
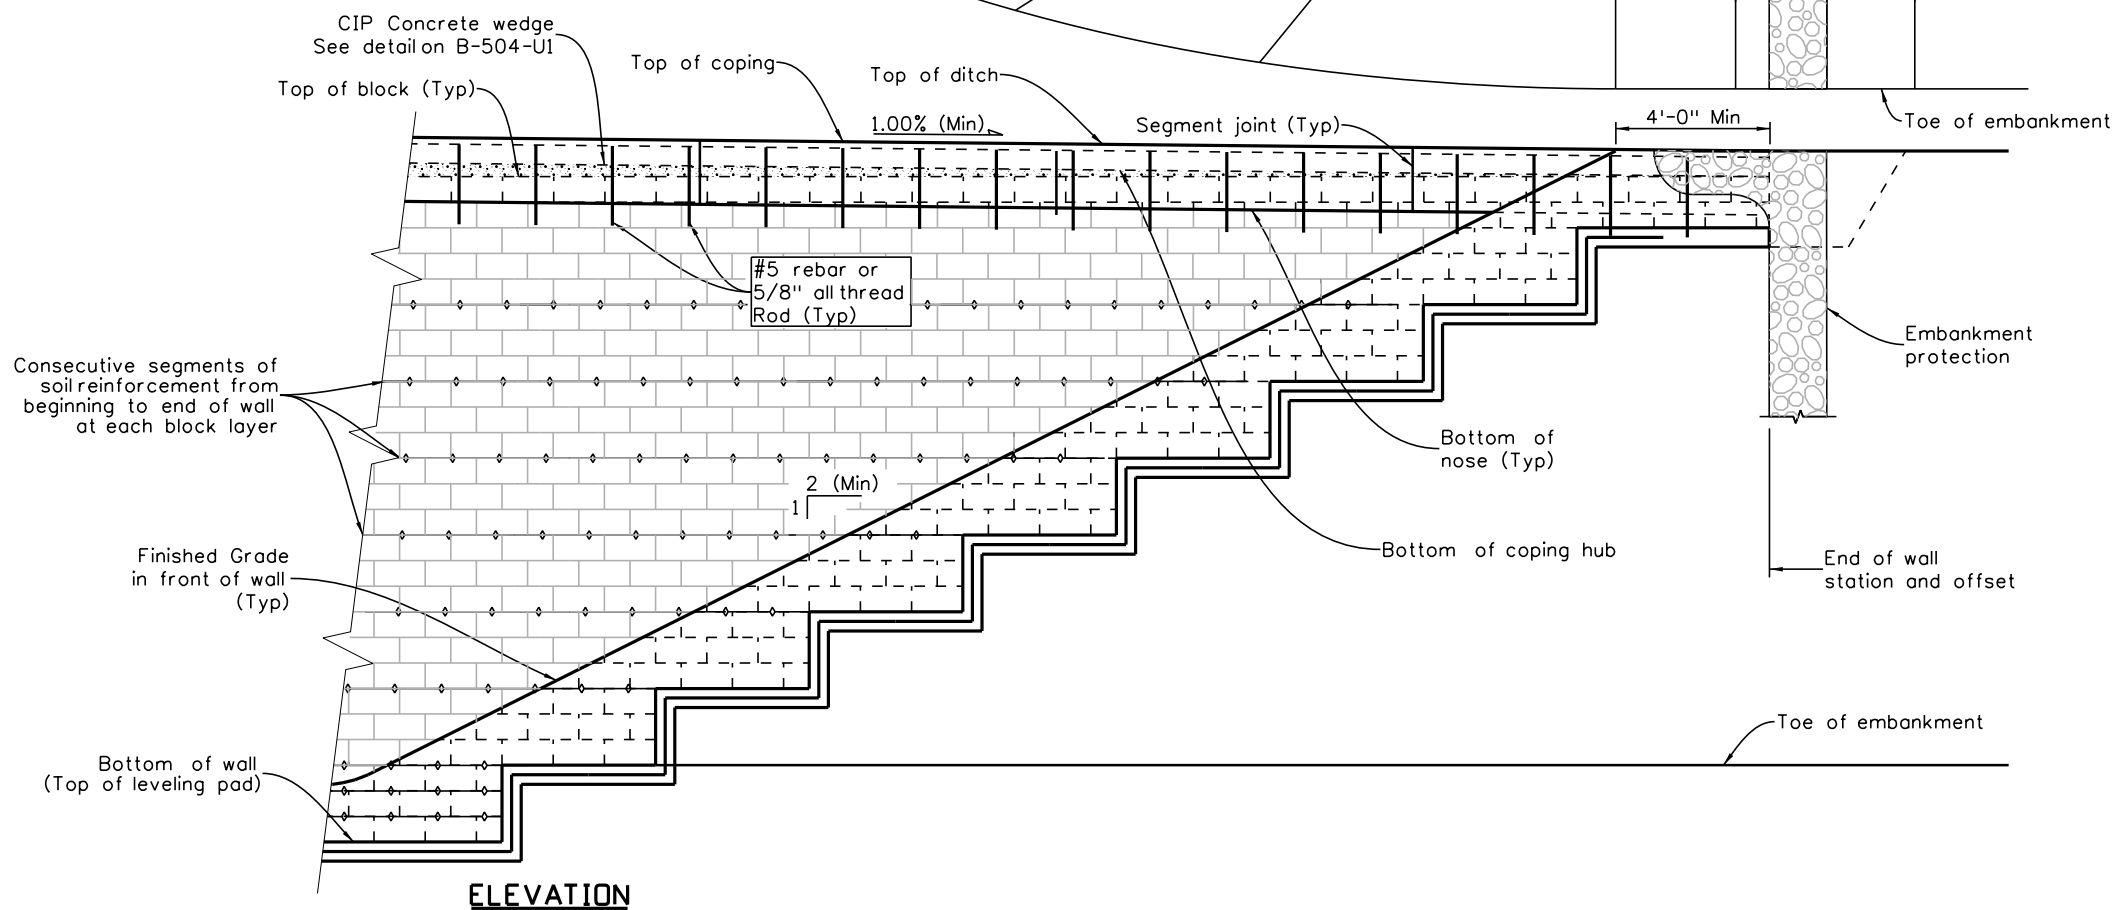


| Revision Dates | |
|----------------|-------|
| 09-16 | 10-24 |

| INITIALS | DESIGN | DATE | DETAIL | DATE | QUANTITY | DATE |
|------------|--------|------|--------|------|----------|------|
| By | | | | | | |
| Checked By | | | | | | |

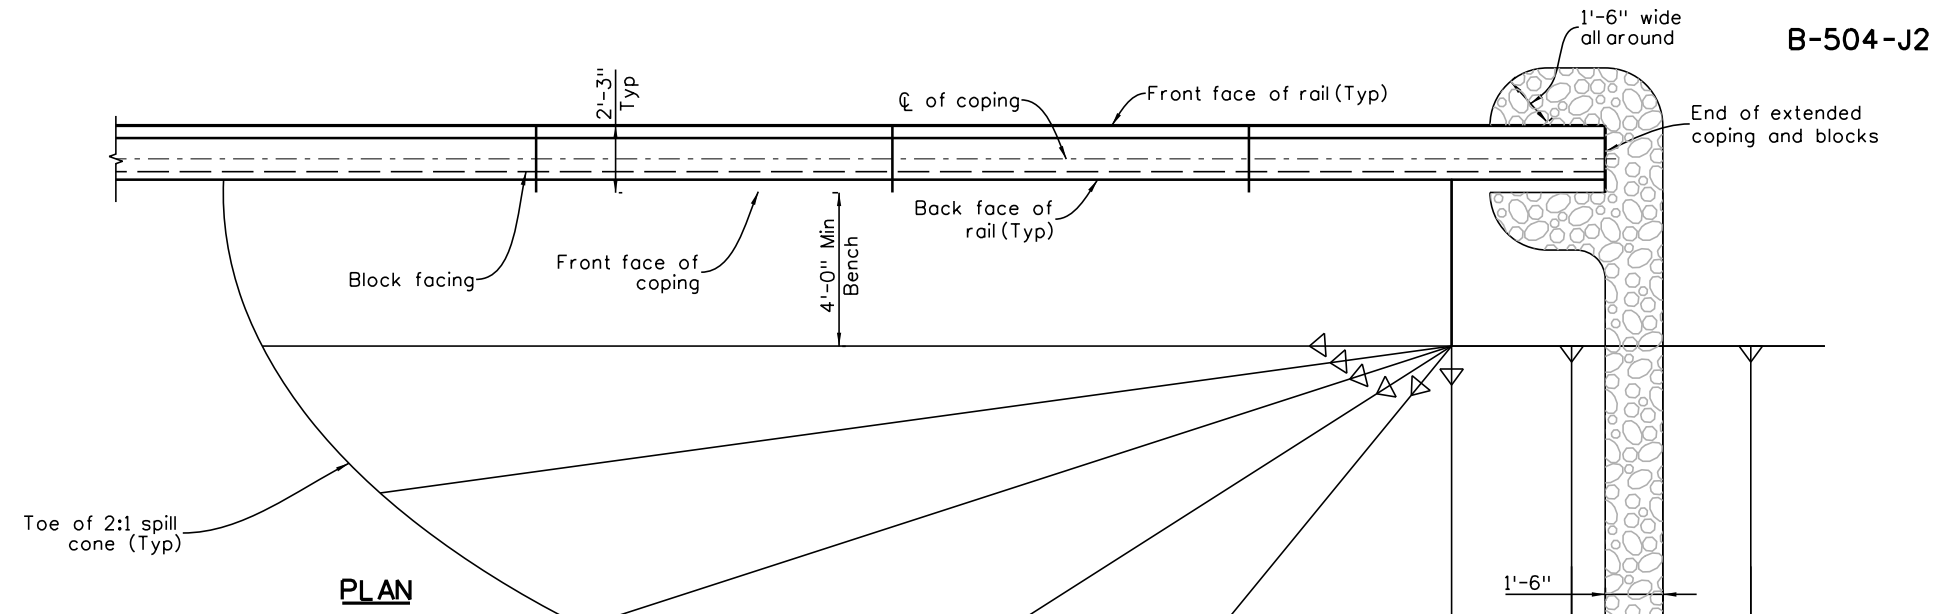

All seals for this set of drawings are applied to the cover page(s)

Print Date: \$DATE\$
 File Name: Sheet_B-504-J2.dgn
 Horiz. Scale: Vert. Scale: As Noted
 Unit Information Unit Leader Initials

| Sheet Revisions | | |
|-----------------|----------|-------|
| Date: | Comments | Init. |
| | | |
| | | |
| | | |

Colorado Department of Transportation
 2829 West Howard Place, 3rd Floor
 Denver, CO 80204
 Phone: 303-512-4079
 FAX: 303-757-9197
Staff Bridge Branch

As Constructed
 No Revisions:
 Revised:
 Void:

| BLOCK FACING END OF WALL TREATMENT RAMP UP FRONT FINISHED GRADE | | | |
|---|----------|-------------------|----------------|
| Designer: | XXXXXXXX | Structure Numbers | XXXXXXXXXXXXXX |
| Detailer: | XXXXXXXX | Structure Numbers | XXXXXXXXXXXXXX |
| Sheet Subset: | WALL | Subset Sheets: | WXX of XXX |

Project No./Code
 Sheet Number