



Revision Dates		
09-16	10-24	

INITIALS	DESIGN	DATE	DETAIL	DATE	QUANTITY	DATE

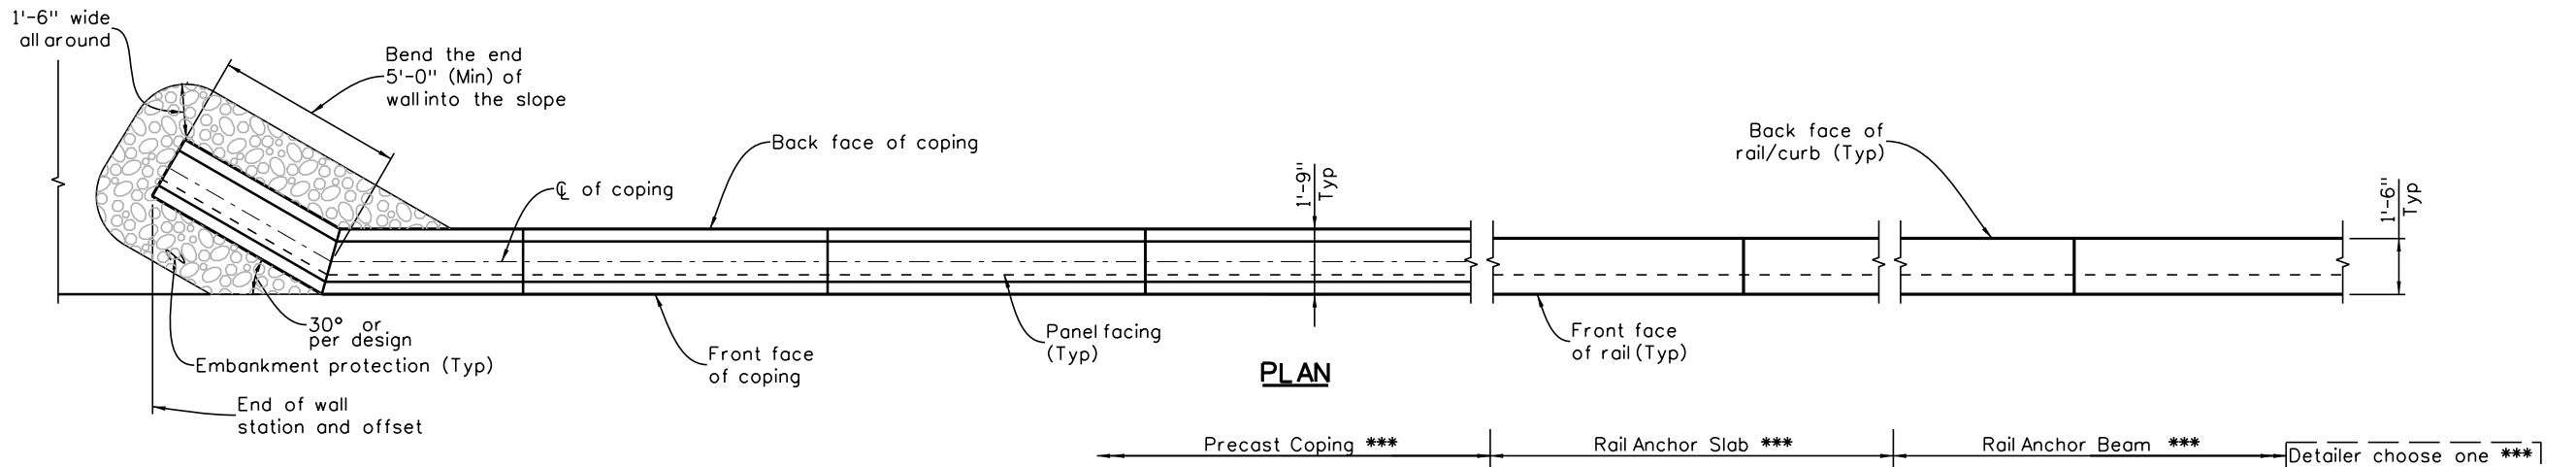

Note to designer:
 Angling back endings to wall is a good practice to control erosion. Show final details for grading requirements.

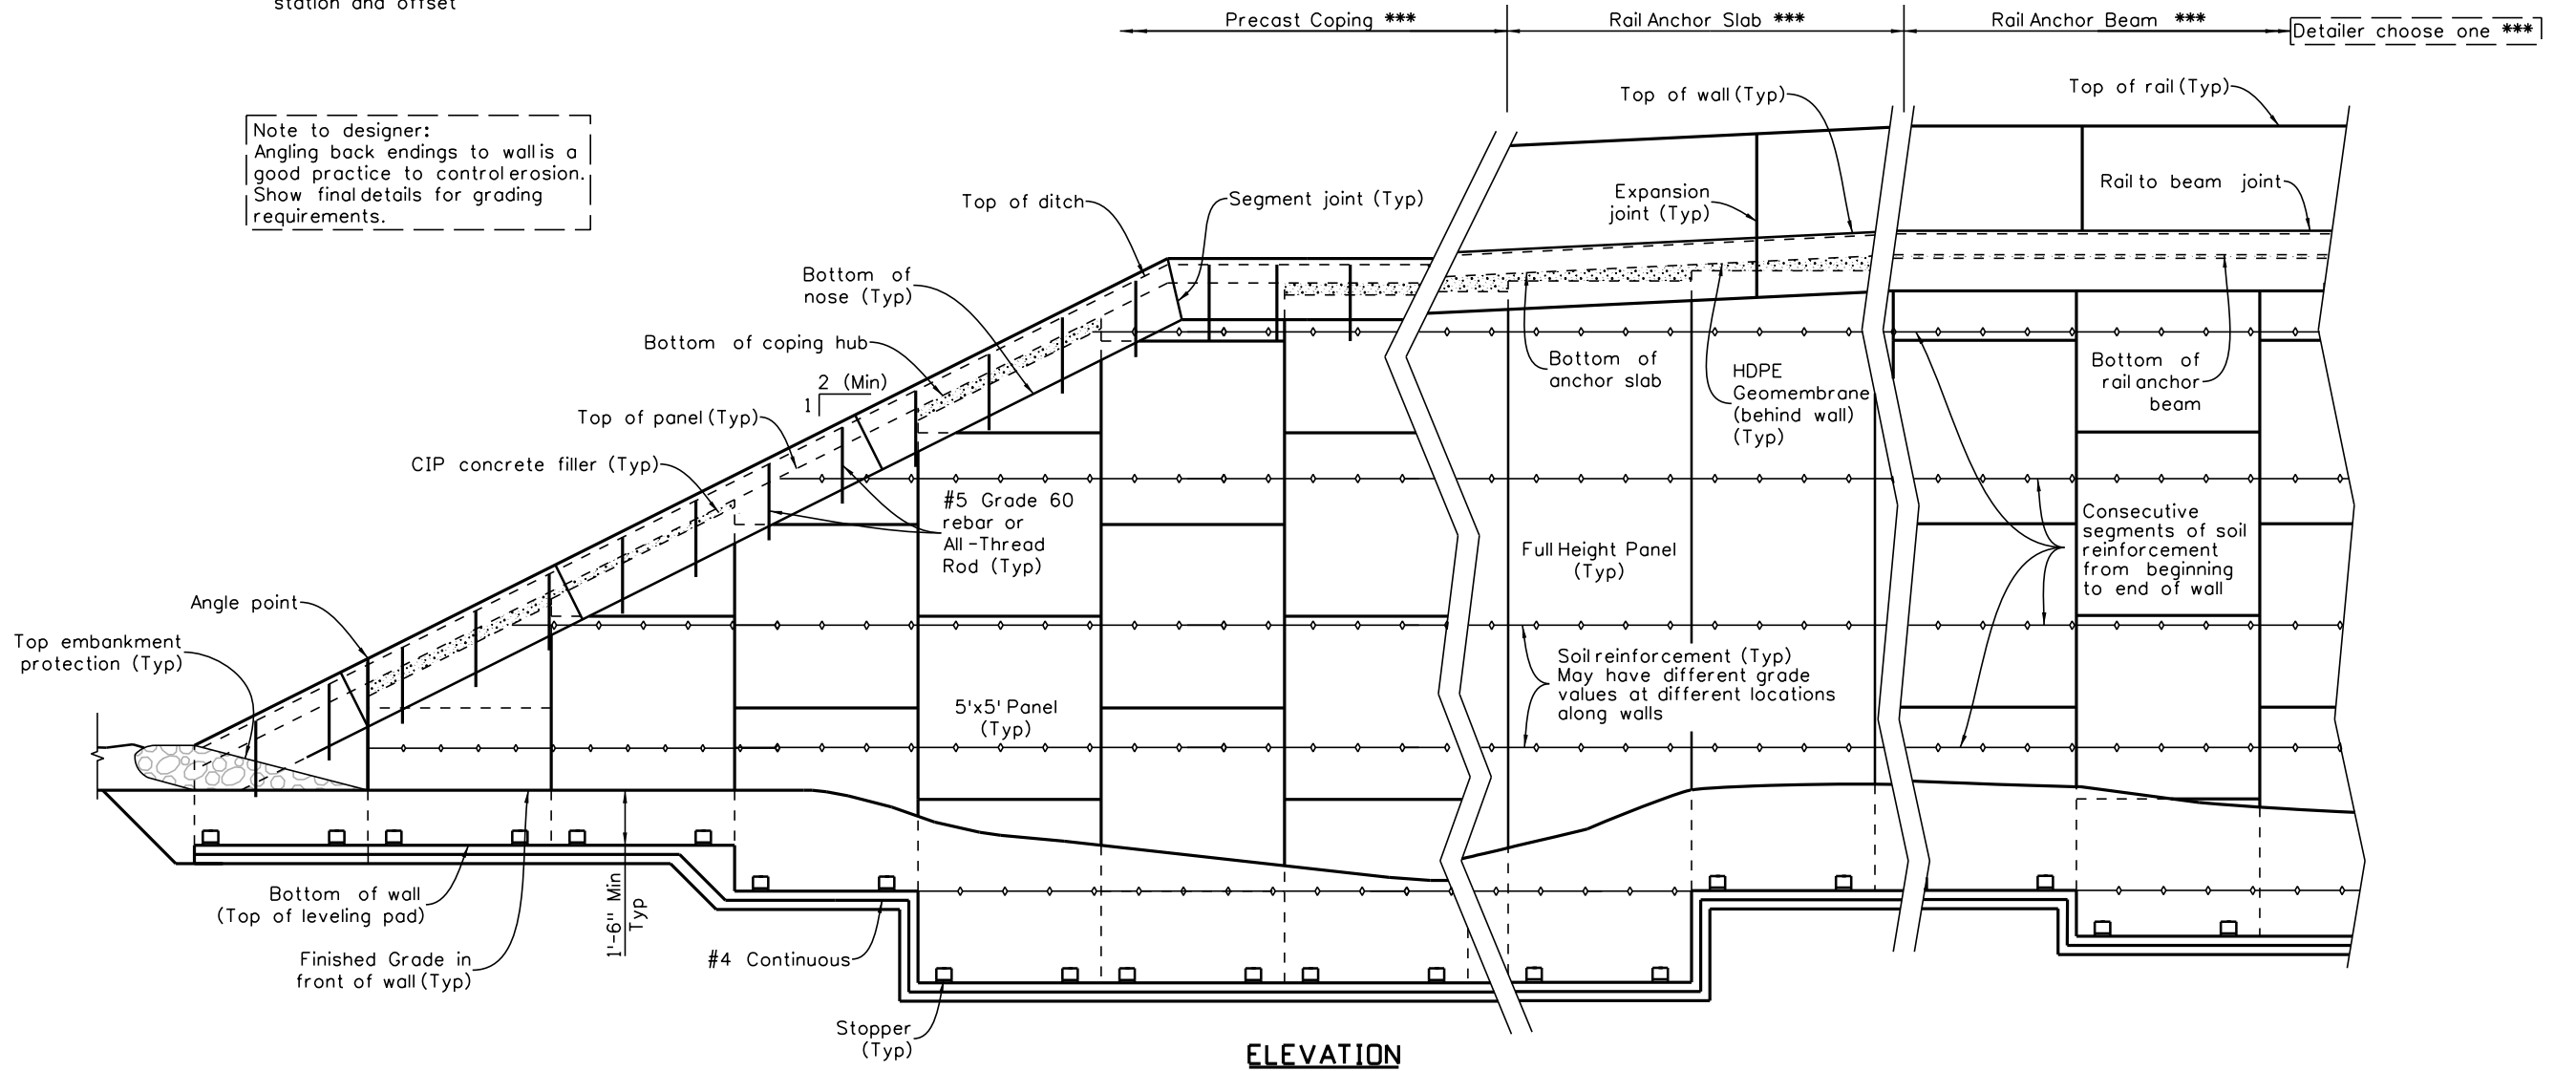

ELEVATION

All seals for this set of drawings are applied to the cover page(s)	Print Date: \$DATE\$	Sheet Revisions			Colorado Department of Transportation			As Constructed		PANEL FACING		Project No./Code
	File Name: Sheet_B-504-K1.dgn	Date:	Comments	Init.	2829 West Howard Place, 3rd Floor Denver, CO 80204 Phone: 303-512-4079 FAX: 303-757-9197			No Revisions:		END OF WALL TREATMENT		
	Horiz. Scale: Vert. Scale: As Noted				Staff Bridge Branch	Revised: Void:		Designer: XXXXXXXX Structure: XXXXXXXXXXXXX Detailer: XXXXXXXX Numbers: XXXXXXXXXXXXX		Sheet Subst: WALL Subst Sheets: WXX of XXX		
	Unit Information Unit Leader Initials					Initials					Sheet Number	

\$PLOT_INFO\$