




SECTION AT TYPE C INLET

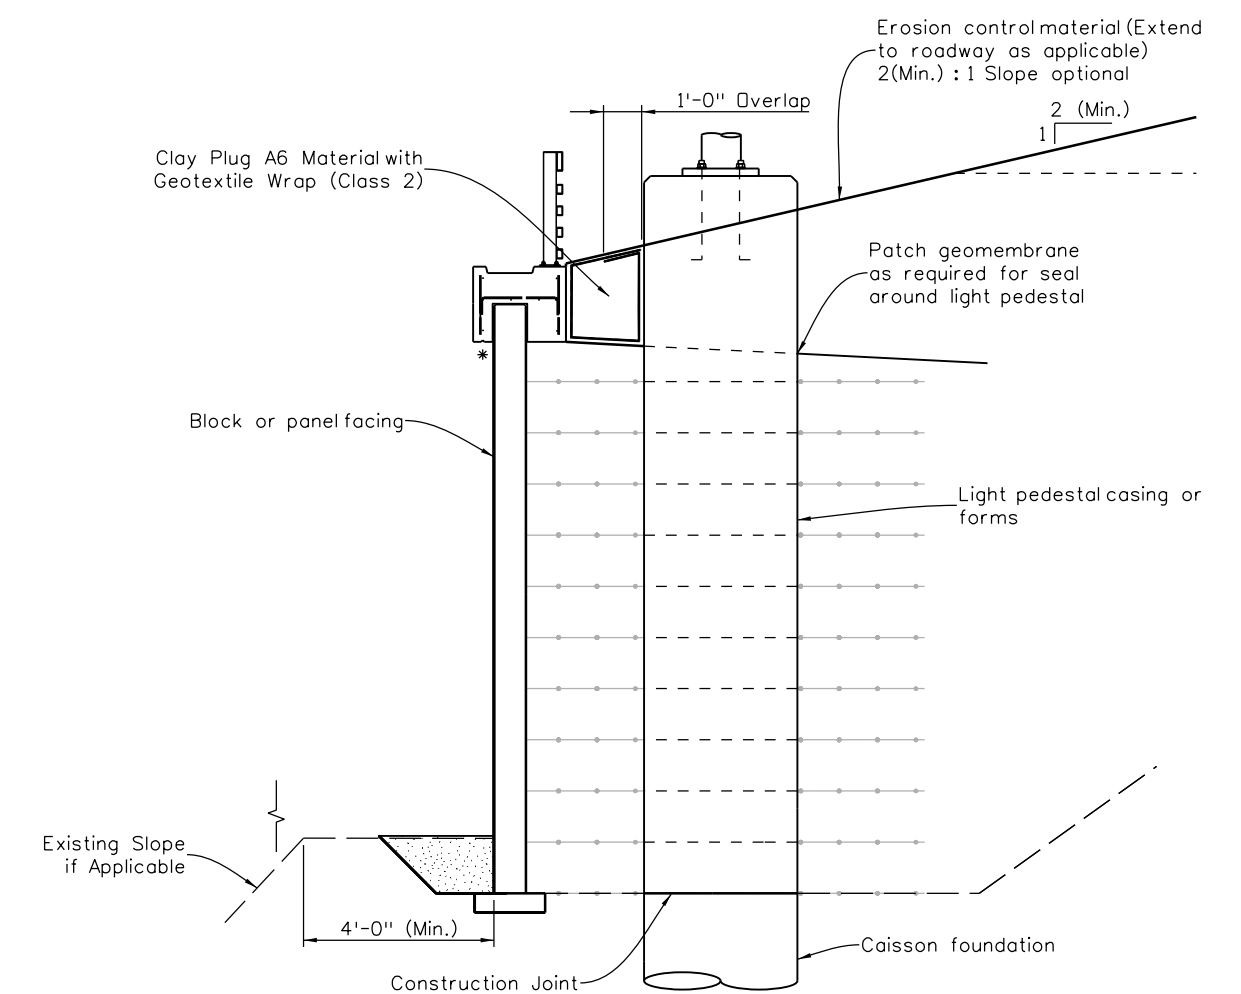


SECTION AT LIGHT POLE

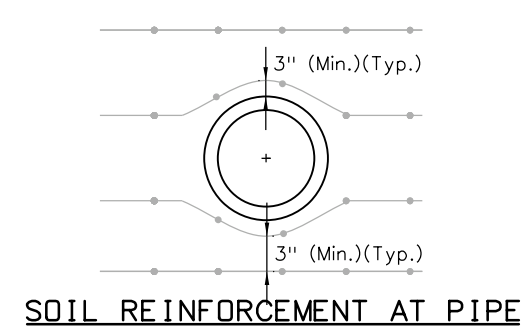

SOIL REINFORCEMENT AT PIPE

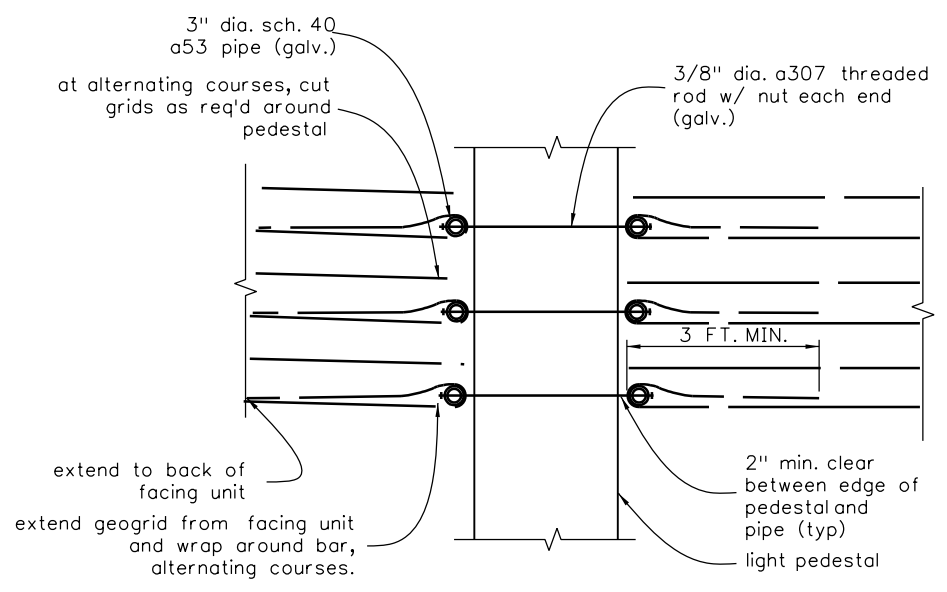

SOIL REINFORCEMENT CONNECTION DETAIL AT LIGHT POLE - SECTION

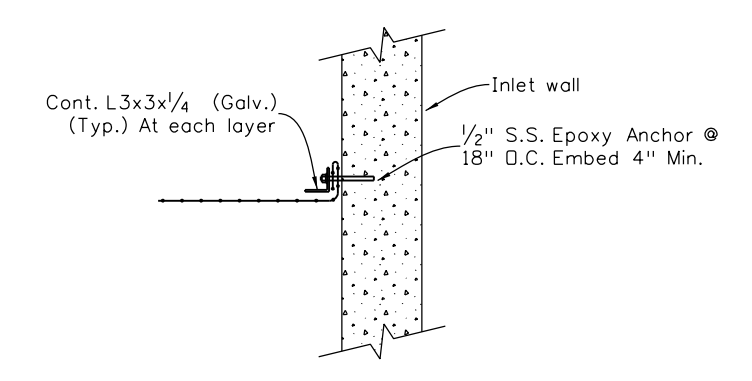

GRID CONNECTION DETAIL AT INLET

NOTES:

1. Labor and costs of connectors are included in wall pay item.
2. Contractor shall submit shop drawings showing connection details for Engineers approval.
3. Contractor may propose and submit alternate designs for Engineers approval at no extra cost to the project.

| Revision Dates | (Preliminary Stage Only) |
|----------------|--------------------------|
| 09-16 | |

| Design | Detail | Quantity | Initial | Date |
|-------------|------------|------------|---------|------|
| Designed By | Checked By | Checked By | | |
| Checked By | Checked By | Checked By | | |

| |
|---|
| Print Date: 9/6/2016 |
| File Name: Sheet_LB-504-S3.dgn |
| Horiz. Scale: 1:4 Vert. Scale: As Noted |
| Staff Bridge Branch-Unit OXXX Unit Leader Initials |

| Sheet Revisions | | |
|-----------------|----------|-------|
| Date: | Comments | Init. |
| | | |
| | | |
| | | |

Colorado Department of Transportation
 4201 East Arkansas Avenue
 Room 107
 Denver, CO 80222
 Phone: 303-757-9309 FAX: 303-757-9197

Staff Bridge Branch **Initials**

| |
|-----------------------|
| As Constructed |
| No Revisions: |
| Revised: |
| Void: |

| MSE/GRS WALL MISCELLANEOUS DETAILS | | | |
|------------------------------------|---------|----------------|--------------|
| Designer: | XXXXXXX | Structure | Wall-X-XX-XX |
| Detailer: | XXXXXXX | Numbers | Wall-X-XX-XX |
| Sheet Subset: | Wall | Subset Sheets: | WXX of XXX |

| |
|-------------------------|
| Project No./Code |
| Project Number |
| Code |
| Sheet Number |