



Revision Dates
09-16 10-24

INITIALS	DESIGN	DATE	DETAIL	DATE	QUANTITY	DATE
By						
Checked By						

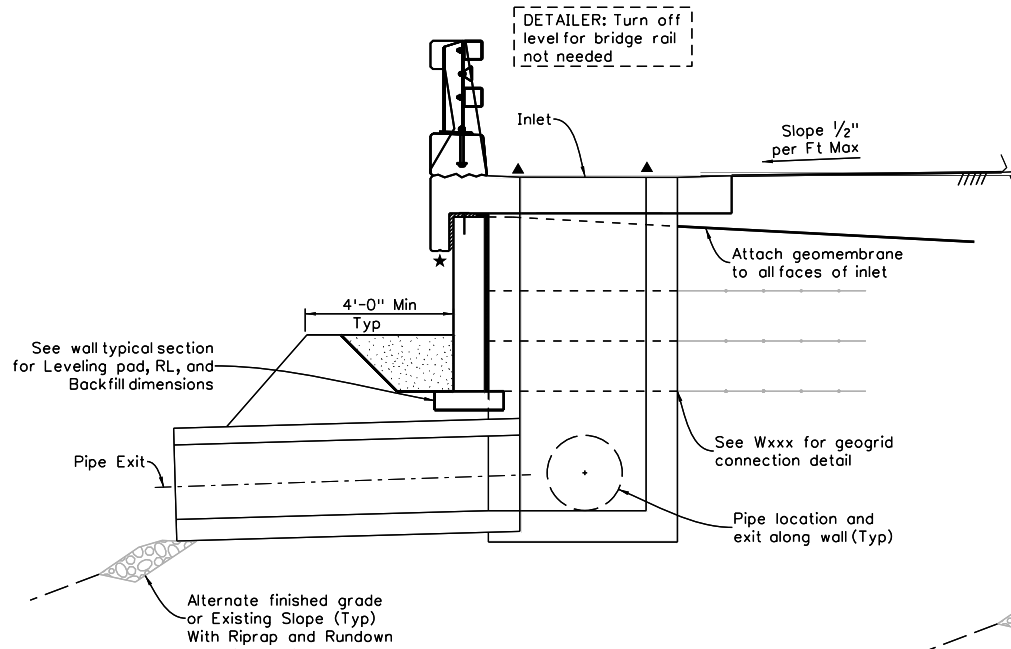

SECTION: INLET INSIDE SLAB

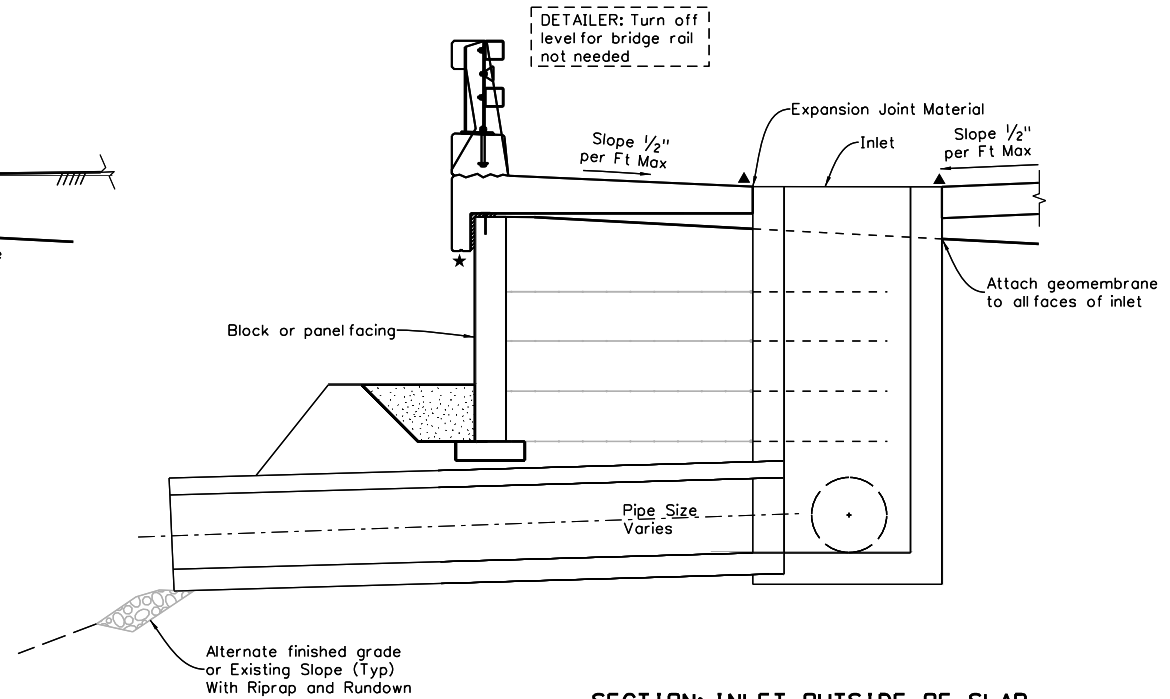


SECTION: INLET OUTSIDE OF SLAB

★ 1/2" Drip Groove


▲ Seal construction joint per M-412-1

NOTES:

- Labor and costs of connectors are included in wall pay item.
- Contractor shall submit shop drawings showing connection details for Engineer approval.
- Contractor may propose and submit alternate designs for Engineer approval at no extra cost to the project.
- If the Inlet falls within roadway limits the chosen design must meet HS-20 rating.

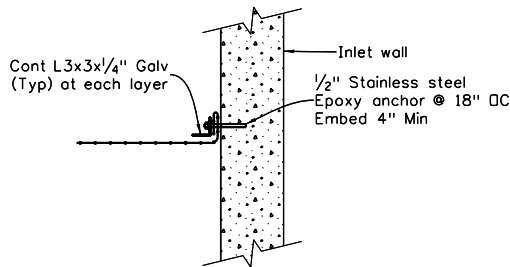

SOIL REINFORCEMENT CONNECTION DETAIL AT INLET

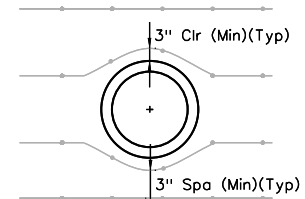

SOIL REINFORCEMENT AT PIPE

PLOT_INFOS

All seals for this set of drawings are applied to the cover page(s)	Print Date: \$DATE\$	Sheet Revisions		Colorado Department of Transportation		As Constructed		MSE/GRS WALL RAIL ANCHOR SLAB WITH INLET		Project No./Code
	File Name: Sheet_B-504-S4.dgn	Date:	Comments	Init.		No Revisions:				
	Horiz. Scale: Vert. Scale: As Noted					Revised:	Designer: XXXXXXXX	Structure: XXXXXXXXXXXXX	Numbers: XXXXXXXXXXXXX	
	Unit Information Unit Leader Initials					Void:	Detailer: XXXXXXXX	Sheet Subset: WALL	Subset Sheets: WXX of XXX	Sheet Number
						Staff Bridge Branch	Initials			

2829 West Howard Place, 3rd Floor
 Denver, CO 80204
 Phone: 303-512-4079
 FAX: 303-757-9197