




Revision	Date
09-16	10-24

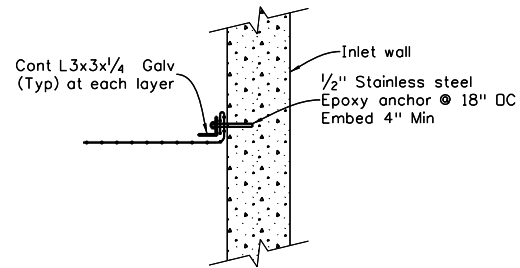

SOIL REINFORCEMENT CONNECTION DETAIL AT INLET

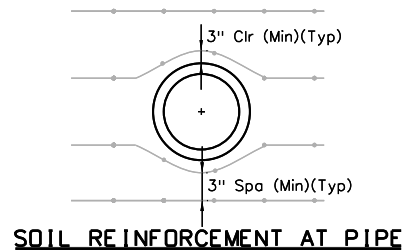

SOIL REINFORCEMENT AT PIPE

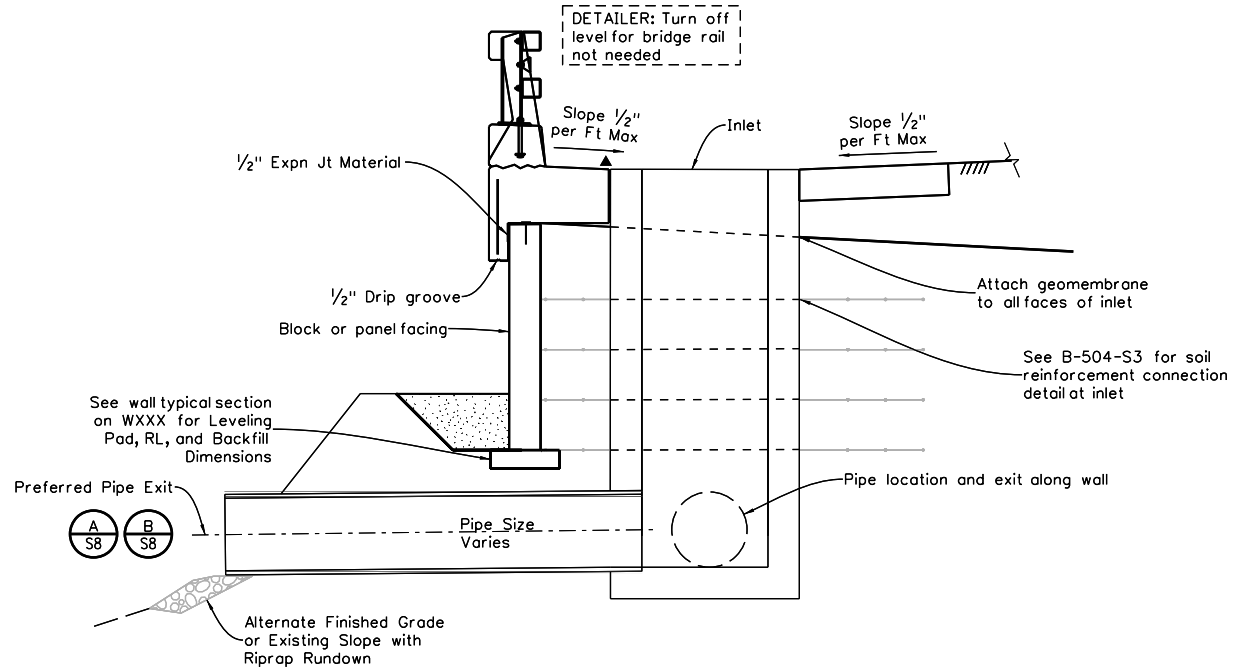

SECTION AT INLET

▲ Seal construction joint per M-412-1

NOTES:

1. Labor and costs of connectors are included in wall pay item.
2. Contractor shall submit shop drawings showing connection details for Engineer review.
3. Contractor may propose and submit alternate designs for Engineer approval at no extra cost to the project.

INITIALS	DESIGN	DATE	DETAIL	DATE	QUANTITY	DATE
By						
Checked By						

\$PLOT_INFO\$

All seals for this set of drawings are applied to the cover page(s)	Print Date: \$DATE\$	Sheet Revisions		Colorado Department of Transportation  2829 West Howard Place, 3rd Floor Denver, CO 80204 Phone: 303-512-4079 FAX: 303-757-9197		As Constructed		MSE/GRS WALL RAIL ANCHOR BEAM WITH INLET		Project No./Code	
	File Name: Sheet_B-504-S5.dgn	Date:	Comments			Init.	No Revisions:				
	Horiz. Scale: Vert. Scale: As Noted				Revised:	Designer: XXXXXXXX	Structure: XXXXXXXXXXXX				
	Unit Information Unit Leader Initials				Void:	Detailer: XXXXXXXX	Numbers: XXXXXXXXXXXX				
						Sheet Subset: WALL	Subset Sheets: WXX of XXX	Sheet Number			