



SOIL REINFORCEMENT CONNECTION DETAIL AT INLET

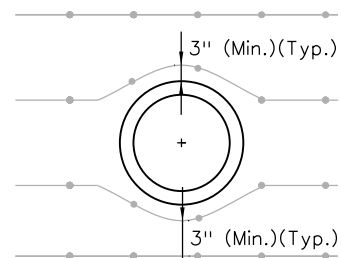

SOIL REINFORCEMENT AT PIPE

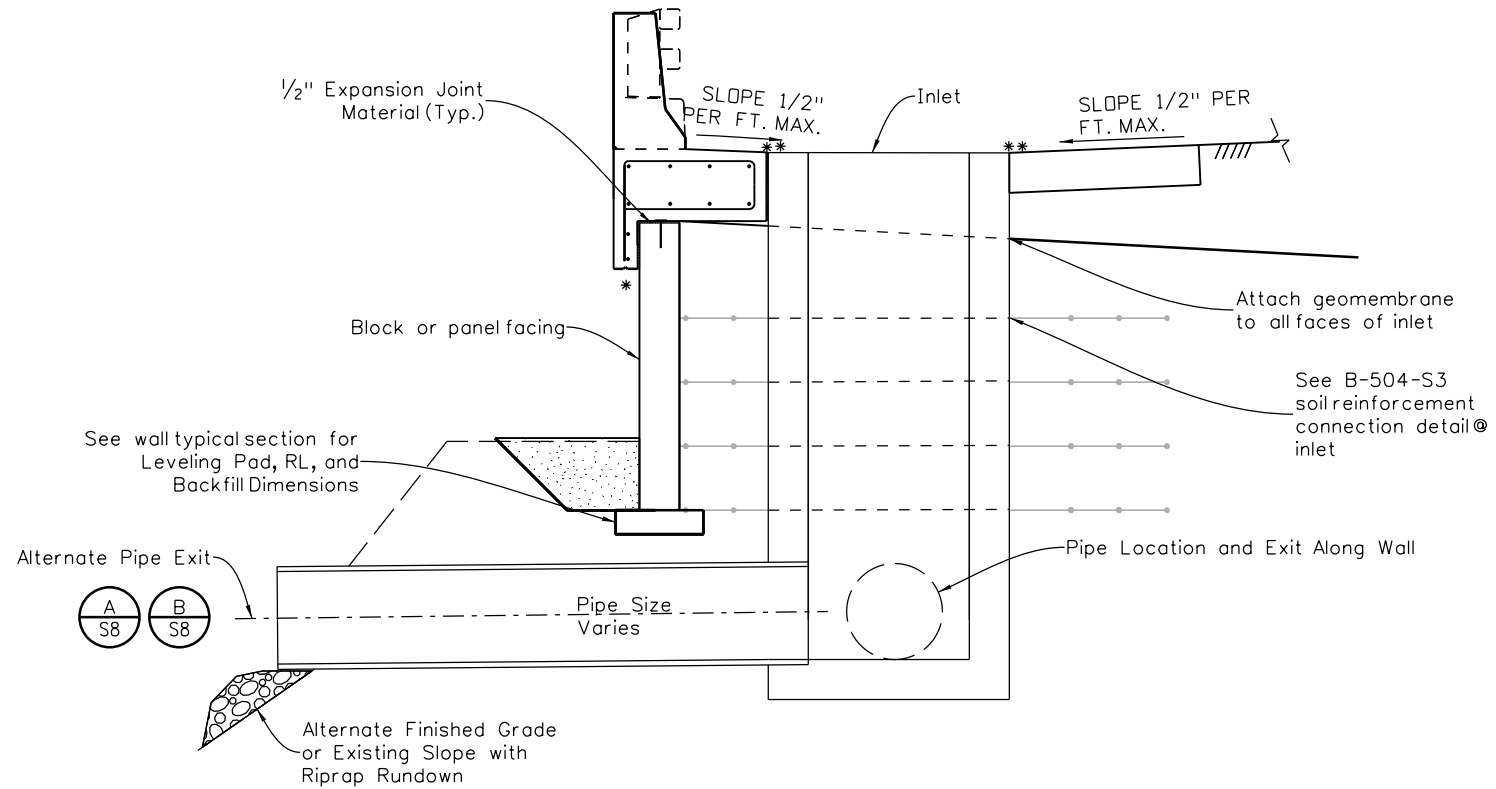

SECTION AT INLET

*1/2" Drip Groove

** Seal construction joint per M-412-1

NOTES:

1. Labor and costs of connectors are included in wall pay item.
2. Contractor shall submit shop drawings showing connection details for Engineers review.
3. Contractor may propose and submit alternate designs for Engineers approval at no extra cost to the project.

Revision Dates (Preliminary Stage Only)	
09-16	

Design		Detail		Quantities	
INITIAL	DATE	INITIAL	DATE	INITIAL	DATE

Print Date: 9/6/2016
File Name: Sheet_B-504-S5.dgn
Horiz. Scale: 1:4 Vert. Scale: As Noted
Staff Bridge Branch-Unit OXXX Unit Leader Initials

Sheet Revisions		
Date:	Comments	Init.

Colorado Department of Transportation
 4201 East Arkansas Avenue
 Room 107
 Denver, CO 80222
 Phone: 303-757-9309 FAX: 303-757-9197

Staff Bridge Branch **Initials**

As Constructed
No Revisions:
Revised:
Void:

MSE/GRS WALL RAIL ANCHOR BEAM WITH INLET			
Designer:	XXXXXXX	Structure Numbers	Wall-X-XX-XX
Detailer:	XXXXXXX	Structure Numbers	Wall-X-XX-XX
Sheet Subset:	Wall	Subset Sheets:	WXX of XXX

Project No./Code
Project Number
Code
Sheet Number