


SUMMARY OF QUANTITIES

ITEM NO.	DESCRIPTION	UNIT	TOTAL
206-00000	Structure Excavation	CY	XXXX
203-00000	Unclassified Excavation	CY	XXXX
304-01005	Aggregate Base Course (Class 1)	CY	XXXX
420-00133	Geotextile (Separator) (Class 2)	SY	XXXX
504-06406	Soil Nail	LF	XXXX
504-06410	Verification Testing	EA	XXXX
601-03050	Concrete Class D (Wall)	CY	XXXX
601-40401	Structural Concrete Stain	SF	XXXX
602-00020	Reinforcing Steel(Epoxy Coated)	LB	XXXX
605-00061	6 Inch Perforated Pipe Underdrain (Special)	LF	XXXX
641-10010	Initial Shotcrete Facing	SF	XXXX

Note to Designer: Designer shall add or remove items for the summary table, as needed.

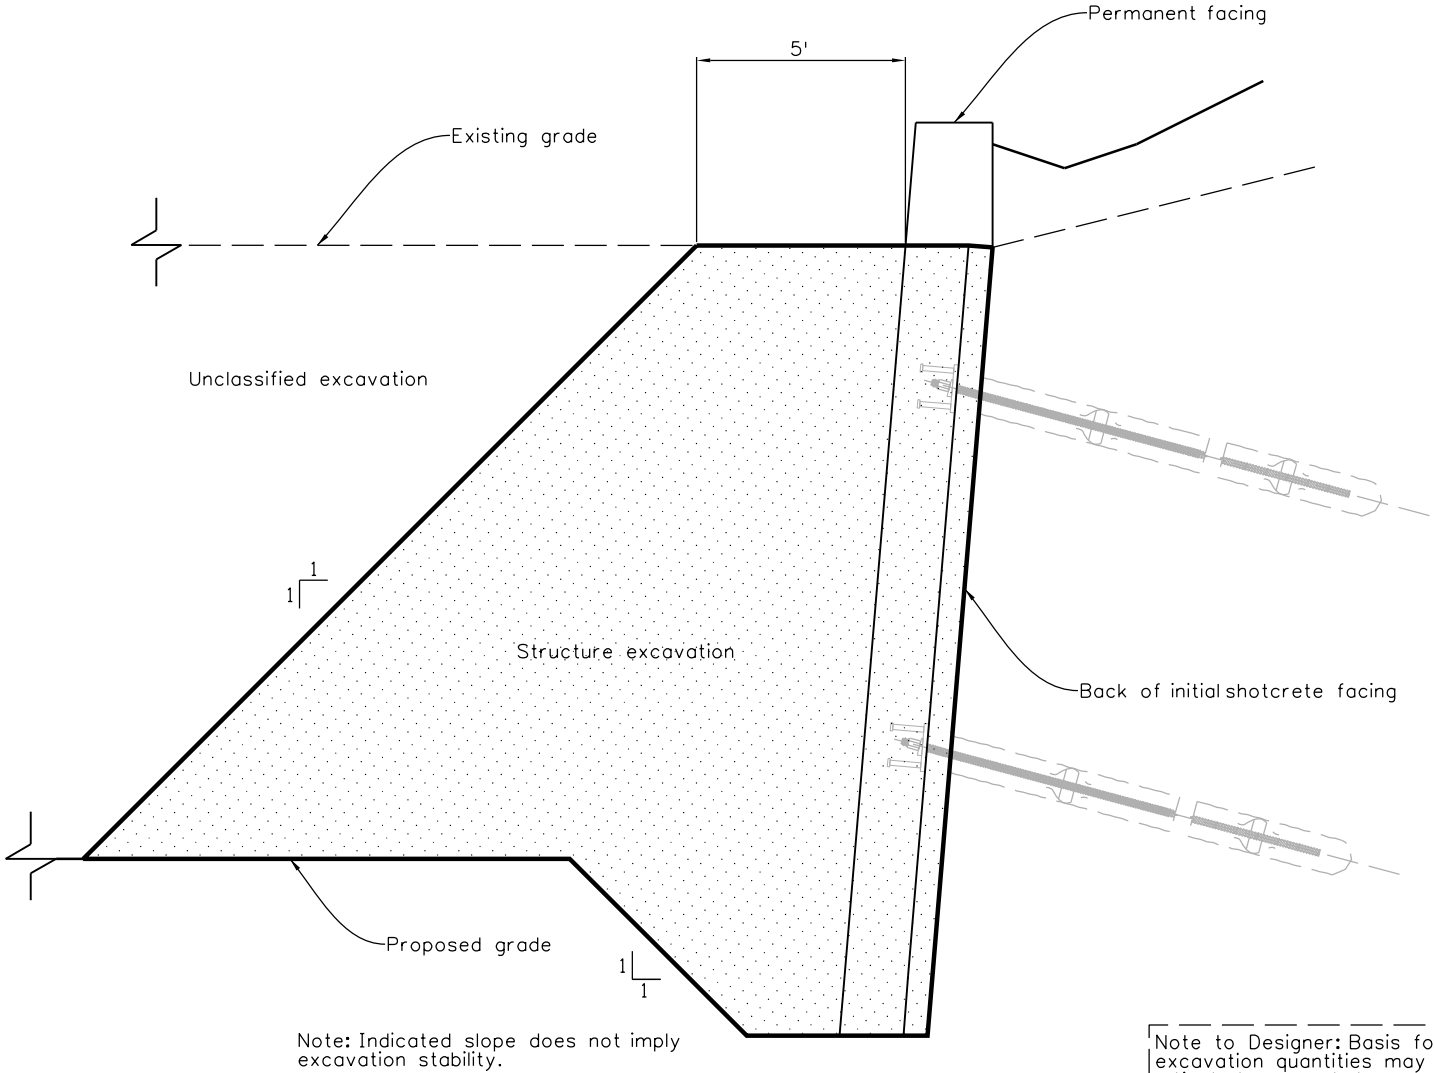

Note to Designer: Basis for excavation quantities may be adjusted as needed on a project-specific basis.

BASIS FOR EXCAVATION QUANTITIES

Revision Dates	
12/19	3/23
9/24	

INITIALS	DESIGN	DATE	DETAIL	DATE	QUANTITY	DATE
By						
Checked By						

\$PLOT\_INFO\$

All seals for this set of drawings are applied to the cover page(s)	Print Date: \$DATE\$	<div></div> <div></div> <div></div> <div></div>	Sheet Revisions			Colorado Department of Transportation		As Constructed		SOIL NAIL WALL QUANTITIES				Project No./Code	
	File Name: Sheet_B-504-SN2.dgn		Date:	Comments	Init.	2829 West Howard Place, 3rd Floor Denver, CO 80204 Phone: 303-512-4079 FAX: 303-757-9197		No Revisions:		Designer: XXXXXXXX Detailer: XXXXXXXX Sheet Subset: WALL		Project Number			
	Horiz. Scale: None    Vert. Scale: As Noted					<div></div> <div>Staff Bridge Branch</div>	Initials	Structure Numbers				X-XX-XX	Code		
	Unit Information    Unit Leader Initials							X-XX-XX							
								Void:	Subset Sheets: WXX of XXX	Sheet Number					