



Revision Dates			
12/19	3/23	9/ 24	

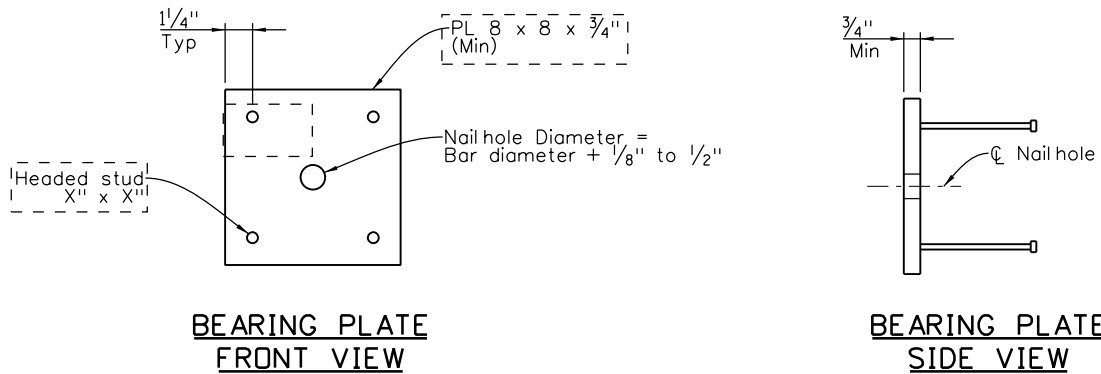

BEARING PLATE DETAILS

Note to Designer: Soil nail designer shall coordinate with designer of permanent facing regarding dimensions of bearing plate. Headed studs shall be designed by designer of permanent facing.

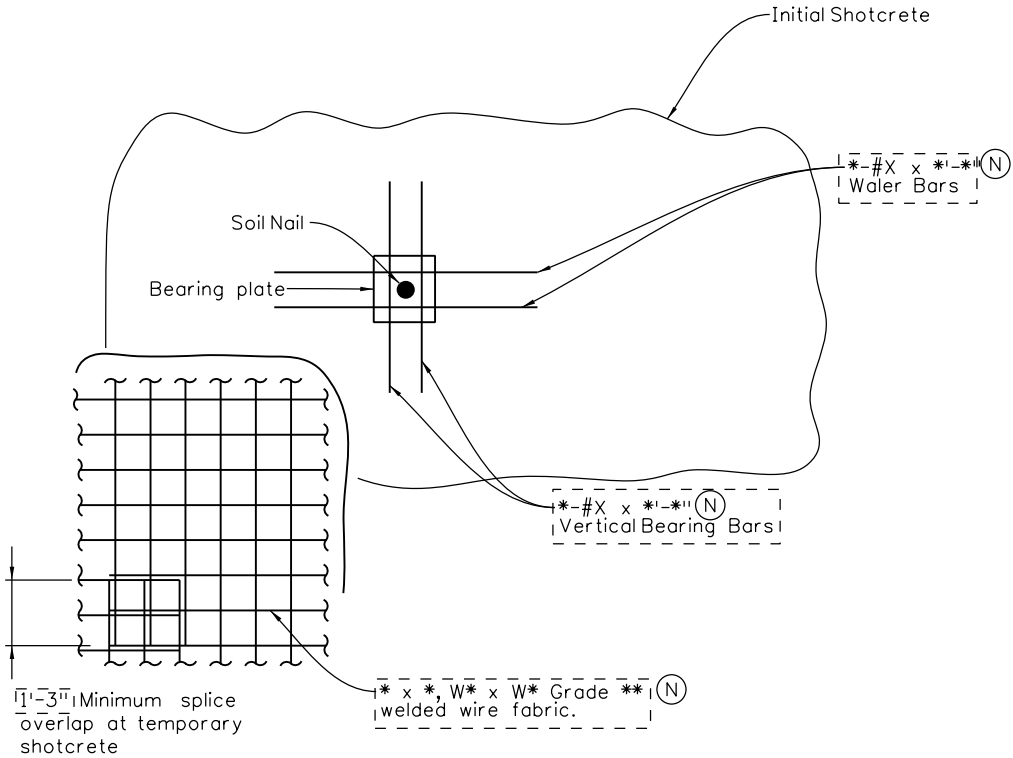

TYPICAL INITIAL SHOTCRETE FACING PANEL REINFORCEMENT


Note to Designer: Designer shall determine actual shotcrete thickness and reinforcement layout.

INITIALS	DESIGN	DATE	DETAIL	DATE	QUANTITY	DATE
By						
Checked By						

All seals for this set of drawings are applied to the cover page(s)

Print Date: \$DATE\$
File Name: Sheet_B-504-SN6.dgn
Horiz. Scale: None    Vert. Scale: As Noted
Unit Information    Unit Leader Initials

Sheet Revisions		
Date:	Comments	Init.



Colorado Department of Transportation

2829 West Howard Place, 3rd Floor  
Denver, CO 80204  
Phone: 303-512-4079  
FAX: 303-757-9197

Staff Bridge Branch

Initials

As Constructed		SOIL NAIL FACING DETAILS			Project No./Code
No Revisions:					Project Number
Revised:	Designer:	XXXXXXXX	Structure Numbers	X-XX-XX	Code
	Detailer:	XXXXXXXX		X-XX-XX	
Void:	Sheet Subset:	WALL	Subset Sheets:	WXX of XXX	Sheet Number