


PRECAST COPING QUANTITIES FOR INFORMATION ONLY

ITEM NO.	Description (Based on block + banner depth of 1'-0", D=1'-5")	UNIT	QUANTITY
601	CONCRETE CLASS D	CY/LF	0.080
602	REINFORCING STEEL (EPOXY COATED)	LB/LF	12.4

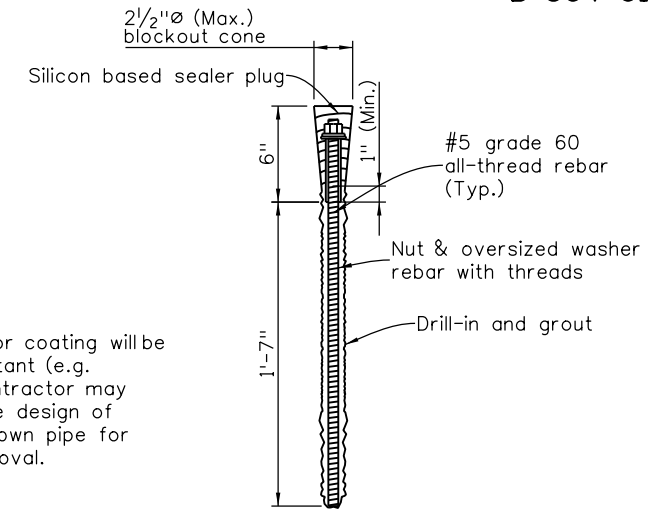


CONE BLOCKOUT DETAIL


NOTES:

- Shop drawings including collector and down pipe are required for Engineer's approval.
- Contractor may provide alternative connection between precast segments, however coping dimensions shall conform to plan and all hardware shall be galvanized.

☆: All Materials or coating will be corrosion resistant (e.g. galvanized). Contractor may submit alternate design of collector and down pipe for Engineer's approval.

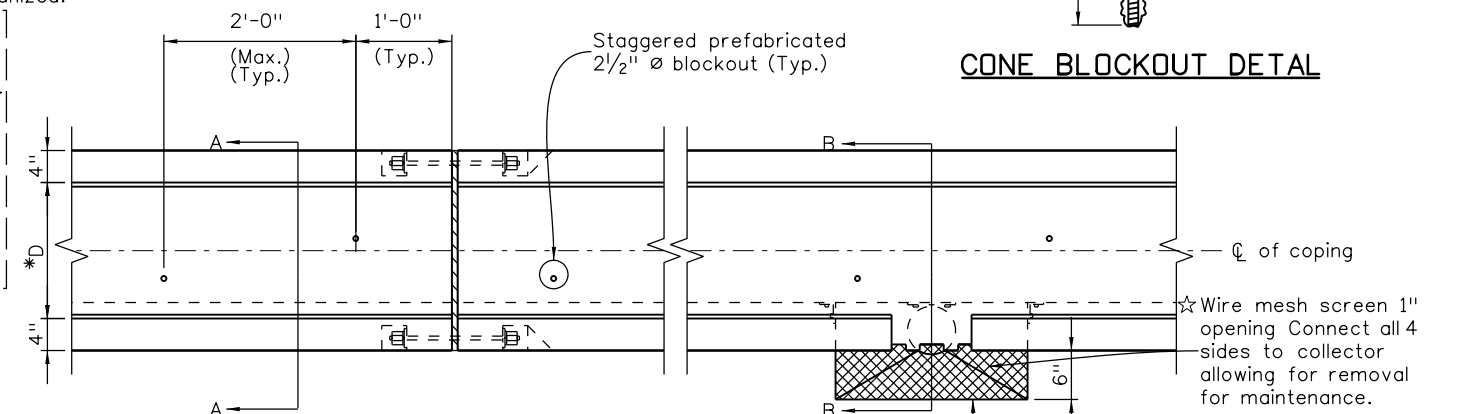


COPING PLAN VIEW WITH DRAIN

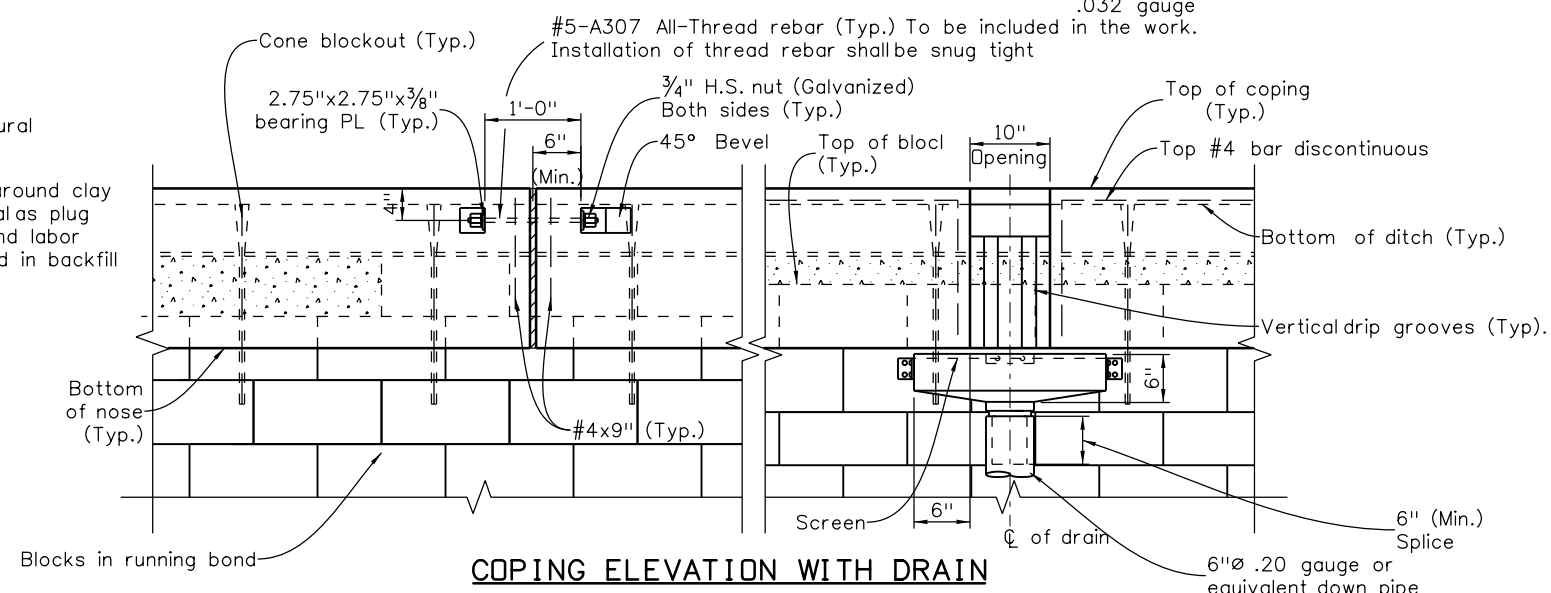


COPING ELEVATION WITH DRAIN

* Contractor shall verify block and banner dimensions prior to submitting shop drawings and fabrication. D dimension shall be based on actual block depth measured from front to back.

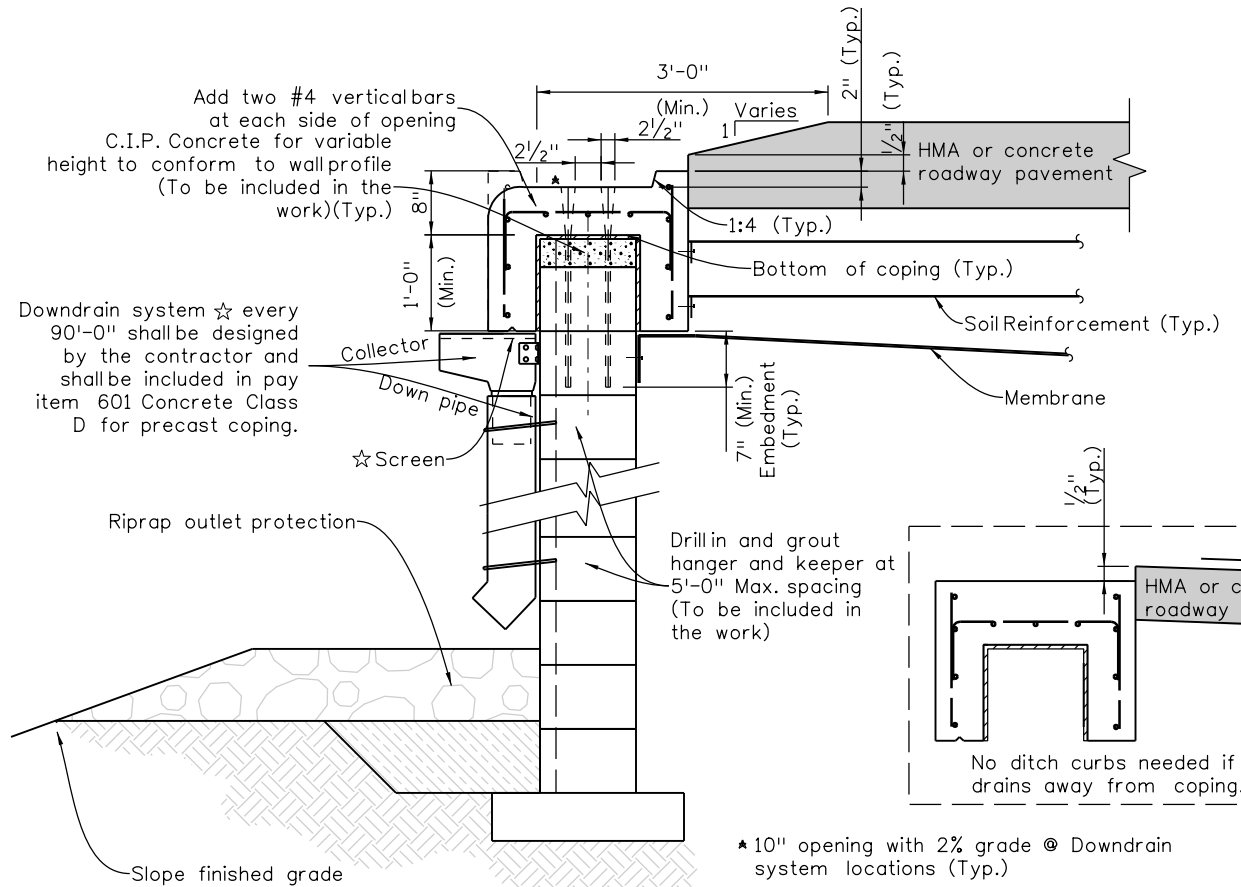

SECTION B-B

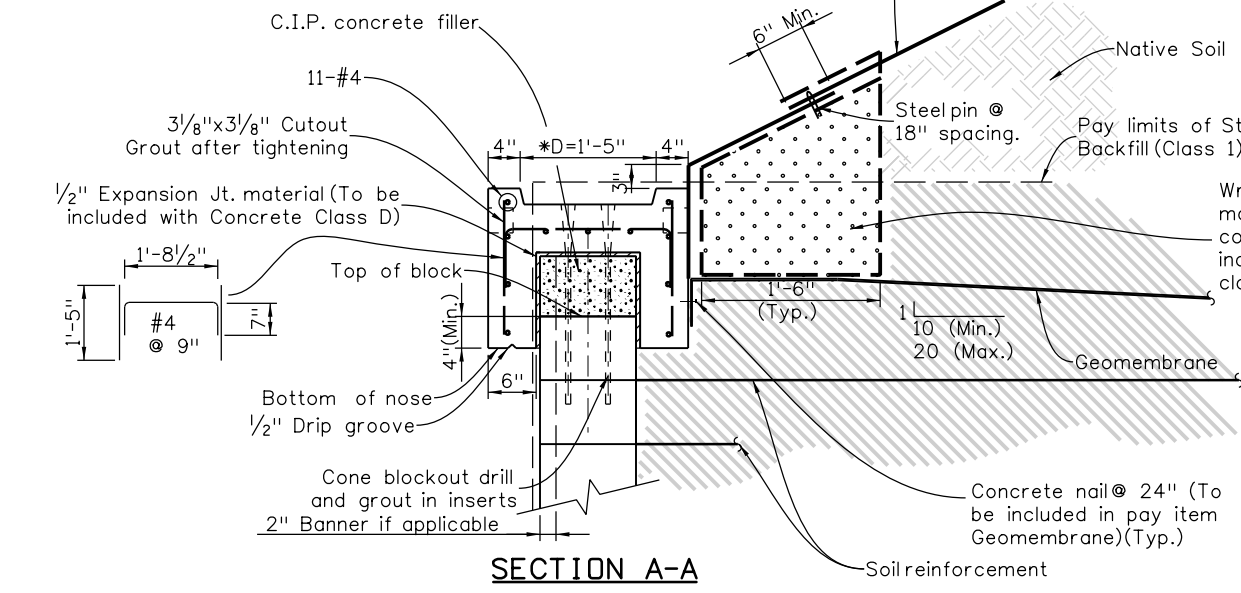

SECTION A-A

Revision Dates (Preliminary Stage Only)	
09-16	

Quantities		Detail		Design	
INITIAL	DATE	INITIAL	DATE	INITIAL	DATE

Print Date: \$DATE\$	File Name: Sheet_B-504-U1.dgn
Horiz. Scale: As Noted	Vert. Scale: As Noted
Staff Bridge Branch-Unit OXXX	Unit Leader Initials

Sheet Revisions		
Date:	Comments	Init.

Colorado Department of Transportation
 4201 East Arkansas Avenue
 Room 107
 Denver, CO 80222
 Phone: 303-757-9309 FAX: 303-757-9197

Staff Bridge Branch Initials

As Constructed
No Revisions:
Revised:
Void:

PRECAST COPING, ROADWAY PAVEMENT OR CLAY PLUG DETAILS FOR BLOCK FACING			
Designer: XXXXXXXX	Structure Numbers	Wall-X-XX-XX	Project No./Code Project Number Code Sheet Number
Detailer: XXXXXXXX	Structure Numbers	Wall-X-XX-XX	
Sheet Subset: Wall	Subset Sheets: WXX	of XXX	