



Revision Dates (Preliminary Stage Only)			
4/90	3/99	11/99	5/00
7/10	3/07	4/02	10/13


Design		Detail		Quantities	
DATE	INITIAL	DATE	INITIAL	DATE	INITIAL
MM/YY	XXX	MM/YY	XXX	MM/YY	XXX
Designed By	Checked By	Detailed By	Checked By	Quantities By	Checked By
XXX	XXX	XXX	XXX	XXX	XXX

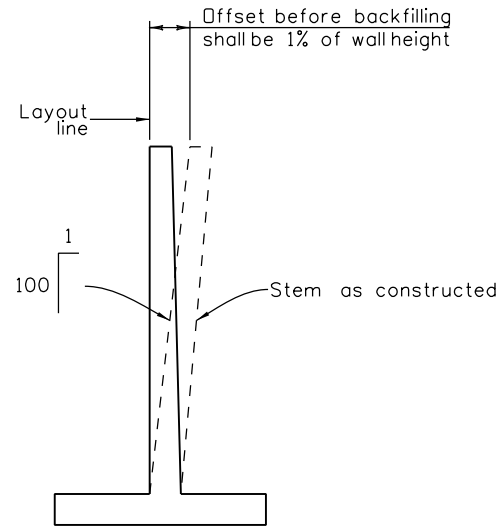


**WALL OFFSETS**

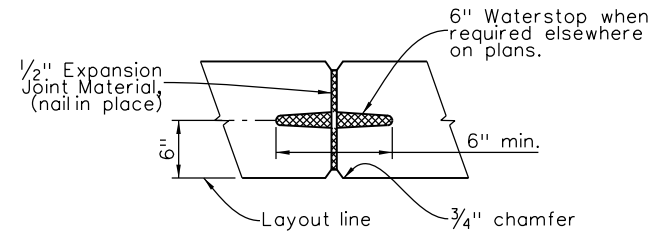


**EXPANSION JOINT**

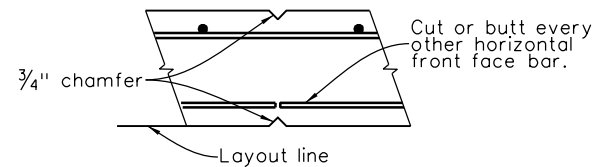


**WEAKENED PLANE**  
(@ 22'-0" Max.)

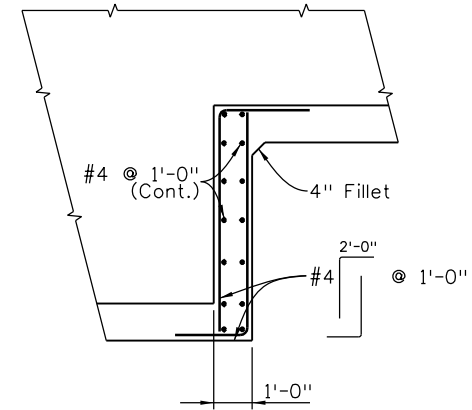


**FOOTING STEP**

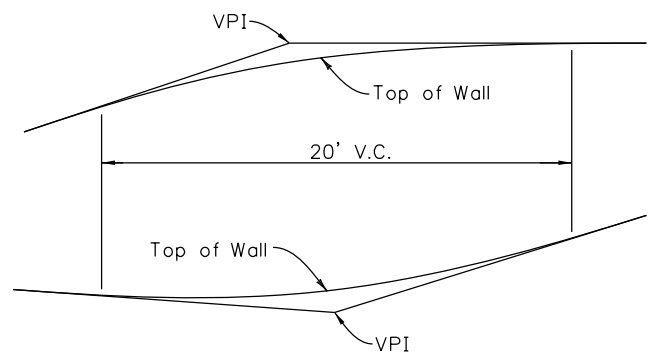

**20' V.C. AT TOP OF WALL SLOPE CHANGE**

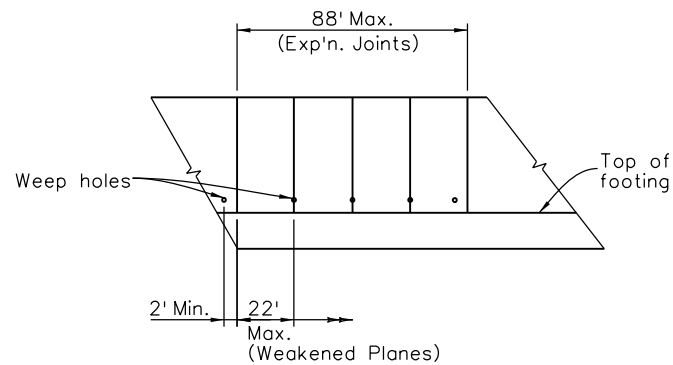

**WALL EXPANSION JOINTS AND WEAKENED PLANES**  
Do not extend joints through footing.

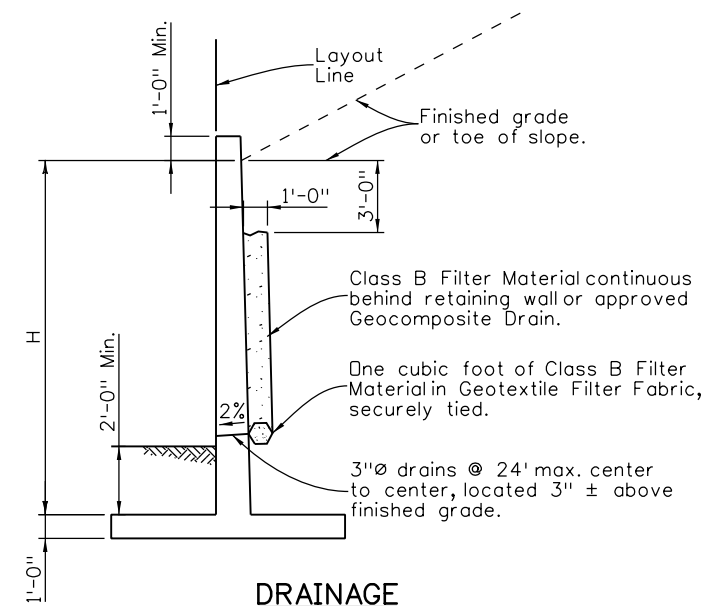

**DRAINAGE**  
Not required when H is ≤ 6'.

Print Date: \$DATE\$	0000	<b>Sheet Revisions</b>			<b>Colorado Department of Transportation</b> 4201 East Arkansas Avenue Room 107 Denver, CO 80222 Phone: 303-757-9309 FAX: 303-757-9197 <b>Staff Bridge Branch</b>	<b>As Constructed</b> No Revisions: Revised: Void:	<b>RETAINING WALL DETAILS</b>				<b>Project No./Code</b> Project Number Code Sheet Number
File Name: Sheet_B-601-3.dgn		Date:	Comments	Init.			Designer: XXXXXXXX	Structure Numbers	X-XX-XX		
Horiz. Scale: NTS Vert. Scale: As Noted							Detailer: XXXXXXXX	Subset Sheets: BXX of XXX	X-XX-XX		
Staff Bridge Branch - Unit 022X Unit Leader Initials					Sheet Subset: BRIDGE						