



Revision Dates			
11/99	5/00	4/02	3/07
		7/10	10/13
		3/23	9/24


INITIALS	DESIGN	DATE	DETAIL	DATE	QUANTITY	DATE
By						
Checked By						

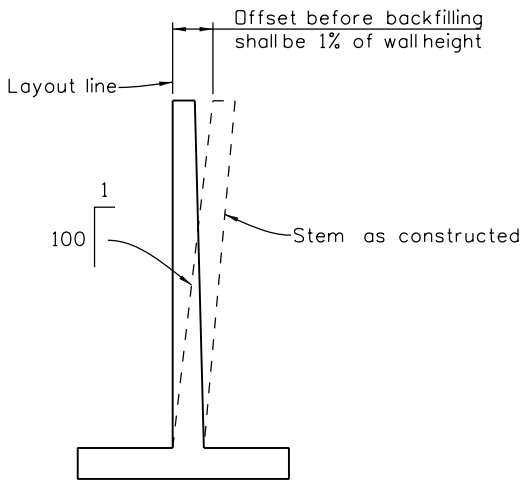


WALL OFFSETS

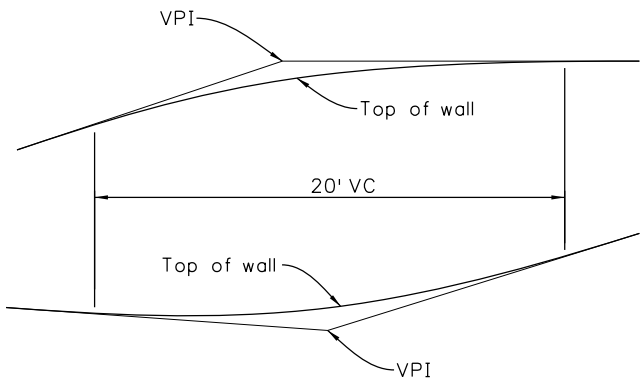

20' VERTICAL CURVE AT TOP OF WALL SLOPE CHANGE

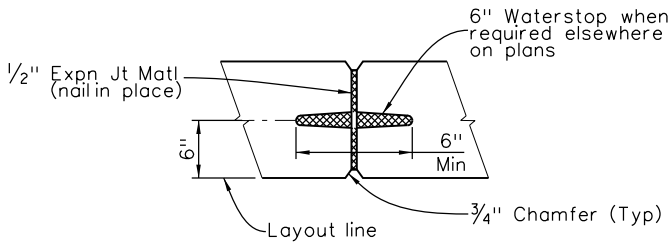


EXPANSION JOINT

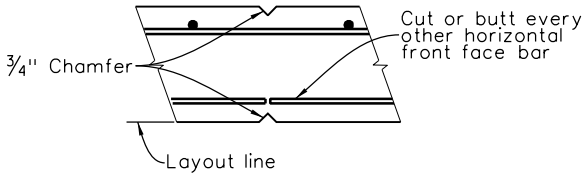


WEAKENED PLANE

@ 22'-0" Max

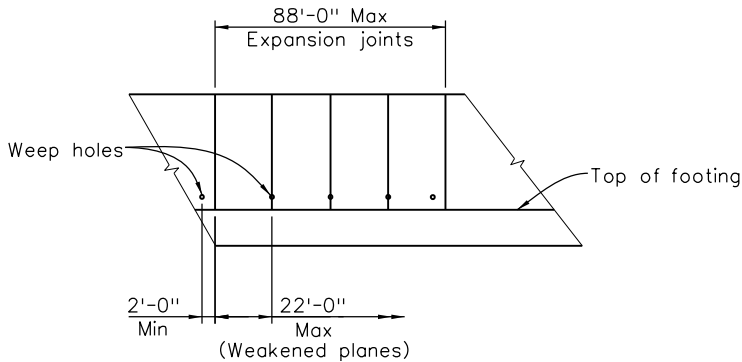


WALL EXPANSION JOINTS AND WEAKENED PLANES

Do not extend joints through footing

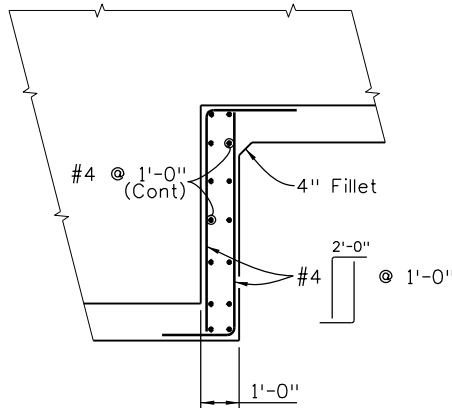

FOOTING STEP

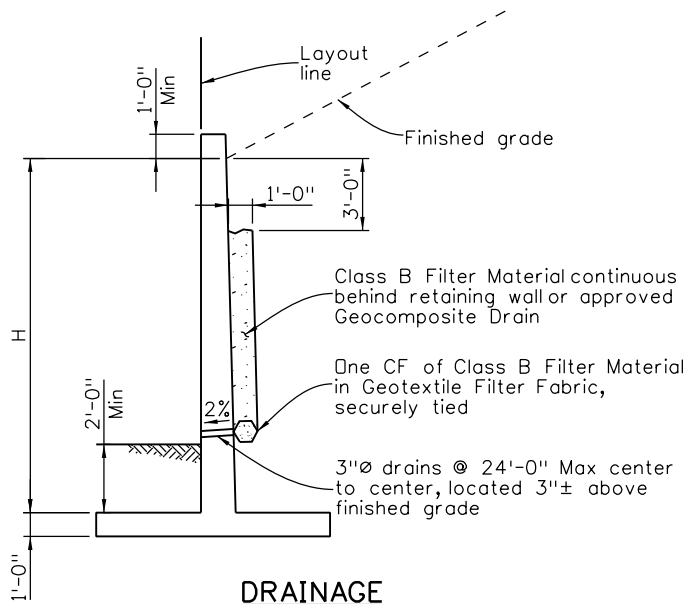

DRAINAGE

Not required when H is ≤ 6'

Drainage items shown not quantified in the Summary of Quantities will not be paid for separately but shall be included in the cost of the work.

All seals for this set of drawings are applied to the cover page(s)

Print Date: \$DATE\$
File Name: Sheet_B-601-3.dgn
Horiz. Scale: None Vert. Scale: As Noted
Unit Information Unit Leader Initials

Sheet Revisions		
Date:	Comments	Init.

Colorado Department of Transportation



2829 West Howard Place, 3rd Floor  
Denver, CO 80204  
Phone: 303-512-4079  
FAX: 303-757-9197

Staff Bridge Branch

Initials

As Constructed	RETAINING WALL DETAILS			Project No./Code	
No Revisions:				Project Number	
Revised:	Designer:	XXXXXXX	Structure	X-XX-XX	Code
	Detailer:	XXXXXXX	Numbers	X-XX-XX	
Void:	Sheet Subset:	BRIDGE	Subset Sheets:	BXX of XXX	Sheet Number