
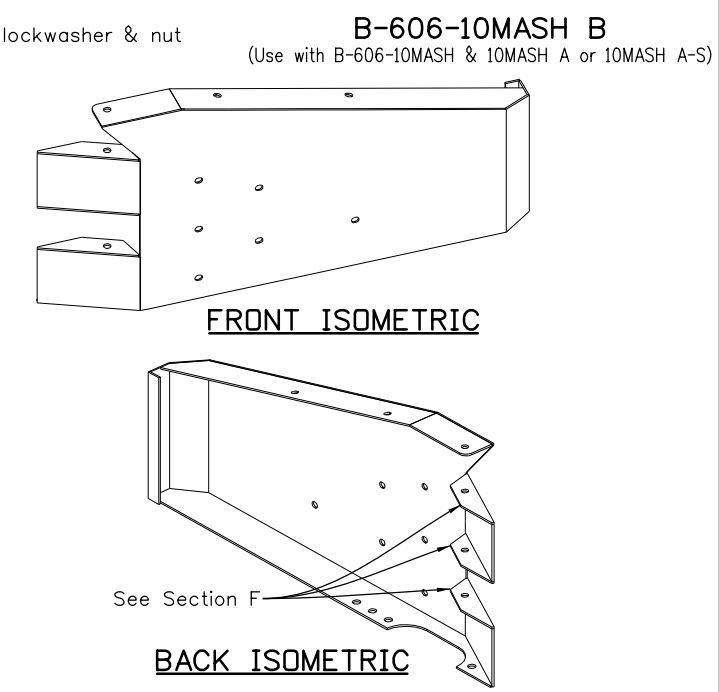
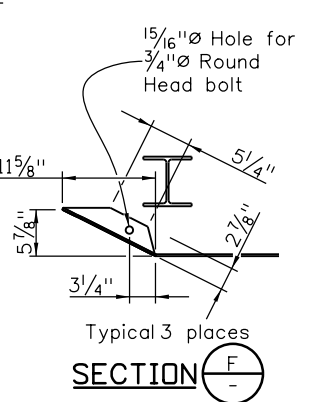
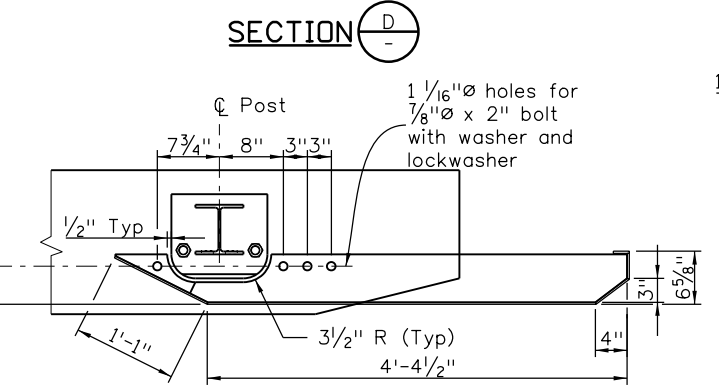
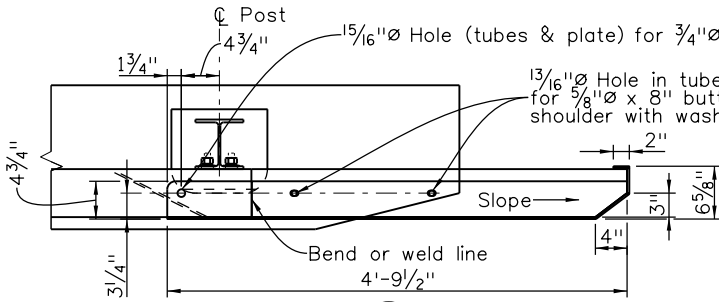






Revision Dates	(Preliminary Stage Only)		
12/19	1/20	7/22	3/23

INITIALS	DESIGN	DATE	DETAIL	DATE	QUANTITY	DATE
By						
Checked By						

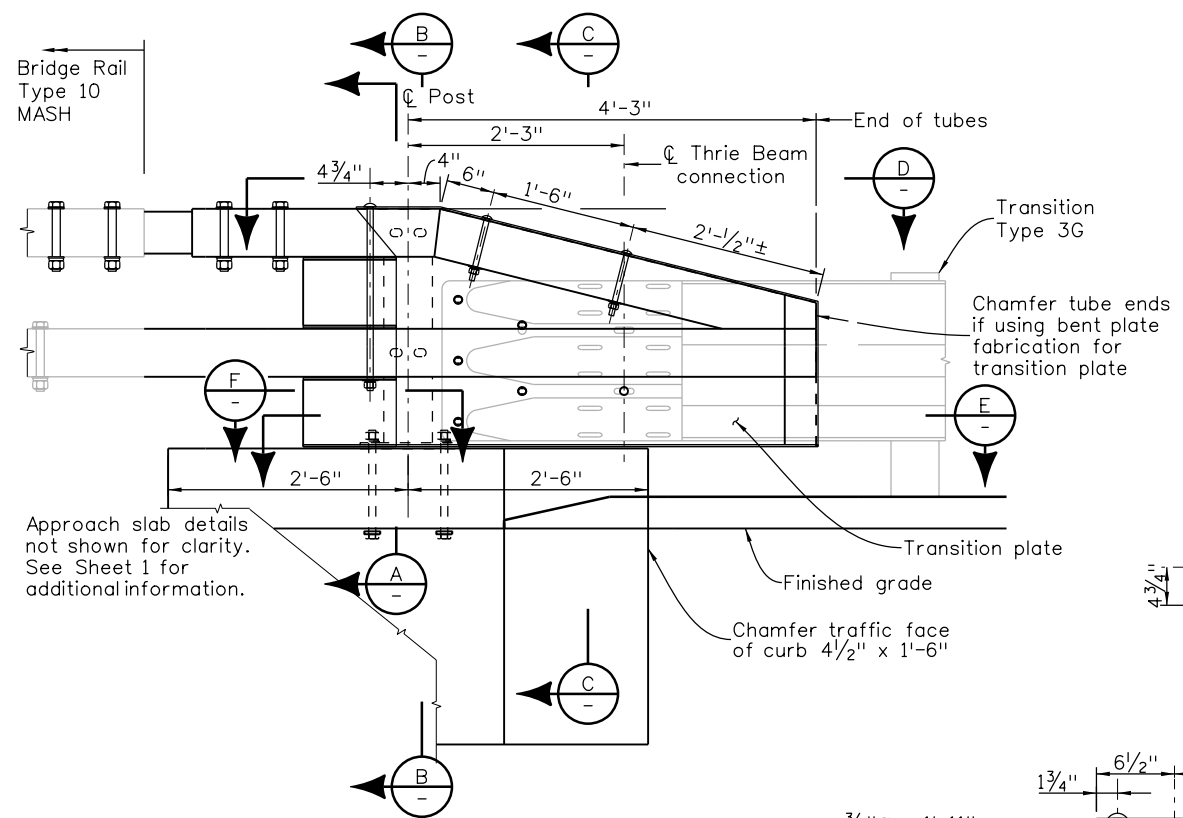

**RAIL TUBE DETAILS**

Note: Shaded linework is from other Pay Items

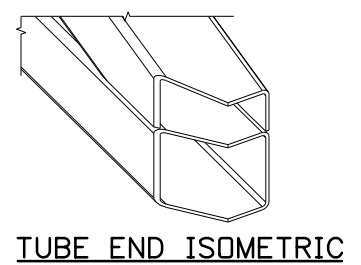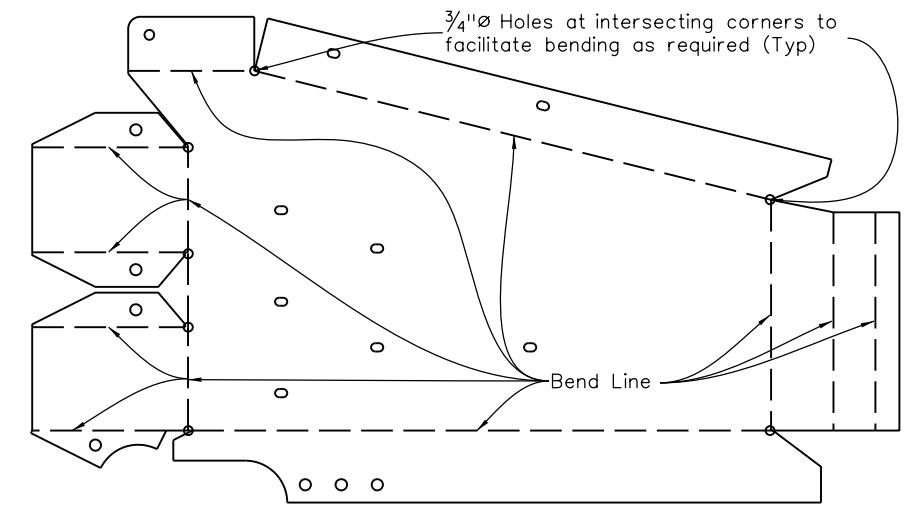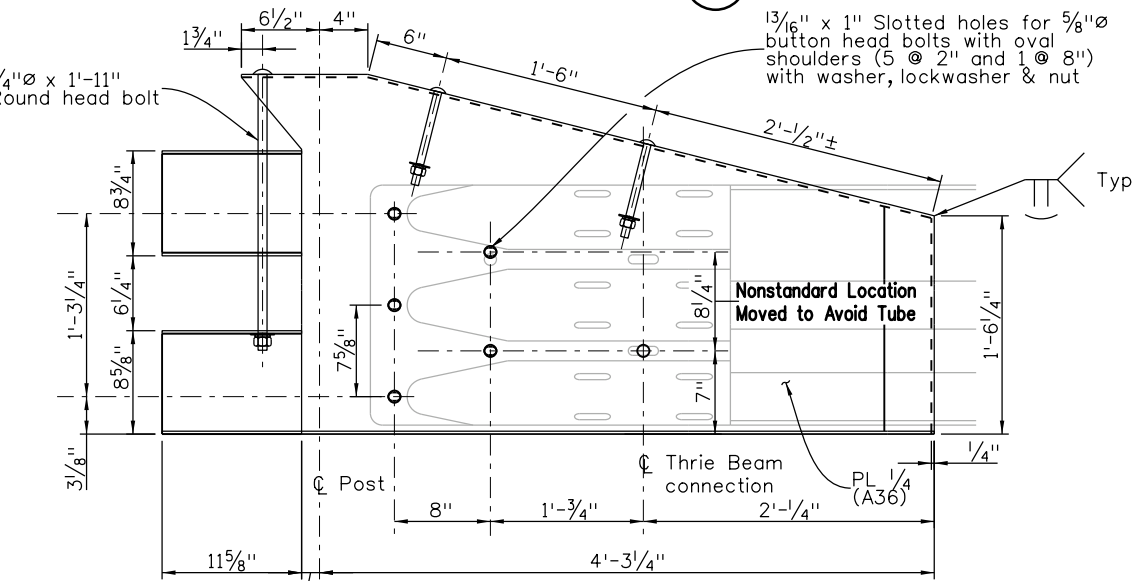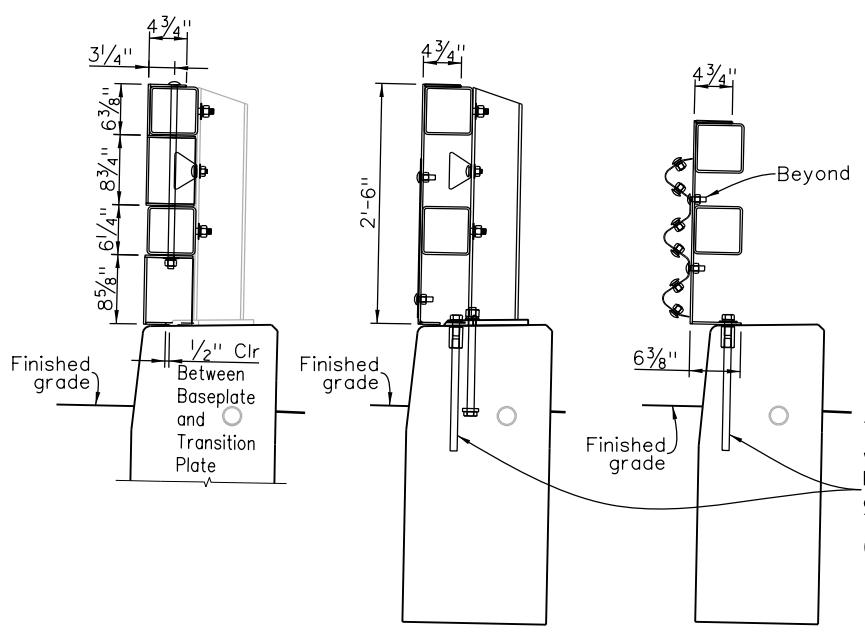

**NOTES:**

1. See BXX (B-606-10MASH A/A-S) for payment details and quantities.
2. Shaded Linework is from other Pay Items.
3. Transition Plate may be fabricated with bent plates and/or welded construction. All welds shall be square root with convex contouring.
4. Verify location of Cover Plate holes based on supplied Thrie Beam Terminal Section (Connector).

All seals for this set of drawings are applied to the cover page(s)

Print Date: \$DATE\$  
 File Name: Sheet\_B-606-10MASHB.dgn  
 Horiz. Scale: Not to Scale Vert. Scale: As Noted  
 Unit Information Unit Leader Initials

Sheet Revisions		
Date:	Comments	Init.

Colorado Department of Transportation  
 2829 West Howard Place, 3rd Floor  
 Denver, CO 80204  
 Phone: 303-512-5989  
 Phone: FAX: 303-757-9197

Staff Bridge Branch Initials

As Constructed
No Revisions:
Revised:
Void:

TRANSITION TYPE BR10M-GR3 SHEET 2-TUBE AND PLATE DETAILS			
Designer:	XXXXXXXX	Structure	X-XX-XX
Detailer:	XXXXXXXX	Numbers	X-XX-XX
Sheet Subset:	BRIDGE	Subset Sheets:	BXX of XXX

Project No./Code
Project Number
Code
Sheet Number