
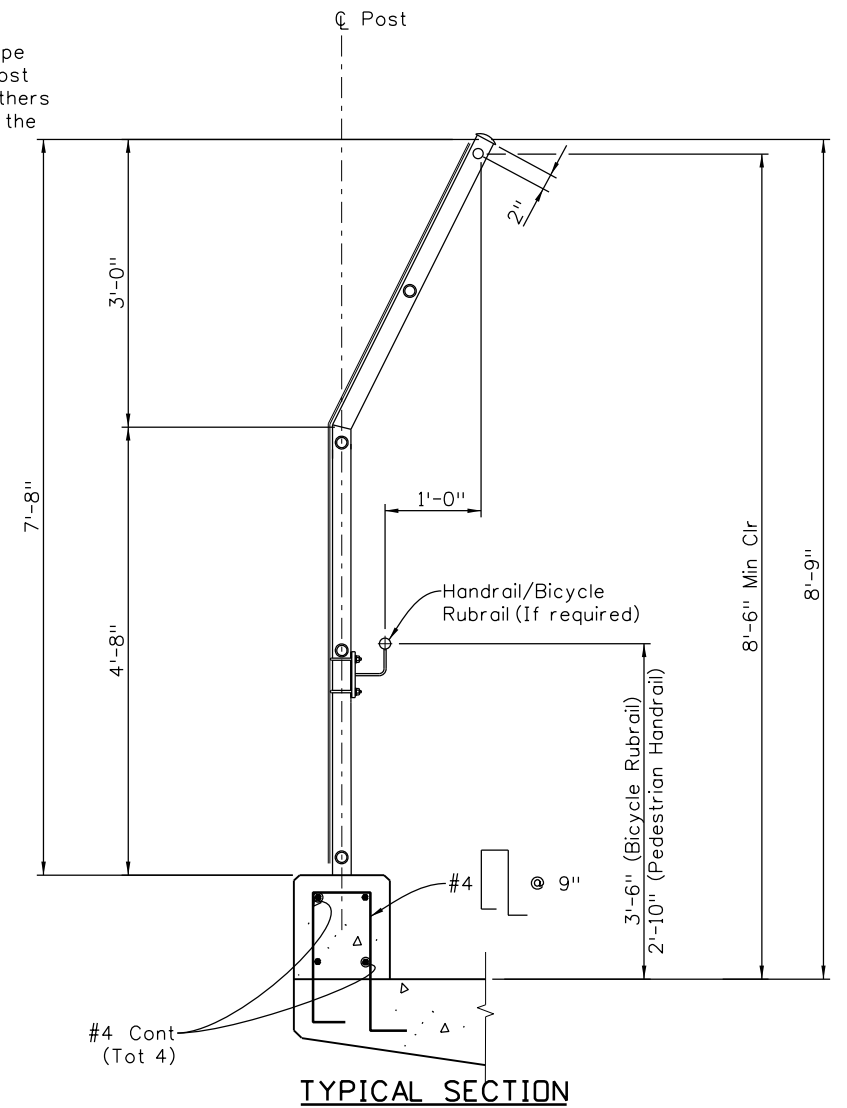


Revision Dates	3/99	11/99	5/00	4/02	3/07	10/13	3/23	9/ 24

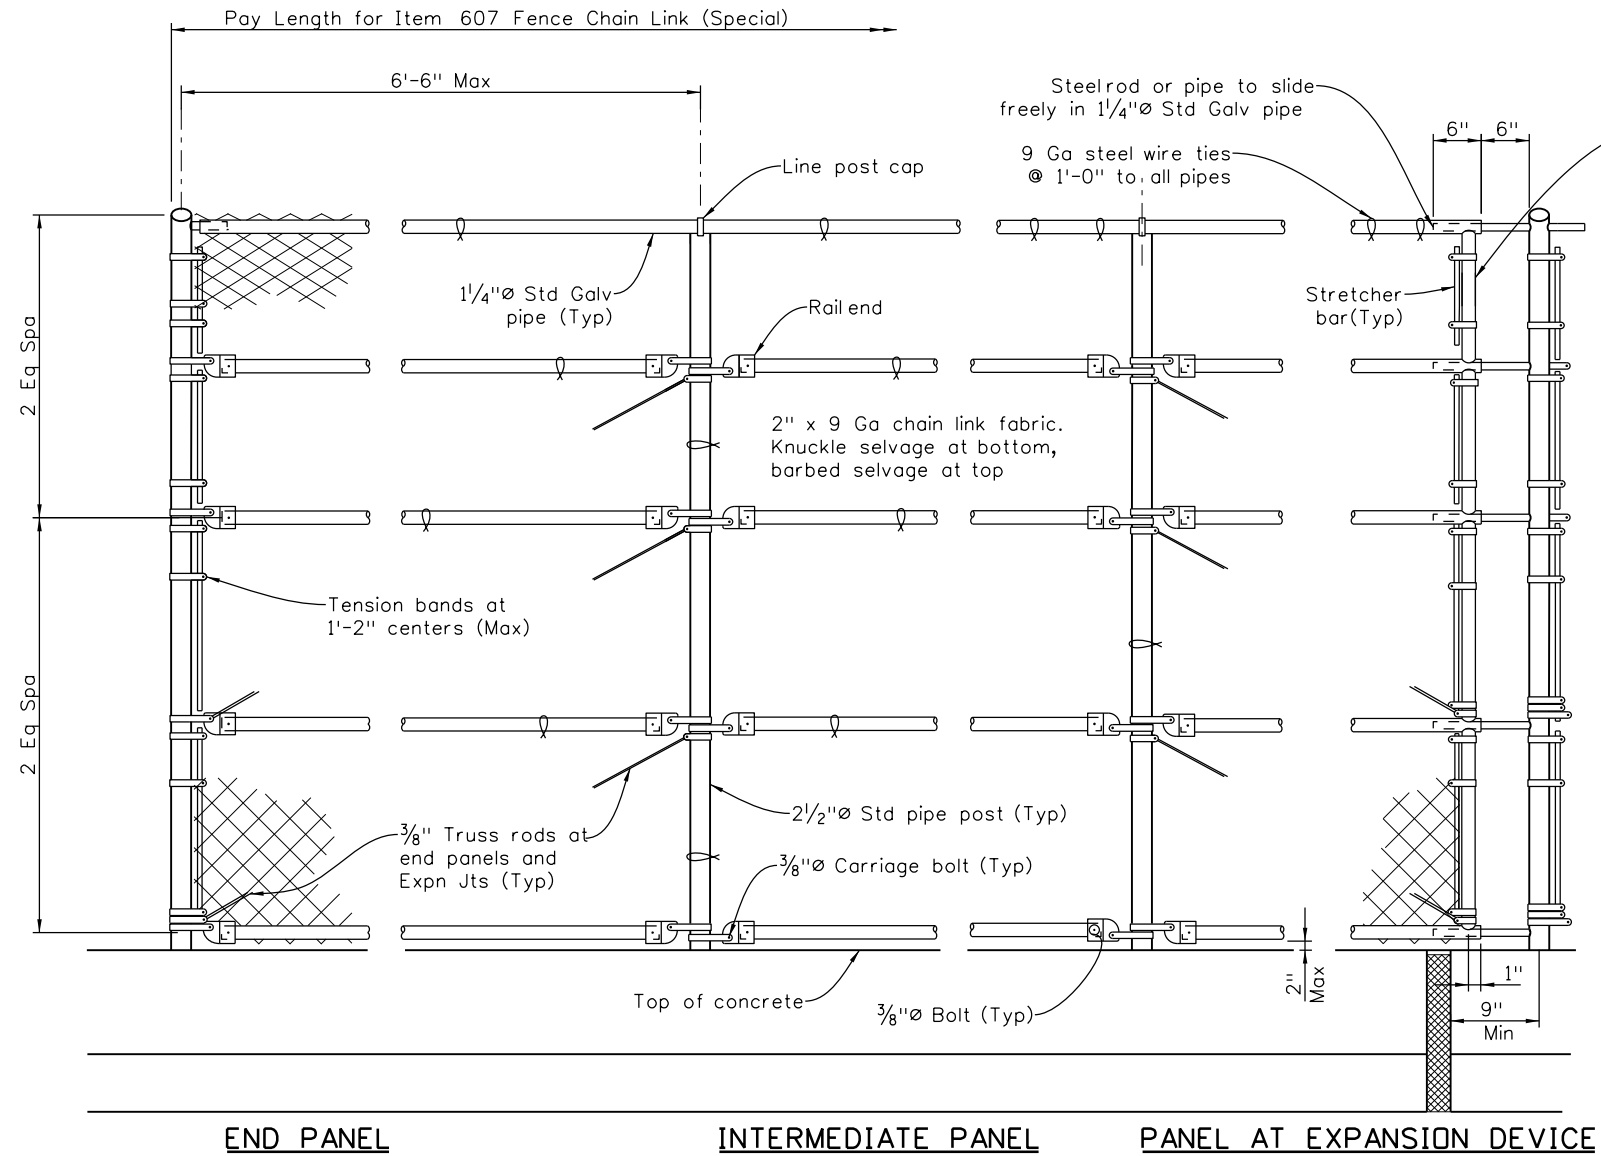

NOTES

- Fence assembly shall be galvanized after fabrication. If vinyl coating is specified, the fence assembly shall be galvanized and vinyl coated after fabrication. Anchorages shall only be galvanized after fabrication.
- Truss rods shall have turnbuckles.
- Posts shall be vertical. Horizontal pipes shall be bent if radius is 100' or less and may be on chords between posts if radius is greater than 100'.
- Pipe shall conform to ASTM A53 Type E or S, Grade B fy = 35,000 psi.
- Alternative details may be submitted by Contractor for Engineer's approval.

INITIALS	DESIGN	DATE	DETAIL	DATE	QUANTITY	DATE
By						
Checked By						

Standard Color Vinyl Coatings over Galvanized Wire	Munsell Color System No. (as per ASTM)
Galvanized Only	None
Brown	7YR 2.4/1.75
Green	8.8G 2.63/5.8
Black	1.8PB 1.26/0.5
Special Color Vinyl Coatings over Galvanized Wire	<input type="checkbox"/> Federal Color No <input type="checkbox"/> Munsell Color System No

If the specific color of coating is not marked and the Federal Color No or the Munsell Color System No is not given, vinyl coating is not required.

All seals for this set of drawings are applied to the cover page(s)

Print Date: \$DATE\$
File Name: Sheet_B-607-8B.dgn
Horiz. Scale: None Vert. Scale: As Noted
Unit Information Unit Leader Initials

Sheet Revisions		
Date:	Comments	Init.

Colorado Department of Transportation

2829 West Howard Place, 3rd Floor
Denver, CO 80204
Phone: 303-512-4079
FAX: 303-757-9197

Staff Bridge Branch

Initials

As Constructed		FENCE CHAIN LINK (SPECIAL) (92 INCH)		Project No./Code
No Revisions:				Project Number
Revised:		Designer: XXXXXXXX	Structure X-XX-XX	Code
Void:		Detailer: XXXXXXXX	Numbers X-XX-XX	Sheet Number
		Sheet Subset: BRIDGE	Subset Sheets: BXX of XXX	