


1/4" Std Galv pipe
(Note that this post slides freely; all others are anchored to the Bridge Railing)

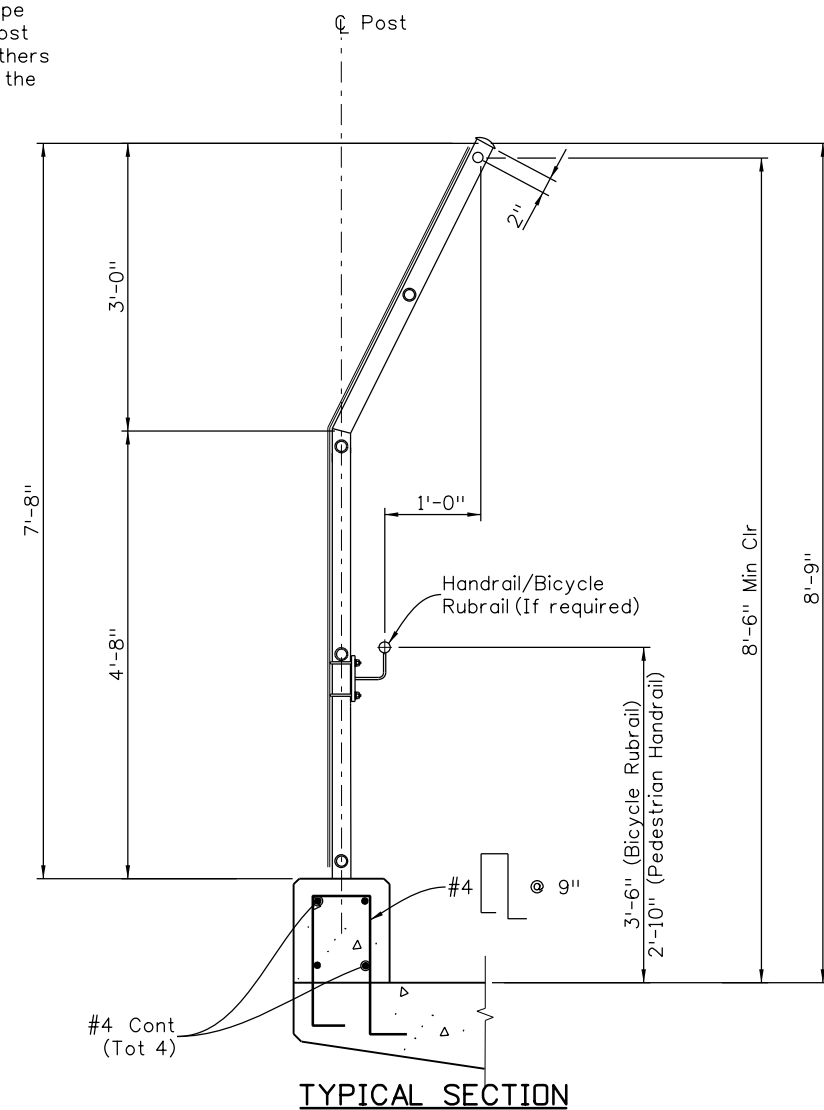

Revision Dates	(Preliminary Stage Only)
4/93	3/99
11/99	5/00
3/07	10/13
3/23	

INITIALS	DESIGN	DATE	DETAIL	DATE	QUANTITY	DATE
By						
Checked By						

Standard Color Vinyl Coatings over Galvanized Wire	Munsell Color System No. (as per ASTM)
Galvanized Only	None
Brown	7YR 2.4/1.75
Green	8.8G 2.63/5.8
Black	1.8PB 1.26/0.5

Special Color Vinyl Coatings over Galvanized Wire	Federal Color No	Munsell Color System No
	<input type="checkbox"/>	

If the specific color of coating is not marked and the Federal Color No or the Munsell Color System No is not given, vinyl coating is not required.

NOTES

- Fence assembly shall be galvanized after fabrication. If vinyl coating is specified, the fence assembly shall be galvanized and vinyl coated after fabrication. Anchorages shall only be galvanized after fabrication.
- Truss rods shall have turnbuckles.
- Posts shall be vertical. Horizontal pipes shall be bent if radius is 100' or less and may be on chords between posts if radius is greater than 100'.
- Pipe shall conform to ASTM A53 Type E or S, Grade B fy = 35,000 psi.
- Alternative details may be submitted by Contractor for Engineer's approval.

All seals for this set of drawings are applied to the cover page(s)	Print Date: \$DATE\$	Sheet Revisions			Colorado Department of Transportation		As Constructed		FENCE CHAIN LINK (SPECIAL) (92 INCH)		Project No./Code	
	File Name: Sheet_B-607-8B.dgn	Date:	Comments	Init.	2829 West Howard Place, 3rd Floor Denver, CO 80204 Phone: 303-512-4079 FAX: 303-757-9197		No Revisions:		Project Number			
	Horiz. Scale: Not to Scale Vert. Scale: As Noted						Revised:		Designer: XXXXXXXX	Structure Numbers: X-XX-XX	Code	
Unit Information	Unit Leader Initials				Staff Bridge Branch		Void:		Detailer: XXXXXXXX	Subset Sheets: BXX of XXX	Sheet Number	