


Revision Dates (Preliminary Stage Only)				
7/92	8/94	3/99	11/99	4/02
			3/07	10/13
				3/23

INITIALS	DESIGN	DATE	DETAIL	DATE	QUANTITY	DATE
By						
Checked By						

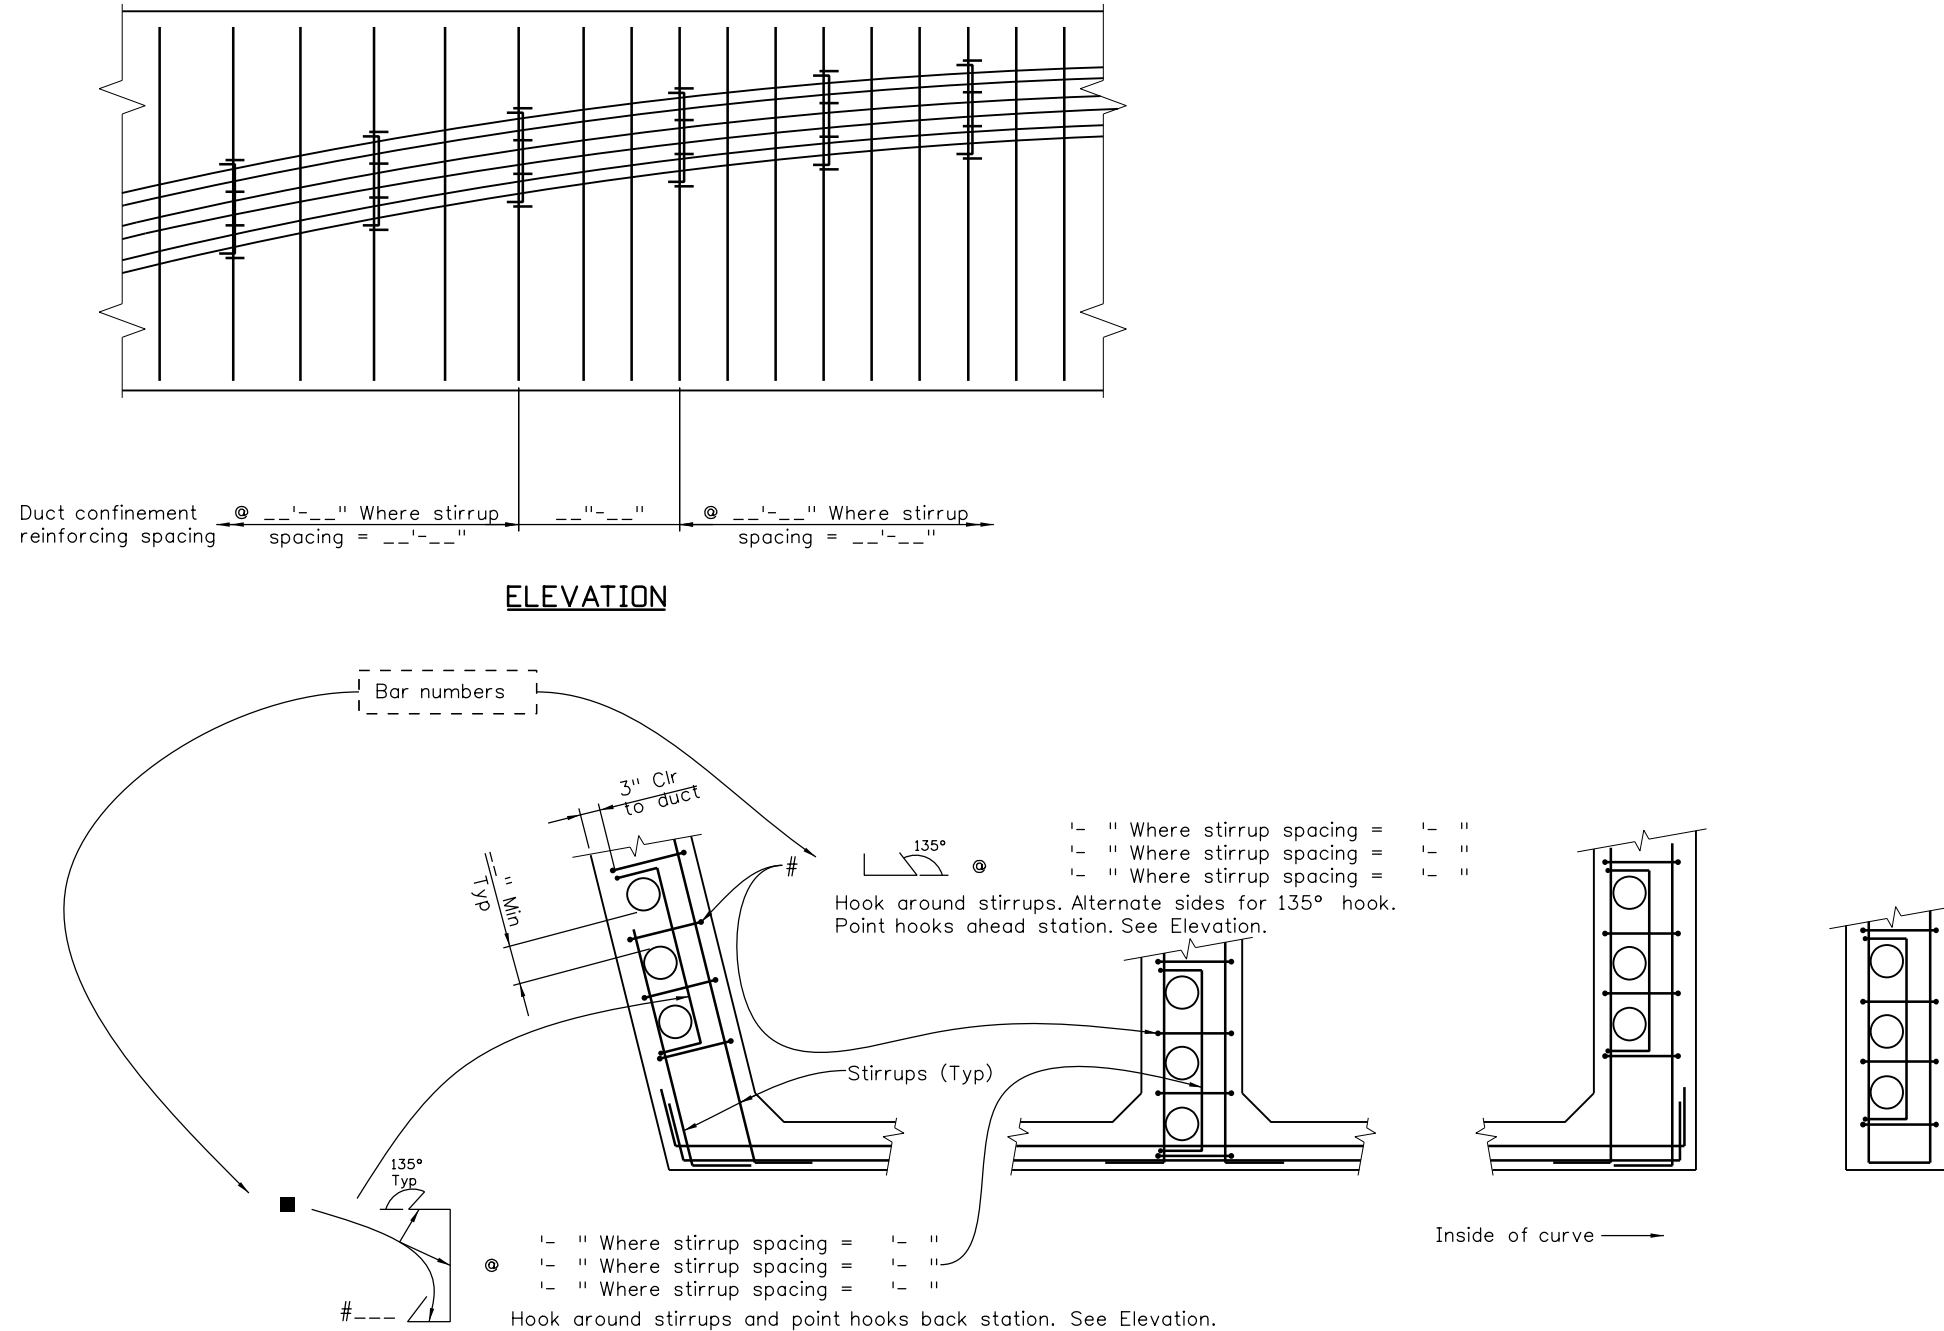

PART GIRDER SECTION FROM STA. + TO STA. +

Details shown are for a curve to the right with the section taken looking ahead station. The weight of duct confinement reinforcing is included in the quantities paid by Item No. 602, Reinforcing Steel. Use the 90° standard hook length (#4=8", #5=10") for the 135° hook length.

■ Dimensions are dependent on the post-tensioning system the Contractor has selected. See final, Engineer reviewed shop drawings for duct size and spacing.

All seals for this set of drawings are applied to the cover page(s)	Print Date: \$DATE\$	Sheet Revisions			Colorado Department of Transportation		As Constructed		HORIZONTALLY CURVED CAST-IN-PLACE POST-TENSIONED GIRDER DETAILS		Project No./Code	
	File Name: Sheet_B-618-7.dgn	Date:	Comments	Init.	 2829 West Howard Place, 3rd Floor Denver, CO 80204 Phone: 303-512-4079 FAX: 303-757-9197	No Revisions:		Designer: XXXXXXXX		Project Number		
	Horiz. Scale: Not to Scale Vert. Scale: As Noted					Revised:		Detailer: XXXXXXXX		Code		
	Unit Information Unit Leader Initials					Void:		Sheet Subset: BRIDGE		Sheet Number		
					Staff Bridge Branch	Initials		Structure Numbers		Subset Sheets: BXX of XXX		