

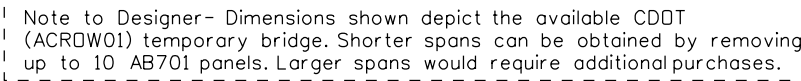
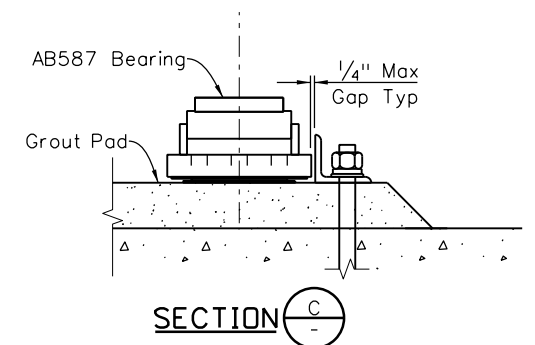


INITIALS	DESIGN	DATE	DETAIL	DATE	QUANTITY	DATE
By						
Checked By						

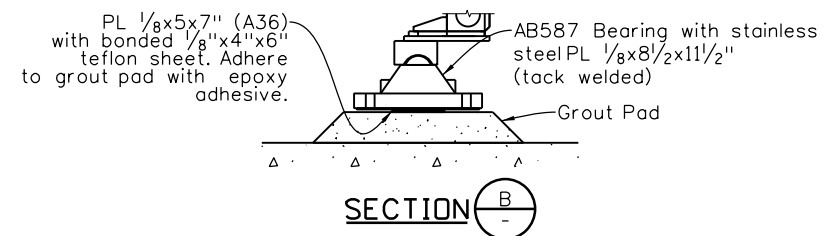

Deck Panels:

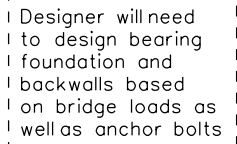

All seals for this set of drawings are applied to the cover page(s)	Print Date: \$DATE\$		Sheet Revisions			2829 West Howard Place, 3rd Floor Denver, CO 80204 Phone: 303-512-4079 FAX: 303-757-9197 Staff Bridge Branch Initials	As Constructed	ACROW TEMPORARY BRIDGE			Project No./Code	
	File Name: Sheet_B-621-1.dgn		Date:	Comments	Init.		No Revisions:				Project Number	
	Horiz. Scale: None Vert. Scale: As Noted						Revised:	Designer: XXXXXXXXX	Structure Numbers	X-XX-XX	Code	
	Unit Information Unit Leader Initials						Void:	Detailer: XXXXXXXXX		X-XX-XX	Sheet Number	
								Sheet Subset: BRIDGE	Subset Sheets: BXX of XXX			