


INITIAL SWMP

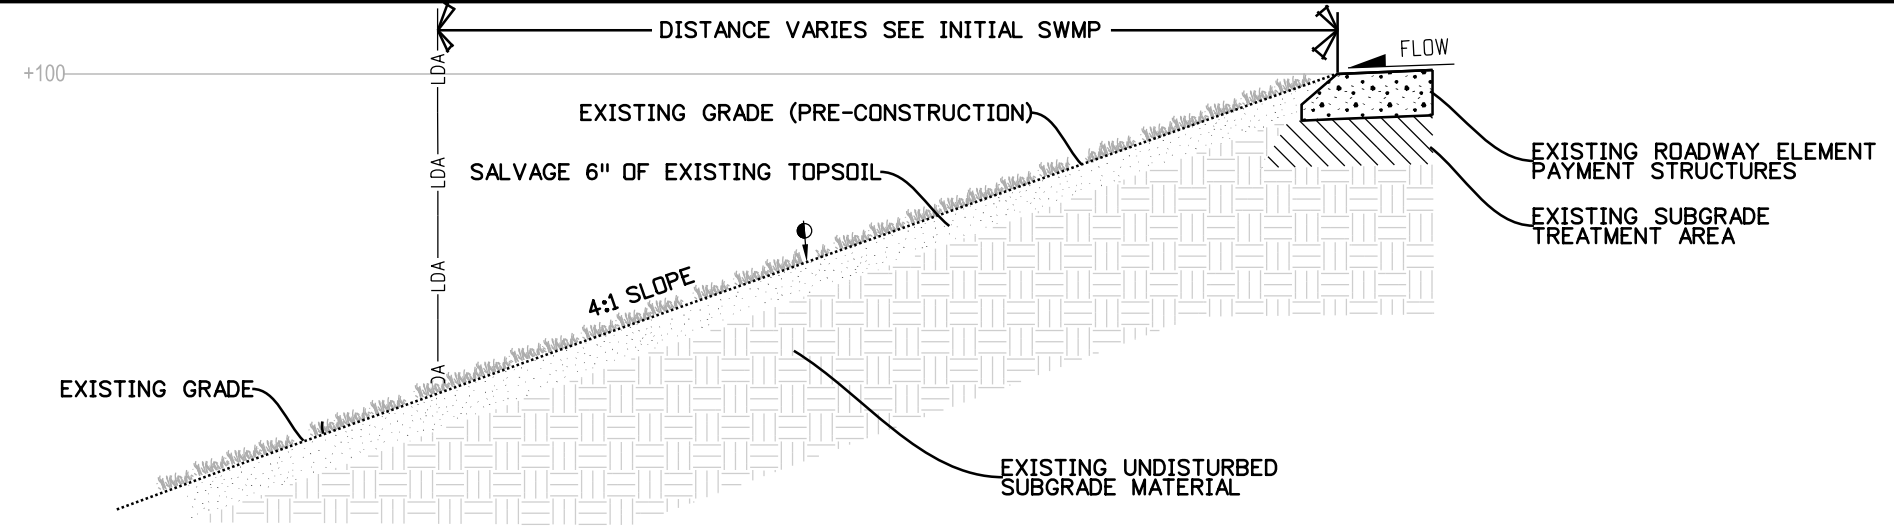

INTERIM SWMP

LEGEND


- EXISTING TOPSOIL UNDISTURBED
- STOCKPILED SALVAGED TOPSOIL ①
- UNCLASSIFIED EXCAVATION ②
- EMBANKMENT MATERIAL ③
- MINIMUM 6" TOPSOIL

SUGGESTED ORDER OF WORK

① STOCKPILED SALVAGED TOPSOIL


② UNCLASSIFIED EXCAVATION

③ EMBANKMENT MATERIAL

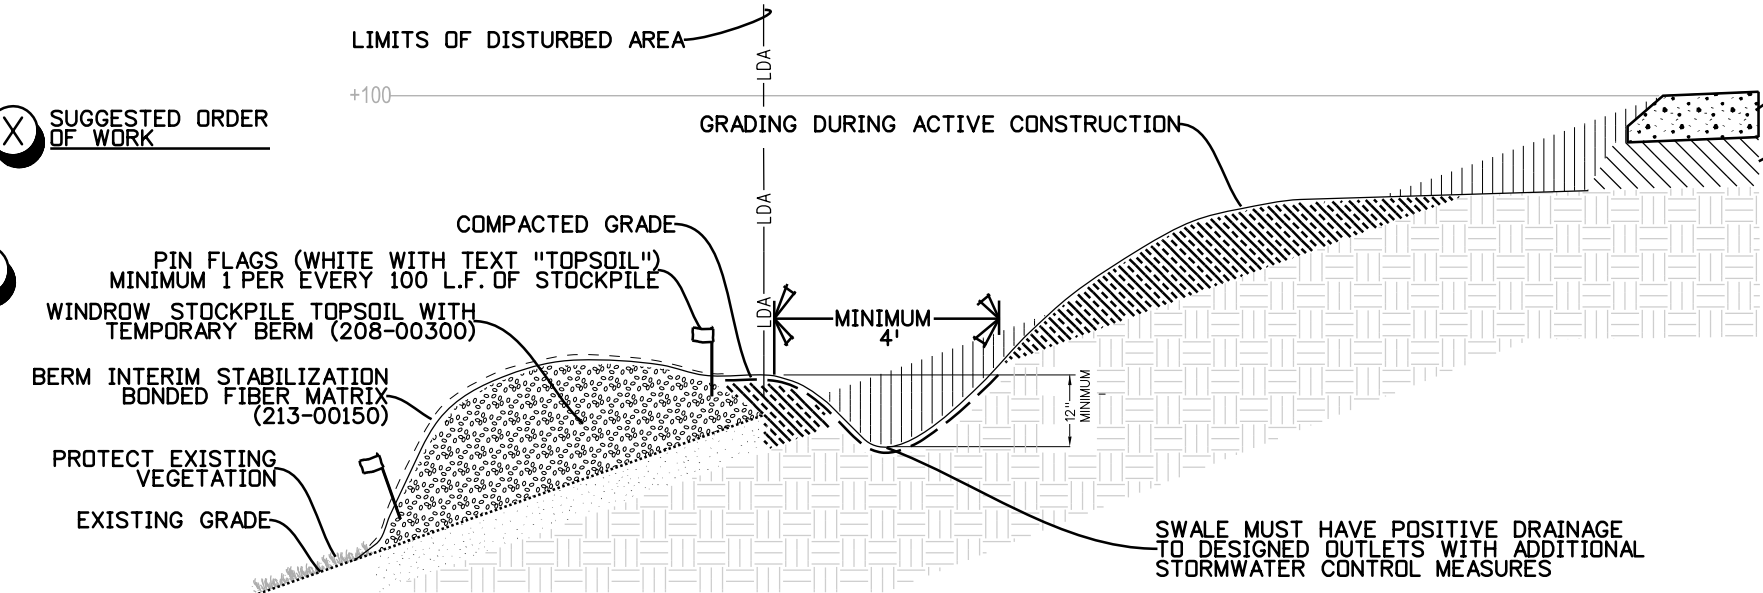

- NOTES:**
- TEMPORARY BERM WITH WINDROWED TOPSOIL STOCKPILE AT THE EDGE OF DISTURBANCE PAY ITEM 208-00300.
 - ALL WORK REQUIRED TO ACCOMPLISH TEMPORARY BERM (EXCLUDING INTERIM STABILIZATION MULCH) SHALL NOT BE MEASURED SEPERATELY, BUT SHALL BE INCLUDED IN THE COST OF WORK.
 - TEMPORARY BERM CAN ONLY BE USED IF CONDITIONS ALLOW UNINTERRUPTED POSITIVE GRADE (MAXIMUM GRADIENT 4%) TO AN OUTLET PROTECTED WITH ADDITIONAL CONTROL MEASURES.
 - WINDROWING OF SALVAGED TOPSOIL SHALL NOT BE MEASURED SEPERATELY, BUT SHALL BE INCLUDED IN THE COST OF WORK.

PERMANENT STABILIZATION SWMP

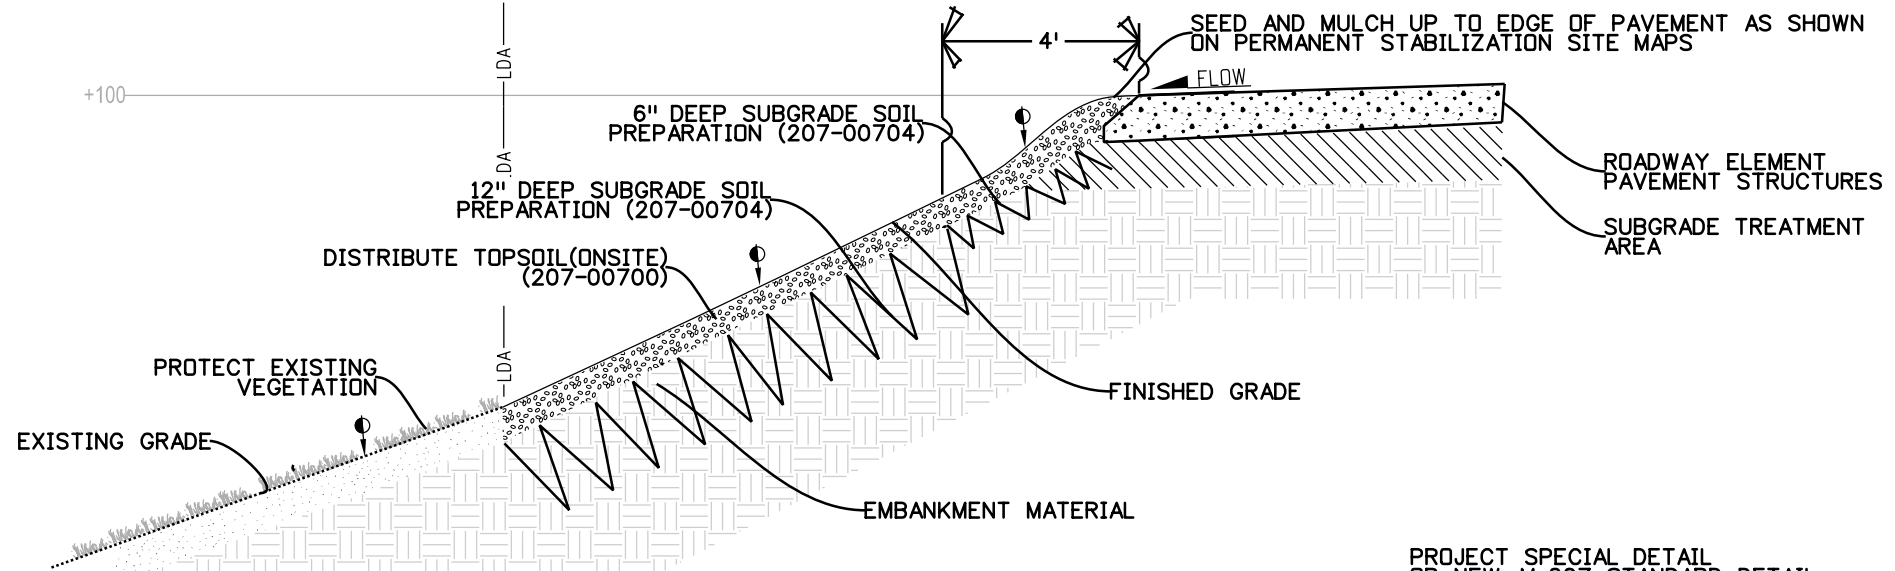

Print Date: 9/10/2019	Temp Berm
File Name: Project SpecialDetail_TopsoilStockpile Windrow and	Date:
Horiz. Scale: 1:149.999	Unit Leader Initials
Unit Information	

Sheet Revisions		
Date:	Comments	Init.

Colorado Department of Transportation

2829 W. Howard
Denver, CO 80204
Phone: FAX:

HQ LA SECTION

As Constructed
No Revisions:
Revised:
Void:

PROJECT SPECIAL DETAIL
OR NEW M-207 STANDARD DETAIL

PROJECT SPECIAL DETAIL
TOPSOIL STOCKPILE WINDROW
WITH TEMP. BERM

Designer:	Structure Numbers	X-XX-XX
Detailer:		X-XX-XX
Sheet Subset:	Subset Sheets:	

Project No./Code
Sheet Number