


DEPARTMENT OF TRANSPORTATION  
Region 6 Utilities Unit  
2000 South Holly Street  
Denver, Colorado 80222  
(303) 757-9910

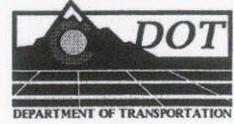

## Utility Information Sheet (UIS)

PE Project No.: STA 1281-011;      WBS #: 15782  
CN Project No.: ~~STU 1281-012~~;      WBS #: 16501  
*STA C800-001 RAD*

**Project Description:** 120<sup>th</sup> Avenue Connection- Phase I  
Construct new 120<sup>th</sup> Avenue Connection alignment from Wadsworth Pkwy (SH 121) to Old Wadsworth Blvd. Construct new Commerce Street from Park Street to 118<sup>th</sup> Avenue. Also, minor realignment of Old Wadsworth Blvd.

**UIS #:** 04-001  
**Utility Company:** Comcast Cable (Private)

**Work Performed by:** Utility Owner

**Location:** Commerce Street Sta. 100+10

**Existing Utility:** Aerial Cable


**Expected Impact:** The Utility Owner shall relocate the existing aerial facility along the south side of existing 120<sup>th</sup> Ave. to achieve minimum vertical clearance over proposed Commerce Street. This work is expected to be coordinated with Xcel Energy Electric, UIS # 07-005.

**Attached:** Plan Sheet

CDOT Representative: *Ron Dickey*      *5-28-08*  
Ron Dickey – Region 6 Utility Manager      Date

Utility Representative: *Rick Shannon*      *5-28-08*  
(Print name): Rick Shannon      Date

nazskowkaer 2:23:01 PM j:\\_transportation\072208\_405\15782\Utilities\Drawings\15782\Utilities03.dgn

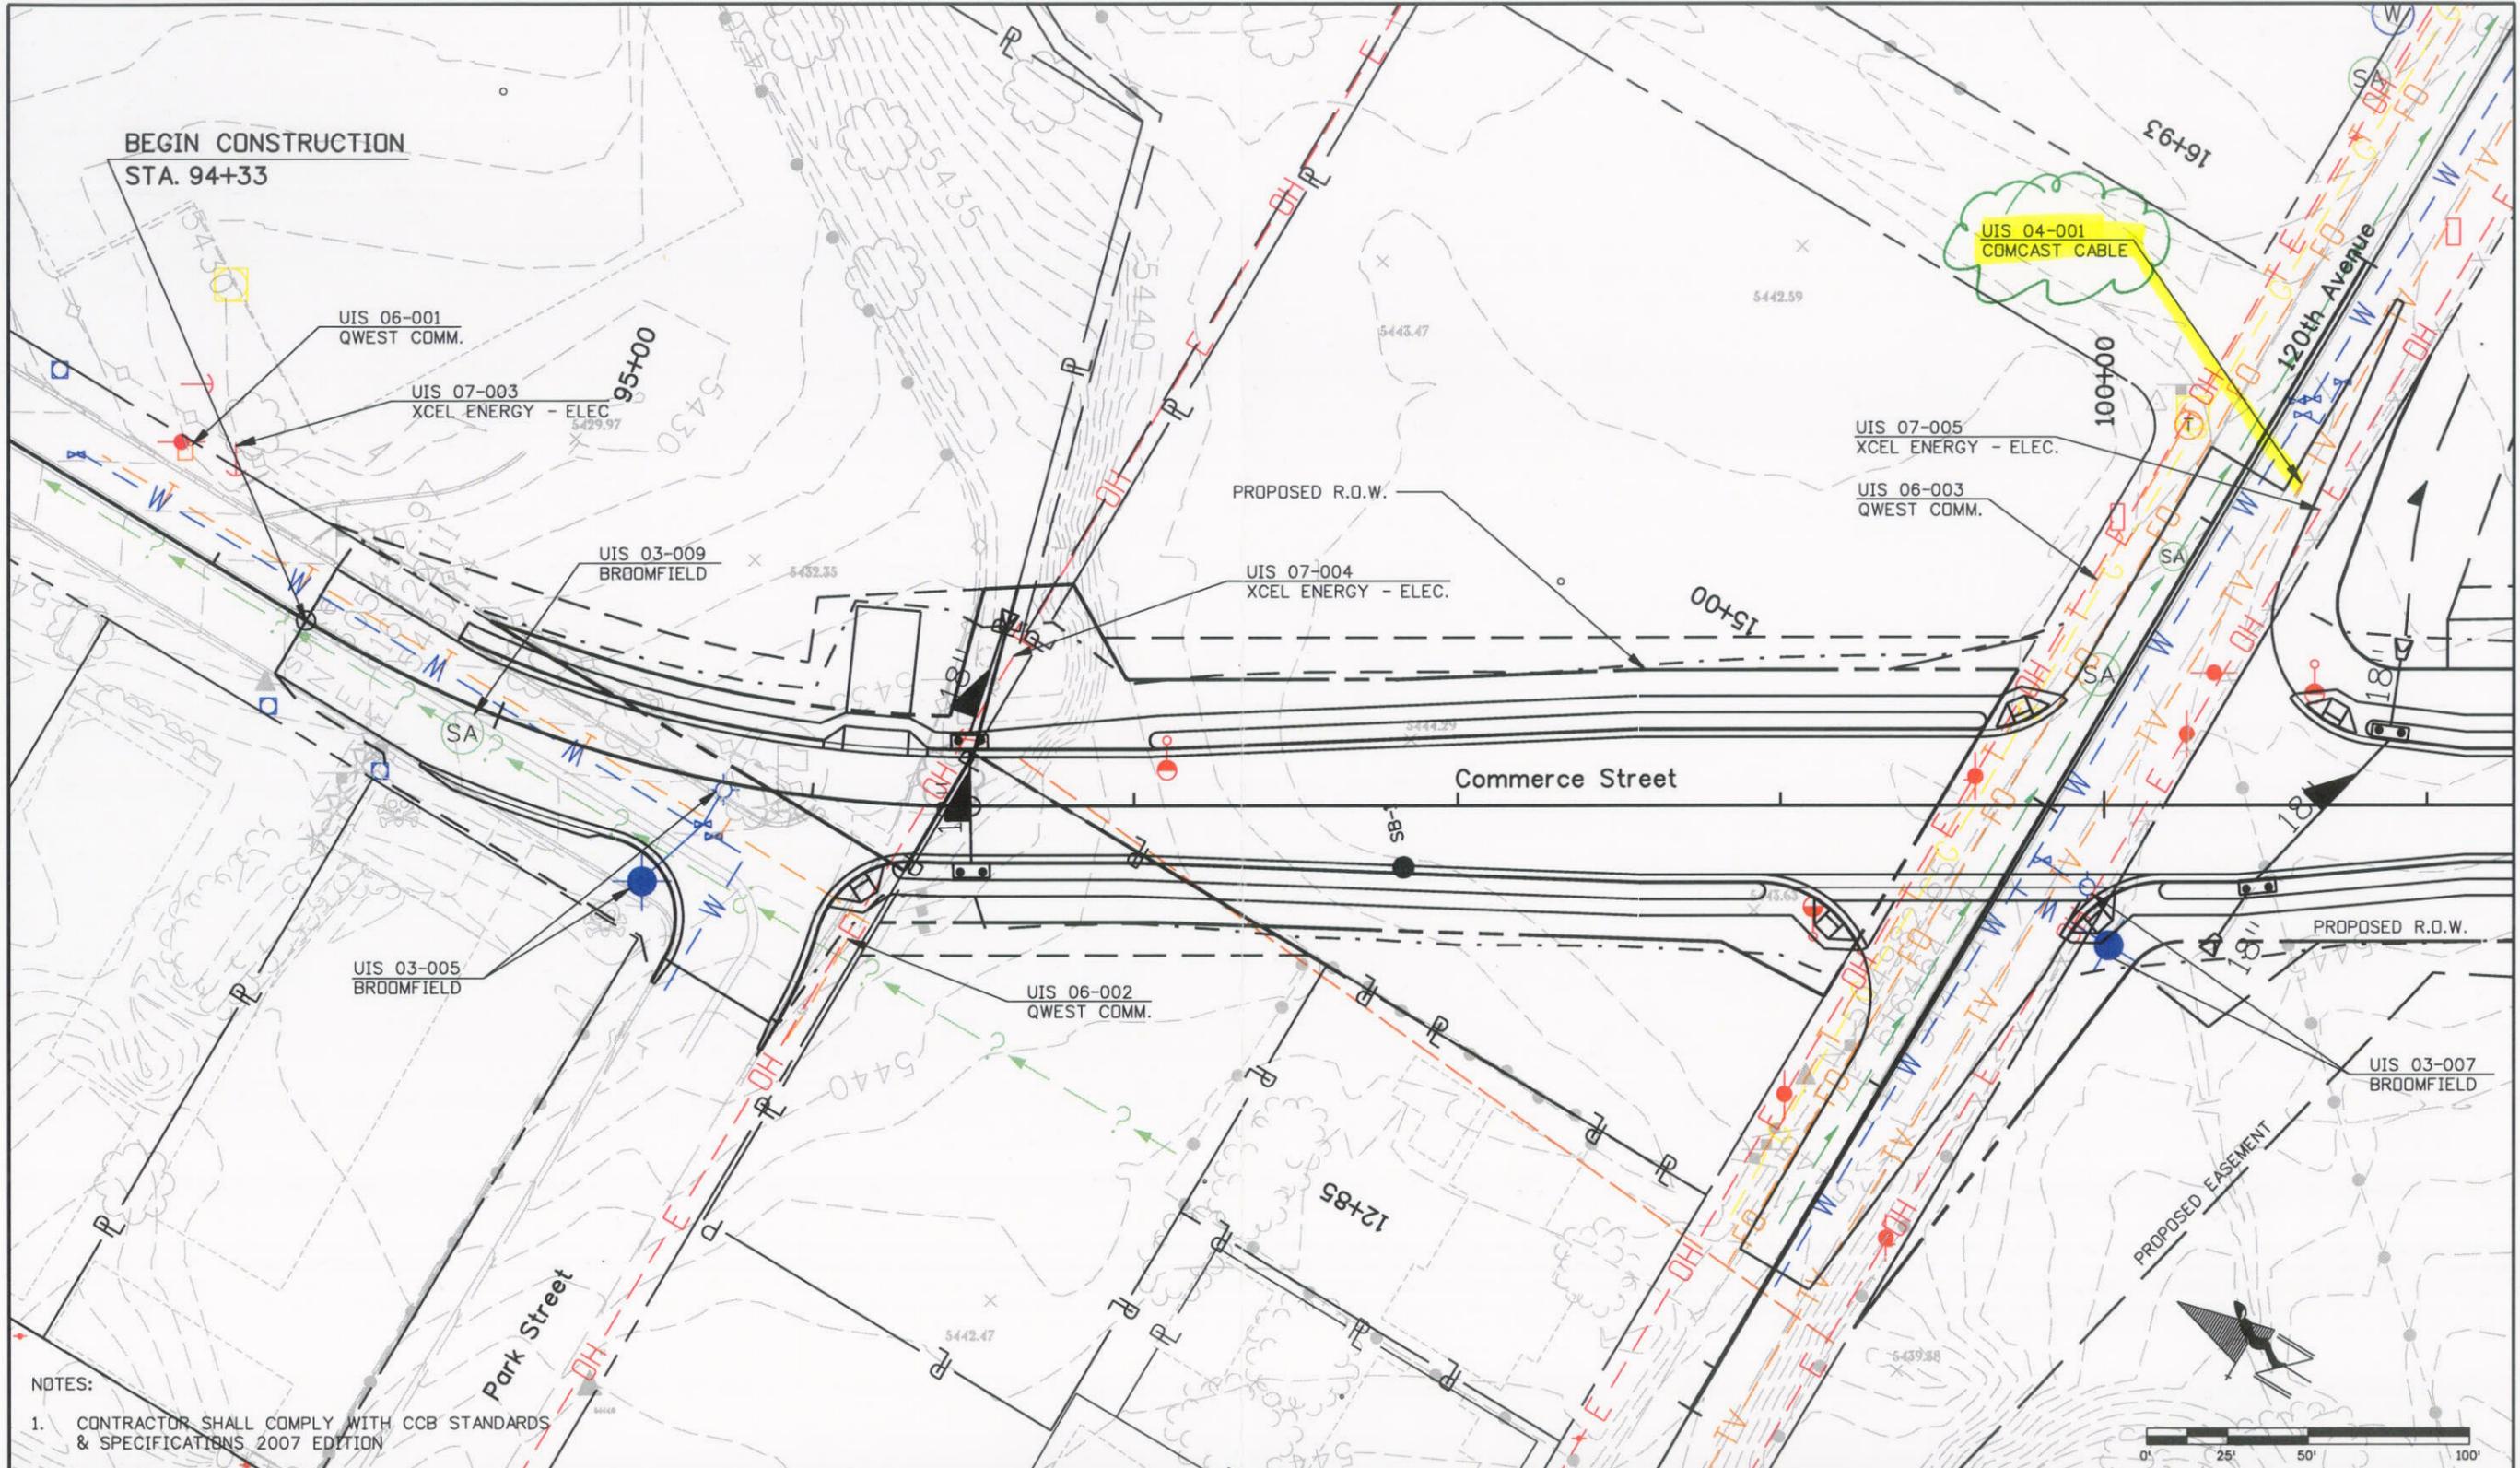

NOTES:  
 1. CONTRACTOR SHALL COMPLY WITH CCB STANDARDS & SPECIFICATIONS 2007 EDITION

Print Date: 5/5/2008		<b>Sheet Revisions</b> Date:      Comments      Init.   		<b>Colorado Department of Transportation</b>  4670 Holly Street Denver, CO 80216-6408 Phone: 303-398-6765 FAX: 303-398-6781 <b>Region 6</b>		<b>As Constructed</b> No Revisions: Revised: Void:		<b>COMMERCE STREET UTILITIES</b> Designer:    XXXXXXXX    Structure    X-XX-XX Detailer:    XXXXXXXX    Numbers    X-XX-XX Sheet Subset:    UT    Subset Sheets:    03 of 10		<b>Project No./Code</b> STA 1281-011 16501 Sheet Number <b>28</b>	
File Name: 15782Utilities03.dgn											
Horiz. Scale: 1:50      Vert. Scale: As Noted											
Unit Information      Unit Leader Initials											