


Concepts for the Study

Concept 16

Braid Ramps West of DTC

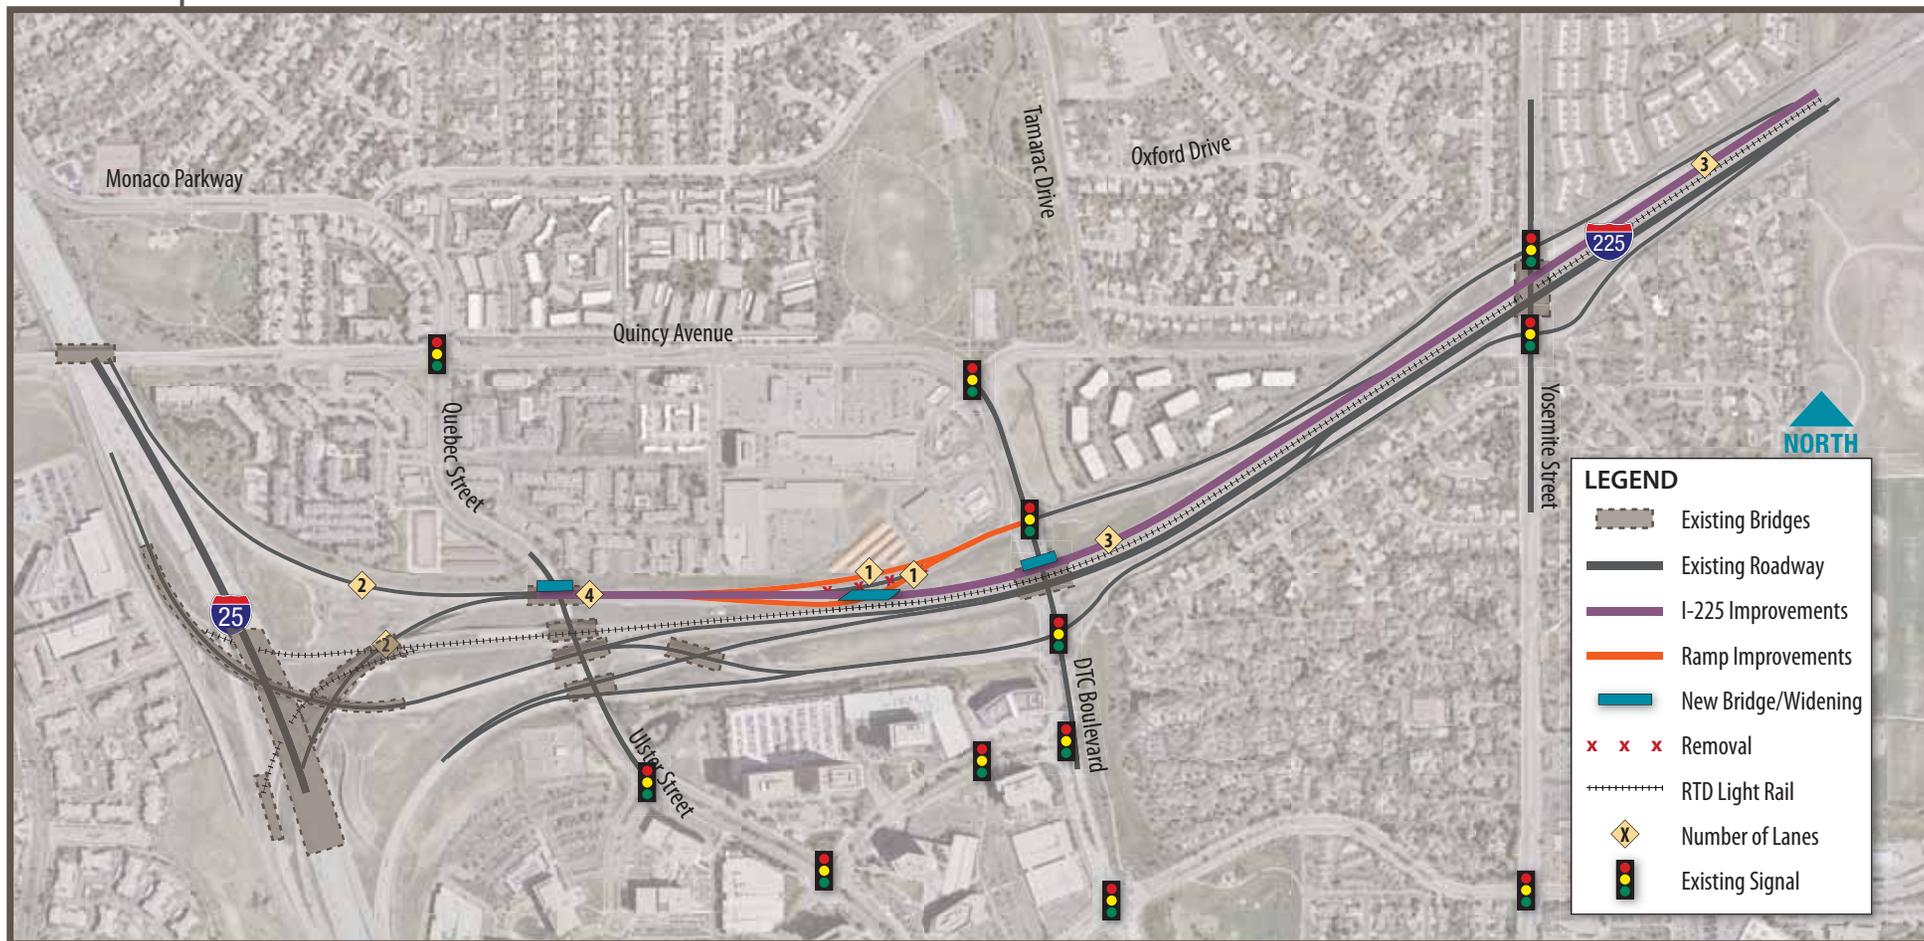

This Concept involves constructing a third lane along southbound I-225. The DTC Boulevard on ramp to southbound I-225 would cross under southbound I-225 with a new bridge on southbound I-225 and then merge onto southbound I-225 from the left side of the highway. The DTC Boulevard on ramp to northbound I-225 would continue to use a dedicated lane to the exit ramp to I-25.

★ This Concept was retained for Tier 3 detailed analysis