



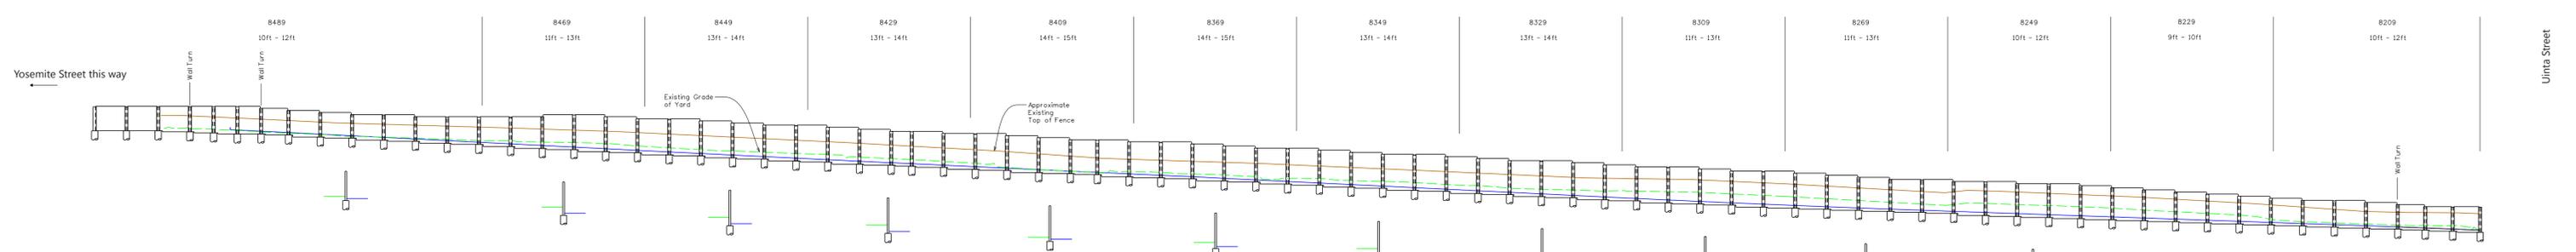

# I-25 Arapahoe Interchange Reconstruction

# Arapahoe Noise Wall

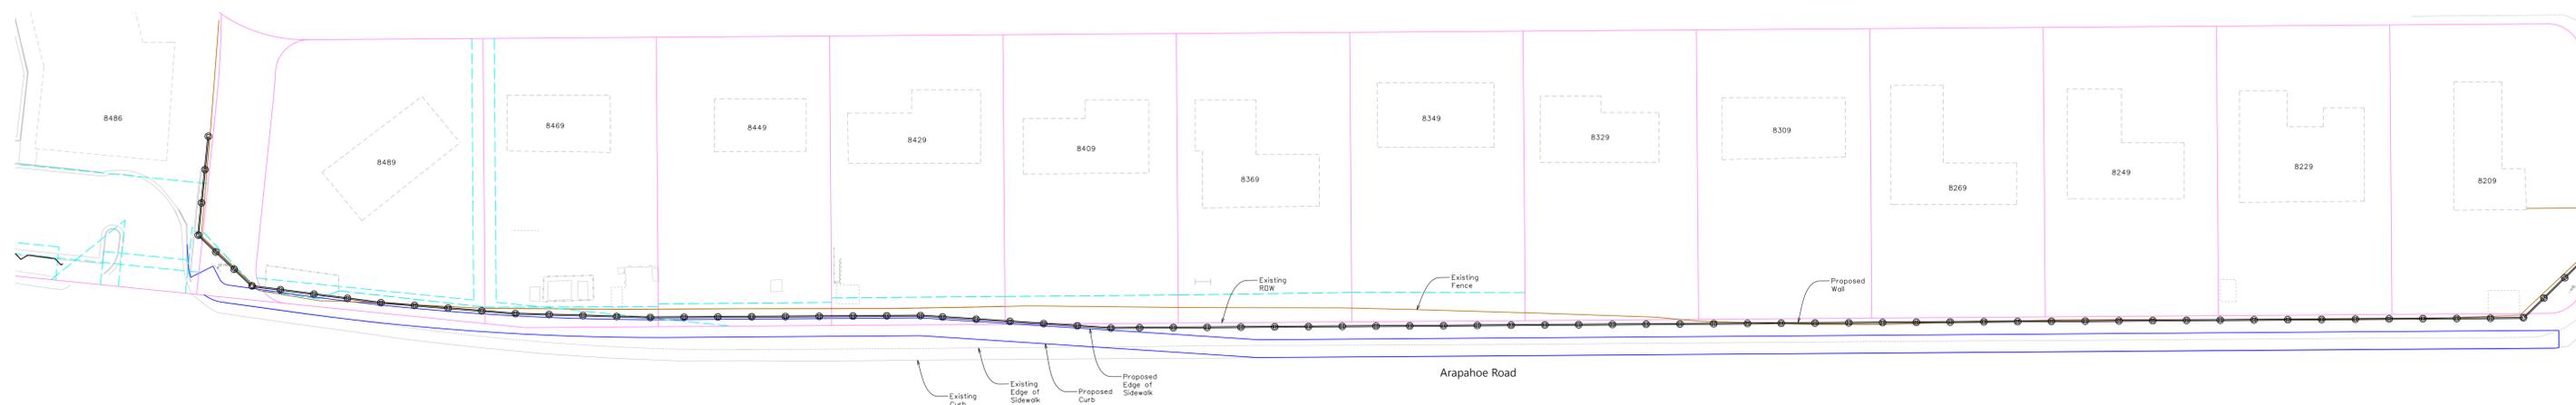

**Legend**

- Existing ROW
- Existing Easement
- Existing Curb
- Existing Edge of Sidewalk
- Proposed Sidewalk
- Existing Fence
- Existing Grade of Yard (same as proposed)
- Proposed Wall

**Notes**

30% Design - subject to revisions

Heights of wall noted are from finished grade of yard

Last Updated: 04/10/15

