


Legend

- Existing ROW
- Existing Easement
- Existing Curb
- Existing Edge of Sidewalk
- Proposed Sidewalk
- Existing Fence
- Existing Grade of Yard
- Proposed Grade of Yard
- Proposed Wall

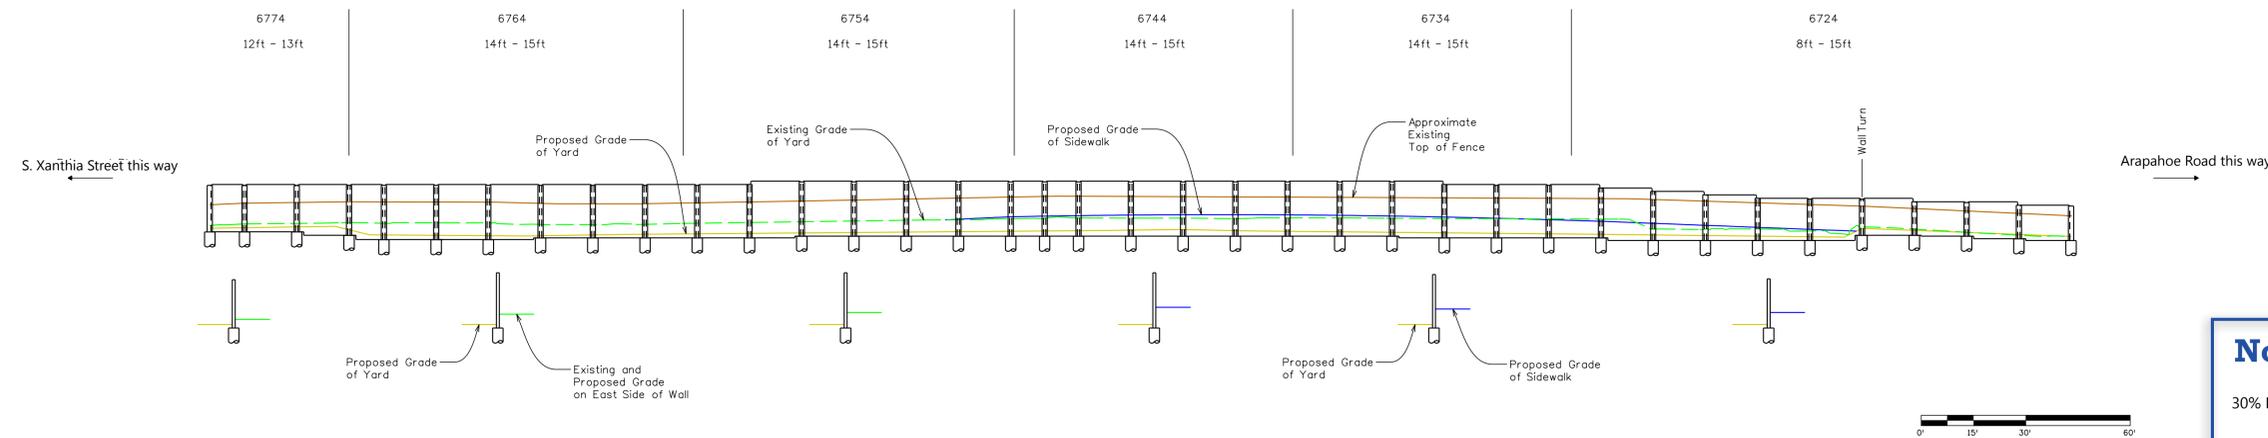

Notes

30% Design - subject to revisions

Heights of wall noted are from finished grade of yard

Last Updated: 04/22/15