

Oversight / NHS

FHWA PROJECTS OF DIVISION INTEREST (PoDI) OVERSIGHT? NO YES

NATIONAL HIGHWAY SYSTEM? NO YES

DEPARTMENT OF TRANSPORTATION STATE OF COLORADO


HIGHWAY CONSTRUCTION BID PLANS OF PROPOSED FEDERAL AID PROJECT NO. STA 0252-XXX STATE HIGHWAY NO. I-25; MONUMENT TO C 470 PEL EL PASO AND DOUGLAS COUNTIES CONSTRUCTION PROJECT CODE NO. 21102

Related Projects:	
P. E. UNDER PROJECT:	XXXXXXXXXX
Project Number	XXXXXX
Project Code:	
R.O.W. Projects:	
R.O.W. Project Description	XXXXXXXXXXXXXXXXXX

TABULATION OF LENGTH & DESIGN DATA

STATION	FEET		MAJOR STR.
	I 25	RAMPS	
I-25 BEGIN PROJECT STA 884+05, MP 161.125 I-25, STA 0252-XXX			
STA 1831+72, MP 179.073	94767		
END PROJECT, STA 2617+54, MP 194.000 I-25, STA 0252-XXX	78582		
TOTAL	173349	0	0
SUMMARY OF PROJECT LENGTH	FEET		MILES
ROADWAY (NET LENGTH)			
MAJOR STRUCTURE			
PROJECT GROSS LENGTH	173349		32.83
DESIGN DATA - I-25	I 25		
MAXIMUM RADIUS OF CURVE	28300		
MINIMUM RADIUS OF CURVE	2834		
MAXIMUM GRADE	X.XX%		
MINIMUM S.S.D. HORIZONTAL	XXX'		
MINIMUM S.S.D. VERTICAL	XXX'		
MAXIMUM DESIGN SPEED	75 MPH		
CURRENT TRAFFIC DATA (MP 179.083)	DHV=6,120 ADT=68,000		
DHV TRUCK %	6.00%		
2035 DESIGN TRAFFIC (MP 179.083)	DHV=9,462 ADT=105,128		
DHV TRUCK %	6.00%		

SHEET NO.	INDEX OF SHEETS
1	TITLE SHEET
2-124	PLAN OVERVIEW

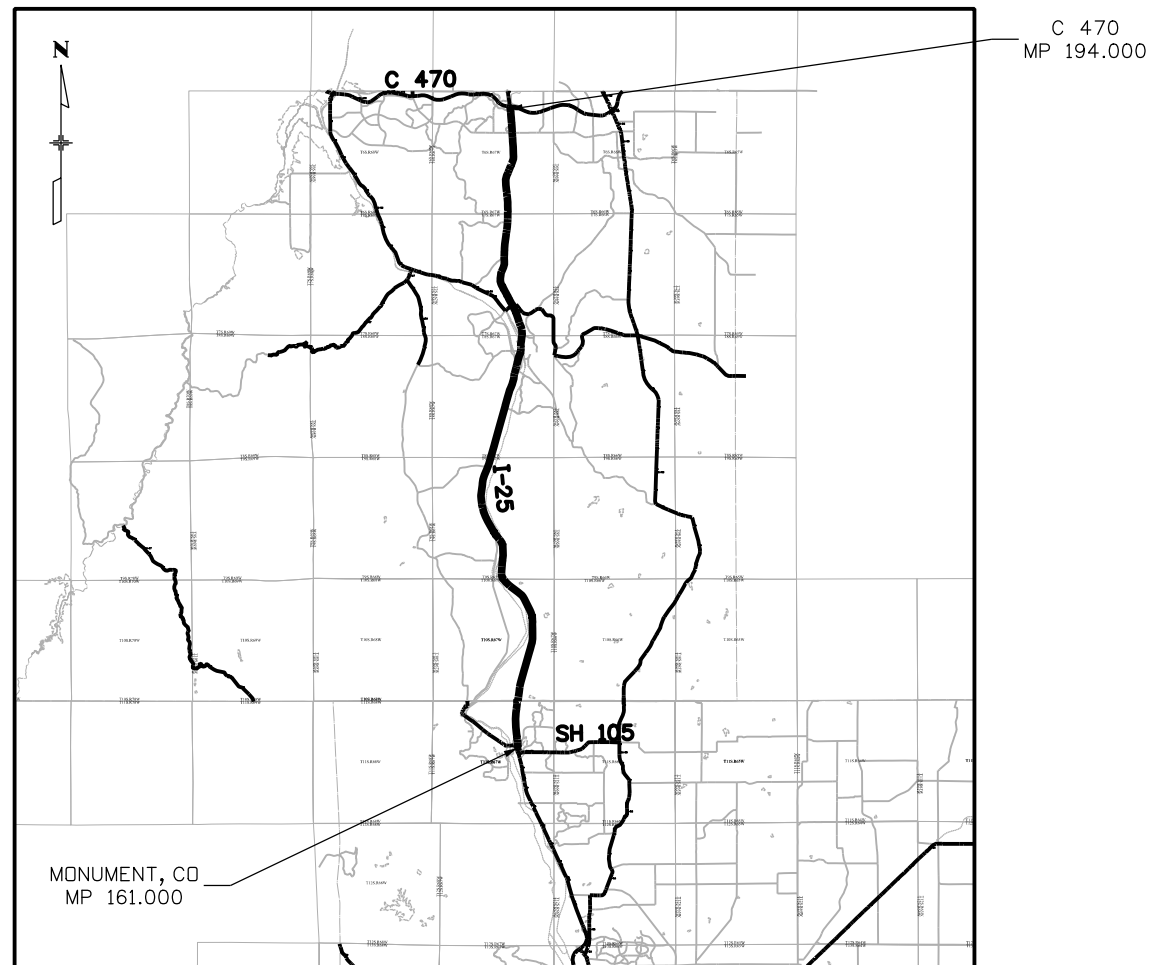

PROJECT LOCATION MAP

PRE-SCOPING SET
10/2015

Print Date: 10/20/2015
File Name: 21102DES_TitleSht.dgn
Horiz. Scale: 1:100 Vert. Scale: As Noted
Unit Information Unit Leader Initials

0000

Sheet Revisions

Date:	Comments	Init.

Colorado Department of Transportation

2000 S. Holly Street
Denver, Co 80222
Phone: 303-757-9295

Region 1 JKE

As Constructed

No Revisions:
Revised:
Void:

Contract Information

Contractor:
Resident Engineer:
Project Engineer:
PROJECT STARTED: / / ACCEPTED: / /
Comments:

Project No./Code

STA 0252-XXX
21102
Sheet Number 1



Print Date: 10/19/2015
File Name: 21102DES_PlanOverv
Horiz. Scale: 1:100 Vert. Scale: As Noted
Unit Information Unit Leader Initials

Sheet Revisions		
Date:	Comments	Init.

Colorado Department of Transportation



2000 S. Holly Street
Denver, Co 80222
Phone: 303-757-9295

Region 1 JKE

As Constructed
No Revisions:
Revised:
Void:

PLAN OVERVIEW			
Designer:	JKE	Structure Numbers	
Detailer:	TMQ	Subset Sheets:	
Sheet Subset:			

Project No./Code	
	STA 0252-XXX
	21102
Sheet Number	2


quigley: 12:13:40 PM P:\21102\Design\Drawings\21102DES_PlanOverview00.dgn



Print Date: 10/19/2015
File Name: 21102DES_PlanOverview01.dgn
Horiz. Scale: 1:100 Vert. Scale: As Noted
Unit Information Unit Leader Initials

Sheet Revisions		
Date:	Comments	Init.

Colorado Department of Transportation



2000 S. Holly Street
Denver, Co 80222
Phone: 303-757-9295


Region 1 JKE

As Constructed
No Revisions:
Revised:
Void:

PLAN OVERVIEW			
Designer:	JKE	Structure Numbers	
Detailer:	TMQ		
Sheet Subset:		Subset Sheets:	

Project No./Code
STA 0252-XXX
21102
Sheet Number 3


quidleyt 12:16:38 PM P:\21102\Design\Drawings\21102DES_PlanOverview01.dgn

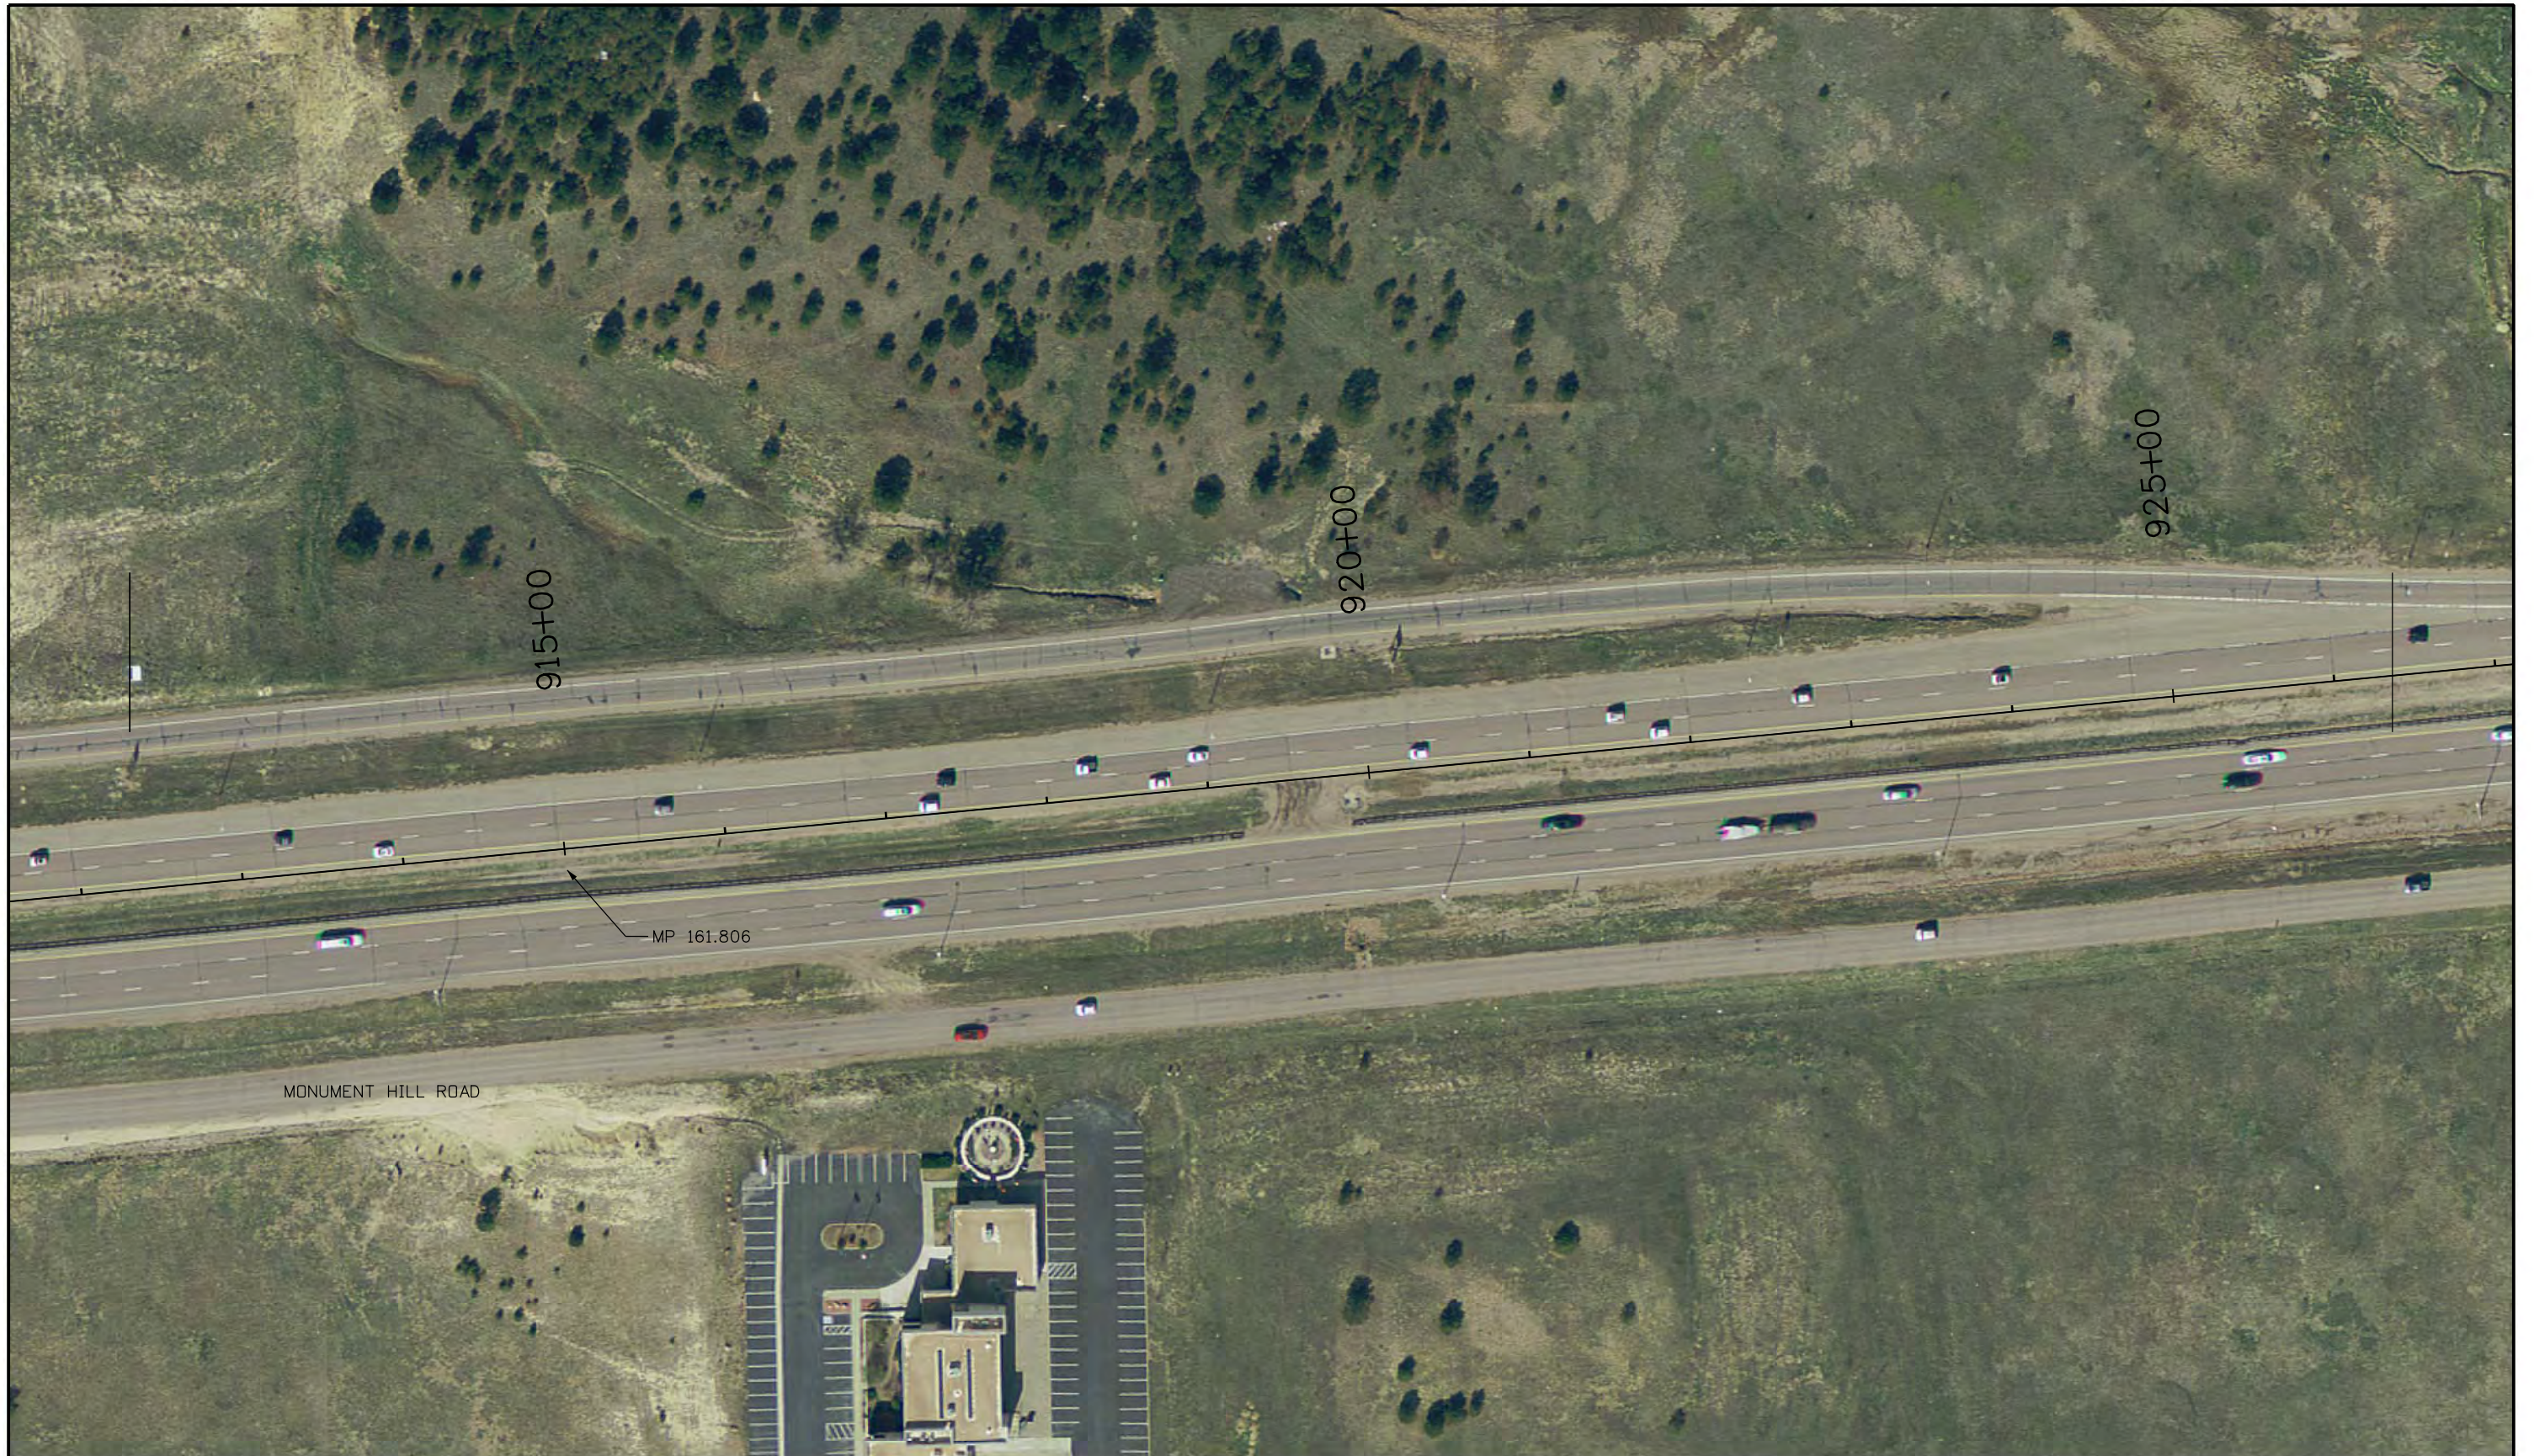

Print Date: 10/19/2015
File Name: 21102DES_PlanOverview02.dgn
Horiz. Scale: 1:100 Vert. Scale: As Noted
Unit Information Unit Leader Initials

Sheet Revisions		
Date:	Comments	Init.

Colorado Department of Transportation



2000 S. Holly Street
Denver, Co 80222
Phone: 303-757-9295


Region 1 JKE

As Constructed
No Revisions:
Revised:
Void:

PLAN OVERVIEW			
Designer:	JKE	Structure Numbers	
Detailer:	TMQ		
Sheet Subset:		Subset Sheets:	

Project No./Code
STA 0252-XXX
21102
Sheet Number 4

quidleyt 12:18:46 PM P:\21102\Design\Drawings\21102DES_PlanOverview02.dgn

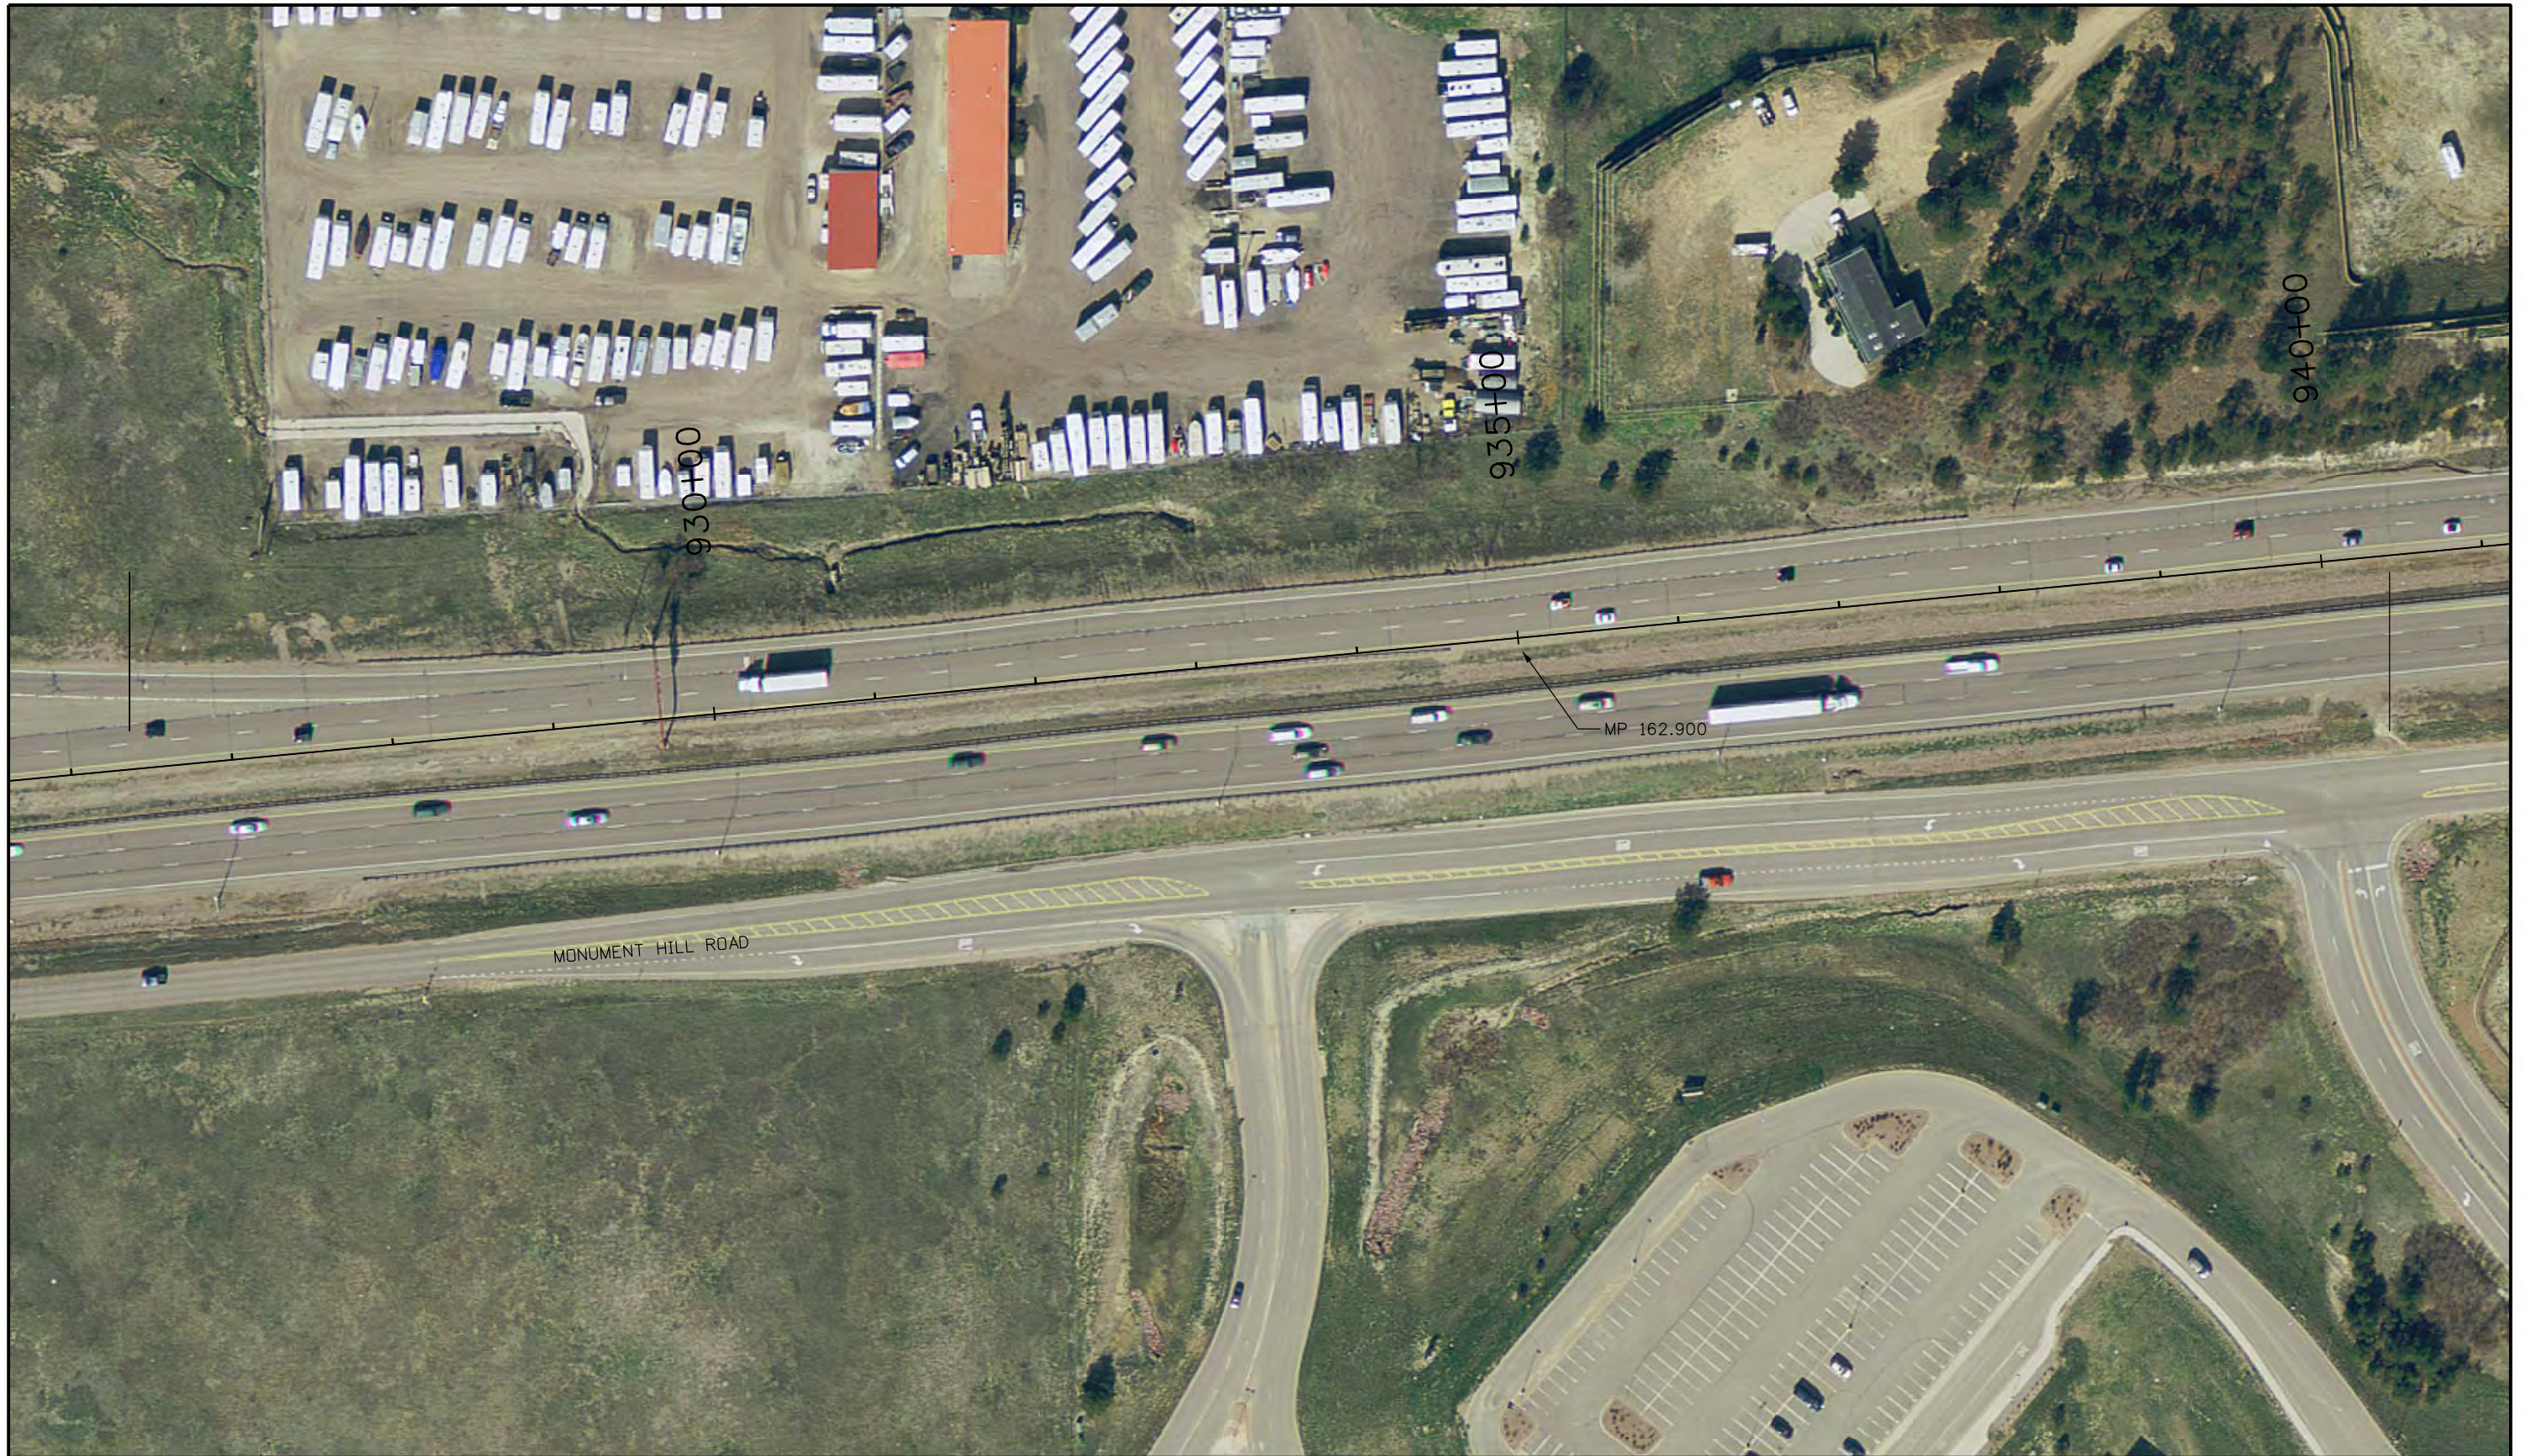

Print Date: 10/19/2015	
File Name: 21102DES_PlanOverview03.dgn	
Horiz. Scale: 1:100	Vert. Scale: As Noted
Unit Information	Unit Leader Initials

Sheet Revisions		
Date:	Comments	Init.

Colorado Department of Transportation



2000 S. Holly Street
Denver, Co 80222
Phone: 303-757-9295

Region 1 JKE

As Constructed
No Revisions:
Revised:
Void:

PLAN OVERVIEW			
Designer:	JKE	Structure Numbers	
Detailer:	TMQ		
Sheet Subset:		Subset Sheets:	

Project No./Code
STA 0252-XXX
21102
Sheet Number 5


quidleyt 12:20:04 PM P:\21102_Design\Drawings\21102DES_PlanOverview03.dgn



Print Date: 10/19/2015
File Name: 21102DES_PlanOverview04.dgn
Horiz. Scale: 1:100 Vert. Scale: As Noted
Unit Information Unit Leader Initials

Sheet Revisions		
Date:	Comments	Init.

Colorado Department of Transportation



2000 S. Holly Street
Denver, Co 80222
Phone: 303-757-9295

Region 1 JKE

As Constructed
No Revisions:
Revised:
Void:

PLAN OVERVIEW			
Designer:	JKE	Structure Numbers	
Detailer:	TMQ		
Sheet Subset:		Subset Sheets:	

Project No./Code
STA 0252-XXX
21102
Sheet Number 6


quidleyt 12:22:13 PM P:\21102\Design\Drawings\21102DES_PlanOverview04.dgn



Print Date: 10/19/2015
File Name: 21102DES_PlanOverview05.dgn
Horiz. Scale: 1:100 Vert. Scale: As Noted
Unit Information Unit Leader Initials

Sheet Revisions		
Date:	Comments	Init.

Colorado Department of Transportation



2000 S. Holly Street
Denver, Co 80222
Phone: 303-757-9295

Region 1 JKE

As Constructed
No Revisions:
Revised:
Void:

PLAN OVERVIEW			
Designer:	JKE	Structure Numbers	
Detailer:	TMQ		
Sheet Subset:		Subset Sheets:	

Project No./Code
STA 0252-XXX
21102
Sheet Number 7

quidley1 12:31:29 PM P:\21102\Design\Drawings\21102DES_PlanOverview05.dgn



Print Date: 10/19/2015
File Name: 21102DES_PlanOverview06.dgn
Horiz. Scale: 1:100 Vert. Scale: As Noted
Unit Information Unit Leader Initials

Sheet Revisions		
Date:	Comments	Init.

Colorado Department of Transportation



2000 S. Holly Street
Denver, Co 80222
Phone: 303-757-9295

Region 1 JKE

As Constructed
No Revisions:
Revised:
Void:

PLAN OVERVIEW			
Designer:	JKE	Structure Numbers	
Detailer:	TMQ		
Sheet Subset:		Subset Sheets:	

Project No./Code
STA 0252-XXX
21102
Sheet Number 8

quidleyt 12:31:32 PM P:\21102\Design\Drawings\21102DES_PlanOverview06.dgn



Print Date: 10/19/2015
File Name: 21102DES_PlanOverview07.dgn
Horiz. Scale: 1:100 Vert. Scale: As Noted
Unit Information Unit Leader Initials

Sheet Revisions		
Date:	Comments	Init.
0000		

Colorado Department of Transportation




2000 S. Holly Street
Denver, Co 80222
Phone: 303-757-9295

Region 1 JKE

As Constructed
No Revisions:
Revised:
Void:

PLAN OVERVIEW			
Designer:	JKE	Structure Numbers	
Detailer:	TMQ		
Sheet Subset:		Subset Sheets:	

Project No./Code
STA 0252-XXX
21102
Sheet Number 9

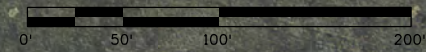

Print Date: 10/19/2015
File Name: 21102DES_PlanOverview08.dgn
Horiz. Scale: 1:100 Vert. Scale: As Noted
Unit Information Unit Leader Initials

Sheet Revisions		
Date:	Comments	Init.

Colorado Department of Transportation



2000 S. Holly Street
Denver, Co 80222
Phone: 303-757-9295

Region 1 JKE

As Constructed
No Revisions:
Revised:
Void:

PLAN OVERVIEW			
Designer:	JKE	Structure Numbers	
Detailer:	TMQ		
Sheet Subset:		Subset Sheets:	

Project No./Code
STA 0252-XXX
21102
Sheet Number 10


quidleyt 12:31:38 PM P:\21102\Design\Drawings\21102DES_PlanOverview08.dgn



Print Date: 10/19/2015
File Name: 21102DES_PlanOverview09.dgn
Horiz. Scale: 1:100 Vert. Scale: As Noted
Unit Information Unit Leader Initials

Sheet Revisions		
Date:	Comments	Init.

Colorado Department of Transportation



2000 S. Holly Street
Denver, Co 80222
Phone: 303-757-9295


Region 1 JKE

As Constructed
No Revisions:
Revised:
Void:

PLAN OVERVIEW			
Designer:	JKE	Structure Numbers	
Detailer:	TMQ		
Sheet Subset:		Subset Sheets:	

Project No./Code
STA 0252-XXX
21102
Sheet Number 11

quidleyt 12:31:41 PM P:\21102\Design\Drawings\21102DES_PlanOverview09.dgn

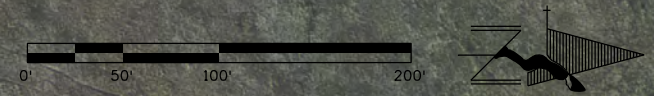

Print Date: 10/19/2015
File Name: 21102DES_PlanOverview10.dgn
Horiz. Scale: 1:100 Vert. Scale: As Noted
Unit Information Unit Leader Initials

Sheet Revisions		
Date:	Comments	Init.

Colorado Department of Transportation

2000 S. Holly Street
Denver, Co 80222
Phone: 303-757-9295

Region 1 JKE

As Constructed
No Revisions:
Revised:
Void:

PLAN OVERVIEW			
Designer:	JKE	Structure Numbers	
Detailer:	TMQ		
Sheet Subset:		Subset Sheets:	

Project No./Code
STA 0252-XXX
21102
Sheet Number 12

quidleyt 12:31:44 PM P:\21102\Design\Drawings\21102DES_PlanOverview10.dgn



Print Date: 10/19/2015
File Name: 21102DES_PlanOverview1.dgn
Horiz. Scale: 1:100 Vert. Scale: As Noted
Unit Information Unit Leader Initials

Sheet Revisions		
Date:	Comments	Init.

Colorado Department of Transportation



2000 S. Holly Street
Denver, Co 80222
Phone: 303-757-9295

Region 1 JKE

As Constructed
No Revisions:
Revised:
Void:

PLAN OVERVIEW			
Designer:	JKE	Structure Numbers	
Detailer:	TMQ		
Sheet Subset:		Subset Sheets:	

Project No./Code
STA 0252-XXX
21102
Sheet Number 13

quidleyt 12:31:47 PM P:\21102\Design\Drawings\21102DES_PlanOverview1.dgn



Print Date: 10/19/2015	
File Name: 21102DES_PlanOverview12.dgn	
Horiz. Scale: 1:100	Vert. Scale: As Noted
Unit Information	Unit Leader Initials

Sheet Revisions		
Date:	Comments	Init.

Colorado Department of Transportation



2000 S. Holly Street
Denver, Co 80222
Phone: 303-757-9295


Region 1 JKE


As Constructed
No Revisions:
Revised:
Void:

PLAN OVERVIEW			
Designer:	JKE	Structure Numbers	
Detailer:	TMQ		
Sheet Subset:		Subset Sheets:	

Project No./Code
STA 0252-XXX
21102
Sheet Number 14

quidleyt 12:31:50 PM P:\21102\Design\Drawings\21102DES_PlanOverview12.dgn

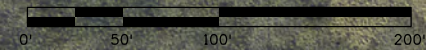

Print Date: 10/19/2015	0000	Sheet Revisions			Colorado Department of Transportation  2000 S. Holly Street Denver, Co 80222 Phone: 303-757-9295 Region 1	As Constructed	PLAN OVERVIEW			Project No./Code
File Name: 21102DES_PlanOverview13.dgn		Date:	Comments	Init.		No Revisions:				STA 0252-XXX
Horiz. Scale: 1:100 Vert. Scale: As Noted						Revised:	Designer: JKE	Structure Numbers		21102
Unit Information Unit Leader Initials						Void:	Detailer: TMQ	Subset Sheets:		Sheet Number 15
					Sheet Subset:					


quidleyt 12:31:53 PM P:\21102\Design\Drawings\21102DES_PlanOverview13.dgn



Print Date: 10/19/2015
File Name: 21102DES_PlanOverview14.dgn
Horiz. Scale: 1:100 Vert. Scale: As Noted
Unit Information Unit Leader Initials

Sheet Revisions		
Date:	Comments	Init.

Colorado Department of Transportation



2000 S. Holly Street
Denver, Co 80222
Phone: 303-757-9295

Region 1 JKE

As Constructed
No Revisions:
Revised:
Void:

PLAN OVERVIEW			
Designer:	JKE	Structure Numbers	
Detailer:	TMQ		
Sheet Subset:		Subset Sheets:	

Project No./Code
STA 0252-XXX
21102
Sheet Number 16

quidleyt 12:31:56 PM P:\21102\Design\Drawings\21102DES_PlanOverview14.dgn



Print Date: 10/19/2015
File Name: 21102DES_PlanOverview15.dgn
Horiz. Scale: 1:100 Vert. Scale: As Noted
Unit Information Unit Leader Initials

Sheet Revisions		
Date:	Comments	Init.

Colorado Department of Transportation



2000 S. Holly Street
Denver, Co 80222
Phone: 303-757-9295

Region 1 JKE


As Constructed
No Revisions:
Revised:
Void:

PLAN OVERVIEW			
Designer:	JKE	Structure Numbers	
Detailer:	TMQ		
Sheet Subset:		Subset Sheets:	

Project No./Code
STA 0252-XXX
21102
Sheet Number 17

quidleyt 12:31:59 PM P:\21102\Design\Drawings\21102DES_PlanOverview15.dgn



Print Date: 10/19/2015		Sheet Revisions Date: Comments Init.			As Constructed No Revisions:		PLAN OVERVIEW			Project No./Code	
File Name: 21102DES_PlanOverview16.dgn										 Colorado Department of Transportation 2000 S. Holly Street Denver, Co 80222 Phone: 303-757-9295	
Horiz. Scale: 1:100 Vert. Scale: As Noted		Unit Information Unit Leader Initials		Region 1 JKE		Void:		Detailer: TMQ Subset Sheets:		21102	
						Sheet Subset:		Subset Sheets:		Sheet Number 18	

quidley1 12:32:02 PM P:\21102_Design\Drawings\21102DES_PlanOverview16.dgn



Print Date: 10/19/2015
File Name: 21102DES_PlanOverview17.dgn
Horiz. Scale: 1:100 Vert. Scale: As Noted
Unit Information Unit Leader Initials

Sheet Revisions		
Date:	Comments	Init.

Colorado Department of Transportation



2000 S. Holly Street
Denver, Co 80222
Phone: 303-757-9295

Region 1 JKE

As Constructed
No Revisions:
Revised:
Void:

PLAN OVERVIEW			
Designer:	JKE	Structure Numbers	
Detailer:	TMQ		
Sheet Subset:		Subset Sheets:	

Project No./Code
STA 0252-XXX
21102
Sheet Number 19



Print Date: 10/19/2015
File Name: 21102DES_PlanOverview18.dgn
Horiz. Scale: 1:100 Vert. Scale: As Noted
Unit Information Unit Leader Initials

Sheet Revisions		
Date:	Comments	Init.

Colorado Department of Transportation




2000 S. Holly Street
Denver, Co 80222
Phone: 303-757-9295

Region 1 JKE

As Constructed
No Revisions:
Revised:
Void:

PLAN OVERVIEW			
Designer:	JKE	Structure Numbers	
Detailer:	TMQ		
Sheet Subset:		Subset Sheets:	

Project No./Code
STA 0252-XXX
21102
Sheet Number 20

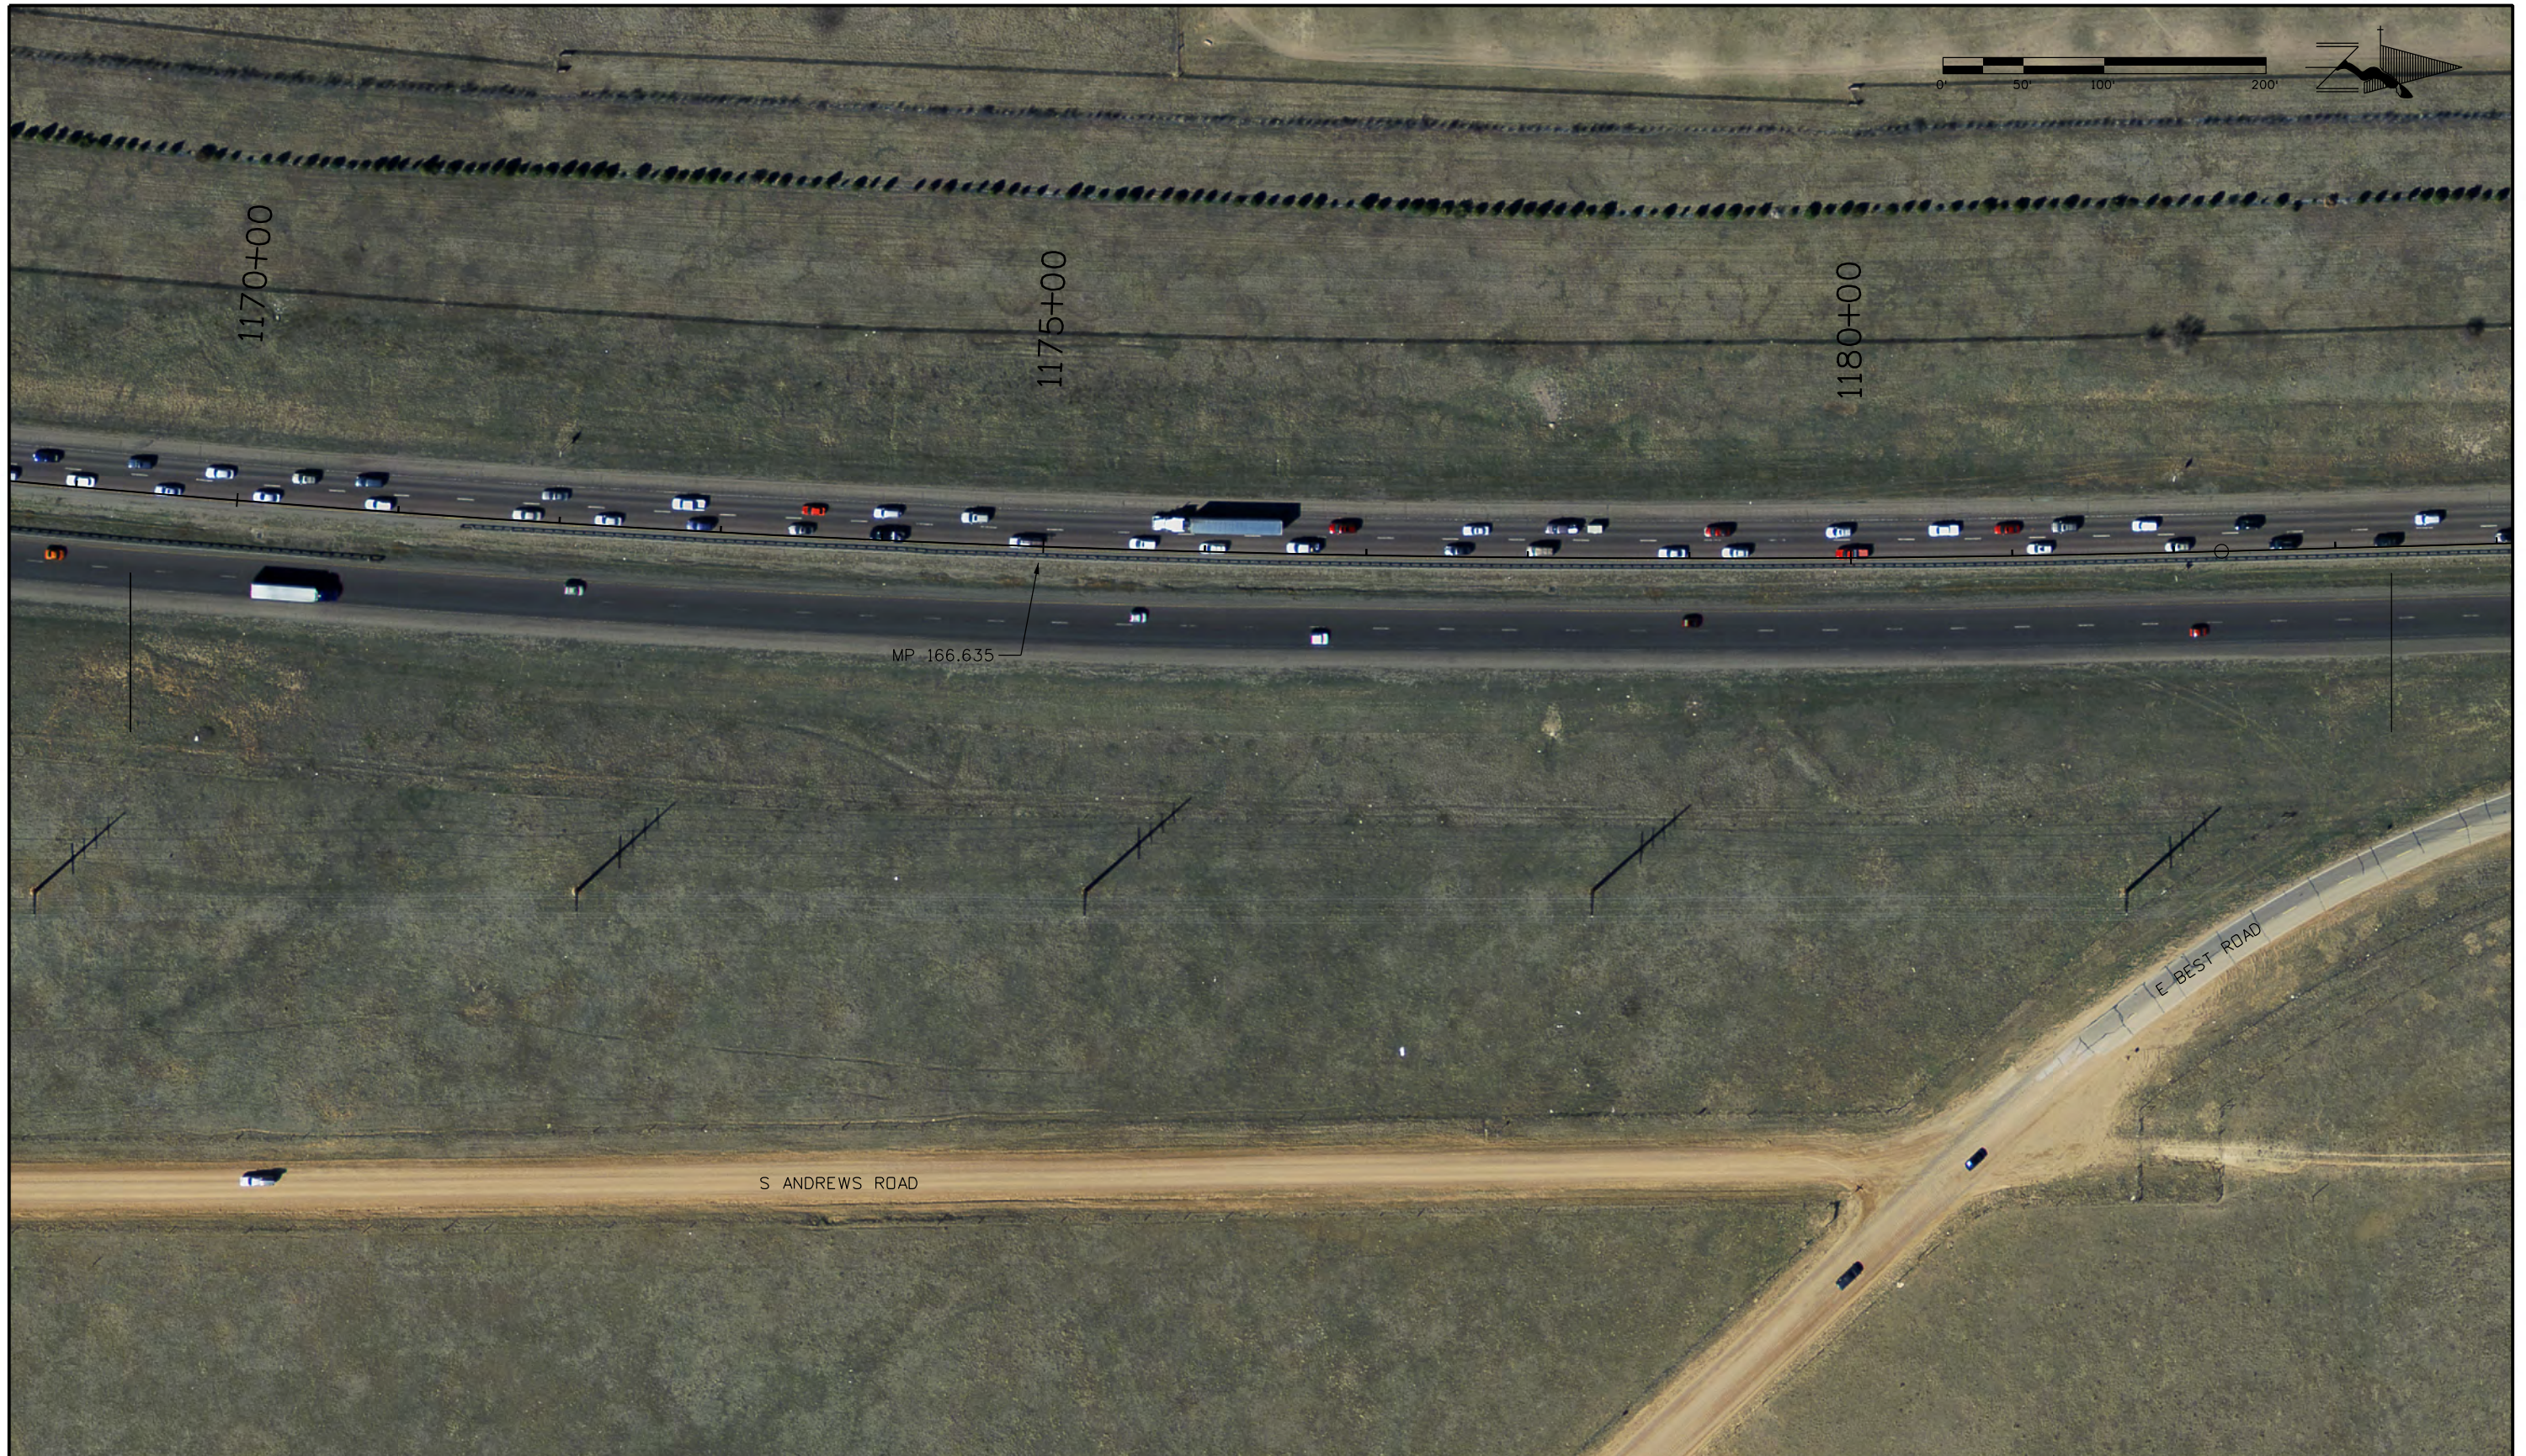

Print Date: 10/19/2015
File Name: 21102DES_PlanOverview19.dgn
Horiz. Scale: 1:100 Vert. Scale: As Noted
Unit Information Unit Leader Initials

Sheet Revisions		
Date:	Comments	Init.

Colorado Department of Transportation



2000 S. Holly Street
Denver, Co 80222
Phone: 303-757-9295

Region 1 JKE

As Constructed
No Revisions:
Revised:
Void:

PLAN OVERVIEW			
Designer:	JKE	Structure Numbers	
Detailer:	TMQ		
Sheet Subset:		Subset Sheets:	

Project No./Code
STA 0252-XXX
21102
Sheet Number 21


quidleyt 12:32:11 PM F:\21102\Design\Drawings\21102DES_PlanOverview19.dgn



Print Date: 10/19/2015
File Name: 21102DES_PlanOverview20.dgn
Horiz. Scale: 1:100 Vert. Scale: As Noted
Unit Information Unit Leader Initials

Sheet Revisions		
Date:	Comments	Init.

Colorado Department of Transportation



2000 S. Holly Street
Denver, Co 80222
Phone: 303-757-9295

Region 1 JKE

As Constructed
No Revisions:
Revised:
Void:

PLAN OVERVIEW			
Designer:	JKE	Structure Numbers	
Detailer:	TMQ		
Sheet Subset:		Subset Sheets:	


Project No./Code
STA 0252-XXX
21102
Sheet Number 22



Print Date: 10/19/2015
File Name: 21102DES_PlanOverview21.dgn
Horiz. Scale: 1:100 Vert. Scale: As Noted
Unit Information Unit Leader Initials

Sheet Revisions		
Date:	Comments	Init.

Colorado Department of Transportation



2000 S. Holly Street
Denver, Co 80222
Phone: 303-757-9295

Region 1 JKE

As Constructed
No Revisions:
Revised:
Void:

PLAN OVERVIEW			
Designer:	JKE	Structure Numbers	
Detailer:	TMQ		
Sheet Subset:		Subset Sheets:	

Project No./Code
STA 0252-XXX
21102
Sheet Number 23

quidleyt 12:32:17 PM P:\21102\Design\Drawings\21102DES_PlanOverview21.dgn



Print Date: 10/19/2015
File Name: 21102DES_PlanOverview22.dgn
Horiz. Scale: 1:100 Vert. Scale: As Noted
Unit Information Unit Leader Initials

Sheet Revisions		
Date:	Comments	Init.

Colorado Department of Transportation



2000 S. Holly Street
Denver, Co 80222
Phone: 303-757-9295

Region 1 JKE

As Constructed
No Revisions:
Revised:
Void:

PLAN OVERVIEW			
Designer:	JKE	Structure Numbers	
Detailer:	TMQ		
Sheet Subset:		Subset Sheets:	

Project No./Code
STA 0252-XXX
21102
Sheet Number 24


quidleyt 12:32:20 PM P:\21102_Design\Drawings\21102DES_PlanOverview22.dgn



Print Date: 10/19/2015	
File Name: 21102DES_PlanOverview23.dgn	
Horiz. Scale: 1:100	Vert. Scale: As Noted
Unit Information	Unit Leader Initials

Sheet Revisions		
Date:	Comments	Init.

Colorado Department of Transportation



2000 S. Holly Street
Denver, Co 80222
Phone: 303-757-9295


Region 1 JKE

As Constructed
No Revisions:
Revised:
Void:

PLAN OVERVIEW			
Designer:	JKE	Structure Numbers	
Detailer:	TMQ		
Sheet Subset:		Subset Sheets:	

Project No./Code	
STA 0252-XXX	
21102	
Sheet Number	25

quidleyt 12:32:23 PM P:\21102_Design\Drawings\21102DES_PlanOverview23.dgn

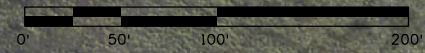

Print Date: 10/19/2015
File Name: 21102DES_PlanOverview24.dgn
Horiz. Scale: 1:100 Vert. Scale: As Noted
Unit Information Unit Leader Initials

Sheet Revisions		
Date:	Comments	Init.

Colorado Department of Transportation



2000 S. Holly Street
Denver, Co 80222
Phone: 303-757-9295

Region 1 JKE

As Constructed
No Revisions:
Revised:
Void:

PLAN OVERVIEW			
Designer:	JKE	Structure Numbers	
Detailer:	TMQ		
Sheet Subset:		Subset Sheets:	

Project No./Code
STA 0252-XXX
21102
Sheet Number 26

quidleyt 12:32:26 PM P:\21102\Design\Drawings\21102DES_PlanOverview24.dgn



Print Date: 10/19/2015	
File Name: 21102DES_PlanOverview25.dgn	
Horiz. Scale: 1:100	Vert. Scale: As Noted
Unit Information	Unit Leader Initials

Sheet Revisions		
Date:	Comments	Init.

Colorado Department of Transportation



2000 S. Holly Street
Denver, Co 80222
Phone: 303-757-9295

Region 1 JKE

As Constructed
No Revisions:
Revised:
Void:

PLAN OVERVIEW			
Designer:	JKE	Structure Numbers	
Detailer:	TMQ		
Sheet Subset:		Subset Sheets:	

Project No./Code
STA 0252-XXX
21102
Sheet Number 27


quidleyt 12:32:29 PM P:\21102_Design\Drawings\21102DES_PlanOverview25.dgn



Print Date: 10/19/2015
File Name: 21102DES_PlanOverview26.dgn
Horiz. Scale: 1:100 Vert. Scale: As Noted
Unit Information Unit Leader Initials

Sheet Revisions		
Date:	Comments	Init.

Colorado Department of Transportation



2000 S. Holly Street
Denver, Co 80222
Phone: 303-757-9295

Region 1 JKE

As Constructed
No Revisions:
Revised:
Void:

PLAN OVERVIEW			
Designer:	JKE	Structure Numbers	
Detailer:	TMQ	Subset Sheets:	
Sheet Subset:			

Project No./Code
STA 0252-XXX
21102
Sheet Number 28

quidleyt 12:32:32 PM P:\21102_Design\Drawings\21102DES_PlanOverview26.dgn



Print Date: 10/19/2015	
File Name: 21102DES_PlanOverview27.dgn	
Horiz. Scale: 1:100	Vert. Scale: As Noted
Unit Information	Unit Leader Initials

Sheet Revisions		
Date:	Comments	Init.

Colorado Department of Transportation



2000 S. Holly Street
Denver, Co 80222
Phone: 303-757-9295

Region 1 JKE

As Constructed
No Revisions:
Revised:
Void:

PLAN OVERVIEW			
Designer:	JKE	Structure Numbers	
Detailer:	TMQ		
Sheet Subset:		Subset Sheets:	

Project No./Code
STA 0252-XXX
21102
Sheet Number 29



Print Date: 10/19/2015	
File Name: 21102DES_PlanOverview28.dgn	
Horiz. Scale: 1:100	Vert. Scale: As Noted
Unit Information	Unit Leader Initials

Sheet Revisions		
Date:	Comments	Init.

Colorado Department of Transportation



2000 S. Holly Street
Denver, Co 80222
Phone: 303-757-9295

Region 1 JKE

As Constructed
No Revisions:
Revised:
Void:

PLAN OVERVIEW			
Designer:	JKE	Structure Numbers	
Detailer:	TMQ		
Sheet Subset:		Subset Sheets:	

Project No./Code
STA 0252-XXX
21102
Sheet Number 30

quidleyt 12:32:39 PM P:\21102_Design\Drawings\21102DES_PlanOverview28.dgn



Print Date: 10/19/2015
File Name: 21102DES_PlanOverview29.dgn
Horiz. Scale: 1:100 Vert. Scale: As Noted
Unit Information Unit Leader Initials

Sheet Revisions		
Date:	Comments	Init.

Colorado Department of Transportation



2000 S. Holly Street
Denver, Co 80222
Phone: 303-757-9295

Region 1 JKE

As Constructed
No Revisions:
Revised:
Void:

PLAN OVERVIEW			
Designer:	JKE	Structure Numbers	
Detailer:	TMQ		
Sheet Subset:		Subset Sheets:	

Project No./Code
STA 0252-XXX
21102
Sheet Number 31


quidleyt 12:32:43 PM P:\21102_Design\Drawings\21102DES_PlanOverview29.dgn



Print Date: 10/19/2015
File Name: 21102DES_PlanOverview30.dgn
Horiz. Scale: 1:100 Vert. Scale: As Noted
Unit Information Unit Leader Initials

Sheet Revisions		
Date:	Comments	Init.

Colorado Department of Transportation



2000 S. Holly Street
Denver, Co 80222
Phone: 303-757-9295

Region 1 JKE

As Constructed
No Revisions:
Revised:
Void:

PLAN OVERVIEW			
Designer:	JKE	Structure Numbers	
Detailer:	TMQ		
Sheet Subset:		Subset Sheets:	

Project No./Code
STA 0252-XXX
21102
Sheet Number 32

quidleyt 12:32:47 PM P:\21102_Design\Drawings\21102DES_PlanOverview30.dgn




quidley1 12:59:09 PM P:\21102\Design\Drawings\21102DES_PlanOverview31.dgn

Print Date: 10/19/2015	
File Name: 21102DES_PlanOverview31.dgn	
Horiz. Scale: 1:100	Vert. Scale: As Noted
Unit Information	Unit Leader Initials

	Sheet Revisions		
	Date:	Comments	Init.
0000			

Colorado Department of Transportation



2000 S. Holly Street
Denver, Co 80222
Phone: 303-757-9295

Region 1

JKE

As Constructed
No Revisions:
Revised:
Void:

PLAN OVERVIEW			
Designer:	JKE	Structure Numbers	
Detailer:	TMQ		
Sheet Subset:		Subset Sheets:	


Project No./Code	
	STA 0252-XXX
	21102
Sheet Number	33



Print Date: 10/19/2015	
File Name: 21102DES_PlanOverview32.dgn	
Horiz. Scale: 1:100	Vert. Scale: As Noted
Unit Information	Unit Leader Initials

Sheet Revisions		
Date:	Comments	Init.

Colorado Department of Transportation



2000 S. Holly Street
Denver, Co 80222
Phone: 303-757-9295

Region 1 JKE

As Constructed
No Revisions:
Revised:
Void:

PLAN OVERVIEW			
Designer:	JKE	Structure Numbers	
Detailer:	TMQ		
Sheet Subset:		Subset Sheets:	

Project No./Code
STA 0252-XXX
21102
Sheet Number 34


quidleyt 12:59:13 PM P:\21102\Design\Drawings\21102DES_PlanOverview32.dgn



Print Date: 10/19/2015
File Name: 21102DES_PlanOverview33.dgn
Horiz. Scale: 1:100 Vert. Scale: As Noted
Unit Information Unit Leader Initials

Sheet Revisions		
Date:	Comments	Init.

Colorado Department of Transportation



2000 S. Holly Street
Denver, Co 80222
Phone: 303-757-9295

Region 1 JKE

As Constructed
No Revisions:
Revised:
Void:

PLAN OVERVIEW			
Designer:	JKE	Structure Numbers	
Detailer:	TMQ	Subset Sheets:	
Sheet Subset:			

Project No./Code
STA 0252-XXX
21102
Sheet Number 35

quidley1 12:59:17 PM P:\21102\Design\Drawings\21102DES_PlanOverview33.dgn



Print Date: 10/19/2015
File Name: 21102DES_PlanOverview34.dgn
Horiz. Scale: 1:100 Vert. Scale: As Noted
Unit Information Unit Leader Initials

Sheet Revisions		
Date:	Comments	Init.

Colorado Department of Transportation



2000 S. Holly Street
Denver, Co 80222
Phone: 303-757-9295


Region 1 JKE

As Constructed
No Revisions:
Revised:
Void:

PLAN OVERVIEW			
Designer:	JKE	Structure Numbers	
Detailer:	TMQ		
Sheet Subset:		Subset Sheets:	

Project No./Code
STA 0252-XXX
21102
Sheet Number 36


quidleyt 12:59:20 PM P:\21102_Design\Drawings\21102DES_PlanOverview34.dgn

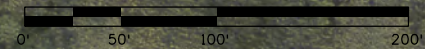

Print Date: 10/19/2015
File Name: 21102DES_PlanOverview35.dgn
Horiz. Scale: 1:100 Vert. Scale: As Noted
Unit Information Unit Leader Initials

Sheet Revisions		
Date:	Comments	Init.

Colorado Department of Transportation



2000 S. Holly Street
Denver, Co 80222
Phone: 303-757-9295

Region 1 JKE

As Constructed
No Revisions:
Revised:
Void:

PLAN OVERVIEW			
Designer:	JKE	Structure Numbers	
Detailer:	TMQ		
Sheet Subset:		Subset Sheets:	

Project No./Code
STA 0252-XXX
21102
Sheet Number 37

quidleyt 12:59:24 PM P:\21102_Design\Drawings\21102DES_PlanOverview35.dgn



Print Date: 10/19/2015	
File Name: 21102DES_PlanOverview36.dgn	
Horiz. Scale: 1:100	Vert. Scale: As Noted
Unit Information	Unit Leader Initials

Sheet Revisions		
Date:	Comments	Init.

Colorado Department of Transportation



2000 S. Holly Street
Denver, Co 80222
Phone: 303-757-9295

Region 1 JKE

As Constructed
No Revisions:
Revised:
Void:

PLAN OVERVIEW			
Designer:	JKE	Structure Numbers	
Detailer:	TMQ		
Sheet Subset:		Subset Sheets:	

Project No./Code
STA 0252-XXX
21102
Sheet Number 38



Print Date: 10/19/2015
File Name: 21102DES_PlanOverview37.dgn
Horiz. Scale: 1:100 Vert. Scale: As Noted
Unit Information Unit Leader Initials

Sheet Revisions		
Date:	Comments	Init.

Colorado Department of Transportation



2000 S. Holly Street
Denver, Co 80222
Phone: 303-757-9295

Region 1 JKE

As Constructed
No Revisions:
Revised:
Void:

PLAN OVERVIEW			
Designer:	JKE	Structure Numbers	
Detailer:	TMQ		
Sheet Subset:		Subset Sheets:	

Project No./Code
STA 0252-XXX
21102
Sheet Number 39


quigley 12:59:31 PM P:\21102\Design\Drawings\21102DES_PlanOverview37.dgn



Print Date: 10/19/2015
File Name: 21102DES_PlanOverview38.dgn
Horiz. Scale: 1:100 Vert. Scale: As Noted
Unit Information Unit Leader Initials

Sheet Revisions		
Date:	Comments	Init.

Colorado Department of Transportation



2000 S. Holly Street
Denver, Co 80222
Phone: 303-757-9295

Region 1 JKE

As Constructed
No Revisions:
Revised:
Void:

PLAN OVERVIEW			
Designer:	JKE	Structure Numbers	
Detailer:	TMQ		
Sheet Subset:		Subset Sheets:	

Project No./Code
STA 0252-XXX
21102
Sheet Number 40

quidleyt 12:59:34 PM P:\21102_Design\Drawings\21102DES_PlanOverview38.dgn



Print Date: 10/19/2015
File Name: 21102DES_PlanOverview39.dgn
Horiz. Scale: 1:100 Vert. Scale: As Noted
Unit Information Unit Leader Initials

Sheet Revisions		
Date:	Comments	Init.

Colorado Department of Transportation



2000 S. Holly Street
Denver, Co 80222
Phone: 303-757-9295

Region 1 JKE

As Constructed
No Revisions:
Revised:
Void:

PLAN OVERVIEW			
Designer:	JKE	Structure Numbers	
Detailer:	TMQ	Subset Sheets:	
Sheet Subset:			


Project No./Code
STA 0252-XXX
21102
Sheet Number 41



Print Date: 10/19/2015
File Name: 21102DES_PlanOverview40.dgn
Horiz. Scale: 1:100 Vert. Scale: As Noted
Unit Information Unit Leader Initials

Sheet Revisions		
Date:	Comments	Init.

Colorado Department of Transportation



2000 S. Holly Street
Denver, Co 80222
Phone: 303-757-9295

Region 1 JKE

As Constructed
No Revisions:
Revised:
Void:

PLAN OVERVIEW			
Designer:	JKE	Structure Numbers	
Detailer:	TMQ	Subset Sheets:	
Sheet Subset:			

Project No./Code
STA 0252-XXX
21102
Sheet Number 42

quidleyt 12:59:42 PM P:\21102_Design\Drawings\21102DES_PlanOverview40.dgn



Print Date: 10/19/2015
File Name: 21102DES_PlanOverview41.dgn
Horiz. Scale: 1:100 Vert. Scale: As Noted
Unit Information Unit Leader Initials

Sheet Revisions		
Date:	Comments	Init.

Colorado Department of Transportation



2000 S. Holly Street
Denver, Co 80222
Phone: 303-757-9295

Region 1 JKE

As Constructed
No Revisions:
Revised:
Void:

PLAN OVERVIEW			
Designer:	JKE	Structure Numbers	
Detailer:	TMQ	Subset Sheets:	
Sheet Subset:			

Project No./Code
STA 0252-XXX
21102
Sheet Number 43


quidley1 12:59:46 PM P:\21102_Design\Drawings\21102DES_PlanOverview41.dgn



Print Date: 10/19/2015
File Name: 21102DES_PlanOverview42.dgn
Horiz. Scale: 1:100 Vert. Scale: As Noted
Unit Information Unit Leader Initials

Sheet Revisions		
Date:	Comments	Init.

Colorado Department of Transportation



2000 S. Holly Street
Denver, Co 80222
Phone: 303-757-9295

Region 1 JKE

As Constructed
No Revisions:
Revised:
Void:

PLAN OVERVIEW			
Designer:	JKE	Structure Numbers	
Detailer:	TMQ		
Sheet Subset:		Subset Sheets:	

Project No./Code
STA 0252-XXX
21102
Sheet Number 44

quidleyt 12:59:50 PM P:\21102_Design\Drawings\21102DES_PlanOverview42.dgn



Print Date: 10/19/2015	
File Name: 21102DES_PlanOverview43.dgn	
Horiz. Scale: 1:100	Vert. Scale: As Noted
Unit Information	Unit Leader Initials

0000	Sheet Revisions		
	Date:	Comments	Init.

Colorado Department of Transportation



2000 S. Holly Street
Denver, Co 80222
Phone: 303-757-9295

Region 1 JKE

As Constructed
No Revisions:
Revised:
Void:

PLAN OVERVIEW			
Designer:	JKE	Structure Numbers	
Detailer:	TMQ		
Sheet Subset:		Subset Sheets:	

Project No./Code
STA 0252-XXX
21102
Sheet Number 45

quidleyt 12:59:54 PM P:\21102_Design\Drawings\21102DES_PlanOverview43.dgn



Print Date: 10/19/2015
File Name: 21102DES_PlanOverview44.dgn
Horiz. Scale: 1:100 Vert. Scale: As Noted
Unit Information Unit Leader Initials

Sheet Revisions		
Date:	Comments	Init.

Colorado Department of Transportation



2000 S. Holly Street
Denver, Co 80222
Phone: 303-757-9295

Region 1 JKE

As Constructed
No Revisions:
Revised:
Void:

PLAN OVERVIEW			
Designer:	JKE	Structure Numbers	
Detailer:	TMQ		
Sheet Subset:		Subset Sheets:	

Project No./Code
STA 0252-XXX
21102
Sheet Number 46

quidleyt 12:59:59 PM P:\21102\Design\Drawings\21102DES_PlanOverview44.dgn



Print Date: 10/19/2015
File Name: 21102DES_PlanOverview45.dgn
Horiz. Scale: 1:100 Vert. Scale: As Noted
Unit Information Unit Leader Initials

Sheet Revisions		
Date:	Comments	Init.

Colorado Department of Transportation



2000 S. Holly Street
Denver, Co 80222
Phone: 303-757-9295

Region 1 JKE

As Constructed
No Revisions:
Revised:
Void:

PLAN OVERVIEW			
Designer:	JKE	Structure Numbers	
Detailer:	TMQ	Subset Sheets:	
Sheet Subset:			

Project No./Code
STA 0252-XXX
21102
Sheet Number 47

quidley1 1:00:03 PM P:\21102\Design\Drawings\21102DES_PlanOverview45.dgn



Print Date: 10/19/2015
File Name: 21102DES_PlanOverview46.dgn
Horiz. Scale: 1:100 Vert. Scale: As Noted
Unit Information Unit Leader Initials

Sheet Revisions		
Date:	Comments	Init.

Colorado Department of Transportation



2000 S. Holly Street
Denver, Co 80222
Phone: 303-757-9295

Region 1 JKE

As Constructed
No Revisions:
Revised:
Void:

PLAN OVERVIEW			
Designer:	JKE	Structure Numbers	
Detailer:	TMQ		
Sheet Subset:		Subset Sheets:	

Project No./Code
STA 0252-XXX
21102
Sheet Number 48

quidley1 1:00:07 PM F:\21102\Design\Drawings\21102DES_PlanOverview46.dgn



Print Date: 10/19/2015
File Name: 21102DES_PlanOverview47.dgn
Horiz. Scale: 1:100 Vert. Scale: As Noted
Unit Information Unit Leader Initials

Sheet Revisions		
Date:	Comments	Init.

Colorado Department of Transportation



2000 S. Holly Street
Denver, Co 80222
Phone: 303-757-9295

Region 1 JKE

As Constructed
No Revisions:
Revised:
Void:

PLAN OVERVIEW			
Designer:	JKE	Structure Numbers	
Detailer:	TMQ		
Sheet Subset:		Subset Sheets:	

Project No./Code
STA 0252-XXX
21102
Sheet Number 49


quidleyt 1:00:10 PM P:\21102\Design\Drawings\21102DES_PlanOverview47.dgn



Print Date: 10/19/2015
File Name: 21102DES_PlanOverview48.dgn
Horiz. Scale: 1:100 Vert. Scale: As Noted
Unit Information Unit Leader Initials

Sheet Revisions		
Date:	Comments	Init.

Colorado Department of Transportation



2000 S. Holly Street
Denver, Co 80222
Phone: 303-757-9295

Region 1 JKE

As Constructed
No Revisions:
Revised:
Void:

PLAN OVERVIEW			
Designer:	JKE	Structure Numbers	
Detailer:	TMQ		
Sheet Subset:		Subset Sheets:	

Project No./Code
STA 0252-XXX
21102
Sheet Number 50

quidleyt 1:00:14 PM F:\21102\Design\Drawings\21102DES_PlanOverview48.dgn




quidleyt 1:00:18 PM P:\21102\Design\Drawings\21102DES_PlanOverview49.dgn

Print Date: 10/19/2015
File Name: 21102DES_PlanOverview49.dgn
Horiz. Scale: 1:100 Vert. Scale: As Noted
Unit Information Unit Leader Initials

Sheet Revisions		
Date:	Comments	Init.

Colorado Department of Transportation



2000 S. Holly Street
Denver, Co 80222
Phone: 303-757-9295

Region 1 JKE

As Constructed
No Revisions:
Revised:
Void:

PLAN OVERVIEW			
Designer:	JKE	Structure Numbers	
Detailer:	TMQ	Subset Sheets:	
Sheet Subset:			


Project No./Code
STA 0252-XXX
21102
Sheet Number 51



Print Date: 10/19/2015
File Name: 21102DES_PlanOverview50.dgn
Horiz. Scale: 1:100 Vert. Scale: As Noted
Unit Information Unit Leader Initials

Sheet Revisions		
Date:	Comments	Init.

Colorado Department of Transportation



2000 S. Holly Street
Denver, Co 80222
Phone: 303-757-9295

Region 1 JKE

As Constructed
No Revisions:
Revised:
Void:

PLAN OVERVIEW			
Designer:	JKE	Structure Numbers	
Detailer:	TMQ		
Sheet Subset:		Subset Sheets:	

Project No./Code
STA 0252-XXX
21102
Sheet Number 52

quidleyt 1:00:21 PM P:\21102_Design\Drawings\21102DES_PlanOverview50.dgn



Print Date: 10/19/2015	
File Name: 21102DES_PlanOverview51.dgn	
Horiz. Scale: 1:100	Vert. Scale: As Noted
Unit Information	Unit Leader Initials

Sheet Revisions		
Date:	Comments	Init.

Colorado Department of Transportation



2000 S. Holly Street
Denver, Co 80222
Phone: 303-757-9295

Region 1 JKE

As Constructed
No Revisions:
Revised:
Void:

PLAN OVERVIEW			
Designer:	JKE	Structure Numbers	
Detailer:	TMQ		
Sheet Subset:		Subset Sheets:	

Project No./Code
STA 0252-XXX
21102
Sheet Number 53


quidleyt 1:00:25 PM P:\21102\Design\Drawings\21102DES_PlanOverview51.dgn



Print Date: 10/19/2015
File Name: 21102DES_PlanOverview52.dgn
Horiz. Scale: 1:100 Vert. Scale: As Noted
Unit Information Unit Leader Initials

Sheet Revisions		
Date:	Comments	Init.

Colorado Department of Transportation



2000 S. Holly Street
Denver, Co 80222
Phone: 303-757-9295

Region 1 JKE

As Constructed
No Revisions:
Revised:
Void:

PLAN OVERVIEW			
Designer:	JKE	Structure Numbers	
Detailer:	TMQ		
Sheet Subset:		Subset Sheets:	

Project No./Code
STA 0252-XXX
21102
Sheet Number 54


quidley1 1:00:28 PM P:\21102\Design\Drawings\21102DES_PlanOverview52.dgn



Print Date: 10/19/2015	
File Name: 21102DES_PlanOverview53.dgn	
Horiz. Scale: 1:100	Vert. Scale: As Noted
Unit Information	Unit Leader Initials

Sheet Revisions		
Date:	Comments	Init.

Colorado Department of Transportation



2000 S. Holly Street
Denver, Co 80222
Phone: 303-757-9295


Region 1 JKE

As Constructed
No Revisions:
Revised:
Void:

PLAN OVERVIEW			
Designer:	JKE	Structure Numbers	
Detailer:	TMQ		
Sheet Subset:		Subset Sheets:	

Project No./Code
STA 0252-XXX
21102
Sheet Number 55

quidley1 1:00:32 PM P:\21102\Design\Drawings\21102DES_PlanOverview53.dgn

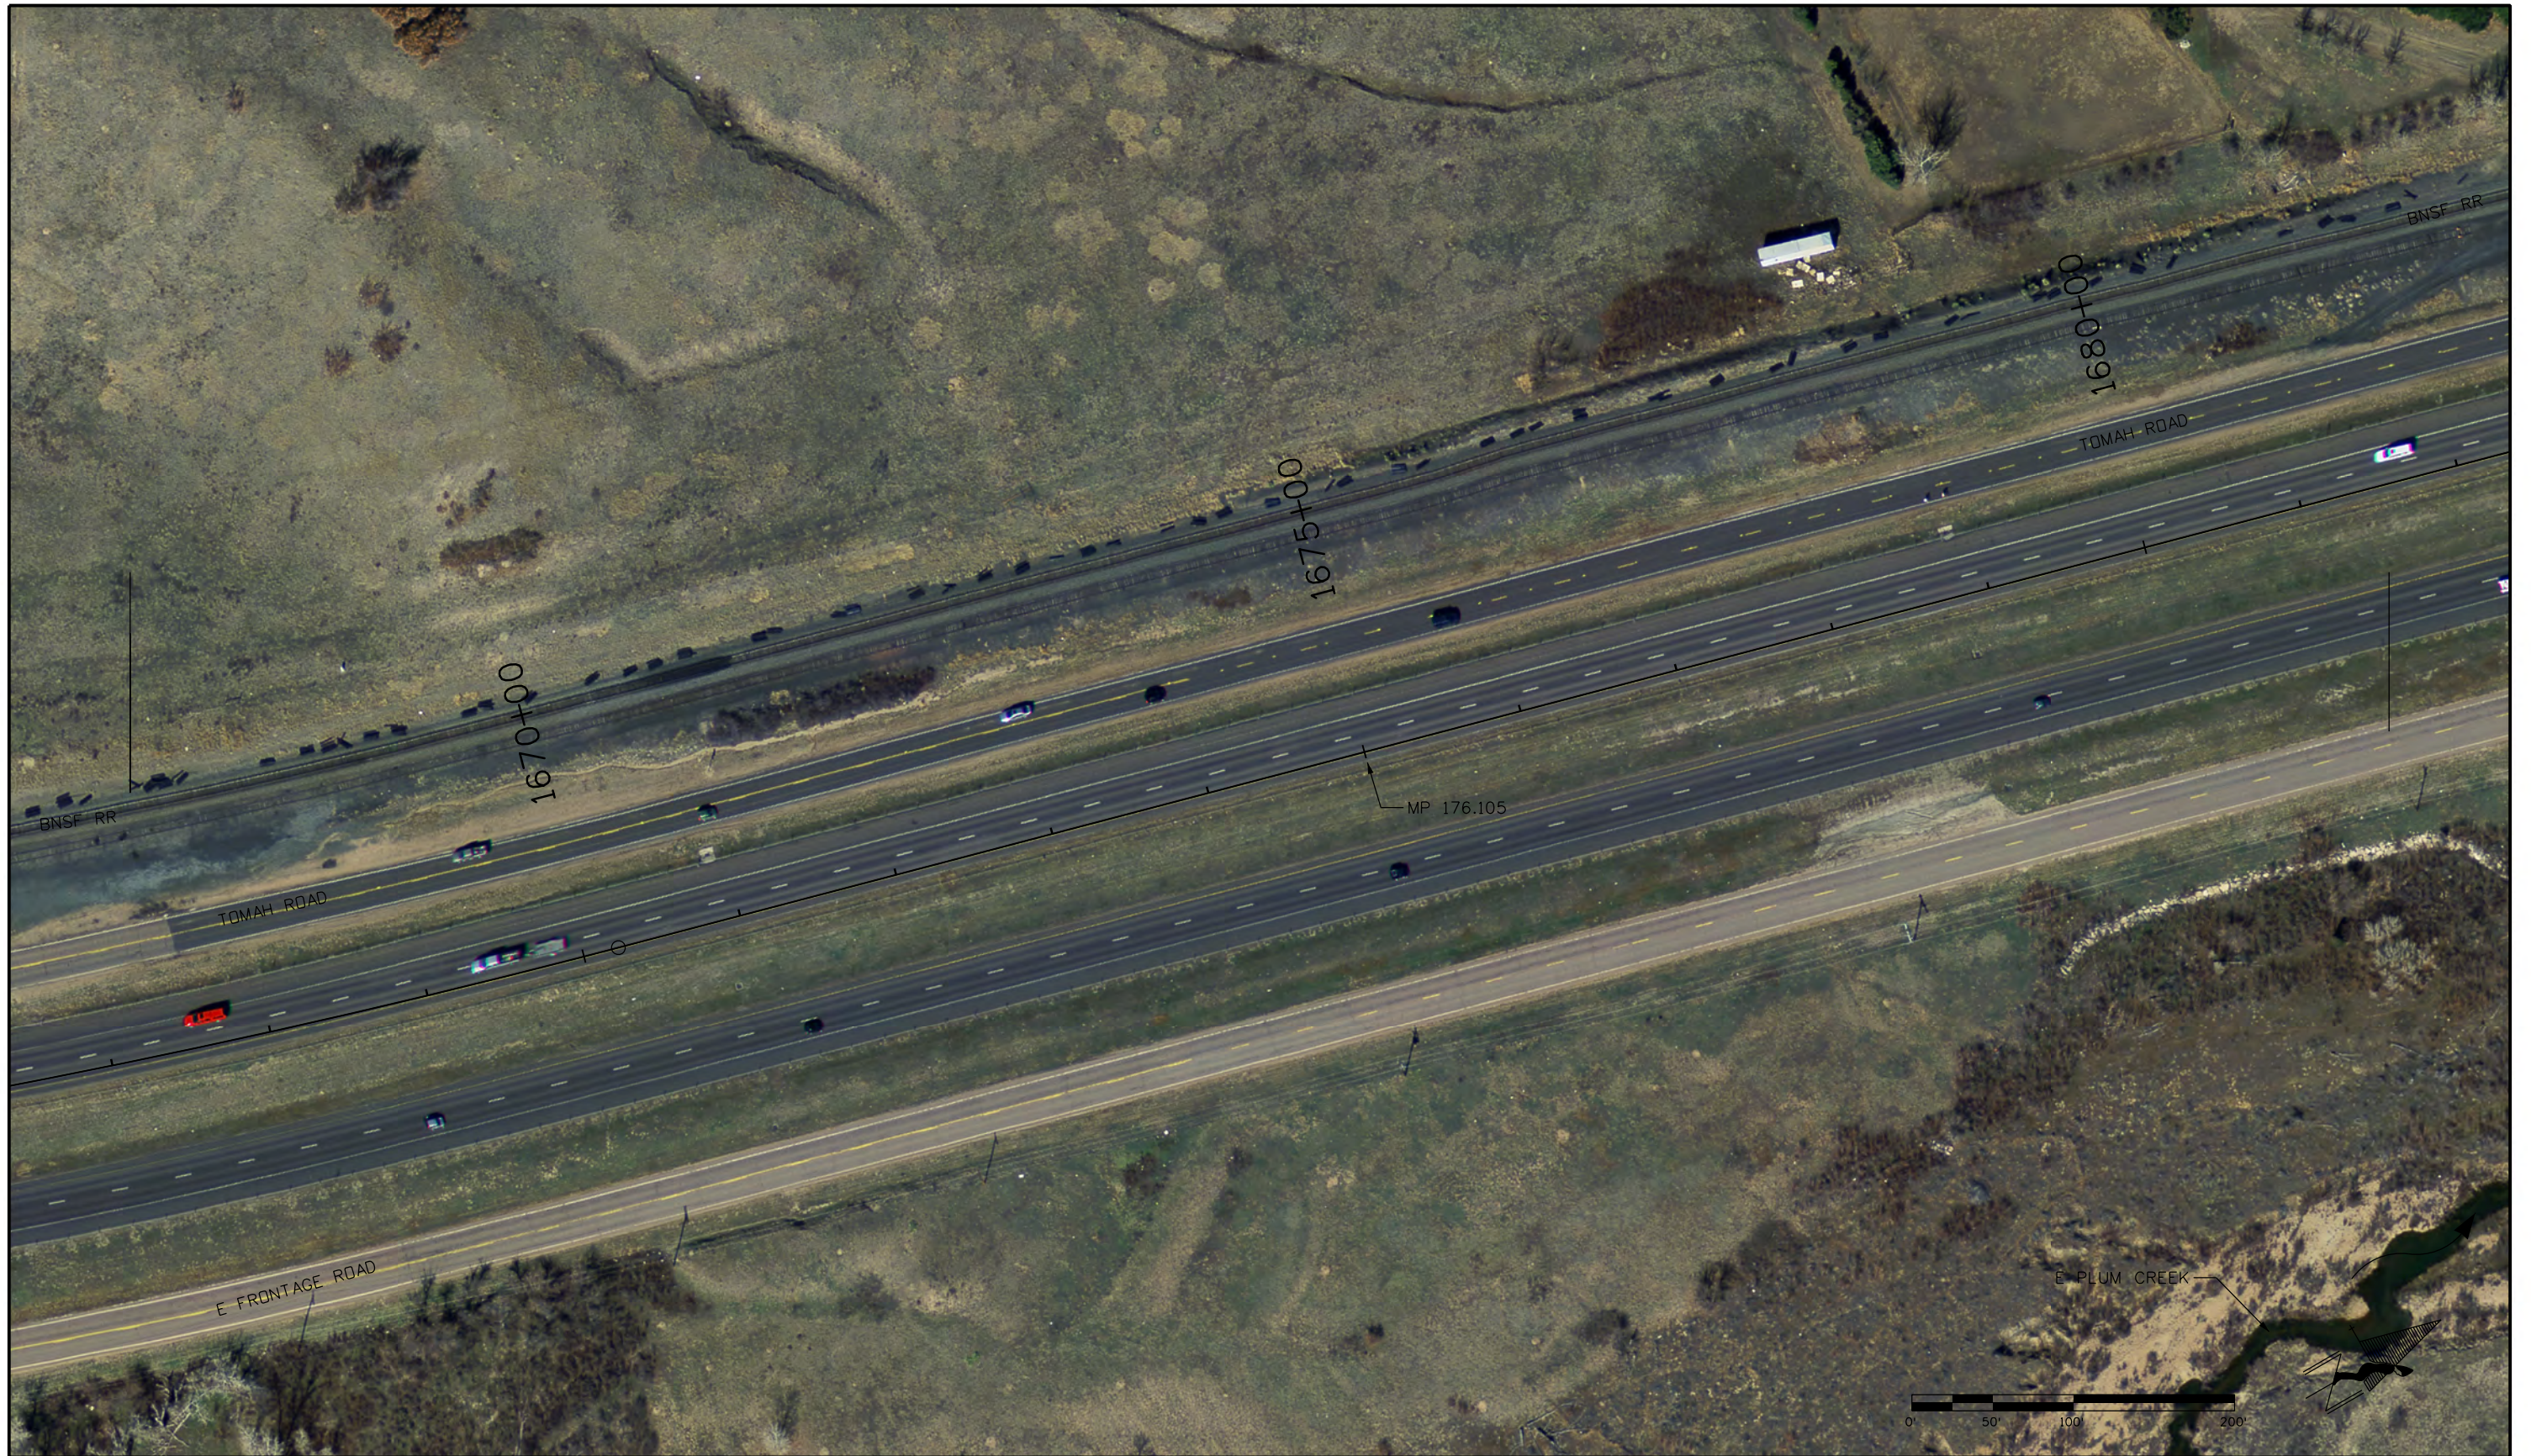

quidley1 1:00:36 PM P:\21102\Design\Drawings\21102DES_PlanOverview54.dgn

Print Date: 10/19/2015
File Name: 21102DES_PlanOverview54.dgn
Horiz. Scale: 1:100 Vert. Scale: As Noted
Unit Information Unit Leader Initials

Sheet Revisions		
Date:	Comments	Init.

Colorado Department of Transportation





2000 S. Holly Street
Denver, Co 80222
Phone: 303-757-9295

Region 1 JKE

As Constructed
No Revisions:
Revised:
Void:

PLAN OVERVIEW			
Designer:	JKE	Structure Numbers	
Detailer:	TMQ		
Sheet Subset:		Subset Sheets:	

Project No./Code
STA 0252-XXX
21102
Sheet Number 56

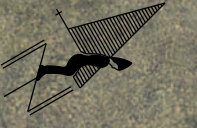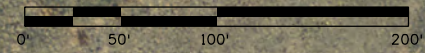

quidley1:1:00:41 PM P:\21102_Design\Drawings\21102DES_PlanOverview55.dgn

Print Date: 10/19/2015
File Name: 21102DES_PlanOverview55.dgn
Horiz. Scale: 1:100 Vert. Scale: As Noted
Unit Information Unit Leader Initials

Sheet Revisions		
Date:	Comments	Init.
0000		

Colorado Department of Transportation



2000 S. Holly Street
Denver, Co 80222
Phone: 303-757-9295

Region 1 JKE

As Constructed
No Revisions:
Revised:
Void:

PLAN OVERVIEW			
Designer:	JKE	Structure Numbers	
Detailer:	TMQ		
Sheet Subset:		Subset Sheets:	

Project No./Code
STA 0252-XXX
21102
Sheet Number 57



Print Date: 10/19/2015	
File Name: 21102DES_PlanOverview56.dgn	
Horiz. Scale: 1:100	Vert. Scale: As Noted
Unit Information	Unit Leader Initials

Sheet Revisions		
Date:	Comments	Init.

Colorado Department of Transportation



2000 S. Holly Street
Denver, Co 80222
Phone: 303-757-9295

Region 1 JKE

As Constructed
No Revisions:
Revised:
Void:

PLAN OVERVIEW			
Designer:	JKE	Structure Numbers	
Detailer:	TMQ	Subset Sheets:	
Sheet Subset:			

Project No./Code
STA 0252-XXX
21102
Sheet Number 58

quidley1:1:00:46 PM P:\21102\Design\Drawings\21102DES_PlanOverview56.dgn



Print Date: 10/19/2015
File Name: 21102DES_PlanOverview57.dgn
Horiz. Scale: 1:100 Vert. Scale: As Noted
Unit Information Unit Leader Initials

Sheet Revisions		
Date:	Comments	Init.

Colorado Department of Transportation



2000 S. Holly Street
Denver, Co 80222
Phone: 303-757-9295

Region 1 JKE

As Constructed
No Revisions:
Revised:
Void:

PLAN OVERVIEW			
Designer:	JKE	Structure Numbers	
Detailer:	TMQ	Subset Sheets:	
Sheet Subset:			

Project No./Code
STA 0252-XXX
21102
Sheet Number 59

quidley1 1:00:50 PM P:\21102\Design\Drawings\21102DES_PlanOverview57.dgn



quidley1 1:00:54 PM P:\21102\Design\Drawings\21102DES_PlanOverview58.dgn

Print Date: 10/19/2015	
File Name: 21102DES_PlanOverview58.dgn	
Horiz. Scale: 1:100	Vert. Scale: As Noted
Unit Information	Unit Leader Initials

Sheet Revisions		
Date:	Comments	Init.
0000		

Colorado Department of Transportation



2000 S. Holly Street
Denver, Co 80222
Phone: 303-757-9295

Region 1 JKE

As Constructed
No Revisions:
Revised:
Void:

PLAN OVERVIEW			
Designer:	JKE	Structure Numbers	
Detailer:	TMQ	Subset Sheets:	
Sheet Subset:			

Project No./Code
STA 0252-XXX
21102
Sheet Number 60



Print Date: 10/19/2015
File Name: 21102DES_PlanOverview59.dgn
Horiz. Scale: 1:100 Vert. Scale: As Noted
Unit Information Unit Leader Initials

Sheet Revisions		
Date:	Comments	Init.

Colorado Department of Transportation



2000 S. Holly Street
Denver, Co 80222
Phone: 303-757-9295

Region 1 JKE

As Constructed
No Revisions:
Revised:
Void:

PLAN OVERVIEW			
Designer:	JKE	Structure Numbers	
Detailer:	TMQ		
Sheet Subset:		Subset Sheets:	

Project No./Code
STA 0252-XXX
21102
Sheet Number 61

quidley1 1:00:58 PM P:\21102\Design\Drawings\21102DES_PlanOverview59.dgn



Print Date: 10/19/2015
File Name: 21102DES_PlanOverview60.dgn
Horiz. Scale: 1:100 Vert. Scale: As Noted
Unit Information Unit Leader Initials

Sheet Revisions		
Date:	Comments	Init.

Colorado Department of Transportation



2000 S. Holly Street
Denver, Co 80222
Phone: 303-757-9295

Region 1 JKE

As Constructed
No Revisions:
Revised:
Void:

PLAN OVERVIEW			
Designer:	JKE	Structure Numbers	
Detailer:	TMQ	Subset Sheets:	
Sheet Subset:			

Project No./Code
STA 0252-XXX
21102
Sheet Number 62

quidleyt 1:01:02 PM P:\21102\Design\Drawings\21102DES_PlanOverview60.dgn



quidleyt 1:01:06 PM P:\21102\Design\Drawings\21102DES_PlanOverview61.dgn

Print Date: 10/19/2015
File Name: 21102DES_PlanOverview61.dgn
Horiz. Scale: 1:100 Vert. Scale: As Noted
Unit Information Unit Leader Initials

Sheet Revisions		
Date:	Comments	Init.

Colorado Department of Transportation



2000 S. Holly Street
Denver, Co 80222
Phone: 303-757-9295

Region 1 JKE

As Constructed
No Revisions:
Revised:
Void:

PLAN OVERVIEW			
Designer:	JKE	Structure Numbers	
Detailer:	TMQ		
Sheet Subset:		Subset Sheets:	

Project No./Code
STA 0252-XXX
21102
Sheet Number 63



Print Date: 10/19/2015
File Name: 21102DES_PlanOverview62.dgn
Horiz. Scale: 1:100 Vert. Scale: As Noted
Unit Information Unit Leader Initials

Sheet Revisions		
Date:	Comments	Init.

Colorado Department of Transportation



2000 S. Holly Street
Denver, Co 80222
Phone: 303-757-9295

Region 1 JKE

As Constructed
No Revisions:
Revised:
Void:

PLAN OVERVIEW			
Designer:	JKE	Structure Numbers	
Detailer:	TMQ		
Sheet Subset:		Subset Sheets:	

Project No./Code
STA 0252-XXX
21102
Sheet Number 64


quidleyt 1:01:10 PM P:\21102_Design\Drawings\21102DES_PlanOverview62.dgn



Print Date: 10/19/2015
File Name: 21102DES_PlanOverview63.dgn
Horiz. Scale: 1:100 Vert. Scale: As Noted
Unit Information Unit Leader Initials

Sheet Revisions		
Date:	Comments	Init.

Colorado Department of Transportation



2000 S. Holly Street
Denver, Co 80222
Phone: 303-757-9295

Region 1 JKE

As Constructed
No Revisions:
Revised:
Void:

PLAN OVERVIEW			
Designer:	JKE	Structure Numbers	
Detailer:	TMQ		
Sheet Subset:		Subset Sheets:	

Project No./Code
STA 0252-XXX
21102
Sheet Number 65


quidley1 1:01:14 PM P:\21102_Design\Drawings\21102DES_PlanOverview63.dgn



Print Date: 10/19/2015	
File Name: 21102DES_PlanOverview64.dgn	
Horiz. Scale: 1:100	Vert. Scale: As Noted
Unit Information	Unit Leader Initials
0000	

Sheet Revisions		
Date:	Comments	Init.

Colorado Department of Transportation



2000 S. Holly Street
Denver, Co 80222
Phone: 303-757-9295

Region 1 JKE

As Constructed
No Revisions:
Revised:
Void:

PLAN OVERVIEW			
Designer:	JKE	Structure Numbers	
Detailer:	TMQ	Subset Sheets:	
Sheet Subset:			

Project No./Code
STA 0252-XXX
21102
Sheet Number 66


quidley1 1:01:18 PM P:\21102_Design\Drawings\21102DES_PlanOverview64.dgn



Print Date: 10/19/2015	
File Name: 21102DES_PlanOverview65.dgn	
Horiz. Scale: 1:100	Vert. Scale: As Noted
Unit Information	Unit Leader Initials

Sheet Revisions		
Date:	Comments	Init.

Colorado Department of Transportation



2000 S. Holly Street
Denver, Co 80222
Phone: 303-757-9295

Region 1 JKE

As Constructed
No Revisions:
Revised:
Void:

PLAN OVERVIEW			
Designer:	JKE	Structure Numbers	
Detailer:	TMQ		
Sheet Subset:		Subset Sheets:	

Project No./Code
STA 0252-XXX
21102
Sheet Number 67

quidley1 1:01:22 PM P:\21102\Design\Drawings\21102DES_PlanOverview65.dgn



Print Date: 10/19/2015
File Name: 21102DES_PlanOverview66.dgn
Horiz. Scale: 1:100 Vert. Scale: As Noted
Unit Information Unit Leader Initials

Sheet Revisions		
Date:	Comments	Init.

Colorado Department of Transportation



2000 S. Holly Street
Denver, Co 80222
Phone: 303-757-9295

Region 1 JKE

As Constructed
No Revisions:
Revised:
Void:

PLAN OVERVIEW			
Designer:	JKE	Structure Numbers	
Detailer:	TMQ		
Sheet Subset:		Subset Sheets:	

Project No./Code
STA 0252-XXX
21102
Sheet Number 68

quidleyt 1:01:26 PM P:\21102\Design\Drawings\21102DES_PlanOverview66.dgn



quidleyt 1:01:30 PM P:\21102\Design\Drawings\21102DES_PlanOverview67.dgn

Print Date: 10/19/2015
File Name: 21102DES_PlanOverview67.dgn
Horiz. Scale: 1:100 Vert. Scale: As Noted
Unit Information Unit Leader Initials

Sheet Revisions		
Date:	Comments	Init.

Colorado Department of Transportation



2000 S. Holly Street
Denver, Co 80222
Phone: 303-757-9295

Region 1 JKE

As Constructed
No Revisions:
Revised:
Void:

PLAN OVERVIEW			
Designer:	JKE	Structure Numbers	
Detailer:	TMQ		
Sheet Subset:		Subset Sheets:	

Project No./Code
STA 0252-XXX
21102
Sheet Number 69



Print Date: 10/19/2015
File Name: 21102DES_PlanOverview68.dgn
Horiz. Scale: 1:100 Vert. Scale: As Noted
Unit Information Unit Leader Initials

Sheet Revisions		
Date:	Comments	Init.

Colorado Department of Transportation



2000 S. Holly Street
Denver, Co 80222
Phone: 303-757-9295

Region 1 JKE

As Constructed
No Revisions:
Revised:
Void:

PLAN OVERVIEW			
Designer:	JKE	Structure Numbers:	
Detailer:	TMQ	Subset Sheets:	
Sheet Subset:			

Project No./Code
STA 0252-XXX
21102
Sheet Number 70

quidley1 1:01:34 PM F:\21102\Design\Drawings\21102DES_PlanOverview68.dgn



Print Date: 10/19/2015	
File Name: 21102DES_PlanOverview69.dgn	
Horiz. Scale: 1:100	Vert. Scale: As Noted
Unit Information	Unit Leader Initials

Sheet Revisions		
Date:	Comments	Init.

Colorado Department of Transportation



2000 S. Holly Street
Denver, Co 80222
Phone: 303-757-9295

Region 1 JKE

As Constructed
No Revisions:
Revised:
Void:

PLAN OVERVIEW			
Designer:	JKE	Structure Numbers	
Detailer:	TMQ	Subset Sheets:	
Sheet Subset:			


Project No./Code
STA 0252-XXX
21102
Sheet Number 71



Print Date: 10/19/2015
File Name: 21102DES_PlanOverview70.dgn
Horiz. Scale: 1:100 Vert. Scale: As Noted
Unit Information Unit Leader Initials

Sheet Revisions		
Date:	Comments	Init.

Colorado Department of Transportation



2000 S. Holly Street
Denver, Co 80222
Phone: 303-757-9295

Region 1 JKE

As Constructed
No Revisions:
Revised:
Void:

PLAN OVERVIEW			
Designer:	JKE	Structure Numbers	
Detailer:	TMQ		
Sheet Subset:		Subset Sheets:	

Project No./Code
STA 0252-XXX
21102
Sheet Number 72


quidleyt 1:01:43 PM P:\21102\Design\Drawings\21102DES_PlanOverview70.dgn



Print Date: 10/19/2015
File Name: 21102DES_PlanOverview71.dgn
Horiz. Scale: 1:100 Vert. Scale: As Noted
Unit Information Unit Leader Initials

Sheet Revisions		
Date:	Comments	Init.

Colorado Department of Transportation



2000 S. Holly Street
Denver, Co 80222
Phone: 303-757-9295

Region 1 JKE

As Constructed
No Revisions:
Revised:
Void:

PLAN OVERVIEW			
Designer:	JKE	Structure Numbers	
Detailer:	TMQ	Subset Sheets:	
Sheet Subset:			

Project No./Code
STA 0252-XXX
21102
Sheet Number 73


quidleyt 1:01:47 PM P:\21102\Design\Drawings\21102DES_PlanOverview71.dgn



Print Date: 10/19/2015	
File Name: 21102DES_PlanOverview72.dgn	
Horiz. Scale: 1:100	Vert. Scale: As Noted
Unit Information	Unit Leader Initials

Sheet Revisions		
Date:	Comments	Init.

Colorado Department of Transportation



2000 S. Holly Street
Denver, Co 80222
Phone: 303-757-9295

Region 1 JKE

As Constructed
No Revisions:
Revised:
Void:

PLAN OVERVIEW			
Designer:	JKE	Structure Numbers	
Detailer:	TMQ	Subset Sheets:	
Sheet Subset:			

Project No./Code
STA 0252-XXX
21102
Sheet Number 74


quidley1 1:01:51 PM P:\21102\Design\Drawings\21102DES_PlanOverview72.dgn



Print Date: 10/19/2015
File Name: 21102DES_PlanOverview73.dgn
Horiz. Scale: 1:100 Vert. Scale: As Noted
Unit Information Unit Leader Initials

Sheet Revisions		
Date:	Comments	Init.

Colorado Department of Transportation



2000 S. Holly Street
Denver, Co 80222
Phone: 303-757-9295

Region 1 JKE

As Constructed
No Revisions:
Revised:
Void:

PLAN OVERVIEW			
Designer:	JKE	Structure Numbers	
Detailer:	TMQ	Subset Sheets:	
Sheet Subset:			

Project No./Code
STA 0252-XXX
21102
Sheet Number 75


quidleyt 1:01:55 PM P:\21102\Design\Drawings\21102DES_PlanOverview73.dgn



Print Date: 10/19/2015
File Name: 21102DES_PlanOverview74.dgn
Horiz. Scale: 1:100 Vert. Scale: As Noted
Unit Information Unit Leader Initials

Sheet Revisions		
Date:	Comments	Init.

Colorado Department of Transportation



2000 S. Holly Street
Denver, Co 80222
Phone: 303-757-9295

Region 1 JKE

As Constructed
No Revisions:
Revised:
Void:

PLAN OVERVIEW			
Designer:	JKE	Structure Numbers	
Detailer:	TMQ		
Sheet Subset:		Subset Sheets:	

Project No./Code
STA 0252-XXX
21102
Sheet Number 76


quidleyt 1:01:59 PM P:\21102\Design\Drawings\21102DES_PlanOverview74.dgn



Print Date: 10/19/2015
File Name: 21102DES_PlanOverview75.dgn
Horiz. Scale: 1:100 Vert. Scale: As Noted
Unit Information Unit Leader Initials

Sheet Revisions		
Date:	Comments	Init.

Colorado Department of Transportation



2000 S. Holly Street
Denver, Co 80222
Phone: 303-757-9295

Region 1 JKE

As Constructed
No Revisions:
Revised:
Void:

PLAN OVERVIEW			
Designer:	JKE	Structure Numbers	
Detailer:	TMQ		
Sheet Subset:		Subset Sheets:	

Project No./Code
STA 0252-XXX
21102
Sheet Number 77


quidley1 1:02:03 PM P:\21102\Design\Drawings\21102DES_PlanOverview75.dgn



Print Date: 10/19/2015
File Name: 21102DES_PlanOverview76.dgn
Horiz. Scale: 1:100 Vert. Scale: As Noted
Unit Information Unit Leader Initials

Sheet Revisions		
Date:	Comments	Init.

Colorado Department of Transportation



2000 S. Holly Street
Denver, Co 80222
Phone: 303-757-9295

Region 1 JKE

As Constructed
No Revisions:
Revised:
Void:

PLAN OVERVIEW			
Designer:	JKE	Structure Numbers	
Detailer:	TMQ		
Sheet Subset:		Subset Sheets:	

Project No./Code
STA 0252-XXX
21102
Sheet Number 78


quidley1 1:02:07 PM P:\21102\Design\Drawings\21102DES_PlanOverview76.dgn



Print Date: 10/19/2015
File Name: 21102DES_PlanOverview77.dgn
Horiz. Scale: 1:100 Vert. Scale: As Noted
Unit Information Unit Leader Initials

Sheet Revisions		
Date:	Comments	Init.

Colorado Department of Transportation



2000 S. Holly Street
Denver, Co 80222
Phone: 303-757-9295

Region 1 JKE

As Constructed
No Revisions:
Revised:
Void:

PLAN OVERVIEW			
Designer:	JKE	Structure Numbers	
Detailer:	TMQ		
Sheet Subset:		Subset Sheets:	

Project No./Code
STA 0252-XXX
21102
Sheet Number 79


quidleyt 1:02:10 PM P:\21102\Design\Drawings\21102DES_PlanOverview77.dgn



Print Date: 10/19/2015
File Name: 21102DES_PlanOverview78.dgn
Horiz. Scale: 1:100 Vert. Scale: As Noted
Unit Information Unit Leader Initials

Sheet Revisions		
Date:	Comments	Init.

Colorado Department of Transportation



2000 S. Holly Street
Denver, Co 80222
Phone: 303-757-9295


Region 1 JKE

As Constructed
No Revisions:
Revised:
Void:

PLAN OVERVIEW			
Designer:	JKE	Structure Numbers	
Detailer:	TMQ		
Sheet Subset:		Subset Sheets:	

Project No./Code
STA 0252-XXX
21102
Sheet Number 80

quidleyt 1:02:15 PM P:\21102\Design\Drawings\21102DES_PlanOverview78.dgn

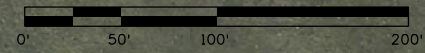

Print Date: 10/19/2015
File Name: 21102DES_PlanOverview79.dgn
Horiz. Scale: 1:100 Vert. Scale: As Noted
Unit Information Unit Leader Initials

Sheet Revisions		
Date:	Comments	Init.

Colorado Department of Transportation



2000 S. Holly Street
Denver, Co 80222
Phone: 303-757-9295

Region 1 JKE

As Constructed
No Revisions:
Revised:
Void:

PLAN OVERVIEW			
Designer:	JKE	Structure Numbers	
Detailer:	TMQ		
Sheet Subset:		Subset Sheets:	

Project No./Code
STA 0252-XXX
21102
Sheet Number 81


quidleyt 1:02:18 PM P:\21102\Design\Drawings\21102DES_PlanOverview79.dgn



Print Date: 10/19/2015
File Name: 21102DES_PlanOverview80.dgn
Horiz. Scale: 1:100 Vert. Scale: As Noted
Unit Information Unit Leader Initials

Sheet Revisions		
Date:	Comments	Init.

Colorado Department of Transportation



2000 S. Holly Street
Denver, Co 80222
Phone: 303-757-9295

Region 1 JKE

As Constructed
No Revisions:
Revised:
Void:

PLAN OVERVIEW			
Designer:	JKE	Structure Numbers	
Detailer:	TMQ		
Sheet Subset:		Subset Sheets:	

Project No./Code
STA 0252-XXX
21102
Sheet Number 82

quidley1 1:02:22 PM P:\21102\Design\Drawings\21102DES_PlanOverview80.dgn



Print Date: 10/19/2015
File Name: 21102DES_PlanOverview81.dgn
Horiz. Scale: 1:100 Vert. Scale: As Noted
Unit Information Unit Leader Initials

Sheet Revisions		
Date:	Comments	Init.

Colorado Department of Transportation



2000 S. Holly Street
Denver, Co 80222
Phone: 303-757-9295

Region 1 JKE

As Constructed
No Revisions:
Revised:
Void:

PLAN OVERVIEW			
Designer:	JKE	Structure Numbers	
Detailer:	TMQ	Subset Sheets:	
Sheet Subset:			

Project No./Code
STA 0252-XXX
21102
Sheet Number 83

quidley1 1:02:25 PM P:\21102\Design\Drawings\21102DES_PlanOverview81.dgn



Print Date: 10/19/2015
File Name: 21102DES_PlanOverview82.dgn
Horiz. Scale: 1:100 Vert. Scale: As Noted
Unit Information Unit Leader Initials

Sheet Revisions		
Date:	Comments	Init.

Colorado Department of Transportation



2000 S. Holly Street
Denver, Co 80222
Phone: 303-757-9295

Region 1 JKE

As Constructed
No Revisions:
Revised:
Void:

PLAN OVERVIEW			
Designer:	JKE	Structure Numbers	
Detailer:	TMQ		
Sheet Subset:		Subset Sheets:	

Project No./Code
STA 0252-XXX
21102
Sheet Number 84


quidley1 1:02:29 PM P:\21102\Design\Drawings\21102DES_PlanOverview82.dgn



Print Date: 10/19/2015
File Name: 21102DES_PlanOverview83.dgn
Horiz. Scale: 1:100 Vert. Scale: As Noted
Unit Information Unit Leader Initials

Sheet Revisions		
Date:	Comments	Init.

Colorado Department of Transportation



2000 S. Holly Street
Denver, Co 80222
Phone: 303-757-9295

Region 1 JKE

As Constructed
No Revisions:
Revised:
Void:

PLAN OVERVIEW			
Designer:	JKE	Structure Numbers	
Detailer:	TMQ		
Sheet Subset:		Subset Sheets:	

Project No./Code
STA 0252-XXX
21102
Sheet Number 85


quidley1 1:02:34 PM P:\21102\Design\Drawings\21102DES_PlanOverview83.dgn



Print Date: 10/19/2015
File Name: 21102DES_PlanOverview84.dgn
Horiz. Scale: 1:100 Vert. Scale: As Noted
Unit Information Unit Leader Initials

Sheet Revisions		
Date:	Comments	Init.

Colorado Department of Transportation



2000 S. Holly Street
Denver, Co 80222
Phone: 303-757-9295

Region 1 JKE

As Constructed
No Revisions:
Revised:
Void:

PLAN OVERVIEW			
Designer:	JKE	Structure Numbers	
Detailer:	TMQ		
Sheet Subset:		Subset Sheets:	

Project No./Code
STA 0252-XXX
21102
Sheet Number 86


quidley1 1:02:38 PM P:\21102\Design\Drawings\21102DES_PlanOverview84.dgn



Print Date: 10/19/2015
 File Name: 21102DES_PlanOverview85.dgn
 Horiz. Scale: 1:100 Vert. Scale: As Noted
 Unit Information Unit Leader Initials

Sheet Revisions		
Date:	Comments	Init.

Colorado Department of Transportation



2000 S. Holly Street
 Denver, Co 80222
 Phone: 303-757-9295

Region 1 JKE

As Constructed
No Revisions:
Revised:
Void:

PLAN OVERVIEW			
Designer:	JKE	Structure Numbers	
Detailer:	TMQ	Subset Sheets:	
Sheet Subset:			

Project No./Code
STA 0252-XXX
21102
Sheet Number 87


quidley1 1:02:44 PM P:\21102\Design\Drawings\21102DES_PlanOverview85.dgn



Print Date: 10/19/2015
File Name: 21102DES_PlanOverview86.dgn
Horiz. Scale: 1:100 Vert. Scale: As Noted
Unit Information Unit Leader Initials

Sheet Revisions		
Date:	Comments	Init.

Colorado Department of Transportation



2000 S. Holly Street
Denver, Co 80222
Phone: 303-757-9295

Region 1 JKE

As Constructed
No Revisions:
Revised:
Void:

PLAN OVERVIEW			
Designer:	JKE	Structure Numbers	
Detailer:	TMQ		
Sheet Subset:		Subset Sheets:	

Project No./Code
STA 0252-XXX
21102
Sheet Number 88

quidley1 1:02:48 PM P:\21102\Design\Drawings\21102DES_PlanOverview86.dgn



Print Date: 10/19/2015
File Name: 21102DES_PlanOverview87.dgn
Horiz. Scale: 1:100 Vert. Scale: As Noted
Unit Information Unit Leader Initials

Sheet Revisions		
Date:	Comments	Init.

Colorado Department of Transportation



2000 S. Holly Street
Denver, Co 80222
Phone: 303-757-9295

Region 1 JKE

As Constructed
No Revisions:
Revised:
Void:

PLAN OVERVIEW			
Designer:	JKE	Structure Numbers	
Detailer:	TMQ		
Sheet Subset:		Subset Sheets:	

Project No./Code
STA 0252-XXX
21102
Sheet Number 89


quidley1 1:02:52 PM P:\21102\Design\Drawings\21102DES_PlanOverview87.dgn



Print Date: 10/19/2015
File Name: 21102DES_PlanOverview88.dgn
Horiz. Scale: 1:100 Vert. Scale: As Noted
Unit Information Unit Leader Initials

Sheet Revisions		
Date:	Comments	Init.

Colorado Department of Transportation



2000 S. Holly Street
Denver, Co 80222
Phone: 303-757-9295

Region 1 JKE

As Constructed
No Revisions:
Revised:
Void:

PLAN OVERVIEW			
Designer:	JKE	Structure Numbers	
Detailer:	TMQ		
Sheet Subset:		Subset Sheets:	

Project No./Code
STA 0252-XXX
21102
Sheet Number 90

quidley1 1:02:56 PM P:\21102\Design\Drawings\21102DES_PlanOverview88.dgn



Print Date: 10/19/2015	
File Name: 21102DES_PlanOverview89.dgn	
Horiz. Scale: 1:100	Vert. Scale: As Noted
Unit Information	Unit Leader Initials

Sheet Revisions		
Date:	Comments	Init.

Colorado Department of Transportation



2000 S. Holly Street
Denver, Co 80222
Phone: 303-757-9295

Region 1 JKE

As Constructed	
No Revisions:	
Revised:	
Void:	

PLAN OVERVIEW			
Designer:	JKE	Structure Numbers	
Detailer:	TMQ		
Sheet Subset:		Subset Sheets:	


Project No./Code	
STA 0252-XXX	
	21102
Sheet Number	91



Print Date: 10/19/2015
File Name: 21102DES_PlanOverview90.dgn
Horiz. Scale: 1:100 Vert. Scale: As Noted
Unit Information Unit Leader Initials

Sheet Revisions		
Date:	Comments	Init.

Colorado Department of Transportation



2000 S. Holly Street
Denver, Co 80222
Phone: 303-757-9295

Region 1 JKE

As Constructed
No Revisions:
Revised:
Void:

PLAN OVERVIEW			
Designer:	JKE	Structure Numbers	
Detailer:	TMQ		
Sheet Subset:		Subset Sheets:	

Project No./Code
STA 0252-XXX
21102
Sheet Number 92

quidley1 1:03:05 PM P:\21102\Design\Drawings\21102DES_PlanOverview90.dgn



Print Date: 10/19/2015
File Name: 21102DES_PlanOverview91.dgn
Horiz. Scale: 1:100 Vert. Scale: As Noted
Unit Information Unit Leader Initials

Sheet Revisions		
Date:	Comments	Init.

Colorado Department of Transportation



2000 S. Holly Street
Denver, Co 80222
Phone: 303-757-9295

Region 1 JKE

As Constructed
No Revisions:
Revised:
Void:

PLAN OVERVIEW			
Designer:	JKE	Structure Numbers	
Detailer:	TMQ		
Sheet Subset:		Subset Sheets:	

Project No./Code
STA 0252-XXX
21102
Sheet Number 93

quidley1 1:03:09 PM P:\21102\Design\Drawings\21102DES_PlanOverview91.dgn



quidley1 1:03:13 PM P:\21102\Design\Drawings\21102DES_PlanOverview92.dgn

Print Date: 10/19/2015
File Name: 21102DES_PlanOverview92.dgn
Horiz. Scale: 1:100 Vert. Scale: As Noted
Unit Information Unit Leader Initials

Sheet Revisions		
Date:	Comments	Init.

Colorado Department of Transportation



2000 S. Holly Street
Denver, Co 80222
Phone: 303-757-9295

Region 1 JKE

As Constructed
No Revisions:
Revised:
Void:

PLAN OVERVIEW			
Designer:	JKE	Structure Numbers	
Detailer:	TMQ		
Sheet Subset:		Subset Sheets:	

Project No./Code
STA 0252-XXX
21102
Sheet Number 94






quidley1 1:03:16 PM P:\21102\Design\Drawings\21102DES_PlanOverview93.dgn

Print Date: 10/19/2015
File Name: 21102DES_PlanOverview93.dgn
Horiz. Scale: 1:100 Vert. Scale: As Noted
Unit Information Unit Leader Initials

Sheet Revisions		
Date:	Comments	Init.

Colorado Department of Transportation



2000 S. Holly Street
Denver, Co 80222
Phone: 303-757-9295

Region 1 JKE

As Constructed
No Revisions:
Revised:
Void:

PLAN OVERVIEW			
Designer:	JKE	Structure Numbers	
Detailer:	TMQ		
Sheet Subset:		Subset Sheets:	

Project No./Code
STA 0252-XXX
21102
Sheet Number 95





Print Date: 10/19/2015
File Name: 21102DES_PlanOverview94.dgn
Horiz. Scale: 1:100 Vert. Scale: As Noted
Unit Information Unit Leader Initials

Sheet Revisions		
Date:	Comments	Init.

Colorado Department of Transportation



2000 S. Holly Street
Denver, Co 80222
Phone: 303-757-9295


Region 1 JKE

As Constructed
No Revisions:
Revised:
Void:

PLAN OVERVIEW			
Designer:	JKE	Structure Numbers	
Detailer:	TMQ	Subset Sheets:	
Sheet Subset:			

Project No./Code
STA 0252-XXX
21102
Sheet Number 96

quidleyt 1:03:19 PM P:\21102\Design\Drawings\21102DES_PlanOverview94.dgn

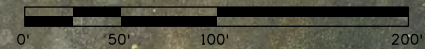

Print Date: 10/19/2015
File Name: 21102DES_PlanOverview95.dgn
Horiz. Scale: 1:100 Vert. Scale: As Noted
Unit Information Unit Leader Initials

Sheet Revisions		
Date:	Comments	Init.

Colorado Department of Transportation



2000 S. Holly Street
Denver, Co 80222
Phone: 303-757-9295


Region 1 JKE

As Constructed
No Revisions:
Revised:
Void:

PLAN OVERVIEW			
Designer:	JKE	Structure Numbers	
Detailer:	TMQ		
Sheet Subset:		Subset Sheets:	

Project No./Code
STA 0252-XXX
21102
Sheet Number 97

quidley1 1:03:23 PM P:\21102\Design\Drawings\21102DES_PlanOverview95.dgn

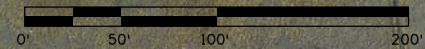

Print Date: 10/19/2015
File Name: 21102DES_PlanOverview96.dgn
Horiz. Scale: 1:100 Vert. Scale: As Noted
Unit Information Unit Leader Initials

Sheet Revisions		
Date:	Comments	Init.

Colorado Department of Transportation



2000 S. Holly Street
Denver, Co 80222
Phone: 303-757-9295

Region 1 JKE

As Constructed
No Revisions:
Revised:
Void:

PLAN OVERVIEW			
Designer:	JKE	Structure Numbers	
Detailer:	TMQ		
Sheet Subset:		Subset Sheets:	

Project No./Code
STA 0252-XXX
21102
Sheet Number 98


quidley1 1:03:26 PM P:\21102\Design\Drawings\21102DES_PlanOverview96.dgn



Print Date: 10/19/2015	
File Name: 21102DES_PlanOverview97.dgn	
Horiz. Scale: 1:100	Vert. Scale: As Noted
Unit Information	Unit Leader Initials

Sheet Revisions		
Date:	Comments	Init.

Colorado Department of Transportation



2000 S. Holly Street
Denver, Co 80222
Phone: 303-757-9295

Region 1 JKE

As Constructed	
No Revisions:	
Revised:	
Void:	

PLAN OVERVIEW			
Designer:	JKE	Structure Numbers	
Detailer:	TMQ		
Sheet Subset:		Subset Sheets:	

Project No./Code	
STA 0252-XXX	
	21102
Sheet Number	99


quidley1 1:03:30 PM P:\21102\Design\Drawings\21102DES_PlanOverview97.dgn



Print Date: 10/19/2015	
File Name: 21102DES_PlanOverview98.dgn	
Horiz. Scale: 1:100	Vert. Scale: As Noted
Unit Information	Unit Leader Initials

Sheet Revisions		
Date:	Comments	Init.

Colorado Department of Transportation



2000 S. Holly Street
Denver, Co 80222
Phone: 303-757-9295


Region 1 JKE

As Constructed
No Revisions:
Revised:
Void:

PLAN OVERVIEW			
Designer:	JKE	Structure Numbers	
Detailer:	TMQ		
Sheet Subset:		Subset Sheets:	

Project No./Code
STA 0252-XXX
21102
Sheet Number 100

quidley1 1:03:33 PM P:\21102\Design\Drawings\21102DES_PlanOverview98.dgn

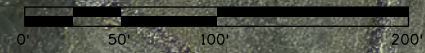

Print Date: 10/19/2015
File Name: 21102DES_PlanOverview99.dgn
Horiz. Scale: 1:100 Vert. Scale: As Noted
Unit Information Unit Leader Initials

Sheet Revisions		
Date:	Comments	Init.

Colorado Department of Transportation



2000 S. Holly Street
Denver, Co 80222
Phone: 303-757-9295

Region 1 JKE

As Constructed
No Revisions:
Revised:
Void:

PLAN OVERVIEW			
Designer:	JKE	Structure Numbers	
Detailer:	TMQ		
Sheet Subset:		Subset Sheets:	

Project No./Code
STA 0252-XXX
21102
Sheet Number 101

quidley1 1:03:37 PM P:\21102\Design\Drawings\21102DES_PlanOverview99.dgn



Print Date: 10/19/2015
File Name: 21102DES_PlanOverview100.dgn
Horiz. Scale: 1:100 Vert. Scale: As Noted
Unit Information Unit Leader Initials

Sheet Revisions		
Date:	Comments	Init.

Colorado Department of Transportation



2000 S. Holly Street
Denver, Co 80222
Phone: 303-757-9295

Region 1 JKE

As Constructed
No Revisions:
Revised:
Void:

PLAN OVERVIEW			
Designer:	JKE	Structure Numbers	
Detailer:	TMQ		
Sheet Subset:		Subset Sheets:	

Project No./Code
STA 0252-XXX
21102
Sheet Number 102

quidley1 1:03:40 PM P:\21102\Design\Drawings\21102DES_PlanOverview100.dgn



Print Date: 10/19/2015
File Name: 21102DES_PlanOverview101.dgn
Horiz. Scale: 1:100 Vert. Scale: As Noted
Unit Information Unit Leader Initials

Sheet Revisions		
Date:	Comments	Init.

Colorado Department of Transportation



2000 S. Holly Street
Denver, Co 80222
Phone: 303-757-9295

Region 1 JKE

As Constructed
No Revisions:
Revised:
Void:

PLAN OVERVIEW			
Designer:	JKE	Structure Numbers	
Detailer:	TMQ		
Sheet Subset:		Subset Sheets:	

Project No./Code
STA 0252-XXX
21102
Sheet Number 103



quidley1 1:03:52 PM P:\21102\Design\Drawings\21102DES_PlanOverview102.dgn


Print Date: 10/19/2015	0000	Sheet Revisions			Colorado Department of Transportation 2000 S. Holly Street Denver, Co 80222 Phone: 303-757-9295 Region 1	As Constructed	PLAN OVERVIEW			Project No./Code
File Name: 21102DES_PlanOverview102.dgn		Date:	Comments	Init.		No Revisions:	Design: JKE Structure Numbers			STA 0252-XXX
Horiz. Scale: 1:100 Vert. Scale: As Noted						Revised:	Detailer: TMQ			21102
Unit Information Unit Leader Initials				Void:	Sheet Subset:			Subset Sheets:	Sheet Number 104	



Print Date: 10/19/2015
File Name: 21102DES_PlanOverview103.dgn
Horiz. Scale: 1:100 Vert. Scale: As Noted
Unit Information Unit Leader Initials

Sheet Revisions		
Date:	Comments	Init.

Colorado Department of Transportation



2000 S. Holly Street
Denver, Co 80222
Phone: 303-757-9295

Region 1 JKE

As Constructed
No Revisions:
Revised:
Void:

PLAN OVERVIEW			
Designer:	JKE	Structure Numbers	
Detailer:	TMQ		
Sheet Subset:		Subset Sheets:	

Project No./Code
STA 0252-XXX
21102
Sheet Number 105

quidley1 1:03:56 PM P:\21102\Design\Drawings\21102DES_PlanOverview103.dgn



Print Date: 10/19/2015
File Name: 21102DES_PlanOverview104.dgn
Horiz. Scale: 1:100 Vert. Scale: As Noted
Unit Information Unit Leader Initials

Sheet Revisions		
Date:	Comments	Init.

Colorado Department of Transportation



2000 S. Holly Street
Denver, Co 80222
Phone: 303-757-9295

Region 1 JKE

As Constructed
No Revisions:
Revised:
Void:

PLAN OVERVIEW			
Designer:	JKE	Structure Numbers	
Detailer:	TMQ	Subset Sheets:	
Sheet Subset:			


Project No./Code
STA 0252-XXX
21102
Sheet Number 106



Print Date: 10/19/2015
File Name: 21102DES_PlanOverview105.dgn
Horiz. Scale: 1:100 Vert. Scale: As Noted
Unit Information Unit Leader Initials

Sheet Revisions		
Date:	Comments	Init.

Colorado Department of Transportation



2000 S. Holly Street
Denver, Co 80222
Phone: 303-757-9295

Region 1 JKE

As Constructed
No Revisions:
Revised:
Void:

PLAN OVERVIEW			
Designer:	JKE	Structure Numbers	
Detailer:	TMQ		
Sheet Subset:		Subset Sheets:	

Project No./Code
STA 0252-XXX
21102
Sheet Number 107

quidley1 1:04:03 PM P:\21102\Design\Drawings\21102DES_PlanOverview105.dgn



Print Date: 10/19/2015
File Name: 21102DES_PlanOverview106.dgn
Horiz. Scale: 1:100 Vert. Scale: As Noted
Unit Information Unit Leader Initials

Sheet Revisions		
Date:	Comments	Init.

Colorado Department of Transportation



2000 S. Holly Street
Denver, Co 80222
Phone: 303-757-9295

Region 1 JKE

As Constructed
No Revisions:
Revised:
Void:

PLAN OVERVIEW			
Designer:	JKE	Structure	
Detailer:	TMQ	Numbers	
Sheet Subset:		Subset Sheets:	

Project No./Code
STA 0252-XXX
21102
Sheet Number 108

quidley1 1:04:07 PM P:\21102\Design\Drawings\21102DES_PlanOverview106.dgn



Print Date: 10/19/2015
File Name: 21102DES_PlanOverview107.dgn
Horiz. Scale: 1:100 Vert. Scale: As Noted
Unit Information Unit Leader Initials

Sheet Revisions		
Date:	Comments	Init.

Colorado Department of Transportation



2000 S. Holly Street
Denver, Co 80222
Phone: 303-757-9295

Region 1 JKE

As Constructed
No Revisions:
Revised:
Void:

PLAN OVERVIEW			
Designer:	JKE	Structure Numbers	
Detailer:	TMQ	Subset Sheets:	
Sheet Subset:			

Project No./Code
STA 0252-XXX
21102
Sheet Number 109


quidleyt 1:04:11 PM P:\21102\Design\Drawings\21102DES_PlanOverview107.dgn



Print Date: 10/19/2015
File Name: 21102DES_PlanOverview108.dgn
Horiz. Scale: 1:100 Vert. Scale: As Noted
Unit Information Unit Leader Initials

Sheet Revisions		
Date:	Comments	Init.

Colorado Department of Transportation



2000 S. Holly Street
Denver, Co 80222
Phone: 303-757-9295

Region 1 JKE

As Constructed
No Revisions:
Revised:
Void:

PLAN OVERVIEW			
Designer:	JKE	Structure Numbers	
Detailer:	TMQ	Subset Sheets:	
Sheet Subset:			

Project No./Code
STA 0252-XXX
21102
Sheet Number 110


quidleyt 1:04:15 PM P:\21102\Design\Drawings\21102DES_PlanOverview108.dgn



Print Date: 10/19/2015
File Name: 21102DES_PlanOverview109.dgn
Horiz. Scale: 1:100 Vert. Scale: As Noted
Unit Information Unit Leader Initials

Sheet Revisions		
Date:	Comments	Init.

Colorado Department of Transportation



2000 S. Holly Street
Denver, Co 80222
Phone: 303-757-9295

Region 1 JKE

As Constructed
No Revisions:
Revised:
Void:

PLAN OVERVIEW			
Designer:	JKE	Structure Numbers	
Detailer:	TMQ	Subset Sheets:	
Sheet Subset:			

Project No./Code
STA 0252-XXX
21102
Sheet Number 111

quidleyt 1:04:18 PM F:\21102\Design\Drawings\21102DES_PlanOverview109.dgn




quidley1 1:04:22 PM P:\21102\Design\Drawings\21102DES_PlanOverview110.dgn

Print Date: 10/19/2015
File Name: 21102DES_PlanOverview110.dgn
Horiz. Scale: 1:100 Vert. Scale: As Noted
Unit Information Unit Leader Initials

Sheet Revisions		
Date:	Comments	Init.

Colorado Department of Transportation



2000 S. Holly Street
Denver, Co 80222
Phone: 303-757-9295

Region 1 JKE

As Constructed
No Revisions:
Revised:
Void:

PLAN OVERVIEW			
Designer:	JKE	Structure Numbers	
Detailer:	TMQ		
Sheet Subset:		Subset Sheets:	

Project No./Code
STA 0252-XXX
21102
Sheet Number 112



ROAD UNDER I-25 IS SCHWEIGER ROAD
OR N SURREY DRIVE
2005 FIELD LOG IDENTIFIES THIS AS F-17-G
KLM DATABASE CALLS THIS UNNAMED
STRUCTURE 025A191389BL OVER COUNTY RD

MP 191.395

S HAVANA STREET

UNNAMED
DRAINAGE
STRUCTURE
025A191300BL

HAPPY CANYON CREEK



Print Date: 10/19/2015	
File Name: 21102DES_PlanOverview111.dgn	
Horiz. Scale: 1:100	Vert. Scale: As Noted
Unit Information	Unit Leader Initials
0000	

Sheet Revisions		
Date:	Comments	Init.

Colorado Department of Transportation



2000 S. Holly Street
Denver, Co 80222
Phone: 303-757-9295

Region 1 JKE

As Constructed
No Revisions:
Revised:
Void:

PLAN OVERVIEW			
Designer:	JKE	Structure Numbers	
Detailer:	TMQ	Subset Sheets:	
Sheet Subset:			

Project No./Code
STA 0252-XXX
21102
Sheet Number 113



Print Date: 10/19/2015
File Name: 21102DES_PlanOverview112.dgn
Horiz. Scale: 1:100 Vert. Scale: As Noted
Unit Information Unit Leader Initials

Sheet Revisions		
Date:	Comments	Init.

Colorado Department of Transportation



2000 S. Holly Street
Denver, Co 80222
Phone: 303-757-9295

Region 1 JKE

As Constructed
No Revisions:
Revised:
Void:

PLAN OVERVIEW			
Designer:	JKE	Structure Numbers	
Detailer:	TMQ		
Sheet Subset:		Subset Sheets:	

Project No./Code
STA 0252-XXX
21102
Sheet Number 114

quidley1 1:04:30 PM P:\21102\Design\Drawings\21102DES_PlanOverview112.dgn



Print Date: 10/19/2015	
File Name: 21102DES_PlanOverview113.dgn	
Horiz. Scale: 1:100	Vert. Scale: As Noted
Unit Information	Unit Leader Initials
0000	

Sheet Revisions		
Date:	Comments	Init.

Colorado Department of Transportation



2000 S. Holly Street
Denver, Co 80222
Phone: 303-757-9295

Region 1

JKE

As Constructed
No Revisions:
Revised:
Void:

PLAN OVERVIEW			
Designer:	JKE	Structure Numbers	
Detailer:	TMQ	Subset Sheets:	
Sheet Subset:			

Project No./Code
STA 0252-XXX
21102
Sheet Number 115


quidley1 1:04:34 PM P:\21102\Design\Drawings\21102DES_PlanOverview113.dgn



Print Date: 10/19/2015
File Name: 21102DES_PlanOverview14.dgn
Horiz. Scale: 1:100 Vert. Scale: As Noted
Unit Information Unit Leader Initials

Sheet Revisions		
Date:	Comments	Init.

Colorado Department of Transportation



2000 S. Holly Street
Denver, Co 80222
Phone: 303-757-9295

Region 1 JKE

As Constructed
No Revisions:
Revised:
Void:

PLAN OVERVIEW			
Designer:	JKE	Structure Numbers	
Detailer:	TMQ		
Sheet Subset:		Subset Sheets:	

Project No./Code
STA 0252-XXX
21102
Sheet Number 116


quidley1 1:04:38 PM P:\21102\Design\Drawings\21102DES_PlanOverview14.dgn



Print Date: 10/19/2015
File Name: 21102DES_PlanOverview115.dgn
Horiz. Scale: 1:100 Vert. Scale: As Noted
Unit Information Unit Leader Initials

Sheet Revisions		
Date:	Comments	Init.

Colorado Department of Transportation



2000 S. Holly Street
Denver, Co 80222
Phone: 303-757-9295

Region 1 JKE

As Constructed
No Revisions:
Revised:
Void:

PLAN OVERVIEW			
Designer:	JKE	Structure Numbers	
Detailer:	TMQ		
Sheet Subset:		Subset Sheets:	

Project No./Code
STA 0252-XXX
21102
Sheet Number 117

quidley1 1:04:42 PM P:\21102\Design\Drawings\21102DES_PlanOverview115.dgn



Print Date: 10/19/2015
File Name: 21102DES_PlanOverview116.dgn
Horiz. Scale: 1:100 Vert. Scale: As Noted
Unit Information Unit Leader Initials

Sheet Revisions		
Date:	Comments	Init.

Colorado Department of Transportation



2000 S. Holly Street
Denver, Co 80222
Phone: 303-757-9295

Region 1 JKE

As Constructed
No Revisions:
Revised:
Void:

PLAN OVERVIEW			
Designer:	JKE	Structure Numbers	
Detailer:	TMQ		
Sheet Subset:		Subset Sheets:	

Project No./Code
STA 0252-XXX
21102
Sheet Number 118

quidleyt 1:04:46 PM P:\21102\Design\Drawings\21102DES_PlanOverview116.dgn



Print Date: 10/19/2015	
File Name: 21102DES_PlanOverview17.dgn	
Horiz. Scale: 1:100	Vert. Scale: As Noted
Unit Information	Unit Leader Initials
0000	

Sheet Revisions		
Date:	Comments	Init.

Colorado Department of Transportation



2000 S. Holly Street
Denver, Co 80222
Phone: 303-757-9295

Region 1 JKE

As Constructed
No Revisions:
Revised:
Void:

PLAN OVERVIEW			
Designer:	JKE	Structure Numbers	
Detailer:	TMQ		
Sheet Subset:		Subset Sheets:	

Project No./Code
STA 0252-XXX
21102
Sheet Number 119

quidley1 1:04:49 PM P:\21102\Design\Drawings\21102DES_PlanOverview17.dgn



Print Date: 10/19/2015
File Name: 21102DES_PlanOverview118.dgn
Horiz. Scale: 1:100 Vert. Scale: As Noted
Unit Information Unit Leader Initials

Sheet Revisions		
Date:	Comments	Init.

Colorado Department of Transportation



2000 S. Holly Street
Denver, Co 80222
Phone: 303-757-9295

Region 1 JKE

As Constructed
No Revisions:
Revised:
Void:

PLAN OVERVIEW			
Designer:	JKE	Structure Numbers	
Detailer:	TMQ		
Sheet Subset:		Subset Sheets:	

Project No./Code
STA 0252-XXX
21102
Sheet Number 120

quidley1 1:04:53 PM P:\21102\Design\Drawings\21102DES_PlanOverview118.dgn



Print Date: 10/19/2015
File Name: 21102DES_PlanOverview119.dgn
Horiz. Scale: 1:100 Vert. Scale: As Noted
Unit Information Unit Leader Initials

Sheet Revisions		
Date:	Comments	Init.
0000		

Colorado Department of Transportation



2000 S. Holly Street
Denver, Co 80222
Phone: 303-757-9295

Region 1 JKE

As Constructed
No Revisions:
Revised:
Void:

PLAN OVERVIEW			
Designer:	JKE	Structure Numbers	
Detailer:	TMQ	Subset Sheets:	
Sheet Subset:			

Project No./Code
STA 0252-XXX
21102
Sheet Number 121


quidleyt 1:04:56 PM P:\21102\Design\Drawings\21102DES_PlanOverview119.dgn



Print Date: 10/19/2015
File Name: 21102DES_PlanOverview120.dgn
Horiz. Scale: 1:100 Vert. Scale: As Noted
Unit Information Unit Leader Initials

Sheet Revisions		
Date:	Comments	Init.

Colorado Department of Transportation



2000 S. Holly Street
Denver, Co 80222
Phone: 303-757-9295


Region 1 JKE

As Constructed
No Revisions:
Revised:
Void:

PLAN OVERVIEW			
Designer:	JKE	Structure Numbers	
Detailer:	TMQ		
Sheet Subset:		Subset Sheets:	

Project No./Code
STA 0252-XXX
21102
Sheet Number 122

quidley1 1:04:59 PM P:\21102\Design\Drawings\21102DES_PlanOverview120.dgn

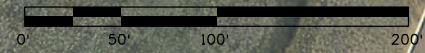

Print Date: 10/19/2015
File Name: 21102DES_PlanOverview121.dgn
Horiz. Scale: 1:100 Vert. Scale: As Noted
Unit Information Unit Leader Initials

Sheet Revisions		
Date:	Comments	Init.

Colorado Department of Transportation



2000 S. Holly Street
Denver, Co 80222
Phone: 303-757-9295


Region 1 JKE

As Constructed
No Revisions:
Revised:
Void:

PLAN OVERVIEW			
Designer:	JKE	Structure Numbers	
Detailer:	TMQ		
Sheet Subset:		Subset Sheets:	

Project No./Code
STA 0252-XXX
21102
Sheet Number 123

quidley1 1:05:02 PM P:\21102\Design\Drawings\21102DES_PlanOverview121.dgn

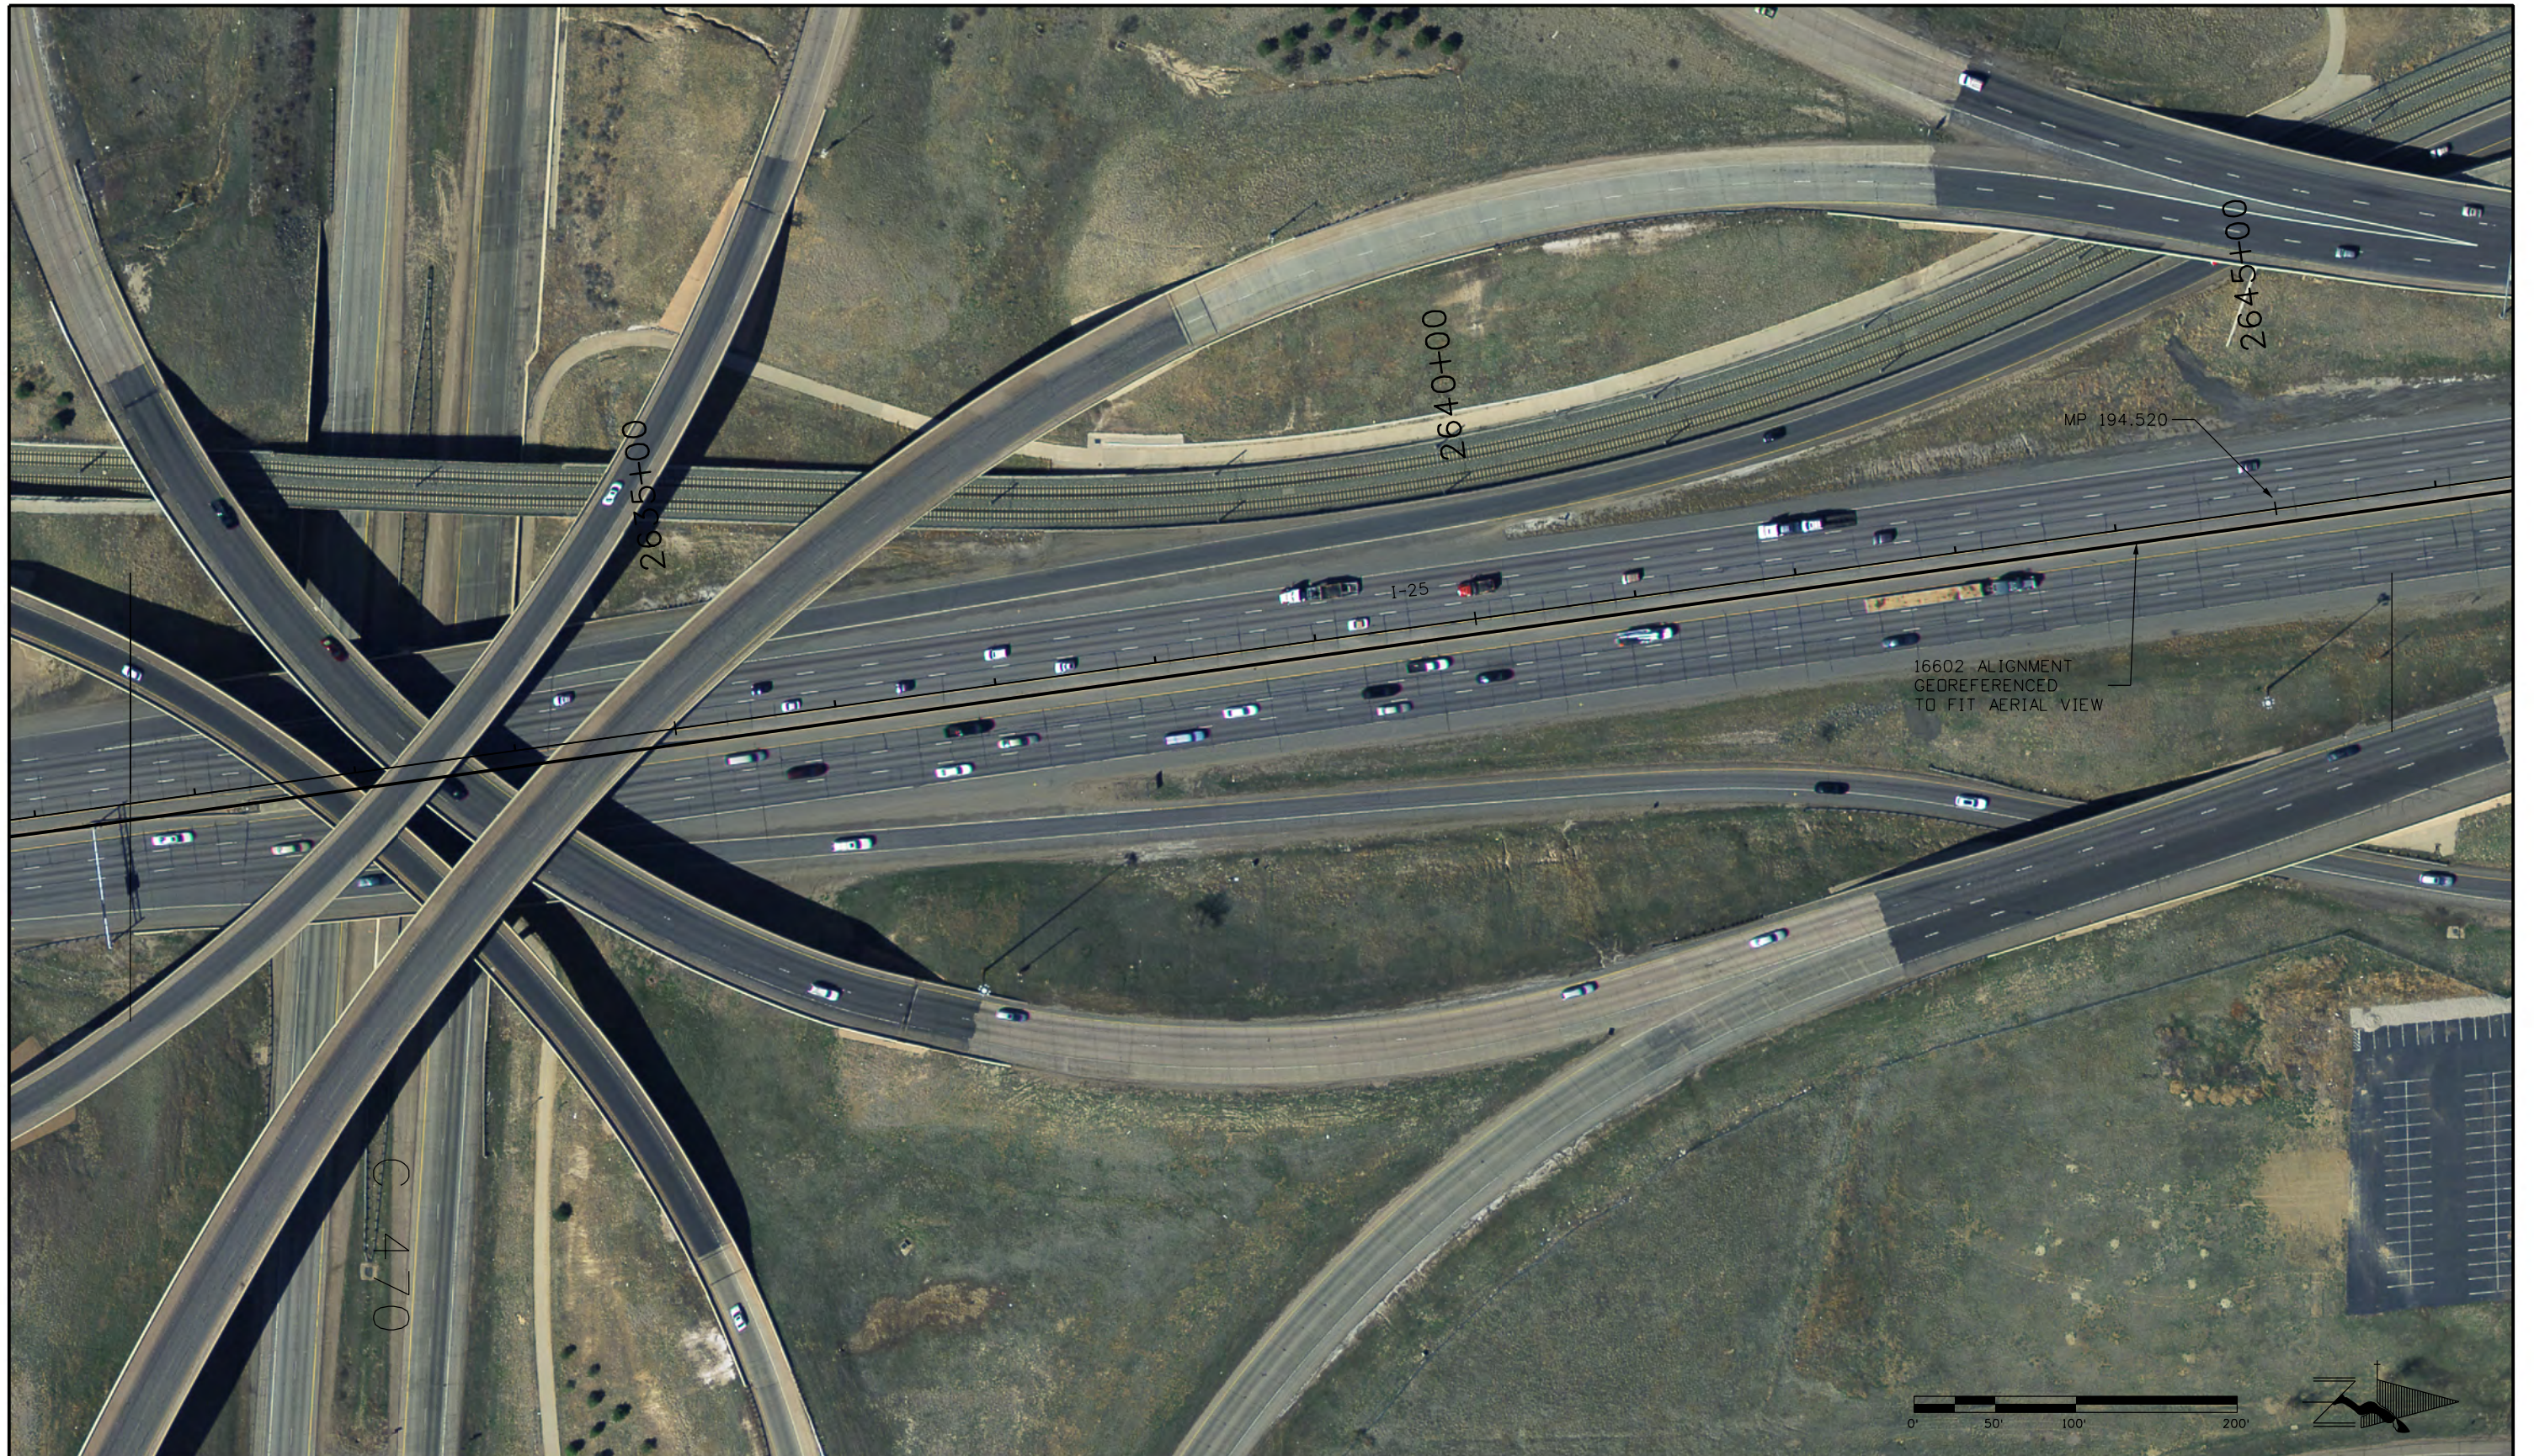


quidley1 1:05:06 PM P:\21102\Design\Drawings\21102DES_PlanOverview122.dgn

Print Date: 10/19/2015
File Name: 21102DES_PlanOverview122.dgn
Horiz. Scale: 1:100 Vert. Scale: As Noted
Unit Information Unit Leader Initials

Sheet Revisions		
Date:	Comments	Init.

Colorado Department of Transportation



2000 S. Holly Street
Denver, Co 80222
Phone: 303-757-9295

Region 1 JKE

As Constructed
No Revisions:
Revised:
Void:

PLAN OVERVIEW			
Designer:	JKE	Structure Numbers	
Detailer:	TMQ		
Sheet Subset:		Subset Sheets:	

Project No./Code
STA 0252-XXX
21102
Sheet Number 124