

Oversight / NHS

FHWA PROJECTS OF DIVISION INTEREST (PoDI) OVERSIGHT? NO YES

NATIONAL HIGHWAY SYSTEM? NO YES

DEPARTMENT OF TRANSPORTATION STATE OF COLORADO


HIGHWAY CONSTRUCTION BID PLANS OF PROPOSED FEDERAL AID PROJECT NO. STA 0252-XXX STATE HIGHWAY NO. I-25; MONUMENT TO C 470 PEL EL PASO AND DOUGLAS COUNTIES CONSTRUCTION PROJECT CODE NO. 21102

Related Projects:	
P. E. UNDER PROJECT:	XXXXXXXXXX
Project Number:	XXXXXX
Project Code:	XXXXXX
R.O.W. Projects:	
R.O.W. Project Description:	XXXXXXXXXXXXXXXXXX


TABULATION OF LENGTH & DESIGN DATA

STATION	FEET		MAJOR STR.
	I 25	RAMPS	
I-25 BEGIN PROJECT STA 884+05, MP 161.125 I-25, STA 0252-XXX			
STA 1831+72, MP 179.073	94767		
END PROJECT, STA 2617+54, MP 194.000 I-25, STA 0252-XXX	78582		
TOTAL	173349	0	0
SUMMARY OF PROJECT LENGTH	FEET		MILES
ROADWAY (NET LENGTH)			
MAJOR STRUCTURE			
PROJECT GROSS LENGTH	173349		32.83
DESIGN DATA - I-25	I 25		
MAXIMUM RADIUS OF CURVE	28300		
MINIMUM RADIUS OF CURVE	2834		
MAXIMUM GRADE	X.XX%		
MINIMUM S.S.D. HORIZONTAL	XXX'		
MINIMUM S.S.D. VERTICAL	XXX'		
MAXIMUM DESIGN SPEED	75 MPH		
CURRENT TRAFFIC DATA (MP 179.083)	DHV=6,120 ADT=68,000		
DHV TRUCK %	6.00%		
2035 DESIGN TRAFFIC (MP 179.083)	DHV=9,462 ADT=105,128		
DHV TRUCK %	6.00%		

SHEET NO.	INDEX OF SHEETS
1	TITLE SHEET
2-124	PLAN OVERVIEW

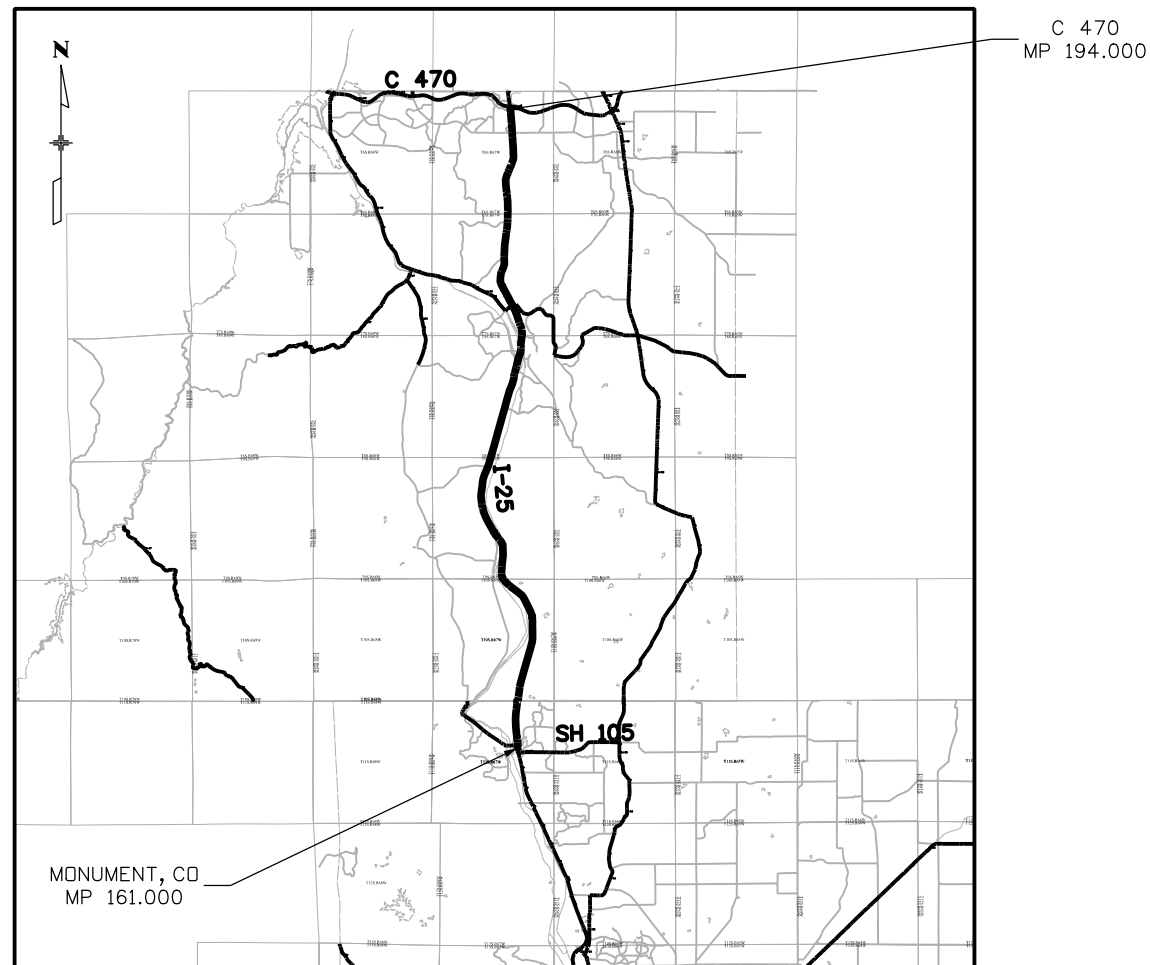


PROJECT LOCATION MAP

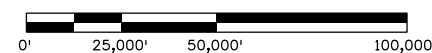

PRE-SCOPING SET
10/2015

Print Date: 10/20/2015
File Name: 21102DES_TitleSht.dgn
Horiz. Scale: 1:100 Vert. Scale: As Noted
Unit Information Unit Leader Initials

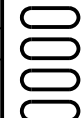

Sheet Revisions

Date:	Comments	Init.

Colorado Department of Transportation

2000 S. Holly Street
Denver, Co 80222
Phone: 303-757-9295

Region 1 JKE

As Constructed

No Revisions:
Revised:
Void:

Contract Information

Contractor:
Resident Engineer:
Project Engineer:
PROJECT STARTED: / / ACCEPTED: / /
Comments:

Project No./Code

STA 0252-XXX
21102
Sheet Number **1**



This is existing alignment from project 18842, obtained from Travis Waldrip on 10-13-15. Alignment is from a file called lidar.dwg. It was used to correct the initial survey on the I-25 North project that was completed in 2014. It is 63212.13 feet in length and runs to N Academy Blvd. Alignment is georeferenced into Aerials using ControlDiagram from project 18842. I am using Colorado State Plane Central Zone 502 for aerial imagery. It is suggested from Don Hansen (CDOT) that we raise this imagery to 6500' (currently at sealevel) and use a modified version based on project 18842.

quigley: 12:13:40 PM P:\21102\Design\Drawings\21102DES_PlanOverview00.dgn


Print Date: 10/19/2015		Sheet Revisions			Colorado Department of Transportation		As Constructed		Project No./Code			
File Name: 21102DES_PlanOverv		Date:	Comments	Init.	 2000 S. Holly Street Denver, Co 80222 Phone: 303-757-9295 Region 1		No Revisions:		PLAN OVERVIEW			STA 0252-XXX
Horiz. Scale: 1:100							Revised:		Designer: JKE	Structure	21102	
Unit Information							Void:		Detailer: TMQ	Numbers		
Unit Leader Initials									Sheet Subset:	Subset Sheets:	Sheet Number 2	



Print Date: 10/19/2015
File Name: 21102DES_PlanOverview01.dgn
Horiz. Scale: 1:100 Vert. Scale: As Noted
Unit Information Unit Leader Initials

Sheet Revisions		
Date:	Comments	Init.

Colorado Department of Transportation



2000 S. Holly Street
Denver, Co 80222
Phone: 303-757-9295


Region 1 JKE

As Constructed
No Revisions:
Revised:
Void:

PLAN OVERVIEW			
Designer:	JKE	Structure Numbers	
Detailer:	TMQ		
Sheet Subset:		Subset Sheets:	

Project No./Code
STA 0252-XXX
21102
Sheet Number 3

quidleyt 12:16:38 PM P:\21102\Design\Drawings\21102DES_PlanOverview01.dgn

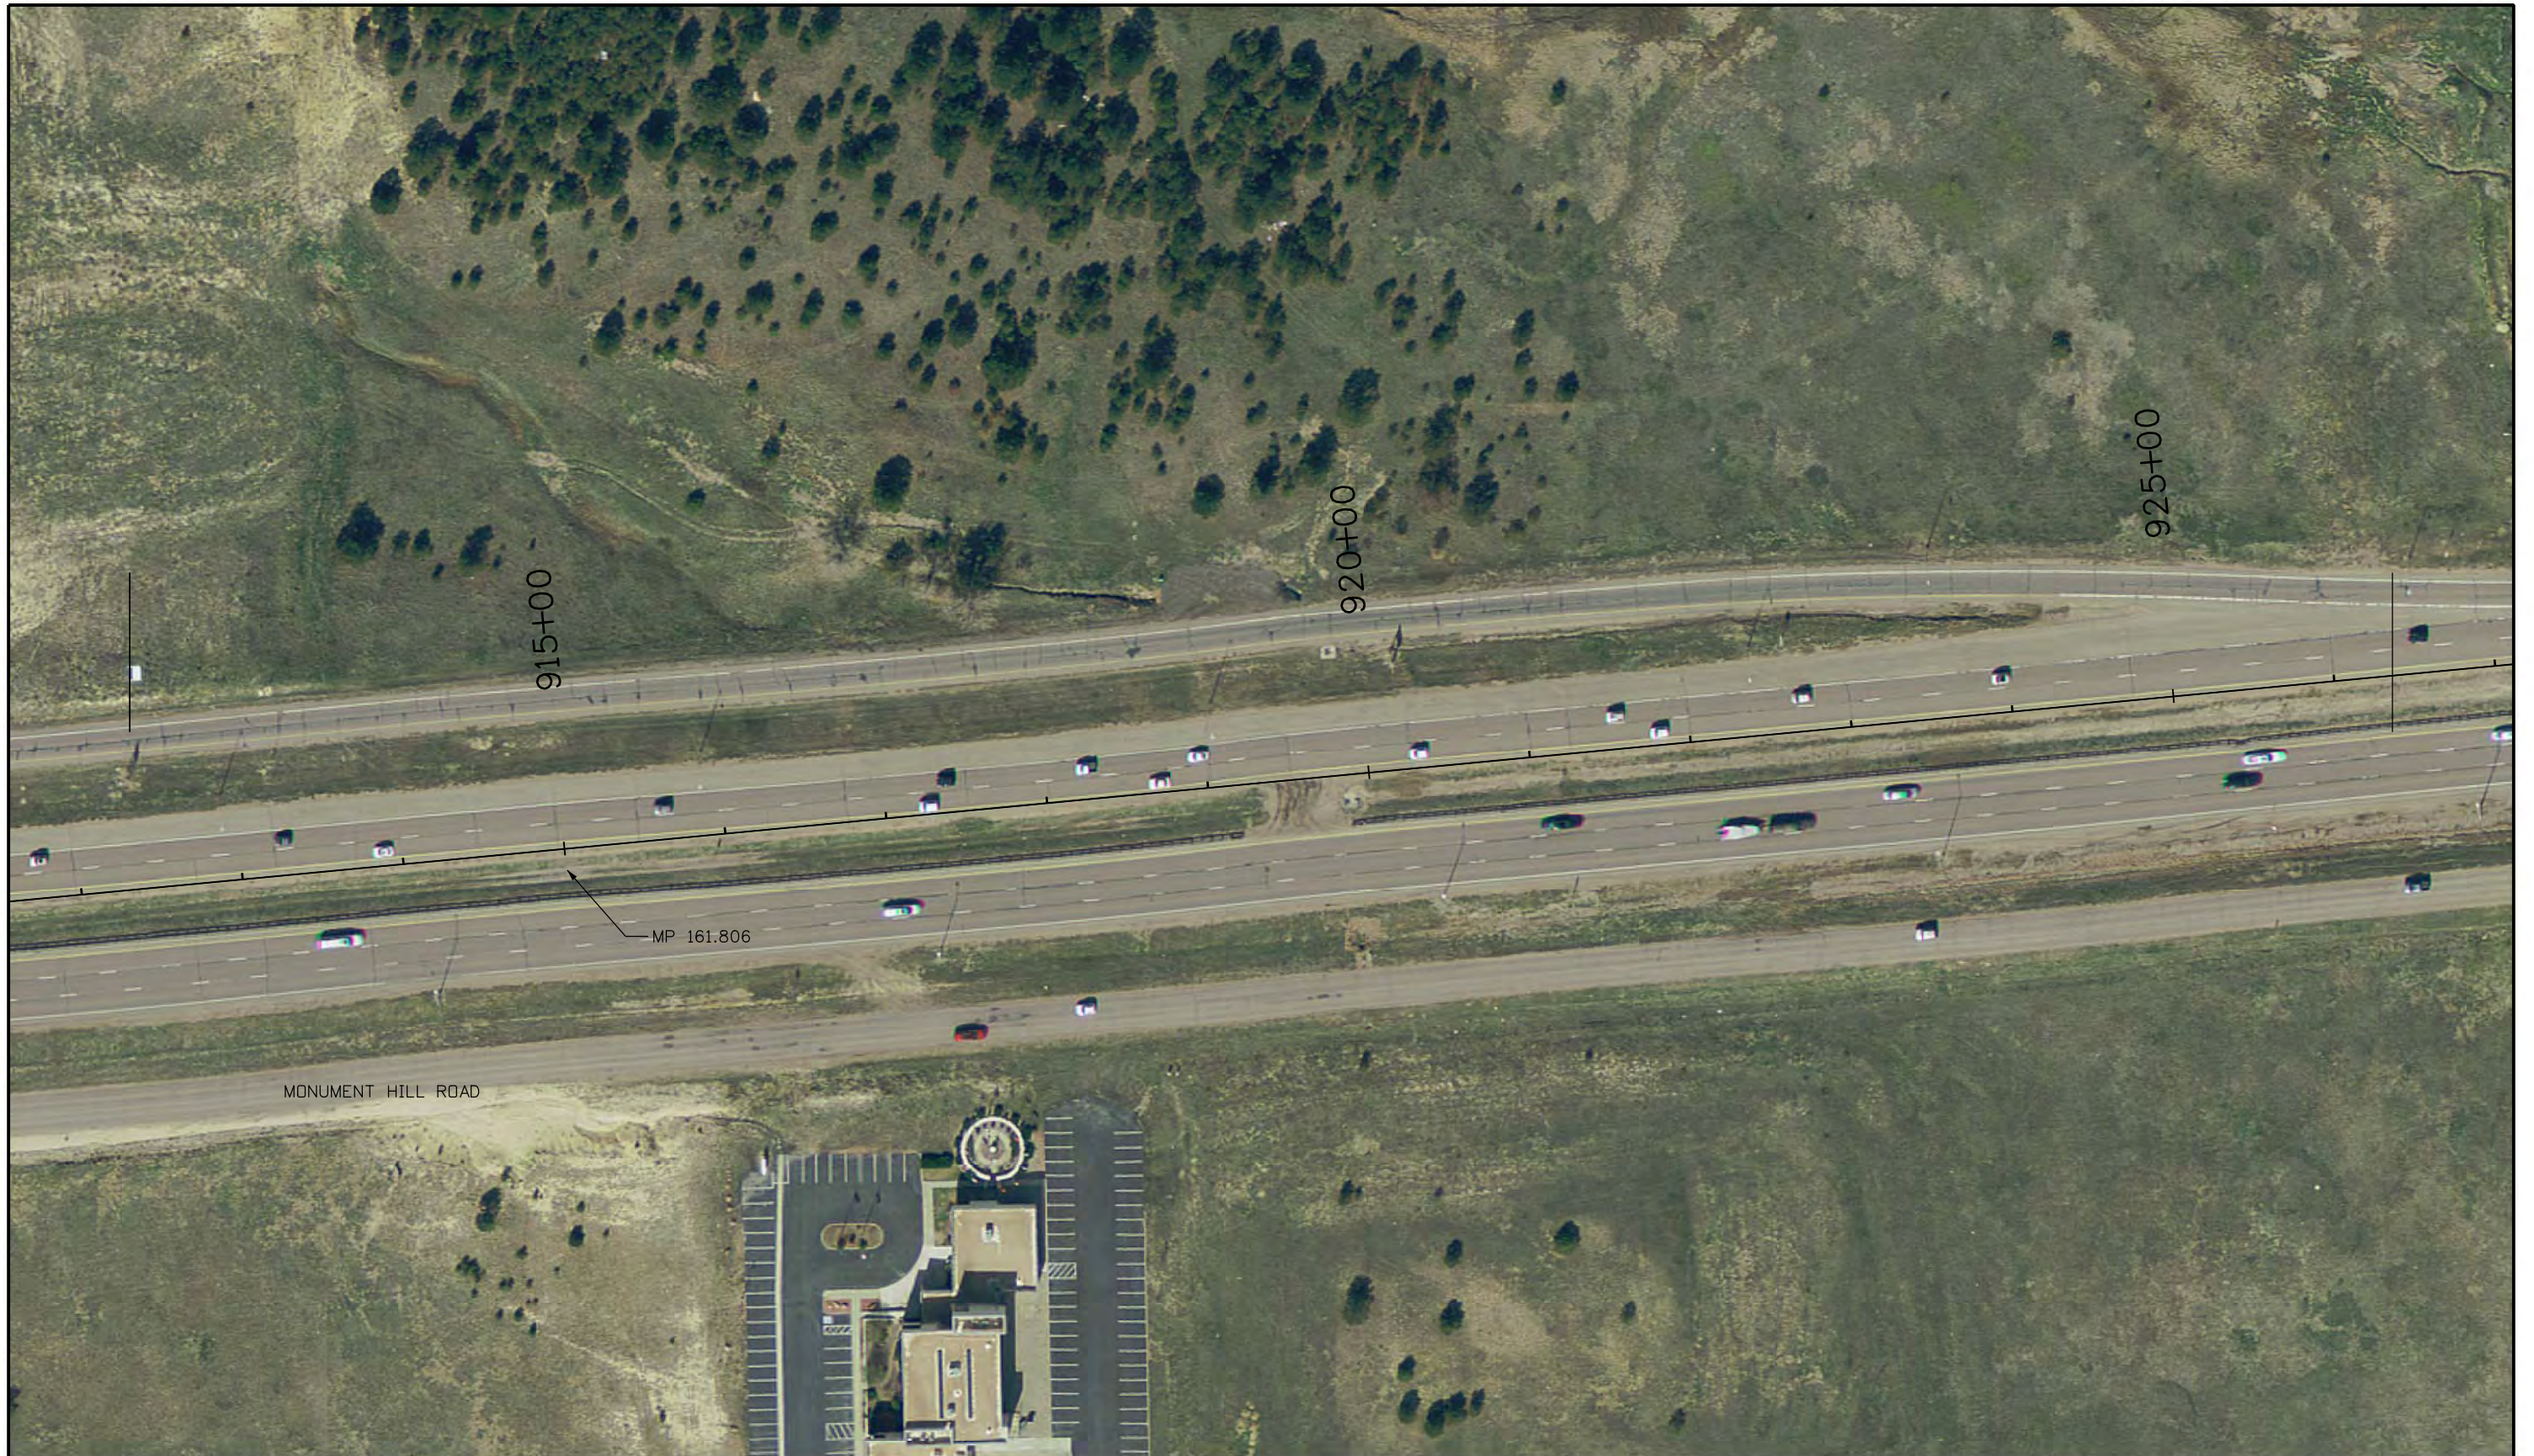

Print Date: 10/19/2015
File Name: 21102DES_PlanOverview02.dgn
Horiz. Scale: 1:100 Vert. Scale: As Noted
Unit Information Unit Leader Initials

Sheet Revisions		
Date:	Comments	Init.

Colorado Department of Transportation



2000 S. Holly Street
Denver, Co 80222
Phone: 303-757-9295

Region 1 JKE

As Constructed
No Revisions:
Revised:
Void:

PLAN OVERVIEW			
Designer:	JKE	Structure Numbers	
Detailer:	TMQ		
Sheet Subset:		Subset Sheets:	

Project No./Code
STA 0252-XXX
21102
Sheet Number 4

quidleyt 12:18:46 PM P:\21102\Design\Drawings\21102DES_PlanOverview02.dgn



Print Date: 10/19/2015	
File Name: 21102DES_PlanOverview03.dgn	
Horiz. Scale: 1:100	Vert. Scale: As Noted
Unit Information	Unit Leader Initials

Sheet Revisions		
Date:	Comments	Init.

Colorado Department of Transportation



2000 S. Holly Street
Denver, Co 80222
Phone: 303-757-9295

Region 1

JKE

As Constructed	
No Revisions:	
Revised:	
Void:	

PLAN OVERVIEW			
Designer:	JKE	Structure Numbers	
Detailer:	TMQ		
Sheet Subset:		Subset Sheets:	

Project No./Code	
STA 0252-XXX	
21102	
Sheet Number	5


quidleyt 12:20:04 PM P:\21102_Design\Drawings\21102DES_PlanOverview03.dgn



Print Date: 10/19/2015
File Name: 21102DES_PlanOverview04.dgn
Horiz. Scale: 1:100 Vert. Scale: As Noted
Unit Information Unit Leader Initials

Sheet Revisions		
Date:	Comments	Init.

Colorado Department of Transportation



2000 S. Holly Street
Denver, Co 80222
Phone: 303-757-9295

Region 1 JKE

As Constructed
No Revisions:
Revised:
Void:

PLAN OVERVIEW			
Designer:	JKE	Structure Numbers	
Detailer:	TMQ		
Sheet Subset:		Subset Sheets:	

Project No./Code
STA 0252-XXX
21102
Sheet Number 6


quidleyt 12:22:13 PM P:\21102\Design\Drawings\21102DES_PlanOverview04.dgn



Print Date: 11/10/2015	
File Name: 21102DES_PlanOverview05.dgn	
Horiz. Scale: 1:100	Vert. Scale: As Noted
Unit Information	Unit Leader Initials

Sheet Revisions		
Date:	Comments	Init.

Colorado Department of Transportation



2000 S. Holly Street
Denver, Co 80222
Phone: 303-757-9295

Region 1

JKE

As Constructed
No Revisions:
Revised:
Void:

PLAN OVERVIEW			
Designer:	JKE	Structure Numbers	
Detailer:	TMQ		
Sheet Subset:		Subset Sheets:	

Project No./Code
STA 0252-XXX
21102
Sheet Number 7

quidleyt 7:39:53 AM P:\21102\Design\Drawings\21102DES_PlanOverview05.dgn



Print Date: 11/10/2015
File Name: 21102DES_PlanOverview06.dgn
Horiz. Scale: 1:100 Vert. Scale: As Noted
Unit Information Unit Leader Initials

Sheet Revisions		
Date:	Comments	Init.

Colorado Department of Transportation



2000 S. Holly Street
Denver, Co 80222
Phone: 303-757-9295

Region 1 JKE

As Constructed
No Revisions:
Revised:
Void:

PLAN OVERVIEW			
Designer:	JKE	Structure Numbers	
Detailer:	TMQ		
Sheet Subset:		Subset Sheets:	

Project No./Code
STA 0252-XXX
21102
Sheet Number 8

quidley1 7:39:59 AM P:\21102\Design\Drawings\21102DES_PlanOverview06.dgn



Print Date: 11/10/2015
File Name: 21102DES_PlanOverview07.dgn
Horiz. Scale: 1:100 Vert. Scale: As Noted
Unit Information Unit Leader Initials

Sheet Revisions		
Date:	Comments	Init.
0000		

Colorado Department of Transportation



2000 S. Holly Street
Denver, Co 80222
Phone: 303-757-9295

Region 1 JKE

As Constructed
No Revisions:
Revised:
Void:

PLAN OVERVIEW			
Designer:	JKE	Structure Numbers	
Detailer:	TMQ		
Sheet Subset:		Subset Sheets:	

Project No./Code
STA 0252-XXX
21102
Sheet Number 9

quidleyt 7:40:05 AM P:\21102\Design\Drawings\21102DES_PlanOverview07.dgn



Print Date: 11/10/2015
File Name: 21102DES_PlanOverview08.dgn
Horiz. Scale: 1:100 Vert. Scale: As Noted
Unit Information Unit Leader Initials

Sheet Revisions		
Date:	Comments	Init.

Colorado Department of Transportation



2000 S. Holly Street
Denver, Co 80222
Phone: 303-757-9295

Region 1 JKE

As Constructed
No Revisions:
Revised:
Void:

PLAN OVERVIEW			
Designer:	JKE	Structure Numbers	
Detailer:	TMQ		
Sheet Subset:		Subset Sheets:	

Project No./Code
STA 0252-XXX
21102
Sheet Number 10

quidleyt 7:40:11 AM P:\21102_Design\Drawings\21102DES_PlanOverview08.dgn



Print Date: 11/10/2015
File Name: 21102DES_PlanOverview09.dgn
Horiz. Scale: 1:100 Vert. Scale: As Noted
Unit Information Unit Leader Initials

Sheet Revisions		
Date:	Comments	Init.

Colorado Department of Transportation



2000 S. Holly Street
Denver, Co 80222
Phone: 303-757-9295

Region 1 JKE

As Constructed
No Revisions:
Revised:
Void:

PLAN OVERVIEW			
Designer:	JKE	Structure Numbers	
Detailer:	TMQ		
Sheet Subset:		Subset Sheets:	

Project No./Code
STA 0252-XXX
21102
Sheet Number 11

quidleyt 7:40:18 AM F:\21102\Design\Drawings\21102DES_PlanOverview09.dgn



Print Date: 11/10/2015
File Name: 21102DES_PlanOverview10.dgn
Horiz. Scale: 1:100 Vert. Scale: As Noted
Unit Information Unit Leader Initials

Sheet Revisions		
Date:	Comments	Init.

Colorado Department of Transportation



2000 S. Holly Street
Denver, Co 80222
Phone: 303-757-9295

Region 1 JKE

As Constructed
No Revisions:
Revised:
Void:

PLAN OVERVIEW			
Designer:	JKE	Structure Numbers	
Detailer:	TMQ	Subset Sheets:	
Sheet Subset:			

Project No./Code
STA 0252-XXX
21102
Sheet Number 12

quidleyt 7:40:24 AM P:\21102\Design\Drawings\21102DES_PlanOverview10.dgn



Print Date: 11/10/2015
File Name: 21102DES_PlanOverview11.dgn
Horiz. Scale: 1:100 Vert. Scale: As Noted
Unit Information Unit Leader Initials

Sheet Revisions		
Date:	Comments	Init.

Colorado Department of Transportation



2000 S. Holly Street
Denver, Co 80222
Phone: 303-757-9295

Region 1 JKE

As Constructed
No Revisions:
Revised:
Void:

PLAN OVERVIEW			
Designer:	JKE	Structure Numbers	
Detailer:	TMQ		
Sheet Subset:		Subset Sheets:	

Project No./Code
STA 0252-XXX
21102
Sheet Number 13


quidleyt 7:40:30 AM P:\21102\Design\Drawings\21102DES_PlanOverview11.dgn



Print Date: 11/10/2015
File Name: 21102DES_PlanOverview12.dgn
Horiz. Scale: 1:100 Vert. Scale: As Noted
Unit Information Unit Leader Initials

Sheet Revisions		
Date:	Comments	Init.

Colorado Department of Transportation



2000 S. Holly Street
Denver, Co 80222
Phone: 303-757-9295


Region 1 JKE

As Constructed
No Revisions:
Revised:
Void:

PLAN OVERVIEW			
Designer:	JKE	Structure Numbers	
Detailer:	TMQ		
Sheet Subset:		Subset Sheets:	

Project No./Code
STA 0252-XXX
21102
Sheet Number 14

quidleyt 7:40:36 AM P:\21102\Design\Drawings\21102DES_PlanOverview12.dgn

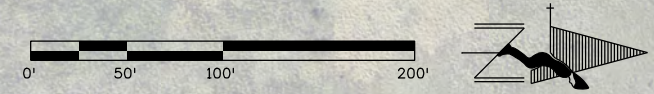

Print Date: 11/10/2015
File Name: 21102DES_PlanOverview13.dgn
Horiz. Scale: 1:100 Vert. Scale: As Noted
Unit Information Unit Leader Initials

Sheet Revisions		
Date:	Comments	Init.

Colorado Department of Transportation



2000 S. Holly Street
Denver, Co 80222
Phone: 303-757-9295



Region 1 JKE

As Constructed
No Revisions:
Revised:
Void:

PLAN OVERVIEW			
Designer:	JKE	Structure Numbers	
Detailer:	TMQ		
Sheet Subset:		Subset Sheets:	

Project No./Code
STA 0252-XXX
21102
Sheet Number 15

quidleyt 7:40:43 AM P:\21102\Design\Drawings\21102DES_PlanOverview13.dgn

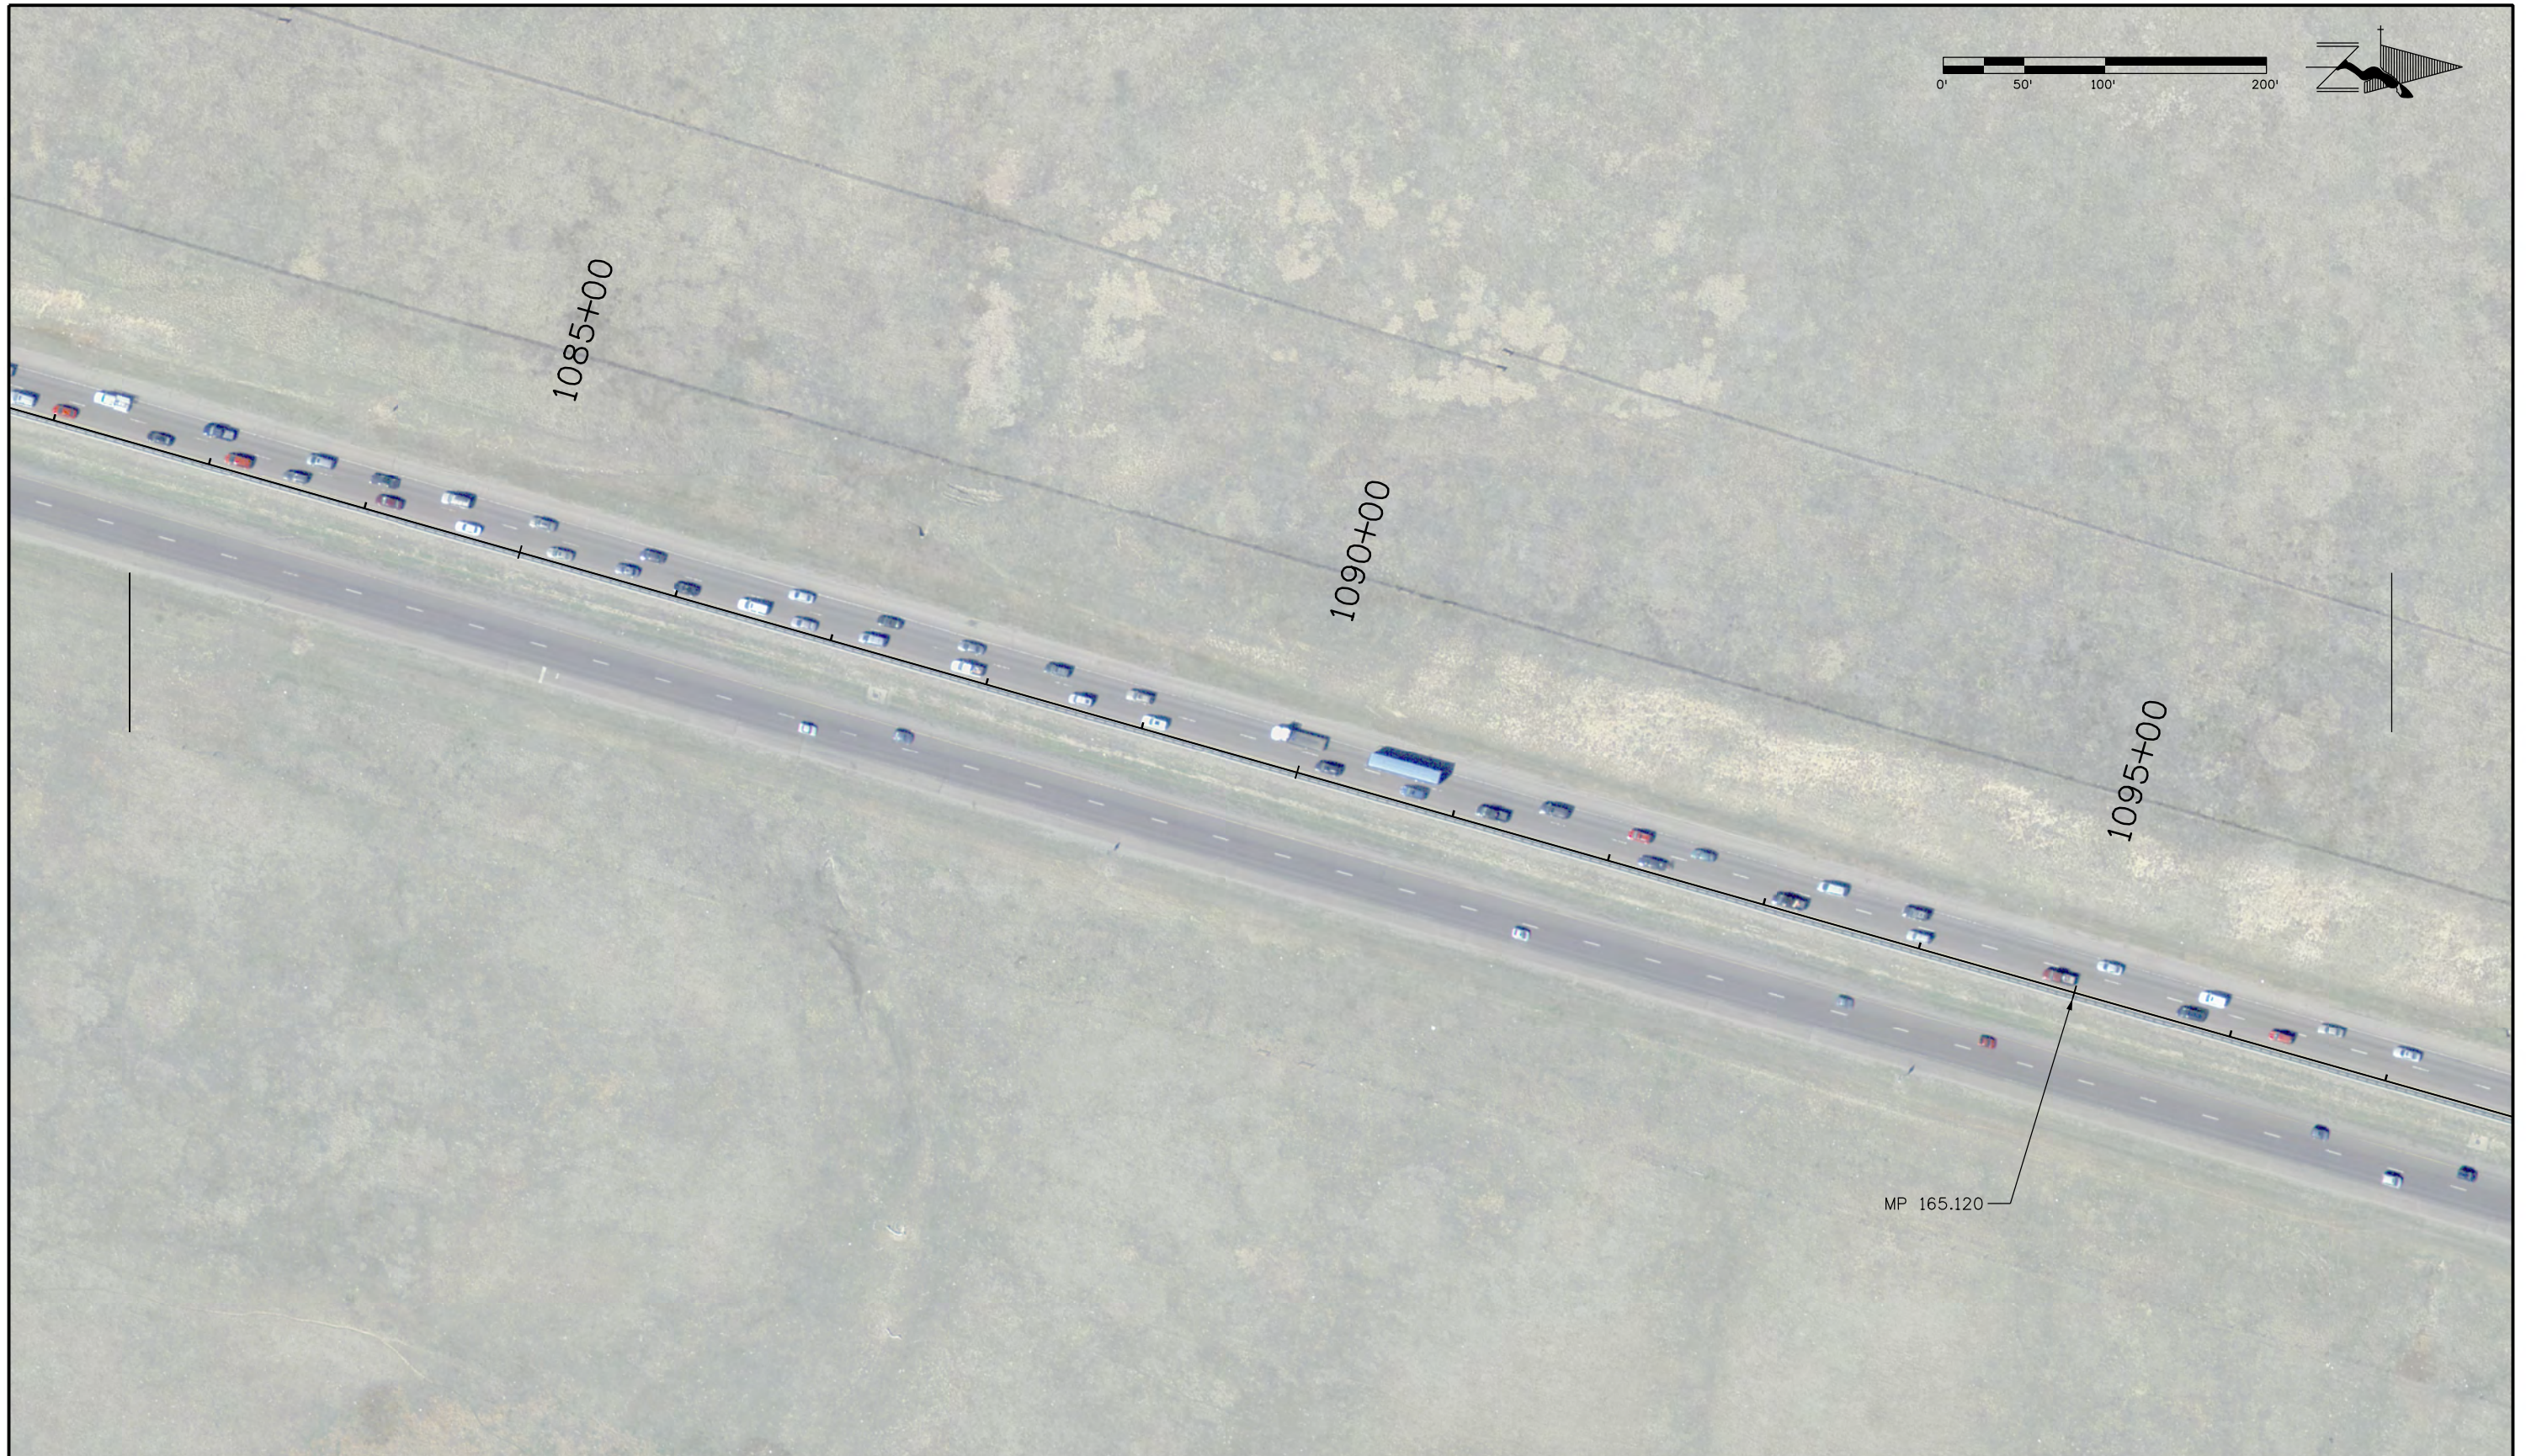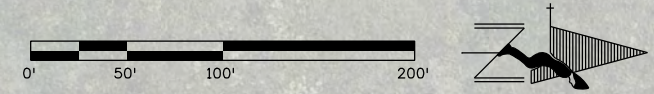

Print Date: 11/10/2015
File Name: 21102DES_PlanOverview14.dgn
Horiz. Scale: 1:100 Vert. Scale: As Noted
Unit Information Unit Leader Initials

Sheet Revisions		
Date:	Comments	Init.

Colorado Department of Transportation



2000 S. Holly Street
Denver, Co 80222
Phone: 303-757-9295


Region 1 JKE

As Constructed
No Revisions:
Revised:
Void:

PLAN OVERVIEW			
Designer:	JKE	Structure Numbers	
Detailer:	TMQ	Subset Sheets:	
Sheet Subset:			

Project No./Code
STA 0252-XXX
21102
Sheet Number 16


quidleyt 7:40:49 AM P:\21102\Design\Drawings\21102DES_PlanOverview14.dgn

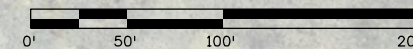

Print Date: 11/10/2015
File Name: 21102DES_PlanOverview15.dgn
Horiz. Scale: 1:100 Vert. Scale: As Noted
Unit Information Unit Leader Initials

Sheet Revisions		
Date:	Comments	Init.

Colorado Department of Transportation



2000 S. Holly Street
Denver, Co 80222
Phone: 303-757-9295


Region 1 JKE

As Constructed
No Revisions:
Revised:
Void:

PLAN OVERVIEW			
Designer:	JKE	Structure Numbers	
Detailer:	TMQ		
Sheet Subset:		Subset Sheets:	

Project No./Code
STA 0252-XXX
21102
Sheet Number 17


quidleyt 7:46:55 AM P:\21102\Design\Drawings\21102DES_PlanOverview15.dgn

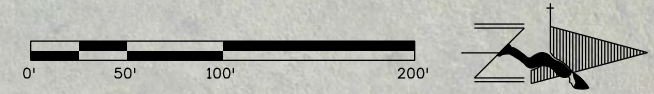

Print Date: 11/10/2015
File Name: 21102DES_PlanOverview16.dgn
Horiz. Scale: 1:100 Vert. Scale: As Noted
Unit Information Unit Leader Initials

Sheet Revisions		
Date:	Comments	Init.

Colorado Department of Transportation



2000 S. Holly Street
Denver, Co 80222
Phone: 303-757-9295

Region 1 JKE

As Constructed
No Revisions:
Revised:
Void:

PLAN OVERVIEW			
Designer:	JKE	Structure Numbers	
Detailer:	TMQ		
Sheet Subset:		Subset Sheets:	

Project No./Code
STA 0252-XXX
21102
Sheet Number 18

quidley1 7:41:01 AM P:\21102_Design\Drawings\21102DES_PlanOverview16.dgn



Print Date: 11/10/2015
File Name: 21102DES_PlanOverview17.dgn
Horiz. Scale: 1:100 Vert. Scale: As Noted
Unit Information Unit Leader Initials

Sheet Revisions		
Date:	Comments	Init.

Colorado Department of Transportation



2000 S. Holly Street
Denver, Co 80222
Phone: 303-757-9295

Region 1 JKE

As Constructed
No Revisions:
Revised:
Void:

PLAN OVERVIEW			
Designer:	JKE	Structure Numbers	
Detailer:	TMQ	Subset Sheets:	
Sheet Subset:			

Project No./Code
STA 0252-XXX
21102
Sheet Number 19

quidley1 7:41:07 AM F:\21102\Design\Drawings\21102DES_PlanOverview17.dgn



Print Date: 11/10/2015
File Name: 21102DES_PlanOverview18.dgn
Horiz. Scale: 1:100 Vert. Scale: As Noted
Unit Information Unit Leader Initials

Sheet Revisions		
Date:	Comments	Init.

Colorado Department of Transportation



2000 S. Holly Street
Denver, Co 80222
Phone: 303-757-9295



Region 1 JKE

As Constructed
No Revisions:
Revised:
Void:

PLAN OVERVIEW			
Designer:	JKE	Structure Numbers	
Detailer:	TMQ		
Sheet Subset:		Subset Sheets:	

Project No./Code
STA 0252-XXX
21102
Sheet Number 20

quidleyt 7:41:14 AM F:\21102\Design\Drawings\21102DES_PlanOverview18.dgn

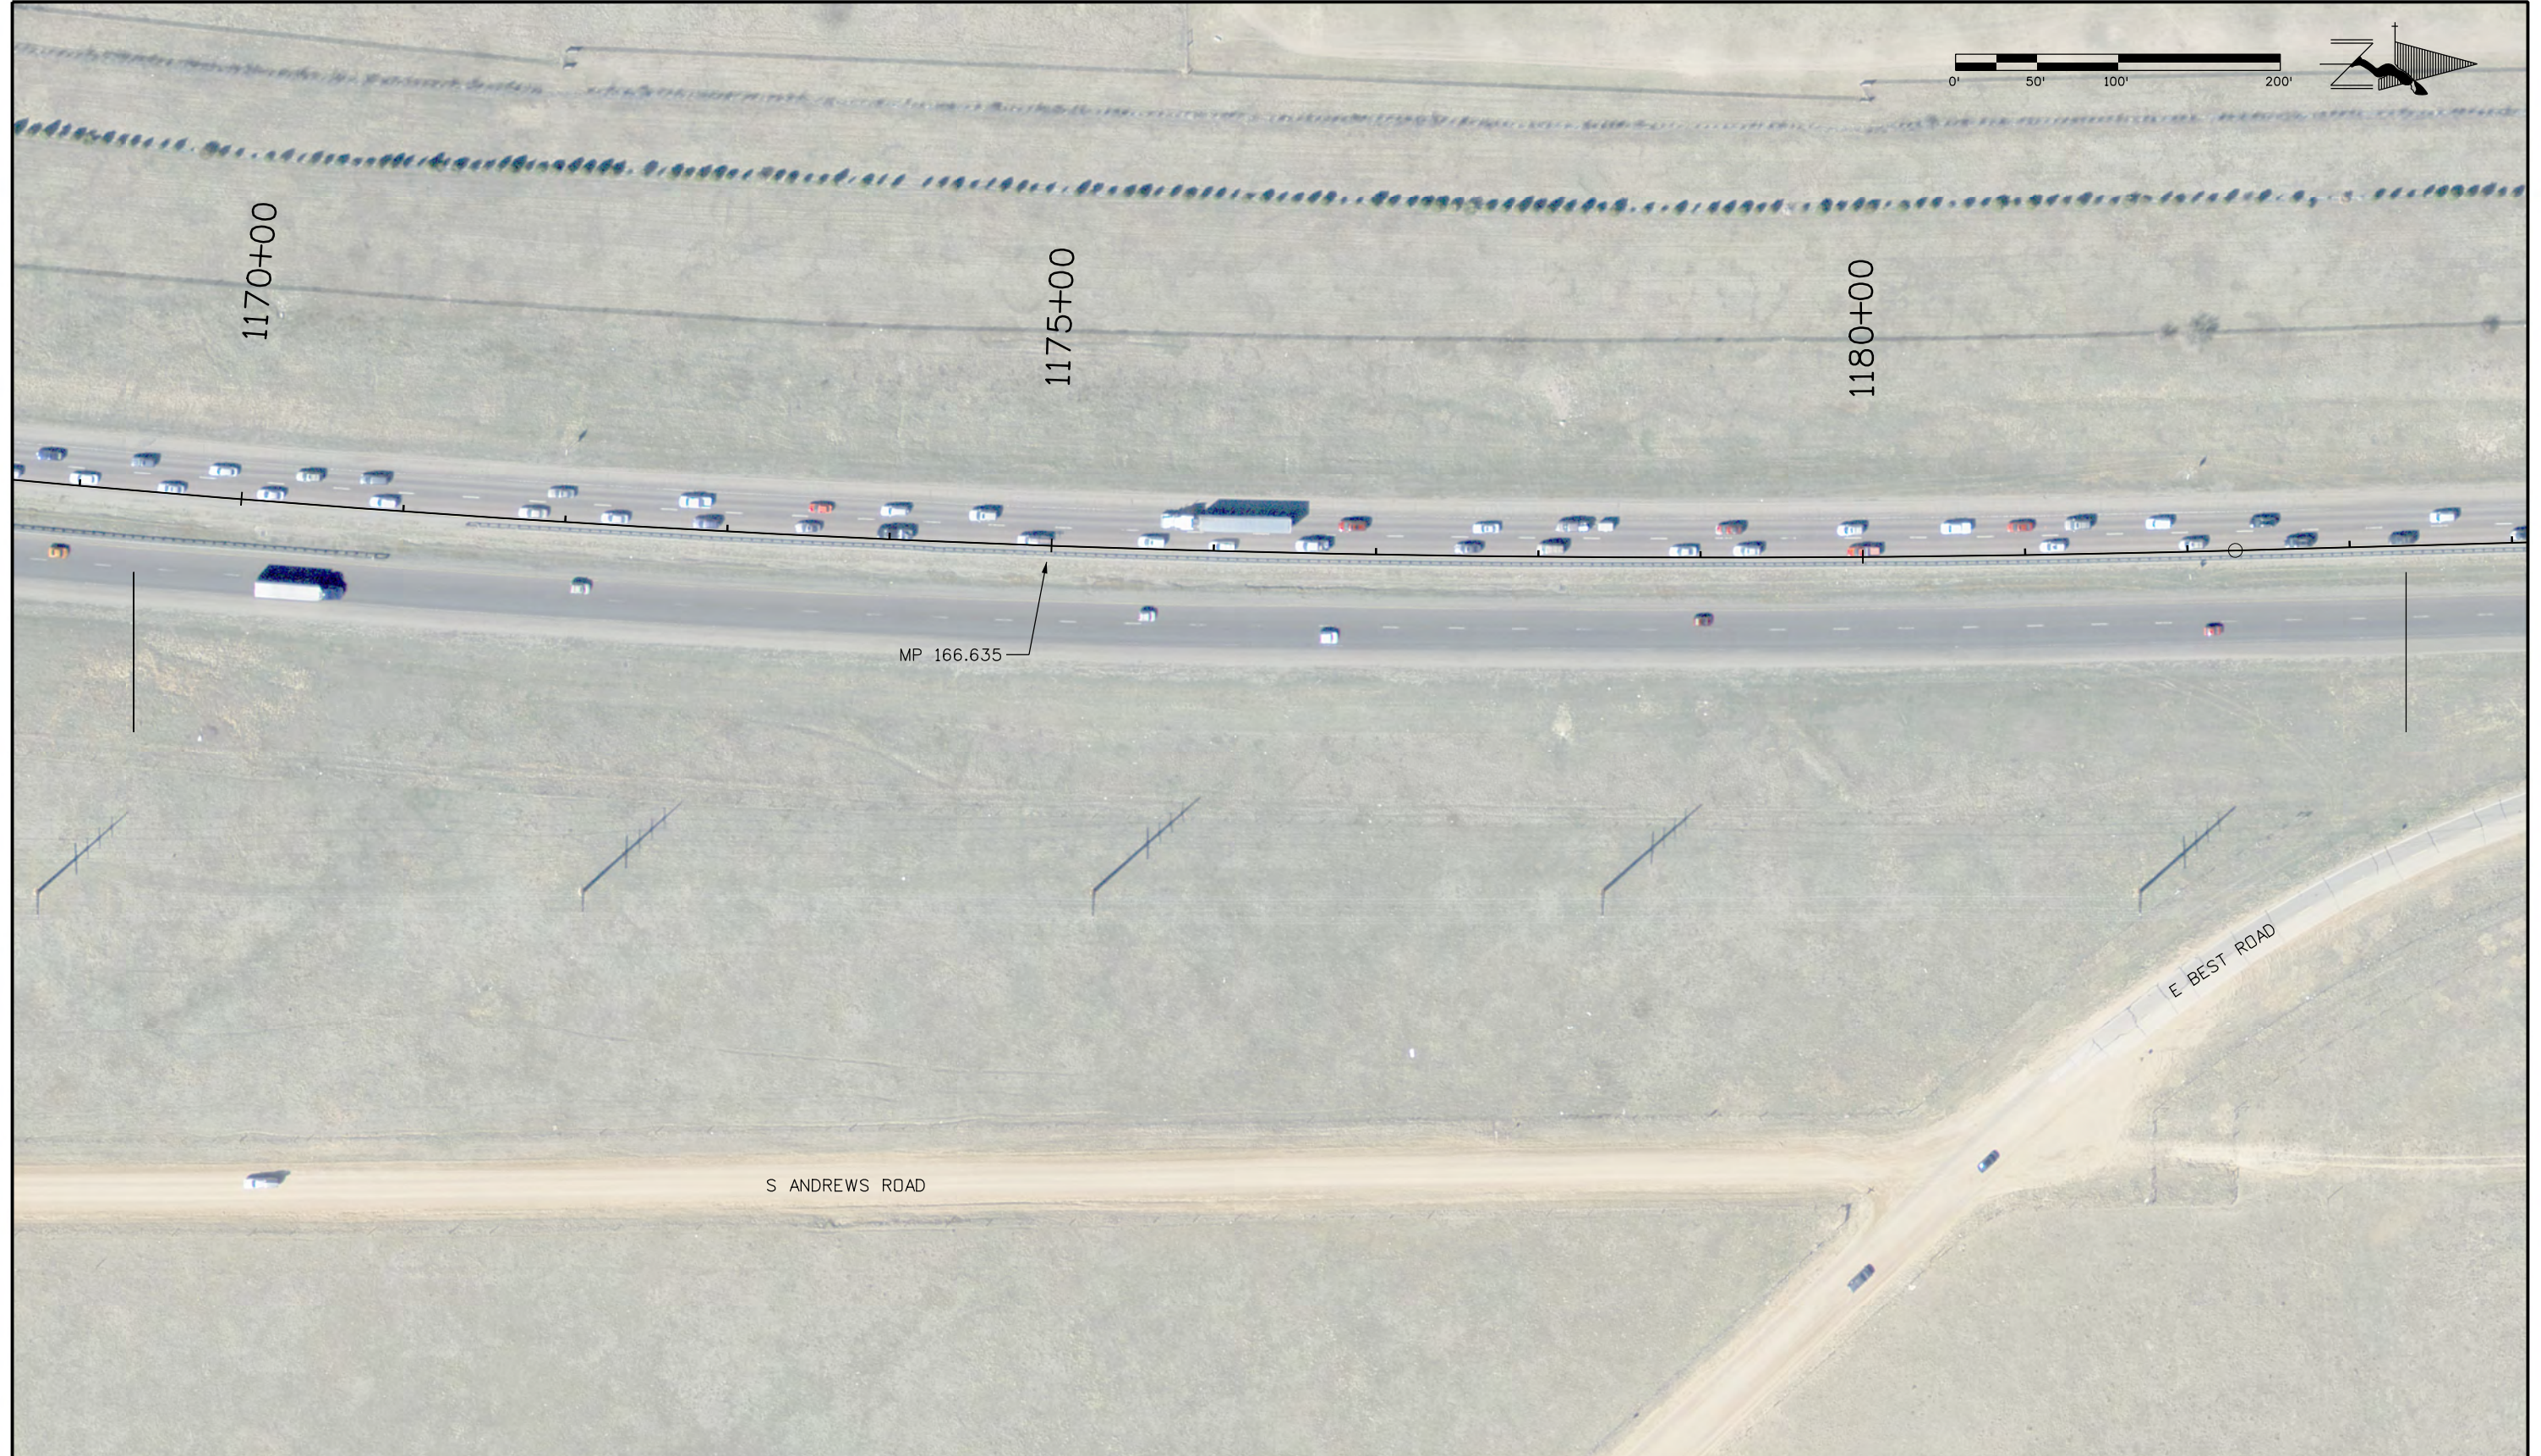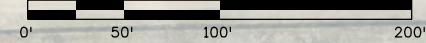

Print Date: 11/10/2015
File Name: 21102DES_PlanOverview19.dgn
Horiz. Scale: 1:100 Vert. Scale: As Noted
Unit Information Unit Leader Initials

Sheet Revisions		
Date:	Comments	Init.

Colorado Department of Transportation

2000 S. Holly Street
Denver, Co 80222
Phone: 303-757-9295

Region 1 JKE

As Constructed
No Revisions:
Revised:
Void:

PLAN OVERVIEW			
Designer:	JKE	Structure Numbers	
Detailer:	TMQ		
Sheet Subset:		Subset Sheets:	

Project No./Code
STA 0252-XXX
21102
Sheet Number 21

quidley1 7:41:20 AM F:\21102\Design\Drawings\21102DES_PlanOverview19.dgn



Print Date: 11/10/2015
File Name: 21102DES_PlanOverview20.dgn
Horiz. Scale: 1:100 Vert. Scale: As Noted
Unit Information Unit Leader Initials

Sheet Revisions		
Date:	Comments	Init.

Colorado Department of Transportation



2000 S. Holly Street
Denver, Co 80222
Phone: 303-757-9295

Region 1 JKE

As Constructed
No Revisions:
Revised:
Void:

PLAN OVERVIEW			
Designer:	JKE	Structure Numbers	
Detailer:	TMQ		
Sheet Subset:		Subset Sheets:	

Project No./Code
STA 0252-XXX
21102
Sheet Number 22

quidley1 7:41:27 AM F:\21102\Design\Drawings\21102DES_PlanOverview20.dgn



Print Date: 11/10/2015
File Name: 21102DES_PlanOverview21.dgn
Horiz. Scale: 1:100 Vert. Scale: As Noted
Unit Information Unit Leader Initials

Sheet Revisions		
Date:	Comments	Init.

Colorado Department of Transportation



2000 S. Holly Street
Denver, Co 80222
Phone: 303-757-9295

Region 1 JKE

As Constructed
No Revisions:
Revised:
Void:

PLAN OVERVIEW			
Designer:	JKE	Structure Numbers	
Detailer:	TMQ		
Sheet Subset:		Subset Sheets:	

Project No./Code
STA 0252-XXX
21102
Sheet Number 23

quidleyt 7:41:33 AM F:\21102\Design\Drawings\21102DES_PlanOverview21.dgn



Print Date: 11/10/2015
File Name: 21102DES_PlanOverview22.dgn
Horiz. Scale: 1:100 Vert. Scale: As Noted
Unit Information Unit Leader Initials

Sheet Revisions		
Date:	Comments	Init.

Colorado Department of Transportation



2000 S. Holly Street
Denver, Co 80222
Phone: 303-757-9295

Region 1 JKE

As Constructed
No Revisions:
Revised:
Void:

PLAN OVERVIEW			
Designer:	JKE	Structure Numbers	
Detailer:	TMQ		
Sheet Subset:		Subset Sheets:	

Project No./Code
STA 0252-XXX
21102
Sheet Number 24

quidley1 7:41:39 AM F:\21102\Design\Drawings\21102DES_PlanOverview22.dgn



Print Date: 11/10/2015	
File Name: 21102DES_PlanOverview23.dgn	
Horiz. Scale: 1:100	Vert. Scale: As Noted
Unit Information	Unit Leader Initials

Sheet Revisions		
Date:	Comments	Init.

Colorado Department of Transportation



2000 S. Holly Street
Denver, Co 80222
Phone: 303-757-9295



Region 1 JKE

As Constructed
No Revisions:
Revised:
Void:

PLAN OVERVIEW			
Designer:	JKE	Structure Numbers	
Detailer:	TMQ	Subset Sheets:	
Sheet Subset:			

Project No./Code
STA 0252-XXX
21102
Sheet Number 25

quidley1 7:41:45 AM P:\21102\Design\Drawings\21102DES_PlanOverview23.dgn

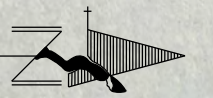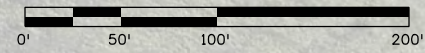

Print Date: 11/10/2015	
File Name: 21102DES_PlanOverview24.dgn	
Horiz. Scale: 1:100	Vert. Scale: As Noted
Unit Information	Unit Leader Initials

Sheet Revisions		
Date:	Comments	Init.

Colorado Department of Transportation



2000 S. Holly Street
Denver, Co 80222
Phone: 303-757-9295

Region 1 JKE

As Constructed
No Revisions:
Revised:
Void:

PLAN OVERVIEW			
Designer:	JKE	Structure Numbers	
Detailer:	TMQ		
Sheet Subset:		Subset Sheets:	

Project No./Code
STA 0252-XXX
21102
Sheet Number 26

quidley1 7:41:52 AM F:\21102\Design\Drawings\21102DES_PlanOverview24.dgn



Print Date: 11/10/2015
File Name: 21102DES_PlanOverview25.dgn
Horiz. Scale: 1:100 Vert. Scale: As Noted
Unit Information Unit Leader Initials

Sheet Revisions		
Date:	Comments	Init.

Colorado Department of Transportation



2000 S. Holly Street
Denver, Co 80222
Phone: 303-757-9295

Region 1 JKE

As Constructed
No Revisions:
Revised:
Void:

PLAN OVERVIEW			
Designer:	JKE	Structure Numbers	
Detailer:	TMQ		
Sheet Subset:		Subset Sheets:	

Project No./Code
STA 0252-XXX
21102
Sheet Number 27

quidleyt 7:41:59 AM F:\21102\Design\Drawings\21102DES_PlanOverview25.dgn



Print Date: 11/10/2015
File Name: 21102DES_PlanOverview26.dgn
Horiz. Scale: 1:100 Vert. Scale: As Noted
Unit Information Unit Leader Initials

Sheet Revisions		
Date:	Comments	Init.

Colorado Department of Transportation



2000 S. Holly Street
Denver, Co 80222
Phone: 303-757-9295

Region 1 JKE

As Constructed
No Revisions:
Revised:
Void:

PLAN OVERVIEW			
Designer:	JKE	Structure Numbers	
Detailer:	TMQ		
Sheet Subset:		Subset Sheets:	

Project No./Code
STA 0252-XXX
21102
Sheet Number 28

quidley1 7:42:05 AM P:\21102\Design\Drawings\21102DES_PlanOverview26.dgn



Print Date: 11/10/2015
File Name: 21102DES_PlanOverview27.dgn
Horiz. Scale: 1:100 Vert. Scale: As Noted
Unit Information Unit Leader Initials

Sheet Revisions		
Date:	Comments	Init.

Colorado Department of Transportation



2000 S. Holly Street
Denver, Co 80222
Phone: 303-757-9295

Region 1 JKE

As Constructed
No Revisions:
Revised:
Void:

PLAN OVERVIEW			
Designer:	JKE	Structure Numbers	
Detailer:	TMQ		
Sheet Subset:		Subset Sheets:	

Project No./Code
STA 0252-XXX
21102
Sheet Number 29

quidley1 7:42:14 AM P:\21102\Design\Drawings\21102DES_PlanOverview27.dgn



Print Date: 11/10/2015	
File Name: 21102DES_PlanOverview28.dgn	
Horiz. Scale: 1:100	Vert. Scale: As Noted
Unit Information	Unit Leader Initials

Sheet Revisions		
Date:	Comments	Init.

Colorado Department of Transportation



2000 S. Holly Street
Denver, Co 80222
Phone: 303-757-9295

Region 1 JKE

As Constructed
No Revisions:
Revised:
Void:

PLAN OVERVIEW			
Designer:	JKE	Structure Numbers	
Detailer:	TMQ		
Sheet Subset:		Subset Sheets:	

Project No./Code
STA 0252-XXX
21102
Sheet Number 30

quidley1 7:42:23 AM P:\21102\Design\Drawings\21102DES_PlanOverview28.dgn



Print Date: 11/10/2015
File Name: 21102DES_PlanOverview29.dgn
Horiz. Scale: 1:100 Vert. Scale: As Noted
Unit Information Unit Leader Initials

Sheet Revisions		
Date:	Comments	Init.

Colorado Department of Transportation



2000 S. Holly Street
Denver, Co 80222
Phone: 303-757-9295

Region 1 JKE

As Constructed
No Revisions:
Revised:
Void:

PLAN OVERVIEW			
Designer:	JKE	Structure Numbers	
Detailer:	TMQ		
Sheet Subset:		Subset Sheets:	

Project No./Code
STA 0252-XXX
21102
Sheet Number 31

quidley1 7:42:32 AM P:\21102\Design\Drawings\21102DES_PlanOverview29.dgn



quidley1 7:42:41 AM F:\21102\Design\Drawings\21102DES_PlanOverview30.dgn

Print Date: 11/10/2015
File Name: 21102DES_PlanOverview30.dgn
Horiz. Scale: 1:100 Vert. Scale: As Noted
Unit Information Unit Leader Initials

Sheet Revisions		
Date:	Comments	Init.

Colorado Department of Transportation



2000 S. Holly Street
Denver, Co 80222
Phone: 303-757-9295

Region 1 JKE

As Constructed
No Revisions:
Revised:
Void:

PLAN OVERVIEW			
Designer:	JKE	Structure Numbers	
Detailer:	TMQ		
Sheet Subset:		Subset Sheets:	


Project No./Code
STA 0252-XXX
21102
Sheet Number 32



Print Date: 11/10/2015
File Name: 21102DES_PlanOverview31.dgn
Horiz. Scale: 1:100 Vert. Scale: As Noted
Unit Information Unit Leader Initials

Sheet Revisions		
Date:	Comments	Init.

Colorado Department of Transportation



2000 S. Holly Street
Denver, Co 80222
Phone: 303-757-9295



Region 1 JKE

As Constructed
No Revisions:
Revised:
Void:

PLAN OVERVIEW			
Designer:	JKE	Structure Numbers	
Detailer:	TMQ		
Sheet Subset:		Subset Sheets:	

Project No./Code
STA 0252-XXX
21102
Sheet Number 33


quidleyt 7:42:49 AM P:\21102\Design\Drawings\21102DES_PlanOverview31.dgn

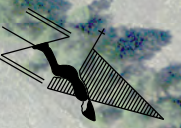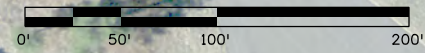

Print Date: 11/10/2015
File Name: 21102DES_PlanOverview32.dgn
Horiz. Scale: 1:100 Vert. Scale: As Noted
Unit Information Unit Leader Initials

Sheet Revisions		
Date:	Comments	Init.

Colorado Department of Transportation



2000 S. Holly Street
Denver, Co 80222
Phone: 303-757-9295

Region 1 JKE

As Constructed
No Revisions:
Revised:
Void:

PLAN OVERVIEW			
Designer:	JKE	Structure Numbers	
Detailer:	TMQ		
Sheet Subset:		Subset Sheets:	

Project No./Code
STA 0252-XXX
21102
Sheet Number 34

quidleyt 7:42:59 AM P:\21102\Design\Drawings\21102DES_PlanOverview32.dgn



Print Date: 11/10/2015
File Name: 21102DES_PlanOverview33.dgn
Horiz. Scale: 1:100 Vert. Scale: As Noted
Unit Information Unit Leader Initials

Sheet Revisions		
Date:	Comments	Init.

Colorado Department of Transportation



2000 S. Holly Street
Denver, Co 80222
Phone: 303-757-9295


Region 1 JKE

As Constructed
No Revisions:
Revised:
Void:

PLAN OVERVIEW			
Designer:	JKE	Structure Numbers	
Detailer:	TMQ		
Sheet Subset:		Subset Sheets:	

Project No./Code
STA 0252-XXX
21102
Sheet Number 35

quidley1 7:45:08 AM P:\21102\Design\Drawings\21102DES_PlanOverview33.dgn

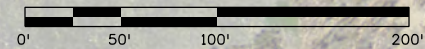

Print Date: 11/10/2015	
File Name: 21102DES_PlanOverview34.dgn	
Horiz. Scale: 1:100	Vert. Scale: As Noted
Unit Information	Unit Leader Initials

Sheet Revisions		
Date:	Comments	Init.

Colorado Department of Transportation



2000 S. Holly Street
Denver, Co 80222
Phone: 303-757-9295

Region 1


JKE

As Constructed
No Revisions:
Revised:
Void:

PLAN OVERVIEW			
Designer:	JKE	Structure Numbers	
Detailer:	TMQ		
Sheet Subset:		Subset Sheets:	

Project No./Code
STA 0252-XXX
21102
Sheet Number 36

quidleyt 7:43:14 AM P:\21102\Design\Drawings\21102DES_PlanOverview34.dgn

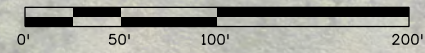

Print Date: 11/10/2015
File Name: 21102DES_PlanOverview35.dgn
Horiz. Scale: 1:100 Vert. Scale: As Noted
Unit Information Unit Leader Initials

Sheet Revisions		
Date:	Comments	Init.

Colorado Department of Transportation



2000 S. Holly Street
Denver, Co 80222
Phone: 303-757-9295

Region 1 JKE

As Constructed
No Revisions:
Revised:
Void:

PLAN OVERVIEW			
Designer:	JKE	Structure Numbers	
Detailer:	TMQ		
Sheet Subset:		Subset Sheets:	

Project No./Code
STA 0252-XXX
21102
Sheet Number 37

quidley 7:43:20 AM P:\21102\Design\Drawings\21102DES_PlanOverview35.dgn



Print Date: 11/10/2015
File Name: 21102DES_PlanOverview36.dgn
Horiz. Scale: 1:100 Vert. Scale: As Noted
Unit Information Unit Leader Initials

Sheet Revisions		
Date:	Comments	Init.

Colorado Department of Transportation



2000 S. Holly Street
Denver, Co 80222
Phone: 303-757-9295

Region 1 JKE

As Constructed
No Revisions:
Revised:
Void:

PLAN OVERVIEW			
Designer:	JKE	Structure Numbers	
Detailer:	TMQ		
Sheet Subset:		Subset Sheets:	

Project No./Code
STA 0252-XXX
21102
Sheet Number 38

quidley1 7:43:27 AM P:\21102\Design\Drawings\21102DES_PlanOverview36.dgn



Print Date: 11/10/2015
File Name: 21102DES_PlanOverview37.dgn
Horiz. Scale: 1:100 Vert. Scale: As Noted
Unit Information Unit Leader Initials

Sheet Revisions		
Date:	Comments	Init.

Colorado Department of Transportation



2000 S. Holly Street
Denver, Co 80222
Phone: 303-757-9295

Region 1 JKE

As Constructed
No Revisions:
Revised:
Void:

PLAN OVERVIEW			
Designer:	JKE	Structure Numbers	
Detailer:	TMQ		
Sheet Subset:		Subset Sheets:	

Project No./Code
STA 0252-XXX
21102
Sheet Number 39

quidley1 7:45:33 AM P:\21102\Design\Drawings\21102DES_PlanOverview37.dgn



Print Date: 11/10/2015
File Name: 21102DES_PlanOverview38.dgn
Horiz. Scale: 1:100 Vert. Scale: As Noted
Unit Information Unit Leader Initials

Sheet Revisions		
Date:	Comments	Init.

Colorado Department of Transportation



2000 S. Holly Street
Denver, Co 80222
Phone: 303-757-9295

Region 1 JKE

As Constructed
No Revisions:
Revised:
Void:

PLAN OVERVIEW			
Designer:	JKE	Structure Numbers	
Detailer:	TMQ	Subset Sheets:	
Sheet Subset:			

Project No./Code
STA 0252-XXX
21102
Sheet Number 40

quidleyt 7:43:40 AM P:\21102\Design\Drawings\21102DES_PlanOverview38.dgn



Print Date: 11/10/2015
File Name: 21102DES_PlanOverview39.dgn
Horiz. Scale: 1:100 Vert. Scale: As Noted
Unit Information Unit Leader Initials

Sheet Revisions		
Date:	Comments	Init.

Colorado Department of Transportation



2000 S. Holly Street
Denver, Co 80222
Phone: 303-757-9295

Region 1 JKE

As Constructed
No Revisions:
Revised:
Void:

PLAN OVERVIEW			
Designer:	JKE	Structure Numbers	
Detailer:	TMQ	Subset Sheets:	
Sheet Subset:			

Project No./Code
STA 0252-XXX
21102
Sheet Number 41

quidley1 7:43:46 AM P:\21102\Design\Drawings\21102DES_PlanOverview39.dgn



Print Date: 11/10/2015
File Name: 21102DES_PlanOverview40.dgn
Horiz. Scale: 1:100 Vert. Scale: As Noted
Unit Information Unit Leader Initials

Sheet Revisions		
Date:	Comments	Init.

Colorado Department of Transportation



2000 S. Holly Street
Denver, Co 80222
Phone: 303-757-9295

Region 1 JKE

As Constructed
No Revisions:
Revised:
Void:

PLAN OVERVIEW			
Designer:	JKE	Structure Numbers	
Detailer:	TMQ	Subset Sheets:	
Sheet Subset:			

Project No./Code
STA 0252-XXX
21102
Sheet Number 42


quidley1 7:43:55 AM P:\21102\Design\Drawings\21102DES_PlanOverview40.dgn



Print Date: 11/10/2015
File Name: 21102DES_PlanOverview41.dgn
Horiz. Scale: 1:100 Vert. Scale: As Noted
Unit Information Unit Leader Initials

Sheet Revisions		
Date:	Comments	Init.

Colorado Department of Transportation



2000 S. Holly Street
Denver, Co 80222
Phone: 303-757-9295

Region 1 JKE

As Constructed
No Revisions:
Revised:
Void:

PLAN OVERVIEW			
Designer:	JKE	Structure Numbers	
Detailer:	TMQ	Subset Sheets:	
Sheet Subset:			

Project No./Code
STA 0252-XXX
21102
Sheet Number 43

quidleyt 7:44:05 AM P:\21102\Design\Drawings\21102DES_PlanOverview41.dgn



Print Date: 11/10/2015	
File Name: 21102DES_PlanOverview42.dgn	
Horiz. Scale: 1:100	Vert. Scale: As Noted
Unit Information	Unit Leader Initials

Sheet Revisions		
Date:	Comments	Init.

Colorado Department of Transportation



2000 S. Holly Street
Denver, Co 80222
Phone: 303-757-9295

Region 1 JKE

As Constructed
No Revisions:
Revised:
Void:

PLAN OVERVIEW			
Designer:	JKE	Structure Numbers	
Detailer:	TMQ	Subset Sheets:	
Sheet Subset:			

Project No./Code
STA 0252-XXX
21102
Sheet Number 44

quidleyt 7:44:14 AM P:\21102\Design\Drawings\21102DES_PlanOverview42.dgn



Print Date: 11/10/2015	
File Name: 21102DES_PlanOverview43.dgn	
Horiz. Scale: 1:100	Vert. Scale: As Noted
Unit Information	Unit Leader Initials

Sheet Revisions		
Date:	Comments	Init.

Colorado Department of Transportation



2000 S. Holly Street
Denver, Co 80222
Phone: 303-757-9295

Region 1 JKE

As Constructed
No Revisions:
Revised:
Void:

PLAN OVERVIEW			
Designer:	JKE	Structure Numbers	
Detailer:	TMQ		
Sheet Subset:		Subset Sheets:	

Project No./Code
STA 0252-XXX
21102
Sheet Number 45

quidley1 7:44:23 AM P:\21102\Design\Drawings\21102DES_PlanOverview43.dgn



Print Date: 11/10/2015
File Name: 21102DES_PlanOverview44.dgn
Horiz. Scale: 1:100 Vert. Scale: As Noted
Unit Information Unit Leader Initials

Sheet Revisions		
Date:	Comments	Init.

Colorado Department of Transportation



2000 S. Holly Street
Denver, Co 80222
Phone: 303-757-9295

Region 1 JKE

As Constructed
No Revisions:
Revised:
Void:

PLAN OVERVIEW			
Designer:	JKE	Structure Numbers	
Detailer:	TMQ		
Sheet Subset:		Subset Sheets:	

Project No./Code
STA 0252-XXX
21102
Sheet Number 46

quidleyt 7:44:32 AM P:\21102\Design\Drawings\21102DES_PlanOverview44.dgn



Print Date: 11/10/2015
File Name: 21102DES_PlanOverview45.dgn
Horiz. Scale: 1:100 Vert. Scale: As Noted
Unit Information Unit Leader Initials

Sheet Revisions		
Date:	Comments	Init.

Colorado Department of Transportation



2000 S. Holly Street
Denver, Co 80222
Phone: 303-757-9295

Region 1 JKE

As Constructed
No Revisions:
Revised:
Void:

PLAN OVERVIEW			
Designer:	JKE	Structure Numbers	
Detailer:	TMQ	Subset Sheets:	
Sheet Subset:			

Project No./Code
STA 0252-XXX
21102
Sheet Number 47

quidleyt 7:44:41 AM F:\21102\Design\Drawings\21102DES_PlanOverview45.dgn



Print Date: 11/10/2015	
File Name: 21102DES_PlanOverview46.dgn	
Horiz. Scale: 1:100	Vert. Scale: As Noted
Unit Information	Unit Leader Initials

Sheet Revisions		
Date:	Comments	Init.

Colorado Department of Transportation



2000 S. Holly Street
Denver, Co 80222
Phone: 303-757-9295

Region 1 JKE

As Constructed
No Revisions:
Revised:
Void:

PLAN OVERVIEW			
Designer:	JKE	Structure Numbers	
Detailer:	TMQ		
Sheet Subset:		Subset Sheets:	

Project No./Code
STA 0252-XXX
21102
Sheet Number 48

quidleyt 7:44:50 AM P:\21102\Design\Drawings\21102DES_PlanOverview46.dgn



Print Date: 11/10/2015
File Name: 21102DES_PlanOverview47.dgn
Horiz. Scale: 1:100 Vert. Scale: As Noted
Unit Information Unit Leader Initials

Sheet Revisions		
Date:	Comments	Init.

Colorado Department of Transportation



2000 S. Holly Street
Denver, Co 80222
Phone: 303-757-9295

Region 1 JKE

As Constructed
No Revisions:
Revised:
Void:

PLAN OVERVIEW			
Designer:	JKE	Structure Numbers	
Detailer:	TMQ	Subset Sheets:	
Sheet Subset:			

Project No./Code
STA 0252-XXX
21102
Sheet Number 49

quidley1 7:44:56 AM P:\21102\Design\Drawings\21102DES_PlanOverview47.dgn



Print Date: 11/10/2015
File Name: 21102DES_PlanOverview48.dgn
Horiz. Scale: 1:100 Vert. Scale: As Noted
Unit Information Unit Leader Initials

Sheet Revisions		
Date:	Comments	Init.

Colorado Department of Transportation



2000 S. Holly Street
Denver, Co 80222
Phone: 303-757-9295


Region 1 JKE

As Constructed
No Revisions:
Revised:
Void:

PLAN OVERVIEW			
Designer:	JKE	Structure Numbers	
Detailer:	TMQ		
Sheet Subset:		Subset Sheets:	

Project No./Code
STA 0252-XXX
21102
Sheet Number 50

quidley1 7:45:03 AM P:\21102\Design\Drawings\21102DES_PlanOverview48.dgn

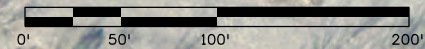

Print Date: 11/10/2015
File Name: 21102DES_PlanOverview49.dgn
Horiz. Scale: 1:100 Vert. Scale: As Noted
Unit Information Unit Leader Initials

Sheet Revisions		
Date:	Comments	Init.

Colorado Department of Transportation



2000 S. Holly Street
Denver, Co 80222
Phone: 303-757-9295

Region 1 JKE

As Constructed
No Revisions:
Revised:
Void:

PLAN OVERVIEW			
Designer:	JKE	Structure Numbers	
Detailer:	TMQ	Subset Sheets:	
Sheet Subset:			

Project No./Code
STA 0252-XXX
21102
Sheet Number 51


quidleyt 7:45:09 AM P:\21102\Design\Drawings\21102DES_PlanOverview49.dgn



Print Date: 11/10/2015
File Name: 21102DES_PlanOverview50.dgn
Horiz. Scale: 1:100 Vert. Scale: As Noted
Unit Information Unit Leader Initials

Sheet Revisions		
Date:	Comments	Init.

Colorado Department of Transportation



2000 S. Holly Street
Denver, Co 80222
Phone: 303-757-9295

Region 1 JKE

As Constructed
No Revisions:
Revised:
Void:

PLAN OVERVIEW			
Designer:	JKE	Structure Numbers	
Detailer:	TMQ		
Sheet Subset:		Subset Sheets:	

Project No./Code
STA 0252-XXX
21102
Sheet Number 52

quidleyt 7:45:15 AM P:\21102\Design\Drawings\21102DES_PlanOverview50.dgn



Print Date: 11/10/2015
File Name: 21102DES_PlanOverview51.dgn
Horiz. Scale: 1:100 Vert. Scale: As Noted
Unit Information Unit Leader Initials

Sheet Revisions		
Date:	Comments	Init.

Colorado Department of Transportation



2000 S. Holly Street
Denver, Co 80222
Phone: 303-757-9295

Region 1 JKE

As Constructed
No Revisions:
Revised:
Void:

PLAN OVERVIEW			
Designer:	JKE	Structure	
Detailer:	TMQ	Numbers	
Sheet Subset:		Subset Sheets:	

Project No./Code
STA 0252-XXX
21102
Sheet Number 53


quidleyt 7:45:22 AM P:\21102\Design\Drawings\21102DES_PlanOverview51.dgn



Print Date: 11/10/2015
File Name: 21102DES_PlanOverview52.dgn
Horiz. Scale: 1:100 Vert. Scale: As Noted
Unit Information Unit Leader Initials

Sheet Revisions		
Date:	Comments	Init.

Colorado Department of Transportation



2000 S. Holly Street
Denver, Co 80222
Phone: 303-757-9295

Region 1 JKE

As Constructed
No Revisions:
Revised:
Void:

PLAN OVERVIEW			
Designer:	JKE	Structure Numbers	
Detailer:	TMQ	Subset Sheets:	
Sheet Subset:			

Project No./Code
STA 0252-XXX
21102
Sheet Number 54


quidley1 7:45:28 AM P:\21102\Design\Drawings\21102DES_PlanOverview52.dgn



Print Date: 11/10/2015	
File Name: 21102DES_PlanOverview53.dgn	
Horiz. Scale: 1:100	Vert. Scale: As Noted
Unit Information	Unit Leader Initials
0000	

Sheet Revisions		
Date:	Comments	Init.

Colorado Department of Transportation



2000 S. Holly Street
Denver, Co 80222
Phone: 303-757-9295

Region 1 JKE

As Constructed
No Revisions:
Revised:
Void:

PLAN OVERVIEW			
Designer:	JKE	Structure Numbers	
Detailer:	TMQ		
Sheet Subset:		Subset Sheets:	

Project No./Code
STA 0252-XXX
21102
Sheet Number 55

quidley1 7:45:37 AM P:\21102\Design\Drawings\21102DES_PlanOverview53.dgn



Print Date: 11/10/2015
File Name: 21102DES_PlanOverview54.dgn
Horiz. Scale: 1:100 Vert. Scale: As Noted
Unit Information Unit Leader Initials

Sheet Revisions		
Date:	Comments	Init.

Colorado Department of Transportation



2000 S. Holly Street
Denver, Co 80222
Phone: 303-757-9295

Region 1 JKE

As Constructed
No Revisions:
Revised:
Void:

PLAN OVERVIEW			
Designer:	JKE	Structure Numbers	
Detailer:	TMQ		
Sheet Subset:		Subset Sheets:	

Project No./Code
STA 0252-XXX
21102
Sheet Number 56

quidley1 7:45:46 AM P:\21102\Design\Drawings\21102DES_PlanOverview54.dgn



Print Date: 11/10/2015
File Name: 21102DES_PlanOverview55.dgn
Horiz. Scale: 1:100 Vert. Scale: As Noted
Unit Information Unit Leader Initials

Sheet Revisions		
Date:	Comments	Init.

Colorado Department of Transportation



2000 S. Holly Street
Denver, Co 80222
Phone: 303-757-9295

Region 1 JKE

As Constructed
No Revisions:
Revised:
Void:

PLAN OVERVIEW			
Designer:	JKE	Structure Numbers	
Detailer:	TMQ	Subset Sheets:	
Sheet Subset:			

Project No./Code
STA 0252-XXX
21102
Sheet Number 57

quidley1 7:45:56 AM P:\21102\Design\Drawings\21102DES_PlanOverview55.dgn



Print Date: 11/10/2015
File Name: 21102DES_PlanOverview56.dgn
Horiz. Scale: 1:100 Vert. Scale: As Noted
Unit Information Unit Leader Initials

Sheet Revisions		
Date:	Comments	Init.

Colorado Department of Transportation



2000 S. Holly Street
Denver, Co 80222
Phone: 303-757-9295

Region 1 JKE

As Constructed
No Revisions:
Revised:
Void:

PLAN OVERVIEW			
Designer:	JKE	Structure Numbers	
Detailer:	TMQ	Subset Sheets:	
Sheet Subset:			

Project No./Code
STA 0252-XXX
21102
Sheet Number 58


quidleyt 7:46:06 AM P:\21102\Design\Drawings\21102DES_PlanOverview56.dgn



Print Date: 11/10/2015	
File Name: 21102DES_PlanOverview57.dgn	
Horiz. Scale: 1:100	Vert. Scale: As Noted
Unit Information	Unit Leader Initials

Sheet Revisions		
Date:	Comments	Init.

Colorado Department of Transportation



2000 S. Holly Street
Denver, Co 80222
Phone: 303-757-9295

Region 1

JKE

As Constructed
No Revisions:
Revised:
Void:

PLAN OVERVIEW			
Designer:	JKE	Structure Numbers	
Detailer:	TMQ	Subset Sheets:	
Sheet Subset:			

Project No./Code
STA 0252-XXX
21102
Sheet Number 59

quidleyt 7:46:15 AM F:\21102\Design\Drawings\21102DES_PlanOverview57.dgn



Print Date: 11/10/2015
File Name: 21102DES_PlanOverview58.dgn
Horiz. Scale: 1:100 Vert. Scale: As Noted
Unit Information Unit Leader Initials

Sheet Revisions		
Date:	Comments	Init.

Colorado Department of Transportation



2000 S. Holly Street
Denver, Co 80222
Phone: 303-757-9295

Region 1 JKE

As Constructed
No Revisions:
Revised:
Void:

PLAN OVERVIEW			
Designer:	JKE	Structure Numbers	
Detailer:	TMQ		
Sheet Subset:		Subset Sheets:	

Project No./Code
STA 0252-XXX
21102
Sheet Number 60

quidley1 7:46:23 AM P:\21102\Design\Drawings\21102DES_PlanOverview58.dgn



Print Date: 11/10/2015
File Name: 21102DES_PlanOverview59.dgn
Horiz. Scale: 1:100 Vert. Scale: As Noted
Unit Information Unit Leader Initials

Sheet Revisions		
Date:	Comments	Init.

Colorado Department of Transportation



2000 S. Holly Street
Denver, Co 80222
Phone: 303-757-9295

Region 1 JKE

As Constructed
No Revisions:
Revised:
Void:

PLAN OVERVIEW			
Designer:	JKE	Structure Numbers	
Detailer:	TMQ		
Sheet Subset:		Subset Sheets:	

Project No./Code
STA 0252-XXX
21102
Sheet Number 61

quidleyt 7:46:32 AM P:\21102\Design\Drawings\21102DES_PlanOverview59.dgn



Print Date: 11/10/2015
File Name: 21102DES_PlanOverview60.dgn
Horiz. Scale: 1:100 Vert. Scale: As Noted
Unit Information Unit Leader Initials

Sheet Revisions		
Date:	Comments	Init.

Colorado Department of Transportation



2000 S. Holly Street
Denver, Co 80222
Phone: 303-757-9295

Region 1 JKE

As Constructed
No Revisions:
Revised:
Void:

PLAN OVERVIEW			
Designer:	JKE	Structure Numbers	
Detailer:	TMQ	Subset Sheets:	
Sheet Subset:			

Project No./Code
STA 0252-XXX
21102
Sheet Number 62

quidley1 7:46:41 AM P:\21102\Design\Drawings\21102DES_PlanOverview60.dgn



quidleyt 7:46:50 AM P:\21102\Design\Drawings\21102DES_PlanOverview61.dgn

Print Date: 11/10/2015	
File Name: 21102DES_PlanOverview61.dgn	
Horiz. Scale: 1:100	Vert. Scale: As Noted
Unit Information	Unit Leader Initials
0000	

Sheet Revisions		
Date:	Comments	Init.

Colorado Department of Transportation



2000 S. Holly Street
Denver, Co 80222
Phone: 303-757-9295

Region 1 JKE

As Constructed
No Revisions:
Revised:
Void:

PLAN OVERVIEW			
Designer:	JKE	Structure Numbers	
Detailer:	TMQ	Subset Sheets:	
Sheet Subset:			

Project No./Code
STA 0252-XXX
21102
Sheet Number 63



Print Date: 11/10/2015
File Name: 21102DES_PlanOverview62.dgn
Horiz. Scale: 1:100 Vert. Scale: As Noted
Unit Information Unit Leader Initials

Sheet Revisions		
Date:	Comments	Init.

Colorado Department of Transportation



2000 S. Holly Street
Denver, Co 80222
Phone: 303-757-9295

Region 1 JKE

As Constructed
No Revisions:
Revised:
Void:

PLAN OVERVIEW			
Designer:	JKE	Structure Numbers	
Detailer:	TMQ		
Sheet Subset:		Subset Sheets:	

Project No./Code
STA 0252-XXX
21102
Sheet Number 64

quidleyt 7:46:59 AM P:\21102\Design\Drawings\21102DES_PlanOverview62.dgn



quidley1 7:47:07 AM P:\21102\Design\Drawings\21102DES_PlanOverview63.dgn

Print Date: 11/10/2015		<table border="1"> <thead> <tr> <th colspan="3">Sheet Revisions</th> </tr> <tr> <th>Date:</th> <th>Comments</th> <th>Init.</th> </tr> </thead> <tbody> <tr><td> </td><td> </td><td> </td></tr> <tr><td> </td><td> </td><td> </td></tr> <tr><td> </td><td> </td><td> </td></tr> </tbody> </table>			Sheet Revisions			Date:	Comments	Init.										Colorado Department of Transportation  2000 S. Holly Street Denver, Co 80222 Phone: 303-757-9295 Region 1		As Constructed No Revisions:		PLAN OVERVIEW		Project No./Code STA 0252-XXX	
Sheet Revisions																											
Date:	Comments	Init.																									
File Name: 21102DES_PlanOverview63.dgn		Designer: JKE Detailer: TMQ		Structure Numbers:		21102																					
Horiz. Scale: 1:100 Vert. Scale: As Noted Unit Information Unit Leader Initials				Void:		Sheet Subset:		Subset Sheets:		Sheet Number 65																	



Print Date: 11/10/2015
File Name: 21102DES_PlanOverview64.dgn
Horiz. Scale: 1:100 Vert. Scale: As Noted
Unit Information Unit Leader Initials

Sheet Revisions		
Date:	Comments	Init.

Colorado Department of Transportation



2000 S. Holly Street
Denver, Co 80222
Phone: 303-757-9295

Region 1 JKE

As Constructed
No Revisions:
Revised:
Void:

PLAN OVERVIEW			
Designer:	JKE	Structure Numbers	
Detailer:	TMQ	Subset Sheets:	
Sheet Subset:			

Project No./Code
STA 0252-XXX
21102
Sheet Number 66

quidleyt 7:47:16 AM F:\21102\Design\Drawings\21102DES_PlanOverview64.dgn



Print Date: 11/10/2015	
File Name: 21102DES_PlanOverview65.dgn	
Horiz. Scale: 1:100	Vert. Scale: As Noted
Unit Information	Unit Leader Initials

Sheet Revisions		
Date:	Comments	Init.

Colorado Department of Transportation



2000 S. Holly Street
Denver, Co 80222
Phone: 303-757-9295

Region 1 JKE

As Constructed
No Revisions:
Revised:
Void:

PLAN OVERVIEW			
Designer:	JKE	Structure Numbers	
Detailer:	TMQ		
Sheet Subset:		Subset Sheets:	

Project No./Code
STA 0252-XXX
21102
Sheet Number 67

quidley1 7:47:25 AM P:\21102\Design\Drawings\21102DES_PlanOverview65.dgn



Print Date: 11/10/2015
File Name: 21102DES_PlanOverview66.dgn
Horiz. Scale: 1:100 Vert. Scale: As Noted
Unit Information Unit Leader Initials

Sheet Revisions		
Date:	Comments	Init.

Colorado Department of Transportation



2000 S. Holly Street
Denver, Co 80222
Phone: 303-757-9295



Region 1 JKE

As Constructed
No Revisions:
Revised:
Void:

PLAN OVERVIEW			
Designer:	JKE	Structure Numbers	
Detailer:	TMQ		
Sheet Subset:		Subset Sheets:	

Project No./Code
STA 0252-XXX
21102
Sheet Number 68

quidley1 7:47:34 AM P:\21102\Design\Drawings\21102DES_PlanOverview66.dgn

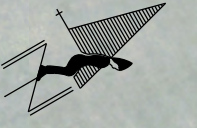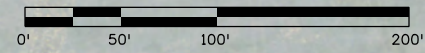

Print Date: 11/10/2015
File Name: 21102DES_PlanOverview67.dgn
Horiz. Scale: 1:100 Vert. Scale: As Noted
Unit Information Unit Leader Initials

Sheet Revisions		
Date:	Comments	Init.

Colorado Department of Transportation



2000 S. Holly Street
Denver, Co 80222
Phone: 303-757-9295

Region 1 JKE

As Constructed
No Revisions:
Revised:
Void:

PLAN OVERVIEW			
Designer:	JKE	Structure Numbers	
Detailer:	TMQ	Subset Sheets:	
Sheet Subset:			

Project No./Code
STA 0252-XXX
21102
Sheet Number 69

quidley1 7:47:43 AM P:\21102\Design\Drawings\21102DES_PlanOverview67.dgn



Print Date: 11/10/2015
File Name: 21102DES_PlanOverview68.dgn
Horiz. Scale: 1:100 Vert. Scale: As Noted
Unit Information Unit Leader Initials

Sheet Revisions		
Date:	Comments	Init.

Colorado Department of Transportation



2000 S. Holly Street
Denver, Co 80222
Phone: 303-757-9295


Region 1 JKE

As Constructed
No Revisions:
Revised:
Void:

PLAN OVERVIEW			
Designer:	JKE	Structure Numbers	
Detailer:	TMQ		
Sheet Subset:		Subset Sheets:	

Project No./Code
STA 0252-XXX
21102
Sheet Number 70

quidley1 7:47:52 AM P:\21102\Design\Drawings\21102DES_PlanOverview68.dgn

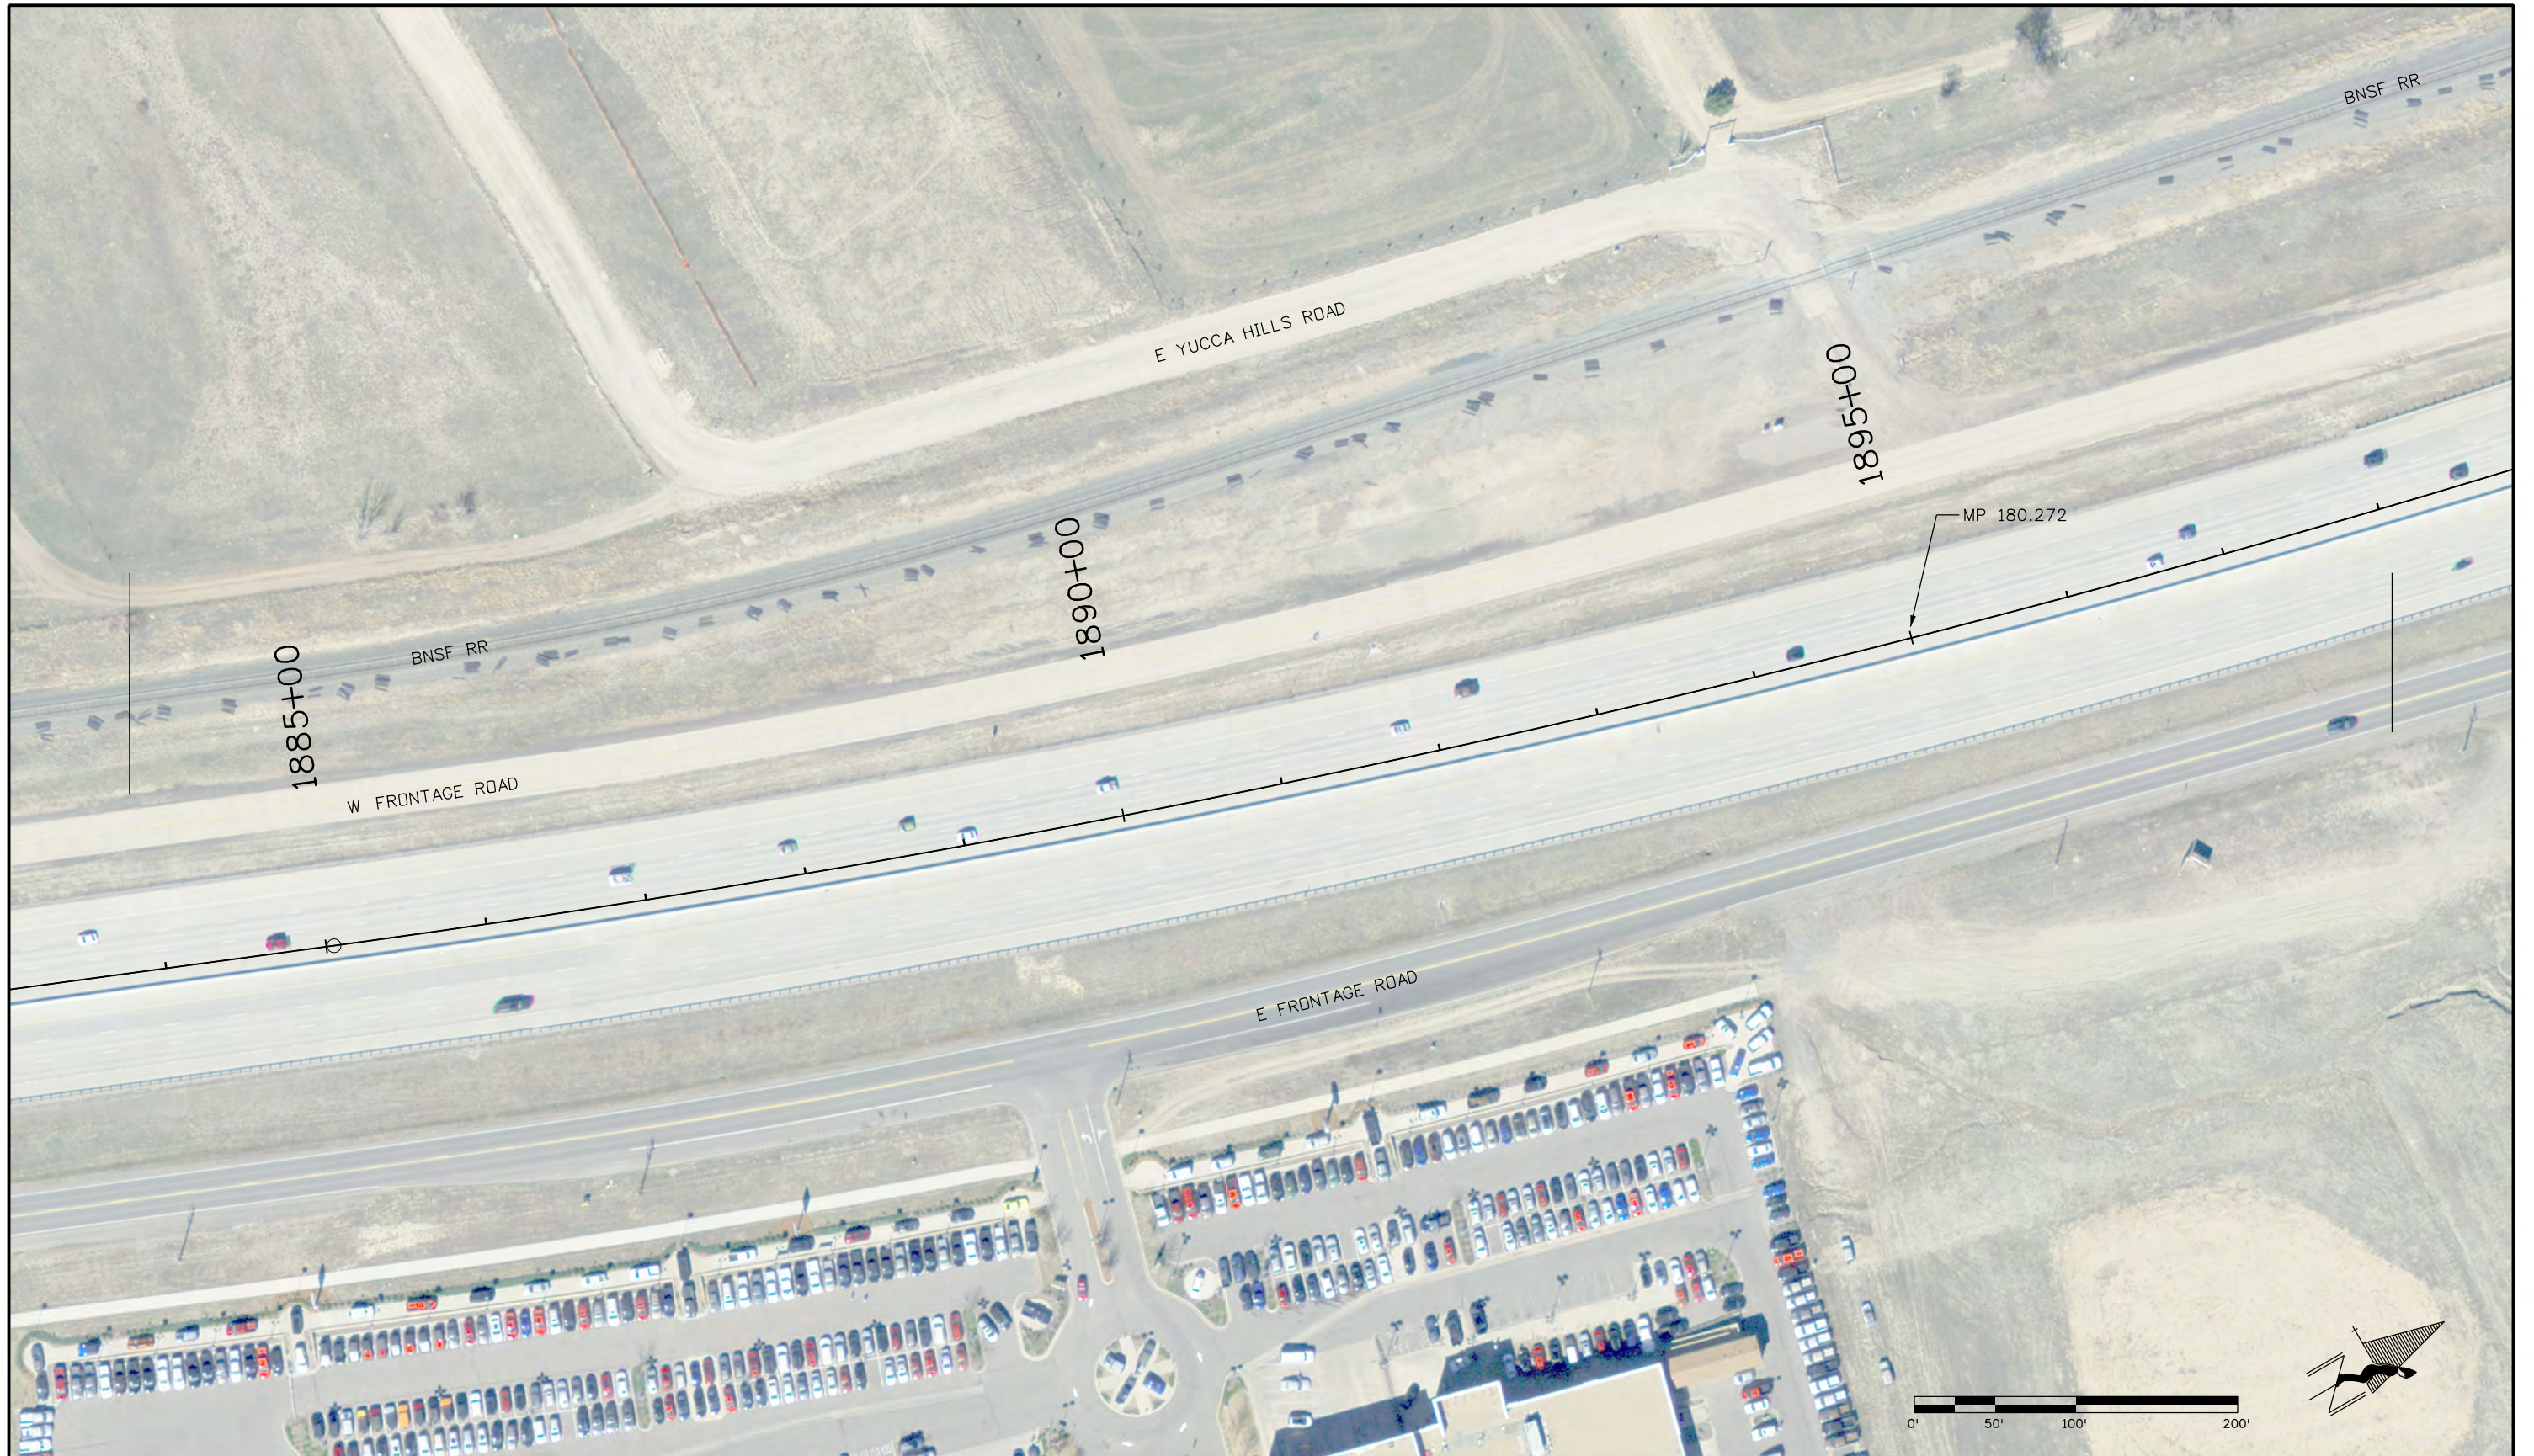

Print Date: 11/10/2015	
File Name: 21102DES_PlanOverview69.dgn	
Horiz. Scale: 1:100	Vert. Scale: As Noted
Unit Information	Unit Leader Initials

Sheet Revisions		
Date:	Comments	Init.

Colorado Department of Transportation



2000 S. Holly Street
Denver, Co 80222
Phone: 303-757-9295


Region 1 JKE

As Constructed
No Revisions:
Revised:
Void:

PLAN OVERVIEW			
Designer:	JKE	Structure Numbers	
Detailer:	TMQ	Subset Sheets:	
Sheet Subset:			

Project No./Code
STA 0252-XXX
21102
Sheet Number 71

quidleyt 7:46:01 AM P:\21102\Design\Drawings\21102DES_PlanOverview69.dgn

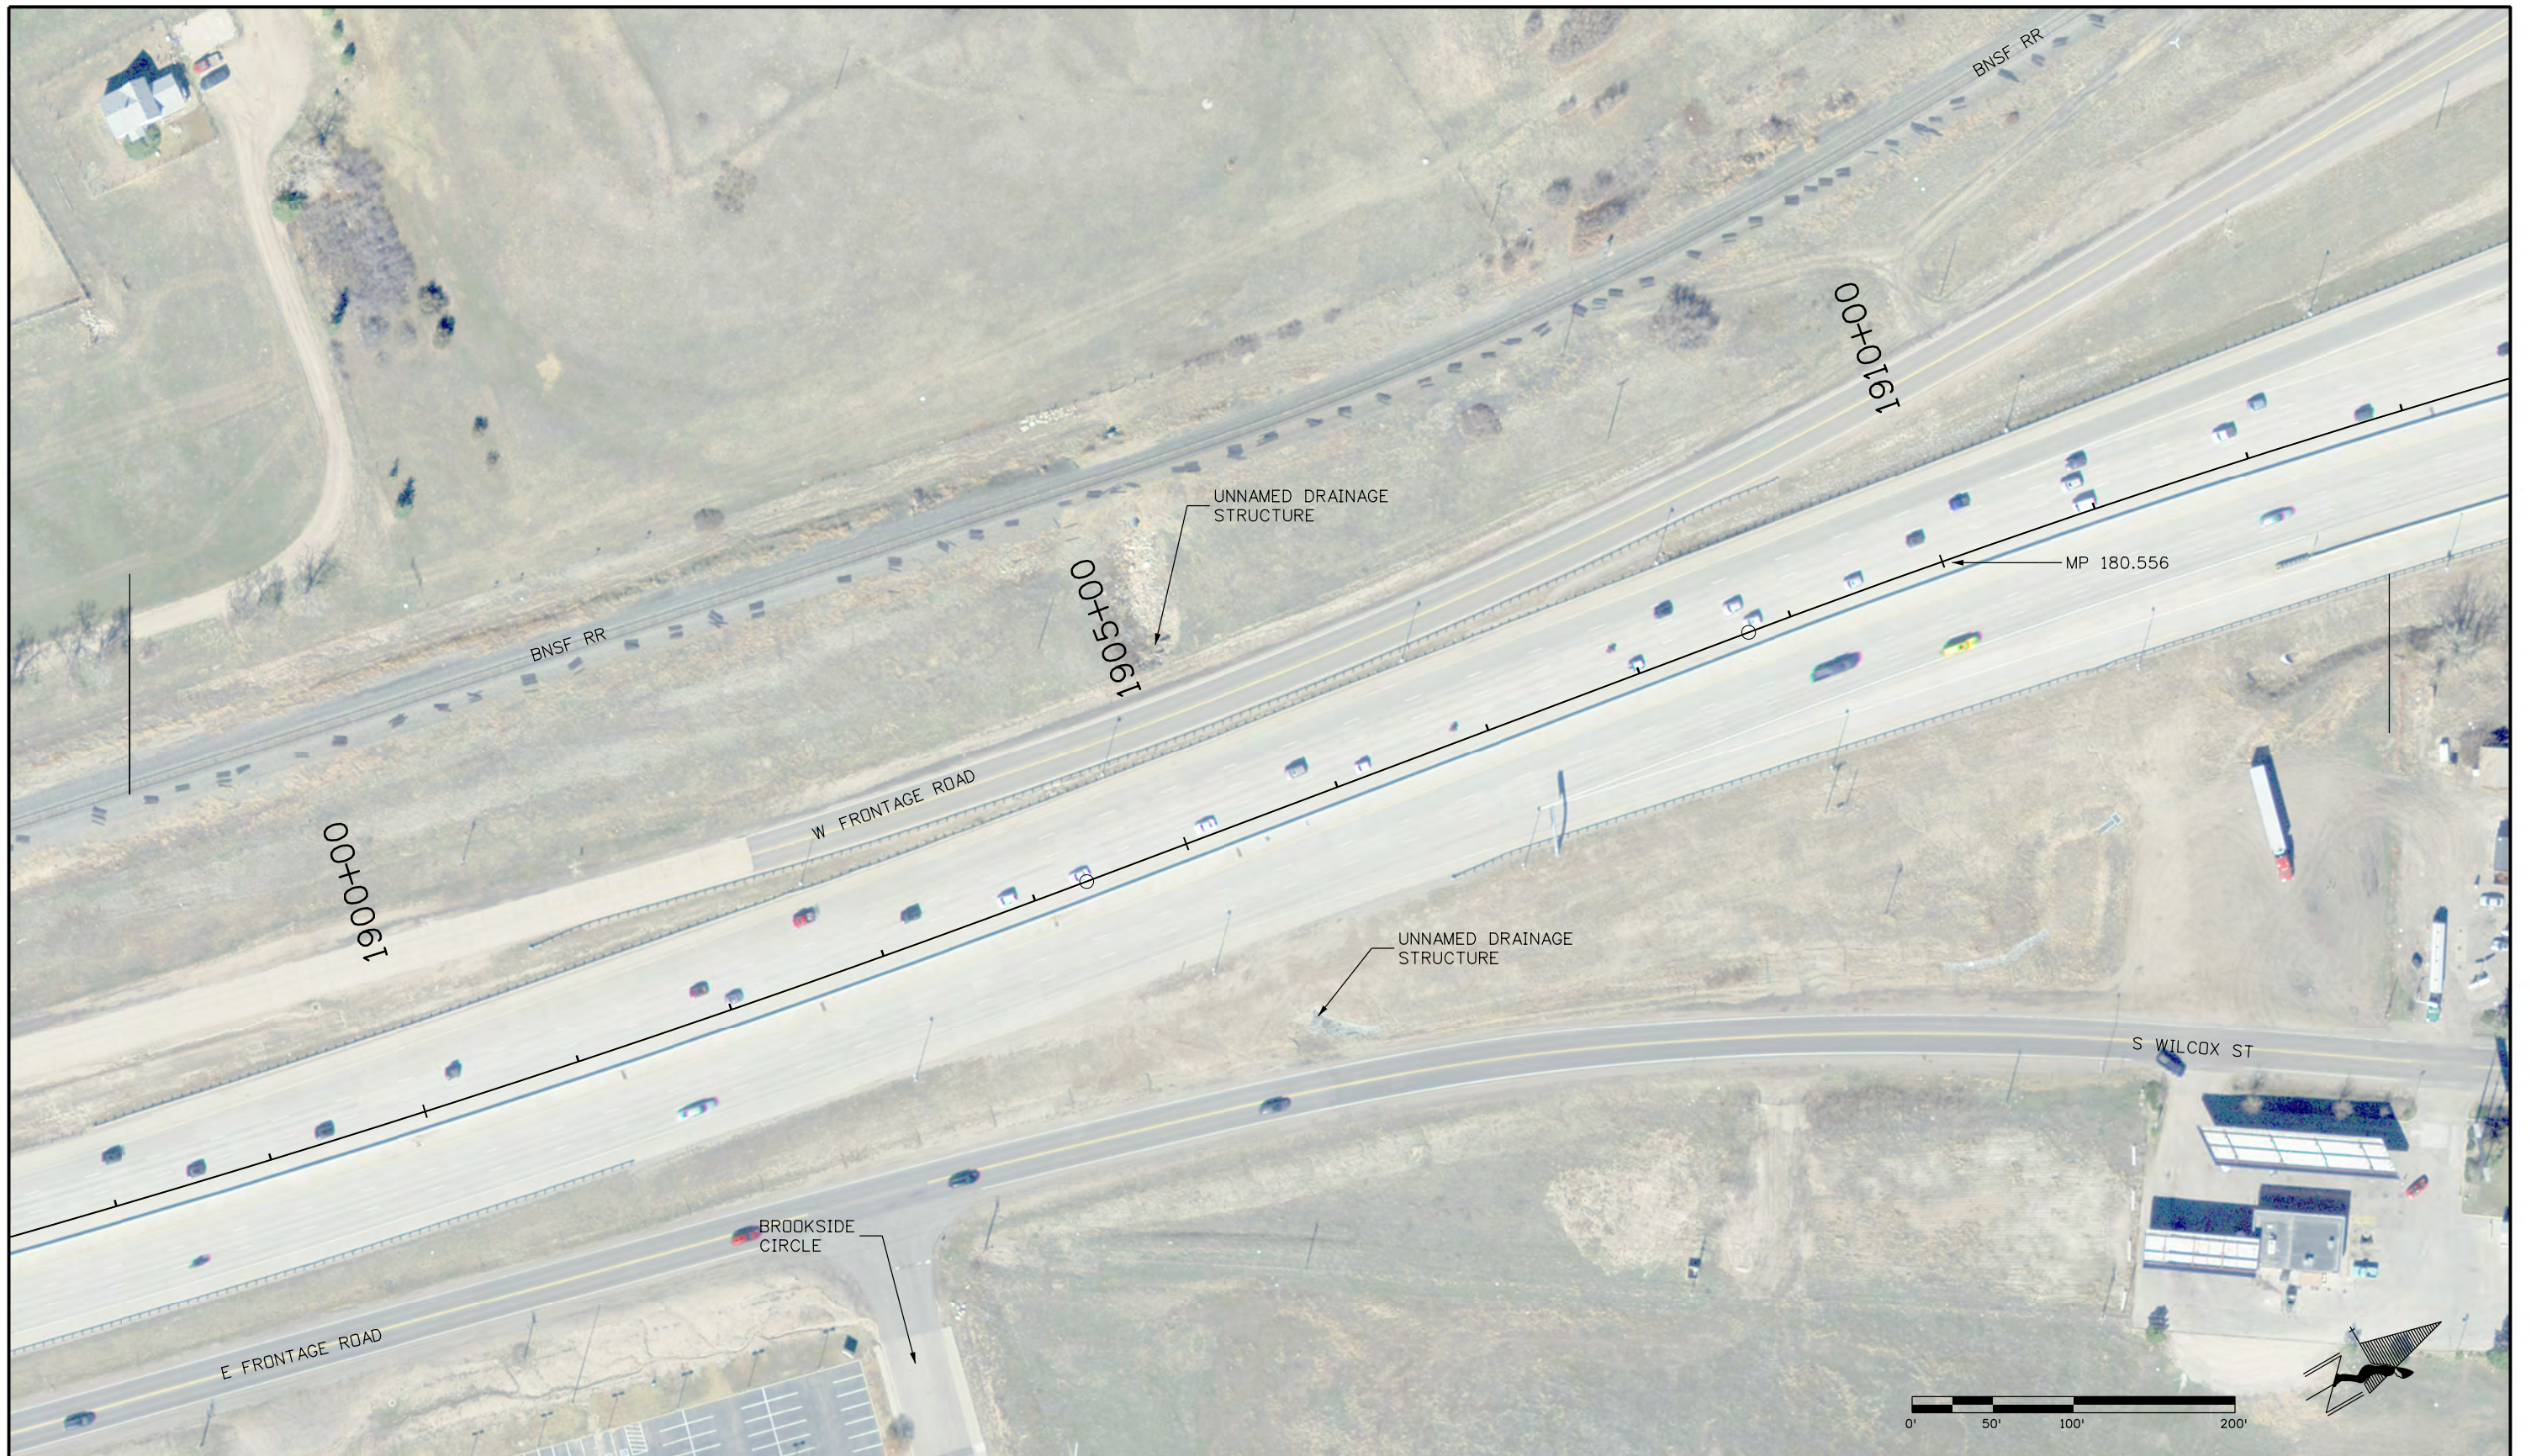

Print Date: 11/10/2015	
File Name: 21102DES_PlanOverview70.dgn	
Horiz. Scale: 1:100	Vert. Scale: As Noted
Unit Information	Unit Leader Initials

Sheet Revisions		
Date:	Comments	Init.

Colorado Department of Transportation



2000 S. Holly Street
Denver, Co 80222
Phone: 303-757-9295

Region 1 JKE

As Constructed
No Revisions:
Revised:
Void:

PLAN OVERVIEW			
Designer:	JKE	Structure Numbers	
Detailer:	TMQ	Subset Sheets:	
Sheet Subset:			

Project No./Code
STA 0252-XXX
21102
Sheet Number 72


quidley1 7:48:10 AM F:\21102\Design\Drawings\21102DES_PlanOverview70.dgn



Print Date: 11/10/2015
File Name: 21102DES_PlanOverview71.dgn
Horiz. Scale: 1:100 Vert. Scale: As Noted
Unit Information Unit Leader Initials

Sheet Revisions		
Date:	Comments	Init.

Colorado Department of Transportation



2000 S. Holly Street
Denver, Co 80222
Phone: 303-757-9295

Region 1 JKE

As Constructed
No Revisions:
Revised:
Void:

PLAN OVERVIEW			
Designer:	JKE	Structure Numbers	
Detailer:	TMQ	Subset Sheets:	
Sheet Subset:			

Project No./Code
STA 0252-XXX
21102
Sheet Number 73

quidleyt 7:48:19 AM F:\21102\Design\Drawings\21102DES_PlanOverview71.dgn



quidley1 7:46:28 AM P:\21102\Design\Drawings\21102DES_PlanOverview72.dgn

Print Date: 11/10/2015	
File Name: 21102DES_PlanOverview72.dgn	
Horiz. Scale: 1:100	Vert. Scale: As Noted
Unit Information	Unit Leader Initials

Sheet Revisions		
Date:	Comments	Init.

Colorado Department of Transportation



2000 S. Holly Street
Denver, Co 80222
Phone: 303-757-9295

Region 1 JKE

As Constructed
No Revisions:
Revised:
Void:

PLAN OVERVIEW			
Designer:	JKE	Structure Numbers	
Detailer:	TMQ	Subset Sheets:	
Sheet Subset:			

Project No./Code
STA 0252-XXX
21102
Sheet Number 74



Print Date: 11/10/2015
File Name: 21102DES_PlanOverview73.dgn
Horiz. Scale: 1:100 Vert. Scale: As Noted
Unit Information Unit Leader Initials

Sheet Revisions		
Date:	Comments	Init.

Colorado Department of Transportation



2000 S. Holly Street
Denver, Co 80222
Phone: 303-757-9295

Region 1 JKE

As Constructed
No Revisions:
Revised:
Void:

PLAN OVERVIEW			
Designer:	JKE	Structure Numbers	
Detailer:	TMQ	Subset Sheets:	
Sheet Subset:			

Project No./Code
STA 0252-XXX
21102
Sheet Number 75


quidleyt 7:46:37 AM P:\21102\Design\Drawings\21102DES_PlanOverview73.dgn



Print Date: 11/10/2015	
File Name: 21102DES_PlanOverview74.dgn	
Horiz. Scale: 1:100	Vert. Scale: As Noted
Unit Information	Unit Leader Initials

Sheet Revisions		
Date:	Comments	Init.

Colorado Department of Transportation



2000 S. Holly Street
Denver, Co 80222
Phone: 303-757-9295

Region 1 JKE

As Constructed
No Revisions:
Revised:
Void:

PLAN OVERVIEW			
Designer:	JKE	Structure Numbers	
Detailer:	TMQ		
Sheet Subset:		Subset Sheets:	

Project No./Code
STA 0252-XXX
21102
Sheet Number 76

quidley1 7:48:46 AM P:\21102\Design\Drawings\21102DES_PlanOverview74.dgn



Print Date: 11/10/2015
File Name: 21102DES_PlanOverview75.dgn
Horiz. Scale: 1:100 Vert. Scale: As Noted
Unit Information Unit Leader Initials

Sheet Revisions		
Date:	Comments	Init.

Colorado Department of Transportation



2000 S. Holly Street
Denver, Co 80222
Phone: 303-757-9295

Region 1 JKE

As Constructed
No Revisions:
Revised:
Void:

PLAN OVERVIEW			
Designer:	JKE	Structure Numbers	
Detailer:	TMQ	Subset Sheets:	
Sheet Subset:			

Project No./Code
STA 0252-XXX
21102
Sheet Number 77

quidley1 7:48:55 AM P:\21102\Design\Drawings\21102DES_PlanOverview75.dgn



Print Date: 11/10/2015
File Name: 21102DES_PlanOverview76.dgn
Horiz. Scale: 1:100 Vert. Scale: As Noted
Unit Information Unit Leader Initials

Sheet Revisions		
Date:	Comments	Init.

Colorado Department of Transportation



2000 S. Holly Street
Denver, Co 80222
Phone: 303-757-9295

Region 1 JKE

As Constructed
No Revisions:
Revised:
Void:

PLAN OVERVIEW			
Designer:	JKE	Structure Numbers	
Detailer:	TMQ	Subset Sheets:	
Sheet Subset:			

Project No./Code
STA 0252-XXX
21102
Sheet Number 78

quidleyt 7:49:02 AM P:\21102\Design\Drawings\21102DES_PlanOverview76.dgn



Print Date: 11/10/2015
File Name: 21102DES_PlanOverview77.dgn
Horiz. Scale: 1:100 Vert. Scale: As Noted
Unit Information Unit Leader Initials

Sheet Revisions		
Date:	Comments	Init.

Colorado Department of Transportation



2000 S. Holly Street
Denver, Co 80222
Phone: 303-757-9295

Region 1 JKE

As Constructed
No Revisions:
Revised:
Void:

PLAN OVERVIEW			
Designer:	JKE	Structure Numbers	
Detailer:	TMQ		
Sheet Subset:		Subset Sheets:	

Project No./Code
STA 0252-XXX
21102
Sheet Number 79

quidley1 7:49:09 AM P:\21102\Design\Drawings\21102DES_PlanOverview77.dgn



Print Date: 11/10/2015	
File Name: 21102DES_PlanOverview78.dgn	
Horiz. Scale: 1:100	Vert. Scale: As Noted
Unit Information	Unit Leader Initials
0000	

Sheet Revisions		
Date:	Comments	Init.

Colorado Department of Transportation



2000 S. Holly Street
Denver, Co 80222
Phone: 303-757-9295

Region 1 JKE

As Constructed
No Revisions:
Revised:
Void:

PLAN OVERVIEW			
Designer:	JKE	Structure Numbers	
Detailer:	TMQ	Subset Sheets:	
Sheet Subset:			

Project No./Code
STA 0252-XXX
21102
Sheet Number 80

quidley1 7:49:15 AM F:\21102\Design\Drawings\21102DES_PlanOverview78.dgn



Print Date: 11/10/2015
File Name: 21102DES_PlanOverview79.dgn
Horiz. Scale: 1:100 Vert. Scale: As Noted
Unit Information Unit Leader Initials

Sheet Revisions		
Date:	Comments	Init.

Colorado Department of Transportation



2000 S. Holly Street
Denver, Co 80222
Phone: 303-757-9295

Region 1 JKE

As Constructed
No Revisions:
Revised:
Void:

PLAN OVERVIEW			
Designer:	JKE	Structure Numbers	
Detailer:	TMQ		
Sheet Subset:		Subset Sheets:	

Project No./Code
STA 0252-XXX
21102
Sheet Number 81

quidleyt 7:49:22 AM P:\21102\Design\Drawings\21102DES_PlanOverview79.dgn



Print Date: 11/10/2015	
File Name: 21102DES_PlanOverview80.dgn	
Horiz. Scale: 1:100	Vert. Scale: As Noted
Unit Information	Unit Leader Initials

Sheet Revisions		
Date:	Comments	Init.

Colorado Department of Transportation



2000 S. Holly Street
Denver, Co 80222
Phone: 303-757-9295

Region 1 JKE

As Constructed
No Revisions:
Revised:
Void:

PLAN OVERVIEW			
Designer:	JKE	Structure Numbers	
Detailer:	TMQ		
Sheet Subset:		Subset Sheets:	

Project No./Code
STA 0252-XXX
21102
Sheet Number 82

quidley1 7:49:28 AM P:\21102\Design\Drawings\21102DES_PlanOverview80.dgn



UNNAMED
DRAINAGE
STRUCTURE
025A183550BR


DRAINAGE
STRUCTURE

SAM WALTON LANE

FRONT STREET

MP 183.441

1400'

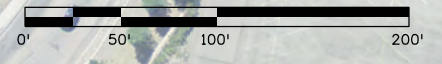

Print Date: 11/10/2015
File Name: 21102DES_PlanOverview81.dgn
Horiz. Scale: 1:100 Vert. Scale: As Noted
Unit Information Unit Leader Initials

Sheet Revisions		
Date:	Comments	Init.

Colorado Department of Transportation



2000 S. Holly Street
Denver, Co 80222
Phone: 303-757-9295

Region 1 JKE

As Constructed
No Revisions:
Revised:
Void:

PLAN OVERVIEW			
Designer:	JKE	Structure Numbers	
Detailer:	TMQ		
Sheet Subset:		Subset Sheets:	

Project No./Code
STA 0252-XXX
21102
Sheet Number 83


quidleyt 7:49:34 AM P:\21102\Design\Drawings\21102DES_PlanOverview81.dgn



Print Date: 11/10/2015
File Name: 21102DES_PlanOverview82.dgn
Horiz. Scale: 1:100 Vert. Scale: As Noted
Unit Information Unit Leader Initials

Sheet Revisions		
Date:	Comments	Init.

Colorado Department of Transportation




2000 S. Holly Street
Denver, Co 80222
Phone: 303-757-9295

Region 1 JKE

As Constructed
No Revisions:
Revised:
Void:

PLAN OVERVIEW			
Designer:	JKE	Structure Numbers	
Detailer:	TMQ		
Sheet Subset:		Subset Sheets:	

Project No./Code
STA 0252-XXX
21102
Sheet Number 84

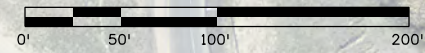

Print Date: 11/10/2015
File Name: 21102DES_PlanOverview83.dgn
Horiz. Scale: 1:100 Vert. Scale: As Noted
Unit Information Unit Leader Initials

Sheet Revisions		
Date:	Comments	Init.

Colorado Department of Transportation



2000 S. Holly Street
Denver, Co 80222
Phone: 303-757-9295

Region 1 JKE

As Constructed
No Revisions:
Revised:
Void:

PLAN OVERVIEW			
Designer:	JKE	Structure Numbers	
Detailer:	TMQ		
Sheet Subset:		Subset Sheets:	

Project No./Code
STA 0252-XXX
21102
Sheet Number 85

quidley1 7:49:53 AM P:\21102\Design\Drawings\21102DES_PlanOverview83.dgn



Print Date: 11/10/2015
File Name: 21102DES_PlanOverview84.dgn
Horiz. Scale: 1:100 Vert. Scale: As Noted
Unit Information Unit Leader Initials

Sheet Revisions		
Date:	Comments	Init.

Colorado Department of Transportation



2000 S. Holly Street
Denver, Co 80222
Phone: 303-757-9295

Region 1 JKE

As Constructed
No Revisions:
Revised:
Void:

PLAN OVERVIEW			
Designer:	JKE	Structure Numbers	
Detailer:	TMQ		
Sheet Subset:		Subset Sheets:	

Project No./Code
STA 0252-XXX
21102
Sheet Number 86

quidley1 7:50:03 AM P:\21102\Design\Drawings\21102DES_PlanOverview84.dgn



Print Date: 11/10/2015
File Name: 21102DES_PlanOverview85.dgn
Horiz. Scale: 1:100 Vert. Scale: As Noted
Unit Information Unit Leader Initials

Sheet Revisions		
Date:	Comments	Init.

Colorado Department of Transportation



2000 S. Holly Street
Denver, Co 80222
Phone: 303-757-9295

Region 1 JKE

As Constructed
No Revisions:
Revised:
Void:

PLAN OVERVIEW			
Designer:	JKE	Structure Numbers	
Detailer:	TMQ	Subset Sheets:	
Sheet Subset:			

Project No./Code
STA 0252-XXX
21102
Sheet Number 87

quidley1 7:50:21 AM P:\21102\Design\Drawings\21102DES_PlanOverview85.dgn



quidley1 7:50:35 AM P:\21102\Design\Drawings\21102DES_PlanOverview86.dgn

Print Date: 11/10/2015
File Name: 21102DES_PlanOverview86.dgn
Horiz. Scale: 1:100 Vert. Scale: As Noted
Unit Information Unit Leader Initials

Sheet Revisions		
Date:	Comments	Init.

Colorado Department of Transportation




2000 S. Holly Street
Denver, Co 80222
Phone: 303-757-9295


Region 1 JKE

As Constructed
No Revisions:
Revised:
Void:

PLAN OVERVIEW			
Designer:	JKE	Structure Numbers	
Detailer:	TMQ		
Sheet Subset:		Subset Sheets:	

Project No./Code
STA 0252-XXX
21102
Sheet Number 88

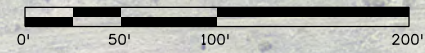

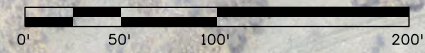

Print Date: 11/10/2015
File Name: 21102DES_PlanOverview87.dgn
Horiz. Scale: 1:100 Vert. Scale: As Noted
Unit Information Unit Leader Initials

Sheet Revisions		
Date:	Comments	Init.

Colorado Department of Transportation



2000 S. Holly Street
Denver, Co 80222
Phone: 303-757-9295

Region 1 JKE

As Constructed
No Revisions:
Revised:
Void:

PLAN OVERVIEW			
Designer:	JKE	Structure Numbers	
Detailer:	TMQ		
Sheet Subset:		Subset Sheets:	

Project No./Code
STA 0252-XXX
21102
Sheet Number 89


quidley1 7:50:45 AM P:\21102\Design\Drawings\21102DES_PlanOverview87.dgn



Print Date: 11/10/2015
File Name: 21102DES_PlanOverview88.dgn
Horiz. Scale: 1:100 Vert. Scale: As Noted
Unit Information Unit Leader Initials

Sheet Revisions		
Date:	Comments	Init.

Colorado Department of Transportation



2000 S. Holly Street
Denver, Co 80222
Phone: 303-757-9295

Region 1 JKE

As Constructed
No Revisions:
Revised:
Void:

PLAN OVERVIEW			
Designer:	JKE	Structure Numbers	
Detailer:	TMQ	Subset Sheets:	
Sheet Subset:			

Project No./Code
STA 0252-XXX
21102
Sheet Number 90

quidley1 7:56:54 AM P:\21102\Design\Drawings\21102DES_PlanOverview88.dgn



Print Date: 11/10/2015
File Name: 21102DES_PlanOverview89.dgn
Horiz. Scale: 1:100 Vert. Scale: As Noted
Unit Information Unit Leader Initials

Sheet Revisions		
Date:	Comments	Init.

Colorado Department of Transportation



2000 S. Holly Street
Denver, Co 80222
Phone: 303-757-9295

Region 1 JKE

As Constructed
No Revisions:
Revised:
Void:

PLAN OVERVIEW			
Designer:	JKE	Structure Numbers	
Detailer:	TMQ	Subset Sheets:	
Sheet Subset:			

Project No./Code
STA 0252-XXX
21102
Sheet Number 91

quidley1 7:51:04 AM F:\21102\Design\Drawings\21102DES_PlanOverview89.dgn



Print Date: 11/10/2015
File Name: 21102DES_PlanOverview90.dgn
Horiz. Scale: 1:100 Vert. Scale: As Noted
Unit Information Unit Leader Initials

Sheet Revisions		
Date:	Comments	Init.

Colorado Department of Transportation



2000 S. Holly Street
Denver, Co 80222
Phone: 303-757-9295


Region 1 JKE

As Constructed
No Revisions:
Revised:
Void:

PLAN OVERVIEW			
Designer:	JKE	Structure Numbers	
Detailer:	TMQ		
Sheet Subset:		Subset Sheets:	

Project No./Code
STA 0252-XXX
21102
Sheet Number 92


quidleyt 7:51:11 AM P:\21102\Design\Drawings\21102DES_PlanOverview90.dgn

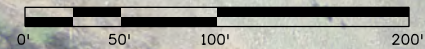

Print Date: 11/10/2015
File Name: 21102DES_PlanOverview91.dgn
Horiz. Scale: 1:100 Vert. Scale: As Noted
Unit Information Unit Leader Initials

Sheet Revisions		
Date:	Comments	Init.

Colorado Department of Transportation



2000 S. Holly Street
Denver, Co 80222
Phone: 303-757-9295


Region 1 JKE

As Constructed
No Revisions:
Revised:
Void:

PLAN OVERVIEW			
Designer:	JKE	Structure Numbers	
Detailer:	TMQ	Subset Sheets:	
Sheet Subset:			

Project No./Code
STA 0252-XXX
21102
Sheet Number 93

quidleyt 7:51:18 AM P:\21102\Design\Drawings\21102DES_PlanOverview91.dgn

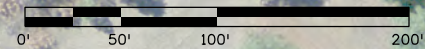

Print Date: 11/10/2015
File Name: 21102DES_PlanOverview92.dgn
Horiz. Scale: 1:100 Vert. Scale: As Noted
Unit Information Unit Leader Initials

Sheet Revisions		
Date:	Comments	Init.

Colorado Department of Transportation

2000 S. Holly Street
Denver, Co 80222
Phone: 303-757-9295

Region 1 JKE

As Constructed
No Revisions:
Revised:
Void:

PLAN OVERVIEW			
Designer:	JKE	Structure Numbers	
Detailer:	TMQ	Subset Sheets:	
Sheet Subset:			

Project No./Code
STA 0252-XXX
21102
Sheet Number 94

quidley1 7:51:27 AM F:\21102\Design\Drawings\21102DES_PlanOverview92.dgn



Print Date: 11/10/2015
File Name: 21102DES_PlanOverview93.dgn
Horiz. Scale: 1:100 Vert. Scale: As Noted
Unit Information Unit Leader Initials

Sheet Revisions		
Date:	Comments	Init.

Colorado Department of Transportation



2000 S. Holly Street
Denver, Co 80222
Phone: 303-757-9295


Region 1 JKE

As Constructed
No Revisions:
Revised:
Void:

PLAN OVERVIEW			
Designer:	JKE	Structure Numbers	
Detailer:	TMQ		
Sheet Subset:		Subset Sheets:	

Project No./Code
STA 0252-XXX
21102
Sheet Number 95

quidley1 7:51:35 AM F:\21102\Design\Drawings\21102DES_PlanOverview93.dgn

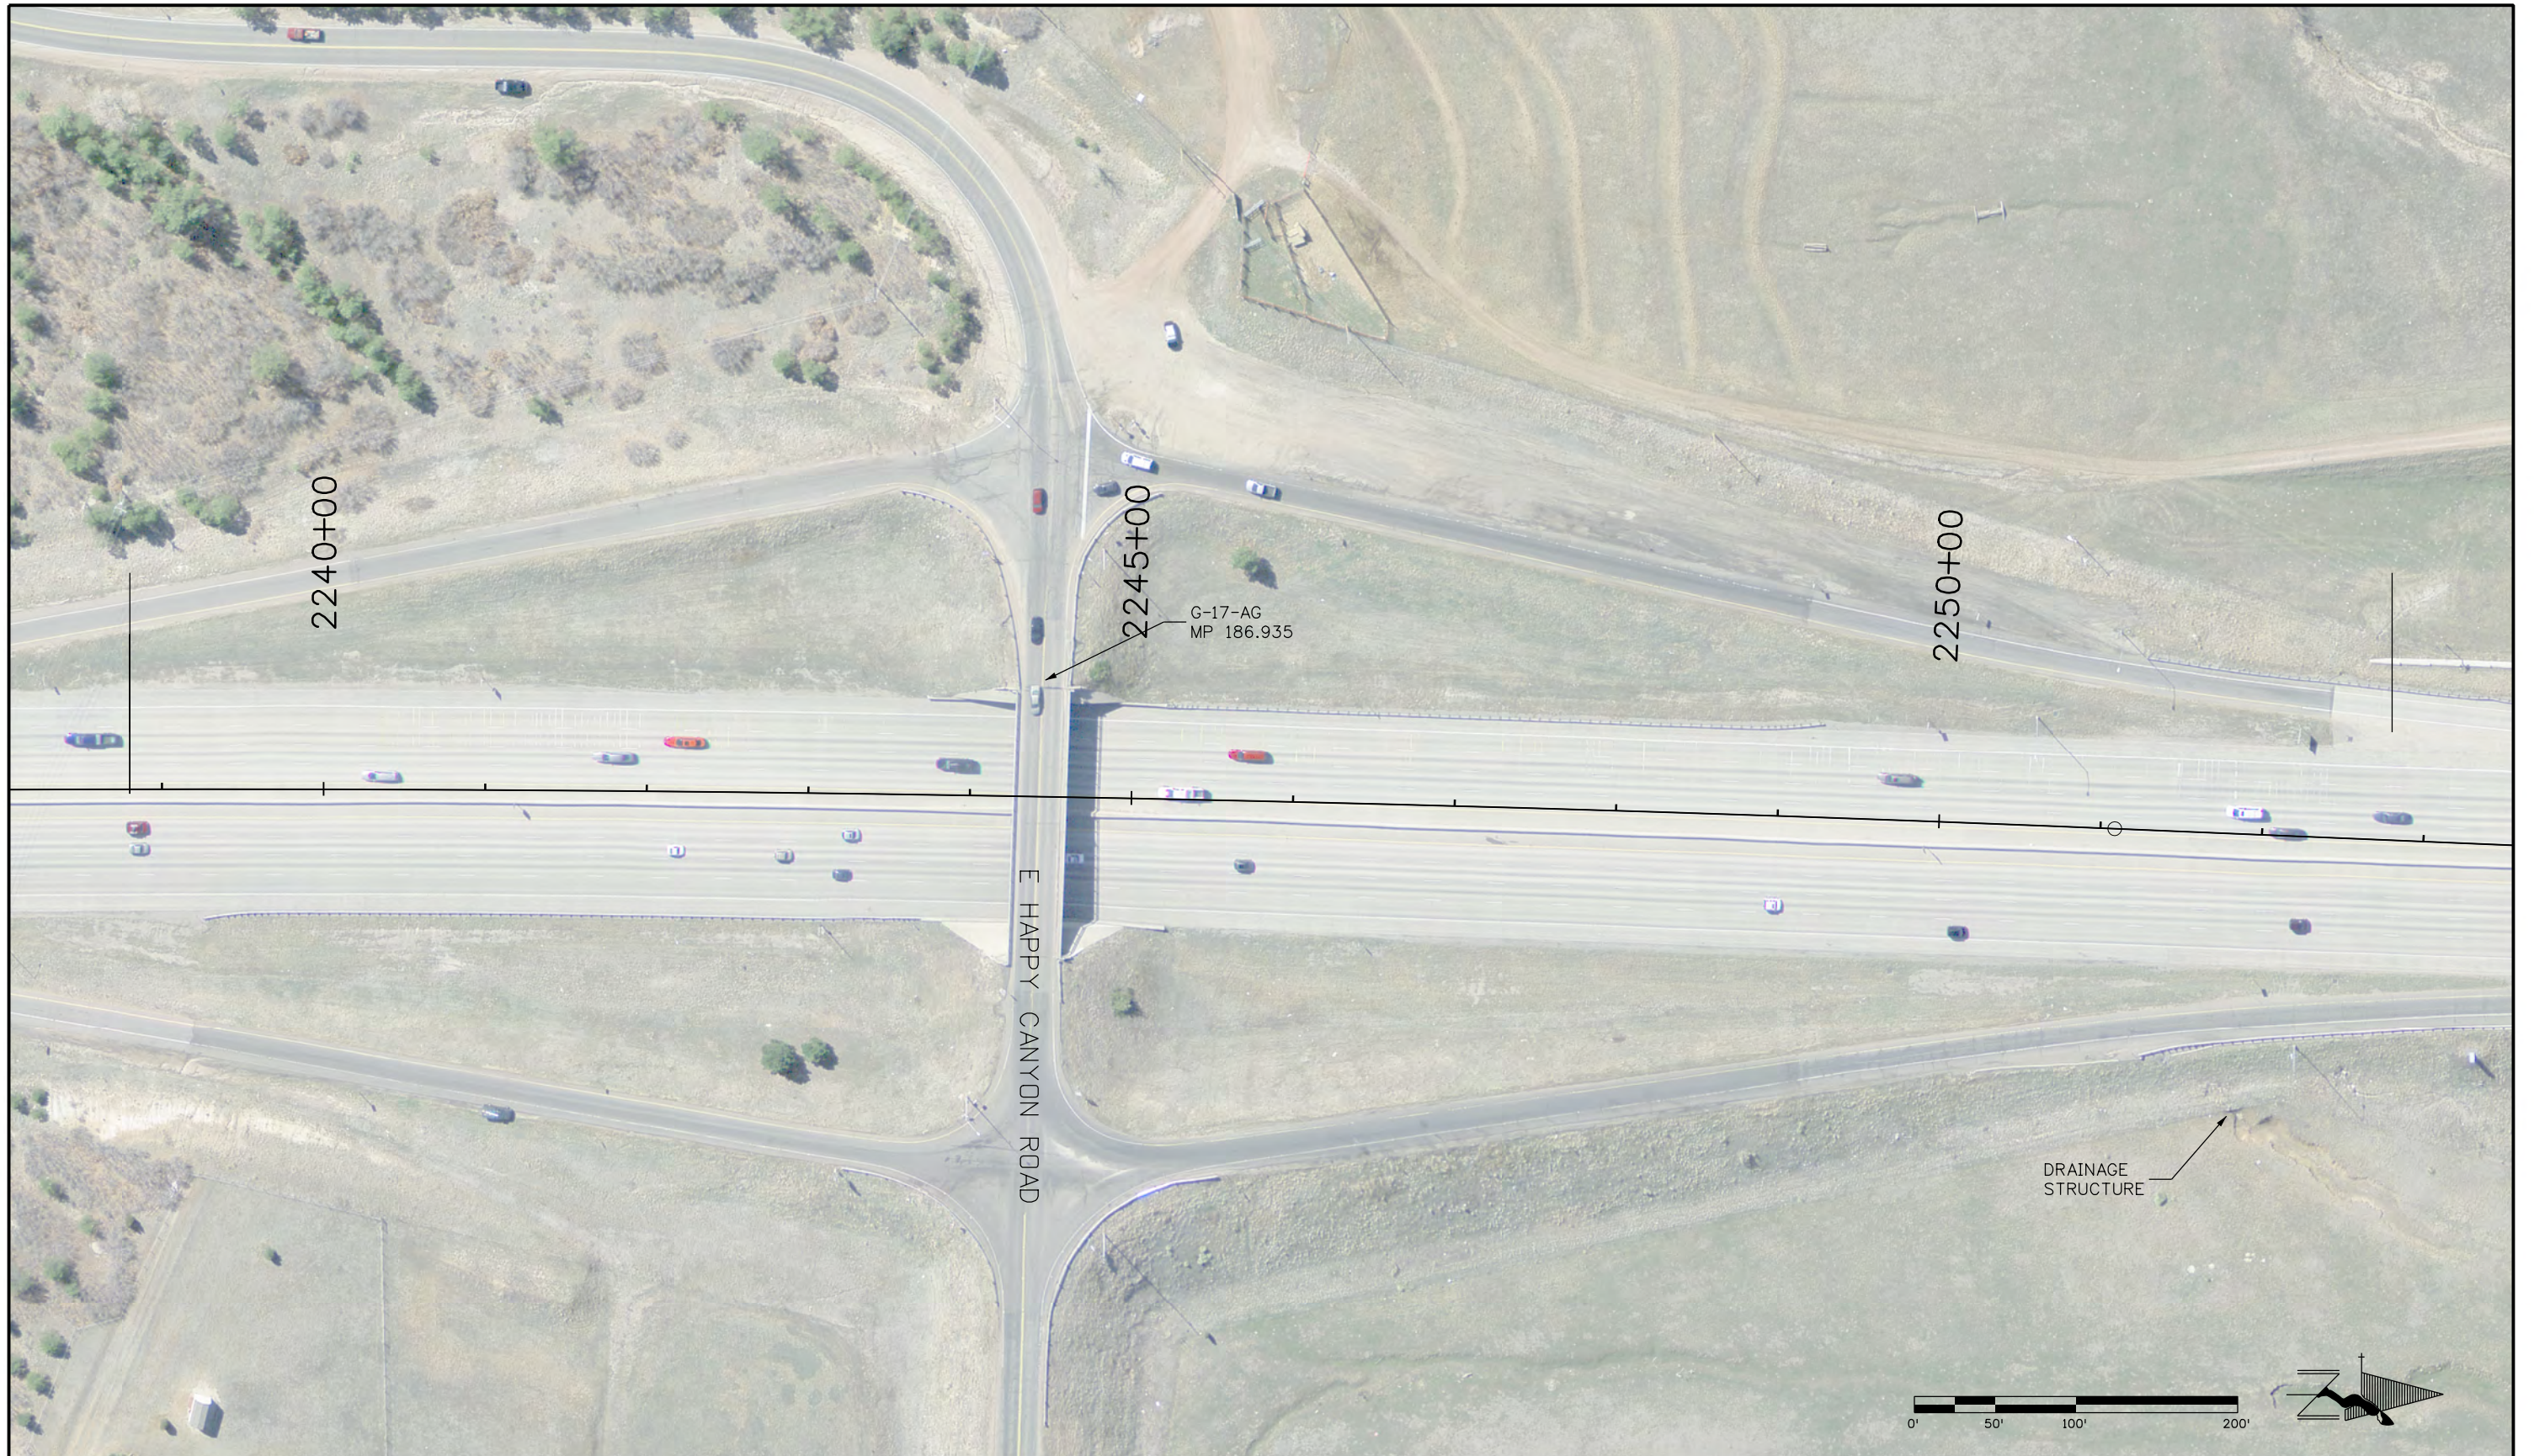

Print Date: 11/10/2015
File Name: 21102DES_PlanOverview94.dgn
Horiz. Scale: 1:100 Vert. Scale: As Noted
Unit Information Unit Leader Initials

Sheet Revisions		
Date:	Comments	Init.

Colorado Department of Transportation



2000 S. Holly Street
Denver, Co 80222
Phone: 303-757-9295

Region 1 JKE



As Constructed
No Revisions:
Revised:
Void:



PLAN OVERVIEW			
Designer:	JKE	Structure Numbers	
Detailer:	TMQ	Subset Sheets:	
Sheet Subset:			

Project No./Code
STA 0252-XXX
21102
Sheet Number 96



quidley1 7:51:51 AM P:\21102_Design\Drawings\21102DES_PlanOverview95.dgn

Print Date: 11/10/2015		<table border="1"> <thead> <tr> <th colspan="3">Sheet Revisions</th> </tr> <tr> <th>Date:</th> <th>Comments</th> <th>Init.</th> </tr> </thead> <tbody> <tr><td> </td><td> </td><td> </td></tr> <tr><td> </td><td> </td><td> </td></tr> <tr><td> </td><td> </td><td> </td></tr> </tbody> </table>			Sheet Revisions			Date:	Comments	Init.										Colorado Department of Transportation  2000 S. Holly Street Denver, Co 80222 Phone: 303-757-9295 Region 1		As Constructed No Revisions:		PLAN OVERVIEW		Project No./Code STA 0252-XXX	
Sheet Revisions																											
Date:	Comments	Init.																									
File Name: 21102DES_PlanOverview95.dgn Horiz. Scale: 1:100 Vert. Scale: As Noted Unit Information Unit Leader Initials				Revised: Void:		Designer: JKE Structure Numbers Detailer: TMQ Sheet Subset: Subset Sheets:		21102 Sheet Number 97																			

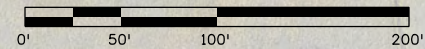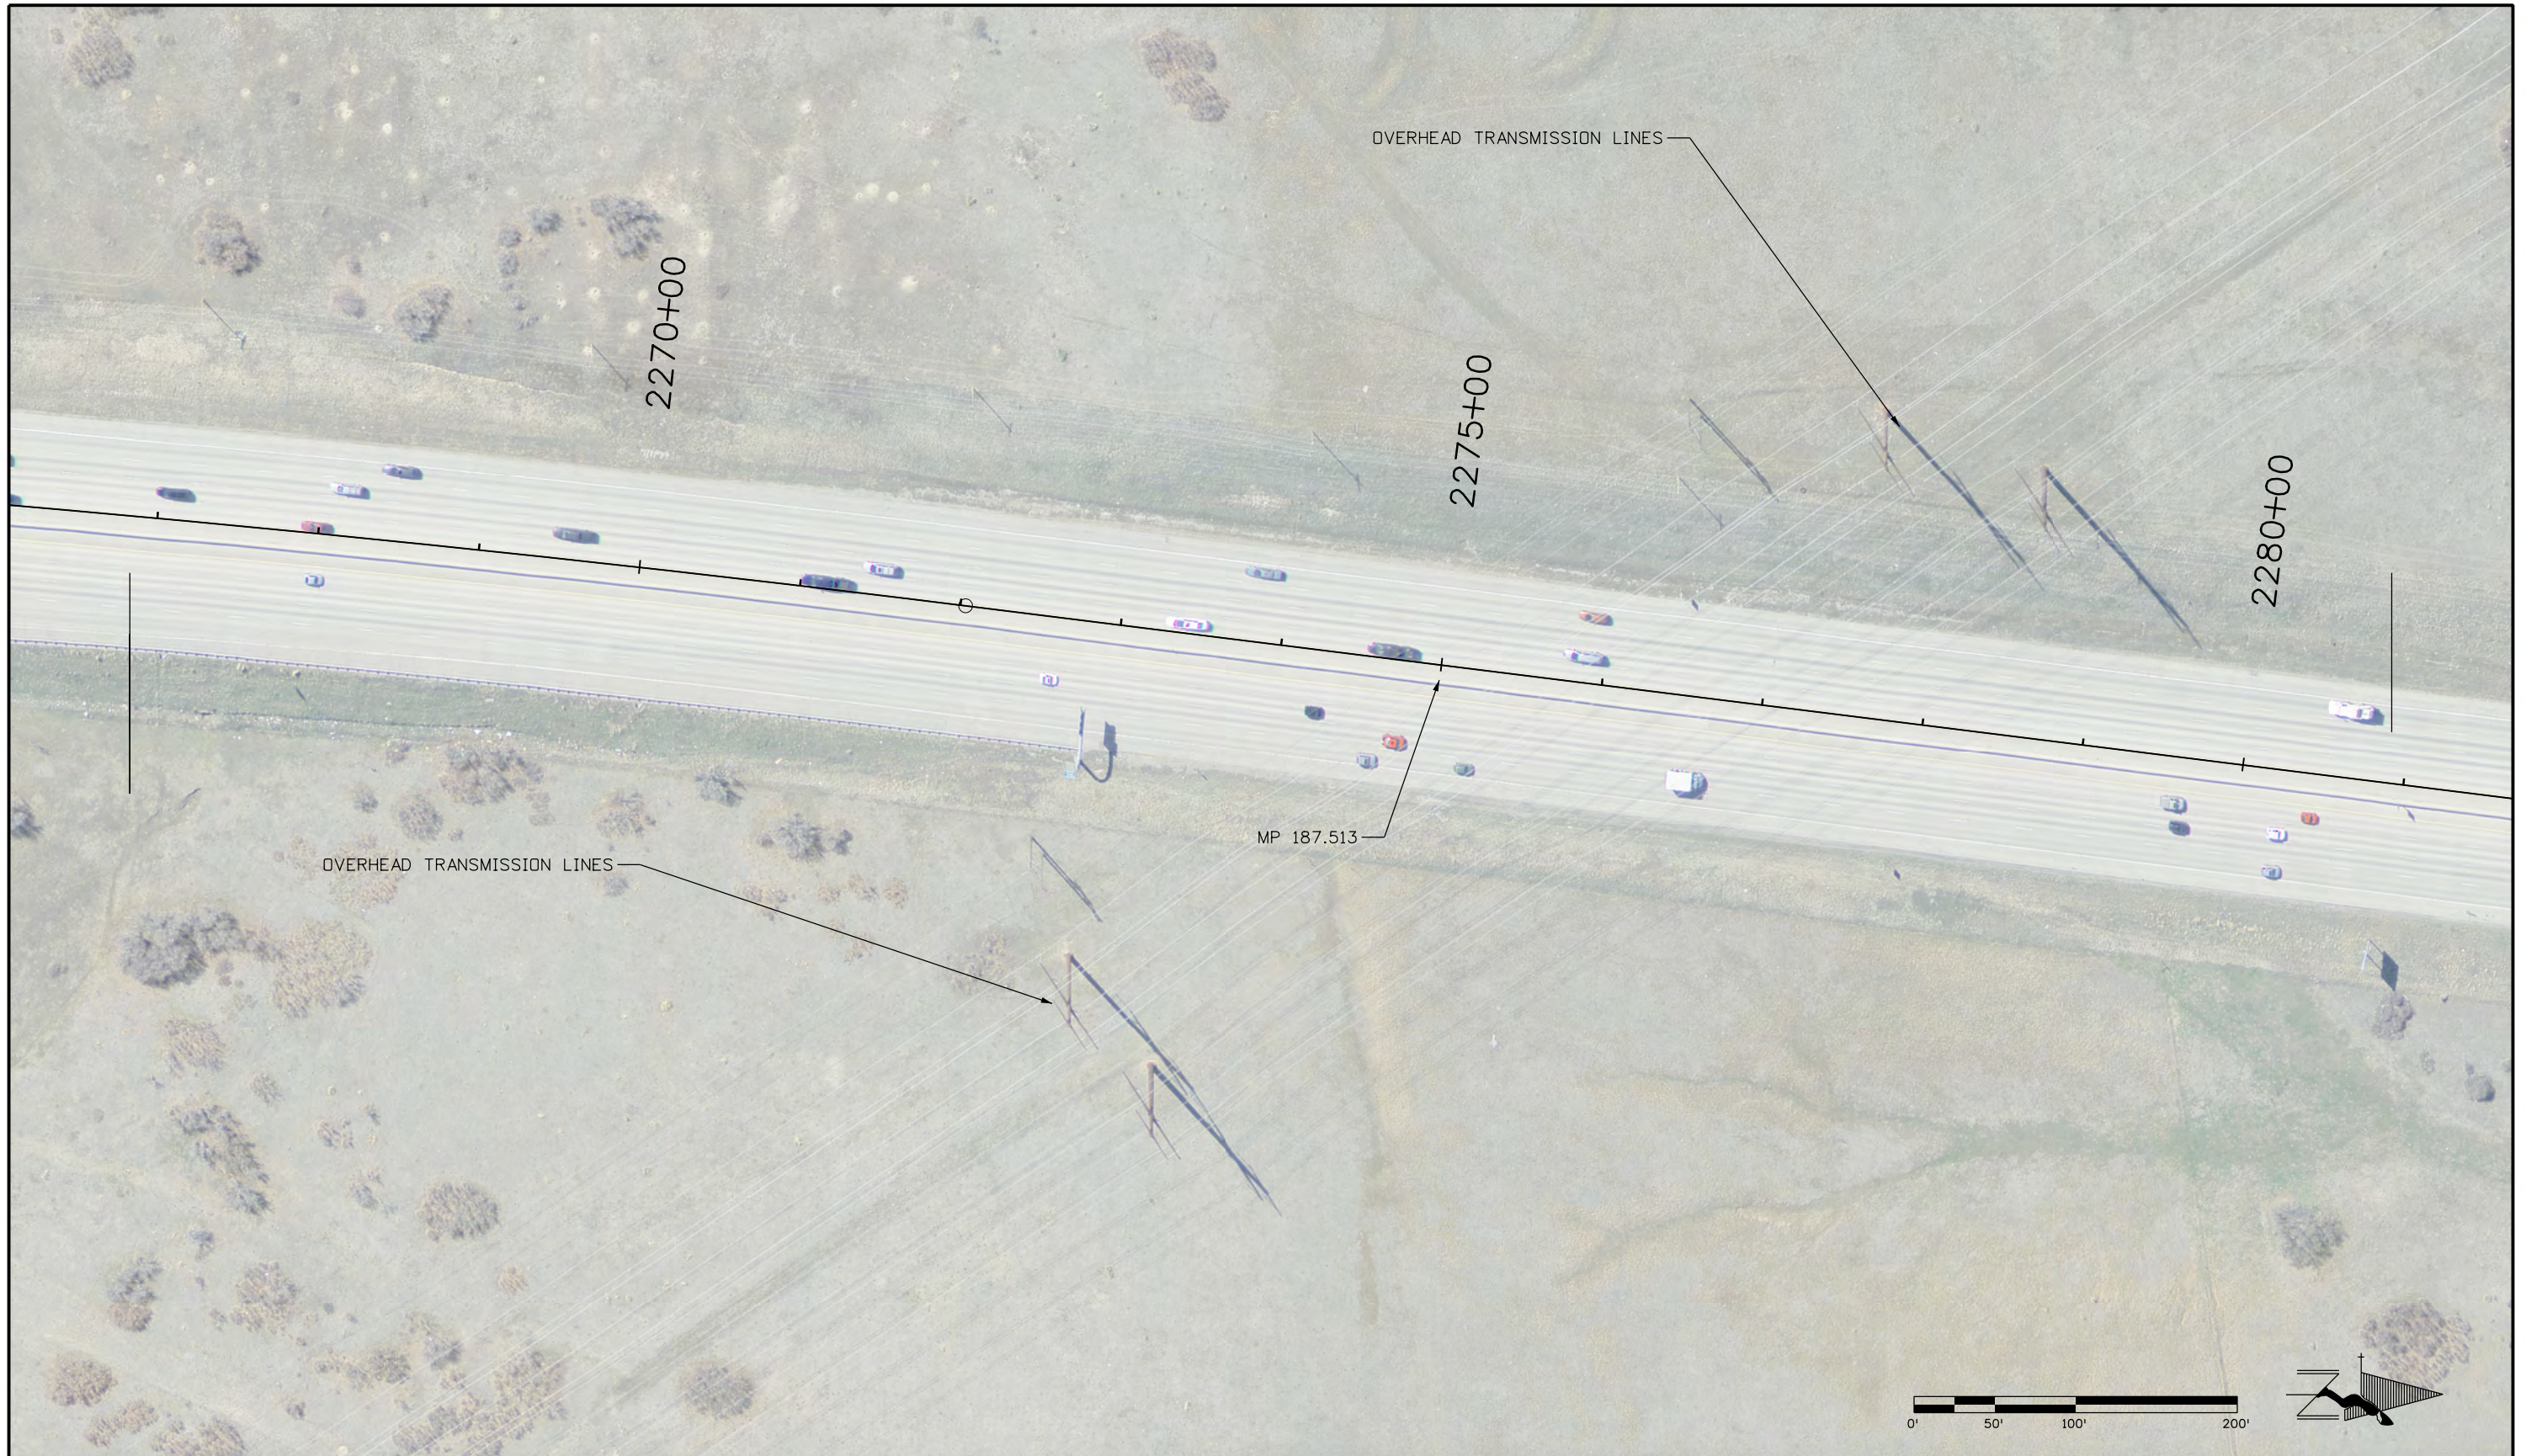

Print Date: 11/10/2015
File Name: 21102DES_PlanOverview96.dgn
Horiz. Scale: 1:100 Vert. Scale: As Noted
Unit Information Unit Leader Initials

Sheet Revisions		
Date:	Comments	Init.

Colorado Department of Transportation



2000 S. Holly Street
Denver, Co 80222
Phone: 303-757-9295

Region 1 JKE

As Constructed
No Revisions:
Revised:
Void:

PLAN OVERVIEW			
Designer:	JKE	Structure Numbers	
Detailer:	TMQ		
Sheet Subset:		Subset Sheets:	

Project No./Code
STA 0252-XXX
21102
Sheet Number 98


quidley1 7:51:58 AM F:\21102\Design\Drawings\21102DES_PlanOverview96.dgn



Print Date: 11/10/2015
File Name: 21102DES_PlanOverview97.dgn
Horiz. Scale: 1:100 Vert. Scale: As Noted
Unit Information Unit Leader Initials

Sheet Revisions		
Date:	Comments	Init.

Colorado Department of Transportation



2000 S. Holly Street
Denver, Co 80222
Phone: 303-757-9295

Region 1 JKE

As Constructed
No Revisions:
Revised:
Void:

PLAN OVERVIEW			
Designer:	JKE	Structure Numbers	
Detailer:	TMQ		
Sheet Subset:		Subset Sheets:	

Project No./Code
STA 0252-XXX
21102
Sheet Number 99

quidleyt 7:52:06 AM P:\21102\Design\Drawings\21102DES_PlanOverview97.dgn



quidley1 7:52:14 AM P:\21102\Design\Drawings\21102DES_PlanOverview98.dgn

Print Date: 11/10/2015
File Name: 21102DES_PlanOverview98.dgn
Horiz. Scale: 1:100 Vert. Scale: As Noted
Unit Information Unit Leader Initials

Sheet Revisions		
Date:	Comments	Init.

Colorado Department of Transportation



2000 S. Holly Street
Denver, Co 80222
Phone: 303-757-9295

Region 1 JKE

As Constructed
No Revisions:
Revised:
Void:

PLAN OVERVIEW			
Designer:	JKE	Structure Numbers	
Detailer:	TMQ	Subset Sheets:	
Sheet Subset:			

Project No./Code
STA 0252-XXX
21102
Sheet Number 100



Print Date: 11/10/2015
File Name: 21102DES_PlanOverview99.dgn
Horiz. Scale: 1:100 Vert. Scale: As Noted
Unit Information Unit Leader Initials

Sheet Revisions		
Date:	Comments	Init.

Colorado Department of Transportation



2000 S. Holly Street
Denver, Co 80222
Phone: 303-757-9295


Region 1 JKE

As Constructed
No Revisions:
Revised:
Void:

PLAN OVERVIEW			
Designer:	JKE	Structure Numbers	
Detailer:	TMQ	Subset Sheets:	
Sheet Subset:			

Project No./Code
STA 0252-XXX
21102
Sheet Number 101

quidleyt 7:52:22 AM P:\21102\Design\Drawings\21102DES_PlanOverview99.dgn

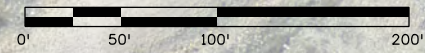

Print Date: 11/10/2015
File Name: 21102DES_PlanOverview100.dgn
Horiz. Scale: 1:100 Vert. Scale: As Noted
Unit Information Unit Leader Initials

Sheet Revisions		
Date:	Comments	Init.

Colorado Department of Transportation



2000 S. Holly Street
Denver, Co 80222
Phone: 303-757-9295

Region 1 JKE

As Constructed
No Revisions:
Revised:
Void:

PLAN OVERVIEW			
Designer:	JKE	Structure	
Detailer:	TMQ	Numbers	
Sheet Subset:		Subset Sheets:	

Project No./Code
STA 0252-XXX
21102
Sheet Number 102

quidley1 7:52:36 AM P:\21102\Design\Drawings\21102DES_PlanOverview100.dgn



Print Date: 11/10/2015
File Name: 21102DES_PlanOverview101.dgn
Horiz. Scale: 1:100 Vert. Scale: As Noted
Unit Information Unit Leader Initials

Sheet Revisions		
Date:	Comments	Init.

Colorado Department of Transportation



2000 S. Holly Street
Denver, Co 80222
Phone: 303-757-9295

Region 1 JKE

As Constructed
No Revisions:
Revised:
Void:

PLAN OVERVIEW			
Designer:	JKE	Structure Numbers	
Detailer:	TMQ		
Sheet Subset:		Subset Sheets:	

Project No./Code
STA 0252-XXX
21102
Sheet Number 103

quidley1 7:52:43 AM P:\21102\Design\Drawings\21102DES_PlanOverview101.dgn



quidley1 7:52:52 AM P:\21102\Design\Drawings\21102DES_PlanOverview102.dgn

Print Date: 11/10/2015
File Name: 21102DES_PlanOverview102.dgn
Horiz. Scale: 1:100 Vert. Scale: As Noted
Unit Information Unit Leader Initials

Sheet Revisions		
Date:	Comments	Init.

Colorado Department of Transportation




2000 S. Holly Street
Denver, Co 80222
Phone: 303-757-9295

Region 1 JKE

As Constructed
No Revisions:
Revised:
Void:

PLAN OVERVIEW			
Designer:	JKE	Structure	
Detailer:	TMQ	Numbers	
Sheet Subset:		Subset Sheets:	

Project No./Code
STA 0252-XXX
21102
Sheet Number 104

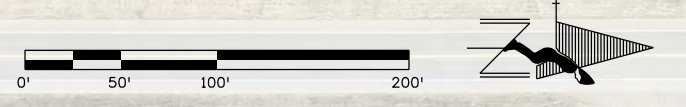



Print Date: 11/10/2015
File Name: 21102DES_PlanOverview103.dgn
Horiz. Scale: 1:100 Vert. Scale: As Noted
Unit Information Unit Leader Initials

Sheet Revisions		
Date:	Comments	Init.

Colorado Department of Transportation



2000 S. Holly Street
Denver, Co 80222
Phone: 303-757-9295

Region 1 JKE

As Constructed
No Revisions:
Revised:
Void:

PLAN OVERVIEW			
Designer:	JKE	Structure Numbers	
Detailer:	TMQ		
Sheet Subset:		Subset Sheets:	

Project No./Code
STA 0252-XXX
21102
Sheet Number 105

quidley1 7:52:59 AM P:\21102\Design\Drawings\21102DES_PlanOverview103.dgn



Print Date: 11/10/2015
File Name: 21102DES_PlanOverview104.dgn
Horiz. Scale: 1:100 Vert. Scale: As Noted
Unit Information Unit Leader Initials

Sheet Revisions		
Date:	Comments	Init.

Colorado Department of Transportation



2000 S. Holly Street
Denver, Co 80222
Phone: 303-757-9295



Region 1 JKE

As Constructed
No Revisions:
Revised:
Void:

PLAN OVERVIEW			
Designer:	JKE	Structure Numbers	
Detailer:	TMQ	Subset Sheets:	
Sheet Subset:			

Project No./Code
STA 0252-XXX
21102
Sheet Number 106

quidleyt 7:55:07 AM P:\21102\Design\Drawings\21102DES_PlanOverview104.dgn

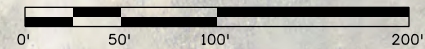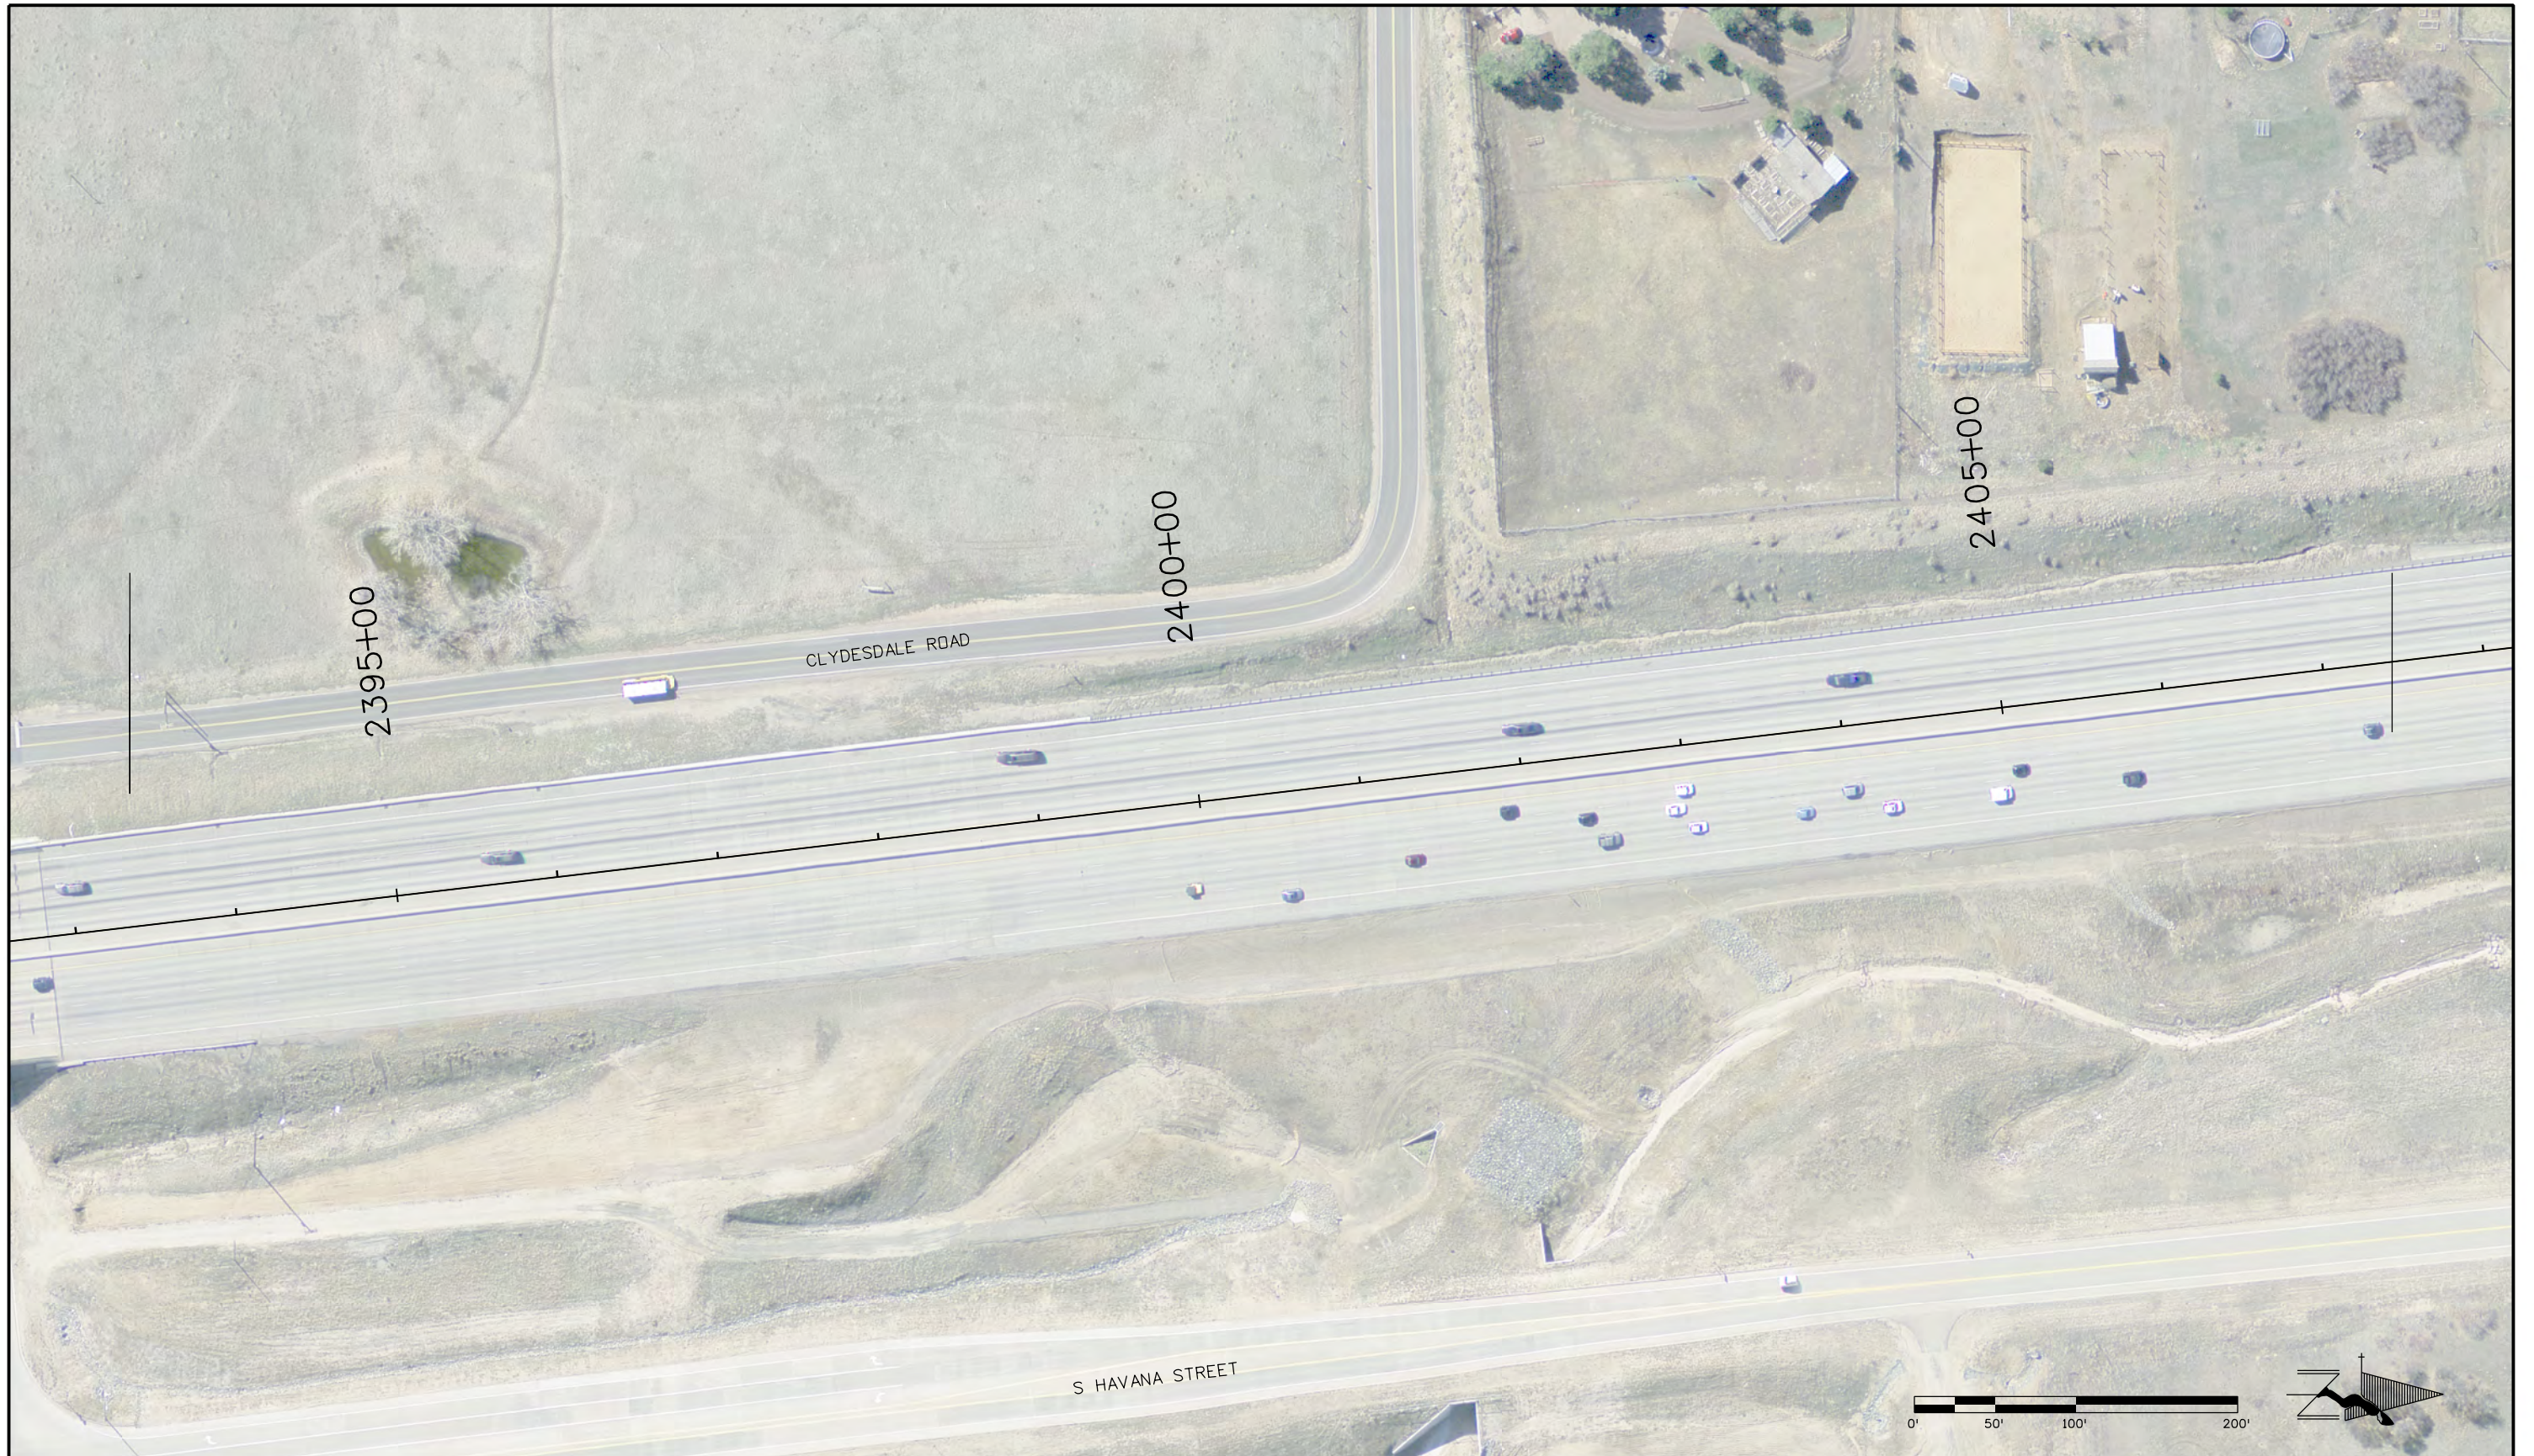

Print Date: 11/10/2015
File Name: 21102DES_PlanOverview105.dgn
Horiz. Scale: 1:100 Vert. Scale: As Noted
Unit Information Unit Leader Initials

Sheet Revisions		
Date:	Comments	Init.

Colorado Department of Transportation



2000 S. Holly Street
Denver, Co 80222
Phone: 303-757-9295

Region 1 JKE

As Constructed
No Revisions:
Revised:
Void:

PLAN OVERVIEW			
Designer:	JKE	Structure Numbers	
Detailer:	TMQ		
Sheet Subset:		Subset Sheets:	

Project No./Code
STA 0252-XXX
21102
Sheet Number 107

quidley1 7:53:15 AM F:\21102\Design\Drawings\21102DES_PlanOverview105.dgn



Print Date: 11/10/2015
File Name: 21102DES_PlanOverview106.dgn
Horiz. Scale: 1:100 Vert. Scale: As Noted
Unit Information Unit Leader Initials

Sheet Revisions		
Date:	Comments	Init.

Colorado Department of Transportation



2000 S. Holly Street
Denver, Co 80222
Phone: 303-757-9295

Region 1 JKE

As Constructed
No Revisions:
Revised:
Void:

PLAN OVERVIEW			
Designer:	JKE	Structure Numbers	
Detailer:	TMQ		
Sheet Subset:		Subset Sheets:	

Project No./Code
STA 0252-XXX
21102
Sheet Number 108

quidley1 7:55:22 AM P:\21102\Design\Drawings\21102DES_PlanOverview106.dgn



Print Date: 11/10/2015	
File Name: 21102DES_PlanOverview107.dgn	
Horiz. Scale: 1:100	Vert. Scale: As Noted
Unit Information	Unit Leader Initials

Sheet Revisions		
Date:	Comments	Init.

Colorado Department of Transportation



2000 S. Holly Street
Denver, Co 80222
Phone: 303-757-9295

Region 1 JKE

As Constructed
No Revisions:
Revised:
Void:

PLAN OVERVIEW			
Designer:	JKE	Structure Numbers	
Detailer:	TMQ		
Sheet Subset:		Subset Sheets:	

Project No./Code
STA 0252-XXX
21102
Sheet Number 109

quidley1 7:55:29 AM P:\21102\Design\Drawings\21102DES_PlanOverview107.dgn



Print Date: 11/10/2015
File Name: 21102DES_PlanOverview108.dgn
Horiz. Scale: 1:100 Vert. Scale: As Noted
Unit Information Unit Leader Initials

Sheet Revisions		
Date:	Comments	Init.

Colorado Department of Transportation



2000 S. Holly Street
Denver, Co 80222
Phone: 303-757-9295

Region 1 JKE

As Constructed
No Revisions:
Revised:
Void:

PLAN OVERVIEW			
Designer:	JKE	Structure Numbers	
Detailer:	TMQ		
Sheet Subset:		Subset Sheets:	

Project No./Code
STA 0252-XXX
21102
Sheet Number 110

quidley1 7:55:36 AM P:\21102\Design\Drawings\21102DES_PlanOverview108.dgn



Print Date: 11/10/2015
File Name: 21102DES_PlanOverview109.dgn
Horiz. Scale: 1:100 Vert. Scale: As Noted
Unit Information Unit Leader Initials

Sheet Revisions		
Date:	Comments	Init.

Colorado Department of Transportation



2000 S. Holly Street
Denver, Co 80222
Phone: 303-757-9295


Region 1 JKE

As Constructed
No Revisions:
Revised:
Void:

PLAN OVERVIEW			
Designer:	JKE	Structure Numbers	
Detailer:	TMQ	Subset Sheets:	
Sheet Subset:			

Project No./Code
STA 0252-XXX
21102
Sheet Number 111

quidley1 7:53:45 AM P:\21102\Design\Drawings\21102DES_PlanOverview109.dgn

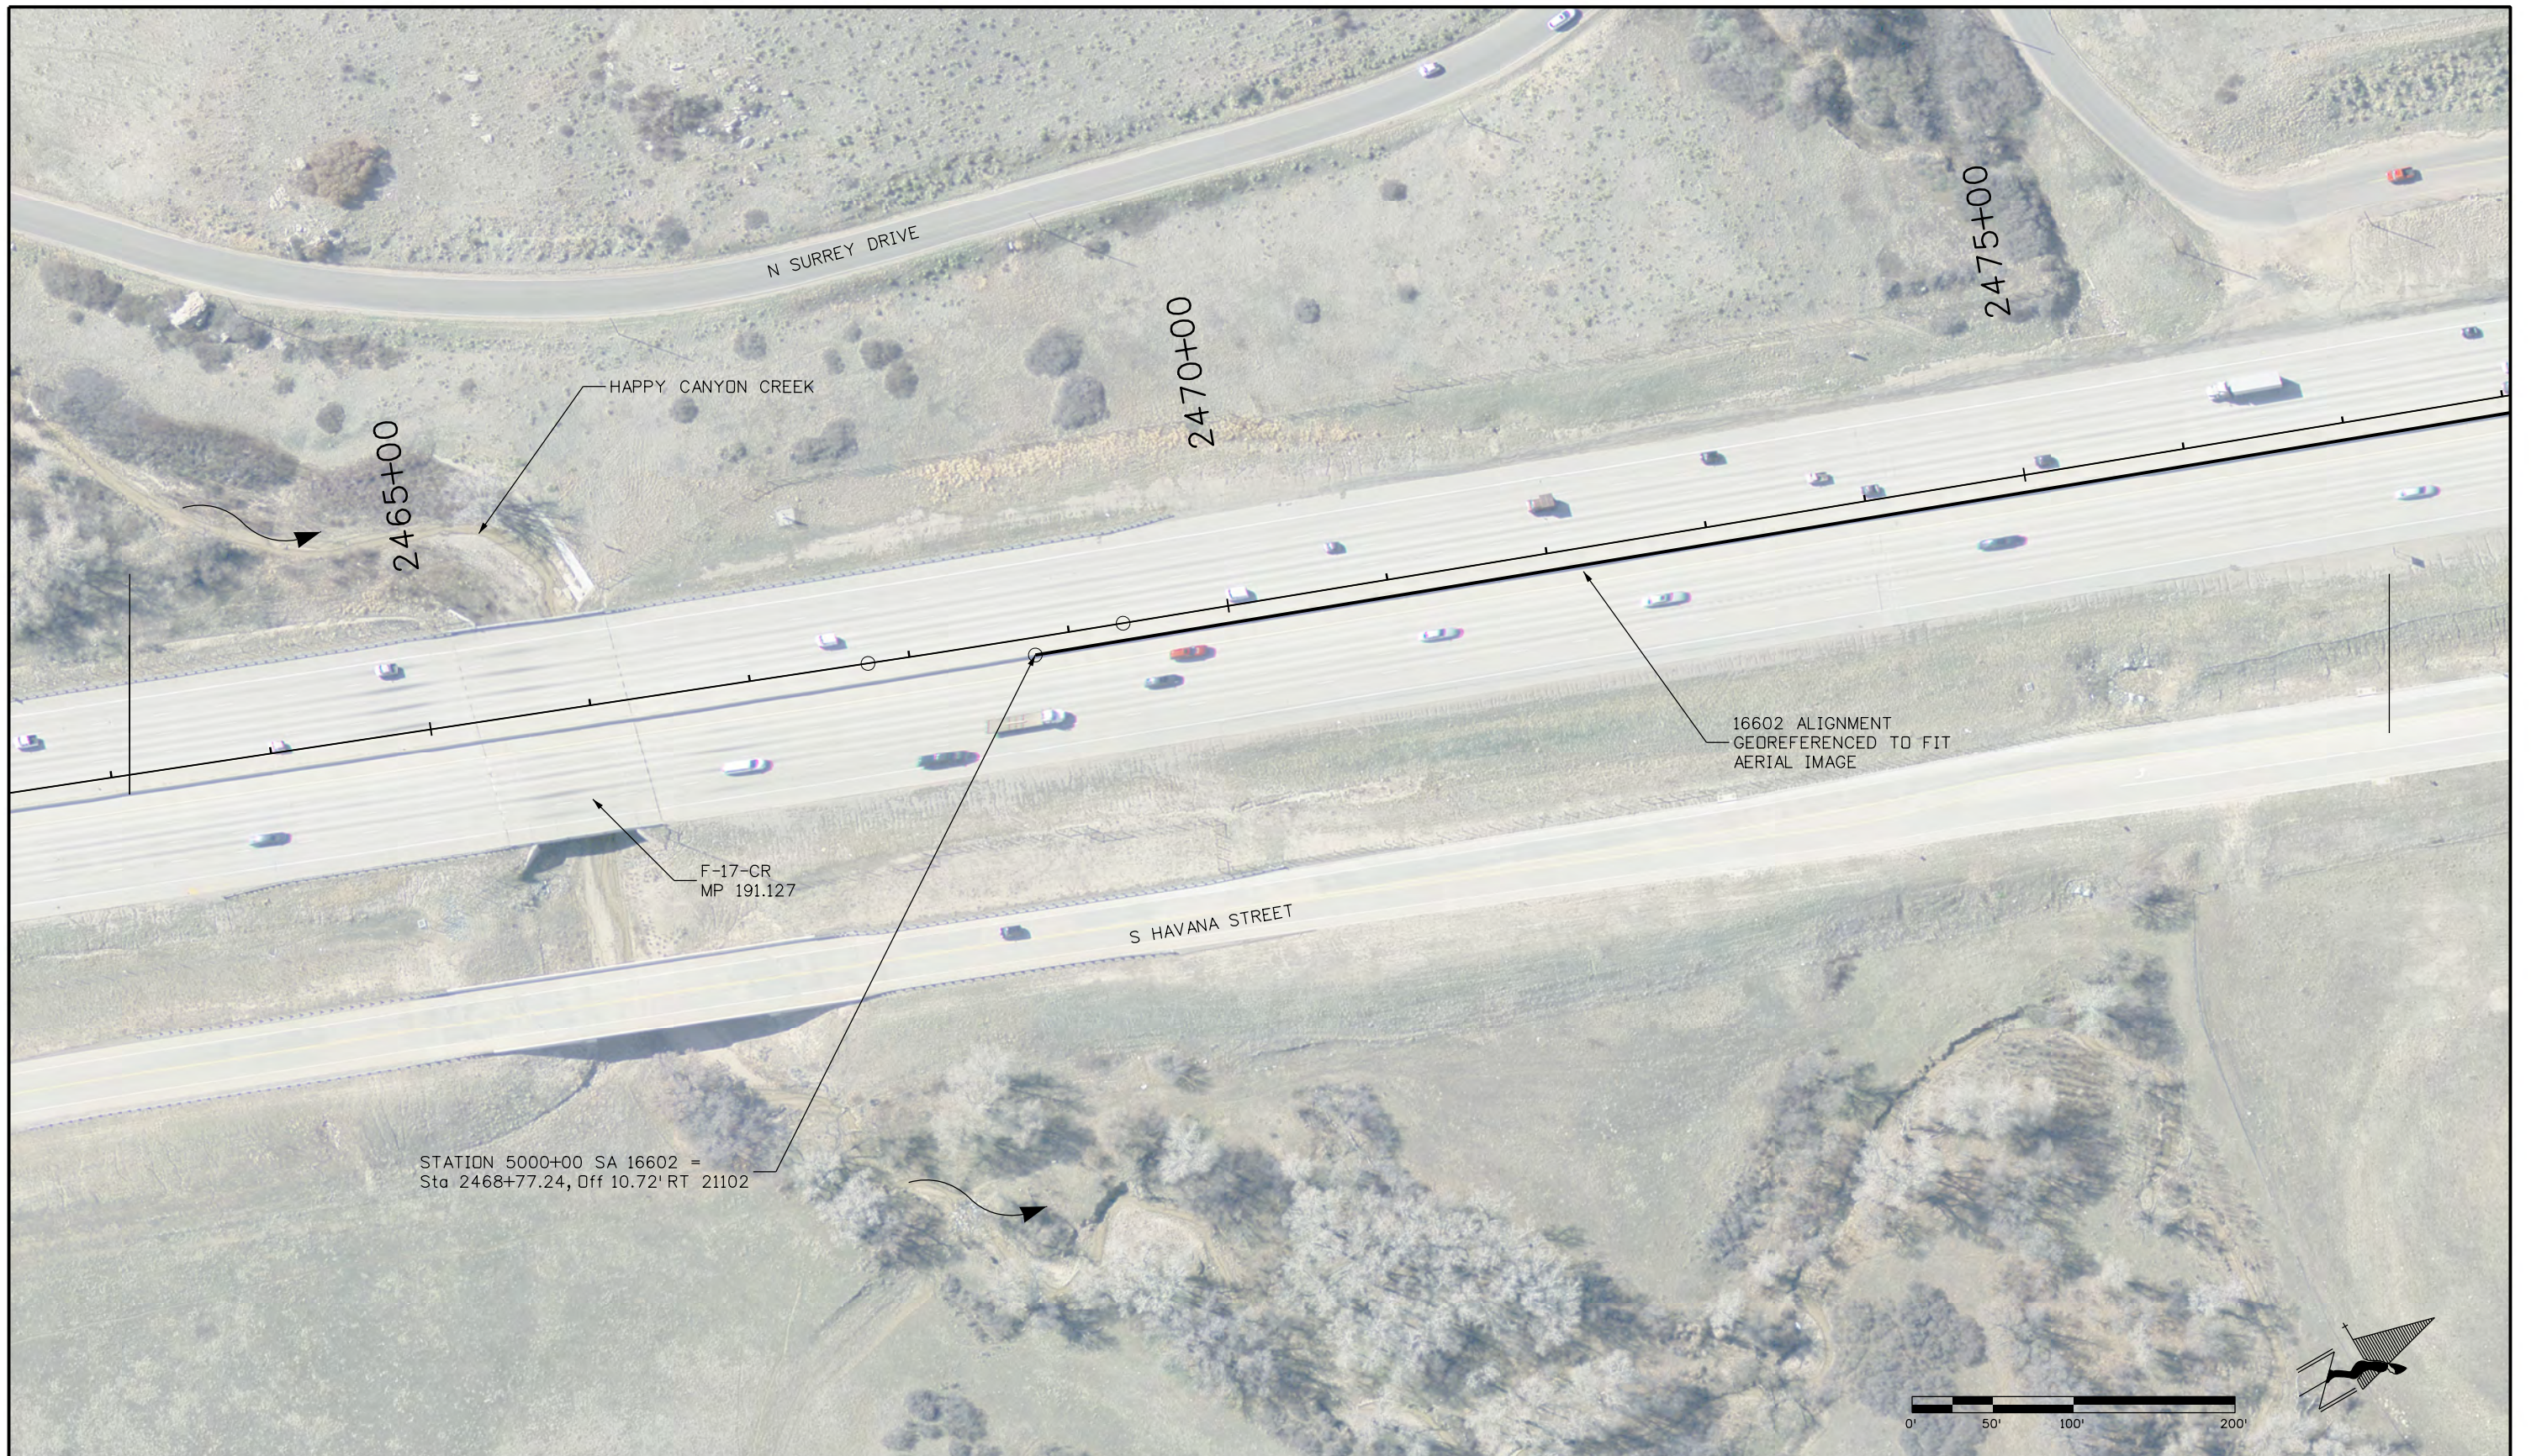

quidley1 7:55:59 AM P:\21102\Design\Drawings\21102DES_PlanOverview110.dgn

Print Date: 11/10/2015
File Name: 21102DES_PlanOverview110.dgn
Horiz. Scale: 1:100 Vert. Scale: As Noted
Unit Information Unit Leader Initials

Sheet Revisions		
Date:	Comments	Init.

Colorado Department of Transportation



2000 S. Holly Street
Denver, Co 80222
Phone: 303-757-9295

Region 1 JKE

As Constructed
No Revisions:
Revised:
Void:

PLAN OVERVIEW			
Designer:	JKE	Structure Numbers	
Detailer:	TMQ		
Sheet Subset:		Subset Sheets:	

Project No./Code
STA 0252-XXX
21102
Sheet Number 112




ROAD UNDER I-25 IS SCHWEIGER ROAD
OR N SURREY DRIVE
2005 FIELD LOG IDENTIFIES THIS AS F-17-G
KLM DATABASE CALLS THIS UNNAMED
STRUCTURE 025A191389BL OVER COUNTY RD

MP 191.395

S HAVANA STREET

UNNAMED
DRAINAGE
STRUCTURE
025A191500BL

HAPPY CANYON CREEK

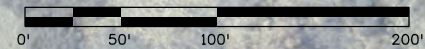

Print Date: 11/10/2015
File Name: 21102DES_PlanOverview111.dgn
Horiz. Scale: 1:100 Vert. Scale: As Noted
Unit Information Unit Leader Initials

Sheet Revisions		
Date:	Comments	Init.

Colorado Department of Transportation



2000 S. Holly Street
Denver, Co 80222
Phone: 303-757-9295


Region 1 JKE

As Constructed
No Revisions:
Revised:
Void:

PLAN OVERVIEW			
Designer:	JKE	Structure Numbers	
Detailer:	TMQ		
Sheet Subset:		Subset Sheets:	

Project No./Code
STA 0252-XXX
21102
Sheet Number 113

quidley1 7:54:10 AM P:\21102\Design\Drawings\21102DES_PlanOverview111.dgn

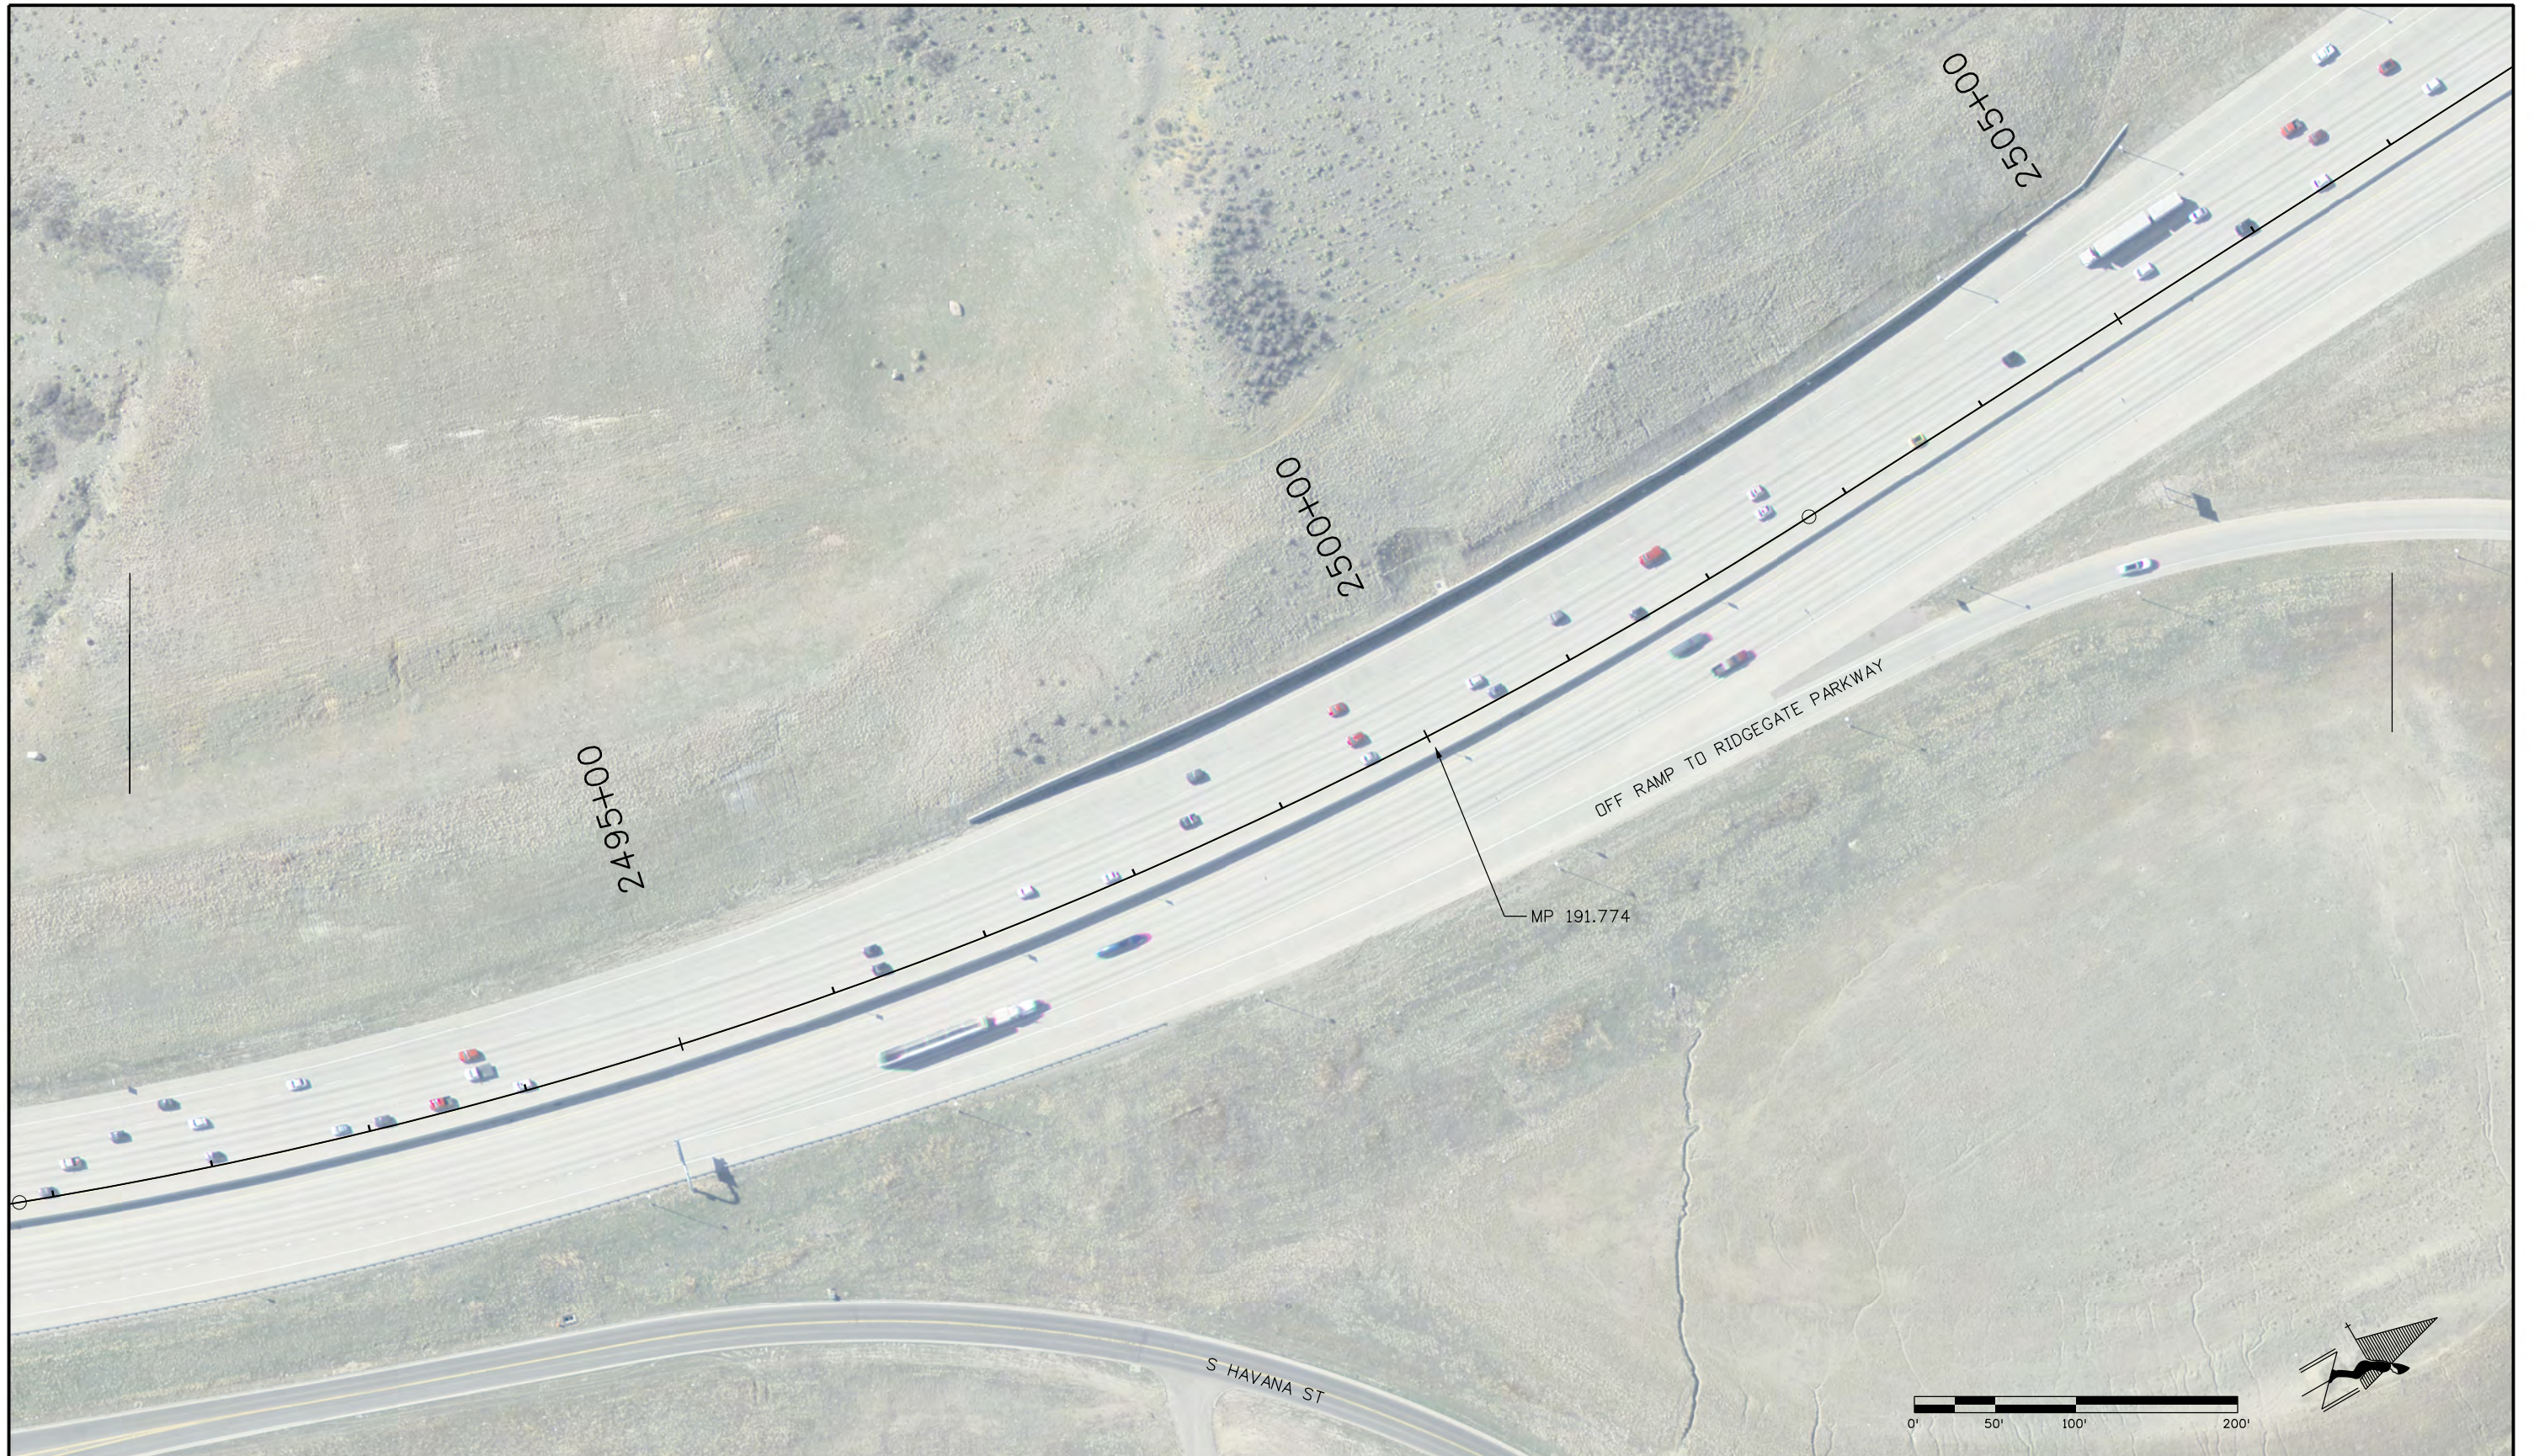

quidley1 7:54:20 AM P:\21102\Design\Drawings\21102DES_PlanOverview112.dgn

Print Date: 11/10/2015
File Name: 21102DES_PlanOverview112.dgn
Horiz. Scale: 1:100 Vert. Scale: As Noted
Unit Information Unit Leader Initials

Sheet Revisions		
Date:	Comments	Init.

Colorado Department of Transportation



2000 S. Holly Street
Denver, Co 80222
Phone: 303-757-9295

Region 1 JKE

As Constructed
No Revisions:
Revised:
Void:

PLAN OVERVIEW			
Designer:	JKE	Structure Numbers	
Detailer:	TMQ	Subset Sheets:	
Sheet Subset:			

Project No./Code
STA 0252-XXX
21102
Sheet Number 114



Print Date: 11/10/2015
File Name: 21102DES_PlanOverview113.dgn
Horiz. Scale: 1:100 Vert. Scale: As Noted
Unit Information Unit Leader Initials

Sheet Revisions		
Date:	Comments	Init.

Colorado Department of Transportation



2000 S. Holly Street
Denver, Co 80222
Phone: 303-757-9295


Region 1 JKE

As Constructed
No Revisions:
Revised:
Void:

PLAN OVERVIEW			
Designer:	JKE	Structure Numbers	
Detailer:	TMQ	Subset Sheets:	
Sheet Subset:			

Project No./Code
STA 0252-XXX
21102
Sheet Number 115

quidleyt 7:54:31 AM P:\21102\Design\Drawings\21102DES_PlanOverview113.dgn

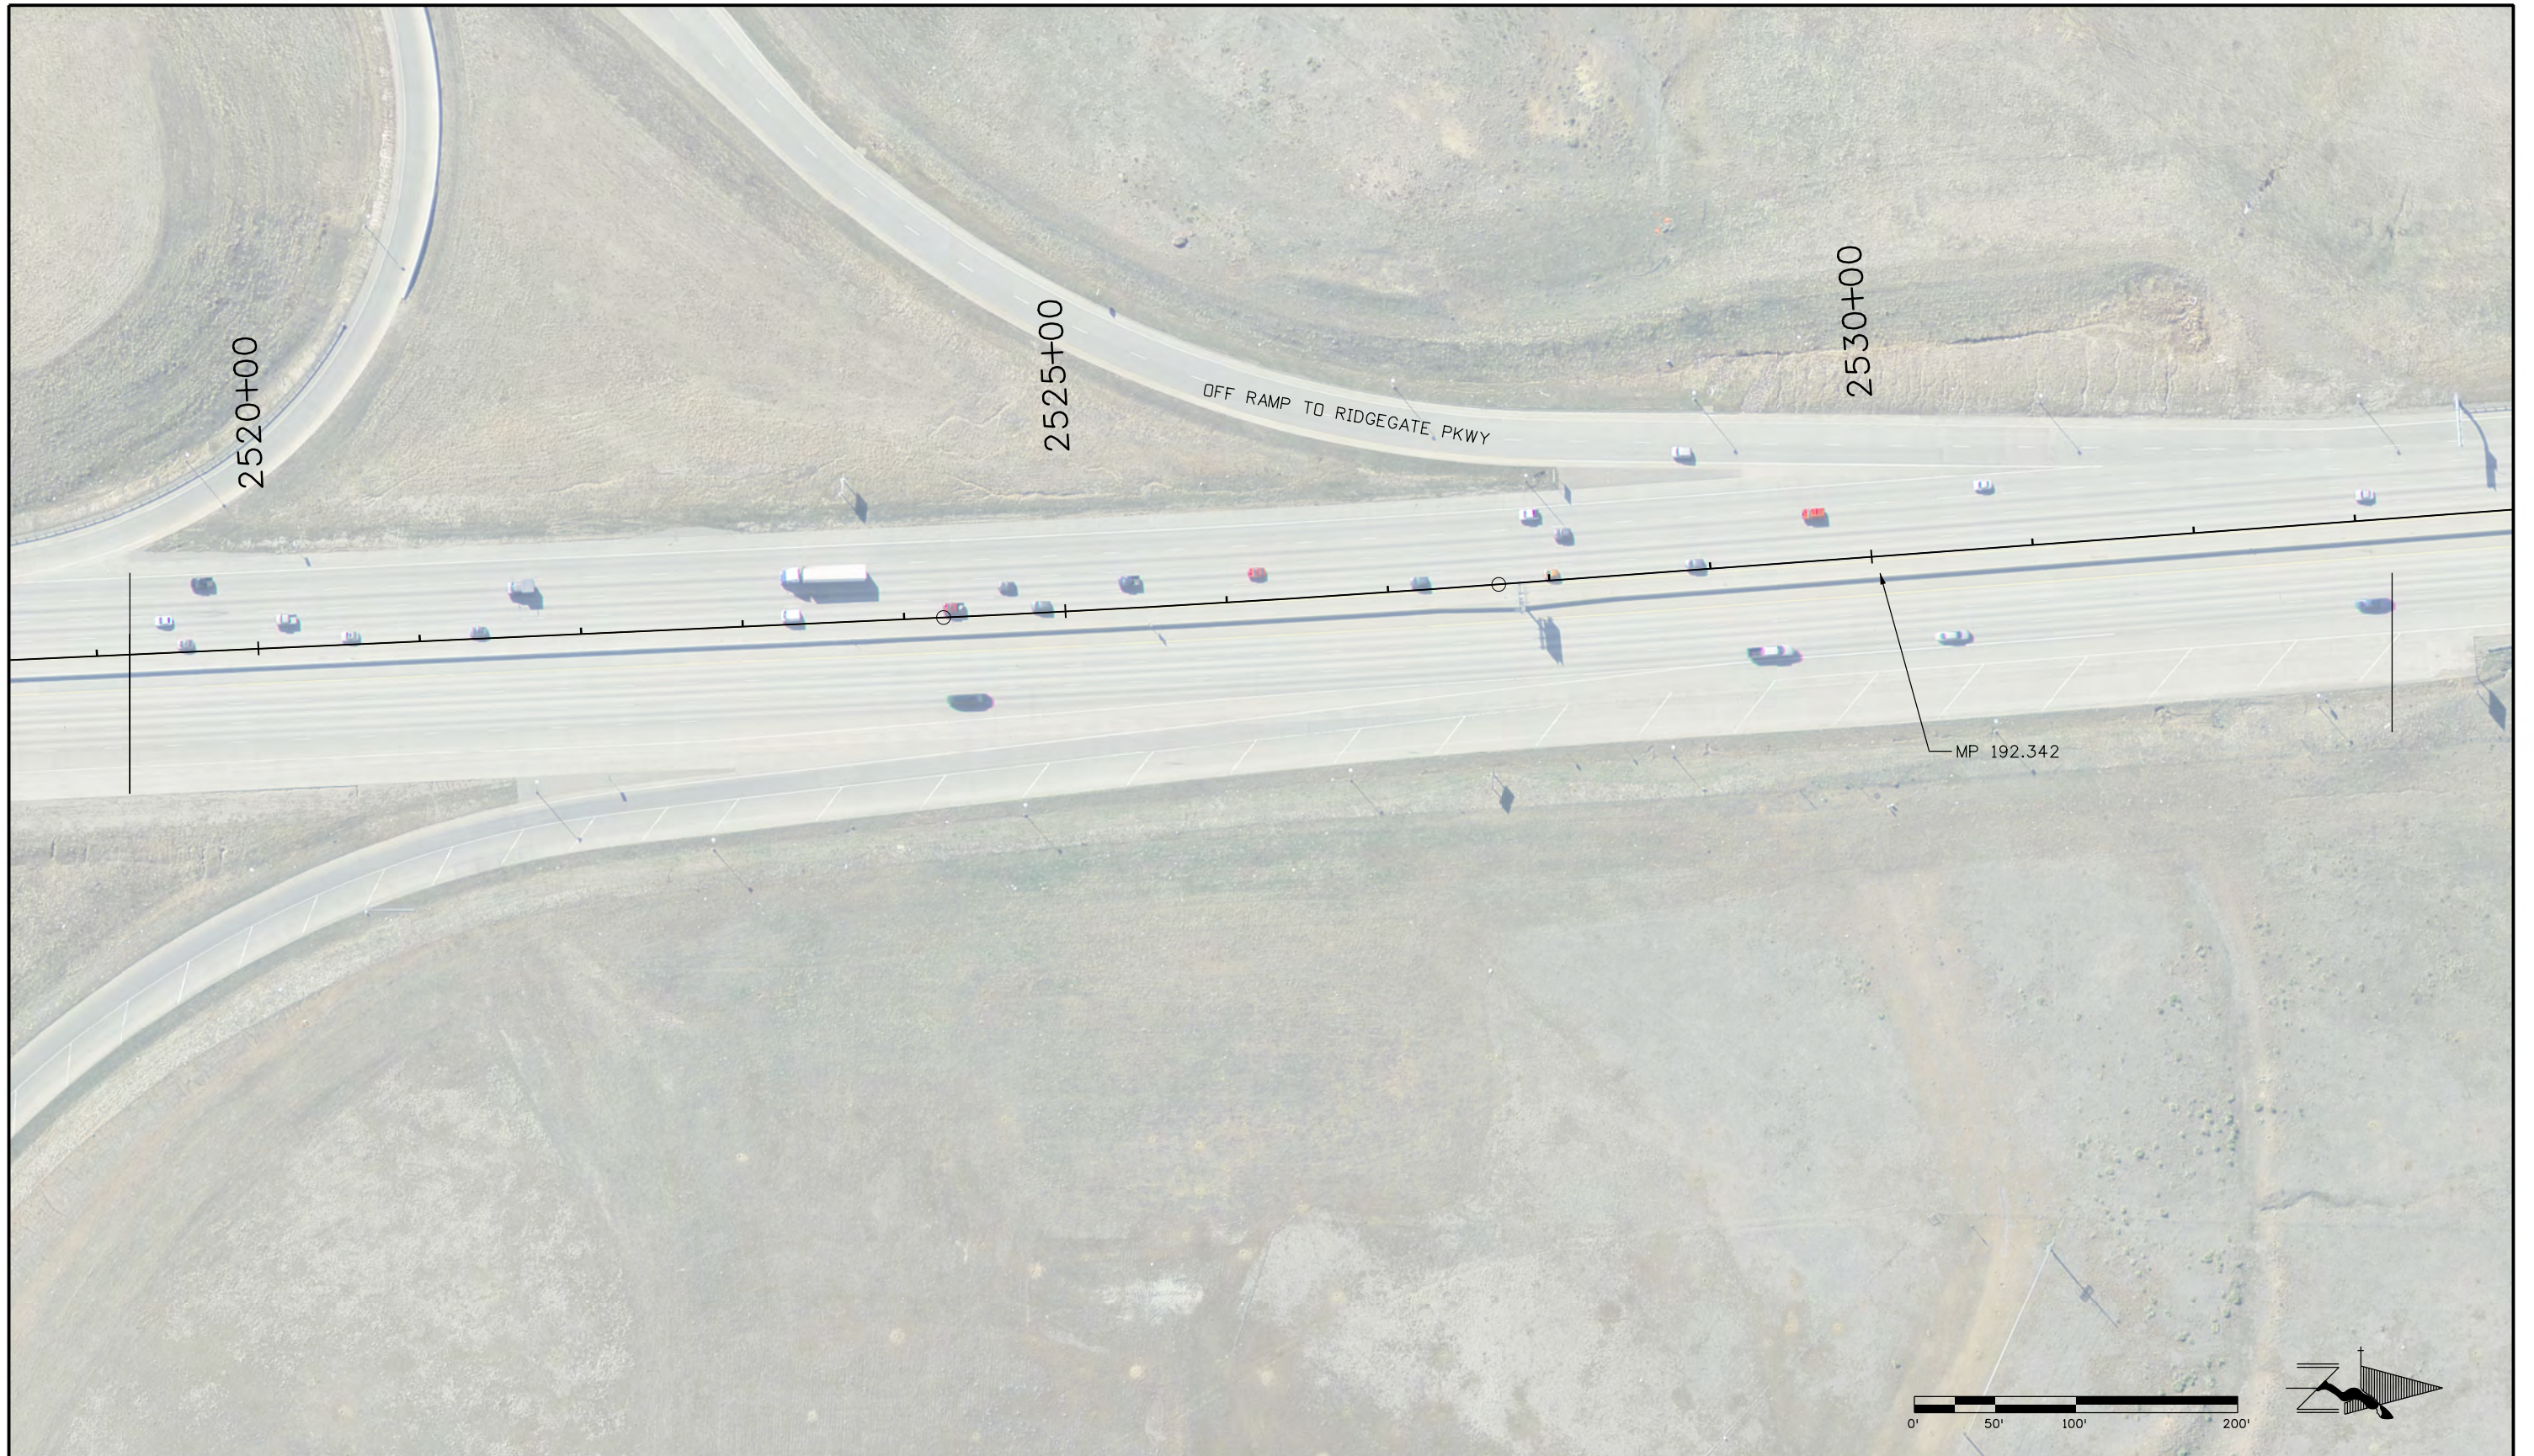

Print Date: 11/10/2015
File Name: 21102DES_PlanOverview114.dgn
Horiz. Scale: 1:100 Vert. Scale: As Noted
Unit Information Unit Leader Initials

Sheet Revisions		
Date:	Comments	Init.

Colorado Department of Transportation



2000 S. Holly Street
Denver, Co 80222
Phone: 303-757-9295

Region 1 JKE

As Constructed
No Revisions:
Revised:
Void:

PLAN OVERVIEW			
Designer:	JKE	Structure Numbers	
Detailer:	TMQ		
Sheet Subset:		Subset Sheets:	

Project No./Code
STA 0252-XXX
21102
Sheet Number 116

quidley1 7:54:39 AM P:\21102\Design\Drawings\21102DES_PlanOverview114.dgn



quidley1 7:54:46 AM P:\21102\Design\Drawings\21102DES_PlanOverview115.dgn

Print Date: 11/10/2015
File Name: 21102DES_PlanOverview115.dgn
Horiz. Scale: 1:100 Vert. Scale: As Noted
Unit Information Unit Leader Initials

Sheet Revisions		
Date:	Comments	Init.

Colorado Department of Transportation



2000 S. Holly Street
Denver, Co 80222
Phone: 303-757-9295

Region 1 JKE

As Constructed
No Revisions:
Revised:
Void:

PLAN OVERVIEW			
Designer:	JKE	Structure Numbers	
Detailer:	TMQ	Subset Sheets:	
Sheet Subset:			

Project No./Code
STA 0252-XXX
21102
Sheet Number 117



Print Date: 11/10/2015
File Name: 21102DES_PlanOverview116.dgn
Horiz. Scale: 1:100 Vert. Scale: As Noted
Unit Information Unit Leader Initials

Sheet Revisions		
Date:	Comments	Init.

Colorado Department of Transportation



2000 S. Holly Street
Denver, Co 80222
Phone: 303-757-9295

Region 1 JKE

As Constructed
No Revisions:
Revised:
Void:

PLAN OVERVIEW			
Designer:	JKE	Structure Numbers	
Detailer:	TMQ		
Sheet Subset:		Subset Sheets:	

Project No./Code
STA 0252-XXX
21102
Sheet Number 118

quidley1 7:54:53 AM P:\21102\Design\Drawings\21102DES_PlanOverview116.dgn



Print Date: 11/10/2015
File Name: 21102DES_PlanOverview117.dgn
Horiz. Scale: 1:100 Vert. Scale: As Noted
Unit Information Unit Leader Initials

Sheet Revisions		
Date:	Comments	Init.

Colorado Department of Transportation



2000 S. Holly Street
Denver, Co 80222
Phone: 303-757-9295


Region 1 JKE

As Constructed
No Revisions:
Revised:
Void:

PLAN OVERVIEW			
Designer:	JKE	Structure Numbers	
Detailer:	TMQ		
Sheet Subset:		Subset Sheets:	

Project No./Code
STA 0252-XXX
21102
Sheet Number 119


quidley1 7:55:00 AM P:\21102\Design\Drawings\21102DES_PlanOverview117.dgn

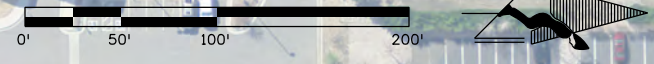

Print Date: 11/10/2015
File Name: 21102DES_PlanOverview118.dgn
Horiz. Scale: 1:100 Vert. Scale: As Noted
Unit Information Unit Leader Initials

Sheet Revisions		
Date:	Comments	Init.

Colorado Department of Transportation



2000 S. Holly Street
Denver, Co 80222
Phone: 303-757-9295

Region 1 JKE

As Constructed
No Revisions:
Revised:
Void:

PLAN OVERVIEW			
Designer:	JKE	Structure Numbers	
Detailer:	TMQ		
Sheet Subset:		Subset Sheets:	

Project No./Code
STA 0252-XXX
21102
Sheet Number 120

quidley1 7:55:07 AM P:\21102\Design\Drawings\21102DES_PlanOverview118.dgn



Print Date: 11/10/2015
File Name: 21102DES_PlanOverview119.dgn
Horiz. Scale: 1:100 Vert. Scale: As Noted
Unit Information Unit Leader Initials

Sheet Revisions		
Date:	Comments	Init.

Colorado Department of Transportation



2000 S. Holly Street
Denver, Co 80222
Phone: 303-757-9295

Region 1 JKE

As Constructed
No Revisions:
Revised:
Void:

PLAN OVERVIEW			
Designer:	JKE	Structure Numbers	
Detailer:	TMQ	Subset Sheets:	
Sheet Subset:			

Project No./Code
STA 0252-XXX
21102
Sheet Number 121

quidley1 7:55:12 AM F:\21102\Design\Drawings\21102DES_PlanOverview119.dgn



Print Date: 11/10/2015
File Name: 21102DES_PlanOverview120.dgn
Horiz. Scale: 1:100 Vert. Scale: As Noted
Unit Information Unit Leader Initials

Sheet Revisions		
Date:	Comments	Init.

Colorado Department of Transportation



2000 S. Holly Street
Denver, Co 80222
Phone: 303-757-9295

Region 1 JKE

As Constructed
No Revisions:
Revised:
Void:

PLAN OVERVIEW			
Designer:	JKE	Structure Numbers	
Detailer:	TMQ		
Sheet Subset:		Subset Sheets:	

Project No./Code
STA 0252-XXX
21102
Sheet Number 122

quidley1 7:55:18 AM F:\21102\Design\Drawings\21102DES_PlanOverview120.dgn



Print Date: 11/10/2015
File Name: 21102DES_PlanOverview121.dgn
Horiz. Scale: 1:100 Vert. Scale: As Noted
Unit Information Unit Leader Initials

Sheet Revisions		
Date:	Comments	Init.

Colorado Department of Transportation



2000 S. Holly Street
Denver, Co 80222
Phone: 303-757-9295


Region 1 JKE

As Constructed
No Revisions:
Revised:
Void:

PLAN OVERVIEW			
Designer:	JKE	Structure Numbers	
Detailer:	TMQ	Subset Sheets:	
Sheet Subset:			

Project No./Code
STA 0252-XXX
21102
Sheet Number 123

quidley1 7:55:23 AM P:\21102\Design\Drawings\21102DES_PlanOverview121.dgn

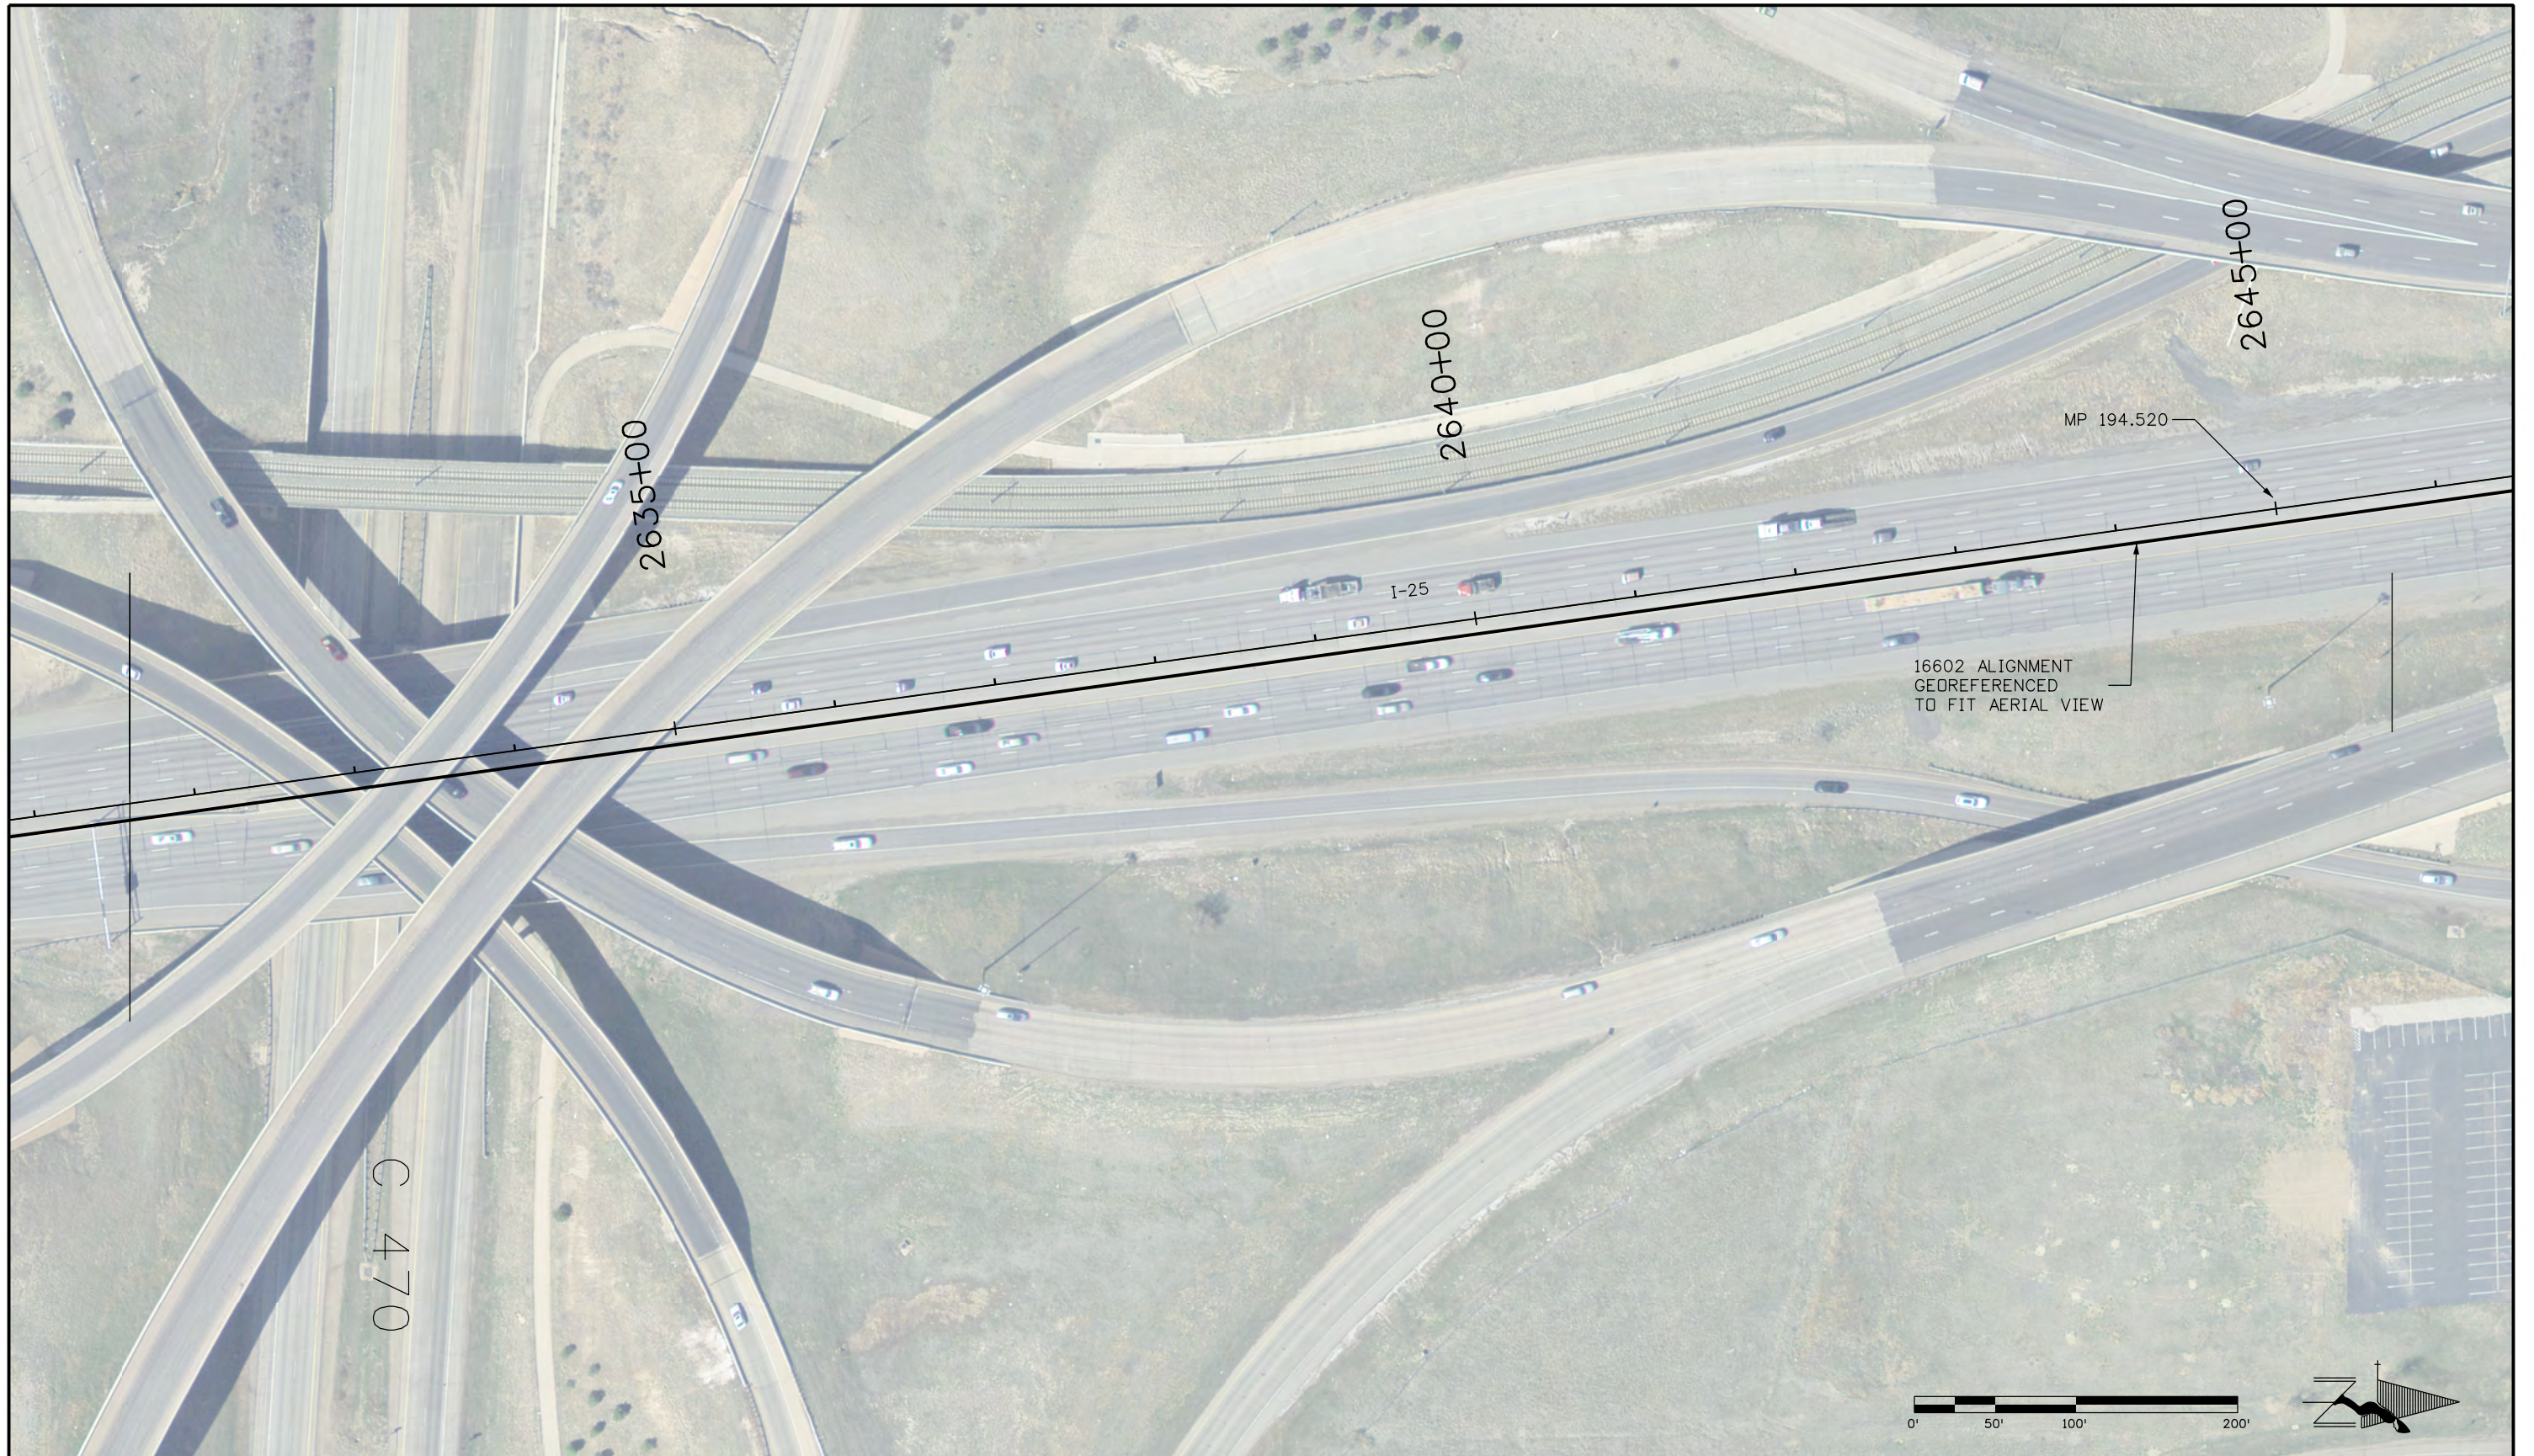

Print Date: 11/10/2015	
File Name: 21102DES_PlanOverview122.dgn	
Horiz. Scale: 1:100	Vert. Scale: As Noted
Unit Information	Unit Leader Initials

Sheet Revisions		
Date:	Comments	Init.

Colorado Department of Transportation



2000 S. Holly Street
Denver, Co 80222
Phone: 303-757-9295

Region 1 JKE

As Constructed
No Revisions:
Revised:
Void:

PLAN OVERVIEW			
Designer:	JKE	Structure Numbers	
Detailer:	TMQ	Subset Sheets:	
Sheet Subset:			

Project No./Code
STA 0252-XXX
21102
Sheet Number 124

quidley1 7:55:29 AM P:\21102\Design\Drawings\21102DES_PlanOverview122.dgn