
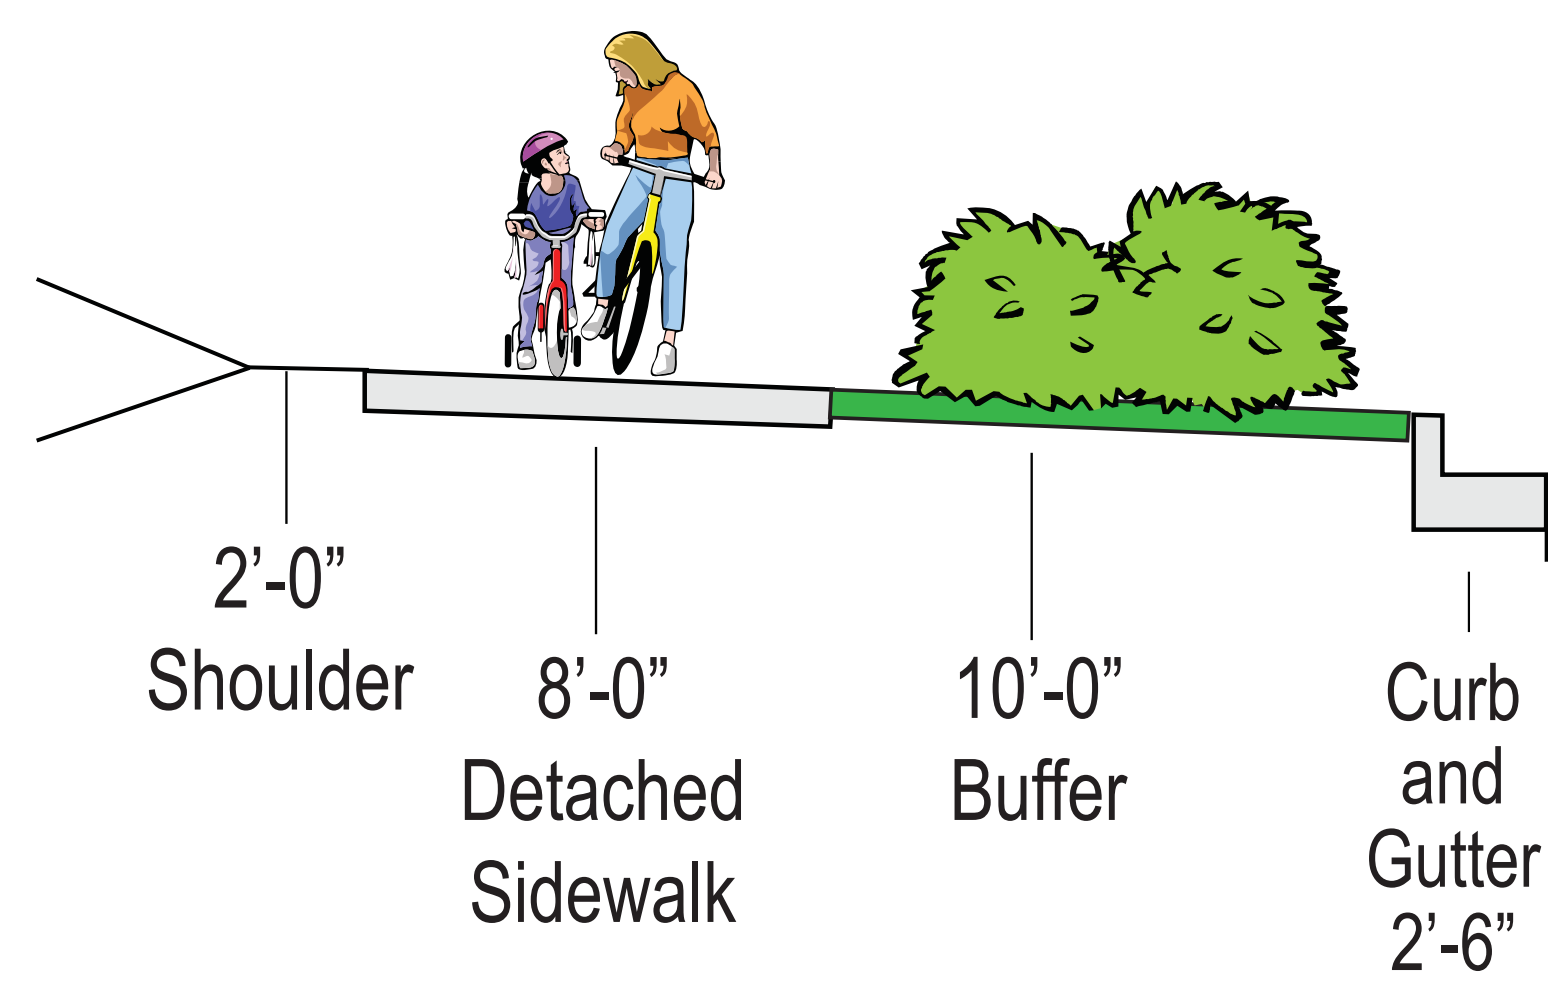
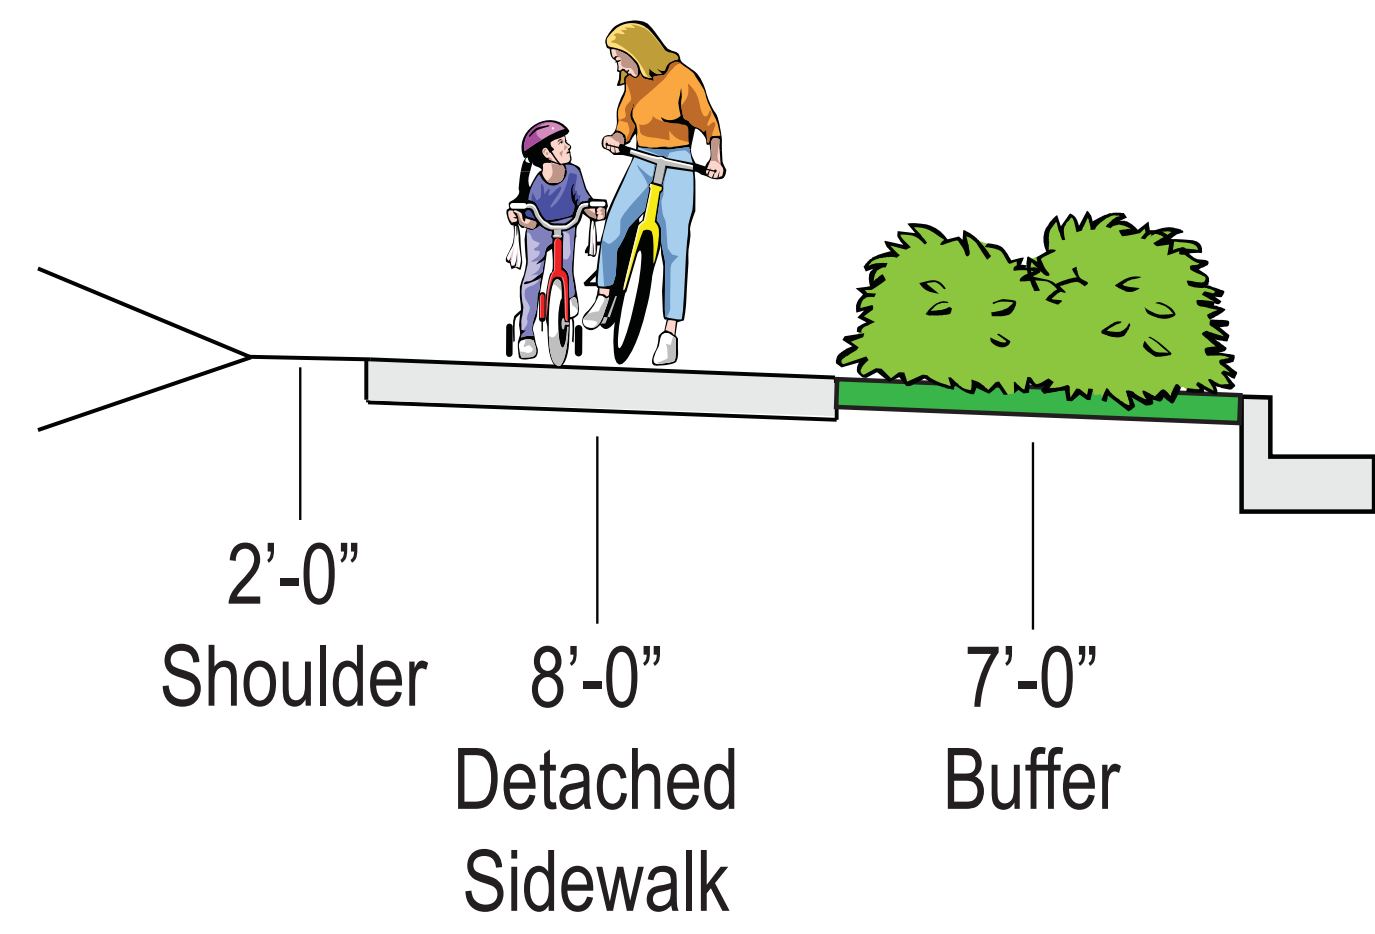


Wadsworth Boulevard Preferred Alternative Cross Section





Side-of-Road Options

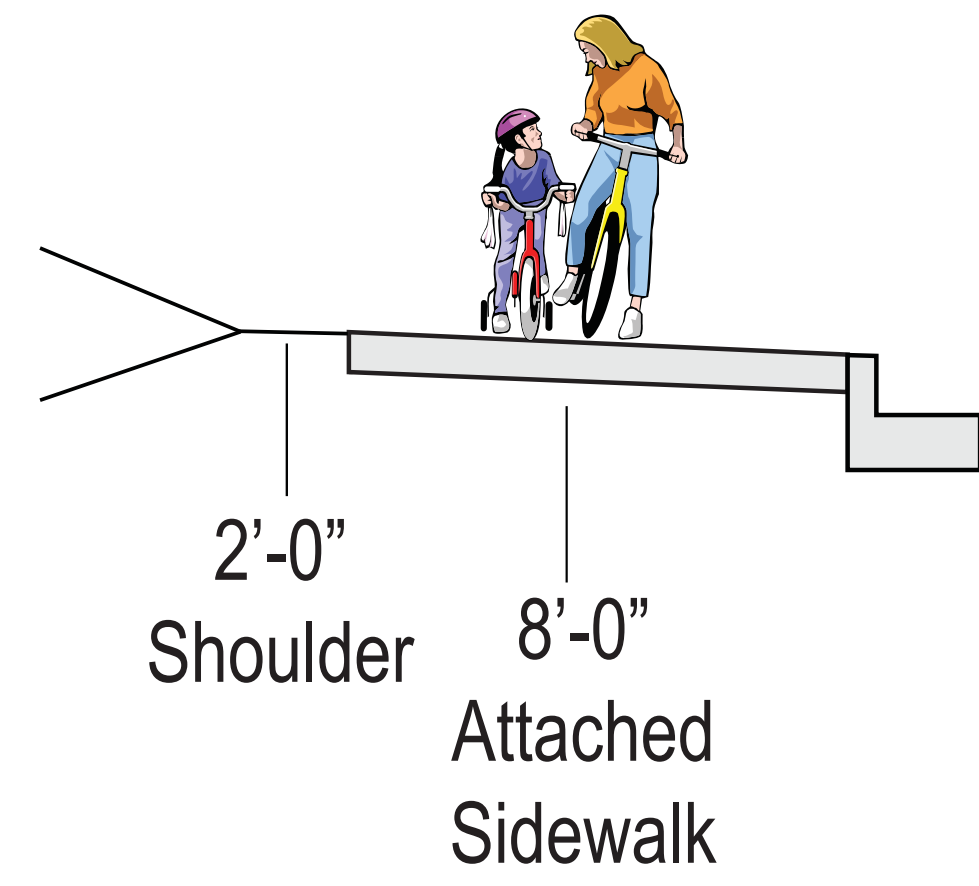

Other Mitigation Options

- 11'-0" travel lanes
- Alignment shifts
- 18'-0" median

Side-of-Road Options

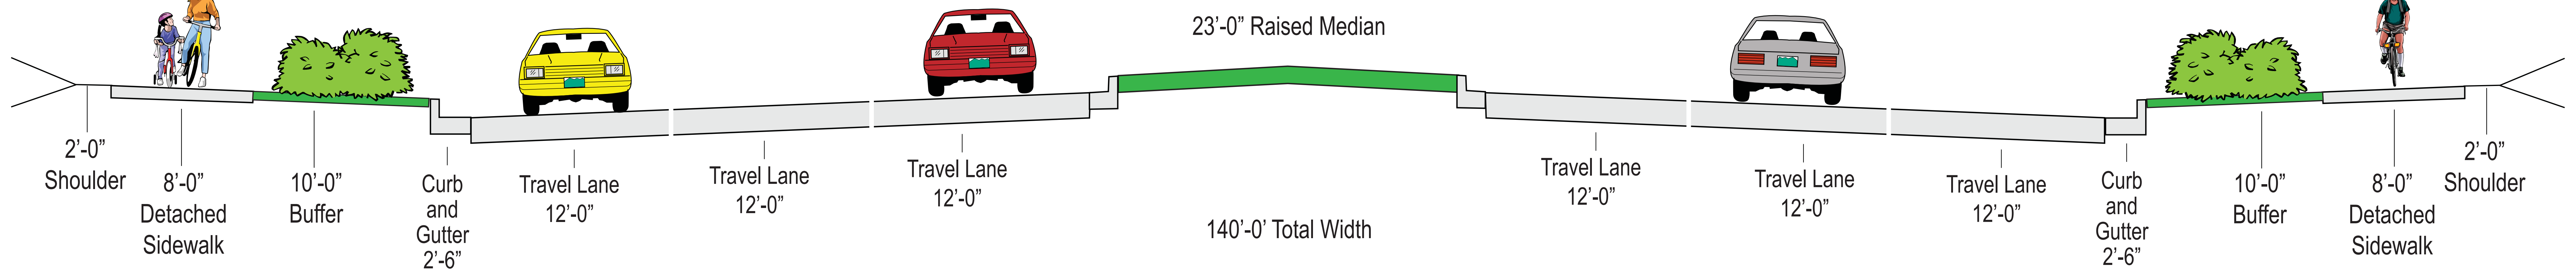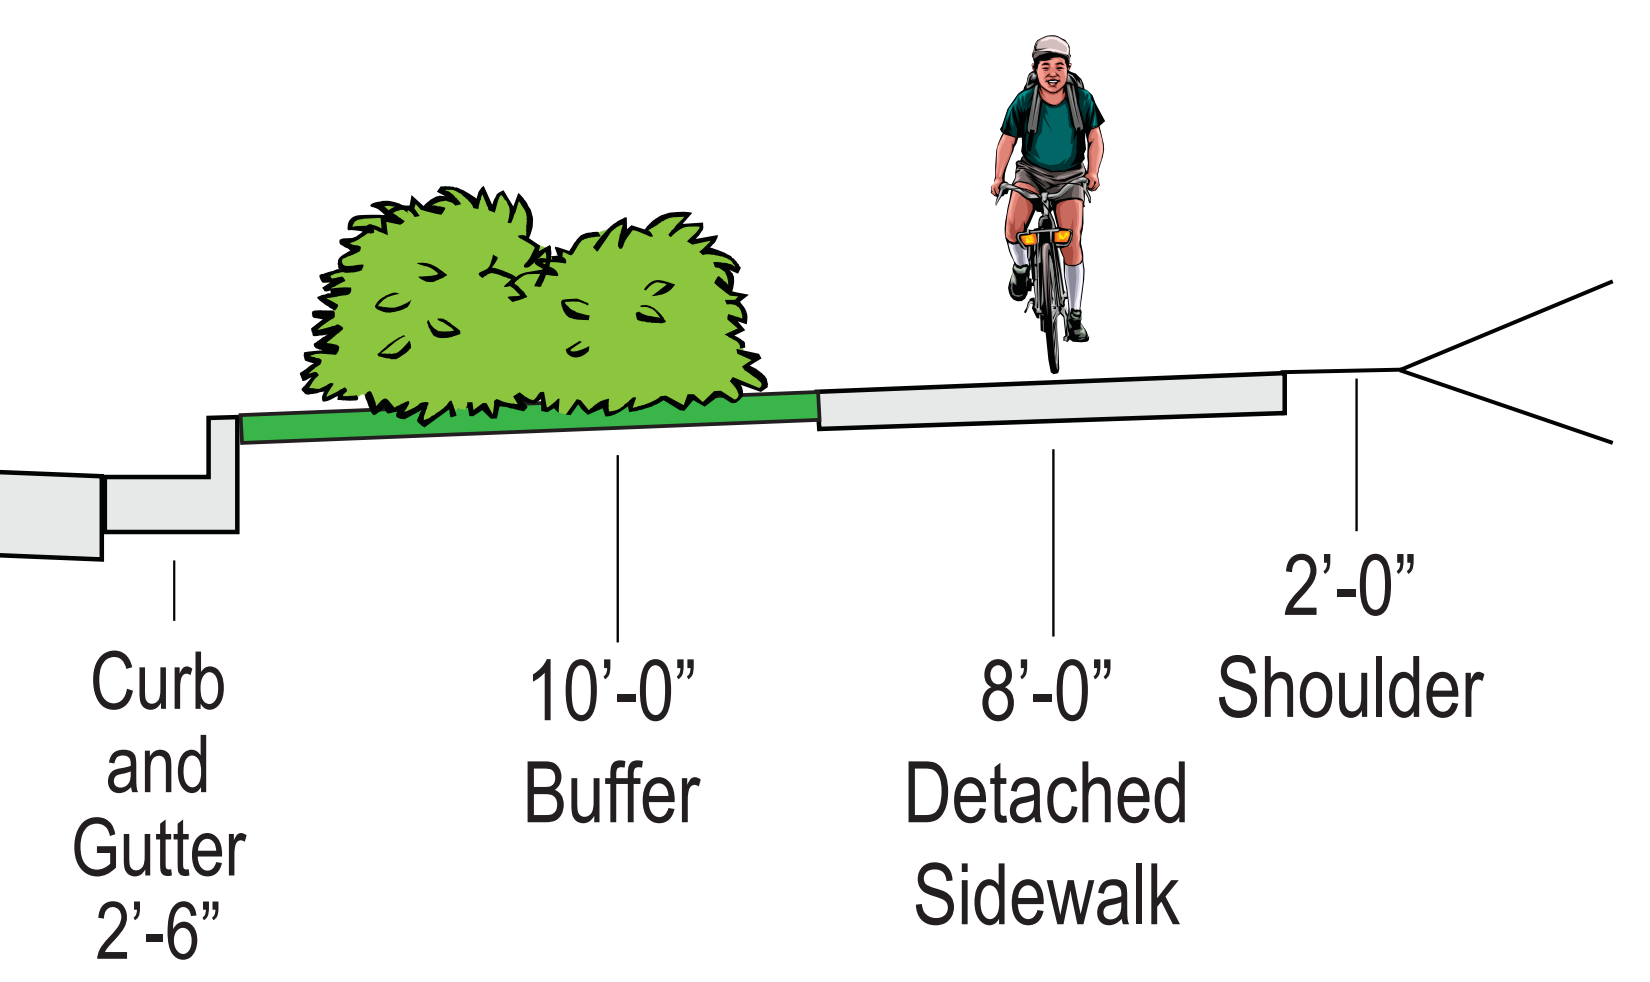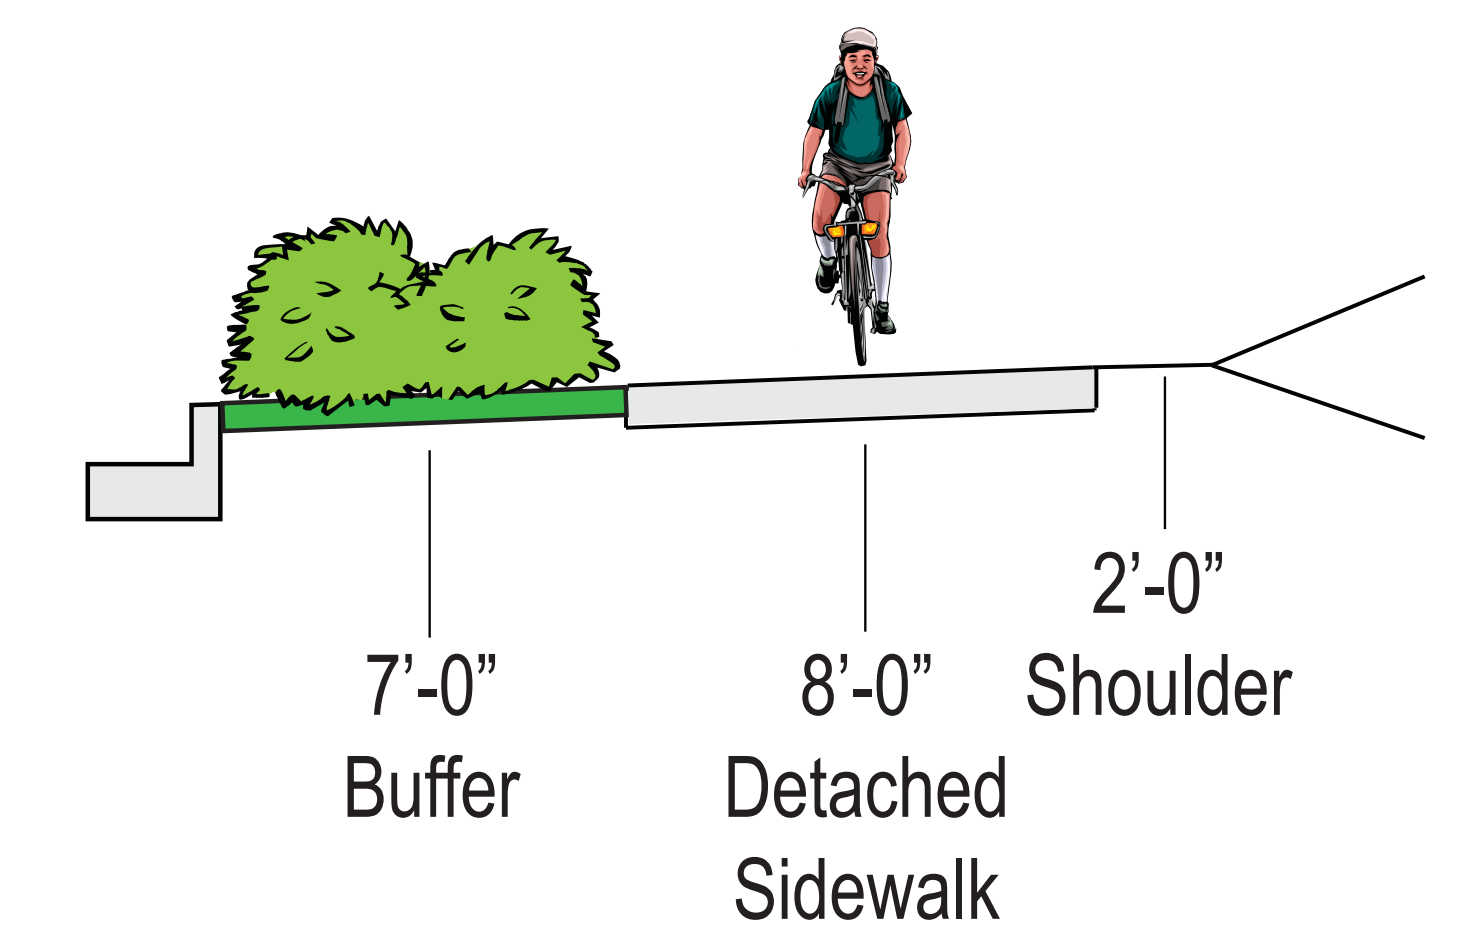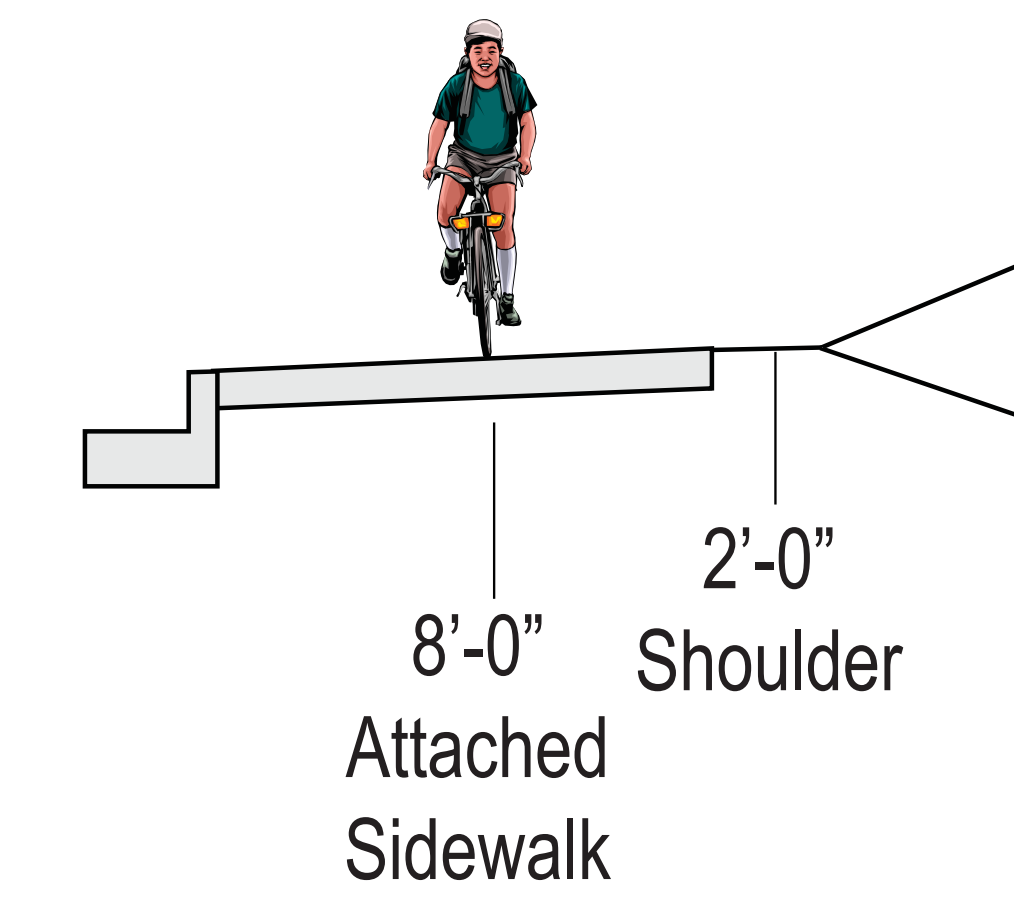

US 6/Wadsworth



Environmental Assessment