



Wadsworth Boulevard - Existing Conditions and Concept Retained for Evaluation

Existing North of US 6

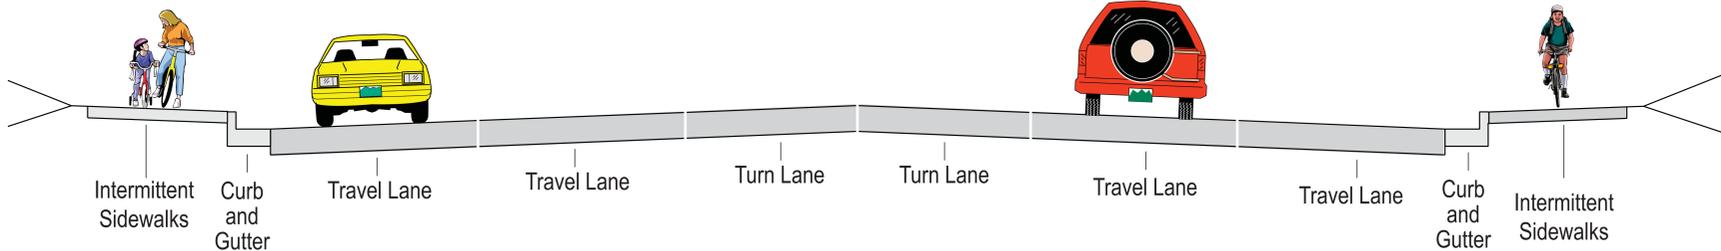


72' - 120' Total Width
 Varies, depending on presence and widths of sidewalks, medians, and auxiliary lanes

Existing South of US 6

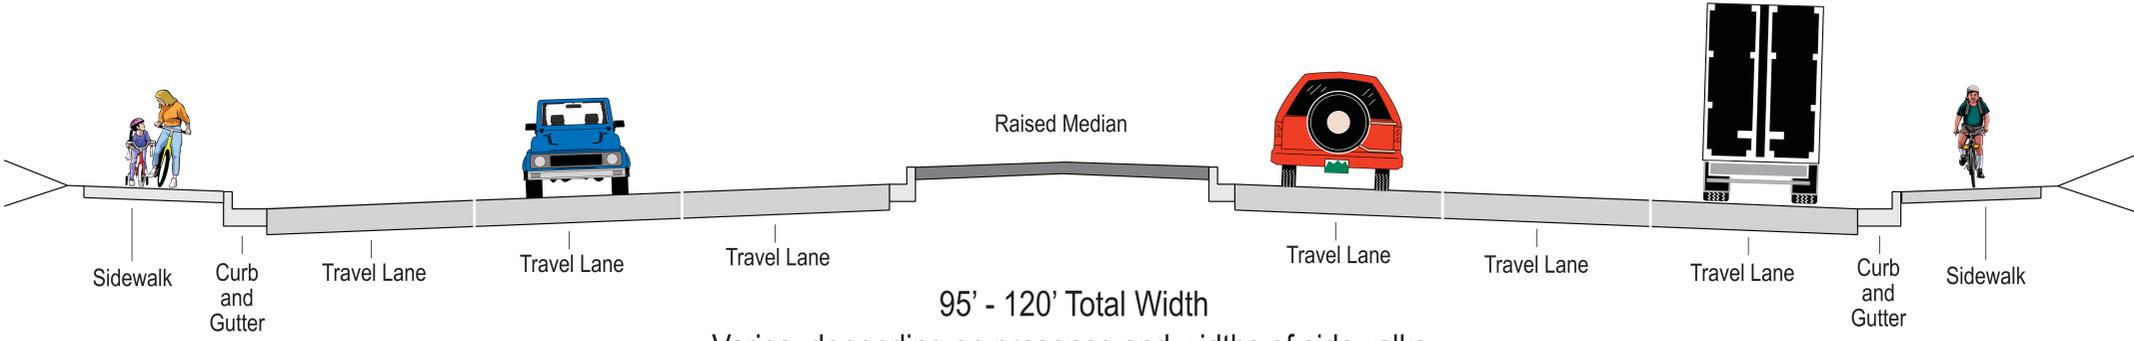

95' - 120' Total Width
 Varies, depending on presence and widths of sidewalks, medians, and auxiliary lanes

Concept 8 - Six Lanes With Median and Sidewalks

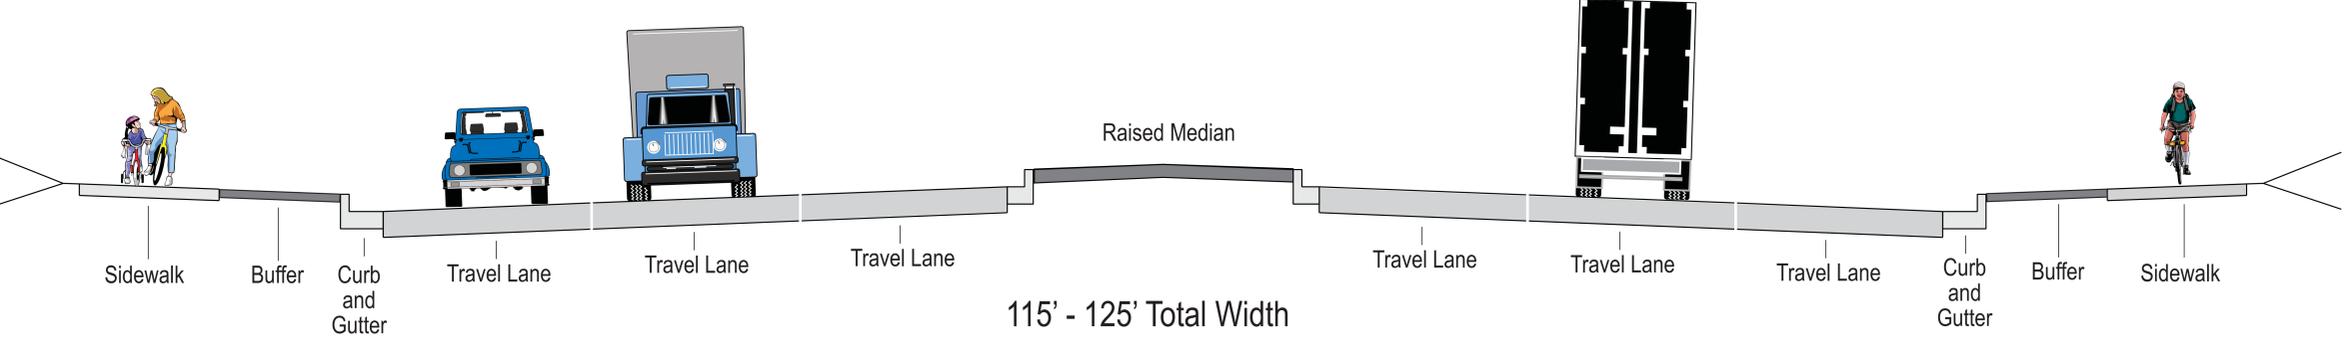

115' - 125' Total Width
 Varies, depending on sidewalk, buffer, and median widths