

DEPARTMENT OF TRANSPORTATION STATE OF COLORADO

HIGHWAY CONSTRUCTION BID PLANS OF PROPOSED
FEDERAL AID PROJECT NO. STA 1281-011
STATE HIGHWAY NO. 128
BROOMFIELD COUNTY
CONSTRUCTION PROJECT CODE NO. 16501

Related Projects:	
P. E. UNDER PROJECT:	STA 1281-011
Project Number	15782
Project Code:	
R.O.W. Projects:	
R.O.W. Project Description	
120TH AVE. CONNECTION	



CROSS SECTIONS

SHEET NO.	INDEX OF SHEETS
	GENERAL INFORMATION
1	TITLE SHEET
2 - 55	120TH AVE. CONNECTION
56 - 67	COMMERCE STREET
68 - 70	118TH AVE.
71 - 78	WADSWORTH BLVD.
79 - 81	WADSWORTH PL.
82 - 83	DESTINATION DRIVE
84	FRONTAGE ROAD ACCESS

DRAFT
12/18/2008

NaszowskiER 5:07:43 PM j:_Transportation\072208.405\15782\Design\Drawings\Cross_Sections\15782_TitleXSSht.dgn

Print Date: 12/16/2008	 	Sheet Revisions	Colorado Department of Transportation	As Constructed	Contract Information	Project No./Code	
File Name: 15782_TitleXSSht.dgn		Date:	Comments	Init.	No Revisions:	Contractor:	STA C800-001
Horiz. Scale: 1:2000 Vert. Scale: As Noted					Revised:	Resident Engineer:	16501
Unit Information Unit Leader Initials				Void:	Project Engineer:	16501	
					PROJECT STARTED: / / ACCEPTED: / /	Sheet Number 001	
			 4670 Holly Street Denver, CO 80216-6408 Phone: 303-398-6765 FAX: 303-398-6781 Region 6 IDM		Comments:		

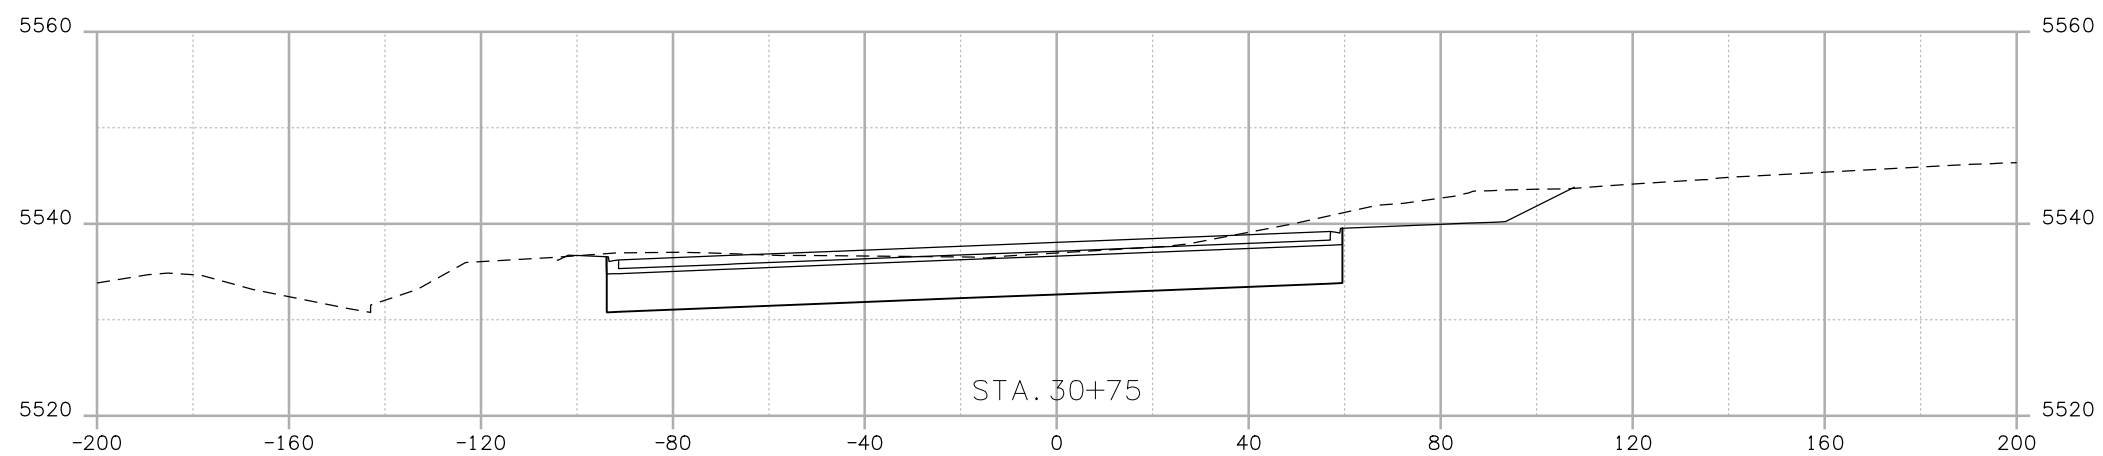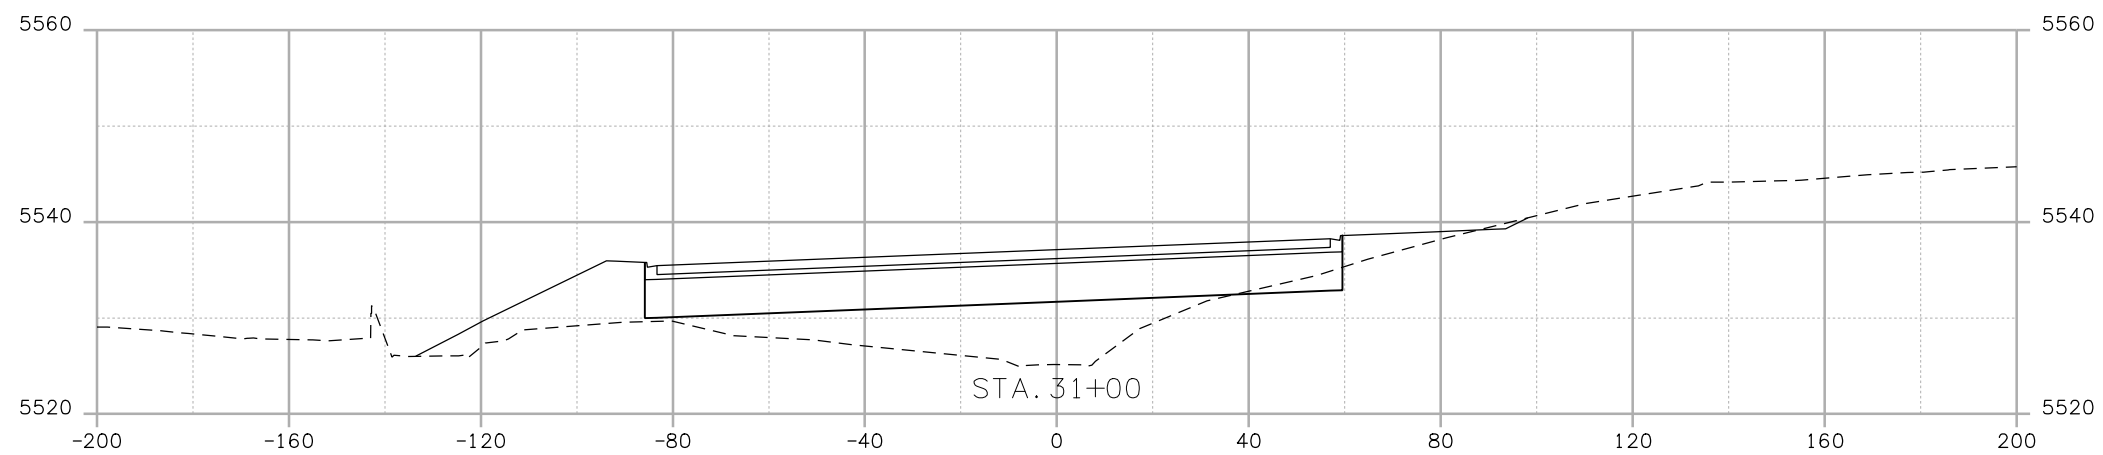

trujilloj1:16:14 PM j:\transportation\072208-405\15782\design\drawings\cross_sections\15782 XS 120th.dgn

Print Date: 10/7/2008	
File Name: 15782 XS 120th.dgn	
Horiz. Scale: 1:40	Vert. Scale: As Noted
Unit Information	Unit Leader Initials

Sheet Revisions		
Date:	Comments	Init.

Colorado Department of Transportation





4670 Holly Street
 Denver, CO 80216-6408
 Phone: 303-398-6765 FAX: 303-398-6781

Region 6 **IDM**

As Constructed
No Revisions:
Revised:
Void:

120TH AVE. CONNECTION			
Designer:	EN	Structure Numbers	X-XX-XX
Detailer:	EN	Structure Numbers	X-XX-XX
Sheet Subset:	XSEC	Subset Sheets:	XXX of XXX

Project No. Code
STA 1281-011
16501
Sheet Number 002

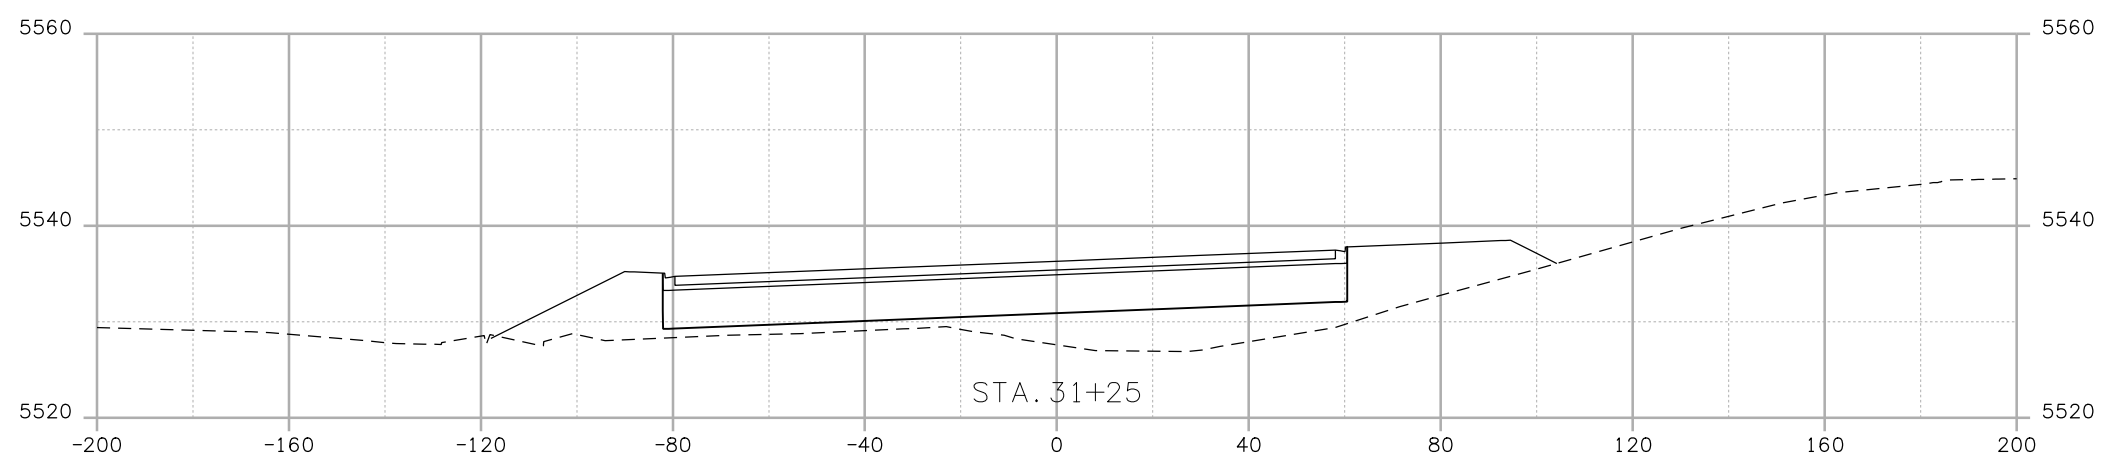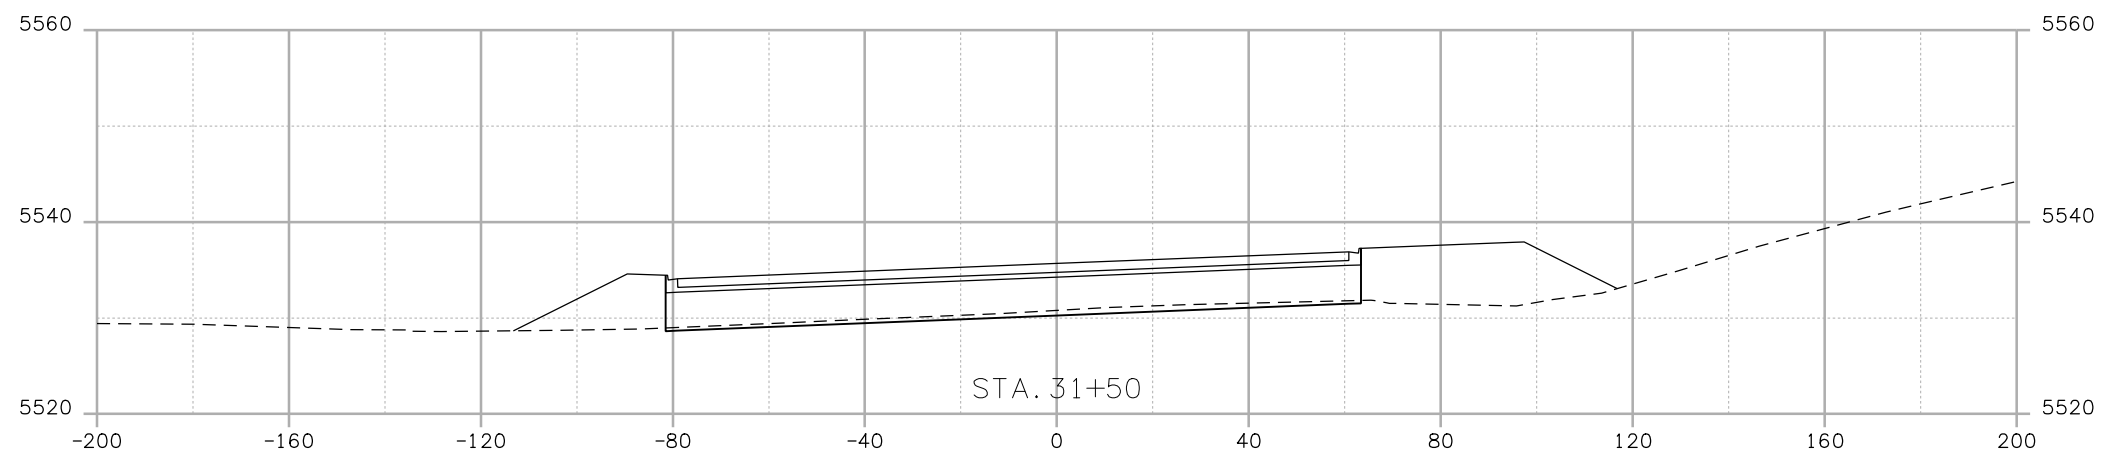

trujilloj1:16:15 PM j:_transportation\072208.405\15782\design\drawings\cross_sections\15782 XS 120th.dgn

Print Date: 10/7/2008	
File Name: 15782 XS 120th.dgn	
Horiz. Scale: 1:40	Vert. Scale: As Noted
Unit Information	Unit Leader Initials

Sheet Revisions		
Date:	Comments	Init.

Colorado Department of Transportation






4670 Holly Street
 Denver, CO 80216-6408
 Phone: 303-398-6765 FAX: 303-398-6781

Region 6 **IDM**

As Constructed
No Revisions:
Revised:
Void:

120TH AVE. CONNECTION			
Designer:	EN	Structure Numbers	X-XX-XX
Detailer:	EN	Structure Numbers	X-XX-XX
Sheet Subset:	XSEC	Subset Sheets:	XXX of XXX

Project No.Code	
STA 1281-011	
16501	
Sheet Number	003

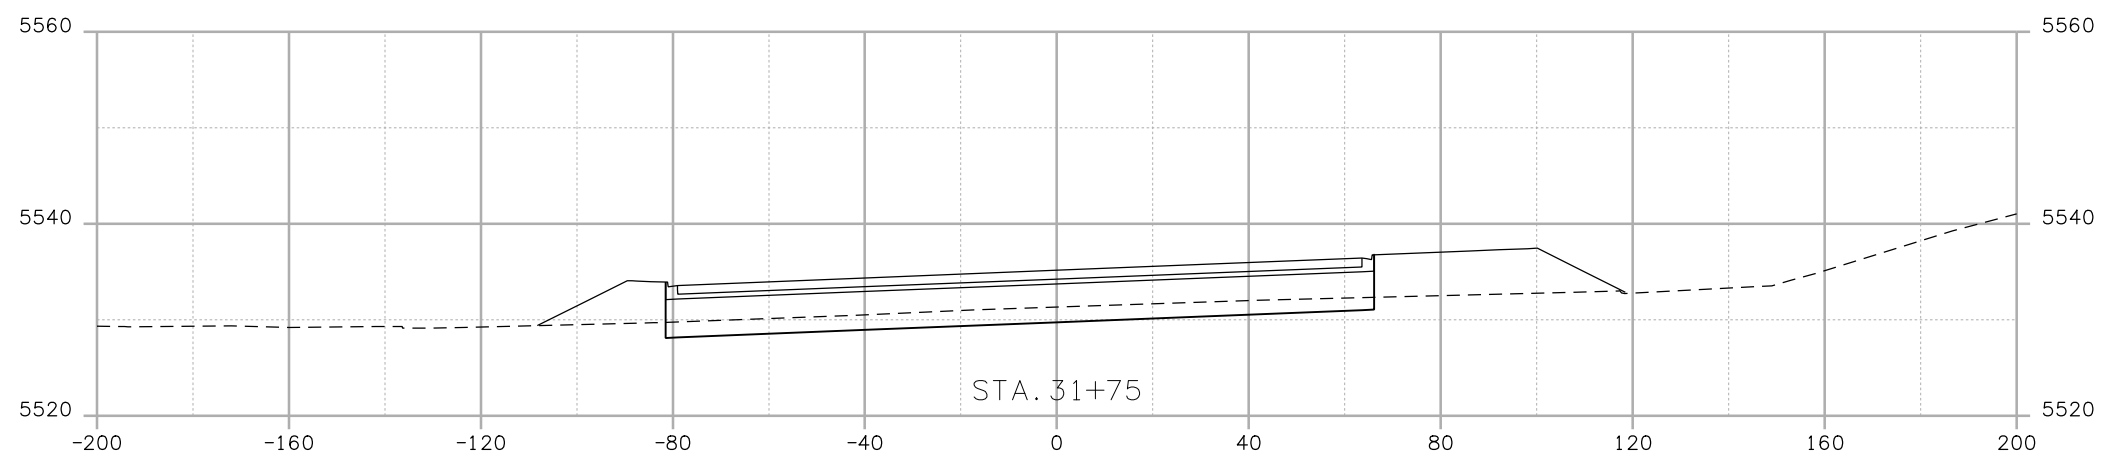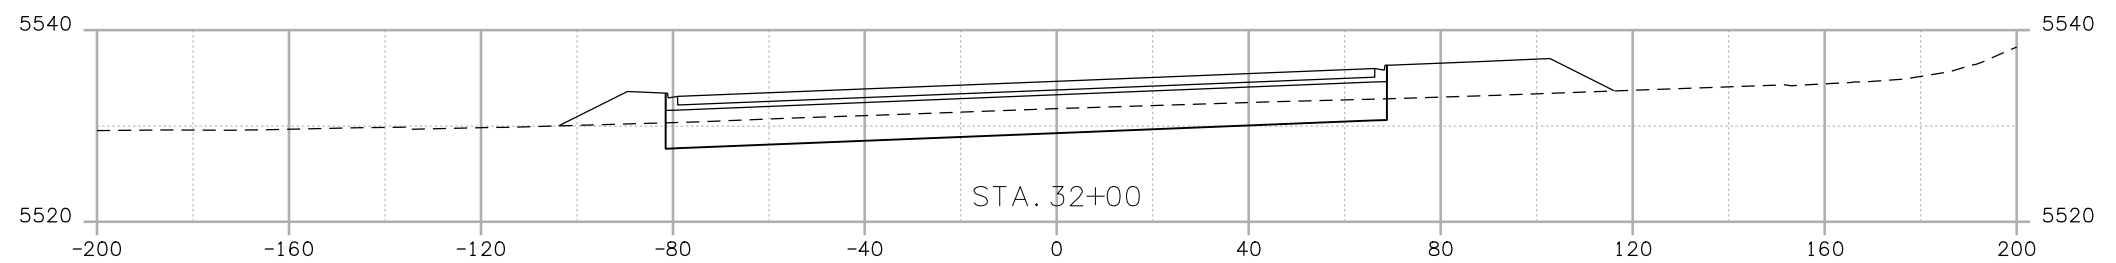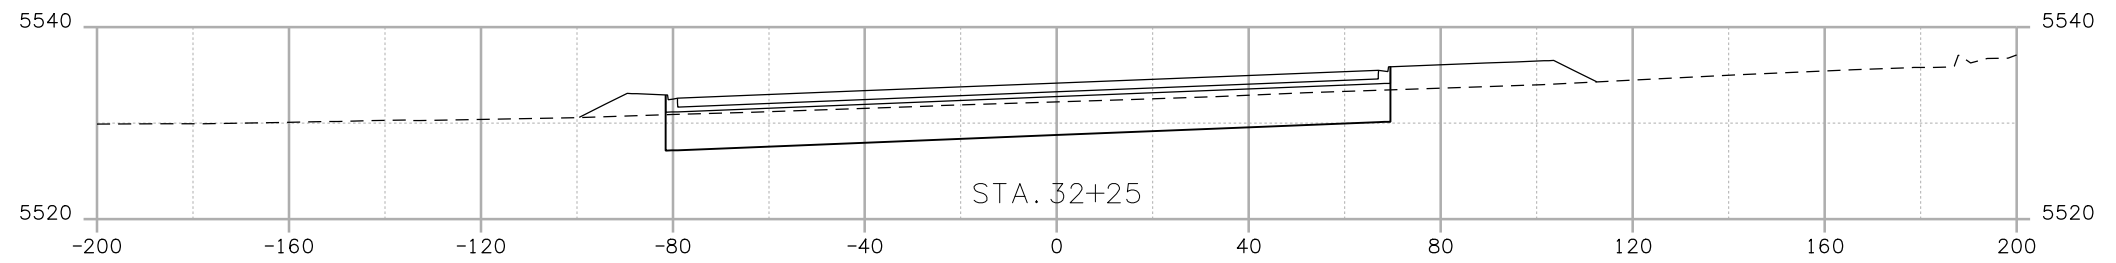

Print Date: 10/7/2008
 File Name: 15782 XS 120th.dgn
 Horiz. Scale: 1:40 Vert. Scale: As Noted
 Unit Information Unit Leader Initials

Sheet Revisions		
Date:	Comments	Init.




Colorado Department of Transportation
 4670 Holly Street
 Denver, CO 80216-6408
 Phone: 303-398-6765 FAX: 303-398-6781
 Region 6 IDM

As Constructed
 No Revisions:
 Revised:
 Void:

120TH AVE. CONNECTION
 Designer: EN Structure X-XX-XX
 Detailer: EN Numbers X-XX-XX
 Sheet Subset: XSEC Subset Sheets: XXX of XXX

Project No. Code
 STA 1281-011
 16501
 Sheet Number 004

trujilloj1:16:16 PM j:_transportation\072208.405\15782\design\drawings\cross_sections\15782 XS 120th.dgn

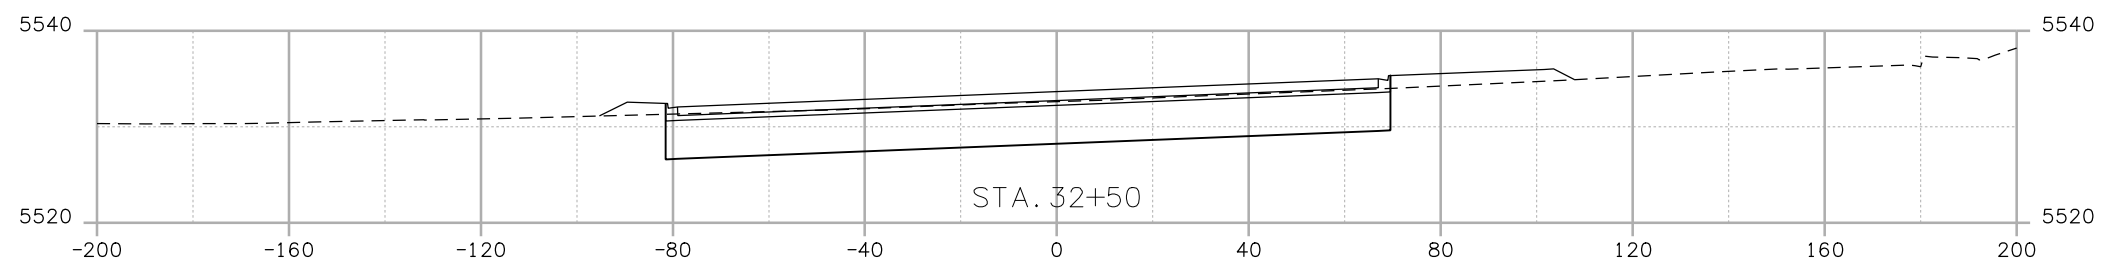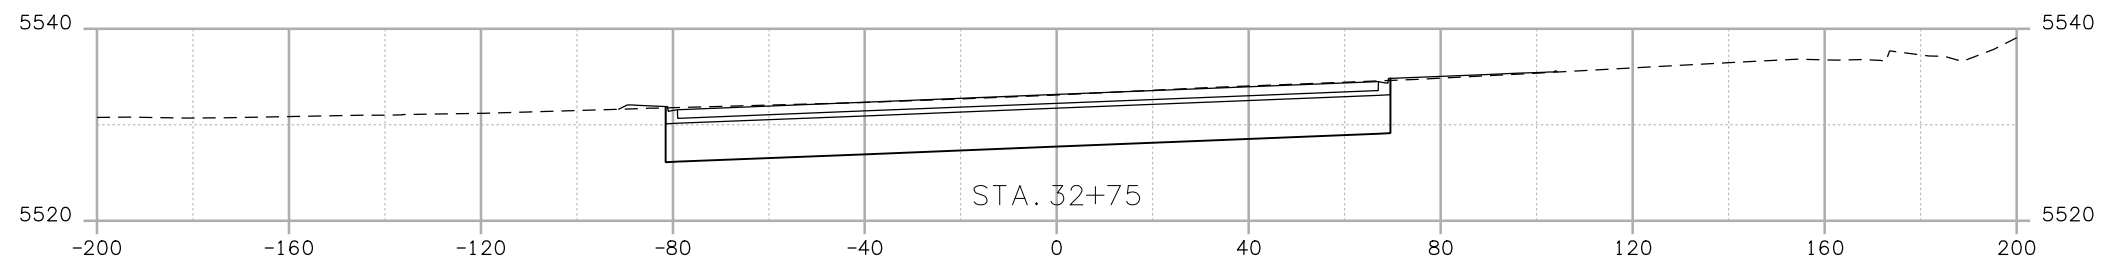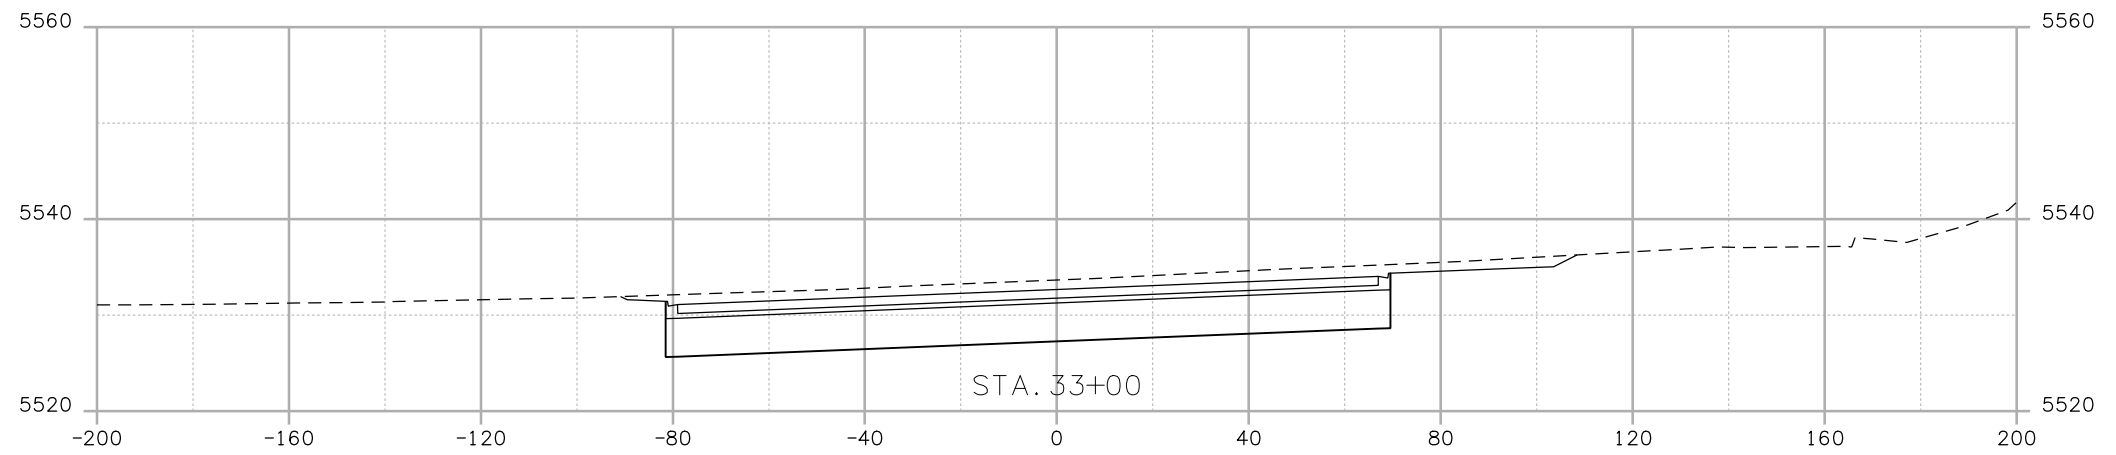

trujilloj1:16:18 PM j:_transportation\072208.405\15782\design\drawings\cross_sections\15782 XS 120th.dgn

Print Date: 10/7/2008	
File Name: 15782 XS 120th.dgn	
Horiz. Scale: 1:40	Vert. Scale: As Noted
Unit Information	Unit Leader Initials

Sheet Revisions		
Date:	Comments	Init.

Colorado Department of Transportation





4670 Holly Street
Denver, CO 80216-6408
Phone: 303-398-6765 FAX: 303-398-6781

Region 6 IDM

As Constructed	
No Revisions:	
Revised:	
Void:	

120TH AVE. CONNECTION			
Designer:	EN	Structure Numbers	X-XX-XX
Detailer:	EN	Structure Numbers	X-XX-XX
Sheet Subset:	XSEC	Subset Sheets:	XXX of XXX

Project No.Code	
STA 1281-011	
16501	
Sheet Number	005

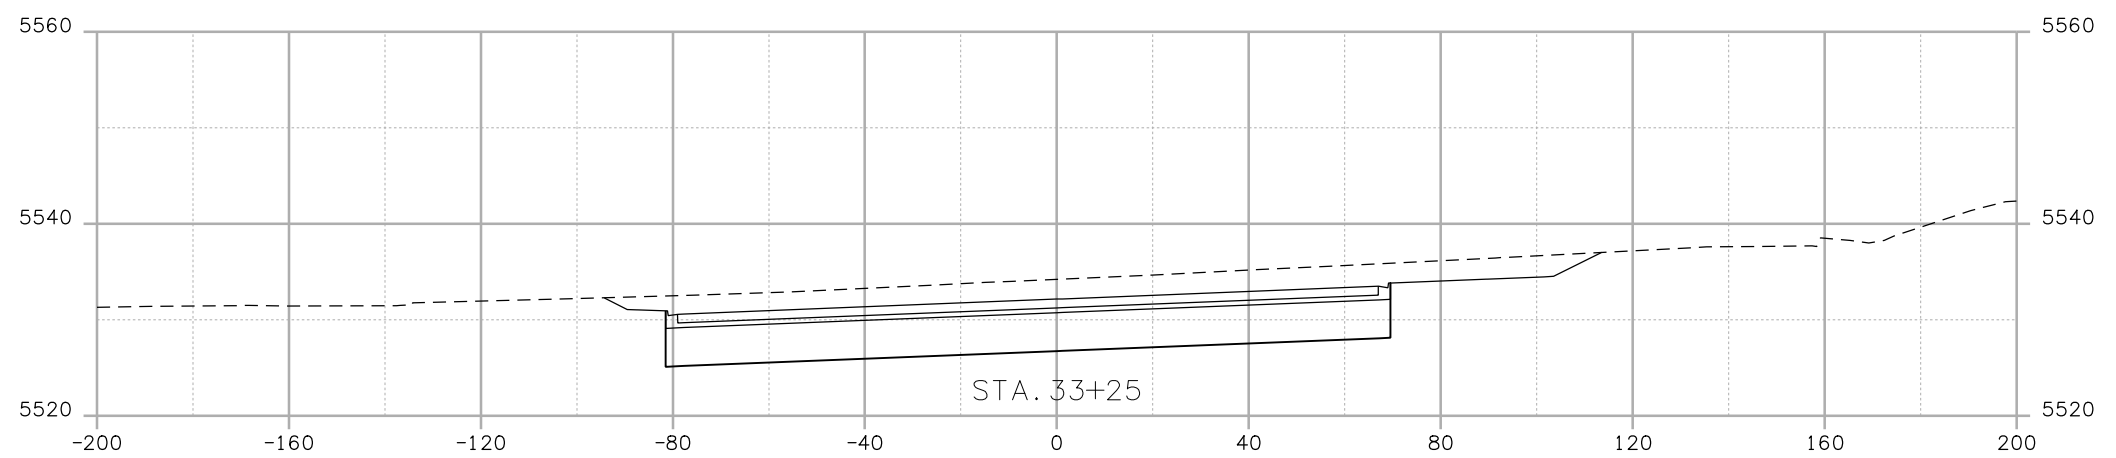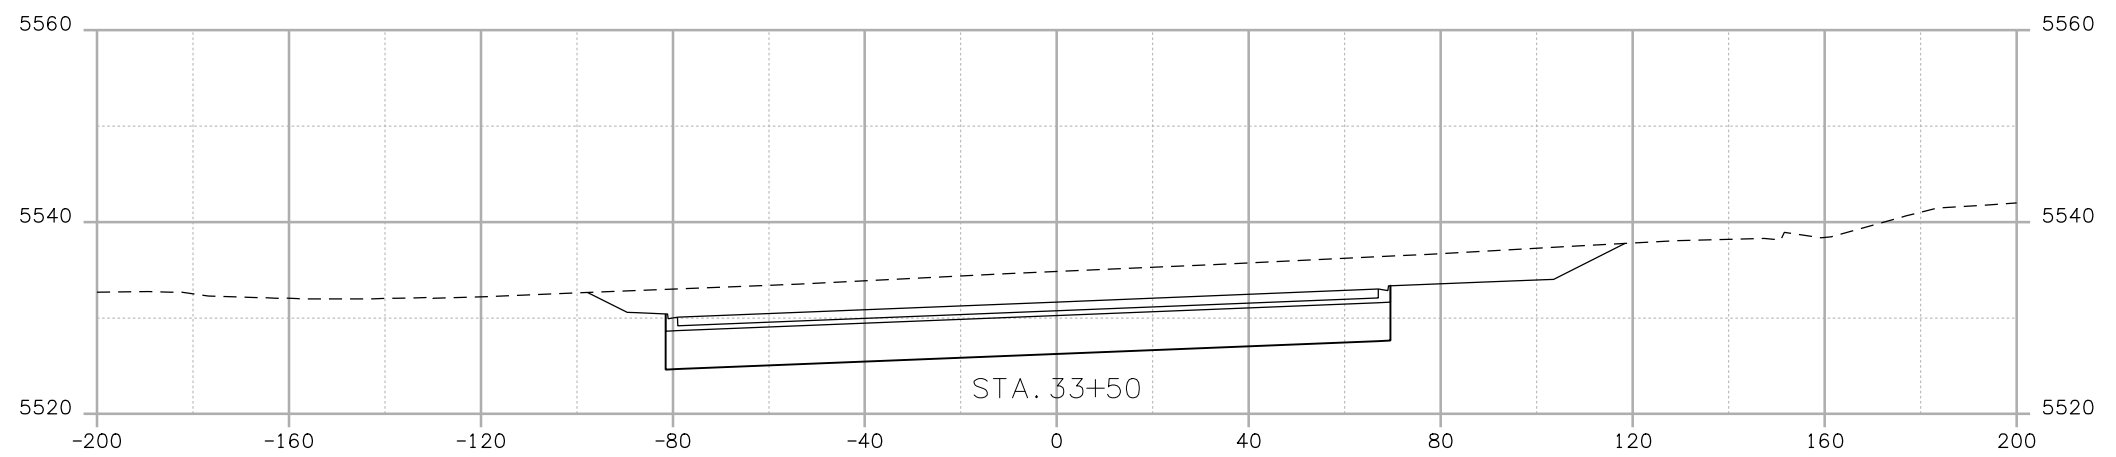

trujilloj1:16:19 PM j:_transportation\072208.405\15782\design\drawings\cross_sections\15782 XS 120th.dgn

Print Date: 10/7/2008	
File Name: 15782 XS 120th.dgn	
Horiz. Scale: 1:40	Vert. Scale: As Noted
Unit Information	Unit Leader Initials

Sheet Revisions		
Date:	Comments	Init.

Colorado Department of Transportation





4670 Holly Street
 Denver, CO 80216-6408
 Phone: 303-398-6765 FAX: 303-398-6781

Region 6 **IDM**

As Constructed
No Revisions:
Revised:
Void:

120TH AVE. CONNECTION			
Designer:	EN	Structure Numbers	X-XX-XX
Detailer:	EN	Structure Numbers	X-XX-XX
Sheet Subset:	XSEC	Subset Sheets:	XXX of XXX

Project No.Code
STA 1281-011
16501
Sheet Number 006

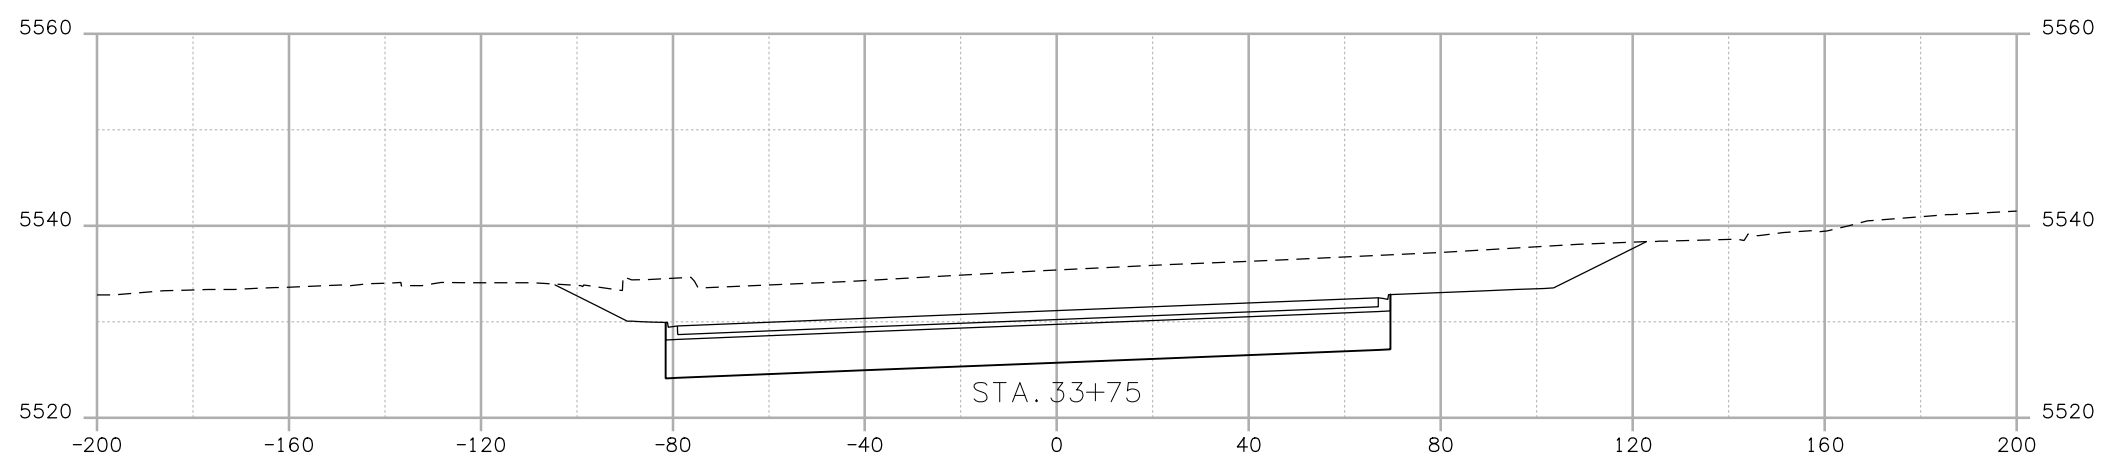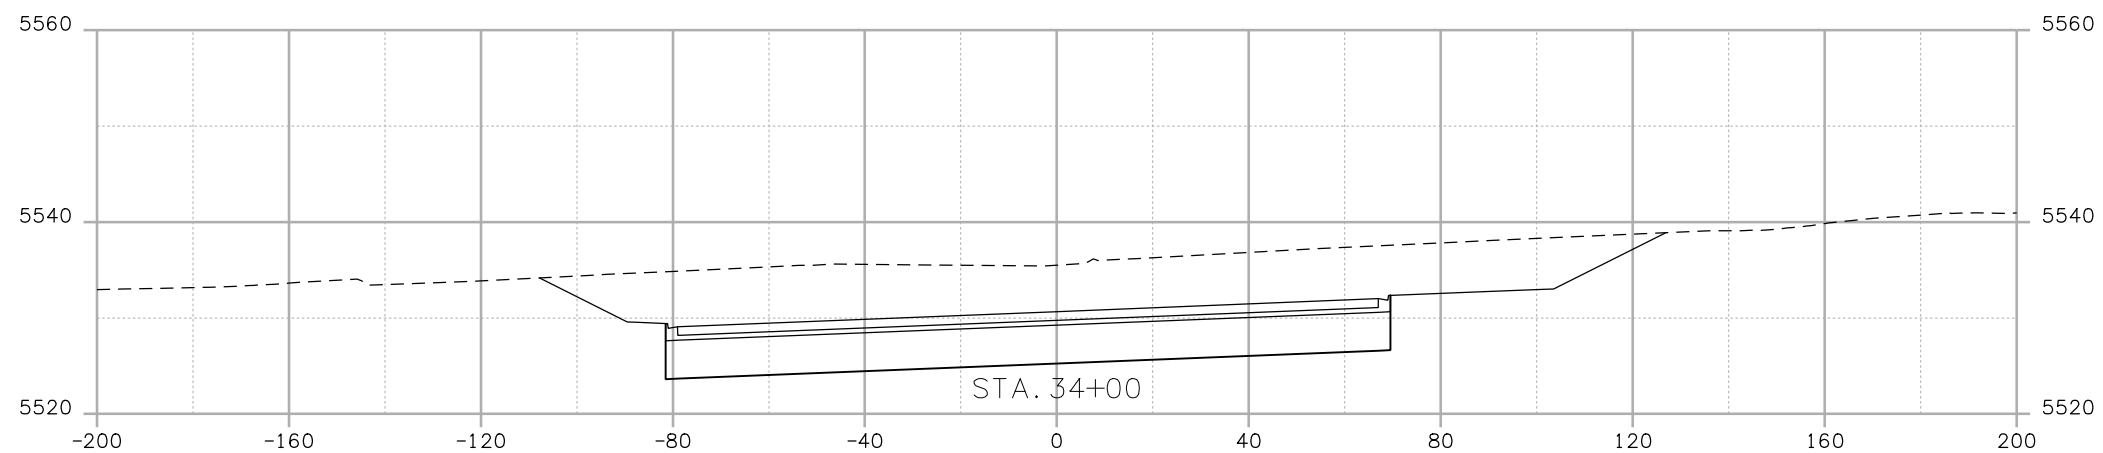


trujilloj1:16:20 PM j:\transportation\072208.405\15782\design\drawings\cross_sections\15782 XS 120th.dgn

Print Date: 10/7/2008	
File Name: 15782 XS 120th.dgn	
Horiz. Scale: 1:40	Vert. Scale: As Noted
Unit Information	Unit Leader Initials

Sheet Revisions		
Date:	Comments	Init.

Colorado Department of Transportation





4670 Holly Street
 Denver, CO 80216-6408
 Phone: 303-398-6765 FAX: 303-398-6781

Region 6 IDM

As Constructed	
No Revisions:	
Revised:	
Void:	

120TH AVE. CONNECTION			
Designer:	EN	Structure	X-XX-XX
Detailer:	EN	Numbers	X-XX-XX
Sheet Subset:	XSEC	Subset Sheets:	XXX of XXX

Project No.Code	
STA 1281-011	
16501	
Sheet Number	007

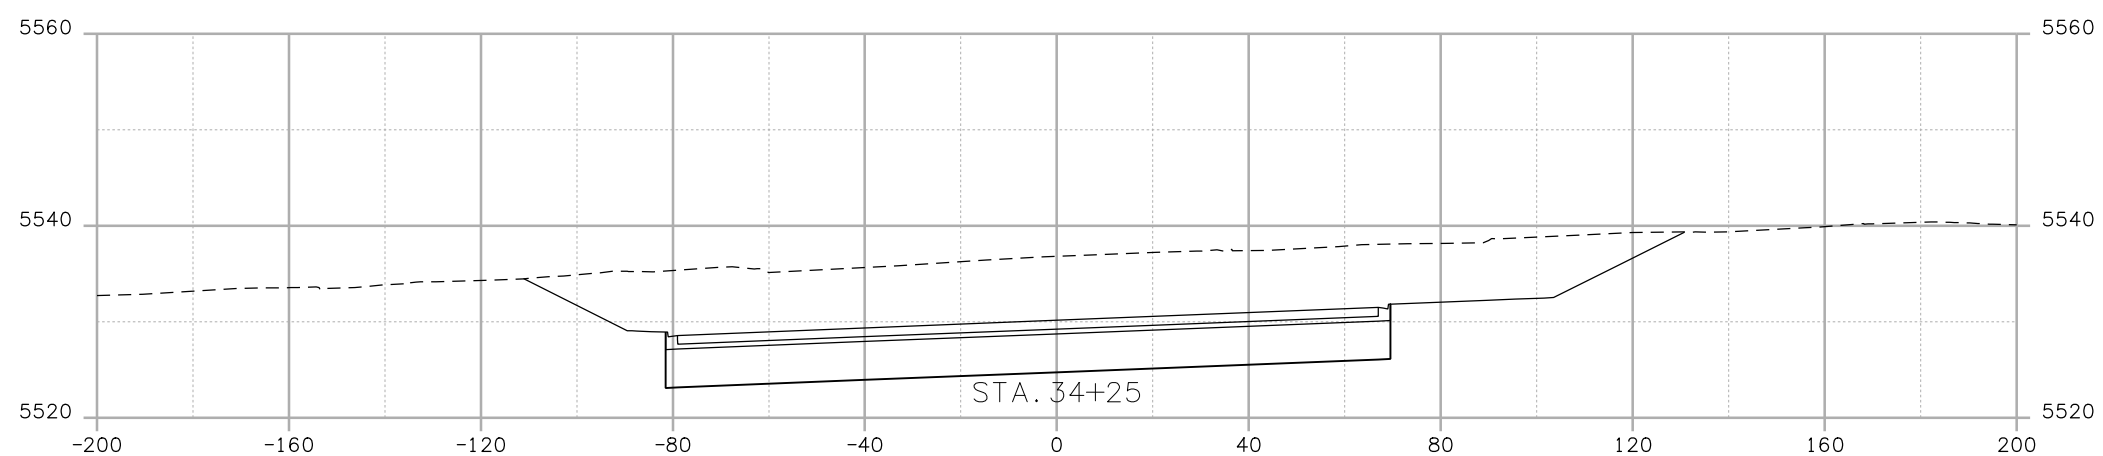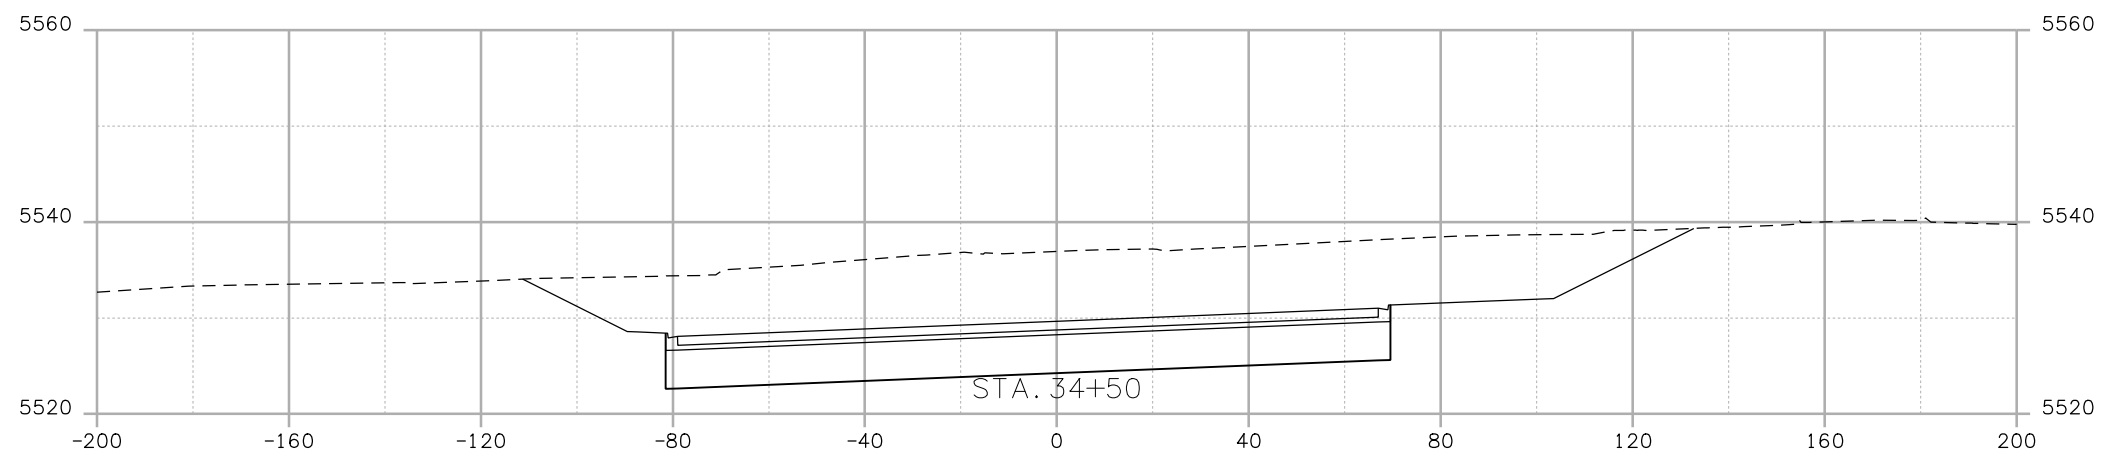

trujilloj1:16:22 PM j:\transportation\072208.405\15782\design\drawings\cross_sections\15782 XS 120th.dgn

Print Date: 10/7/2008	
File Name: 15782 XS 120th.dgn	
Horiz. Scale: 1:40	Vert. Scale: As Noted
Unit Information	Unit Leader Initials

Sheet Revisions		
Date:	Comments	Init.

Colorado Department of Transportation






4670 Holly Street
Denver, CO 80216-6408
Phone: 303-398-6765 FAX: 303-398-6781

Region 6 **IDM**

As Constructed
No Revisions:
Revised:
Void:

120TH AVE. CONNECTION			
Designer:	EN	Structure Numbers	X-XX-XX
Detailer:	EN	Structure Numbers	X-XX-XX
Sheet Subset:	XSEC	Subset Sheets:	XXX of XXX


Project No.Code	
STA 1281-011	
16501	
Sheet Number	008

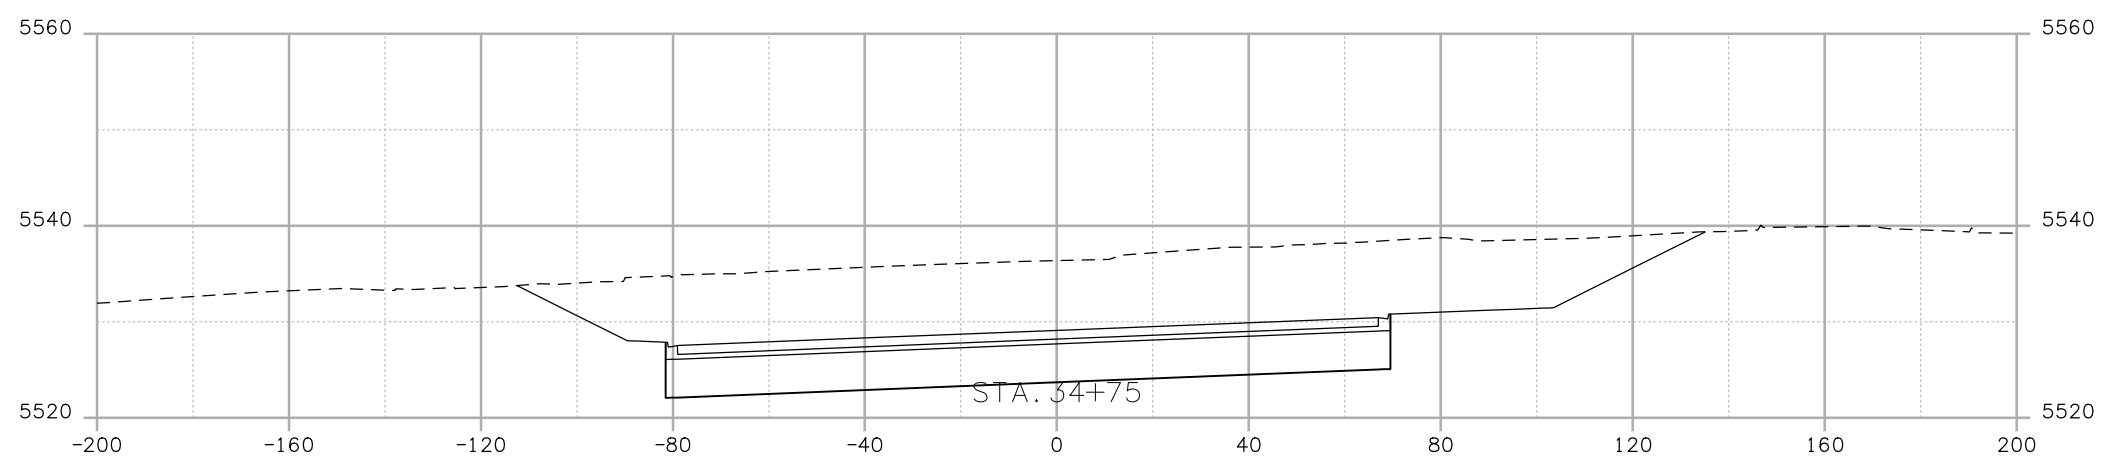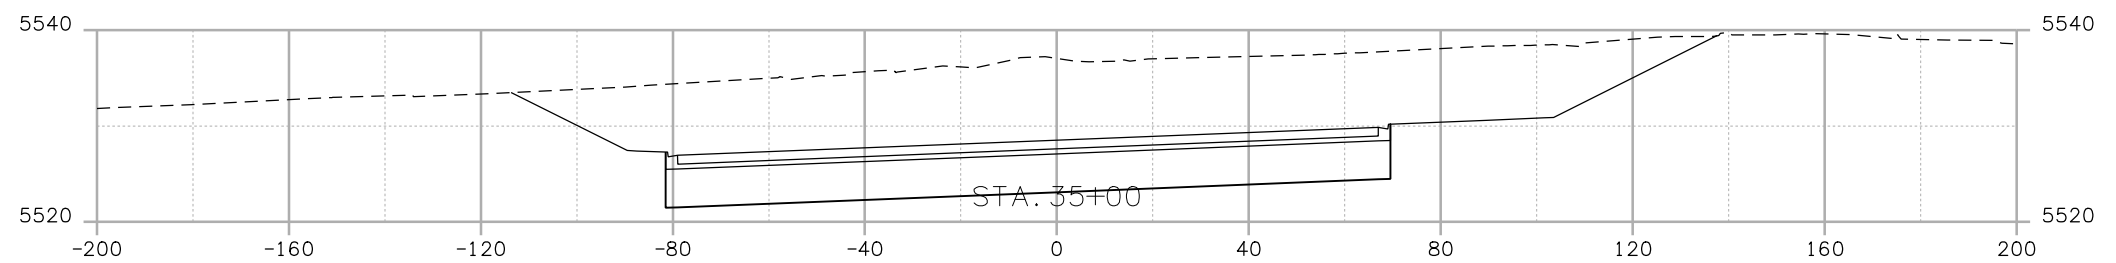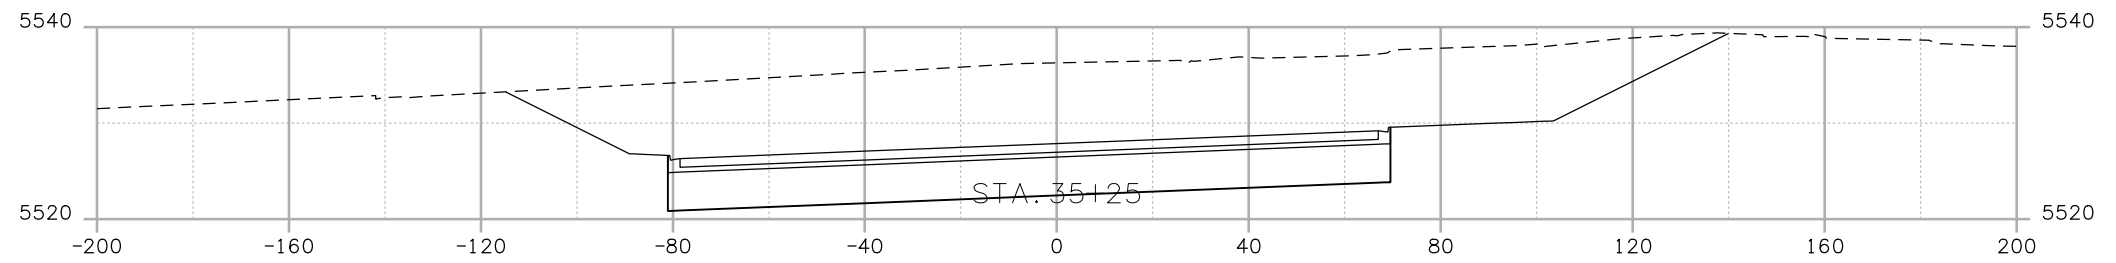

Print Date: 10/7/2008	
File Name: 15782 XS 120th.dgn	
Horiz. Scale: 1:40	Vert. Scale: As Noted
Unit Information	Unit Leader Initials

Sheet Revisions		
Date:	Comments	Init.

Colorado Department of Transportation



4670 Holly Street
Denver, CO 80216-6408
Phone: 303-398-6765 FAX: 303-398-6781





Region 6 IDM

As Constructed
No Revisions:
Revised:
Void:

120TH AVE. CONNECTION			
Designer:	EN	Structure Numbers	X-XX-XX
Detailer:	EN	Structure Numbers	X-XX-XX
Sheet Subset:	XSEC	Subset Sheets:	XXX of XXX

Project No.Code	
STA 1281-011	
16501	
Sheet Number	009

trujilloj1:16:23 PM j:\transportation\072208.405\15782\design\drawings\cross_sections\15782 XS 120th.dgn

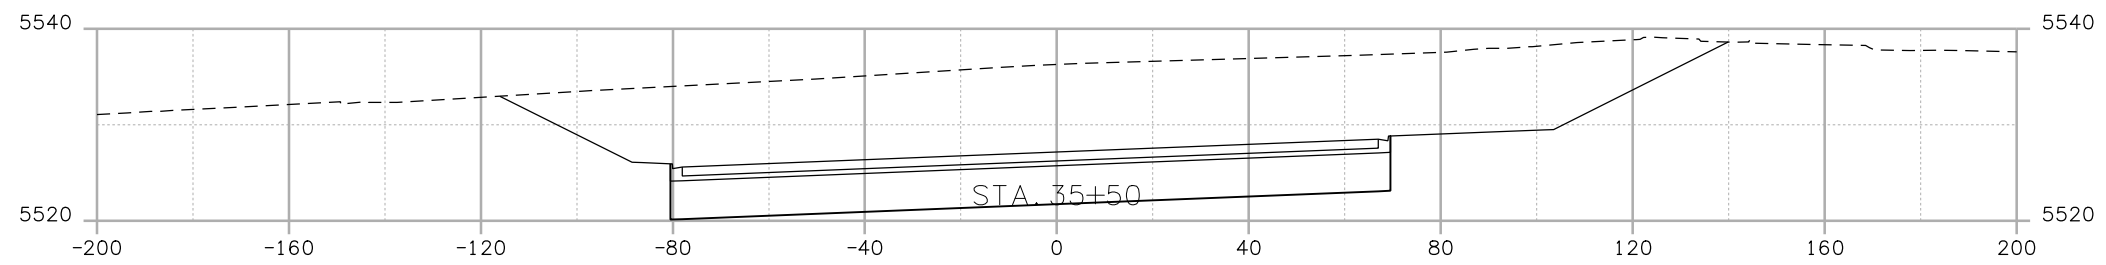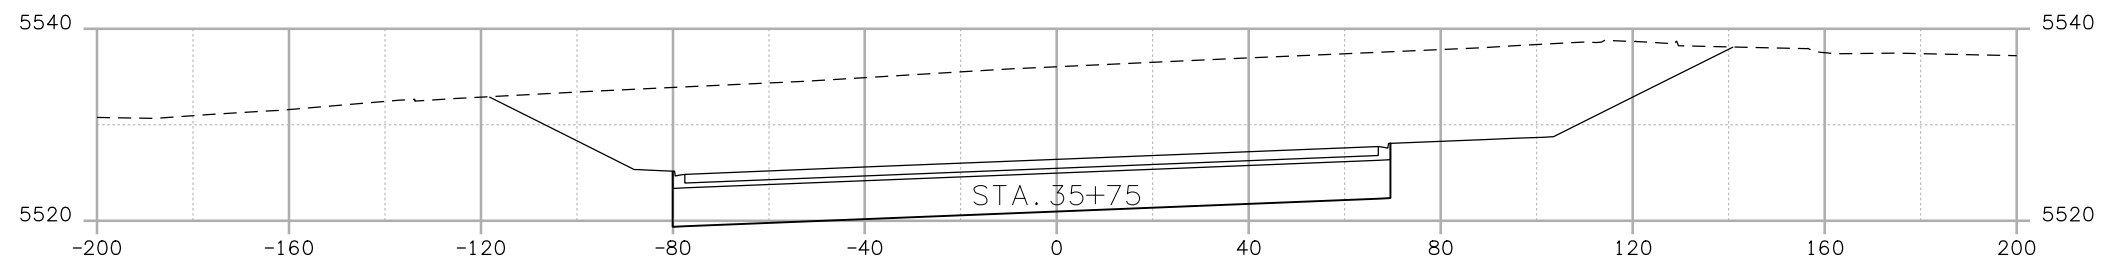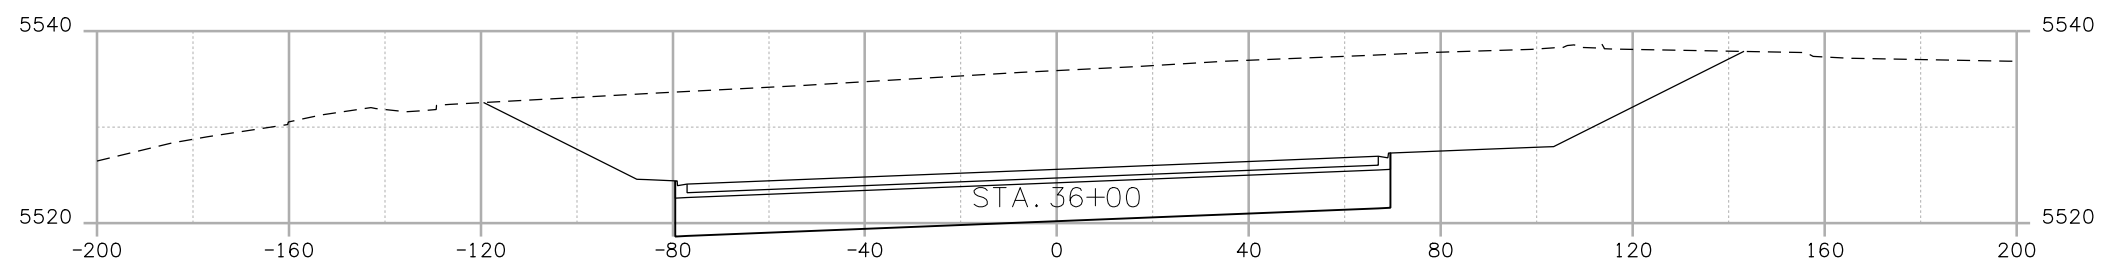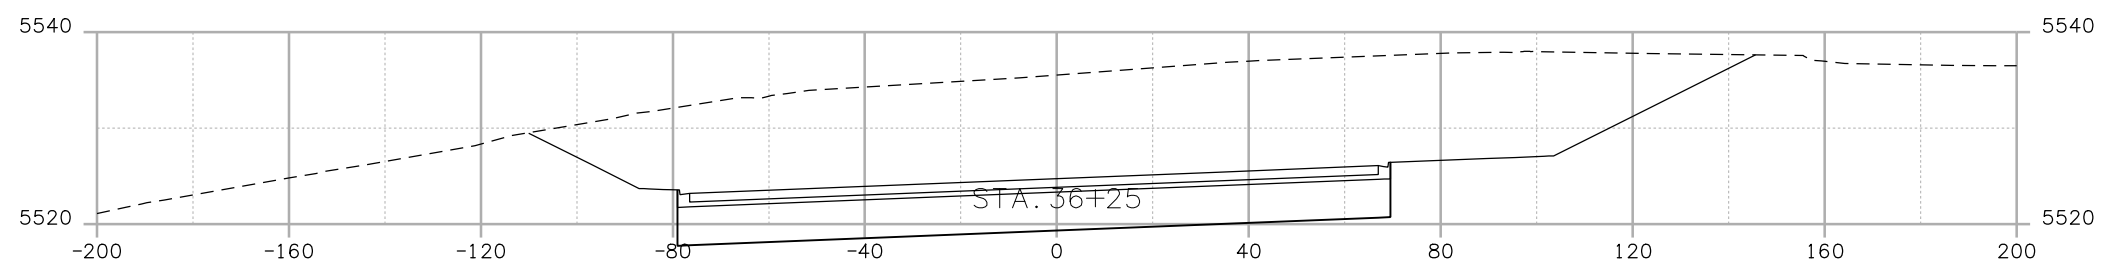


trujilloj1:16:24 PM j:\transportation\072208.405\15782\design\drawings\cross_sections\15782 XS 120th.dgn

Print Date: 10/7/2008	
File Name: 15782 XS 120th.dgn	
Horiz. Scale: 1:40	Vert. Scale: As Noted
Unit Information	Unit Leader Initials

Sheet Revisions		
Date:	Comments	Init.

Colorado Department of Transportation





4670 Holly Street
Denver, CO 80216-6408
Phone: 303-398-6765 FAX: 303-398-6781

Region 6 **IDM**

As Constructed
No Revisions:
Revised:
Void:

120TH AVE. CONNECTION			
Designer:	EN	Structure	X-XX-XX
Detailer:	EN	Numbers	X-XX-XX
Sheet Subset:	XSEC	Subset Sheets:	XXX of XXX

Project No.	Code
STA 1281-011	16501
Sheet Number	010

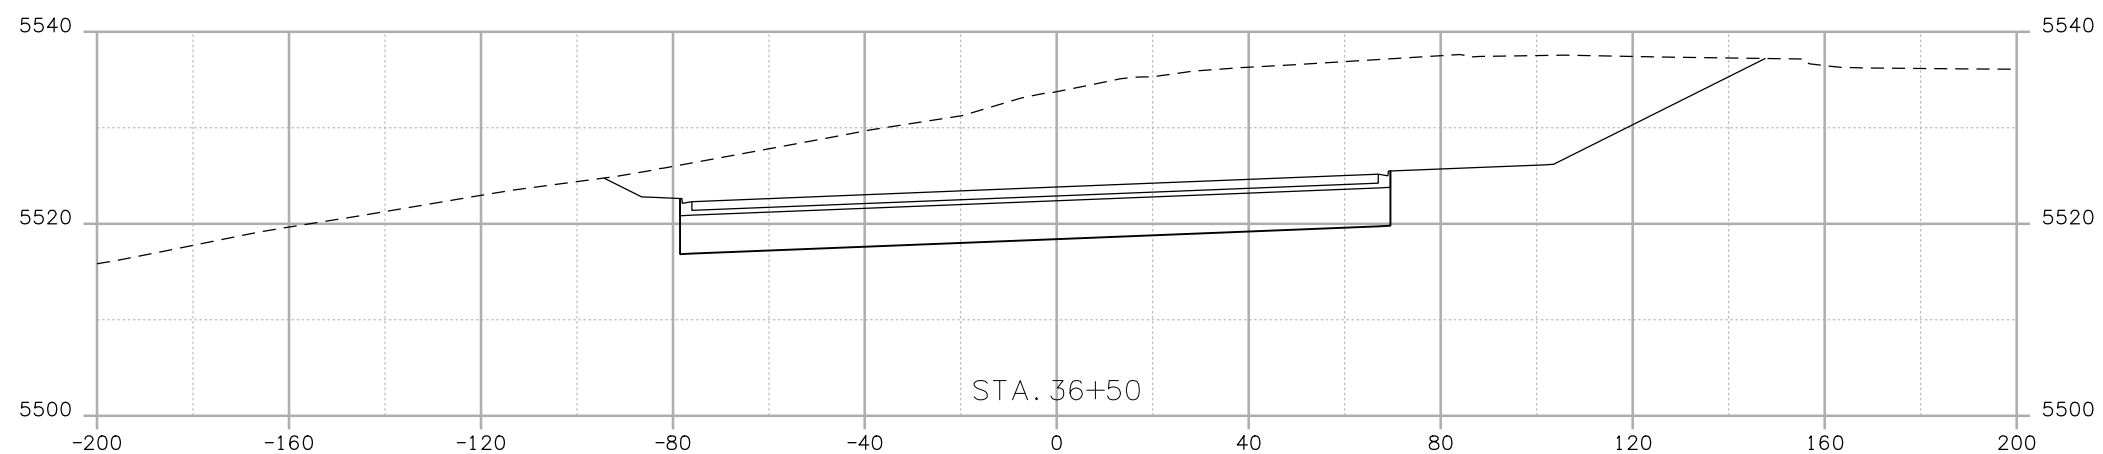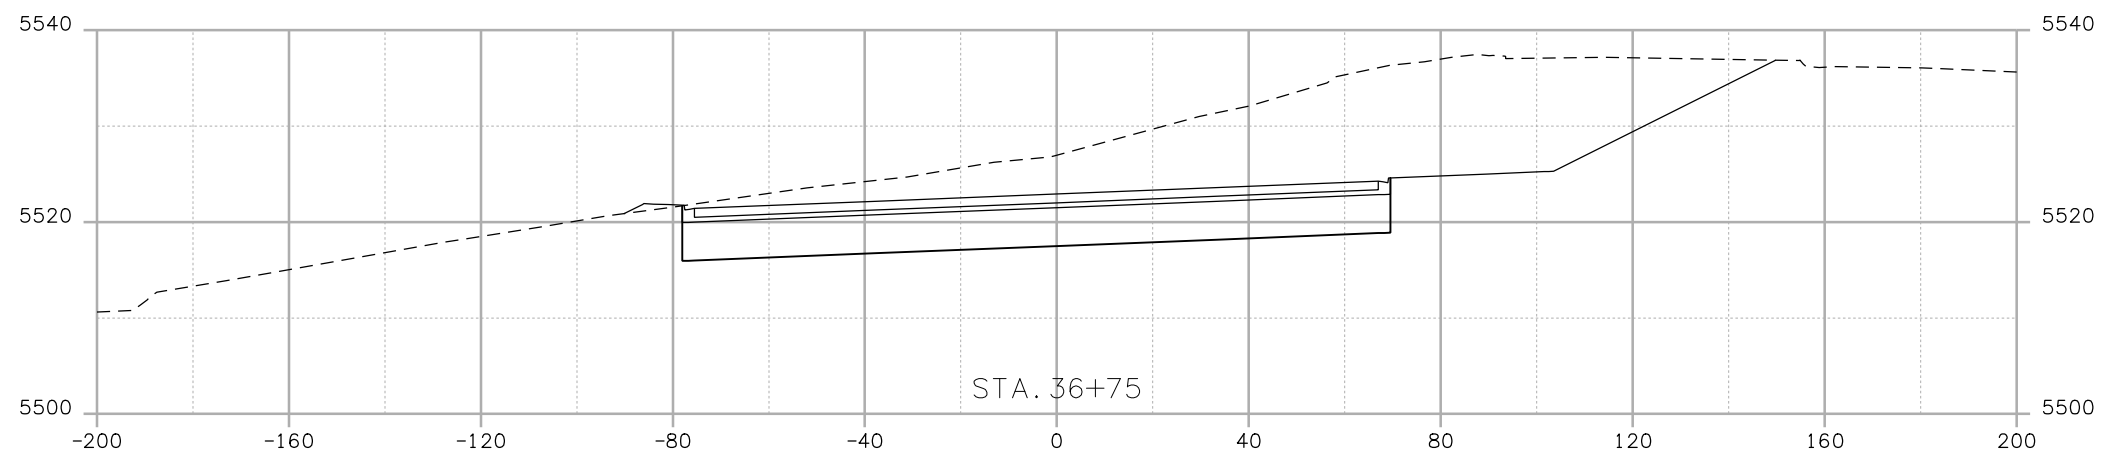

trujilloj1:16:26 PM j:\transportation\072208.405\15782\design\drawings\cross_sections\15782 XS 120th.dgn

Print Date: 10/7/2008	
File Name: 15782 XS 120th.dgn	
Horiz. Scale: 1:40	Vert. Scale: As Noted
Unit Information	Unit Leader Initials

Sheet Revisions		
Date:	Comments	Init.



Colorado Department of Transportation

 4670 Holly Street
 Denver, CO 80216-6408
 Phone: 303-398-6765 FAX: 303-398-6781
Region 6 **IDM**

As Constructed
No Revisions:
Revised:
Void:



120TH AVE. CONNECTION			
Designer:	EN	Structure Numbers	X-XX-XX
Detailer:	EN	Structure Numbers	X-XX-XX
Sheet Subset:	XSEC	Subset Sheets:	XXX of XXX

Project No. Code
STA 1281-011
16501
Sheet Number 011

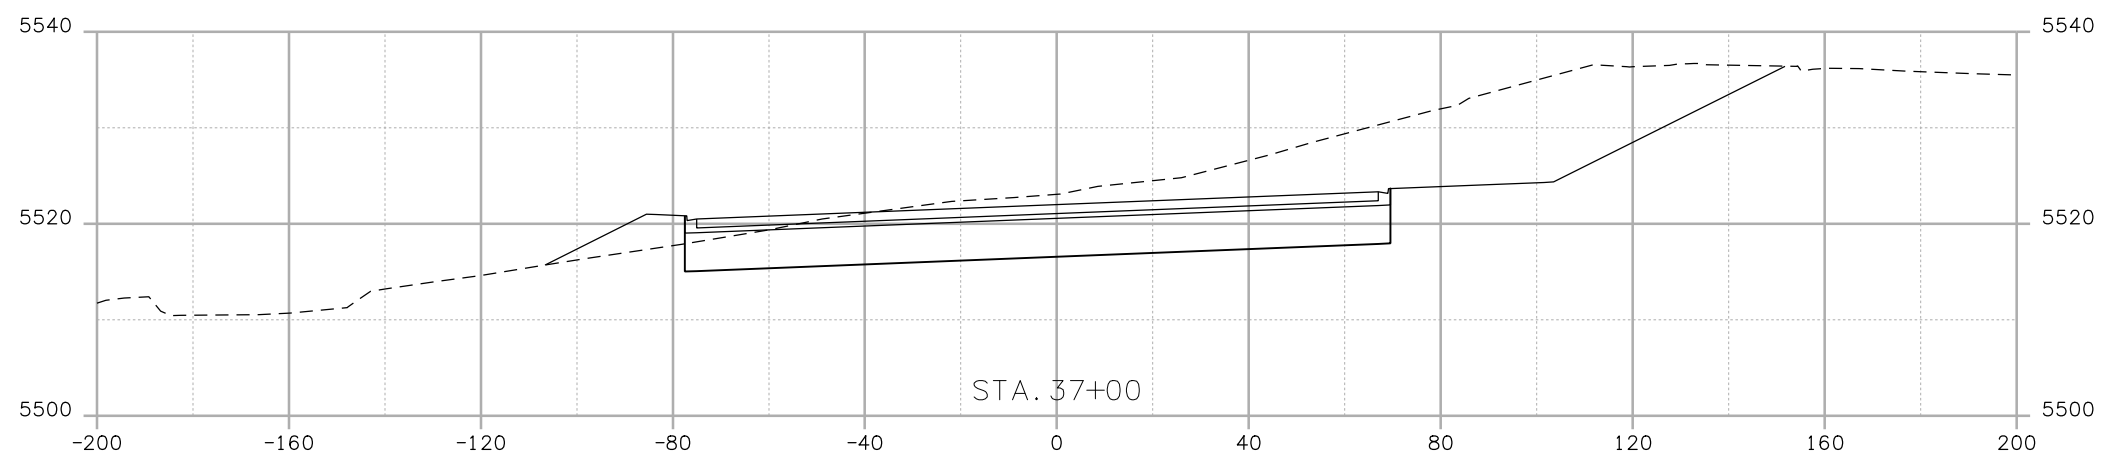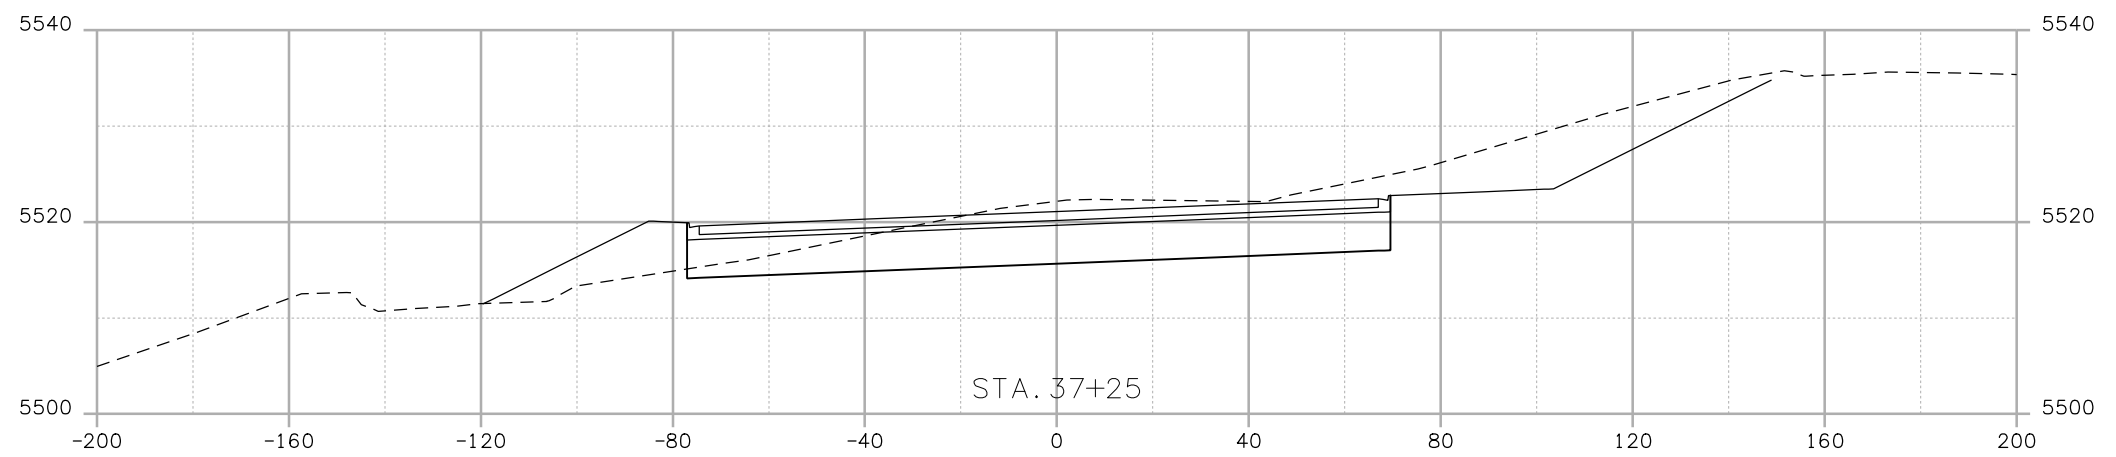

trujilloj1:16:27 PM j:\transportation\072208.405\15782\design\drawings\cross_sections\15782 XS 120th.dgn

Print Date: 10/7/2008		Sheet Revisions			Colorado Department of Transportation 4670 Holly Street Denver, CO 80216-6408 Phone: 303-398-6765 FAX: 303-398-6781 Region 6	As Constructed		120TH AVE. CONNECTION			Project No.Code	
File Name: 15782 XS 120th.dgn		Date:	Comments	Init.		No Revisions:	Designer: EN Structure Numbers X-XX-XX Detailer: EN Structure Numbers X-XX-XX Sheet Subset: XSEC Subset Sheets: XXX of XXX			STA 1281-011		
Horiz. Scale: 1:40 Vert. Scale: As Noted						Revised:				16501		
Unit Information Unit Leader Initials						Void:				Sheet Number 012		

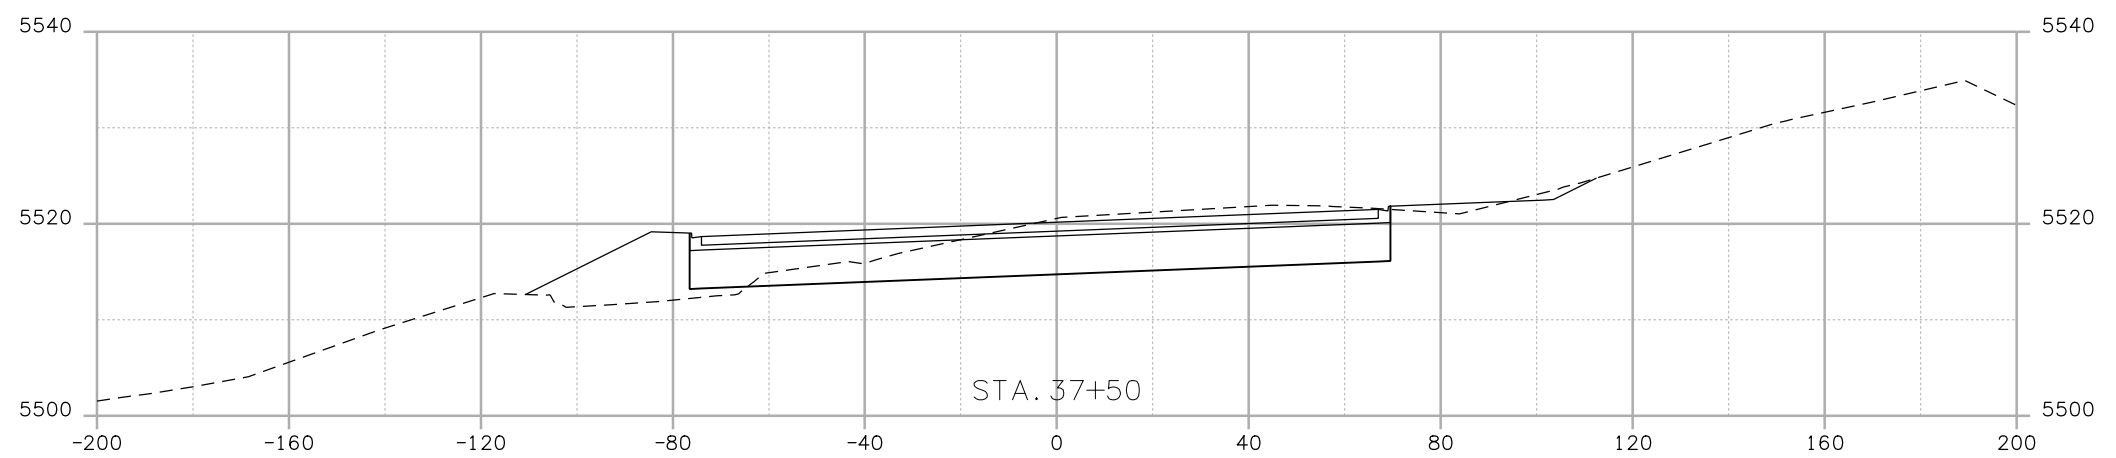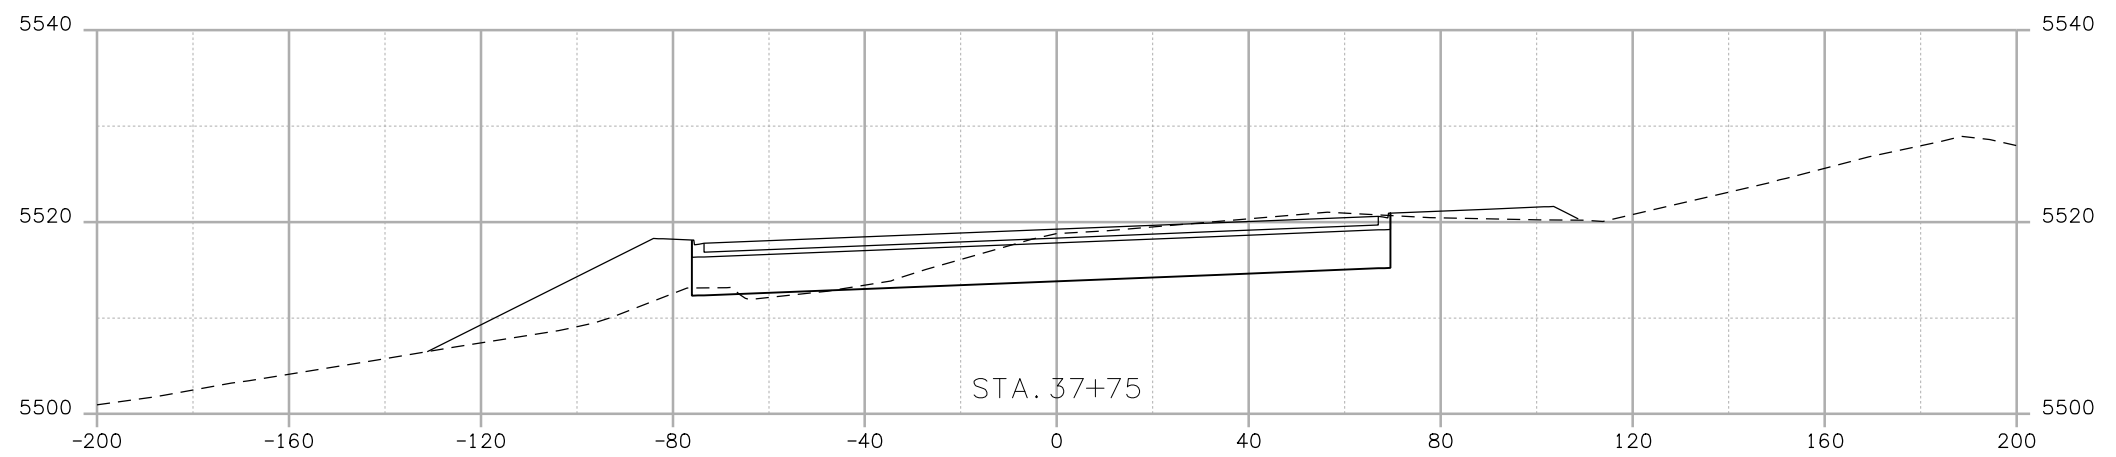


trujilloj1:16:28 PM j:\transportation\072208.405\15782\design\drawings\cross_sections\15782 XS 120th.dgn

Print Date: 10/7/2008	
File Name: 15782 XS 120th.dgn	
Horiz. Scale: 1:40	Vert. Scale: As Noted
Unit Information	Unit Leader Initials

Sheet Revisions		
Date:	Comments	Init.

Colorado Department of Transportation





4670 Holly Street
 Denver, CO 80216-6408
 Phone: 303-398-6765 FAX: 303-398-6781

Region 6 **IDM**

As Constructed
No Revisions:
Revised:
Void:

120TH AVE. CONNECTION			
Designer:	EN	Structure Numbers	X-XX-XX
Detailer:	EN	Structure Numbers	X-XX-XX
Sheet Subset:	XSEC	Subset Sheets:	XXX of XXX

Project No. Code
STA 1281-011
16501
Sheet Number 013

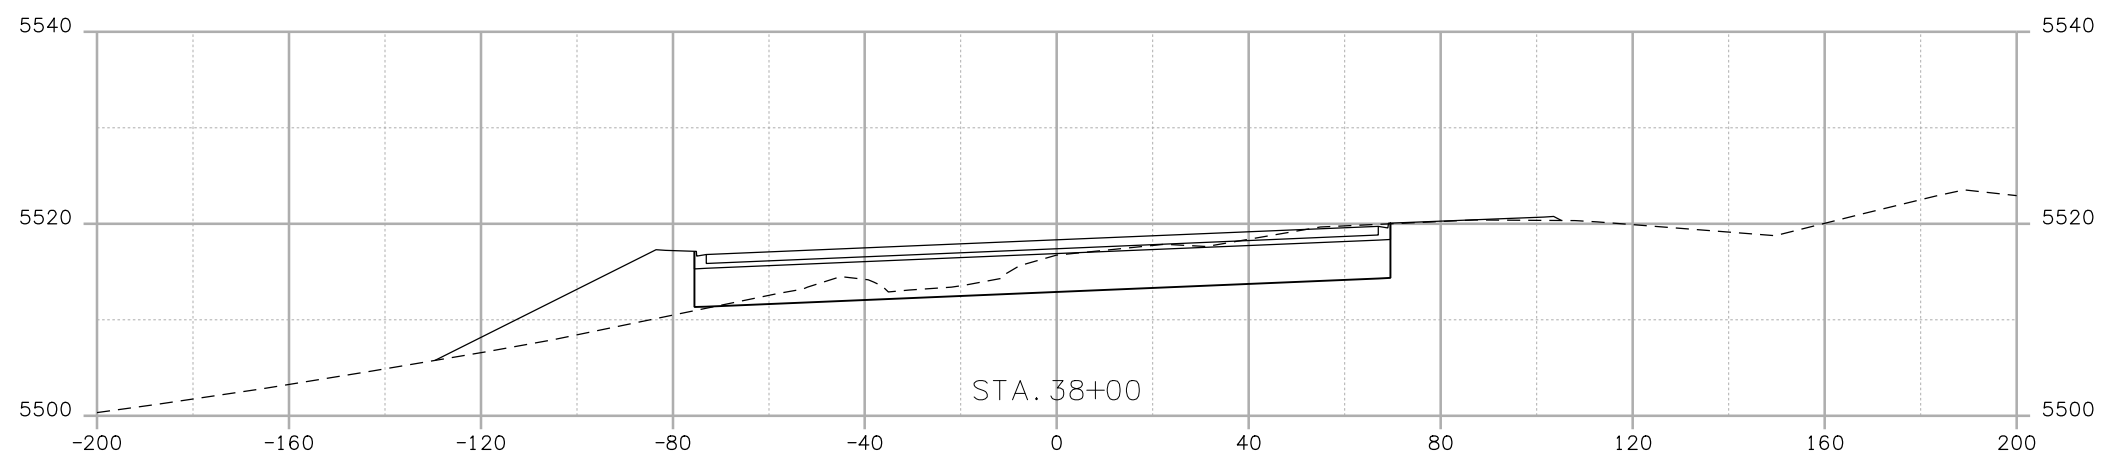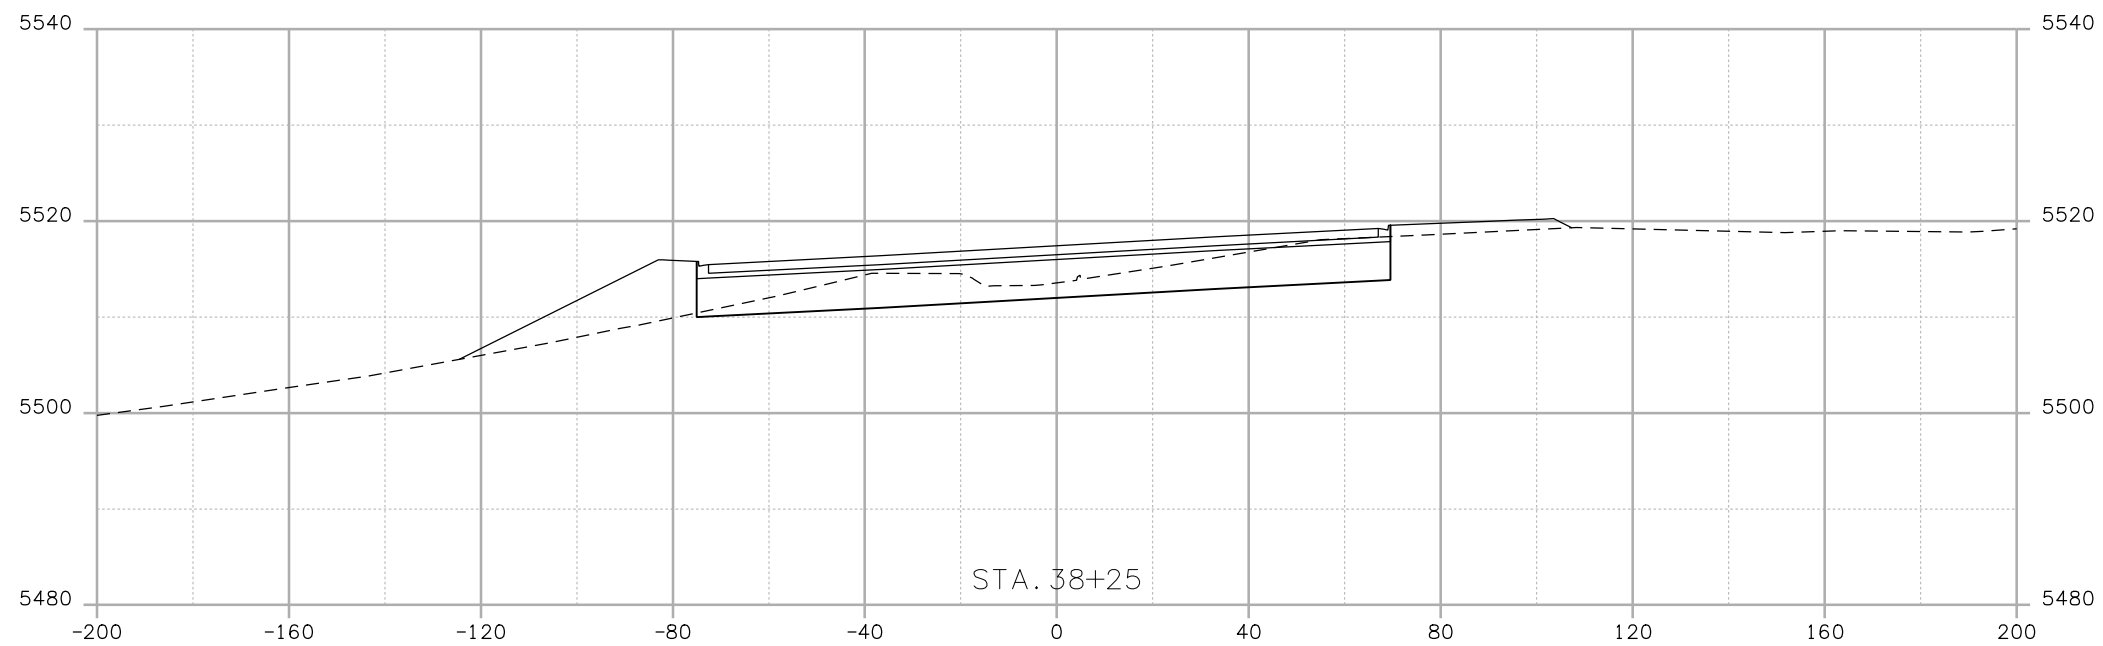

trujilloj1:16:29 PM j:\transportation\072208.405\15782\design\drawings\cross_sections\15782 XS 120th.dgn

Print Date: 10/7/2008	
File Name: 15782 XS 120th.dgn	
Horiz. Scale: 1:40	Vert. Scale: As Noted
Unit Information	Unit Leader Initials

Sheet Revisions		
Date:	Comments	Init.

Colorado Department of Transportation






4670 Holly Street
Denver, CO 80216-6408
Phone: 303-398-6765 FAX: 303-398-6781

Region 6 IDM

As Constructed
No Revisions:
Revised:
Void:

120TH AVE. CONNECTION			
Designer:	EN	Structure	X-XX-XX
Detailer:	EN	Numbers	X-XX-XX
Sheet Subset:	XSEC	Subset Sheets:	XXX of XXX

Project No.Code
STA 1281-011
16501
Sheet Number 014

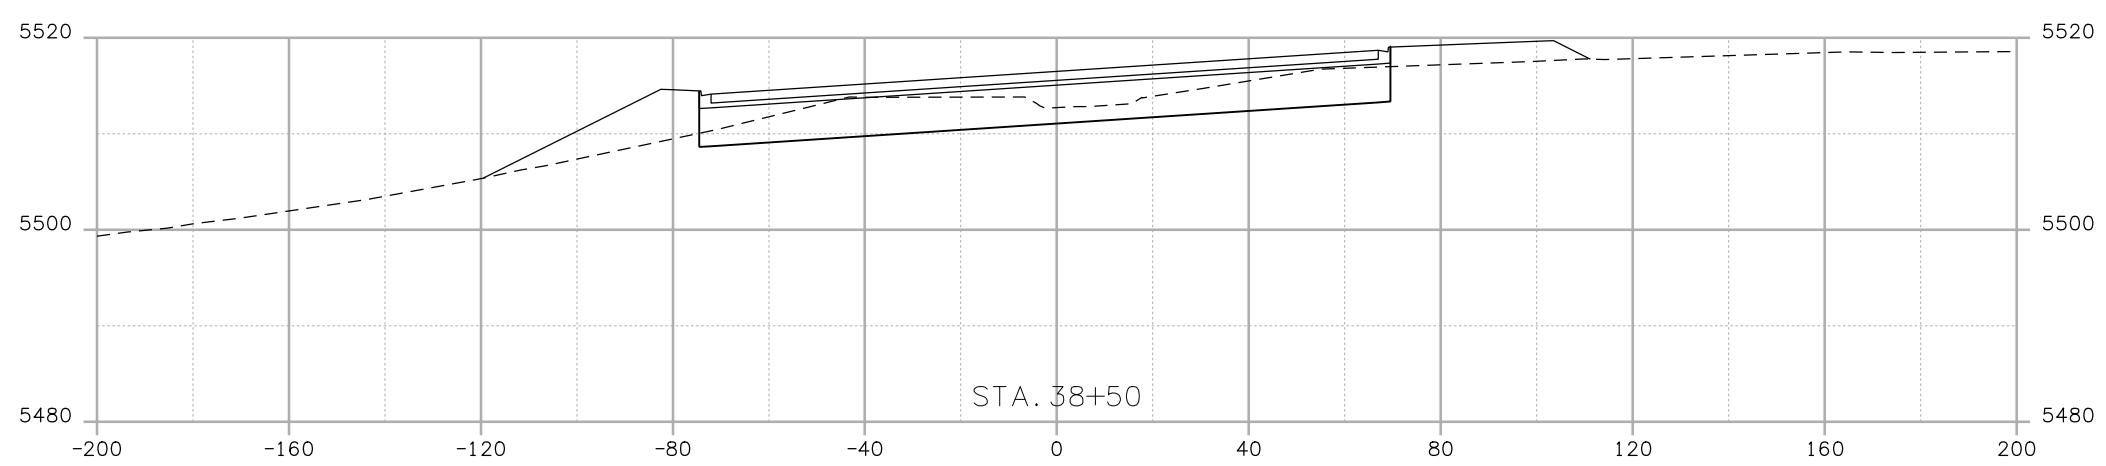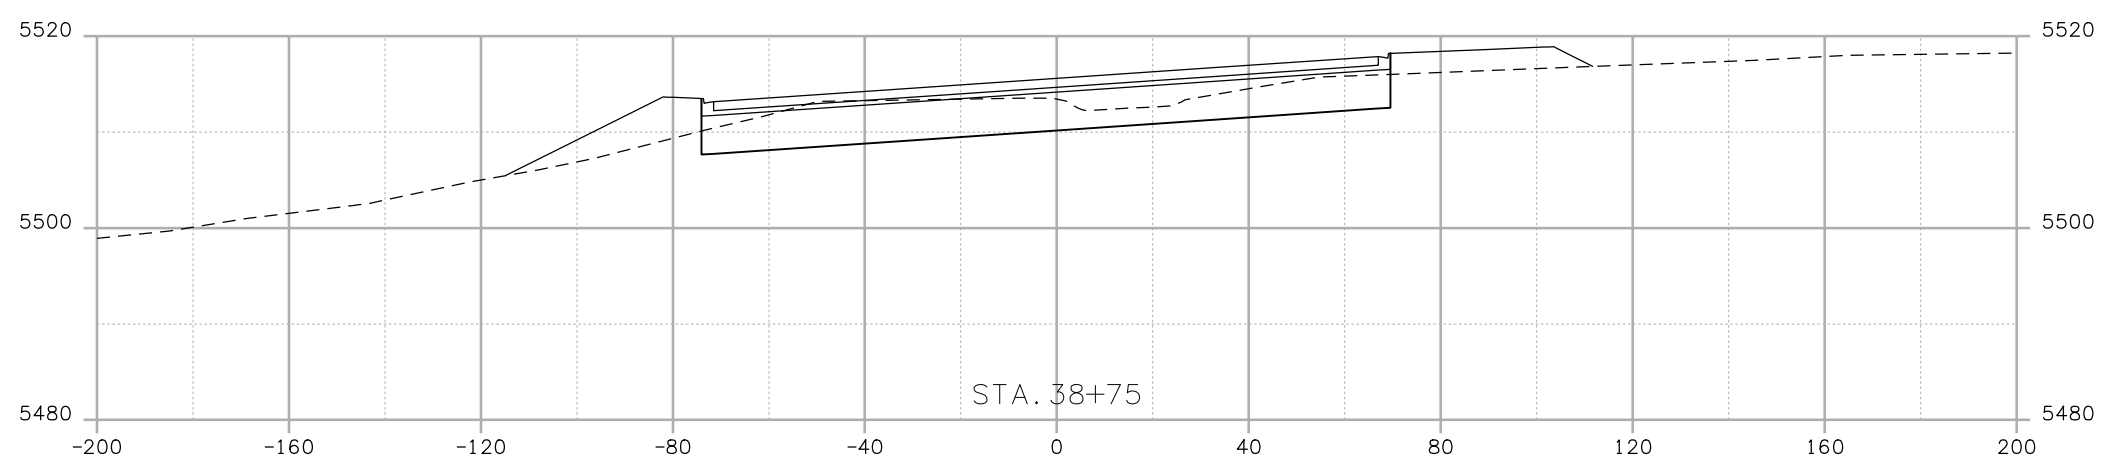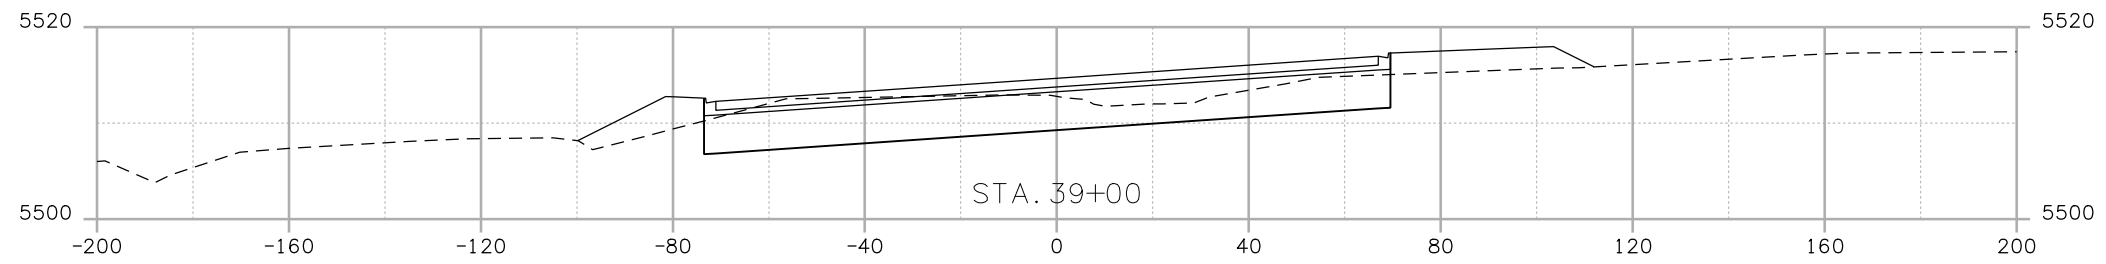


j:\transportation\072208.405\15782\design\drawings\cross_sections\15782 XS 120th.dgn

Print Date: 10/7/2008	
File Name: 15782 XS 120th.dgn	
Horiz. Scale: 1:40	Vert. Scale: As Noted
Unit Information	Unit Leader Initials

Sheet Revisions		
Date:	Comments	Init.

Colorado Department of Transportation







4670 Holly Street
Denver, CO 80216-6408
Phone: 303-398-6765 FAX: 303-398-6781

Region 6 **IDM**

As Constructed
No Revisions:
Revised:
Void:

120TH AVE. CONNECTION			
Designer:	EN	Structure	X-XX-XX
Detailer:	EN	Numbers	X-XX-XX
Sheet Subset:	XSEC	Subset Sheets:	XXX of XXX

Project No.	Code
STA 1281-011	
	16501
Sheet Number	015

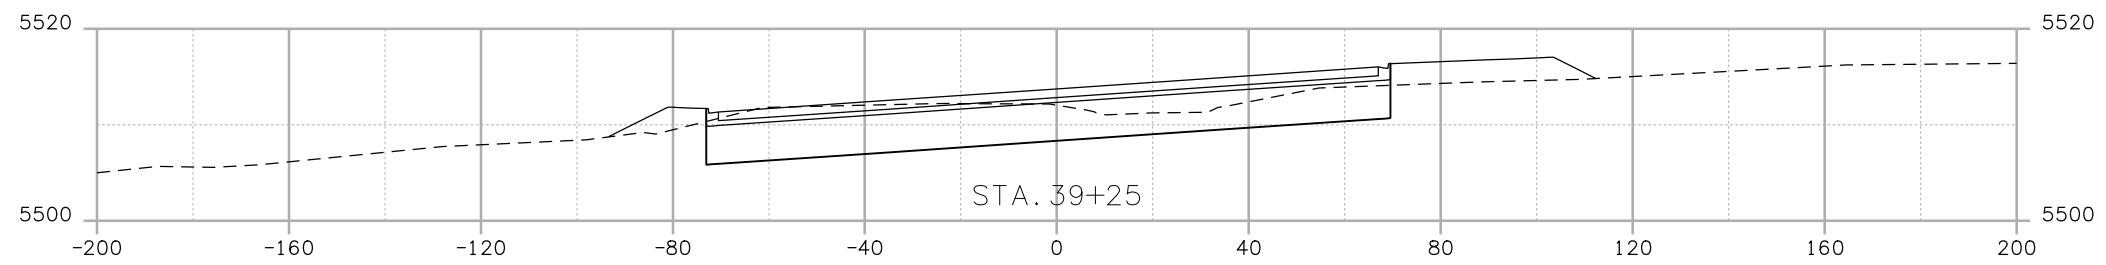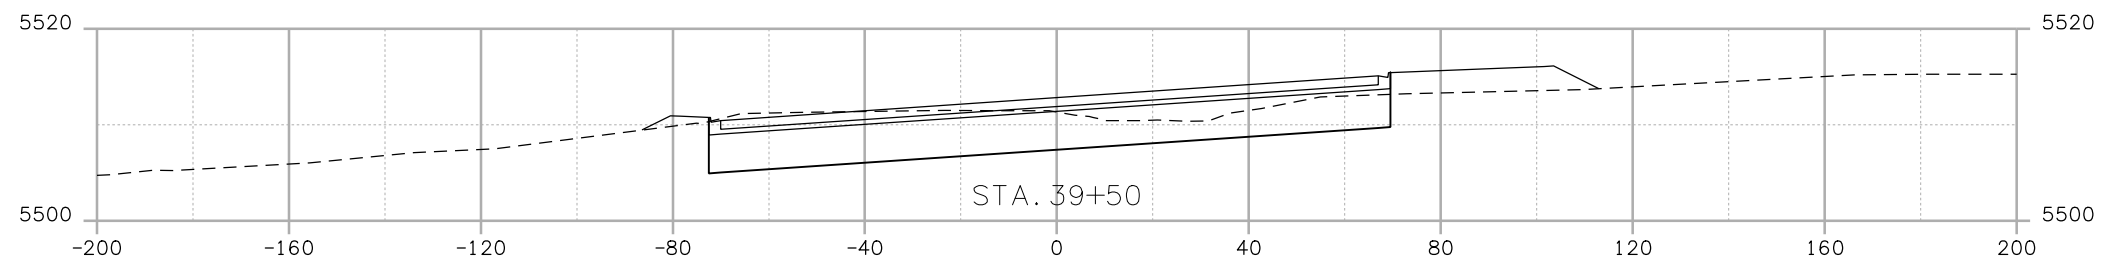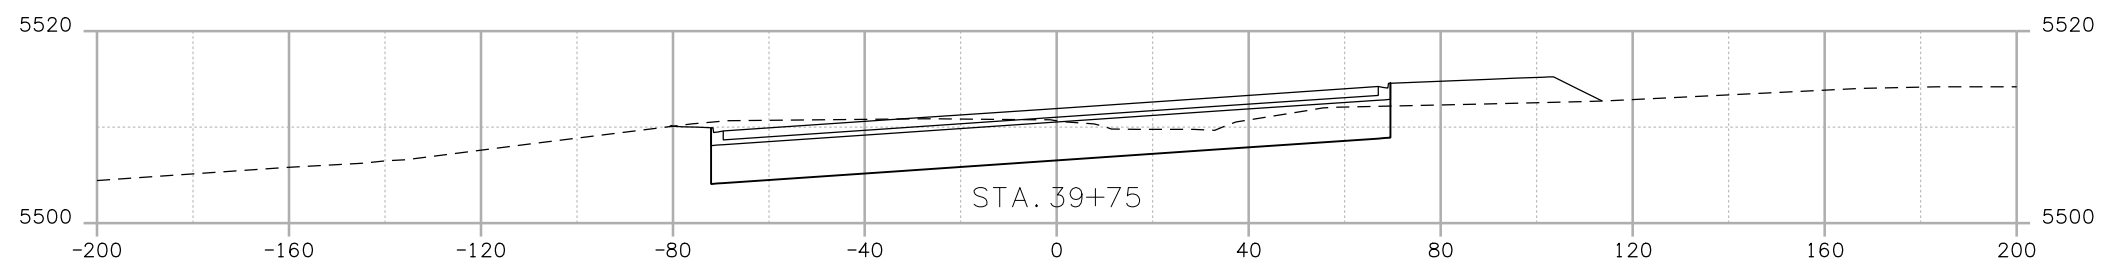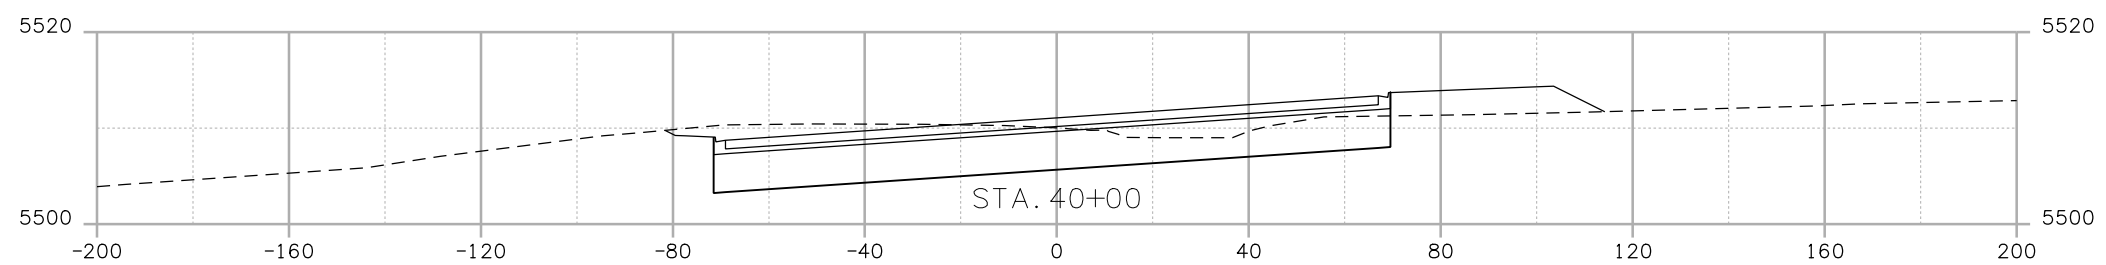


trujilloj1:16:32 PM j:\transportation\072208.405\15782\design\drawings\cross_sections\15782 XS 120th.dgn

Print Date: 10/7/2008	
File Name: 15782 XS 120th.dgn	
Horiz. Scale: 1:40	Vert. Scale: As Noted
Unit Information	Unit Leader Initials

Sheet Revisions		
Date:	Comments	Init.

Colorado Department of Transportation







4670 Holly Street
Denver, CO 80216-6408
Phone: 303-398-6765 FAX: 303-398-6781

Region 6 **IDM**

As Constructed
No Revisions:
Revised:
Void:

120TH AVE. CONNECTION			
Designer:	EN	Structure Numbers	X-XX-XX
Detailer:	EN	Structure Numbers	X-XX-XX
Sheet Subset:	XSEC	Subset Sheets:	XXX of XXX

Project No.Code
STA 1281-011
16501
Sheet Number 016

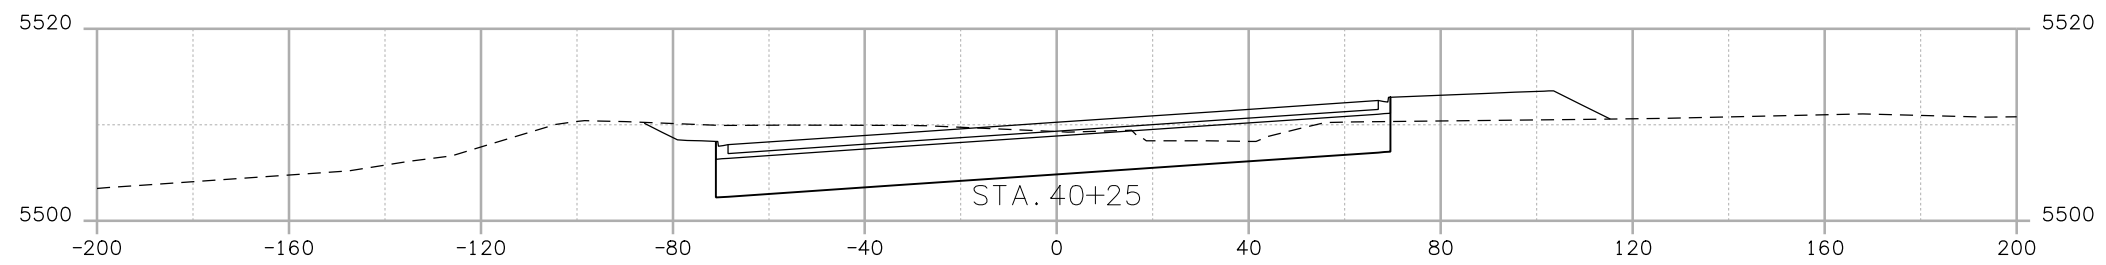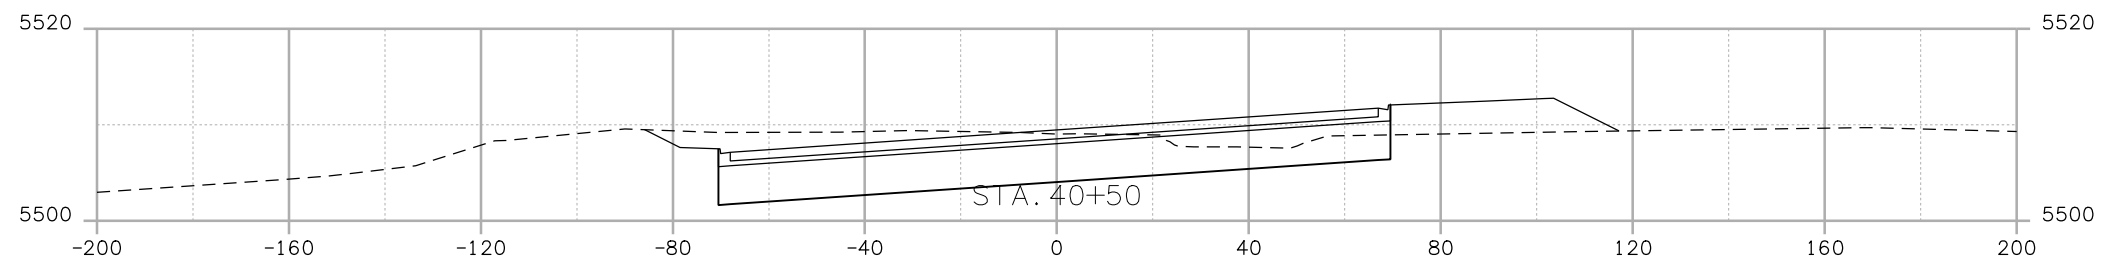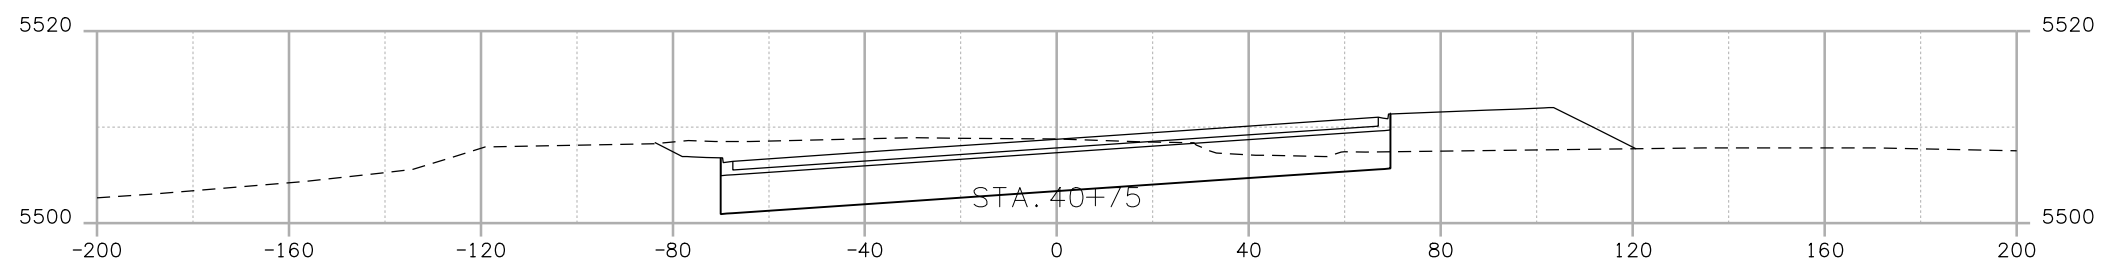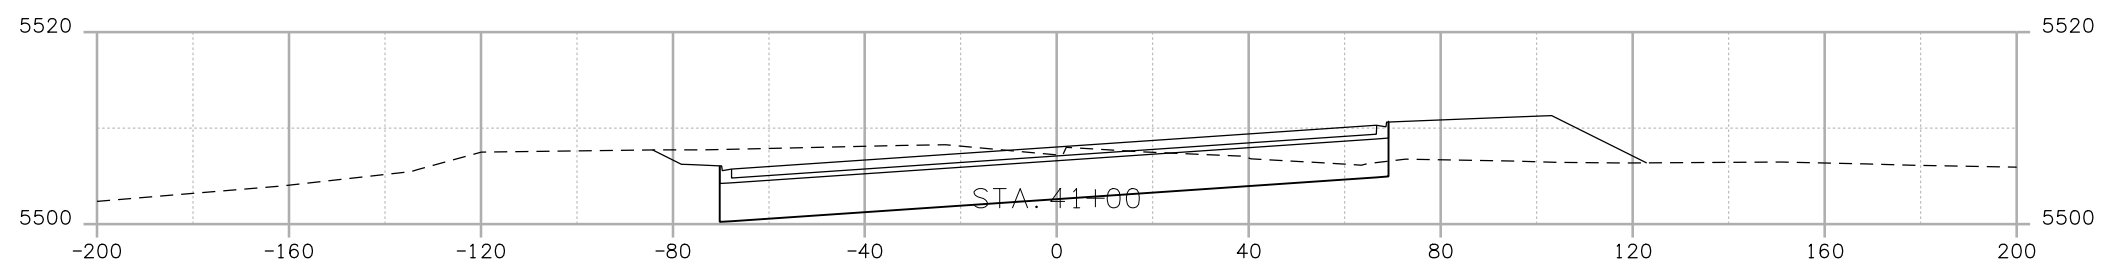

trujilloj1:16:34 PM j:\transportation\072208.405\15782\design\drawings\cross_sections\15782 XS 120th.dgn

Print Date: 10/7/2008	
File Name: 15782 XS 120th.dgn	
Horiz. Scale: 1:40	Vert. Scale: As Noted
Unit Information	Unit Leader Initials

Sheet Revisions		
Date:	Comments	Init.

Colorado Department of Transportation







4670 Holly Street
 Denver, CO 80216-6408
 Phone: 303-398-6765 FAX: 303-398-6781

Region 6 **IDM**

As Constructed
No Revisions:
Revised:
Void:

120TH AVE. CONNECTION			
Designer:	EN	Structure	X-XX-XX
Detailer:	EN	Numbers	X-XX-XX
Sheet Subset:	XSEC	Subset Sheets:	XXX of XXX

Project No.Code
STA 1281-011
16501
Sheet Number 017

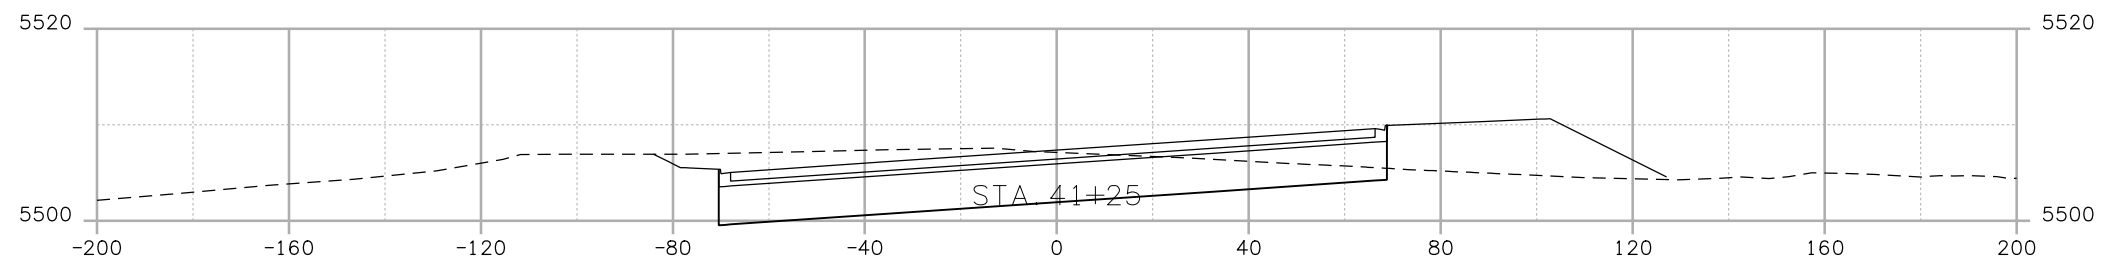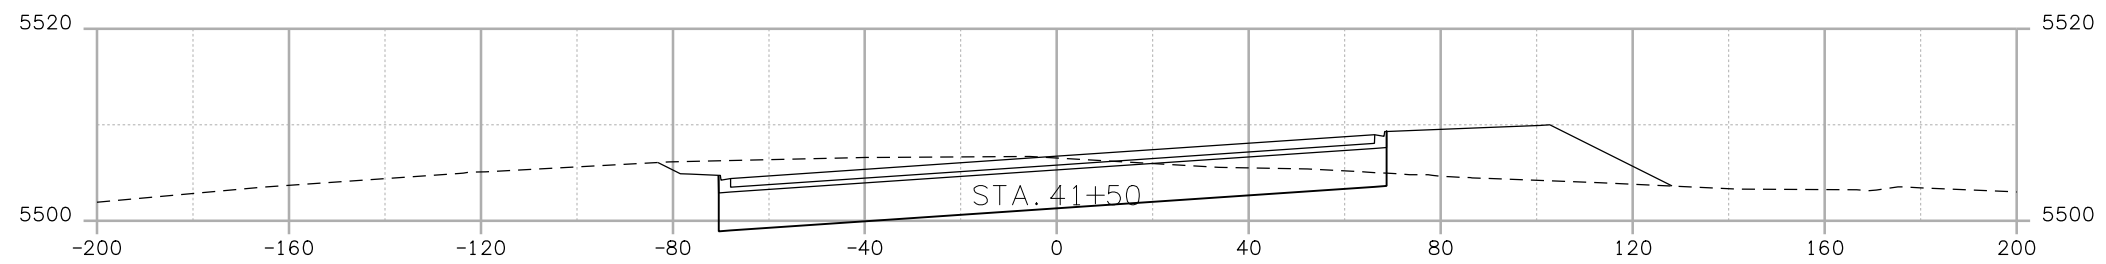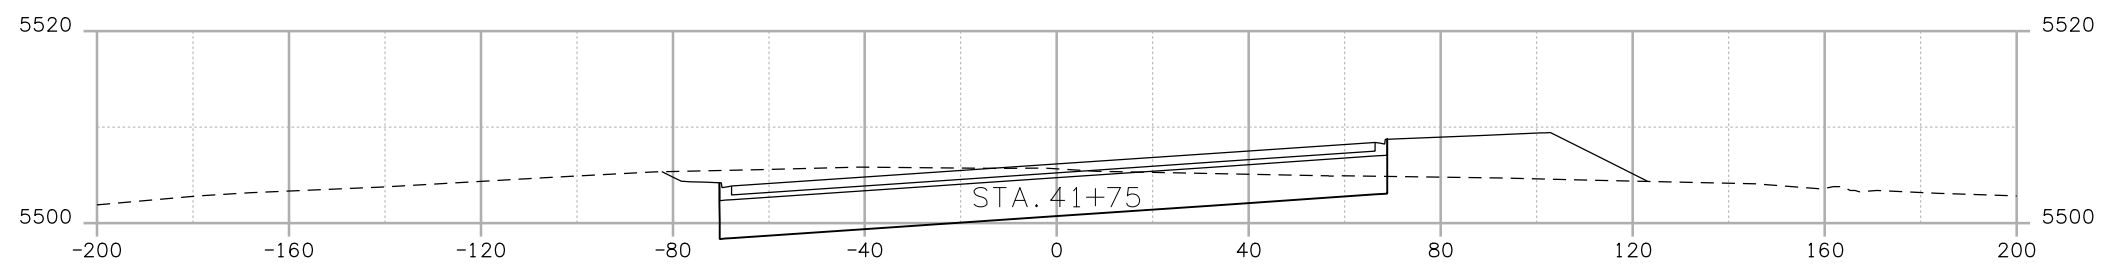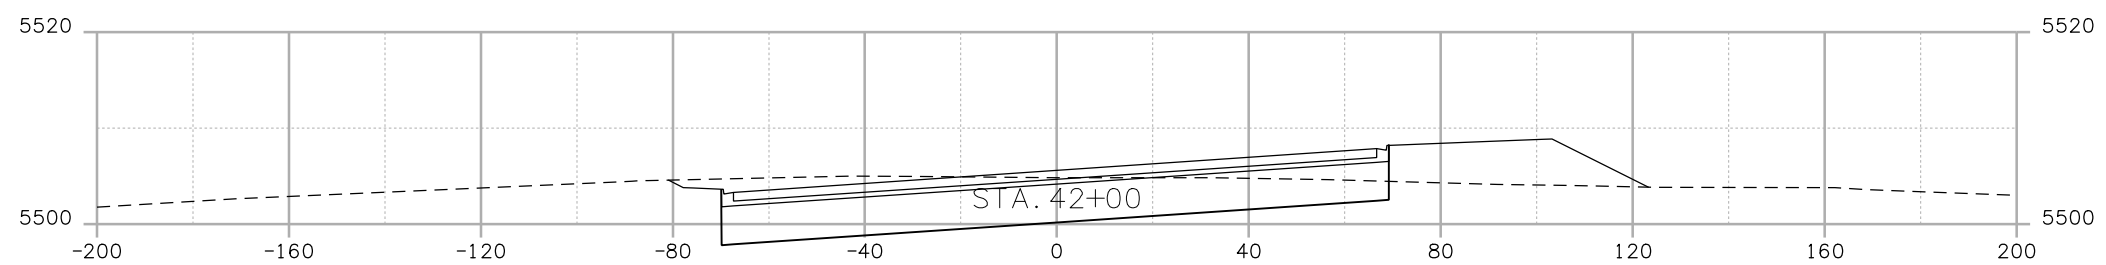


trujilloj1:16:35 PM j:\transportation\072208.405\15782\design\drawings\cross_sections\15782 XS 120th.dgn

Print Date: 10/7/2008	
File Name: 15782 XS 120th.dgn	
Horiz. Scale: 1:40	Vert. Scale: As Noted
Unit Information	Unit Leader Initials

Sheet Revisions		
Date:	Comments	Init.

Colorado Department of Transportation







4670 Holly Street
 Denver, CO 80216-6408
 Phone: 303-398-6765 FAX: 303-398-6781

Region 6 **IDM**

As Constructed
No Revisions:
Revised:
Void:

120TH AVE. CONNECTION			
Designer:	EN	Structure	X-XX-XX
Detailer:	EN	Numbers	X-XX-XX
Sheet Subset:	XSEC	Subset Sheets:	XXX of XXX

Project No.Code
STA 1281-011
16501
Sheet Number 018

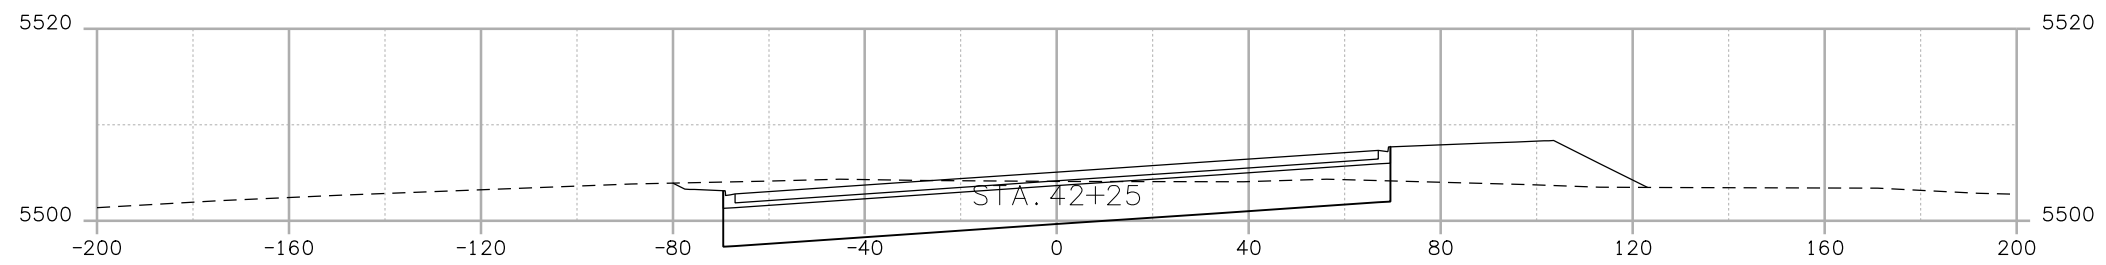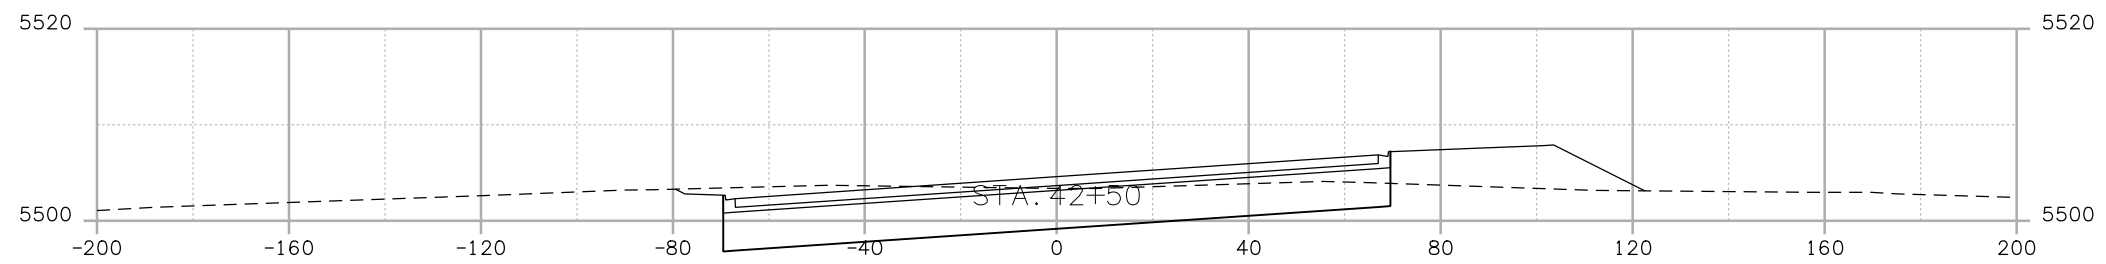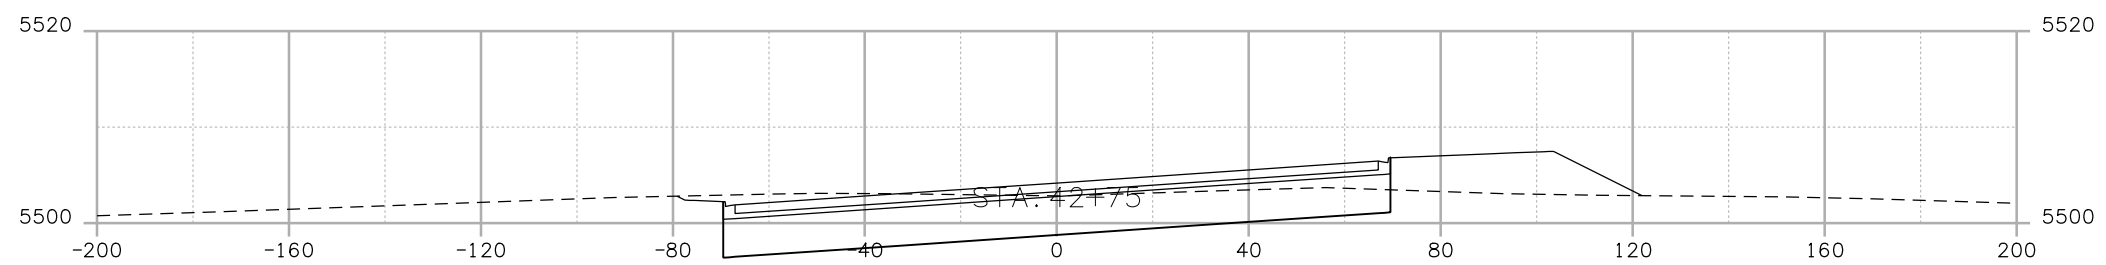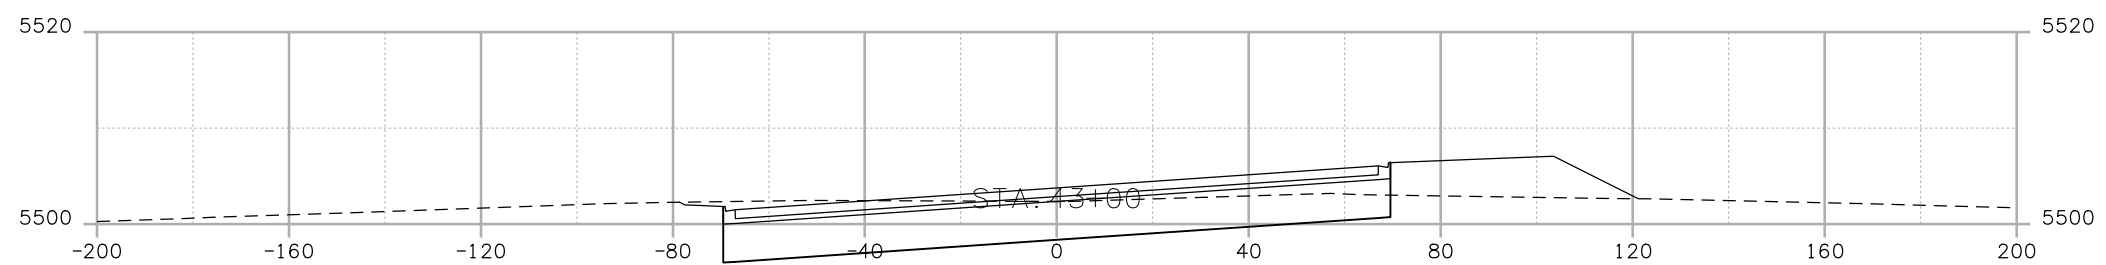


trujilloj1:16:37 PM j:\transportation\072208.405\15782\design\drawings\cross_sections\15782 XS 120th.dgn

Print Date: 10/7/2008	
File Name: 15782 XS 120th.dgn	
Horiz. Scale: 1:40	Vert. Scale: As Noted
Unit Information	Unit Leader Initials

Sheet Revisions		
Date:	Comments	Init.

Colorado Department of Transportation





4670 Holly Street
Denver, CO 80216-6408
Phone: 303-398-6765 FAX: 303-398-6781

Region 6 **IDM**

As Constructed	
No Revisions:	
Revised:	
Void:	

120TH AVE. CONNECTION			
Designer:	EN	Structure	X-XX-XX
Detailer:	EN	Numbers	X-XX-XX
Sheet Subset:	XSEC	Subset Sheets:	XXX of XXX

Project No.Code	
STA 1281-011	
16501	
Sheet Number	019

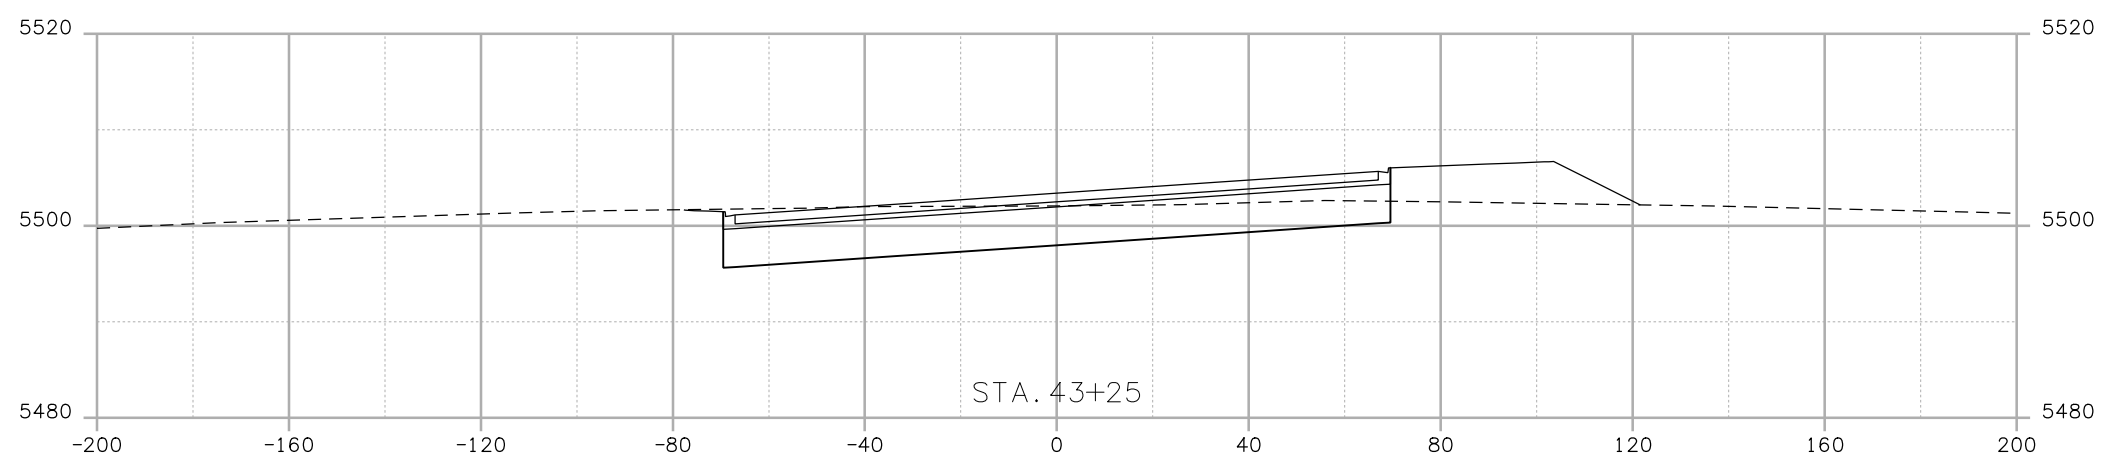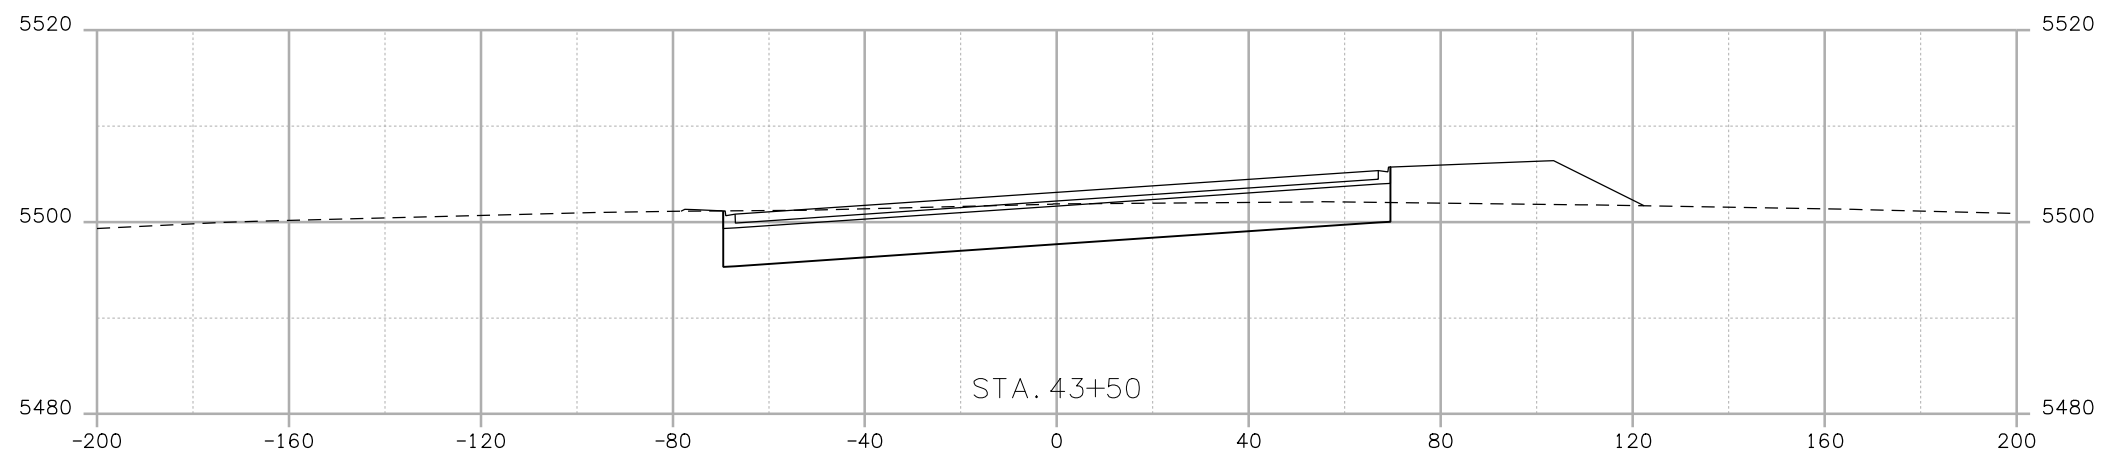

trujilloj1:16:39 PM j:\transportation\072208.405\15782\design\drawings\cross_sections\15782 XS 120th.dgn

Print Date: 10/7/2008	
File Name: 15782 XS 120th.dgn	
Horiz. Scale: 1:40	Vert. Scale: As Noted
Unit Information	Unit Leader Initials

Sheet Revisions		
Date:	Comments	Init.



Colorado Department of Transportation

 4670 Holly Street
 Denver, CO 80216-6408
 Phone: 303-398-6765 FAX: 303-398-6781
Region 6 **IDM**

As Constructed
No Revisions:
Revised:
Void:

120TH AVE. CONNECTION			
Designer:	EN	Structure Numbers	X-XX-XX
Detailer:	EN	Structure Numbers	X-XX-XX
Sheet Subset:	XSEC	Subset Sheets:	XXX of XXX

Project No.Code
STA 1281-011
16501
Sheet Number 020

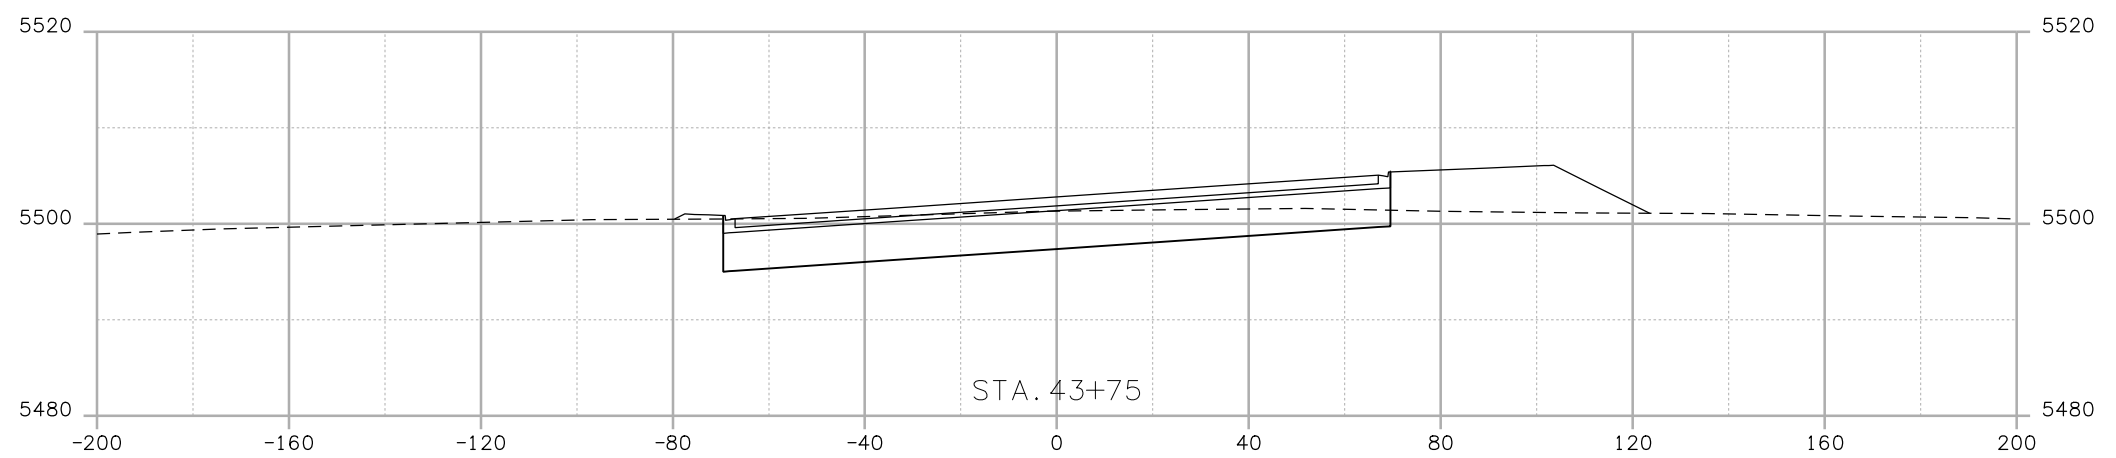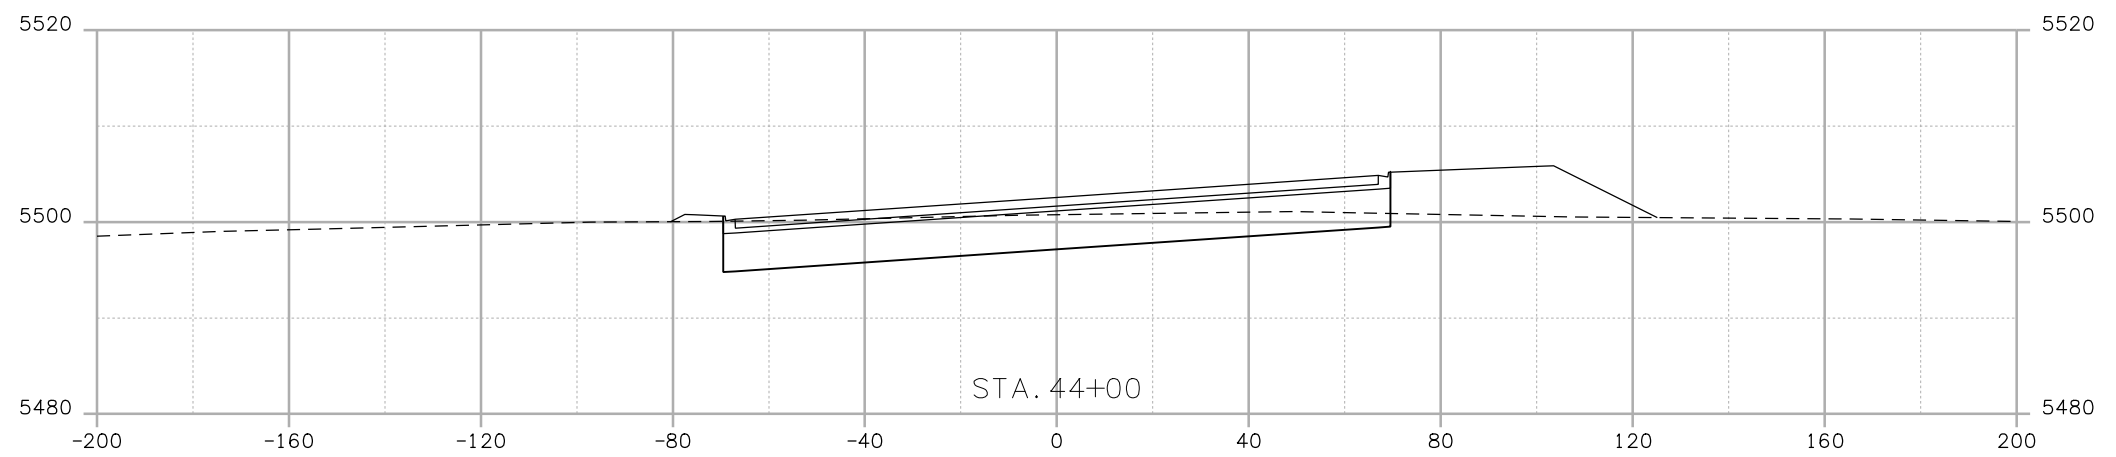


trujilloj1:16:40 PM j:\transportation\072208.405\15782\design\drawings\cross_sections\15782_XS_120th.dgn

Print Date: 10/7/2008	
File Name: 15782 XS 120th.dgn	
Horiz. Scale: 1:40	Vert. Scale: As Noted
Unit Information	Unit Leader Initials

Sheet Revisions		
Date:	Comments	Init.

Colorado Department of Transportation





4670 Holly Street
Denver, CO 80216-6408
Phone: 303-398-6765 FAX: 303-398-6781

Region 6 IDM

As Constructed	
No Revisions:	
Revised:	
Void:	

120TH AVE. CONNECTION			
Designer:	EN	Structure Numbers	X-XX-XX
Detailer:	EN	Structure Numbers	X-XX-XX
Sheet Subset:	XSEC	Subset Sheets:	XXX of XXX

Project No.Code	
STA 1281-011	
16501	
Sheet Number	021

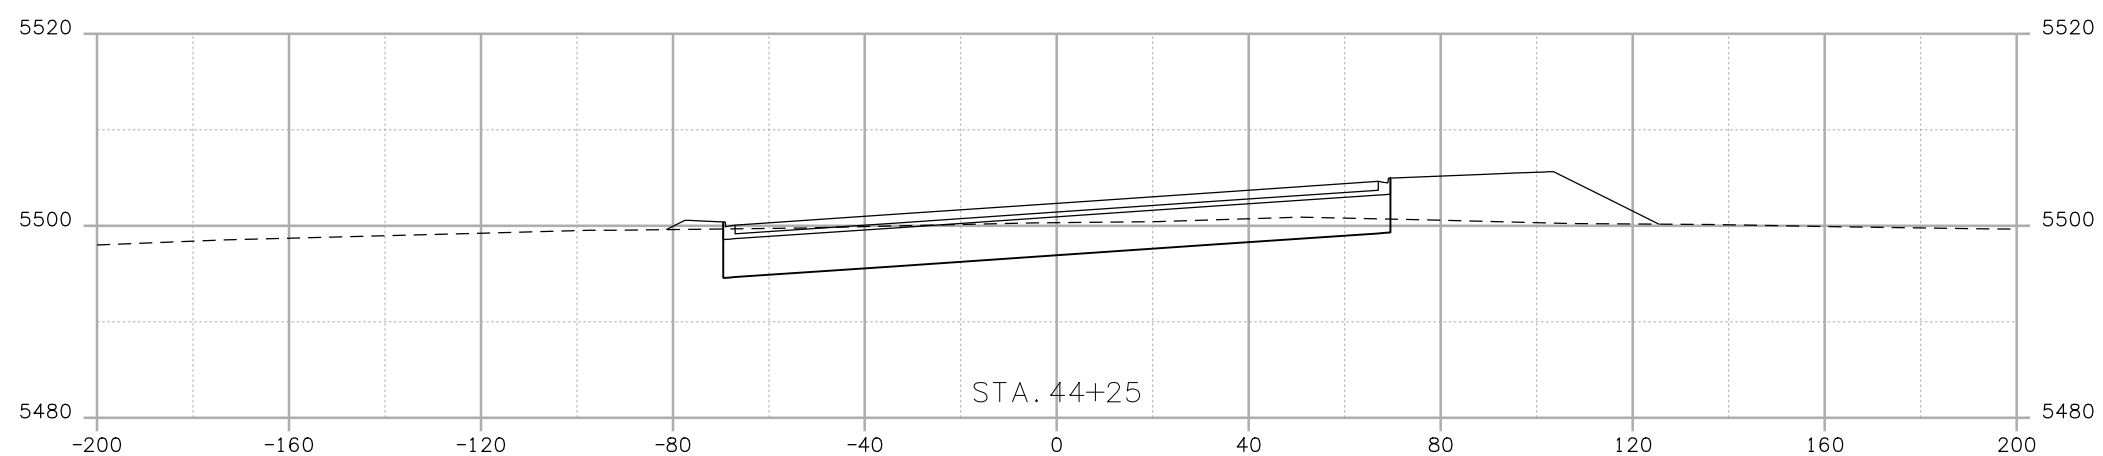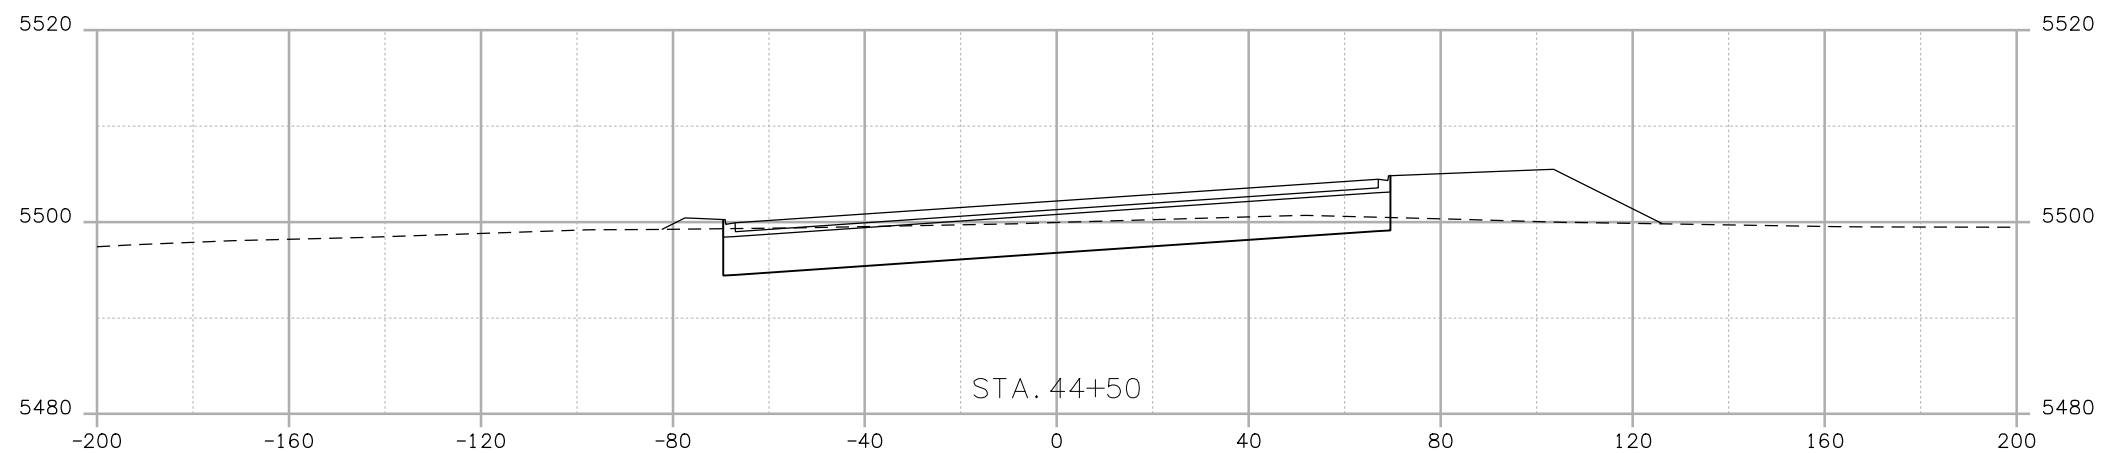

trujilloj1:16:41 PM j:\transportation\072208.405\15782\design\drawings\cross_sections\15782 XS 120th.dgn

Print Date: 10/7/2008	
File Name: 15782 XS 120th.dgn	
Horiz. Scale: 1:40	Vert. Scale: As Noted
Unit Information	Unit Leader Initials

Sheet Revisions		
Date:	Comments	Init.

Colorado Department of Transportation





4670 Holly Street
Denver, CO 80216-6408
Phone: 303-398-6765 FAX: 303-398-6781

Region 6 **IDM**

As Constructed
No Revisions:
Revised:
Void:

120TH AVE. CONNECTION			
Designer:	EN	Structure	X-XX-XX
Detailer:	EN	Numbers	X-XX-XX
Sheet Subset:	XSEC	Subset Sheets:	XXX of XXX

Project No.Code	
STA 1281-011	
16501	
Sheet Number	022

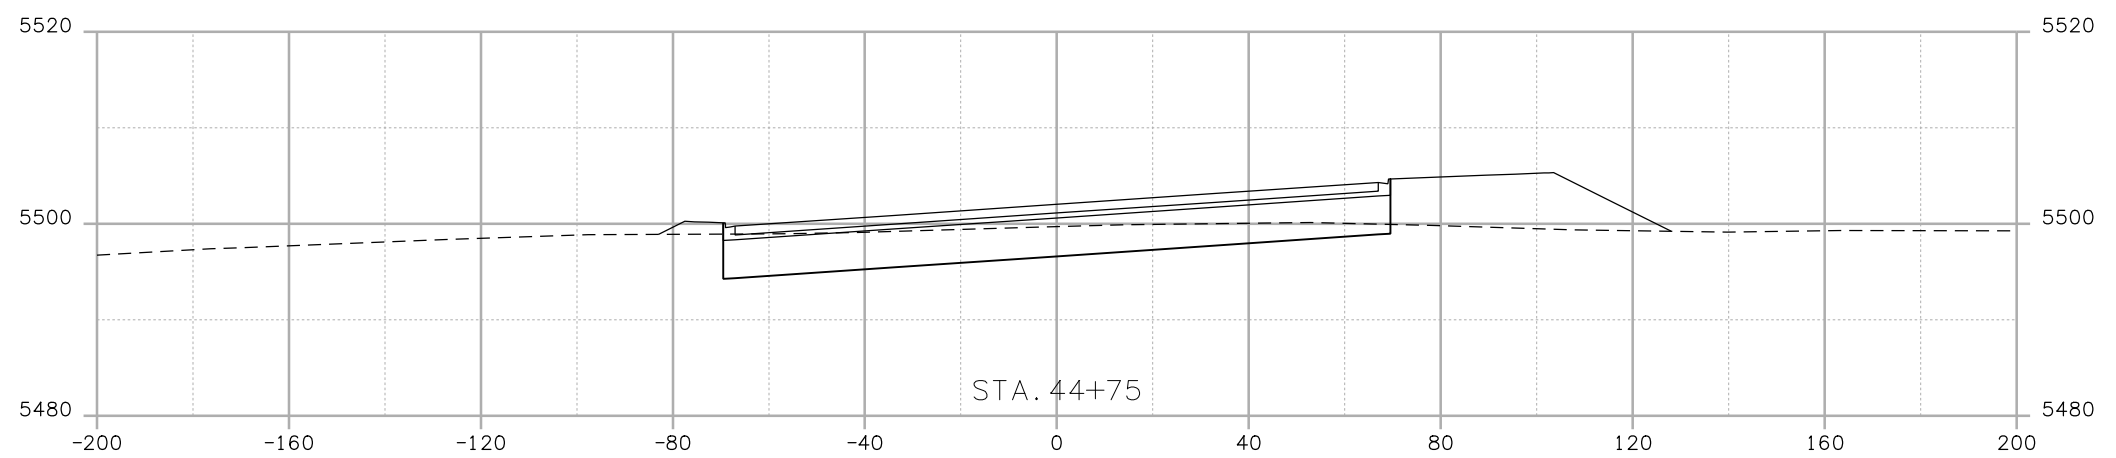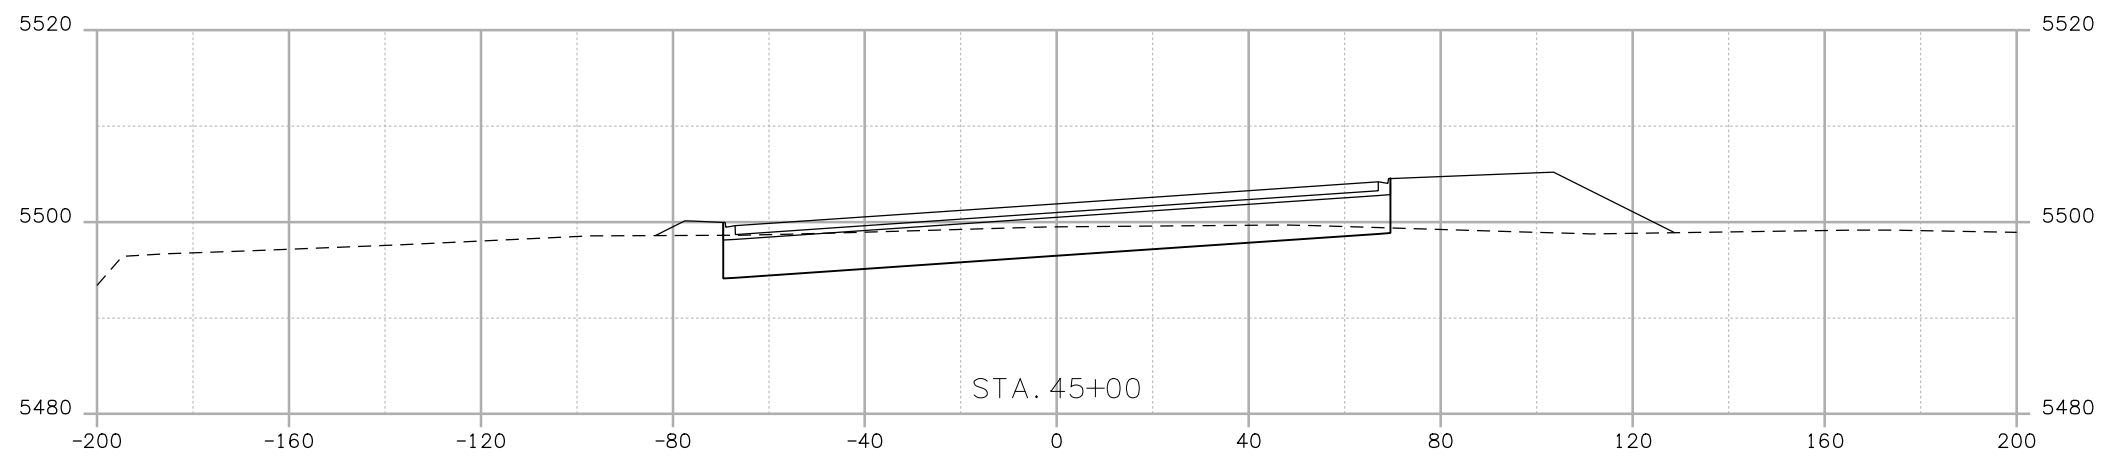

Print Date: 10/7/2008	
File Name: 15782 XS 120th.dgn	
Horiz. Scale: 1:40	Vert. Scale: As Noted
Unit Information	Unit Leader Initials

Sheet Revisions		
Date:	Comments	Init.



Colorado Department of Transportation
 4670 Holly Street
 Denver, CO 80216-6408
 Phone: 303-398-6765 FAX: 303-398-6781
 Region 6
 IDM

As Constructed
No Revisions:
Revised:
Void:

120TH AVE. CONNECTION			
Designer:	EN	Structure Numbers	X-XX-XX
Detailer:	EN	Structure Numbers	X-XX-XX
Sheet Subset:	XSEC	Subset Sheets:	XXX of XXX


Project No.Code
STA 1281-011
16501
Sheet Number 023

trujilloj1:16:43 PM j:\transportation\072208.405\15782\design\drawings\cross_sections\15782 XS 120th.dgn

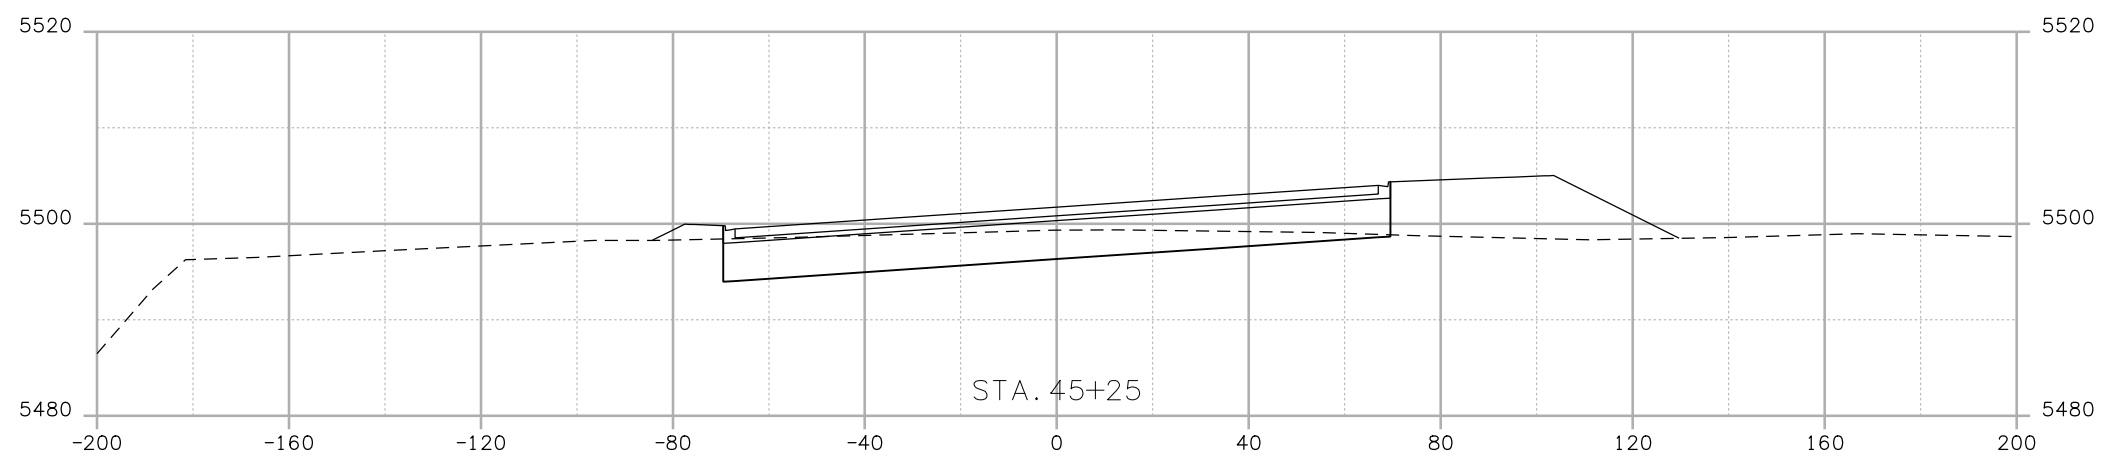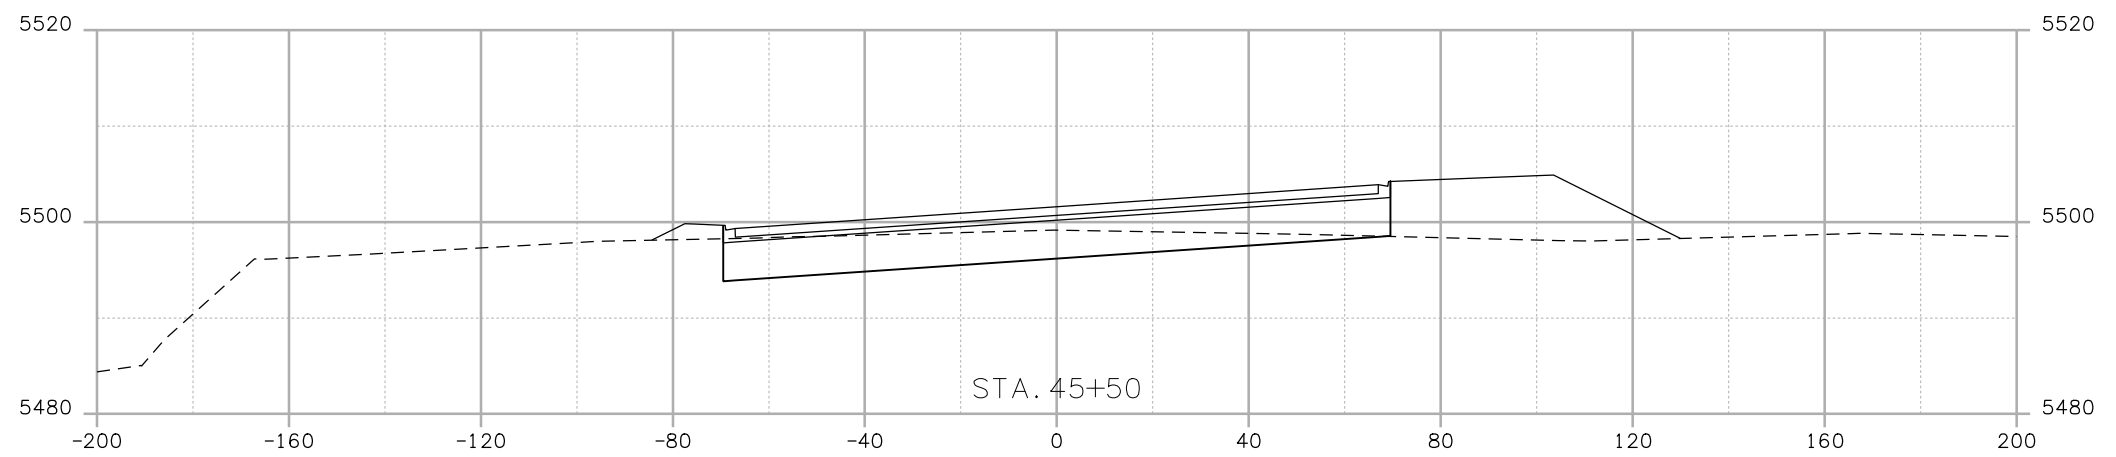

Print Date: 10/7/2008	
File Name: 15782 XS 120th.dgn	
Horiz. Scale: 1:40	Vert. Scale: As Noted
Unit Information	Unit Leader Initials

Sheet Revisions		
Date:	Comments	Init.



Colorado Department of Transportation

 4670 Holly Street
 Denver, CO 80216-6408
 Phone: 303-398-6765 FAX: 303-398-6781
 Region 6 IDM

As Constructed
No Revisions:
Revised:
Void:

120TH AVE. CONNECTION			
Designer:	EN	Structure Numbers	X-XX-XX
Detailer:	EN	Structure Numbers	X-XX-XX
Sheet Subset:	XSEC	Subset Sheets:	XXX of XXX

Project No.Code	
STA 1281-011	
16501	
Sheet Number	024

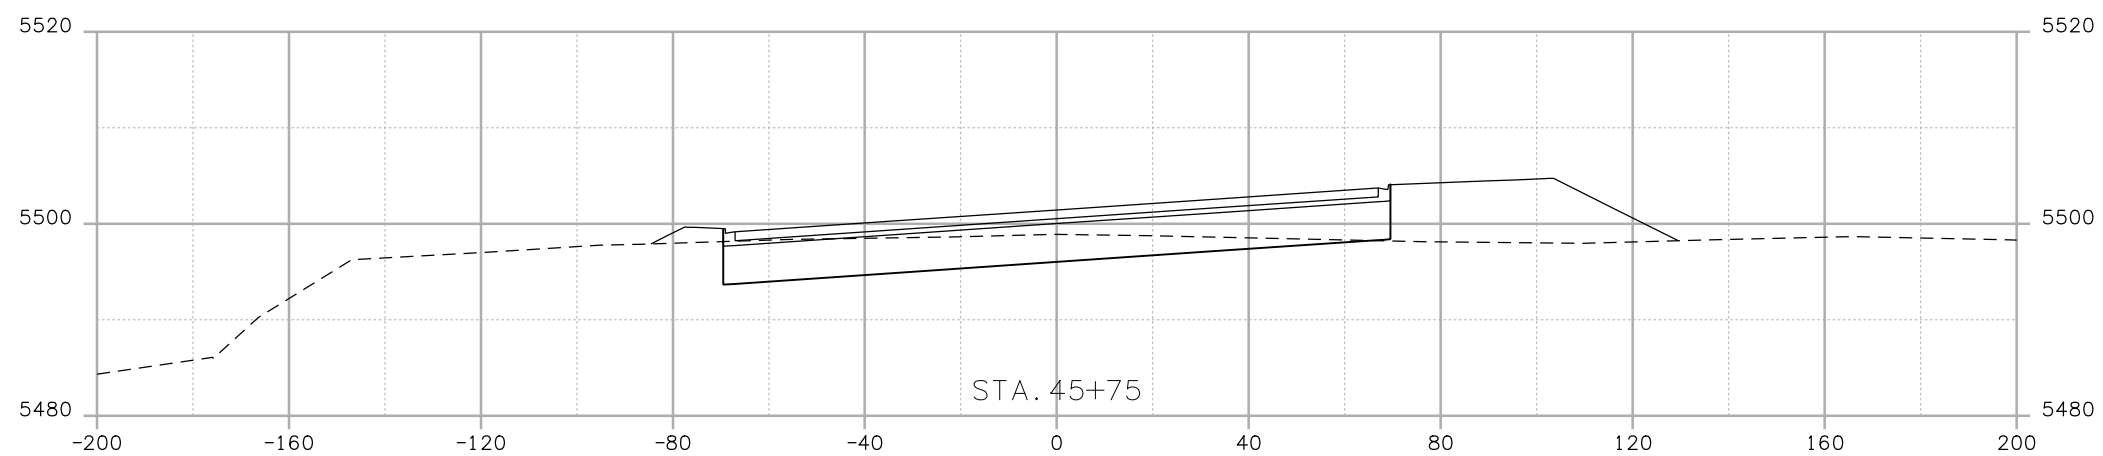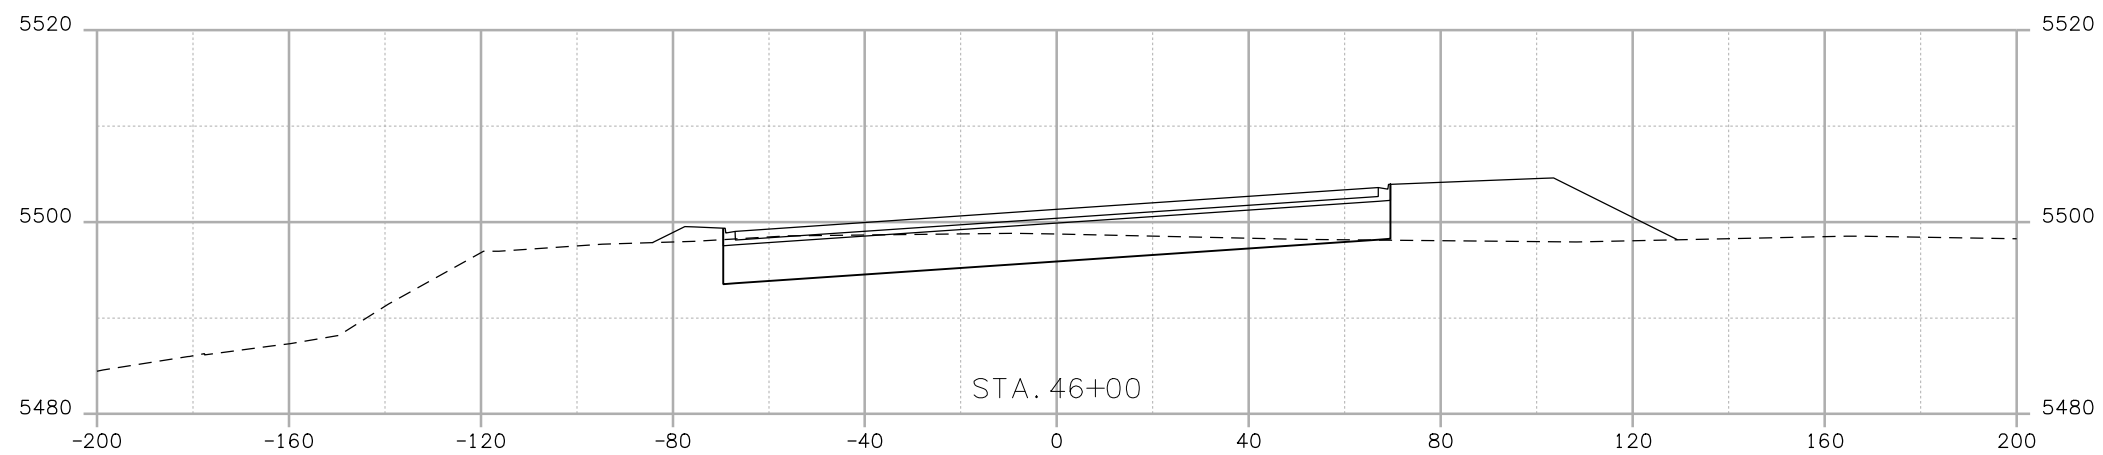trujilloj1:16:45 PM j:\transportation\072208.405\15782\design\drawings\cross_sections\15782 XS 120th.dgn



trujilloj1:16:46 PM j:\transportation\072208.405\15782\design\drawings\cross_sections\15782 XS 120th.dgn

Print Date: 10/7/2008	
File Name: 15782 XS 120th.dgn	
Horiz. Scale: 1:40	Vert. Scale: As Noted
Unit Information	Unit Leader Initials

Sheet Revisions		
Date:	Comments	Init.

Colorado Department of Transportation





4670 Holly Street
Denver, CO 80216-6408
Phone: 303-398-6765 FAX: 303-398-6781

Region 6 **IDM**

As Constructed
No Revisions:
Revised:
Void:


120TH AVE. CONNECTION			
Designer:	EN	Structure Numbers	X-XX-XX
Detailer:	EN	Structure Numbers	X-XX-XX
Sheet Subset:	XSEC	Subset Sheets:	XXX of XXX

Project No.Code	
STA 1281-011	
16501	
Sheet Number	025

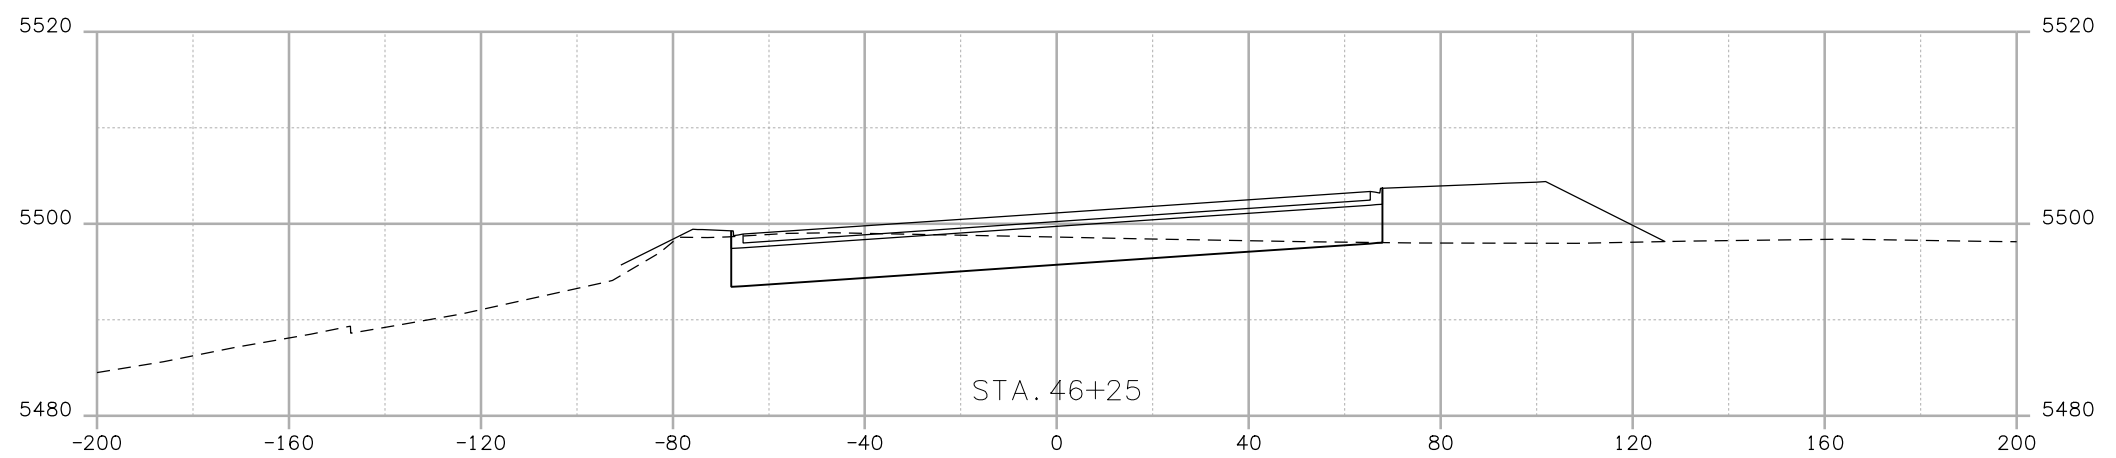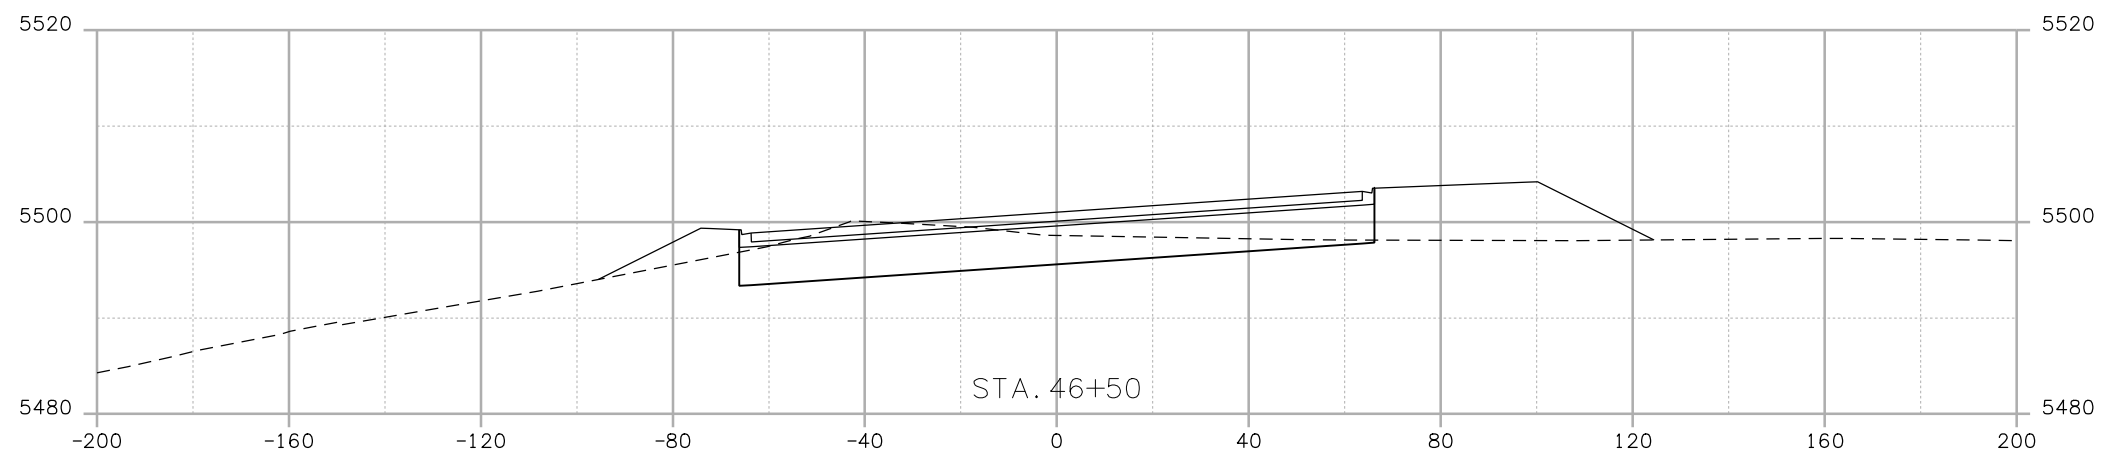

Print Date: 10/7/2008	
File Name: 15782 XS 120th.dgn	
Horiz. Scale: 1:40	Vert. Scale: As Noted
Unit Information	Unit Leader Initials

Sheet Revisions		
Date:	Comments	Init.



Colorado Department of Transportation

 4670 Holly Street
 Denver, CO 80216-6408
 Phone: 303-398-6765 FAX: 303-398-6781
 Region 6 IDM

As Constructed
No Revisions:
Revised:
Void:

120TH AVE. CONNECTION			
Designer:	EN	Structure Numbers	X-XX-XX
Detailer:	EN	Structure Numbers	X-XX-XX
Sheet Subset:	XSEC	Subset Sheets:	XXX of XXX

Project No.Code	
STA 1281-011	
16501	
Sheet Number	026

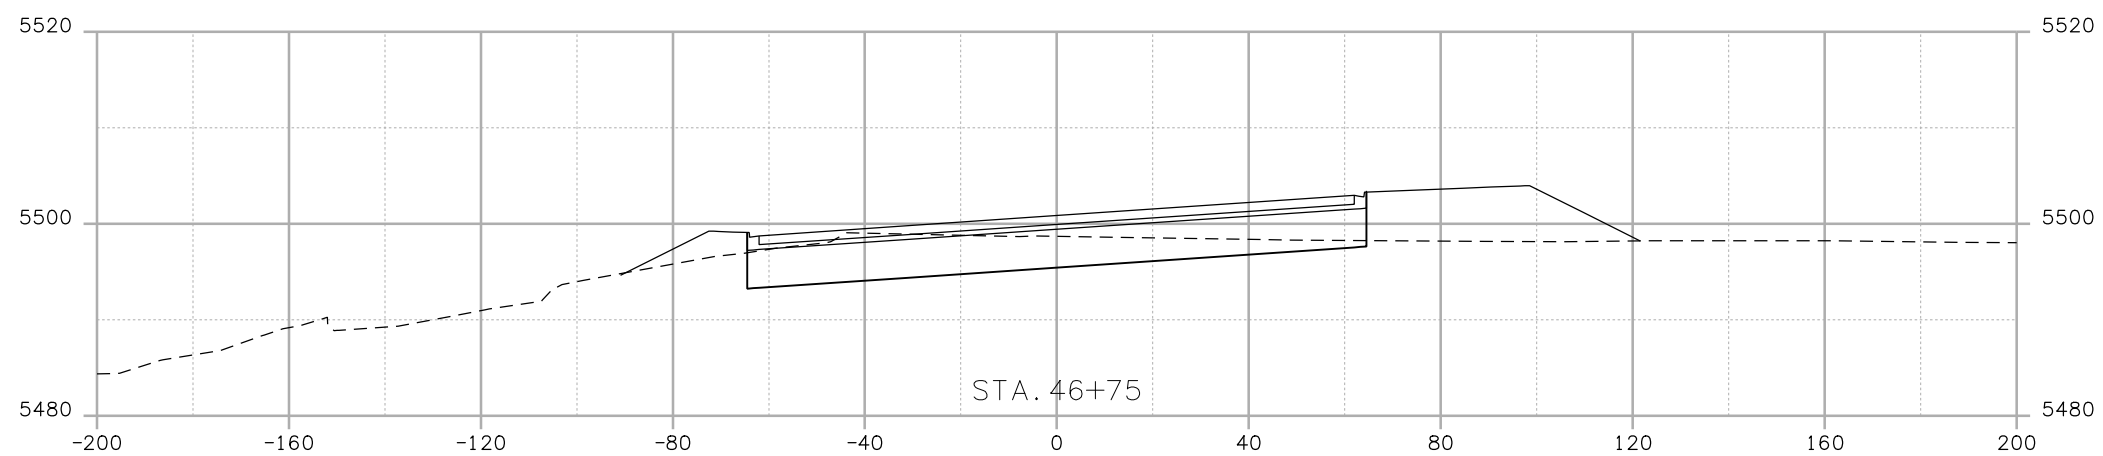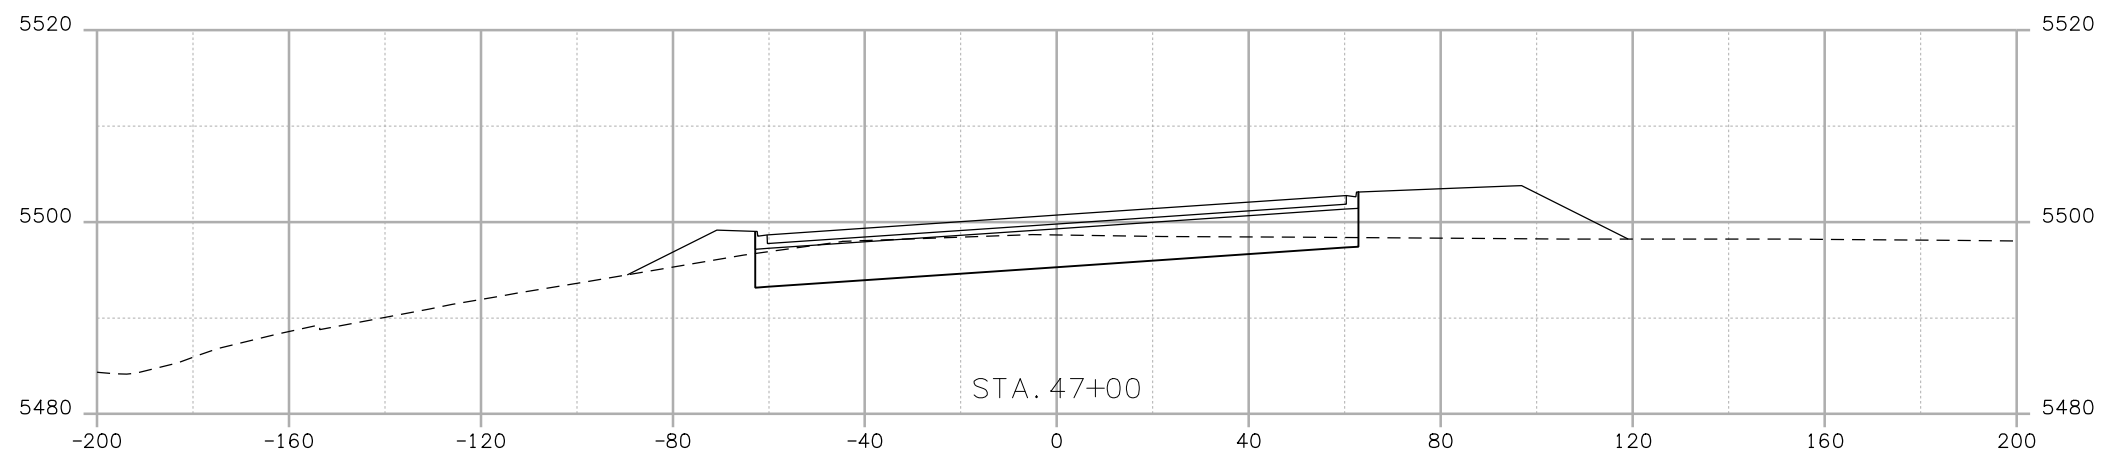trujilloj1:16:48 PM j:\transportation\072208.405\15782\design\drawings\cross_sections\15782 XS 120th.dgn



trujilloj1:16:49 PM j:\transportation\072208.405\15782\design\drawings\cross_sections\15782 XS 120th.dgn

Print Date: 10/7/2008	
File Name: 15782 XS 120th.dgn	
Horiz. Scale: 1:40	Vert. Scale: As Noted
Unit Information	Unit Leader Initials

Sheet Revisions		
Date:	Comments	Init.

Colorado Department of Transportation





4670 Holly Street
 Denver, CO 80216-6408
 Phone: 303-398-6765 FAX: 303-398-6781

Region 6 **IDM**

As Constructed
No Revisions:
Revised:
Void:

120TH AVE. CONNECTION			
Designer:	EN	Structure Numbers	X-XX-XX
Detailer:	EN	Structure Numbers	X-XX-XX
Sheet Subset:	XSEC	Subset Sheets:	XXX of XXX

Project No.Code	
STA 1281-011	
16501	
Sheet Number	027

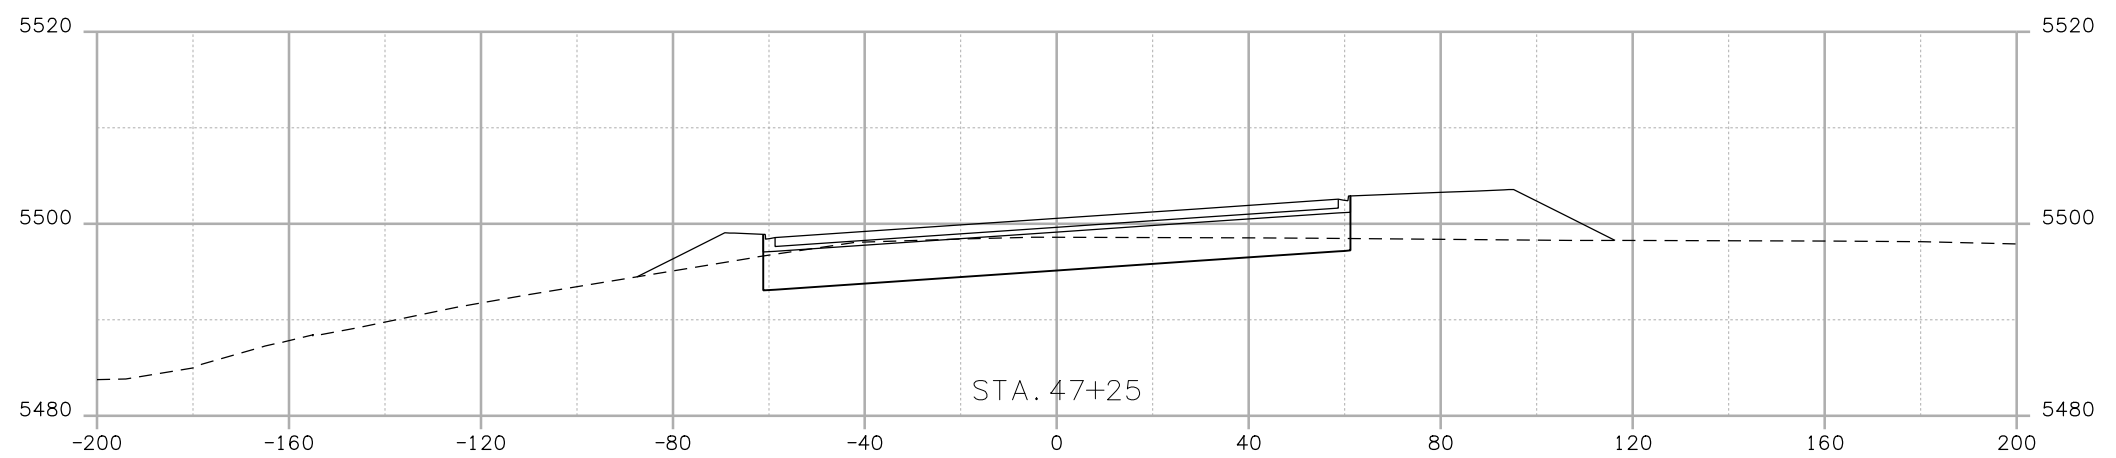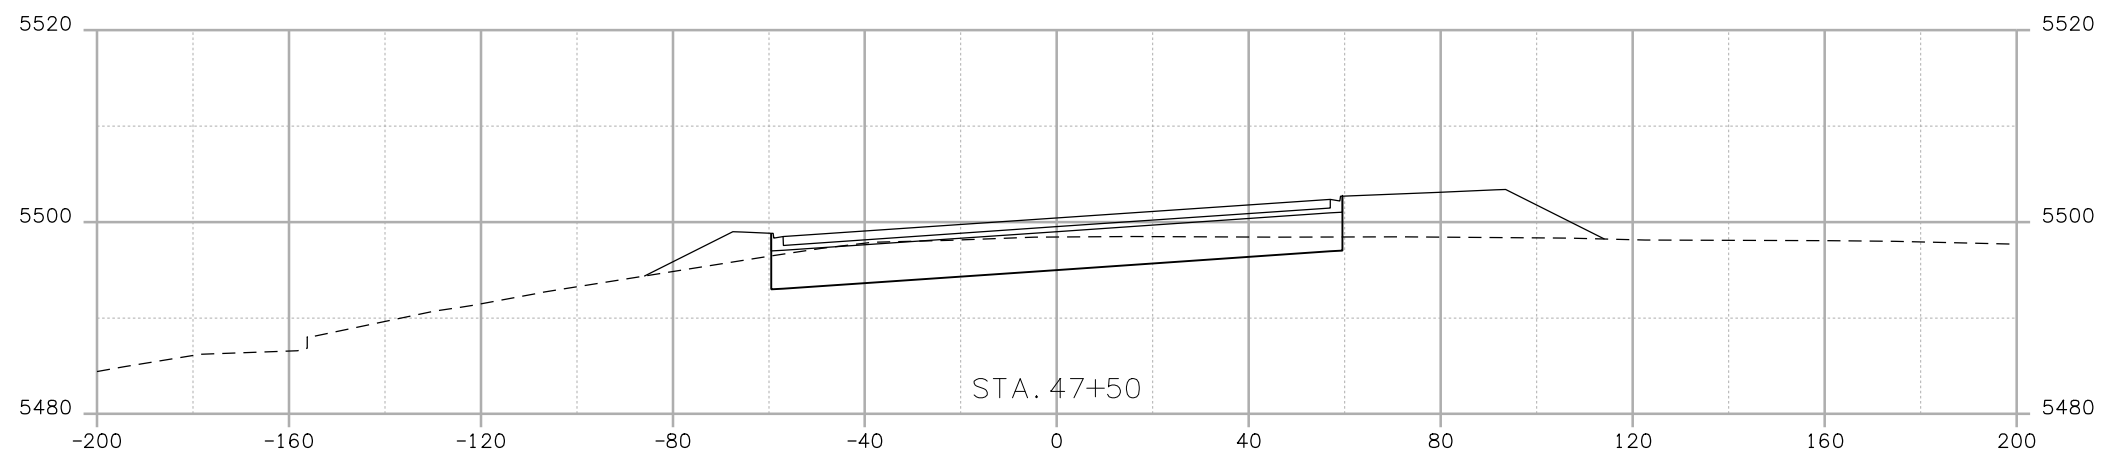


trujilloj1:16:50 PM j:\transportation\072208.405\15782\design\drawings\cross_sections\15782 XS 120th.dgn

Print Date: 10/7/2008	
File Name: 15782 XS 120th.dgn	
Horiz. Scale: 1:40	Vert. Scale: As Noted
Unit Information	Unit Leader Initials

Sheet Revisions		
Date:	Comments	Init.

Colorado Department of Transportation





4670 Holly Street
Denver, CO 80216-6408
Phone: 303-398-6765 FAX: 303-398-6781

Region 6 IDM

As Constructed	
No Revisions:	
Revised:	
Void:	

120TH AVE. CONNECTION			
Designer:	EN	Structure Numbers	X-XX-XX
Detailer:	EN	Structure Numbers	X-XX-XX
Sheet Subset:	XSEC	Subset Sheets:	XXX of XXX

Project No. Code	
STA 1281-011	
16501	
Sheet Number	028

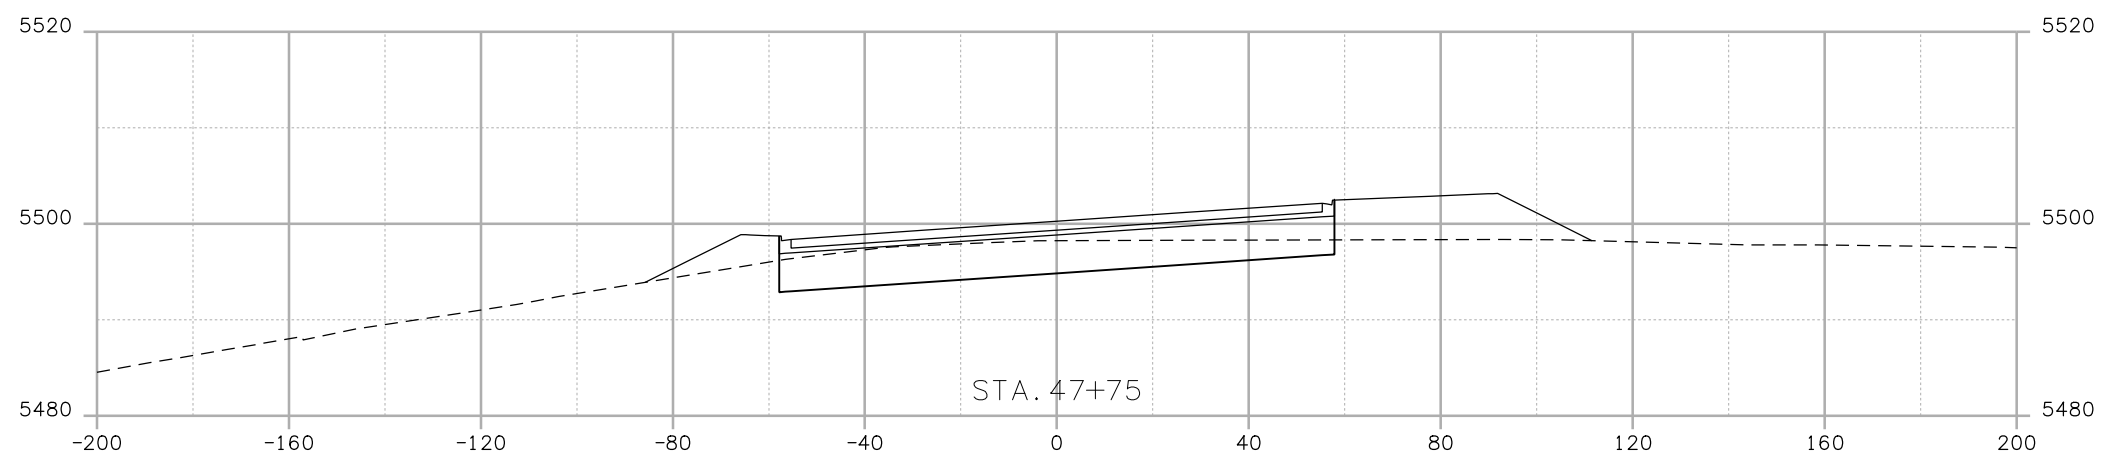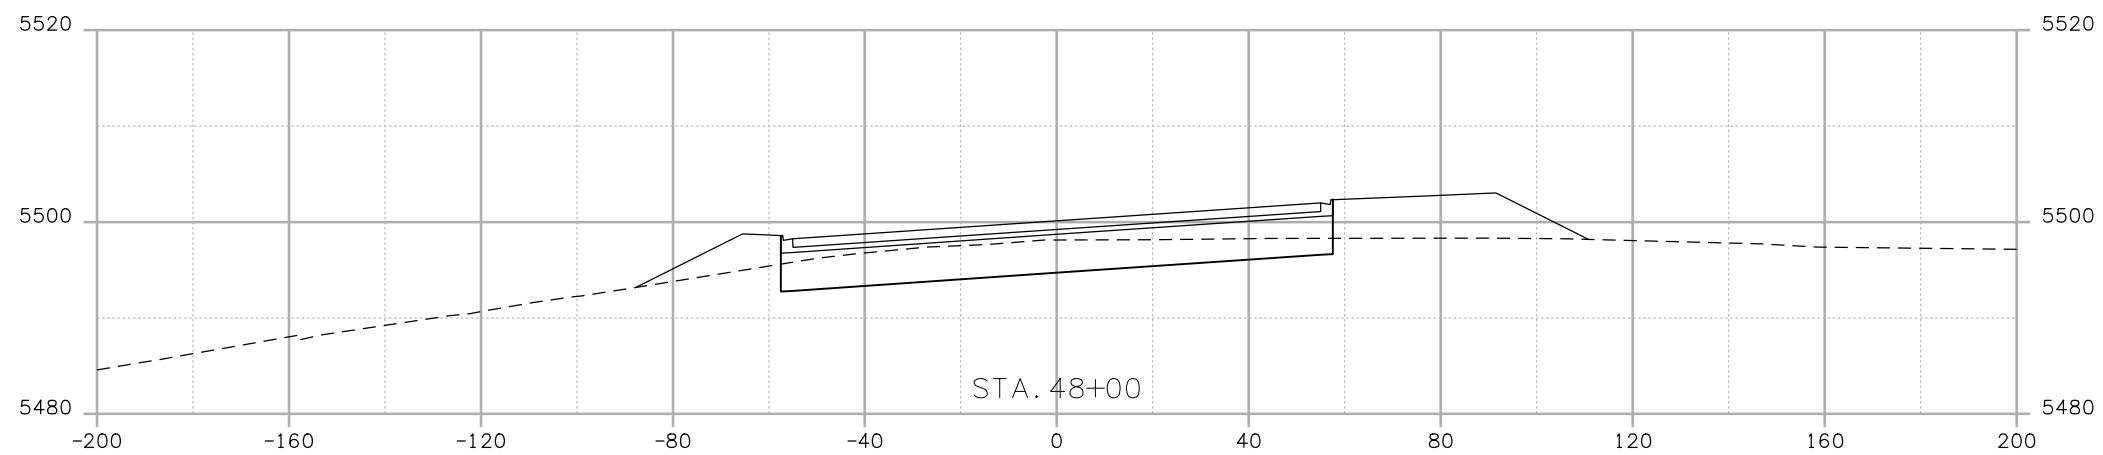


trujilloj1:16:51 PM j:\transportation\072208.405\15782\design\drawings\cross_sections\15782 XS 120th.dgn

Print Date: 10/7/2008	
File Name: 15782 XS 120th.dgn	
Horiz. Scale: 1:40	Vert. Scale: As Noted
Unit Information	Unit Leader Initials

Sheet Revisions		
Date:	Comments	Init.

Colorado Department of Transportation





4670 Holly Street
 Denver, CO 80216-6408
 Phone: 303-398-6765 FAX: 303-398-6781

Region 6 **IDM**

As Constructed
No Revisions:
Revised:
Void:

120TH AVE. CONNECTION			
Designer:	EN	Structure Numbers	X-XX-XX
Detailer:	EN	Structure Numbers	X-XX-XX
Sheet Subset:	XSEC	Subset Sheets:	XXX of XXX

Project No.Code
STA 1281-011
16501
Sheet Number 029

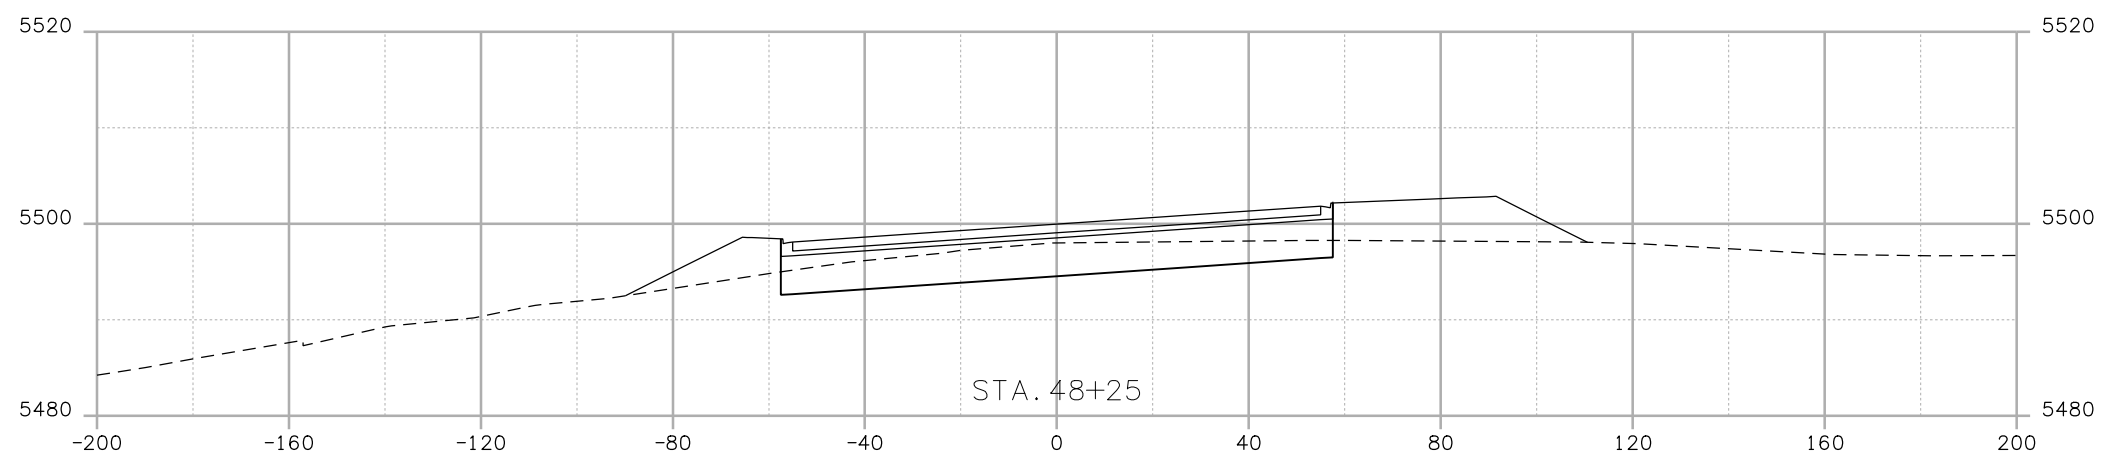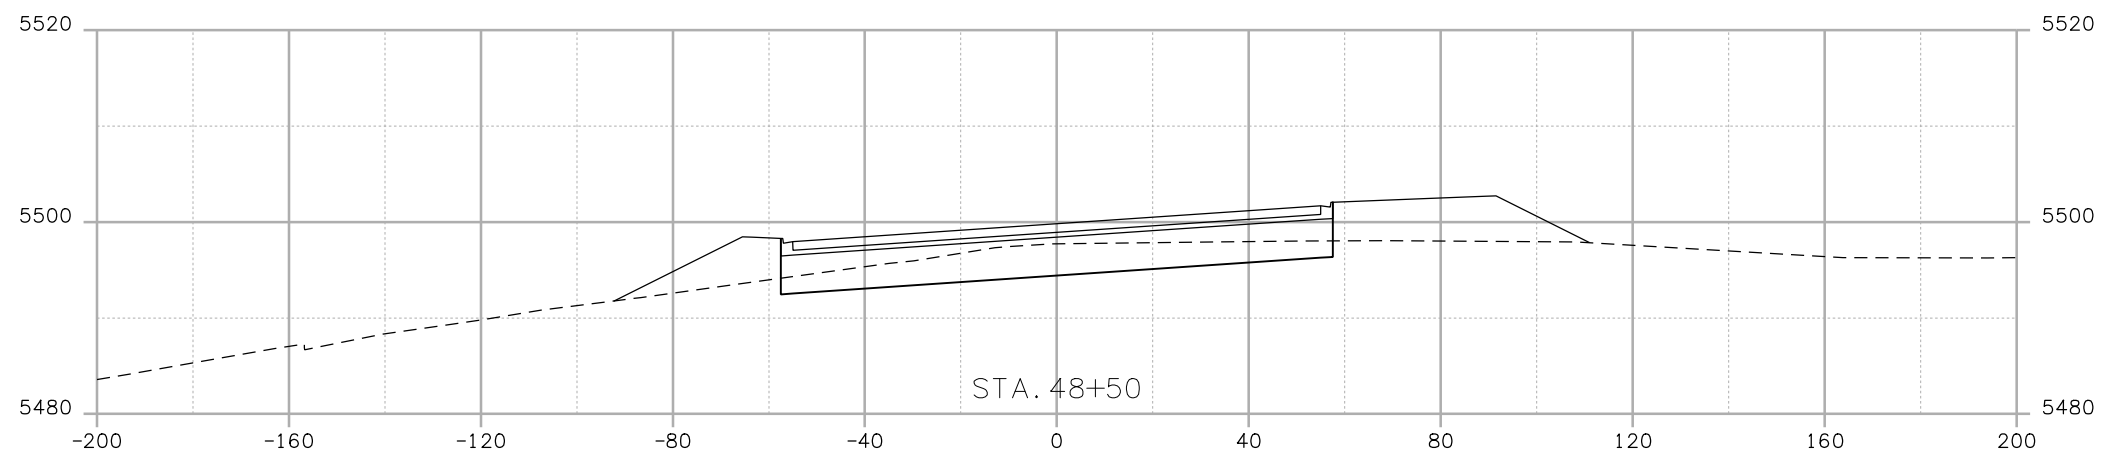

trujilloj1:16:53 PM j:\transportation\072208.405\15782\design\drawings\cross_sections\15782 XS 120th.dgn

Print Date: 10/7/2008	
File Name: 15782 XS 120th.dgn	
Horiz. Scale: 1:40	Vert. Scale: As Noted
Unit Information	Unit Leader Initials

Sheet Revisions		
Date:	Comments	Init.

Colorado Department of Transportation





4670 Holly Street
Denver, CO 80216-6408
Phone: 303-398-6765 FAX: 303-398-6781

Region 6 **IDM**

As Constructed
No Revisions:
Revised:
Void:

120TH AVE. CONNECTION			
Designer:	EN	Structure Numbers	X-XX-XX
Detailer:	EN	Structure Numbers	X-XX-XX
Sheet Subset:	XSEC	Subset Sheets:	XXX of XXX

Project No.	Code
STA 1281-011	
16501	
Sheet Number	030

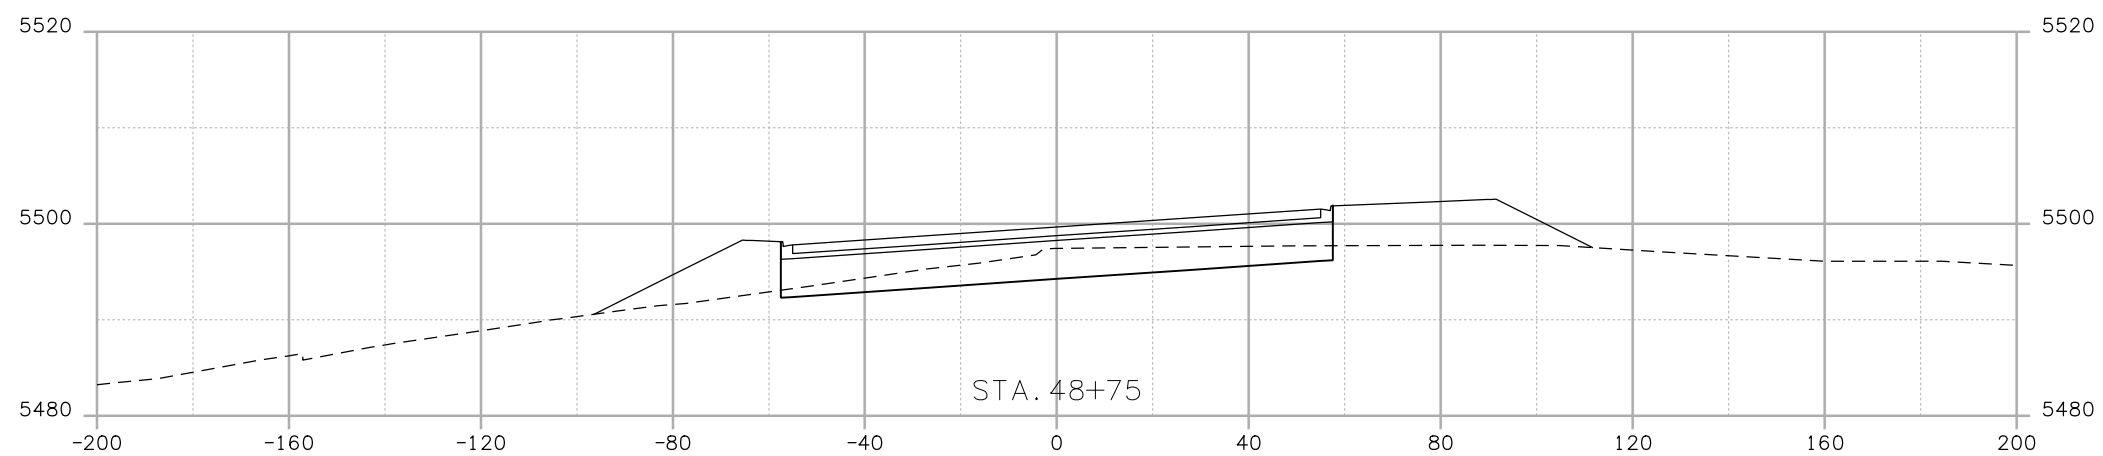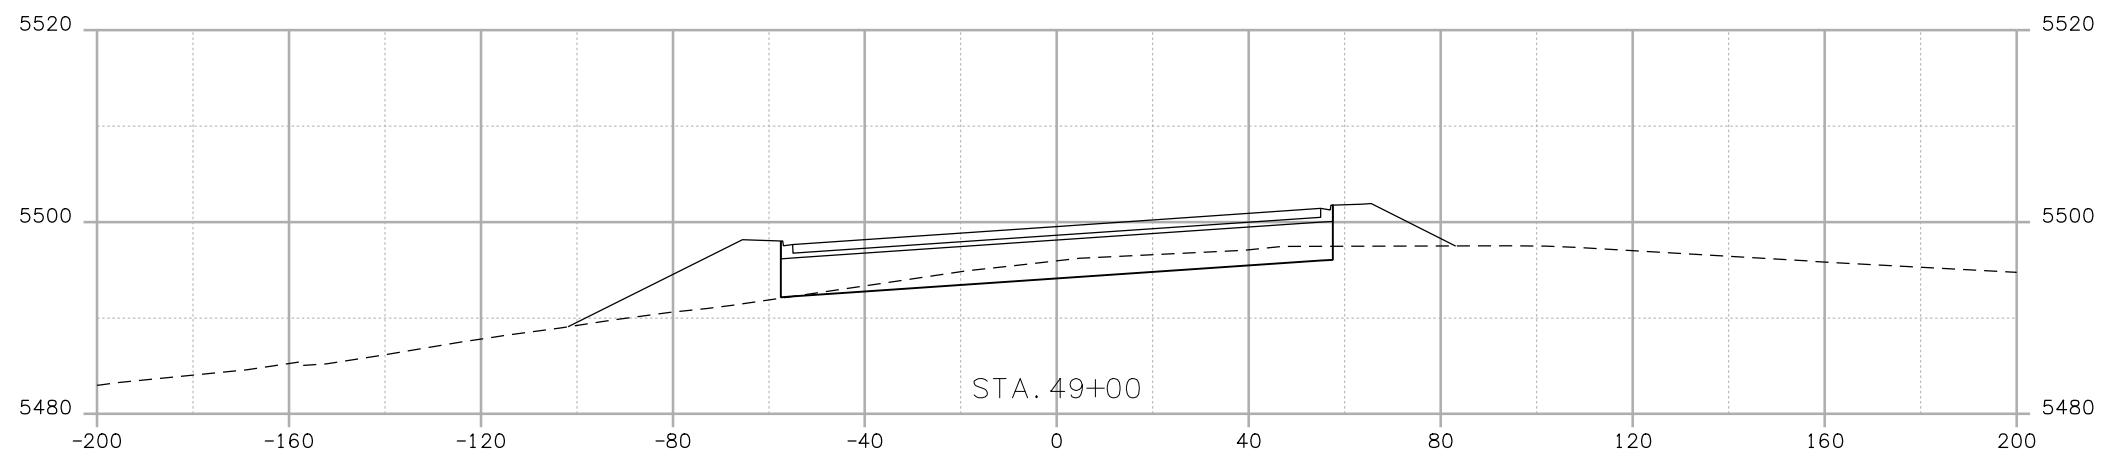

Print Date: 10/7/2008

File Name: 15782 XS 120th.dgn

Horiz. Scale: 1:40 Vert. Scale: As Noted

Unit Information Unit Leader Initials



Sheet Revisions

Date:	Comments	Init.

Colorado Department of Transportation



4670 Holly Street
 Denver, CO 80216-6408
 Phone: 303-398-6765 FAX: 303-398-6781

Region 6

IDM

As Constructed

No Revisions:

Revised:

Void:

120TH AVE. CONNECTION



Designer:	EN	Structure Numbers	X-XX-XX
Detailer:	EN	Structure Numbers	X-XX-XX
Sheet Subset:	XSEC	Subset Sheets:	XXX of XXX

Project No.Code

STA 1281-011



16501

Sheet Number 031

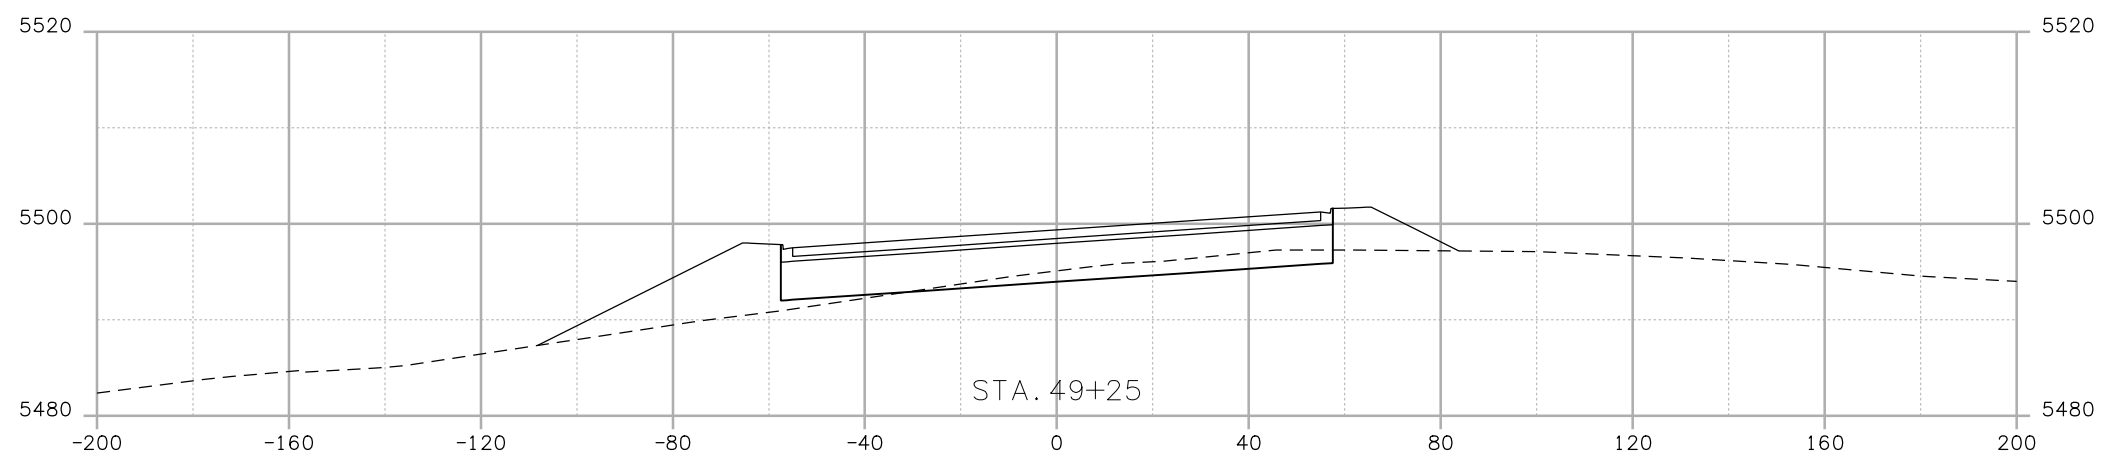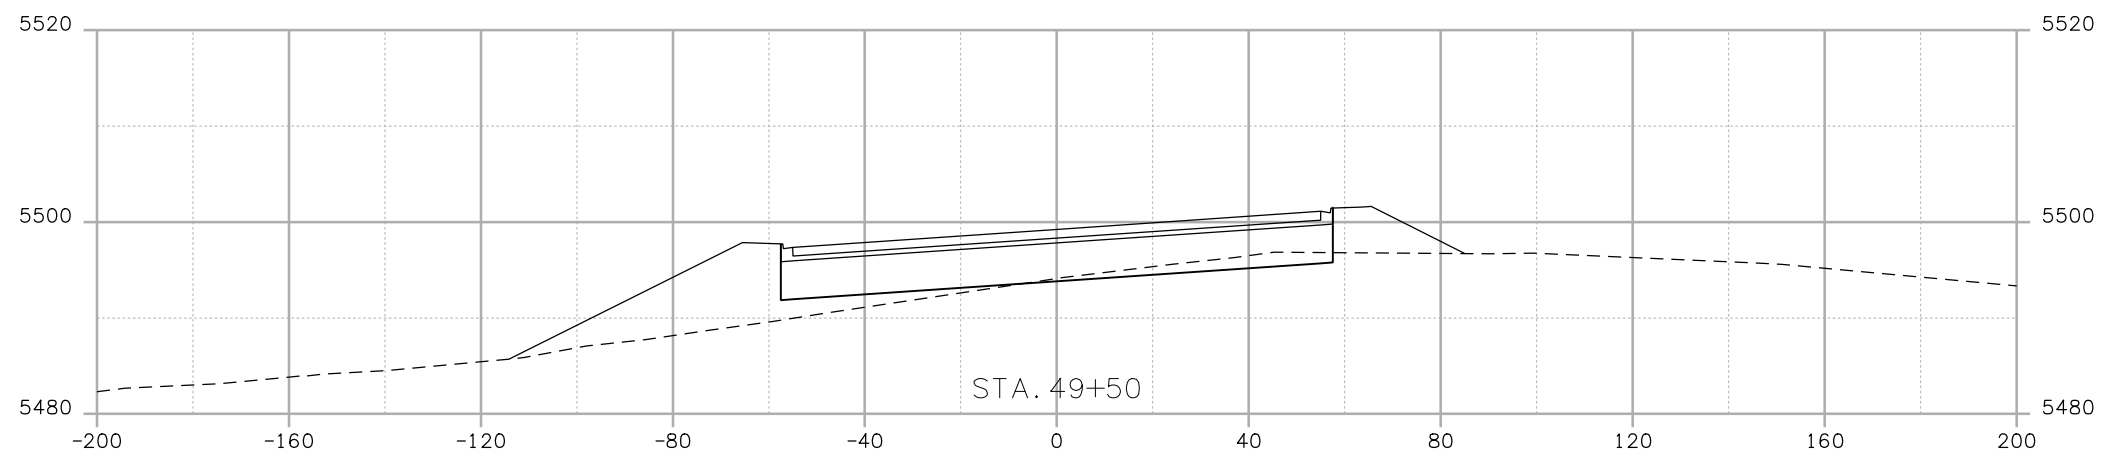

trujilloj1:16:55 PM j:\transportation\072208.405\15782\design\drawings\cross_sections\15782 XS 120th.dgn

Print Date: 10/7/2008		Sheet Revisions			Colorado Department of Transportation 4670 Holly Street Denver, CO 80216-6408 Phone: 303-398-6765 FAX: 303-398-6781 Region 6	As Constructed		120TH AVE. CONNECTION		Project No.Code	
File Name: 15782 XS 120th.dgn		Date:	Comments	Init.		No Revisions:	Designer: EN Structure X-XX-XX Detailer: EN Numbers X-XX-XX			STA 1281-011	
Horiz. Scale: 1:40 Vert. Scale: As Noted						Revised:			Sheet Subset: XSEC		Subset Sheets: XXX of XXX
Unit Information Unit Leader Initials						Void:					Sheet Number

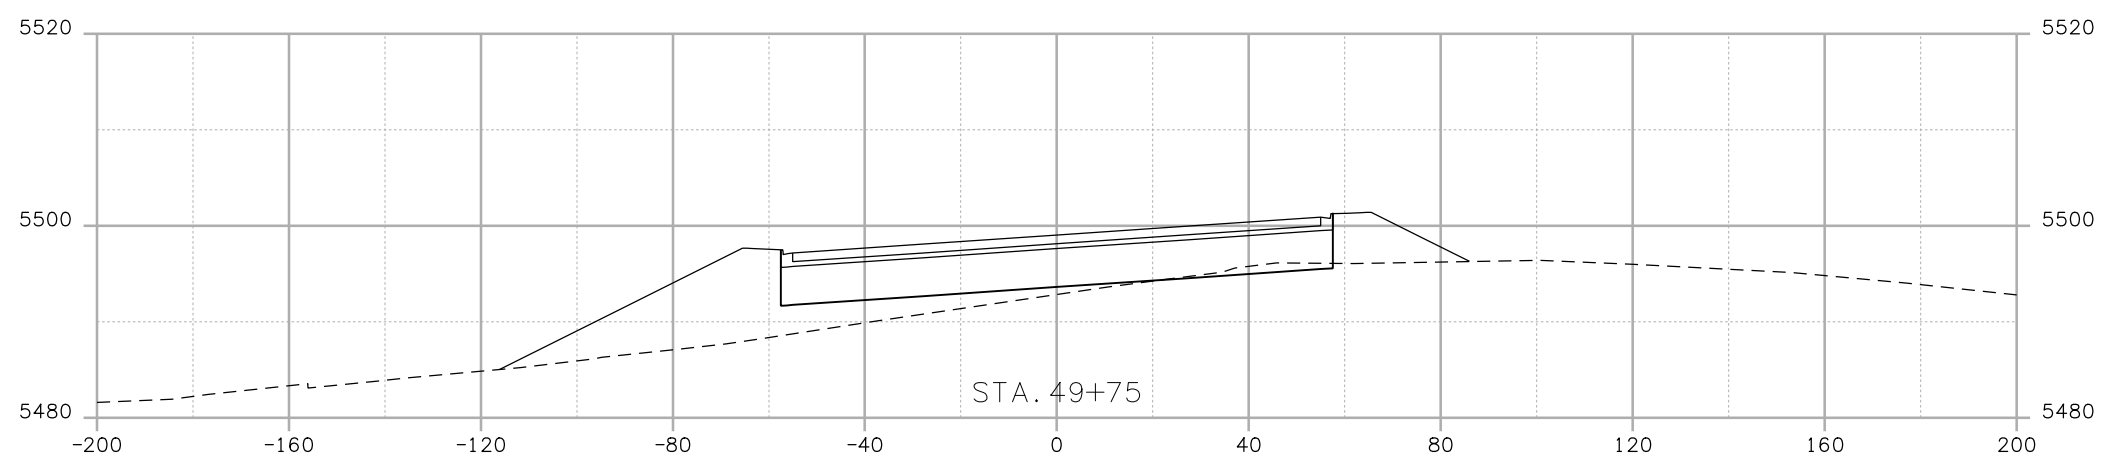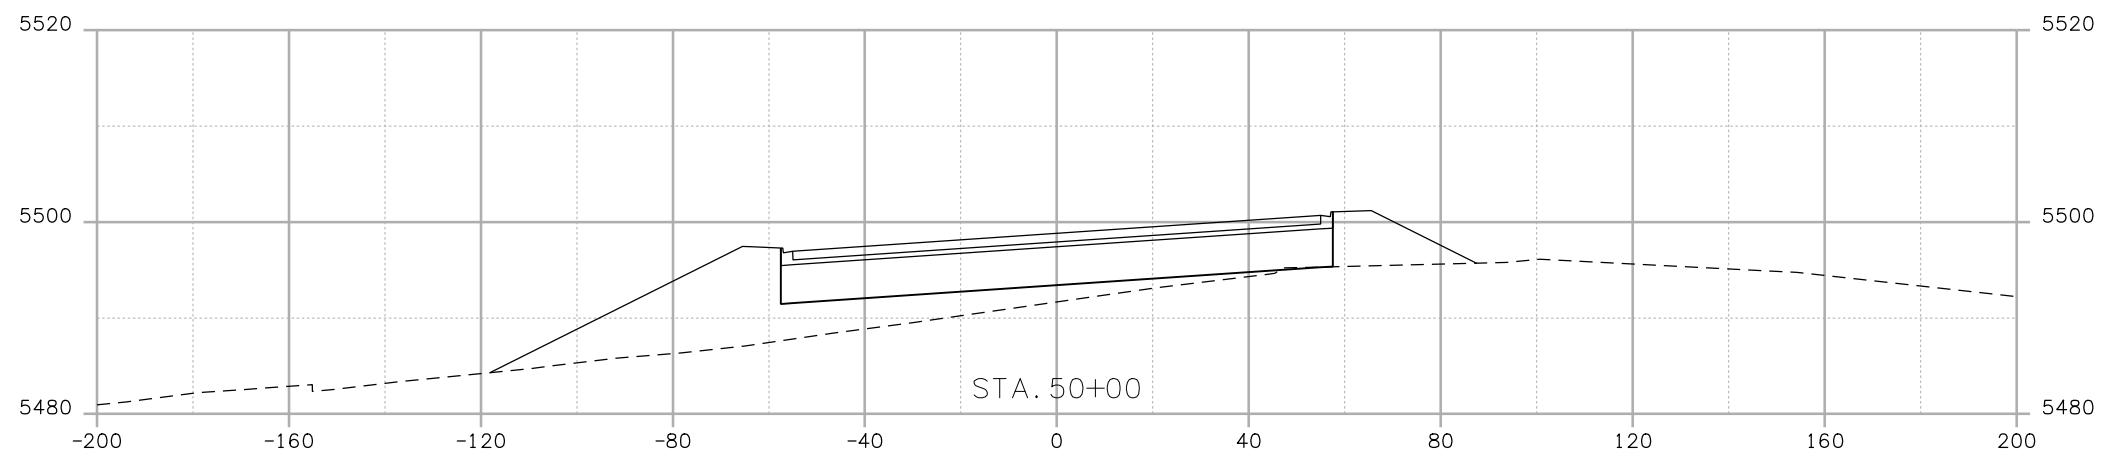

trujilloj1:16:56 PM j:\transportation\072208.405\15782\design\drawings\cross_sections\15782 XS 120th.dgn

Print Date: 10/7/2008	
File Name: 15782 XS 120th.dgn	
Horiz. Scale: 1:40	Vert. Scale: As Noted
Unit Information	Unit Leader Initials

Sheet Revisions		
Date:	Comments	Init.

Colorado Department of Transportation





4670 Holly Street
 Denver, CO 80216-6408
 Phone: 303-398-6765 FAX: 303-398-6781

Region 6 IDM

As Constructed
No Revisions:
Revised:
Void:



120TH AVE. CONNECTION			
Designer:	EN	Structure Numbers	X-XX-XX
Detailer:	EN	Structure Numbers	X-XX-XX
Sheet Subset:	XSEC	Subset Sheets:	XXX of XXX

Project No.Code
STA 1281-011
16501
Sheet Number 033

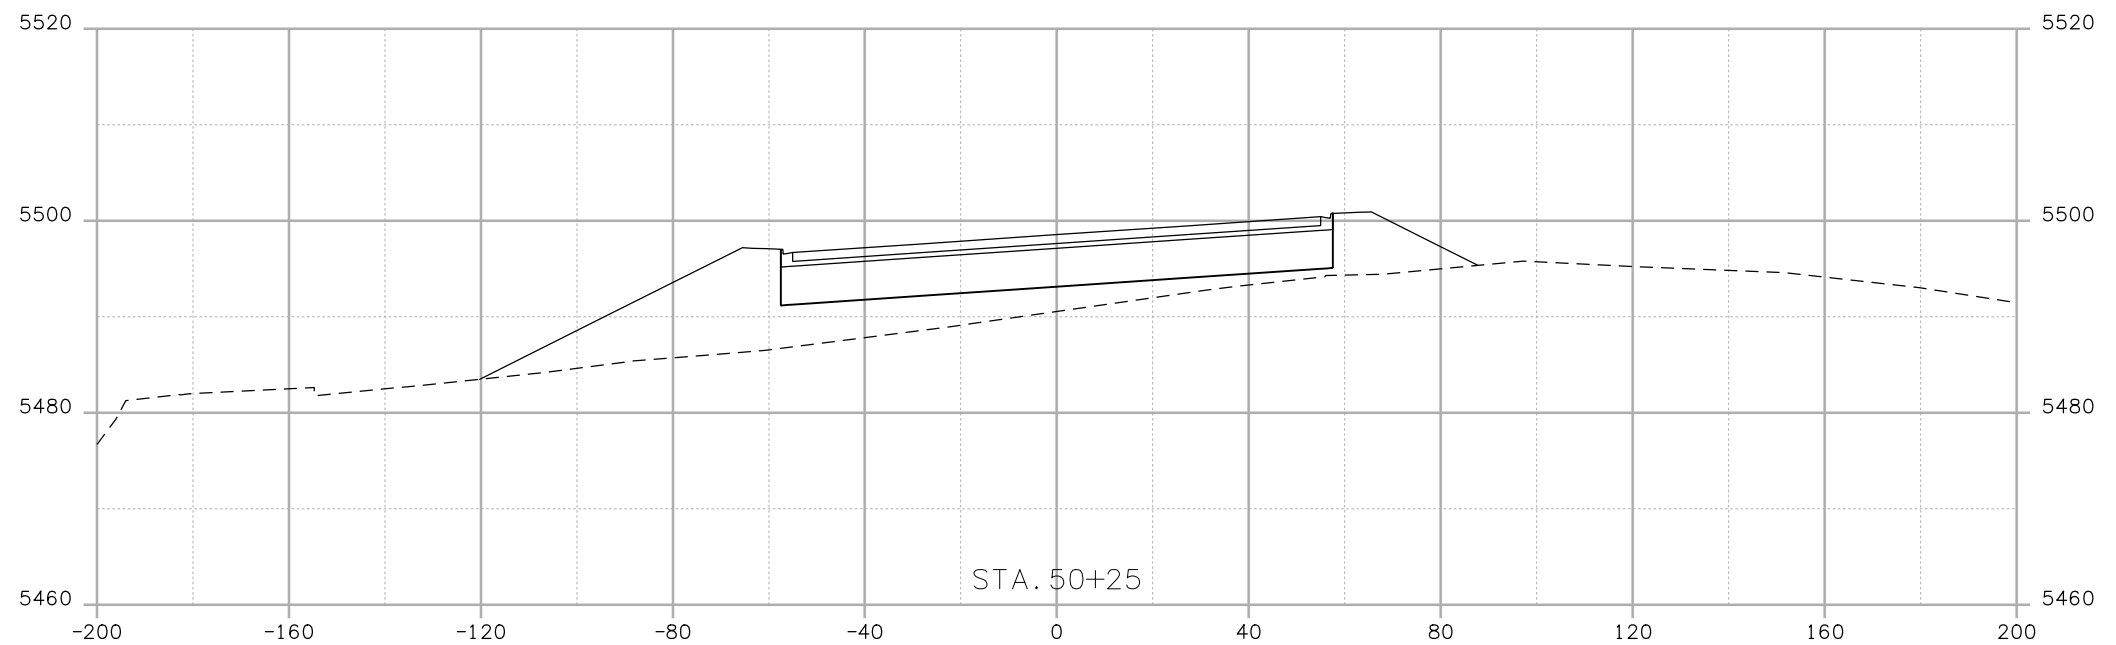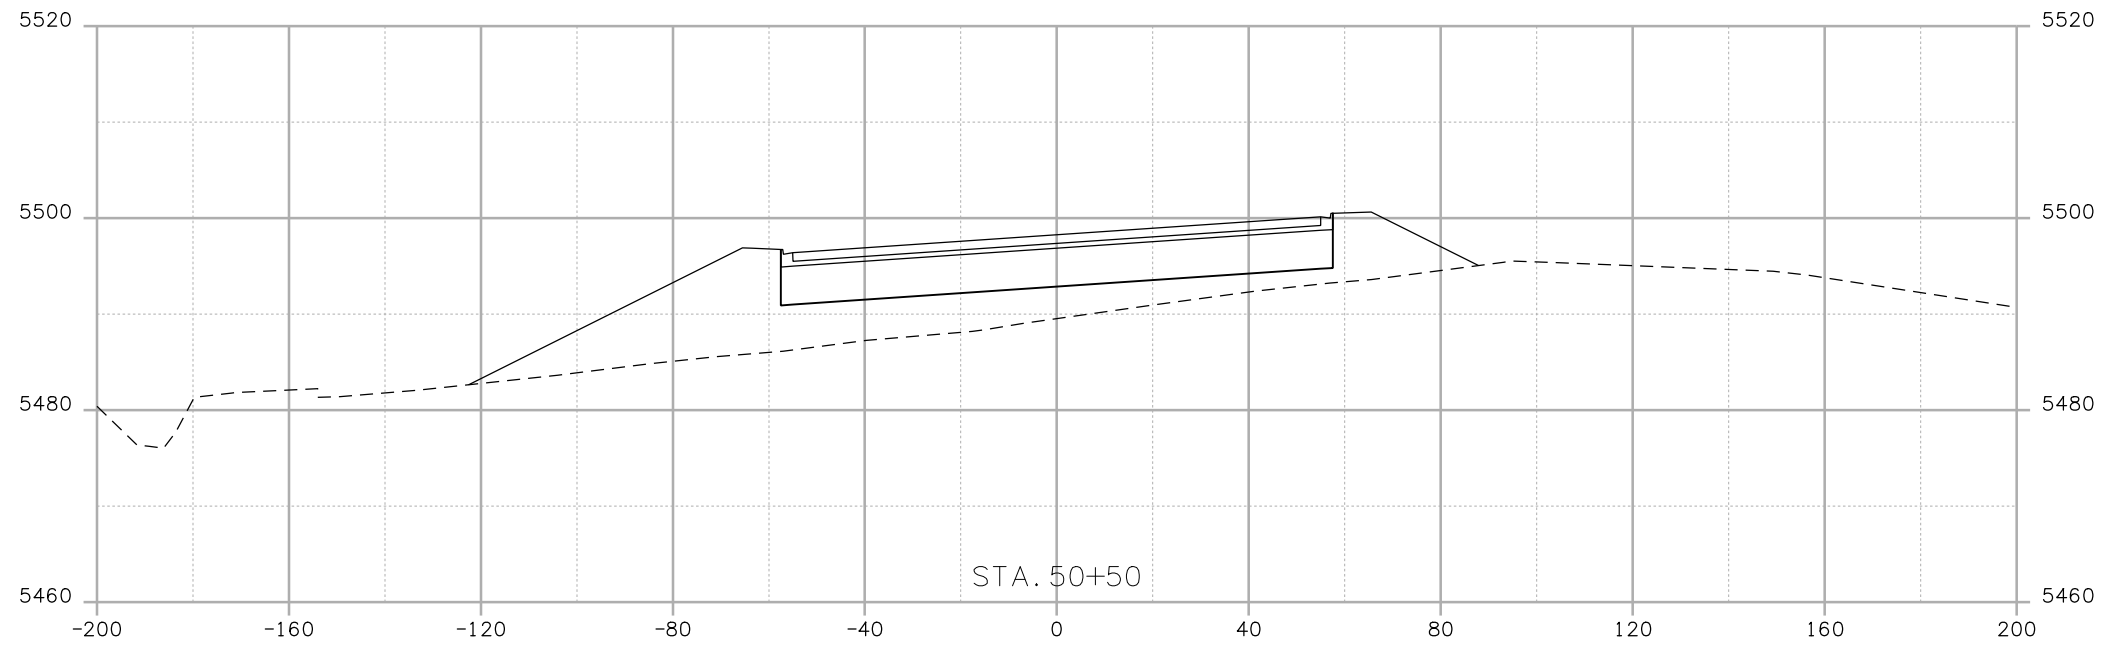

trujilloj1:16:58 PM j:\transportation\072208.405\15782\design\drawings\cross_sections\15782 XS 120th.dgn

Print Date: 10/7/2008		Sheet Revisions			Colorado Department of Transportation 4670 Holly Street Denver, CO 80216-6408 Phone: 303-398-6765 FAX: 303-398-6781 Region 6	As Constructed		120TH AVE. CONNECTION			Project No. Code	
File Name: 15782 XS 120th.dgn		Date:	Comments	Init.		No Revisions:					STA 1281-011	
Horiz. Scale: 1:40 Vert. Scale: As Noted						Revised:	Designer:	EN	Structure Numbers	X-XX-XX	16501	
Unit Information Unit Leader Initials						Void:	Detailer:	EN	Subset Sheets:	X-XX-XX	Sheet Number 034	
					Sheet Subset:	XSEC	Subset Sheets:	XXX of XXX				

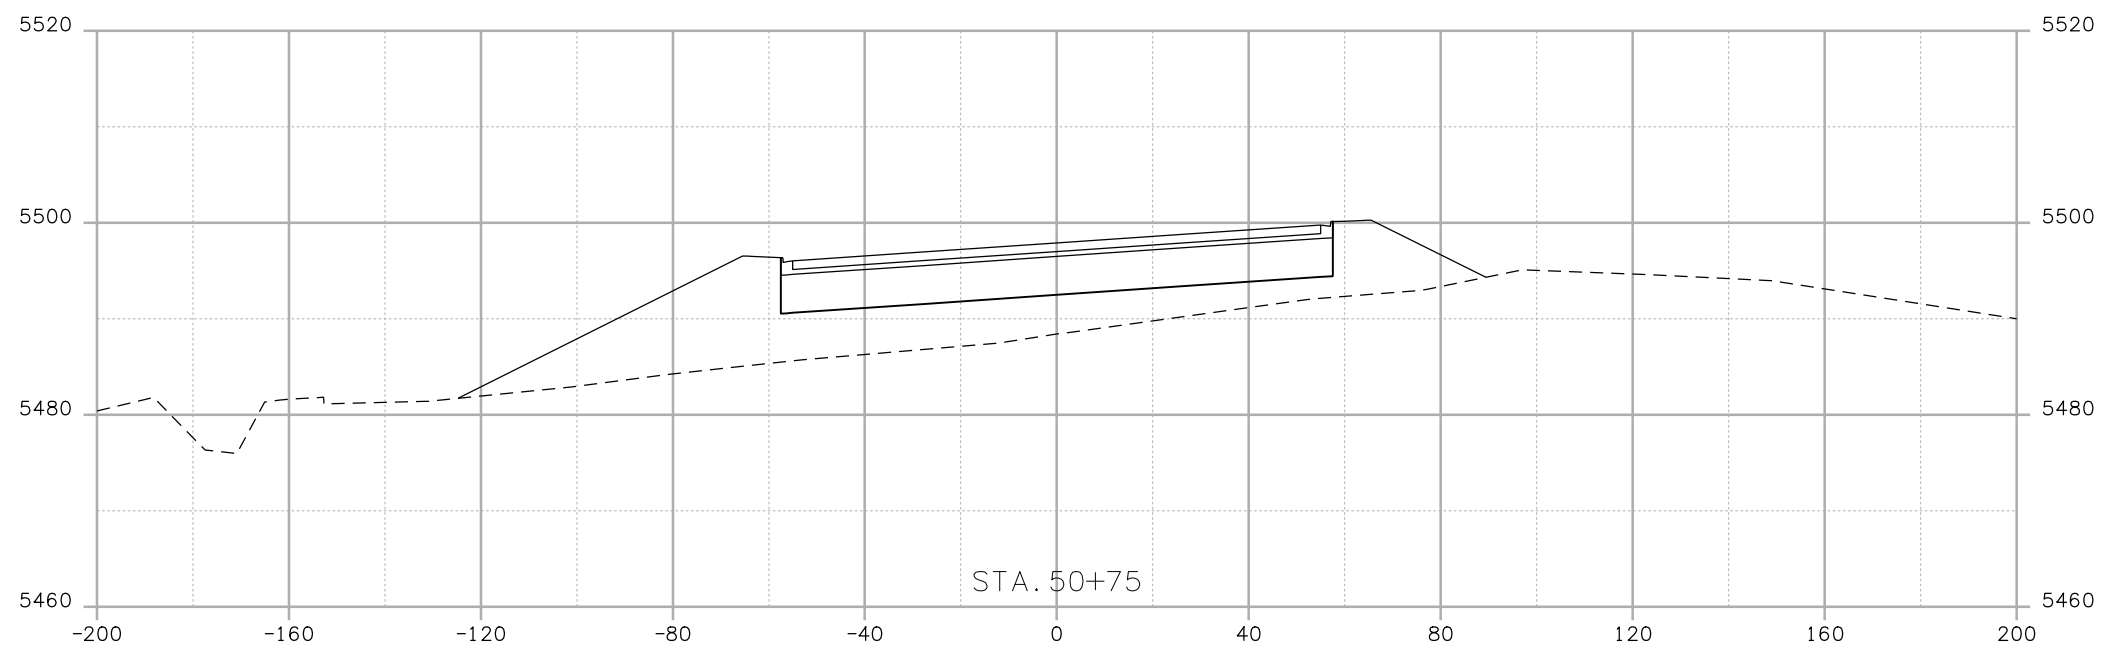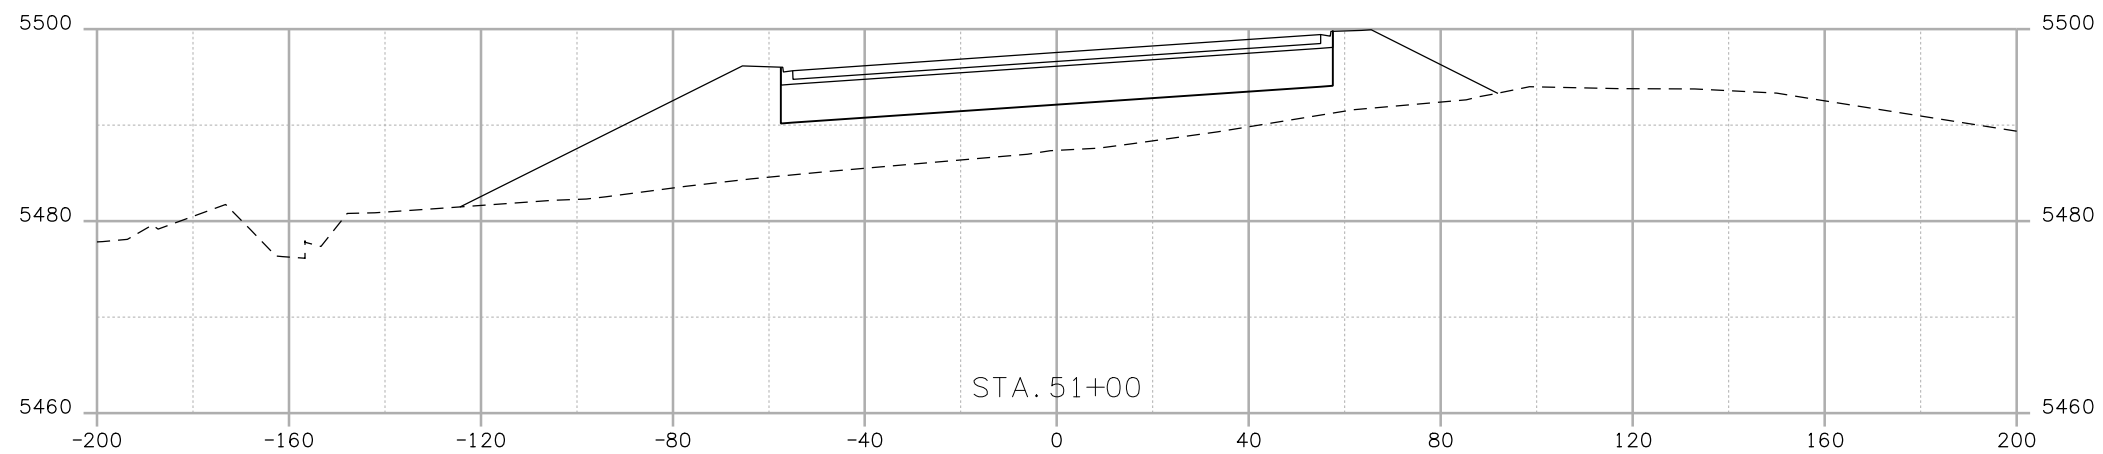

trujilloj1:16:59 PM j:\transportation\072208.405\15782\design\drawings\cross_sections\15782 XS 120th.dgn

Print Date: 10/7/2008	
File Name: 15782 XS 120th.dgn	
Horiz. Scale: 1:40	Vert. Scale: As Noted
Unit Information	Unit Leader Initials

Sheet Revisions		
Date:	Comments	Init.

Colorado Department of Transportation





4670 Holly Street
Denver, CO 80216-6408
Phone: 303-398-6765 FAX: 303-398-6781

Region 6 **IDM**

As Constructed
No Revisions:
Revised:
Void:

120TH AVE. CONNECTION			
Designer:	EN	Structure Numbers	X-XX-XX
Detailer:	EN	Structure Numbers	X-XX-XX
Sheet Subset:	XSEC	Subset Sheets:	XXX of XXX

Project No.Code	
STA 1281-011	
16501	
Sheet Number	035

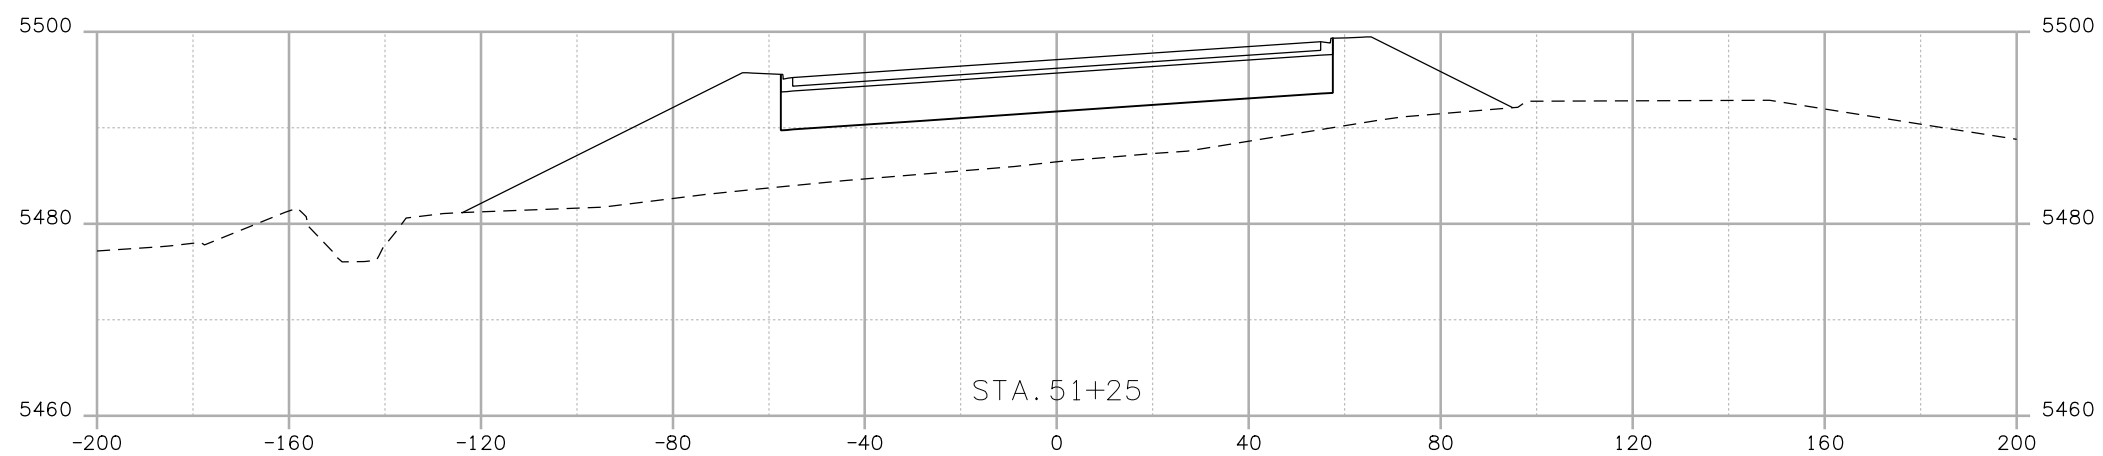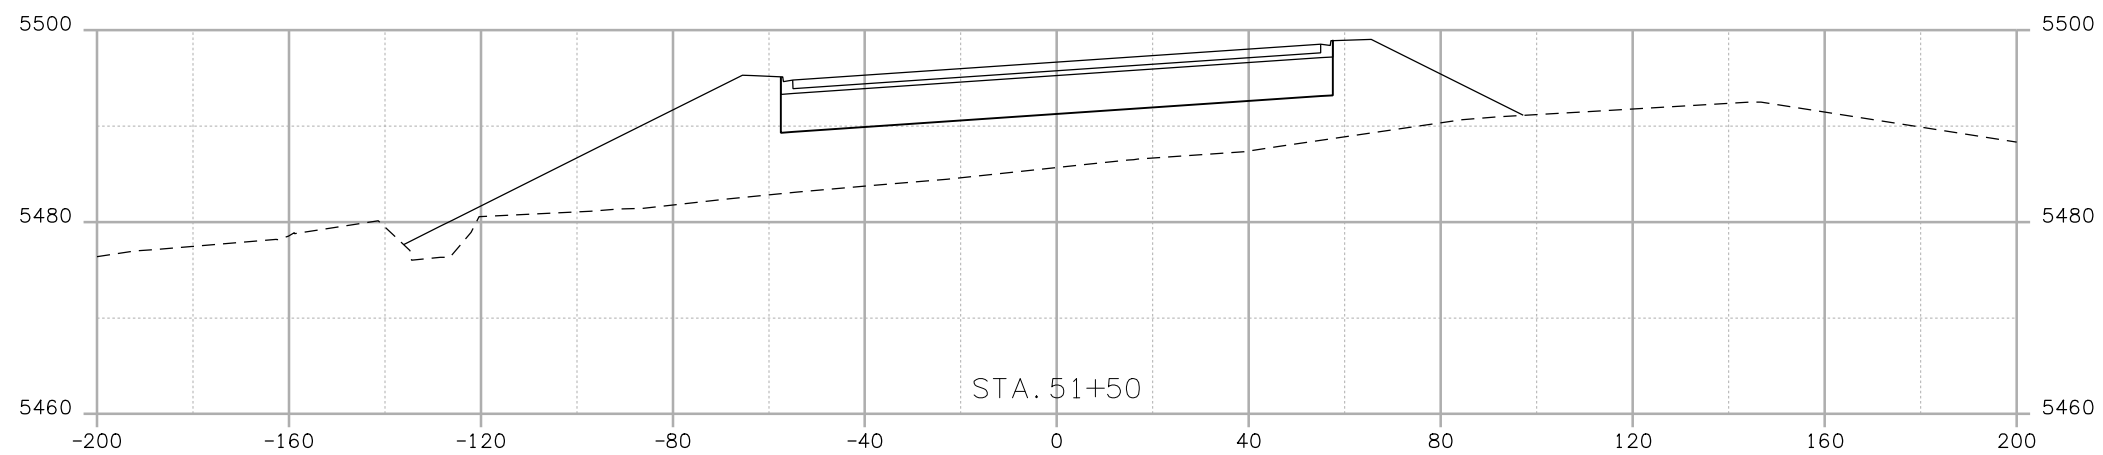


trujilloj1:1:7:00 PM j:\transportation\072208.405\15782\design\drawings\cross_sections\15782 XS 120th.dgn

Print Date: 10/7/2008	
File Name: 15782 XS 120th.dgn	
Horiz. Scale: 1:40	Vert. Scale: As Noted
Unit Information	Unit Leader Initials

Sheet Revisions		
Date:	Comments	Init.

Colorado Department of Transportation




4670 Holly Street
 Denver, CO 80216-6408
 Phone: 303-398-6765 FAX: 303-398-6781

Region 6 **IDM**

As Constructed
No Revisions:
Revised:
Void:



120TH AVE. CONNECTION			
Designer:	EN	Structure	X-XX-XX
Detailer:	EN	Numbers	X-XX-XX
Sheet Subset:	XSEC	Subset Sheets:	XXX of XXX

Project No.Code
STA 1281-011
16501
Sheet Number 036

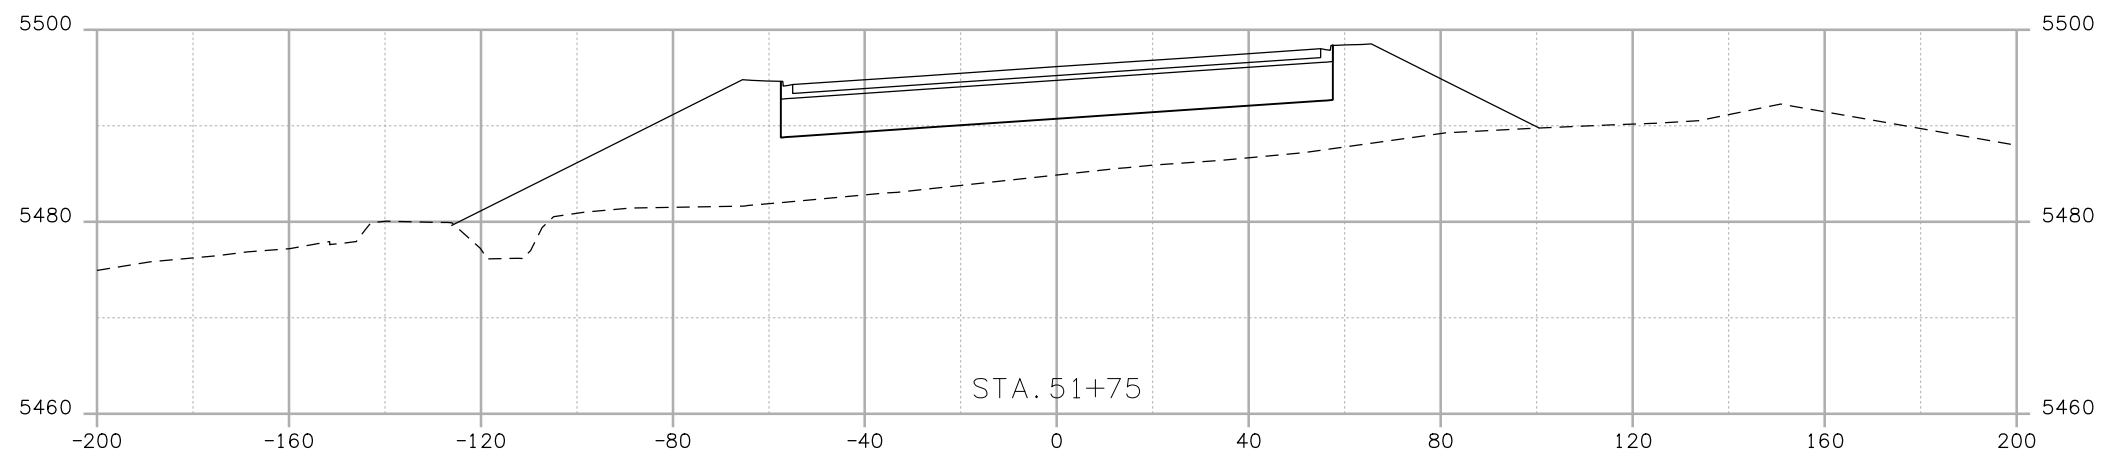

trujilloj1:1:7:02 PM j:\transportation\072208.405\15782\design\drawings\cross_sections\15782 XS 120th.dgn

Print Date: 10/7/2008		Sheet Revisions			Colorado Department of Transportation 4670 Holly Street Denver, CO 80216-6408 Phone: 303-398-6765 FAX: 303-398-6781 Region 6	As Constructed		120TH AVE. CONNECTION		Project No. Code	
File Name: 15782 XS 120th.dgn		Date:	Comments	Init.		No Revisions:		Designer: EN Structure X-XX-XX Detailer: EN Numbers X-XX-XX		STA 1281-011	
Horiz. Scale: 1:40 Vert. Scale: As Noted						Revised:				Sheet Subset: XSEC Subset Sheets: XXX of XXX	
Unit Information Unit Leader Initials						Void:		Sheet Number 037			

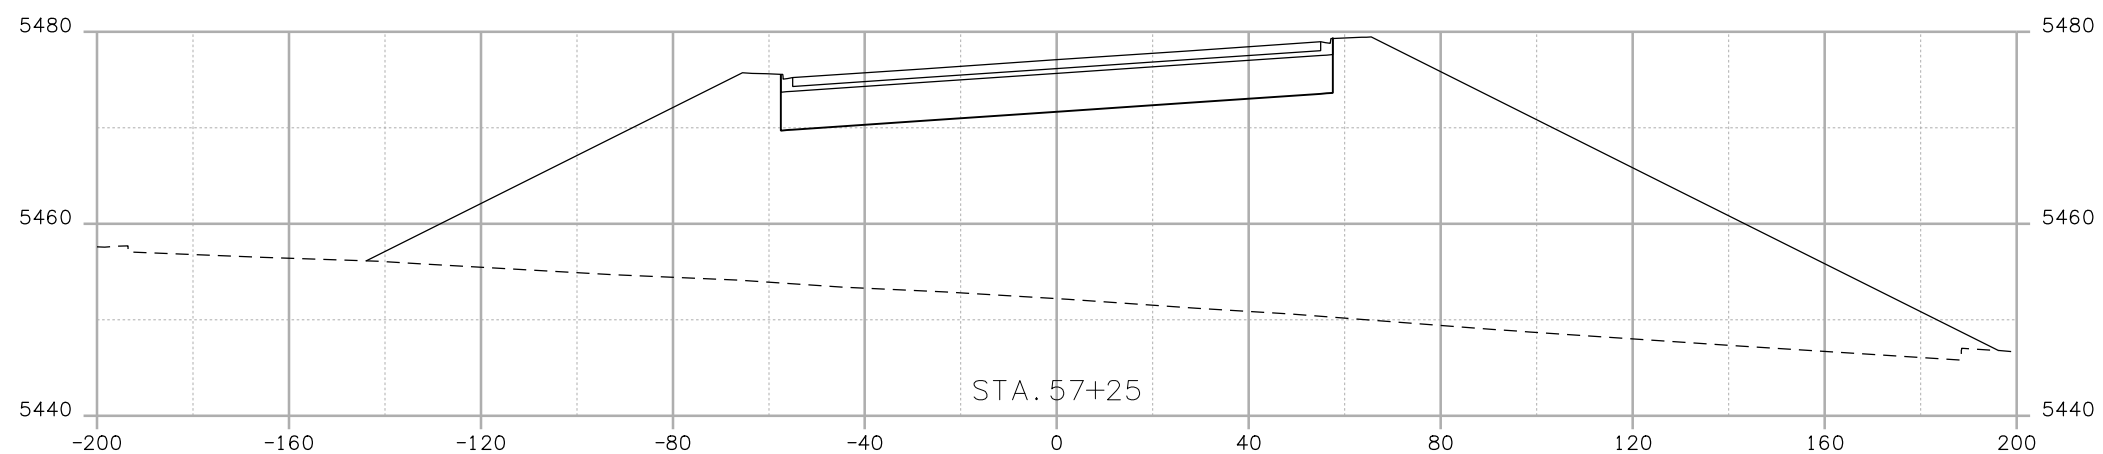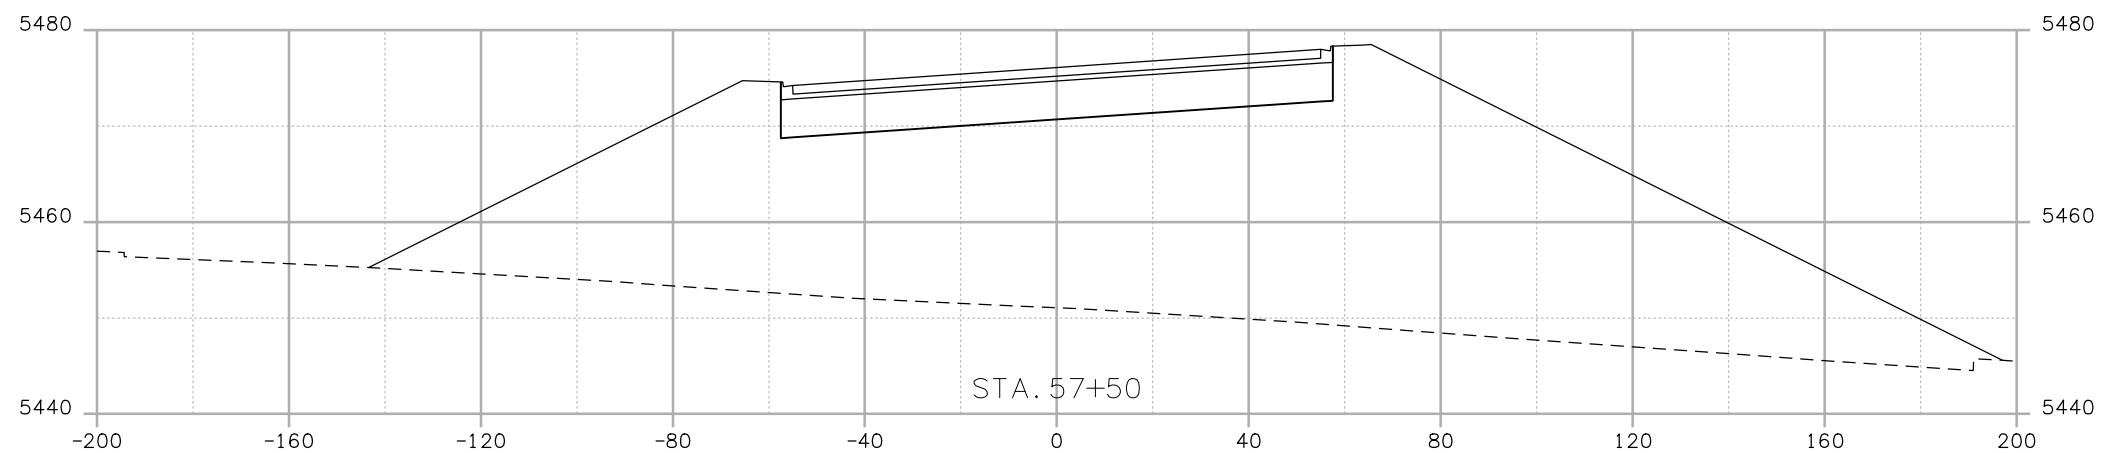

trujilloj1:17:03 PM j:\transportation\072208.405\15782\design\drawings\cross_sections\15782 XS 120th.dgn

Print Date: 10/7/2008	
File Name: 15782 XS 120th.dgn	
Horiz. Scale: 1:40	Vert. Scale: As Noted
Unit Information	Unit Leader Initials

Sheet Revisions		
Date:	Comments	Init.

Colorado Department of Transportation





4670 Holly Street
Denver, CO 80216-6408
Phone: 303-398-6765 FAX: 303-398-6781

Region 6 **IDM**

As Constructed
No Revisions:
Revised:
Void:



120TH AVE. CONNECTION			
Designer:	EN	Structure Numbers	X-XX-XX
Detailer:	EN	Structure Numbers	X-XX-XX
Sheet Subset:	XSEC	Subset Sheets:	XXX of XXX

Project No.	Code
STA 1281-011	
16501	
Sheet Number	038

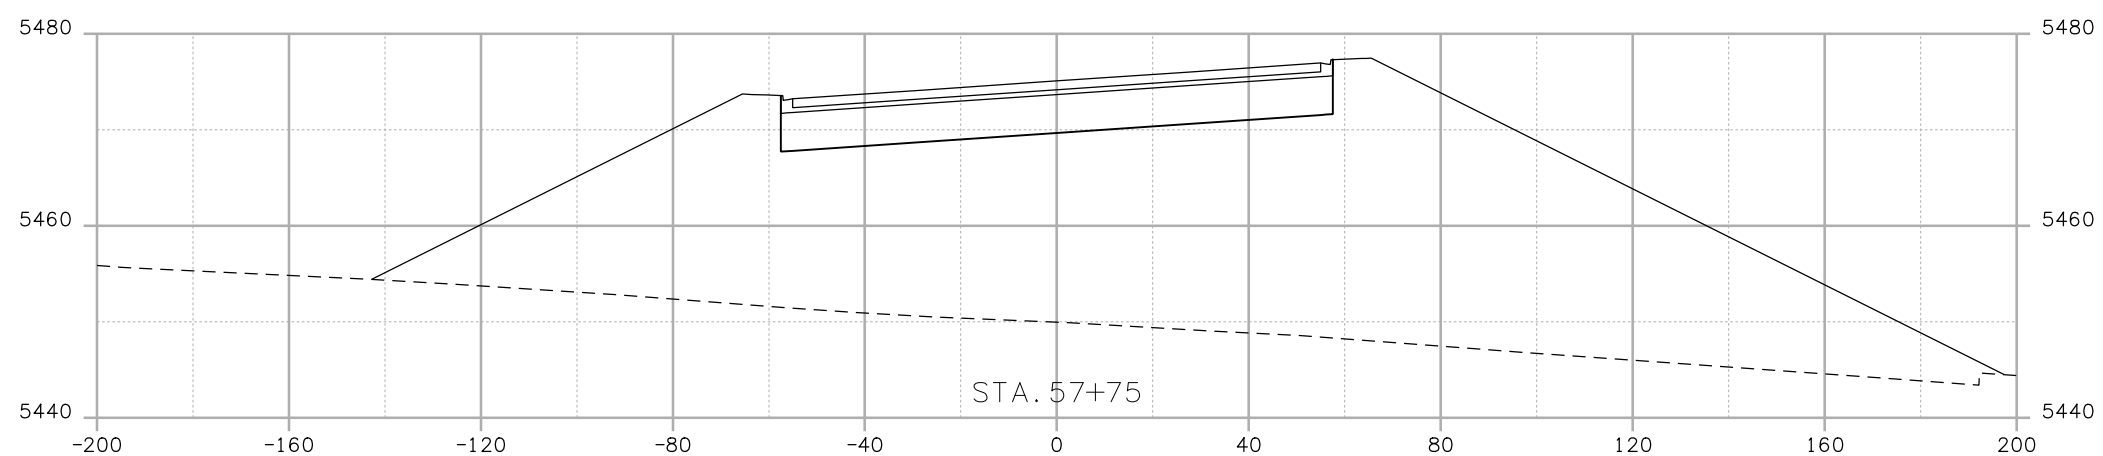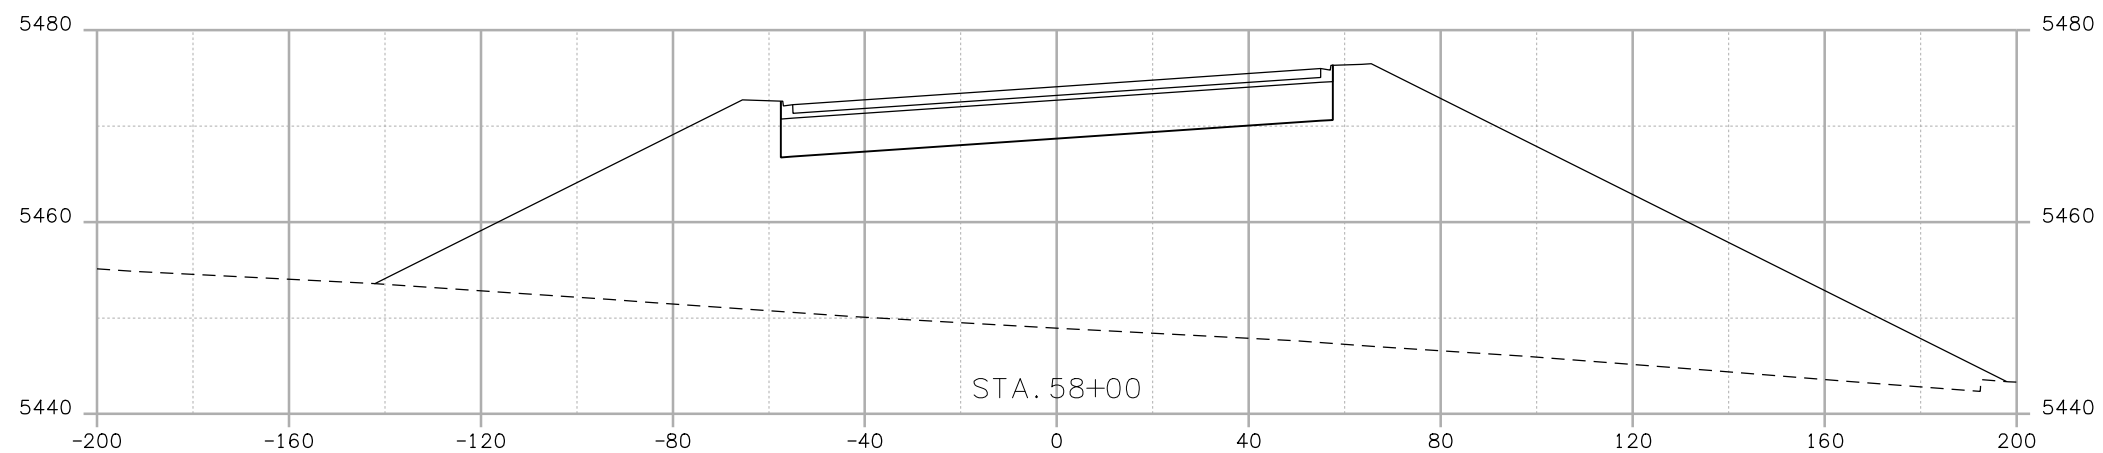

trujilloj1:1:7:04 PM j:\transportation\072208.405\15782\design\drawings\cross_sections\15782 XS 120th.dgn

Print Date: 10/7/2008		Sheet Revisions			Colorado Department of Transportation 4670 Holly Street Denver, CO 80216-6408 Phone: 303-398-6765 FAX: 303-398-6781 Region 6	As Constructed		120TH AVE. CONNECTION		Project No. Code	
File Name: 15782 XS 120th.dgn		Date:	Comments	Init.		No Revisions:	Designer: EN Structure X-XX-XX Detailer: EN Numbers X-XX-XX			STA 1281-011	
Horiz. Scale: 1:40 Vert. Scale: As Noted						Revised:			Sheet Subset: XSEC Subset Sheets: XXX of XXX		16501
Unit Information Unit Leader Initials						Void:			Sheet Number 039		

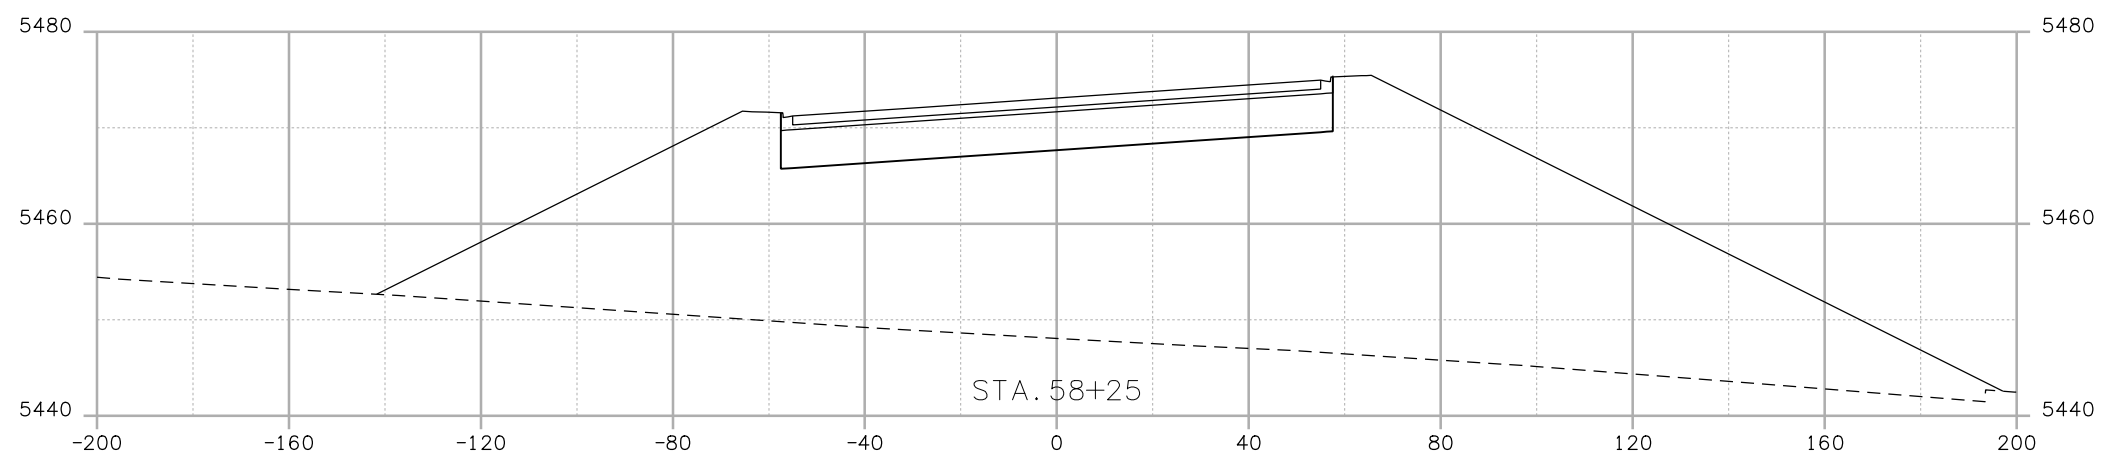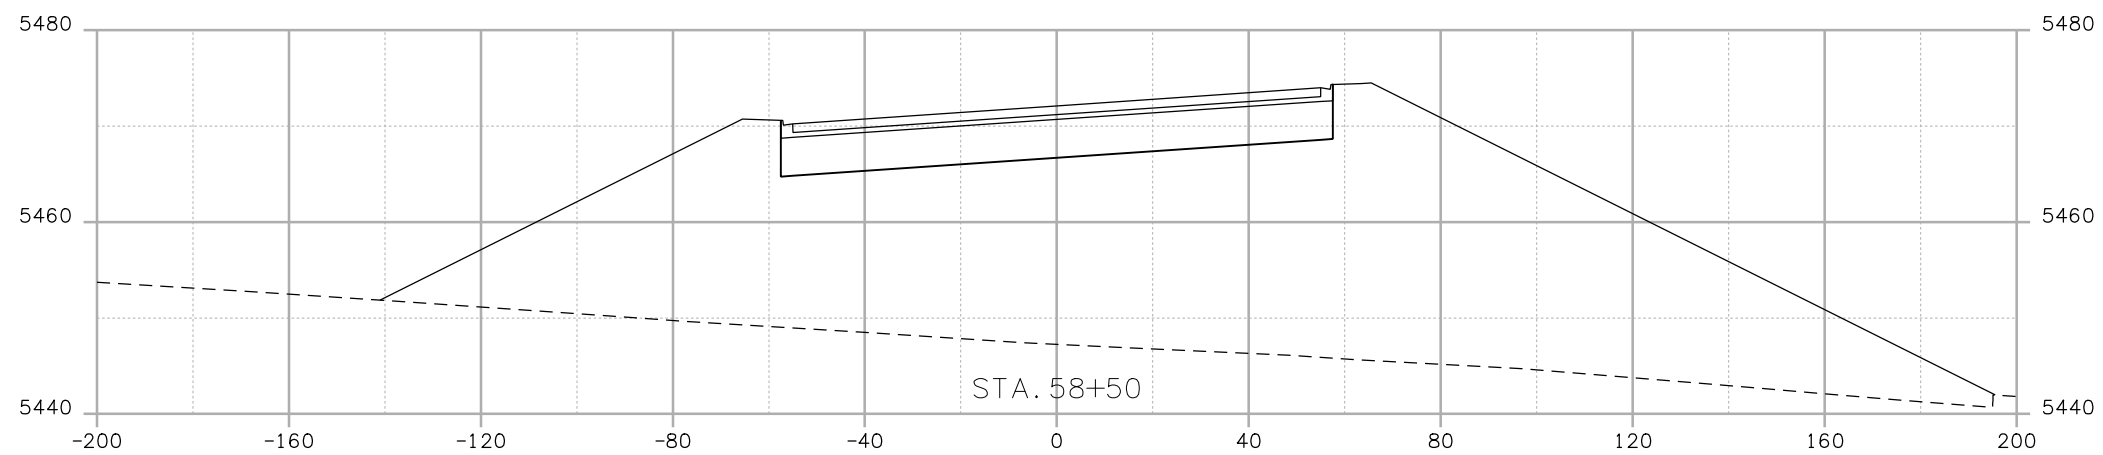

Print Date: 10/7/2008	
File Name: 15782 XS 120th.dgn	
Horiz. Scale: 1:40	Vert. Scale: As Noted
Unit Information	Unit Leader Initials

Sheet Revisions		
Date:	Comments	Init.

Colorado Department of Transportation



4670 Holly Street
Denver, CO 80216-6408
Phone: 303-398-6765 FAX: 303-398-6781



Region 6 IDM

As Constructed	
No Revisions:	
Revised:	
Void:	

120TH AVE. CONNECTION			
Designer:	EN	Structure	X-XX-XX
Detailer:	EN	Numbers	X-XX-XX
Sheet Subset:	XSEC	Subset Sheets:	XXX of XXX

Project No.Code	
STA 1281-011	
16501	
Sheet Number	040

trujilloj1:17:06 PM j:\transportation\072208.405\15782\design\drawings\cross_sections\15782 XS 120th.dgn

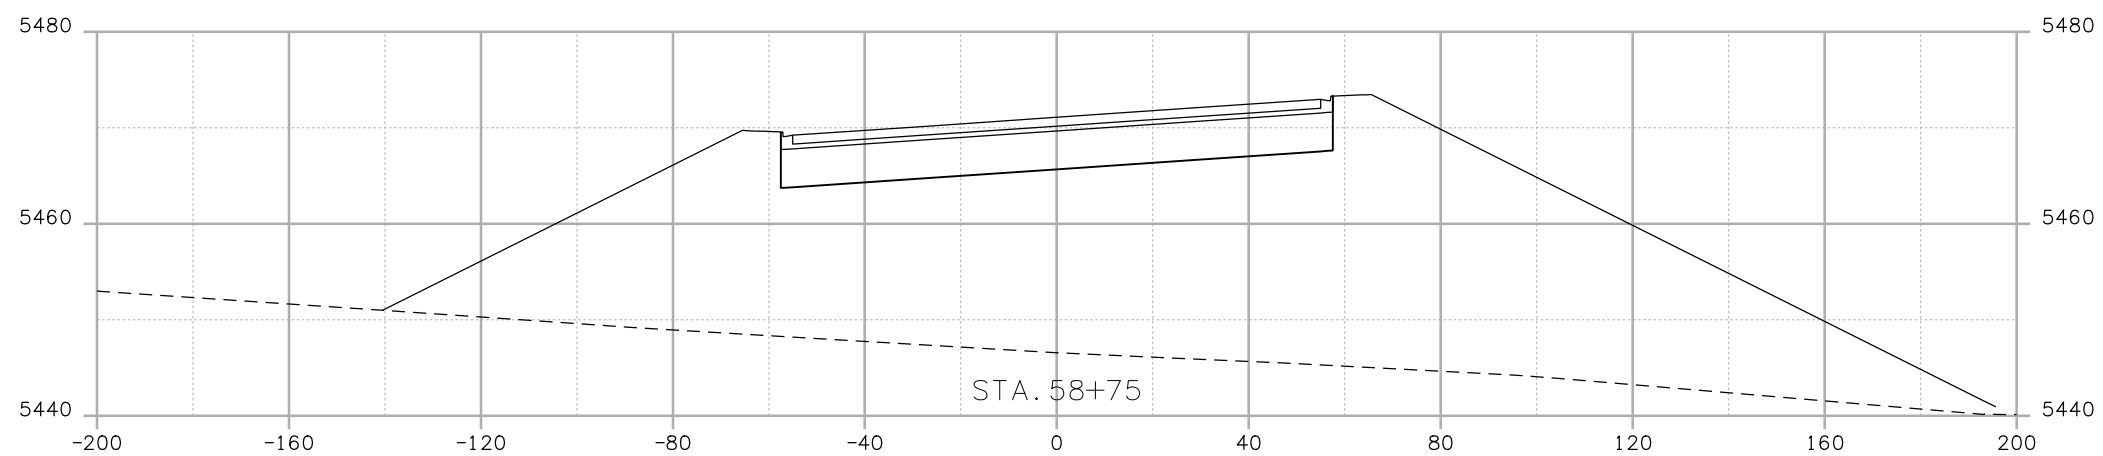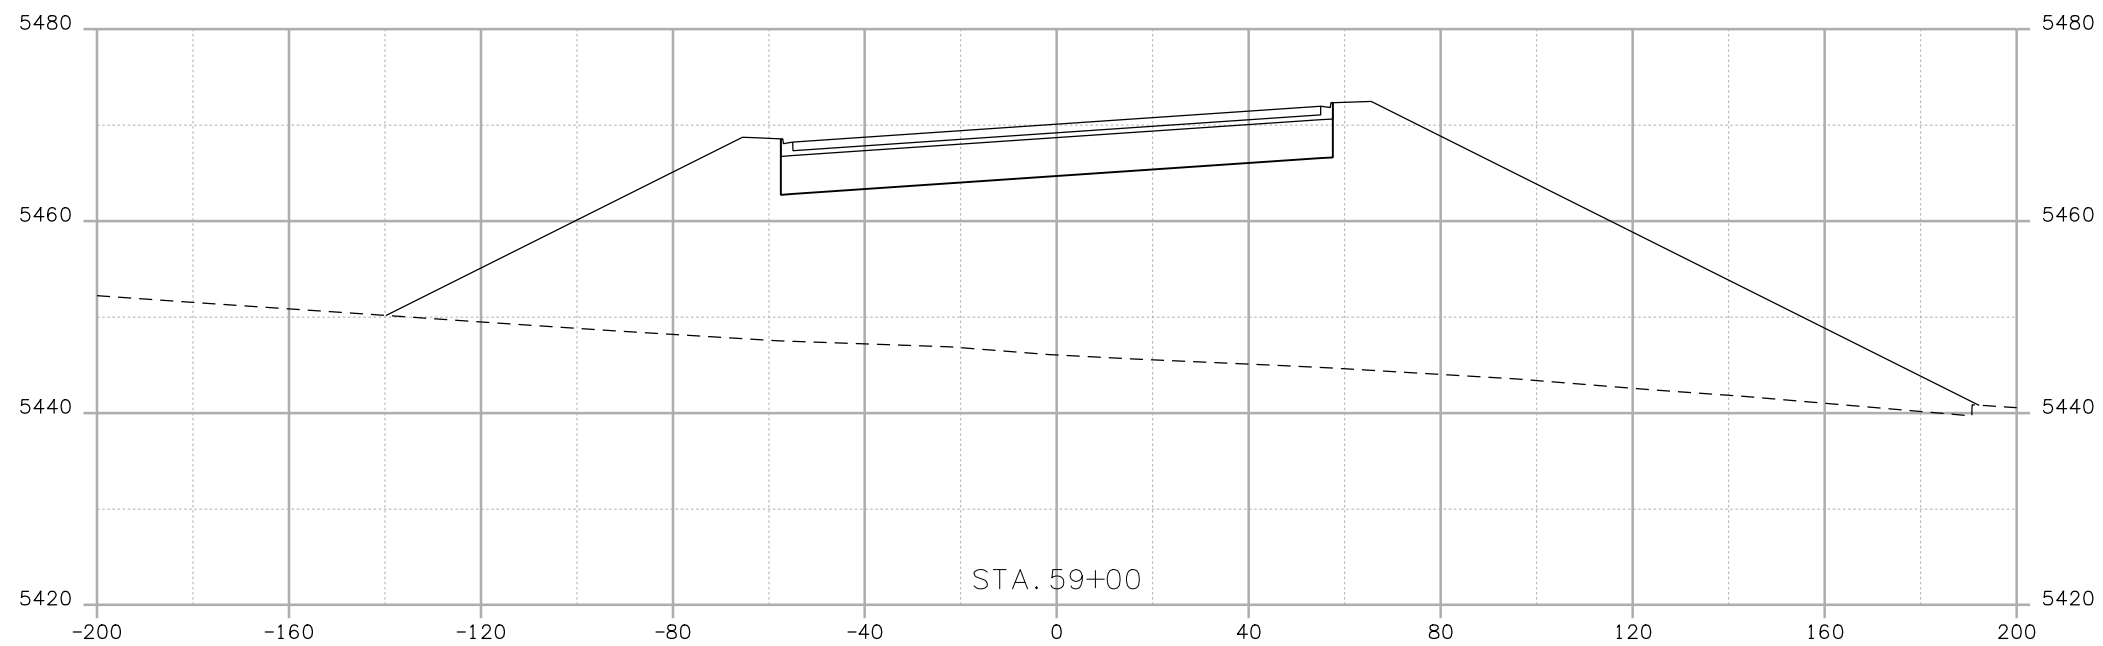

trujilloj1:1:7:07 PM j:\transportation\072208.405\15782\design\drawings\cross_sections\15782 XS 120th.dgn

Print Date: 10/7/2008	
File Name: 15782 XS 120th.dgn	
Horiz. Scale: 1:40	Vert. Scale: As Noted
Unit Information	Unit Leader Initials

Sheet Revisions		
Date:	Comments	Init.

Colorado Department of Transportation




4670 Holly Street
Denver, CO 80216-6408
Phone: 303-398-6765 FAX: 303-398-6781

Region 6 **IDM**

As Constructed
No Revisions:
Revised:
Void:

120TH AVE. CONNECTION			
Designer:	EN	Structure	X-XX-XX
Detailer:	EN	Numbers	X-XX-XX
Sheet Subset:	XSEC	Subset Sheets:	XXX of XXX

Project No.	Code
STA 1281-011	
16501	
Sheet Number	041

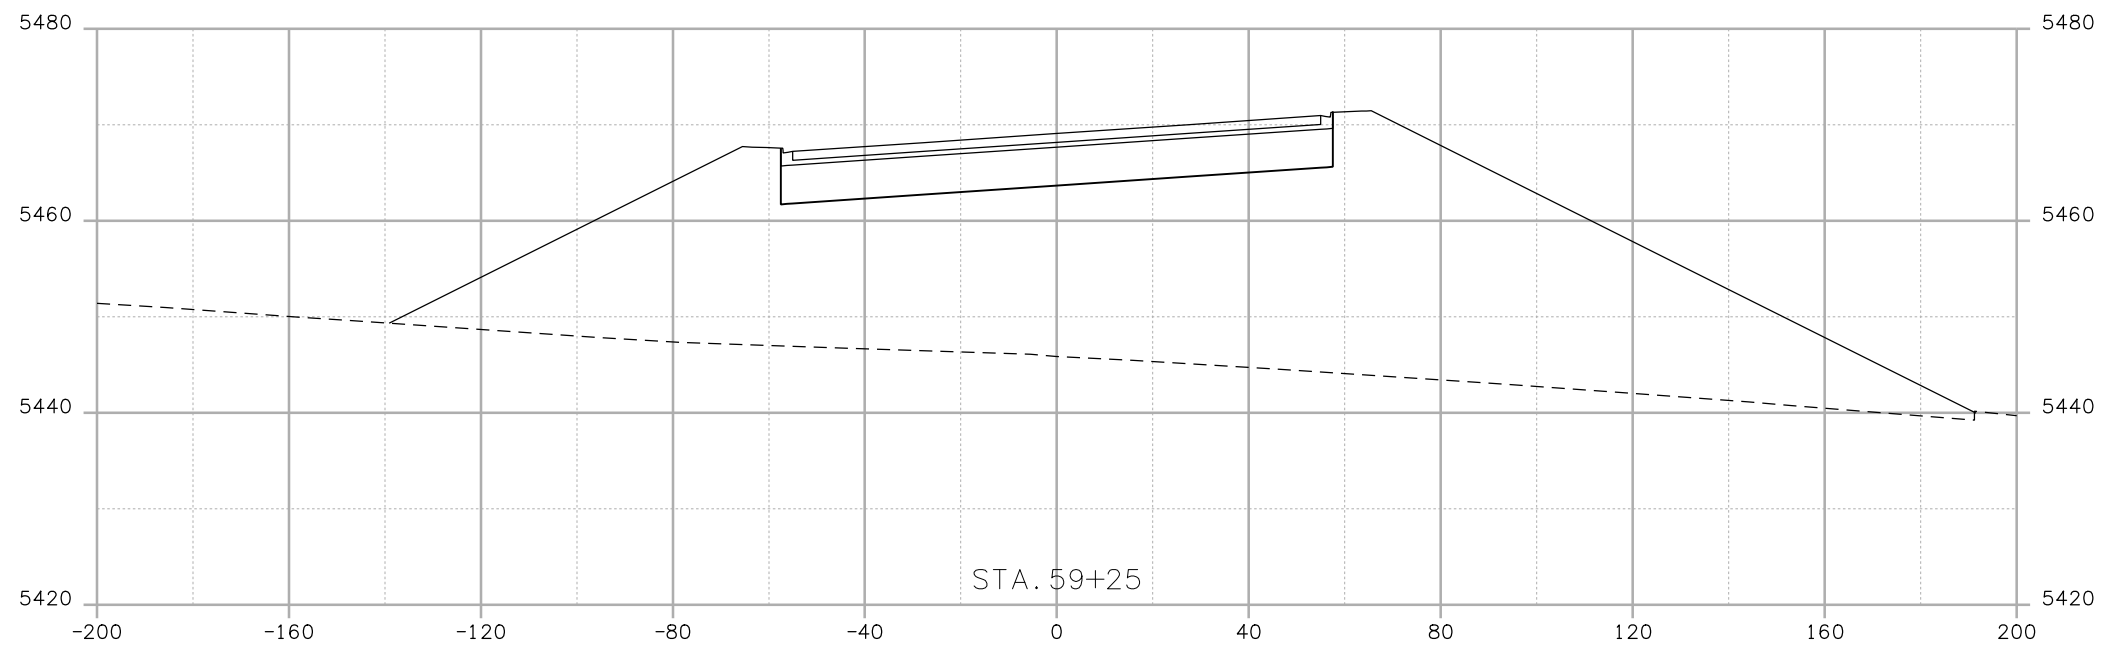


trujilloj1:17:08 PM j:\transportation\072208.405\15782\design\drawings\cross_sections\15782 XS 120th.dgn

Print Date: 10/7/2008	
File Name: 15782 XS 120th.dgn	
Horiz. Scale: 1:40	Vert. Scale: As Noted
Unit Information	Unit Leader Initials

Sheet Revisions		
Date:	Comments	Init.

Colorado Department of Transportation





4670 Holly Street
 Denver, CO 80216-6408
 Phone: 303-398-6765 FAX: 303-398-6781

Region 6 **IDM**

As Constructed
No Revisions:
Revised:
Void:

120TH AVE. CONNECTION			
Designer:	EN	Structure	X-XX-XX
Detailer:	EN	Numbers	X-XX-XX
Sheet Subset:	XSEC	Subset Sheets:	XXX of XXX

Project No.Code	
STA 1281-011	
16501	
Sheet Number	042

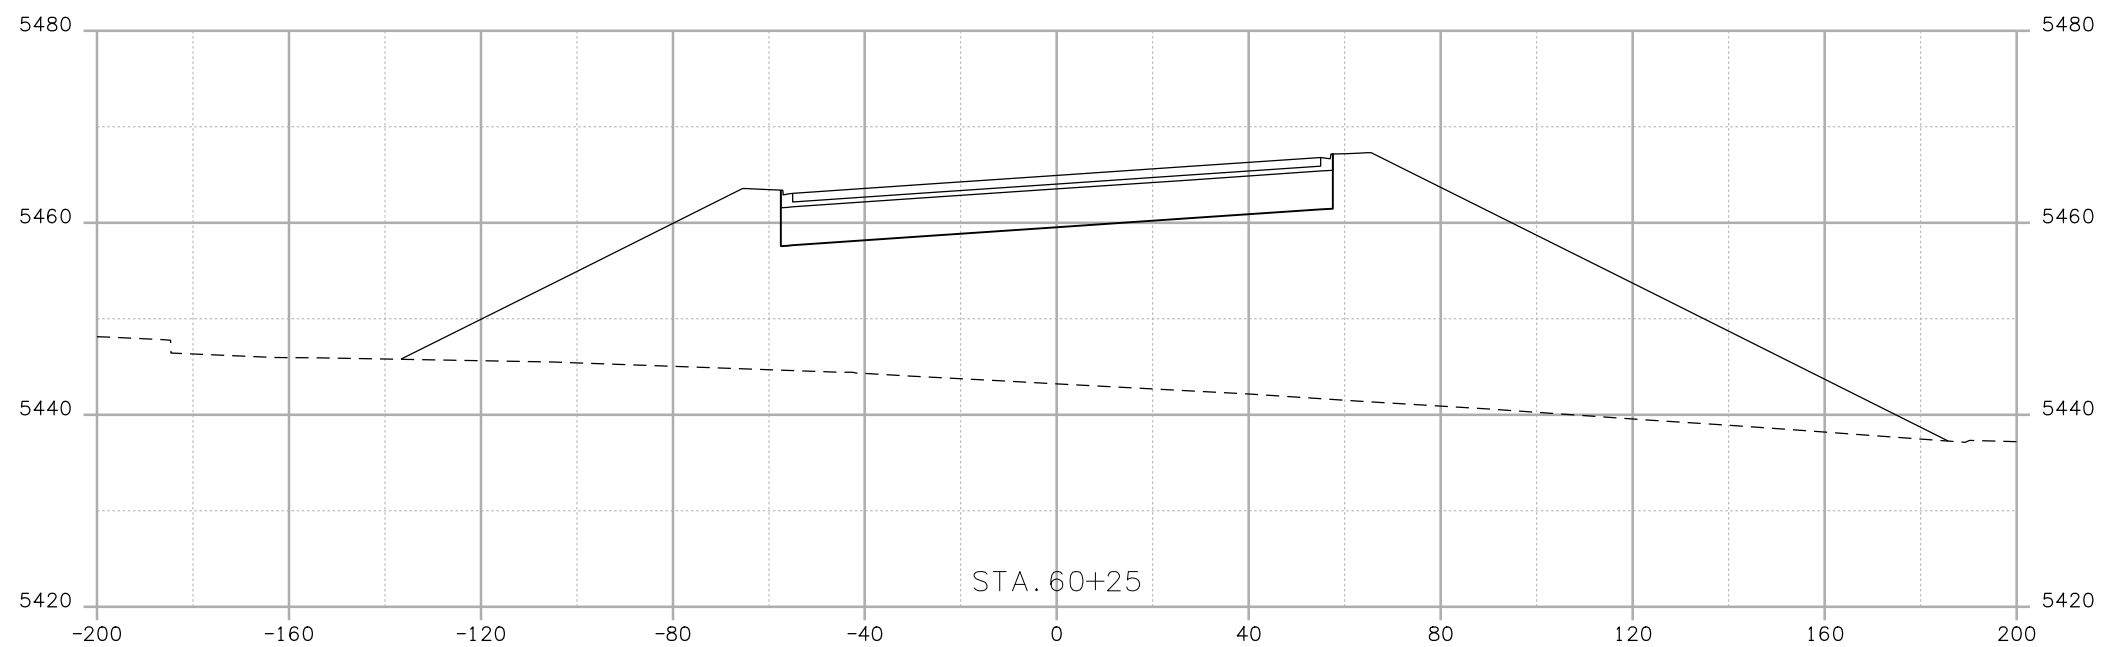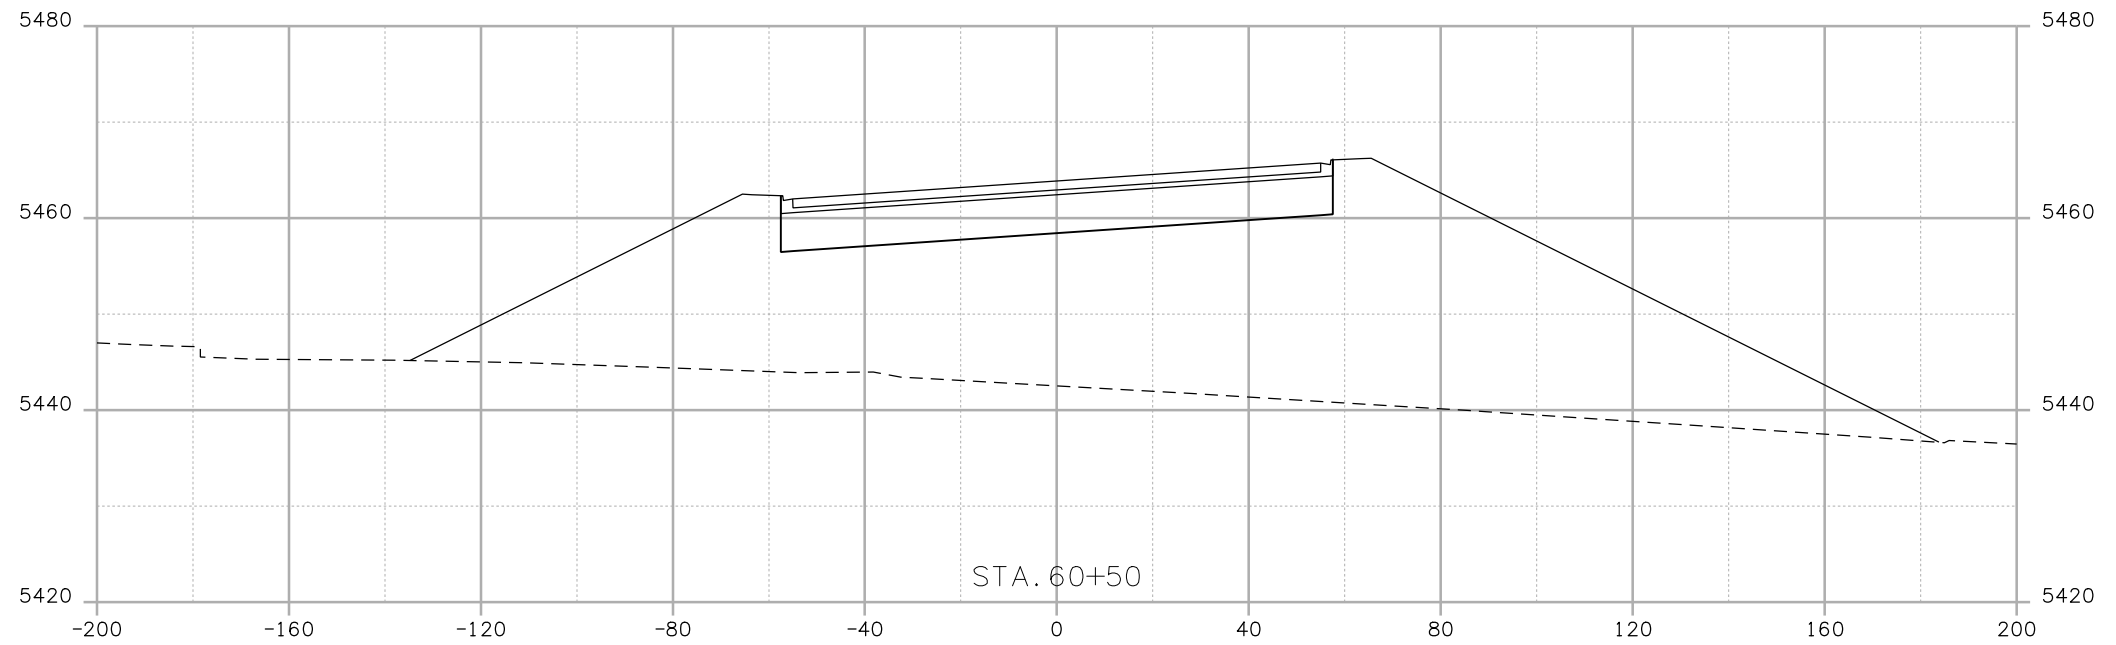

trujilloj11:7:09 PM j:\transportation\072208.405\15782\design\drawings\cross_sections\15782 XS 120th.dgn

Print Date: 10/7/2008	
File Name: 15782 XS 120th.dgn	
Horiz. Scale: 1:40	Vert. Scale: As Noted
Unit Information	Unit Leader Initials

Sheet Revisions		
Date:	Comments	Init.

Colorado Department of Transportation





4670 Holly Street
 Denver, CO 80216-6408
 Phone: 303-398-6765 FAX: 303-398-6781

Region 6 **IDM**

As Constructed
No Revisions:
Revised:
Void:

120TH AVE. CONNECTION			
Designer:	EN	Structure Numbers	X-XX-XX
Detailer:	EN	Structure Numbers	X-XX-XX
Sheet Subset:	XSEC	Subset Sheets:	XXX of XXX

Project No.Code	
STA 1281-011	
16501	
Sheet Number	043

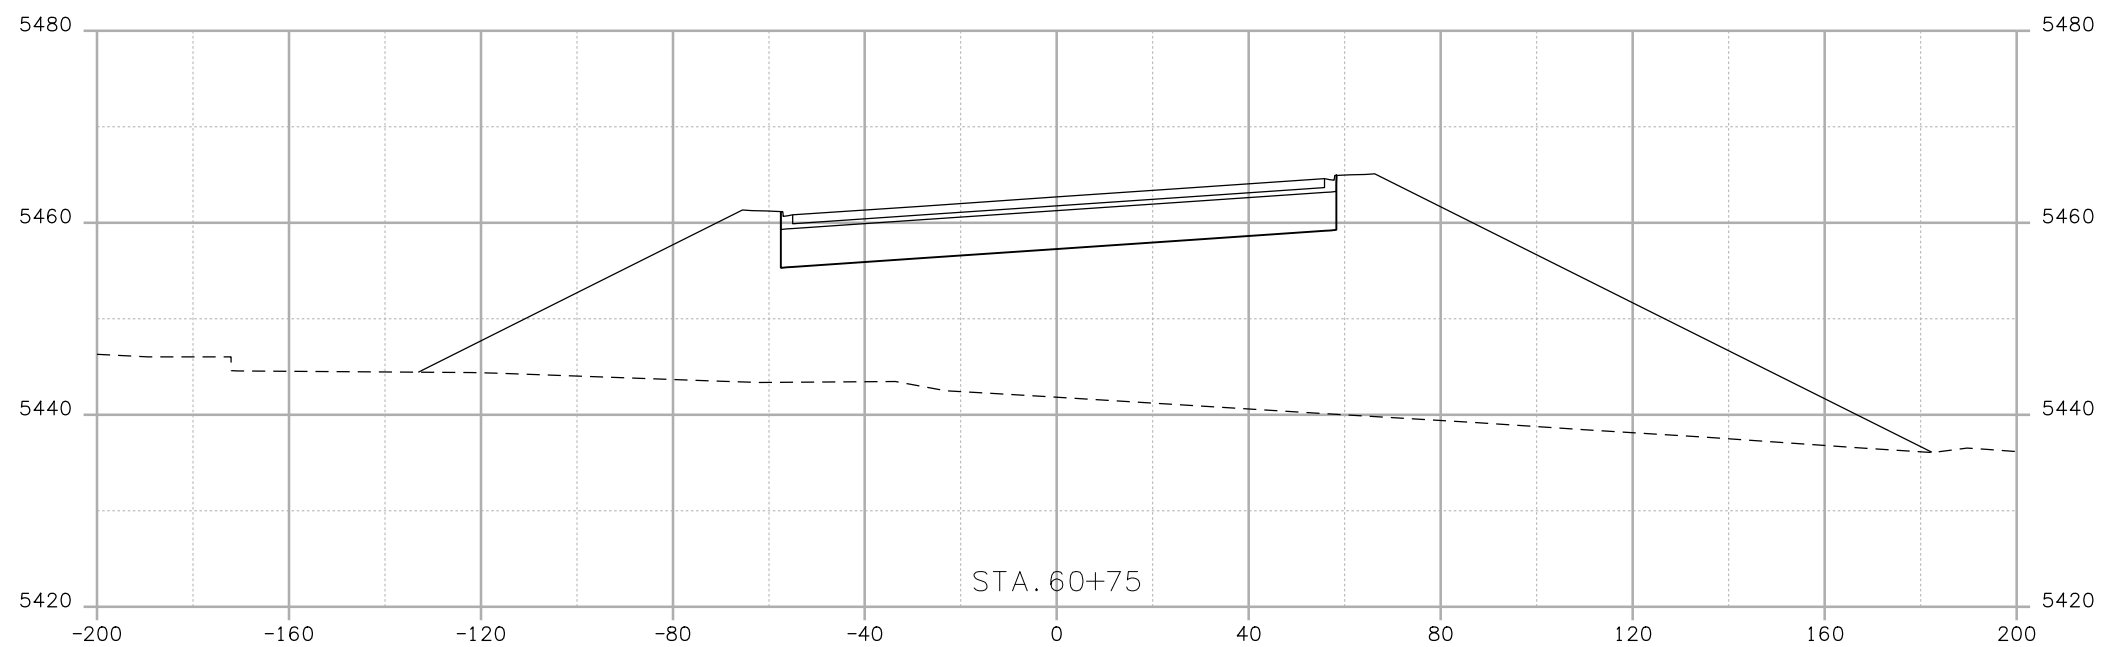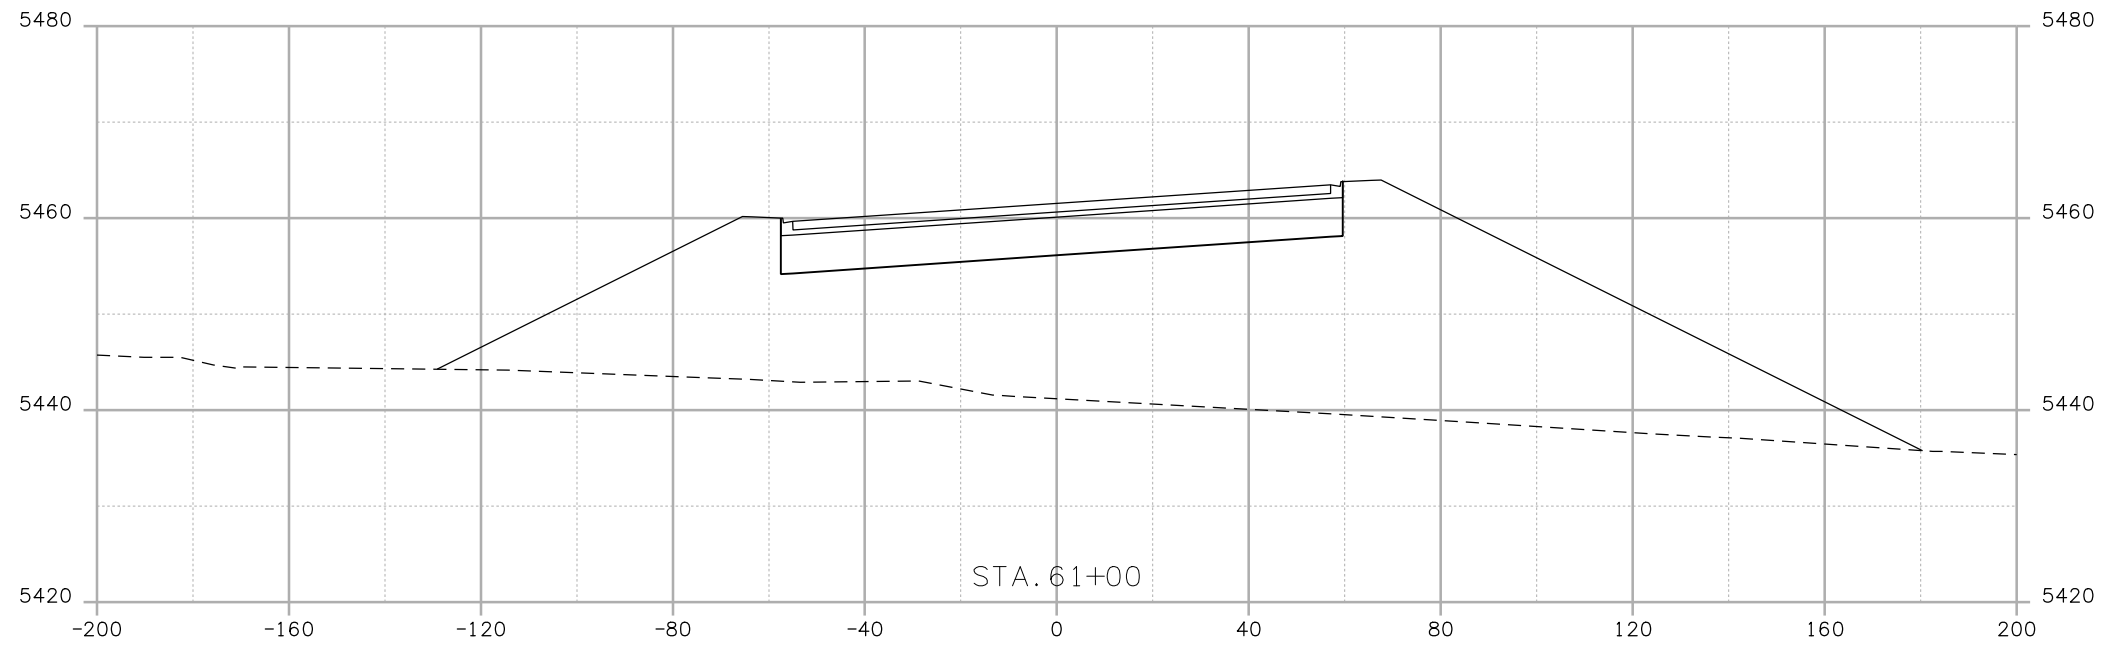


F:\transportation\072208.405\15782\design\drawings\cross_sections\15782 XS 120th.dgn

Print Date: 10/7/2008	
File Name: 15782 XS 120th.dgn	
Horiz. Scale: 1:40	Vert. Scale: As Noted
Unit Information	Unit Leader Initials

Sheet Revisions		
Date:	Comments	Init.

Colorado Department of Transportation





4670 Holly Street
 Denver, CO 80216-6408
 Phone: 303-398-6765 FAX: 303-398-6781

Region 6 **IDM**

As Constructed
No Revisions:
Revised:
Void:

120TH AVE. CONNECTION			
Designer:	EN	Structure	X-XX-XX
Detailer:	EN	Numbers	X-XX-XX
Sheet Subset:	XSEC	Subset Sheets:	XXX of XXX

Project No.Code	
STA 1281-011	
16501	
Sheet Number	044

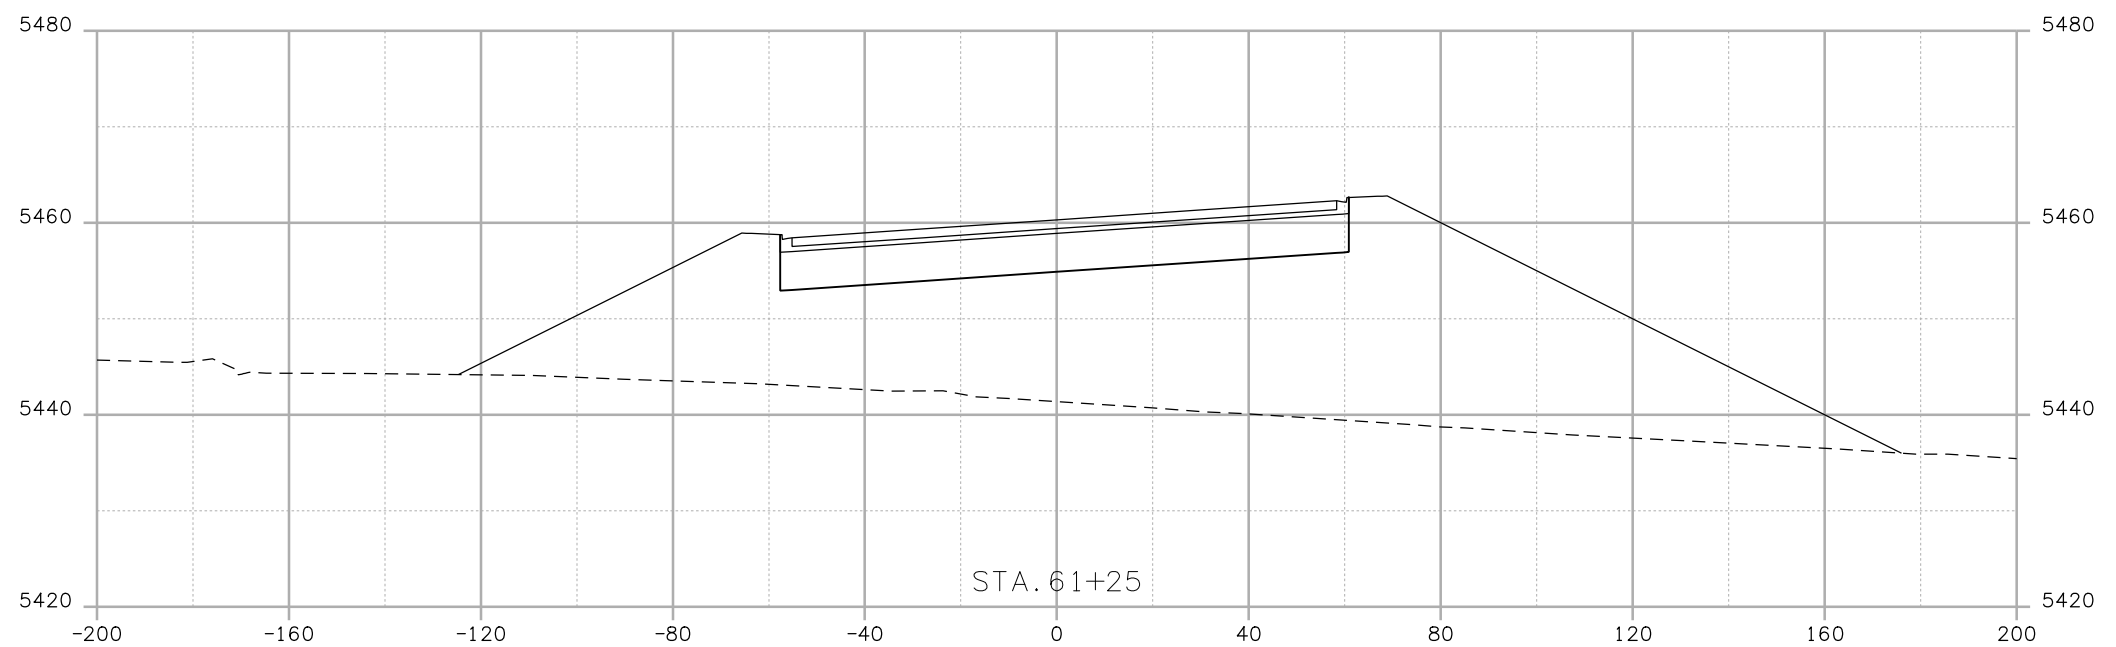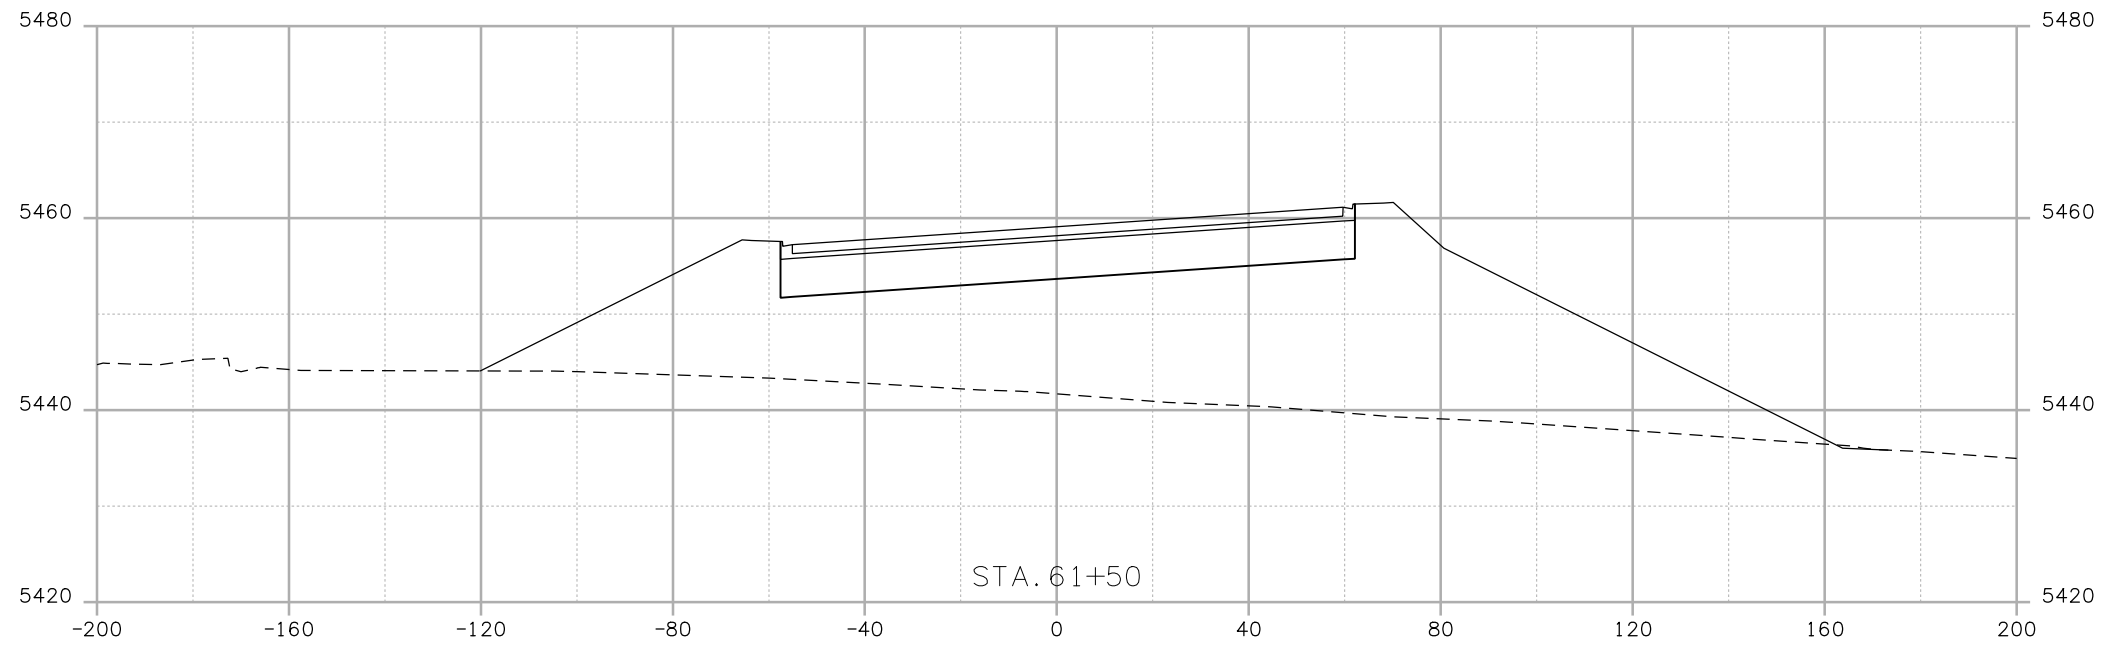


trujilloj1:1:12 PM j:\transportation\072208-405\15782\design\drawings\cross_sections\15782 XS 120th.dgn

Print Date: 10/7/2008	
File Name: 15782 XS 120th.dgn	
Horiz. Scale: 1:40	Vert. Scale: As Noted
Unit Information	Unit Leader Initials

Sheet Revisions		
Date:	Comments	Init.

Colorado Department of Transportation





4670 Holly Street
 Denver, CO 80216-6408
 Phone: 303-398-6765 FAX: 303-398-6781

Region 6 **IDM**

As Constructed
No Revisions:
Revised:
Void:

120TH AVE. CONNECTION			
Designer:	EN	Structure	X-XX-XX
Detailer:	EN	Numbers	X-XX-XX
Sheet Subset:	XSEC	Subset Sheets:	XXX of XXX

Project No.Code
STA 1281-011
16501
Sheet Number 045

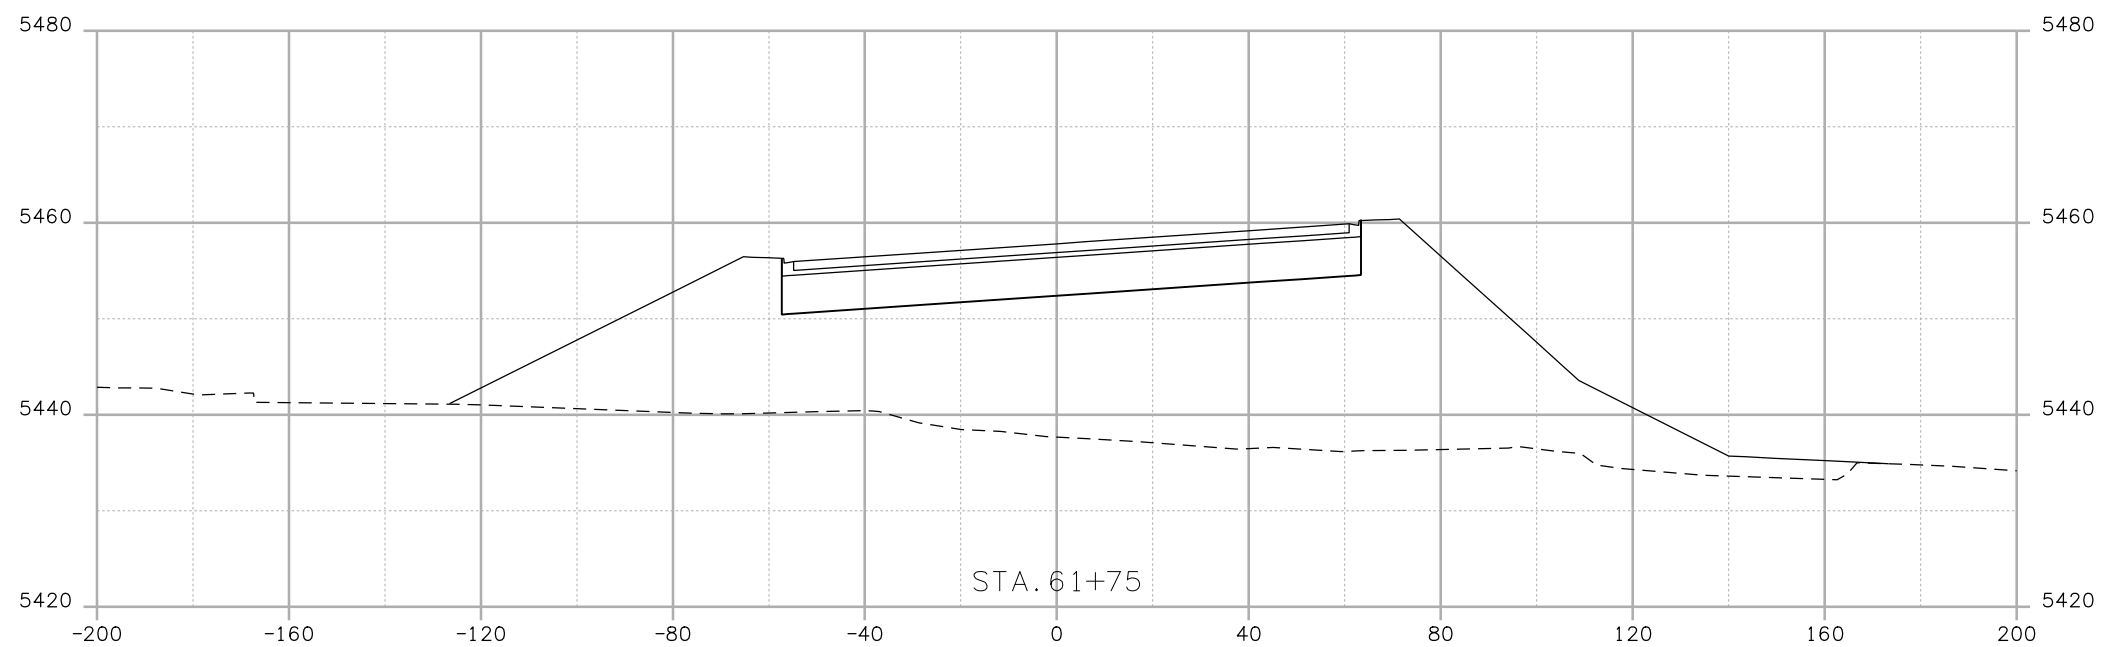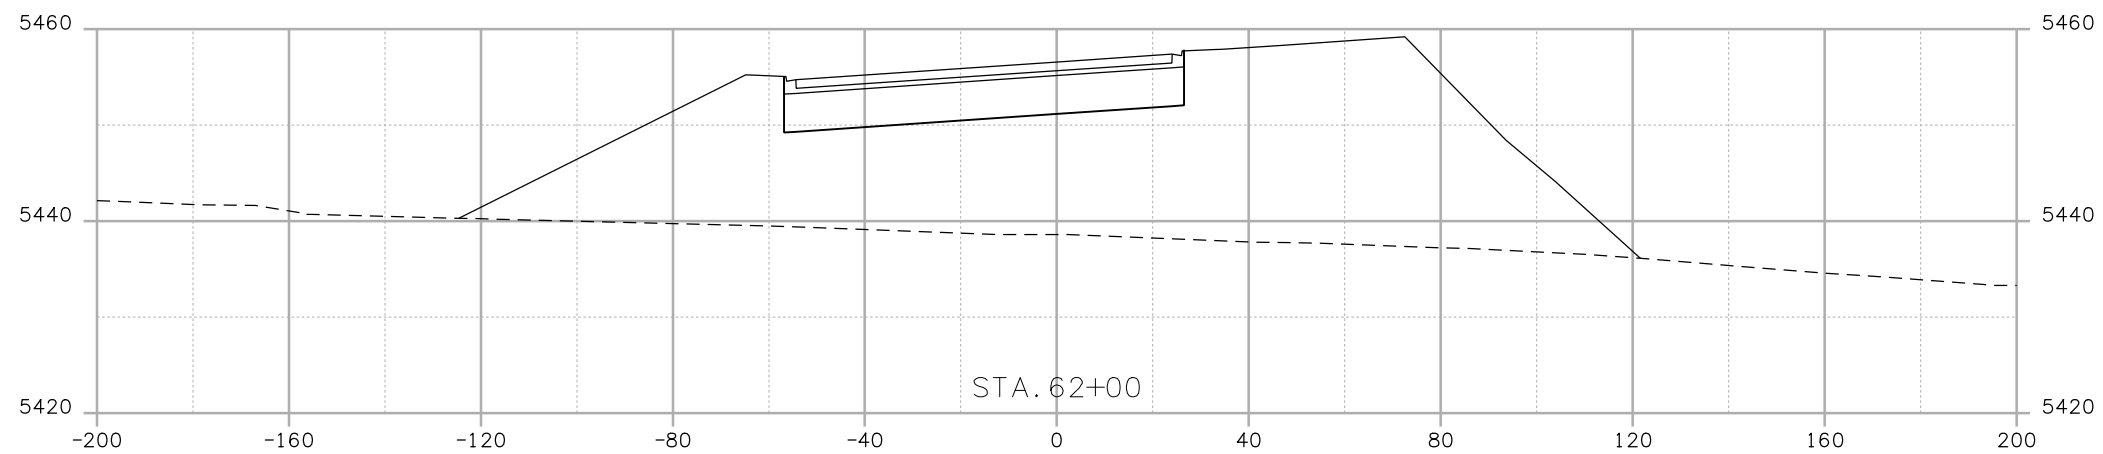

trujilloj1:7:13 PM j:\transportation\072208-405\15782\design\drawings\cross_sections\15782 XS 120th.dgn

Print Date: 10/7/2008
File Name: 15782 XS 120th.dgn
Horiz. Scale: 1:40 Vert. Scale: As Noted
Unit Information Unit Leader Initials

Sheet Revisions		
Date:	Comments	Init.

Colorado Department of Transportation





4670 Holly Street
Denver, CO 80216-6408
Phone: 303-398-6765 FAX: 303-398-6781

Region 6 **IDM**

As Constructed
No Revisions:
Revised:
Void:

120TH AVE. CONNECTION			
Designer:	EN	Structure	X-XX-XX
Detailer:	EN	Numbers	X-XX-XX
Sheet Subset:	XSEC	Subset Sheets:	XXX of XXX

Project No.Code
STA 1281-011
16501
Sheet Number 046

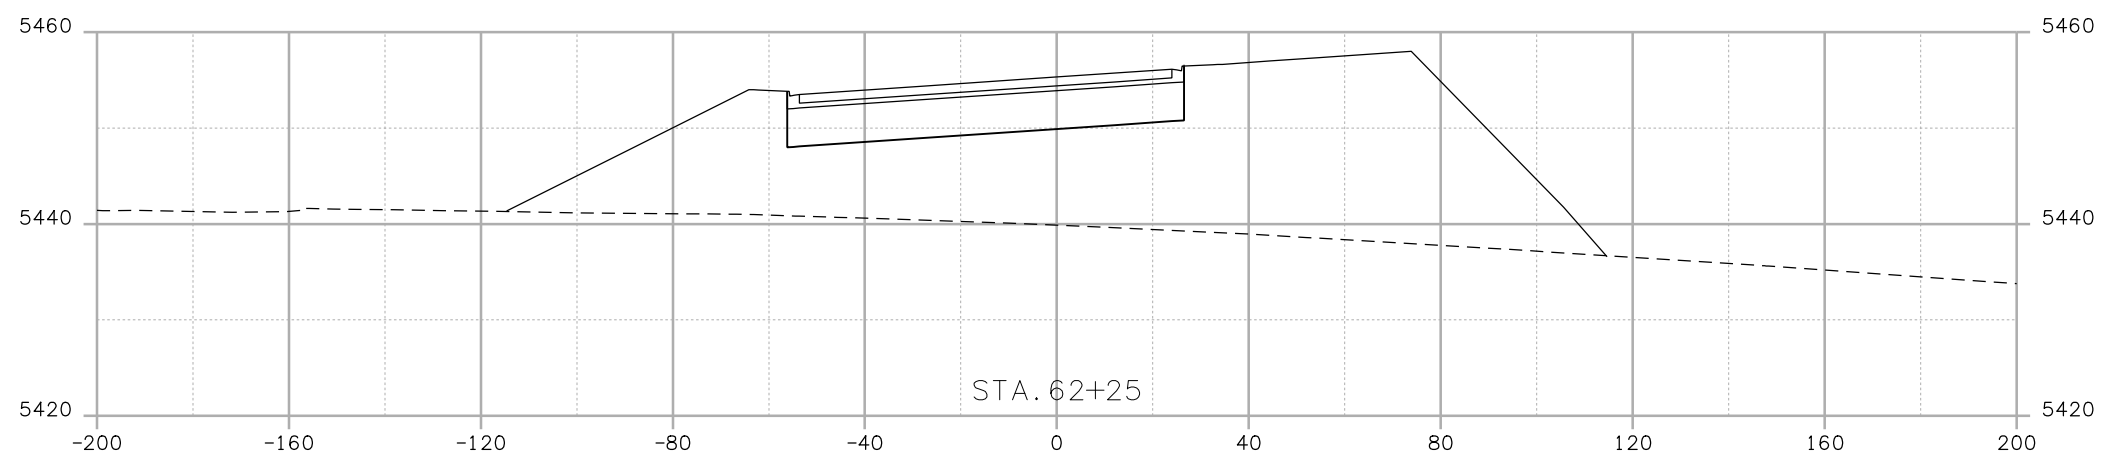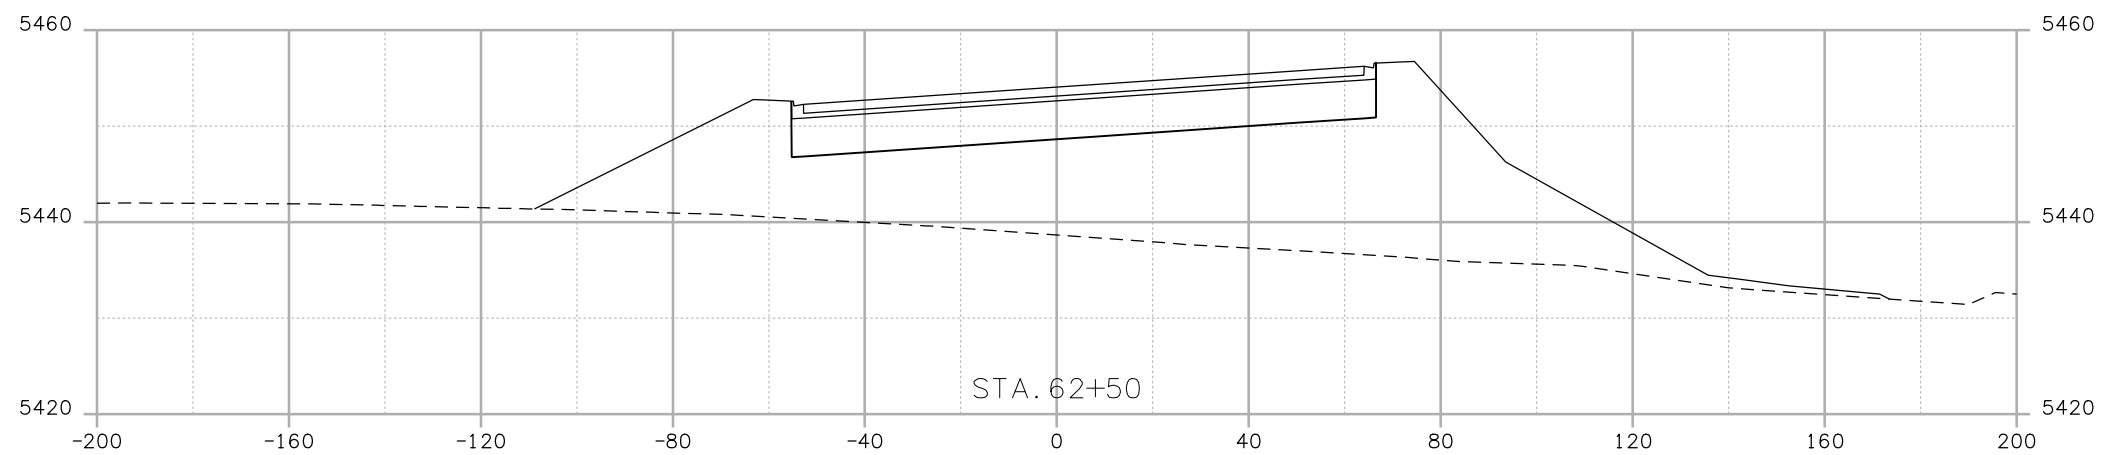

trujilloj1:1:7:15 PM j:\transportation\072208-405\15782\design\drawings\cross_sections\15782 XS 120th.dgn

Print Date: 10/7/2008	
File Name: 15782 XS 120th.dgn	
Horiz. Scale: 1:40	Vert. Scale: As Noted
Unit Information	Unit Leader Initials

Sheet Revisions		
Date:	Comments	Init.

Colorado Department of Transportation





4670 Holly Street
 Denver, CO 80216-6408
 Phone: 303-398-6765 FAX: 303-398-6781

Region 6 **IDM**

As Constructed
No Revisions:
Revised:
Void:

120TH AVE. CONNECTION			
Designer:	EN	Structure Numbers	X-XX-XX
Detailer:	EN	Structure Numbers	X-XX-XX
Sheet Subset:	XSEC	Subset Sheets:	XXX of XXX

Project No.Code	
STA 1281-011	
16501	
Sheet Number	047

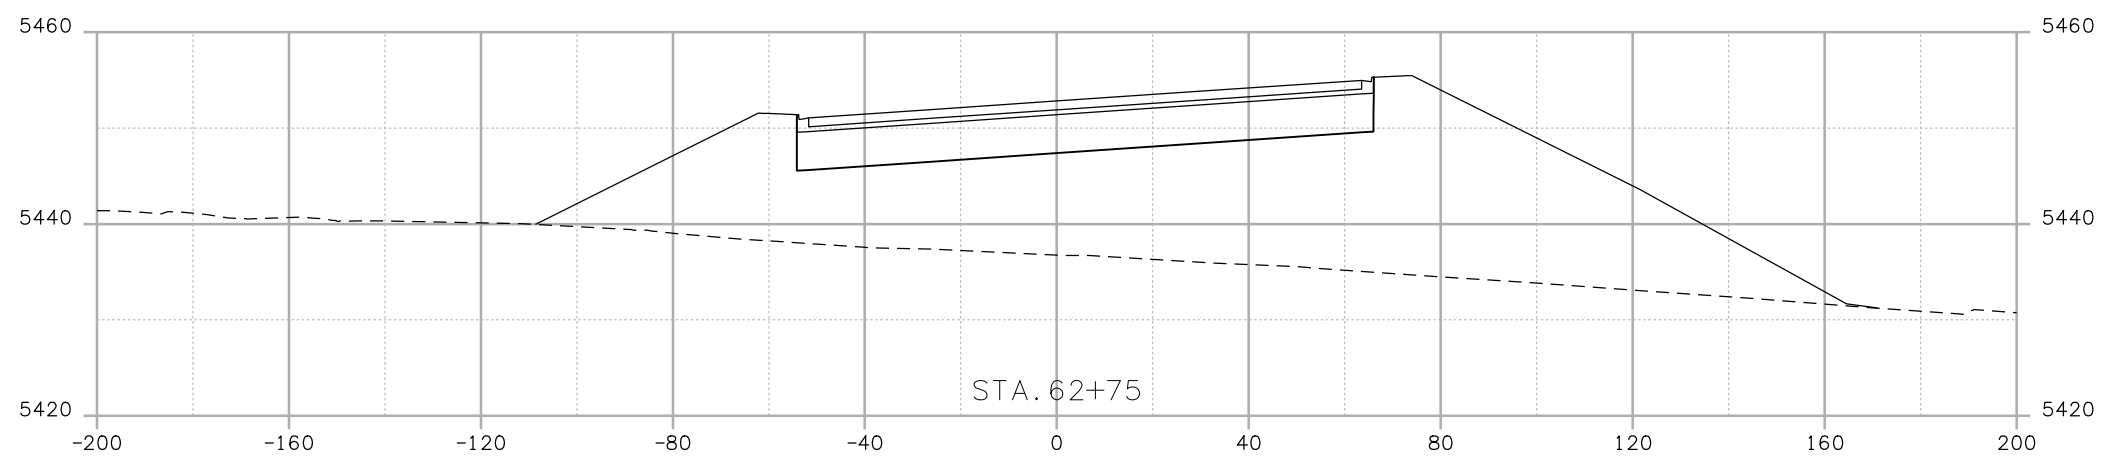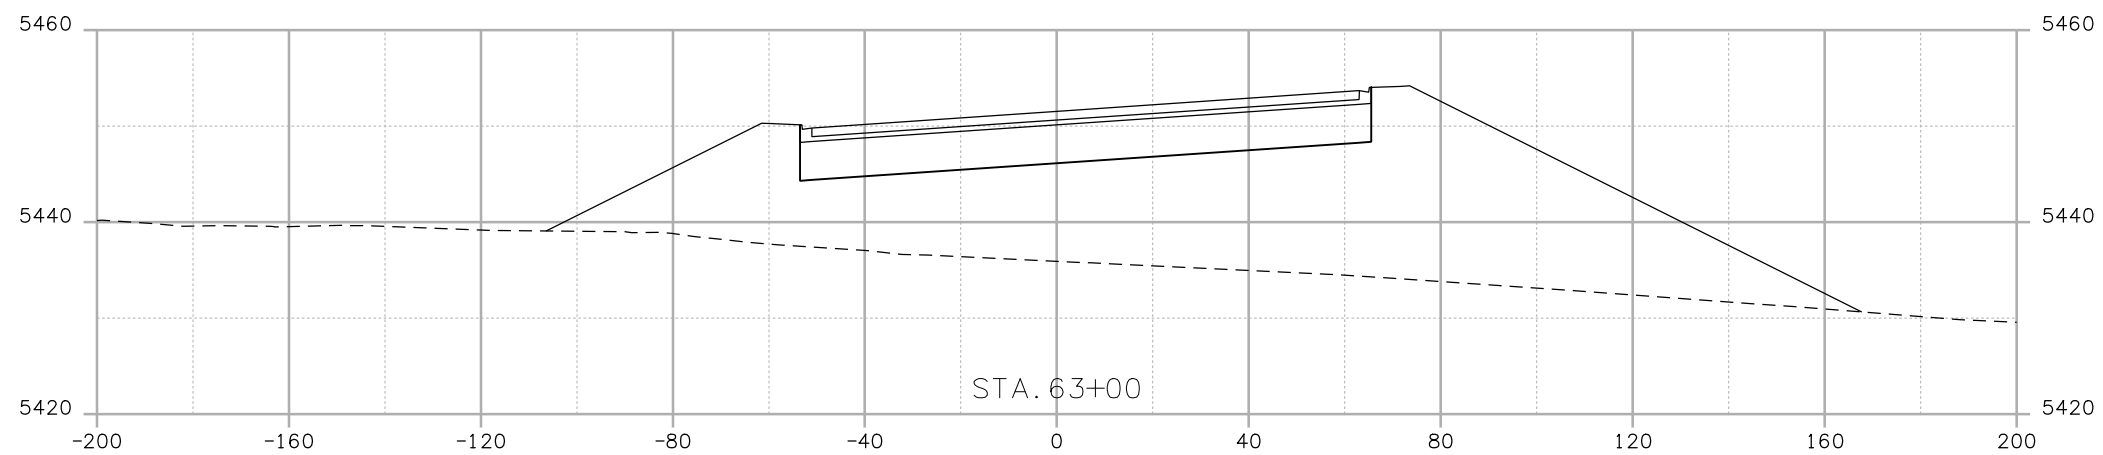

trujilloj1:17:16 PM j:_transportation\072208.405\15782\design\drawings\cross_sections\15782 XS 120th.dgn

Print Date: 10/7/2008	
File Name: 15782 XS 120th.dgn	
Horiz. Scale: 1:40	Vert. Scale: As Noted
Unit Information	Unit Leader Initials

Sheet Revisions		
Date:	Comments	Init.

Colorado Department of Transportation





4670 Holly Street
 Denver, CO 80216-6408
 Phone: 303-398-6765 FAX: 303-398-6781

Region 6 **IDM**

As Constructed
No Revisions:
Revised:
Void:

120TH AVE. CONNECTION			
Designer:	EN	Structure Numbers	X-XX-XX
Detailer:	EN	Structure Numbers	X-XX-XX
Sheet Subset:	XSEC	Subset Sheets:	XXX of XXX

Project No.Code	
STA 1281-011	
16501	
Sheet Number	048

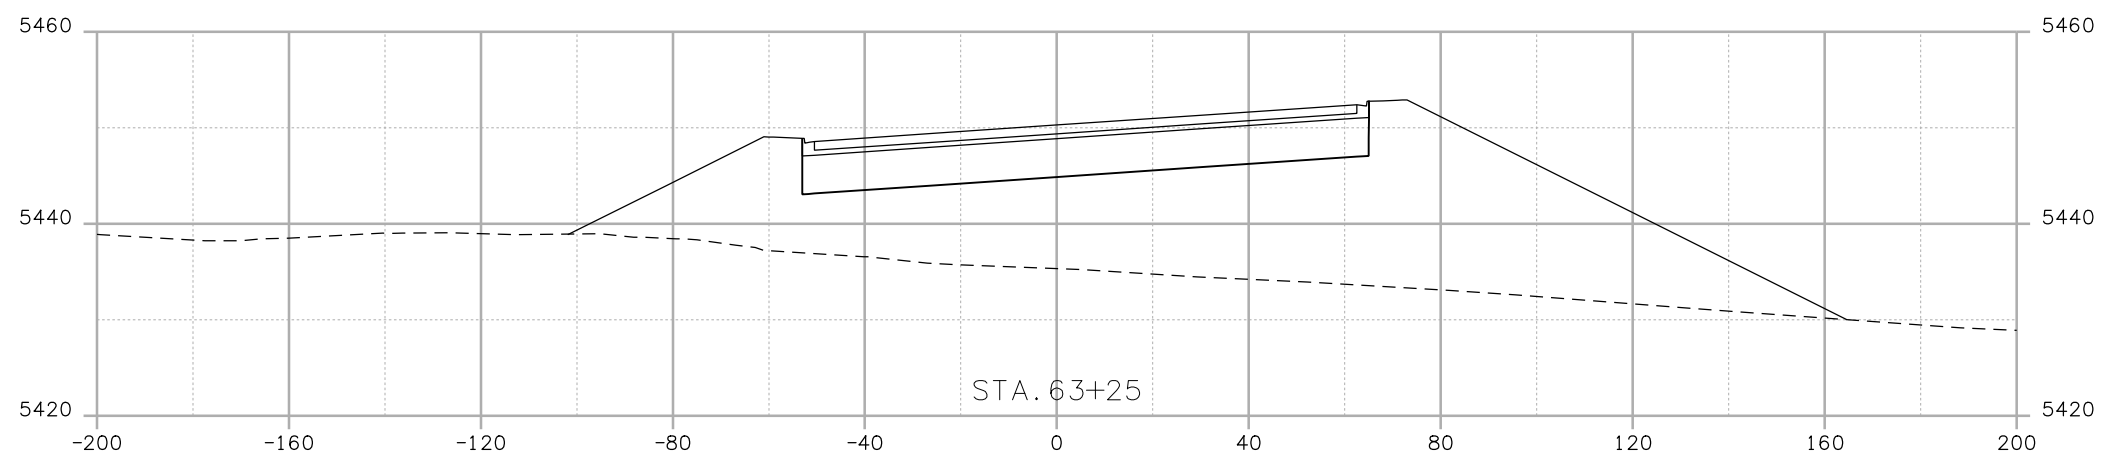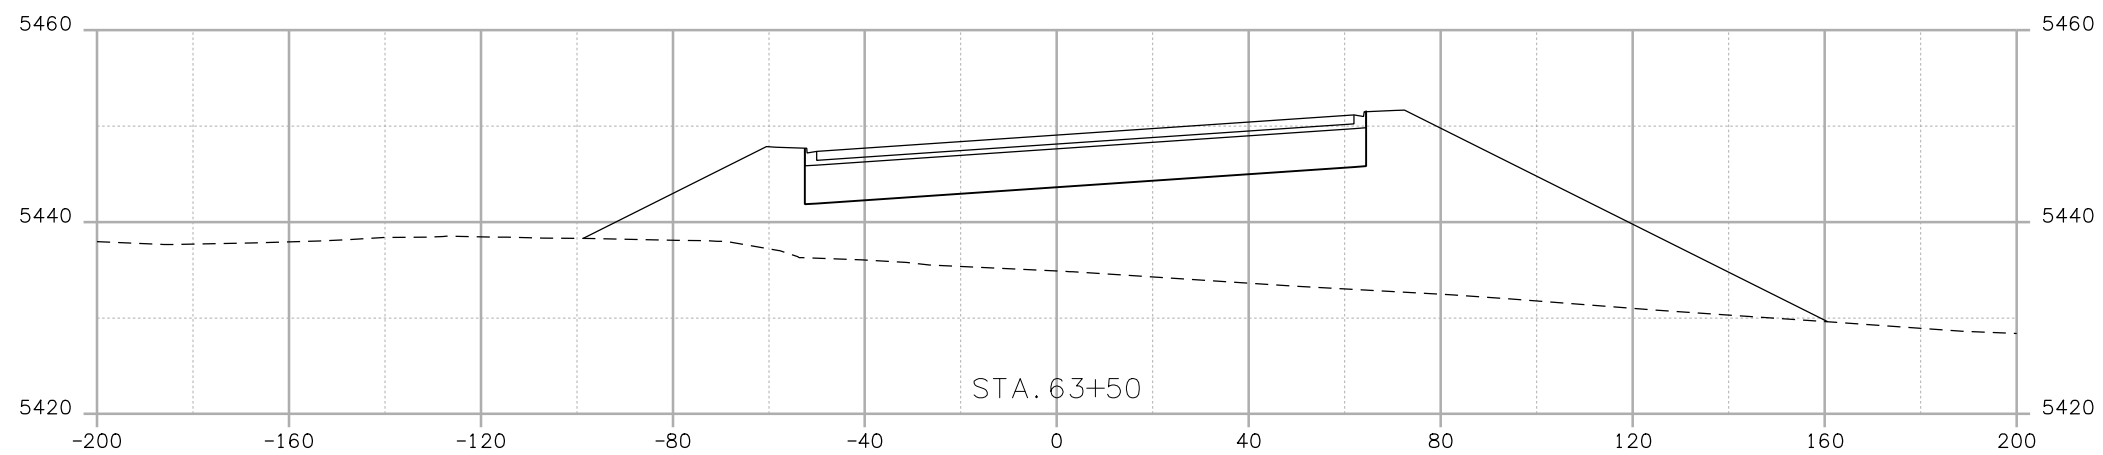

trujilloj1:1:7:17 PM j:\transportation\072208.405\15782\design\drawings\cross_sections\15782 XS 120th.dgn

Print Date: 10/7/2008	
File Name: 15782 XS 120th.dgn	
Horiz. Scale: 1:40	Vert. Scale: As Noted
Unit Information	Unit Leader Initials

Sheet Revisions		
Date:	Comments	Init.

Colorado Department of Transportation





4670 Holly Street
 Denver, CO 80216-6408
 Phone: 303-398-6765 FAX: 303-398-6781

Region 6 **IDM**

As Constructed
No Revisions:
Revised:
Void:

120TH AVE. CONNECTION			
Designer:	EN	Structure	X-XX-XX
Detailer:	EN	Numbers	X-XX-XX
Sheet Subset:	XSEC	Subset Sheets:	XXX of XXX

Project No.Code
STA 1281-011
16501
Sheet Number 049

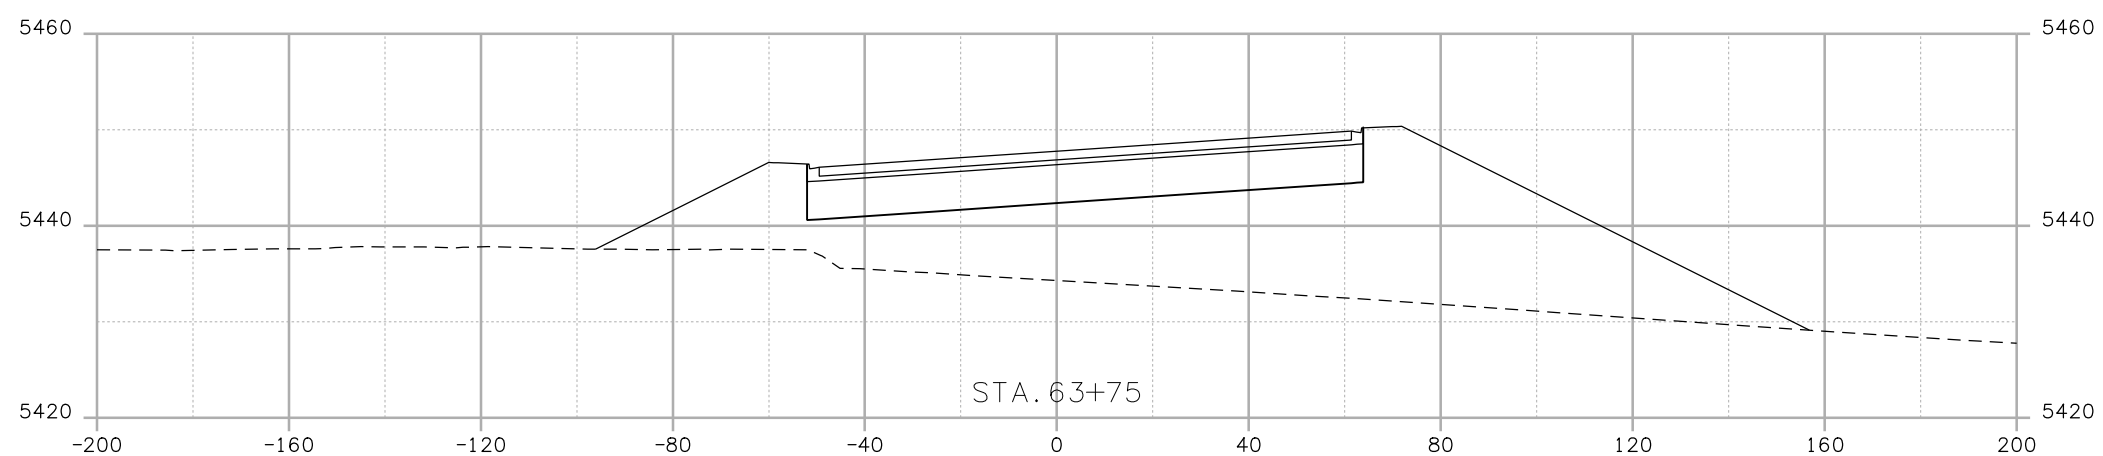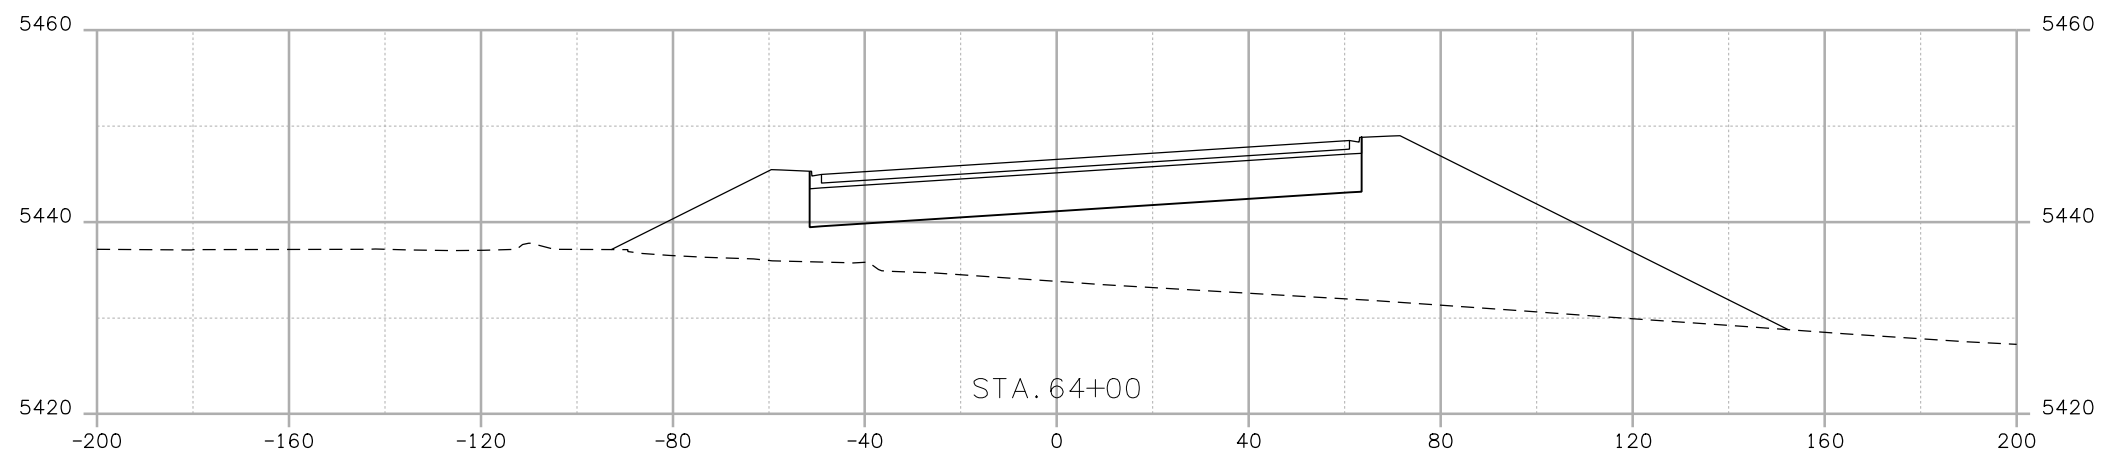

trujilloj1:1:7:19 PM j:\transportation\072208.405\15782\design\drawings\cross_sections\15782 XS 120th.dgn

Print Date: 10/7/2008	
File Name: 15782 XS 120th.dgn	
Horiz. Scale: 1:40	Vert. Scale: As Noted
Unit Information	Unit Leader Initials

Sheet Revisions		
Date:	Comments	Init.

Colorado Department of Transportation





4670 Holly Street
 Denver, CO 80216-6408
 Phone: 303-398-6765 FAX: 303-398-6781

Region 6 **IDM**

As Constructed
No Revisions:
Revised:
Void:

120TH AVE. CONNECTION			
Designer:	EN	Structure Numbers	X-XX-XX
Detailer:	EN	Structure Numbers	X-XX-XX
Sheet Subset:	XSEC	Subset Sheets:	XXX of XXX

Project No.Code	
STA 1281-011	
16501	
Sheet Number	050

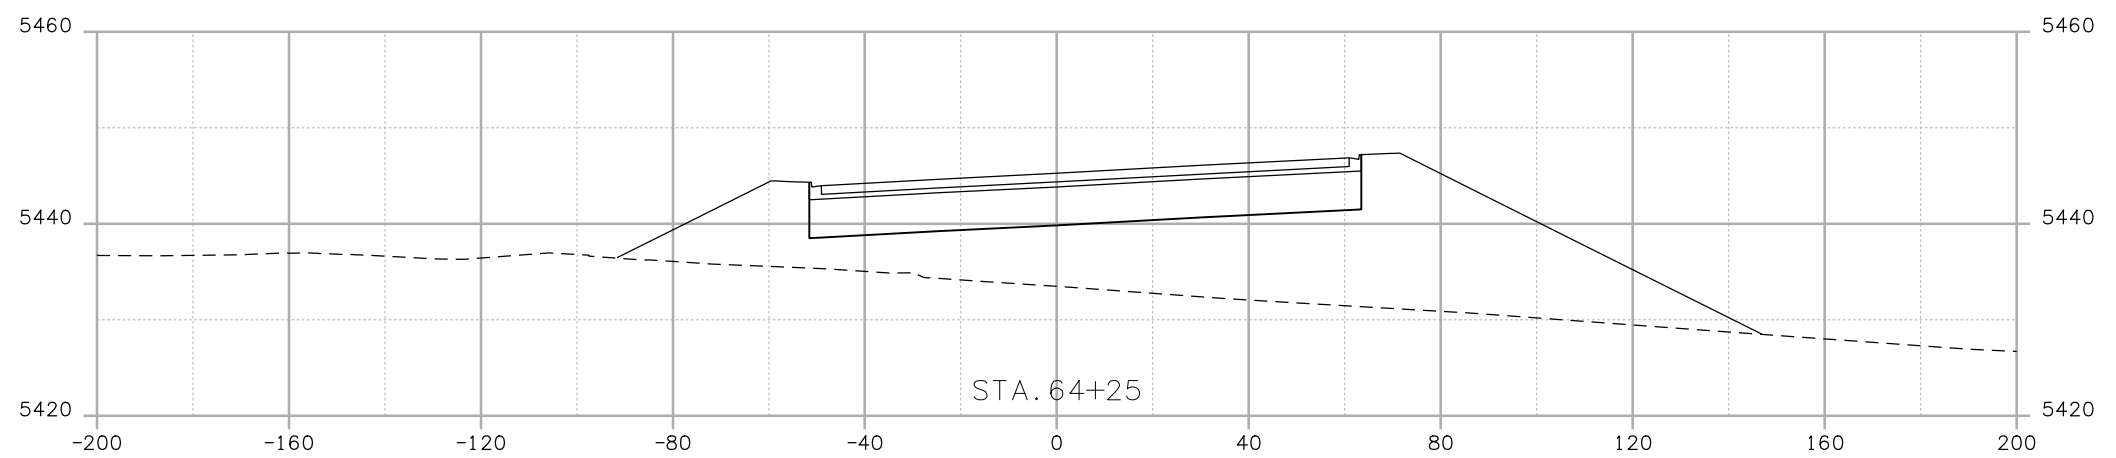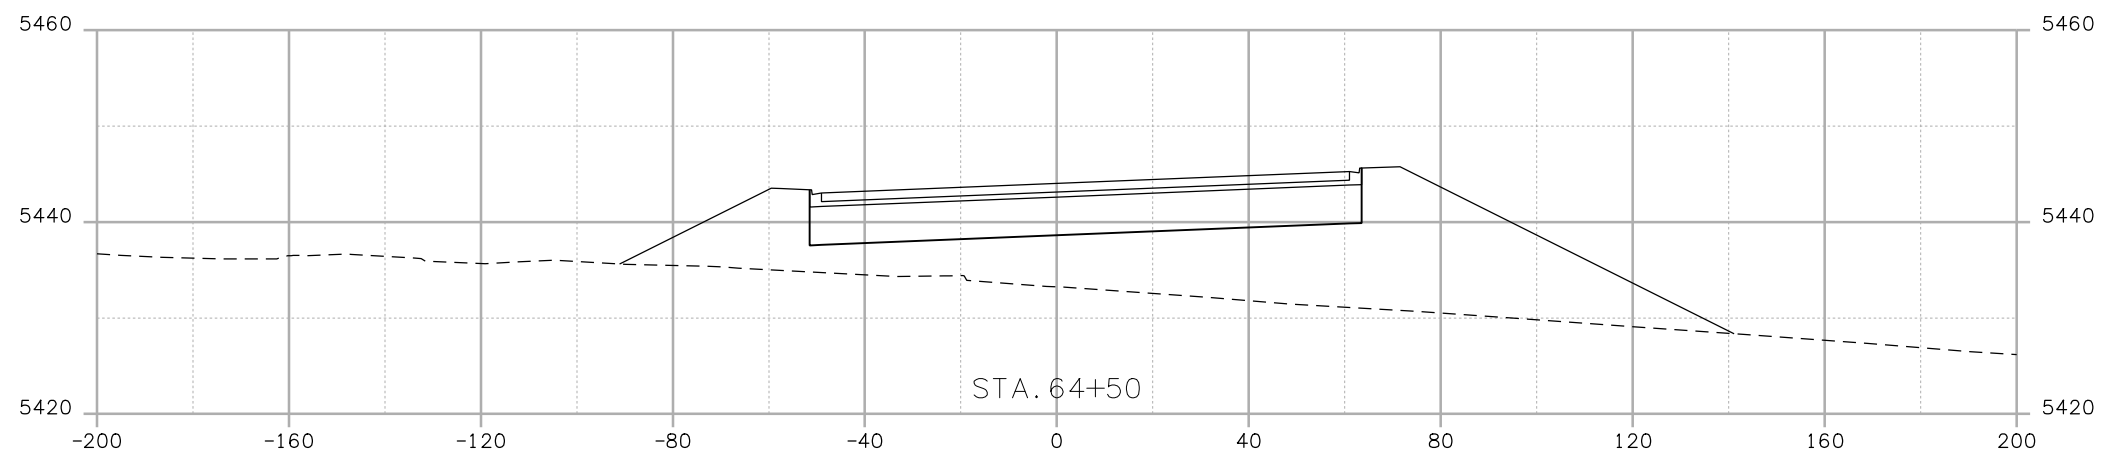

Print Date: 10/7/2008
File Name: 15782 XS 120th.dgn
Horiz. Scale: 1:40 Vert. Scale: As Noted
Unit Information Unit Leader Initials

Sheet Revisions		
Date:	Comments	Init.

Colorado Department of Transportation



4670 Holly Street
Denver, CO 80216-6408
Phone: 303-398-6765 FAX: 303-398-6781



Region 6 IDM

As Constructed
No Revisions:
Revised:
Void:

120TH AVE. CONNECTION			
Designer:	EN	Structure Numbers	X-XX-XX
Detailer:	EN	Structure Numbers	X-XX-XX
Sheet Subset:	XSEC	Subset Sheets:	XXX of XXX

Project No.Code
STA 1281-011
16501
Sheet Number 051

trujilloj1:17:20 PM j:\transportation\072208.405\15782\design\drawings\cross_sections\15782 XS 120th.dgn

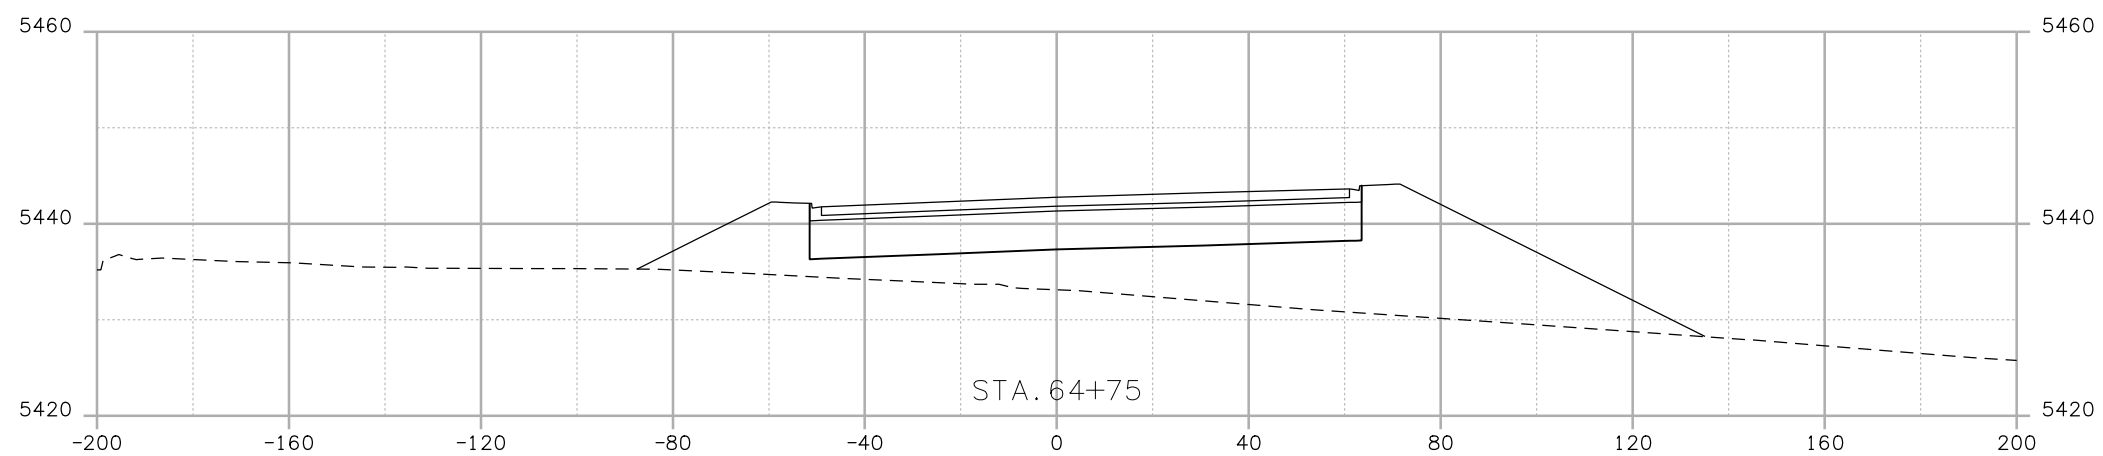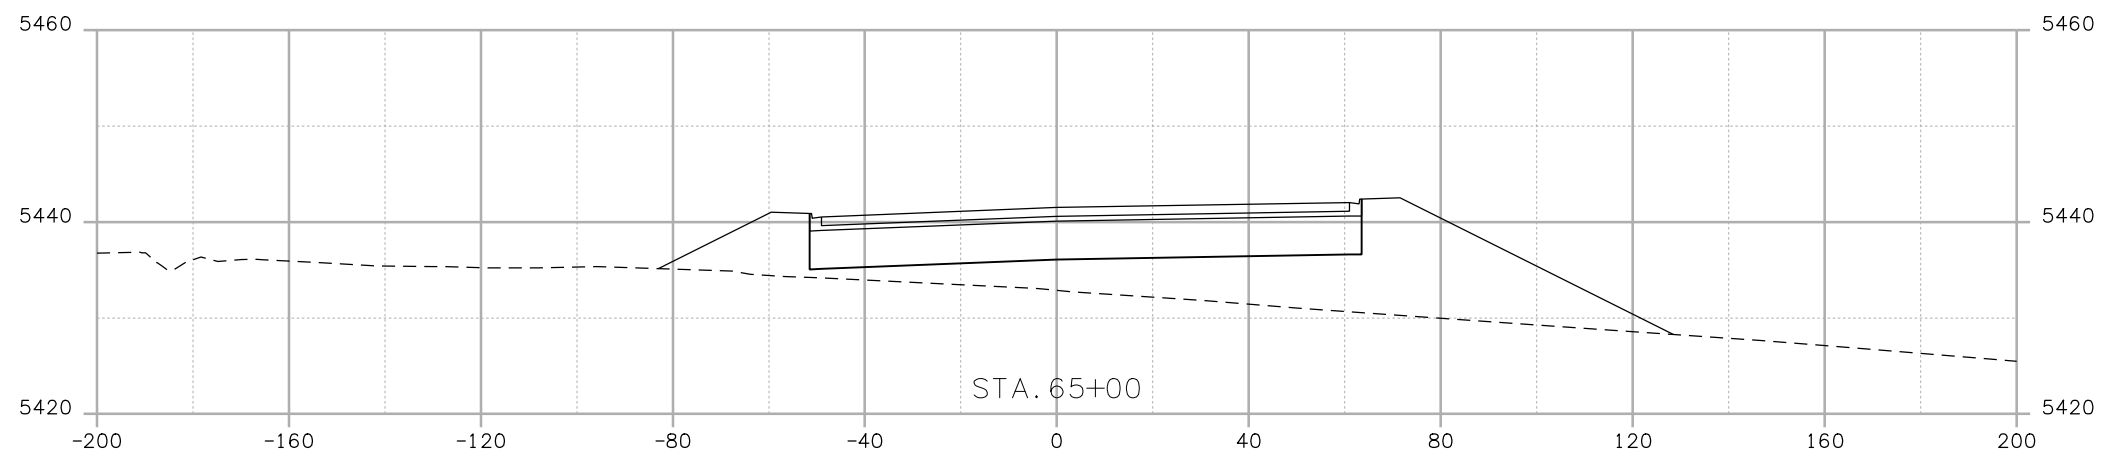

Print Date: 10/7/2008
File Name: 15782 XS 120th.dgn
Horiz. Scale: 1:40 Vert. Scale: As Noted
Unit Information Unit Leader Initials

Sheet Revisions		
Date:	Comments	Init.

Colorado Department of Transportation



4670 Holly Street
Denver, CO 80216-6408
Phone: 303-398-6765 FAX: 303-398-6781




Region 6 **IDM**

As Constructed
No Revisions:
Revised:
Void:

120TH AVE. CONNECTION			
Designer:	EN	Structure Numbers	X-XX-XX
Detailer:	EN	Structure Numbers	X-XX-XX
Sheet Subset:	XSEC	Subset Sheets:	XXX of XXX

Project No.Code
STA 1281-011
16501
Sheet Number 052

trujilloj1:17:21 PM j:\transportation\072208.405\15782\design\drawings\cross_sections\15782 XS 120th.dgn

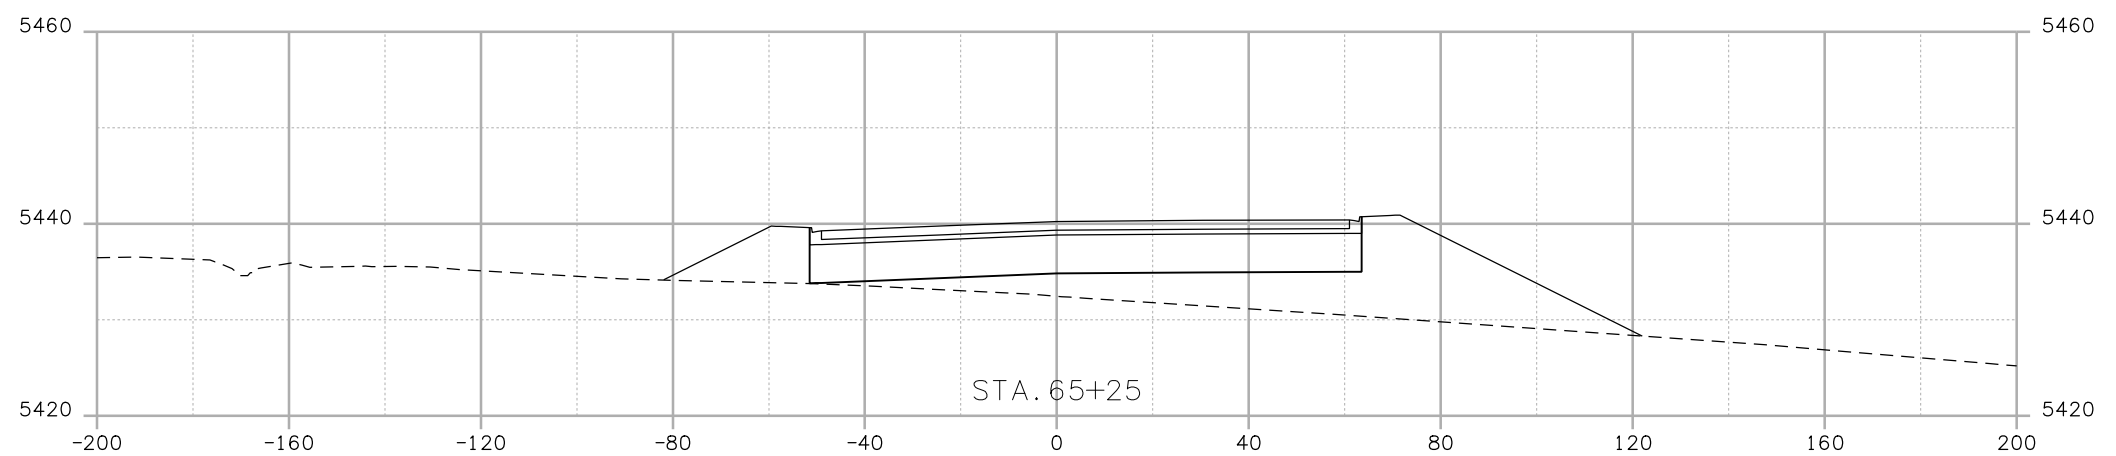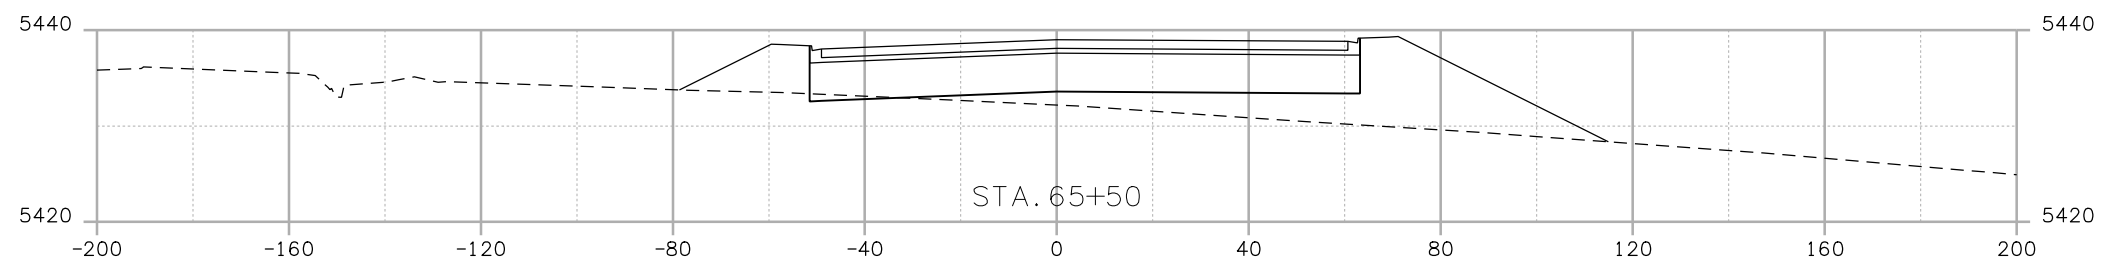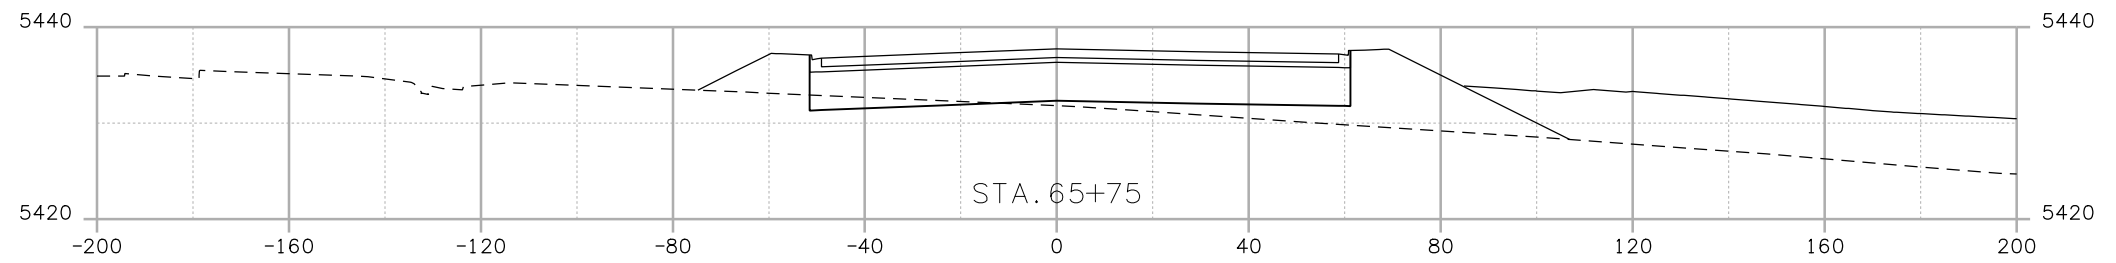

Print Date: 10/7/2008
 File Name: 15782 XS 120th.dgn
 Horiz. Scale: 1:40 Vert. Scale: As Noted
 Unit Information Unit Leader Initials

Sheet Revisions		
Date:	Comments	Init.





Colorado Department of Transportation
 4670 Holly Street
 Denver, CO 80216-6408
 Phone: 303-398-6765 FAX: 303-398-6781
 Region 6 IDM

As Constructed
 No Revisions:
 Revised:
 Void:

120TH AVE. CONNECTION
 Designer: EN Structure Numbers X-XX-XX
 Detailer: EN Structure Numbers X-XX-XX
 Sheet Subset: XSEC Subset Sheets: XXX of XXX

Project No. Code
 STA 1281-011
 16501
 Sheet Number 053

trujilloj1:17:22 PM j:\transportation\072208.405\15782\design\drawings\cross_sections\15782 XS 120th.dgn

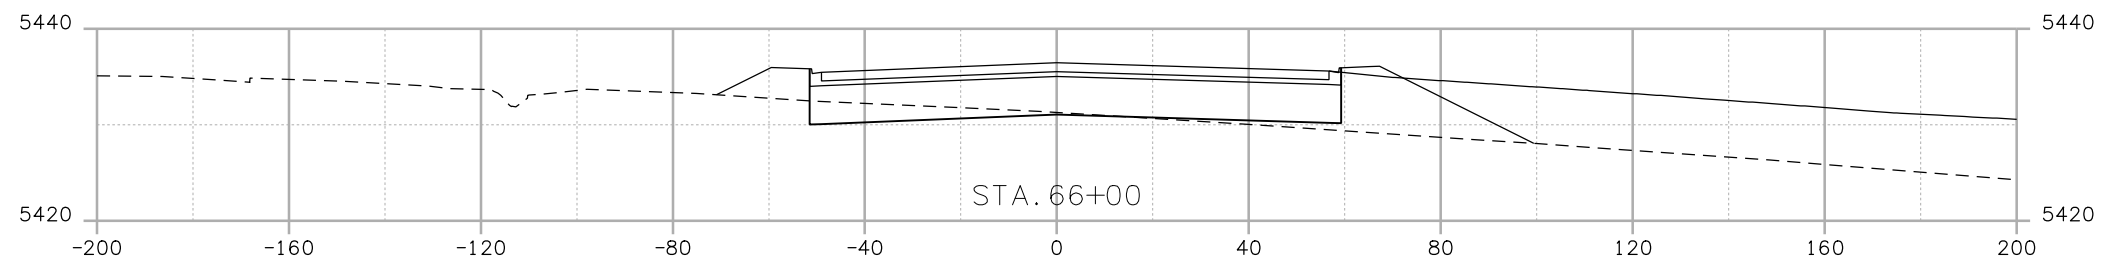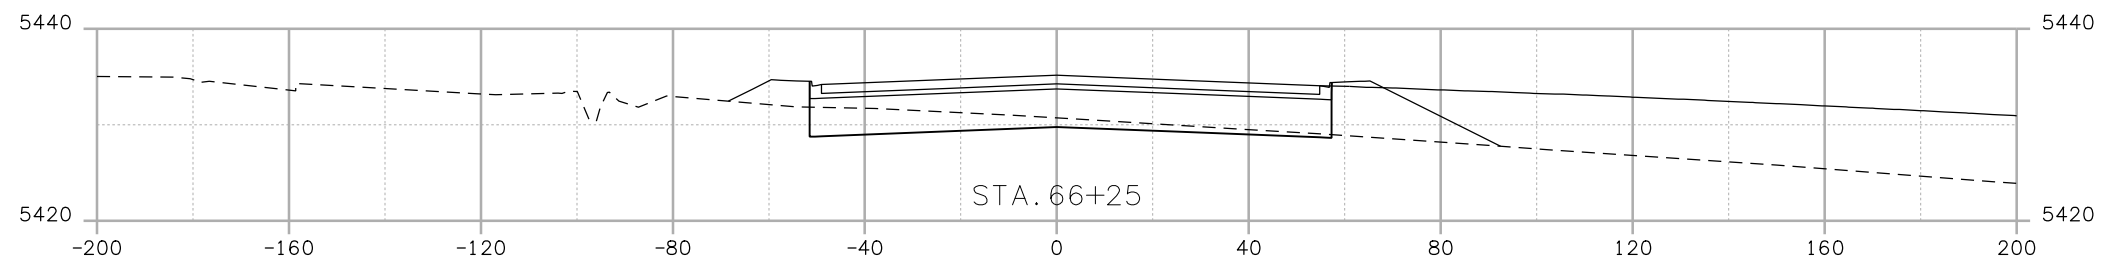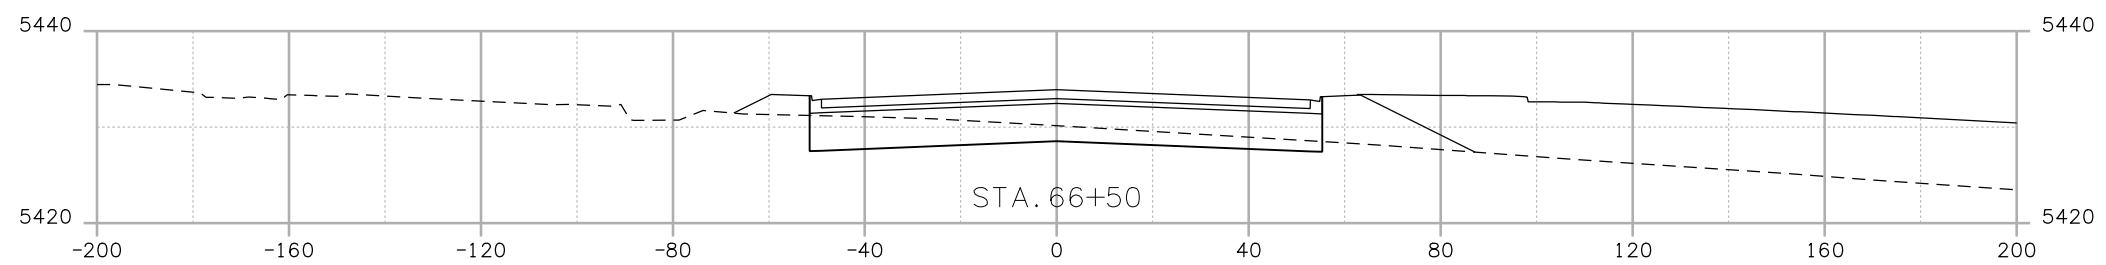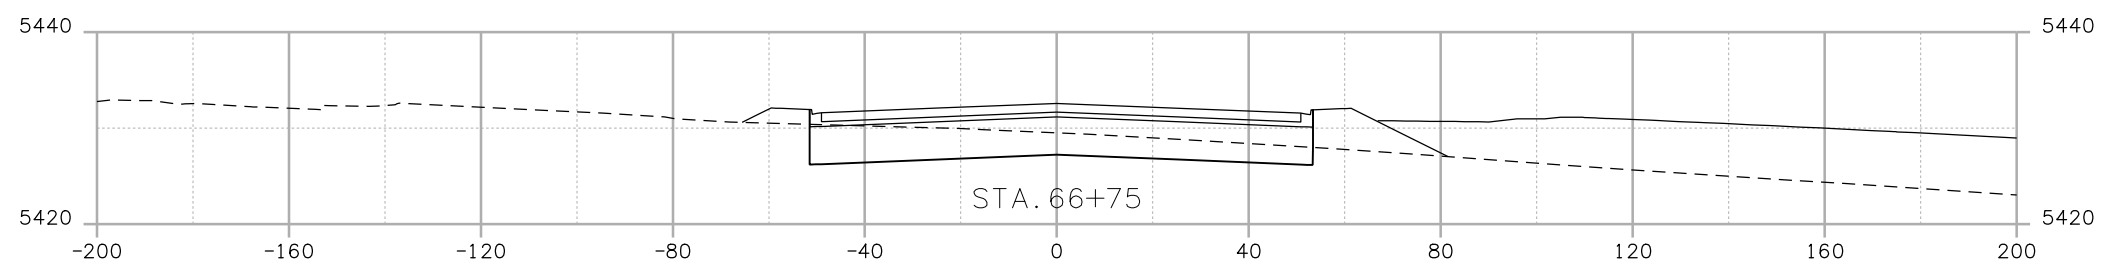

trujilloj1:17:24 PM j:\transportation\072208.405\15782\design\drawings\cross_sections\15782 XS 120th.dgn

Print Date: 10/7/2008	
File Name: 15782 XS 120th.dgn	
Horiz. Scale: 1:40	Vert. Scale: As Noted
Unit Information	Unit Leader Initials

Sheet Revisions		
Date:	Comments	Init.

Colorado Department of Transportation



4670 Holly Street
Denver, CO 80216-6408
Phone: 303-398-6765 FAX: 303-398-6781


Region 6 IDM

As Constructed
No Revisions:
Revised:
Void:

120TH AVE. CONNECTION			
Designer:	EN	Structure	X-XX-XX
Detailer:	EN	Numbers	X-XX-XX
Sheet Subset:	XSEC	Subset Sheets:	XXX of XXX

Project No.Code	
STA 1281-011	
16501	
Sheet Number	054

trujilloj1:17:26 PM j:\transportation\072208.405\15782\design\drawings\cross_sections\15782 XS 120th.dgn

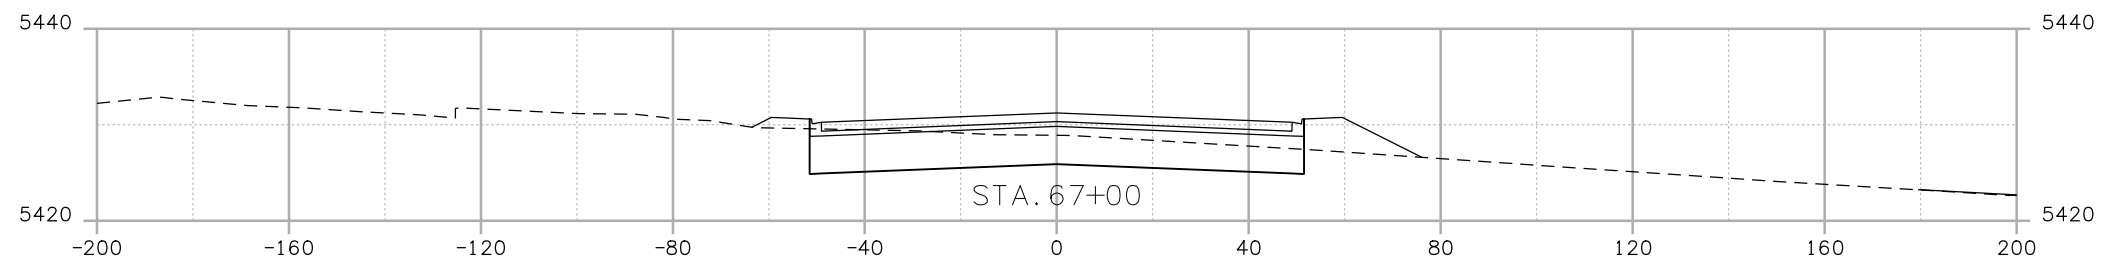

Print Date: 10/7/2008
File Name: 15782 XS 120th.dgn
Horiz. Scale: 1:40 Vert. Scale: As Noted
Unit Information Unit Leader Initials

Sheet Revisions		
Date:	Comments	Init.

Colorado Department of Transportation

Region 6










IDM

4670 Holly Street
 Denver, CO 80216-6408
 Phone: 303-398-6765 FAX: 303-398-6781

As Constructed
No Revisions:
Revised:
Void:

120TH AVE. CONNECTION			
Designer:	EN	Structure Numbers	X-XX-XX
Detailer:	EN	Structure Numbers	X-XX-XX
Sheet Subset:	XSEC	Subset Sheets:	XXX of XXX

Project No.Code
STA 1281-011
16501
Sheet Number 055

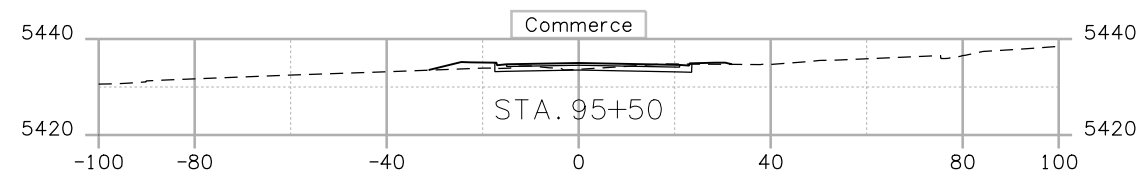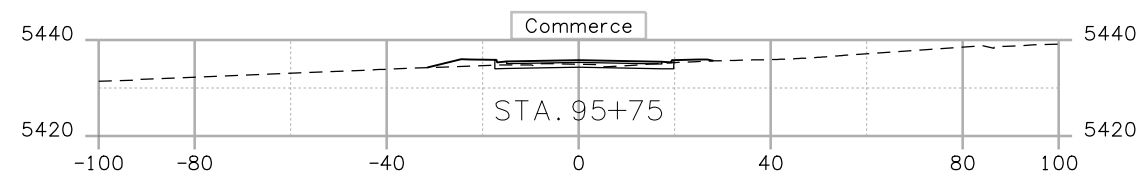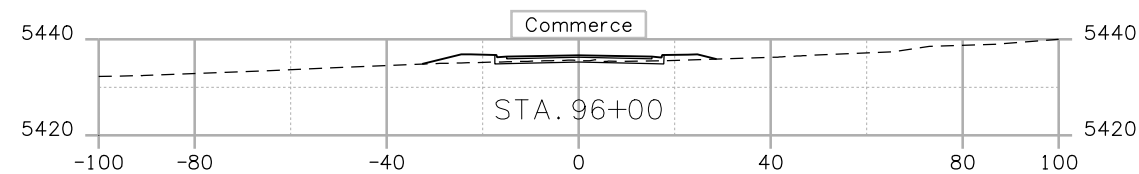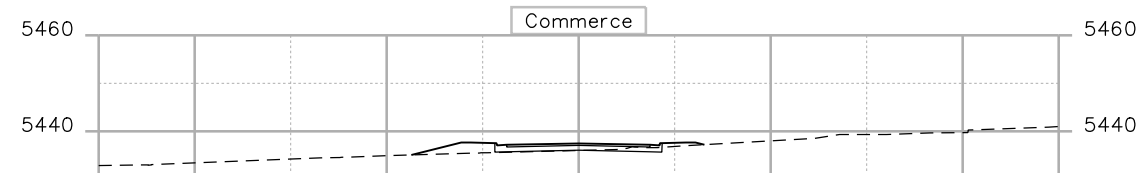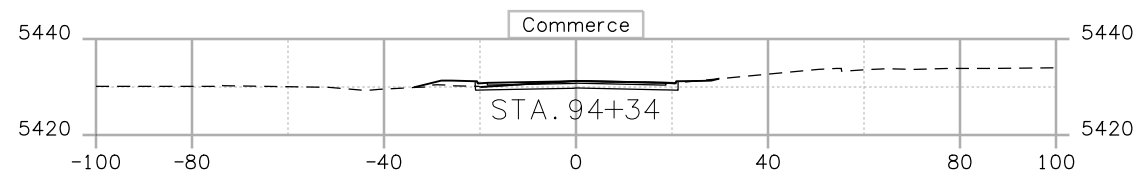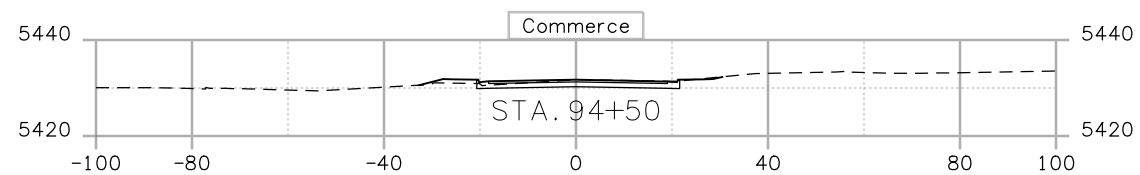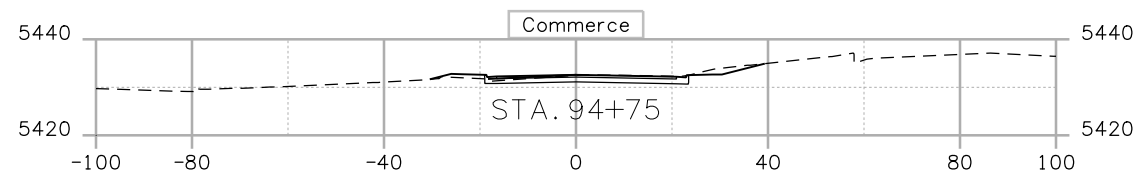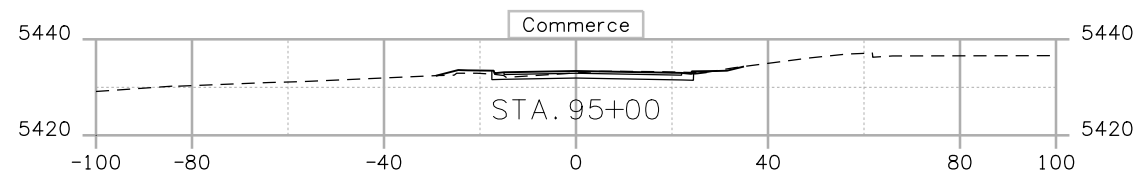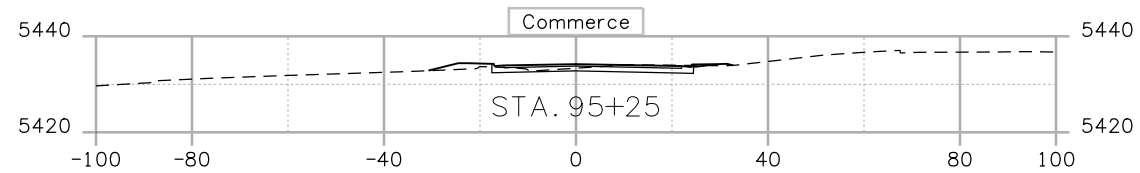

trujilloj1:26:13 PM j:_Transportation\072208.405\15782\Design\Drawings\Cross_Sections\15782 XS Commerce.dgn

Print Date: 10/7/2008
 File Name: 15782 XS Commerce.dgn
 Horiz. Scale: 1:40 Vert. Scale: As Noted
 Unit Information Unit Leader Initials










Sheet Revisions		
Date:	Comments	Init.

Colorado Department of Transportation
 4670 Holly Street
 Denver, CO 80216-6408
 Phone: 303-398-6765 FAX: 303-398-6781
Region 6 **IDM**

As Constructed
 No Revisions:
 Revised:
 Void:

COMMERCE STREET
 Designer: XXXXXXXX
 Detailer: XXXXXXXX
 Sheet Subset: XXXXXXXX
 Structure Numbers: X-XX-XX
 X-XX-XX
 Subset Sheets: XXX of XXX

Project No./Code
 STA 1281-011
 16501
 Sheet Number **056**

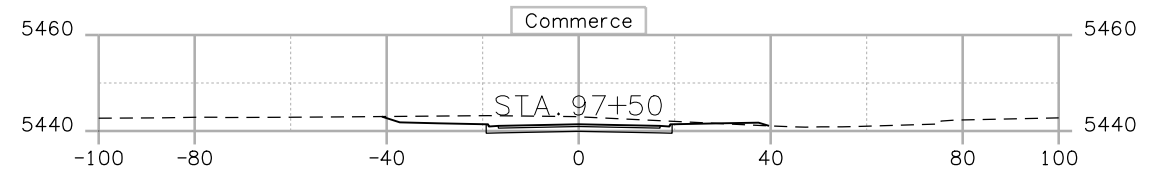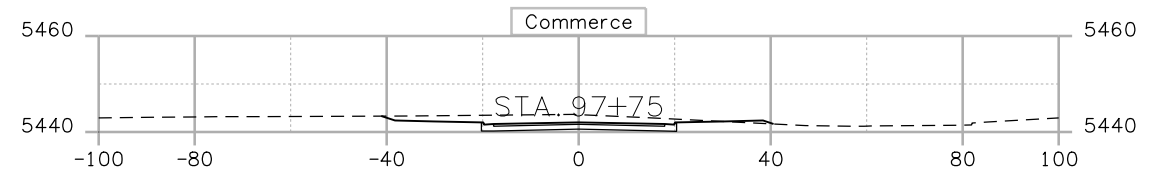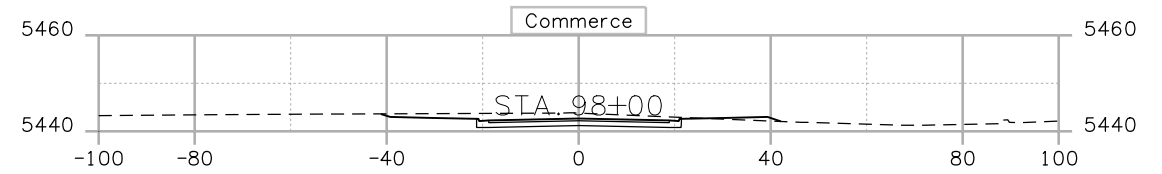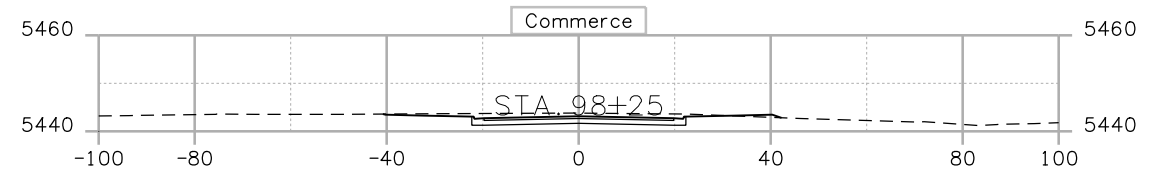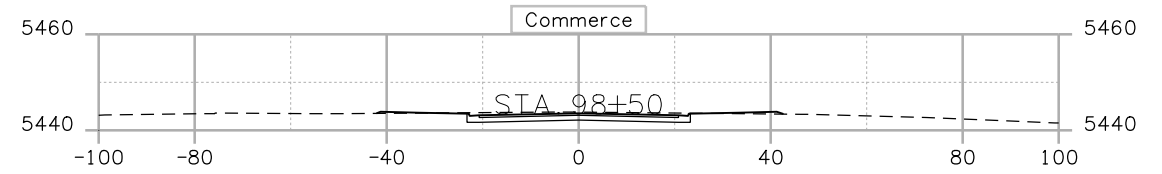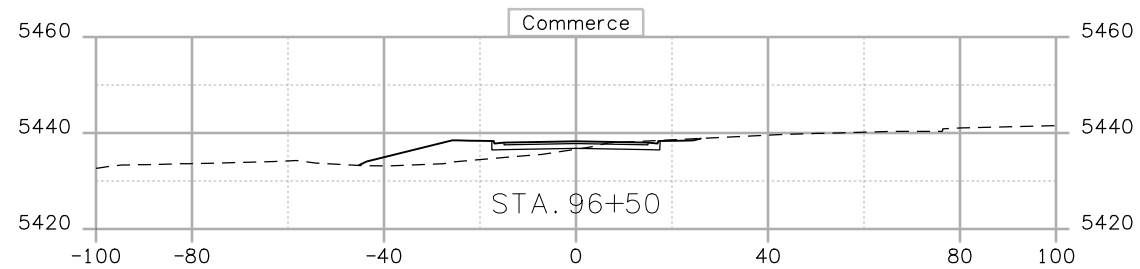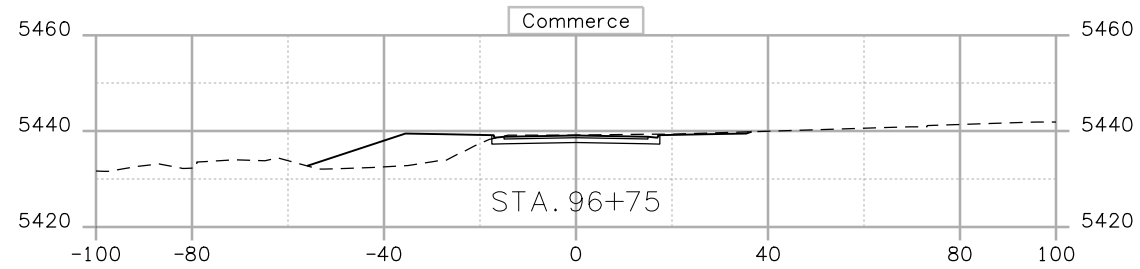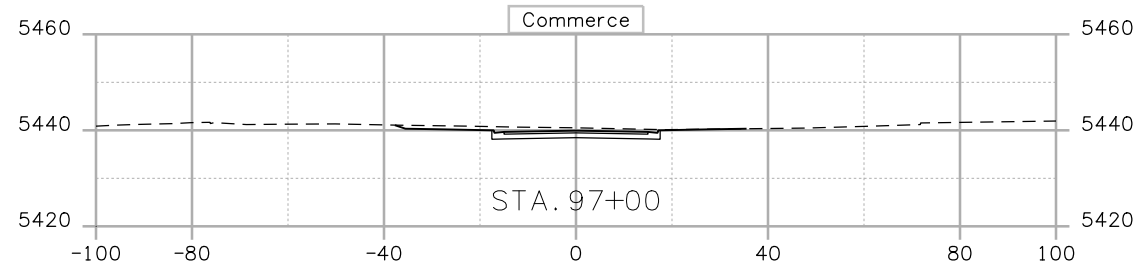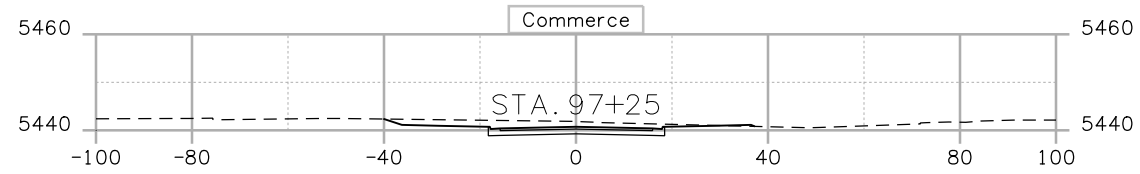

trujilloj1:26:15 PM j:_Transportation\072208.405\15782\Design\Drawings\Cross_Sections\15782 XS Commerce.dgn

Print Date: 10/7/2008
 File Name: 15782 XS Commerce.dgn
 Horiz. Scale: 1:40 Vert. Scale: As Noted
 Unit Information Unit Leader Initials

Sheet Revisions		
Date:	Comments	Init.











Colorado Department of Transportation
 4670 Holly Street
 Denver, CO 80216-6408
 Phone: 303-398-6765 FAX: 303-398-6781
Region 6 **IDM**

As Constructed
 No Revisions:
 Revised:
 Void:

COMMERCE STREET

Designer: XXXXXXXX	Structure Numbers: X-XX-XX
Detailer: XXXXXXXX	X-XX-XX
Sheet Subset: XXXXXXXX	Subset Sheets: XXX of XXX

Project No./Code
 STA 1281-011
 16501
 Sheet Number **057**

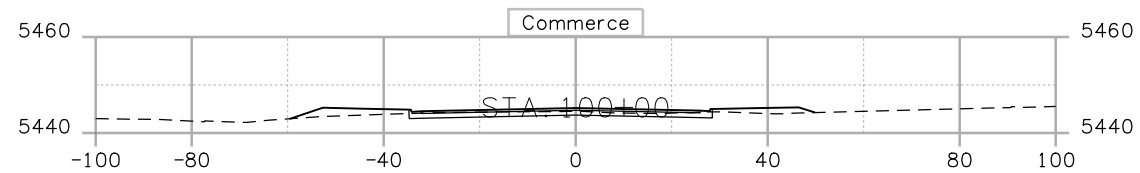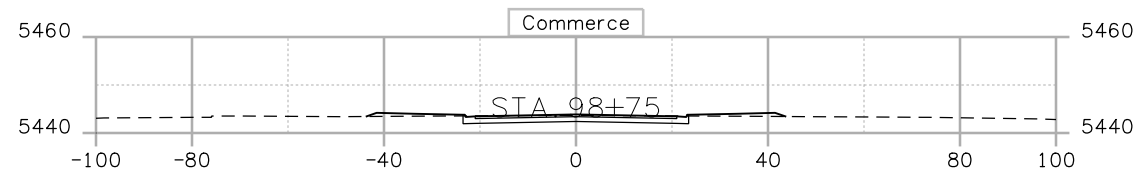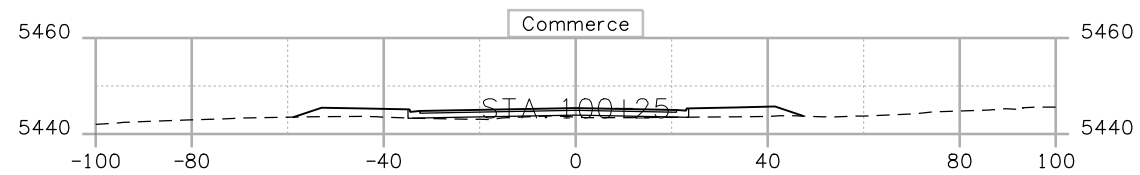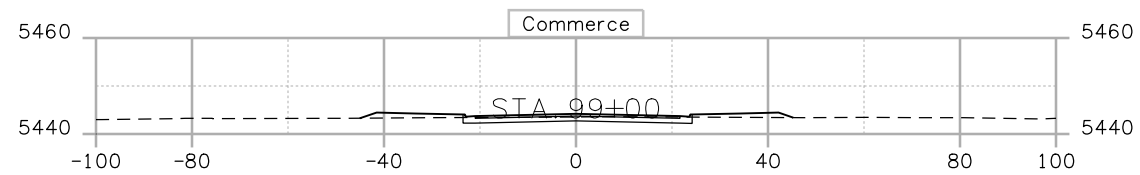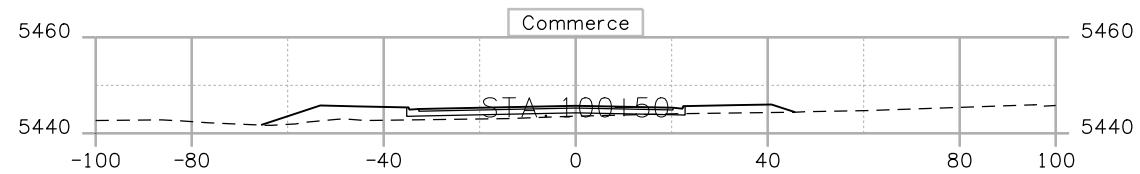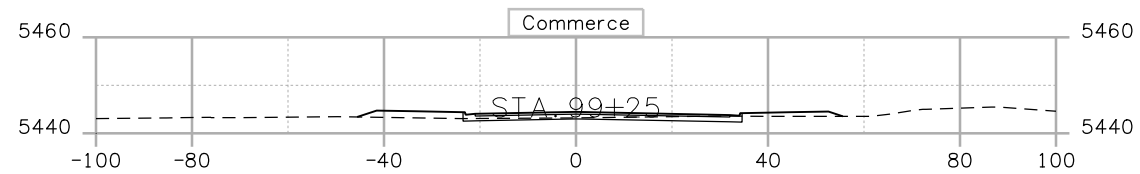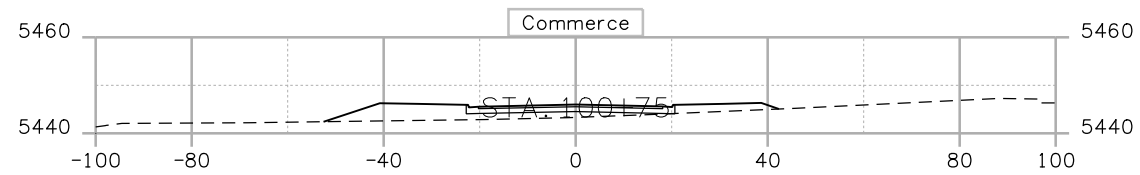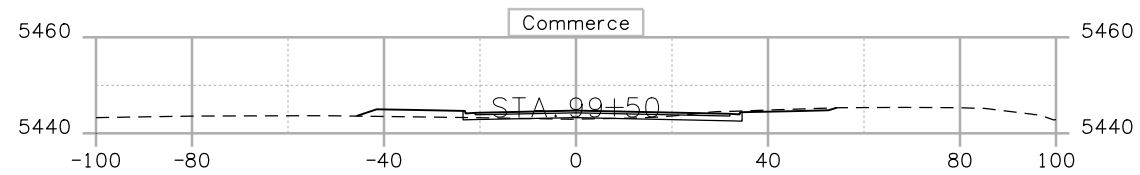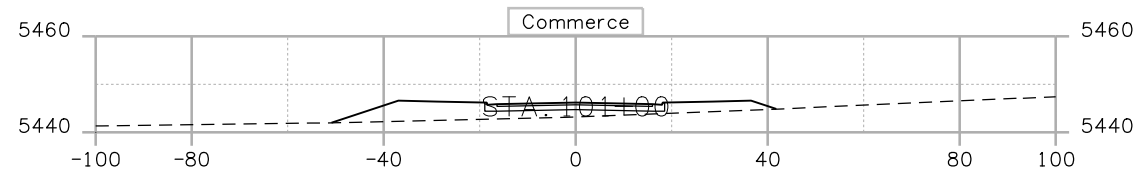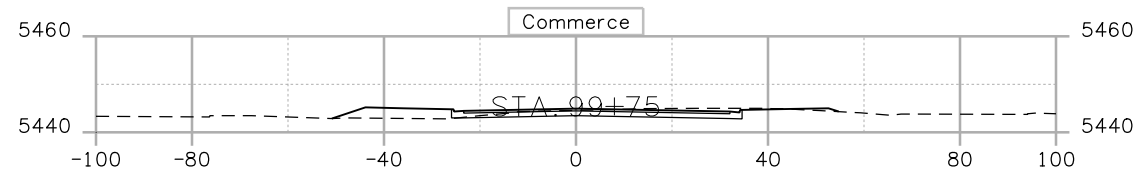

trujilloj1:2617 PM j:_Transportation\072208.405\15782\Design\Drawings\Cross_Sections\15782 XS Commerce.dgn

Print Date: 10/7/2008
 File Name: 15782 XS Commerce.dgn
 Horiz. Scale: 1:40 Vert. Scale: As Noted
 Unit Information Unit Leader Initials

(R-X)
 000

Sheet Revisions		
Date:	Comments	Init.











Colorado Department of Transportation
 4670 Holly Street
 Denver, CO 80216-6408
 Phone: 303-398-6765 FAX: 303-398-6781
Region 6 **IDM**

As Constructed
 No Revisions:
 Revised:
 Void:

COMMERCE STREET

Designer:	XXXXXXXX	Structure Numbers	X-XX-XX
Detailer:	XXXXXXXX	Subset Sheets:	XXX of XXX
Sheet Subset:	XXXXXXXX		

Project No./Code
 STA 1281-011
 16501
 Sheet Number **058**

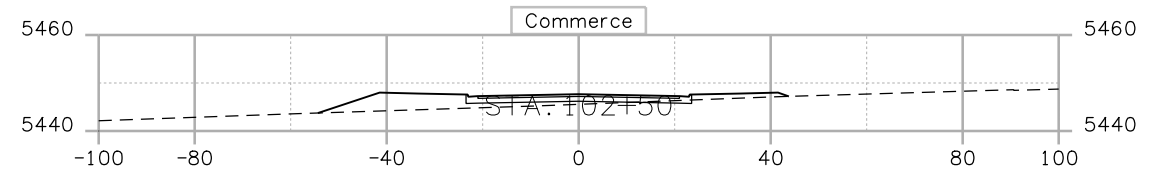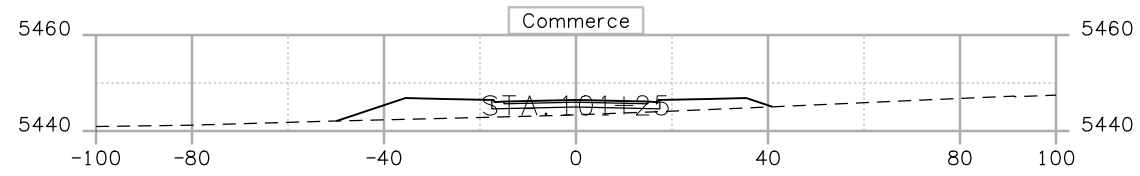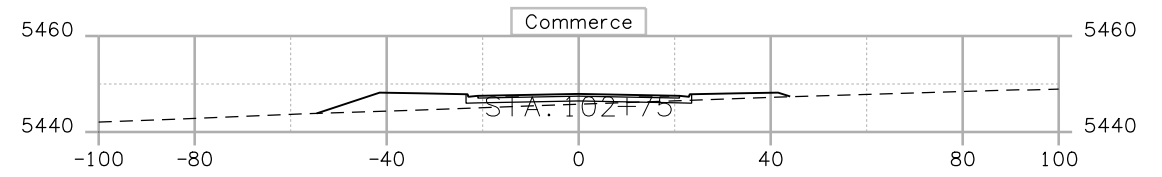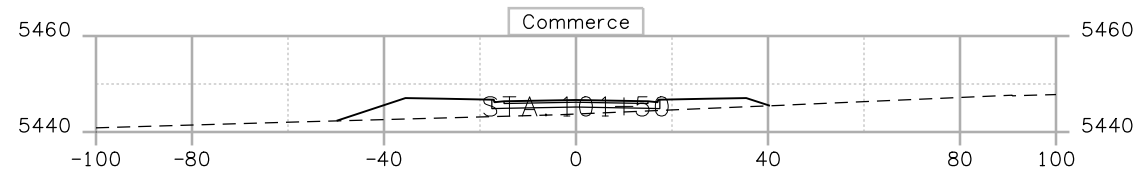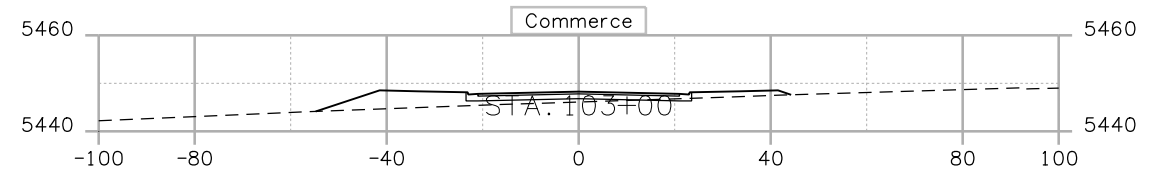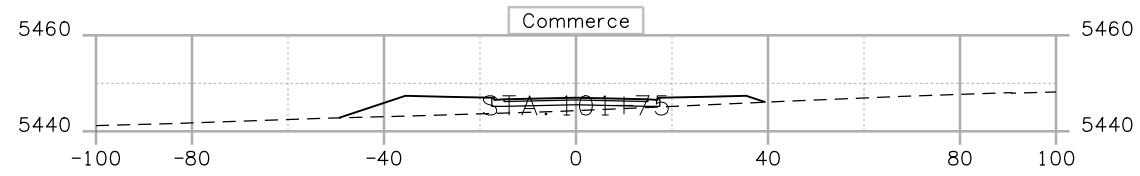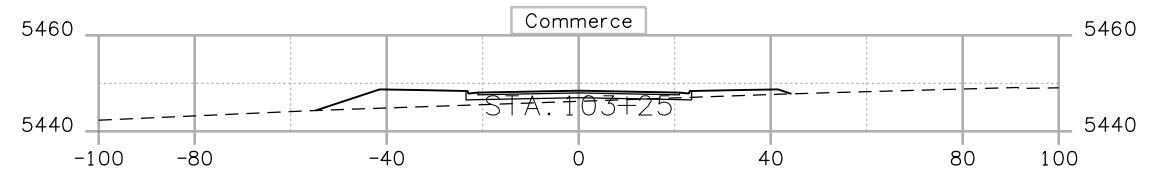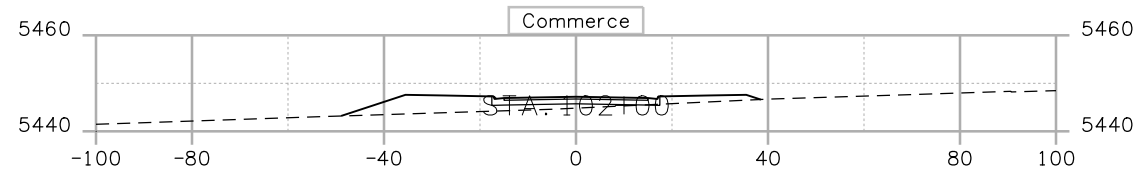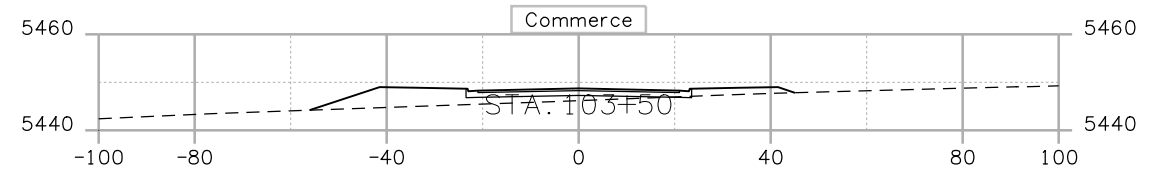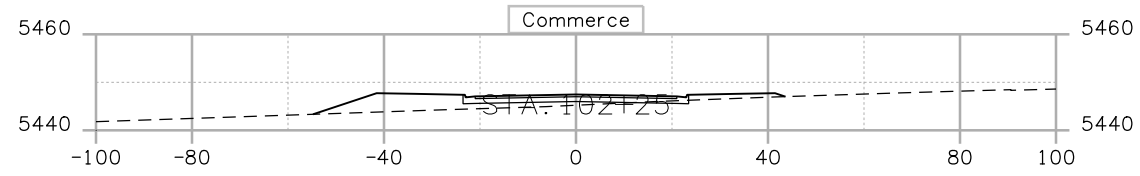

trujilloj1:26:20 PM j:_Transportation\072208.405\15782\Design\Drawings\Cross_Sections\15782 XS Commerce.dgn

Print Date: 10/7/2008	
File Name: 15782 XS Commerce.dgn	
Horiz. Scale: 1:40	Vert. Scale: As Noted
Unit Information	Unit Leader Initials

Sheet Revisions		
Date:	Comments	Init.

Colorado Department of Transportation













4670 Holly Street
Denver, CO 80216-6408
Phone: 303-398-6765 FAX: 303-398-6781

Region 6 **IDM**

As Constructed
No Revisions:
Revised:
Void:

COMMERCE STREET			
Designer: XXXXXXXX	Structure Numbers	X-XX-XX	Sheet Subsets: XXX of XXX
Detailer: XXXXXXXX		X-XX-XX	
Sheet Subset: XXXXXXXX			

Project No./Code
STA 1281-011
16501
Sheet Number 059

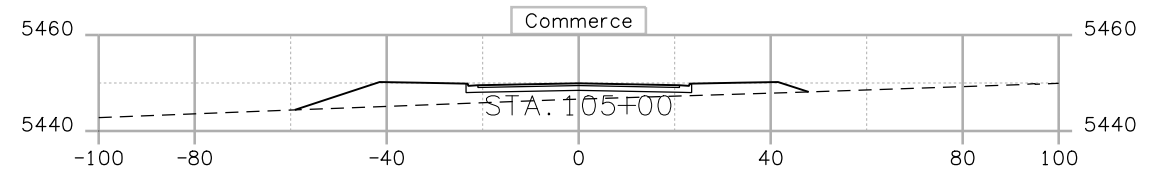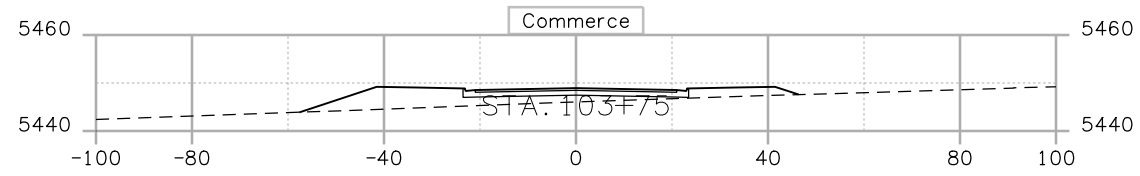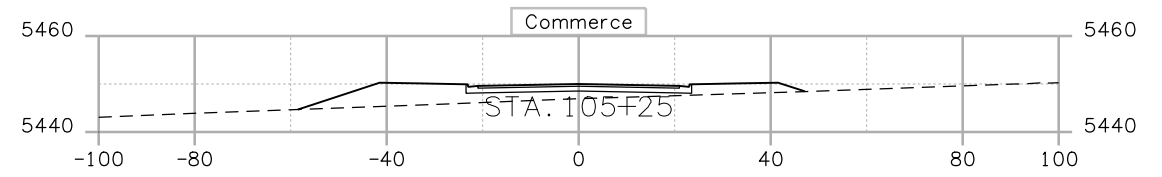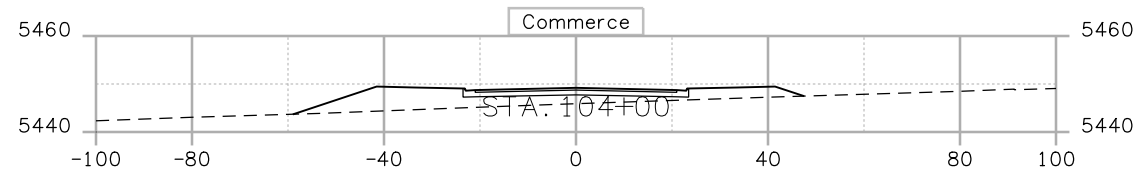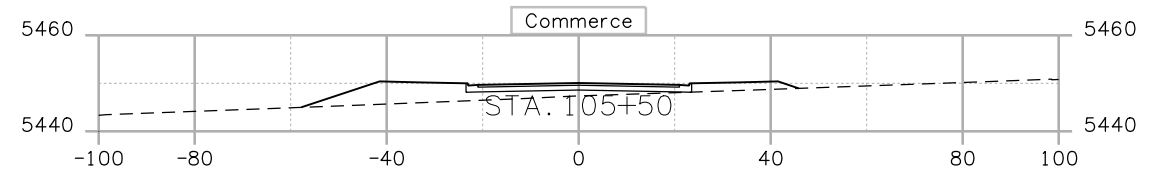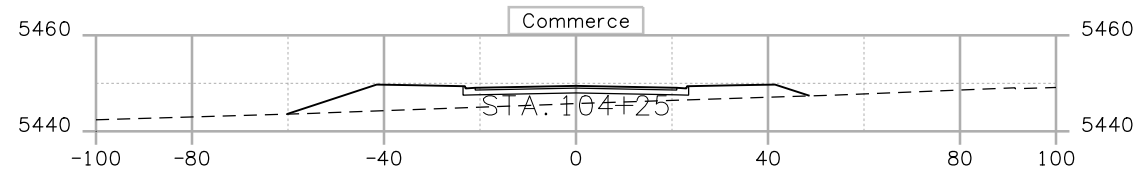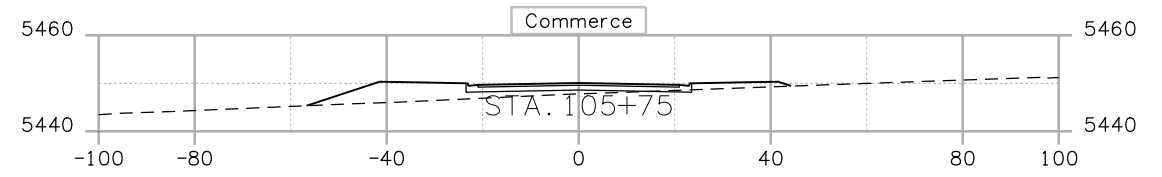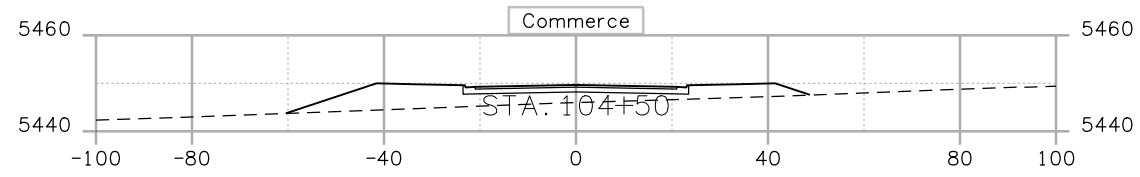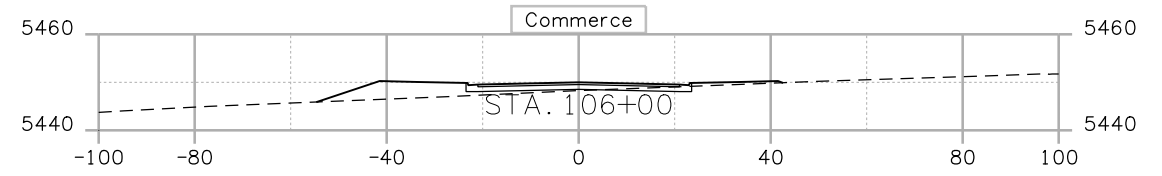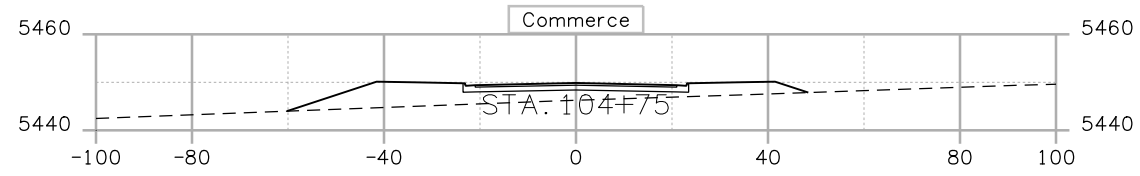

trujilloj1:26:22 PM j:_Transportation\072208.405\15782\Design\Drawings\Cross_Sections\15782 XS Commerce.dgn

Print Date: 10/7/2008	
File Name: 15782 XS Commerce.dgn	
Horiz. Scale: 1:40	Vert. Scale: As Noted
Unit Information	Unit Leader Initials











Sheet Revisions		
Date:	Comments	Init.

Colorado Department of Transportation
 4670 Holly Street
 Denver, CO 80216-6408
 Phone: 303-398-6765 FAX: 303-398-6781
Region 6
IDM

As Constructed
No Revisions:
Revised:
Void:

COMMERCE STREET			
Designer: XXXXXXXX	Structure Numbers	X-XX-XX	Sheet Number 060
Detailer: XXXXXXXX		X-XX-XX	
Sheet Subset: XXXXXXXX	Subset Sheets: XXX of XXX		

Project No./Code
STA 1281-011
16501

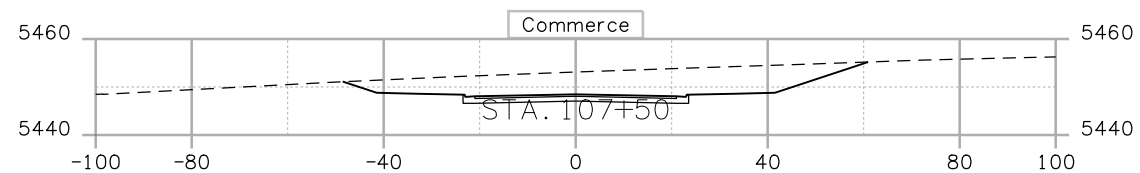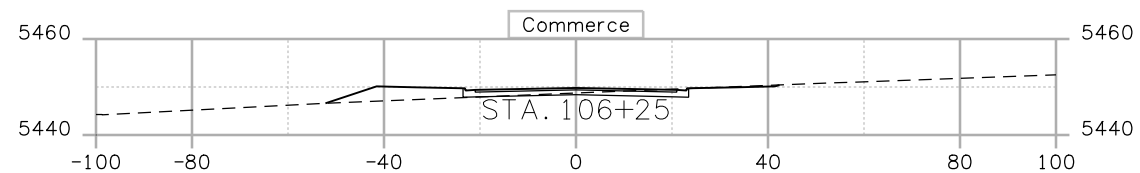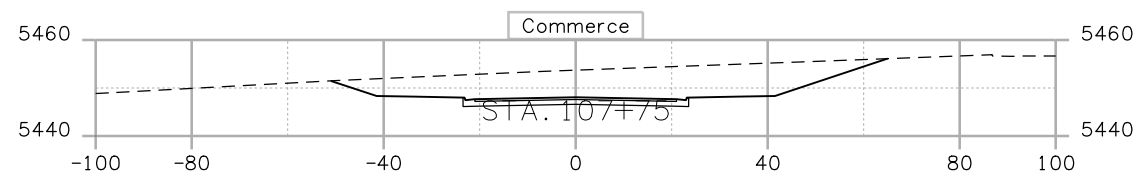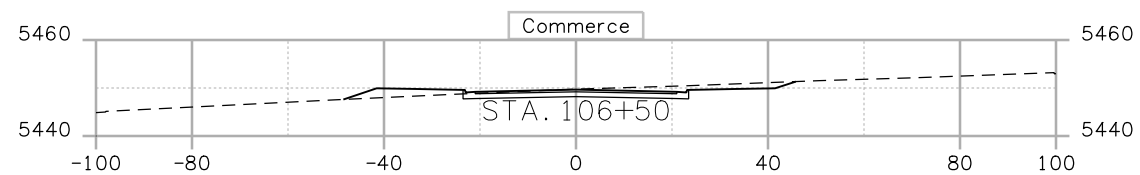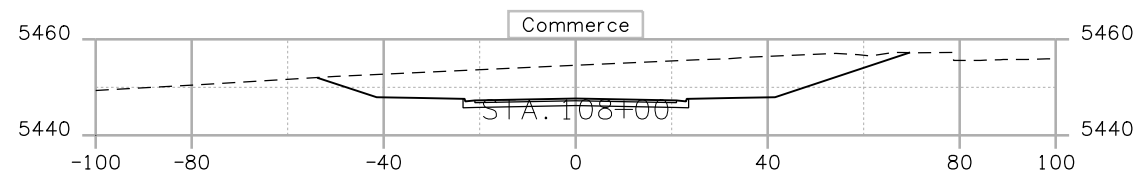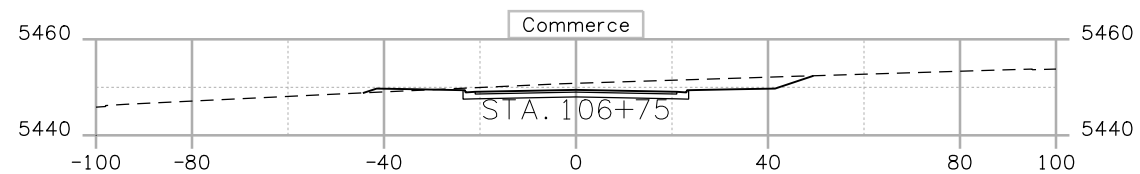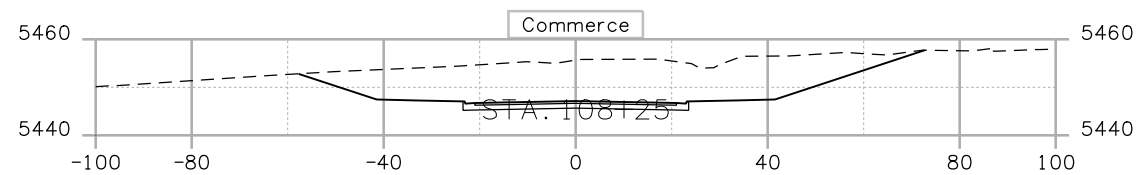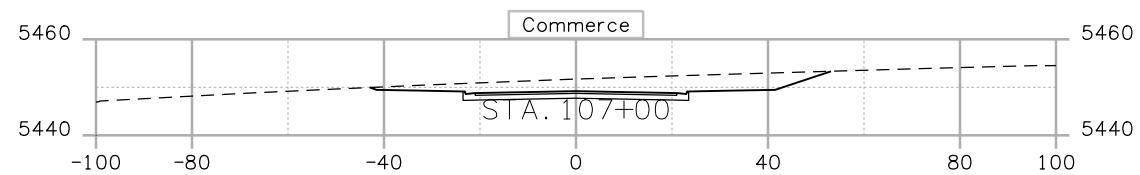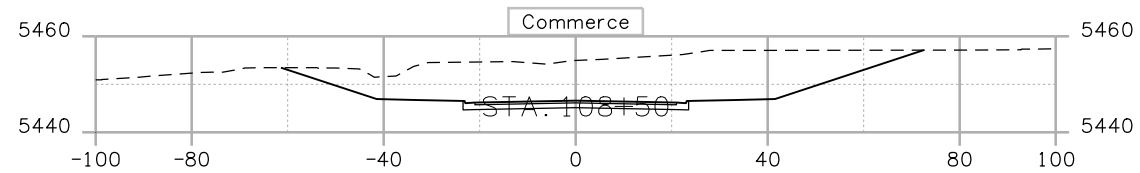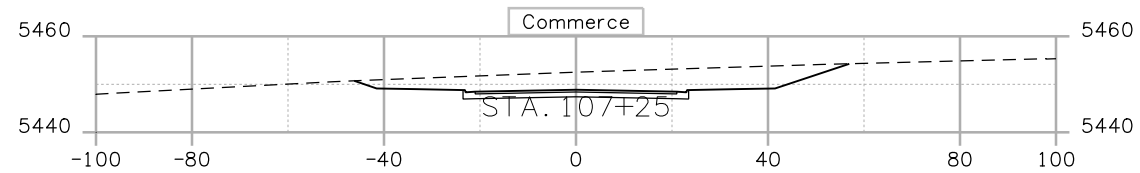


trujilloj1:26:25 PM j:_Transportation\072208.405\15782\Design\Drawings\Cross_Sections\15782 XS Commerce.dgn

Print Date: 10/7/2008
 File Name: 15782 XS Commerce.dgn
 Horiz. Scale: 1:40 Vert. Scale: As Noted
 Unit Information Unit Leader Initials

(R-X)
 000

Sheet Revisions		
Date:	Comments	Init.








Colorado Department of Transportation

 4670 Holly Street
 Denver, CO 80216-6408
 Phone: 303-398-6765 FAX: 303-398-6781
Region 6 **IDM**

As Constructed
 No Revisions:
 Revised:
 Void:

COMMERCE STREET

Designer:	XXXXXXXX	Structure Numbers	X-XX-XX
Detailer:	XXXXXXXX	Subset Sheets:	XXX of XXX
Sheet Subset:	XXXXXXXX		

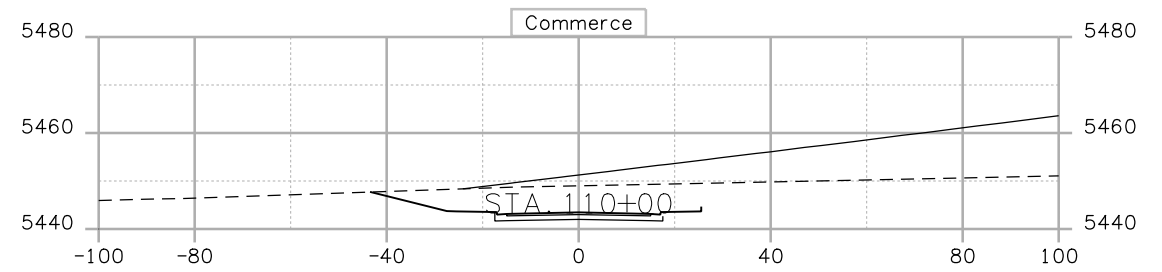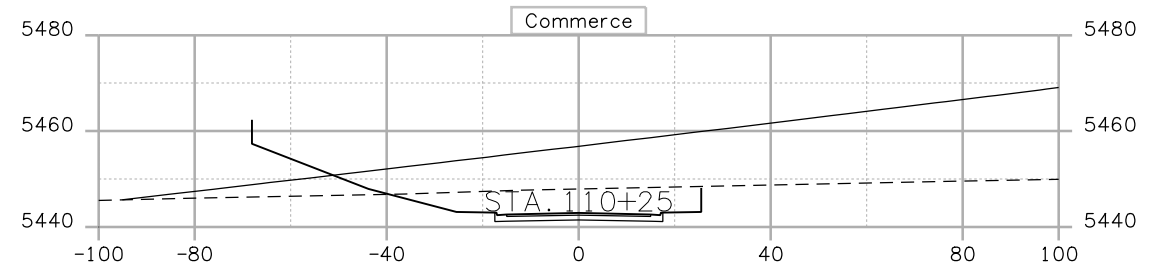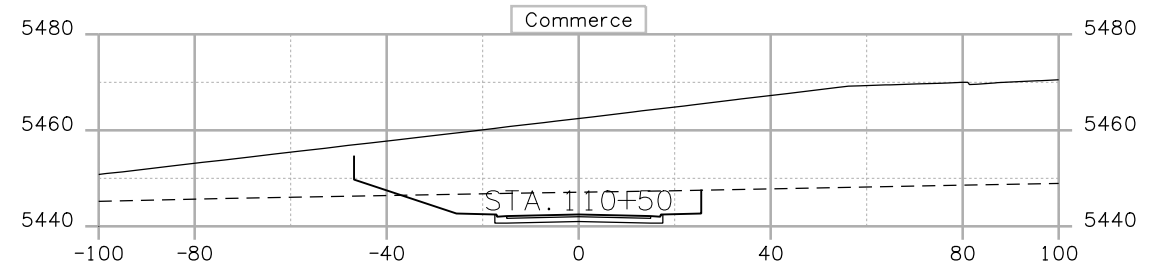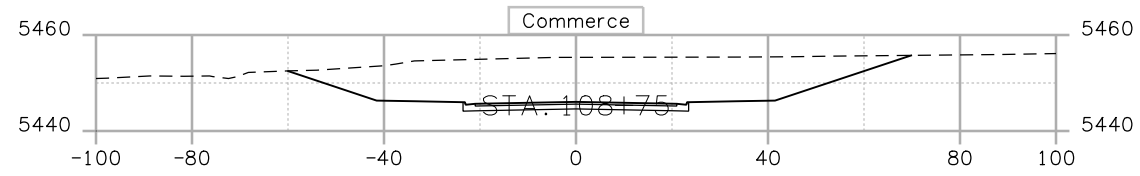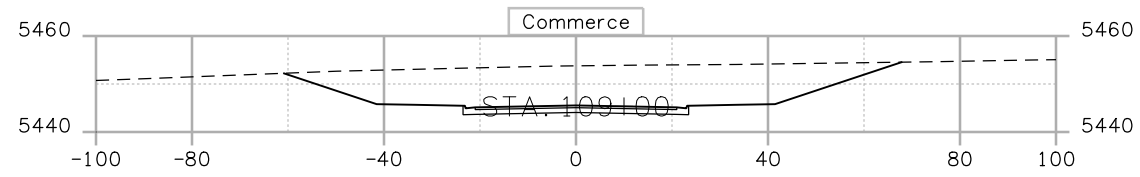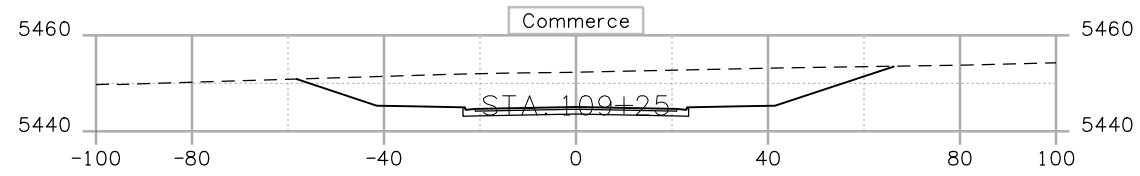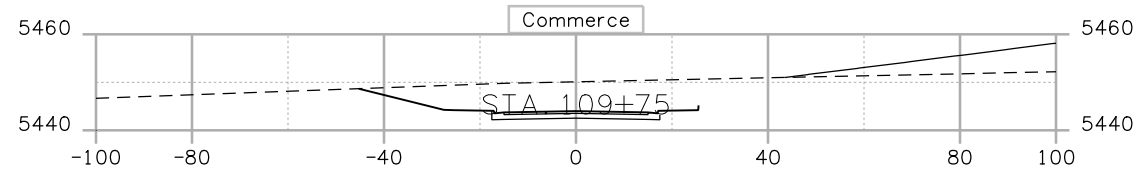Project No./Code
 STA 1281-011
 16501
 Sheet Number **061**



trujilloj1:26:27 PM j:_Transportation\072208.405\15782\Design\Drawings\Cross_Sections\15782 XS Commerce.dgn

Print Date: 10/7/2008
 File Name: 15782 XS Commerce.dgn
 Horiz. Scale: 1:40 Vert. Scale: As Noted
 Unit Information Unit Leader Initials

Sheet Revisions		
Date:	Comments	Init.







Colorado Department of Transportation
 4670 Holly Street
 Denver, CO 80216-6408
 Phone: 303-398-6765 FAX: 303-398-6781
Region 6 **IDM**

As Constructed
 No Revisions:
 Revised:
 Void:

COMMERCE STREET

Designer:	XXXXXXXX	Structure Numbers	X-XX-XX
Detailer:	XXXXXXXX	Subset Sheets:	XXX of XXX
Sheet Subset:	XXXXXXXX		

Project No./Code
 STA 1281-011
 16501
 Sheet Number **062**

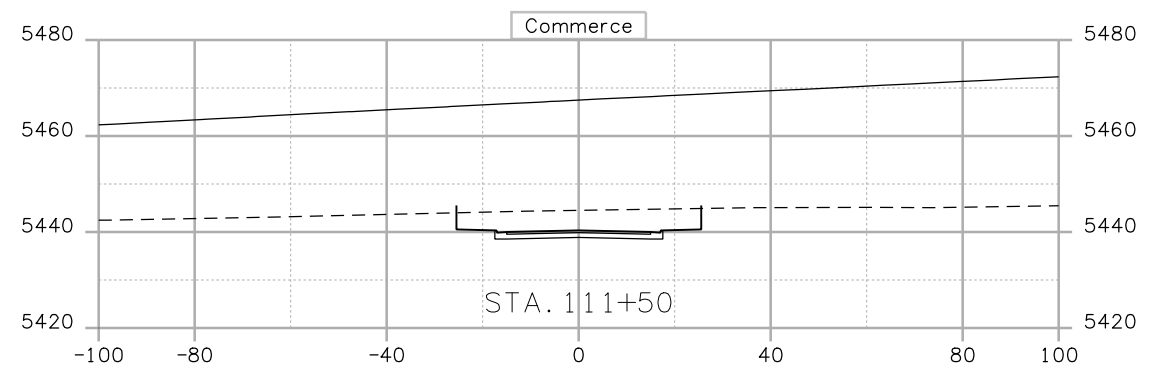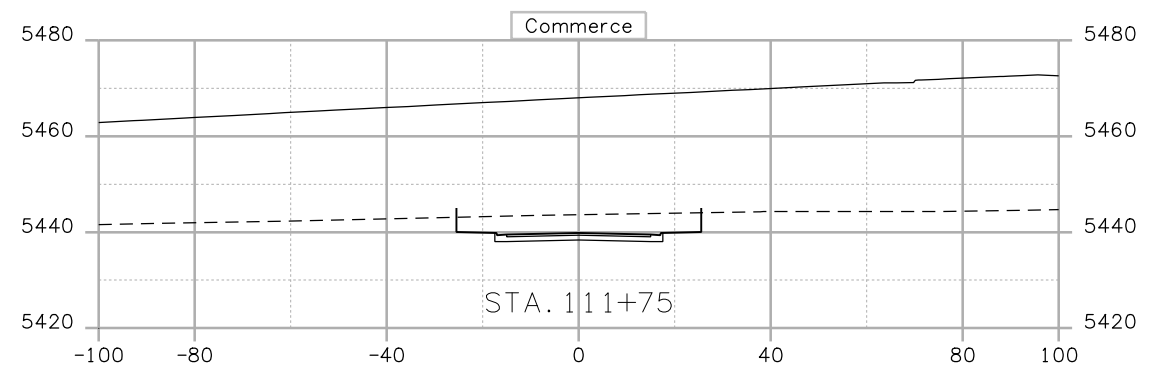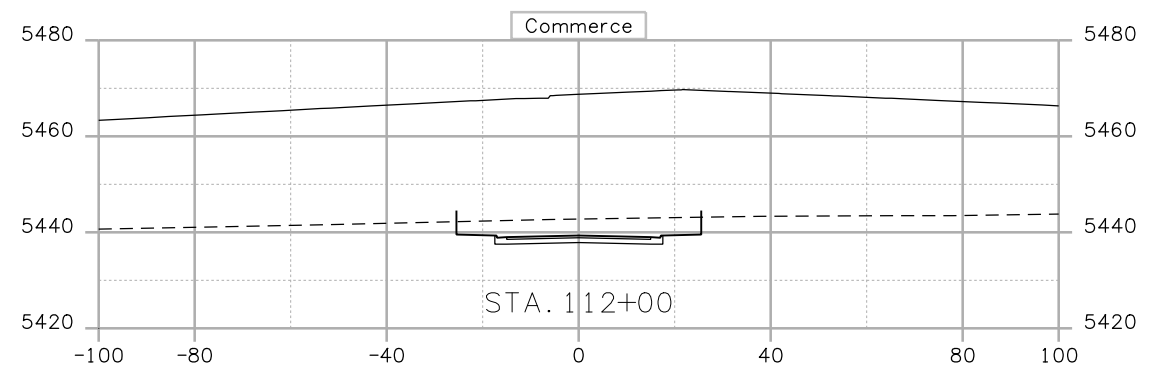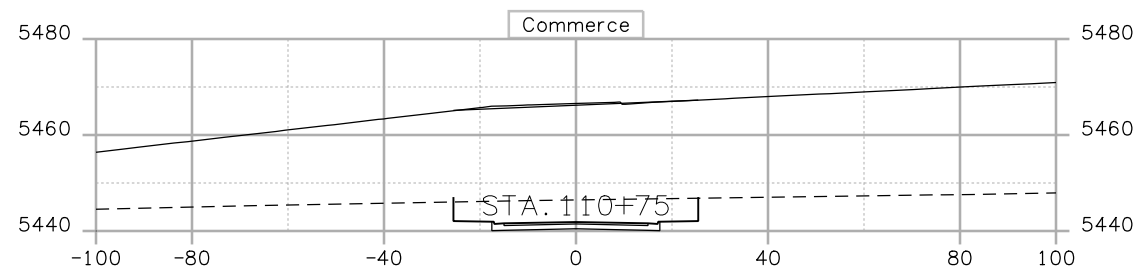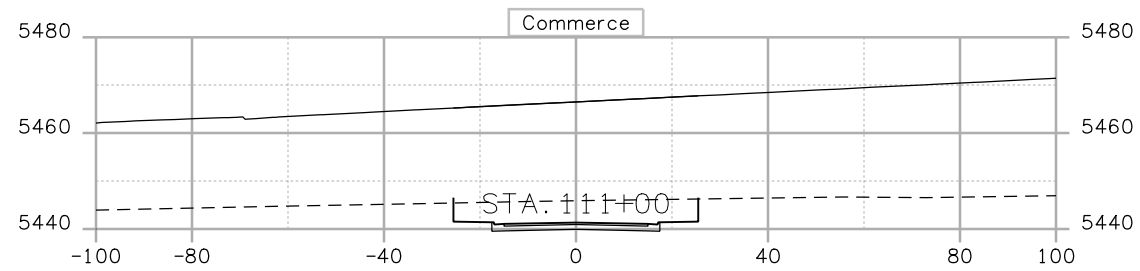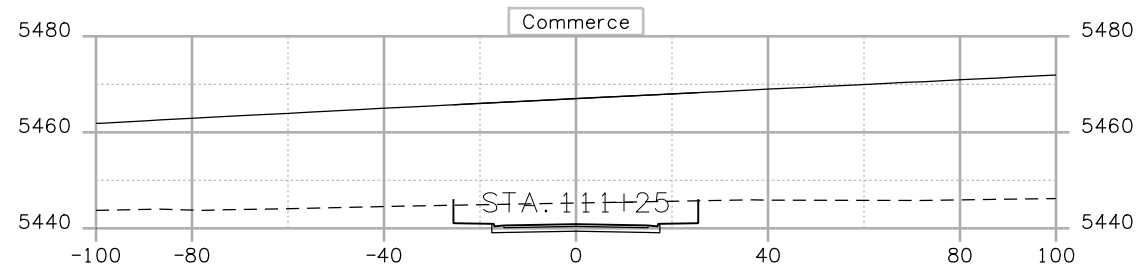

trujilloj1:26:29 PM j:_Transportation\072208.405\15782\Design\Cross_Sections\15782 XS Commerce.dgn

Print Date: 10/7/2008
 File Name: 15782 XS Commerce.dgn
 Horiz. Scale: 1:40 Vert. Scale: As Noted
 Unit Information Unit Leader Initials







Sheet Revisions		
Date:	Comments	Init.

Colorado Department of Transportation
 4670 Holly Street
 Denver, CO 80216-6408
 Phone: 303-398-6765 FAX: 303-398-6781
Region 6 **IDM**

As Constructed
 No Revisions:
 Revised:
 Void:

COMMERCE STREET			
Designer:	XXXXXXXX	Structure Numbers	X-XX-XX
Detailer:	XXXXXXXX	Structure Numbers	X-XX-XX
Sheet Subset:	XXXXXXXX	Subset Sheets:	XXX of XXX

Project No./Code
 STA 1281-011
 16501
 Sheet Number **063**

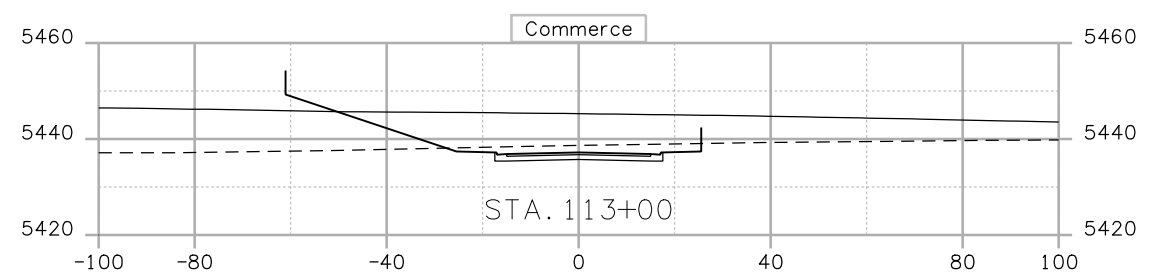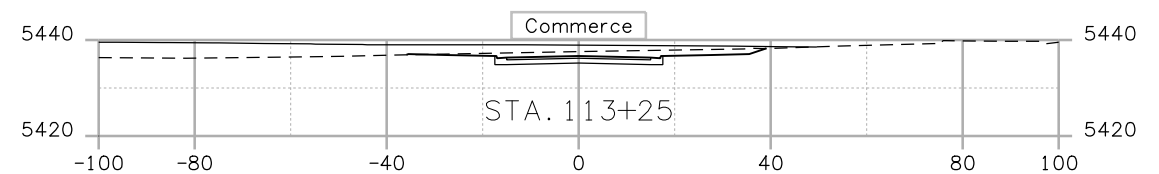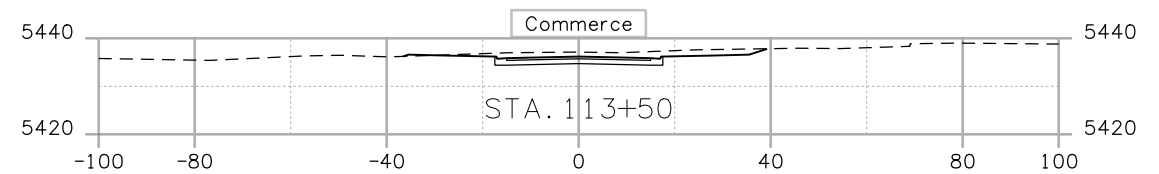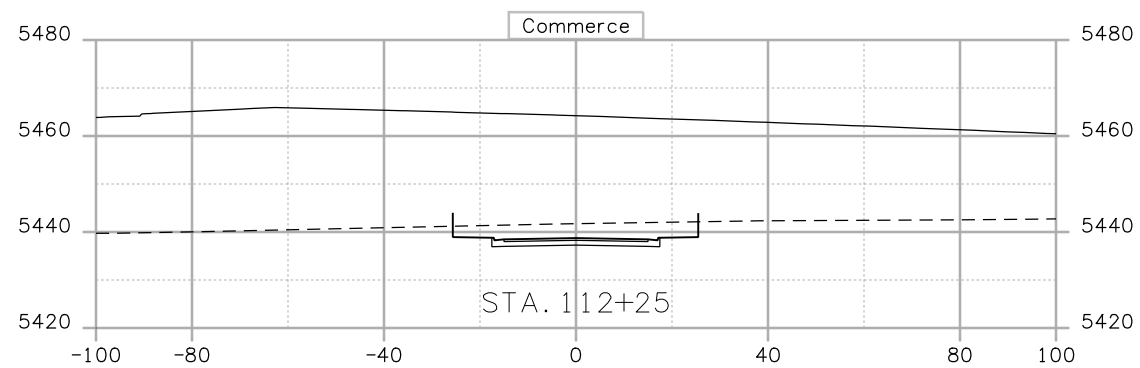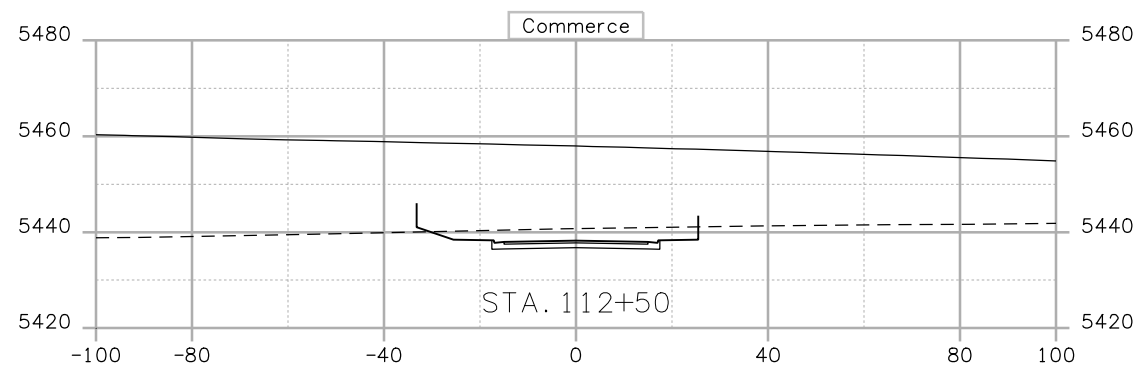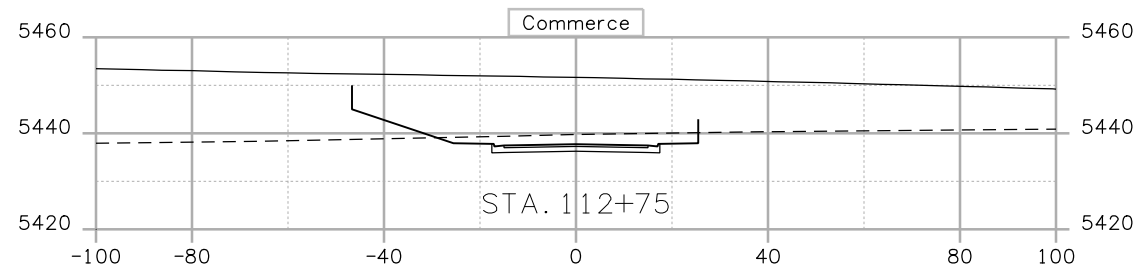

trujilloj1:26:31 PM j:_Transportation\072208.405\15782\Design\Drawings\Cross_Sections\15782 XS Commerce.dgn

Print Date: 10/7/2008
 File Name: 15782 XS Commerce.dgn
 Horiz. Scale: 1:40 Vert. Scale: As Noted
 Unit Information Unit Leader Initials

Sheet Revisions		
Date:	Comments	Init.

Colorado Department of Transportation











 4670 Holly Street
 Denver, CO 80216-6408
 Phone: 303-398-6765 FAX: 303-398-6781
Region 6 **IDM**

As Constructed
 No Revisions:
 Revised:
 Void:

COMMERCE STREET

Designer:	XXXXXXXX	Structure Numbers	X-XX-XX
Detailer:	XXXXXXXX	Subset Sheets:	XXX of XXX
Sheet Subset:	XXXXXXXX		

Project No./Code
 STA 1281-011
 16501
 Sheet Number **064**

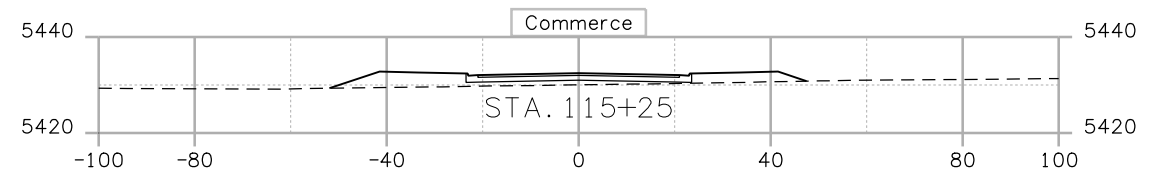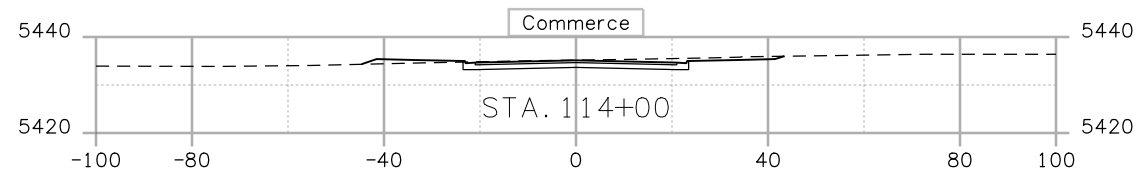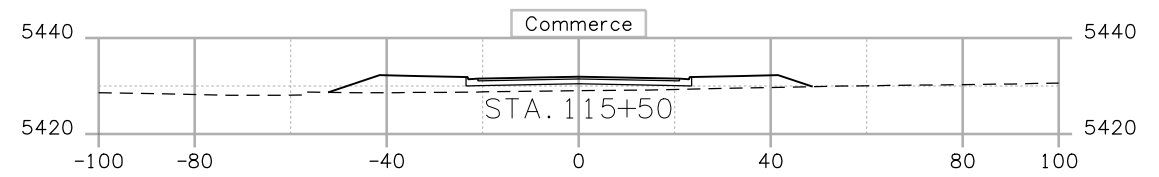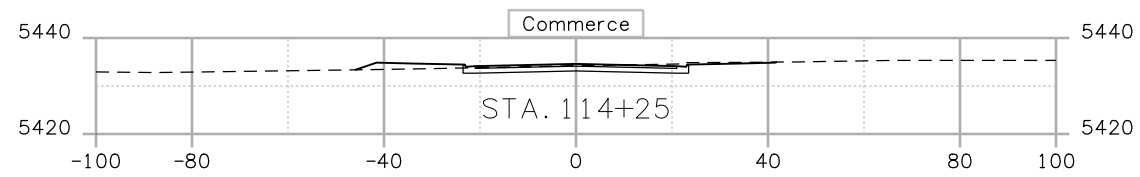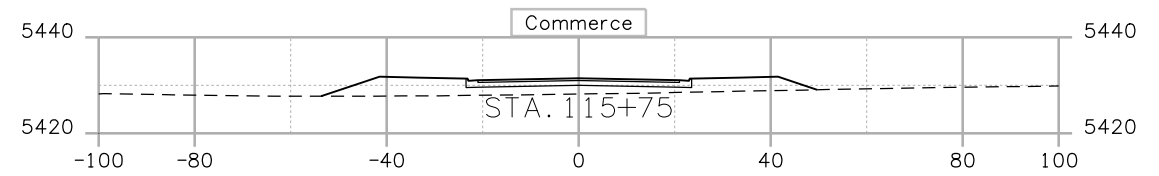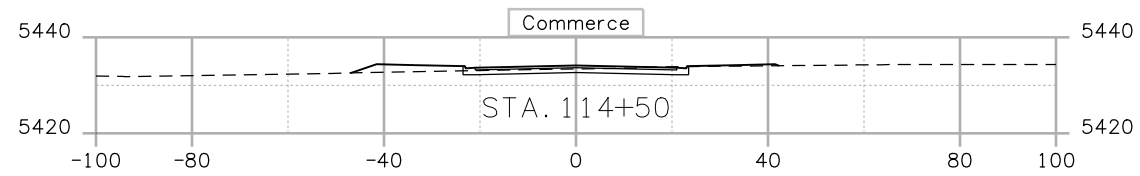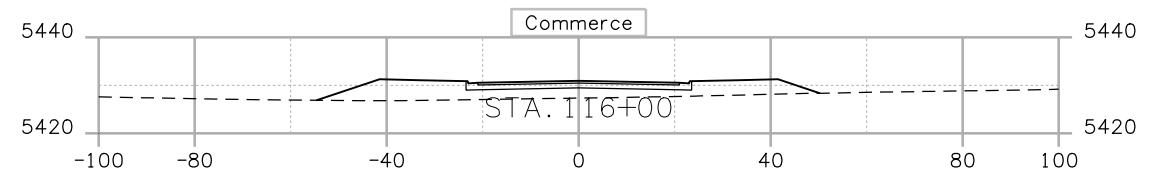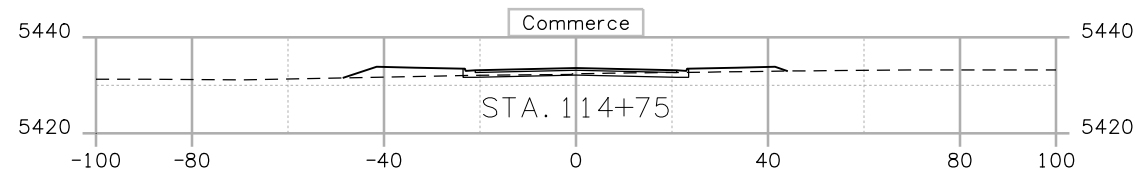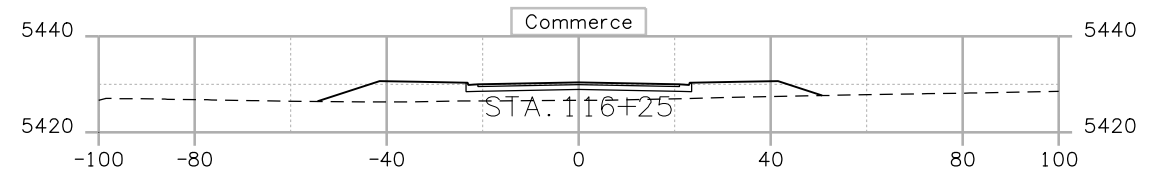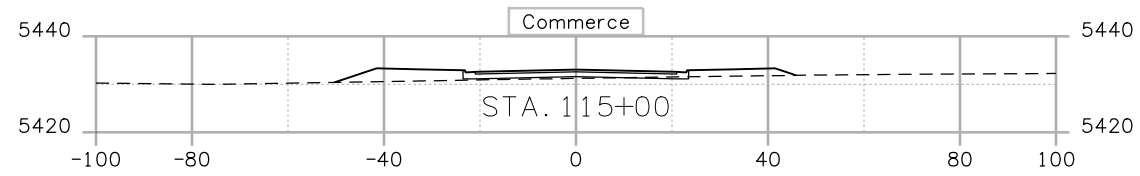

trujilloj1:26:33 PM j:_Transportation\072208.405\15782\Design\Drawings\Cross_Sections\15782 XS Commerce.dgn

Print Date: 10/7/2008
 File Name: 15782 XS Commerce.dgn
 Horiz. Scale: 1:40 Vert. Scale: As Noted
 Unit Information Unit Leader Initials










Sheet Revisions		
Date:	Comments	Init.

Colorado Department of Transportation
 4670 Holly Street
 Denver, CO 80216-6408
 Phone: 303-398-6765 FAX: 303-398-6781
Region 6 **IDM**

As Constructed
 No Revisions:
 Revised:
 Void:

COMMERCE STREET
 Designer: XXXXXXXX Structure Numbers: X-XX-XX
 Detailer: XXXXXXXX X-XX-XX
 Sheet Subset: XXXXXXXX Subset Sheets: XXX of XXX

Project No./Code
 STA 1281-011
 16501
 Sheet Number **065**

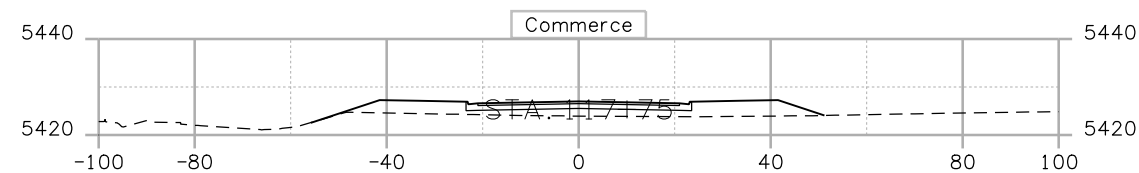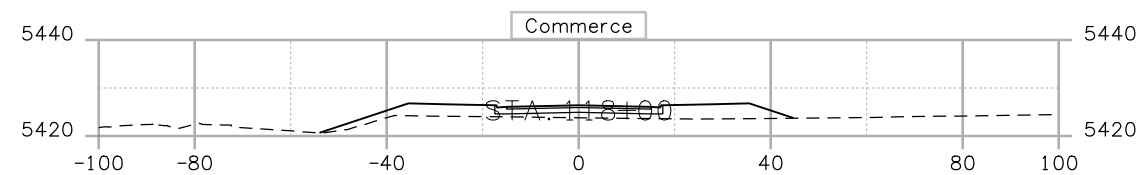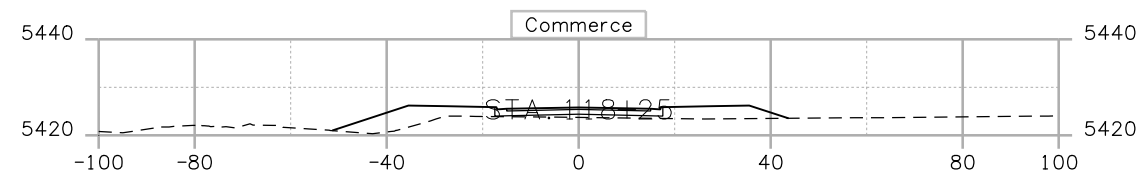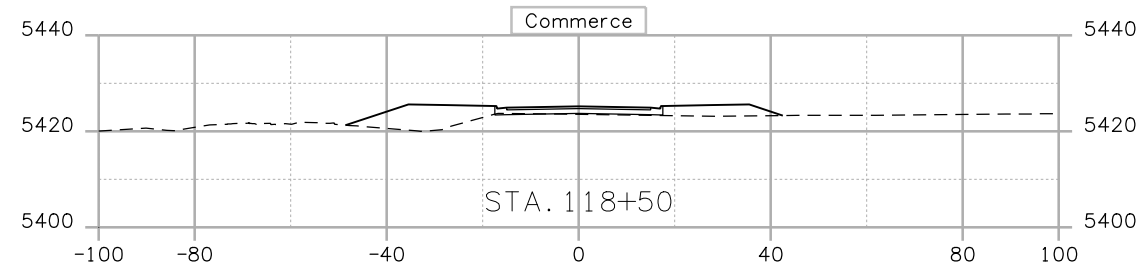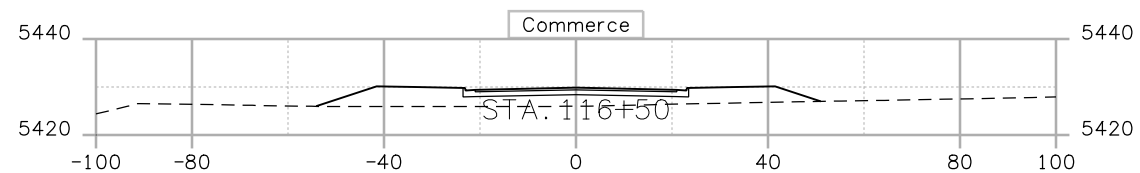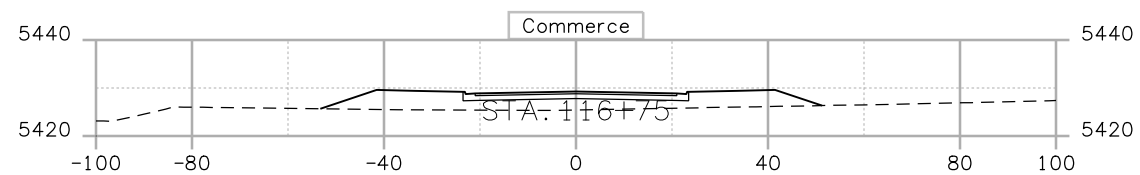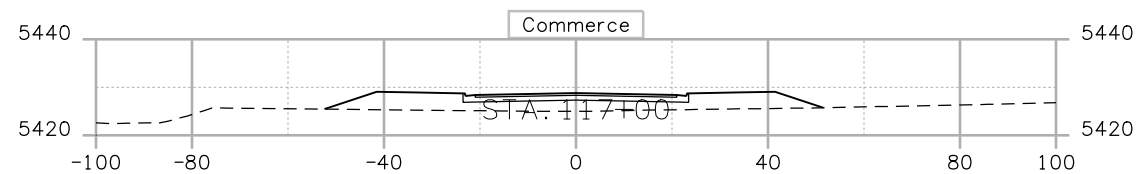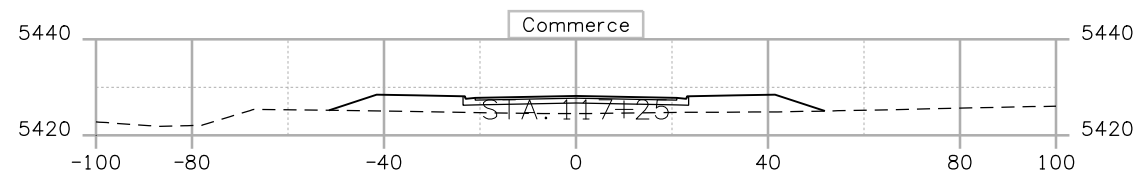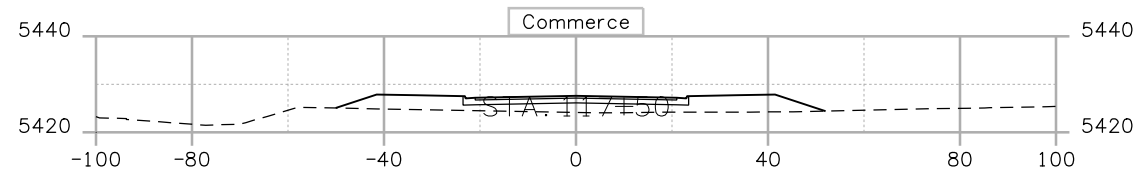

trujilloj1:26:36 PM j:_Transportation\072208.405\15782\Design\Drawings\Cross_Sections\15782 XS Commerce.dgn

Print Date: 10/7/2008
 File Name: 15782 XS Commerce.dgn
 Horiz. Scale: 1:40 Vert. Scale: As Noted
 Unit Information Unit Leader Initials

Sheet Revisions		
Date:	Comments	Init.



Colorado Department of Transportation
 4670 Holly Street
 Denver, CO 80216-6408
 Phone: 303-398-6765 FAX: 303-398-6781
Region 6 **IDM**

As Constructed
 No Revisions:
 Revised:
 Void:

COMMERCE STREET

Designer: XXXXXXXX	Structure Numbers: X-XX-XX
Detailer: XXXXXXXX	X-XX-XX
Sheet Subset: XXXXXXXX	Subset Sheets: XXX of XXX

Project No./Code
 STA 1281-011
 16501
 Sheet Number **066**

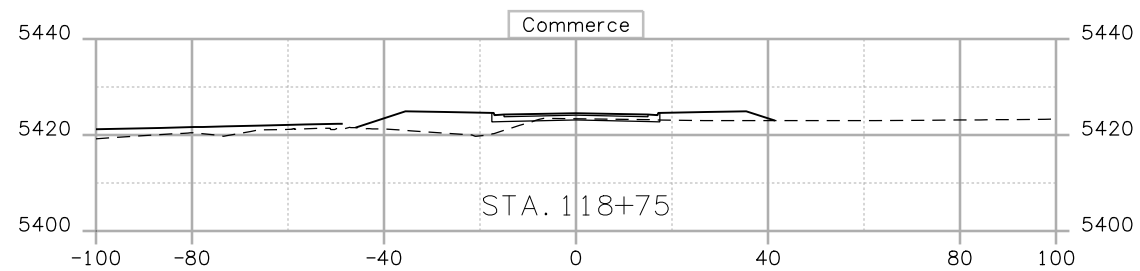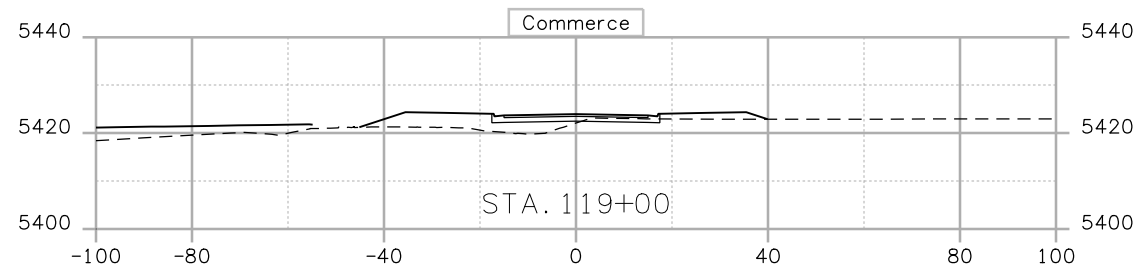

trujilloj1:26:38 PM j:_Transportation\072208.405\15782\Design\Drawings\Cross_Sections\15782 XS Commerce.dgn

Print Date: 10/7/2008	
File Name: 15782 XS Commerce.dgn	
Horiz. Scale: 1:40	Vert. Scale: As Noted
Unit Information	Unit Leader Initials

Sheet Revisions		
Date:	Comments	Init.

Colorado Department of Transportation



4670 Holly Street
 Denver, CO 80216-6408
 Phone: 303-398-6765 FAX: 303-398-6781








Region 6 **IDM**

As Constructed
No Revisions:
Revised:
Void:

COMMERCE STREET			
Designer: XXXXXXXX	Structure Numbers	X-XX-XX	
Detailer: XXXXXXXX		X-XX-XX	
Sheet Subset: XXXXXXXX	Subset Sheets: XXX of XXX		

Project No./Code
STA 1281-011
16501
Sheet Number 067

trujilloj11:28:18 PM j:_Transportation\072208.405\15782\Design\Drawings\Cross_Sections\15782 XS 118th.dgn

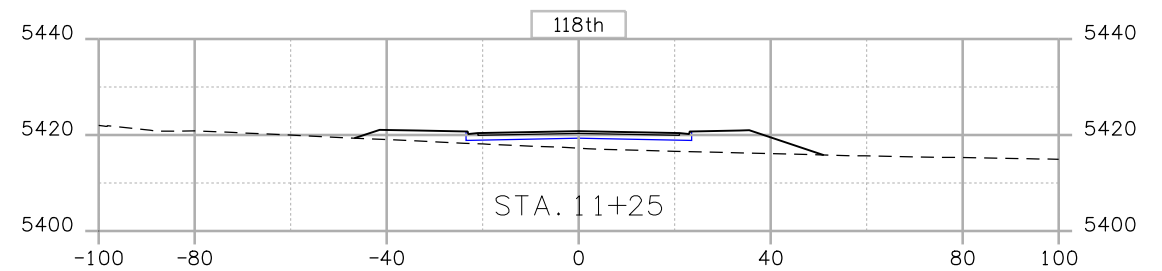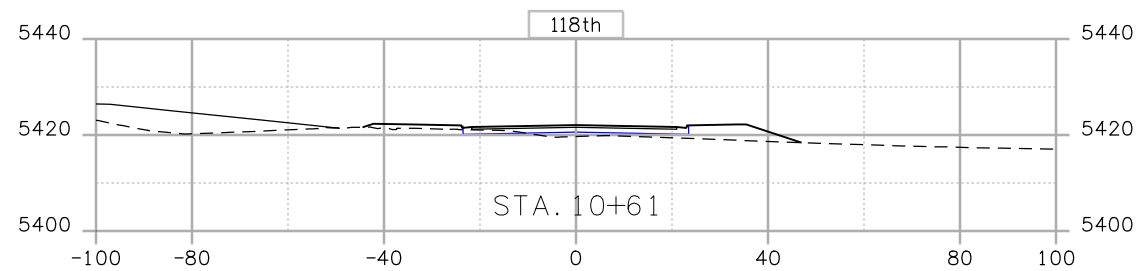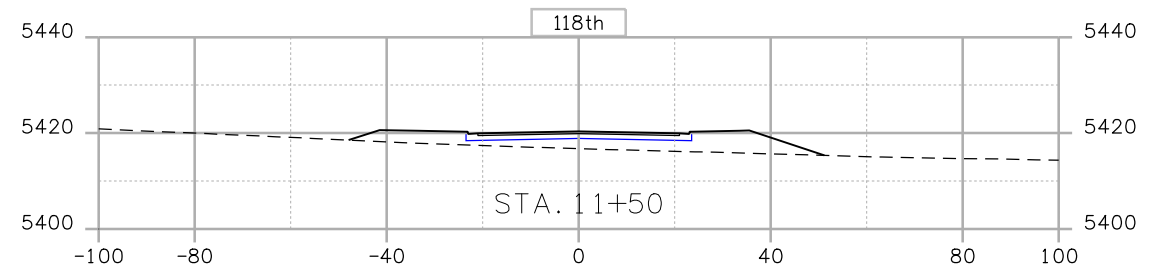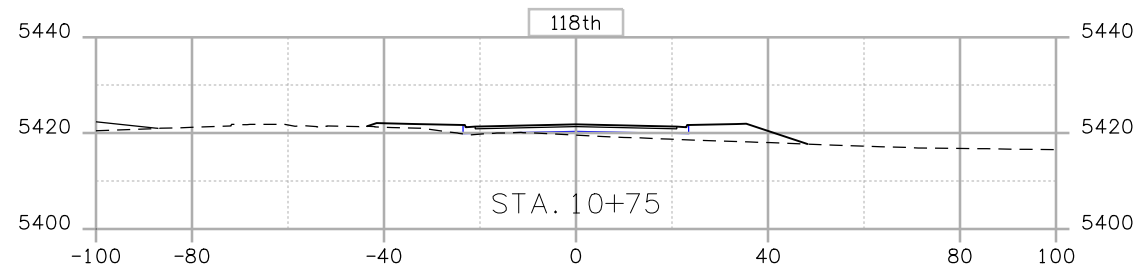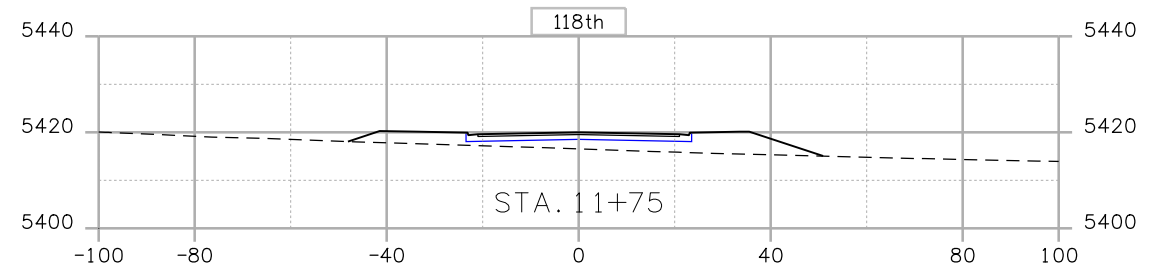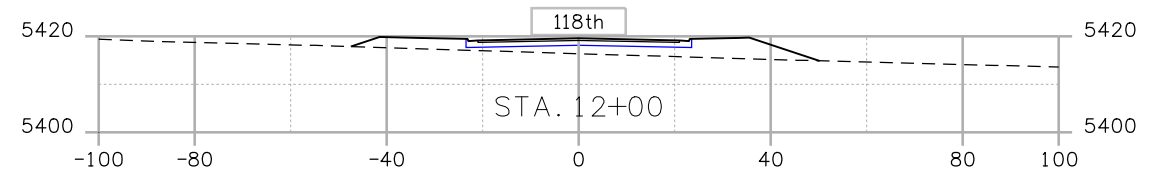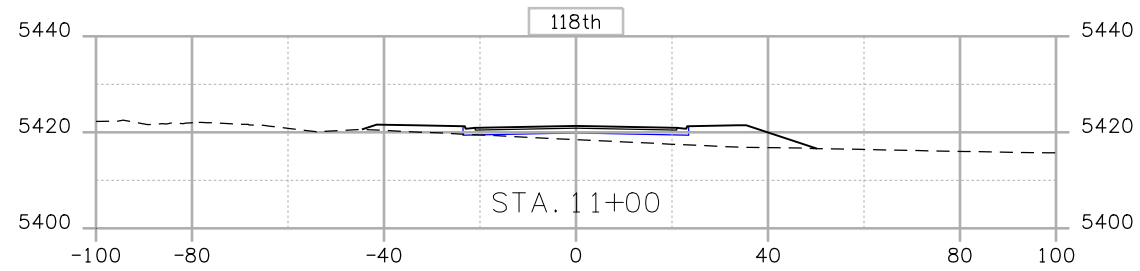

Print Date: 10/7/2008	
File Name: 15782 XS 118th.dgn	
Horiz. Scale: 1:40	Vert. Scale: As Noted
Unit Information	Unit Leader Initials











Sheet Revisions		
Date:	Comments	Init.

Colorado Department of Transportation
 4670 Holly Street
 Denver, CO 80216-6408
 Phone: 303-398-6765 FAX: 303-398-6781
Region 6 **IDM**

As Constructed
No Revisions:
Revised:
Void:

118TH AVE.			
Designer:	EN	Structure	X-XX-XX
Detailer:	EN	Numbers	X-XX-XX
Sheet Subset:	XSEC	Subset Sheets:	XXX of XXX

Project No.	Code
STA 1281-011	16501
Sheet Number	068

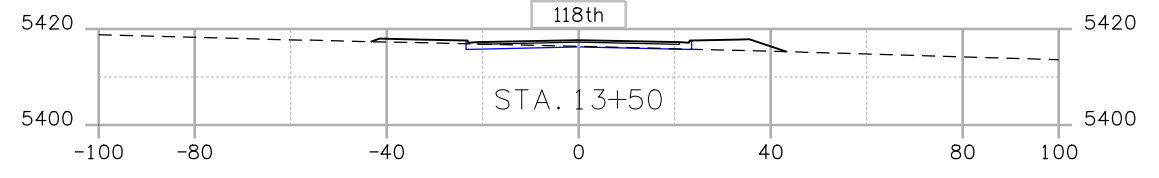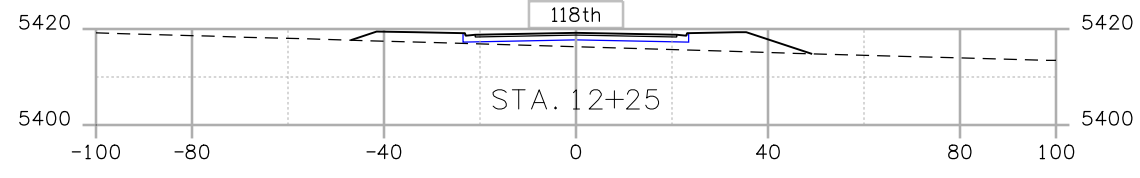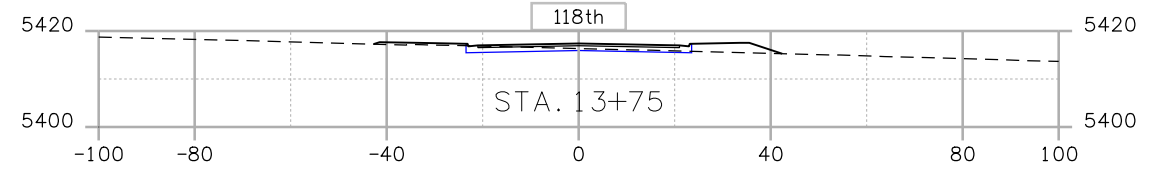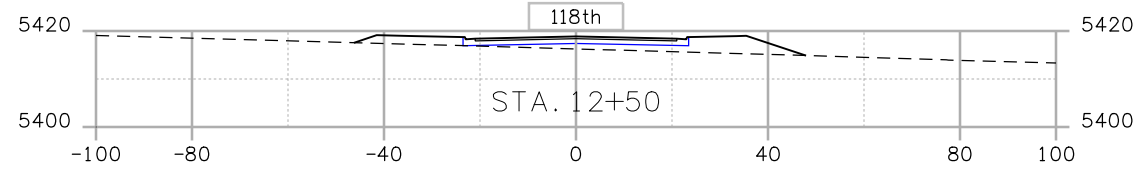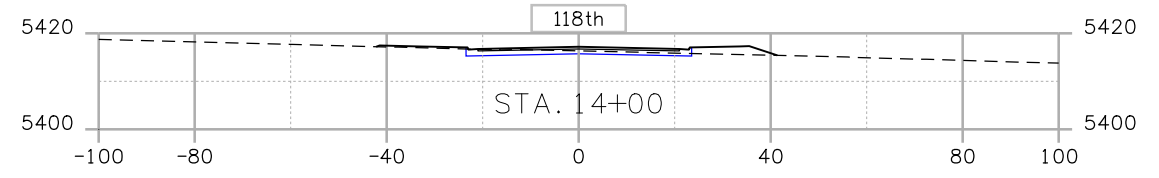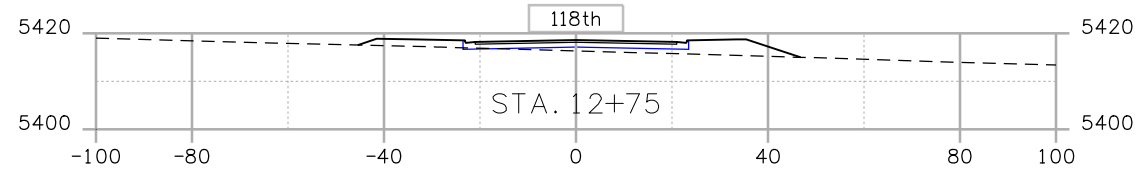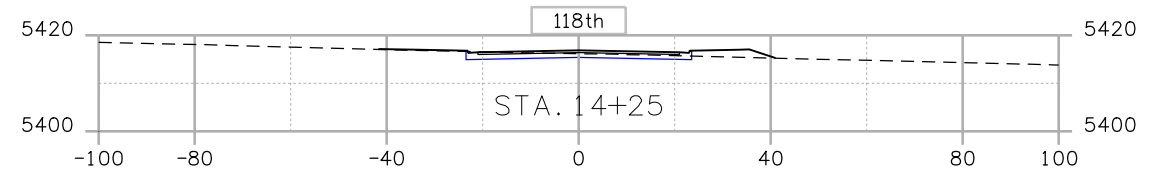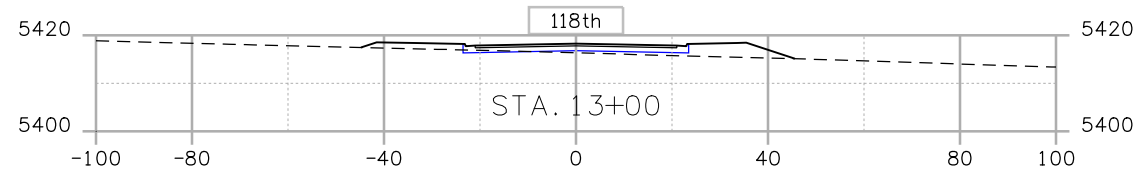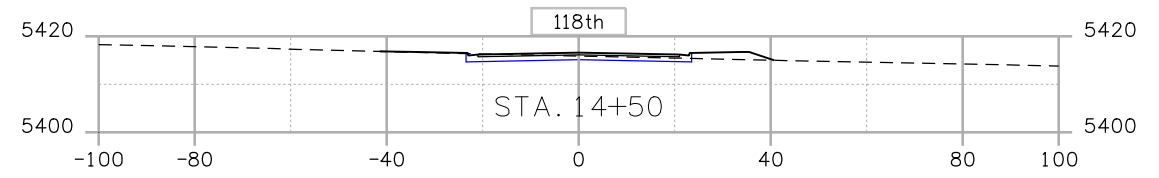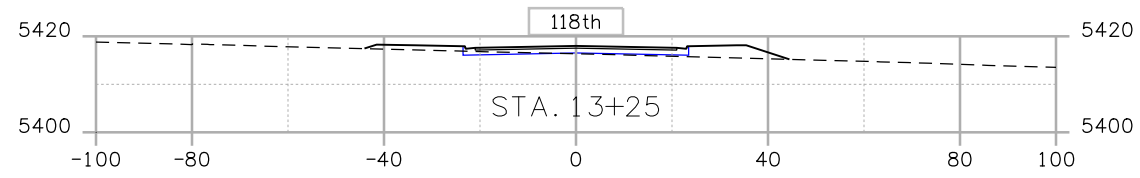

trujilloj1:28:20 PM j:_Transportation\072208.405\15782\Design\Drawings\Cross_Sections\15782 XS 118th.dgn

Print Date: 10/7/2008	
File Name: 15782 XS 118th.dgn	
Horiz. Scale: 1:40	Vert. Scale: As Noted
Unit Information	Unit Leader Initials








Sheet Revisions		
Date:	Comments	Init.

Colorado Department of Transportation
 4670 Holly Street
 Denver, CO 80216-6408
 Phone: 303-398-6765 FAX: 303-398-6781
Region 6 **IDM**

As Constructed
No Revisions:
Revised:
Void:

118TH AVE.			
Designer:	EN	Structure Numbers	X-XX-XX
Detailer:	EN	Structure Numbers	X-XX-XX
Sheet Subset:	XSEC	Subset Sheets:	XXX of XXX

Project No.Code
STA 1281-011
16501
Sheet Number 069

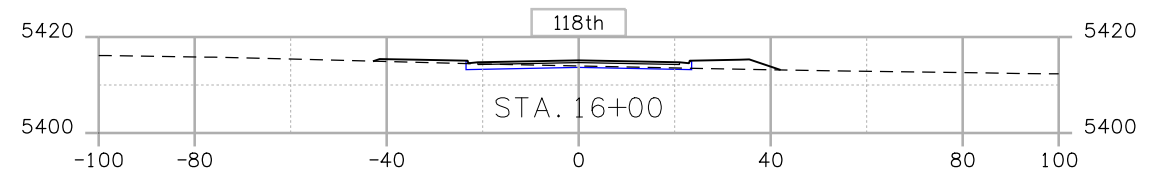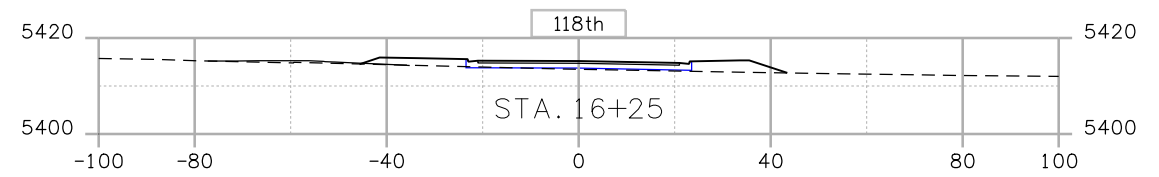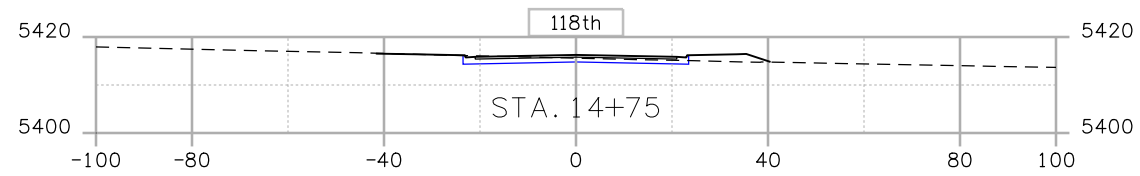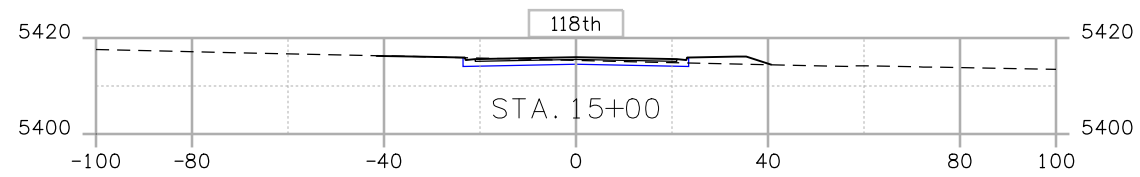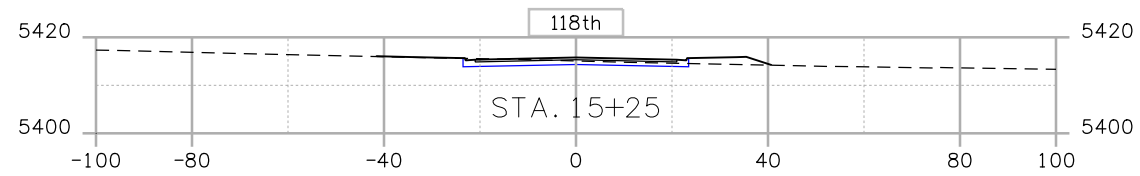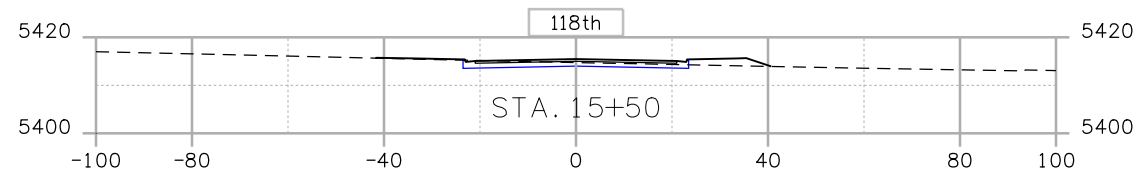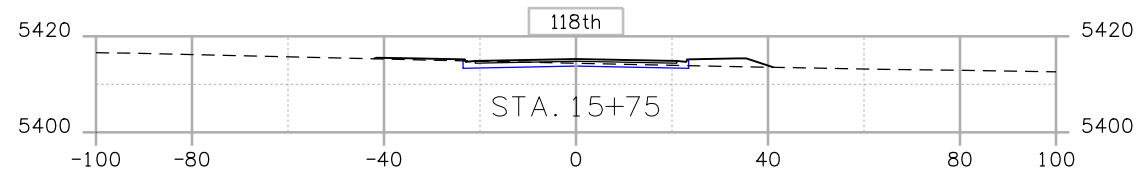

trujilloj1:28:23 PM j:_Transportation\072208.405\15782\Design\Drawings\Cross_Sections\15782 XS 118th.dgn

Print Date: 10/7/2008
 File Name: 15782 XS 118th.dgn
 Horiz. Scale: 1:40 Vert. Scale: As Noted
 Unit Information Unit Leader Initials

R-X
 000











Sheet Revisions		
Date:	Comments	Init.

Colorado Department of Transportation
 4670 Holly Street
 Denver, CO 80216-6408
 Phone: 303-398-6765 FAX: 303-398-6781
 Region 6 IDM

As Constructed
 No Revisions:
 Revised:
 Void:

118TH AVE.
 Designer: EN Structure X-XX-XX
 Detailer: EN Numbers X-XX-XX
 Sheet Subset: XSEC Subset Sheets: XXX of XXX

Project No.Code
 STA 1281-011
 16501
 Sheet Number 070

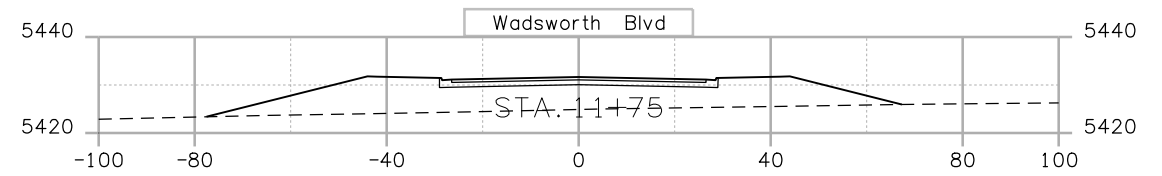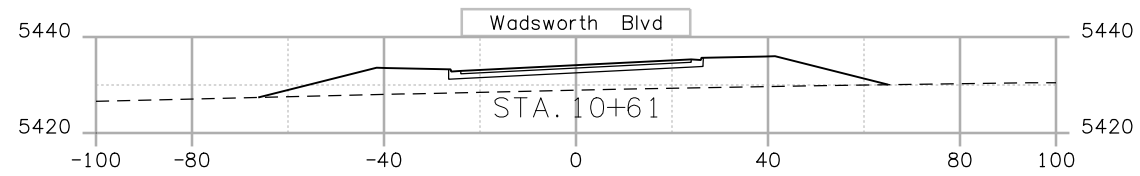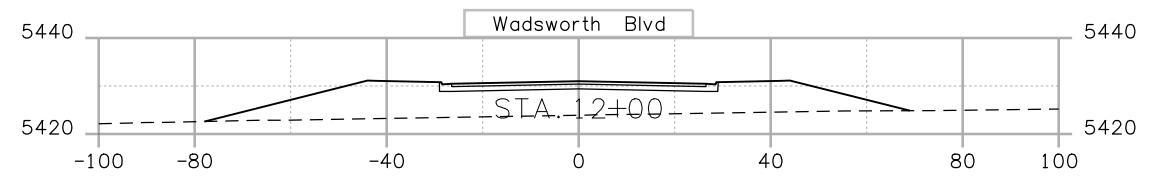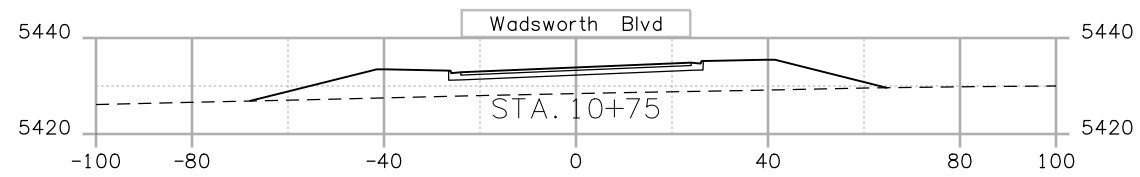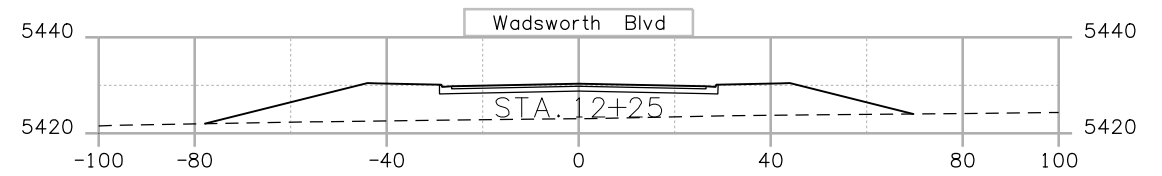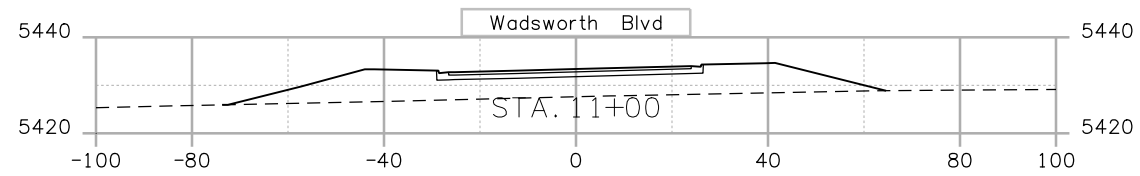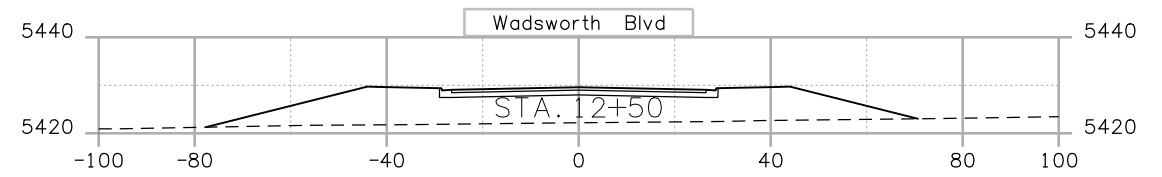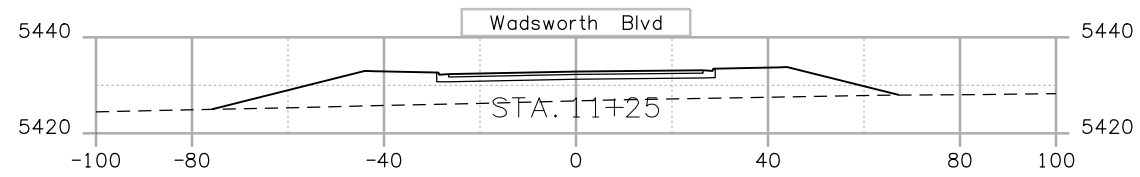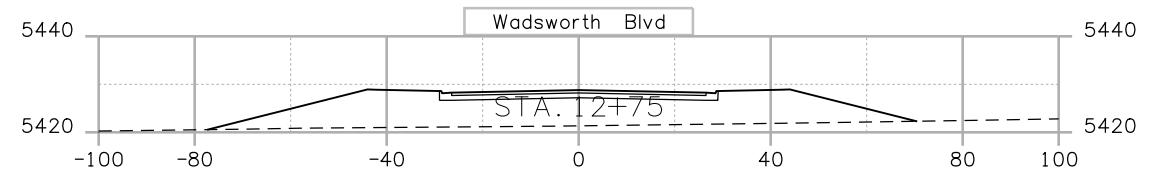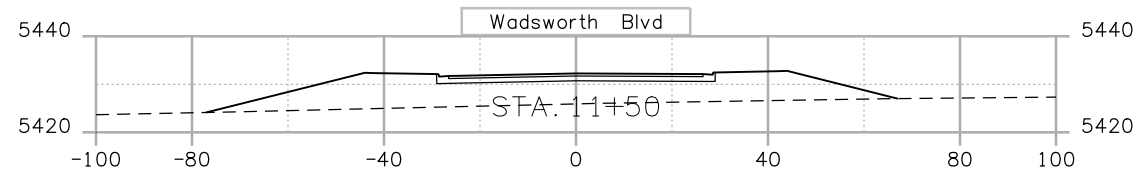

Print Date: 10/7/2008
 File Name: 15782 XS Wads Blvd.dgn
 Horiz. Scale: 1:40 Vert. Scale: As Noted
 Unit Information Unit Leader Initials

Sheet Revisions		
Date:	Comments	Init.







Colorado Department of Transportation
 4670 Holly Street
 Denver, CO 80216-6408
 Phone: 303-398-6765 FAX: 303-398-6781
 Region 6 IDM

As Constructed
 No Revisions:
 Revised:
 Void:

WADSWORTH BLVD.			
Designer:	XXXXXXXX	Structure Numbers	X-XX-XX
Detailer:	XXXXXXXX	Structure Numbers	X-XX-XX
Sheet Subset:	XXXXXXXX	Subset Sheets:	XXX of XXX

Project No./Code
 Project Number
 Code
 Sheet Number **071**

trujillojl1:29:51 PM j:_Transportation\072208.405\15782\Design\Drawings\Cross_Sections\15782 XS Wads Blvd.dgn

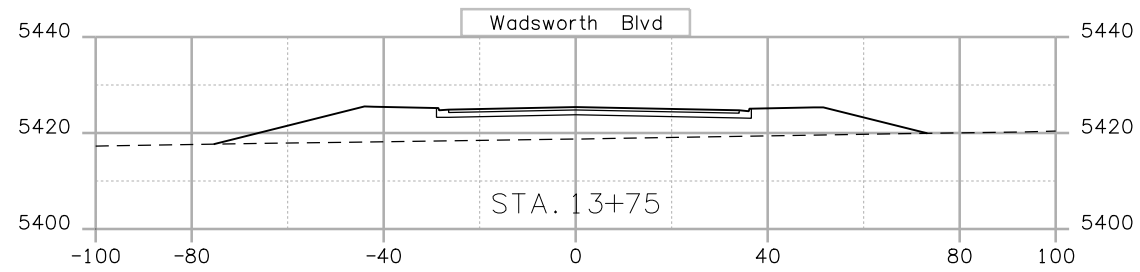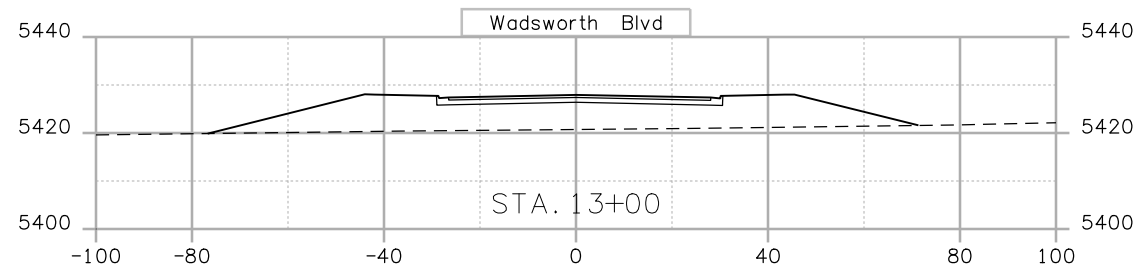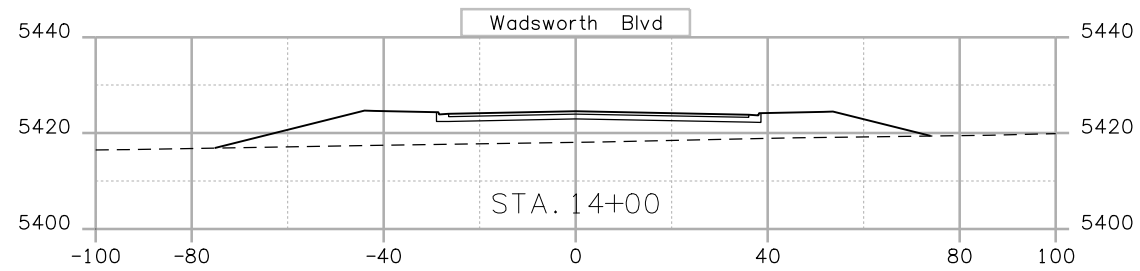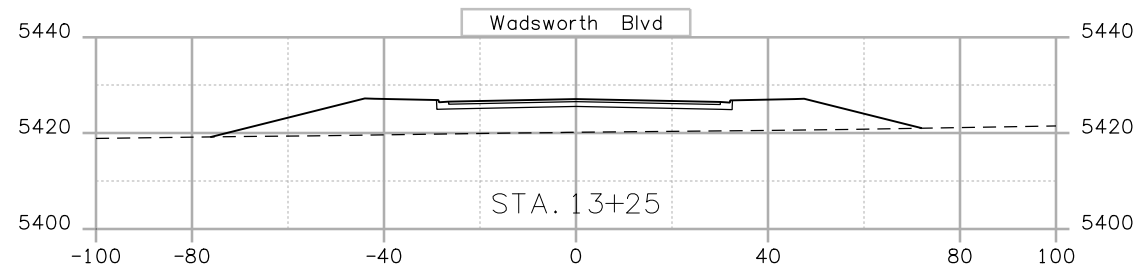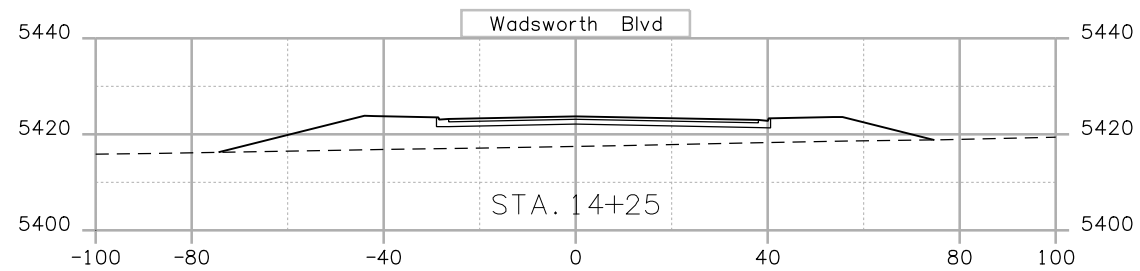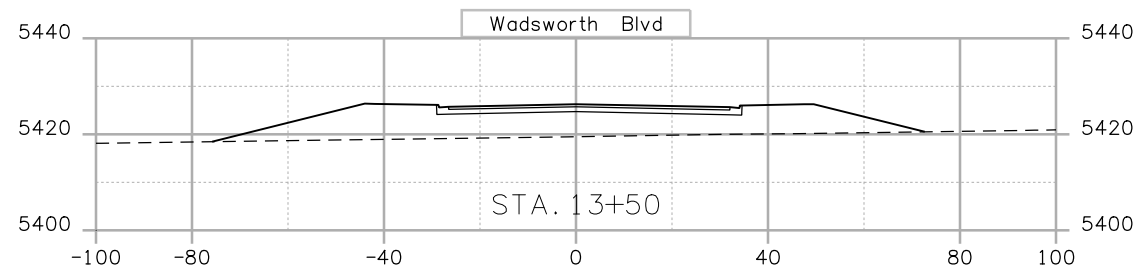

trujilloj1:29:53 PM j:_Transportation\072208.405\15782\Design\Drawings\Cross_Sections\15782 XS Wads Blvd.dgn

Print Date: 10/7/2008
 File Name: 15782 XS Wads Blvd.dgn
 Horiz. Scale: 1:40 Vert. Scale: As Noted
 Unit Information Unit Leader Initials

R-X
 000

Sheet Revisions		
Date:	Comments	Init.








Colorado Department of Transportation

 4670 Holly Street
 Denver, CO 80216-6408
 Phone: 303-398-6765 FAX: 303-398-6781
Region 6 **IDM**

As Constructed
 No Revisions:
 Revised:
 Void:

WADSWORTH BLVD.			
Designer:	XXXXXXXX	Structure Numbers	X-XX-XX
Detailer:	XXXXXXXX	Structure Numbers	X-XX-XX
Sheet Subset:	XXXXXXXX	Subset Sheets:	XXX of XXX

Project No./Code
 Project Number
 Code
 Sheet Number **072**

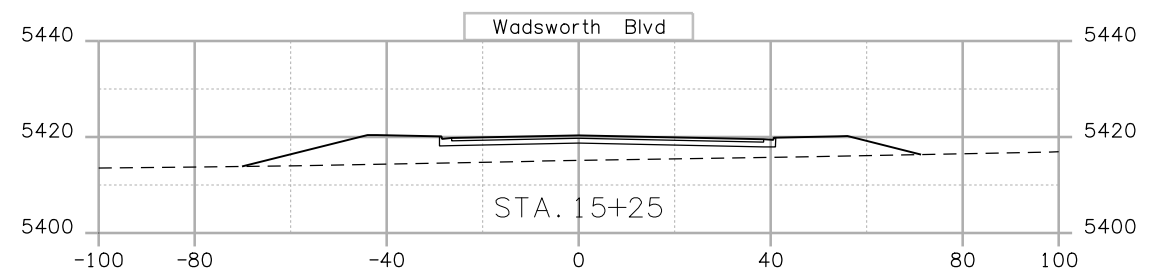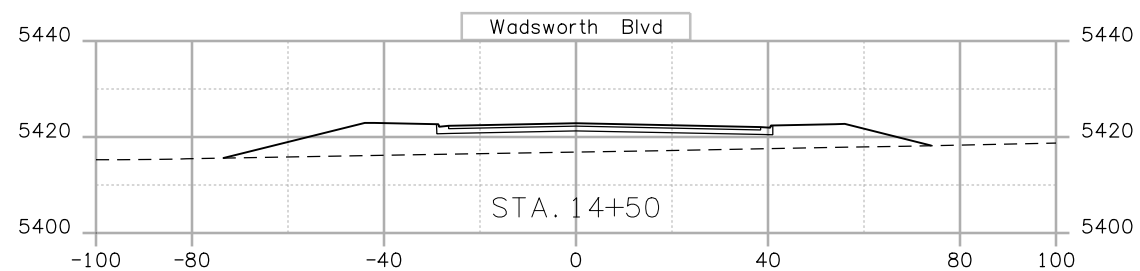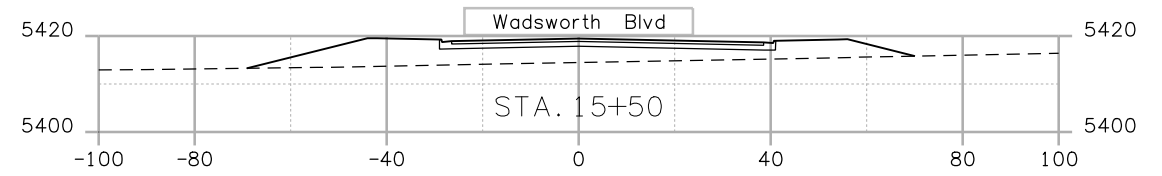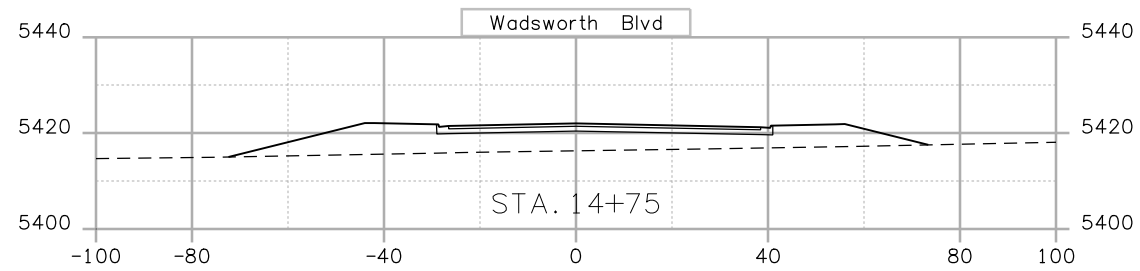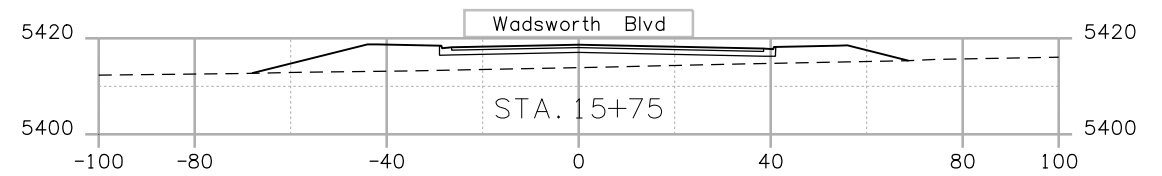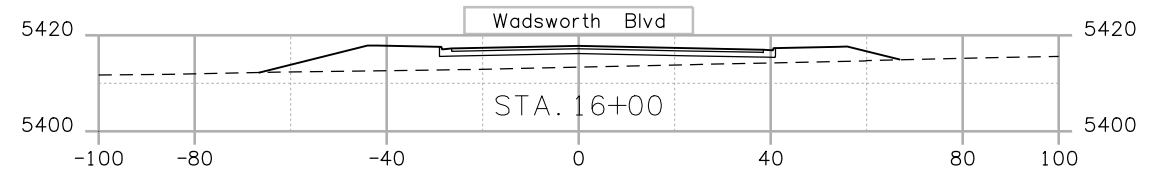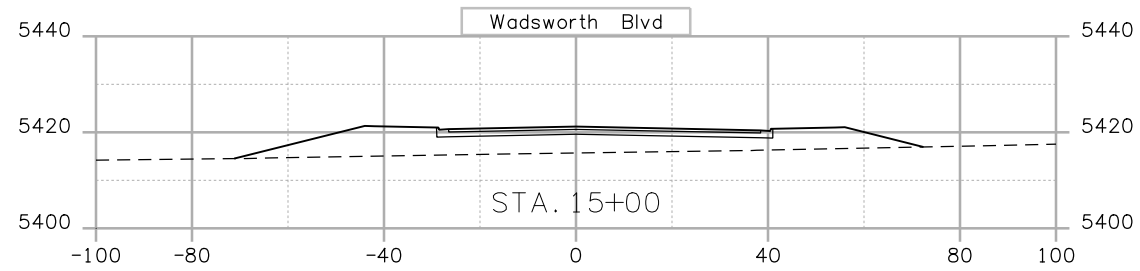


trujilloj1:29:55 PM j:_Transportation\072208.405\15782\Design\Drawings\Cross_Sections\15782 XS Wads Blvd.dgn

Print Date: 10/7/2008
 File Name: 15782 XS Wads Blvd.dgn
 Horiz. Scale: 1:40 Vert. Scale: As Noted
 Unit Information Unit Leader Initials

(R-X)
 000











Sheet Revisions		
Date:	Comments	Init.

Colorado Department of Transportation

 4670 Holly Street
 Denver, CO 80216-6408
 Phone: 303-398-6765 FAX: 303-398-6781
Region 6 **IDM**

As Constructed
 No Revisions:
 Revised:
 Void:

WADSWORTH BLVD.			
Designer:	XXXXXXXX	Structure Numbers	X-XX-XX
Detailer:	XXXXXXXX	Structure Numbers	X-XX-XX
Sheet Subset:	XXXXXXXX	Subset Sheets:	XXX of XXX

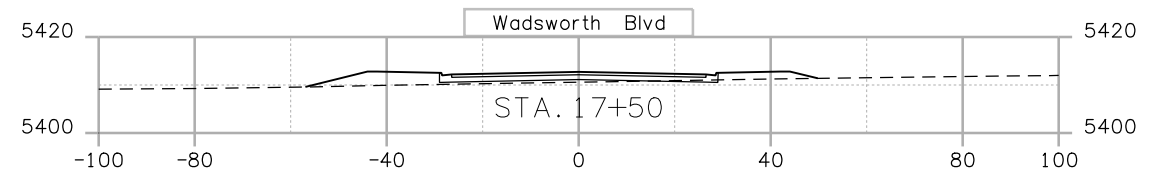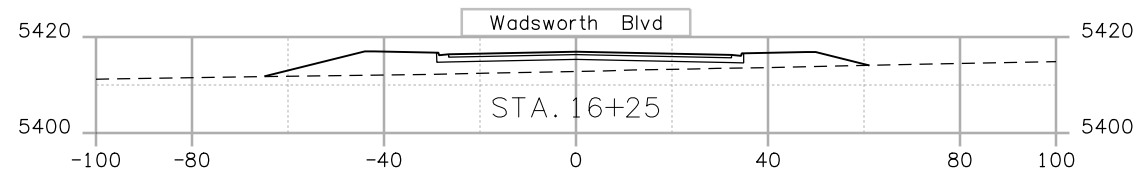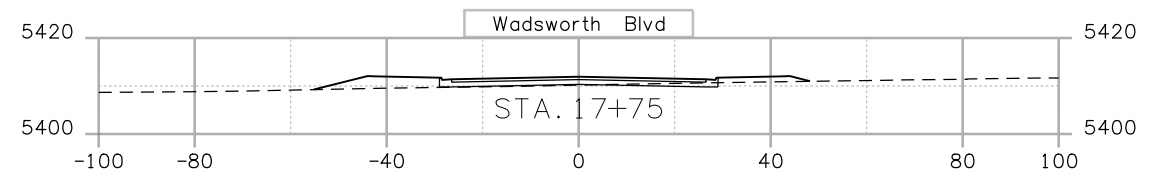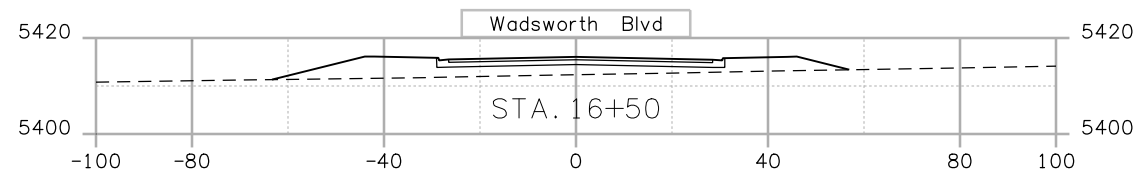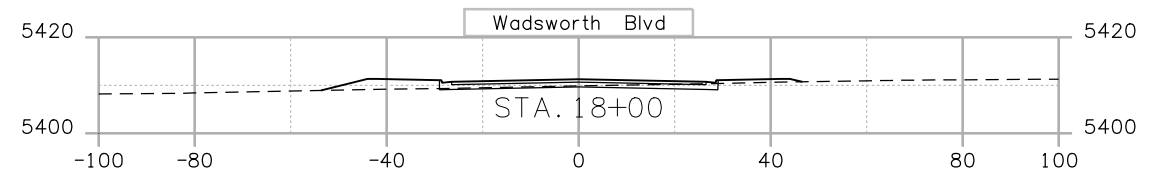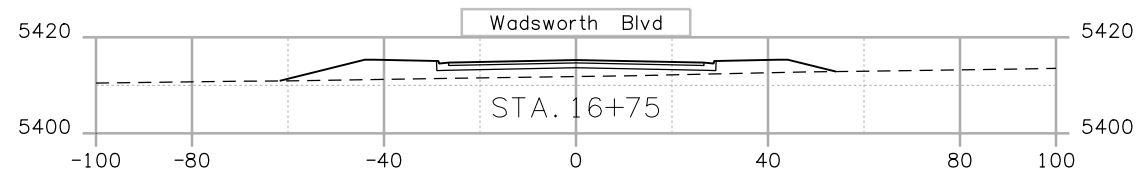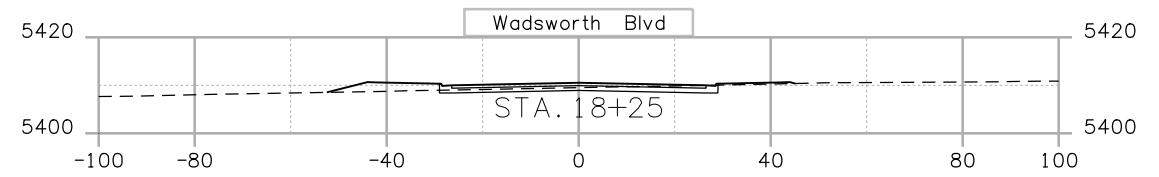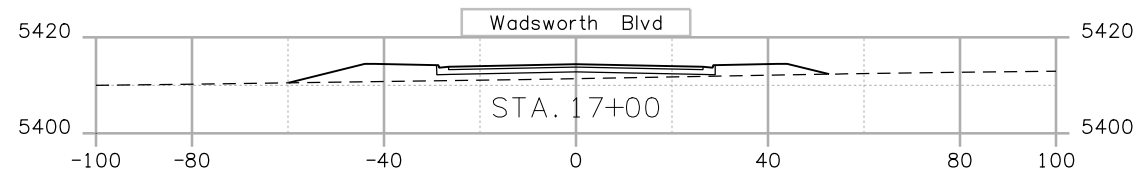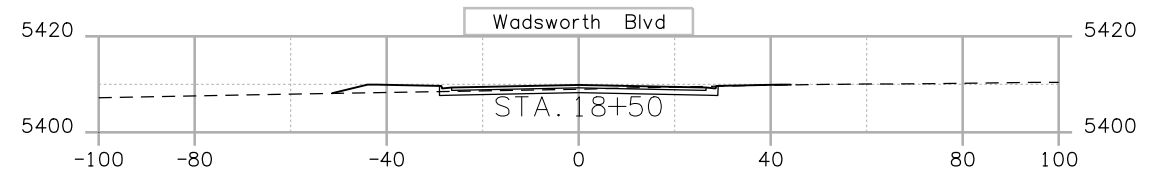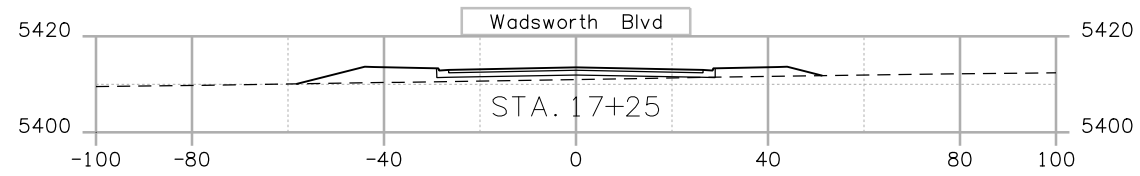Project No./Code
 Project Number
 Code
 Sheet Number **073**



trujilloj1:29:57 PM j:_Transportation\072208.405\15782\Design\Drawings\Cross_Sections\15782 XS Wads Blvd.dgn

Print Date: 10/7/2008
 File Name: 15782 XS Wads Blvd.dgn
 Horiz. Scale: 1:40 Vert. Scale: As Noted
 Unit Information Unit Leader Initials











Sheet Revisions		
Date:	Comments	Init.

Colorado Department of Transportation
 4670 Holly Street
 Denver, CO 80216-6408
 Phone: 303-398-6765 FAX: 303-398-6781
 Region 6 IDM

As Constructed
 No Revisions:
 Revised:
 Void:

WADSWORTH BLVD.			
Designer:	XXXXXXXX	Structure Numbers	X-XX-XX
Detailer:	XXXXXXXX	Structure Numbers	X-XX-XX
Sheet Subset:	XXXXXXXX	Subset Sheets:	XXX of XXX

Project No./Code
 Project Number
 Code
 Sheet Number **074**

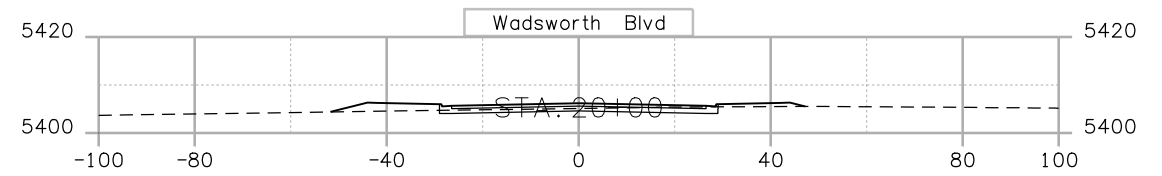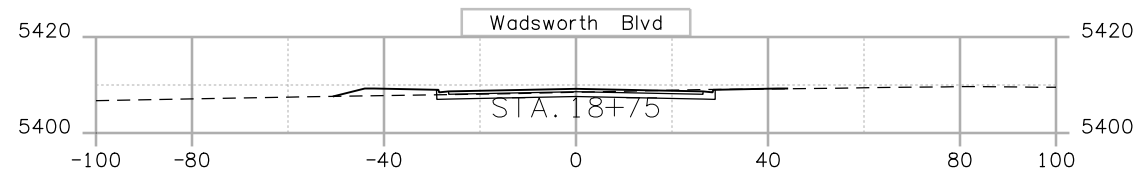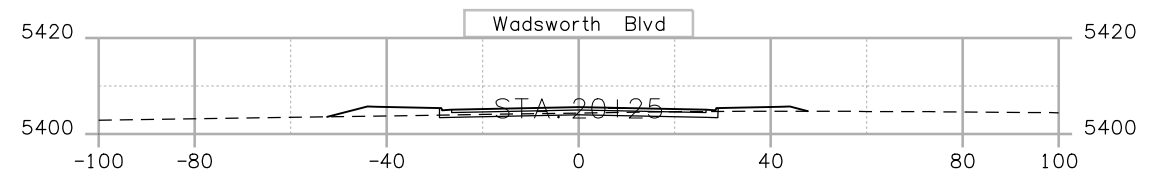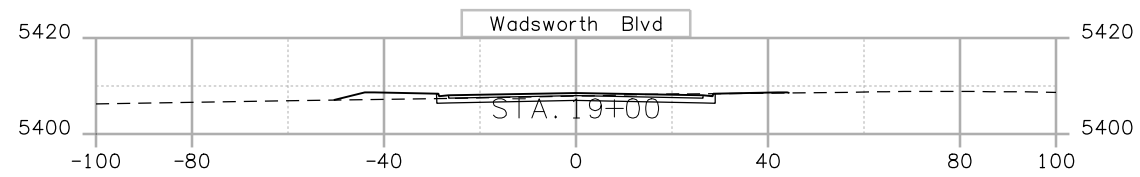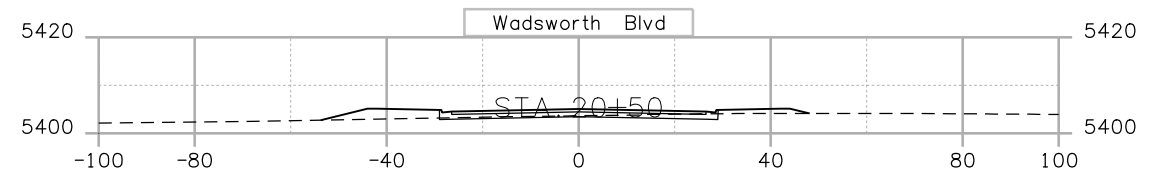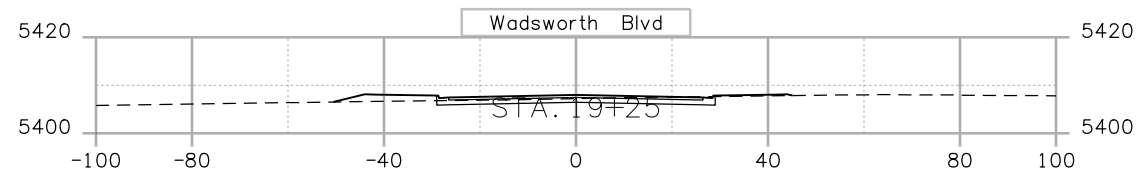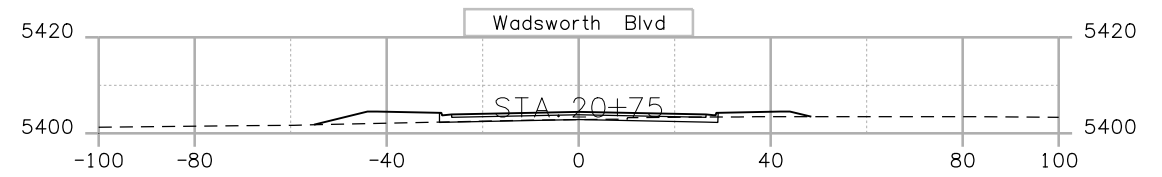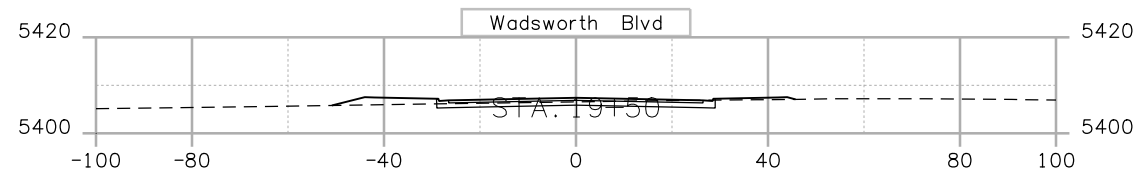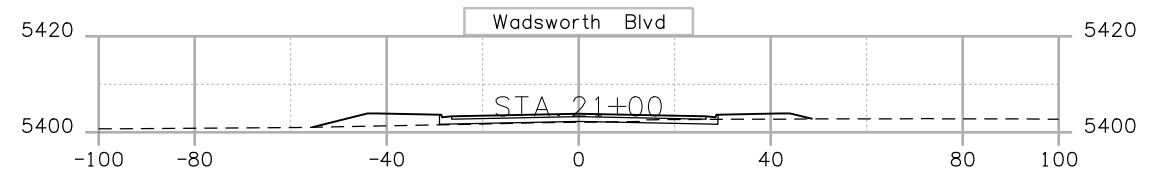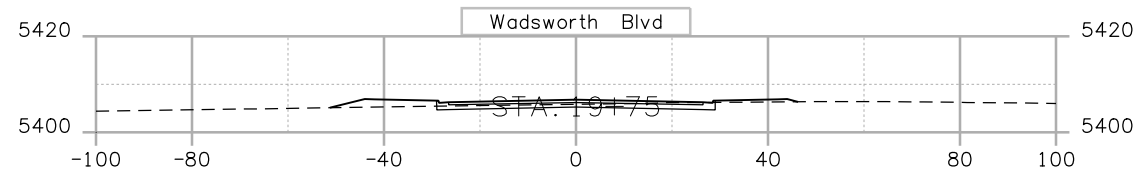

trujilloj11:30:00 PM j:_Transportation\072208.405\15782\Design\Drawings\Cross_Sections\15782 XS Wads Blvd.dgn

Print Date: 10/7/2008
 File Name: 15782 XS Wads Blvd.dgn
 Horiz. Scale: 1:40 Vert. Scale: As Noted
 Unit Information Unit Leader Initials

Sheet Revisions		
Date:	Comments	Init.









Colorado Department of Transportation
 4670 Holly Street
 Denver, CO 80216-6408
 Phone: 303-398-6765 FAX: 303-398-6781
Region 6 **IDM**

As Constructed
 No Revisions:
 Revised:
 Void:

WADSWORTH BLVD.

Designer:	XXXXXXXX	Structure Numbers	X-XX-XX
Detailer:	XXXXXXXX	Subset Sheets:	XXX of XXX
Sheet Subset:	XXXXXXXX		


Project No./Code
 Project Number
 Code
 Sheet Number **075**

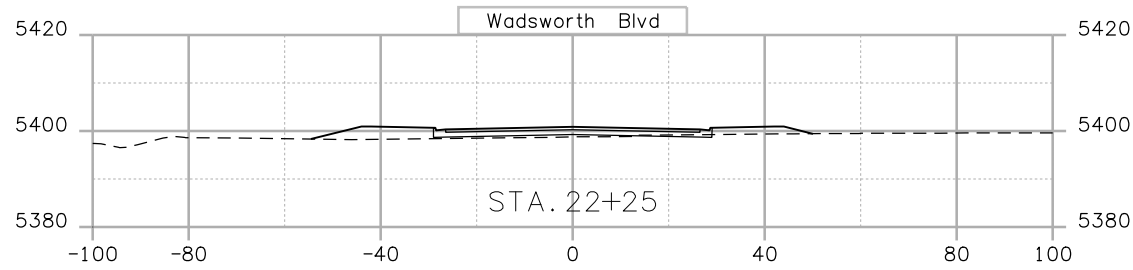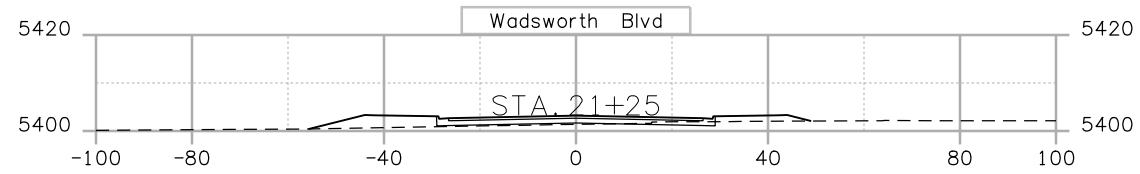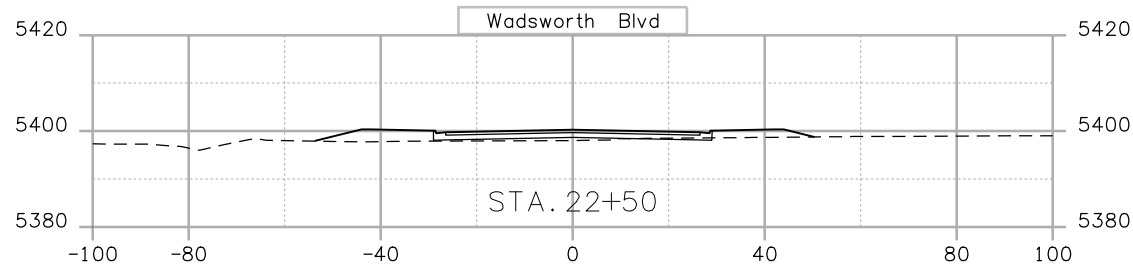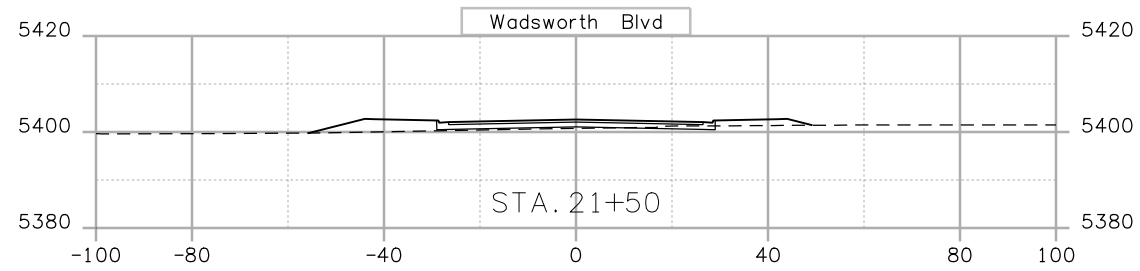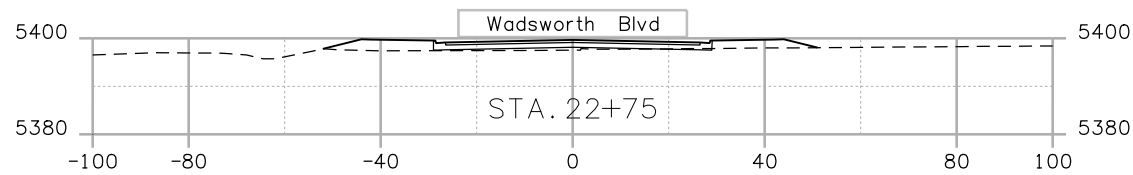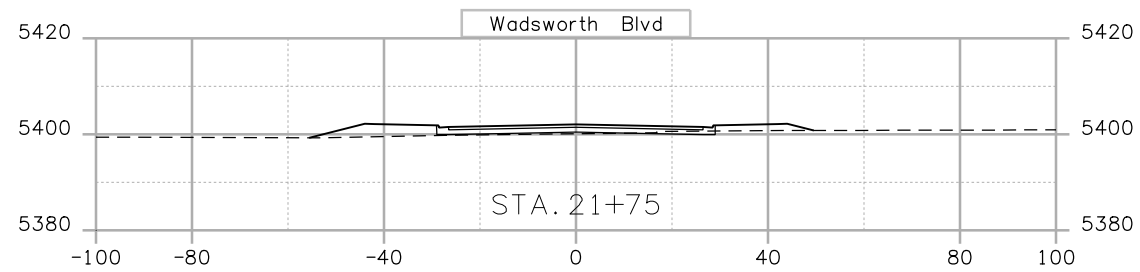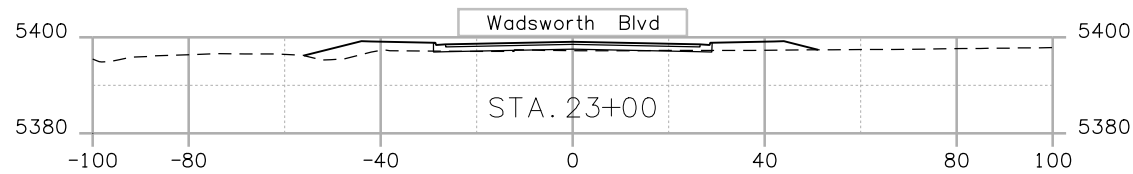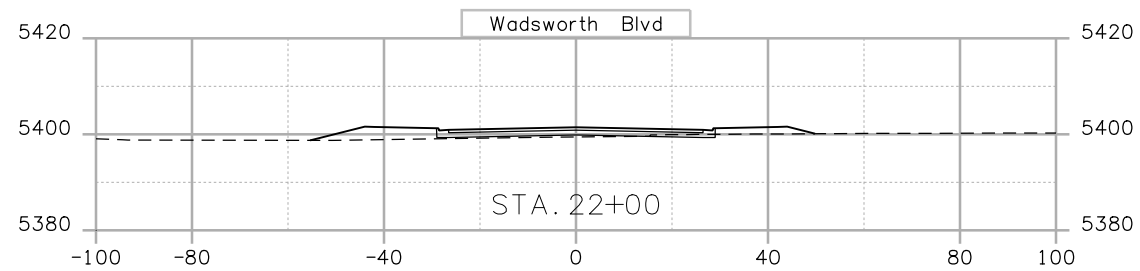

trujilloj11:30:02 PM j:_Transportation\072208.405\15782\Design\Drawings\Cross_Sections\15782 XS Wads Blvd.dgn

Print Date: 10/7/2008
 File Name: 15782 XS Wads Blvd.dgn
 Horiz. Scale: 1:40 Vert. Scale: As Noted
 Unit Information Unit Leader Initials











Sheet Revisions		
Date:	Comments	Init.

Colorado Department of Transportation

 4670 Holly Street
 Denver, CO 80216-6408
 Phone: 303-398-6765 FAX: 303-398-6781
 Region 6 IDM

As Constructed
 No Revisions:
 Revised:
 Void:

WADSWORTH BLVD.
 Designer: XXXXXXXX Structure Numbers: X-XX-XX
 Detailer: XXXXXXXX X-XX-XX
 Sheet Subset: XXXXXXXX Subset Sheets: XXX of XXX

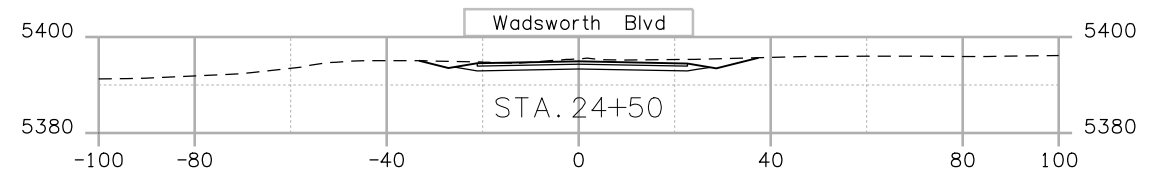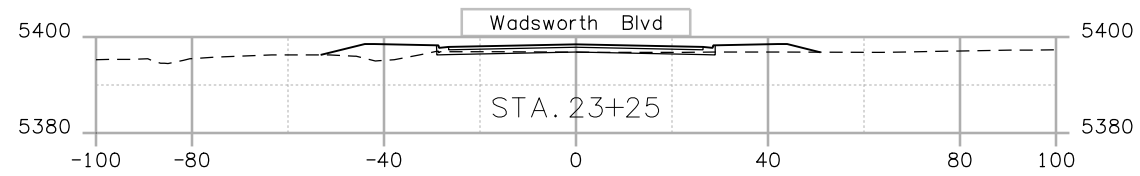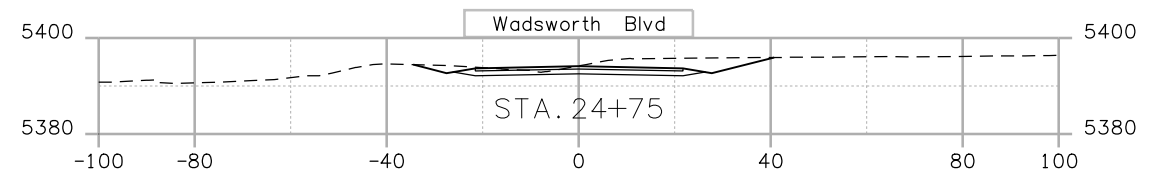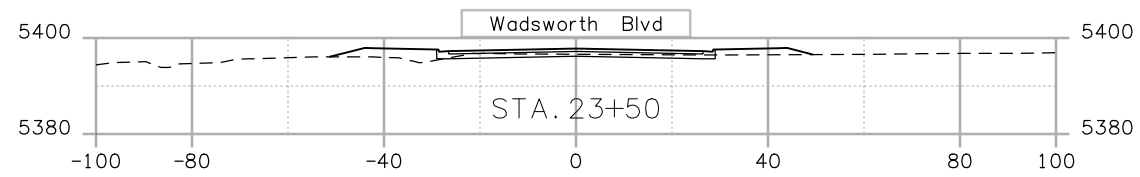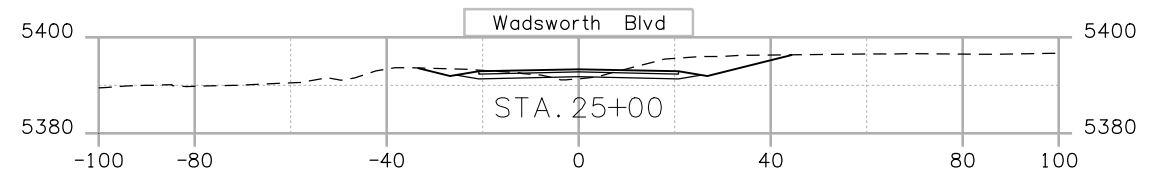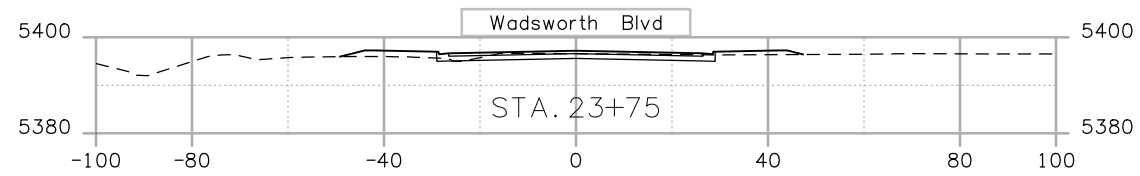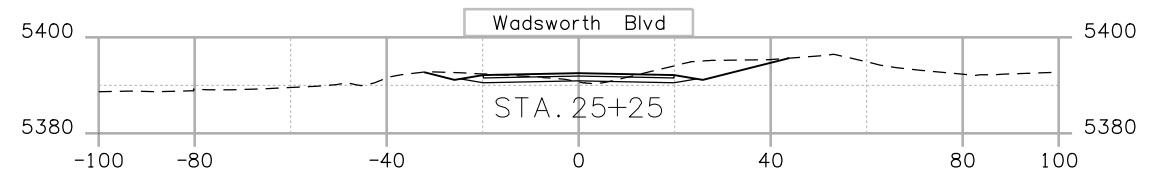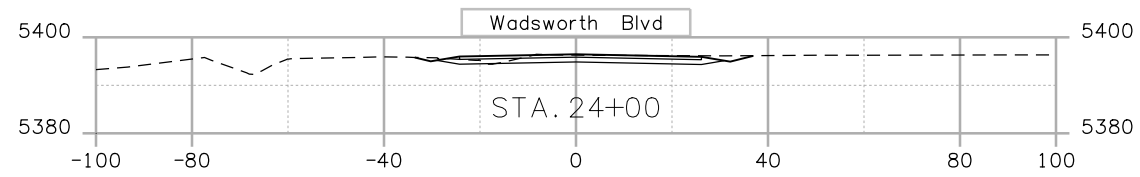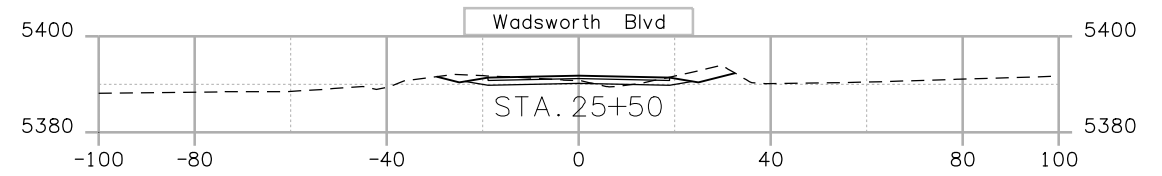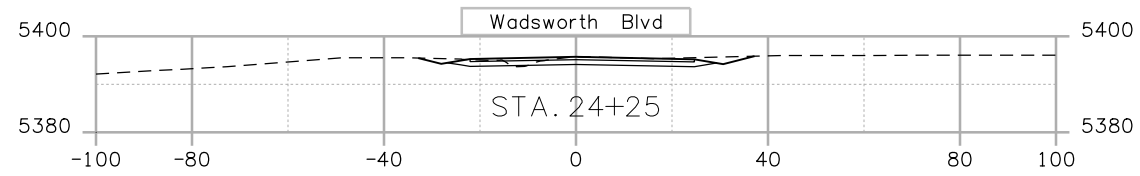Project No./Code
 Project Number
 Code
 Sheet Number **076**



trujilloj11:30:05 PM j:_Transportation\072208.405\15782\Design\Drawings\Cross_Sections\15782 XS Wads Blvd.dgn

Print Date: 10/7/2008
 File Name: 15782 XS Wads Blvd.dgn
 Horiz. Scale: 1:40 Vert. Scale: As Noted
 Unit Information Unit Leader Initials

Sheet Revisions		
Date:	Comments	Init.











Colorado Department of Transportation
 4670 Holly Street
 Denver, CO 80216-6408
 Phone: 303-398-6765 FAX: 303-398-6781
Region 6 **IDM**

As Constructed
 No Revisions:
 Revised:
 Void:

WADSWORTH BLVD.

Designer: XXXXXXXX	Structure Numbers: X-XX-XX
Detailer: XXXXXXXX	X-XX-XX
Sheet Subset: XXXXXXXX	Subset Sheets: XXX of XXX

Project No./Code
 Project Number
 Code
 Sheet Number **077**

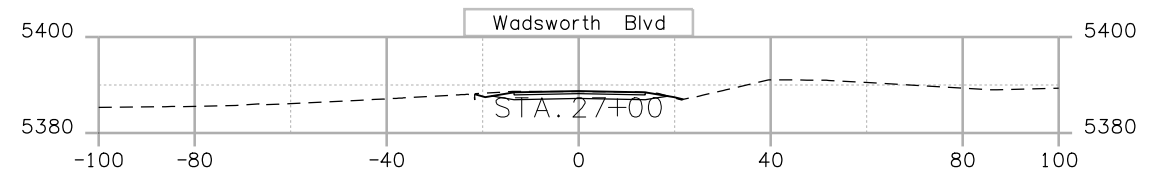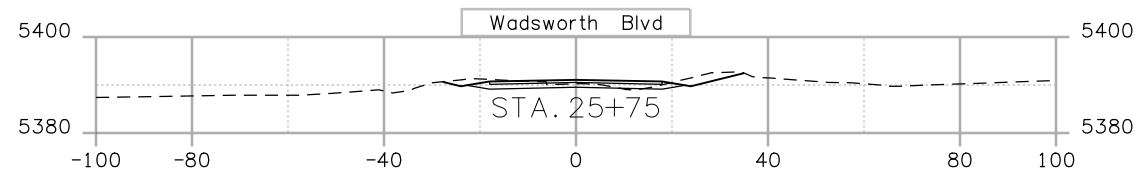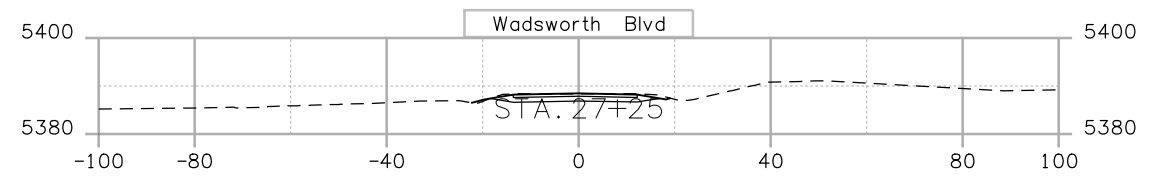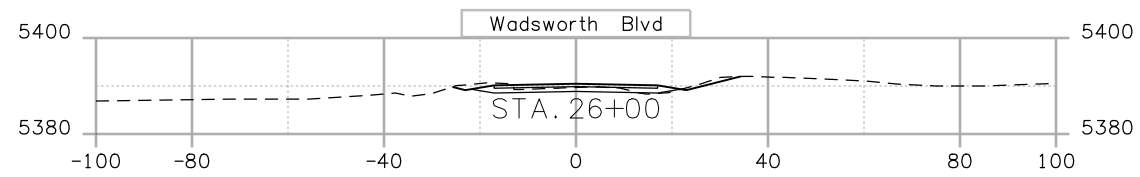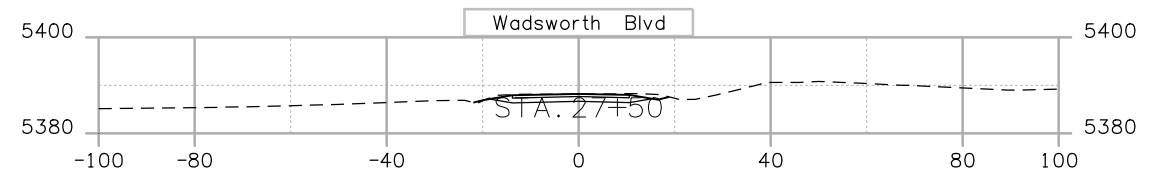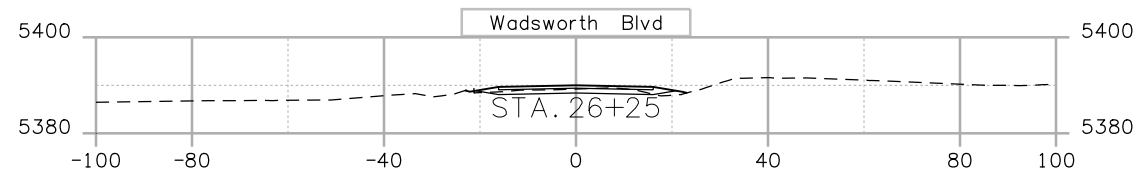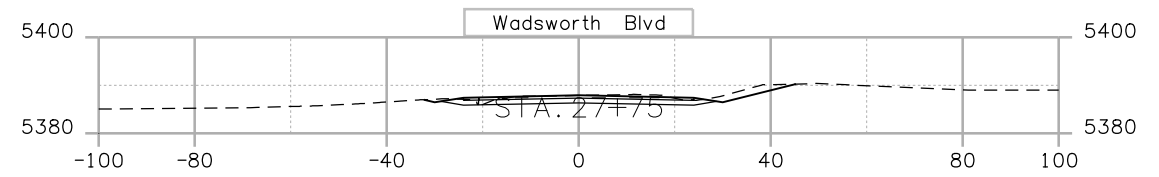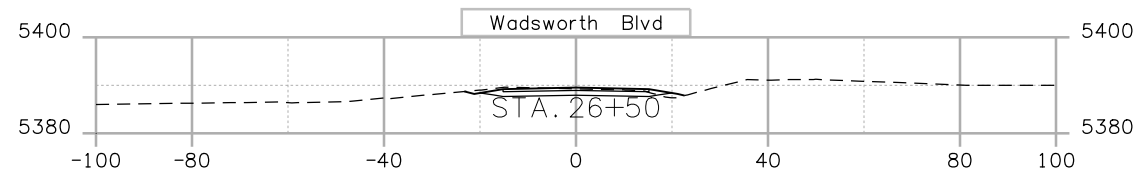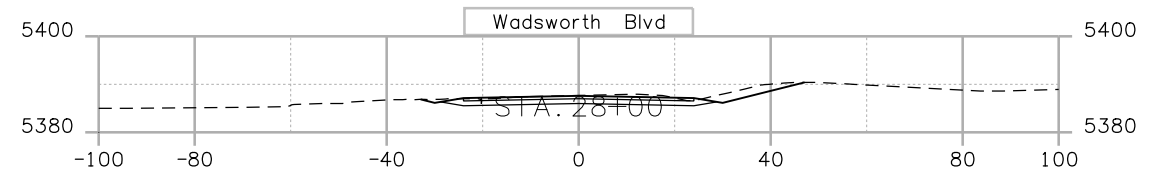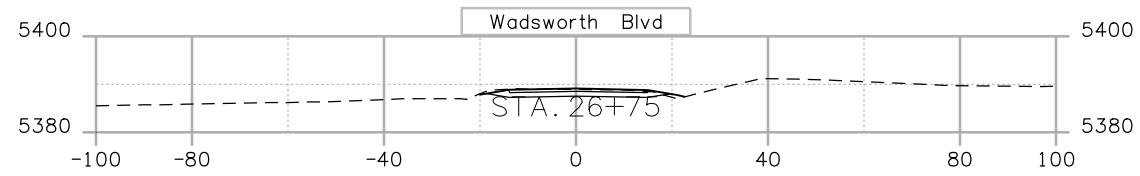


trujilloj11:30:07 PM j:_Transportation\072208.405\15782\Design\Drawings\Cross_Sections\15782 XS Wads Blvd.dgn

Print Date: 10/7/2008
 File Name: 15782 XS Wads Blvd.dgn
 Horiz. Scale: 1:40 Vert. Scale: As Noted
 Unit Information Unit Leader Initials

R-X
 000







Sheet Revisions		
Date:	Comments	Init.

Colorado Department of Transportation

 4670 Holly Street
 Denver, CO 80216-6408
 Phone: 303-398-6765 FAX: 303-398-6781
 Region 6 IDM

As Constructed
 No Revisions:
 Revised:
 Void:

WADSWORTH BLVD.
 Designer: XXXXXXXX Structure Numbers: X-XX-XX
 Detailer: XXXXXXXX X-XX-XX
 Sheet Subset: XXXXXXXX Subset Sheets: XXX of XXX

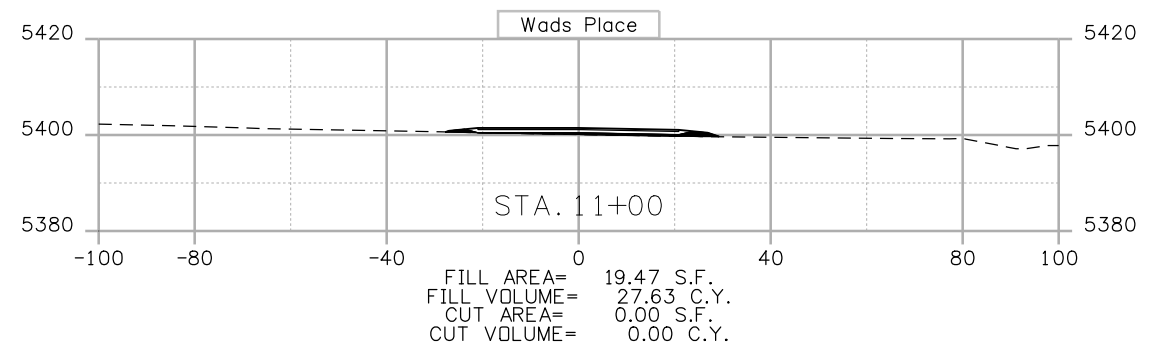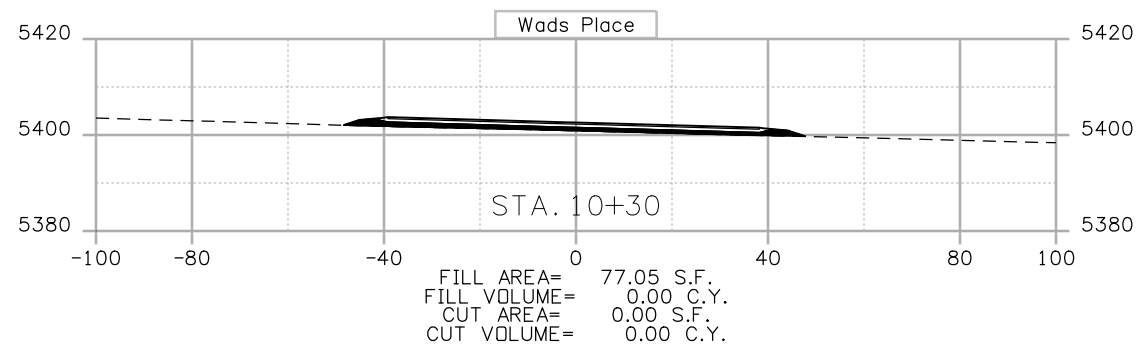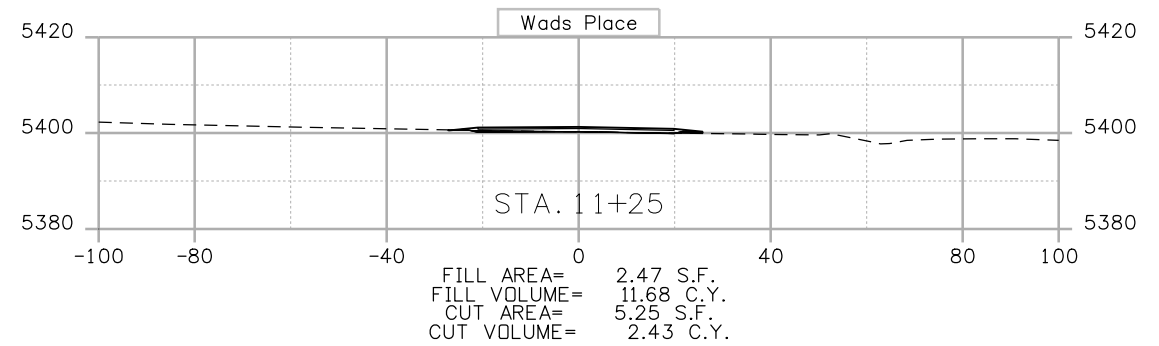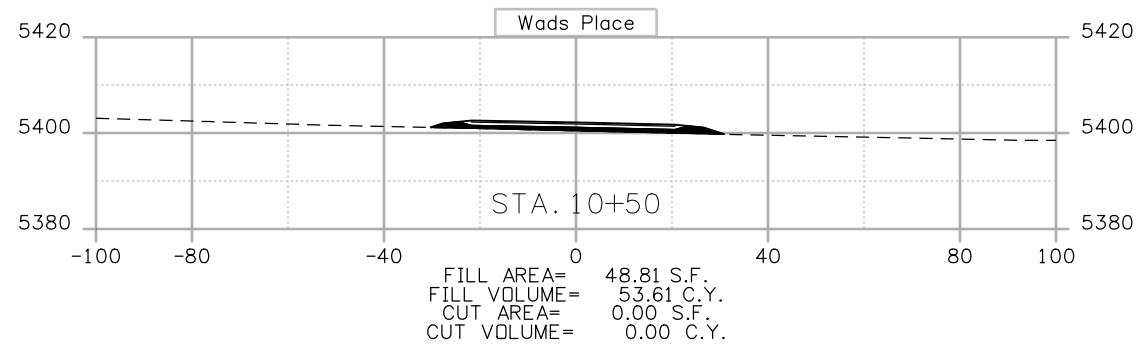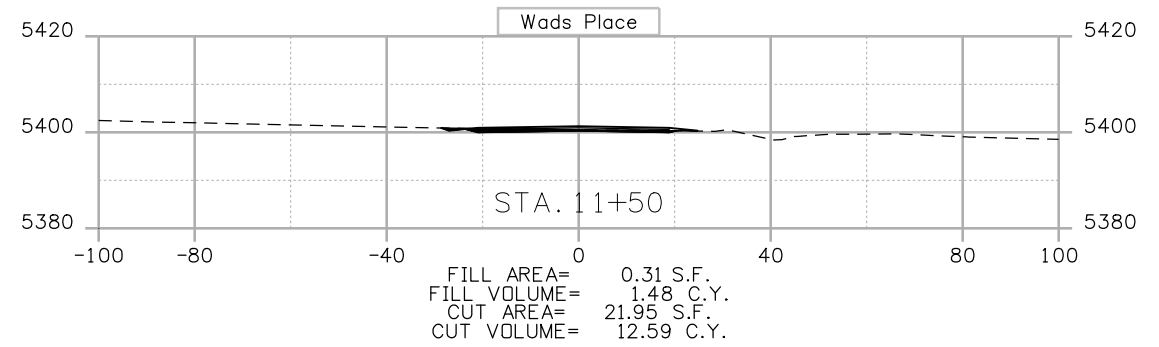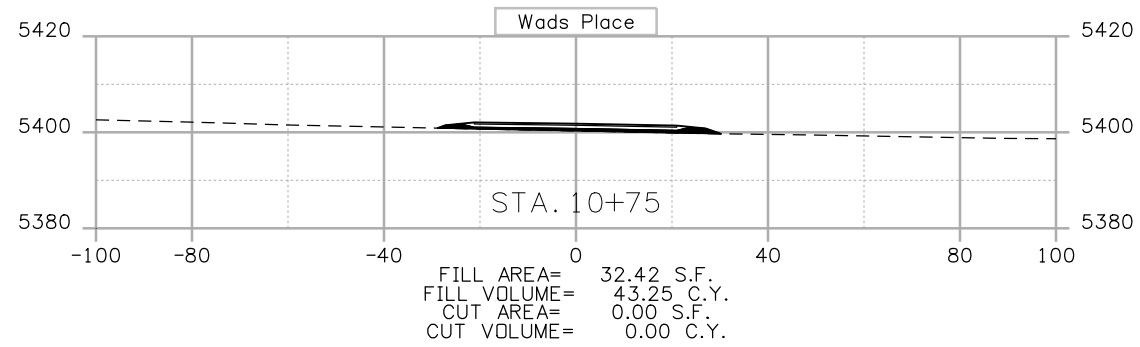Project No./Code
 Project Number
 Code
 Sheet Number **078**



Print Date: 10/7/2008
 File Name: 15782 XS Wads Place.dgn
 Horiz. Scale: 1:40 Vert. Scale: As Noted
 Unit Information Unit Leader Initials

Sheet Revisions		
Date:	Comments	Init.








Colorado Department of Transportation
 4670 Holly Street
 Denver, CO 80216-6408
 Phone: 303-398-6765 FAX: 303-398-6781
 Region 6 IDM

As Constructed
 No Revisions:
 Revised:
 Void:

WADSWORTH PLACE
 Designer: EN Structure X-XX-XX
 Detailer: EN Structure X-XX-XX
 Sheet Subset: XSEC Subset Sheets: XXX of XXX

Project No. Code
 STA 1281-011
 16501
 Sheet Number 079

trujilloj11:31:44 PM j:_Transportation\072208.405\15782\Design\Drawings\Cross_Sections\15782 XS Wads Place.dgn

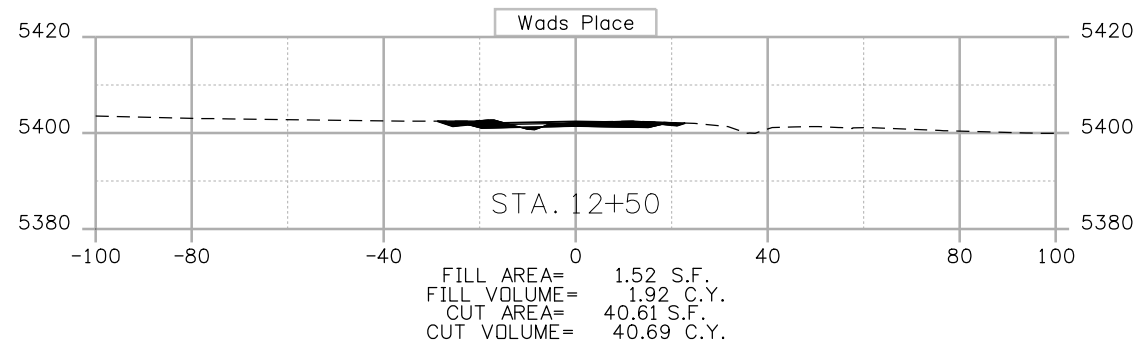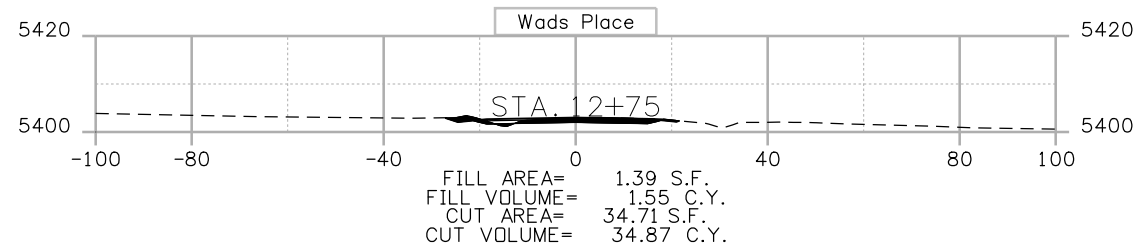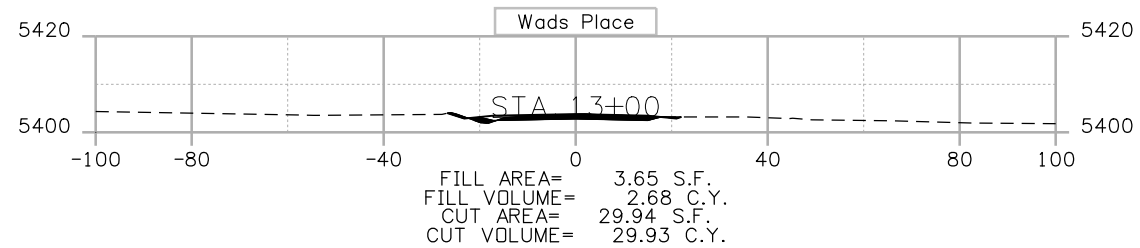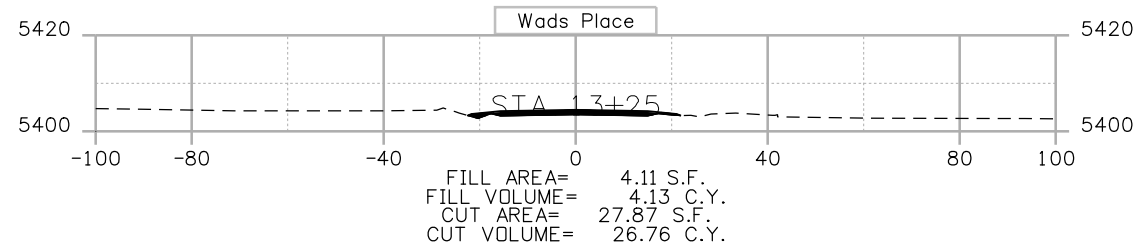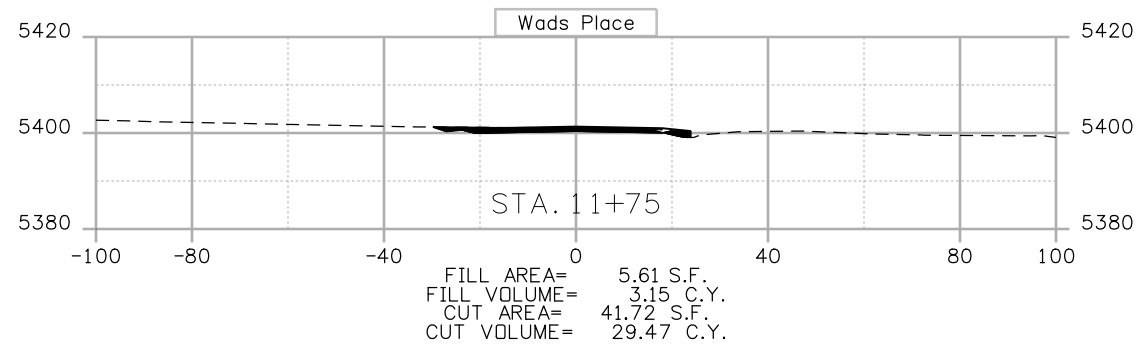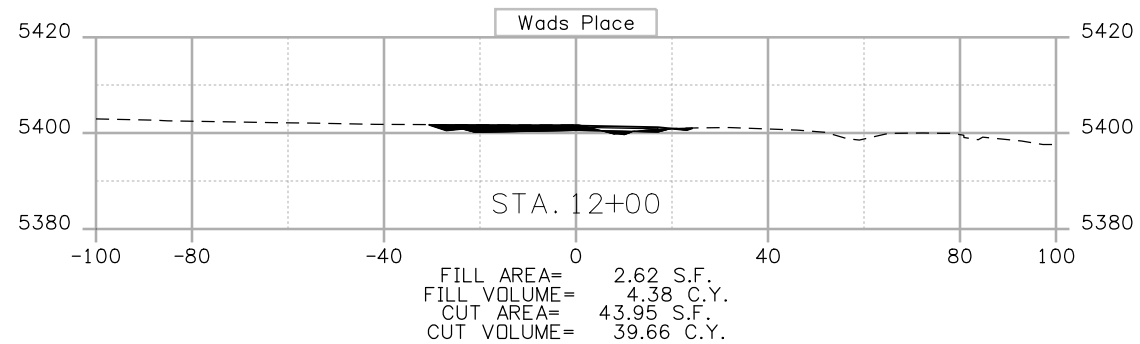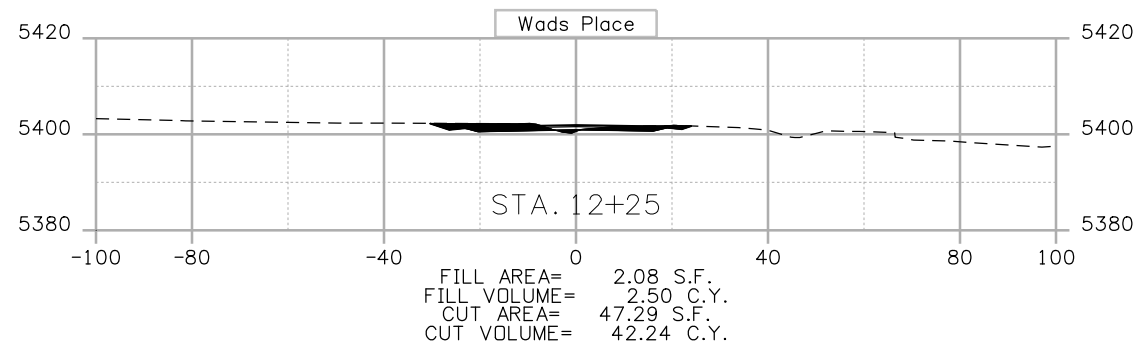

trujilloj11:31:46 PM j:_Transportation\072208.405\15782\Design\Drawings\Cross_Sections\15782 XS Wads Place.dgn

Print Date: 10/7/2008
 File Name: 15782 XS Wads Place.dgn
 Horiz. Scale: 1:40 Vert. Scale: As Noted
 Unit Information Unit Leader Initials

Sheet Revisions		
Date:	Comments	Init.
(R-X)		




Colorado Department of Transportation
 4670 Holly Street
 Denver, CO 80216-6408
 Phone: 303-398-6765 FAX: 303-398-6781
 Region 6 IDM

As Constructed
 No Revisions:
 Revised:
 Void:

WADSWORTH PLACE

Designer:	EN	Structure	X-XX-XX
Detailer:	EN	Numbers	X-XX-XX
Sheet Subset:	XSEC	Subset Sheets:	XXX of XXX

Project No. Code
 STA 1281-011
 16501
 Sheet Number 080

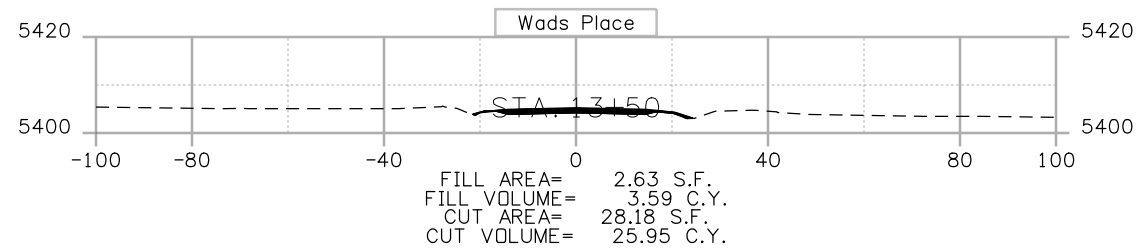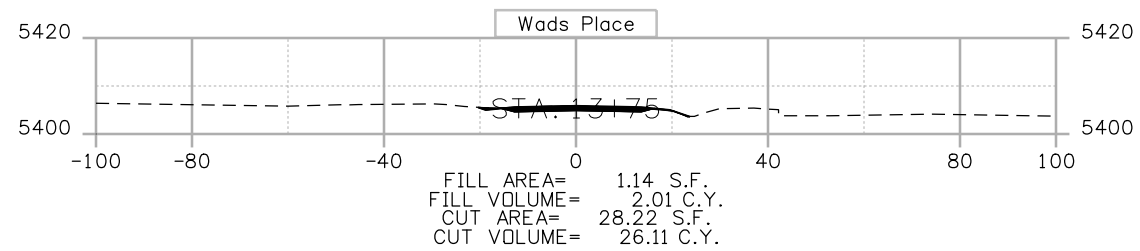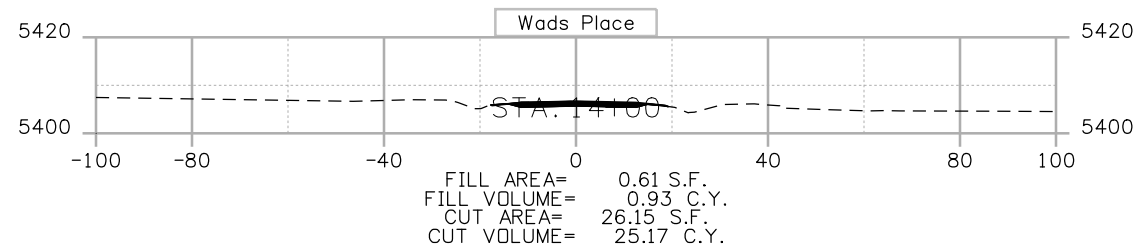

Print Date: 10/7/2008
 File Name: 15782 XS Wads Place.dgn
 Horiz. Scale: 1:40 Vert. Scale: As Noted
 Unit Information Unit Leader Initials

Sheet Revisions		
Date:	Comments	Init.
(R-X)		

Colorado Department of Transportation
 4670 Holly Street
 Denver, CO 80216-6408
 Phone: 303-398-6765 FAX: 303-398-6781
 Region 6 IDM

As Constructed
 No Revisions:
 Revised:
 Void:







WADSWORTH PLACE

Designer:	EN	Structure	X-XX-XX
Detailer:	EN	Numbers	X-XX-XX
Sheet Subset:	XSEC	Subset Sheets:	XXX of XXX

Project No. Code
 STA 1281-011
 16501
 Sheet Number 081

trujilloj11:31:49 PM j:_Transportation\072208.405\15782\Design\Drawings\Cross_Sections\15782 XS Wads Place.dgn

trujilloj1:3:53 PM j:_Transportation\072208.405\15782\Design\Drawings\Cross_Sections\15782 XS DestDrive.dgn

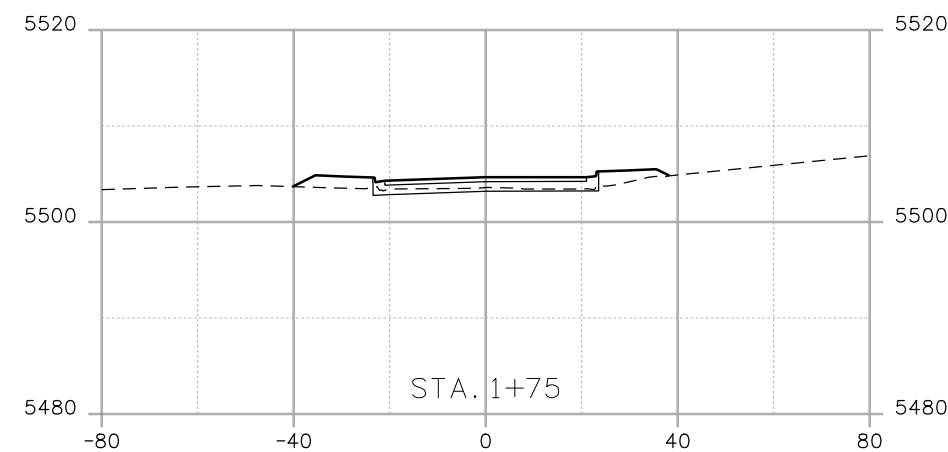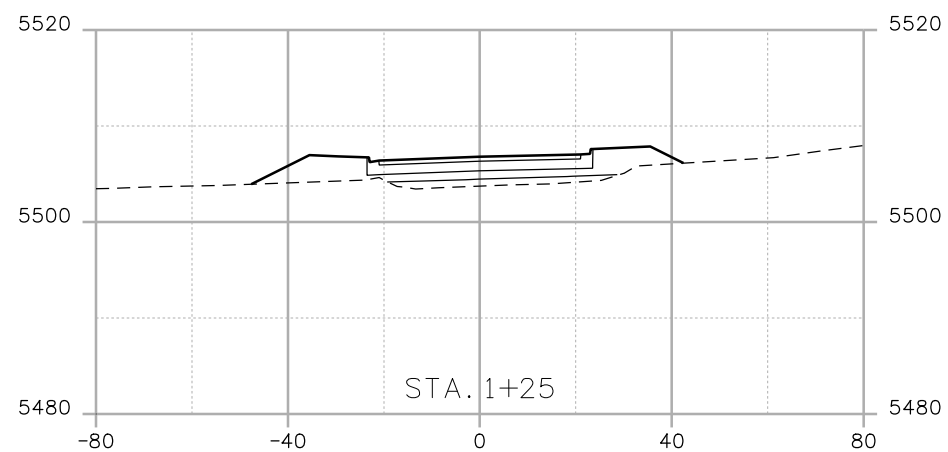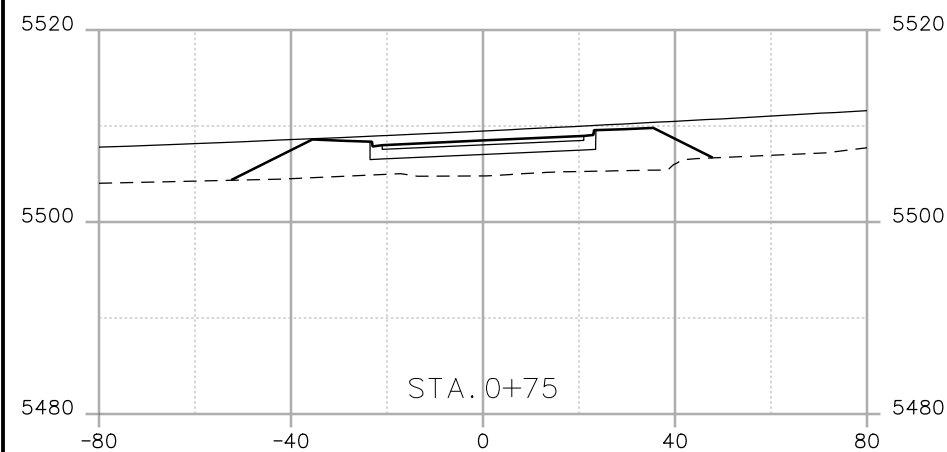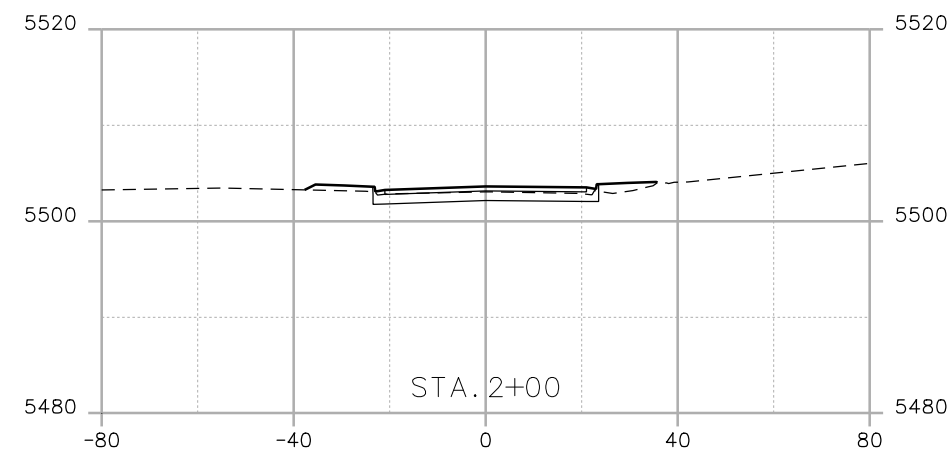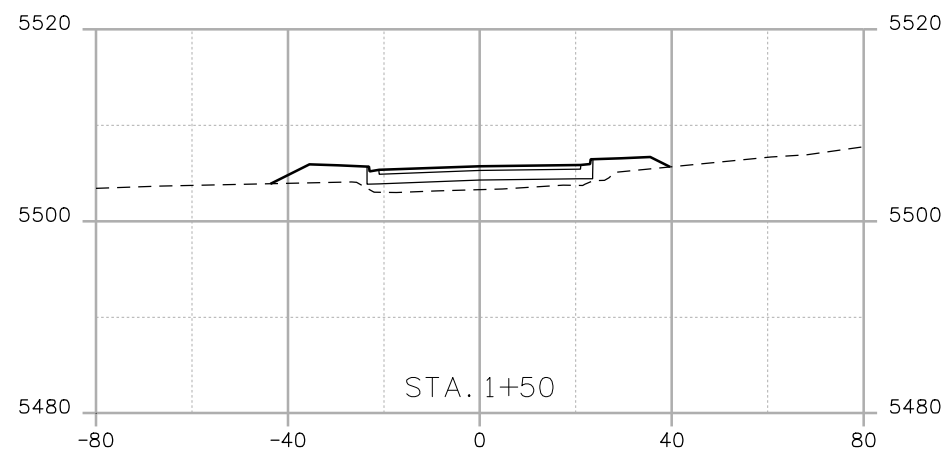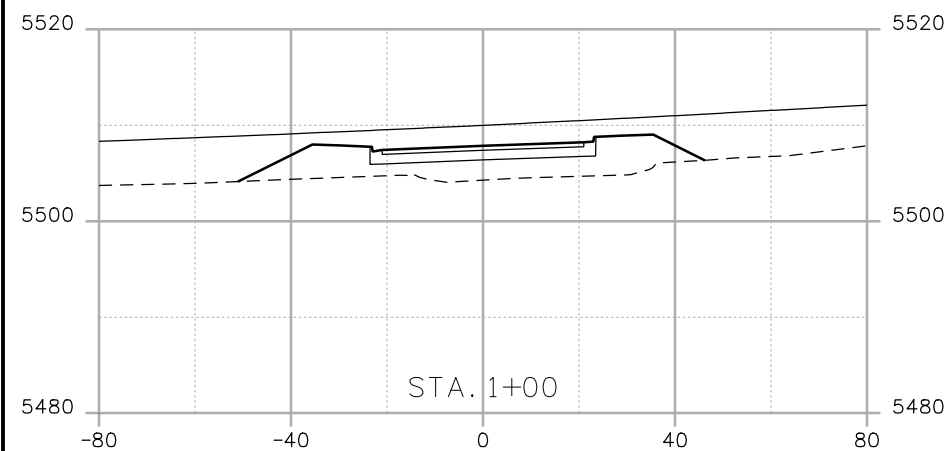

Print Date: 10/7/2008	
File Name: 15782 XS DestDrive.dgn	
Horiz. Scale: 1:40	Vert. Scale: As Noted
Unit Information	Unit Leader Initials

Sheet Revisions		
Date:	Comments	Init.

Colorado Department of Transportation



4670 Holly Street
 Denver, CO 80216-6408
 Phone: 303-398-6765 FAX: 303-398-6781



Region 6 **IDM**

As Constructed
No Revisions:
Revised:
Void:

DESTINATION DRIVE			
Designer:	EN	Structure Numbers	X-XX-XX
Detailer:	EN	Structure Numbers	X-XX-XX
Sheet Subset:	XSEC	Subset Sheets:	XXX of XXX

Project No./Code
STA 1281-011
16501
Sheet Number 082

trujilloj1:33:55 PM j:_Transportation\072208.405\15782\Design\Drawings\Cross_Sections\15782 XS DestDrive.dgn

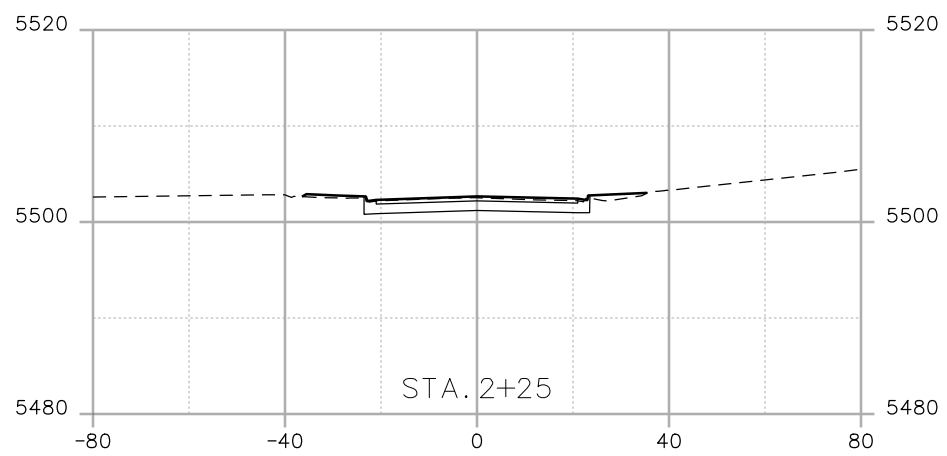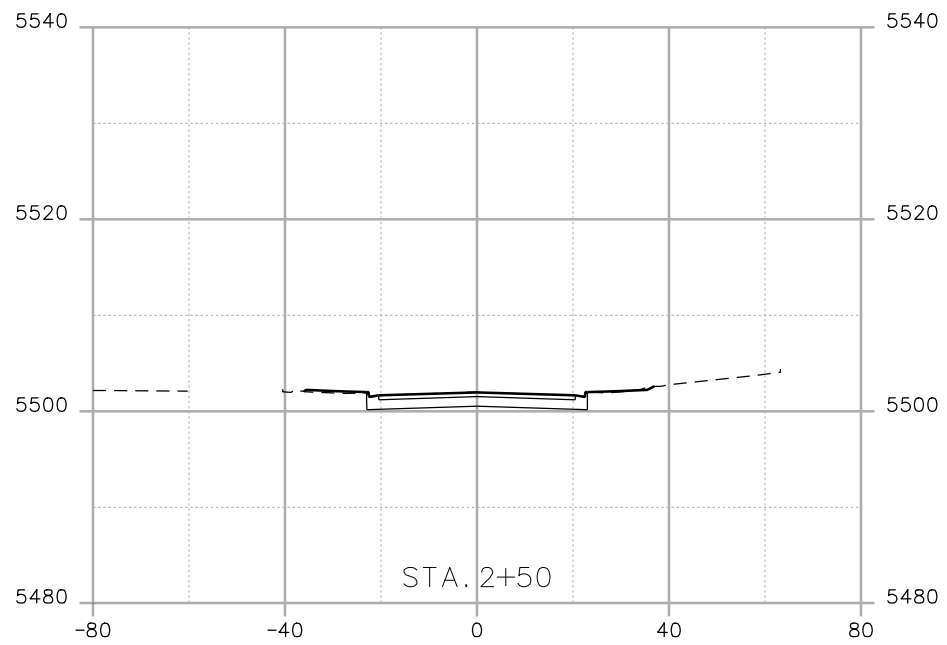

Print Date: 10/7/2008
File Name: 15782 XS DestDrive.dgn
Horiz. Scale: 1:40 Vert. Scale: As Noted
Unit Information Unit Leader Initials














Sheet Revisions		
Date:	Comments	Init.

--

As Constructed
No Revisions:
Revised:
Void:

DESTINATION DRIVE			
Designer:	EN	Structure Numbers	X-XX-XX
Detailer:	EN	Structure Numbers	X-XX-XX
Sheet Subset:	XSEC	Subset Sheets:	XXX of XXX

Project No./Code
STA 1281-011
16501
Sheet Number 083

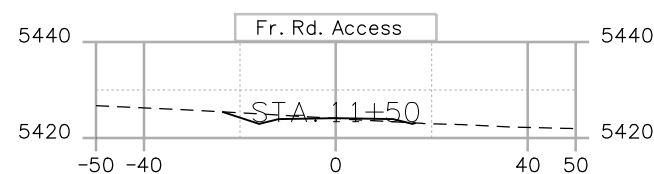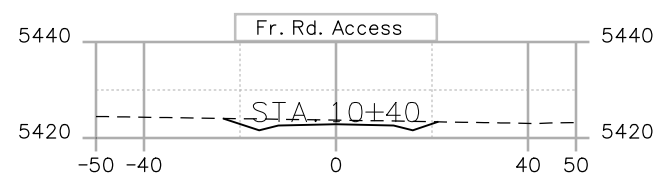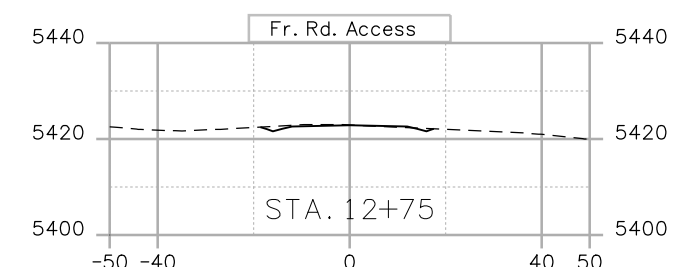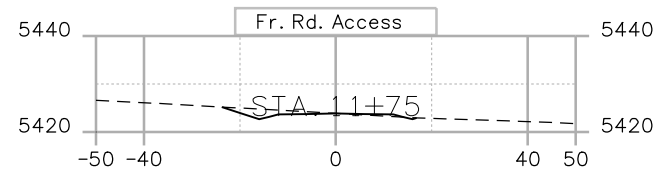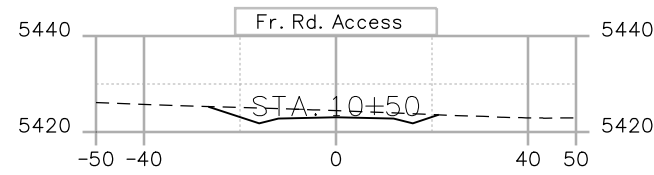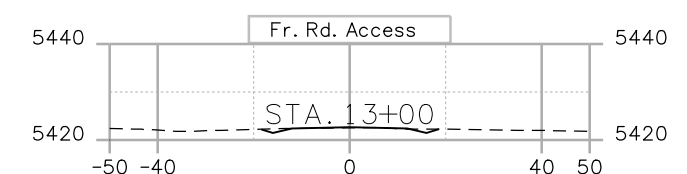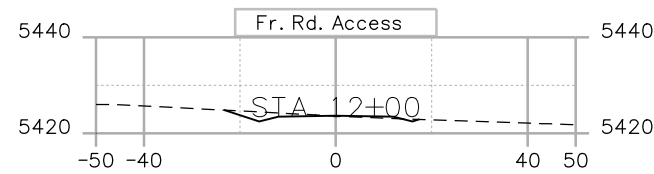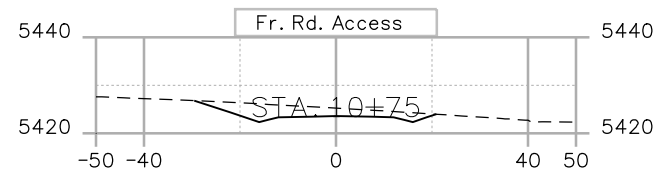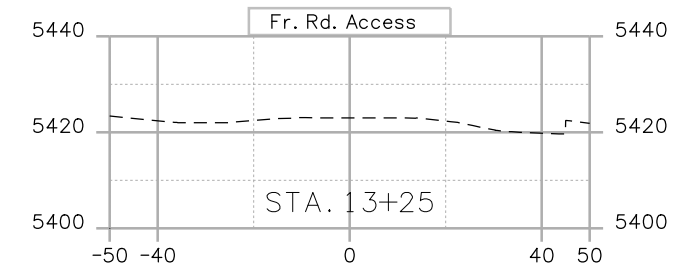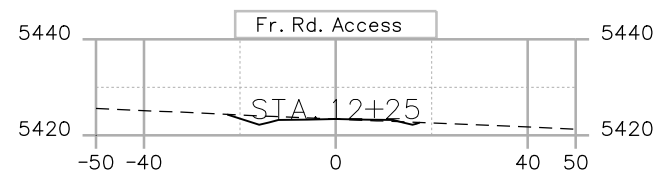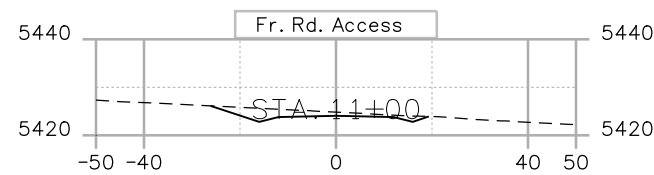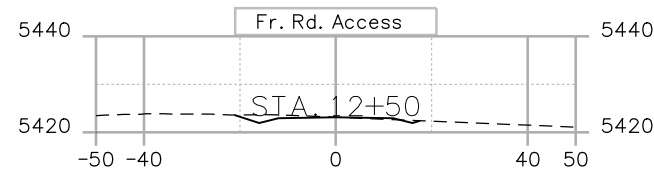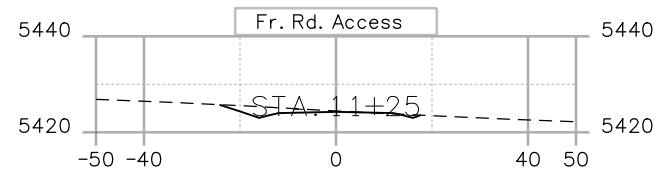

NazkowskieER 4:52:40 PM j:_Transportation\072208.405\15782\Design\Drawings\Cross_Sections\15782 XS FrRdAcc.dgn

Print Date: 10/8/2008	
File Name: 15782 XS FrRdAcc.dgn	
Horiz. Scale: 1:40	Vert. Scale: As Noted
Unit Information	Unit Leader Initials

Sheet Revisions		
Date:	Comments	Init.

Colorado Department of Transportation



4670 Holly Street
Denver, CO 80216-6408
Phone: 303-398-6765 FAX: 303-398-6781

Region 6 IDM

As Constructed	
No Revisions:	
Revised:	
Void:	

FRONTAGE ROAD ACCESS			
Designer:	EN	Structure	X-XX-XX
Detailer:	EN	Numbers	X-XX-XX
Sheet Subset:	XSEC	Subset Sheets:	XXX of XXX

Project No.Code	
STA 1281-011	
16501	
Sheet Number	084