

# STATE OF COLORADO

DEPARTMENT OF TRANSPORTATION  
Region 6 Utilities Unit  
2000 South Holly Street  
Denver, Colorado 80222  
(303) 757-9910



## Utility Information Sheet (UIS)

PE Project No.: STA 1281-011; WBS #: 15782  
CN Project No.: ~~STU 1281-012~~; WBS #: 16501  
STA 6800-001 *ETD*

**Project Description:** 120<sup>th</sup> Avenue Connection- Phase I  
Construct new 120<sup>th</sup> Avenue Connection alignment from Wadsworth Pkwy (SH 121) to Old Wadsworth Blvd. Construct new Commerce Street from Park Street to 118<sup>th</sup> Avenue. Also, minor realignment of Old Wadsworth Blvd.

**UIS #:** 01-001  
**Utility Company:** Above Net/MNF Communications (Private)

**Work Performed by:** Utility Owner

**Location:** Existing 120th Sta. 13+00

**Existing Utility:** Vault and buried facilities

**Expected Impact:** None-Contractor shall avoid impacts to this facility.

**Attached:** Plan Sheet

CDOT Representative: *Ron Dickey*  
Ron Dickey – Region 6 Utility Manager


5-28-08  
Date

Utility Representative: *Charles E. Todd*  
(Print name): Charles E. Todd

5/19/2008  
Date



naszkawka 2:25:38 PM j:\\_transportation\072208.405\15782\utilities\drawings\15782\utilities10.dgn

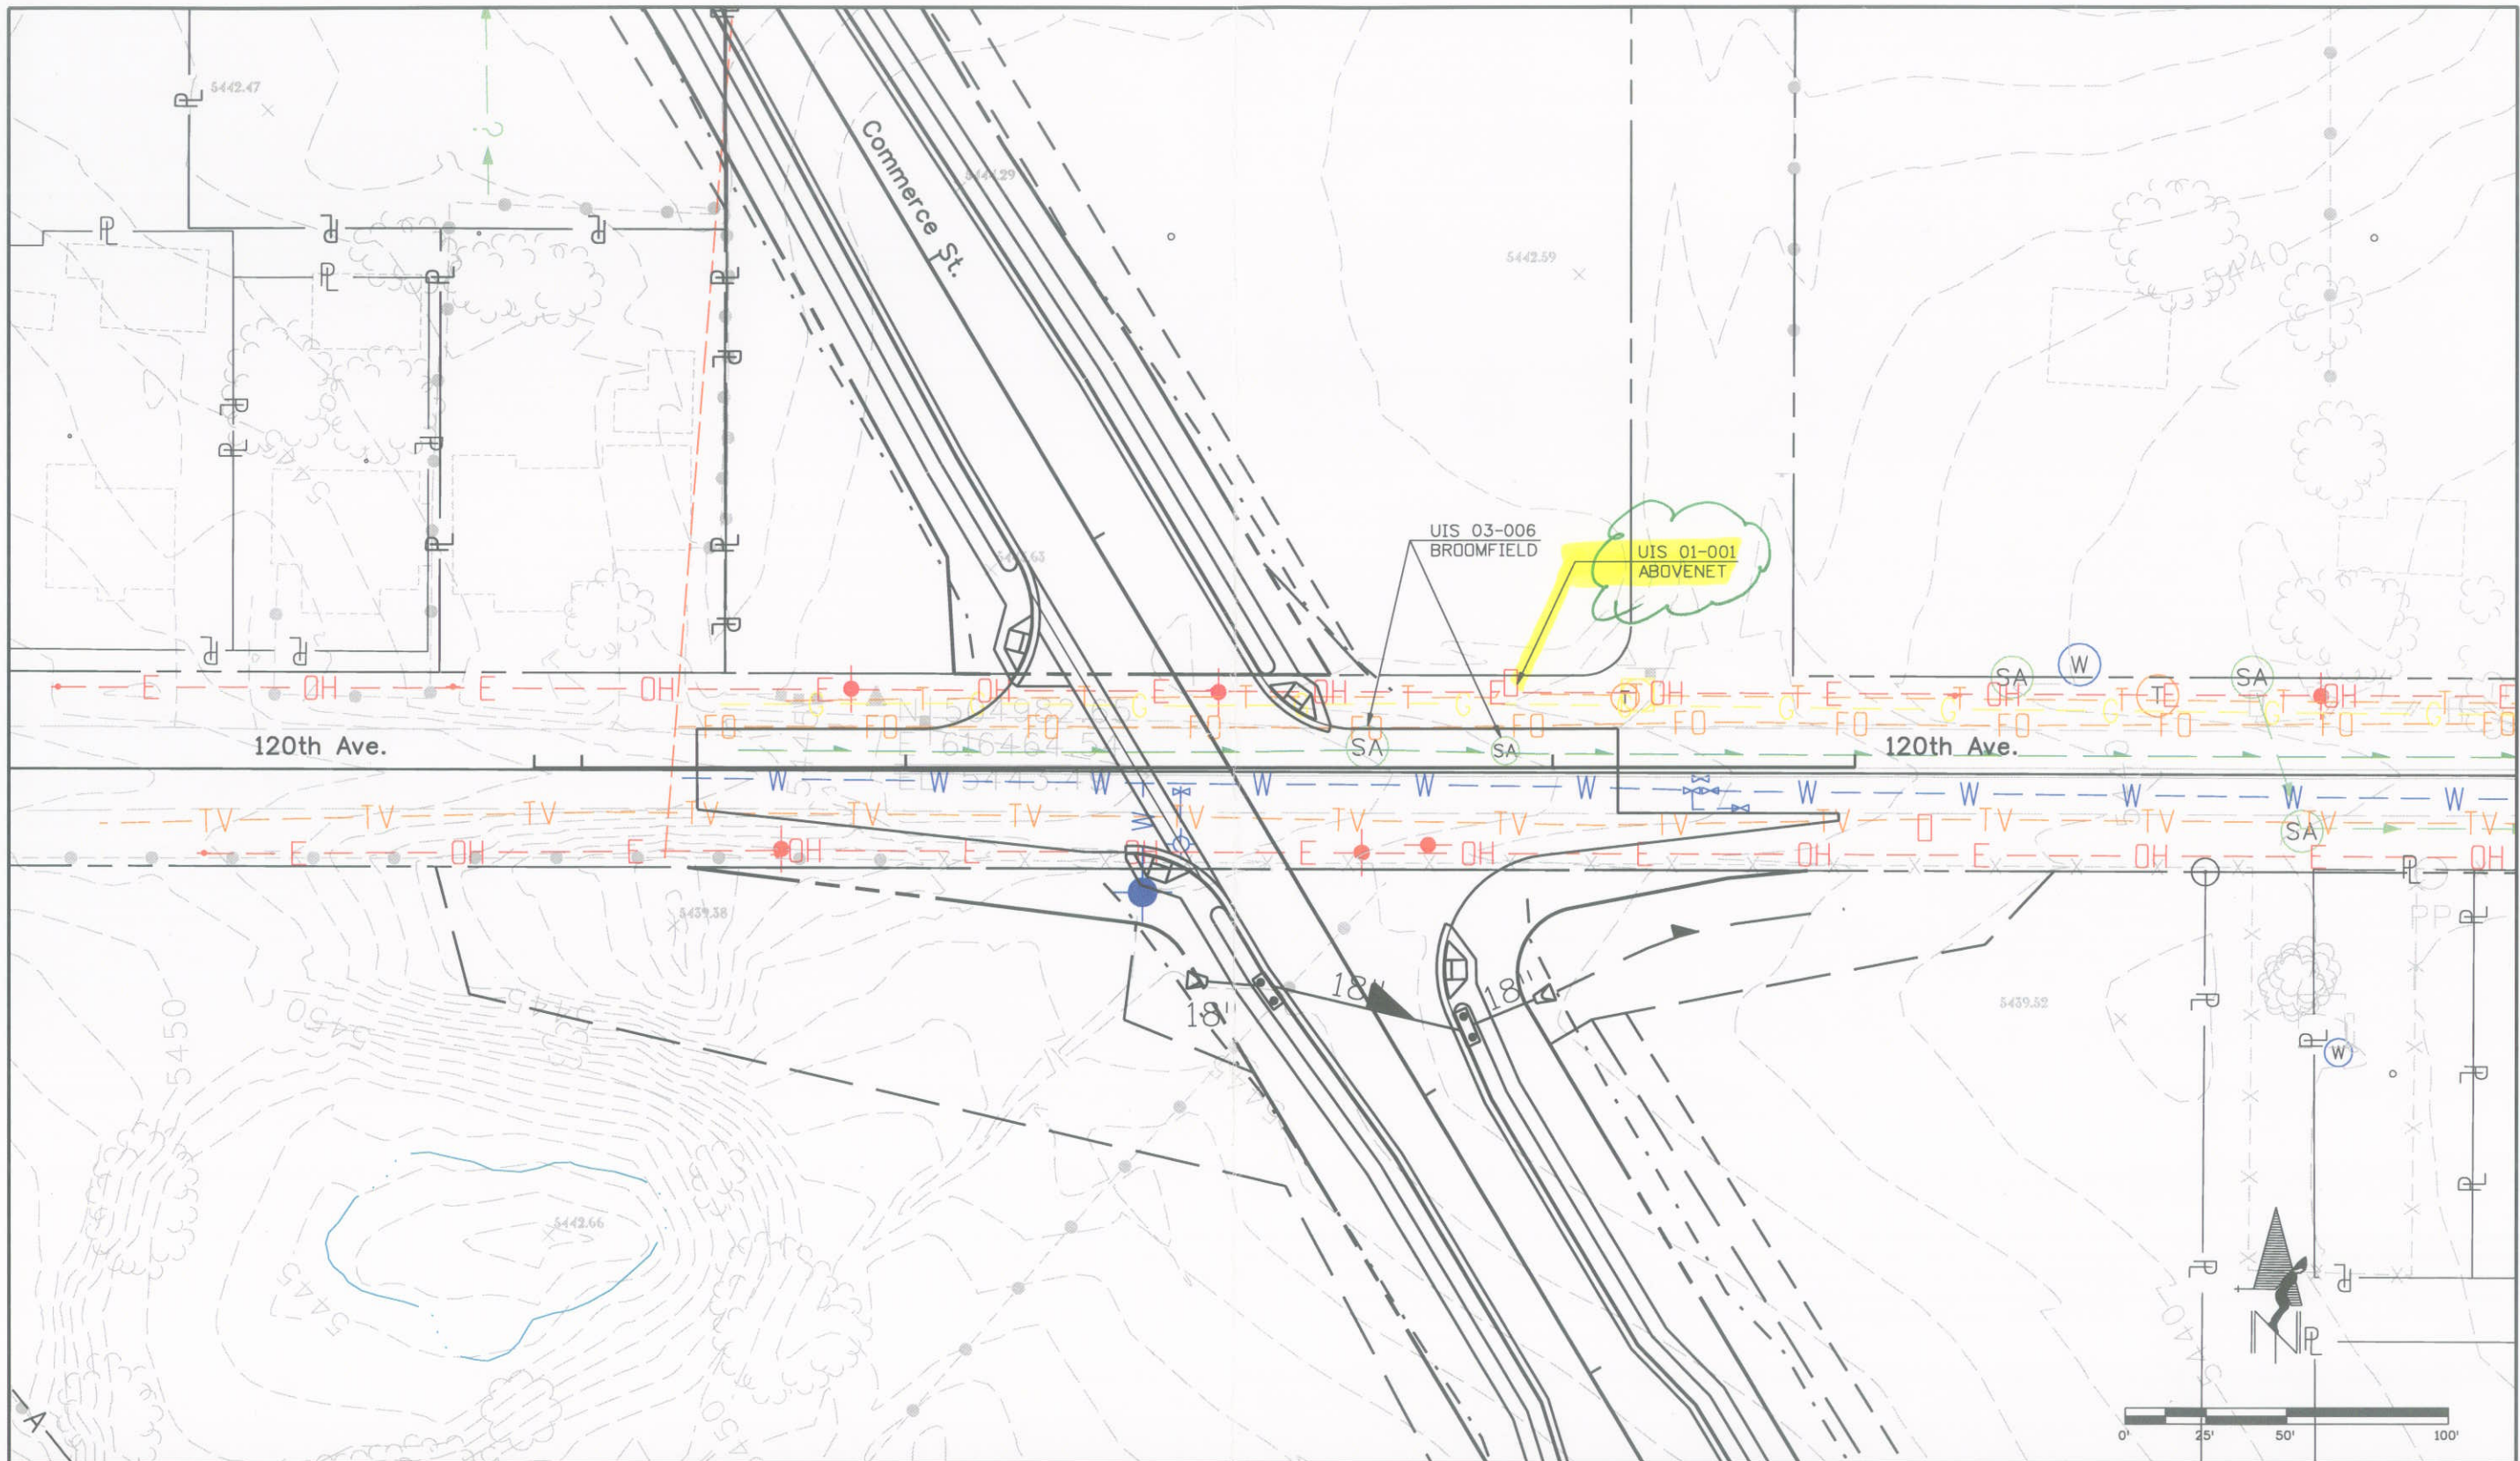

Print Date: 5/5/2008		<table border="1"> <thead> <tr> <th colspan="3">Sheet Revisions</th> </tr> <tr> <th>Date:</th> <th>Comments</th> <th>Init.</th> </tr> </thead> <tbody> <tr> <td> </td> <td> </td> <td> </td> </tr> <tr> <td> </td> <td> </td> <td> </td> </tr> </tbody> </table>		Sheet Revisions			Date:	Comments	Init.							<b>Colorado Department of Transportation</b>  4670 Holly Street Denver, CO 80216-6408 Phone: 303-398-6765 FAX: 303-398-6781 <b>Region 6</b>		<b>As Constructed</b> No Revisions: Revised: Void:		<b>EXISTING 120TH AVE. UTILITIES</b> Designer: EN Structure X-XX-XX Detailer: EN Numbers X-XX-XX Sheet Subset: UT Subset Sheets: 10 of 10				<b>Project No./Code</b> STA 1281-011 16501	
Sheet Revisions																									
Date:	Comments	Init.																							
File Name: 15782Utilities10.dgn		Horiz. Scale: 1:50      Vert. Scale: As Noted Unit Information      Unit Leader Initials		<b>IDM</b>		<b>Sheet Number 35</b>																			