


# STATE OF COLORADO

DEPARTMENT OF TRANSPORTATION  
Region 6 Utilities Unit  
2000 South Holly Street  
Denver, Colorado 80222  
(303) 757-9910

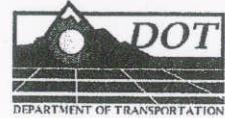

## Utility Information Sheet (UIS)

PE Project No.: STA 1281-011; WBS #: 15782  
CN Project No.: ~~STU 1281-012~~; WBS #: 16501  
STA C800-001

### Project Description: 120<sup>th</sup> Avenue Connection- Phase I

Construct new 120<sup>th</sup> Avenue Connection alignment from Wadsworth Pkwy (SH 121) to Old Wadsworth Blvd. Construct new Commerce Street from Park Street to 118<sup>th</sup> Avenue. Also, minor realignment of Old Wadsworth Blvd.

UIS #: 03-009  
Utility Company: City and County of Broomfield (Public)

Work Performed by: Contractor

Location: Commerce St Sta. 95+00

Existing Utility: Sanitary Sewer Manholes

Expected Impact: Adjust/ Modify the existing manhole to 1/2" -1/4" below the final grade of the new profile at proposed Commerce Street.

Attached: Plan Sheet


CDOT Representative: *Ron Dickey*  
Ron Dickey – Region 6 Utility Manager

*7-3-2008*  
Date

Utility Representative: *Burt Knight*  
(Print name): Burt Knight

*7/2/08*  
Date

naszkowstcaer 2:23:01 PM j:\transportation\072208\_405\15782\Utilities\Drawings\15782\Utilities03.dgn

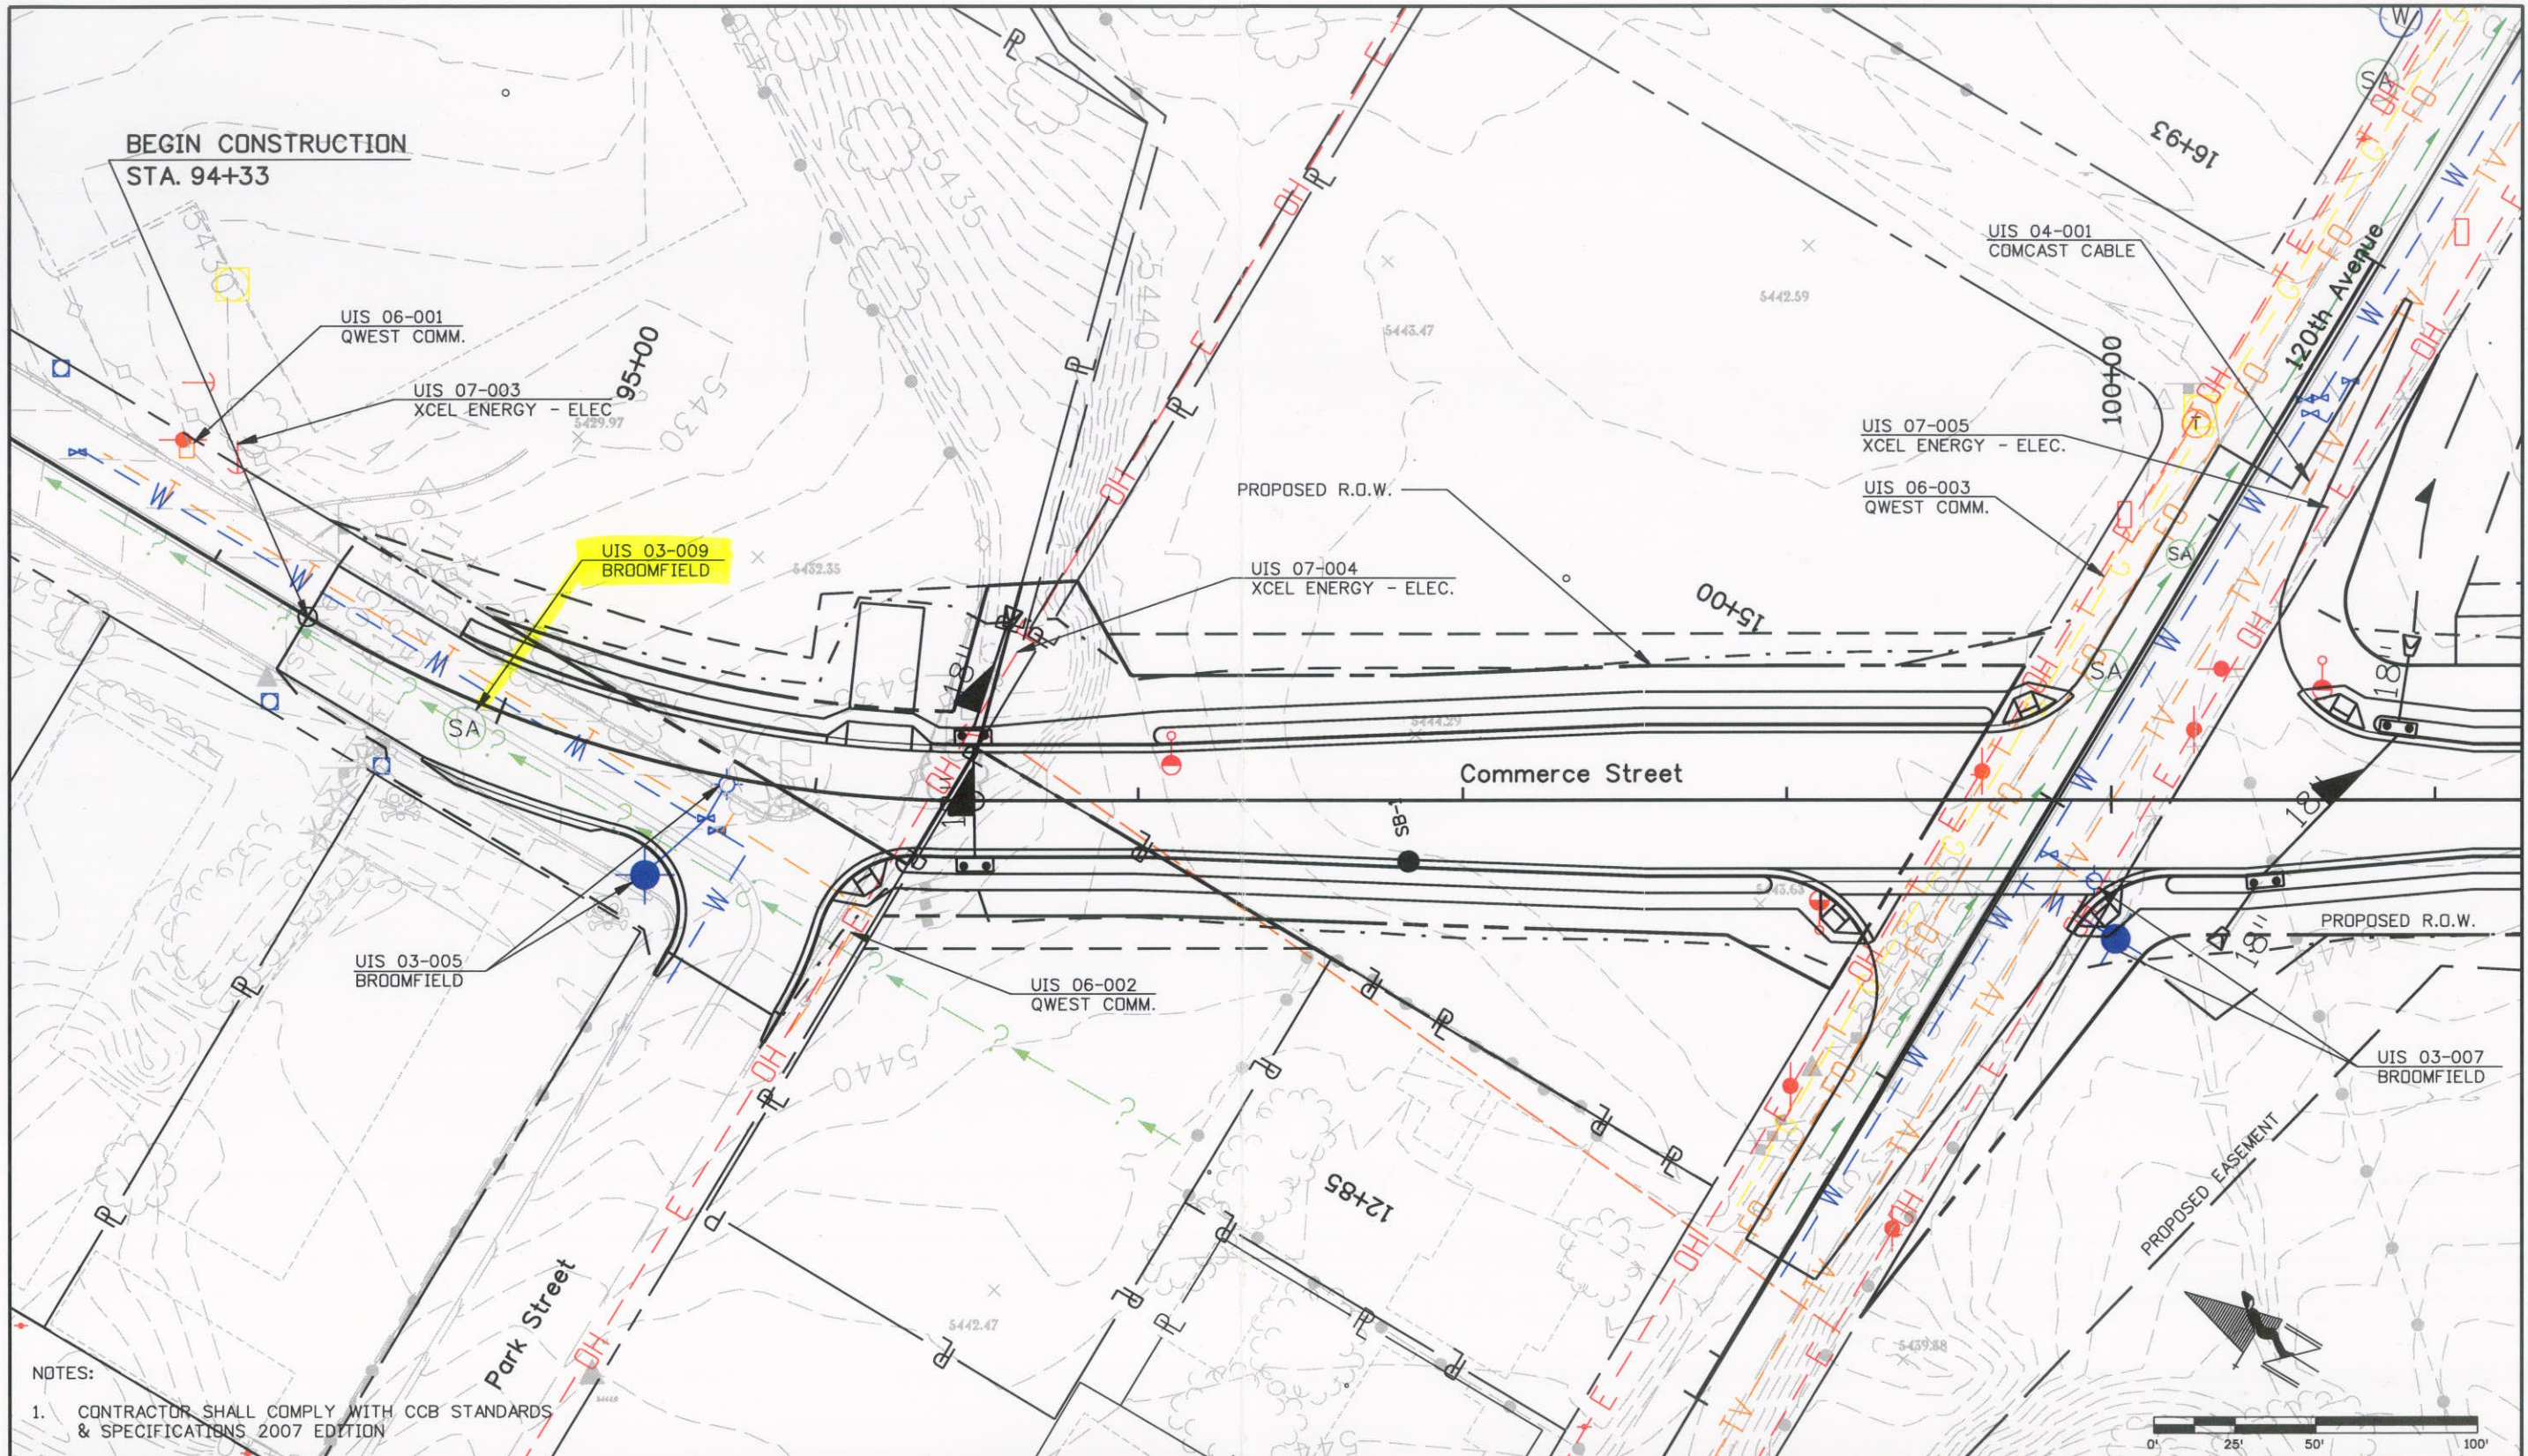

NOTES:  
 1. CONTRACTOR SHALL COMPLY WITH CCB STANDARDS & SPECIFICATIONS 2007 EDITION

Print Date: 5/5/2008		<b>Sheet Revisions</b> Date:      Comments      Init.  		<b>Colorado Department of Transportation</b>  4670 Holly Street Denver, CO 80216-6408 Phone: 303-398-6765 FAX: 303-398-6781 <b>Region 6</b>		<b>As Constructed</b> No Revisions: Revised: Void:		<b>COMMERCE STREET UTILITIES</b> Designer:    XXXXXXXX    Structure    X-XX-XX Detailer:    XXXXXXXX    Numbers    X-XX-XX Sheet Subset:    UT    Subset Sheets:    03 of 10		<b>Project No./Code</b> STA 1281-011 16501 Sheet Number <b>28</b>	
File Name: 15782Utilities03.dgn											
Horiz. Scale: 1:50		Vert. Scale: As Noted									