

DEPARTMENT OF TRANSPORTATION  
Region 6 Utilities Unit  
2000 South Holly Street  
Denver, Colorado 80222  
(303) 757-9910



### Utility Information Sheet (UIS)

PE Project No.: STA 1281-011; WBS #: 15782  
CN Project No.: ~~STU 1281-012~~; WBS #: 16501  
STA C800-001 *PA*

**Project Description:** 120<sup>th</sup> Avenue Connection- Phase I  
Construct new 120<sup>th</sup> Avenue Connection alignment from Wadsworth Pkwy (SH 121) to Old Wadsworth Blvd. Construct new Commerce Street from Park Street to 118<sup>th</sup> Avenue. Also, minor realignment of Old Wadsworth Blvd.

**UIS #:** 06-002  
**Utility Company:** Qwest Communications (Private)

**Work Performed by:** Utility Owner

**Location:** Commerce Street Sta. 96+30

**Existing Utility:** Pedestal and buried facilities


**Expected Impact:** None-The Contractor shall avoid impacts at this location.

**Attached:** Plan Sheet


CDOT Representative: *Ron Dickey* 7-9-08  
Ron Dickey – Region 6 Utility Manager Date

Utility Representative: *Adrienne M Morrow* 7/8/08  
(Print name): Adrienne M Morrow Date

naszkowski 2:23:01 PM j:\transportation\072208.405\15782\utilities\drawings\15782\Utilities03.dgn

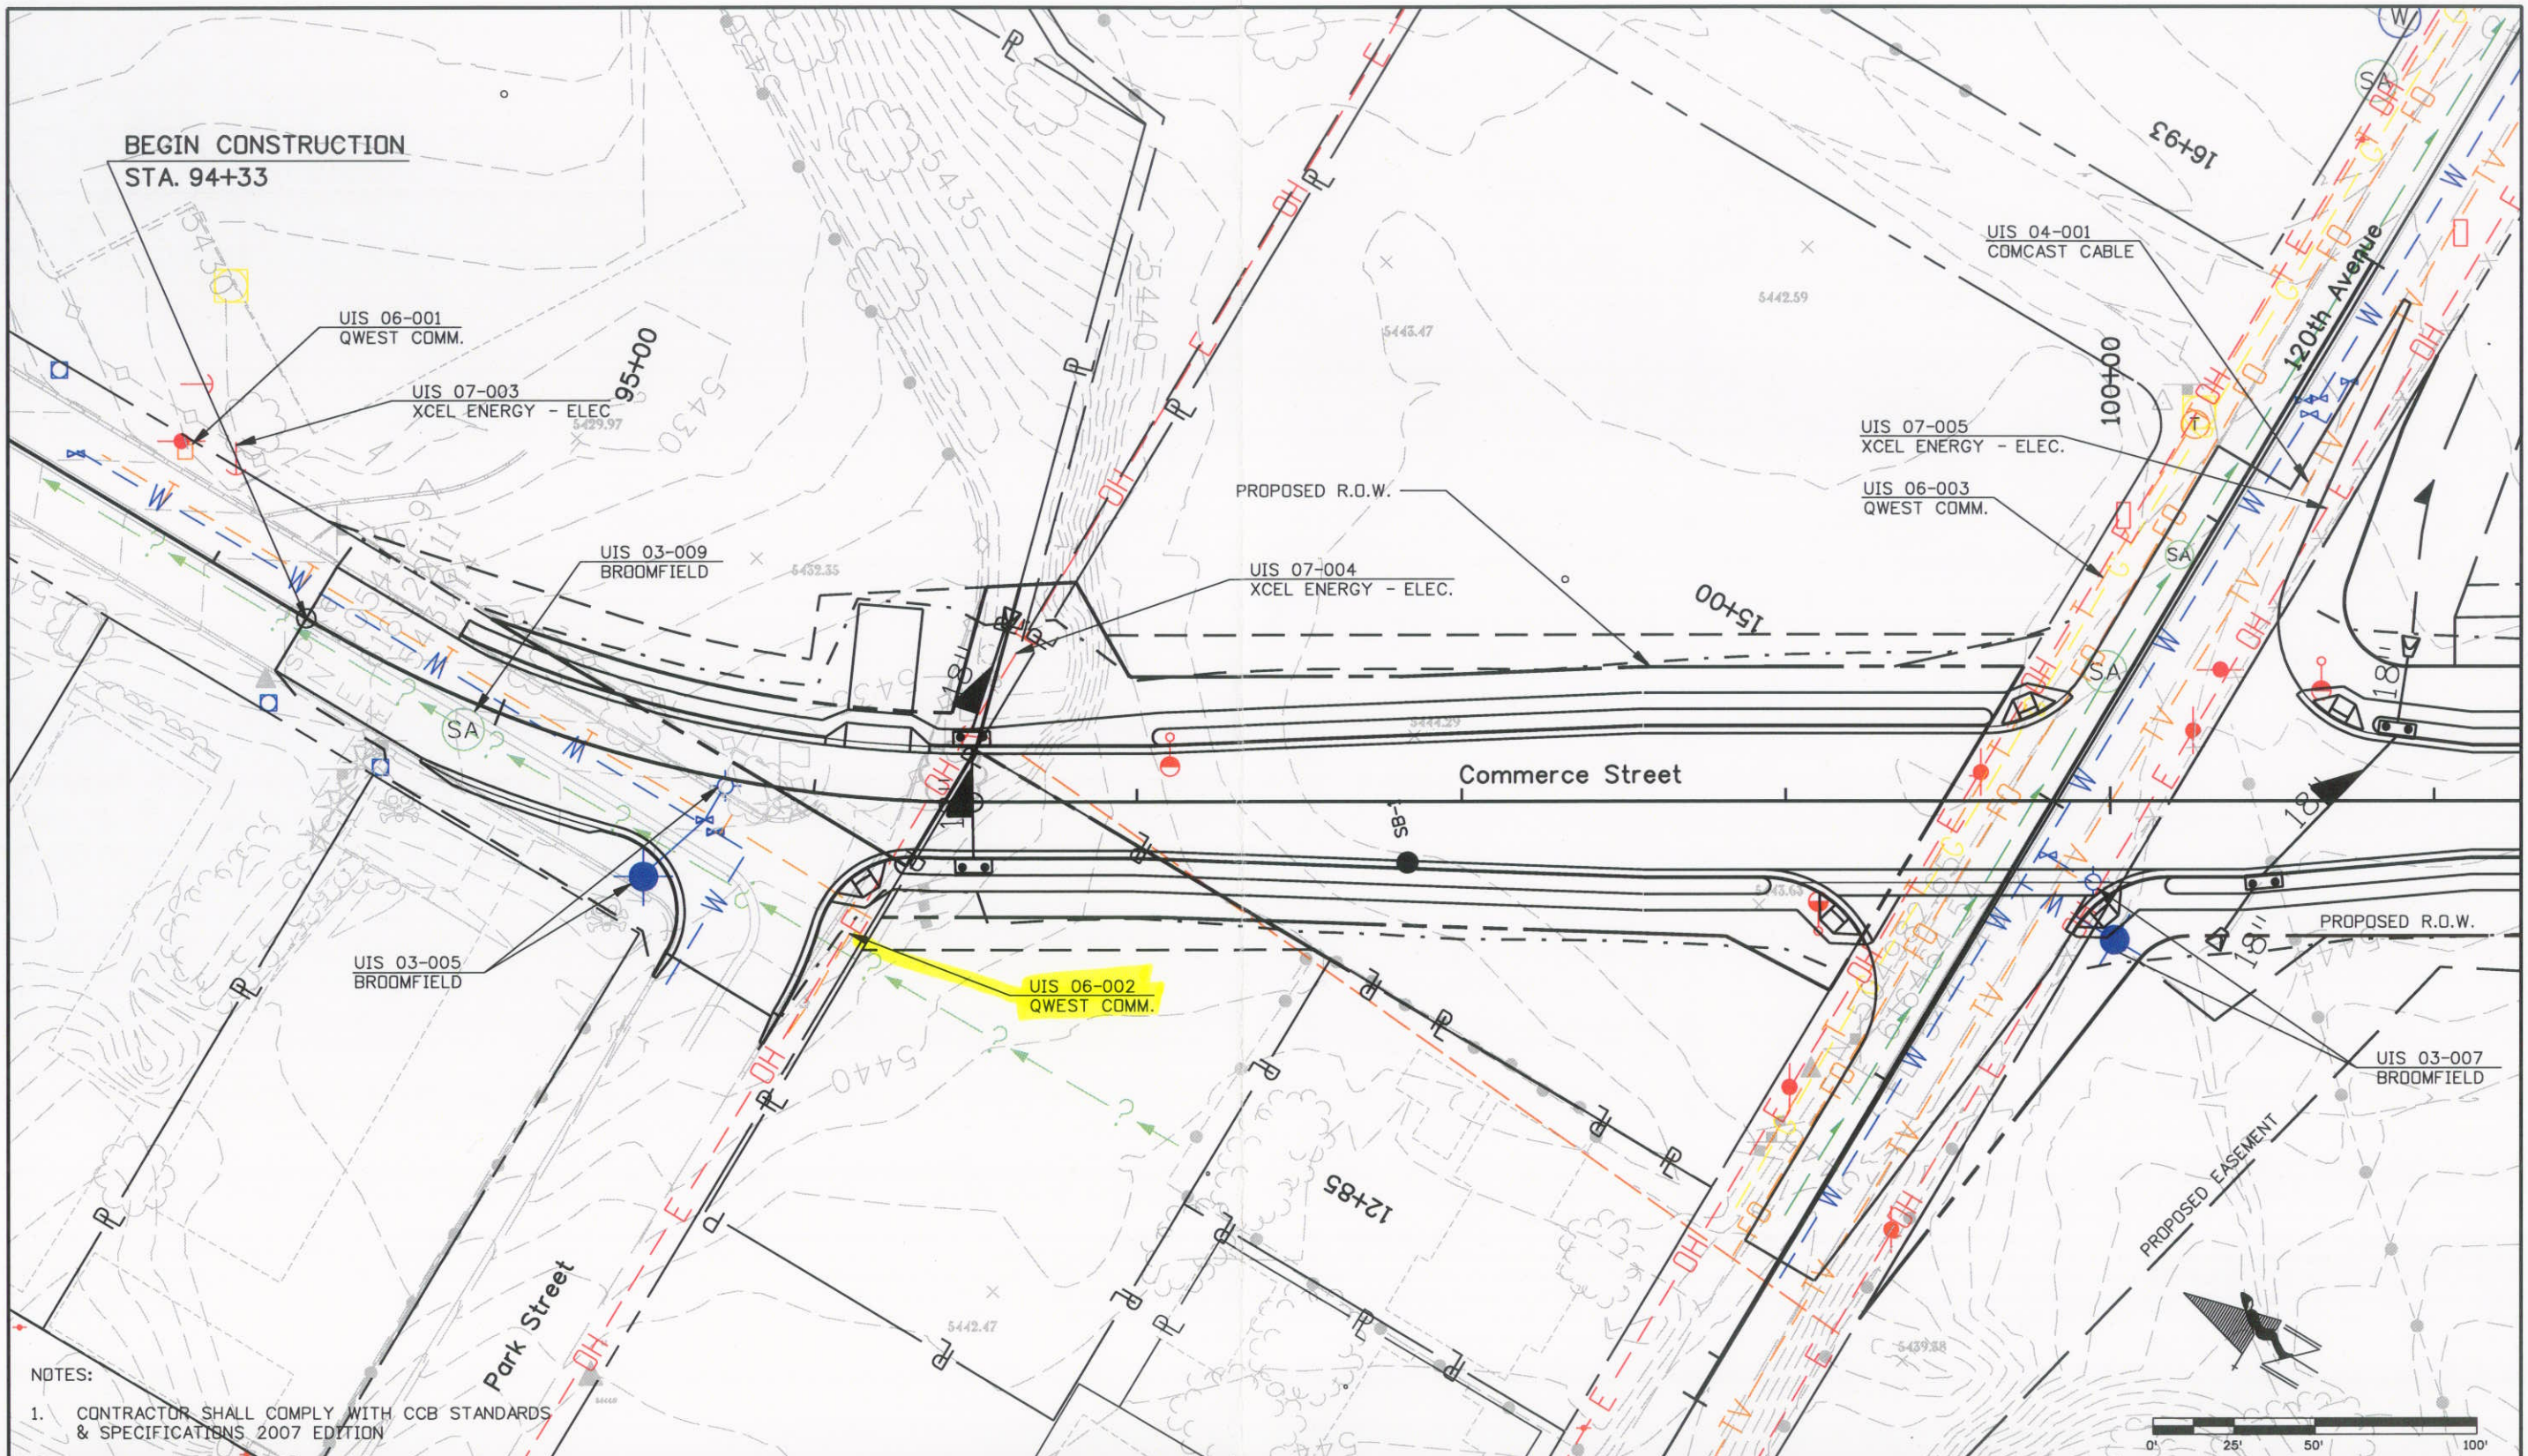

NOTES:  
 1. CONTRACTOR SHALL COMPLY WITH CCB STANDARDS & SPECIFICATIONS 2007 EDITION

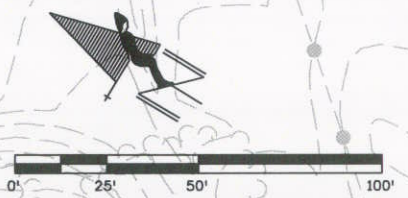

Print Date: 5/5/2008		<b>Sheet Revisions</b> Date:      Comments      Init. <hr/> <hr/> <hr/>		<b>Colorado Department of Transportation</b>  4670 Holly Street Denver, CO 80216-6408 Phone: 303-398-6765 FAX: 303-398-6781 <b>Region 6</b>		<b>As Constructed</b> No Revisions: <hr/> Revised: <hr/> Void:		<b>COMMERCE STREET UTILITIES</b> Designer:    XXXXXXXX    Structure    X-XX-XX Detailer:    XXXXXXXX    Numbers    X-XX-XX Sheet Subset:    UT    Subset Sheets:    03 of 10		Project No./Code	
File Name: 15782Utilities03.dgn										STA 1281-011	
Horiz. Scale: 1:50      Vert. Scale: As Noted								16501			
Unit Information      Unit Leader Initials								Sheet Number		28	