


DEPARTMENT OF TRANSPORTATION
Region 6 Utilities Unit
2000 South Holly Street
Denver, Colorado 80222
(303) 757-9910

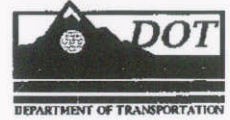

Utility Information Sheet (UIS)

PE Project No.: STA 1281-011; WBS #: 15782
CN Project No.: ~~STU 1281-012~~; WBS #: 16501
STA C800-001

Project Description: 120th Avenue Connection- Phase I
Construct new 120th Avenue Connection alignment from Wadsworth Pkwy (SH 121) to Old Wadsworth Blvd. Construct new Commerce Street from Park Street to 118th Avenue. Also, minor realignment of Old Wadsworth Blvd.

UIS #: 06-003
Utility Company: Qwest Communications (Private)

Work Performed by: Utility Owner

Location: Commerce Street Sta. 99+60

Existing Utility: Aerial Cable


Expected Impact: The Utility Owner shall relocate the existing aerial facility along the north side of existing 120th Ave. to buried facility or to achieve minimum vertical clearance over proposed Commerce Street.

Attached: Plan Sheet

CDOT Representative: *Ron Dickey* *7-9-08*
Ron Dickey - Region 6 Utility Manager Date

Utility Representative: *Adrienne Morrow* *7/8/08*
Date
(Print name): *Adrienne M. Morrow*

naszkowkaecar 2:23:01 PM j:_transportation\072208_405\15782\utilities\drawings\15782\Utilities03.dgn

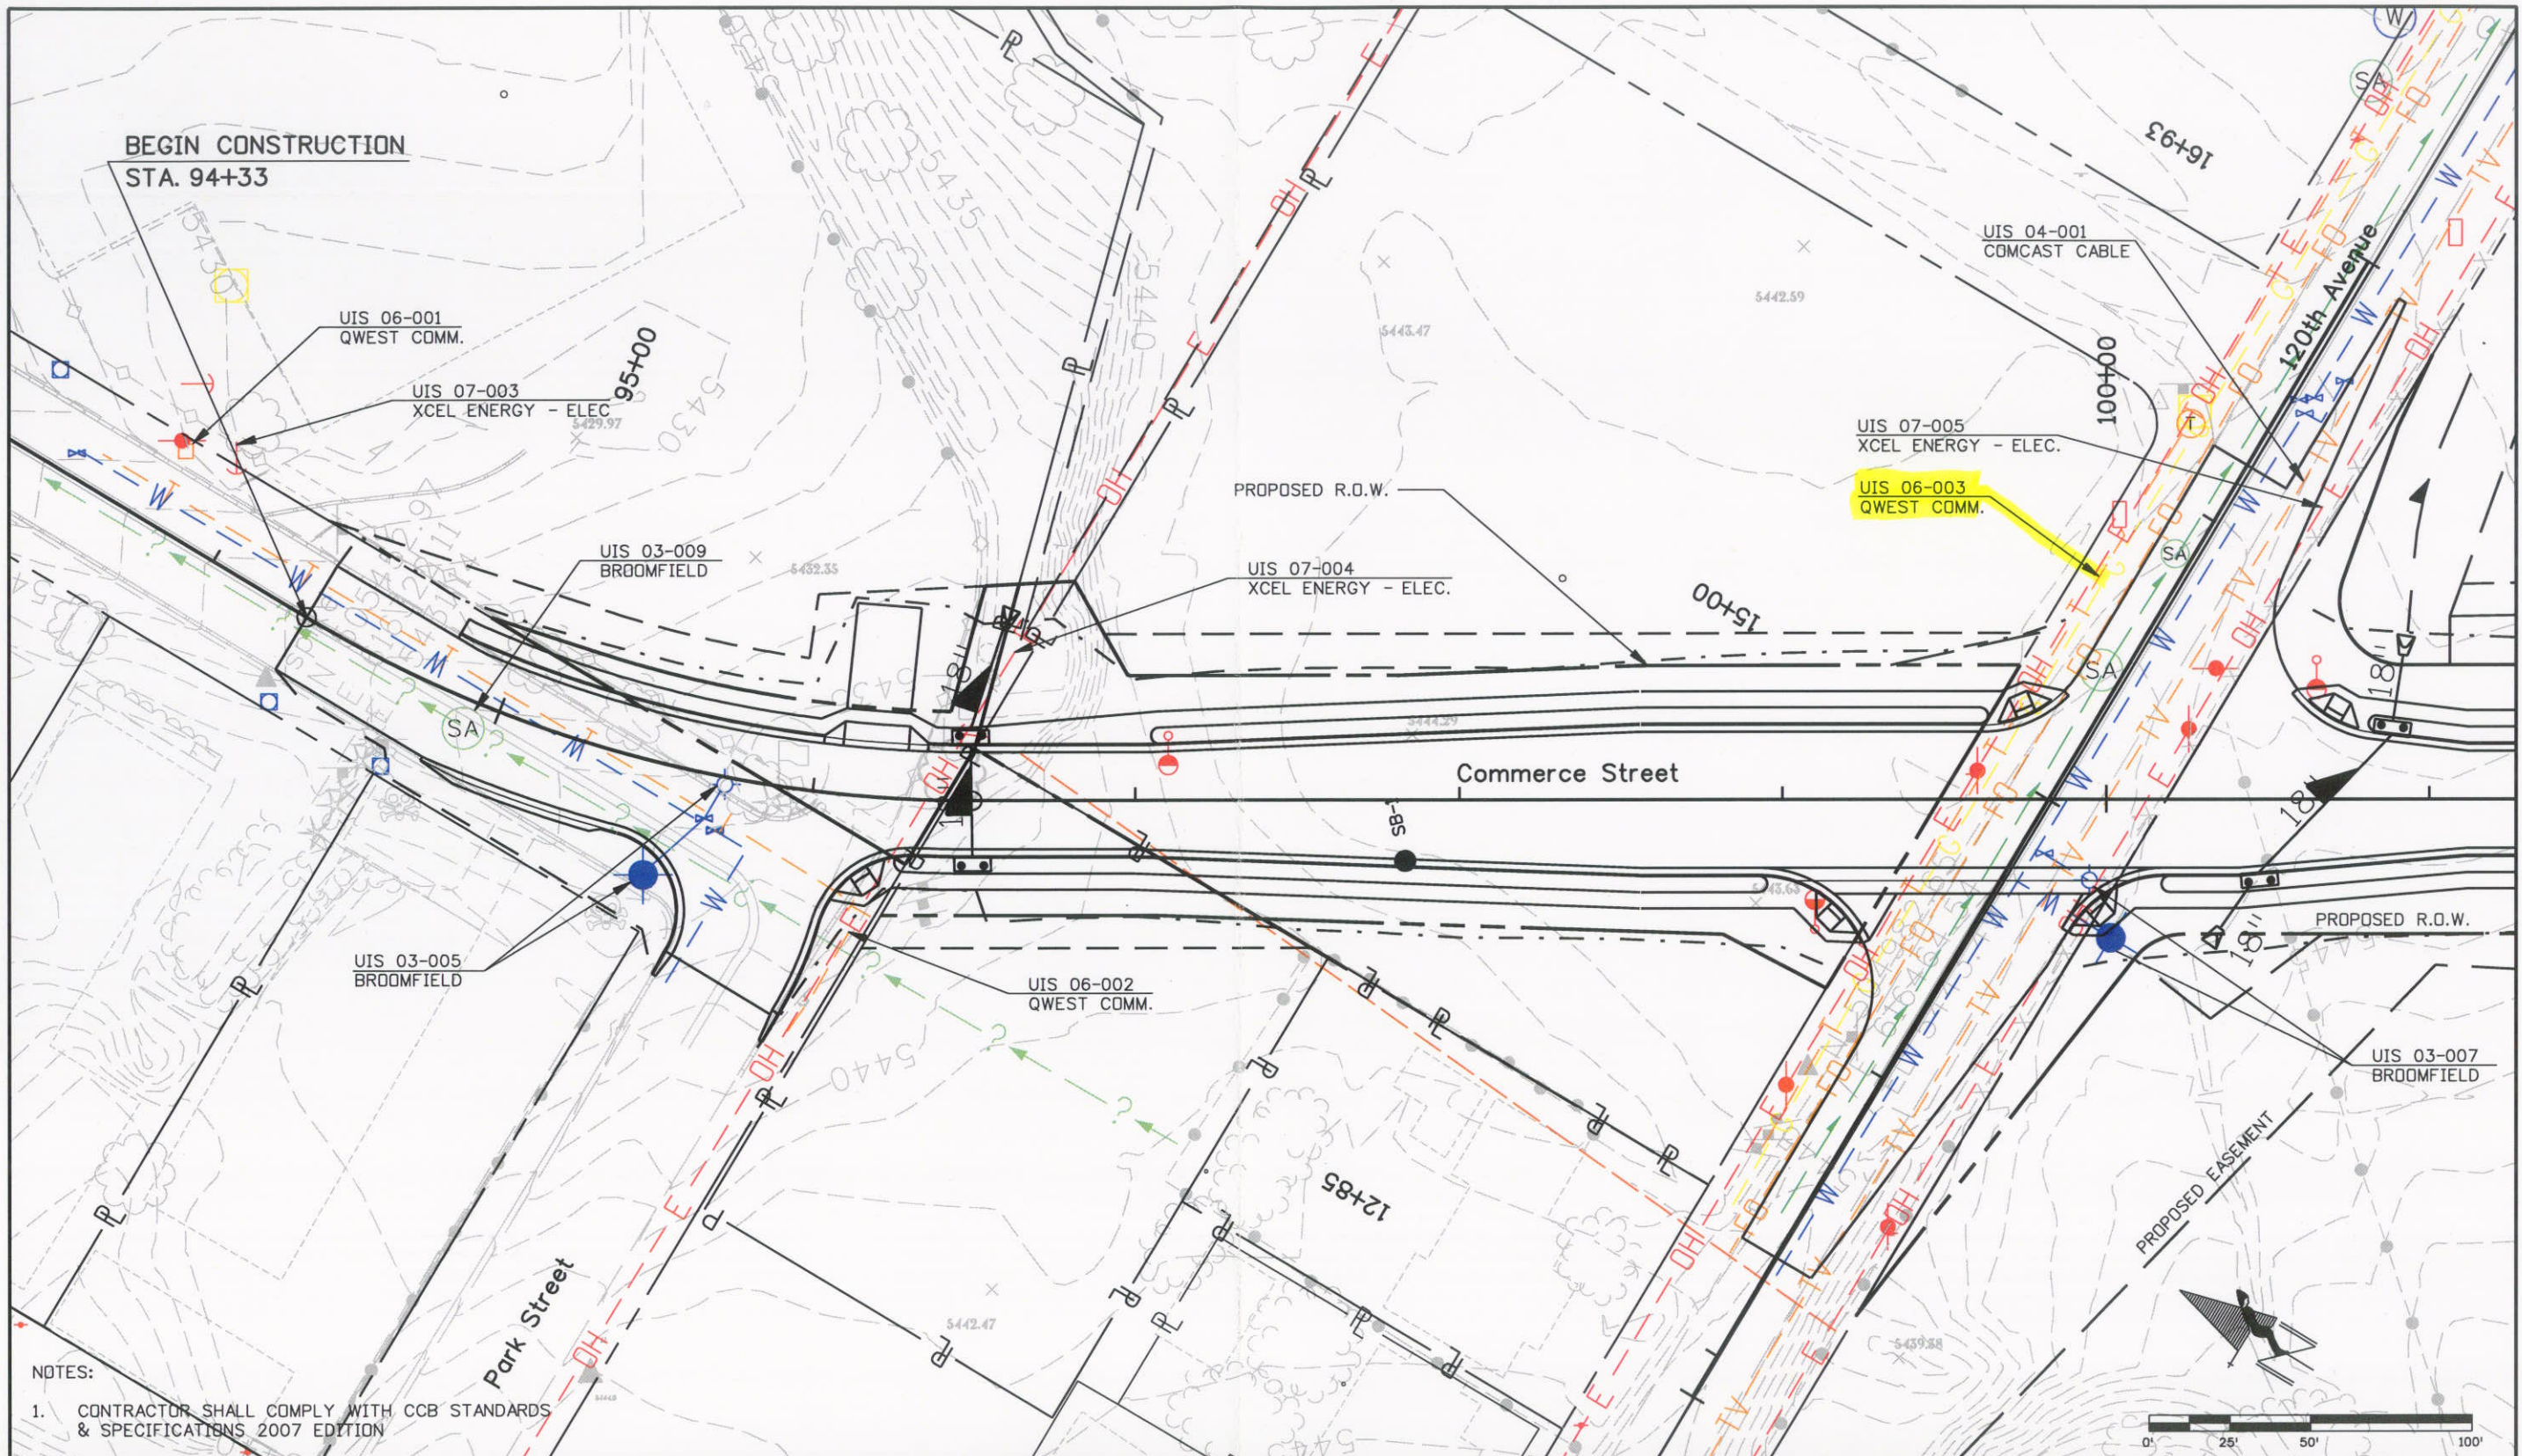

NOTES:

- CONTRACTOR SHALL COMPLY WITH CCB STANDARDS & SPECIFICATIONS 2007 EDITION

Print Date: 5/5/2008	
File Name: 15782Utilities03.dgn	
Horiz. Scale: 1:50	Vert. Scale: As Noted
Unit Information	Unit Leader Initials

Sheet Revisions		
Date:	Comments	Init.

Colorado Department of Transportation



4670 Holly Street
Denver, CO 80216-6408
Phone: 303-398-6765 FAX: 303-398-6781

Region 6 **IDM**

As Constructed
No Revisions:
Revised:
Void:

COMMERCE STREET UTILITIES			
Designer: XXXXXXXX	Structure Numbers	X-XX-XX	Project No./Code STA 1281-011 16501 Sheet Number 28
Detailer: XXXXXXXX		X-XX-XX	
Sheet Subset: UT	Subset Sheets:	03 of 10	

