


nazskovskoe 2:24:54 PM j:\transportation\072208.405\15782\utilities\drawings\15782\Utilities07.dgn

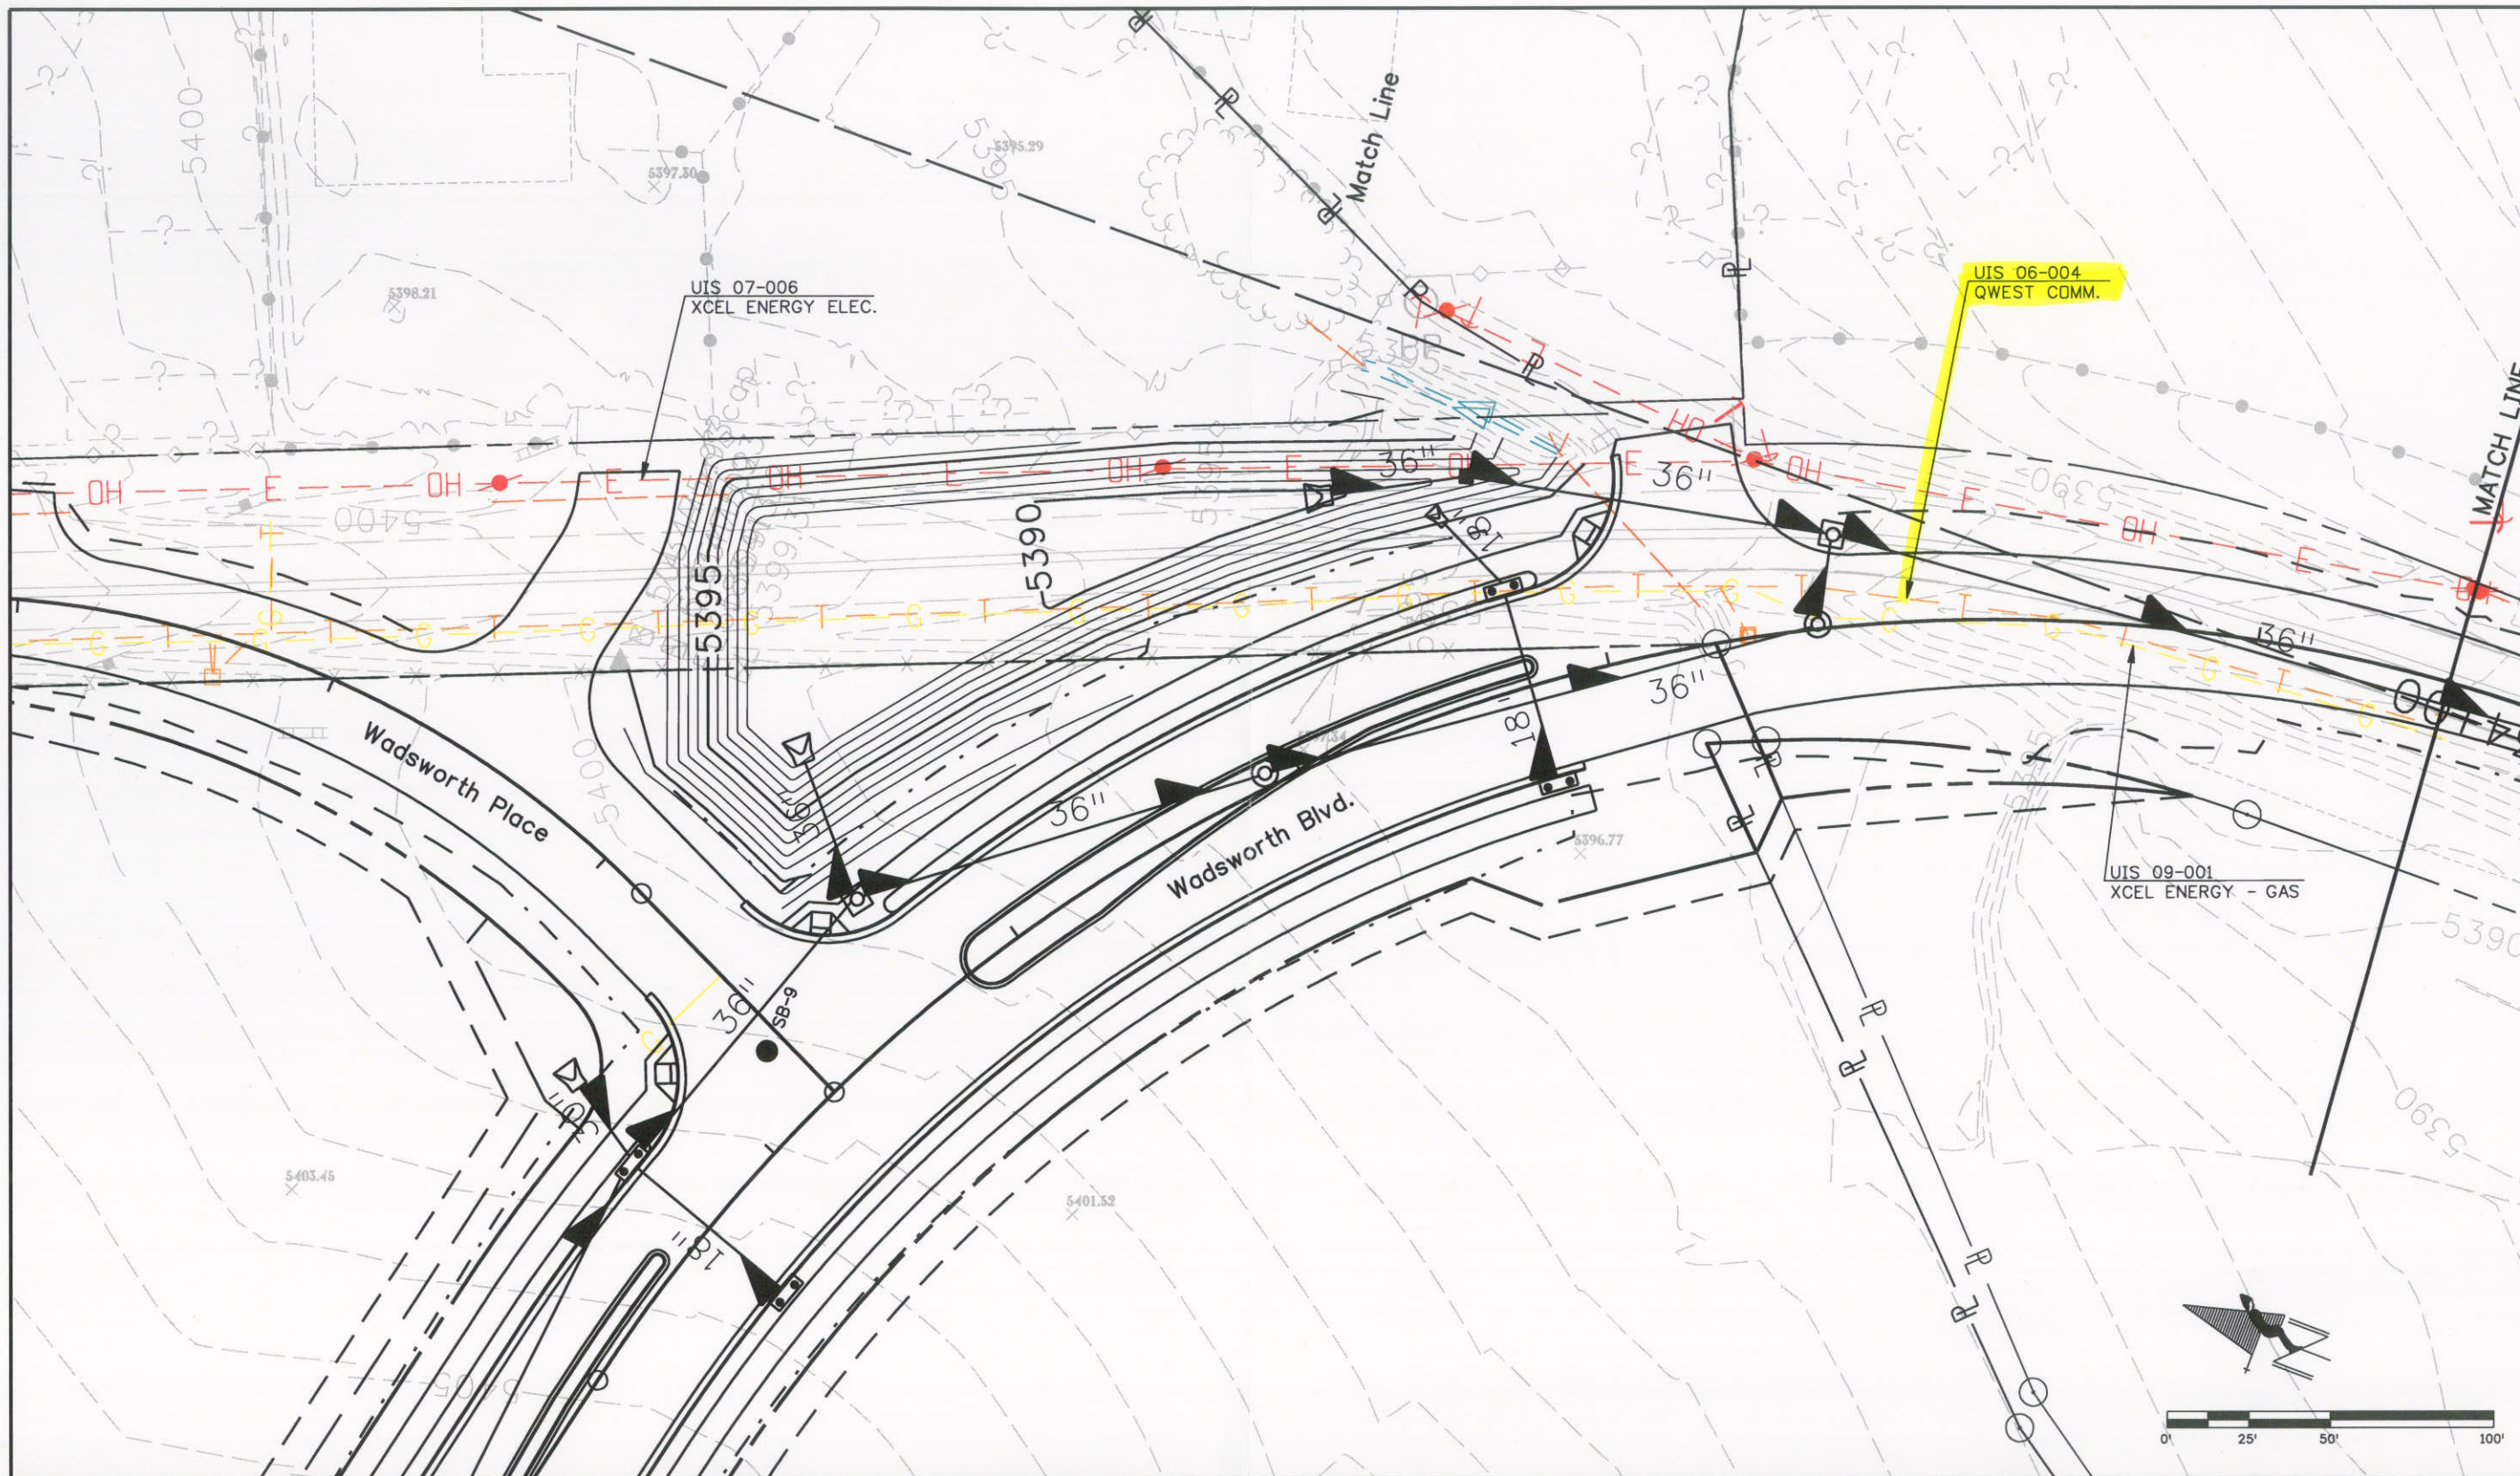

Print Date: 5/5/2008	Sheet Revisions			Colorado Department of Transportation		As Constructed		WADSWORTH BLVD. UTILITIES		Project No./Code	
File Name: 15782Utilities07.dgn	Date:	Comments	Init.	 4670 Holly Street Denver, CO 80216-6408 Phone: 303-398-6765 FAX: 303-398-6781		No Revisions:		Designer: XXXXXXXX Detailer: XXXXXXXX Sheet Subset: UT		STA 1281-011	
Horiz. Scale: 1:50 Vert. Scale: As Noted						Revised:				Structure Numbers: X-XX-XX X-XX-XX	
Unit Information Unit Leader Initials				 Region 6		Void:		Subset Sheets: 07 of 10		Sheet Number 32	