

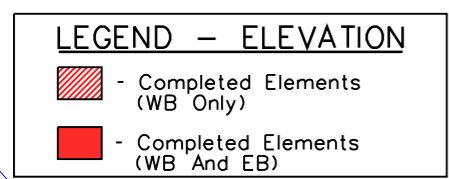


PLAN

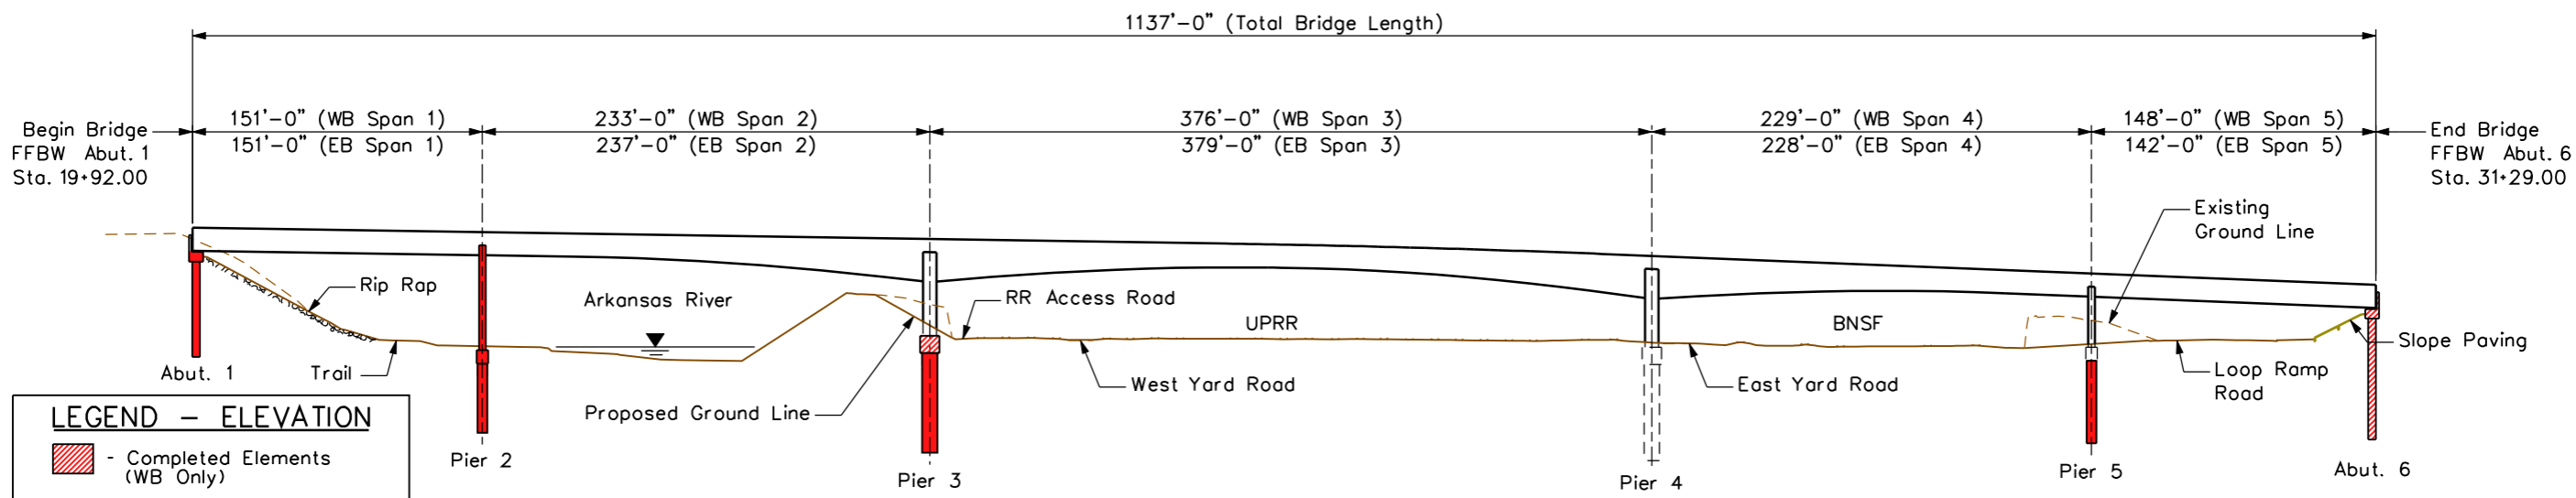

ELEVATION

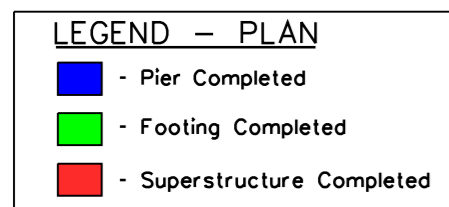