



SCALE: HORIZ - 1" = 40'  
VERT - 1" = 20'


940+00

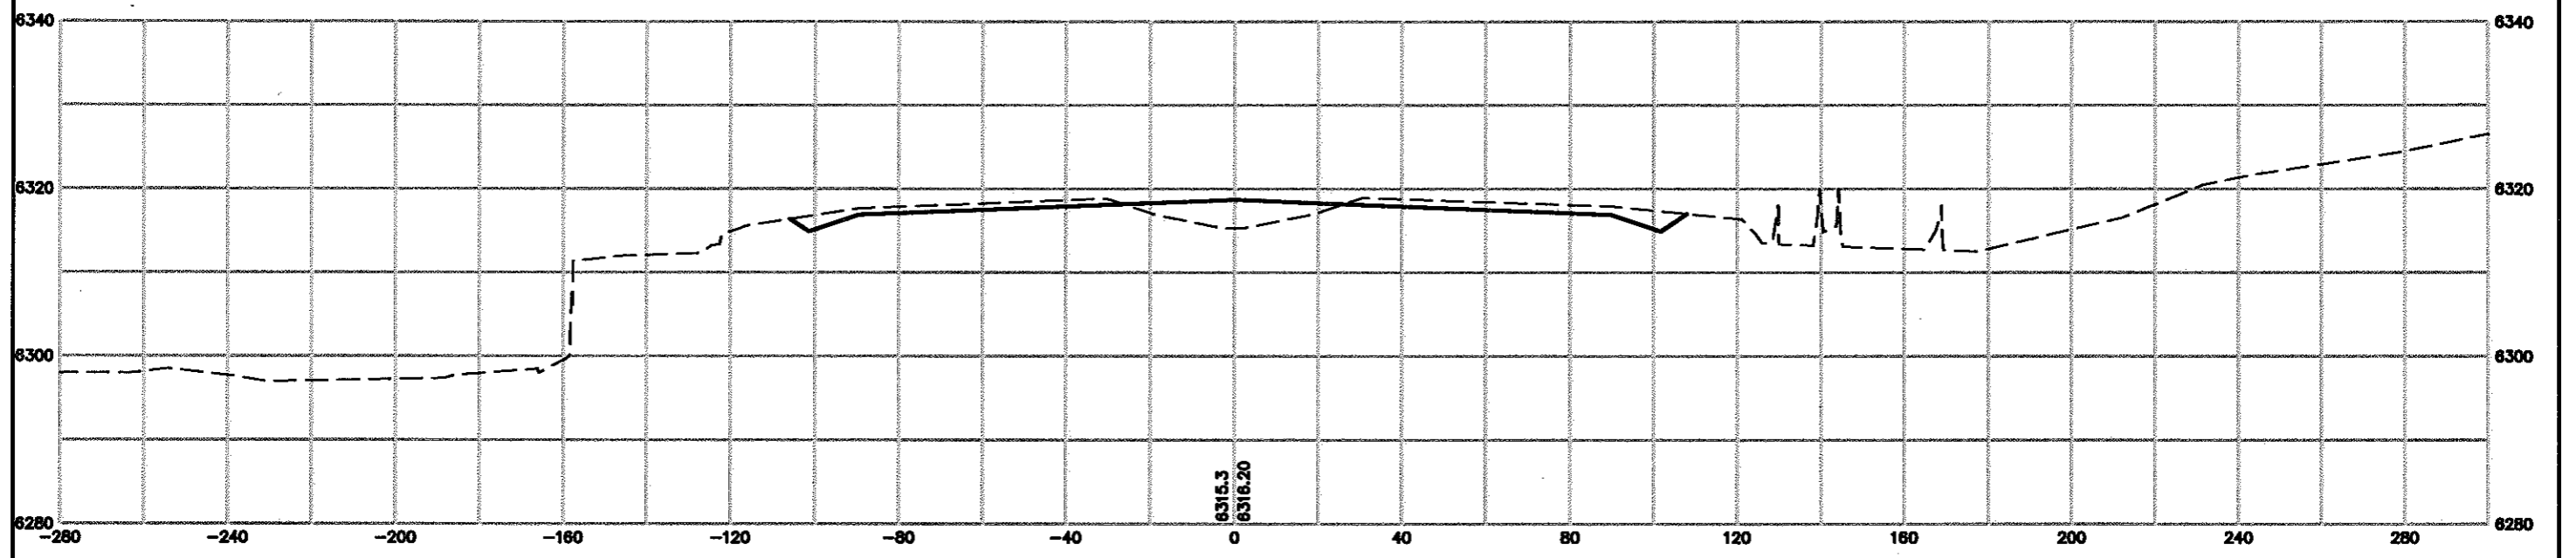

935+00

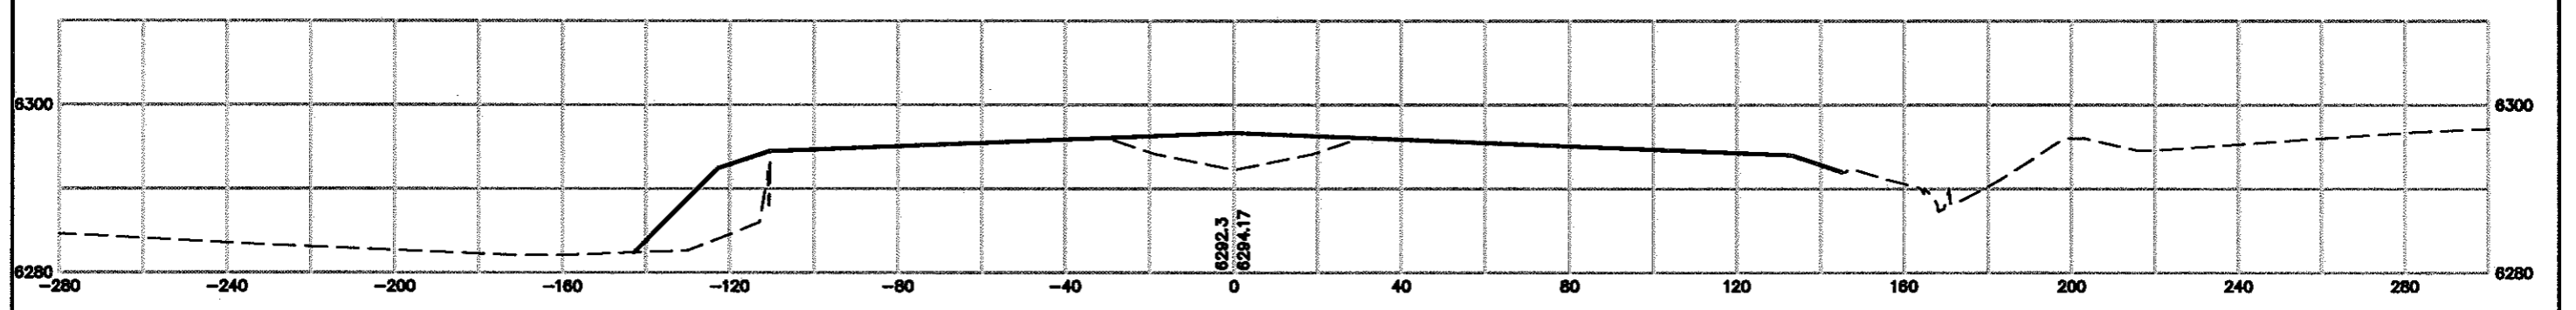


930+00

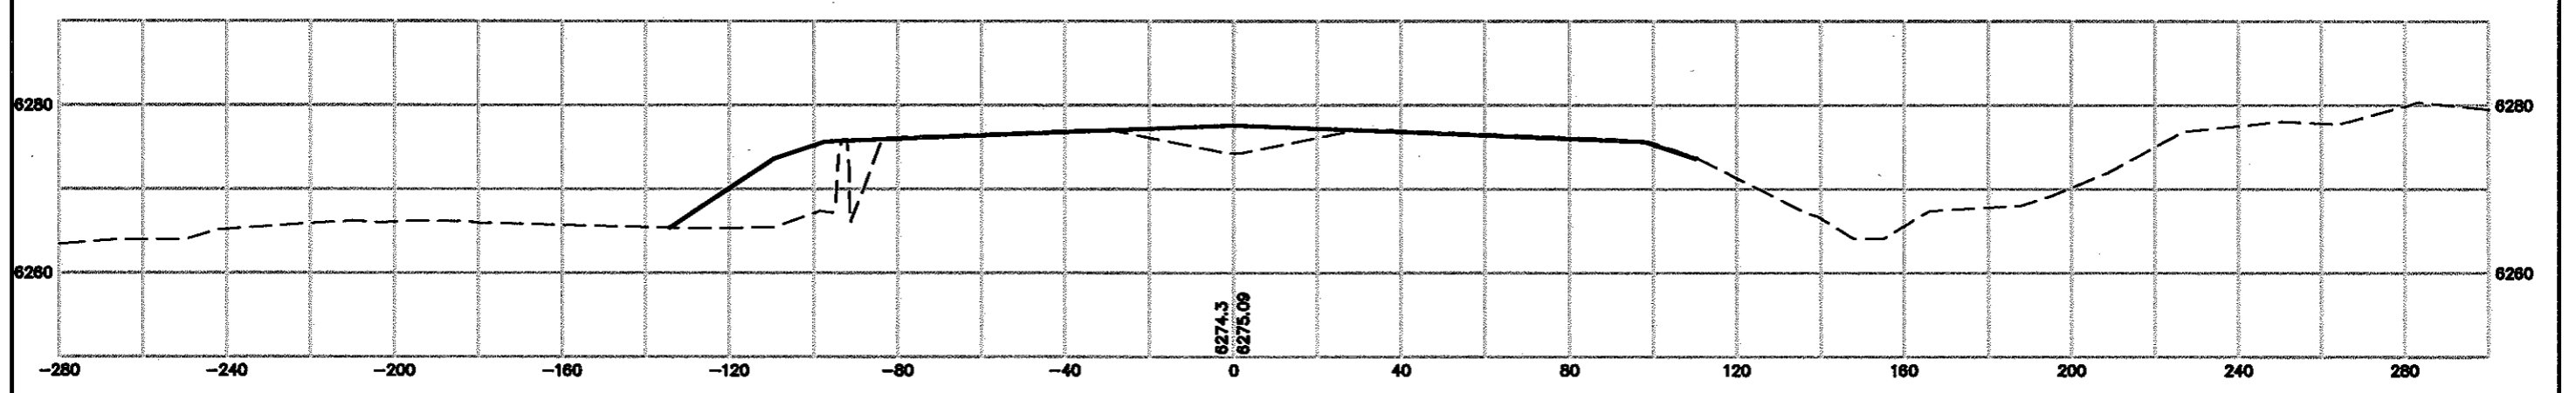

Computer File Information	
Creation Date:	03/15/02
Last Modification Date:	03/15/02
Full Path:	
Drawing File Name:	XSECTIONS_2005
Acad Ver.:	2000
Scale:	As Shown
Units:	English




Sheet Revisions	
(R)	
(R)	
(R)	
(R)	
(R)	

Colorado Department of Transportation  
  
 18 E. Arvada Street  
 Colorado Springs, CO 80906  
 Phone: (719)634-2323 Fax: (719)632-2172  
 Region No. 2

As Constructed  
 No Revisions:  
 Revised:  
 Void:

**I-25 E.A. CORRIDOR  
 CROSS SECTIONS**  
 Designer: MAB  
 Detailer: MAB  
 Sheet Subset: SECTIONS  
 Subst Sheet: 1 of

Project No./Code  
 XXX XXXX-XXX  
 XXXXX  
 Sheet Number

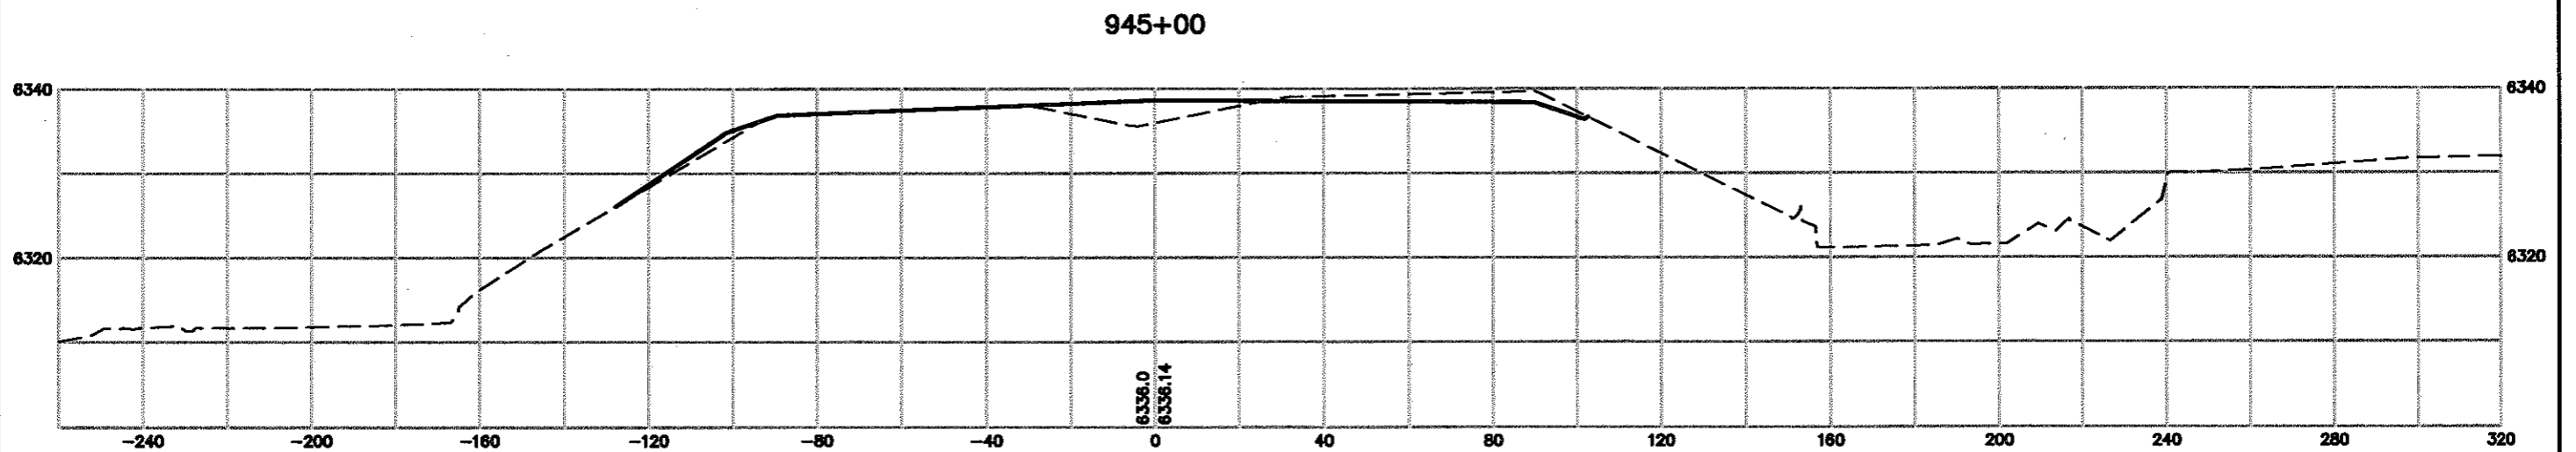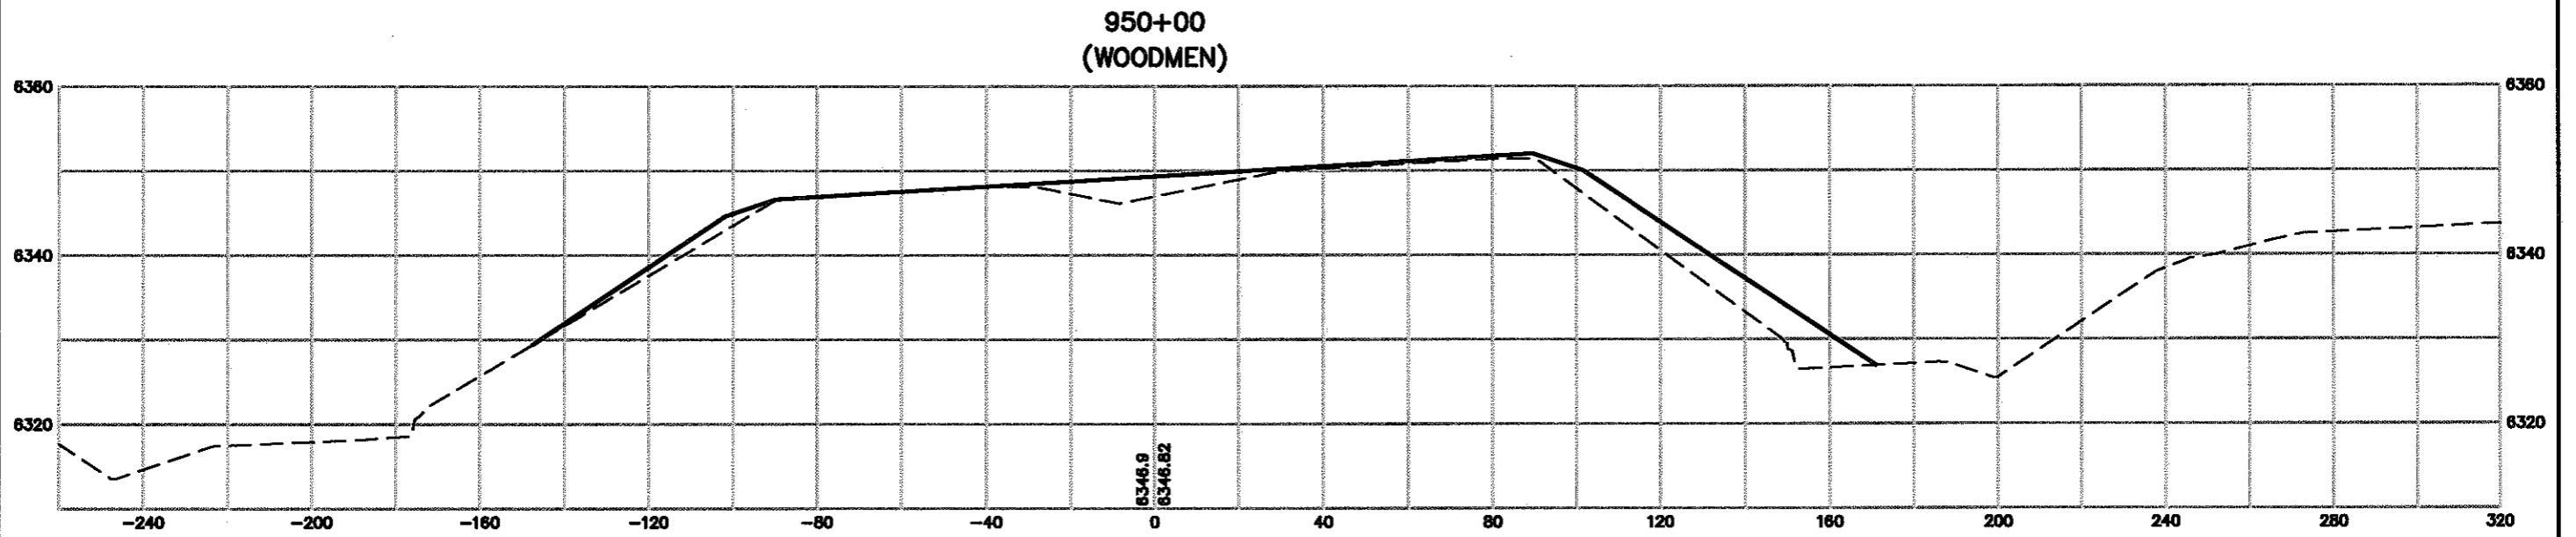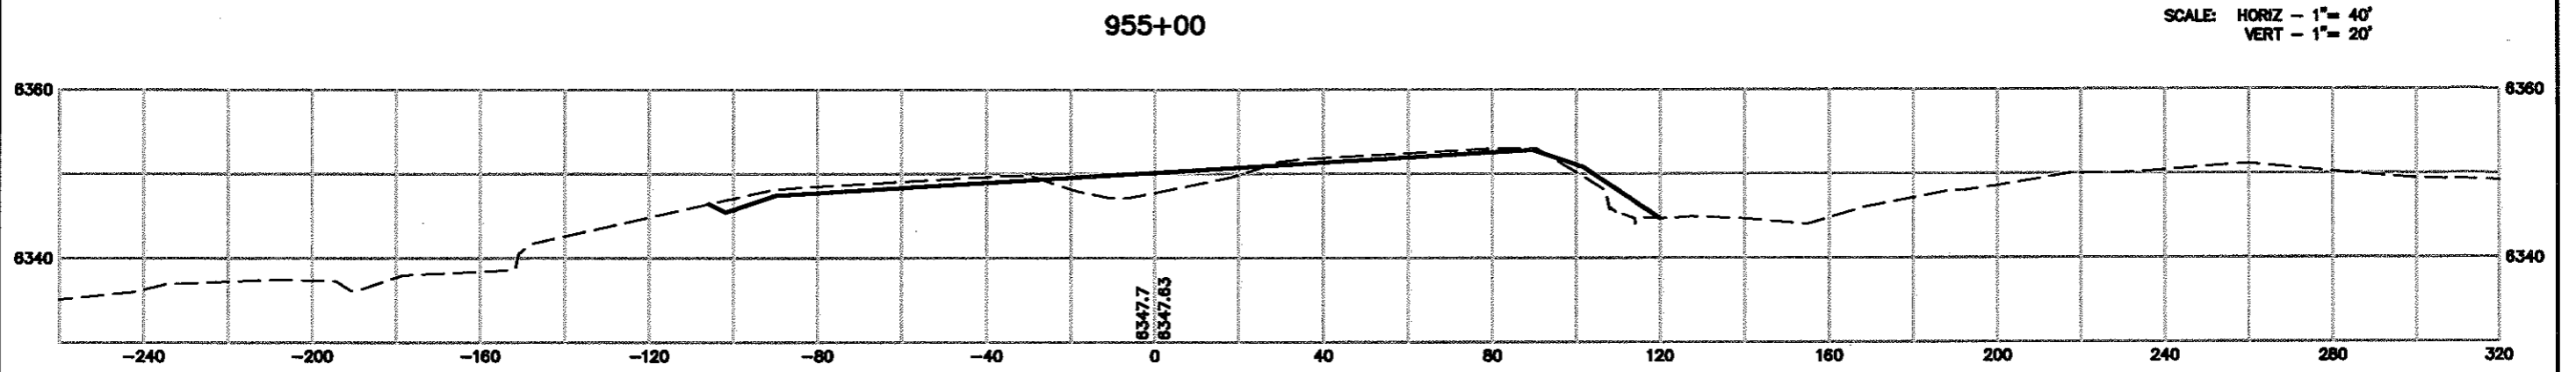

Computer File Information	
Creation Date:	03/15/02 Initials: MAB
Last Modification Date:	03/15/02 Initials: MAB
Full Path:	
Drawing File Name:	XSECTIONS_2005
Acad Ver. 2000	Scale: As Shown Units: English

Sheet Revisions	
(R-)	
(R-)	
(R-)	
(R-)	
(R-)	

Colorado Department of Transportation

18 E. Arvada Street  
Colorado Springs, CO 80906  
Phone: (719)634-2323 Fax: (719)632-2172

**Region No. 2**


As Constructed
No Revisions:
Revised:
Void:

I-25 E.A. CORRIDOR CROSS SECTIONS	
Designer:	MAB
Detailer:	MAB
Sheet Subject:	SECTIONS
Subst Sheet:	1 of


Project No./Code
XXX XXXX-XXX
XXXXX
Sheet Number

SCALE: HORIZ - 1" = 40'  
VERT - 1" = 20'


970+00

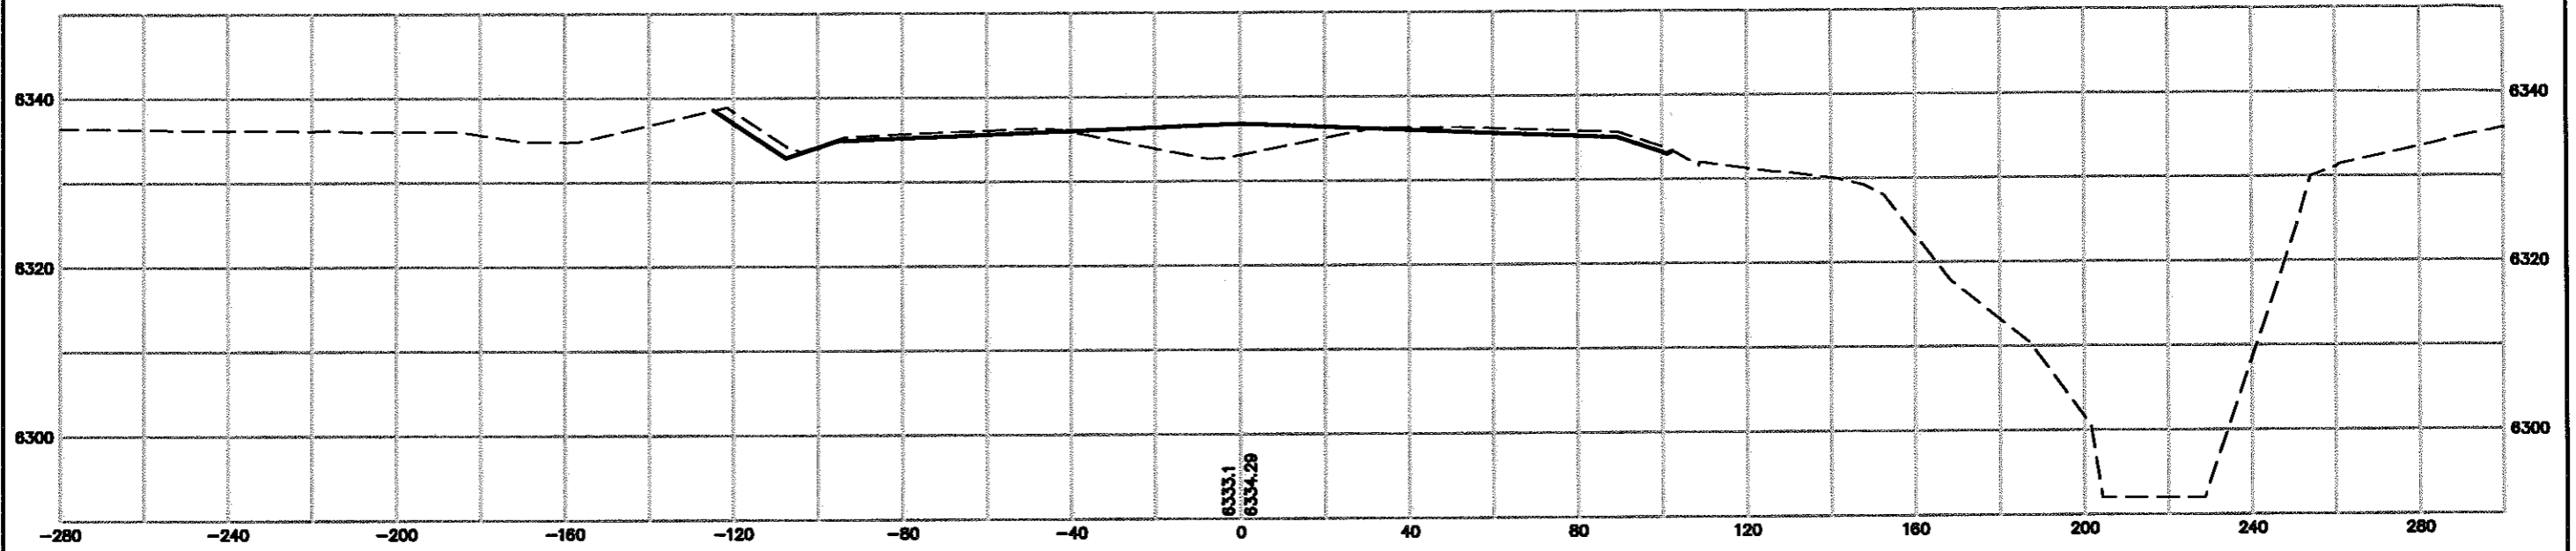

965+00

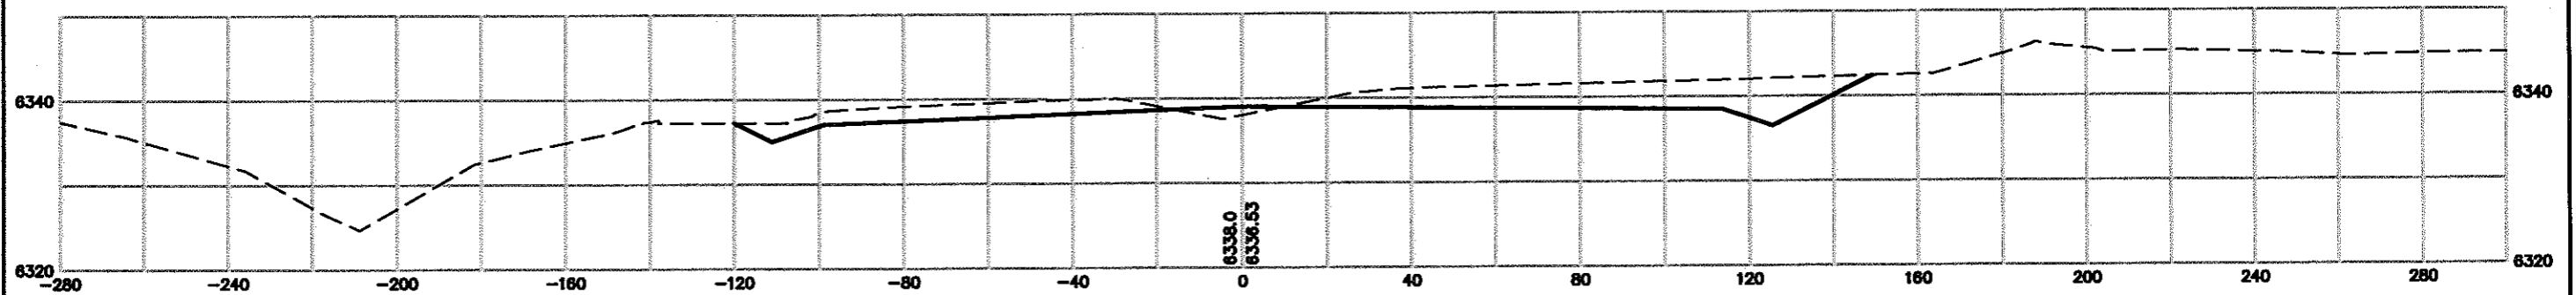


960+00

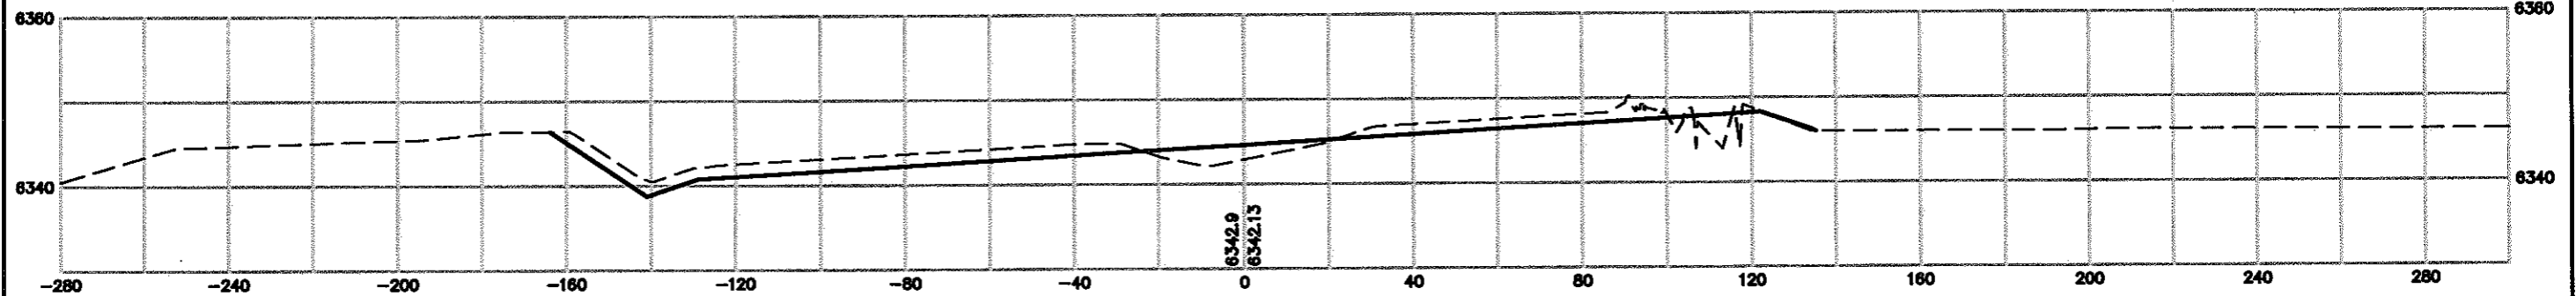

Computer File Information	
Creation Date: 03/15/02	Initials: MAB
Last Modification Date: 03/15/02	Initials: MAB
Full Path:	
Drawing File Name: XSECTIONS_2005	
Acad Ver. 2000	Scale: As Shown
	Units: English

Sheet Revisions	
(R-)	
(R-)	
(R-)	
(R-)	
(R-)	

Colorado Department of Transportation



18 E. Arvada Street  
Colorado Springs, CO 80906  
Phone: (719)634-2323 Fax: (719)632-2172

Region No. 2


As Constructed
No Revisions:
Revised:
Void:

I-25 E.A. CORRIDOR CROSS SECTIONS	
Designer: MAB	
Detailer: MAB	
Sheet Subject: SECTIONS	Subst Sheet: 1 of


Project No./Code
XXX XXXX-XXX
XXXXX
Sheet Number

SCALE: HORIZ - 1" = 40'  
VERT - 1" = 20'


985+00

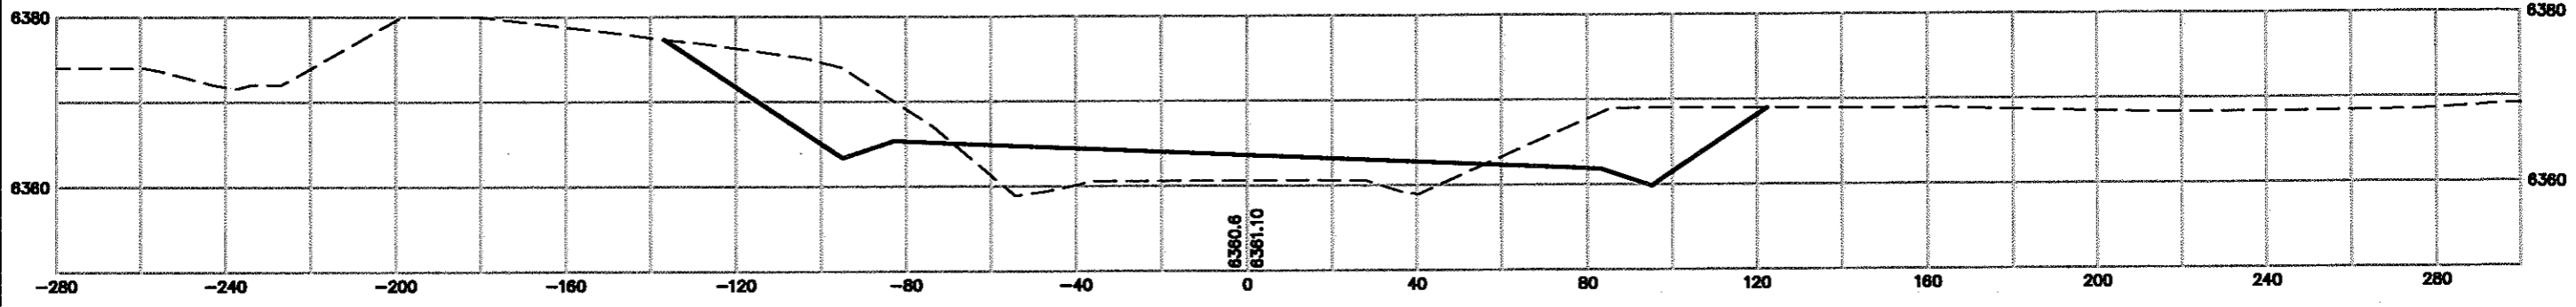

980+00

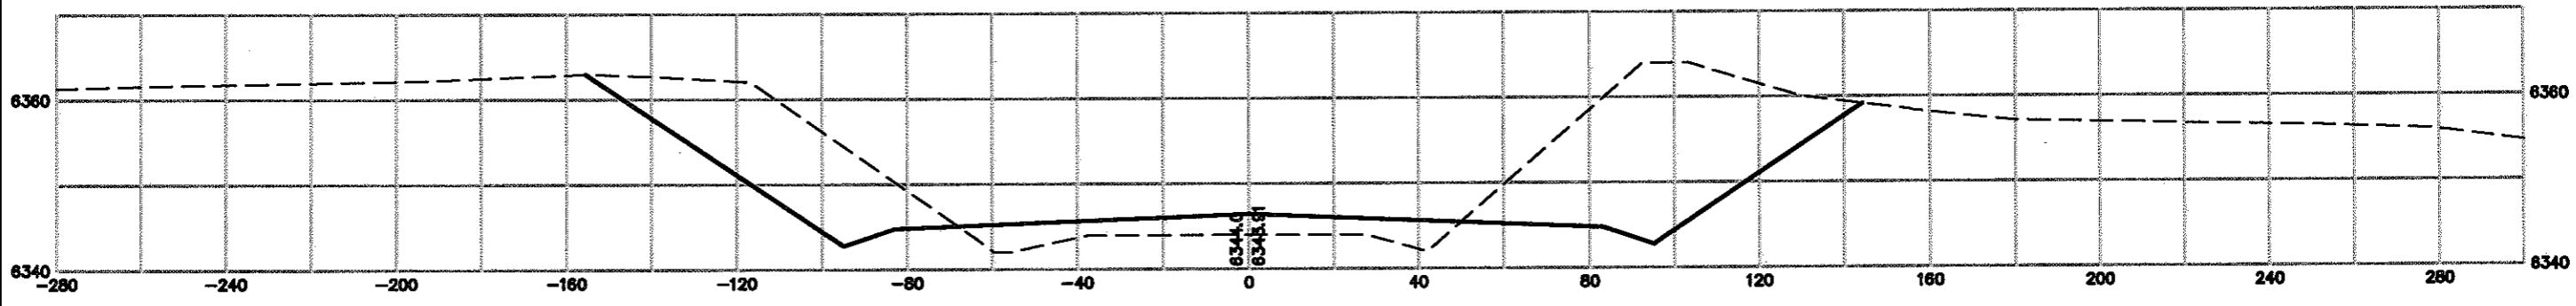


975+00

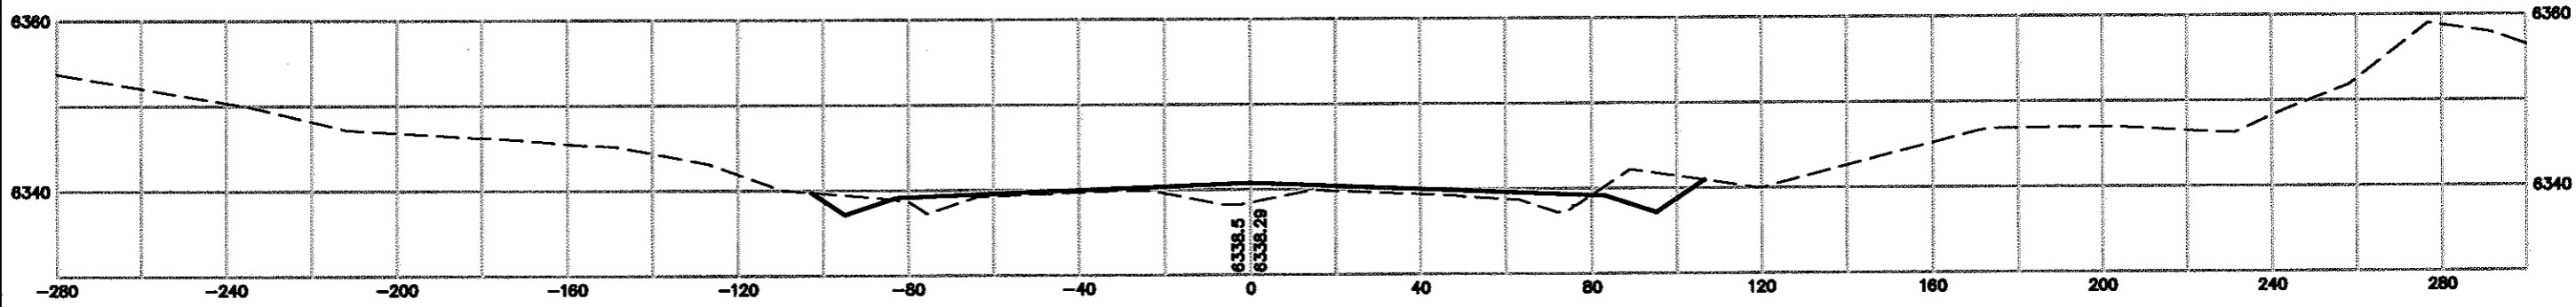

Computer File Information	
Creation Date:	03/15/02
Last Modification Date:	03/15/02
Full Path:	
Drawing File Name:	XSECTIONS_2005
Acad Ver.	2000
Scale:	As Shown
Units:	English

Sheet Revisions	
(R)	
(R)	
(R)	
(R)	

Colorado Department of Transportation



18 E. Arvada Street  
Colorado Springs, CO 80906  
Phone: (719)634-2323 Fax: (719)632-2172

Region No. 2


As Constructed
No Revisions:
Revised:
Void:

I-25 E.A. CORRIDOR CROSS SECTIONS	
Designer:	MAB
Detailer:	MAB
Sheet Subset:	SECTIONS
Subset Sheet:	1 of


Project No./Code
XXX XXXX-XXX
XXXXX
Sheet Number

SCALE: HORIZ - 1" = 40'  
 VERT - 1" = 20'


1000+00

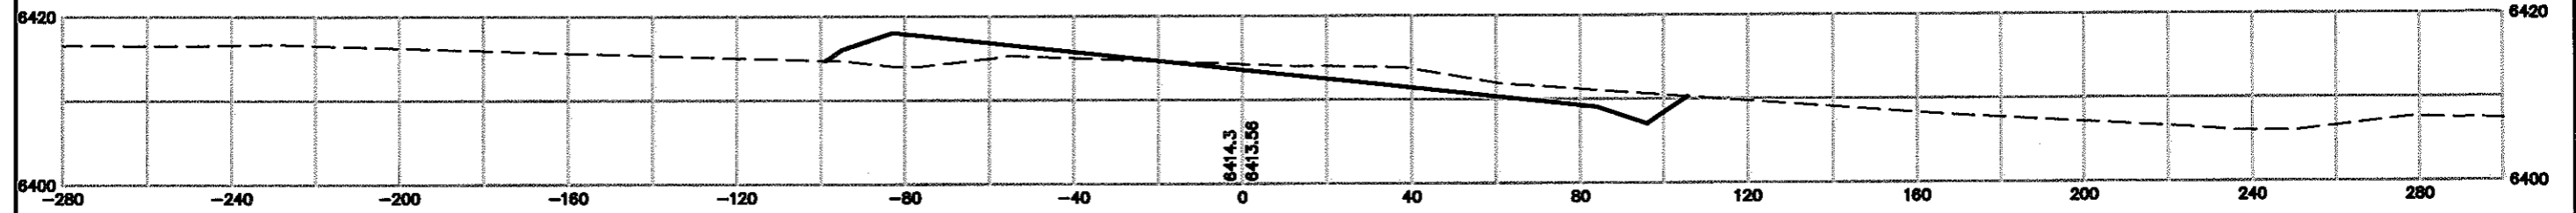


995+00

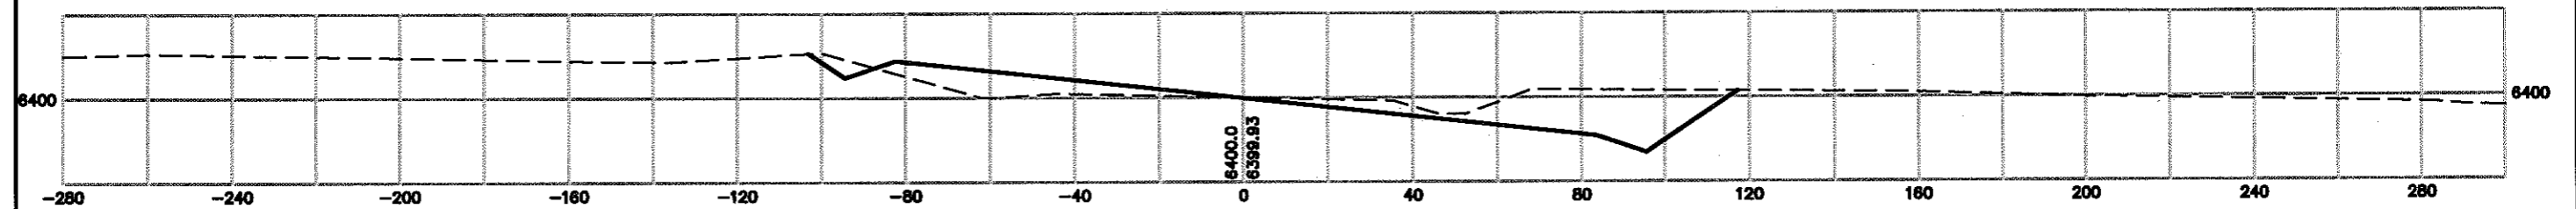


990+00

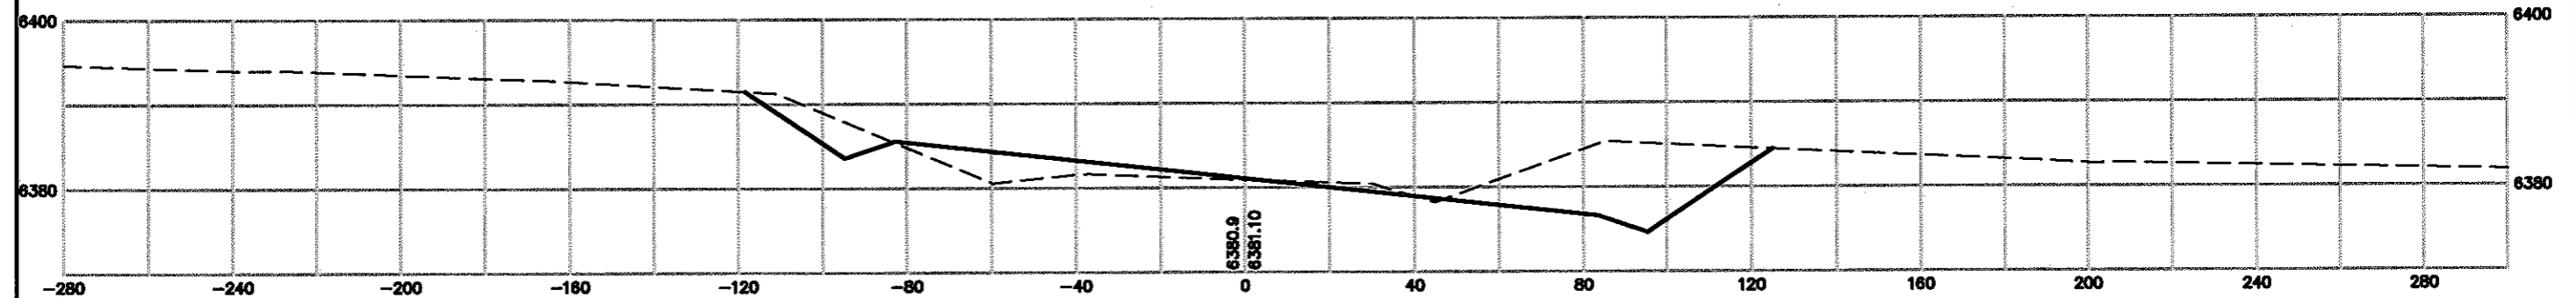


<b>Computer File Information</b>			<b>Sheet Revisions</b>			Colorado Department of Transportation			<b>As Constructed</b>			<b>I-25 E.A. CORRIDOR CROSS SECTIONS</b>			<b>Project No./Code</b>		
Creation Date:	03/15/02	Initials: MAB	(R)			 18 E. Arvada Street Colorado Springs, CO 80906 Phone: (719)634-2323 Fax: (719)632-2172 <b>Region No. 2</b>			No Revisions:			Designer: MAB Detailer: MAB			XXX XXXX-XXX		
Last Modification Date:	03/15/02	Initials: MAB	(R)						Revised:						XXXXX		
Full Path:	XSECTIONS_2005		(R)						Void:			Sheet Subset: SECTIONS			Subset Sheet: 1 of		
Drawing File Name:	XSECTIONS_2005		(R)												Sheet Number		
Acad Ver. 2000	Scale: As Shown	Units: English	(R)														

SCALE: HORIZ - 1" = 40'  
VERT - 1" = 20'


1015+00

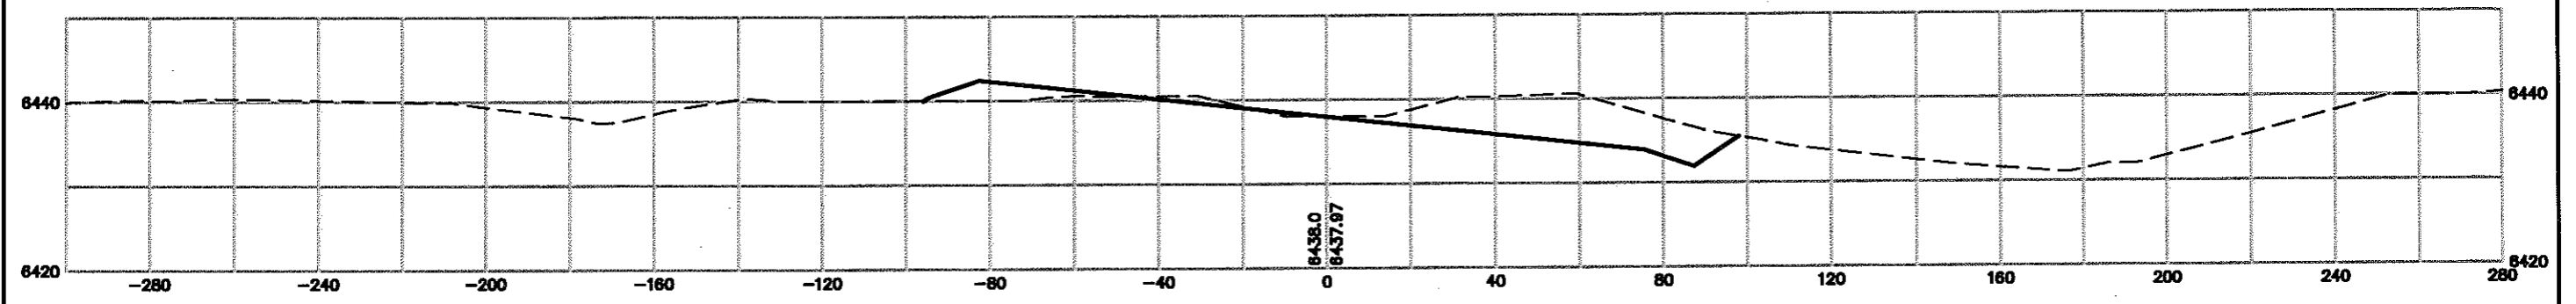

1010+00

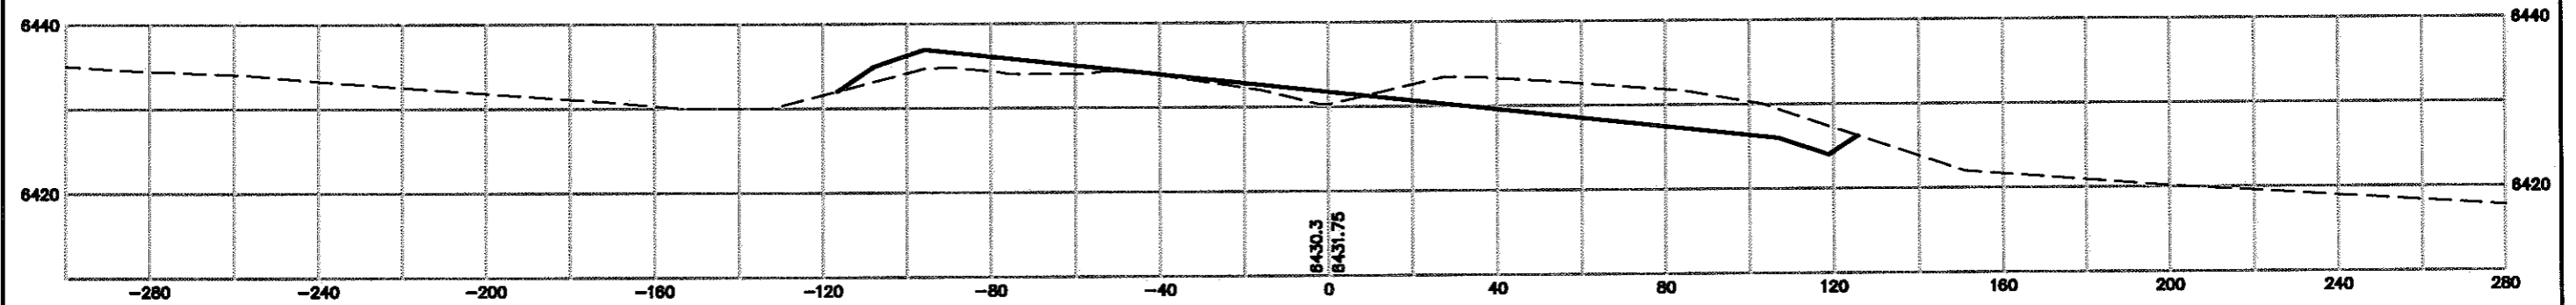


1005+00

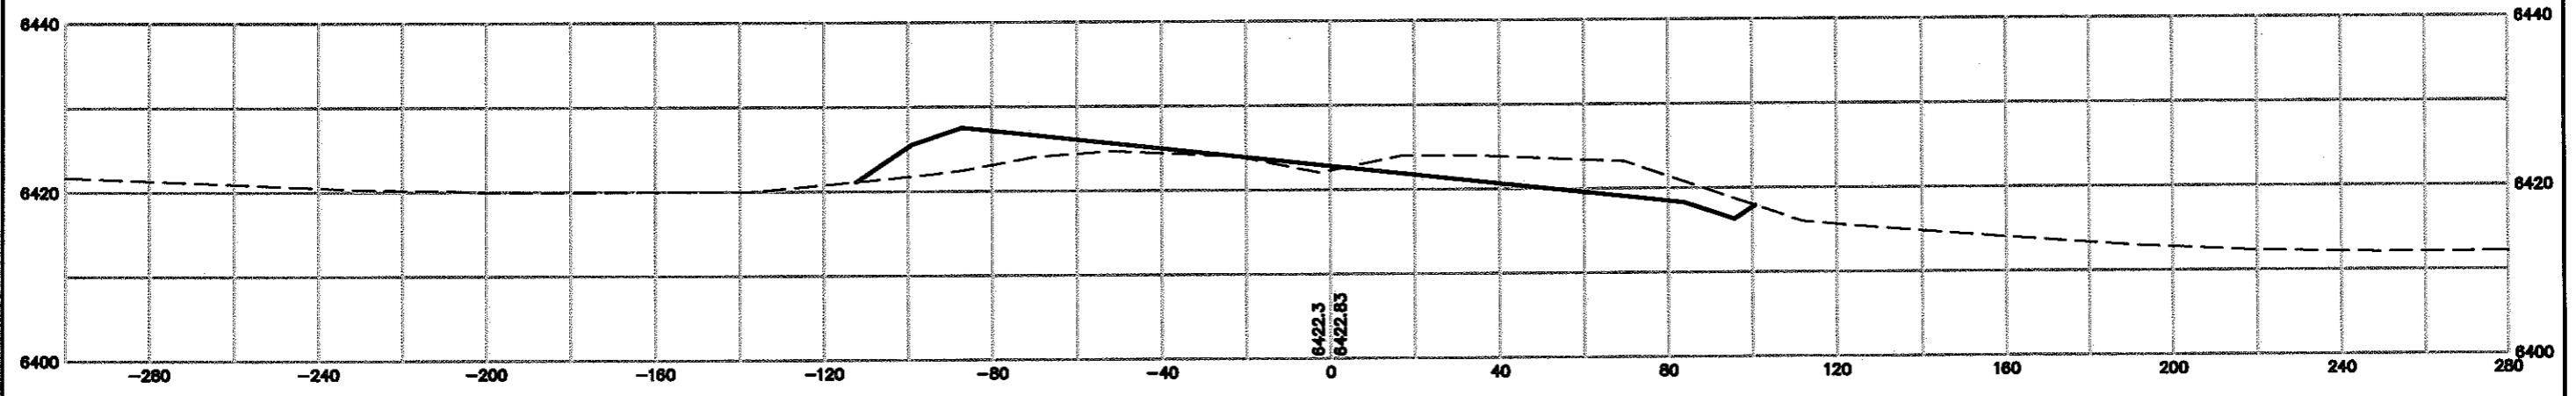

Computer File Information	
Creation Date: 03/15/02	Initials: MAB
Last Modification Date: 03/15/02	Initials: MAB
Full Path:	
Drawing File Name: XSECTIONS_2005	
Acad Ver. 2000	Scale: As Shown
	Units: English

Sheet Revisions	

Colorado Department of Transportation



18 E. Arvada Street  
Colorado Springs, CO 80906  
Phone: (719)634-2323 Fax: (719)632-2172

Region No. 2


As Constructed
No Revisions:
Revised:
Void:

I-25 E.A. CORRIDOR CROSS SECTIONS	
Designer: MAB	
Detailer: MAB	
Sheet Subst: SECTIONS	Subst Sheet: 1 of


Project No./Code
XXX XXXX-XXX
XXXXX
Sheet Number

SCALE: HORIZ - 1" = 40'  
VERT - 1" = 20'


1030+00

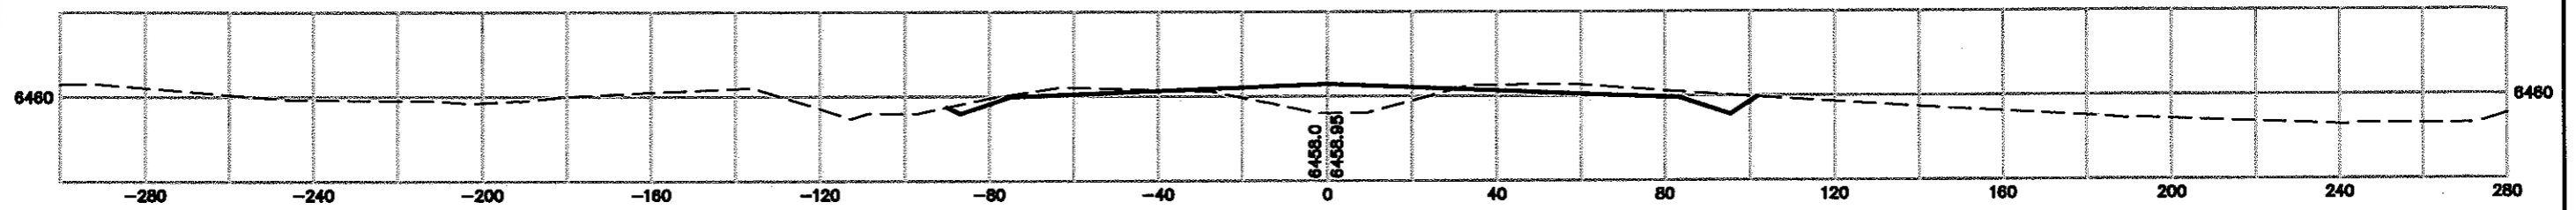

1025+00  
(N. ACADEMY)

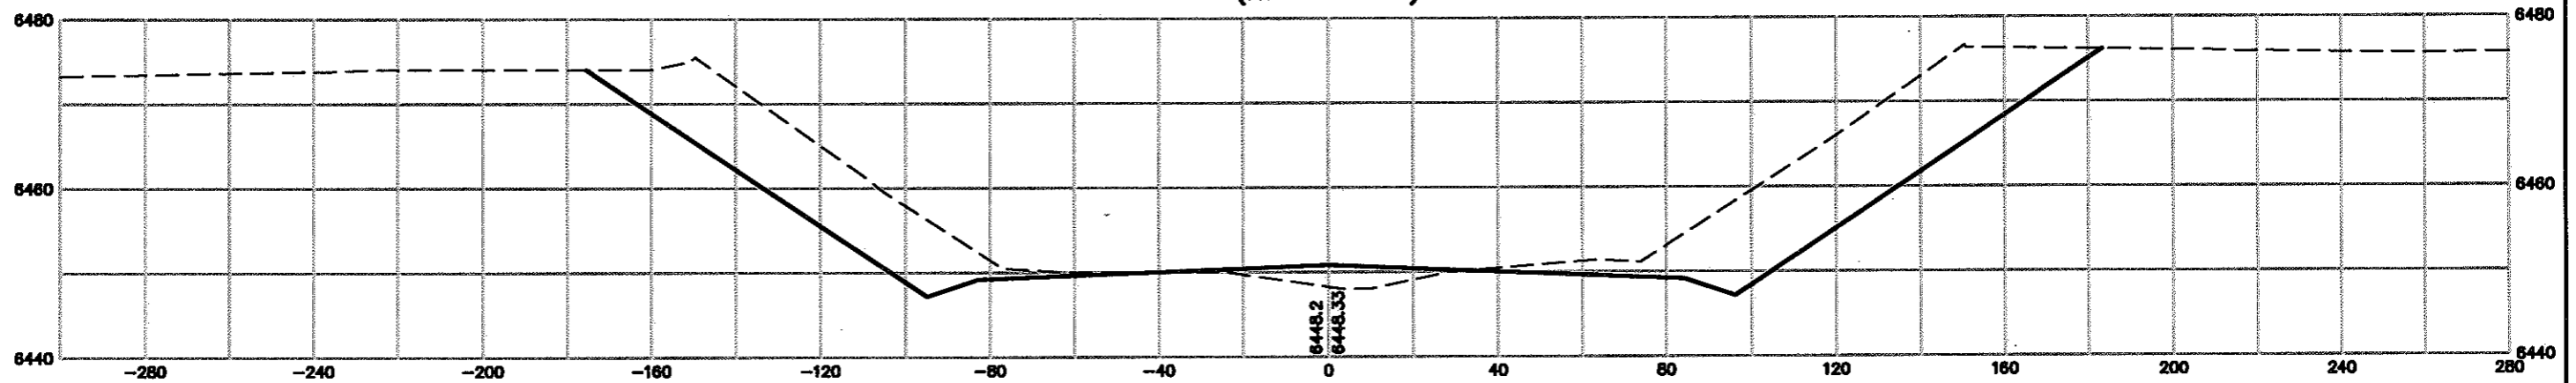


1020+00

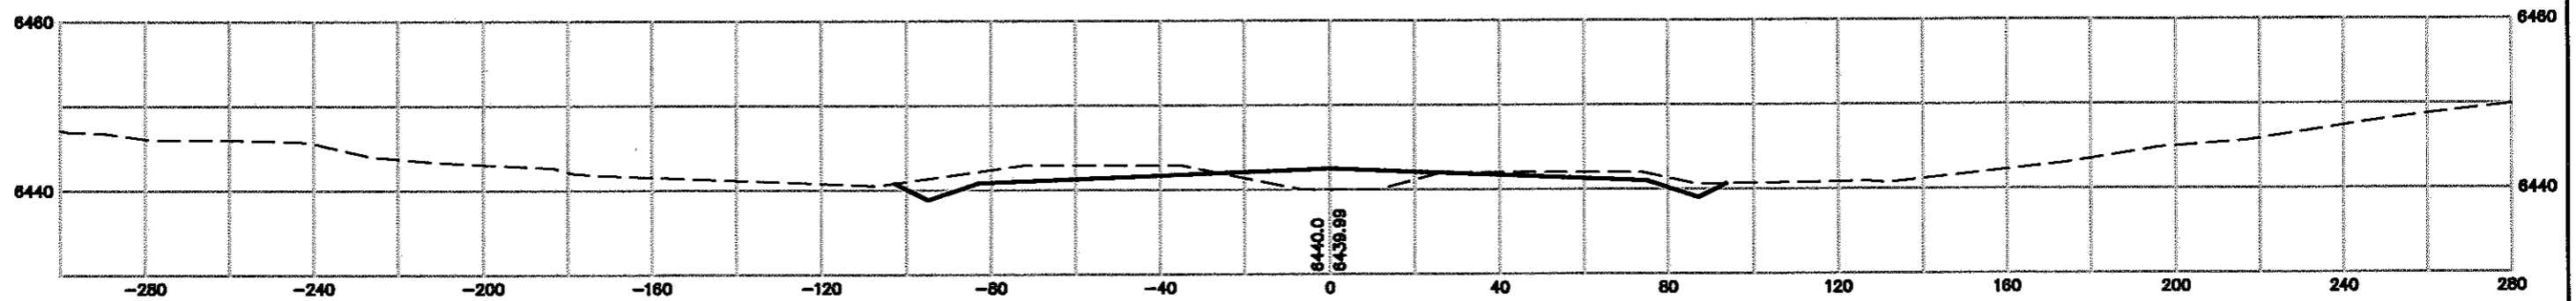

Computer File Information		
Creation Date:	03/15/02	Initials: MAB
Last Modification Date:	03/15/02	Initials: MAB
Full Path:		
Drawing File Name:	XSECTIONS_2005	
Acad Ver. 2000	Scale: As Shown	Units: English

Sheet Revisions		
(R-)		
(R-)		
(R-)		
(R-)		

Colorado Department of Transportation



18 E. Arvada Street  
Colorado Springs, CO 80906  
Phone: (719)634-2323 Fax: (719)632-2172

**Region No. 2**


As Constructed
No Revisions:
Revised:
Void:

I-25 E.A. CORRIDOR CROSS SECTIONS	
Designer:	MAB
Detailer:	MAB
Sheet Subst: SECTIONS	Subst Sheet: 1 of


Project No./Code
XXX XXXX-XXX
XXXXX
Sheet Number

1045+00


SCALE: HORIZ - 1" = 40'  
VERT - 1" = 20'

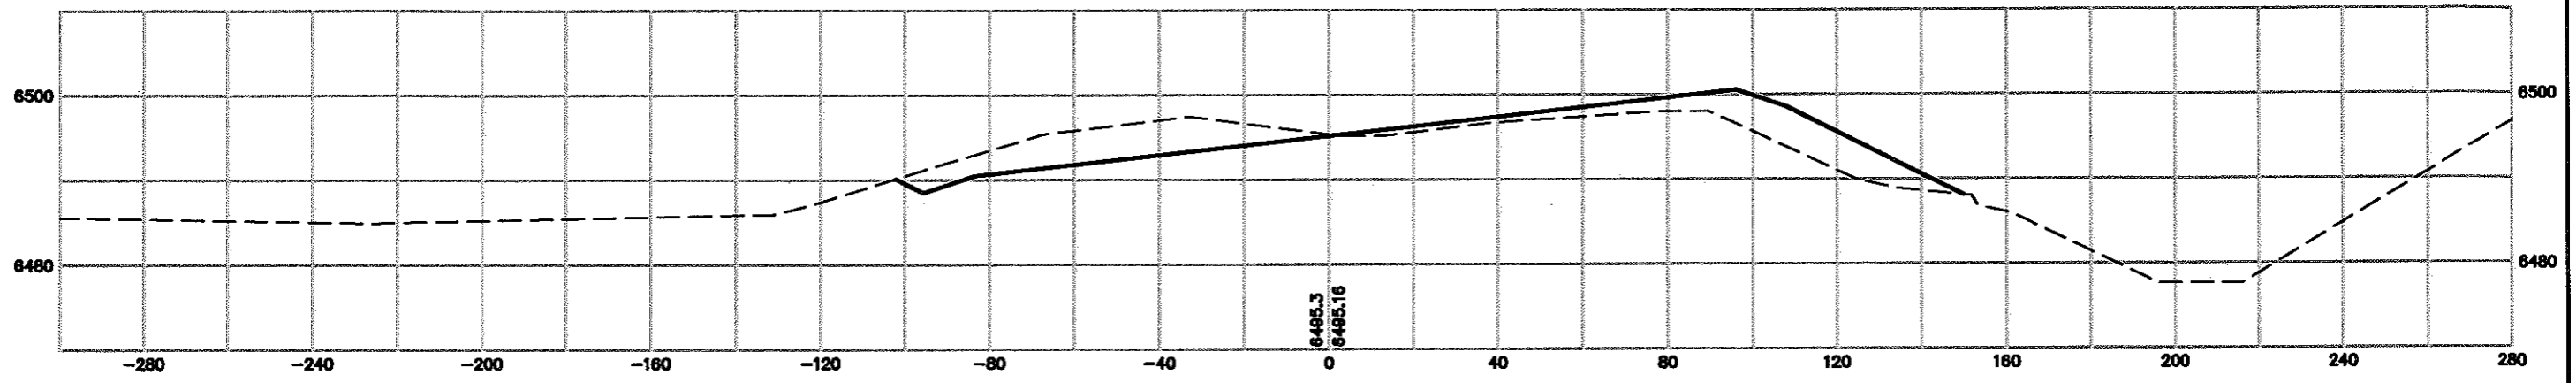

1040+00

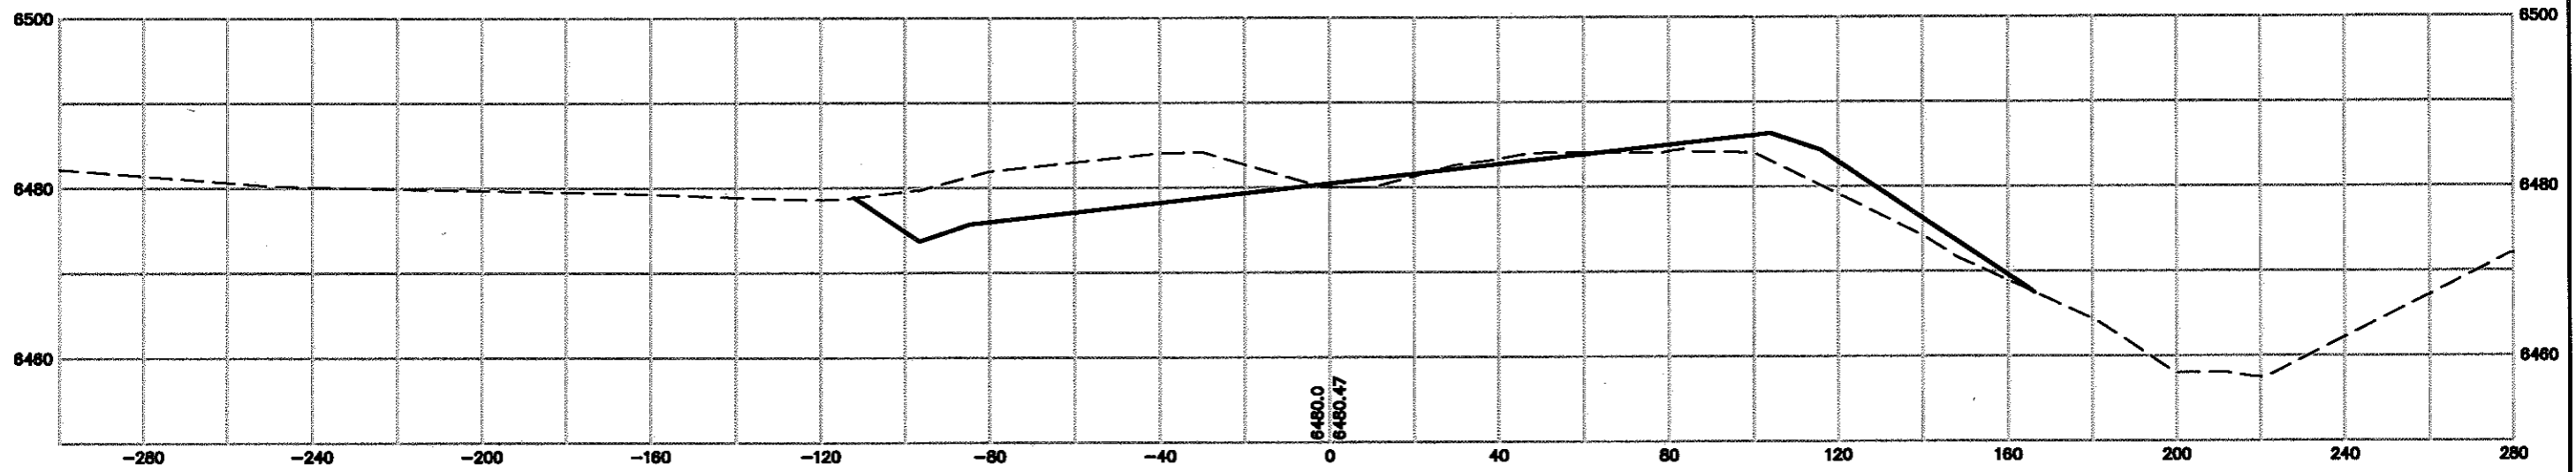


1035+00

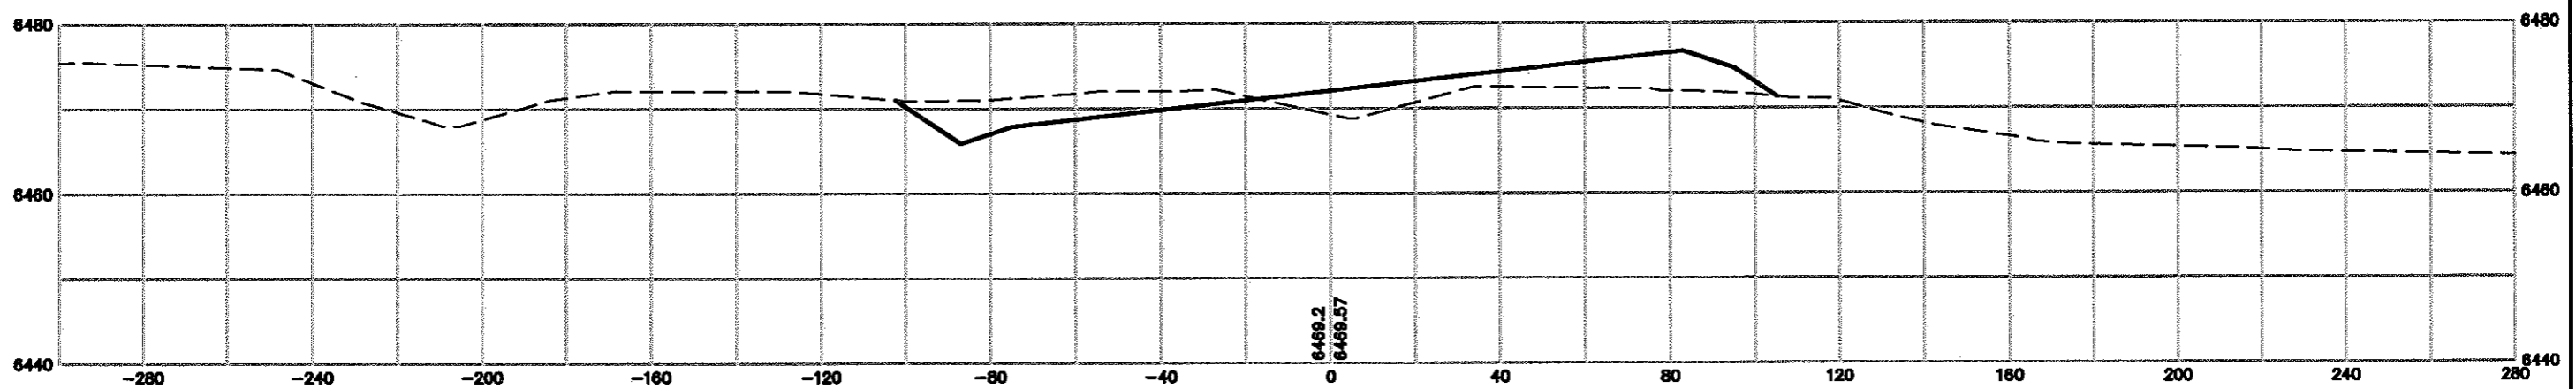

Computer File Information	
Creation Date: 03/15/02	Initials: MAB
Last Modification Date: 03/15/02	Initials: MAB
Full Path:	
Drawing File Name: XSECTIONS_2005	
Acad Ver. 2000	Scale: As Shown
	Units: English

Sheet Revisions	
(R-)	
(R-)	
(R-)	
(R-)	
(R-)	

Colorado Department of Transportation  
 18 E. Arvada Street  
 Colorado Springs, CO 80906  
 Phone: (719)634-2323 Fax: (719)632-2172  
**Region No. 2**




**As Constructed**  
 No Revisions:  
 Revised:  
 Void:


**I-25 E.A. CORRIDOR  
 CROSS SECTIONS**  
 Designer: MAB  
 Detailer: MAB  
 Sheet Subst: SECTIONS Subst Sheet: 1 of

**Project No./Code**  
 XXX XXXX-XXX  
 XXXXX  
 Sheet Number




SCALE: HORIZ - 1" = 40'  
VERT - 1" = 20'

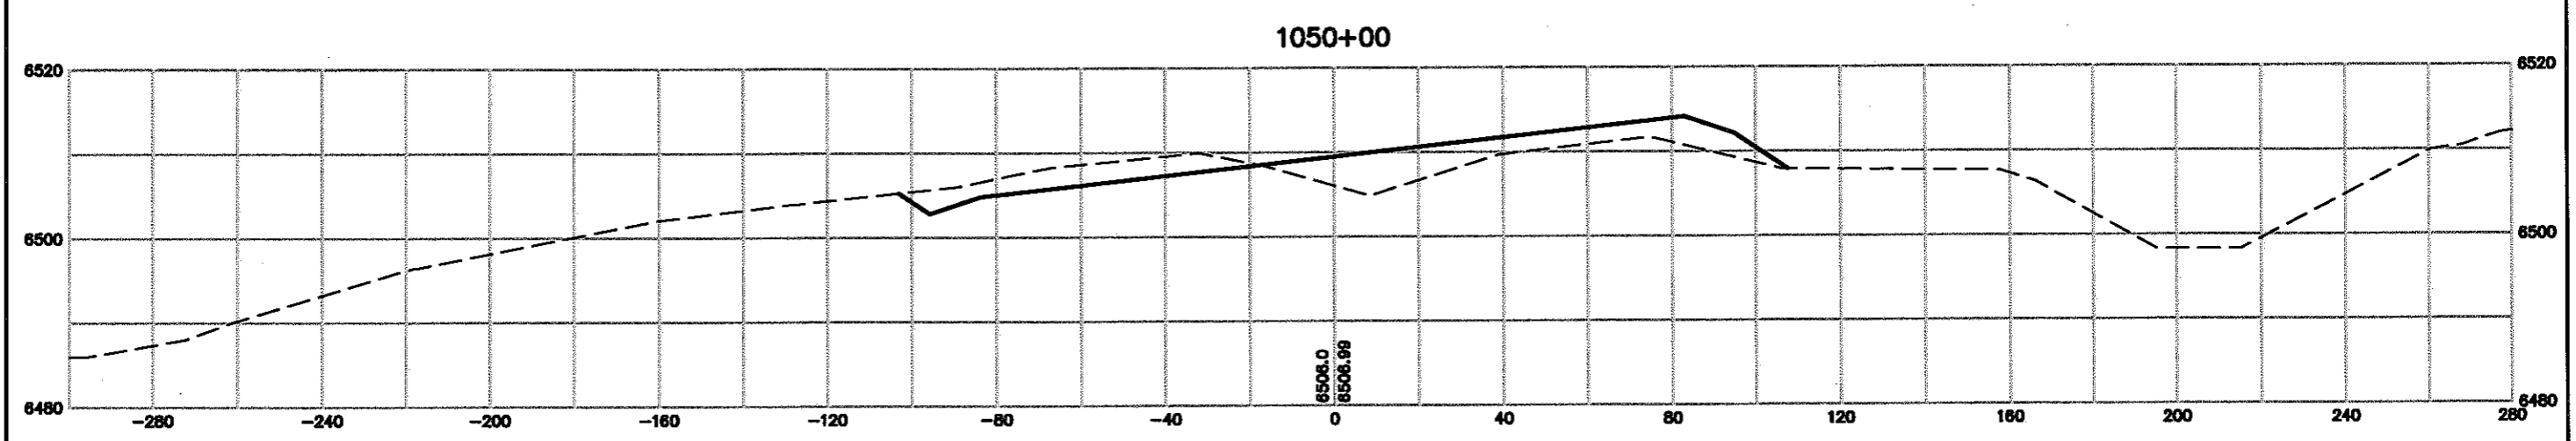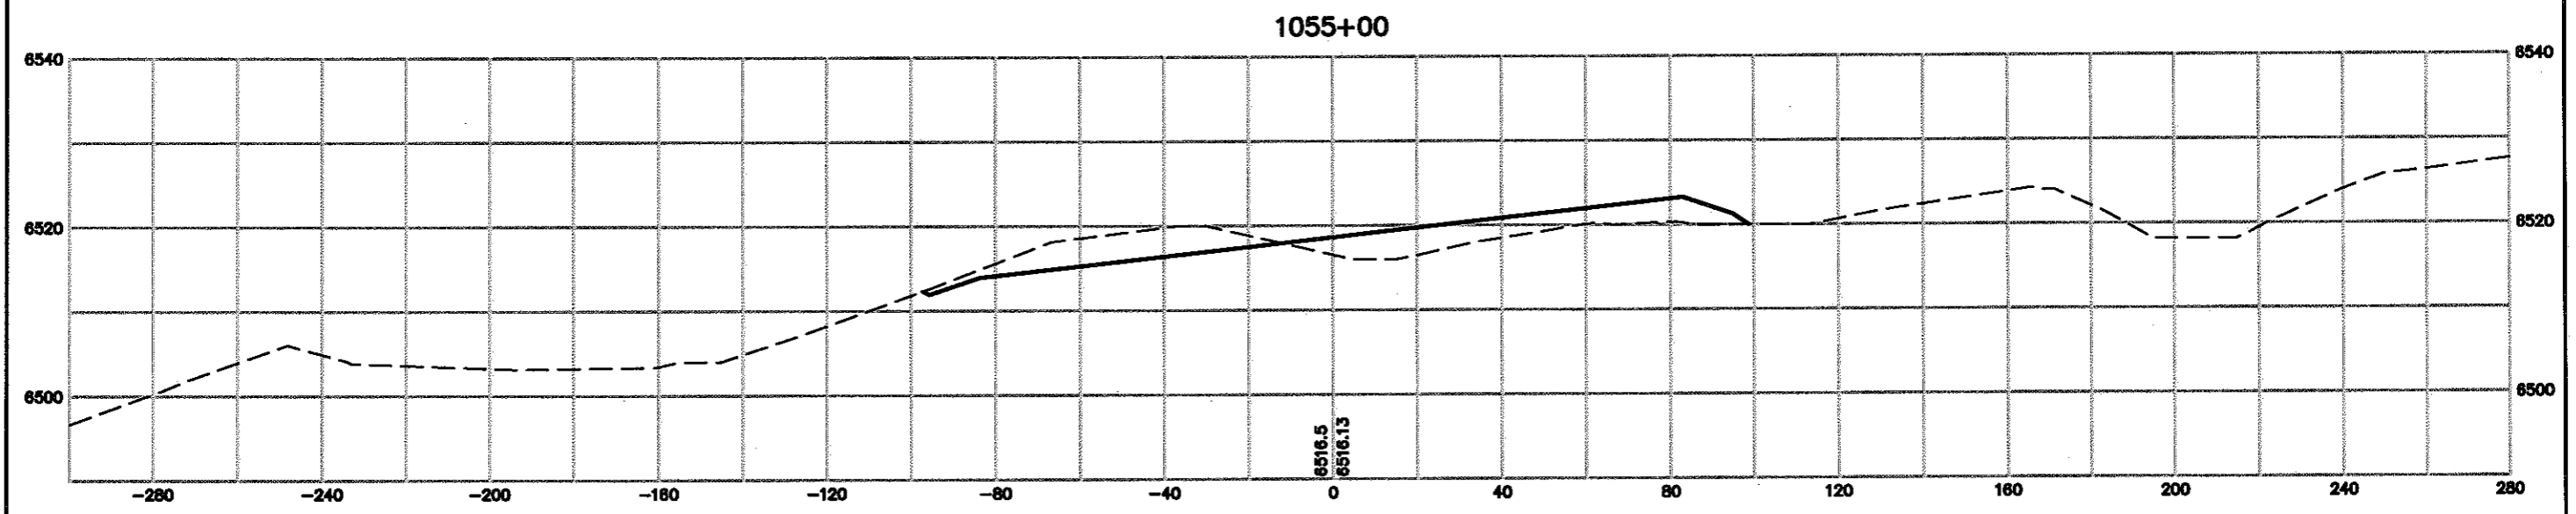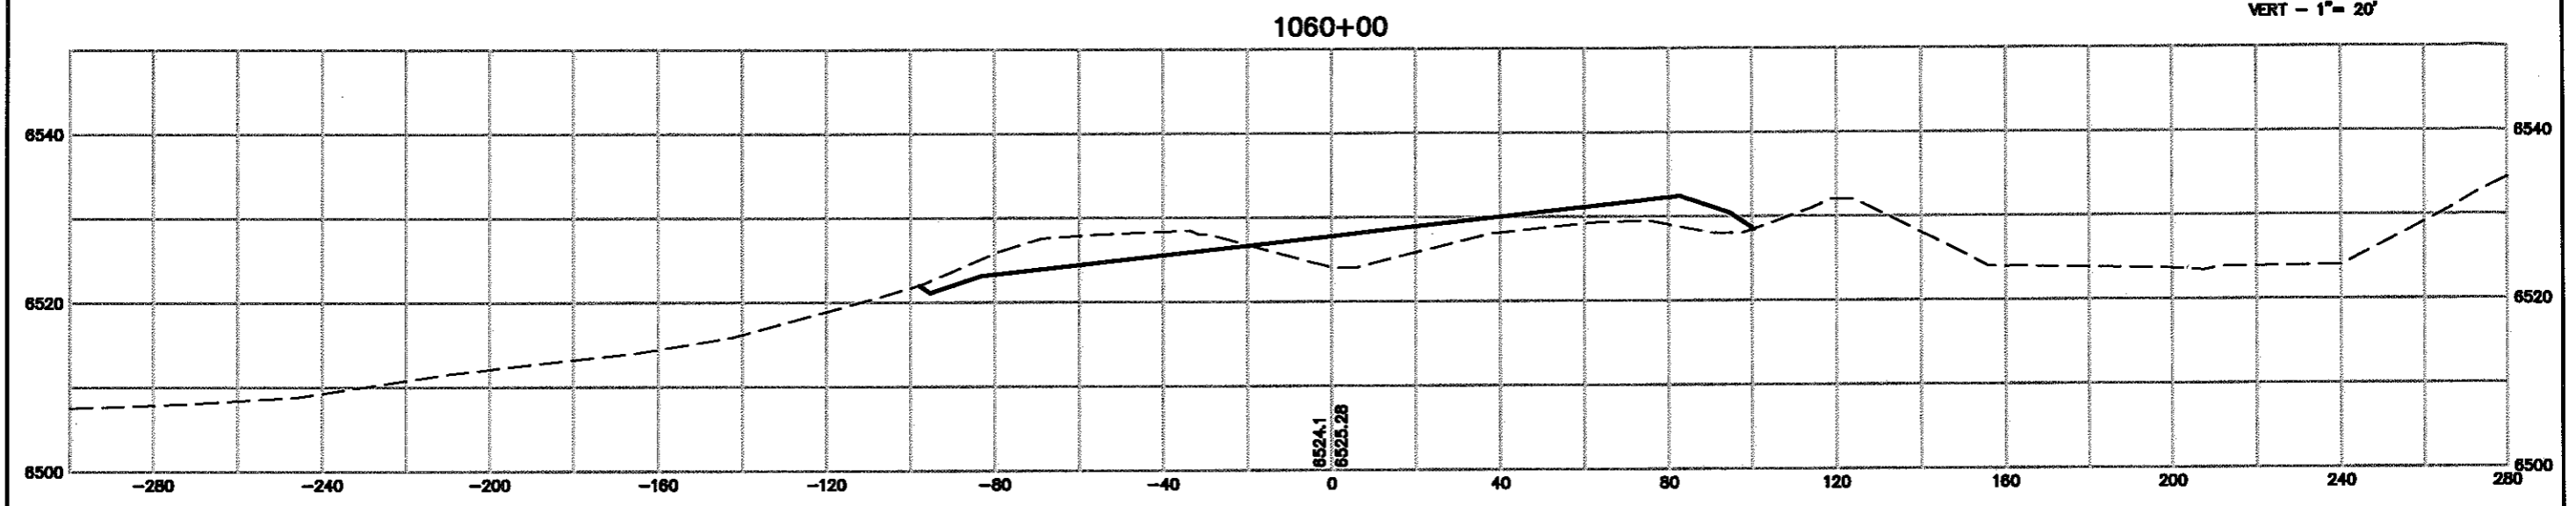


<b>Computer File Information</b>		<b>Sheet Revisions</b>		Colorado Department of Transportation  18 E. Arvada Street Colorado Springs, CO 80906 Phone: (719)634-2323 Fax: (719)632-2172 <b>Region No. 2</b>		<b>As Constructed</b>		<b>I-25 E.A. CORRIDOR CROSS SECTIONS</b>		<b>Project No./Code</b>	
Creation Date: 03/15/02	Initials: MAB	<input type="checkbox"/>				No Revisions:	Designer: MAB			XXX XXXX-XXX	
Last Modification Date: 03/15/02	Initials: MAB	<input type="checkbox"/>		Revised:	Detailer: MAB	XXXXX					
Full Path:		<input type="checkbox"/>		Void:	Sheet Subst: SECTIONS	Sheet Number					
Drawing File Name: XSECTIONS_2005		<input type="checkbox"/>			Subst Sheet: 1 of						
Acad Ver. 2000	Scale: As Shown	Units: English	<input type="checkbox"/>								

SCALE: HORIZ - 1" = 40'  
VERT - 1" = 20'


1075+00

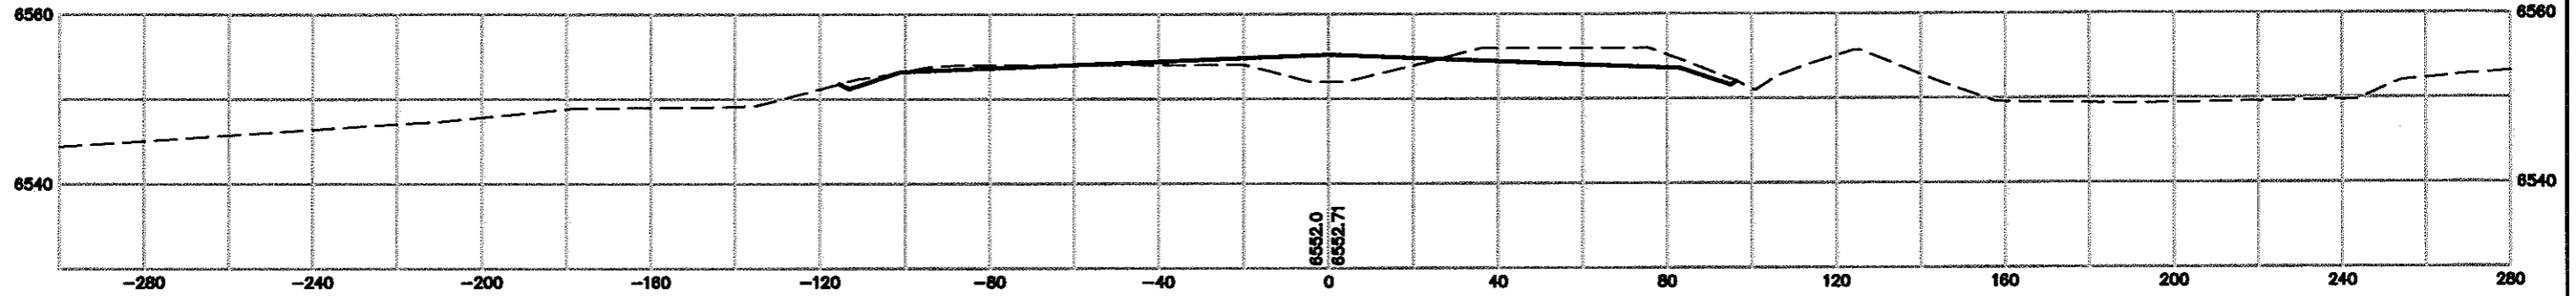

1070+00

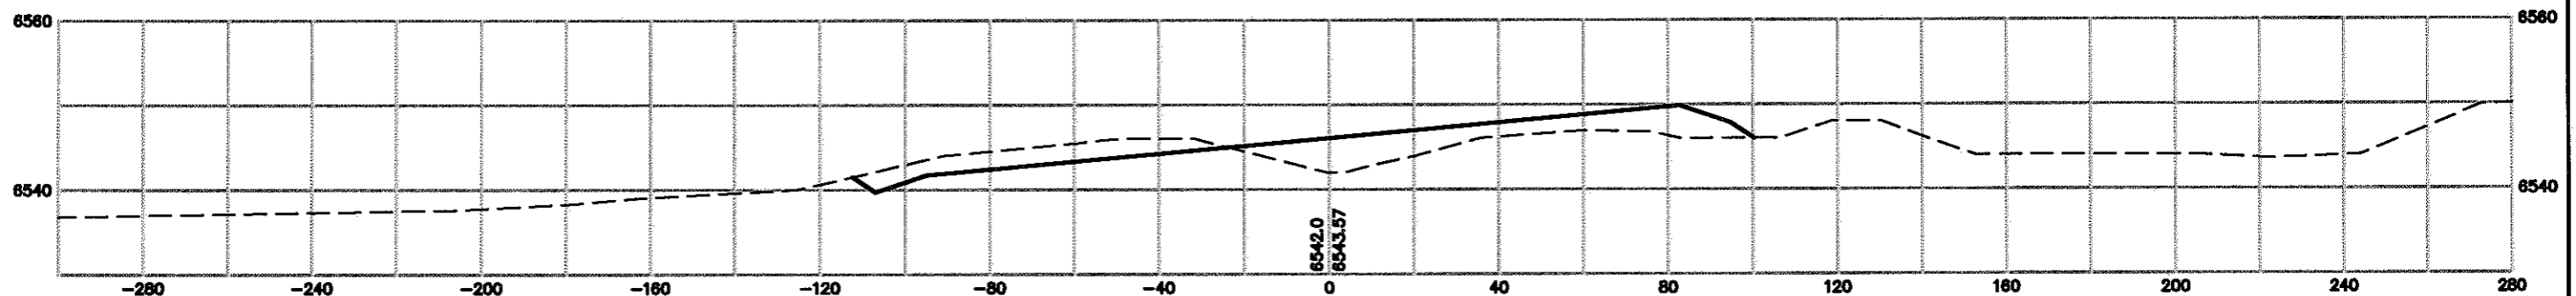


1065+00

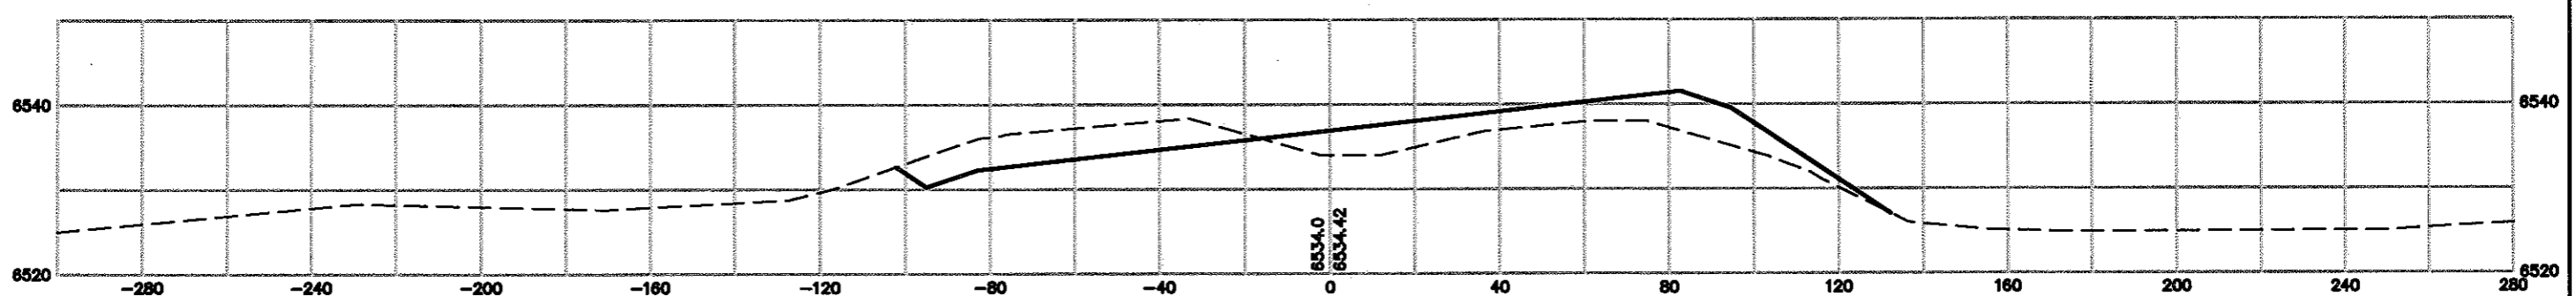

Computer File Information		
Creation Date:	03/15/02	Initials: MAB
Last Modification Date:	03/15/02	Initials: MAB
Full Path:		
Drawing File Name:	XSECTIONS_2005	
Acad Ver. 2000	Scale: As Shown	Units: English

Sheet Revisions		
(R)		
(R)		
(R)		
(R)		
(R)		

Colorado Department of Transportation  
 18 E. Arvada Street  
 Colorado Springs, CO 80906  
 Phone: (719)634-2323 Fax: (719)632-2172  
 Region No. 2


As Constructed
No Revisions:
Revised:
Void:

I-25 E.A. CORRIDOR CROSS SECTIONS	
Designer:	MAB
Detailer:	MAB
Sheet Subset:	SECTIONS
Subset Sheet:	1 of


Project No./Code
XXX XXXX-XXX
XXXXX
Sheet Number

1090+00


SCALE: HORIZ - 1" = 40'  
VERT - 1" = 20'

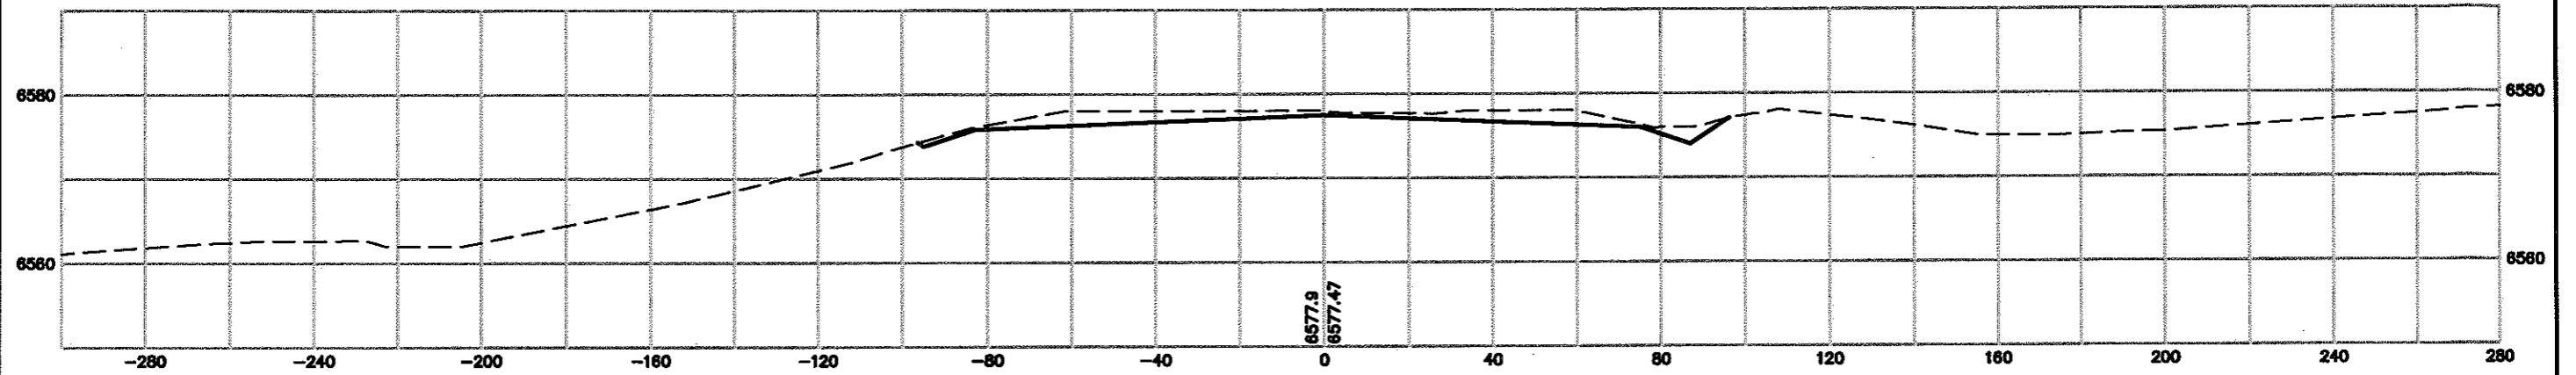


1085+00  
(BRIARGATE)

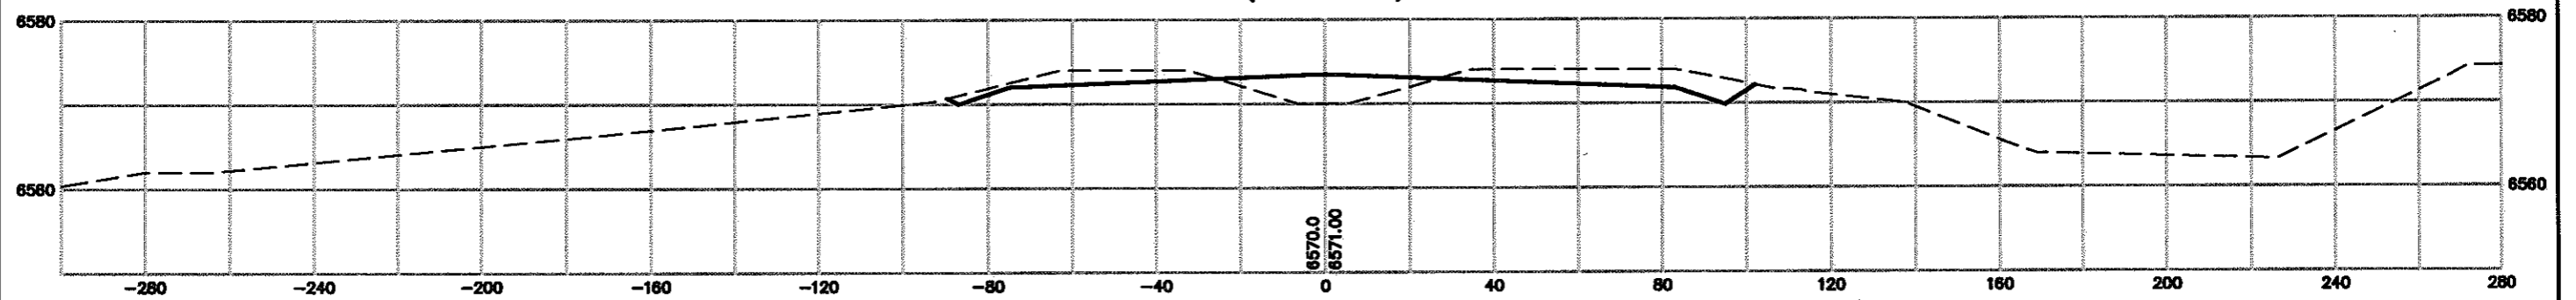


1080+00

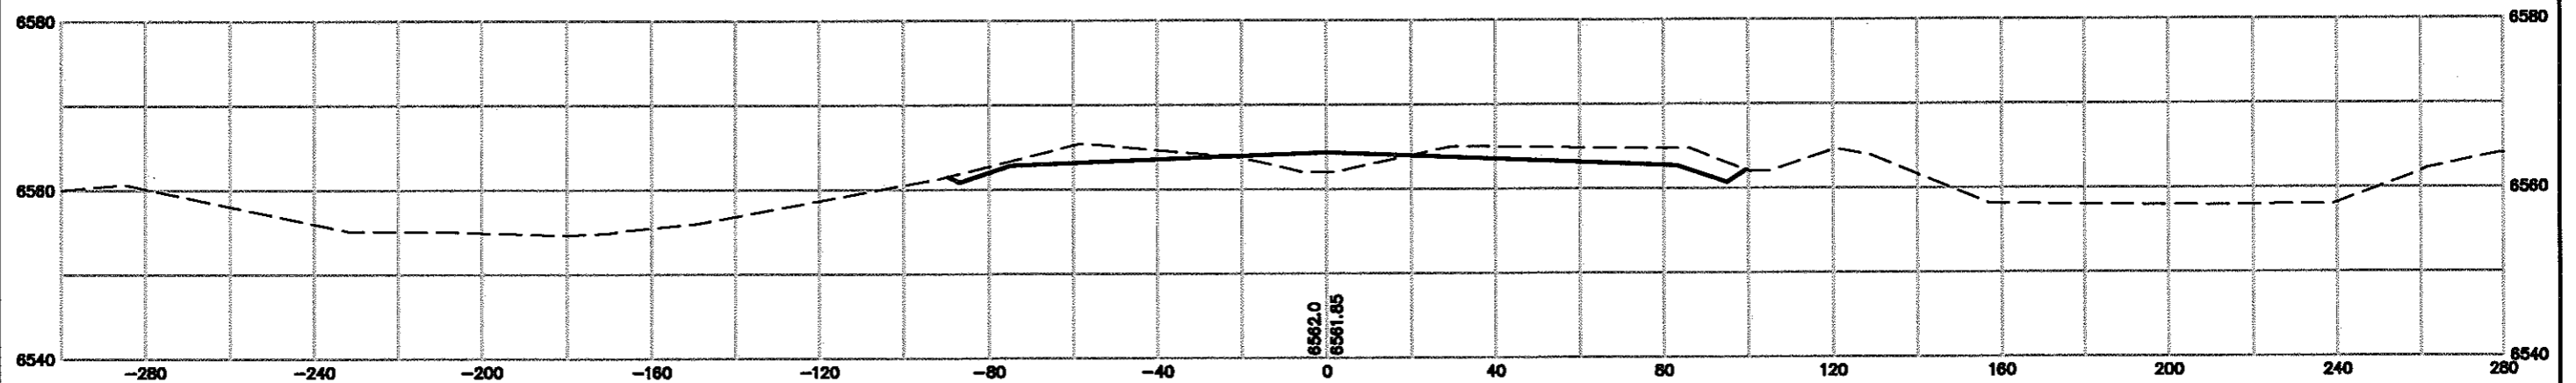


<b>Computer File Information</b>		<b>Sheet Revisions</b>		 Colorado Department of Transportation 18 E. Arvada Street Colorado Springs, CO 80906 Phone: (719)634-2323 Fax: (719)632-2172 <b>Region No. 2</b>	<b>As Constructed</b>		<b>I-25 E.A. CORRIDOR CROSS SECTIONS</b>		<b>Project No./Code</b>		
Creation Date: 03/15/02	Initials: MAB	<input type="checkbox"/>			No Revisions:			XXX XXXX-XXX		XXXXX	
Last Modification Date: 03/15/02	Initials: MAB	<input type="checkbox"/>			Revised:			Designer: MAB			Sheet Number
Full Path:		<input type="checkbox"/>			Void:			Detailer: MAB			
Drawing File Name: XSECTIONS_2005		<input type="checkbox"/>				Sheet Subset: SECTIONS		Subset Sheet: 1 of			
Acad Ver. 2000	Scale: As Shown	Units: English	<input type="checkbox"/>								

SCALE: HORIZ - 1" = 40'  
VERT - 1" = 20'

1100+00

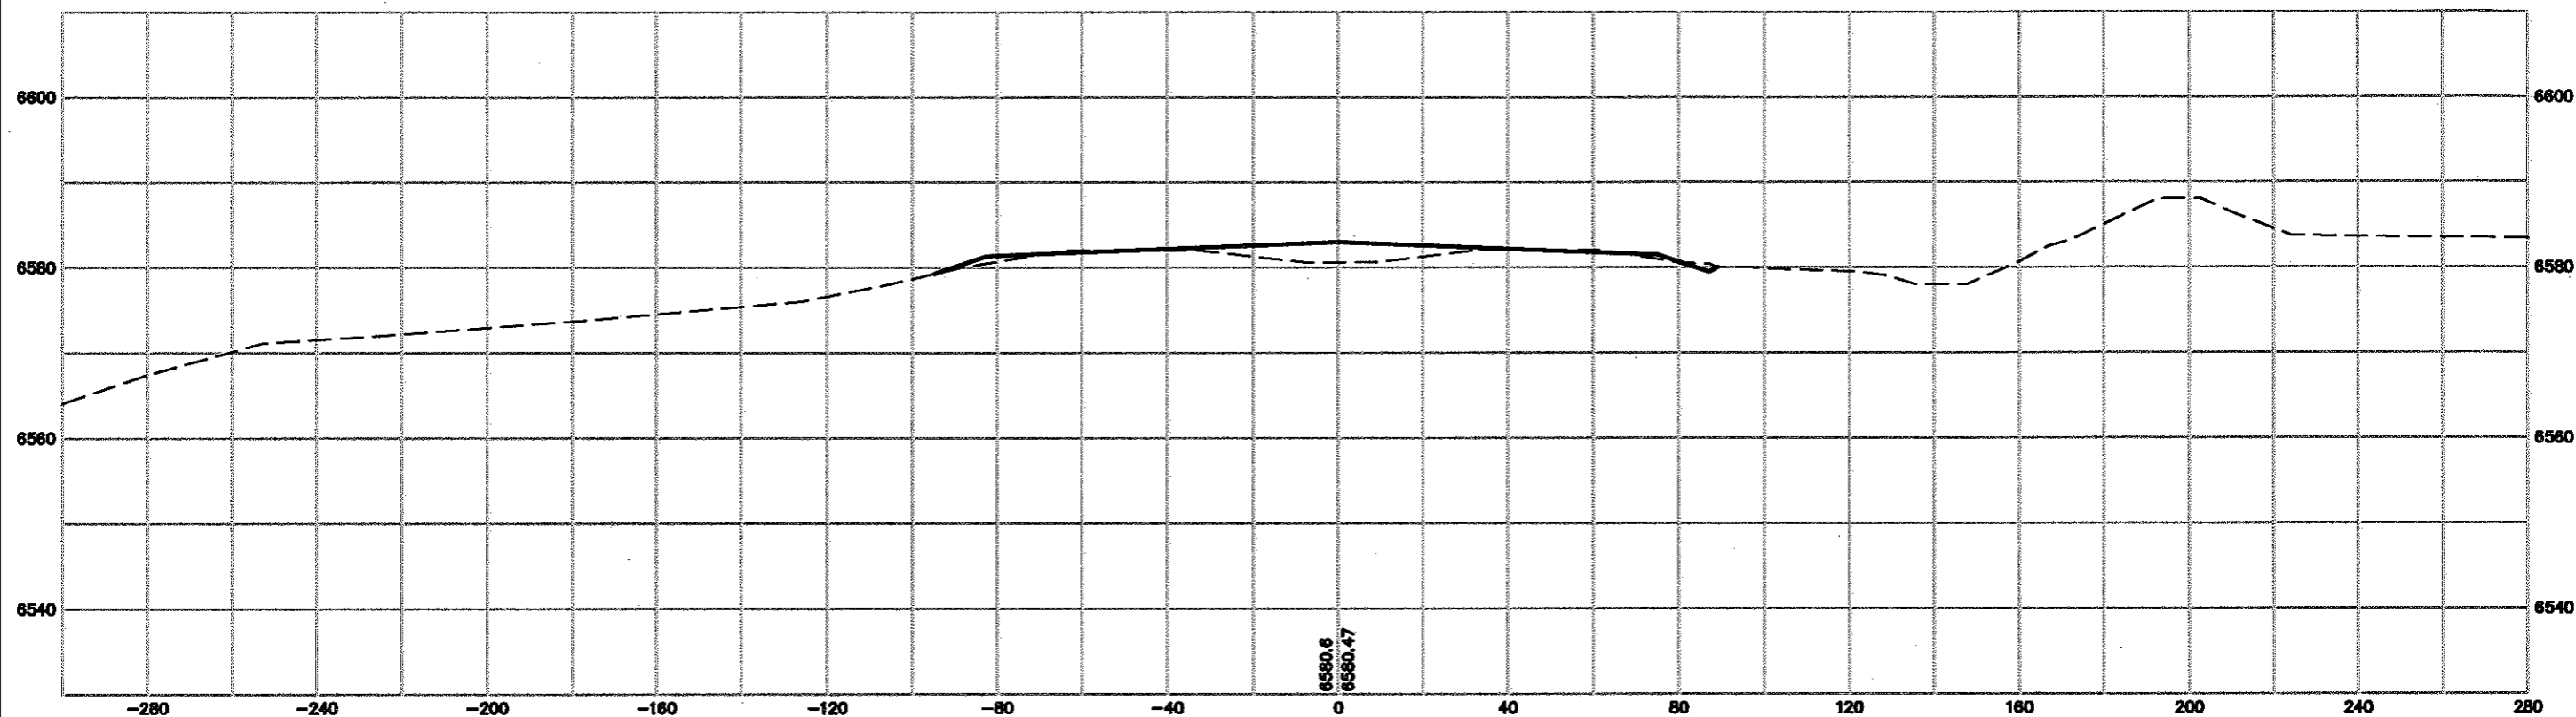


1095+00

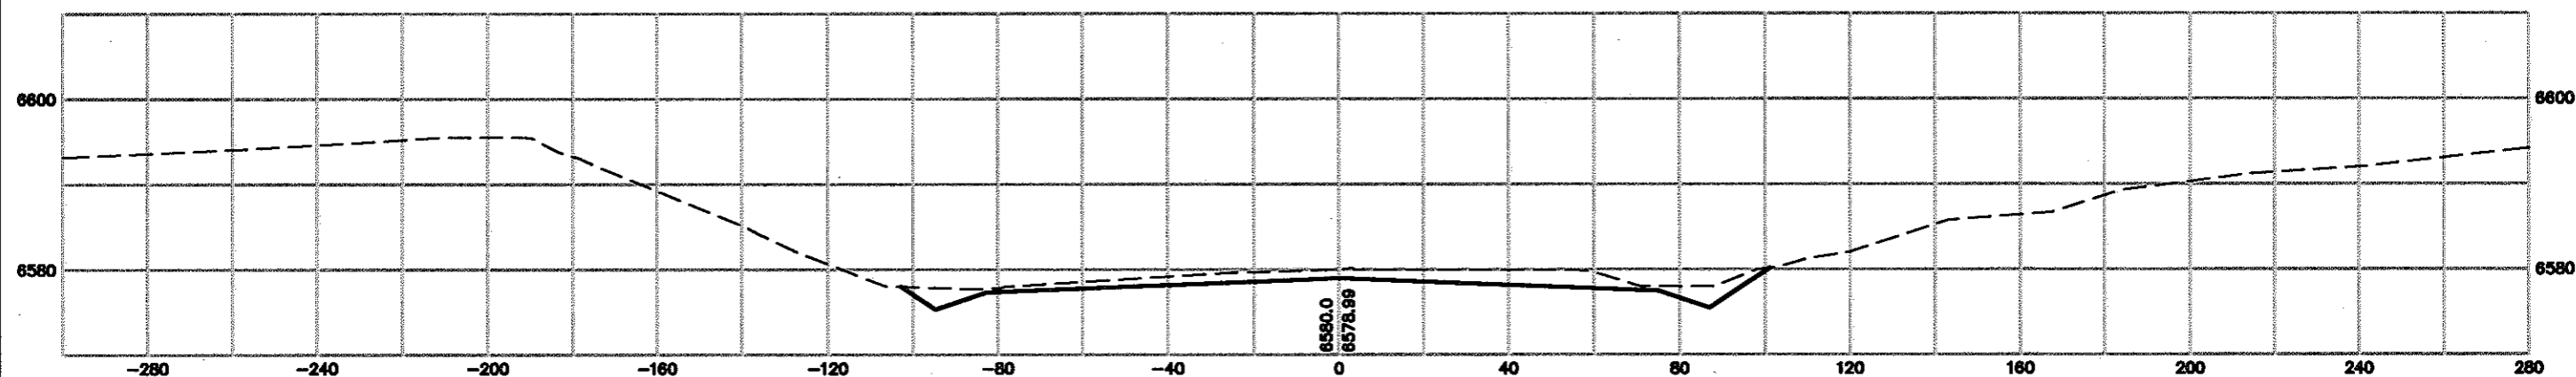

Computer File Information		
Creation Date:	03/15/02	Initials: MAB
Last Modification Date:	03/15/02	Initials: MAB
Full Path:		
Drawing File Name:	XSECTIONS_2005	
Acad Ver.	2000	Scale: As Shown
		Units: English

Sheet Revisions		
(R-)		
(R-)		
(R-)		
(R-)		

Colorado Department of Transportation  
  
 18 E. Arvada Street  
 Colorado Springs, CO 80906  
 Phone: (719)634-2323 Fax: (719)632-2172  
**Region No. 2**


As Constructed
No Revisions:
Revised:
Void:

I-25 E.A. CORRIDOR CROSS SECTIONS	
Designer:	MAB
Detailer:	MAB
Sheet Subst:	SECTIONS
Subst Sheet:	1 of


Project No./Code
XXX XXXX-XXX
XXXXX
Sheet Number

SCALE: HORIZ - 1" = 40'  
VERT - 1" = 20'

1110+00

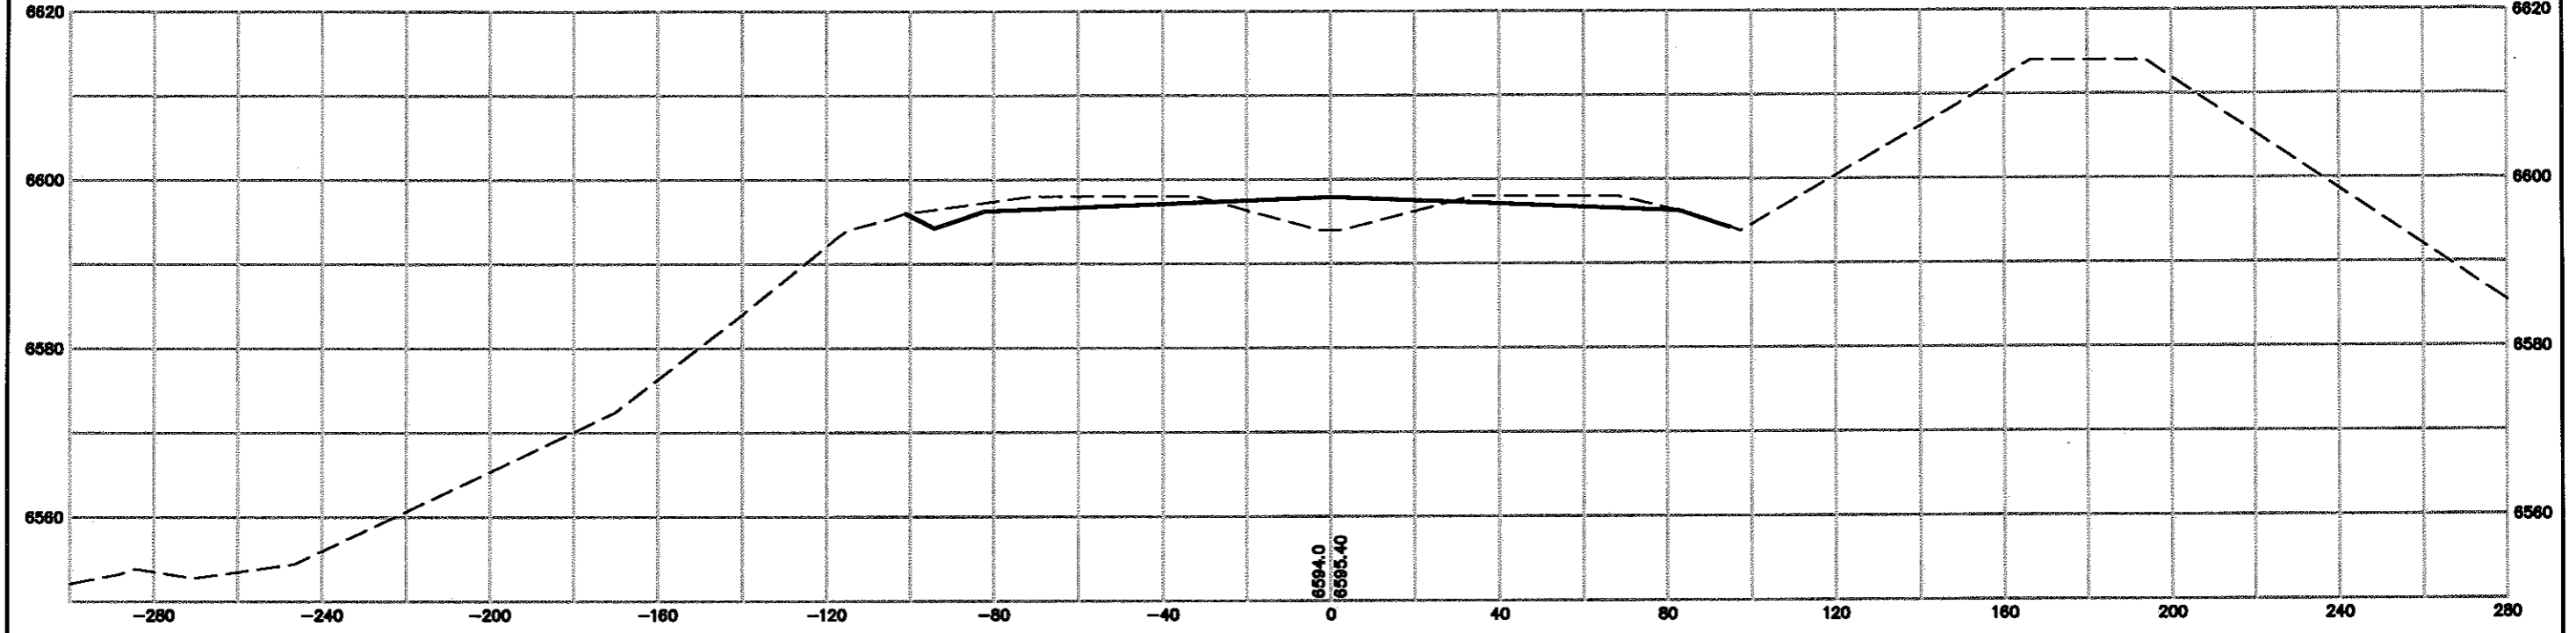

1105+00

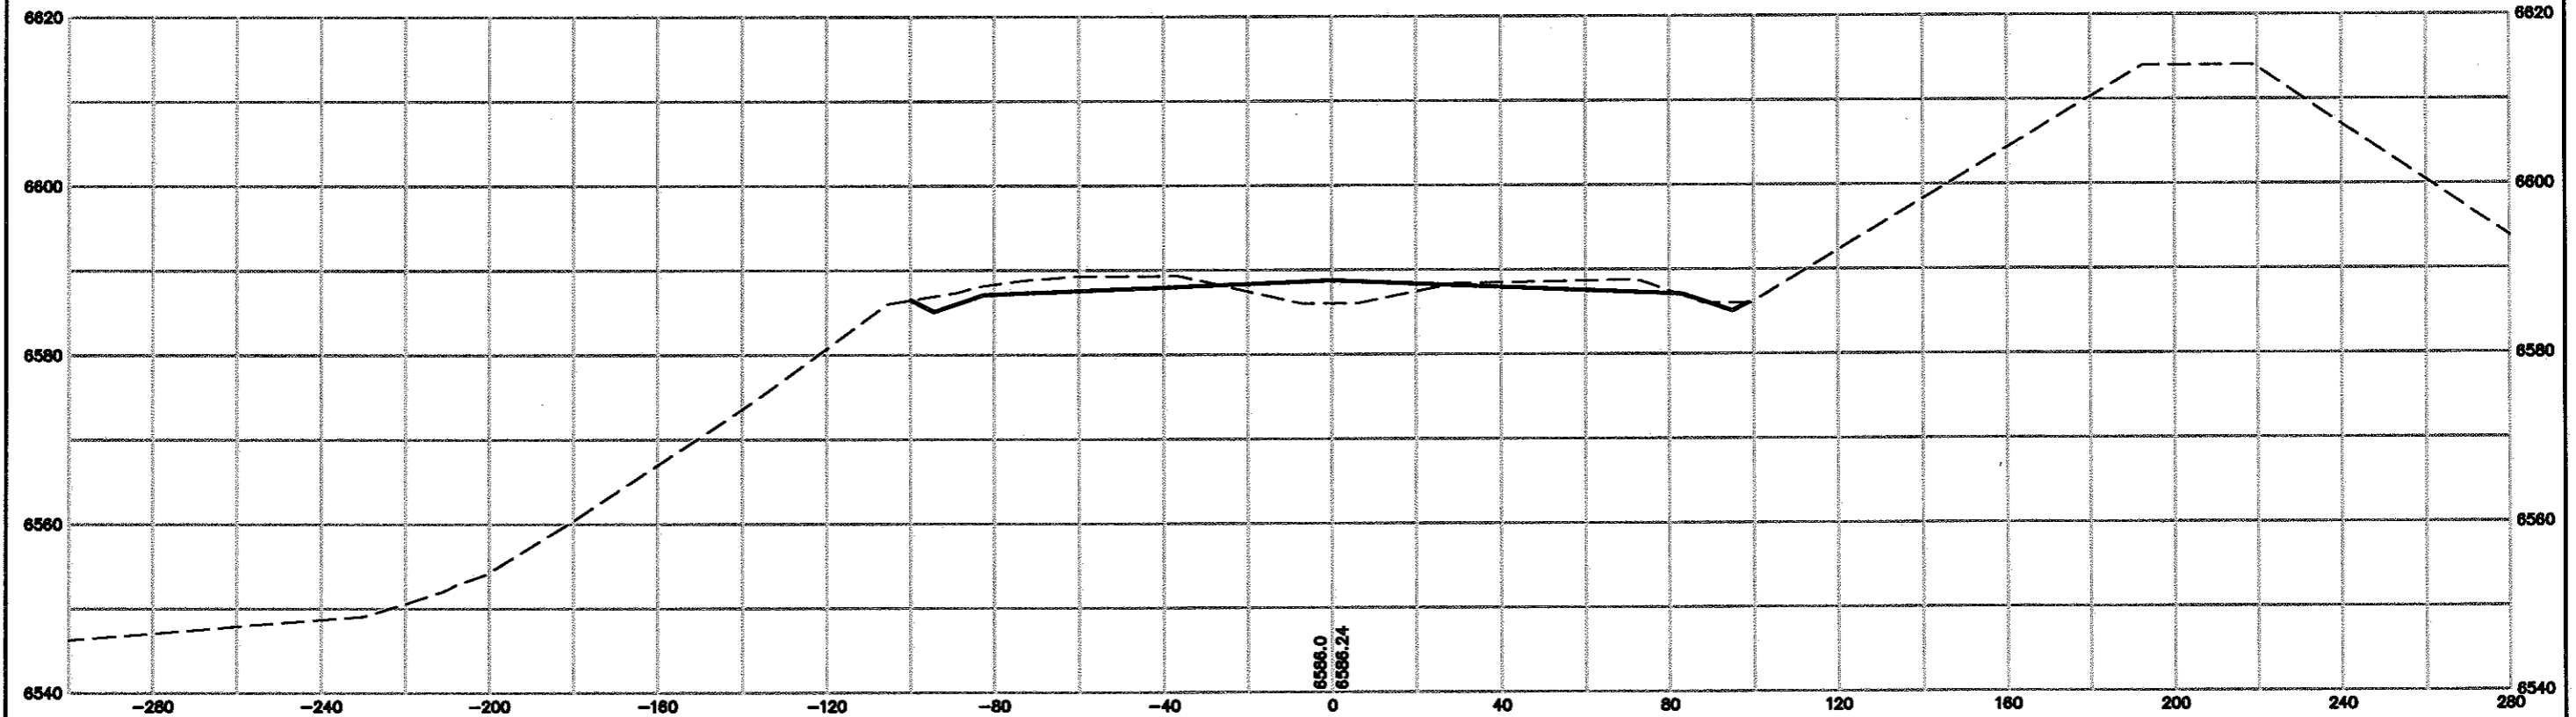

Computer File Information	
Creation Date:	03/15/02 Initials: MAB
Last Modification Date:	03/15/02 Initials: MAB
Full Path:	
Drawing File Name:	XSECTIONS_2005
Acad Ver. 2000	Scale: As Shown Units: English

Sheet Revisions	
(R-)	
(R-)	
(R-)	
(R-)	
(R-)	

Colorado Department of Transportation  
 18 E. Arvada Street  
 Colorado Springs, CO 80906  
 Phone: (719)634-2323 Fax: (719)632-2172  
**Region No. 2**


**As Constructed**  
 No Revisions:  
 Revised:  
 Void:

**I-25 E.A. CORRIDOR  
 CROSS SECTIONS**  
 Designer: MAB  
 Detailer: MAB  
 Sheet Subject: SECTIONS Subset Sheet: 1 of


Project No./Code  
 XXX XXXX-XXX  
 XXXXX  
 Sheet Number

SCALE: HORIZ - 1" = 40'  
VERT - 1" = 20'


1125+00

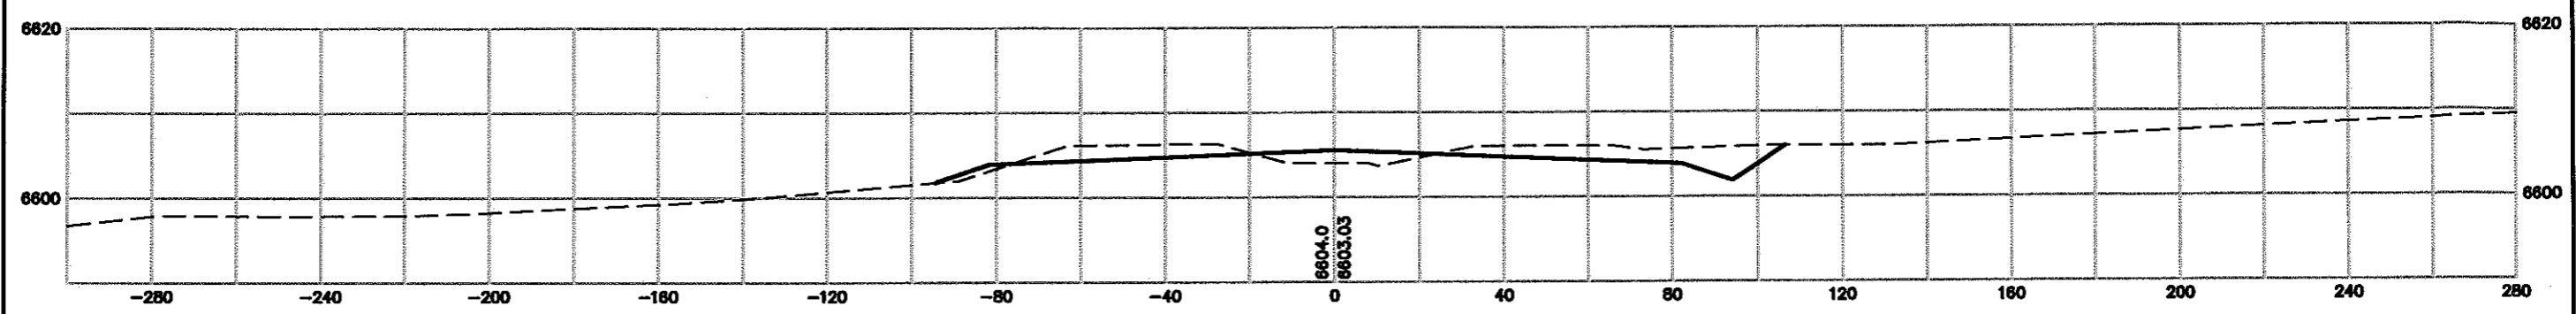


1120+00

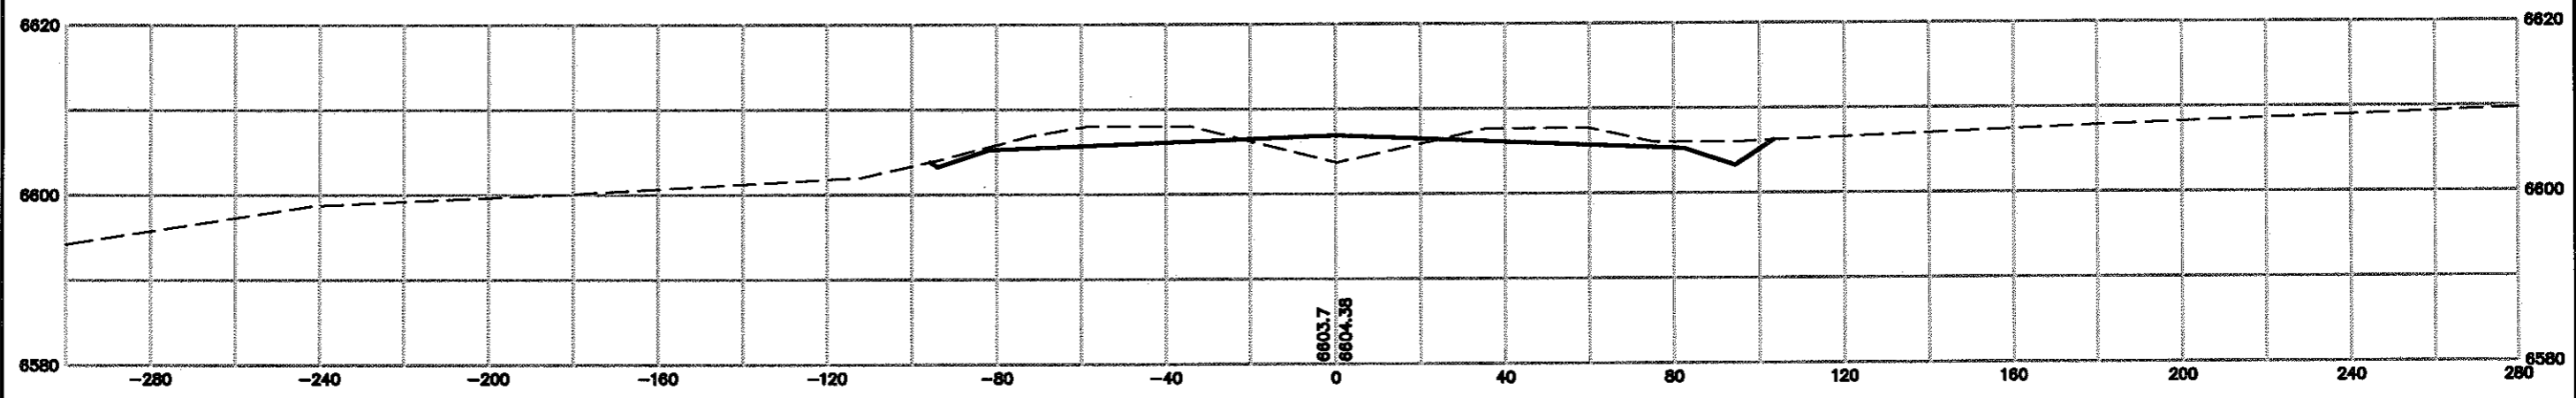


1115+00

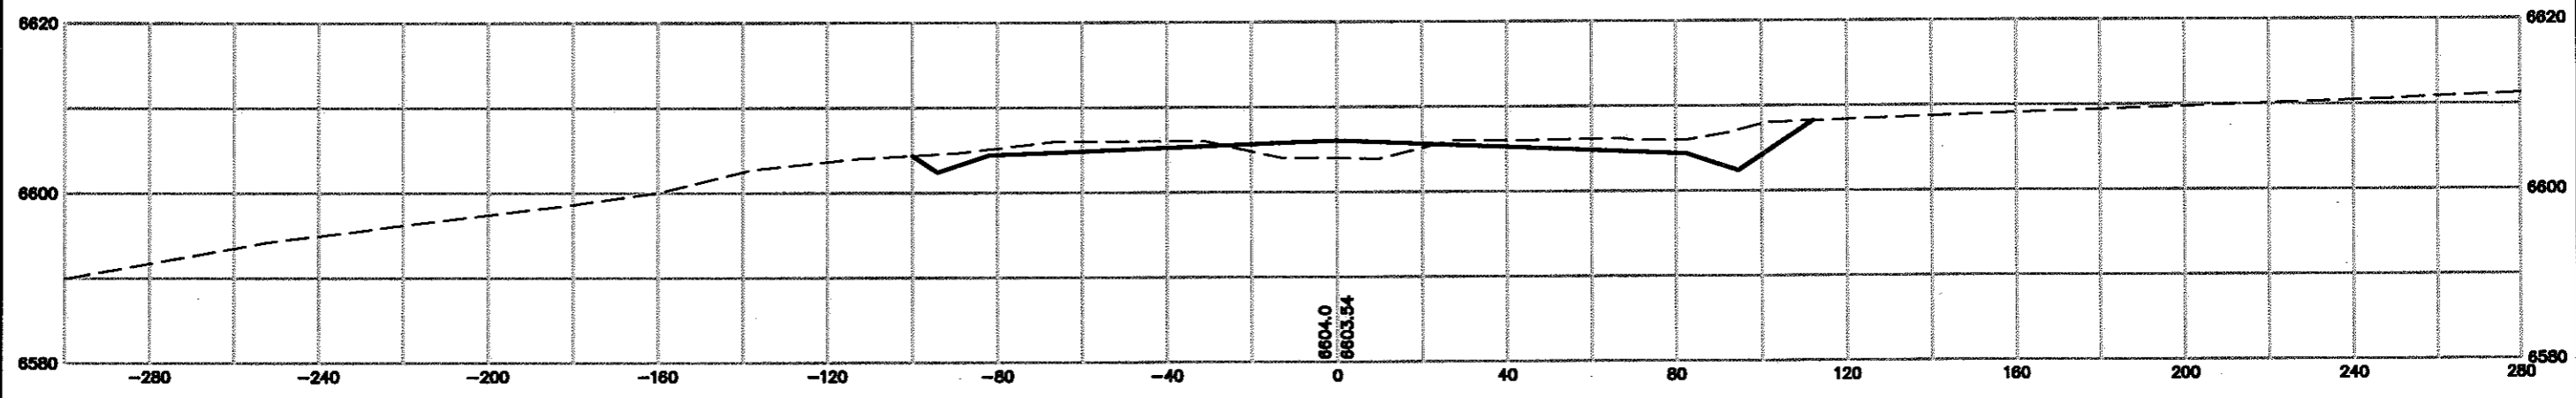


<b>Computer File Information</b>		<b>Sheet Revisions</b>		Colorado Department of Transportation  18 E. Arvada Street Colorado Springs, CO 80906 Phone: (719)634-2323 Fax: (719)632-2172 <b>Region No. 2</b>	<b>As Constructed</b>		<b>I-25 E.A. CORRIDOR CROSS SECTIONS</b>		<b>Project No./Code</b>		
Creation Date: 03/15/02	Initials: MAB	(R)			No Revisions:			XXX XXXX-XXX			
Last Modification Date: 03/15/02	Initials: MAB	(R)			Revised:			Designer: MAB		XXXXX	
Full Path:		(R)			Void:			Detailer: MAB			
Drawing File Name: XSECTIONS_2005		(R)			Sheet Subset: SECTIONS		Subset Sheet: 1 of		Sheet Number		
Acad Ver. 2000	Scale: As Shown	Units: English	(R)								

SCALE: HORIZ - 1" = 40'  
VERT - 1" = 20'


1140+00

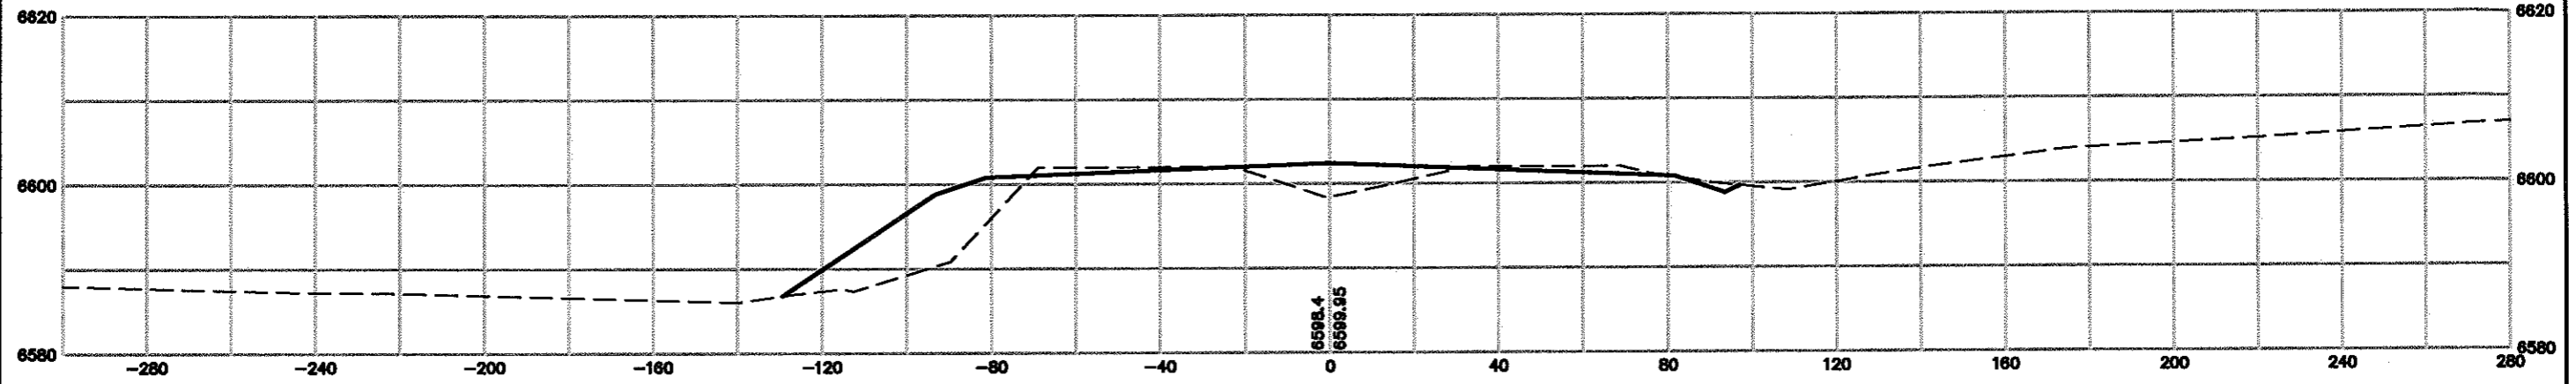

1135+00

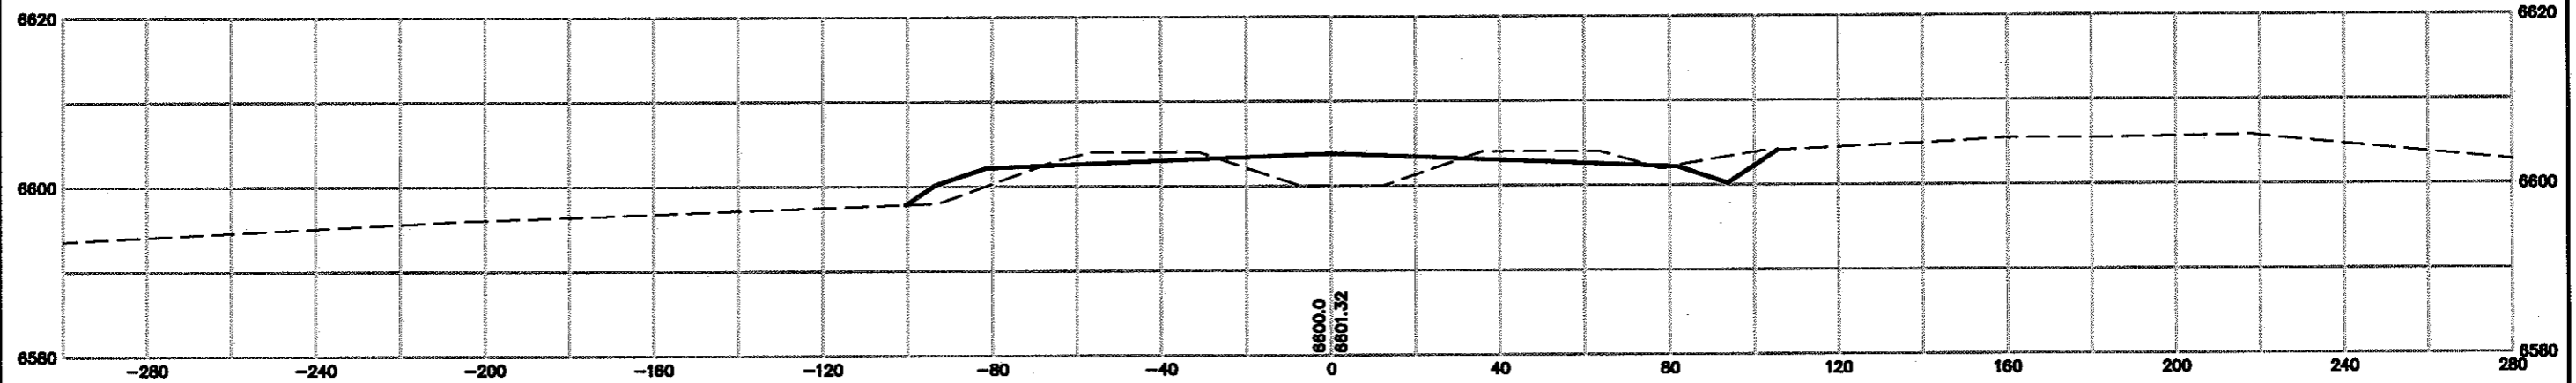

1130+00

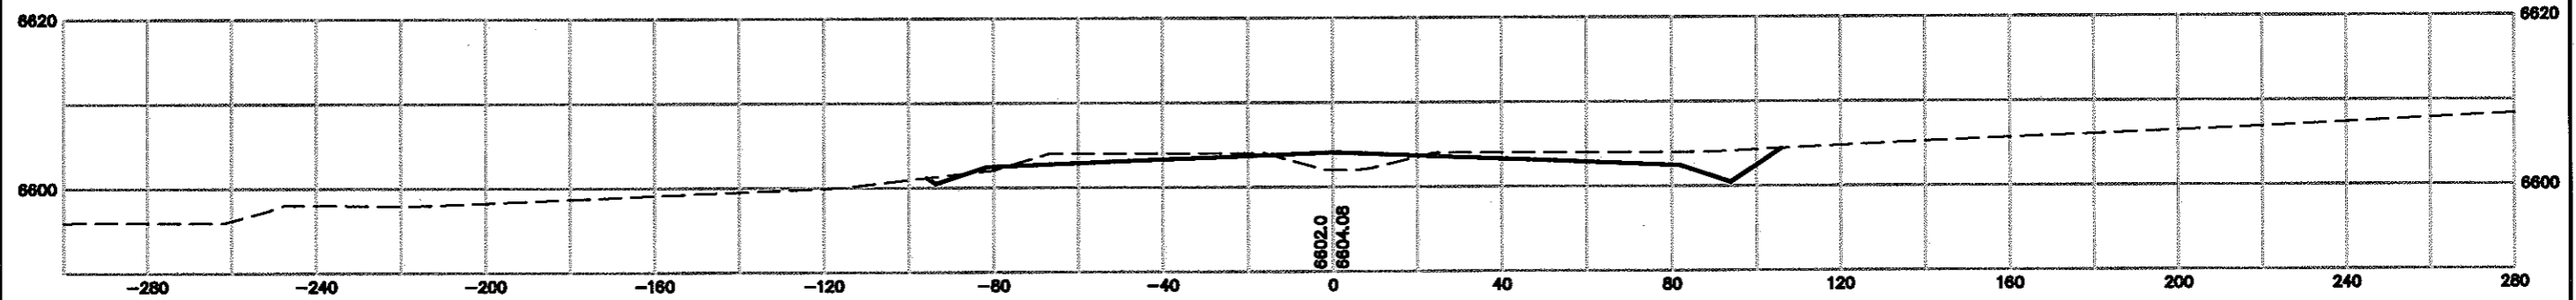

Computer File Information	
Creation Date: 03/15/02	Initials: MAB
Last Modification Date: 03/15/02	Initials: MAB
Full Path:	
Drawing File Name: XSECTIONS_2005	
Acad Ver. 2000	Scale: As Shown
	Units: English

Sheet Revisions	
(R-)	
(R-)	
(R-)	
(R-)	
(R-)	

Colorado Department of Transportation  
  
 18 E. Arvada Street  
 Colorado Springs, CO 80906  
 Phone: (719)634-2323 Fax: (719)632-2172  
**Region No. 2**


**As Constructed**  
 No Revisions:  
 Revised:  
 Void:

**I-25 E.A. CORRIDOR  
 CROSS SECTIONS**  
 Designer: MAB  
 Detailer: MAB  
 Sheet Subset: SECTIONS  
 Subset Sheet: 1 of


Project No./Code  
 XXX XXXX-XXX  
 XXXXX  
 Sheet Number

SCALE: HORIZ - 1" = 40'  
VERT - 1" = 20'


1155+00

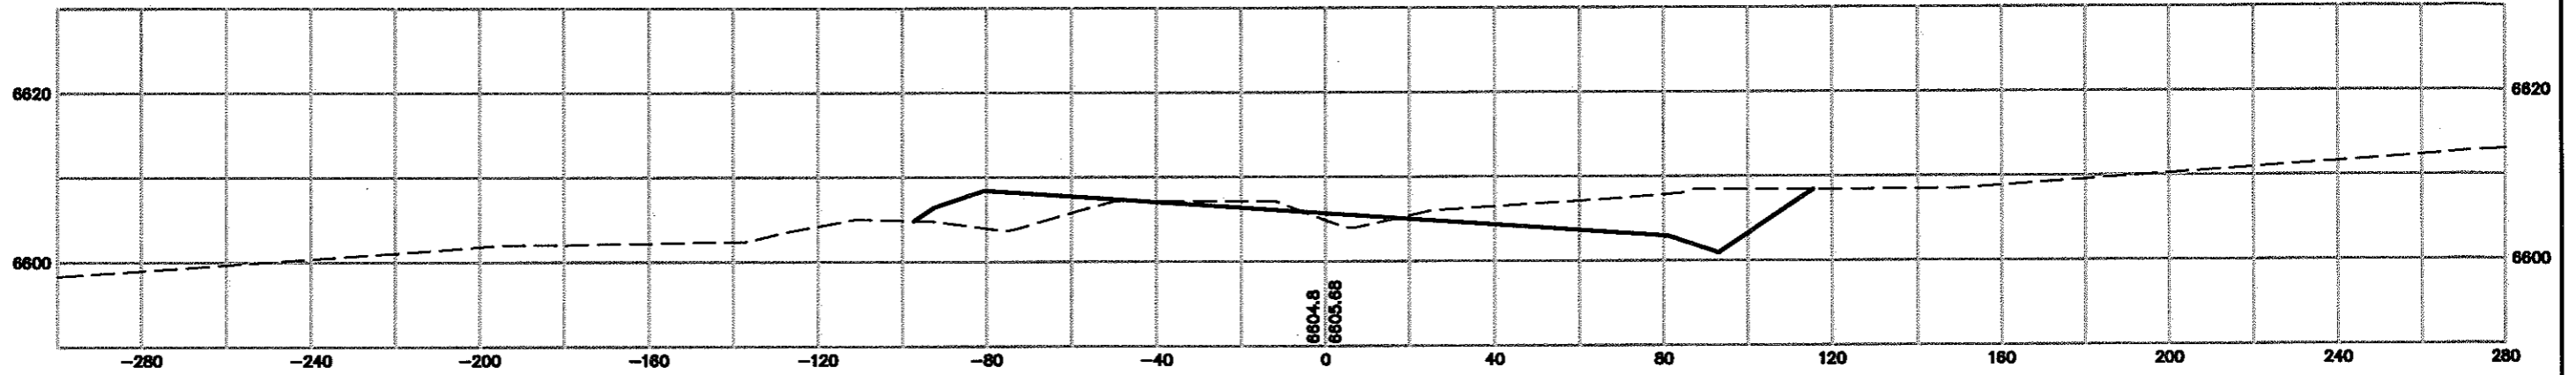

1150+00

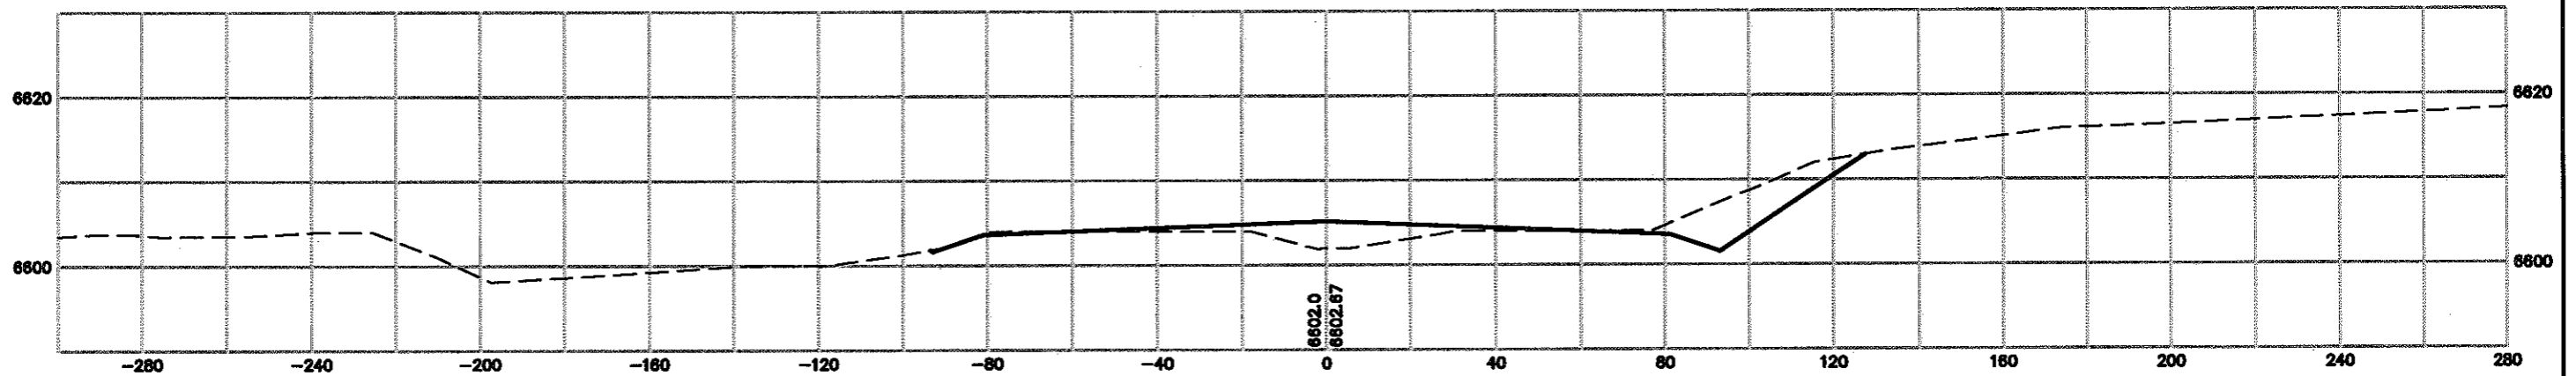


1145+00

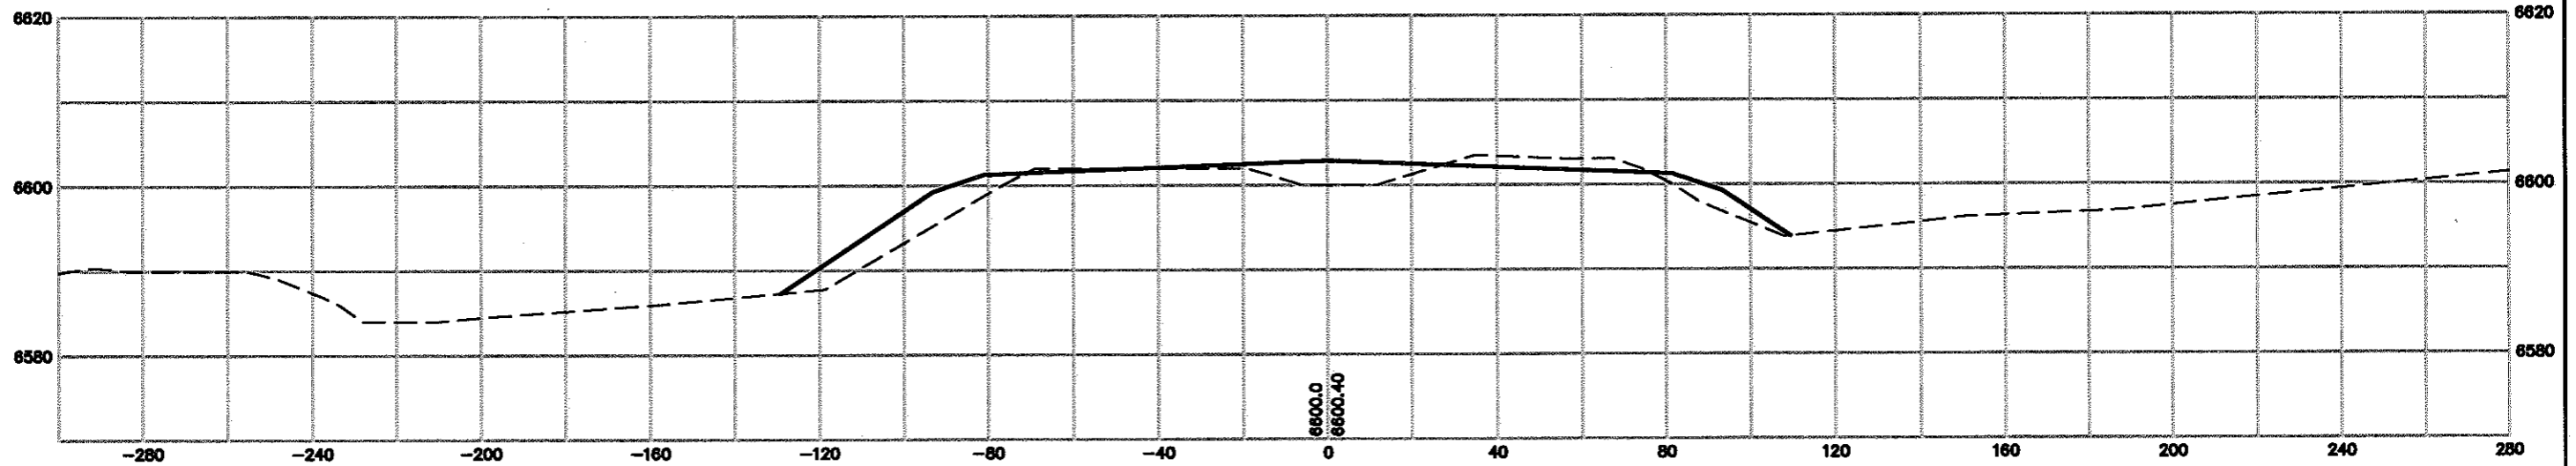

Computer File Information		
Creation Date:	03/15/02	Initials: MAB
Last Modification Date:	03/15/02	Initials: MAB
Full Path:		
Drawing File Name:	XSECTIONS_2005	
Acad Ver. 2000	Scale: As Shown	Units: English

Sheet Revisions		
(R)		
(R)		
(R)		
(R)		
(R)		

Colorado Department of Transportation



18 E. Arvada Street  
Colorado Springs, CO 80906  
Phone: (719)634-2323 Fax: (719)632-2172

Region No. 2

As Constructed
No Revisions:
Revised:
Void:


I-25 E.A. CORRIDOR CROSS SECTIONS	
Designer:	MAB
Detailer:	MAB
Sheet Subst: SECTIONS	Subst Sheet: 1 of

Project No./Code
XXX XXXX-XXX
XXXXX
Sheet Number




SCALE: HORIZ - 1" = 40'  
VERT - 1" = 20'


1170+00

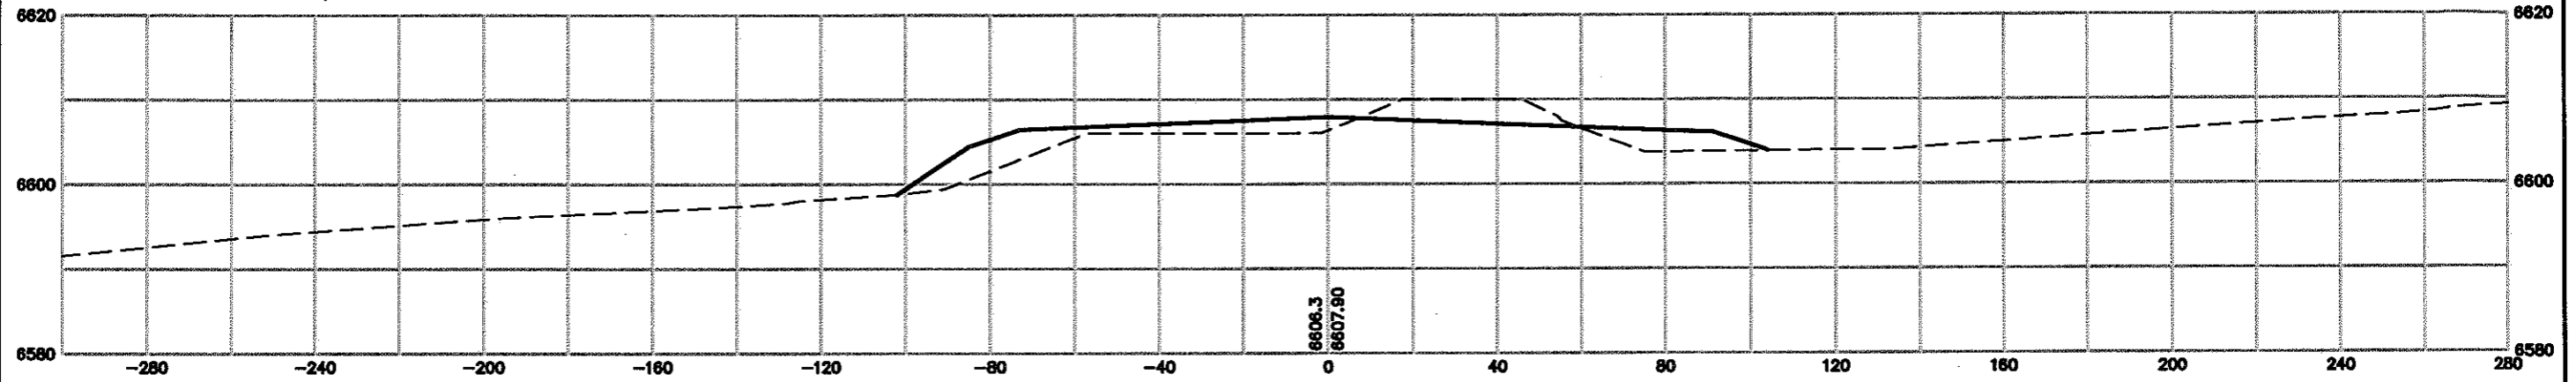


1165+00

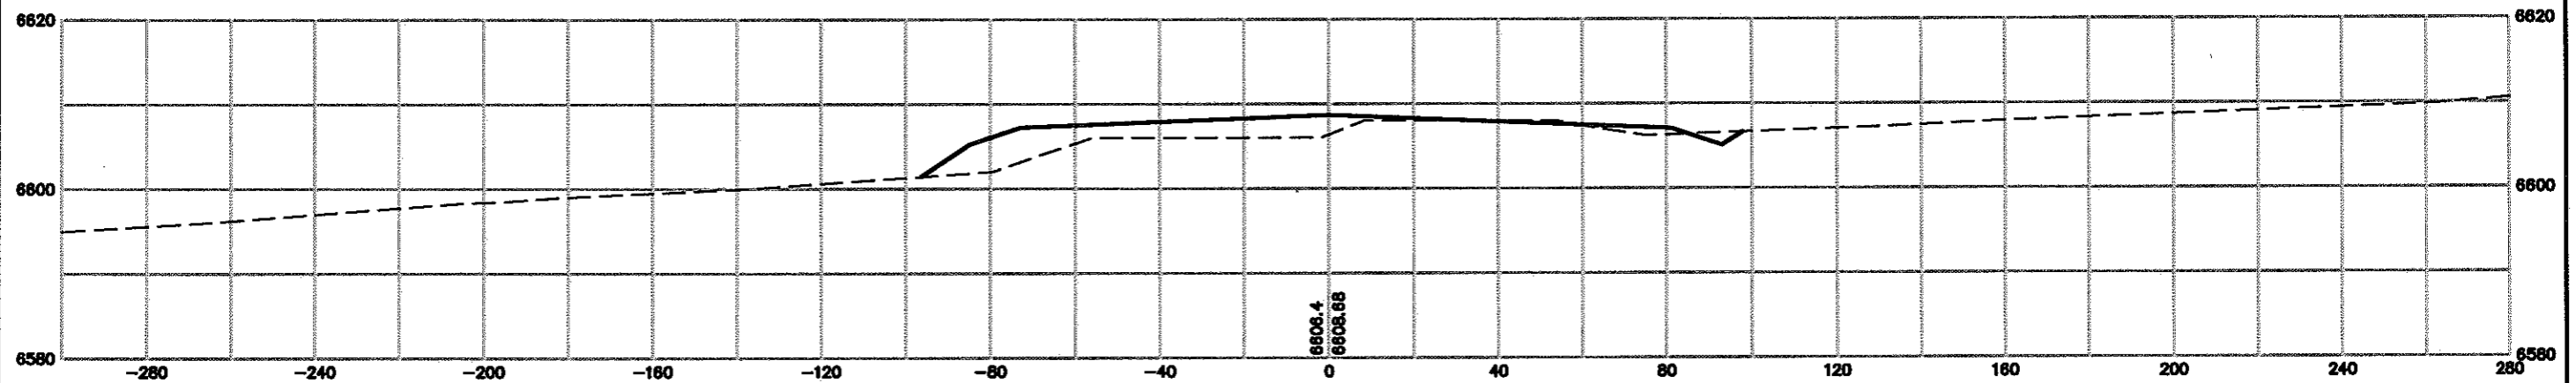


1160+00

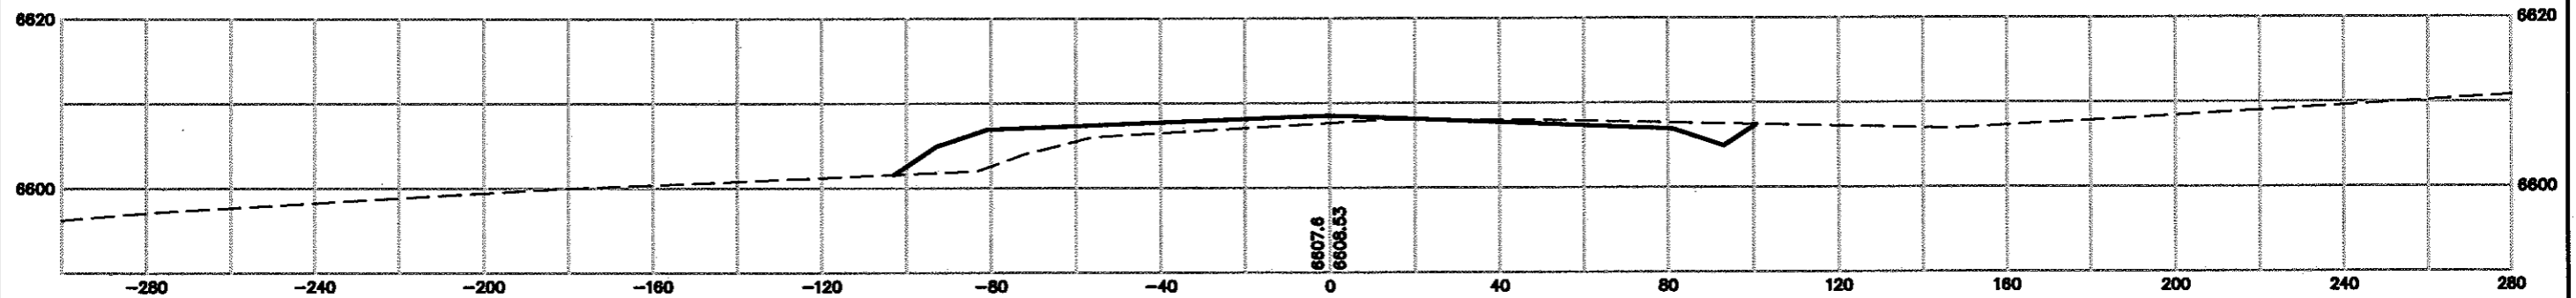


<b>Computer File Information</b>		<b>Sheet Revisions</b>		 Colorado Department of Transportation 18 E. Arvada Street Colorado Springs, CO 80906 Phone: (719)634-2323 Fax: (719)632-2172 <b>Region No. 2</b>	<b>As Constructed</b>		<b>I-25 E.A. CORRIDOR CROSS SECTIONS</b>		<b>Project No./Code</b>		
Creation Date: 03/15/02	Initials: MAB				No Revisions:			XXX XXXX-XXX			
Last Modification Date: 03/15/02	Initials: MAB				Revised:			XXXXX			
Full Path:					Void:			Sheet Subst: SECTIONS		Sheet Number	
Drawing File Name: XSECTIONS_2005							Detailer: MAB		Subst Sheet: 1 of		
Acad Ver. 2000	Scale: As Shown	Units: English					Sheet Subst: SECTIONS		Subst Sheet: 1 of		

SCALE: HORIZ - 1" = 40'  
VERT - 1" = 20'


1185+00

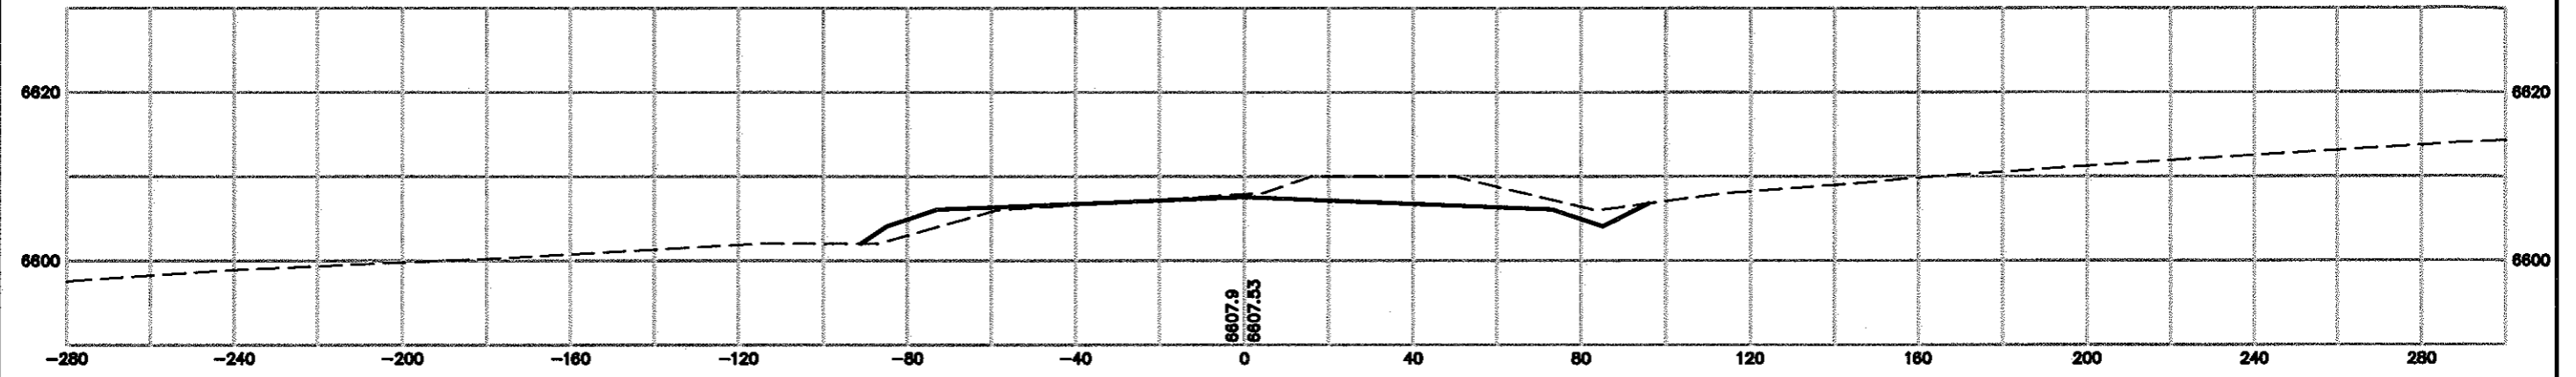

1180+00  
(INTERQUEST)

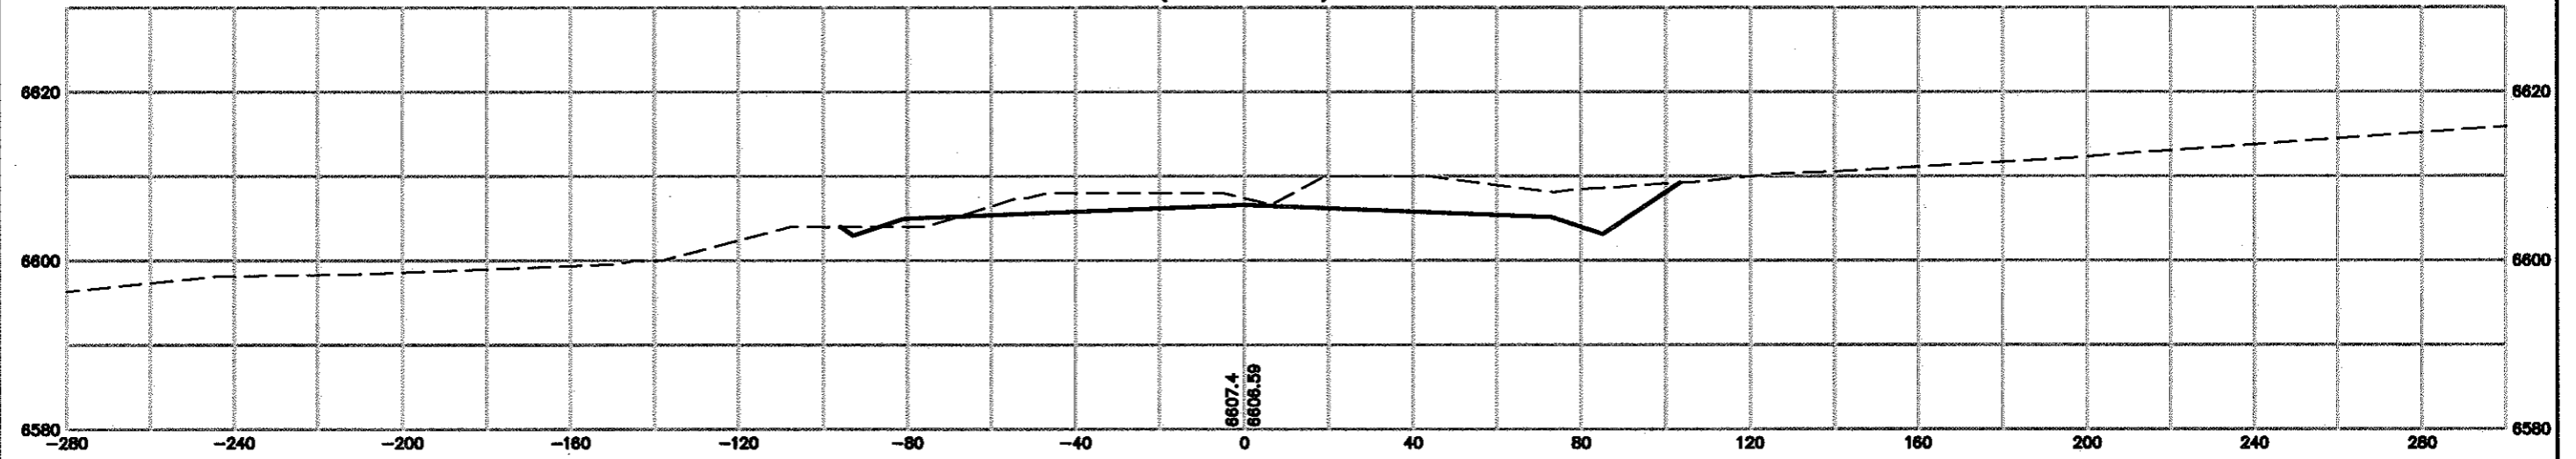


1175+00

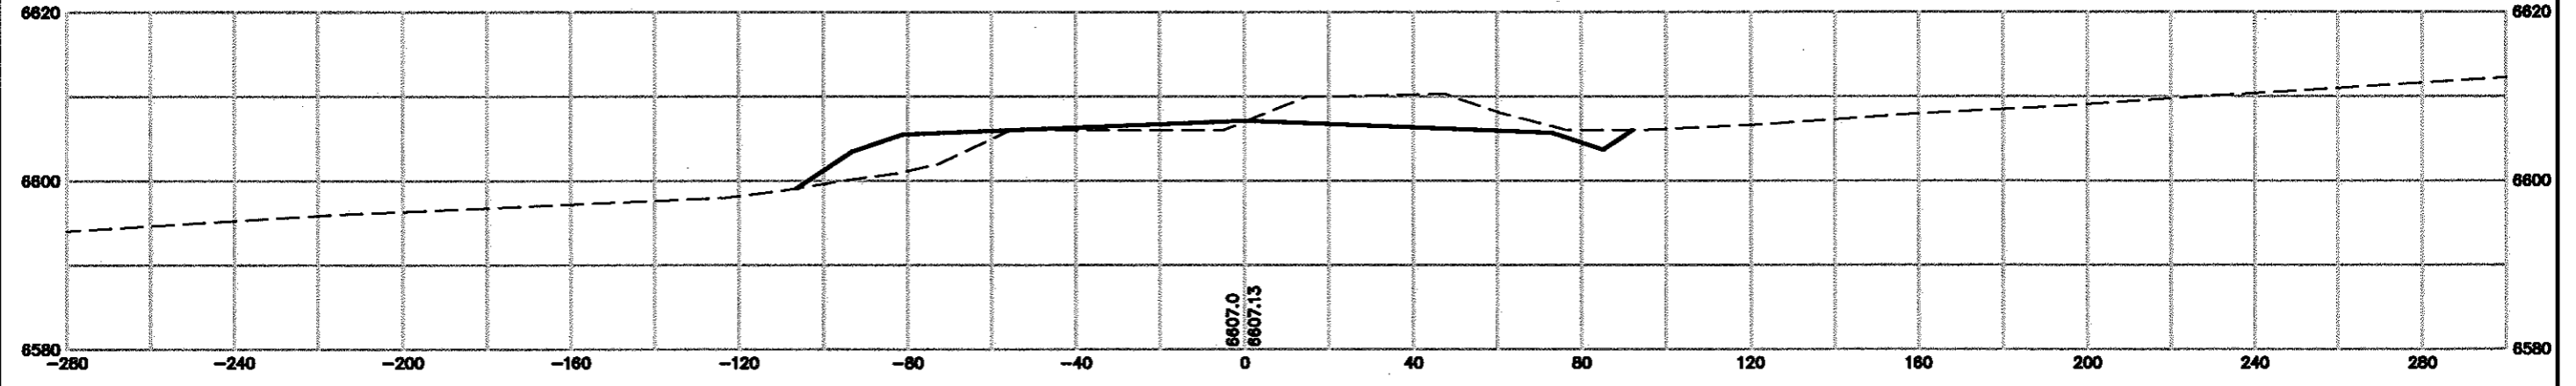

Computer File Information	
Creation Date:	03/15/02 Initials: MAB
Last Modification Date:	03/15/02 Initials: MAB
Full Path:	
Drawing File Name:	XSECTIONS_2005
Acad Ver. 2000	Scale: As Shown Units: English

Sheet Revisions	
(R)	
(R)	
(R)	
(R)	

Colorado Department of Transportation  
 18 E. Arvada Street  
 Colorado Springs, CO 80908  
 Phone: (719)634-2323 Fax: (719)632-2172  
 Region No. 2


As Constructed  
 No Revisions:  
 Revised:  
 Void:

**I-25 E.A. CORRIDOR  
 CROSS SECTIONS**  
 Designer: MAB  
 Detailer: MAB  
 Sheet Subset: SECTIONS  
 Subset Sheet: 1 of


Project No./Code  
 XXX XXXX-XXX  
 XXXXX  
 Sheet Number

SCALE: HORIZ - 1" = 40'  
VERT - 1" = 20'


1200+00

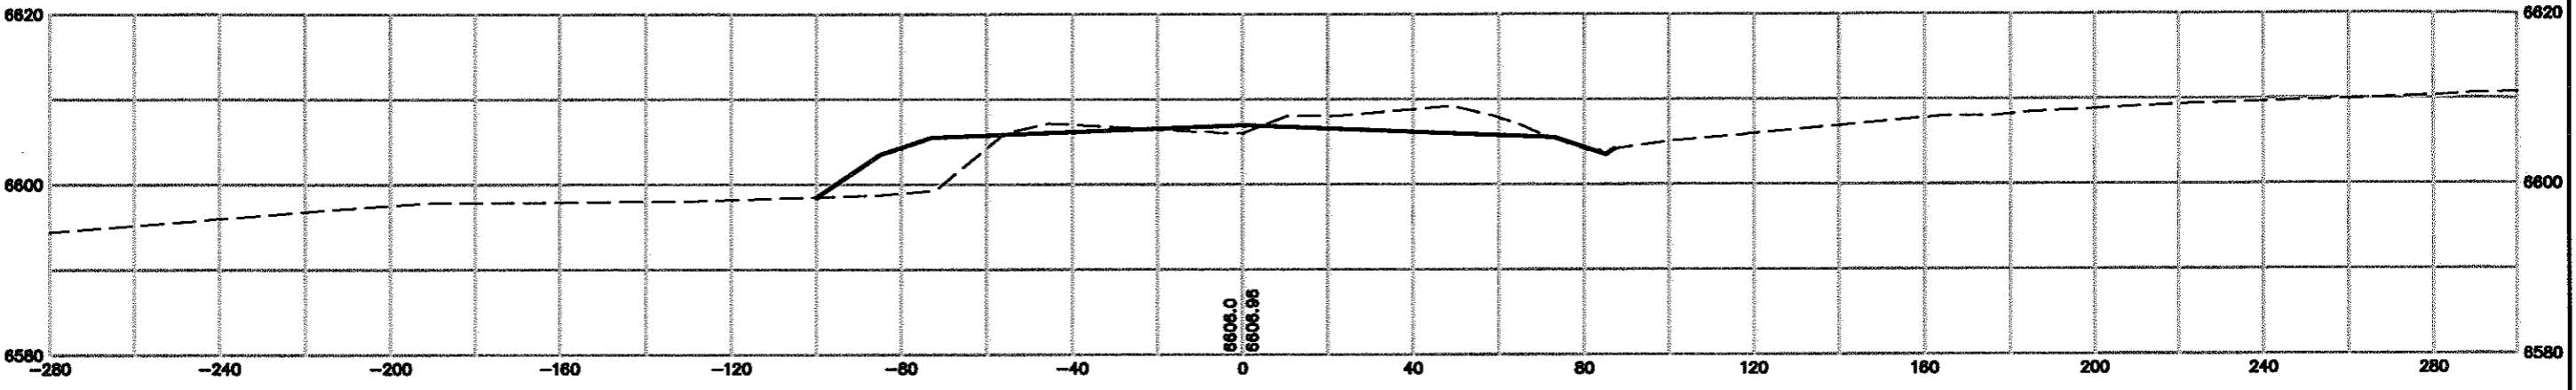

1195+00

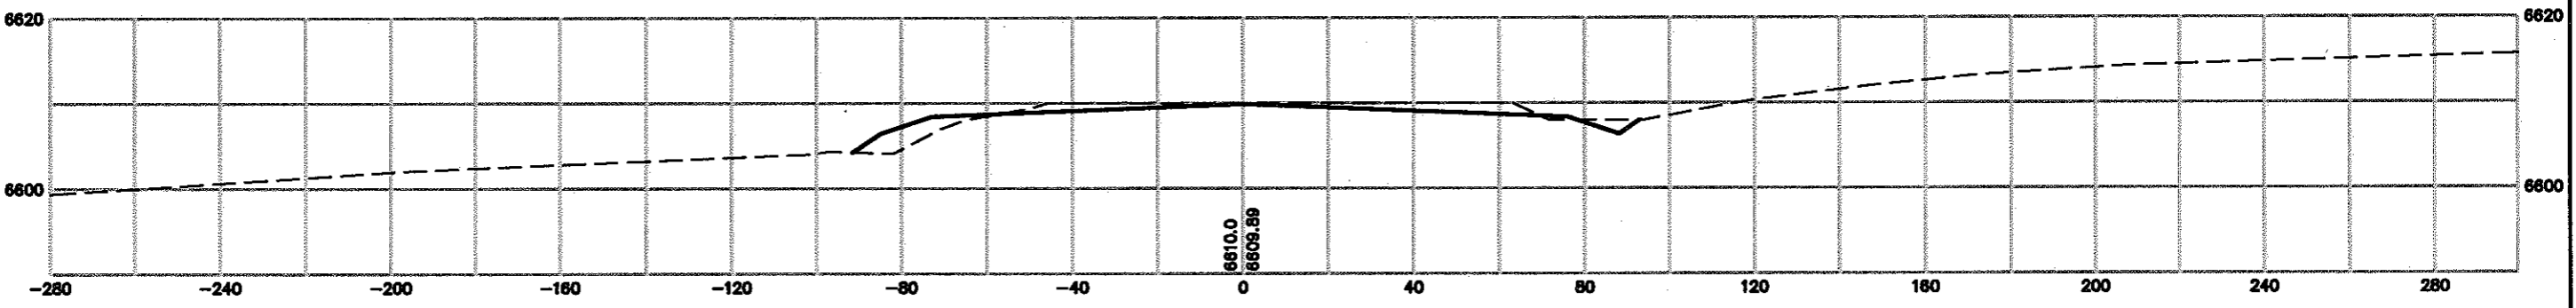


1190+00

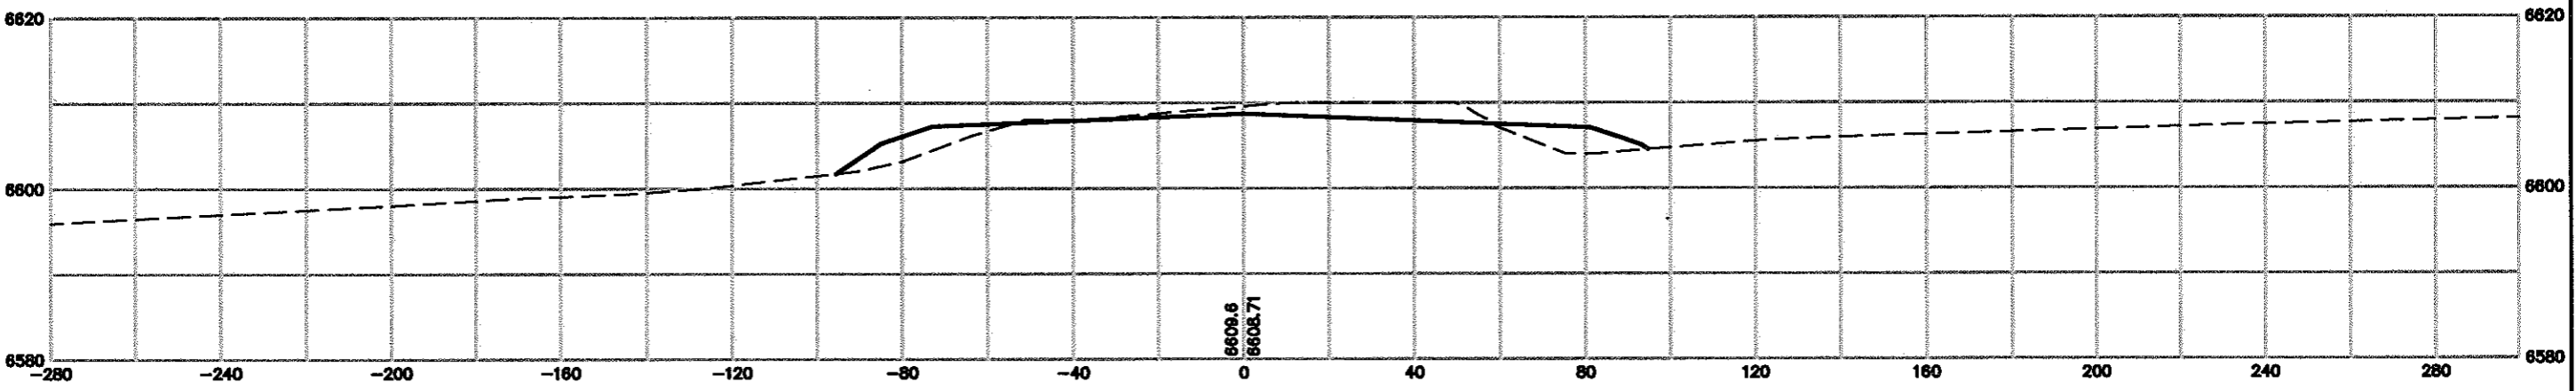

Computer File Information	
Creation Date:	03/15/02
Last Modification Date:	03/15/02
Full Path:	
Drawing File Name:	XSECTIONS_2005
Acad Ver. 2000	Scale: As Shown

Sheet Revisions	
(R-)	
(R-)	
(R-)	
(R-)	
(R-)	

Colorado Department of Transportation  
  
 18 E. Arvada Street  
 Colorado Springs, CO 80908  
 Phone: (719)634-2323 Fax: (719)632-2172  
**Region No. 2**

As Constructed
No Revisions:
Revised:
Void:


I-25 E.A. CORRIDOR CROSS SECTIONS	
Designer:	MAB
Detailer:	MAB
Sheet Subject:	SECTIONS

Project No./Code
XXX XXXX-XXX
XXXXX
Sheet Number


Subst Sheet: 1 of

SCALE: HORIZ - 1" = 40'  
VERT - 1" = 20'

1210+00

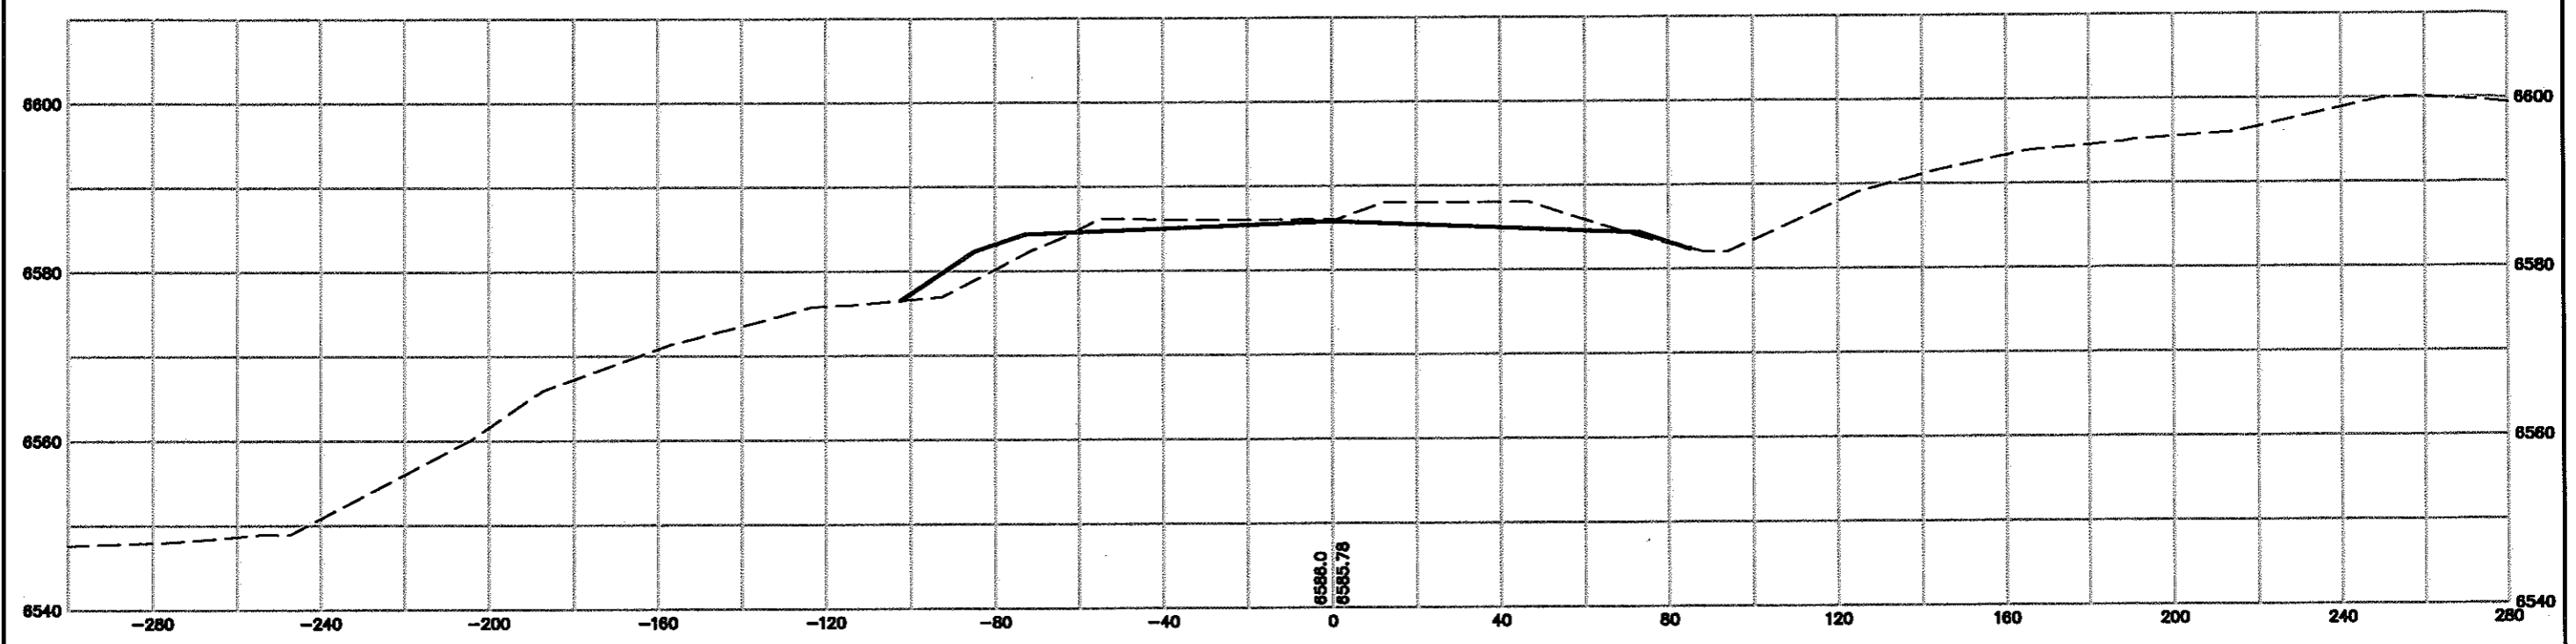


1205+00

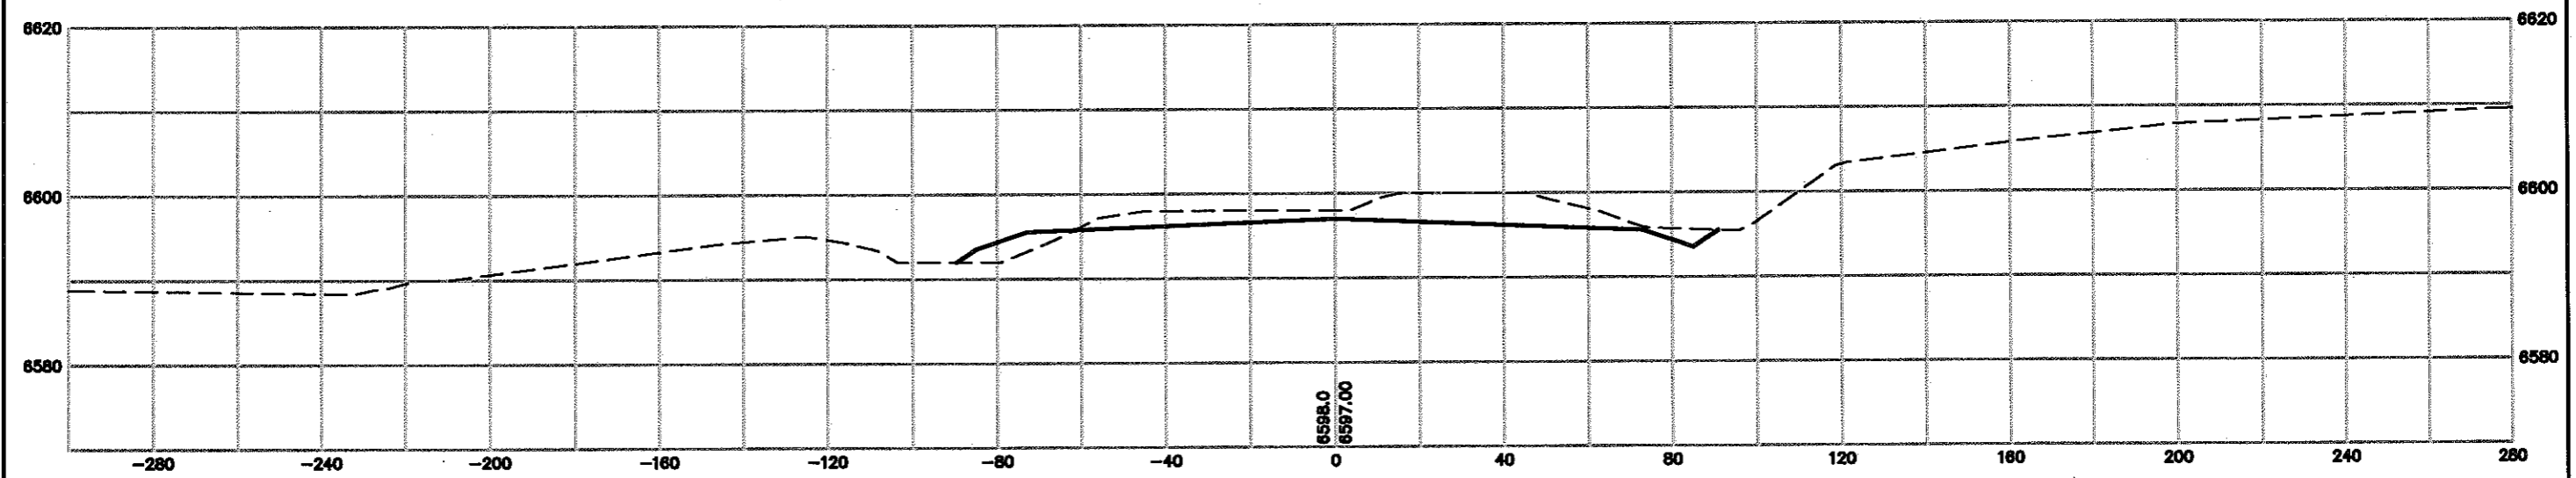

Computer File Information	
Creation Date: 03/15/02	Initials: MAB
Last Modification Date: 03/15/02	Initials: MAB
Full Path:	
Drawing File Name: XSECTIONS_2005	
Acad Ver. 2000	Scale: As Shown Units: English

Sheet Revisions	
(R-)	
(R-)	
(R-)	
(R-)	
(R-)	

Colorado Department of Transportation  
  
 18 E. Arvada Street  
 Colorado Springs, CO 80906  
 Phone: (719)634-2323 Fax: (719)632-2172  
**Region No. 2**


As Constructed
No Revisions:
Revised:
Void:

I-25 E.A. CORRIDOR CROSS SECTIONS	
Designer: MAB	
Detailer: MAB	
Sheet Subset: SECTIONS	Subset Sheet: 1 of


Project No./Code
XXX XXXX-XXX
XXXXX
Sheet Number

SCALE: HORIZ - 1" = 40'  
VERT - 1" = 20'


1225+00

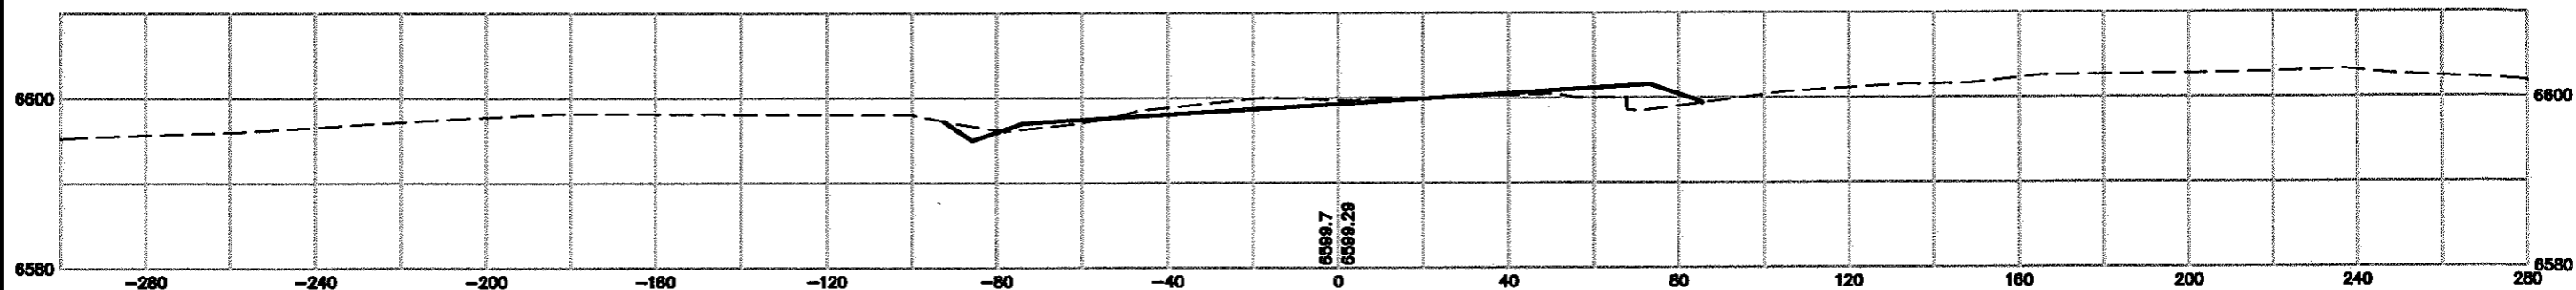

1220+00

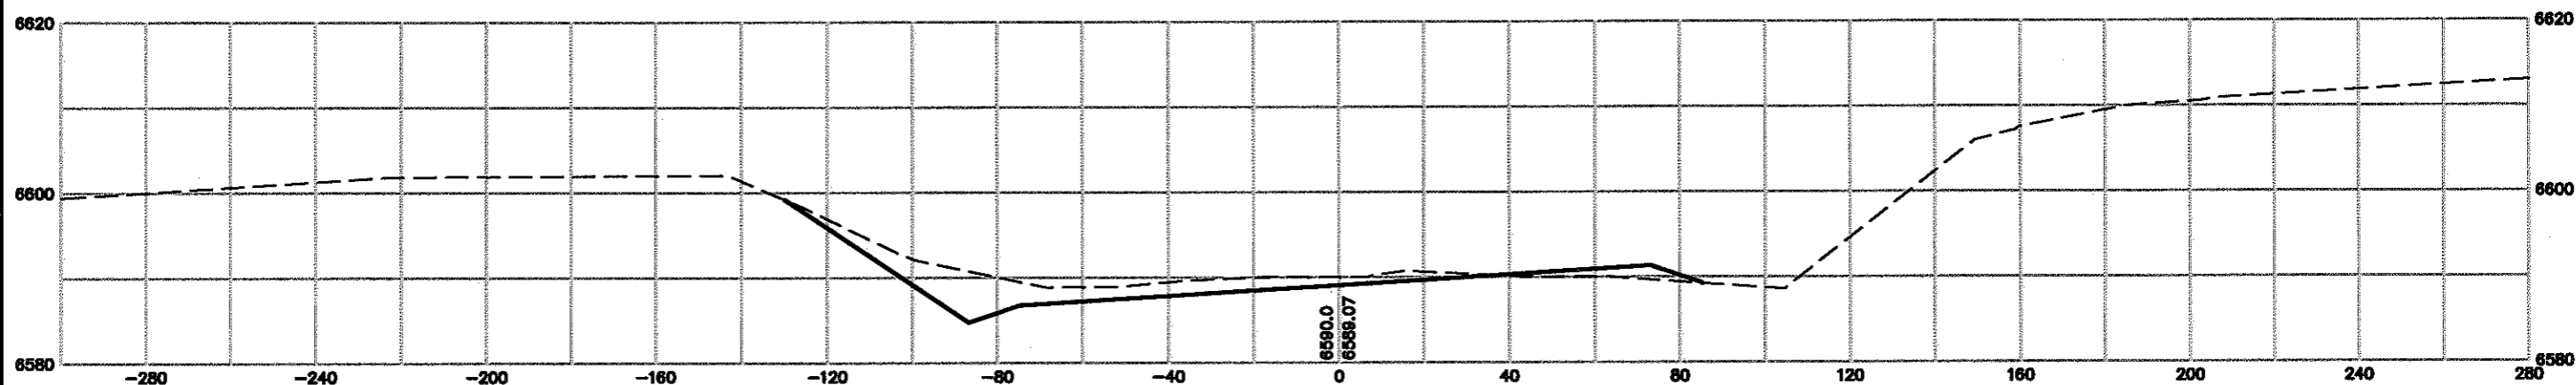


1215+00

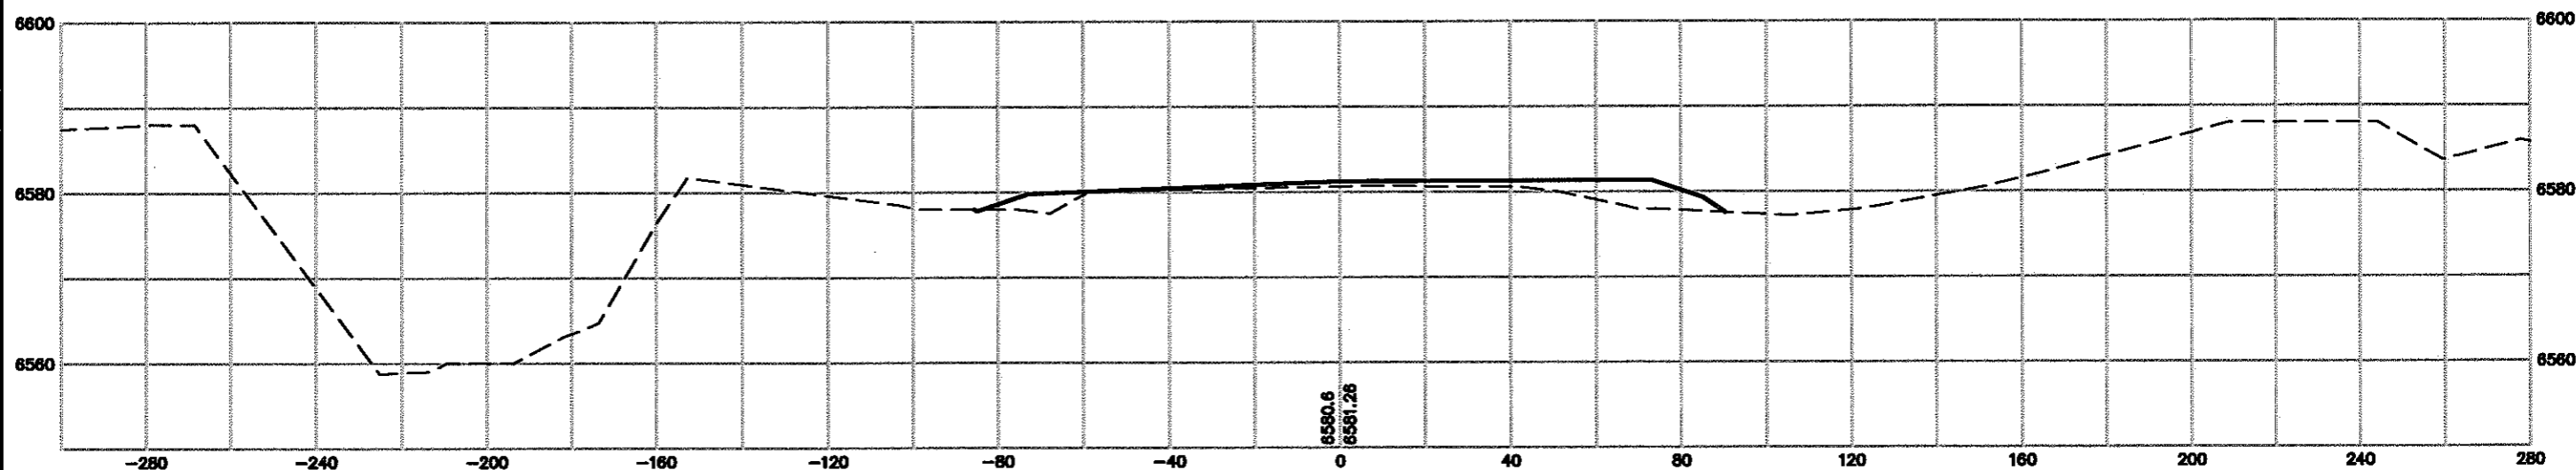

Computer File Information	
Creation Date: 03/15/02	Initials: MAB
Last Modification Date: 03/15/02	Initials: MAB
Full Path:	
Drawing File Name: XSECTIONS_2005	
Acad Ver. 2000	Scale: As Shown
	Units: English

Sheet Revisions	
(R-)	
(R-)	
(R-)	
(R-)	
(R-)	

Colorado Department of Transportation

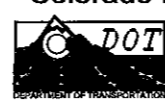

18 E. Arvada Street  
Colorado Springs, CO 80906  
Phone: (719)634-2323 Fax: (719)632-2172

Region No. 2

As Constructed
No Revisions:
Revised:
Void:

I-25 E.A. CORRIDOR CROSS SECTIONS	
Designer: MAB	
Detailer: MAB	
Sheet Subject: SECTIONS	Subst Sheet: 1 of

Project No./Code
XXX XXXX-XXX
XXXXX
Sheet Number