

Oversight / NHS

FHWA OVERSIGHT NO YES

NATIONAL HIGHWAY SYSTEM NO YES

DEPARTMENT OF TRANSPORTATION STATE OF COLORADO

HIGHWAY CONSTRUCTION BID PLANS OF PROPOSED

FEDERAL-AID PROJECT IM 252-341 INTERSTATE HIGHWAY NO.25 & POWERS BLVD BAPTIST RD., NORTHGATE BLVD. AND VOYAGER PARKWAY INTERCHANGES EL PASO COUNTY

CONSTRUCTION PROJECT CODE NO. 13388

Related Projects:

P. E. UNDER PROJECT:
Project Number - XX XXXX-XXX
Project Code - XXXXX

R.O.W. Projects


R.O.W. Project Description
Project Number - XX XXXX-XXX
Project Code - XXXXX

TABULATION OF LENGTH & DESIGN DATA

STATION	ROADWAY		MAJOR STRUCTURE	
	Lin. Ft.	Miles	Lin. Ft.	Miles
NB I-25				
STA 1200+00.00				
STA 1441+32.58	24,133	4.57		
SB I-25				
STA 1200+00.00				
STA 1441+32.58	24,133	4.57		
POWERS BLVD.				
STA 903+00.00				
STA 950+51.61	4,752	0.90		
NORTHGATE BLVD.				
STA 15+80.21				
STA 57+81.47	4,201	0.80		
VOYAGER PKWY.				
STA 15+96.02				
STA 41+28.57	2,533	0.48		
BAPTIST RD.				
STA 14+75.94				
STA 64+44.95	4,969	0.94		
STRUTHERS RD.				
STA 10+00.00				
STA 75+57.06	6,557	1.24		
TOTALS	71,278	13.50	XX	XX

INDEX OF SHEETS

SHEET NO.	DESCRIPTION
1	TITLE SHEET
2 - 4	PHASING NOTES
5 - 9	PHASING TYPICAL SECTIONS
10 - 54	PHASE 1 PLANS
55 - 93	PHASE 2 PLANS
94 - 132	PHASE 3 PLANS
133 - 182	PHASE 4 PLANS
183 - 197	PHASE 5 PLANS
198 - 204	PHASE 6 PLANS

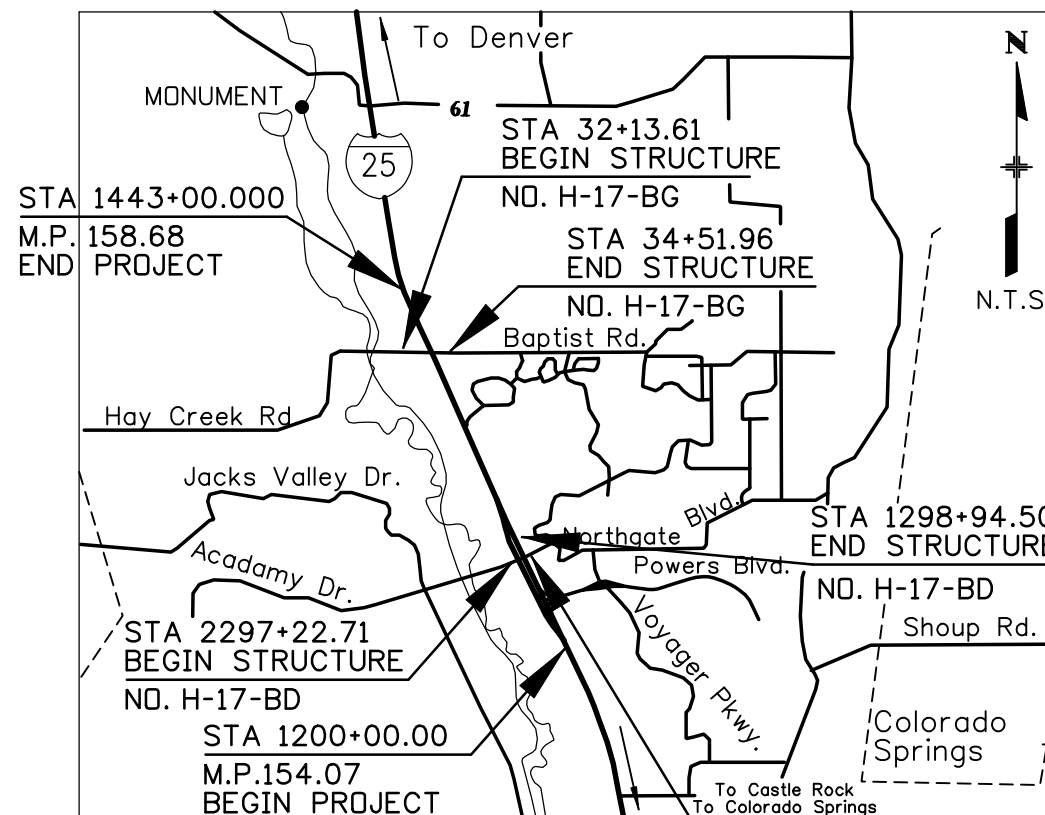

SUMMARY		Lin. Ft.	Miles
Roadway		71,278	13.50
Major Structure		XX	XX

DESIGN DATA	I-25	NORTHGATE BLVD	POWERS BLVD	VOYAGER PKWY	BAPTIST ROAD	STRUTHERS ROAD
MINIMUM RADIUS OF CURVE	5.075'	290'	2050'	2000'	2000'	725'
MAXIMUM GRADE	3.55%	4.00%	4.00%	6.00%	8.50%	3.05%
MINIMUM S.S.D. HORIZONTAL	910'	360'	730'	360'	360'	360'
MINIMUM S.S.D. VERTICAL	762'	532'	730'	411'	330'	420'
MAXIMUM DESIGN SPEED (MPH)	80 MPH	45 MPH	70 MPH	45 MPH	45 MPH	45 MPH
2020 DESIGN TRAFFIC		SEE TRAFFIC DATA SHEETS				
DHV TRUCKS %	10%	5%	10%	5%	5%	5%
CLEAR ZONE DISTANCE (TANGENT)		SEE TYPICAL SECTION SHEETS				

STA 1200+00.00
M.P.154.07
BEGIN PROJECT

PRELIMINARY
SUBJECT TO REVISION
FEBRUARY 27, 2004

NEW AND REVISED STANDARDS

M-601-1	CURB RAMPS	(4 SHEETS)	* 10/29/03
M-609-1	CURBS, GUTTERS AND SIDEWALKS	(5 SHEETS)	10/29/03
S-614-2	GLASS 1 GROUND SIGN INSTALLATIONS	(1 SHEET)	10/10/01
S-614-40	TYPICAL TRAFFIC SIGNAL INSTALLATION DETAILS	(7 SHEETS)	03/18/02
S-614-40A	ALTERNATE TRAFFIC SIGNAL INSTALLATION DETAILS	(5 SHEETS)	03/18/03
S-614-50	MONOTUBE OVERHEAD SIGN	(1 SHEET)	11/23/01
S-630-1	TRAFFIC CONTROLS FOR HIGHWAY CONSTRUCTION	(10 SHEETS)	09/03/03

Computer File Information		Sheet Revisions		Colorado Department of Transportation		As Constructed		Contract Information		Project No./Code	
Creation Date:	07/08/02 Initials: JEM	<input type="checkbox"/>		1480 Quail Lake Loop Suite A Colorado Springs, CO 80906 Phone: (719) 634-2323 Fax: (719) 227-3298		4601 DTC Blvd. Suite 700 Denver, CO 80237 Phone: (303) 221-7275 Fax: (303) 221-7276 		Contractor: Resident Engineer: Project Engineer: PROJECT STARTED: ACCEPTED: Comments:		IM 252-341 13388 Sheet Number:	
Last Modification Date:	12/25/03 Initials: JEM	<input type="checkbox"/>									
Full Path:	S:\Tranproj\246091-00\HwyDes\Plans\	<input type="checkbox"/>									
Drawing File Name:	gets02.dgn	<input type="checkbox"/>									
Scale: NTS Units: ENGLISH		<input type="checkbox"/>		REGION 2 JFF		Void:					

TRAFFIC CONTROL NOTES

PHASE 4 CONT'D.

TRAFFIC CONT'D.

- FROM SB I-25 STATION 2345+00 TO STATION 2353+70 AND FROM C I-25 STATION 1353+25 TO STATION 1404+00 MOVE THE CONCRETE BARRIER TO THE INSIDE OF THE DETOUR PAVEMENT. STRIPE TWO 11' LANES LEAVING A 2' INSIDE SHOULDER. PLACE CONCRETE BARRIER ON THE OUTSIDE OF THE TRAVEL LANES LEAVING A 8' OUTSIDE SHOULDER.

PHASE 4

CONSTRUCTION

- FROM SB I-25 STATION 2200+00 TO STATION 2207+50 CONSTRUCT THE OUTSIDE SECTION OF ULTIMATE PAVEMENT.
- CONSTRUCT RAMP 01 FROM STATION 200+00 TO STATION 210+30 AND FROM STATION 219+25 TO STATION 231+60.
- CONSTRUCT RAMP 02 FROM STATION 300+00 TO STATION 316+80 AND FROM STATION 325+25 TO STATION 335+80.
- CONSTRUCT RAMP 03 FROM STATION 408+90 TO STATION 414+50 AND FROM STATION 427+60 TO STATION 435+00 INCLUDING THE RAMP 03 BRIDGE OVER RAMP 02.
- CONSTRUCT RAMP 04 FROM STATION 512+80 TO STATION 516+00.
- CONSTRUCT RAMP 07 FROM STATION 802+30 TO STATION 828+00.
- CONSTRUCT RAMP 08 FROM STATION 902+00 TO STATION 914+00.
- FROM SB I-25 STATION 2302+30 TO STATION 2323+50 CONSTRUCT THE INSIDE SECTION OF ULTIMATE PAVEMENT.
- FROM NB I-25 STATION 1307+30 TO STATION 1323+00 CONSTRUCT THE INSIDE SECTION OF ULTIMATE PAVEMENT.
- FROM SB I-25 STATION 2345+55 TO STATION 2353+70 AND FROM C I-25 STATION 1353+25 TO STATION 1401+50 CONSTRUCT THE OUTSIDE SECTION OF ULTIMATE PAVEMENT.
- FROM C I-25 STATION 1405+00 TO STATION 1441+32 PLACE DETOUR PAVEMENT ON THE INSIDE OF EXISTING SB I-25.
- FROM C I-25 STATION 1416+30 TO STATION 1432+75 CONSTRUCT THE OUTSIDE SECTION OF NB I-25 ULTIMATE PAVEMENT.
- FROM NORTHGATE BLVD. STATION 42+50 TO STATION 52+00 CONSTRUCT THE SOUTH SIDE OF THE ULTIMATE PAVEMENT UP TO THE MEDIAN PAN.
- FROM NORTHGATE BLVD. STATION 43+30 TO STATION 45+50 CONSTRUCT THE NORTH SIDE OF THE ULTIMATE PAVEMENT UP TO THE MEDIAN PAN.
- CONSTRUCT POWERS BLVD. FROM STATION 817+03 TO STATION 950+50.
- CONSTRUCT VOYAGER PKWY. WIDENING INCLUDING THE BRIDGE OVER POWER BLVD. AND RAMPS A, B, C AND D. IT IS ANTICIPATED THE BRIDGE WILL BE CONSTRUCTED IN TWO PHASES.
- FROM BAPTIST ROAD STATION 27+80 TO STATION 28+90 CONSTRUCT THE SOUTH SIDE OF THE ULTIMATE PAVEMENT UP TO THE MEDIAN PAN.
- FROM BAPTIST ROAD STATION 37+80 TO STATION 40+30 CONSTRUCT THE SOUTH SIDE OF THE ULTIMATE PAVEMENT UP TO THE MEDIAN PAN.

PHASE 5

TRAFFIC

- FROM SB I-25 STATION 2200+00 TO STATION 2207+80, FROM SB I-25 STATION 2345+60 TO STATION 2353+70 AND FROM C I-25 STATION 1353+25 TO STATION 1397+70 STRIPE THE ULTIMATE PAVEMENT PLACED IN PREVIOUS PHASE WITH A 8' OUTSIDE SHOULDER AND TWO 12' TRAVEL LANES.
- FROM C I-25 STATION 1401+00 TO STATION 1441+32 MOVE THE CONCRETE BARRIER TO THE INSIDE OF THE DETOUR PAVEMENT. STRIP TWO 11' TRAVEL LANES LEAVING A 2' INSIDE SHOULDER. PLACE CONCRETE BARRIER ON THE OUTSIDE OF THE TRAVEL LANES LEAVING A 8' OUTSIDE SHOULDER.
- FROM NB I-25 STATION 1399+50 TO STATION 1441+32 STRIPE A 8' OUTSIDE SHOULDER AND TWO 11' TRAVEL LANES ON THE ULTIMATE PAVEMENT.

PHASE 5

CONSTRUCTION



- FROM SB I-25 STATION 2200+00 TO STATION 2207+50 CONSTRUCT THE INSIDE SECTION OF ULTIMATE PAVEMENT
- CONSTRUCT RAMP 03 FROM STATION 402+50 TO STATION 408+90.
- FROM SB I-25 STATION 2345+60 TO STATION 2353+70 AND FROM C I-25 STATION 1353+25 TO STATION 1397+70 CONSTRUCT THE INSIDE SECTION OF SB I-25 ULTIMATE PAVEMENT.
- FROM C I-25 STATION 1401+50 TO STATION 1441+32 CONSTRUCT THE OUTSIDE SECTION OF SB I-25 ULTIMATE PAVEMENT.
- FROM C I-25 STATION 1399+50 TO STATION 1441+32 CONSTRUCT THE INSIDE SECTION OF NB I-25 ULTIMATE PAVEMENT.

PHASE 6

CONSTRUCTION

- FROM SB I-25 STATION 1397+70 TO STATION 1441+32 CONSTRUCT THE INSIDE SECTION OF ULTIMATE PAVEMENT


PRELIMINARY
SUBJECT TO REVISION

Computer File Information		Sheet Revisions		Colorado Department of Transportation		As Constructed		PHASING NOTES		Project No./Code	
Creation Date:	12/20/03 Initials: MAM	<input type="checkbox"/>		 1480 Quail Lake Loop Suite A Colorado Springs, CO 80906 Phone: (719) 634-2323 Fax: (719) 227-3298  5500 Greenwood Plaza Blvd. Suite 150 Greenwood Village, CO 80111 Phone: (303) 221-7275 Fax: (303) 221-7276	No Revisions:		Designer: MAM Detailer: JEM		IM 252-341		
Last Modification Date:	12/24/03 Initials: JEM	<input type="checkbox"/>			Revised:				Structure Numbers		13388
Full Path:	S:\Tranproj\ 246091-00\HwyDes\Phasing\	<input type="checkbox"/>			Void:		Sheet Subset:		of	Sheet Number	
Drawing File Name:	gen03.dgn	<input type="checkbox"/>			REGION 2 JFF						
Scale:	Graphic	<input type="checkbox"/>									
Units:	English	<input type="checkbox"/>									

DRAWING NOT TO SCALE

TYPICAL SECTION NOTES

- ▲ Break points in slopes and in bottom of ditches shall be rounded during construction for a pleasing appearance.
- ▽ 2% roadway slope (Typical). For specific cross slopes, see profile sheets.
- ① Varies 4:1 to 2:1 - Slopes 3:1 or Steeper Requires Concrete Barrier
- ② See Roadway, Typical Sections for Side Slope Treatment

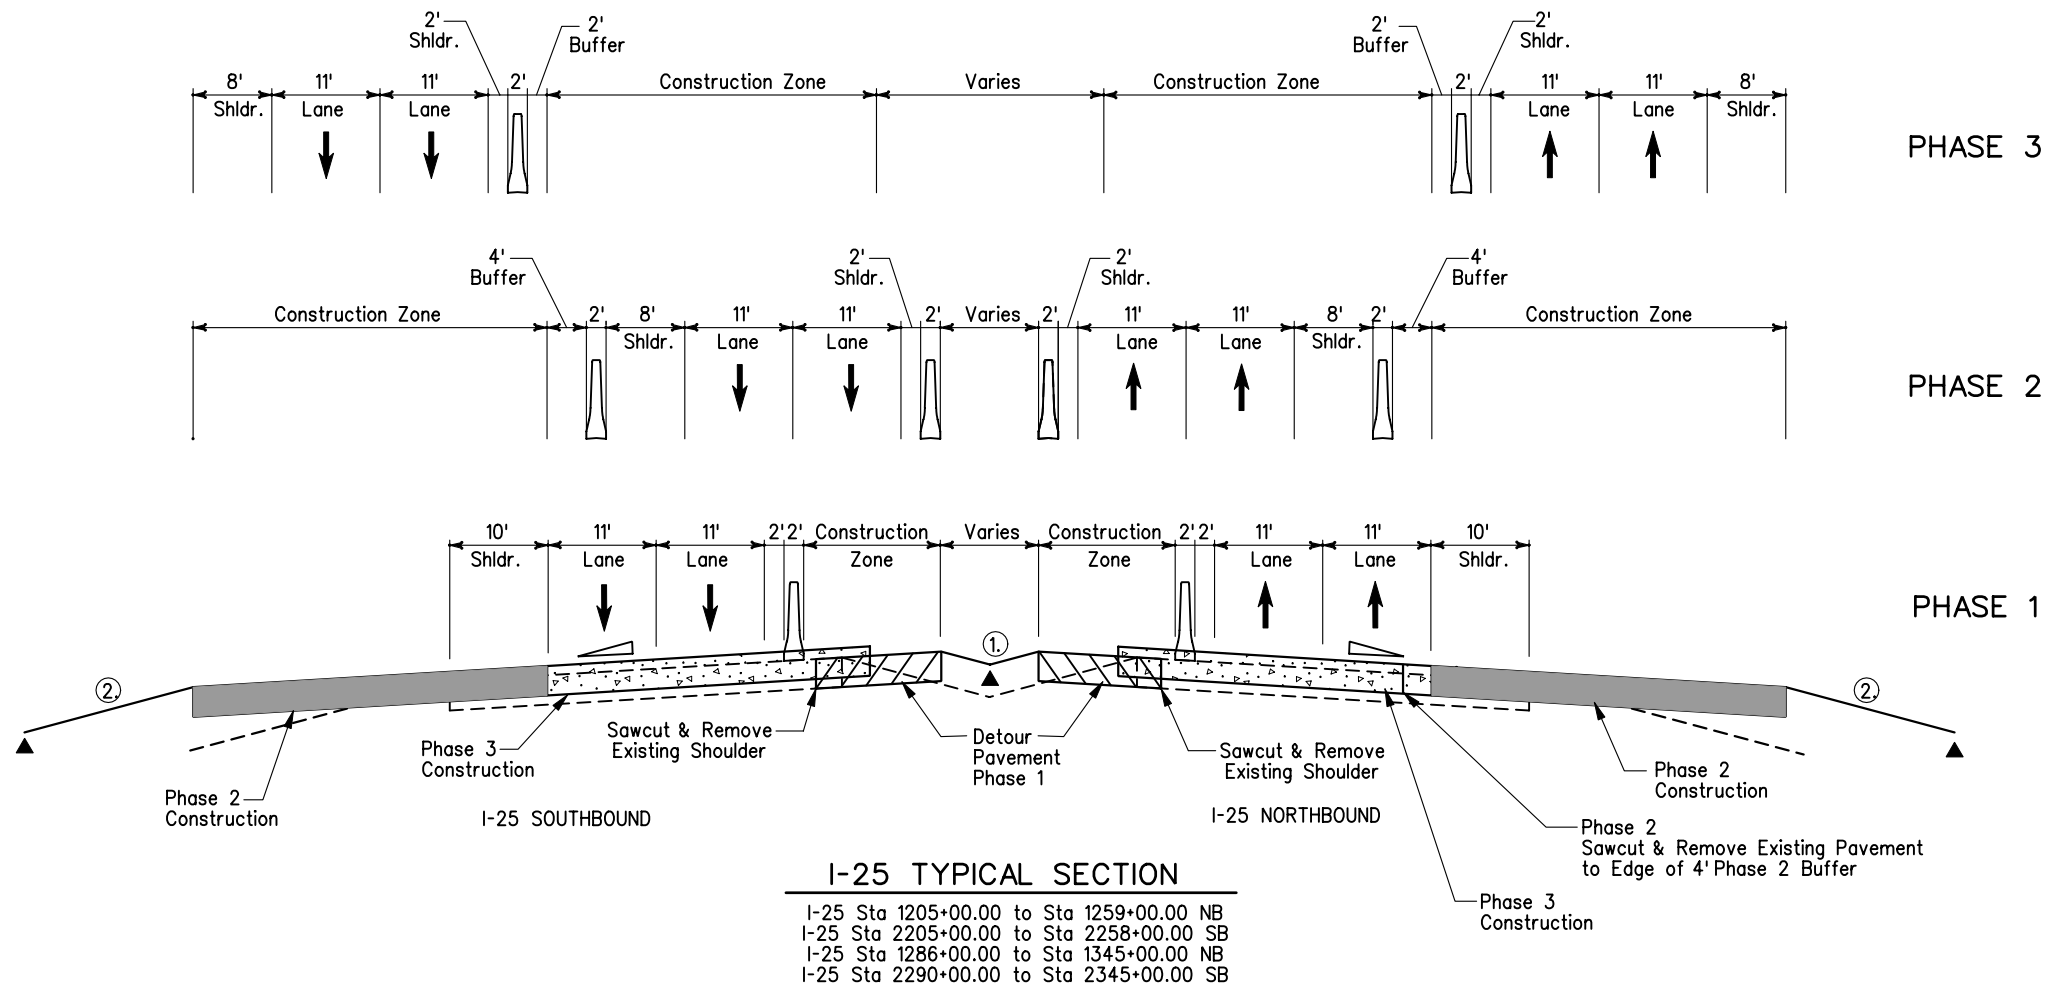

I-25 TYPICAL SECTION

I-25 Sta 1205+00.00 to Sta 1259+00.00 NB
 I-25 Sta 2205+00.00 to Sta 2258+00.00 SB
 I-25 Sta 1286+00.00 to Sta 1345+00.00 NB
 I-25 Sta 2290+00.00 to Sta 2345+00.00 SB

LEGEND

- DETOUR PAVEMENT
- PHASE 2 CONSTRUCTION
- PHASE 3 CONSTRUCTION
- TRAFFIC FLOW


PRELIMINARY
SUBJECT TO REVISION

Computer File Information		Sheet Revisions		Colorado Department of Transportation		As Constructed		CONSTRUCTION PHASING		Project No./Code	
Creation Date:	11/01/03 Initials: JEM			1480 Quail Lake Loop Suite A Colorado Springs, CO 80906 Phone: (719) 634-2323 Fax: (719) 227-3298 5500 Greenwood Plaza Blvd. Suite 150 Greenwood Village, CO 80111 Phone: (303) 221-7275 Fax: (303) 221-7276		No Revisions:		TYPICAL SECTIONS		IM 252-341	
Last Modification Date:	12/22/03 Initials: JEM					Revised:				Designer: MAM	Structure Numbers
Full Path:	S:\Tranproj\ 246091-00\HwyDes\Phasing\					Void:		Detailer: JEM			
Drawing File Name:	phrdty01.dgn					REGION 2 JFF		Sheet Subset: TY	of	Sheet Number	
Scale: NTS Units: ENGLISH											

DRAWING NOT TO SCALE

TYPICAL SECTION NOTES

- ▲ Break points in slopes and in bottom of ditches shall be rounded during construction for a pleasing appearance.
- ▴ 2% roadway slope (Typical). For specific cross slopes, see profile sheets.
- ① Varies 4:1 to 2:1 - Slopes 3:1 or Steeper Requires Concrete Barrier
- ② See Roadway, Typical Sections for Side Slope Treatment

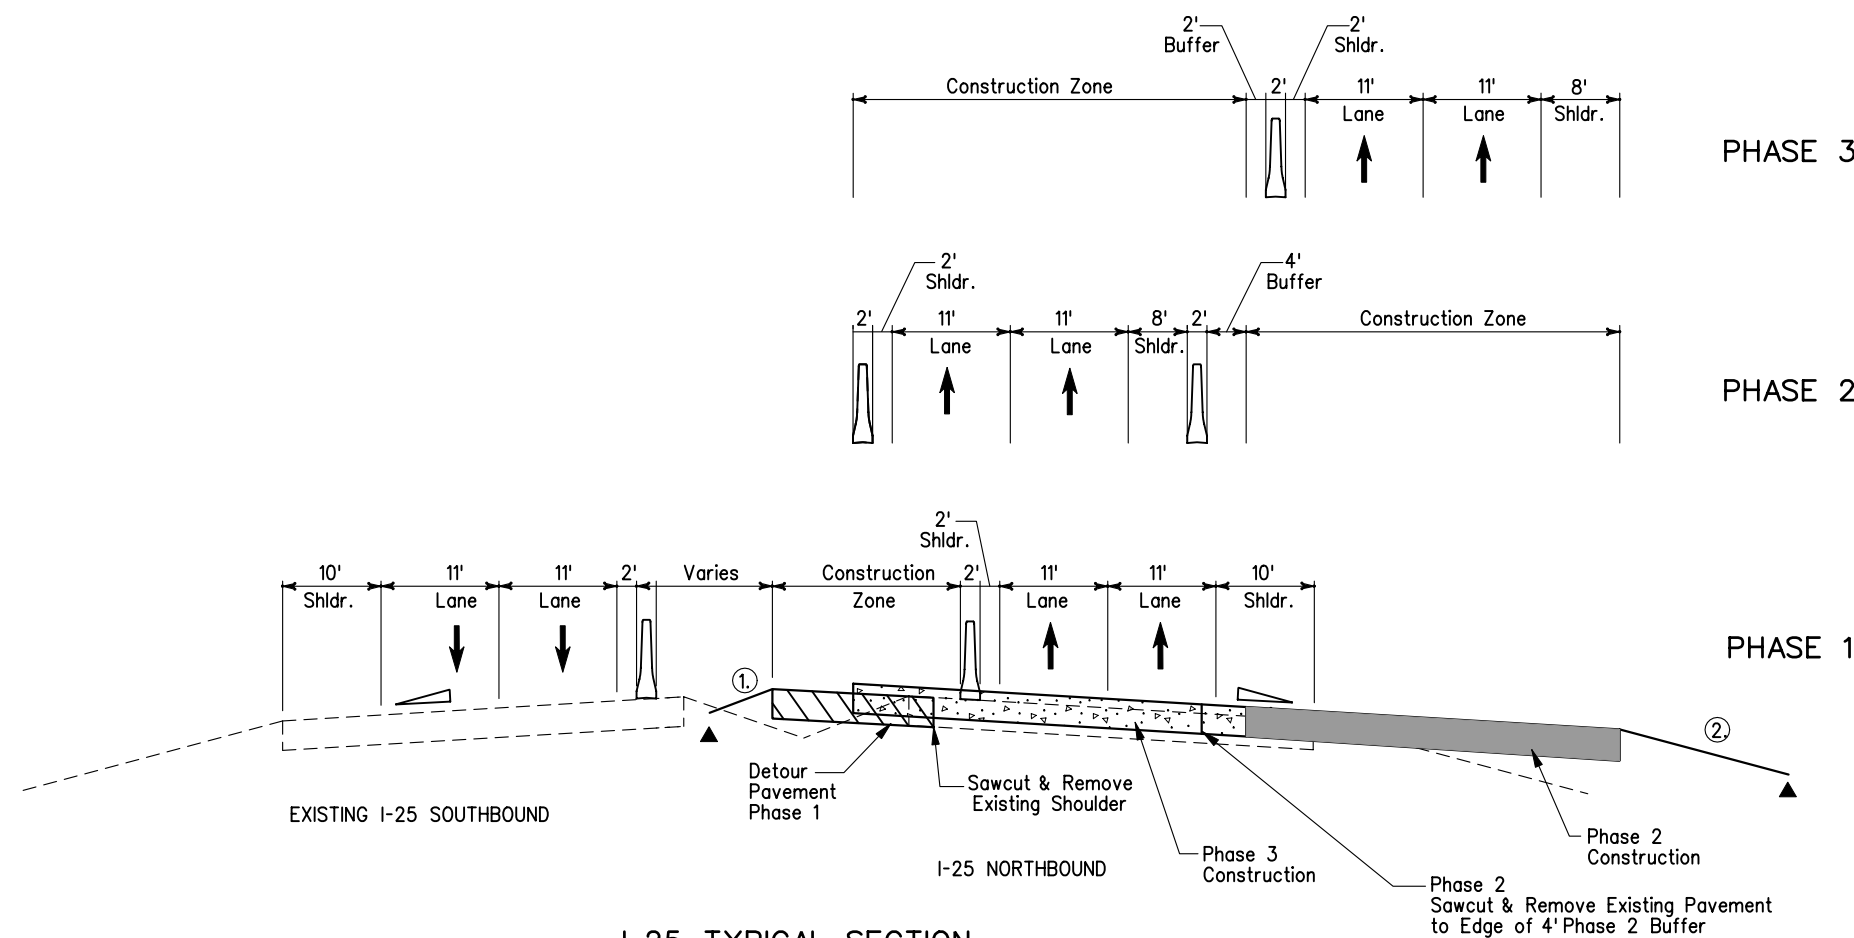

I-25 TYPICAL SECTION

I-25 Sta 1200+00 to Sta 1205+00 NB
 I-25 Sta 2200+00 to Sta 2205+00 SB
 I-25 Sta 1345+00 to Sta 1353+25 NB
 I-25 Sta 2345+00 to Sta 2353+70.23 SB
 I-25 Sta 1353+25 to Sta 1443+00 CL

Phasing is the Same for the SB Direction.

LEGEND

- DETOUR PAVEMENT
- PHASE 2 CONSTRUCTION
- PHASE 3 CONSTRUCTION
- TRAFFIC FLOW


PRELIMINARY
 SUBJECT TO REVISION

Computer File Information		Sheet Revisions		Colorado Department of Transportation		As Constructed		CONSTRUCTION PHASING		Project No./Code	
Creation Date:	11/01/03 Initials: JEM			1480 Quail Lake Loop Suite A Colorado Springs, CO 80906 Phone: (719) 634-2323 Fax: (719) 227-3298 5500 Greenwood Plaza Blvd. Suite 150 Greenwood Village, CO 80111 Phone: (303) 221-7275 Fax: (303) 221-7276		No Revisions:		TYPICAL SECTIONS		IM 252-341	
Last Modification Date:	12/22/03 Initials: JEM					Revised:				Designer: MAM	Structure Numbers
Full Path:	S:\Tranproj\ 246091-00\HwyDes\Phasing\					Void:		Detailer: JEM			
Drawing File Name:	phrdty02.dgn					REGION 2 JFF		Sheet Subset: TY		of	Sheet Number
Scale: NTS Units: ENGLISH											

DRAWING NOT TO SCALE

TYPICAL SECTION NOTES

- ▲ Break points in slopes and in bottom of ditches shall be rounded during construction for a pleasing appearance.
- ▽ 2% roadway slope (Typical). For specific cross slopes, see profile sheets.
- ① Varies 4:1 to 2:1 - Slopes 3:1 or Steeper Requires Concrete Barrier
- ② See Roadway, Typical Sections for Side Slope Treatment

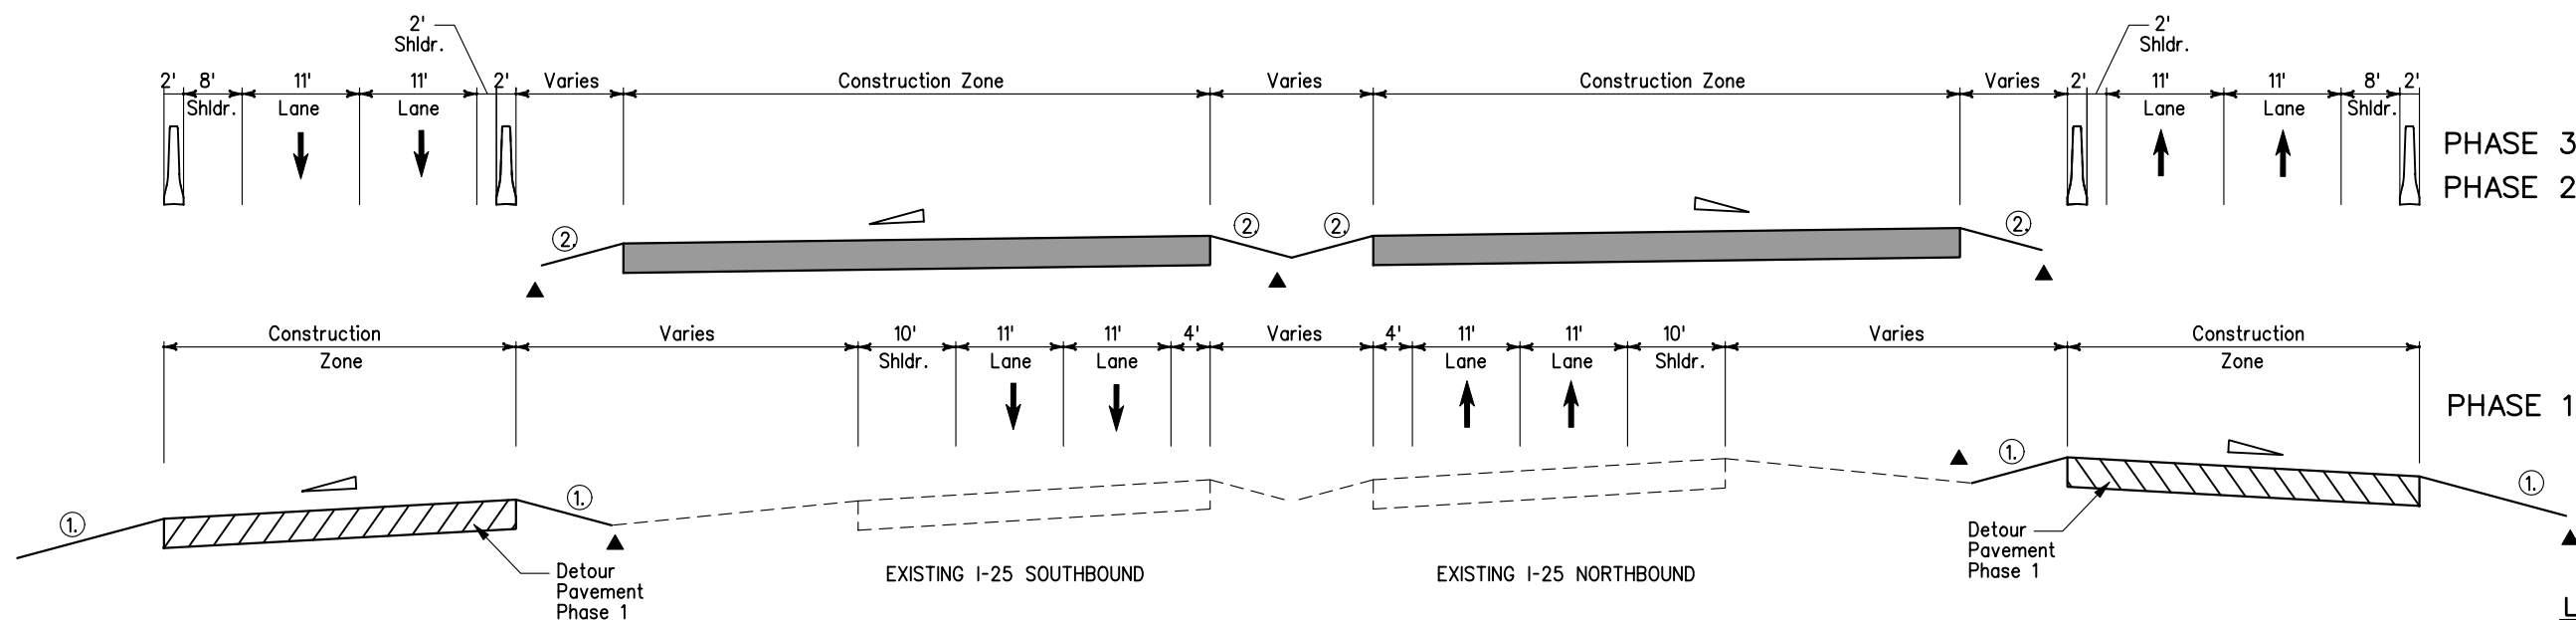

I-25 TYPICAL SECTION

I-25 Sta 1258+00 to Sta 1286+00 NB
 I-25 Sta 2257+00 to Sta 2288+00 SB

LEGEND

- DETOUR PAVEMENT
- PHASE 2 & 3 CONSTRUCTION
- TRAFFIC FLOW


PRELIMINARY
 SUBJECT TO REVISION

Computer File Information		Sheet Revisions		Colorado Department of Transportation		As Constructed		CONSTRUCTION PHASING TYPICAL SECTIONS		Project No./Code	
Creation Date:	11/01/03 Initials: JEM	<input type="checkbox"/>		1480 Quail Lake Loop Suite A Colorado Springs, CO 80906 Phone: (719) 634-2323 Fax: (719) 227-3298 5500 Greenwood Plaza Blvd. Suite 150 Greenwood Village, CO 80111 Phone: (303) 221-7275 Fax: (303) 221-7276	No Revisions:	Designer: MAM Structure Numbers		IM 252-341			
Last Modification Date:	12/23/03 Initials: JEM	<input type="checkbox"/>			Revised:	Detailer: JEM		13388			
Full Path:	S:\Tranproj\ 246091-00\HwyDes\Phasing\	<input type="checkbox"/>			Void:	Sheet Subset: TY		of			
Drawing File Name:	phrdty03.dgn	<input type="checkbox"/>			REGION 2 JFF				Sheet Number		
Scale: NTS Units: ENGLISH		<input type="checkbox"/>									

DRAWING NOT TO SCALE

TYPICAL SECTION NOTES

- ▲ Break points in slopes and in bottom of ditches shall be rounded during construction for a pleasing appearance.
- ▽ 2% roadway slope (Typical). For specific cross slopes, see profile sheets.
- ① Varies 4:1 to 2:1
- ② See Roadway, Typical Sections for Side Slope Treatment

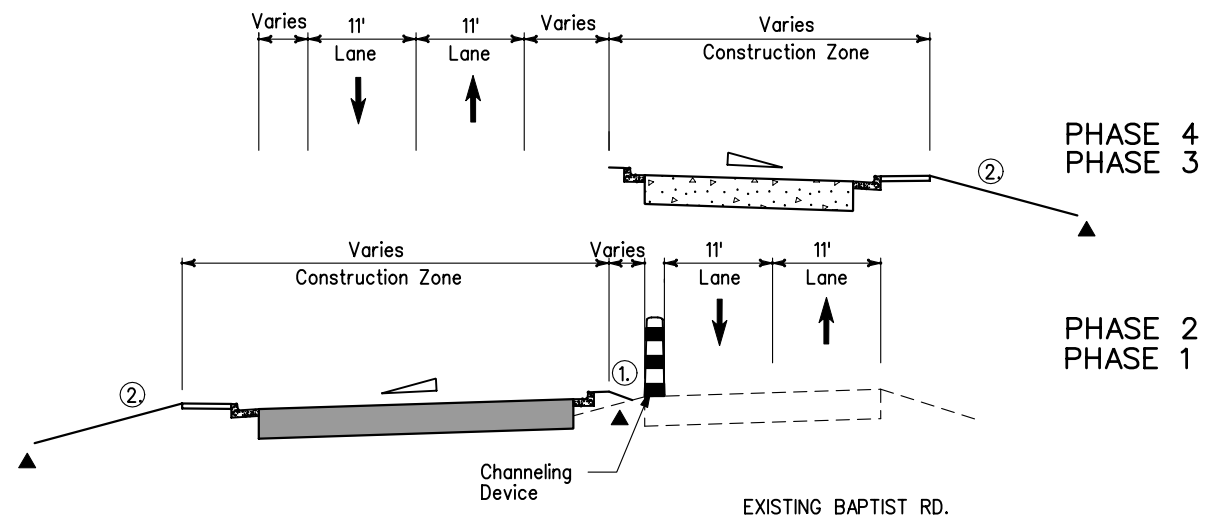


BAPTIST RD. TYPICAL SECTION

Phase 1 Construction Zone Baptist Rd.
Sta 15+00 to Sta 27+00
Sta 27+60 to Sta 30+20
Sta 30+60 to Sta 34+70
Sta 40+00 to Sta 52+00

Phase 2 Construction Zone Baptist Rd.
Sta 27+00 to Sta 27+60
Sta 34+70 to Sta 40+00

Phase 3 Construction Zone Baptist Rd.
Sta 17+75 to Sta 27+60
Sta 30+50 to Sta 37+75
Sta 40+25 to Sta 51+00

Phase 4 Construction Zone Baptist Rd.
Sta 21+00 to Sta 24+70
Sta 27+60 to Sta 29+90
Sta 38+00 to Sta 40+30

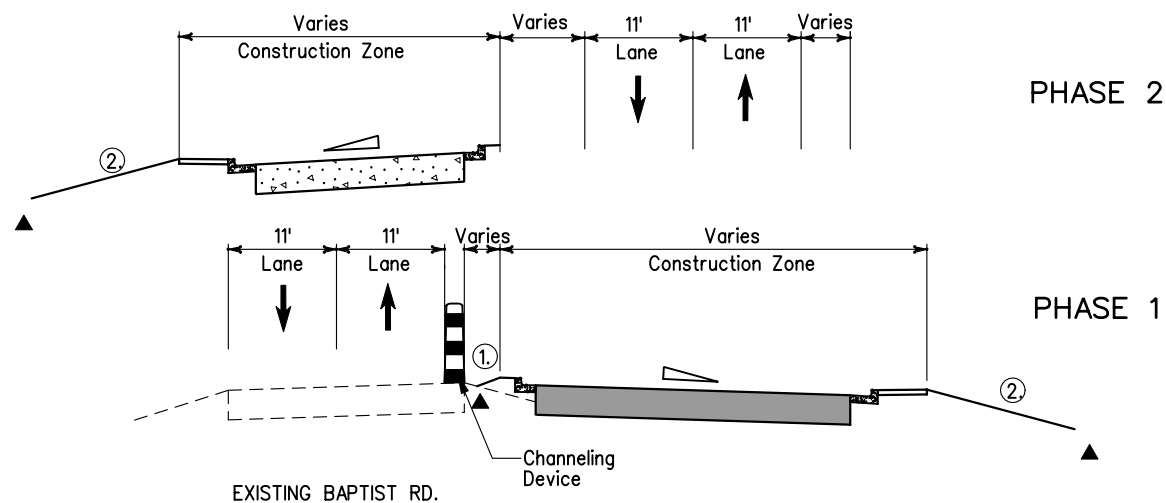

BAPTIST RD. TYPICAL SECTION

Baptist Rd. Sta 51+00 to Sta 64+50

LEGEND

- PHASE 1 CONSTRUCTION
- PHASE 2 CONSTRUCTION
- TRAFFIC FLOW



PRELIMINARY
SUBJECT TO REVISION

Computer File Information		Sheet Revisions		Colorado Department of Transportation		As Constructed		CONSTRUCTION PHASING		Project No./Code	
Creation Date:	11/01/03 Initials: JEM			1480 Quail Lake Loop Suite A Colorado Springs, CO 80906 Phone: (719) 634-2323 Fax: (719) 227-3298 5500 Greenwood Plaza Blvd. Suite 150 Greenwood Village, CO 80111 Phone: (303) 221-7275 Fax: (303) 221-7276		No Revisions:		BAPTIST ROAD		IM 252-341	
Last Modification Date:	12/23/03 Initials: JEM					Revised:		TYPICAL SECTIONS		13388	
Full Path:	S:\Tranproj\ 246091-00\HwyDes\Phasing\					Void:		Designer: MAM		Structure	
Drawing File Name:	phrdty04.dgn					Sheet Subset: TY		Detailer: JEM		Numbers	
Scale: Graphic Units: English				REGION 2 JFF				of		Sheet Number	

DRAWING NOT TO SCALE

TYPICAL SECTION NOTES

- ▲ Break points in slopes and in bottom of ditches shall be rounded during construction for a pleasing appearance.
- ▽ 2% roadway slope (Typical). For specific cross slopes, see profile sheets.
- ① Varies 4:1 to 2:1
- ② See Roadway, Typical Sections for Side Slope Treatment


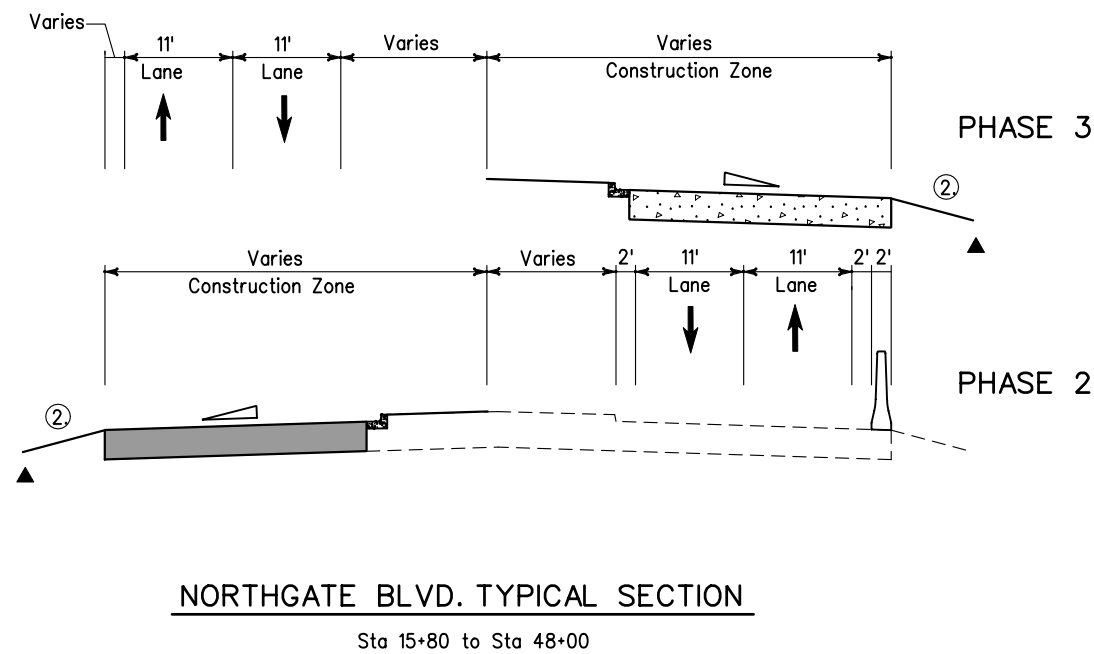
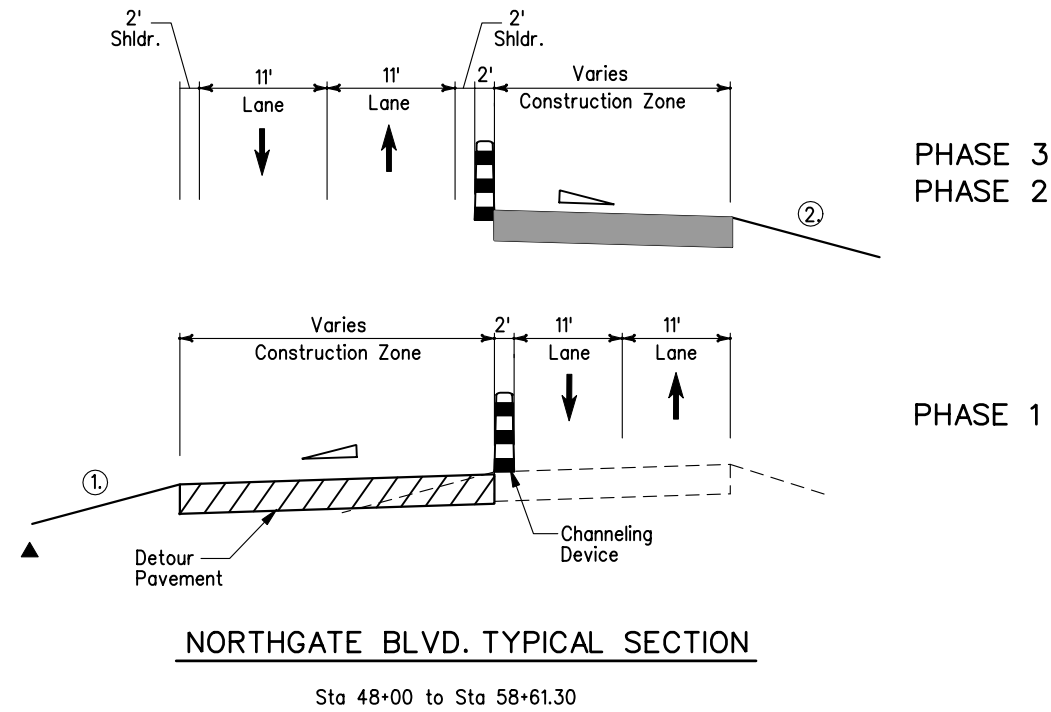


LEGEND

- DETOUR PAVEMENT
- PHASE 2 CONSTRUCTION
- PHASE 3 CONSTRUCTION
- TRAFFIC FLOW

PRELIMINARY
SUBJECT TO REVISION

Computer File Information		Sheet Revisions		Colorado Department of Transportation		As Constructed		CONSTRUCTION PHASING		Project No./Code		
Creation Date:	11/01/03 Initials: JEM	<input type="checkbox"/>		1480 Quail Lake Loop Suite A Colorado Springs, CO 80906 Phone: (719) 634-2323 Fax: (719) 227-3298	5500 Greenwood Plaza Blvd. Suite 150 Greenwood Village, CO 80111 Phone: (303) 221-7275 Fax: (303) 221-7276	No Revisions:		NORTHGATE BLVD.		IM 252-341		
Last Modification Date:	01/26/04 Initials: JEM	<input type="checkbox"/>				Revised:		TYPICAL SECTIONS		13388		
Full Path:	S:\Tranproj\ 246091-00\HwyDes\Phasing\	<input type="checkbox"/>				Void:		Designer: MAM	Structure Numbers	of		Sheet Number
Drawing File Name:	phrdty05.dgn	<input type="checkbox"/>				REGION 2 JFF		Detailer: JEM				
Scale: Graphic Units: English		<input type="checkbox"/>						Sheet Subset: TY				

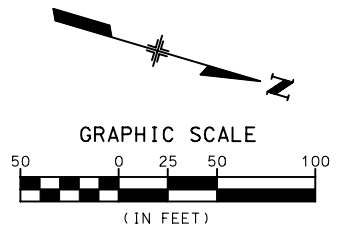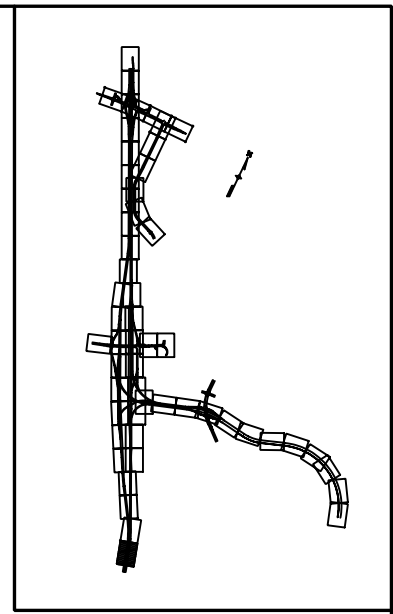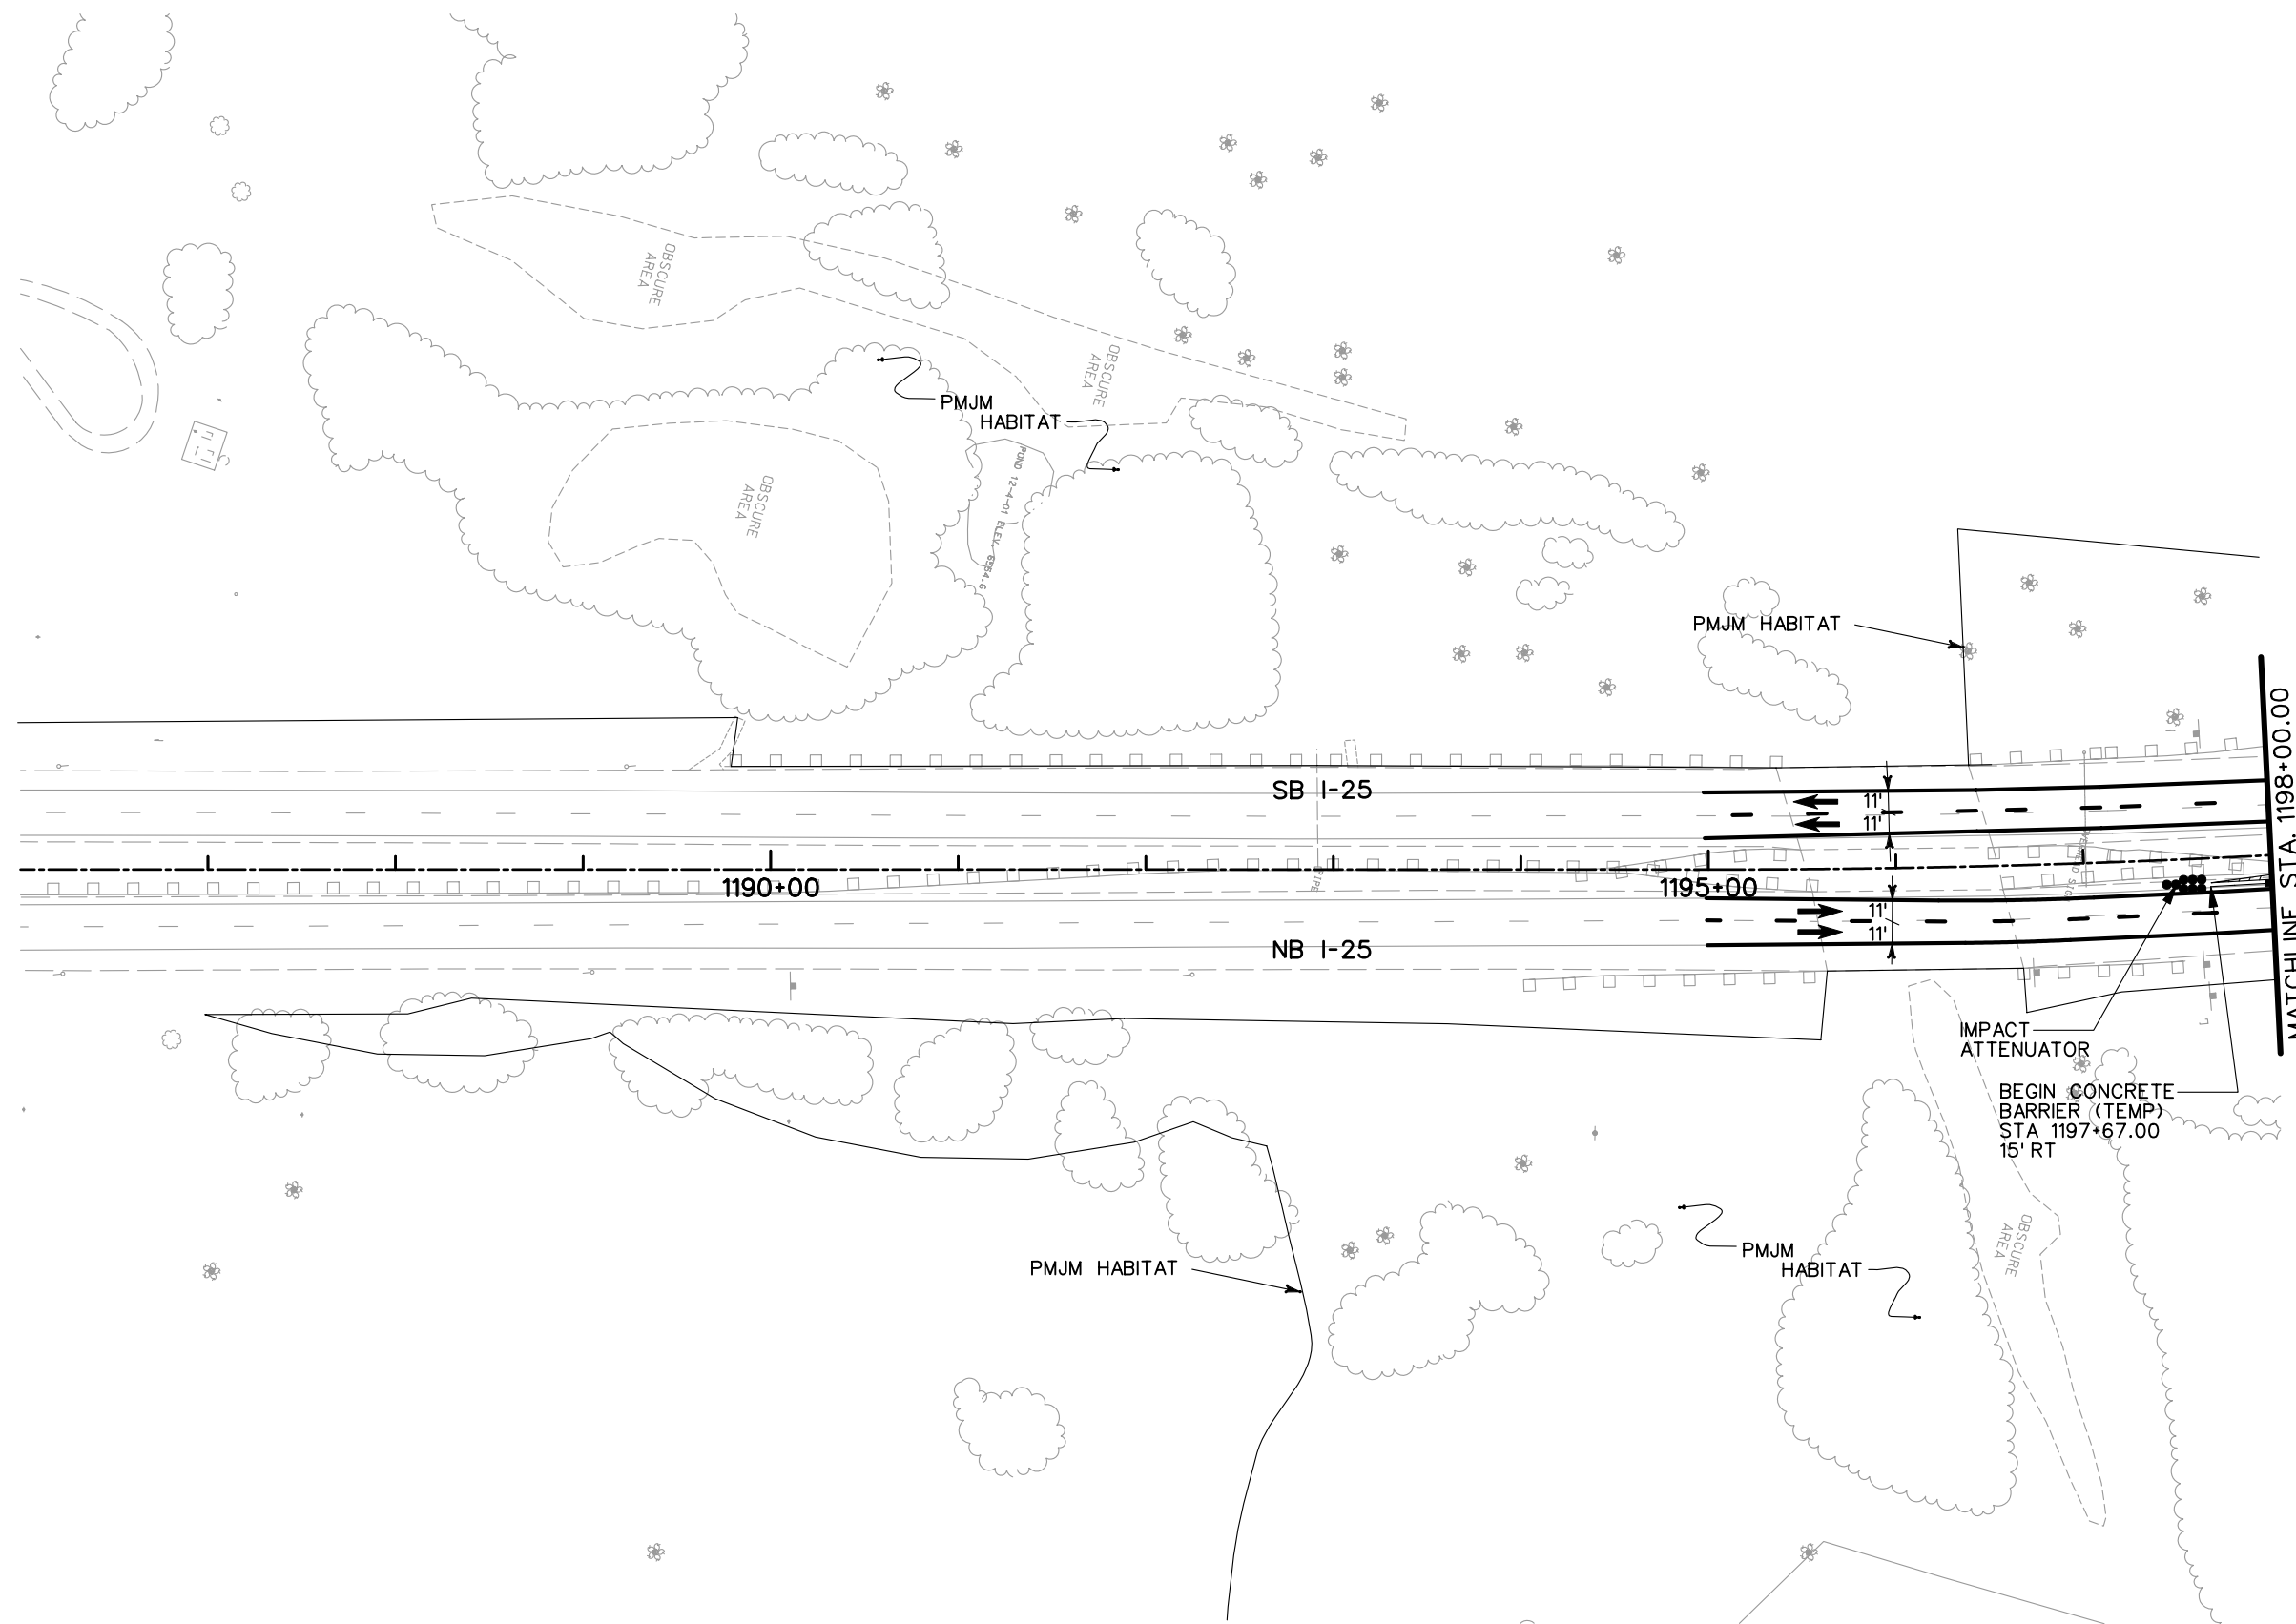

- LEGEND**
- DETOUR PAVEMENT (CONSTRUCTION)
 - DETOUR PAVEMENT (IN USE)
 - ULTIMATE PAVEMENT
 - TRAFFIC FLOW
 - IMPACT ATTENUATOR (TEMP.)
 - CONCRETE BARRIER (TEMP.)
 - CHANNELING DEVICE


NOTE: SEE TYPICAL SECTIONS FOR I-25 SHOULDER WIDTHS.

PRELIMINARY
SUBJECT TO REVISION

Computer File Information	
Creation Date:	11/10/03 Initials: JEM
Last Modification Date:	12/02/03 Initials: JEM
Full Path:	S:\Tranproj\ 246091-00\HwyDes\Phasing\
Drawing File Name:	ph01p102.dgn
Scale:	Graphic Units: English


Sheet Revisions	

Colorado Department of Transportation



1480 Quail Lake Loop
Suite A
Colorado Springs, CO 80906
Phone: (719) 634-2323
Fax: (719) 227-3298

5500 Greenwood Plaza Blvd.
Suite 150
Greenwood Village, CO 80111
Phone: (303) 221-7275
Fax: (303) 221-7276






REGION 2 JFF

As Constructed
No Revisions:
Revised:
Void:

PHASING PLANS	
PHASE 1	
Designer:	MAM
Detailer:	JEM
Structure Numbers:	
Sheet Subset:	of

Project No./Code
IM 252-341
13388
Sheet Number

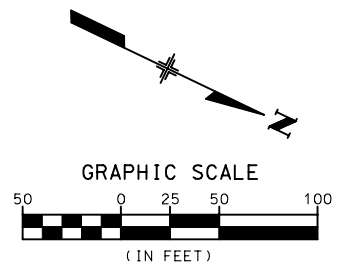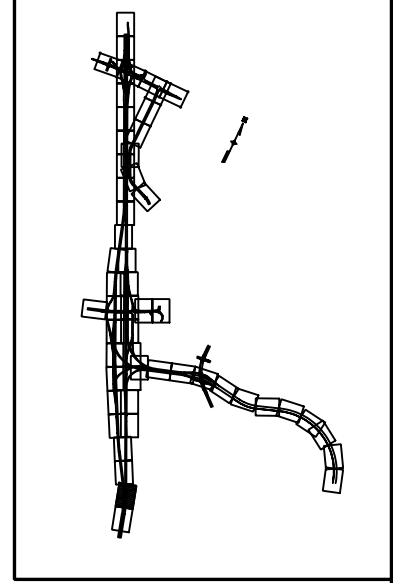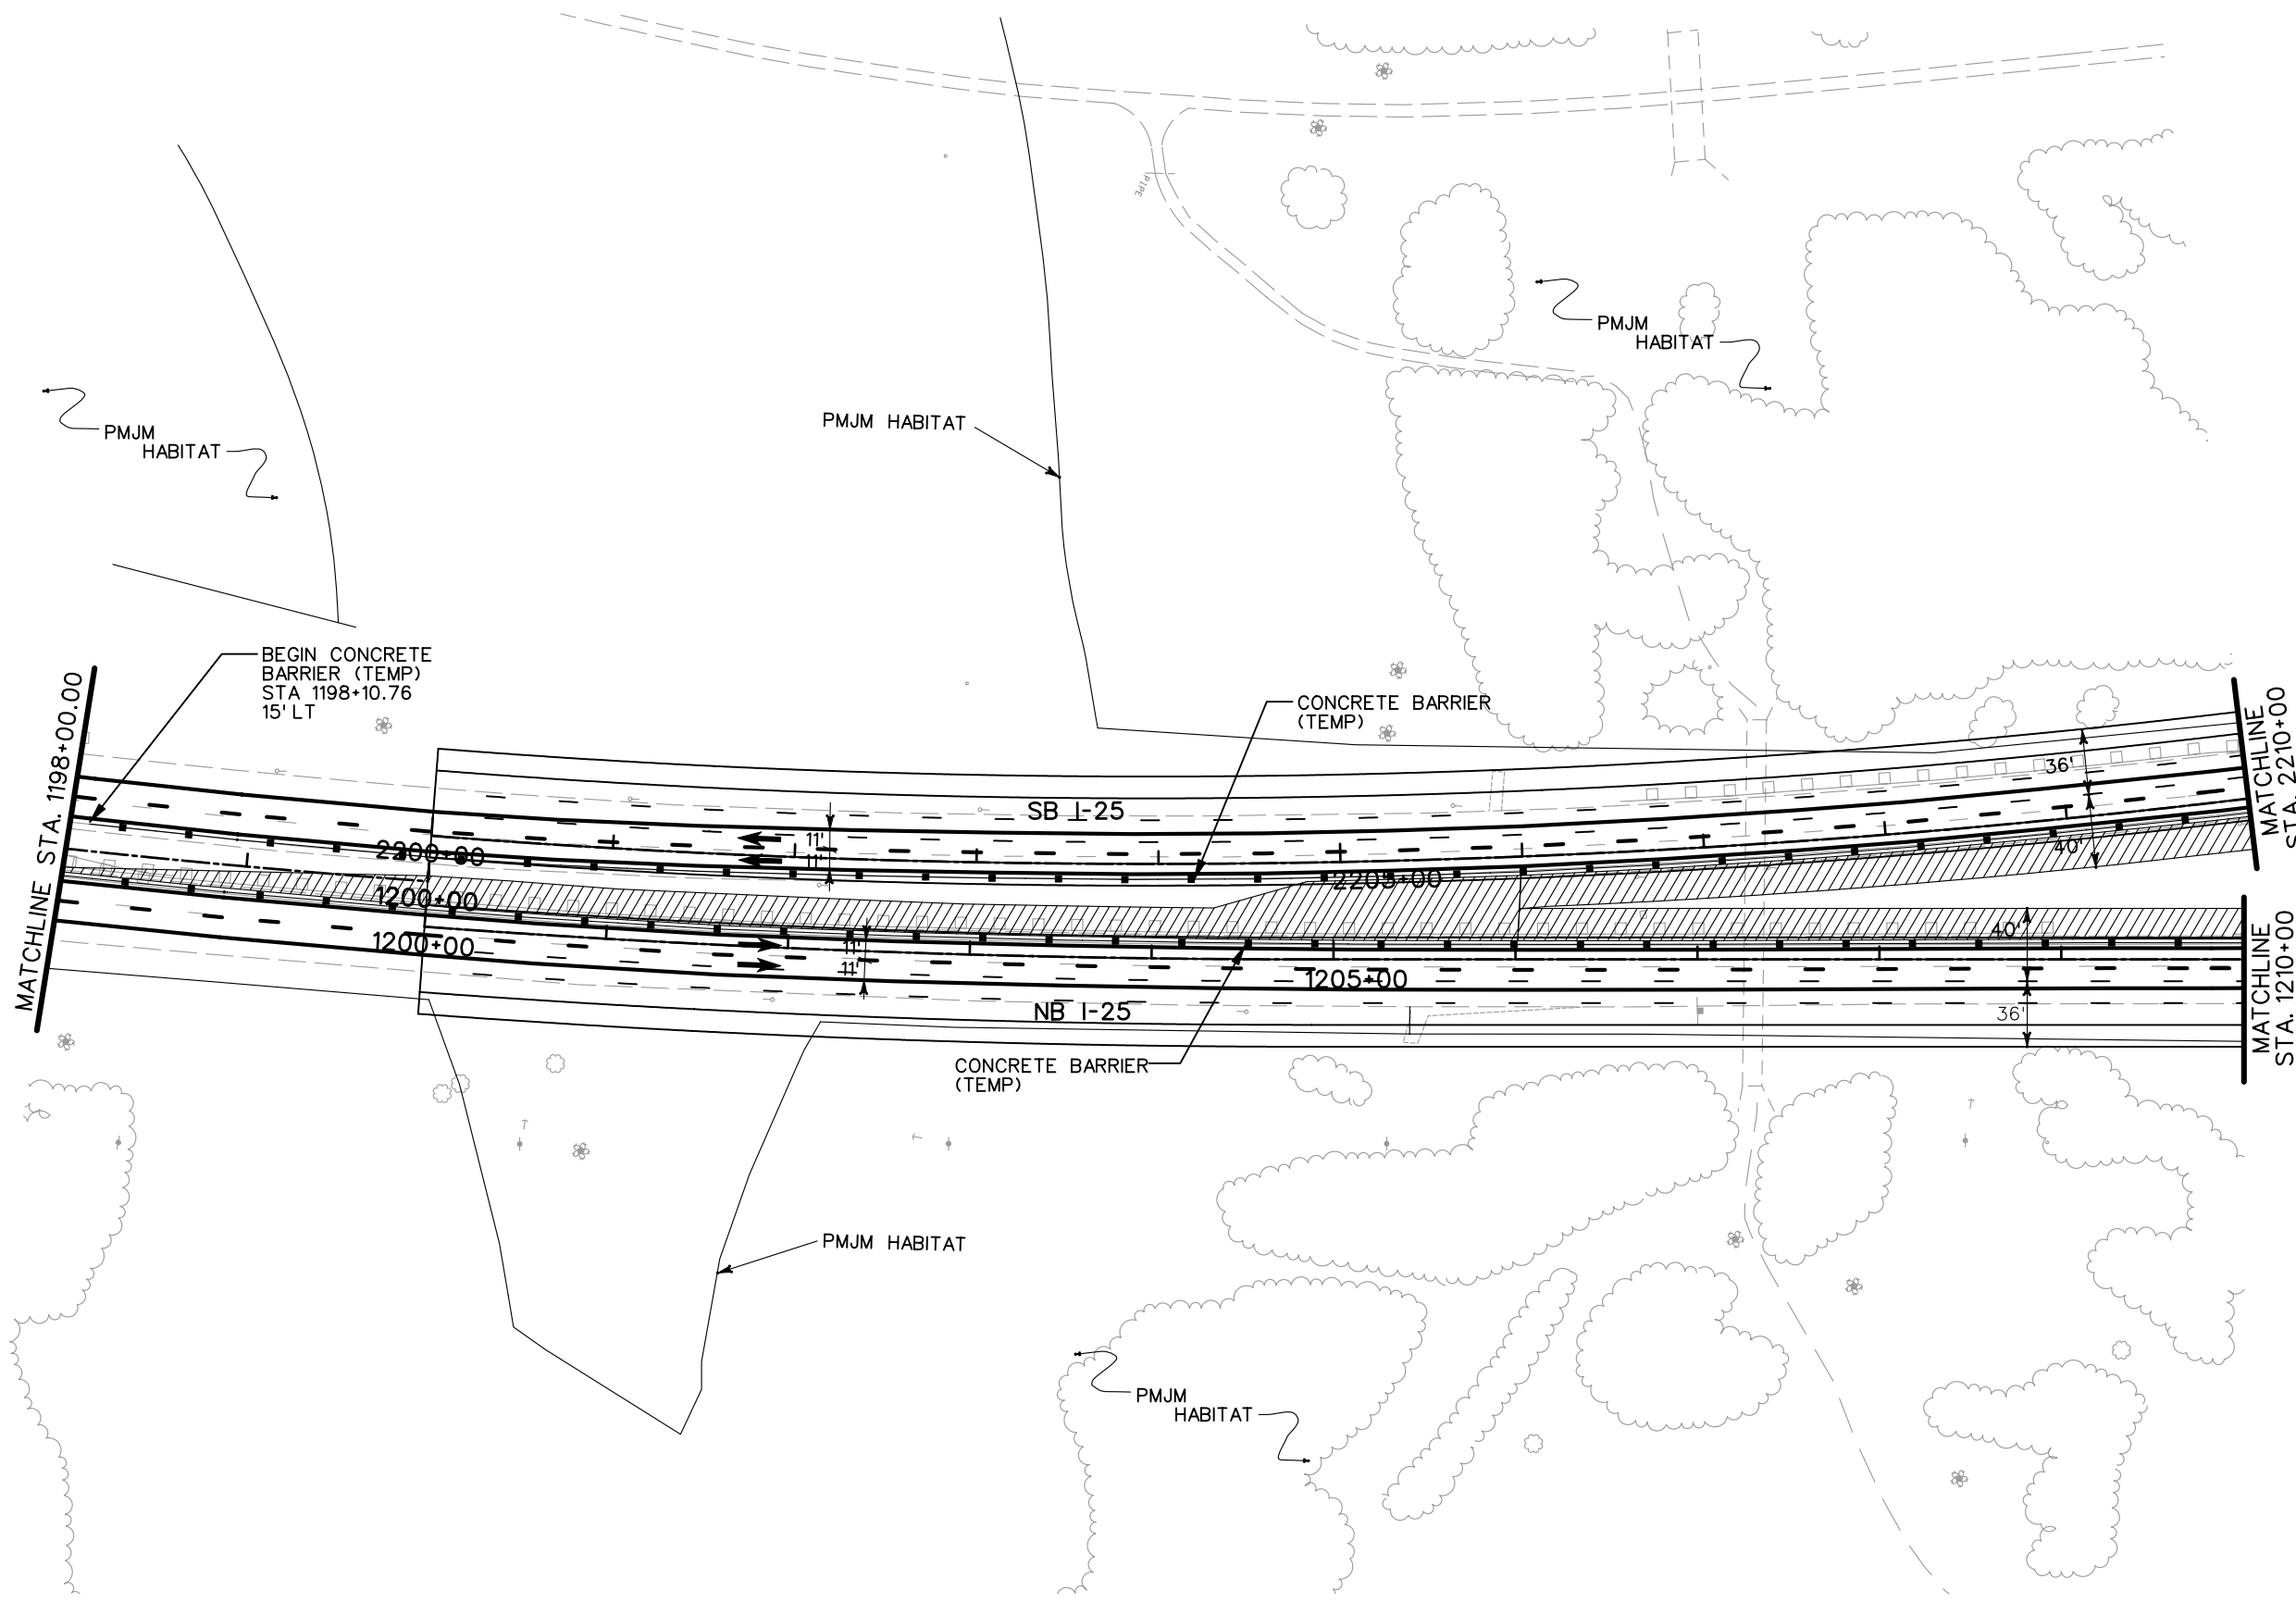

- LEGEND**
- DETOUR PAVEMENT (CONSTRUCTION)
 - DETOUR PAVEMENT (IN USE)
 - ULTIMATE PAVEMENT
 - TRAFFIC FLOW
 - IMPACT ATTENUATOR (TEMP.)
 - CONCRETE BARRIER (TEMP.)
 - CHANNELING DEVICE


NOTE: SEE TYPICAL SECTIONS FOR I-25 SHOULDER WIDTHS.

PRELIMINARY
SUBJECT TO REVISION


Computer File Information	
Creation Date:	11/10/03 Initials: JEM
Last Modification Date:	12/02/03 Initials: JEM
Full Path:	S:\Tranproj\ 246091-00\HwyDes\Phasing\
Drawing File Name:	ph01pi03.dgn
Scale:	Graphic Units: English

Sheet Revisions	

Colorado Department of Transportation



1480 Quail Lake Loop Suite A Colorado Springs, CO 80906 Phone: (719) 634-2323 Fax: (719) 227-3298






5500 Greenwood Plaza Blvd. Suite 150 Greenwood Village, CO 80111 Phone: (303) 221-7275 Fax: (303) 221-7276

REGION 2 JFF

As Constructed
No Revisions:
Revised:
Void:

PHASING PLANS		
PHASE 1		
Designer:	MAM	Structure Numbers
Detailer:	JEM	
Sheet Subset:		of

Project No./Code
IM 252-341
13388
Sheet Number



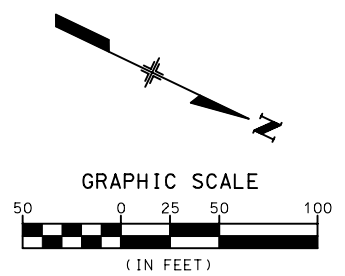
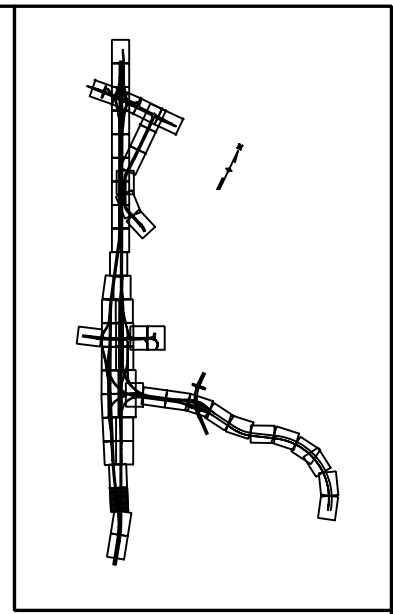
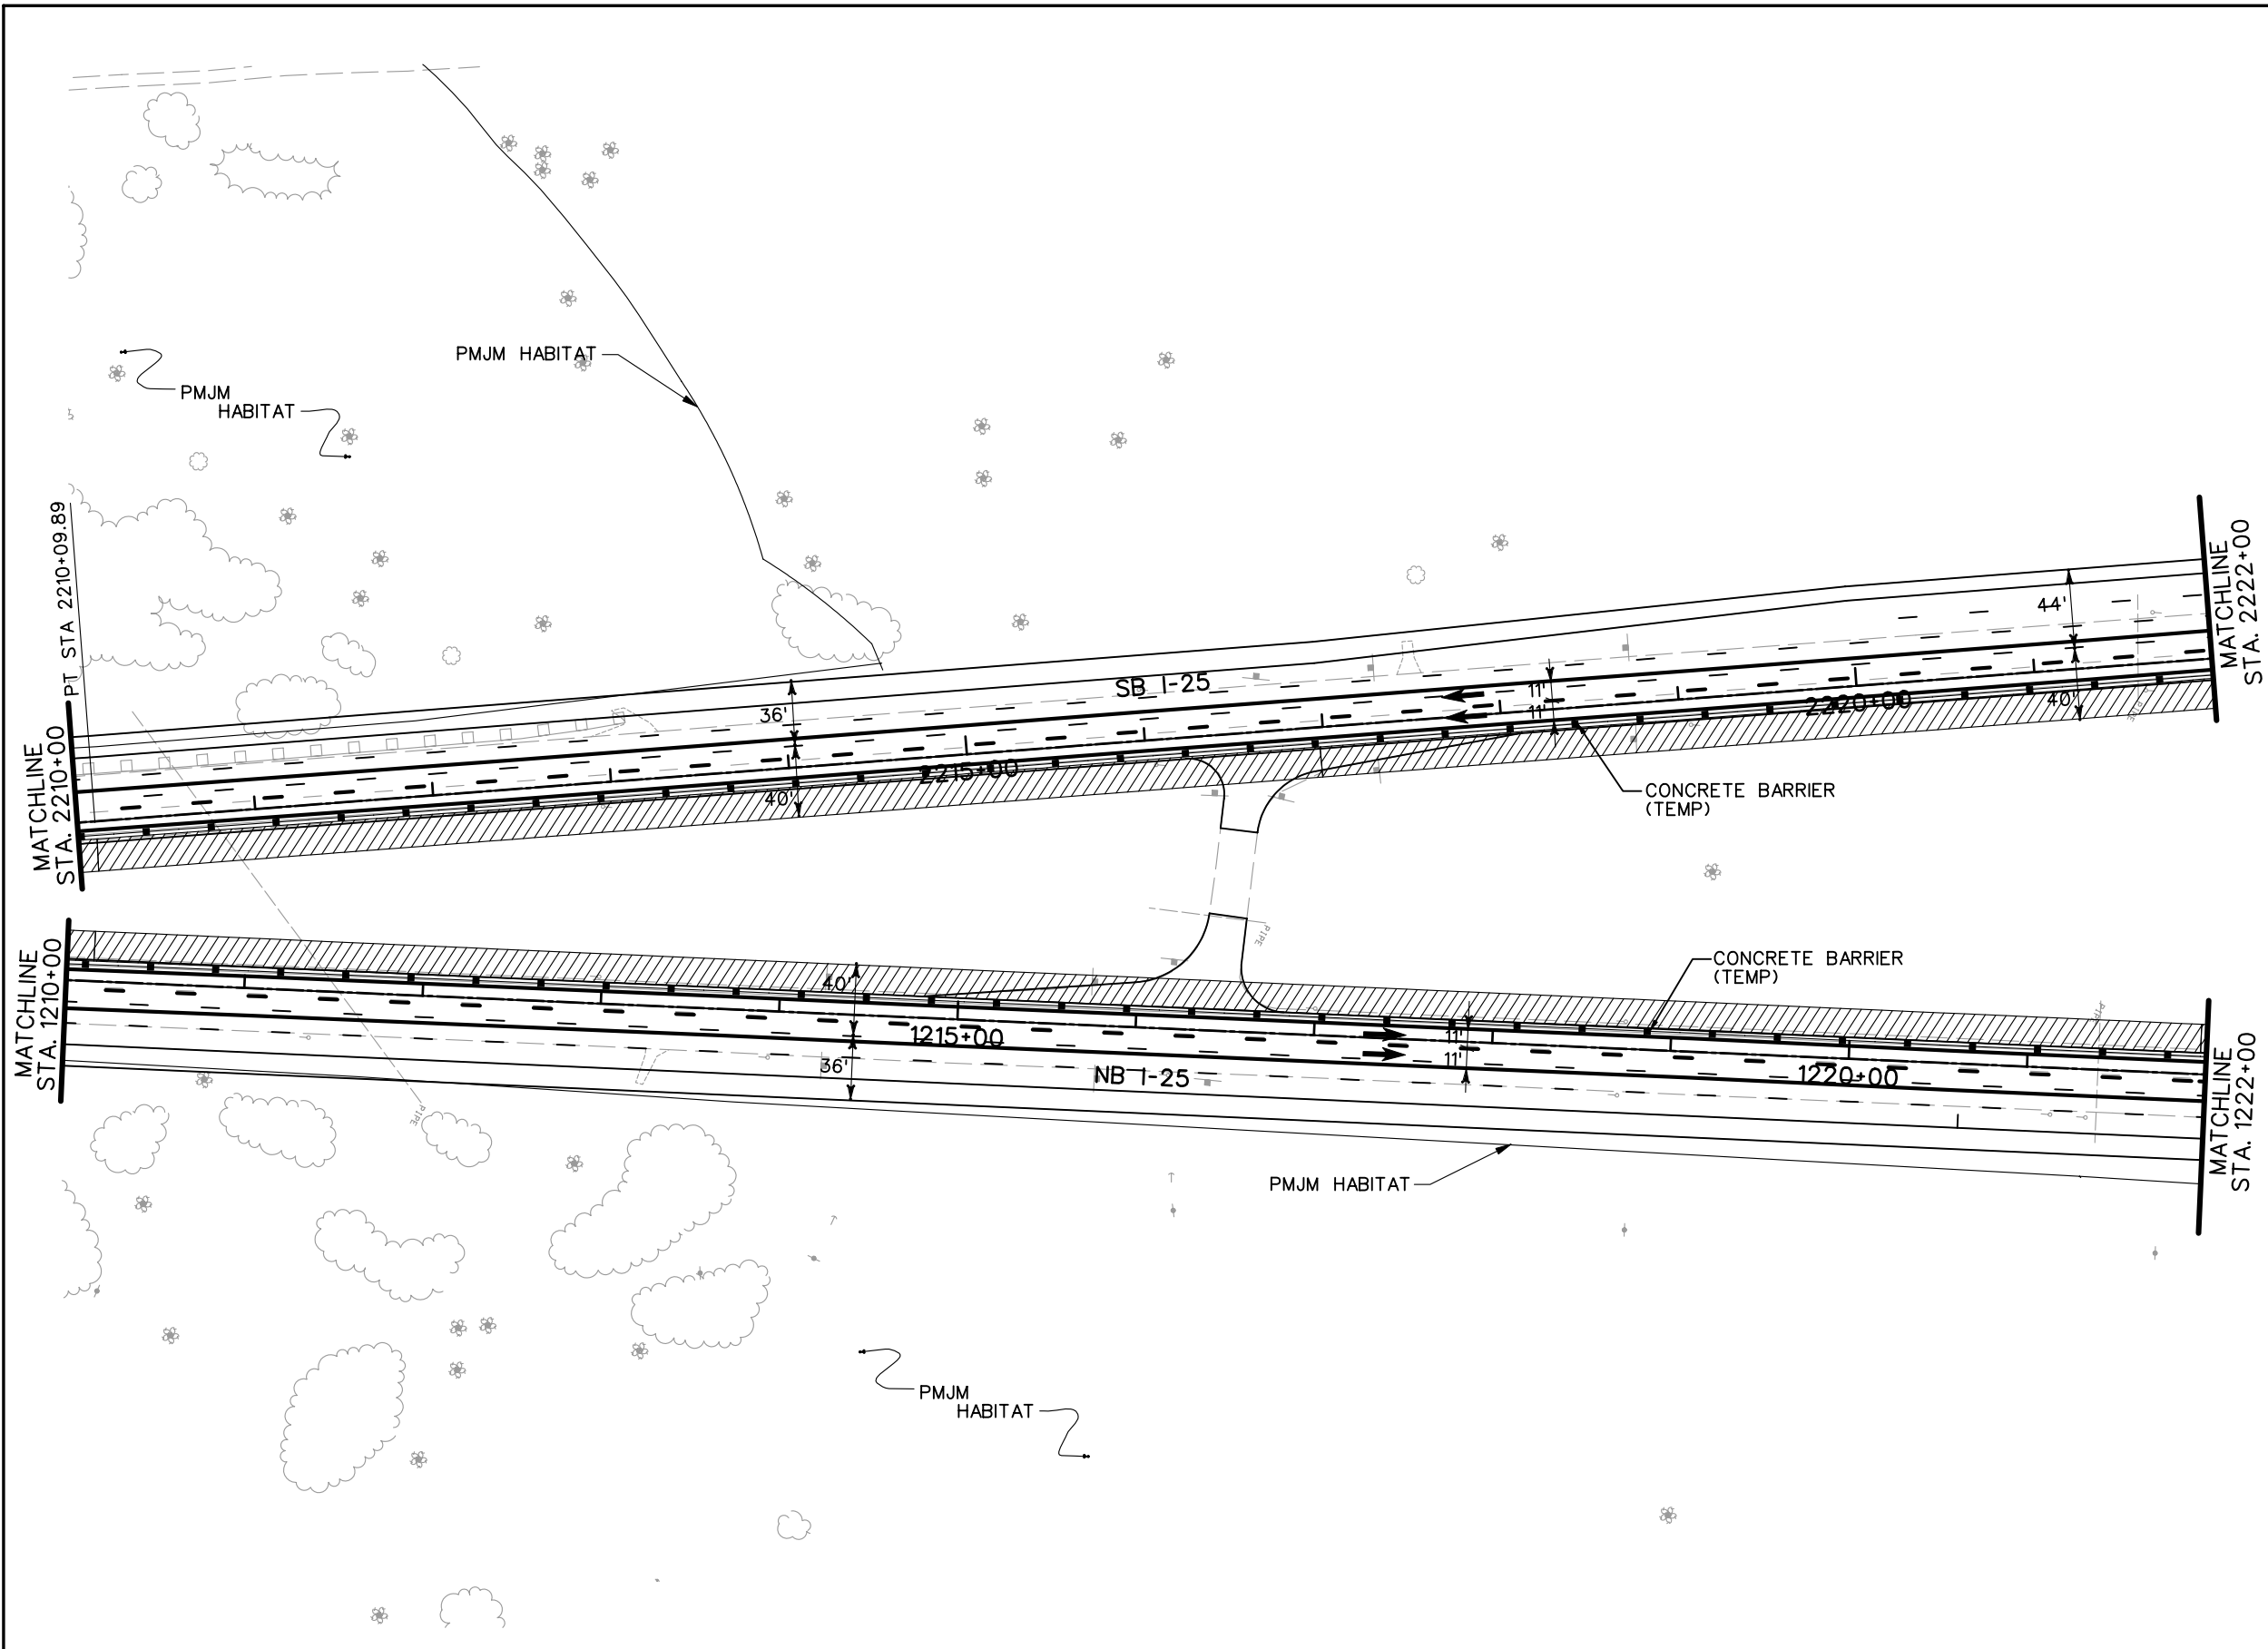


- LEGEND**
- DETOUR PAVEMENT (CONSTRUCTION)
 - DETOUR PAVEMENT (IN USE)
 - ULTIMATE PAVEMENT
 - TRAFFIC FLOW
 - IMPACT ATTENUATOR (TEMP.)
 - CONCRETE BARRIER (TEMP.)
 - CHANNELING DEVICE

NOTE: SEE TYPICAL SECTIONS FOR I-25 SHOULDER WIDTHS.

PRELIMINARY
SUBJECT TO REVISION

Computer File Information		Sheet Revisions		Colorado Department of Transportation		As Constructed		PHASING PLANS		Project No./Code	
Creation Date:	11/10/03 Initials: JEM	<input type="checkbox"/>		1480 Quail Lake Loop Suite A Colorado Springs, CO 80906 Phone: (719) 634-2323 Fax: (719) 227-3298	5500 Greenwood Plaza Blvd. Suite 150 Greenwood Village, CO 80111 Phone: (303) 221-7275 Fax: (303) 221-7276	No Revisions:		PHASE 1		IM 252-341	
Last Modification Date:	12/02/03 Initials: JEM	<input type="checkbox"/>				Revised:		Designer: MAM Detailer: JEM		13388	
Full Path:	S:\Tranproj\ 246091-00\HwyDes\Phasing\	<input type="checkbox"/>				Void:		Structure Numbers		Sheet Number	
Drawing File Name:	ph01pi04.dgn	<input type="checkbox"/>				REGION 2 JFF		Sheet Subset:		of	
Scale: Graphic Units: English		<input type="checkbox"/>									

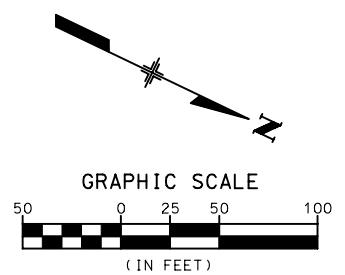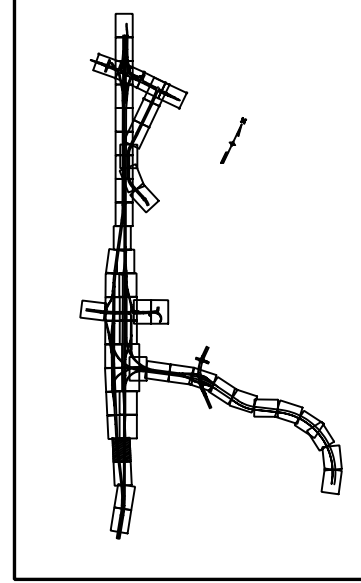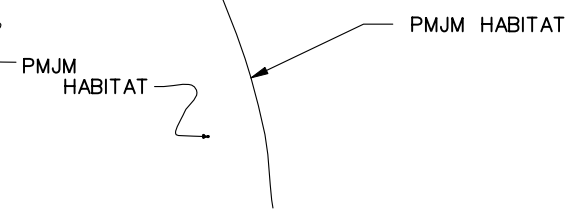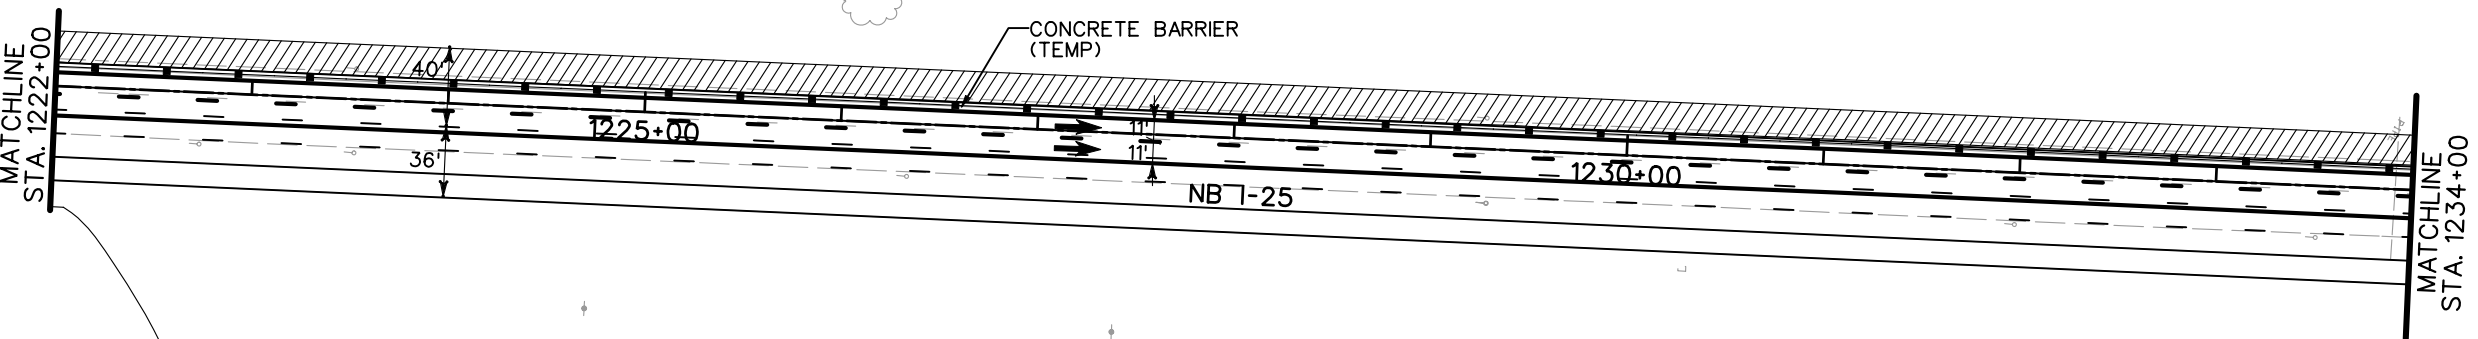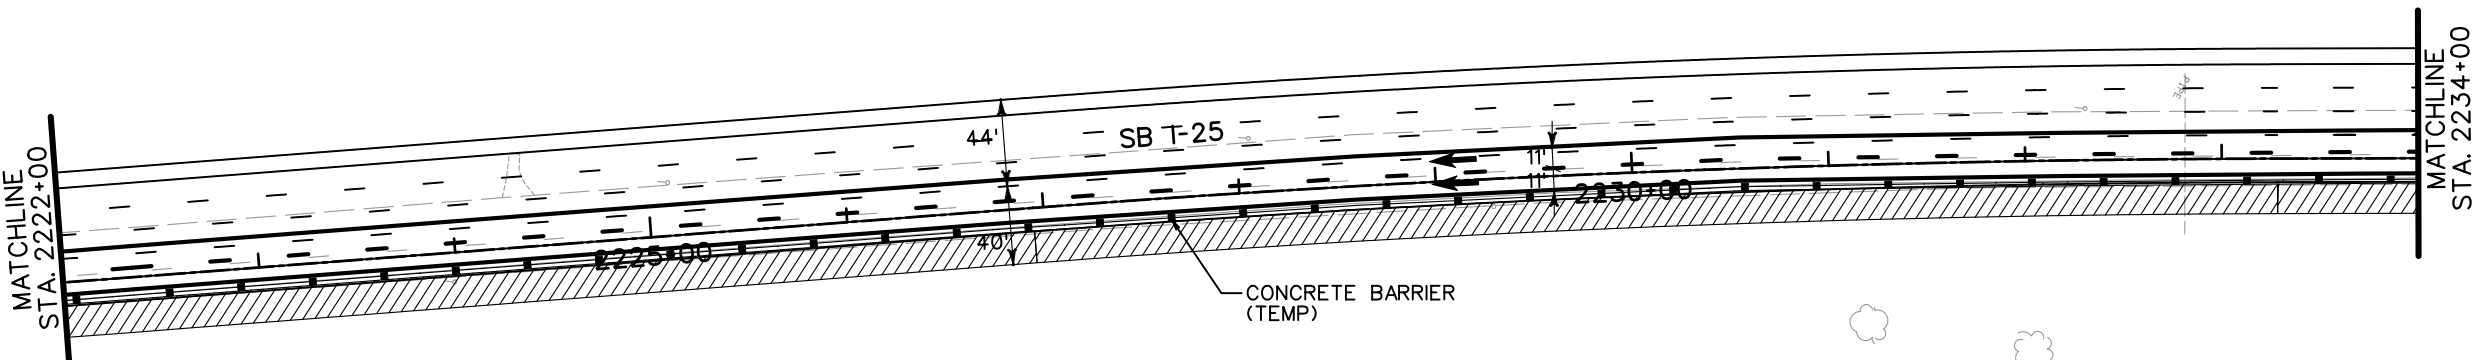

- LEGEND**
- DETOUR PAVEMENT (CONSTRUCTION)
 - DETOUR PAVEMENT (IN USE)
 - ULTIMATE PAVEMENT
 - TRAFFIC FLOW
 - IMPACT ATTENUATOR (TEMP.)
 - CONCRETE BARRIER (TEMP.)
 - CHANNELING DEVICE




NOTE: SEE TYPICAL SECTIONS FOR I-25 SHOULDER WIDTHS.

PRELIMINARY
SUBJECT TO REVISION

Computer File Information		Sheet Revisions		Colorado Department of Transportation		As Constructed		PHASING PLANS		Project No./Code	
Creation Date:	11/10/03 Initials: JEM	<input type="checkbox"/>		1480 Quail Lake Loop Suite A Colorado Springs, CO 80906 Phone: (719) 634-2323 Fax: (719) 227-3298 5500 Greenwood Plaza Blvd. Suite 150 Greenwood Village, CO 80111 Phone: (303) 221-7275 Fax: (303) 221-7276	No Revisions:		PHASE 1		IM 252-341		
Last Modification Date:	12/02/03 Initials: JEM	<input type="checkbox"/>			Revised:		Designer: MAM	Structure Numbers	13388		
Full Path:	S:\Tranproj\ 246091-00\HwyDes\Phasing\	<input type="checkbox"/>			Void:		Detailer: JEM		Sheet Number		
Drawing File Name:	ph01pi05.dgn	<input type="checkbox"/>			REGION 2 JFF		Sheet Subset:		of		
Scale: Graphic Units: English		<input type="checkbox"/>								Sheet Number	

MATCHLINE STA. 1234+00

MATCHLINE STA. 1246+00

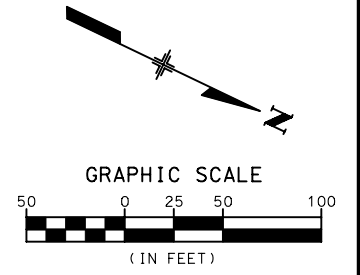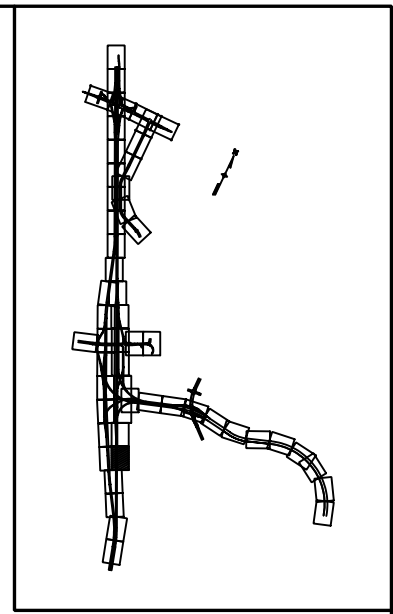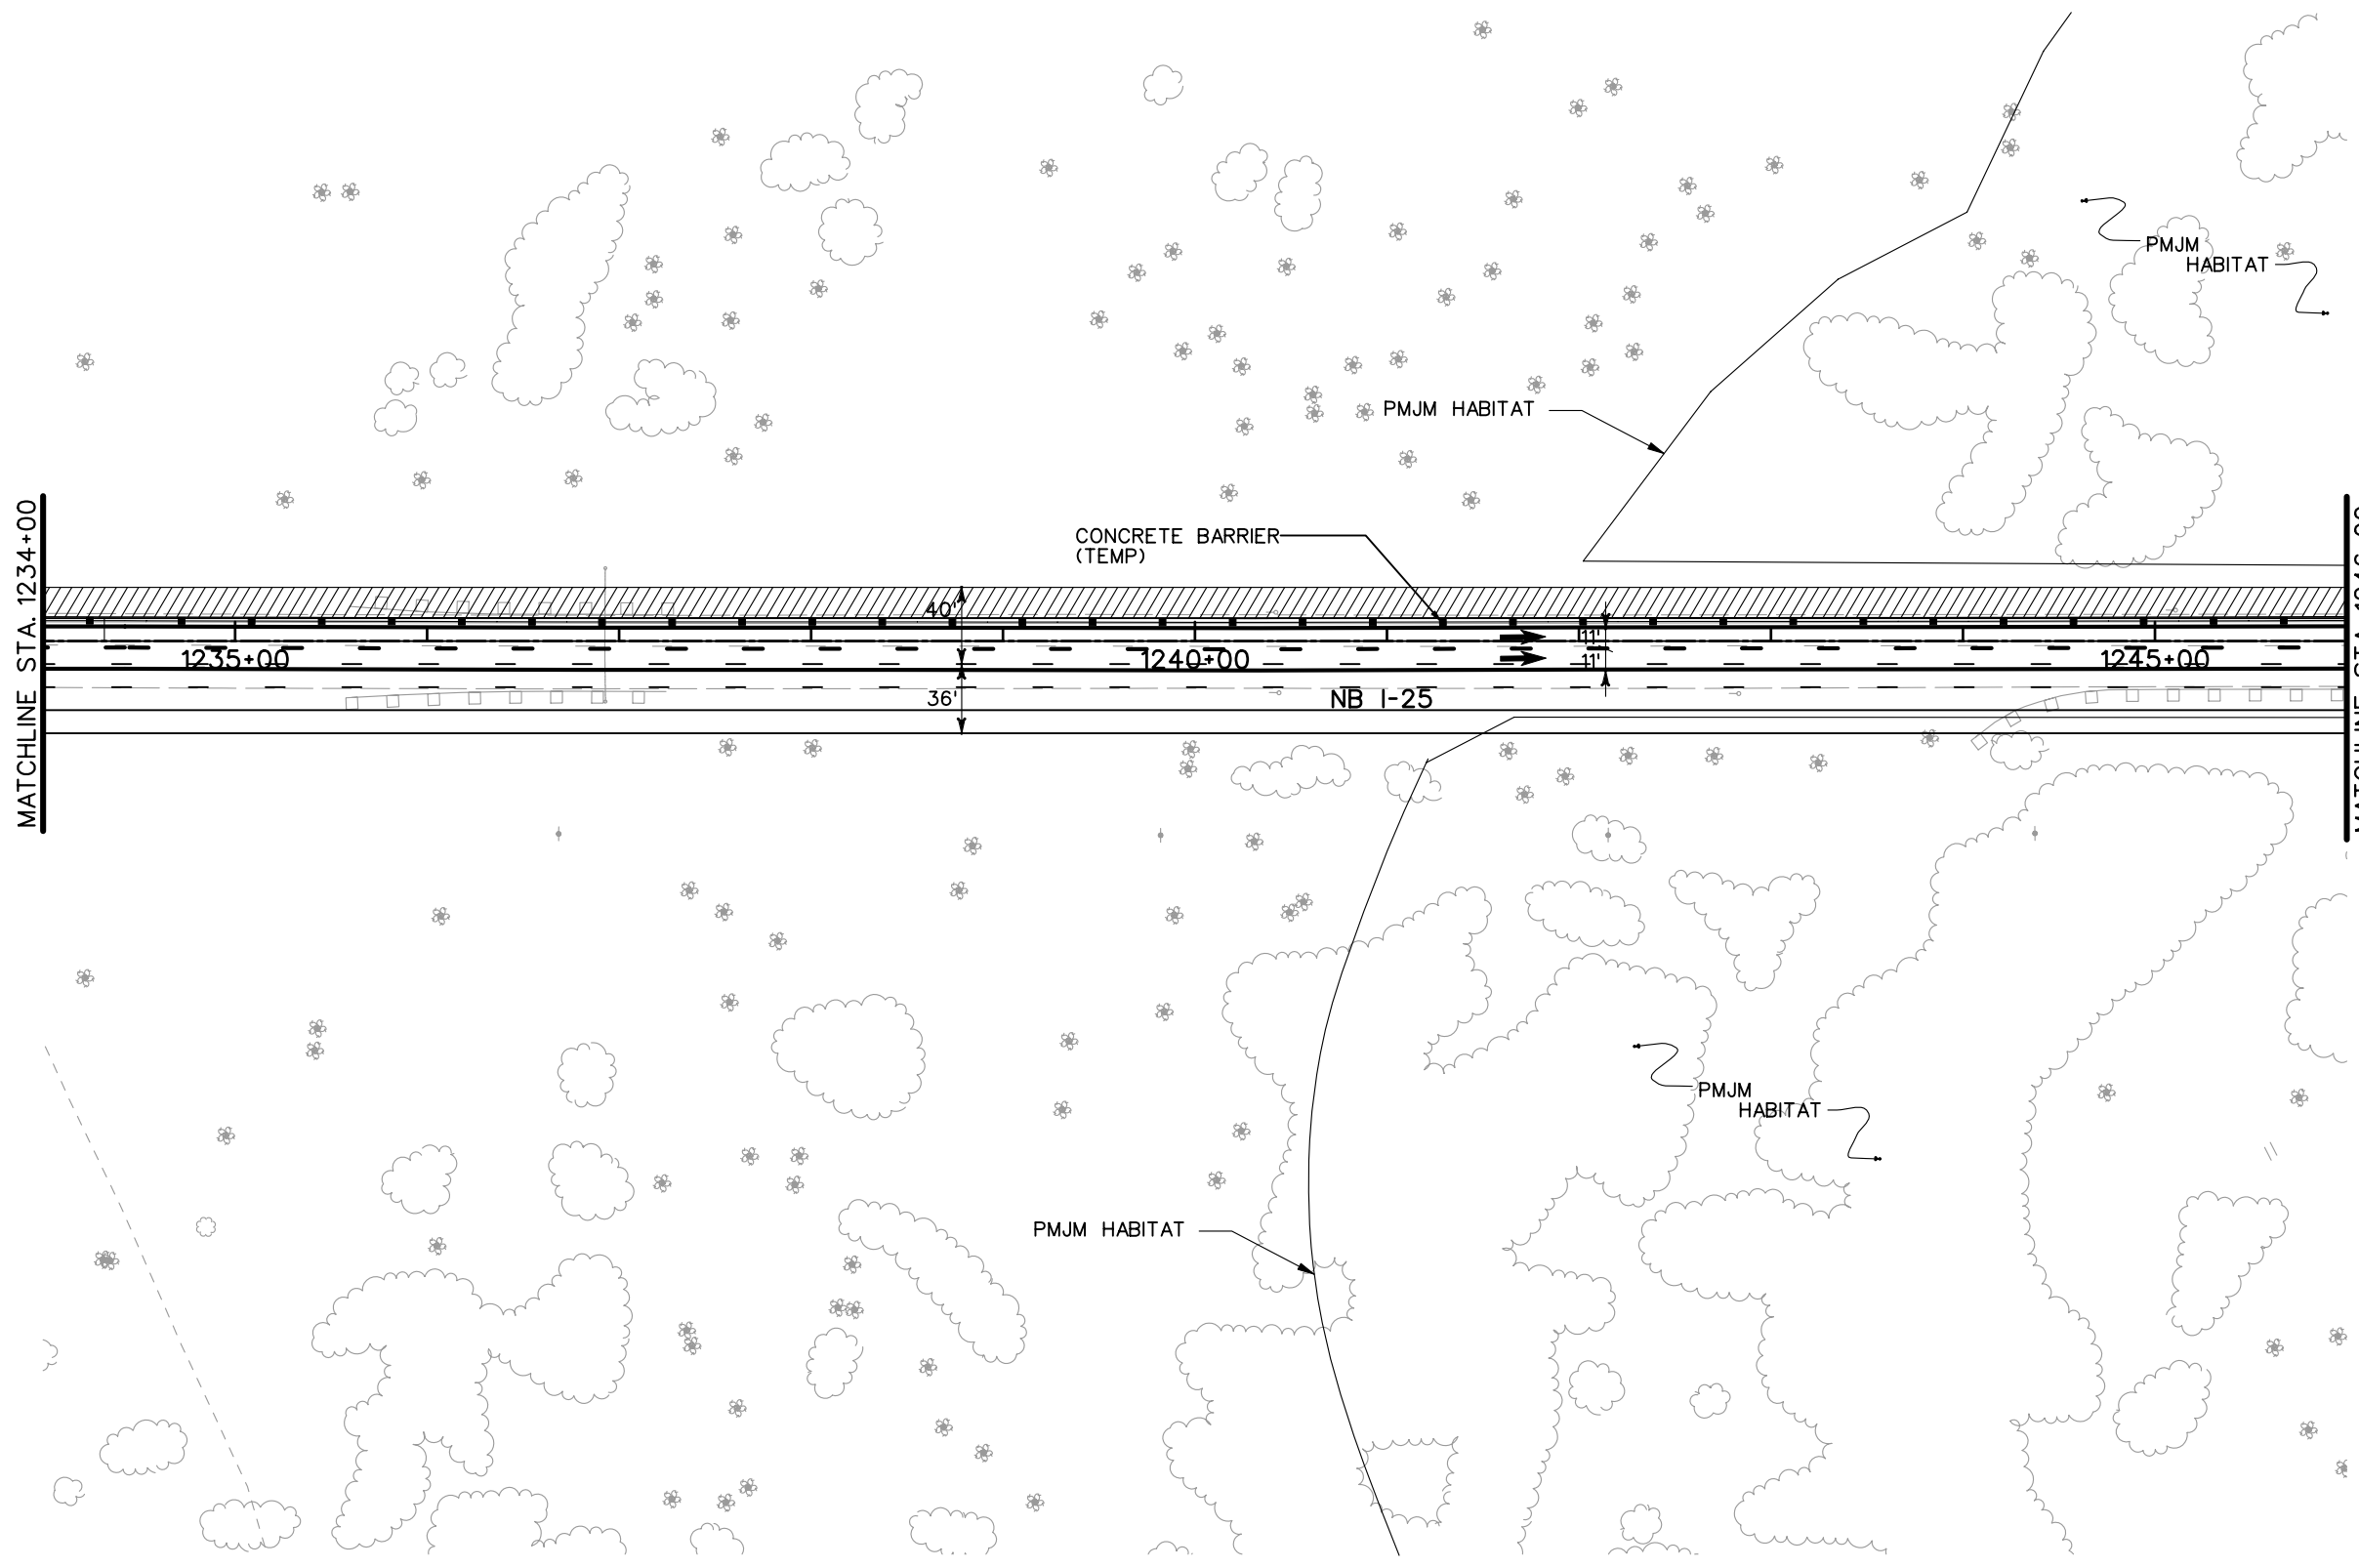




LEGEND

- DETOUR PAVEMENT (CONSTRUCTION)
- DETOUR PAVEMENT (IN USE)
- ULTIMATE PAVEMENT
- TRAFFIC FLOW
- IMPACT ATTENUATOR (TEMP.)
- CONCRETE BARRIER (TEMP.)
- CHANNELING DEVICE





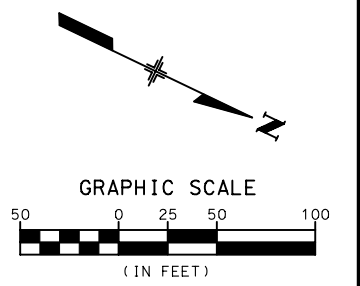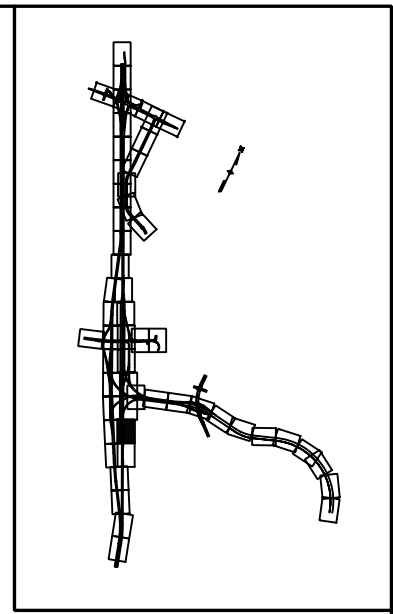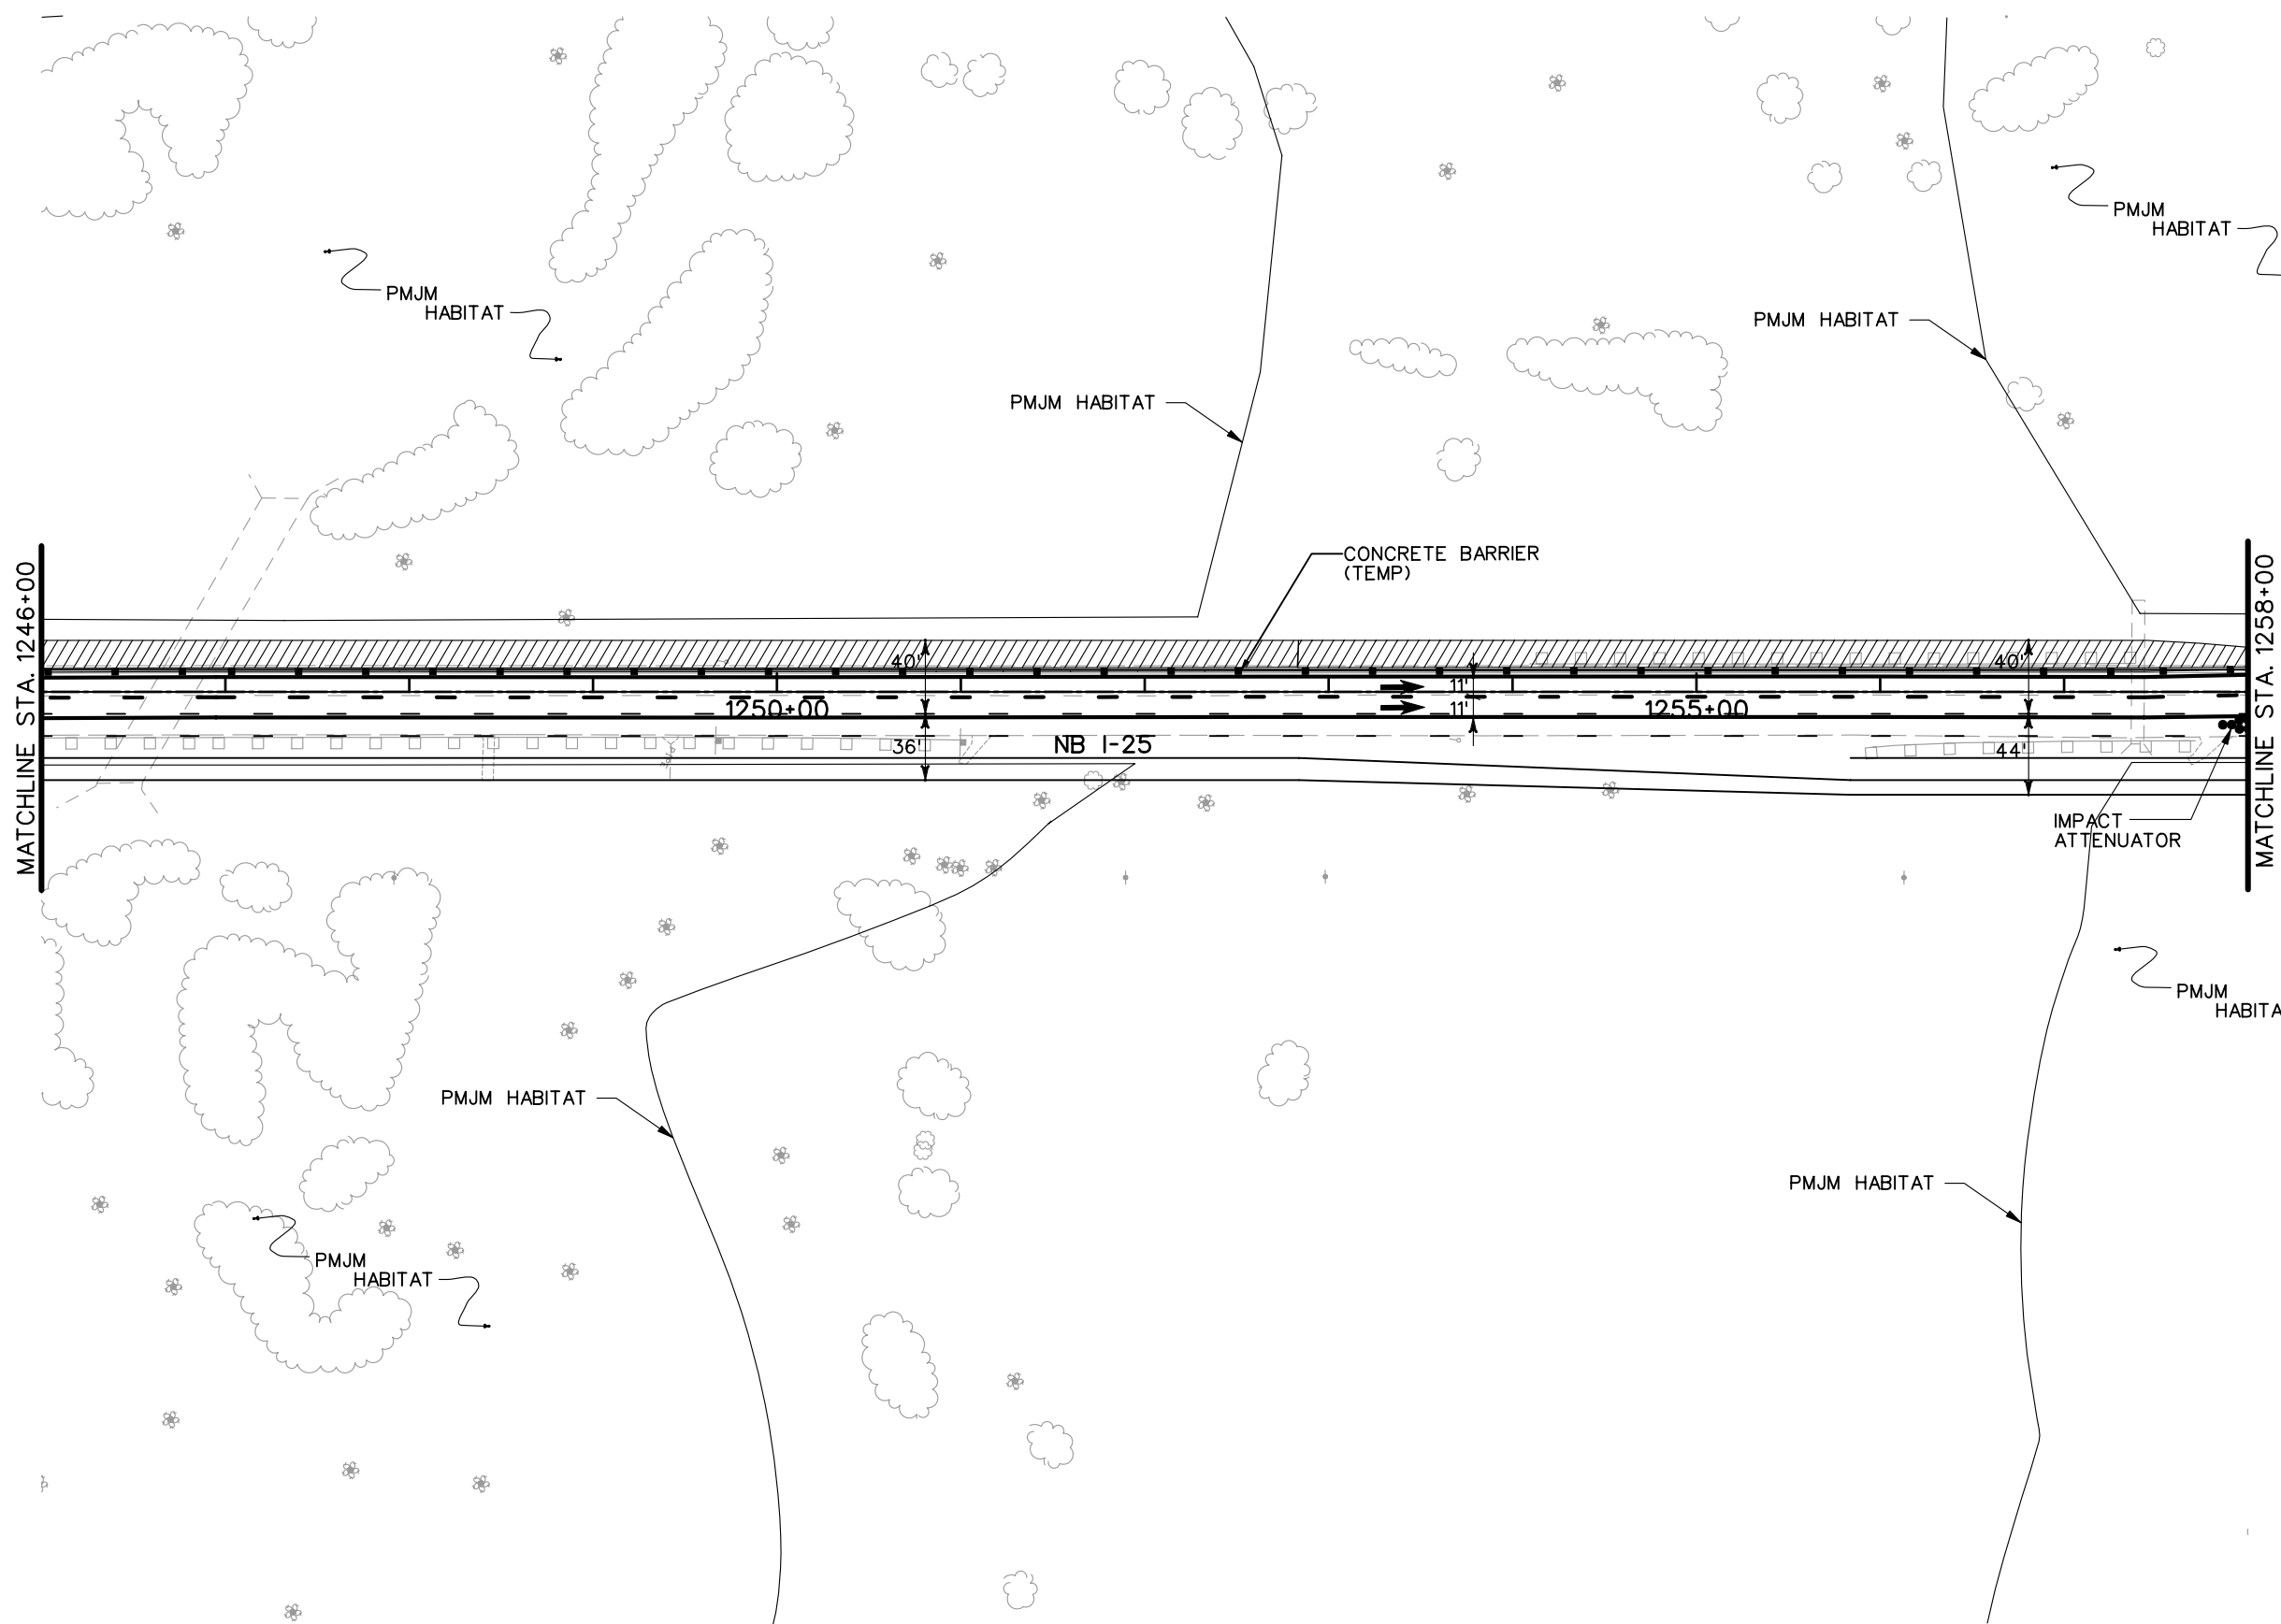


NOTE: SEE TYPICAL SECTIONS FOR I-25 SHOULDER WIDTHS.

PRELIMINARY
SUBJECT TO REVISION

Computer File Information		Sheet Revisions		Colorado Department of Transportation		As Constructed		PHASING PLANS		Project No./Code	
Creation Date:	11/10/03 Initials: JEM	<input type="checkbox"/>		1480 Quail Lake Loop Suite A Colorado Springs, CO 80906 Phone: (719) 634-2323 Fax: (719) 227-3298 5500 Greenwood Plaza Blvd. Suite 150 Greenwood Village, CO 80111 Phone: (303) 221-7275 Fax: (303) 221-7276	No Revisions:		PHASE 1		IM 252-341		
Last Modification Date:	12/02/03 Initials: JEM	<input type="checkbox"/>			Revised:		Designer: MAM	Structure Numbers	13388		
Full Path:	S:\Tranproj\ 246091-00\HwyDes\Phasing\pd01pl06.dgn	<input type="checkbox"/>			Void:		Detailer: JEM		Sheet Number		
Drawing File Name:	pd01pl06.dgn	<input type="checkbox"/>			REGION 2 JFF		Sheet Subset:		of		
Scale: Graphic Units: English		<input type="checkbox"/>									








LEGEND

-  DETOUR PAVEMENT (CONSTRUCTION)
-  DETOUR PAVEMENT (IN USE)
-  ULTIMATE PAVEMENT
-  TRAFFIC FLOW
-  IMPACT ATTENUATOR (TEMP.)
-  CONCRETE BARRIER (TEMP.)
-  CHANNELING DEVICE

NOTE: SEE TYPICAL SECTIONS FOR I-25 SHOULDER WIDTHS.

PRELIMINARY
SUBJECT TO REVISION

Computer File Information		Sheet Revisions		Colorado Department of Transportation		As Constructed		PHASING PLANS		Project No./Code	
Creation Date:	11/10/03 Initials: JEM	<input type="checkbox"/>		 1480 Quail Lake Loop Suite A Colorado Springs, CO 80906 Phone: (719) 634-2323 Fax: (719) 227-3298  5500 Greenwood Plaza Blvd. Suite 150 Greenwood Village, CO 80111 Phone: (303) 221-7275 Fax: (303) 221-7276	No Revisions:		PHASE 1		IM 252-341		
Last Modification Date:	12/02/03 Initials: JEM	<input type="checkbox"/>			Revised:		Designer: MAM Structure Numbers		13388		
Full Path:	S:\Tranproj\ 246091-00\HwyDes\Phasing\	<input type="checkbox"/>			Void:		Detailer: JEM		Sheet Number		
Drawing File Name:	ph01pi07.dgn	<input type="checkbox"/>			REGION 2 JFF		Sheet Subset: _____ of _____		Sheet Number		
Scale: Graphic Units: English		<input type="checkbox"/>									

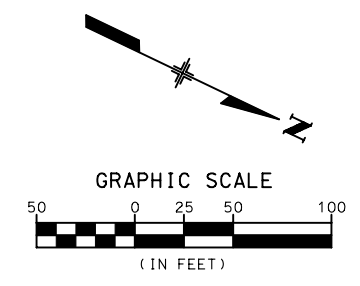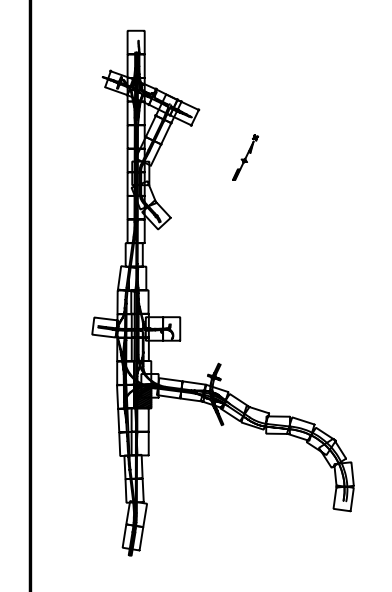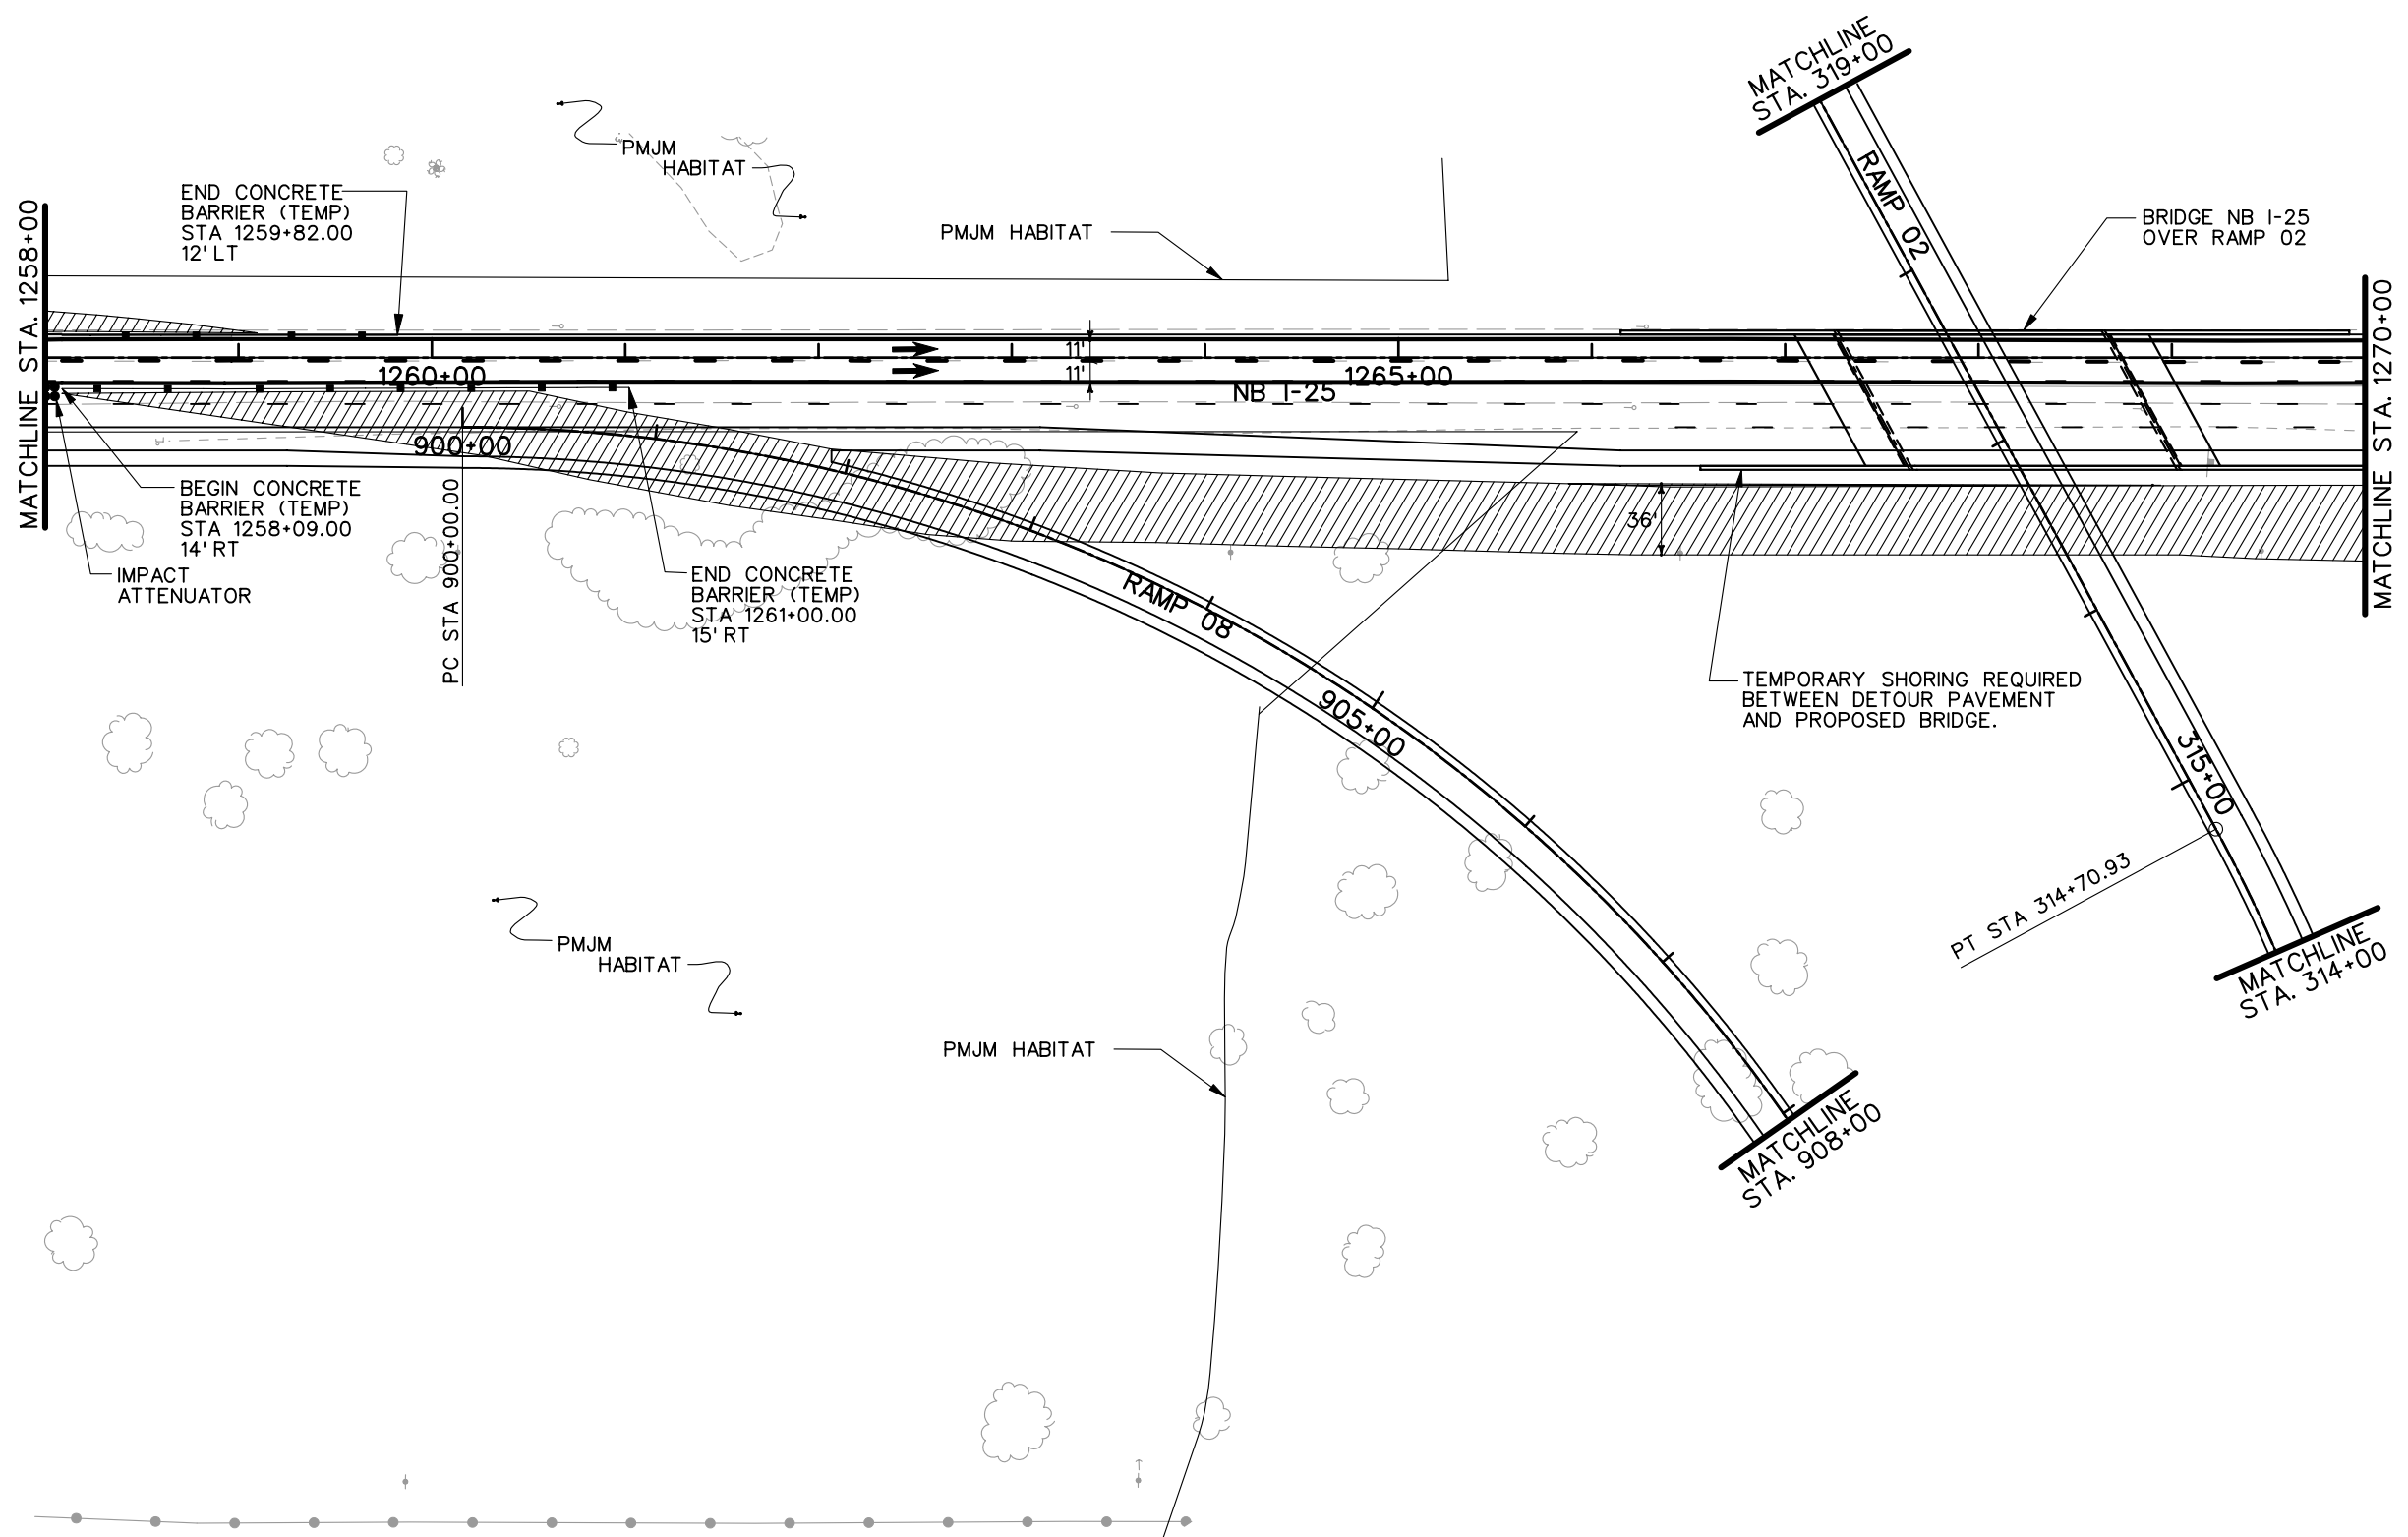

- LEGEND**
- DETOUR PAVEMENT (CONSTRUCTION)
 - DETOUR PAVEMENT (IN USE)
 - ULTIMATE PAVEMENT
 - TRAFFIC FLOW
 - IMPACT ATTENUATOR (TEMP.)
 - CONCRETE BARRIER (TEMP.)
 - CHANNELING DEVICE




NOTE: SEE TYPICAL SECTIONS FOR I-25 SHOULDER WIDTHS.

PRELIMINARY
SUBJECT TO REVISION

Computer File Information		Sheet Revisions		Colorado Department of Transportation		As Constructed		PHASING PLANS		Project No./Code	
Creation Date:	11/10/03	Initials:	JEM					PHASE 1		IM 252-341	
Last Modification Date:	12/02/03	Initials:	JEM							13388	
Full Path:	S:\Tranproj\ 246091-00\HwyDes\Phasing\							Designer:	MAM	Structure	
Drawing File Name:	ph01pi08.dgn							Detailer:	JEM	Numbers	
Scale:	Graphic							Sheet Subset:		of	Sheet Number
Units:	English										
				REGION 2		JFF					

1480 Quail Lake Loop
Suite A
Colorado Springs, CO 80906
Phone: (719) 634-2323
Fax: (719) 227-3298

5500 Greenwood Plaza Blvd.
Suite 150
Greenwood Village, CO 80111
Phone: (303) 221-7275
Fax: (303) 221-7276

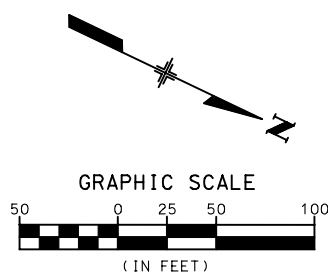
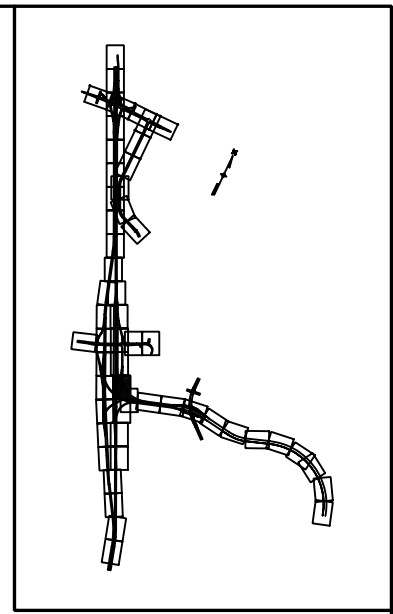
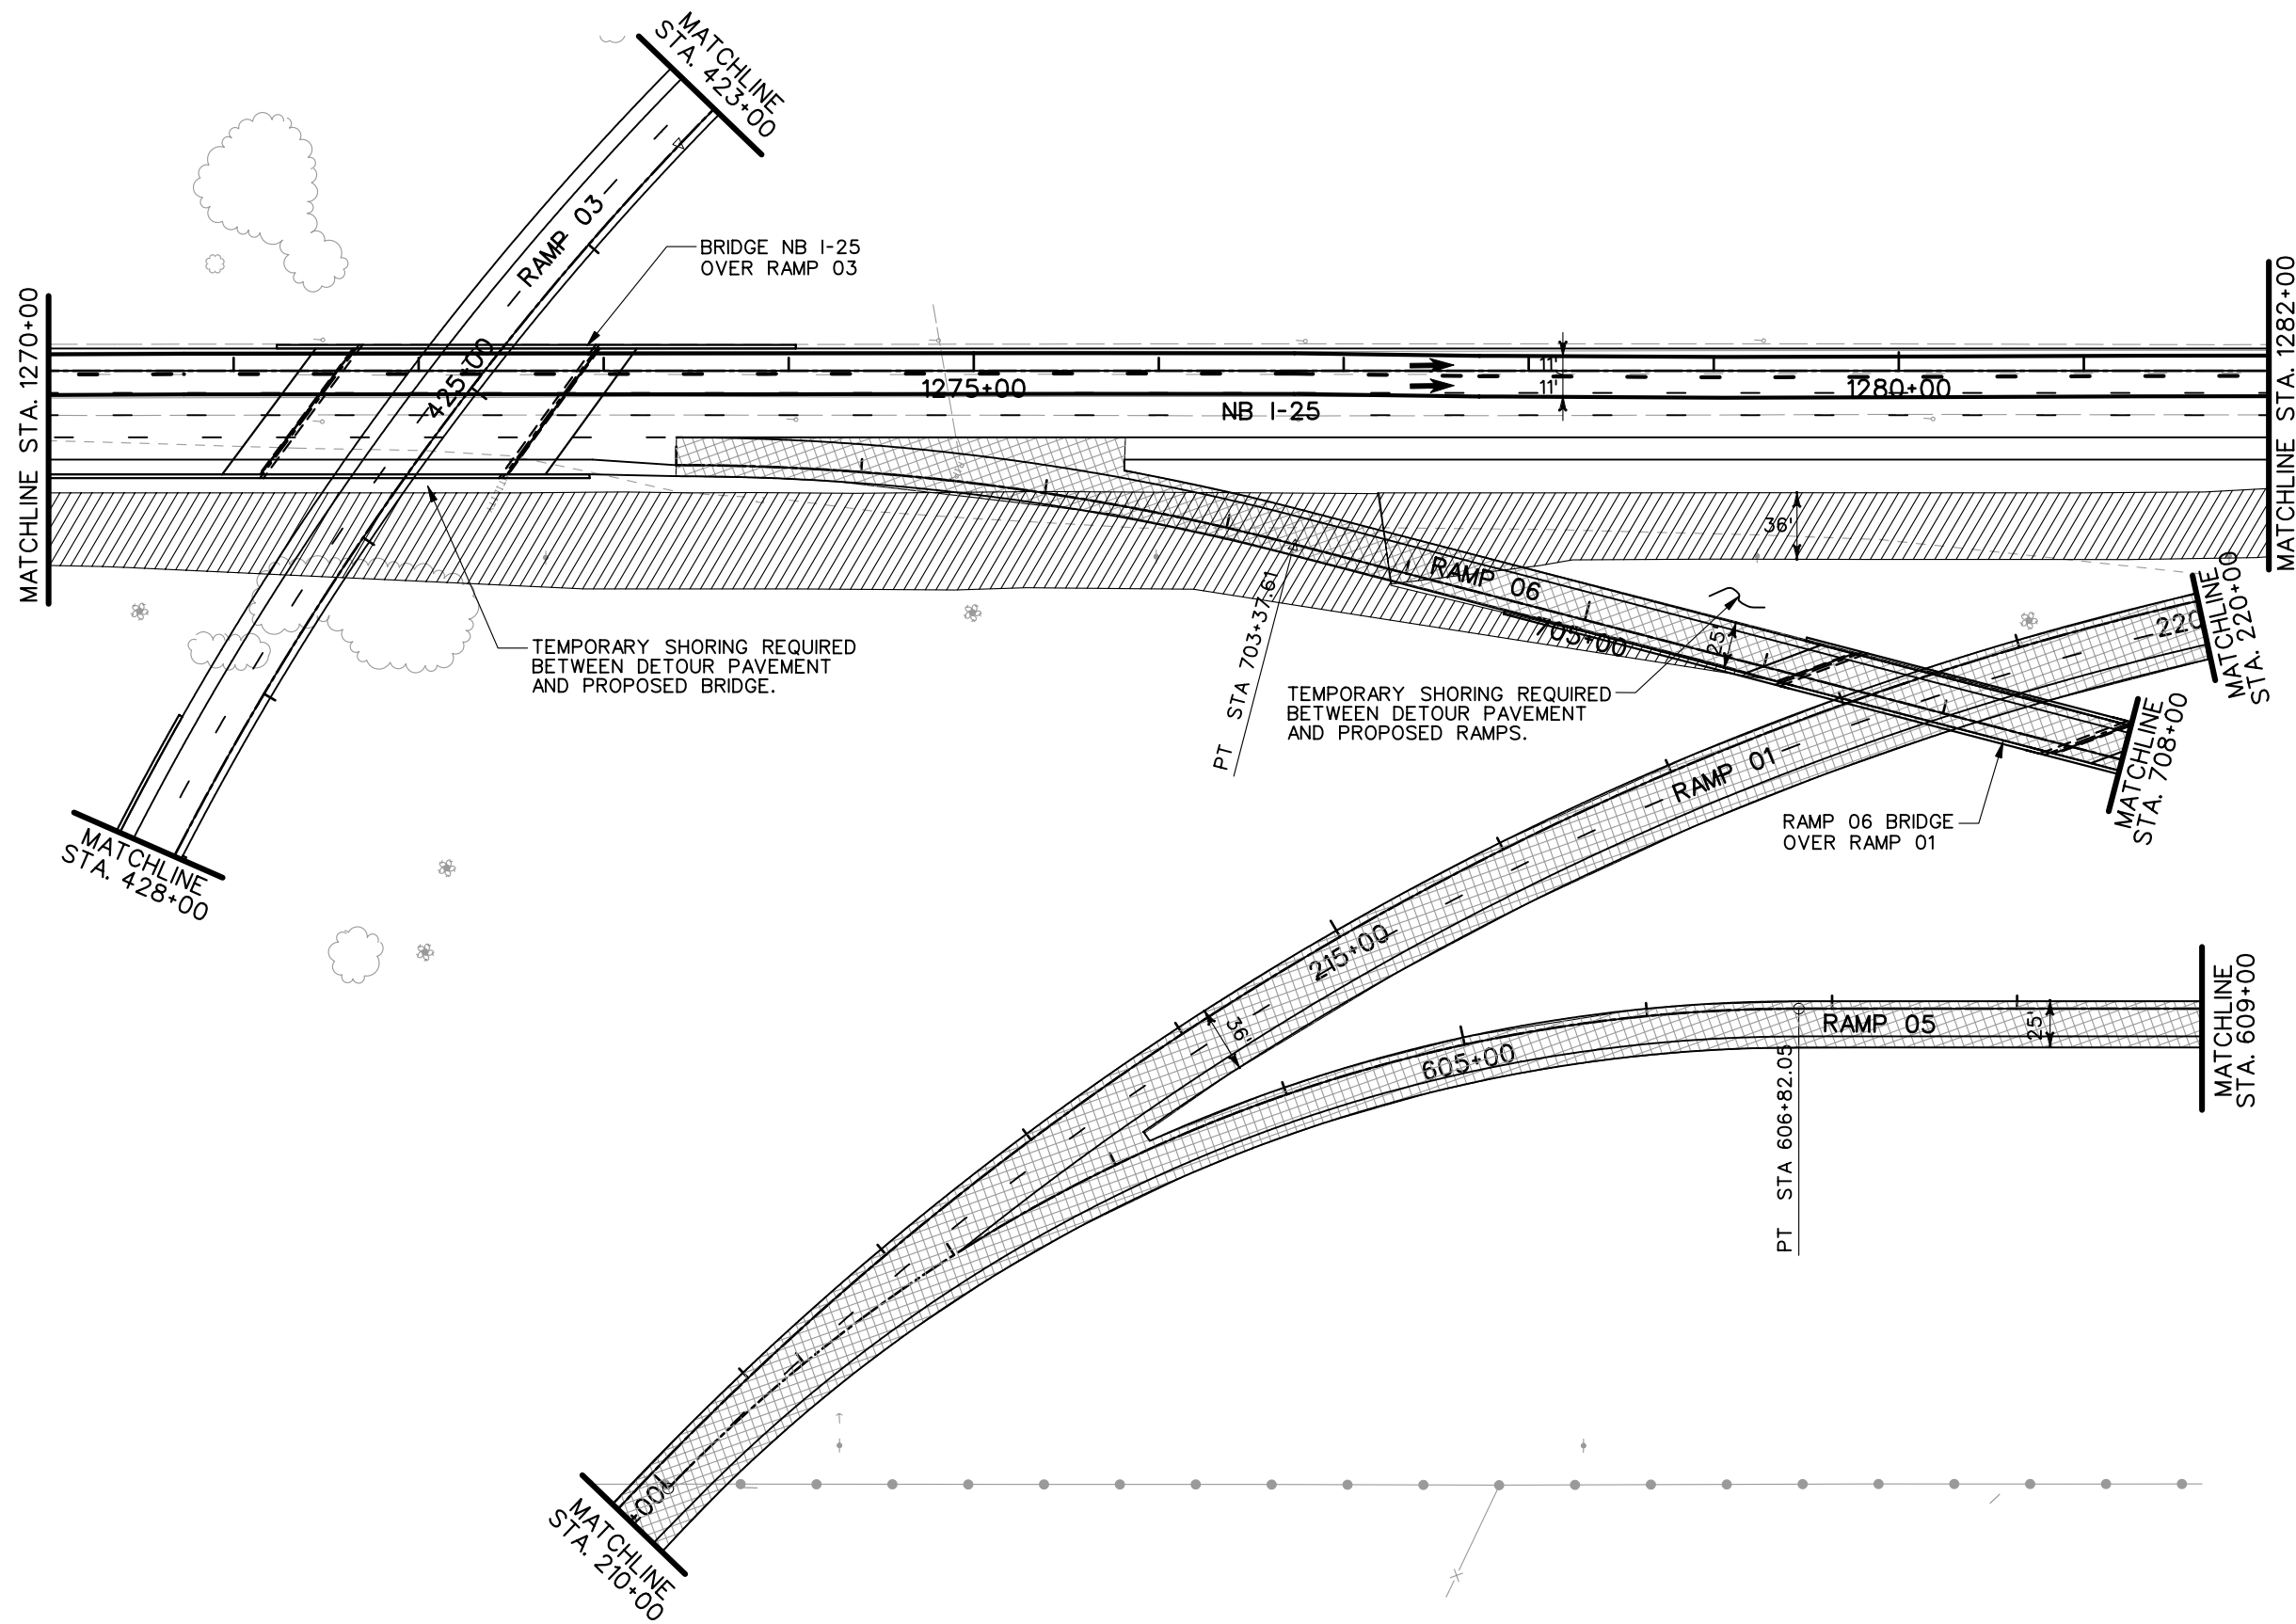


- LEGEND**
- DETOUR PAVEMENT (CONSTRUCTION)
 - DETOUR PAVEMENT (IN USE)
 - ULTIMATE PAVEMENT
 - TRAFFIC FLOW
 - IMPACT ATTENUATOR (TEMP.)
 - CONCRETE BARRIER (TEMP.)
 - CHANNELING DEVICE

NOTE: SEE TYPICAL SECTIONS FOR I-25 SHOULDER WIDTHS.

PRELIMINARY
SUBJECT TO REVISION

Computer File Information		Sheet Revisions		Colorado Department of Transportation		As Constructed		PHASING PLANS		Project No./Code					
Creation Date:	11/10/03 Initials: JEM	<input type="checkbox"/>		1480 Quail Lake Loop Suite A Colorado Springs, CO 80906 Phone: (719) 634-2323 Fax: (719) 227-3298		5500 Greenwood Plaza Blvd. Suite 150 Greenwood Village, CO 80111 Phone: (303) 221-7275 Fax: (303) 221-7276		PHASE 1		IM 252-341					
Last Modification Date:	12/02/03 Initials: JEM	<input type="checkbox"/>						REGION 2 JFF		No Revisions:		Designer: MAM Structure Numbers		13388	
Full Path:	S:\Tranproj\ 246091-00\HwyDes\Phasing\	<input type="checkbox"/>										Revised:			
Drawing File Name:	ph01pl09.dgn	<input type="checkbox"/>						Void:		Sheet Subset:				of	
Scale: Graphic Units: English		<input type="checkbox"/>													

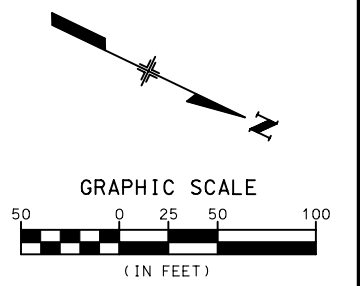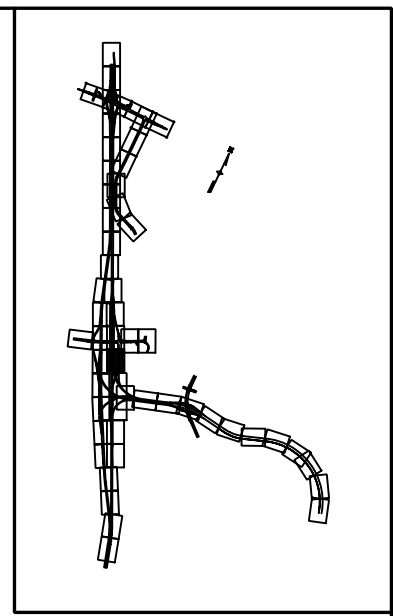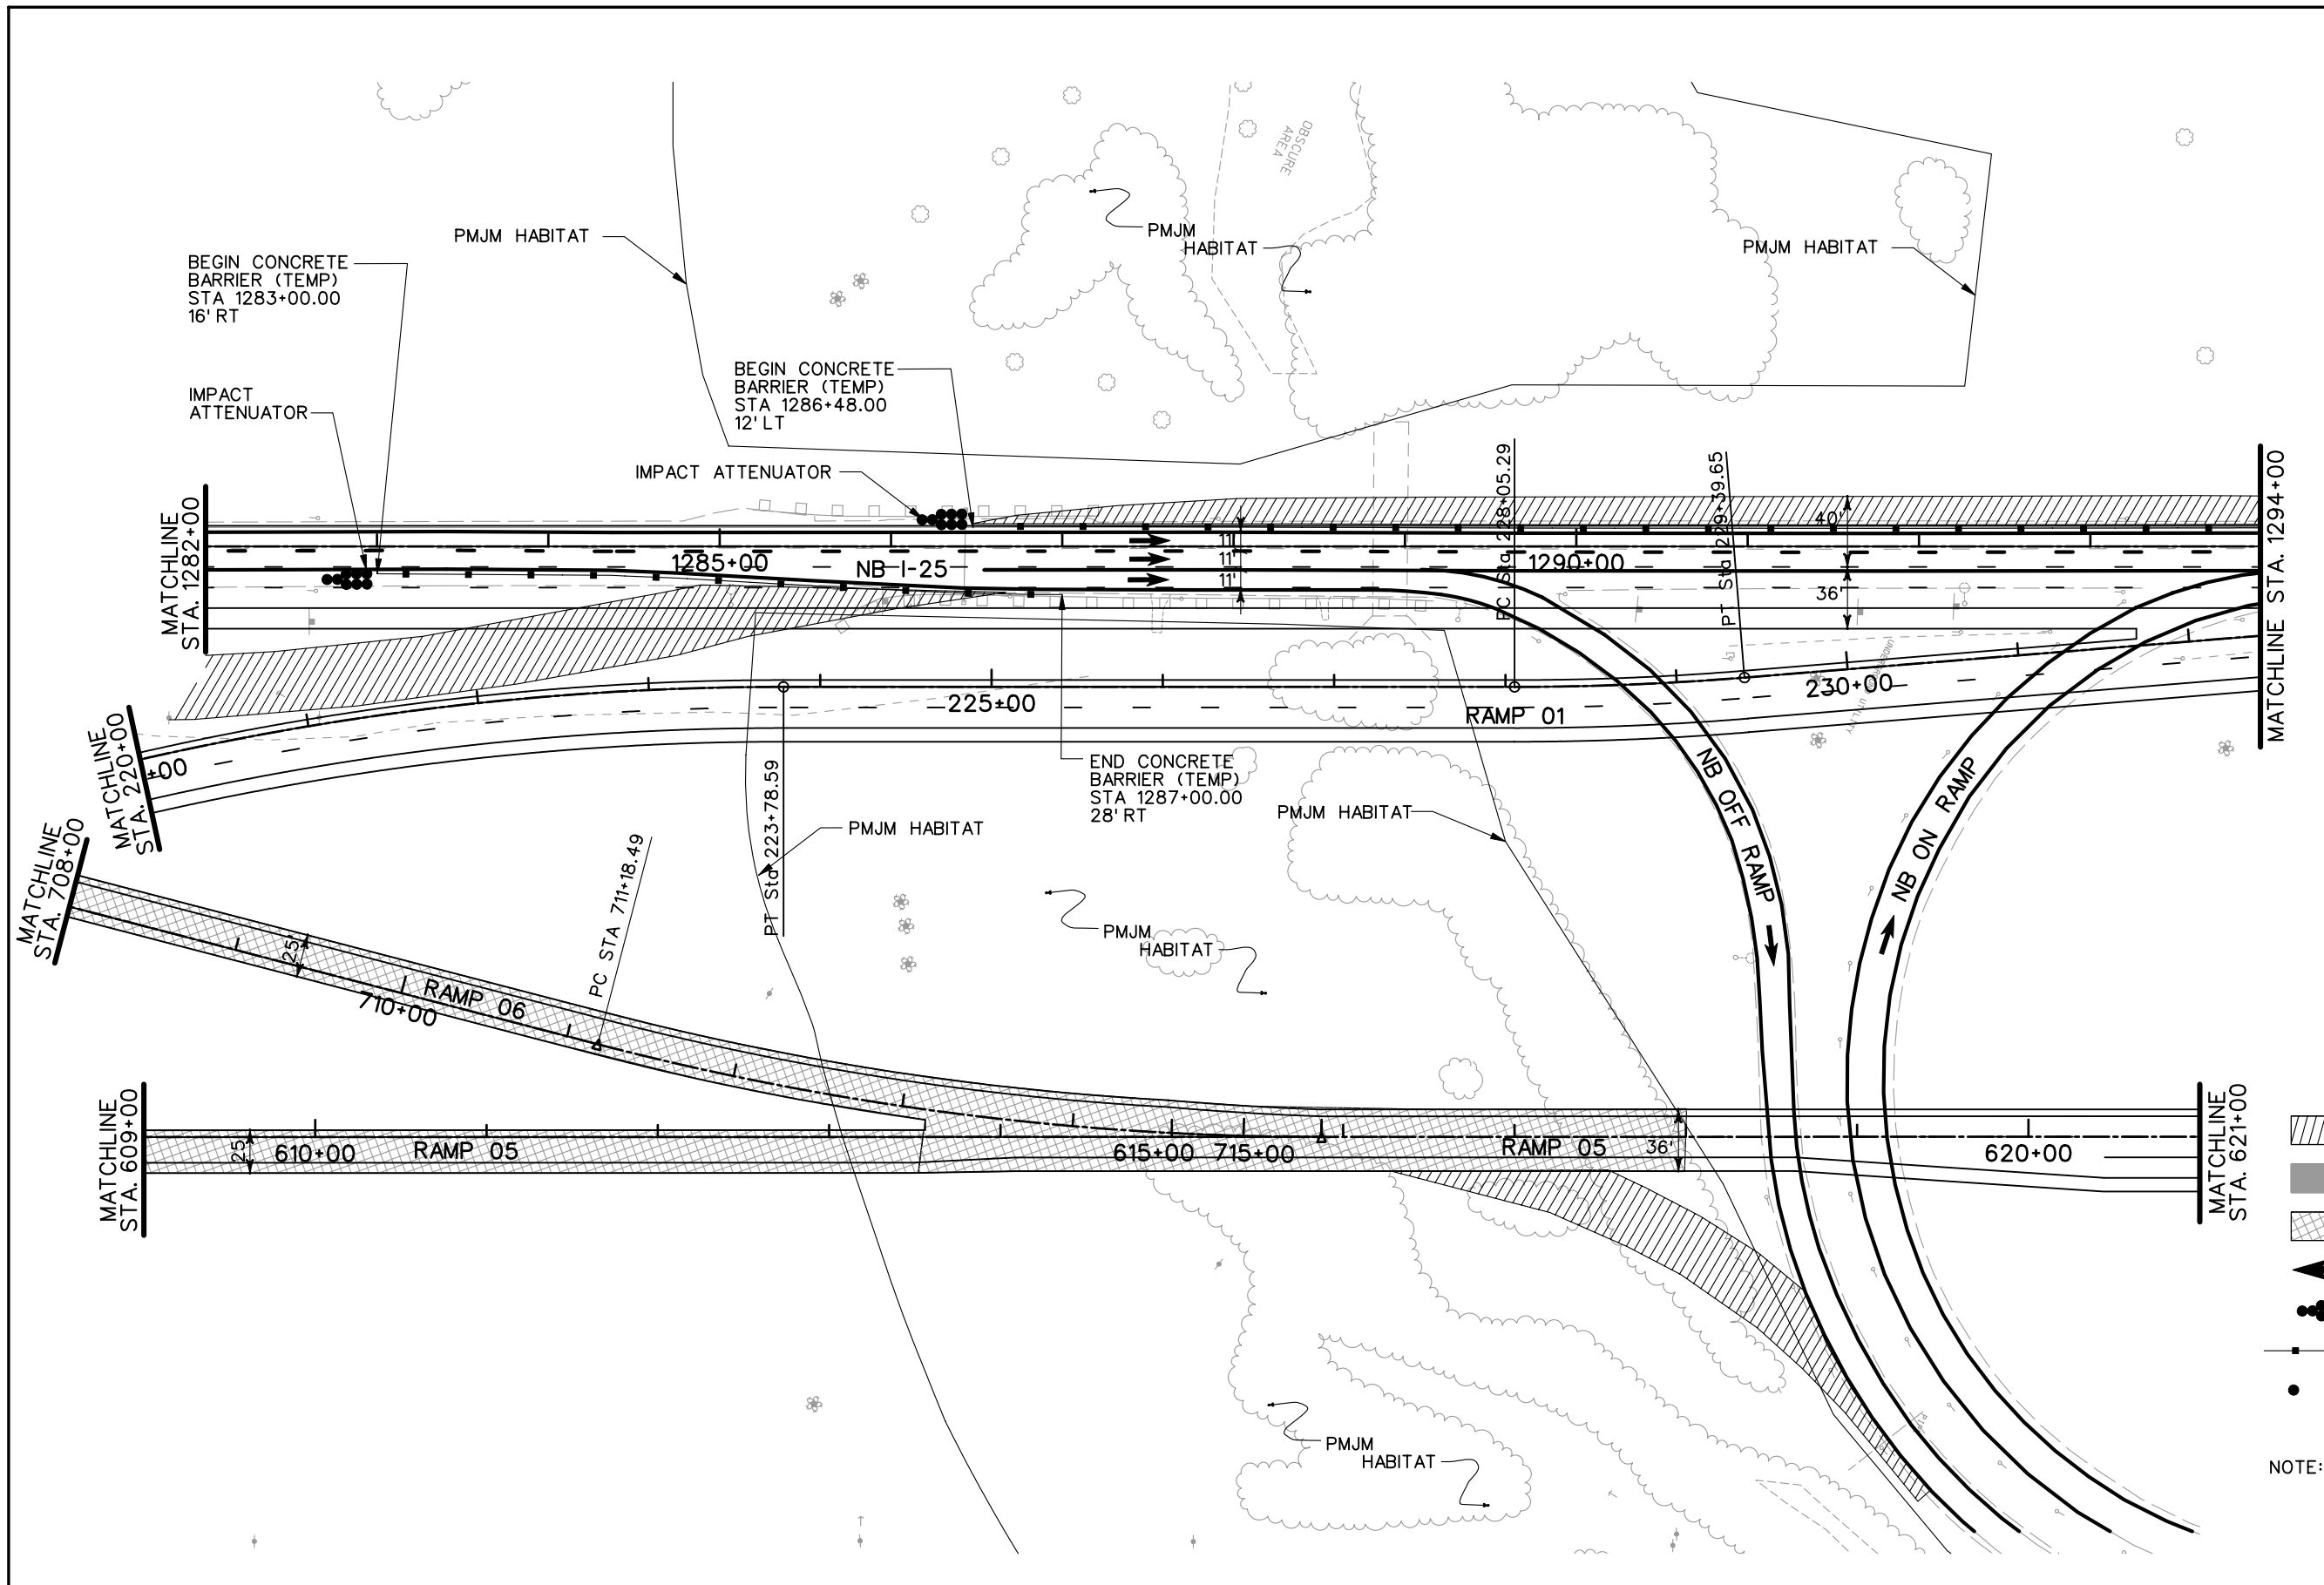

- LEGEND**
- DETOUR PAVEMENT (CONSTRUCTION)
 - DETOUR PAVEMENT (IN USE)
 - ULTIMATE PAVEMENT
 - TRAFFIC FLOW
 - IMPACT ATTENUATOR (TEMP.)
 - CONCRETE BARRIER (TEMP.)
 - CHANNELING DEVICE


NOTE: SEE TYPICAL SECTIONS FOR I-25 SHOULDER WIDTHS.

PRELIMINARY
SUBJECT TO REVISION


Computer File Information	
Creation Date:	11/10/03 Initials: JEM
Last Modification Date:	12/02/03 Initials: JEM
Full Path:	S:\Tranproj\ 246091-00\HwyDes\Phasing\
Drawing File Name:	ph01p10.dgn
Scale:	Graphic Units: English

Sheet Revisions	

Colorado Department of Transportation



1480 Quail Lake Loop
Suite A
Colorado Springs, CO 80906
Phone: (719) 634-2323
Fax: (719) 227-3298




5500 Greenwood Plaza Blvd.
Suite 150
Greenwood Village, CO 80111
Phone: (303) 221-7275
Fax: (303) 221-7276

REGION 2 JFF

As Constructed
No Revisions:
Revised:
Void:

PHASING PLANS	
PHASE 1	
Designer:	MAM
Detailer:	JEM
Structure Numbers:	
Sheet Subset:	

Project No./Code
IM 252-341
13388
Sheet Number

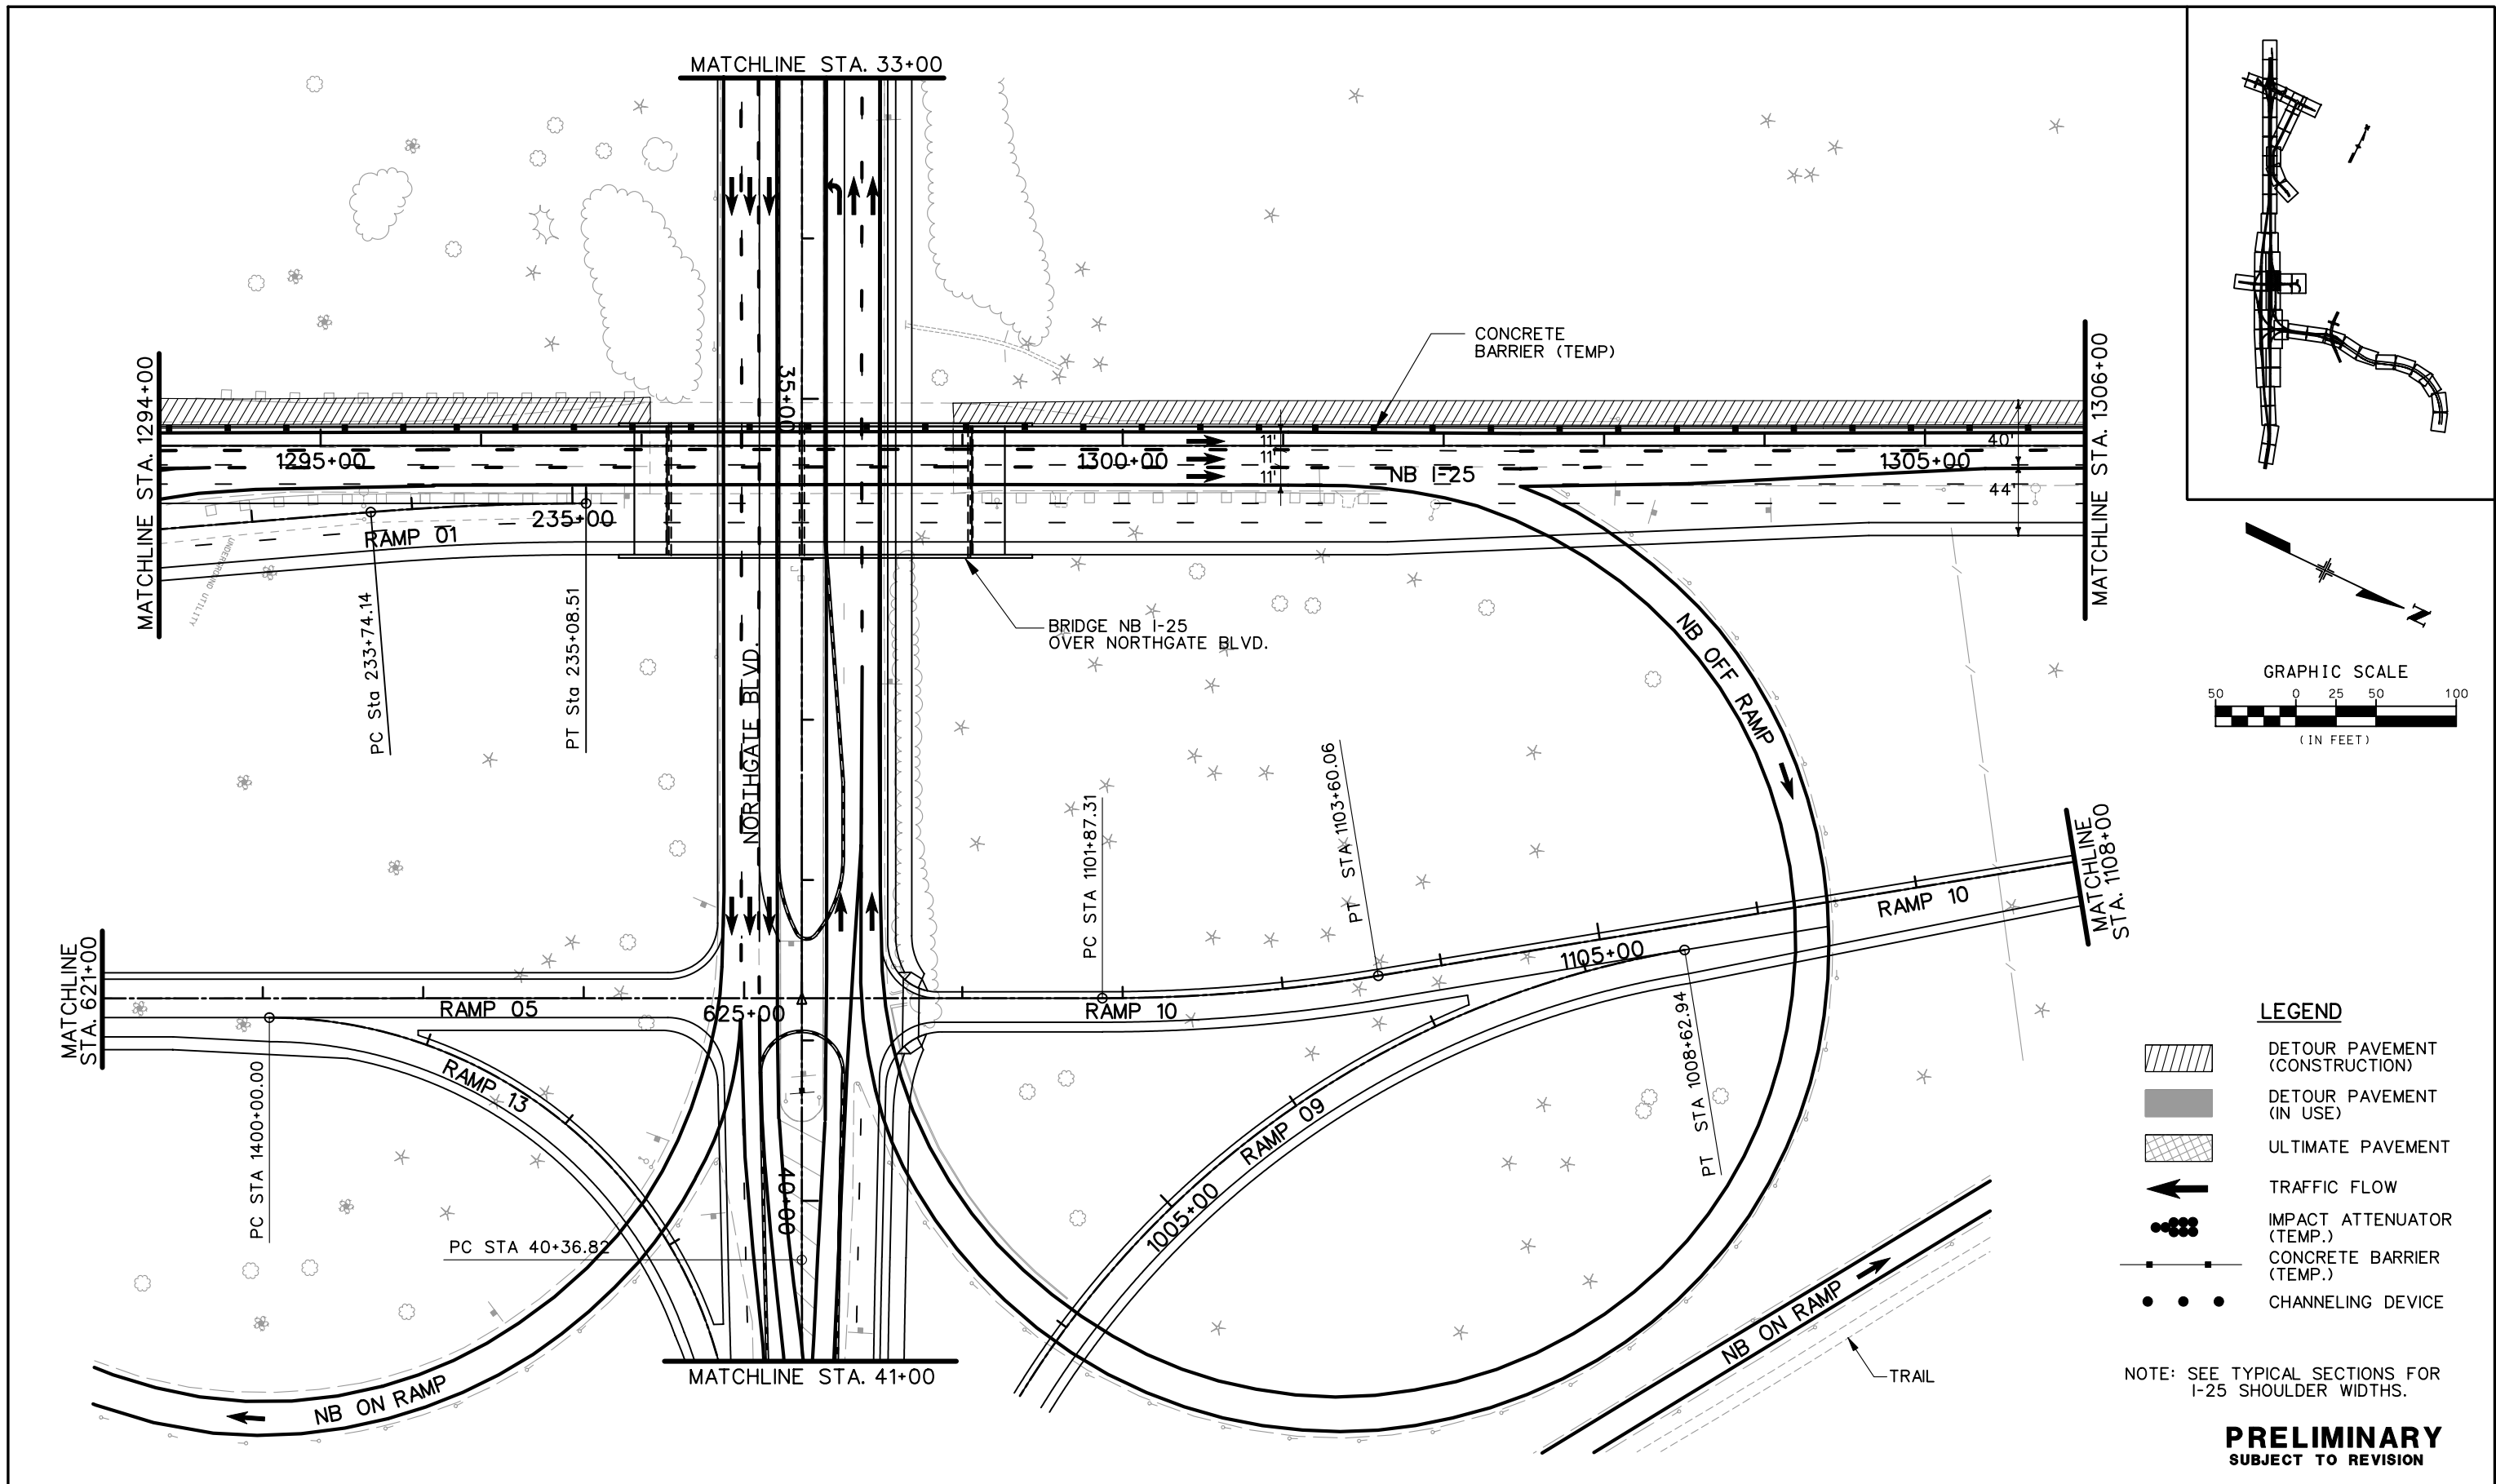

Computer File Information	
Creation Date:	11/10/03 Initials: JEM
Last Modification Date:	12/03/03 Initials: JEM
Full Path:	S:\Tranproj\ 246091-00\HwyDes\Phasing\
Drawing File Name:	ph01pl11.dgn
Scale:	Graphic Units: English

Sheet Revisions	

Colorado Department of Transportation

1480 Quail Lake Loop Suite A Colorado Springs, CO 80906 Phone: (719) 634-2323 Fax: (719) 227-3298

5500 Greenwood Plaza Blvd. Suite 150 Greenwood Village, CO 80111 Phone: (303) 221-7275 Fax: (303) 221-7276





PBSJ

REGION 2 JFF

As Constructed
No Revisions:
Revised:
Void:

PHASING PLANS	
PHASE 1	
Designer:	MAM
Detailer:	JEM
Structure Numbers	
Sheet Subset:	of

Project No./Code
IM 252-341
13388
Sheet Number

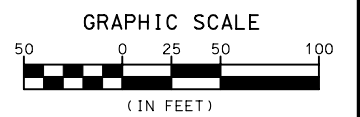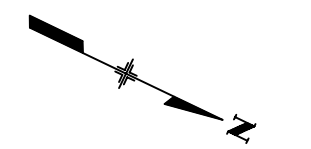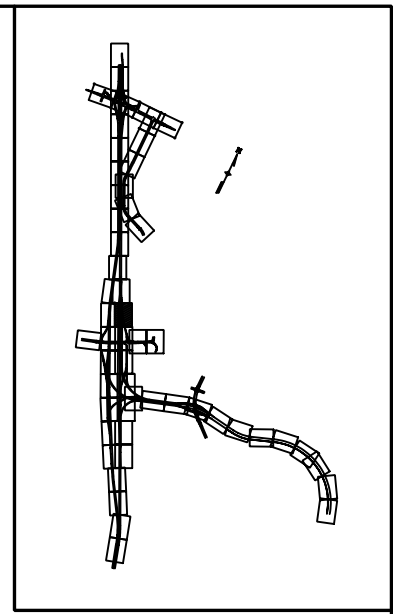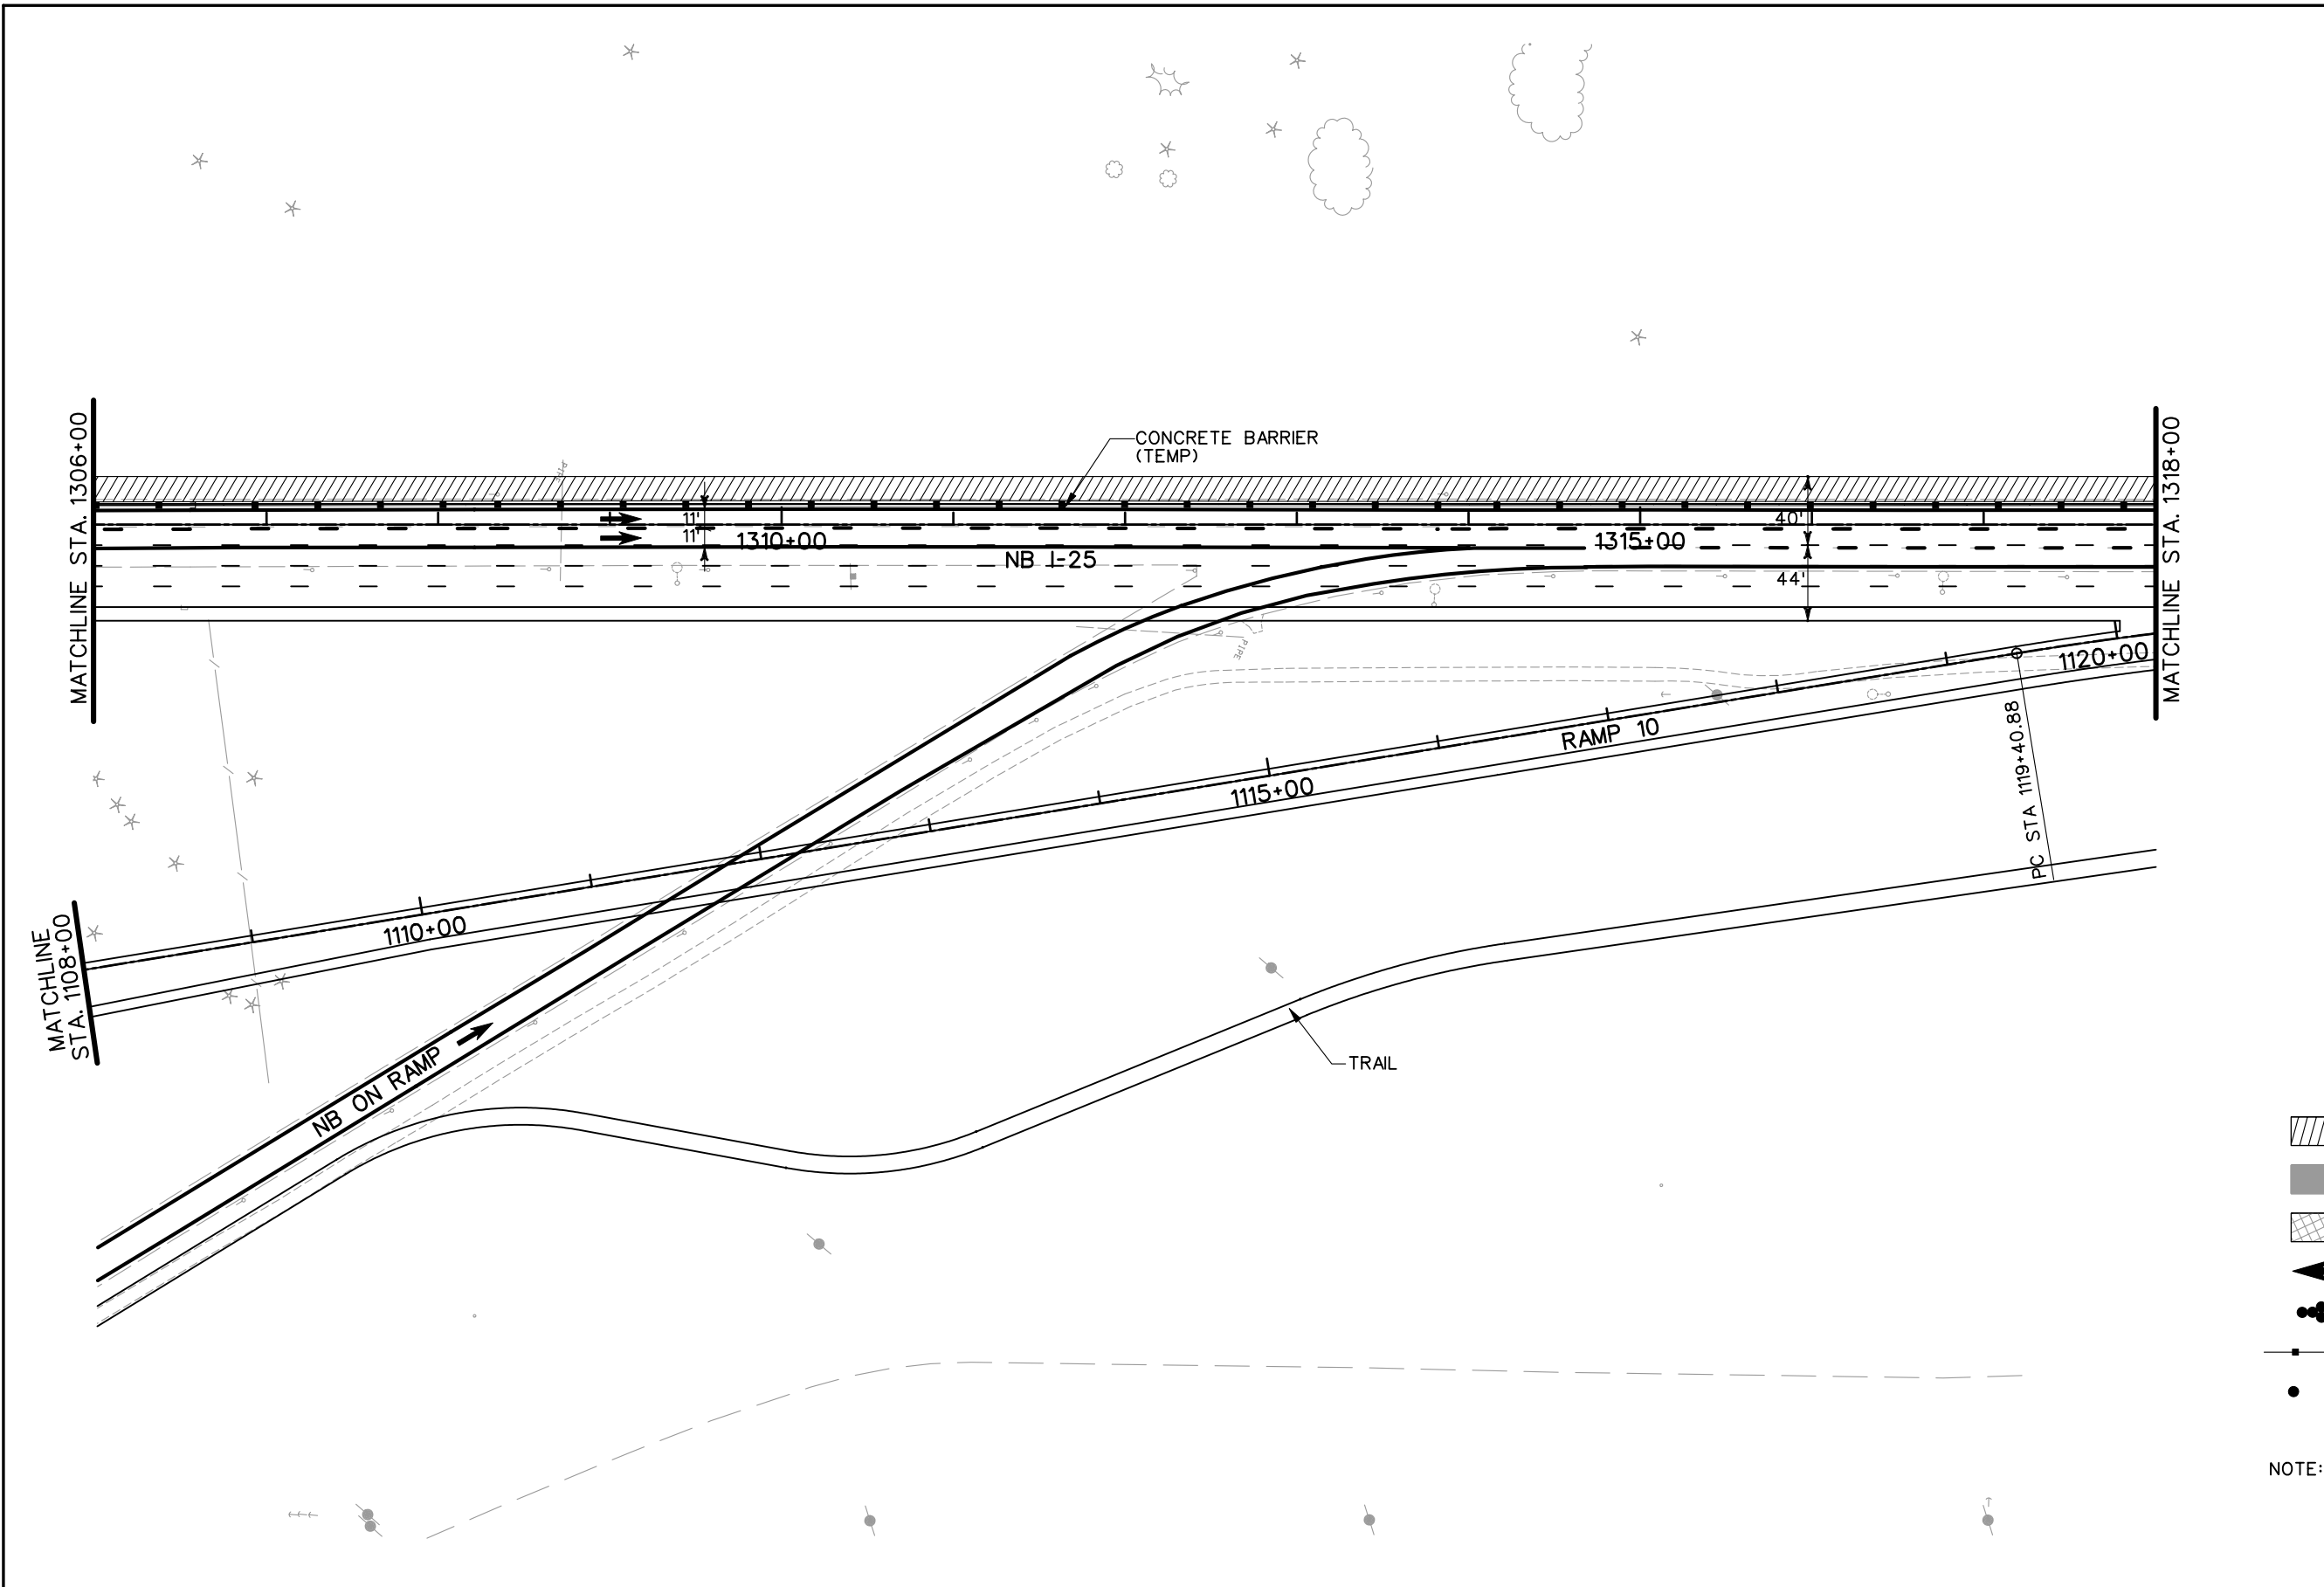




LEGEND

- DETOUR PAVEMENT (CONSTRUCTION)
- DETOUR PAVEMENT (IN USE)
- ULTIMATE PAVEMENT
- TRAFFIC FLOW
- IMPACT ATTENUATOR (TEMP.)
- CONCRETE BARRIER (TEMP.)
- CHANNELING DEVICE





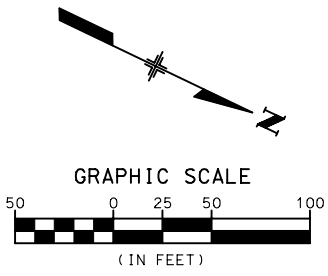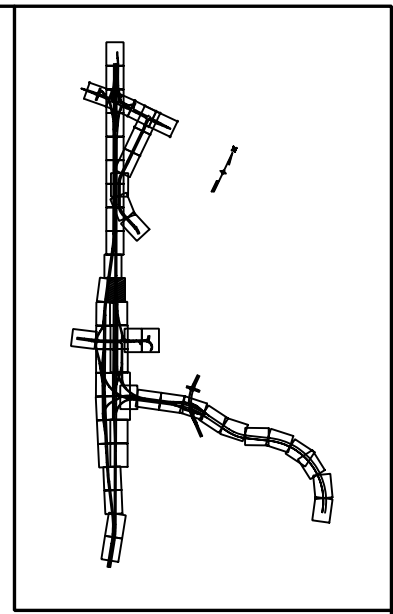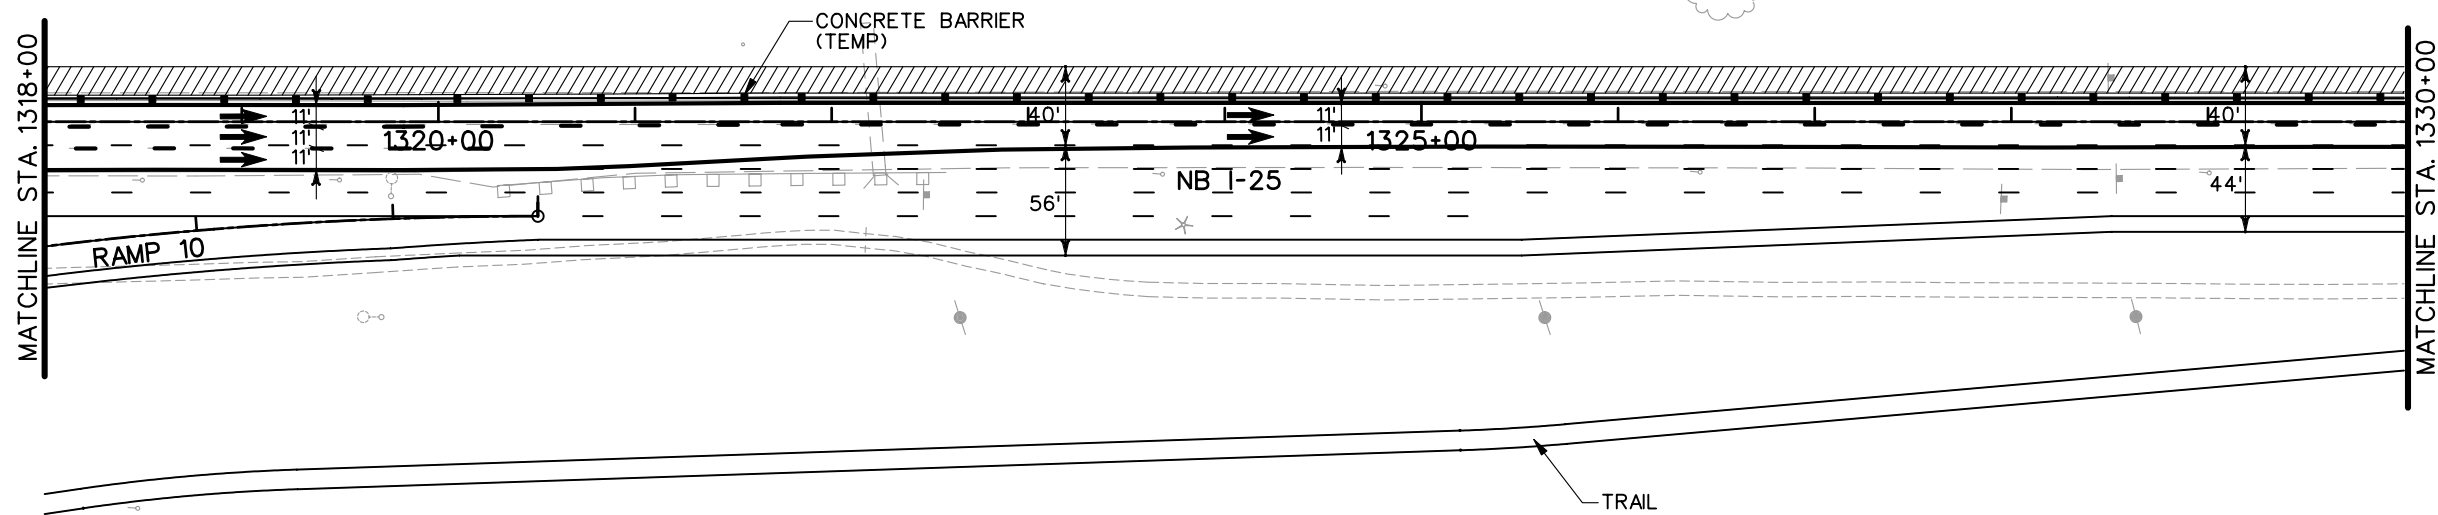


NOTE: SEE TYPICAL SECTIONS FOR I-25 SHOULDER WIDTHS.

PRELIMINARY
 SUBJECT TO REVISION

Computer File Information		Sheet Revisions		Colorado Department of Transportation		As Constructed		PHASING PLANS		Project No./Code	
Creation Date:	11/10/03 Initials: JEM	<input type="checkbox"/> <input type="checkbox"/> <input type="checkbox"/> <input type="checkbox"/>			1480 Quail Lake Loop Suite A Colorado Springs, CO 80906 Phone: (719) 634-2323 Fax: (719) 227-3298		No Revisions:		PHASE 1		IM 252-341
Last Modification Date:	12/02/03 Initials: JEM				5500 Greenwood Plaza Blvd. Suite 150 Greenwood Village, CO 80111 Phone: (303) 221-7275 Fax: (303) 221-7276		Revised:		Designer: MAM	Structure Numbers	13388
Full Path:	S:\Tranproj\ 246091-00\HwyDes\Phasing\ph01p12.dgn				REGION 2 JFF		Void:		Detailer: JEM		
Drawing File Name:	ph01p12.dgn								Sheet Subset:	of	Sheet Number
Scale: Graphic Units: English											








LEGEND








-  DETOUR PAVEMENT (CONSTRUCTION)
-  DETOUR PAVEMENT (IN USE)
-  ULTIMATE PAVEMENT
-  TRAFFIC FLOW
-  IMPACT ATTENUATOR (TEMP.)
-  CONCRETE BARRIER (TEMP.)
-  CHANNELING DEVICE

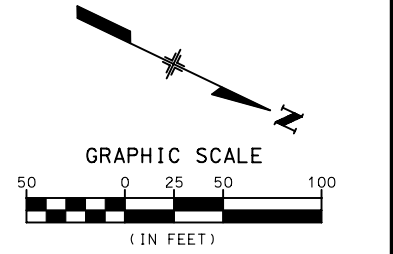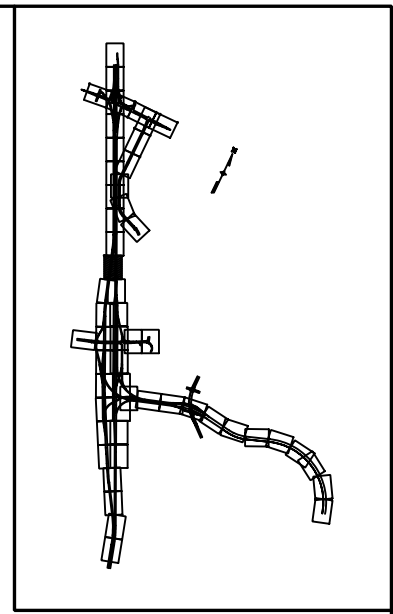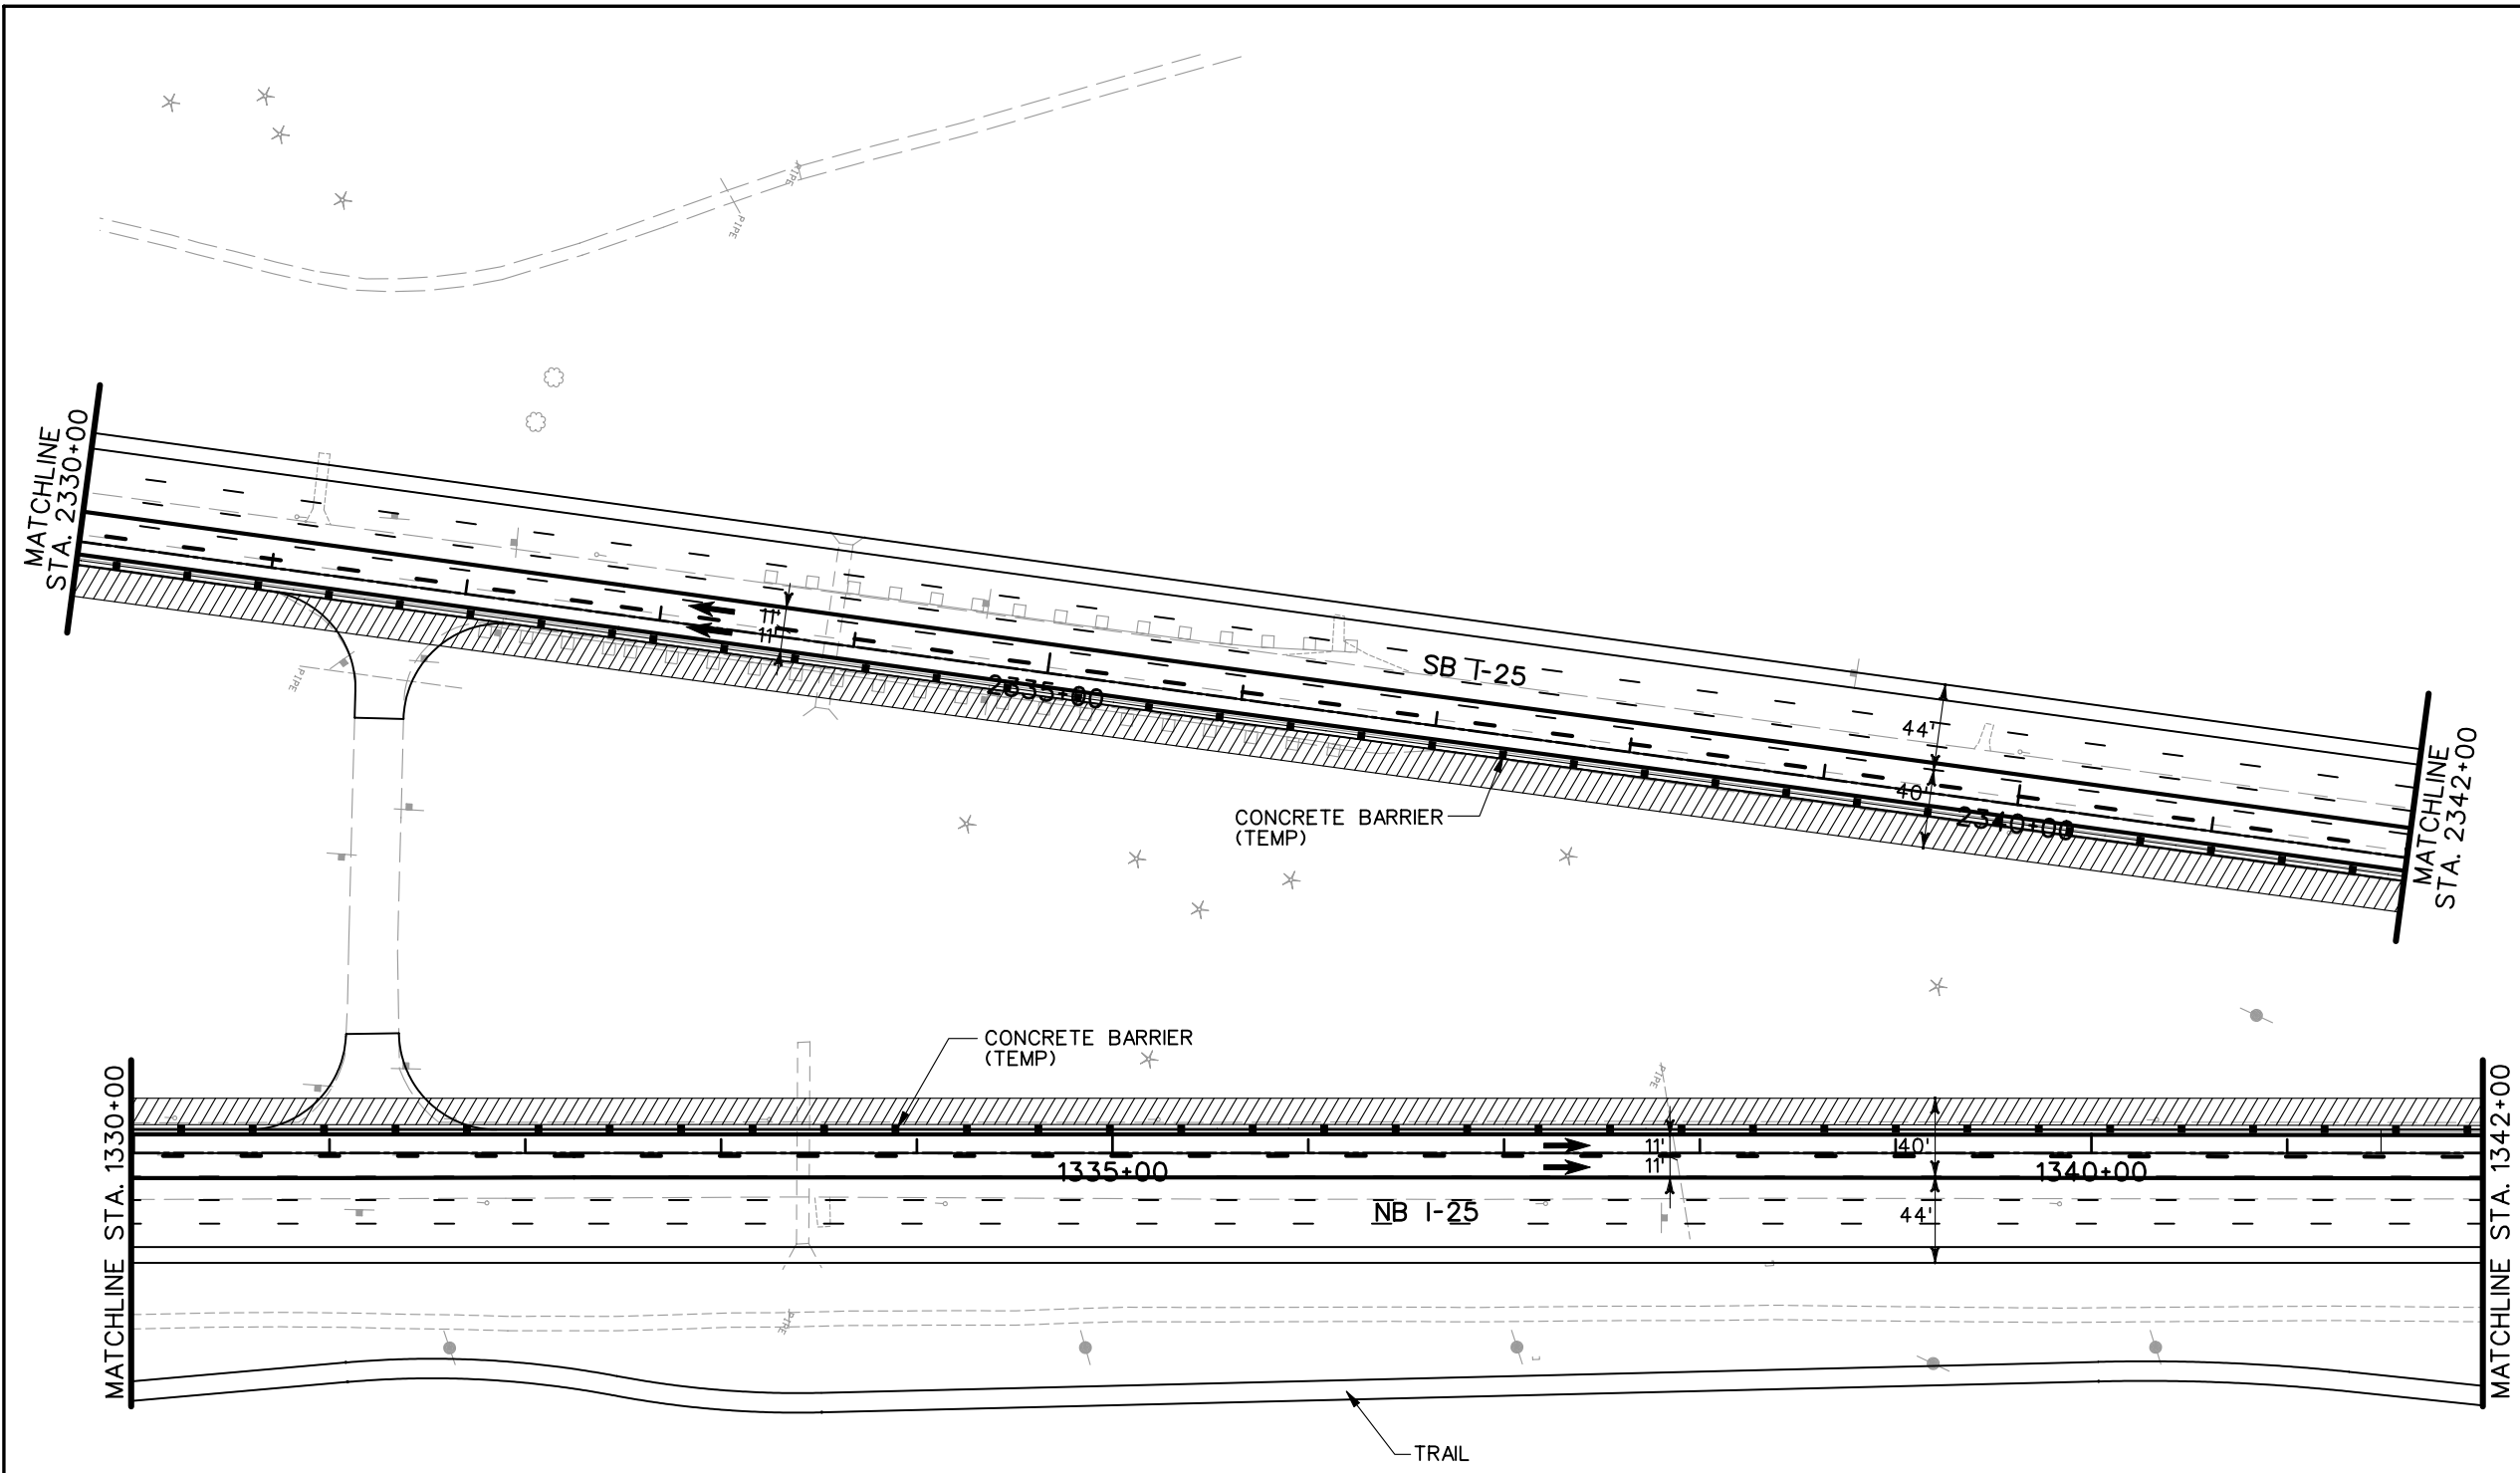NOTE: SEE TYPICAL SECTIONS FOR I-25 SHOULDER WIDTHS.

PRELIMINARY
SUBJECT TO REVISION



Computer File Information		Sheet Revisions		Colorado Department of Transportation		As Constructed		PHASING PLANS		Project No./Code			
Creation Date: 11/10/03 Initials: JEM				 1480 Quail Lake Loop, Suite A, Colorado Springs, CO 80906 Phone: (719) 634-2323 Fax: (719) 227-3298 5500 Greenwood Plaza Blvd., Suite 150, Greenwood Village, CO 80111 Phone: (303) 221-7275 Fax: (303) 221-7276 		No Revisions:		PHASE 1		IM 252-341			
Last Modification Date: 12/02/03 Initials: JEM						Revised:		Designer: MAM		Structure Numbers		13388	
Full Path: S:\Tranproj\ 246091-00\HwyDes\Phasing\						REGION 2		Void:		Detailer: JEM		Sheet Number	
Drawing File Name: ph01p13.dgn						JFF				Sheet Subset: _____ of _____			
Scale: Graphic Units: English													






- LEGEND**
-  DETOUR PAVEMENT (CONSTRUCTION)
 -  DETOUR PAVEMENT (IN USE)
 -  ULTIMATE PAVEMENT
 -  TRAFFIC FLOW
 -  IMPACT ATTENUATOR (TEMP.)
 -  CONCRETE BARRIER (TEMP.)
 -  CHANNELING DEVICE

NOTE: SEE TYPICAL SECTIONS FOR I-25 SHOULDER WIDTHS.

PRELIMINARY
SUBJECT TO REVISION

Computer File Information		Sheet Revisions		Colorado Department of Transportation		As Constructed		PHASING PLANS		Project No./Code				
Creation Date:	11/10/03 Initials: JEM	<input type="checkbox"/> <input type="checkbox"/> <input type="checkbox"/> <input type="checkbox"/>			 1480 Quail Lake Loop Suite A Colorado Springs, CO 80906 Phone: (719) 634-2323 Fax: (719) 227-3298	 5500 Greenwood Plaza Blvd. Suite 150 Greenwood Village, CO 80111 Phone: (303) 221-7275 Fax: (303) 221-7276	No Revisions:		PHASE 1		IM 252-341			
Last Modification Date:	12/02/03 Initials: JEM						Revised:		Designer: MAM		Structure Numbers		13388	
Full Path:	S:\Tranproj\ 246091-00\HwyDes\Phasing\						Void:		Detailer: JEM				Sheet Number	
Drawing File Name:	ph01p14.dgn						REGION 2 JFF		Sheet Subset:		of			
Scale: Graphic Units: English														

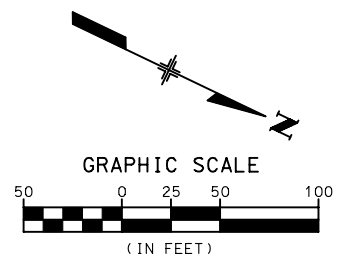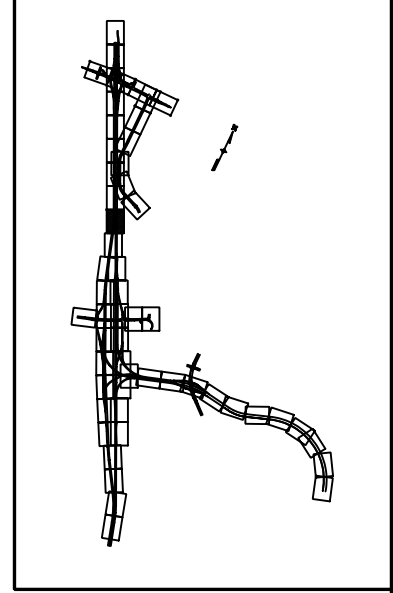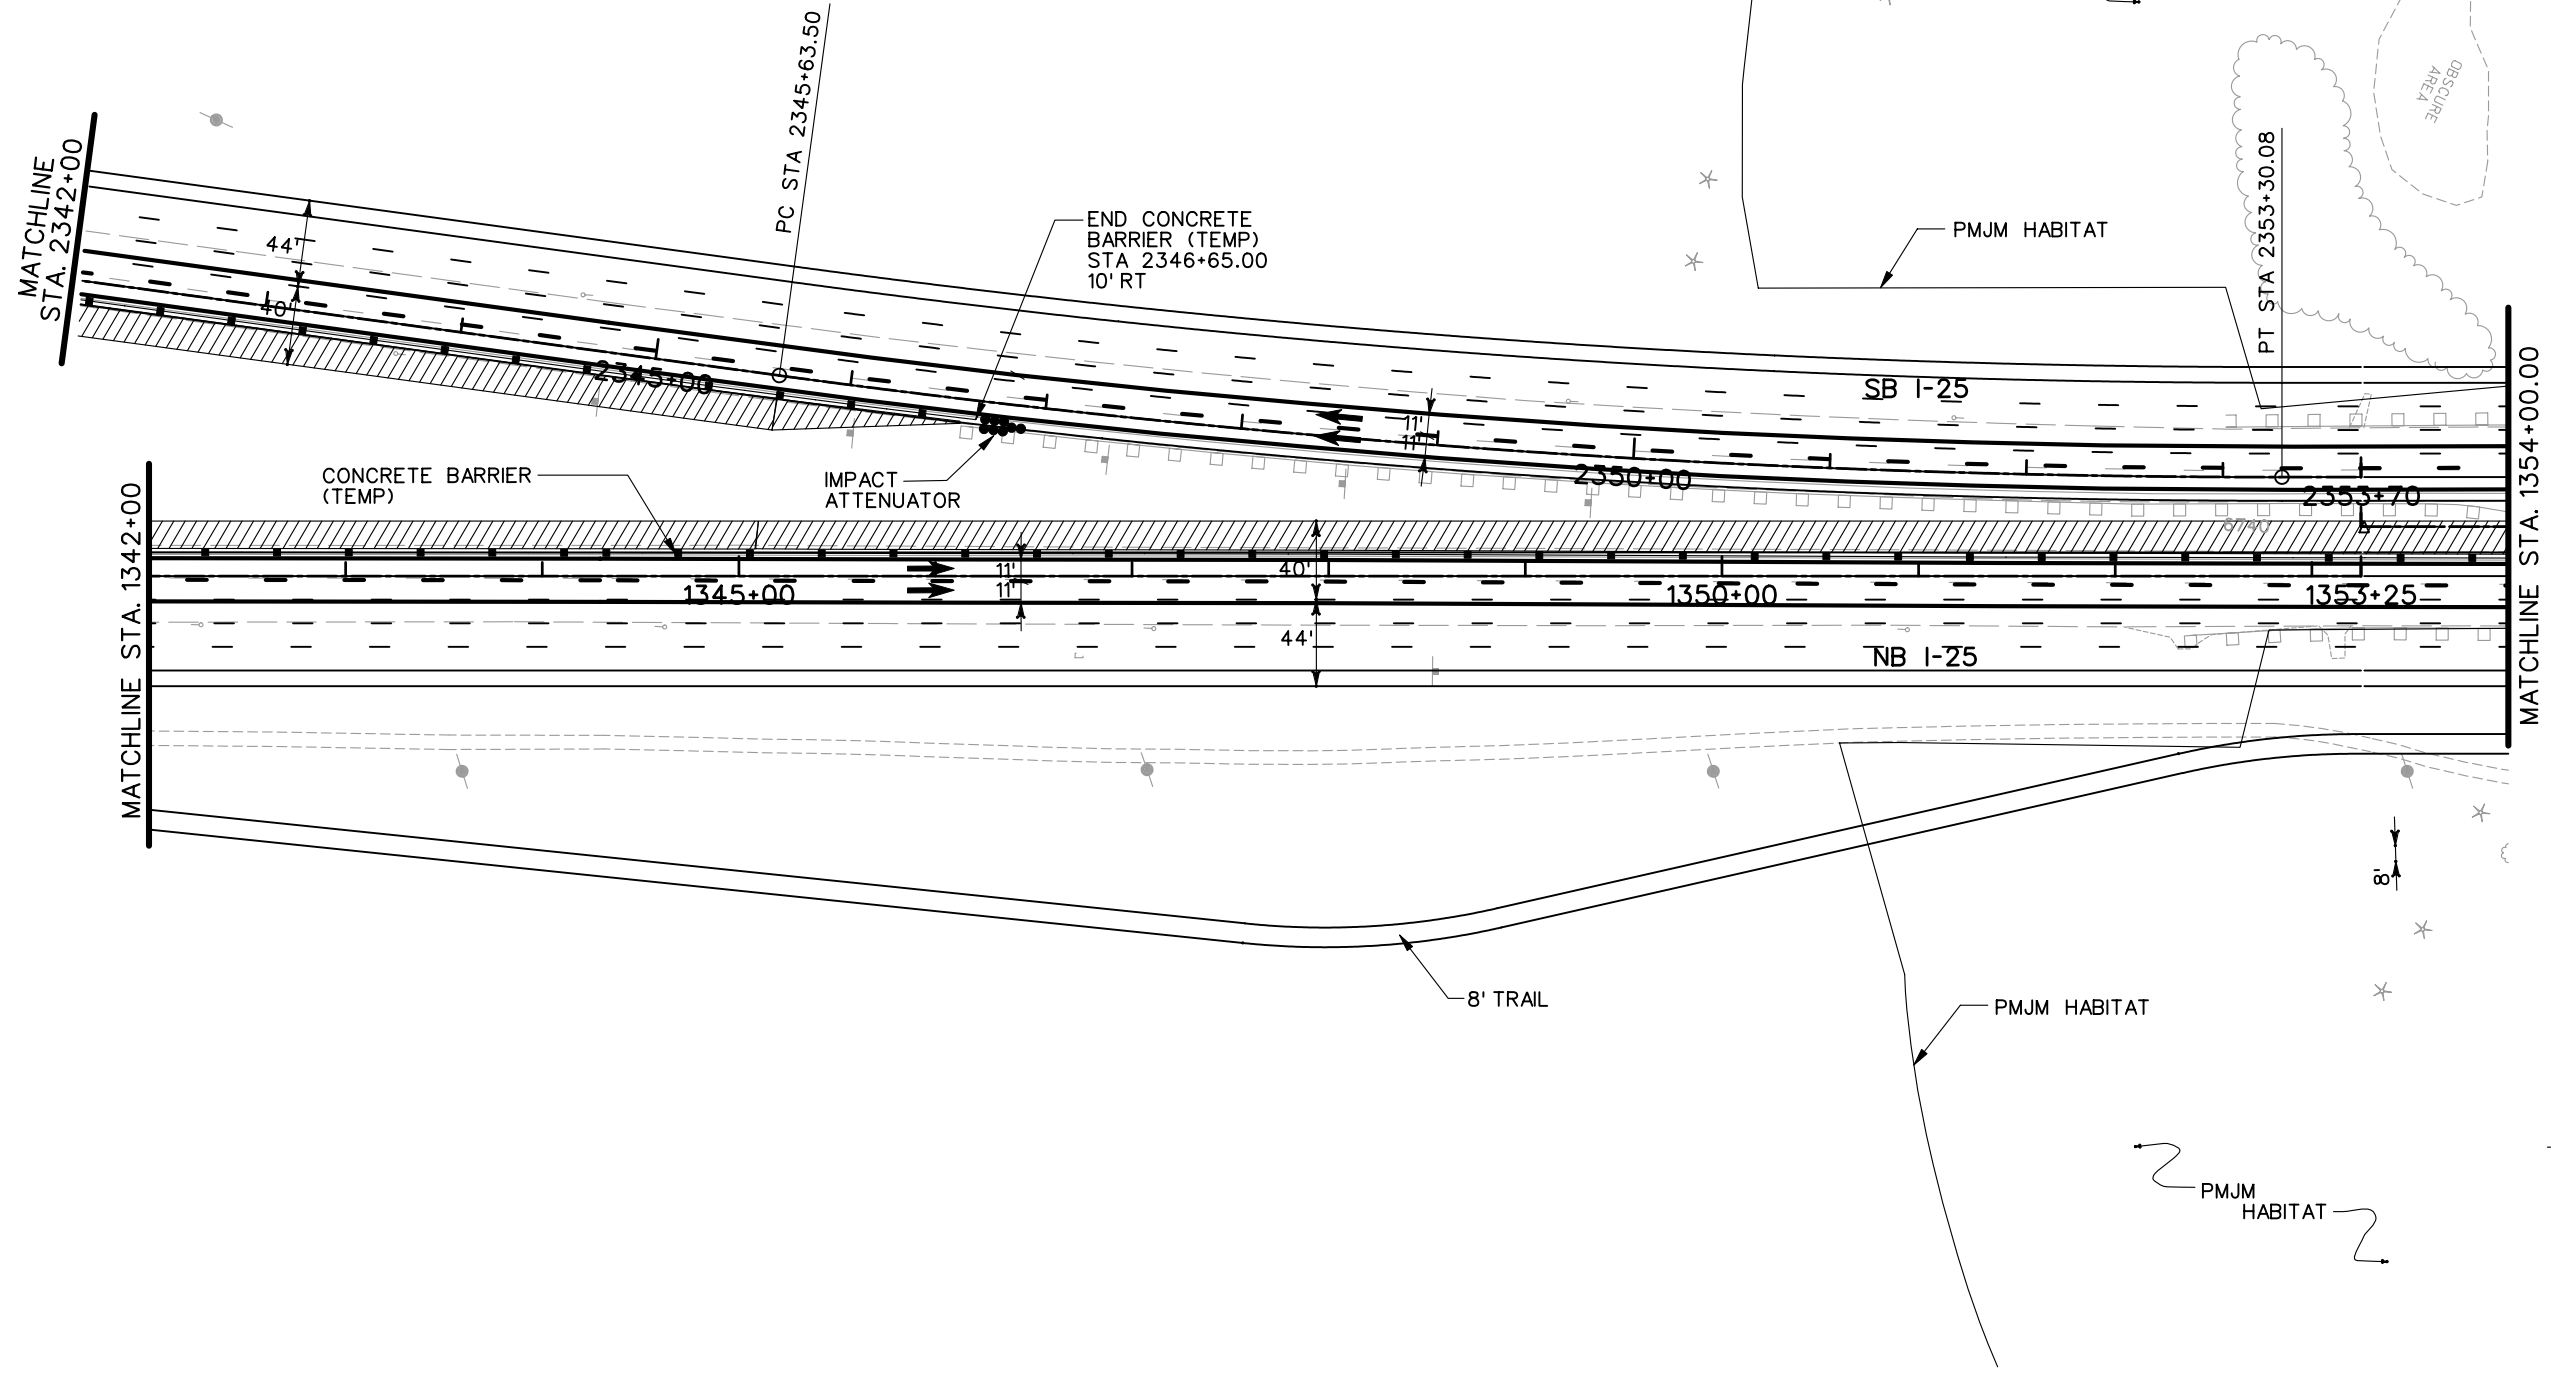

- LEGEND**
- DETOUR PAVEMENT (CONSTRUCTION)
 - DETOUR PAVEMENT (IN USE)
 - ULTIMATE PAVEMENT
 - TRAFFIC FLOW
 - IMPACT ATTENUATOR (TEMP.)
 - CONCRETE BARRIER (TEMP.)
 - CHANNELING DEVICE




NOTE: SEE TYPICAL SECTIONS FOR I-25 SHOULDER WIDTHS.

PRELIMINARY
SUBJECT TO REVISION

Computer File Information		Sheet Revisions		Colorado Department of Transportation		As Constructed		PHASING PLANS		Project No./Code	
Creation Date:	11/10/03	Initials:	JEM					PHASE 1		IM 252-341	
Last Modification Date:	12/02/03	Initials:	JEM							13388	
Full Path:	S:\Tranproj\ 246091-00\HwyDes\Phasing\							Designer:	MAM	Structure	
Drawing File Name:	ph01p15.dgn							Detailer:	JEM	Numbers	
Scale:	Graphic							Sheet Subset:		of	Sheet Number
Units:	English										
				REGION 2		JFF					

1480 Quail Lake Loop
Suite A
Colorado Springs, CO 80906
Phone: (719) 634-2323
Fax: (719) 227-3298

5500 Greenwood Plaza Blvd.
Suite 150
Greenwood Village, CO 80111
Phone: (303) 221-7275
Fax: (303) 221-7276

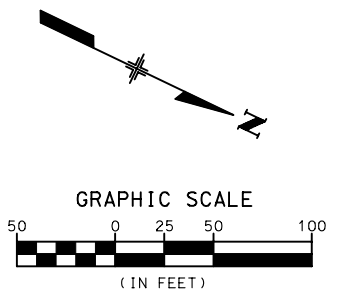
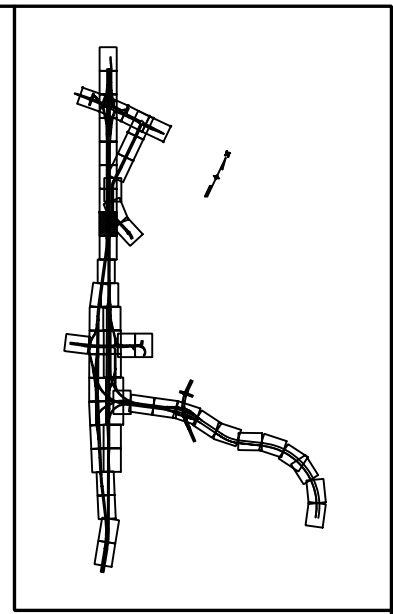
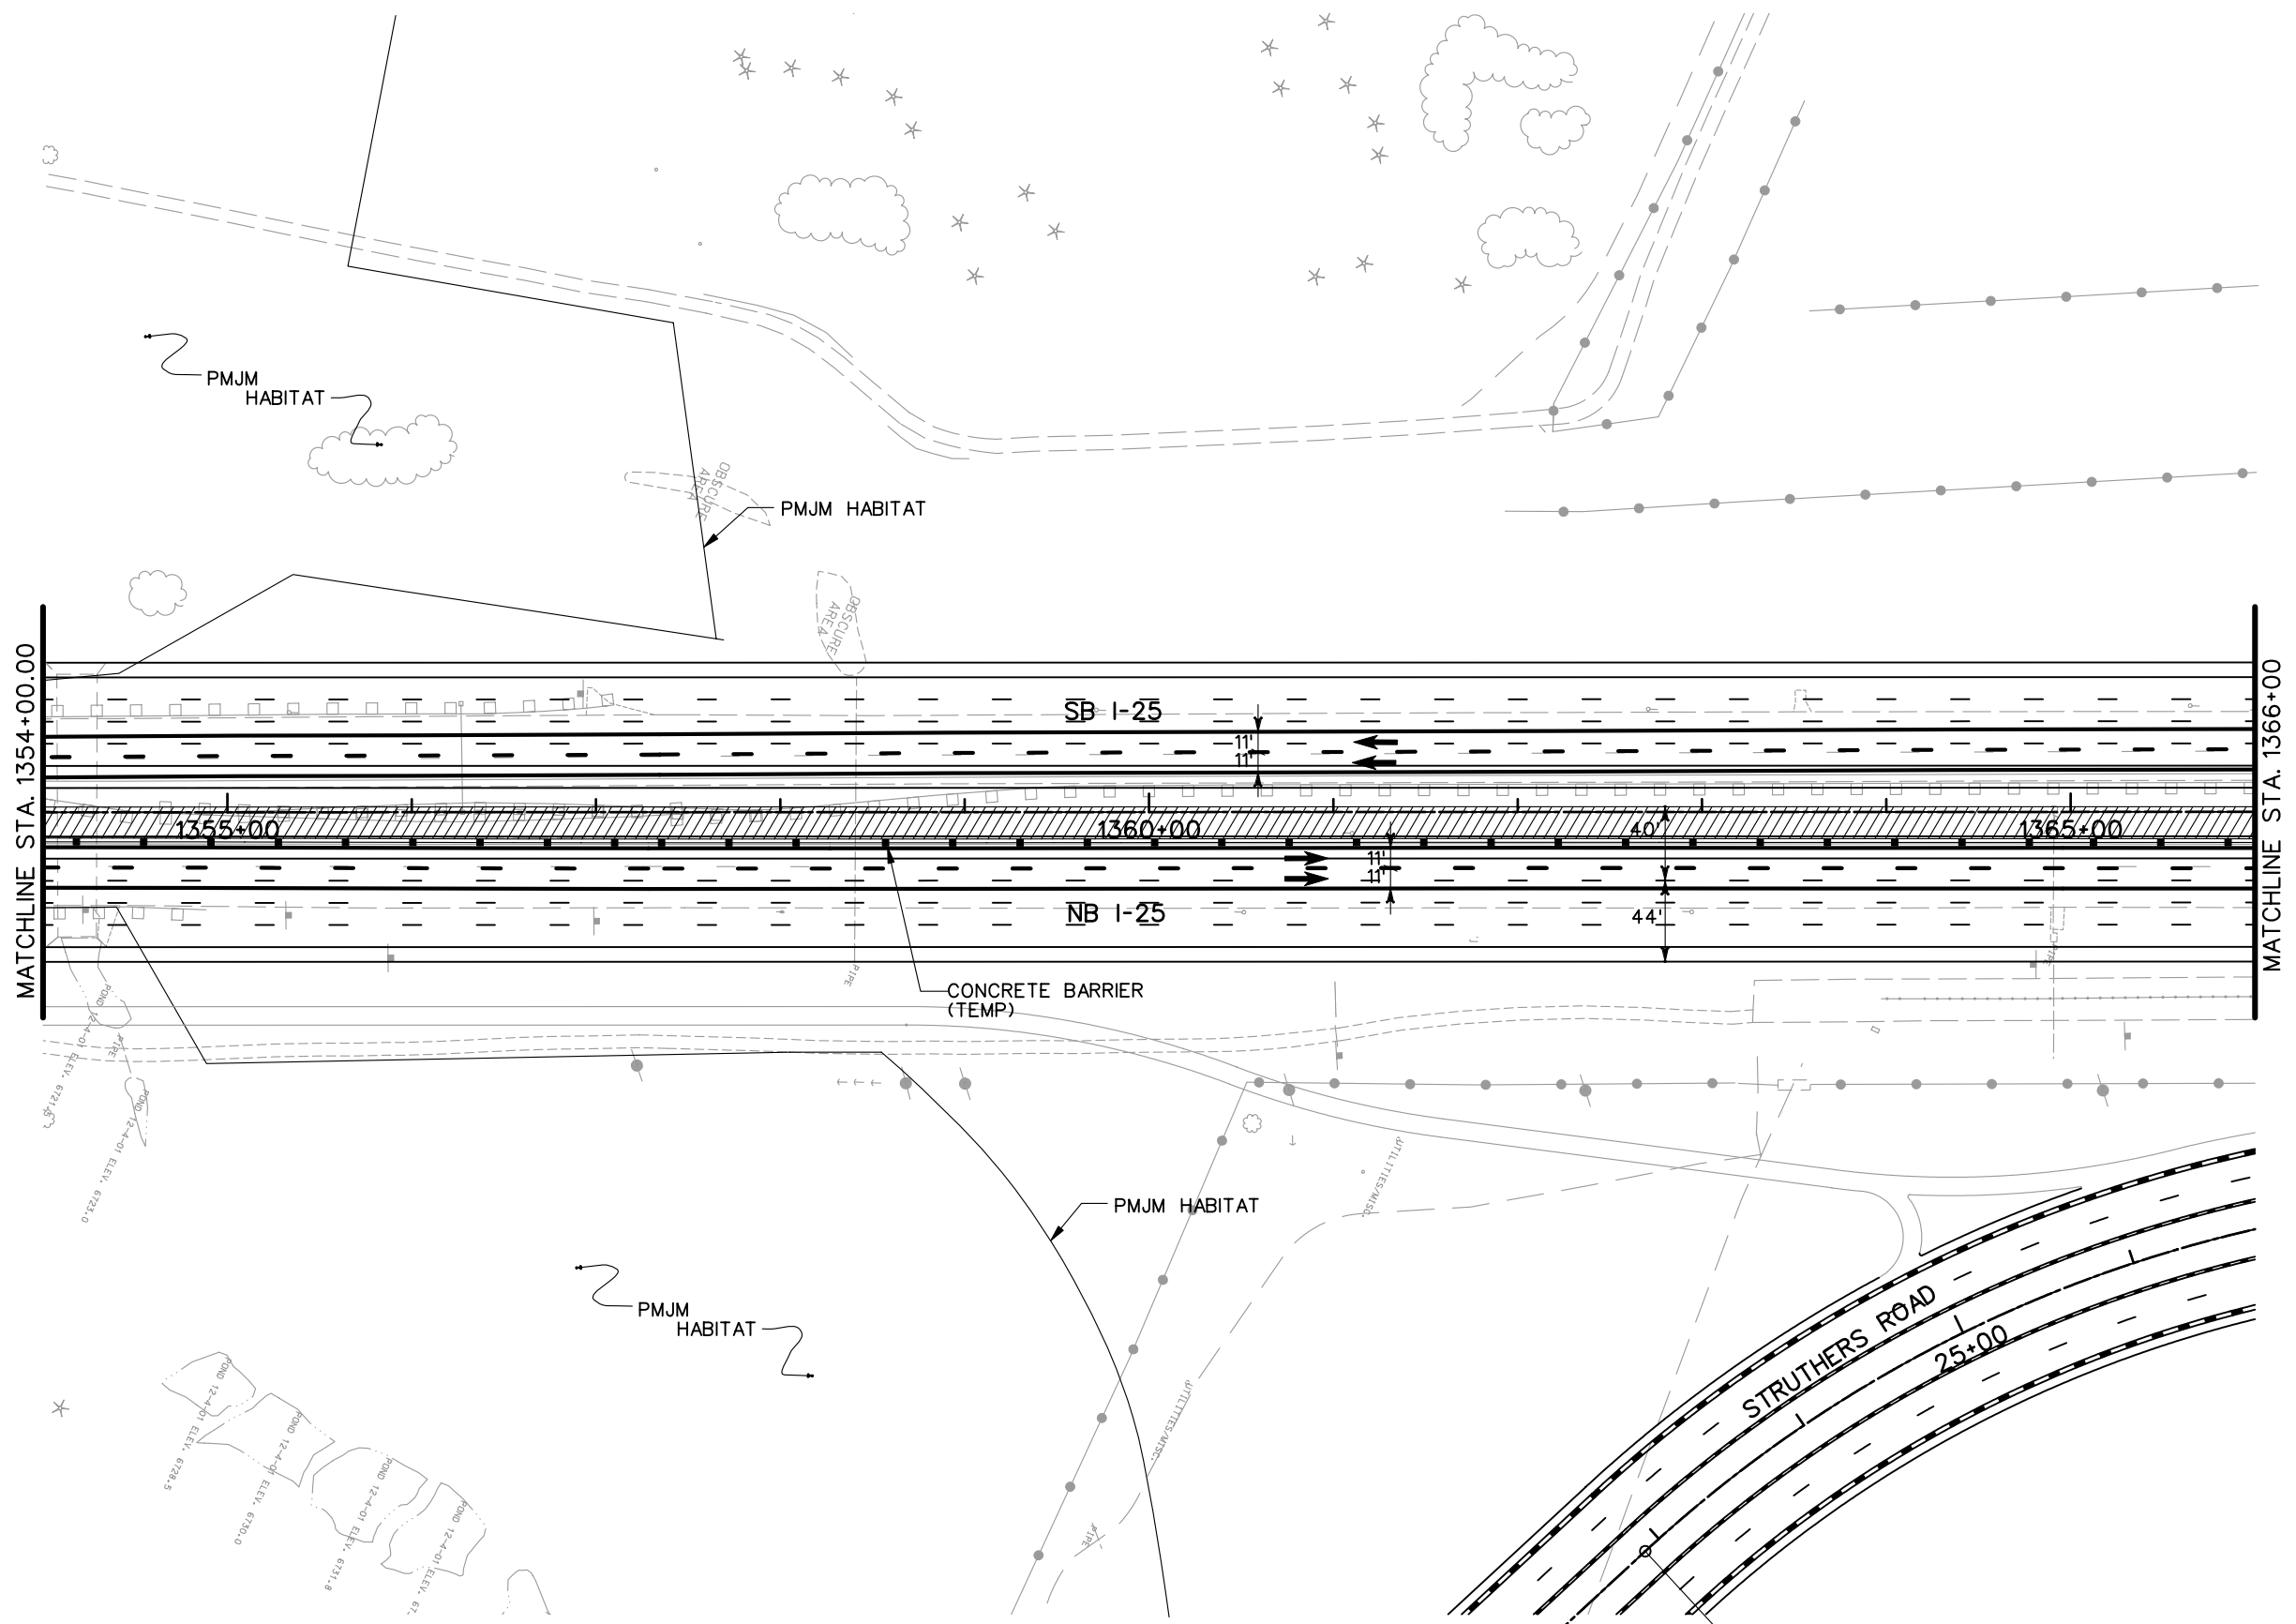


- LEGEND**
- DETOUR PAVEMENT (CONSTRUCTION)
 - DETOUR PAVEMENT (IN USE)
 - ULTIMATE PAVEMENT
 - TRAFFIC FLOW
 - IMPACT ATTENUATOR (TEMP.)
 - CONCRETE BARRIER (TEMP.)
 - CHANNELING DEVICE

NOTE: SEE TYPICAL SECTIONS FOR I-25 SHOULDER WIDTHS.

PRELIMINARY
SUBJECT TO REVISION

Computer File Information		Sheet Revisions		Colorado Department of Transportation		As Constructed		PHASING PLANS		Project No./Code	
Creation Date:	11/10/03	Initials:	JEM					PHASE 1		IM 252-341	
Last Modification Date:	12/02/03	Initials:	JEM							13388	
Full Path:	S:\Tranproj\ 246091-00\HwyDes\Phasing\							Designer:	MAM	Structure	
Drawing File Name:	ph01p16.dgn							Detailer:	JEM	Numbers	
Scale:	Graphic							Sheet Subset:		of	Sheet Number
Units:	English										
				1480 Quail Lake Loop Suite A Colorado Springs, CO 80906 Phone: (719) 634-2323 Fax: (719) 227-3298		5500 Greenwood Plaza Blvd. Suite 150 Greenwood Village, CO 80111 Phone: (303) 221-7275 Fax: (303) 221-7276					
				REGION 2		JFF					

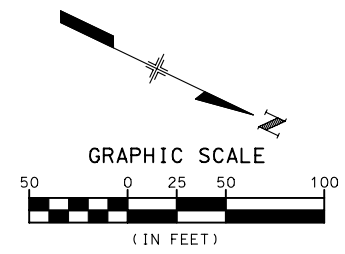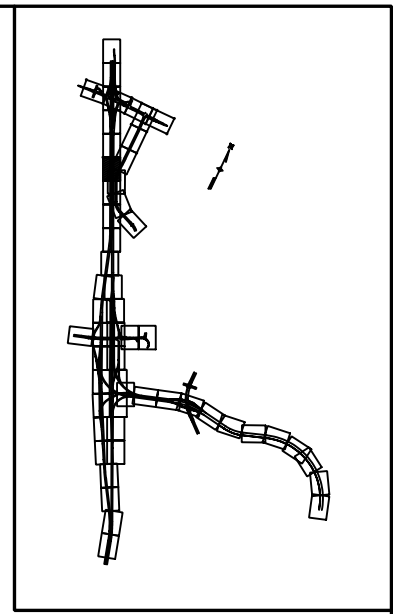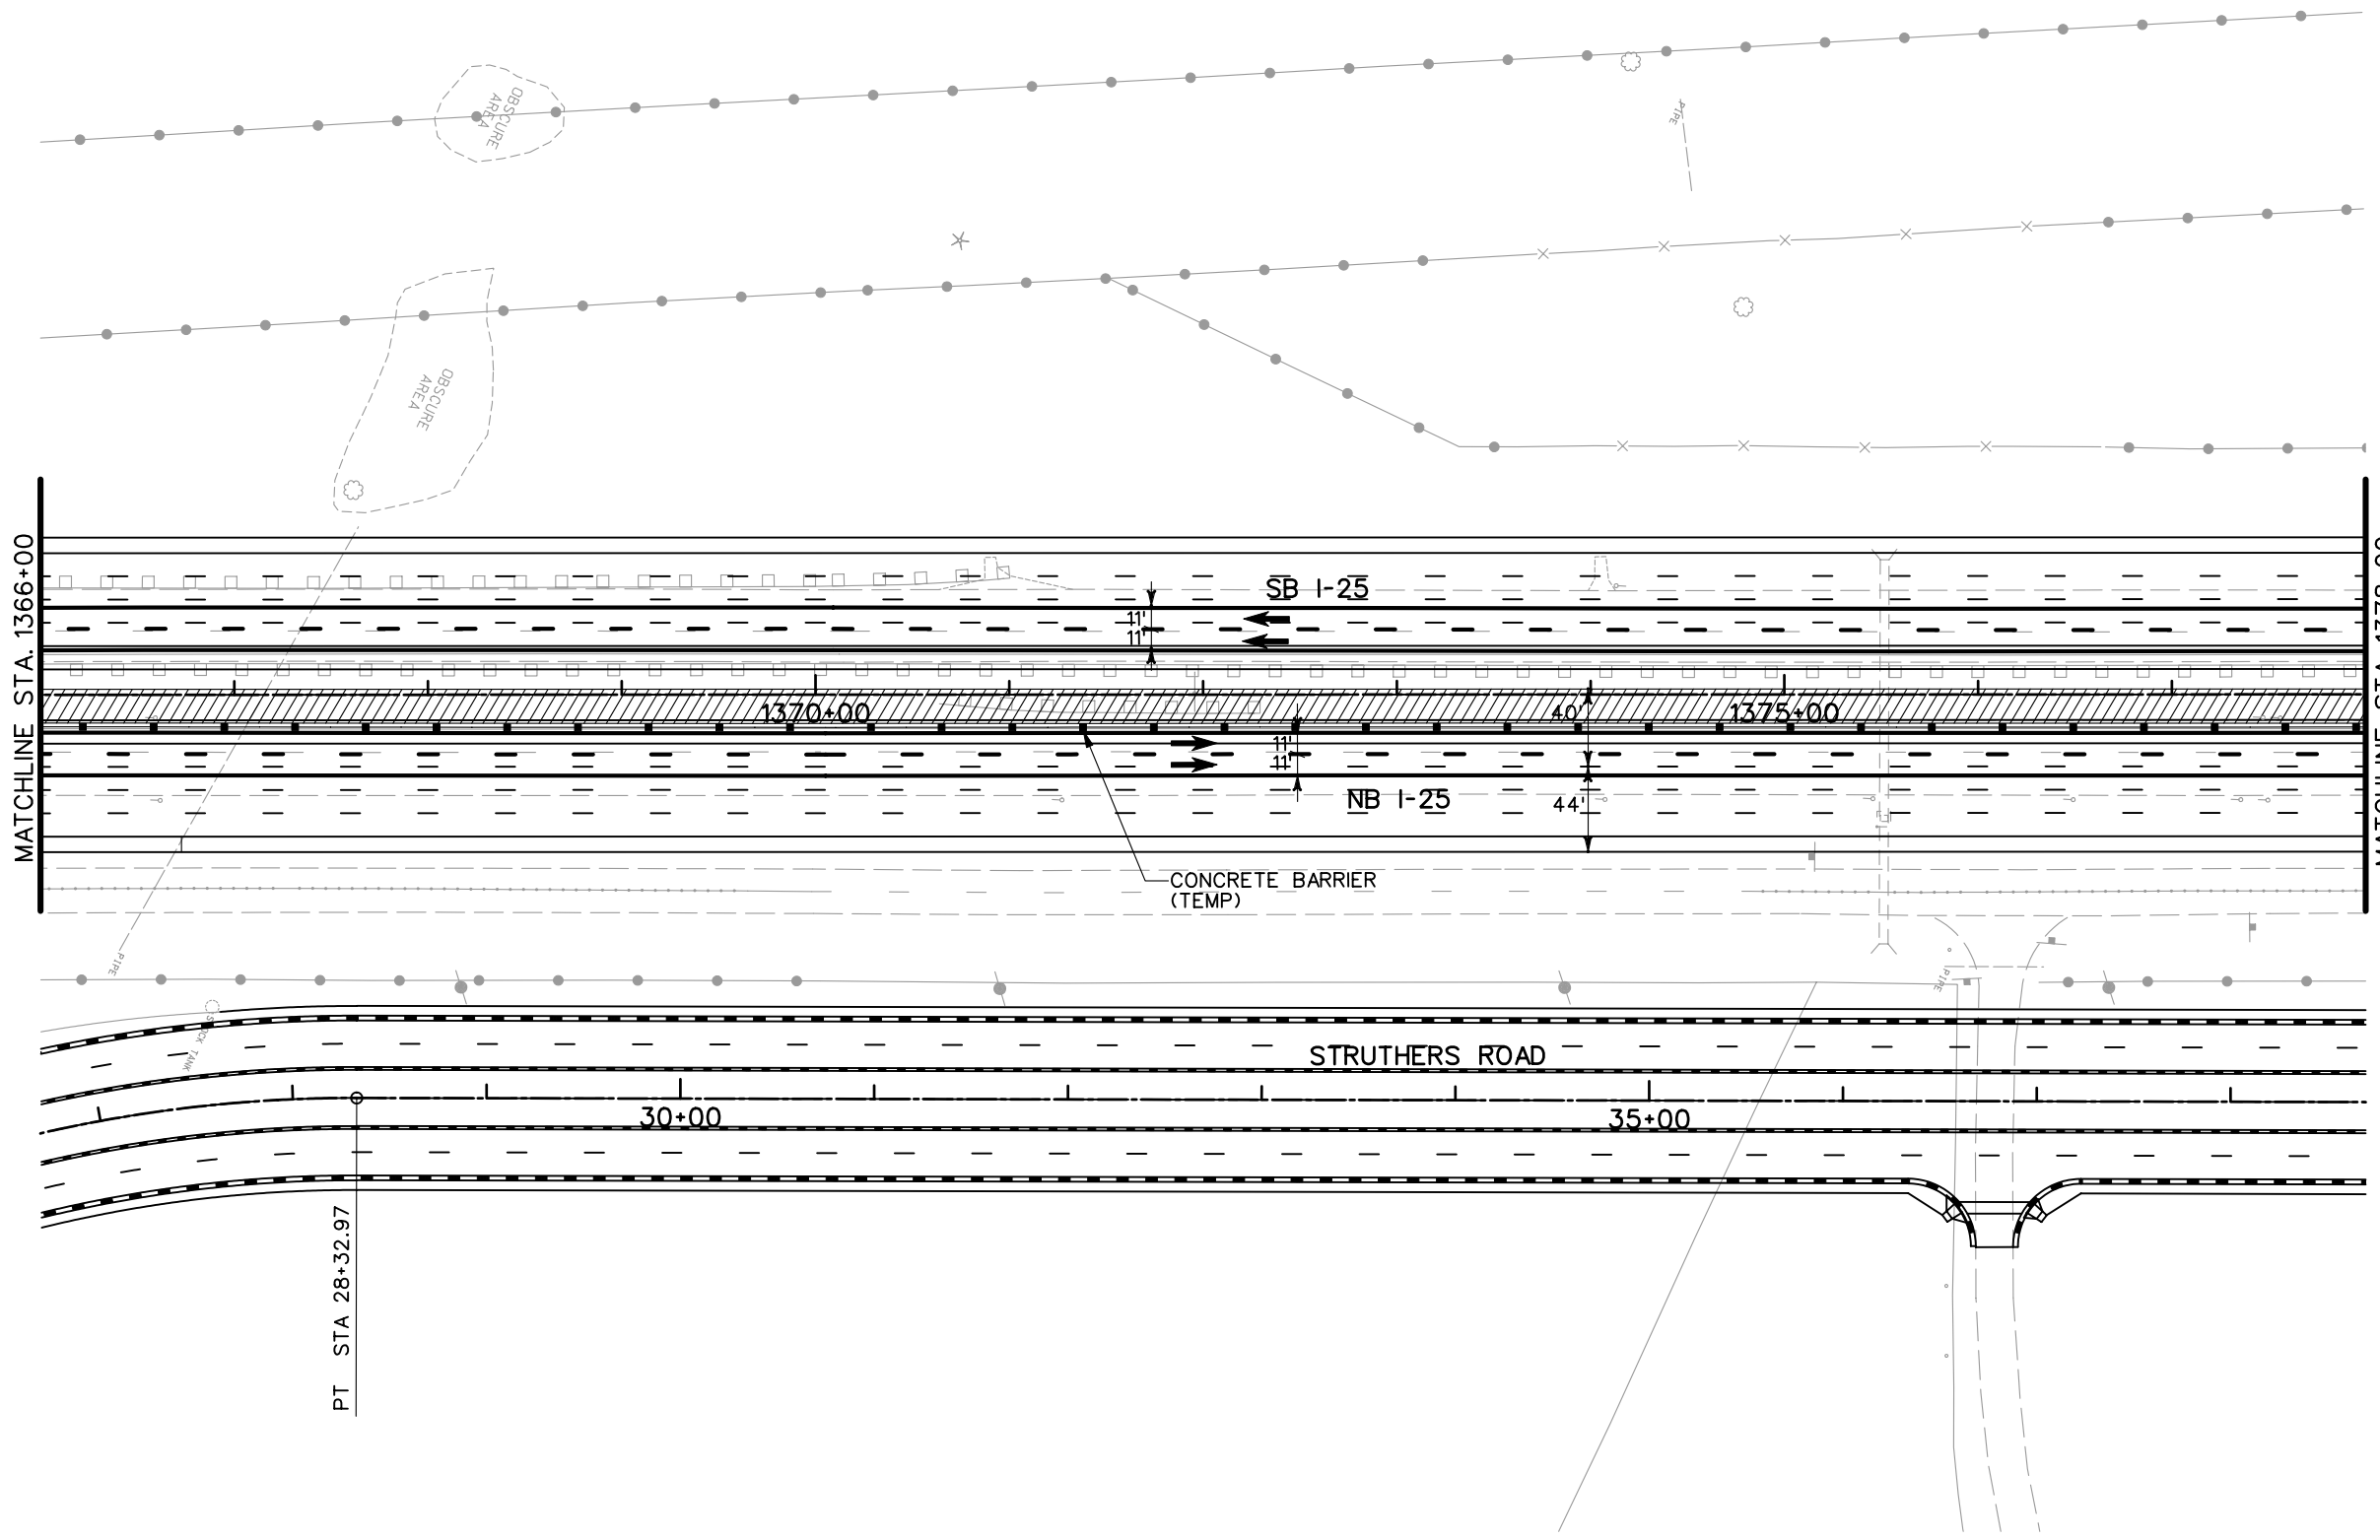

- LEGEND**
- DETOUR PAVEMENT (CONSTRUCTION)
 - DETOUR PAVEMENT (IN USE)
 - ULTIMATE PAVEMENT
 - TRAFFIC FLOW
 - IMPACT ATTENUATOR (TEMP.)
 - CONCRETE BARRIER (TEMP.)
 - CHANNELING DEVICE




NOTE: SEE TYPICAL SECTIONS FOR I-25 SHOULDER WIDTHS.

PRELIMINARY
SUBJECT TO REVISION

Computer File Information		Sheet Revisions		Colorado Department of Transportation		As Constructed		PHASING PLANS		Project No./Code	
Creation Date:	11/10/03	Initials:	JEM					PHASE 1		IM 252-341	
Last Modification Date:	12/02/03	Initials:	JEM							13388	
Full Path:	S:\Tranproj\ 246091-00\HwyDes\Phasing\							Designer:	MAM	Structure	
Drawing File Name:	ph01p17.dgn							Detailer:	JEM	Numbers	
Scale:	Graphic							Sheet Subset:		of	Sheet Number
Units:	English										
				REGION 2		JFF					

1480 Quail Lake Loop
Suite A
Colorado Springs, CO 80906
Phone: (719) 634-2323
Fax: (719) 227-3298

5500 Greenwood Plaza Blvd.
Suite 150
Greenwood Village, CO 80111
Phone: (303) 221-7275
Fax: (303) 221-7276

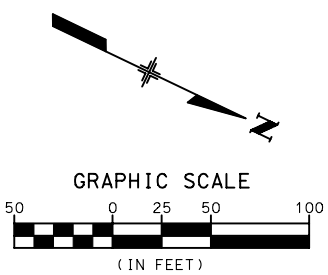
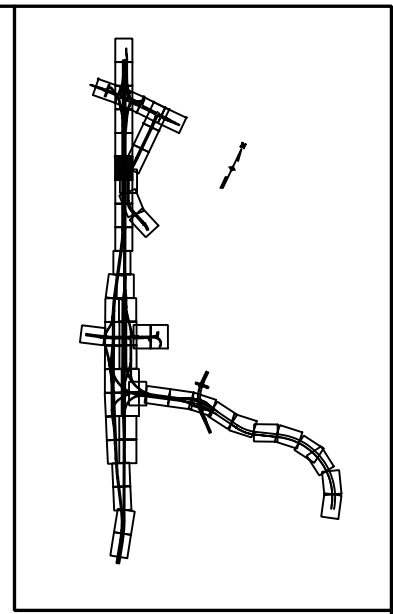
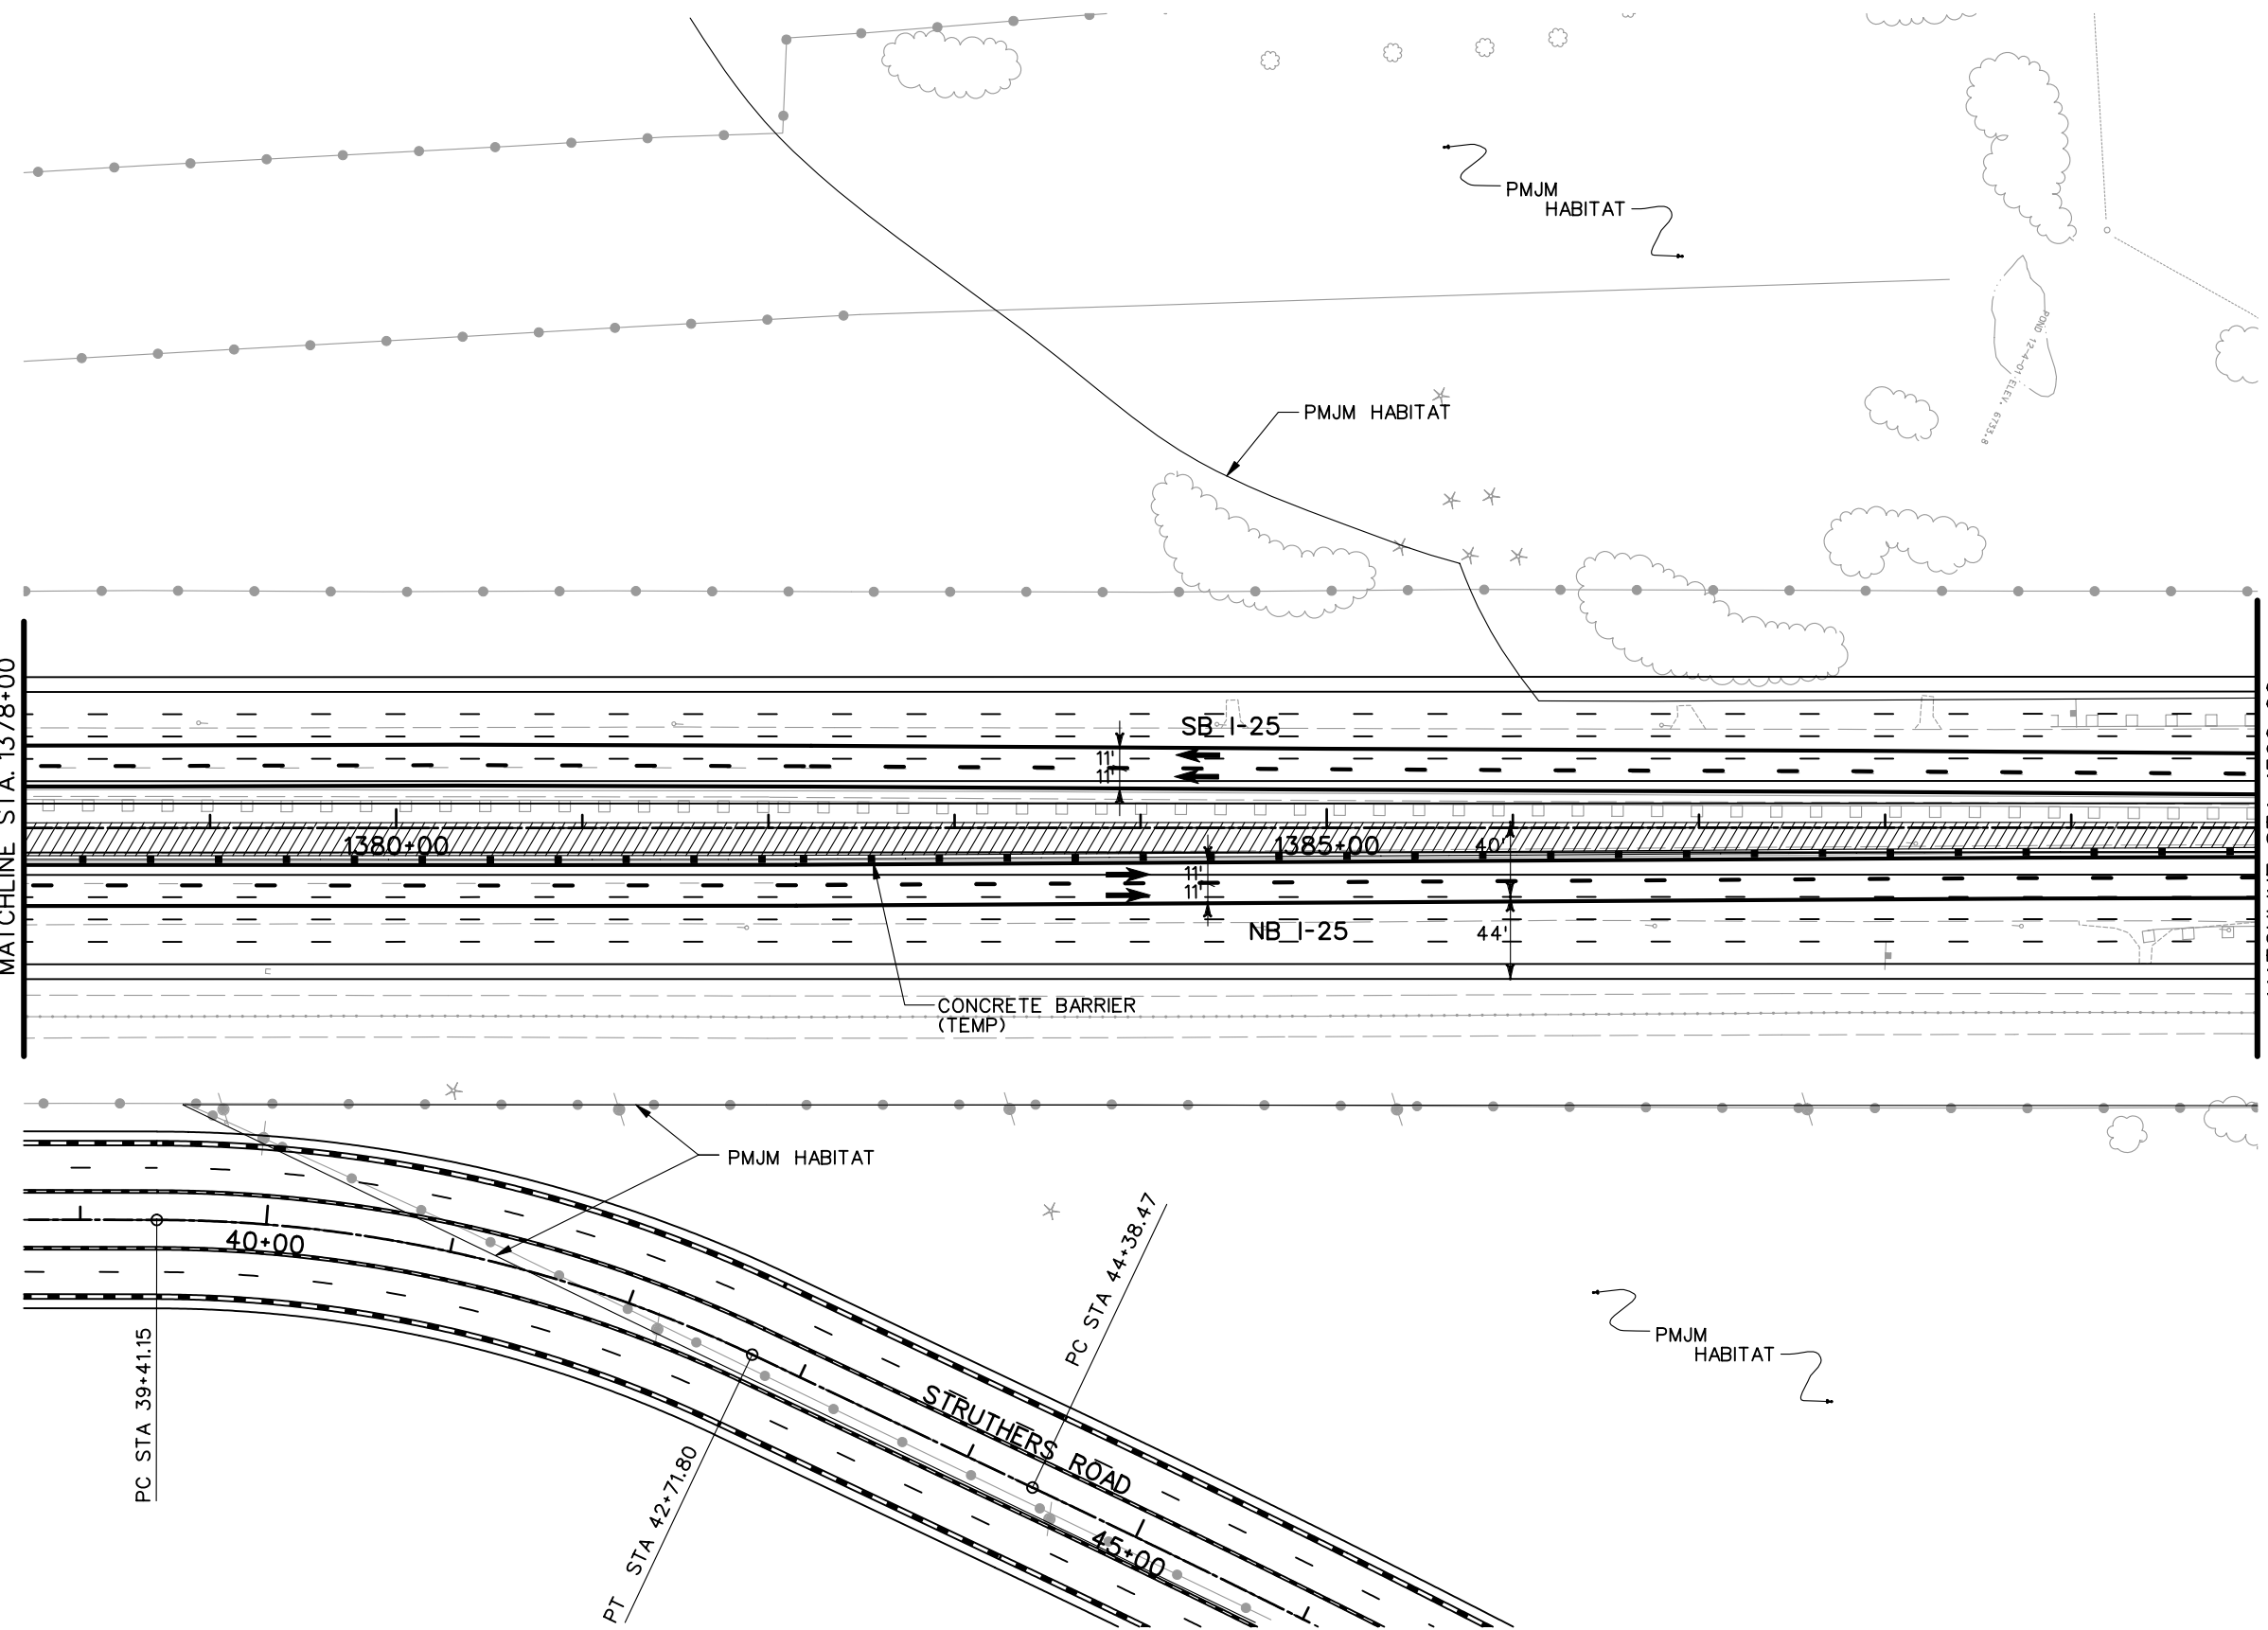


- LEGEND**
- DETOUR PAVEMENT (CONSTRUCTION)
 - DETOUR PAVEMENT (IN USE)
 - ULTIMATE PAVEMENT
 - TRAFFIC FLOW
 - IMPACT ATTENUATOR (TEMP.)
 - CONCRETE BARRIER (TEMP.)
 - CHANNELING DEVICE

NOTE: SEE TYPICAL SECTIONS FOR I-25 SHOULDER WIDTHS.

PRELIMINARY
SUBJECT TO REVISION

Computer File Information		Sheet Revisions		Colorado Department of Transportation		As Constructed		PHASING PLANS		Project No./Code	
Creation Date:	11/10/03	Initials:	JEM					PHASE 1		IM 252-341	
Last Modification Date:	12/02/03	Initials:	JEM							13388	
Full Path:	S:\Tranproj\ 246091-00\HwyDes\Phasing\							Designer:	MAM	Structure	
Drawing File Name:	ph01p18.dgn							Detailer:	JEM	Numbers	
Scale:	Graphic							Sheet Subset:		of	Sheet Number
Units:	English										
				1480 Quail Lake Loop Suite A Colorado Springs, CO 80906 Phone: (719) 634-2323 Fax: (719) 227-3298		5500 Greenwood Plaza Blvd. Suite 150 Greenwood Village, CO 80111 Phone: (303) 221-7275 Fax: (303) 221-7276					
				REGION 2		JFF					

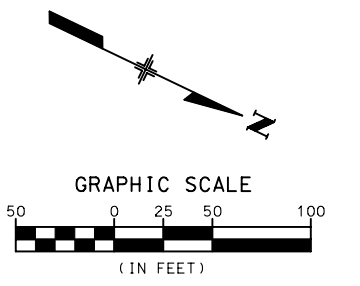
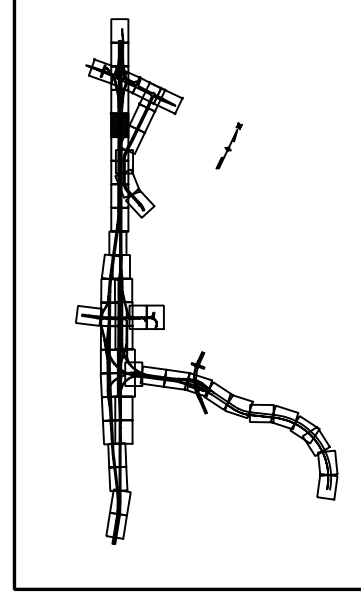
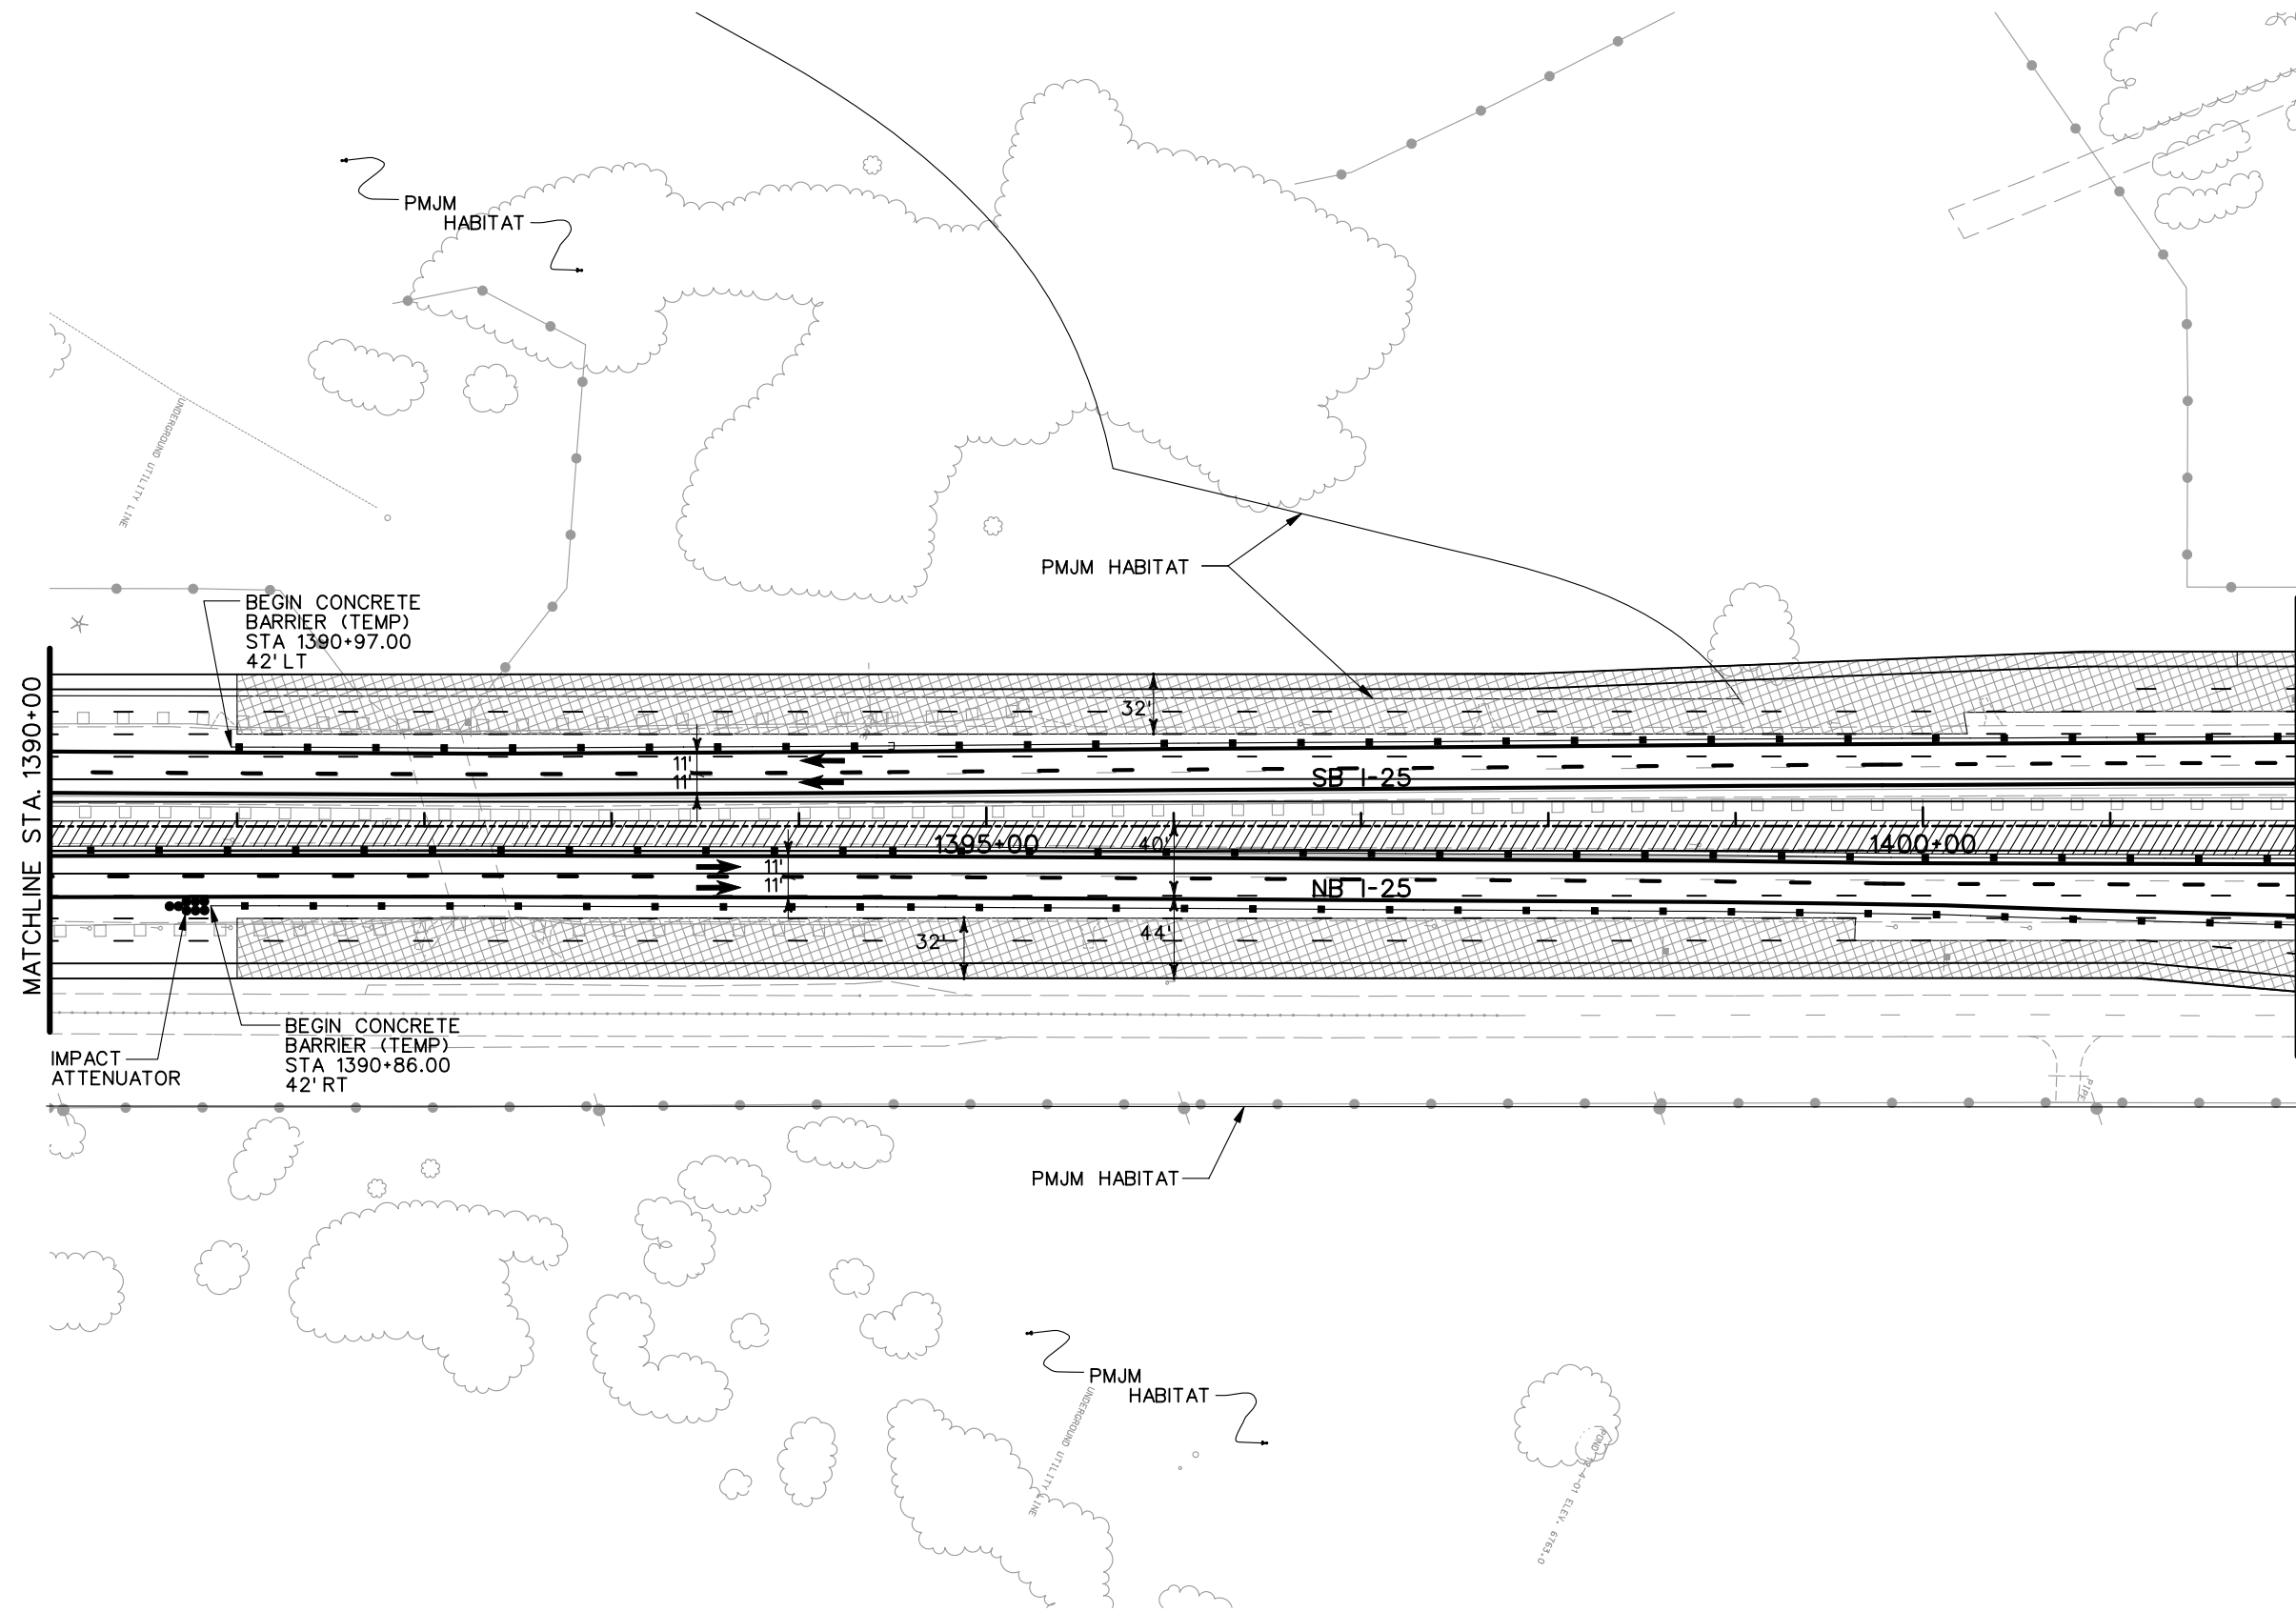


- LEGEND**
- DETOUR PAVEMENT (CONSTRUCTION)
 - DETOUR PAVEMENT (IN USE)
 - ULTIMATE PAVEMENT
 - TRAFFIC FLOW
 - IMPACT ATTENUATOR (TEMP.)
 - CONCRETE BARRIER (TEMP.)
 - CHANNELING DEVICE

NOTE: SEE TYPICAL SECTIONS FOR I-25 SHOULDER WIDTHS.

PRELIMINARY
SUBJECT TO REVISION

Computer File Information		Sheet Revisions		Colorado Department of Transportation		As Constructed		PHASING PLANS		Project No./Code	
Creation Date:	11/10/03 Initials: JEM	<input type="checkbox"/> <input type="checkbox"/> <input type="checkbox"/> <input type="checkbox"/>			1480 Quail Lake Loop Suite A Colorado Springs, CO 80906 Phone: (719) 634-2323 Fax: (719) 227-3298 5500 Greenwood Plaza Blvd. Suite 150 Greenwood Village, CO 80111 Phone: (303) 221-7275 Fax: (303) 221-7276	No Revisions:		PHASE 1		IM 252-341	
Last Modification Date:	12/02/03 Initials: JEM					Revised:		Designer: MAM Structure Numbers		13388	
Full Path:	S:\Tranproj\ 246091-00\HwyDes\Phasing\					Void:		Detailer: JEM		Sheet Number	
Drawing File Name:	ph01pl19.dgn					REGION 2 JFF		Sheet Subset:		of	
Scale: Graphic Units: English										Sheet Number	

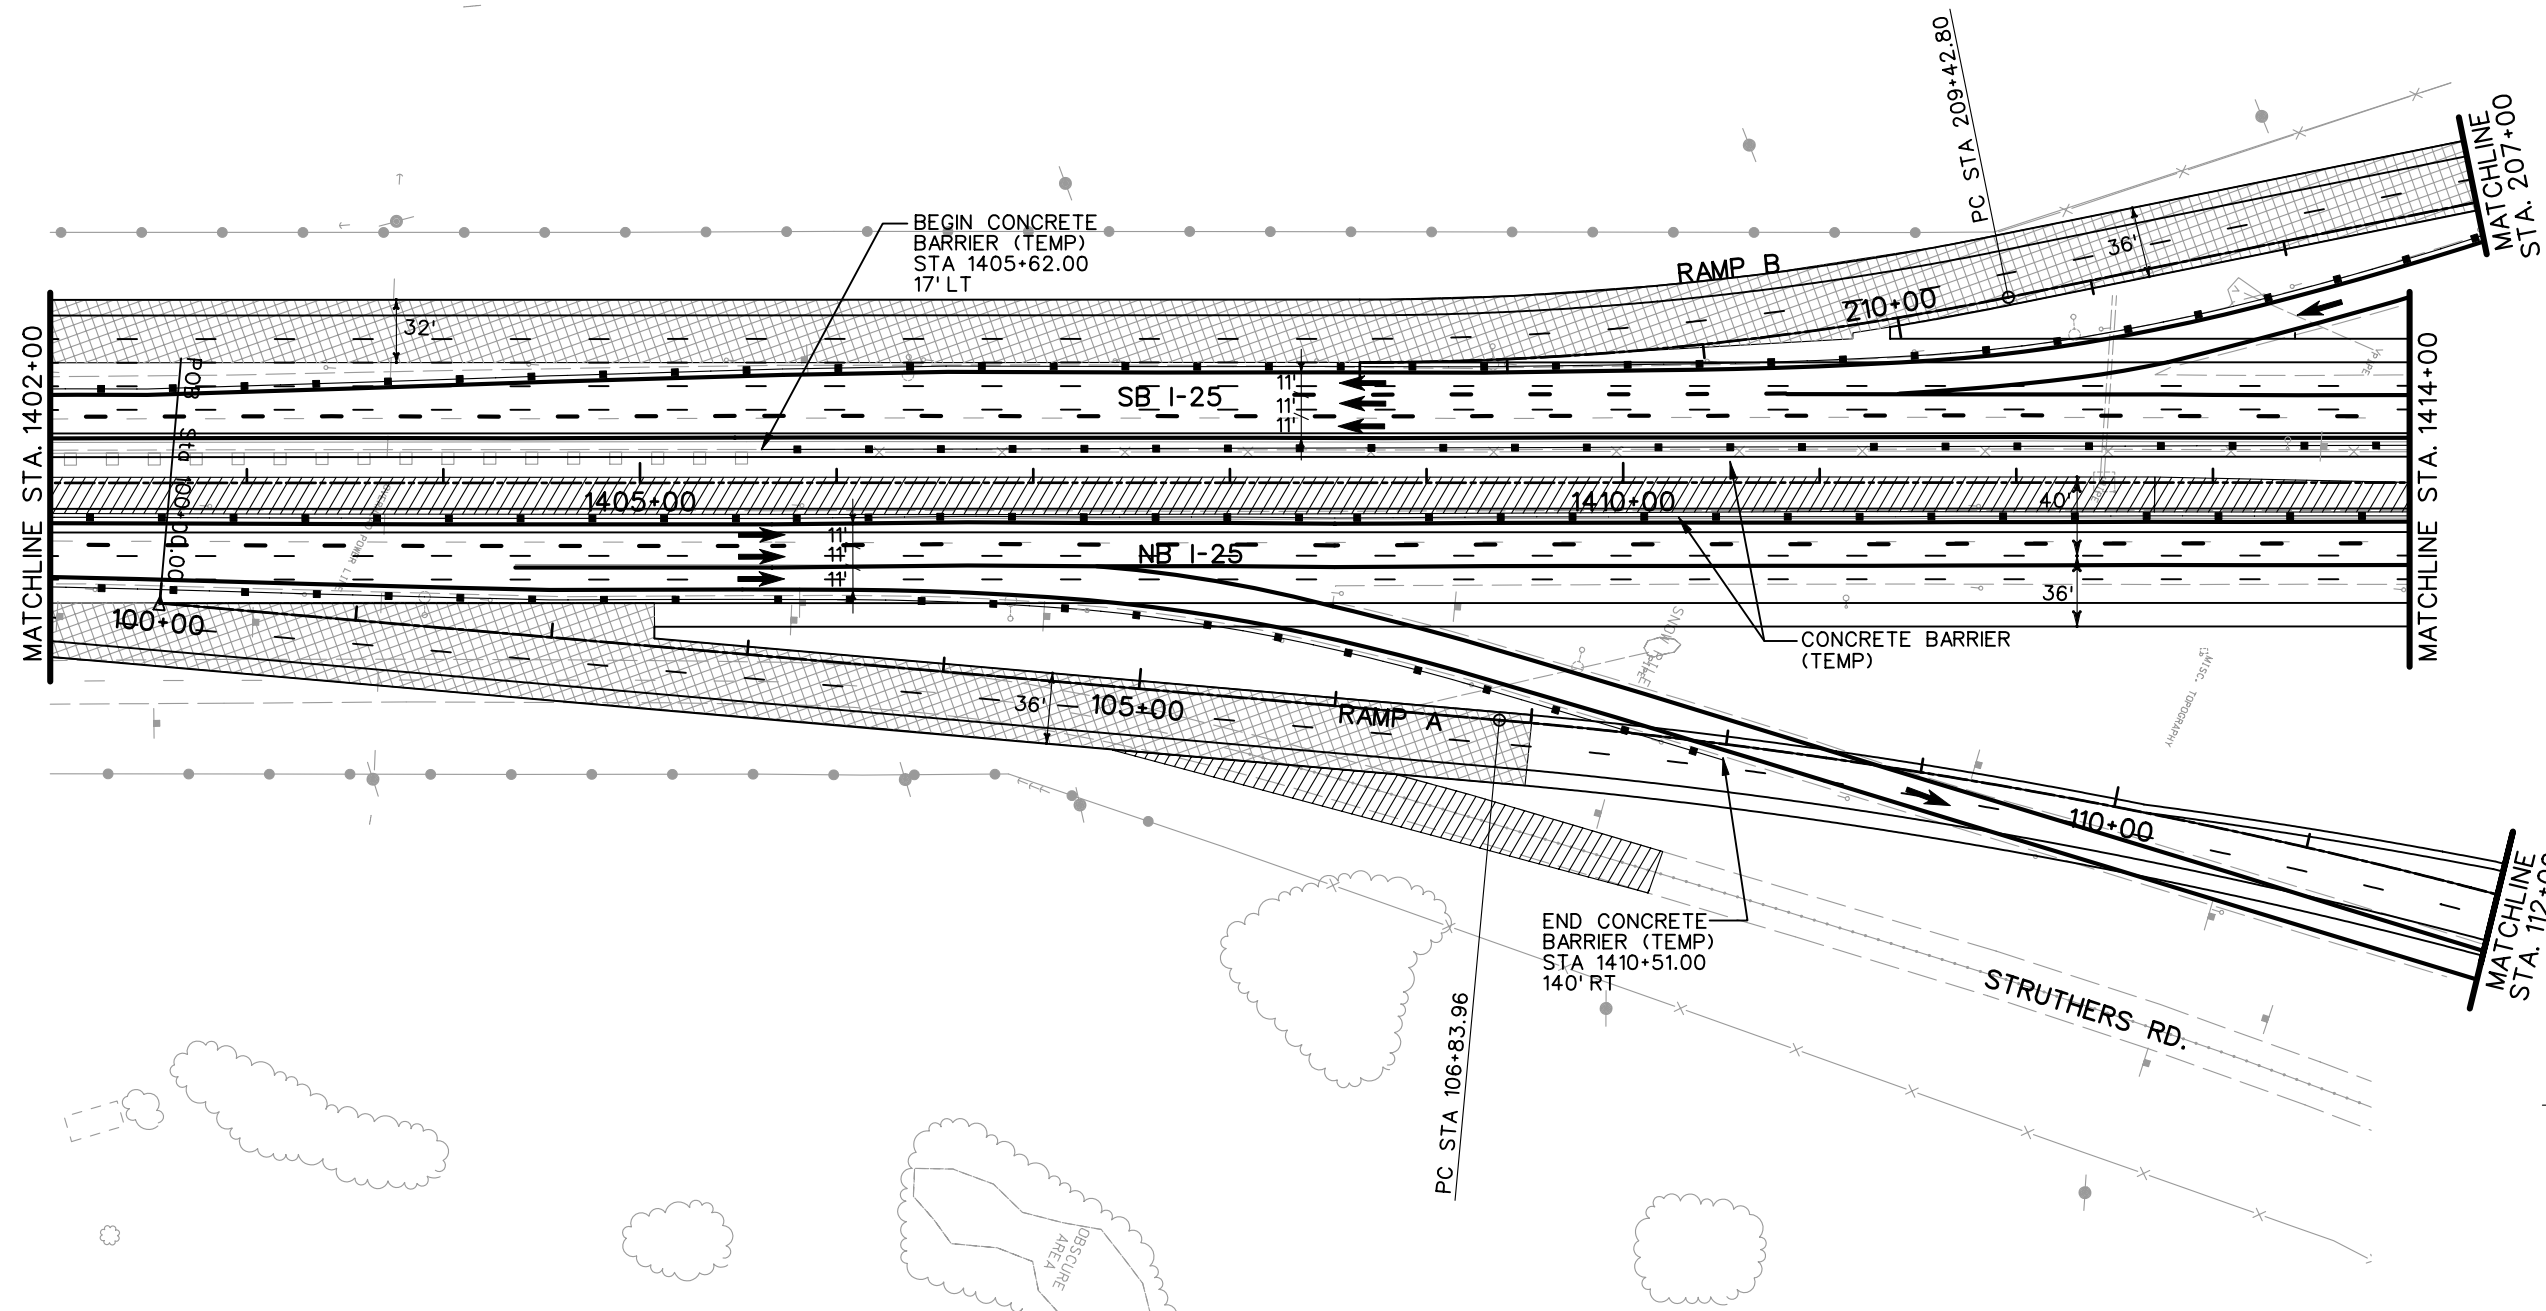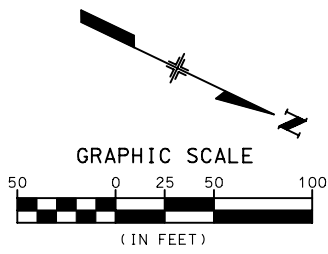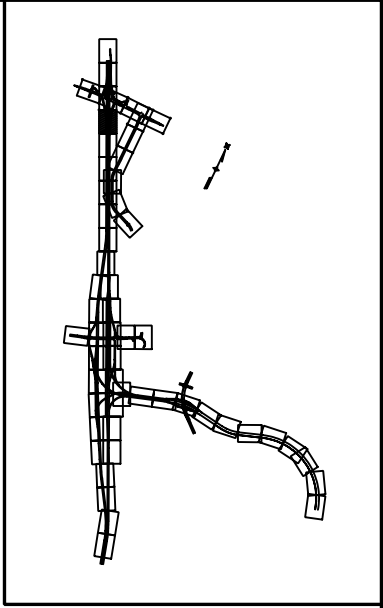




LEGEND

- DETOUR PAVEMENT (CONSTRUCTION)
- DETOUR PAVEMENT (IN USE)
- ULTIMATE PAVEMENT
- TRAFFIC FLOW
- IMPACT ATTENUATOR (TEMP.)
- CONCRETE BARRIER (TEMP.)
- CHANNELING DEVICE

NOTE: SEE TYPICAL SECTIONS FOR I-25 SHOULDER WIDTHS.

PRELIMINARY
SUBJECT TO REVISION

Computer File Information		Sheet Revisions		Colorado Department of Transportation		As Constructed		PHASING PLANS		Project No./Code			
Creation Date:	11/10/03 Initials: JEM	<input type="checkbox"/> <input type="checkbox"/> <input type="checkbox"/> <input type="checkbox"/>			1480 Quail Lake Loop Suite A Colorado Springs, CO 80906 Phone: (719) 634-2323 Fax: (719) 227-3298	5500 Greenwood Plaza Blvd. Suite 150 Greenwood Village, CO 80111 Phone: (303) 221-7275 Fax: (303) 221-7276	PHASE 1		IM 252-341				
Last Modification Date:	12/02/03 Initials: JEM						No Revisions:			13388			
Full Path:	S:\Tranproj\ 246091-00\HwyDes\Phasing\						Revised:			Designer:	MAM	Structure	
Drawing File Name:	ph01pl20.dgn						Void:			Detailer:	JEM	Numbers	
Scale: Graphic Units: English				REGION 2 JFF				Sheet Subset:		of	Sheet Number		


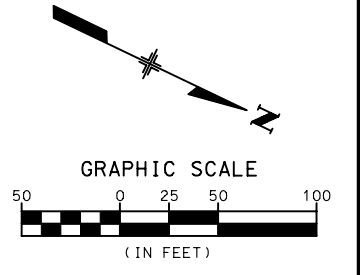
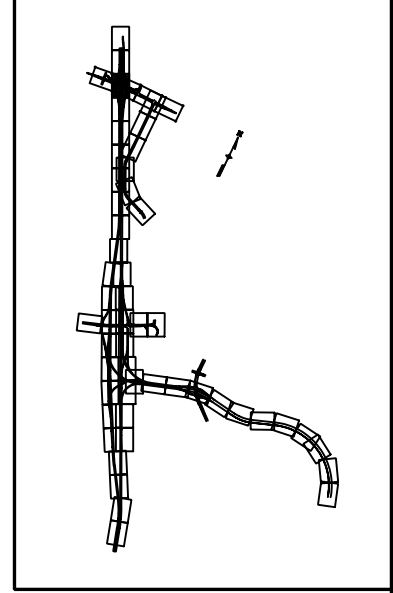
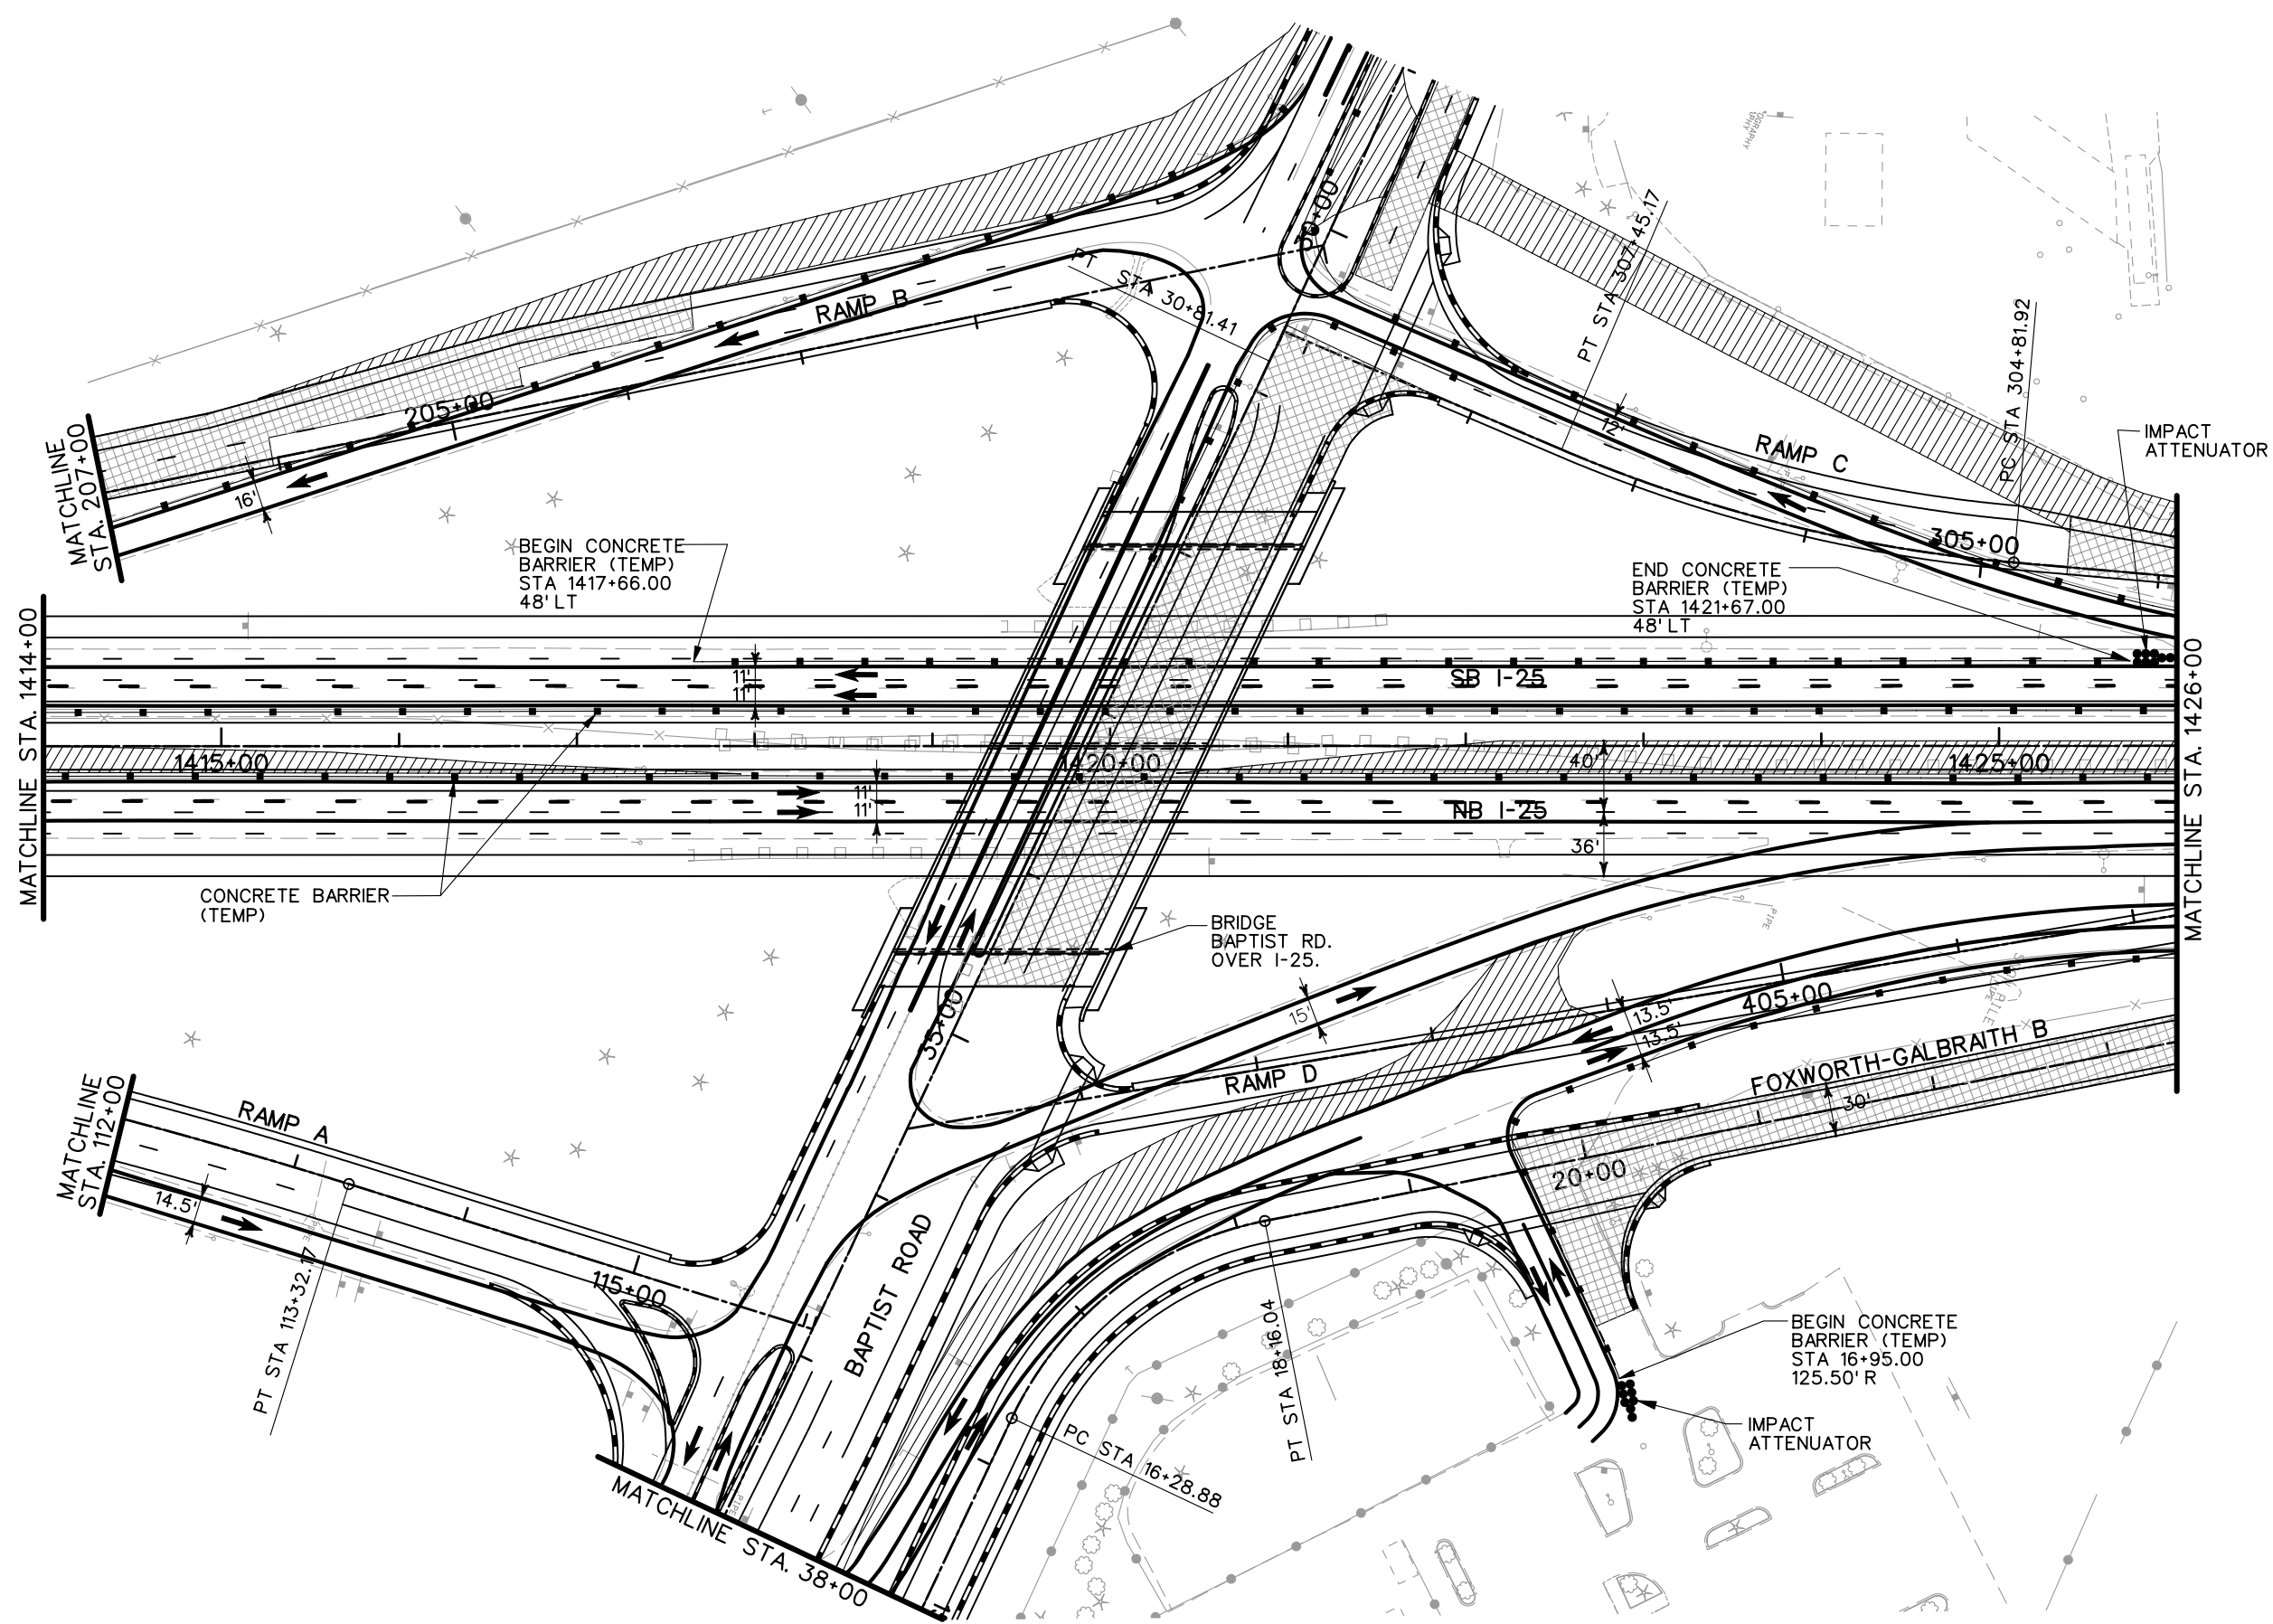


- LEGEND**
- DETOUR PAVEMENT (CONSTRUCTION)
 - DETOUR PAVEMENT (IN USE)
 - ULTIMATE PAVEMENT
 - TRAFFIC FLOW
 - IMPACT ATTENUATOR (TEMP.)
 - CONCRETE BARRIER (TEMP.)
 - CHANNELING DEVICE

NOTE: SEE TYPICAL SECTIONS FOR I-25 SHOULDER WIDTHS.

PRELIMINARY
SUBJECT TO REVISION





Computer File Information		Sheet Revisions		Colorado Department of Transportation		As Constructed		PHASING PLANS		Project No./Code	
Creation Date:	11/10/03	Initials:	JEM					PHASE 1		IM 252-341	
Last Modification Date:	12/02/03	Initials:	JEM							13388	
Full Path:	S:\Tranproj\ 246091-00\HwyDes\Phasing\							Designer:	MAM	Structure	
Drawing File Name:	ph01pl21.dgn							Detailer:	JEM	Numbers	
Scale:	Graphic							Sheet Subset:		of	Sheet Number
Units:	English										
				1480 Quail Lake Loop Suite A Colorado Springs, CO 80906 Phone: (719) 634-2323 Fax: (719) 227-3298		5500 Greenwood Plaza Blvd. Suite 150 Greenwood Village, CO 80111 Phone: (303) 221-7275 Fax: (303) 221-7276					
				REGION 2		JFF					
						No Revisions:					
						Revised:					
						Void:					

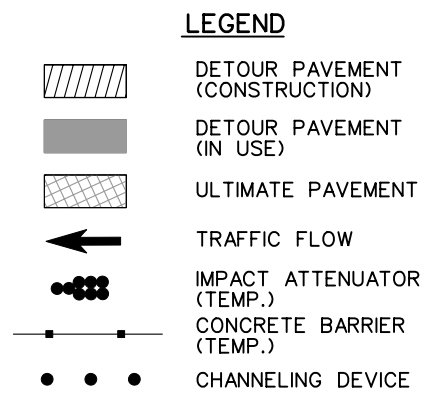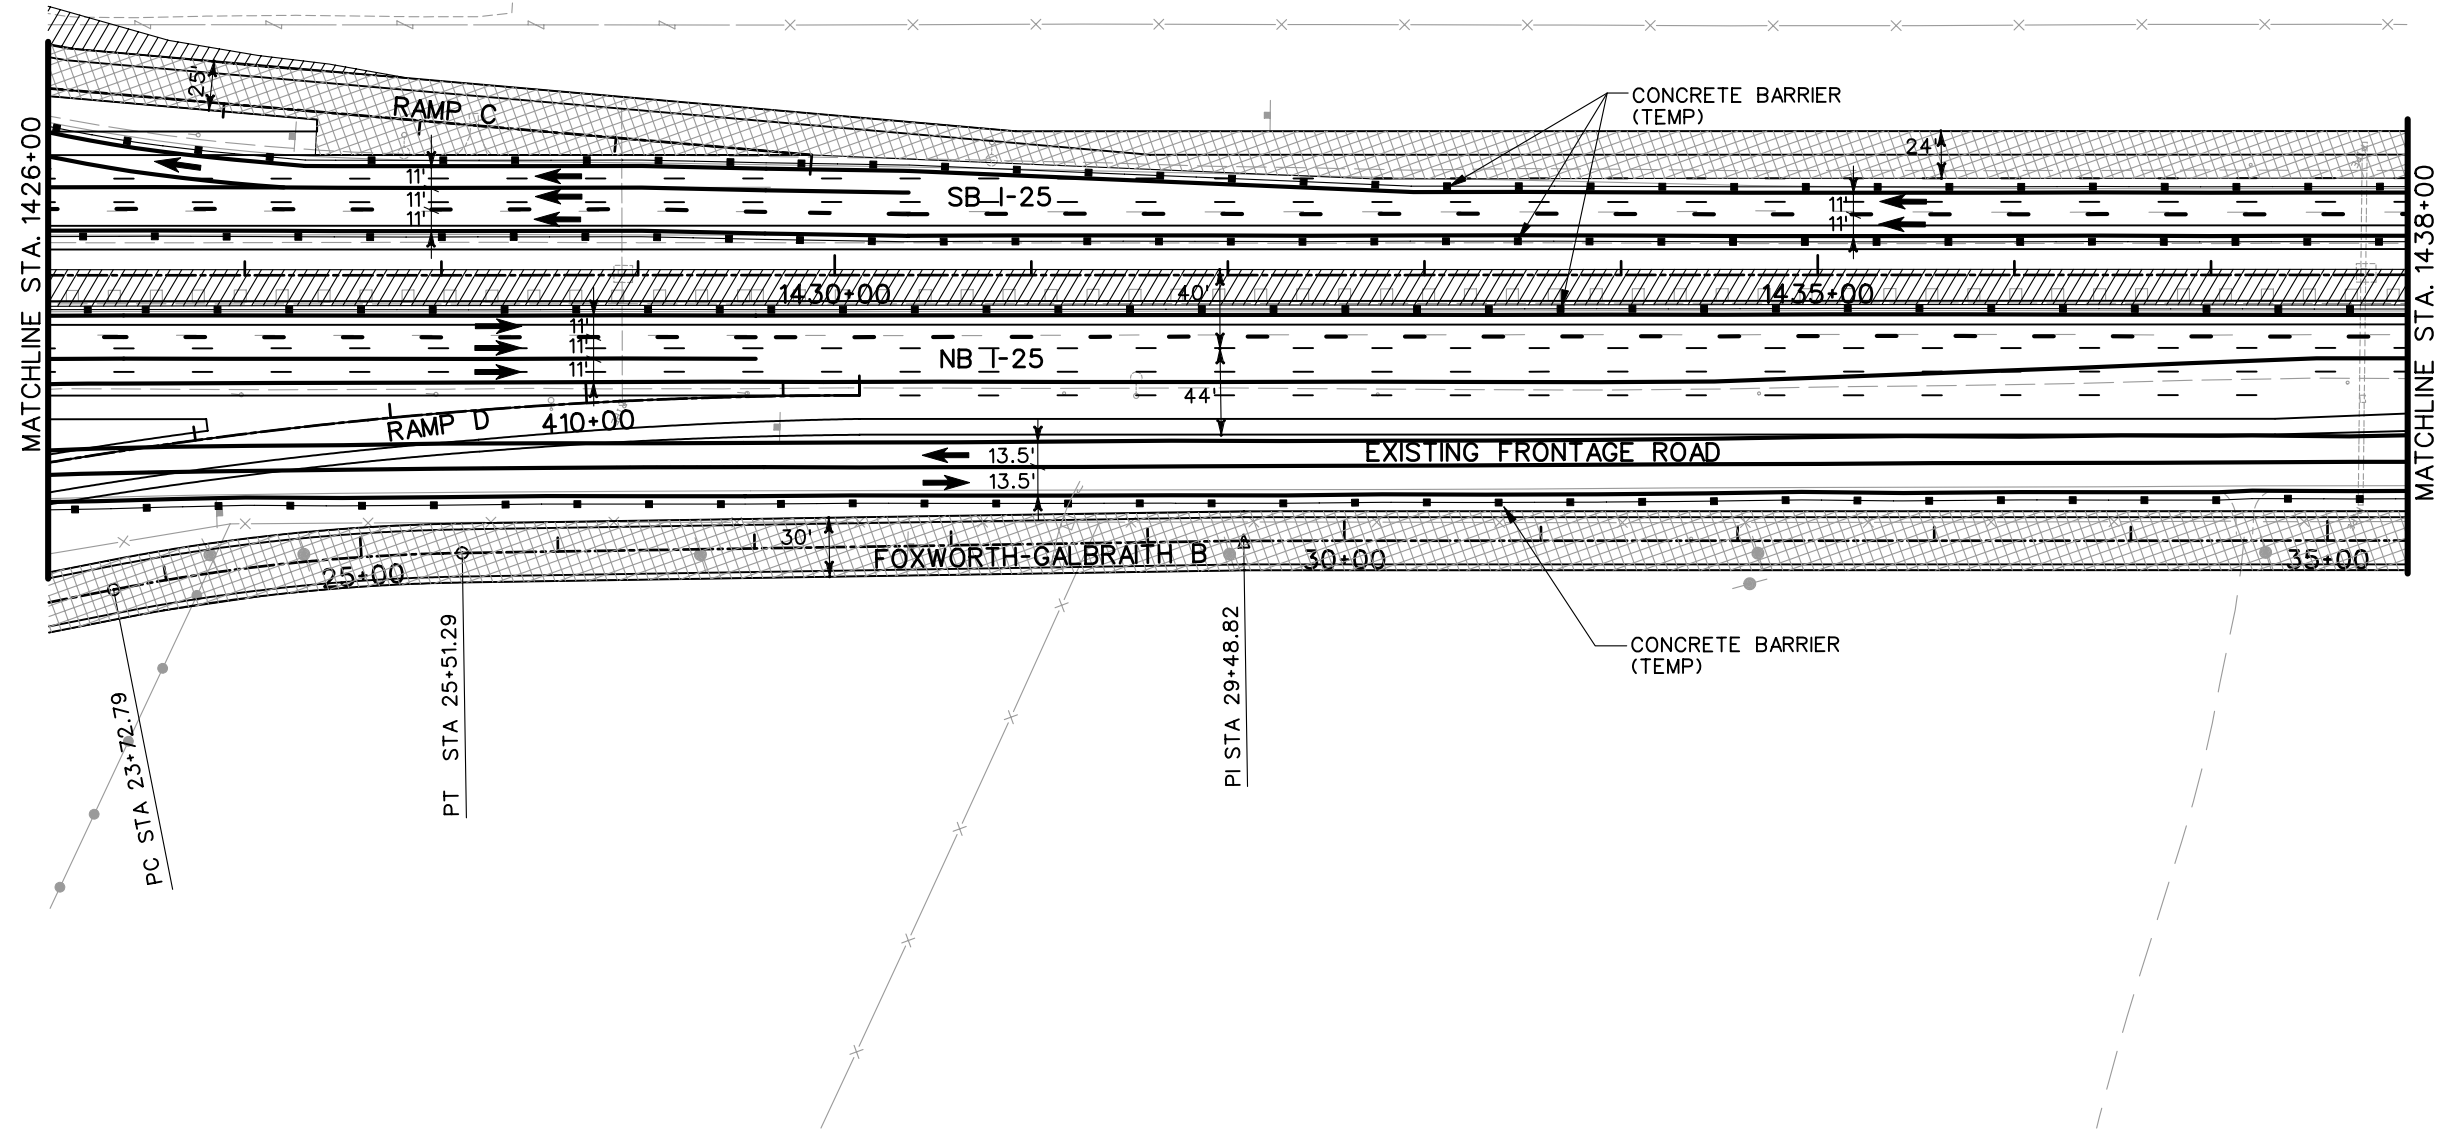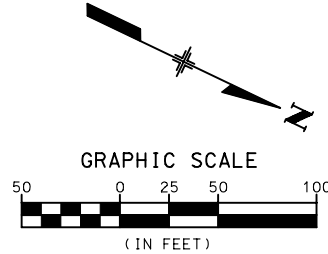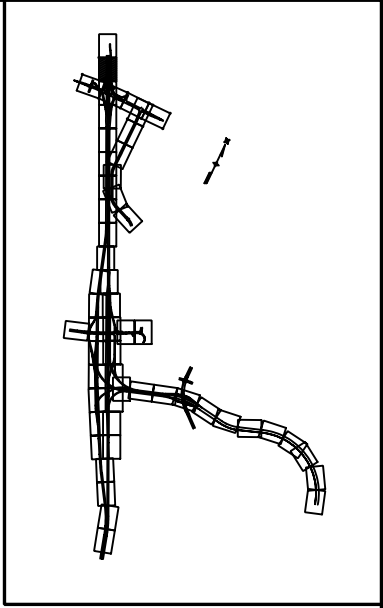

NOTE: SEE TYPICAL SECTIONS FOR I-25 SHOULDER WIDTHS.

PRELIMINARY
SUBJECT TO REVISION




Computer File Information		Sheet Revisions		Colorado Department of Transportation		As Constructed		PHASING PLANS		Project No./Code	
Creation Date:	11/10/03 Initials: JEM	<input type="checkbox"/> <input type="checkbox"/> <input type="checkbox"/> <input type="checkbox"/>			1480 Quail Lake Loop Suite A Colorado Springs, CO 80906 Phone: (719) 634-2323 Fax: (719) 227-3298 5500 Greenwood Plaza Blvd. Suite 150 Greenwood Village, CO 80111 Phone: (303) 221-7275 Fax: (303) 221-7276	No Revisions:		PHASE 1		IM 252-341	
Last Modification Date:	12/02/03 Initials: JEM					Revised:		Designer: MAM Structure Numbers		13388	
Full Path:	S:\Tranproj\ 246091-00\HwyDes\Phasing\					Void:		Detailer: JEM		Sheet Number	
Drawing File Name:	ph01pl22.dgn					REGION 2 JFF		Sheet Subset:		of	
Scale: Graphic Units: English										Sheet Number	

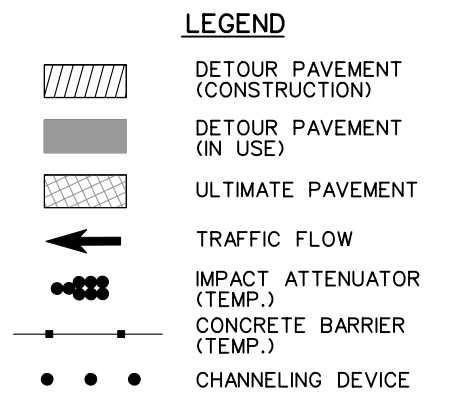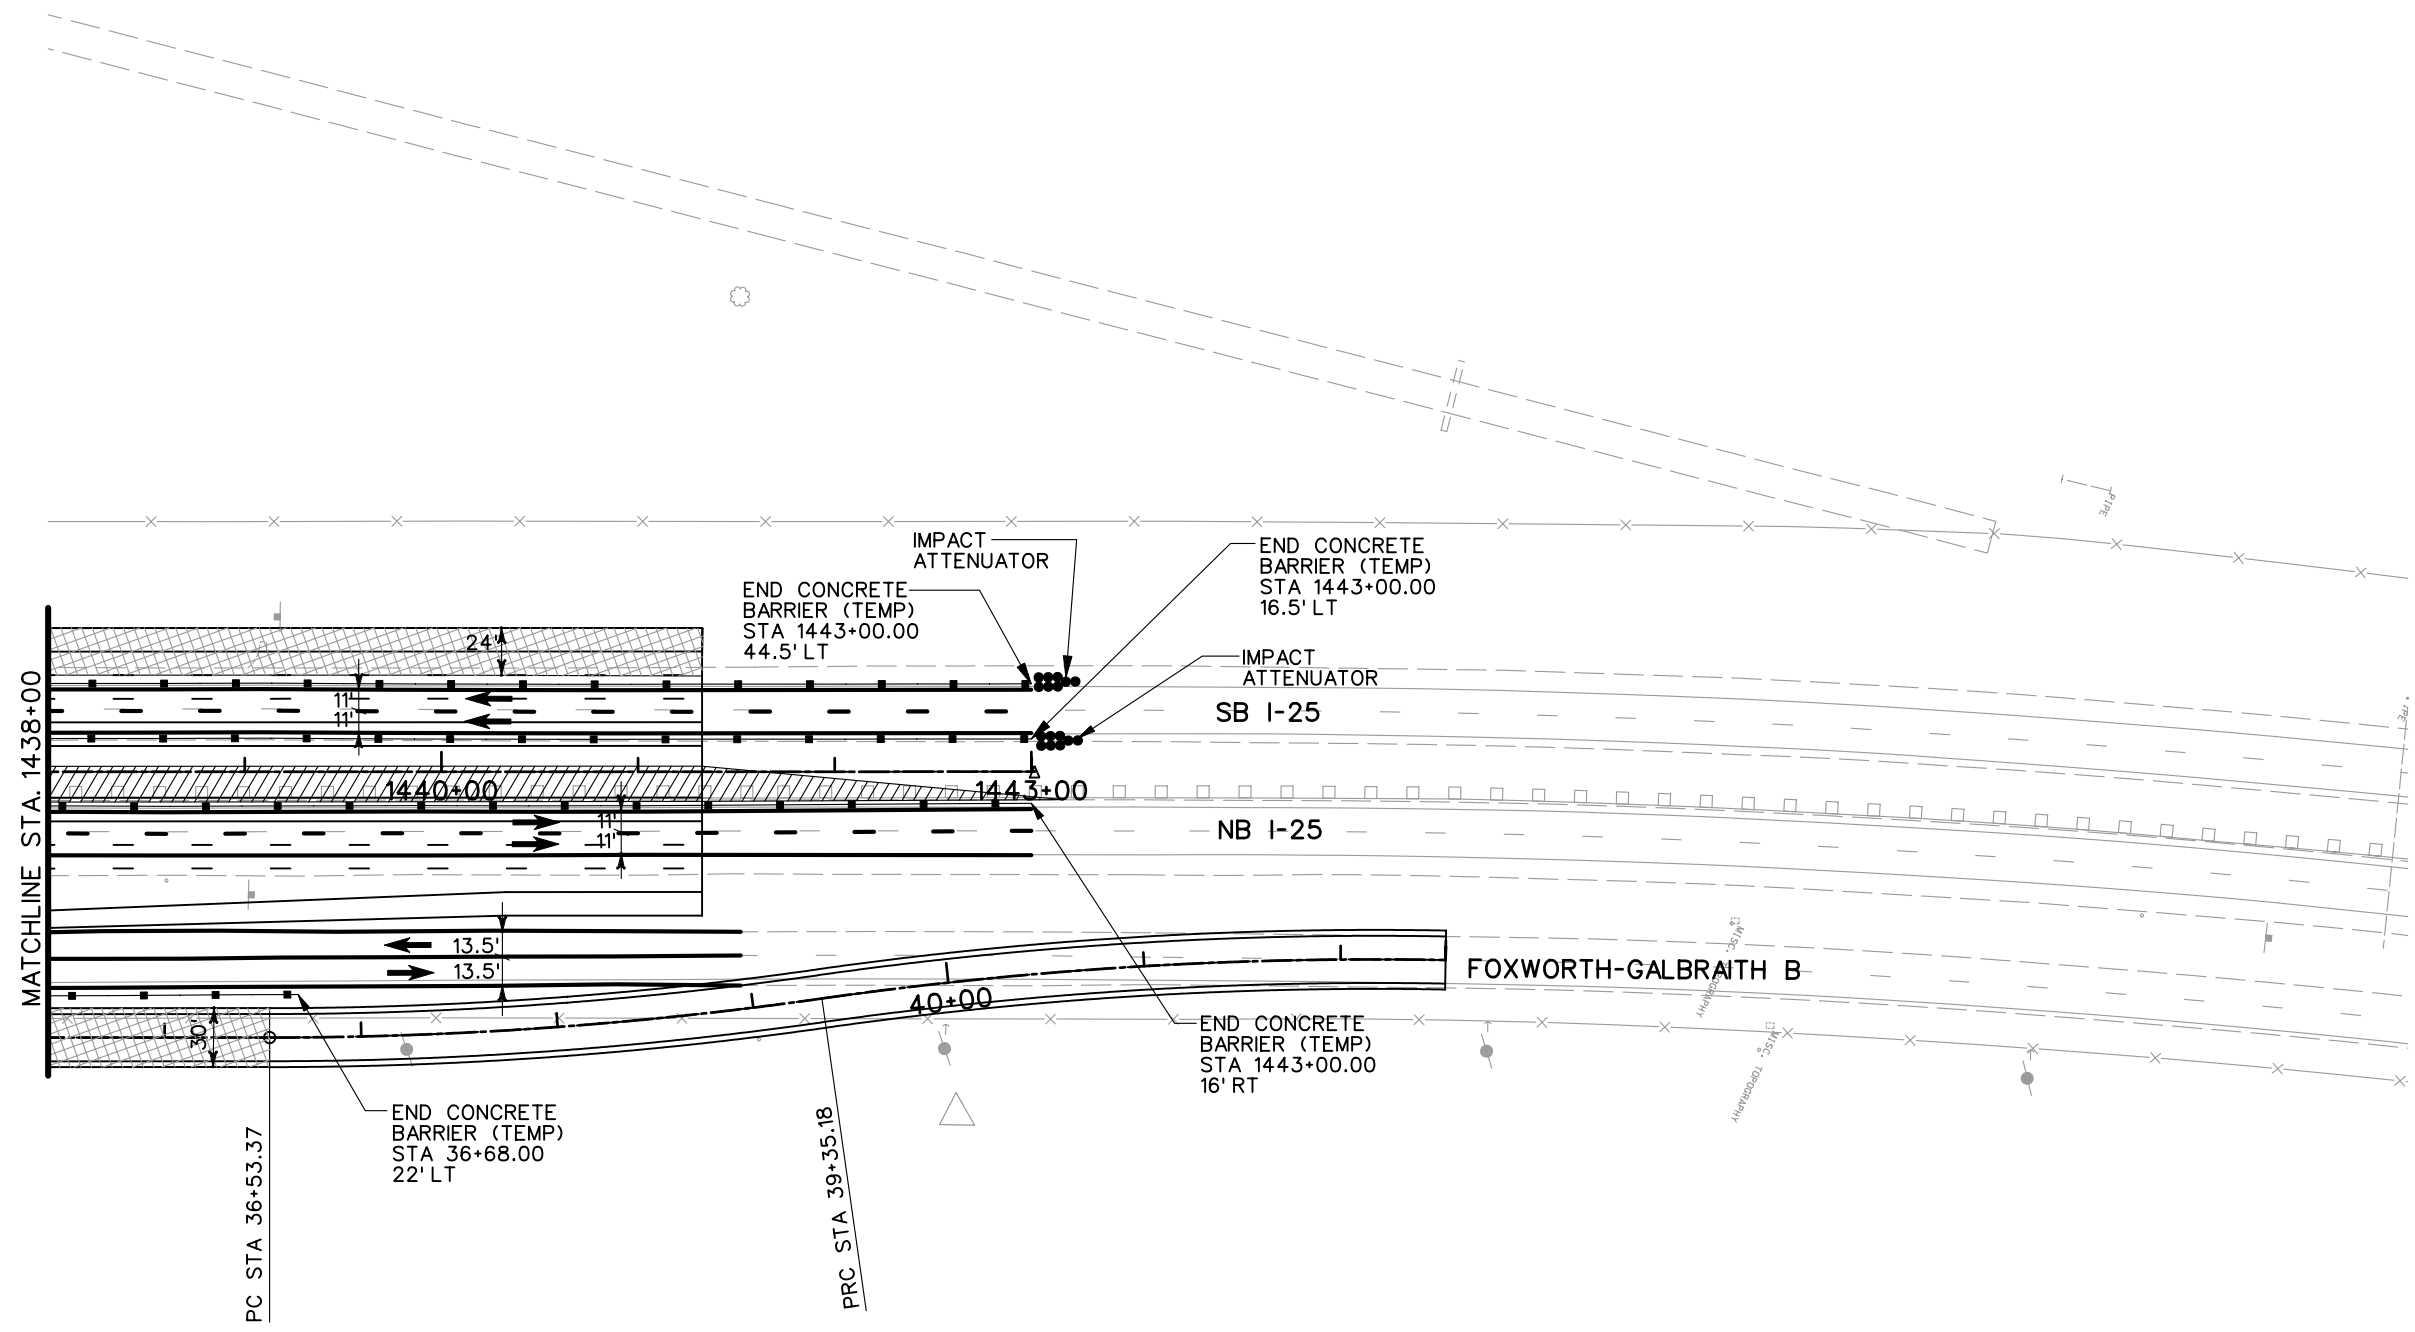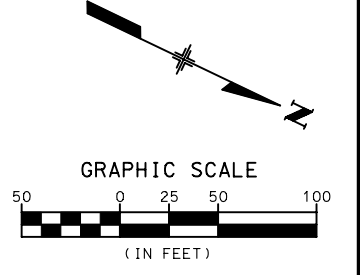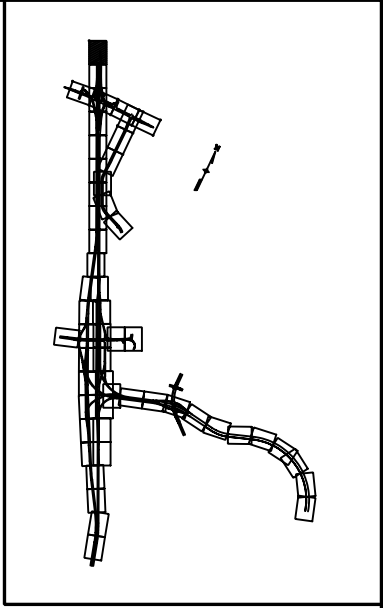

NOTE: SEE TYPICAL SECTIONS FOR I-25 SHOULDER WIDTHS.

PRELIMINARY
SUBJECT TO REVISION

Computer File Information		Sheet Revisions		Colorado Department of Transportation		As Constructed		PHASING PLANS		Project No./Code	
Creation Date:	11/10/03 Initials: JEM	<input type="checkbox"/> <input type="checkbox"/> <input type="checkbox"/> <input type="checkbox"/>			1480 Quail Lake Loop Suite A Colorado Springs, CO 80906 Phone: (719) 634-2323 Fax: (719) 227-3298 5500 Greenwood Plaza Blvd. Suite 150 Greenwood Village, CO 80111 Phone: (303) 221-7275 Fax: (303) 221-7276	No Revisions:		PHASE 1		IM 252-341	
Last Modification Date:	12/02/03 Initials: JEM					Revised:		Designer: MAM Structure Numbers		13388	
Full Path:	S:\Tranproj\ 246091-00\HwyDes\Phasing\					Void:		Detailer: JEM		Sheet Number	
Drawing File Name:	ph01pl23.dgn					REGION 2 JFF		Sheet Subset:		of	
Scale: Graphic Units: English										Sheet Number	

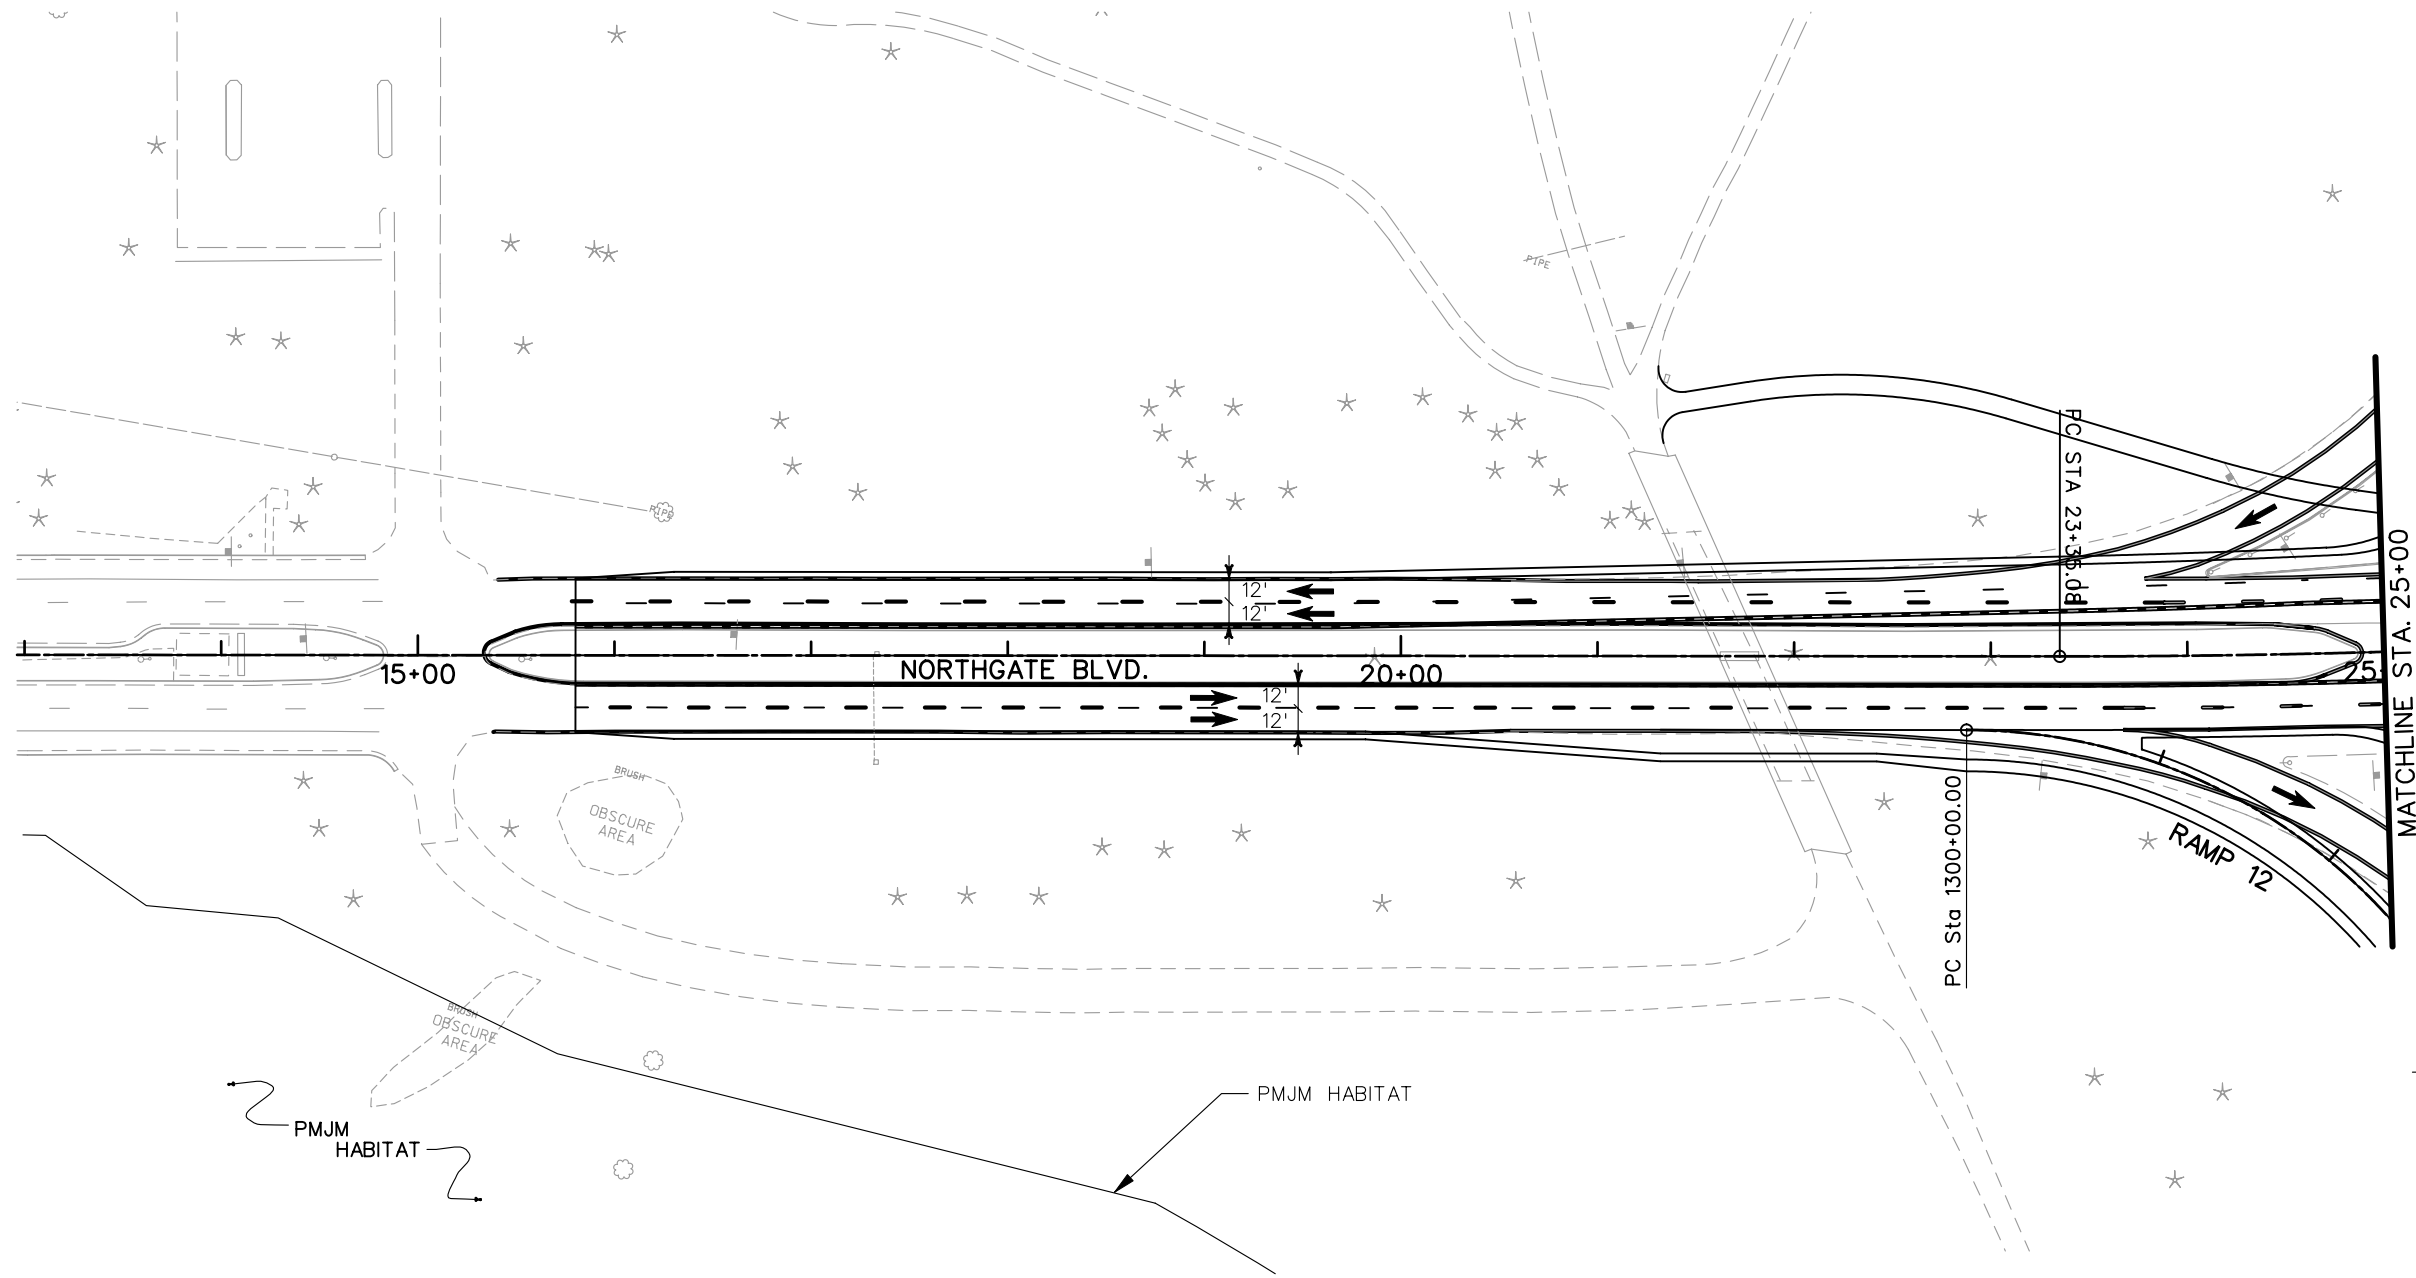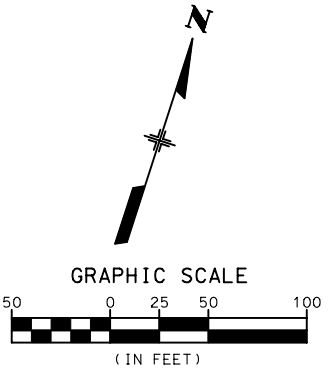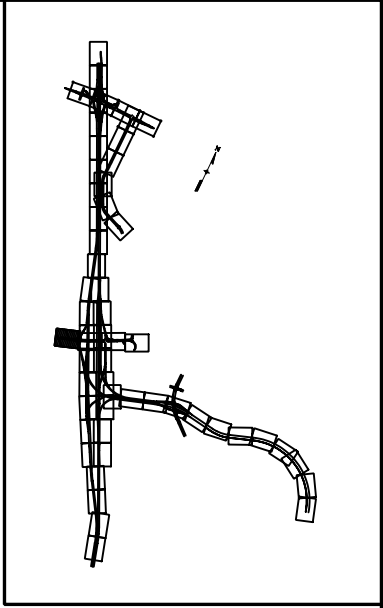




LEGEND

- DETOUR PAVEMENT (CONSTRUCTION)
- DETOUR PAVEMENT (IN USE)
- ULTIMATE PAVEMENT
- TRAFFIC FLOW
- IMPACT ATTENUATOR (TEMP.)
- CONCRETE BARRIER (TEMP.)
- CHANNELING DEVICE

NOTE: SEE TYPICAL SECTIONS FOR I-25 SHOULDER WIDTHS.

PRELIMINARY
SUBJECT TO REVISION

Computer File Information		Sheet Revisions		Colorado Department of Transportation		As Constructed		PHASING PLANS		Project No./Code	
Creation Date:	11/11/03	Initials:	JEM					PHASE 1		IM 252-341	
Last Modification Date:	12/02/03	Initials:	JEM							13388	
Full Path:	S:\Tranproj\ 246091-00\HwyDes\Phasing\							Designer:	MAM	Structure	
Drawing File Name:	ph01pl25.dgn							Detailer:	JEM	Numbers	
Scale:	Graphic							Sheet Subset:		of	Sheet Number
Units:	English										
				1480 Quail Lake Loop Suite A Colorado Springs, CO 80906 Phone: (719) 634-2323 Fax: (719) 227-3298		5500 Greenwood Plaza Blvd. Suite 150 Greenwood Village, CO 80111 Phone: (303) 221-7275 Fax: (303) 221-7276					
				REGION 2		JFF					

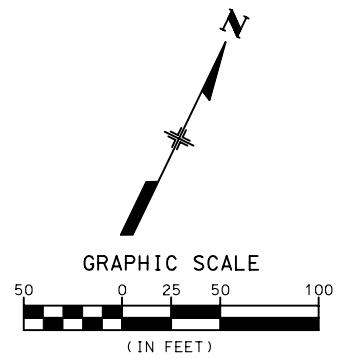
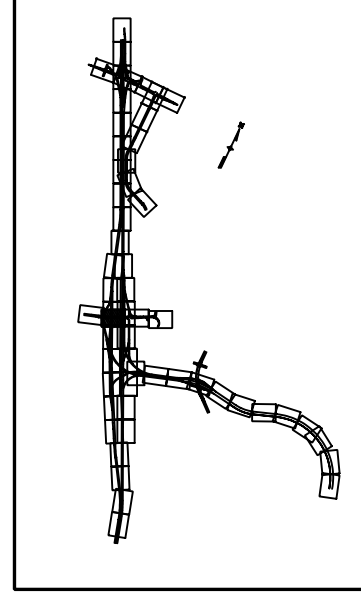
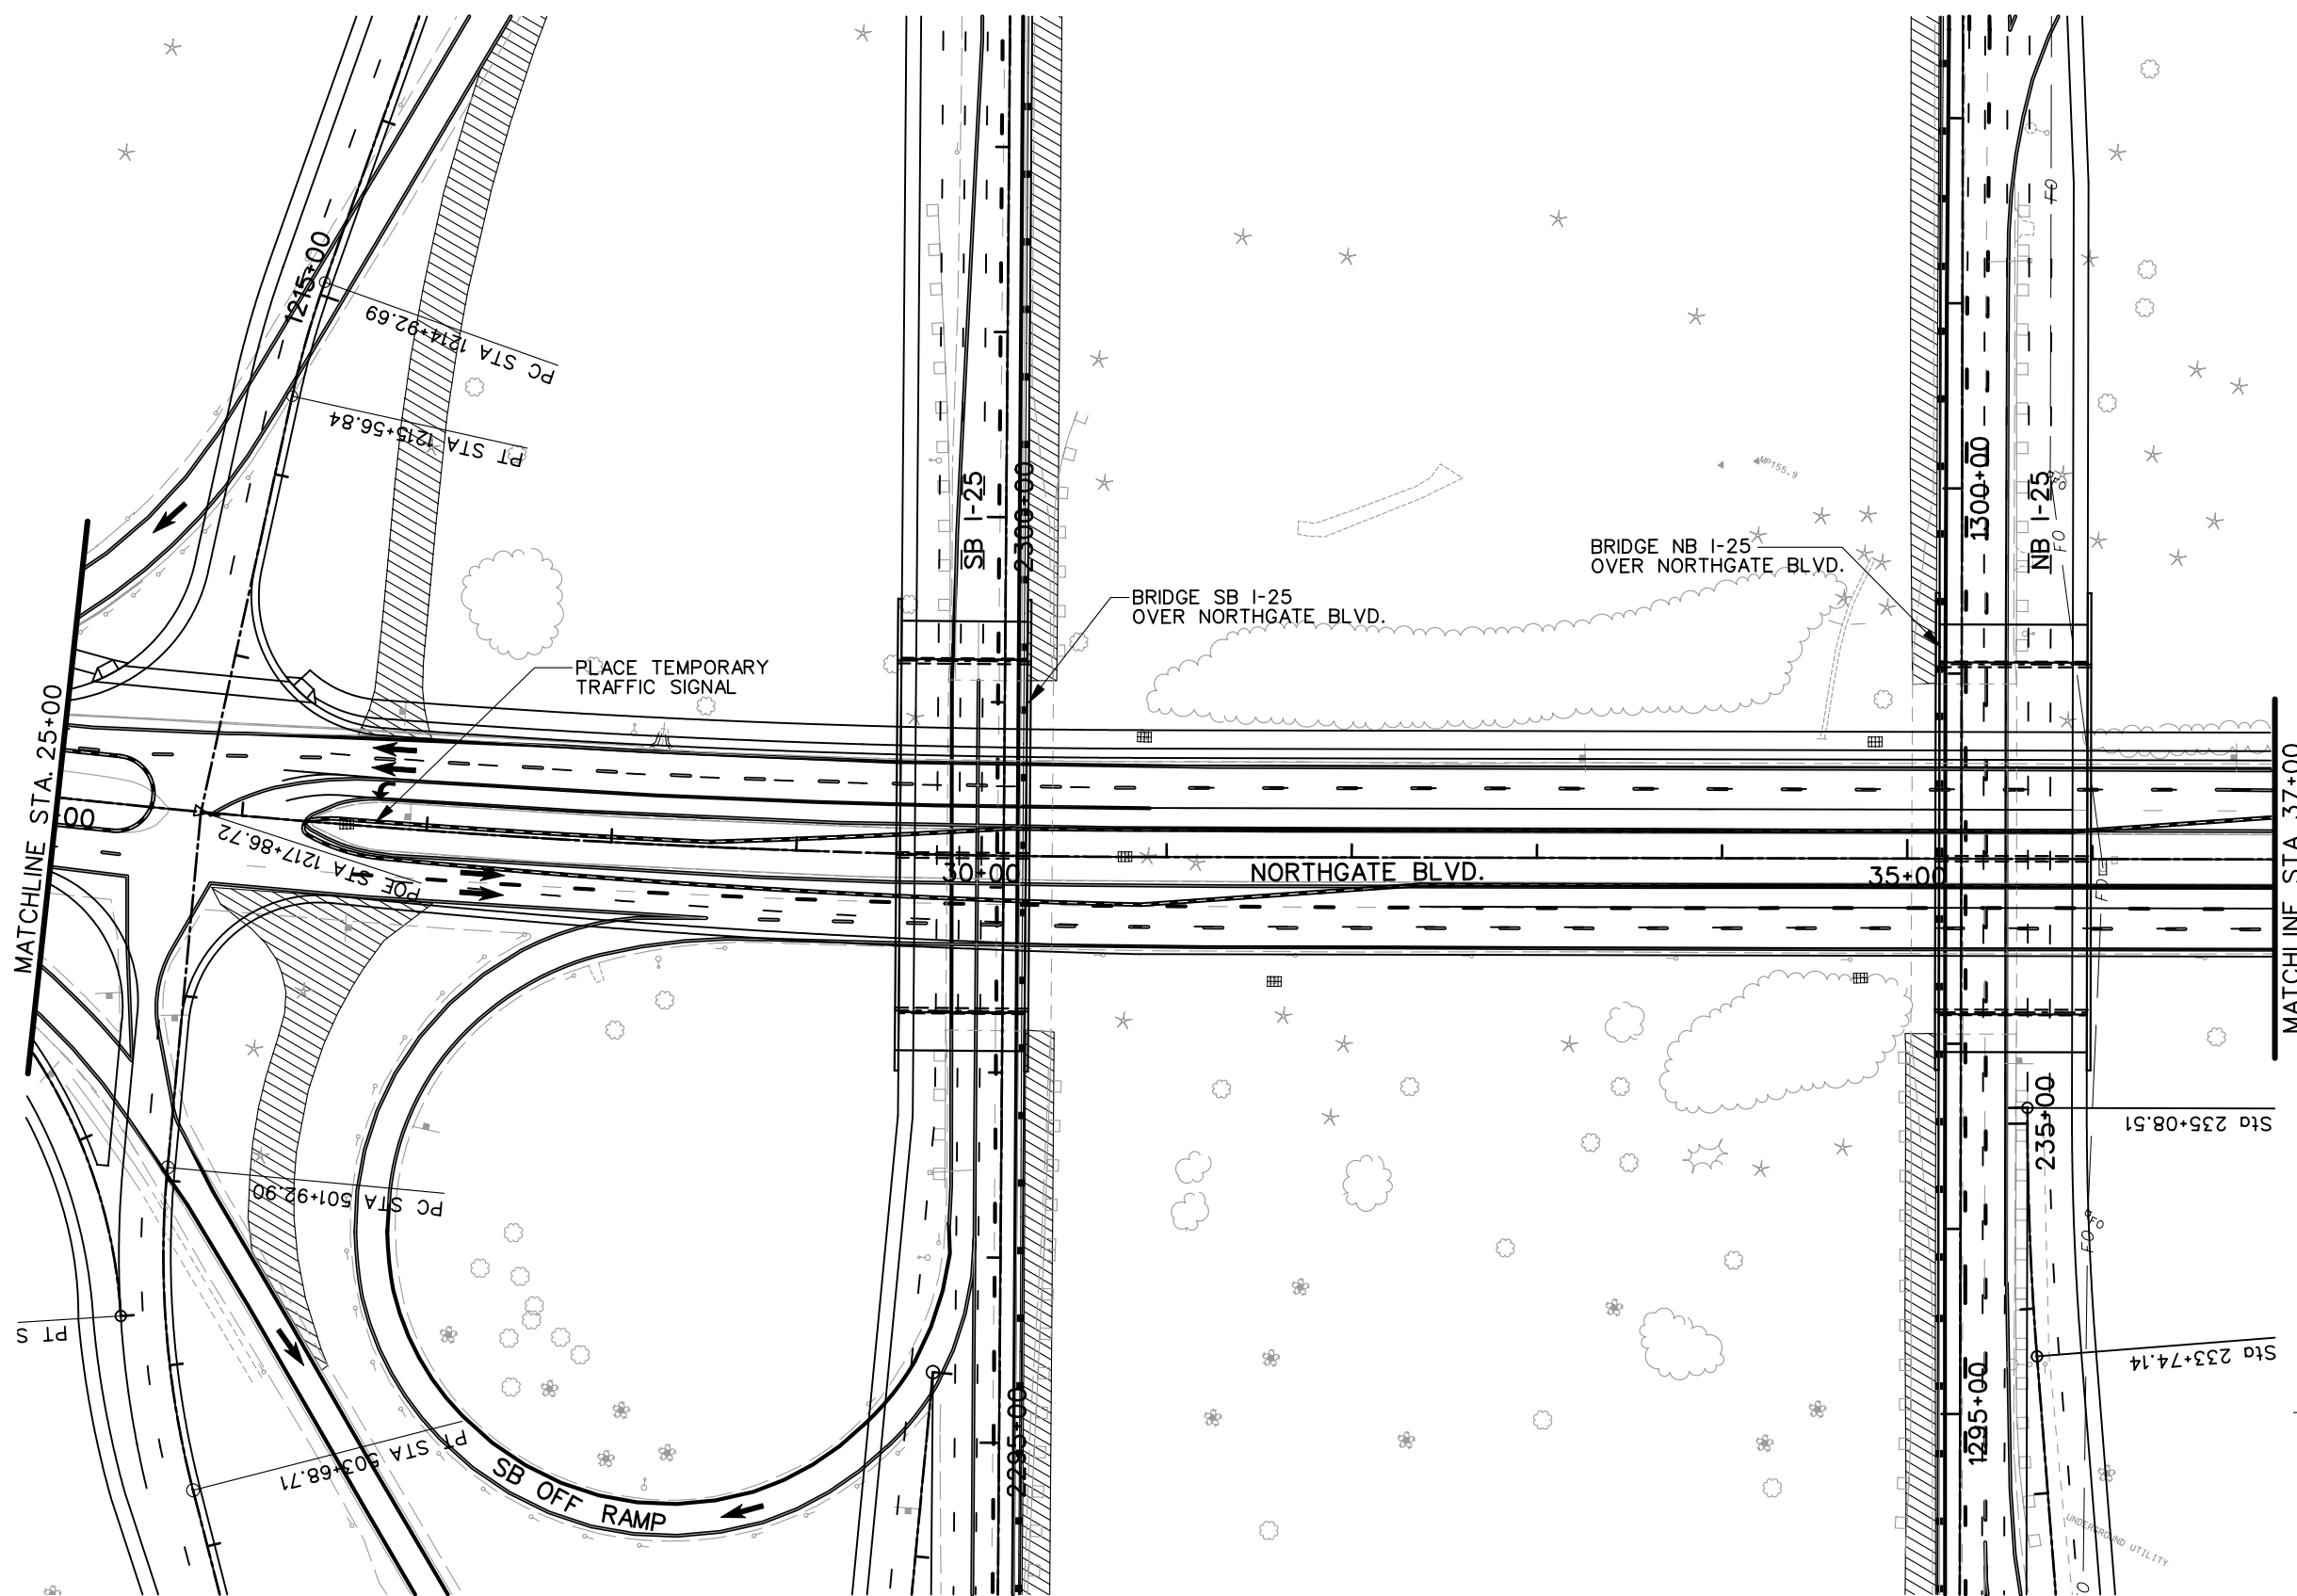


- LEGEND**
- DETOUR PAVEMENT (CONSTRUCTION)
 - DETOUR PAVEMENT (IN USE)
 - ULTIMATE PAVEMENT
 - TRAFFIC FLOW
 - IMPACT ATTENUATOR (TEMP.)
 - CONCRETE BARRIER (TEMP.)
 - CHANNELING DEVICE

NOTE: SEE TYPICAL SECTIONS FOR I-25 SHOULDER WIDTHS.

PRELIMINARY
SUBJECT TO REVISION

Computer File Information		Sheet Revisions		Colorado Department of Transportation		As Constructed		PHASING PLANS		Project No./Code		
Creation Date:	11/10/03 Initials: JEM	<input type="checkbox"/> <input type="checkbox"/> <input type="checkbox"/> <input type="checkbox"/>			1480 Quail Lake Loop Suite A Colorado Springs, CO 80906 Phone: (719) 634-2323 Fax: (719) 227-3298	5500 Greenwood Plaza Blvd. Suite 150 Greenwood Village, CO 80111 Phone: (303) 221-7275 Fax: (303) 221-7276	No Revisions: Revised: Void:		PHASE 1 Designer: MAM Detailer: JEM Sheet Subset: _____ of _____		IM 252-341	
Last Modification Date:	01/14/04 Initials: JEM										13388	
Full Path:	S:\Tranproj\ 246091-00\HwyDes\Phasing\										Sheet Numbers	
Drawing File Name:	ph01pl26.dgn										Sheet Number	
Scale: Graphic Units: English				REGION 2 JFF								

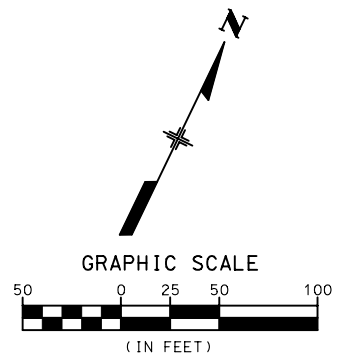
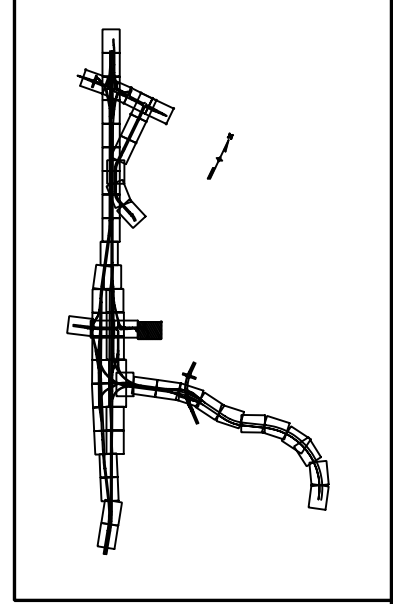
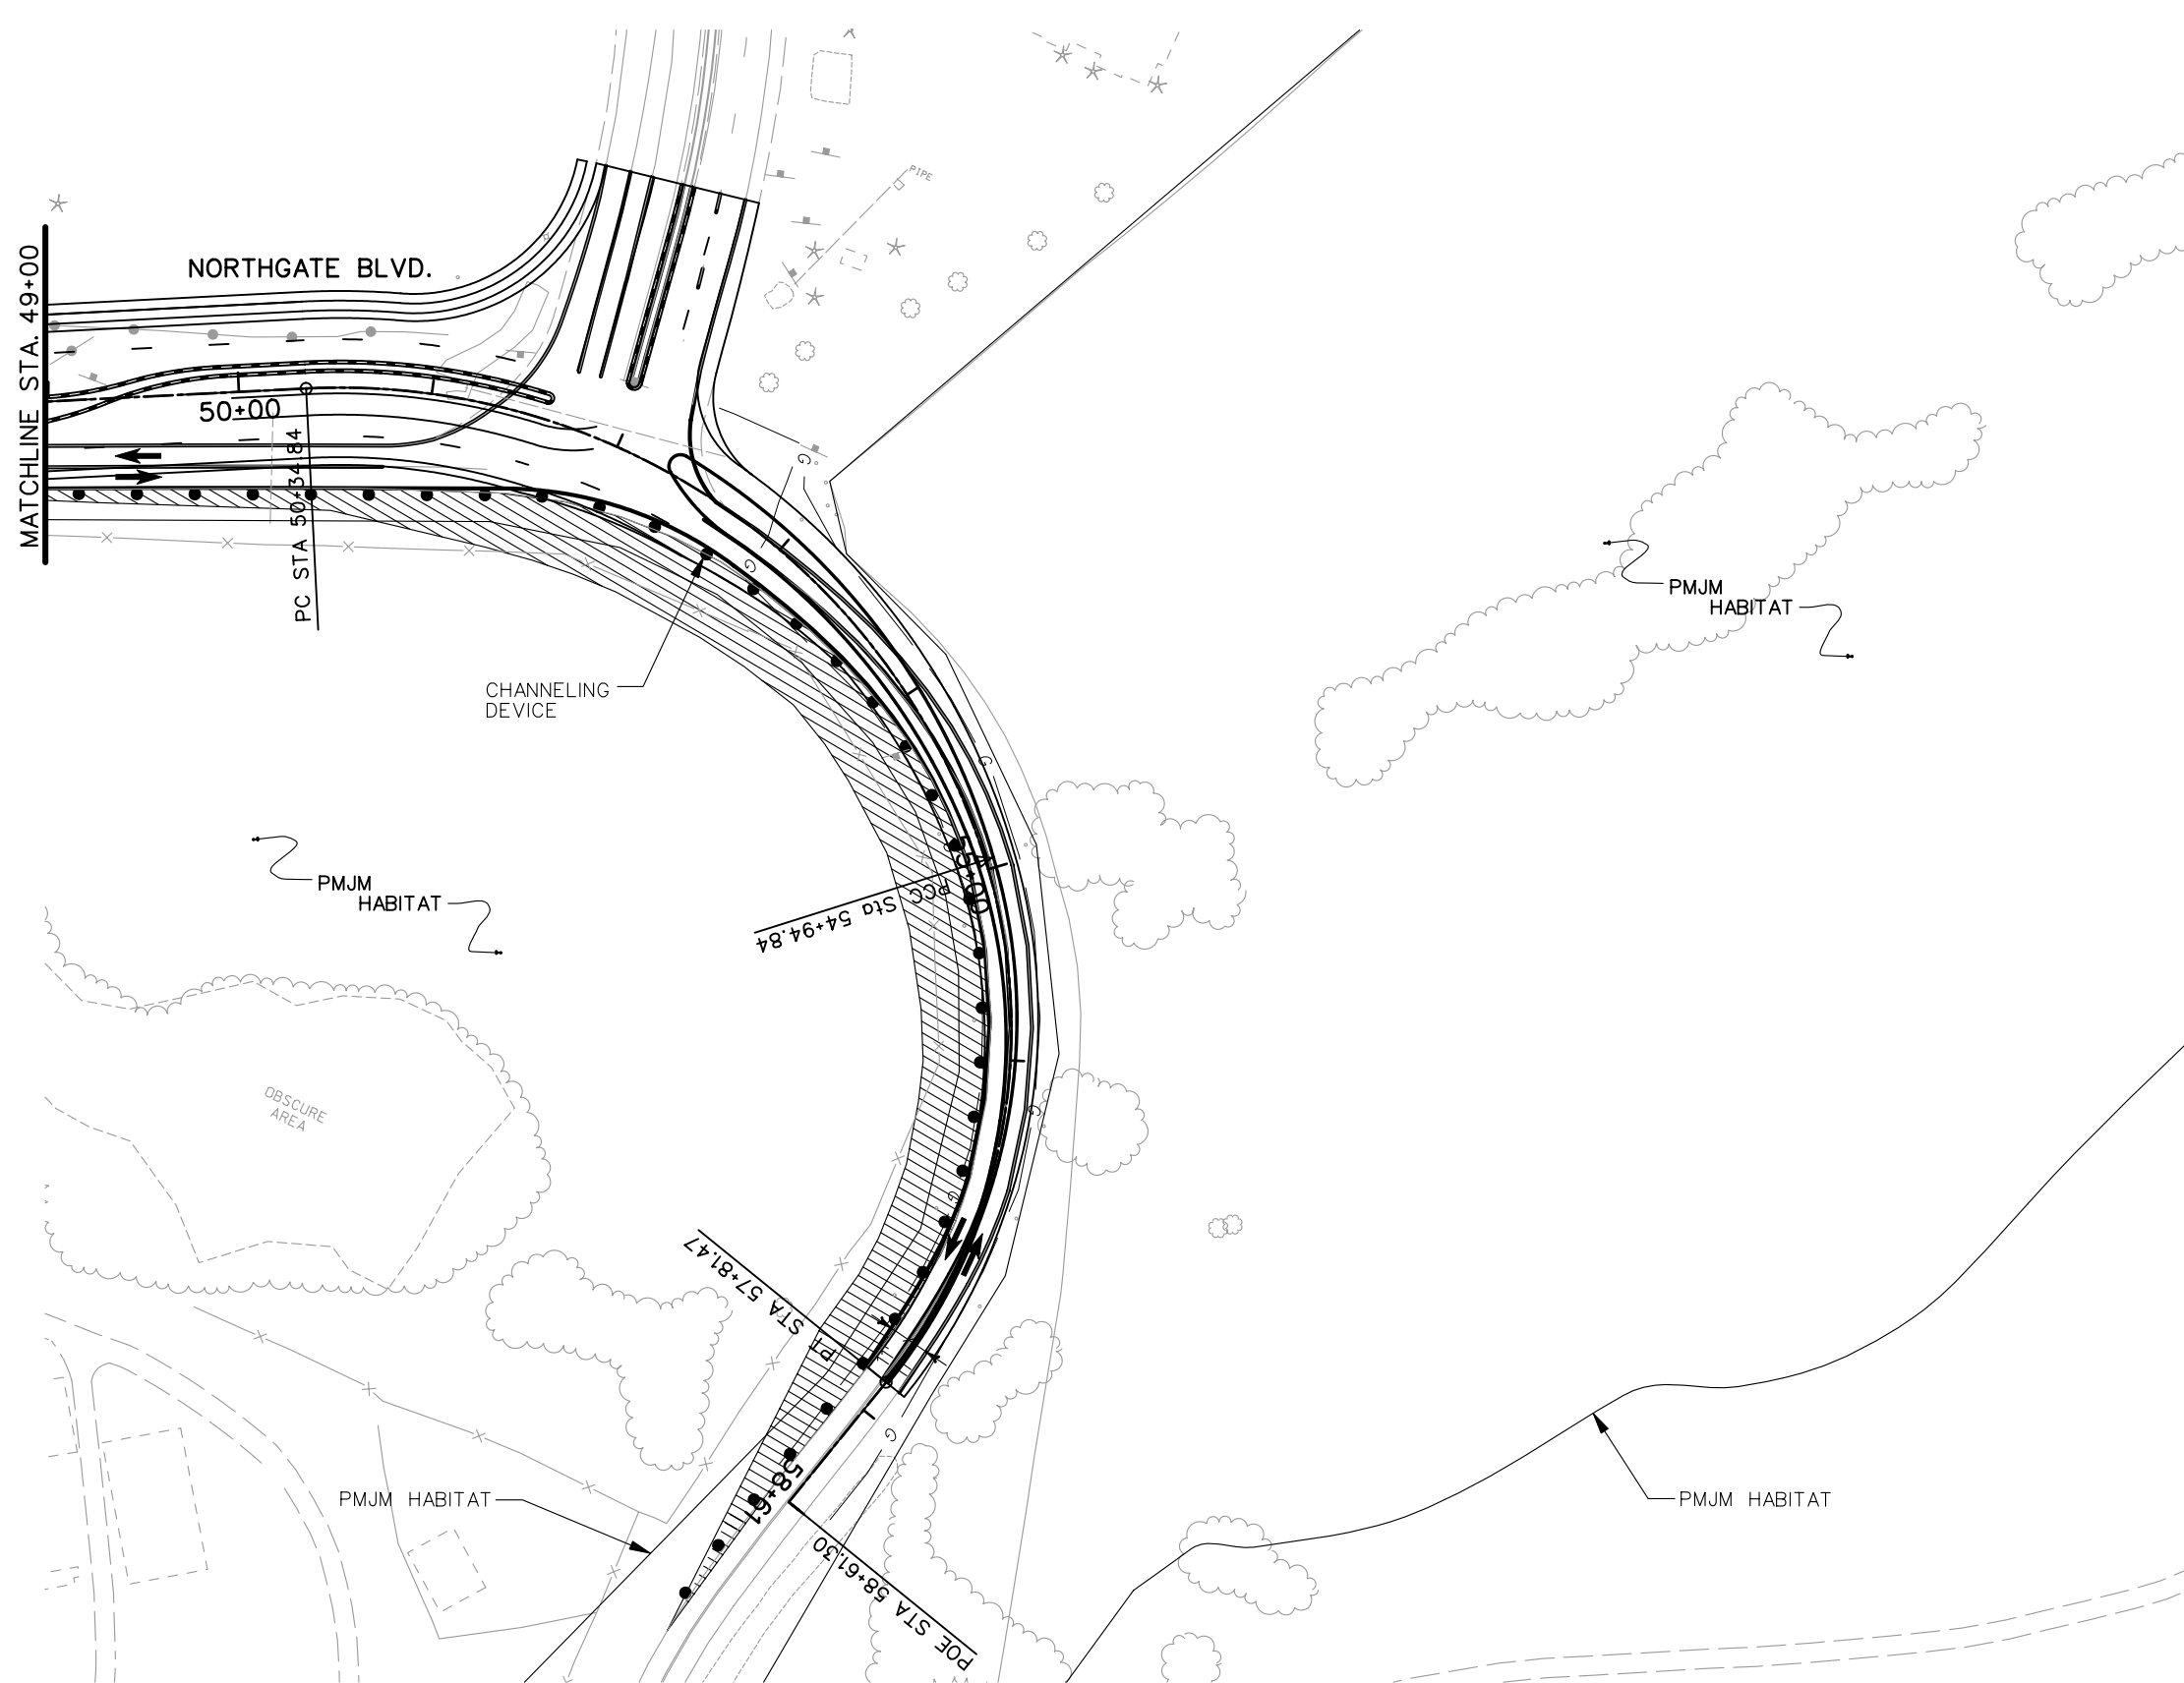


- LEGEND**
- DETOUR PAVEMENT (CONSTRUCTION)
 - DETOUR PAVEMENT (IN USE)
 - ULTIMATE PAVEMENT
 - TRAFFIC FLOW
 - IMPACT ATTENUATOR (TEMP.)
 - CONCRETE BARRIER (TEMP.)
 - CHANNELING DEVICE

NOTE: SEE TYPICAL SECTIONS FOR I-25 SHOULDER WIDTHS.

PRELIMINARY
SUBJECT TO REVISION

Computer File Information		Sheet Revisions		Colorado Department of Transportation		As Constructed		PHASING PLANS		Project No./Code									
Creation Date: 11/10/03 Initials: JEM				1480 Quail Lake Loop Suite A Colorado Springs, CO 80906 Phone: (719) 634-2323 Fax: (719) 227-3298		5500 Greenwood Plaza Blvd. Suite 150 Greenwood Village, CO 80111 Phone: (303) 221-7275 Fax: (303) 221-7276		PHASE 1		IM 252-341									
Last Modification Date: 01/14/04 Initials: JEM								REGION 2		JFF		No Revisions:		13388					
Full Path: S:\Tranproj\ 246091-00\HwyDes\Phasing\												Void:		Revised:		Designer: MAM Detailer: JEM		Sheet Number	
Drawing File Name: ph01pl27a.dgn														of		Sheet Subset:		Sheet Number	
Scale: Graphic Units: English																			

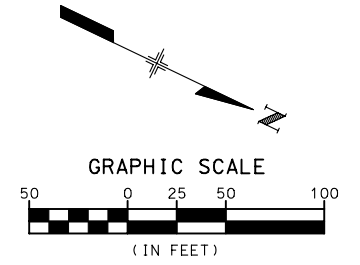
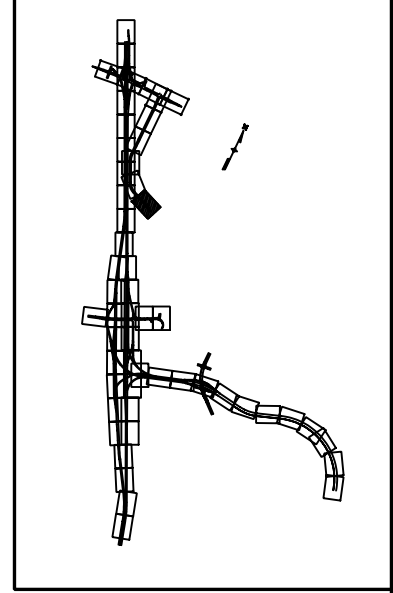
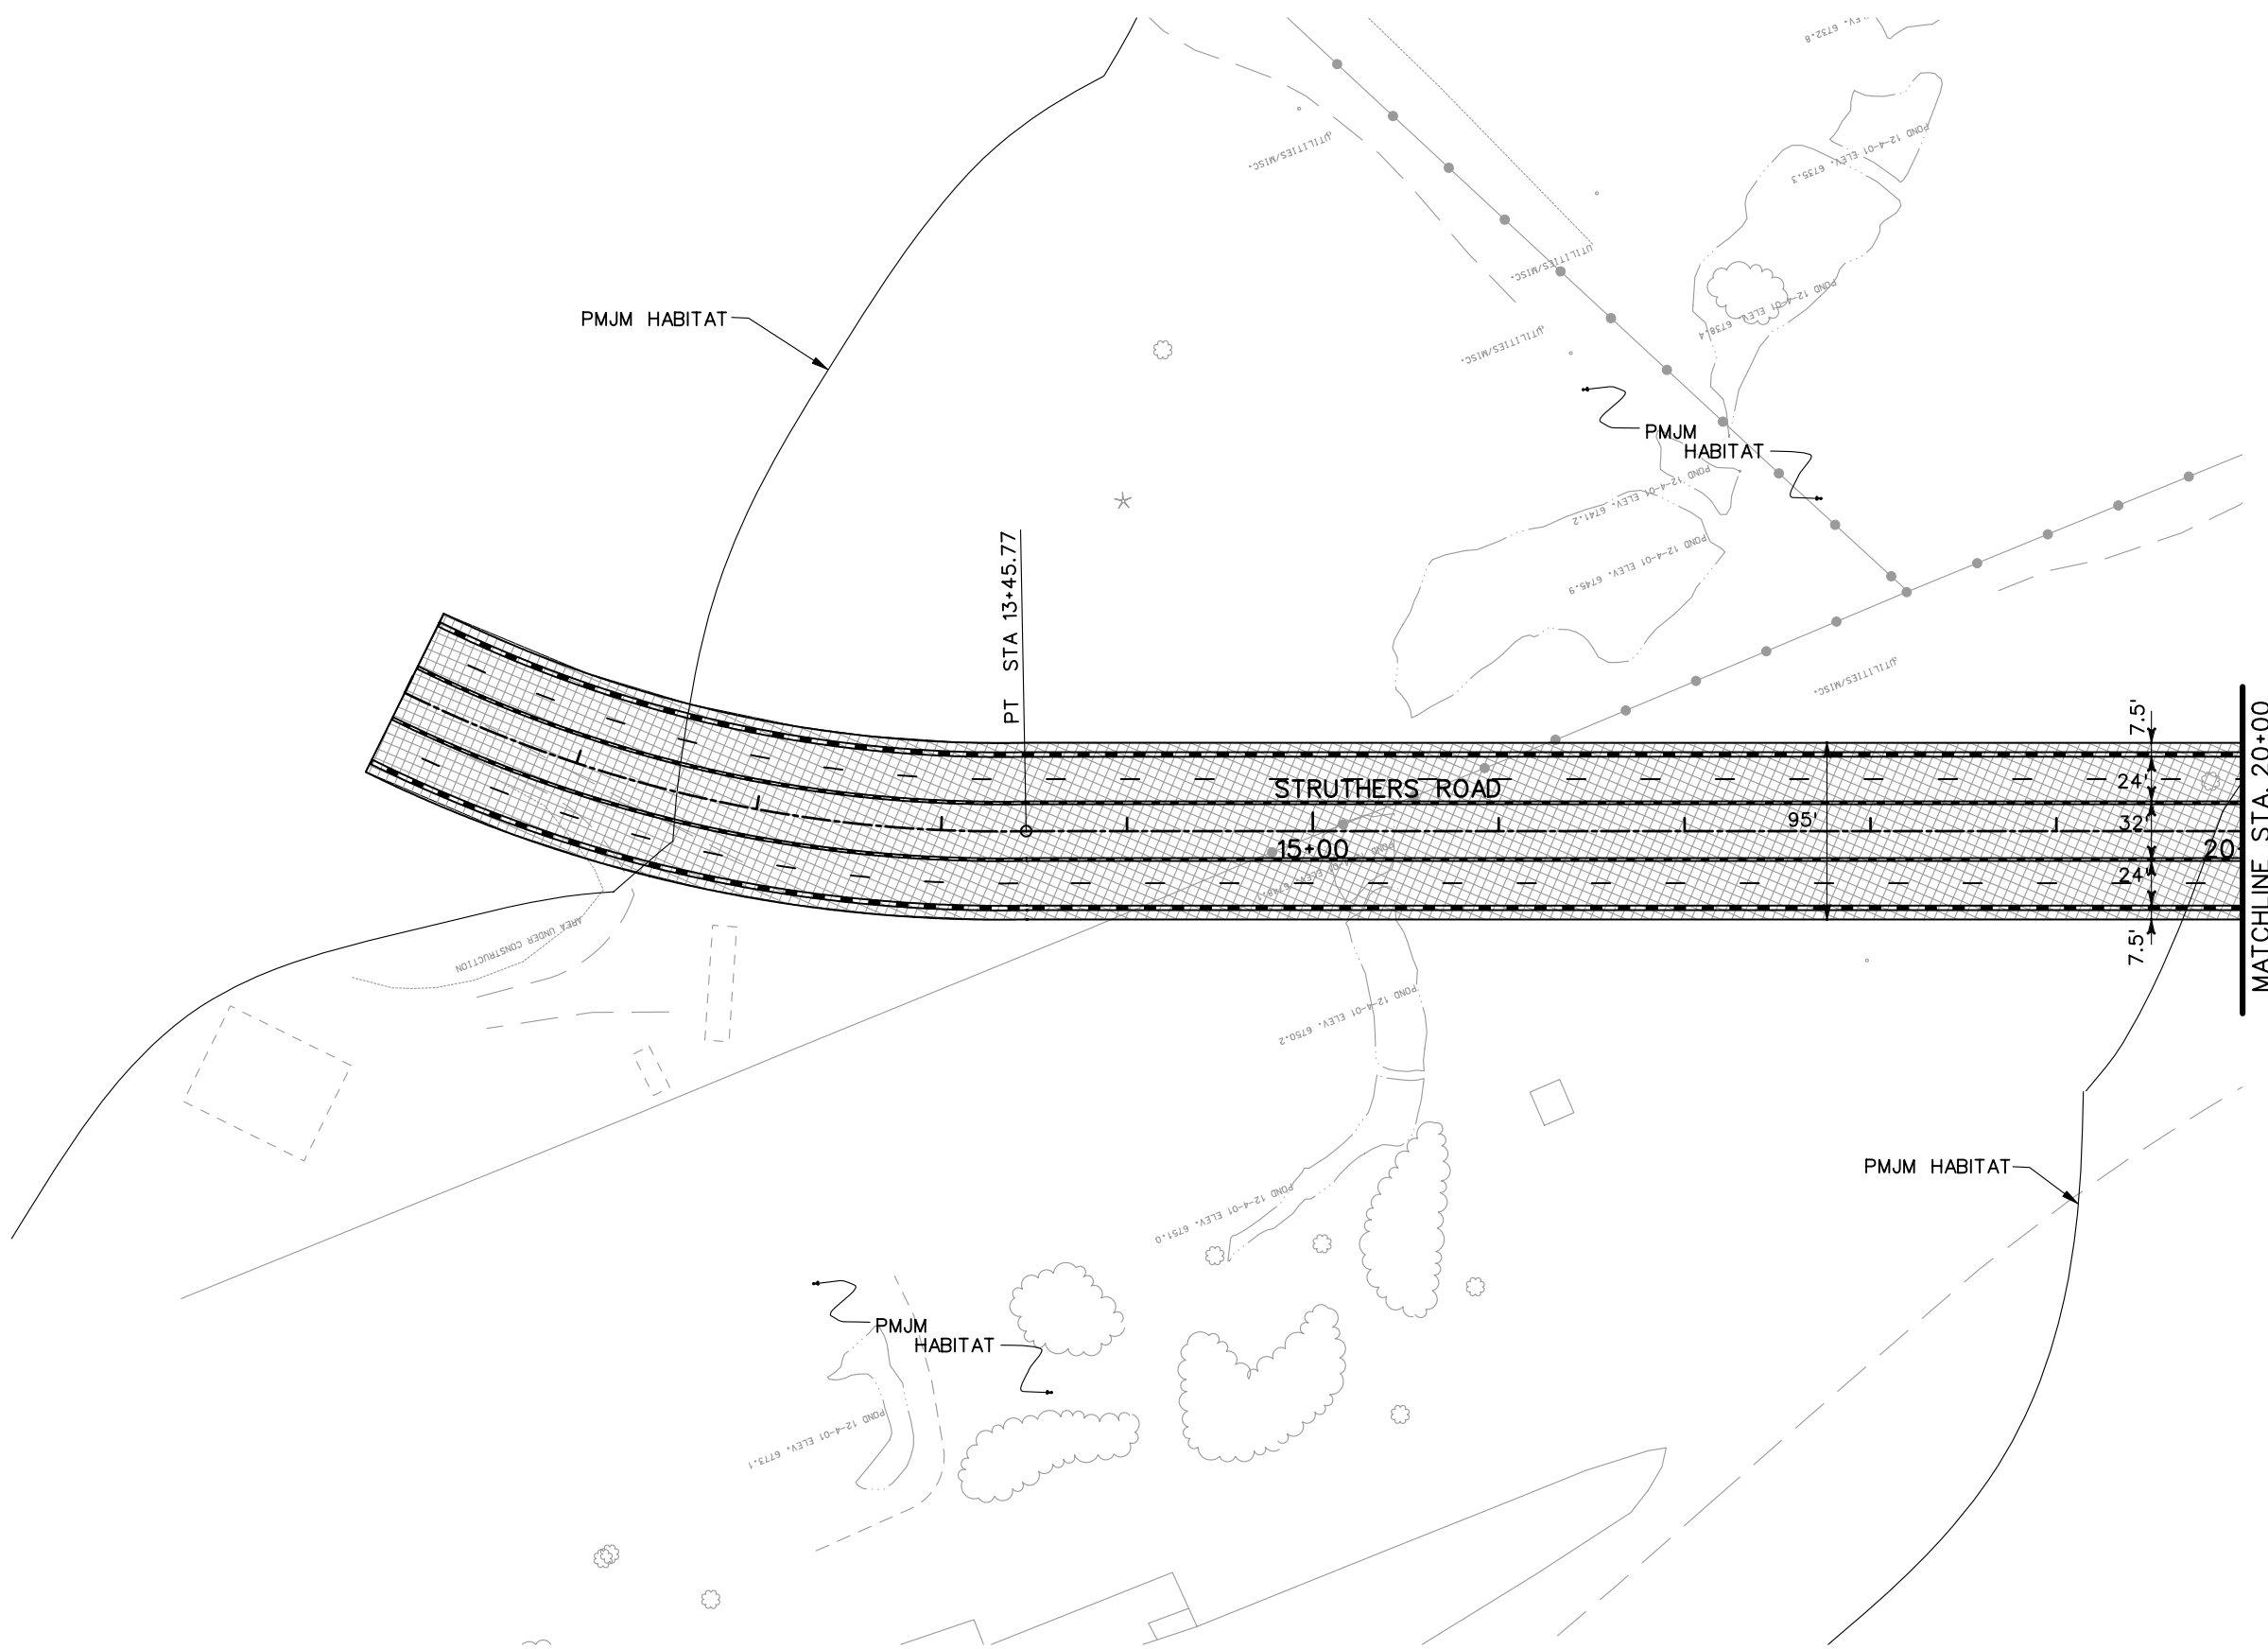


- LEGEND**
- DETOUR PAVEMENT (CONSTRUCTION)
 - DETOUR PAVEMENT (IN USE)
 - ULTIMATE PAVEMENT
 - TRAFFIC FLOW
 - IMPACT ATTENUATOR (TEMP.)
 - CONCRETE BARRIER (TEMP.)
 - CHANNELING DEVICE

NOTE: SEE TYPICAL SECTIONS FOR I-25 SHOULDER WIDTHS.

PRELIMINARY
SUBJECT TO REVISION

Computer File Information		Sheet Revisions		Colorado Department of Transportation		As Constructed		PHASING PLANS		Project No./Code	
Creation Date:	11/10/03 Initials: JEM			1480 Quail Lake Loop Suite A Colorado Springs, CO 80906 Phone: (719) 634-2323 Fax: (719) 227-3298 5500 Greenwood Plaza Blvd. Suite 150 Greenwood Village, CO 80111 Phone: (303) 221-7275 Fax: (303) 221-7276 REGION 2 JFF		No Revisions:		PHASE 1		IM 252-341	
Last Modification Date:	01/15/04 Initials: JEM					Revised:		Designer: MAM Structure Numbers		13388	
Full Path:	S:\Tranproj\ 246091-00\HwyDes\Phasing\					Void:		Detailer: JEM		Sheet Number	
Drawing File Name:	ph01pl28.dgn							Sheet Subset:		of	
Scale: Graphic Units: English										Sheet Number	

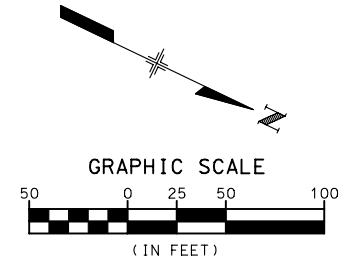
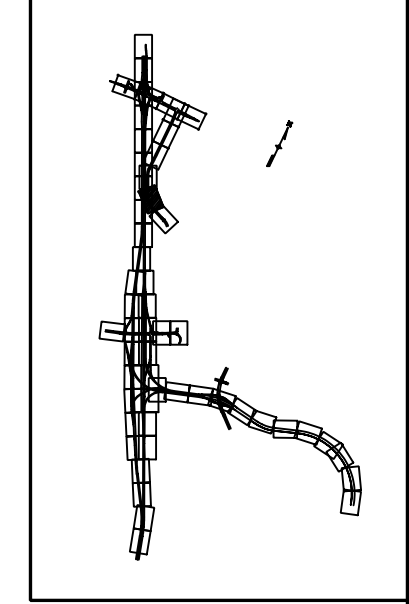
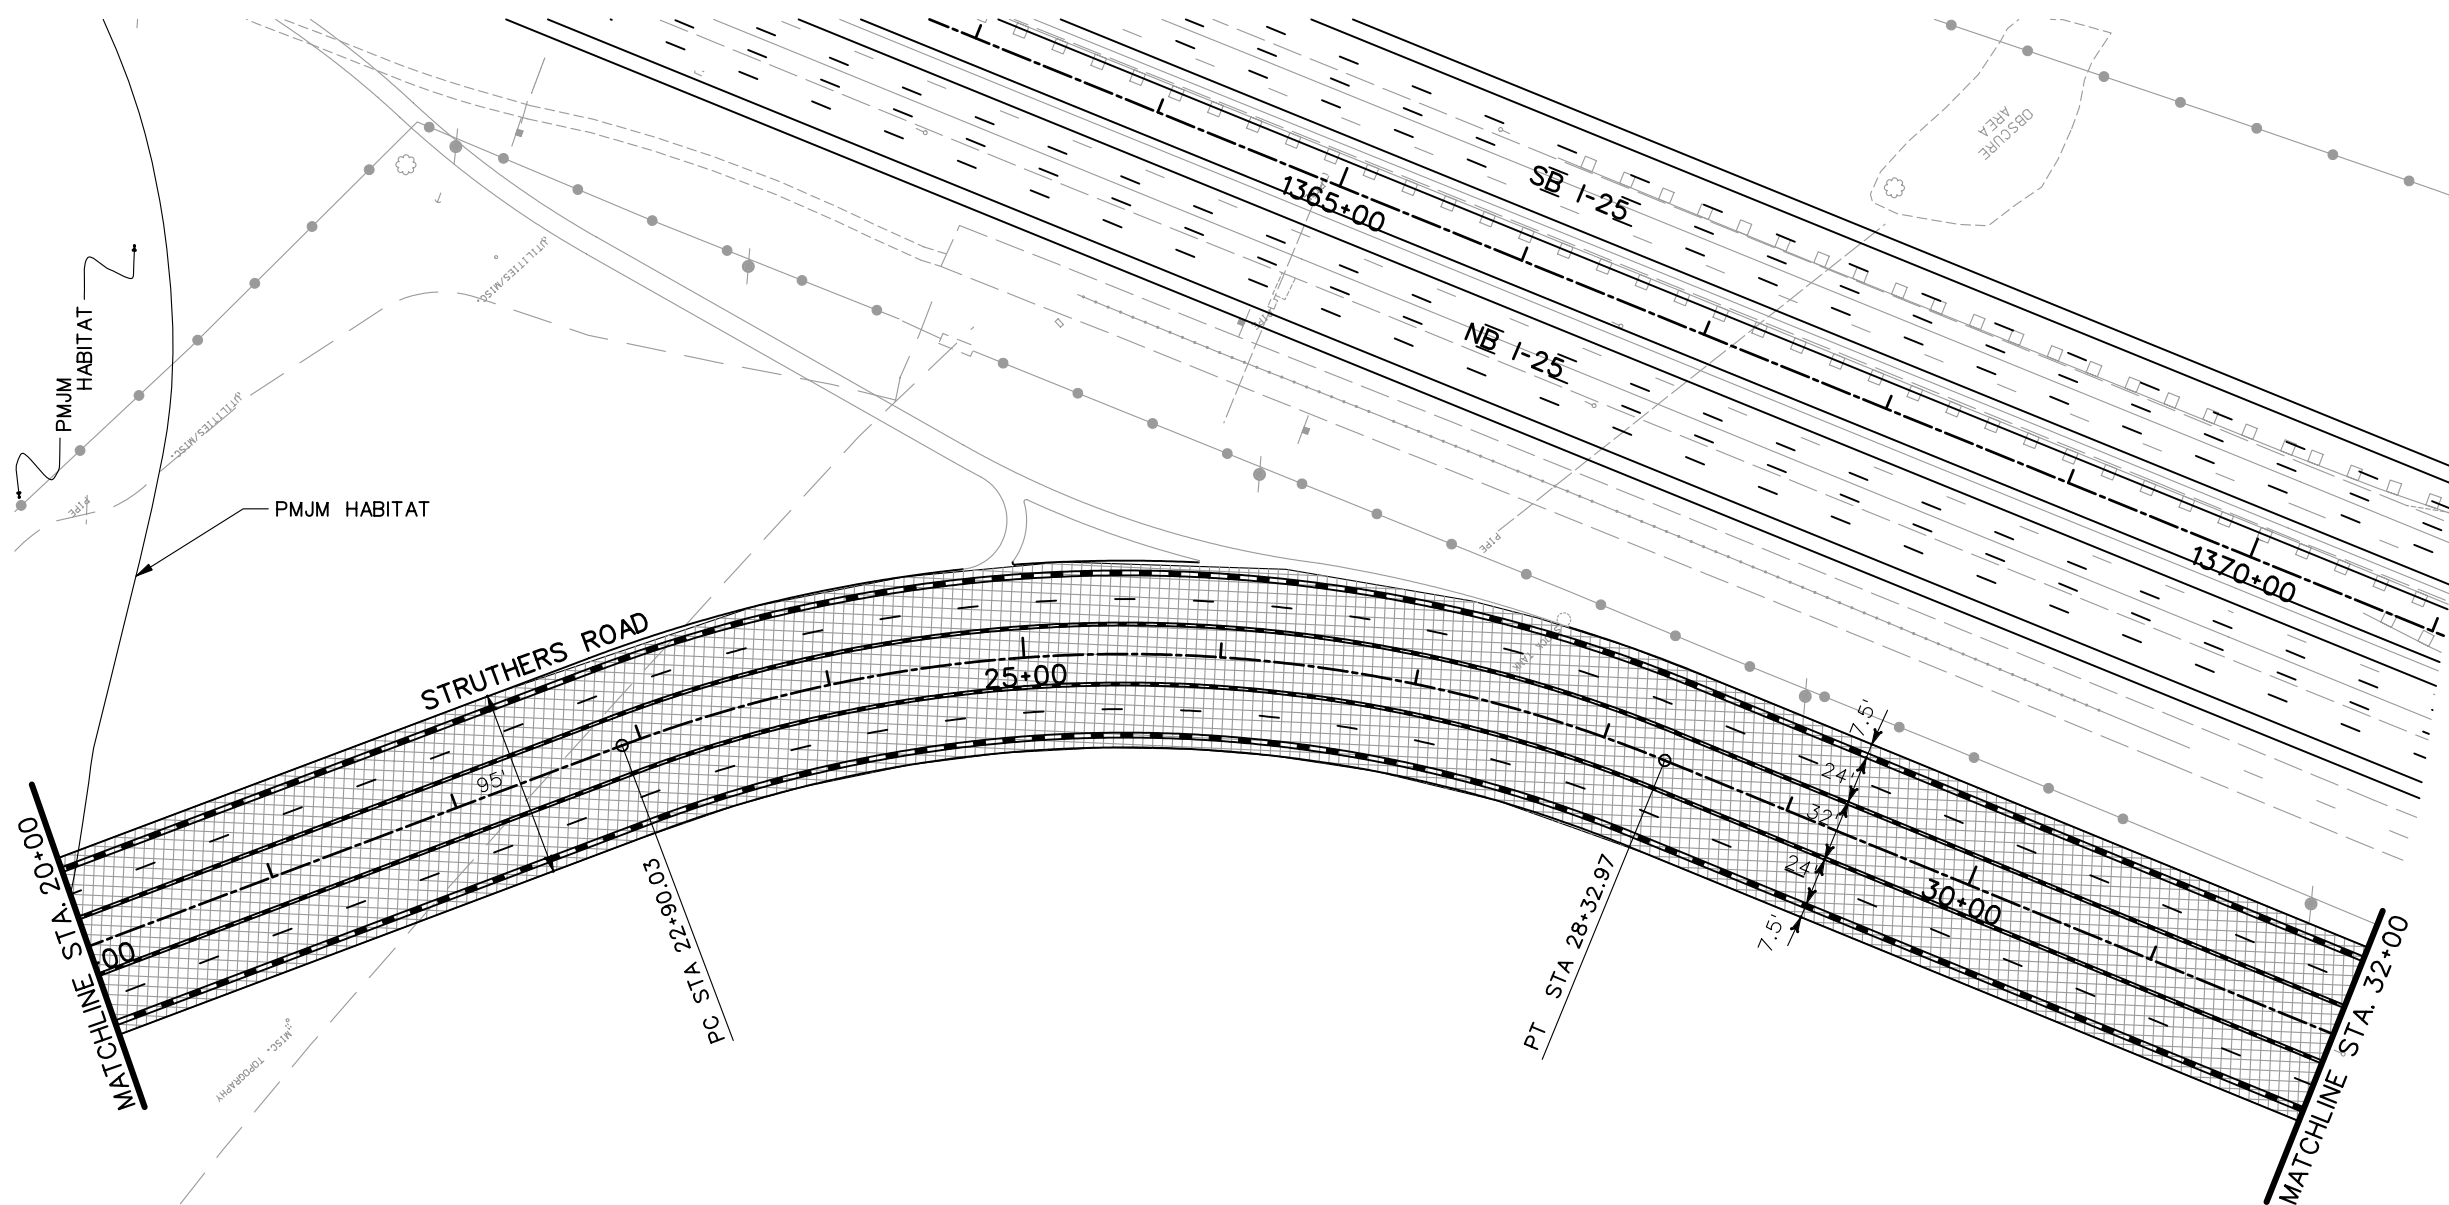









- LEGEND**
- DETOUR PAVEMENT (CONSTRUCTION)
 - DETOUR PAVEMENT (IN USE)
 - ULTIMATE PAVEMENT
 - TRAFFIC FLOW
 - IMPACT ATTENUATOR (TEMP.)
 - CONCRETE BARRIER (TEMP.)
 - CHANNELING DEVICE

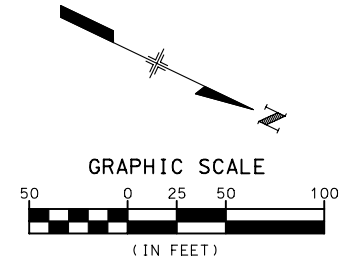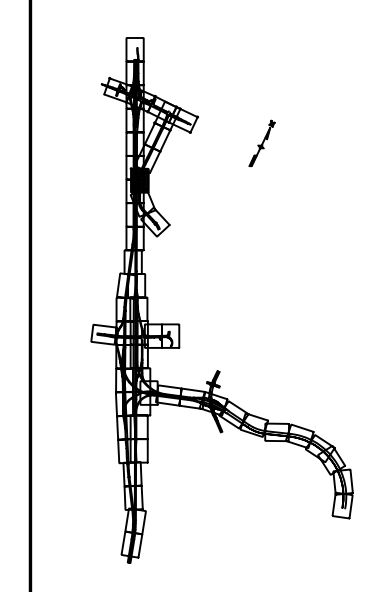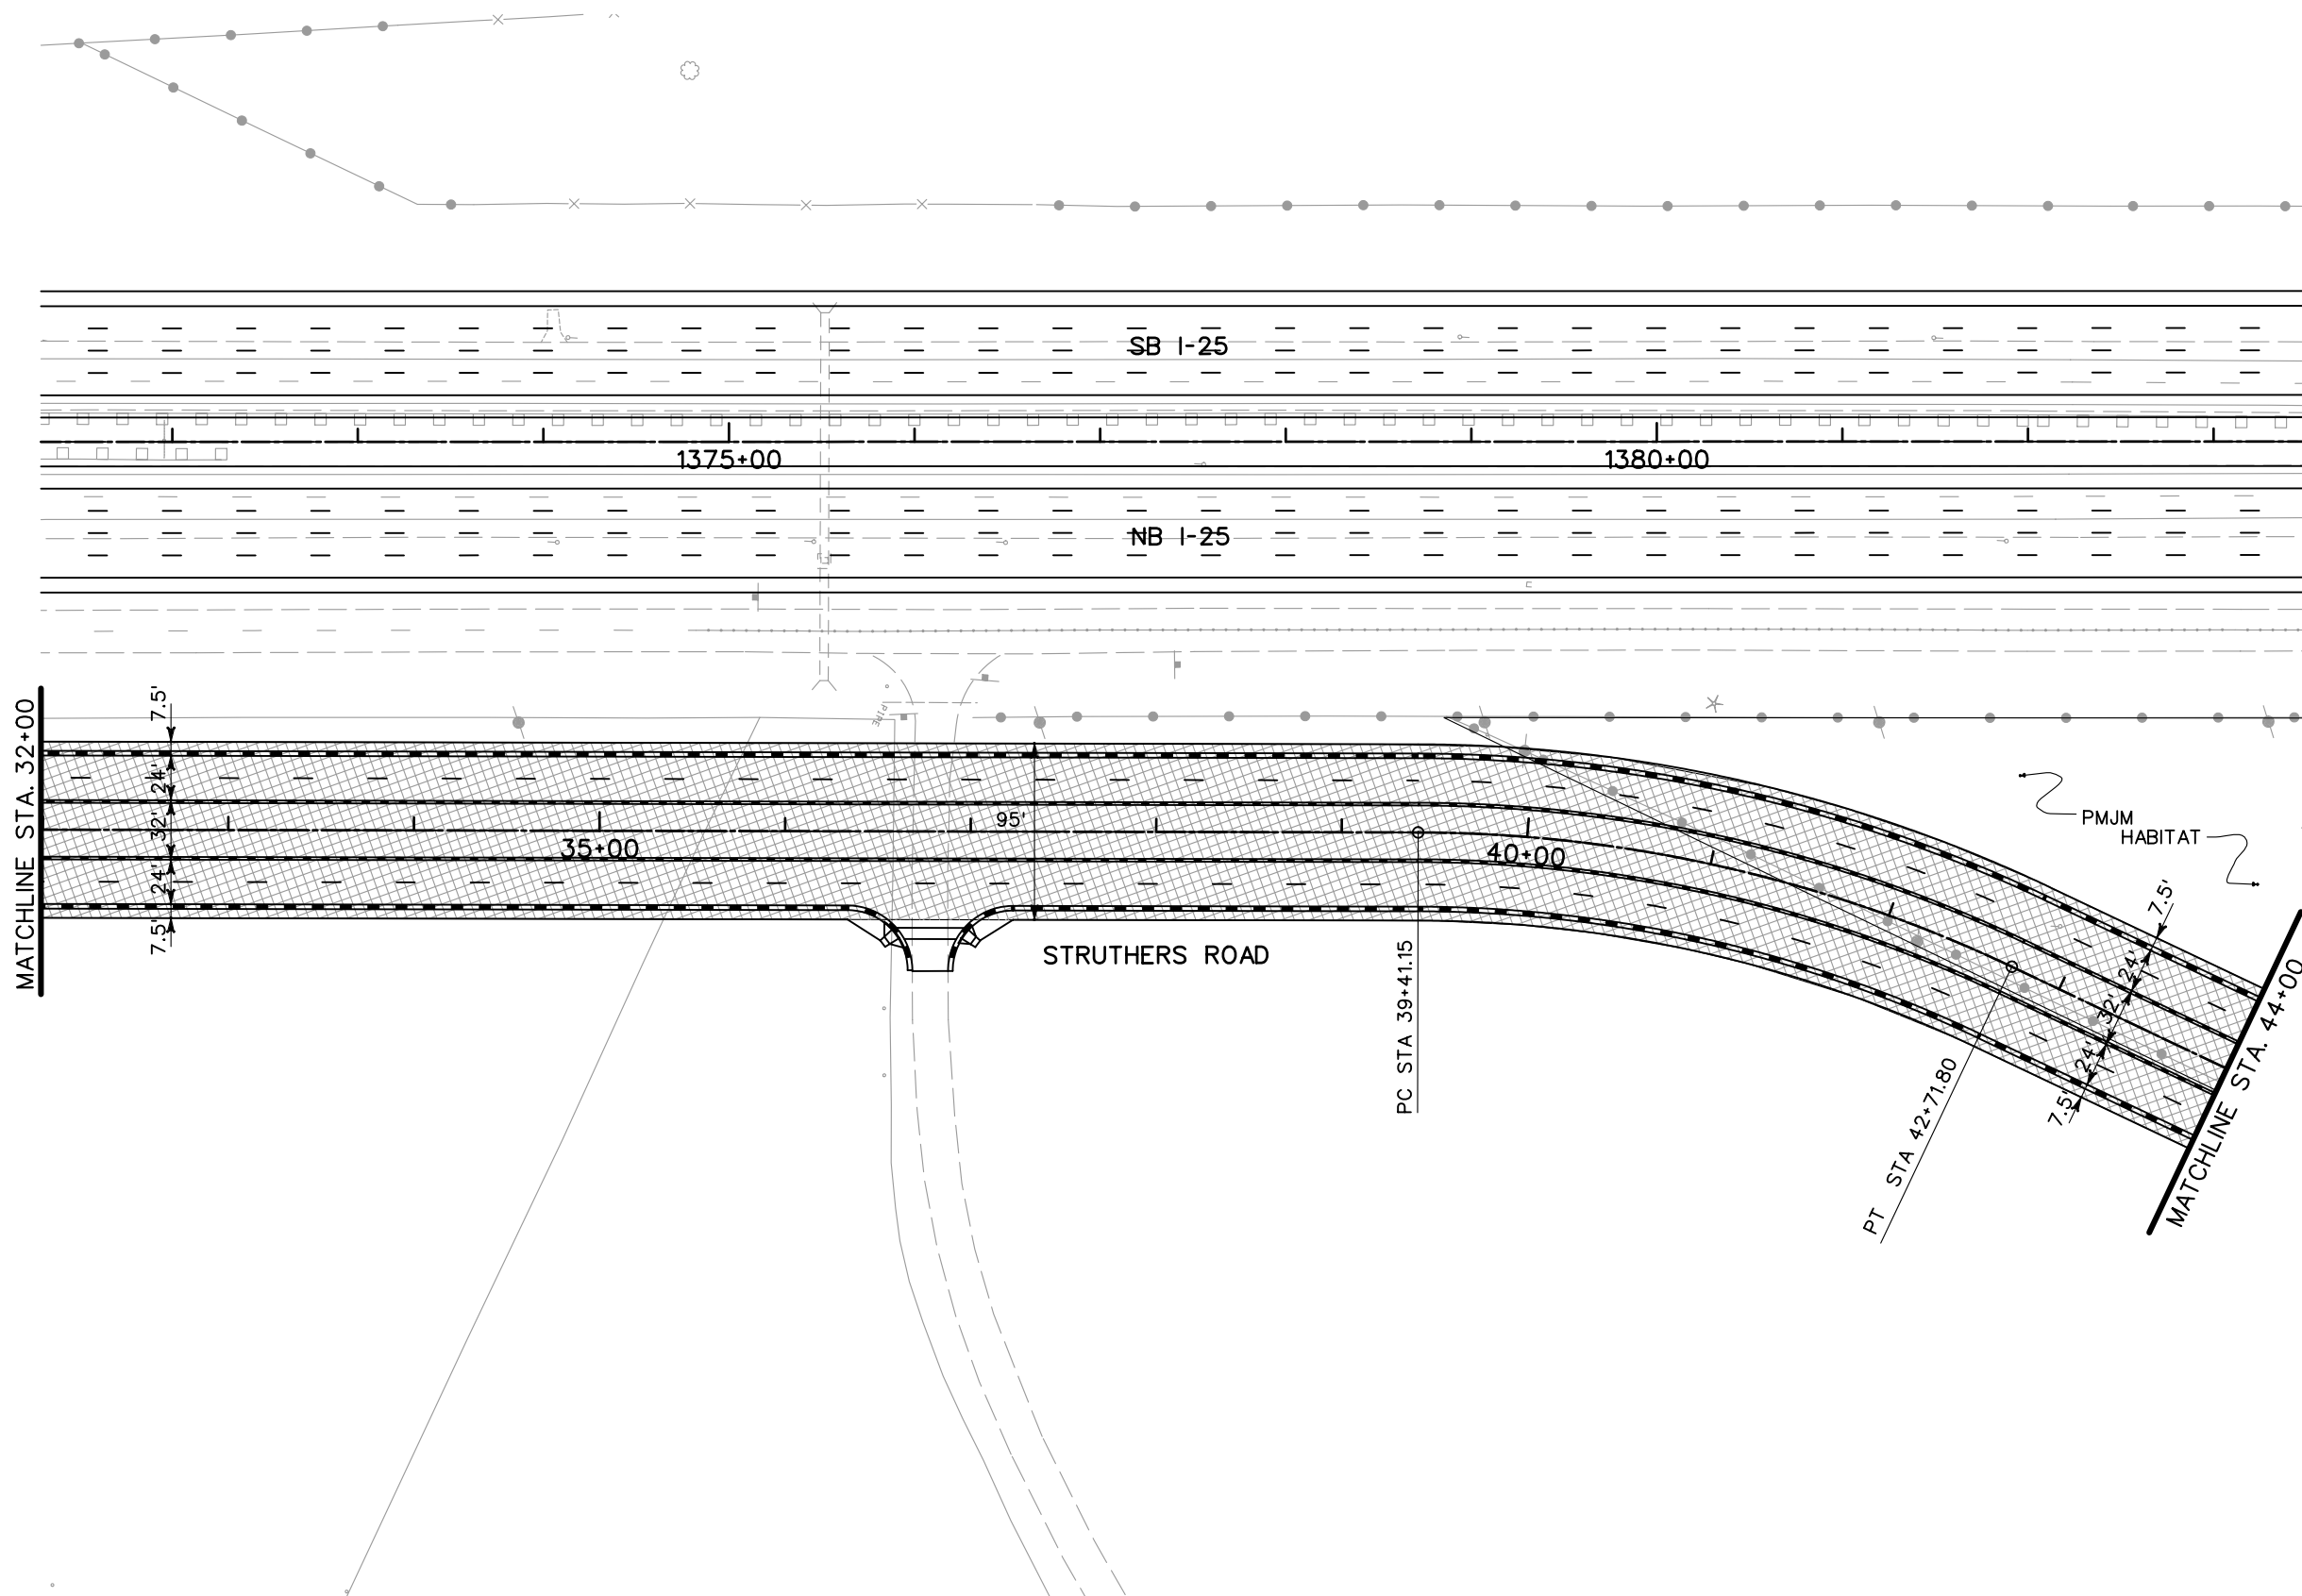NOTE: SEE TYPICAL SECTIONS FOR I-25 SHOULDER WIDTHS.

PRELIMINARY
SUBJECT TO REVISION

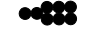

Computer File Information		Sheet Revisions		Colorado Department of Transportation		As Constructed		PHASING PLANS		Project No./Code						
Creation Date:	11/10/03 Initials: JEM	<input type="checkbox"/> <input type="checkbox"/> <input type="checkbox"/> <input type="checkbox"/>			1480 Quail Lake Loop Suite A Colorado Springs, CO 80906 Phone: (719) 634-2323 Fax: (719) 227-3298 5500 Greenwood Plaza Blvd. Suite 150 Greenwood Village, CO 80111 Phone: (303) 221-7275 Fax: (303) 221-7276		No Revisions:		PHASE 1		IM 252-341					
Last Modification Date:	01/15/04 Initials: JEM								Revised:		Designer:	MAM	Structure Numbers			
Full Path:	S:\Tranproj\ 246091-00\HwyDes\Phasing\								Void:		Detailer:	JEM			13388	
Drawing File Name:	ph01p29.dgn								Scale: Graphic Units: English		Sheet Subset:		of		Sheet Number	
				REGION 2 JFF												






- LEGEND**
-  DETOUR PAVEMENT (CONSTRUCTION)
 -  DETOUR PAVEMENT (IN USE)
 -  ULTIMATE PAVEMENT
 -  TRAFFIC FLOW
 -  IMPACT ATTENUATOR (TEMP.)
 -  CONCRETE BARRIER (TEMP.)
 -  CHANNELING DEVICE

NOTE: SEE TYPICAL SECTIONS FOR I-25 SHOULDER WIDTHS.

PRELIMINARY
SUBJECT TO REVISION

Computer File Information		Sheet Revisions		Colorado Department of Transportation		As Constructed		PHASING PLANS		Project No./Code		
Creation Date:	11/10/03 Initials: JEM	<input type="checkbox"/> <input type="checkbox"/> <input type="checkbox"/> <input type="checkbox"/>			 1480 Quail Lake Loop Suite A Colorado Springs, CO 80906 Phone: (719) 634-2323 Fax: (719) 227-3298	 5500 Greenwood Plaza Blvd. Suite 150 Greenwood Village, CO 80111 Phone: (303) 221-7275 Fax: (303) 221-7276	No Revisions:		PHASE 1		IM 252-341	
Last Modification Date:	01/15/04 Initials: JEM										13388	
Full Path:	S:\Tranproj\ 246091-00\HwyDes\Phasing\										Sheet Number	
Drawing File Name:	ph01pl30.dgn						REGION 2 JFF		Void:		Designer: MAM Structure Numbers	
Scale: Graphic	Units: English							Detailer: JEM				
								Sheet Subset:				

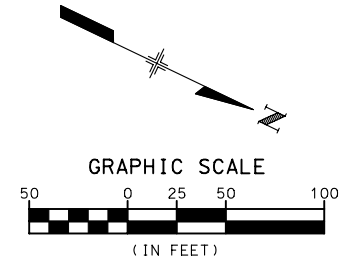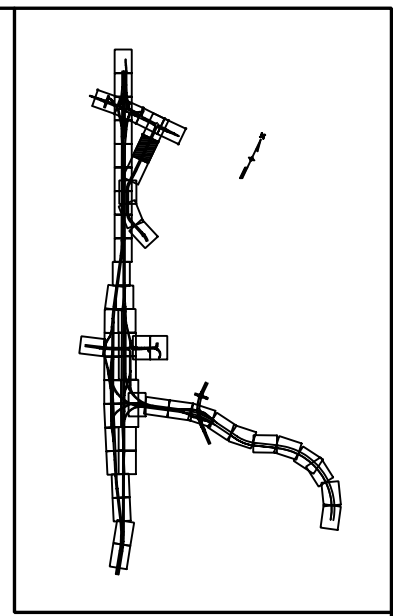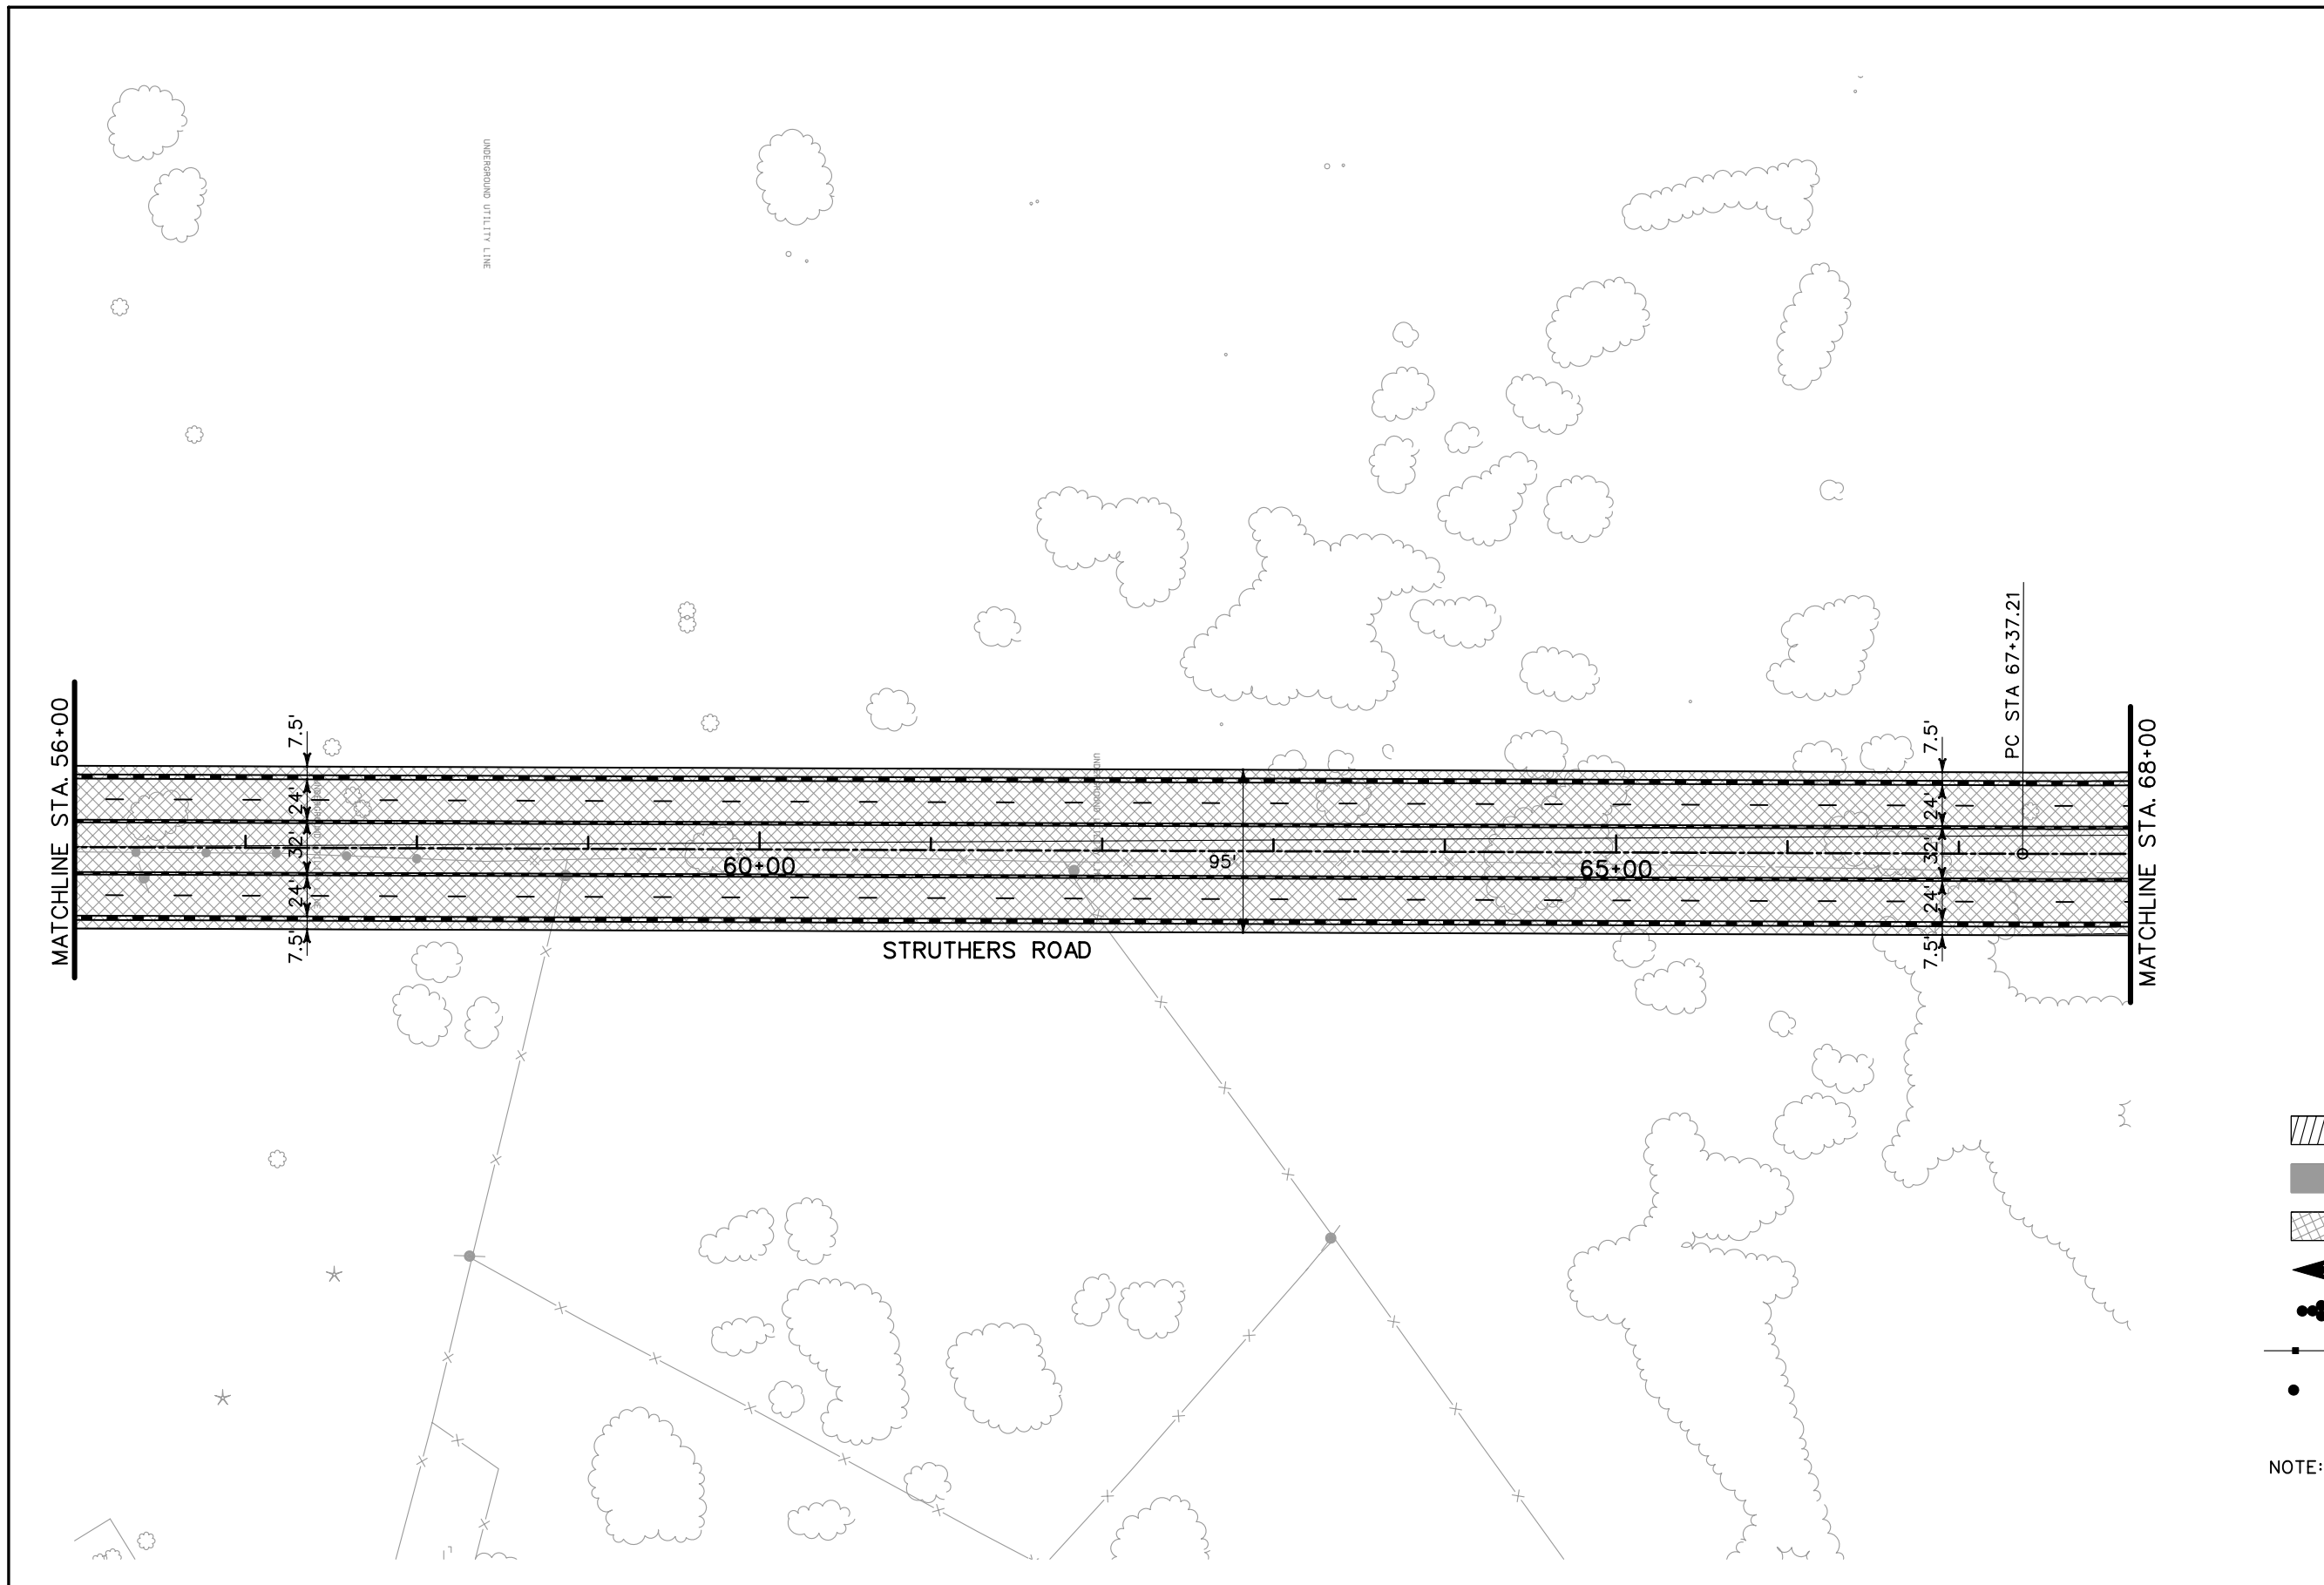

- LEGEND**
- DETOUR PAVEMENT (CONSTRUCTION)
 - DETOUR PAVEMENT (IN USE)
 - ULTIMATE PAVEMENT
 - TRAFFIC FLOW
 - IMPACT ATTENUATOR (TEMP.)
 - CONCRETE BARRIER (TEMP.)
 - CHANNELING DEVICE


NOTE: SEE TYPICAL SECTIONS FOR I-25 SHOULDER WIDTHS.

PRELIMINARY
SUBJECT TO REVISION


Computer File Information	
Creation Date:	11/10/03 Initials: JEM
Last Modification Date:	01/15/04 Initials: JEM
Full Path:	S:\Tranproj\ 246091-00\HwyDes\Phasing\
Drawing File Name:	ph01pl32.dgn
Scale:	Graphic
Units:	English

Sheet Revisions	

Colorado Department of Transportation



1480 Quail Lake Loop
Suite A
Colorado Springs, CO 80906
Phone: (719) 634-2323
Fax: (719) 227-3298





5500 Greenwood Plaza Blvd.
Suite 150
Greenwood Village, CO 80111
Phone: (303) 221-7275
Fax: (303) 221-7276

REGION 2 JFF

As Constructed
No Revisions:
Revised:
Void:

PHASING PLANS		
PHASE 1		
Designer:	MAM	Structure Numbers
Detailer:	JEM	
Sheet Subset:		of

Project No./Code
IM 252-341
13388
Sheet Number


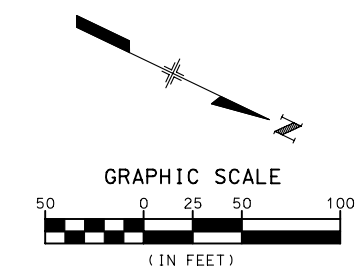
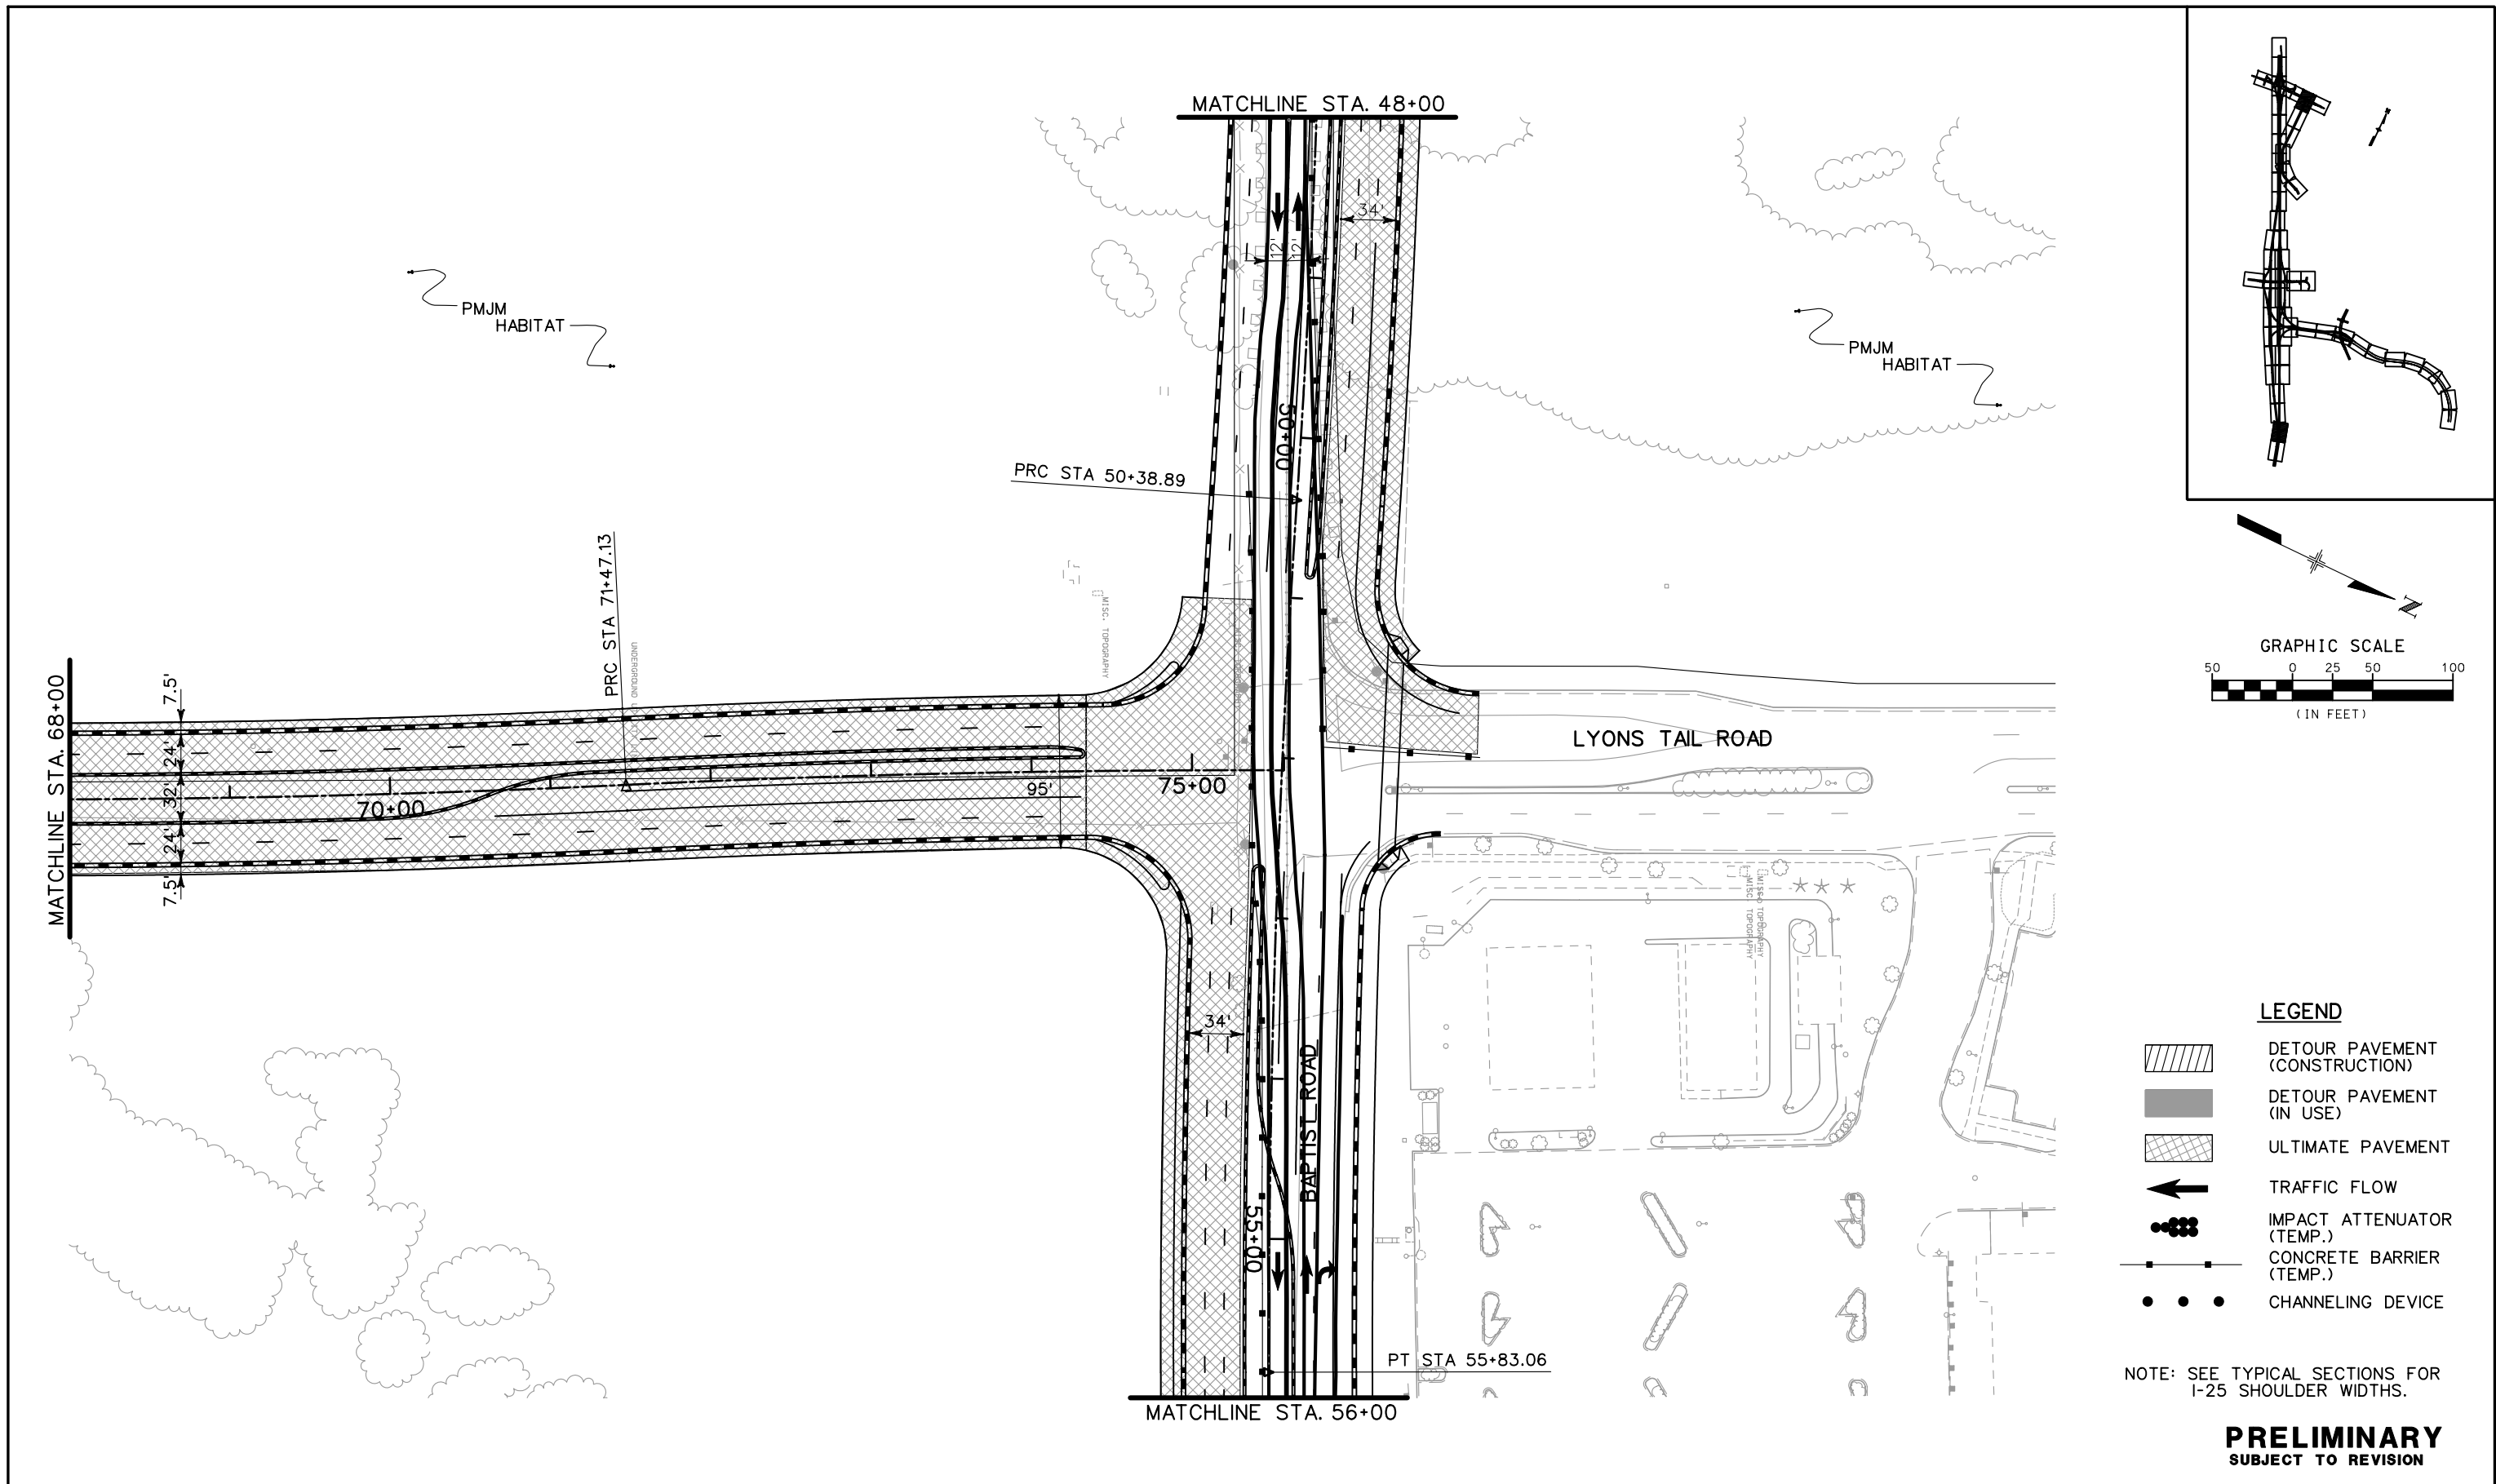


- LEGEND**
- DETOUR PAVEMENT (CONSTRUCTION)
 - DETOUR PAVEMENT (IN USE)
 - ULTIMATE PAVEMENT
 - TRAFFIC FLOW
 - IMPACT ATTENUATOR (TEMP.)
 - CONCRETE BARRIER (TEMP.)
 - CHANNELING DEVICE

NOTE: SEE TYPICAL SECTIONS FOR I-25 SHOULDER WIDTHS.

PRELIMINARY
SUBJECT TO REVISION

Computer File Information		Sheet Revisions		Colorado Department of Transportation		As Constructed		PHASING PLANS		Project No./Code	
Creation Date:	11/10/03 Initials: JEM	<input type="checkbox"/> <input type="checkbox"/> <input type="checkbox"/> <input type="checkbox"/>			1480 Quail Lake Loop Suite A Colorado Springs, CO 80906 Phone: (719) 634-2323 Fax: (719) 227-3298 5500 Greenwood Plaza Blvd. Suite 150 Greenwood Village, CO 80111 Phone: (303) 221-7275 Fax: (303) 221-7276	No Revisions:		PHASE 1		IM 252-341	
Last Modification Date:	01/15/04 Initials: JEM					Revised:		Designer: MAM Structure Numbers		13388	
Full Path:	S:\Tranproj\ 246091-00\HwyDes\Phasing\					Void:		Detailer: JEM		Sheet Number	
Drawing File Name:	ph01pl33.dgn					REGION 2 JFF		Sheet Subset:		of	
Scale: Graphic Units: English										Sheet Number	

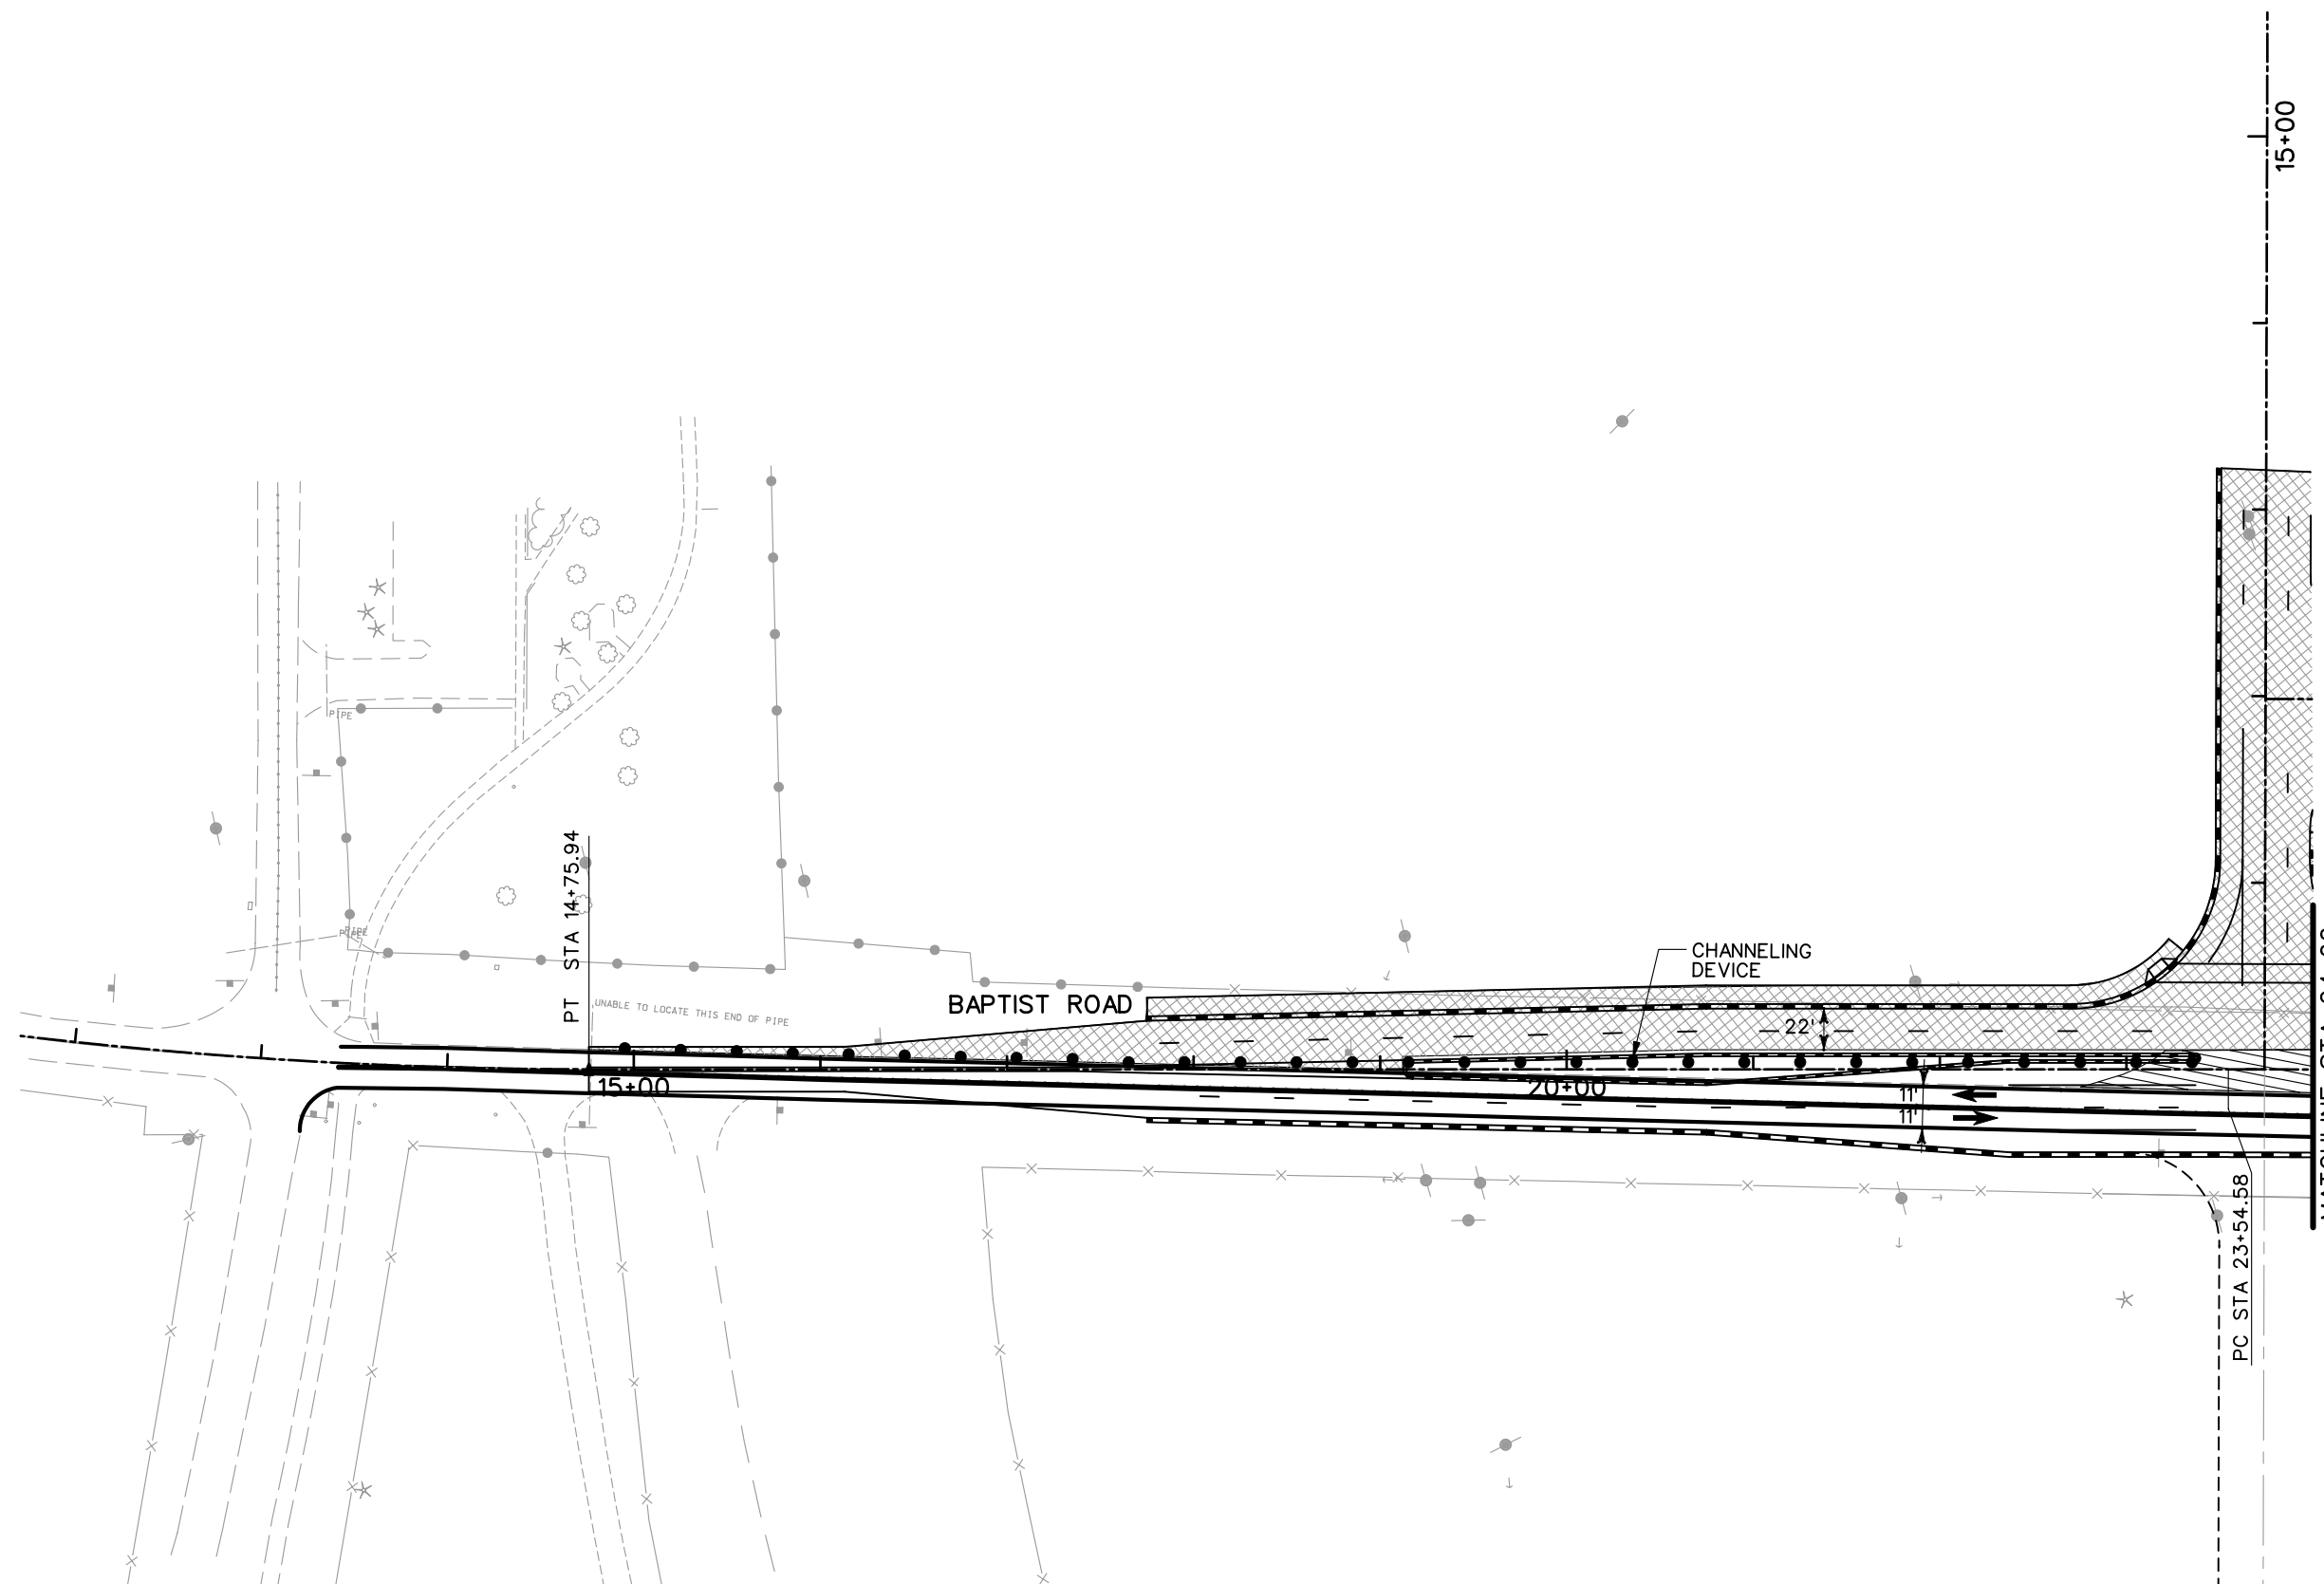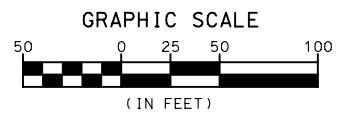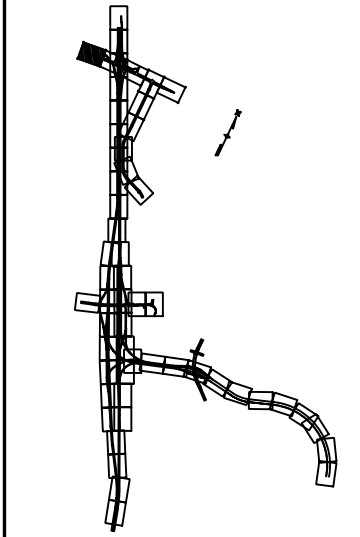




LEGEND

- DETOUR PAVEMENT (CONSTRUCTION)
- DETOUR PAVEMENT (IN USE)
- ULTIMATE PAVEMENT
- TRAFFIC FLOW
- IMPACT ATTENUATOR (TEMP.)
- CONCRETE BARRIER (TEMP.)
- CHANNELING DEVICE

NOTE: SEE TYPICAL SECTIONS FOR I-25 SHOULDER WIDTHS.

PRELIMINARY
SUBJECT TO REVISION

Computer File Information		Sheet Revisions		Colorado Department of Transportation		As Constructed		PHASING PLANS		Project No./Code								
Creation Date:	11/18/03 Initials: JEM	<input type="checkbox"/> <input type="checkbox"/> <input type="checkbox"/> <input type="checkbox"/>			1480 Quail Lake Loop Suite A Colorado Springs, CO 80906 Phone: (719) 634-2323 Fax: (719) 227-3298		5500 Greenwood Plaza Blvd. Suite 150 Greenwood Village, CO 80111 Phone: (303) 221-7275 Fax: (303) 221-7276		PHASE 1		IM 252-341							
Last Modification Date:	01/15/04 Initials: JEM								REGION 2		JFF		No Revisions:		Designer: MAM		Structure Numbers	
Full Path:	S:\Tranproj\ 246091-00\HwyDes\Phasing\								Void:		Revised:		Detailer: JEM		13388		Sheet Number	
Drawing File Name:	ph01pl34.dgn								Scale: Graphic Units: English		Sheet Subset:		of		Sheet Number		Sheet Number	

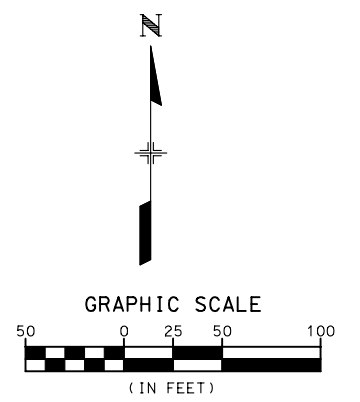
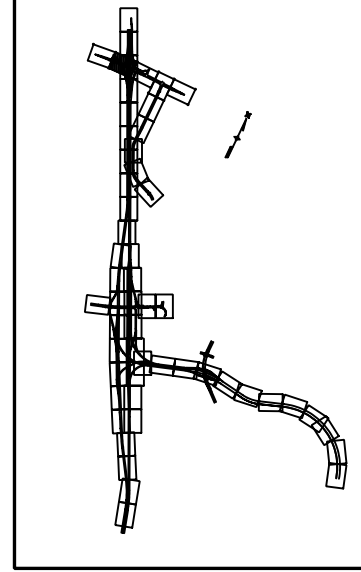
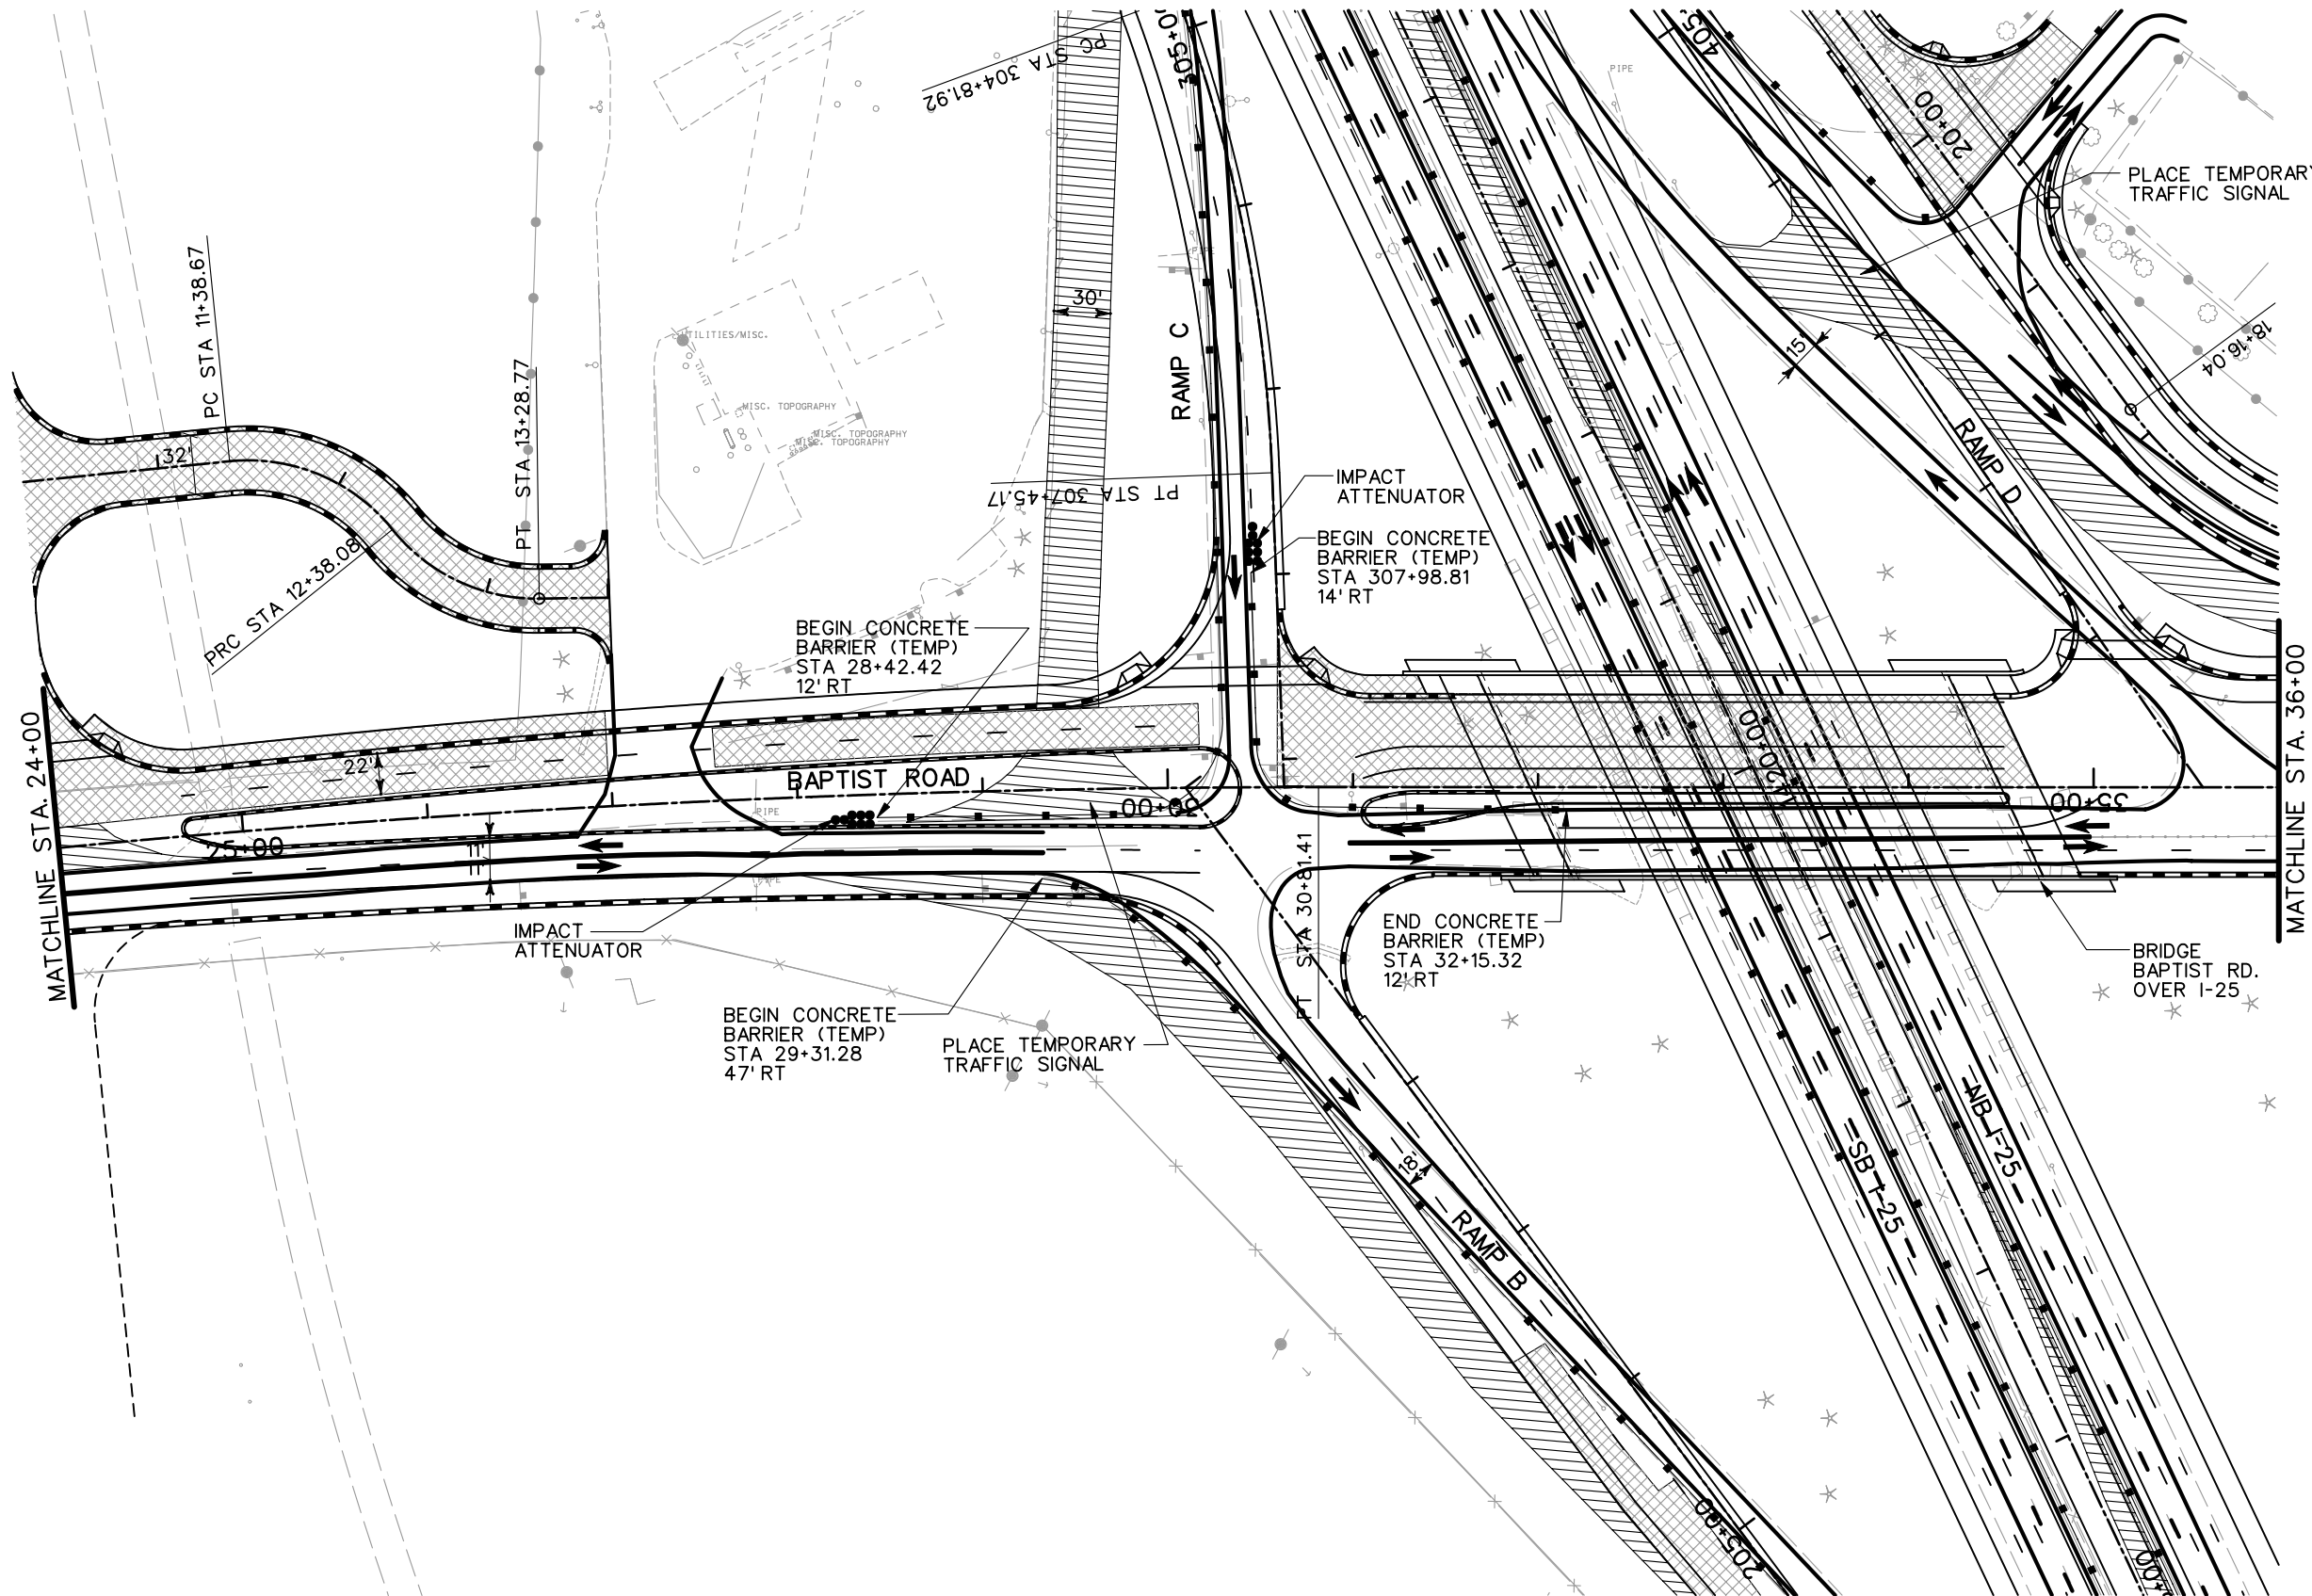


- LEGEND**
- DETOUR PAVEMENT (CONSTRUCTION)
 - DETOUR PAVEMENT (IN USE)
 - ULTIMATE PAVEMENT
 - TRAFFIC FLOW
 - IMPACT ATTENUATOR (TEMP.)
 - CONCRETE BARRIER (TEMP.)
 - CHANNELING DEVICE





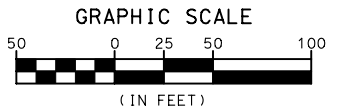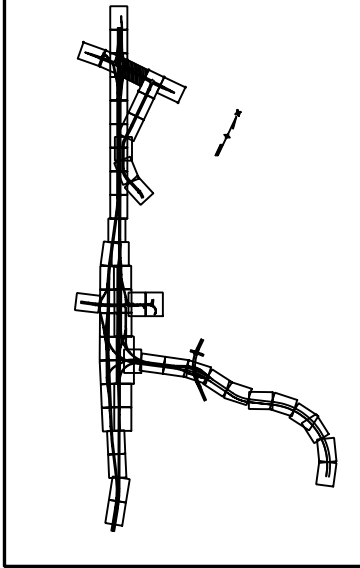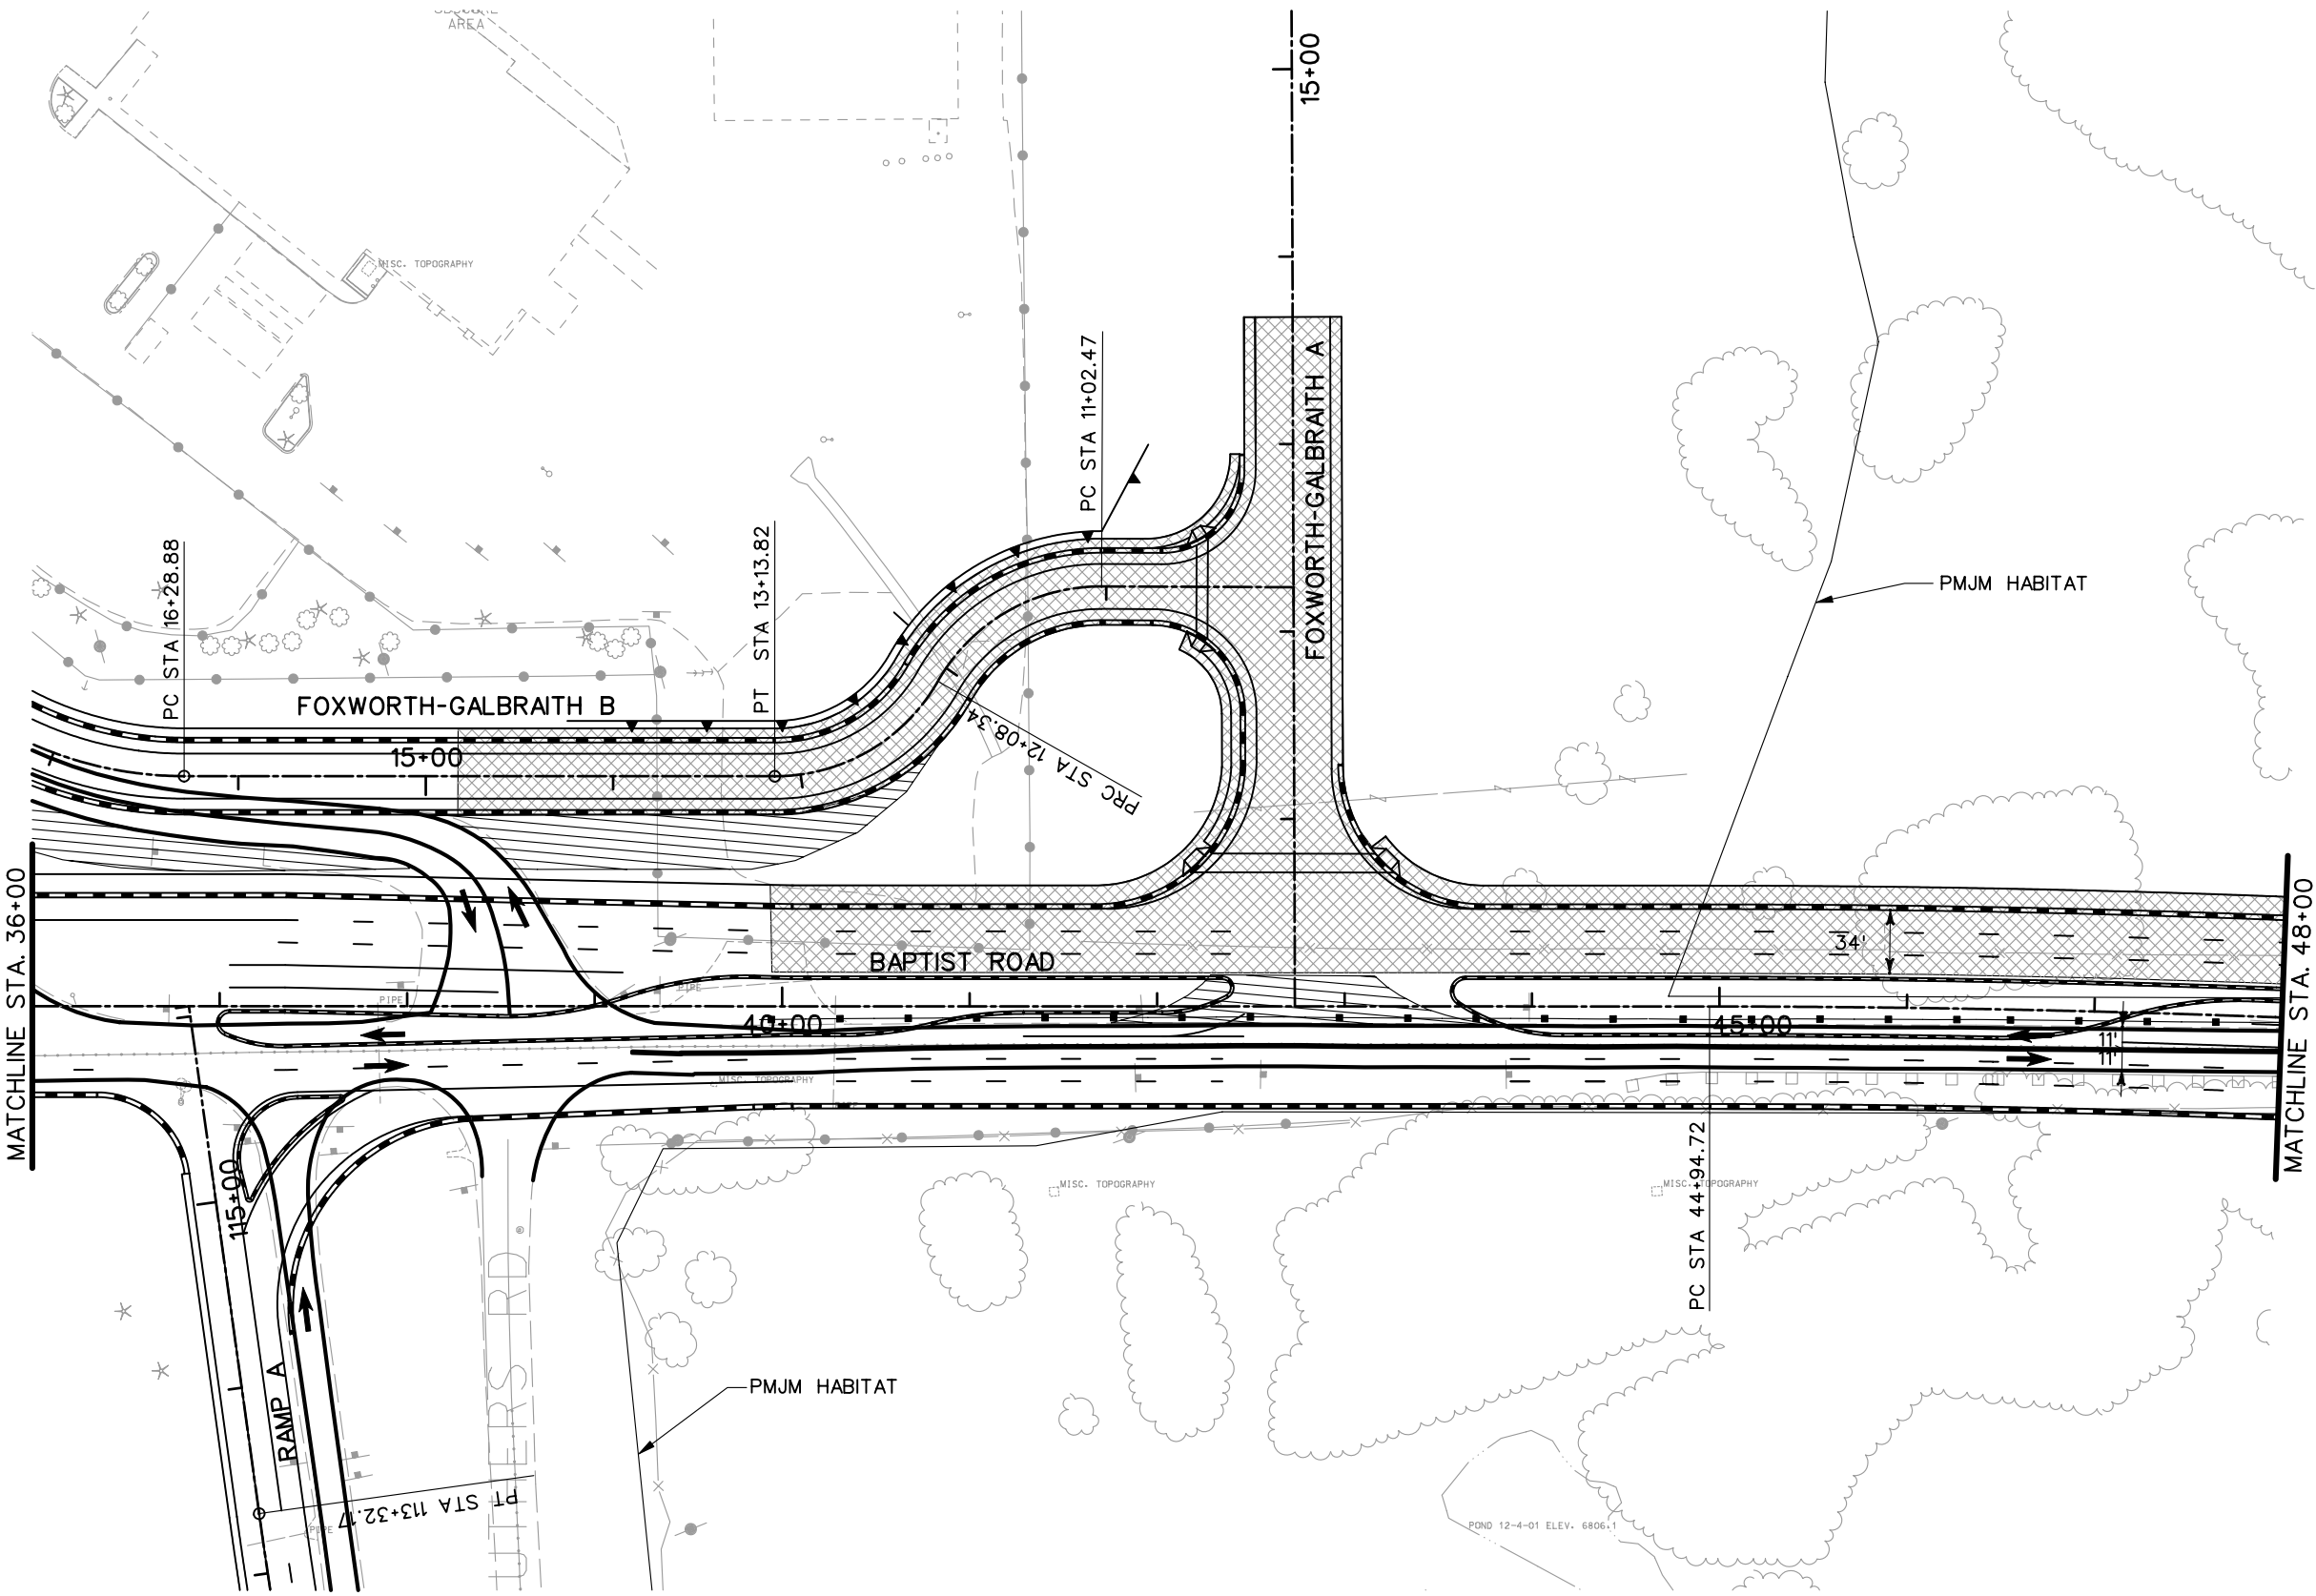


NOTE: SEE TYPICAL SECTIONS FOR I-25 SHOULDER WIDTHS.

PRELIMINARY
SUBJECT TO REVISION

Computer File Information		Sheet Revisions		Colorado Department of Transportation		As Constructed		PHASING PLANS		Project No./Code				
Creation Date:	11/18/03 Initials: JEM	<input type="checkbox"/> <input type="checkbox"/> <input type="checkbox"/> <input type="checkbox"/>			1480 Quail Lake Loop Suite A Colorado Springs, CO 80906 Phone: (719) 634-2323 Fax: (719) 227-3298 5500 Greenwood Plaza Blvd. Suite 150 Greenwood Village, CO 80111 Phone: (303) 221-7275 Fax: (303) 221-7276		No Revisions:		PHASE 1		IM 252-341			
Last Modification Date:	01/15/04 Initials: JEM								Revised:		Designer:	MAM	Structure Numbers	
Full Path:	S:\Tranproj\ 246091-00\HwyDes\Phasing\								Void:		Detailer:	JEM		
Drawing File Name:	ph01pl35.dgn								Scale: Graphic Units: English		Sheet Subset:		of	
				REGION 2 JFF										



LEGEND

-  DETOUR PAVEMENT (CONSTRUCTION)
-  DETOUR PAVEMENT (IN USE)
-  ULTIMATE PAVEMENT
-  TRAFFIC FLOW
-  IMPACT ATTENUATOR (TEMP.)
-  CONCRETE BARRIER (TEMP.)
-  CHANNELING DEVICE


NOTE: SEE TYPICAL SECTIONS FOR I-25 SHOULDER WIDTHS.

PRELIMINARY
SUBJECT TO REVISION

Computer File Information	
Creation Date:	11/18/03 Initials: JEM
Last Modification Date:	01/15/04 Initials: JEM
Full Path:	S:\Tranproj\ 246091-00\HwyDes\Phasing\
Drawing File Name:	ph01pl36.dgn
Scale:	Graphic Units: English


Sheet Revisions	

Colorado Department of Transportation



1480 Quail Lake Loop
Suite A
Colorado Springs, CO 80906
Phone: (719) 634-2323
Fax: (719) 227-3298

5500 Greenwood Plaza Blvd.
Suite 150
Greenwood Village, CO 80111
Phone: (303) 221-7275
Fax: (303) 221-7276






REGION 2 JFF

As Constructed
No Revisions:
Revised:
Void:

PHASING PLANS PHASE 1		
Designer:	MAM	Structure Numbers
Detailer:	JEM	
Sheet Subset:		of

Project No./Code
IM 252-341
13388
Sheet Number

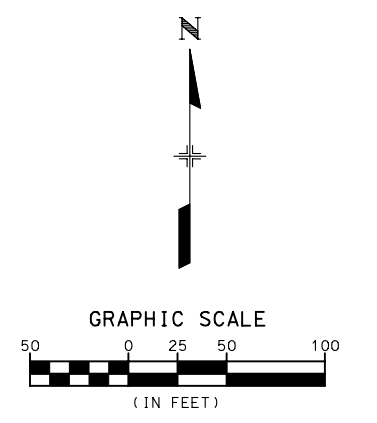
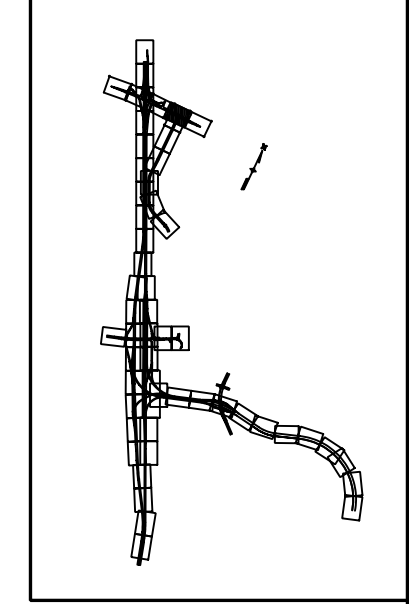
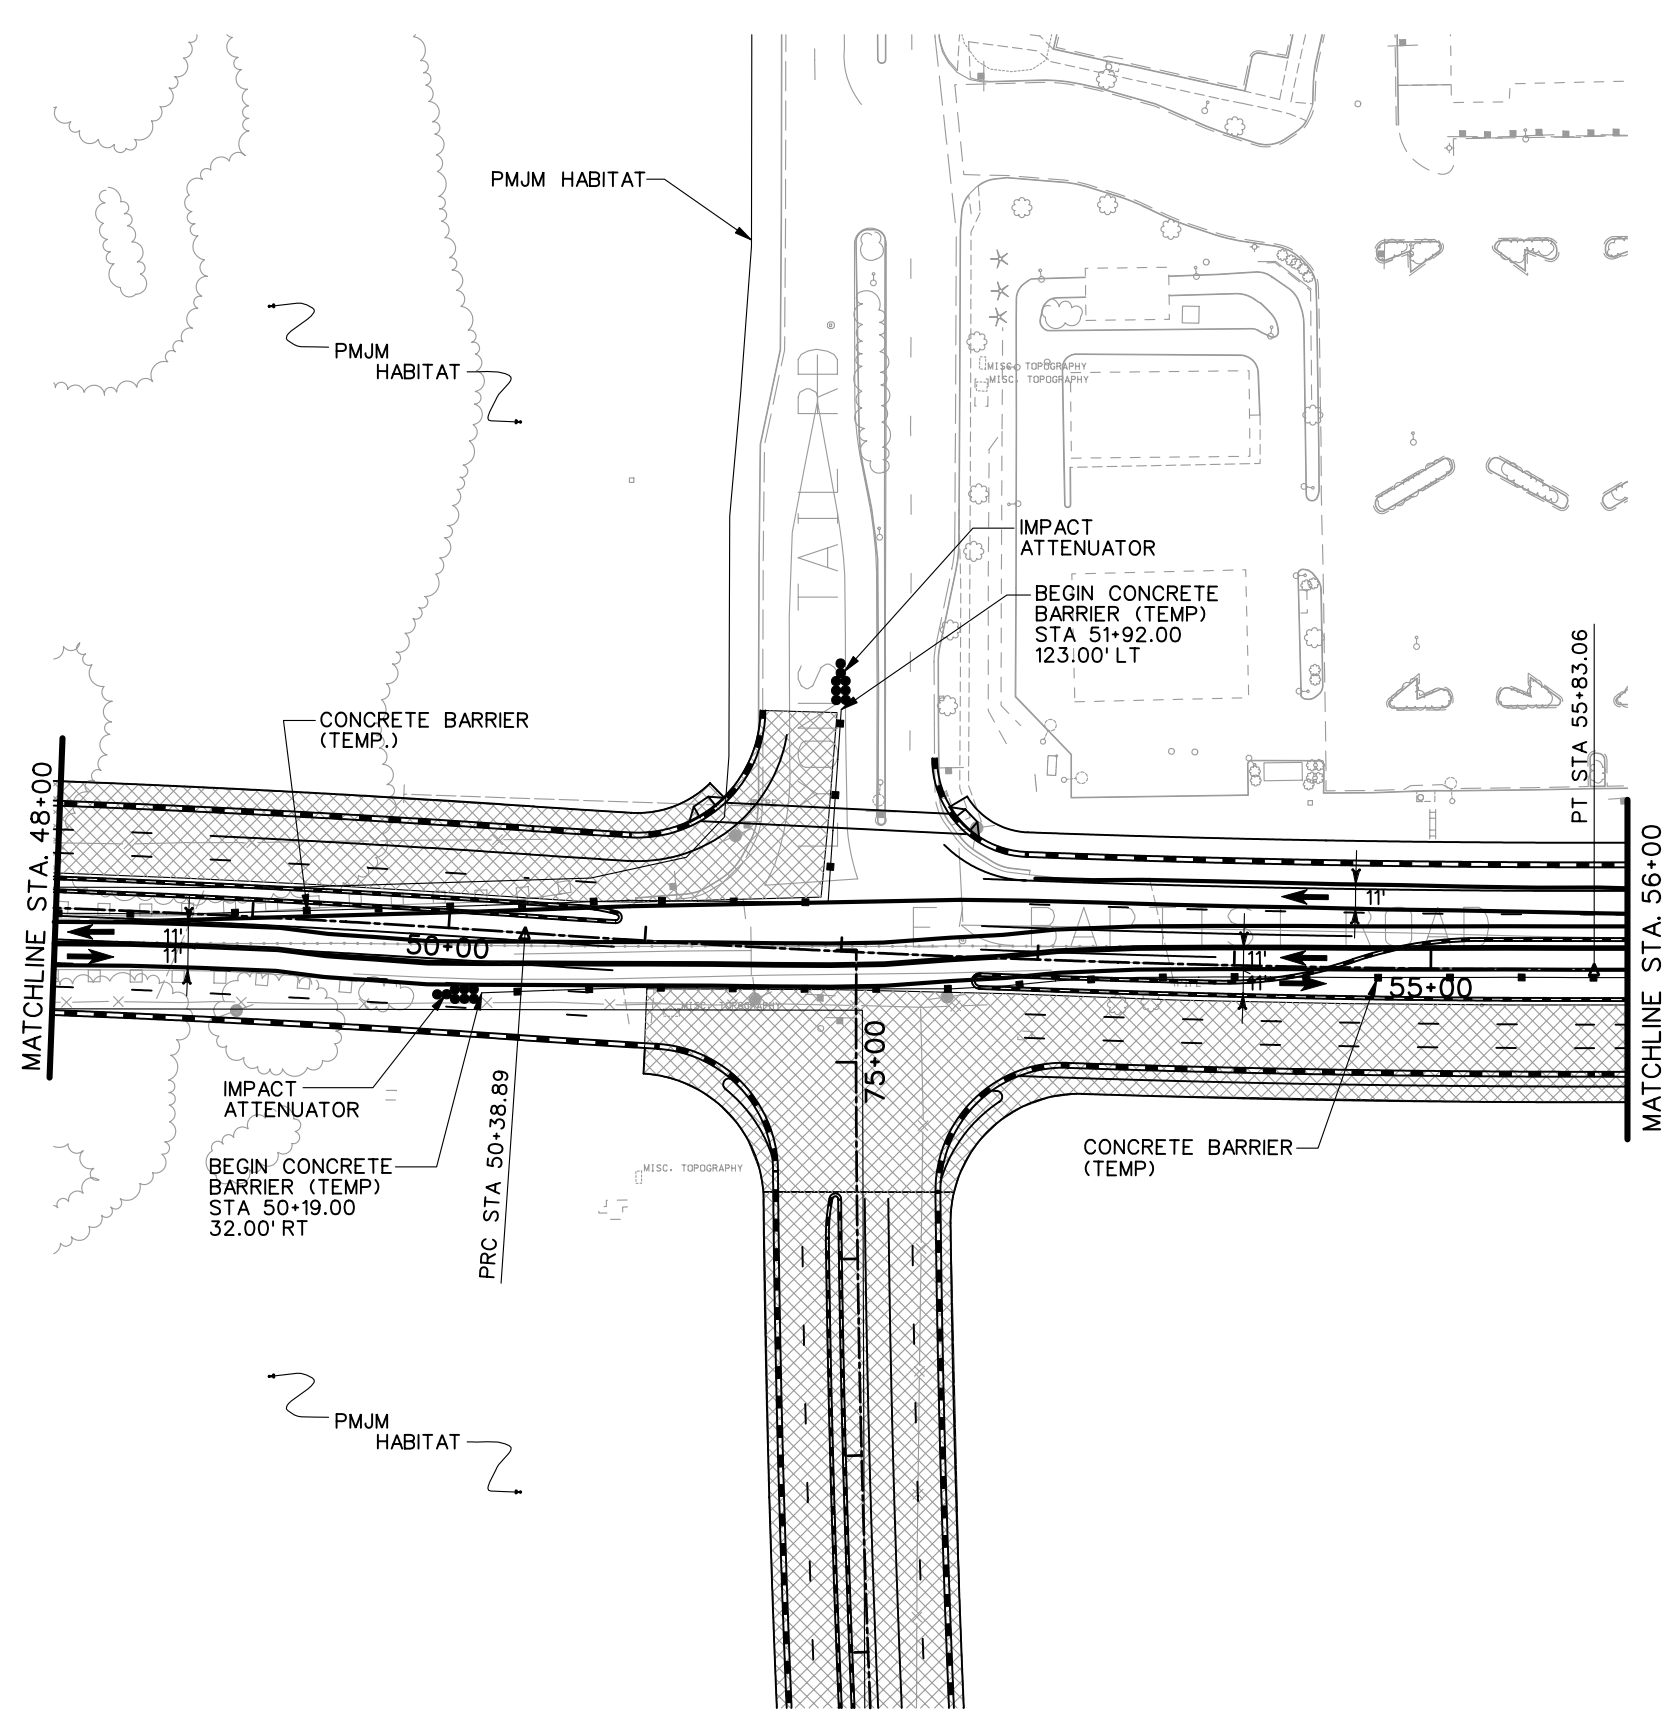


- LEGEND**
- DETOUR PAVEMENT (CONSTRUCTION)
 - DETOUR PAVEMENT (IN USE)
 - ULTIMATE PAVEMENT
 - TRAFFIC FLOW
 - IMPACT ATTENUATOR (TEMP.)
 - CONCRETE BARRIER (TEMP.)
 - CHANNELING DEVICE

NOTE: SEE TYPICAL SECTIONS FOR I-25 SHOULDER WIDTHS.

PRELIMINARY
SUBJECT TO REVISION

Computer File Information		Sheet Revisions		Colorado Department of Transportation		As Constructed		PHASING PLANS		Project No./Code	
Creation Date:	11/18/03 Initials: JEM			1480 Quail Lake Loop Suite A Colorado Springs, CO 80906 Phone: (719) 634-2323 Fax: (719) 227-3298 5500 Greenwood Plaza Blvd. Suite 150 Greenwood Village, CO 80111 Phone: (303) 221-7275 Fax: (303) 221-7276	No Revisions:		PHASE 1		IM 252-341		
Last Modification Date:	01/15/04 Initials: JEM				Revised:		Designer:	MAM	Structure		
Full Path:	S:\Tranproj\ 246091-00\HwyDes\Phasing\				Void:		Detailer:	JEM	Numbers		
Drawing File Name:	ph01pl36a.dgn				REGION 2 JFF		Sheet Subset:		of		
Scale: Graphic Units: English										13388	
										Sheet Number	

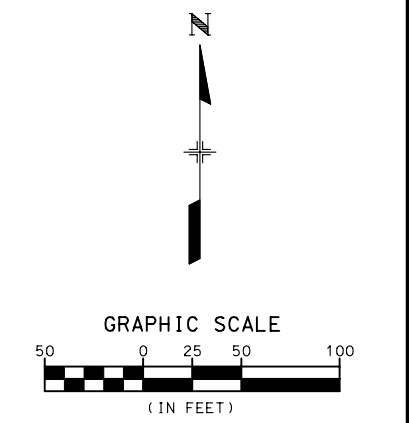
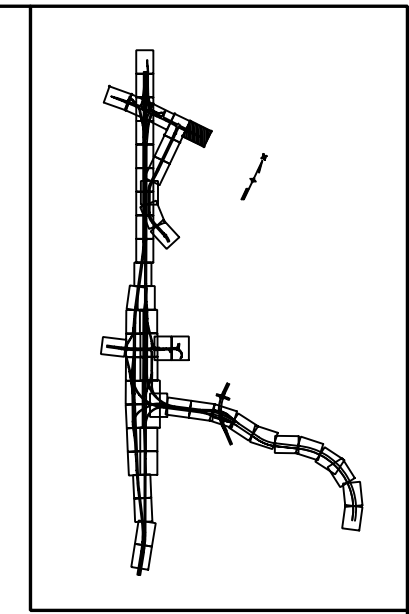
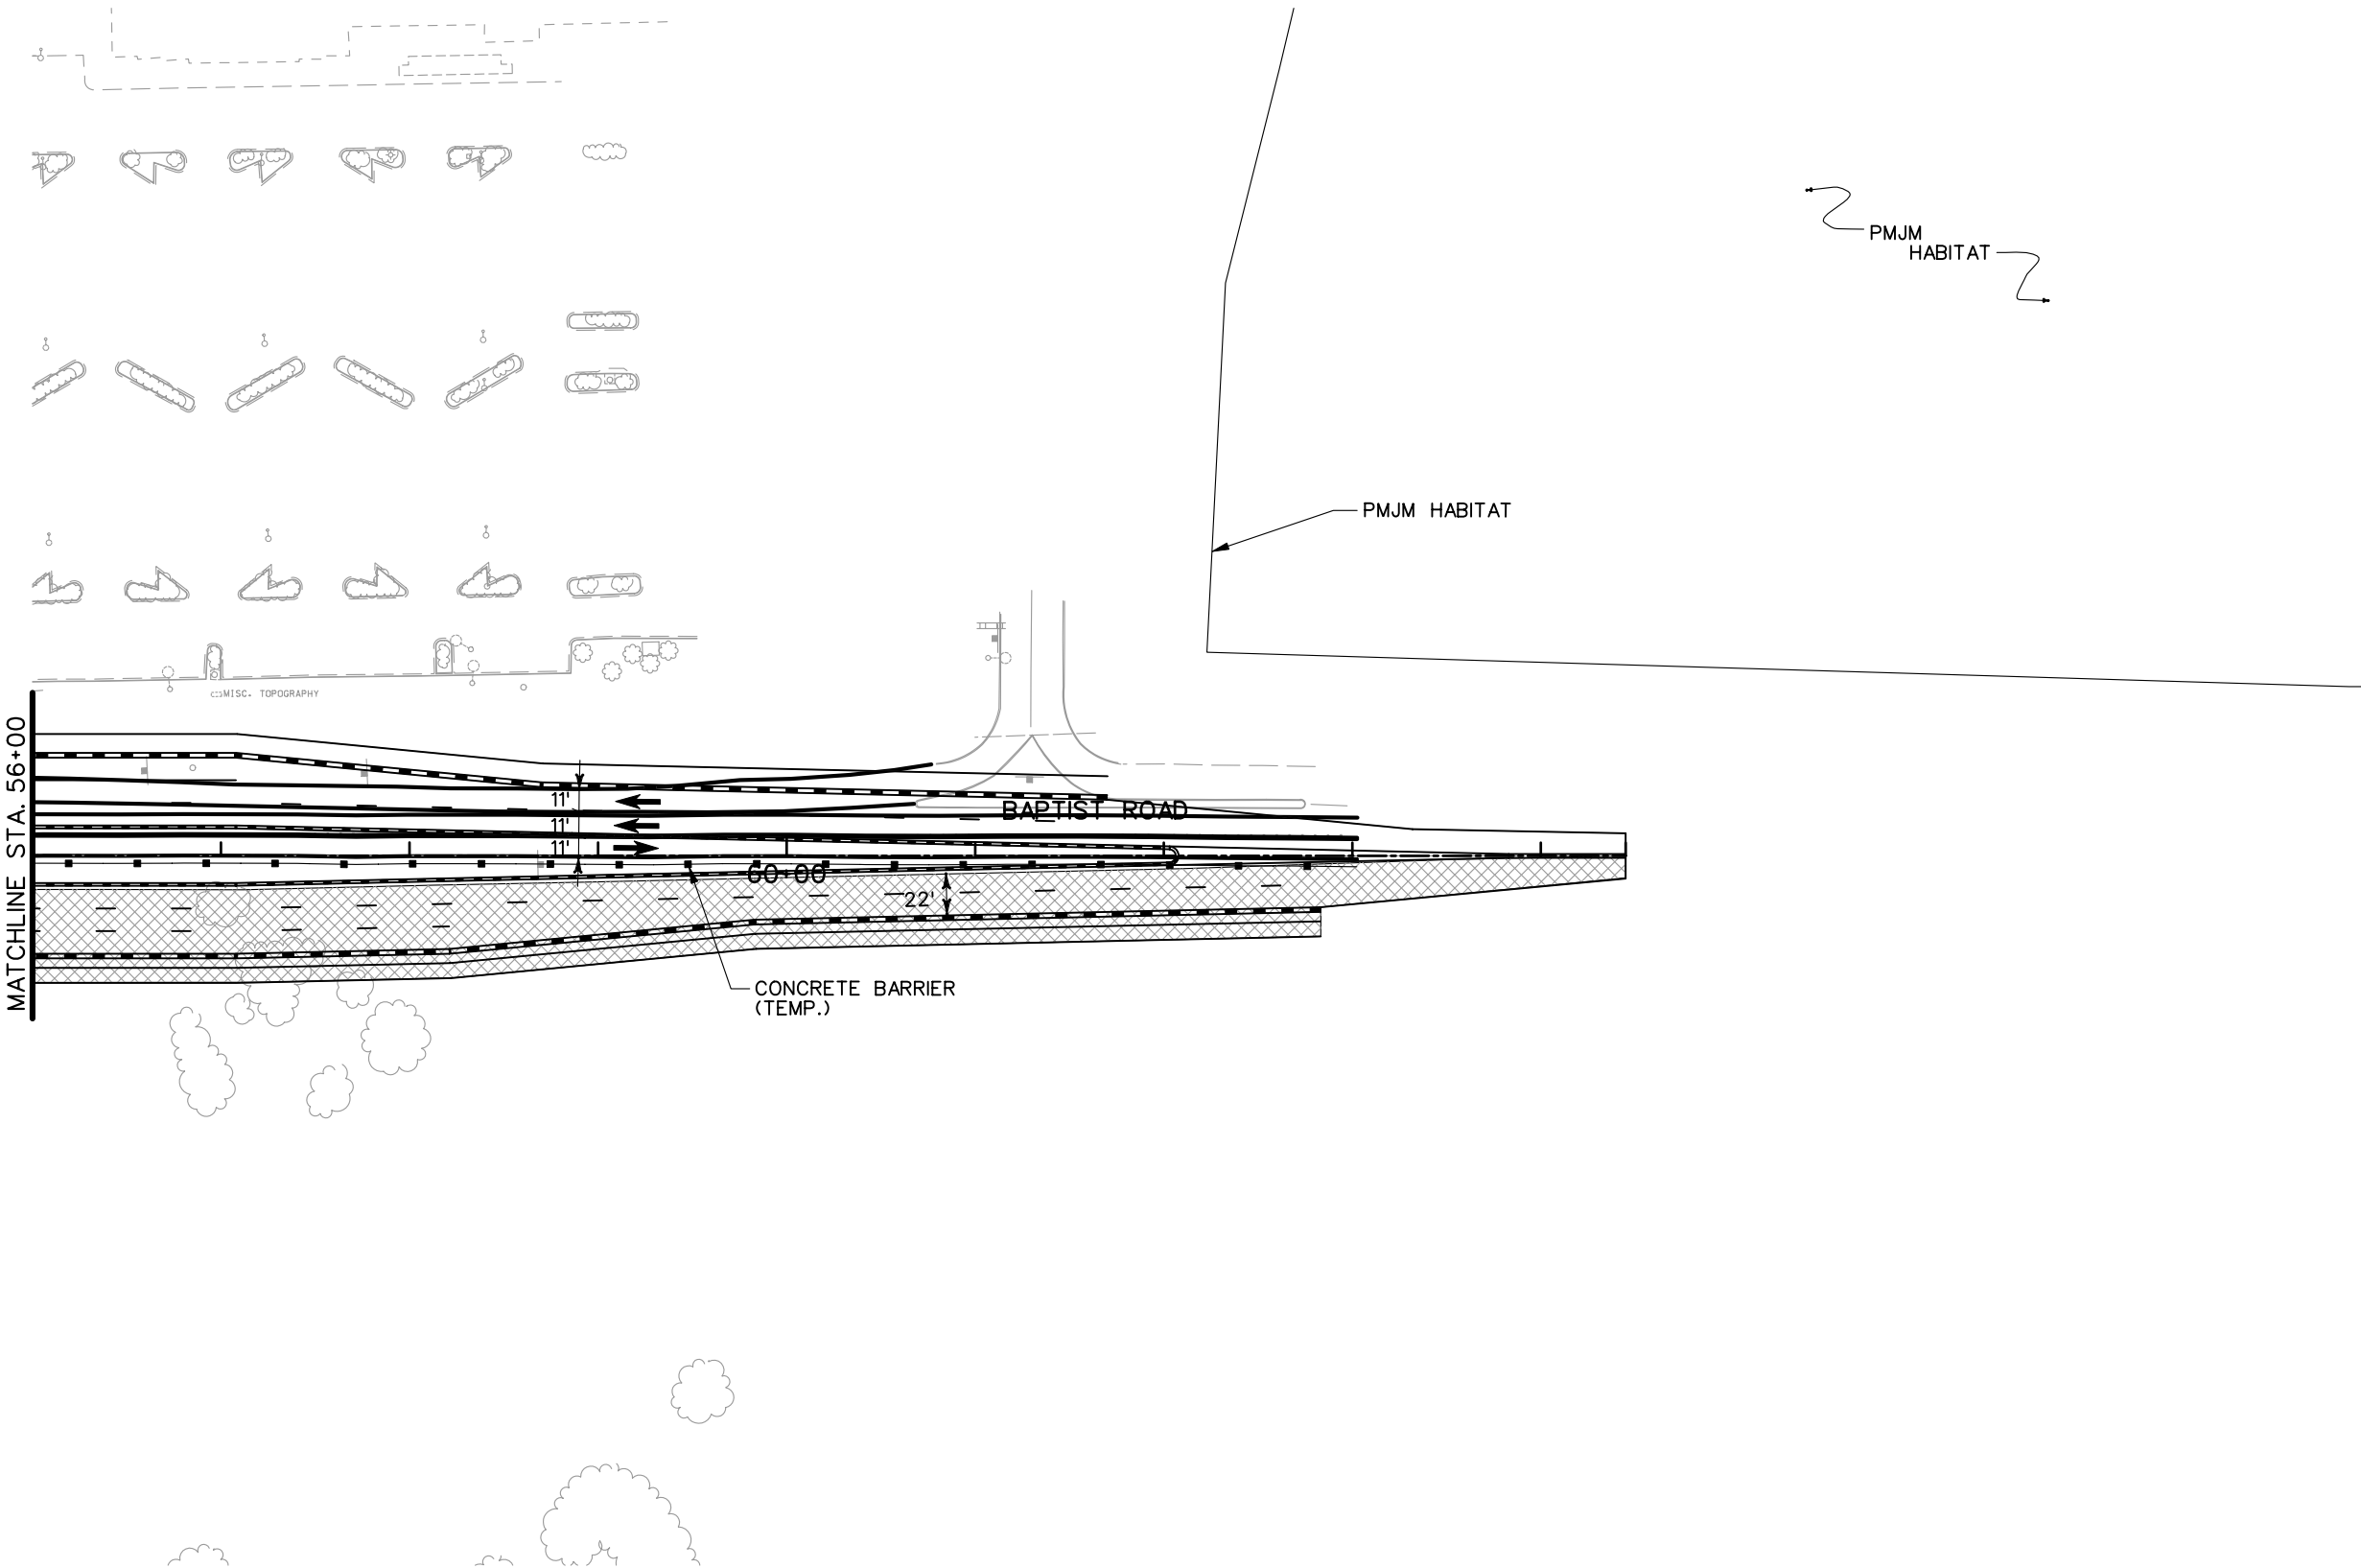


- LEGEND**
- DETOUR PAVEMENT (CONSTRUCTION)
 - DETOUR PAVEMENT (IN USE)
 - ULTIMATE PAVEMENT
 - TRAFFIC FLOW
 - IMPACT ATTENUATOR (TEMP.)
 - CONCRETE BARRIER (TEMP.)
 - CHANNELING DEVICE





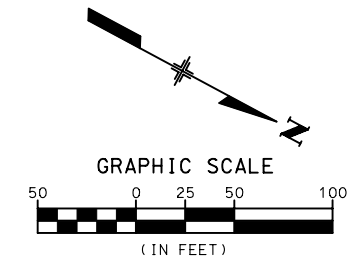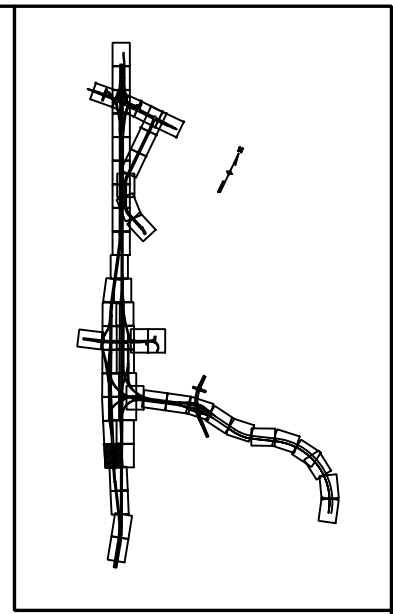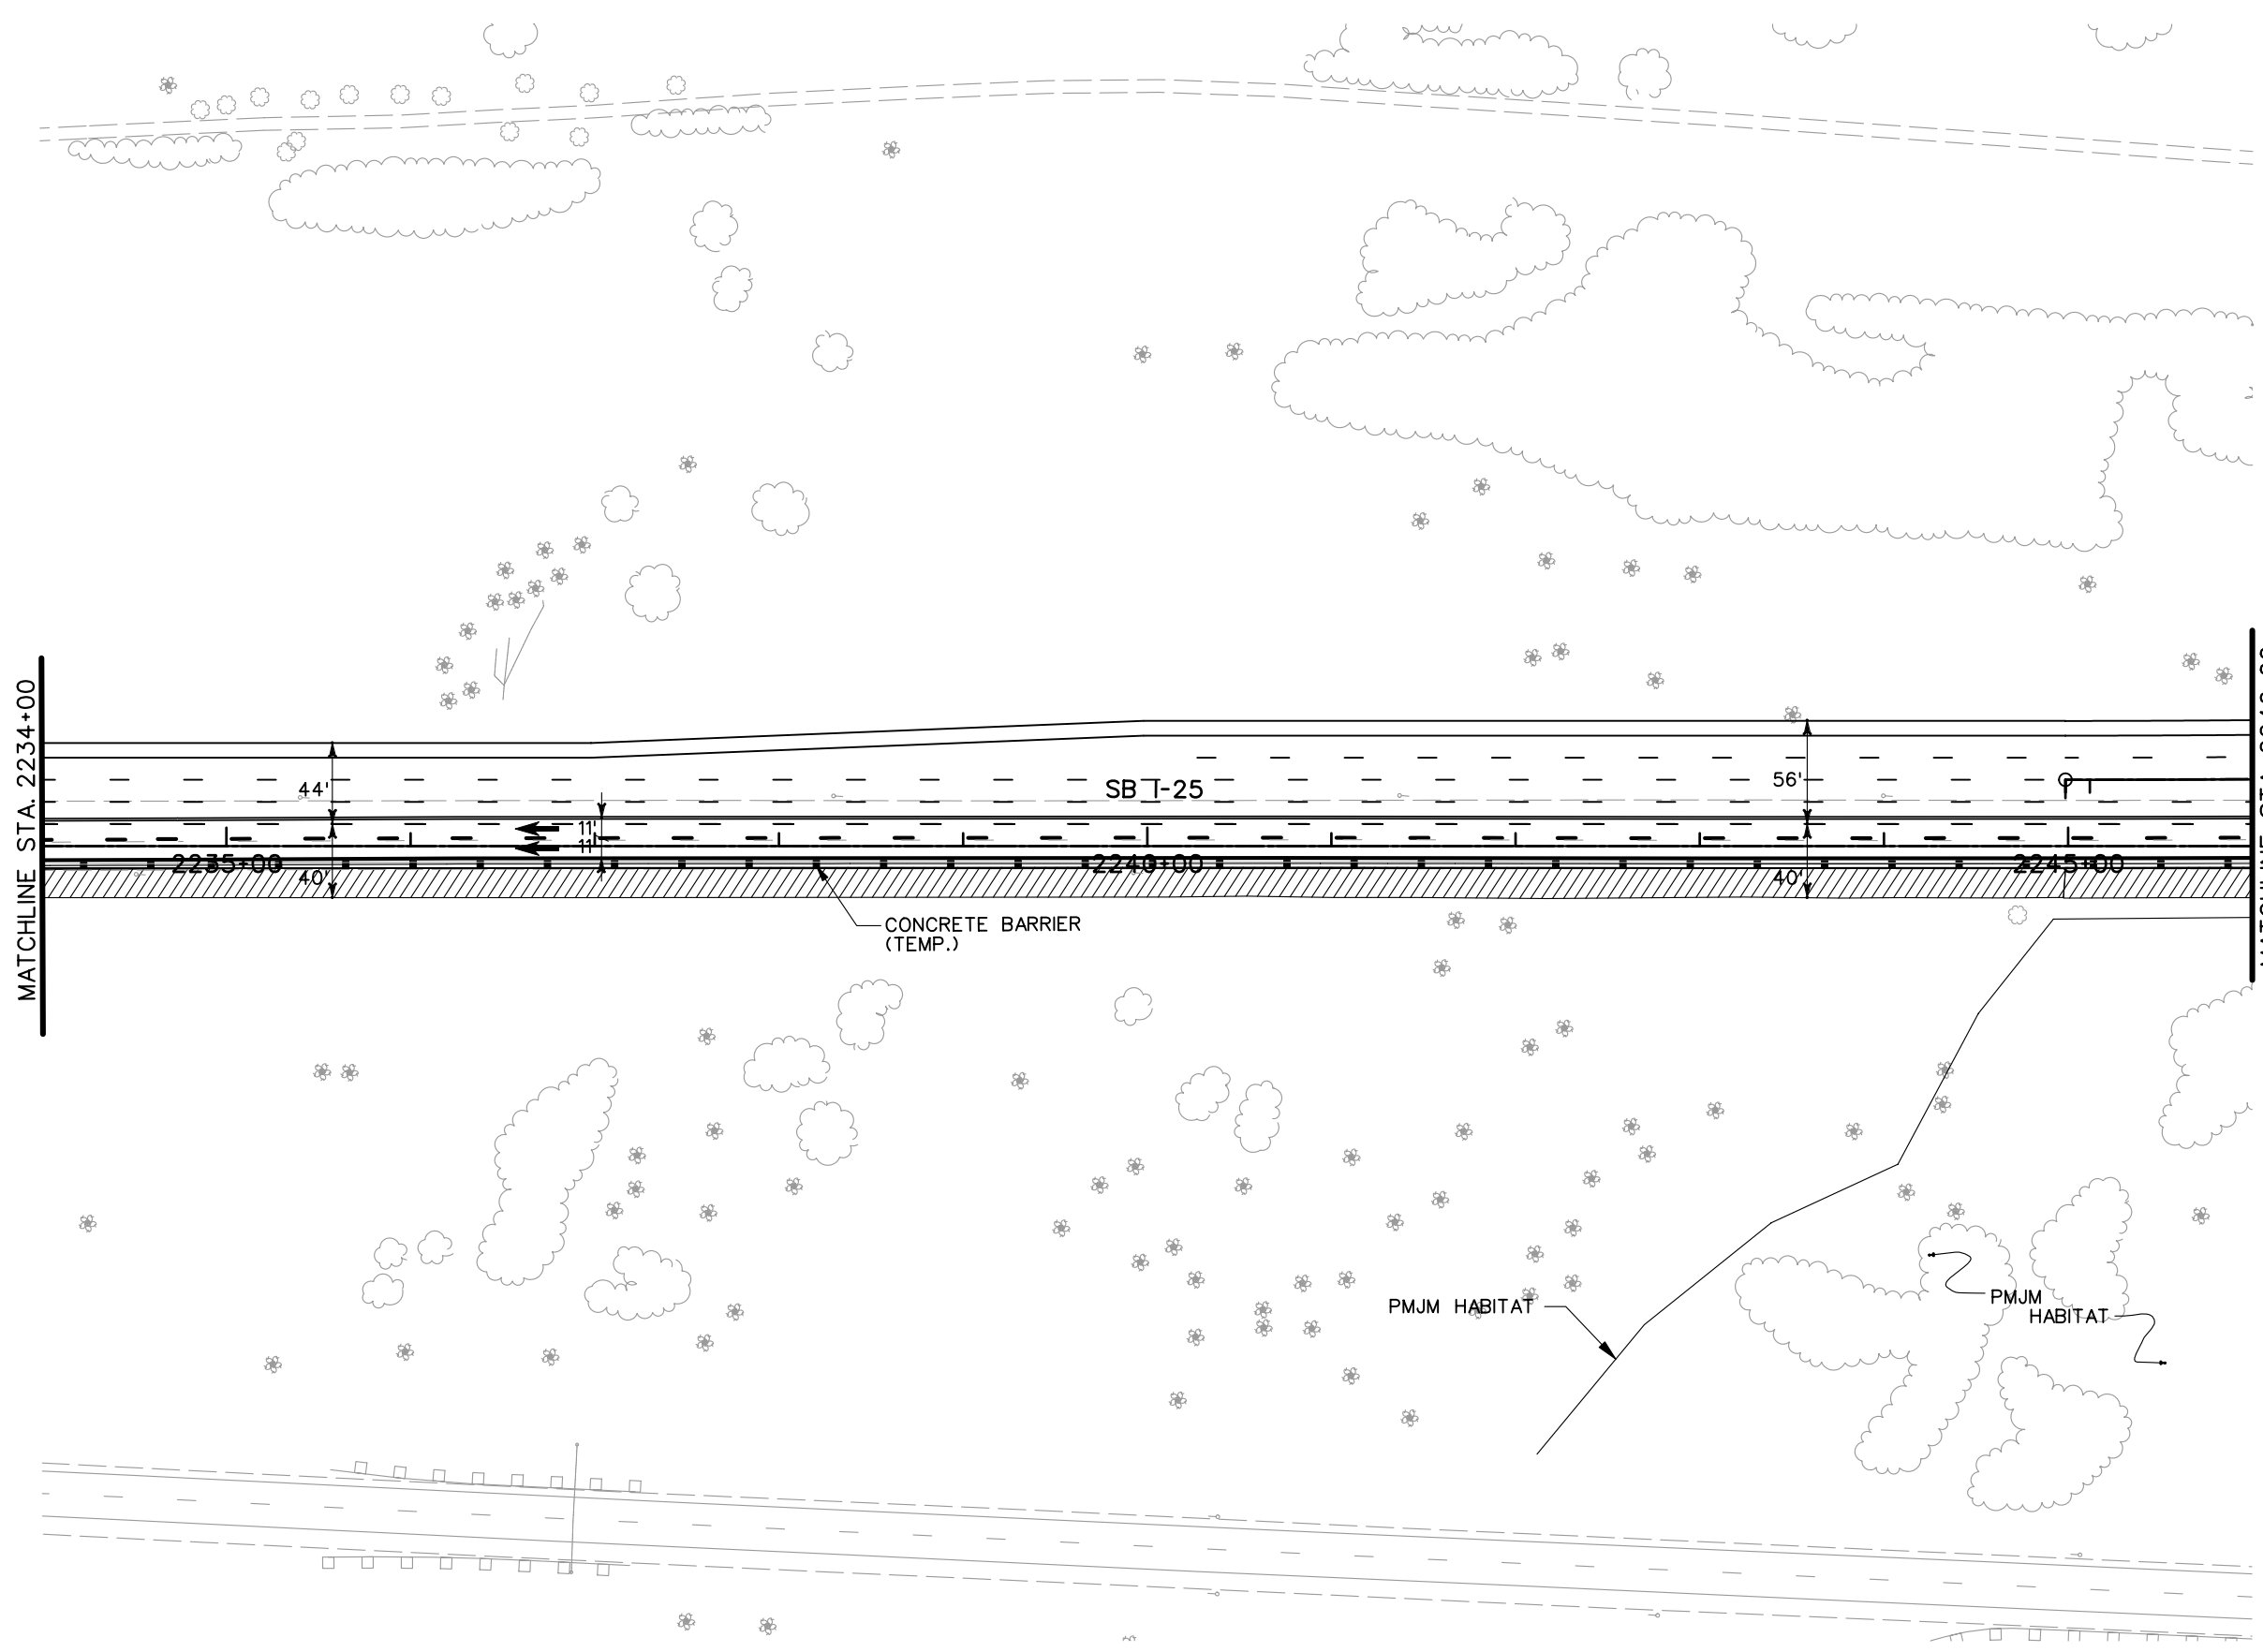


NOTE: SEE TYPICAL SECTIONS FOR I-25 SHOULDER WIDTHS.

PRELIMINARY
SUBJECT TO REVISION

Computer File Information		Sheet Revisions		Colorado Department of Transportation		As Constructed		PHASING PLANS		Project No./Code	
Creation Date:	11/18/03 Initials: JEM	<input type="checkbox"/>		1480 Quail Lake Loop Suite A Colorado Springs, CO 80906 Phone: (719) 634-2323 Fax: (719) 227-3298 5500 Greenwood Plaza Blvd. Suite 150 Greenwood Village, CO 80111 Phone: (303) 221-7275 Fax: (303) 221-7276	No Revisions:		PHASE 1		IM 252-341		
Last Modification Date:	01/15/04 Initials: JEM	<input type="checkbox"/>			Revised:		Designer: MAM	Structure Numbers	13388		
Full Path:	S:\Tranproj\ 246091-00\HwyDes\Phasing\	<input type="checkbox"/>			Void:		Detailer: JEM		Sheet Number		
Drawing File Name:	ph01pl37.dgn	<input type="checkbox"/>			REGION 2 JFF		Sheet Subset:	of			
Scale: Graphic Units: English		<input type="checkbox"/>								Sheet Number	

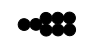

LEGEND

-  DETOUR PAVEMENT (CONSTRUCTION)
-  DETOUR PAVEMENT (IN USE)
-  ULTIMATE PAVEMENT
-  TRAFFIC FLOW
-  IMPACT ATTENUATOR (TEMP.)
-  CONCRETE BARRIER (TEMP.)
-  CHANNELING DEVICE


NOTE: SEE TYPICAL SECTIONS FOR I-25 SHOULDER WIDTHS.




PRELIMINARY
SUBJECT TO REVISION

Computer File Information		Sheet Revisions		Colorado Department of Transportation		As Constructed		PHASING PLANS		Project No./Code	
Creation Date:	11/10/03	Initials:	JEM					PHASE 1		IM 252-341	
Last Modification Date:	01/14/04	Initials:	JEM							13388	
Full Path:	S:\Tranproj\ 246091-00\HwyDes\Phasing\							Designer:	MAM	Structure	
Drawing File Name:	ph1plsb01.dgn							Detailer:	JEM	Numbers	
Scale:	Graphic							Sheet Subset:		of	Sheet Number
Units:	English										
				REGION 2		JFF					

1480 Quail Lake Loop
Suite A
Colorado Springs, CO 80906
Phone: (719) 634-2323
Fax: (719) 227-3298

5500 Greenwood Plaza Blvd.
Suite 150
Greenwood Village, CO 80111
Phone: (303) 221-7275
Fax: (303) 221-7276



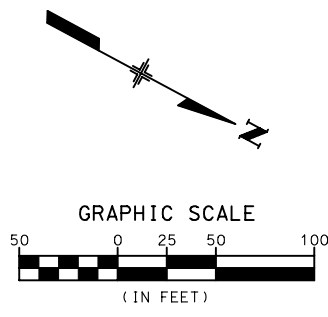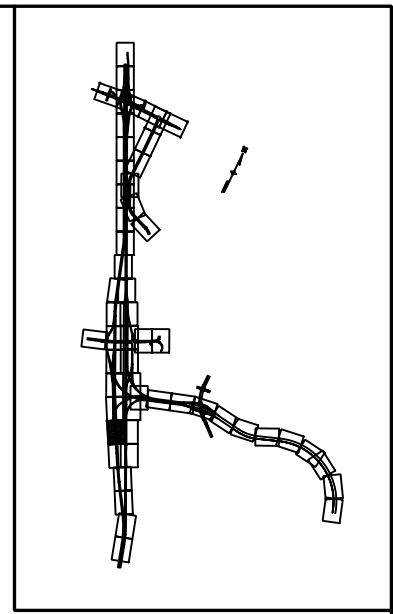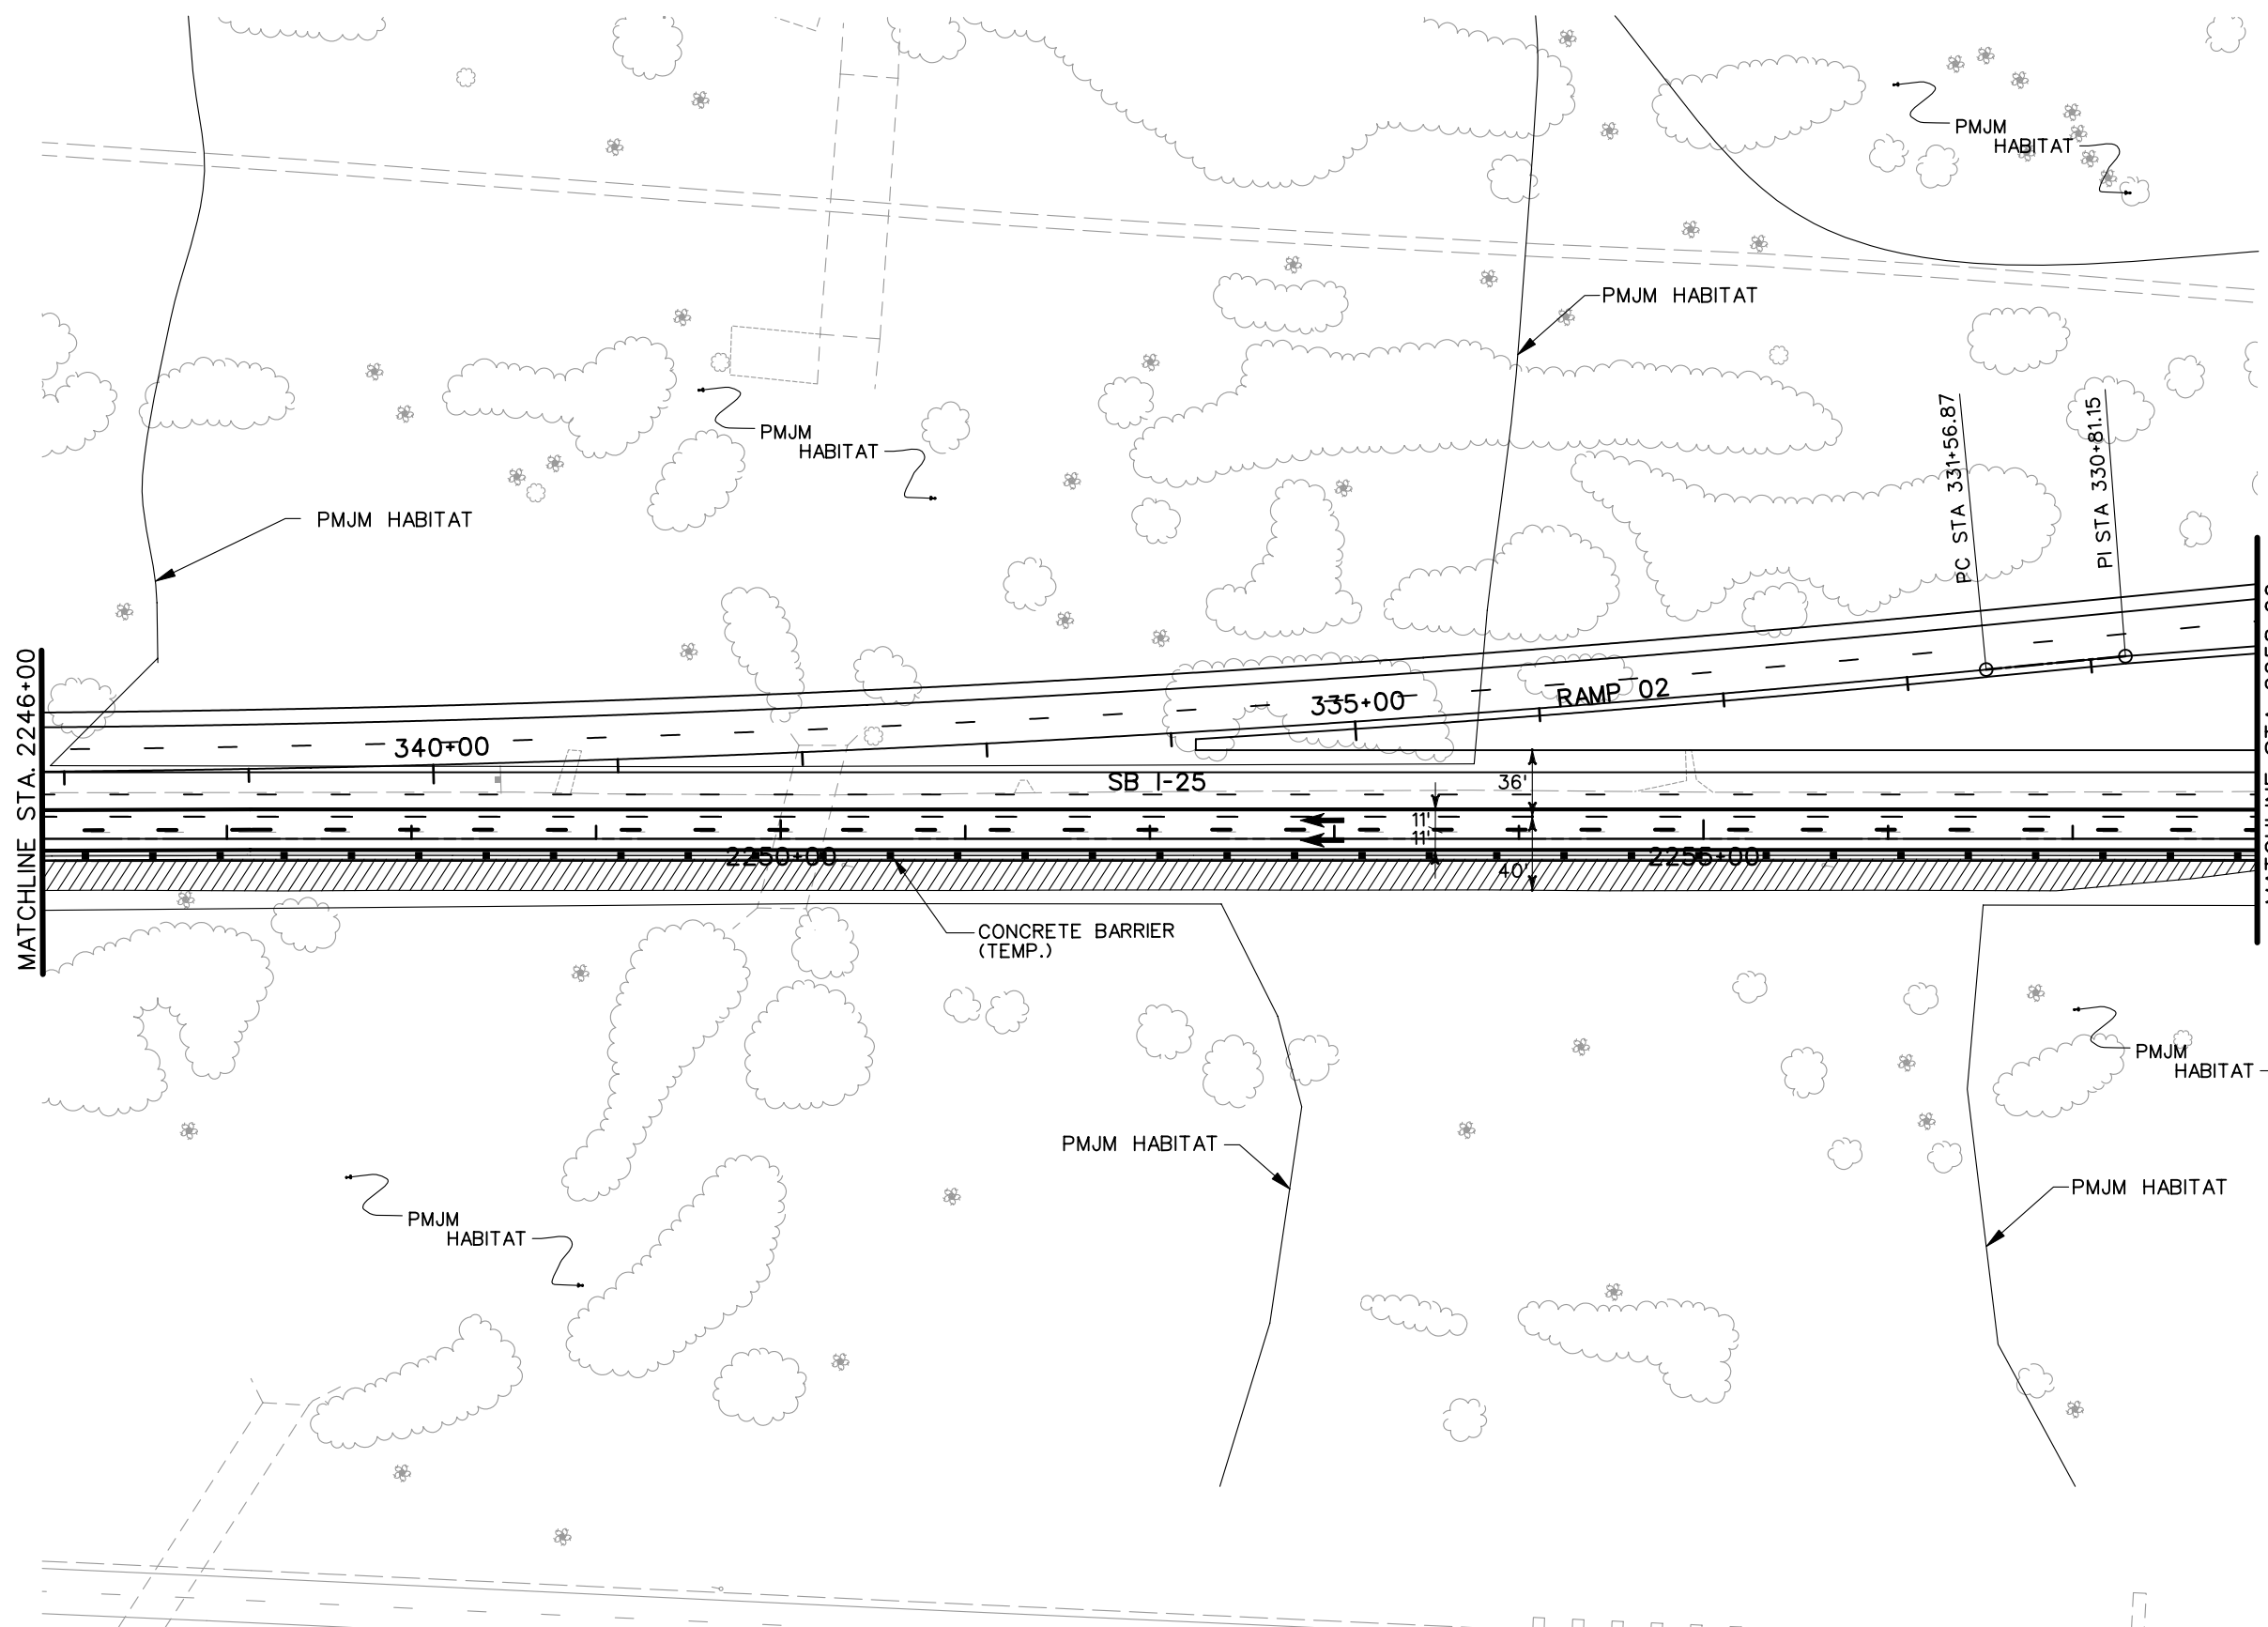

- LEGEND**
- DETOUR PAVEMENT (CONSTRUCTION)
 - DETOUR PAVEMENT (IN USE)
 - ULTIMATE PAVEMENT
 - TRAFFIC FLOW
 - IMPACT ATTENUATOR (TEMP.)
 - CONCRETE BARRIER (TEMP.)
 - CHANNELING DEVICE




NOTE: SEE TYPICAL SECTIONS FOR I-25 SHOULDER WIDTHS.

PRELIMINARY
SUBJECT TO REVISION

Computer File Information		Sheet Revisions		Colorado Department of Transportation		As Constructed		PHASING PLANS		Project No./Code	
Creation Date:	11/10/03	Initials:	JEM					PHASE 1		IM 252-341	
Last Modification Date:	01/14/04	Initials:	JEM							13388	
Full Path:	S:\Tranproj\ 246091-00\HwyDes\Phasing\							Designer:	MAM	Structure	
Drawing File Name:	ph1plsb02.dgn							Detailer:	JEM	Numbers	
Scale:	Graphic							Sheet Subset:		of	Sheet Number
Units:	English										
				REGION 2		JFF					

1480 Quail Lake Loop
Suite A
Colorado Springs, CO 80906
Phone: (719) 634-2323
Fax: (719) 227-3298

5500 Greenwood Plaza Blvd.
Suite 150
Greenwood Village, CO 80111
Phone: (303) 221-7275
Fax: (303) 221-7276

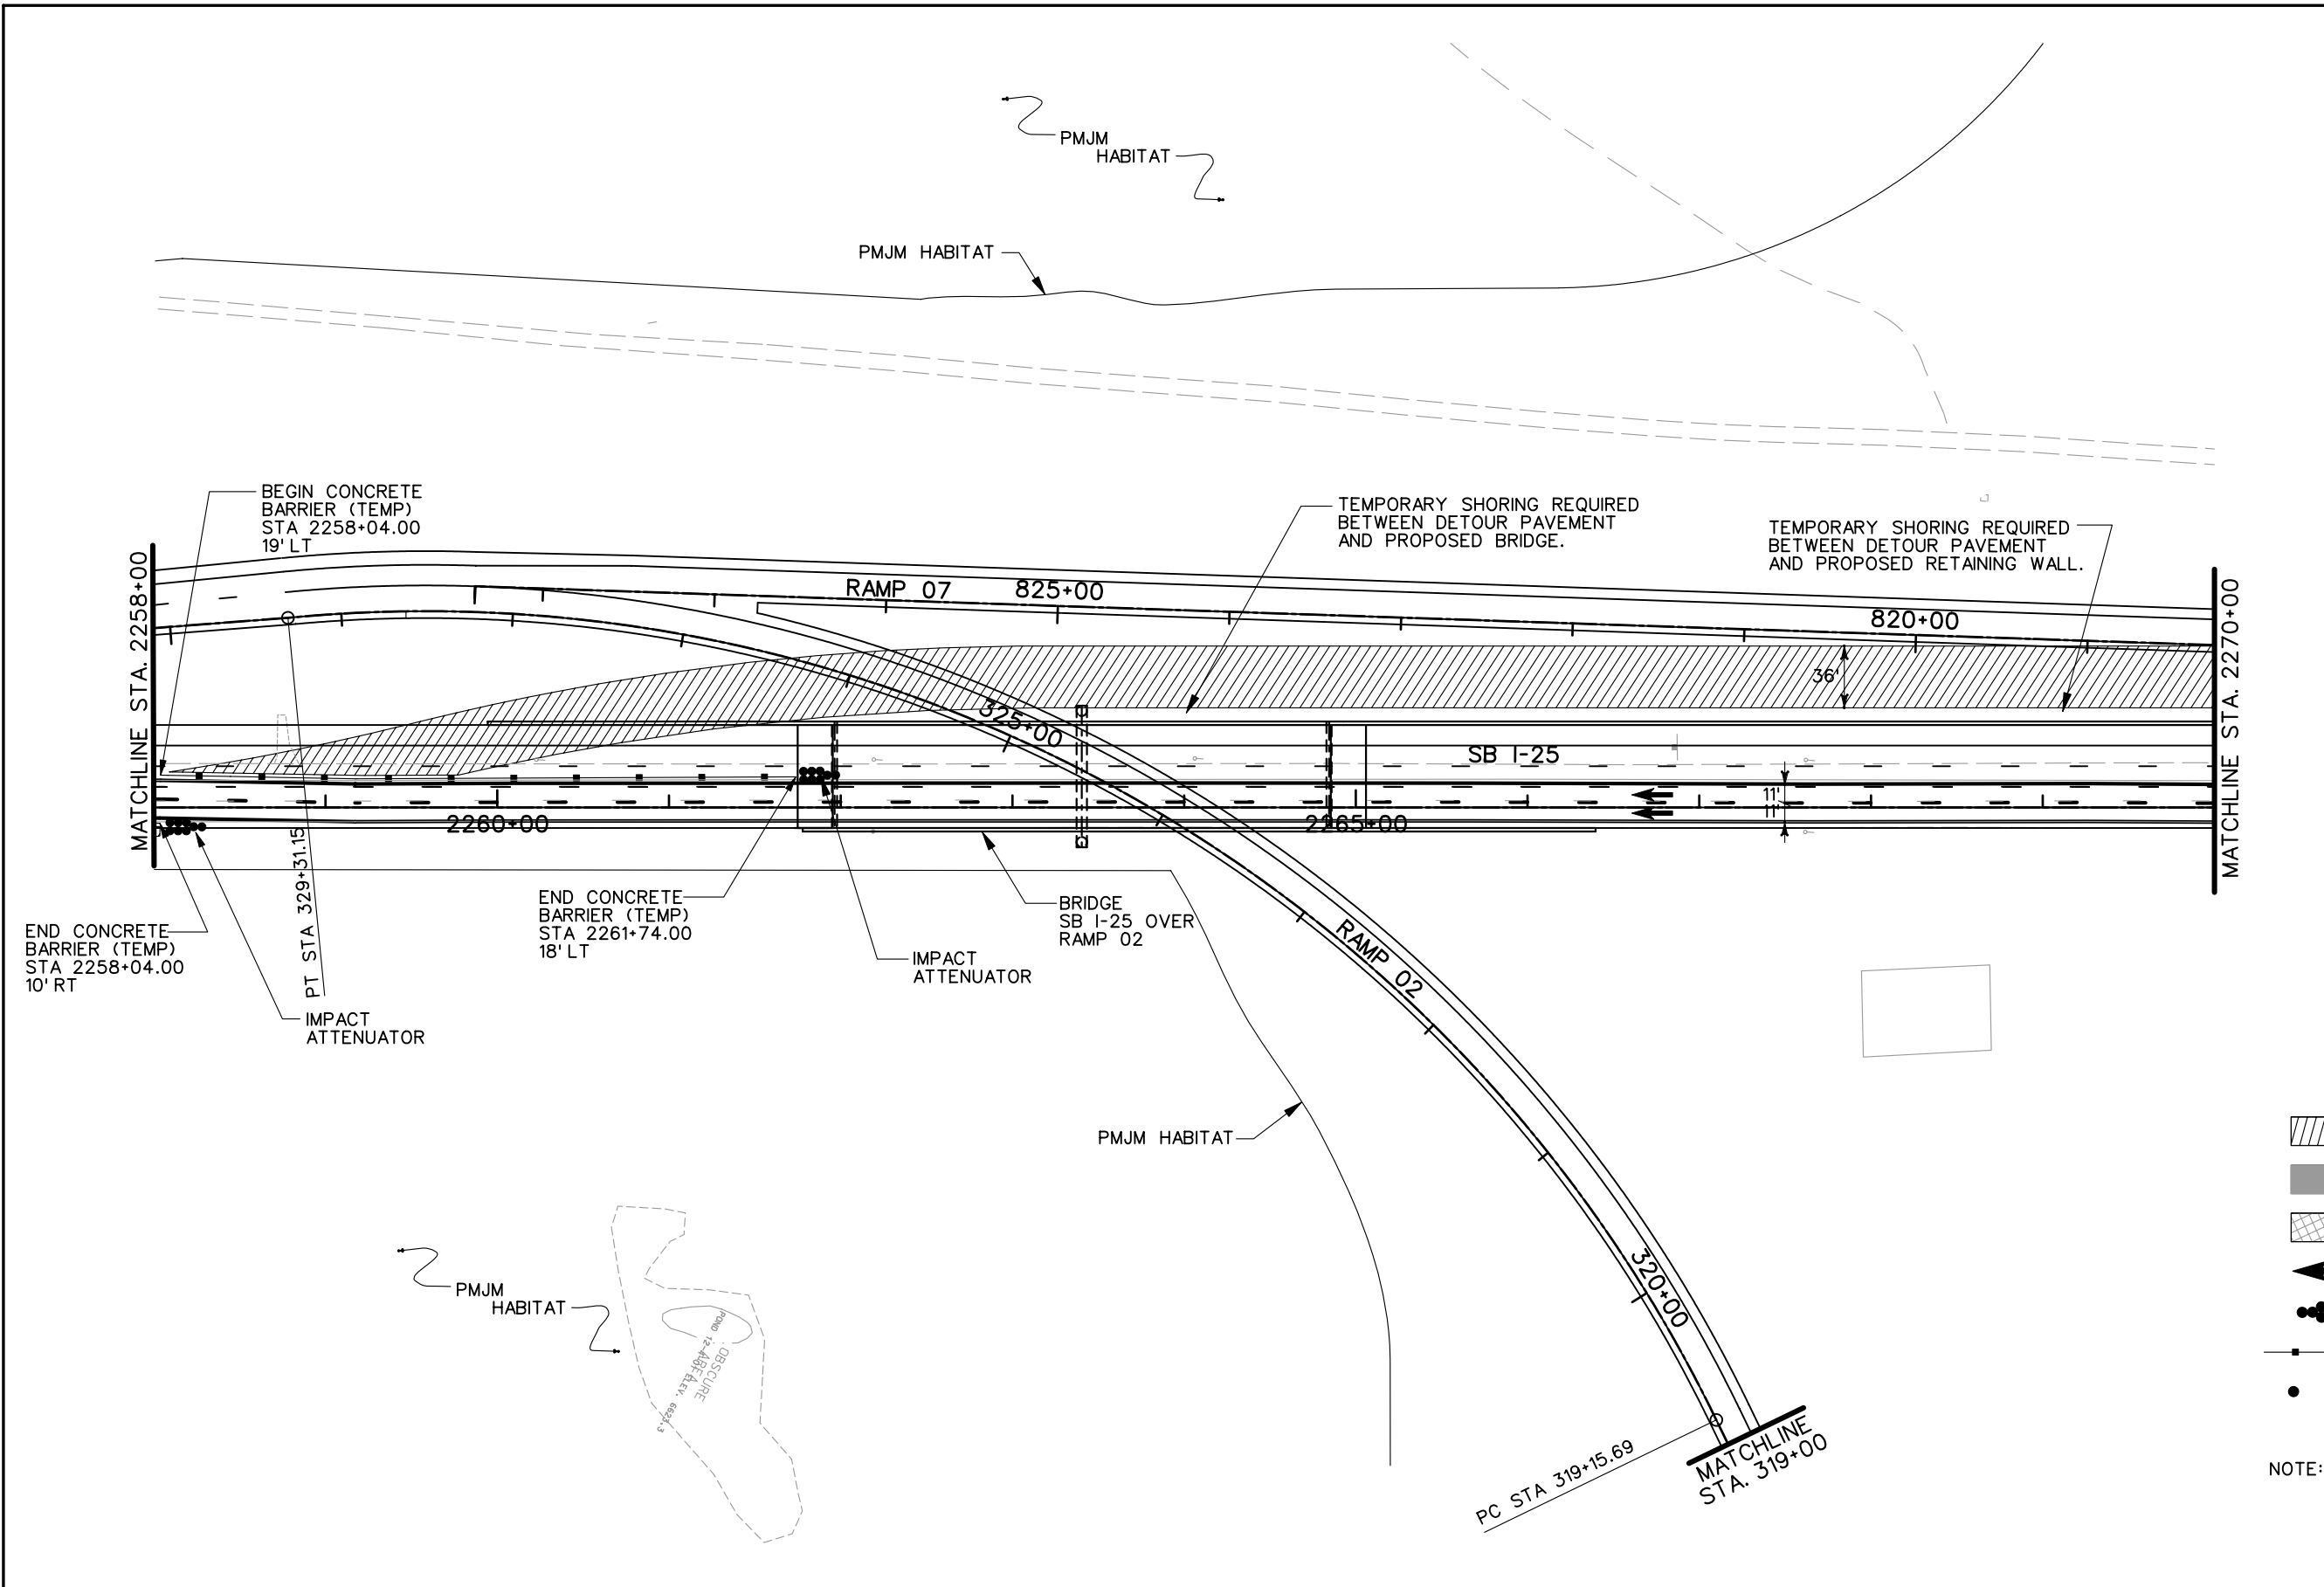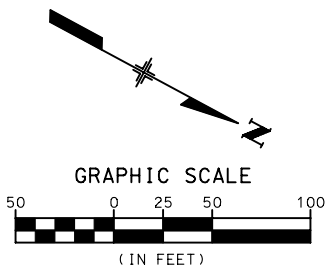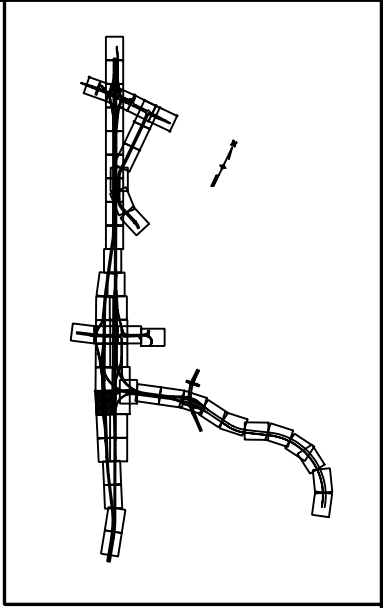




LEGEND

- DETOUR PAVEMENT (CONSTRUCTION)
- DETOUR PAVEMENT (IN USE)
- ULTIMATE PAVEMENT
- TRAFFIC FLOW
- IMPACT ATTENUATOR (TEMP.)
- CONCRETE BARRIER (TEMP.)
- CHANNELING DEVICE

NOTE: SEE TYPICAL SECTIONS FOR I-25 SHOULDER WIDTHS.

PRELIMINARY
SUBJECT TO REVISION

Computer File Information		Sheet Revisions		Colorado Department of Transportation		As Constructed		PHASING PLANS		Project No./Code	
Creation Date:	11/10/03 Initials: JEM	<input type="checkbox"/>		1480 Quail Lake Loop Suite A Colorado Springs, CO 80906 Phone: (719) 634-2323 Fax: (719) 227-3298 5500 Greenwood Plaza Blvd. Suite 150 Greenwood Village, CO 80111 Phone: (303) 221-7275 Fax: (303) 221-7276	No Revisions:		PHASE 1		IM 252-341		
Last Modification Date:	01/14/04 Initials: JEM	<input type="checkbox"/>			Revised:		Designer: MAM Structure		13388		
Full Path:	S:\Tranproj\ 246091-00\HwyDes\Phasing\	<input type="checkbox"/>			Void:		Detailer: JEM Numbers		Sheet Number		
Drawing File Name:	ph1plsb03.dgn	<input type="checkbox"/>			REGION 2 JFF		Sheet Subset:		of		
Scale: Graphic Units: English		<input type="checkbox"/>									

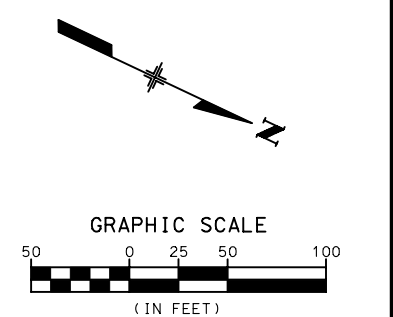
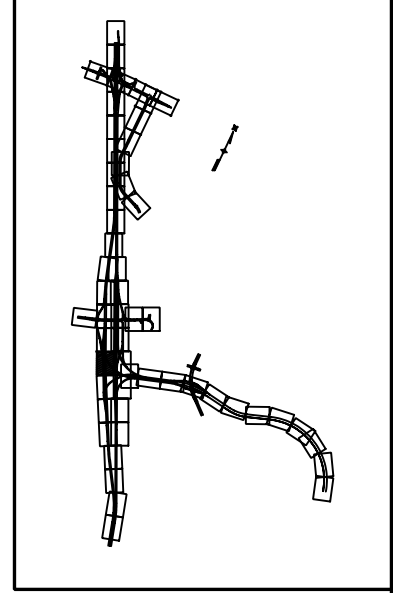
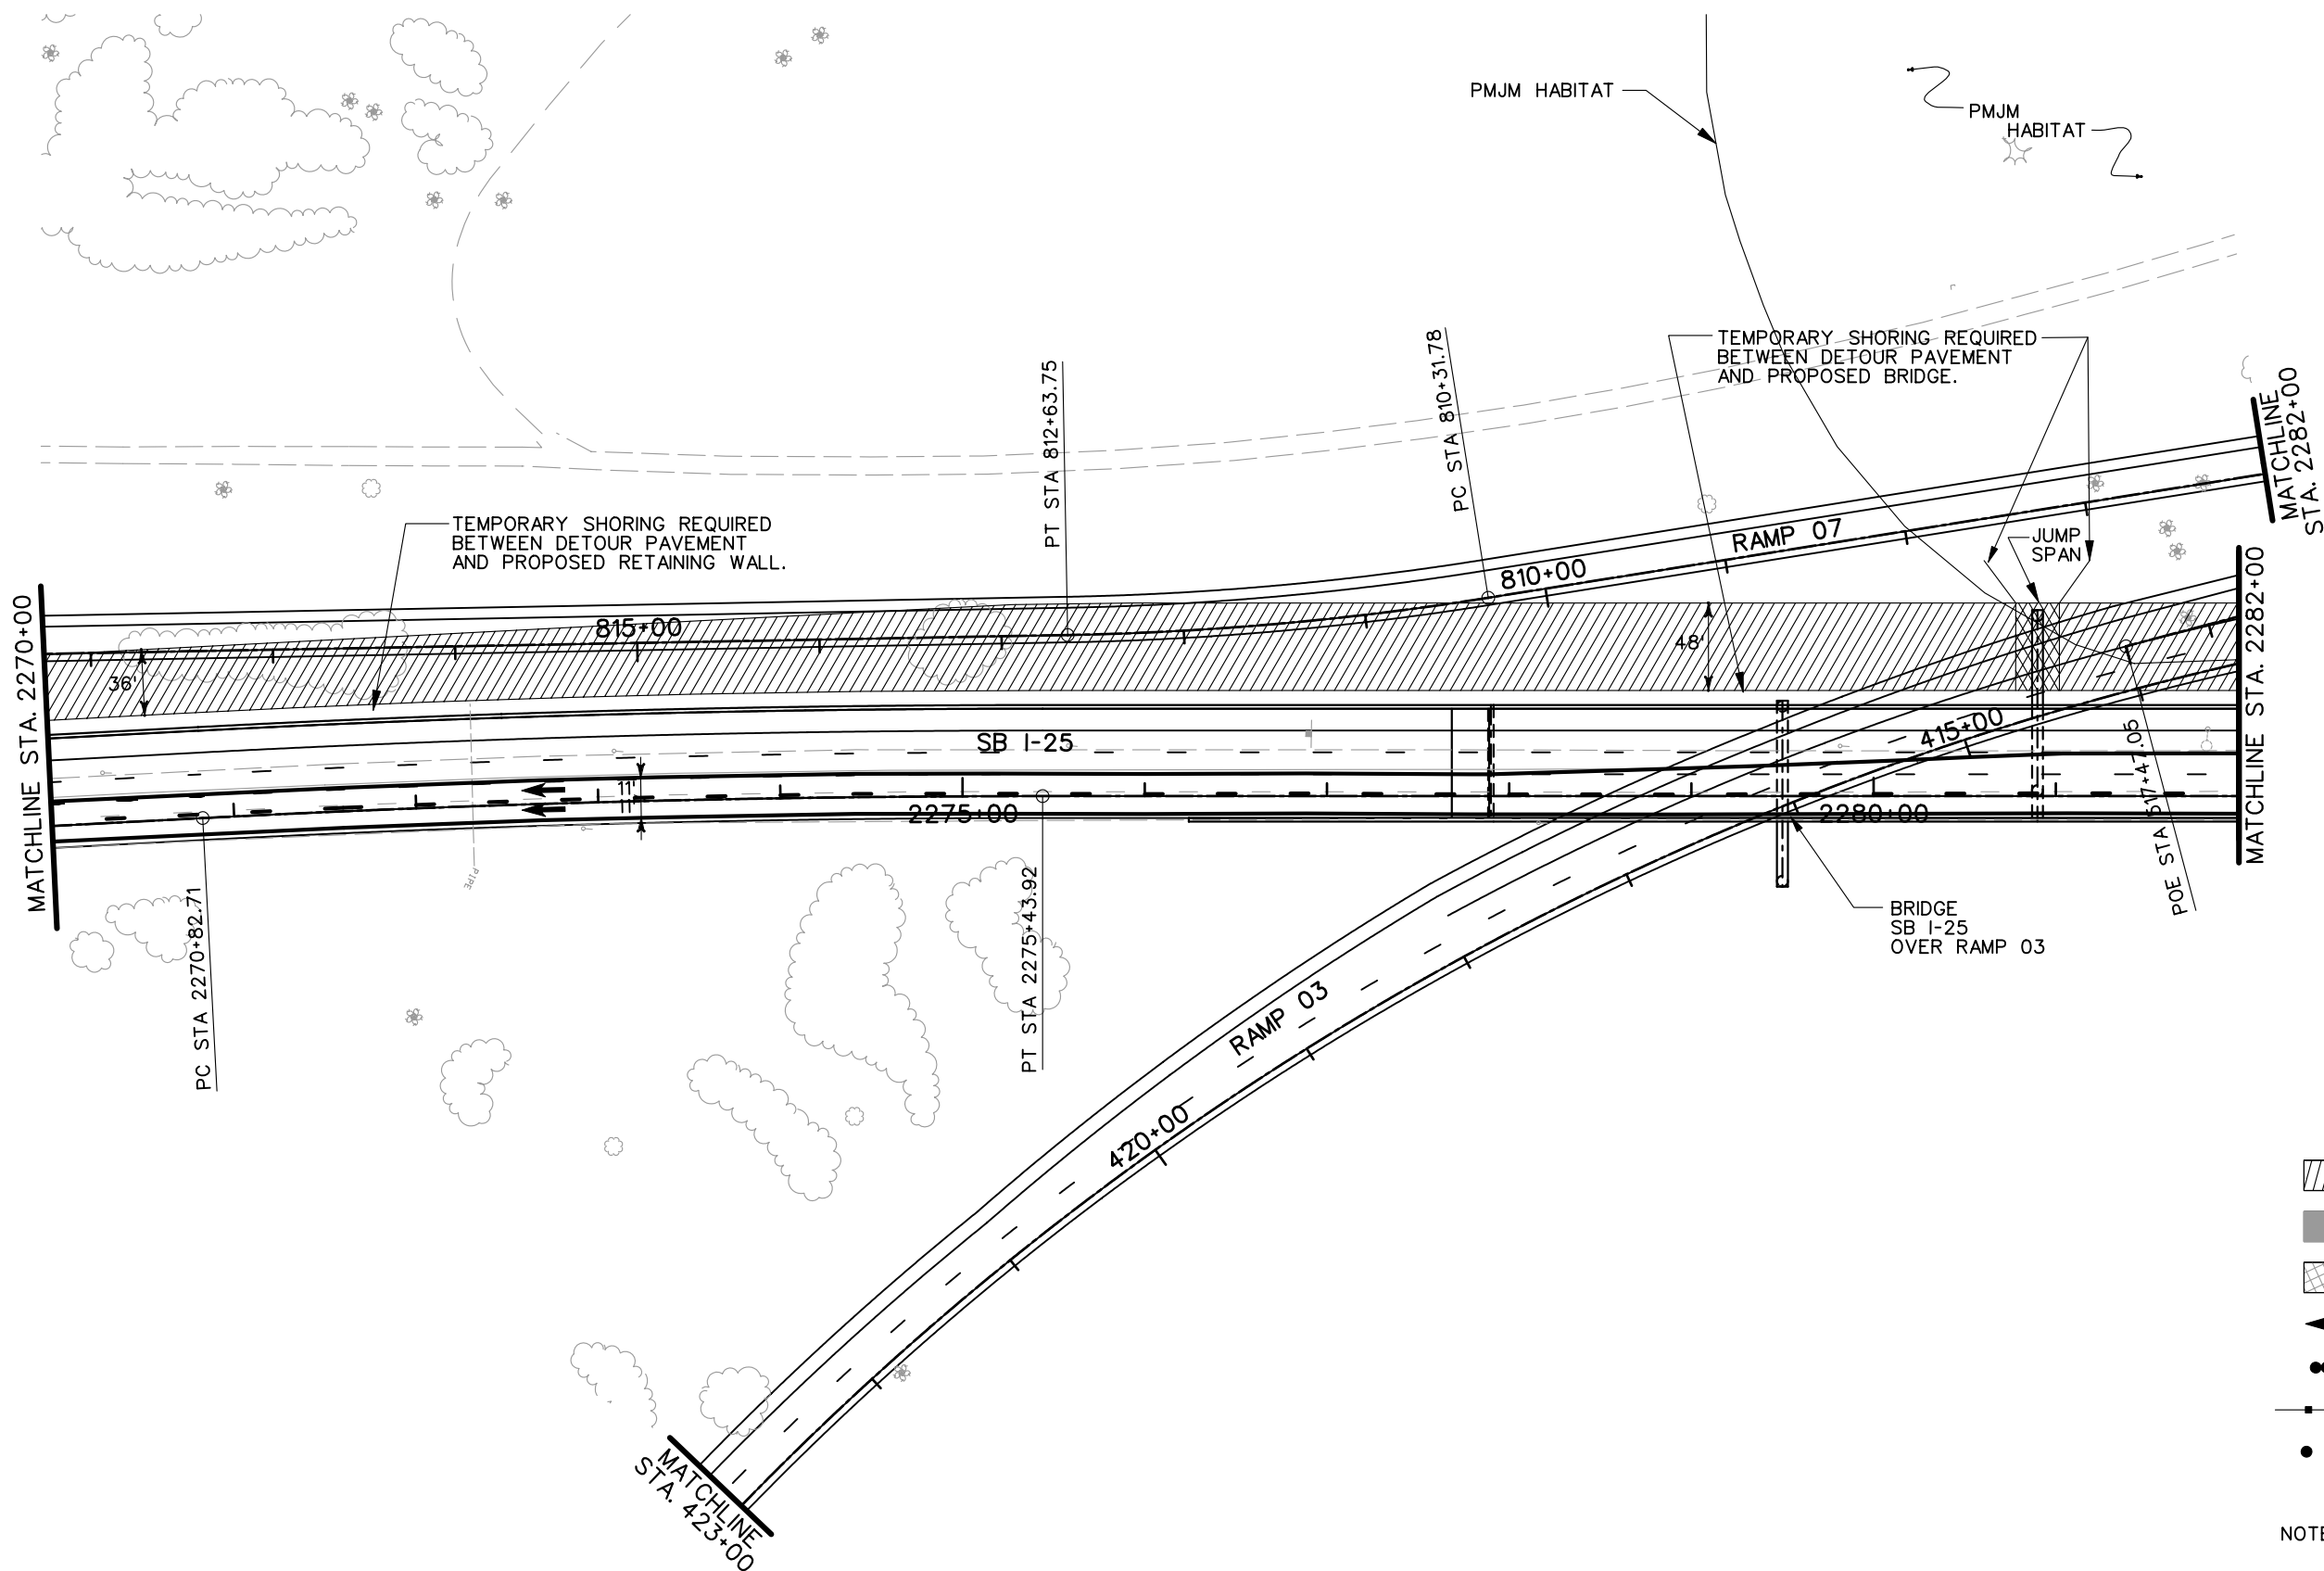


- LEGEND**
- DETOUR PAVEMENT (CONSTRUCTION)
 - DETOUR PAVEMENT (IN USE)
 - ULTIMATE PAVEMENT
 - TRAFFIC FLOW
 - IMPACT ATTENUATOR (TEMP.)
 - CONCRETE BARRIER (TEMP.)
 - CHANNELING DEVICE

NOTE: SEE TYPICAL SECTIONS FOR I-25 SHOULDER WIDTHS.

PRELIMINARY
SUBJECT TO REVISION

Computer File Information		Sheet Revisions		Colorado Department of Transportation		As Constructed		PHASING PLANS		Project No./Code	
Creation Date:	11/10/03 Initials: JEM			1480 Quail Lake Loop Suite A Colorado Springs, CO 80906 Phone: (719) 634-2323 Fax: (719) 227-3298 5500 Greenwood Plaza Blvd. Suite 150 Greenwood Village, CO 80111 Phone: (303) 221-7275 Fax: (303) 221-7276 REGION 2 JFF		No Revisions:		PHASE 1		IM 252-341	
Last Modification Date:	01/14/04 Initials: JEM					Revised:		Designer: MAM Structure Numbers		13388	
Full Path:	S:\Tranproj\ 246091-00\HwyDes\Phasing\					Void:		Detailer: JEM		Sheet Number	
Drawing File Name:	ph1plsb04.dgn							Sheet Subset:		of	
Scale: Graphic Units: English										Sheet Number	

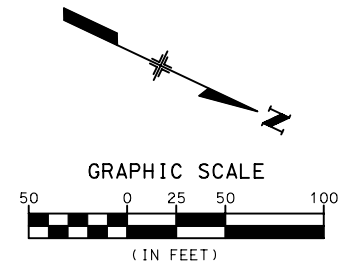
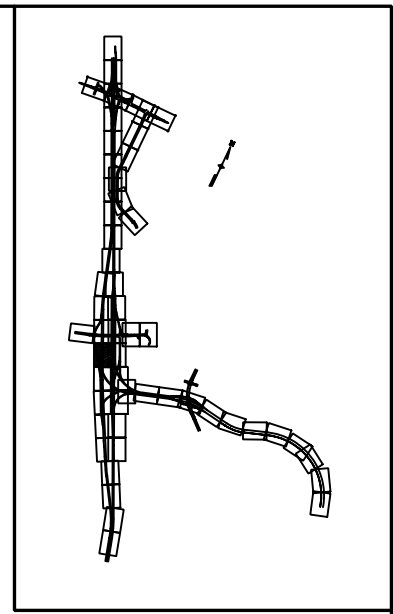
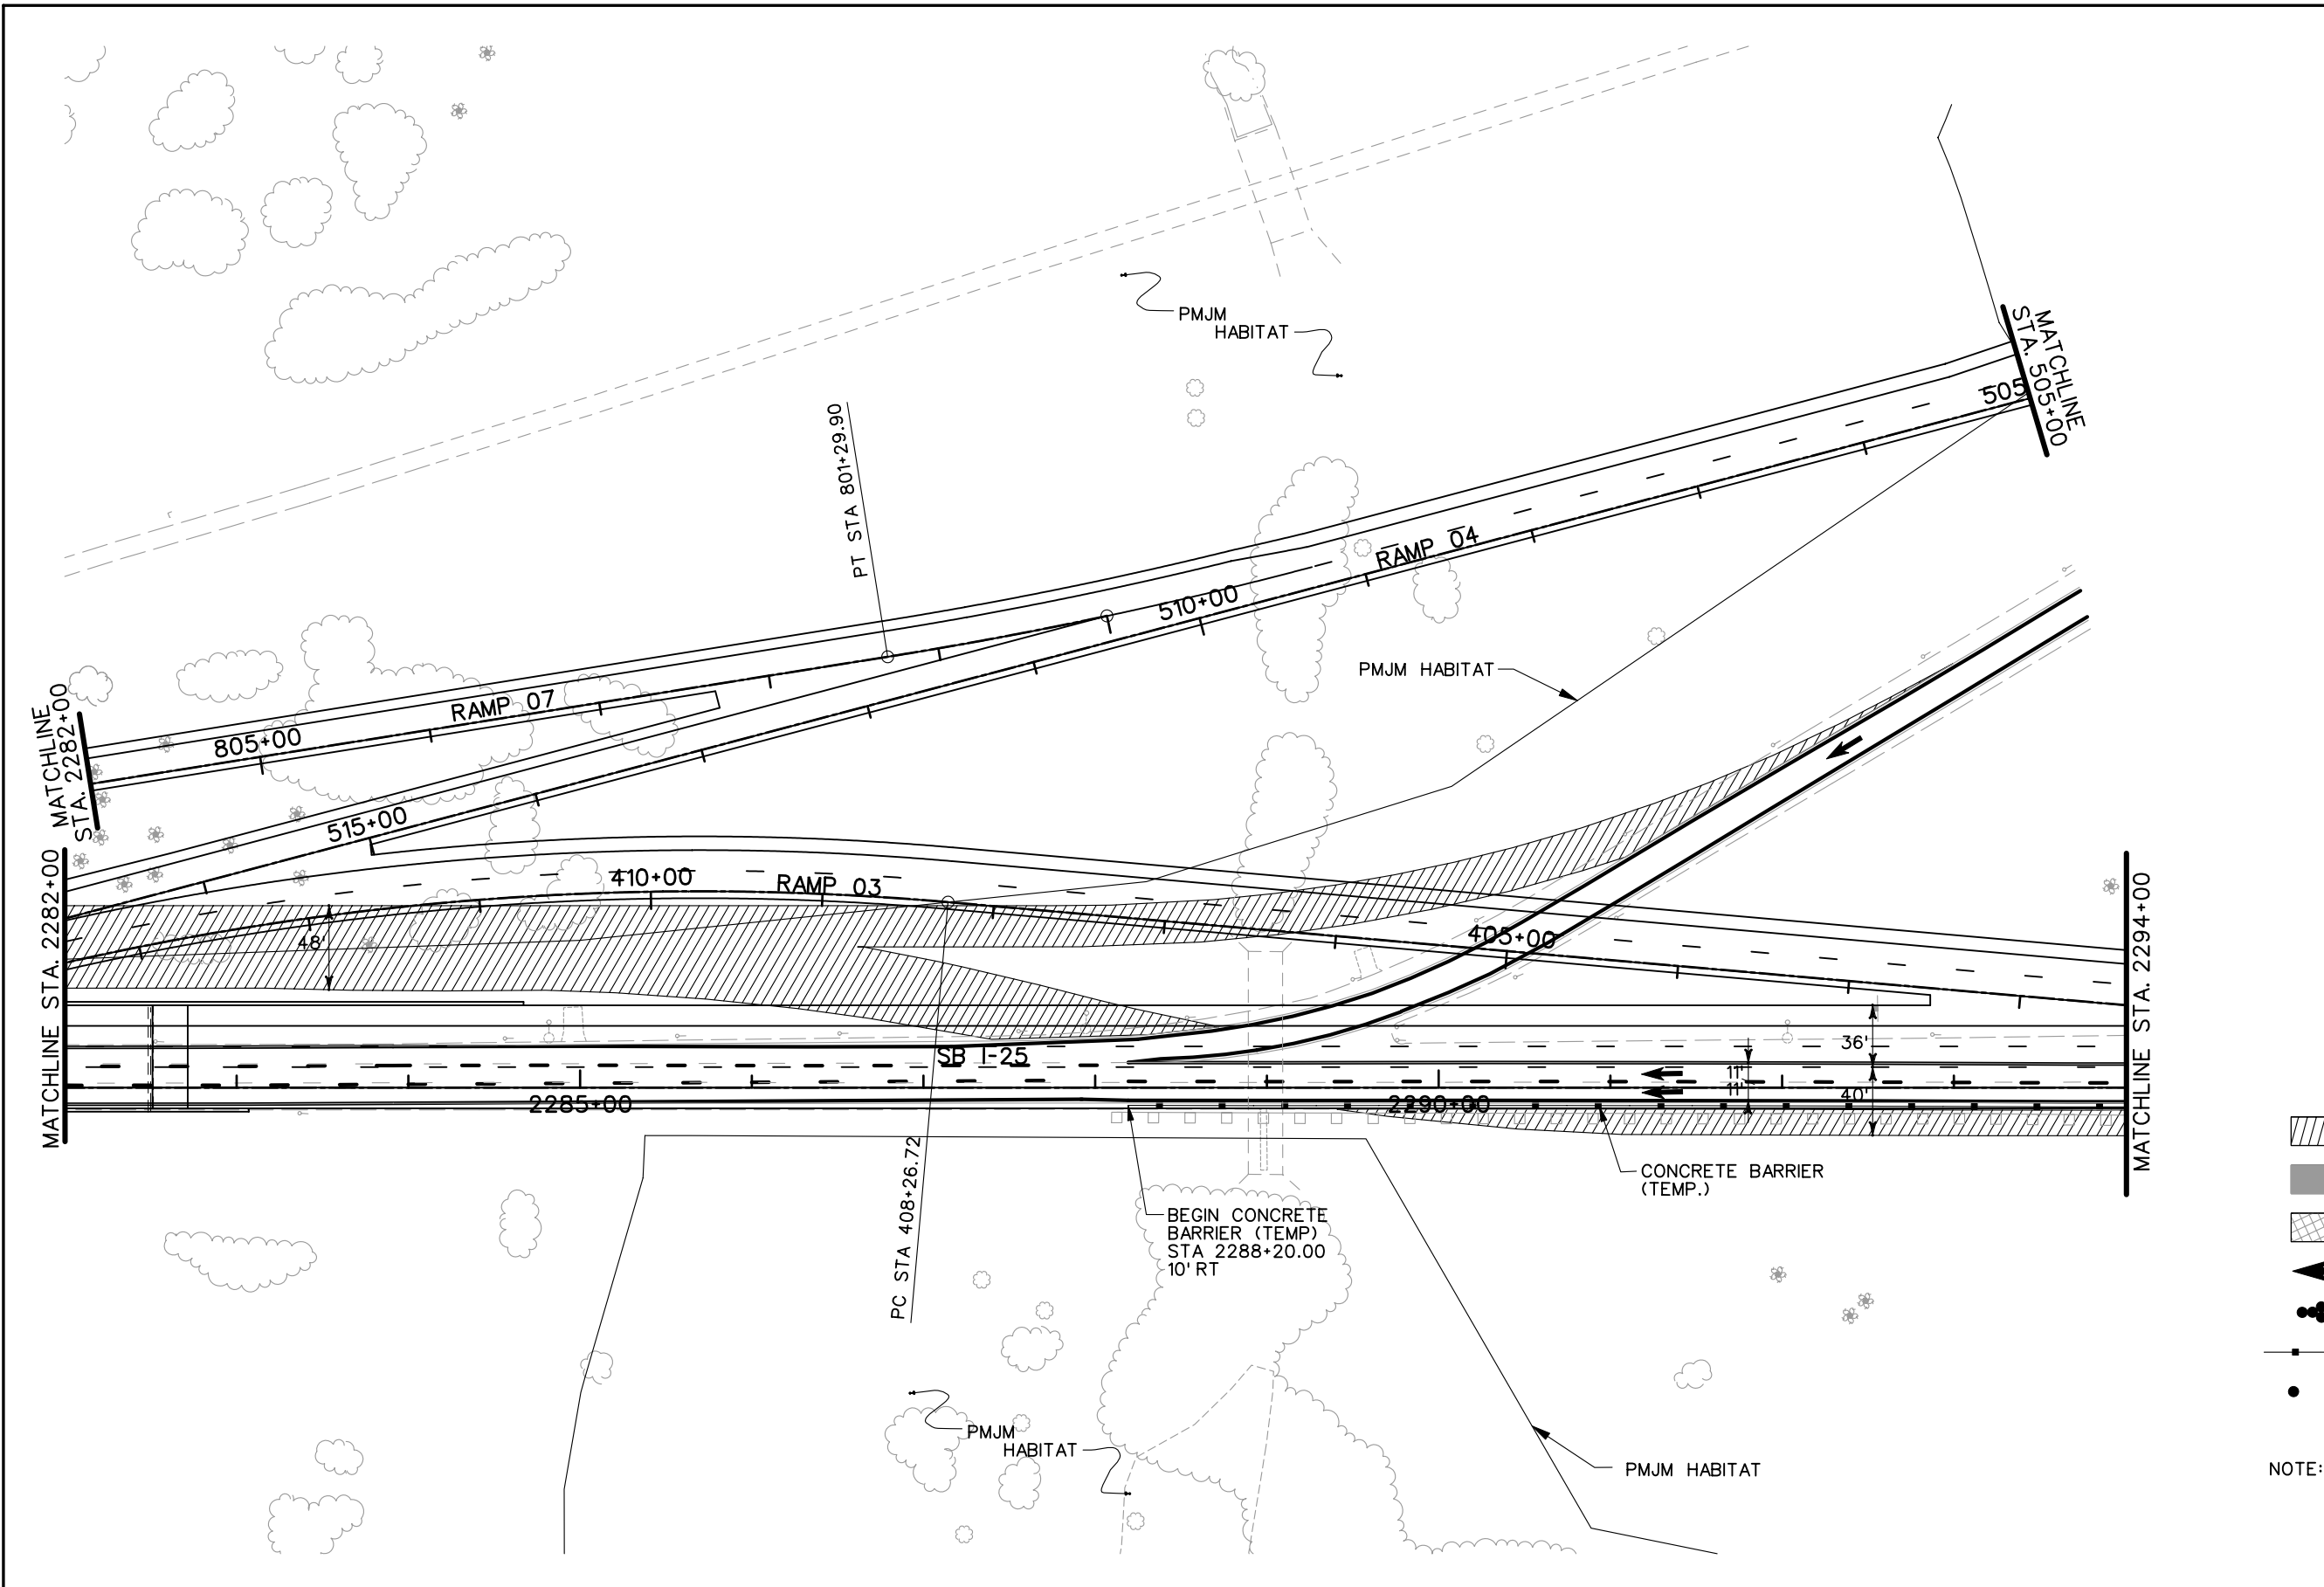


- LEGEND**
- DETOUR PAVEMENT (CONSTRUCTION)
 - DETOUR PAVEMENT (IN USE)
 - ULTIMATE PAVEMENT
 - TRAFFIC FLOW
 - IMPACT ATTENUATOR (TEMP.)
 - CONCRETE BARRIER (TEMP.)
 - CHANNELING DEVICE

NOTE: SEE TYPICAL SECTIONS FOR I-25 SHOULDER WIDTHS.

PRELIMINARY
SUBJECT TO REVISION

Computer File Information		Sheet Revisions		Colorado Department of Transportation		As Constructed		PHASING PLANS		Project No./Code	
Creation Date:	11/10/03 Initials: JEM	<input type="checkbox"/> <input type="checkbox"/> <input type="checkbox"/> <input type="checkbox"/>			1480 Quail Lake Loop Suite A Colorado Springs, CO 80906 Phone: (719) 634-2323 Fax: (719) 227-3298 5500 Greenwood Plaza Blvd. Suite 150 Greenwood Village, CO 80111 Phone: (303) 221-7275 Fax: (303) 221-7276	No Revisions:		PHASE 1		IM 252-341	
Last Modification Date:	01/14/04 Initials: JEM					Revised:		Designer: MAM Structure Numbers		13388	
Full Path:	S:\Tranproj\ 246091-00\HwyDes\Phasing\					Void:		Detailer: JEM		Sheet Number	
Drawing File Name:	ph1plsb05.dgn					REGION 2 JFF		Sheet Subset:		of	
Scale: Graphic Units: English										Sheet Number	

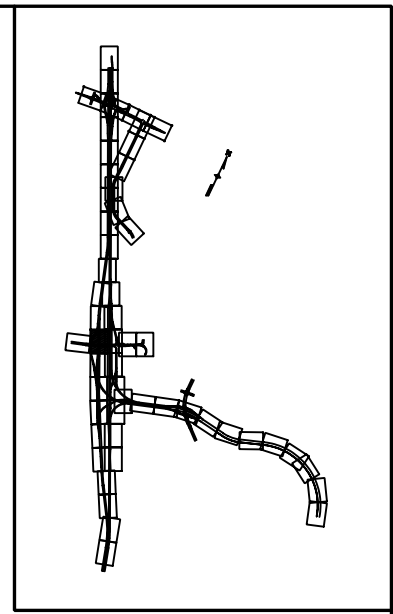
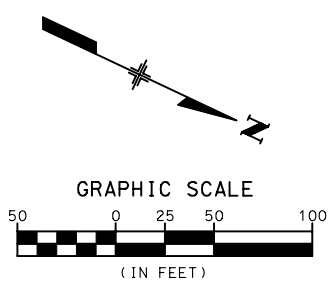
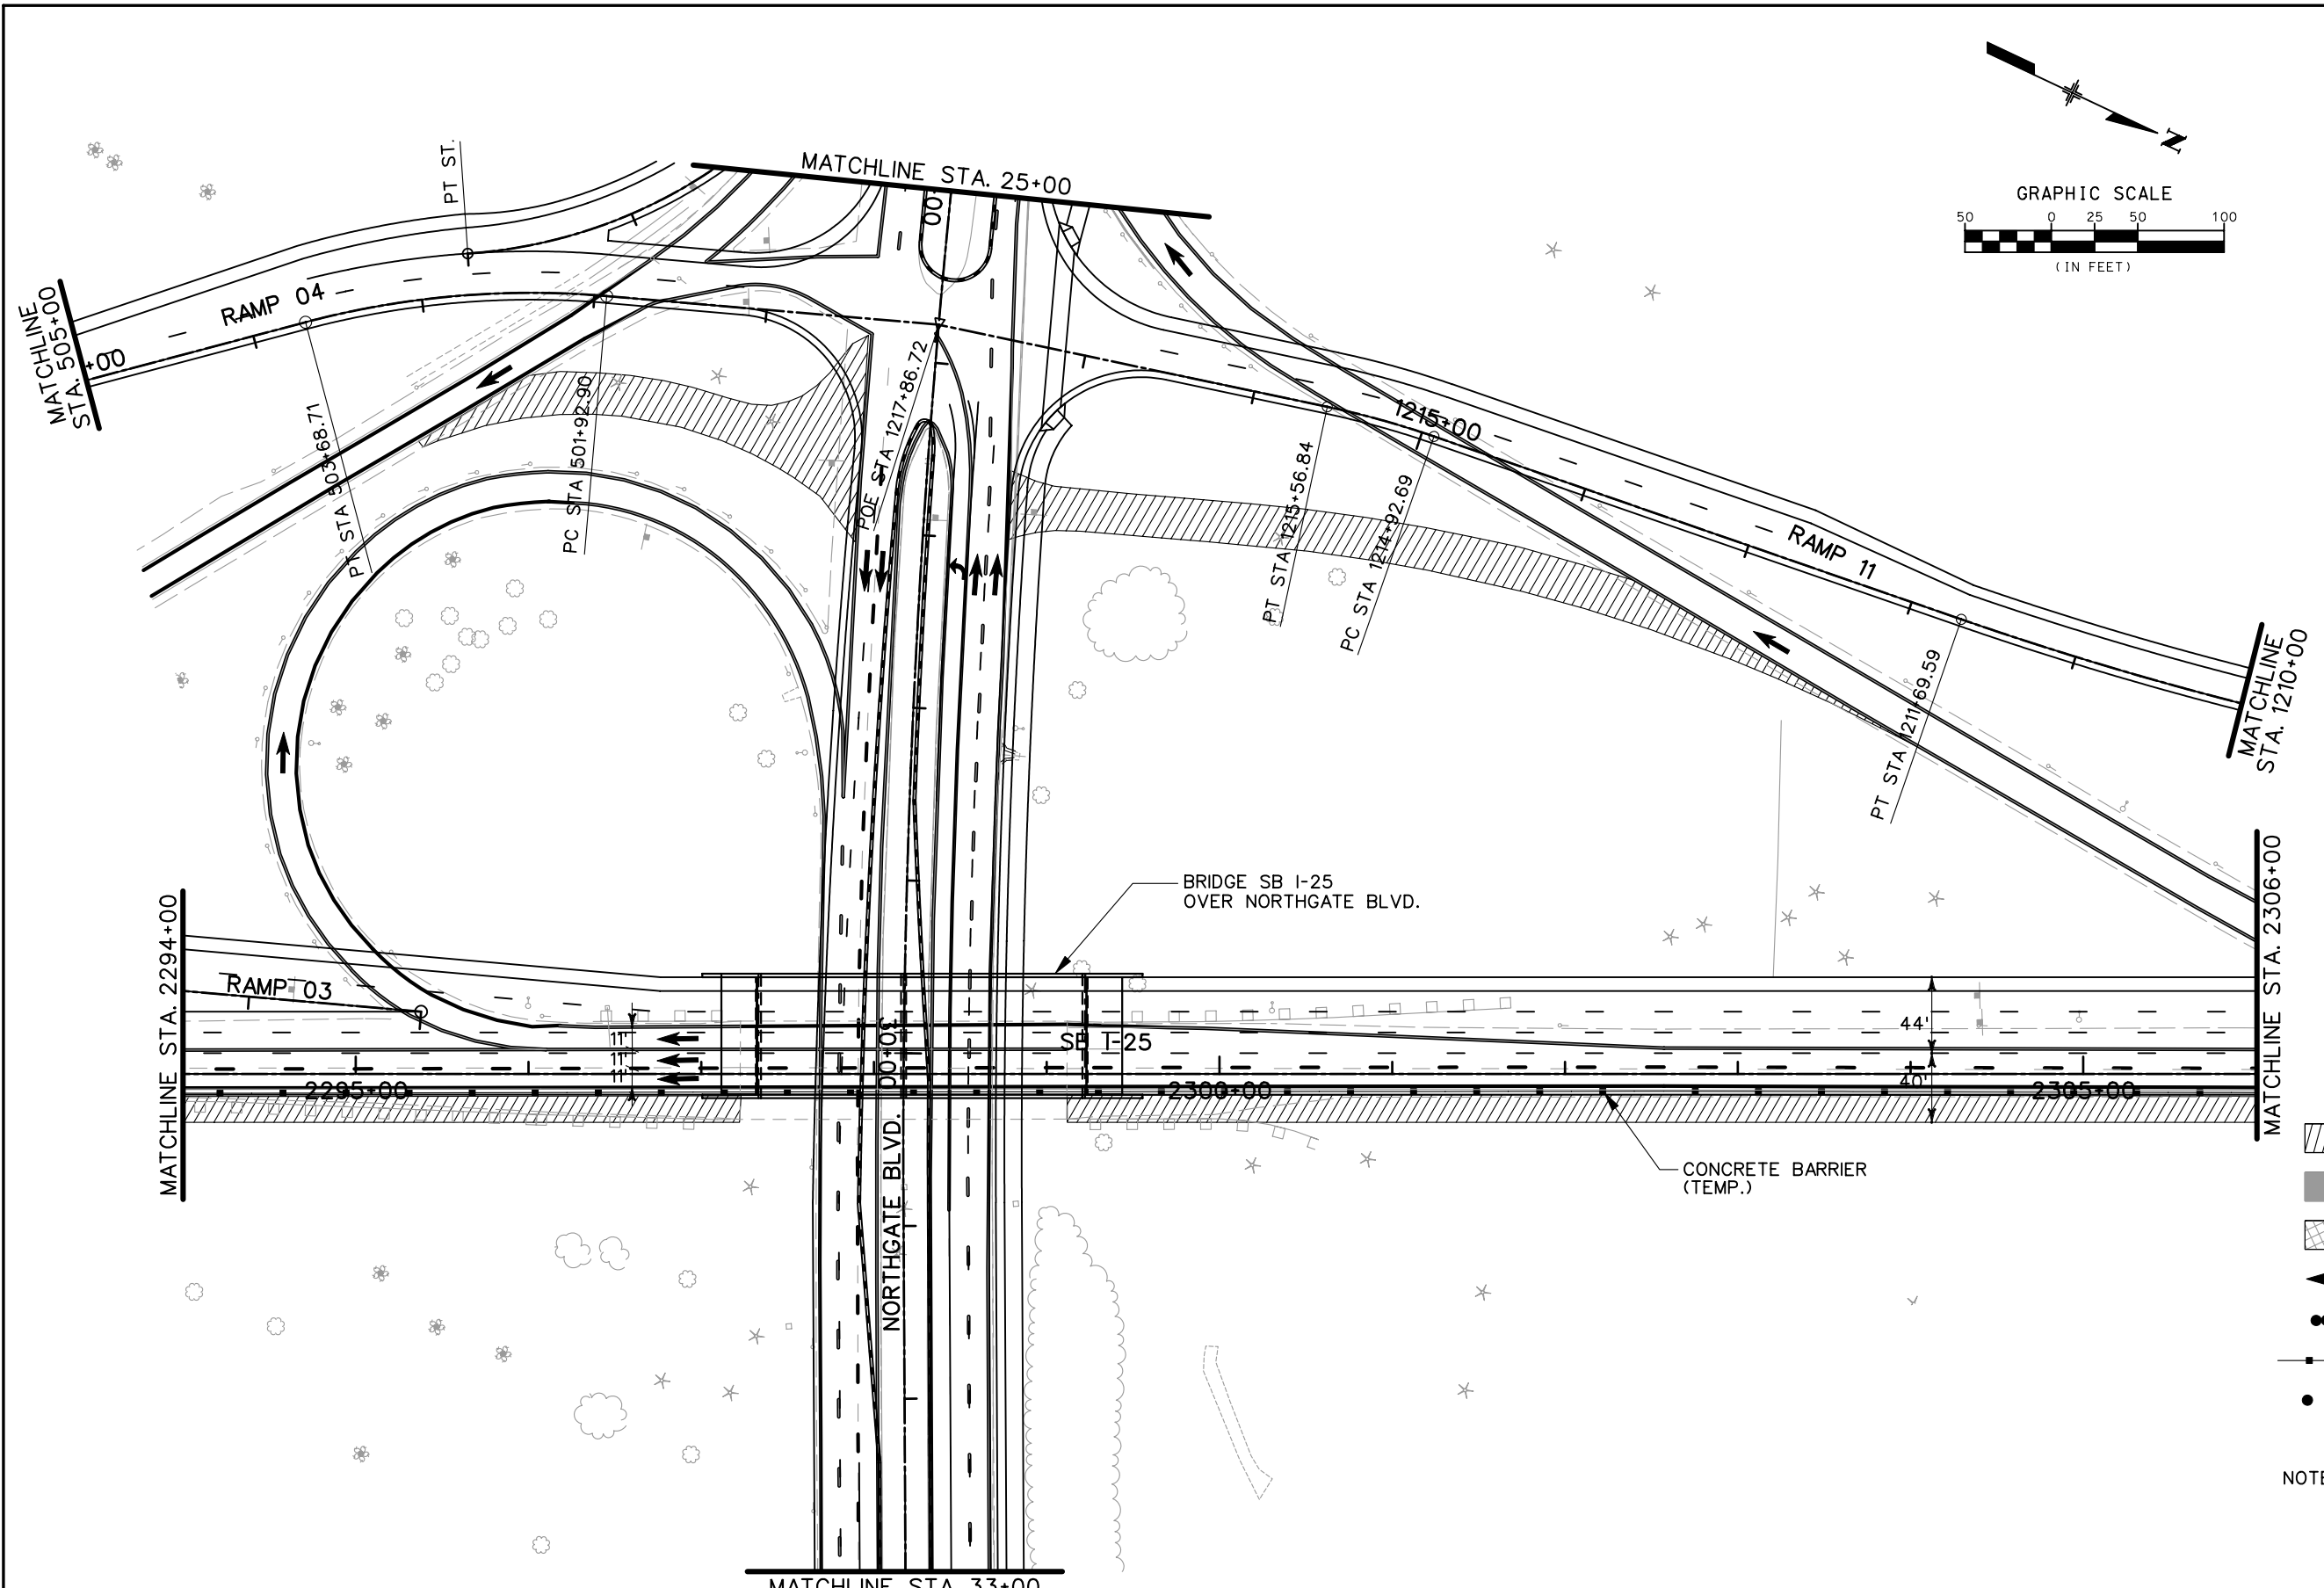









- LEGEND**
- DETOUR PAVEMENT (CONSTRUCTION)
 - DETOUR PAVEMENT (IN USE)
 - ULTIMATE PAVEMENT
 - TRAFFIC FLOW
 - IMPACT ATTENUATOR (TEMP.)
 - CONCRETE BARRIER (TEMP.)
 - CHANNELING DEVICE

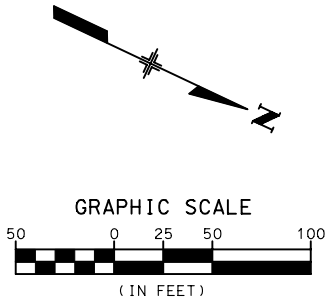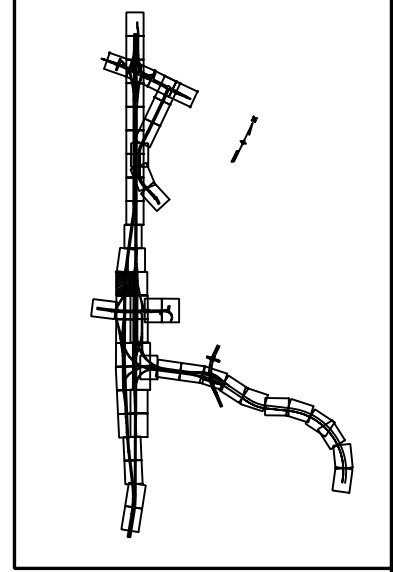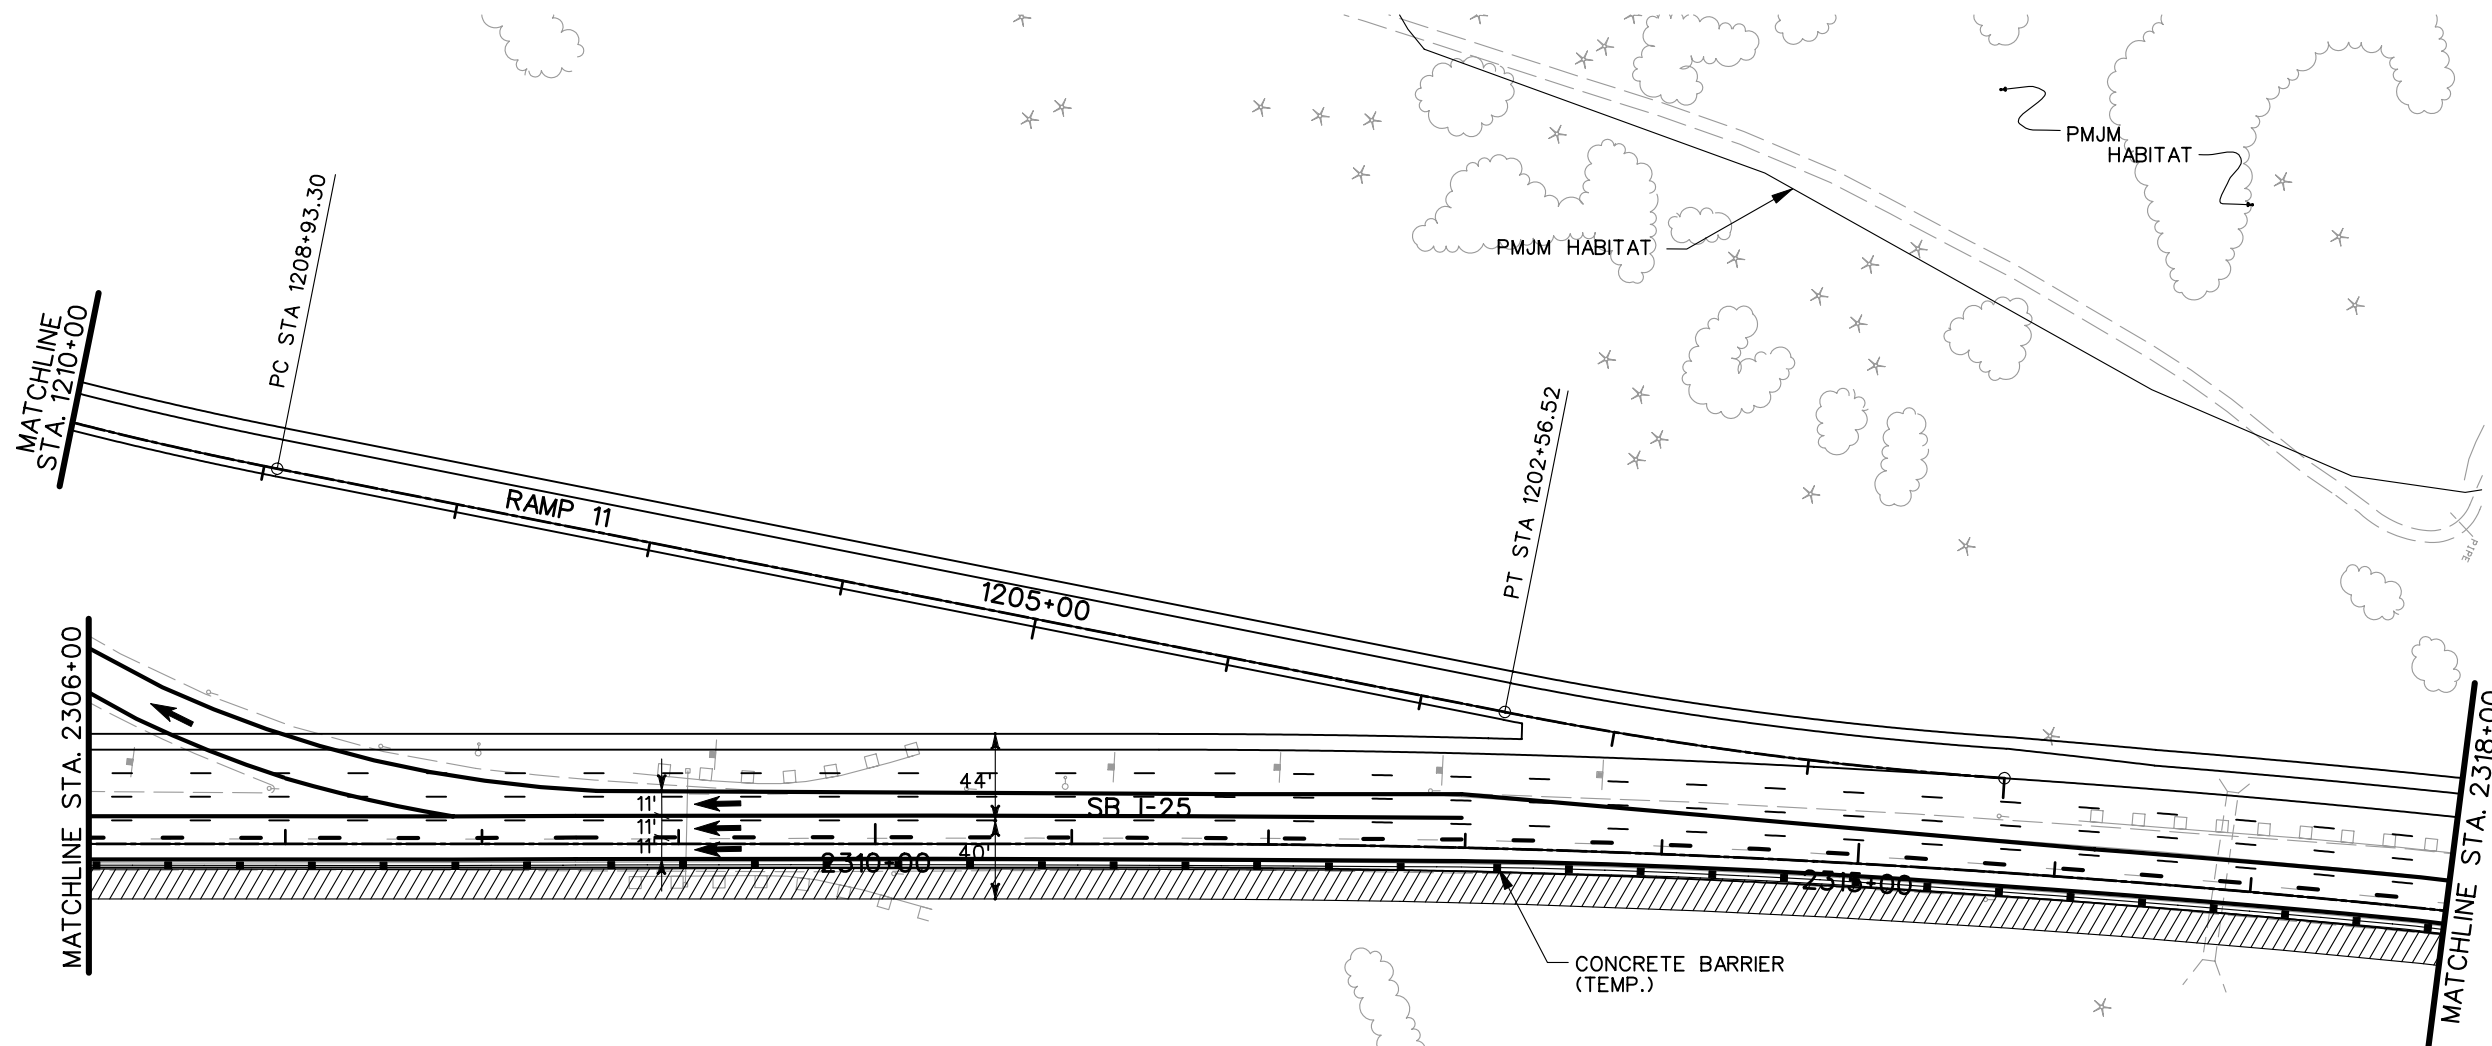NOTE: SEE TYPICAL SECTIONS FOR I-25 SHOULDER WIDTHS.

PRELIMINARY
SUBJECT TO REVISION



Computer File Information		Sheet Revisions		Colorado Department of Transportation		As Constructed		PHASING PLANS		Project No./Code			
Creation Date:	11/10/03 Initials: JEM			1480 Quail Lake Loop, Suite A, Colorado Springs, CO 80906 Phone: (719) 634-2323 Fax: (719) 227-3298 5500 Greenwood Plaza Blvd., Suite 150, Greenwood Village, CO 80111 Phone: (303) 221-7275 Fax: (303) 221-7276 		No Revisions:		PHASE 1		IM 252-341			
Last Modification Date:	01/14/04 Initials: JEM							Revised:		Designer:	MAM	Structure	
Full Path:	S:\Tranproj\ 246091-00\HwyDes\Phasing\									Detailer:	JEM	Numbers	
Drawing File Name:	ph1plsb06.dgn									Void:		Sheet Subset:	
Scale: Graphic Units: English				REGION 2 JFF				Sheet Number					







- LEGEND**
-  DETOUR PAVEMENT (CONSTRUCTION)
 -  DETOUR PAVEMENT (IN USE)
 -  ULTIMATE PAVEMENT
 -  TRAFFIC FLOW
 -  IMPACT ATTENUATOR (TEMP.)
 -  CONCRETE BARRIER (TEMP.)
 -  CHANNELING DEVICE

NOTE: SEE TYPICAL SECTIONS FOR I-25 SHOULDER WIDTHS.

PRELIMINARY
SUBJECT TO REVISION

Computer File Information		Sheet Revisions		Colorado Department of Transportation		As Constructed		PHASING PLANS		Project No./Code	
Creation Date:	11/10/03 Initials: JEM	<input type="checkbox"/>		 1480 Quail Lake Loop Suite A Colorado Springs, CO 80906 Phone: (719) 634-2323 Fax: (719) 227-3298	 5500 Greenwood Plaza Blvd. Suite 150 Greenwood Village, CO 80111 Phone: (303) 221-7275 Fax: (303) 221-7276	No Revisions:		PHASE 1		IM 252-341	
Last Modification Date:	12/08/03 Initials: JEM	<input type="checkbox"/>				Revised:		Designer: MAM Detailer: JEM		13388	
Full Path:	S:\Tranproj\ 246091-00\HwyDes\Phasing\	<input type="checkbox"/>				Void:		Structure Numbers		Sheet Number	
Drawing File Name:	ph1plsb07.dgn	<input type="checkbox"/>				REGION 2 JFF		Sheet Subset:		of	
Scale: Graphic Units: English		<input type="checkbox"/>									

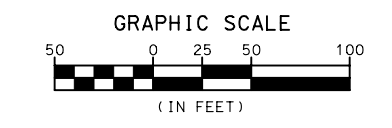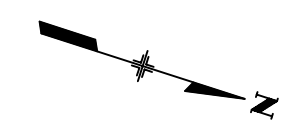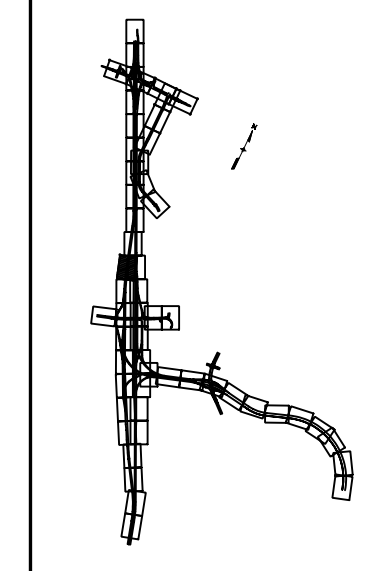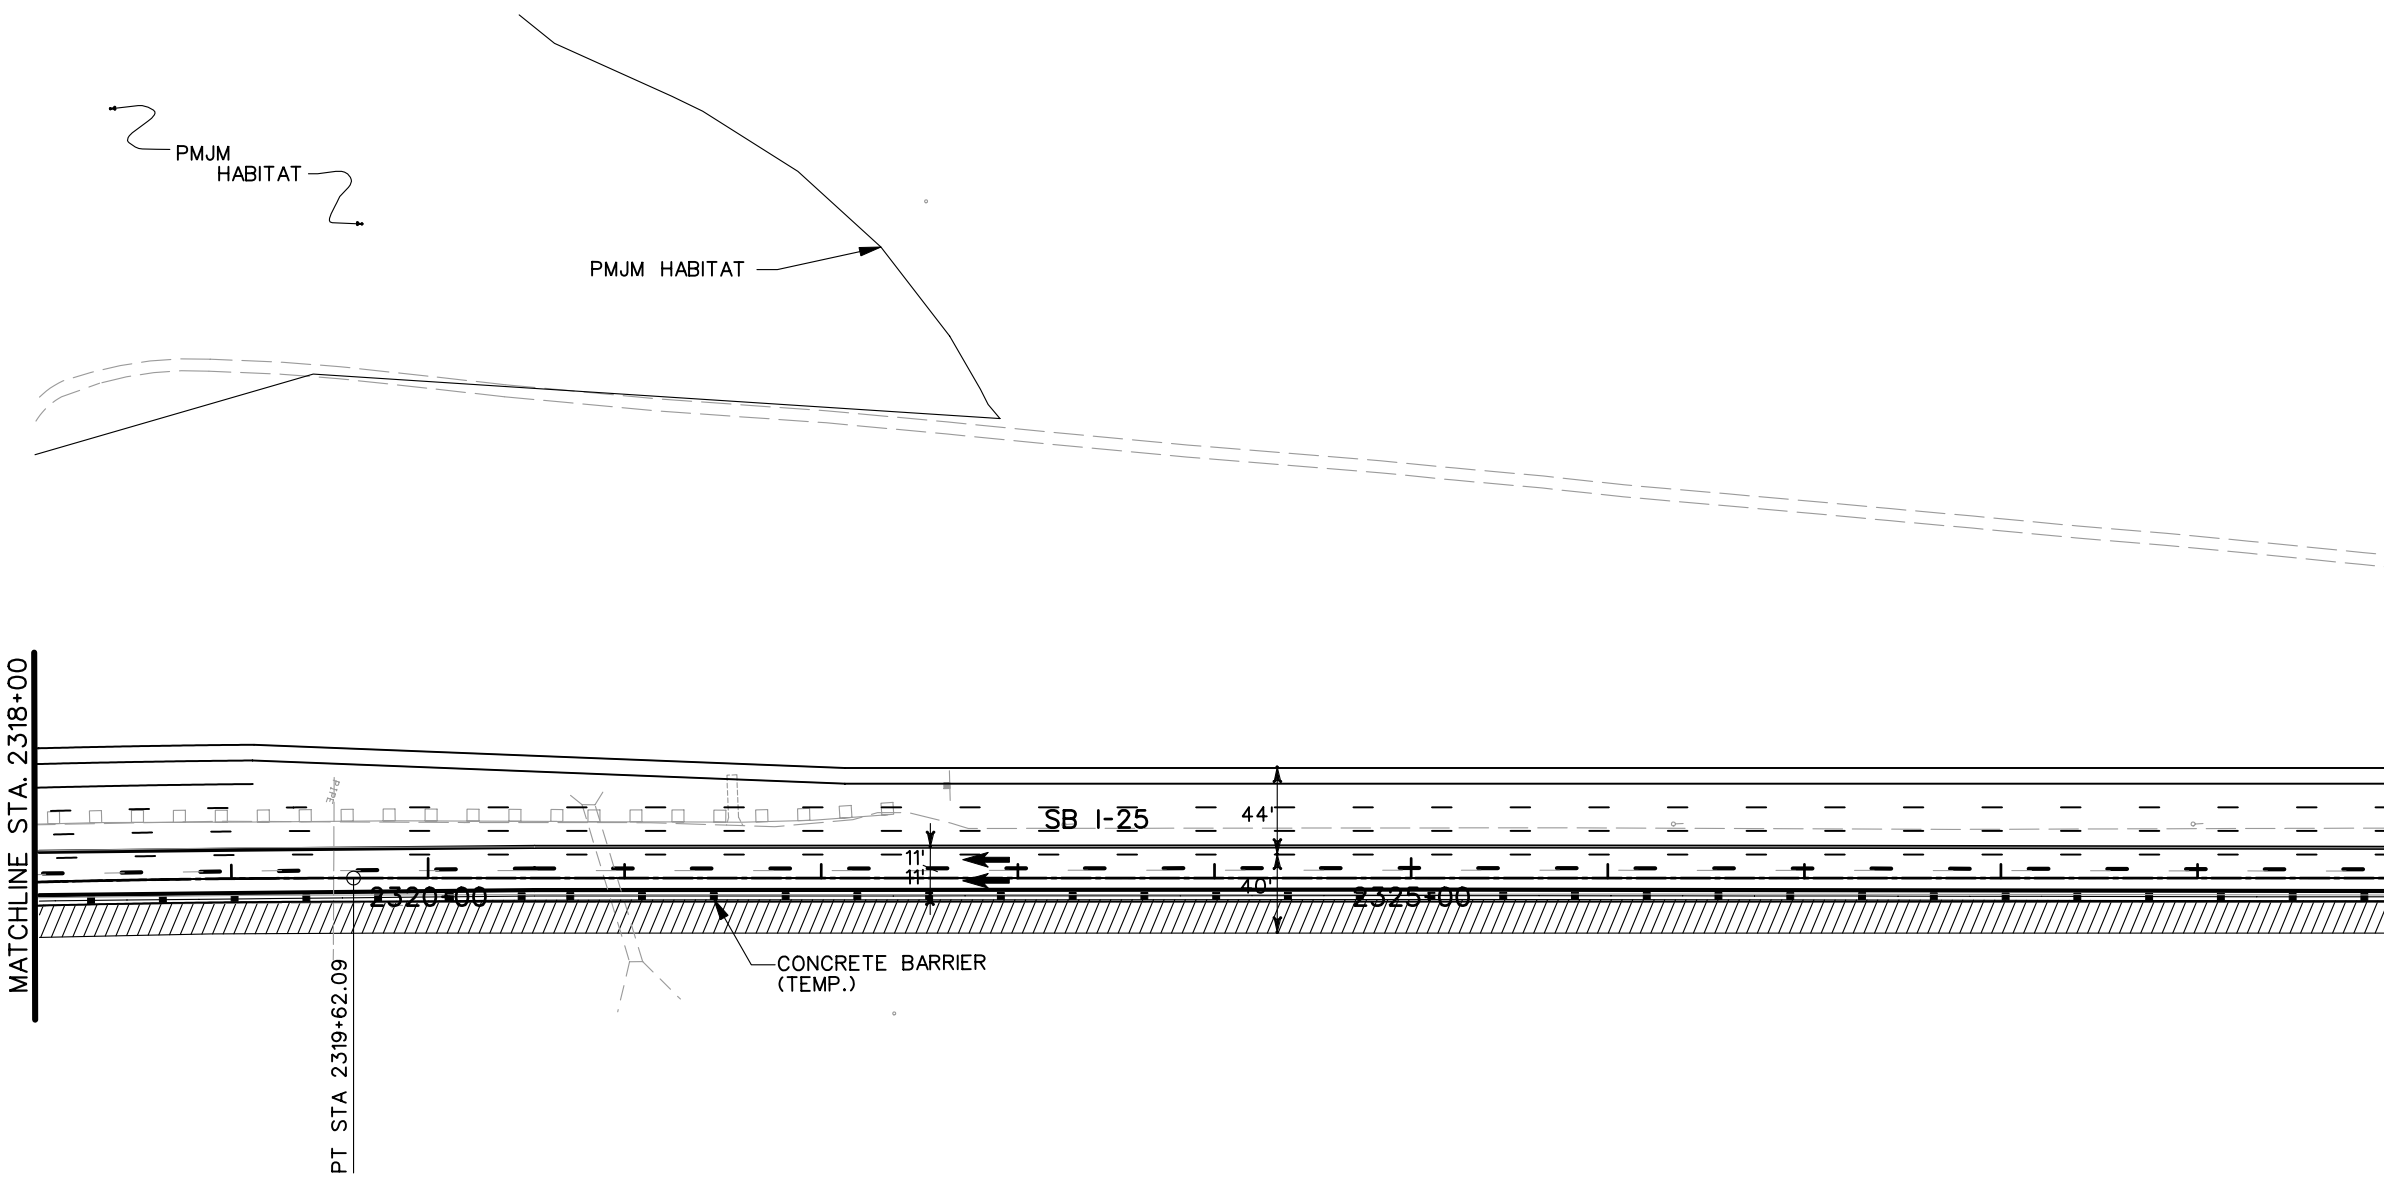



LEGEND

- DETOUR PAVEMENT (CONSTRUCTION)
- DETOUR PAVEMENT (IN USE)
- ULTIMATE PAVEMENT
- TRAFFIC FLOW
- IMPACT ATTENUATOR (TEMP.)
- CONCRETE BARRIER (TEMP.)
- CHANNELING DEVICE

NOTE: SEE TYPICAL SECTIONS FOR I-25 SHOULDER WIDTHS.

PRELIMINARY
SUBJECT TO REVISION

Computer File Information		Sheet Revisions		Colorado Department of Transportation		As Constructed		PHASING PLANS		Project No./Code	
Creation Date:	11/10/03 Initials: JEM	<input type="checkbox"/>		1480 Quail Lake Loop Suite A Colorado Springs, CO 80906 Phone: (719) 634-2323 Fax: (719) 227-3298	5500 Greenwood Plaza Blvd. Suite 150 Greenwood Village, CO 80111 Phone: (303) 221-7275 Fax: (303) 221-7276	No Revisions:		PHASE 1		IM 252-341	
Last Modification Date:	01/14/04 Initials: JEM	<input type="checkbox"/>				Revised:		Designer: MAM Detailer: JEM		13388	
Full Path:	S:\Tranproj\ 246091-00\HwyDes\Phasing\	<input type="checkbox"/>				Void:		Structure Numbers		Sheet Number	
Drawing File Name:	ph1plsb08.dgn	<input type="checkbox"/>				Scale: Graphic Units: English		Sheet Subset:		of	
				REGION 2 JFF							


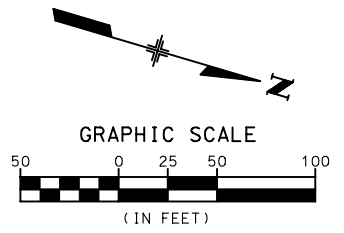
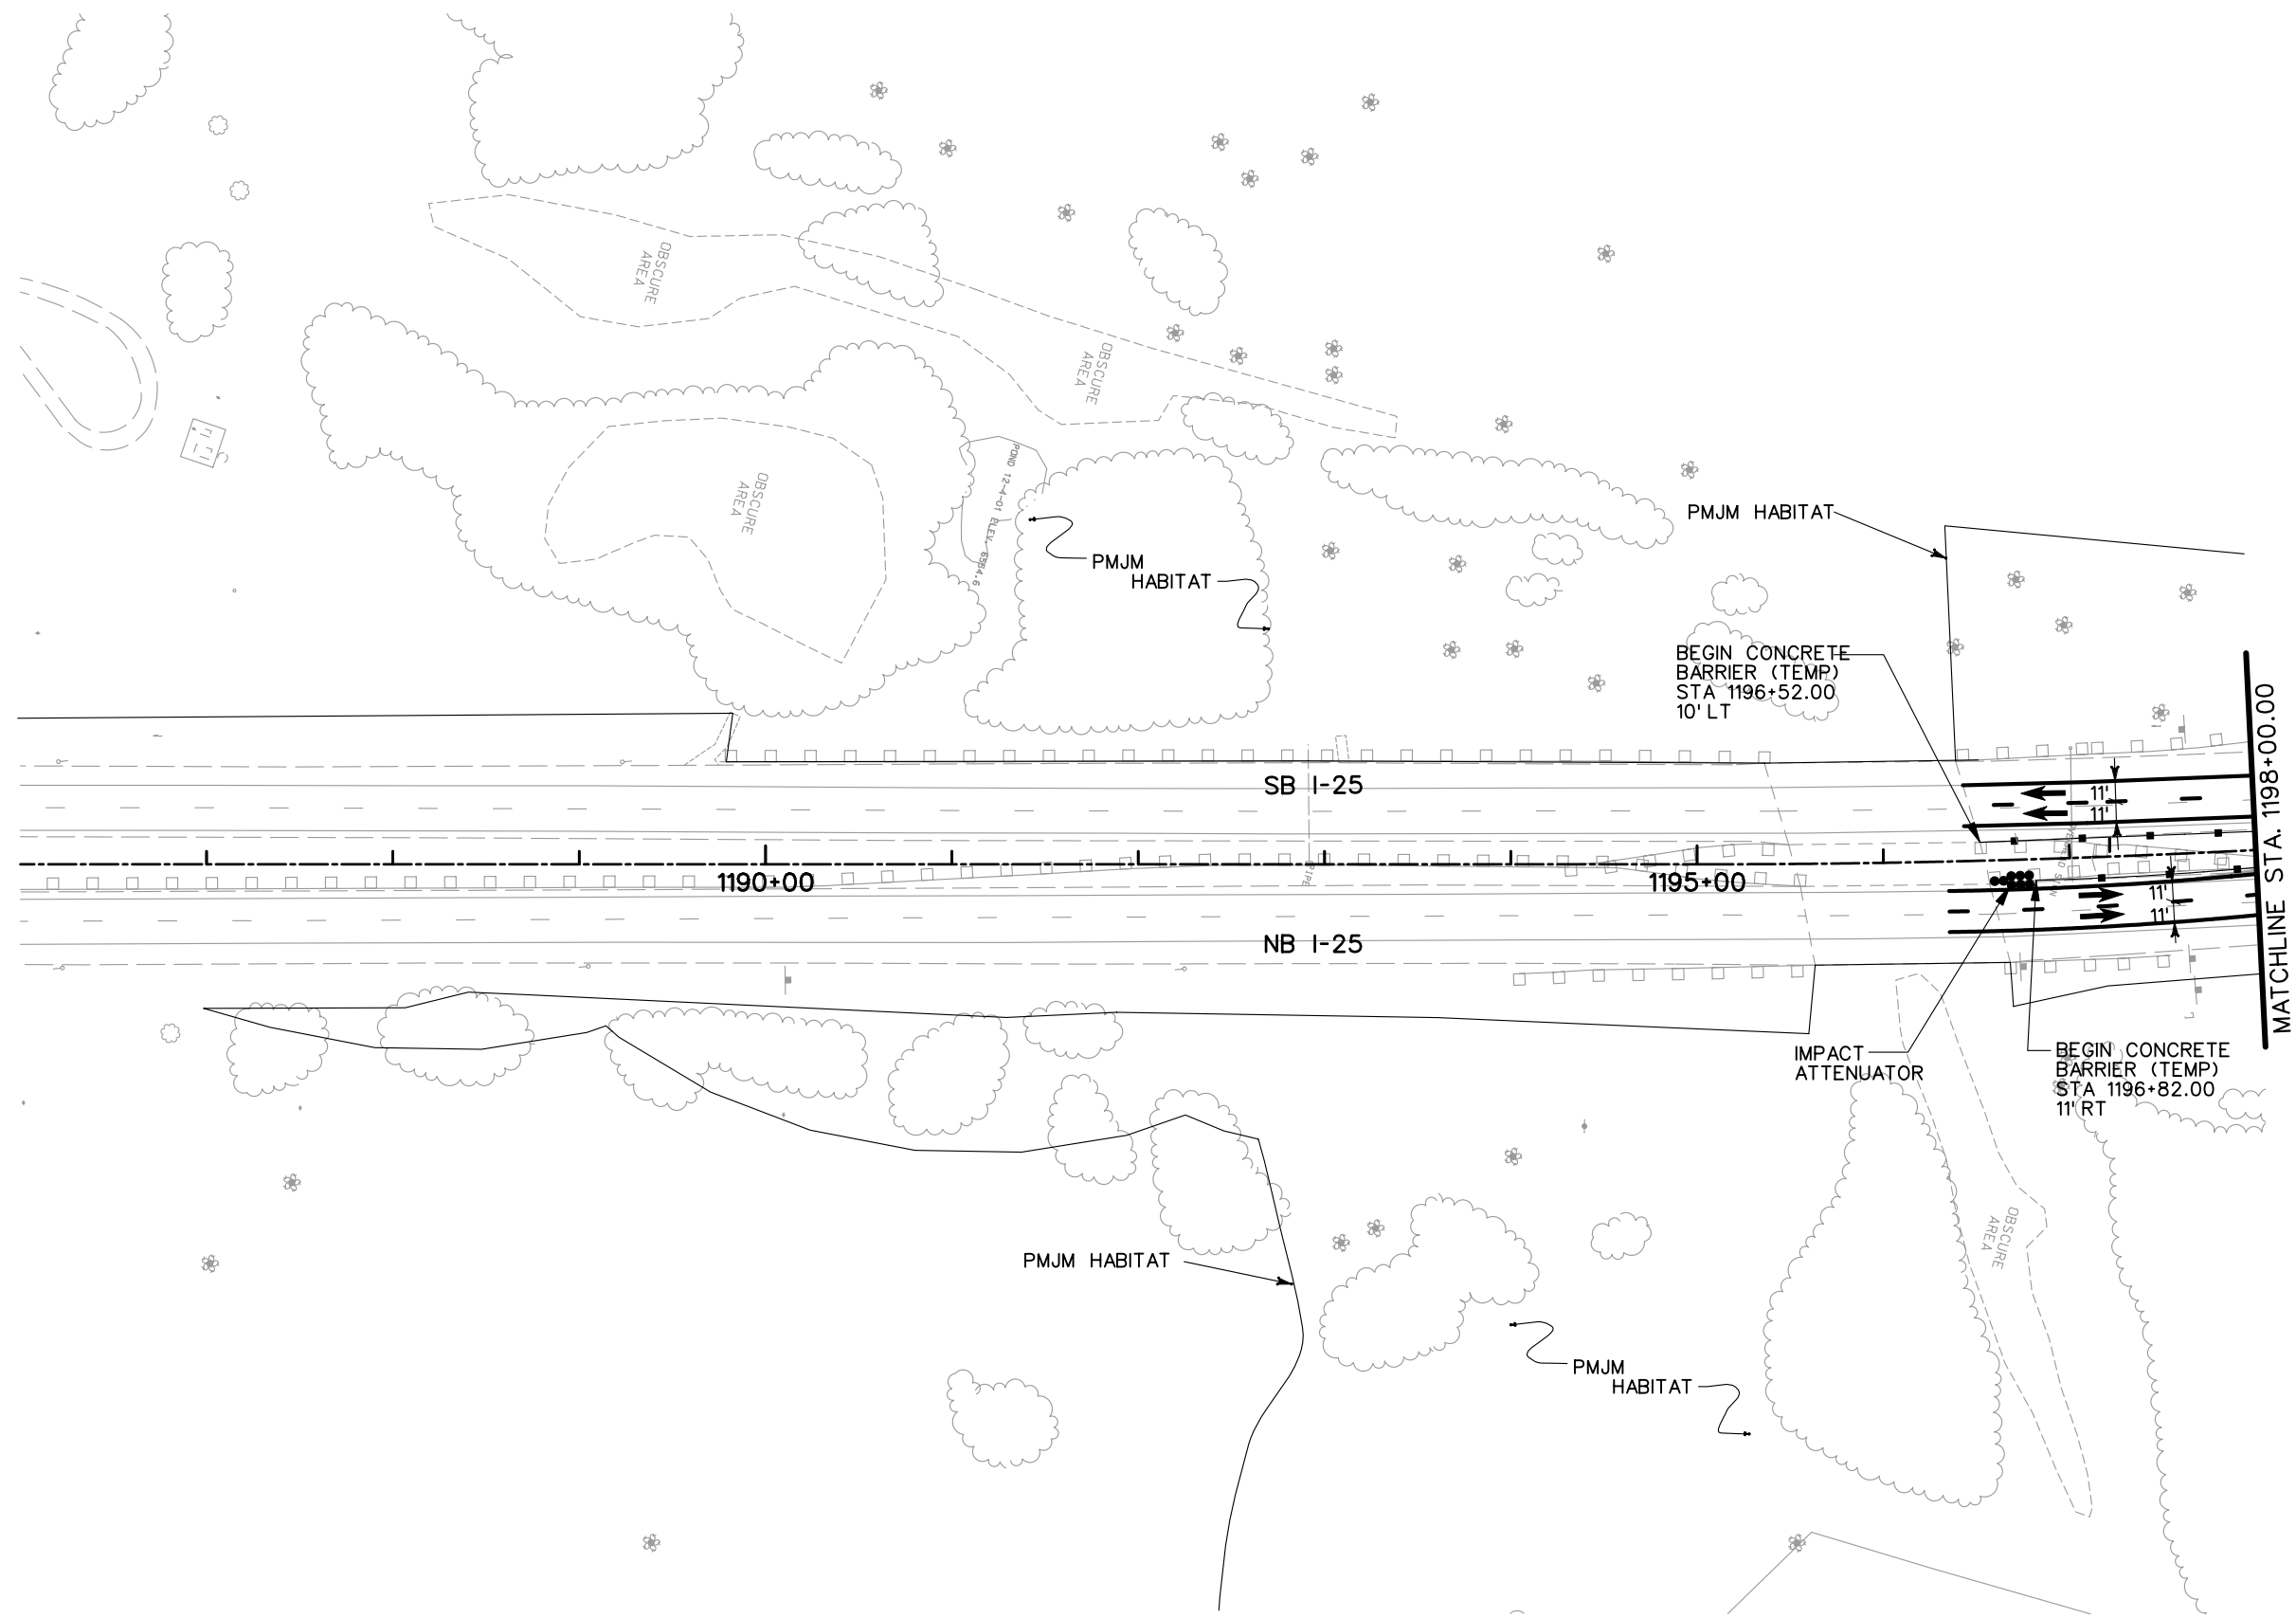


- LEGEND**
- DETOUR PAVEMENT (CONSTRUCTION)
 - DETOUR PAVEMENT (IN USE)
 - ULTIMATE PAVEMENT
 - TRAFFIC FLOW
 - IMPACT ATTENUATOR (TEMP.)
 - CONCRETE BARRIER (TEMP.)
 - CHANNELING DEVICE

NOTE: SEE TYPICAL SECTIONS FOR I-25 SHOULDER WIDTHS.

PRELIMINARY
SUBJECT TO REVISION

Computer File Information		Sheet Revisions		Colorado Department of Transportation		As Constructed		PHASING PLANS		Project No./Code	
Creation Date:	11/10/03 Initials: JEM	<input type="checkbox"/> <input type="checkbox"/> <input type="checkbox"/> <input type="checkbox"/>			1480 Quail Lake Loop, Suite A, Colorado Springs, CO 80906 Phone: (719) 634-2323 Fax: (719) 227-3298 5500 Greenwood Plaza Blvd., Suite 150, Greenwood Village, CO 80111 Phone: (303) 221-7275 Fax: (303) 221-7276	No Revisions:		PHASE 2		IM 252-341	
Last Modification Date:	01/15/04 Initials: JEM					Revised:		Designer: MAM		Structure Numbers	
Full Path:	S:\Tranproj\ 246091-00\HwyDes\Phasing\					Void:		Detailer: JEM			
Drawing File Name:	ph02pl02.dgn					REGION 2 JFF		Sheet Subset:		of	
Scale: Graphic Units: English											

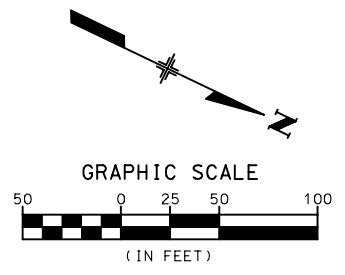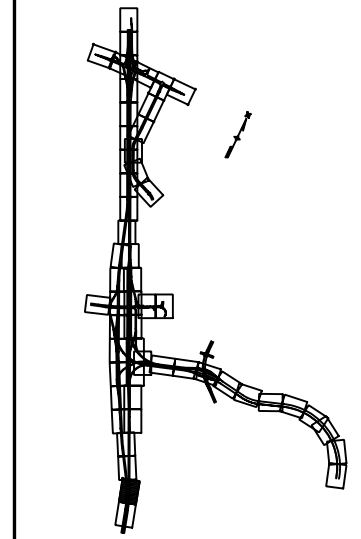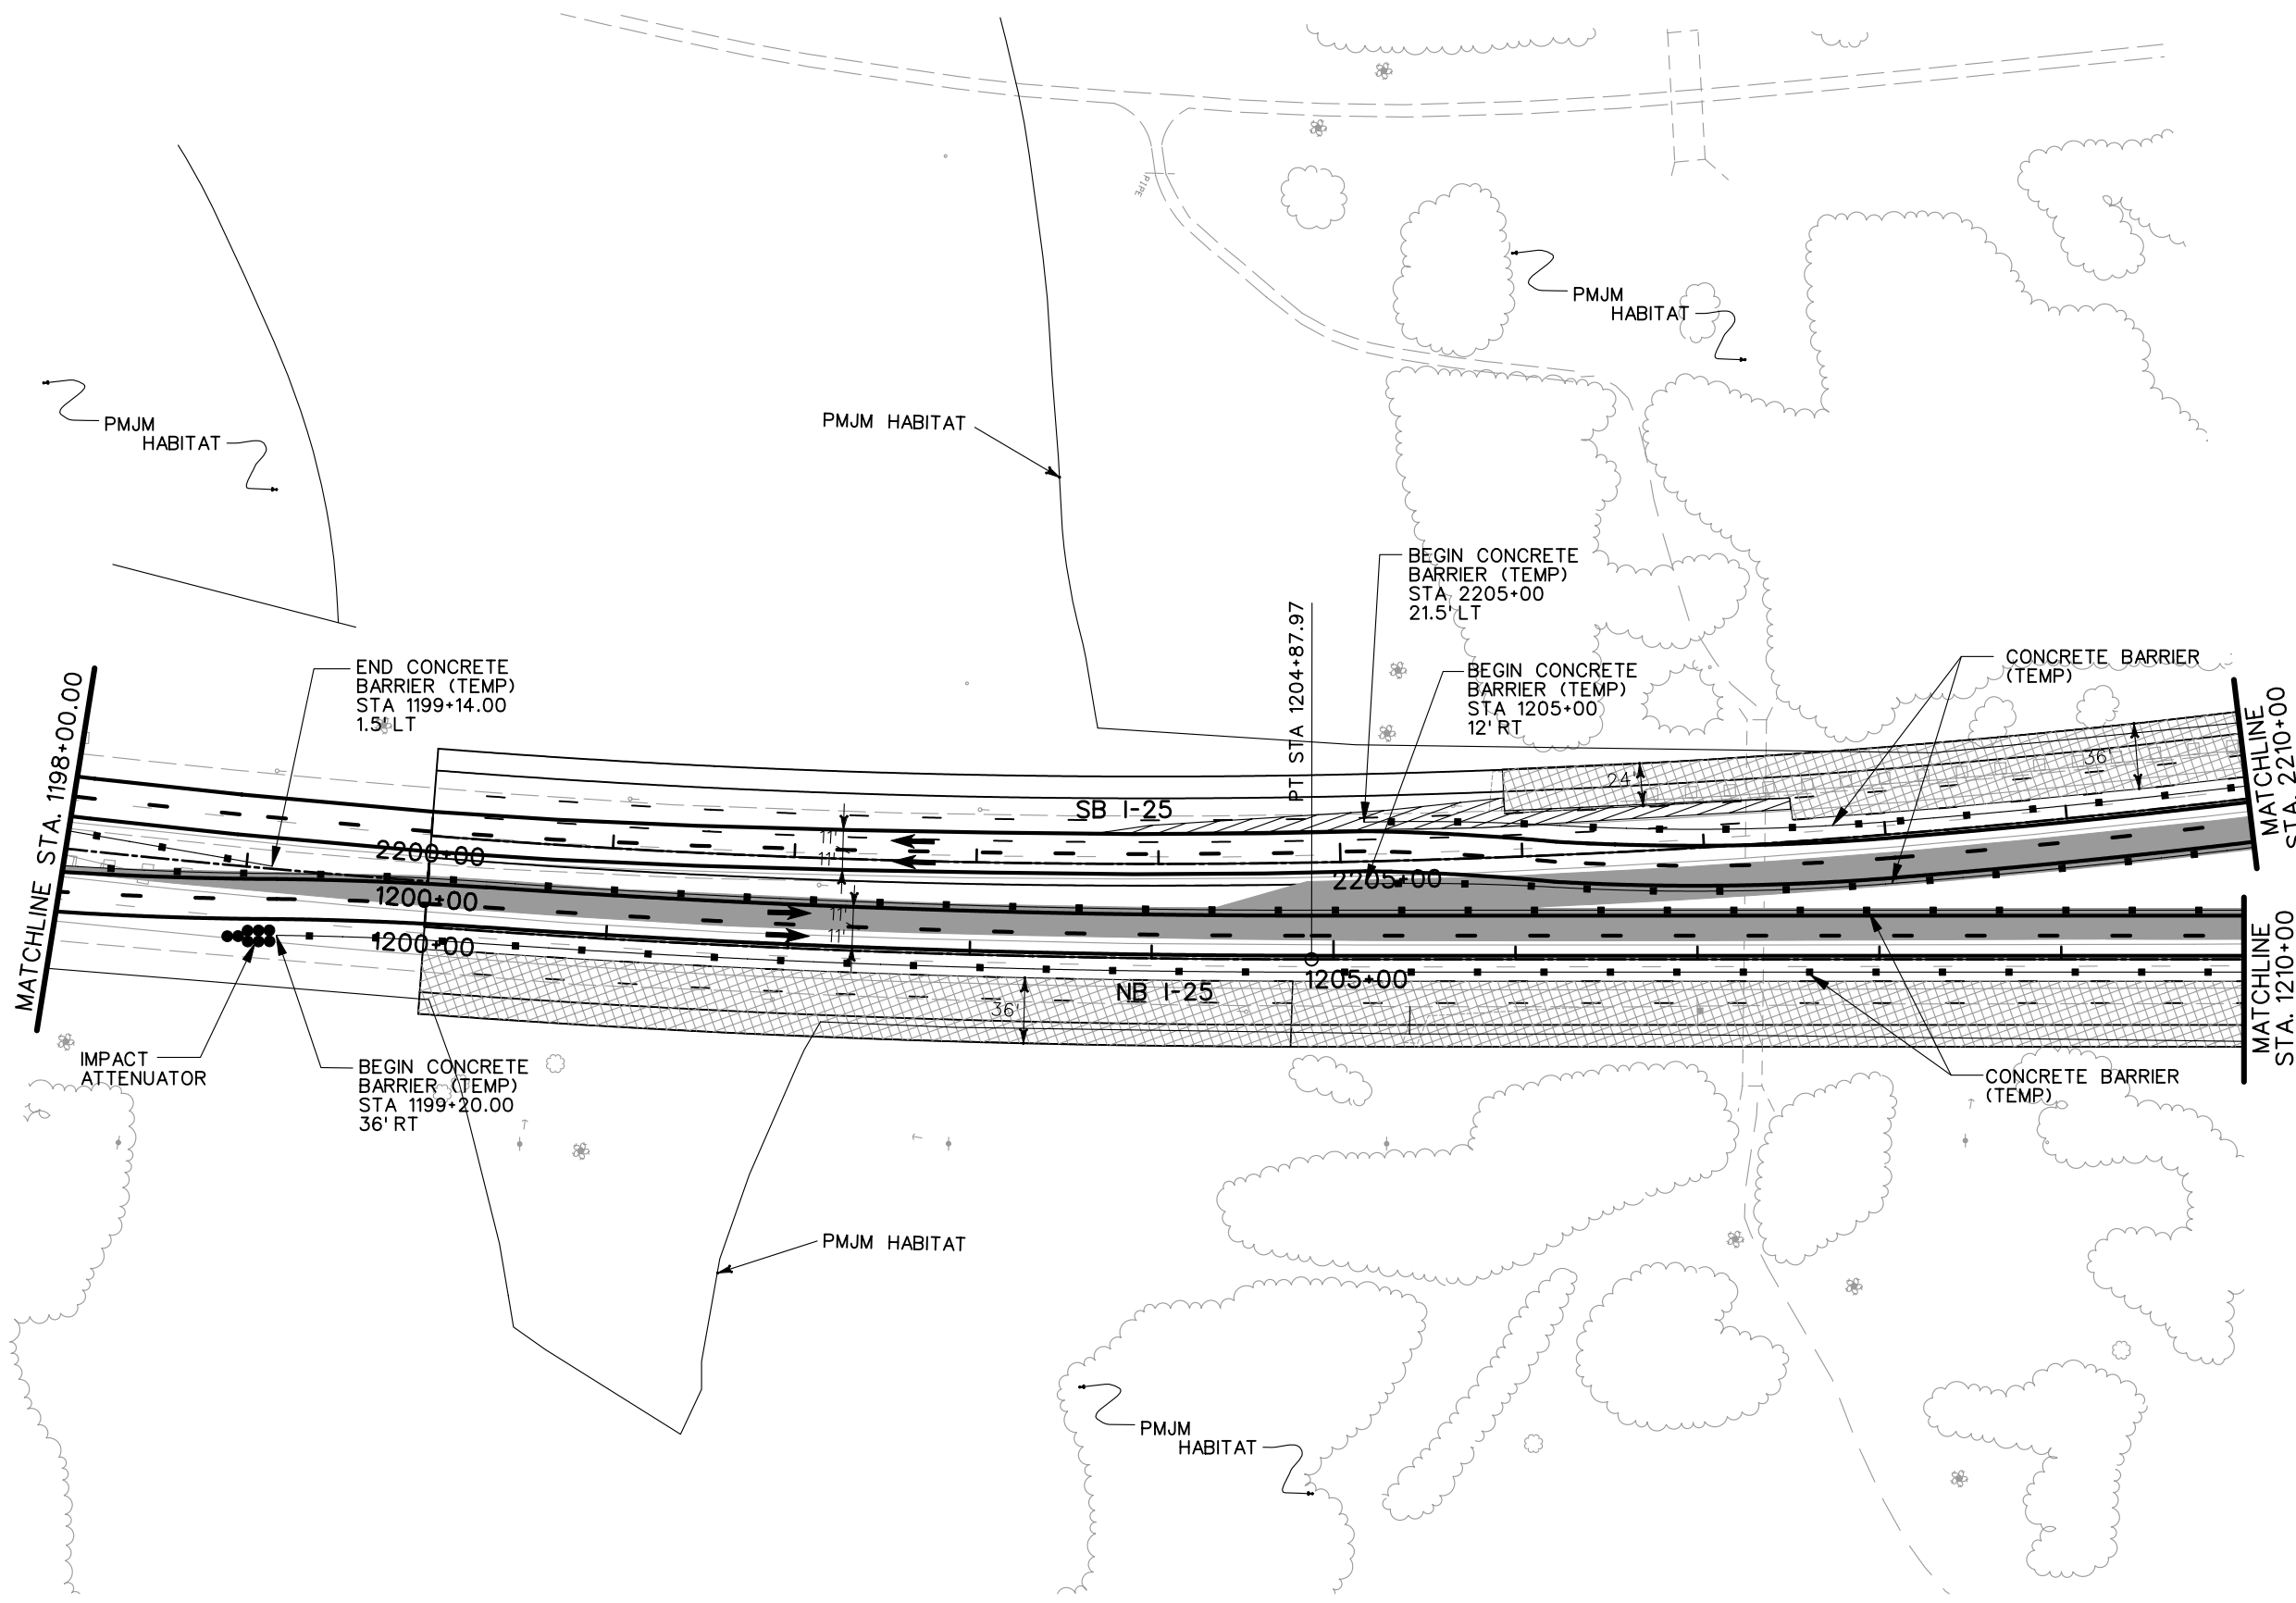

- LEGEND**
- DETOUR PAVEMENT (CONSTRUCTION)
 - DETOUR PAVEMENT (IN USE)
 - ULTIMATE PAVEMENT
 - TRAFFIC FLOW
 - IMPACT ATTENUATOR (TEMP.)
 - CONCRETE BARRIER (TEMP.)
 - CHANNELING DEVICE


NOTE: SEE TYPICAL SECTIONS FOR I-25 SHOULDER WIDTHS.

PRELIMINARY
SUBJECT TO REVISION

Computer File Information	
Creation Date:	11/10/03 Initials: JEM
Last Modification Date:	01/15/04 Initials: JEM
Full Path:	S:\Tranproj\ 246091-00\HwyDes\Phasing\
Drawing File Name:	ph02pi03.dgn
Scale:	Graphic Units: English


Sheet Revisions	

Colorado Department of Transportation



1480 Quail Lake Loop Suite A Colorado Springs, CO 80906 Phone: (719) 634-2323 Fax: (719) 227-3298

5500 Greenwood Plaza Blvd. Suite 150 Greenwood Village, CO 80111 Phone: (303) 221-7275 Fax: (303) 221-7276






REGION 2 JFF

As Constructed
No Revisions:
Revised:
Void:

PHASING PLANS	
PHASE 2	
Designer:	MAM
Detailer:	JEM
Structure Numbers:	
Sheet Subset:	of

Project No./Code
IM 252-341
13388
Sheet Number


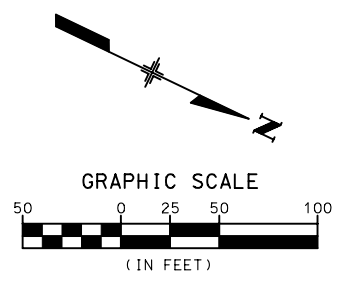
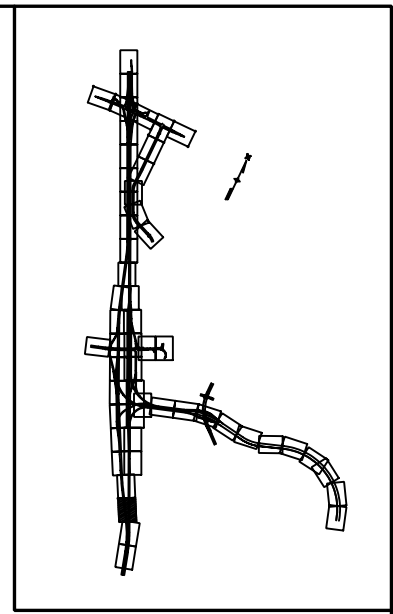
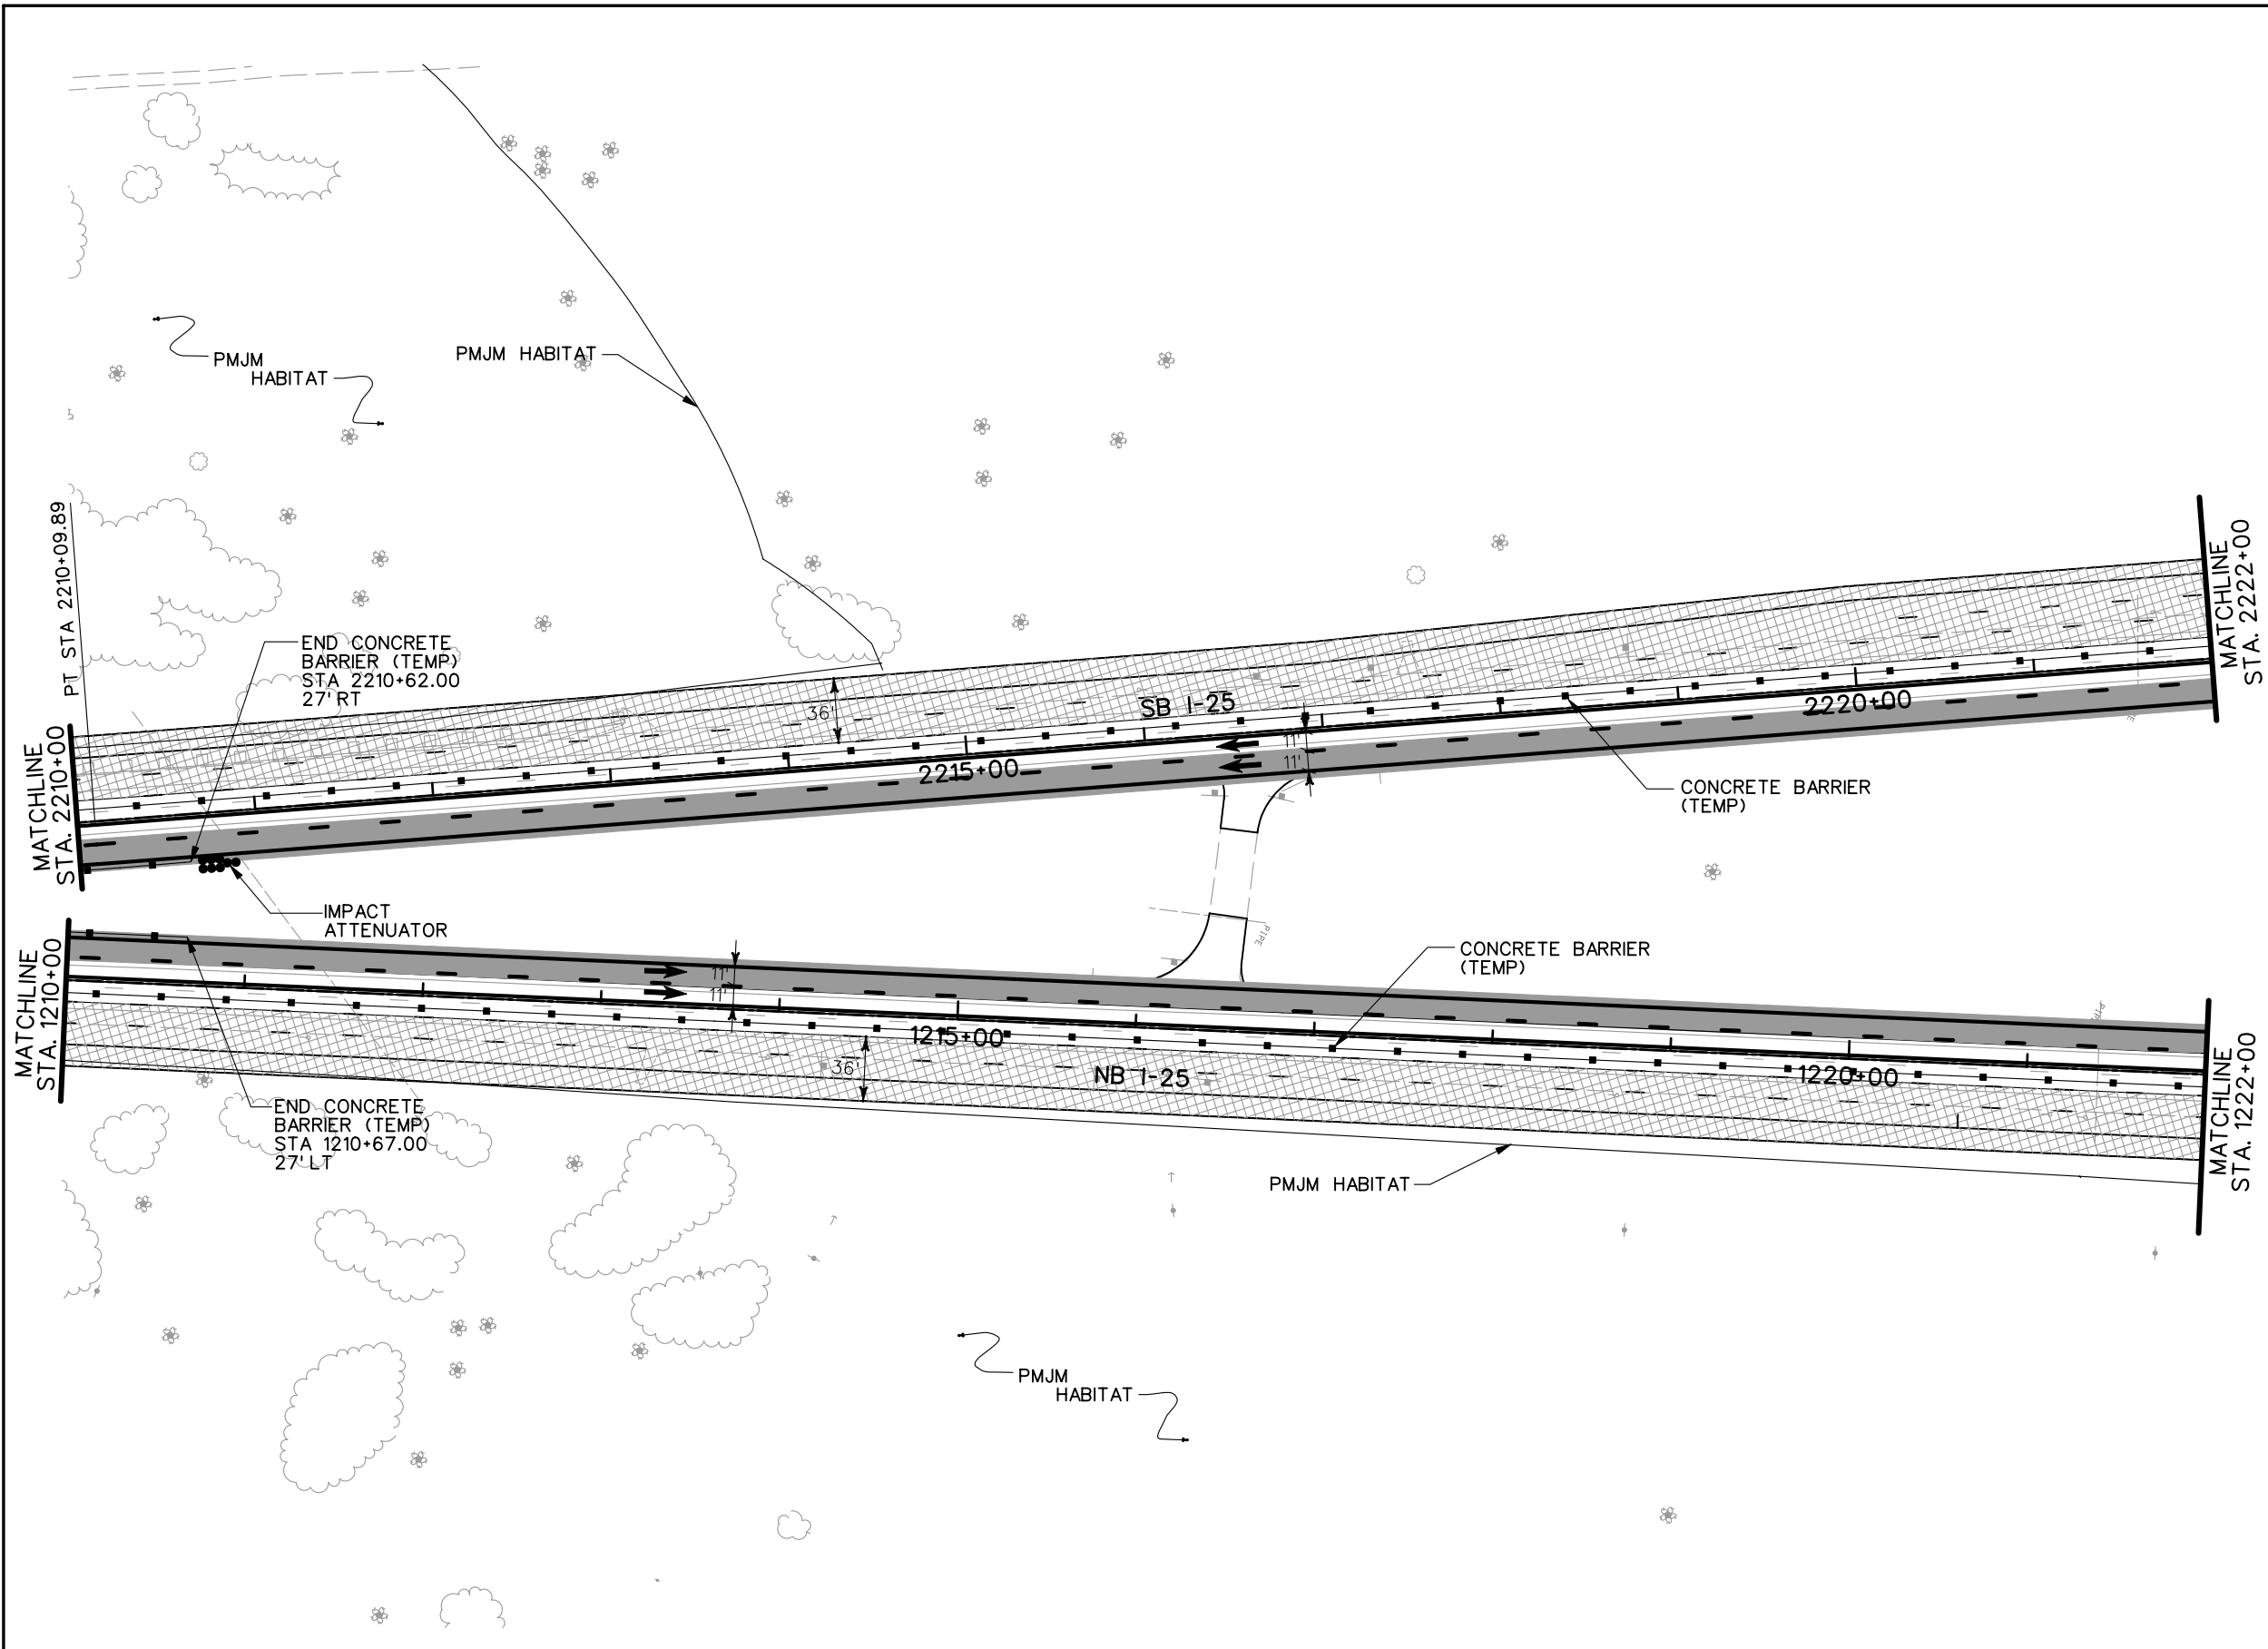


- LEGEND**
- DETOUR PAVEMENT (CONSTRUCTION)
 - DETOUR PAVEMENT (IN USE)
 - ULTIMATE PAVEMENT
 - TRAFFIC FLOW
 - IMPACT ATTENUATOR (TEMP.)
 - CONCRETE BARRIER (TEMP.)
 - CHANNELING DEVICE

NOTE: SEE TYPICAL SECTIONS FOR I-25 SHOULDER WIDTHS.

PRELIMINARY
SUBJECT TO REVISION

Computer File Information		Sheet Revisions		Colorado Department of Transportation		As Constructed		PHASING PLANS		Project No./Code			
Creation Date:	11/10/03 Initials: JEM	<input type="checkbox"/>		1480 Quail Lake Loop Suite A Colorado Springs, CO 80906 Phone: (719) 634-2323 Fax: (719) 227-3298	5500 Greenwood Plaza Blvd. Suite 150 Greenwood Village, CO 80111 Phone: (303) 221-7275 Fax: (303) 221-7276	No Revisions:		PHASE 2		IM 252-341			
Last Modification Date:	01/15/04 Initials: JEM	<input type="checkbox"/>				Revised:		Designer:	MAM	Structure		13388	
Full Path:	S:\Tranproj\ 246091-00\HwyDes\Phasing\	<input type="checkbox"/>				Void:		Detailer:	JEM	Numbers		Sheet Number	
Drawing File Name:	ph02pi04.dgn	<input type="checkbox"/>				REGION 2 JFF		Sheet Subset:			of	Sheet Number	
Scale: Graphic Units: English		<input type="checkbox"/>											

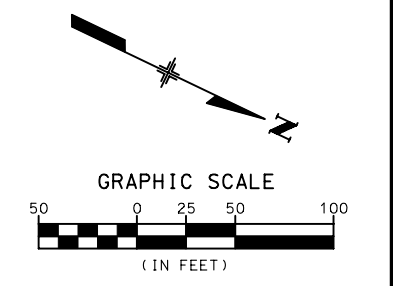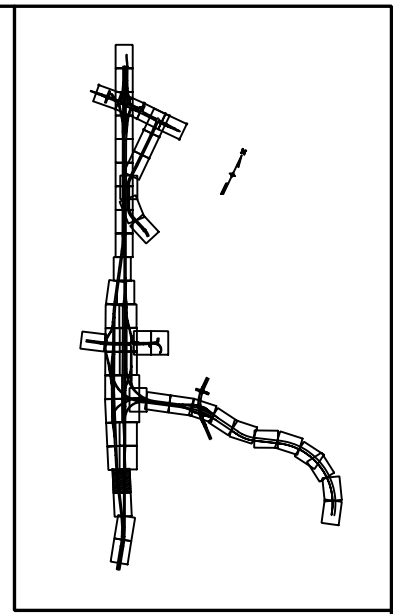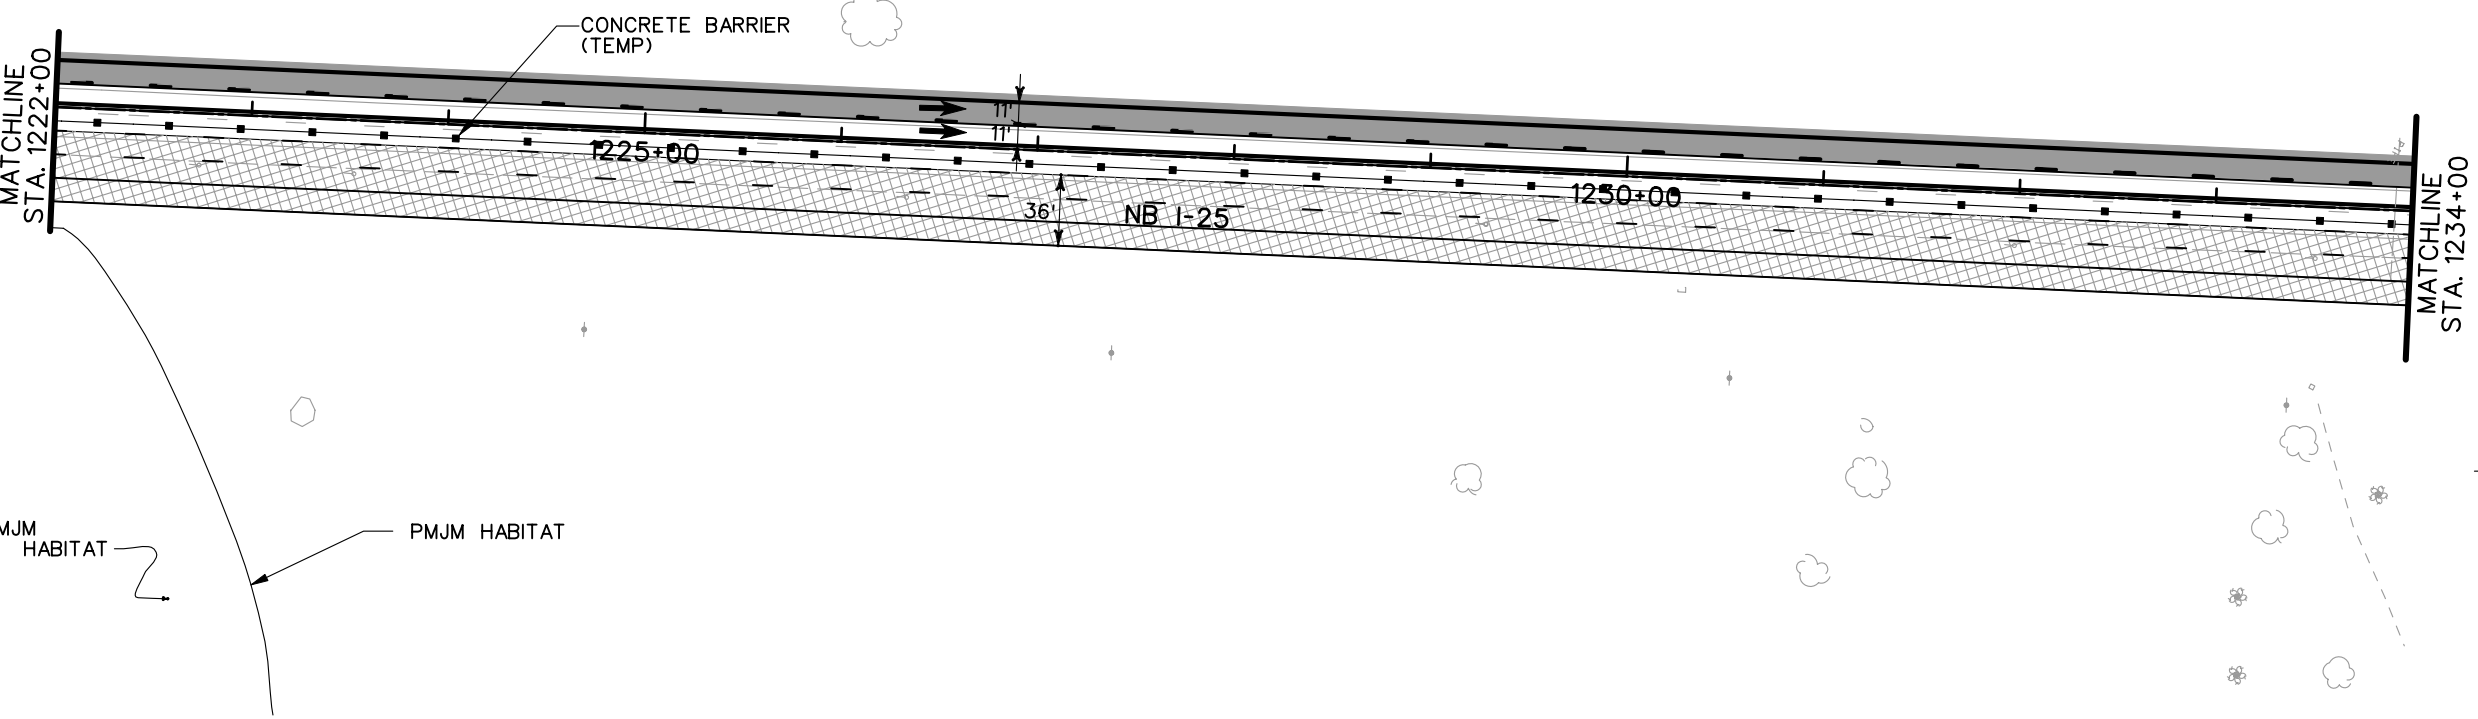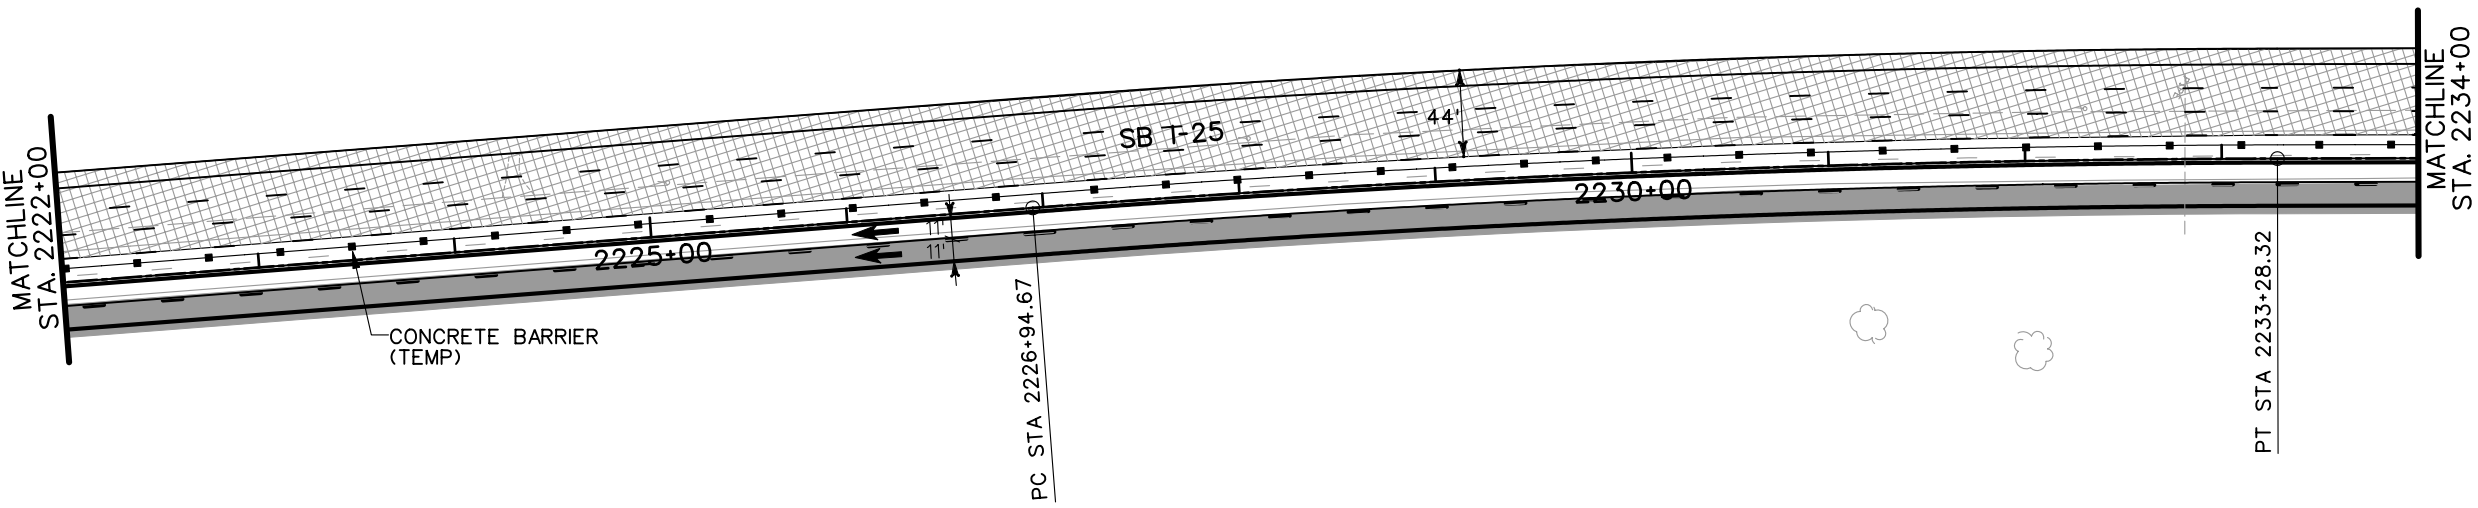

- LEGEND**
- DETOUR PAVEMENT (CONSTRUCTION)
 - DETOUR PAVEMENT (IN USE)
 - ULTIMATE PAVEMENT
 - TRAFFIC FLOW
 - IMPACT ATTENUATOR (TEMP.)
 - CONCRETE BARRIER (TEMP.)
 - CHANNELING DEVICE




NOTE: SEE TYPICAL SECTIONS FOR I-25 SHOULDER WIDTHS.

PRELIMINARY
SUBJECT TO REVISION





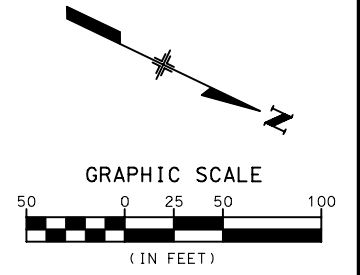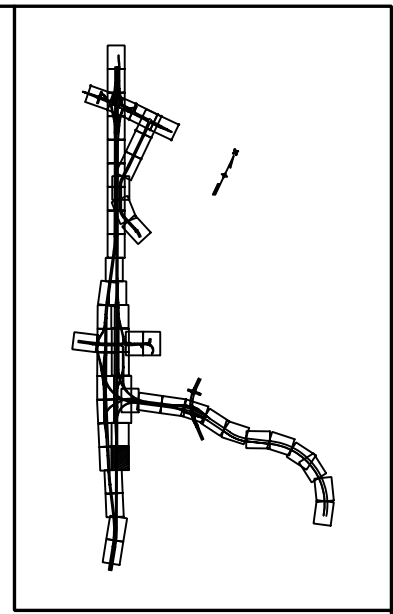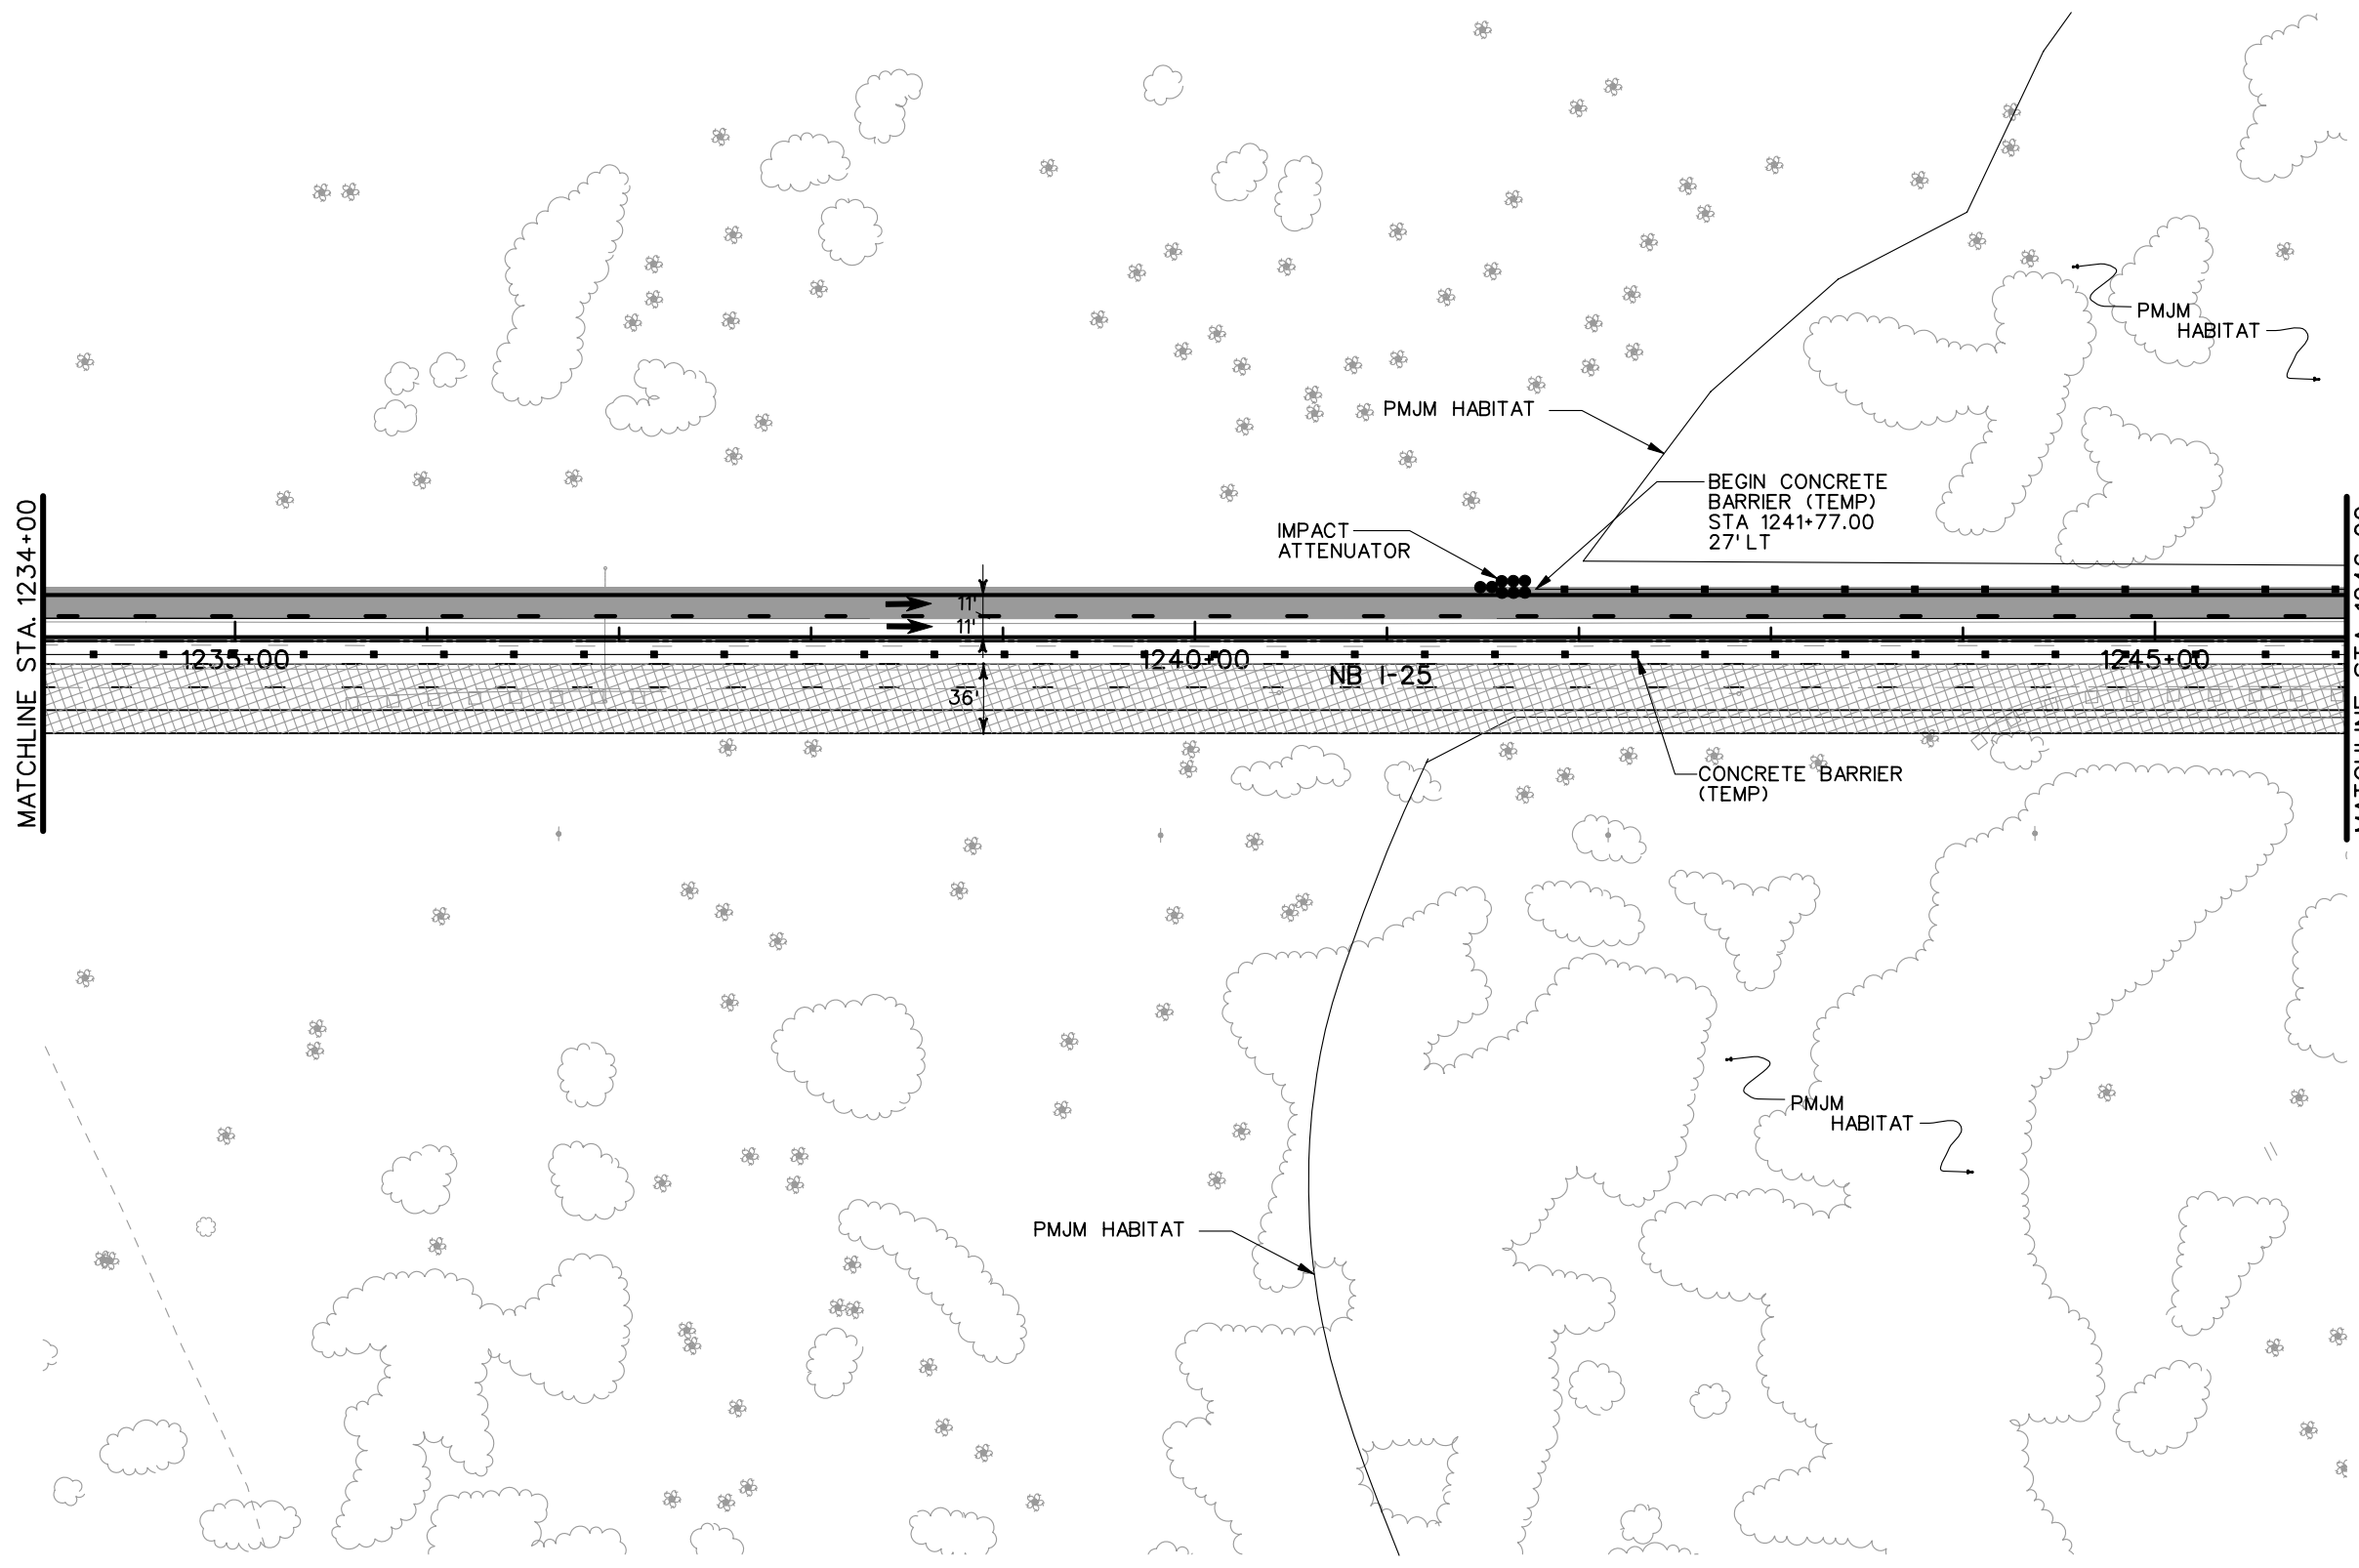


Computer File Information		Sheet Revisions		Colorado Department of Transportation		As Constructed		PHASING PLANS		Project No./Code	
Creation Date:	11/10/03 Initials: JEM	<input type="checkbox"/>		1480 Quail Lake Loop Suite A Colorado Springs, CO 80906 Phone: (719) 634-2323 Fax: (719) 227-3298 5500 Greenwood Plaza Blvd. Suite 150 Greenwood Village, CO 80111 Phone: (303) 221-7275 Fax: (303) 221-7276	No Revisions:		PHASE 2		IM 252-341		
Last Modification Date:	01/15/04 Initials: JEM	<input type="checkbox"/>			Revised:		Designer: MAM	Structure Numbers	13388		
Full Path:	S:\Tranproj\ 246091-00\HwyDes\Phasing\	<input type="checkbox"/>			Void:		Detailer: JEM		Sheet Number		
Drawing File Name:	ph02pl05.dgn	<input type="checkbox"/>			REGION 2 JFF		Sheet Subset:		of		
Scale: Graphic Units: English		<input type="checkbox"/>								Sheet Number	

MATCHLINE STA. 1234+00

MATCHLINE STA. 1246+00








LEGEND

-  DETOUR PAVEMENT (CONSTRUCTION)
-  DETOUR PAVEMENT (IN USE)
-  ULTIMATE PAVEMENT
-  TRAFFIC FLOW
-  IMPACT ATTENUATOR (TEMP.)
-  CONCRETE BARRIER (TEMP.)
-  CHANNELING DEVICE





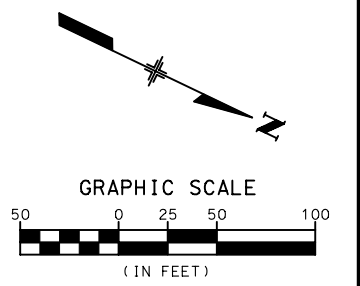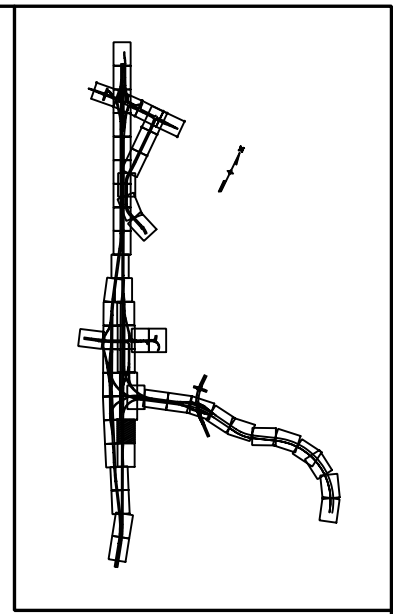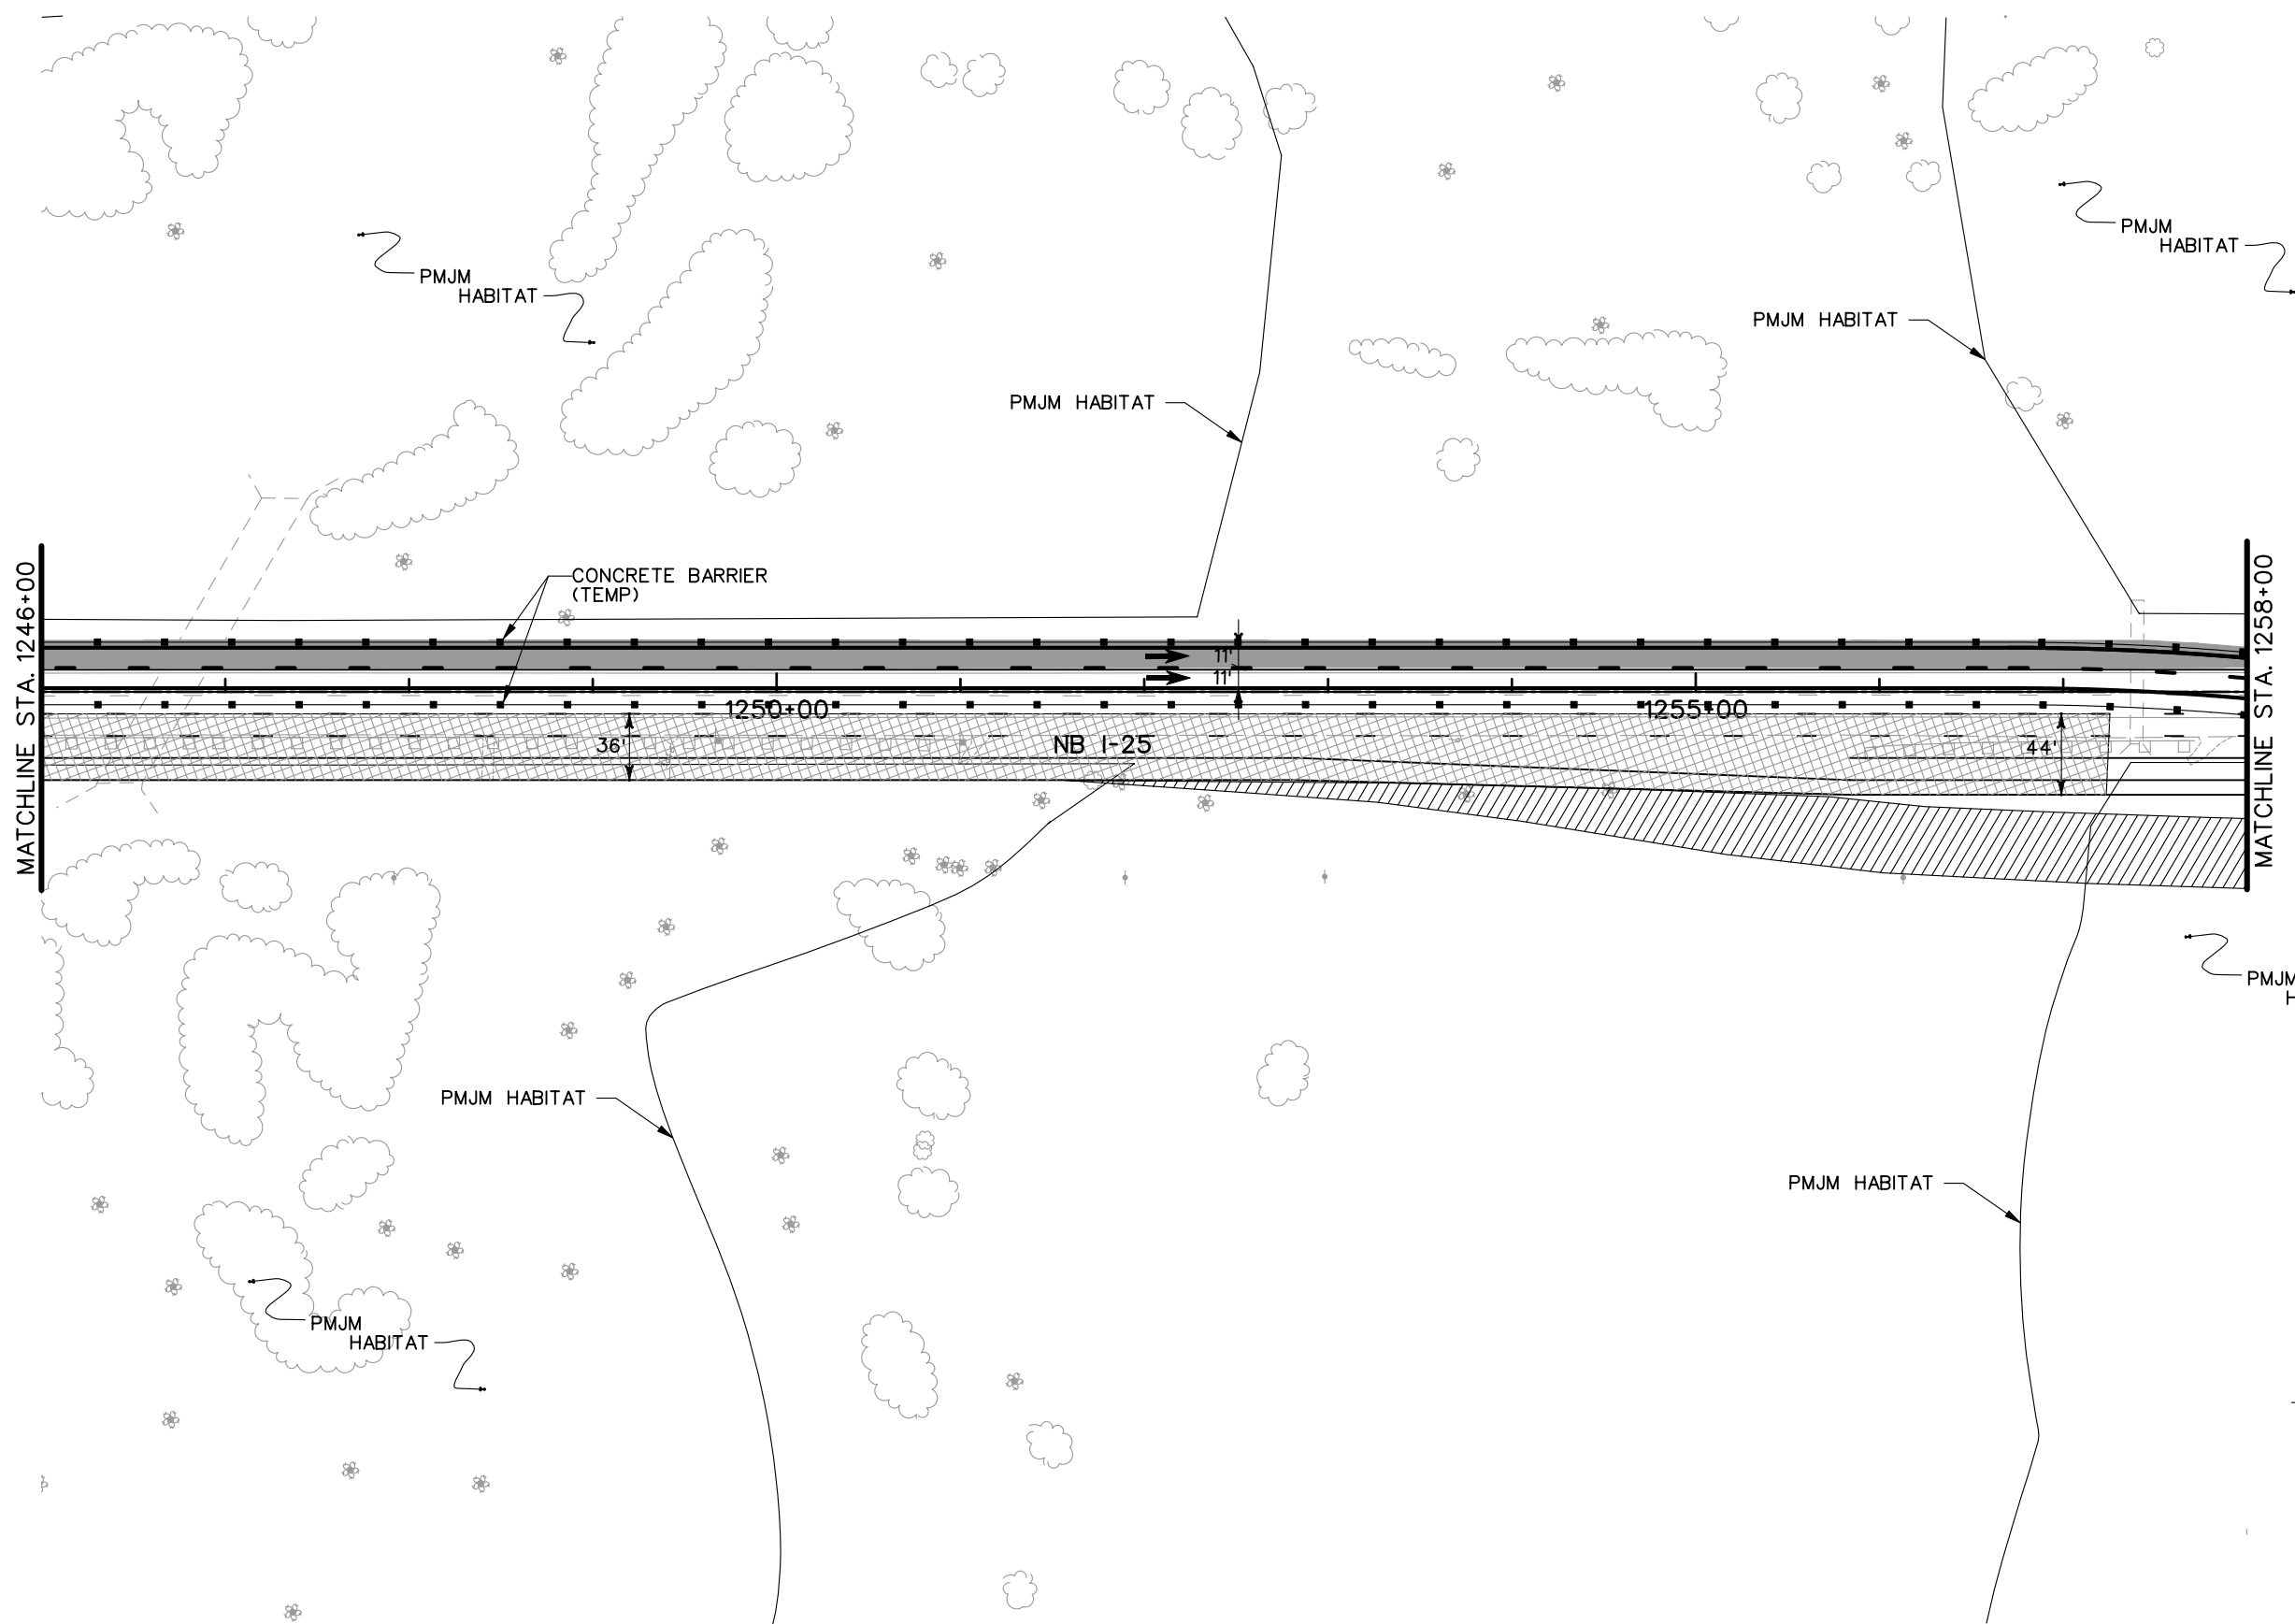


NOTE: SEE TYPICAL SECTIONS FOR I-25 SHOULDER WIDTHS.

PRELIMINARY
SUBJECT TO REVISION

Computer File Information		Sheet Revisions		Colorado Department of Transportation		As Constructed		PHASING PLAN		Project No./Code			
Creation Date:	11/10/03 Initials: JEM	<input type="checkbox"/>		 1480 Quail Lake Loop Suite A Colorado Springs, CO 80906 Phone: (719) 634-2323 Fax: (719) 227-3298	 5500 Greenwood Plaza Blvd. Suite 150 Greenwood Village, CO 80111 Phone: (303) 221-7275 Fax: (303) 221-7276	No Revisions:		PHASE 2		IM 252-341			
Last Modification Date:	01/15/04 Initials: JEM	<input type="checkbox"/>				Revised:		Designer: MAM		Structure Numbers		13388	
Full Path:	S:\Tranproj\ 246091-00\HwyDes\Phasing\	<input type="checkbox"/>				Void:		Detailer: JEM				Sheet Number	
Drawing File Name:	pd02pl06.dgn	<input type="checkbox"/>				REGION 2 JFF		Sheet Subset:		of			
Scale: Graphic Units: English		<input type="checkbox"/>											








LEGEND

-  DETOUR PAVEMENT (CONSTRUCTION)
-  DETOUR PAVEMENT (IN USE)
-  ULTIMATE PAVEMENT
-  TRAFFIC FLOW
-  IMPACT ATTENUATOR (TEMP.)
-  CONCRETE BARRIER (TEMP.)
-  CHANNELING DEVICE

NOTE: SEE TYPICAL SECTIONS FOR I-25 SHOULDER WIDTHS.

PRELIMINARY
SUBJECT TO REVISION

Computer File Information		Sheet Revisions		Colorado Department of Transportation		As Constructed		PHASING PLANS		Project No./Code	
Creation Date:	11/10/03 Initials: JEM	<input type="checkbox"/> <input type="checkbox"/> <input type="checkbox"/> <input type="checkbox"/>			 1480 Quail Lake Loop Suite A Colorado Springs, CO 80906 Phone: (719) 634-2323 Fax: (719) 227-3298	 5500 Greenwood Plaza Blvd. Suite 150 Greenwood Village, CO 80111 Phone: (303) 221-7275 Fax: (303) 221-7276	No Revisions:	PHASE 2		IM 252-341	
Last Modification Date:	01/15/04 Initials: JEM						Revised:	Designer: MAM	Structure Numbers	13388	
Full Path:	S:\Tranproj\ 246091-00\HwyDes\Phasing\						Void:	Detailer: JEM		Sheet Number	
Drawing File Name:	ph02pl07.dgn							Sheet Subset:		of	
Scale: Graphic Units: English				REGION 2 JFF							

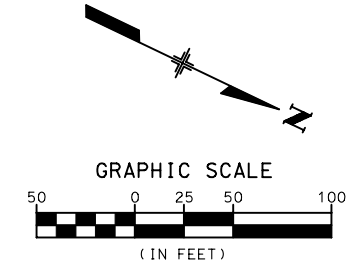
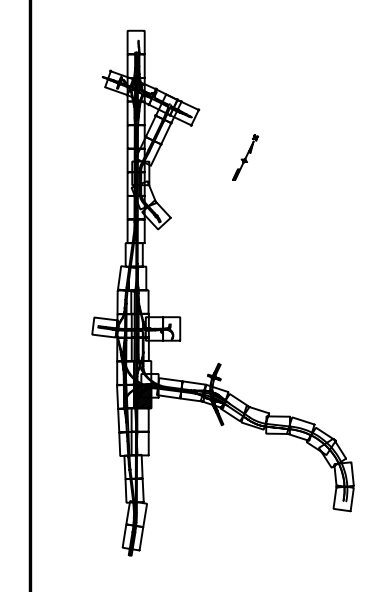
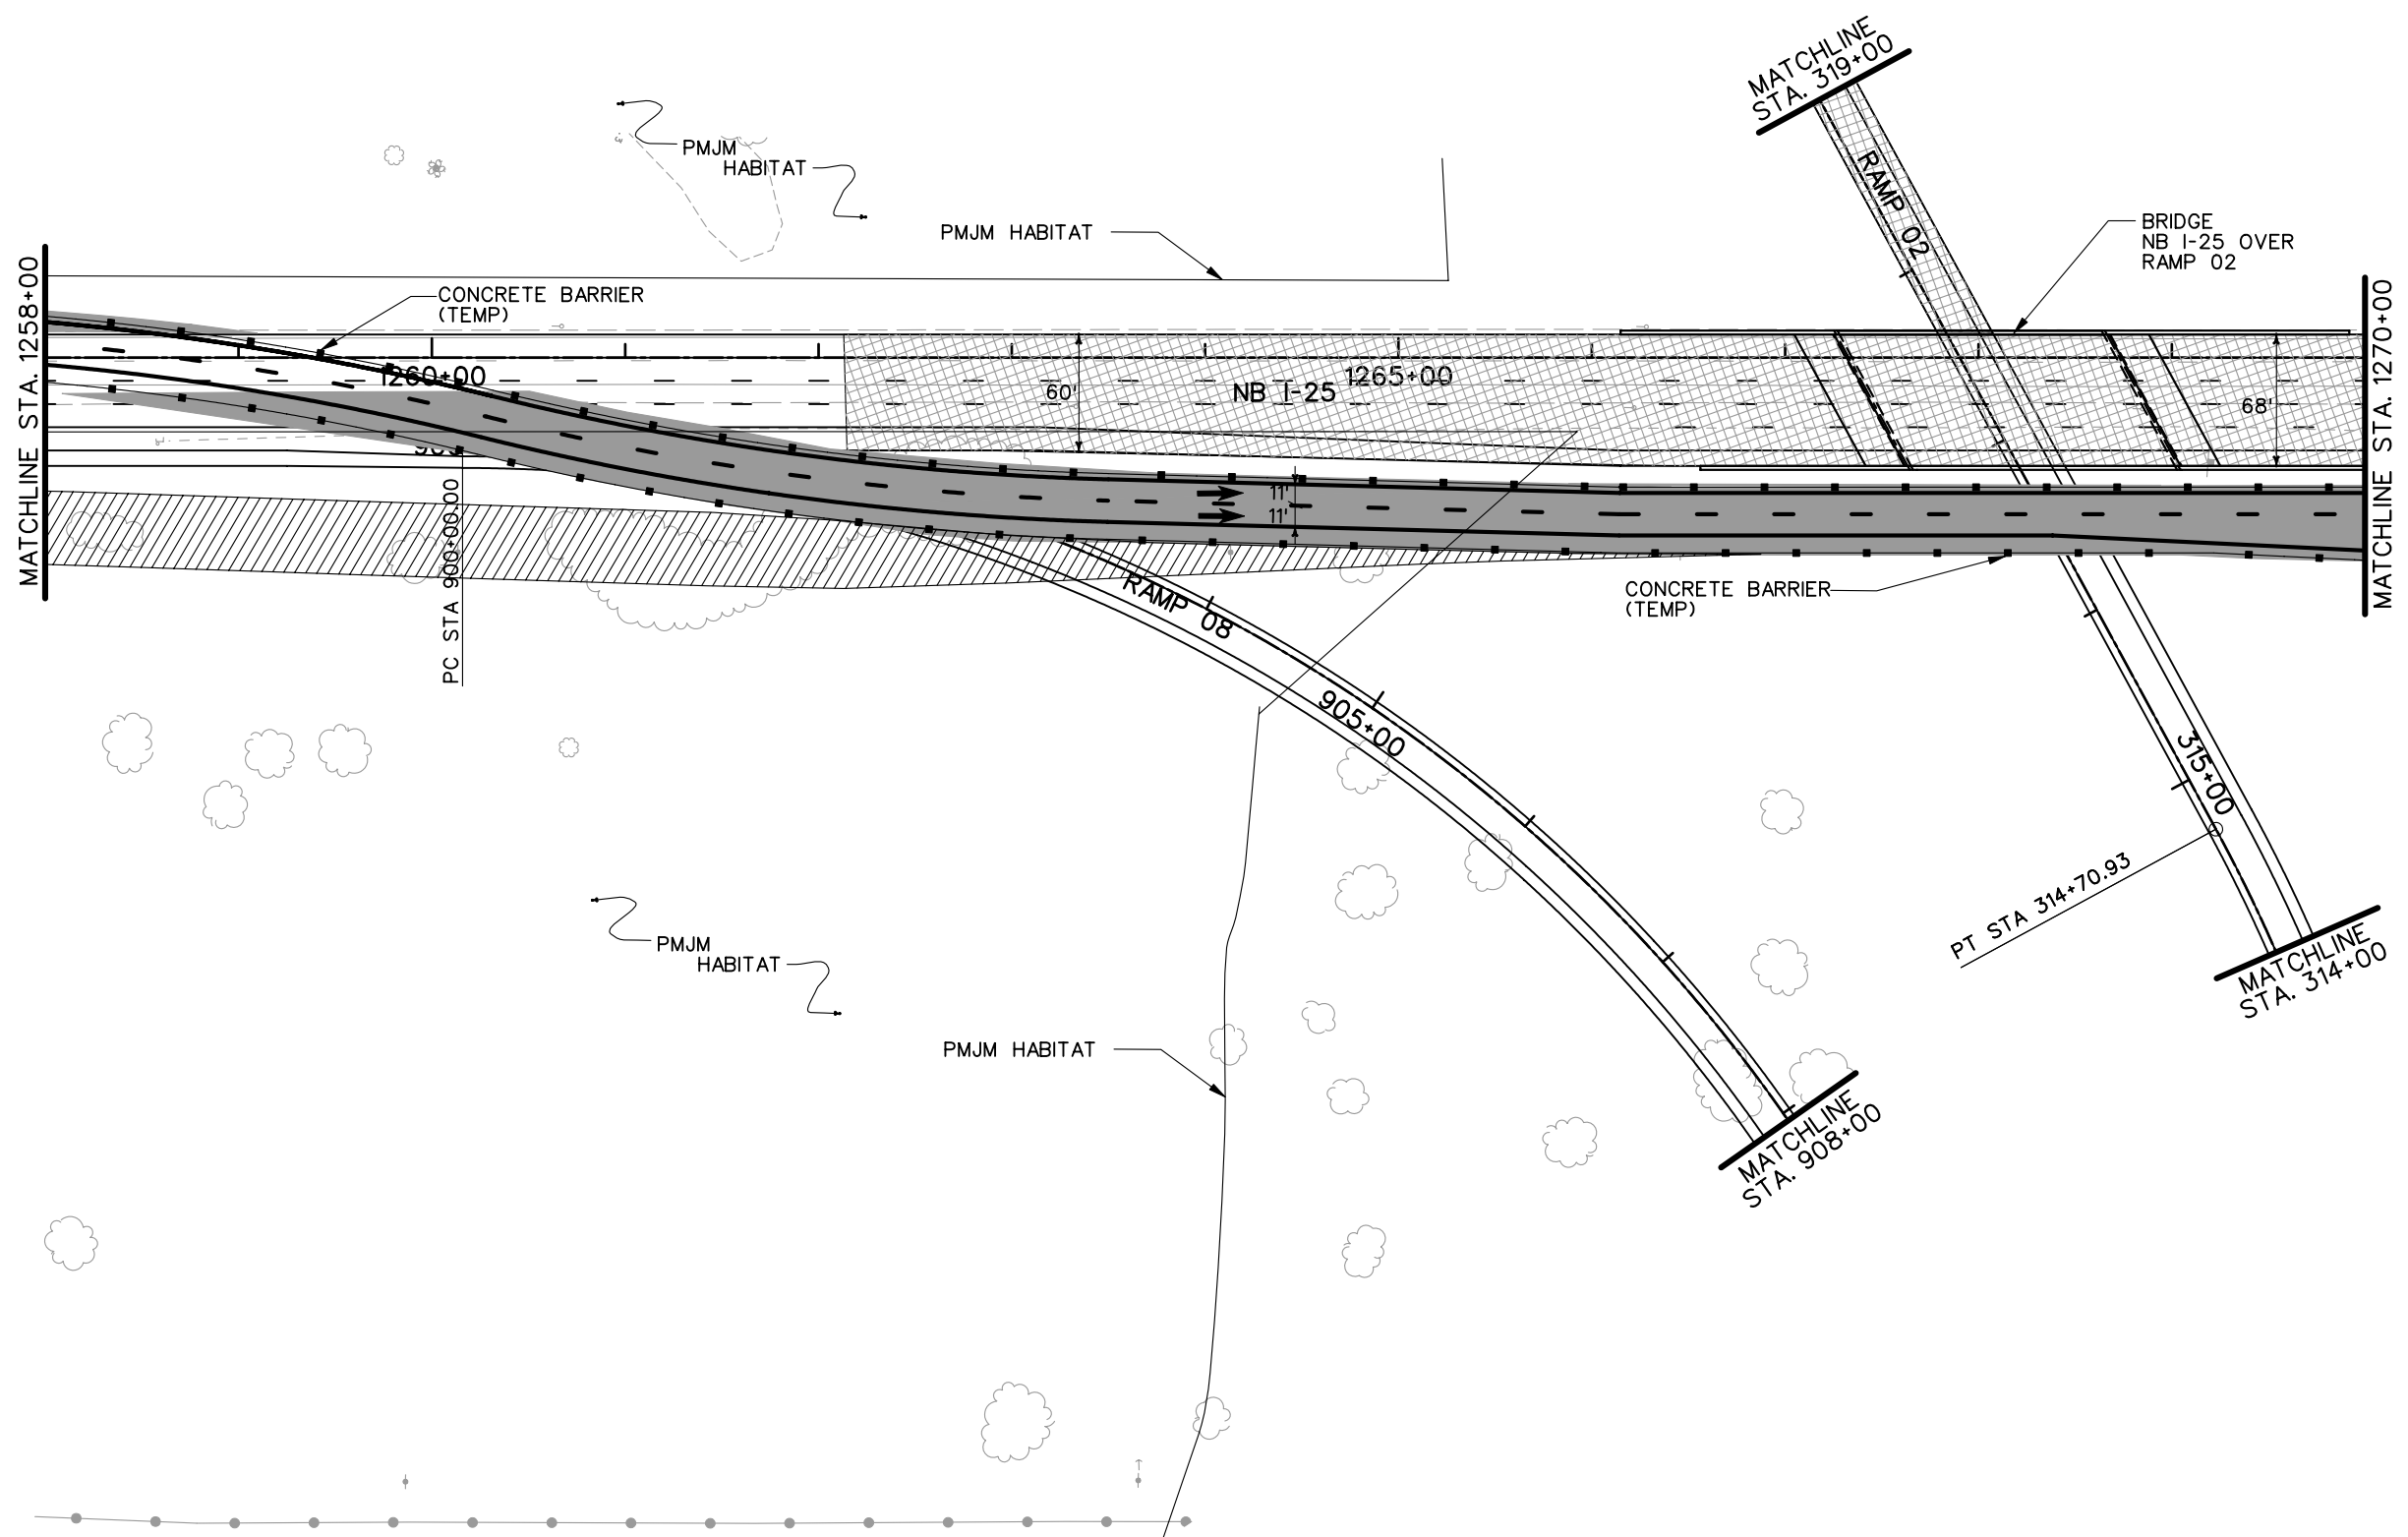


- LEGEND**
- DETOUR PAVEMENT (CONSTRUCTION)
 - DETOUR PAVEMENT (IN USE)
 - ULTIMATE PAVEMENT
 - TRAFFIC FLOW
 - IMPACT ATTENUATOR (TEMP.)
 - CONCRETE BARRIER (TEMP.)
 - CHANNELING DEVICE

NOTE: SEE TYPICAL SECTIONS FOR I-25 SHOULDER WIDTHS.

PRELIMINARY
SUBJECT TO REVISION

Computer File Information		Sheet Revisions		Colorado Department of Transportation		As Constructed		PHASING PLANS		Project No./Code	
Creation Date:	11/10/03 Initials: JEM	<input type="checkbox"/>		1480 Quail Lake Loop Suite A Colorado Springs, CO 80906 Phone: (719) 634-2323 Fax: (719) 227-3298 5500 Greenwood Plaza Blvd. Suite 150 Greenwood Village, CO 80111 Phone: (303) 221-7275 Fax: (303) 221-7276	No Revisions:		PHASE 2		IM 252-341		
Last Modification Date:	01/15/04 Initials: JEM	<input type="checkbox"/>			Revised:		Designer: MAM	Structure Numbers	13388		
Full Path:	S:\Tranproj\ 246091-00\HwyDes\Phasing\	<input type="checkbox"/>			Void:		Detailer: JEM		Sheet Number		
Drawing File Name:	ph02pl08.dgn	<input type="checkbox"/>			REGION 2 JFF		Sheet Subset:		of		
Scale: Graphic Units: English		<input type="checkbox"/>									

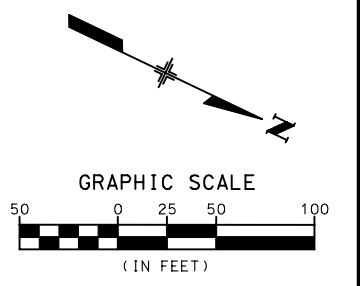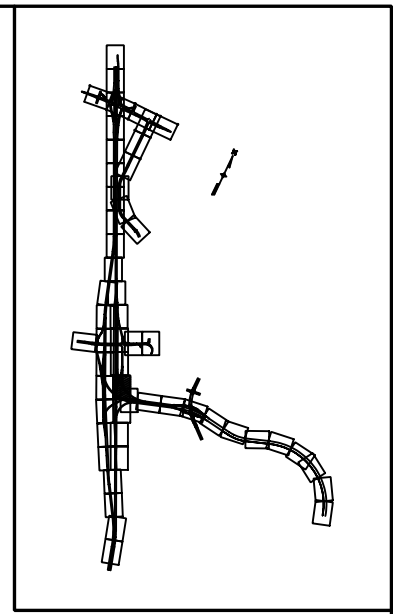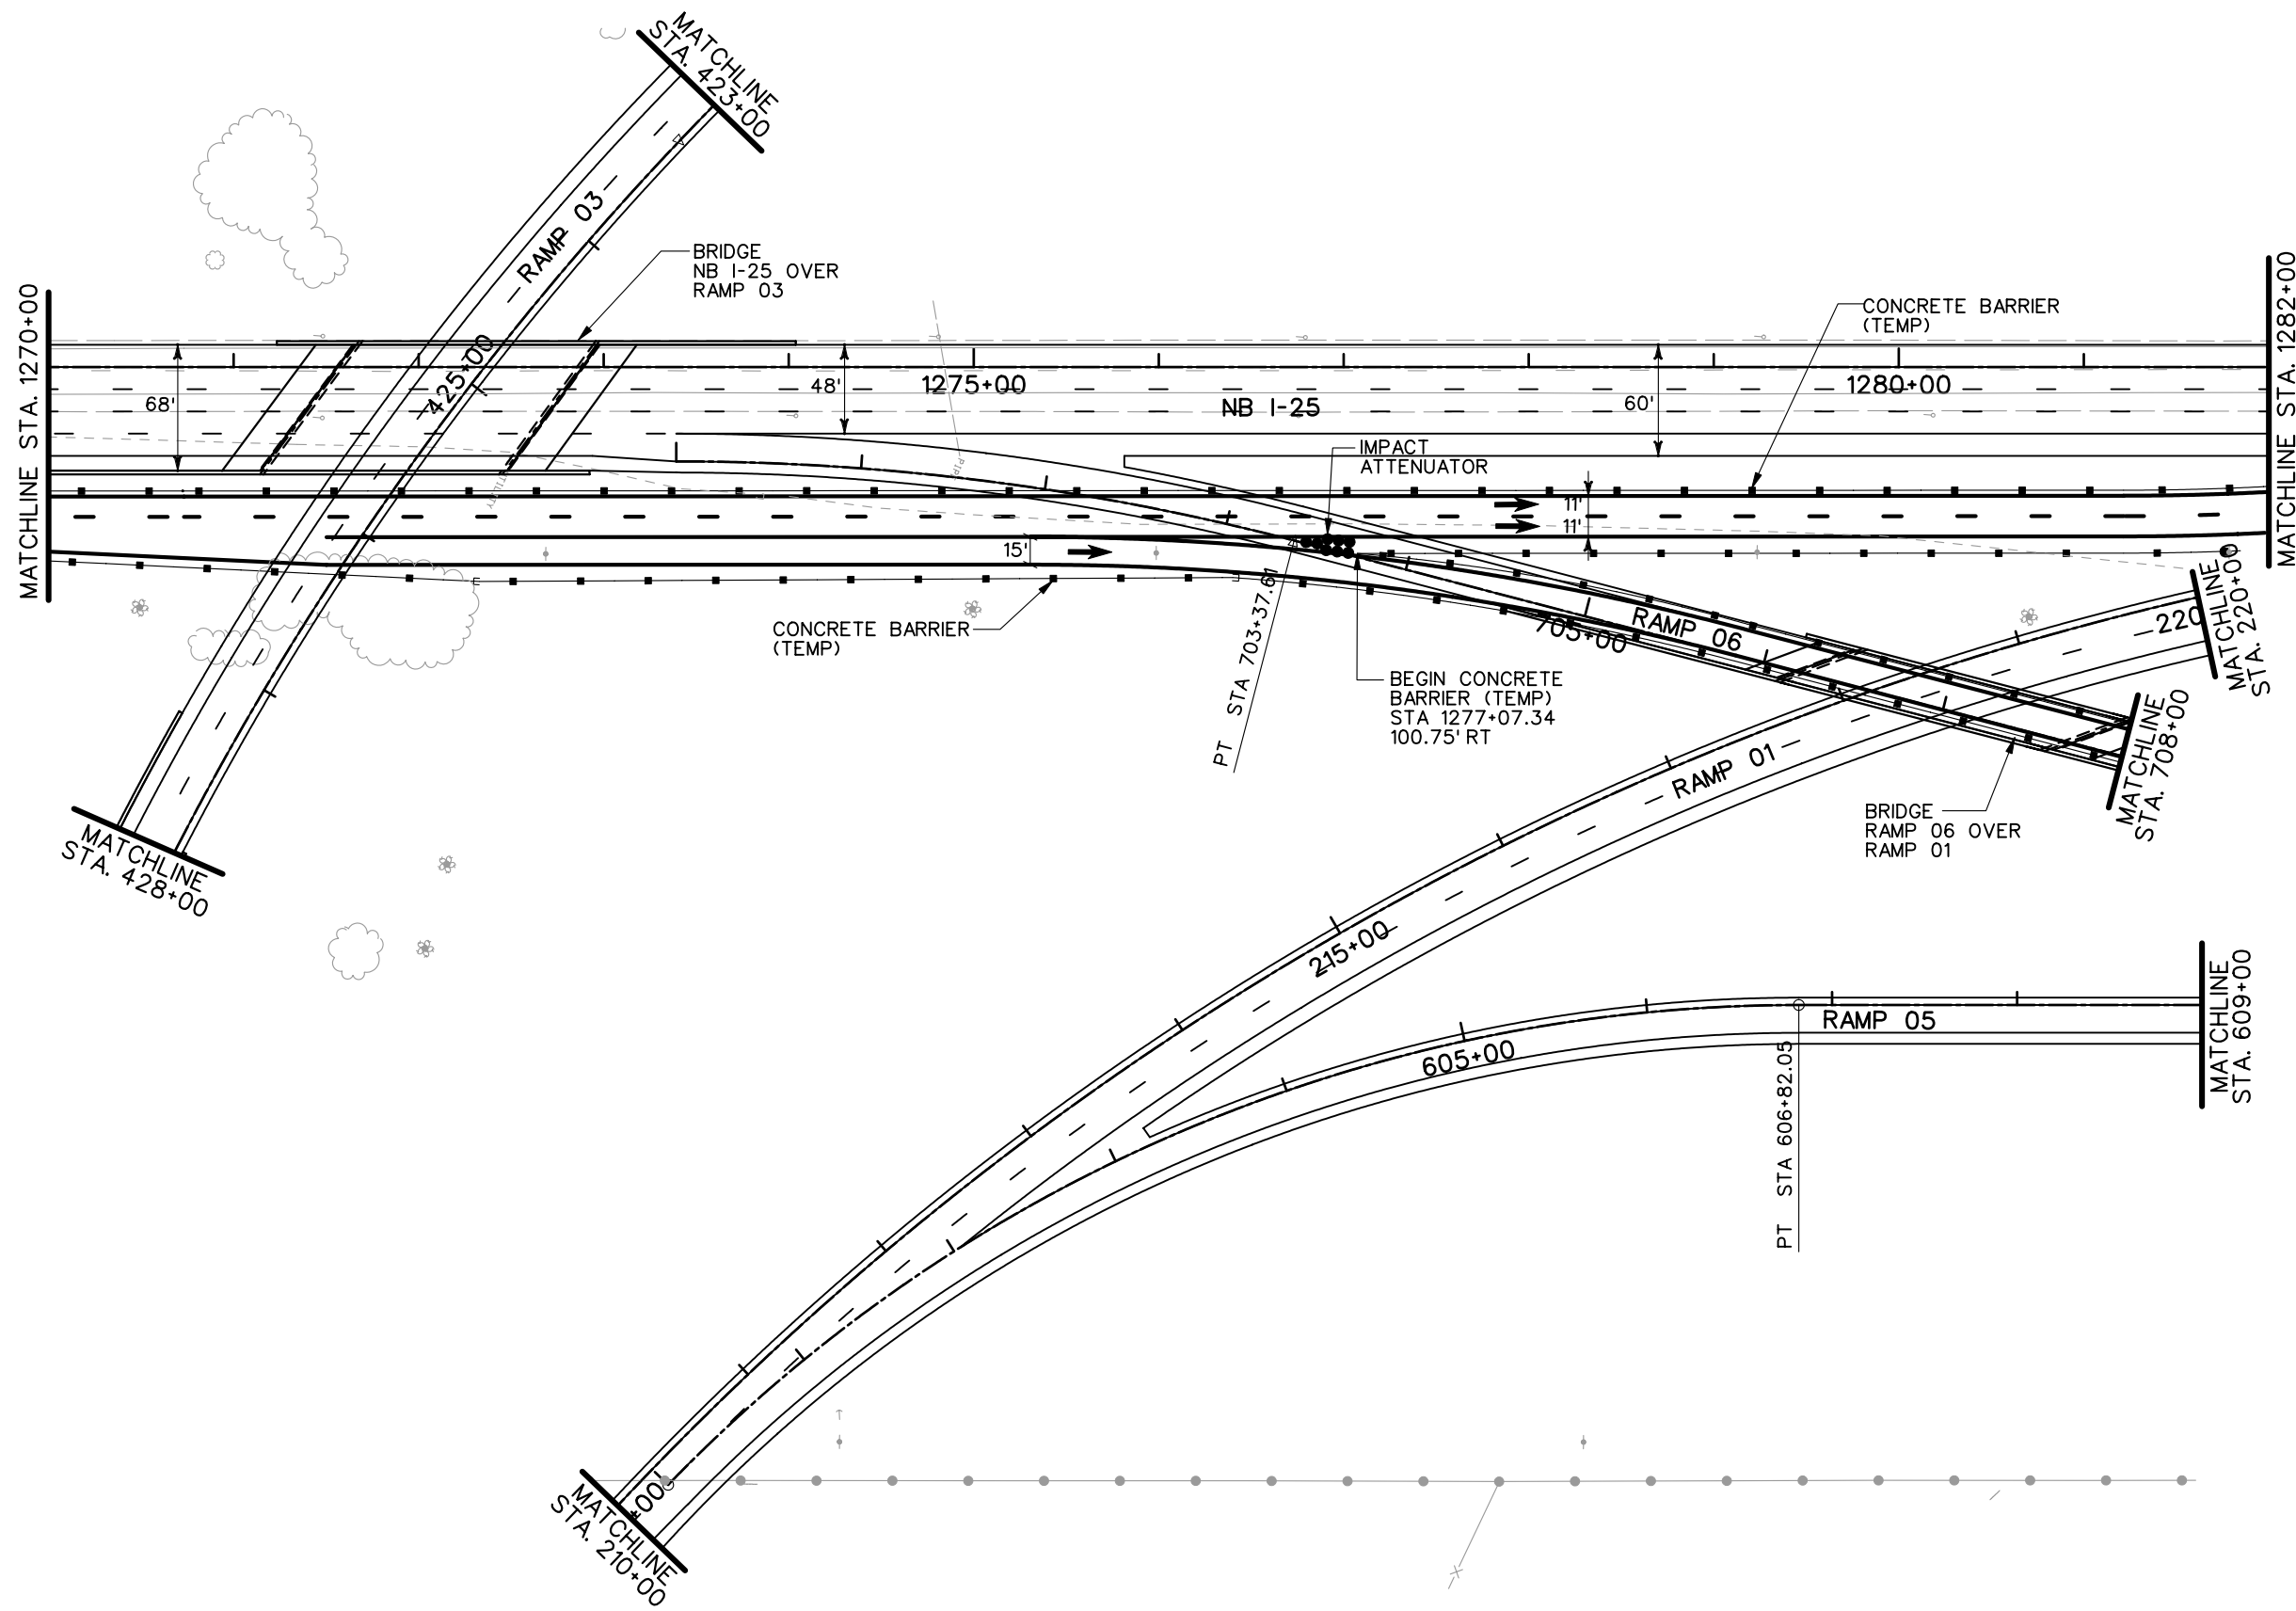

- LEGEND**
- DETOUR PAVEMENT (CONSTRUCTION)
 - DETOUR PAVEMENT (IN USE)
 - ULTIMATE PAVEMENT
 - TRAFFIC FLOW
 - IMPACT ATTENUATOR (TEMP.)
 - CONCRETE BARRIER (TEMP.)
 - CHANNELING DEVICE


NOTE: SEE TYPICAL SECTIONS FOR I-25 SHOULDER WIDTHS.

PRELIMINARY
SUBJECT TO REVISION

Computer File Information		Sheet Revisions		Colorado Department of Transportation		As Constructed		PHASING PLANS		Project No./Code	
Creation Date:	11/10/03	Initials:	JEM					PHASE 2		IM 252-341	
Last Modification Date:	01/15/04	Initials:	JEM							13388	
Full Path:	S:\Tranproj\ 246091-00\HwyDes\Phasing\							Designer:	MAM	Structure	
Drawing File Name:	ph02pl09.dgn							Detailer:	JEM	Numbers	
Scale:	Graphic							Sheet Subset:		of	Sheet Number
Units:	English										
				REGION 2		JFF					

1480 Quail Lake Loop
Suite A
Colorado Springs, CO 80906
Phone: (719) 634-2323
Fax: (719) 227-3298

5500 Greenwood Plaza Blvd.
Suite 150
Greenwood Village, CO 80111
Phone: (303) 221-7275
Fax: (303) 221-7276

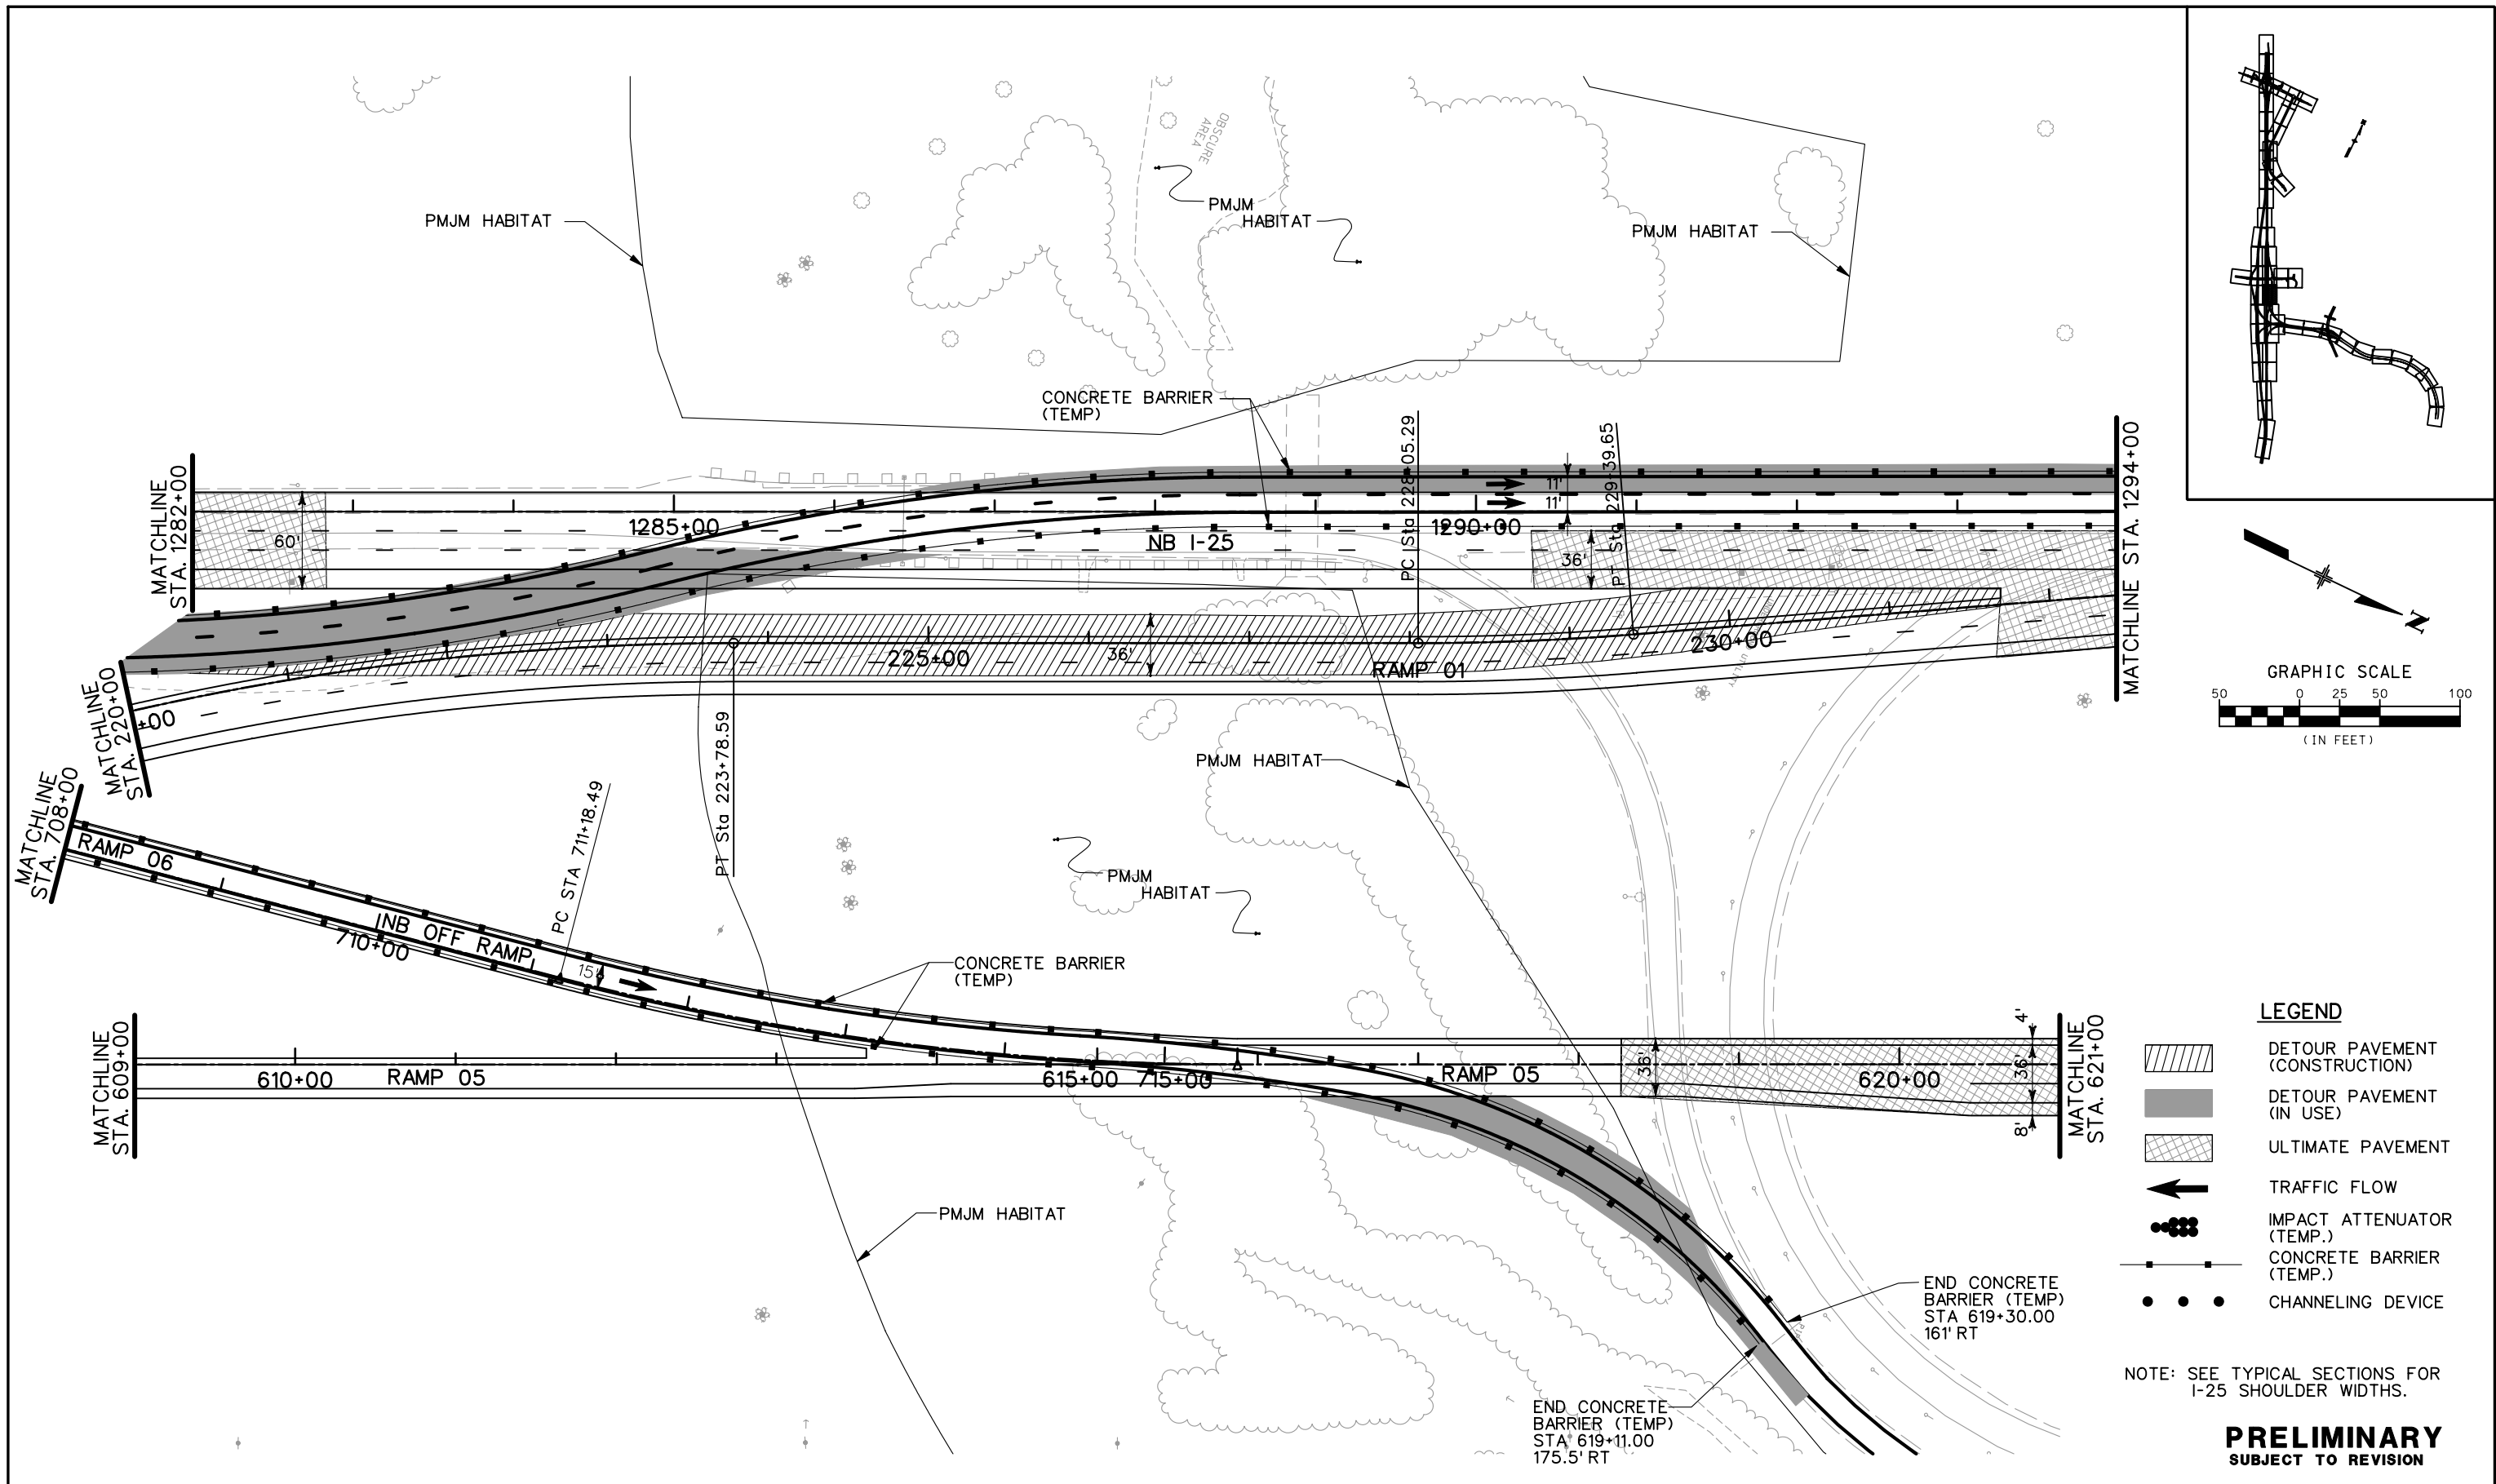

Computer File Information	
Creation Date:	11/10/03 Initials: JEM
Last Modification Date:	01/15/04 Initials: JEM
Full Path:	S:\Tranproj\ 246091-00\HwyDes\Phasing\
Drawing File Name:	ph02pl10.dgn
Scale:	Graphic Units: English

Sheet Revisions	

Colorado Department of Transportation

1480 Quail Lake Loop Suite A Colorado Springs, CO 80906 Phone: (719) 634-2323 Fax: (719) 227-3298

5500 Greenwood Plaza Blvd. Suite 150 Greenwood Village, CO 80111 Phone: (303) 221-7275 Fax: (303) 221-7276




PBSJ

REGION 2 JFF

As Constructed
No Revisions:
Revised:
Void:

PHASING PLANS	
PHASE 2	
Designer:	MAM
Detailer:	JEM
Structure Numbers:	
Sheet Subset:	of

Project No./Code
IM 252-341
13388
Sheet Number


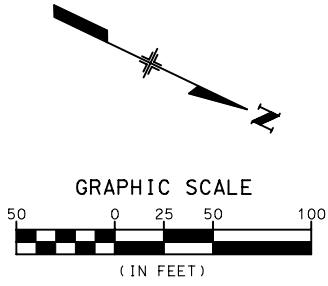
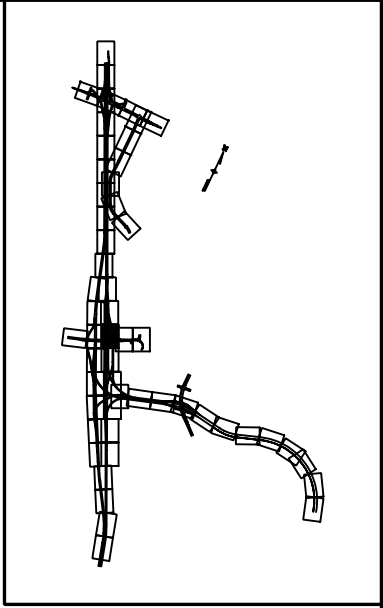
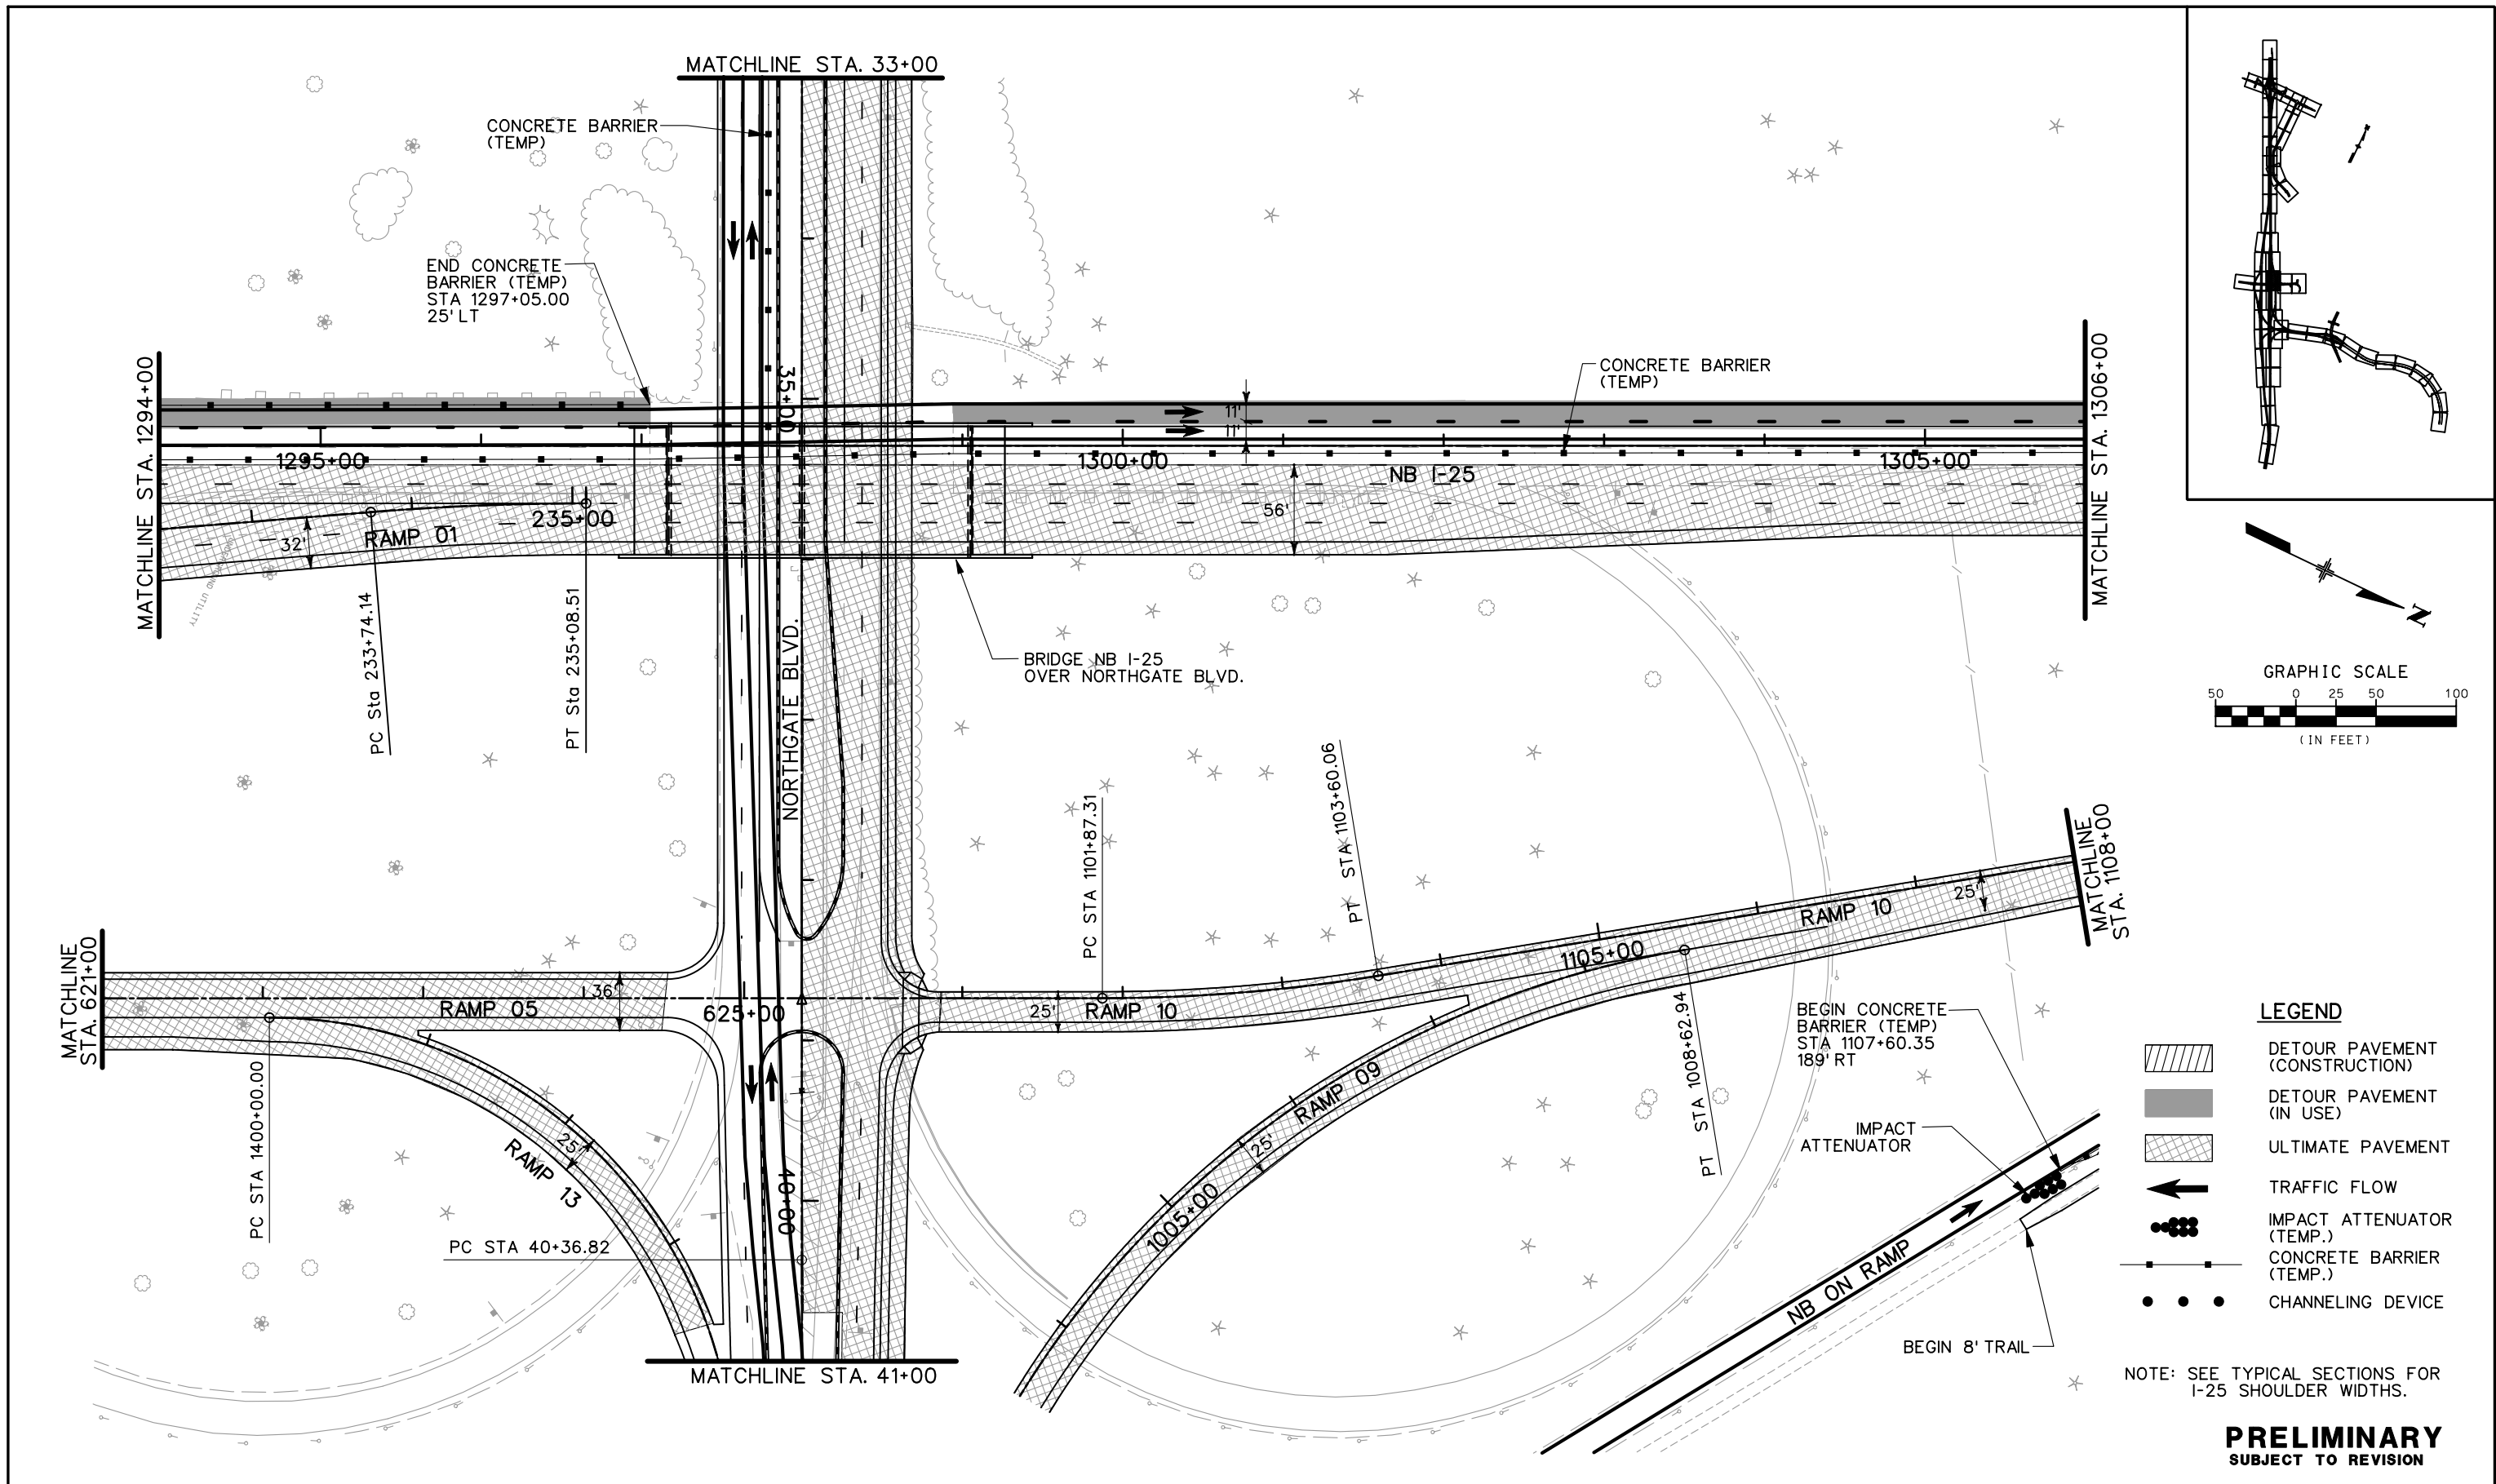


- LEGEND**
- DETOUR PAVEMENT (CONSTRUCTION)
 - DETOUR PAVEMENT (IN USE)
 - ULTIMATE PAVEMENT
 - TRAFFIC FLOW
 - IMPACT ATTENUATOR (TEMP.)
 - CONCRETE BARRIER (TEMP.)
 - CHANNELING DEVICE

NOTE: SEE TYPICAL SECTIONS FOR I-25 SHOULDER WIDTHS.

PRELIMINARY
SUBJECT TO REVISION

Computer File Information		Sheet Revisions		Colorado Department of Transportation		As Constructed		PHASING PLANS		Project No./Code							
Creation Date: 11/10/03 Initials: JEM				1480 Quail Lake Loop Suite A Colorado Springs, CO 80906 Phone: (719) 634-2323 Fax: (719) 227-3298		5500 Greenwood Plaza Blvd. Suite 150 Greenwood Village, CO 80111 Phone: (303) 221-7275 Fax: (303) 221-7276		PHASE 2		IM 252-341							
Last Modification Date: 01/15/04 Initials: JEM								REGION 2 JFF		No Revisions:		Designer: MAM		Structure Numbers			
Full Path: S:\Tranproj\ 246091-00\HwyDes\Phasing\												Revised:				Detailer: JEM	
Drawing File Name: ph02pl11.dgn																Void:	
Scale: Graphic Units: English								of		Sheet Number							

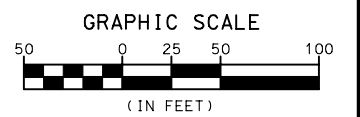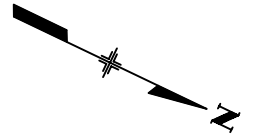
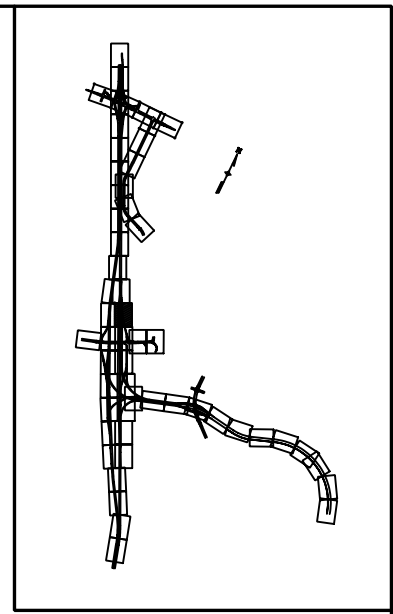
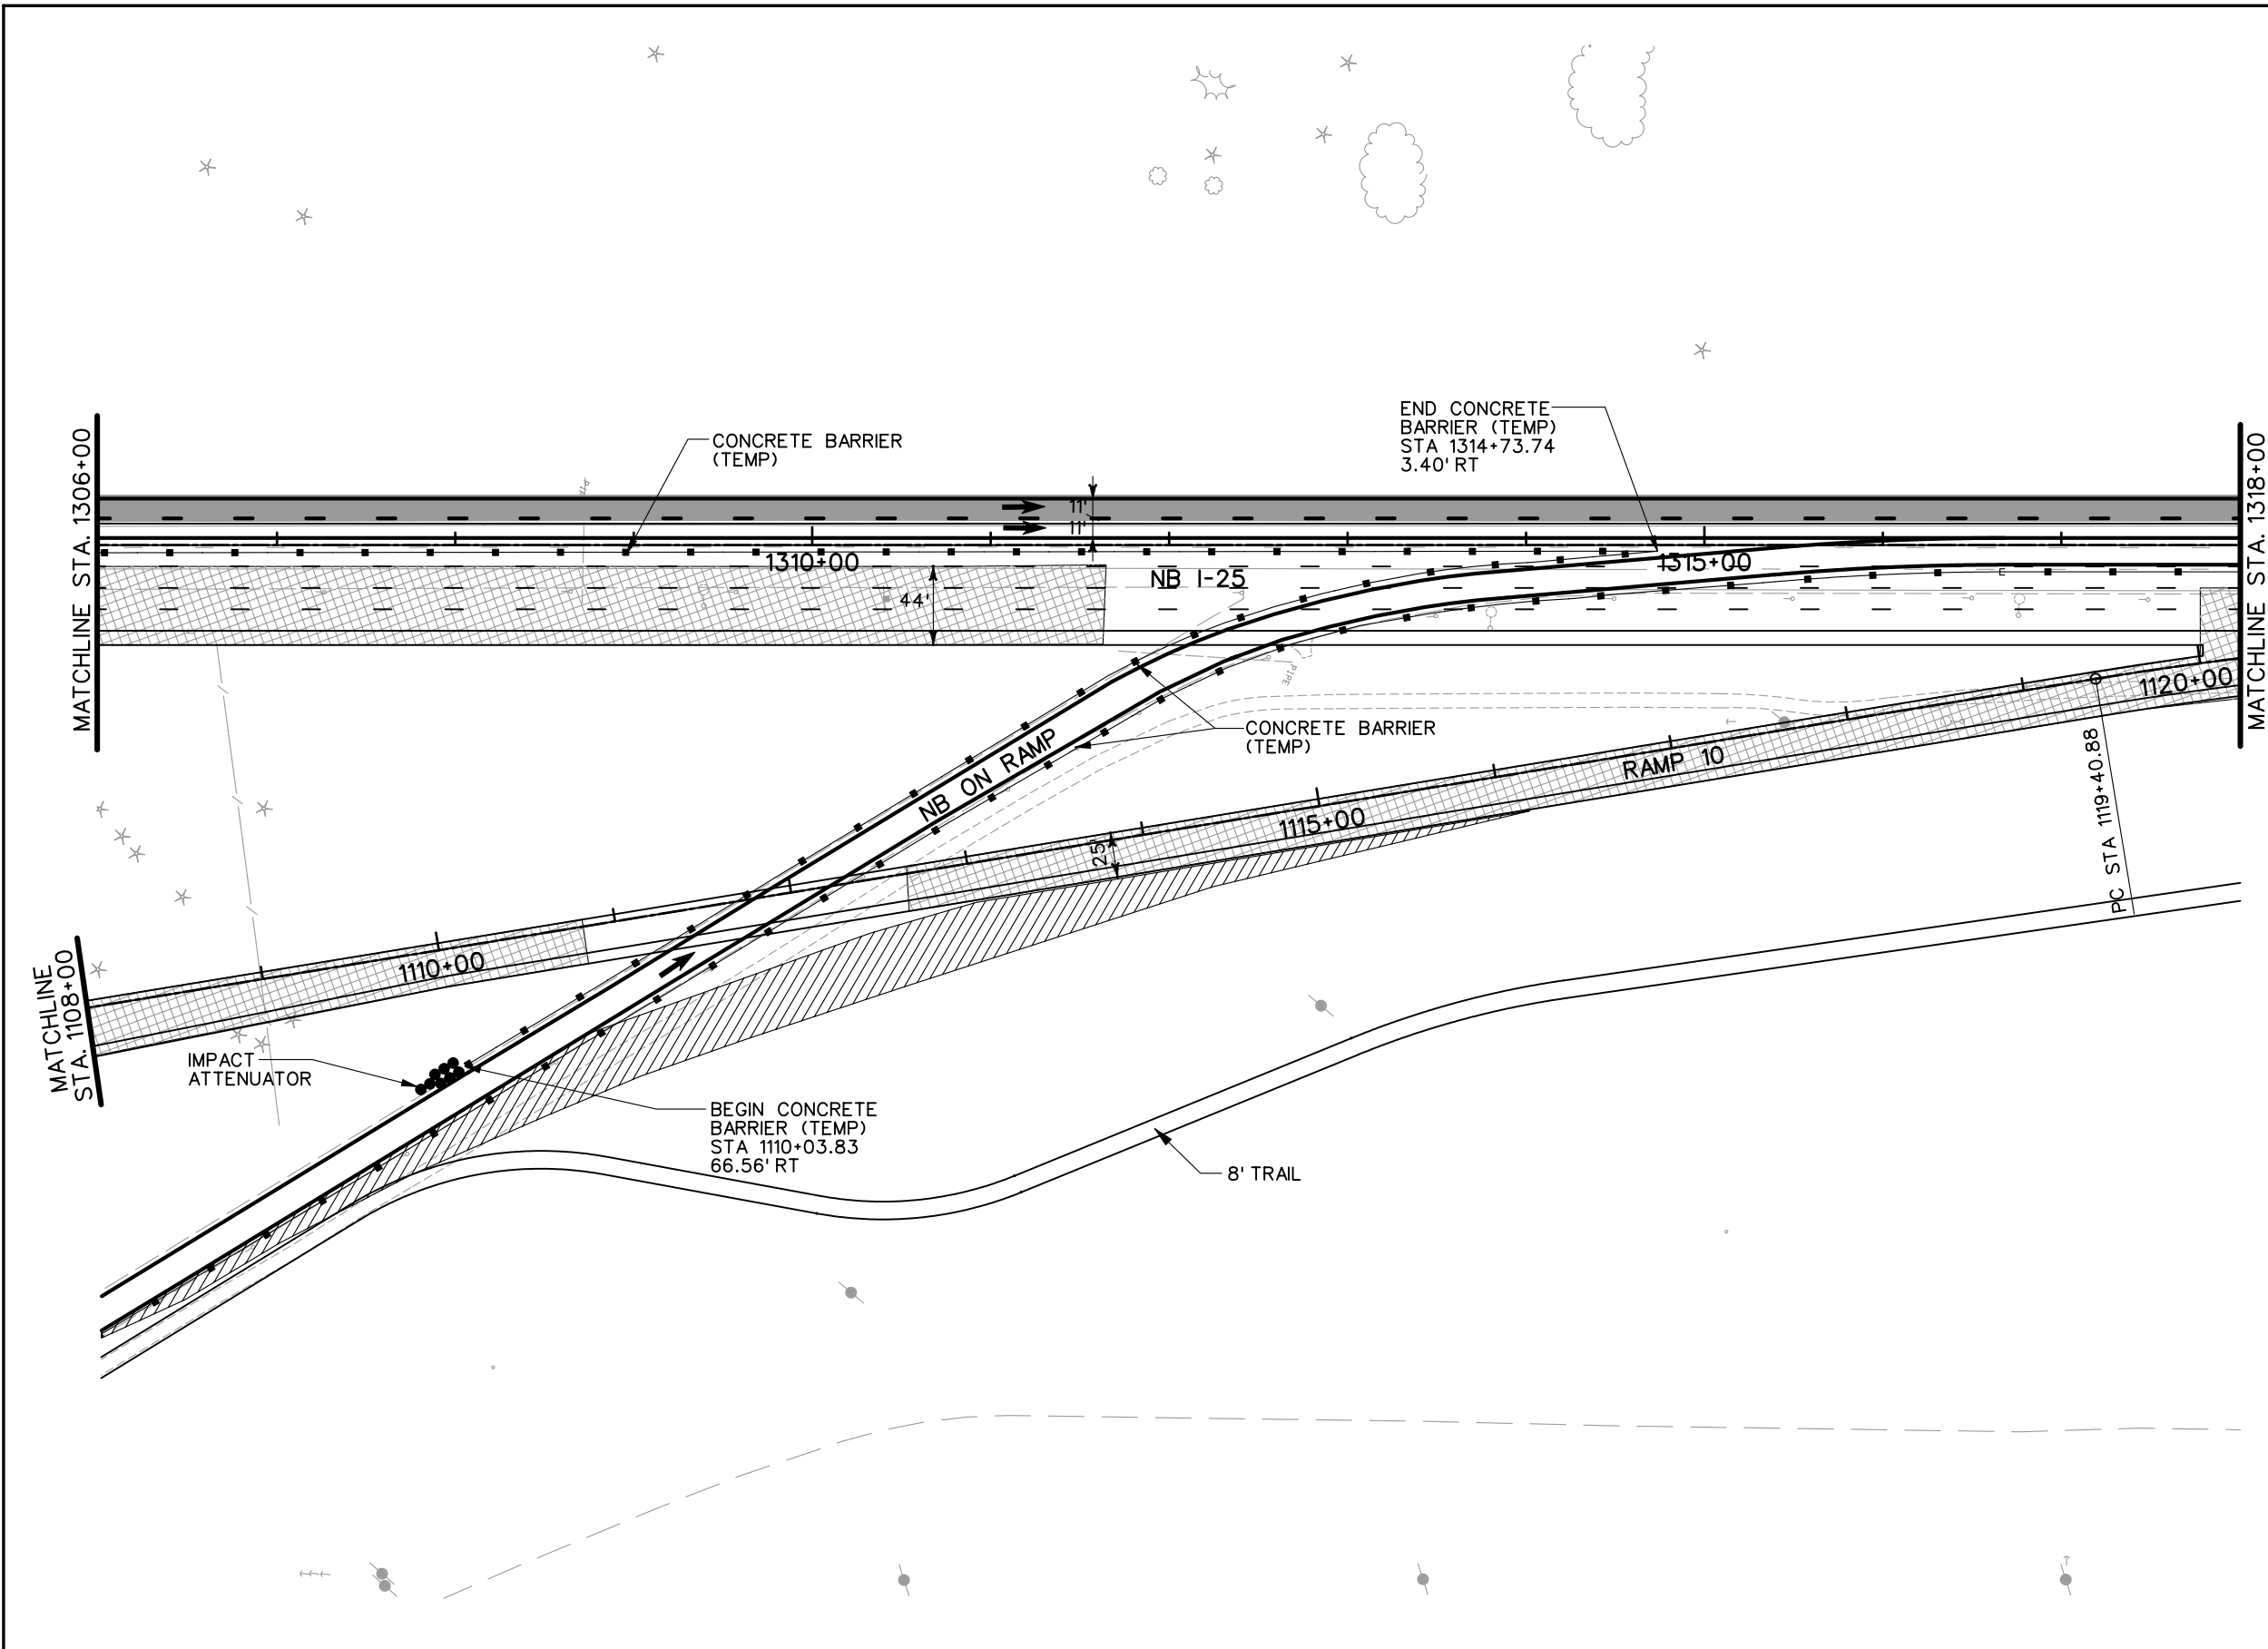


- LEGEND**
- DETOUR PAVEMENT (CONSTRUCTION)
 - DETOUR PAVEMENT (IN USE)
 - ULTIMATE PAVEMENT
 - TRAFFIC FLOW
 - IMPACT ATTENUATOR (TEMP.)
 - CONCRETE BARRIER (TEMP.)
 - CHANNELING DEVICE

NOTE: SEE TYPICAL SECTIONS FOR I-25 SHOULDER WIDTHS.

PRELIMINARY
 SUBJECT TO REVISION

Computer File Information		Sheet Revisions		Colorado Department of Transportation		As Constructed		PHASING PLANS		Project No./Code			
Creation Date:	11/10/03 Initials: JEM	<input type="checkbox"/> <input type="checkbox"/> <input type="checkbox"/> <input type="checkbox"/>			1480 Quail Lake Loop, Suite A, Colorado Springs, CO 80906 Phone: (719) 634-2323 Fax: (719) 227-3298	5500 Greenwood Plaza Blvd., Suite 150, Greenwood Village, CO 80111 Phone: (303) 221-7275 Fax: (303) 221-7276	No Revisions:		PHASE 2		IM 252-341		
Last Modification Date:	01/15/04 Initials: JEM						Revised:		Designer:	MAM	Structure Numbers		13388
Full Path:	S:\Tranproj\ 246091-00\HwyDes\Phasing\						Void:		Detailer:	JEM			
Drawing File Name:	ph02pl12.dgn								Sheet Subset:		of		Sheet Number
Scale: Graphic Units: English				REGION 2 JFF									

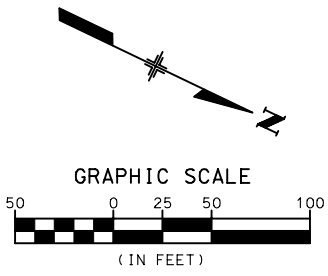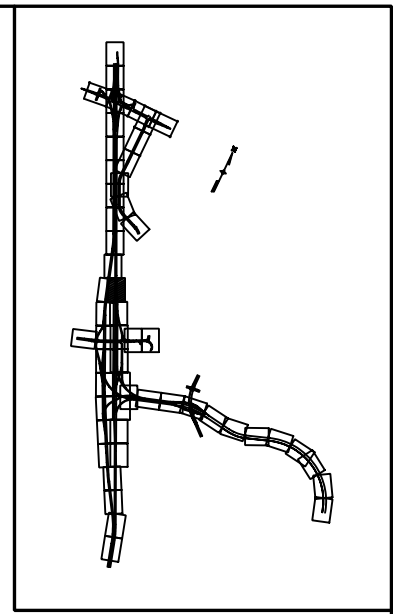
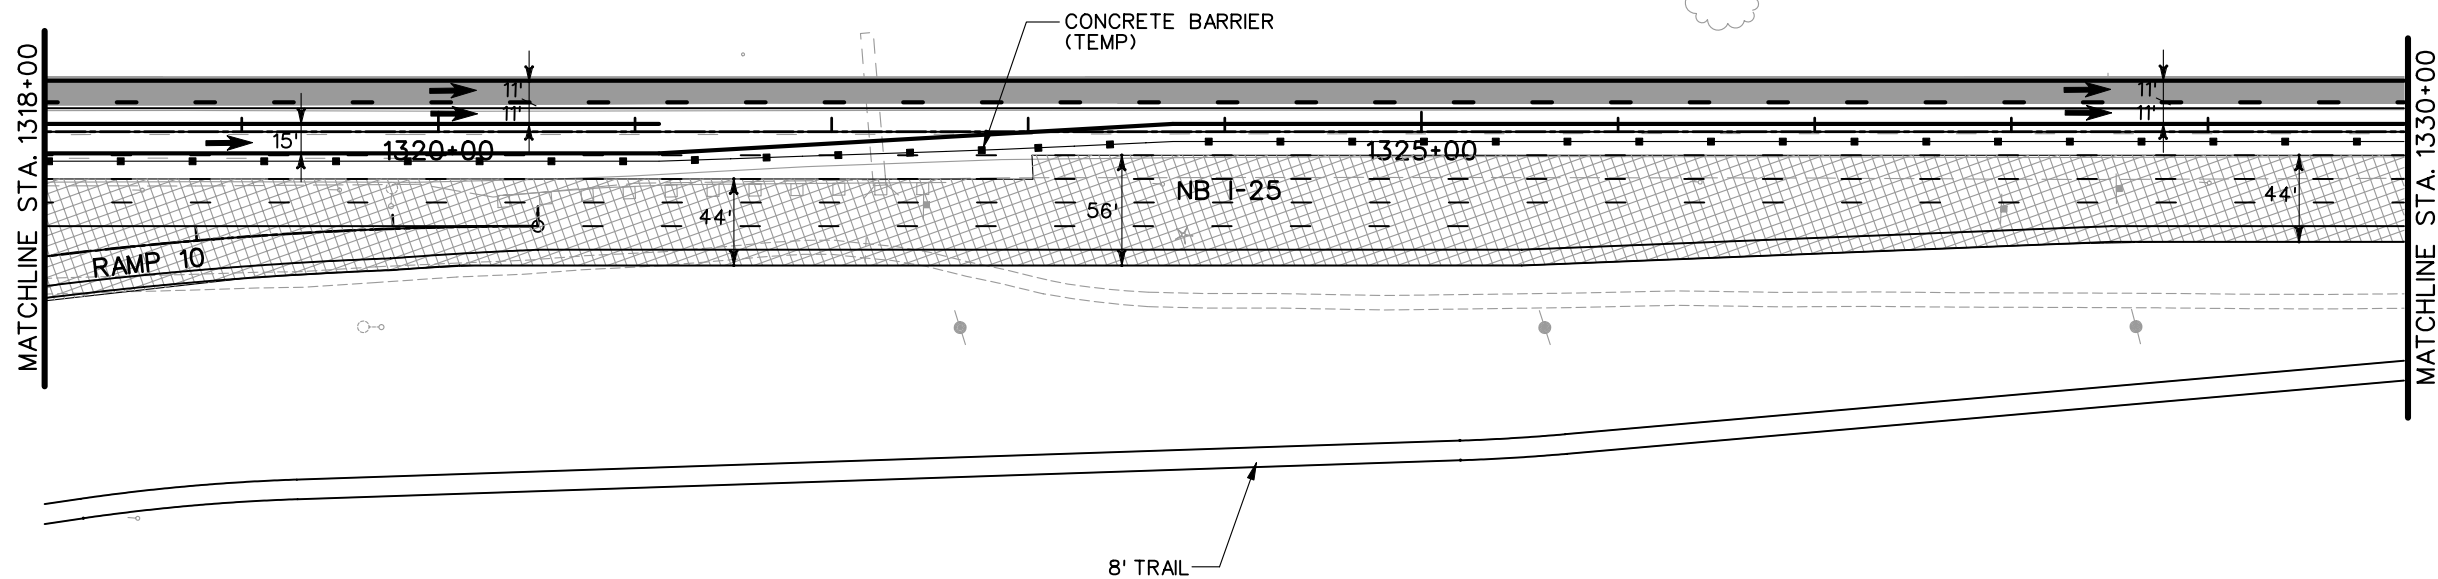









- LEGEND**
- DETOUR PAVEMENT (CONSTRUCTION)
 - DETOUR PAVEMENT (IN USE)
 - ULTIMATE PAVEMENT
 - TRAFFIC FLOW
 - IMPACT ATTENUATOR (TEMP.)
 - CONCRETE BARRIER (TEMP.)
 - CHANNELING DEVICE

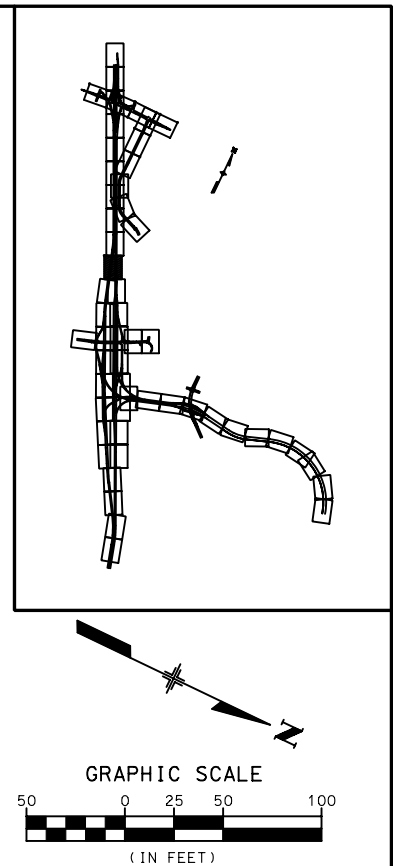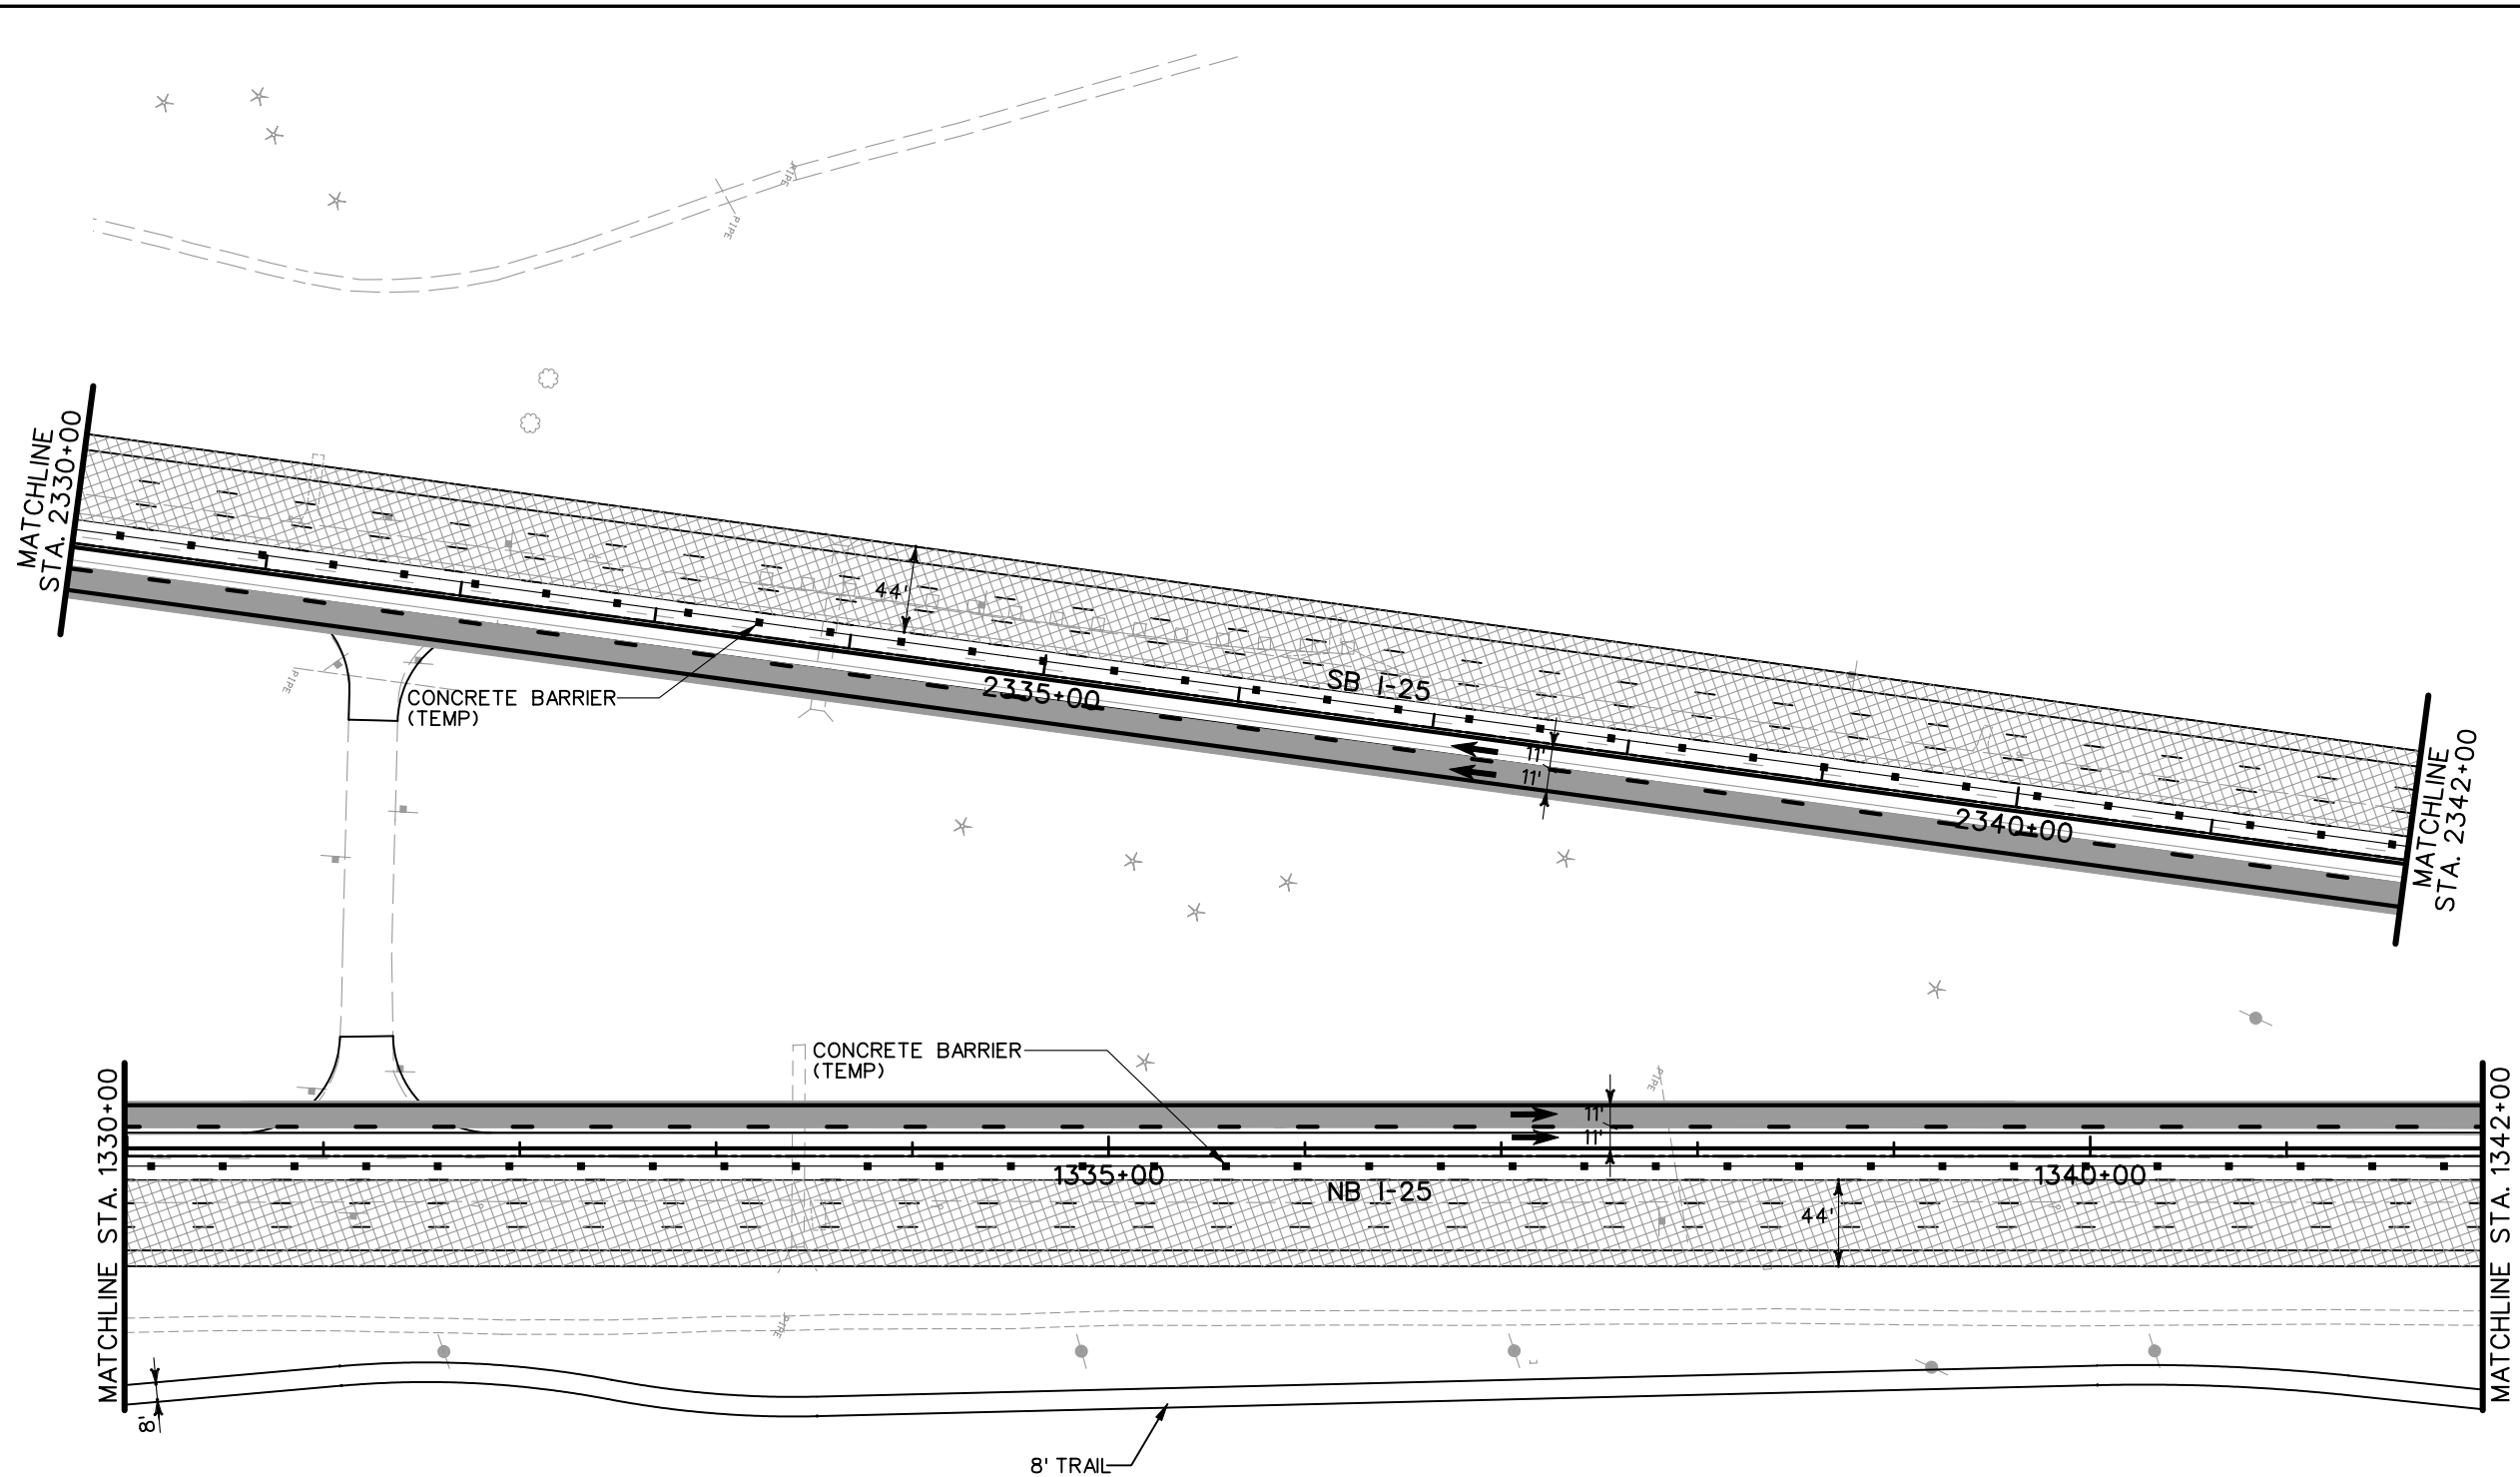NOTE: SEE TYPICAL SECTIONS FOR I-25 SHOULDER WIDTHS.

PRELIMINARY
SUBJECT TO REVISION



Computer File Information		Sheet Revisions		Colorado Department of Transportation		As Constructed		PHASING PLANS		Project No./Code	
Creation Date:	11/10/03 Initials: JEM	<input type="checkbox"/>		1480 Quail Lake Loop Suite A Colorado Springs, CO 80906 Phone: (719) 634-2323 Fax: (719) 227-3298 5500 Greenwood Plaza Blvd. Suite 150 Greenwood Village, CO 80111 Phone: (303) 221-7275 Fax: (303) 221-7276	No Revisions:		PHASE 2		IM 252-341		
Last Modification Date:	01/15/04 Initials: JEM	<input type="checkbox"/>			Revised:		Designer: MAM Structure Numbers		13388		
Full Path:	S:\Tranproj\ 246091-00\HwyDes\Phasing\	<input type="checkbox"/>			Void:		Detailer: JEM		Sheet Number		
Drawing File Name:	ph02p13.dgn	<input type="checkbox"/>			REGION 2 JFF		Sheet Subset:		of		
Scale: Graphic Units: English		<input type="checkbox"/>								Sheet Number	






- LEGEND**
-  DETOUR PAVEMENT (CONSTRUCTION)
 -  DETOUR PAVEMENT (IN USE)
 -  ULTIMATE PAVEMENT
 -  TRAFFIC FLOW
 -  IMPACT ATTENUATOR (TEMP.)
 -  CONCRETE BARRIER (TEMP.)
 -  CHANNELING DEVICE





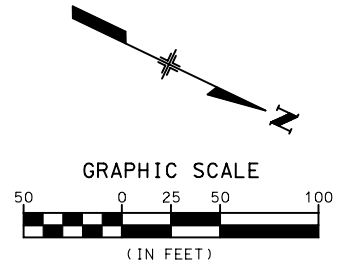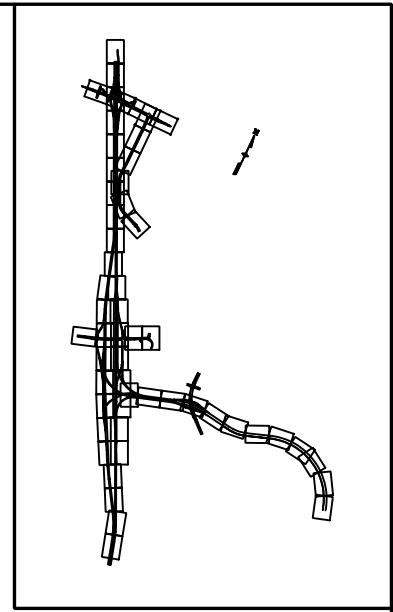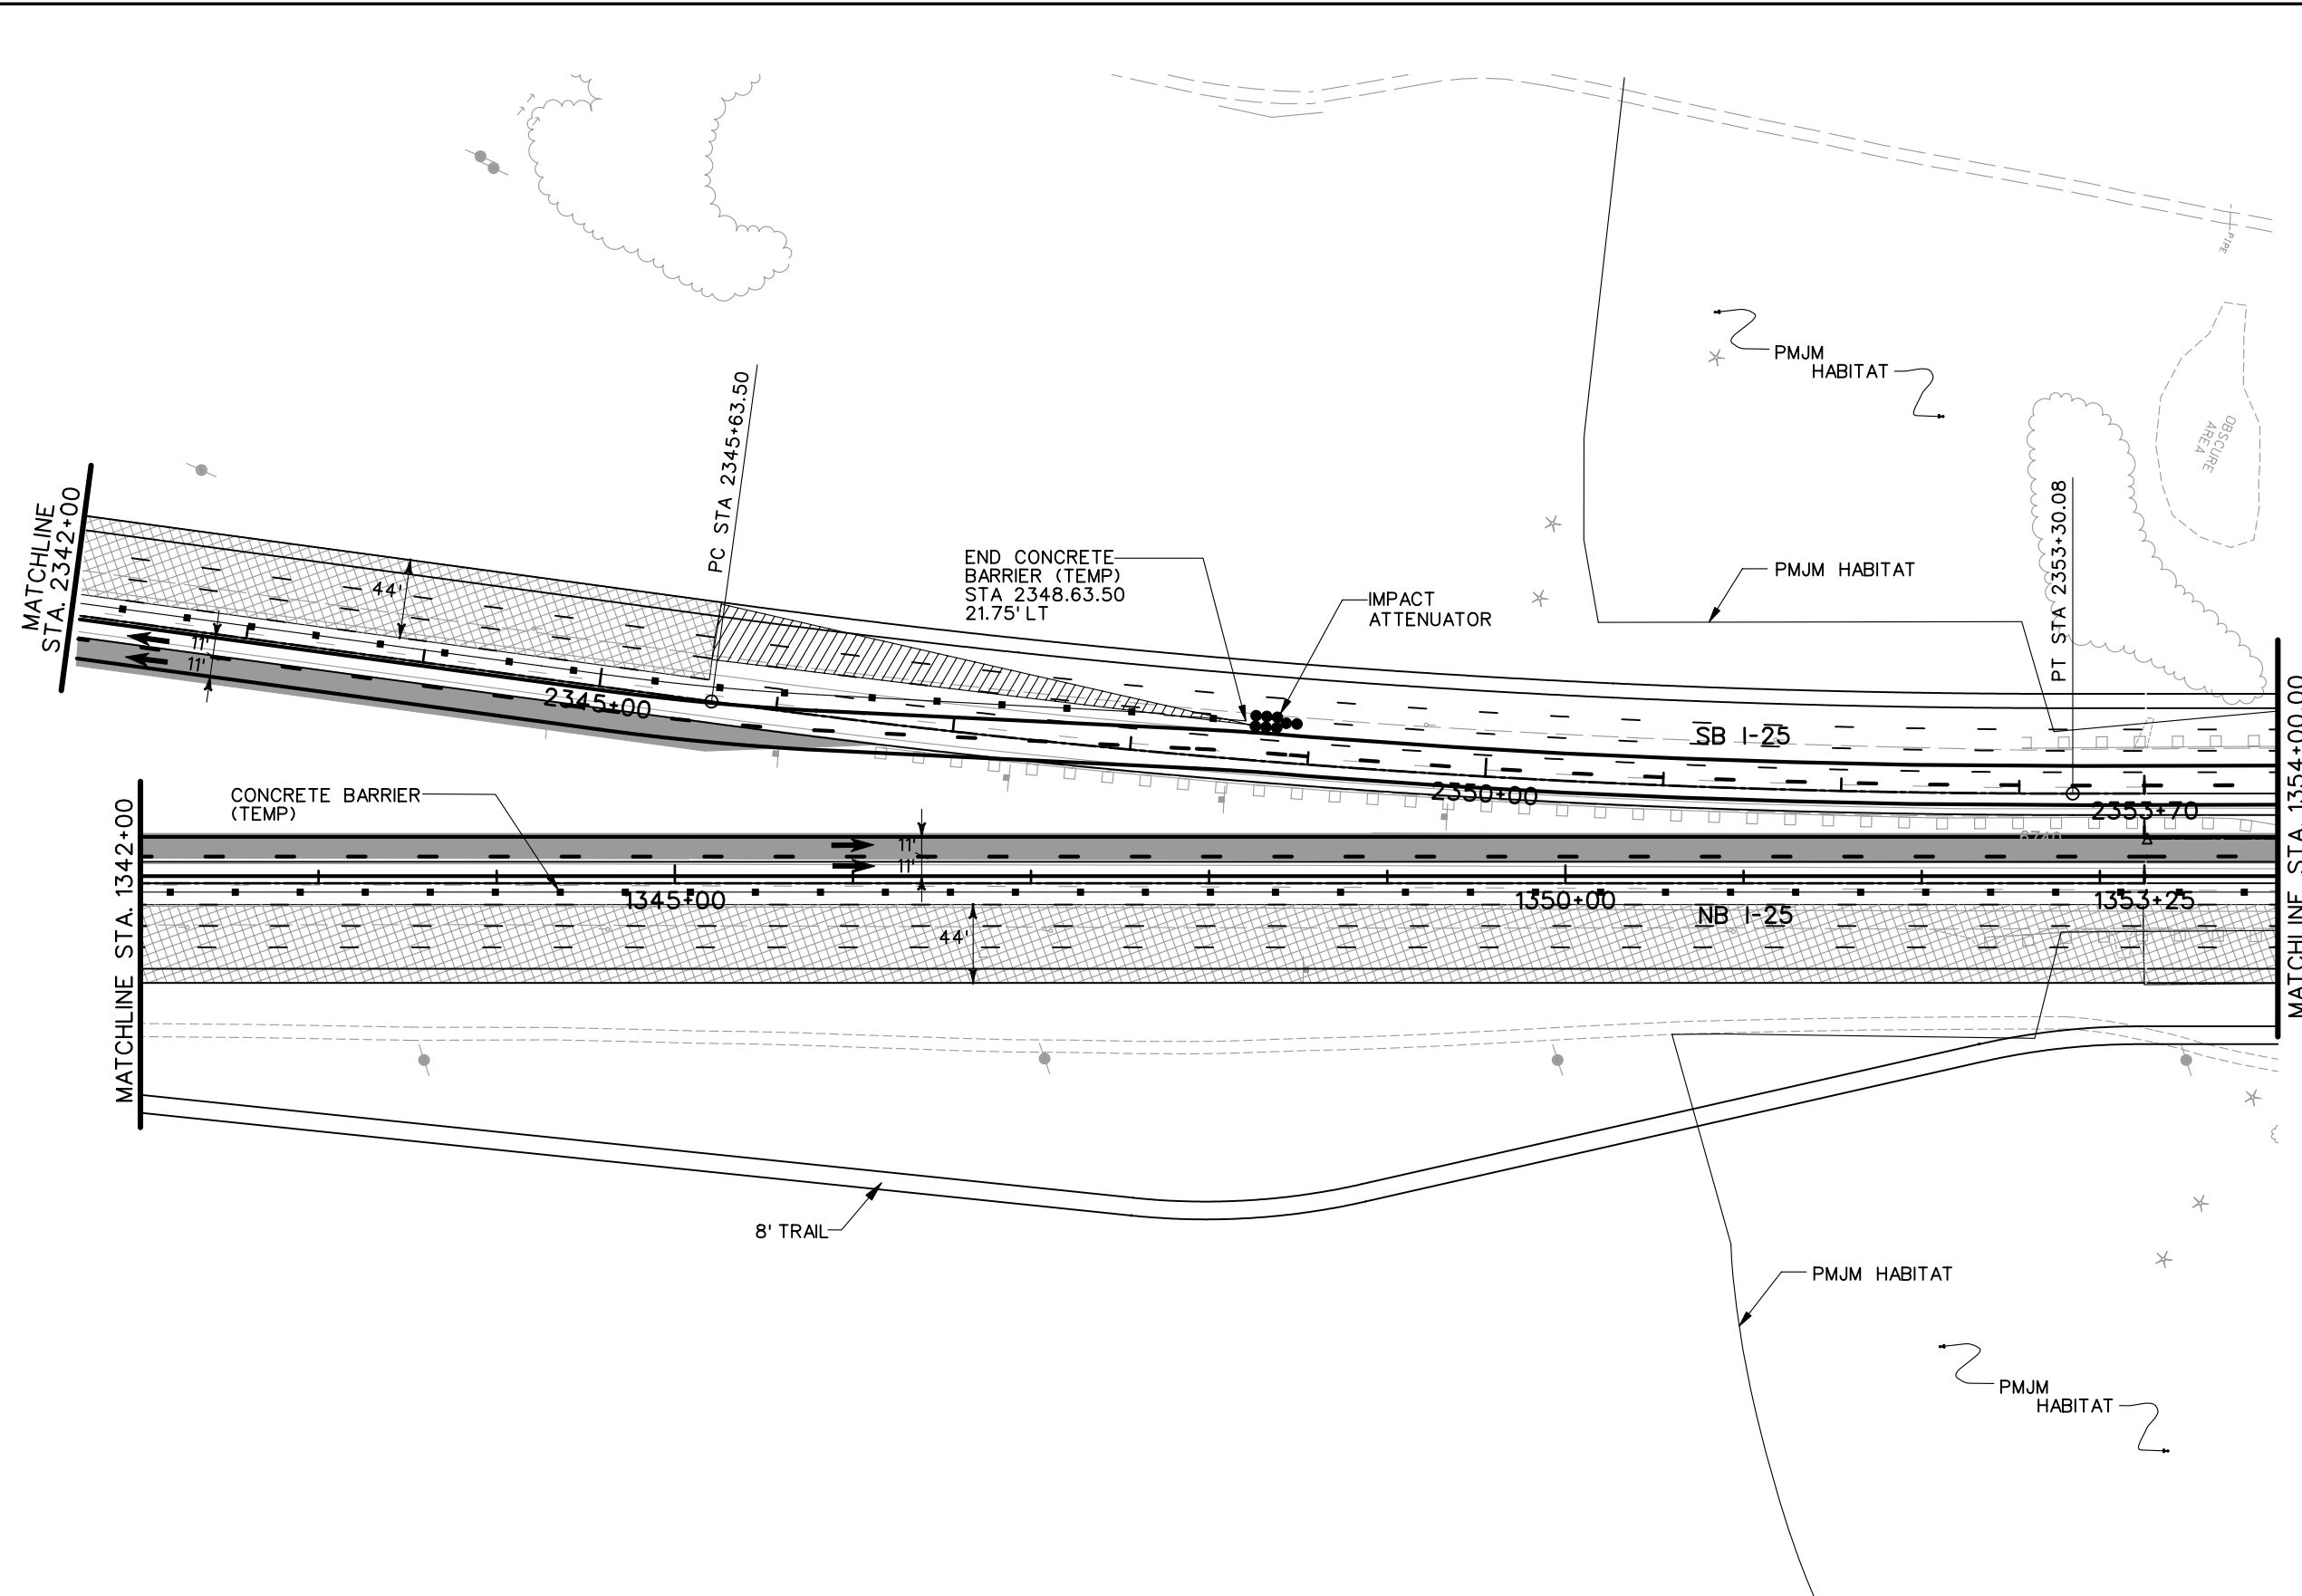


NOTE: SEE TYPICAL SECTIONS FOR I-25 SHOULDER WIDTHS.

PRELIMINARY
SUBJECT TO REVISION

Computer File Information		Sheet Revisions		Colorado Department of Transportation		As Constructed		PHASING PLANS		Project No./Code					
Creation Date: 11/10/03 Initials: JEM		<input type="checkbox"/> <input type="checkbox"/> <input type="checkbox"/> <input type="checkbox"/>		 1480 Quail Lake Loop, Suite A, Colorado Springs, CO 80906 Phone: (719) 634-2323 Fax: (719) 227-3298		 5500 Greenwood Plaza Blvd., Suite 150, Greenwood Village, CO 80111 Phone: (303) 221-7275 Fax: (303) 221-7276		PHASE 2		IM 252-341					
Last Modification Date: 01/15/04 Initials: JEM								No Revisions:		Designer: MAM		Structure Numbers		13388	
Full Path: S:\Tranproj\ 246091-00\HwyDes\Phasing\								Revised:		Detailer: JEM		Sheet Subset:		of	
Drawing File Name: ph02p14.dgn								Void:		Sheet Subset:		of		Sheet Number	
Scale: Graphic Units: English				REGION 2 JFF											








LEGEND

-  DETOUR PAVEMENT (CONSTRUCTION)
-  DETOUR PAVEMENT (IN USE)
-  ULTIMATE PAVEMENT
-  TRAFFIC FLOW
-  IMPACT ATTENUATOR (TEMP.)
-  CONCRETE BARRIER (TEMP.)
-  CHANNELING DEVICE





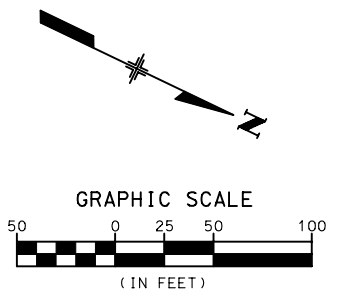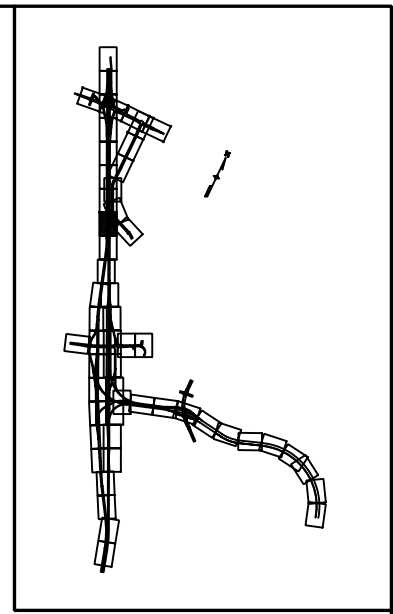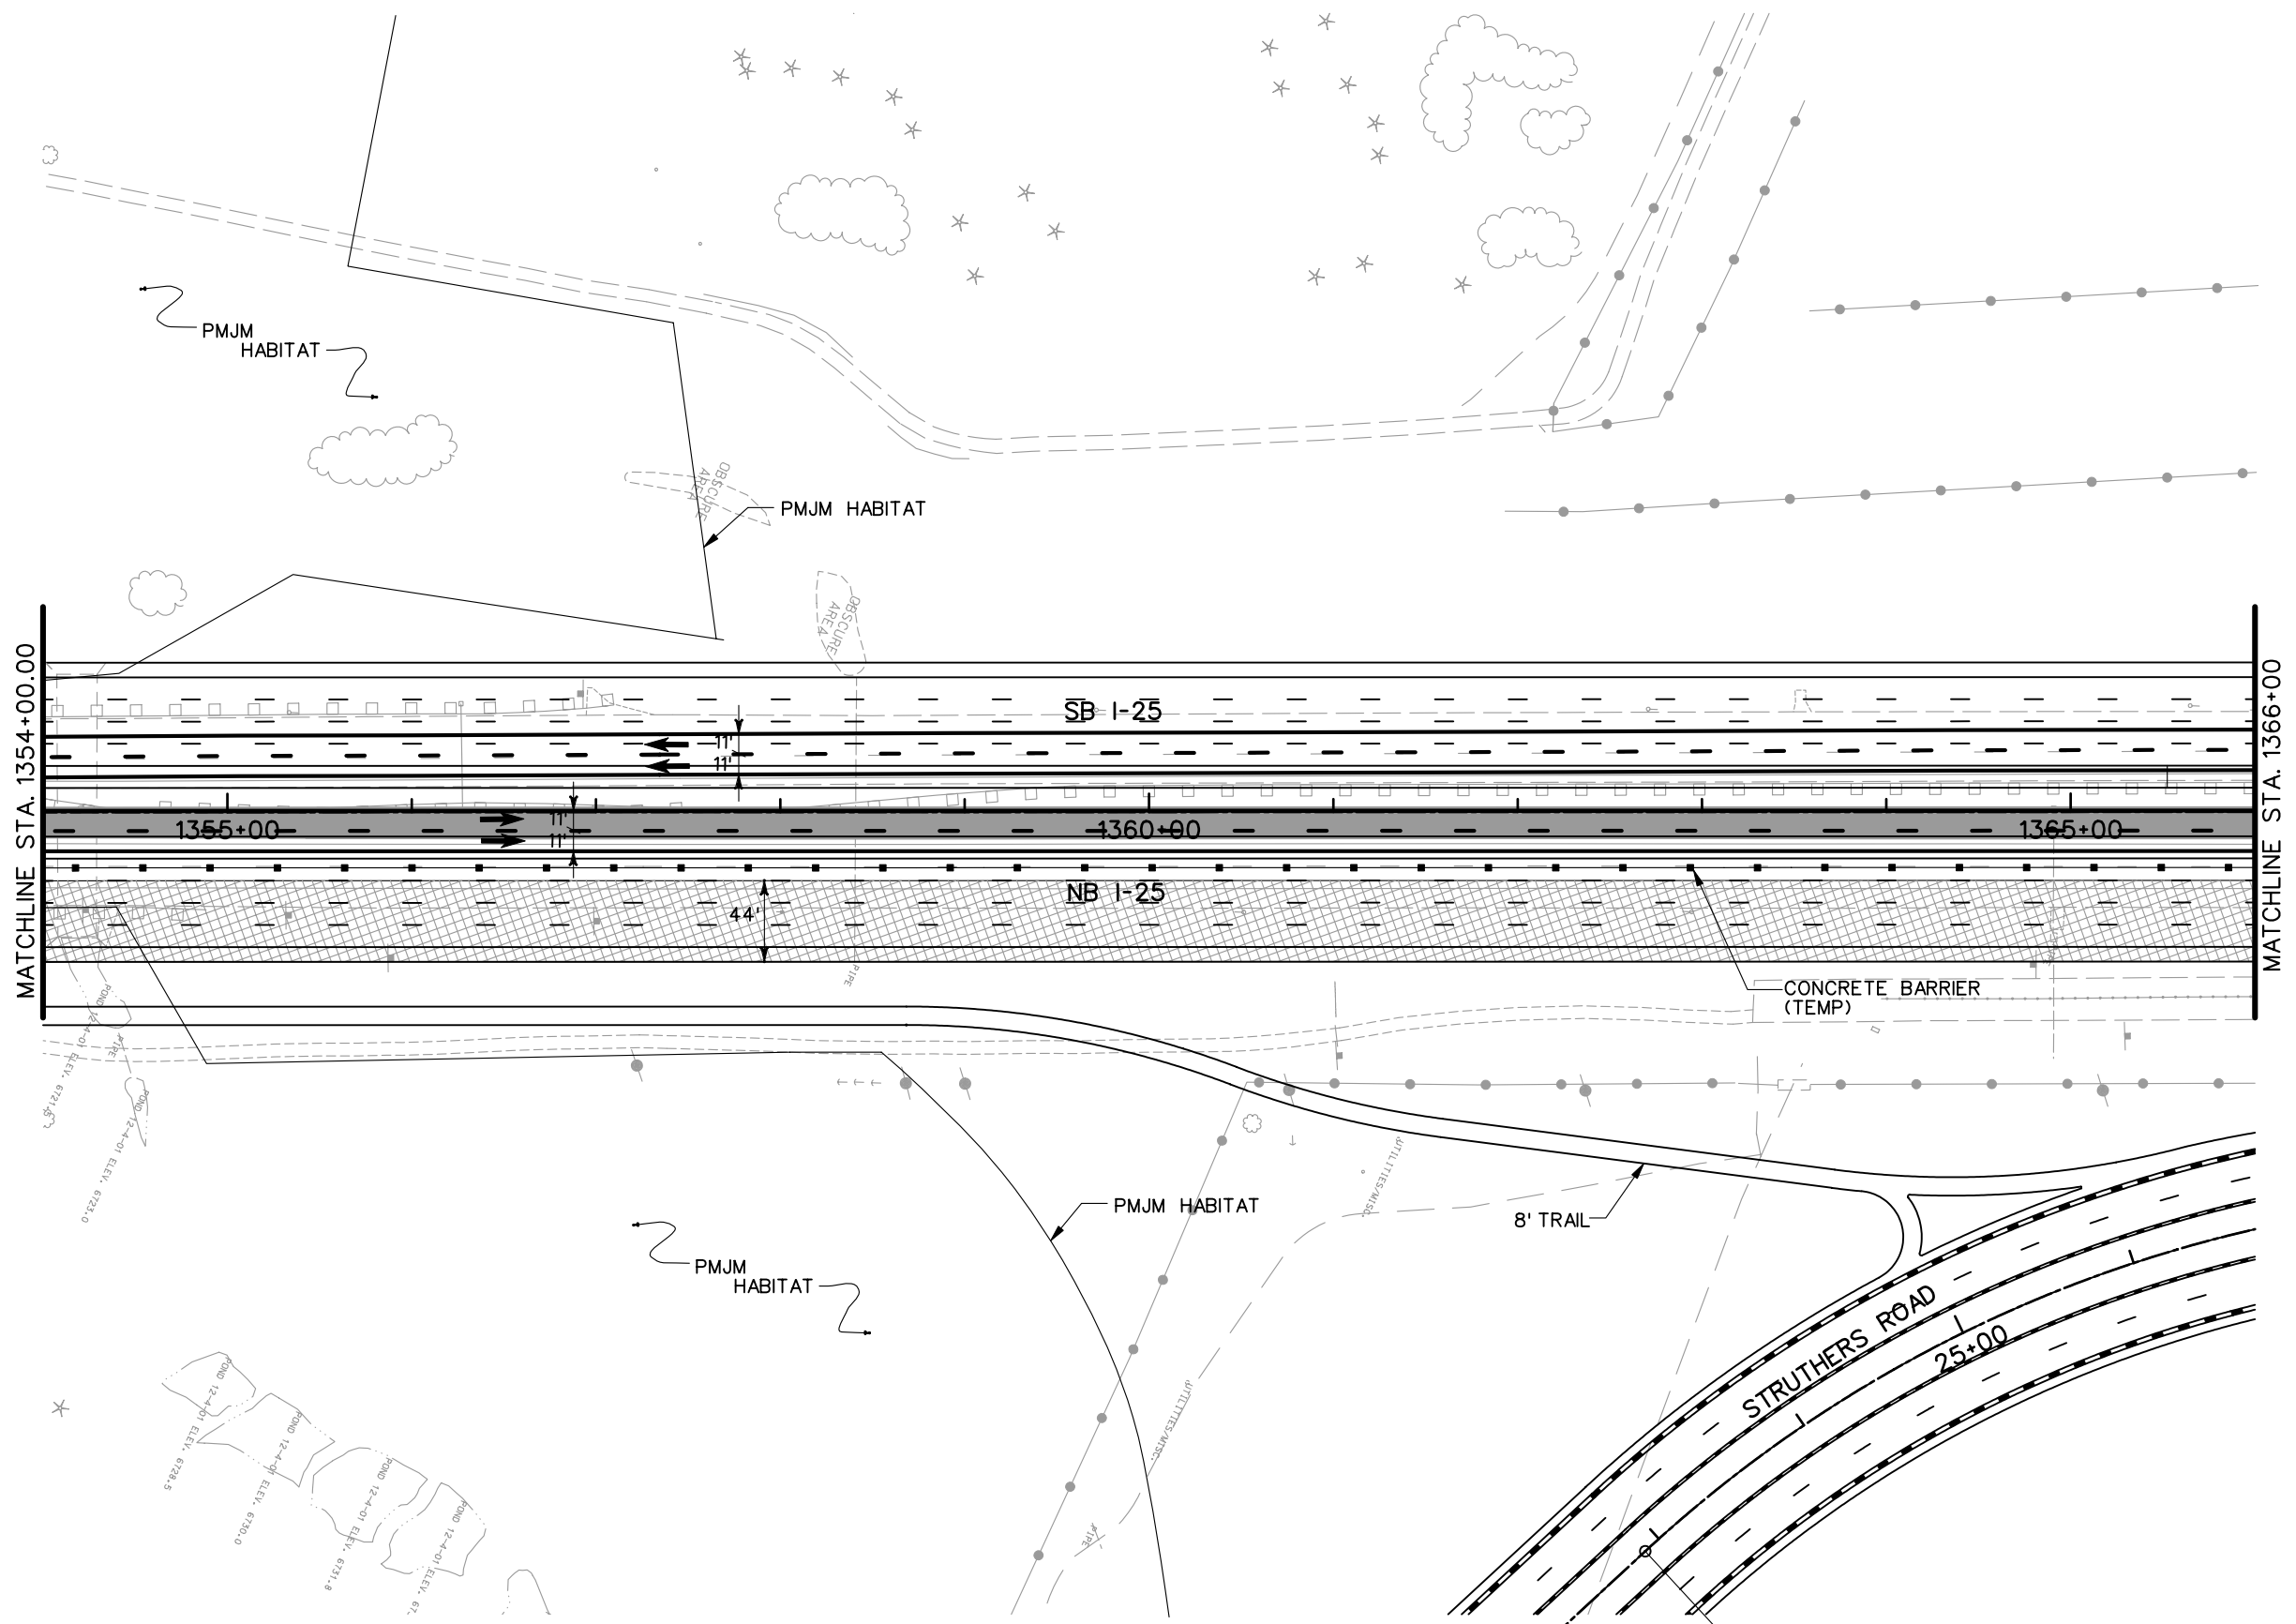


NOTE: SEE TYPICAL SECTIONS FOR I-25 SHOULDER WIDTHS.

PRELIMINARY
SUBJECT TO REVISION

Computer File Information		Sheet Revisions		Colorado Department of Transportation		As Constructed		PHASING PLANS		Project No./Code								
Creation Date:	11/10/03 Initials: JEM	<input type="checkbox"/> <input type="checkbox"/> <input type="checkbox"/> <input type="checkbox"/>			 1480 Quail Lake Loop Suite A Colorado Springs, CO 80906 Phone: (719) 634-2323 Fax: (719) 227-3298  5500 Greenwood Plaza Blvd. Suite 150 Greenwood Village, CO 80111 Phone: (303) 221-7275 Fax: (303) 221-7276		No Revisions:		PHASE 2		IM 252-341							
Last Modification Date:	01/15/04 Initials: JEM												Revised:		Designer:	MAM	Structure	
Full Path:	S:\Tranproj\ 246091-00\HwyDes\Phasing\																	
Drawing File Name:	ph02pl15.dgn																	
Scale: Graphic Units: English		REGION 2 JFF		PHASING PLANS		PHASE 2		13388							13388			




LEGEND

-  DETOUR PAVEMENT (CONSTRUCTION)
-  DETOUR PAVEMENT (IN USE)
-  ULTIMATE PAVEMENT
-  TRAFFIC FLOW
-  IMPACT ATTENUATOR (TEMP.)
-  CONCRETE BARRIER (TEMP.)
-  CHANNELING DEVICE


NOTE: SEE TYPICAL SECTIONS FOR I-25 SHOULDER WIDTHS.

PRELIMINARY
SUBJECT TO REVISION




Computer File Information		Sheet Revisions		Colorado Department of Transportation		As Constructed		PHASING PLANS		Project No./Code	
Creation Date:	11/10/03	Initials:	JEM			No Revisions:		PHASE 2		IM 252-341	
Last Modification Date:	01/15/04	Initials:	JEM			Revised:		Designer:	MAM	Structure	
Full Path:	S:\Tranproj\ 246091-00\HwyDes\Phasing\					Void:		Detailer:	JEM	Numbers	
Drawing File Name:	ph02pl16.dgn							Sheet Subset:			Sheet Number
Scale: Graphic		Units: English		REGION 2		JFF		of			



1480 Quail Lake Loop
Suite A
Colorado Springs, CO 80906
Phone: (719) 634-2323
Fax: (719) 227-3298



5500 Greenwood Plaza Blvd.
Suite 150
Greenwood Village, CO 80111
Phone: (303) 221-7275
Fax: (303) 221-7276

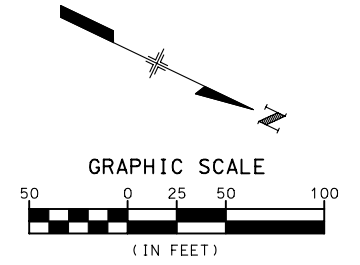
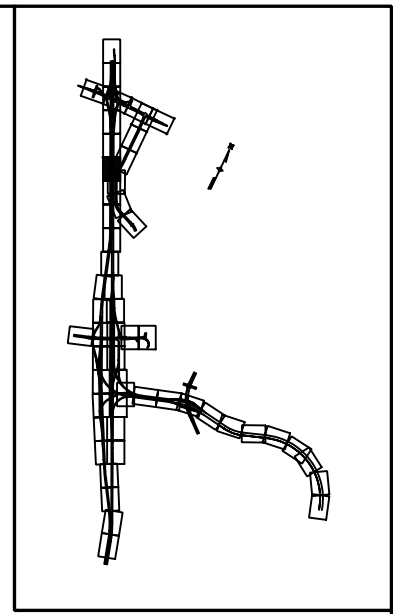
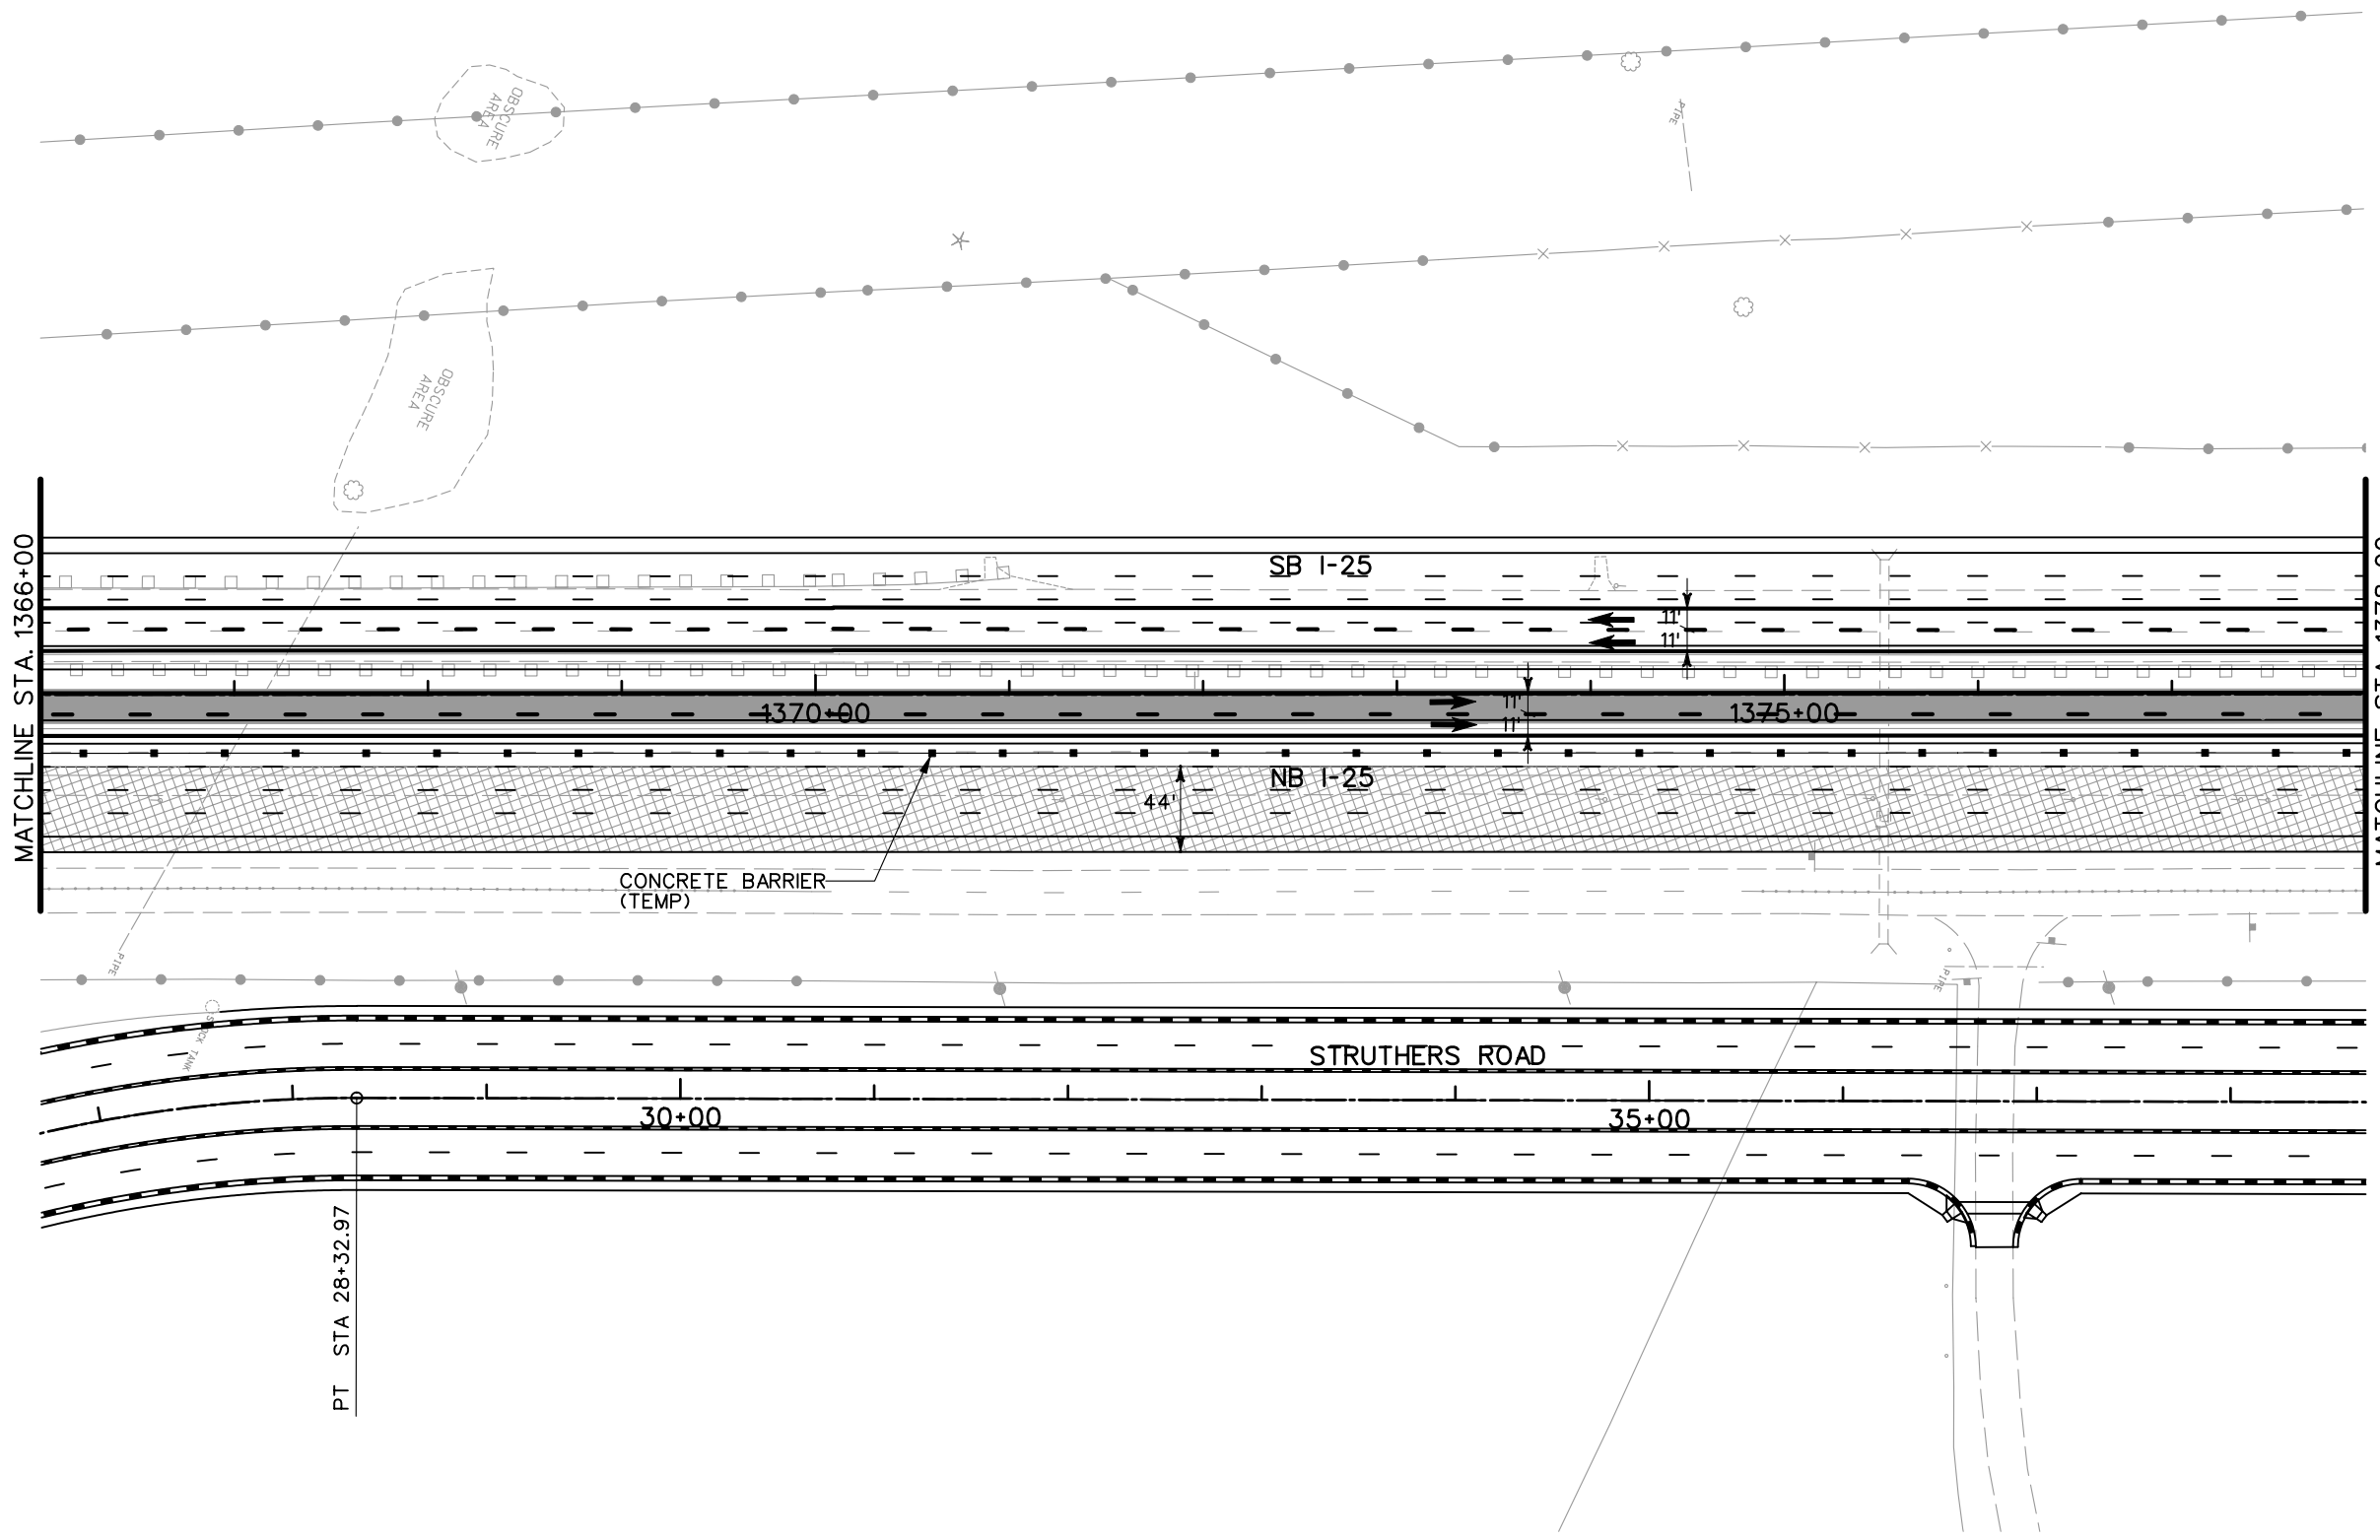


- LEGEND**
- DETOUR PAVEMENT (CONSTRUCTION)
 - DETOUR PAVEMENT (IN USE)
 - ULTIMATE PAVEMENT
 - TRAFFIC FLOW
 - IMPACT ATTENUATOR (TEMP.)
 - CONCRETE BARRIER (TEMP.)
 - CHANNELING DEVICE

NOTE: SEE TYPICAL SECTIONS FOR I-25 SHOULDER WIDTHS.

PRELIMINARY
SUBJECT TO REVISION

Computer File Information		Sheet Revisions		Colorado Department of Transportation		As Constructed		PHASING PLANS		Project No./Code	
Creation Date:	11/10/03 Initials: JEM	<input type="checkbox"/> <input type="checkbox"/> <input type="checkbox"/> <input type="checkbox"/>			1480 Quail Lake Loop Suite A Colorado Springs, CO 80906 Phone: (719) 634-2323 Fax: (719) 227-3298 5500 Greenwood Plaza Blvd. Suite 150 Greenwood Village, CO 80111 Phone: (303) 221-7275 Fax: (303) 221-7276	No Revisions:		PHASE 2		IM 252-341	
Last Modification Date:	01/15/04 Initials: JEM					Revised:		Designer: MAM Structure Numbers		13388	
Full Path:	S:\Tranproj\ 246091-00\HwyDes\Phasing\					Void:		Detailer: JEM		Sheet Number	
Drawing File Name:	ph02p117.dgn					REGION 2 JFF		Sheet Subset:		of	
Scale: Graphic Units: English										Sheet Number	


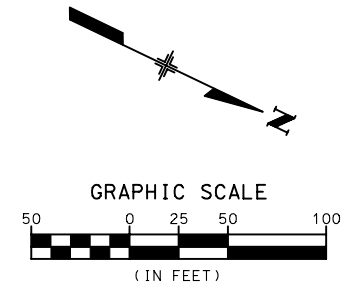
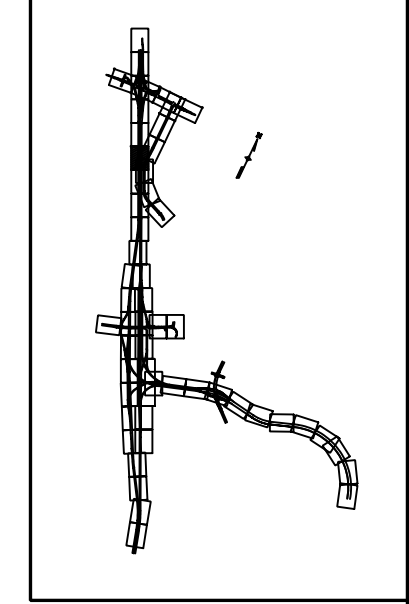
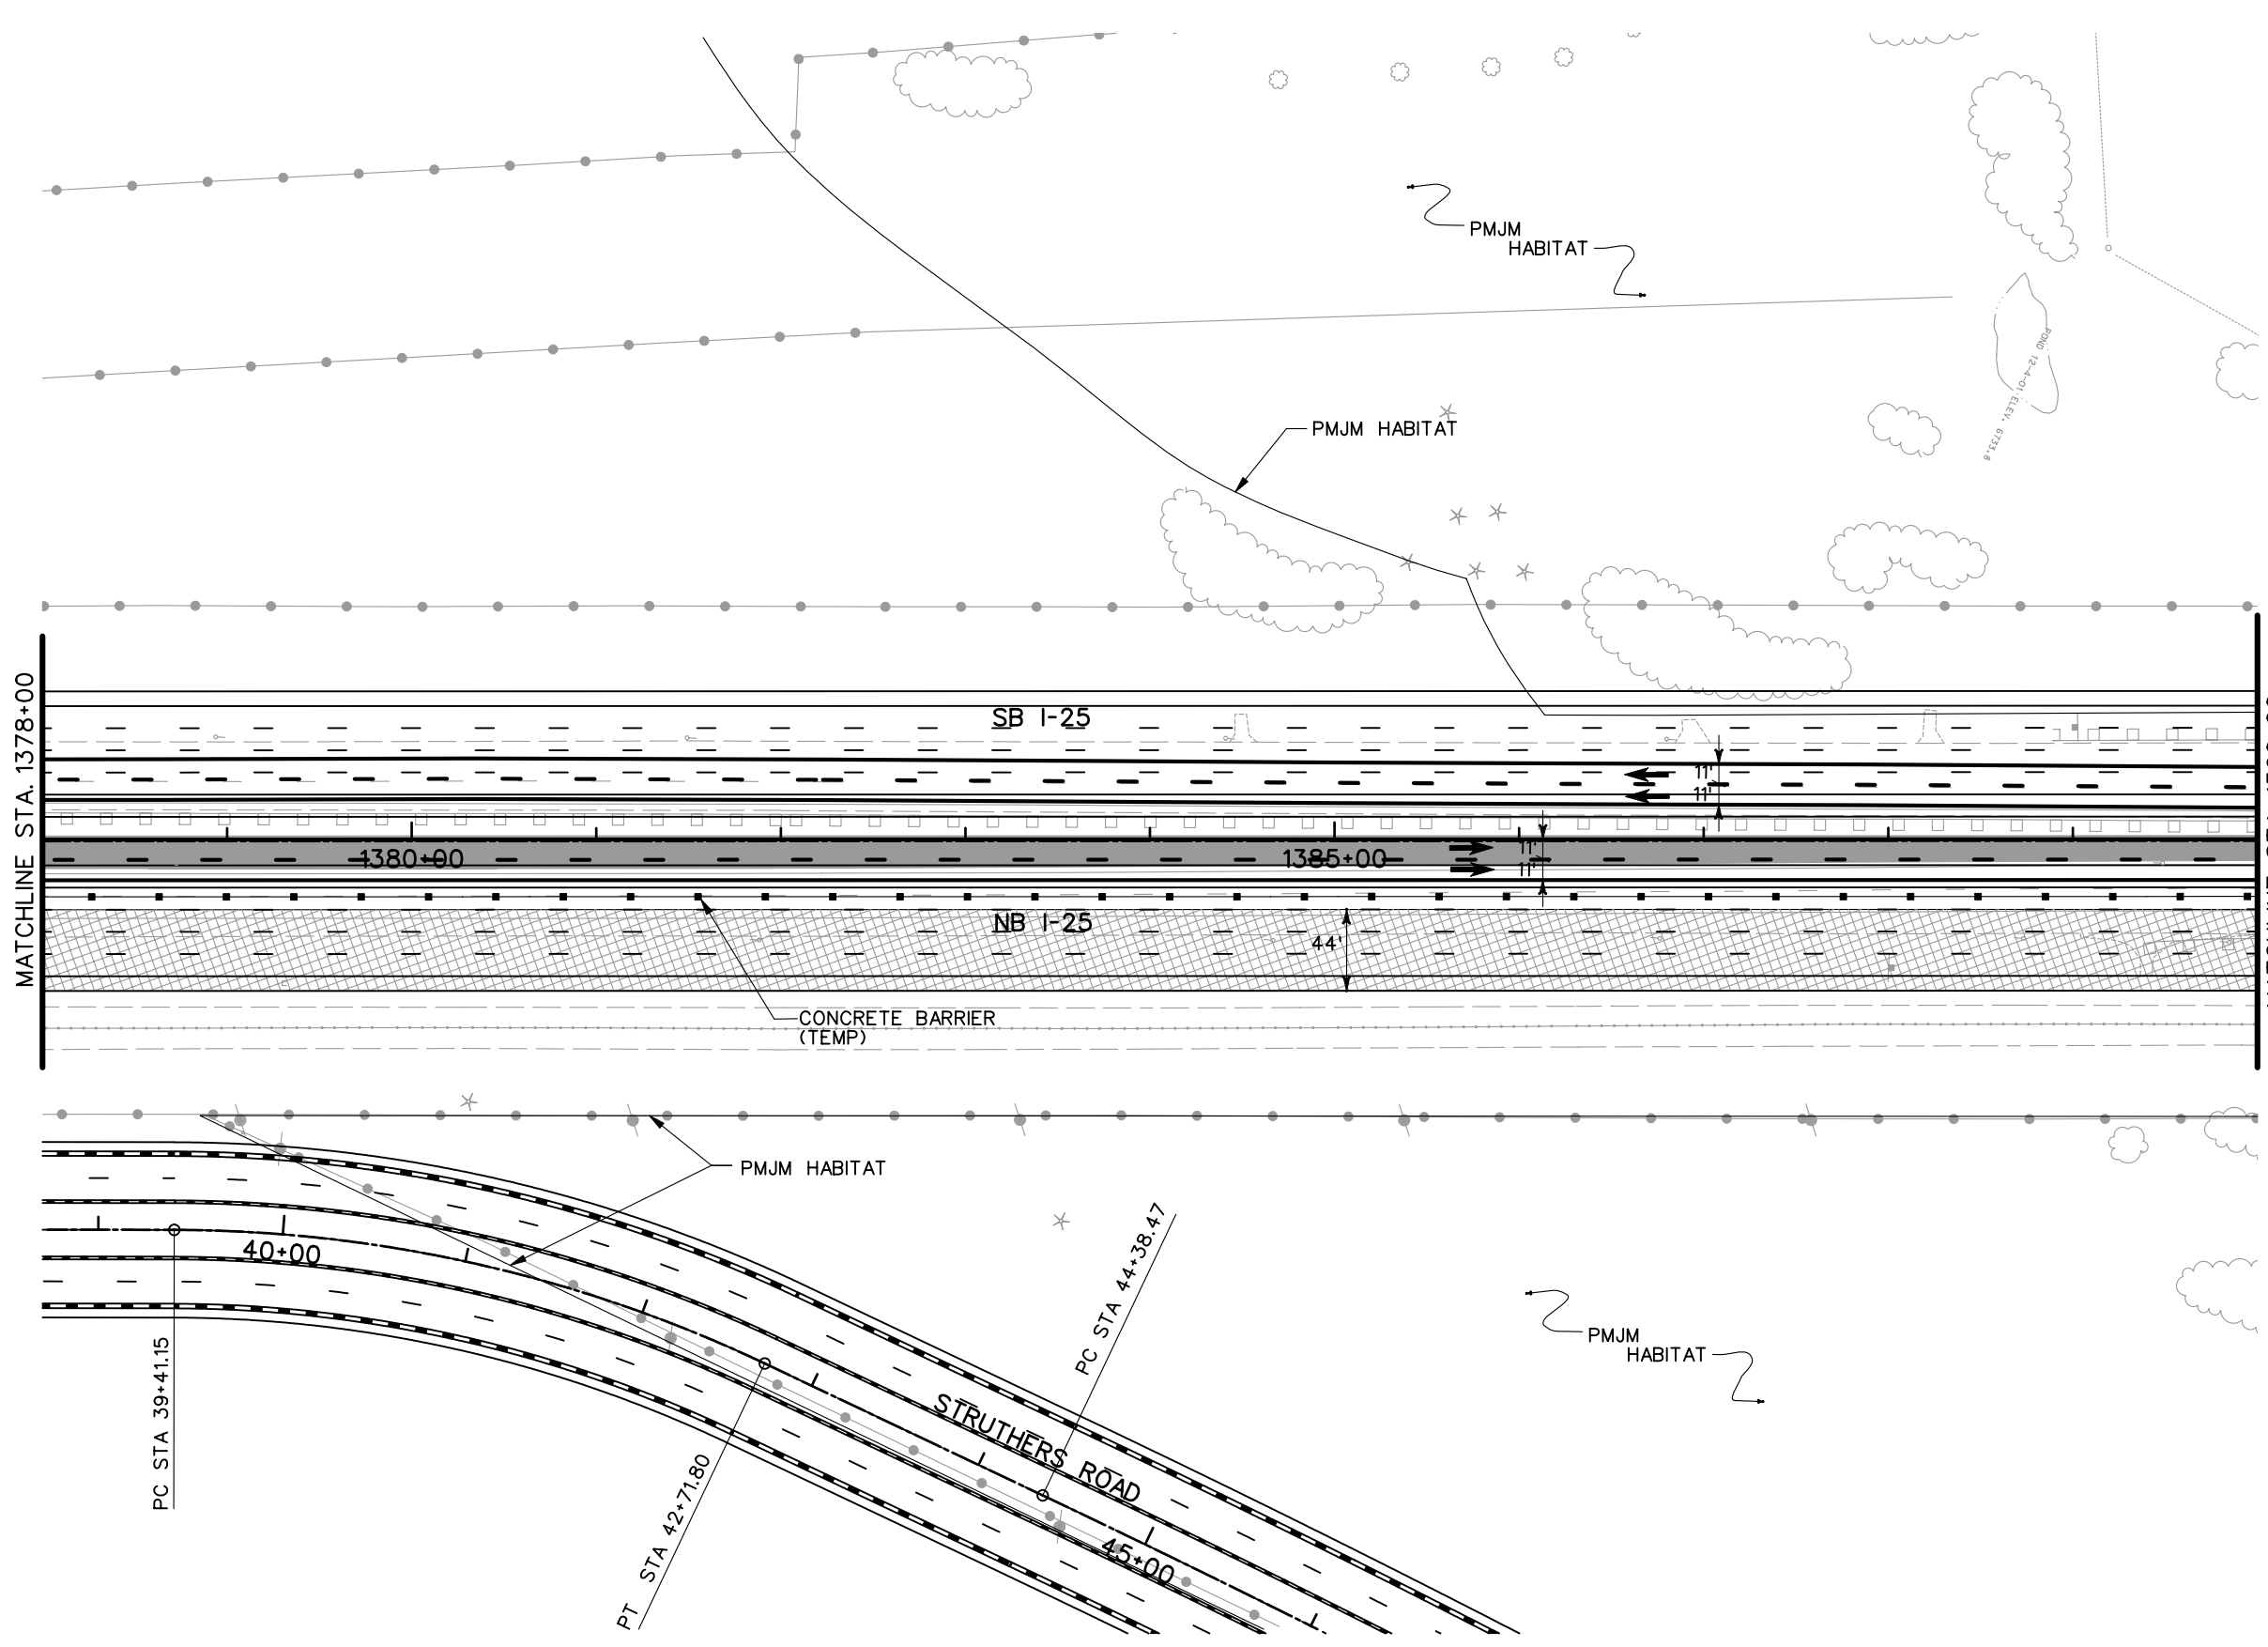


- LEGEND**
- DETOUR PAVEMENT (CONSTRUCTION)
 - DETOUR PAVEMENT (IN USE)
 - ULTIMATE PAVEMENT
 - TRAFFIC FLOW
 - IMPACT ATTENUATOR (TEMP.)
 - CONCRETE BARRIER (TEMP.)
 - CHANNELING DEVICE






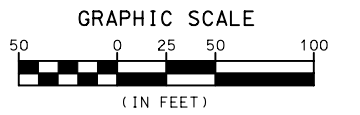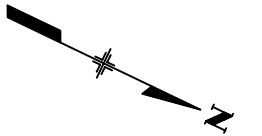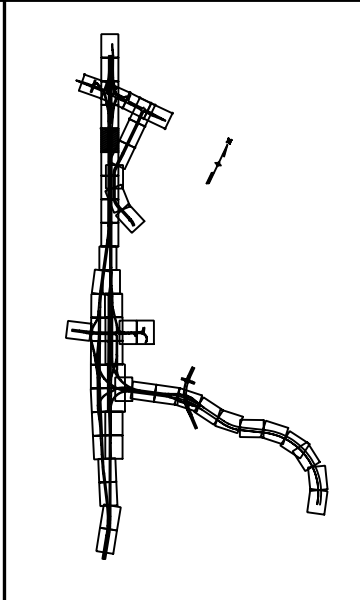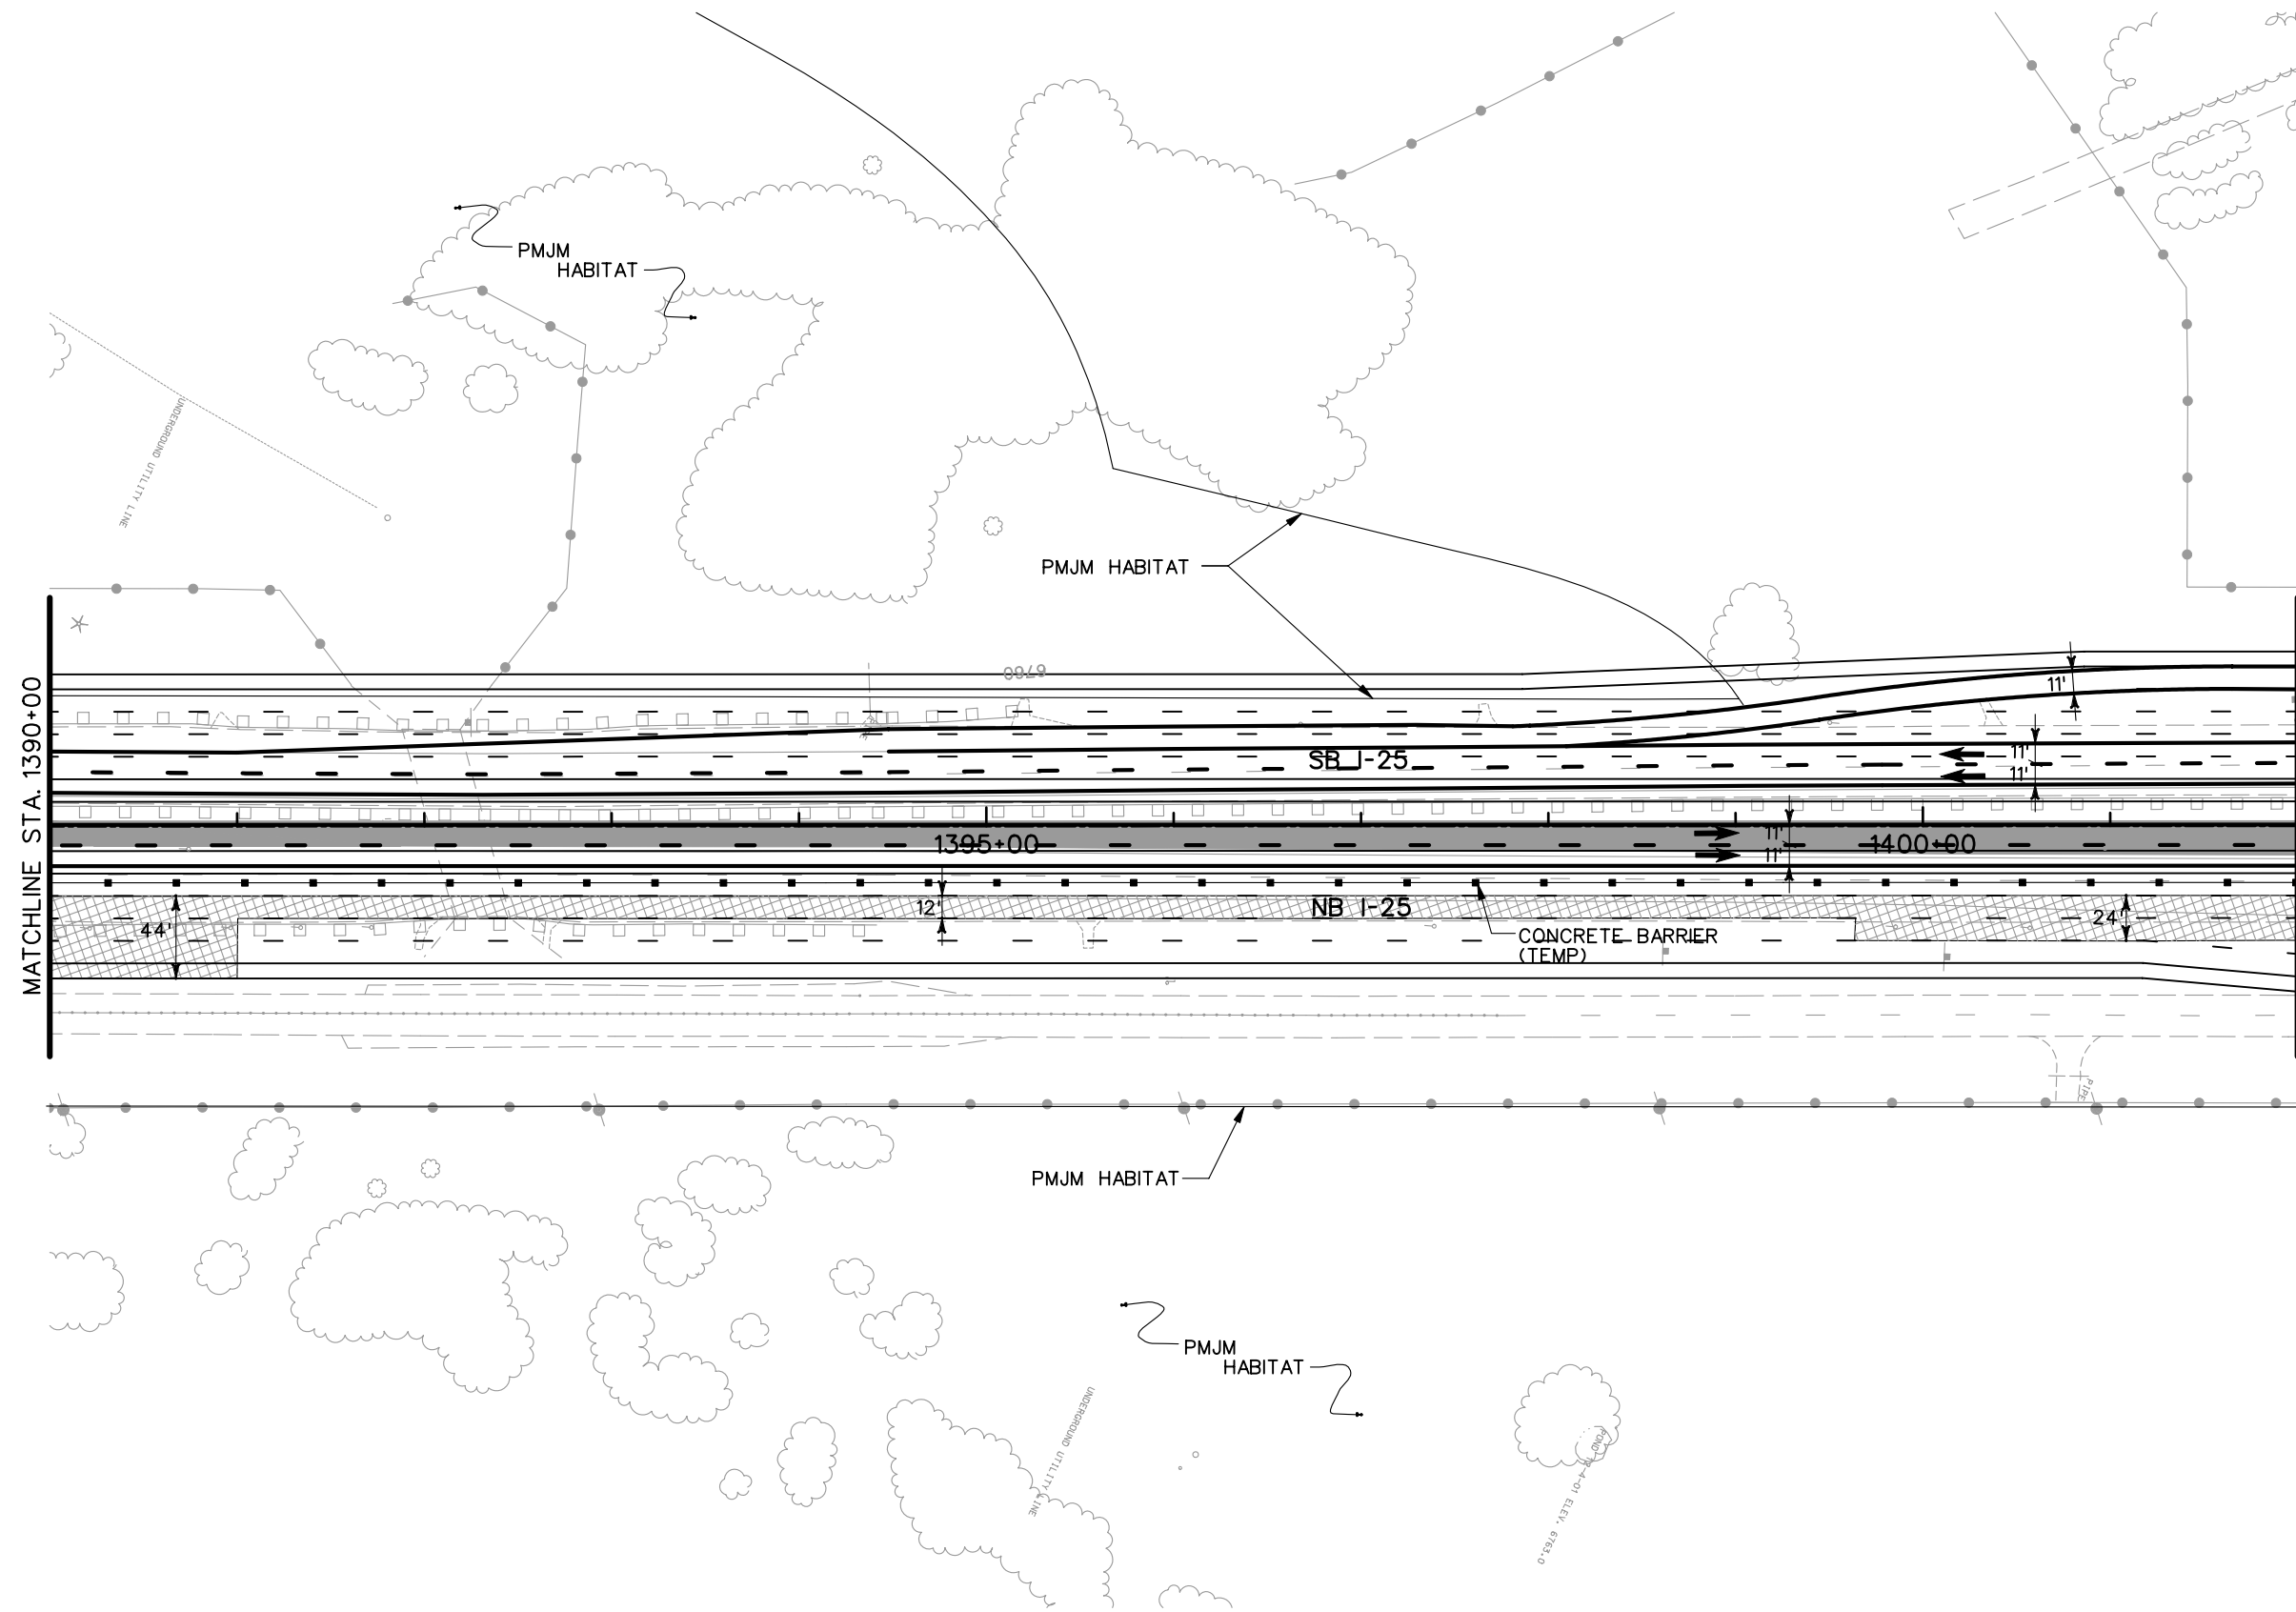

NOTE: SEE TYPICAL SECTIONS FOR I-25 SHOULDER WIDTHS.

PRELIMINARY
SUBJECT TO REVISION

Computer File Information		Sheet Revisions		Colorado Department of Transportation		As Constructed		PHASING PLANS		Project No./Code	
Creation Date:	11/10/03 Initials: JEM			1480 Quail Lake Loop Suite A Colorado Springs, CO 80906 Phone: (719) 634-2323 Fax: (719) 227-3298 5500 Greenwood Plaza Blvd. Suite 150 Greenwood Village, CO 80111 Phone: (303) 221-7275 Fax: (303) 221-7276		No Revisions:		PHASE 2		IM 252-341	
Last Modification Date:	01/15/04 Initials: JEM					Revised:		Designer: MAM Structure Numbers		13388	
Full Path:	S:\Tranproj\ 246091-00\HwyDes\Phasing\					Void:		Detailer: JEM		Sheet Number	
Drawing File Name:	ph02pl18.dgn					REGION 2 JFF		Sheet Subset:		of	
Scale: Graphic Units: English										Sheet Number	

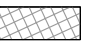

LEGEND

-  DETOUR PAVEMENT (CONSTRUCTION)
-  DETOUR PAVEMENT (IN USE)
-  ULTIMATE PAVEMENT
-  TRAFFIC FLOW
-  IMPACT ATTENUATOR (TEMP.)
-  CONCRETE BARRIER (TEMP.)
-  CHANNELING DEVICE


NOTE: SEE TYPICAL SECTIONS FOR I-25 SHOULDER WIDTHS.

PRELIMINARY
SUBJECT TO REVISION


Computer File Information	
Creation Date:	11/10/03 Initials: JEM
Last Modification Date:	01/15/04 Initials: JEM
Full Path:	S:\Tranproj\ 246091-00\HwyDes\Phasing\
Drawing File Name:	ph02pl19.dgn
Scale:	Graphic Units: English

Sheet Revisions	

Colorado Department of Transportation



1480 Quail Lake Loop
Suite A
Colorado Springs, CO 80906
Phone: (719) 634-2323
Fax: (719) 227-3298








5500 Greenwood Plaza Blvd.
Suite 150
Greenwood Village, CO 80111
Phone: (303) 221-7275
Fax: (303) 221-7276

REGION 2 JFF

As Constructed
No Revisions:
Revised:
Void:

PHASING PLANS PHASE 2		
Designer:	MAM	Structure Numbers
Detailer:	JEM	
Sheet Subset:		of

Project No./Code
IM 252-341
13388
Sheet Number

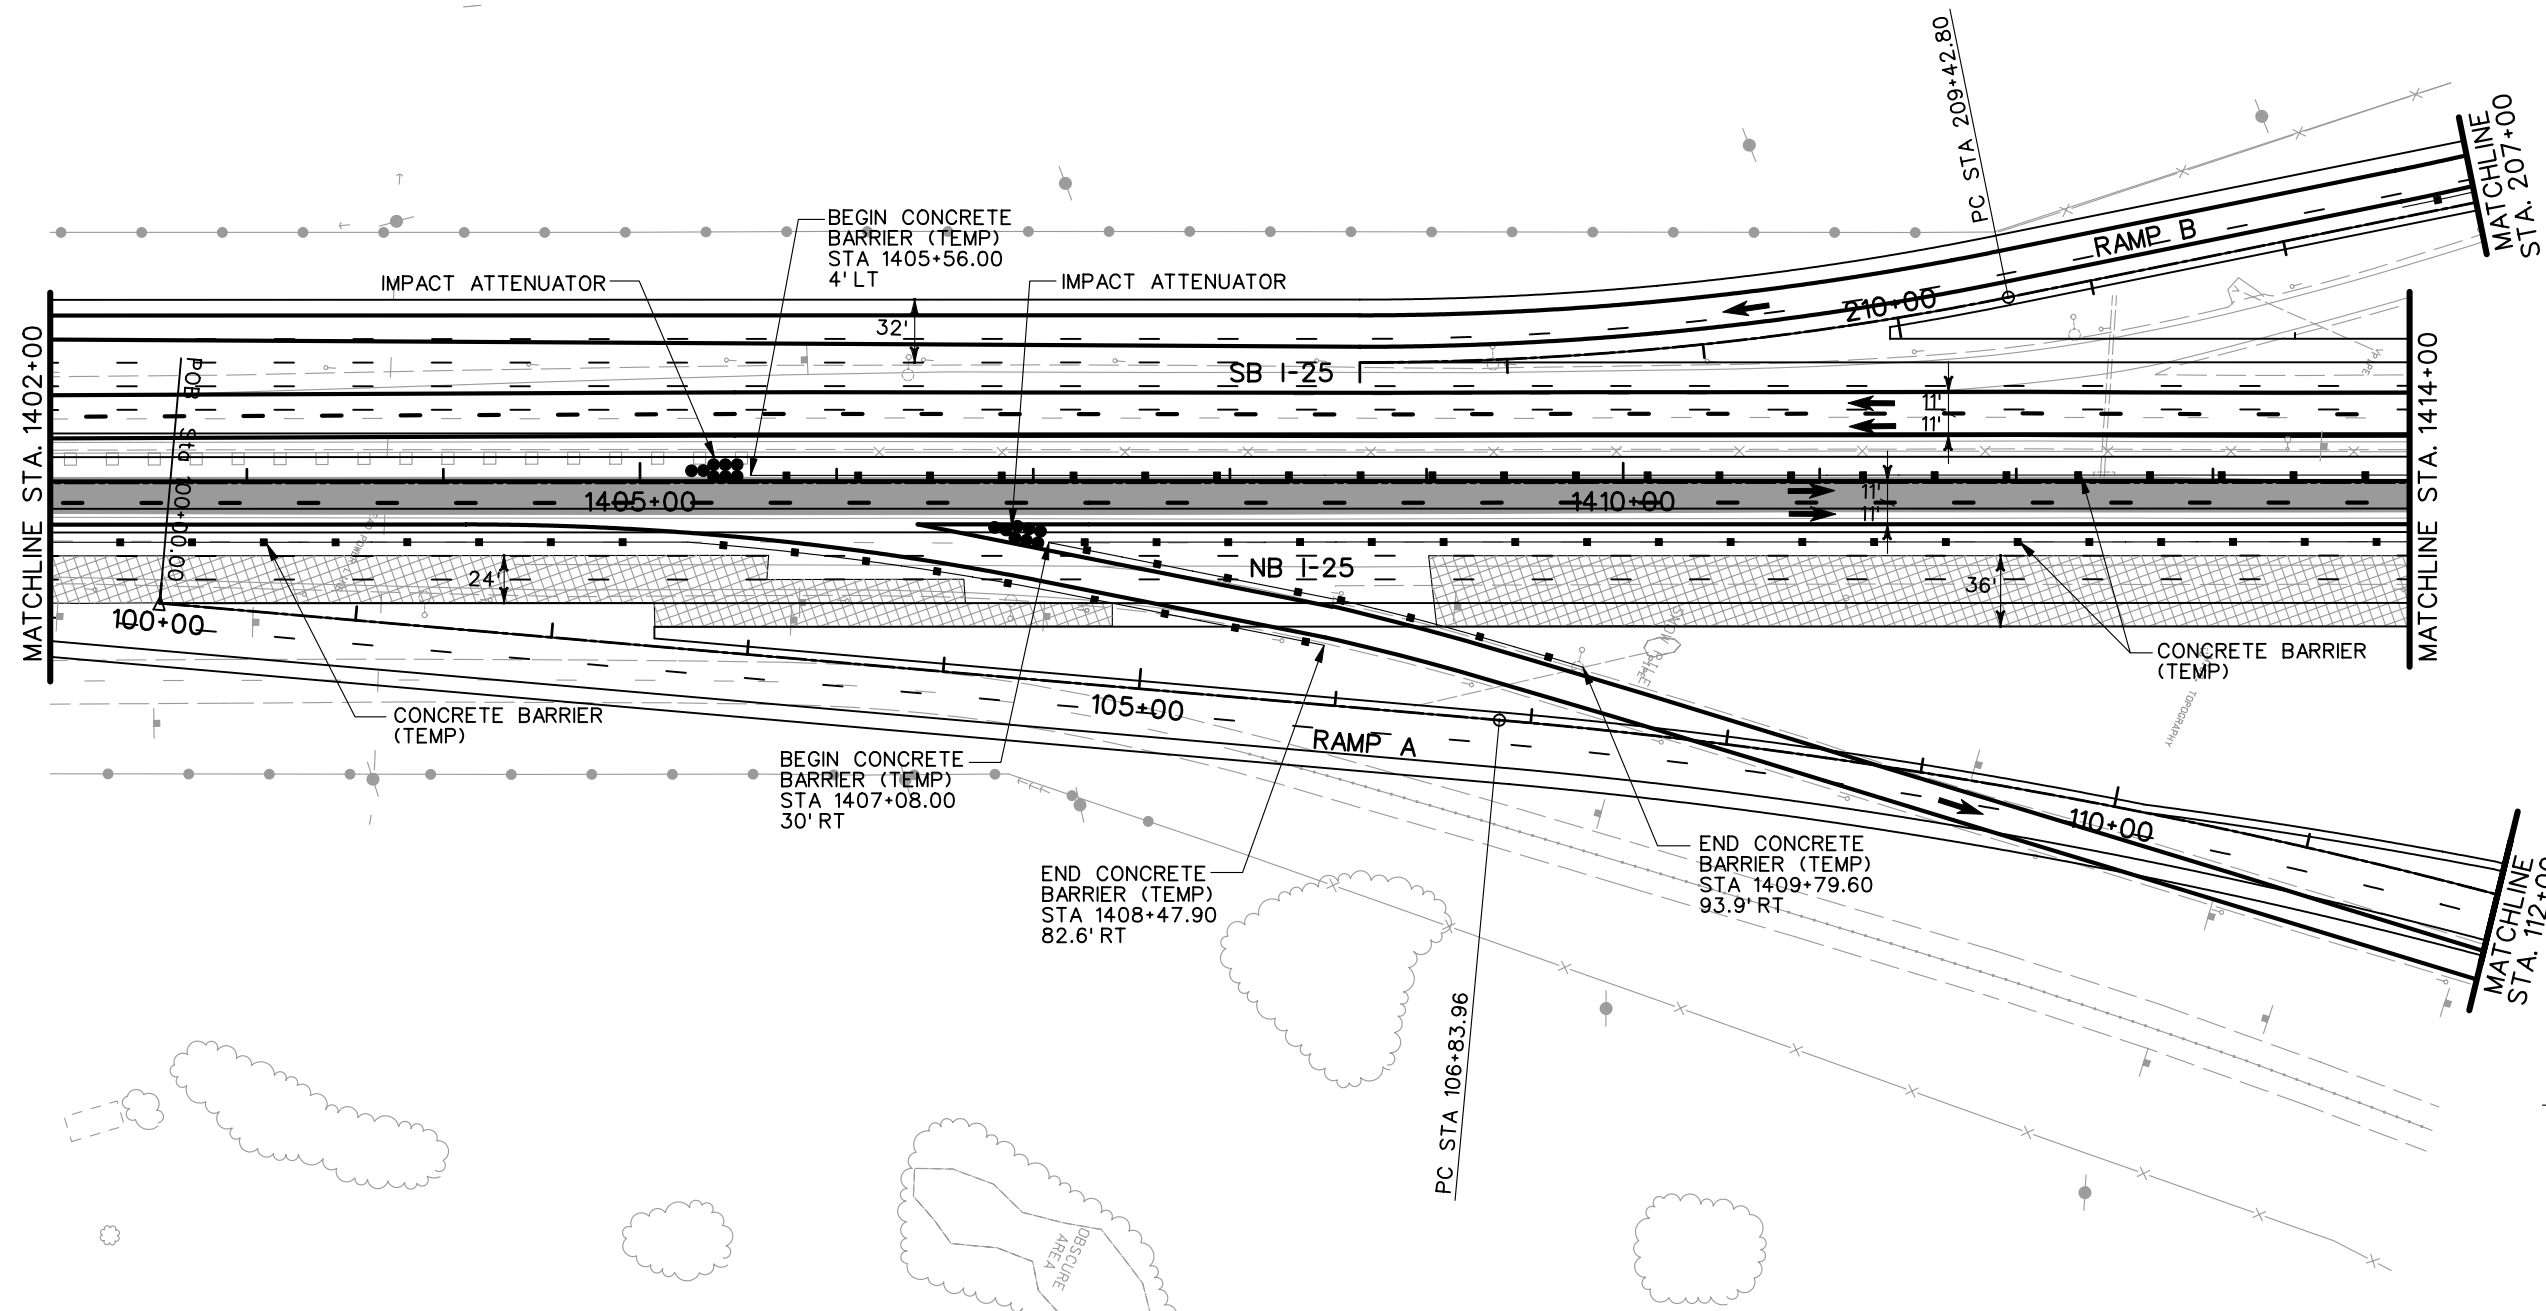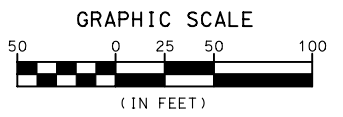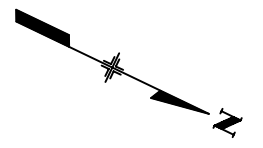
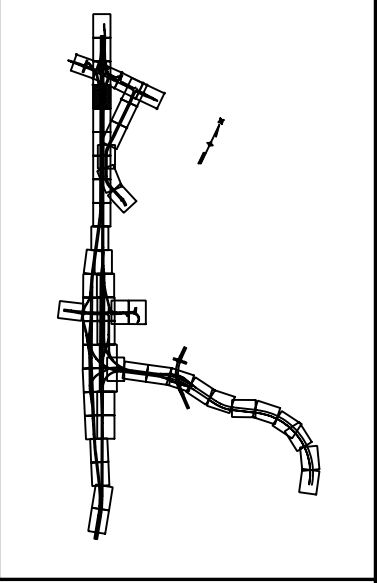
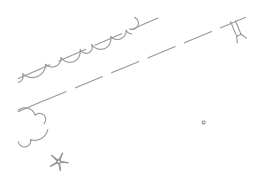


- LEGEND**
- DETOUR PAVEMENT (CONSTRUCTION)
 - DETOUR PAVEMENT (IN USE)
 - ULTIMATE PAVEMENT
 - TRAFFIC FLOW
 - IMPACT ATTENUATOR (TEMP.)
 - CONCRETE BARRIER (TEMP.)
 - CHANNELING DEVICE

NOTE: SEE TYPICAL SECTIONS FOR I-25 SHOULDER WIDTHS.

PRELIMINARY
SUBJECT TO REVISION

Computer File Information		Sheet Revisions		Colorado Department of Transportation		As Constructed		PHASING PLANS		Project No./Code	
Creation Date:	11/10/03 Initials: JEM	<input type="checkbox"/> <input type="checkbox"/> <input type="checkbox"/> <input type="checkbox"/>		1480 Quail Lake Loop Suite A Colorado Springs, CO 80906 Phone: (719) 634-2323 Fax: (719) 227-3298 5500 Greenwood Plaza Blvd. Suite 150 Greenwood Village, CO 80111 Phone: (303) 221-7275 Fax: (303) 221-7276	No Revisions:		PHASE 2		IM 252-341		
Last Modification Date:	01/15/04 Initials: JEM				Revised:		Designer: MAM Structure Numbers		13388		
Full Path:	S:\Tranproj\ 246091-00\HwyDes\Phasing\				Void:		Detailer: JEM		Sheet Number		
Drawing File Name:	ph02pl20.dgn				REGION 2 JFF		Sheet Subset:		of		
Scale: Graphic Units: English											

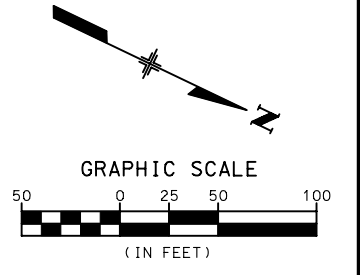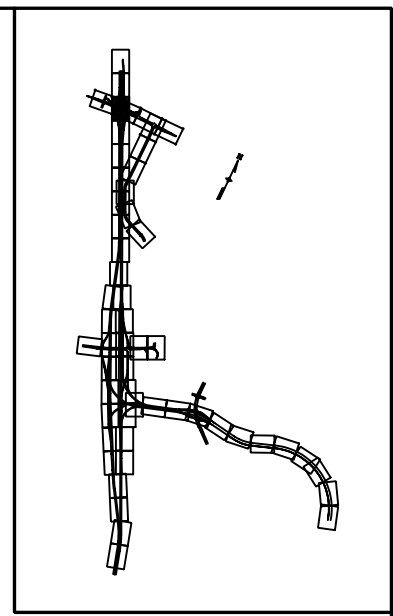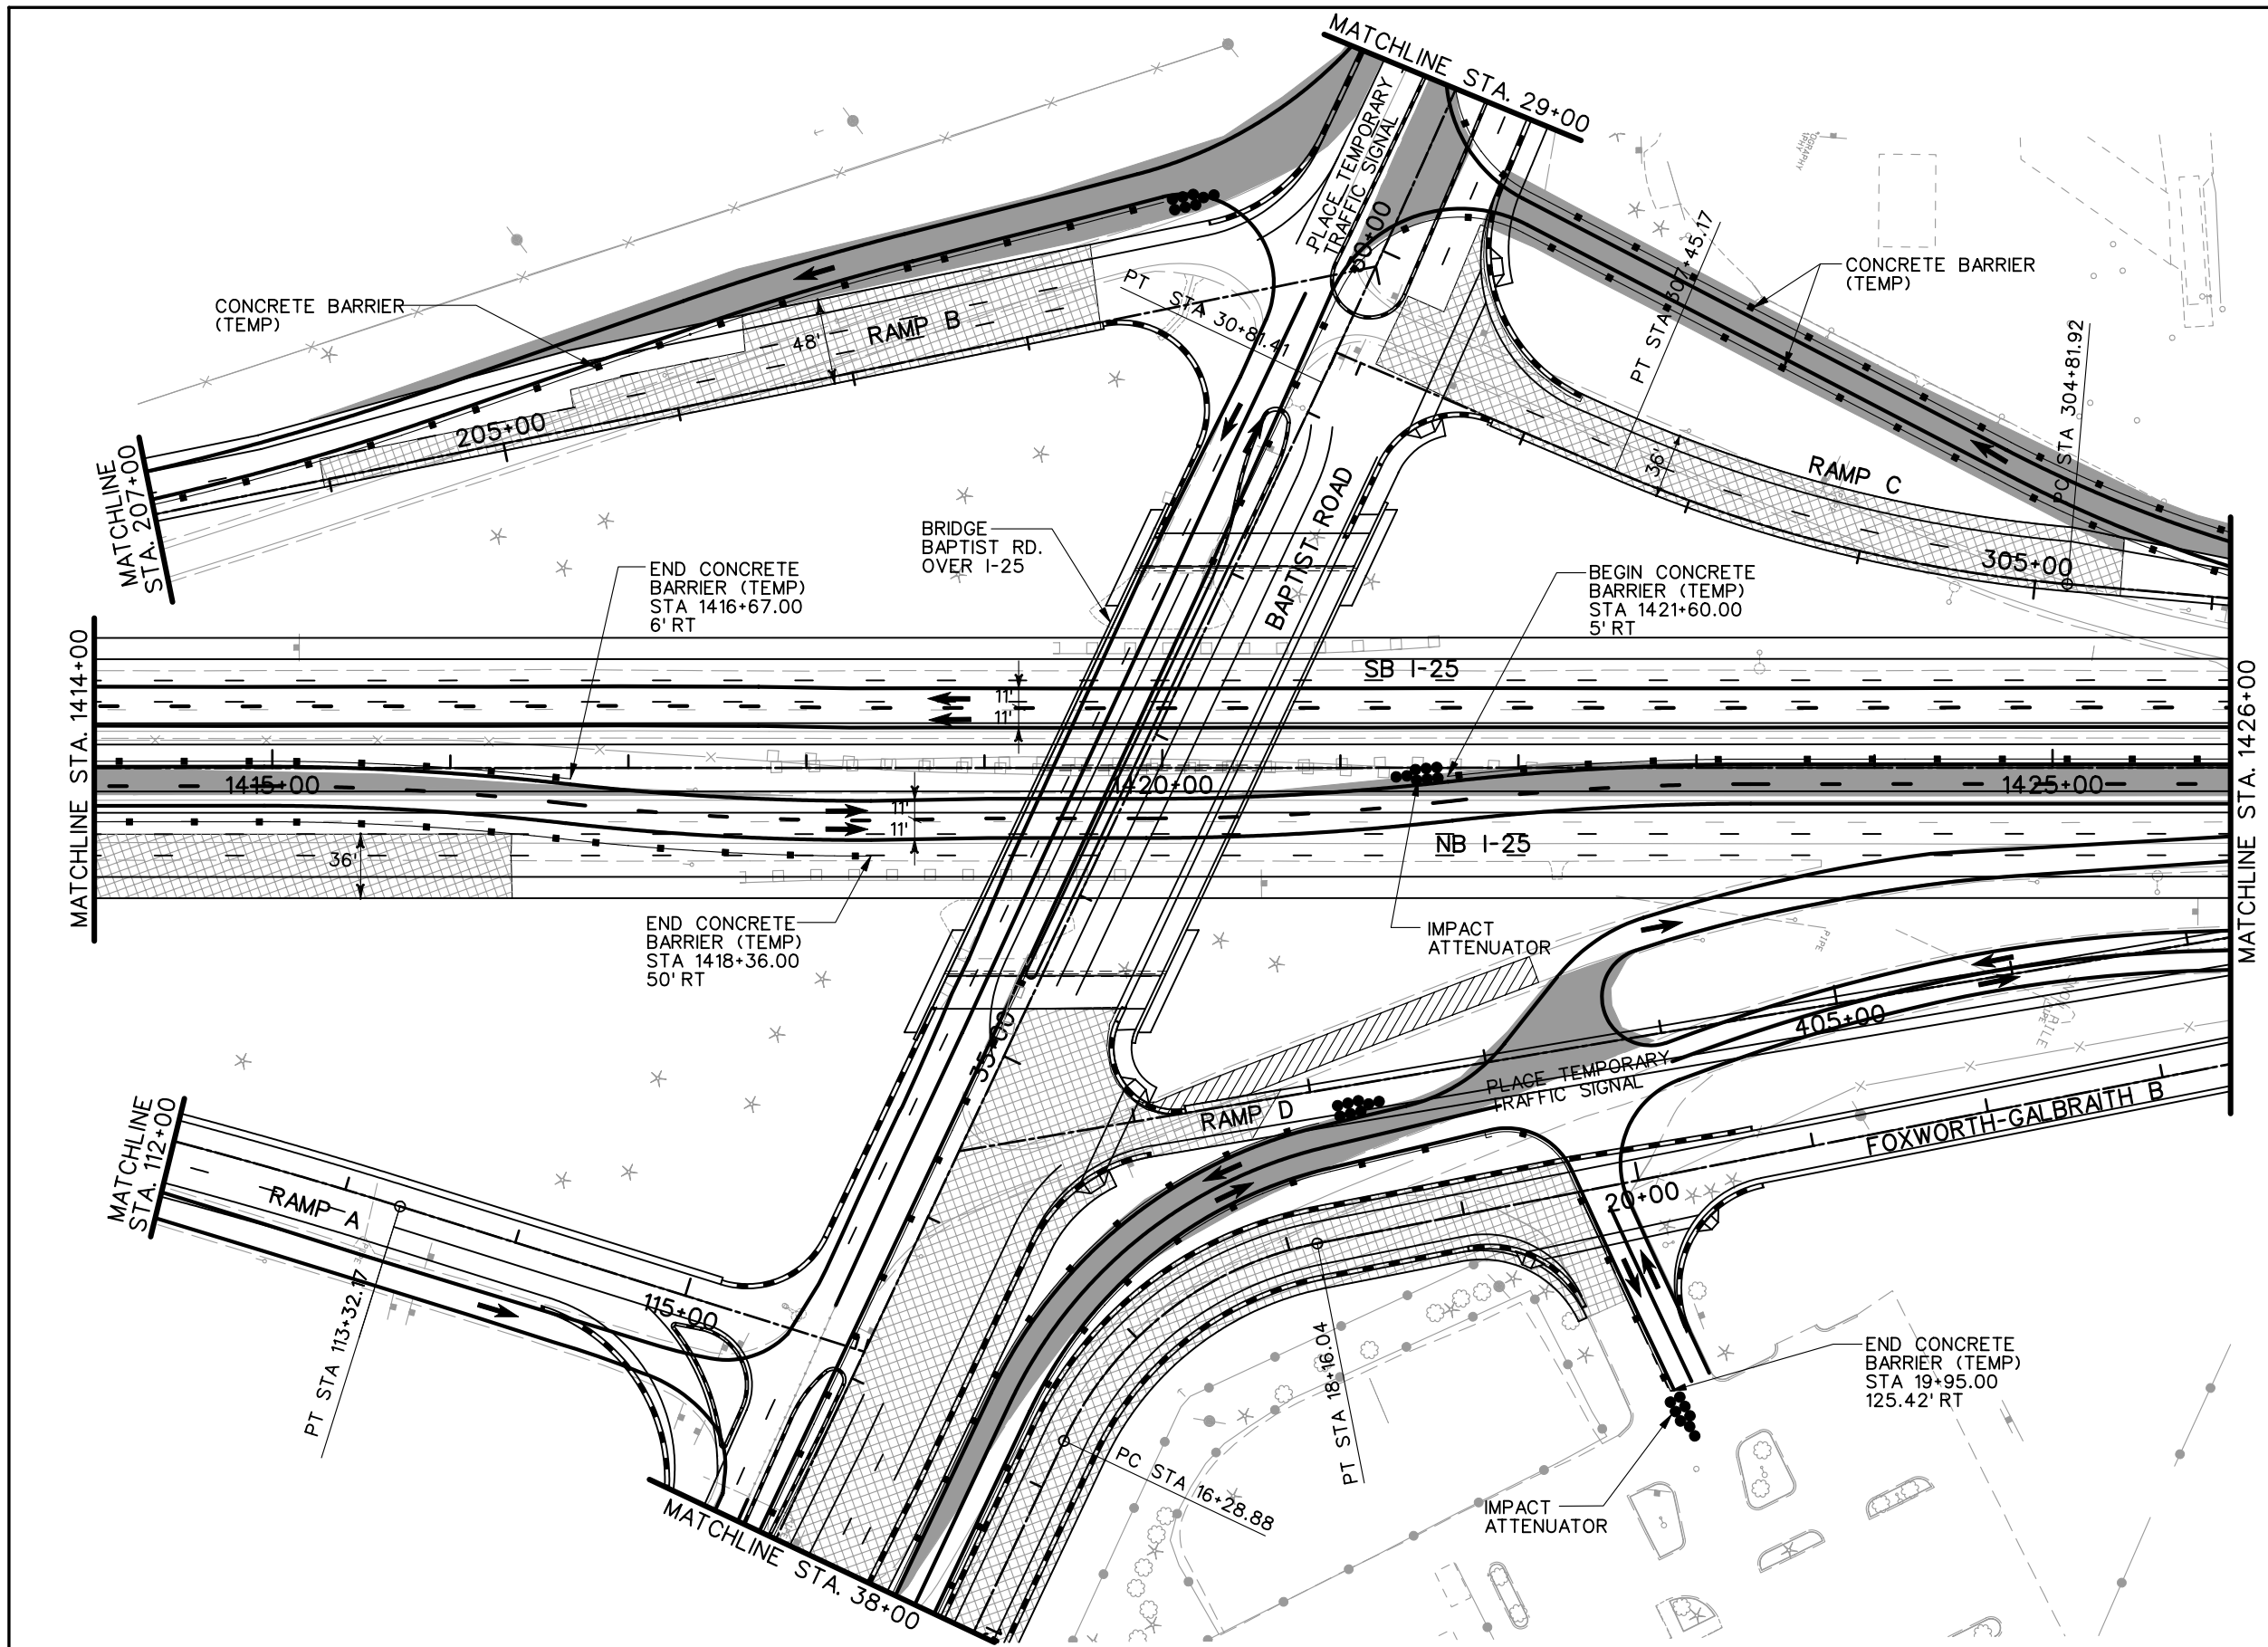

- LEGEND**
- DETOUR PAVEMENT (CONSTRUCTION)
 - DETOUR PAVEMENT (IN USE)
 - ULTIMATE PAVEMENT
 - TRAFFIC FLOW
 - IMPACT ATTENUATOR (TEMP.)
 - CONCRETE BARRIER (TEMP.)
 - CHANNELING DEVICE

NOTE: SEE TYPICAL SECTIONS FOR I-25 SHOULDER WIDTHS.

PRELIMINARY
SUBJECT TO REVISION

Computer File Information	
Creation Date:	11/10/03 Initials: JEM
Last Modification Date:	01/15/04 Initials: JEM
Full Path:	S:\Tranproj\ 246091-00\HwyDes\Phasing\
Drawing File Name:	ph02pl21.dgn
Scale:	Graphic Units: English

Sheet Revisions	

Colorado Department of Transportation

1480 Quail Lake Loop Suite A
 Colorado Springs, CO 80906
 Phone: (719) 634-2323 Fax: (719) 227-3298




5500 Greenwood Plaza Blvd. Suite 150
 Greenwood Village, CO 80111
 Phone: (303) 221-7275 Fax: (303) 221-7276

REGION 2 JFF

As Constructed
No Revisions:
Revised:
Void:

PHASING PLANS	
PHASE 2	
Designer:	MAM
Detailer:	JEM
Sheet Subset:	of

Project No./Code
IM 252-341
13388
Sheet Number

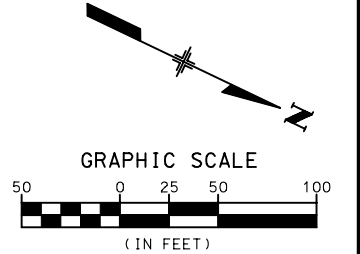
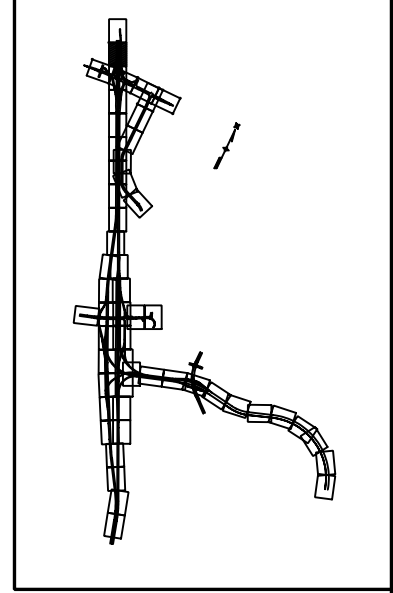
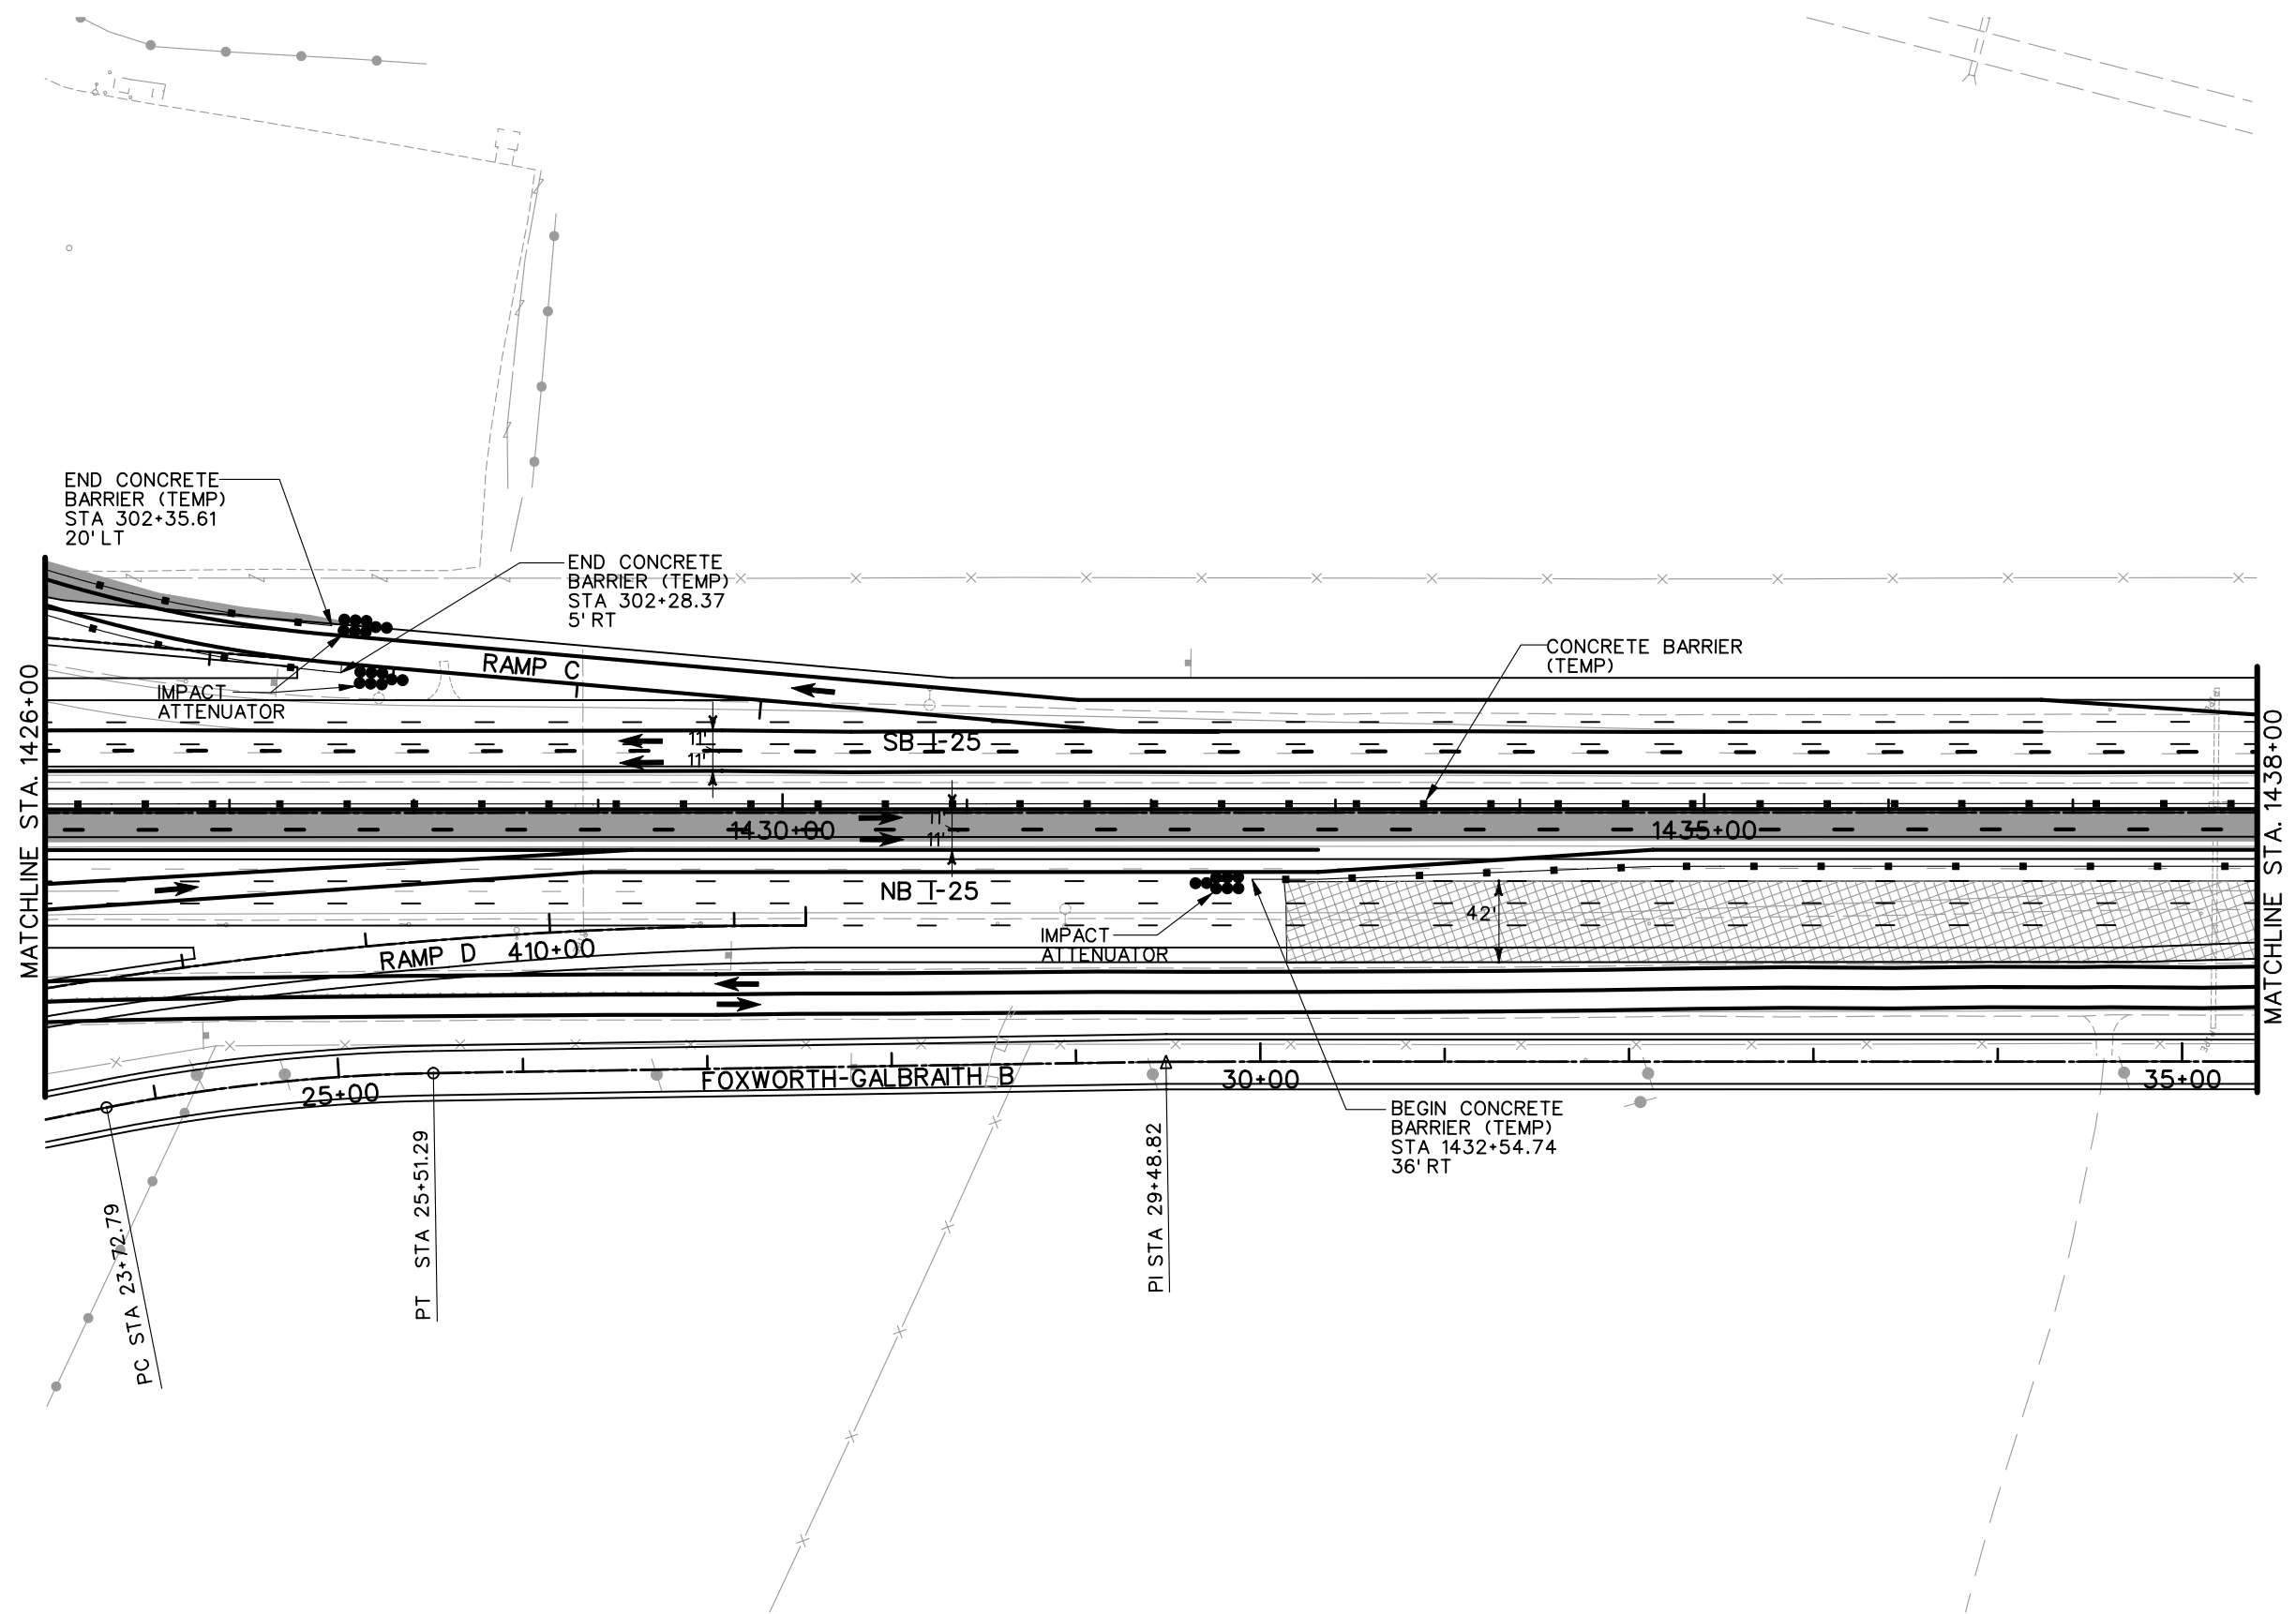


- LEGEND**
- DETOUR PAVEMENT (CONSTRUCTION)
 - DETOUR PAVEMENT (IN USE)
 - ULTIMATE PAVEMENT
 - TRAFFIC FLOW
 - IMPACT ATTENUATOR (TEMP.)
 - CONCRETE BARRIER (TEMP.)
 - CHANNELING DEVICE

NOTE: SEE TYPICAL SECTIONS FOR I-25 SHOULDER WIDTHS.

PRELIMINARY
SUBJECT TO REVISION

Computer File Information		Sheet Revisions		Colorado Department of Transportation		As Constructed		PHASING PLANS		Project No./Code	
Creation Date:	11/10/03 Initials: JEM			1480 Quail Lake Loop Suite A Colorado Springs, CO 80906 Phone: (719) 634-2323 Fax: (719) 227-3298 5500 Greenwood Plaza Blvd. Suite 150 Greenwood Village, CO 80111 Phone: (303) 221-7275 Fax: (303) 221-7276		No Revisions:		PHASE 2		IM 252-341	
Last Modification Date:	01/15/04 Initials: JEM					Revised:		Designer: MAM Structure Numbers		13388	
Full Path:	S:\Tranproj\ 246091-00\HwyDes\Phasing\					Void:		Detailer: JEM		Sheet Number	
Drawing File Name:	ph02pl22.dgn					REGION 2 JFF		Sheet Subset:		of	
Scale: Graphic Units: English										Sheet Number	

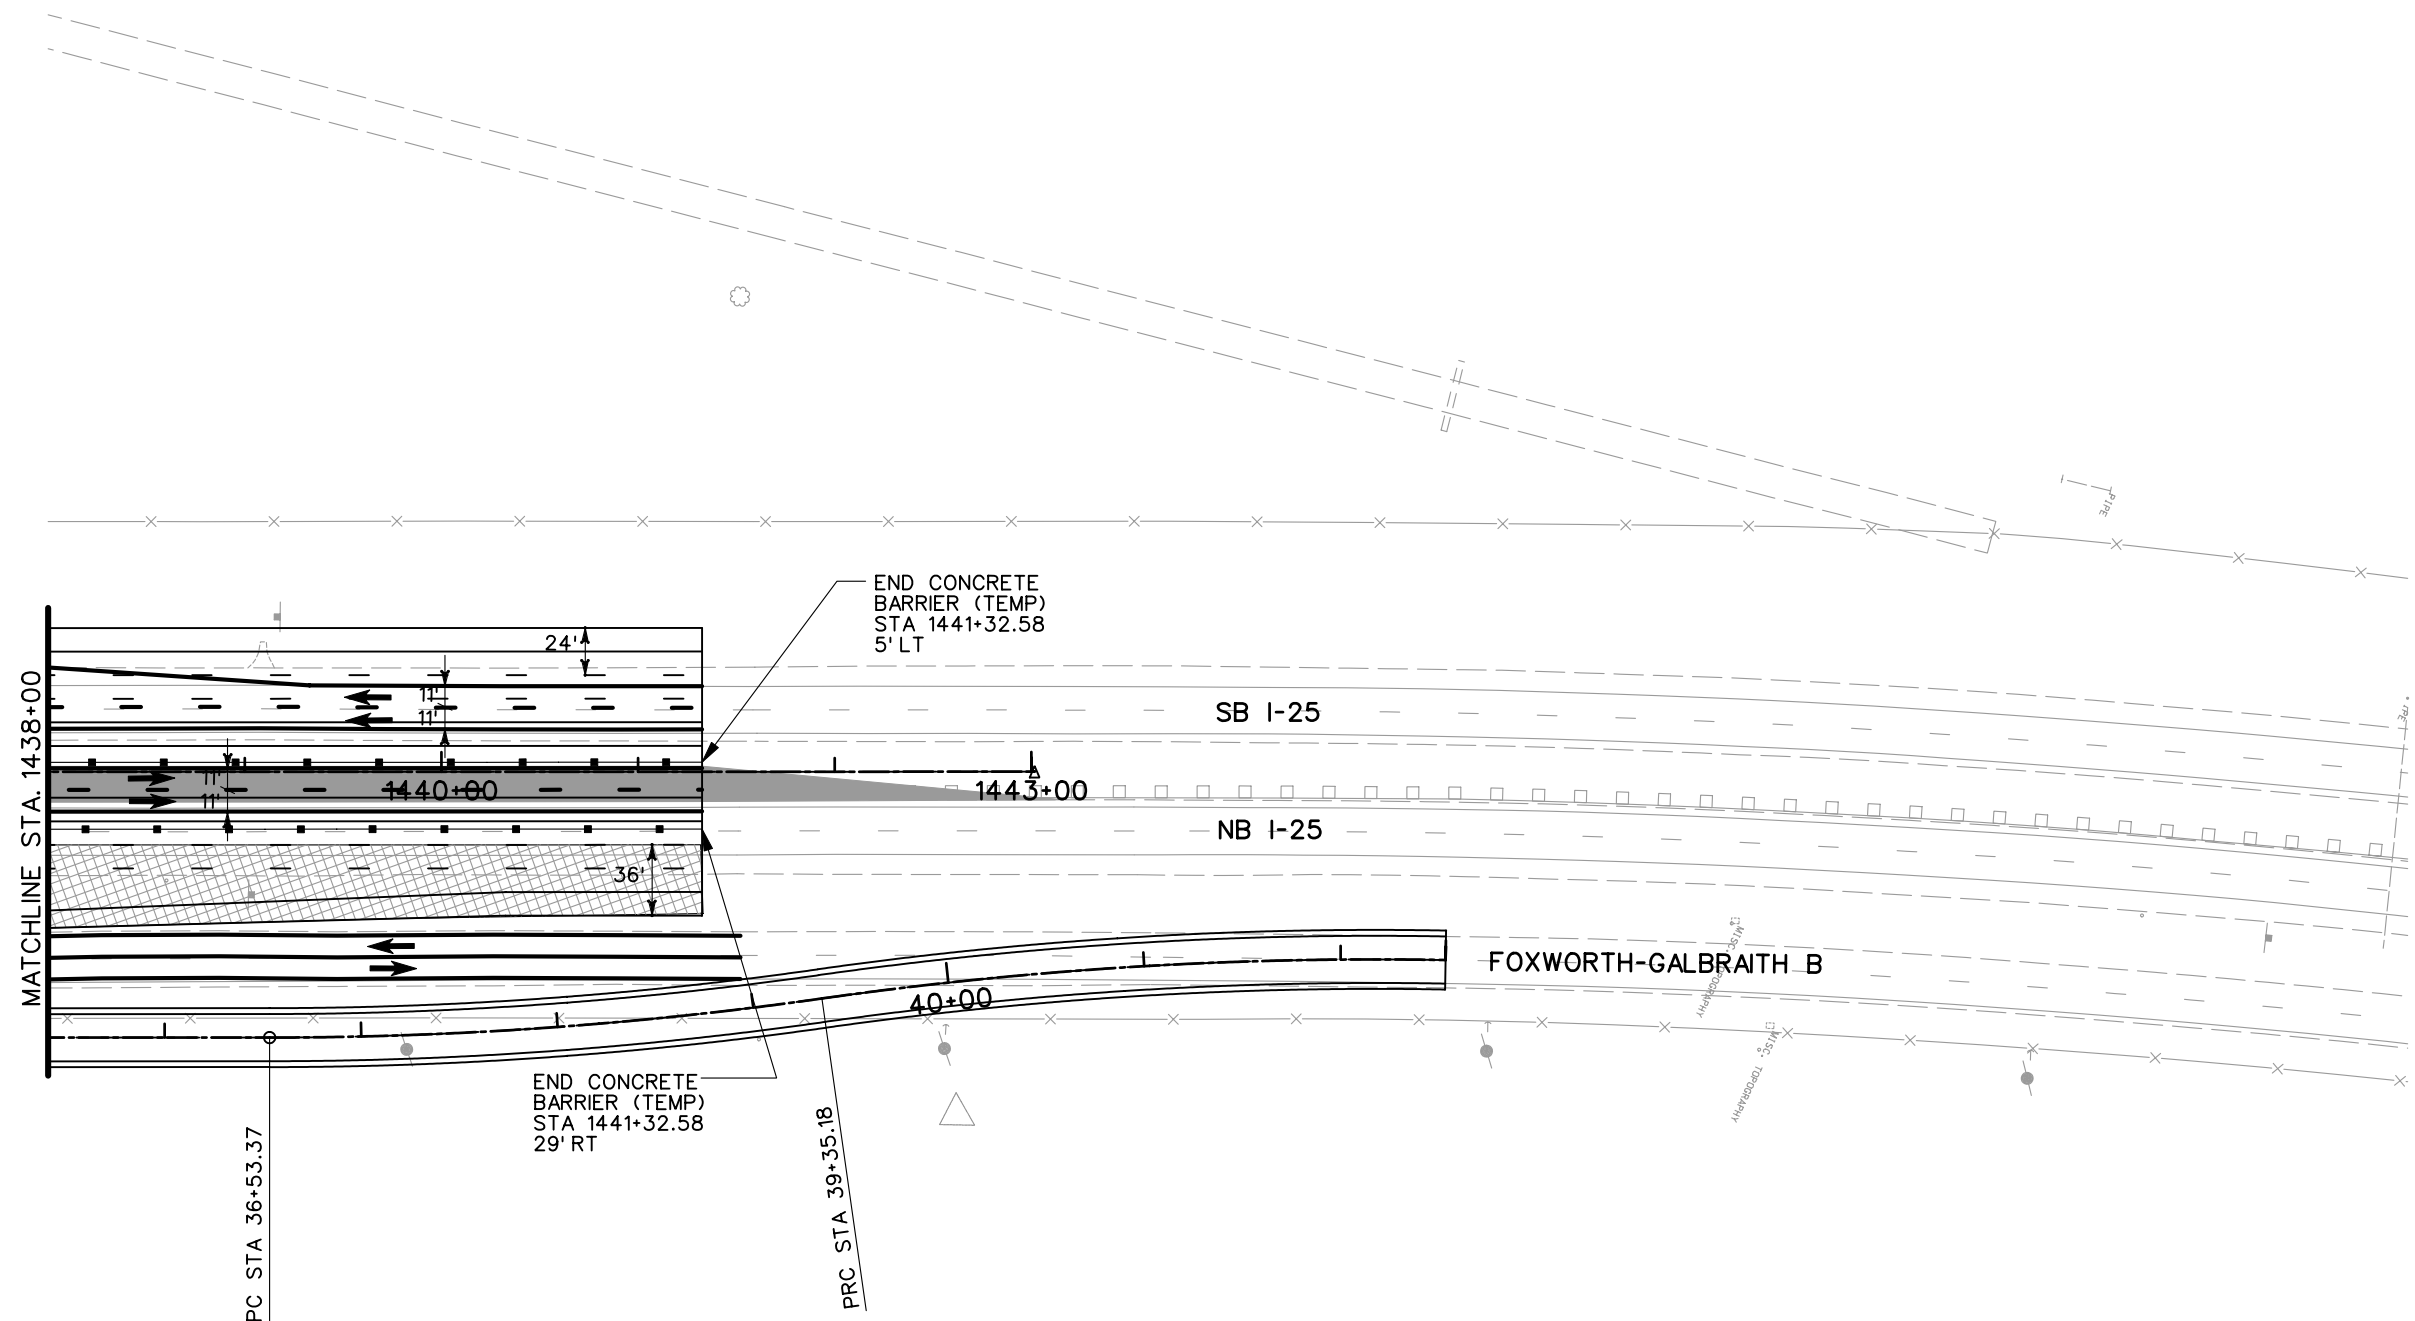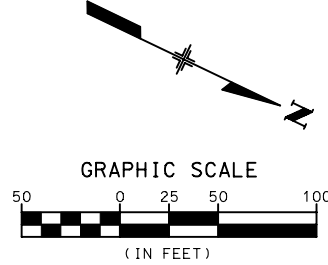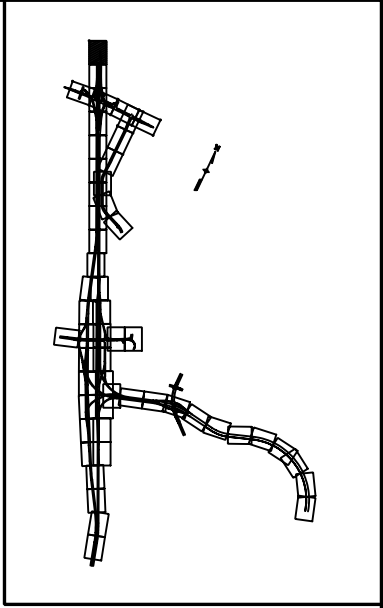




LEGEND

- DETOUR PAVEMENT (CONSTRUCTION)
- DETOUR PAVEMENT (IN USE)
- ULTIMATE PAVEMENT
- TRAFFIC FLOW
- IMPACT ATTENUATOR (TEMP.)
- CONCRETE BARRIER (TEMP.)
- CHANNELING DEVICE

NOTE: SEE TYPICAL SECTIONS FOR I-25 SHOULDER WIDTHS.

PRELIMINARY
SUBJECT TO REVISION

Computer File Information		Sheet Revisions		Colorado Department of Transportation		As Constructed		PHASING PLANS		Project No./Code	
Creation Date:	11/10/03 Initials: JEM			1480 Quail Lake Loop Suite A Colorado Springs, CO 80906 Phone: (719) 634-2323 Fax: (719) 227-3298 5500 Greenwood Plaza Blvd. Suite 150 Greenwood Village, CO 80111 Phone: (303) 221-7275 Fax: (303) 221-7276 REGION 2 JFF		No Revisions:		PHASE 2		IM 252-341	
Last Modification Date:	01/15/04 Initials: JEM					Revised:		Designer: MAM Structure Numbers		13388	
Full Path:	S:\Tranproj\ 246091-00\HwyDes\Phasing\					Void:		Detailer: JEM		Sheet Number	
Drawing File Name:	ph02pl23.dgn							Sheet Subset:		of	
Scale: Graphic Units: English										Sheet Number	

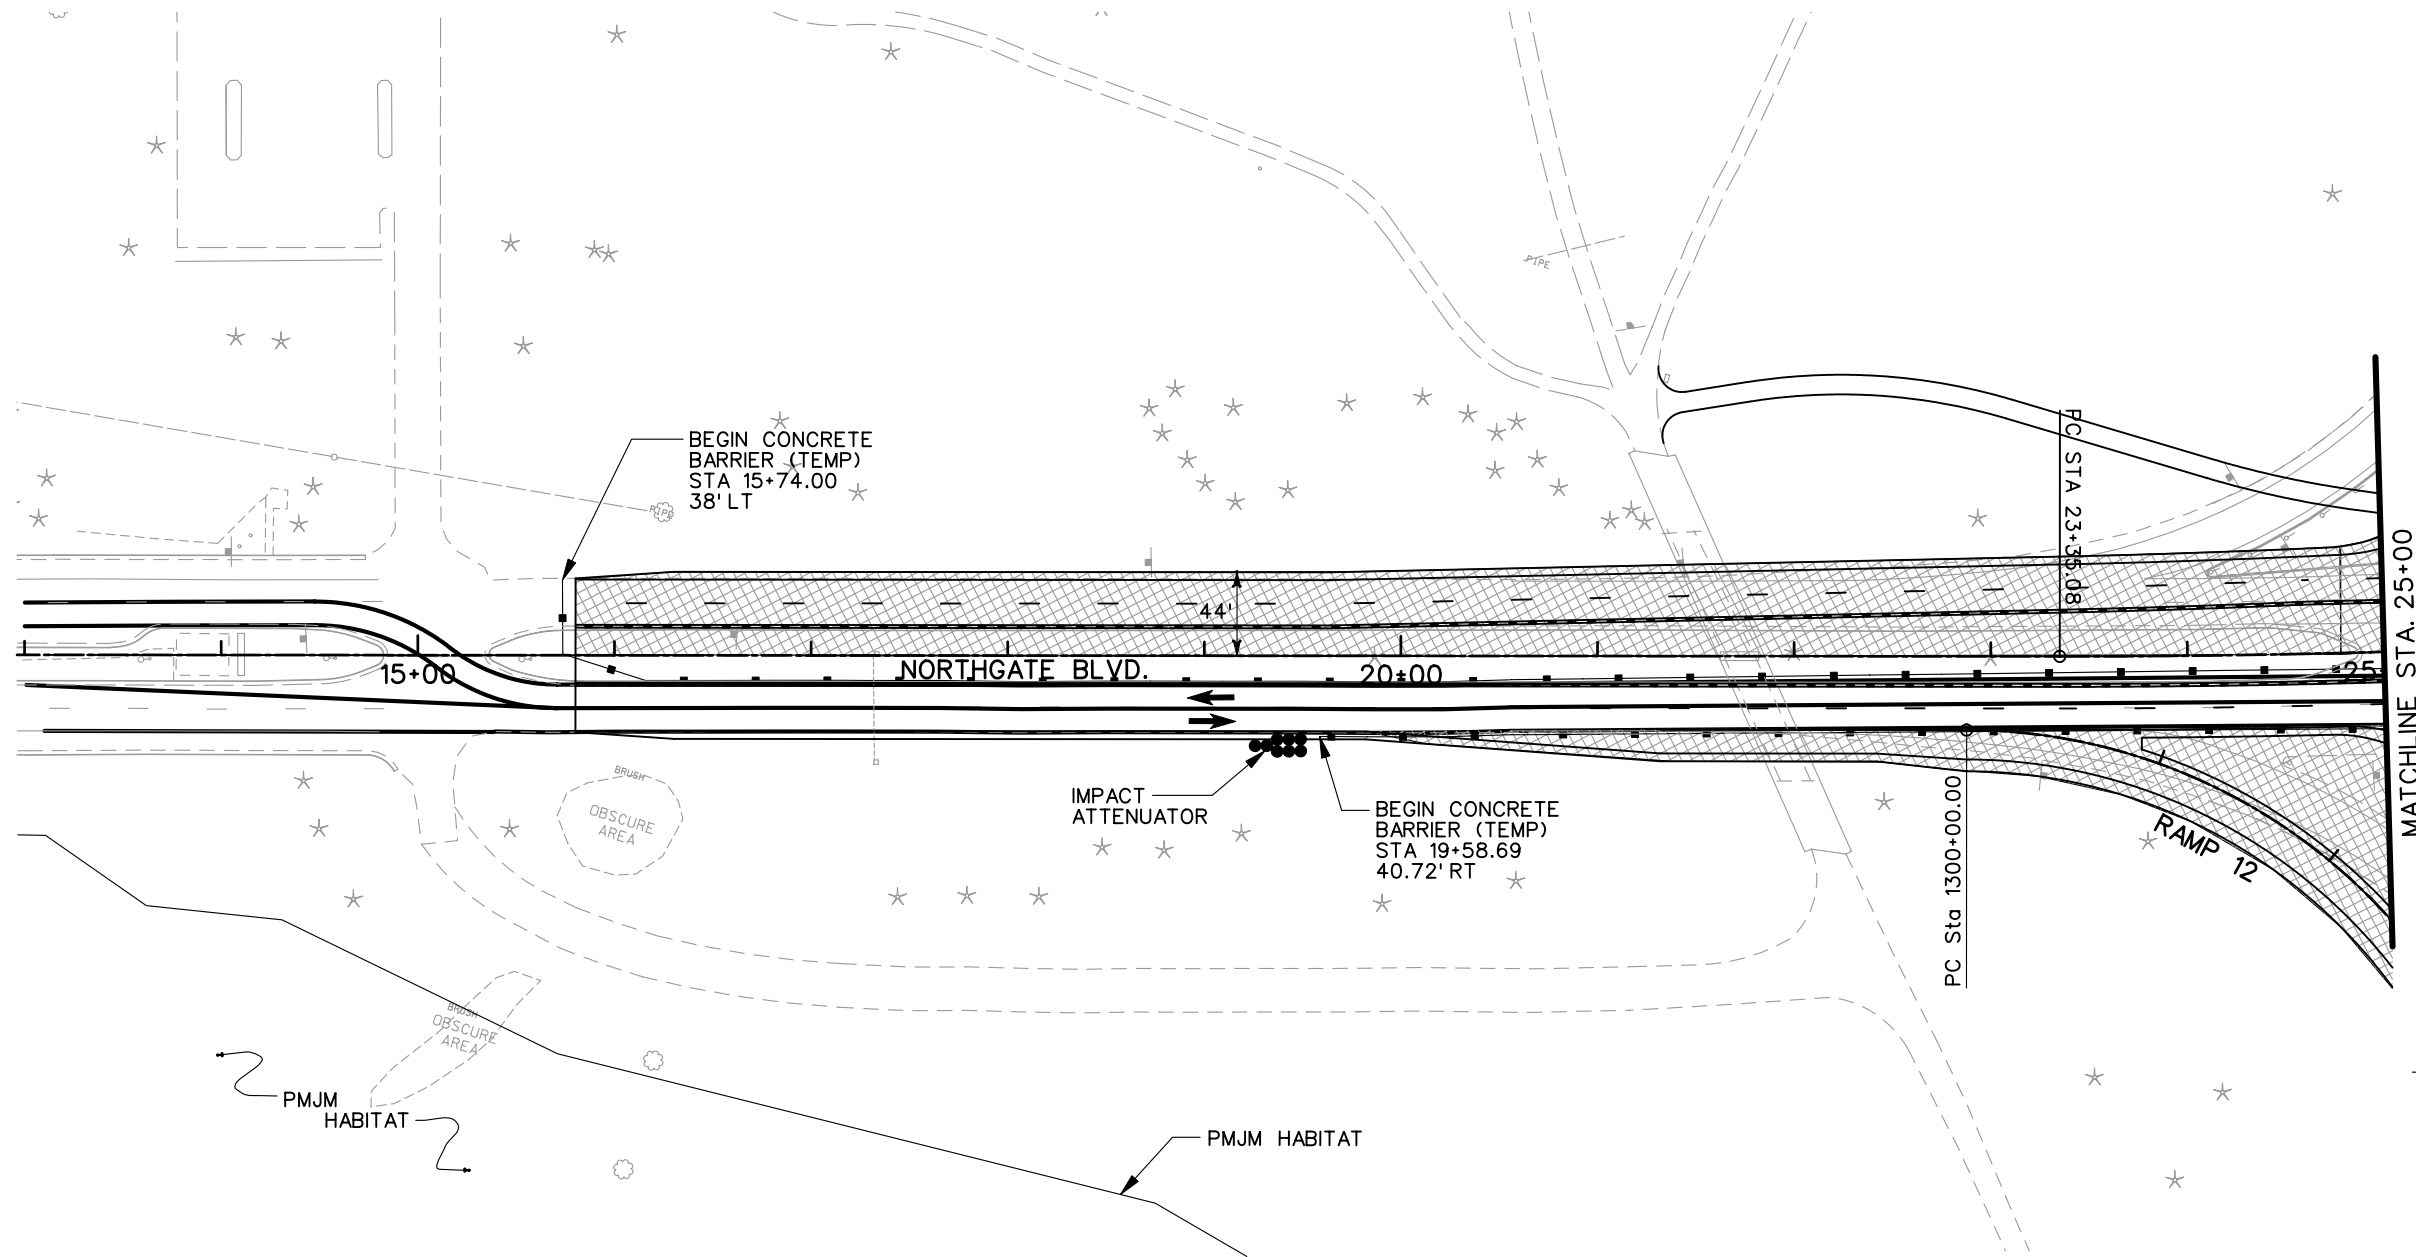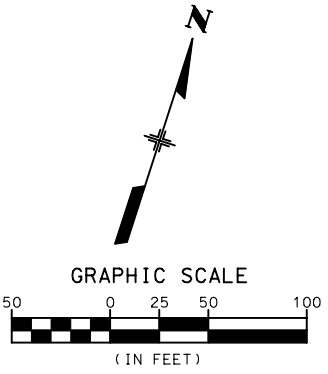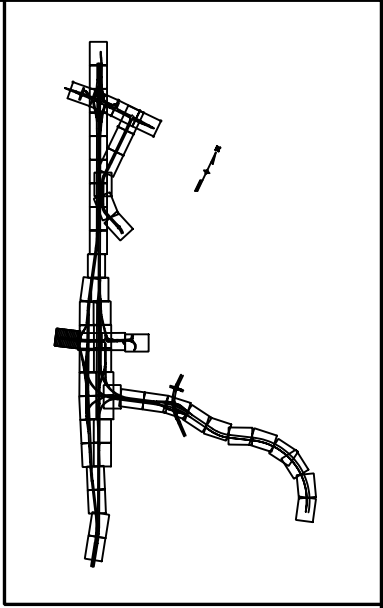



LEGEND

	DETOUR PAVEMENT (CONSTRUCTION)
	DETOUR PAVEMENT (IN USE)
	ULTIMATE PAVEMENT
	TRAFFIC FLOW
	IMPACT ATTENUATOR (TEMP.)
	CONCRETE BARRIER (TEMP.)
	CHANNELING DEVICE

NOTE: SEE TYPICAL SECTIONS FOR I-25 SHOULDER WIDTHS.

PRELIMINARY
SUBJECT TO REVISION

Computer File Information		Sheet Revisions		Colorado Department of Transportation		As Constructed		PHASING PLANS		Project No./Code	
Creation Date:	11/11/03 Initials: JEM			1480 Quail Lake Loop Suite A Colorado Springs, CO 80906 Phone: (719) 634-2323 Fax: (719) 227-3298 5500 Greenwood Plaza Blvd. Suite 150 Greenwood Village, CO 80111 Phone: (303) 221-7275 Fax: (303) 221-7276		No Revisions:		PHASE 2		IM 252-341	
Last Modification Date:	01/15/04 Initials: JEM					Revised:		Designer: MAM Structure Numbers		13388	
Full Path:	S:\Tranproj\ 246091-00\HwyDes\Phasing\					Void:		Detailer: JEM		Sheet Number	
Drawing File Name:	ph02pl25.dgn					REGION 2 JFF		Sheet Subset:		of	
Scale: Graphic Units: English										Sheet Number	

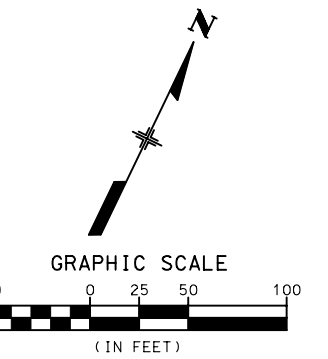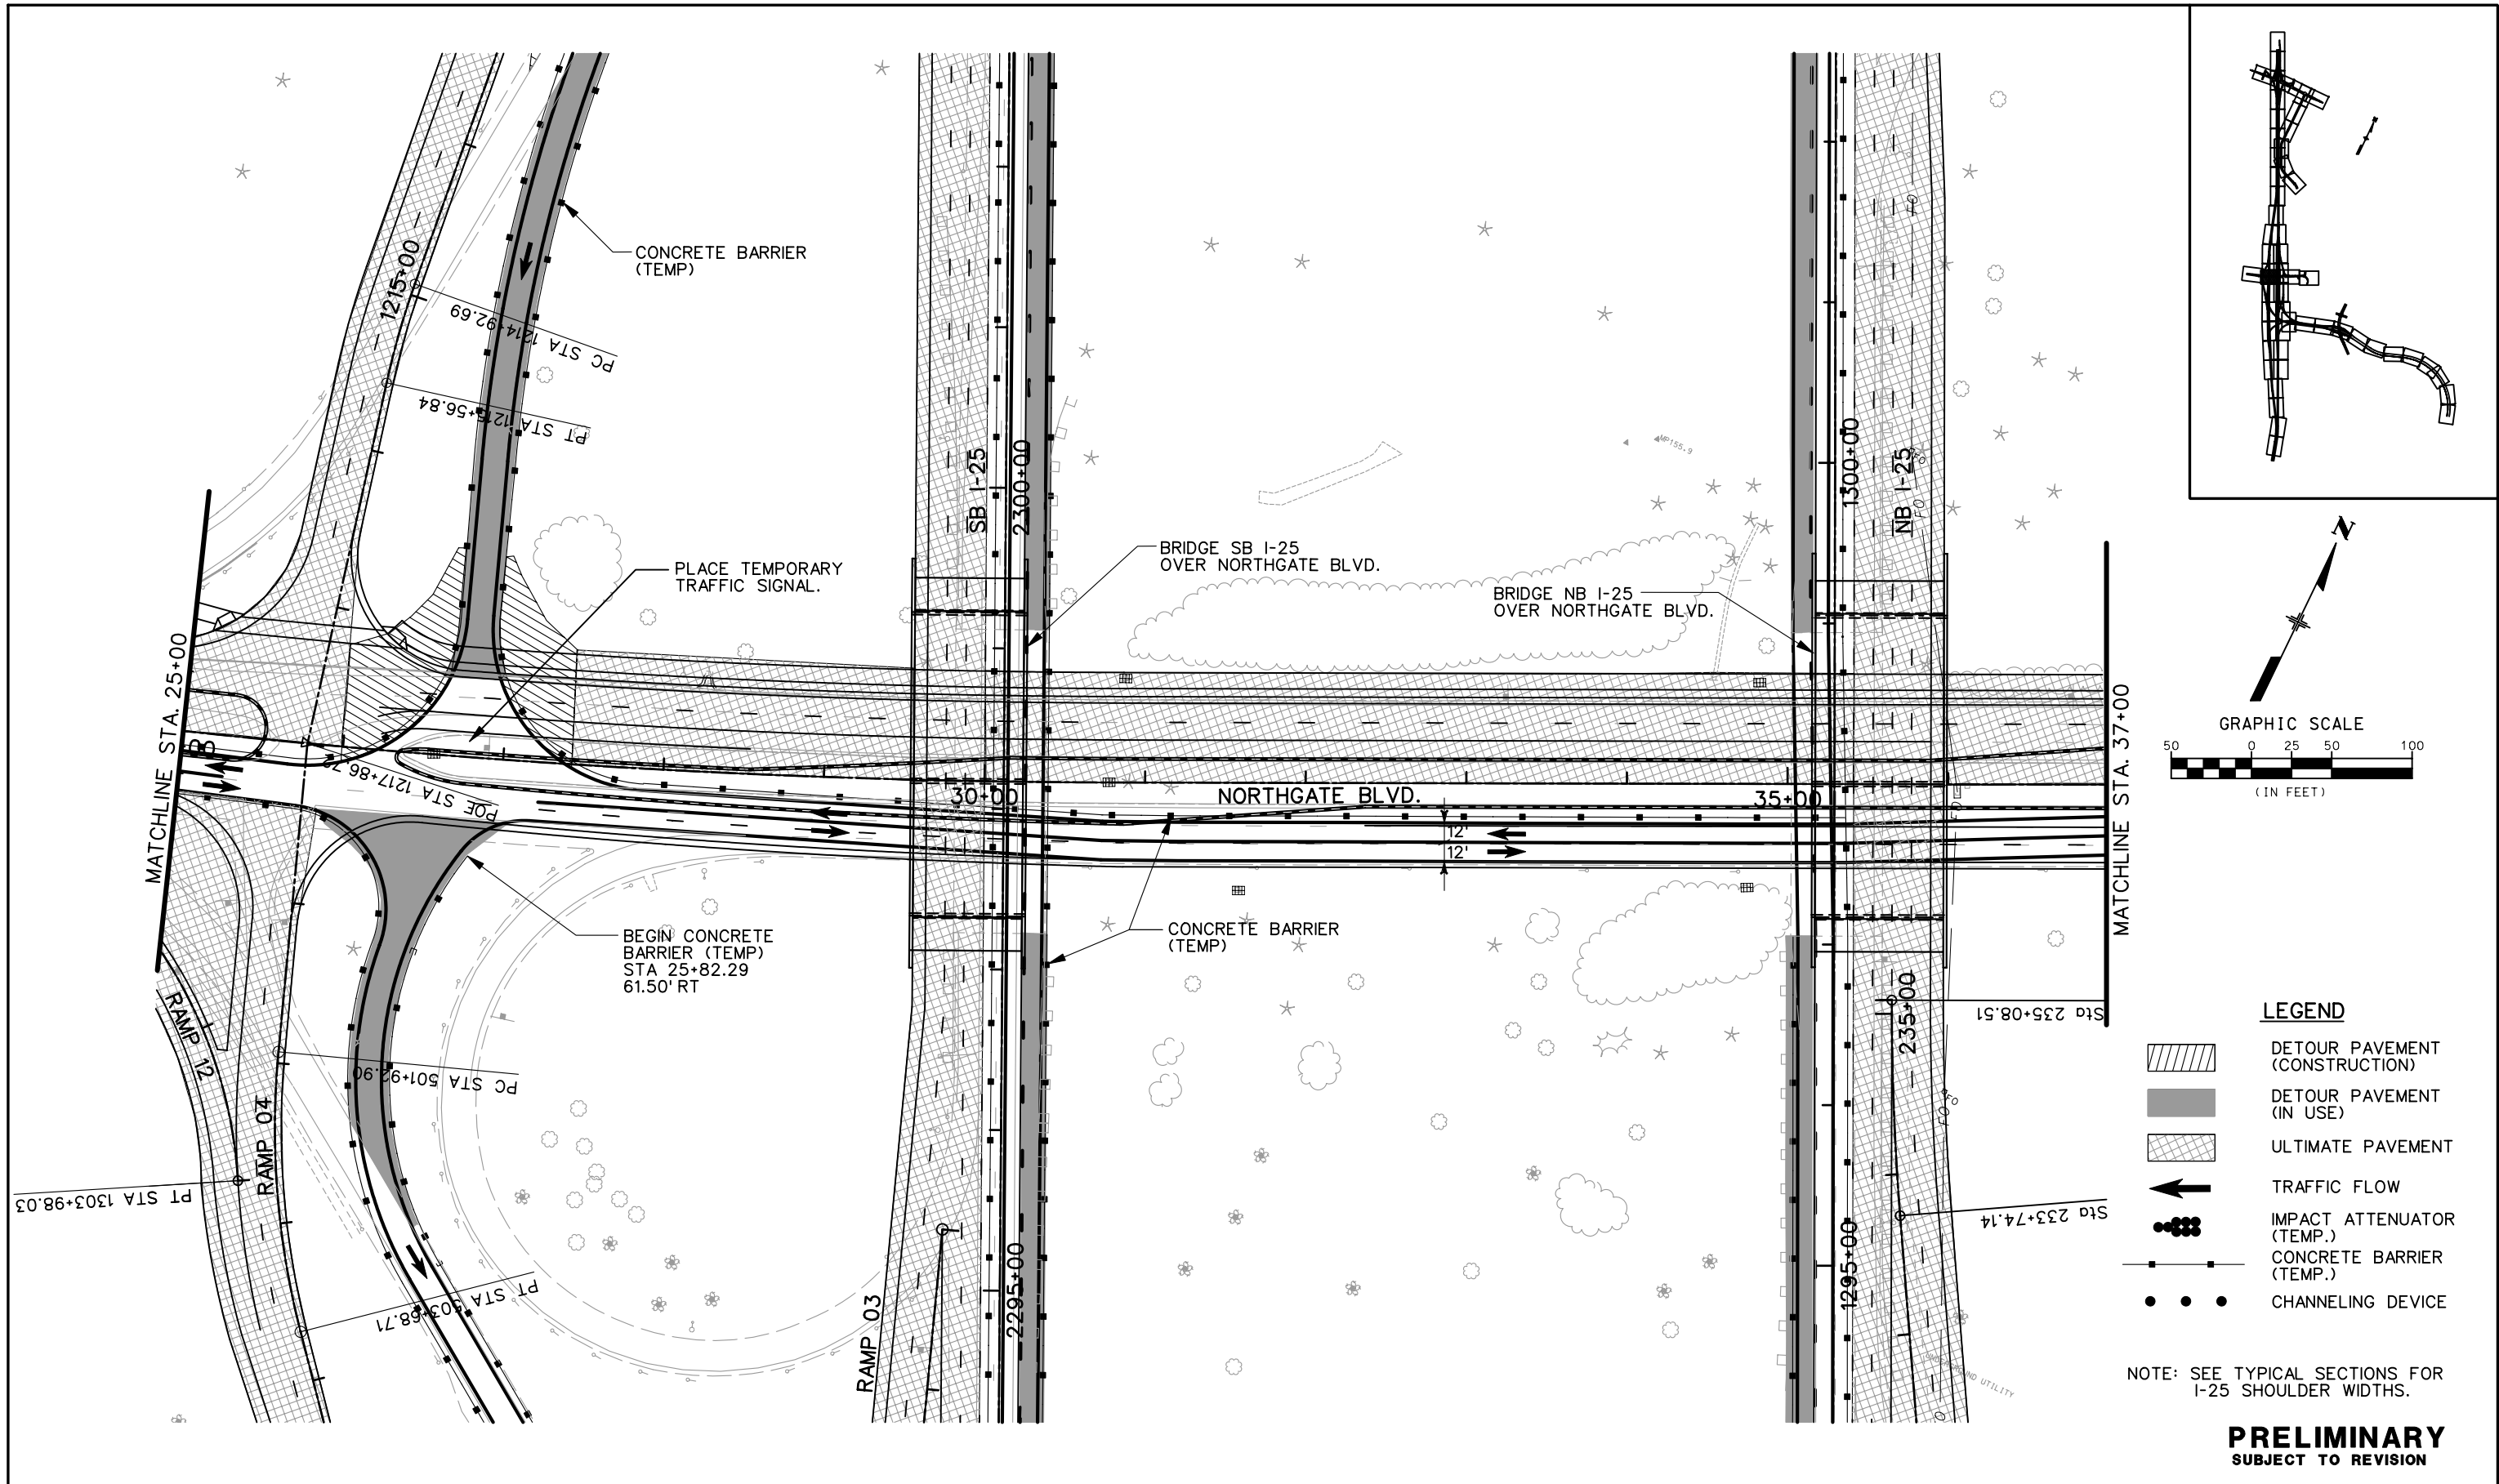

Computer File Information	
Creation Date:	11/10/03 Initials: JEM
Last Modification Date:	01/14/04 Initials: JEM
Full Path:	S:\Tranproj\ 246091-00\HwyDes\Phasing\
Drawing File Name:	ph02pl26.dgn
Scale:	Graphic Units: English

Sheet Revisions	

Colorado Department of Transportation

1480 Quail Lake Loop Suite A Colorado Springs, CO 80906 Phone: (719) 634-2323 Fax: (719) 227-3298

5500 Greenwood Plaza Blvd. Suite 150 Greenwood Village, CO 80111 Phone: (303) 221-7275 Fax: (303) 221-7276




PBSJ

REGION 2 JFF

As Constructed
No Revisions:
Revised:
Void:

PHASING PLANS PHASE 2	
Designer:	MAM
Detailer:	JEM
Structure Numbers	
Sheet Subset:	of

Project No./Code
IM 252-341
13388
Sheet Number

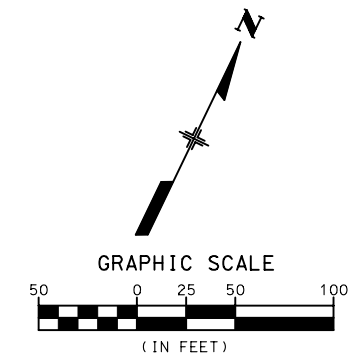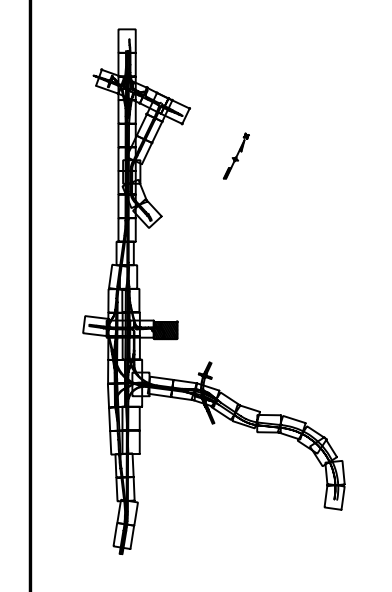
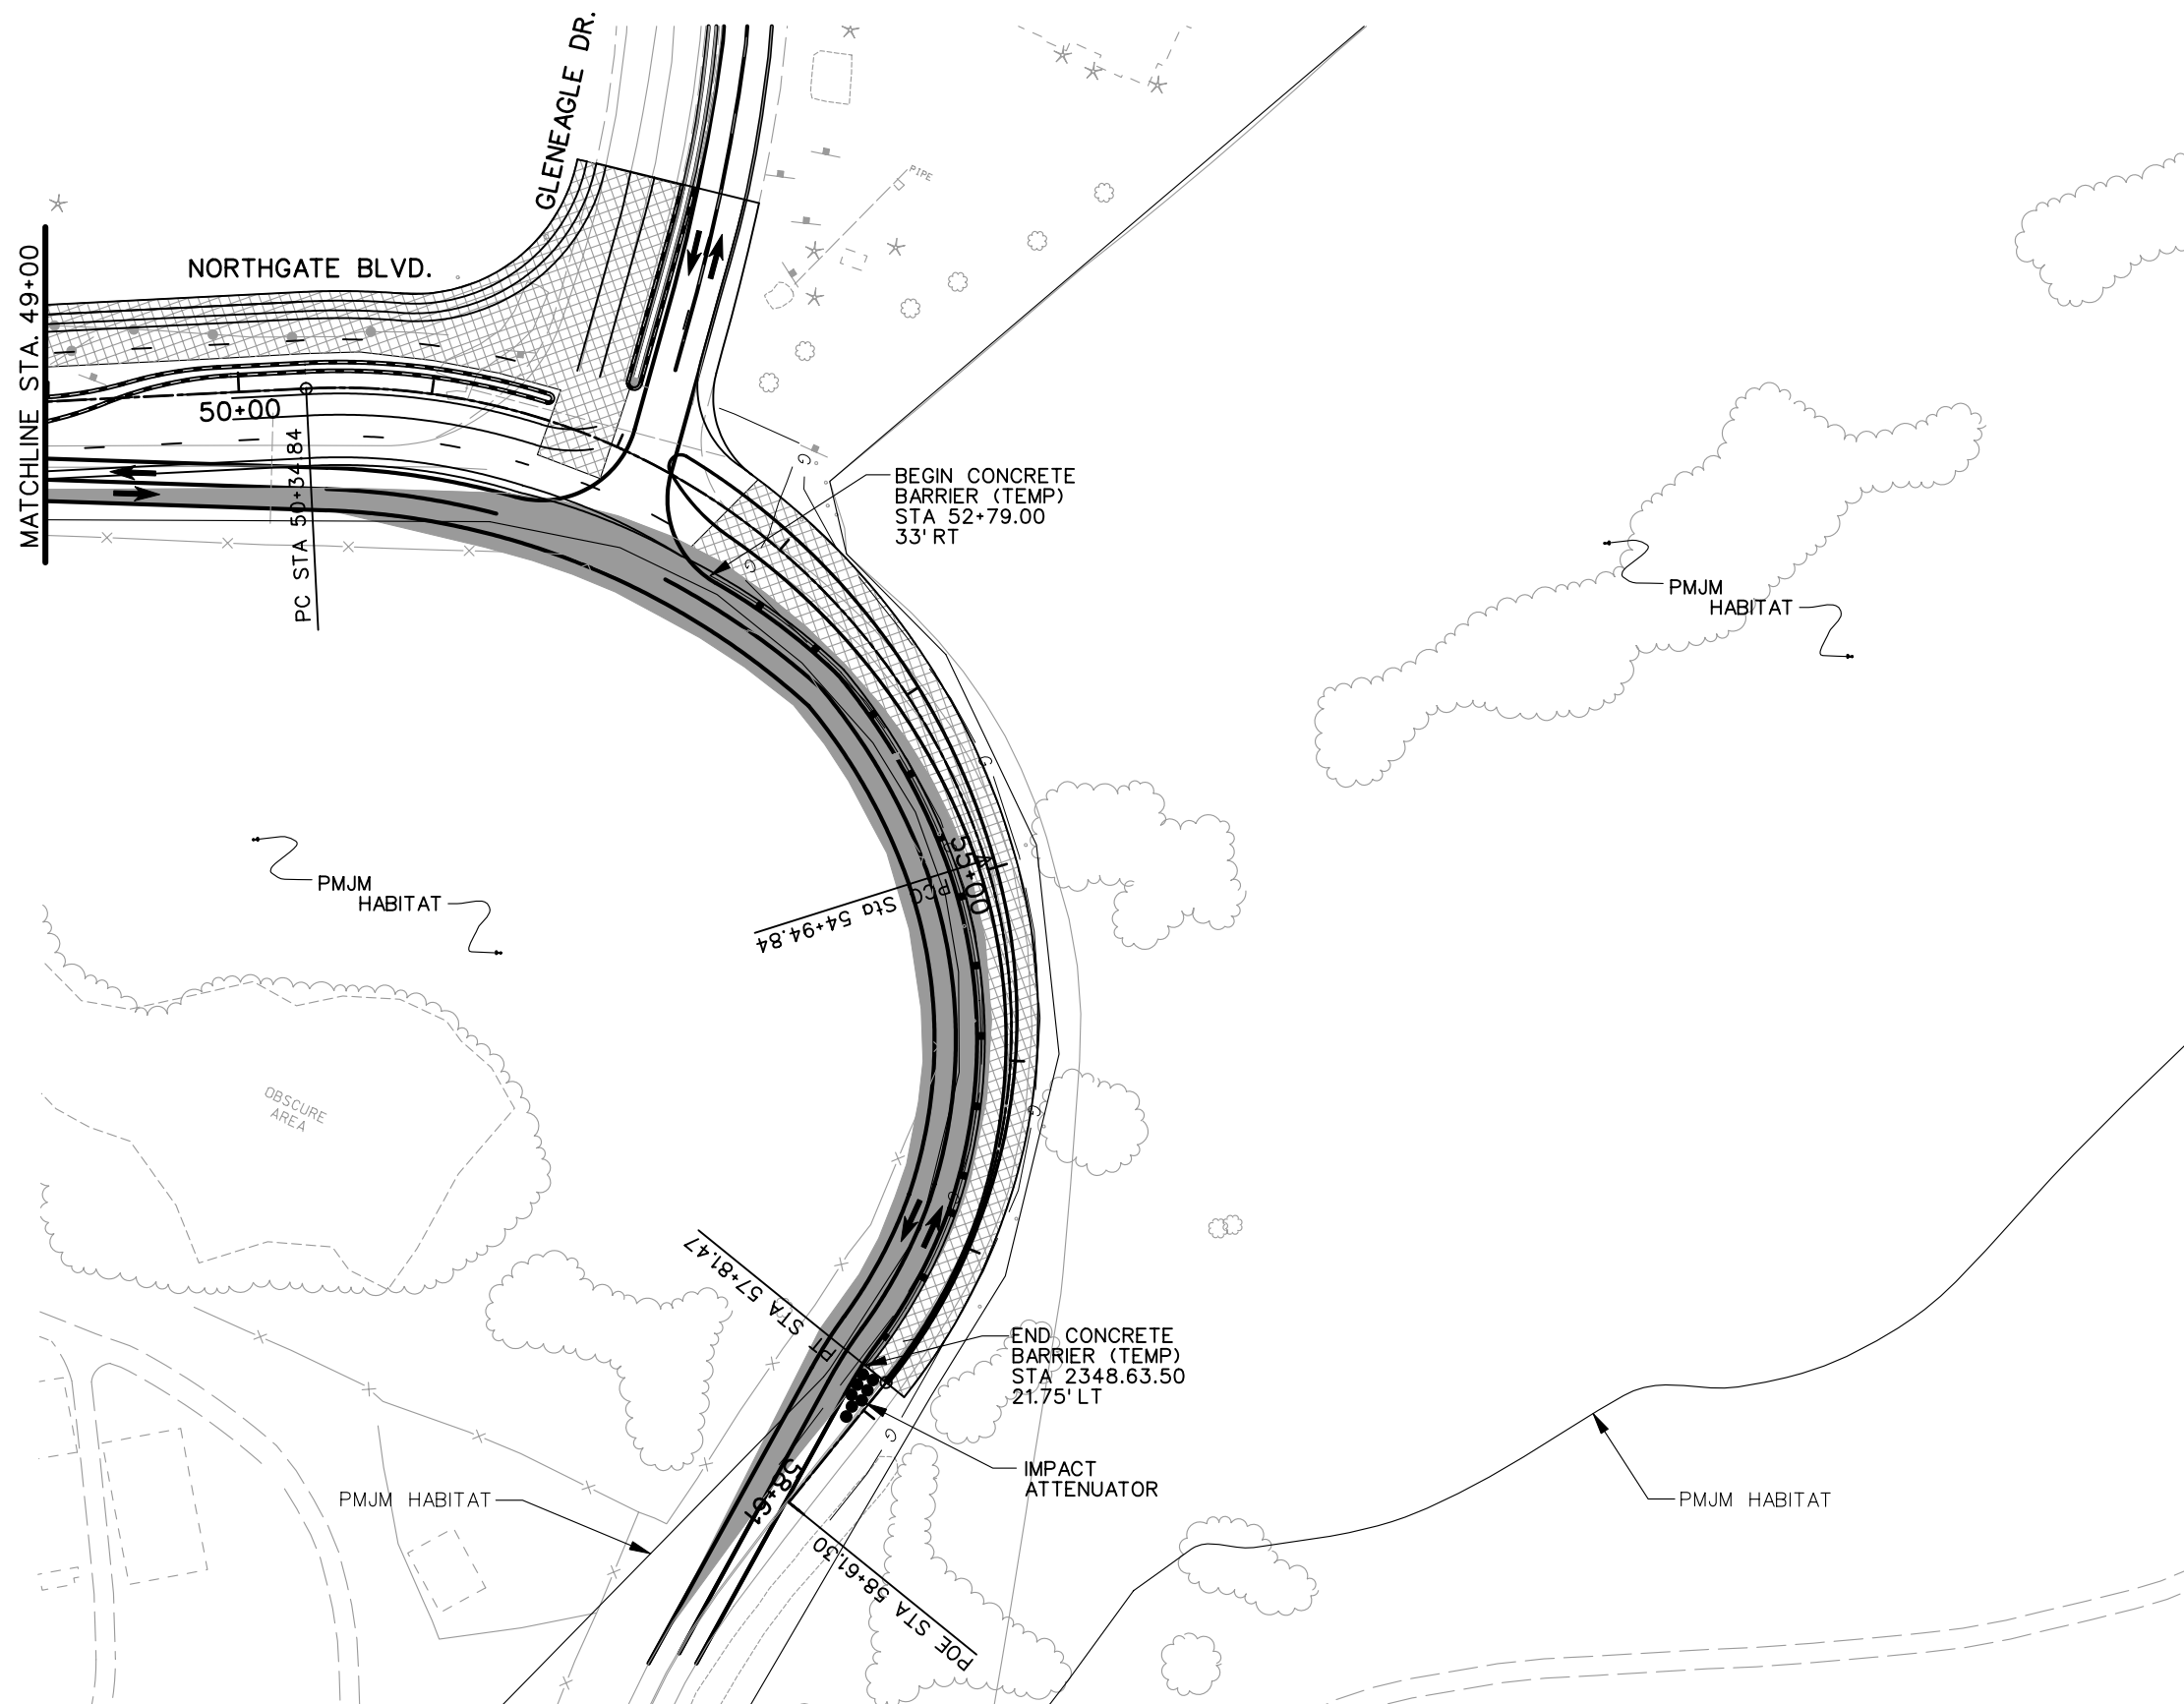


- LEGEND**
- DETOUR PAVEMENT (CONSTRUCTION)
 - DETOUR PAVEMENT (IN USE)
 - ULTIMATE PAVEMENT
 - TRAFFIC FLOW
 - IMPACT ATTENUATOR (TEMP.)
 - CONCRETE BARRIER (TEMP.)
 - CHANNELING DEVICE

NOTE: SEE TYPICAL SECTIONS FOR I-25 SHOULDER WIDTHS.

PRELIMINARY
SUBJECT TO REVISION


Computer File Information		Sheet Revisions		Colorado Department of Transportation		As Constructed		PHASING PLANS		Project No./Code	
Creation Date:	11/10/03 Initials: JEM			1480 Quail Lake Loop Suite A Colorado Springs, CO 80906 Phone: (719) 634-2323 Fax: (719) 227-3298 5500 Greenwood Plaza Blvd. Suite 150 Greenwood Village, CO 80111 Phone: (303) 221-7275 Fax: (303) 221-7276		No Revisions:		PHASE 2		IM 252-341	
Last Modification Date:	01/14/04 Initials: JEM					Revised:		Designer: MAM		Structure Numbers	
Full Path:	S:\Tranproj\ 246091-00\HwyDes\Phasing\					Void:		Detailer: JEM			
Drawing File Name:	ph02pl27A.dgn					REGION 2 JFF		Sheet Subset:		of	
Scale: Graphic Units: English											

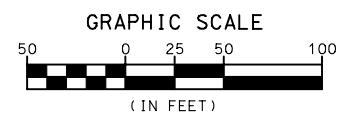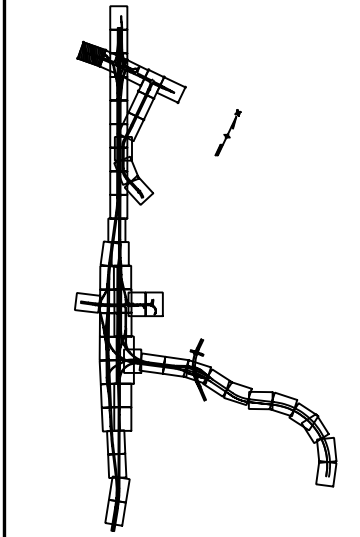

- LEGEND**
- DETOUR PAVEMENT (CONSTRUCTION)
 - DETOUR PAVEMENT (IN USE)
 - ULTIMATE PAVEMENT
 - TRAFFIC FLOW
 - IMPACT ATTENUATOR (TEMP.)
 - CONCRETE BARRIER (TEMP.)
 - CHANNELING DEVICE

NOTE: SEE TYPICAL SECTIONS FOR I-25 SHOULDER WIDTHS.


PRELIMINARY
SUBJECT TO REVISION

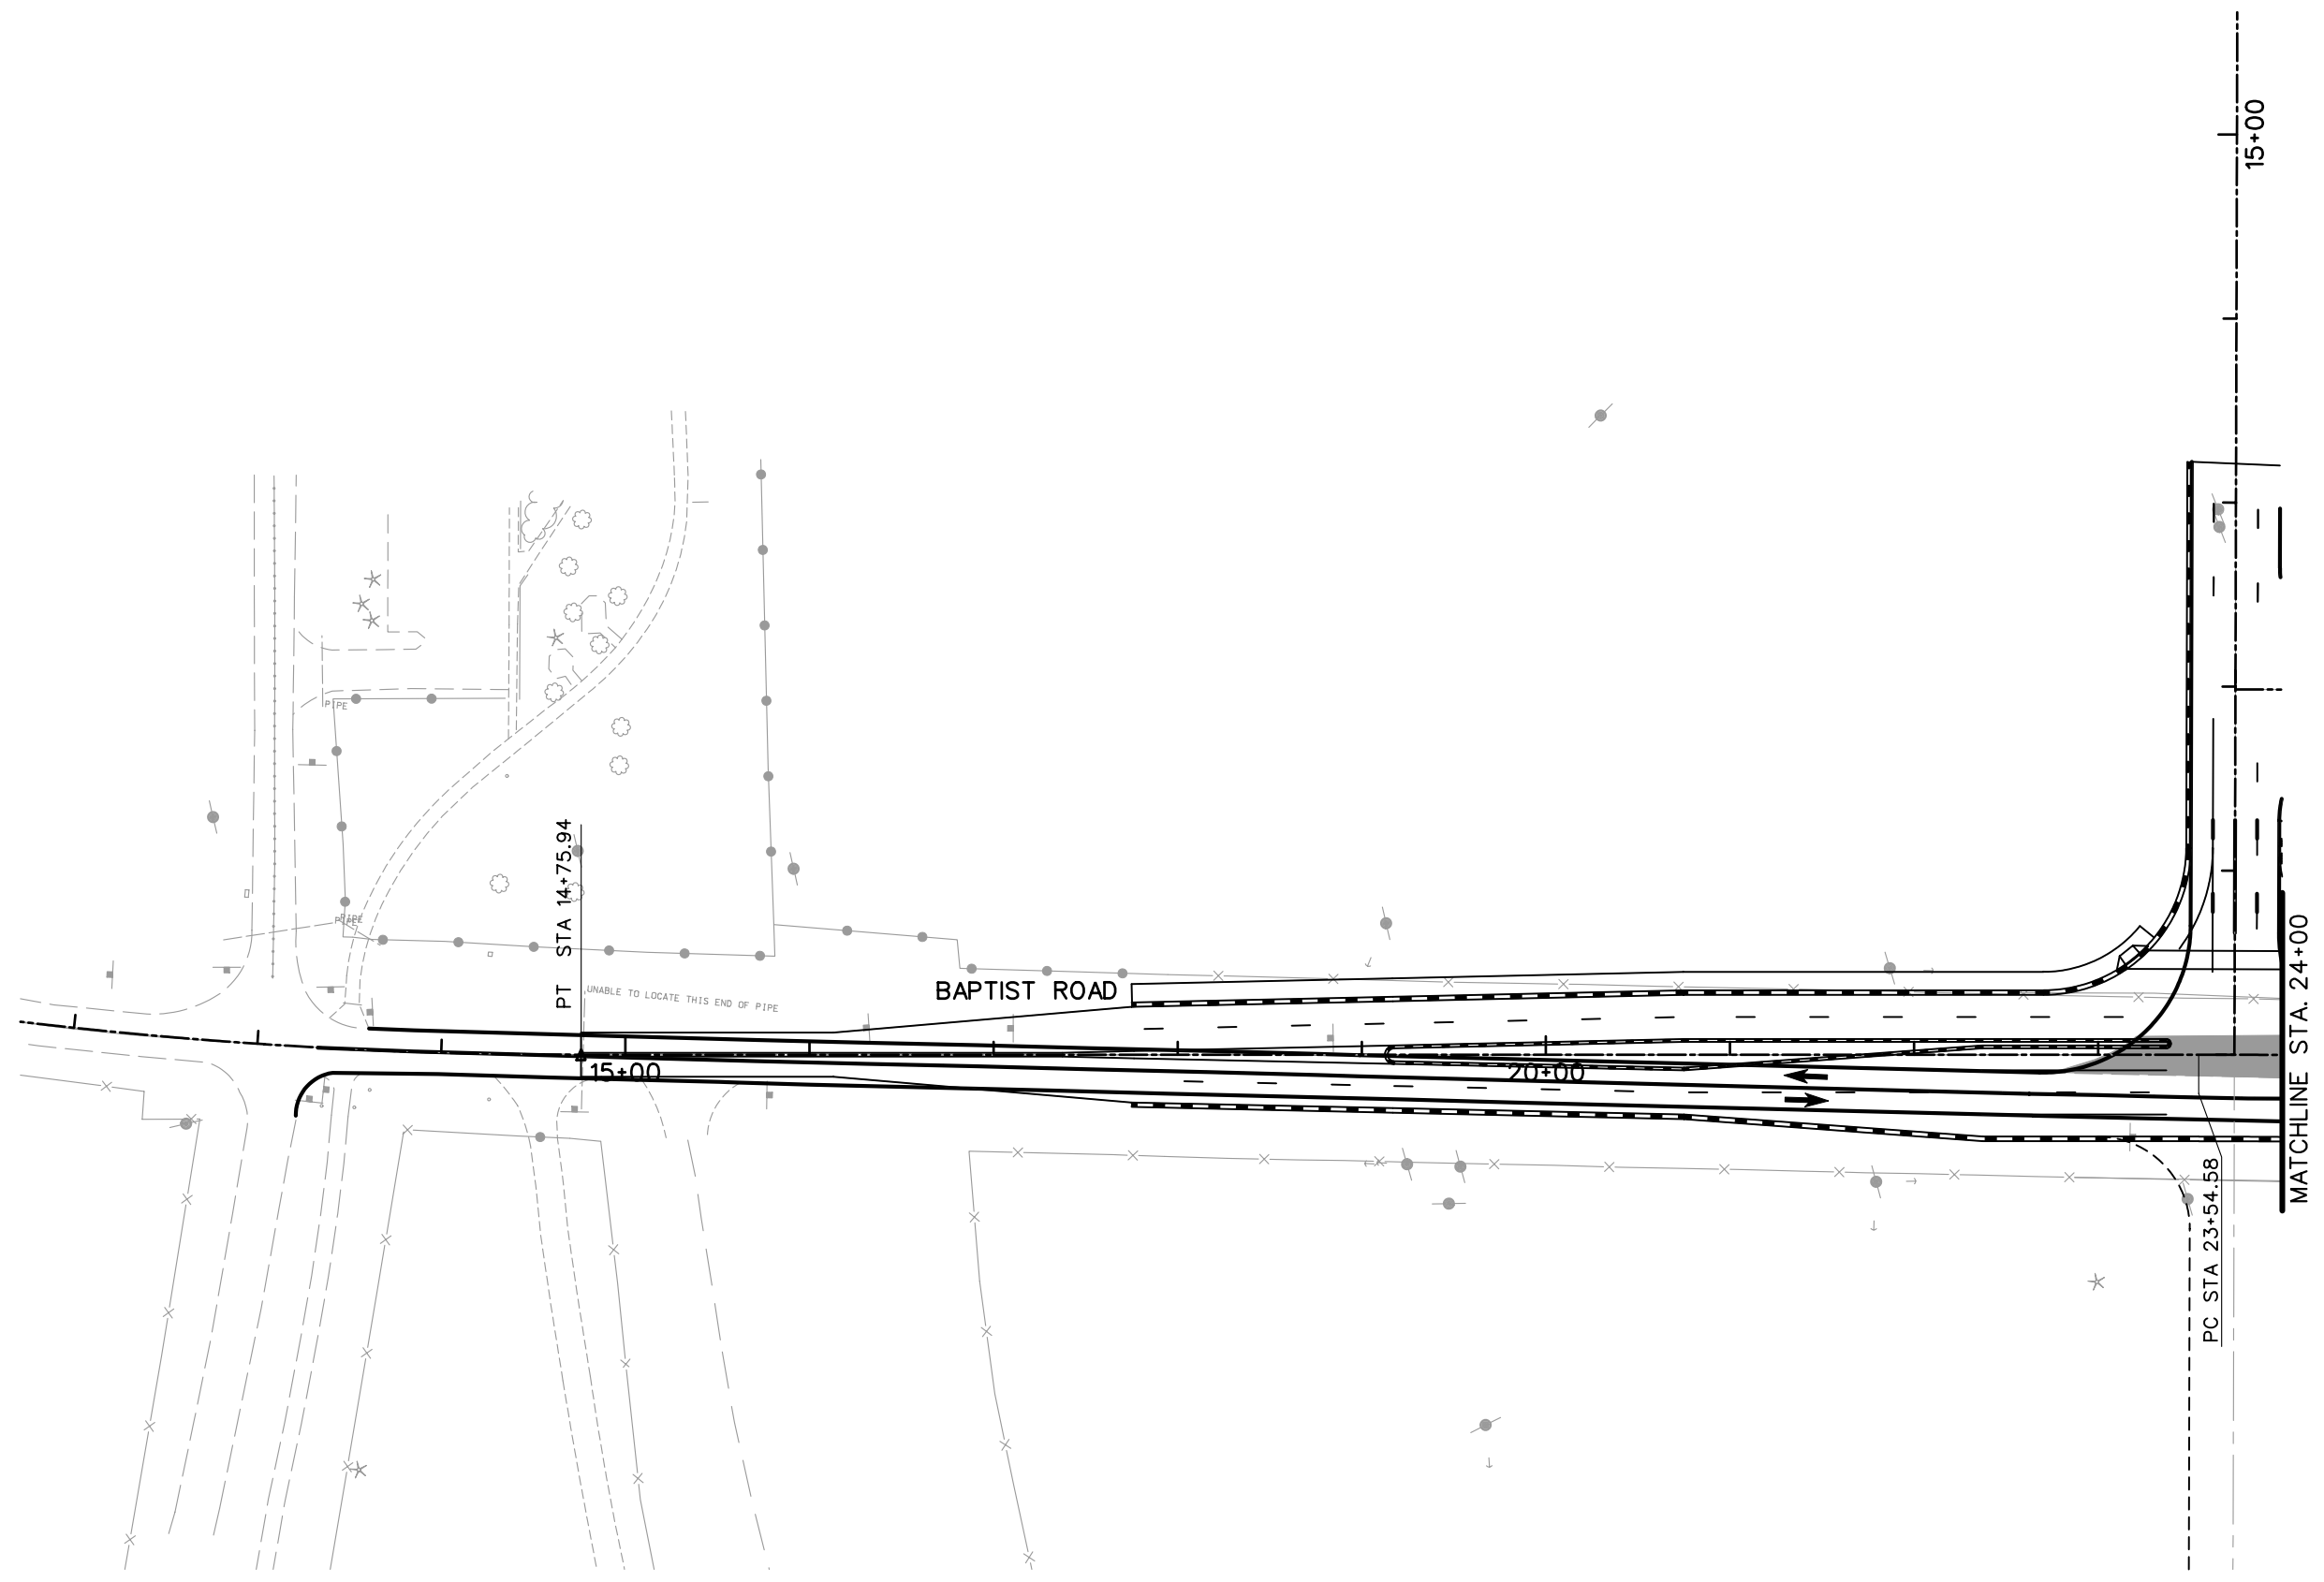


Computer File Information	
Creation Date:	11/18/03 Initials: JEM
Last Modification Date:	12/09/03 Initials: JEM
Full Path:	S:\Tranproj\ 246091-00\HwyDes\Phasing\
Drawing File Name:	ph02pl34.dgn
Scale:	Graphic Units: English

Sheet Revisions	

Colorado Department of Transportation



1480 Quail Lake Loop
Suite A
Colorado Springs, CO 80906
Phone: (719) 634-2323
Fax: (719) 227-3298






5500 Greenwood Plaza Blvd.
Suite 150
Greenwood Village, CO 80111
Phone: (303) 221-7275
Fax: (303) 221-7276

REGION 2 JFF

As Constructed
No Revisions:
Revised:
Void:

PHASING PLANS PHASE 2	
Designer:	MAM
Detailer:	JEM
Structure Numbers:	
Sheet Subset:	of

Project No./Code
IM 252-341
13388
Sheet Number

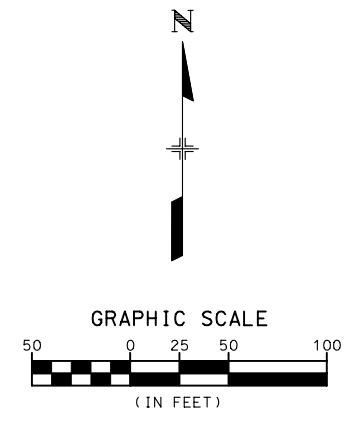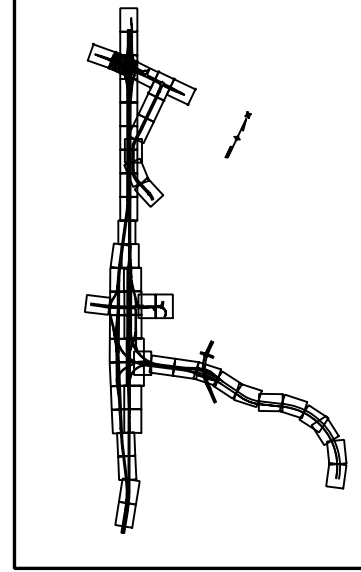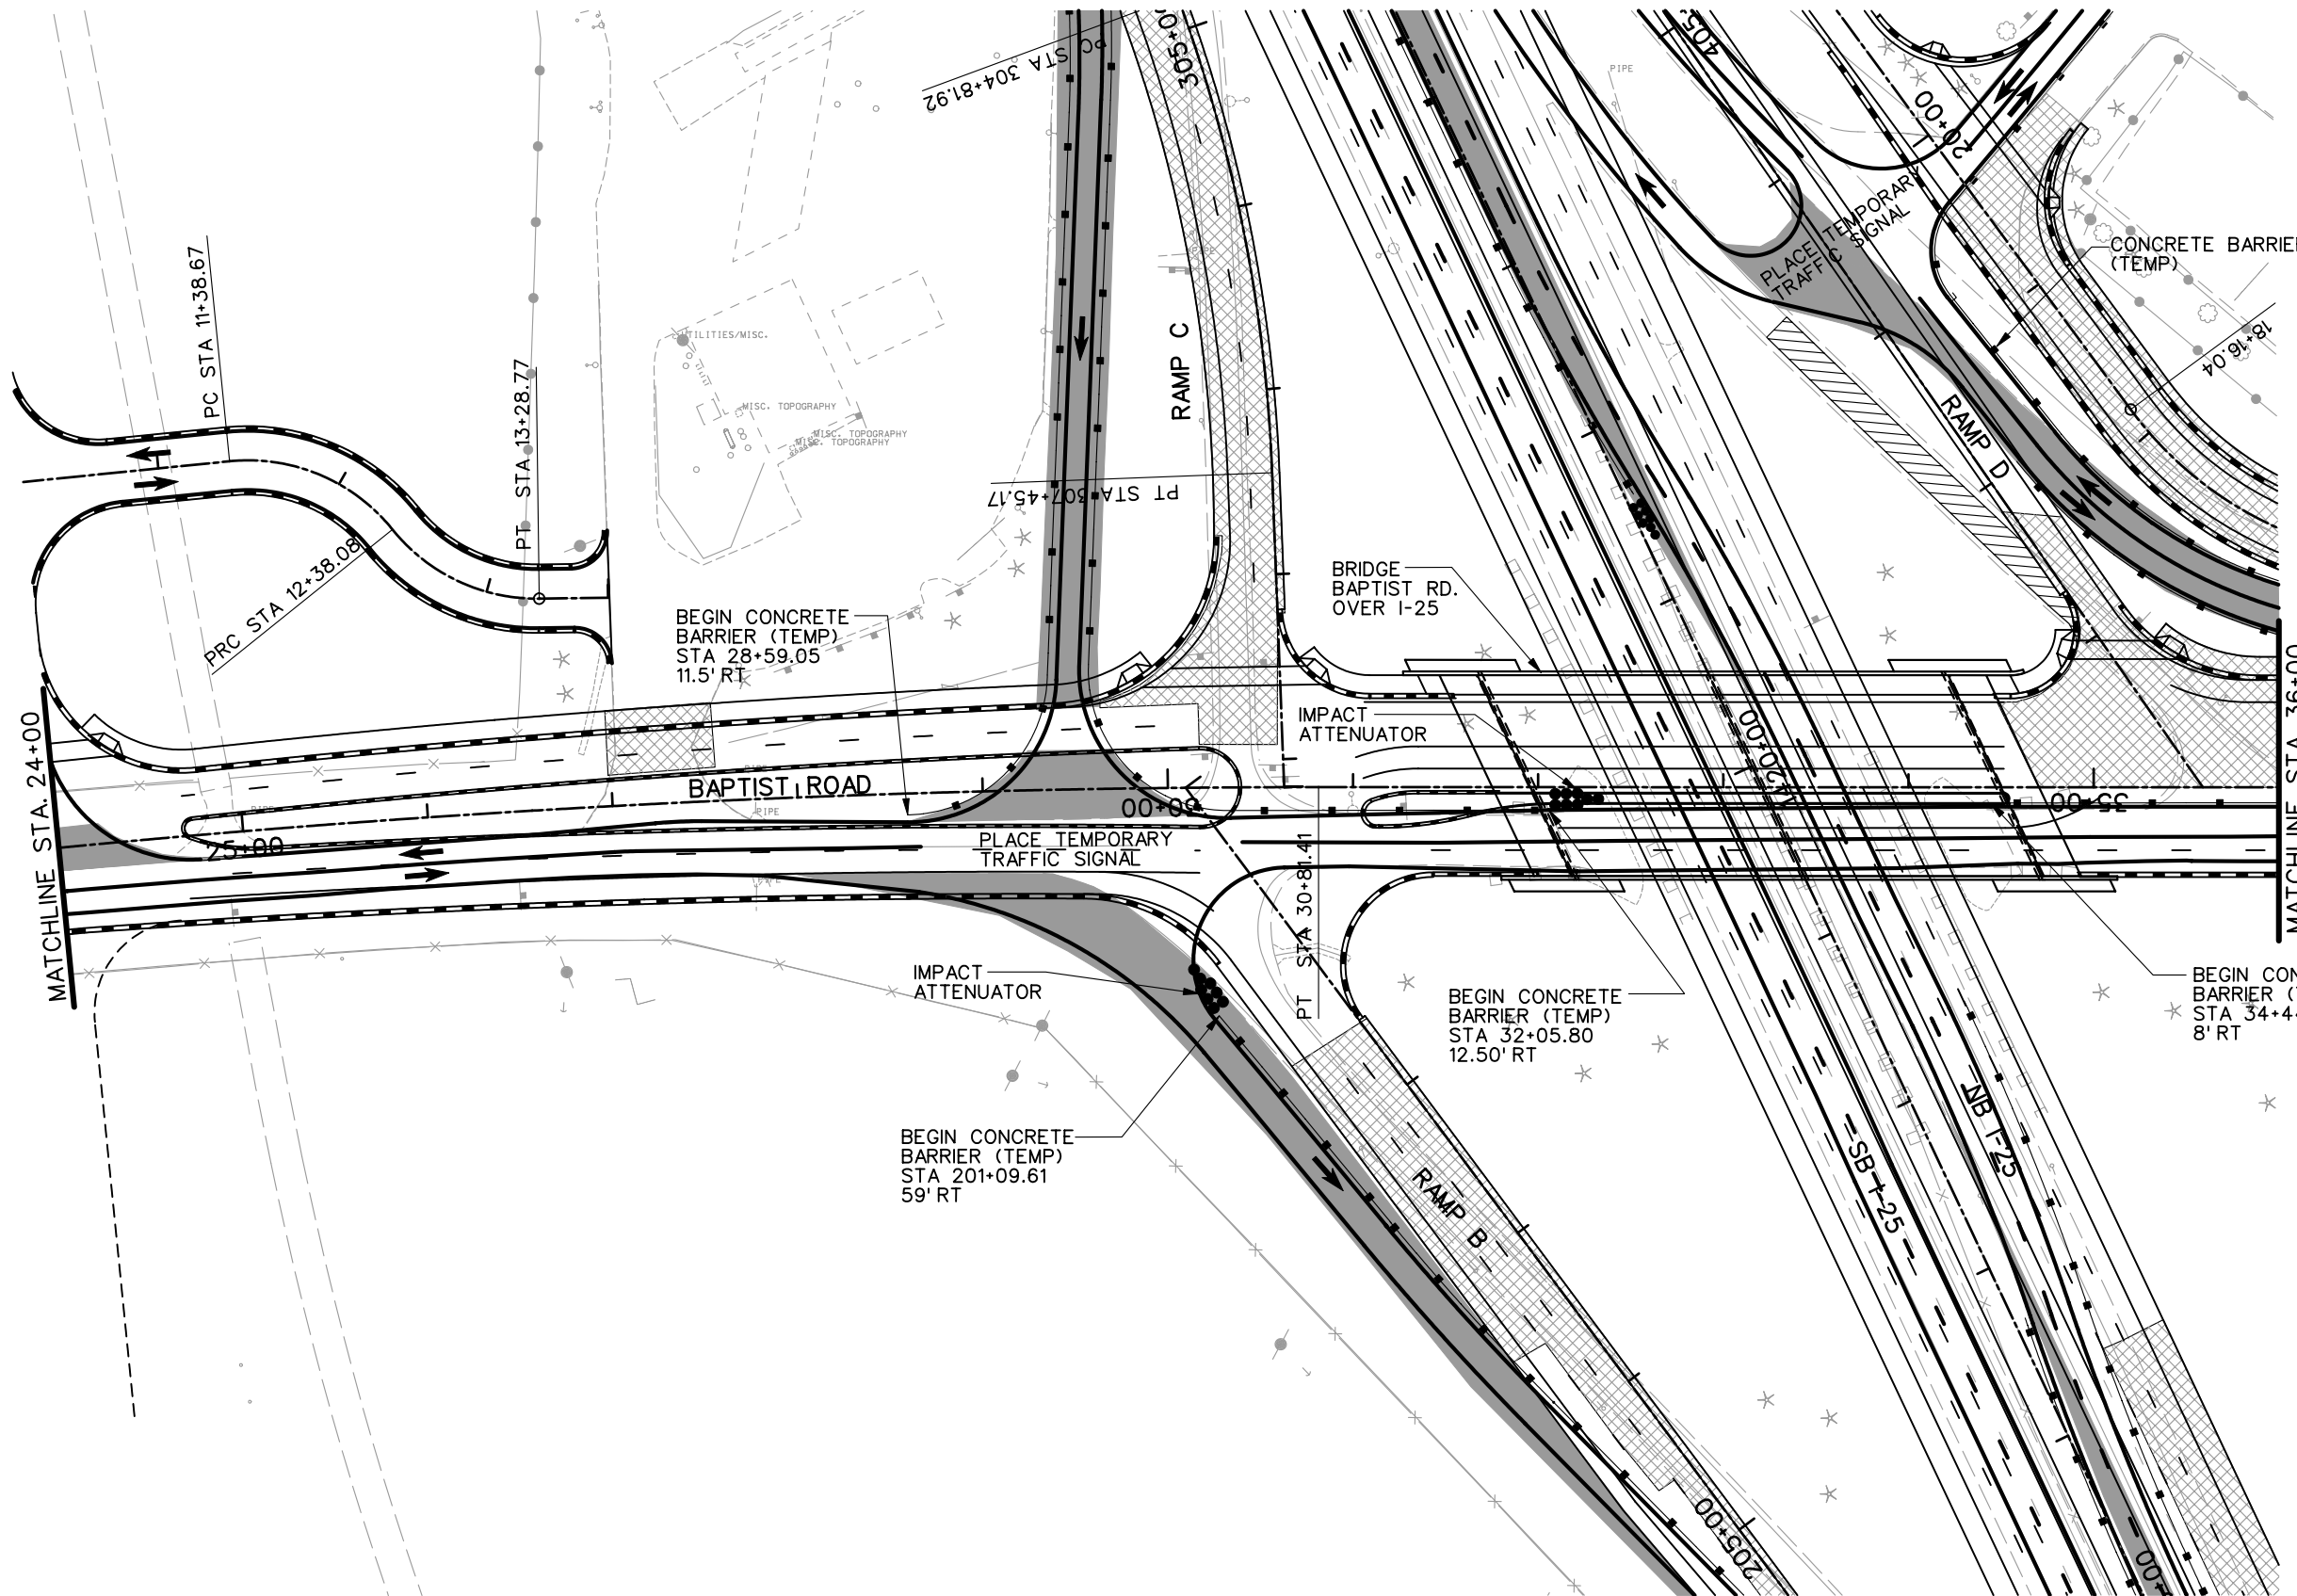

- LEGEND**
- DETOUR PAVEMENT (CONSTRUCTION)
 - DETOUR PAVEMENT (IN USE)
 - ULTIMATE PAVEMENT
 - TRAFFIC FLOW
 - IMPACT ATTENUATOR (TEMP.)
 - CONCRETE BARRIER (TEMP.)
 - CHANNELING DEVICE


NOTE: SEE TYPICAL SECTIONS FOR I-25 SHOULDER WIDTHS.

PRELIMINARY
SUBJECT TO REVISION


Computer File Information	
Creation Date:	11/18/03 Initials: JEM
Last Modification Date:	01/16/04 Initials: JEM
Full Path:	S:\Tranproj\ 246091-00\HwyDes\Phasing\
Drawing File Name:	ph02pl35.dgn
Scale:	Graphic Units: English

Sheet Revisions	

Colorado Department of Transportation



1480 Quail Lake Loop
Suite A
Colorado Springs, CO 80906
Phone: (719) 634-2323
Fax: (719) 227-3298






5500 Greenwood Plaza Blvd.
Suite 150
Greenwood Village, CO 80111
Phone: (303) 221-7275
Fax: (303) 221-7276

REGION 2 JFF

As Constructed
No Revisions:
Revised:
Void:

PHASING PLANS PHASE 2		
Designer:	MAM	Structure Numbers
Detailer:	JEM	
Sheet Subset:		of

Project No./Code
IM 252-341
13388
Sheet Number

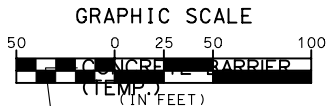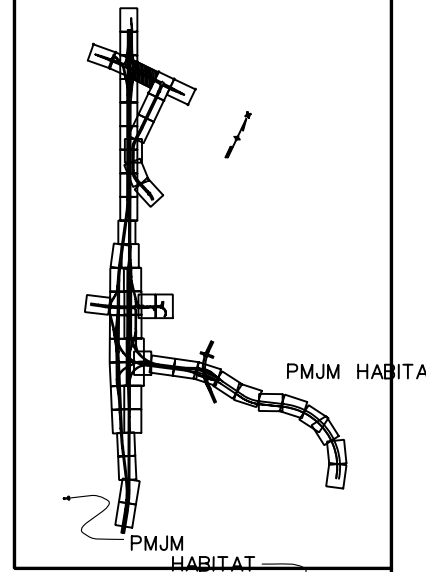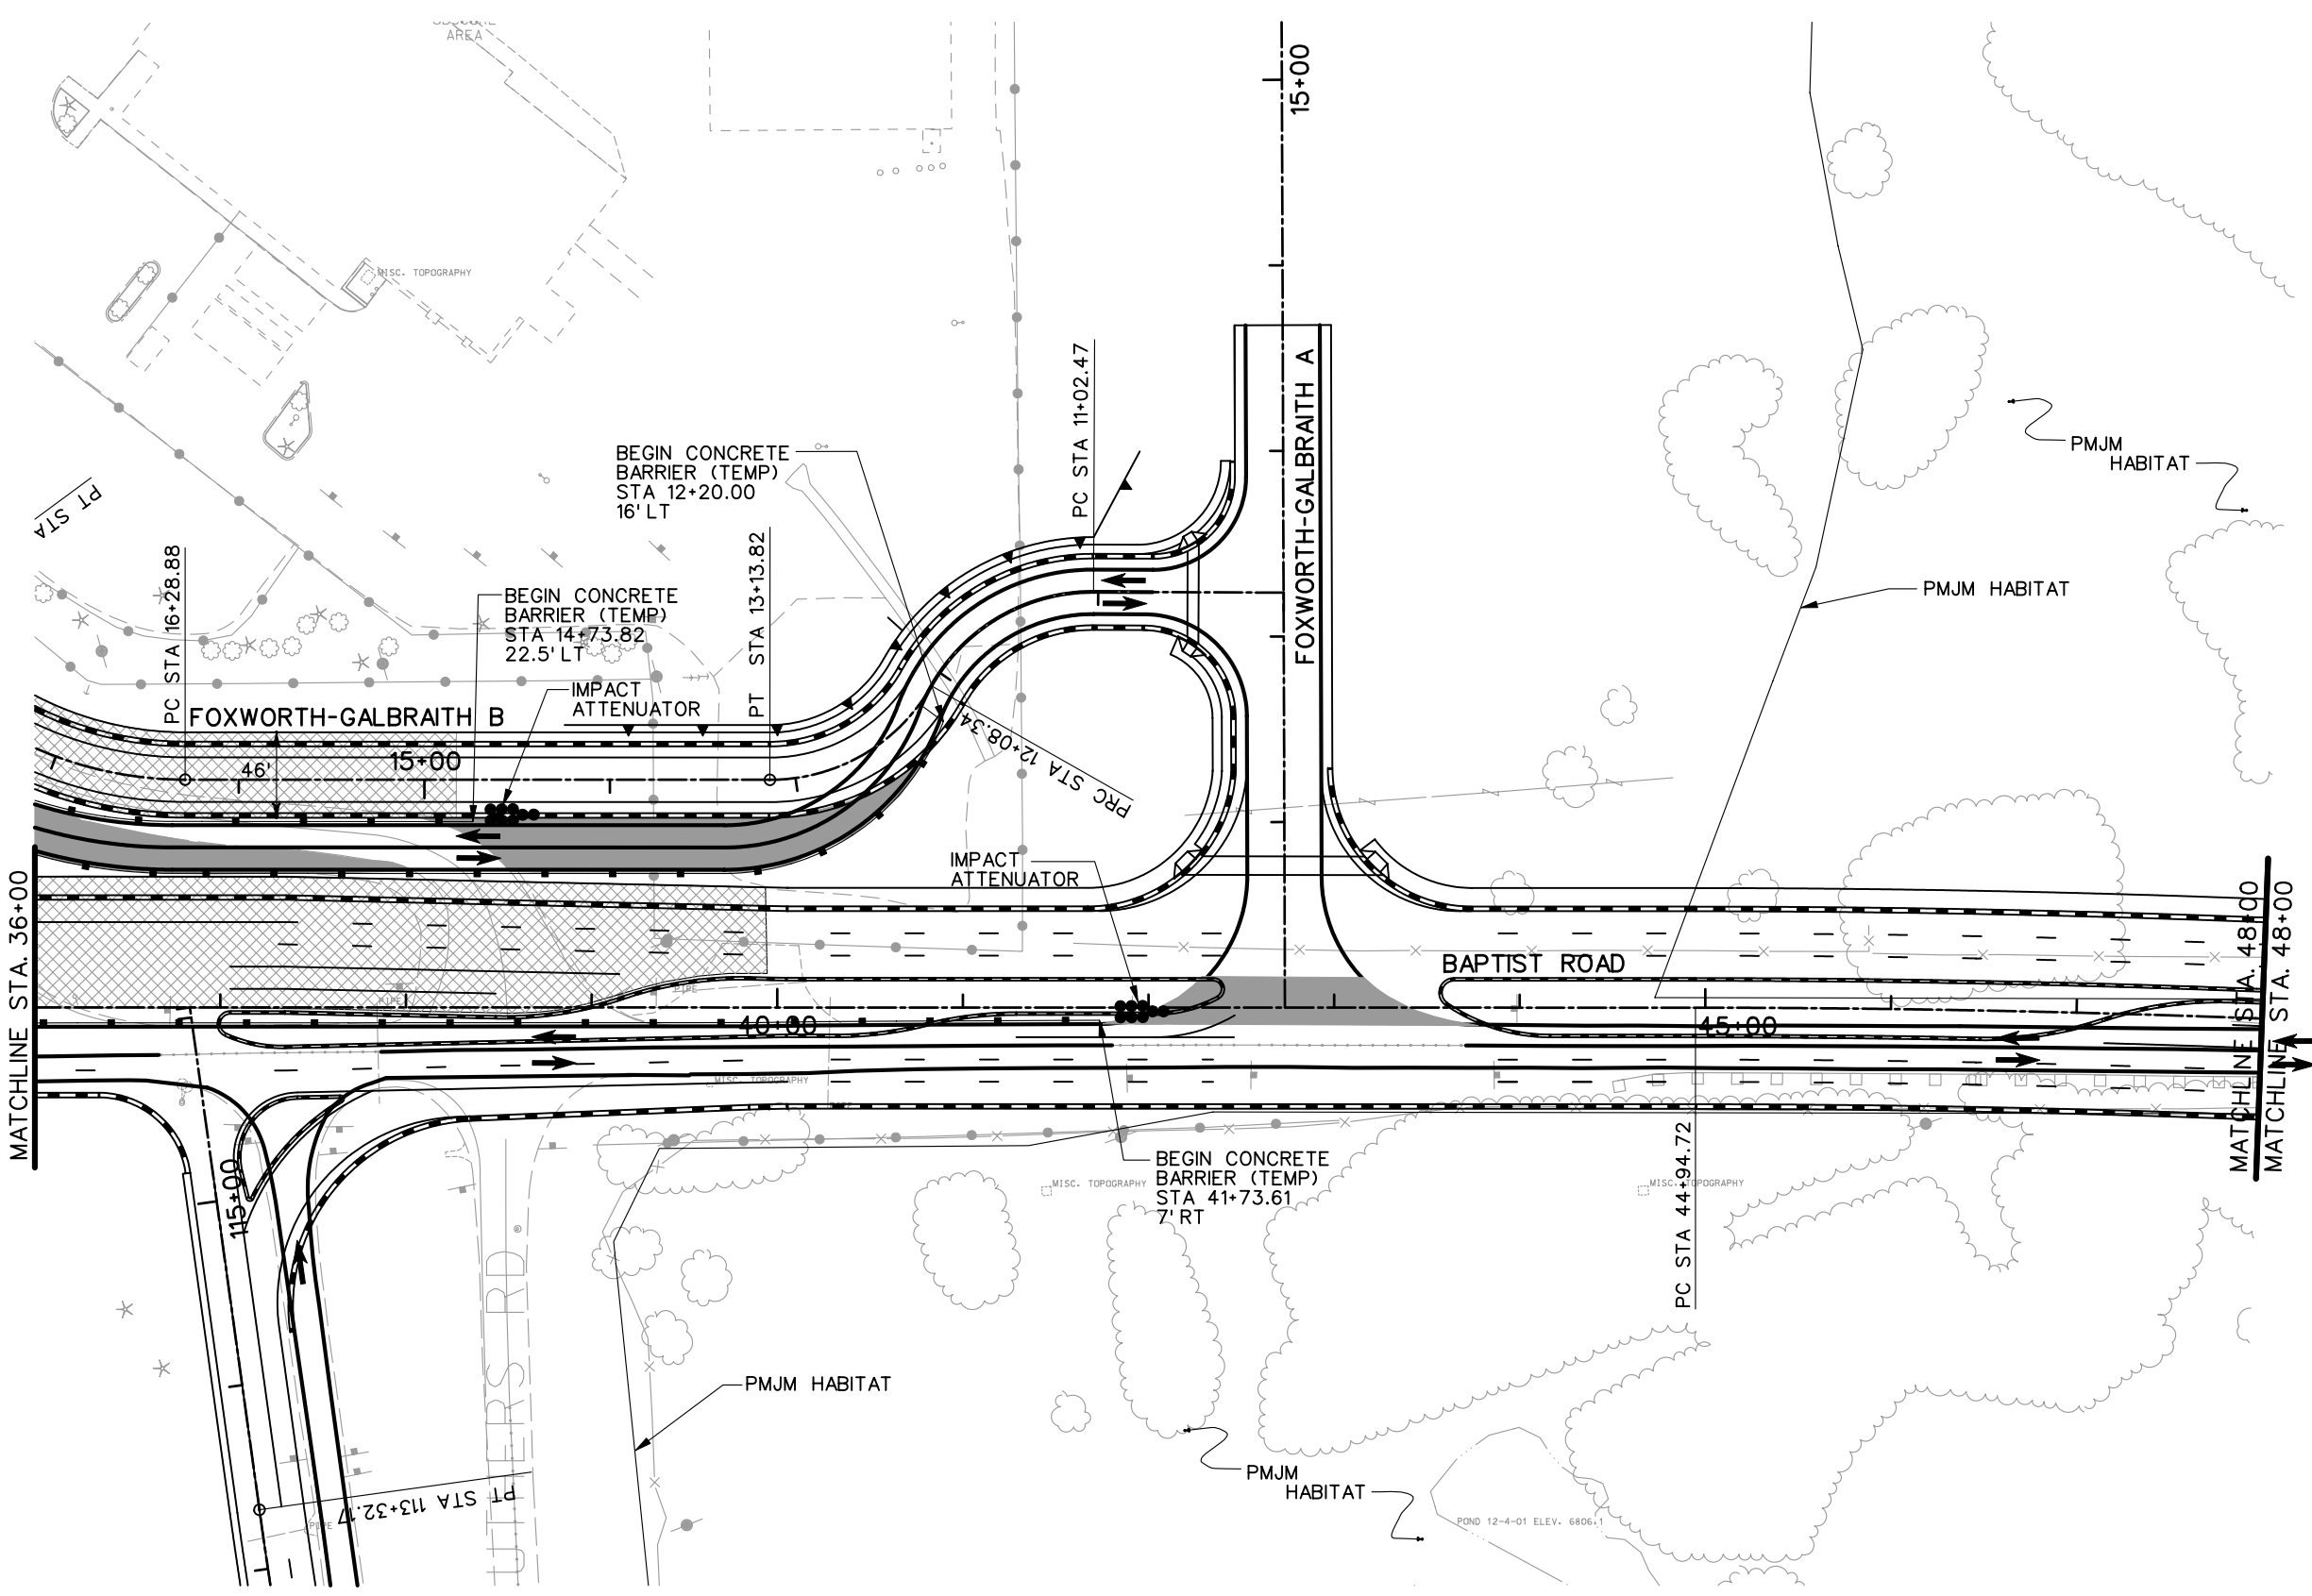

- LEGEND**
- DETOUR PAVEMENT (CONSTRUCTION)
 - IMPACT ATTENUATOR (IN USE)
 - BEGIN CONCRETE BARRIER (TEMP)
 - TRAFFIC FLOW
 - IMPACT ATTENUATOR (TEMP.)
 - CONCRETE BARRIER (TEMP.)
 - CHANNELING DEVICE
 - PMJM HABITAT
- NOTE: SEE TYPICAL SECTIONS FOR I-25 SHOULDER WIDTHS.

PRELIMINARY
SUBJECT TO REVISION

Computer File Information	
Creation Date:	11/18/03 Initials: JEM
Last Modification Date:	12/12/10 Initials: JEM
Full Path:	S:\Tranproj\ 246091-00\HwyDes\Phasing\
Drawing File Name:	ph02pl36.dgn
Scale:	Graphic Units: English

Sheet Revisions	

Colorado Department of Transportation

1480 Quail Lake Loop Suite A
Colorado Springs, CO 80906
Phone: (719) 634-2323 Fax: (719) 227-3298

5500 Greenwood Plaza Blvd. Suite 150
Greenwood Village, CO 80111
Phone: (303) 221-7275 Fax: (303) 221-7276




PBSJ

REGION 2 JFF

As Constructed
No Revisions:
Revised:
Void:

PHASING PLANS PHASE 2		
Designer:	MAM	Structure Numbers
Detailer:	JEM	
Sheet Subset:		of

Project No./Code
IM 252-341
13388
Sheet Number




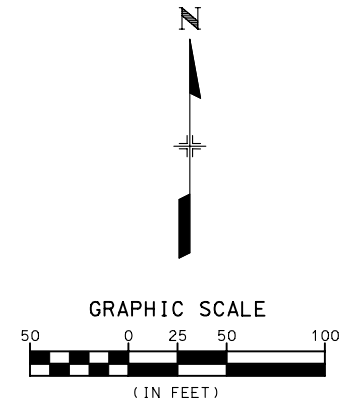
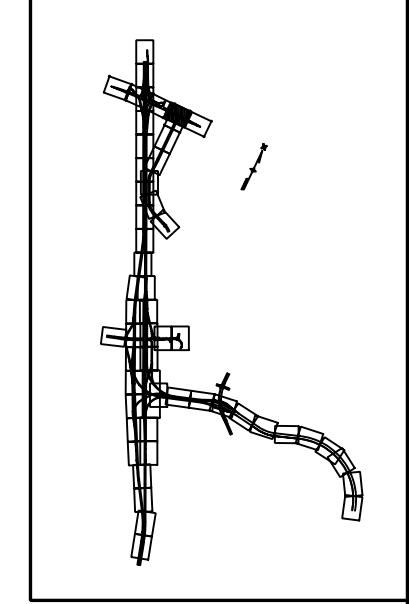
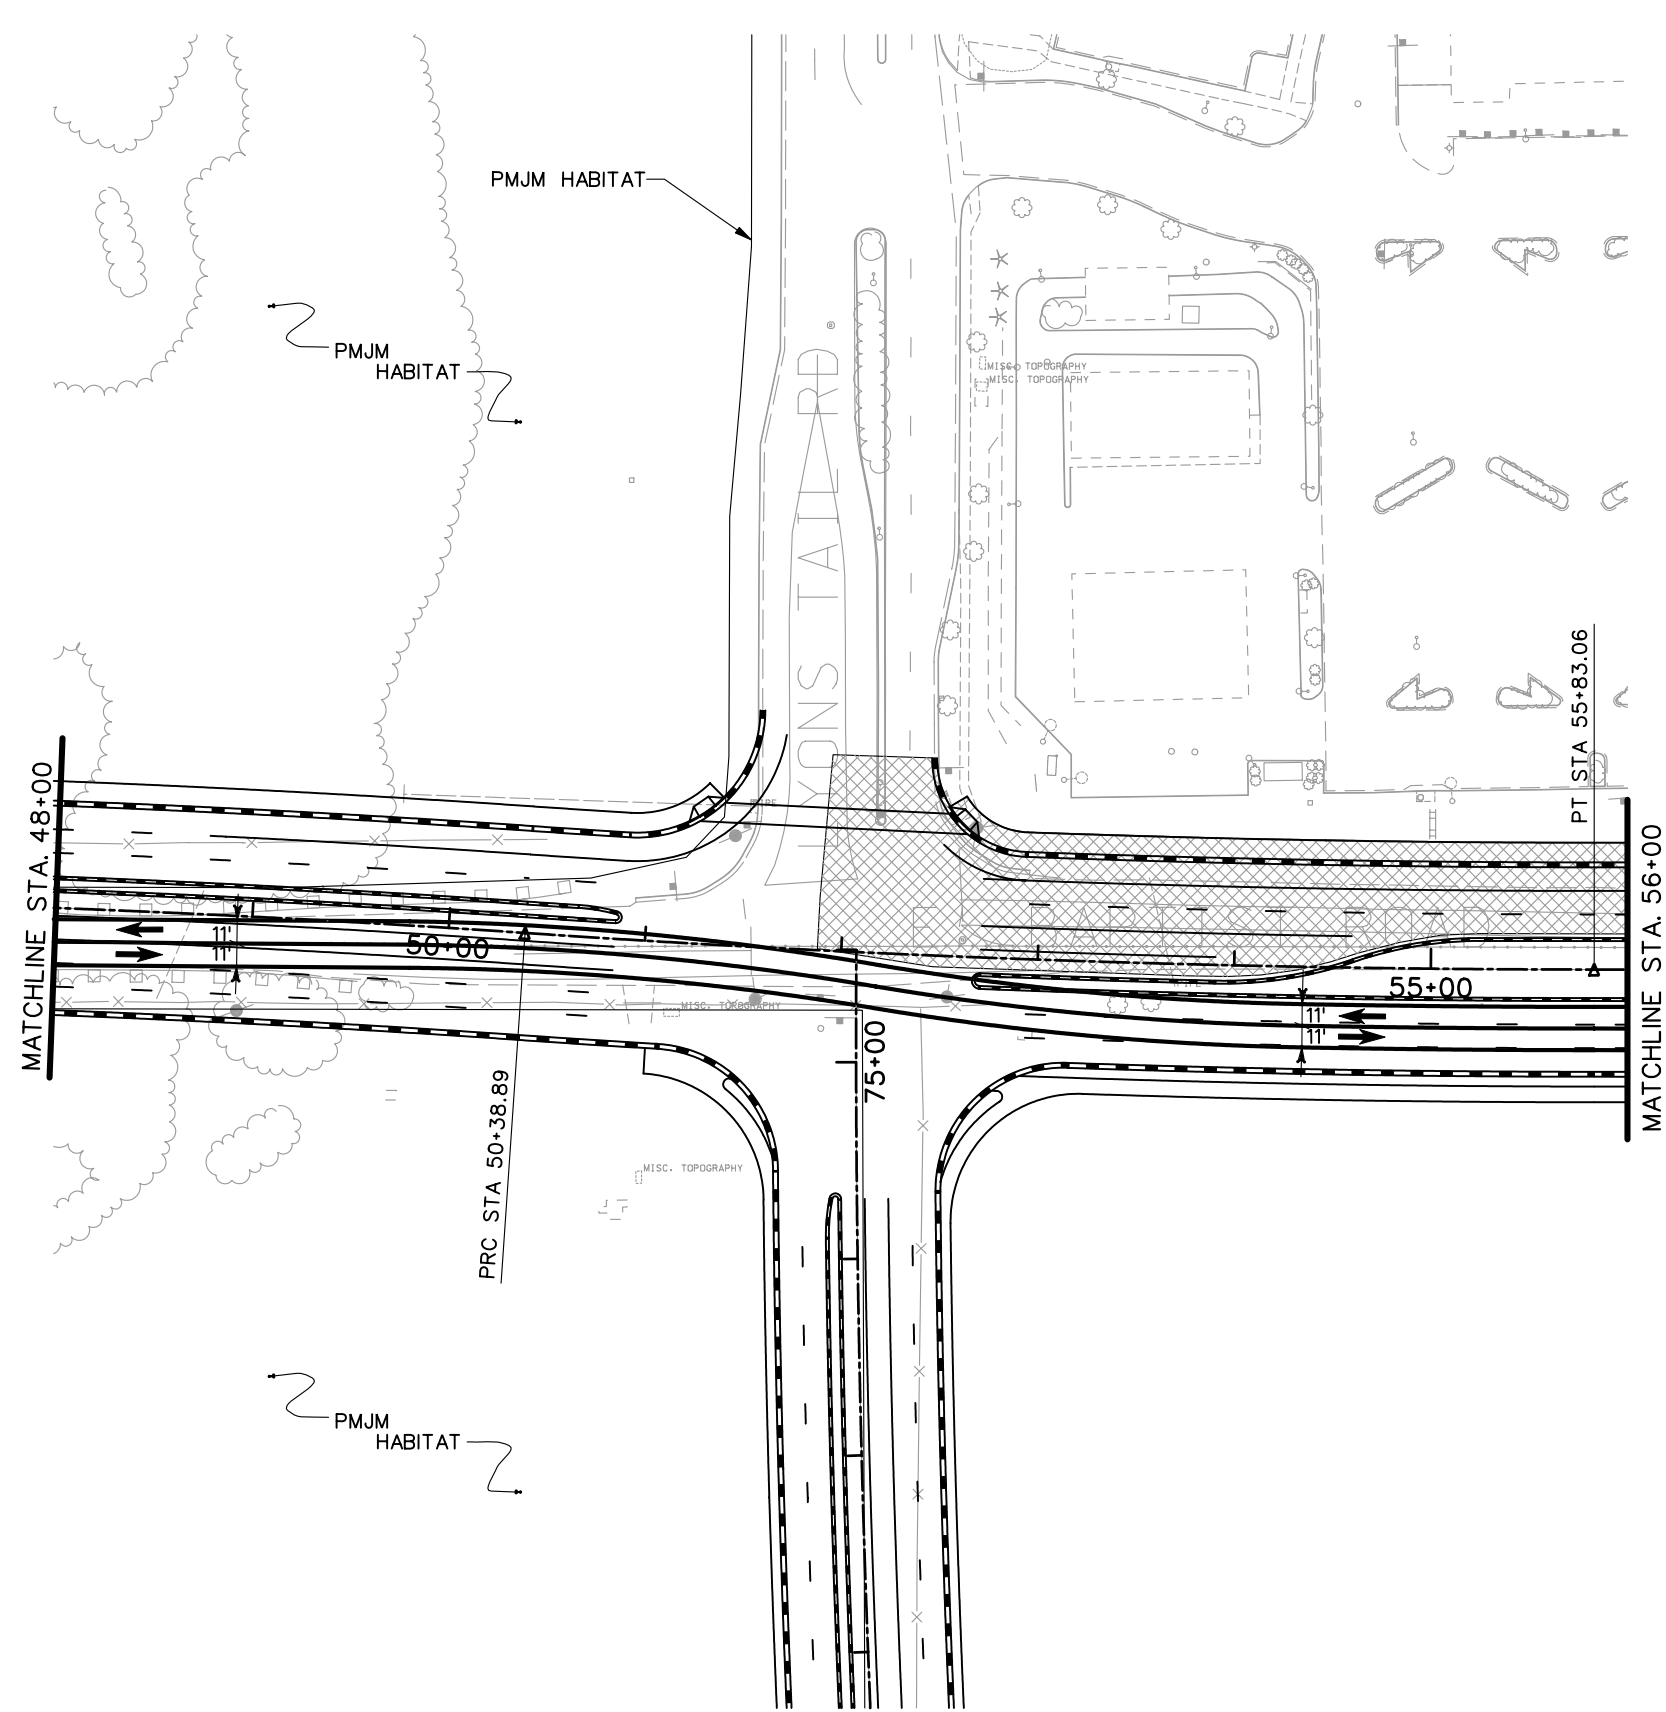


- LEGEND**
- DETOUR PAVEMENT (CONSTRUCTION)
 - DETOUR PAVEMENT (IN USE)
 - ULTIMATE PAVEMENT
 - TRAFFIC FLOW
 - IMPACT ATTENUATOR (TEMP.)
 - CONCRETE BARRIER (TEMP.)
 - CHANNELING DEVICE

NOTE: SEE TYPICAL SECTIONS FOR I-25 SHOULDER WIDTHS.

PRELIMINARY
SUBJECT TO REVISION

Computer File Information		Sheet Revisions		Colorado Department of Transportation		As Constructed		PHASING PLANS		Project No./Code											
Creation Date: 11/18/03 Initials: JEM		<table border="1" style="width: 100%; height: 100%; border-collapse: collapse;"> <tr><td style="width: 20px; height: 20px;"> </td><td> </td></tr> </table>										1480 Quail Lake Loop Suite A Colorado Springs, CO 80906 Phone: (719) 634-2323 Fax: (719) 227-3298		5500 Greenwood Plaza Blvd. Suite 150 Greenwood Village, CO 80111 Phone: (303) 221-7275 Fax: (303) 221-7276		No Revisions: Revised: Void:		PHASE 2		IM 252-341	
Last Modification Date: 01/15/04 Initials: JEM		REGION 2		JFF		Designer: MAM Detailer: JEM		13388													
Full Path: S:\Tranproj\ 246091-00\HwyDes\Phasing\		Scale: Graphic Units: English						Structure Numbers		Sheet Number											
Drawing File Name: ph02pl36A.dgn								Sheet Subset:				of									

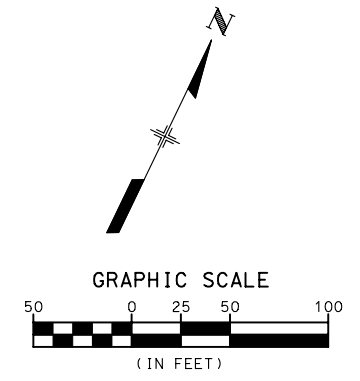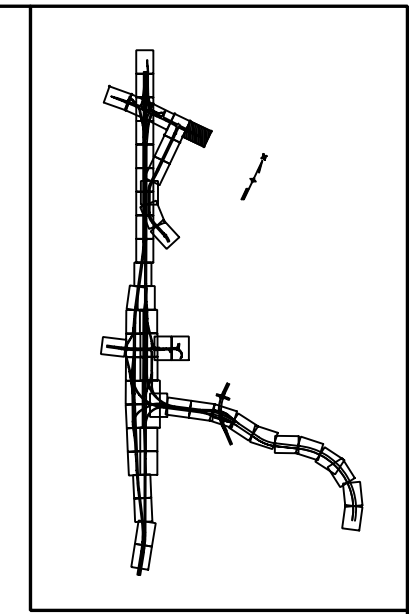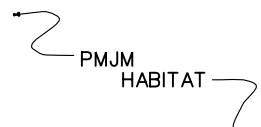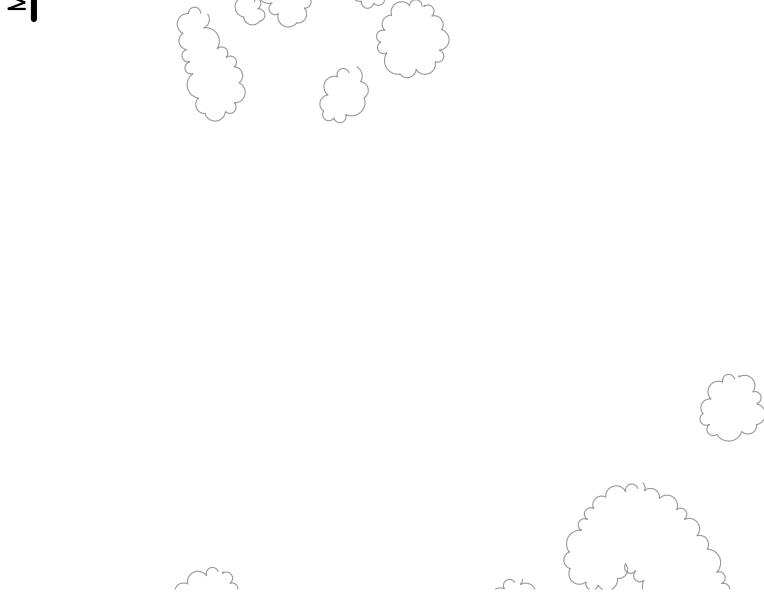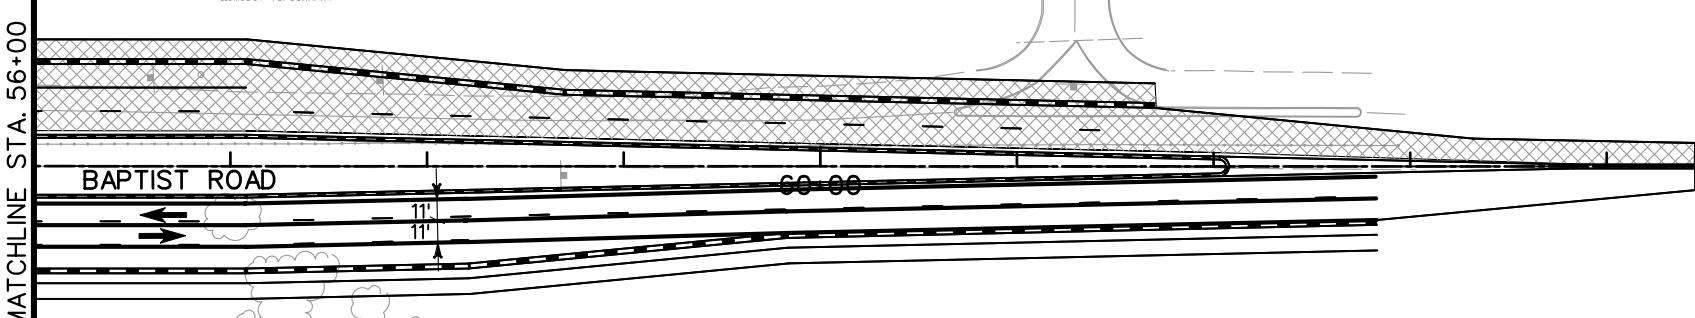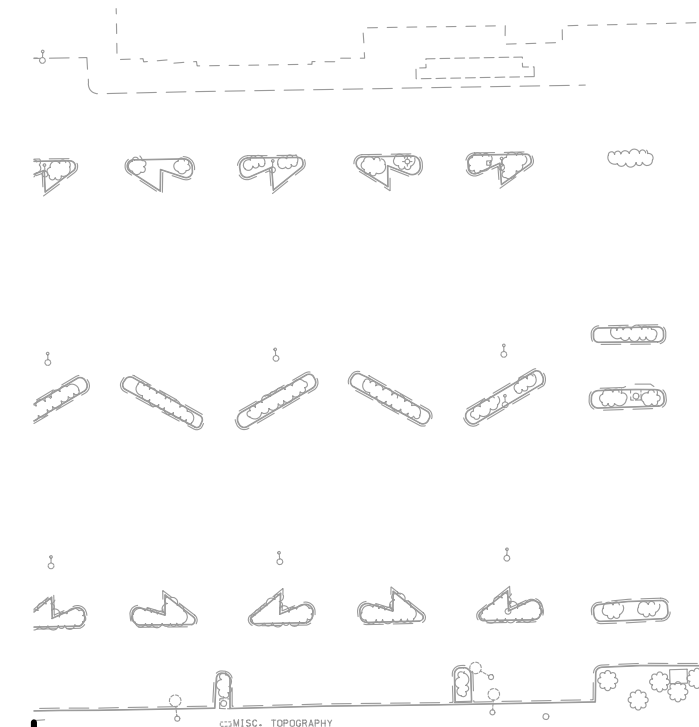





LEGEND

	DETOUR PAVEMENT (CONSTRUCTION)
	DETOUR PAVEMENT (IN USE)
	ULTIMATE PAVEMENT
	TRAFFIC FLOW
	IMPACT ATTENUATOR (TEMP.)
	CONCRETE BARRIER (TEMP.)
	CHANNELING DEVICE

NOTE: SEE TYPICAL SECTIONS FOR I-25 SHOULDER WIDTHS.

PRELIMINARY
SUBJECT TO REVISION

Computer File Information		Sheet Revisions		Colorado Department of Transportation		As Constructed		PHASING PLANS		Project No./Code	
Creation Date:	11/18/03 Initials: JEM	<input type="checkbox"/>		1480 Quail Lake Loop Suite A Colorado Springs, CO 80906 Phone: (719) 634-2323 Fax: (719) 227-3298	5500 Greenwood Plaza Blvd. Suite 150 Greenwood Village, CO 80111 Phone: (303) 221-7275 Fax: (303) 221-7276	No Revisions:		PHASE 2		IM 252-341	
Last Modification Date:	12/10/03 Initials: JEM	<input type="checkbox"/>				Revised:				Designer: MAM	Structure Numbers
Full Path:	S:\Tranproj\ 246091-00\HwyDes\Phasing\	<input type="checkbox"/>				Void:		Detailer: JEM		Sheet Number	
Drawing File Name:	ph02pl37.dgn	<input type="checkbox"/>				REGION 2 JFF		Sheet Subset:		of	
Scale: Graphic Units: English		<input type="checkbox"/>									

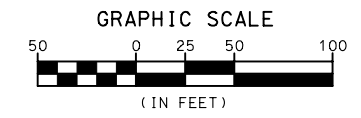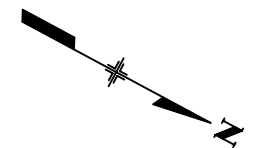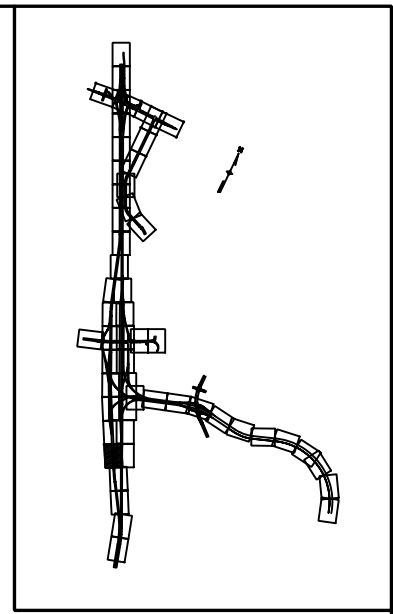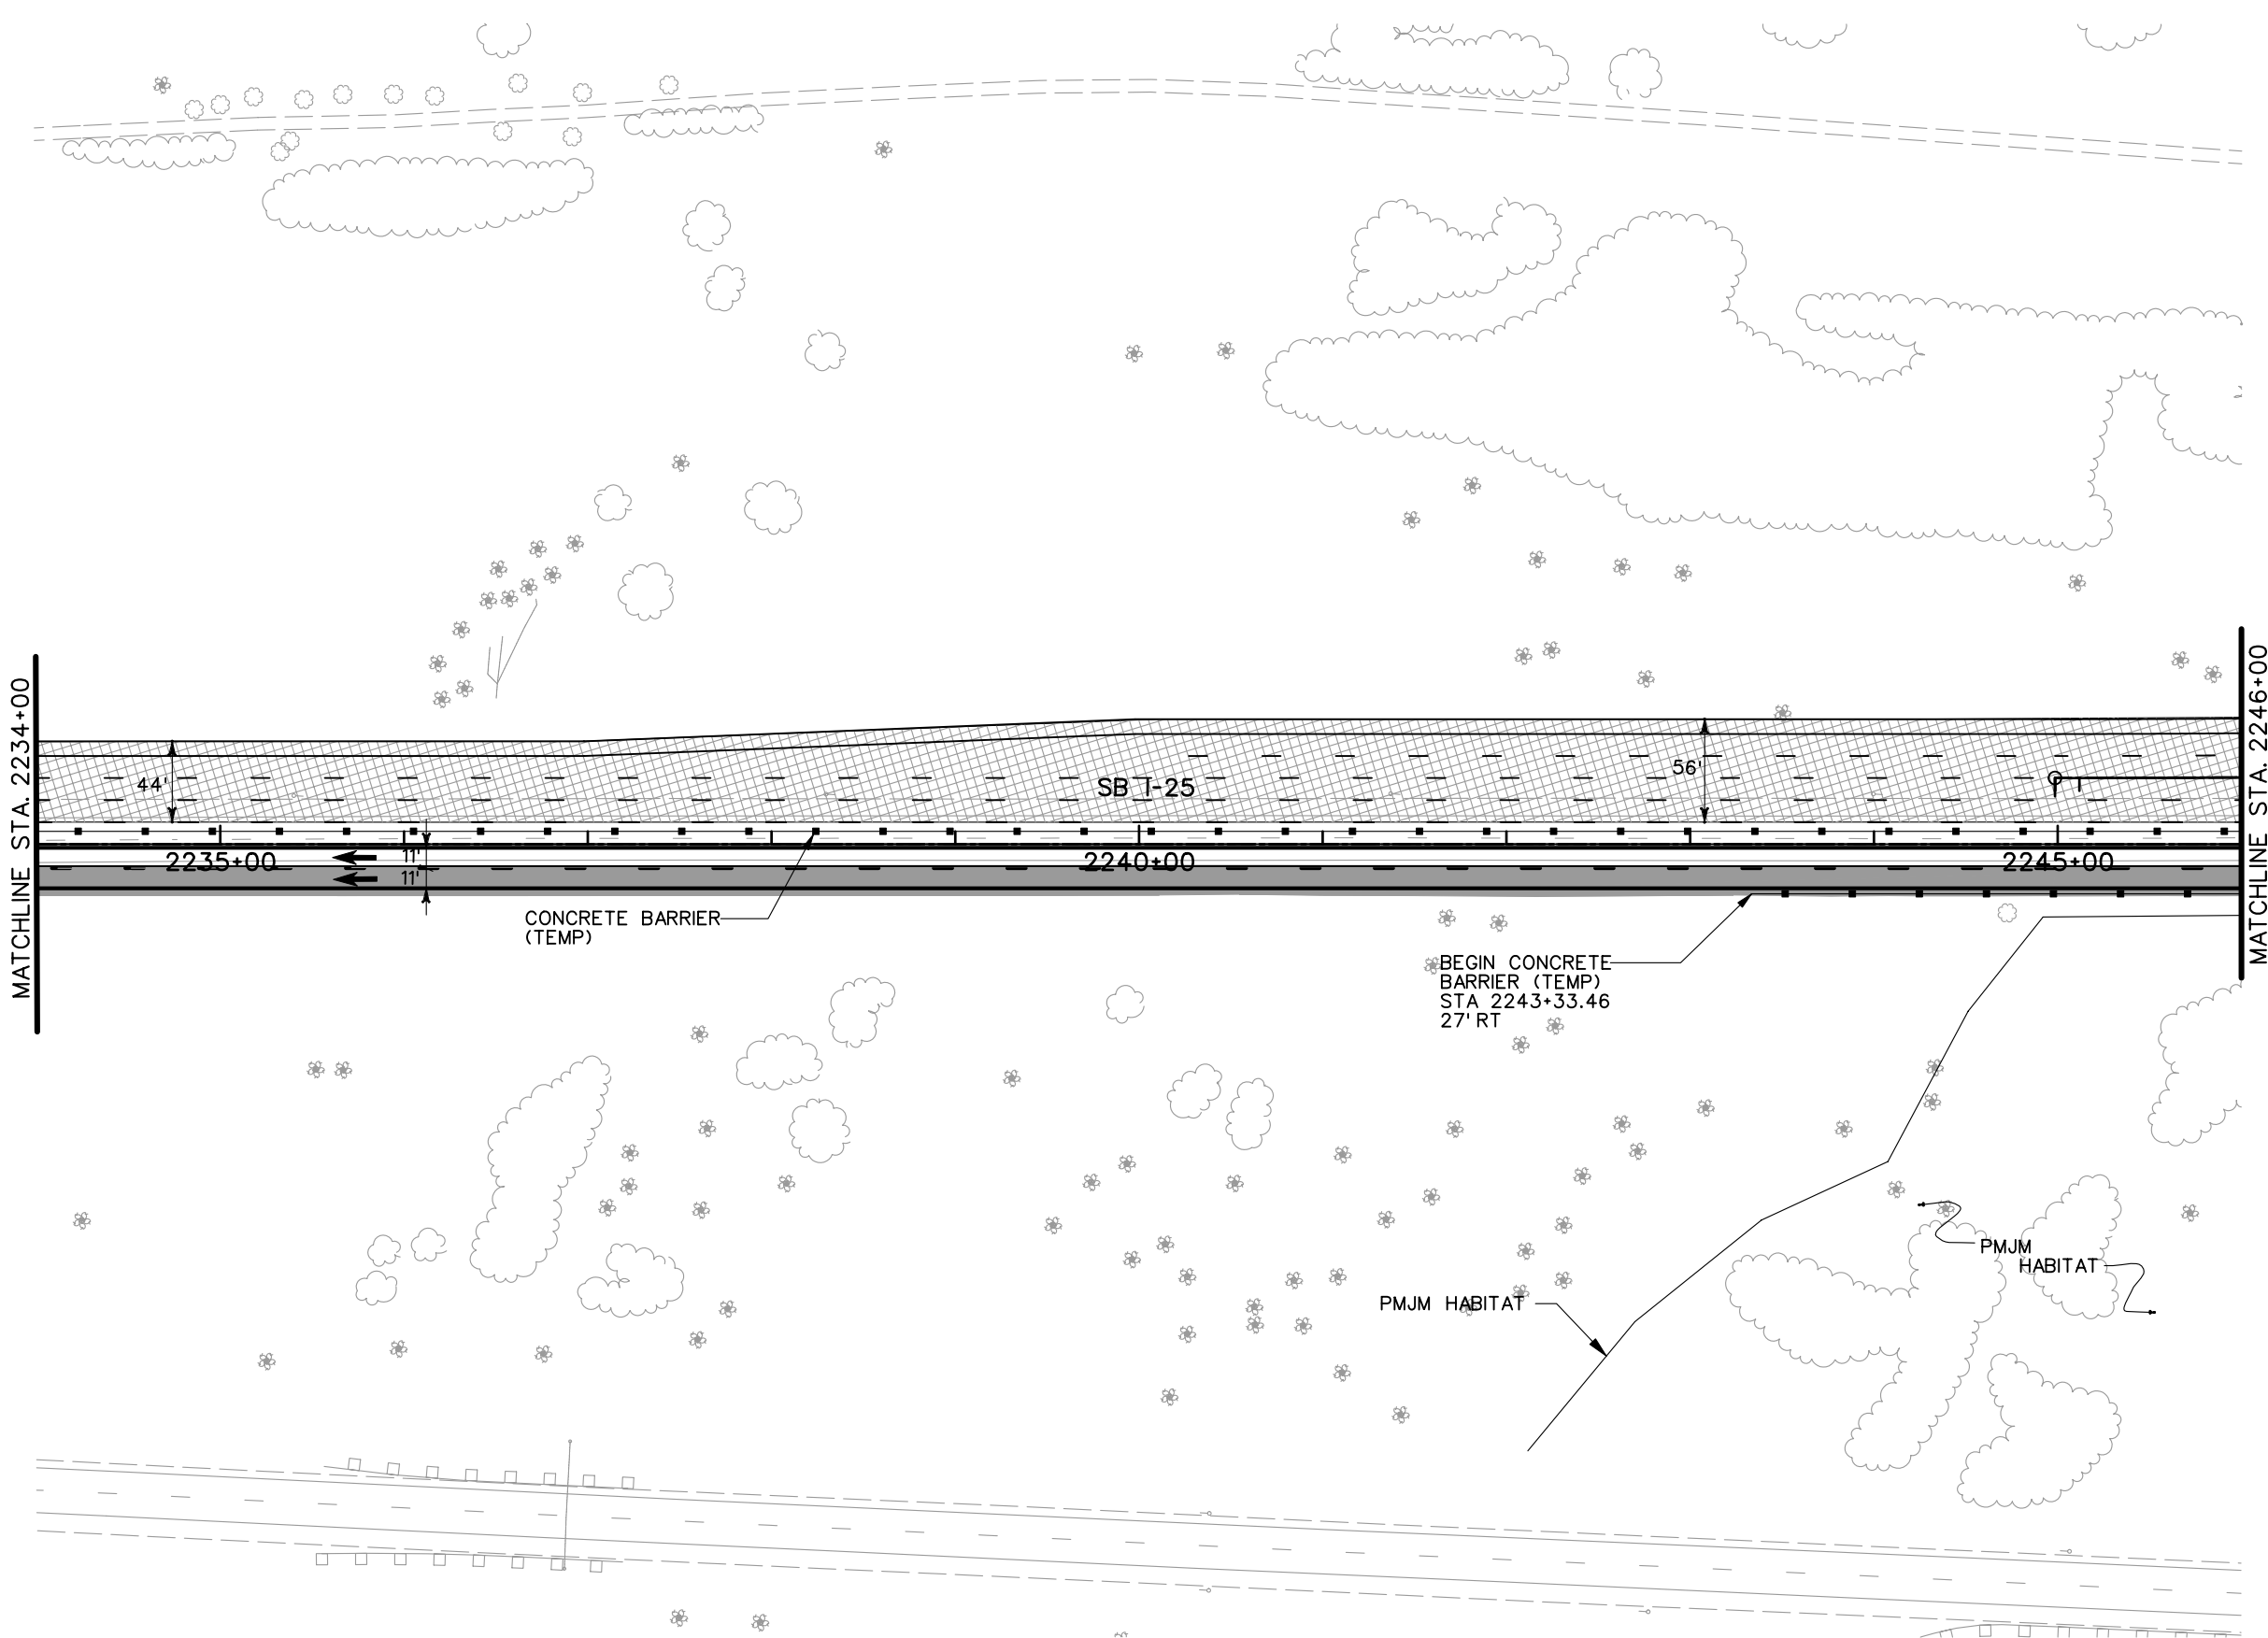




LEGEND

- DETOUR PAVEMENT (CONSTRUCTION)
- DETOUR PAVEMENT (IN USE)
- ULTIMATE PAVEMENT
- TRAFFIC FLOW
- IMPACT ATTENUATOR (TEMP.)
- CONCRETE BARRIER (TEMP.)
- CHANNELING DEVICE

NOTE: SEE TYPICAL SECTIONS FOR I-25 SHOULDER WIDTHS.

PRELIMINARY
SUBJECT TO REVISION

Computer File Information		Sheet Revisions		Colorado Department of Transportation		As Constructed		PHASING PLANS		Project No./Code			
Creation Date:	11/10/03 Initials: JEM	<input type="checkbox"/>		1480 Quail Lake Loop Suite A Colorado Springs, CO 80906 Phone: (719) 634-2323 Fax: (719) 227-3298	5500 Greenwood Plaza Blvd. Suite 150 Greenwood Village, CO 80111 Phone: (303) 221-7275 Fax: (303) 221-7276	No Revisions:		PHASE 2		IM 252-341			
Last Modification Date:	01/15/04 Initials: JEM	<input type="checkbox"/>				Revised:		Designer:	MAM	Structure		13388	
Full Path:	S:\Tranproj\ 246091-00\HwyDes\Phasing\	<input type="checkbox"/>				Void:		Detailer:	JEM	Numbers		Sheet Number	
Drawing File Name:	ph2plsb01.dgn	<input type="checkbox"/>				REGION 2 JFF		Sheet Subset:			of	Sheet Number	
Scale: Graphic Units: English		<input type="checkbox"/>											

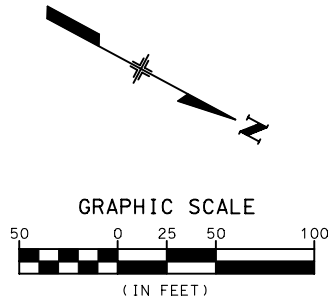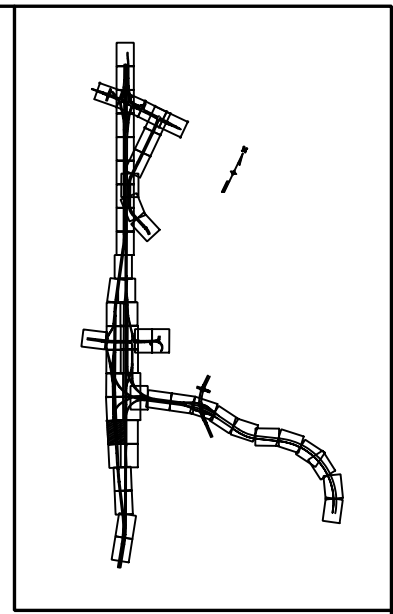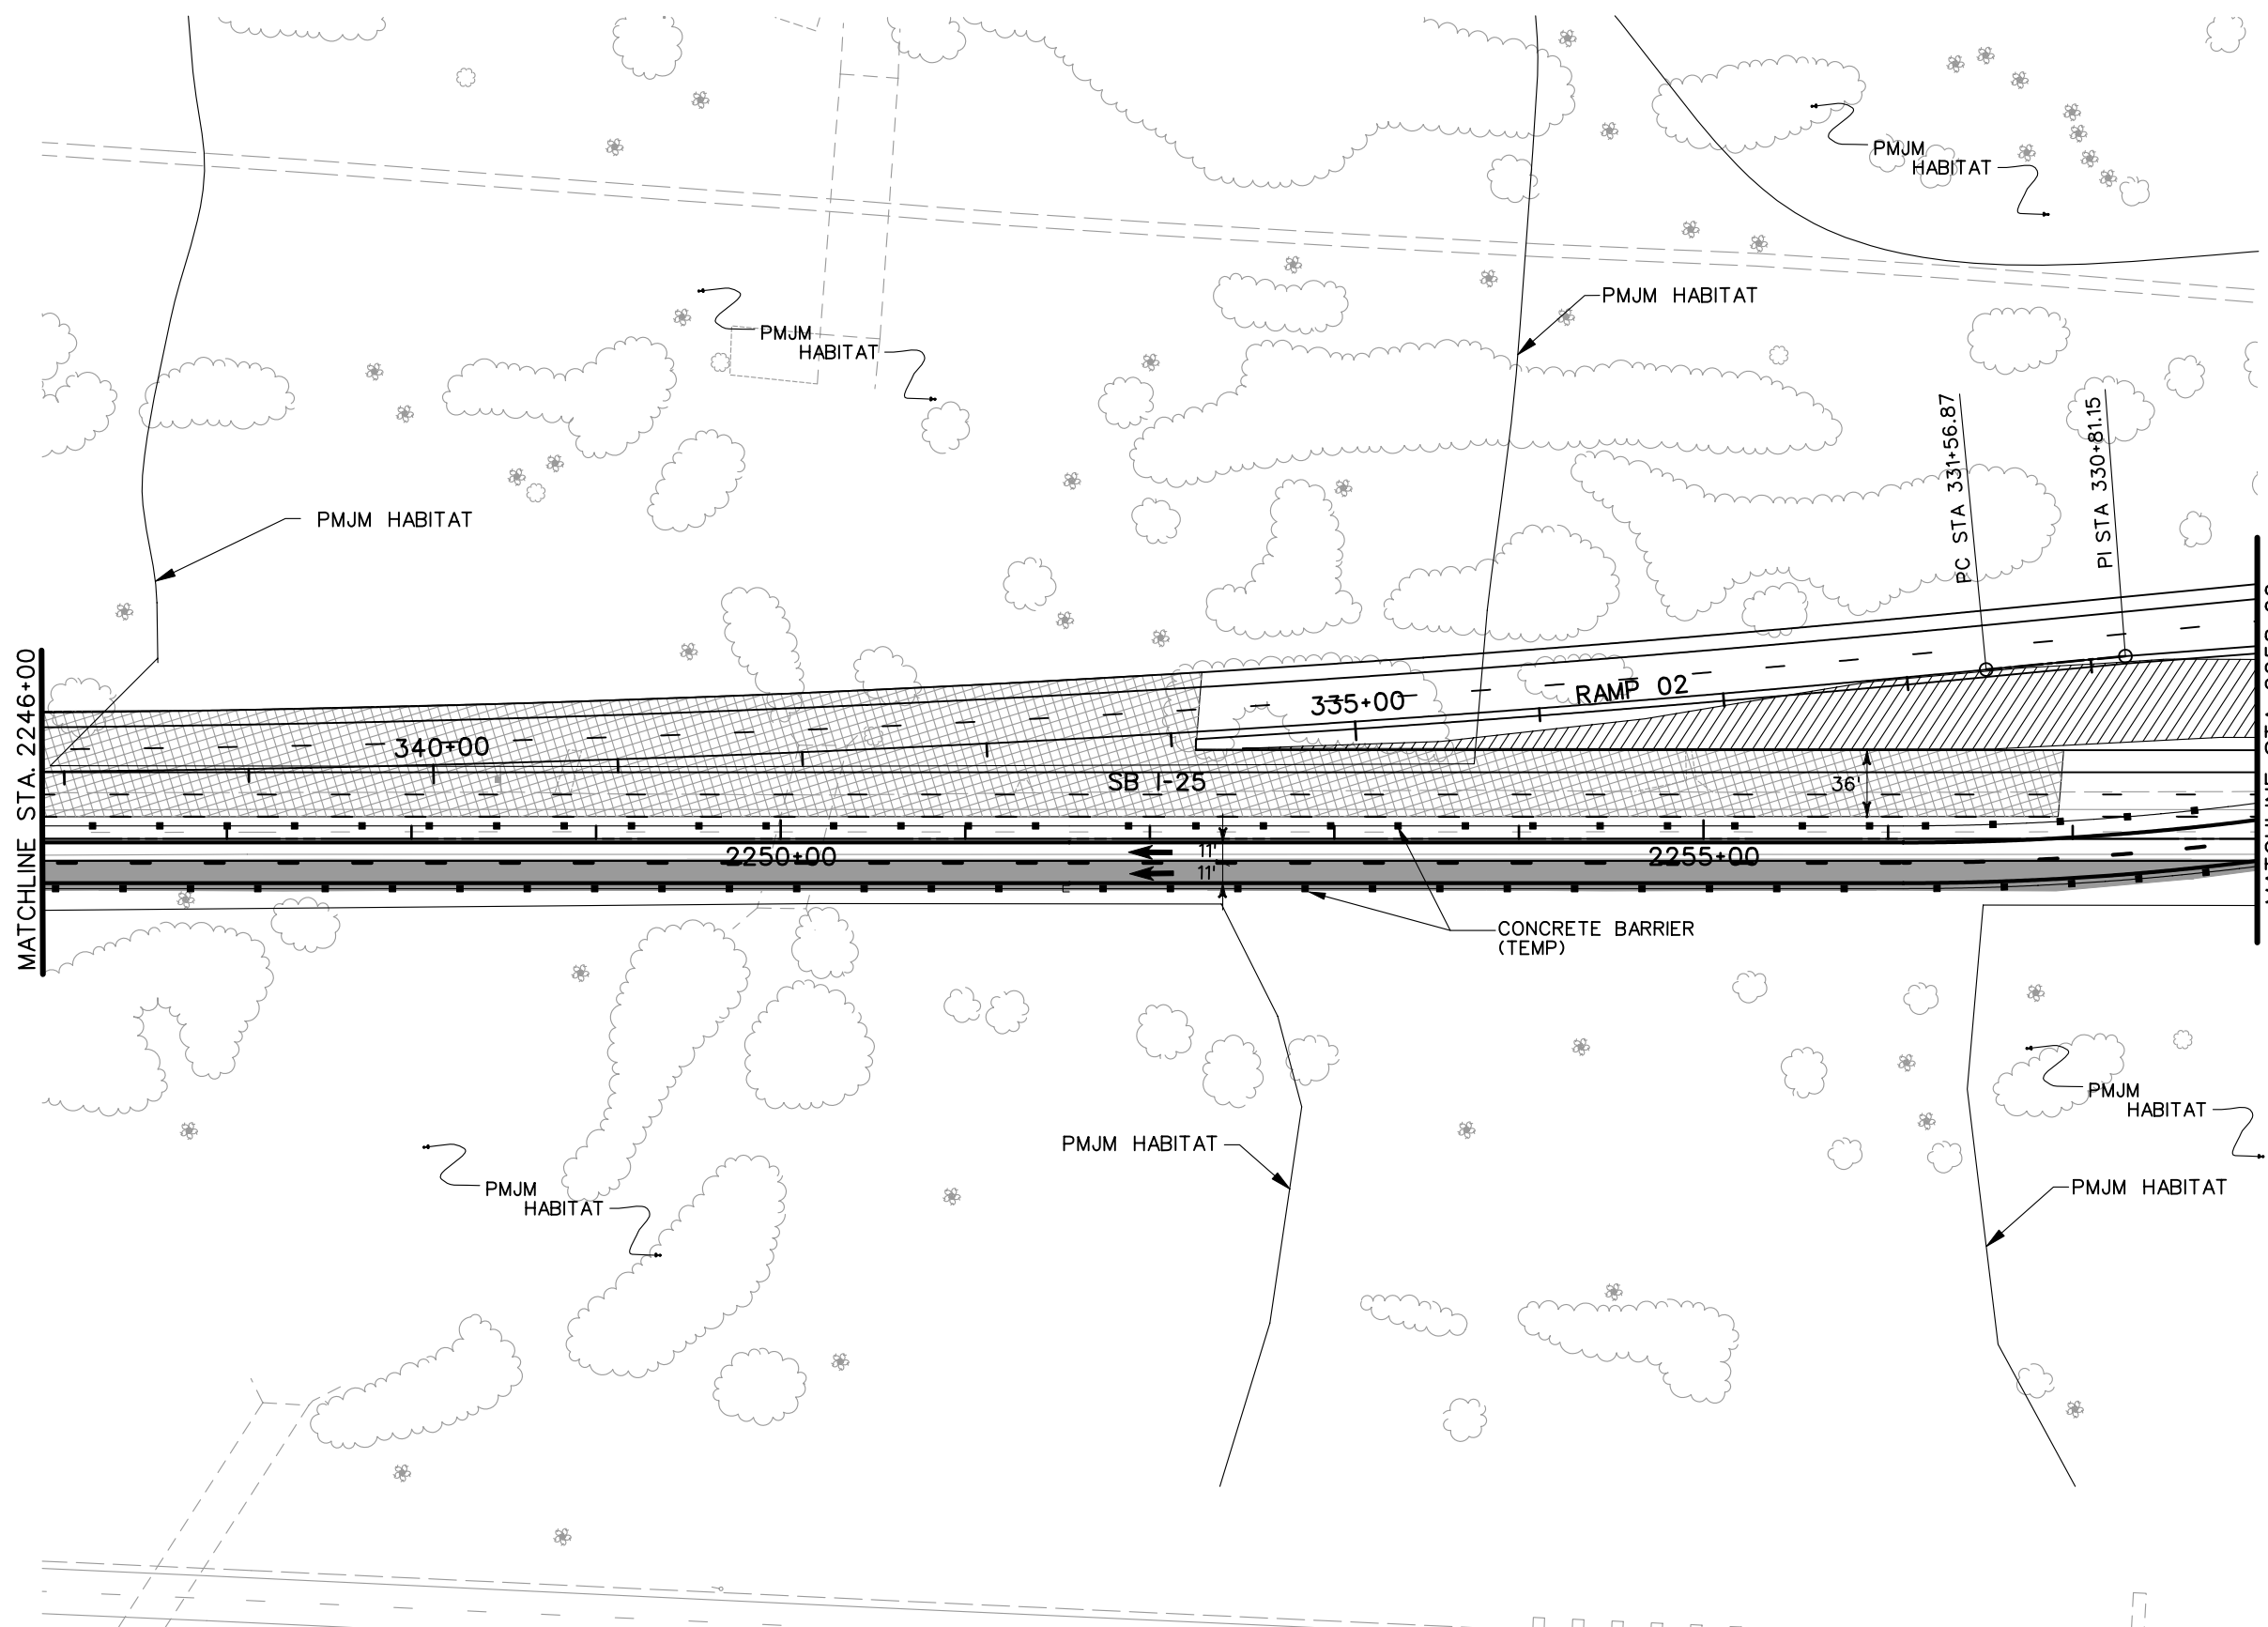

- LEGEND**
- DETOUR PAVEMENT (CONSTRUCTION)
 - DETOUR PAVEMENT (IN USE)
 - ULTIMATE PAVEMENT
 - TRAFFIC FLOW
 - IMPACT ATTENUATOR (TEMP.)
 - CONCRETE BARRIER (TEMP.)
 - CHANNELING DEVICE




NOTE: SEE TYPICAL SECTIONS FOR I-25 SHOULDER WIDTHS.

PRELIMINARY
SUBJECT TO REVISION

Computer File Information		Sheet Revisions		Colorado Department of Transportation		As Constructed		PHASING PLANS		Project No./Code	
Creation Date:	11/10/03	Initials:	JEM					PHASE 2		IM 252-341	
Last Modification Date:	01/15/04	Initials:	JEM							13388	
Full Path:	S:\Tranproj\ 246091-00\HwyDes\Phasing\							Designer:	MAM	Structure	
Drawing File Name:	ph2plsb02.dgn							Detailer:	JEM	Numbers	
Scale:	Graphic							Sheet Subset:		of	Sheet Number
Units:	English										
				REGION 2		JFF					

1480 Quail Lake Loop
Suite A
Colorado Springs, CO 80906
Phone: (719) 634-2323
Fax: (719) 227-3298

5500 Greenwood Plaza Blvd.
Suite 150
Greenwood Village, CO 80111
Phone: (303) 221-7275
Fax: (303) 221-7276


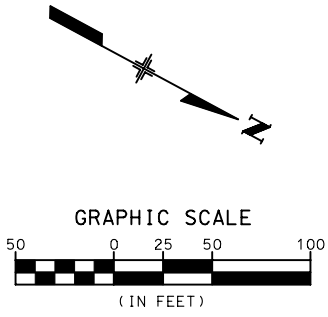
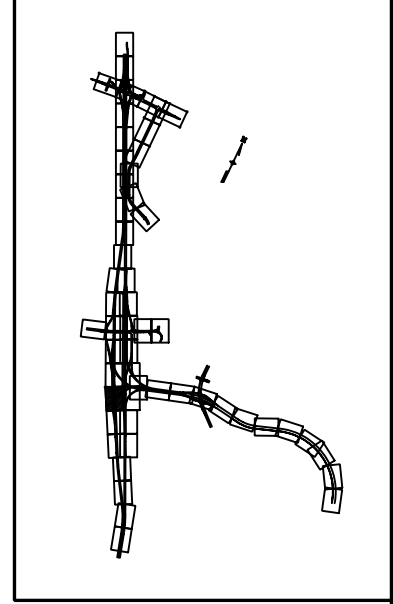
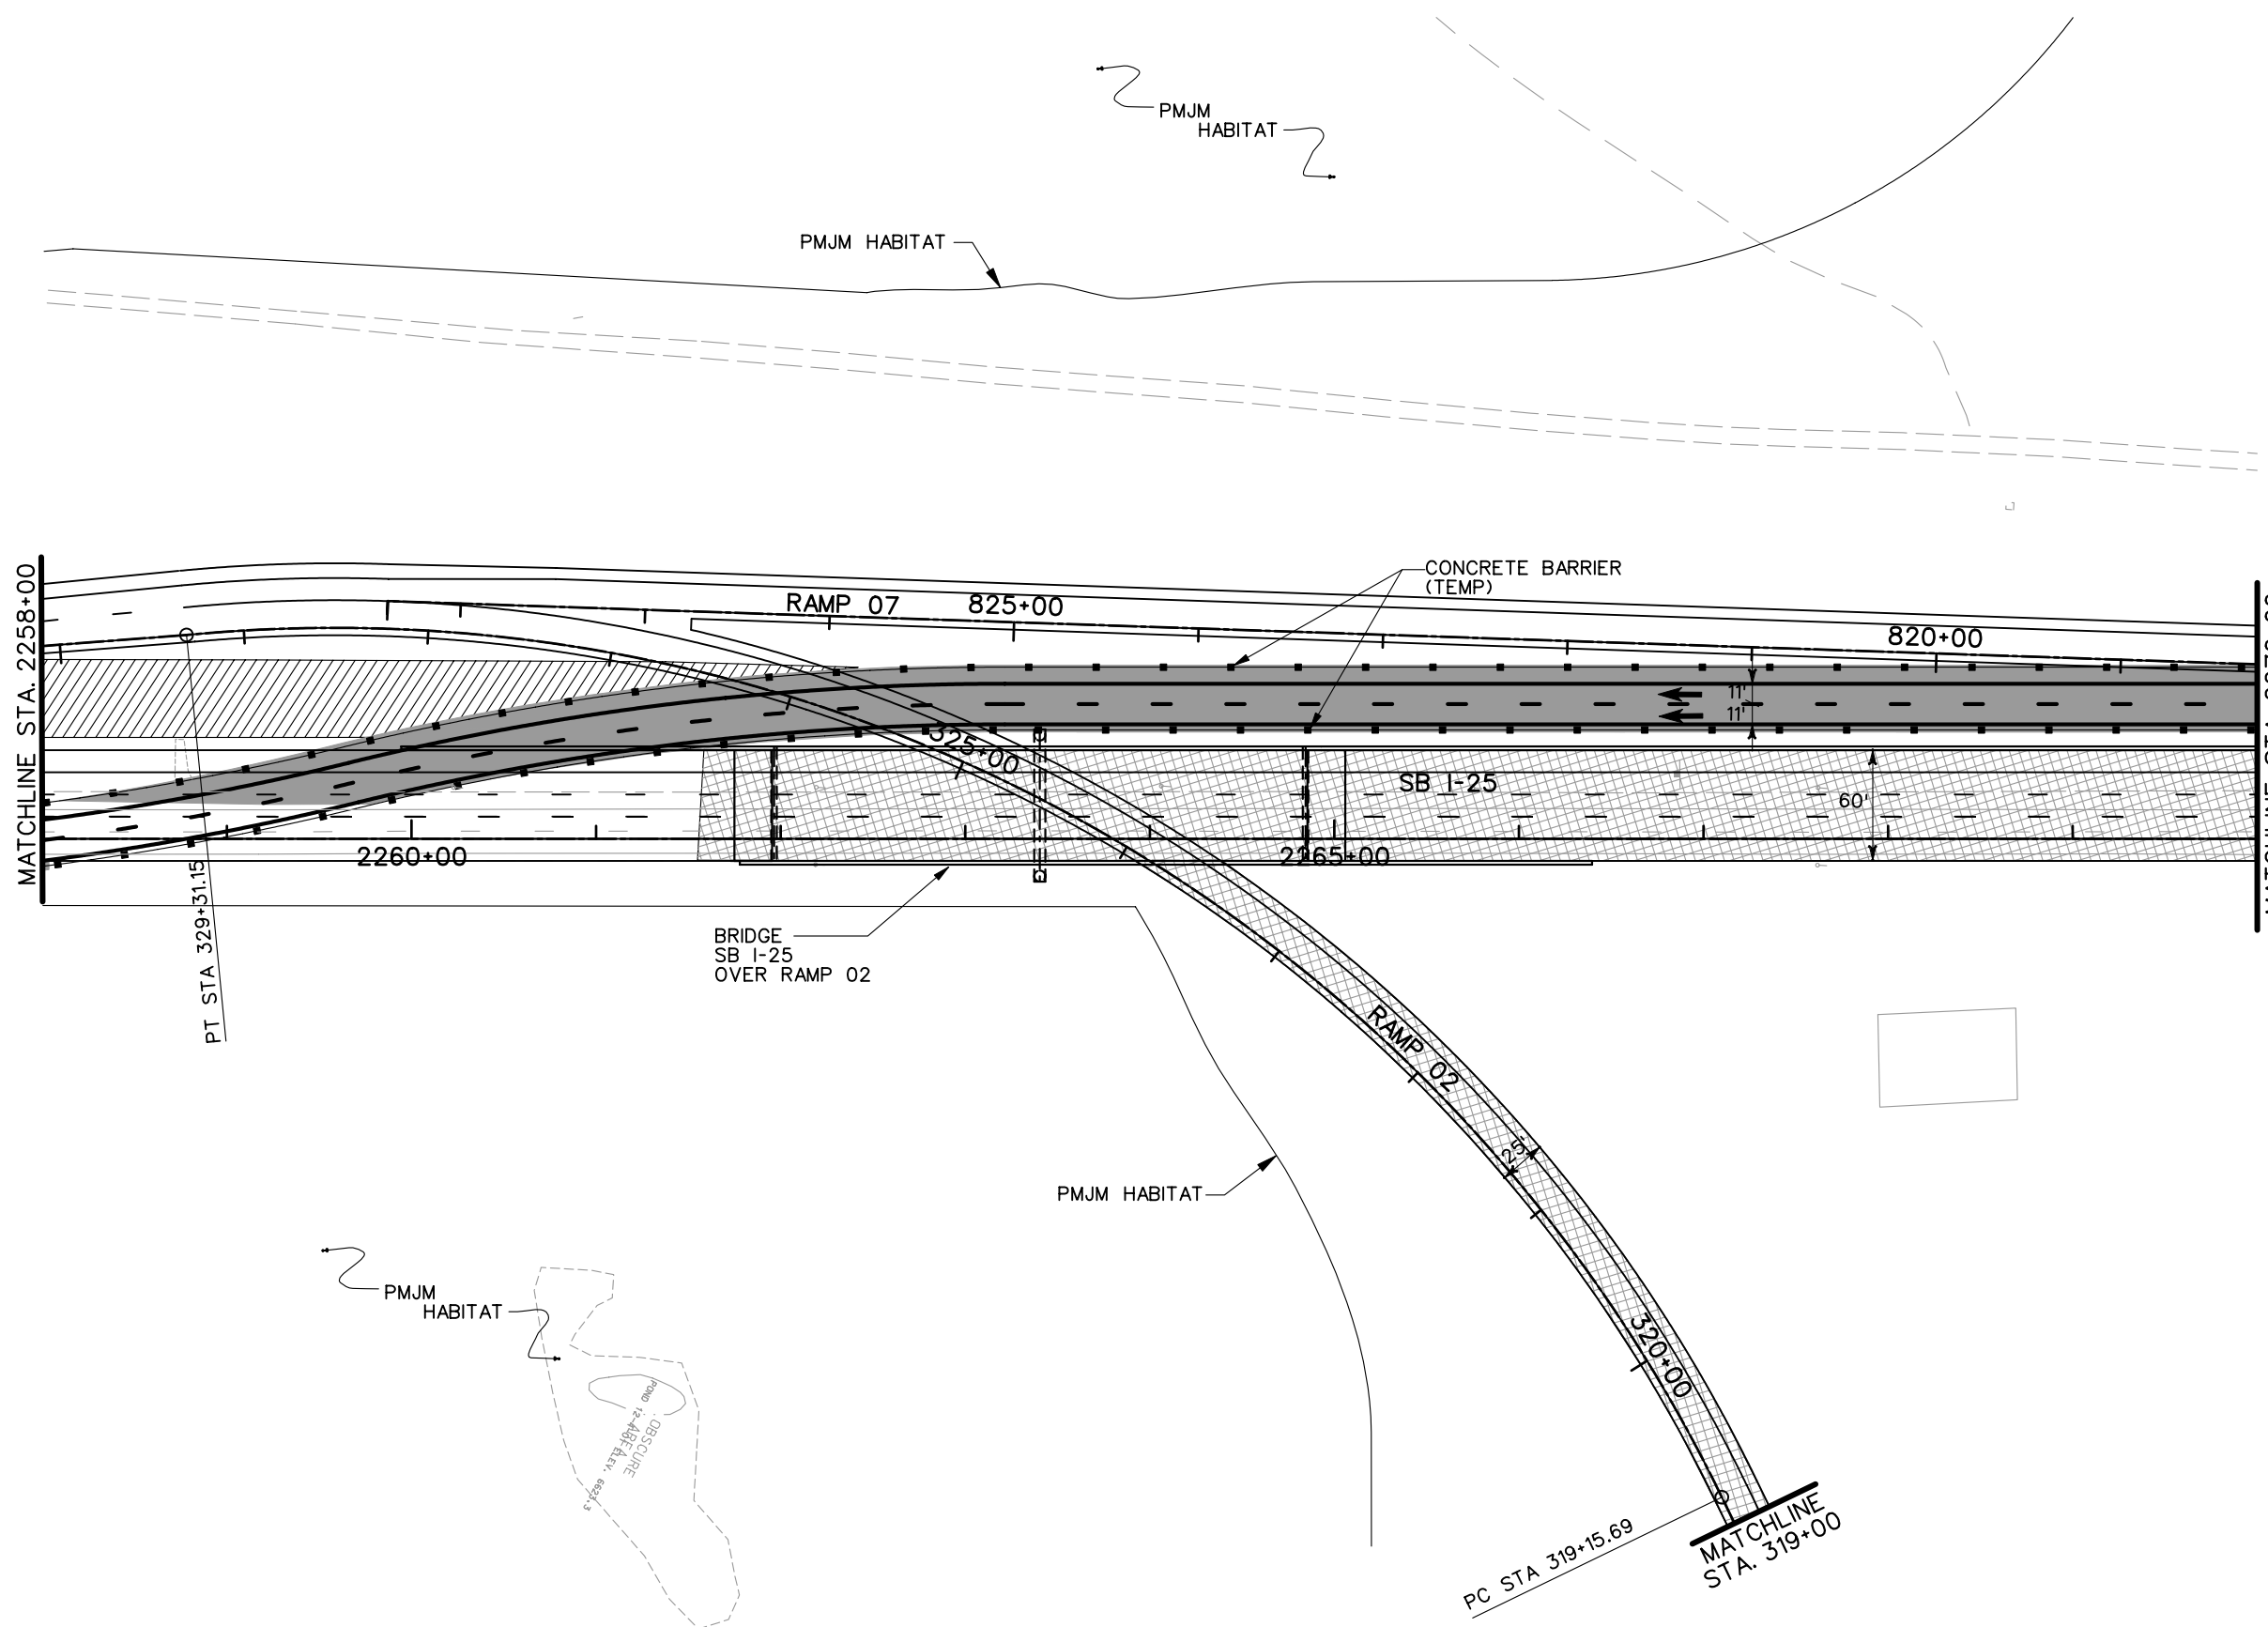


- LEGEND**
- DETOUR PAVEMENT (CONSTRUCTION)
 - DETOUR PAVEMENT (IN USE)
 - ULTIMATE PAVEMENT
 - TRAFFIC FLOW
 - IMPACT ATTENUATOR (TEMP.)
 - CONCRETE BARRIER (TEMP.)
 - CHANNELING DEVICE






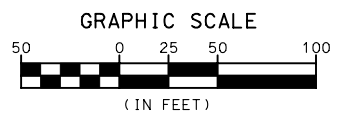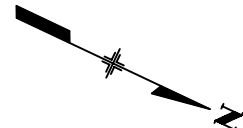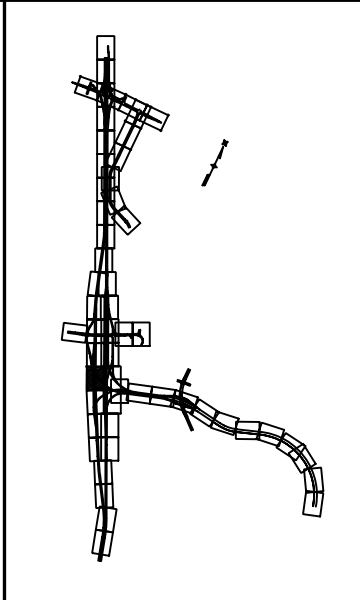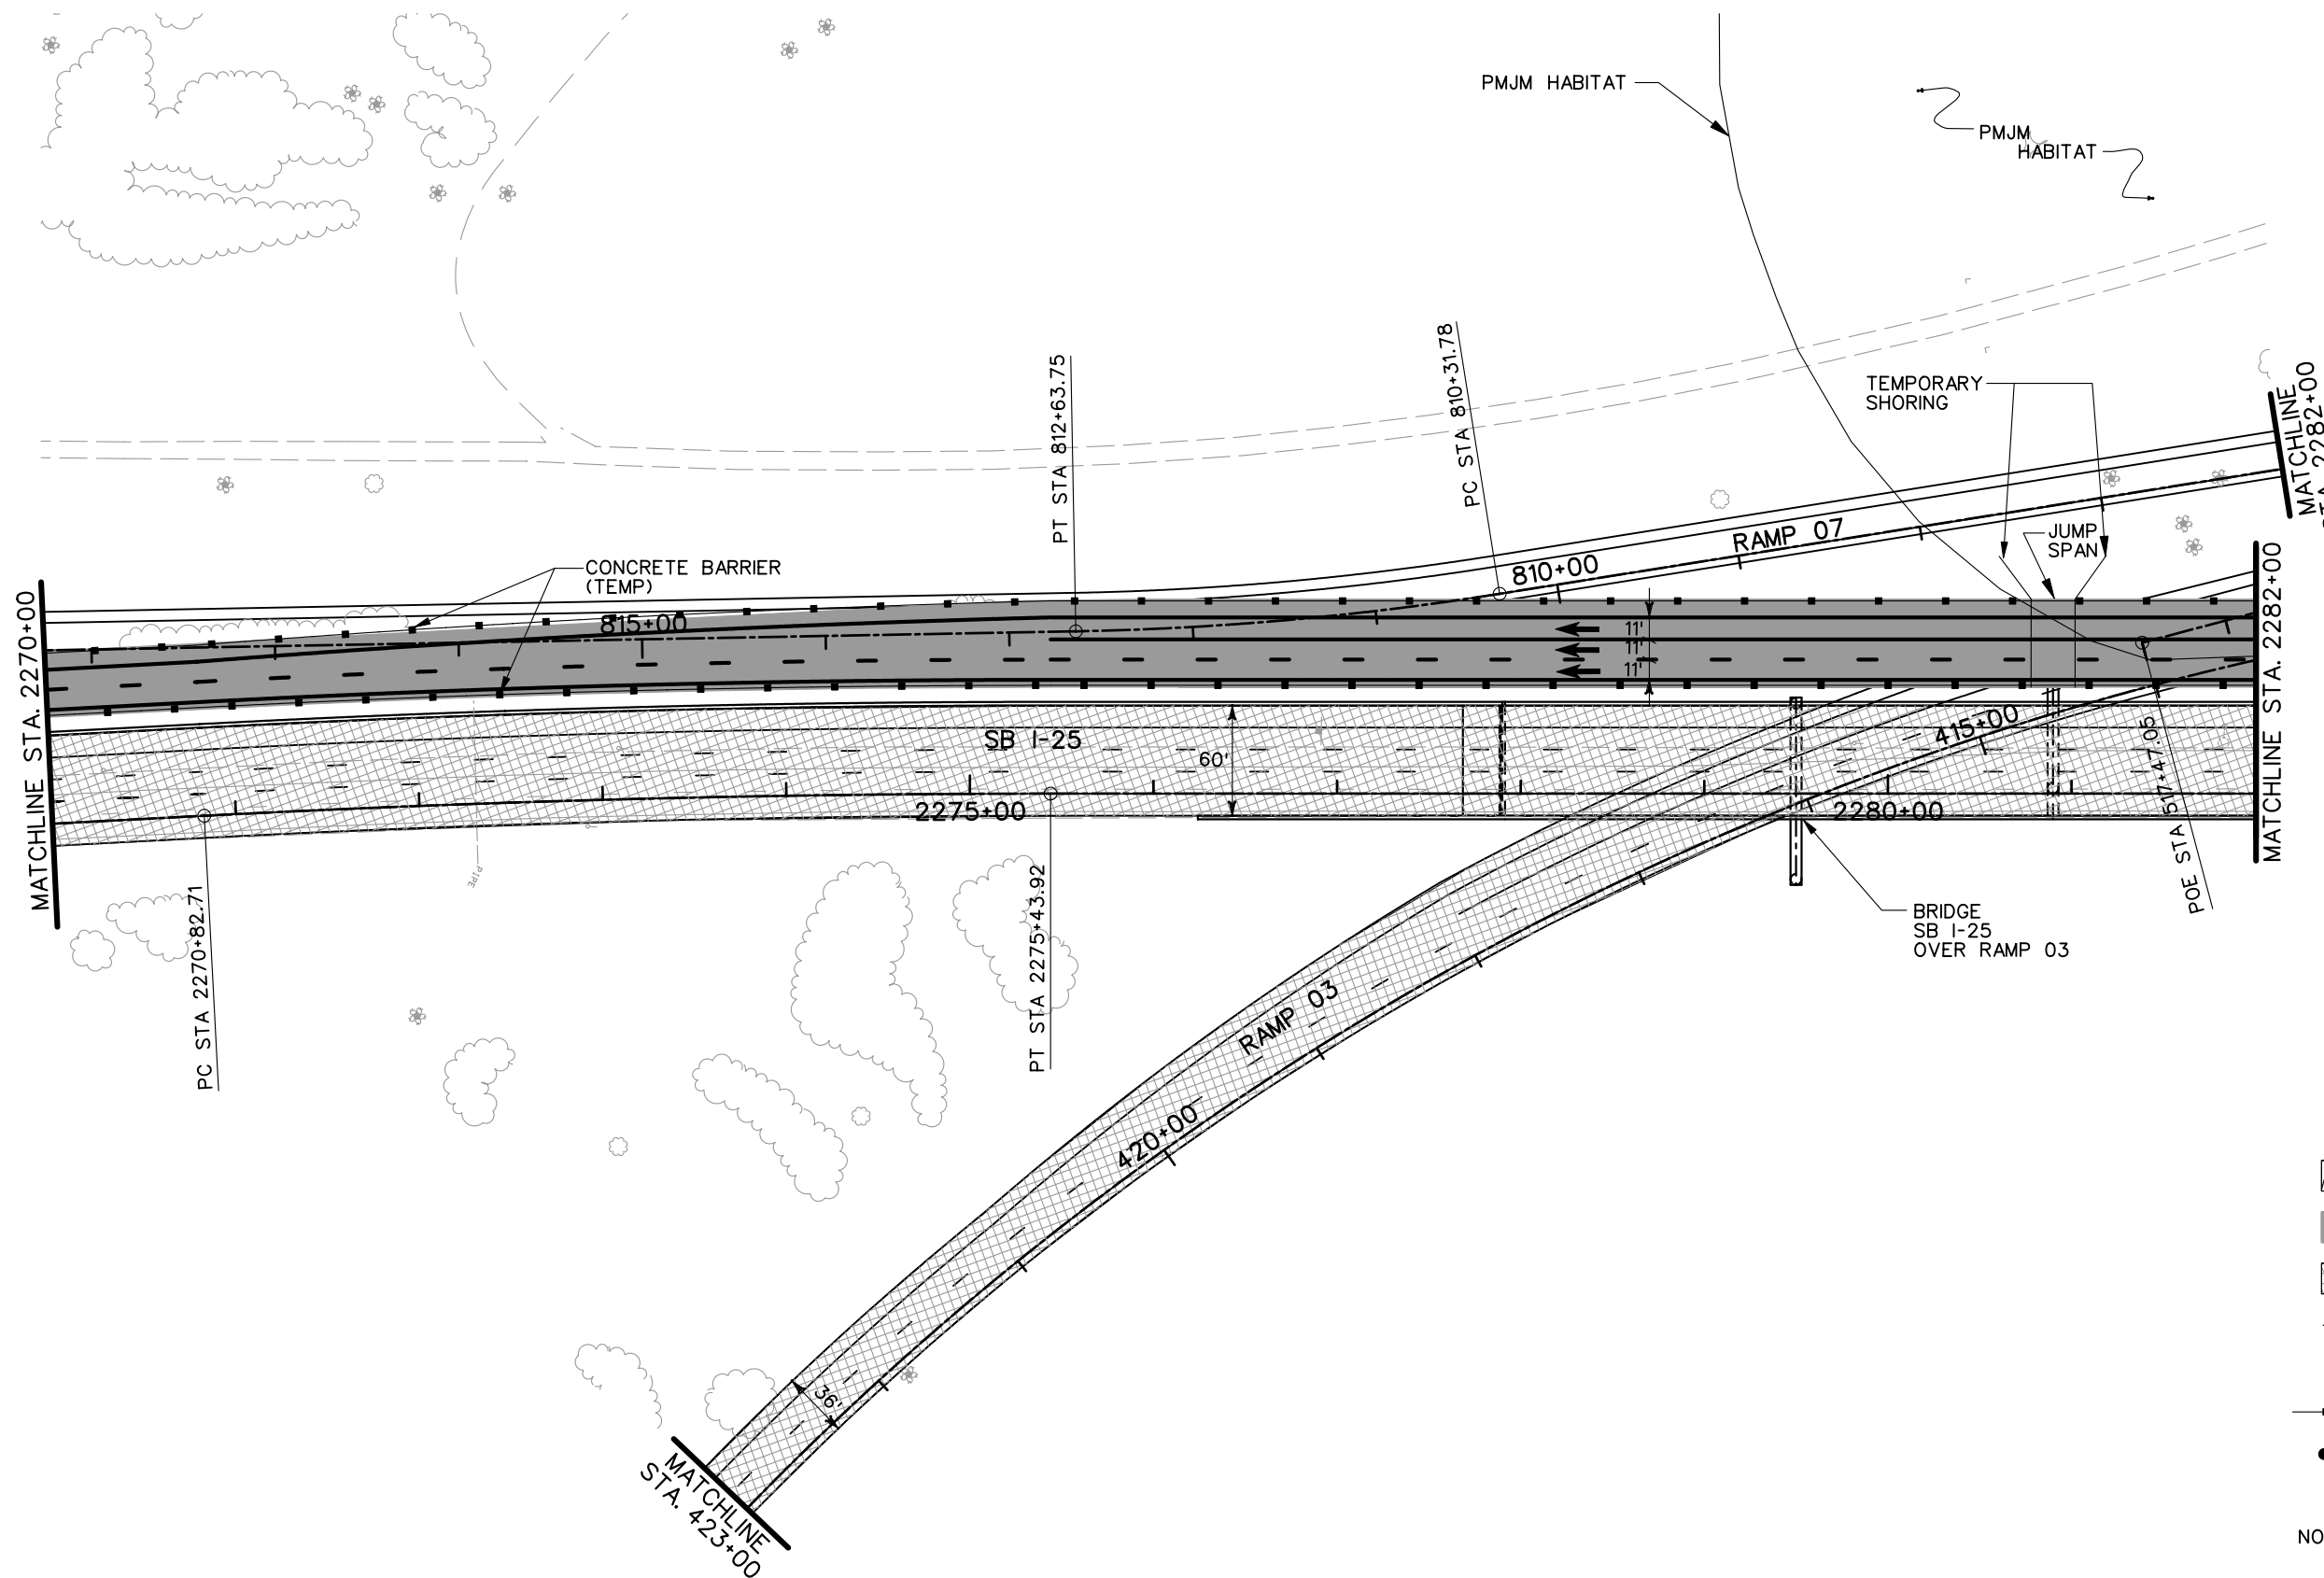

NOTE: SEE TYPICAL SECTIONS FOR I-25 SHOULDER WIDTHS.

PRELIMINARY
SUBJECT TO REVISION

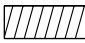Computer File Information		Sheet Revisions		Colorado Department of Transportation		As Constructed		PHASING PLANS		Project No./Code	
Creation Date:	11/10/03 Initials: JEM	<input type="checkbox"/> <input type="checkbox"/> <input type="checkbox"/> <input type="checkbox"/>			1480 Quail Lake Loop Suite A Colorado Springs, CO 80906 Phone: (719) 634-2323 Fax: (719) 227-3298 5500 Greenwood Plaza Blvd. Suite 150 Greenwood Village, CO 80111 Phone: (303) 221-7275 Fax: (303) 221-7276	No Revisions:		PHASE 2		IM 252-341	
Last Modification Date:	01/15/04 Initials: JEM									13388	
Full Path:	S:\Tranproj\ 246091-00\HwyDes\Phasing\									Sheet Number	
Drawing File Name:	ph2plsb03.dgn									of	
Scale: Graphic Units: English				REGION 2 JFF		Void:		Sheet Subset:		Sheet Number	



LEGEND

-  DETOUR PAVEMENT (CONSTRUCTION)
-  DETOUR PAVEMENT (IN USE)
-  ULTIMATE PAVEMENT
-  TRAFFIC FLOW
-  IMPACT ATTENUATOR (TEMP.)
-  CONCRETE BARRIER (TEMP.)
-  CHANNELING DEVICE


NOTE: SEE TYPICAL SECTIONS FOR I-25 SHOULDER WIDTHS.

PRELIMINARY
SUBJECT TO REVISION

Computer File Information	
Creation Date:	11/10/03 Initials: JEM
Last Modification Date:	01/15/04 Initials: JEM
Full Path:	S:\Tranproj\ 246091-00\HwyDes\Phasing\
Drawing File Name:	ph2plsb04.dgn
Scale:	Graphic Units: English


Sheet Revisions	

Colorado Department of Transportation



1480 Quail Lake Loop Suite A
 Colorado Springs, CO 80906
 Phone: (719) 634-2323 Fax: (719) 227-3298

5500 Greenwood Plaza Blvd. Suite 150
 Greenwood Village, CO 80111
 Phone: (303) 221-7275 Fax: (303) 221-7276






REGION 2 JFF

As Constructed
No Revisions:
Revised:
Void:

PHASING PLANS		
PHASE 2		
Designer:	MAM	Structure Numbers
Detailer:	JEM	
Sheet Subset:		of

Project No./Code
IM 252-341
13388
Sheet Number

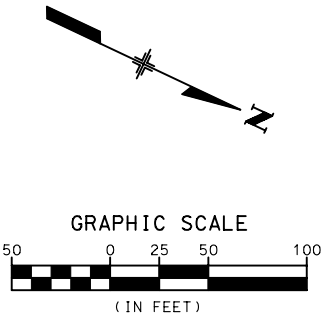
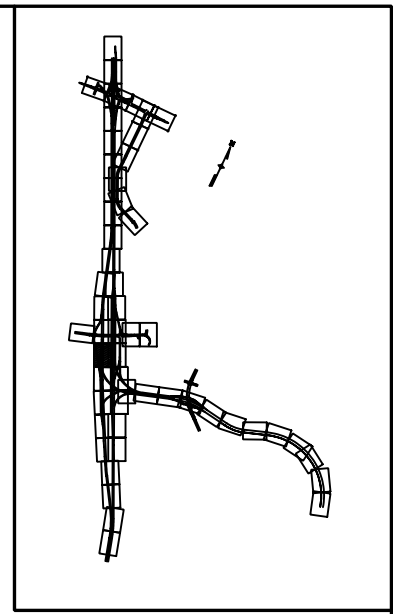
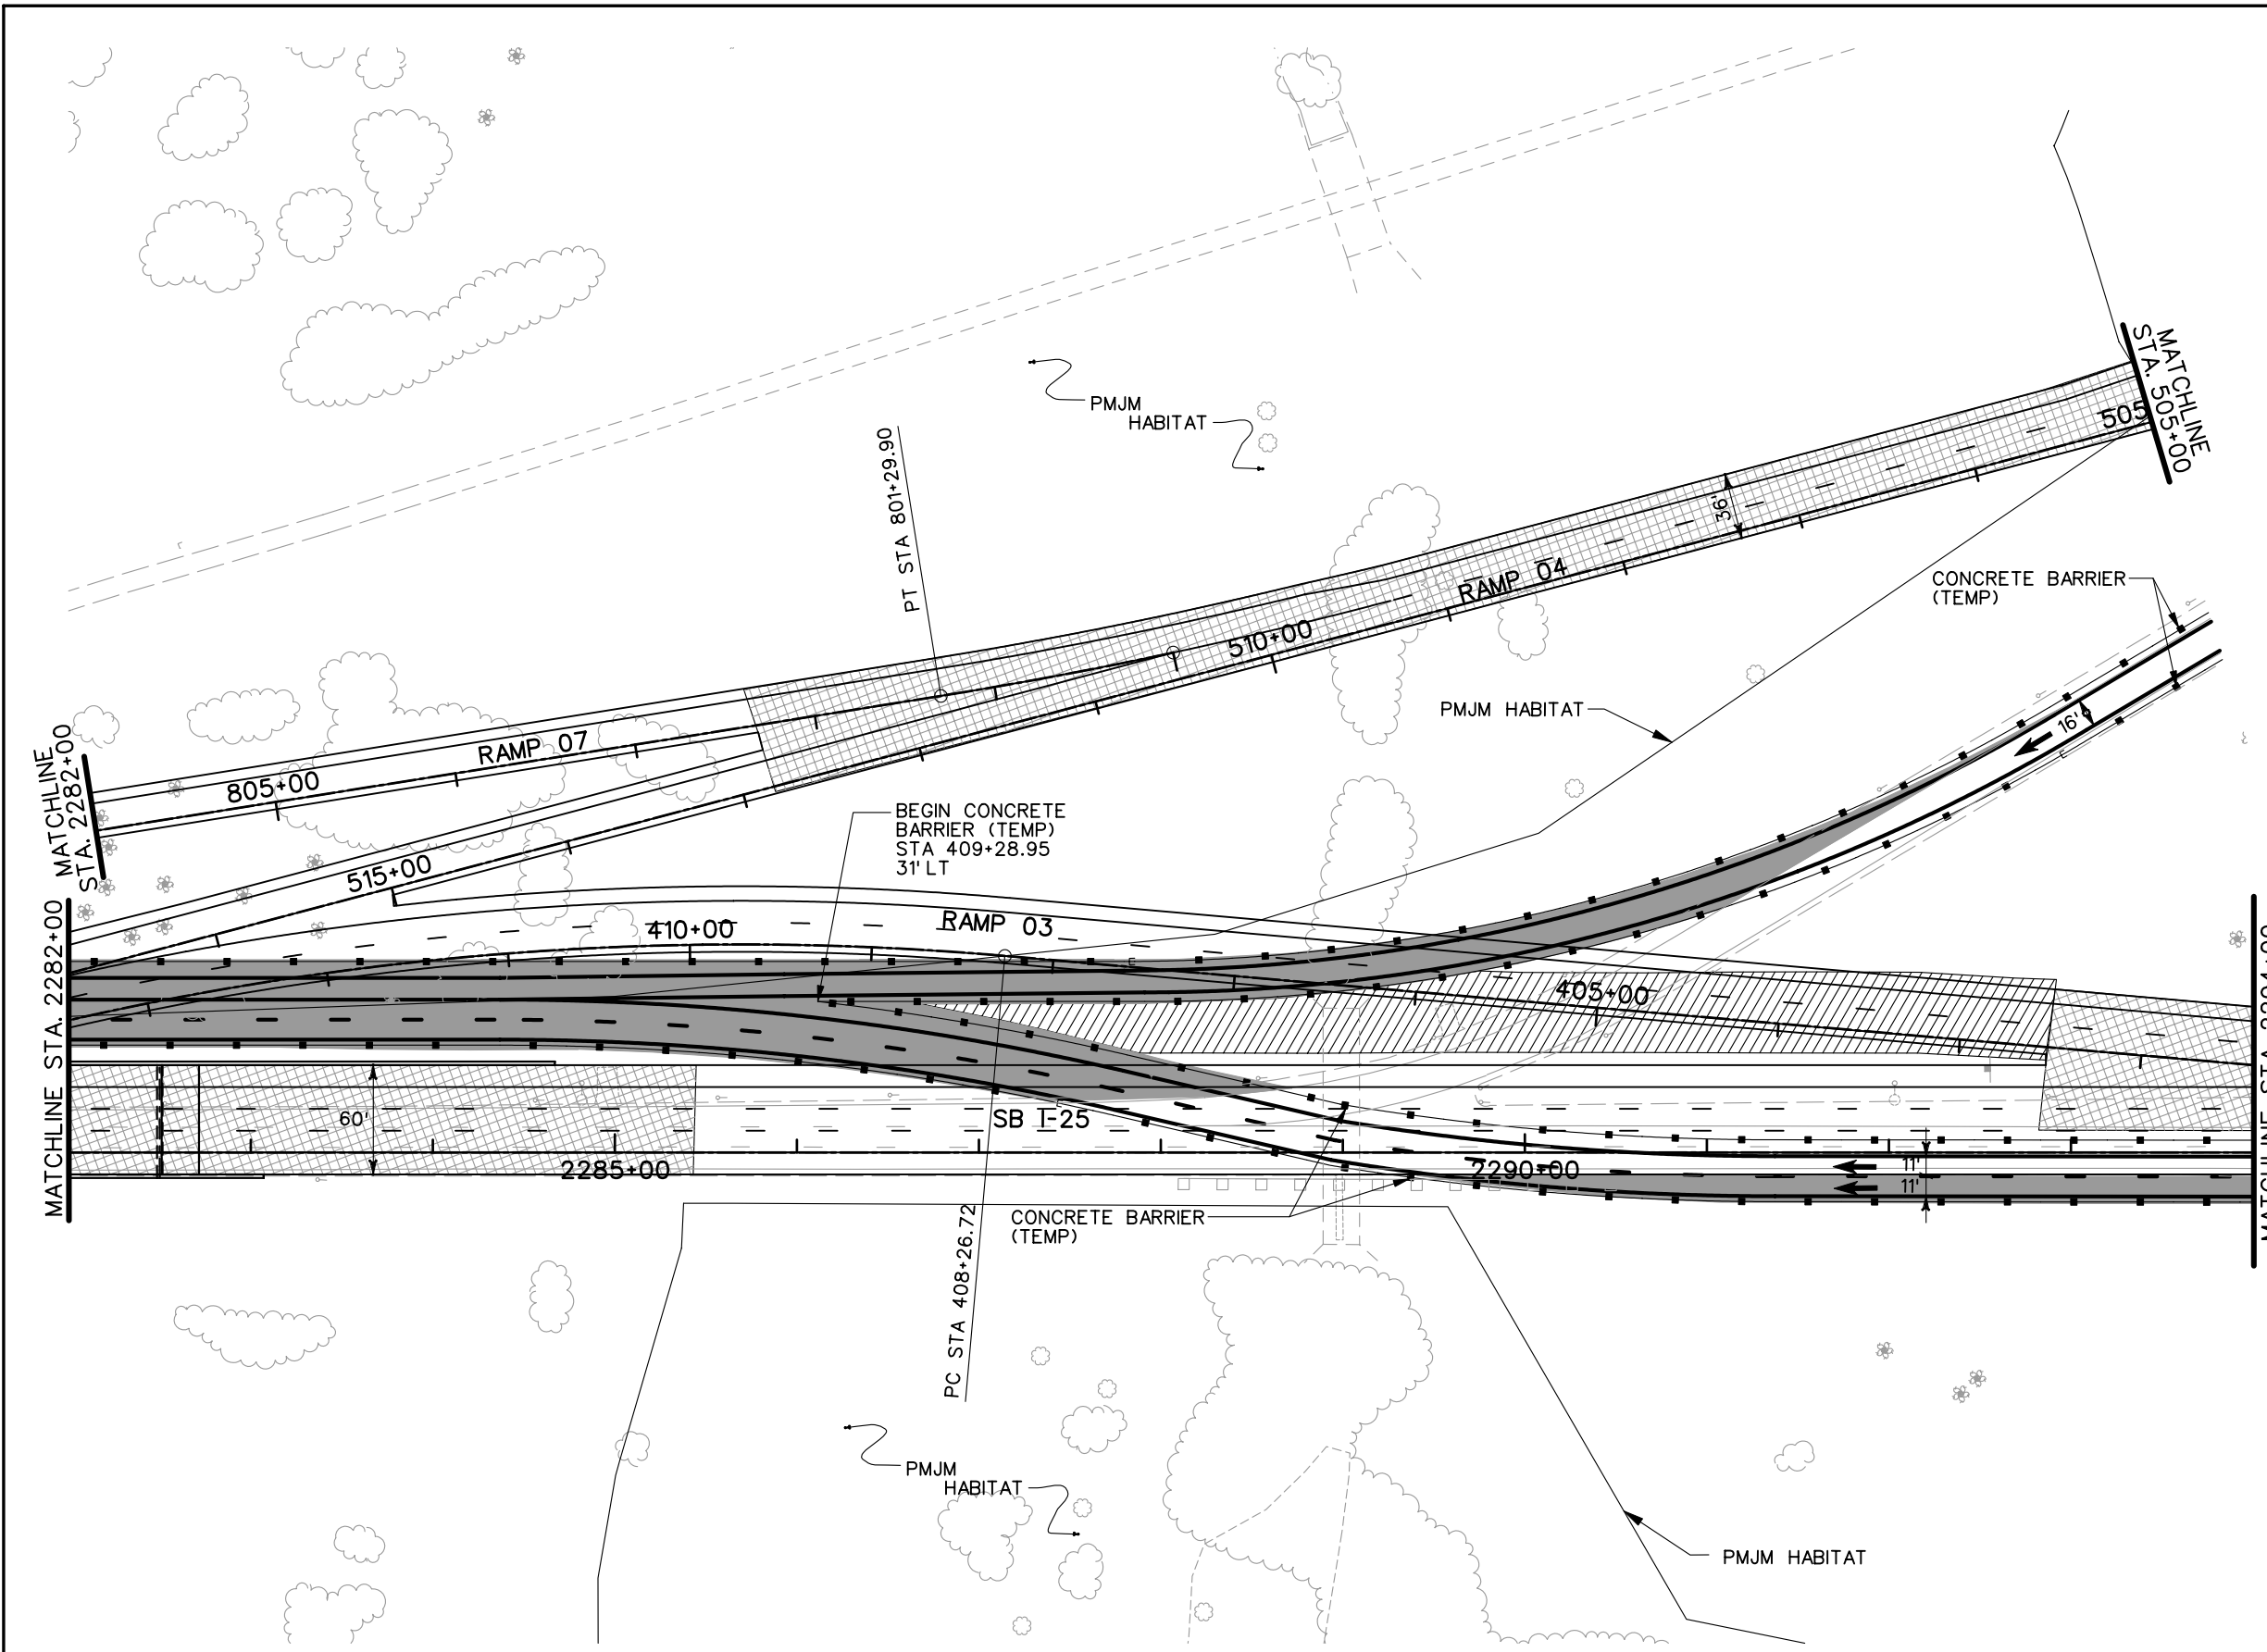


- LEGEND**
- DETOUR PAVEMENT (CONSTRUCTION)
 - DETOUR PAVEMENT (IN USE)
 - ULTIMATE PAVEMENT
 - TRAFFIC FLOW
 - IMPACT ATTENUATOR (TEMP.)
 - CONCRETE BARRIER (TEMP.)
 - CHANNELING DEVICE

NOTE: SEE TYPICAL SECTIONS FOR I-25 SHOULDER WIDTHS.

PRELIMINARY
SUBJECT TO REVISION

Computer File Information		Sheet Revisions		Colorado Department of Transportation		As Constructed		PHASING PLANS		Project No./Code		
Creation Date:	11/10/03 Initials: JEM	<input type="checkbox"/> <input type="checkbox"/> <input type="checkbox"/> <input type="checkbox"/>		1480 Quail Lake Loop Suite A Colorado Springs, CO 80906 Phone: (719) 634-2323 Fax: (719) 227-3298	5500 Greenwood Plaza Blvd. Suite 150 Greenwood Village, CO 80111 Phone: (303) 221-7275 Fax: (303) 221-7276	No Revisions:		PHASE 2		IM 252-341		
Last Modification Date:	01/15/04 Initials: JEM						Revised:		Designer: MAM	Structure Numbers	13388	
Full Path:	S:\Tranproj\ 246091-00\HwyDes\Phasing\						Void:		Detailer: JEM		Sheet Number	
Drawing File Name:	ph2plsb05.dgn						REGION 2 JFF		Sheet Subset:		of	
Scale: Graphic Units: English												

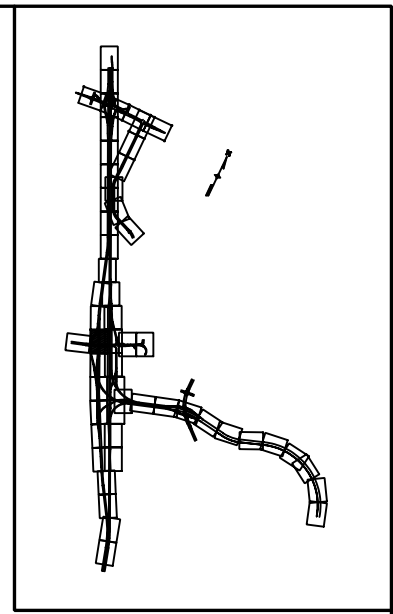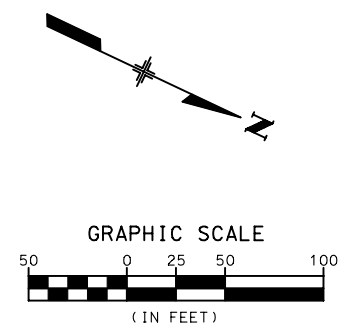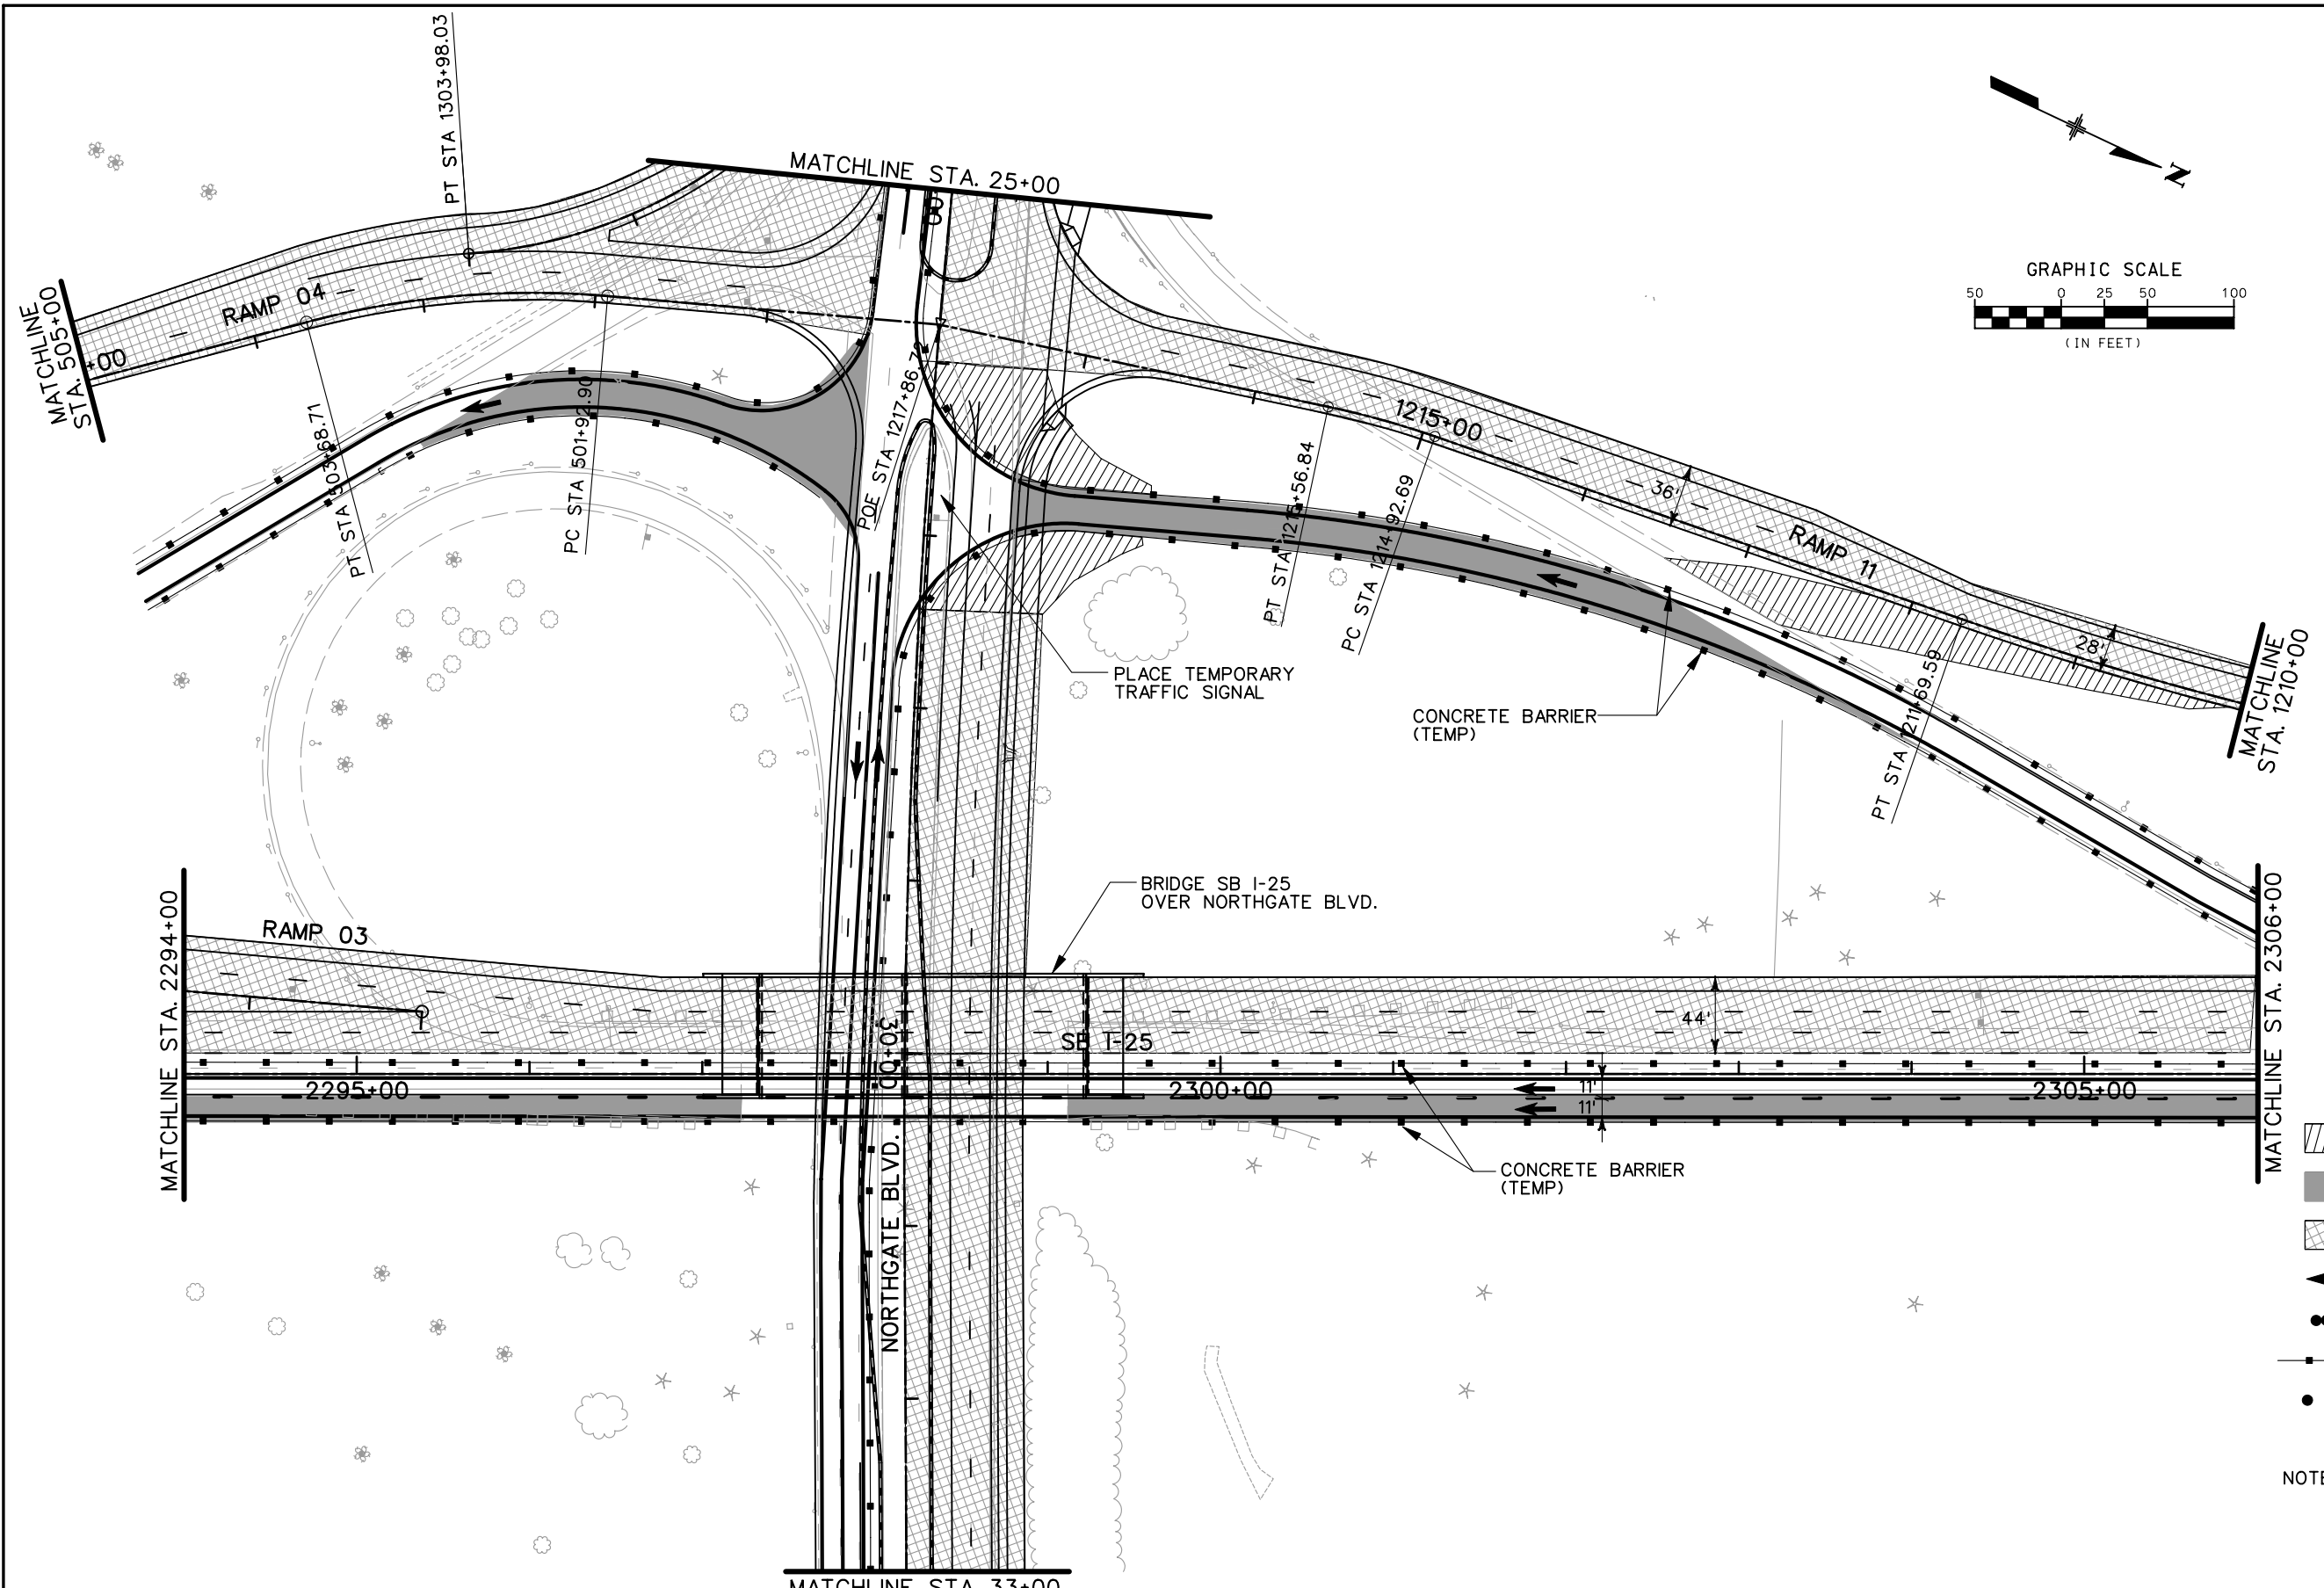

- LEGEND**
- DETOUR PAVEMENT (CONSTRUCTION)
 - DETOUR PAVEMENT (IN USE)
 - ULTIMATE PAVEMENT
 - TRAFFIC FLOW
 - IMPACT ATTENUATOR (TEMP.)
 - CONCRETE BARRIER (TEMP.)
 - CHANNELING DEVICE




NOTE: SEE TYPICAL SECTIONS FOR I-25 SHOULDER WIDTHS.

PRELIMINARY
SUBJECT TO REVISION

Computer File Information		Sheet Revisions		Colorado Department of Transportation		As Constructed		PHASING PLANS		Project No./Code	
Creation Date:	11/10/03	Initials:	JEM					PHASE 2		IM 252-341	
Last Modification Date:	01/15/04	Initials:	JEM					No Revisions:		13388	
Full Path:	S:\Tranproj\ 246091-00\HwyDes\Phasing\							Designer:	MAM	Structure	
Drawing File Name:	ph2plsb06.dgn							Detailer:	JEM	Numbers	
Scale:	Graphic							Sheet Subset:		of	Sheet Number
Units:	English										
				REGION 2		JFF					

1480 Quail Lake Loop
Suite A
Colorado Springs, CO 80906
Phone: (719) 634-2323
Fax: (719) 227-3298

5500 Greenwood Plaza Blvd.
Suite 150
Greenwood Village, CO 80111
Phone: (303) 221-7275
Fax: (303) 221-7276


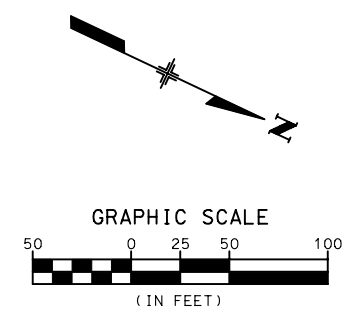
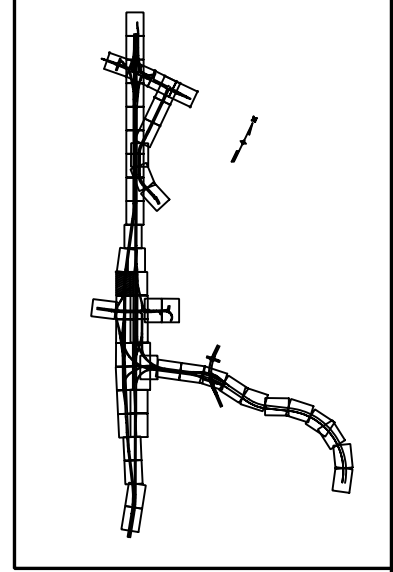
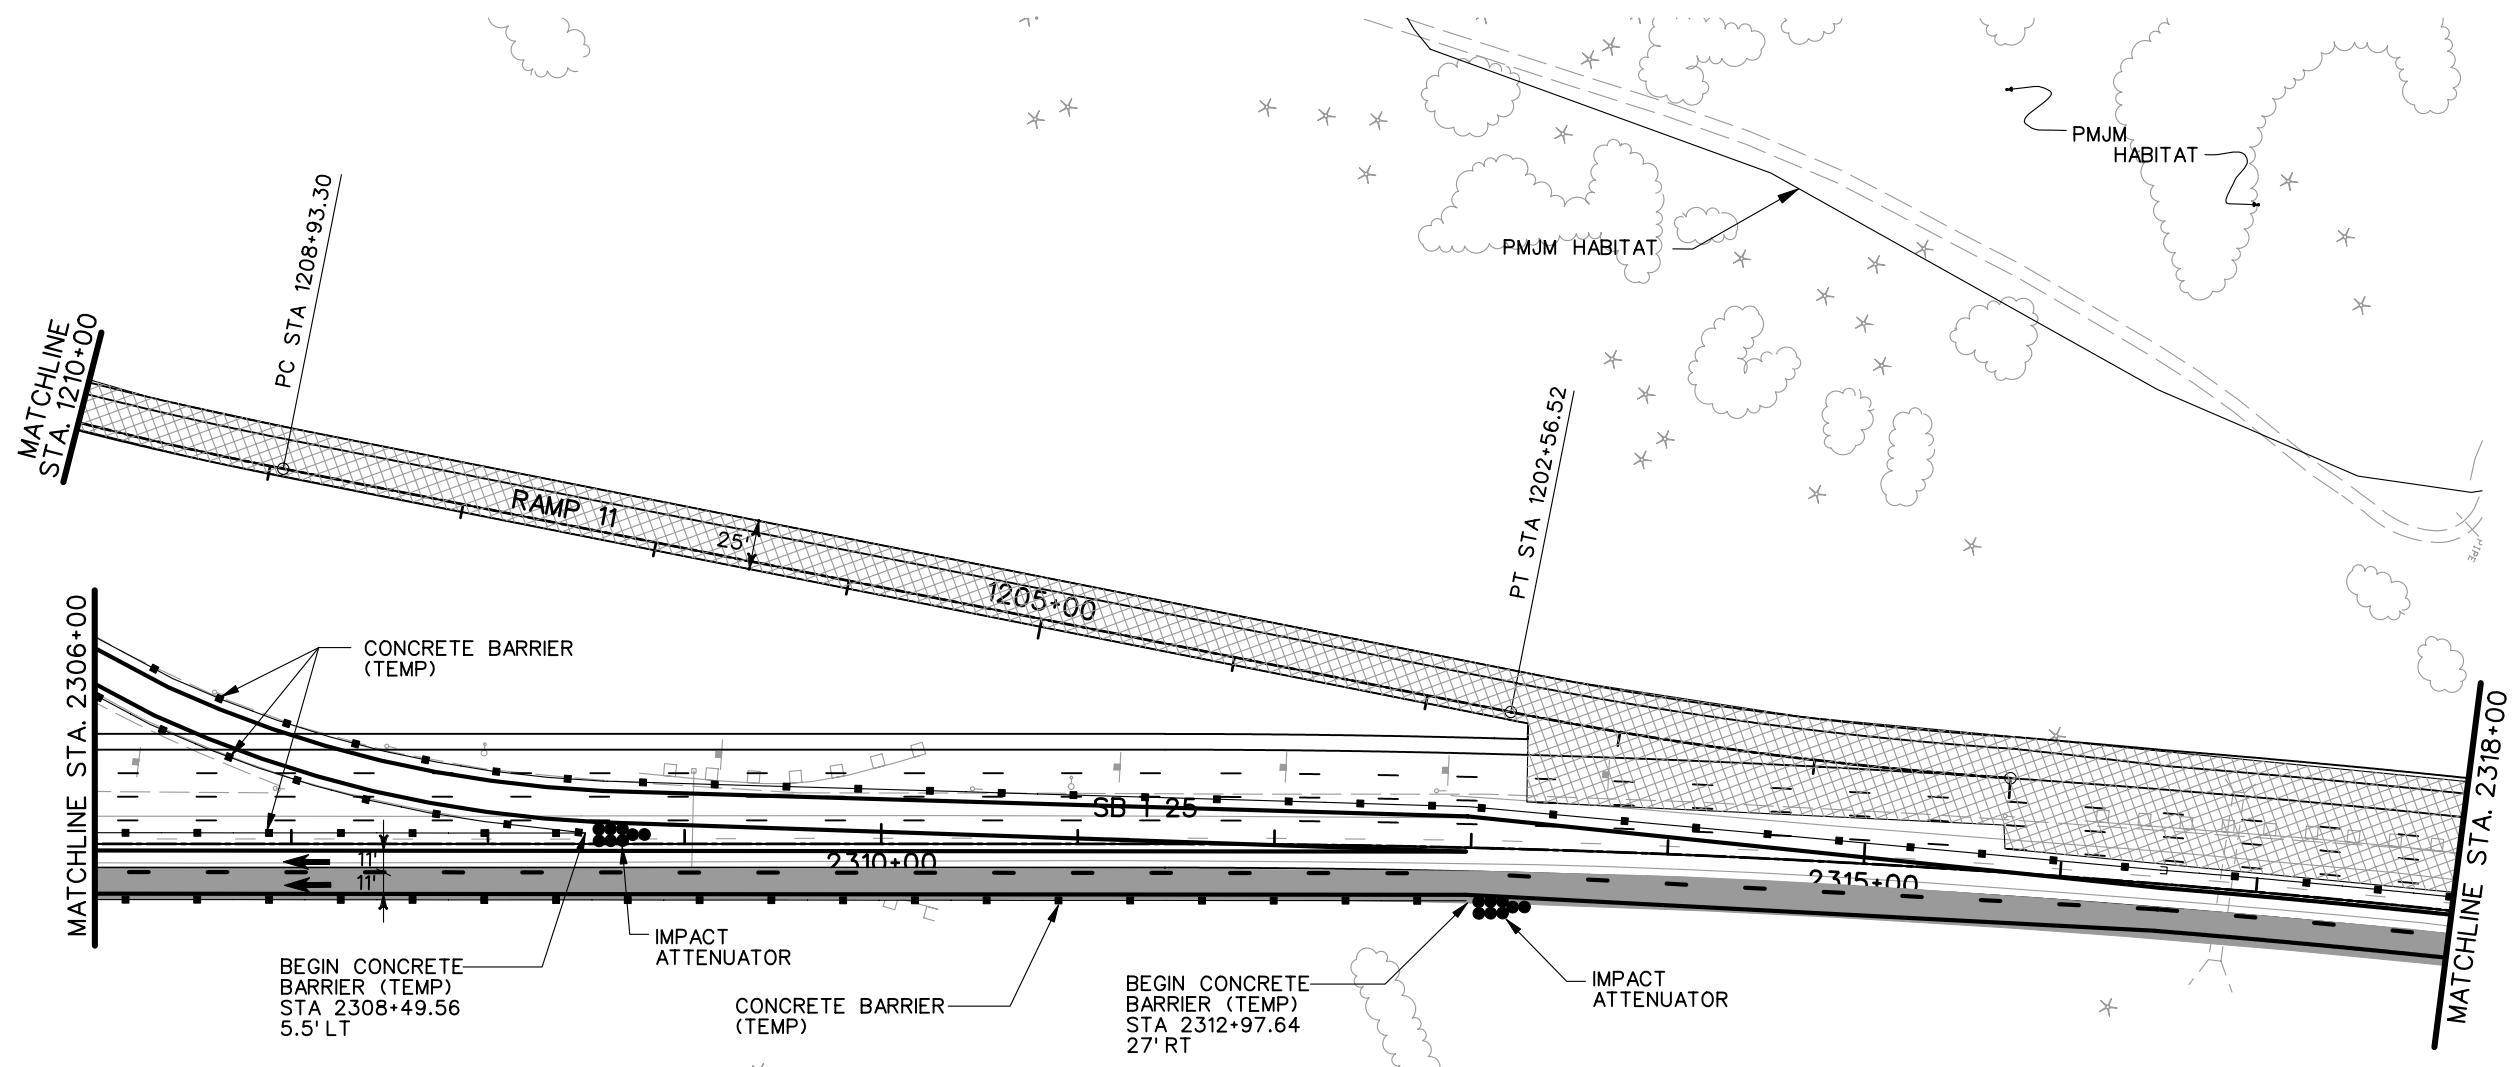


- LEGEND**
- DETOUR PAVEMENT (CONSTRUCTION)
 - DETOUR PAVEMENT (IN USE)
 - ULTIMATE PAVEMENT
 - TRAFFIC FLOW
 - IMPACT ATTENUATOR (TEMP.)
 - CONCRETE BARRIER (TEMP.)
 - CHANNELING DEVICE

NOTE: SEE TYPICAL SECTIONS FOR I-25 SHOULDER WIDTHS.

PRELIMINARY
SUBJECT TO REVISION

Computer File Information		Sheet Revisions		Colorado Department of Transportation		As Constructed		PHASING PLANS		Project No./Code		
Creation Date:	11/10/03 Initials: JEM	<input type="checkbox"/> <input type="checkbox"/> <input type="checkbox"/> <input type="checkbox"/>			1480 Quail Lake Loop, Suite A, Colorado Springs, CO 80906 Phone: (719) 634-2323 Fax: (719) 227-3298		5500 Greenwood Plaza Blvd., Suite 150, Greenwood Village, CO 80111 Phone: (303) 221-7275 Fax: (303) 221-7276		PHASE 2		IM 252-341	
Last Modification Date:	01/15/04 Initials: JEM									Designer: MAM	Structure Numbers	13388
Full Path:	S:\Tranproj\ 246091-00\HwyDes\Phasing\					REGION 2		JFF		Detailer: JEM		
Drawing File Name:	ph2plsb07.dgn									Sheet Subset:	of	Sheet Number
Scale: Graphic Units: English												

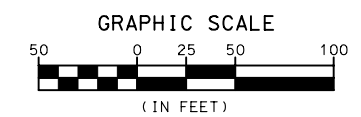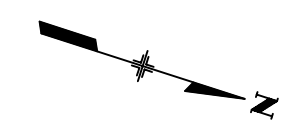
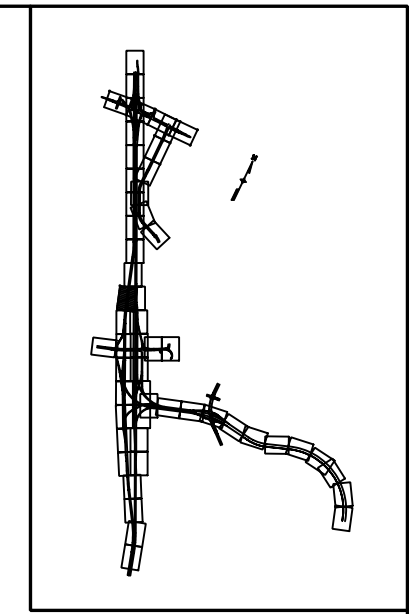
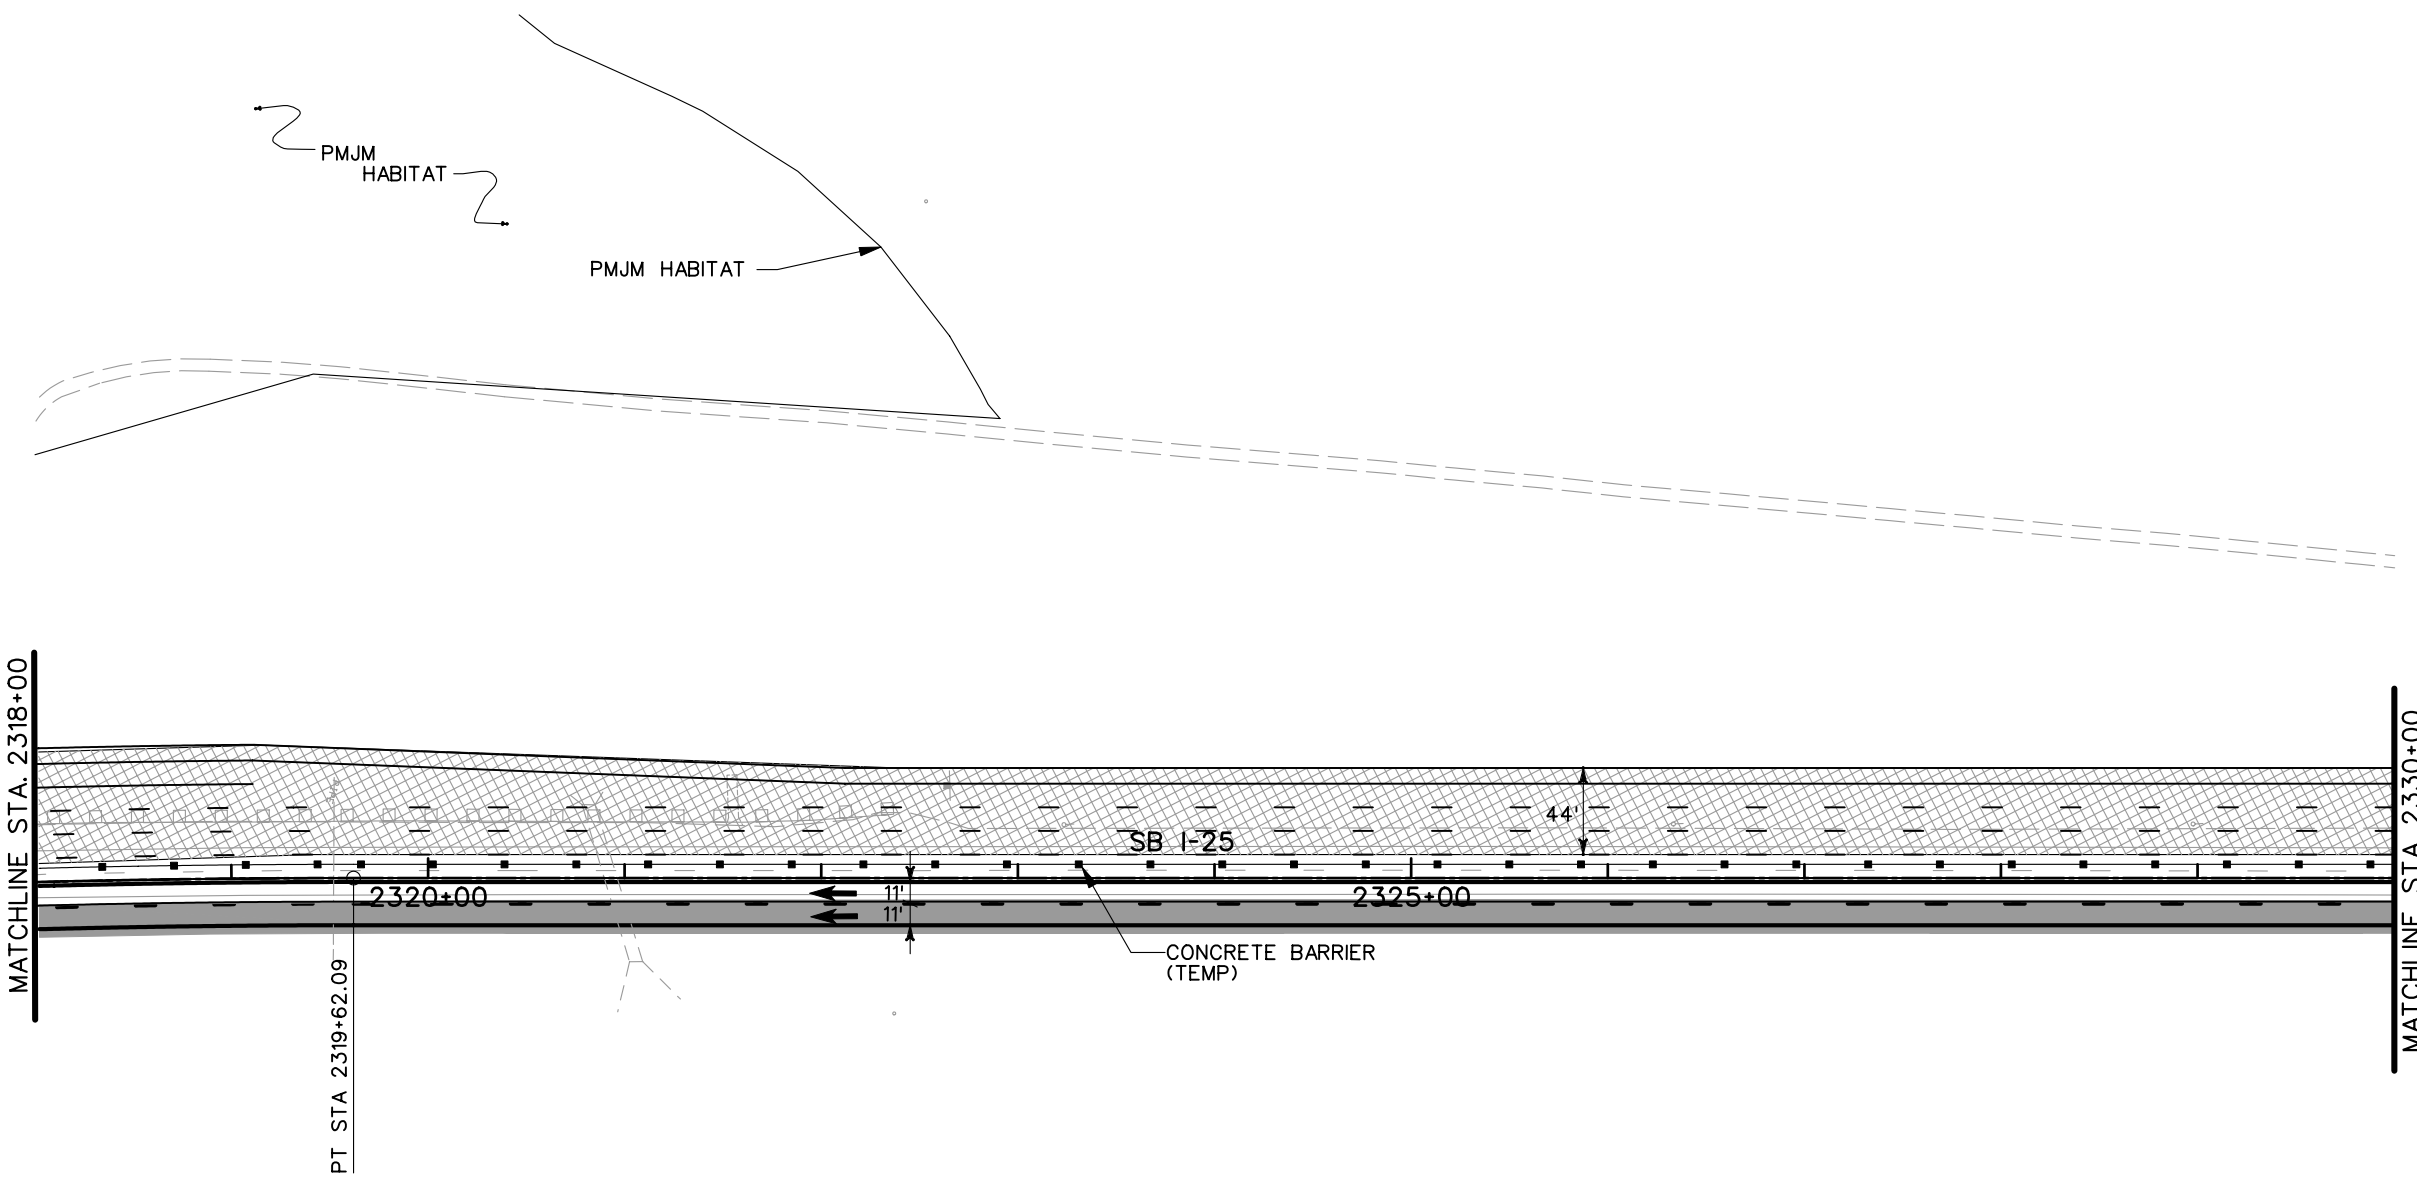


- LEGEND**
- DETOUR PAVEMENT (CONSTRUCTION)
 - DETOUR PAVEMENT (IN USE)
 - ULTIMATE PAVEMENT
 - TRAFFIC FLOW
 - IMPACT ATTENUATOR (TEMP.)
 - CONCRETE BARRIER (TEMP.)
 - CHANNELING DEVICE

NOTE: SEE TYPICAL SECTIONS FOR I-25 SHOULDER WIDTHS.

PRELIMINARY
SUBJECT TO REVISION

Computer File Information		Sheet Revisions		Colorado Department of Transportation		As Constructed		PHASING PLANS		Project No./Code	
Creation Date:	11/10/03 Initials: JEM	<input type="checkbox"/>		1480 Quail Lake Loop Suite A Colorado Springs, CO 80906 Phone: (719) 634-2323 Fax: (719) 227-3298 5500 Greenwood Plaza Blvd. Suite 150 Greenwood Village, CO 80111 Phone: (303) 221-7275 Fax: (303) 221-7276	No Revisions:		PHASE 2		IM 252-341		
Last Modification Date:	01/15/04 Initials: JEM	<input type="checkbox"/>			Revised:		Designer: MAM	Structure Numbers	13388		
Full Path:	S:\Tranproj\ 246091-00\HwyDes\Phasing\	<input type="checkbox"/>			Void:		Detailer: JEM		Sheet Number		
Drawing File Name:	ph2plsb08.dgn	<input type="checkbox"/>			REGION 2 JFF		Sheet Subset:		of		
Scale: Graphic Units: English		<input type="checkbox"/>								Sheet Number	

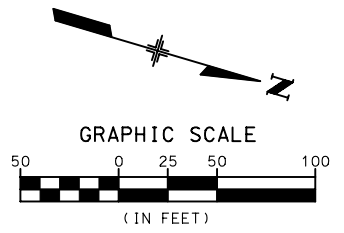
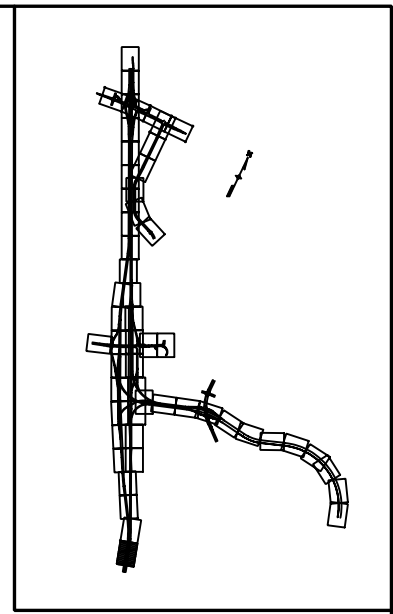
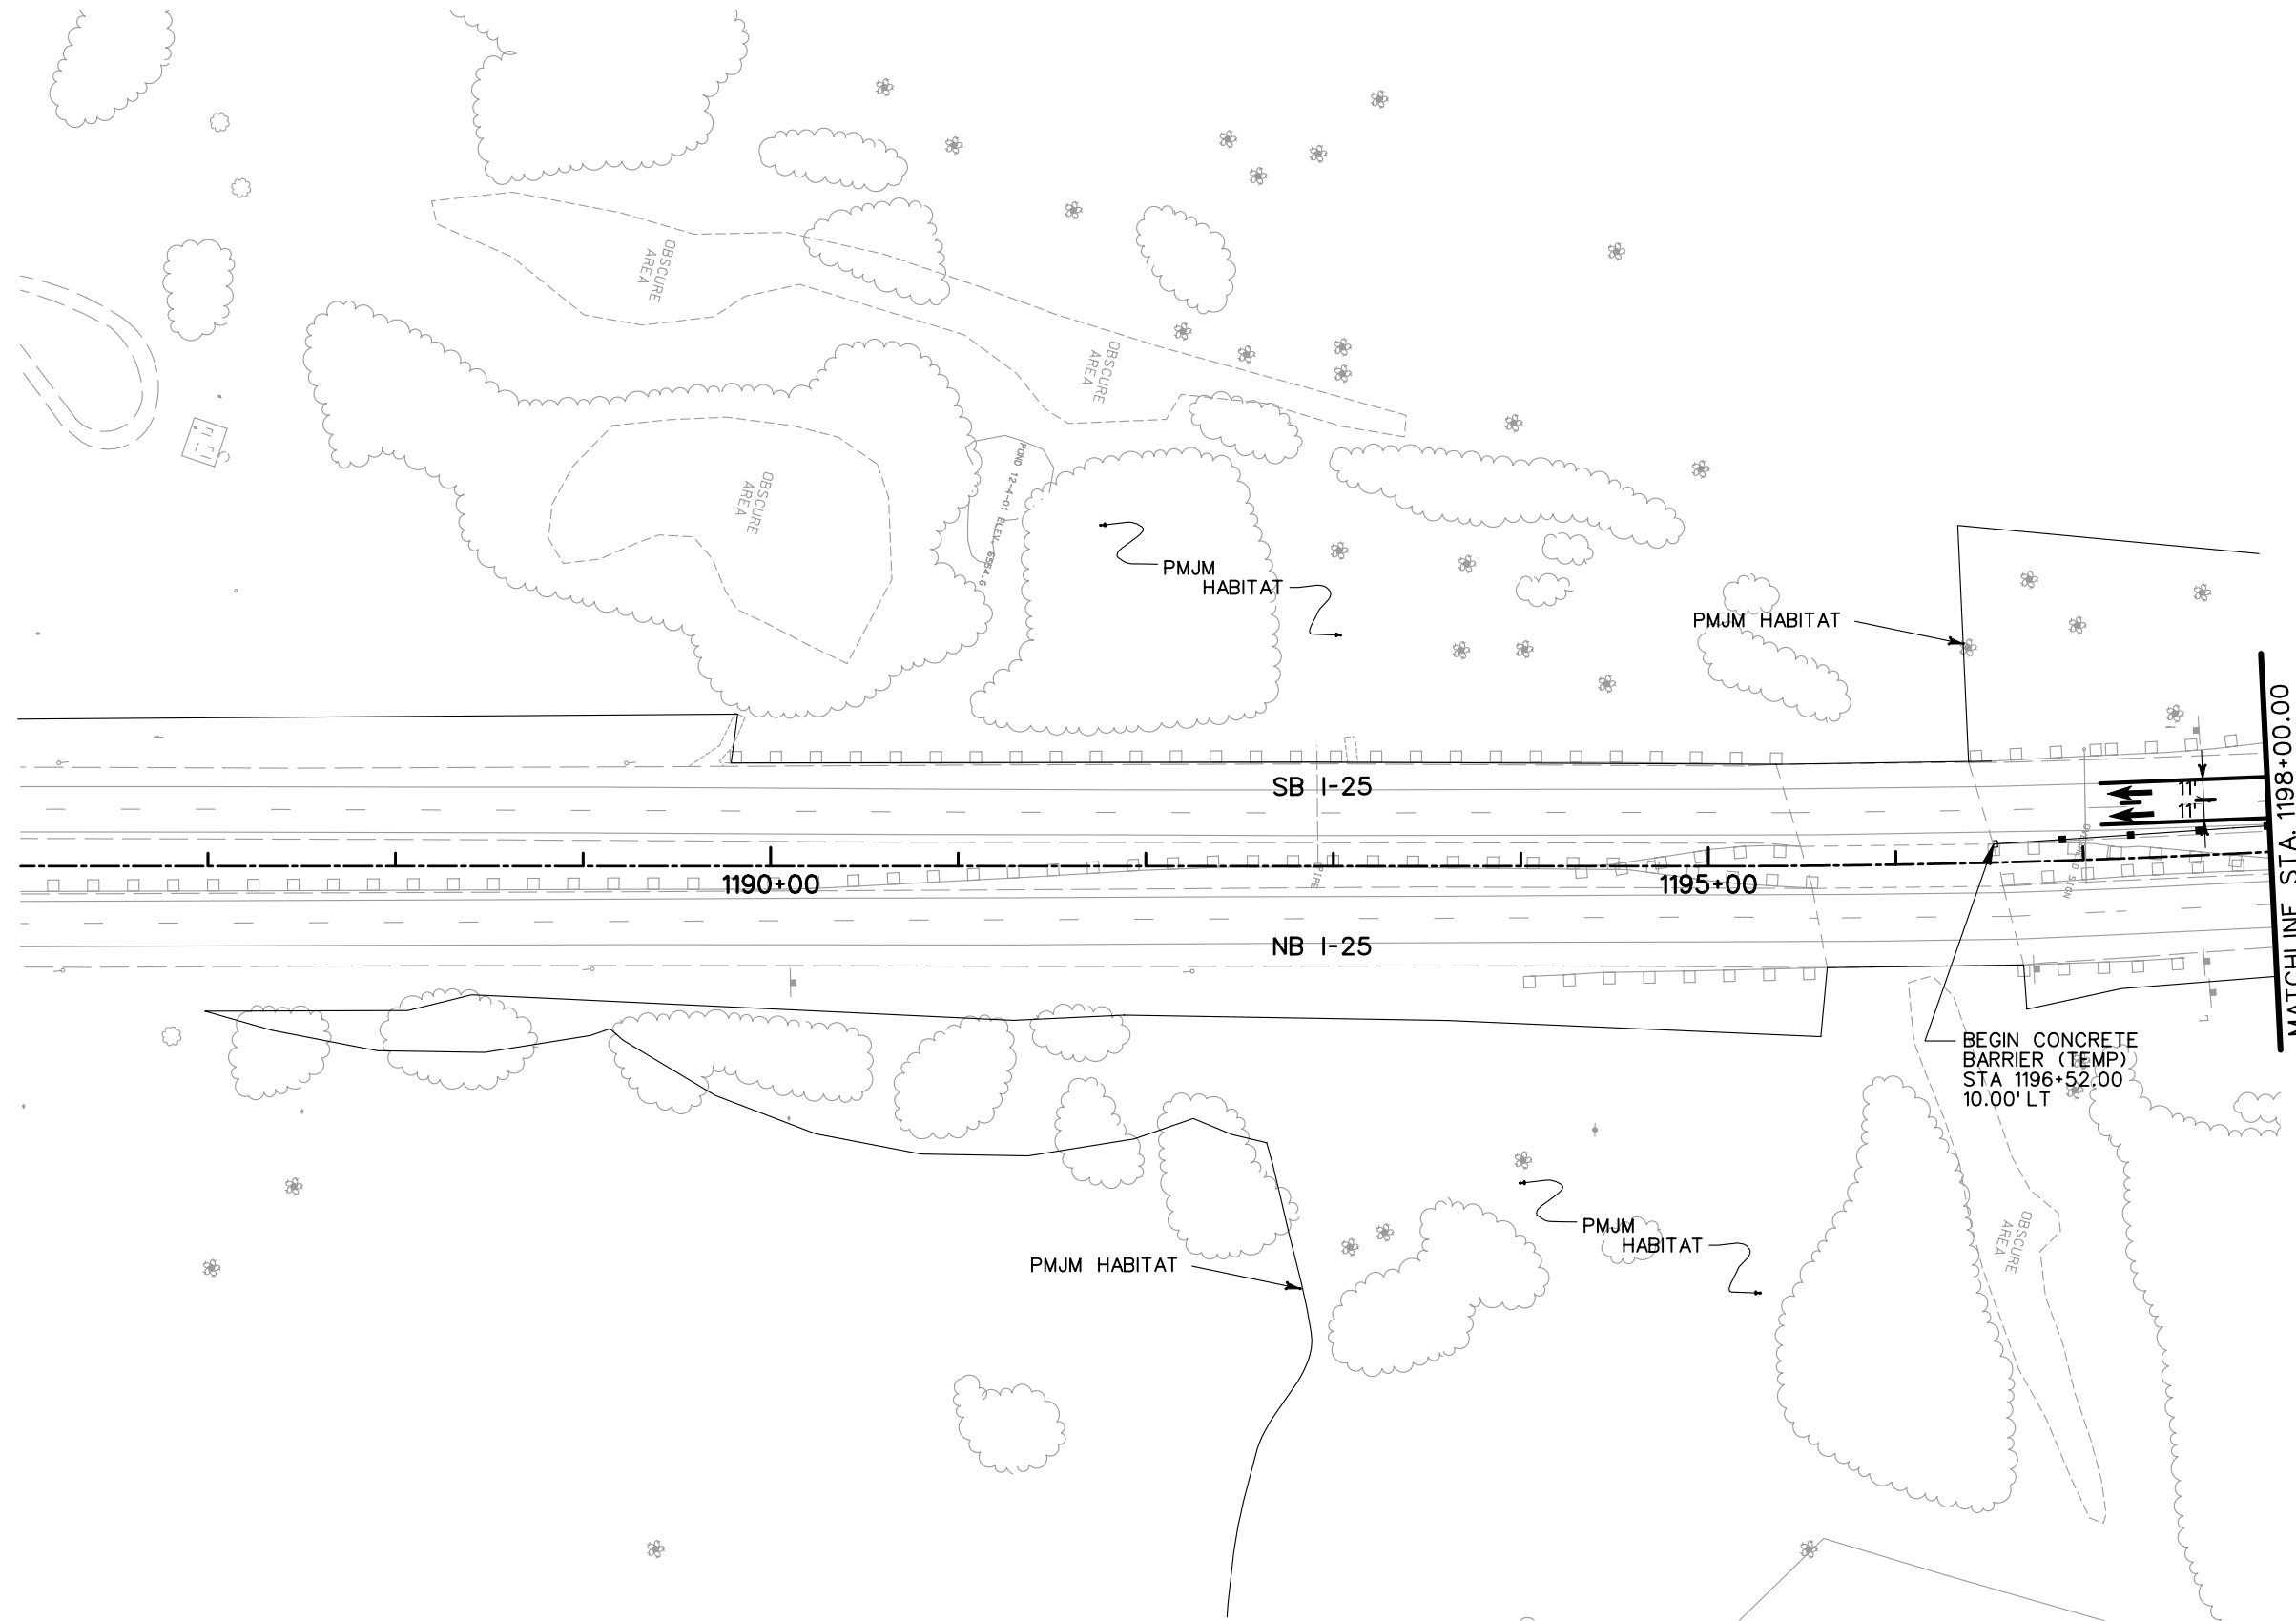


- LEGEND**
- DETOUR PAVEMENT (CONSTRUCTION)
 - DETOUR PAVEMENT (IN USE)
 - ULTIMATE PAVEMENT
 - TRAFFIC FLOW
 - IMPACT ATTENUATOR (TEMP.)
 - CONCRETE BARRIER (TEMP.)
 - CHANNELING DEVICE





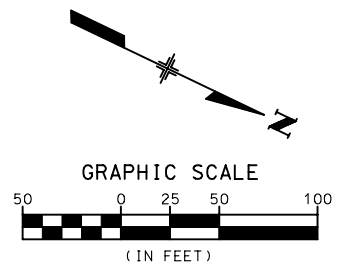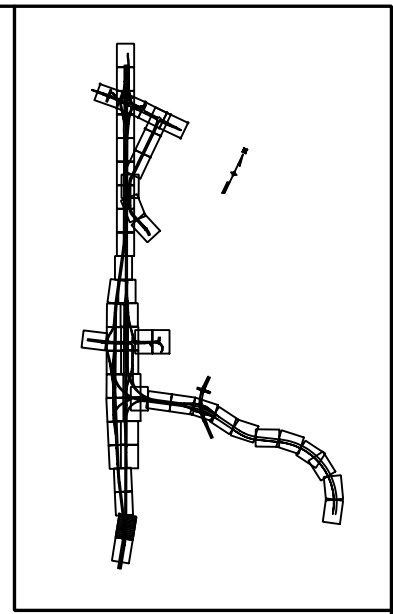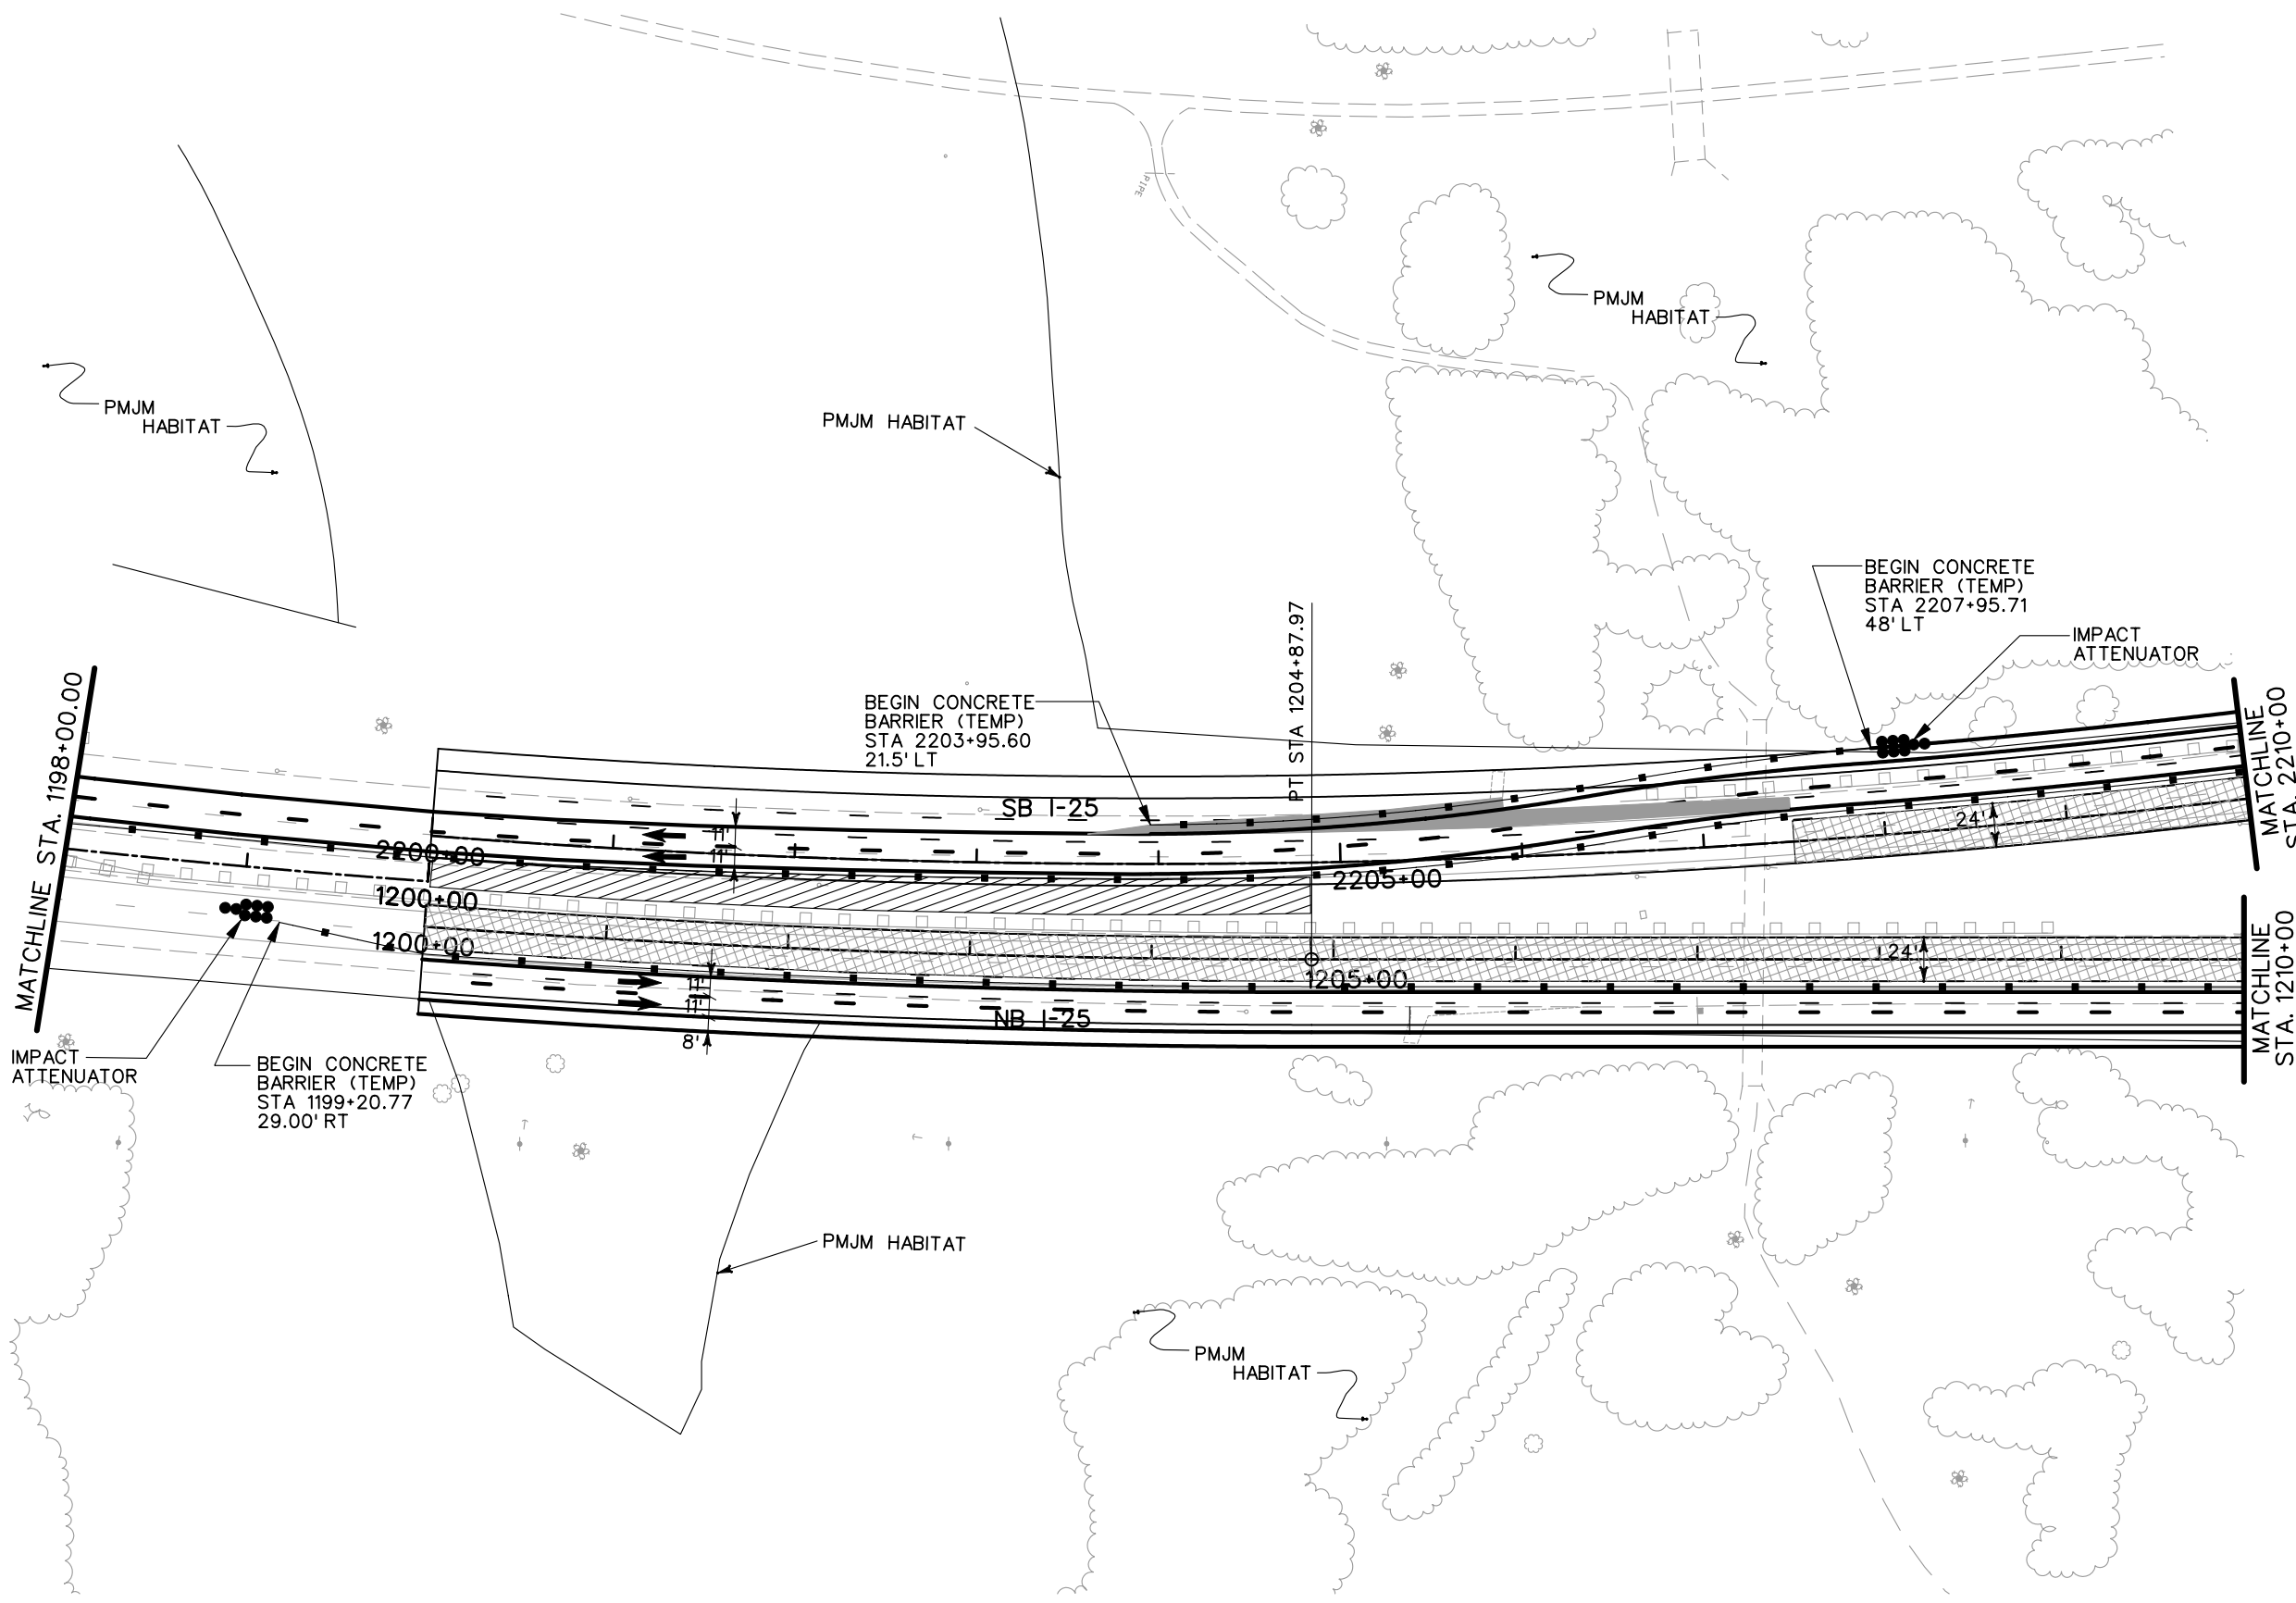


NOTE: SEE TYPICAL SECTIONS FOR I-25 SHOULDER WIDTHS.

PRELIMINARY
SUBJECT TO REVISION

Computer File Information		Sheet Revisions		Colorado Department of Transportation		As Constructed		PHASING PLANS		Project No./Code	
Creation Date:	11/10/03 Initials: JEM	<input type="checkbox"/>		1480 Quail Lake Loop, Suite A, Colorado Springs, CO 80906 Phone: (719) 634-2323 Fax: (719) 227-3298 5500 Greenwood Plaza Blvd., Suite 150, Greenwood Village, CO 80111 Phone: (303) 221-7275 Fax: (303) 221-7276		No Revisions:		PHASE 3		IM 252-341	
Last Modification Date:	01/16/04 Initials: JEM	<input type="checkbox"/>				Revised:		Designer: MAM	Structure Numbers	13388	
Full Path:	S:\Tranproj\ 246091-00\HwyDes\Phasing\	<input type="checkbox"/>				Void:		Detailer: JEM		Sheet Number	
Drawing File Name:	ph03pl02.dgn	<input type="checkbox"/>				REGION 2 JFF		Sheet Subset:		of	
Scale: Graphic Units: English		<input type="checkbox"/>									



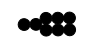




LEGEND

-  DETOUR PAVEMENT (CONSTRUCTION)
-  DETOUR PAVEMENT (IN USE)
-  ULTIMATE PAVEMENT
-  TRAFFIC FLOW
-  IMPACT ATTENUATOR (TEMP.)
-  CONCRETE BARRIER (TEMP.)
-  CHANNELING DEVICE

NOTE: SEE TYPICAL SECTIONS FOR I-25 SHOULDER WIDTHS.

PRELIMINARY
SUBJECT TO REVISION

Computer File Information		Sheet Revisions		Colorado Department of Transportation		As Constructed		PHASING PLAN		Project No./Code	
Creation Date:	11/10/03 Initials: JEM	<input type="checkbox"/>		 1480 Quail Lake Loop Suite A Colorado Springs, CO 80906 Phone: (719) 634-2323 Fax: (719) 227-3298	 5500 Greenwood Plaza Blvd. Suite 150 Greenwood Village, CO 80111 Phone: (303) 221-7275 Fax: (303) 221-7276	No Revisions:		PHASE 3		IM 252-341	
Last Modification Date:	01/16/04 Initials: JEM	<input type="checkbox"/>				Revised:		Designer: MAM		Structure	
Full Path:	S:\Tranproj\ 246091-00\HwyDes\Phasing\	<input type="checkbox"/>				Void:		Detailer: JEM		Numbers	
Drawing File Name:	ph03pi03.dgn	<input type="checkbox"/>				REGION 2 JFF		Sheet Subset:		of	
Scale: Graphic Units: English		<input type="checkbox"/>									

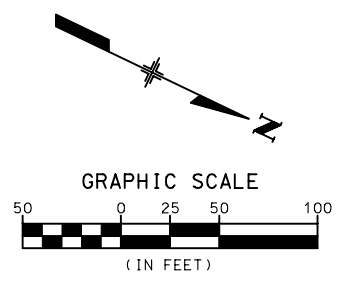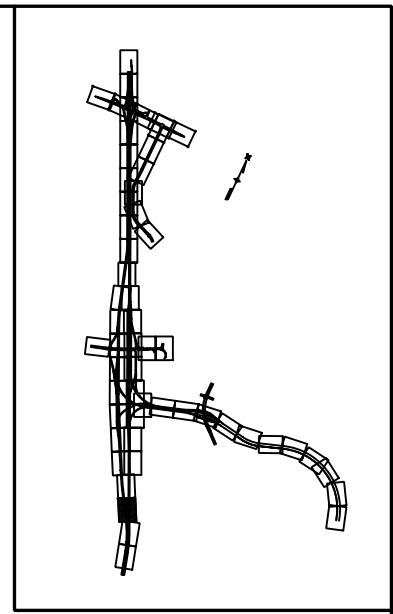
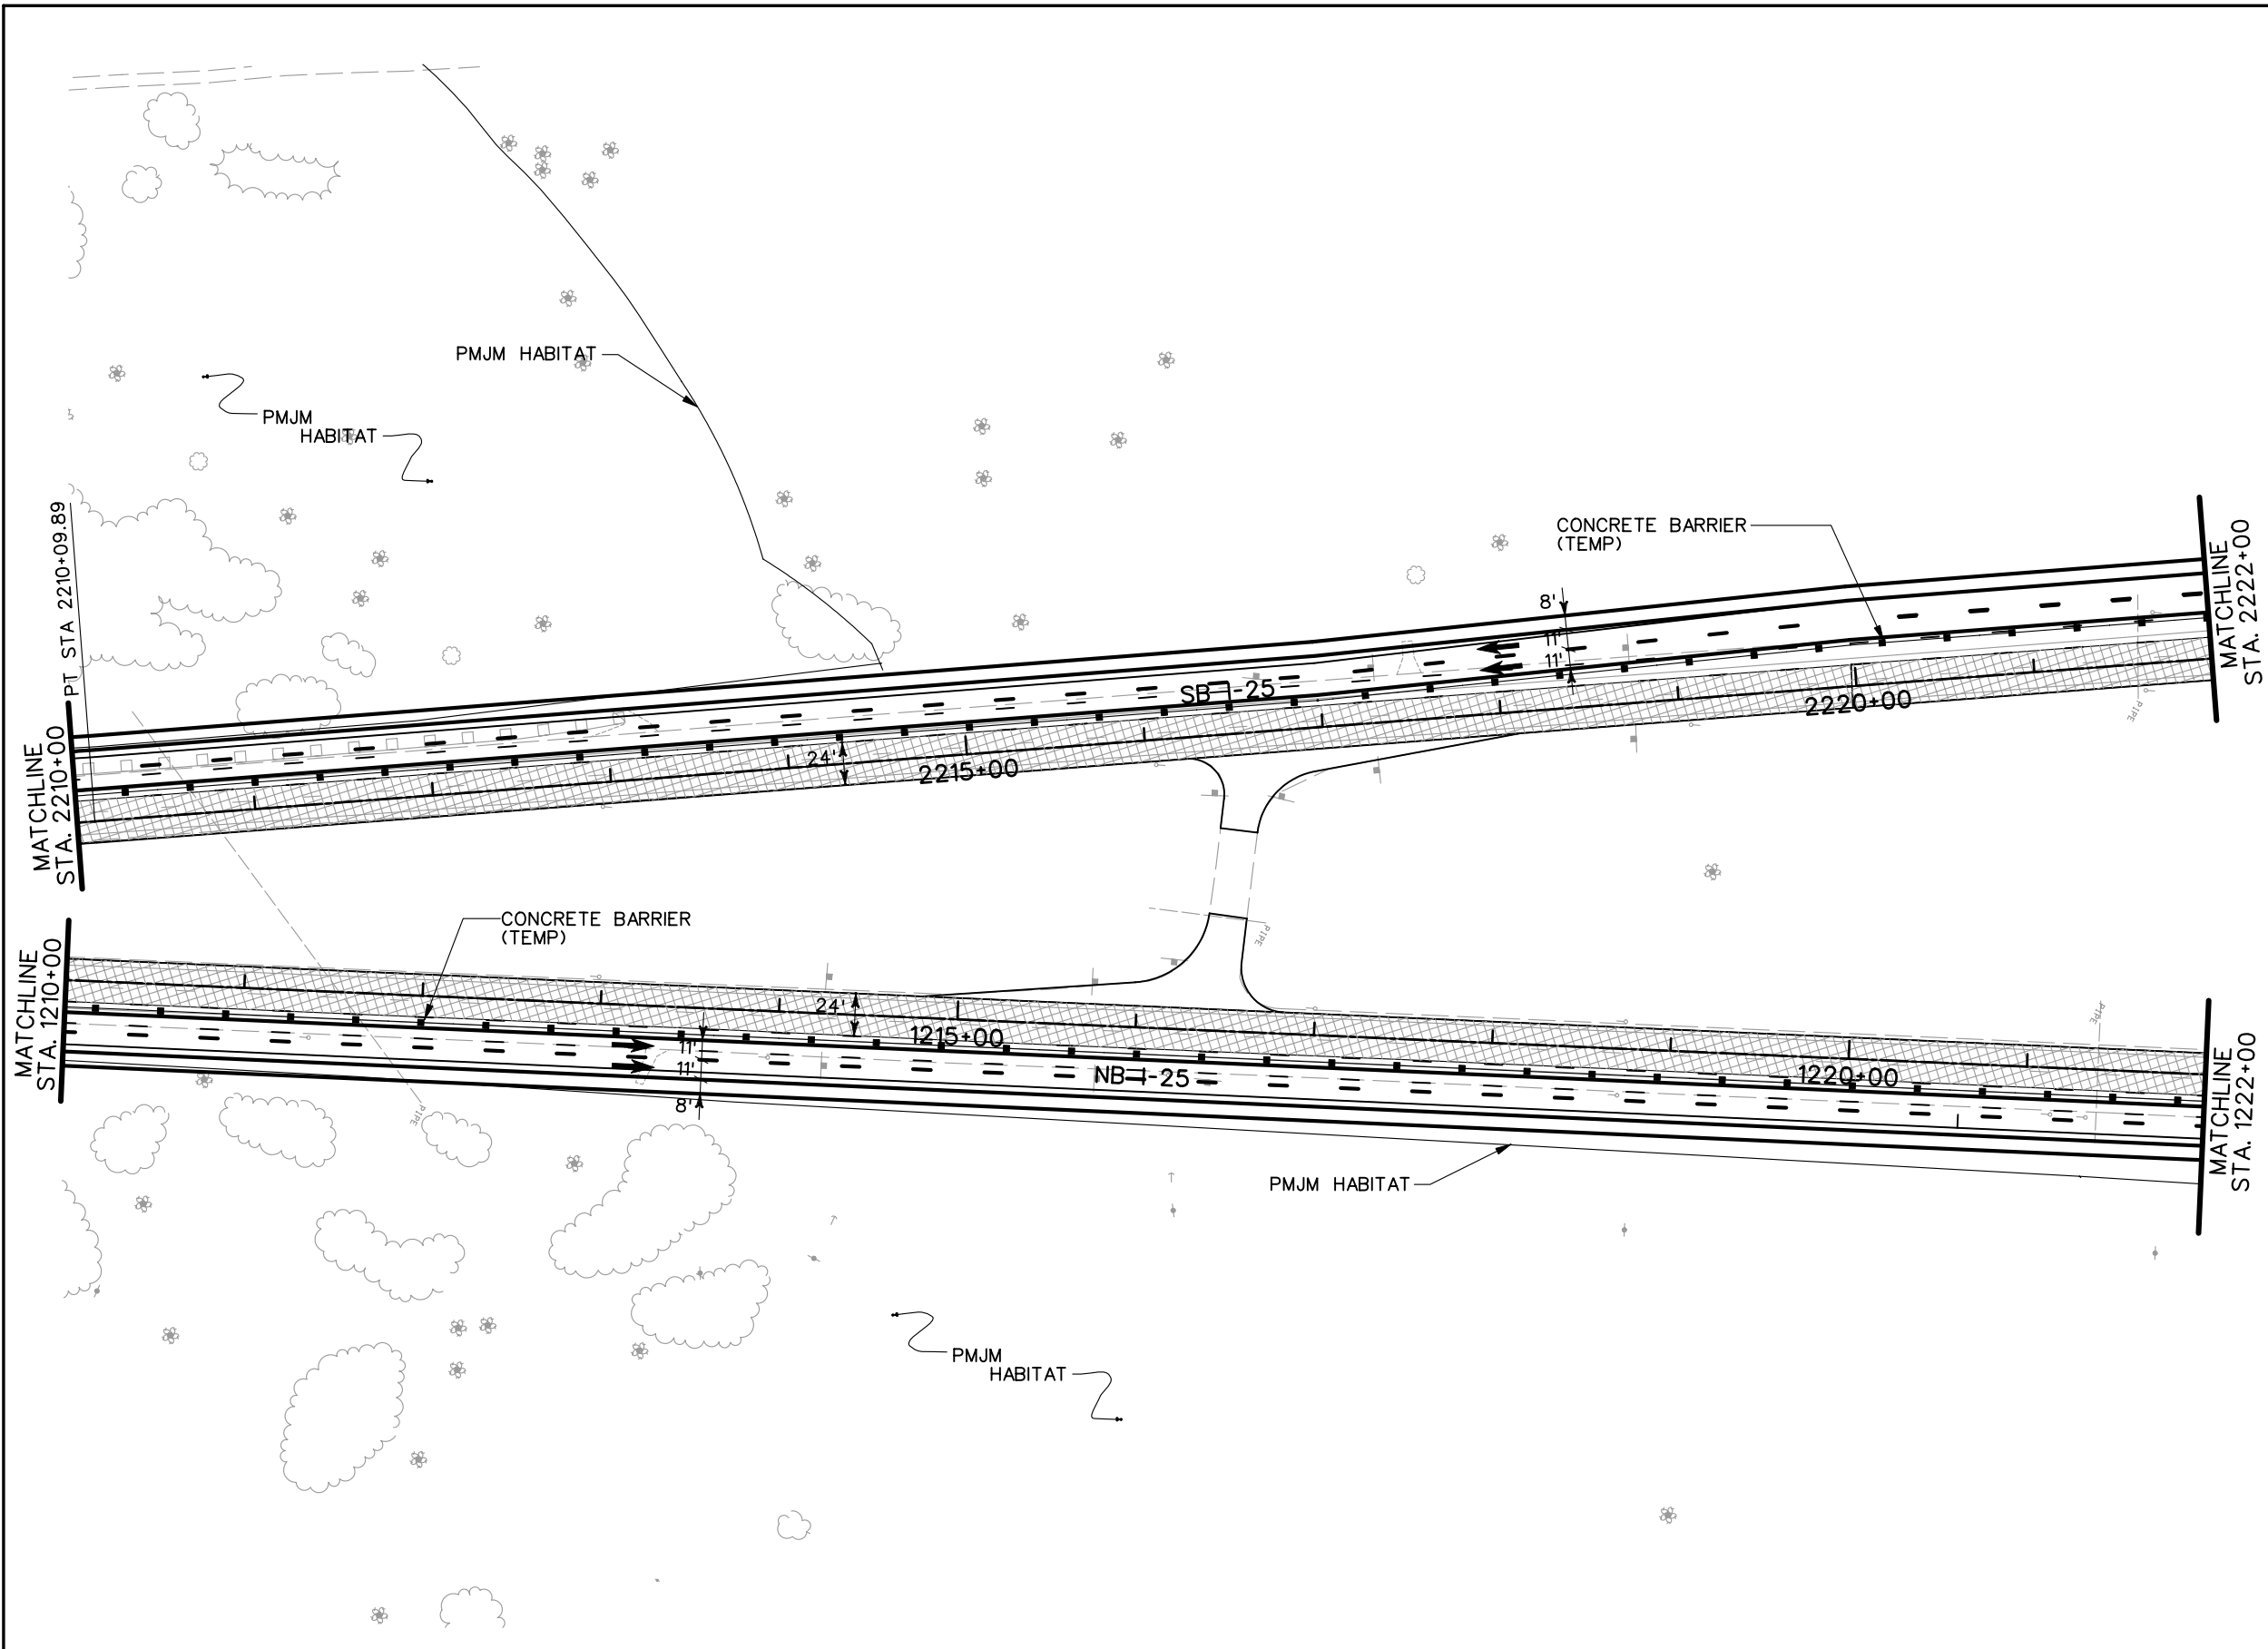


- LEGEND**
- DETOUR PAVEMENT (CONSTRUCTION)
 - DETOUR PAVEMENT (IN USE)
 - ULTIMATE PAVEMENT
 - TRAFFIC FLOW
 - IMPACT ATTENUATOR (TEMP.)
 - CONCRETE BARRIER (TEMP.)
 - CHANNELING DEVICE



NOTE: SEE TYPICAL SECTIONS FOR I-25 SHOULDER WIDTHS.

PRELIMINARY
 SUBJECT TO REVISION

Computer File Information		Sheet Revisions		Colorado Department of Transportation		As Constructed		PHASING PLANS		Project No./Code	
Creation Date:	11/10/03 Initials: JEM	<input type="checkbox"/>		1480 Quail Lake Loop Suite A Colorado Springs, CO 80906 Phone: (719) 634-2323 Fax: (719) 227-3298 5500 Greenwood Plaza Blvd. Suite 150 Greenwood Village, CO 80111 Phone: (303) 221-7275 Fax: (303) 221-7276	No Revisions:		PHASE 3		IM 252-341		
Last Modification Date:	12/10/03 Initials: JEM	<input type="checkbox"/>			Revised:		Designer: MAM	Structure Numbers	13388		
Full Path:	S:\Tranproj\ 246091-00\HwyDes\Phasing\	<input type="checkbox"/>			Void:		Detailer: JEM		Sheet Number		
Drawing File Name:	ph03pi04.dgn	<input type="checkbox"/>			REGION 2 JFF		Sheet Subset:		of		
Scale: Graphic Units: English		<input type="checkbox"/>								Sheet Number	

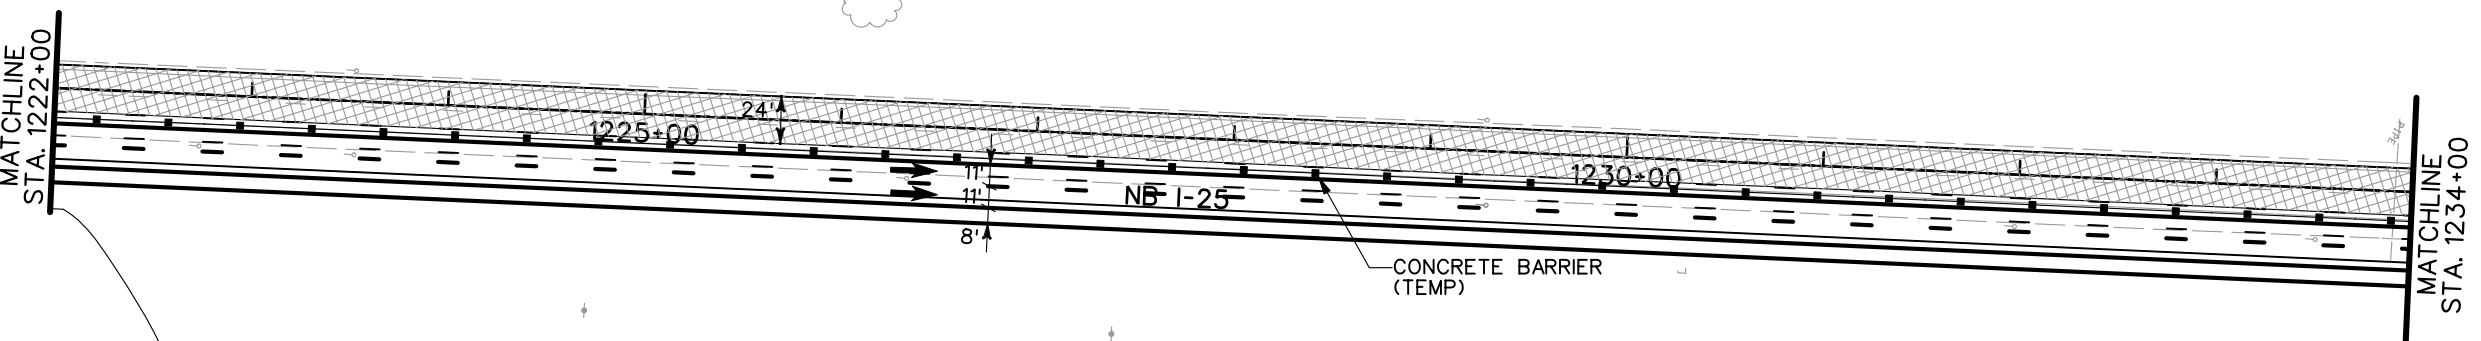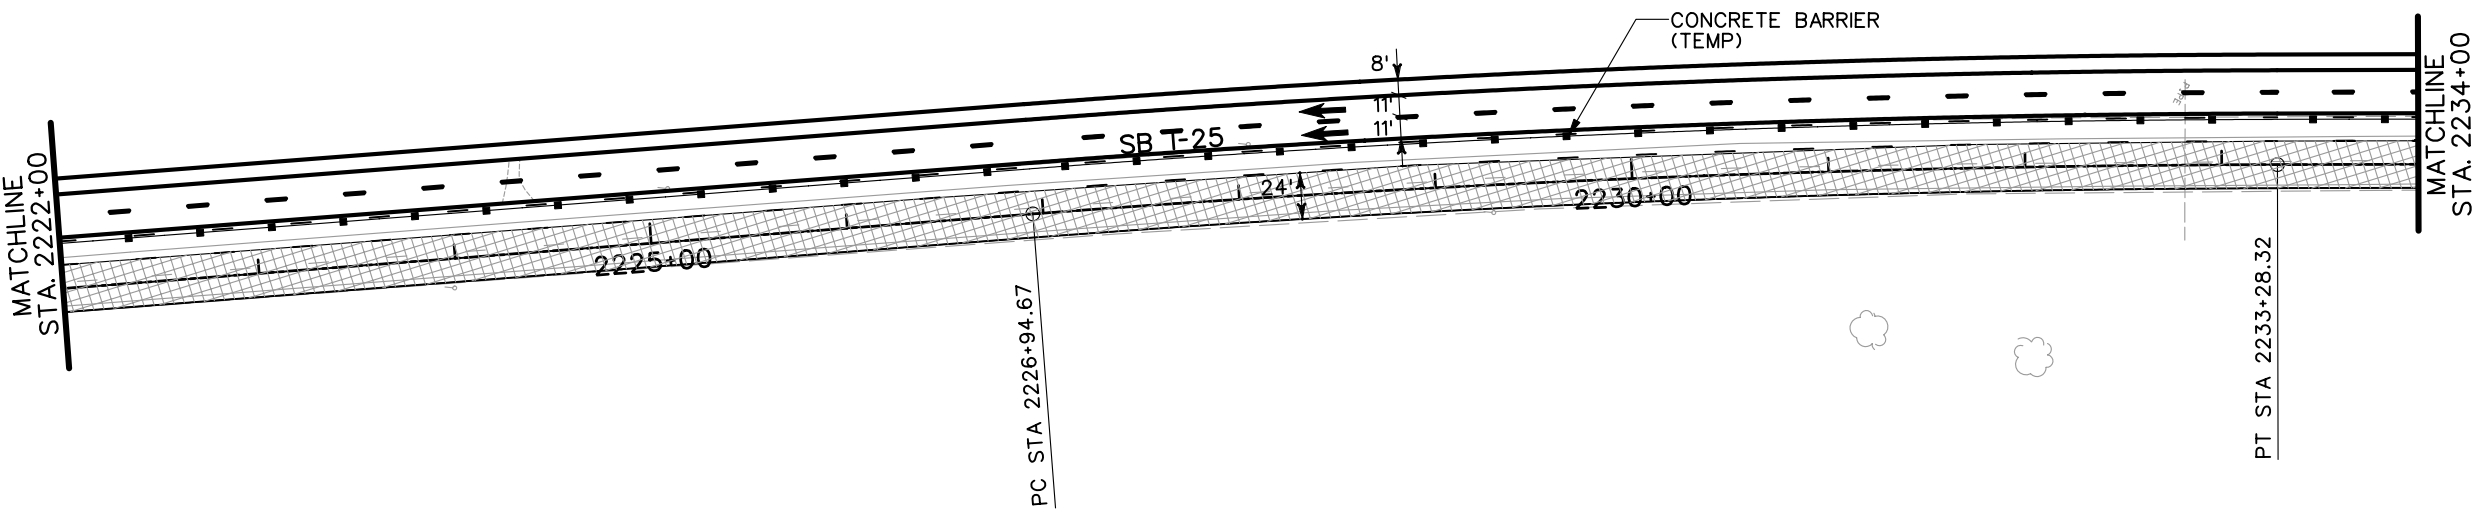

PMJM HABITAT

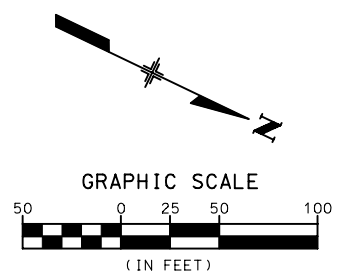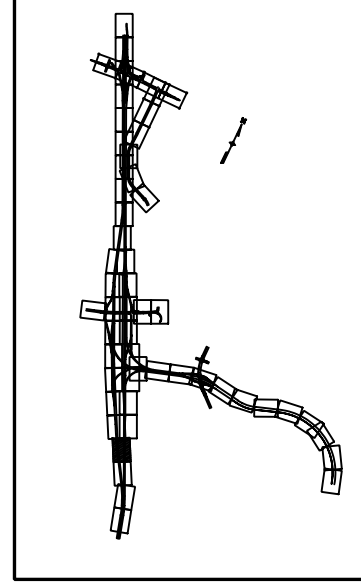

- LEGEND**
- DETOUR PAVEMENT (CONSTRUCTION)
 - DETOUR PAVEMENT (IN USE)
 - ULTIMATE PAVEMENT
 - TRAFFIC FLOW
 - IMPACT ATTENUATOR (TEMP.)
 - CONCRETE BARRIER (TEMP.)
 - CHANNELING DEVICE




NOTE: SEE TYPICAL SECTIONS FOR I-25 SHOULDER WIDTHS.

PRELIMINARY
SUBJECT TO REVISION

Computer File Information		Sheet Revisions		Colorado Department of Transportation		As Constructed		PHASING PLANS		Project No./Code	
Creation Date:	11/10/03 Initials: JEM	<input type="checkbox"/>		1480 Quail Lake Loop Suite A Colorado Springs, CO 80906 Phone: (719) 634-2323 Fax: (719) 227-3298 5500 Greenwood Plaza Blvd. Suite 150 Greenwood Village, CO 80111 Phone: (303) 221-7275 Fax: (303) 221-7276	No Revisions:		PHASE 3		IM 252-341		
Last Modification Date:	01/16/04 Initials: JEM	<input type="checkbox"/>			Revised:		Designer:	MAM	Structure		
Full Path:	S:\Tranproj\ 246091-00\HwyDes\Phasing\	<input type="checkbox"/>			Void:		Detailer:	JEM	Numbers		
Drawing File Name:	ph03pl05.dgn	<input type="checkbox"/>			REGION 2 JFF		Sheet Subset:		of	Sheet Number	
Scale: Graphic Units: English		<input type="checkbox"/>									

MATCHLINE STA. 1234+00

MATCHLINE STA. 1246+00

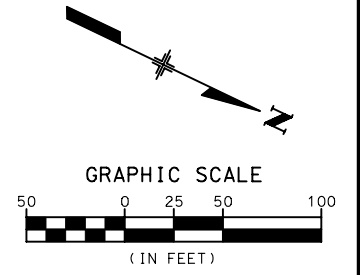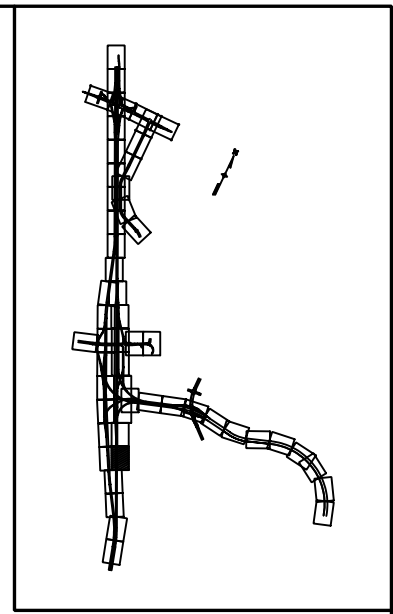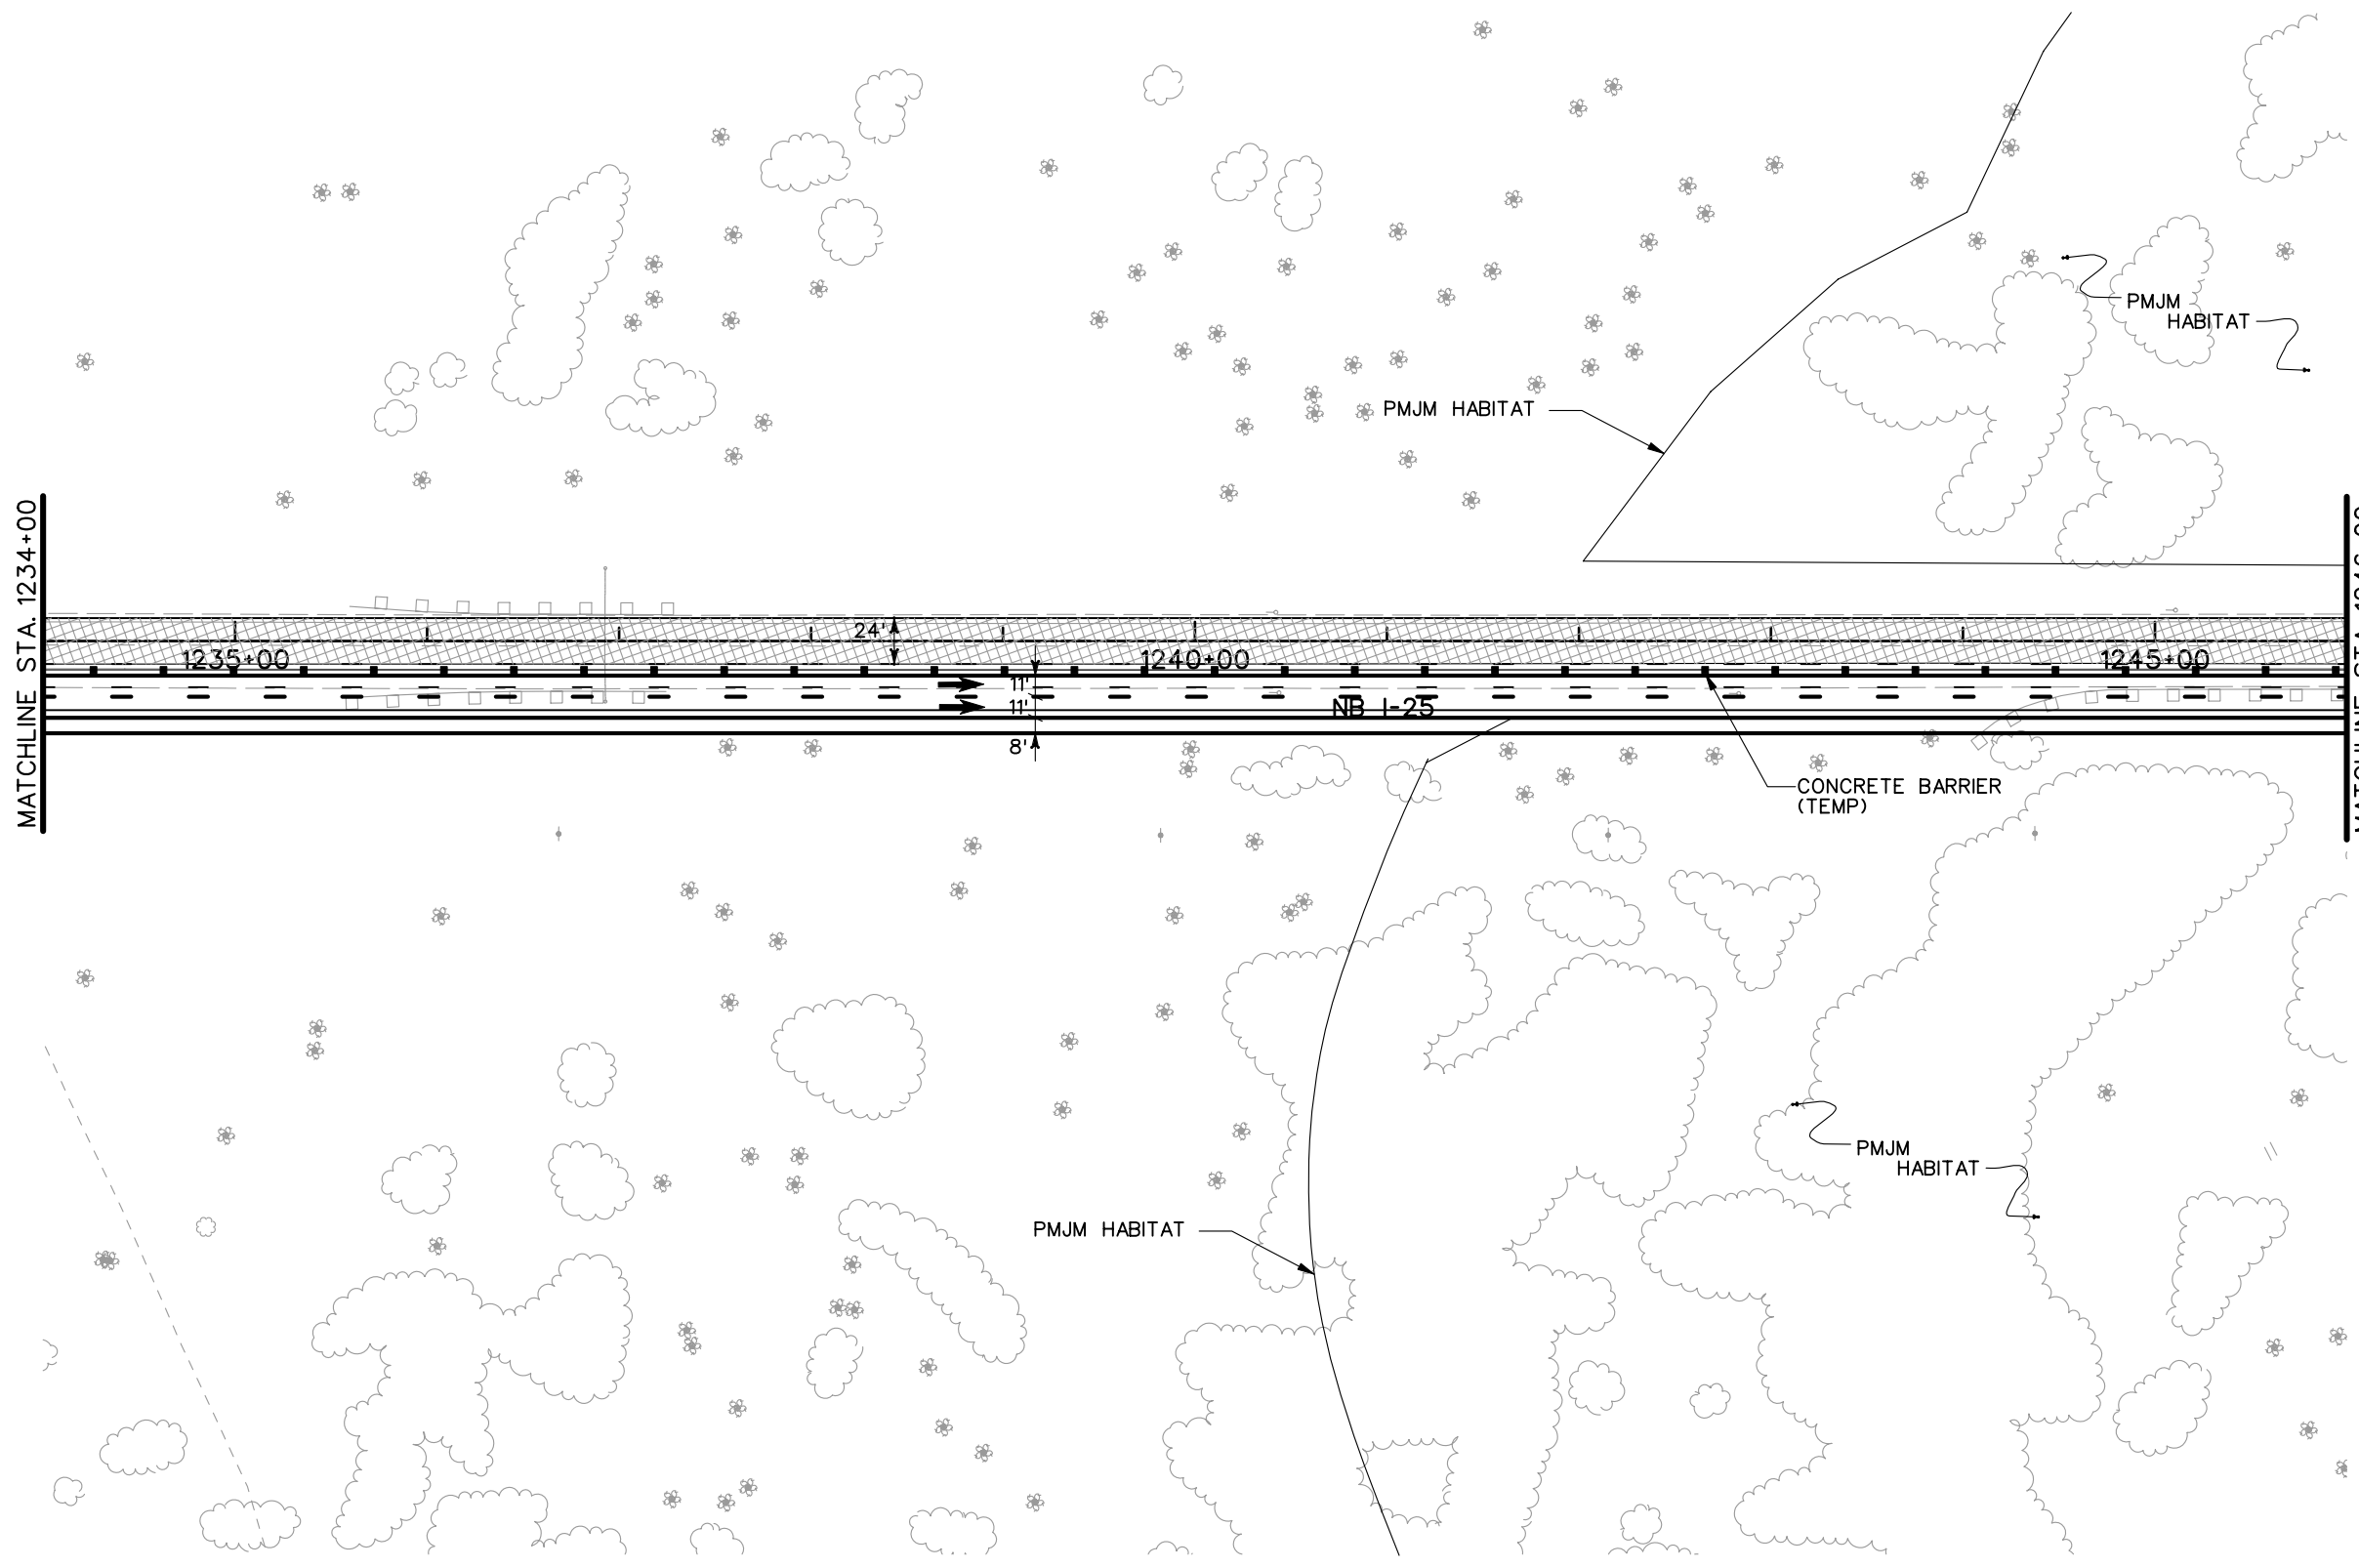




LEGEND

- DETOUR PAVEMENT (CONSTRUCTION)
- DETOUR PAVEMENT (IN USE)
- ULTIMATE PAVEMENT
- TRAFFIC FLOW
- IMPACT ATTENUATOR (TEMP.)
- CONCRETE BARRIER (TEMP.)
- CHANNELING DEVICE

NOTE: SEE TYPICAL SECTIONS FOR I-25 SHOULDER WIDTHS.

PRELIMINARY
SUBJECT TO REVISION

Computer File Information		Sheet Revisions		Colorado Department of Transportation		As Constructed		PHASING PLAN		Project No./Code	
Creation Date:	11/10/03 Initials: JEM	<input type="checkbox"/>		1480 Quail Lake Loop Suite A Colorado Springs, CO 80906 Phone: (719) 634-2323 Fax: (719) 227-3298 5500 Greenwood Plaza Blvd. Suite 150 Greenwood Village, CO 80111 Phone: (303) 221-7275 Fax: (303) 221-7276	No Revisions:		PHASE 3		IM 252-341		
Last Modification Date:	01/16/04 Initials: JEM	<input type="checkbox"/>			Revised:		Designer: MAM		Structure Numbers		
Full Path:	S:\Tranproj\ 246091-00\HwyDes\Phasing\	<input type="checkbox"/>			Void:		Detailer: JEM				
Drawing File Name:	pd03pl06.dgn	<input type="checkbox"/>			REGION 2 JFF		Sheet Subset:		of		
Scale: Graphic Units: English		<input type="checkbox"/>								13388	
		<input type="checkbox"/>								Sheet Number	

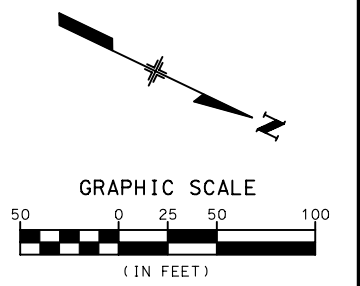
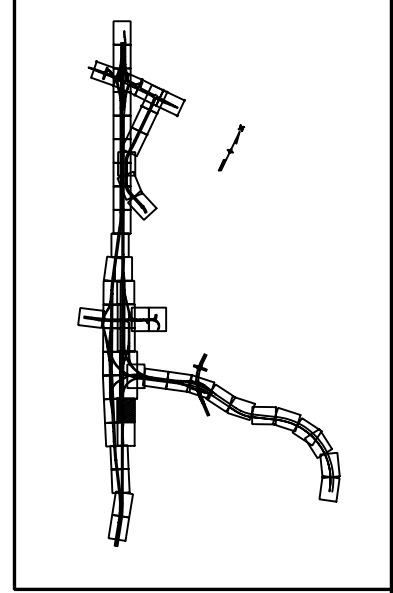
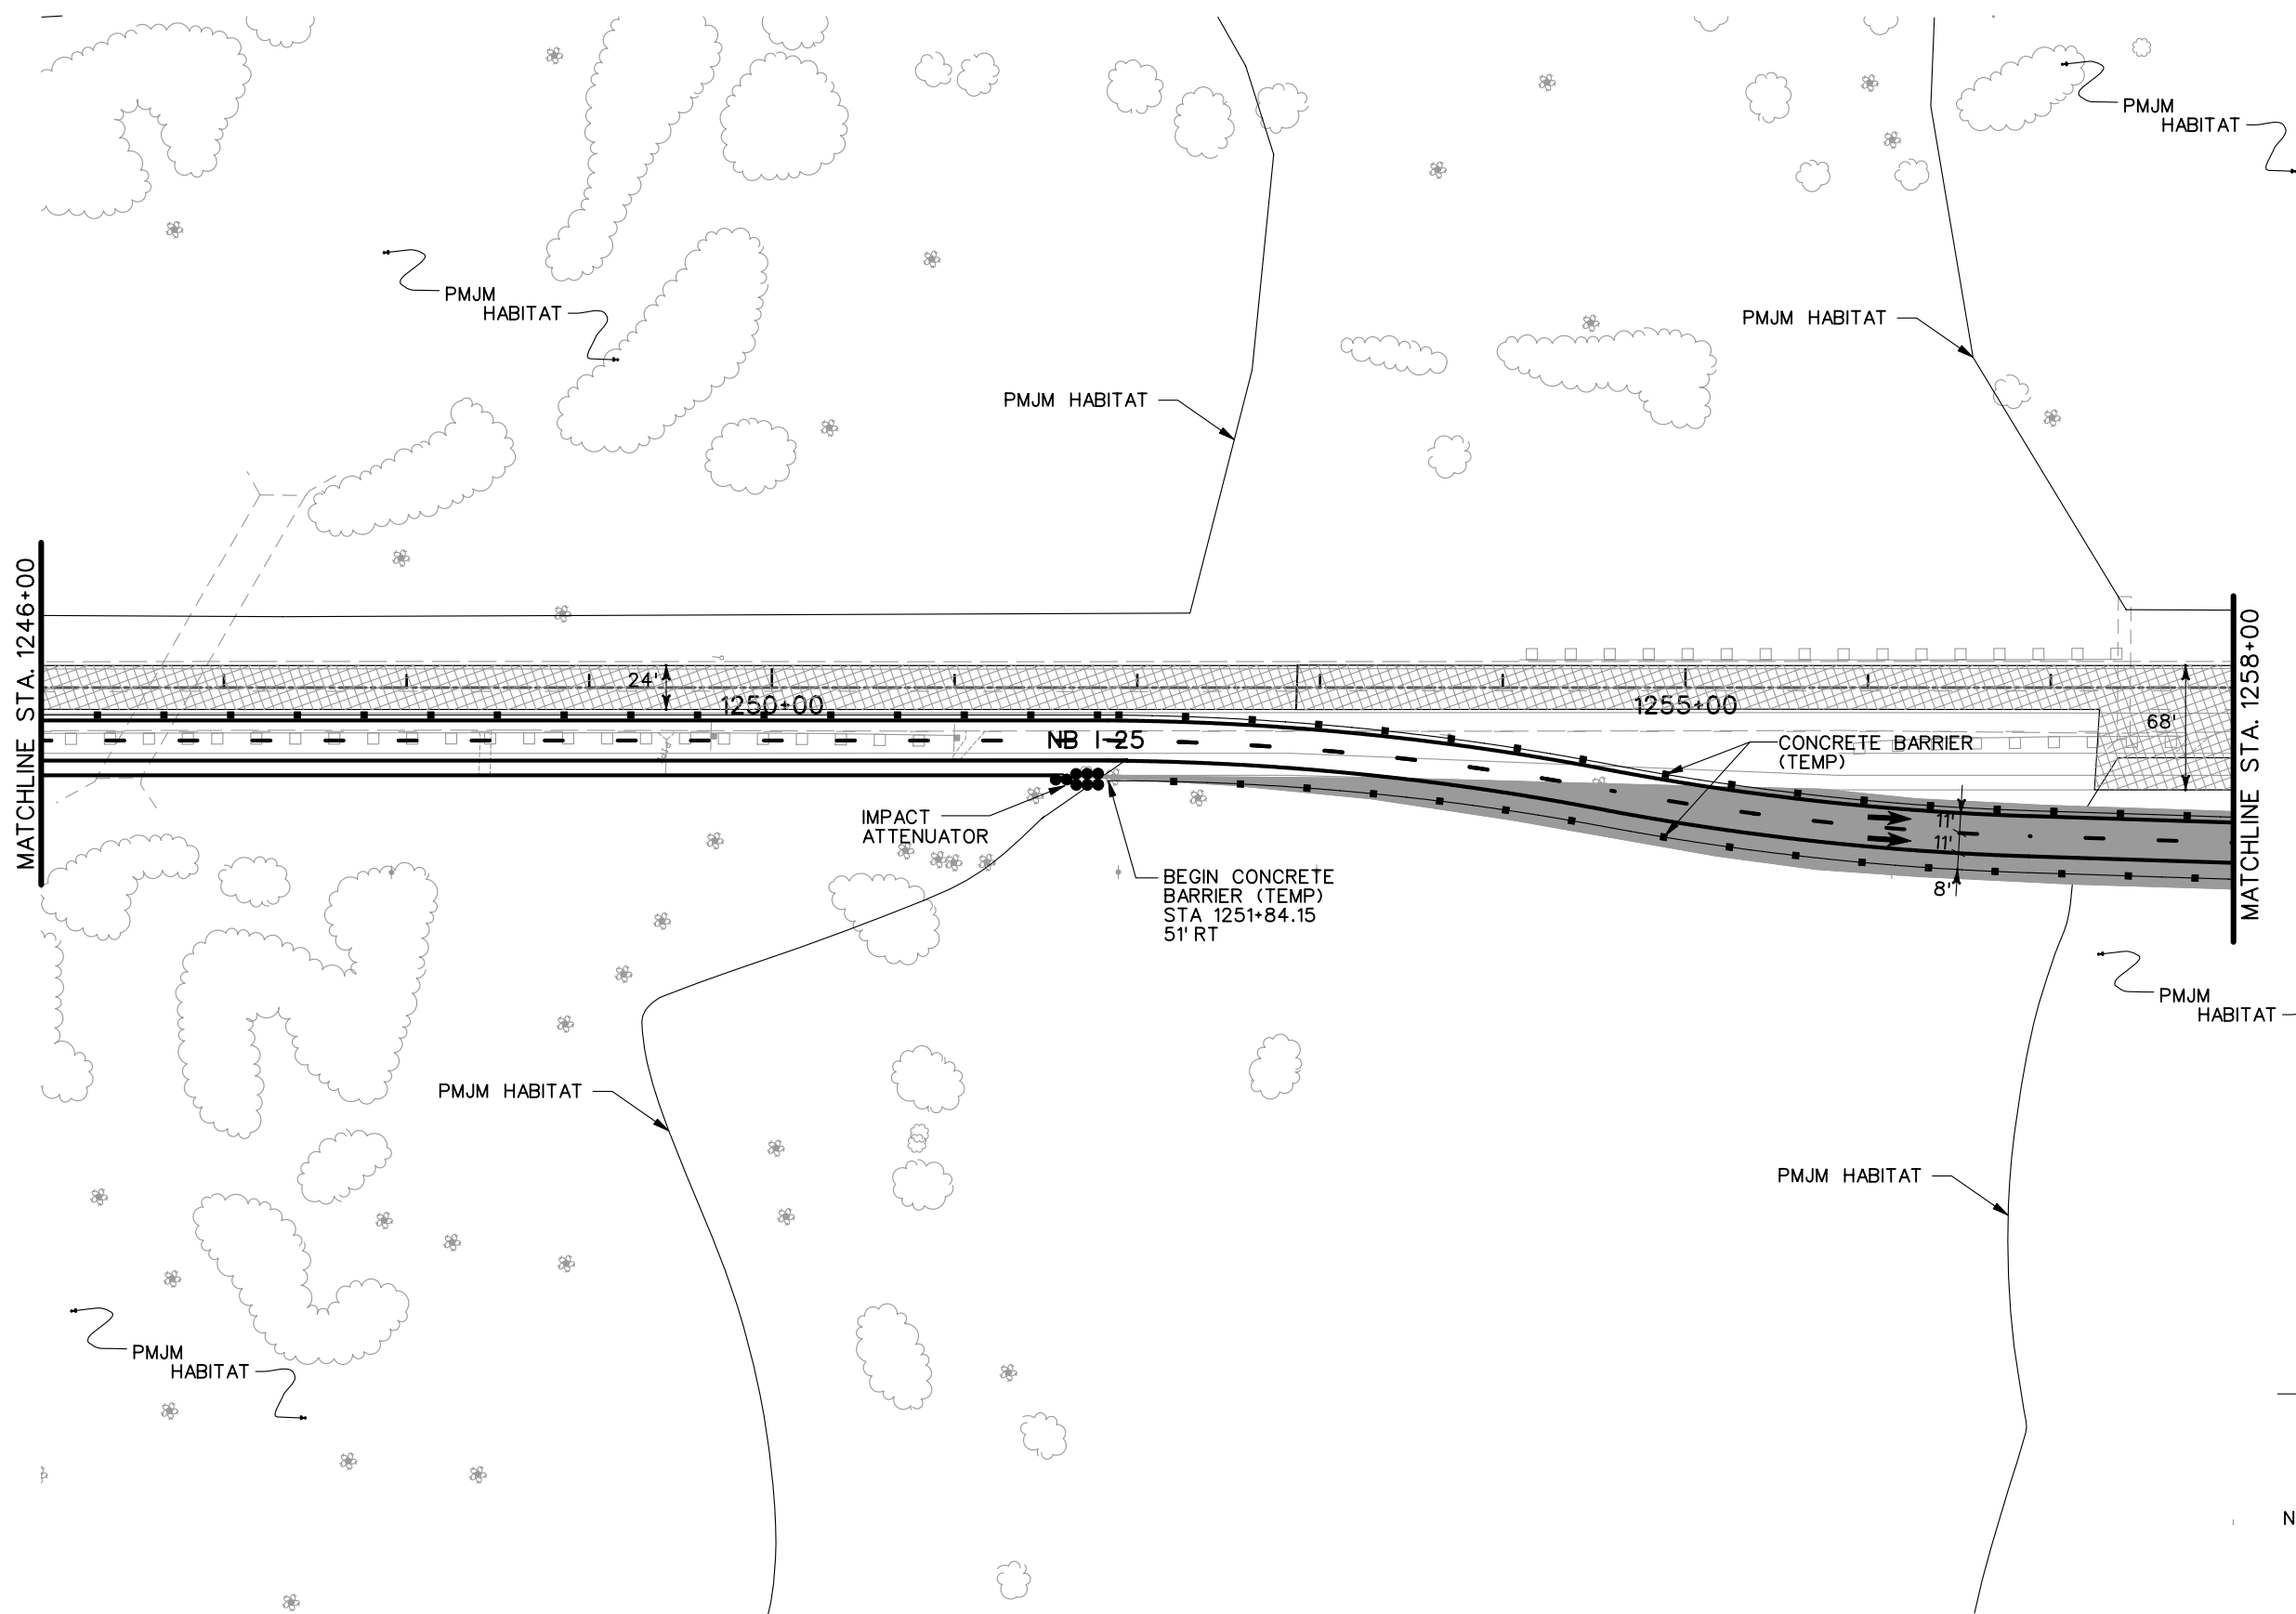


- LEGEND**
- DETOUR PAVEMENT (CONSTRUCTION)
 - DETOUR PAVEMENT (IN USE)
 - ULTIMATE PAVEMENT
 - TRAFFIC FLOW
 - IMPACT ATTENUATOR (TEMP.)
 - CONCRETE BARRIER (TEMP.)
 - CHANNELING DEVICE

NOTE: SEE TYPICAL SECTIONS FOR I-25 SHOULDER WIDTHS.

PRELIMINARY
SUBJECT TO REVISION

Computer File Information		Sheet Revisions		Colorado Department of Transportation		As Constructed		PHASING PLANS		Project No./Code	
Creation Date:	11/10/03 Initials: JEM	<input type="checkbox"/>		1480 Quail Lake Loop, Suite A, Colorado Springs, CO 80906 Phone: (719) 634-2323 Fax: (719) 227-3298 5500 Greenwood Plaza Blvd., Suite 150, Greenwood Village, CO 80111 Phone: (303) 221-7275 Fax: (303) 221-7276	No Revisions:		PHASE 3		IM 252-341		
Last Modification Date:	01/21/04 Initials: JEM	<input type="checkbox"/>			Revised:		Designer:	MAM	Structure Numbers		13388
Full Path:	S:\Tranproj\ 246091-00\HwyDes\Phasing\	<input type="checkbox"/>			Void:		Detailer:	JEM			
Drawing File Name:	ph03pi07.dgn	<input type="checkbox"/>			REGION 2 JFF		Sheet Subset:		of		Sheet Number
Scale: Graphic Units: English		<input type="checkbox"/>									

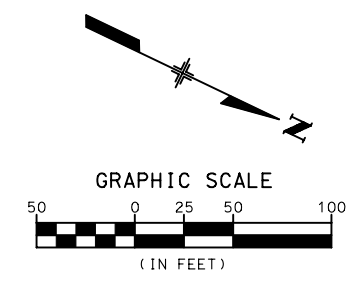
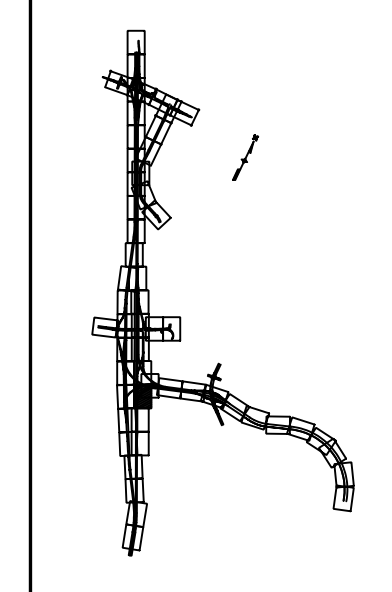
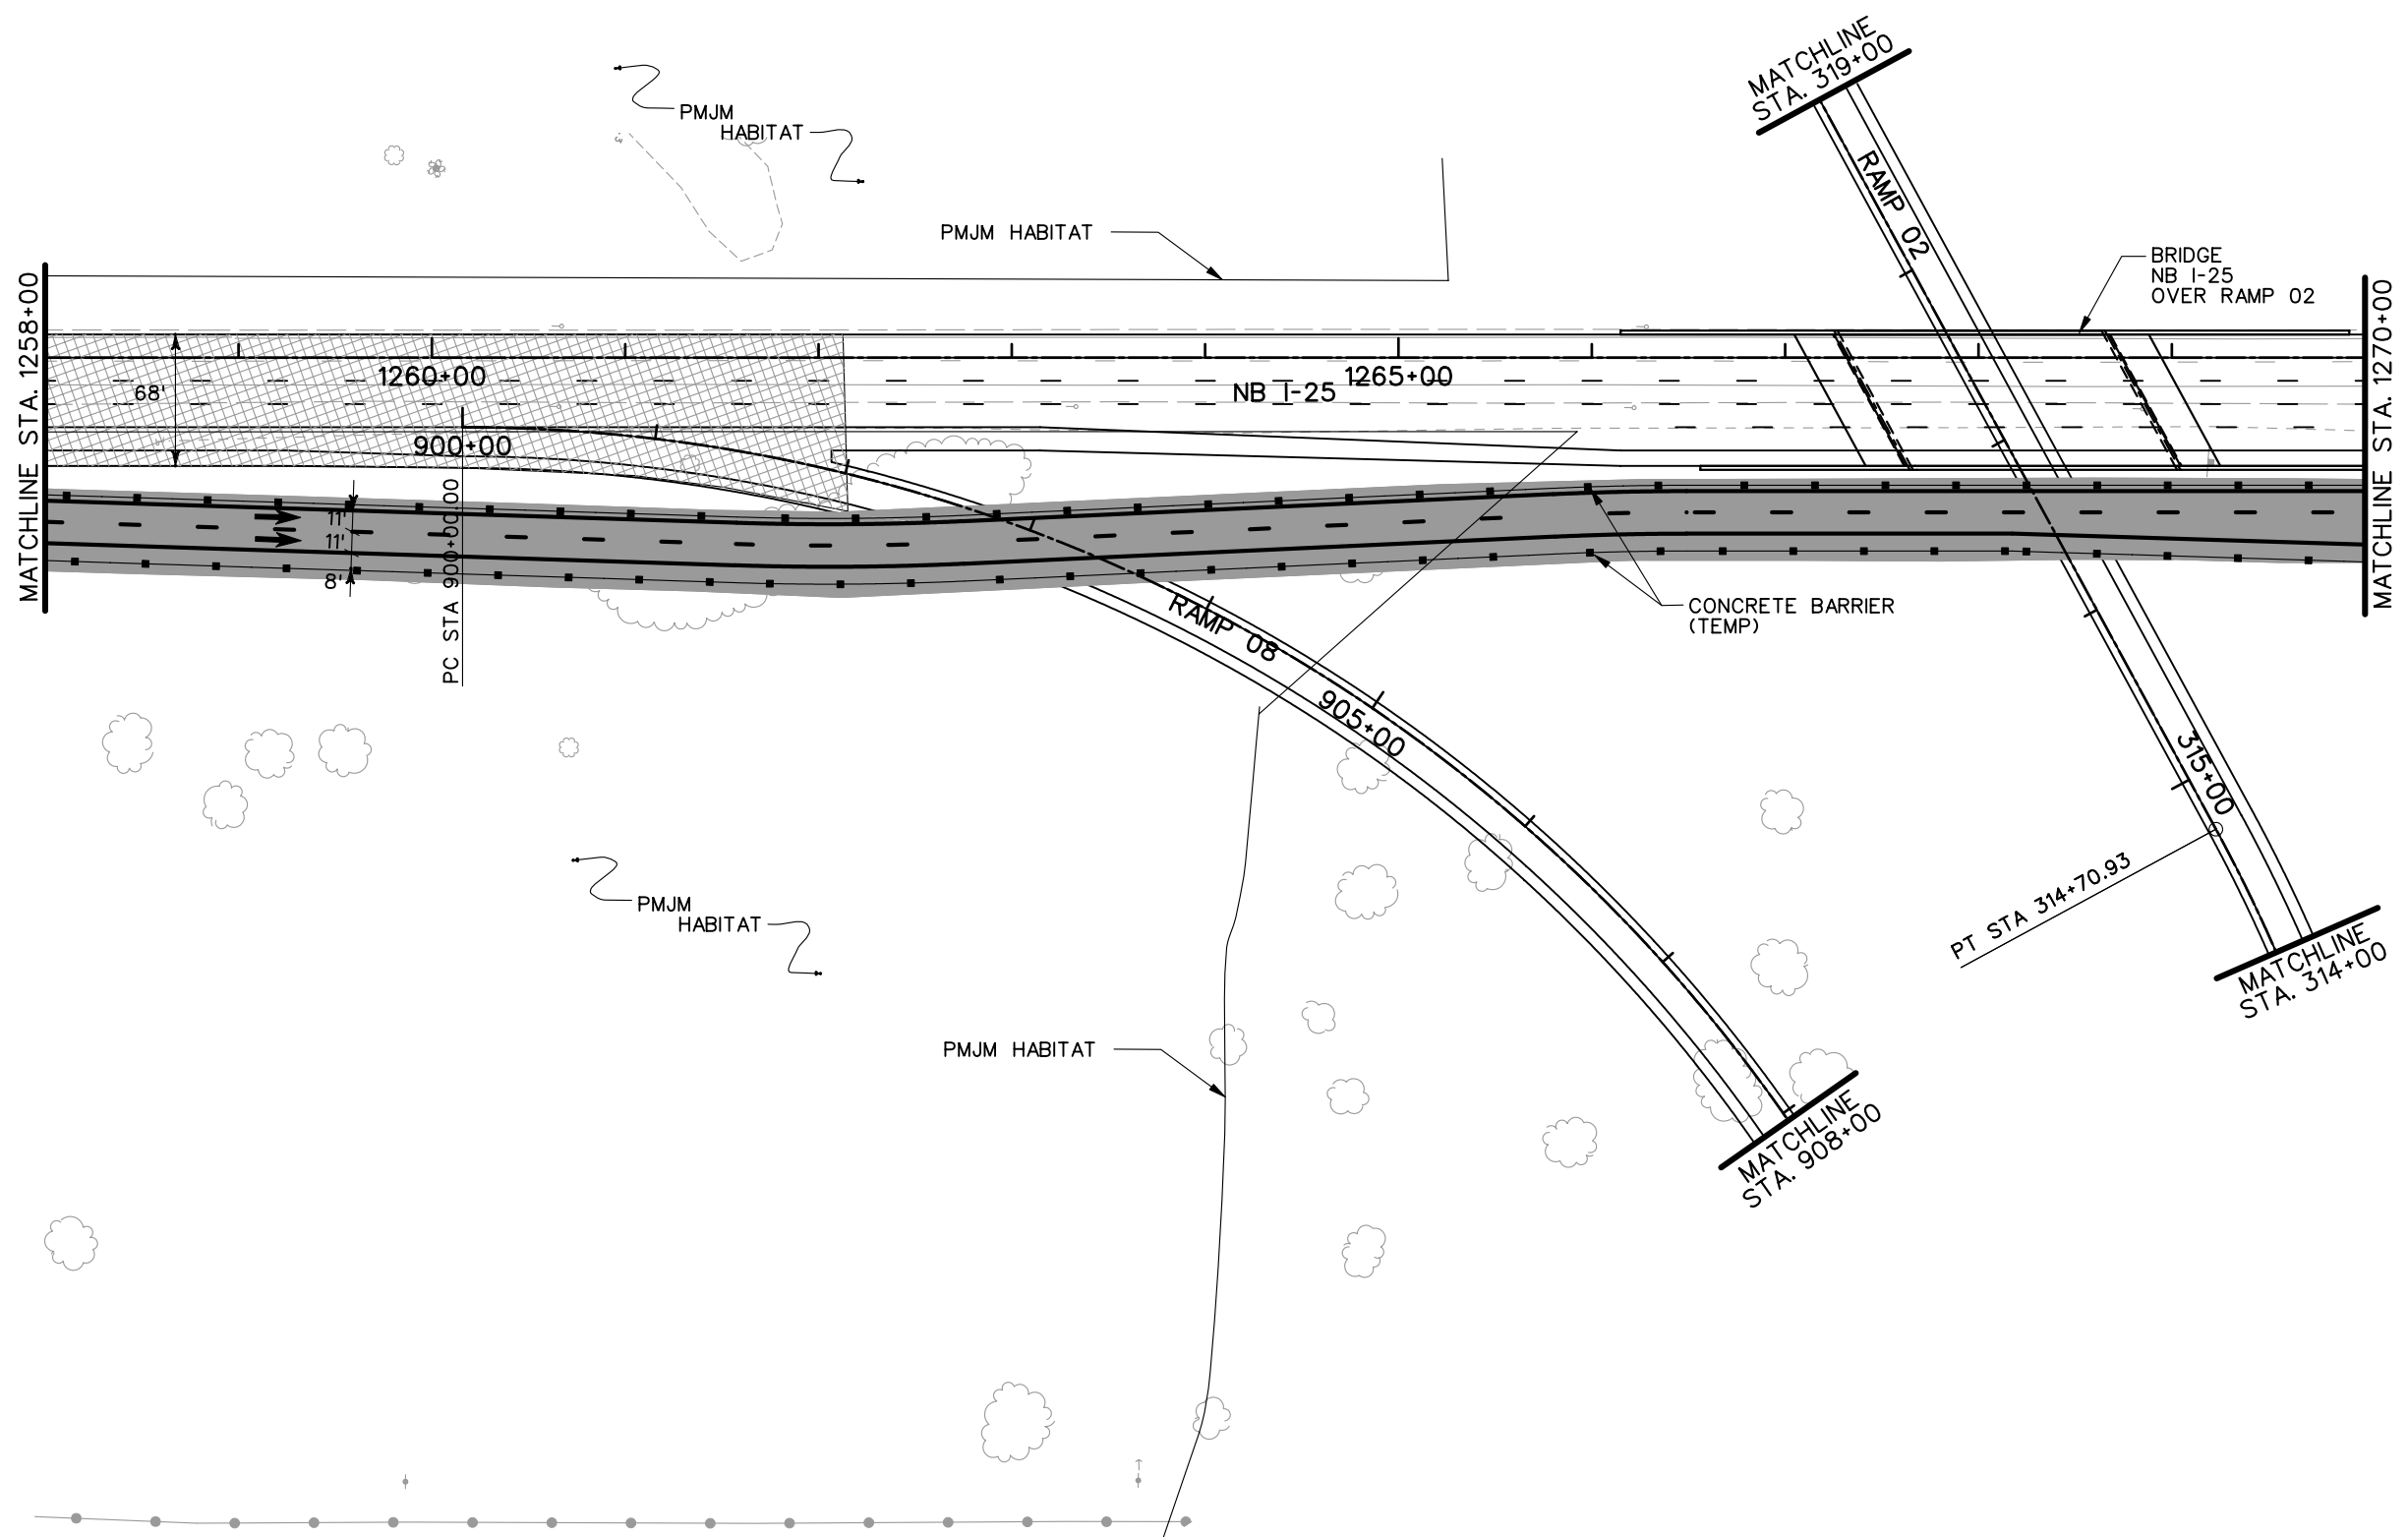


- LEGEND**
- DETOUR PAVEMENT (CONSTRUCTION)
 - DETOUR PAVEMENT (IN USE)
 - ULTIMATE PAVEMENT
 - TRAFFIC FLOW
 - IMPACT ATTENUATOR (TEMP.)
 - CONCRETE BARRIER (TEMP.)
 - CHANNELING DEVICE

NOTE: SEE TYPICAL SECTIONS FOR I-25 SHOULDER WIDTHS.

PRELIMINARY
SUBJECT TO REVISION

Computer File Information		Sheet Revisions		Colorado Department of Transportation		As Constructed		PHASING PLANS		Project No./Code		
Creation Date:	11/10/03 Initials: JEM	<input type="checkbox"/> <input type="checkbox"/> <input type="checkbox"/> <input type="checkbox"/>			1480 Quail Lake Loop Suite A Colorado Springs, CO 80906 Phone: (719) 634-2323 Fax: (719) 227-3298		No Revisions:	PHASE 3		IM 252-341		
Last Modification Date:	01/16/04 Initials: JEM							Revised:	Designer: MAM	Structure Numbers	13388	
Full Path:	S:\Tranproj\ 246091-00\HwyDes\Phasing\							Void:	Detailer: JEM		Sheet Number	
Drawing File Name:	ph03pl08.dgn								Sheet Subset:		of	
Scale: Graphic Units: English				REGION 2 JFF								

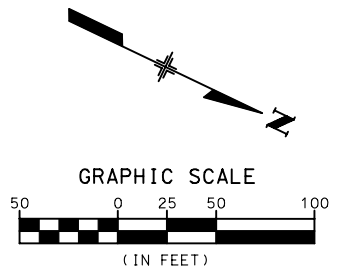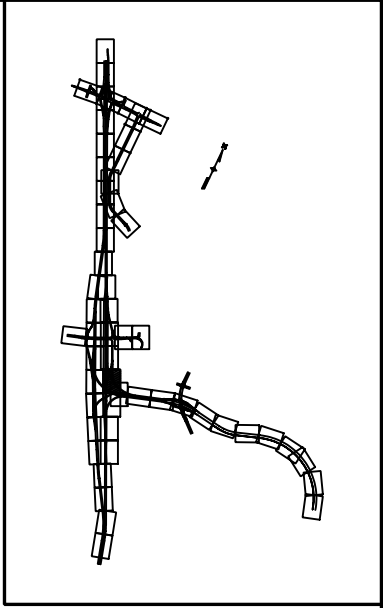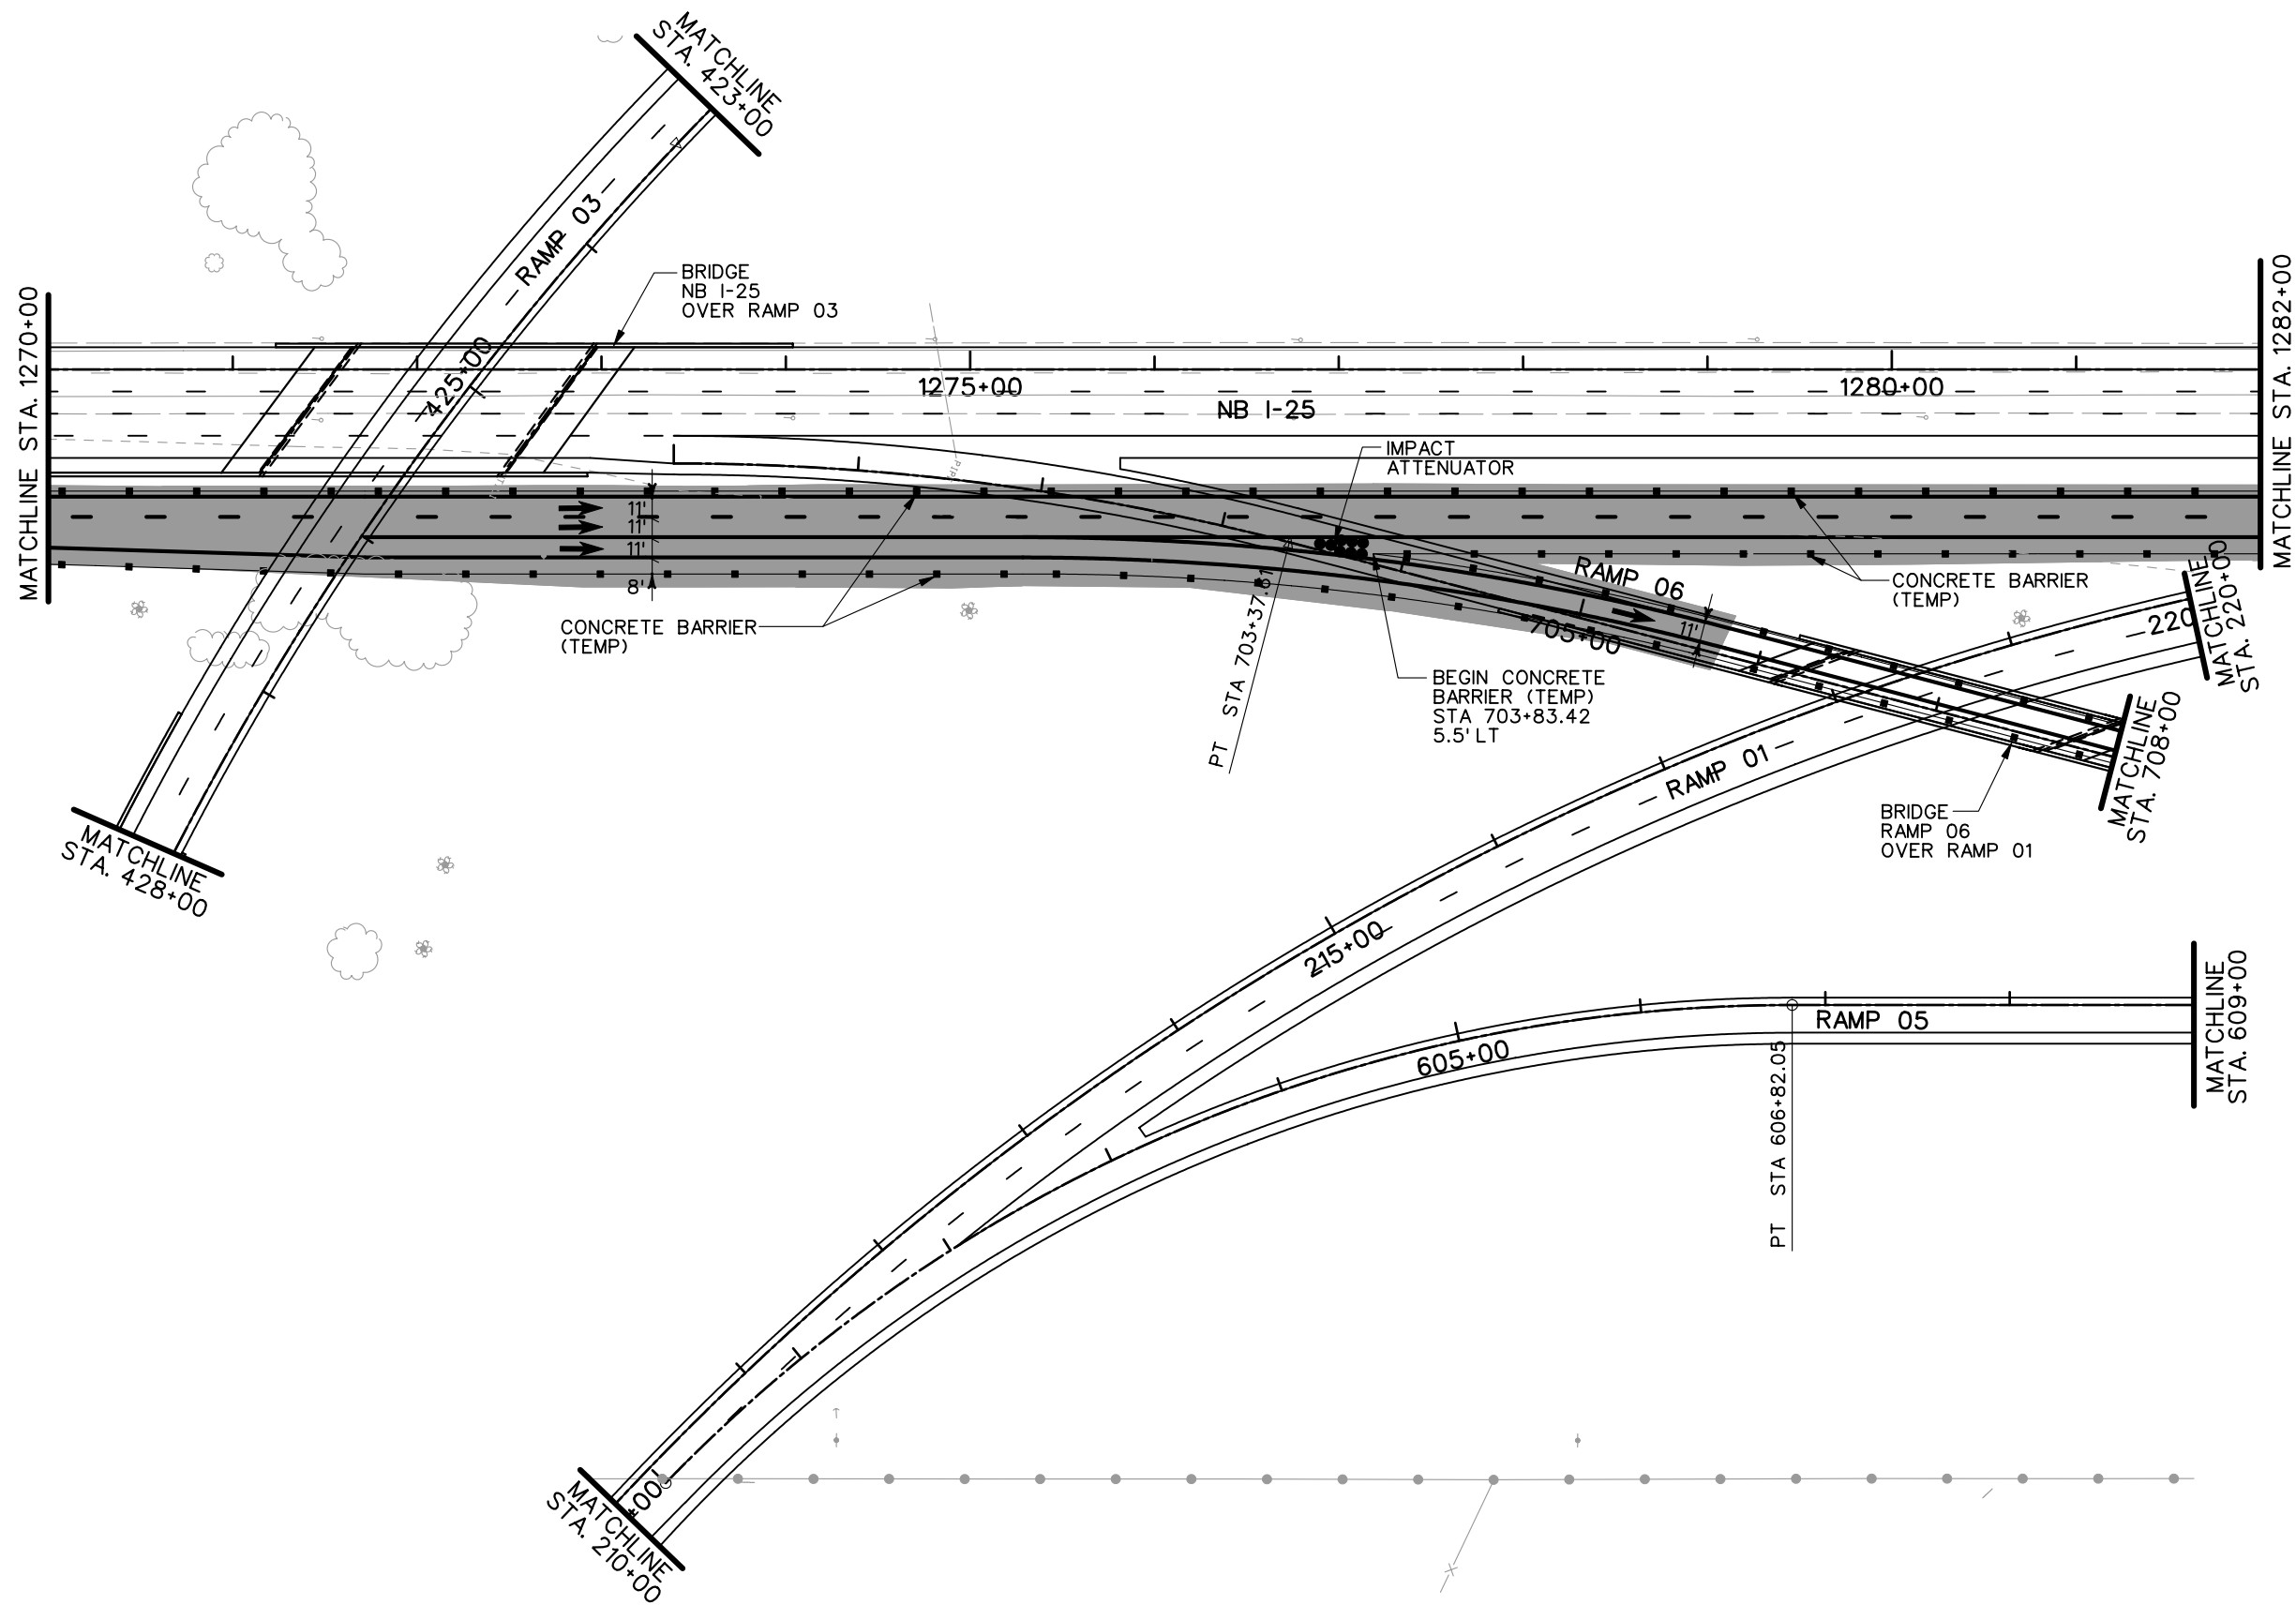

- LEGEND**
- DETOUR PAVEMENT (CONSTRUCTION)
 - DETOUR PAVEMENT (IN USE)
 - ULTIMATE PAVEMENT
 - TRAFFIC FLOW
 - IMPACT ATTENUATOR (TEMP.)
 - CONCRETE BARRIER (TEMP.)
 - CHANNELING DEVICE

NOTE: SEE TYPICAL SECTIONS FOR I-25 SHOULDER WIDTHS.

PRELIMINARY
SUBJECT TO REVISION

Computer File Information	
Creation Date:	11/10/03 Initials: JEM
Last Modification Date:	01/16/04 Initials: JEM
Full Path:	S:\Tranproj\ 246091-00\HwyDes\Phasing\
Drawing File Name:	ph03pl09.dgn
Scale:	Graphic Units: English

Sheet Revisions	

Colorado Department of Transportation

1480 Quail Lake Loop Suite A Colorado Springs, CO 80906 Phone: (719) 634-2323 Fax: (719) 227-3298

5500 Greenwood Plaza Blvd. Suite 150 Greenwood Village, CO 80111 Phone: (303) 221-7275 Fax: (303) 221-7276




PBS&J

REGION 2 JFF

As Constructed
No Revisions:
Revised:
Void:

PHASING PLANS	
PHASE 3	
Designer:	MAM
Detailer:	JEM
Structure Numbers:	
Sheet Subset:	of

Project No./Code
IM 252-341
13388
Sheet Number

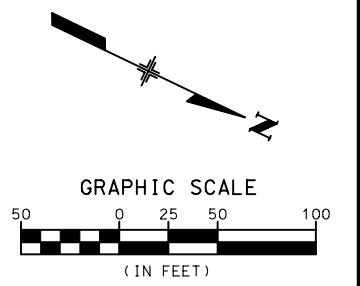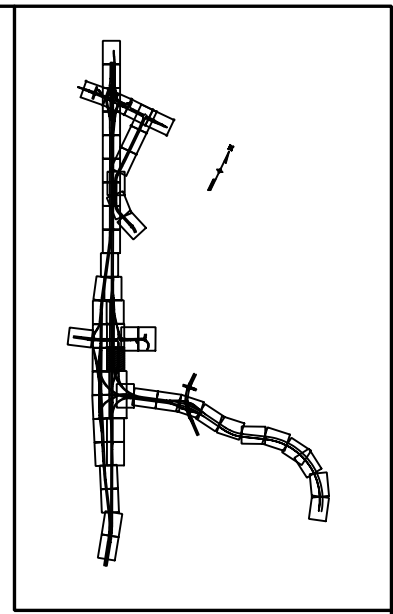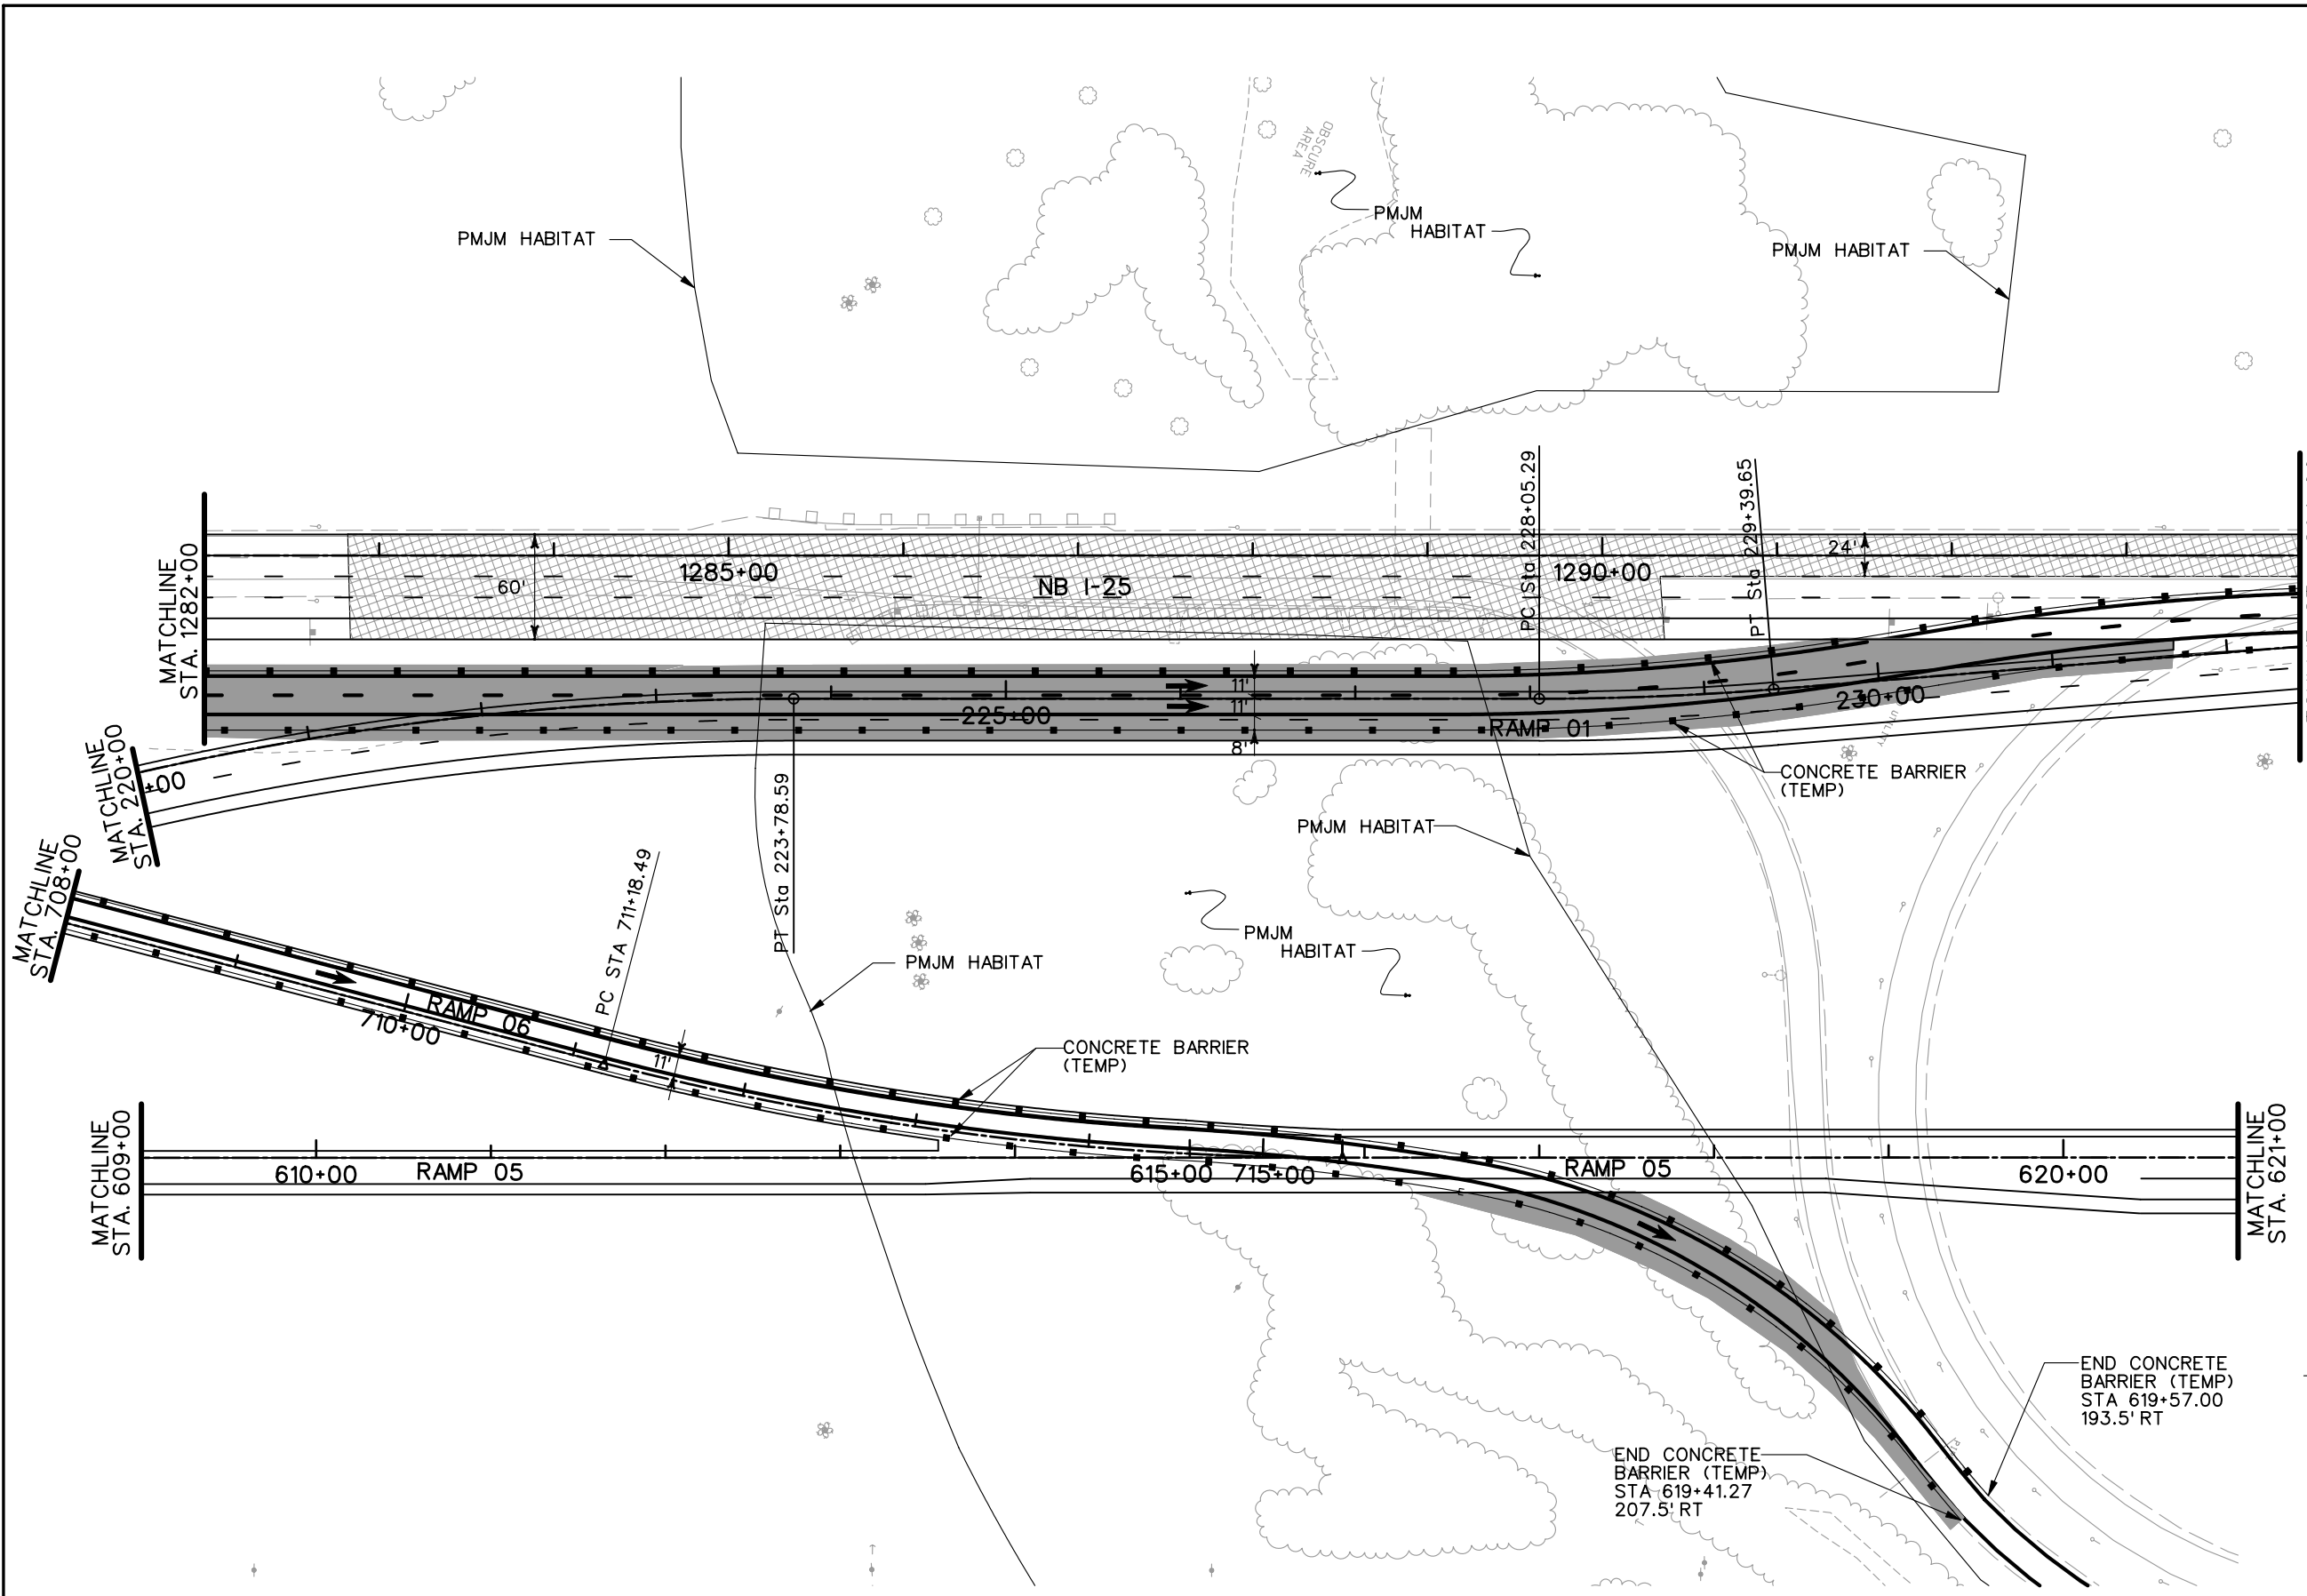

- LEGEND**
- DETOUR PAVEMENT (CONSTRUCTION)
 - DETOUR PAVEMENT (IN USE)
 - ULTIMATE PAVEMENT
 - TRAFFIC FLOW
 - IMPACT ATTENUATOR (TEMP.)
 - CONCRETE BARRIER (TEMP.)
 - CHANNELING DEVICE


NOTE: SEE TYPICAL SECTIONS FOR I-25 SHOULDER WIDTHS.

PRELIMINARY
SUBJECT TO REVISION


Computer File Information	
Creation Date:	11/10/03 Initials: JEM
Last Modification Date:	01/16/04 Initials: JEM
Full Path:	S:\Tranproj\ 246091-00\HwyDes\Phasing\
Drawing File Name:	ph03pl10.dgn
Scale:	Graphic Units: English

Sheet Revisions	

Colorado Department of Transportation



1480 Quail Lake Loop
Suite A
Colorado Springs, CO 80906
Phone: (719) 634-2323
Fax: (719) 227-3298






5500 Greenwood Plaza Blvd.
Suite 150
Greenwood Village, CO 80111
Phone: (303) 221-7275
Fax: (303) 221-7276

REGION 2 JFF

As Constructed
No Revisions:
Revised:
Void:

PHASING PLAN	
PHASE 3	
Designer:	MAM
Detailer:	JEM
Structure Numbers:	
Sheet Subset:	

Project No./Code
IM 252-341
13388
Sheet Number


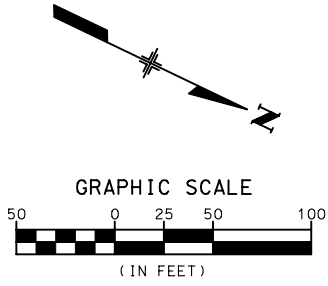
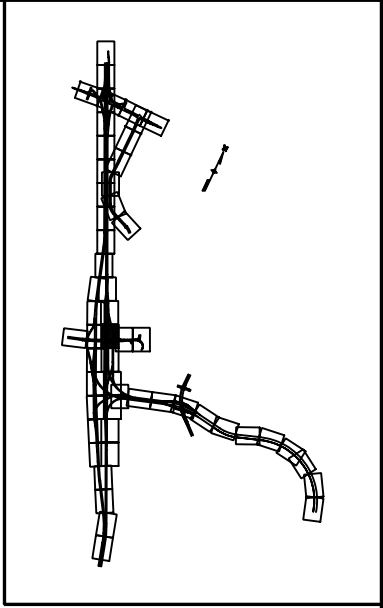
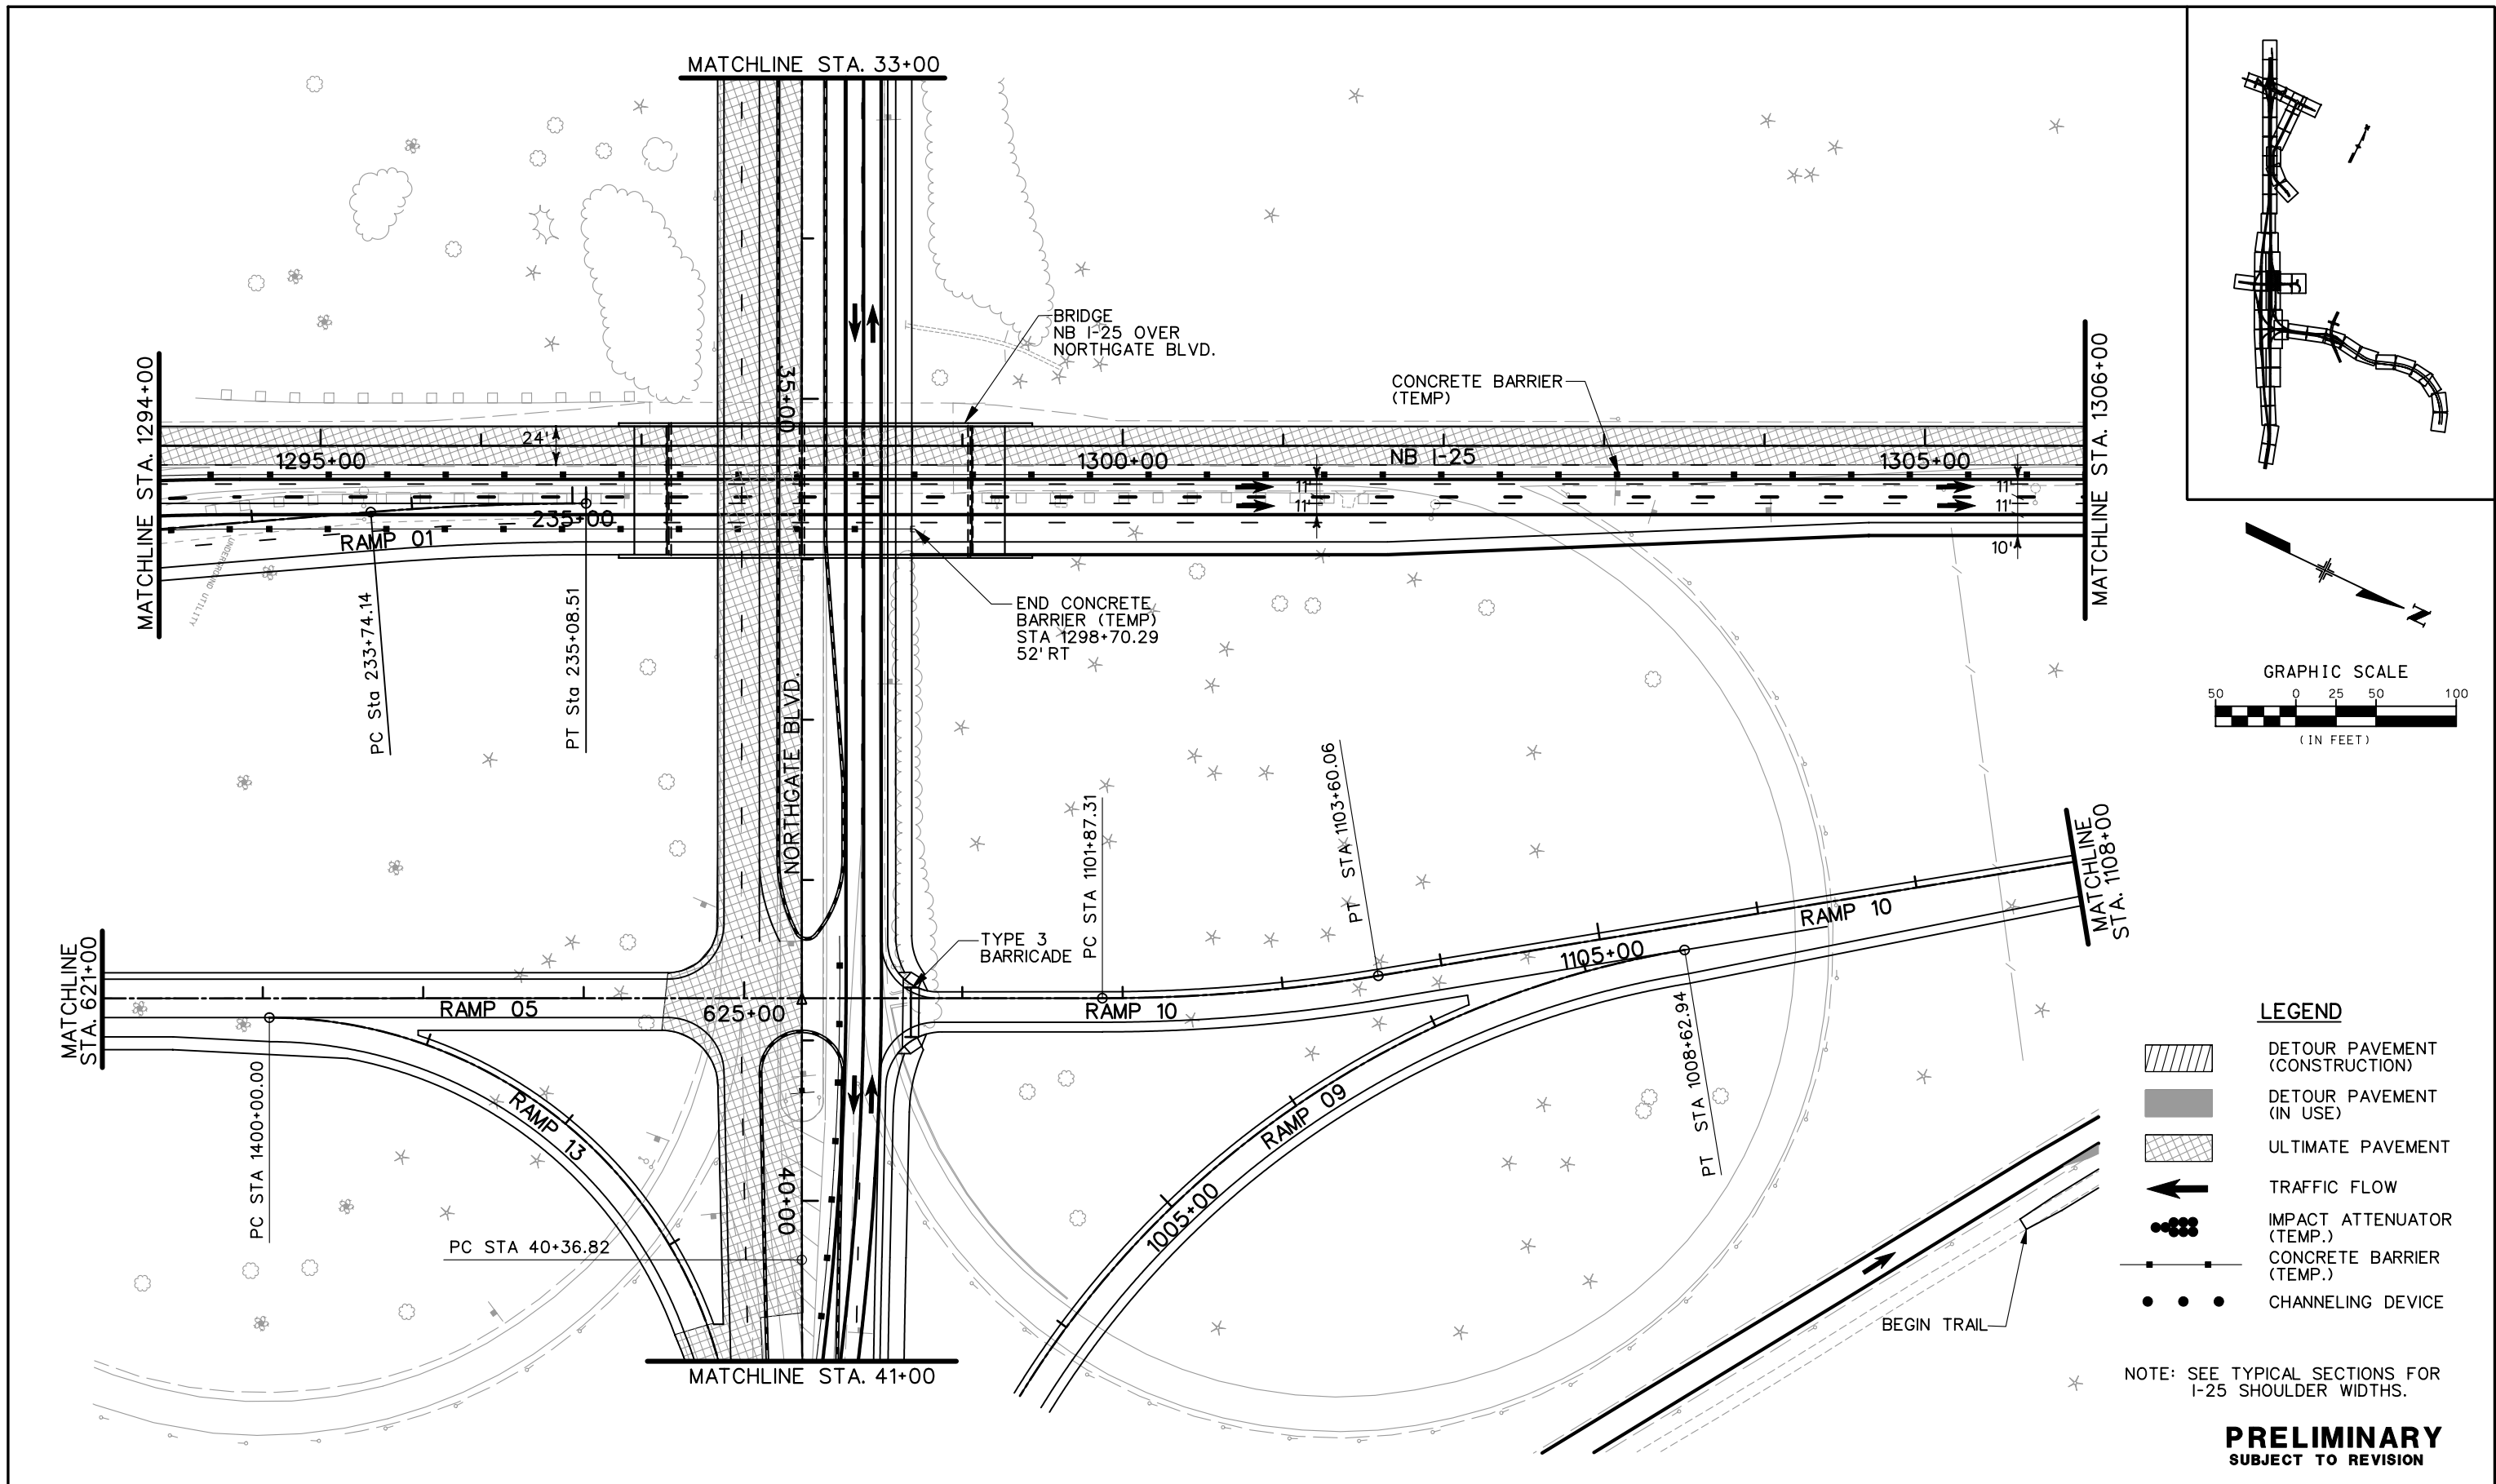


- LEGEND**
- DETOUR PAVEMENT (CONSTRUCTION)
 - DETOUR PAVEMENT (IN USE)
 - ULTIMATE PAVEMENT
 - TRAFFIC FLOW
 - IMPACT ATTENUATOR (TEMP.)
 - CONCRETE BARRIER (TEMP.)
 - CHANNELING DEVICE

NOTE: SEE TYPICAL SECTIONS FOR I-25 SHOULDER WIDTHS.

PRELIMINARY
SUBJECT TO REVISION

Computer File Information		Sheet Revisions		Colorado Department of Transportation		As Constructed		PHASING PLANS		Project No./Code							
Creation Date: 11/10/03 Initials: JEM				1480 Quail Lake Loop Suite A Colorado Springs, CO 80906 Phone: (719) 634-2323 Fax: (719) 227-3298		5500 Greenwood Plaza Blvd. Suite 150 Greenwood Village, CO 80111 Phone: (303) 221-7275 Fax: (303) 221-7276		PHASE 3		IM 252-341							
Last Modification Date: 01/16/04 Initials: JEM								REGION 2 JFF		No Revisions:		Designer: MAM		Structure Numbers			
Full Path: S:\Tranproj\ 246091-00\HwyDes\Phasing\												Revised:				Detailer: JEM	
Drawing File Name: ph03pl11.dgn																Void:	
Scale: Graphic Units: English				of		Sheet Number											

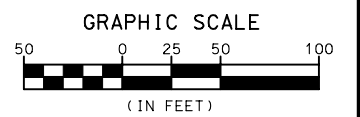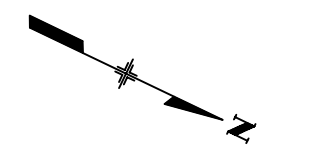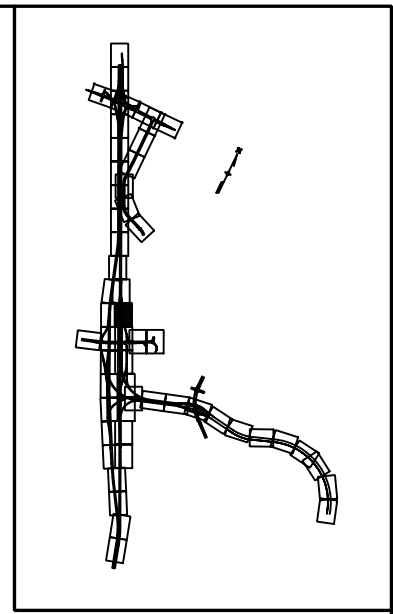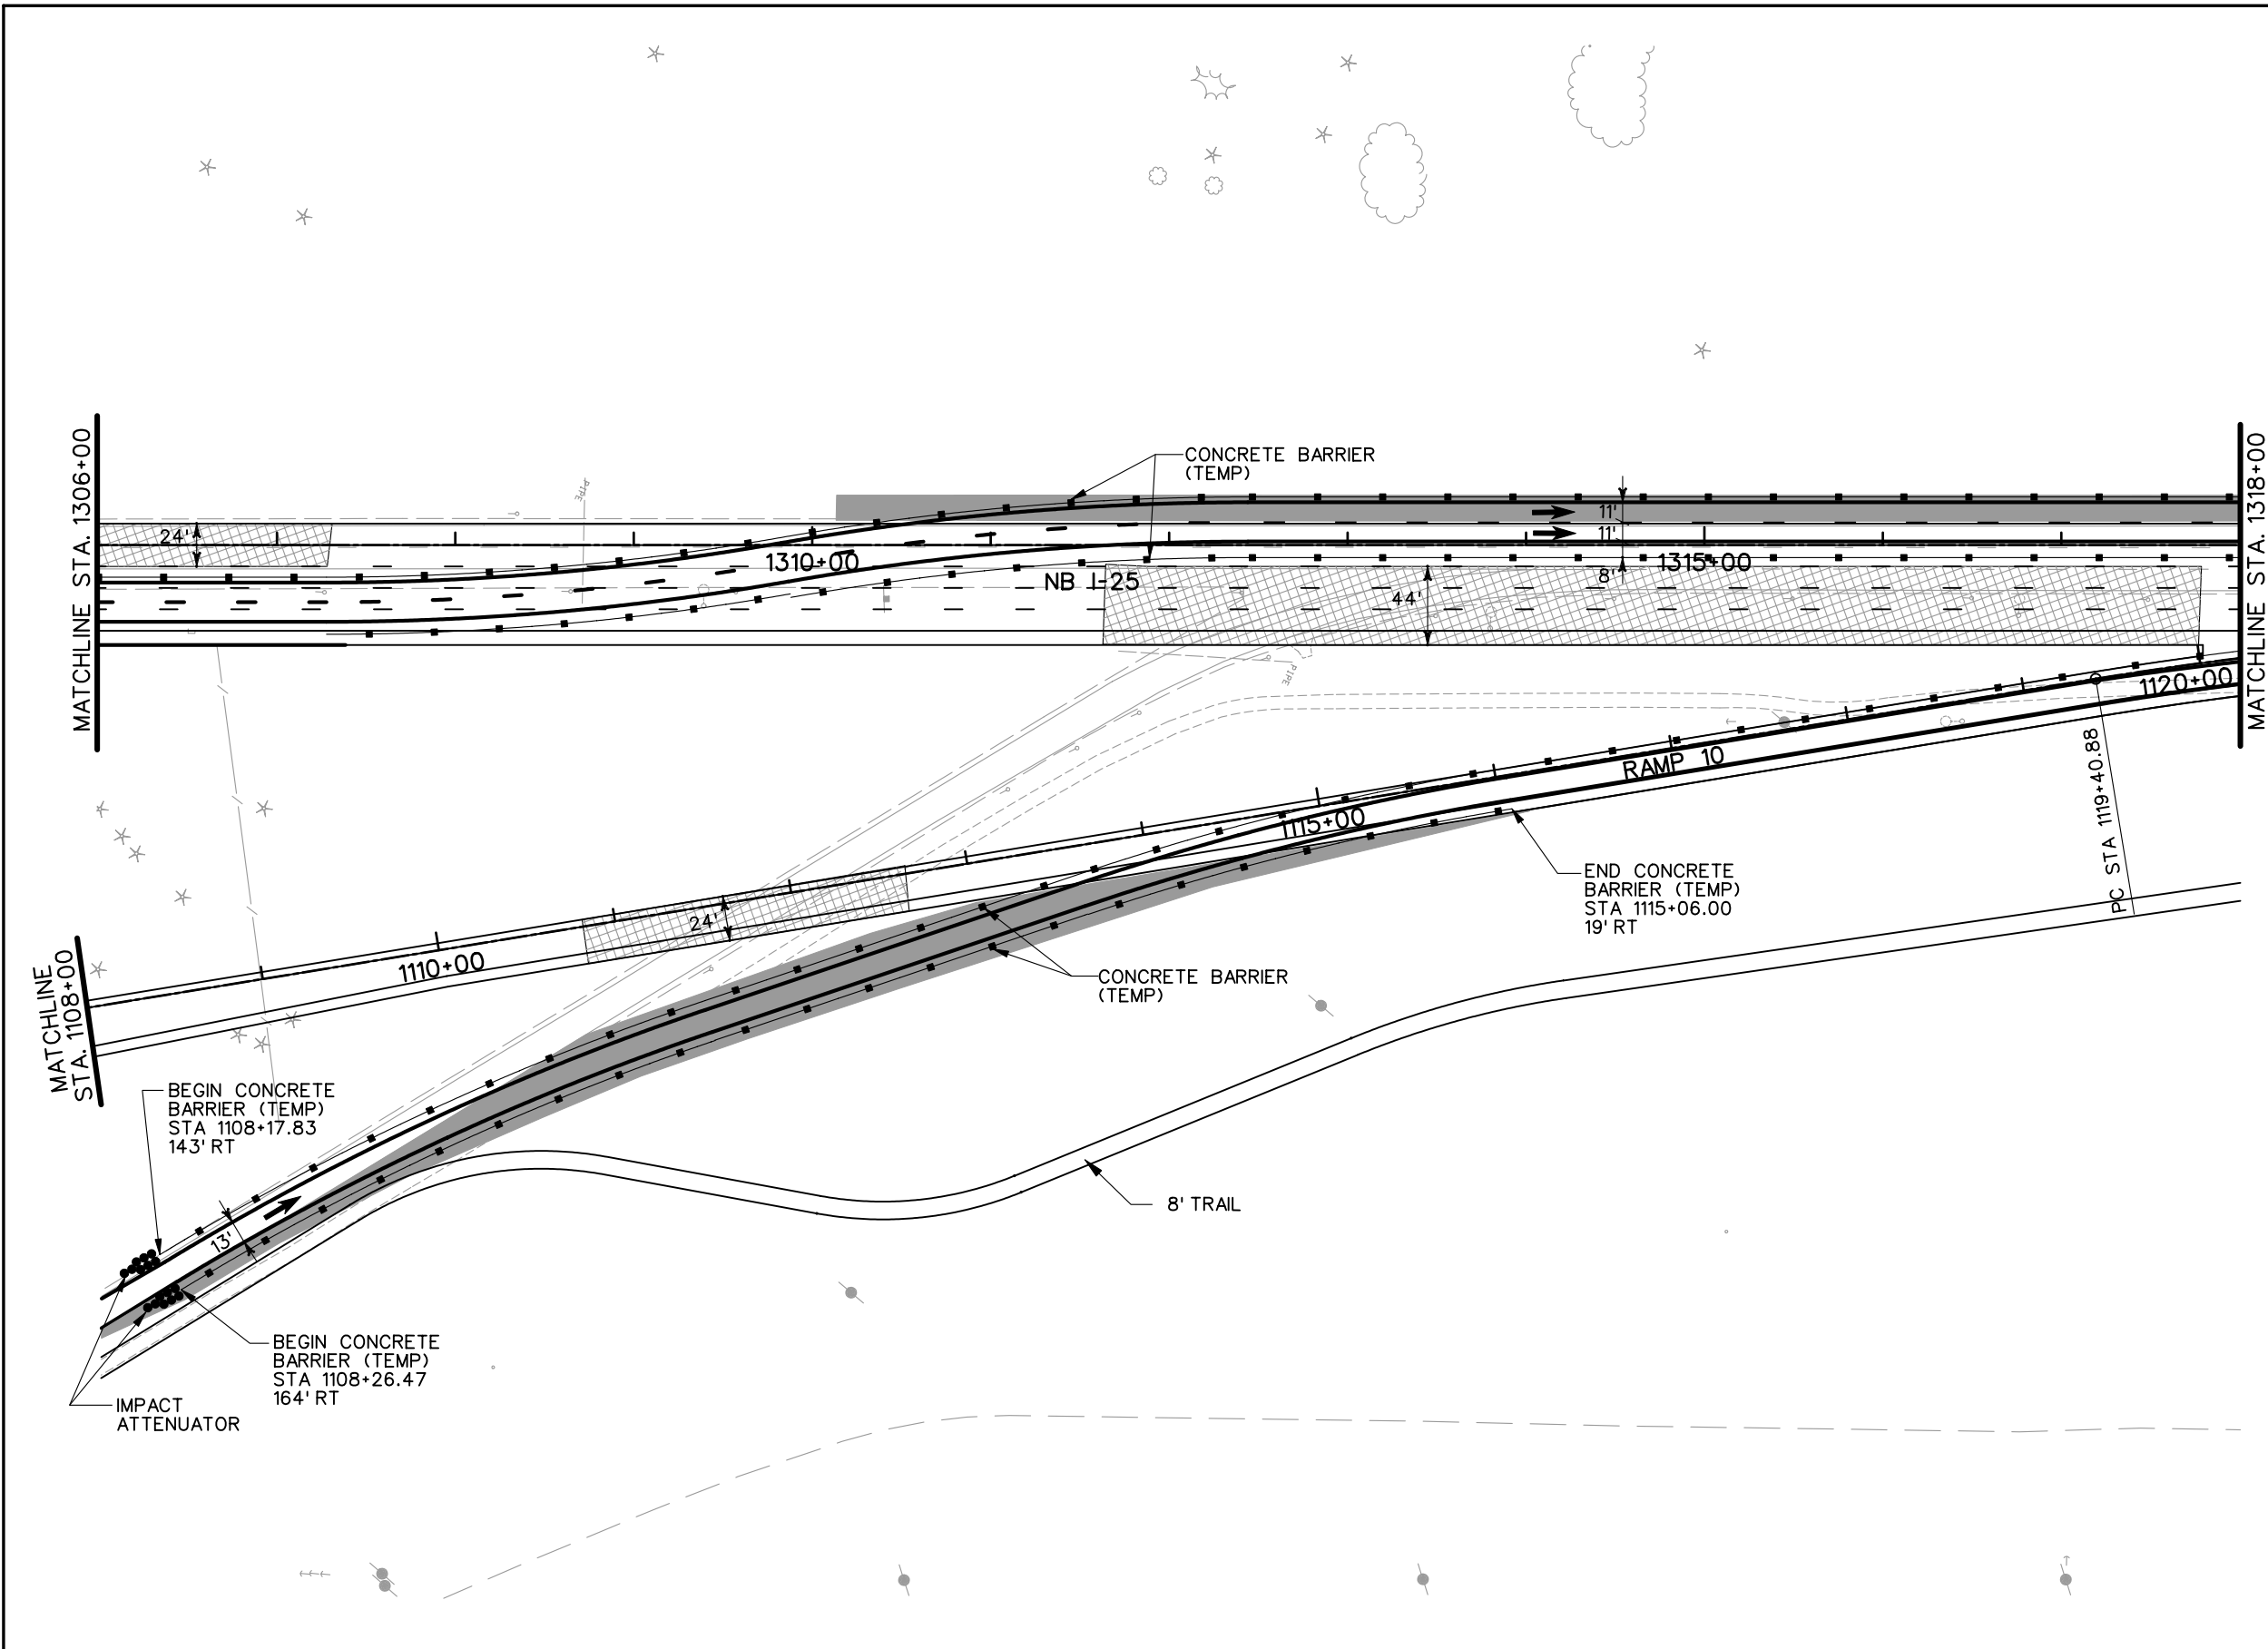




LEGEND

- DETOUR PAVEMENT (CONSTRUCTION)
- DETOUR PAVEMENT (IN USE)
- ULTIMATE PAVEMENT
- TRAFFIC FLOW
- IMPACT ATTENUATOR (TEMP.)
- CONCRETE BARRIER (TEMP.)
- CHANNELING DEVICE

NOTE: SEE TYPICAL SECTIONS FOR I-25 SHOULDER WIDTHS.

PRELIMINARY
 SUBJECT TO REVISION

Computer File Information		Sheet Revisions		Colorado Department of Transportation		As Constructed		PHASING PLANS		Project No./Code		
Creation Date:	11/10/03 Initials: JEM	<input type="checkbox"/> <input type="checkbox"/> <input type="checkbox"/> <input type="checkbox"/>			1480 Quail Lake Loop Suite A Colorado Springs, CO 80906 Phone: (719) 634-2323 Fax: (719) 227-3298	5500 Greenwood Plaza Blvd. Suite 150 Greenwood Village, CO 80111 Phone: (303) 221-7275 Fax: (303) 221-7276	No Revisions:		PHASE 3		IM 252-341	
Last Modification Date:	01/16/04 Initials: JEM										13388	
Full Path:	S:\Tranproj\ 246091-00\HwyDes\Phasing\										Sheet Number	
Drawing File Name:	ph03pl12.dgn						Scale: Graphic Units: English		REGION 2 JFF		Void:	
								Detailer: JEM		Sheet Subset:		

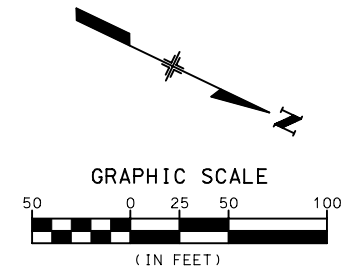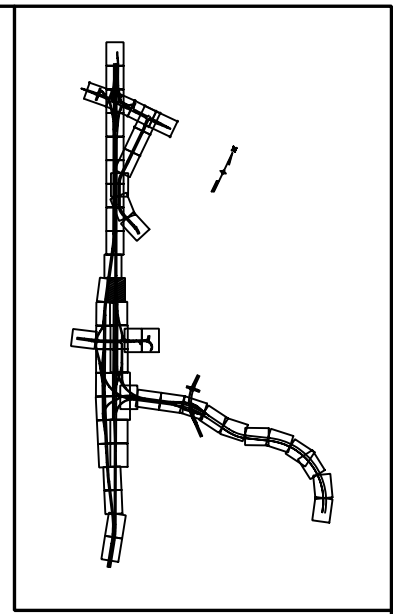
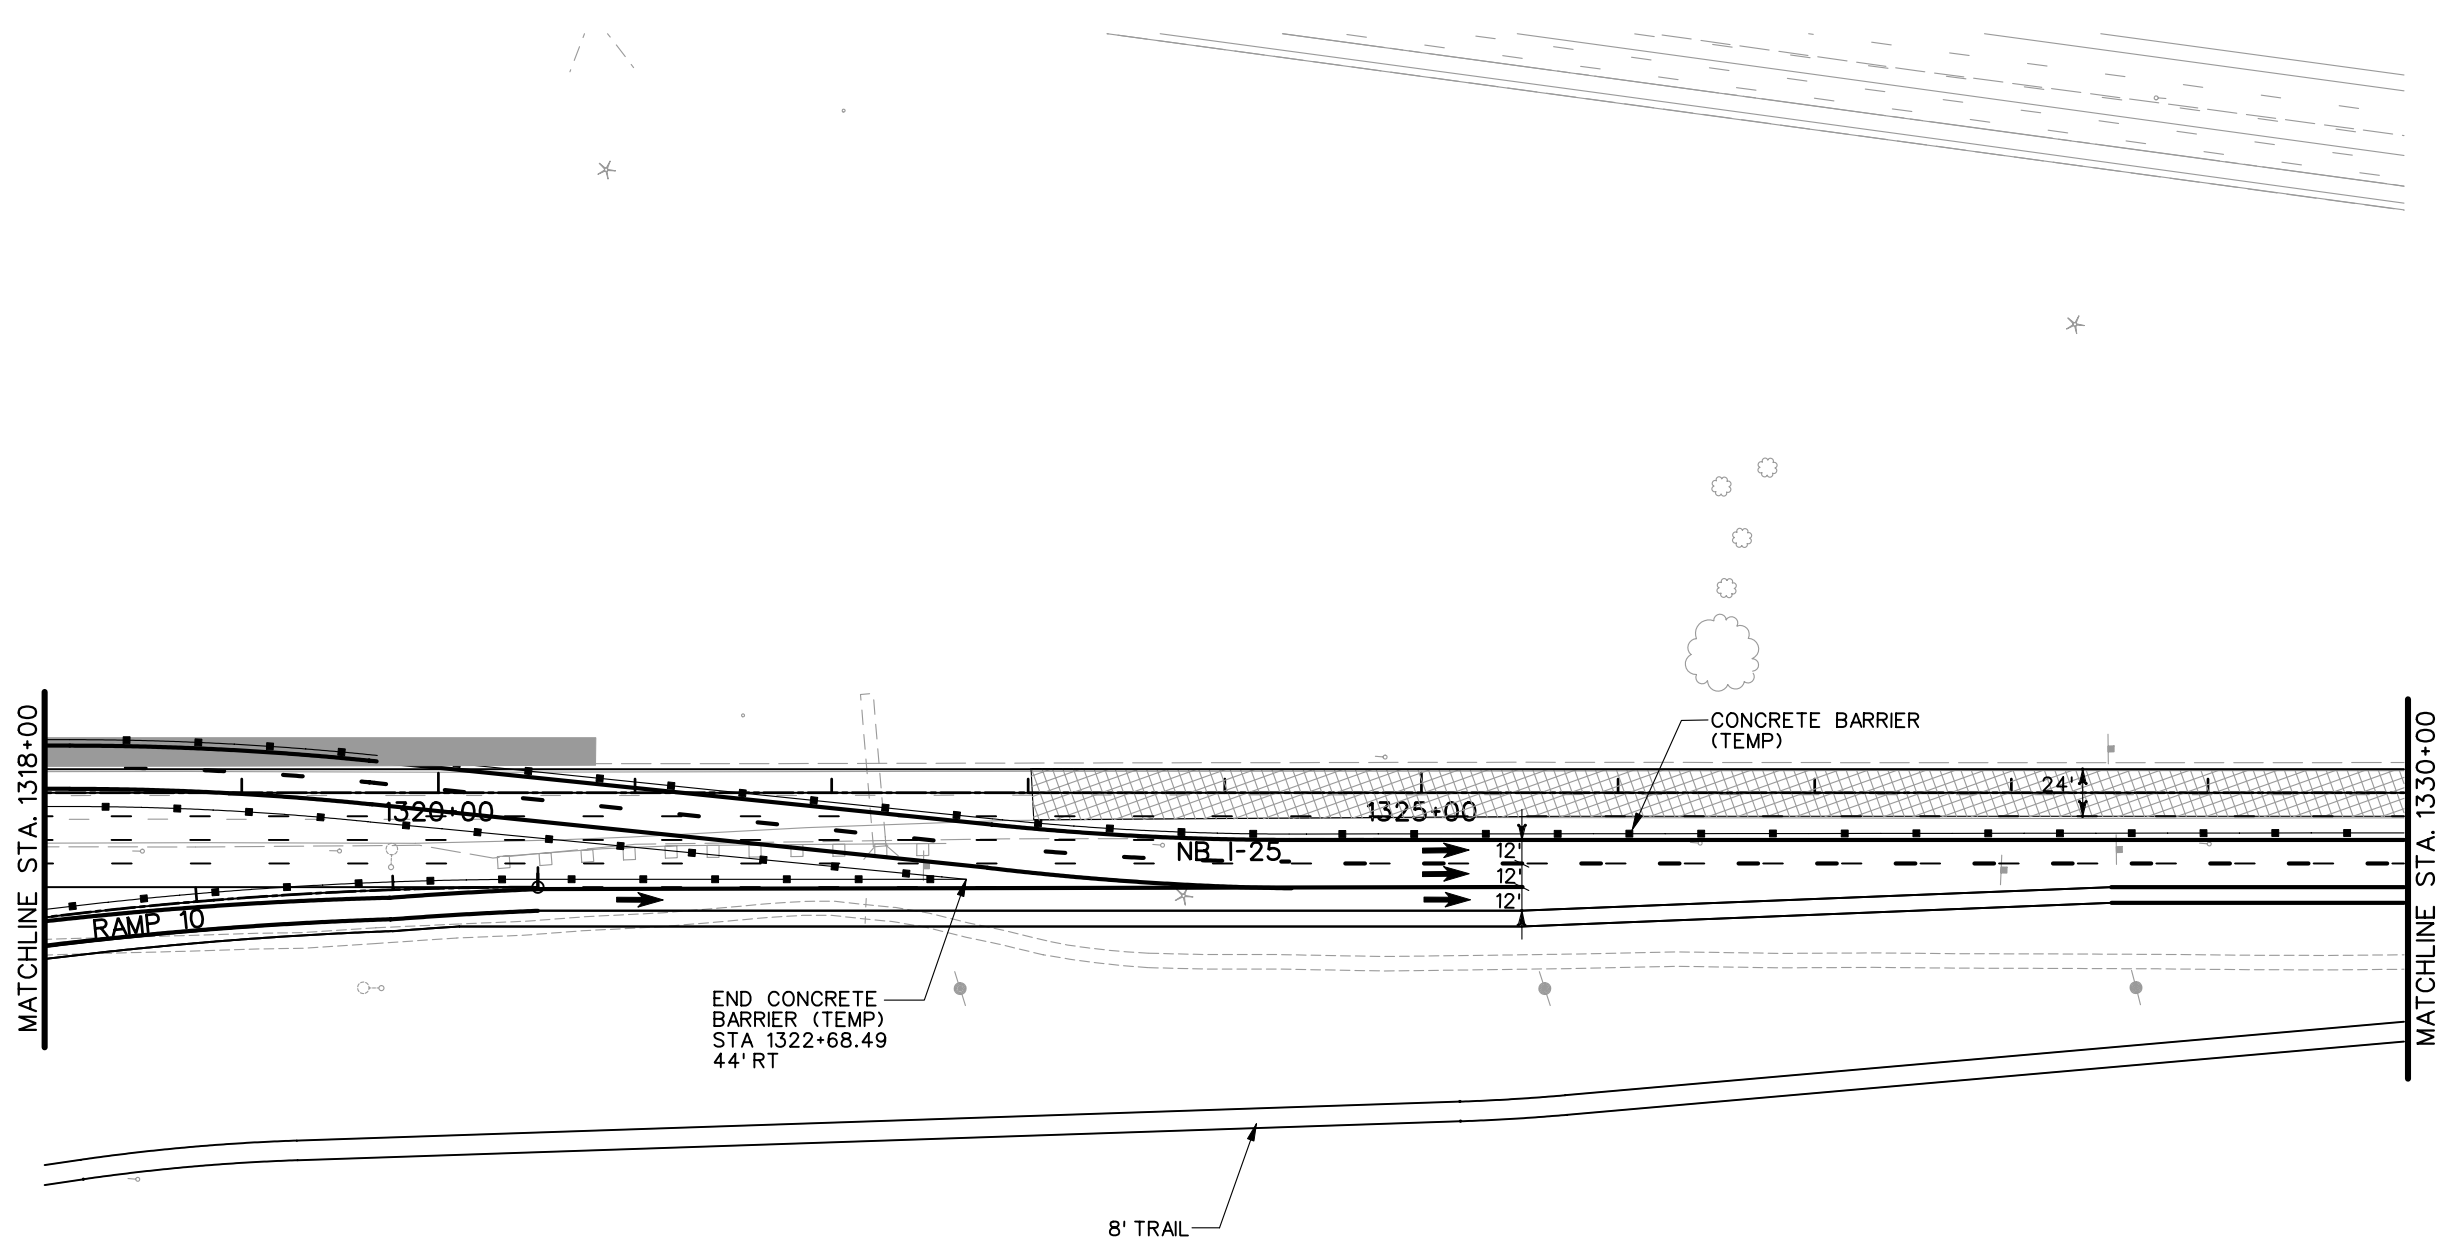


- LEGEND**
- DETOUR PAVEMENT (CONSTRUCTION)
 - DETOUR PAVEMENT (IN USE)
 - ULTIMATE PAVEMENT
 - TRAFFIC FLOW
 - IMPACT ATTENUATOR (TEMP.)
 - CONCRETE BARRIER (TEMP.)
 - CHANNELING DEVICE

NOTE: SEE TYPICAL SECTIONS FOR I-25 SHOULDER WIDTHS.

PRELIMINARY
SUBJECT TO REVISION

Computer File Information		Sheet Revisions		Colorado Department of Transportation		As Constructed		PHASING PLANS		Project No./Code	
Creation Date:	11/10/03 Initials: JEM	<input type="checkbox"/>		1480 Quail Lake Loop Suite A Colorado Springs, CO 80906 Phone: (719) 634-2323 Fax: (719) 227-3298	5500 Greenwood Plaza Blvd. Suite 150 Greenwood Village, CO 80111 Phone: (303) 221-7275 Fax: (303) 221-7276	No Revisions:		PHASE 3		IM 252-341	
Last Modification Date:	01/16/04 Initials: JEM	<input type="checkbox"/>				Revised:		Designer: MAM	Structure Numbers	13388	
Full Path:	S:\Tranproj\ 246091-00\HwyDes\Phasing\	<input type="checkbox"/>				Void:		Detailer: JEM			
Drawing File Name:	ph03p13.dgn	<input type="checkbox"/>				REGION 2 JFF		Sheet Subset:		of	Sheet Number
Scale: Graphic Units: English		<input type="checkbox"/>									


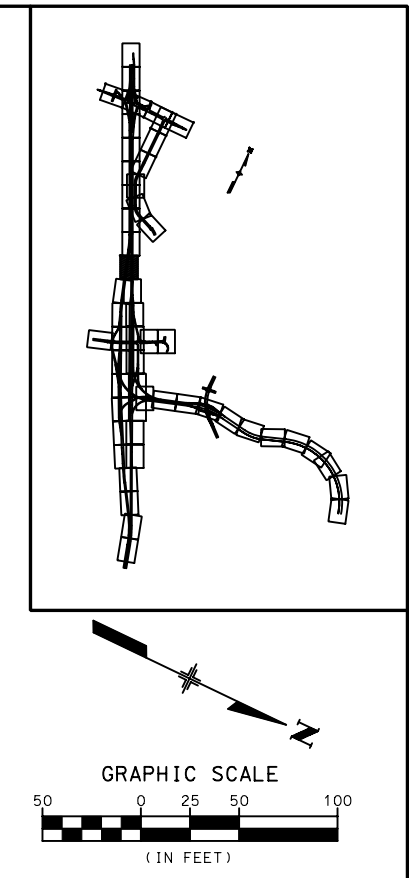
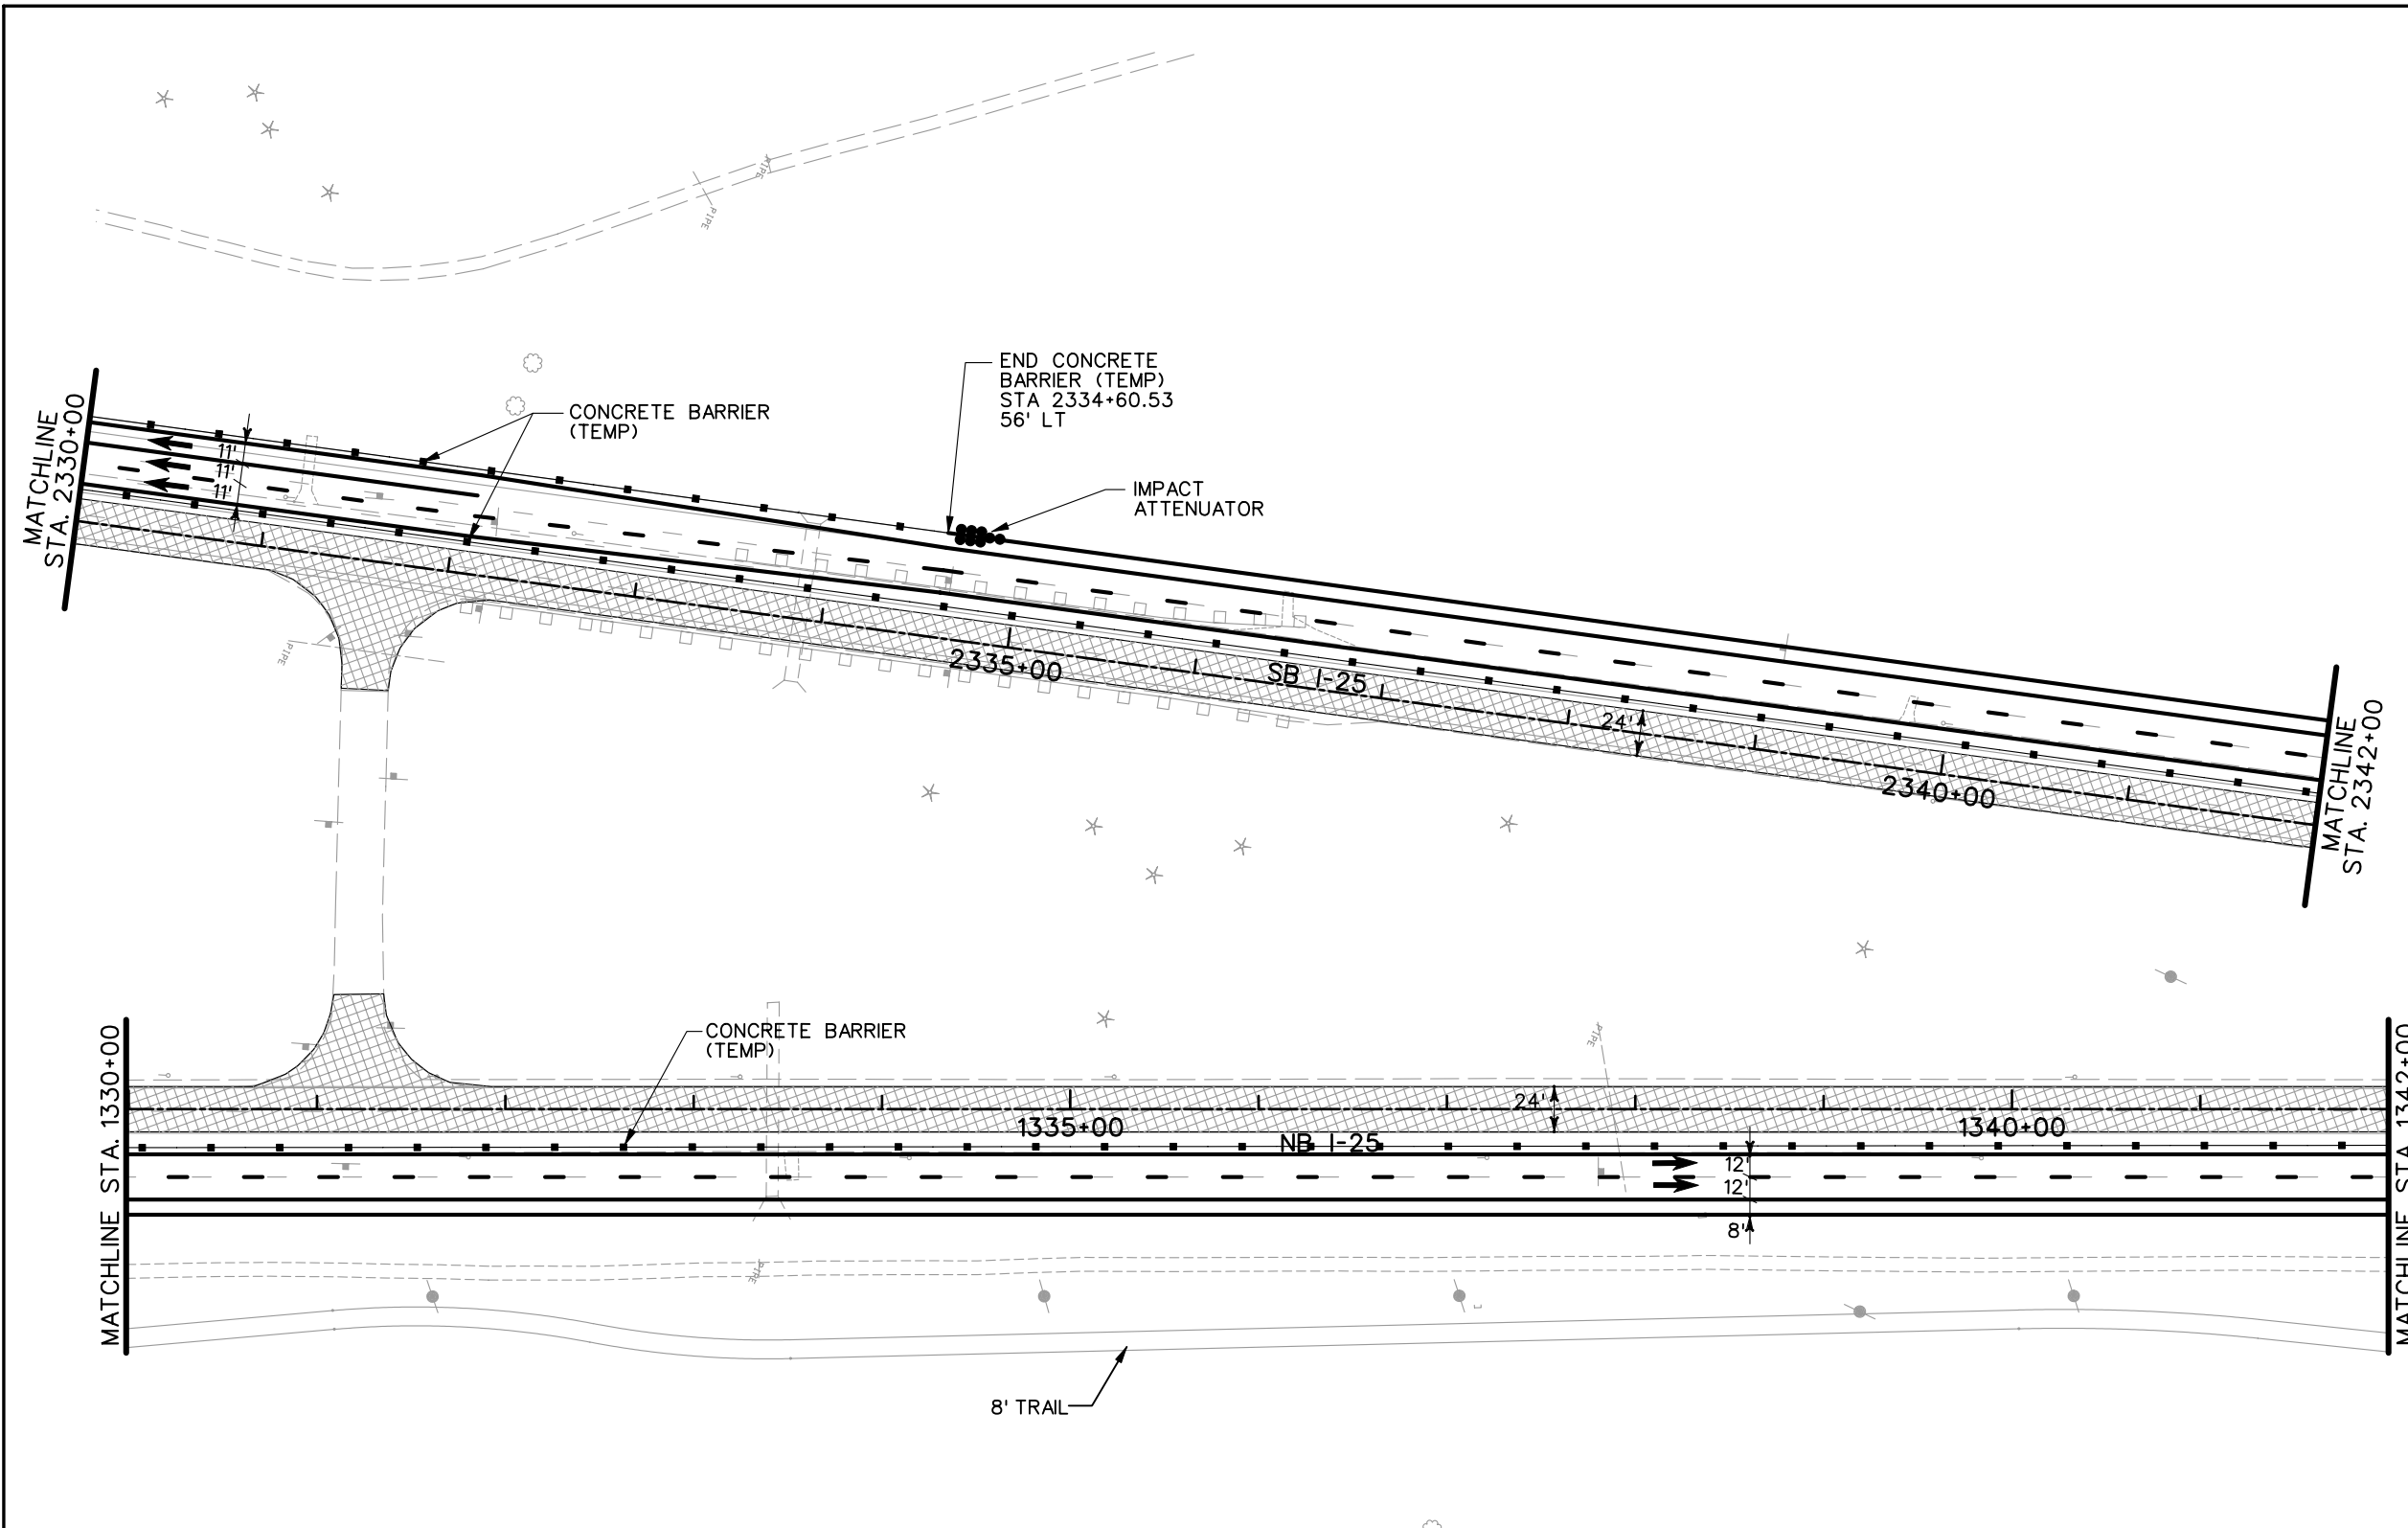


- LEGEND**
- DETOUR PAVEMENT (CONSTRUCTION)
 - DETOUR PAVEMENT (IN USE)
 - ULTIMATE PAVEMENT
 - TRAFFIC FLOW
 - IMPACT ATTENUATOR (TEMP.)
 - CONCRETE BARRIER (TEMP.)
 - CHANNELING DEVICE

NOTE: SEE TYPICAL SECTIONS FOR I-25 SHOULDER WIDTHS.

PRELIMINARY
SUBJECT TO REVISION

Computer File Information		Sheet Revisions		Colorado Department of Transportation		As Constructed		PHASING PLANS		Project No./Code	
Creation Date:	11/10/03	Initials:	JEM					PHASE 3		IM 252-341	
Last Modification Date:	01/16/04	Initials:	JEM							13388	
Full Path:	S:\Tranproj\ 246091-00\HwyDes\Phasing\							Designer:	MAM	Structure	
Drawing File Name:	ph03p14.dgn							Detailer:	JEM	Numbers	
Scale:	Graphic							Sheet Subset:		of	Sheet Number
Units:	English										
				1480 Quail Lake Loop Suite A Colorado Springs, CO 80906 Phone: (719) 634-2323 Fax: (719) 227-3298		5500 Greenwood Plaza Blvd. Suite 150 Greenwood Village, CO 80111 Phone: (303) 221-7275 Fax: (303) 221-7276					
				REGION 2		JFF					

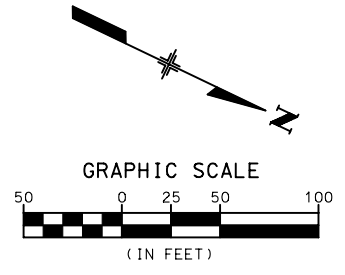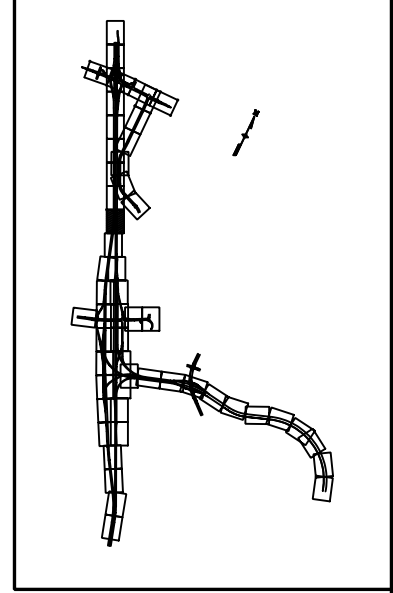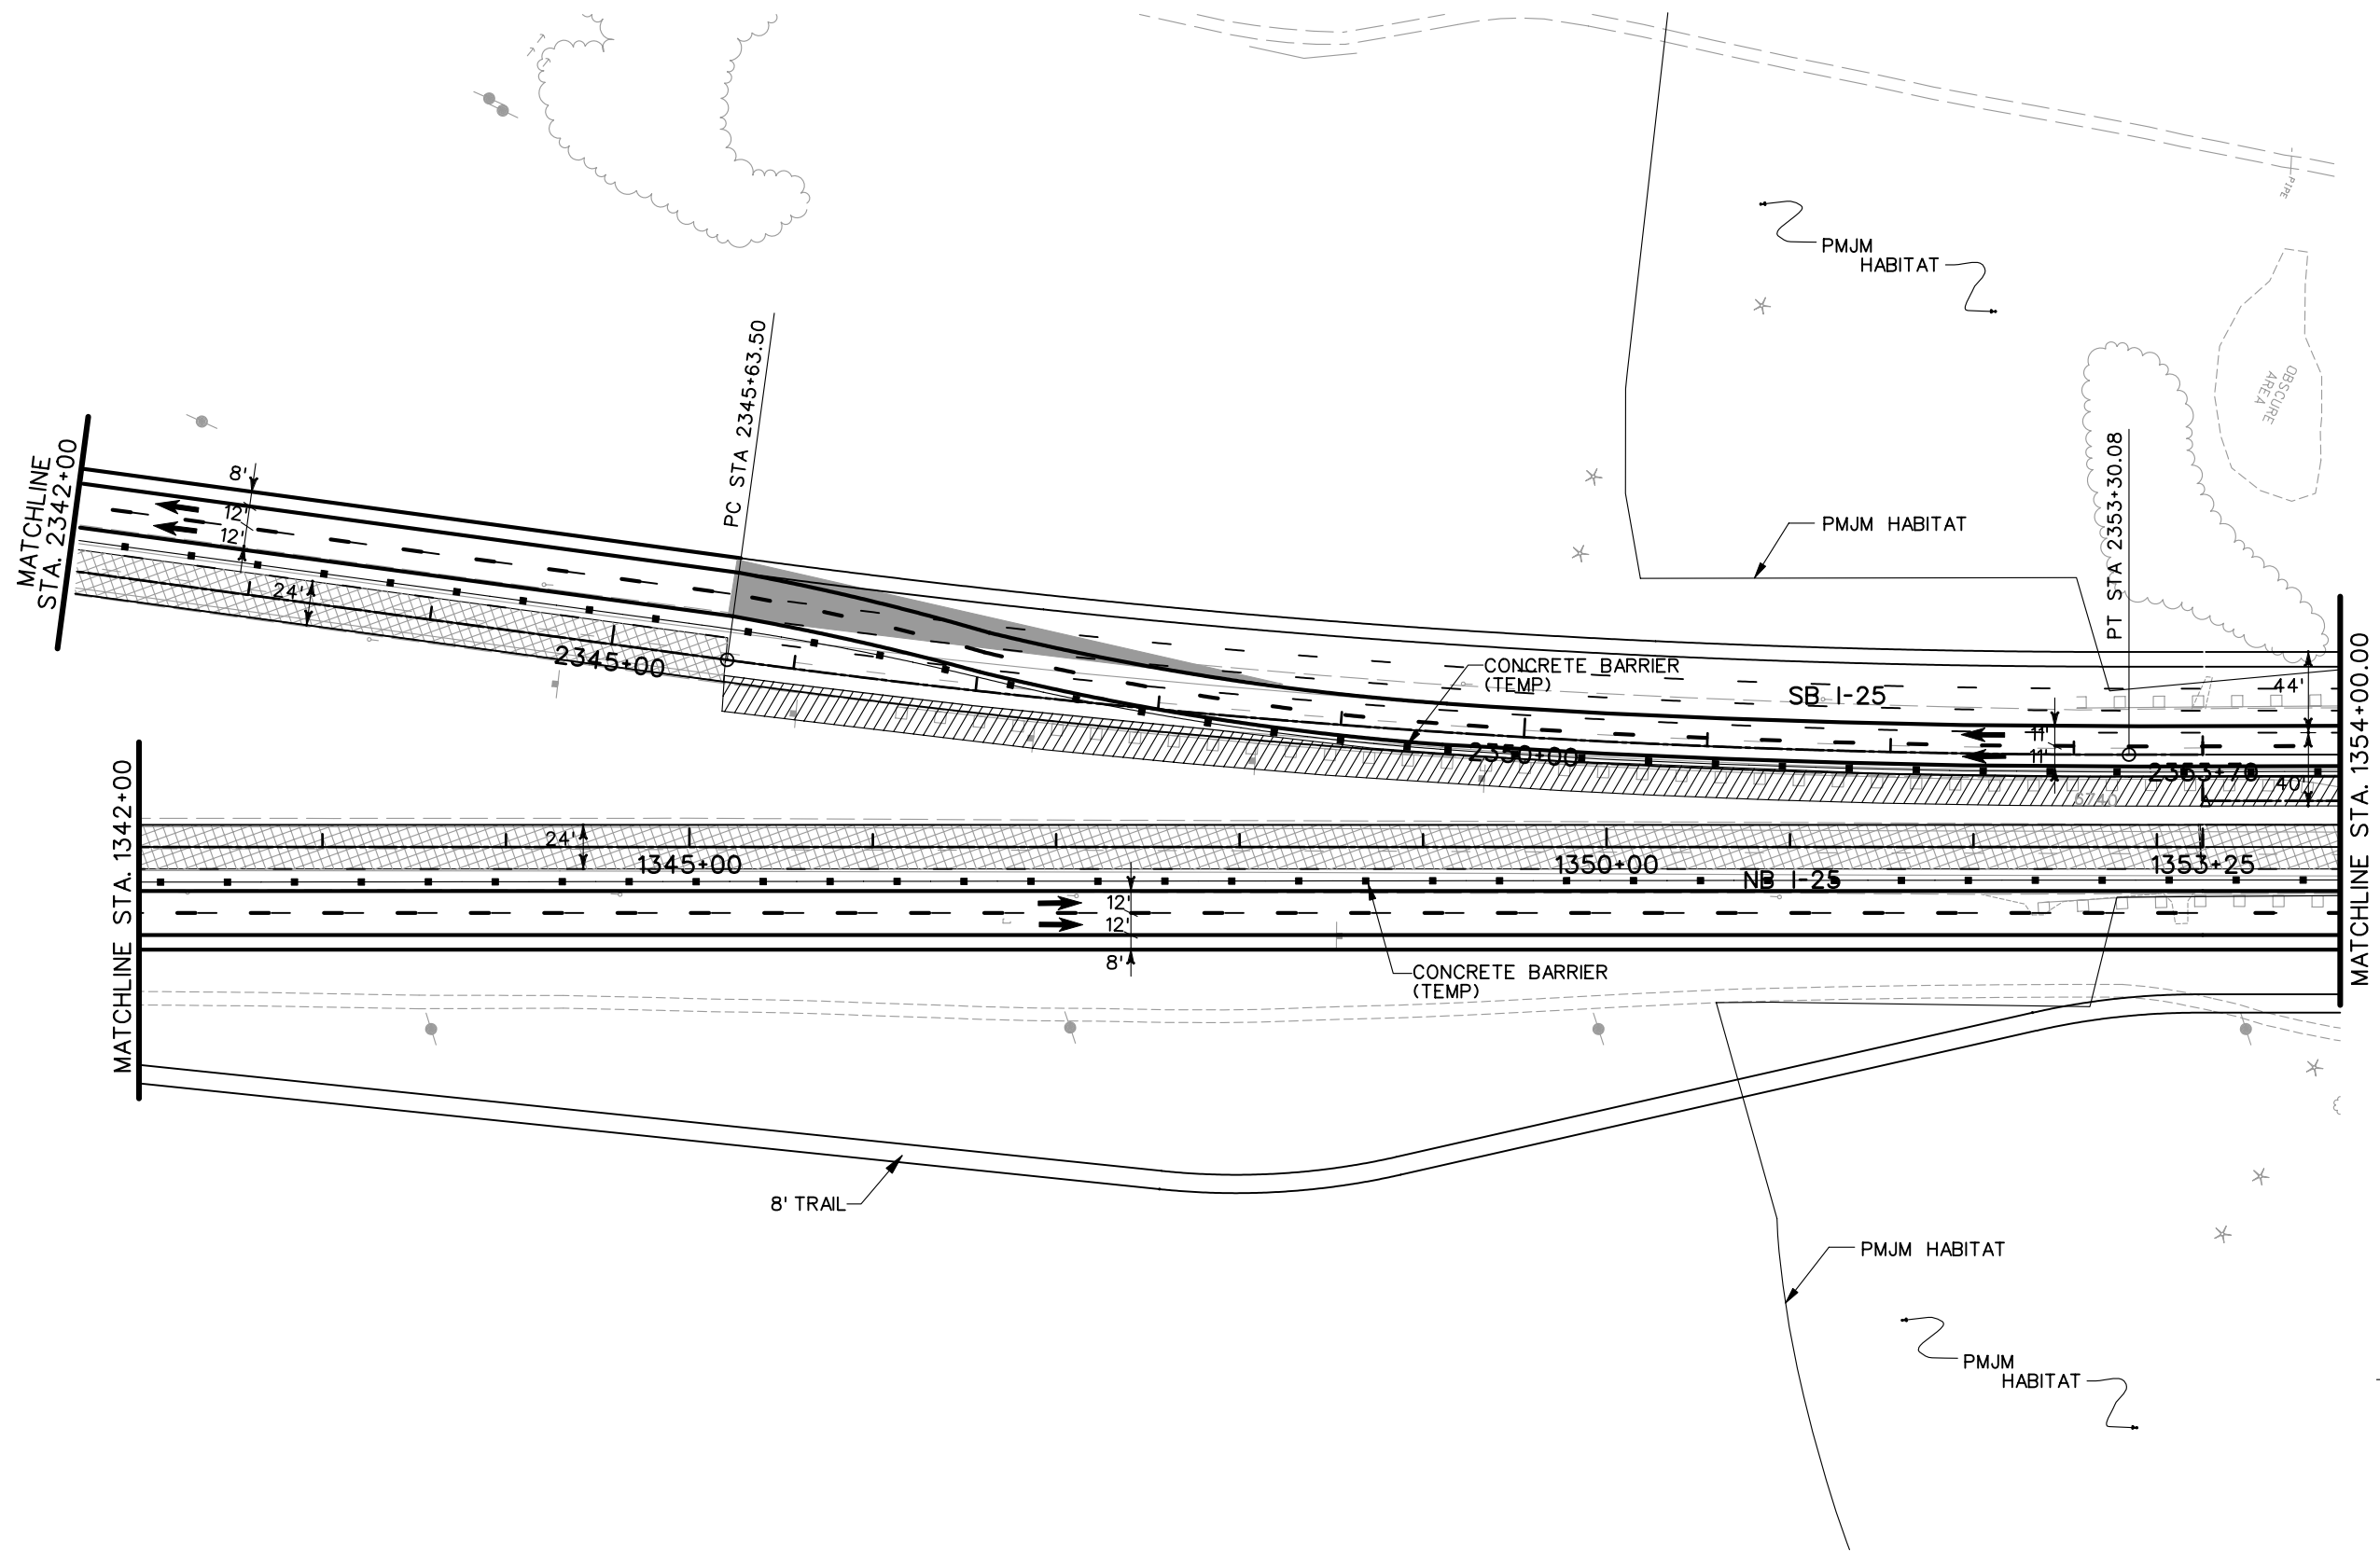

- LEGEND**
- DETOUR PAVEMENT (CONSTRUCTION)
 - DETOUR PAVEMENT (IN USE)
 - ULTIMATE PAVEMENT
 - TRAFFIC FLOW
 - IMPACT ATTENUATOR (TEMP.)
 - CONCRETE BARRIER (TEMP.)
 - CHANNELING DEVICE




NOTE: SEE TYPICAL SECTIONS FOR I-25 SHOULDER WIDTHS.

PRELIMINARY
SUBJECT TO REVISION

Computer File Information		Sheet Revisions		Colorado Department of Transportation		As Constructed		PHASING PLAN		Project No./Code	
Creation Date:	11/10/03	Initials:	JEM					PHASE 3		IM 252-341	
Last Modification Date:	01/16/04	Initials:	JEM							13388	
Full Path:	S:\Tranproj\ 246091-00\HwyDes\Phasing\							Designer:	MAM	Structure	
Drawing File Name:	ph03pl15.dgn							Detailer:	JEM	Numbers	
Scale:	Graphic							Sheet Subset:		of	Sheet Number
Units:	English										
				REGION 2		JFF					

1480 Quail Lake Loop
Suite A
Colorado Springs, CO 80906
Phone: (719) 634-2323
Fax: (719) 227-3298

5500 Greenwood Plaza Blvd.
Suite 150
Greenwood Village, CO 80111
Phone: (303) 221-7275
Fax: (303) 221-7276

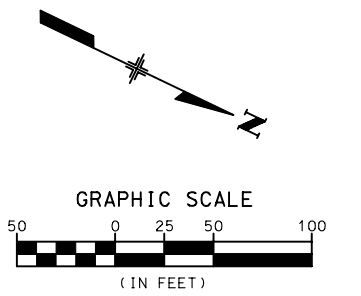
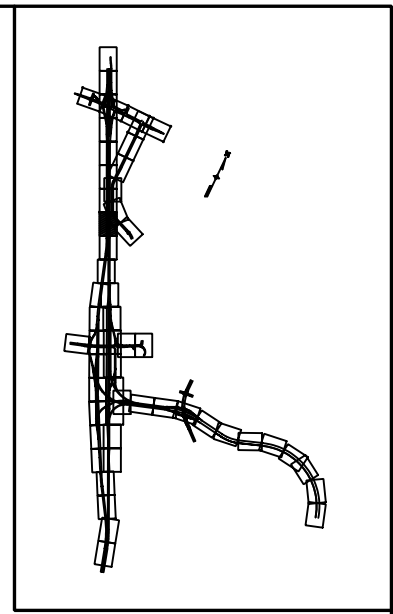
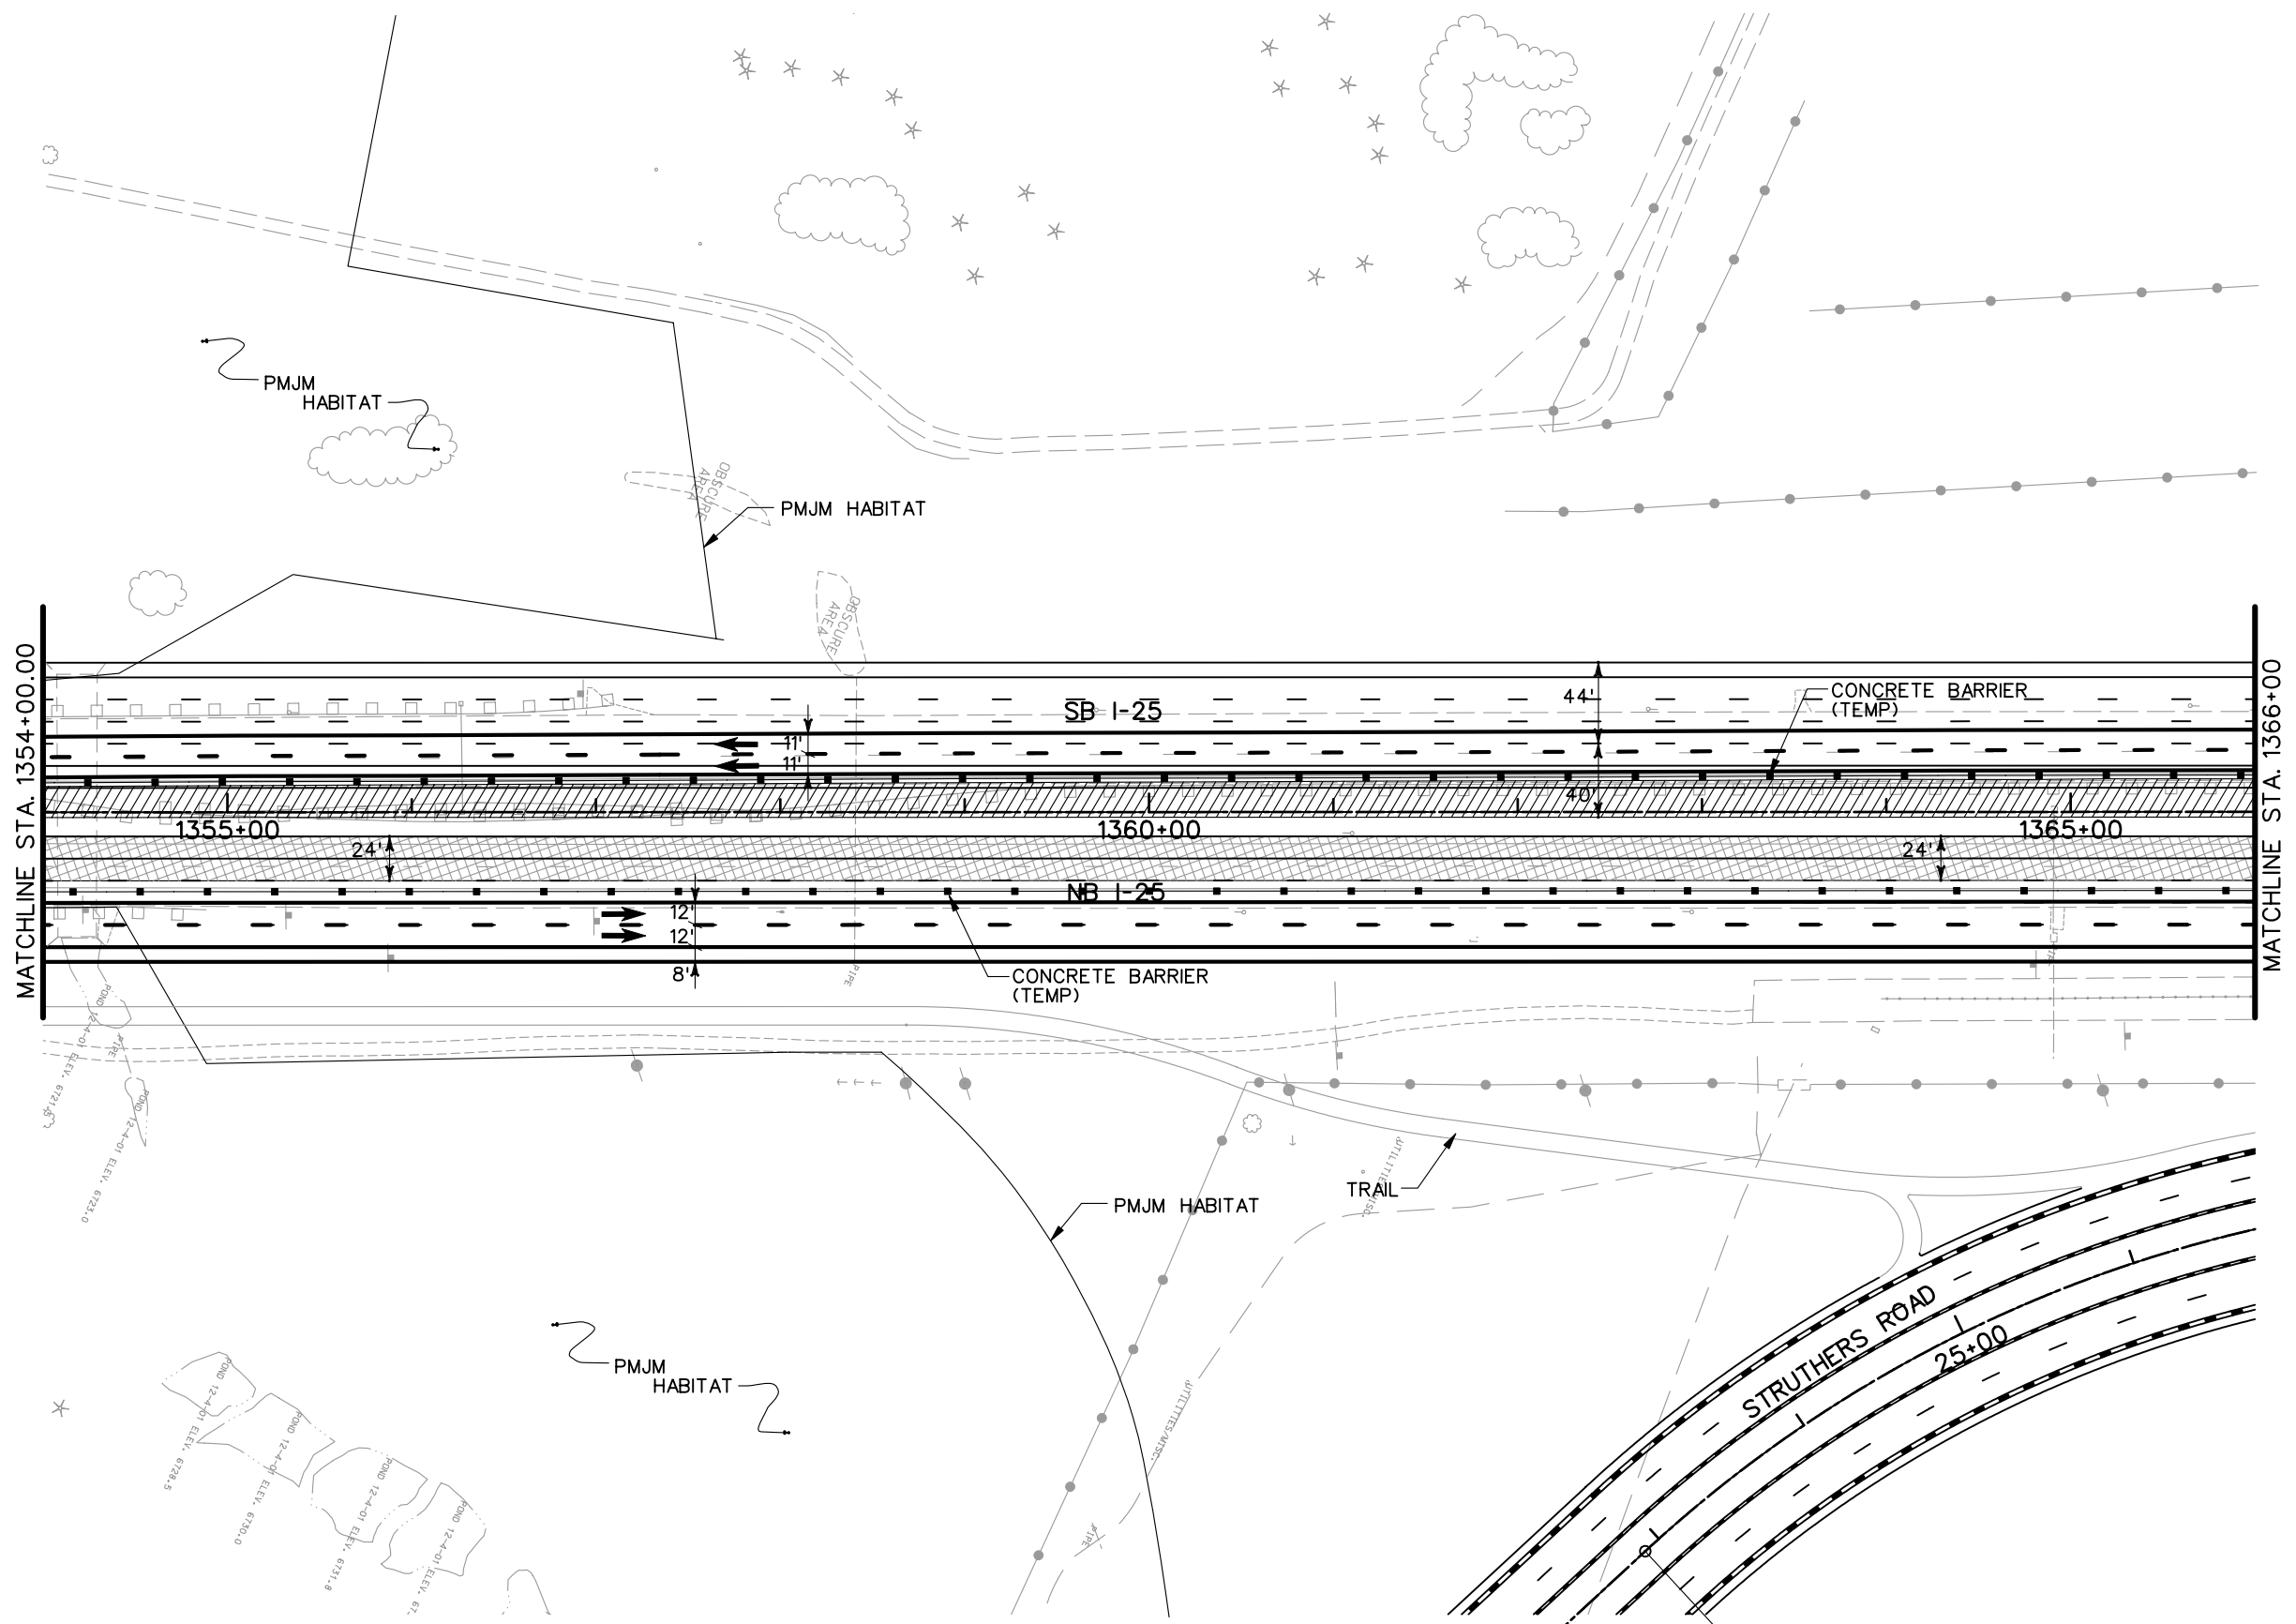


- LEGEND**
- DETOUR PAVEMENT (CONSTRUCTION)
 - DETOUR PAVEMENT (IN USE)
 - ULTIMATE PAVEMENT
 - TRAFFIC FLOW
 - IMPACT ATTENUATOR (TEMP.)
 - CONCRETE BARRIER (TEMP.)
 - CHANNELING DEVICE

NOTE: SEE TYPICAL SECTIONS FOR I-25 SHOULDER WIDTHS.

PRELIMINARY
SUBJECT TO REVISION

Computer File Information		Sheet Revisions		Colorado Department of Transportation		As Constructed		PHASING PLANS		Project No./Code	
Creation Date:	11/10/03	Initials:	JEM					PHASE 3		IM 252-341	
Last Modification Date:	01/16/04	Initials:	JEM					Designer: MAM		Structure Numbers	
Full Path:	S:\Tranproj\ 246091-00\HwyDes\Phasing\							Detailer: JEM			
Drawing File Name:	ph03pl16.dgn							Sheet Subset:		of	
Scale:	Graphic									Sheet Number	
Units:	English										
				1480 Quail Lake Loop Suite A Colorado Springs, CO 80906 Phone: (719) 634-2323 Fax: (719) 227-3298		5500 Greenwood Plaza Blvd. Suite 150 Greenwood Village, CO 80111 Phone: (303) 221-7275 Fax: (303) 221-7276					
				REGION 2		JFF					

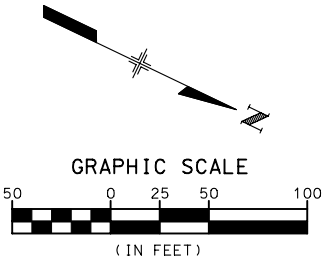
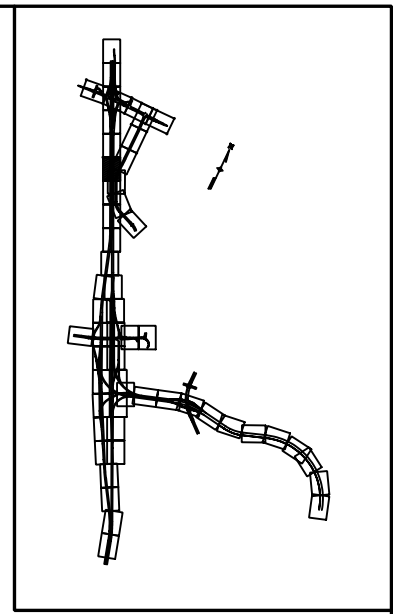
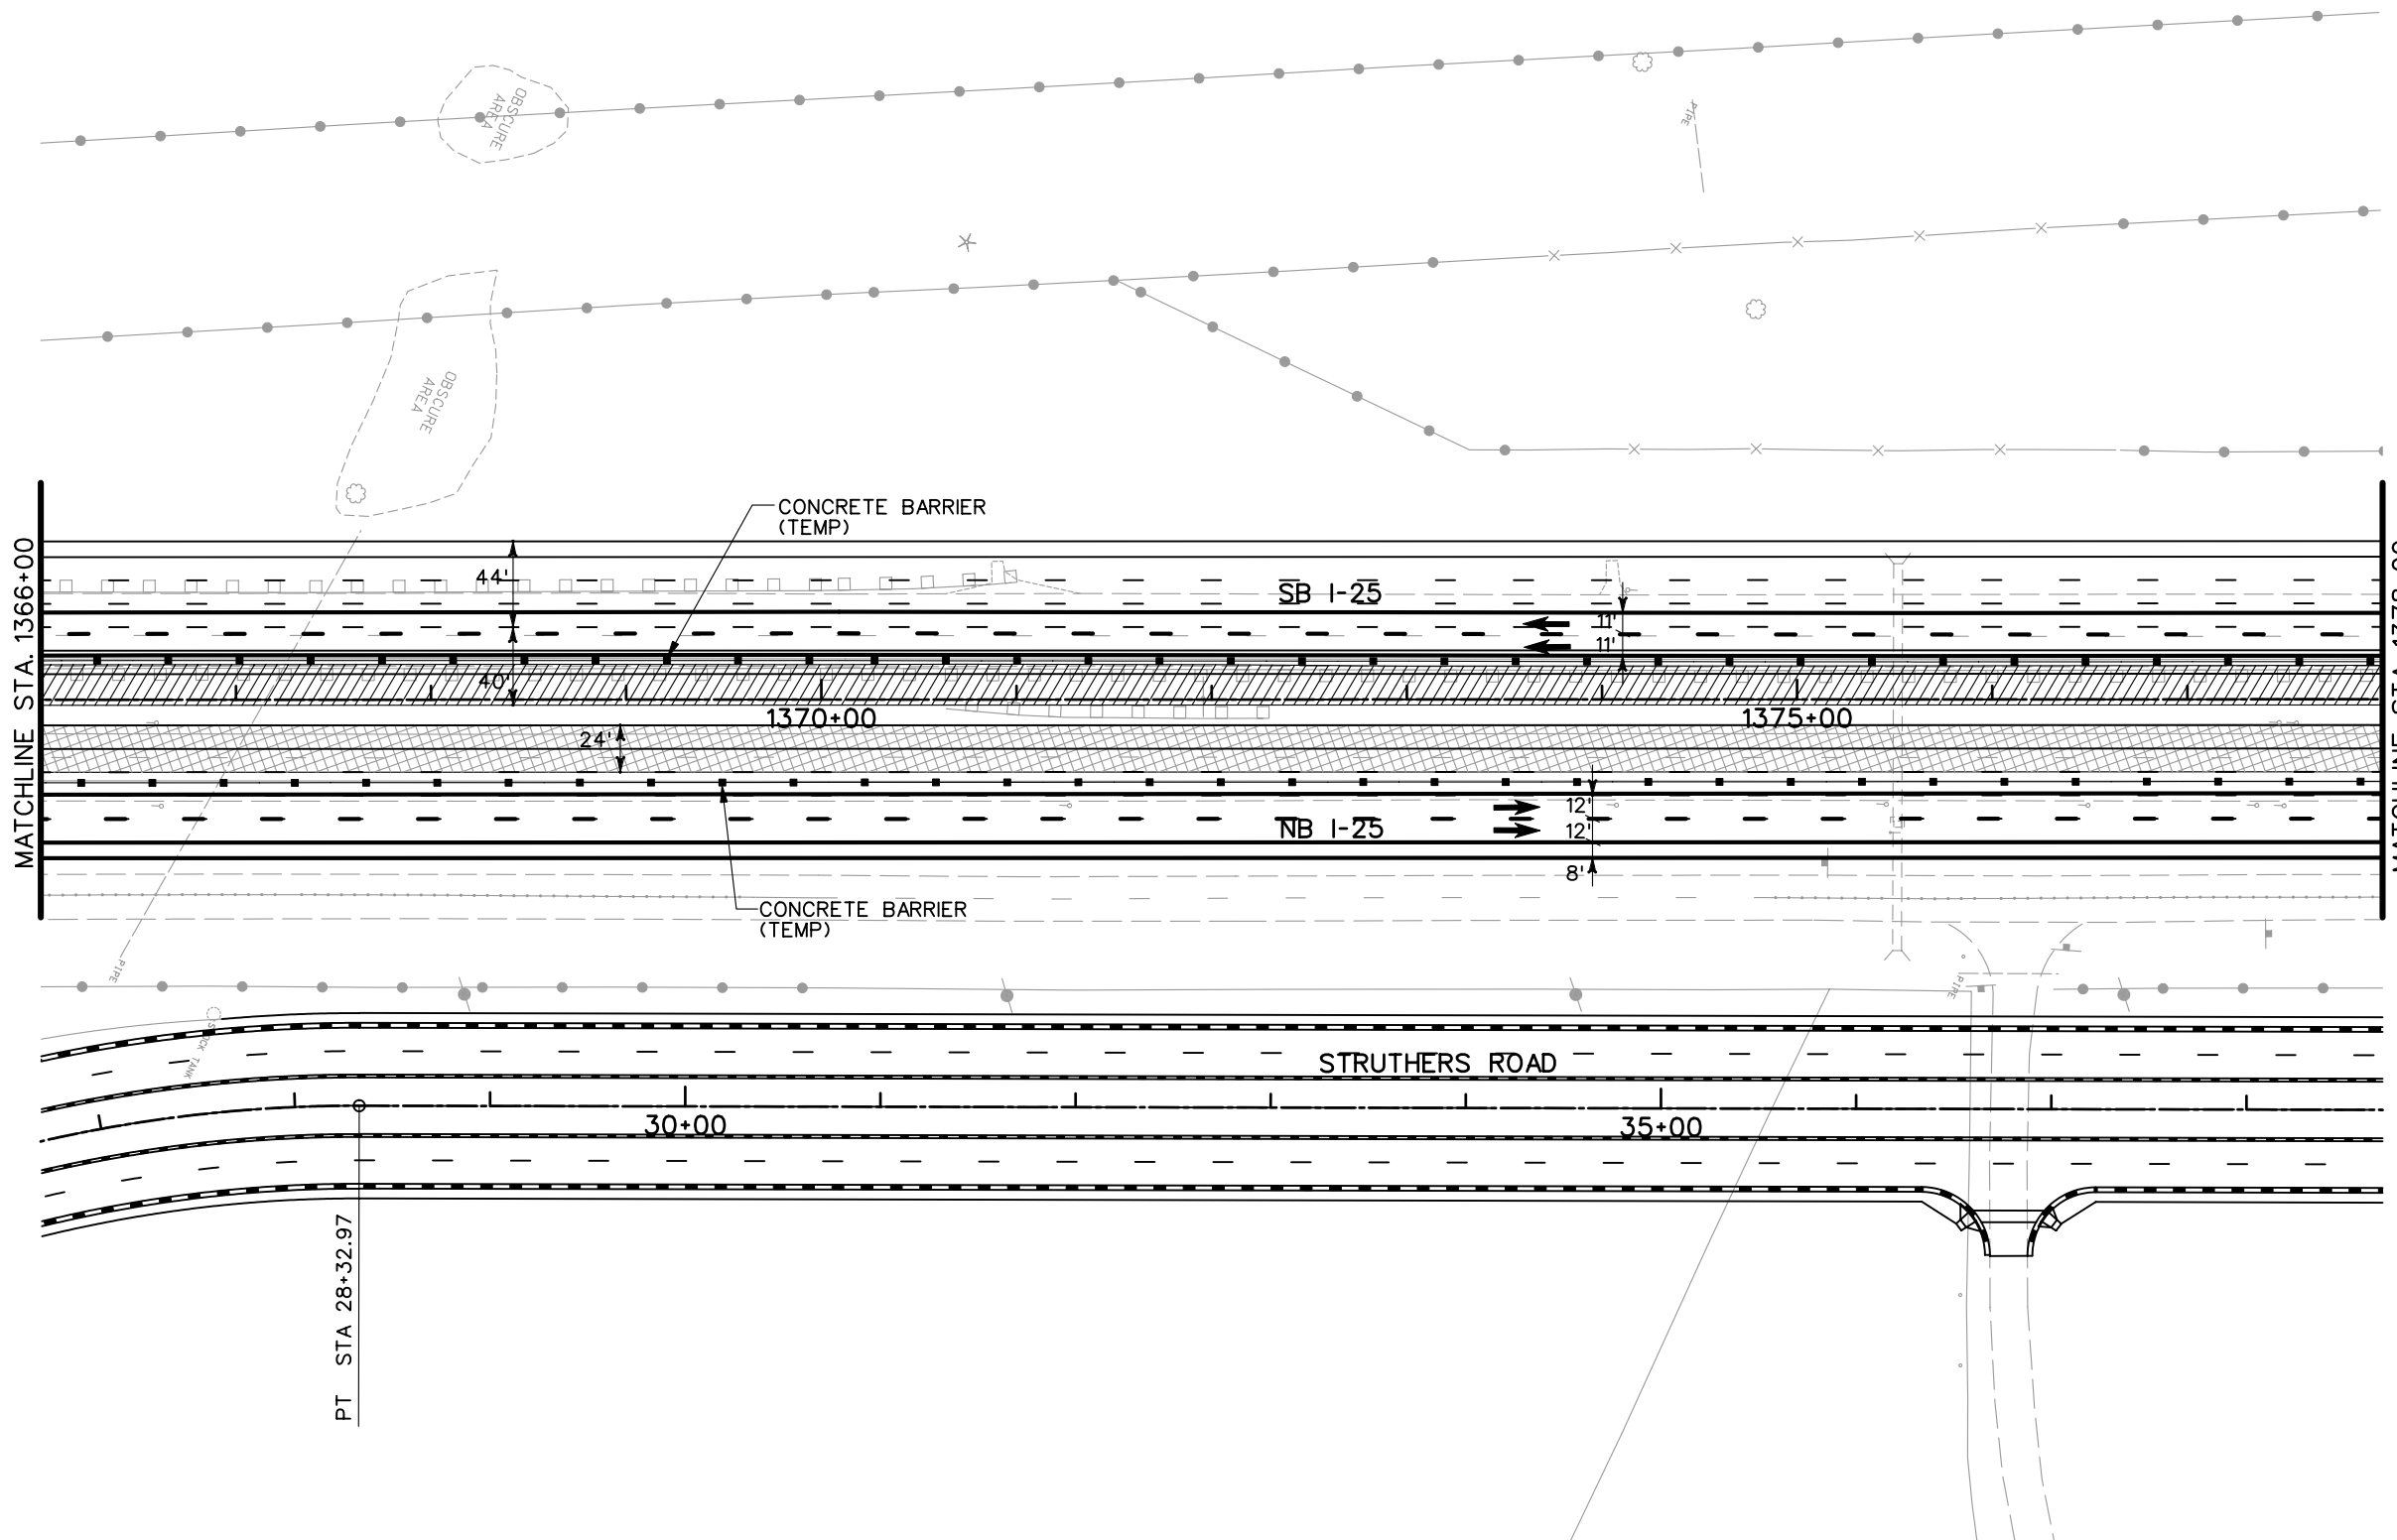


- LEGEND**
- DETOUR PAVEMENT (CONSTRUCTION)
 - DETOUR PAVEMENT (IN USE)
 - ULTIMATE PAVEMENT
 - TRAFFIC FLOW
 - IMPACT ATTENUATOR (TEMP.)
 - CONCRETE BARRIER (TEMP.)
 - CHANNELING DEVICE

NOTE: SEE TYPICAL SECTIONS FOR I-25 SHOULDER WIDTHS.

PRELIMINARY
SUBJECT TO REVISION

Computer File Information		Sheet Revisions		Colorado Department of Transportation		As Constructed		PHASING PLANS		Project No./Code					
Creation Date:	11/10/03 Initials: JEM	<input type="checkbox"/> <input type="checkbox"/> <input type="checkbox"/> <input type="checkbox"/>			1480 Quail Lake Loop Suite A Colorado Springs, CO 80906 Phone: (719) 634-2323 Fax: (719) 227-3298 5500 Greenwood Plaza Blvd. Suite 150 Greenwood Village, CO 80111 Phone: (303) 221-7275 Fax: (303) 221-7276		No Revisions:		PHASE 3		IM 252-341				
Last Modification Date:	01/16/04 Initials: JEM								Revised:		Designer:	MAM	Structure Numbers	13388	
Full Path:	S:\Tranproj\ 246091-00\HwyDes\Phasing\								Void:		Detailer:	JEM		Sheet Number	
Drawing File Name:	ph03pl17.dgn								REGION 2 JFF		Sheet Subset:		of	Sheet Number	
Scale: Graphic Units: English															

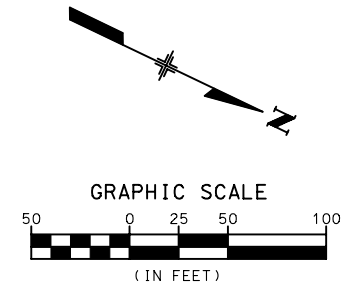
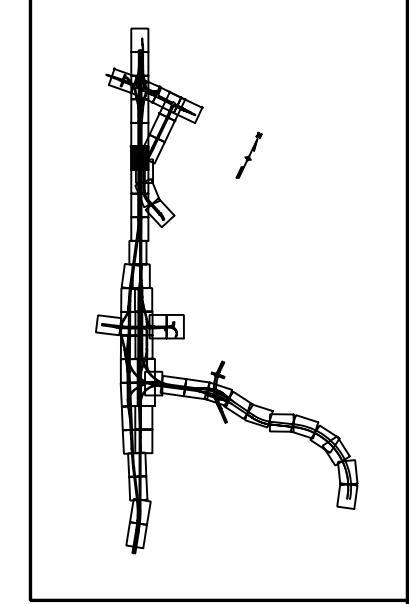
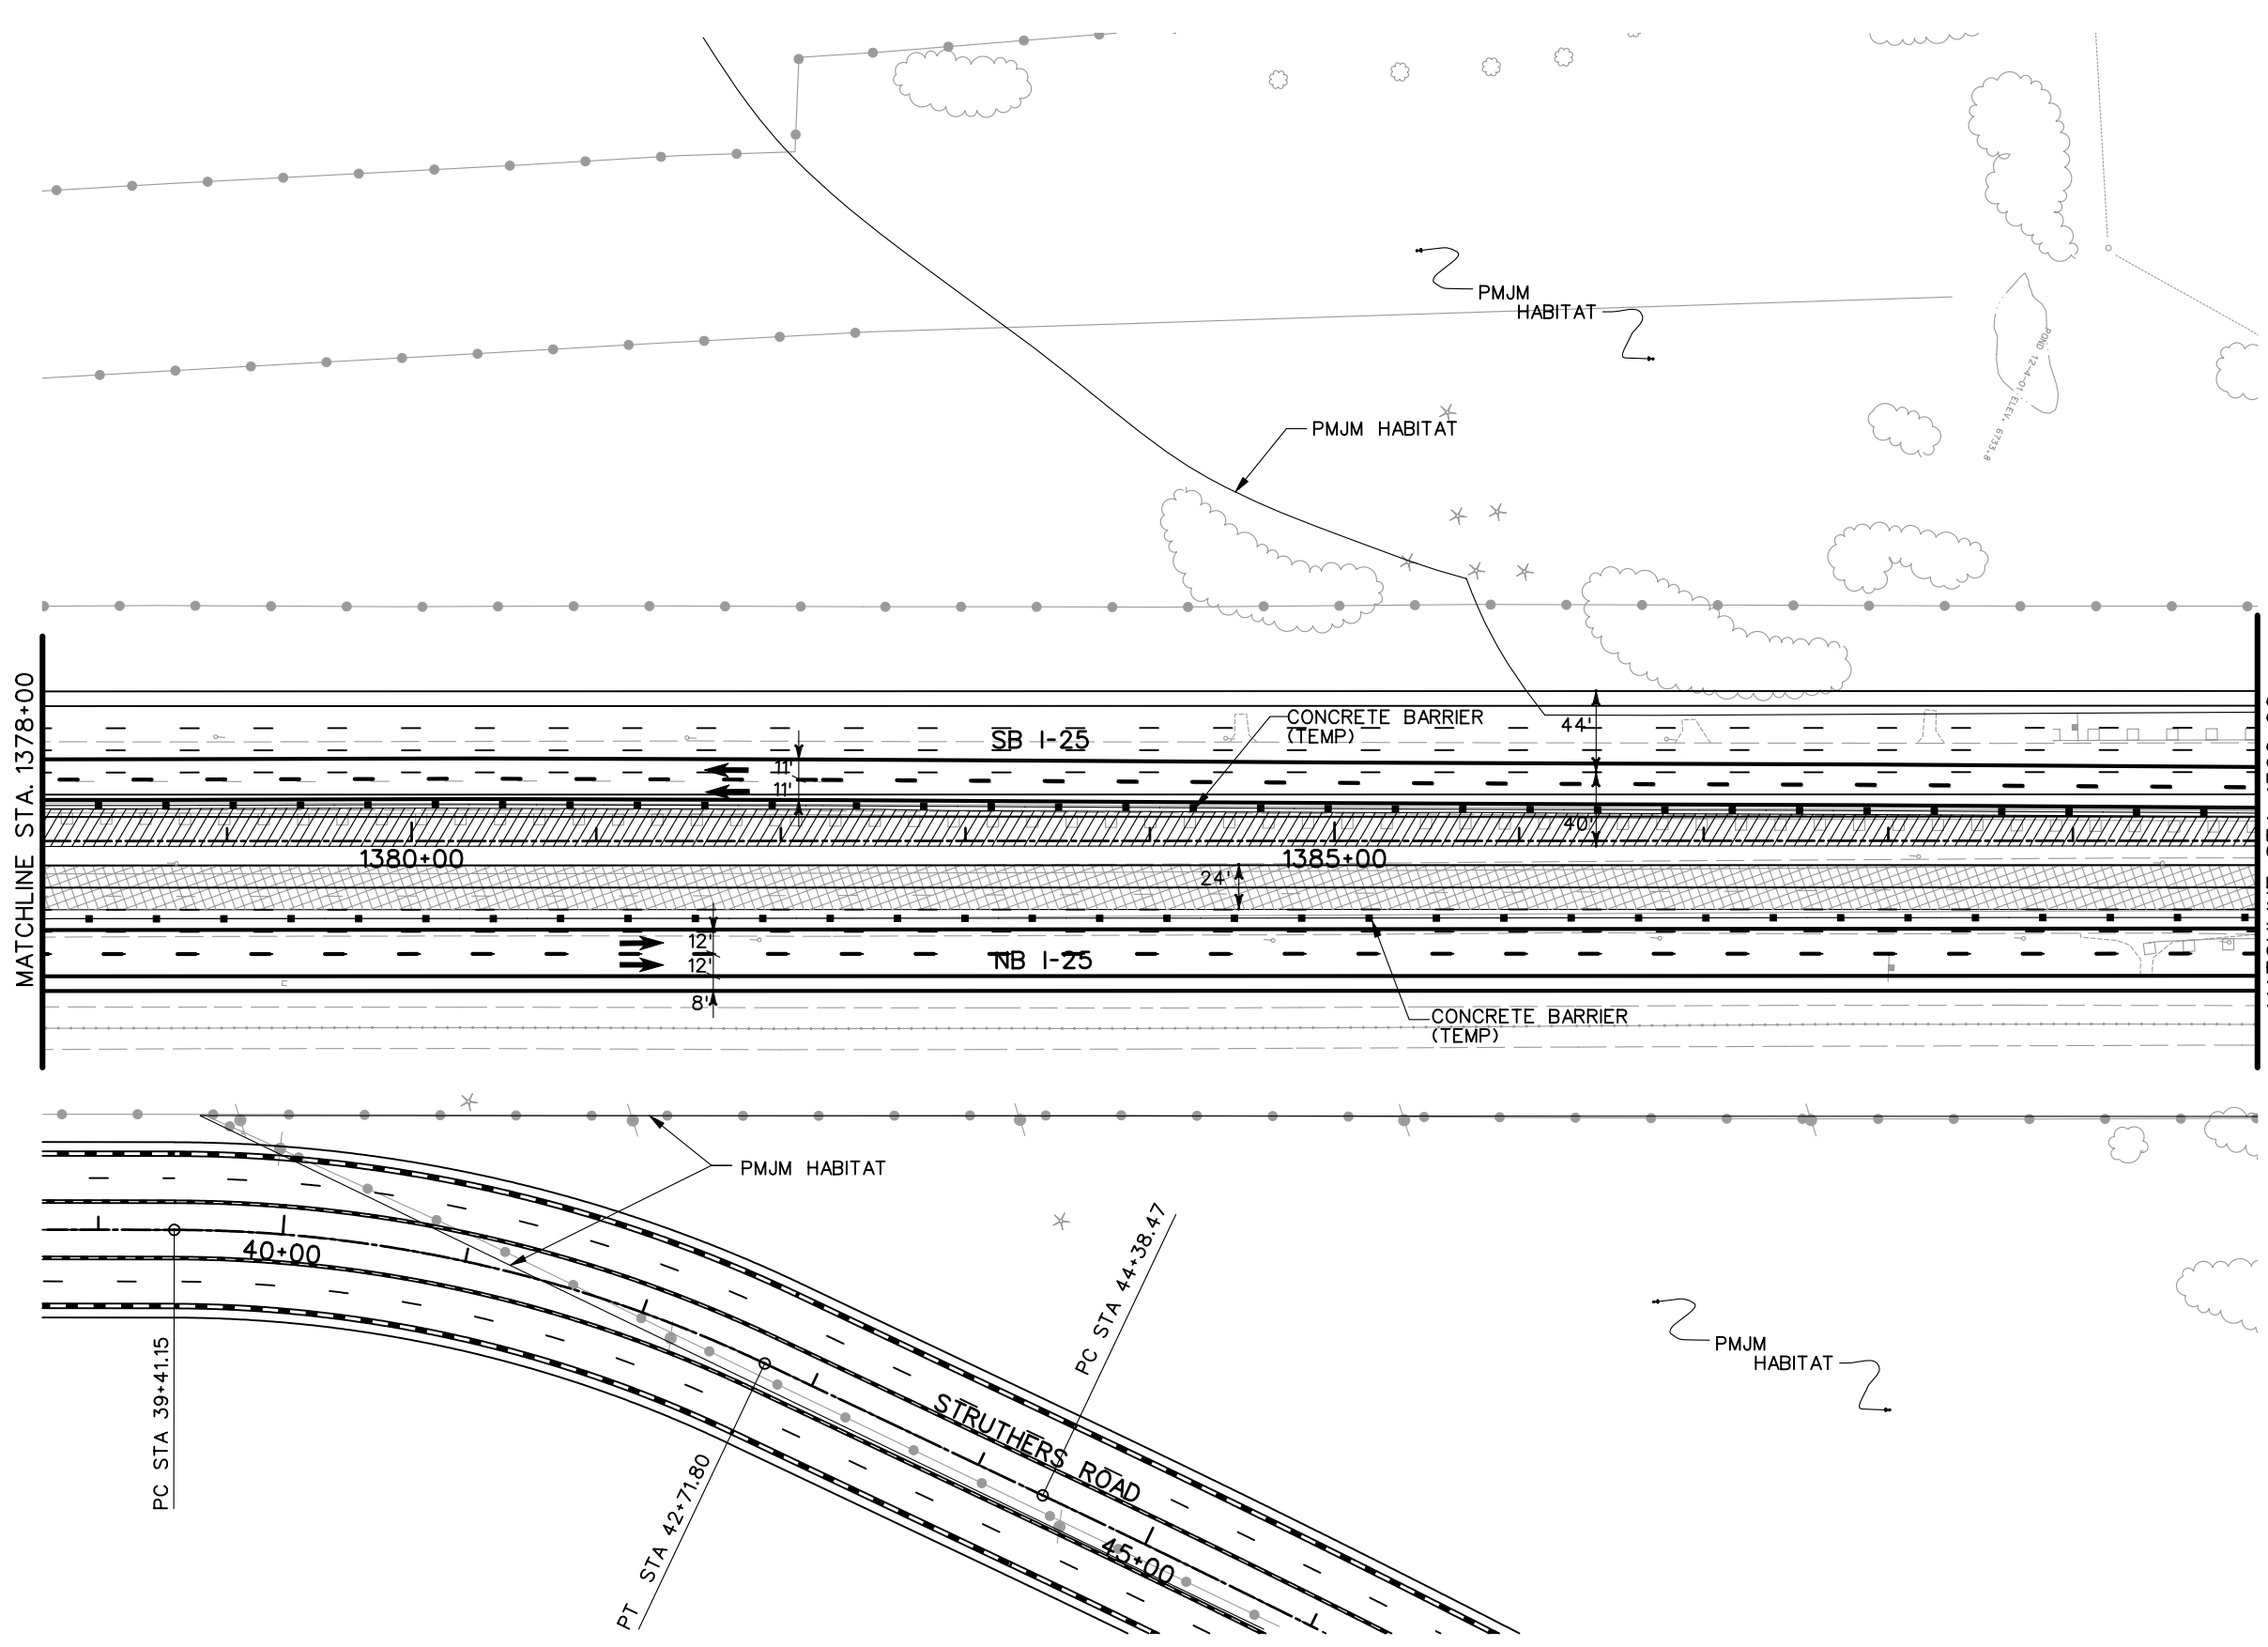


- LEGEND**
- DETOUR PAVEMENT (CONSTRUCTION)
 - DETOUR PAVEMENT (IN USE)
 - ULTIMATE PAVEMENT
 - TRAFFIC FLOW
 - IMPACT ATTENUATOR (TEMP.)
 - CONCRETE BARRIER (TEMP.)
 - CHANNELING DEVICE

NOTE: SEE TYPICAL SECTIONS FOR I-25 SHOULDER WIDTHS.

PRELIMINARY
SUBJECT TO REVISION

Computer File Information		Sheet Revisions		Colorado Department of Transportation		As Constructed		PHASING PLANS		Project No./Code			
Creation Date: 11/10/03 Initials: JEM				1480 Quail Lake Loop Suite A Colorado Springs, CO 80906 Phone: (719) 634-2323 Fax: (719) 227-3298 5500 Greenwood Plaza Blvd. Suite 150 Greenwood Village, CO 80111 Phone: (303) 221-7275 Fax: (303) 221-7276 		No Revisions:		PHASE 3		IM 252-341			
Last Modification Date: 01/16/04 Initials: JEM						Revised:		Designer: MAM		Structure Numbers		13388	
Full Path: S:\Tranproj\ 246091-00\HwyDes\Phasing\						Void:		Detailer: JEM				Sheet Number	
Drawing File Name: ph03pl18.dgn						REGION 2 JFF		Sheet Subset:		of			
Scale: Graphic Units: English													

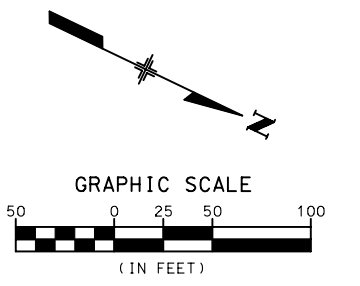
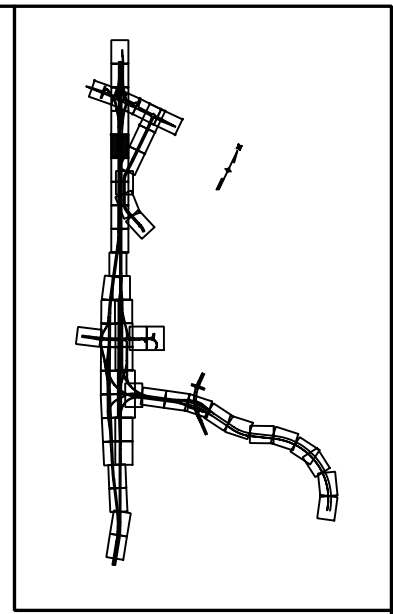
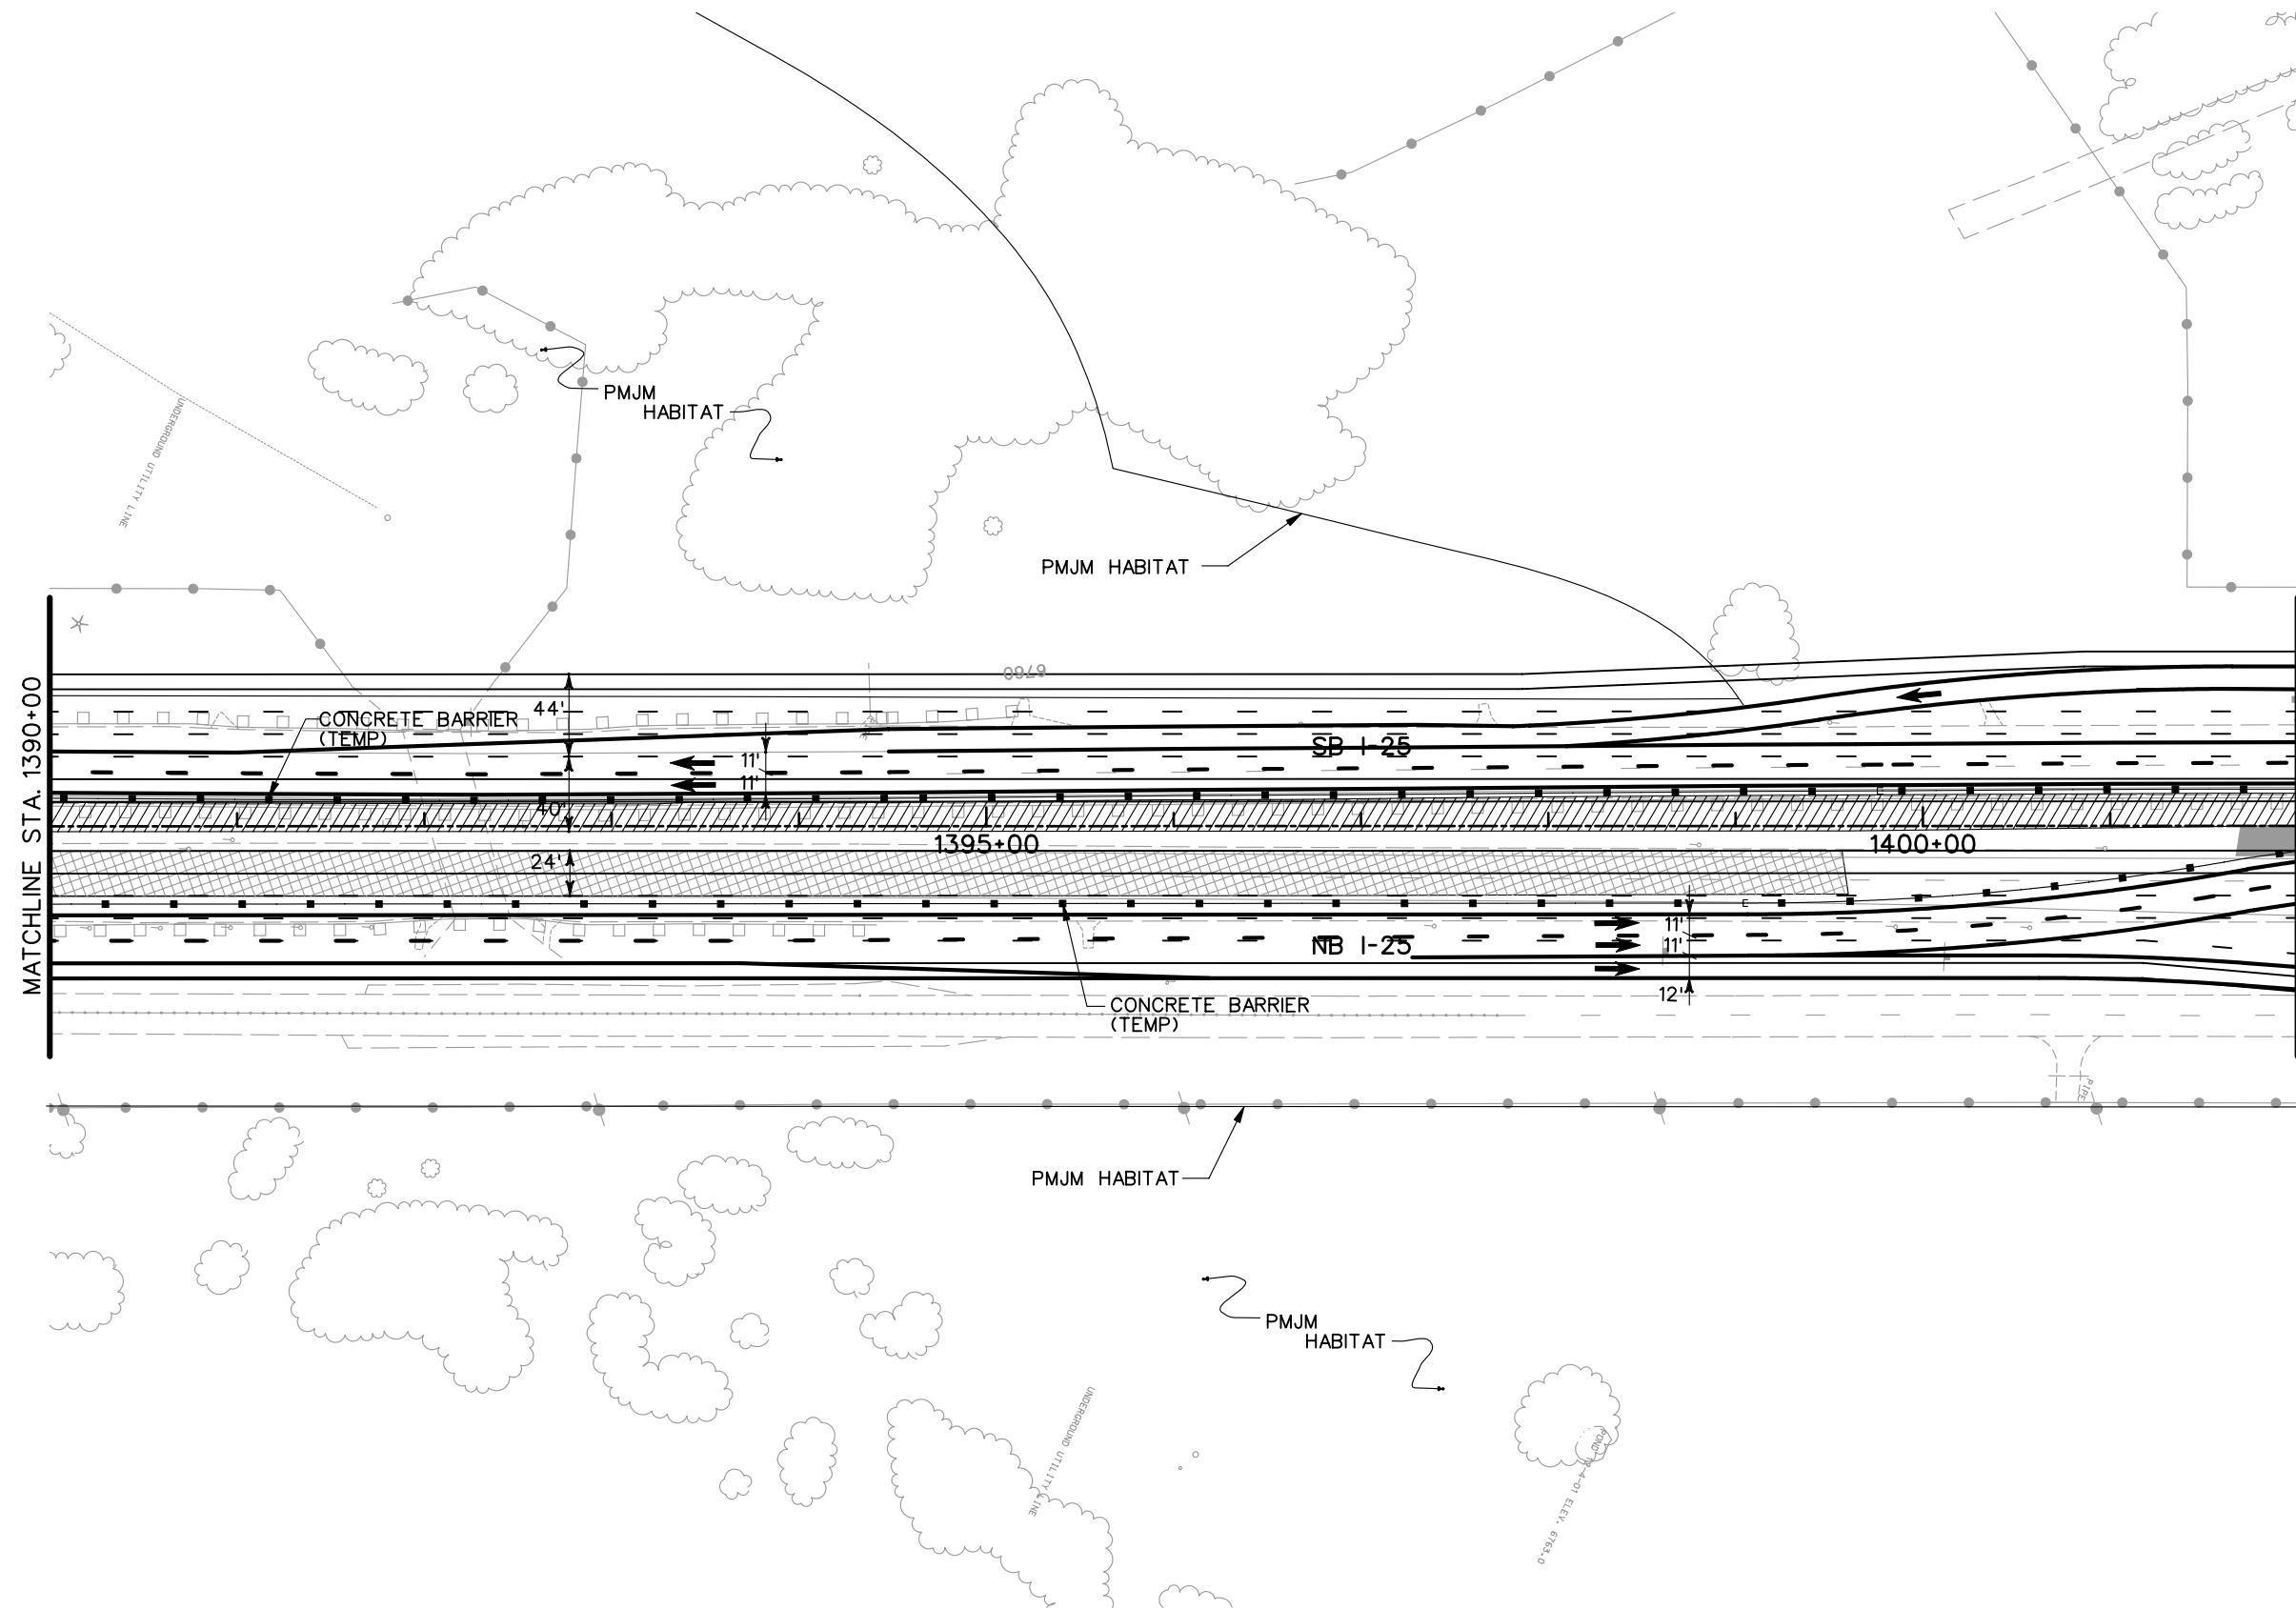


- LEGEND**
- DETOUR PAVEMENT (CONSTRUCTION)
 - DETOUR PAVEMENT (IN USE)
 - ULTIMATE PAVEMENT
 - TRAFFIC FLOW
 - IMPACT ATTENUATOR (TEMP.)
 - CONCRETE BARRIER (TEMP.)
 - CHANNELING DEVICE

NOTE: SEE TYPICAL SECTIONS FOR I-25 SHOULDER WIDTHS.

PRELIMINARY
SUBJECT TO REVISION

Computer File Information		Sheet Revisions		Colorado Department of Transportation		As Constructed		PHASING PLANS		Project No./Code	
Creation Date:	11/10/03 Initials: JEM	<input type="checkbox"/> <input type="checkbox"/> <input type="checkbox"/> <input type="checkbox"/>			1480 Quail Lake Loop Suite A Colorado Springs, CO 80906 Phone: (719) 634-2323 Fax: (719) 227-3298 5500 Greenwood Plaza Blvd. Suite 150 Greenwood Village, CO 80111 Phone: (303) 221-7275 Fax: (303) 221-7276	No Revisions:		PHASE 3		IM 252-341	
Last Modification Date:	01/16/04 Initials: JEM					Revised:		Designer: MAM		Structure Numbers	
Full Path:	S:\Tranproj\ 246091-00\HwyDes\Phasing\					Void:		Detailer: JEM			
Drawing File Name:	ph03pl19.dgn					REGION 2 JFF		Sheet Subset:		of	
Scale: Graphic Units: English											

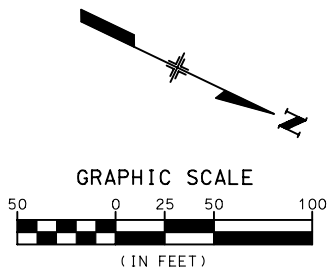
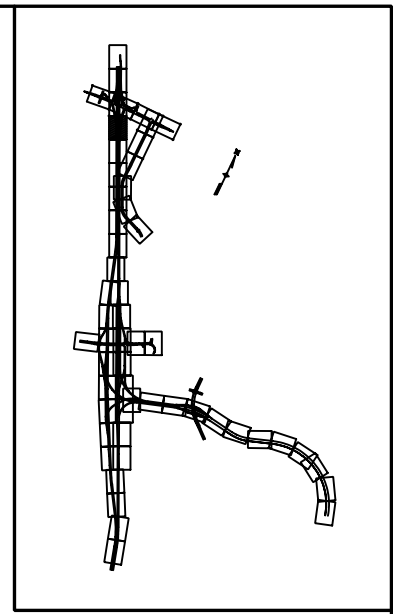
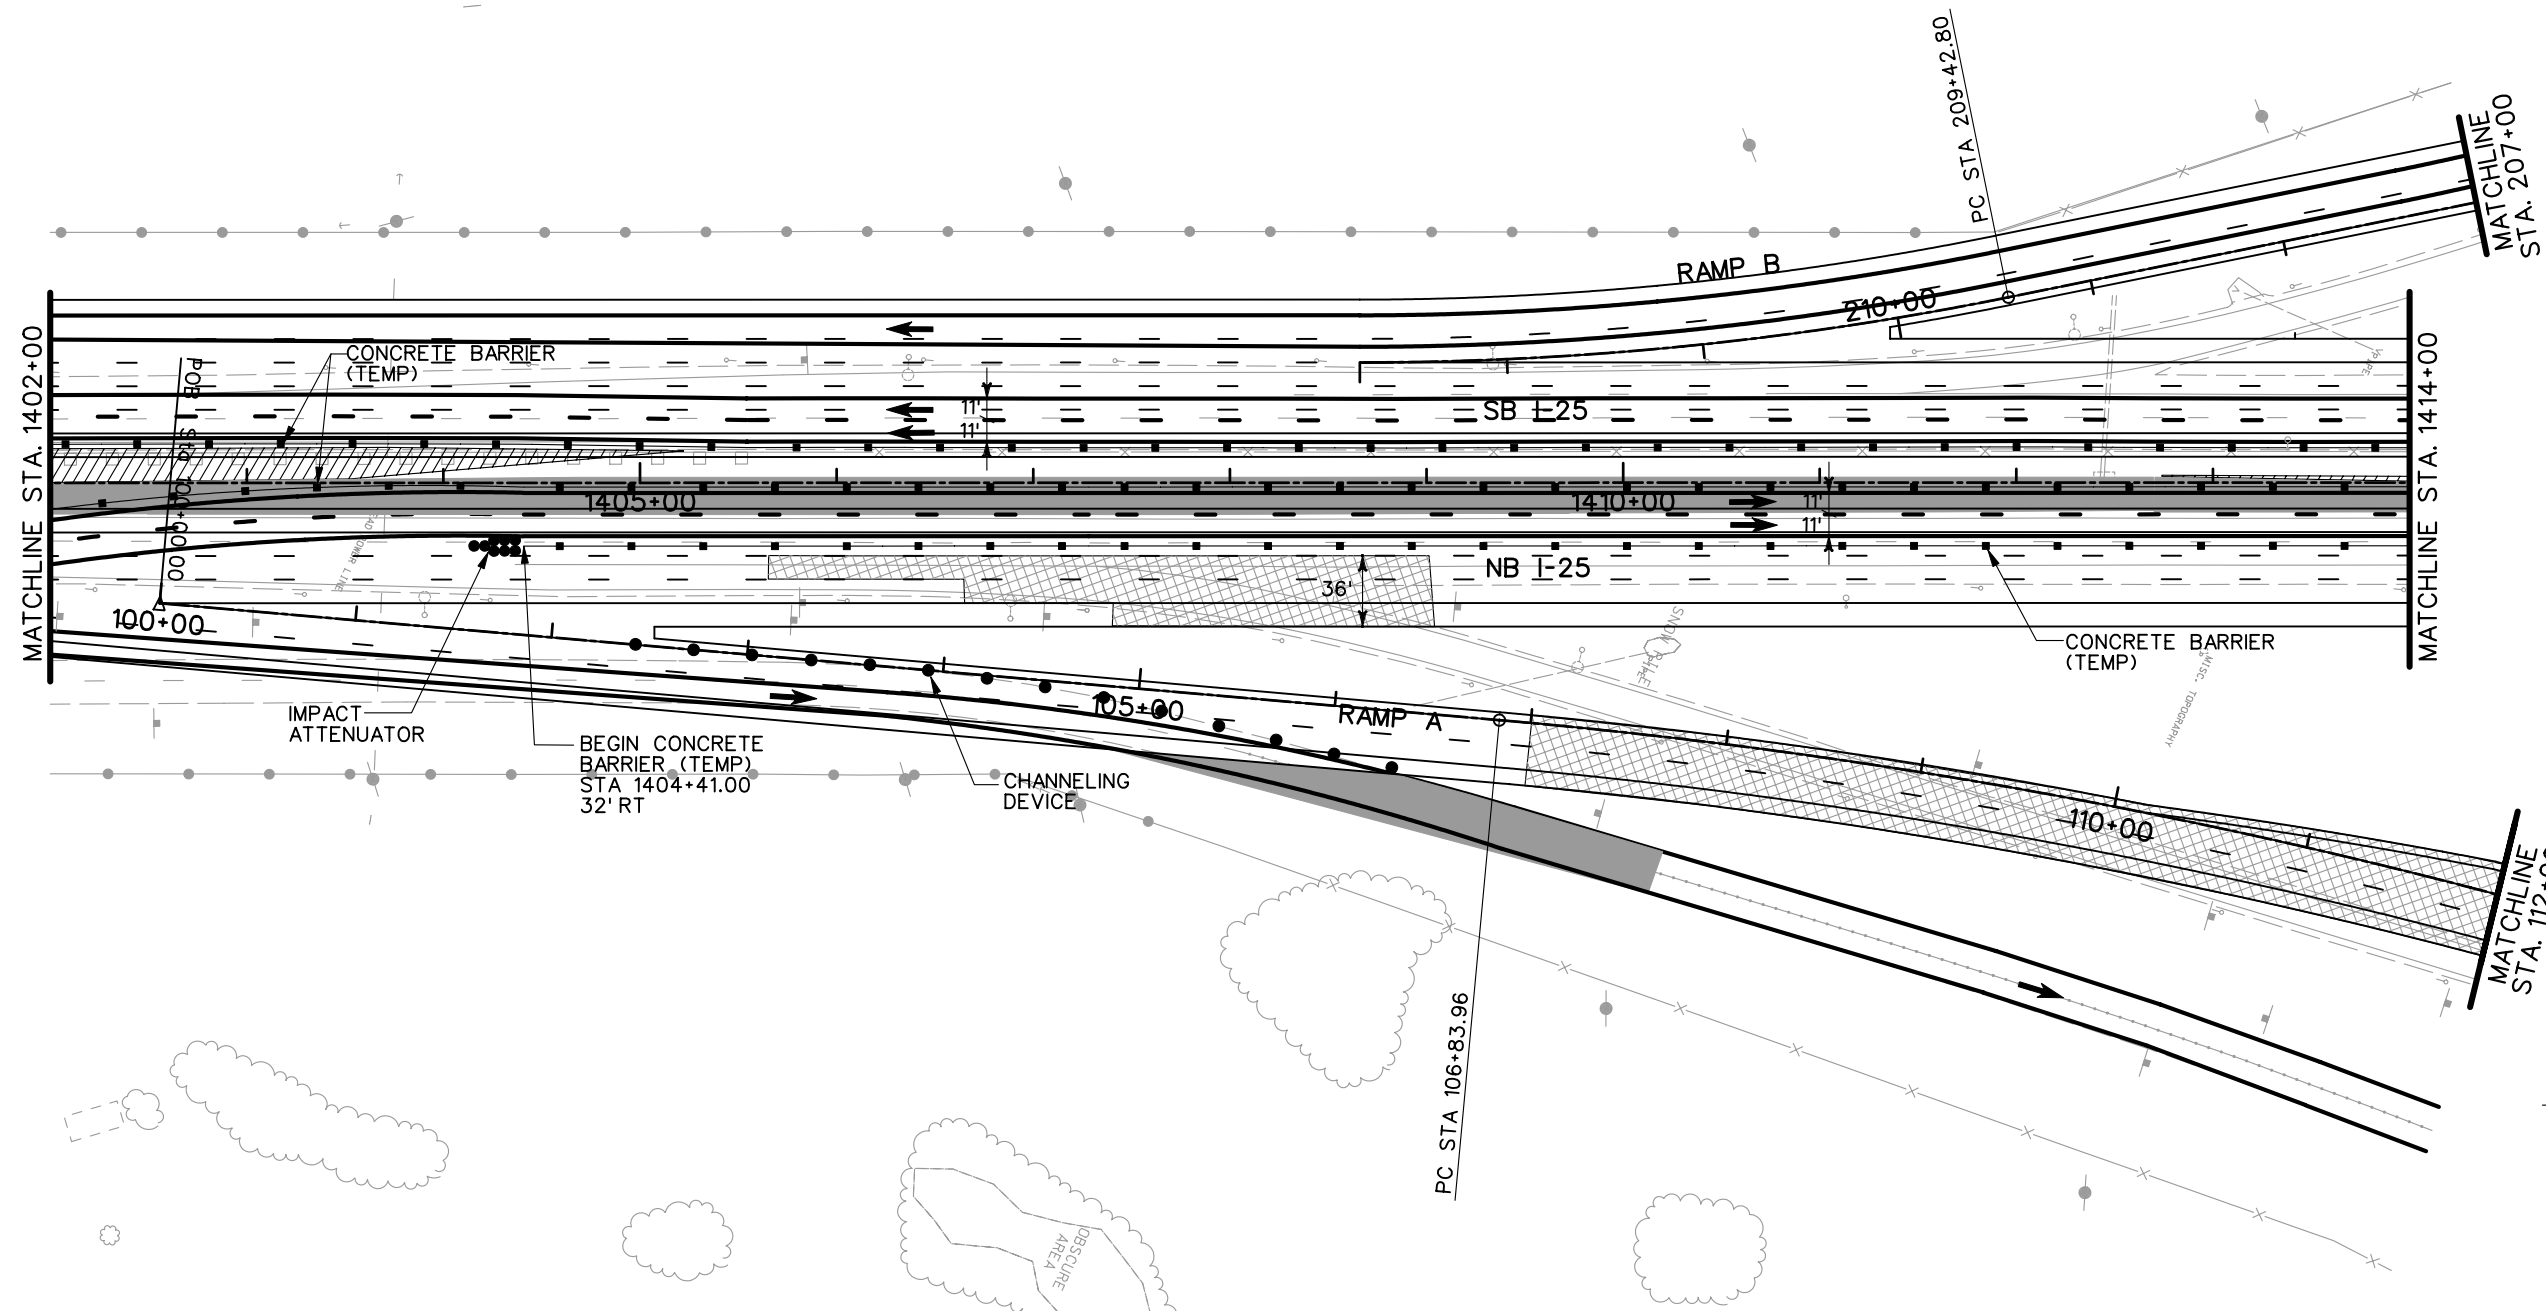


- LEGEND**
- DETOUR PAVEMENT (CONSTRUCTION)
 - DETOUR PAVEMENT (IN USE)
 - ULTIMATE PAVEMENT
 - TRAFFIC FLOW
 - IMPACT ATTENUATOR (TEMP.)
 - CONCRETE BARRIER (TEMP.)
 - CHANNELING DEVICE

NOTE: SEE TYPICAL SECTIONS FOR I-25 SHOULDER WIDTHS.

PRELIMINARY
SUBJECT TO REVISION

Computer File Information		Sheet Revisions		Colorado Department of Transportation		As Constructed		PHASING PLANS		Project No./Code	
Creation Date:	11/10/03 Initials: JEM	<input type="checkbox"/> <input type="checkbox"/> <input type="checkbox"/> <input type="checkbox"/>			1480 Quail Lake Loop Suite A Colorado Springs, CO 80906 Phone: (719) 634-2323 Fax: (719) 227-3298 5500 Greenwood Plaza Blvd. Suite 150 Greenwood Village, CO 80111 Phone: (303) 221-7275 Fax: (303) 221-7276	No Revisions:		PHASE 3		IM 252-341	
Last Modification Date:	01/16/04 Initials: JEM					Revised:		Designer: MAM Structure Numbers		13388	
Full Path:	S:\Tranproj\ 246091-00\HwyDes\Phasing\					Void:		Detailer: JEM		Sheet Number	
Drawing File Name:	ph03pl20.dgn					REGION 2 JFF		Sheet Subset:		of	
Scale: Graphic Units: English										Sheet Number	

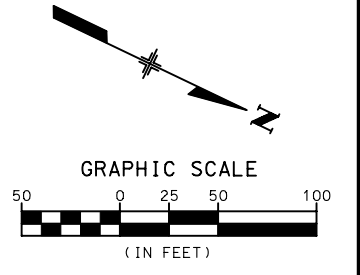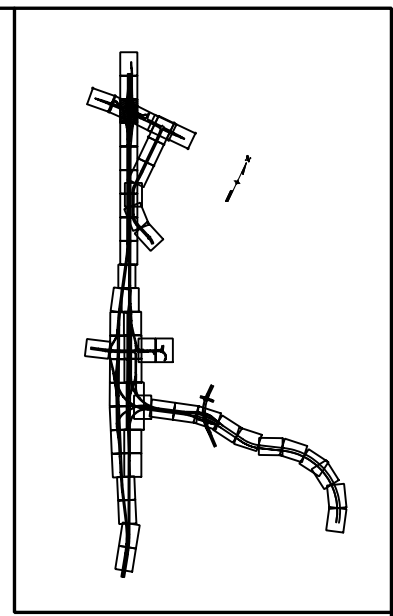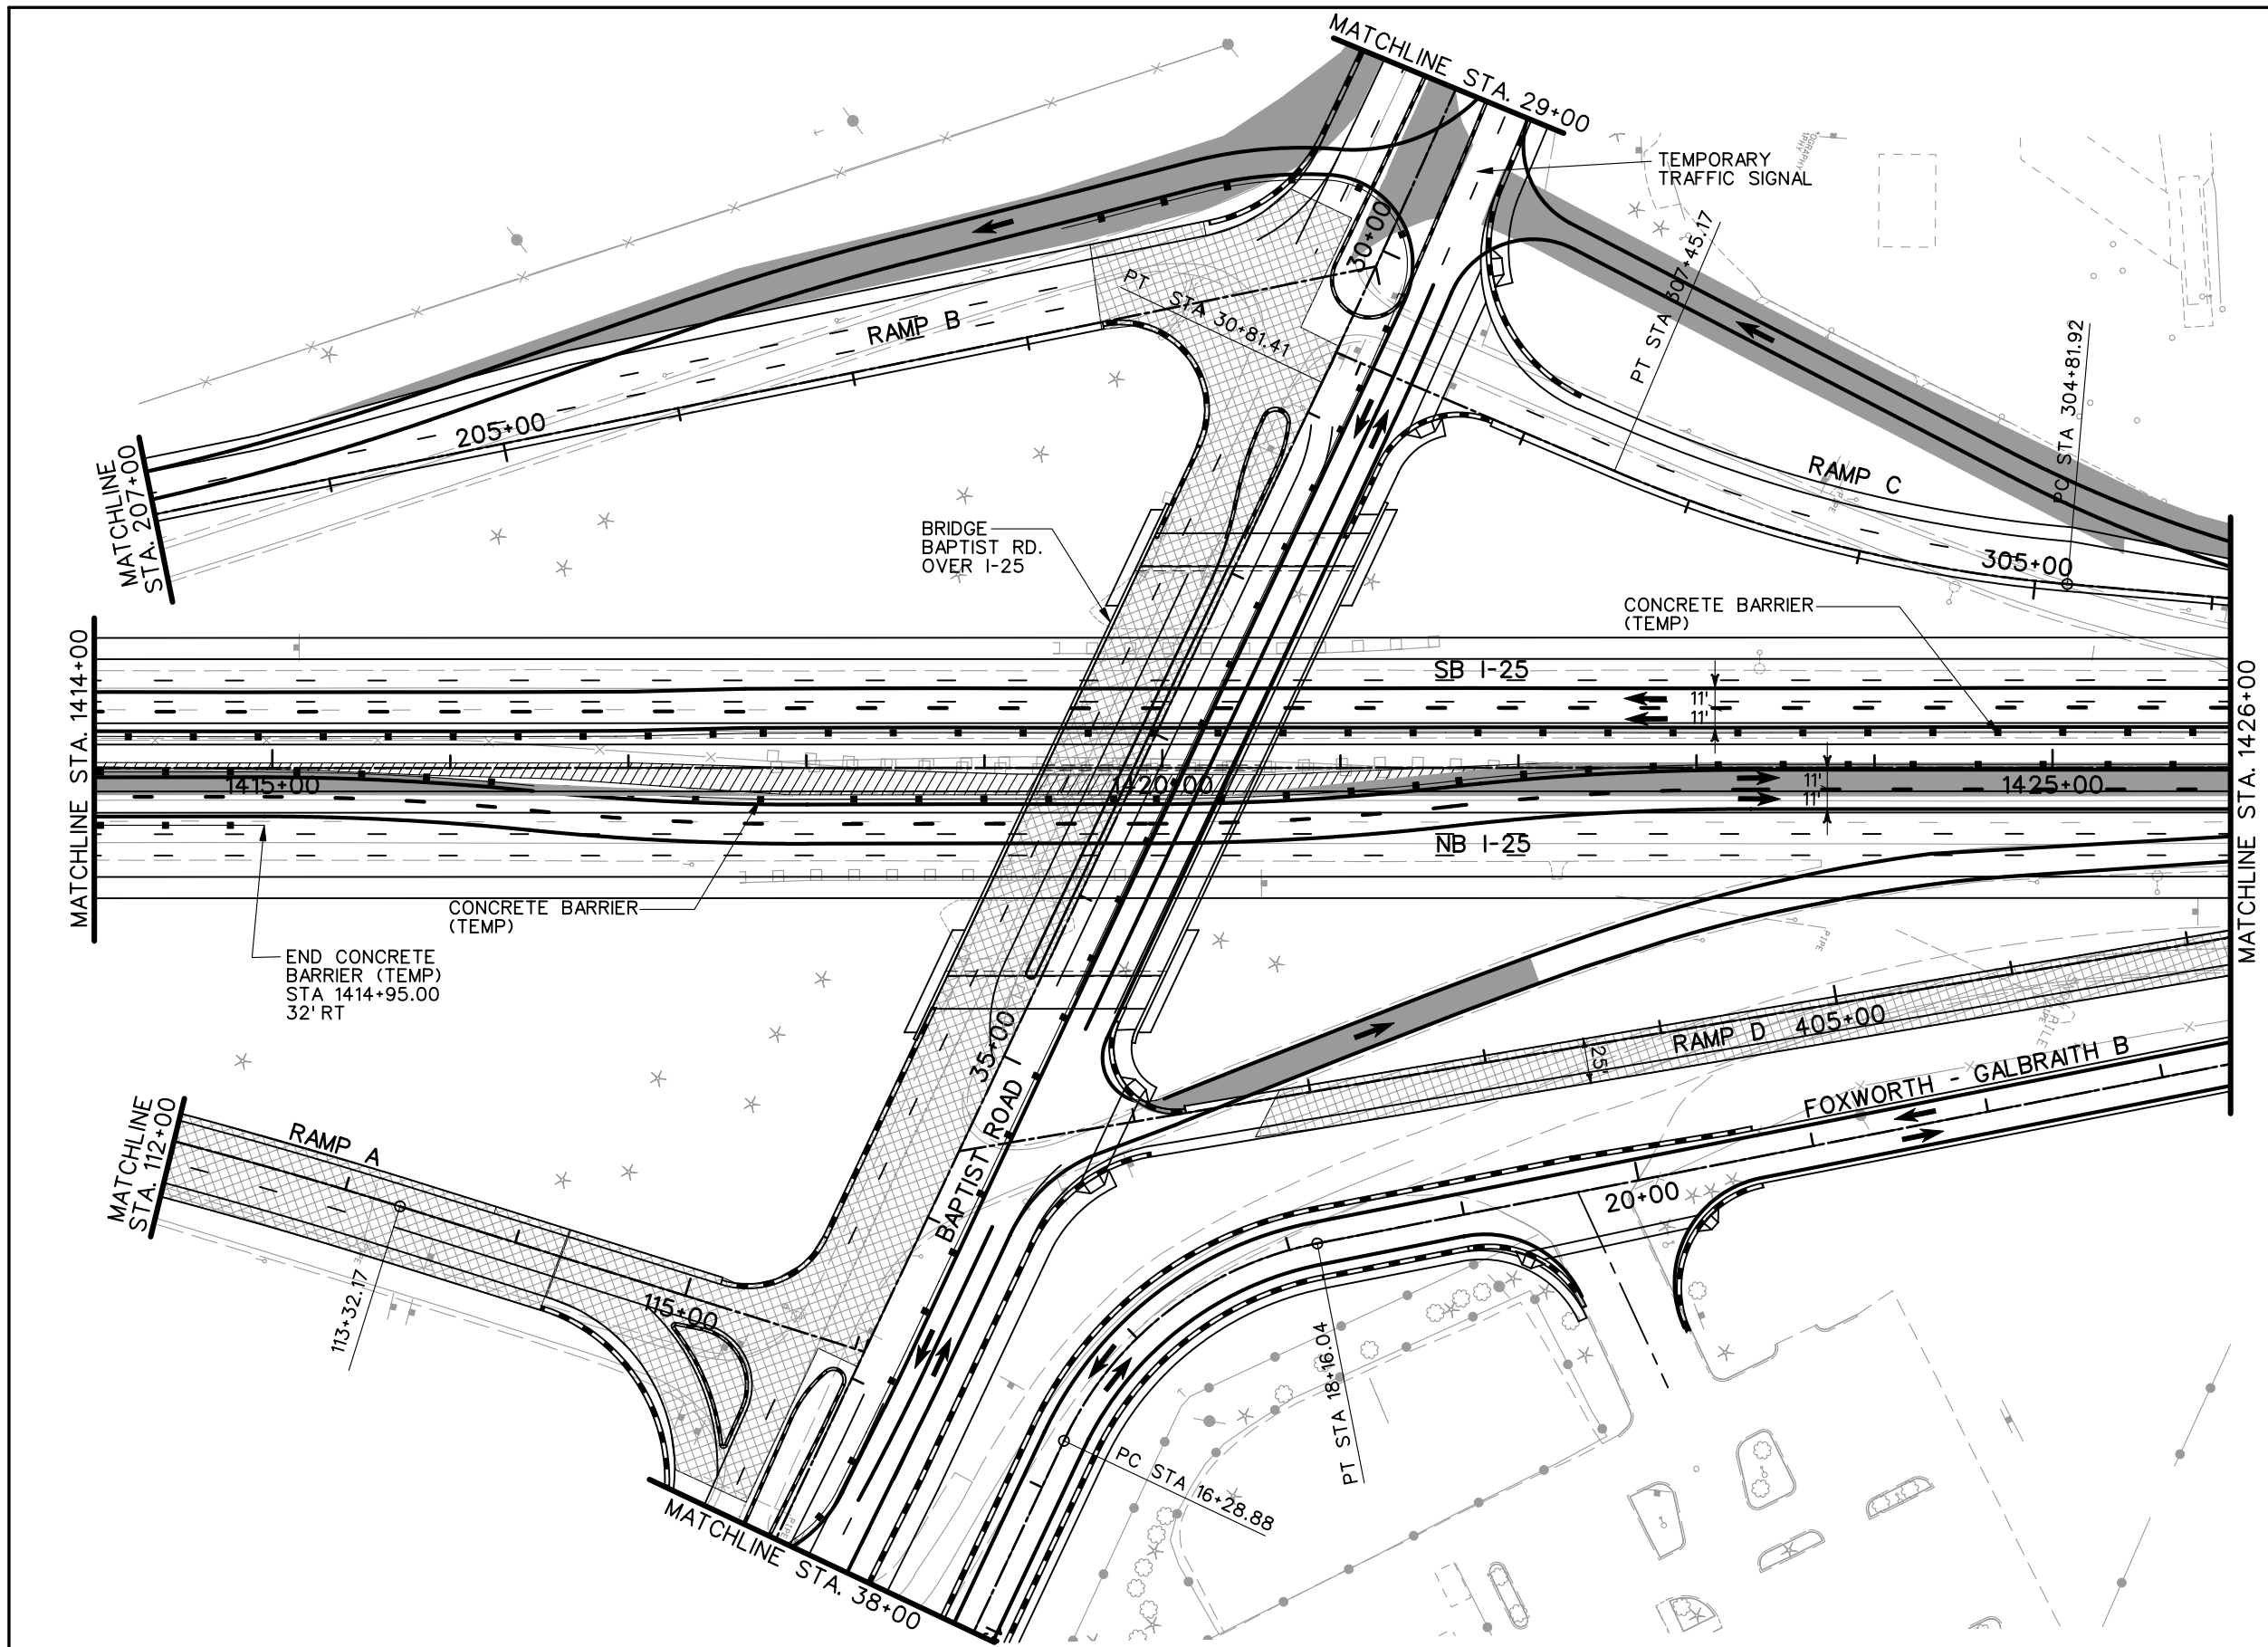

- LEGEND**
- DETOUR PAVEMENT (CONSTRUCTION)
 - DETOUR PAVEMENT (IN USE)
 - ULTIMATE PAVEMENT
 - TRAFFIC FLOW
 - IMPACT ATTENUATOR (TEMP.)
 - CONCRETE BARRIER (TEMP.)
 - CHANNELING DEVICE


NOTE: SEE TYPICAL SECTIONS FOR I-25 SHOULDER WIDTHS.

PRELIMINARY
SUBJECT TO REVISION

Computer File Information	
Creation Date:	11/10/03 Initials: JEM
Last Modification Date:	01/16/04 Initials: JEM
Full Path:	S:\Tranproj\ 246091-00\HwyDes\Phasing\
Drawing File Name:	ph03pl21.dgn
Scale:	Graphic Units: English


Sheet Revisions	

Colorado Department of Transportation



1480 Quail Lake Loop
Suite A
Colorado Springs, CO 80906
Phone: (719) 634-2323
Fax: (719) 227-3298

5500 Greenwood Plaza Blvd.
Suite 150
Greenwood Village, CO 80111
Phone: (303) 221-7275
Fax: (303) 221-7276






REGION 2 JFF

As Constructed
No Revisions:
Revised:
Void:

PHASING PLANS	
PHASE 3	
Designer:	MAM
Detailer:	JEM
Sheet Subset:	of

Project No./Code
IM 252-341
13388
Sheet Number


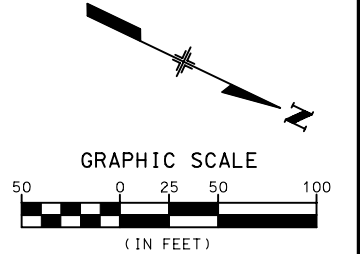
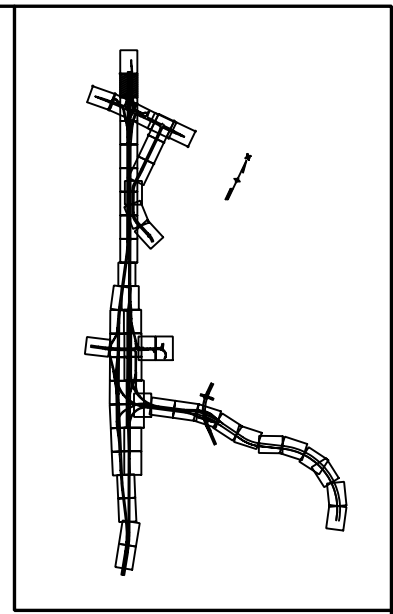
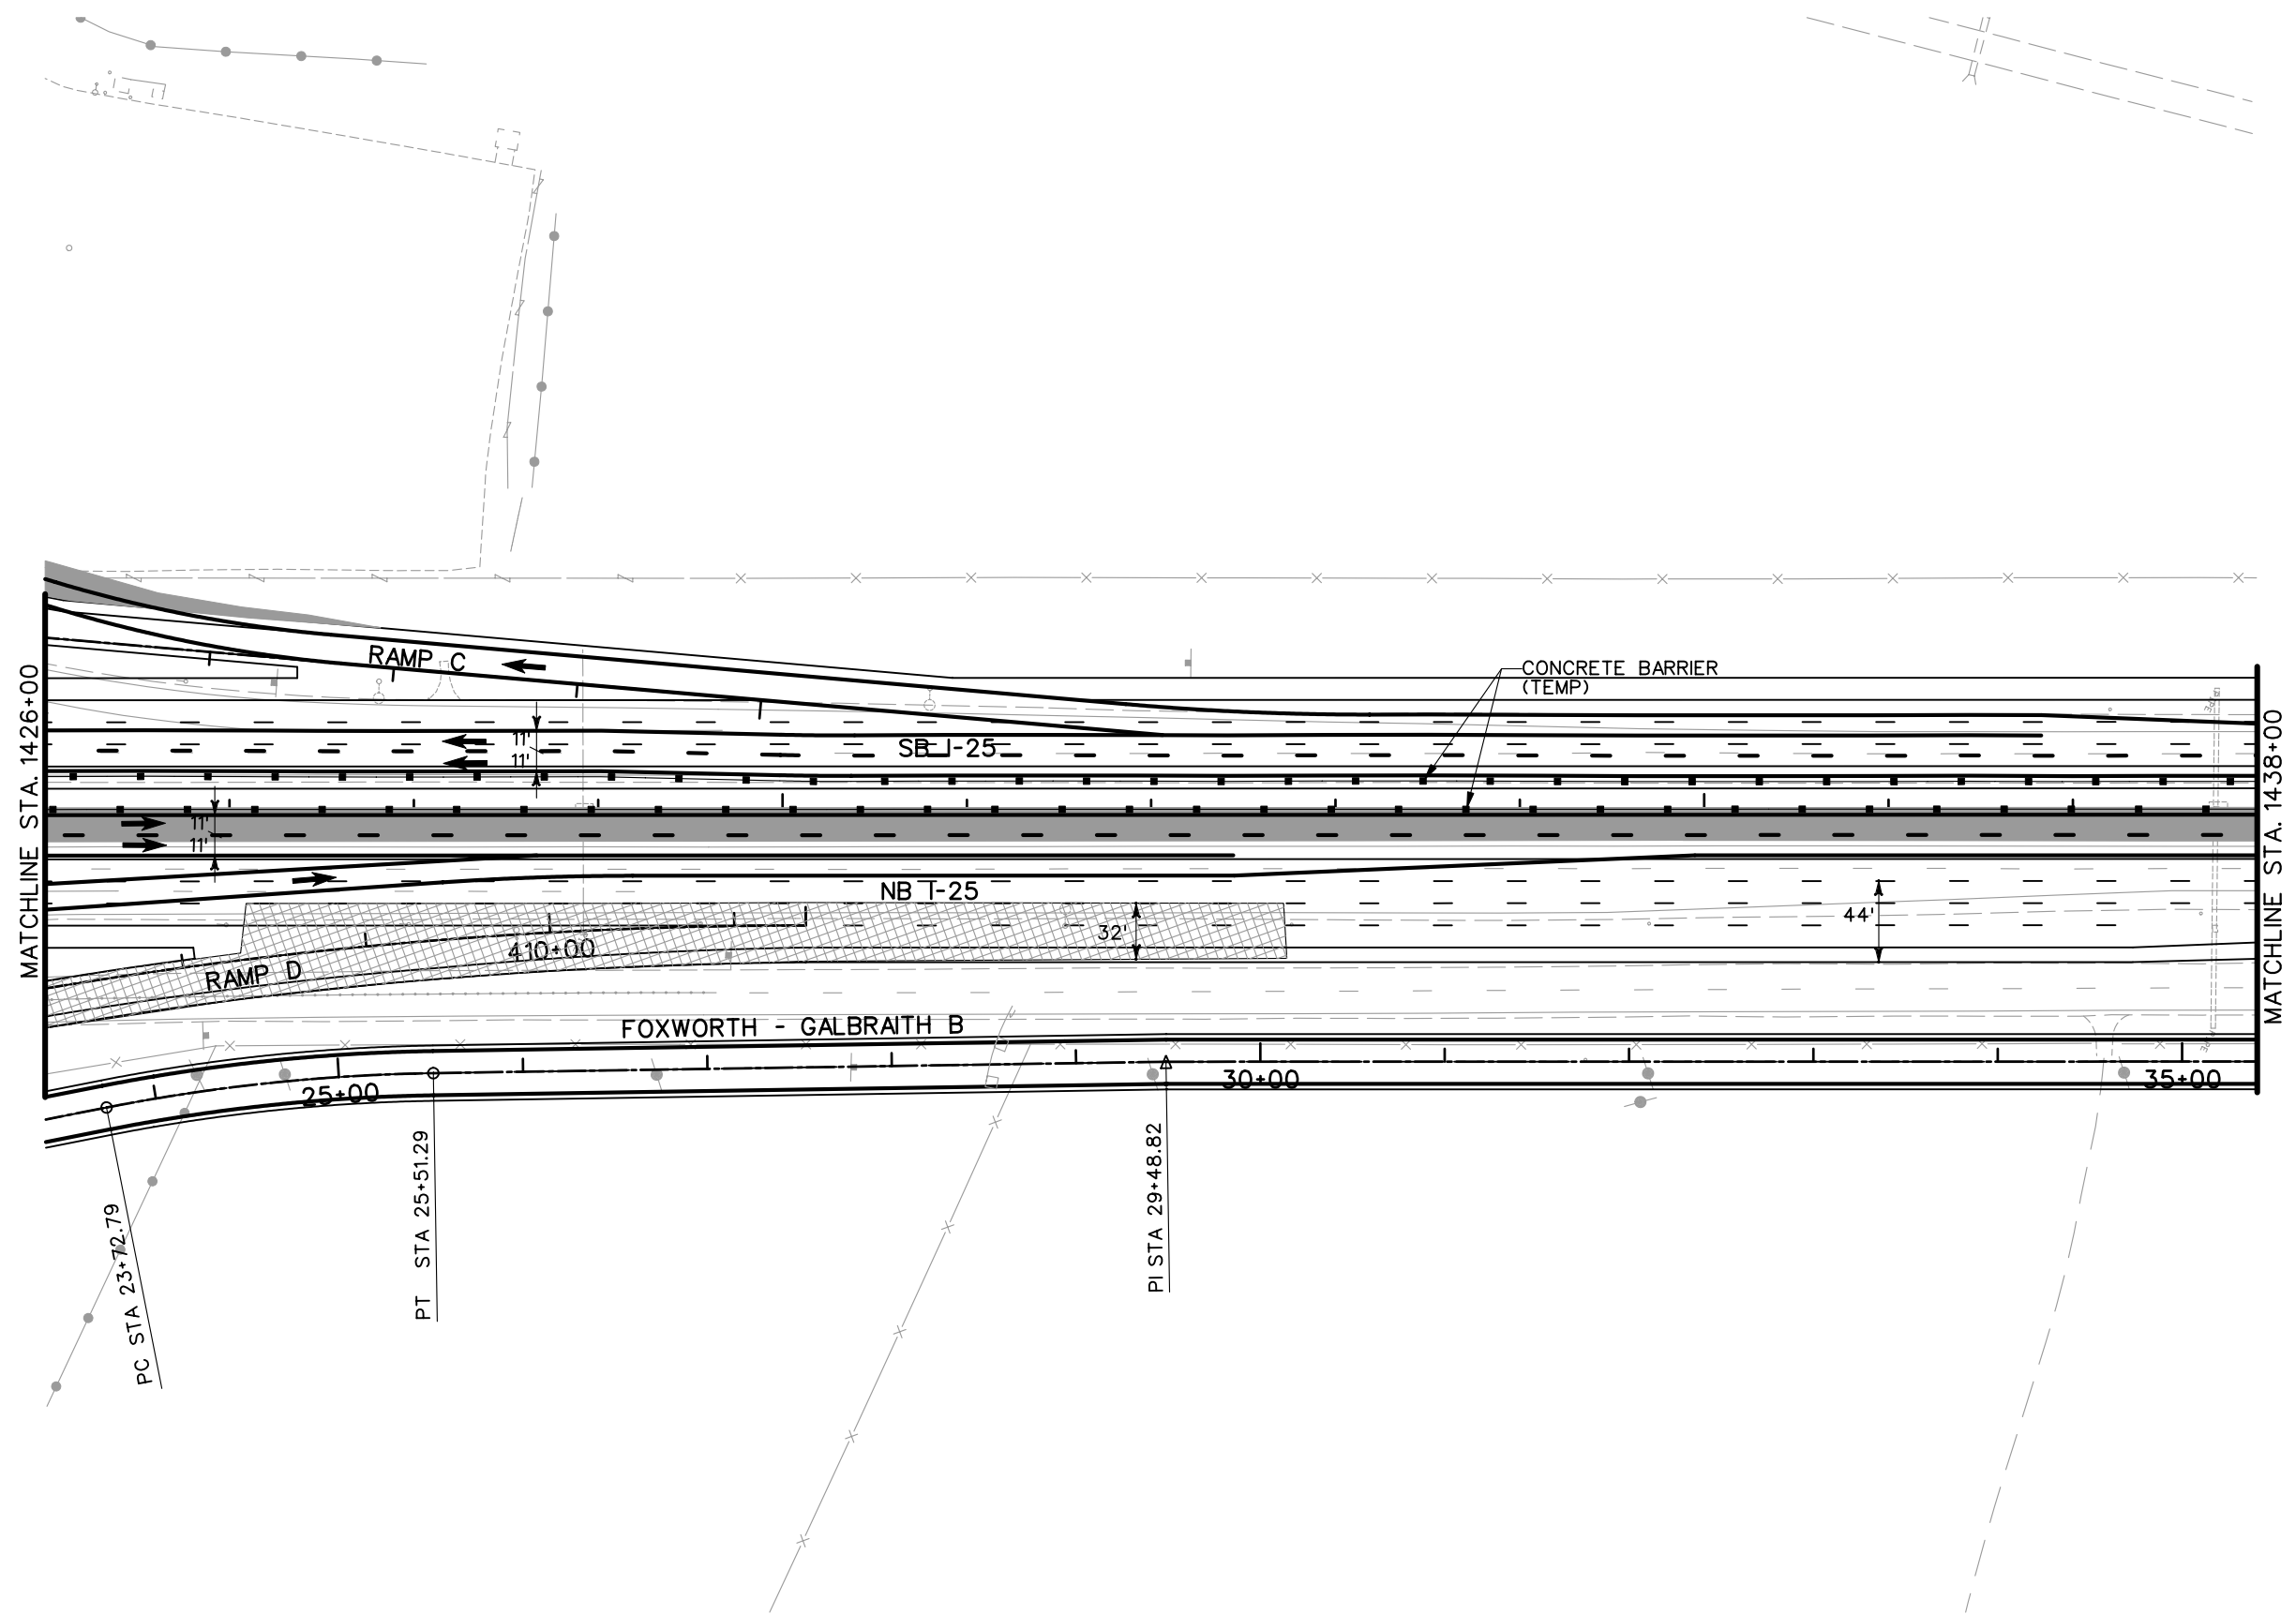


- LEGEND**
- DETOUR PAVEMENT (CONSTRUCTION)
 - DETOUR PAVEMENT (IN USE)
 - ULTIMATE PAVEMENT
 - TRAFFIC FLOW
 - IMPACT ATTENUATOR (TEMP.)
 - CONCRETE BARRIER (TEMP.)
 - CHANNELING DEVICE

NOTE: SEE TYPICAL SECTIONS FOR I-25 SHOULDER WIDTHS.

PRELIMINARY
SUBJECT TO REVISION

Computer File Information		Sheet Revisions		Colorado Department of Transportation		As Constructed		PHASING PLANS		Project No./Code						
Creation Date:	11/10/03 Initials: JEM	<input type="checkbox"/> <input type="checkbox"/> <input type="checkbox"/> <input type="checkbox"/>			1480 Quail Lake Loop Suite A Colorado Springs, CO 80906 Phone: (719) 634-2323 Fax: (719) 227-3298		5500 Greenwood Plaza Blvd. Suite 150 Greenwood Village, CO 80111 Phone: (303) 221-7275 Fax: (303) 221-7276		PHASE 3		IM 252-341					
Last Modification Date:	01/19/04 Initials: JEM								No Revisions:		Designer: MAM		Structure Numbers		13388	
Full Path:	S:\Tranproj\ 246091-00\HwyDes\Phasing\								Revised:		Detailer: JEM		Sheet Subset:		of	
Drawing File Name:	ph03pl22.dgn								Void:		Sheet Subset:		of		Sheet Number	
Scale: Graphic Units: English				REGION 2 JFF												

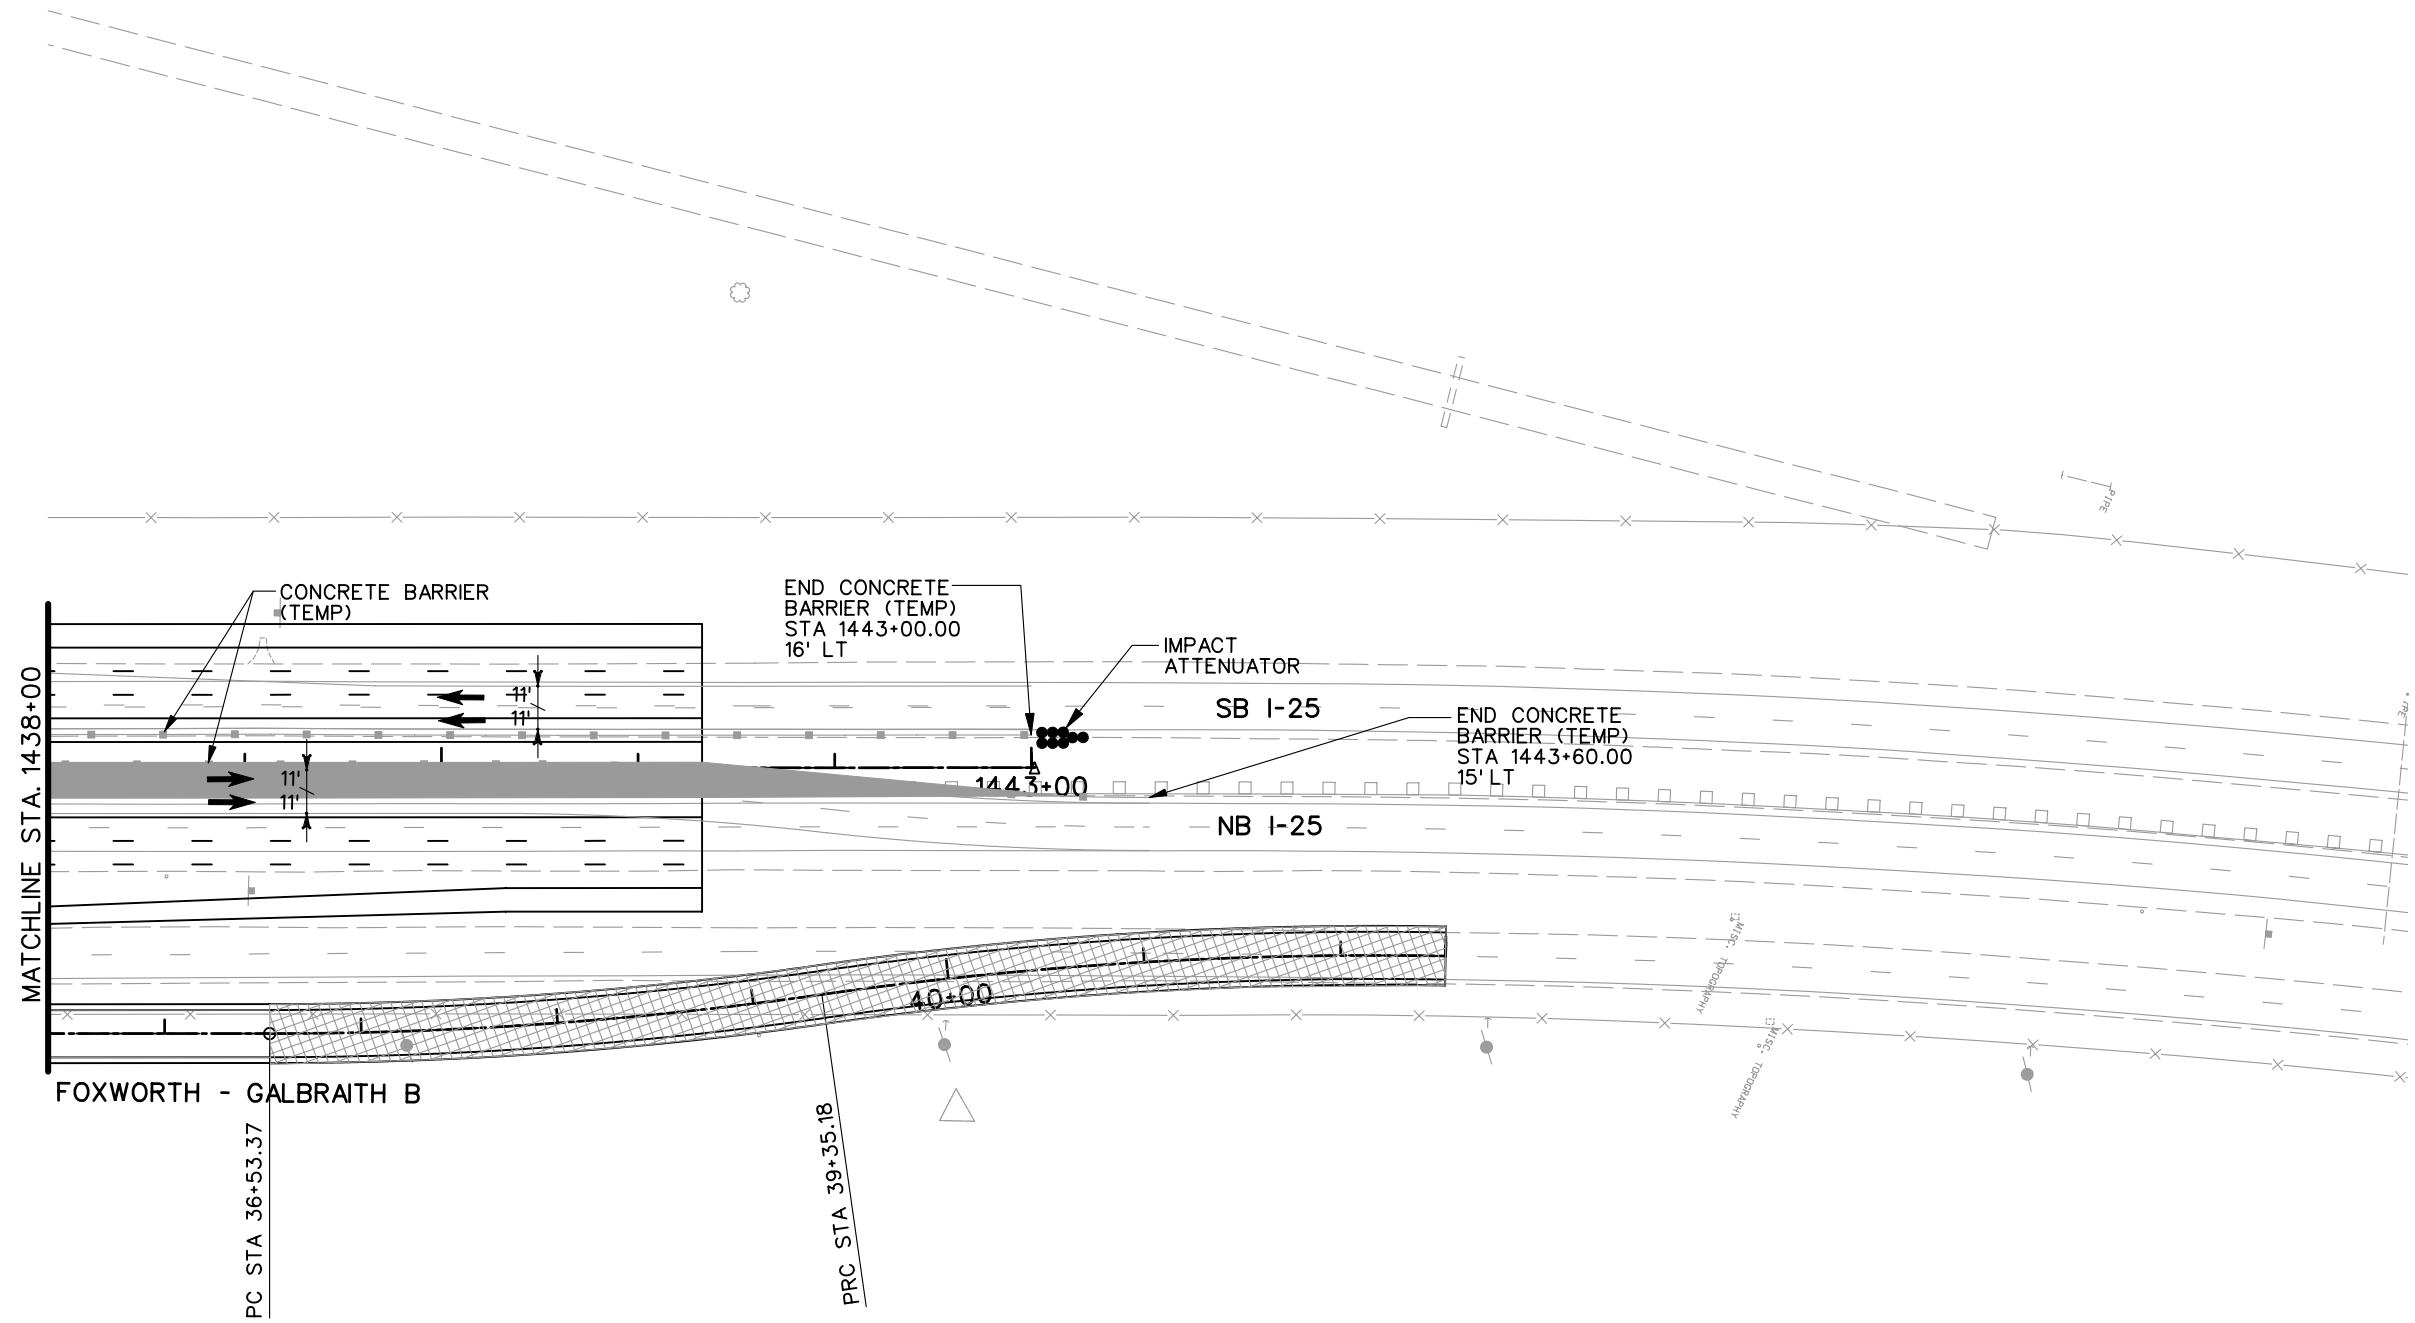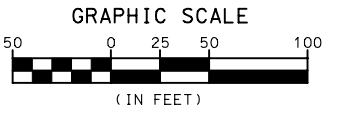
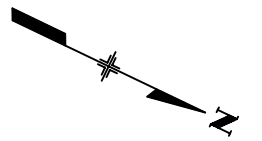
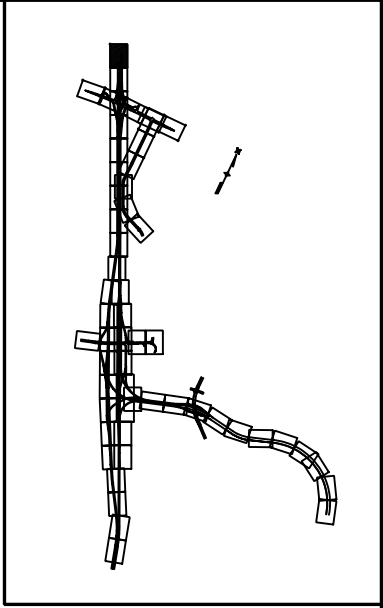


- LEGEND**
- DETOUR PAVEMENT (CONSTRUCTION)
 - DETOUR PAVEMENT (IN USE)
 - ULTIMATE PAVEMENT
 - TRAFFIC FLOW
 - IMPACT ATTENUATOR (TEMP.)
 - CONCRETE BARRIER (TEMP.)
 - CHANNELING DEVICE

NOTE: SEE TYPICAL SECTIONS FOR I-25 SHOULDER WIDTHS.

PRELIMINARY
SUBJECT TO REVISION

Computer File Information		Sheet Revisions		Colorado Department of Transportation		As Constructed		PHASING PLANS		Project No./Code	
Creation Date:	11/10/03 Initials: JEM	<input type="checkbox"/> <input type="checkbox"/> <input type="checkbox"/> <input type="checkbox"/>			1480 Quail Lake Loop Suite A Colorado Springs, CO 80906 Phone: (719) 634-2323 Fax: (719) 227-3298 5500 Greenwood Plaza Blvd. Suite 150 Greenwood Village, CO 80111 Phone: (303) 221-7275 Fax: (303) 221-7276	No Revisions:		PHASE 3		IM 252-341	
Last Modification Date:	12/11/03 Initials: JEM					Revised:		Designer: MAM Structure Numbers		13388	
Full Path:	S:\Tranproj\ 246091-00\HwyDes\Phasing\					Void:		Detailer: JEM		Sheet Number	
Drawing File Name:	ph03pl23.dgn					REGION 2 JFF		Sheet Subset:		of	
Scale: Graphic Units: English										Sheet Number	

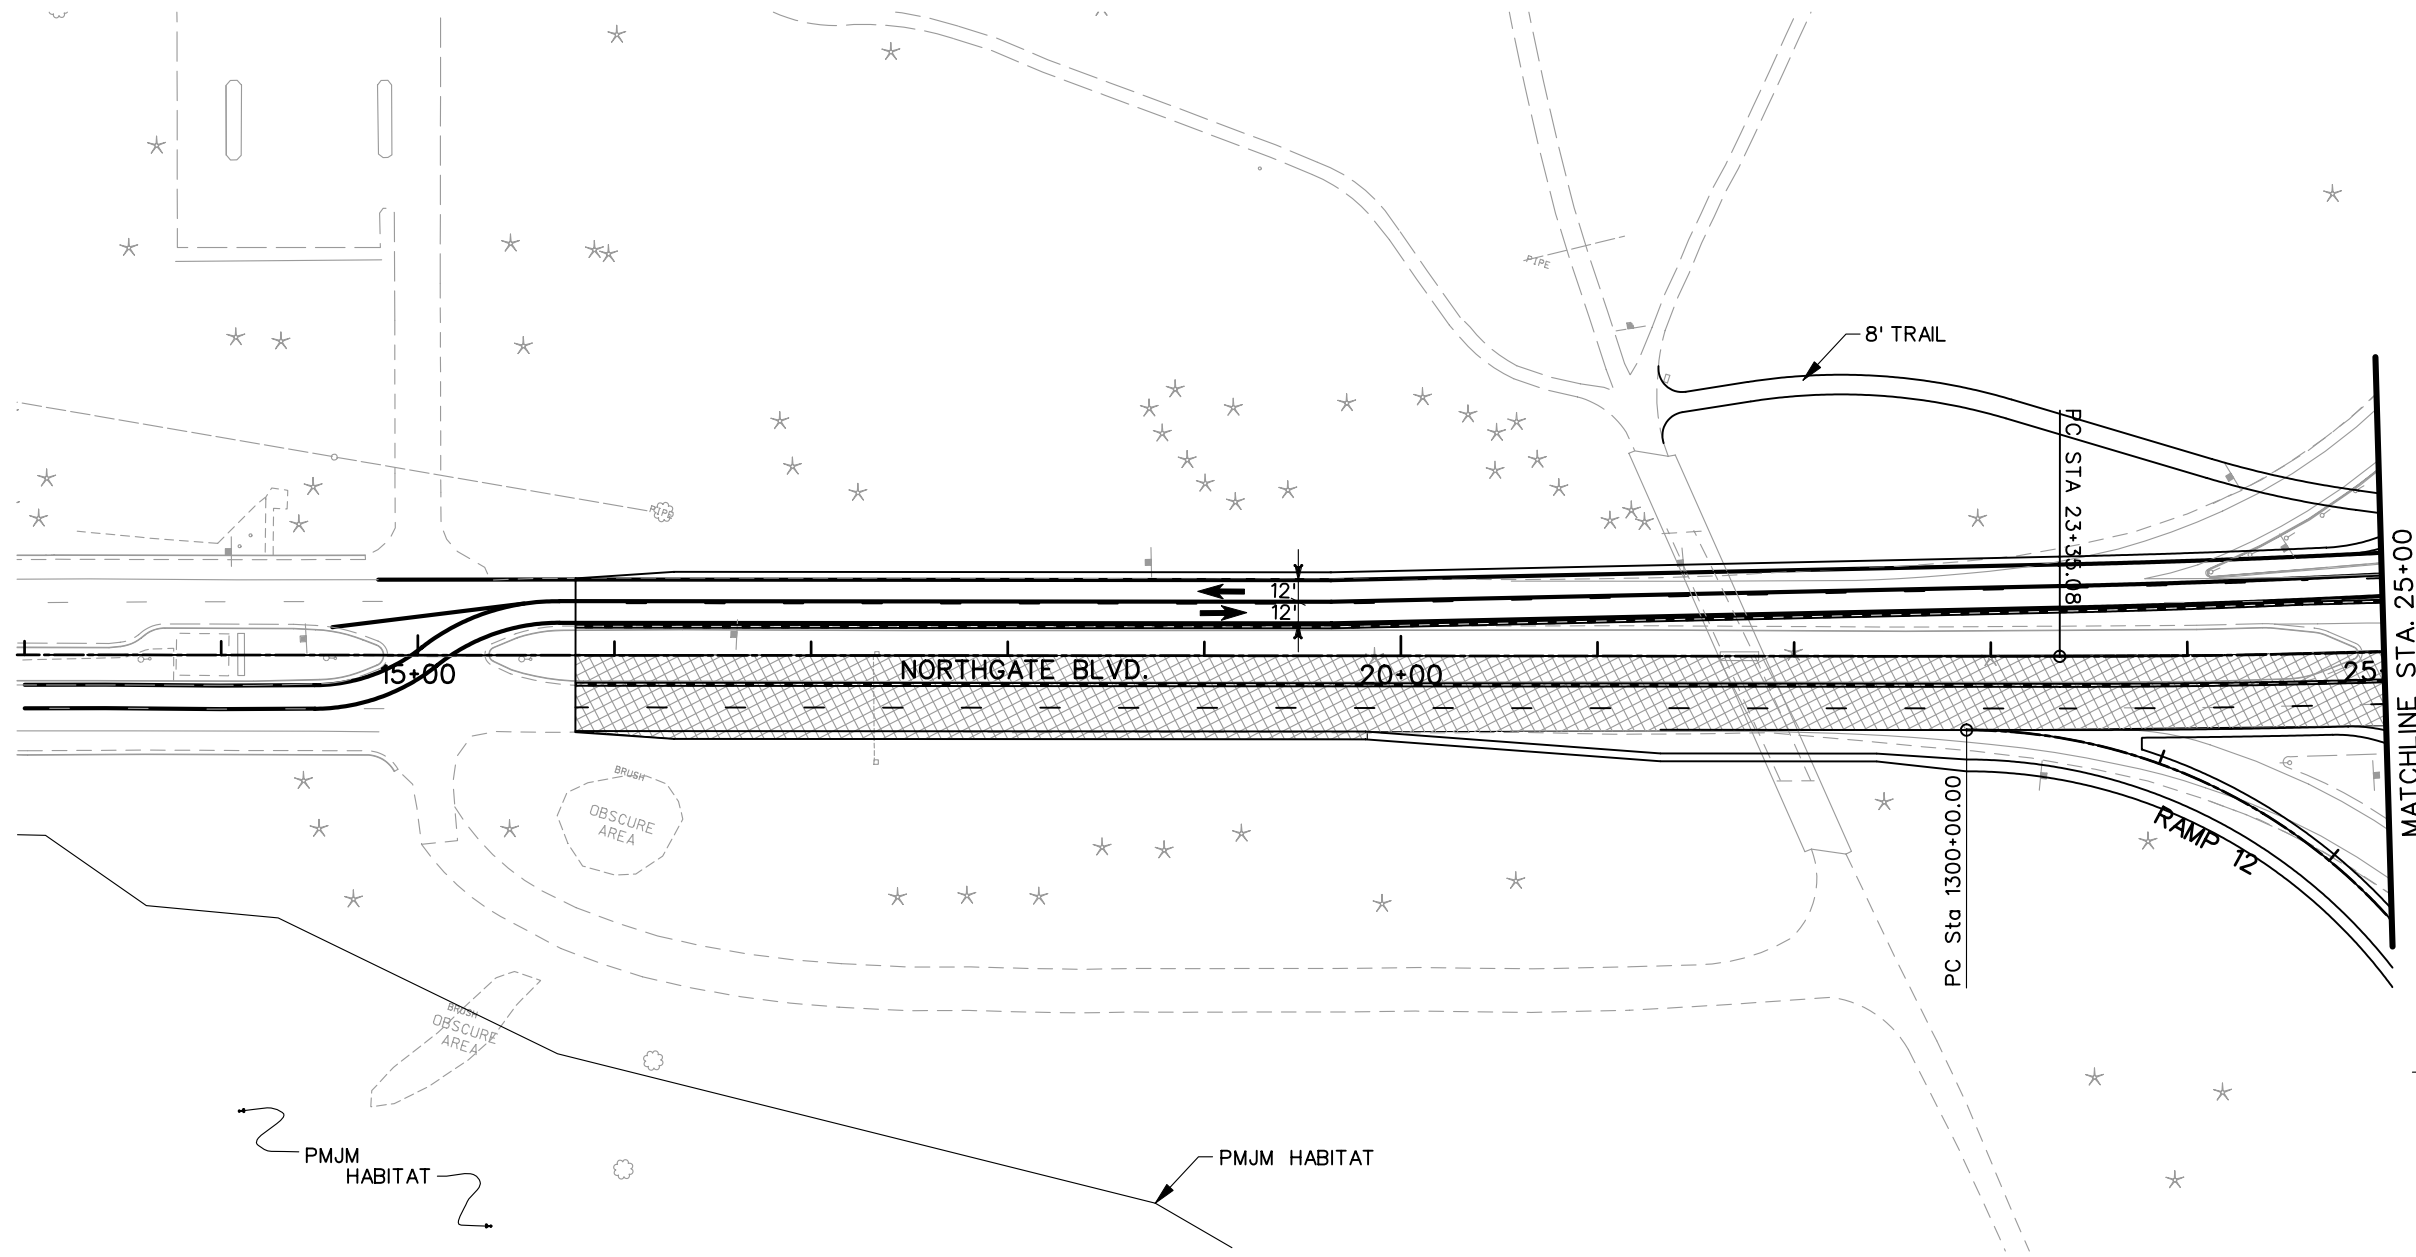
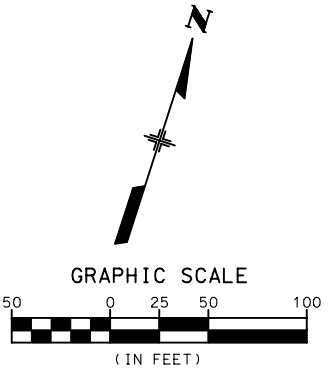
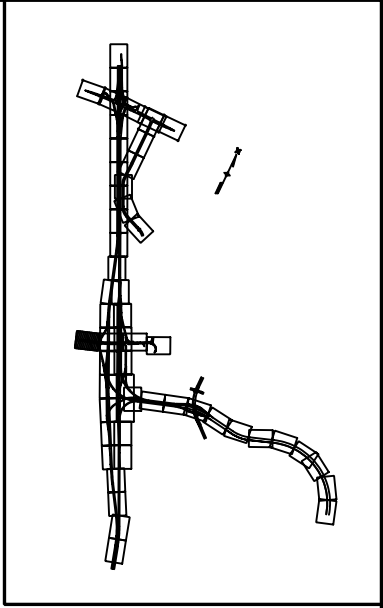


- LEGEND**
- DETOUR PAVEMENT (CONSTRUCTION)
 - DETOUR PAVEMENT (IN USE)
 - ULTIMATE PAVEMENT
 - TRAFFIC FLOW
 - IMPACT ATTENUATOR (TEMP.)
 - CONCRETE BARRIER (TEMP.)
 - CHANNELING DEVICE





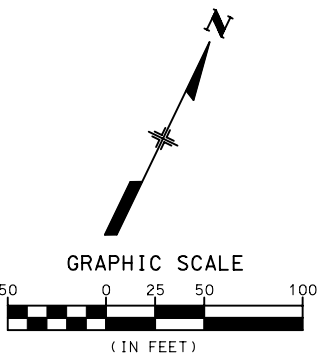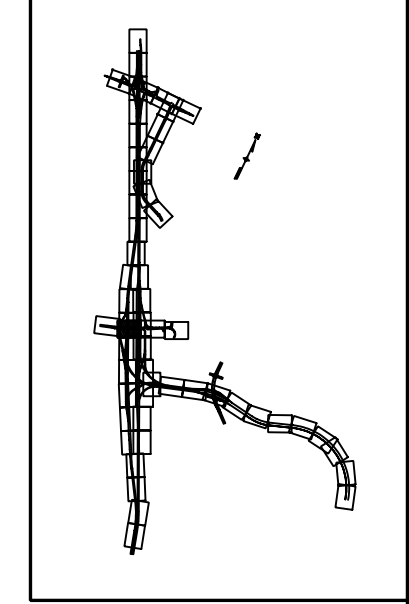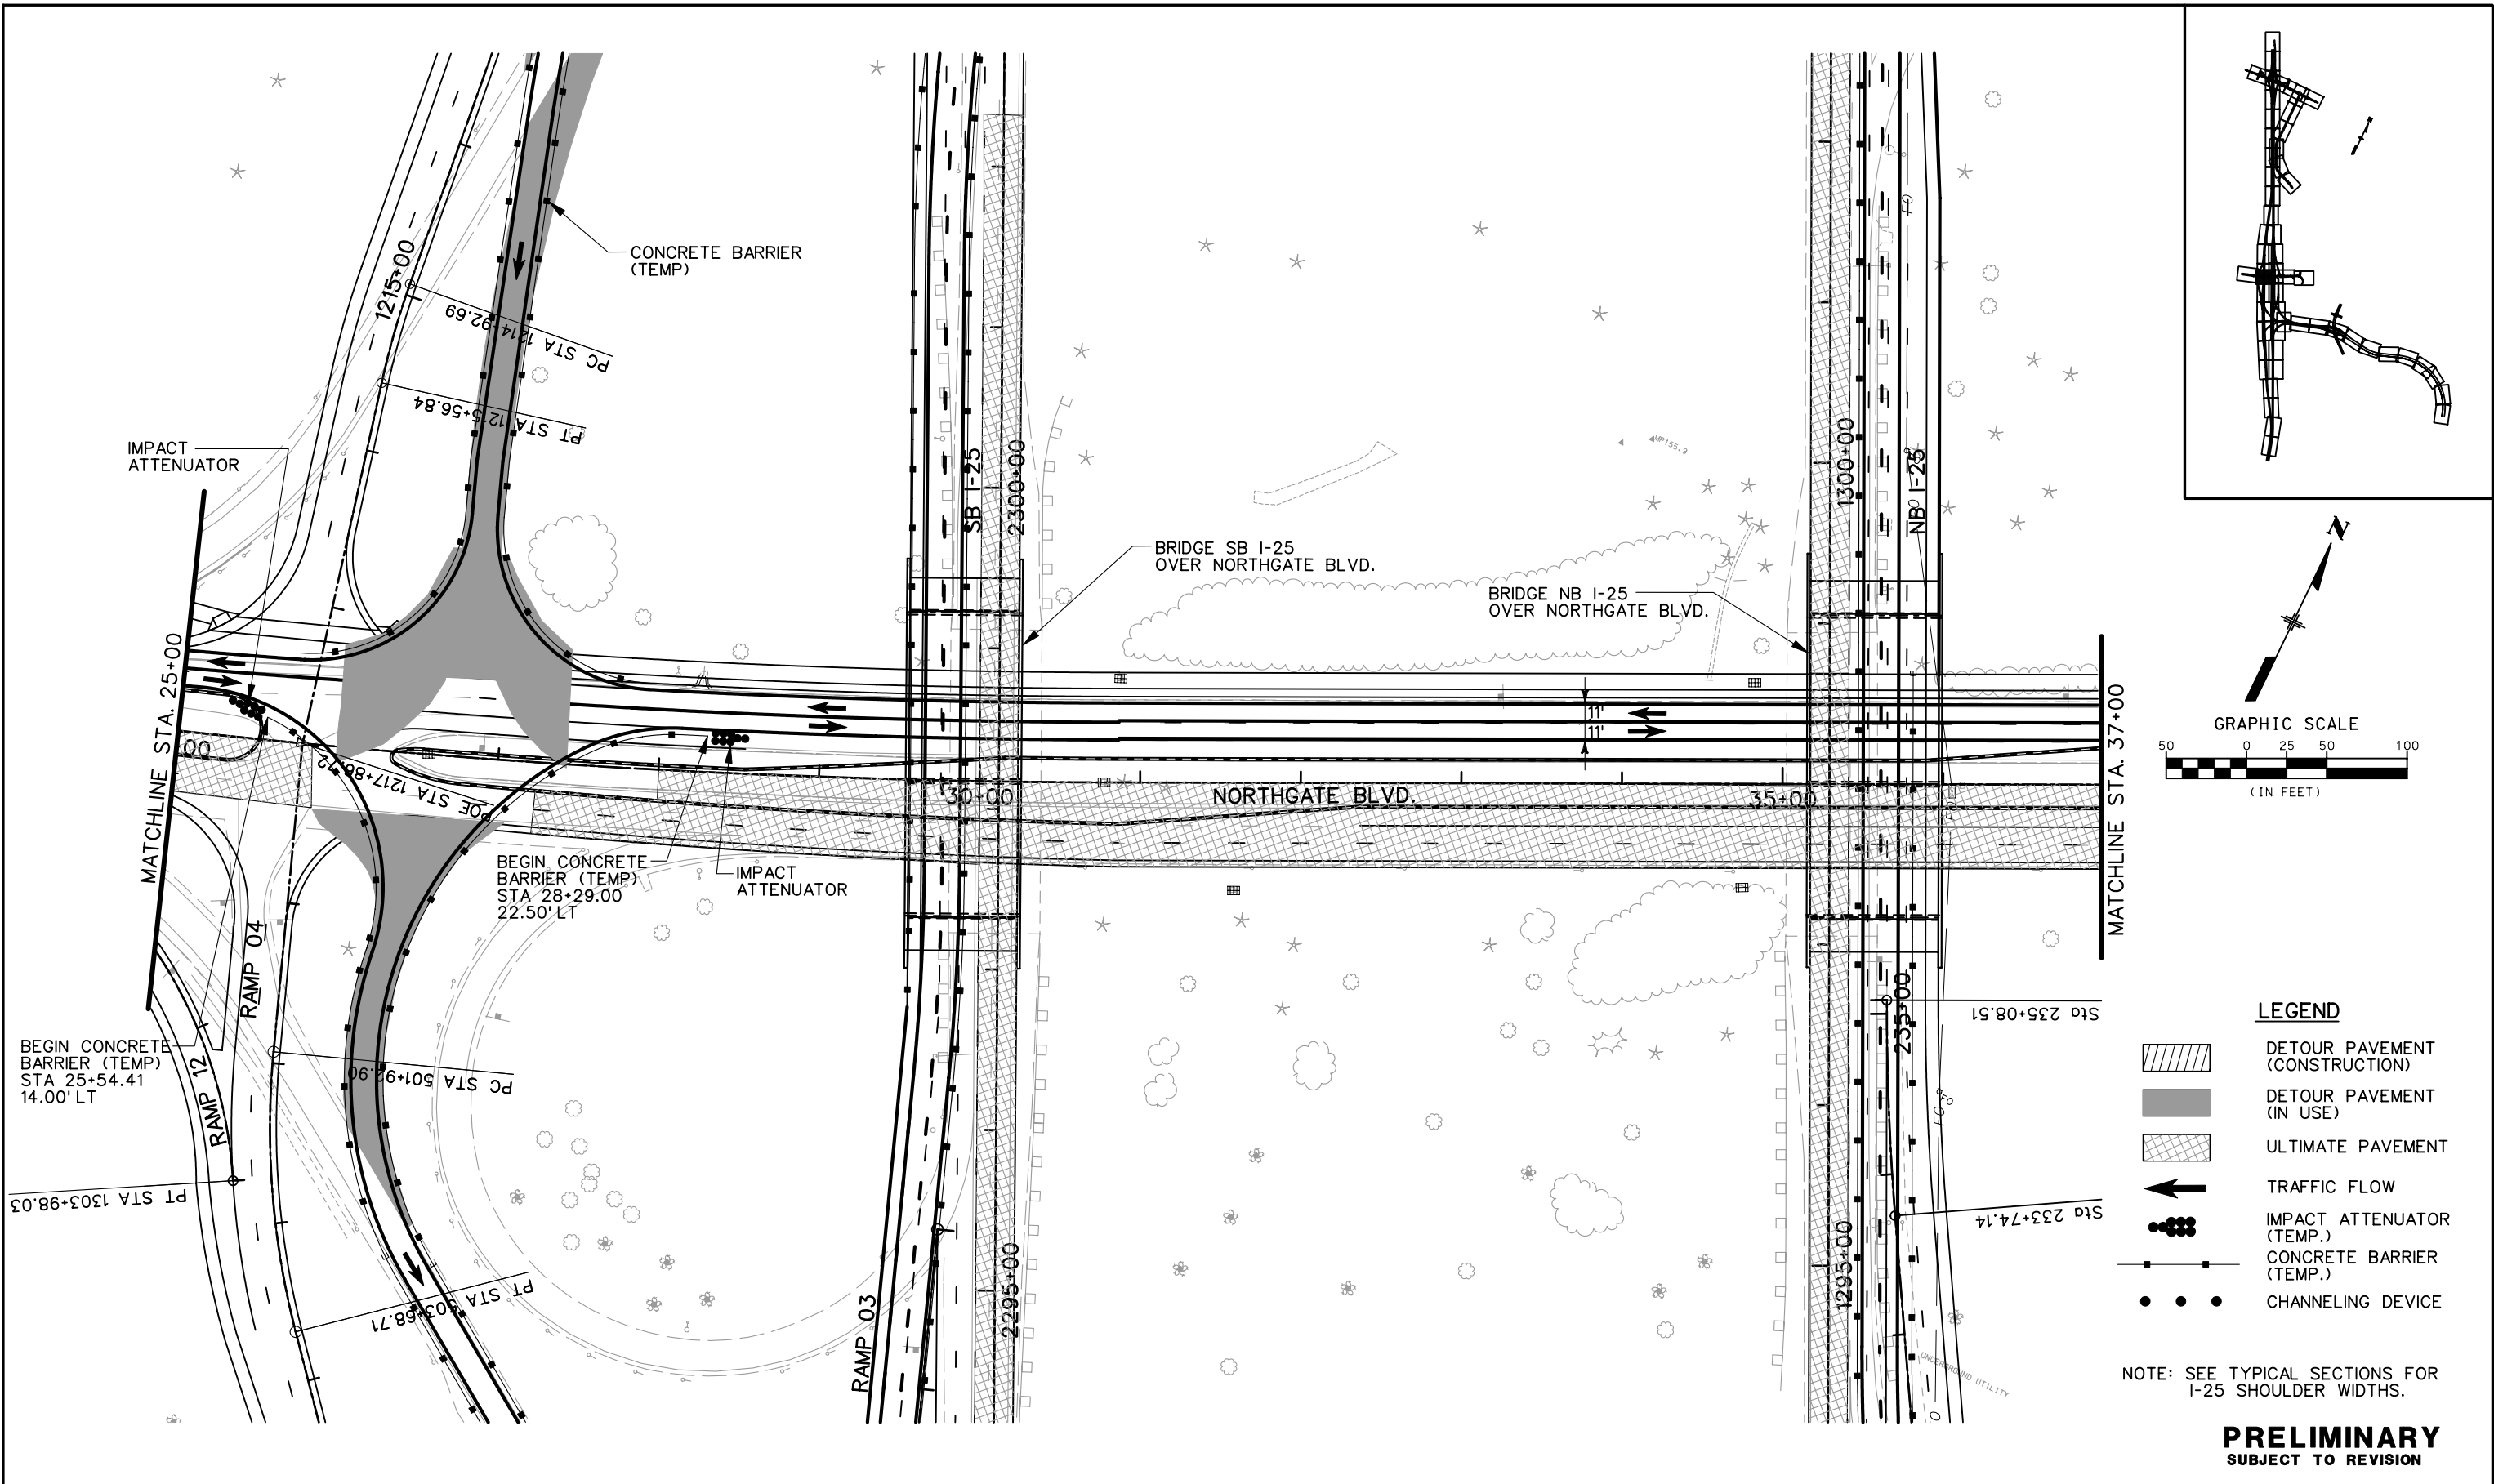


NOTE: SEE TYPICAL SECTIONS FOR I-25 SHOULDER WIDTHS.

PRELIMINARY
SUBJECT TO REVISION

Computer File Information		Sheet Revisions		Colorado Department of Transportation		As Constructed		PHASING PLANS PHASE 3		Project No./Code	
Creation Date:	11/11/03	Initials:	JEM				No Revisions:			IM 252-341	
Last Modification Date:	01/19/04	Initials:	JEM				Revised:		Designer:	THS	Structure Numbers:
Full Path:	S:\Tranproj\ 246091-00\HwyDes\Phasing\						Void:		Detailer:	JEM	
Drawing File Name:	ph03pl25.dgn								Sheet Subset:		of
Scale:	Graphic	Units:	English								Sheet Number
				1480 Quail Lake Loop Suite A Colorado Springs, CO 80906 Phone: (719) 634-2323 Fax: (719) 227-3298		5500 Greenwood Plaza Blvd. Suite 150 Greenwood Village, CO 80111 Phone: (303) 221-7275 Fax: (303) 221-7276					
				REGION 2		JFF					



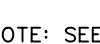




LEGEND

	DETOUR PAVEMENT (CONSTRUCTION)
	DETOUR PAVEMENT (IN USE)
	ULTIMATE PAVEMENT
	TRAFFIC FLOW
	IMPACT ATTENUATOR (TEMP.)
	CONCRETE BARRIER (TEMP.)
	CHANNELING DEVICE

NOTE: SEE TYPICAL SECTIONS FOR I-25 SHOULDER WIDTHS.

PRELIMINARY
SUBJECT TO REVISION

Computer File Information		Sheet Revisions		Colorado Department of Transportation		As Constructed		PHASING PLANS PHASE 3		Project No./Code			
Creation Date:	11/10/03 Initials: JEM	<input type="checkbox"/>		 1480 Quail Lake Loop Suite A Colorado Springs, CO 80906 Phone: (719) 634-2323 Fax: (719) 227-3298	 5500 Greenwood Plaza Blvd. Suite 150 Greenwood Village, CO 80111 Phone: (303) 221-7275 Fax: (303) 221-7276	No Revisions:		Designer: MAM		Structure Numbers			
Last Modification Date:	01/19/04 Initials: JEM	<input type="checkbox"/>				Revised:		Detailer: JEM		Sheet Number			
Full Path:	S:\Tranproj\ 246091-00\HwyDes\Phasing\	<input type="checkbox"/>				Void:		Sheet Subset:		of		IM 252-341	
Drawing File Name:	ph03pl26.dgn	<input type="checkbox"/>				Scale: Graphic Units: English		Sheet Number		13388		Sheet Number	
				REGION 2 JFF									

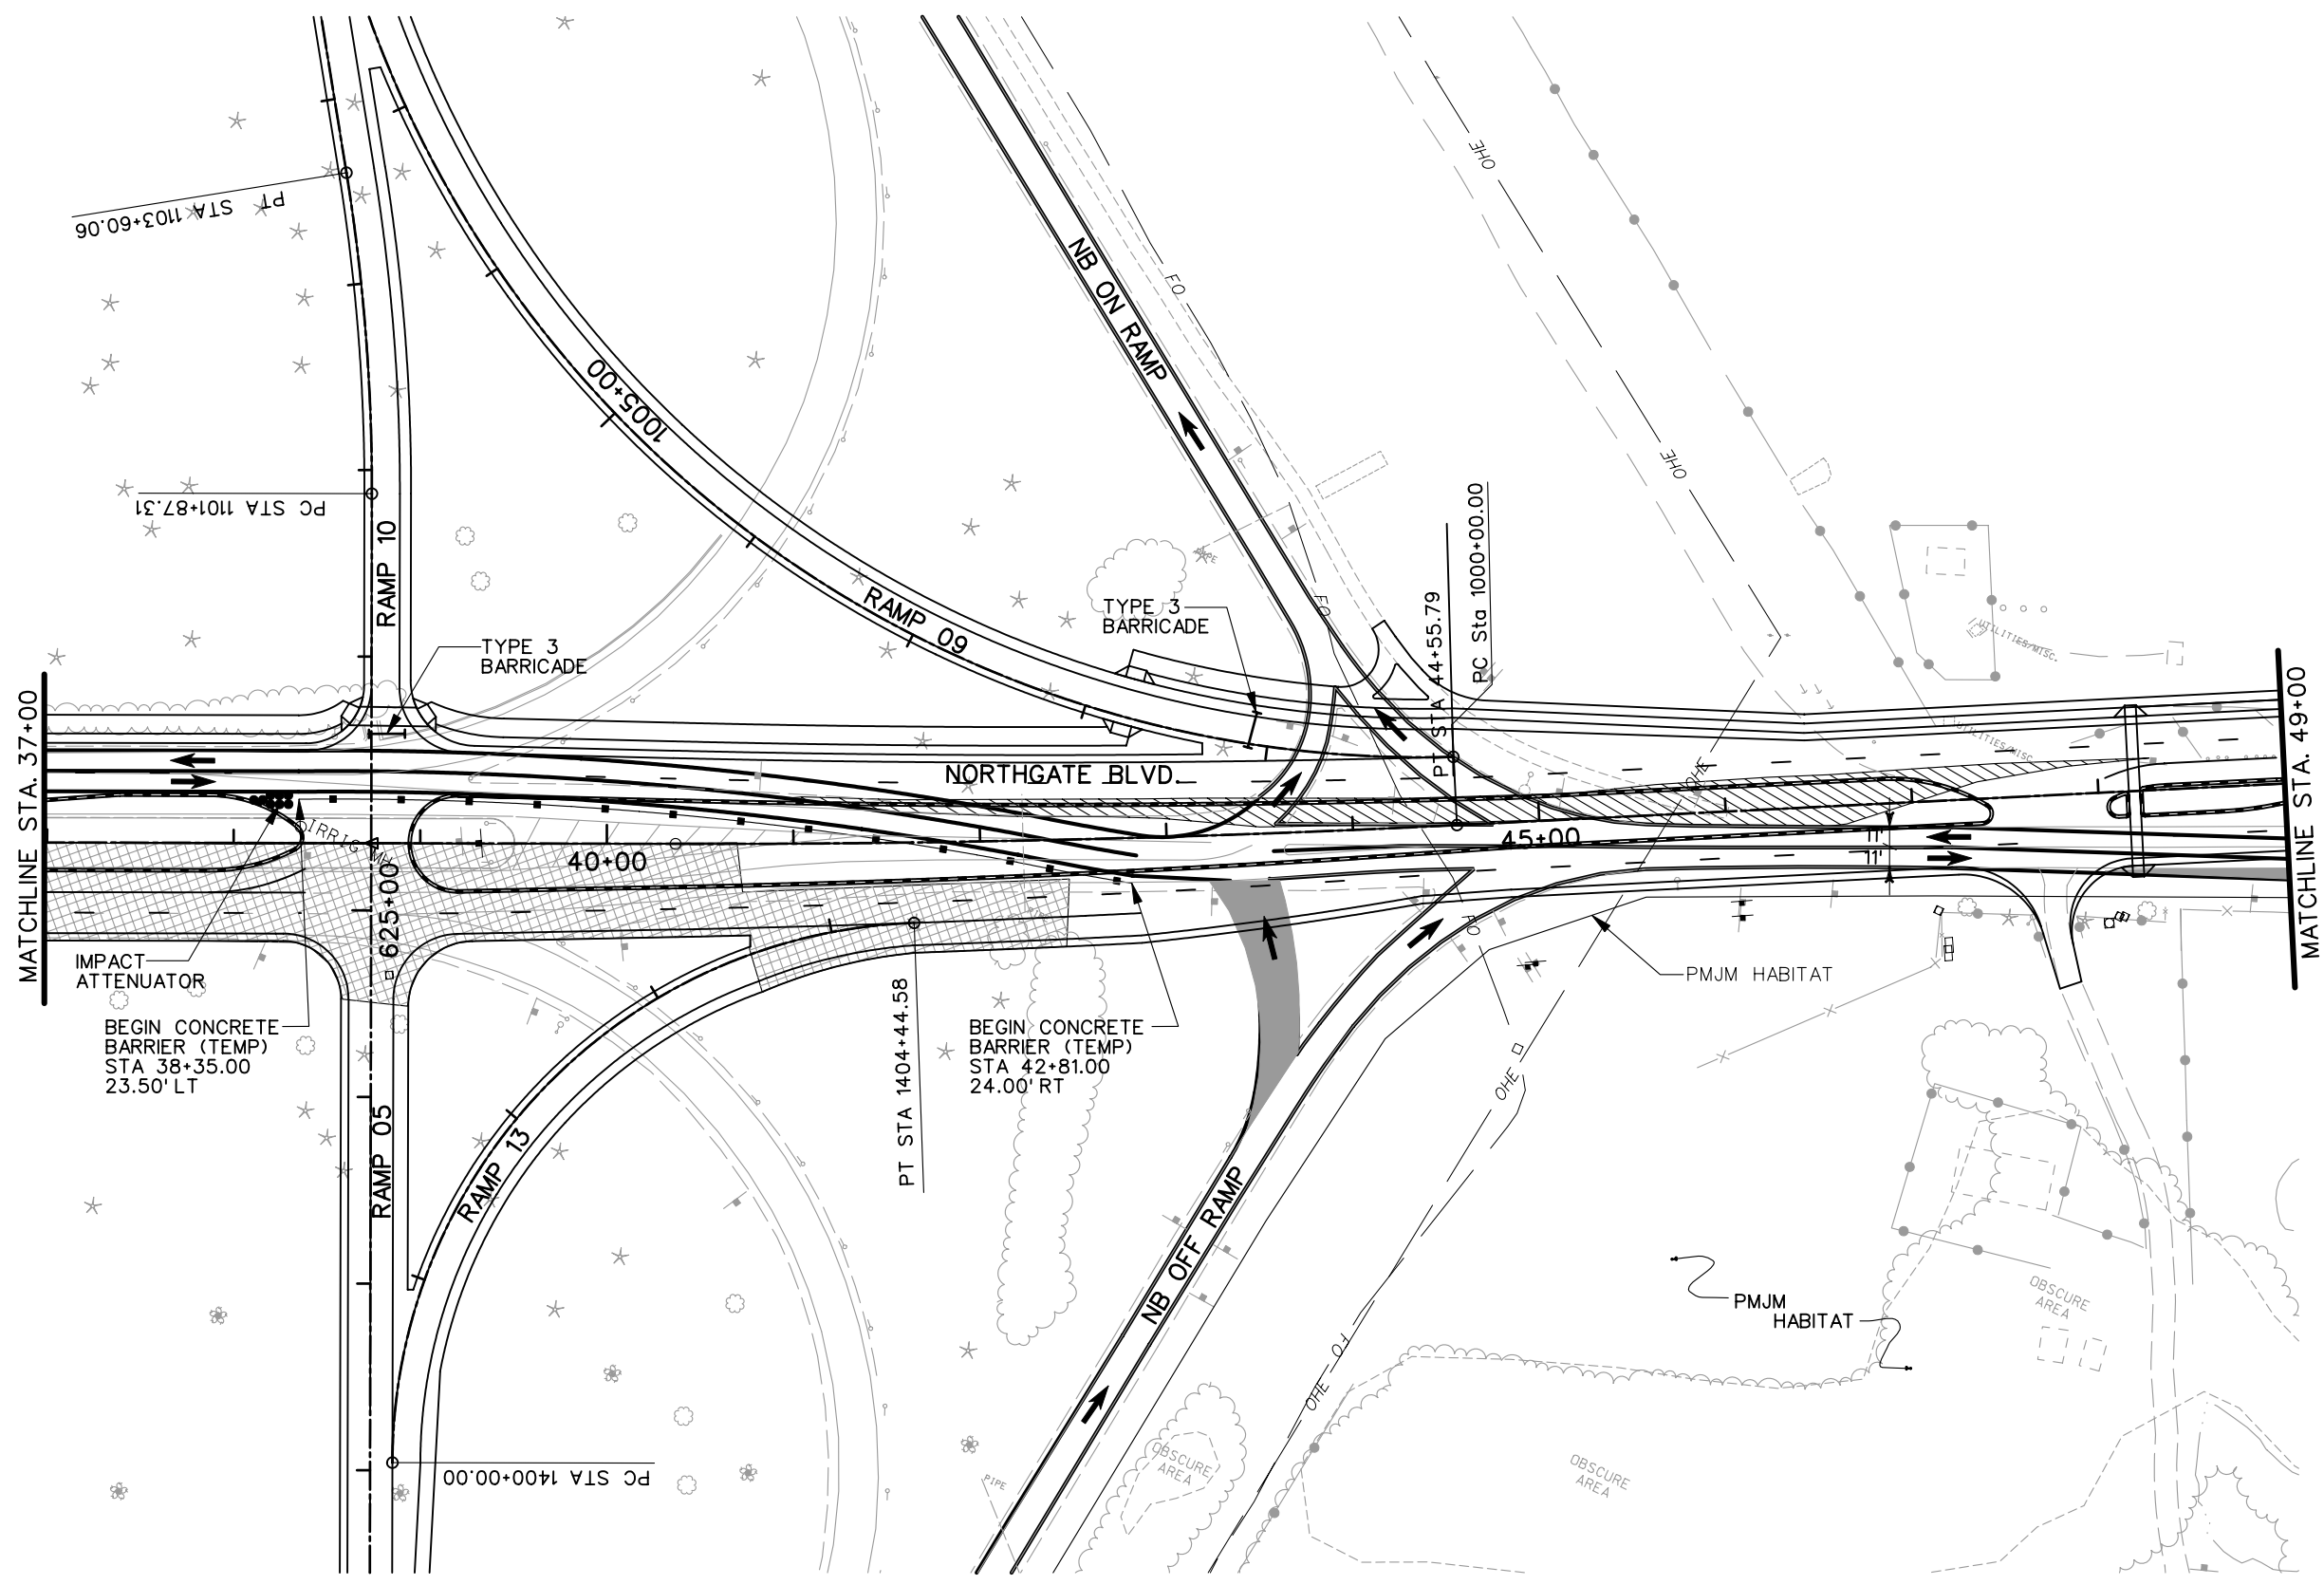
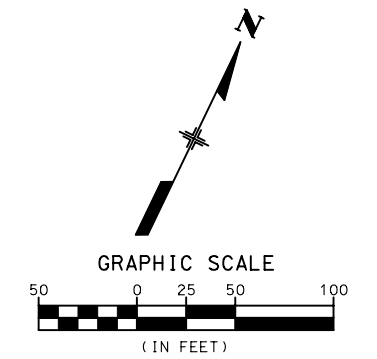
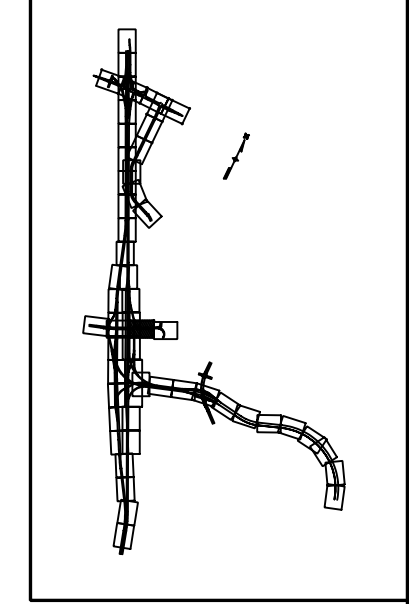


- LEGEND**
- DETOUR PAVEMENT (CONSTRUCTION)
 - DETOUR PAVEMENT (IN USE)
 - ULTIMATE PAVEMENT
 - TRAFFIC FLOW
 - IMPACT ATTENUATOR (TEMP.)
 - CONCRETE BARRIER (TEMP.)
 - CHANNELING DEVICE

NOTE: SEE TYPICAL SECTIONS FOR I-25 SHOULDER WIDTHS.

PRELIMINARY
SUBJECT TO REVISION

Computer File Information		Sheet Revisions		Colorado Department of Transportation		As Constructed		PHASING PLANS		Project No./Code			
Creation Date:	11/10/03 Initials: JEM	<input type="checkbox"/> <input type="checkbox"/> <input type="checkbox"/> <input type="checkbox"/>		1480 Quail Lake Loop Suite A Colorado Springs, CO 80906 Phone: (719) 634-2323 Fax: (719) 227-3298	5500 Greenwood Plaza Blvd. Suite 150 Greenwood Village, CO 80111 Phone: (303) 221-7275 Fax: (303) 221-7276	No Revisions:		PHASE 3		IM 252-341			
Last Modification Date:	01/19/04 Initials: JEM						Revised:		Designer:	MAM	Structure		13388
Full Path:	S:\Tranproj\ 246091-00\HwyDes\Phasing\						Void:		Detailer:	JEM	Numbers		
Drawing File Name:	ph03pl27.dgn						REGION 2 JFF		Sheet Subset:		of		Sheet Number
Scale: Graphic Units: English													

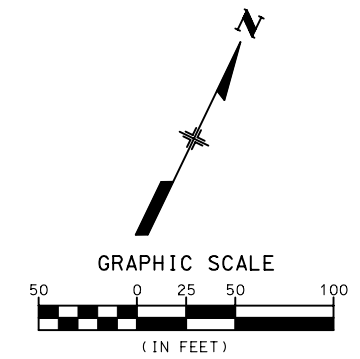
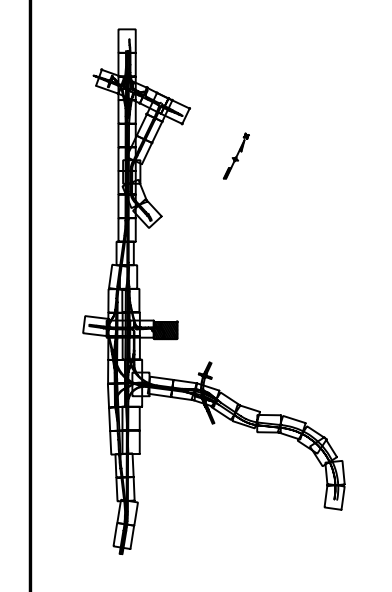
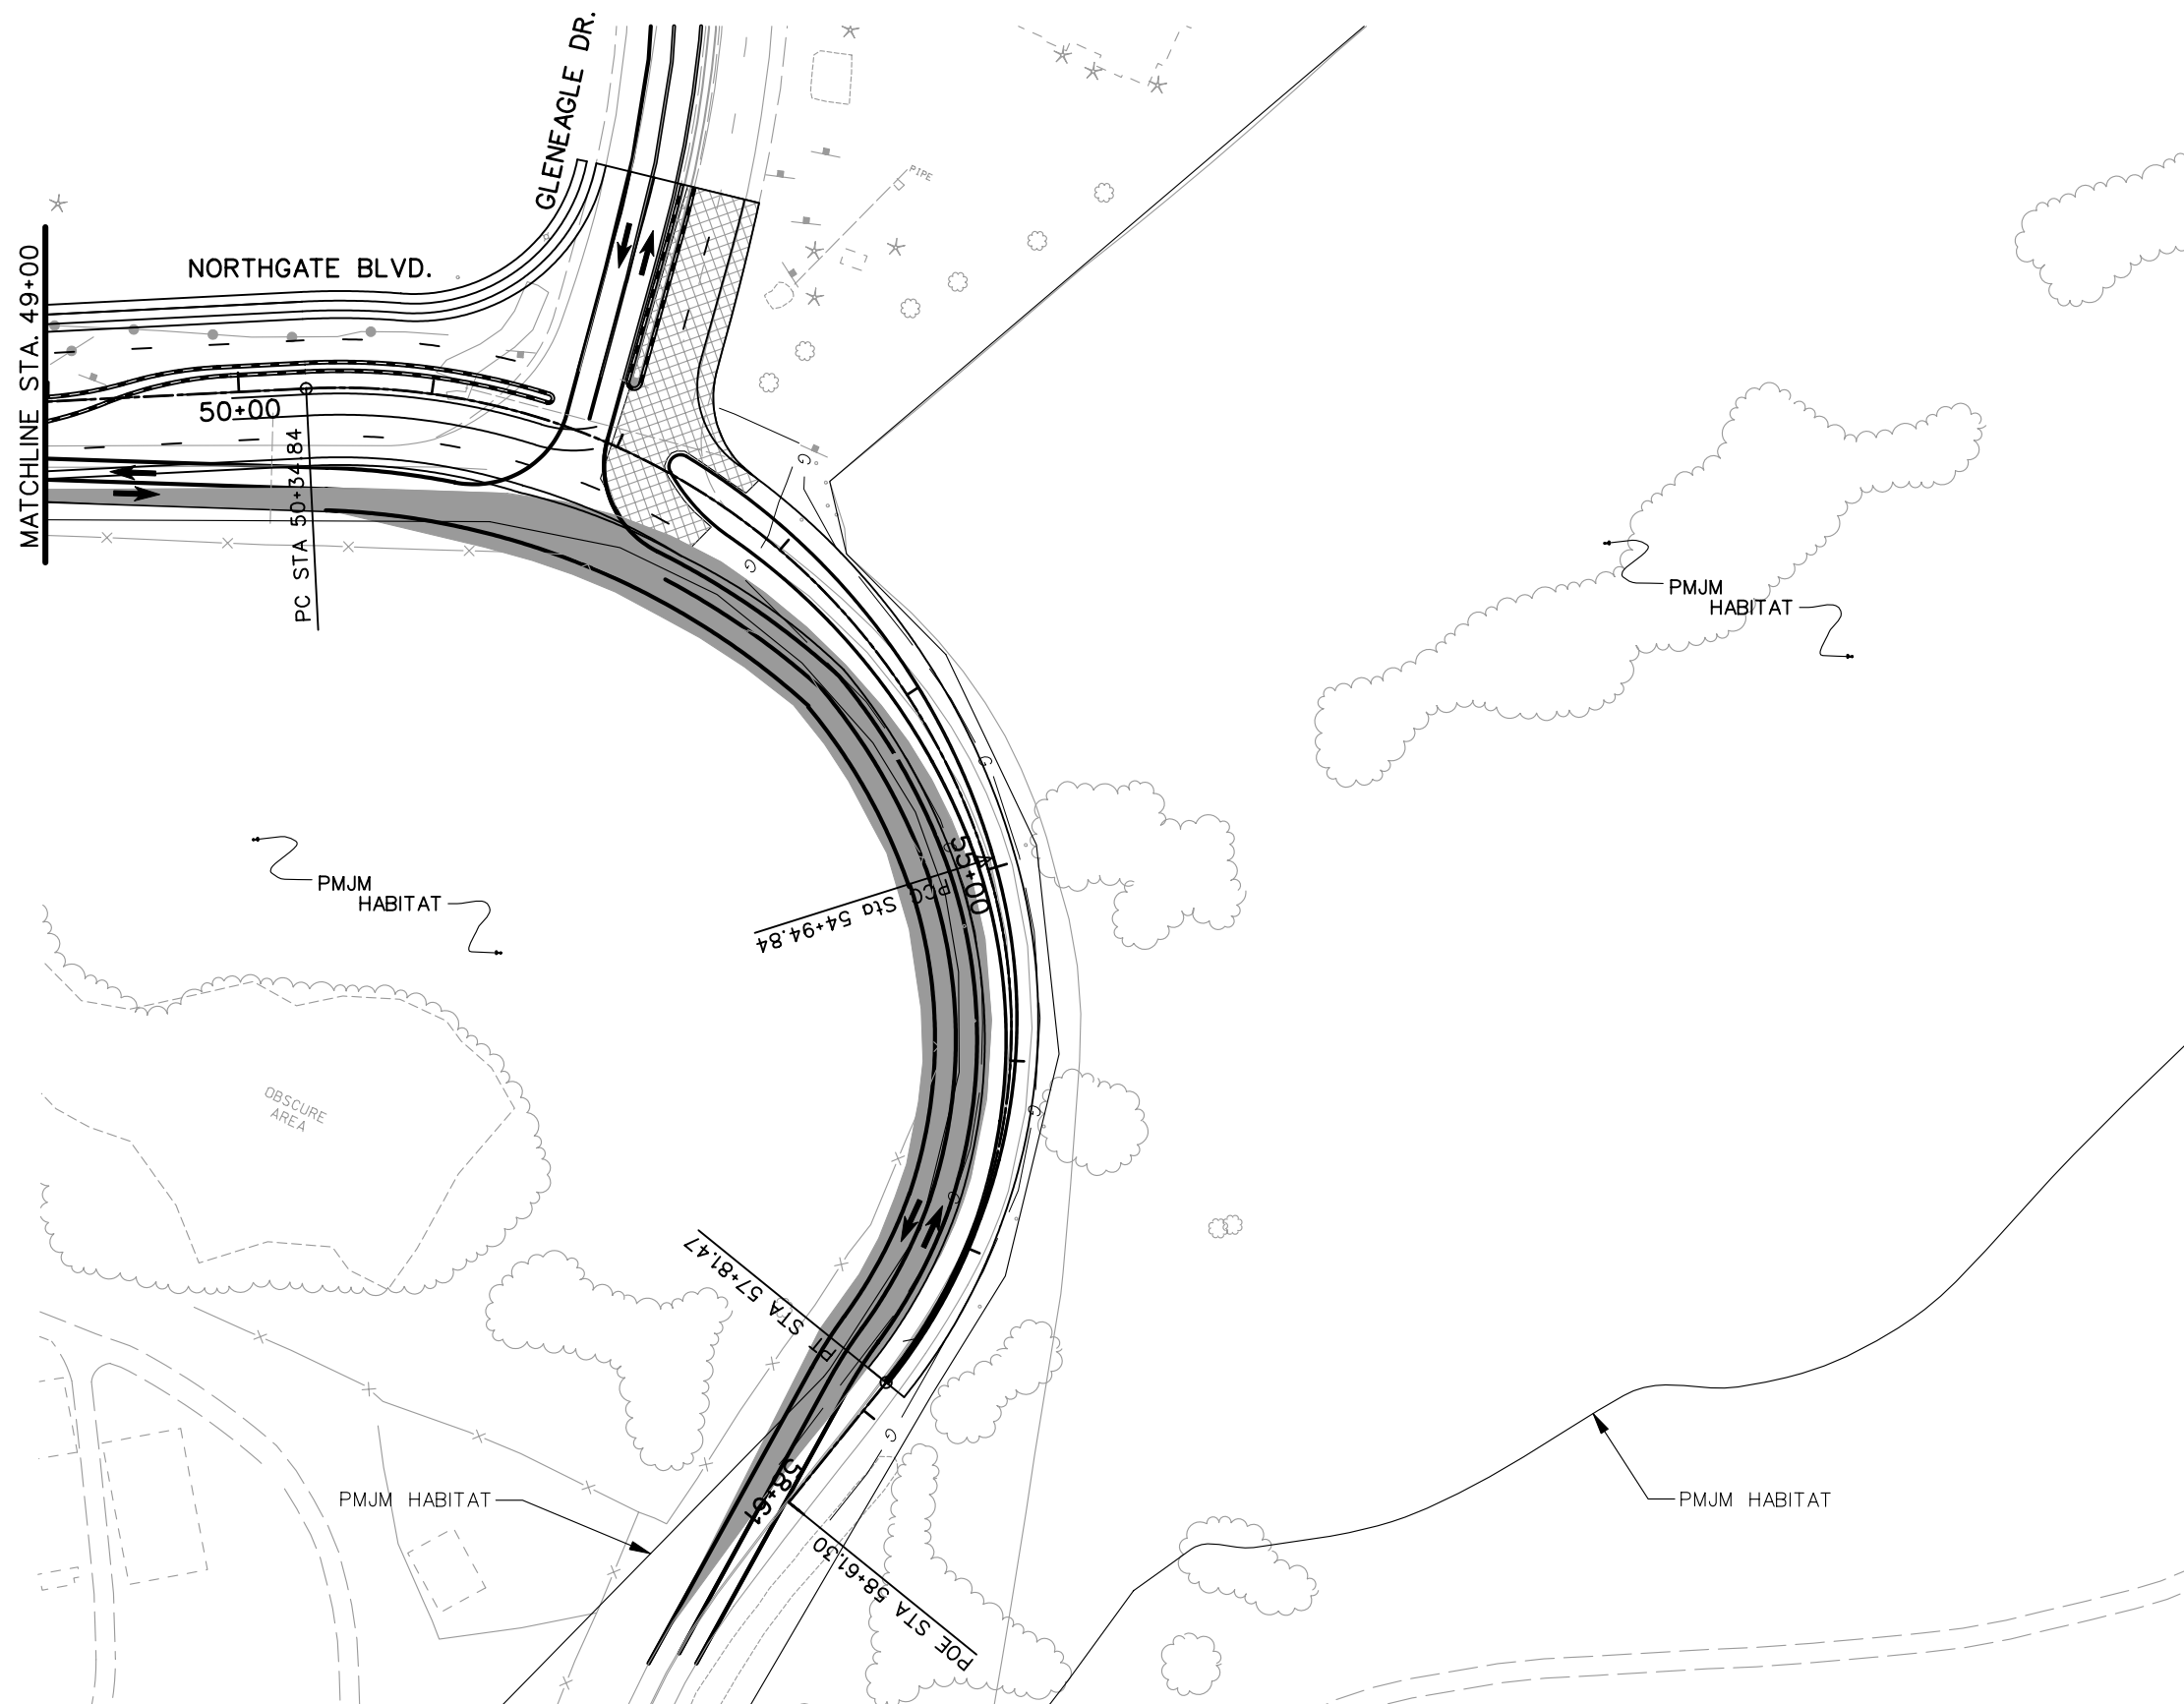


- LEGEND**
- DETOUR PAVEMENT (CONSTRUCTION)
 - DETOUR PAVEMENT (IN USE)
 - ULTIMATE PAVEMENT
 - TRAFFIC FLOW
 - IMPACT ATTENUATOR (TEMP.)
 - CONCRETE BARRIER (TEMP.)
 - CHANNELING DEVICE

NOTE: SEE TYPICAL SECTIONS FOR I-25 SHOULDER WIDTHS.

PRELIMINARY
SUBJECT TO REVISION

Computer File Information		Sheet Revisions		Colorado Department of Transportation		As Constructed		PHASING PLANS		Project No./Code		
Creation Date:	11/10/03 Initials: JEM	<input type="checkbox"/> <input type="checkbox"/> <input type="checkbox"/> <input type="checkbox"/>			1480 Quail Lake Loop Suite A Colorado Springs, CO 80906 Phone: (719) 634-2323 Fax: (719) 227-3298	5500 Greenwood Plaza Blvd. Suite 150 Greenwood Village, CO 80111 Phone: (303) 221-7275 Fax: (303) 221-7276	No Revisions:		IM 252-341			
Last Modification Date:	01/19/04 Initials: JEM						Revised:		Designer: MAM		Structure Numbers	
Full Path:	S:\Tranproj\ 246091-00\HwyDes\Phasing\						Void:		Detailer: JEM		13388	
Drawing File Name:	ph03pl27A.dgn						REGION 2 JFF		Sheet Subset:		of	
Scale: Graphic Units: English												

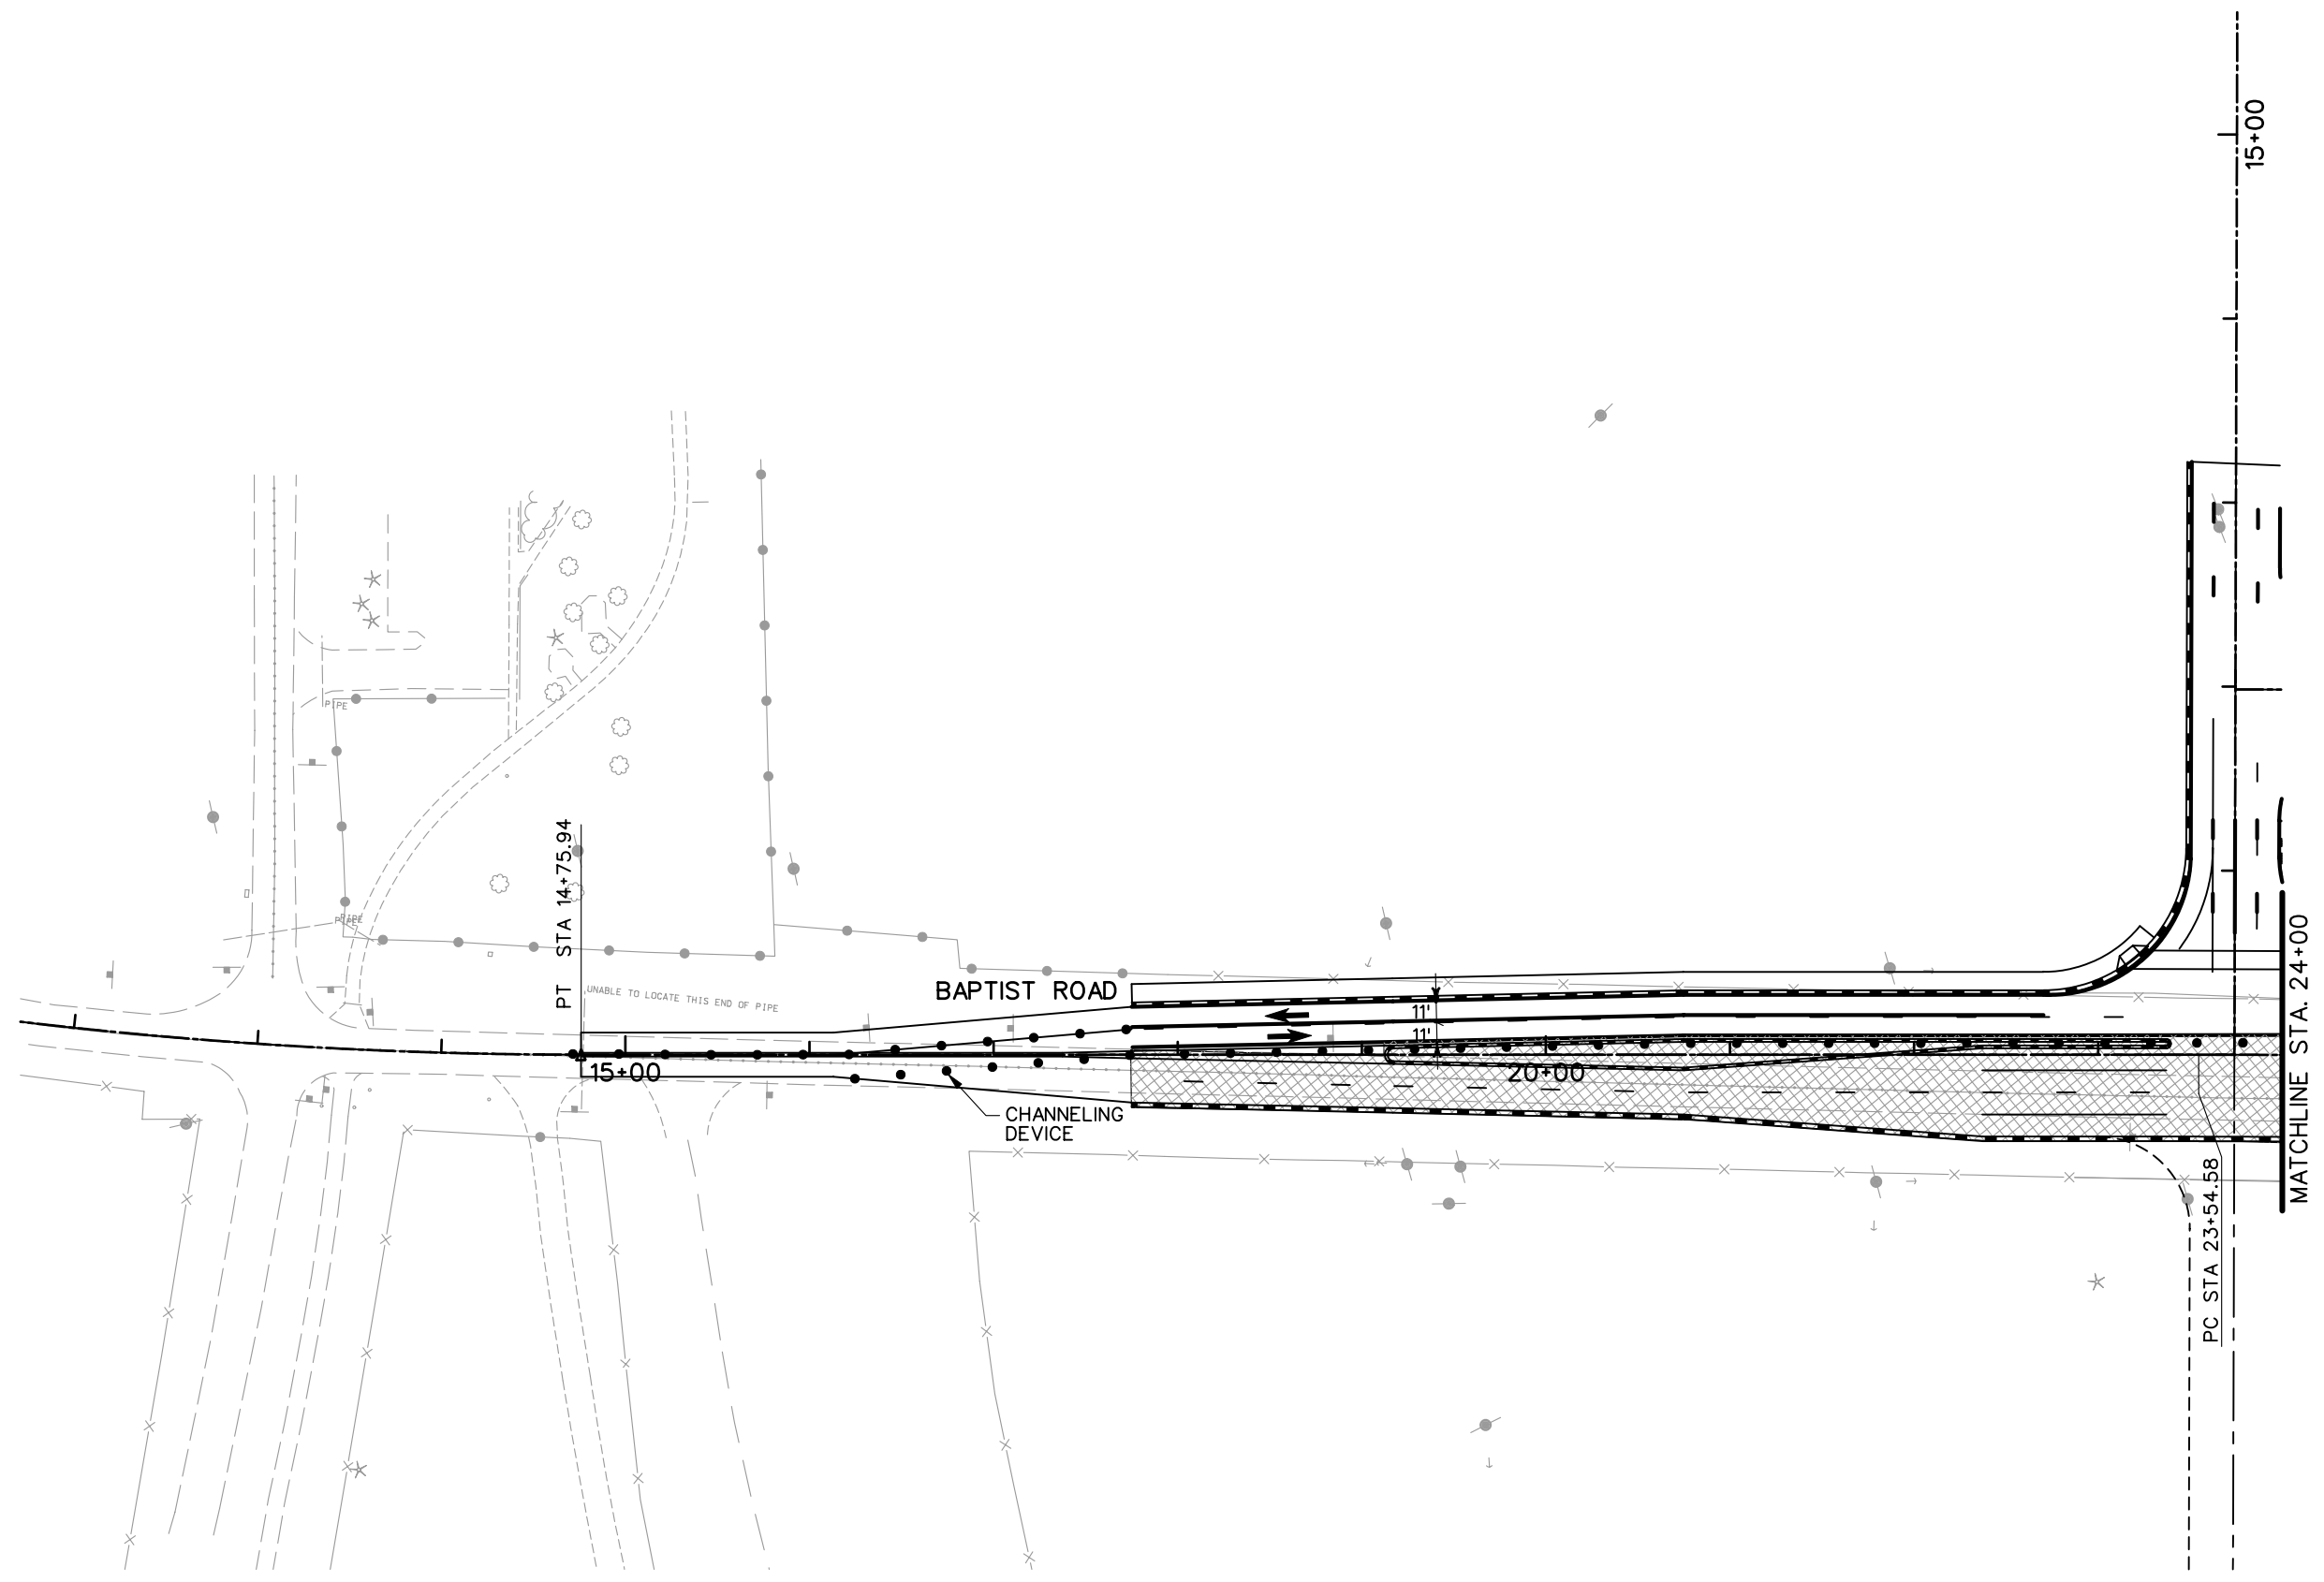
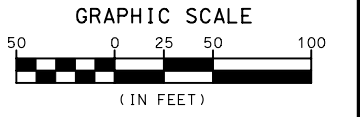
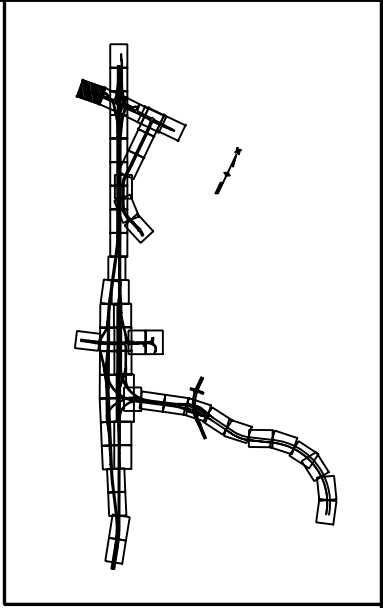


- LEGEND**
- DETOUR PAVEMENT (CONSTRUCTION)
 - DETOUR PAVEMENT (IN USE)
 - ULTIMATE PAVEMENT
 - TRAFFIC FLOW
 - IMPACT ATTENUATOR (TEMP.)
 - CONCRETE BARRIER (TEMP.)
 - CHANNELING DEVICE

NOTE: SEE TYPICAL SECTIONS FOR I-25 SHOULDER WIDTHS.

PRELIMINARY
SUBJECT TO REVISION

Computer File Information		Sheet Revisions		Colorado Department of Transportation		As Constructed		PHASING PLANS		Project No./Code	
Creation Date:	11/18/03 Initials: JEM	<input type="checkbox"/> <input type="checkbox"/> <input type="checkbox"/> <input type="checkbox"/>			1480 Quail Lake Loop Suite A Colorado Springs, CO 80906 Phone: (719) 634-2323 Fax: (719) 227-3298	5500 Greenwood Plaza Blvd. Suite 150 Greenwood Village, CO 80111 Phone: (303) 221-7275 Fax: (303) 221-7276	No Revisions:	PHASE 3		IM 252-341	
Last Modification Date:	01/19/04 Initials: JEM						Revised:	Designer: MAM	Structure Numbers	13388	
Full Path:	S:\Tranproj\ 246091-00\HwyDes\Phasing\						Void:	Detailer: JEM		Sheet Number	
Drawing File Name:	ph03pl34.dgn							Sheet Subset:		of	
Scale: Graphic Units: English				REGION 2	JFF						

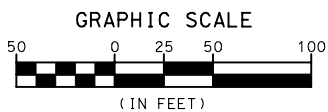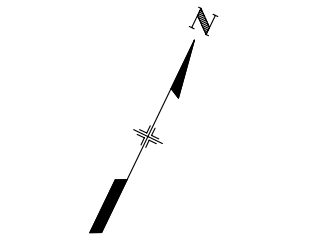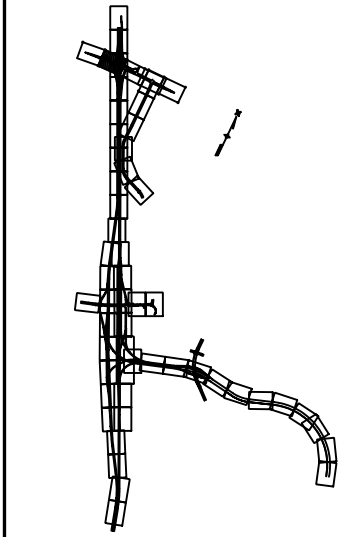


LEGEND

- DETOUR PAVEMENT (CONSTRUCTION)
- DETOUR PAVEMENT (IN USE)
- ULTIMATE PAVEMENT
- TRAFFIC FLOW
- IMPACT ATTENUATOR (TEMP.)
- CONCRETE BARRIER (TEMP.)
- CHANNELING DEVICE

NOTE: SEE TYPICAL SECTIONS FOR I-25 SHOULDER WIDTHS.

PRELIMINARY
SUBJECT TO REVISION

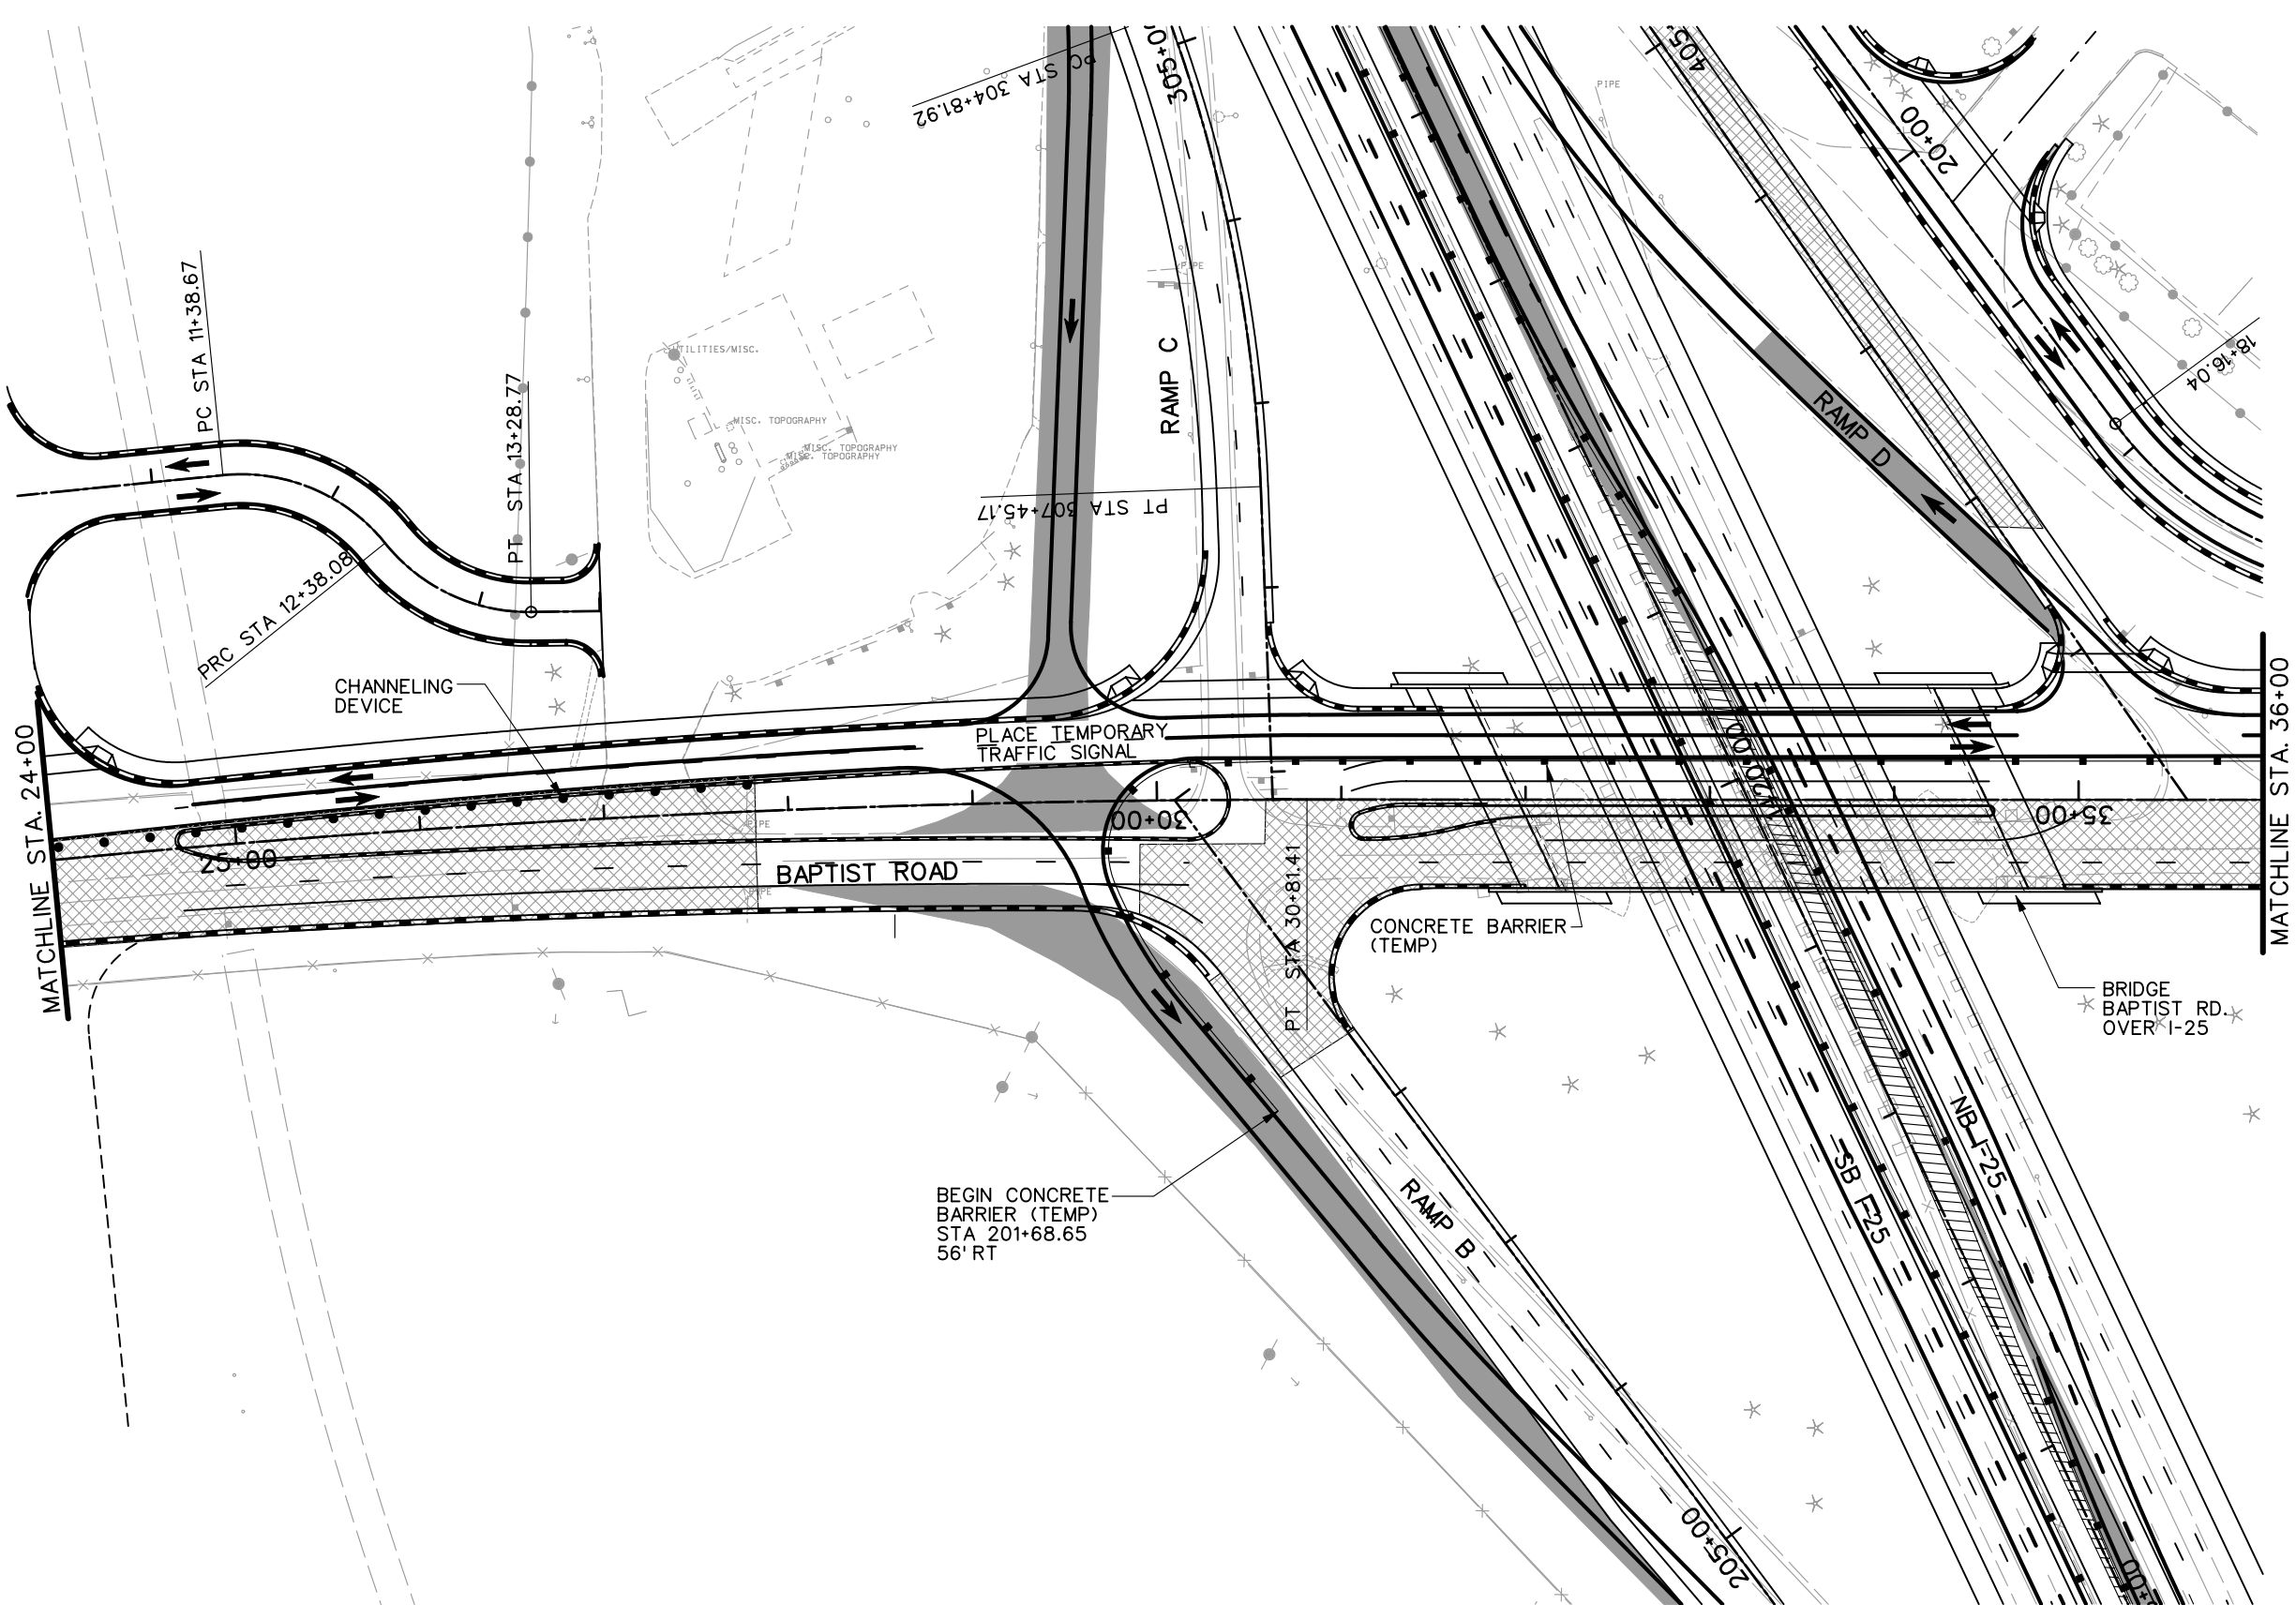

Computer File Information	
Creation Date:	11/18/03 Initials: JEM
Last Modification Date:	01/19/04 Initials: JEM
Full Path:	S:\Tranproj\ 246091-00\HwyDes\Phasing\
Drawing File Name:	ph03pl35.dgn
Scale: Graphic Units: English	

Sheet Revisions	
○	
○	
○	
○	

Colorado Department of Transportation

1480 Quail Lake Loop
Suite A
Colorado Springs, CO 80906
Phone: (719) 634-2323
Fax: (719) 227-3298




5500 Greenwood Plaza Blvd.
Suite 150
Greenwood Village, CO 80111
Phone: (303) 221-7275
Fax: (303) 221-7276

REGION 2 JFF

As Constructed
No Revisions:
Revised:
Void:

PHASING PLANS PHASE 3		
Designer:	MAM	Structure Numbers
Detailer:	JEM	
Sheet Subset:		of

Project No./Code
IM 252-341
13388
Sheet Number

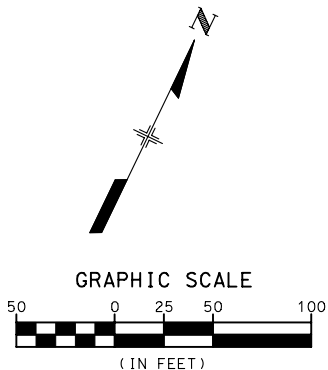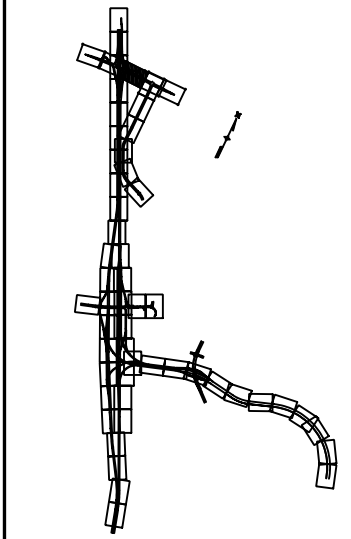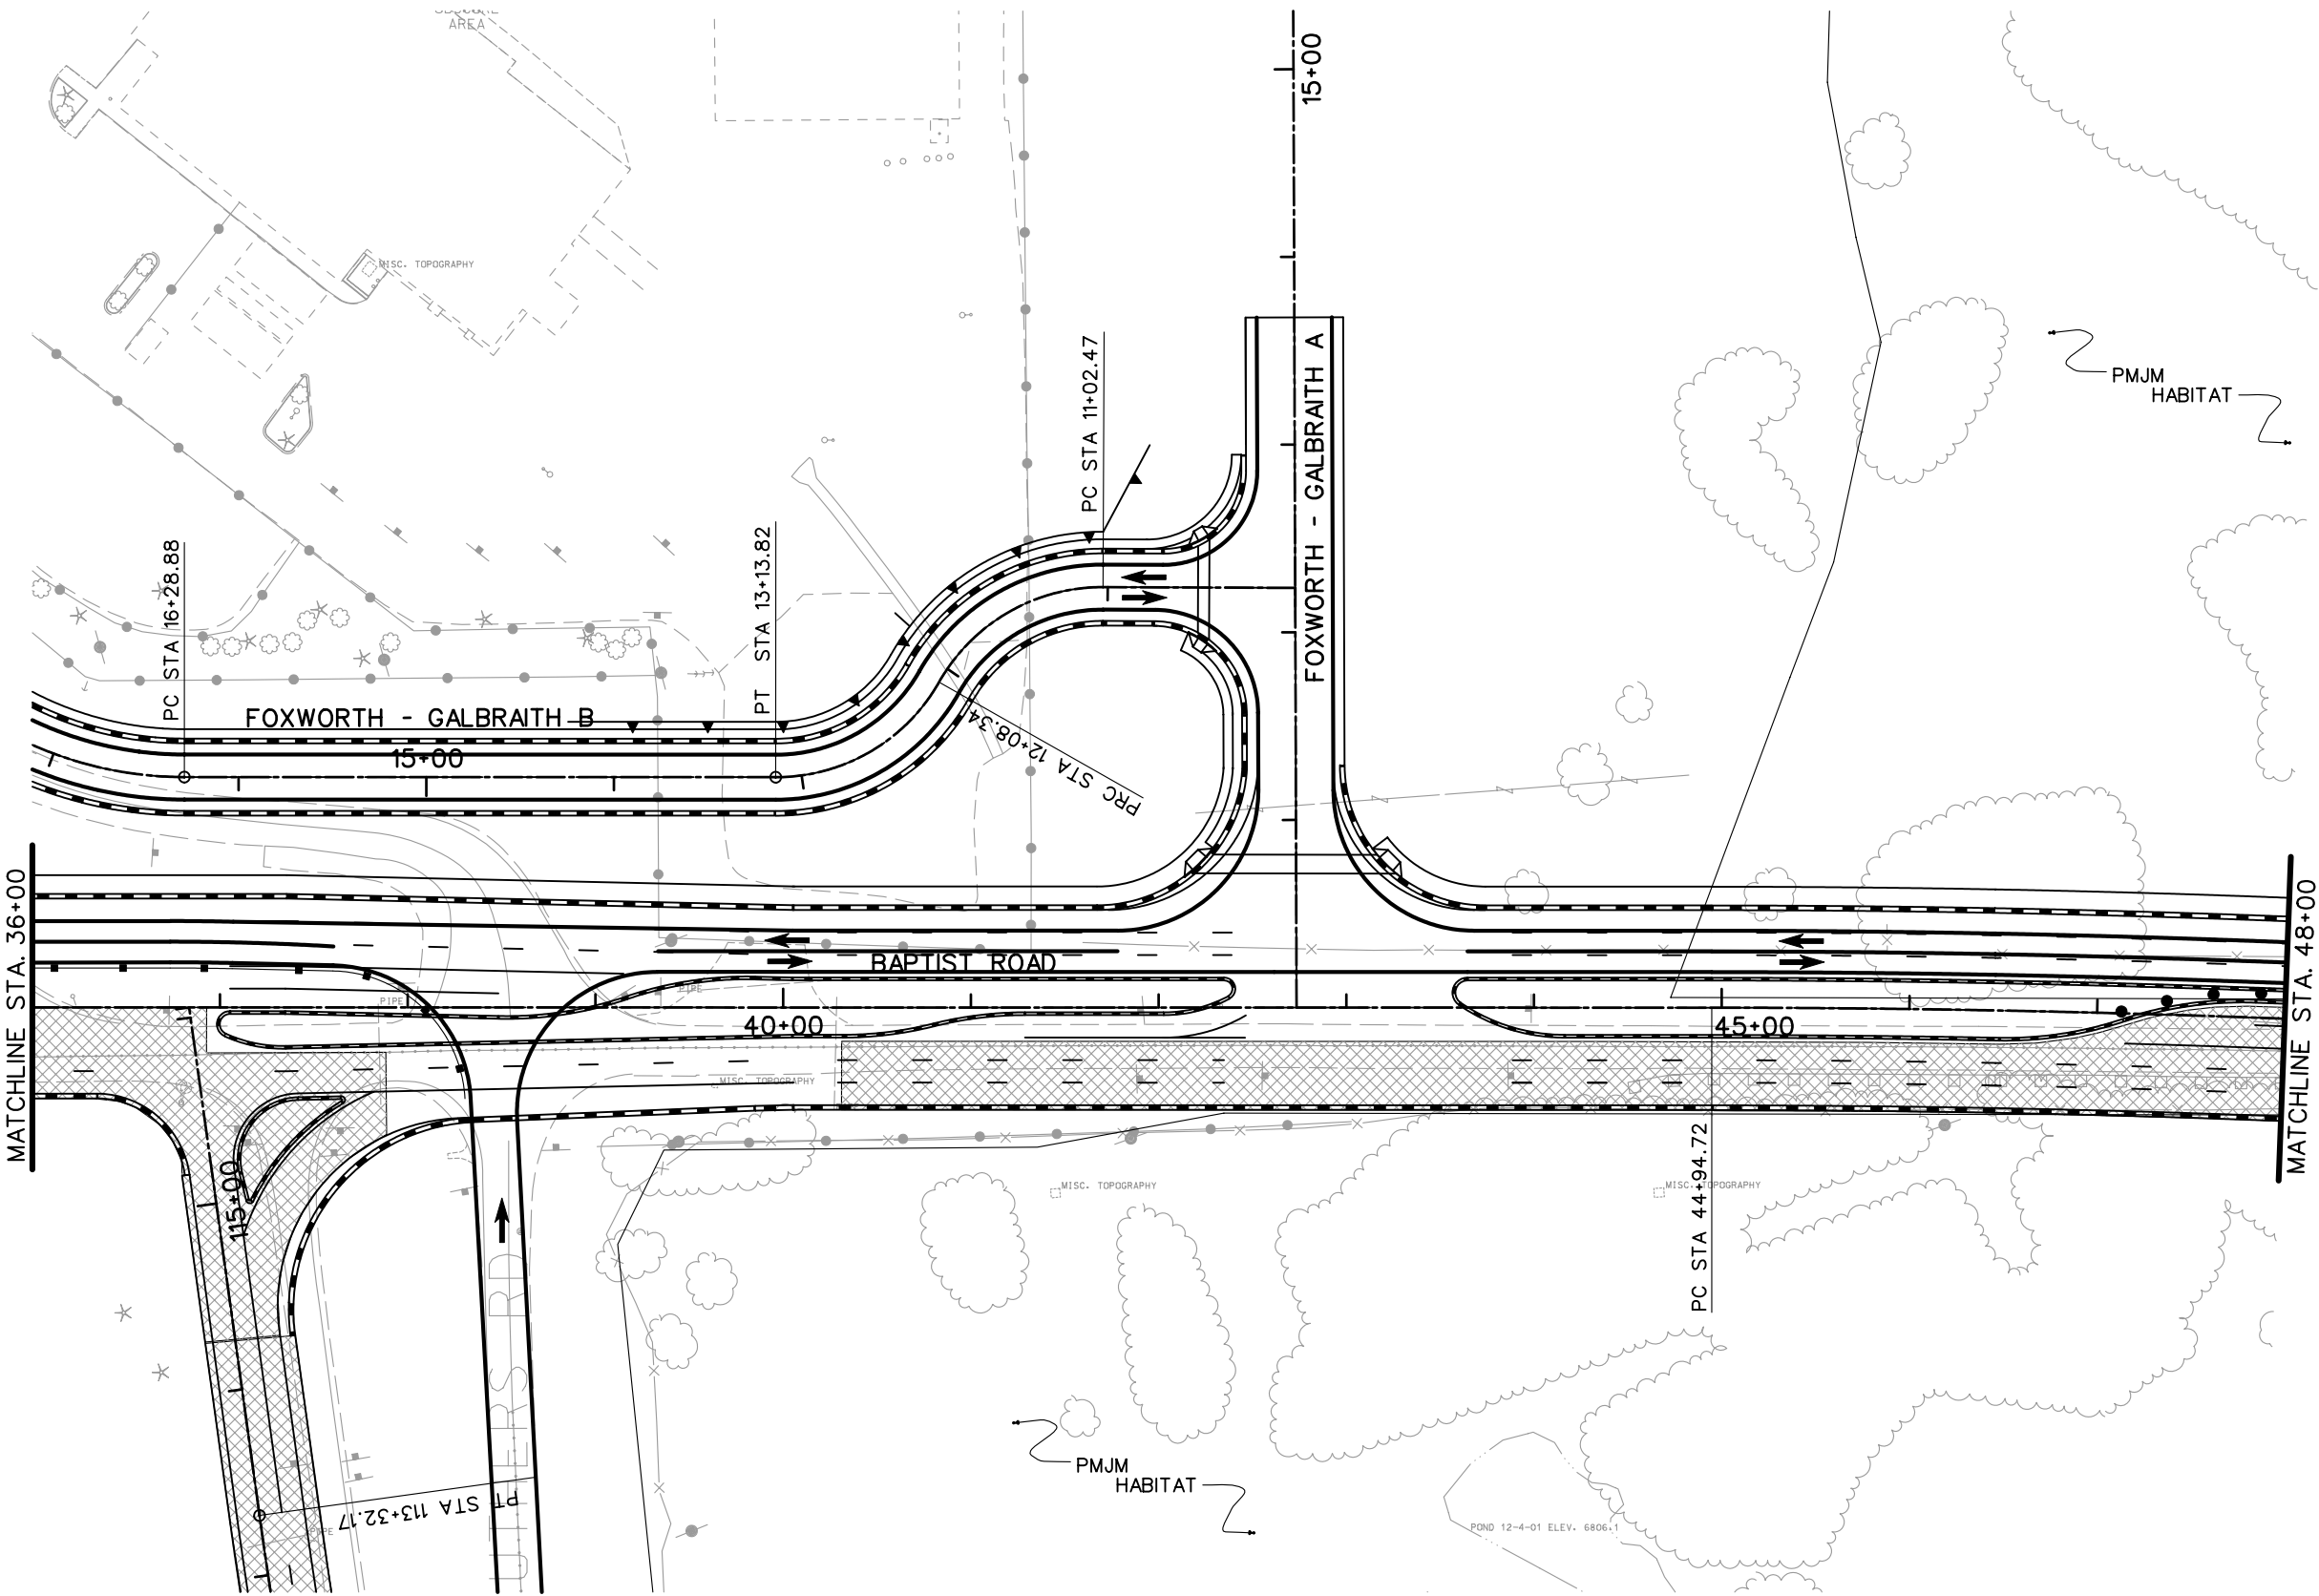

- LEGEND**
- DETOUR PAVEMENT (CONSTRUCTION)
 - DETOUR PAVEMENT (IN USE)
 - ULTIMATE PAVEMENT
 - TRAFFIC FLOW
 - IMPACT ATTENUATOR (TEMP.)
 - CONCRETE BARRIER (TEMP.)
 - CHANNELING DEVICE


NOTE: SEE TYPICAL SECTIONS FOR I-25 SHOULDER WIDTHS.

PRELIMINARY
SUBJECT TO REVISION

Computer File Information	
Creation Date:	11/18/03 Initials: JEM
Last Modification Date:	01/19/04 Initials: JEM
Full Path:	S:\Tranproj\ 246091-00\HwyDes\Phasing\
Drawing File Name:	ph03pl36.dgn
Scale:	Graphic
Units:	English


Sheet Revisions	

Colorado Department of Transportation



1480 Quail Lake Loop
Suite A
Colorado Springs, CO 80906
Phone: (719) 634-2323
Fax: (719) 227-3298

5500 Greenwood Plaza Blvd.
Suite 150
Greenwood Village, CO 80111
Phone: (303) 221-7275
Fax: (303) 221-7276






REGION 2 JFF

As Constructed
No Revisions:
Revised:
Void:

PHASING PLANS PHASE 3		
Designer:	MAM	Structure Numbers
Detailer:	JEM	
Sheet Subset:		of

Project No./Code
IM 252-341
13388
Sheet Number

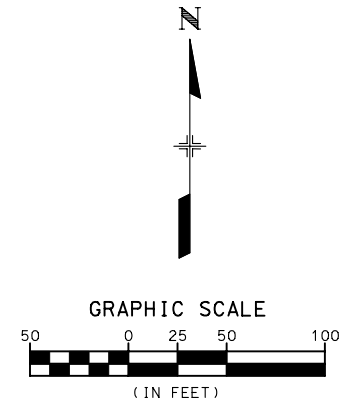
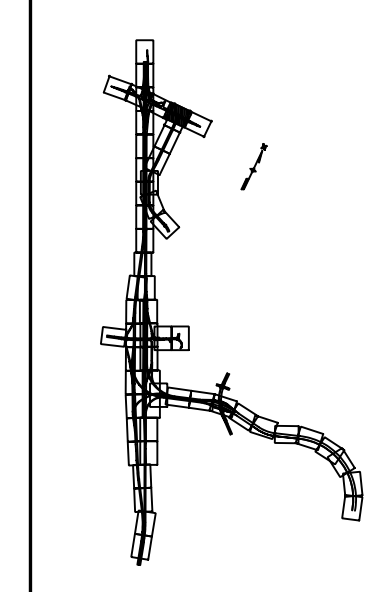
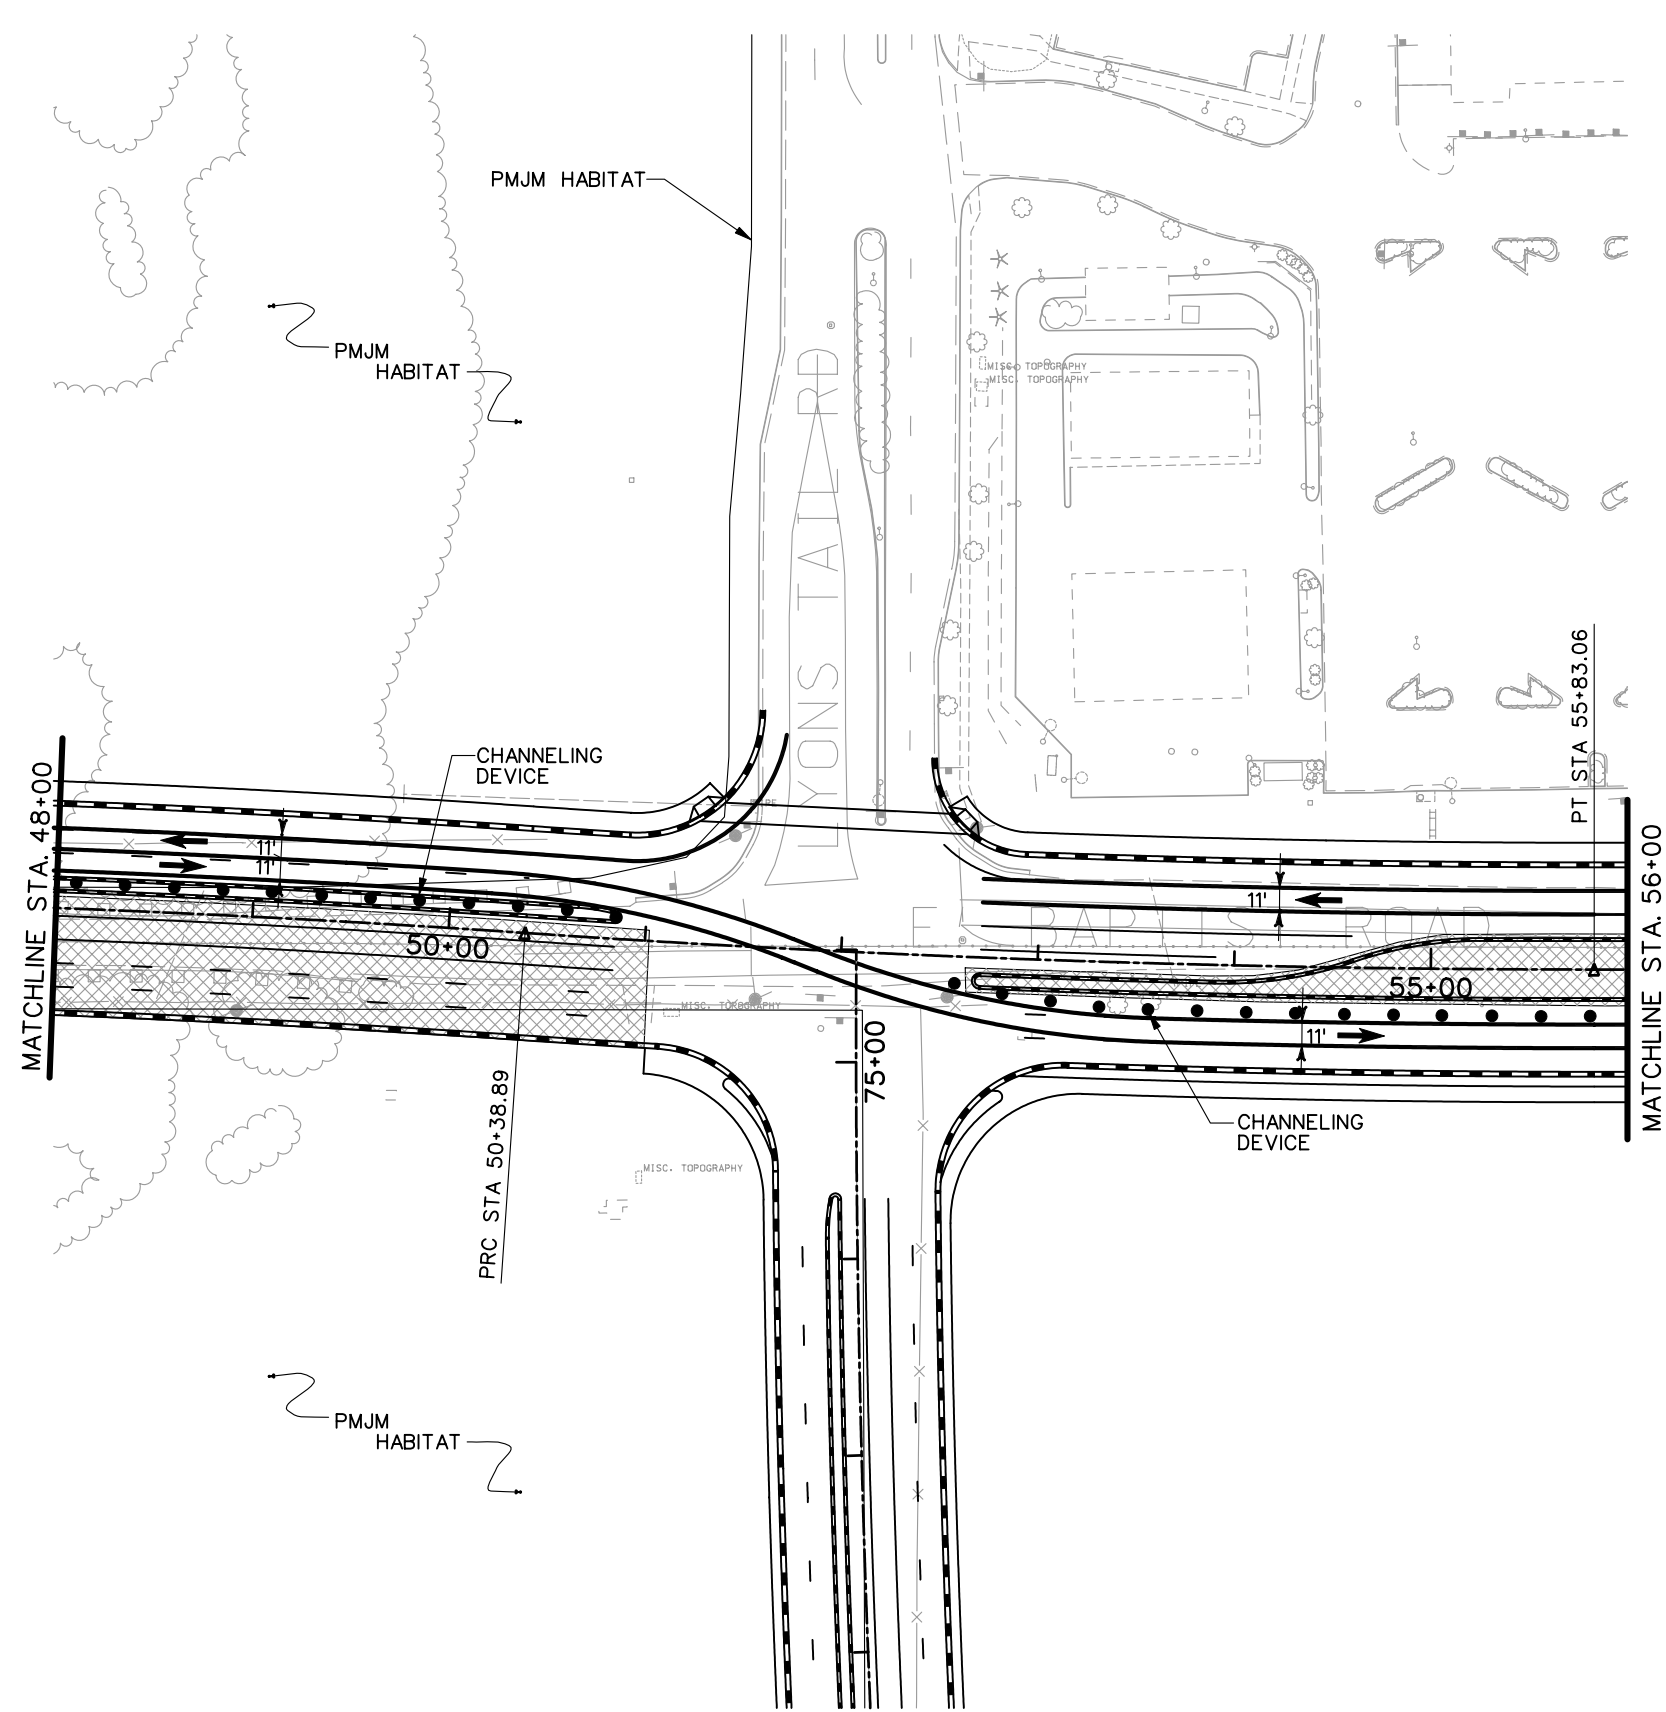


- LEGEND**
- DETOUR PAVEMENT (CONSTRUCTION)
 - DETOUR PAVEMENT (IN USE)
 - ULTIMATE PAVEMENT
 - TRAFFIC FLOW
 - IMPACT ATTENUATOR (TEMP.)
 - CONCRETE BARRIER (TEMP.)
 - CHANNELING DEVICE





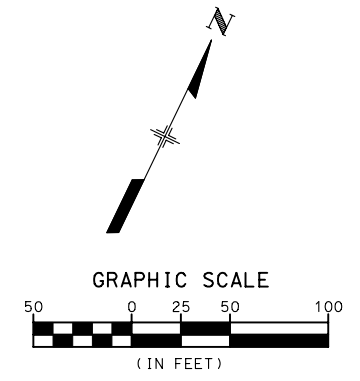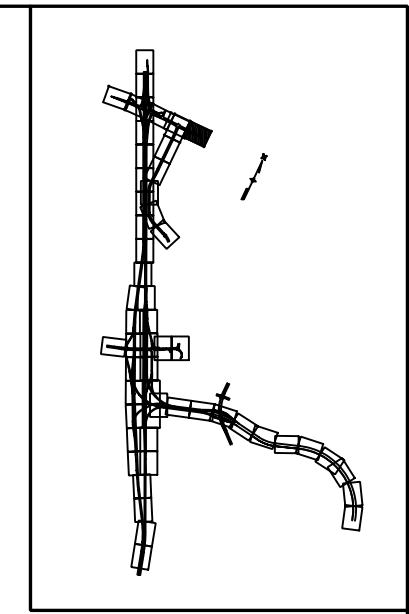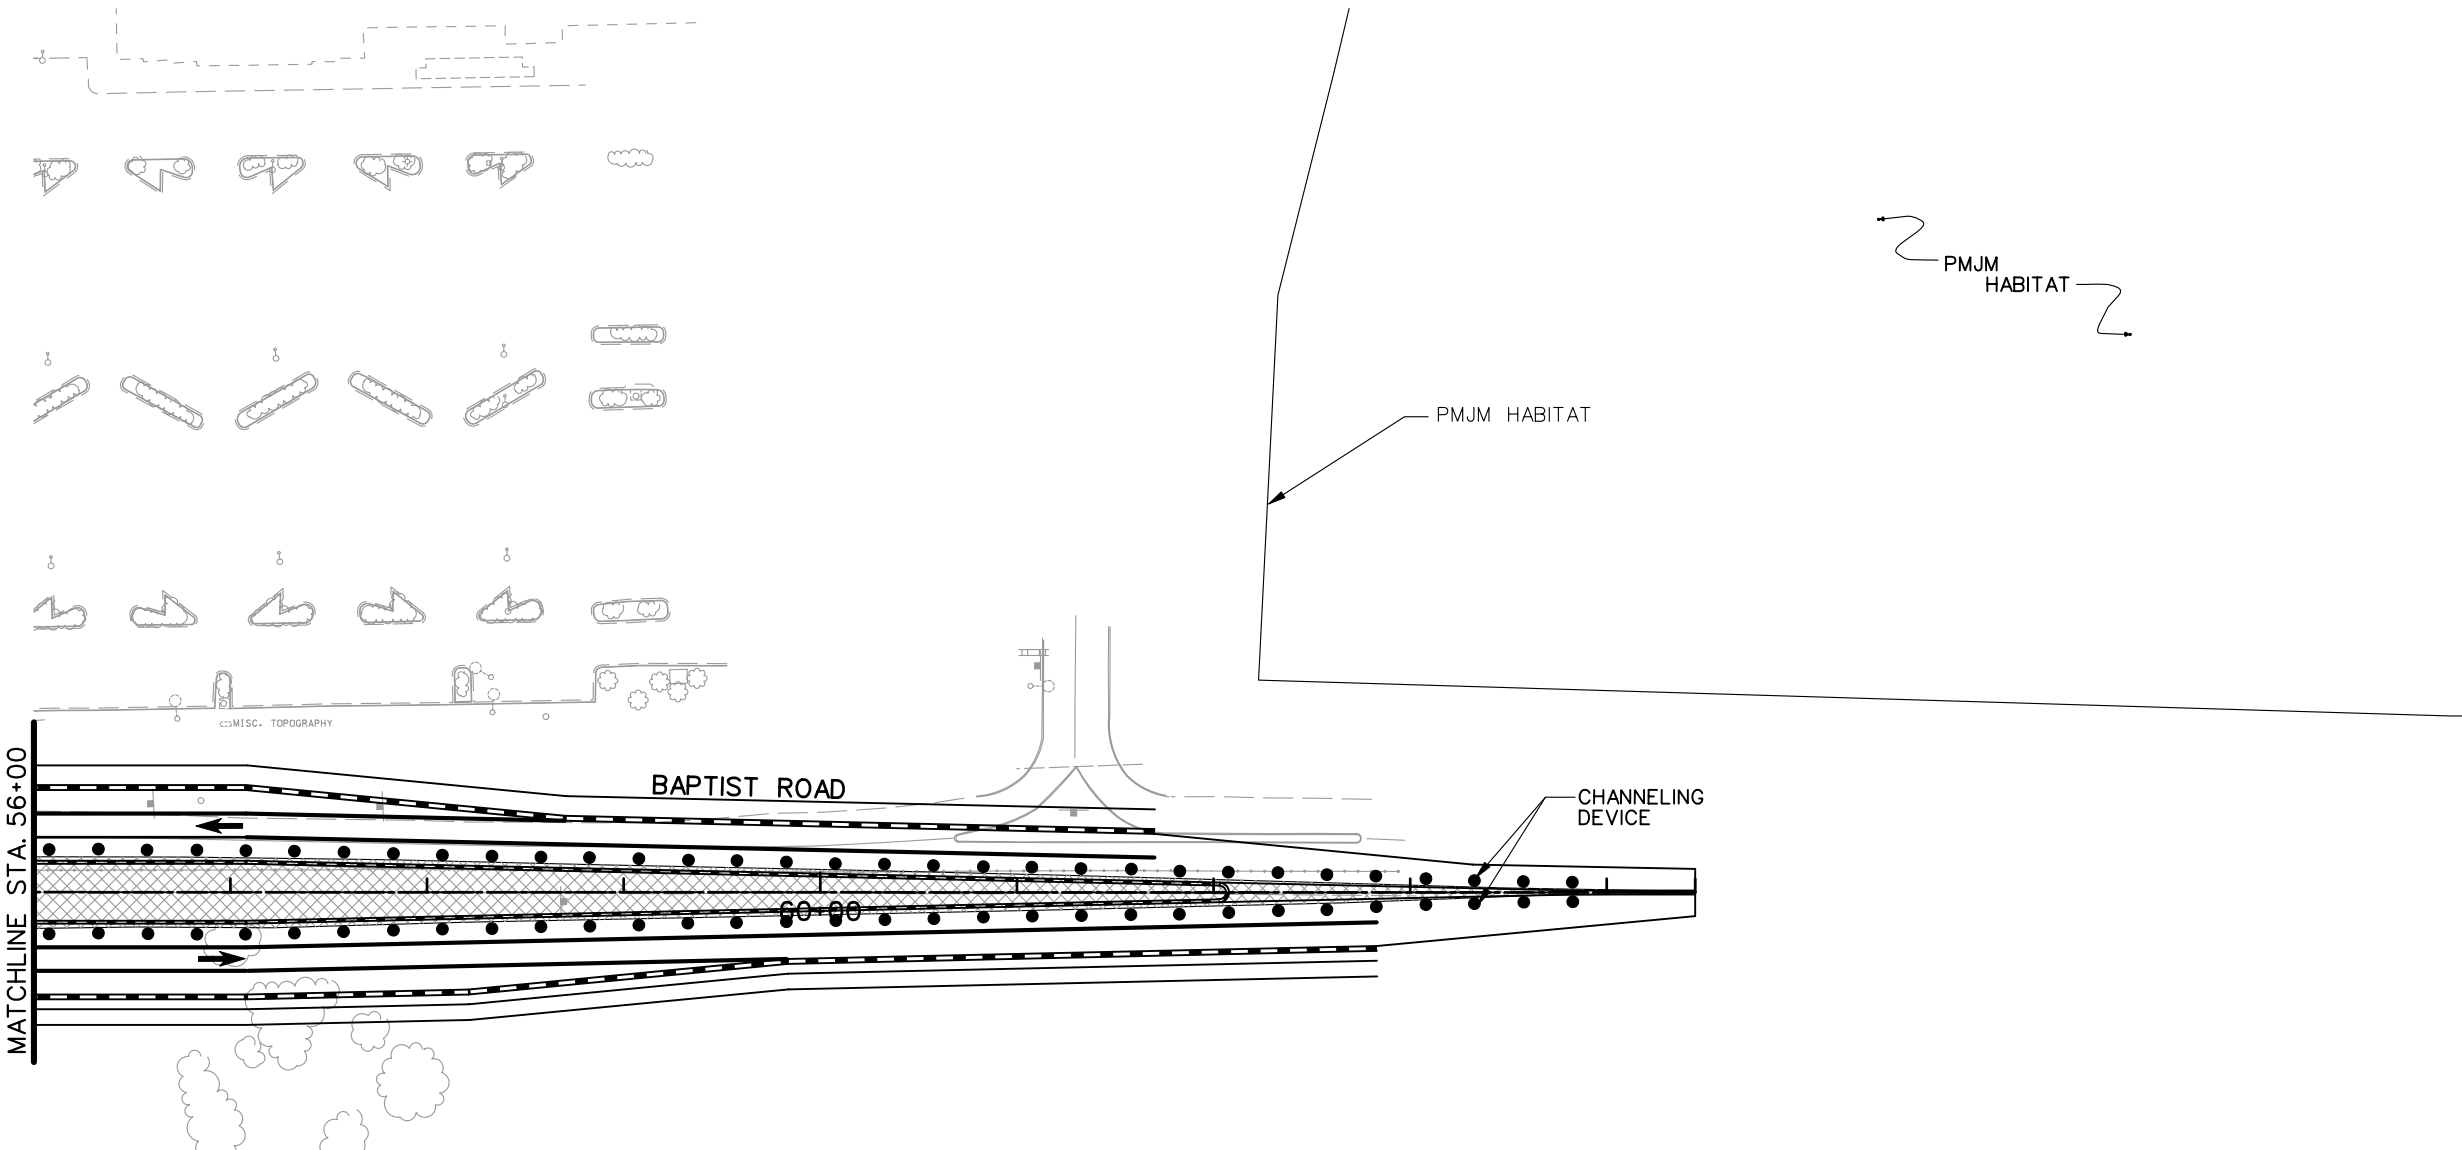


NOTE: SEE TYPICAL SECTIONS FOR I-25 SHOULDER WIDTHS.

PRELIMINARY
SUBJECT TO REVISION

Computer File Information		Sheet Revisions		Colorado Department of Transportation		As Constructed		PHASING PLANS		Project No./Code	
Creation Date:	11/18/03 Initials: JEM	<input type="checkbox"/> <input type="checkbox"/> <input type="checkbox"/> <input type="checkbox"/>			1480 Quail Lake Loop Suite A Colorado Springs, CO 80906 Phone: (719) 634-2323 Fax: (719) 227-3298 5500 Greenwood Plaza Blvd. Suite 150 Greenwood Village, CO 80111 Phone: (303) 221-7275 Fax: (303) 221-7276	No Revisions:		PHASE 3		IM 252-341	
Last Modification Date:	01/19/04 Initials: JEM					Revised:		Designer: MAM		Structure Numbers	
Full Path:	S:\Tranproj\ 246091-00\HwyDes\Phasing\ph03pl36A.dgn					Void:		Detailer: JEM			
Drawing File Name:	ph03pl36A.dgn					REGION 2 JFF		Sheet Subset:		of	
Scale: Graphic Units: English										Sheet Number	








LEGEND

-  DETOUR PAVEMENT (CONSTRUCTION)
-  DETOUR PAVEMENT (IN USE)
-  ULTIMATE PAVEMENT
-  TRAFFIC FLOW
-  IMPACT ATTENUATOR (TEMP.)
-  CONCRETE BARRIER (TEMP.)
-  CHANNELING DEVICE

NOTE: SEE TYPICAL SECTIONS FOR I-25 SHOULDER WIDTHS.

PRELIMINARY
SUBJECT TO REVISION

Computer File Information		Sheet Revisions		Colorado Department of Transportation		As Constructed		PHASING PLANS		Project No./Code			
Creation Date:	11/18/03 Initials: JEM	<input type="checkbox"/>		 1480 Quail Lake Loop Suite A Colorado Springs, CO 80906 Phone: (719) 634-2323 Fax: (719) 227-3298	 5500 Greenwood Plaza Blvd. Suite 150 Greenwood Village, CO 80111 Phone: (303) 221-7275 Fax: (303) 221-7276	No Revisions:		PHASE 3		IM 252-341			
Last Modification Date:	01/19/04 Initials: JEM	<input type="checkbox"/>				Revised:		Designer: MAM		Structure		13388	
Full Path:	S:\Tranproj\ 246091-00\HwyDes\Phasing\	<input type="checkbox"/>				Void:		Detailer: JEM		Numbers		Sheet Number	
Drawing File Name:	ph03pl37.dgn	<input type="checkbox"/>				REGION 2 JFF		Sheet Subset:		of		Sheet Number	
Scale: Graphic Units: English		<input type="checkbox"/>											

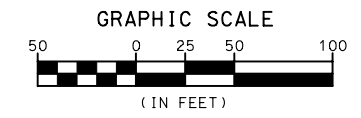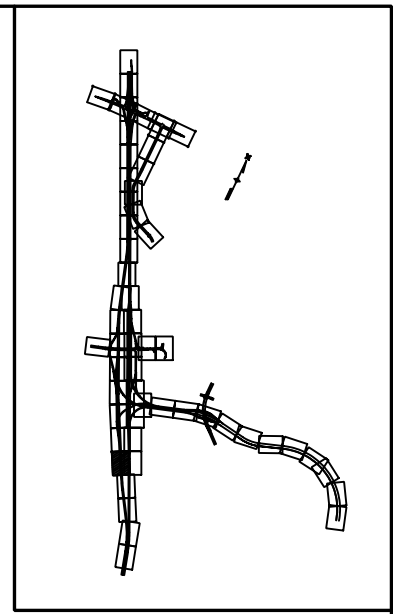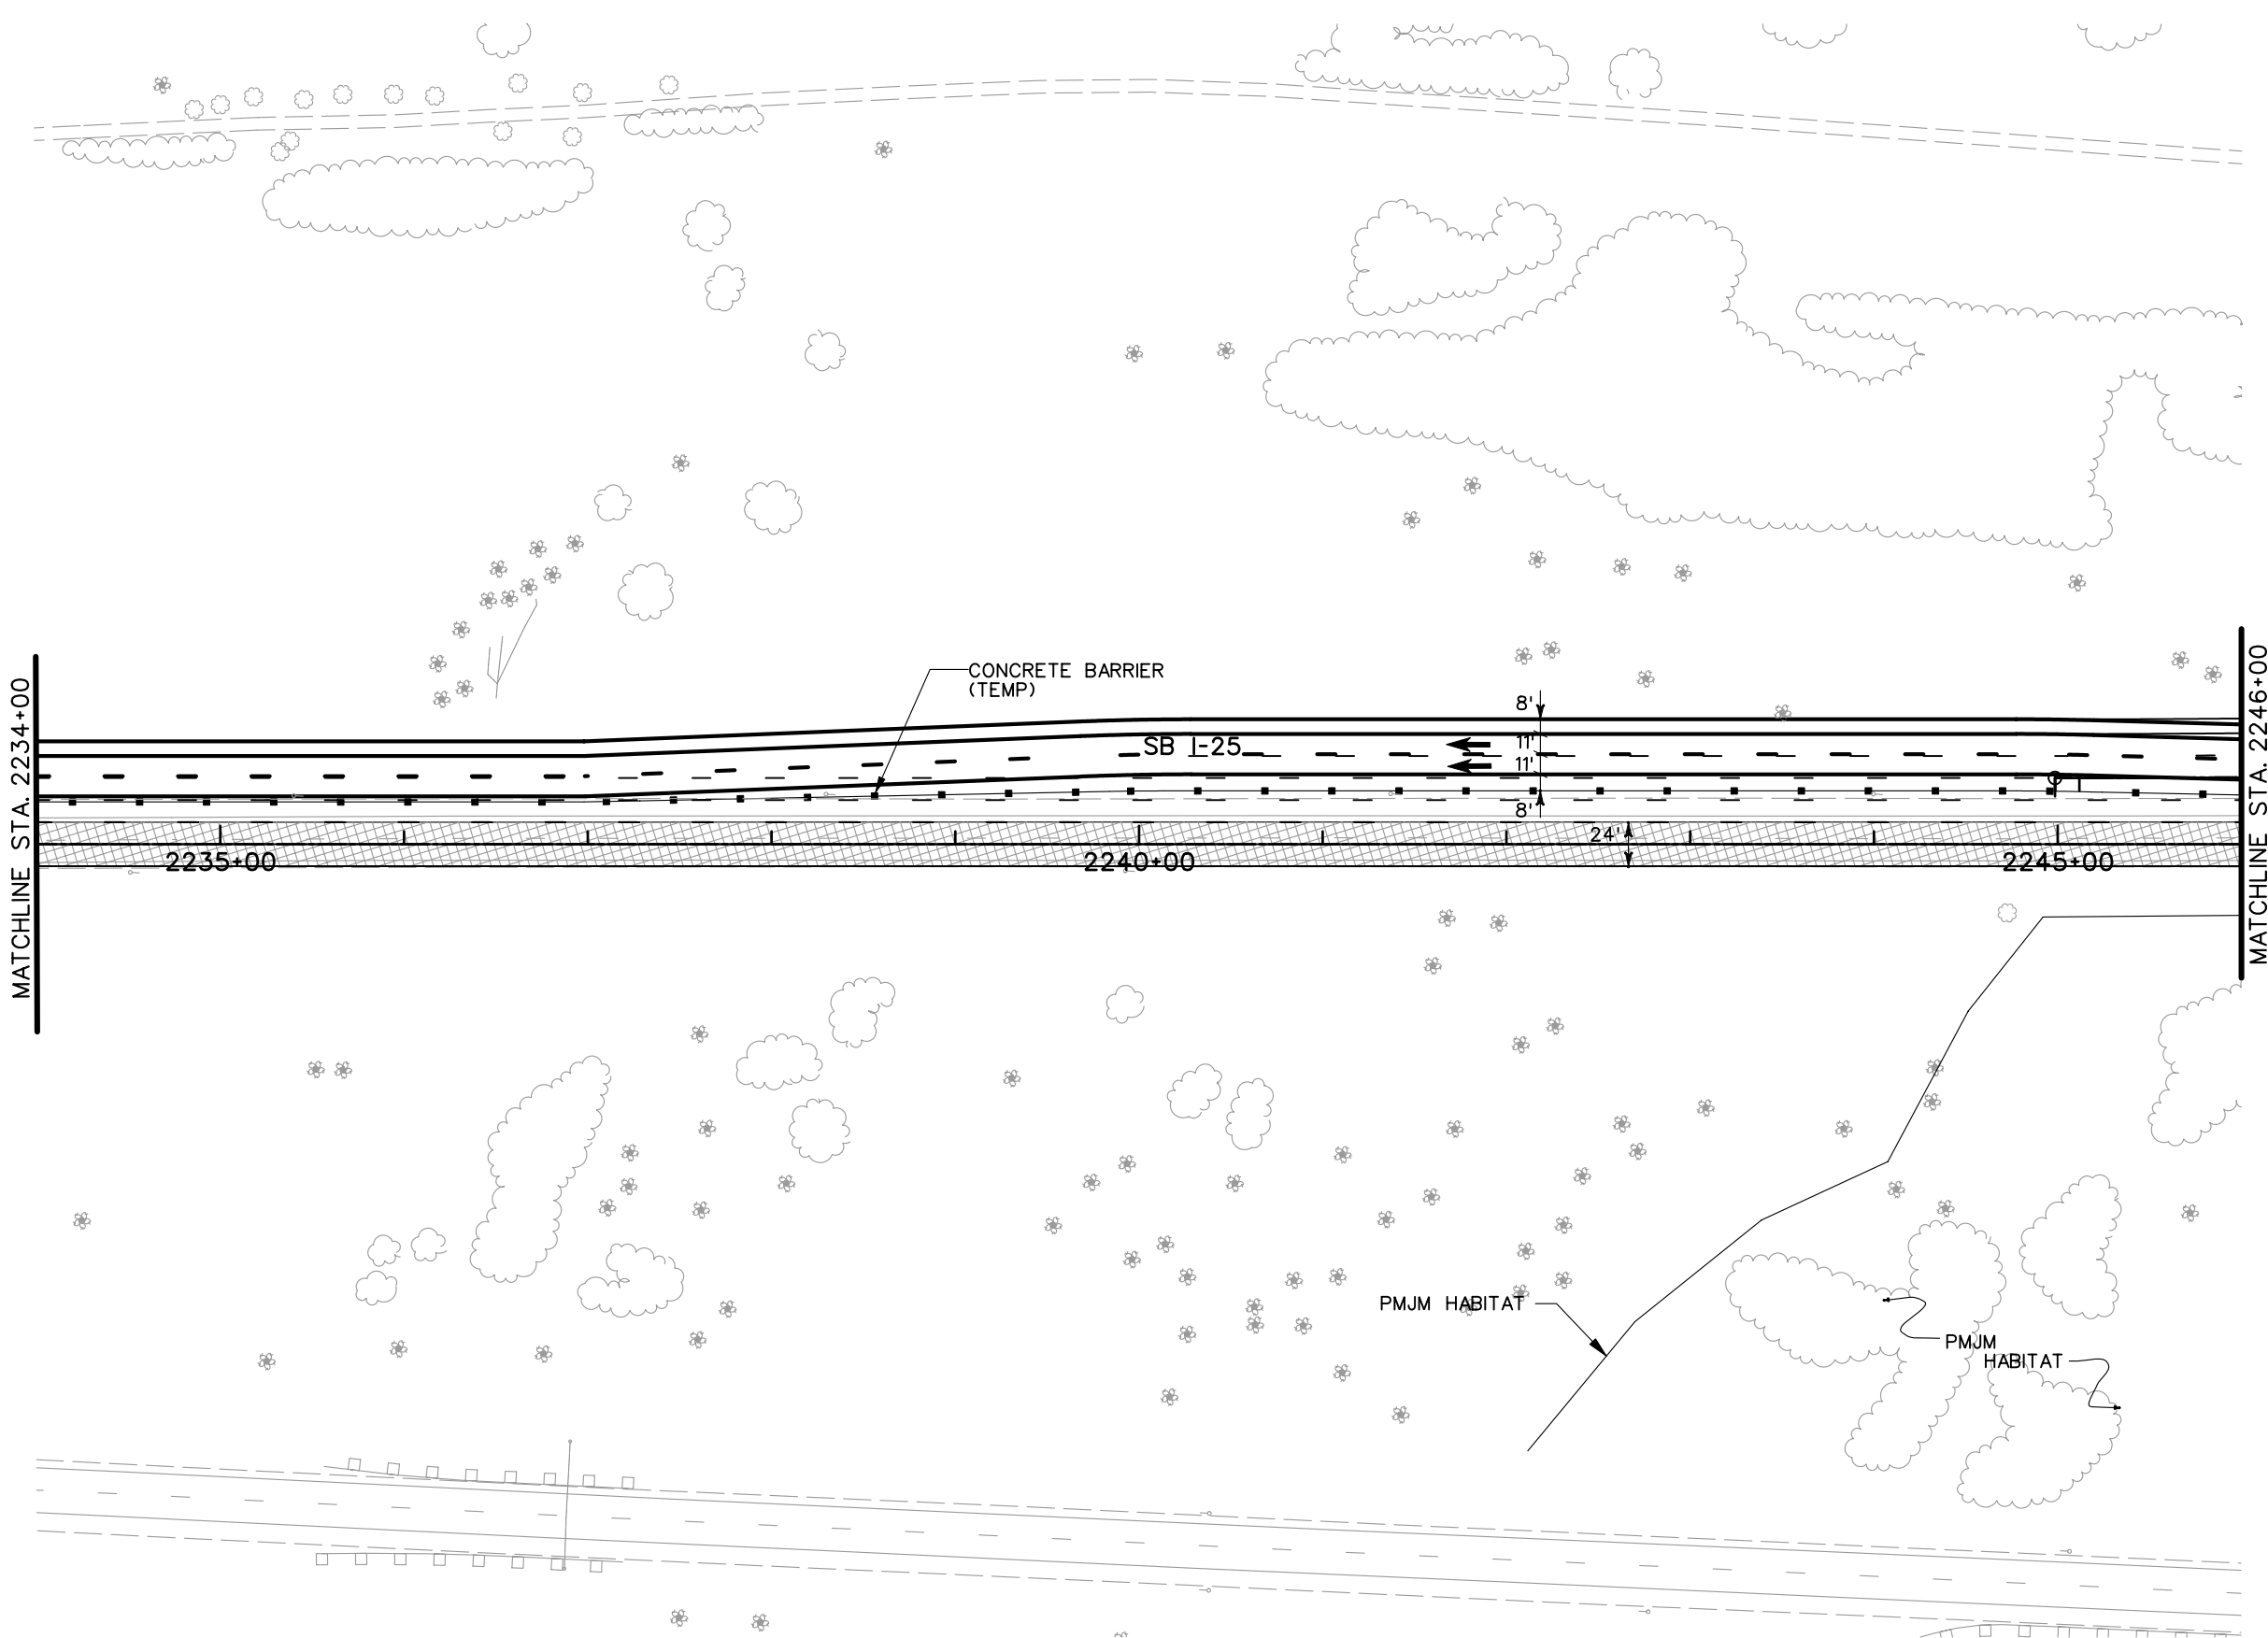




LEGEND








- DETOUR PAVEMENT (CONSTRUCTION)
- DETOUR PAVEMENT (IN USE)
- ULTIMATE PAVEMENT
- TRAFFIC FLOW
- IMPACT ATTENUATOR (TEMP.)
- CONCRETE BARRIER (TEMP.)
- CHANNELING DEVICE

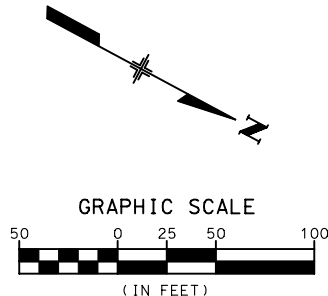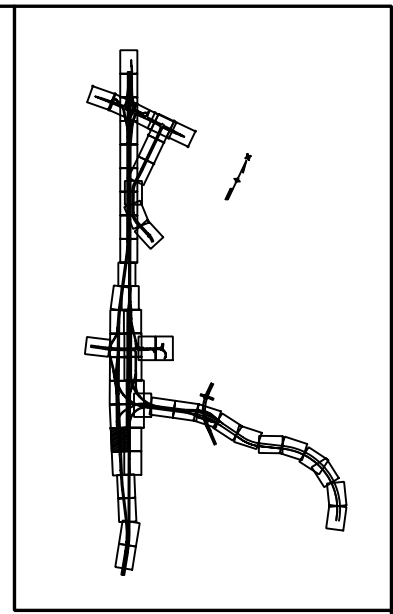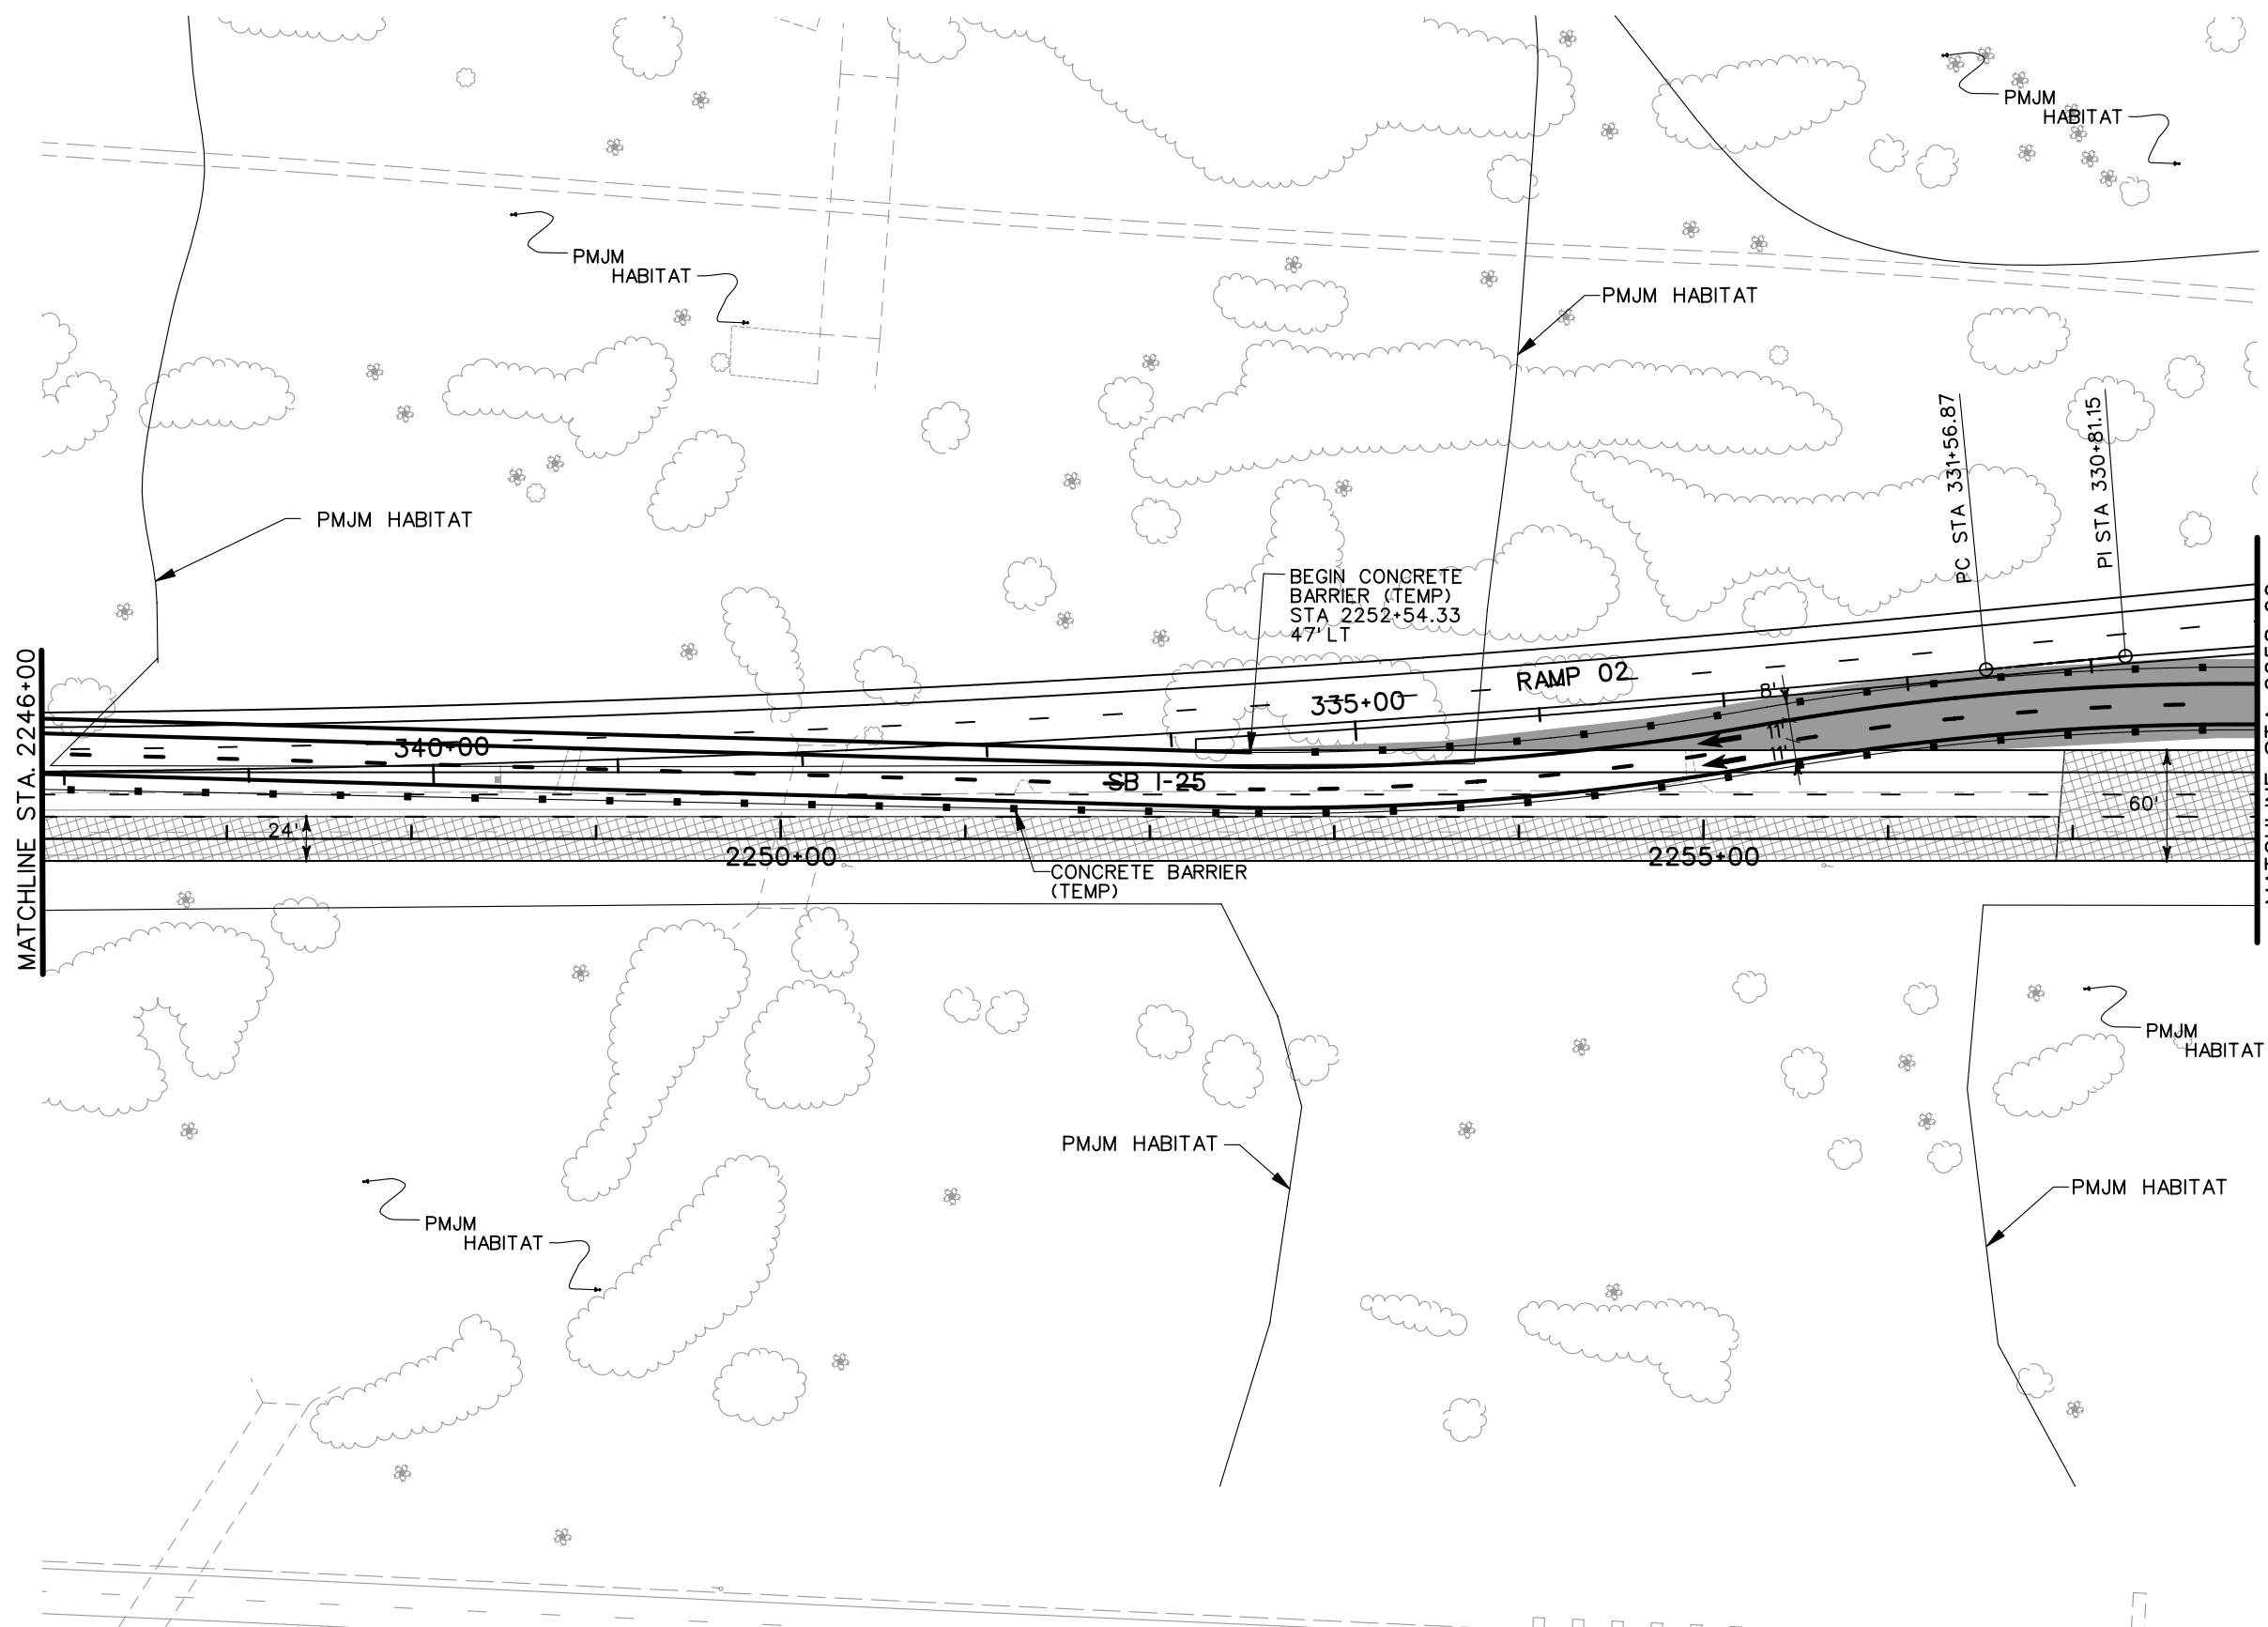NOTE: SEE TYPICAL SECTIONS FOR I-25 SHOULDER WIDTHS.

PRELIMINARY
 SUBJECT TO REVISION

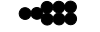

Computer File Information		Sheet Revisions		Colorado Department of Transportation		As Constructed		PHASING PLANS		Project No./Code	
Creation Date:	11/10/03 Initials: JEM	<input type="checkbox"/>		1480 Quail Lake Loop Suite A Colorado Springs, CO 80906 Phone: (719) 634-2323 Fax: (719) 227-3298 5500 Greenwood Plaza Blvd. Suite 150 Greenwood Village, CO 80111 Phone: (303) 221-7275 Fax: (303) 221-7276 REGION 2 JFF	No Revisions:		PHASE 3		IM 252-341		
Last Modification Date:	01/19/04 Initials: JEM	<input type="checkbox"/>			Revised:		Designer: MAM Structure Numbers		13388		
Full Path:	S:\Tranproj\ 246091-00\HwyDes\Phasing\	<input type="checkbox"/>			Void:		Detailer: JEM		Sheet Number		
Drawing File Name:	ph3plsb01.dgn	<input type="checkbox"/>					Sheet Subset:		of		
Scale: Graphic Units: English		<input type="checkbox"/>								Sheet Number	






- LEGEND**
-  DETOUR PAVEMENT (CONSTRUCTION)
 -  DETOUR PAVEMENT (IN USE)
 -  ULTIMATE PAVEMENT
 -  TRAFFIC FLOW
 -  IMPACT ATTENUATOR (TEMP.)
 -  CONCRETE BARRIER (TEMP.)
 -  CHANNELING DEVICE

NOTE: SEE TYPICAL SECTIONS FOR I-25 SHOULDER WIDTHS.

PRELIMINARY
SUBJECT TO REVISION

Computer File Information		Sheet Revisions		Colorado Department of Transportation		As Constructed		PHASING PLANS		Project No./Code			
Creation Date:	11/10/03 Initials: JEM	<input type="checkbox"/>		 1480 Quail Lake Loop Suite A Colorado Springs, CO 80906 Phone: (719) 634-2323 Fax: (719) 227-3298	 5500 Greenwood Plaza Blvd. Suite 150 Greenwood Village, CO 80111 Phone: (303) 221-7275 Fax: (303) 221-7276	No Revisions:		PHASE 3		IM 252-341			
Last Modification Date:	01/19/04 Initials: JEM	<input type="checkbox"/>				Revised:		Designer: MAM		Structure Numbers		13388	
Full Path:	S:\Tranproj\ 246091-00\HwyDes\Phasing\	<input type="checkbox"/>				Void:		Detailer: JEM		Sheet Subset:		of	
Drawing File Name:	ph3plsb02.dgn	<input type="checkbox"/>				REGION 2 JFF		Sheet Subset:		of		Sheet Number	
Scale: Graphic Units: English		<input type="checkbox"/>											


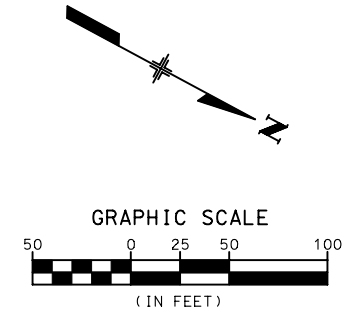
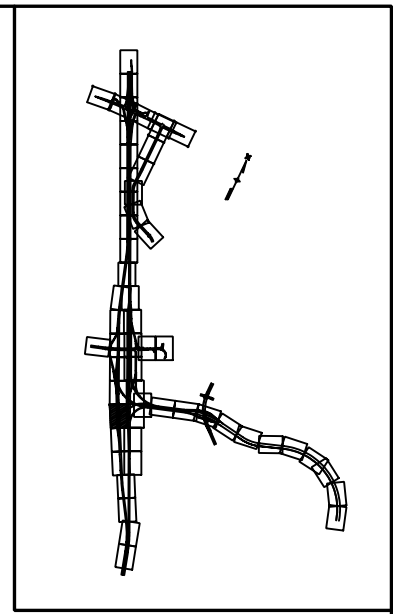
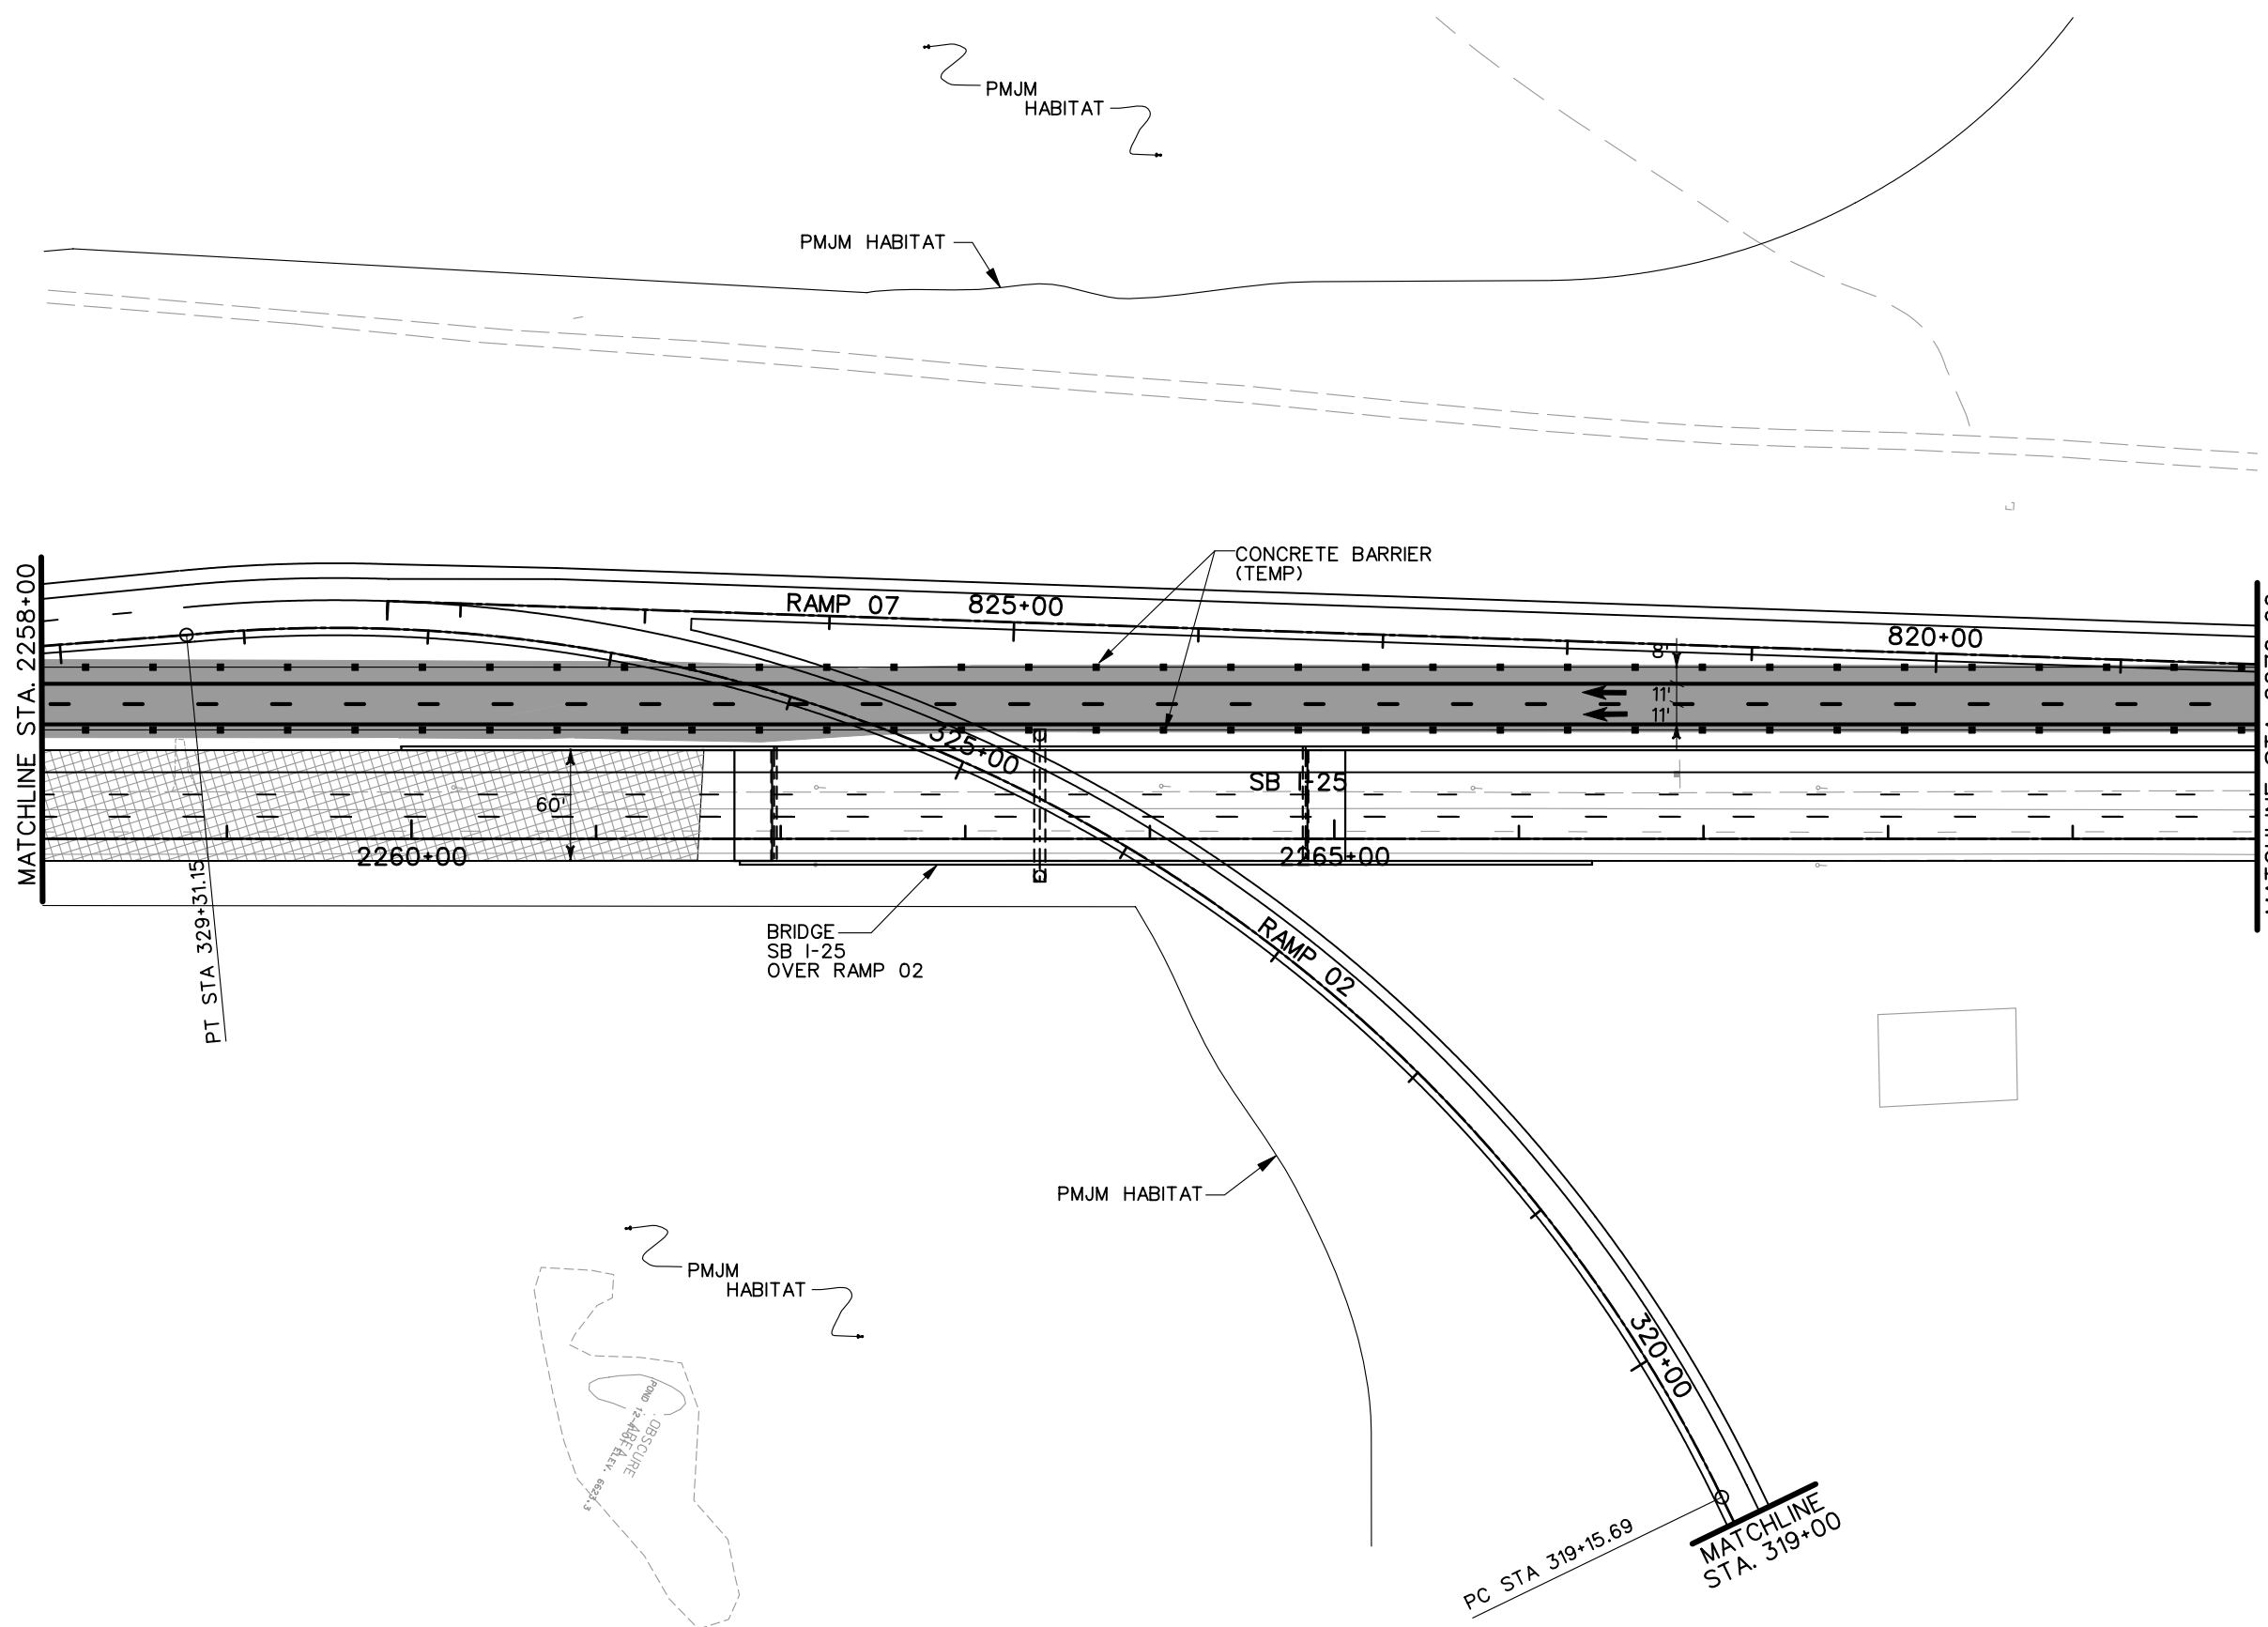


- LEGEND**
- DETOUR PAVEMENT (CONSTRUCTION)
 - DETOUR PAVEMENT (IN USE)
 - ULTIMATE PAVEMENT
 - TRAFFIC FLOW
 - IMPACT ATTENUATOR (TEMP.)
 - CONCRETE BARRIER (TEMP.)
 - CHANNELING DEVICE





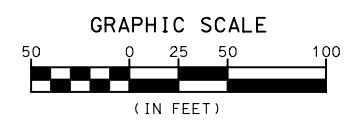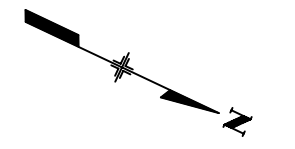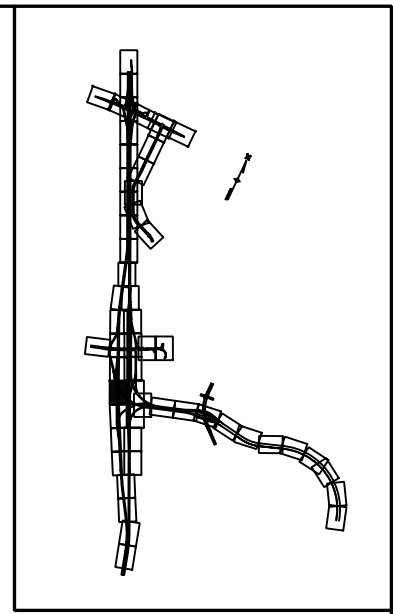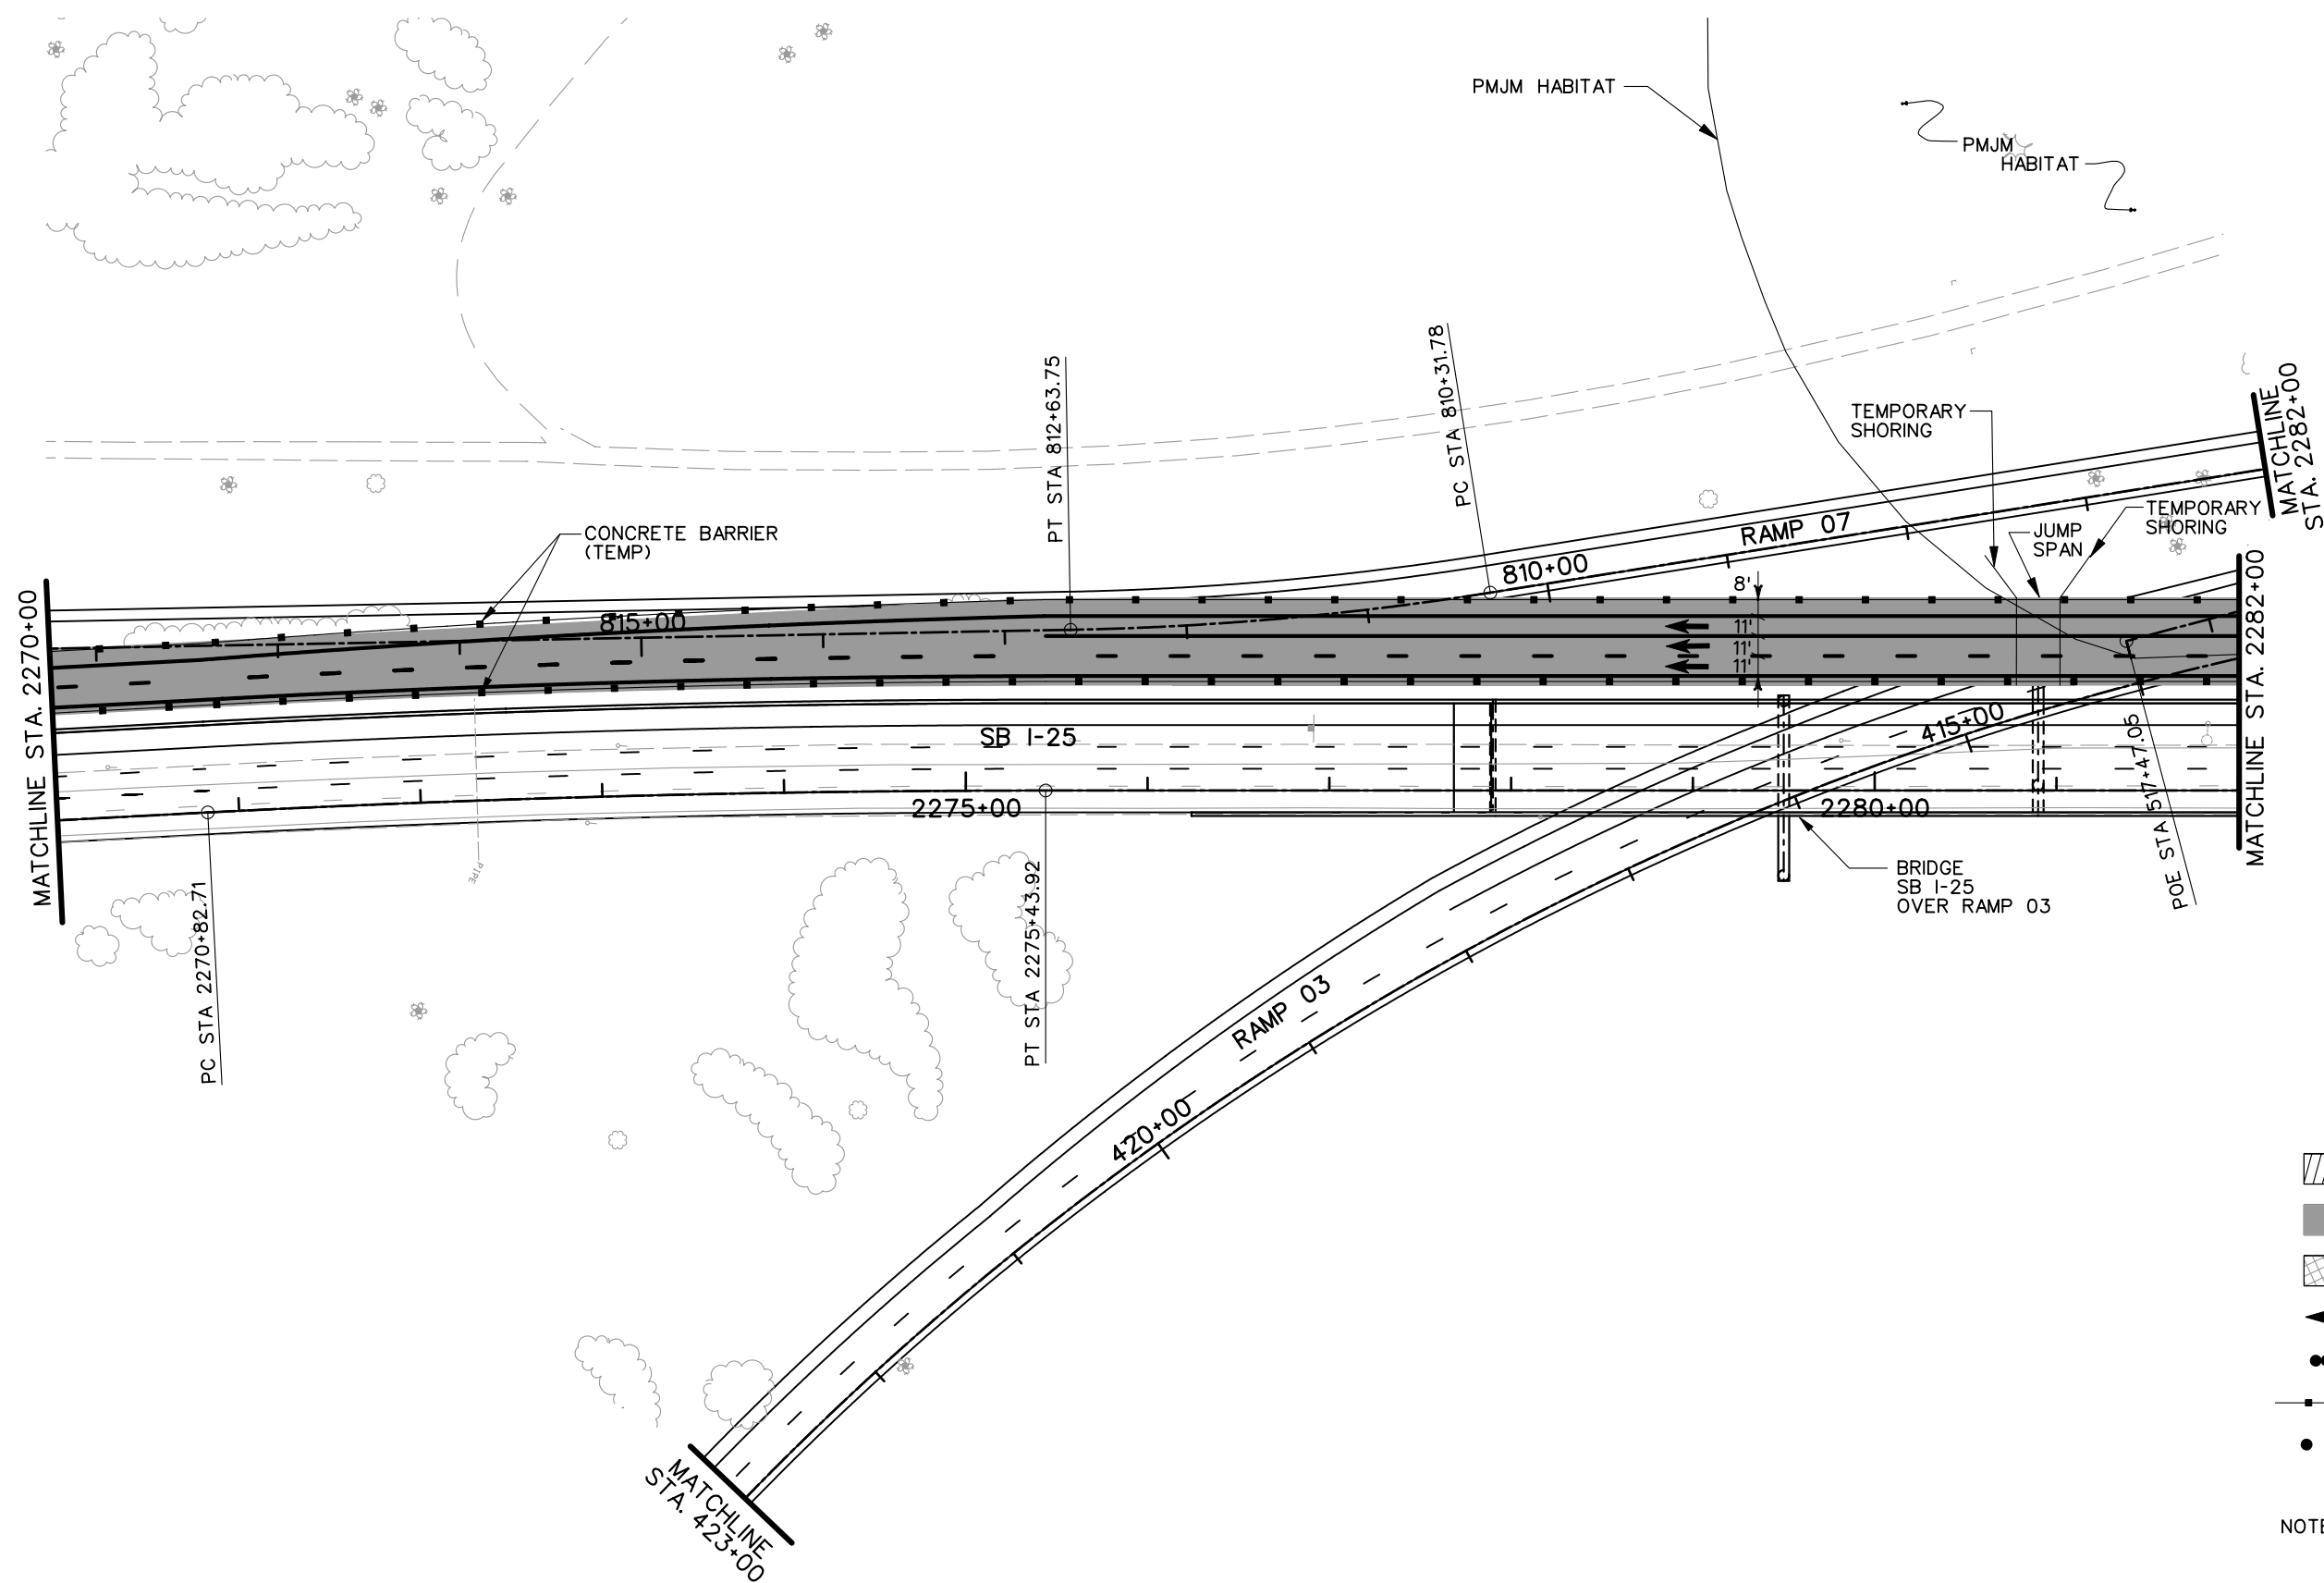


NOTE: SEE TYPICAL SECTIONS FOR I-25 SHOULDER WIDTHS.

PRELIMINARY
SUBJECT TO REVISION

Computer File Information		Sheet Revisions		Colorado Department of Transportation		As Constructed		PHASING PLANS		Project No./Code		
Creation Date:	11/10/03 Initials: JEM	<input type="checkbox"/> <input type="checkbox"/> <input type="checkbox"/> <input type="checkbox"/>			1480 Quail Lake Loop Suite A Colorado Springs, CO 80906 Phone: (719) 634-2323 Fax: (719) 227-3298		No Revisions:		PHASE 3		IM 252-341	
Last Modification Date:	01/19/04 Initials: JEM				5500 Greenwood Plaza Blvd. Suite 150 Greenwood Village, CO 80111 Phone: (303) 221-7275 Fax: (303) 221-7276		Revised:					
Full Path:	S:\Tranproj\ 246091-00\HwyDes\Phasing\ph3plsb03.dgn				REGION 2 JFF		Void:		Designer: MAM Structure Numbers Detailer: JEM		13388	
Drawing File Name:	ph3plsb03.dgn								Sheet Subset: _____ of _____		Sheet Number	
Scale: Graphic Units: English												








LEGEND

-  DETOUR PAVEMENT (CONSTRUCTION)
-  DETOUR PAVEMENT (IN USE)
-  ULTIMATE PAVEMENT
-  TRAFFIC FLOW
-  IMPACT ATTENUATOR (TEMP.)
-  CONCRETE BARRIER (TEMP.)
-  CHANNELING DEVICE

NOTE: SEE TYPICAL SECTIONS FOR I-25 SHOULDER WIDTHS.

PRELIMINARY
SUBJECT TO REVISION

Computer File Information		Sheet Revisions		Colorado Department of Transportation		As Constructed		PHASING PLANS		Project No./Code						
Creation Date:	11/10/03 Initials: JEM	<input type="checkbox"/> <input type="checkbox"/> <input type="checkbox"/> <input type="checkbox"/>			 1480 Quail Lake Loop Suite A Colorado Springs, CO 80906 Phone: (719) 634-2323 Fax: (719) 227-3298  5500 Greenwood Plaza Blvd. Suite 150 Greenwood Village, CO 80111 Phone: (303) 221-7275 Fax: (303) 221-7276		No Revisions:		PHASE 3		IM 252-341					
Last Modification Date:	01/19/04 Initials: JEM								REGION 2 JFF		Revised:		Designer:	MAM	Structure Numbers	
Full Path:	S:\Tranproj\ 246091-00\HwyDes\Phasing\ph3plsb04.dgn												Detailer:	JEM		
Drawing File Name:	ph3plsb04.dgn								Scale: Graphic	Units: English	Void:		Sheet Subset:		of	Sheet Number

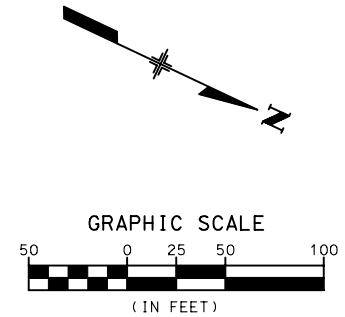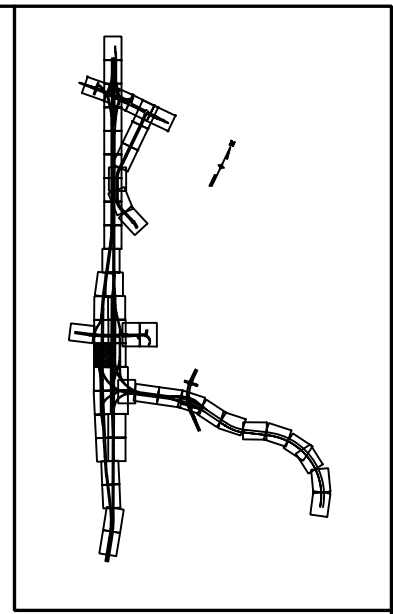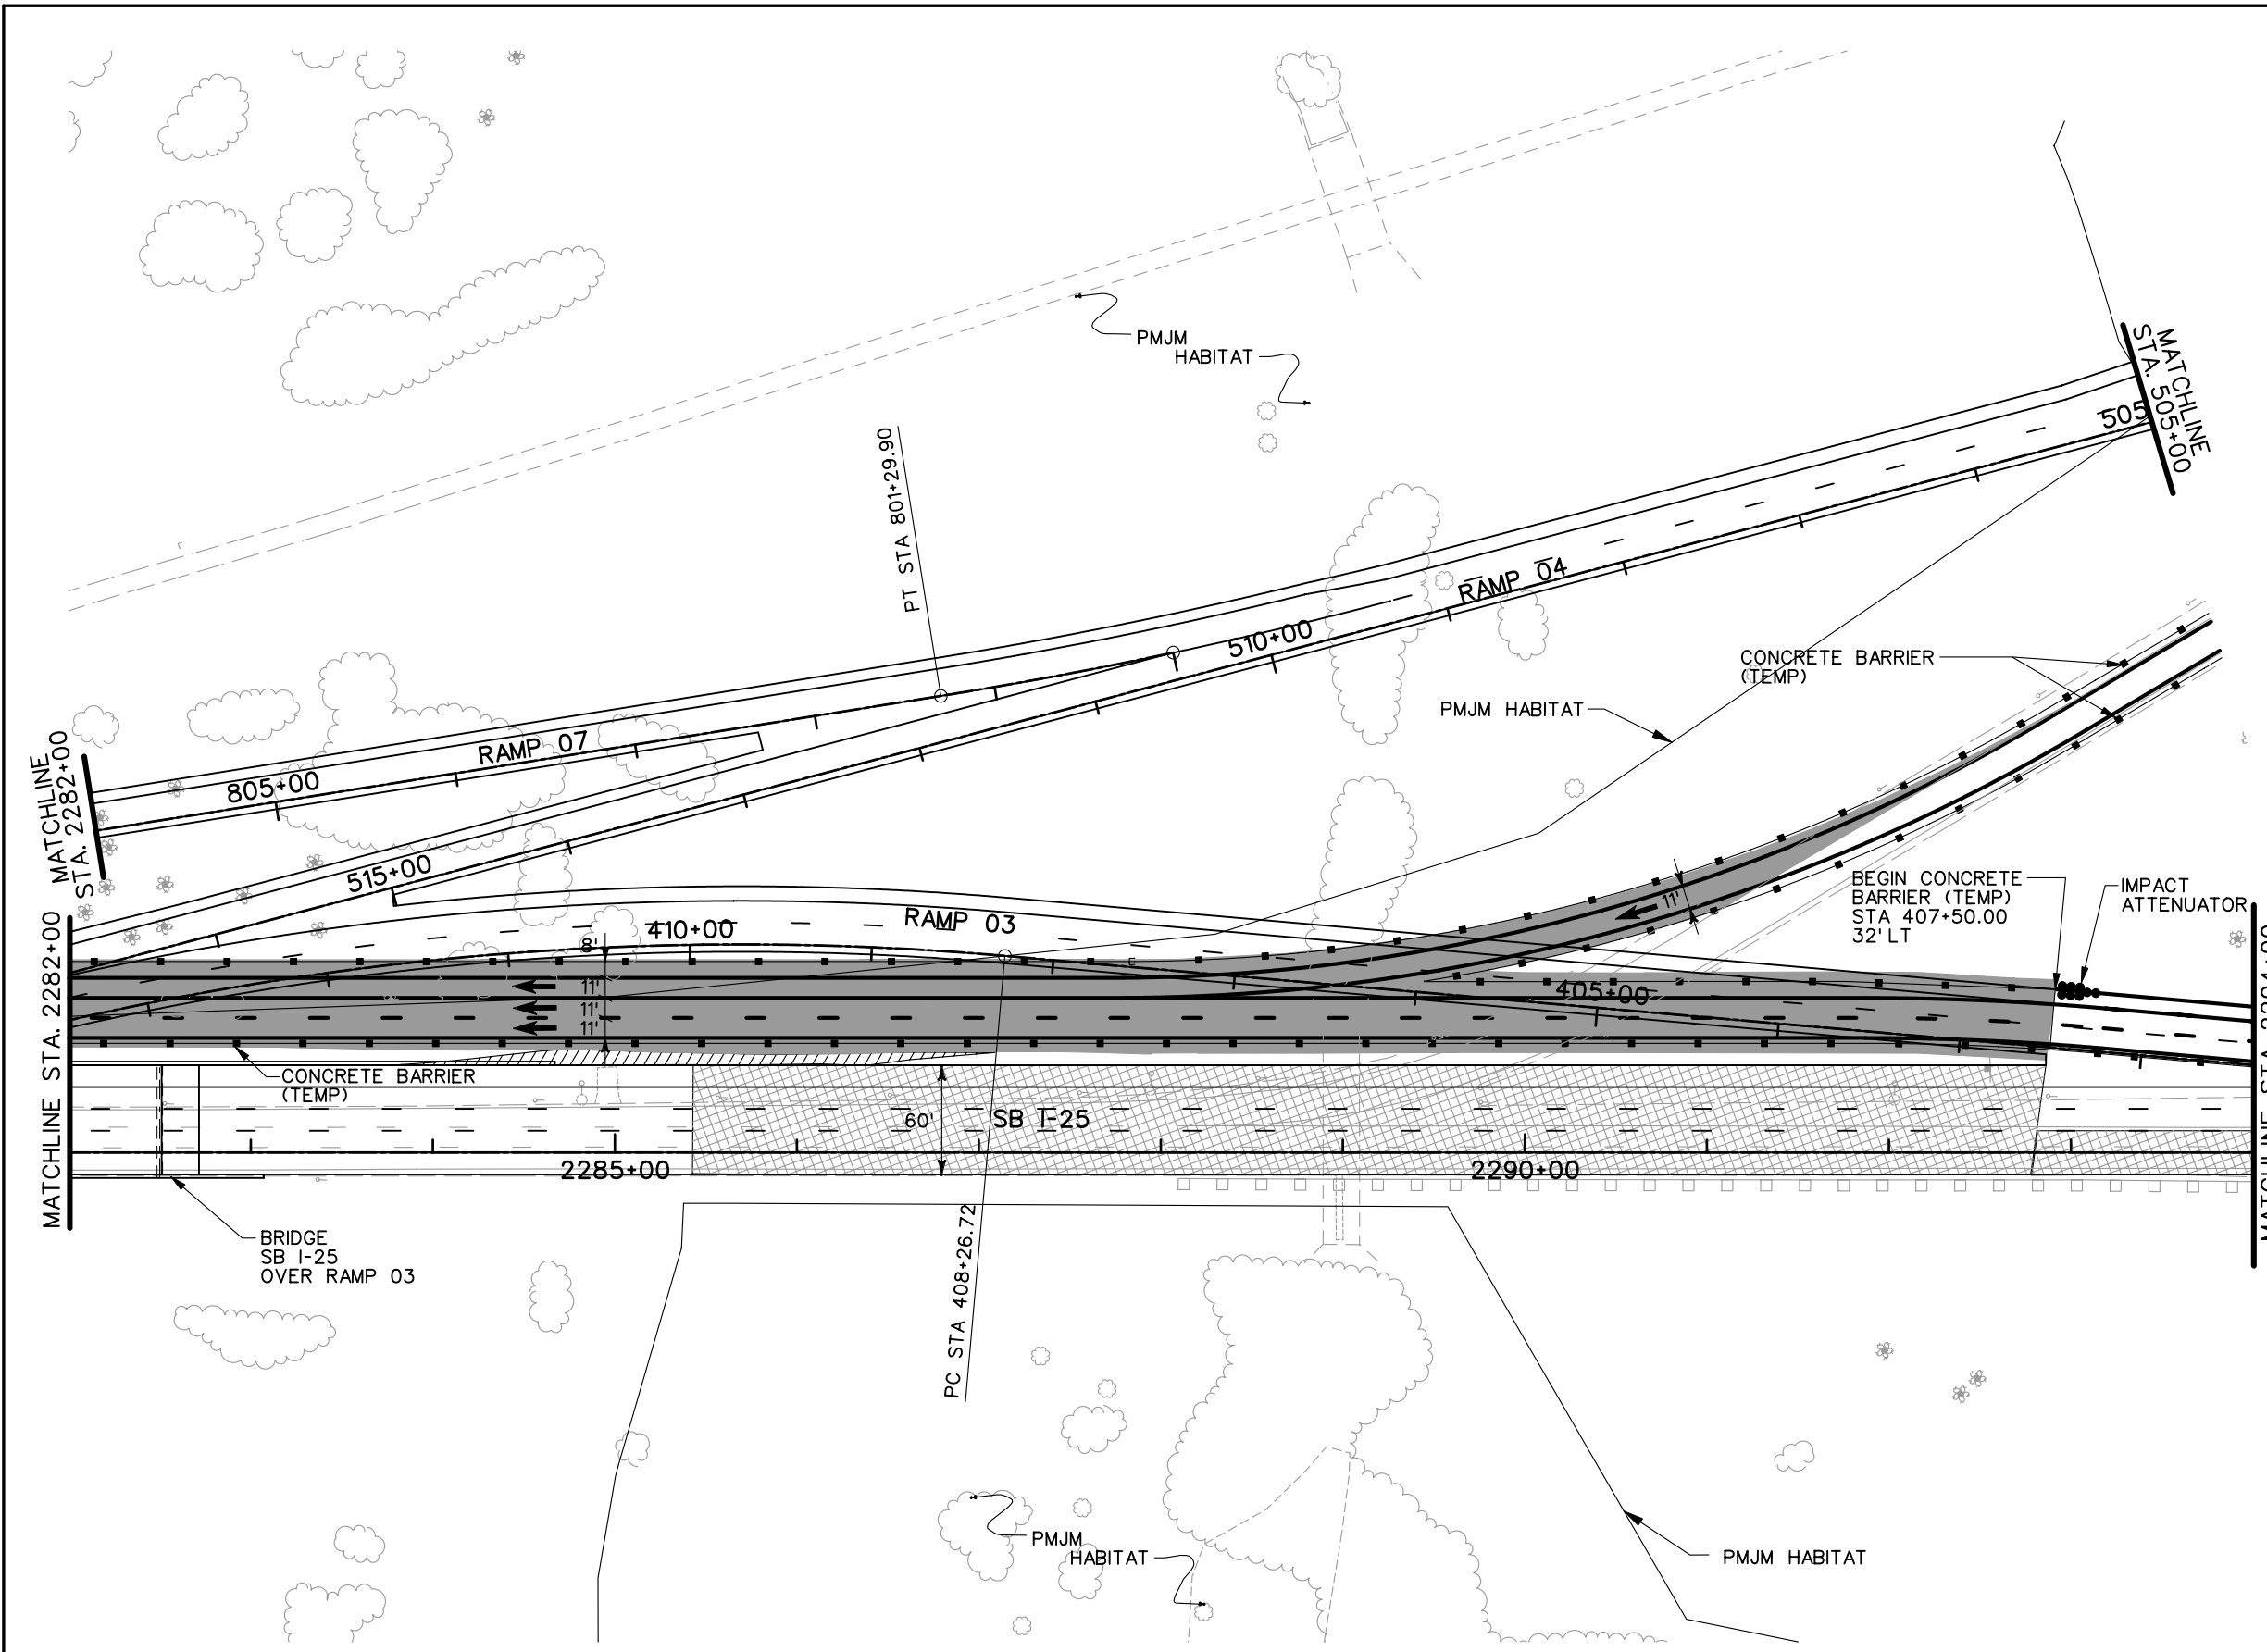




LEGEND

- DETOUR PAVEMENT (CONSTRUCTION)
- DETOUR PAVEMENT (IN USE)
- ULTIMATE PAVEMENT
- TRAFFIC FLOW
- IMPACT ATTENUATOR (TEMP.)
- CONCRETE BARRIER (TEMP.)
- CHANNELING DEVICE

NOTE: SEE TYPICAL SECTIONS FOR I-25 SHOULDER WIDTHS.

PRELIMINARY
SUBJECT TO REVISION

Computer File Information		Sheet Revisions		Colorado Department of Transportation		As Constructed		PHASING PLANS		Project No./Code			
Creation Date: 11/10/03 Initials: JEM				1480 Quail Lake Loop, Suite A, Colorado Springs, CO 80906 Phone: (719) 634-2323 Fax: (719) 227-3298 5500 Greenwood Plaza Blvd., Suite 150, Greenwood Village, CO 80111 Phone: (303) 221-7275 Fax: (303) 221-7276		No Revisions:		PHASE 3		IM 252-341			
Last Modification Date: 01/19/04 Initials: JEM						Revised:		Designer: MAM		Structure Numbers		13388	
Full Path: S:\Tranproj\ 246091-00\HwyDes\Phasing\						Void:		Detailer: JEM		Sheet Subset:		of	
Drawing File Name: ph3plsb05.dgn						REGION 2 JFF		Sheet Subset:		of		Sheet Number	
Scale: Graphic Units: English													

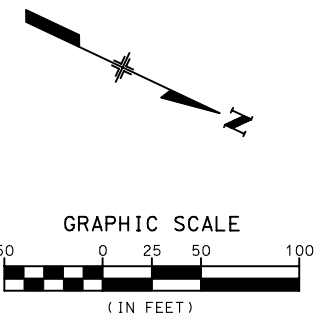
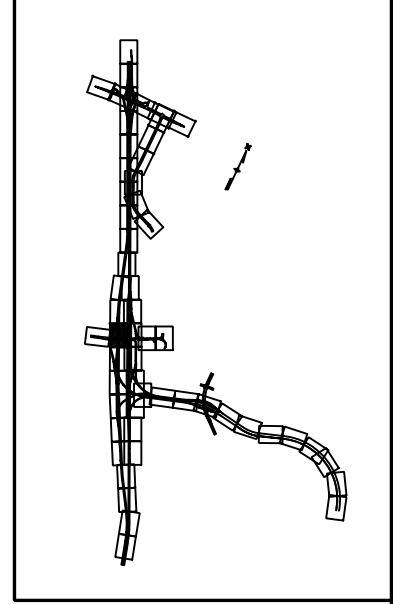
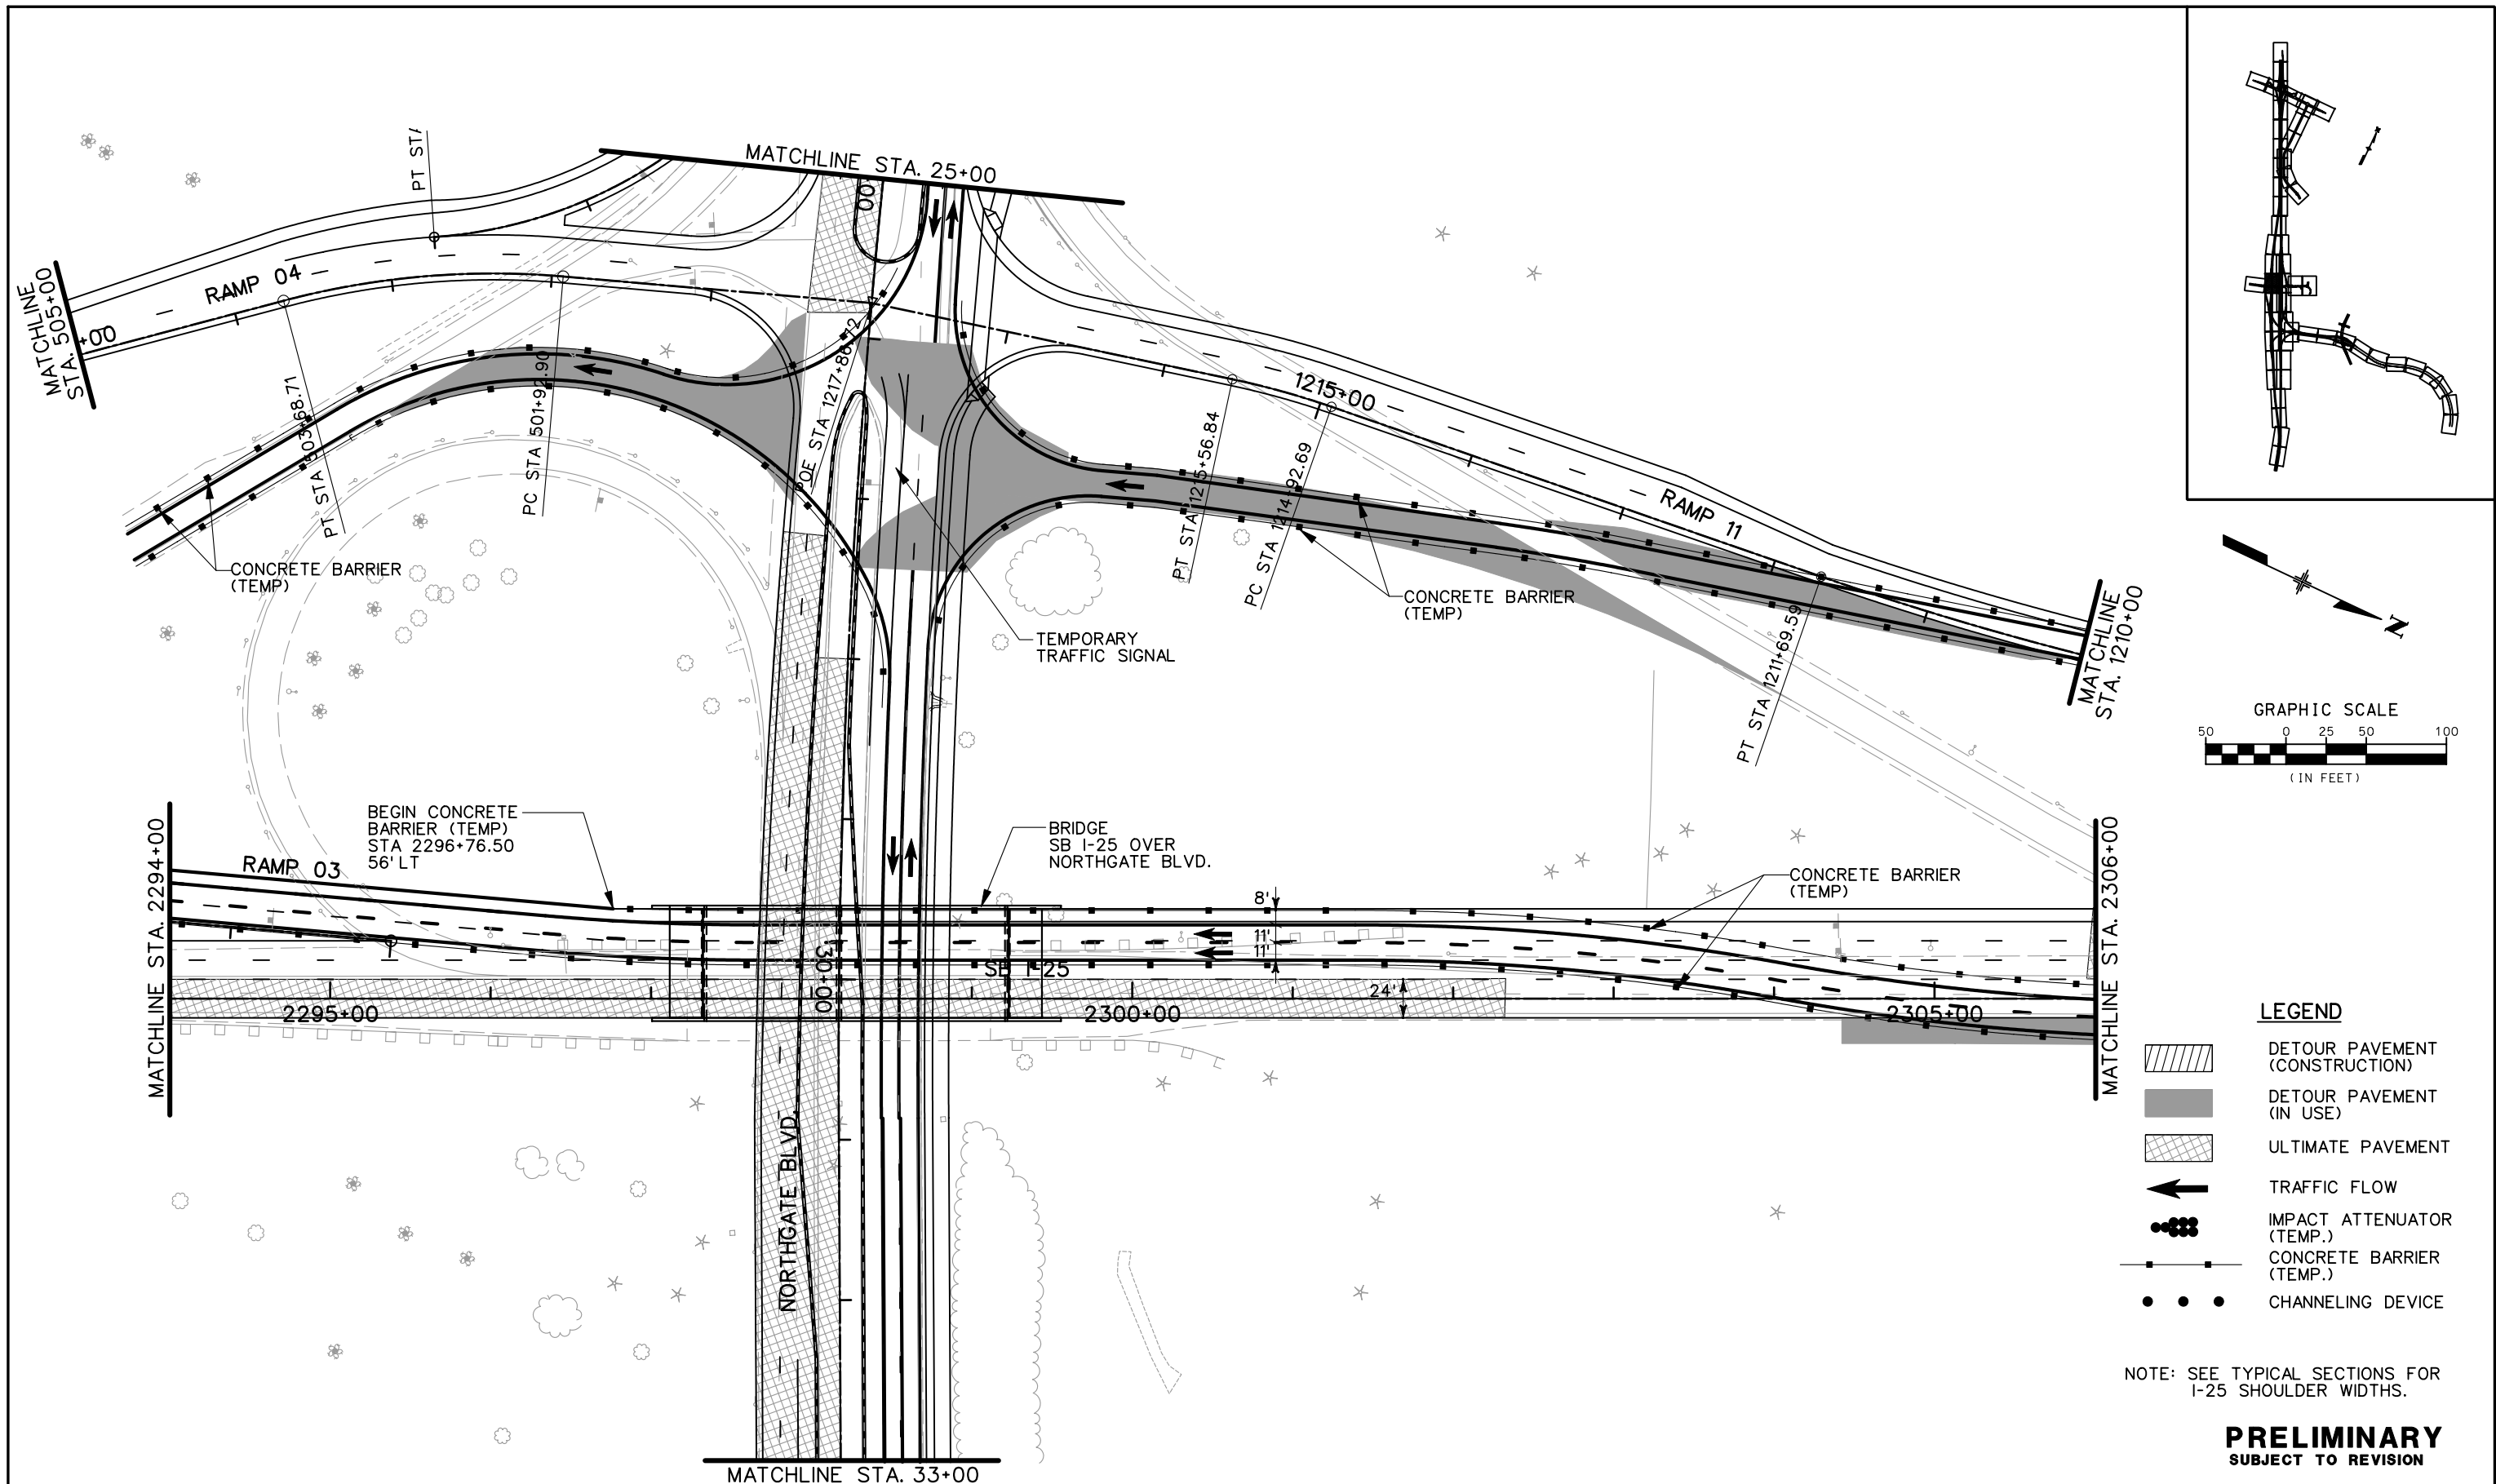


- LEGEND**
- DETOUR PAVEMENT (CONSTRUCTION)
 - DETOUR PAVEMENT (IN USE)
 - ULTIMATE PAVEMENT
 - TRAFFIC FLOW
 - IMPACT ATTENUATOR (TEMP.)
 - CONCRETE BARRIER (TEMP.)
 - CHANNELING DEVICE

NOTE: SEE TYPICAL SECTIONS FOR I-25 SHOULDER WIDTHS.

PRELIMINARY
SUBJECT TO REVISION

Computer File Information		Sheet Revisions		Colorado Department of Transportation		As Constructed		PHASING PLANS		Project No./Code					
Creation Date: 11/10/03 Initials: JEM				1480 Quail Lake Loop, Suite A, Colorado Springs, CO 80906 Phone: (719) 634-2323 Fax: (719) 227-3298 5500 Greenwood Plaza Blvd., Suite 150, Greenwood Village, CO 80111 Phone: (303) 221-7275 Fax: (303) 221-7276				PHASE 3		IM 252-341					
Last Modification Date: 01/19/04 Initials: JEM								No Revisions:		Designer: MAM		Structure Numbers			
Full Path: S:\Tranproj\ 246091-00\HwyDes\Phasing\										Revised:				Detailer: JEM	
Drawing File Name: ph3plsb06.dgn														Void:	
Scale: Graphic Units: English				REGION 2 JFF		of		Sheet Number							

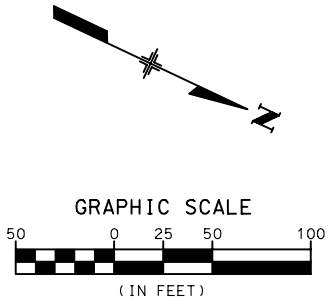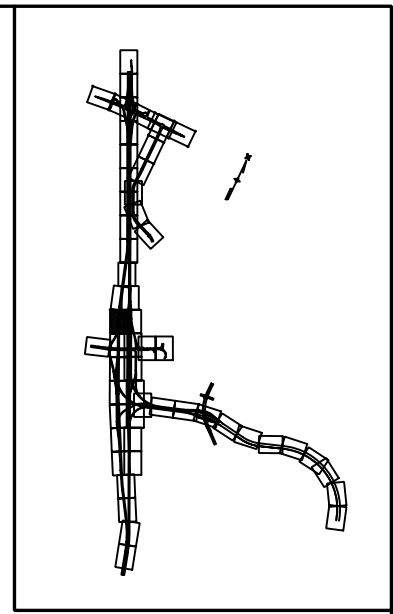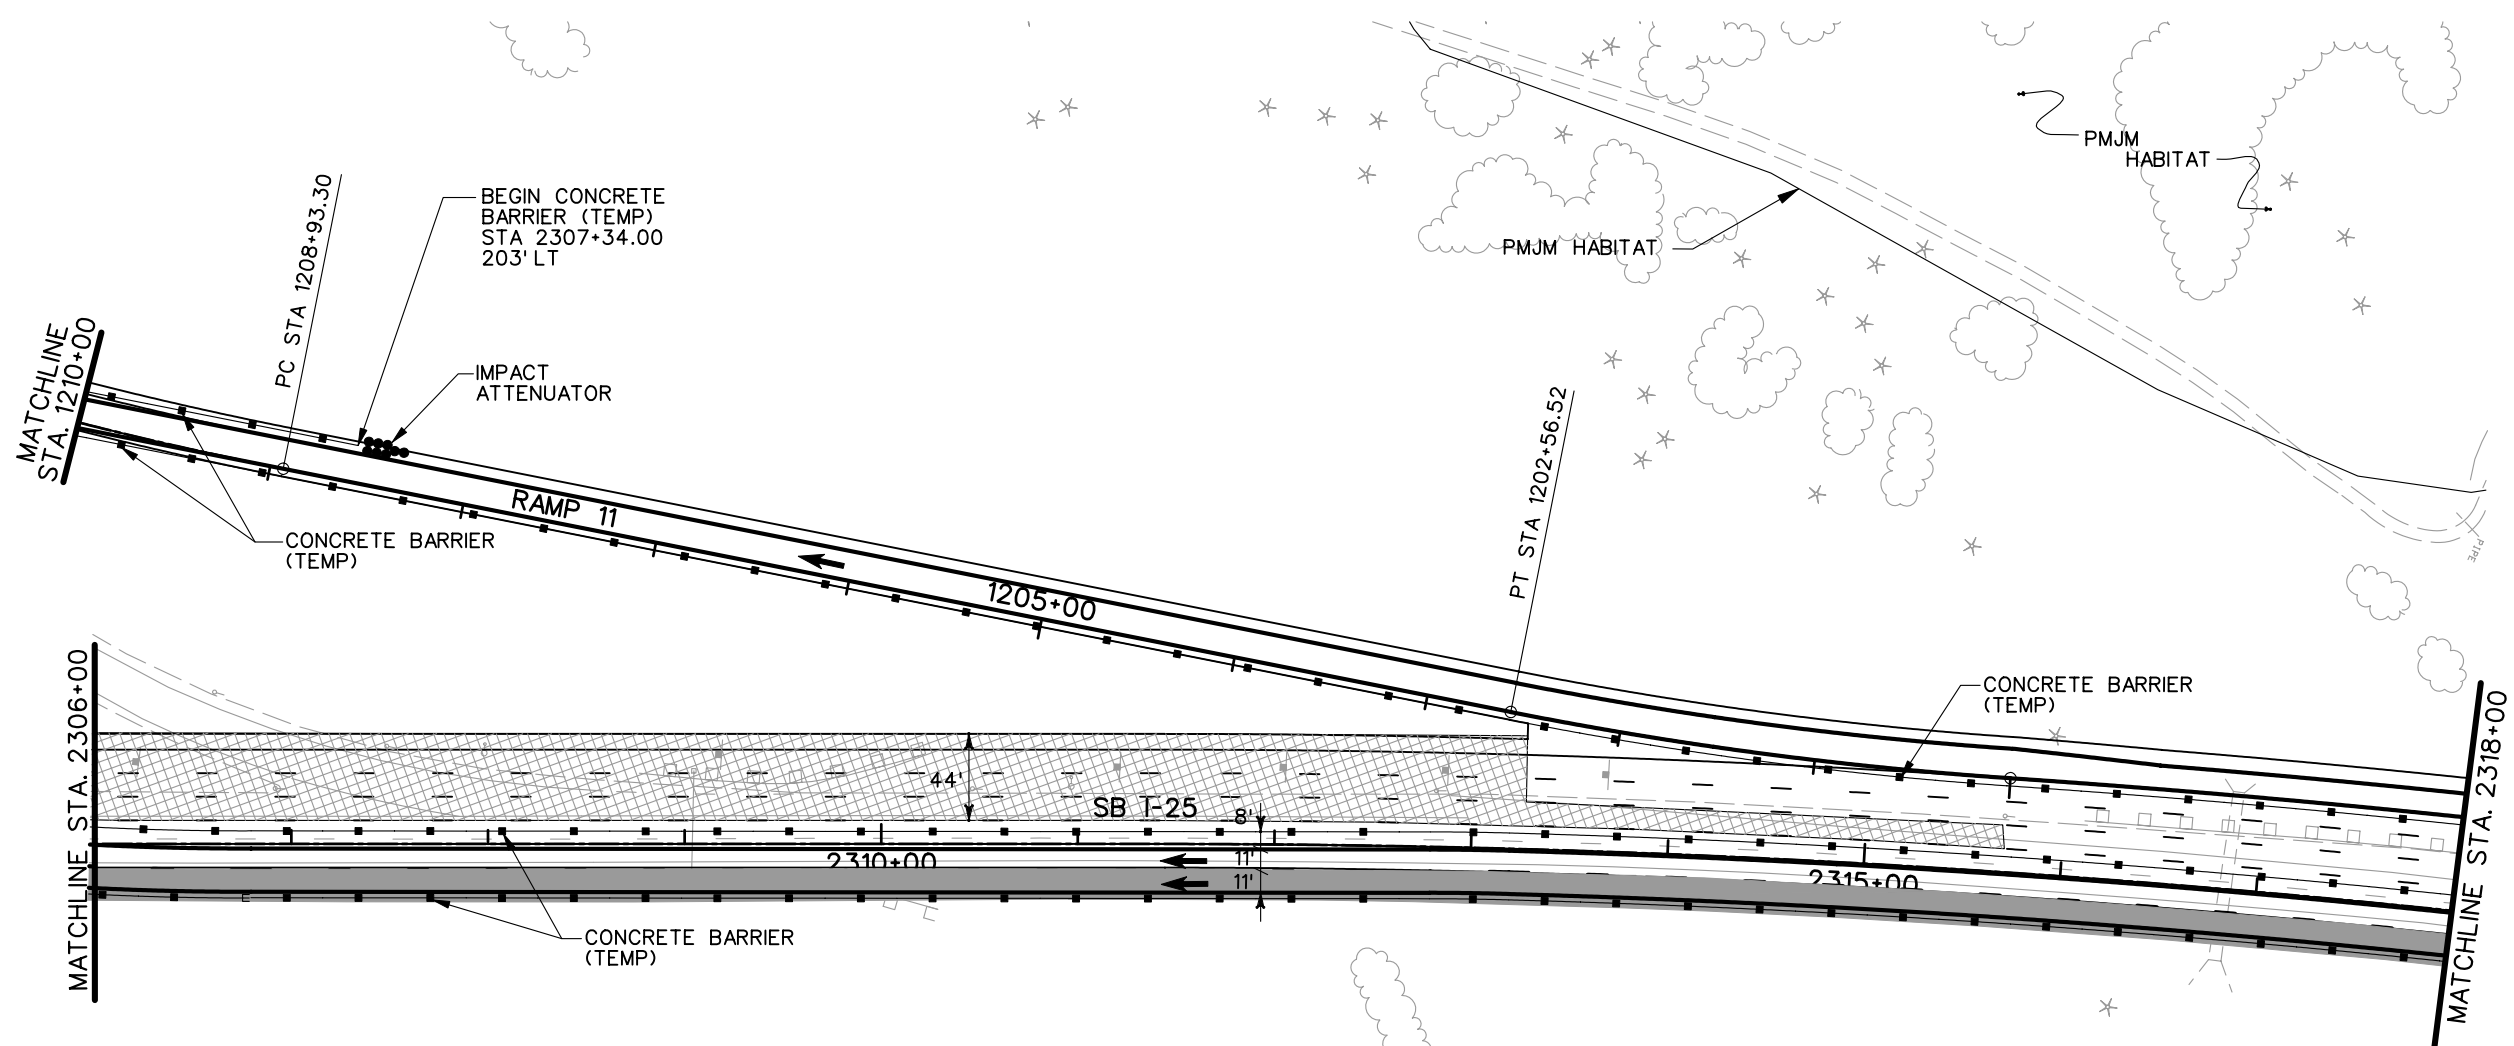

- LEGEND**
- DETOUR PAVEMENT (CONSTRUCTION)
 - DETOUR PAVEMENT (IN USE)
 - ULTIMATE PAVEMENT
 - TRAFFIC FLOW
 - IMPACT ATTENUATOR (TEMP.)
 - CONCRETE BARRIER (TEMP.)
 - CHANNELING DEVICE





NOTE: SEE TYPICAL SECTIONS FOR I-25 SHOULDER WIDTHS.

PRELIMINARY
SUBJECT TO REVISION





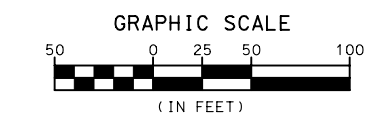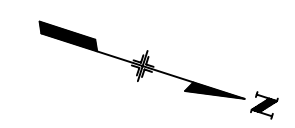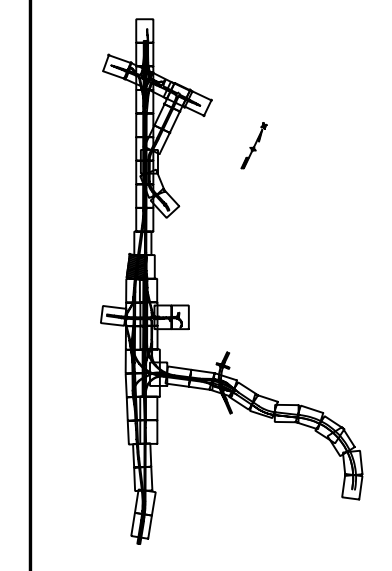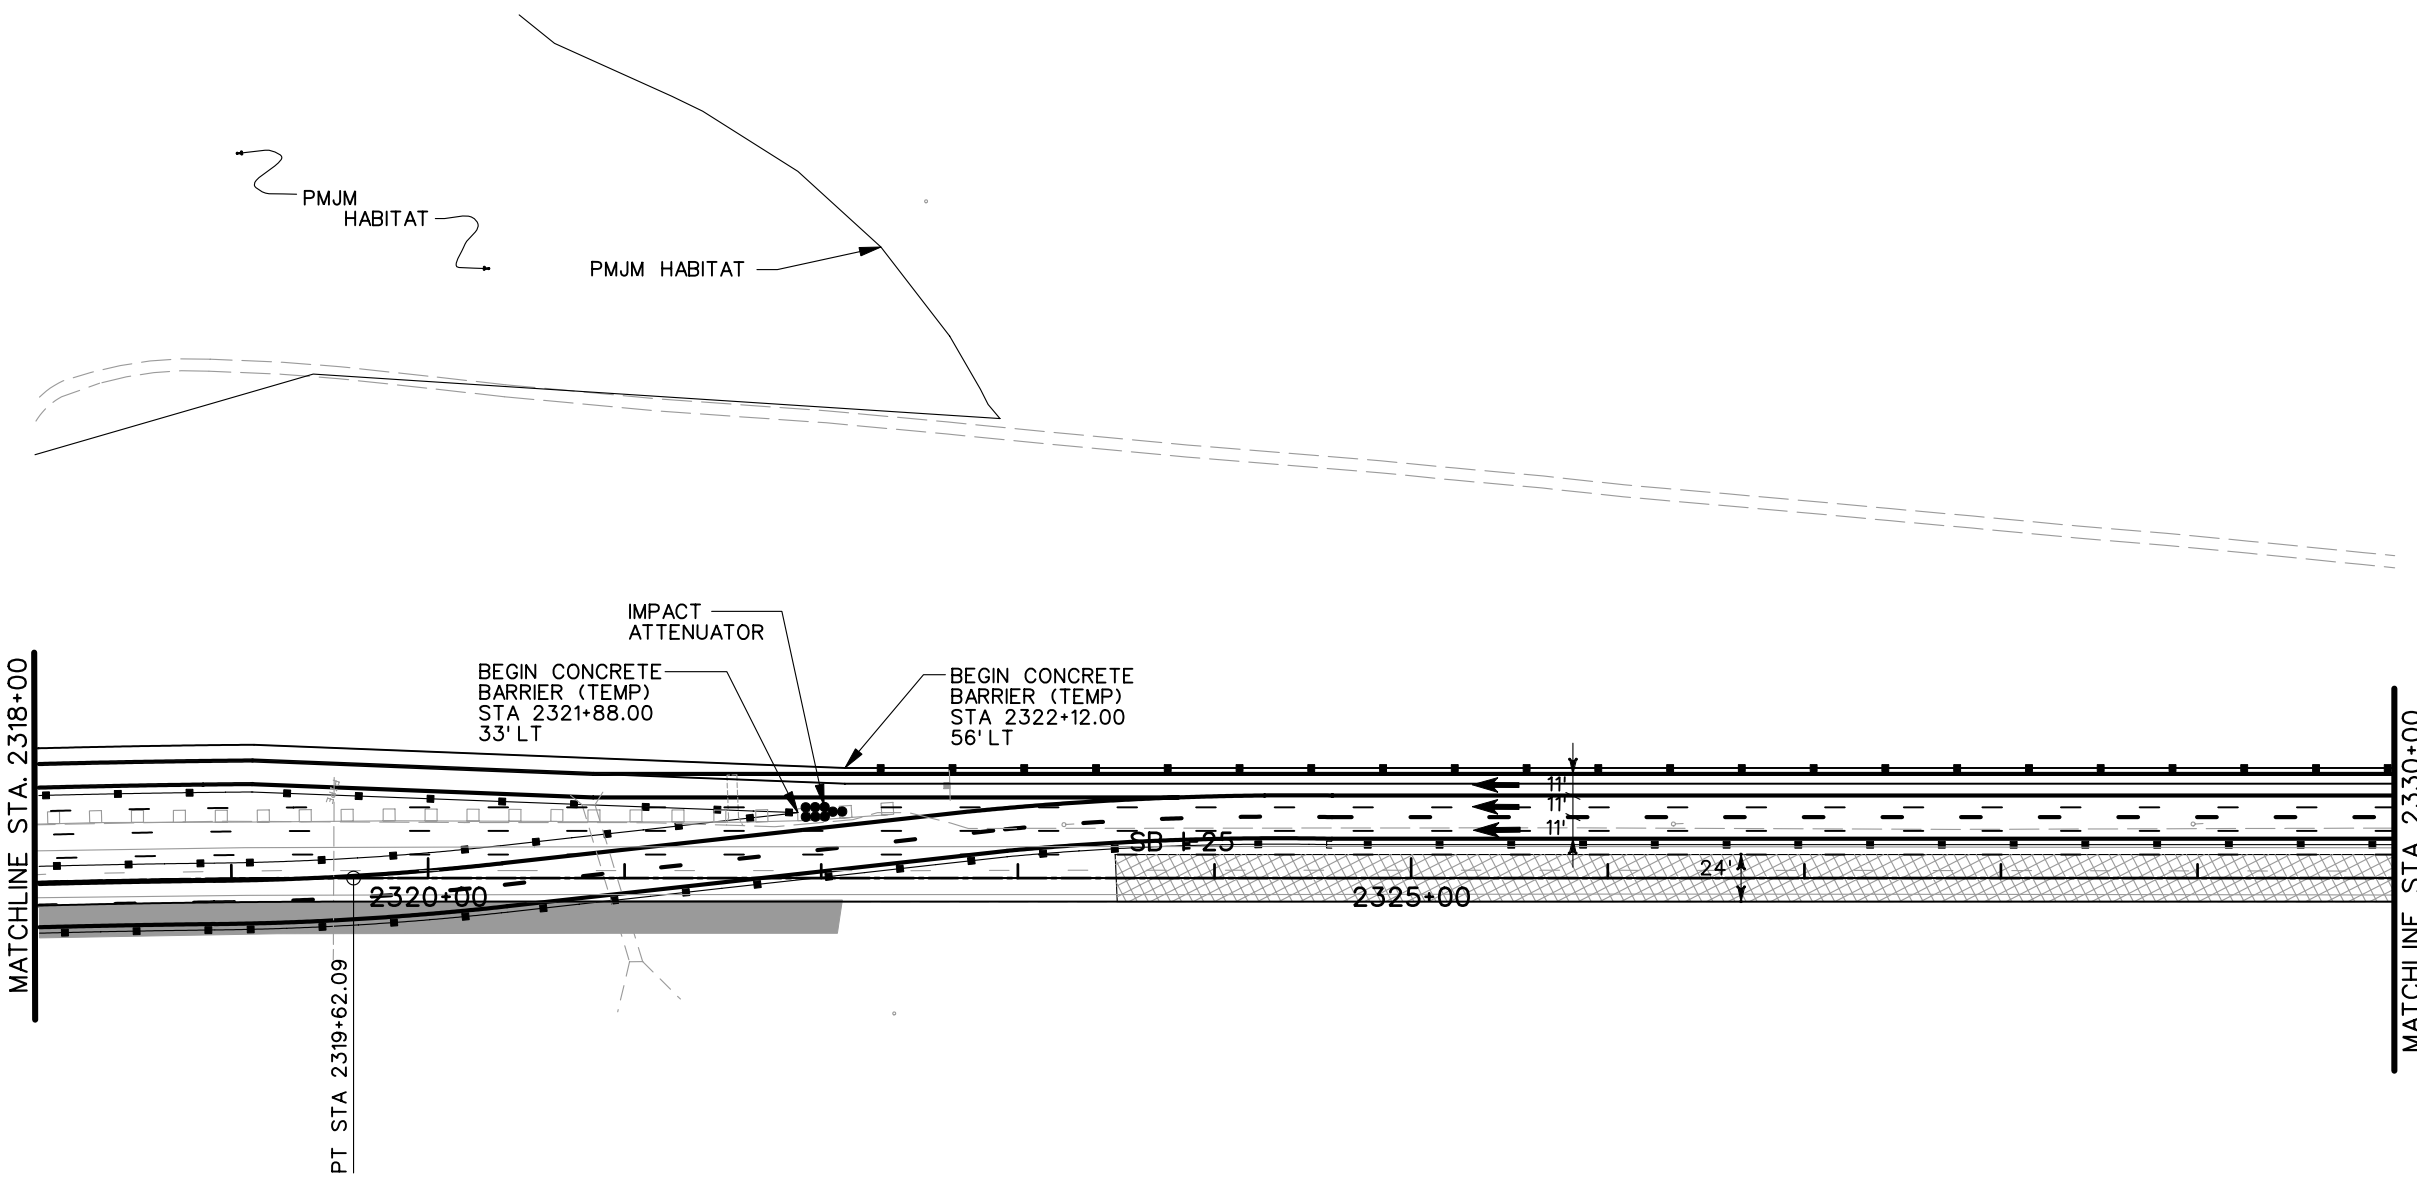


Computer File Information		Sheet Revisions		Colorado Department of Transportation		As Constructed		PHASING PLANS		Project No./Code	
Creation Date:	11/10/03	Initials:	JEM					PHASE 3		IM 252-341	
Last Modification Date:	01/19/04	Initials:	JEM					PHASE 3		13388	
Full Path:	S:\Tranproj\ 246091-00\HwyDes\Phasing\							Designer:	MAM	Structure	
Drawing File Name:	ph3plsb07.dgn							Detailer:	JEM	Numbers	
Scale:	Graphic							Sheet Subset:		of	Sheet Number
				REGION 2		JFF					

1480 Quail Lake Loop
Suite A
Colorado Springs, CO 80906
Phone: (719) 634-2323
Fax: (719) 227-3298

5500 Greenwood Plaza Blvd.
Suite 150
Greenwood Village, CO 80111
Phone: (303) 221-7275
Fax: (303) 221-7276








LEGEND








-  DETOUR PAVEMENT (CONSTRUCTION)
-  DETOUR PAVEMENT (IN USE)
-  ULTIMATE PAVEMENT
-  TRAFFIC FLOW
-  IMPACT ATTENUATOR (TEMP.)
-  CONCRETE BARRIER (TEMP.)
-  CHANNELING DEVICE

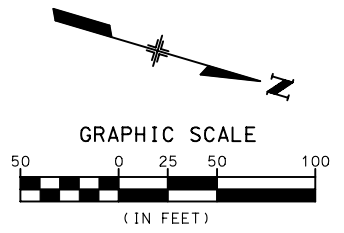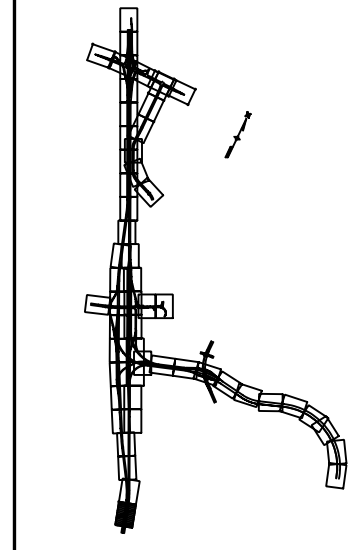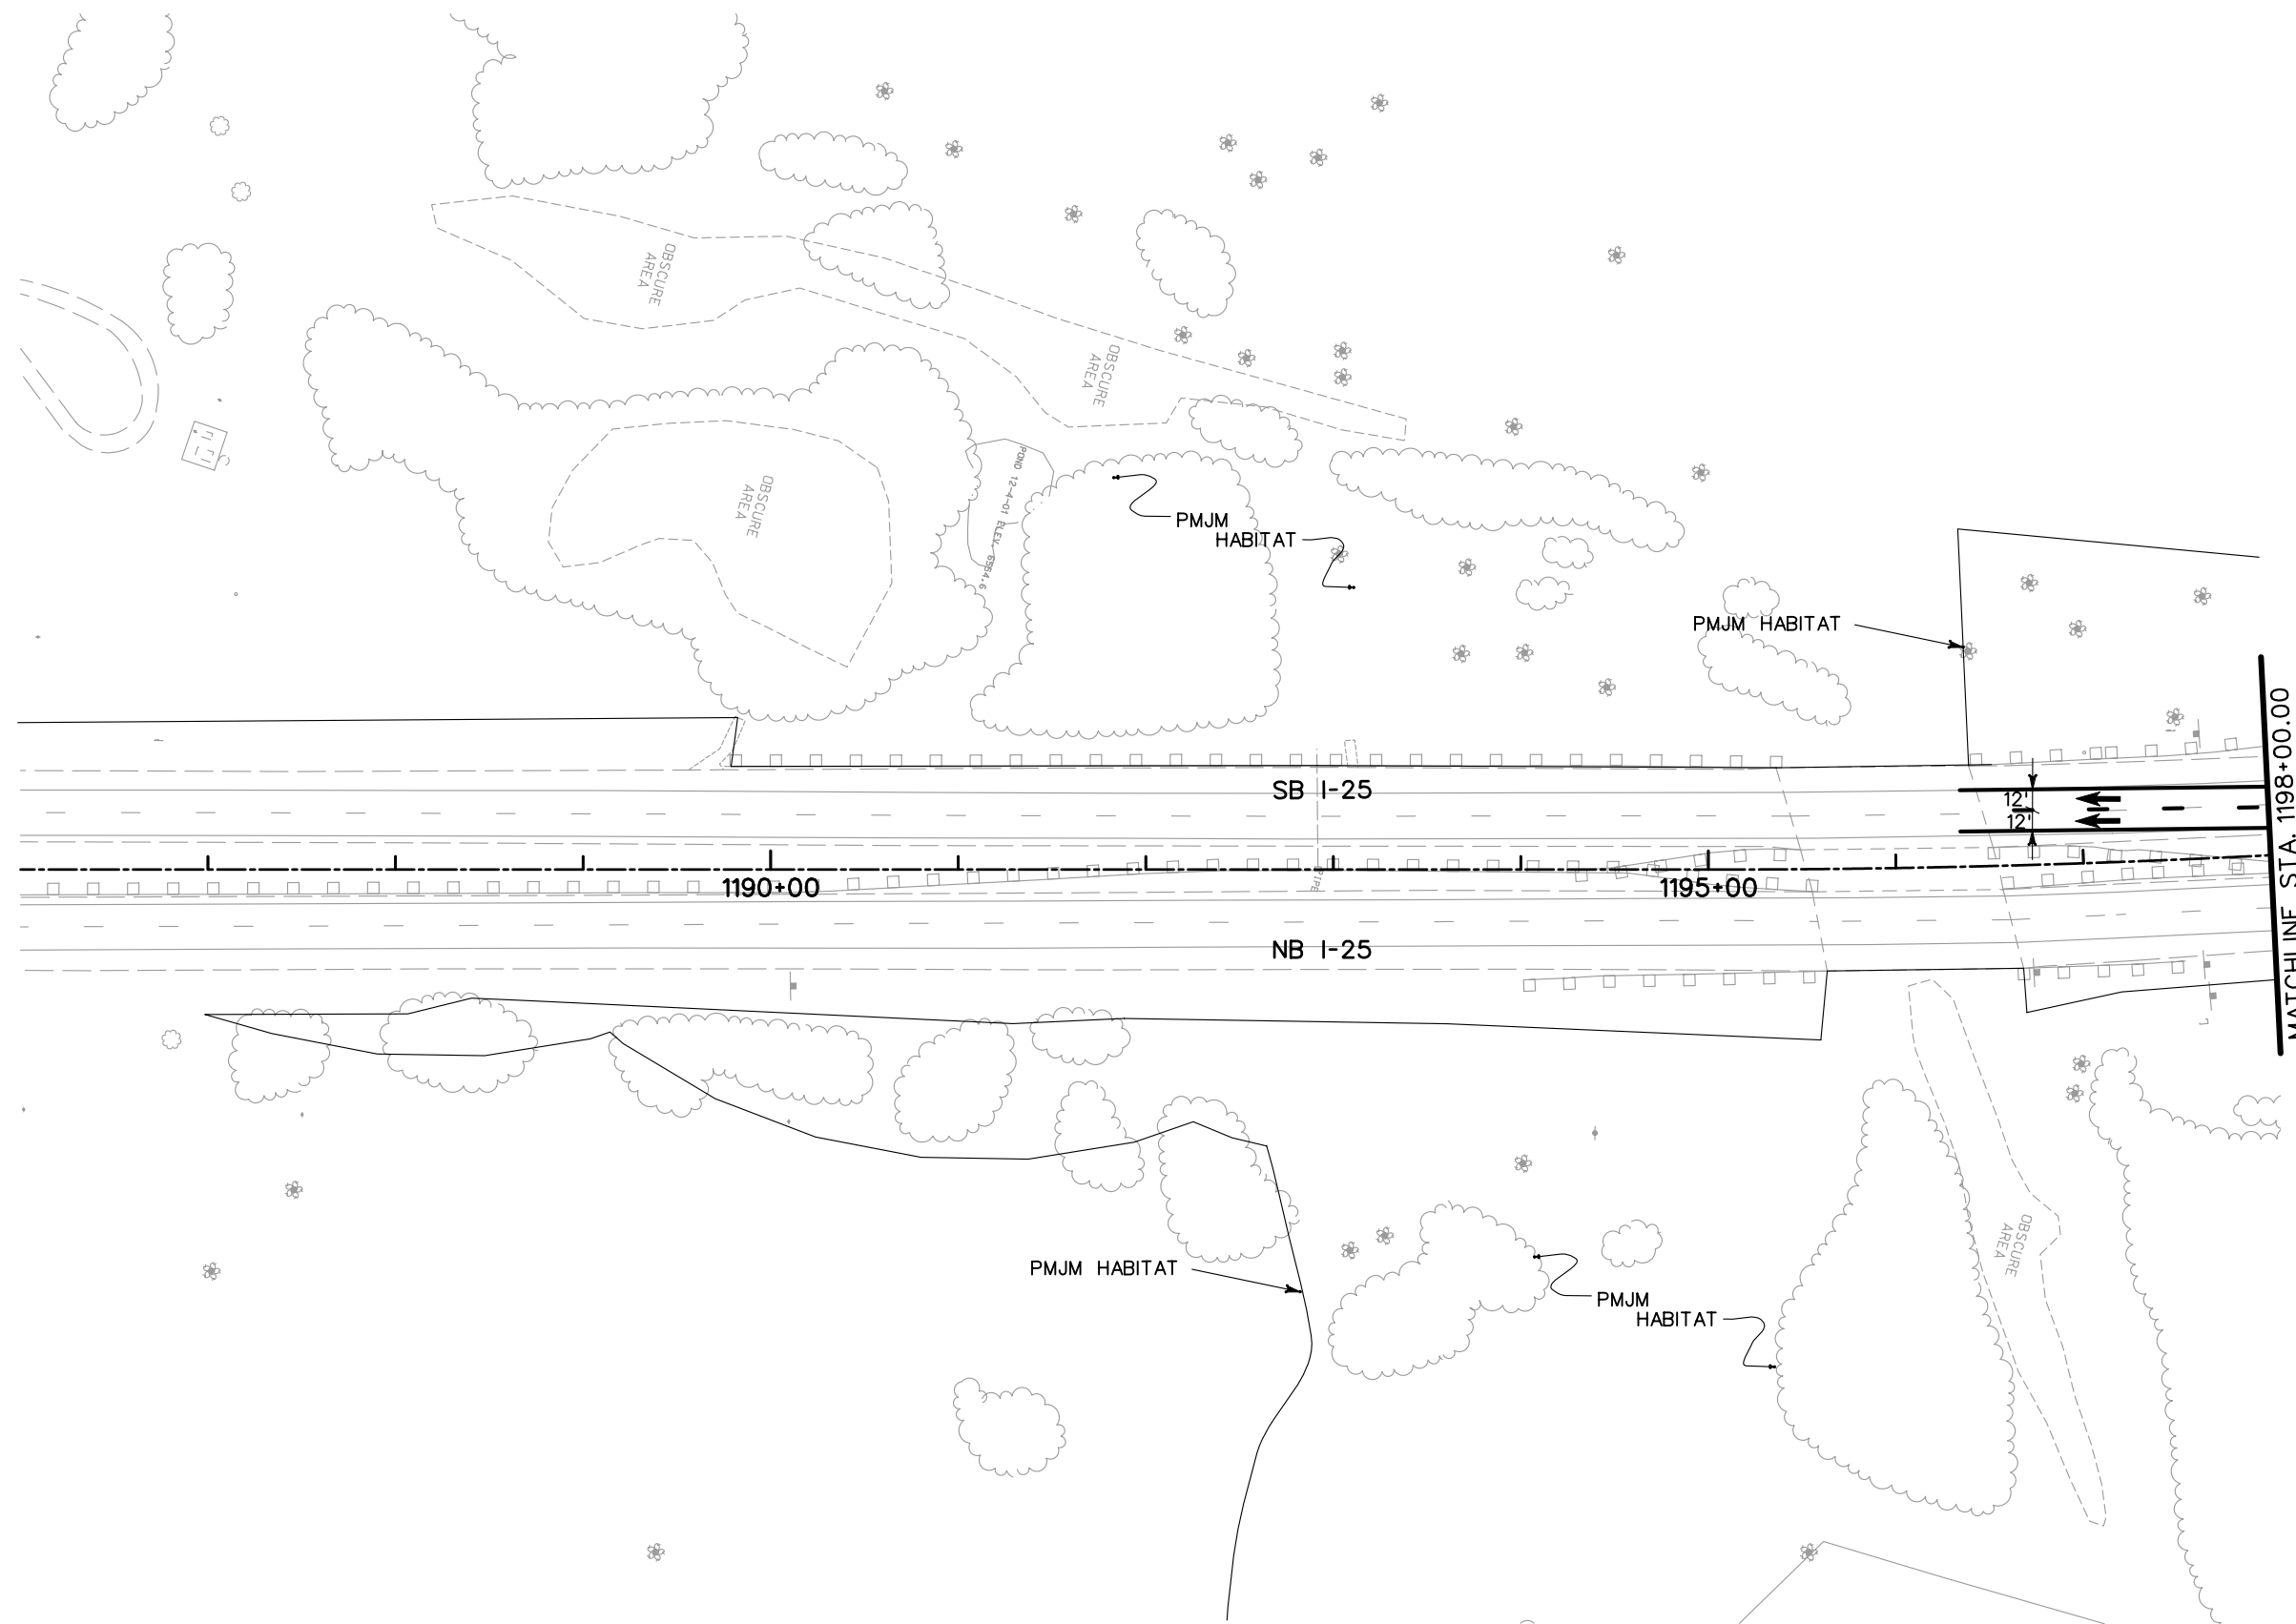NOTE: SEE TYPICAL SECTIONS FOR I-25 SHOULDER WIDTHS.

PRELIMINARY
SUBJECT TO REVISION

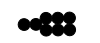

Computer File Information		Sheet Revisions		Colorado Department of Transportation		As Constructed		PHASING PLANS		Project No./Code			
Creation Date:	11/10/03 Initials: JEM	<input type="checkbox"/>		 1480 Quail Lake Loop Suite A Colorado Springs, CO 80906 Phone: (719) 634-2323 Fax: (719) 227-3298	 5500 Greenwood Plaza Blvd. Suite 150 Greenwood Village, CO 80111 Phone: (303) 221-7275 Fax: (303) 221-7276	No Revisions:		PHASE 3		IM 252-341			
Last Modification Date:	01/19/04 Initials: JEM	<input type="checkbox"/>				Revised:		Designer: MAM		Structure Numbers		13388	
Full Path:	S:\Tranproj\ 246091-00\HwyDes\Phasing\	<input type="checkbox"/>				Void:		Detailer: JEM		Sheet Subset:		of	
Drawing File Name:	ph3plsb08.dgn	<input type="checkbox"/>				REGION 2 JFF		Sheet Subset:		of		Sheet Number	
Scale: Graphic Units: English		<input type="checkbox"/>											






- LEGEND**
-  DETOUR PAVEMENT (CONSTRUCTION)
 -  DETOUR PAVEMENT (IN USE)
 -  ULTIMATE PAVEMENT
 -  TRAFFIC FLOW
 -  IMPACT ATTENUATOR (TEMP.)
 -  CONCRETE BARRIER (TEMP.)
 -  CHANNELING DEVICE





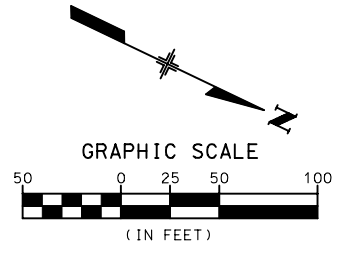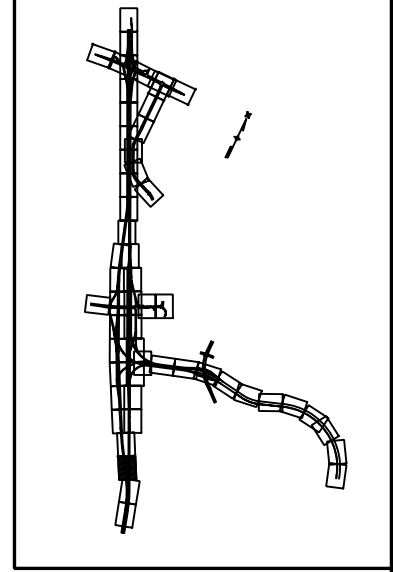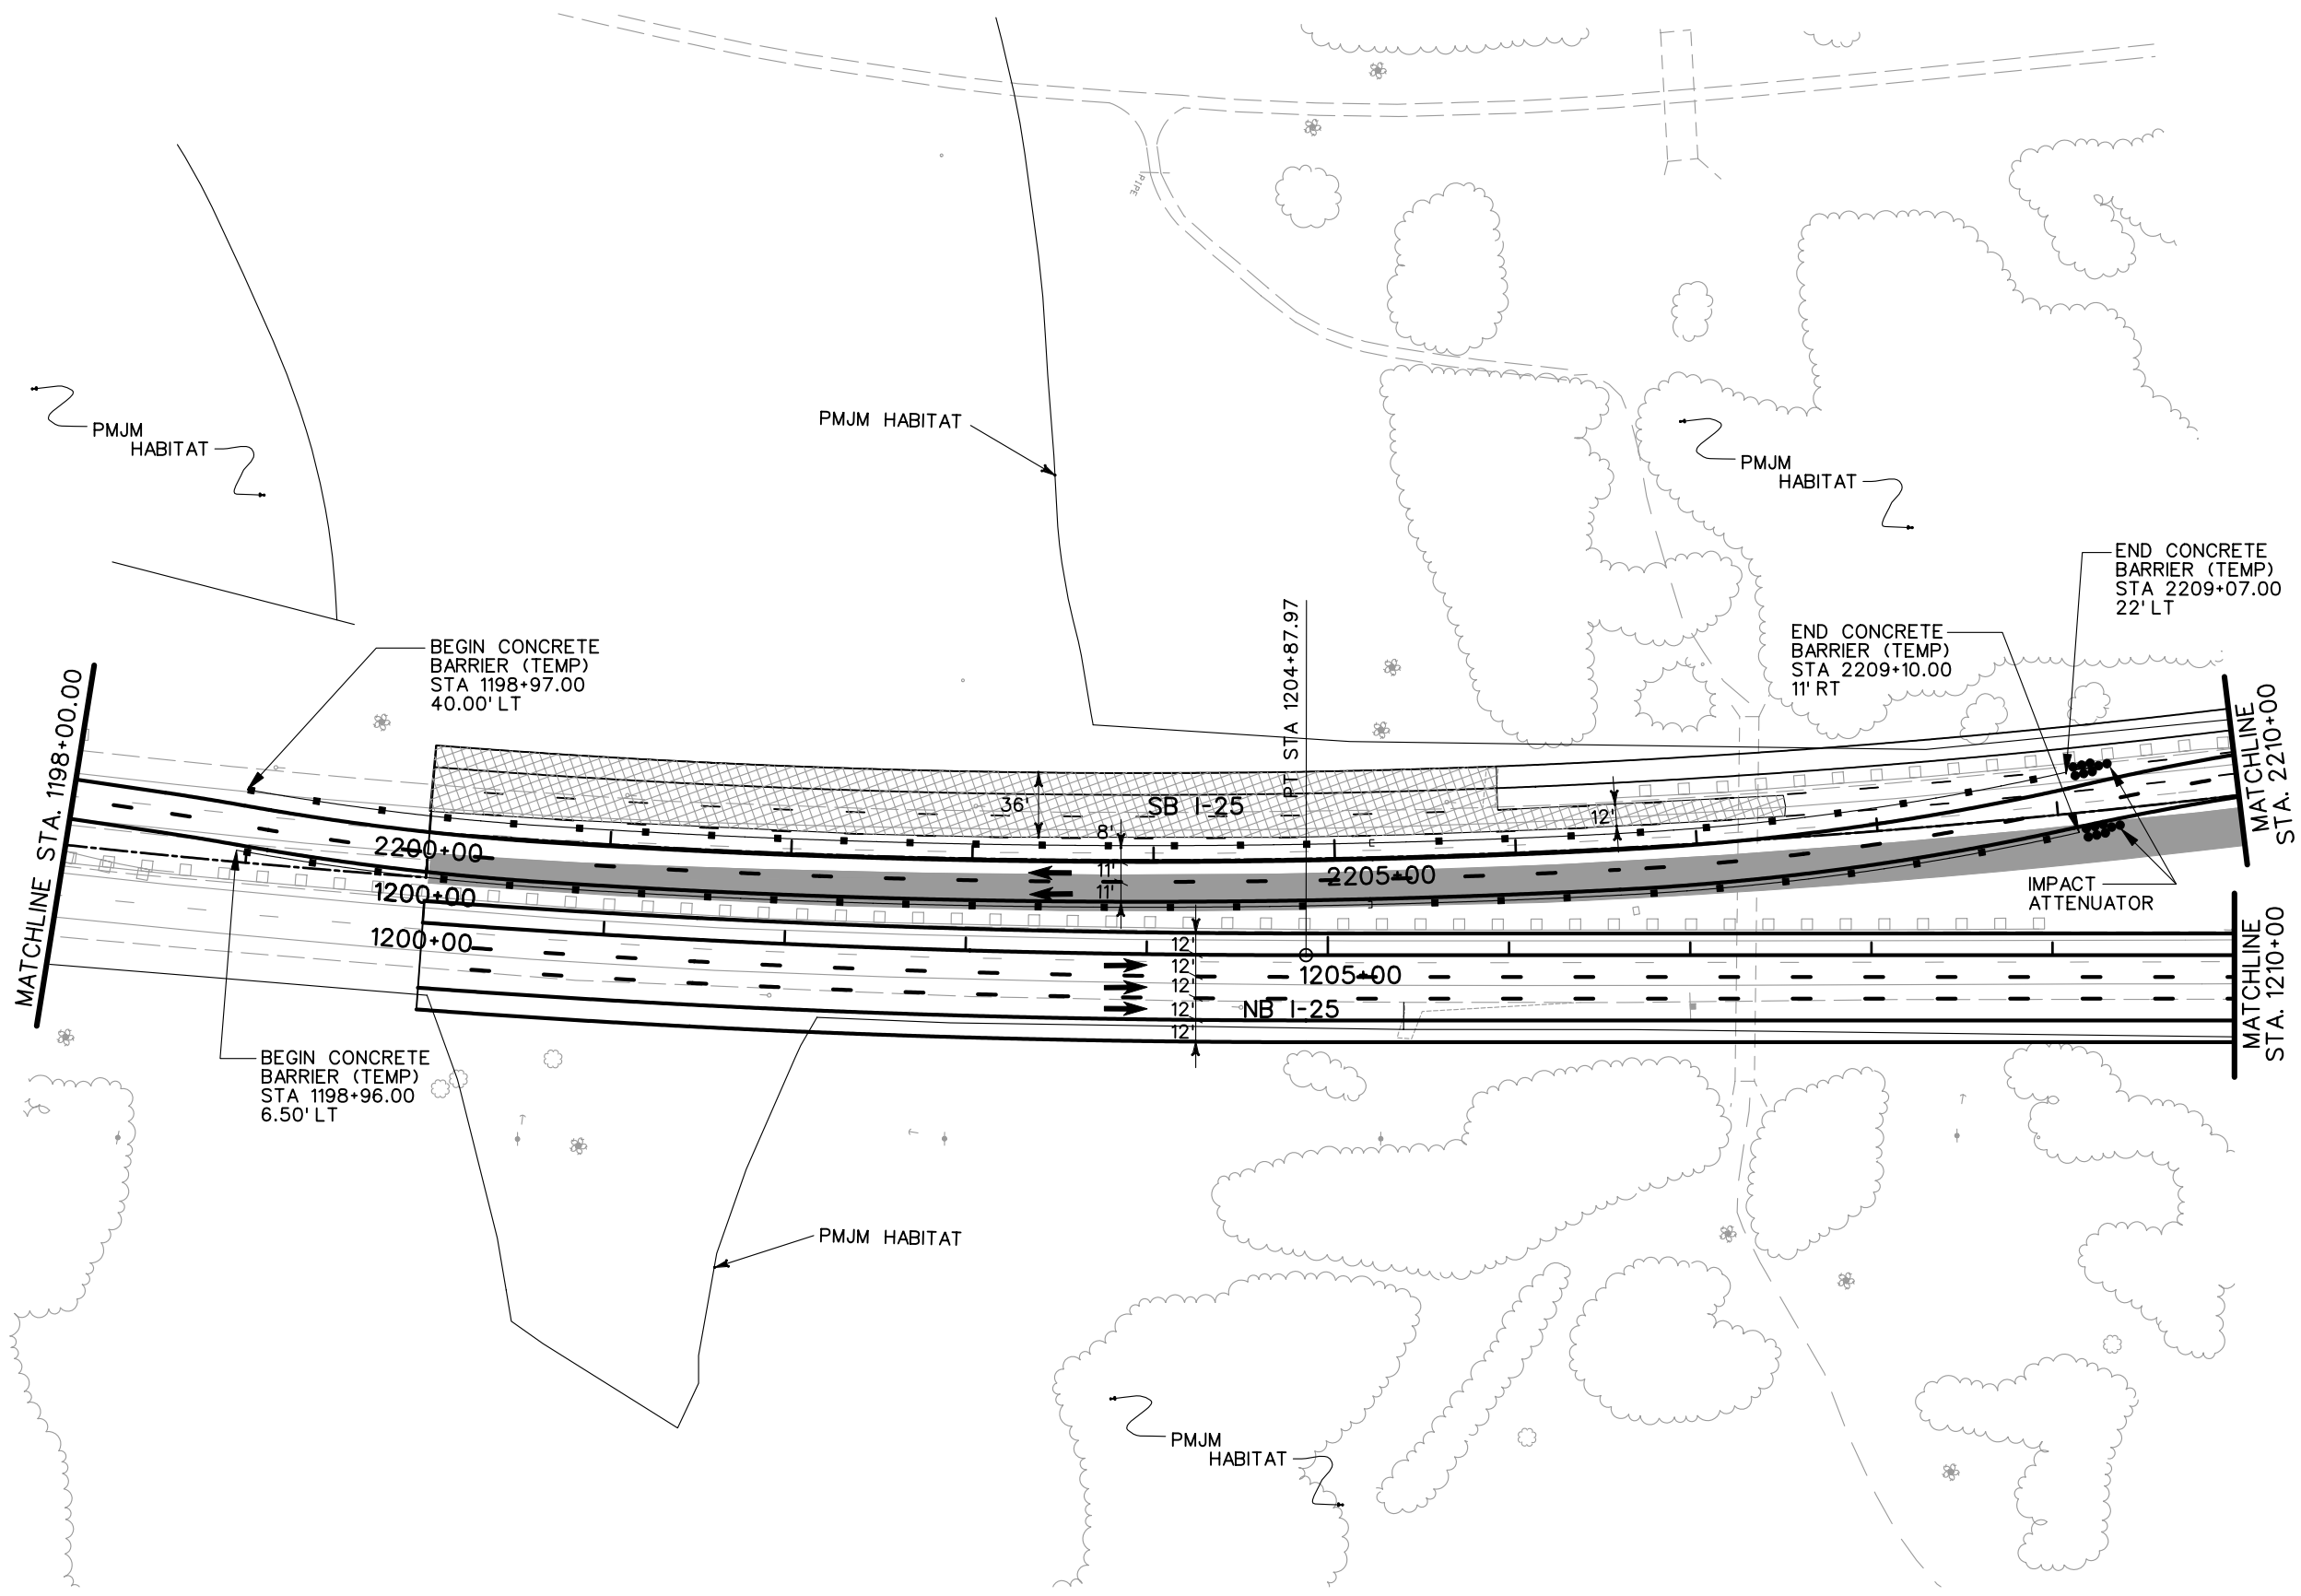


NOTE: SEE TYPICAL SECTIONS FOR I-25 SHOULDER WIDTHS.

PRELIMINARY
SUBJECT TO REVISION

Computer File Information		Sheet Revisions		Colorado Department of Transportation		As Constructed		PHASING PLANS		Project No./Code	
Creation Date:	11/10/03 Initials: JEM			 1480 Quail Lake Loop Suite A Colorado Springs, CO 80906 Phone: (719) 634-2323 Fax: (719) 227-3298  5500 Greenwood Plaza Blvd. Suite 150 Greenwood Village, CO 80111 Phone: (303) 221-7275 Fax: (303) 221-7276		No Revisions:		PHASE 4		IM 252-341	
Last Modification Date:	01/19/04 Initials: JEM					Revised:				Designer: MAM	Structure Numbers
Full Path:	S:\Tranproj\ 246091-00\HwyDes\Phasing\					Void:		Detailer: JEM		Sheet Number	
Drawing File Name:	ph04pi02.dgn					REGION 2 JFF		Sheet Subset:		of	
Scale: Graphic Units: English											








LEGEND

-  DETOUR PAVEMENT (CONSTRUCTION)
-  DETOUR PAVEMENT (IN USE)
-  ULTIMATE PAVEMENT
-  TRAFFIC FLOW
-  IMPACT ATTENUATOR (TEMP.)
-  CONCRETE BARRIER (TEMP.)
-  CHANNELING DEVICE

NOTE: SEE TYPICAL SECTIONS FOR I-25 SHOULDER WIDTHS.

PRELIMINARY
SUBJECT TO REVISION

Computer File Information		Sheet Revisions		Colorado Department of Transportation		As Constructed		PHASING PLAN		Project No./Code		
Creation Date:	11/10/03 Initials: JEM	<input type="checkbox"/> <input type="checkbox"/> <input type="checkbox"/> <input type="checkbox"/>			 1480 Quail Lake Loop Suite A Colorado Springs, CO 80906 Phone: (719) 634-2323 Fax: (719) 227-3298  5500 Greenwood Plaza Blvd. Suite 150 Greenwood Village, CO 80111 Phone: (303) 221-7275 Fax: (303) 221-7276		No Revisions:		PHASE 4		IM 252-341	
Last Modification Date:	01/19/04 Initials: JEM											
Full Path:	S:\Tranproj\ 246091-00\HwyDes\Phasing\											
Drawing File Name:	ph04p103.dgn											
Scale: Graphic Units: English				REGION 2 JFF		Revised:		Designer:	MAM	Structure Numbers		
						Void:		Detailer:	JEM			
								Sheet Subset:		of	Sheet Number	

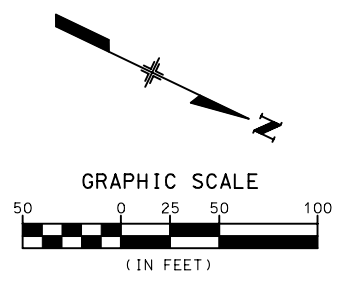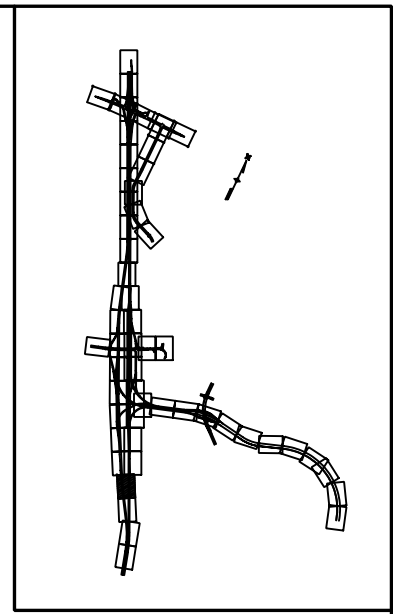
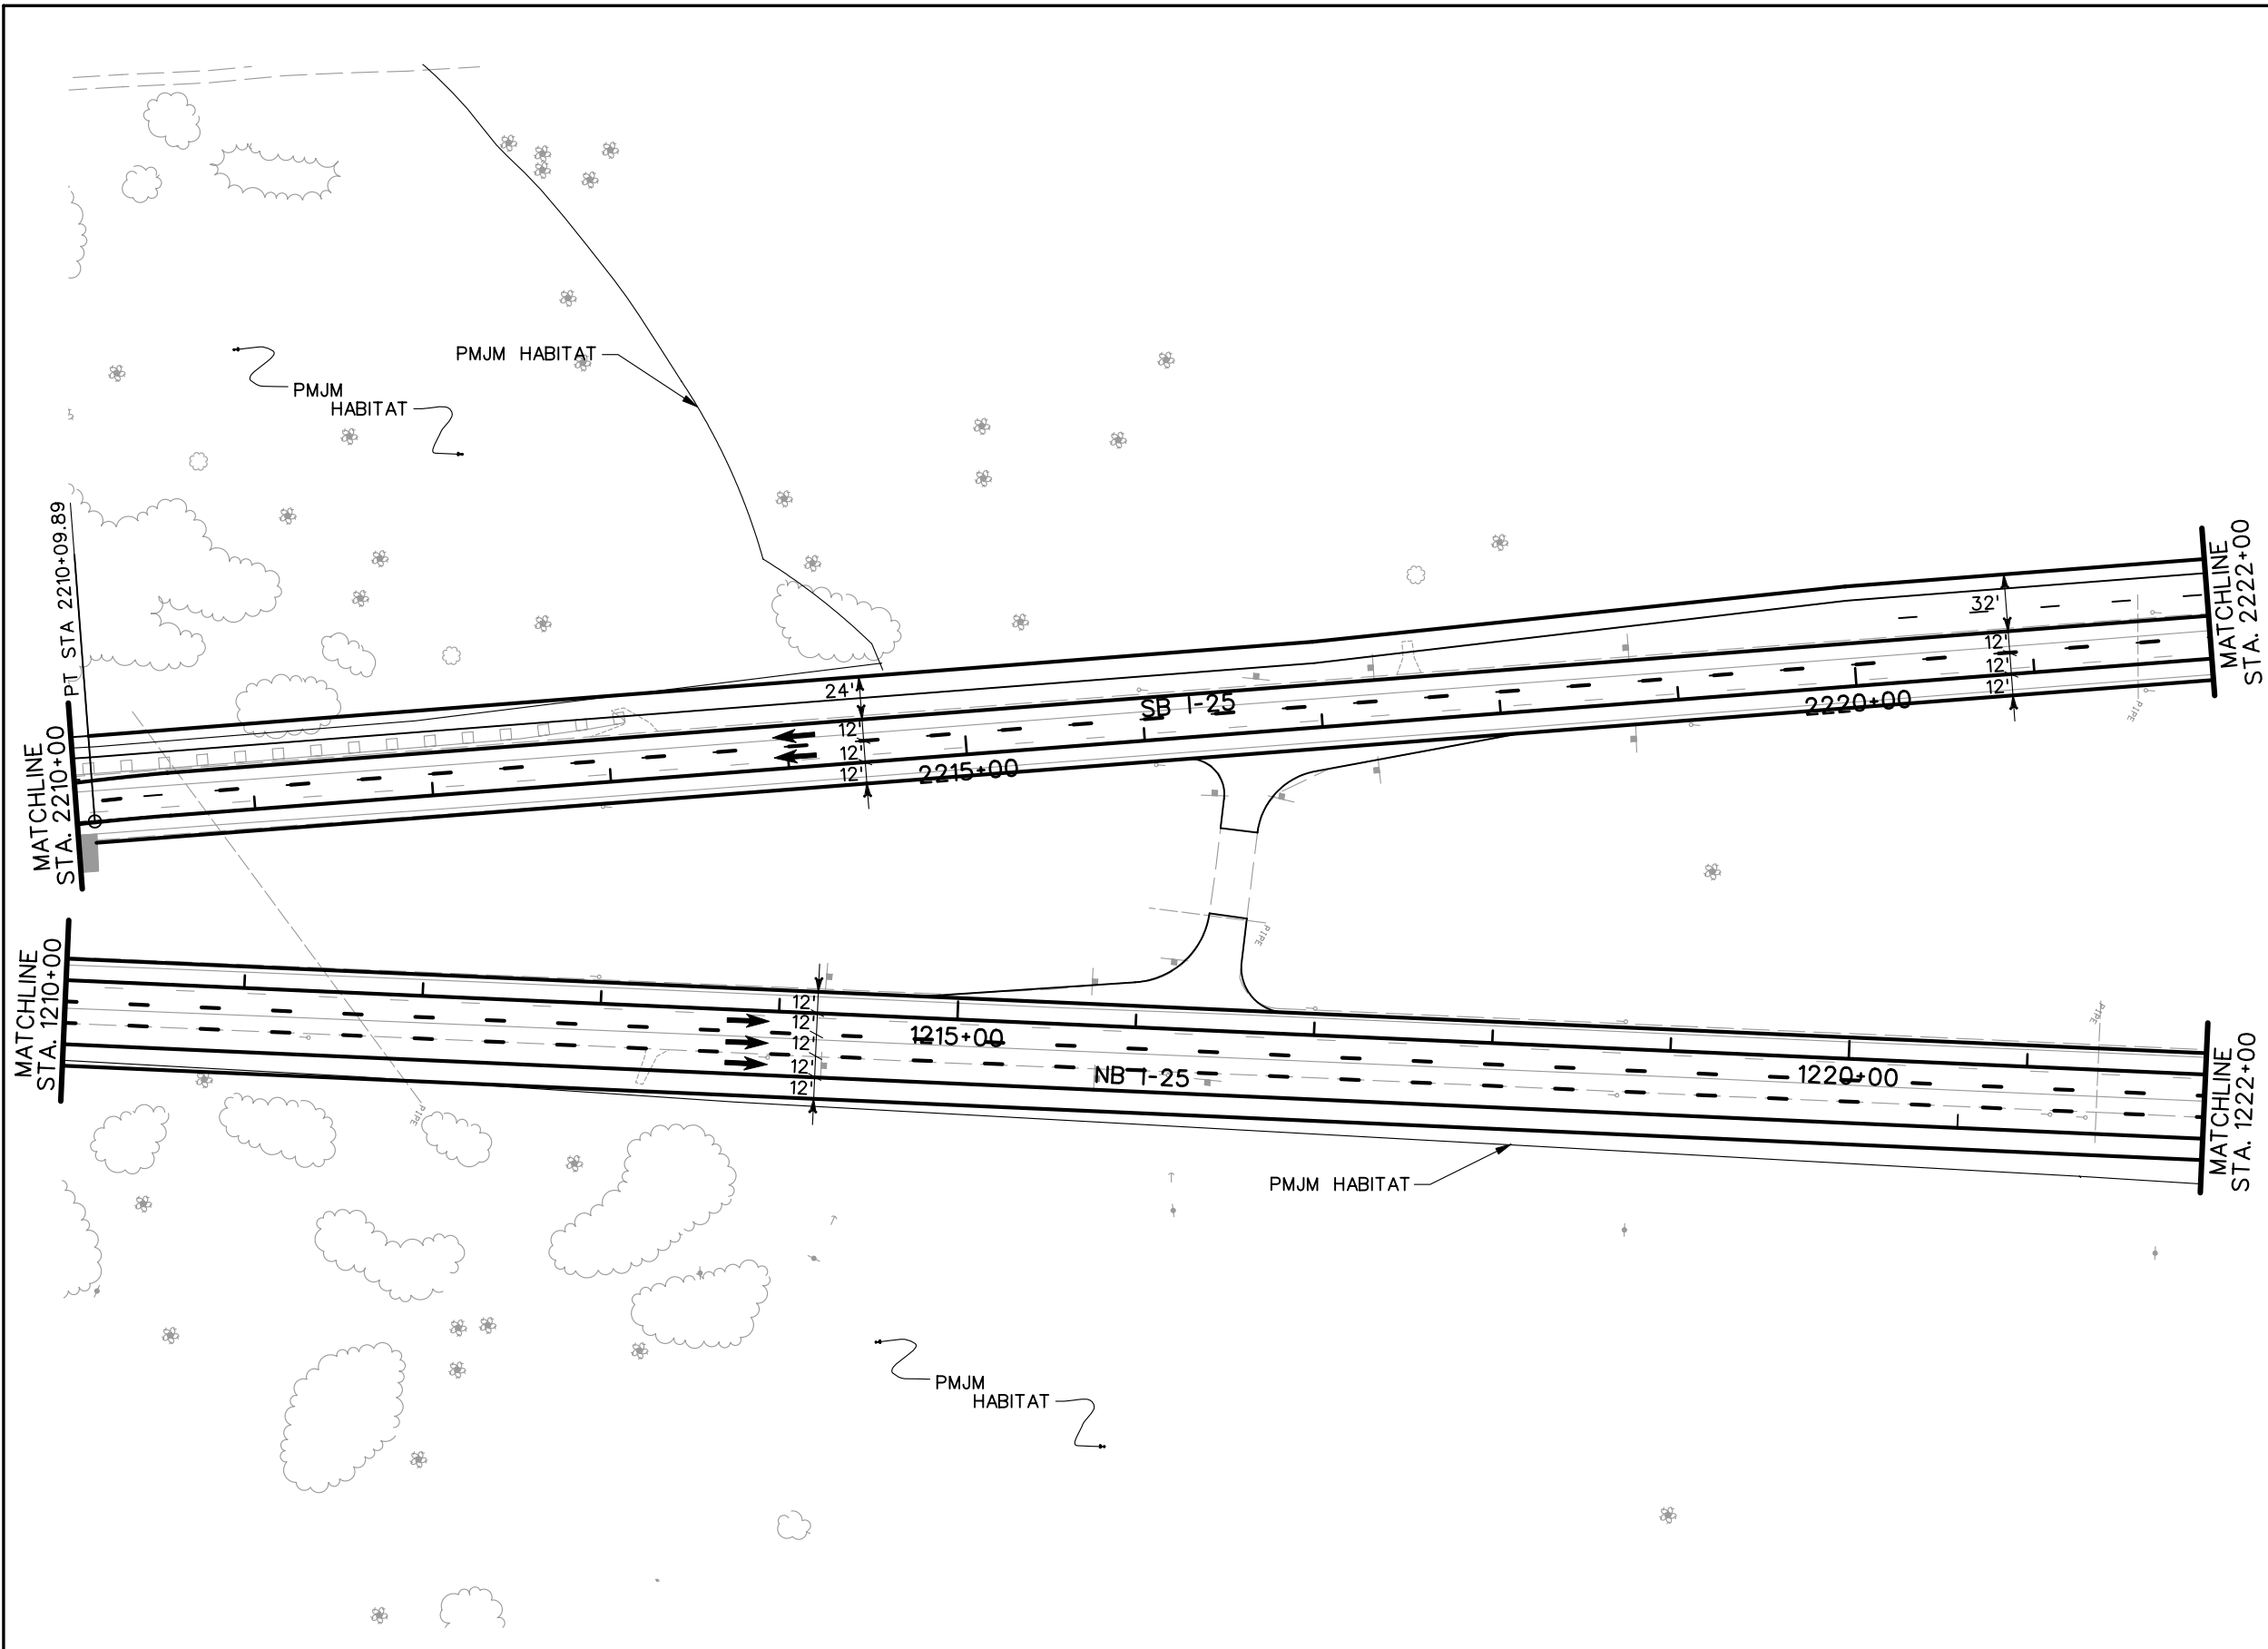









- LEGEND**
- DETOUR PAVEMENT (CONSTRUCTION)
 - DETOUR PAVEMENT (IN USE)
 - ULTIMATE PAVEMENT
 - TRAFFIC FLOW
 - IMPACT ATTENUATOR (TEMP.)
 - CONCRETE BARRIER (TEMP.)
 - CHANNELING DEVICE

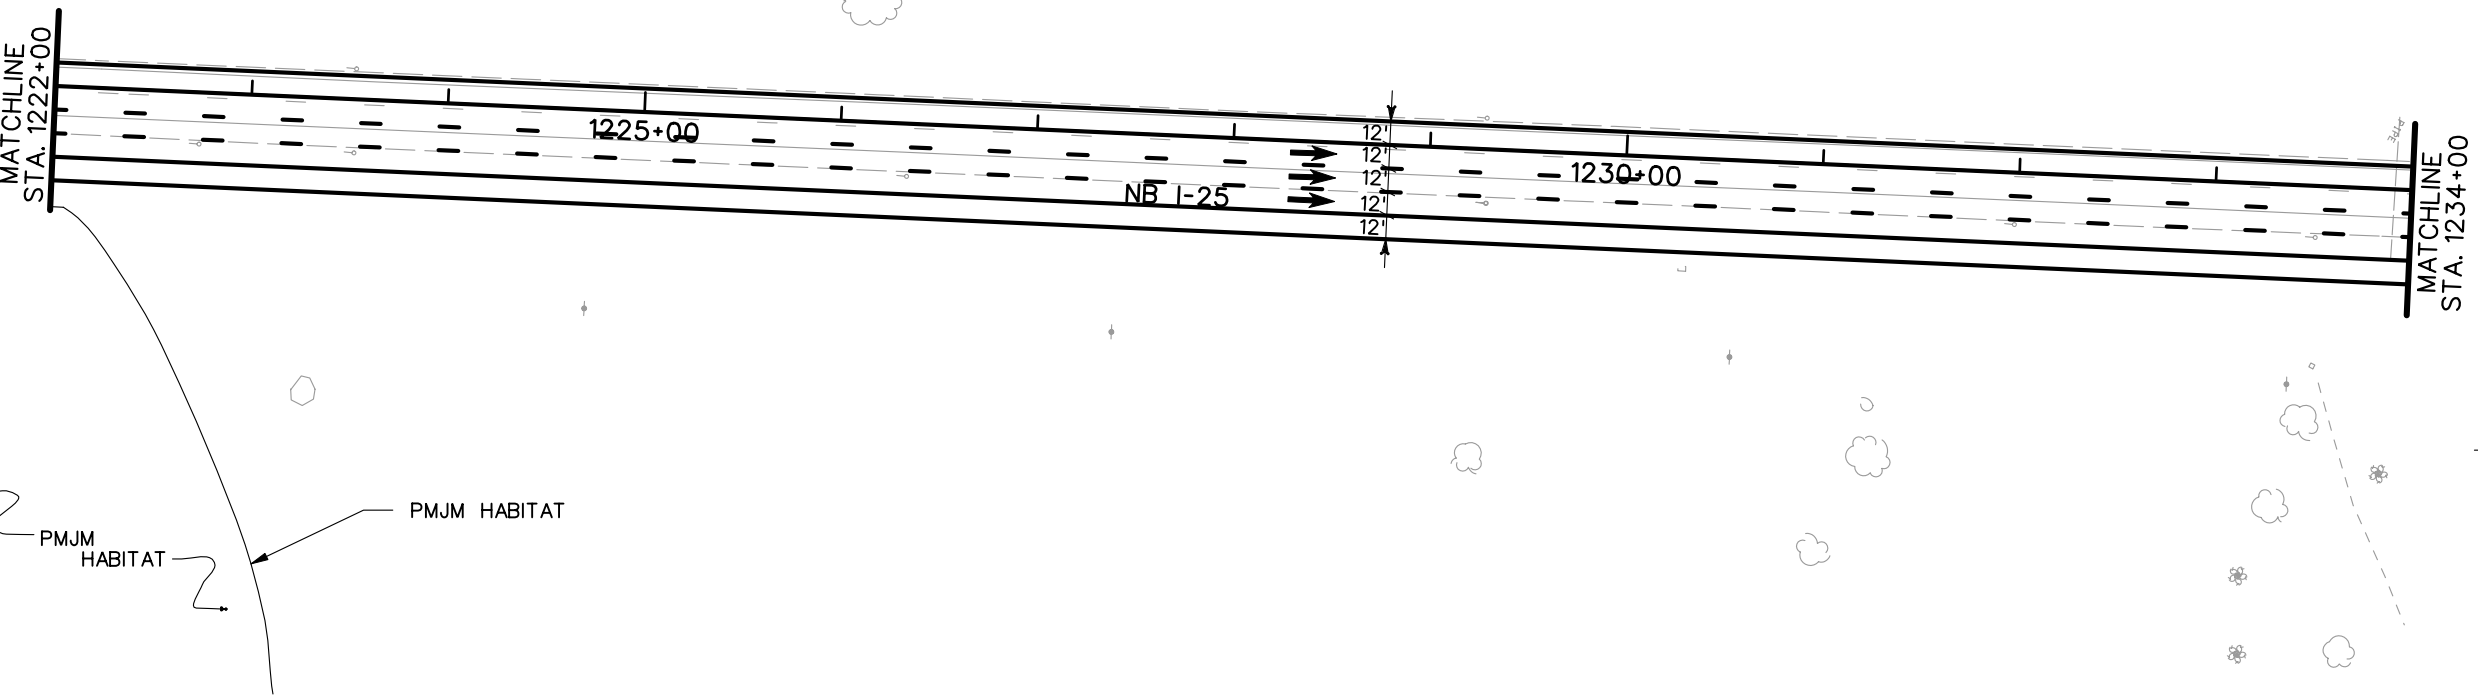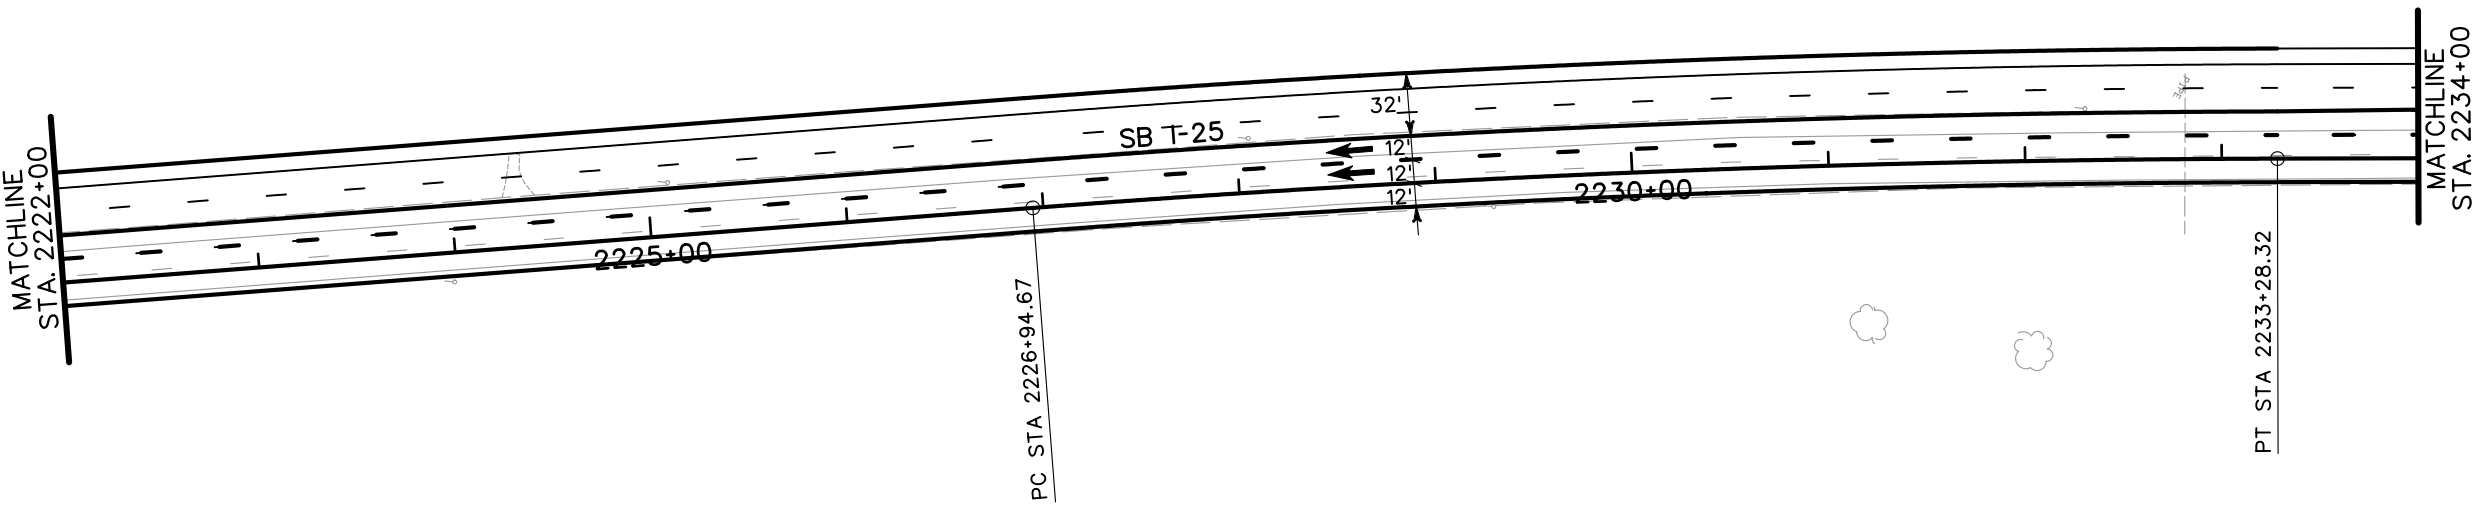NOTE: SEE TYPICAL SECTIONS FOR I-25 SHOULDER WIDTHS.



PRELIMINARY
SUBJECT TO REVISION




Computer File Information		Sheet Revisions		Colorado Department of Transportation		As Constructed		PHASING PLANS		Project No./Code	
Creation Date:	11/10/03	Initials:	JEM					PHASE 4		IM 252-341	
Last Modification Date:	01/19/04	Initials:	JEM					No Revisions:		13388	
Full Path:	S:\Tranproj\ 246091-00\HwyDes\Phasing\							Designer:	MAM	Structure	
Drawing File Name:	ph04pi04.dgn							Detailer:	JEM	Numbers	
Scale:	Graphic							Sheet Subset:		of	Sheet Number
Units:	English										
				1480 Quail Lake Loop Suite A Colorado Springs, CO 80906 Phone: (719) 634-2323 Fax: (719) 227-3298		5500 Greenwood Plaza Blvd. Suite 150 Greenwood Village, CO 80111 Phone: (303) 221-7275 Fax: (303) 221-7276					
				REGION 2		JFF					







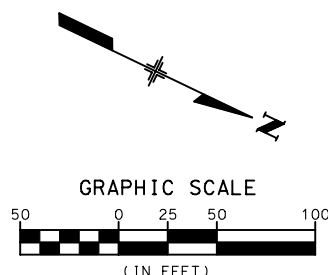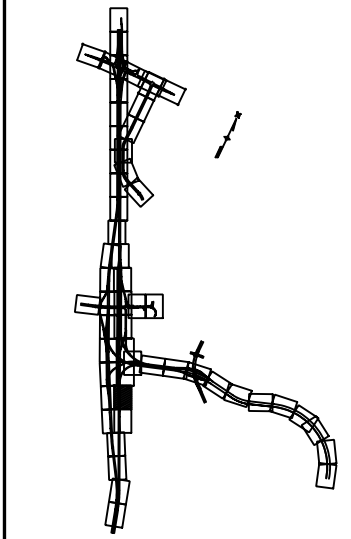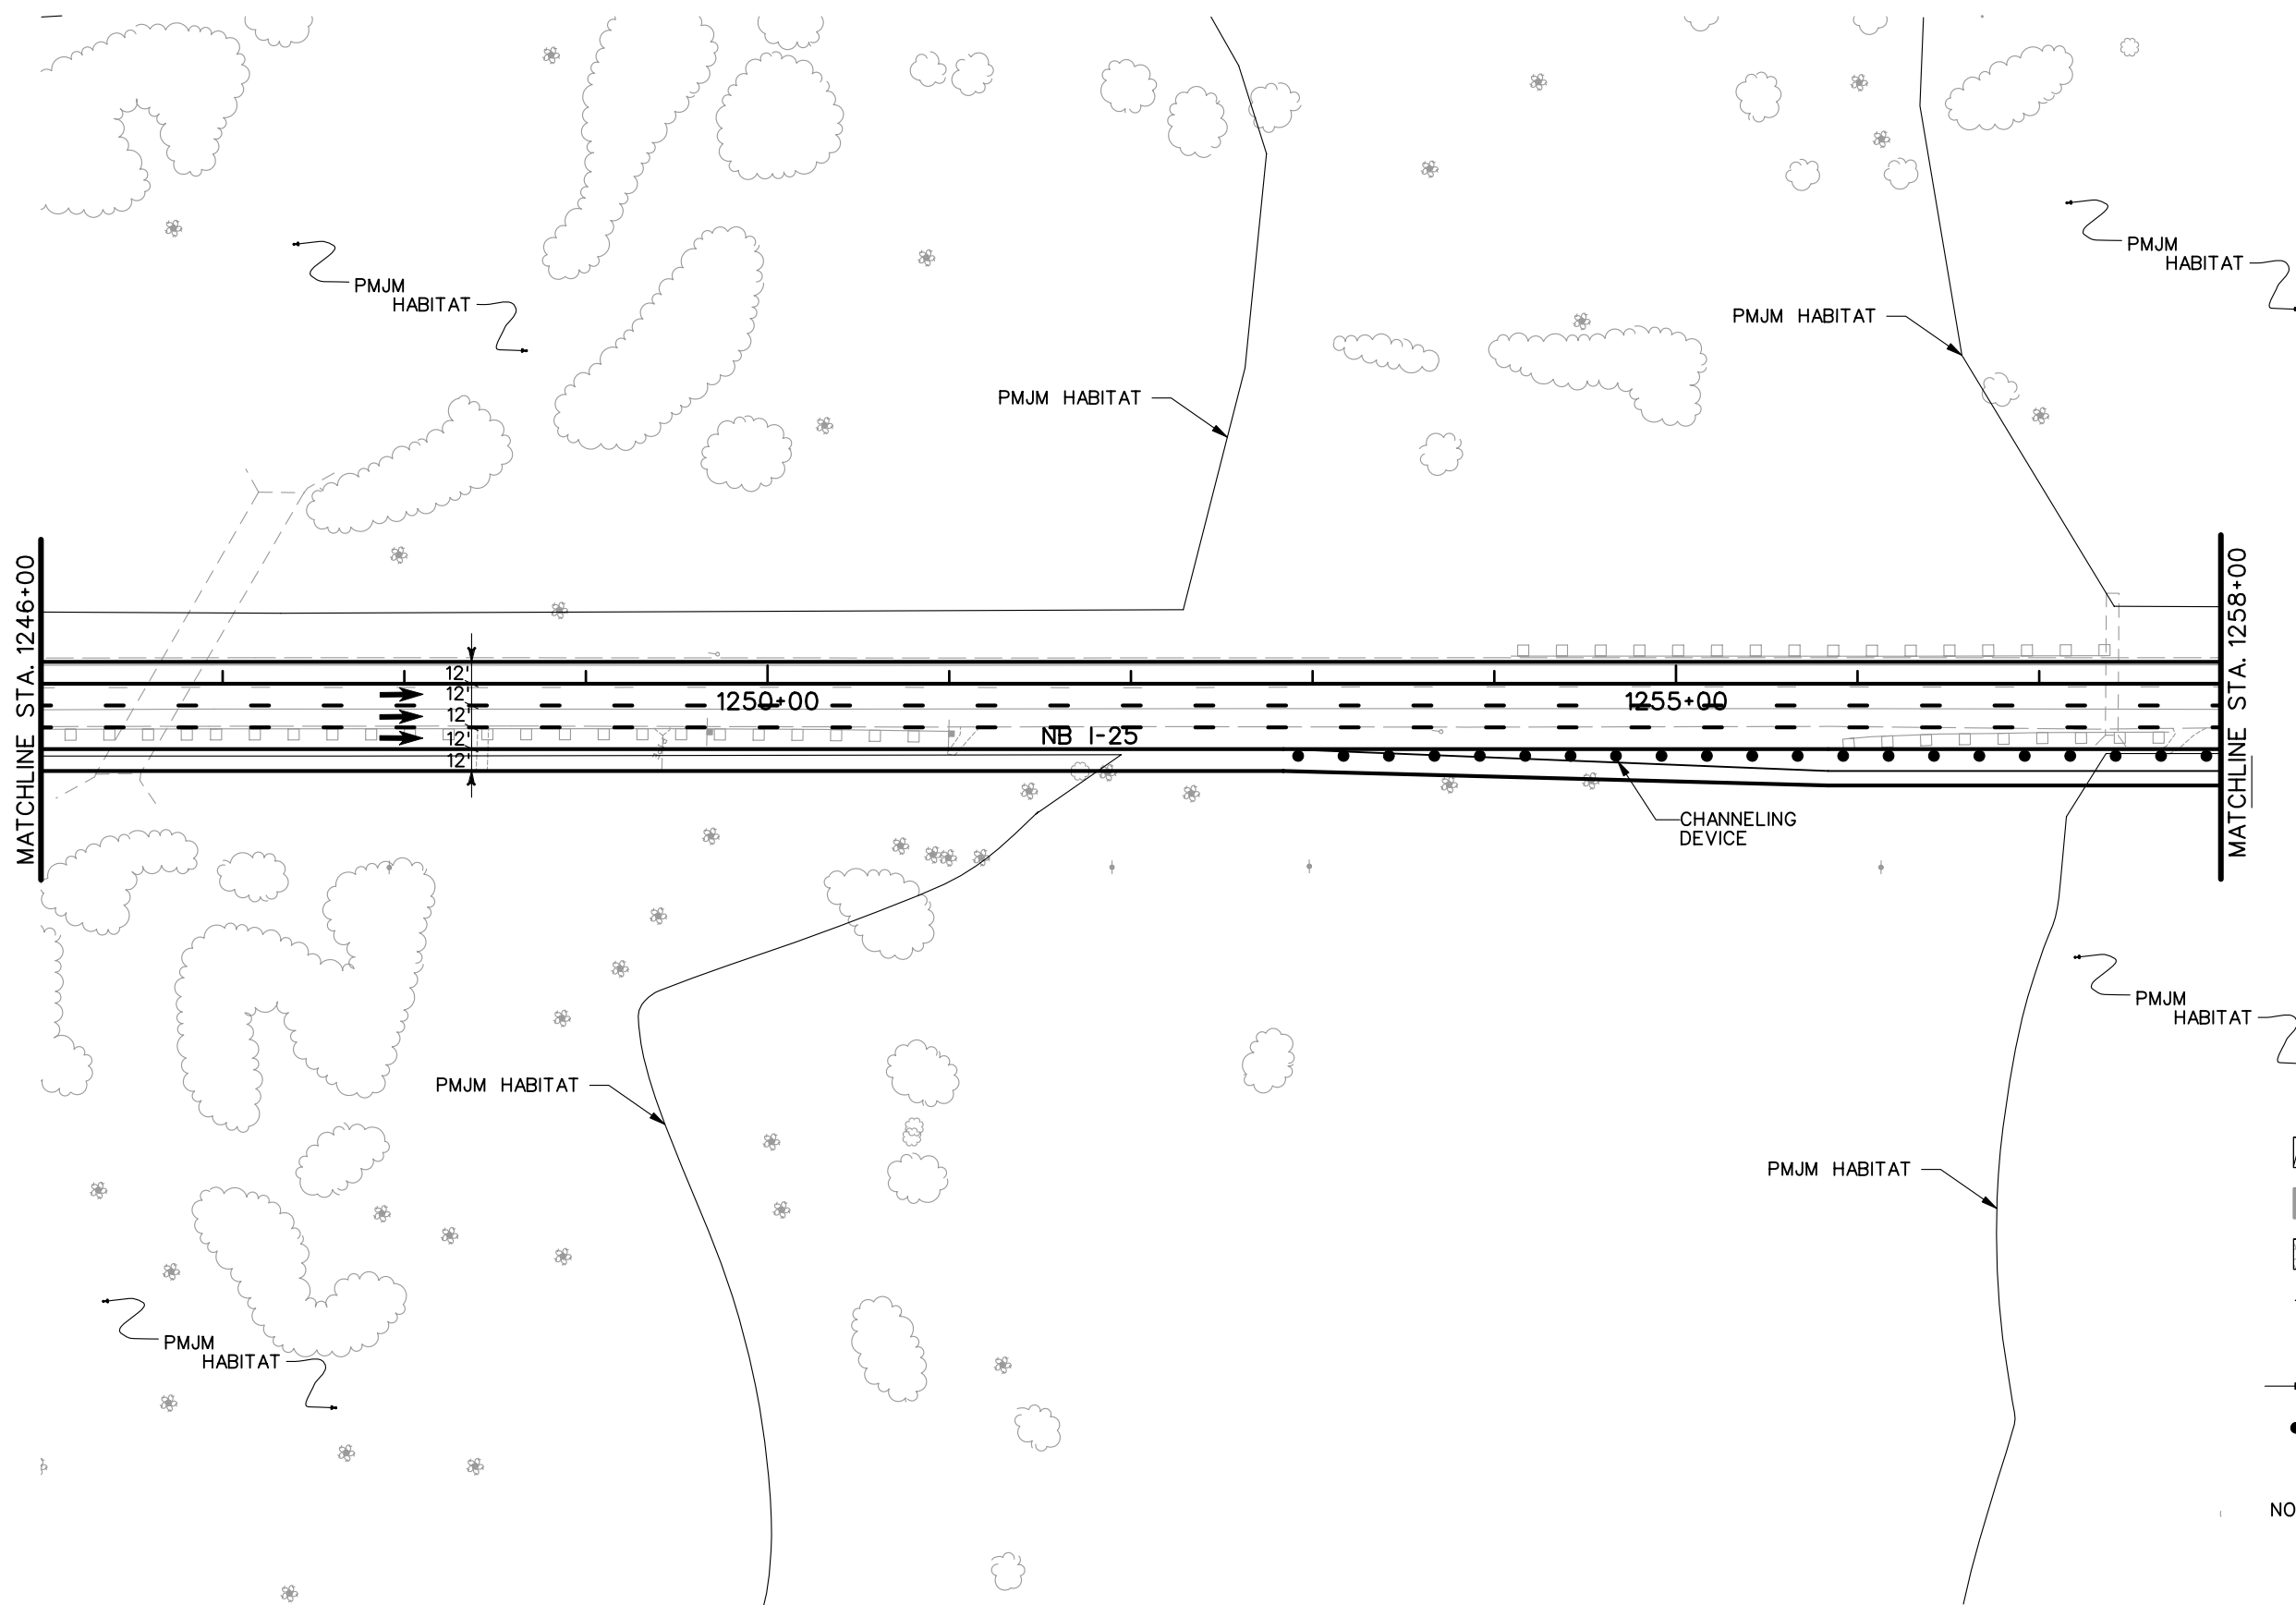


- LEGEND**
-  DETOUR PAVEMENT (CONSTRUCTION)
 -  DETOUR PAVEMENT (IN USE)
 -  ULTIMATE PAVEMENT
 -  TRAFFIC FLOW
 -  IMPACT ATTENUATOR (TEMP.)
 -  CONCRETE BARRIER (TEMP.)
 -  CHANNELING DEVICE
- NOTE: SEE TYPICAL SECTIONS FOR I-25 SHOULDER WIDTHS.

PRELIMINARY
SUBJECT TO REVISION

Computer File Information		Sheet Revisions		Colorado Department of Transportation		As Constructed		PHASING PLANS		Project No./Code			
Creation Date:	11/10/03 Initials: JEM	<input type="checkbox"/>		 1480 Quail Lake Loop Suite A Colorado Springs, CO 80906 Phone: (719) 634-2323 Fax: (719) 227-3298	 5500 Greenwood Plaza Blvd. Suite 150 Greenwood Village, CO 80111 Phone: (303) 221-7275 Fax: (303) 221-7276	No Revisions:		PHASE 4		IM 252-341			
Last Modification Date:	01/19/04 Initials: JEM	<input type="checkbox"/>				Revised:		Designer:	MAM	Structure		13388	
Full Path:	S:\Tranproj\ 246091-00\HwyDes\Phasing\	<input type="checkbox"/>				Void:		Detailer:	JEM	Numbers		Sheet Number	
Drawing File Name:	ph04pl05.dgn	<input type="checkbox"/>				REGION 2 JFF		Sheet Subset:			of	Sheet Number	
Scale: Graphic Units: English		<input type="checkbox"/>											



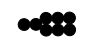




LEGEND

	DETOUR PAVEMENT (CONSTRUCTION)
	DETOUR PAVEMENT (IN USE)
	ULTIMATE PAVEMENT
	TRAFFIC FLOW
	IMPACT ATTENUATOR (TEMP.)
	CONCRETE BARRIER (TEMP.)
	CHANNELING DEVICE

NOTE: SEE TYPICAL SECTIONS FOR I-25 SHOULDER WIDTHS.

PRELIMINARY
SUBJECT TO REVISION

Computer File Information		Sheet Revisions		Colorado Department of Transportation		As Constructed		PHASING PLANS		Project No./Code				
Creation Date:	11/10/03 Initials: JEM	<input type="checkbox"/> <input type="checkbox"/> <input type="checkbox"/> <input type="checkbox"/>			 1480 Quail Lake Loop Suite A Colorado Springs, CO 80906 Phone: (719) 634-2323 Fax: (719) 227-3298	 5500 Greenwood Plaza Blvd. Suite 150 Greenwood Village, CO 80111 Phone: (303) 221-7275 Fax: (303) 221-7276	No Revisions:		PHASE 4		IM 252-341			
Last Modification Date:	01/19/04 Initials: JEM						Revised:		Designer: MAM		Structure Numbers		13388	
Full Path:	S:\Tranproj\ 246091-00\HwyDes\Phasing\						Void:		Detailer: JEM				Sheet Number	
Drawing File Name:	ph04pi07.dgn						REGION 2 JFF		Sheet Subset:		of			
Scale: Graphic Units: English														

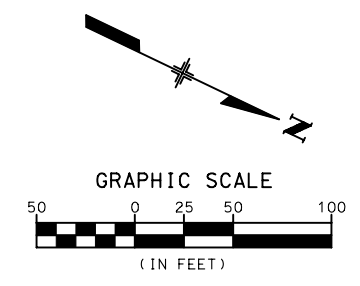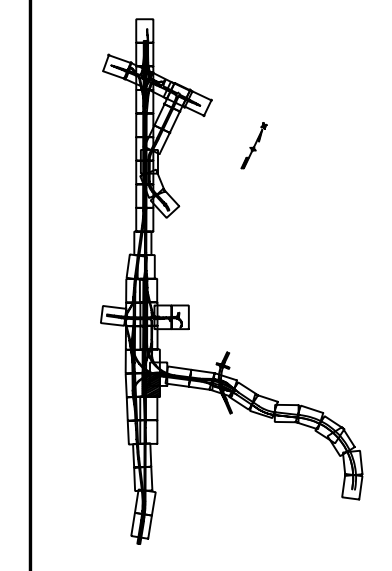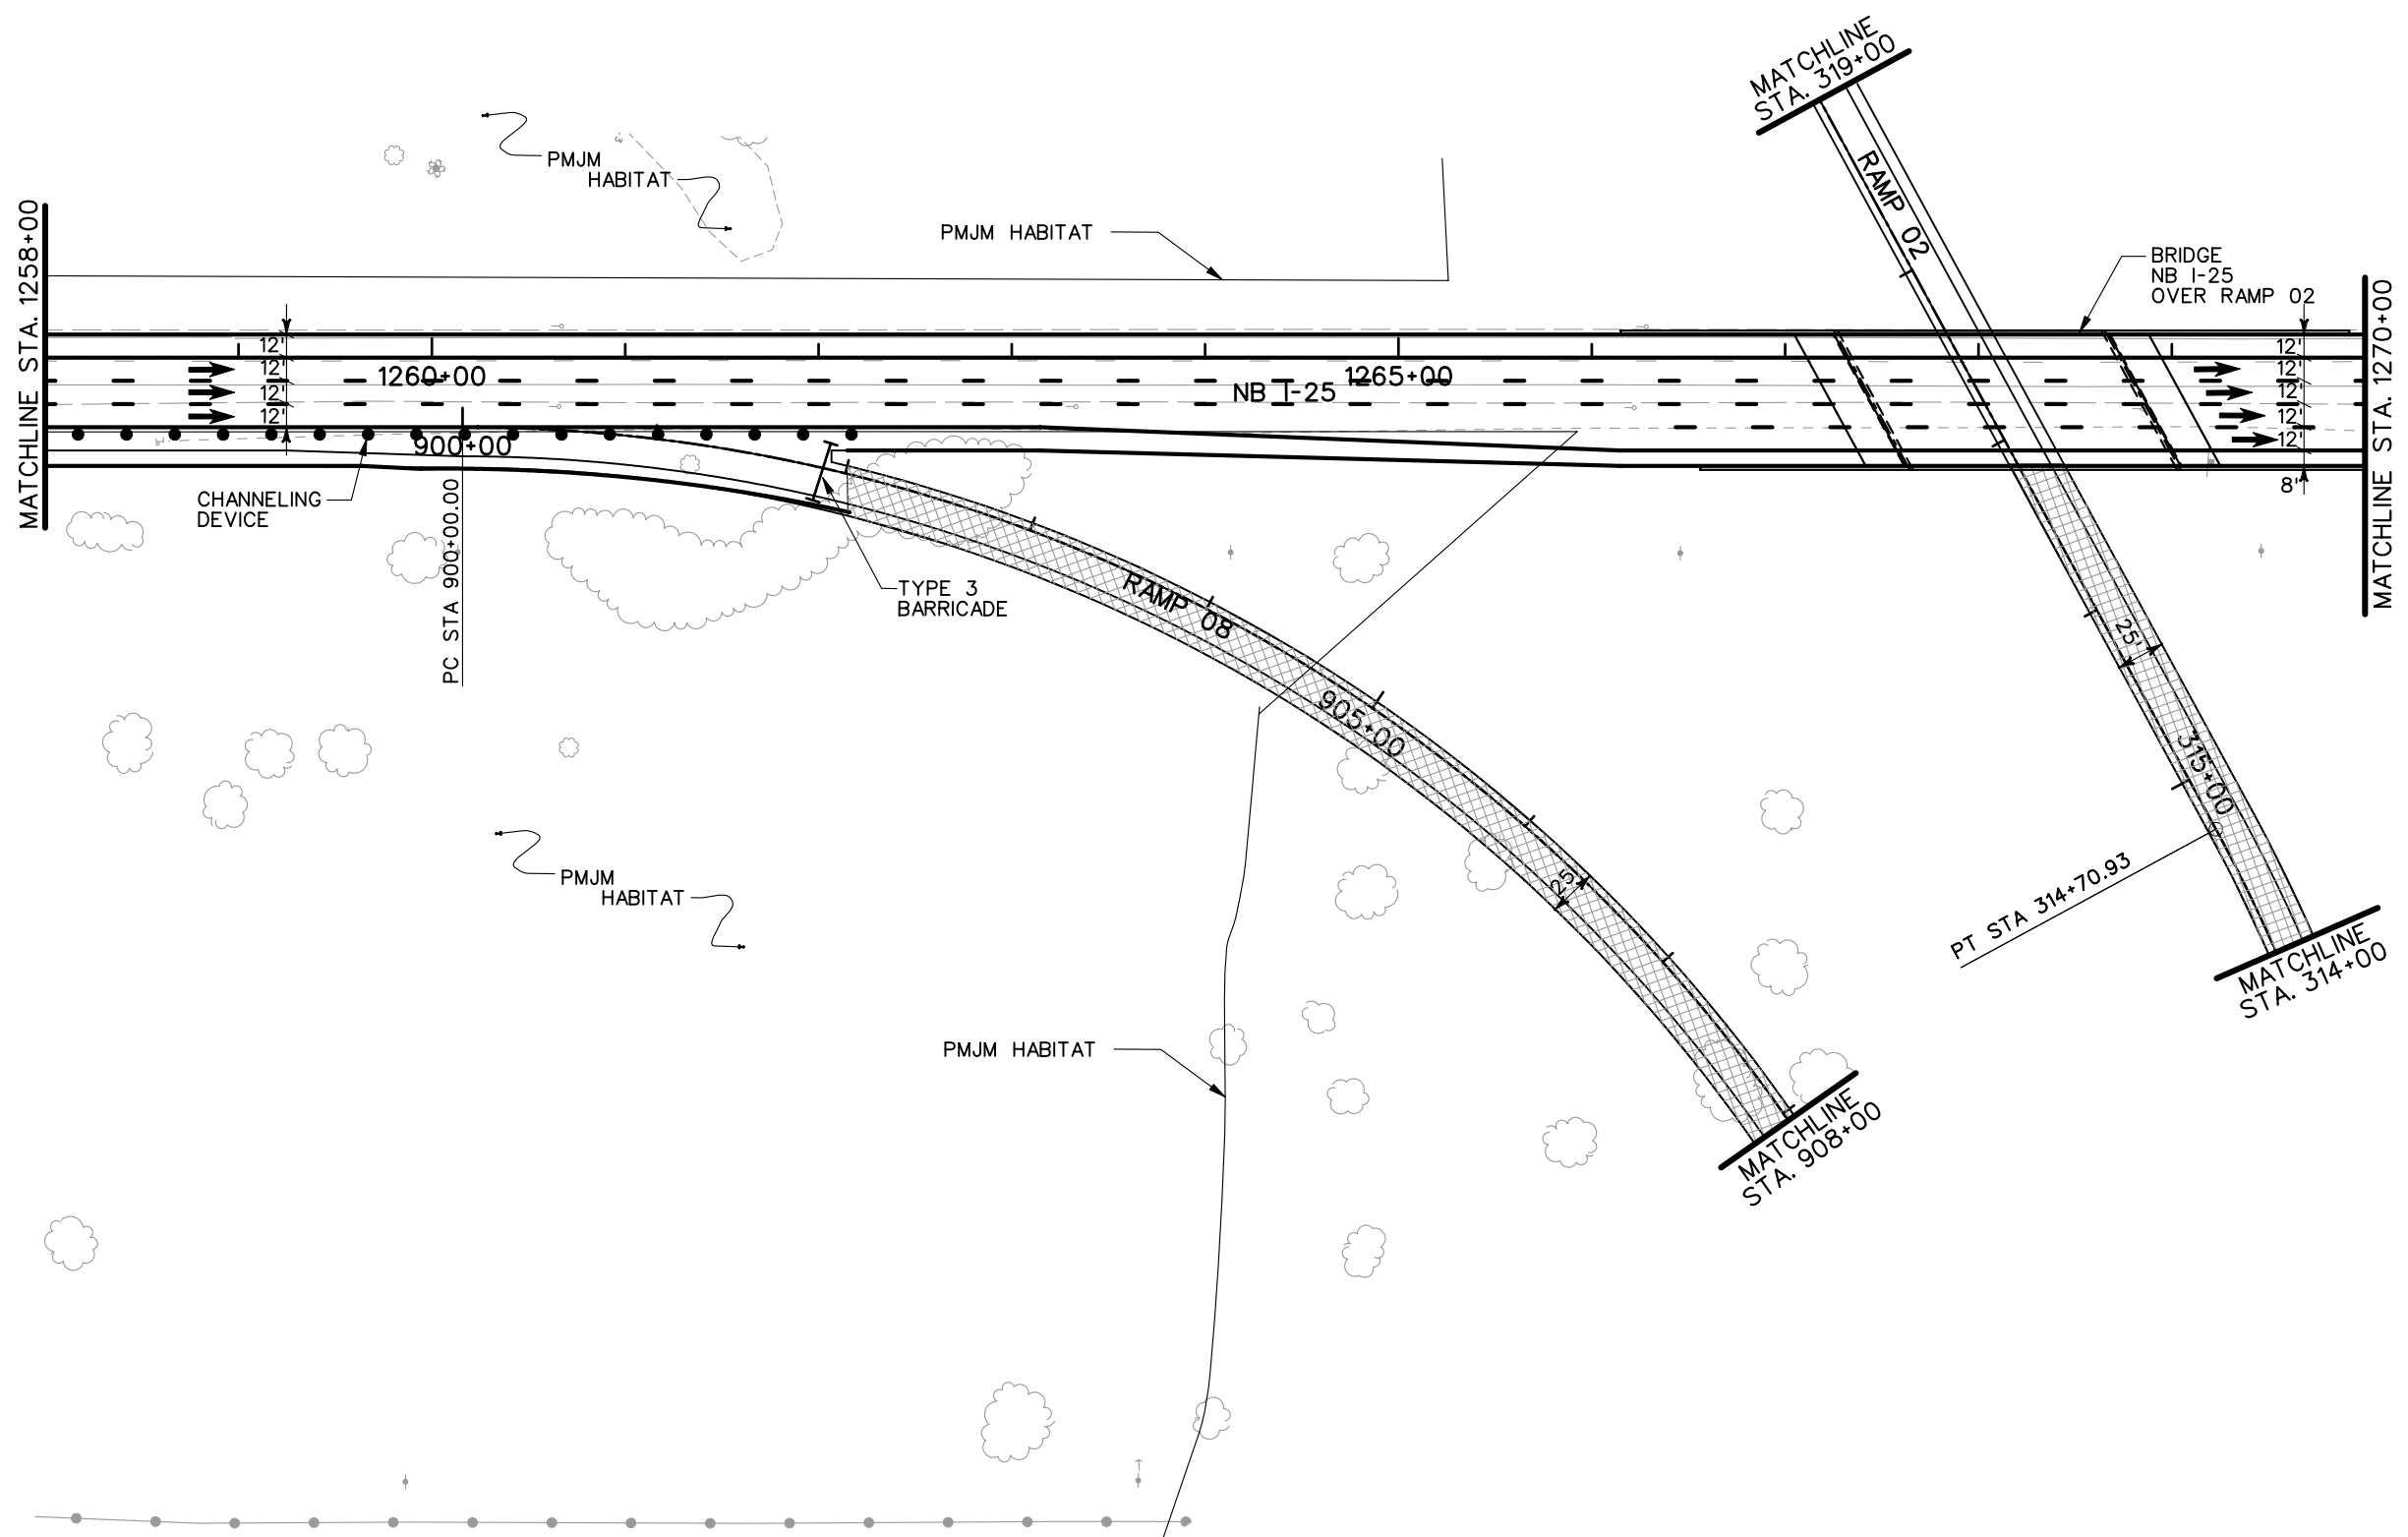


LEGEND

	DETOUR PAVEMENT (CONSTRUCTION)
	DETOUR PAVEMENT (IN USE)
	ULTIMATE PAVEMENT
	TRAFFIC FLOW
	IMPACT ATTENUATOR (TEMP.)
	CONCRETE BARRIER (TEMP.)
	CHANNELING DEVICE

NOTE: SEE TYPICAL SECTIONS FOR I-25 SHOULDER WIDTHS.

PRELIMINARY
SUBJECT TO REVISION

Computer File Information		Sheet Revisions		Colorado Department of Transportation		As Constructed		PHASING PLANS		Project No./Code	
Creation Date:	11/10/03 Initials: JEM	<input type="checkbox"/>		1480 Quail Lake Loop Suite A Colorado Springs, CO 80906 Phone: (719) 634-2323 Fax: (719) 227-3298	5500 Greenwood Plaza Blvd. Suite 150 Greenwood Village, CO 80111 Phone: (303) 221-7275 Fax: (303) 221-7276	No Revisions:		PHASE 4		IM 252-341	
Last Modification Date:	01/19/04 Initials: JEM	<input type="checkbox"/>				Revised:		Designer: MAM Structure Numbers		13388	
Full Path:	S:\Tranproj\ 246091-00\HwyDes\Phasing\	<input type="checkbox"/>				Void:		Detailer: JEM		Sheet Number	
Drawing File Name:	ph04pi08.dgn	<input type="checkbox"/>				REGION 2 JFF		Sheet Subset:		of	
Scale: Graphic Units: English		<input type="checkbox"/>								Sheet Number	



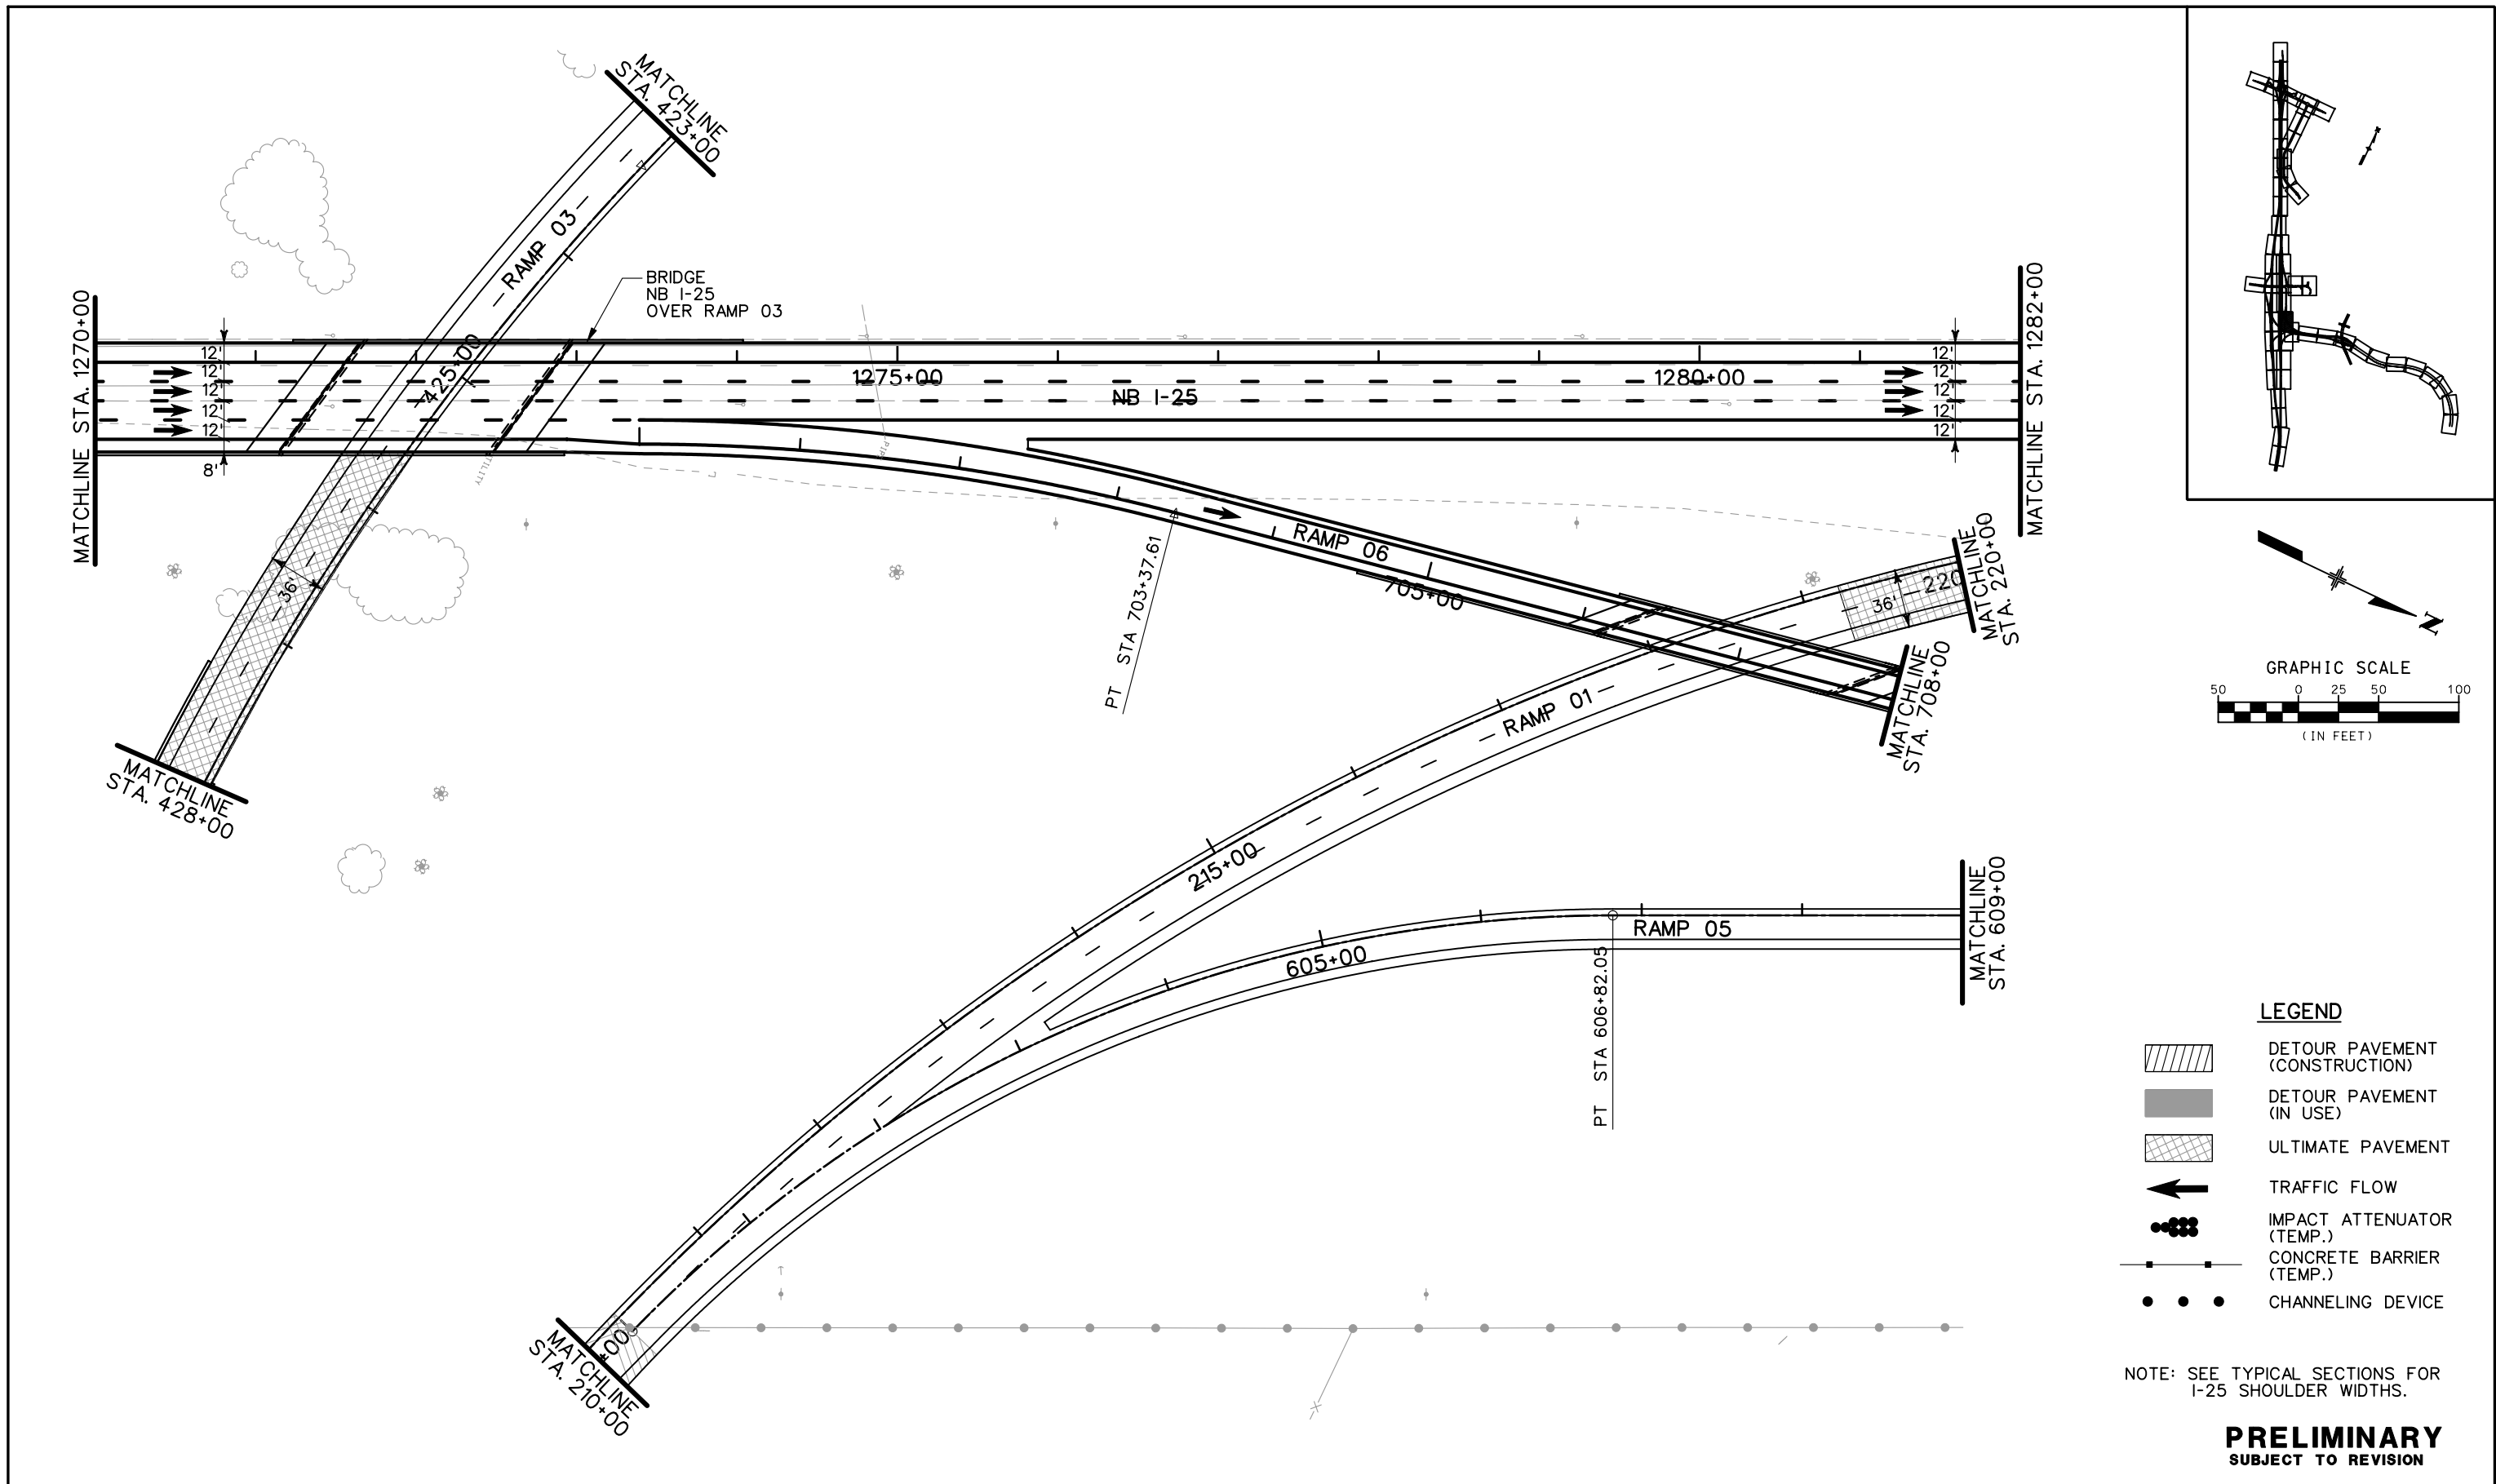


- LEGEND**
- DETOUR PAVEMENT (CONSTRUCTION)
 - DETOUR PAVEMENT (IN USE)
 - ULTIMATE PAVEMENT
 - TRAFFIC FLOW
 - IMPACT ATTENUATOR (TEMP.)
 - CONCRETE BARRIER (TEMP.)
 - CHANNELING DEVICE

NOTE: SEE TYPICAL SECTIONS FOR I-25 SHOULDER WIDTHS.

PRELIMINARY
SUBJECT TO REVISION

Computer File Information		Sheet Revisions		Colorado Department of Transportation		As Constructed		PHASING PLANS		Project No./Code	
Creation Date:	11/10/03 Initials: JEM	<input type="checkbox"/> <input type="checkbox"/> <input type="checkbox"/> <input type="checkbox"/>			1480 Quail Lake Loop Suite A Colorado Springs, CO 80906 Phone: (719) 634-2323 Fax: (719) 227-3298		No Revisions:		PHASE 4		IM 252-341
Last Modification Date:	01/19/04 Initials: JEM				5500 Greenwood Plaza Blvd. Suite 150 Greenwood Village, CO 80111 Phone: (303) 221-7275 Fax: (303) 221-7276		Revised:		Designer: MAM	Structure Numbers	13388
Full Path:	S:\Tranproj\ 246091-00\HwyDes\Phasing\				REGION 2 JFF		Void:		Detailer: JEM		
Drawing File Name:	ph04pl09.dgn								Sheet Subset:	of	Sheet Number
Scale: Graphic Units: English											

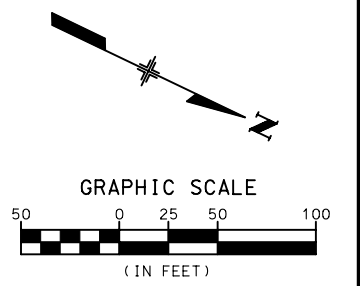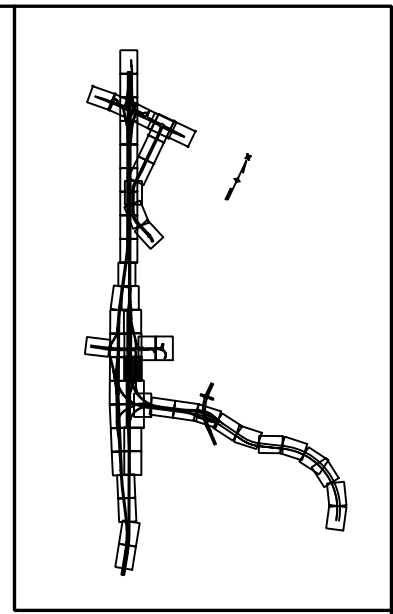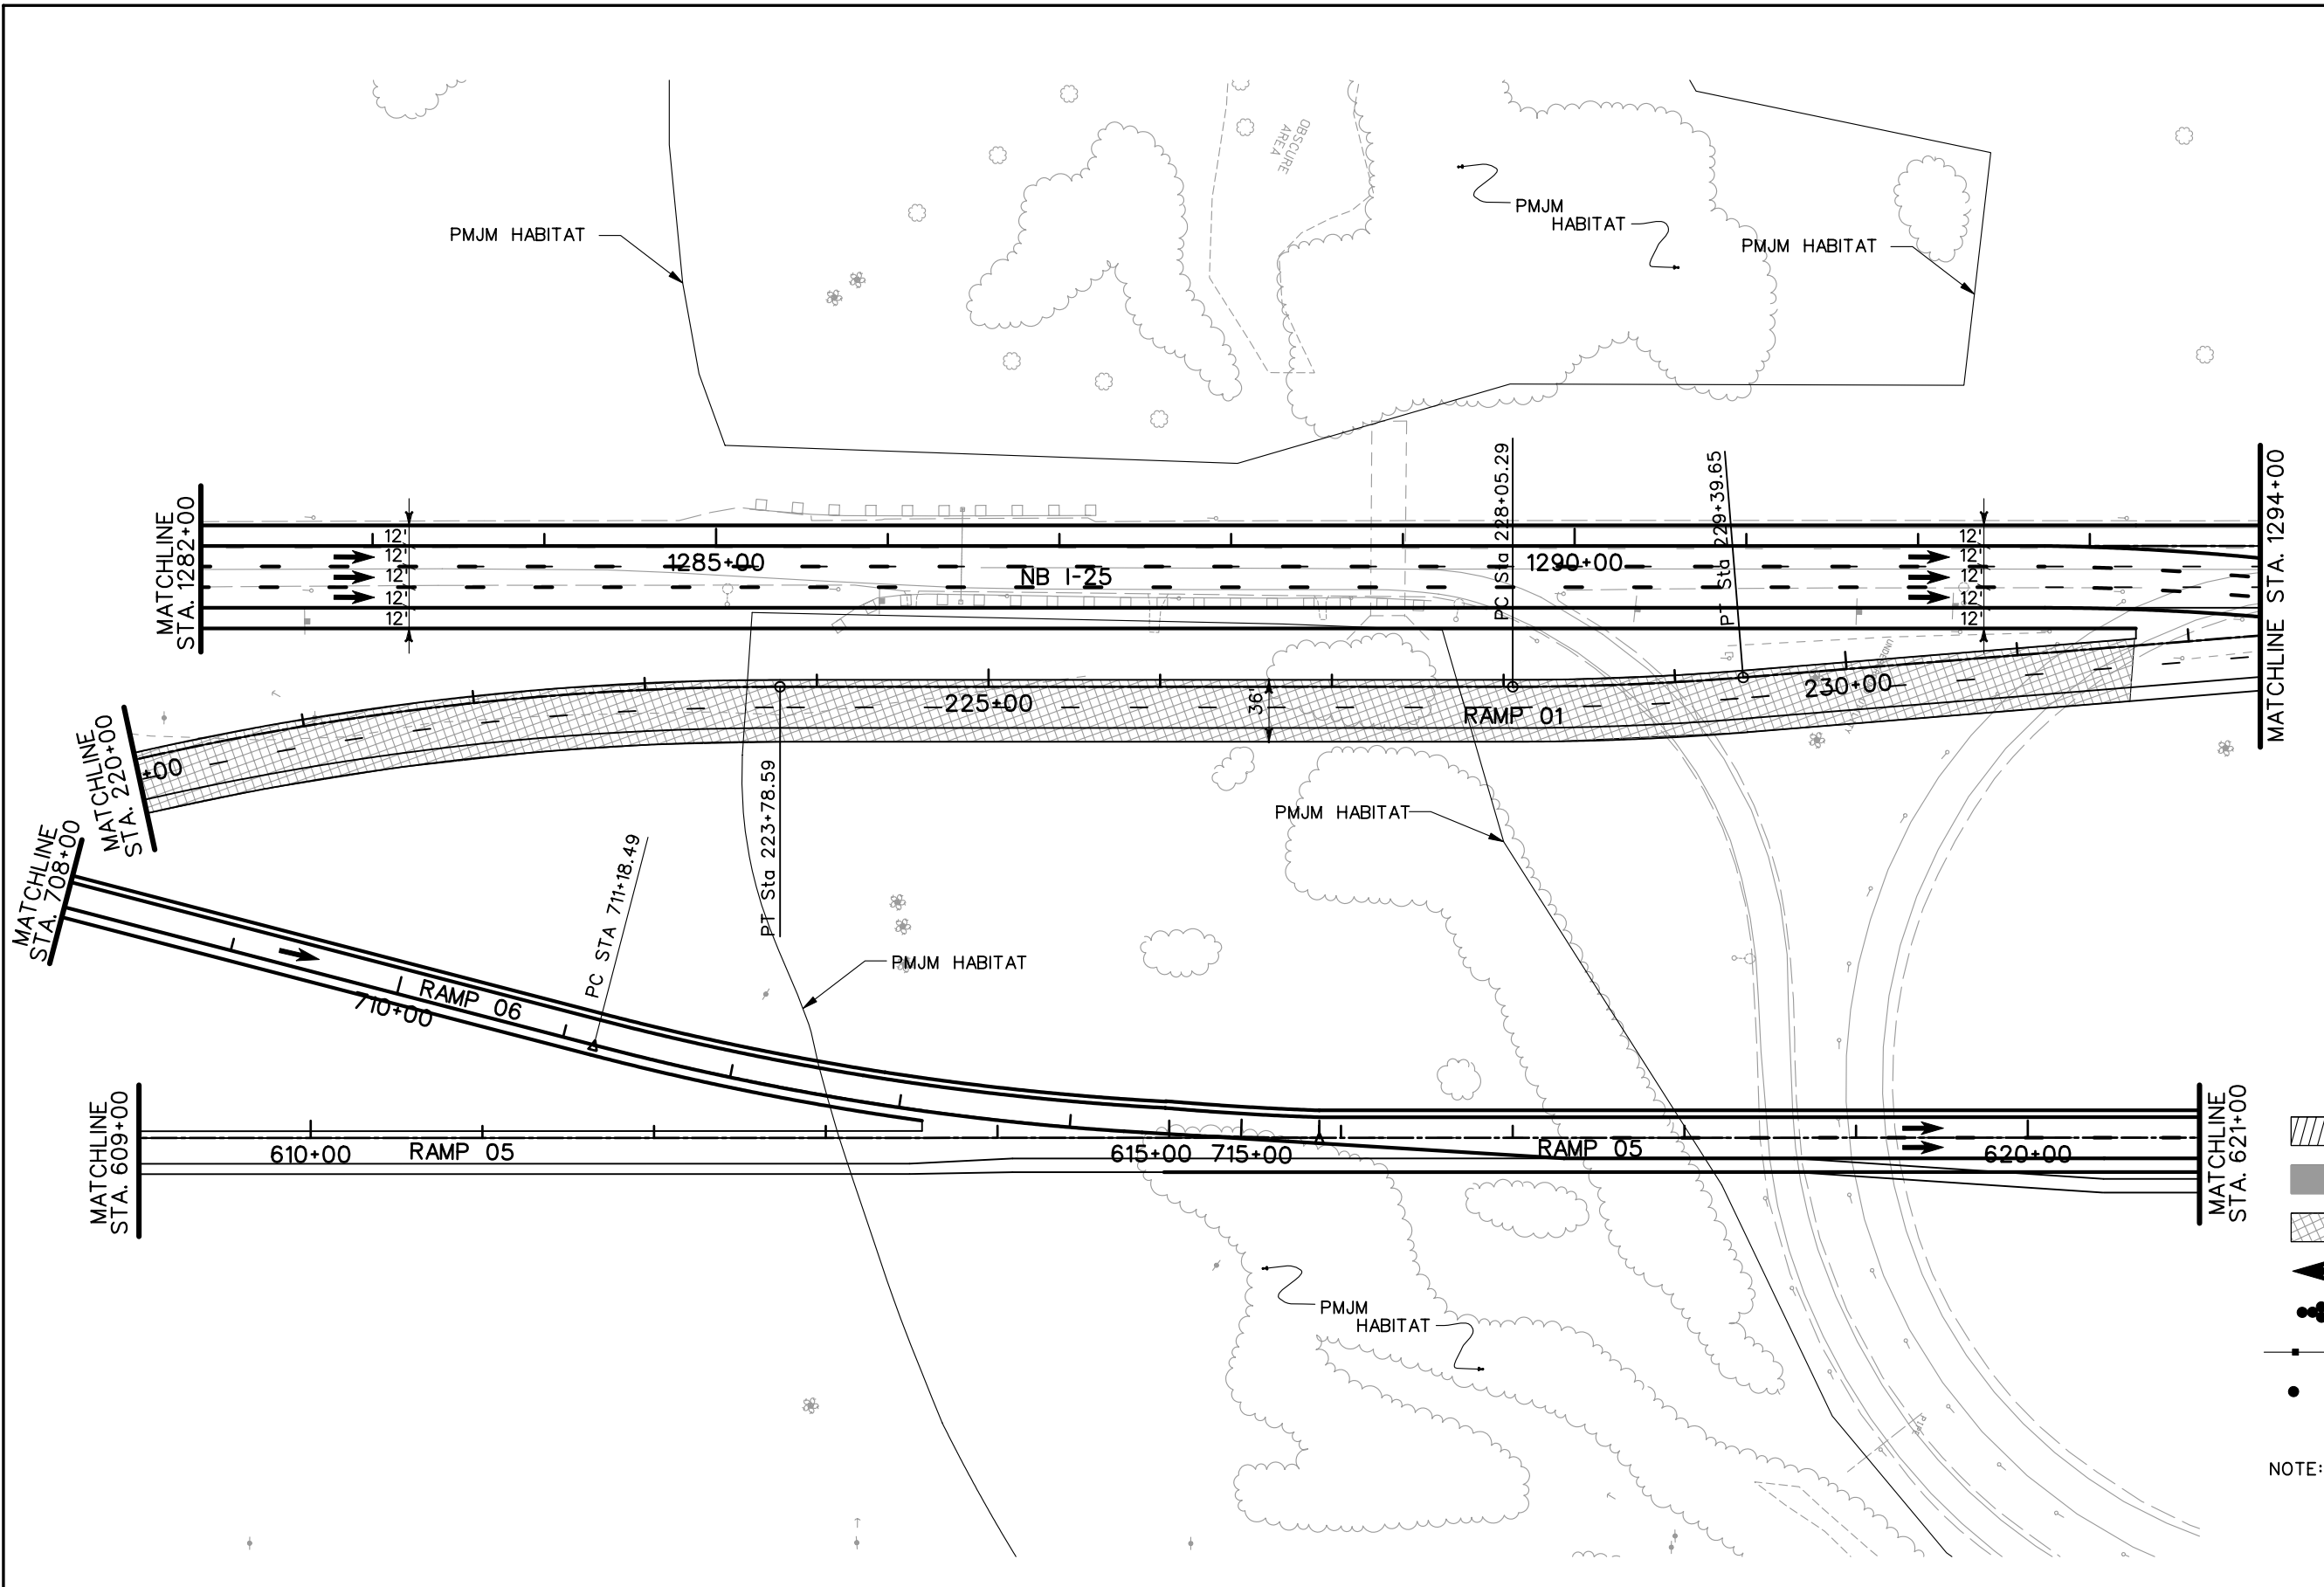

- LEGEND**
- DETOUR PAVEMENT (CONSTRUCTION)
 - DETOUR PAVEMENT (IN USE)
 - ULTIMATE PAVEMENT
 - TRAFFIC FLOW
 - IMPACT ATTENUATOR (TEMP.)
 - CONCRETE BARRIER (TEMP.)
 - CHANNELING DEVICE


NOTE: SEE TYPICAL SECTIONS FOR I-25 SHOULDER WIDTHS.

PRELIMINARY
SUBJECT TO REVISION

Computer File Information	
Creation Date:	11/10/03 Initials: JEM
Last Modification Date:	01/19/04 Initials: JEM
Full Path:	S:\Tranproj\ 246091-00\HwyDes\Phasing\
Drawing File Name:	ph04pl10.dgn
Scale:	Graphic Units: English


Sheet Revisions	

Colorado Department of Transportation



1480 Quail Lake Loop
Suite A
Colorado Springs, CO 80906
Phone: (719) 634-2323
Fax: (719) 227-3298

5500 Greenwood Plaza Blvd.
Suite 150
Greenwood Village, CO 80111
Phone: (303) 221-7275
Fax: (303) 221-7276






REGION 2 JFF

As Constructed
No Revisions:
Revised:
Void:

PHASING PLAN		
PHASE 4		
Designer:	MAM	Structure Numbers
Detailer:	JEM	
Sheet Subset:		of

Project No./Code
IM 252-341
13388
Sheet Number

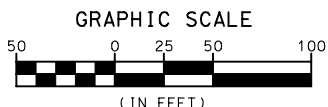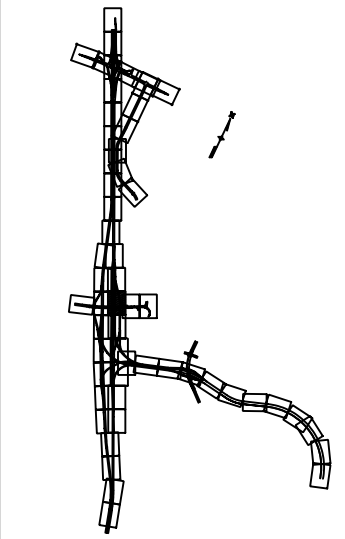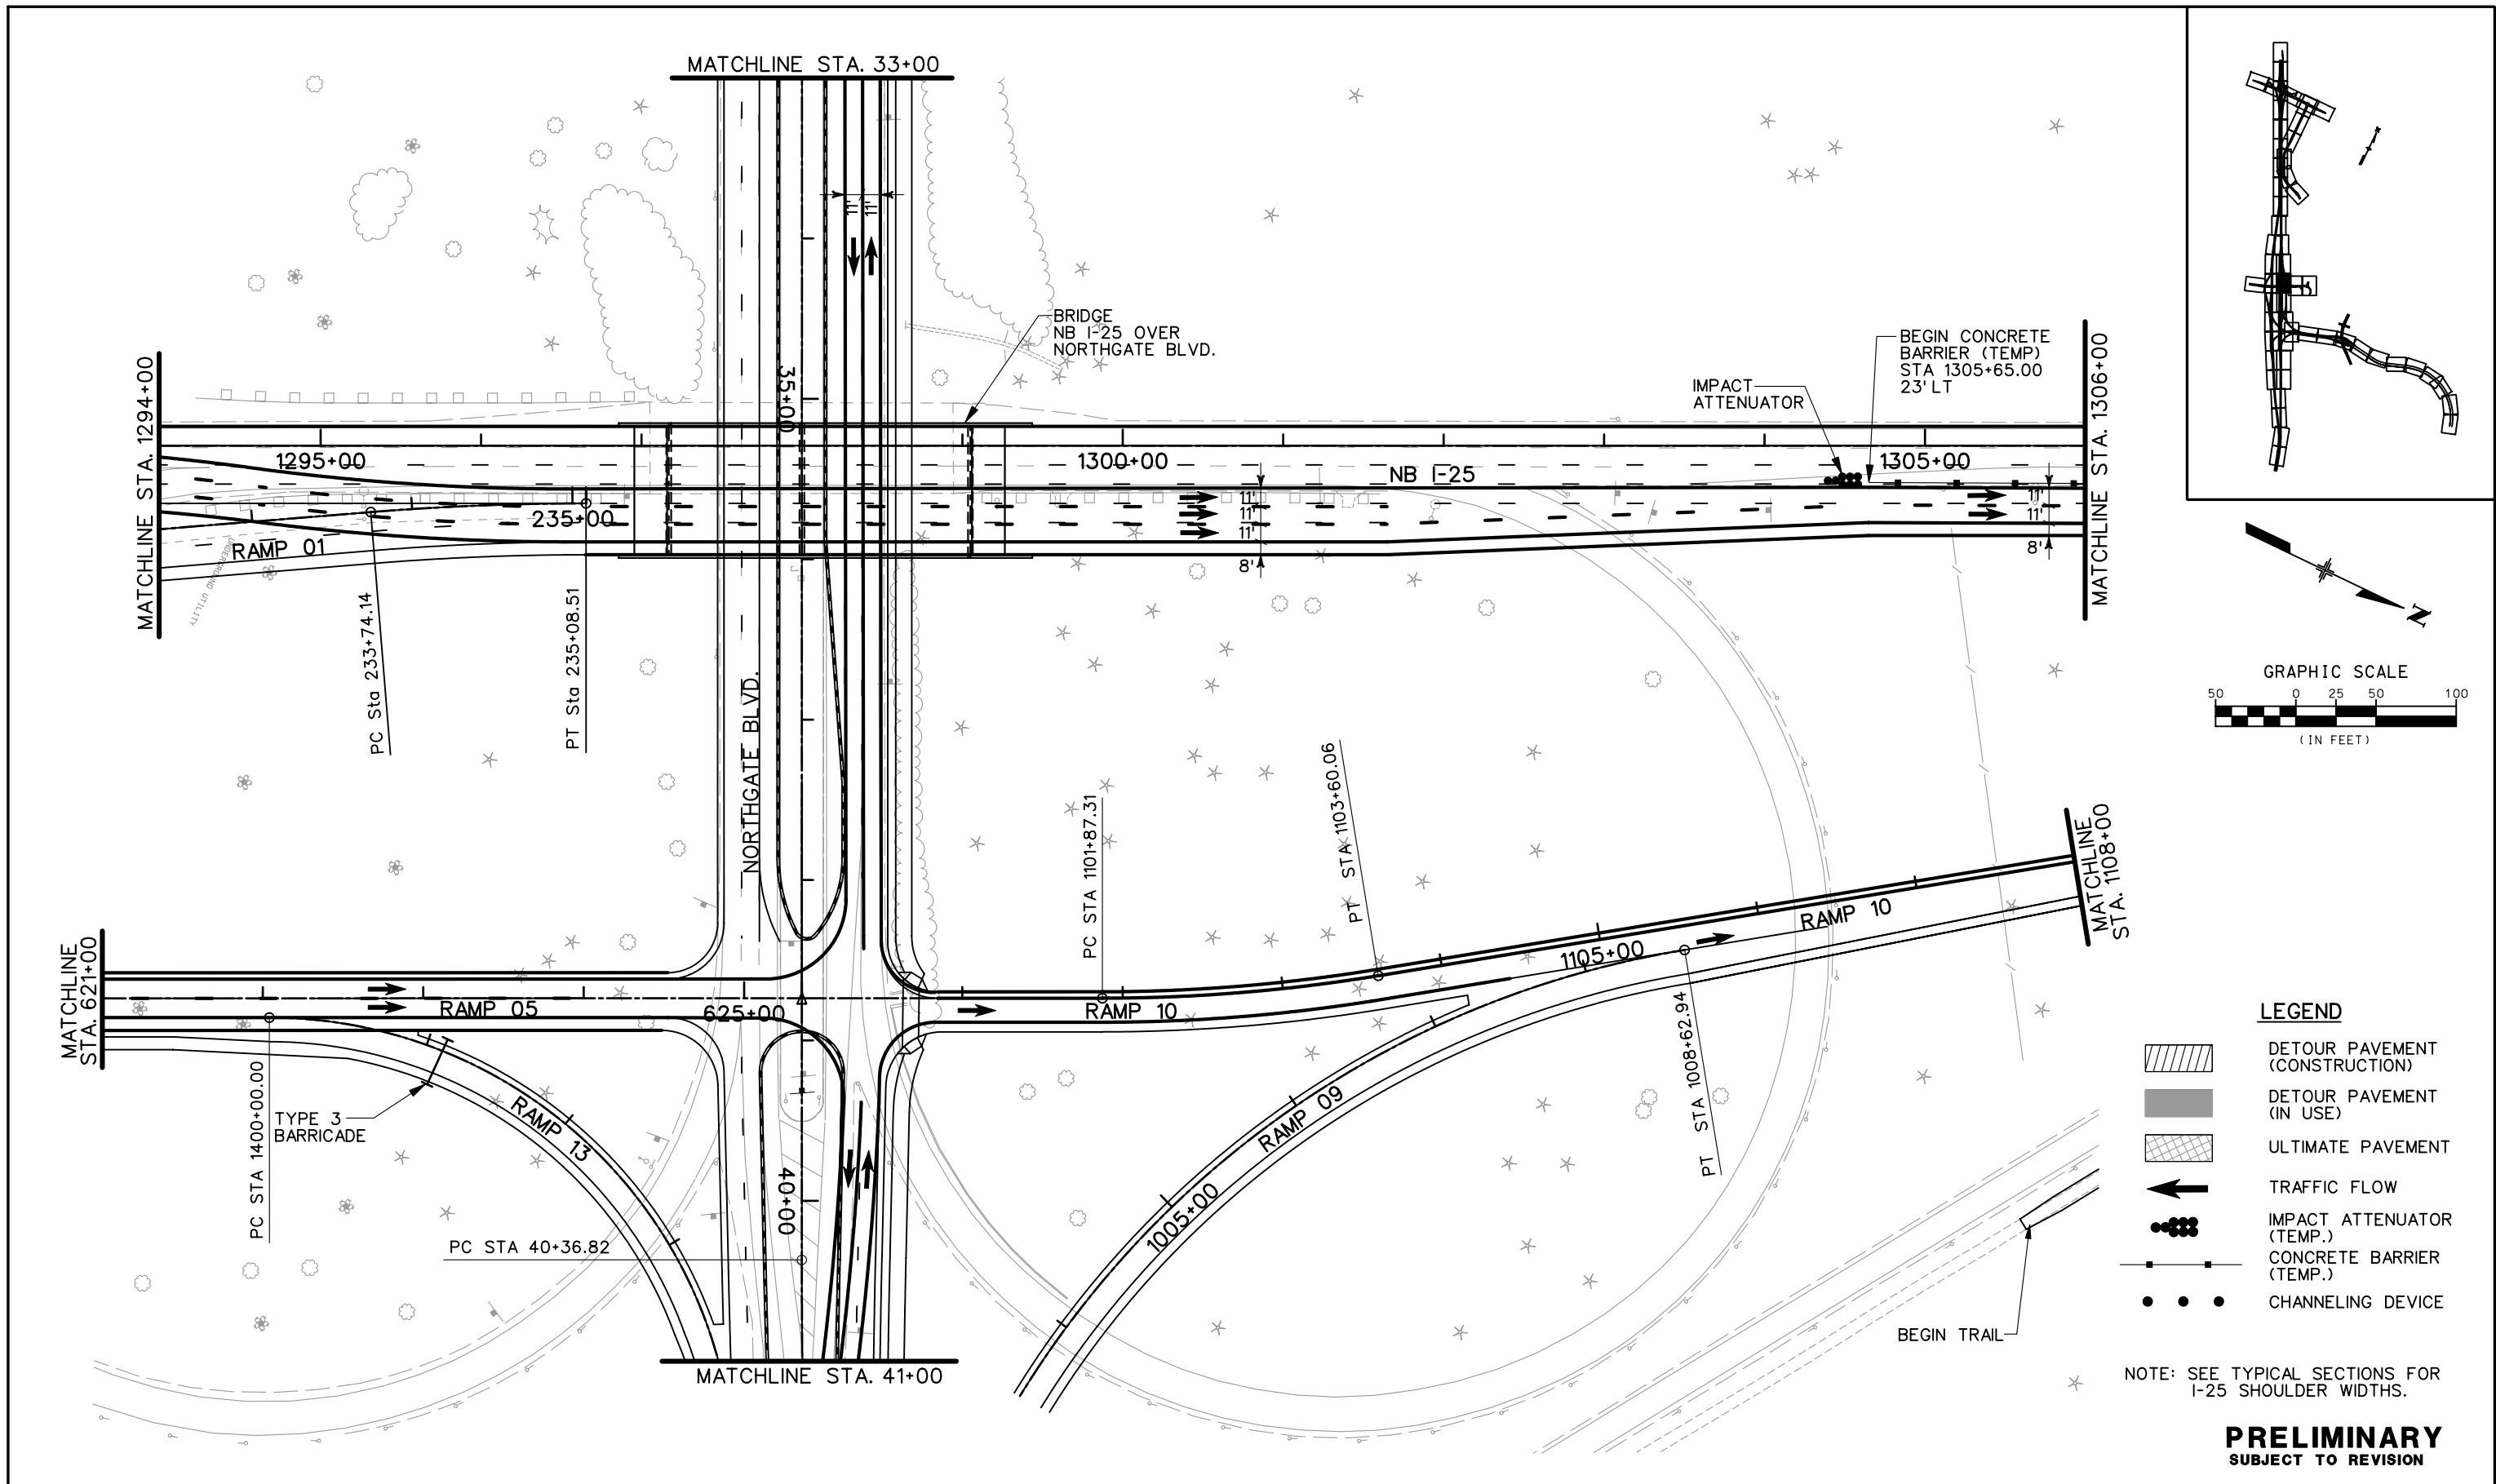





LEGEND

- DETOUR PAVEMENT (CONSTRUCTION)
- DETOUR PAVEMENT (IN USE)
- ULTIMATE PAVEMENT
- TRAFFIC FLOW
- IMPACT ATTENUATOR (TEMP.)
- CONCRETE BARRIER (TEMP.)
- CHANNELING DEVICE





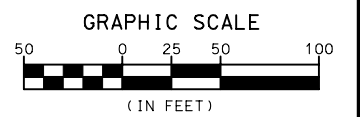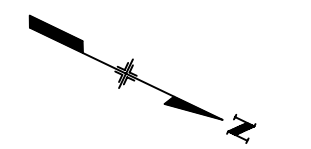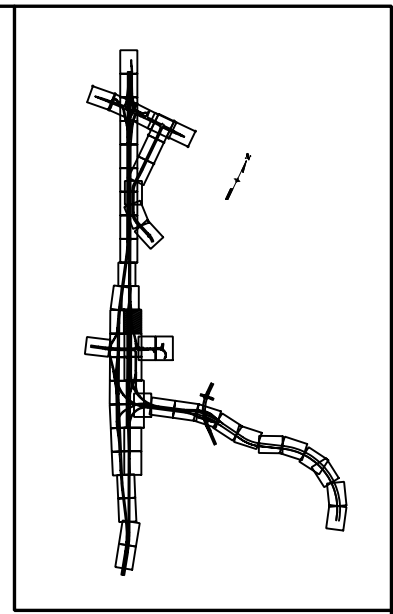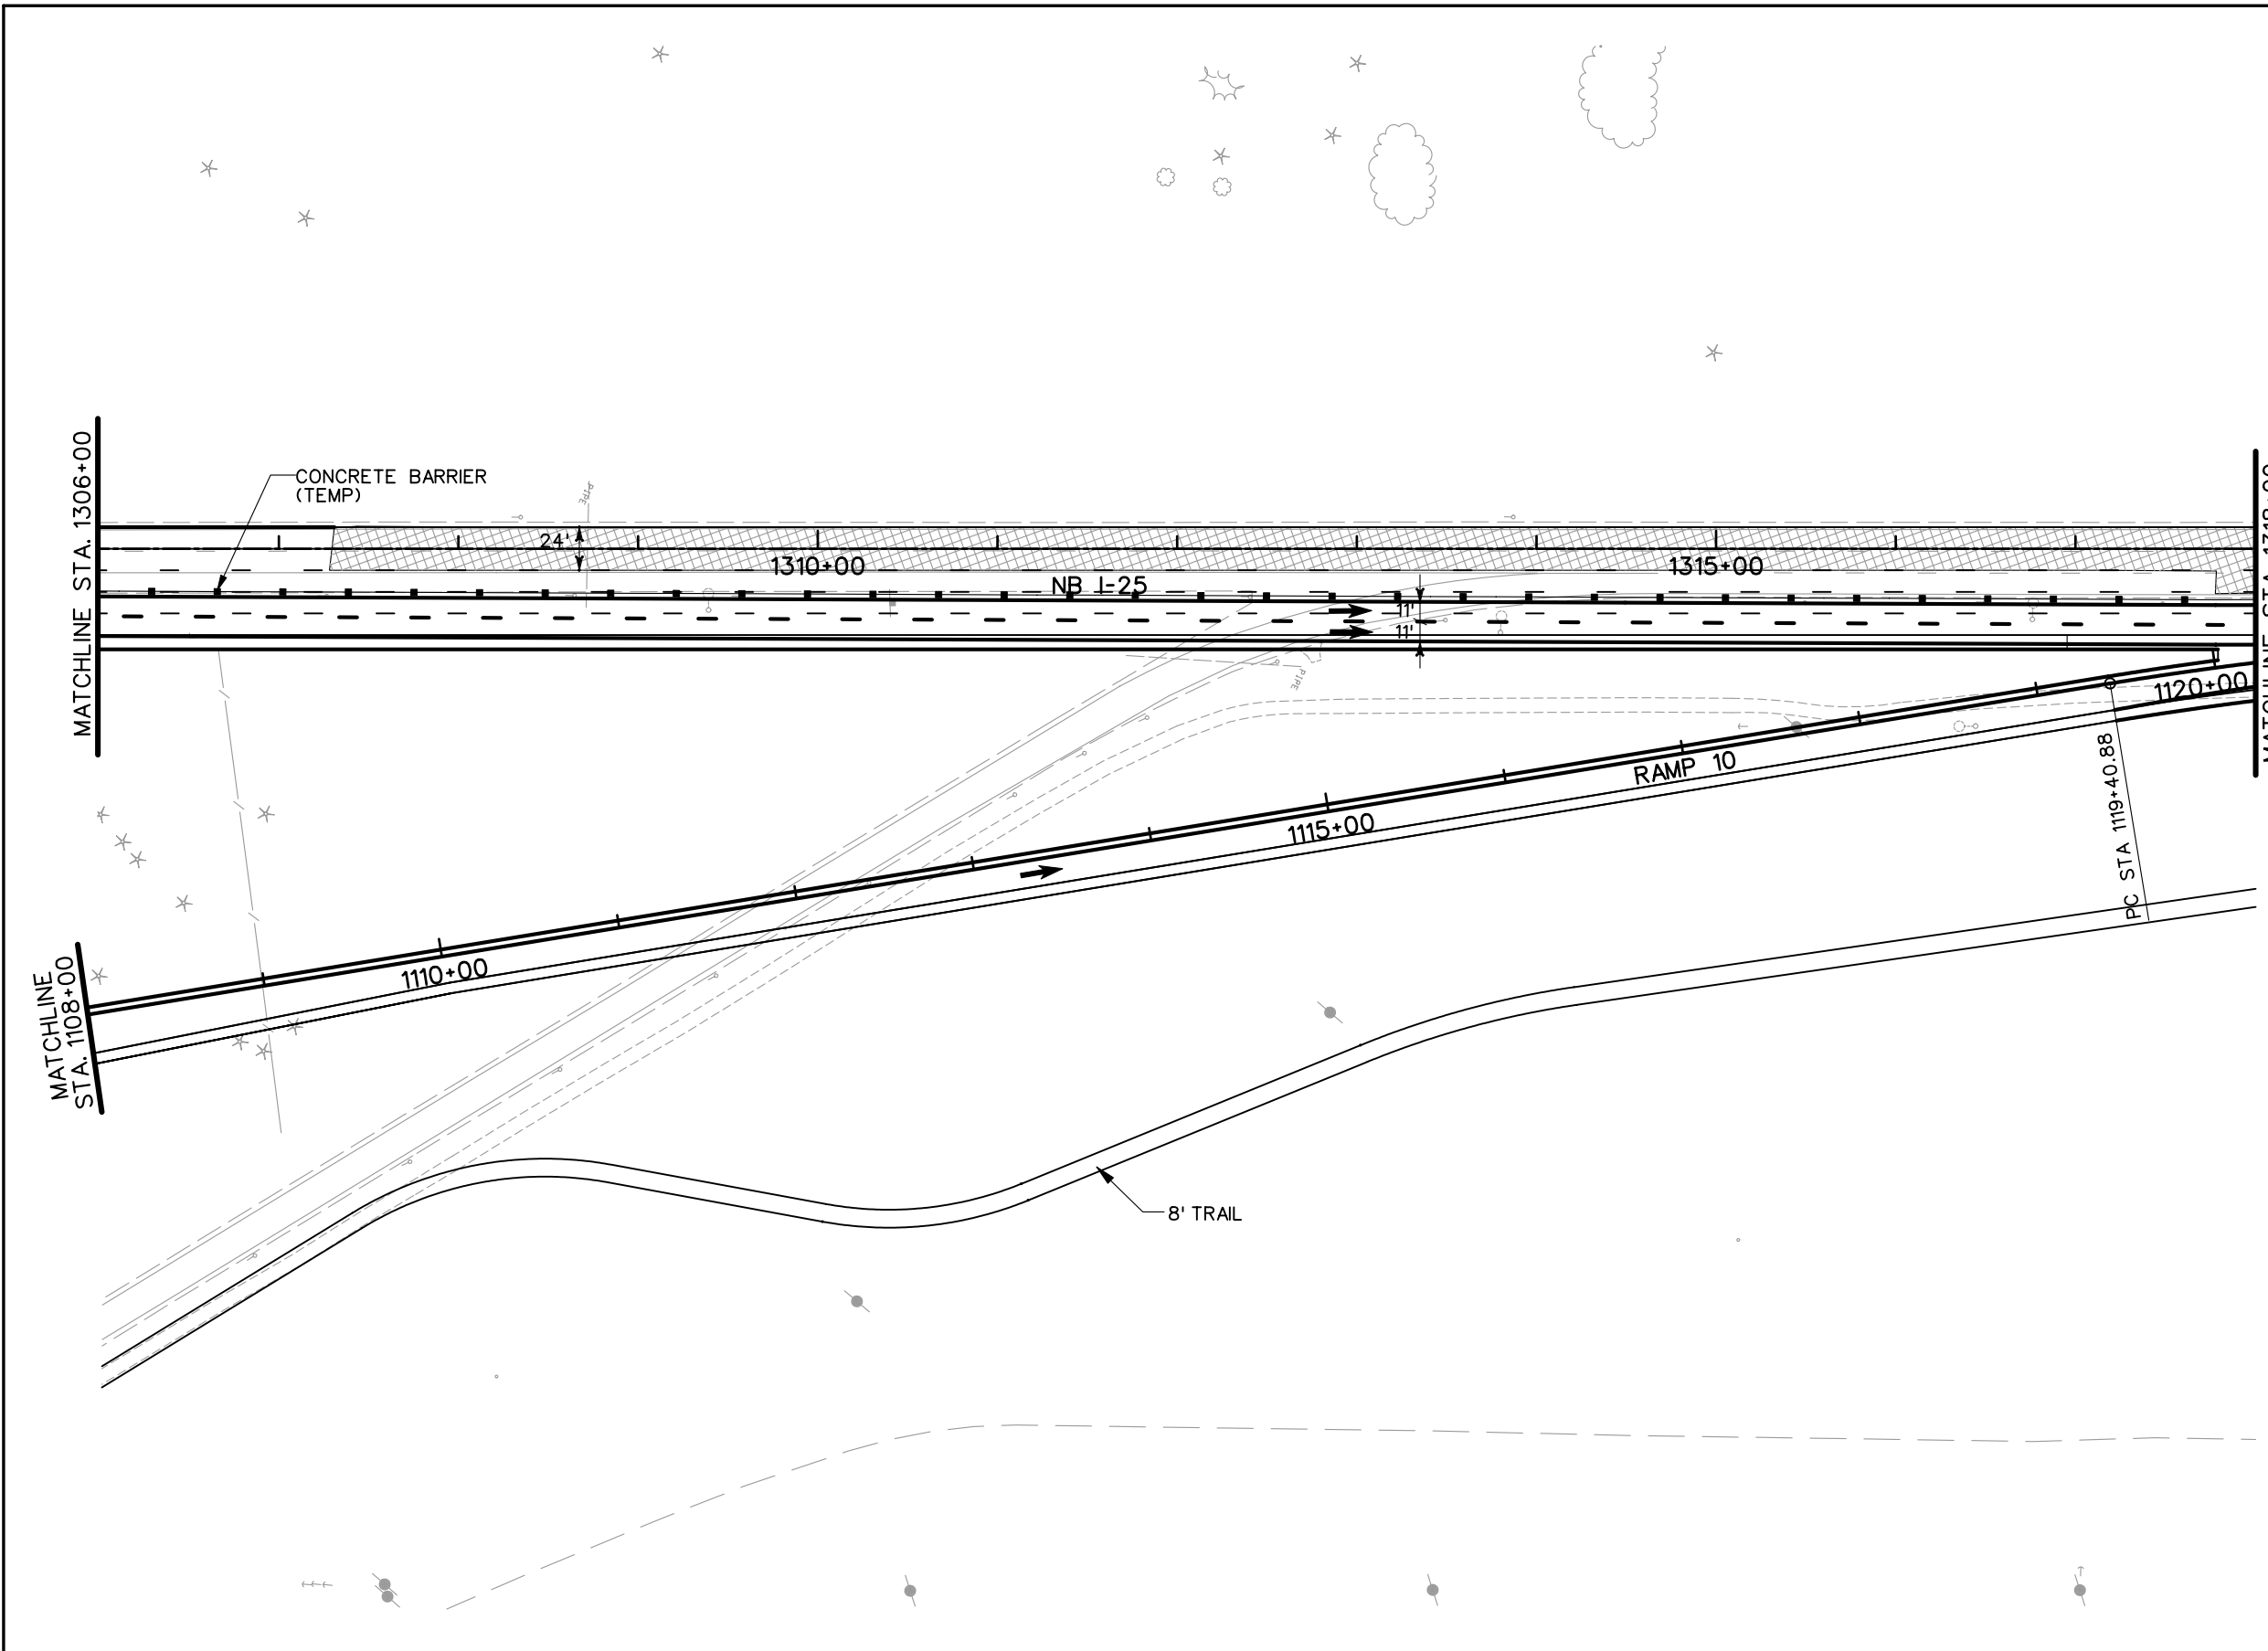


NOTE: SEE TYPICAL SECTIONS FOR I-25 SHOULDER WIDTHS.

PRELIMINARY
SUBJECT TO REVISION

Computer File Information		Sheet Revisions		Colorado Department of Transportation		As Constructed		PHASING PLANS		Project No./Code	
Creation Date:	11/10/03 Initials: JEM	<input type="checkbox"/> <input type="checkbox"/> <input type="checkbox"/> <input type="checkbox"/>			1480 Quail Lake Loop Suite A Colorado Springs, CO 80906 Phone: (719) 634-2323 Fax: (719) 227-3298 5500 Greenwood Plaza Blvd. Suite 150 Greenwood Village, CO 80111 Phone: (303) 221-7275 Fax: (303) 221-7276	No Revisions:		PHASE 4		IM 252-341	
Last Modification Date:	01/19/04 Initials: JEM					Revised:		Designer: MAM		Structure Numbers	
Full Path:	S:\Tranproj\ 246091-00\HwyDes\Phasing\					Void:		Detailer: JEM			
Drawing File Name:	ph04pl11.dgn					REGION 2 JFF		Sheet Subset:		of	
Scale: Graphic Units: English											








LEGEND

-  DETOUR PAVEMENT (CONSTRUCTION)
-  DETOUR PAVEMENT (IN USE)
-  ULTIMATE PAVEMENT
-  TRAFFIC FLOW
-  IMPACT ATTENUATOR (TEMP.)
-  CONCRETE BARRIER (TEMP.)
-  CHANNELING DEVICE

NOTE: SEE TYPICAL SECTIONS FOR I-25 SHOULDER WIDTHS.

PRELIMINARY
 SUBJECT TO REVISION

Computer File Information		Sheet Revisions		Colorado Department of Transportation		As Constructed		PHASING PLANS		Project No./Code			
Creation Date:	11/10/03 Initials: JEM	<input type="checkbox"/>		 1480 Quail Lake Loop Suite A Colorado Springs, CO 80906 Phone: (719) 634-2323 Fax: (719) 227-3298	 5500 Greenwood Plaza Blvd. Suite 150 Greenwood Village, CO 80111 Phone: (303) 221-7275 Fax: (303) 221-7276	No Revisions:		PHASE 4		IM 252-341			
Last Modification Date:	01/19/04 Initials: JEM	<input type="checkbox"/>				Revised:		Designer: MAM		Structure		13388	
Full Path:	S:\Tranproj\ 246091-00\HwyDes\Phasing\	<input type="checkbox"/>				Void:		Detailer: JEM		Numbers		Sheet Number	
Drawing File Name:	ph04pl12.dgn	<input type="checkbox"/>				Scale: Graphic Units: English		Sheet Subset:		of		Sheet Number	
				REGION 2 JFF									

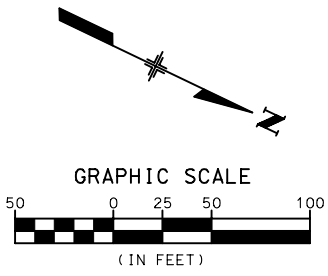
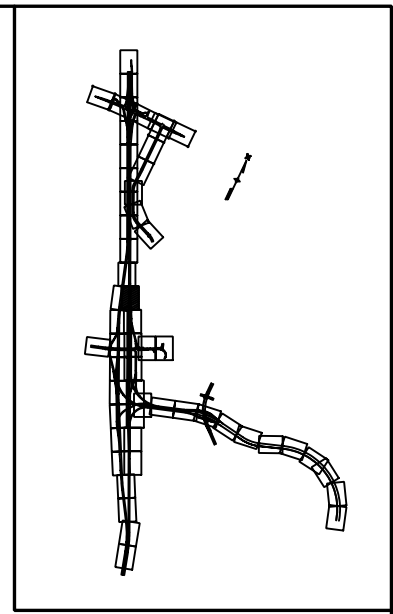
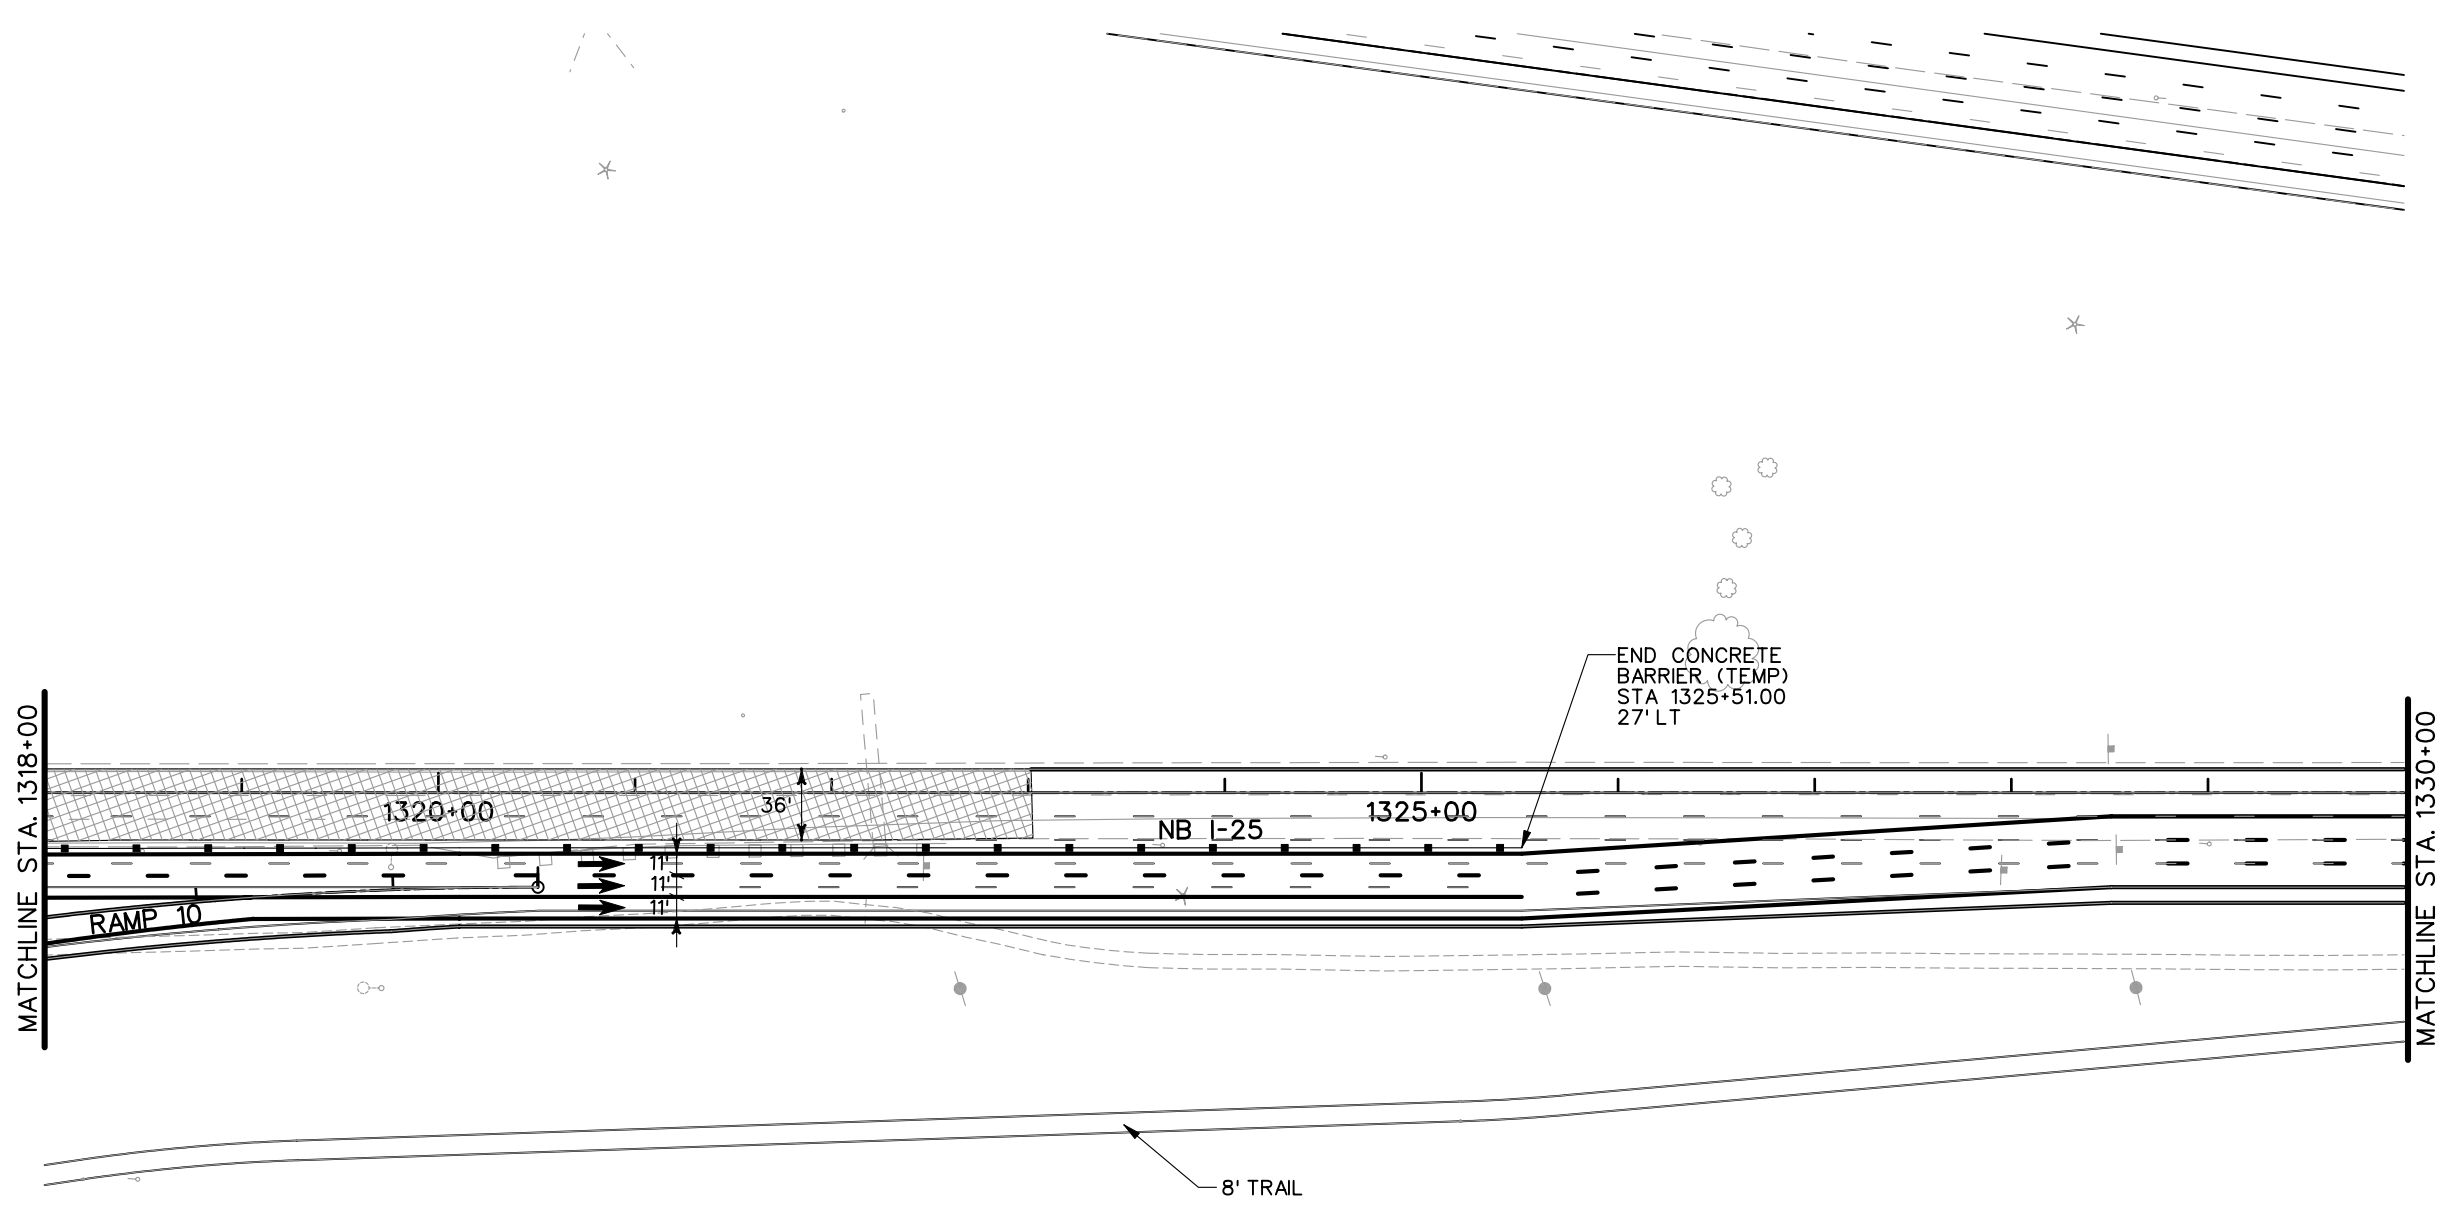


- LEGEND**
- DETOUR PAVEMENT (CONSTRUCTION)
 - DETOUR PAVEMENT (IN USE)
 - ULTIMATE PAVEMENT
 - TRAFFIC FLOW
 - IMPACT ATTENUATOR (TEMP.)
 - CONCRETE BARRIER (TEMP.)
 - CHANNELING DEVICE

NOTE: SEE TYPICAL SECTIONS FOR I-25 SHOULDER WIDTHS.

PRELIMINARY
SUBJECT TO REVISION

Computer File Information		Sheet Revisions		Colorado Department of Transportation		As Constructed		PHASING PLANS		Project No./Code	
Creation Date:	11/10/03 Initials: JEM	<input type="checkbox"/>		1480 Quail Lake Loop Suite A Colorado Springs, CO 80906 Phone: (719) 634-2323 Fax: (719) 227-3298 5500 Greenwood Plaza Blvd. Suite 150 Greenwood Village, CO 80111 Phone: (303) 221-7275 Fax: (303) 221-7276	No Revisions:		PHASE 4		IM 252-341		
Last Modification Date:	01/19/04 Initials: JEM	<input type="checkbox"/>			Revised:		Designer: MAM		Structure		
Full Path:	S:\Tranproj\ 246091-00\HwyDes\Phasing\	<input type="checkbox"/>			Void:		Detailer: JEM		Numbers		
Drawing File Name:	ph04pl13.dgn	<input type="checkbox"/>			REGION 2 JFF		Sheet Subset:		of		13388
Scale: Graphic Units: English		<input type="checkbox"/>								Sheet Number	

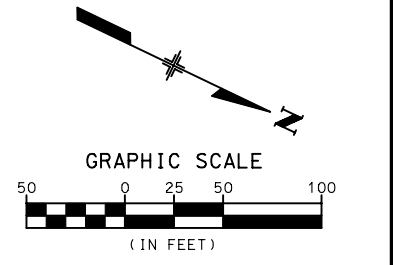
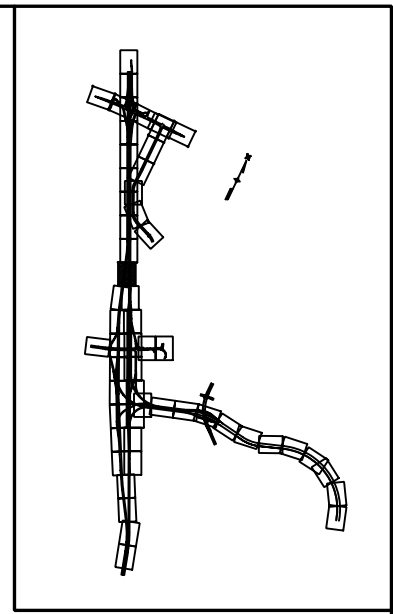
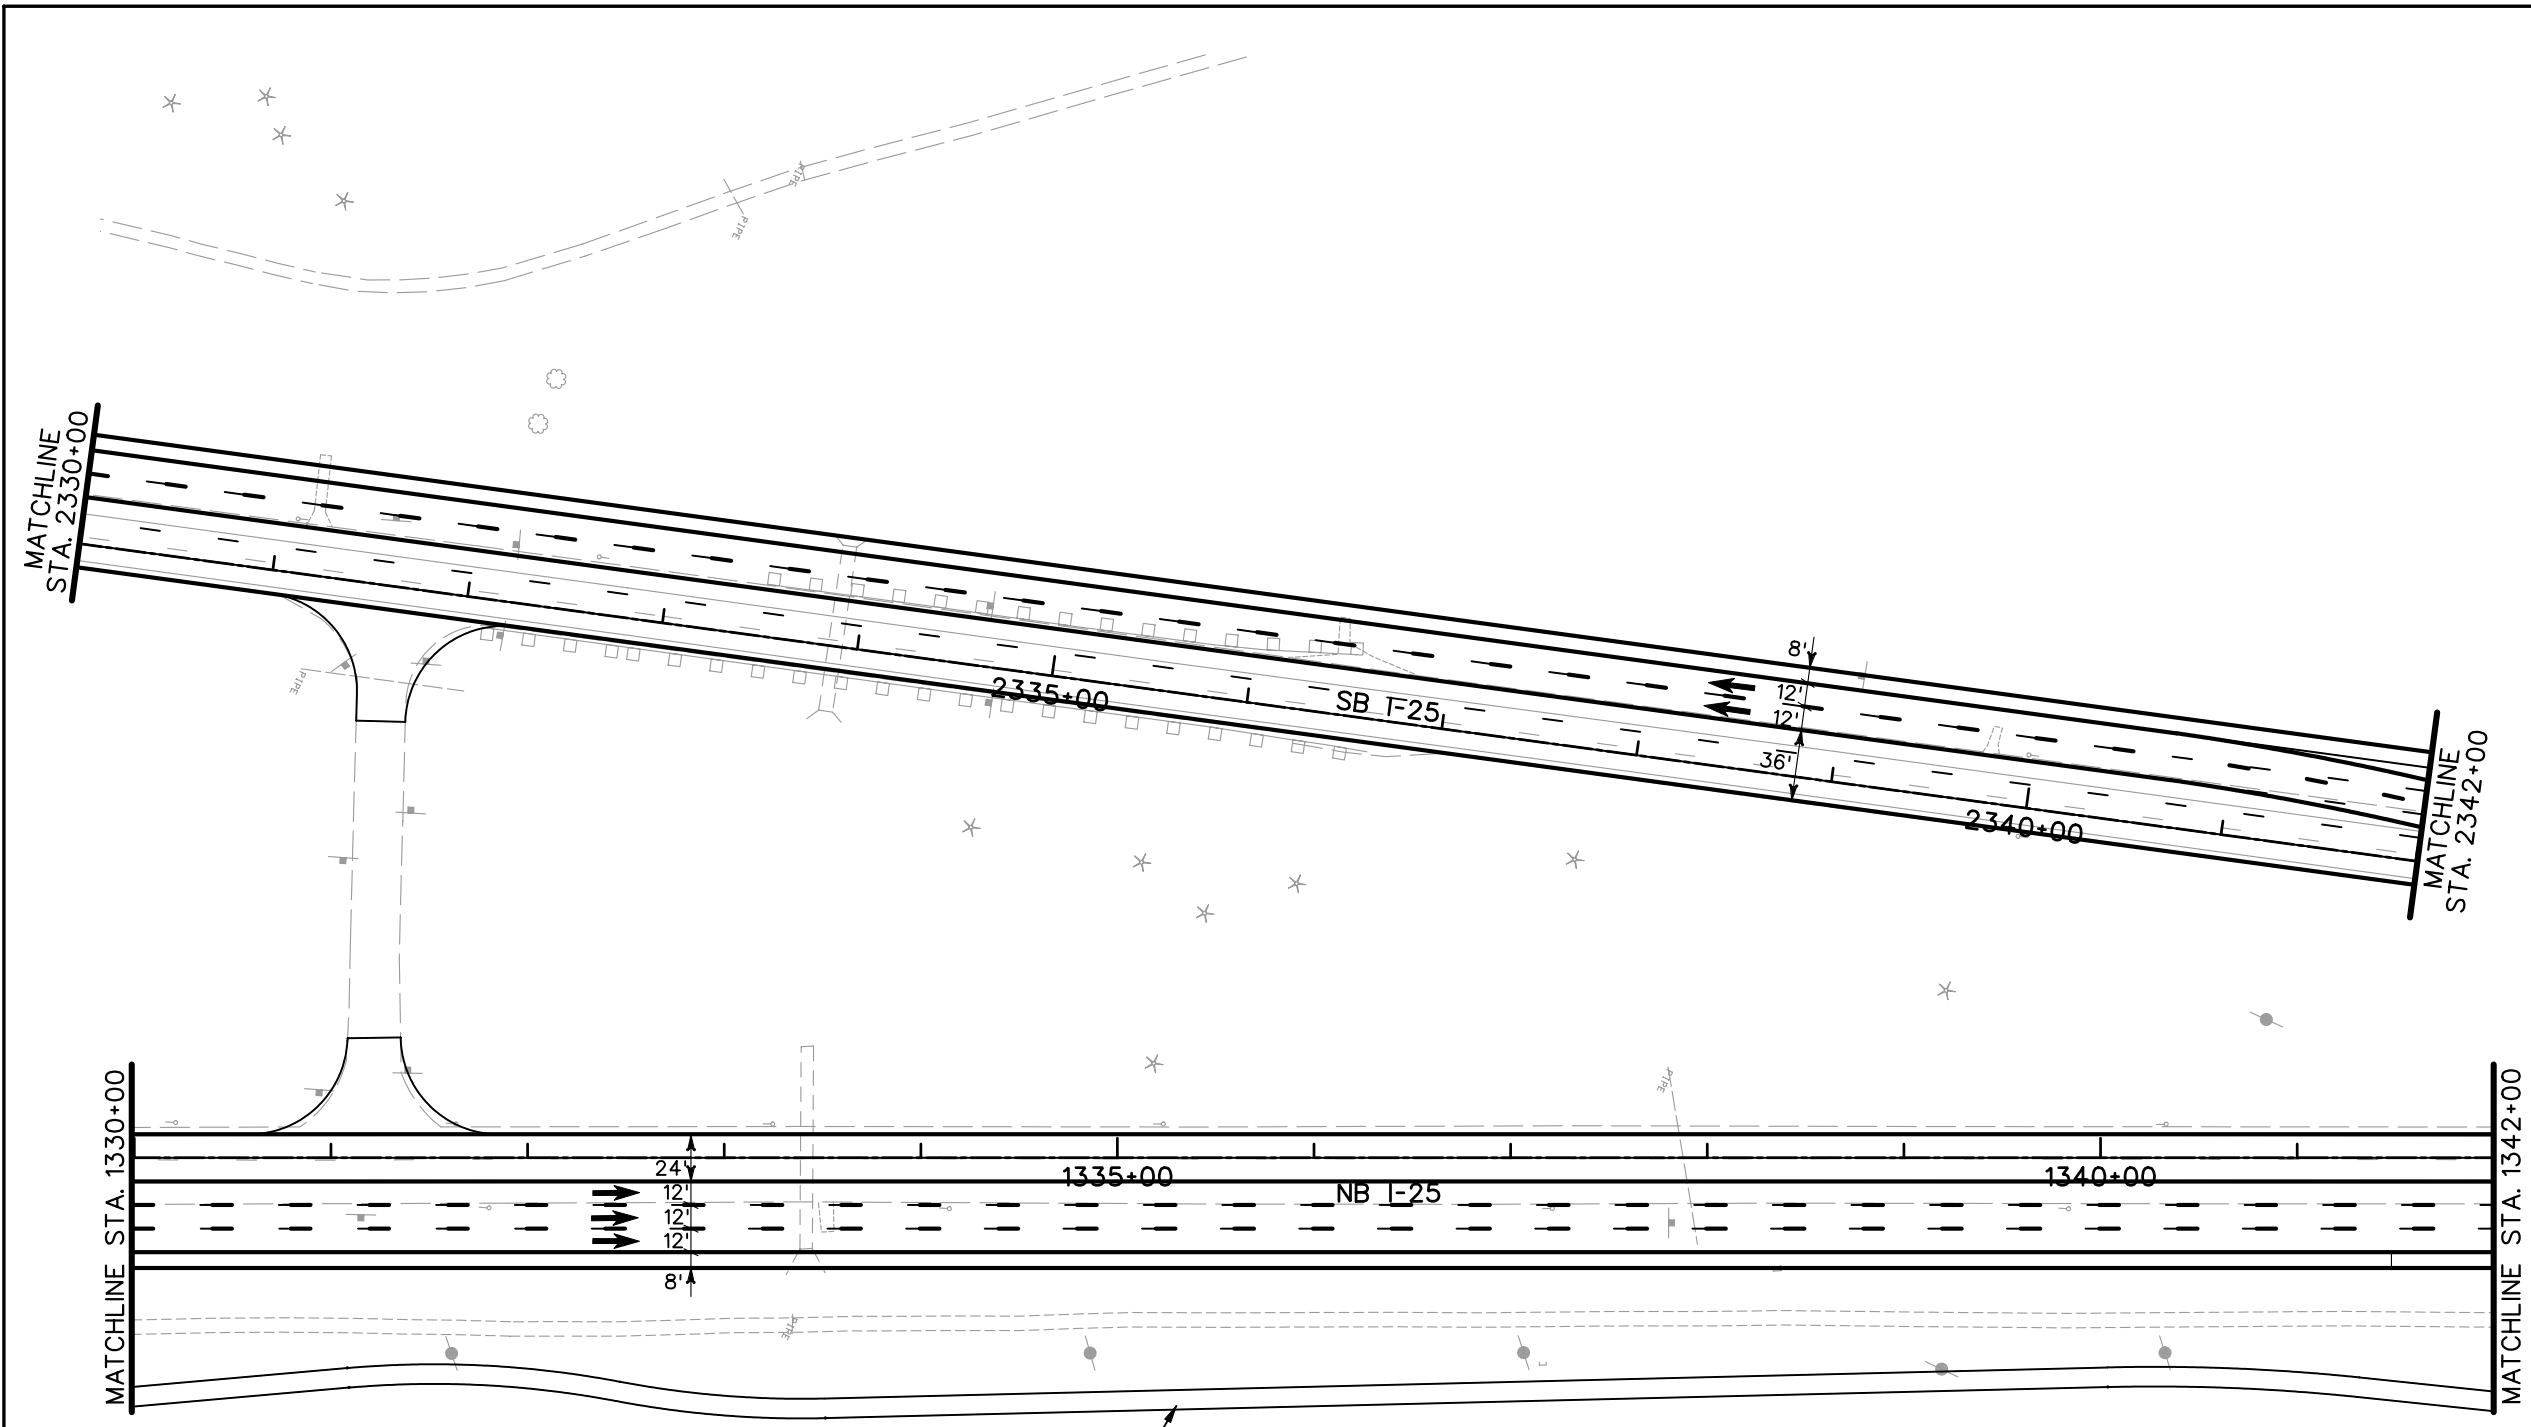


- LEGEND**
- DETOUR PAVEMENT (CONSTRUCTION)
 - DETOUR PAVEMENT (IN USE)
 - ULTIMATE PAVEMENT
 - TRAFFIC FLOW
 - IMPACT ATTENUATOR (TEMP.)
 - CONCRETE BARRIER (TEMP.)
 - CHANNELING DEVICE

NOTE: SEE TYPICAL SECTIONS FOR I-25 SHOULDER WIDTHS.

PRELIMINARY
SUBJECT TO REVISION

Computer File Information		Sheet Revisions		Colorado Department of Transportation		As Constructed		PHASING PLANS		Project No./Code			
Creation Date:	11/10/03 Initials: JEM	<input type="checkbox"/> <input type="checkbox"/> <input type="checkbox"/> <input type="checkbox"/>			1480 Quail Lake Loop, Suite A, Colorado Springs, CO 80906 Phone: (719) 634-2323 Fax: (719) 227-3298 5500 Greenwood Plaza Blvd., Suite 150, Greenwood Village, CO 80111 Phone: (303) 221-7275 Fax: (303) 221-7276	No Revisions:		PHASE 4		IM 252-341			
Last Modification Date:	01/19/04 Initials: JEM					Revised:		Designer: MAM		Structure Numbers		13388	
Full Path:	S:\Tranproj\ 246091-00\HwyDes\Phasing\					Void:		Detailer: JEM				Sheet Number	
Drawing File Name:	ph04p114.dgn					REGION 2 JFF		Sheet Subset:		of			
Scale: Graphic Units: English													

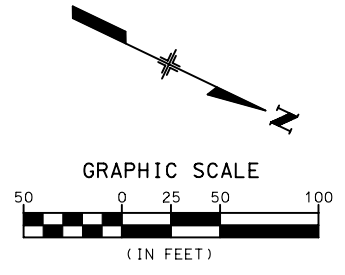
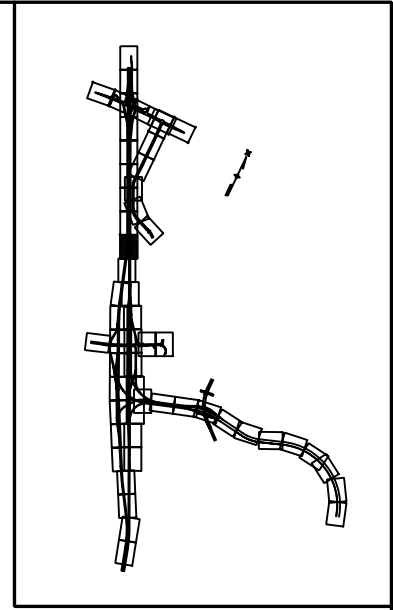
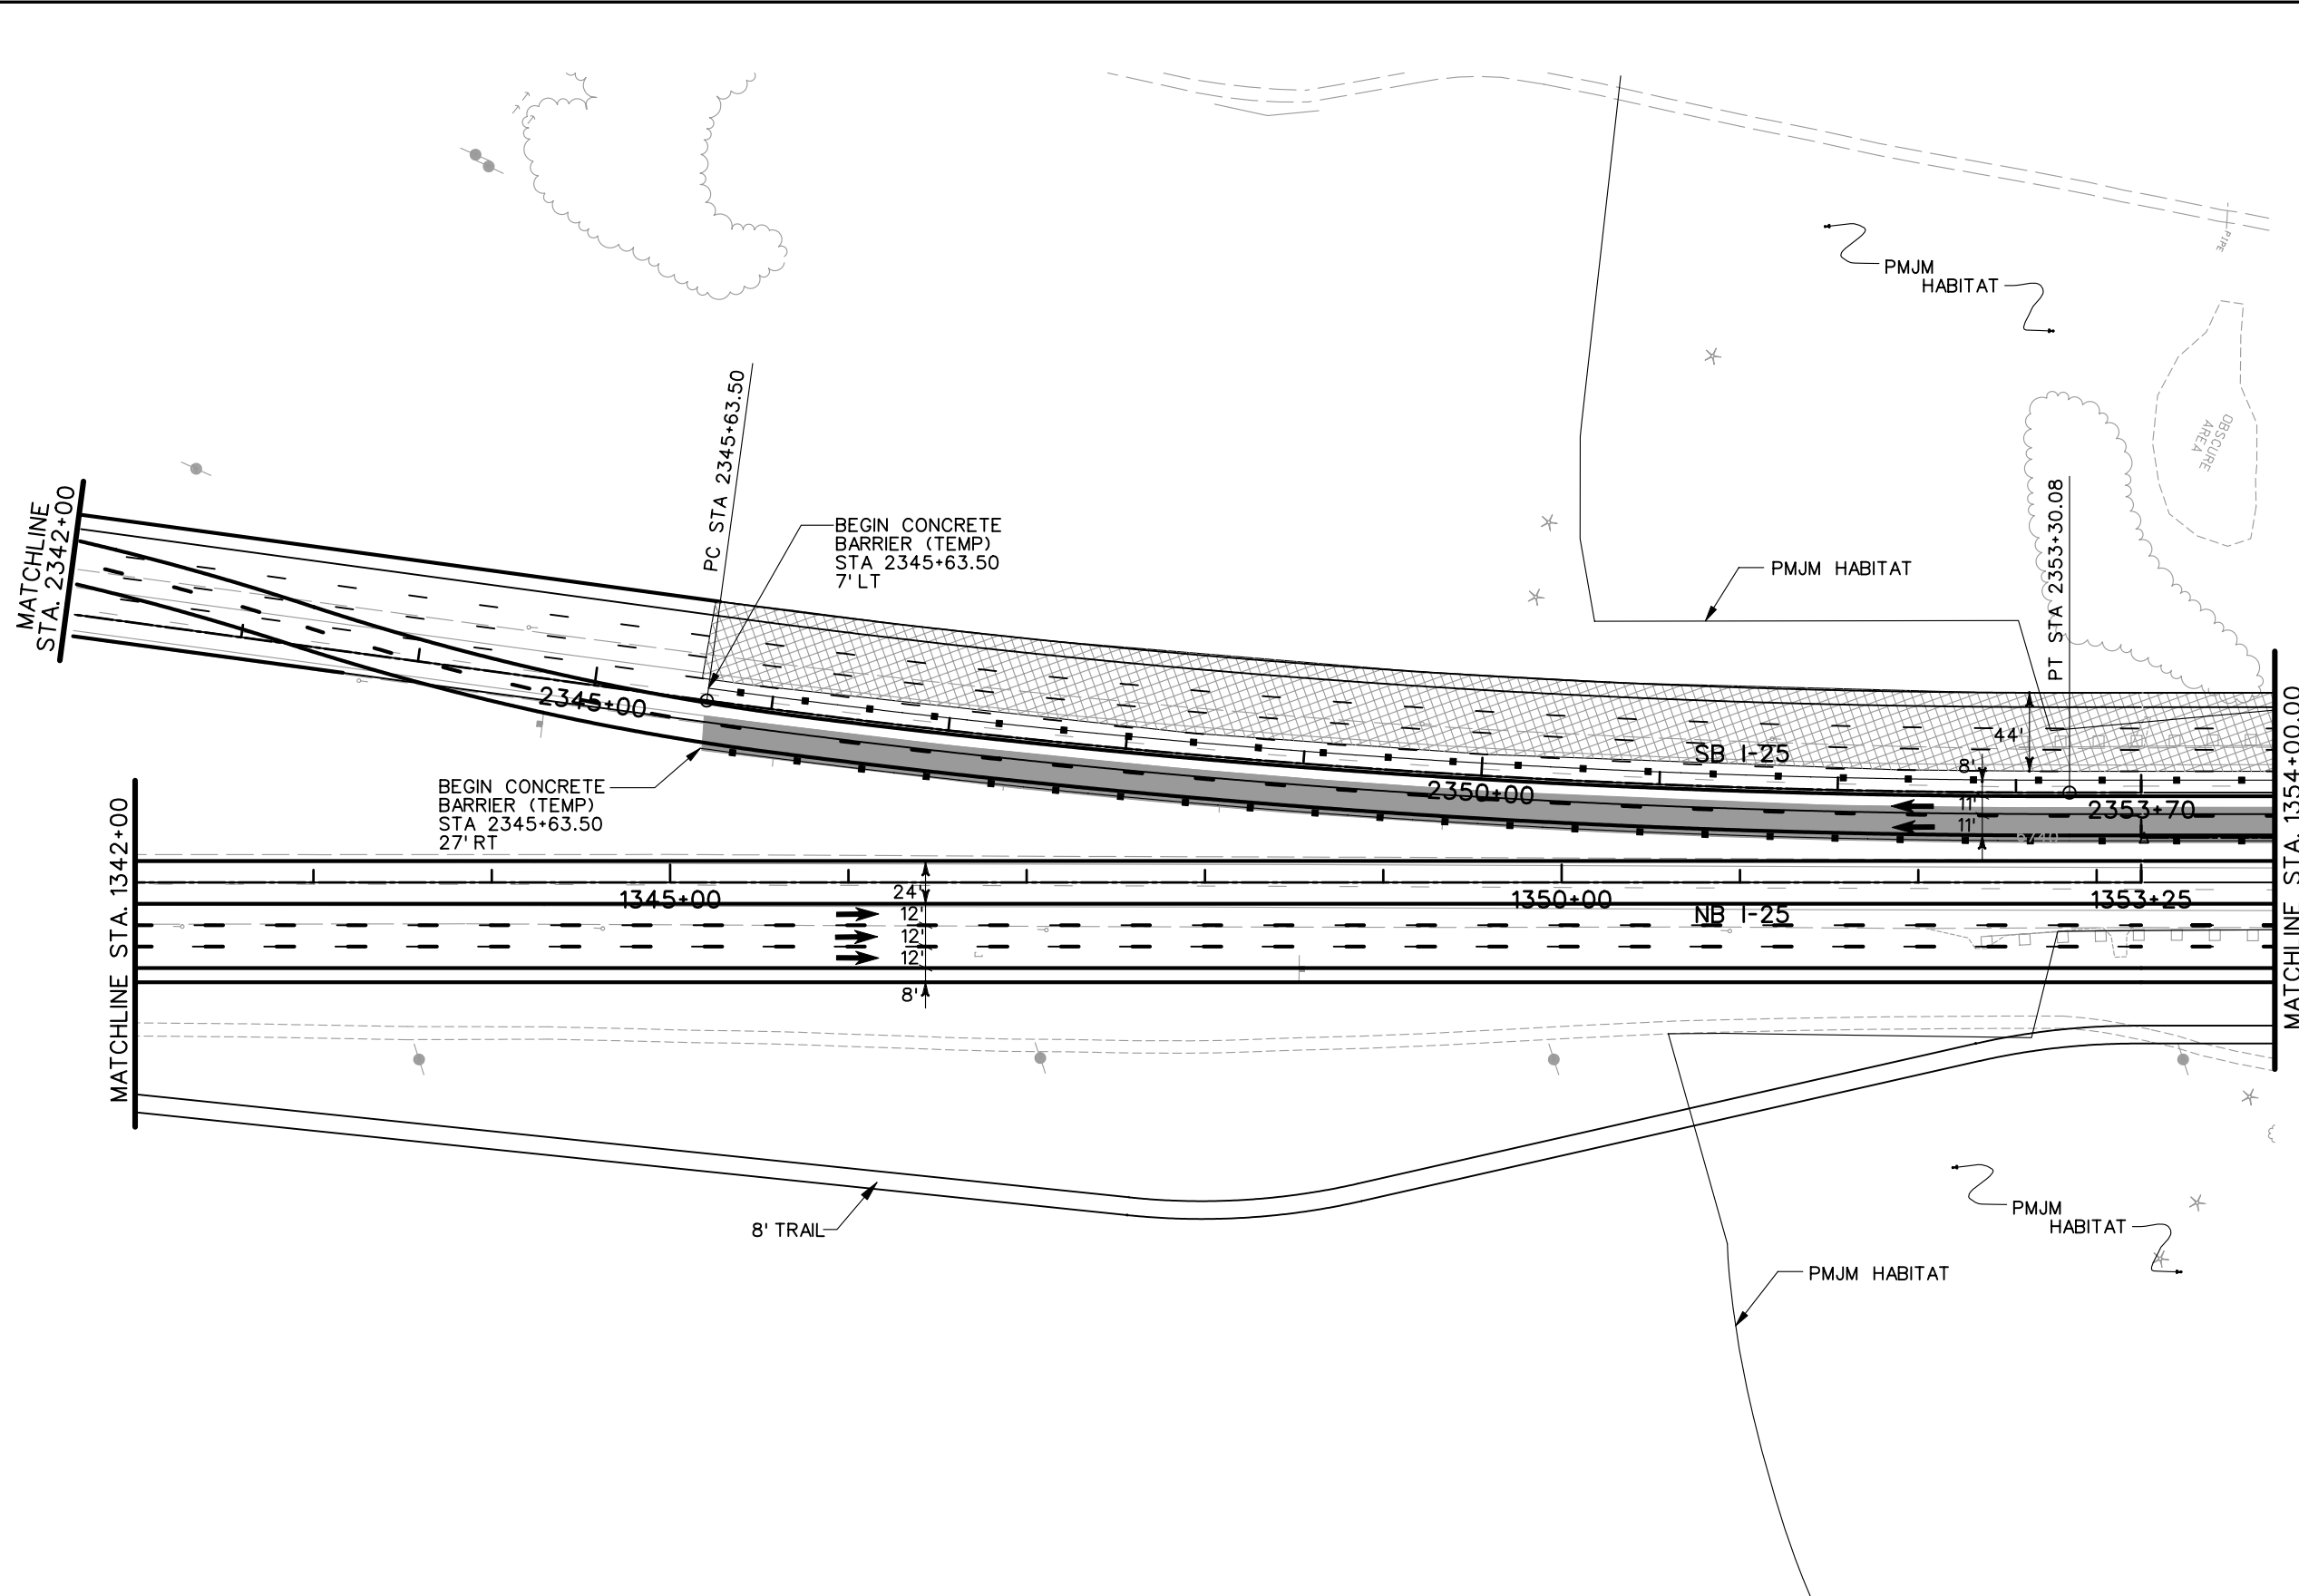


- LEGEND**
- DETOUR PAVEMENT (CONSTRUCTION)
 - DETOUR PAVEMENT (IN USE)
 - ULTIMATE PAVEMENT
 - TRAFFIC FLOW
 - IMPACT ATTENUATOR (TEMP.)
 - CONCRETE BARRIER (TEMP.)
 - CHANNELING DEVICE

NOTE: SEE TYPICAL SECTIONS FOR I-25 SHOULDER WIDTHS.

PRELIMINARY
SUBJECT TO REVISION

Computer File Information		Sheet Revisions		Colorado Department of Transportation		As Constructed		PHASING PLAN		Project No./Code				
Creation Date:	11/10/03 Initials: JEM	<input type="checkbox"/> <input type="checkbox"/> <input type="checkbox"/> <input type="checkbox"/>			1480 Quail Lake Loop Suite A Colorado Springs, CO 80906 Phone: (719) 634-2323 Fax: (719) 227-3298 5500 Greenwood Plaza Blvd. Suite 150 Greenwood Village, CO 80111 Phone: (303) 221-7275 Fax: (303) 221-7276		No Revisions:		PHASE 4		IM 252-341			
Last Modification Date:	01/19/04 Initials: JEM								Revised:		Designer:	MAM	Structure	
Full Path:	S:\Tranproj\ 246091-00\HwyDes\Phasing\								Void:		Detailer:	JEM	Numbers	
Drawing File Name:	ph04pl15.dgn								Scale: Graphic Units: English		Sheet Subset:		of	
				REGION 2 JFF				Sheet Number						

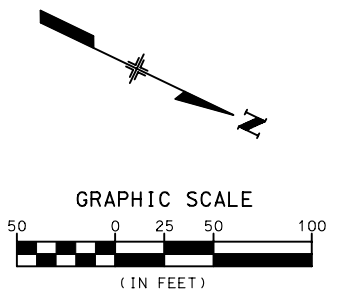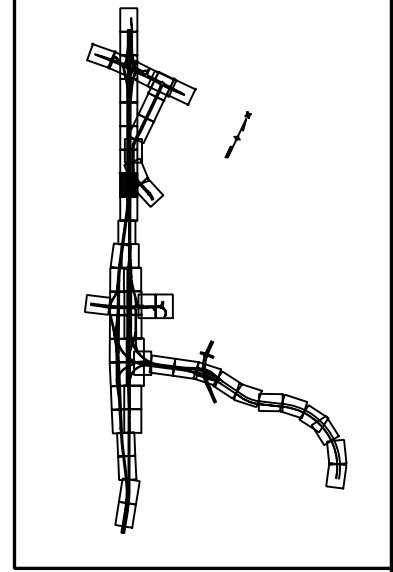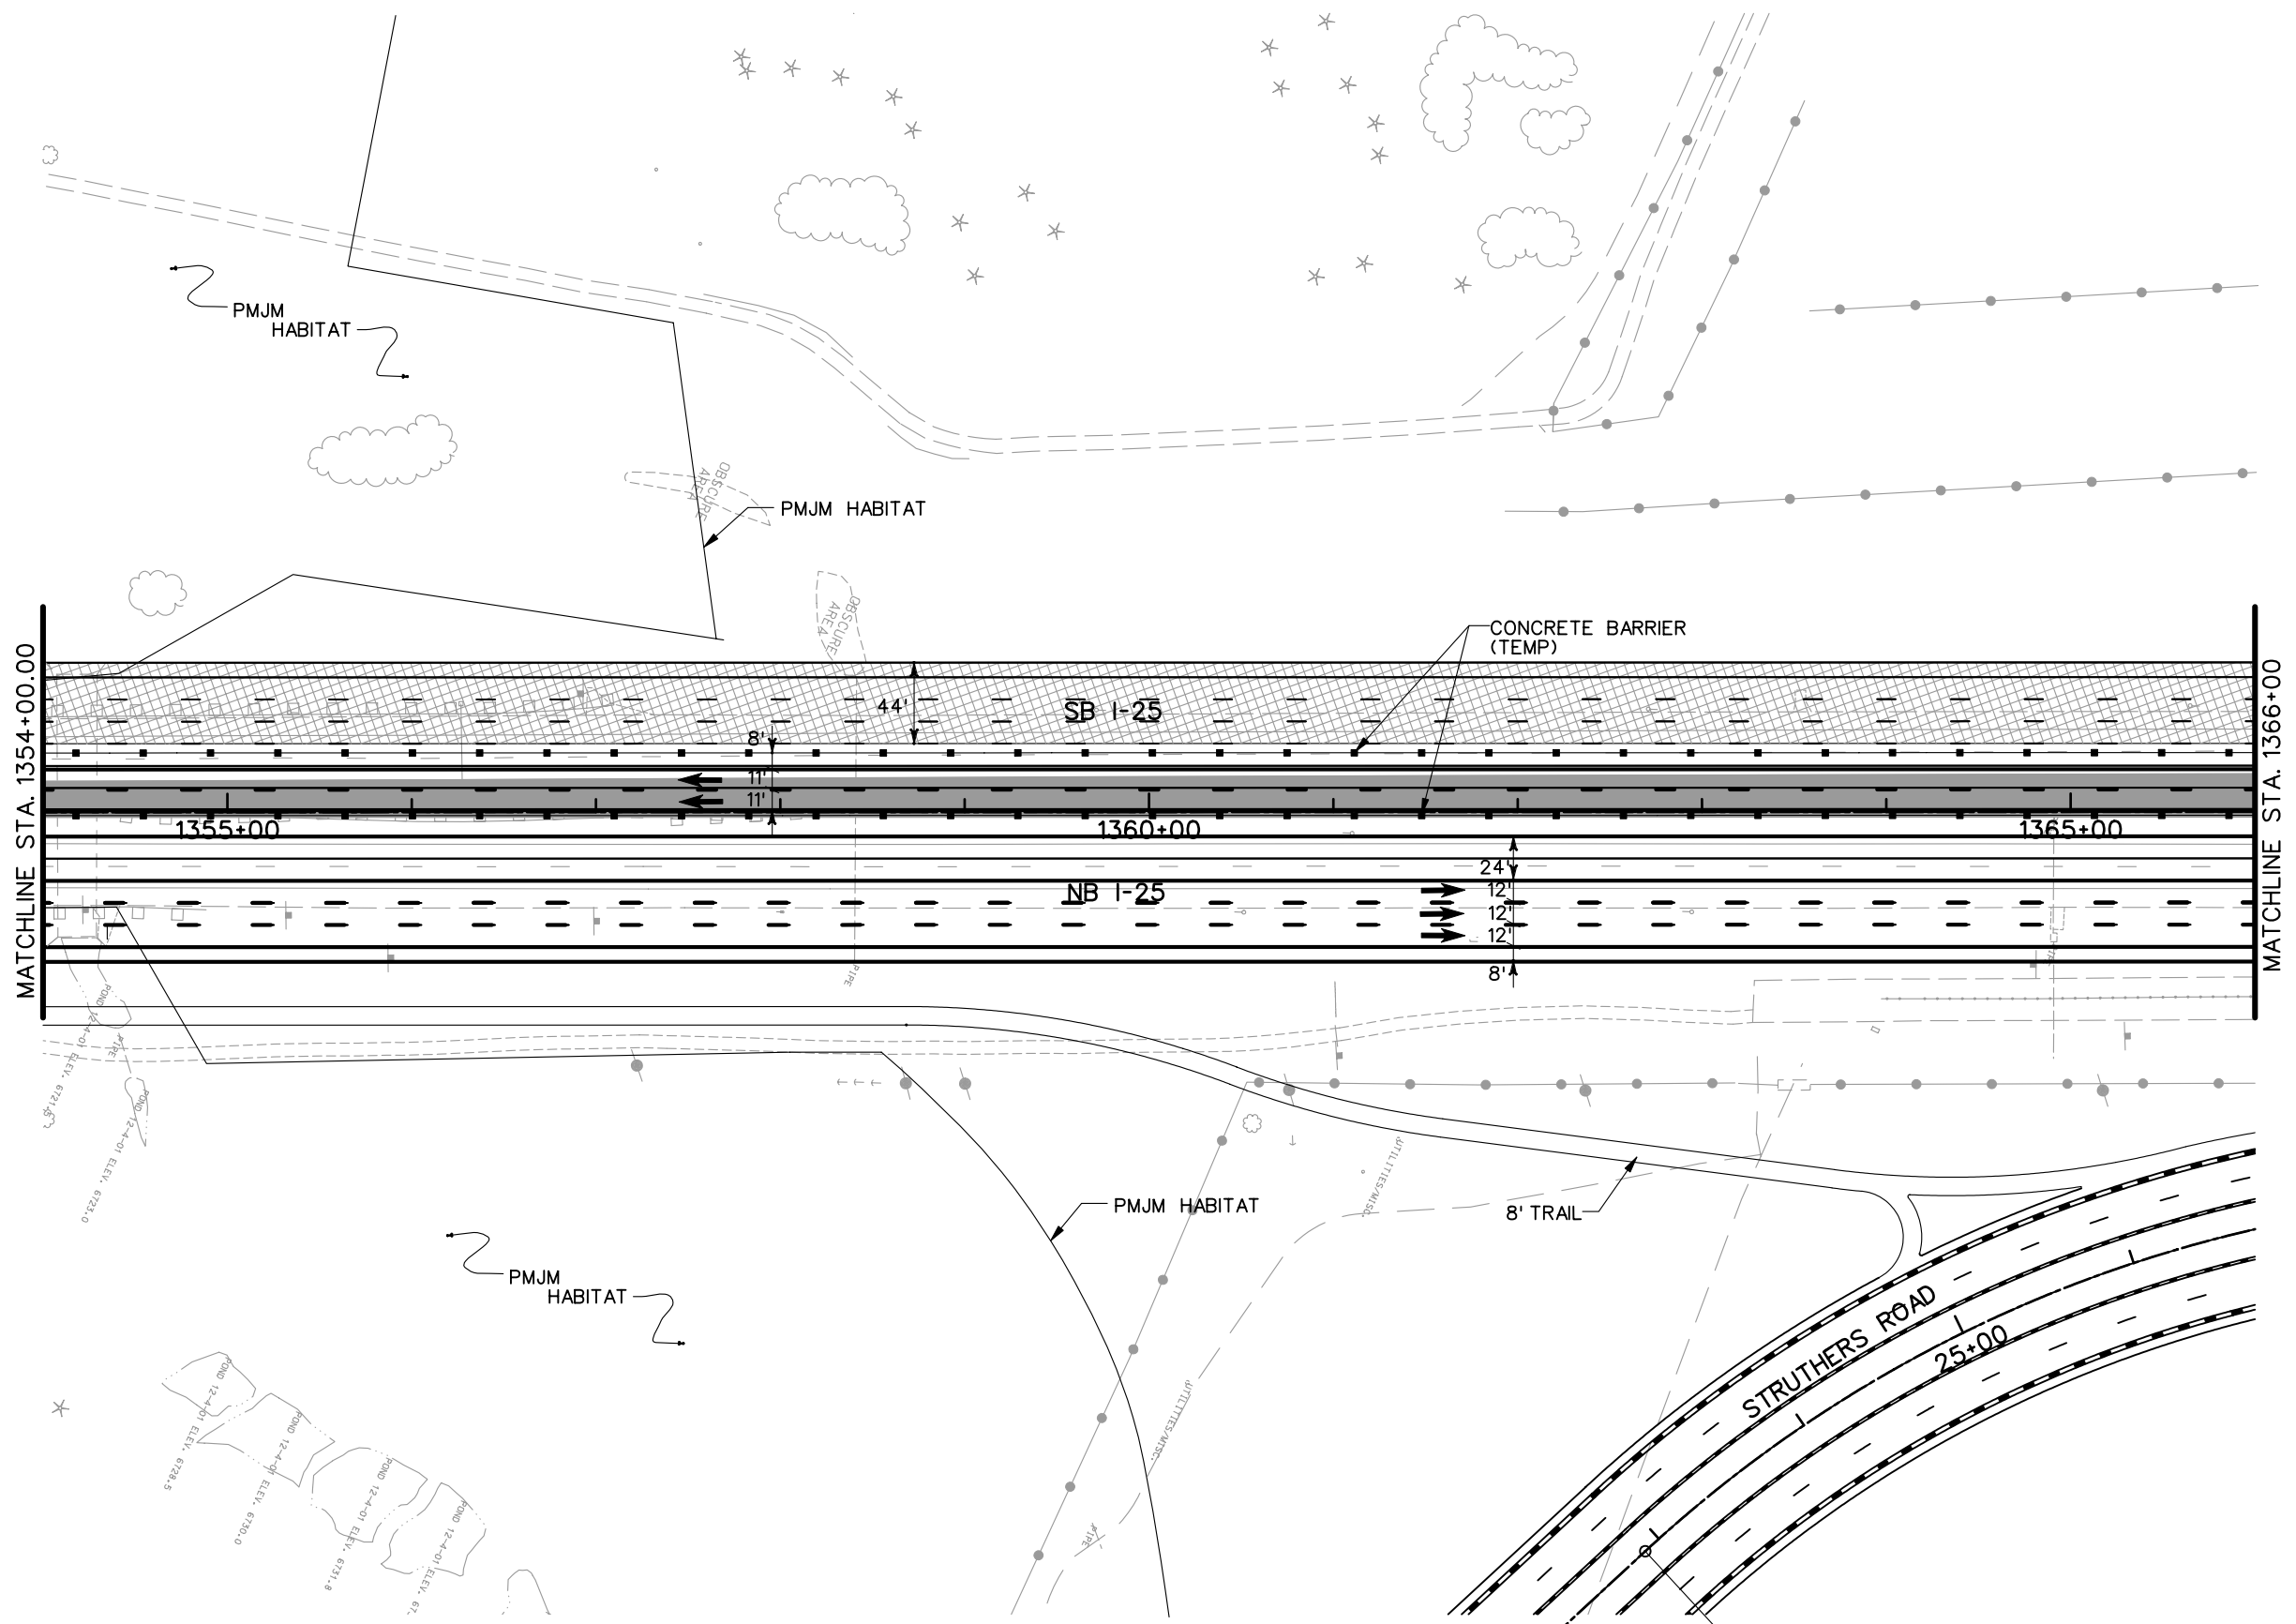




LEGEND

- DETOUR PAVEMENT (CONSTRUCTION)
- DETOUR PAVEMENT (IN USE)
- ULTIMATE PAVEMENT
- TRAFFIC FLOW
- IMPACT ATTENUATOR (TEMP.)
- CONCRETE BARRIER (TEMP.)
- CHANNELING DEVICE

NOTE: SEE TYPICAL SECTIONS FOR I-25 SHOULDER WIDTHS.

PRELIMINARY
SUBJECT TO REVISION

Computer File Information		Sheet Revisions		Colorado Department of Transportation		As Constructed		PHASING PLANS		Project No./Code									
Creation Date: 11/10/03 Initials: JEM				1480 Quail Lake Loop Suite A Colorado Springs, CO 80906 Phone: (719) 634-2323 Fax: (719) 227-3298		5500 Greenwood Plaza Blvd. Suite 150 Greenwood Village, CO 80111 Phone: (303) 221-7275 Fax: (303) 221-7276		PHASE 4		IM 252-341									
Last Modification Date: 01/19/04 Initials: JEM								REGION 2		JFF		No Revisions:		Designer: MAM Structure Numbers					
Full Path: S:\Tranproj\ 246091-00\HwyDes\Phasing\												Void:		Revised:		Detailer: JEM		13388	
Drawing File Name: ph04pl16.dgn																of		Sheet Subset:	
Scale: Graphic Units: English																			

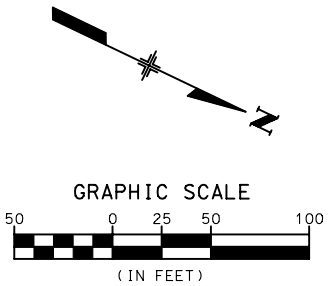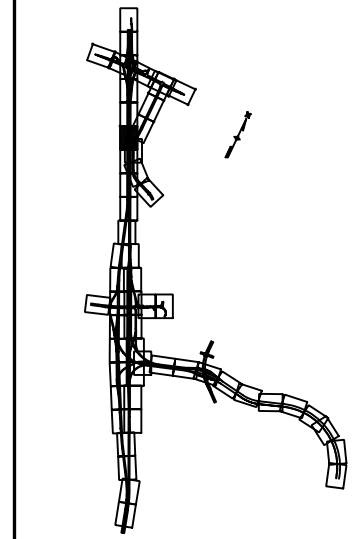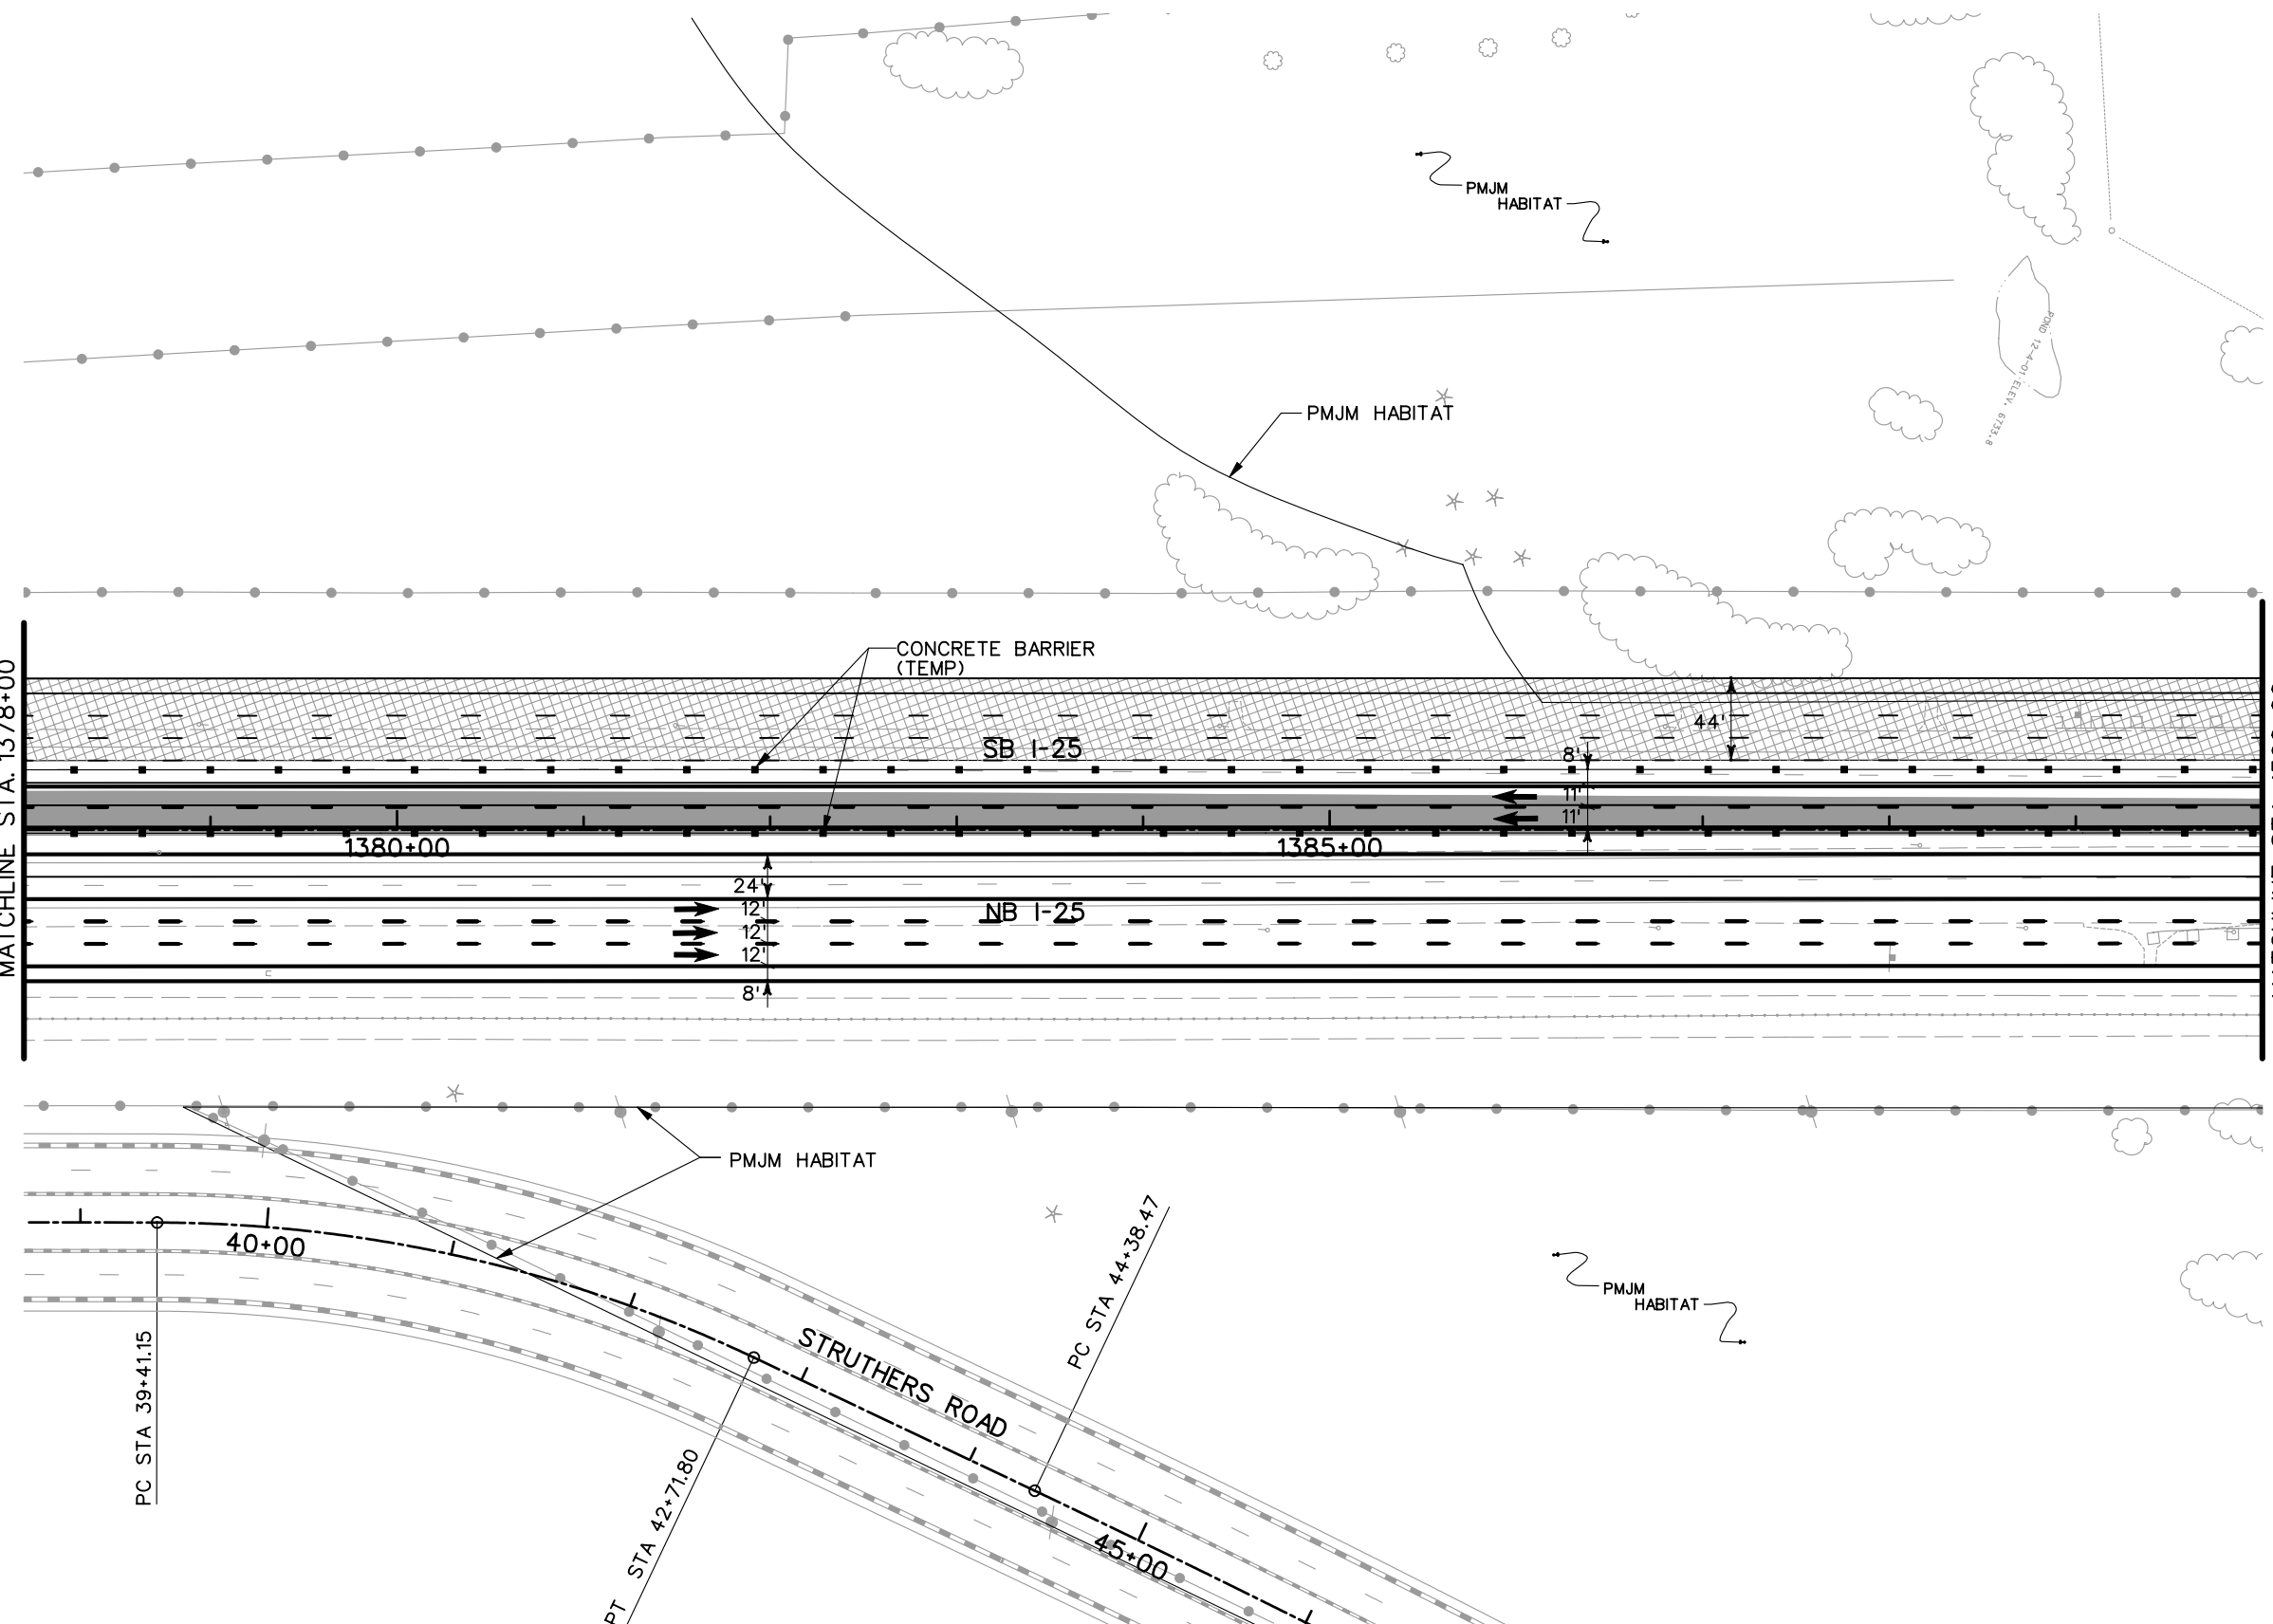

- LEGEND**
- DETOUR PAVEMENT (CONSTRUCTION)
 - DETOUR PAVEMENT (IN USE)
 - ULTIMATE PAVEMENT
 - TRAFFIC FLOW
 - IMPACT ATTENUATOR (TEMP.)
 - CONCRETE BARRIER (TEMP.)
 - CHANNELING DEVICE


NOTE: SEE TYPICAL SECTIONS FOR I-25 SHOULDER WIDTHS.

PRELIMINARY
SUBJECT TO REVISION

Computer File Information	
Creation Date:	11/10/03 Initials: JEM
Last Modification Date:	01/19/04 Initials: JEM
Full Path:	S:\Tranproj\ 246091-00\HwyDes\Phasing\
Drawing File Name:	ph04pl18.dgn
Scale:	Graphic Units: English


Sheet Revisions	

Colorado Department of Transportation



1480 Quail Lake Loop
Suite A
Colorado Springs, CO 80906
Phone: (719) 634-2323
Fax: (719) 227-3298

5500 Greenwood Plaza Blvd.
Suite 150
Greenwood Village, CO 80111
Phone: (303) 221-7275
Fax: (303) 221-7276







REGION 2 JFF






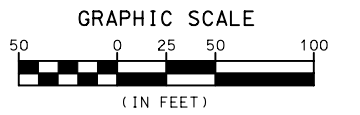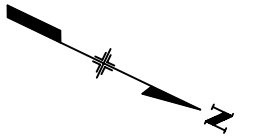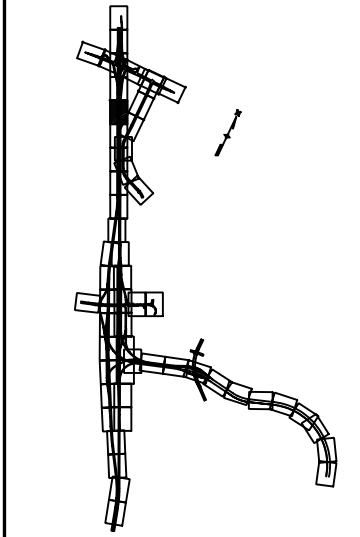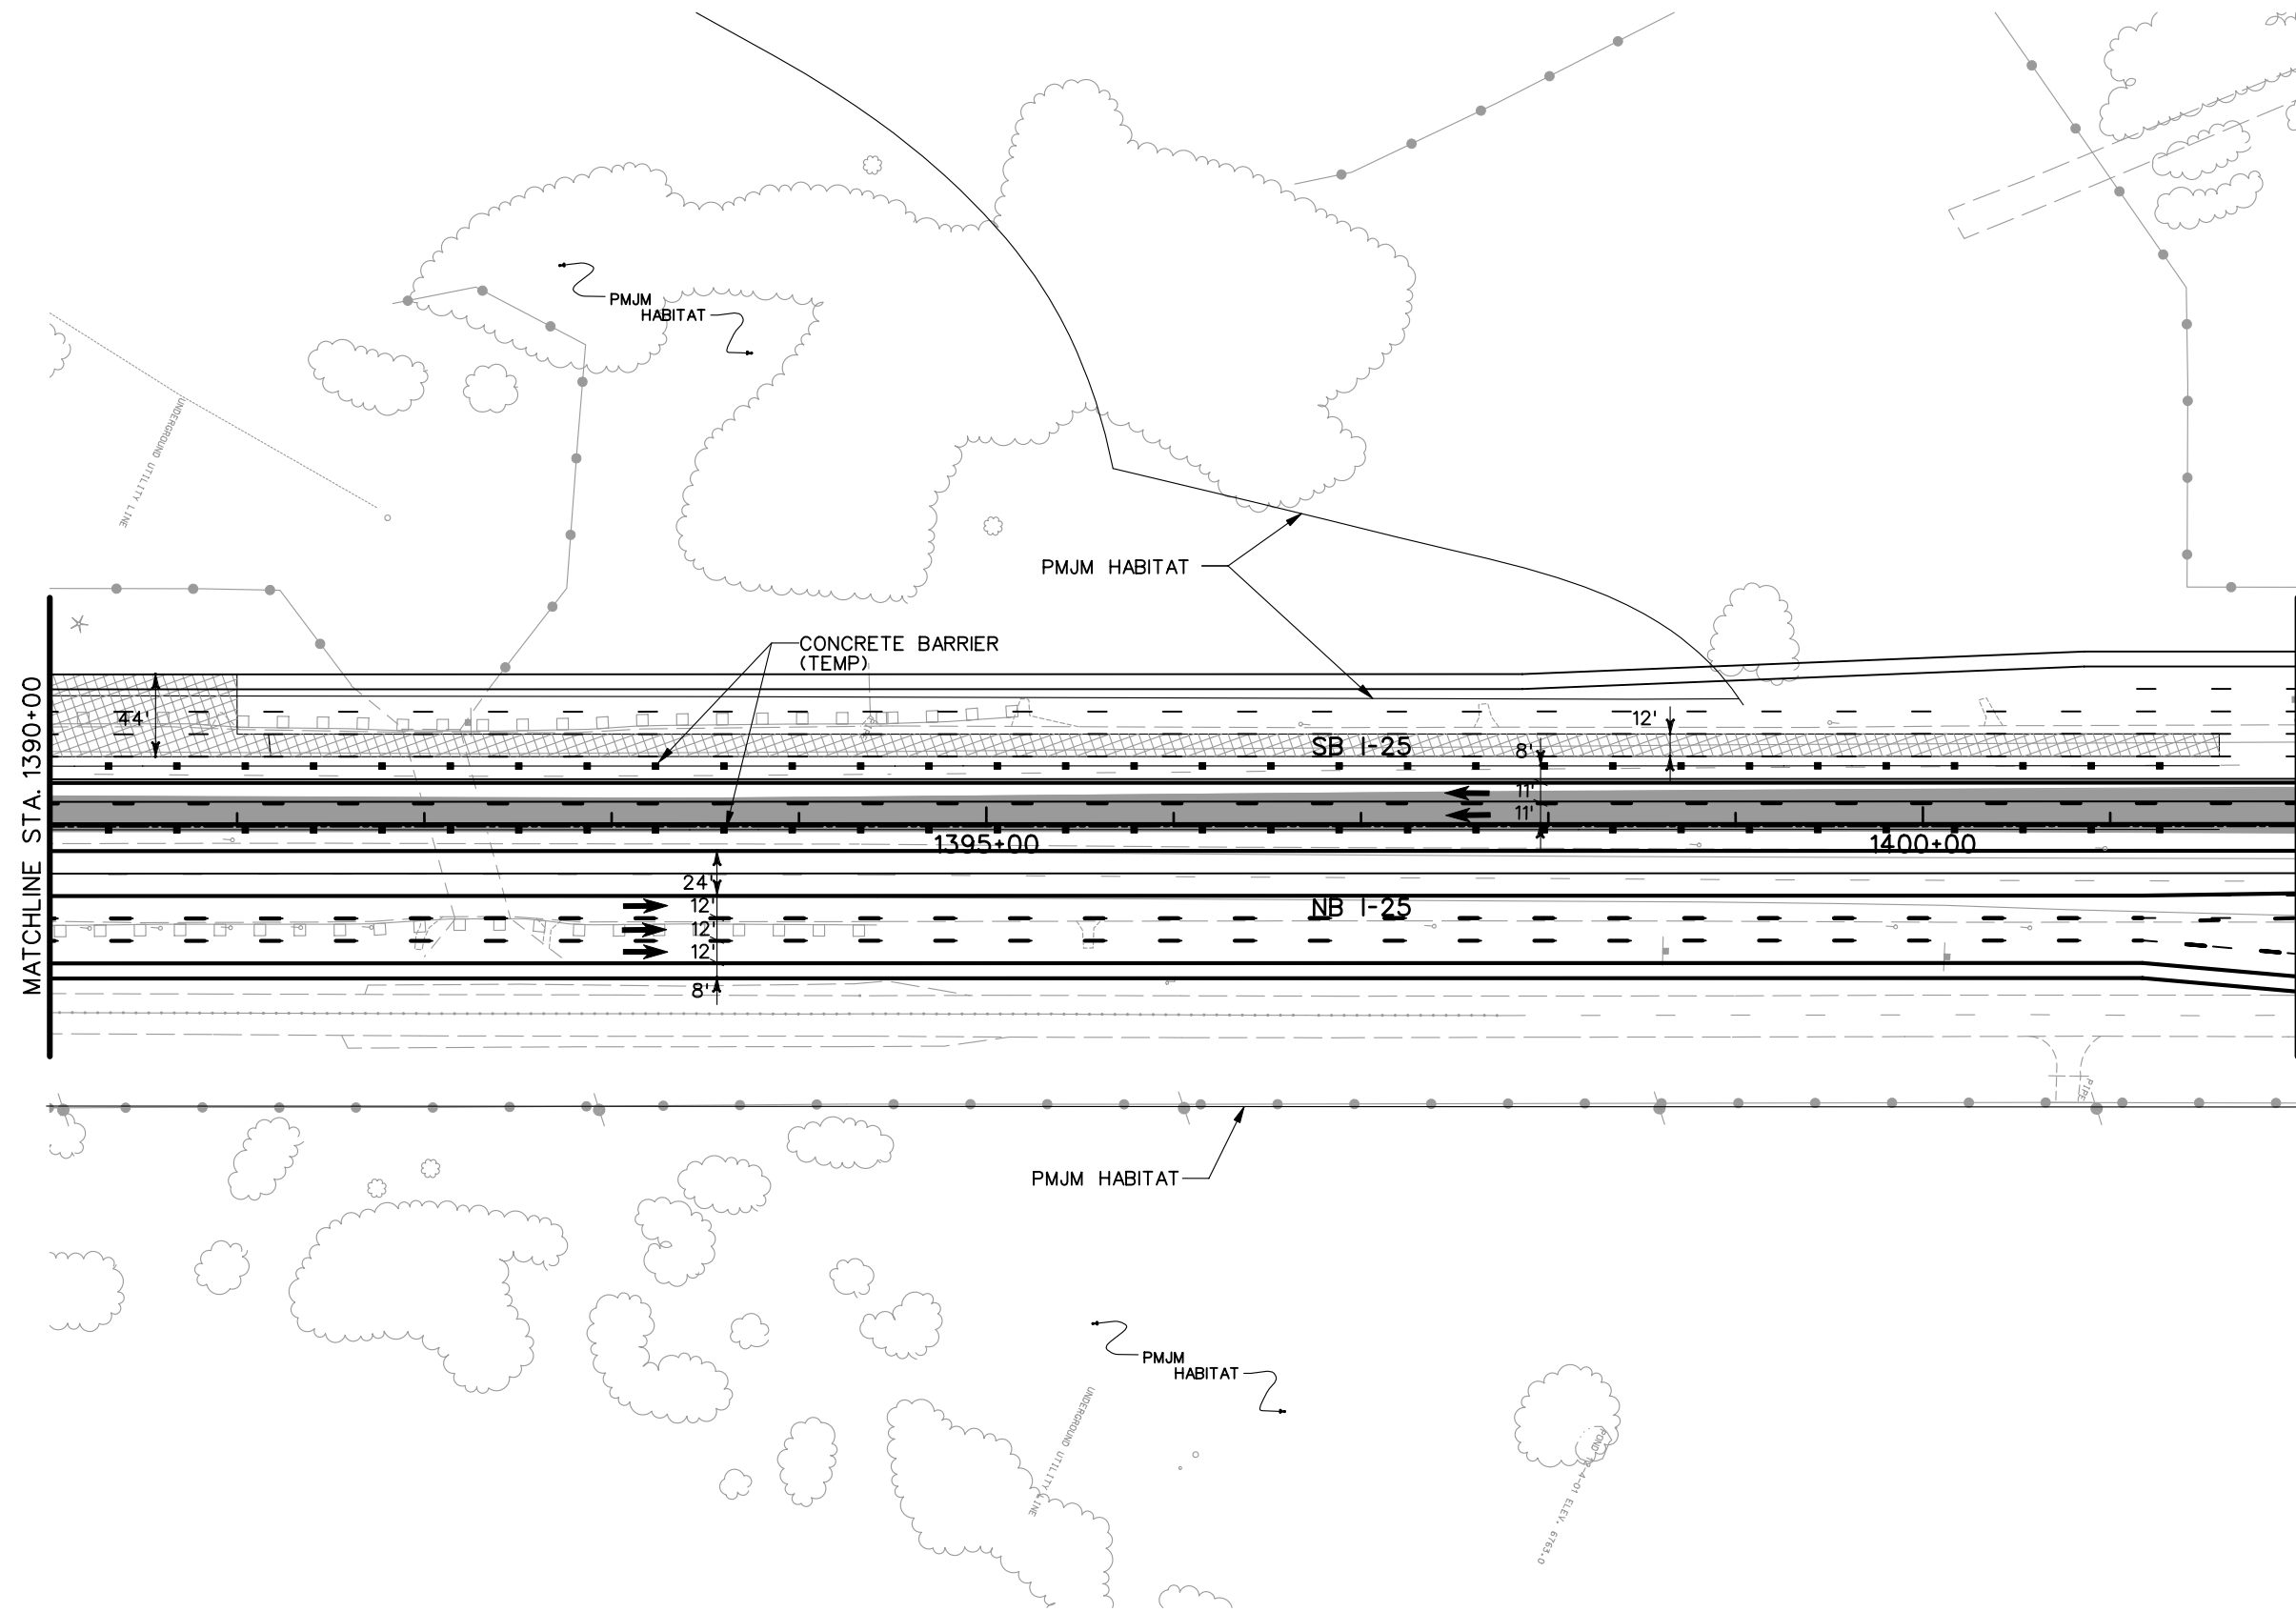

As Constructed
No Revisions:
Revised:
Void:

PHASING PLANS		
PHASE 4		
Designer:	MAM	Structure Numbers
Detailer:	JEM	
Sheet Subset:		of

Project No./Code
IM 252-341
13388
Sheet Number

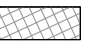

LEGEND

-  DETOUR PAVEMENT (CONSTRUCTION)
-  DETOUR PAVEMENT (IN USE)
-  ULTIMATE PAVEMENT
-  TRAFFIC FLOW
-  IMPACT ATTENUATOR (TEMP.)
-  CONCRETE BARRIER (TEMP.)
-  CHANNELING DEVICE


NOTE: SEE TYPICAL SECTIONS FOR I-25 SHOULDER WIDTHS.

PRELIMINARY
SUBJECT TO REVISION


Computer File Information	
Creation Date:	11/10/03 Initials: JEM
Last Modification Date:	01/20/04 Initials: JEM
Full Path:	S:\Tranproj\ 246091-00\HwyDes\Phasing\
Drawing File Name:	ph04pl19.dgn
Scale:	Graphic Units: English

Sheet Revisions	

Colorado Department of Transportation



1480 Quail Lake Loop
Suite A
Colorado Springs, CO 80906
Phone: (719) 634-2323
Fax: (719) 227-3298






5500 Greenwood Plaza Blvd.
Suite 150
Greenwood Village, CO 80111
Phone: (303) 221-7275
Fax: (303) 221-7276

REGION 2 JFF

As Constructed
No Revisions:
Revised:
Void:

PHASING PLANS		
PHASE 4		
Designer:	MAM	Structure Numbers
Detailer:	JEM	
Sheet Subset:		of

Project No./Code
IM 252-341
13388
Sheet Number

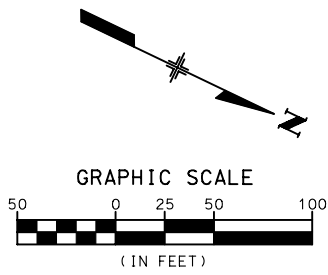
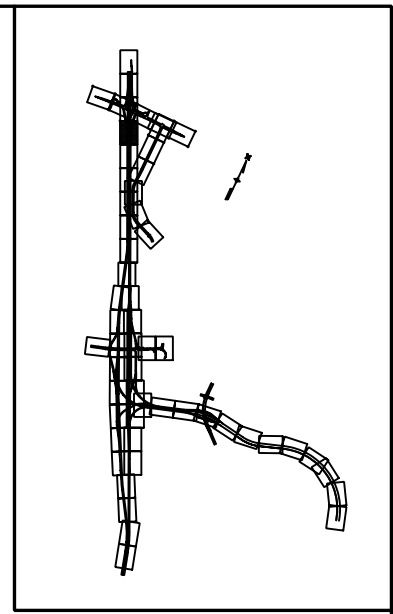
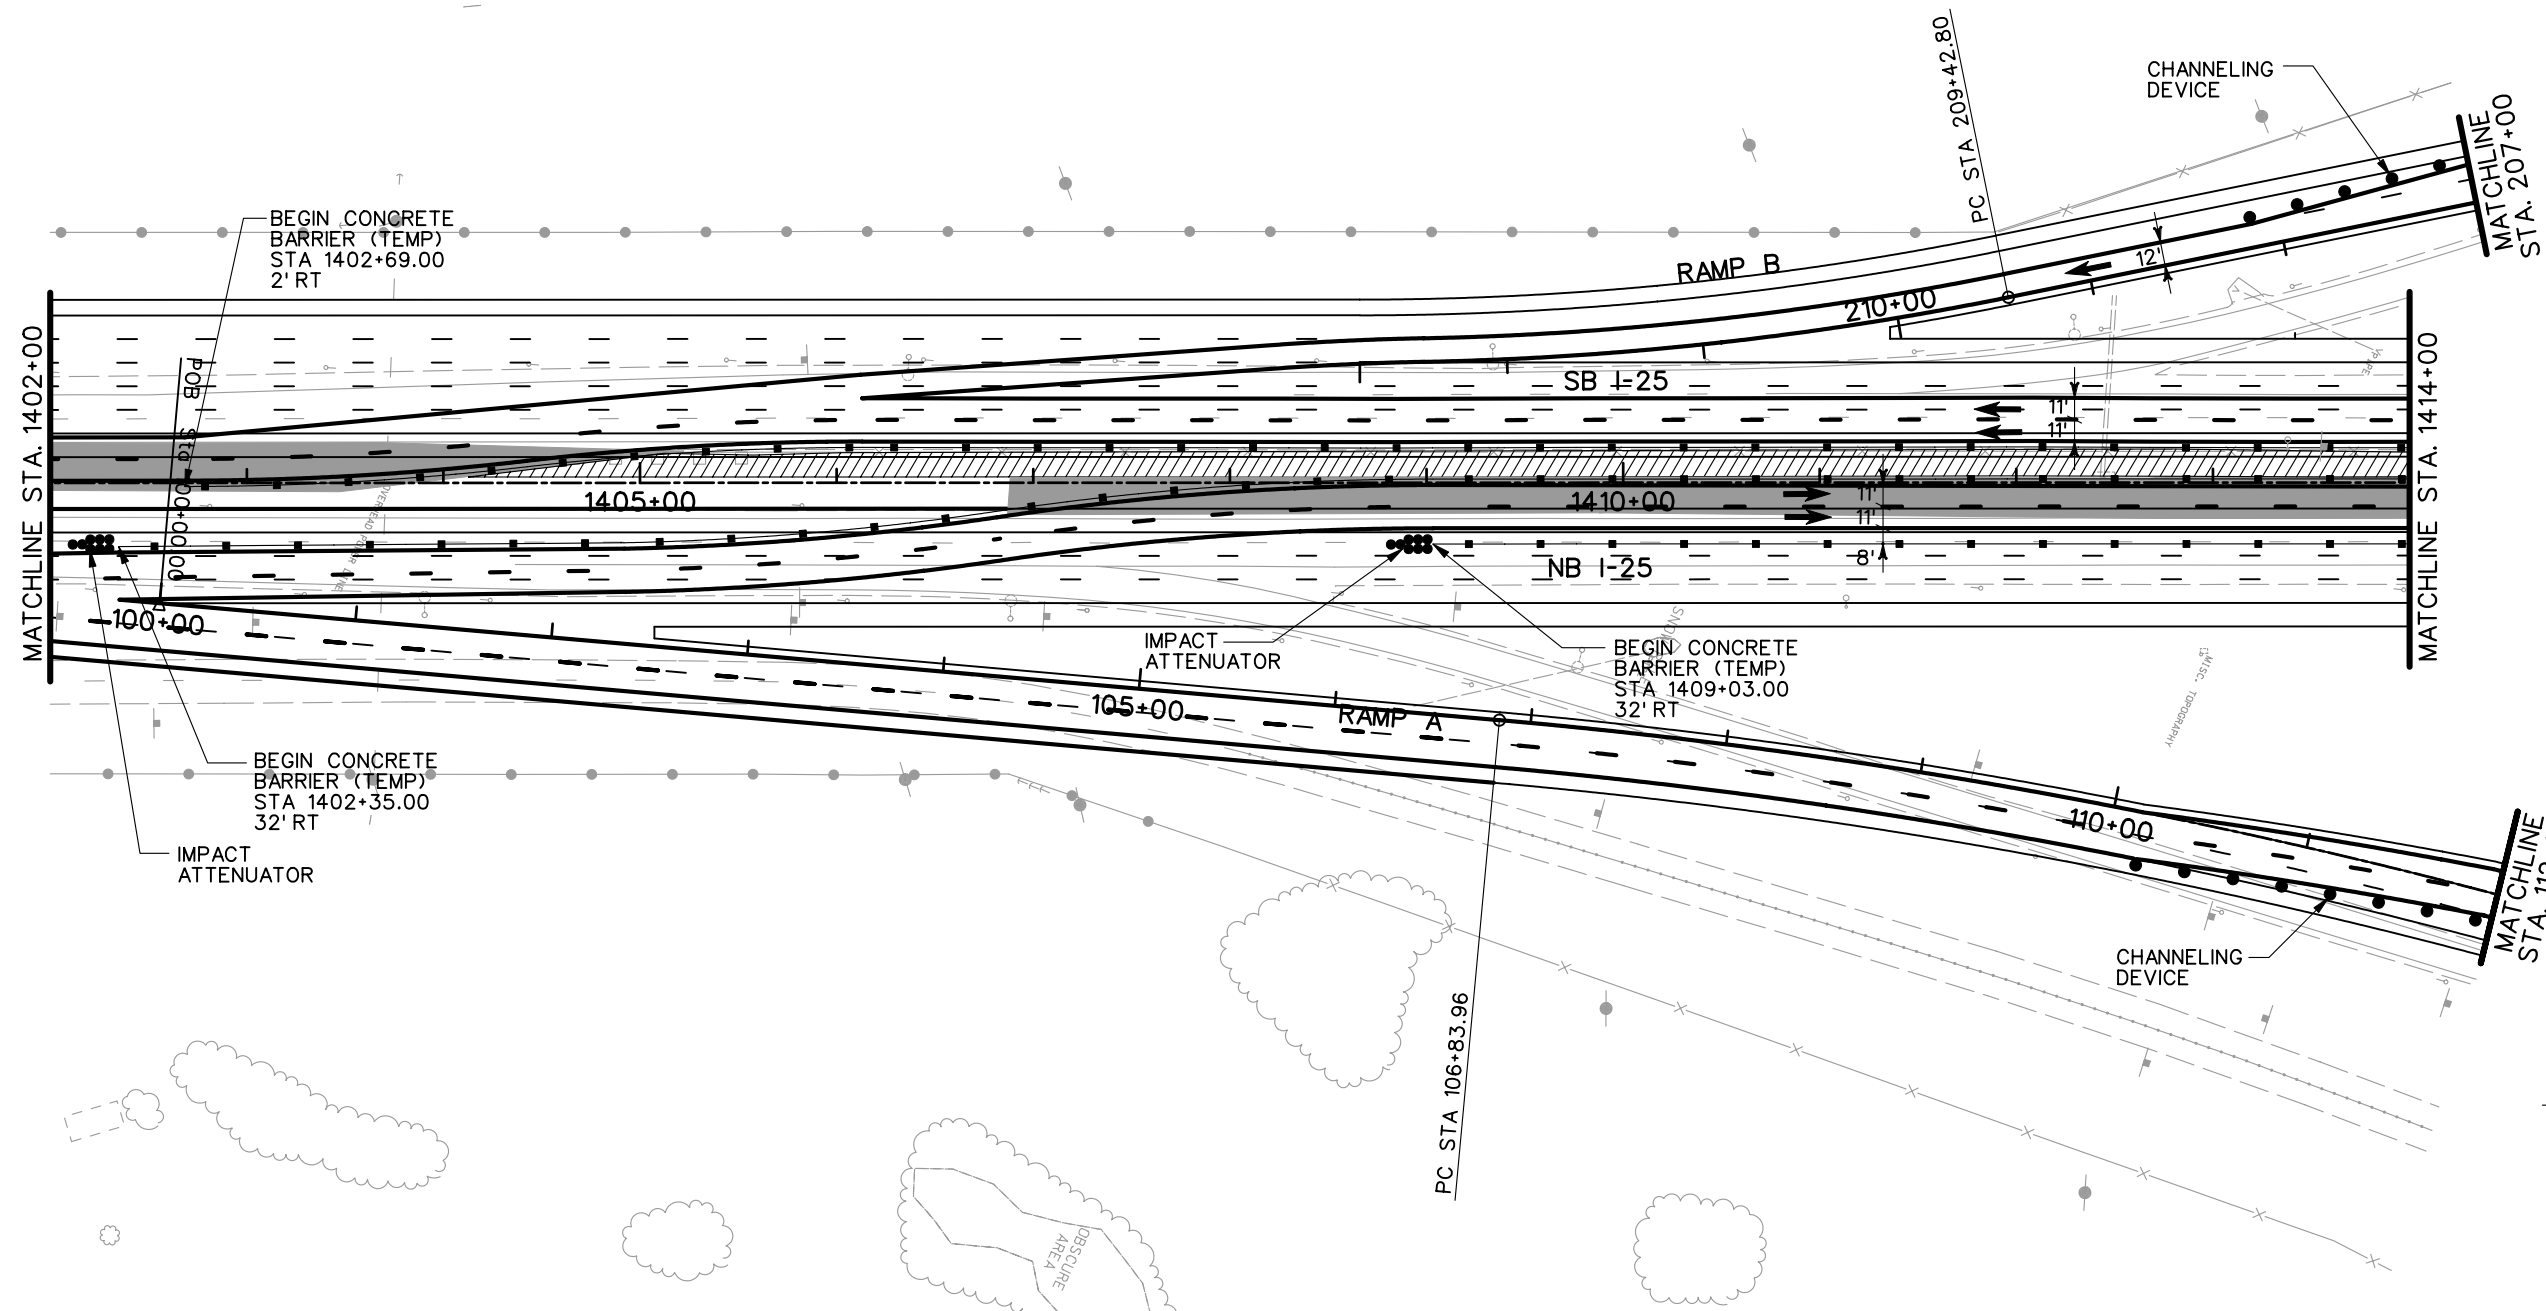


- LEGEND**
- DETOUR PAVEMENT (CONSTRUCTION)
 - DETOUR PAVEMENT (IN USE)
 - ULTIMATE PAVEMENT
 - TRAFFIC FLOW
 - IMPACT ATTENUATOR (TEMP.)
 - CONCRETE BARRIER (TEMP.)
 - CHANNELING DEVICE

NOTE: SEE TYPICAL SECTIONS FOR I-25 SHOULDER WIDTHS.

PRELIMINARY
SUBJECT TO REVISION

Computer File Information		Sheet Revisions		Colorado Department of Transportation		As Constructed		PHASING PLANS		Project No./Code	
Creation Date:	11/10/03 Initials: JEM	<input type="checkbox"/>		1480 Quail Lake Loop Suite A Colorado Springs, CO 80906 Phone: (719) 634-2323 Fax: (719) 227-3298 5500 Greenwood Plaza Blvd. Suite 150 Greenwood Village, CO 80111 Phone: (303) 221-7275 Fax: (303) 221-7276	No Revisions:		PHASE 4		IM 252-341		
Last Modification Date:	01/20/04 Initials: JEM	<input type="checkbox"/>			Revised:		Designer: MAM Structure Numbers		13388		
Full Path:	S:\Tranproj\ 246091-00\HwyDes\Phasing\	<input type="checkbox"/>			Void:		Detailer: JEM		Sheet Number		
Drawing File Name:	ph04pl20.dgn	<input type="checkbox"/>			REGION 2 JFF		Sheet Subset:		of		
Scale: Graphic Units: English		<input type="checkbox"/>								Sheet Number	

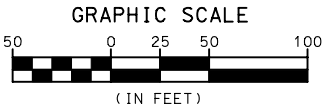
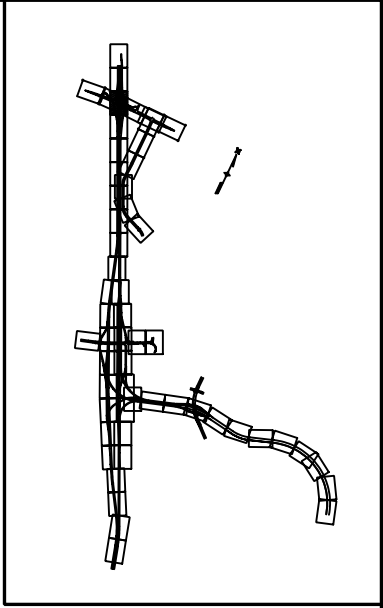
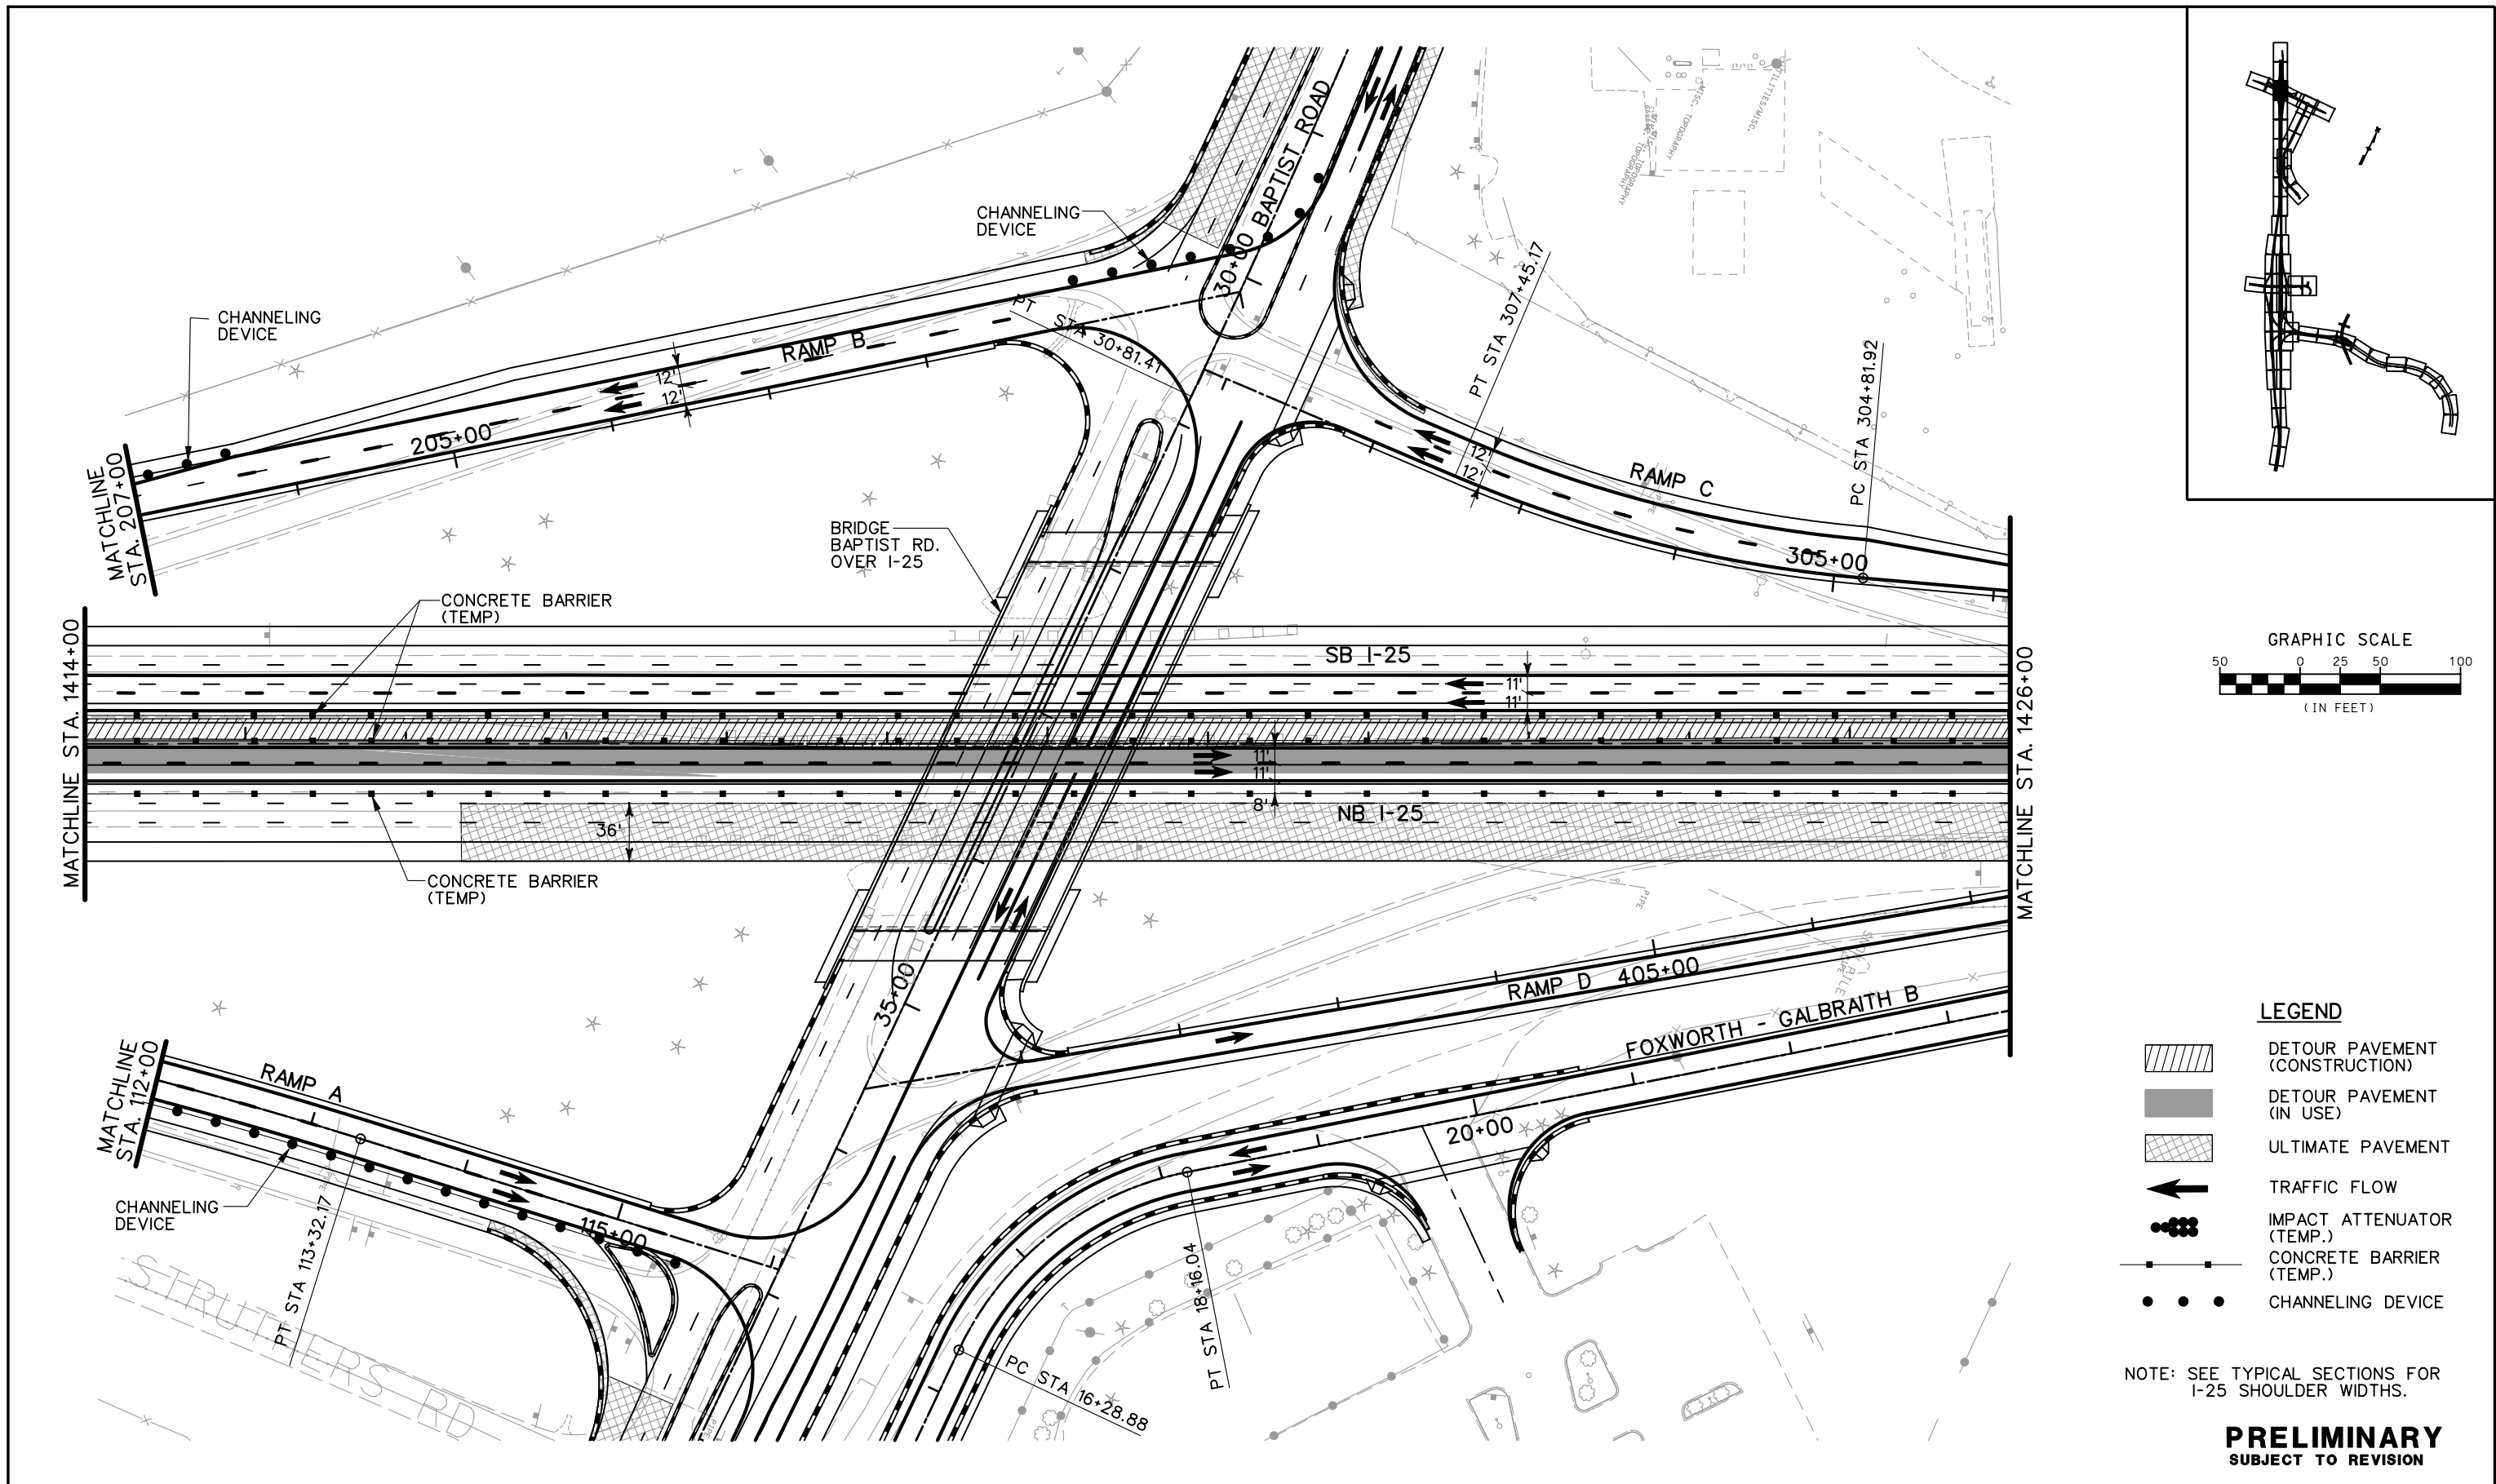


- LEGEND**
- DETOUR PAVEMENT (CONSTRUCTION)
 - DETOUR PAVEMENT (IN USE)
 - ULTIMATE PAVEMENT
 - TRAFFIC FLOW
 - IMPACT ATTENUATOR (TEMP.)
 - CONCRETE BARRIER (TEMP.)
 - CHANNELING DEVICE

NOTE: SEE TYPICAL SECTIONS FOR I-25 SHOULDER WIDTHS.

PRELIMINARY
SUBJECT TO REVISION

Computer File Information		Sheet Revisions		Colorado Department of Transportation		As Constructed		PHASING PLANS		Project No./Code		
Creation Date:	11/10/03 Initials: JEM	<input type="checkbox"/> <input type="checkbox"/> <input type="checkbox"/> <input type="checkbox"/>		1480 Quail Lake Loop Suite A Colorado Springs, CO 80906 Phone: (719) 634-2323 Fax: (719) 227-3298	5500 Greenwood Plaza Blvd. Suite 150 Greenwood Village, CO 80111 Phone: (303) 221-7275 Fax: (303) 221-7276	No Revisions:		PHASE 4		IM 252-341		
Last Modification Date:	01/20/04 Initials: JEM						Revised:		Designer: MAM	Structure Numbers:	13388	
Full Path:	S:\Tranproj\ 246091-00\HwyDes\Phasing\						Void:		Detailer: JEM		Sheet Number	
Drawing File Name:	ph04pl21.dgn						REGION 2 JFF		Sheet Subset:		of	
Scale: Graphic Units: English												

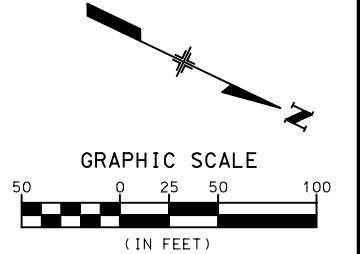
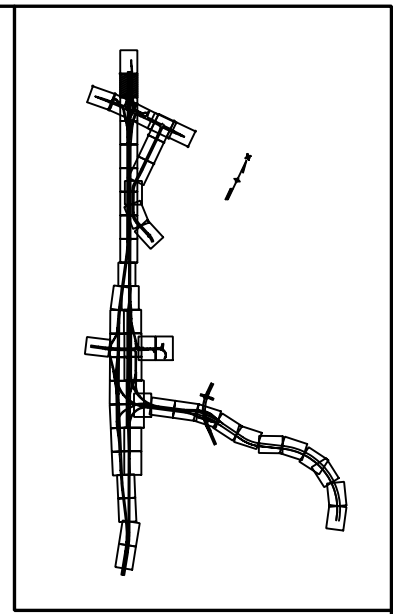
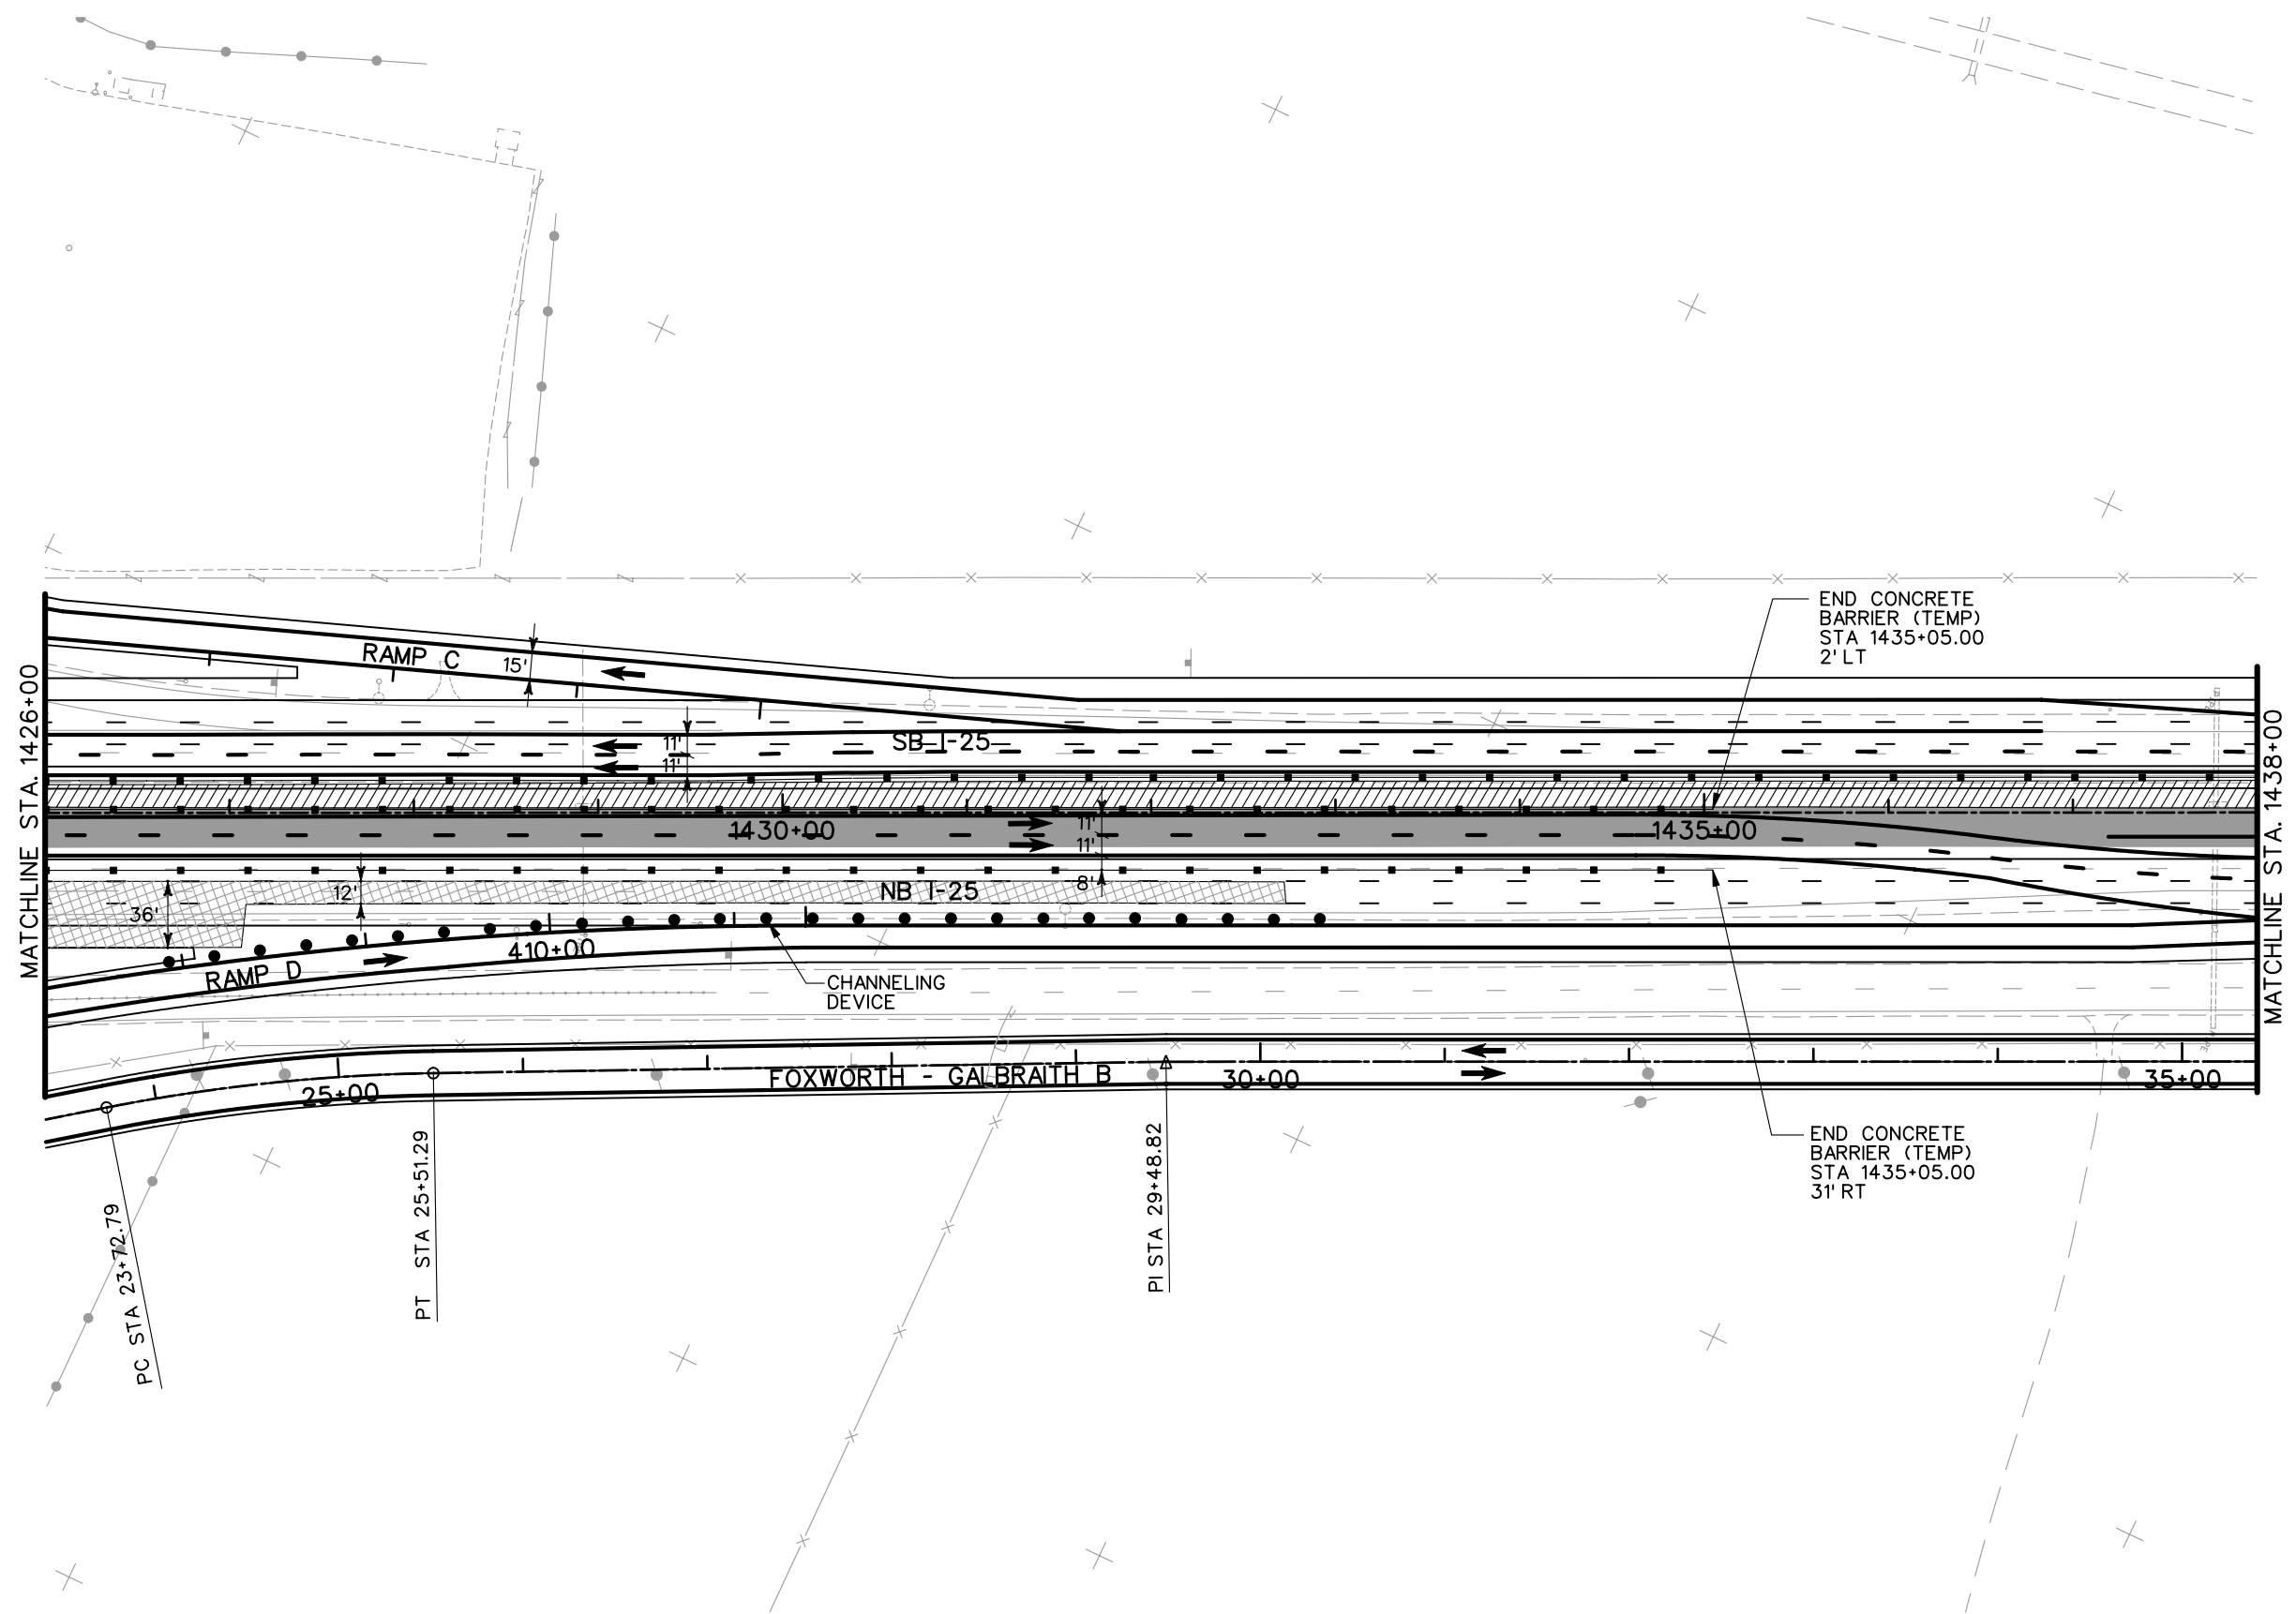


- LEGEND**
- DETOUR PAVEMENT (CONSTRUCTION)
 - DETOUR PAVEMENT (IN USE)
 - ULTIMATE PAVEMENT
 - TRAFFIC FLOW
 - IMPACT ATTENUATOR (TEMP.)
 - CONCRETE BARRIER (TEMP.)
 - CHANNELING DEVICE

NOTE: SEE TYPICAL SECTIONS FOR I-25 SHOULDER WIDTHS.

PRELIMINARY
SUBJECT TO REVISION

Computer File Information		Sheet Revisions		Colorado Department of Transportation		As Constructed		PHASING PLANS		Project No./Code	
Creation Date:	11/10/03 Initials: JEM			1480 Quail Lake Loop Suite A Colorado Springs, CO 80906 Phone: (719) 634-2323 Fax: (719) 227-3298 5500 Greenwood Plaza Blvd. Suite 150 Greenwood Village, CO 80111 Phone: (303) 221-7275 Fax: (303) 221-7276		No Revisions:		PHASE 4		IM 252-341	
Last Modification Date:	01/20/04 Initials: JEM					Revised:		Designer: MAM Structure Numbers		13388	
Full Path:	S:\Tranproj\ 246091-00\HwyDes\Phasing\					Void:		Detailer: JEM		Sheet Number	
Drawing File Name:	ph04pl22.dgn					REGION 2 JFF		Sheet Subset:		of	
Scale: Graphic Units: English										Sheet Number	


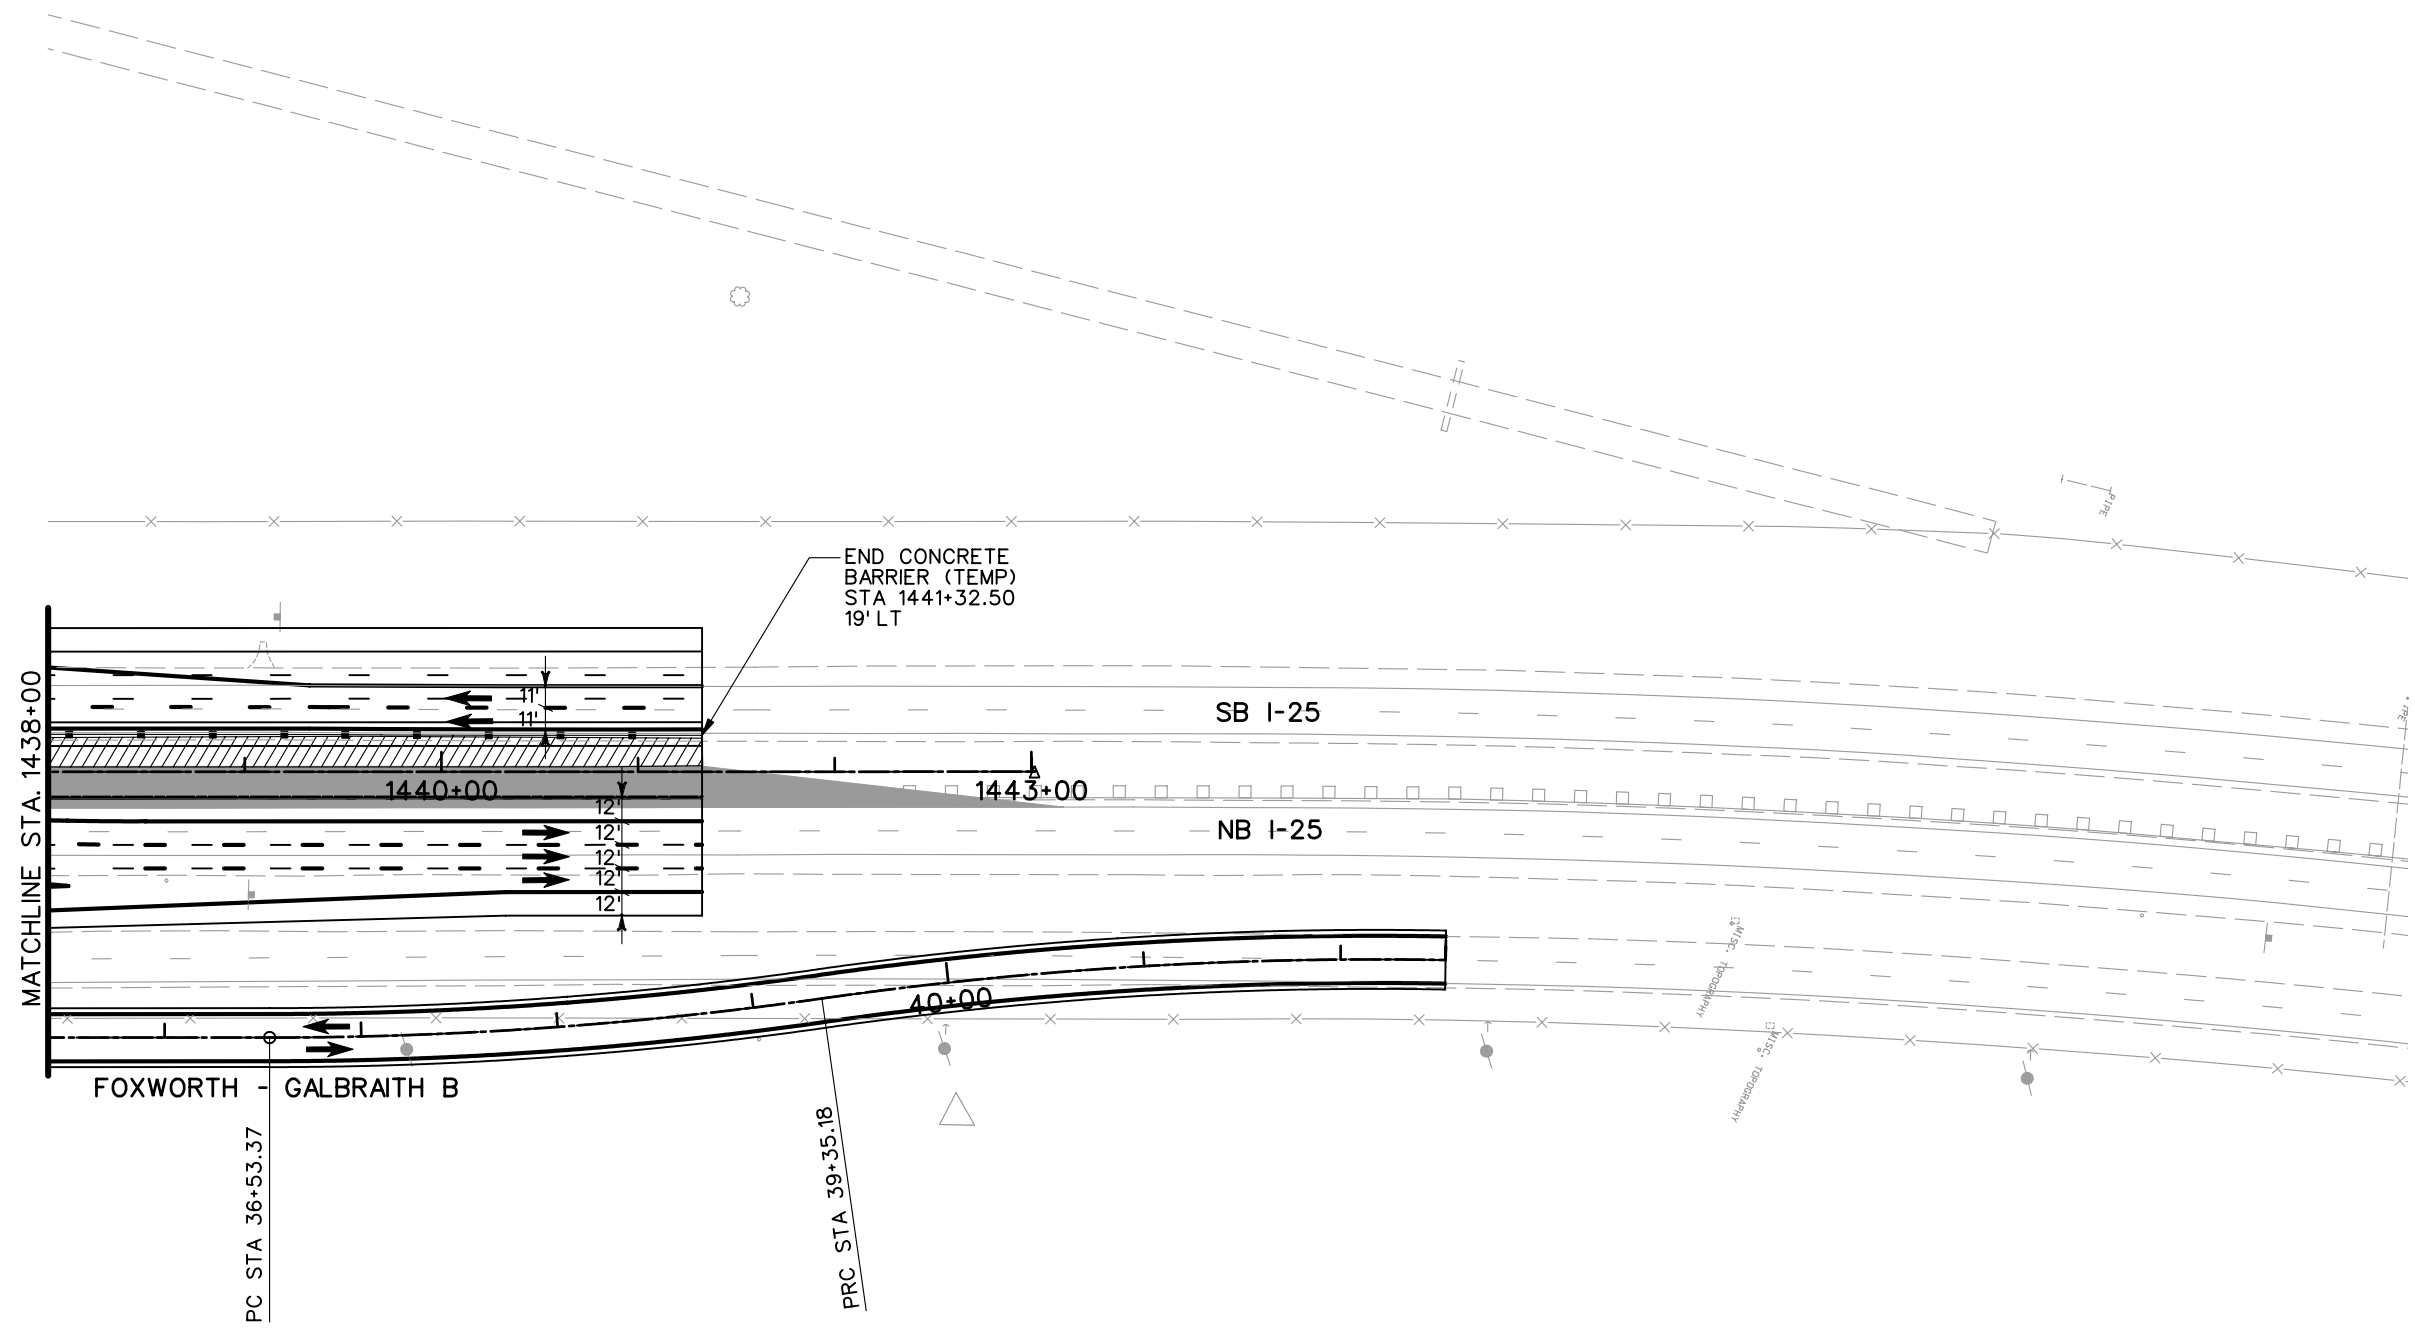
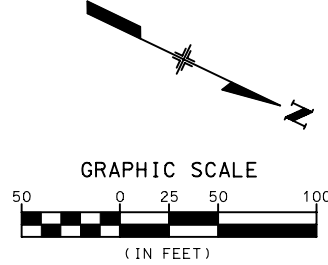
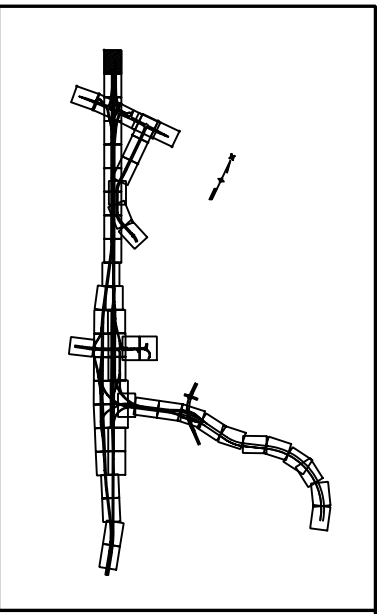


- LEGEND**
- DETOUR PAVEMENT (CONSTRUCTION)
 - DETOUR PAVEMENT (IN USE)
 - ULTIMATE PAVEMENT
 - TRAFFIC FLOW
 - IMPACT ATTENUATOR (TEMP.)
 - CONCRETE BARRIER (TEMP.)
 - CHANNELING DEVICE





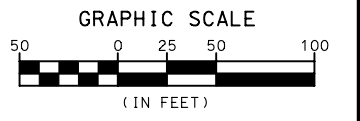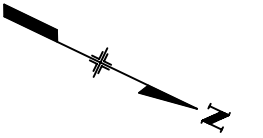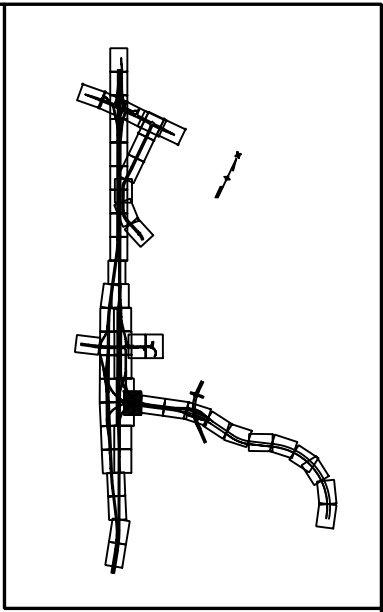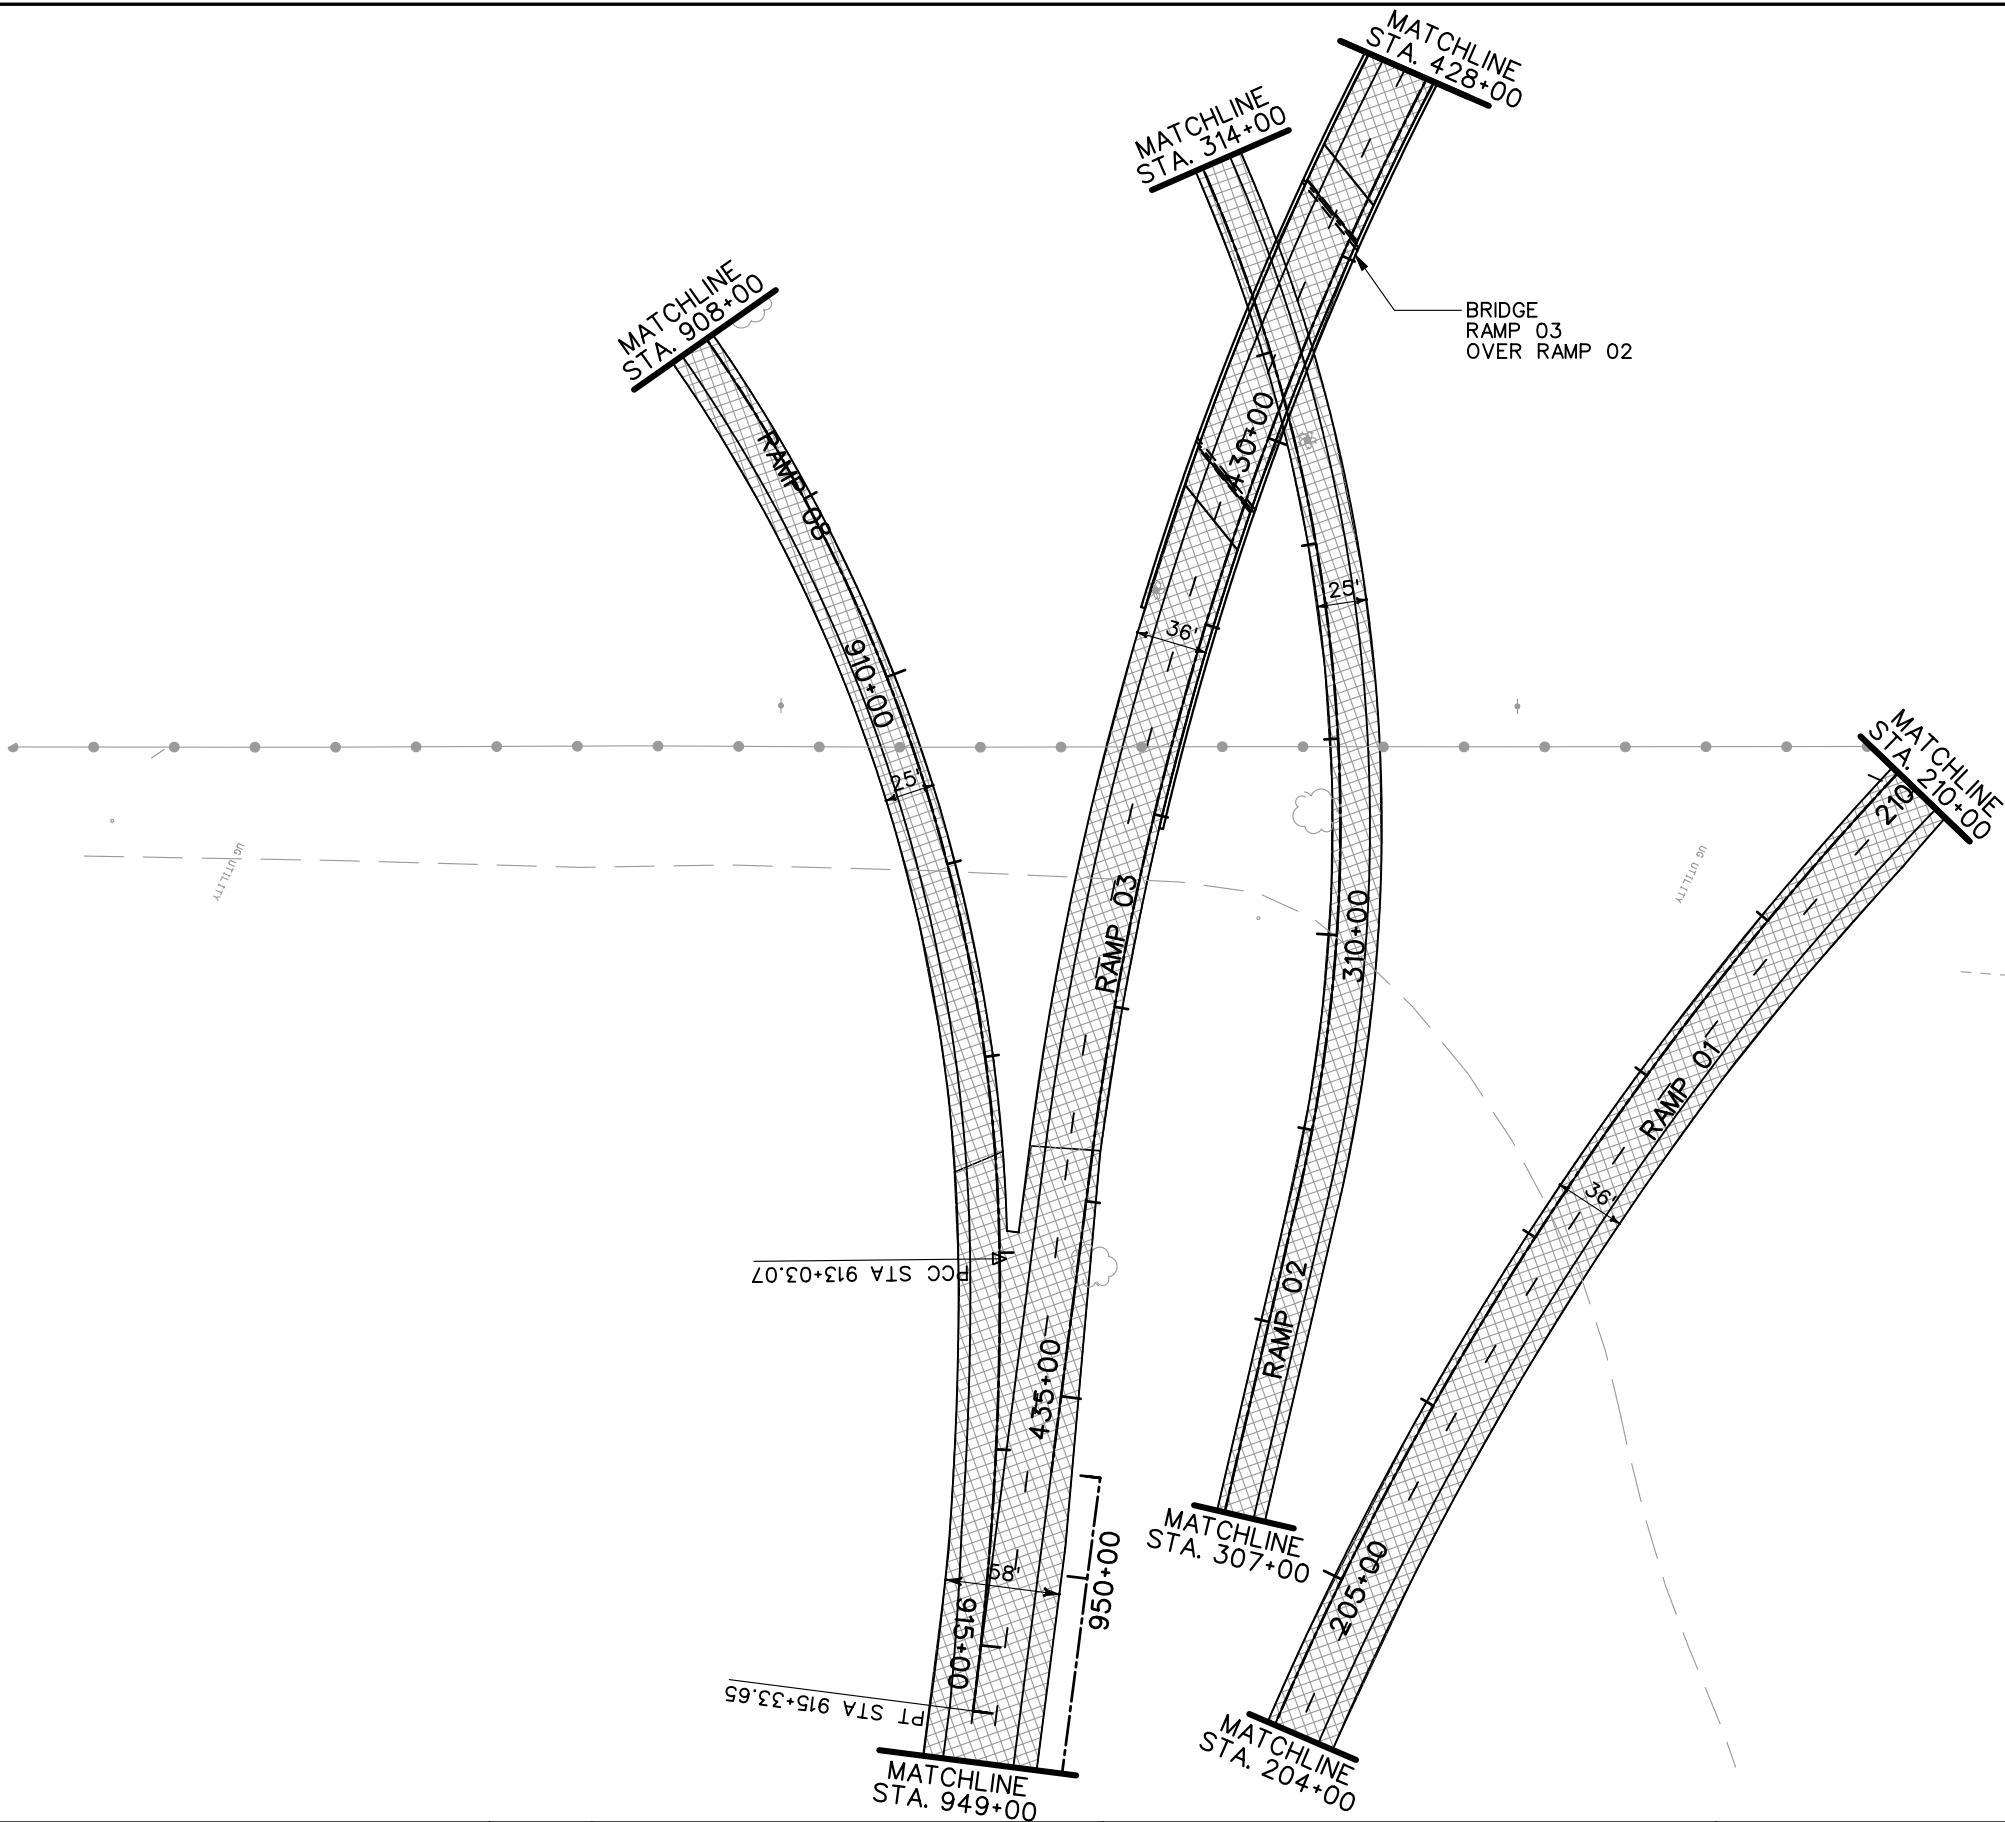


NOTE: SEE TYPICAL SECTIONS FOR I-25 SHOULDER WIDTHS.

PRELIMINARY
SUBJECT TO REVISION

Computer File Information		Sheet Revisions		Colorado Department of Transportation		As Constructed		PHASING PLANS			Project No./Code			
Creation Date:	11/10/03 Initials: JEM	<input type="radio"/>		1480 Quail Lake Loop Suite A Colorado Springs, CO 80906 Phone: (719) 634-2323 Fax: (719) 227-3298 5500 Greenwood Plaza Blvd. Suite 150 Greenwood Village, CO 80111 Phone: (303) 221-7275 Fax: (303) 221-7276		PBSJ No Revisions: Revised: Void:		PHASE 4			IM 252-341			
Last Modification Date:	01/20/04 Initials: JEM	<input type="radio"/>									Designer: MAM Structure Numbers Detailer: JEM			13388
Full Path:	S:\Tranproj\ 246091-00\HwyDes\Phasing\	<input type="radio"/>						REGION 2 JFF		Sheet Subset: _____ of _____			Sheet Number	
Drawing File Name:	ph04pl23.dgn	<input type="radio"/>								Scale: Graphic Units: English				



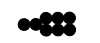




LEGEND

-  DETOUR PAVEMENT (CONSTRUCTION)
-  DETOUR PAVEMENT (IN USE)
-  ULTIMATE PAVEMENT
-  TRAFFIC FLOW
-  IMPACT ATTENUATOR (TEMP.)
-  CONCRETE BARRIER (TEMP.)
-  CHANNELING DEVICE

NOTE: SEE TYPICAL SECTIONS FOR I-25 SHOULDER WIDTHS.

PRELIMINARY
 SUBJECT TO REVISION

Computer File Information		Sheet Revisions		Colorado Department of Transportation		As Constructed		PHASING PLANS		Project No./Code	
Creation Date:	11/10/03 Initials: JEM	<input type="checkbox"/>		 1480 Quail Lake Loop Suite A Colorado Springs, CO 80906 Phone: (719) 634-2323 Fax: (719) 227-3298	 5500 Greenwood Plaza Blvd. Suite 150 Greenwood Village, CO 80111 Phone: (303) 221-7275 Fax: (303) 221-7276	No Revisions:		PHASE 4		IM 252-341	
Last Modification Date:	01/20/04 Initials: JEM	<input type="checkbox"/>				Revised:		Designer: MAM Structure		13388	
Full Path:	S:\Tranproj\ 246091-00\HwyDes\Phasing\	<input type="checkbox"/>				Void:		Detailer: JEM Numbers		Sheet Number	
Drawing File Name:	ph04pl24.dgn	<input type="checkbox"/>				REGION 2 JFF		Sheet Subset:		of	
Scale: Graphic Units: English		<input type="checkbox"/>									

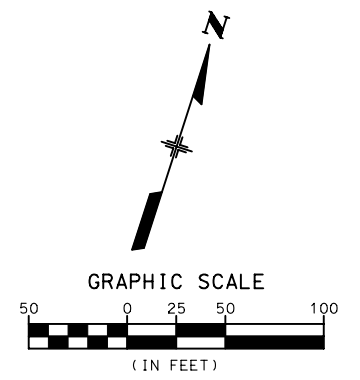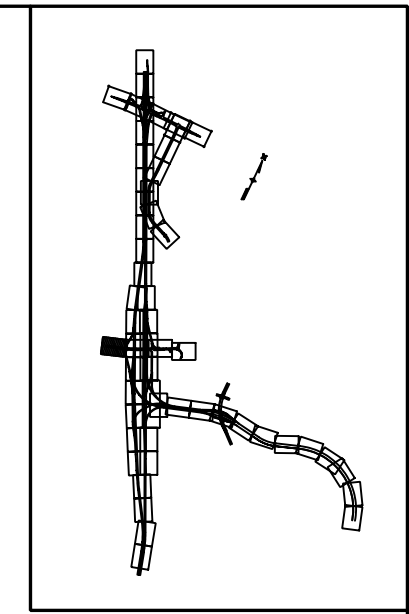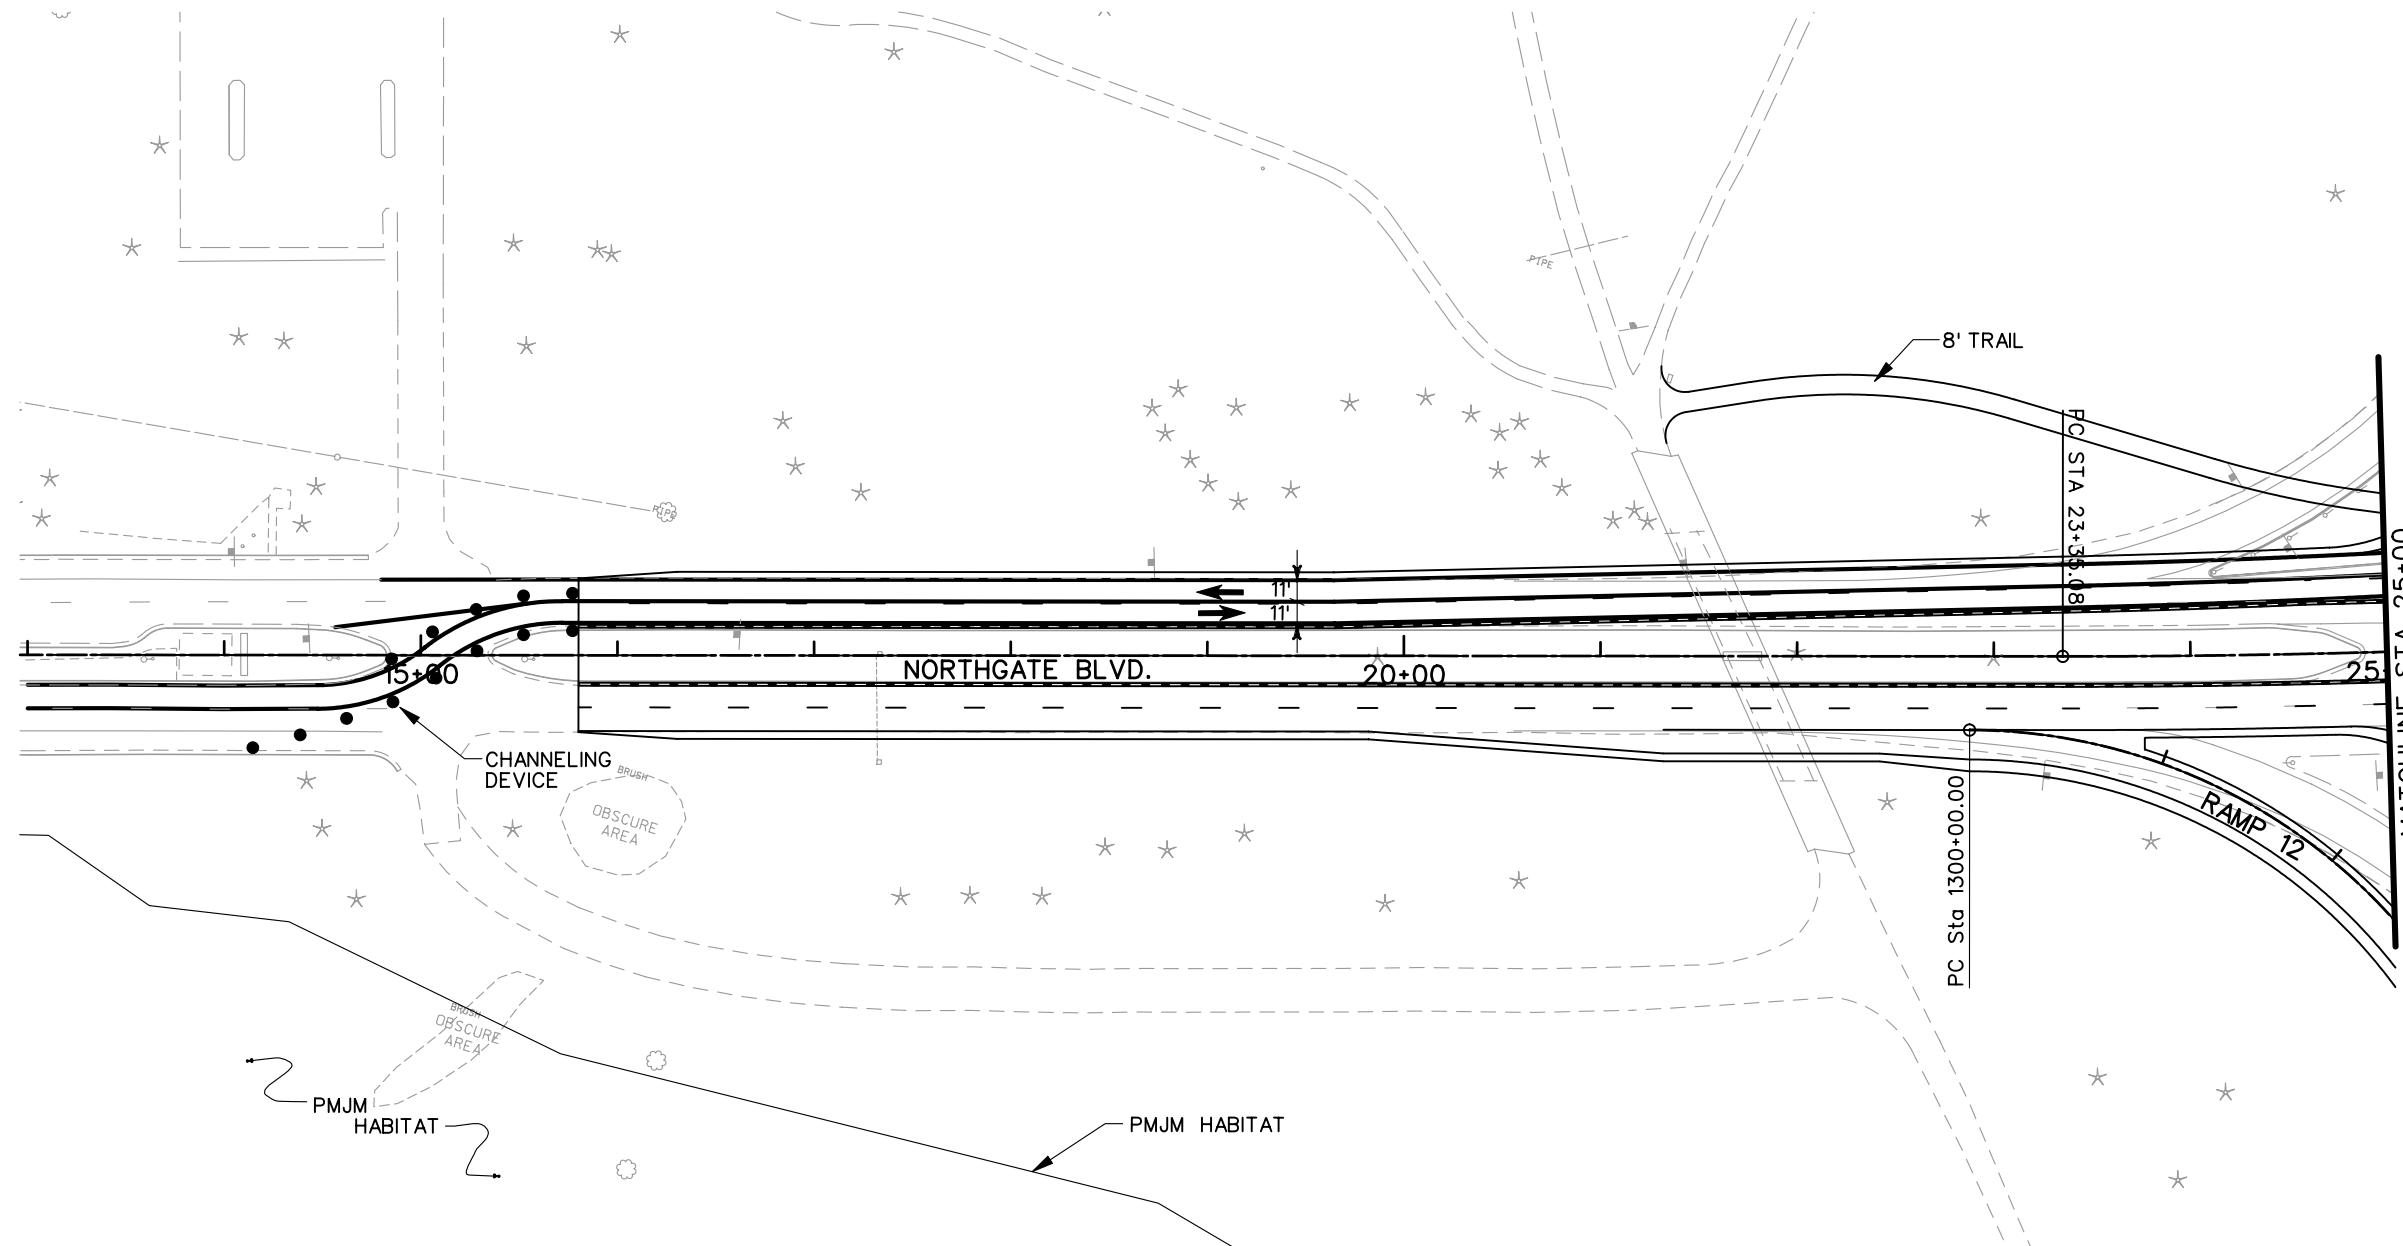

- LEGEND**
- DETOUR PAVEMENT (CONSTRUCTION)
 - DETOUR PAVEMENT (IN USE)
 - ULTIMATE PAVEMENT
 - TRAFFIC FLOW
 - IMPACT ATTENUATOR (TEMP.)
 - CONCRETE BARRIER (TEMP.)
 - CHANNELING DEVICE



NOTE: SEE TYPICAL SECTIONS FOR I-25 SHOULDER WIDTHS.

PRELIMINARY
SUBJECT TO REVISION

Computer File Information		Sheet Revisions		Colorado Department of Transportation		As Constructed		PHASING PLANS		Project No./Code	
Creation Date:	11/11/03	Initials:	JEM					PHASE 4		IM 252-341	
Last Modification Date:	01/20/04	Initials:	JEM					Designer:	MAM	Structure	
Full Path:	S:\Tranproj\ 246091-00\HwyDes\Phasing\							Detailer:	JEM	Numbers	
Drawing File Name:	ph04pl25.dgn							Sheet Subset:			Sheet Number
	Scale: Graphic		Units: English								of
				REGION 2		JFF					

1480 Quail Lake Loop
Suite A
Colorado Springs, CO 80906
Phone: (719) 634-2323
Fax: (719) 227-3298

5500 Greenwood Plaza Blvd.
Suite 150
Greenwood Village, CO 80111
Phone: (303) 221-7275
Fax: (303) 221-7276


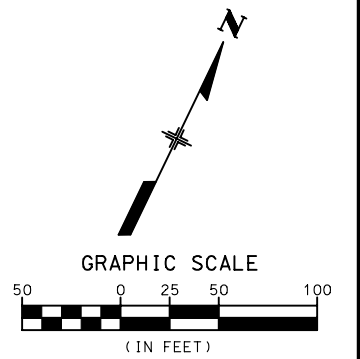
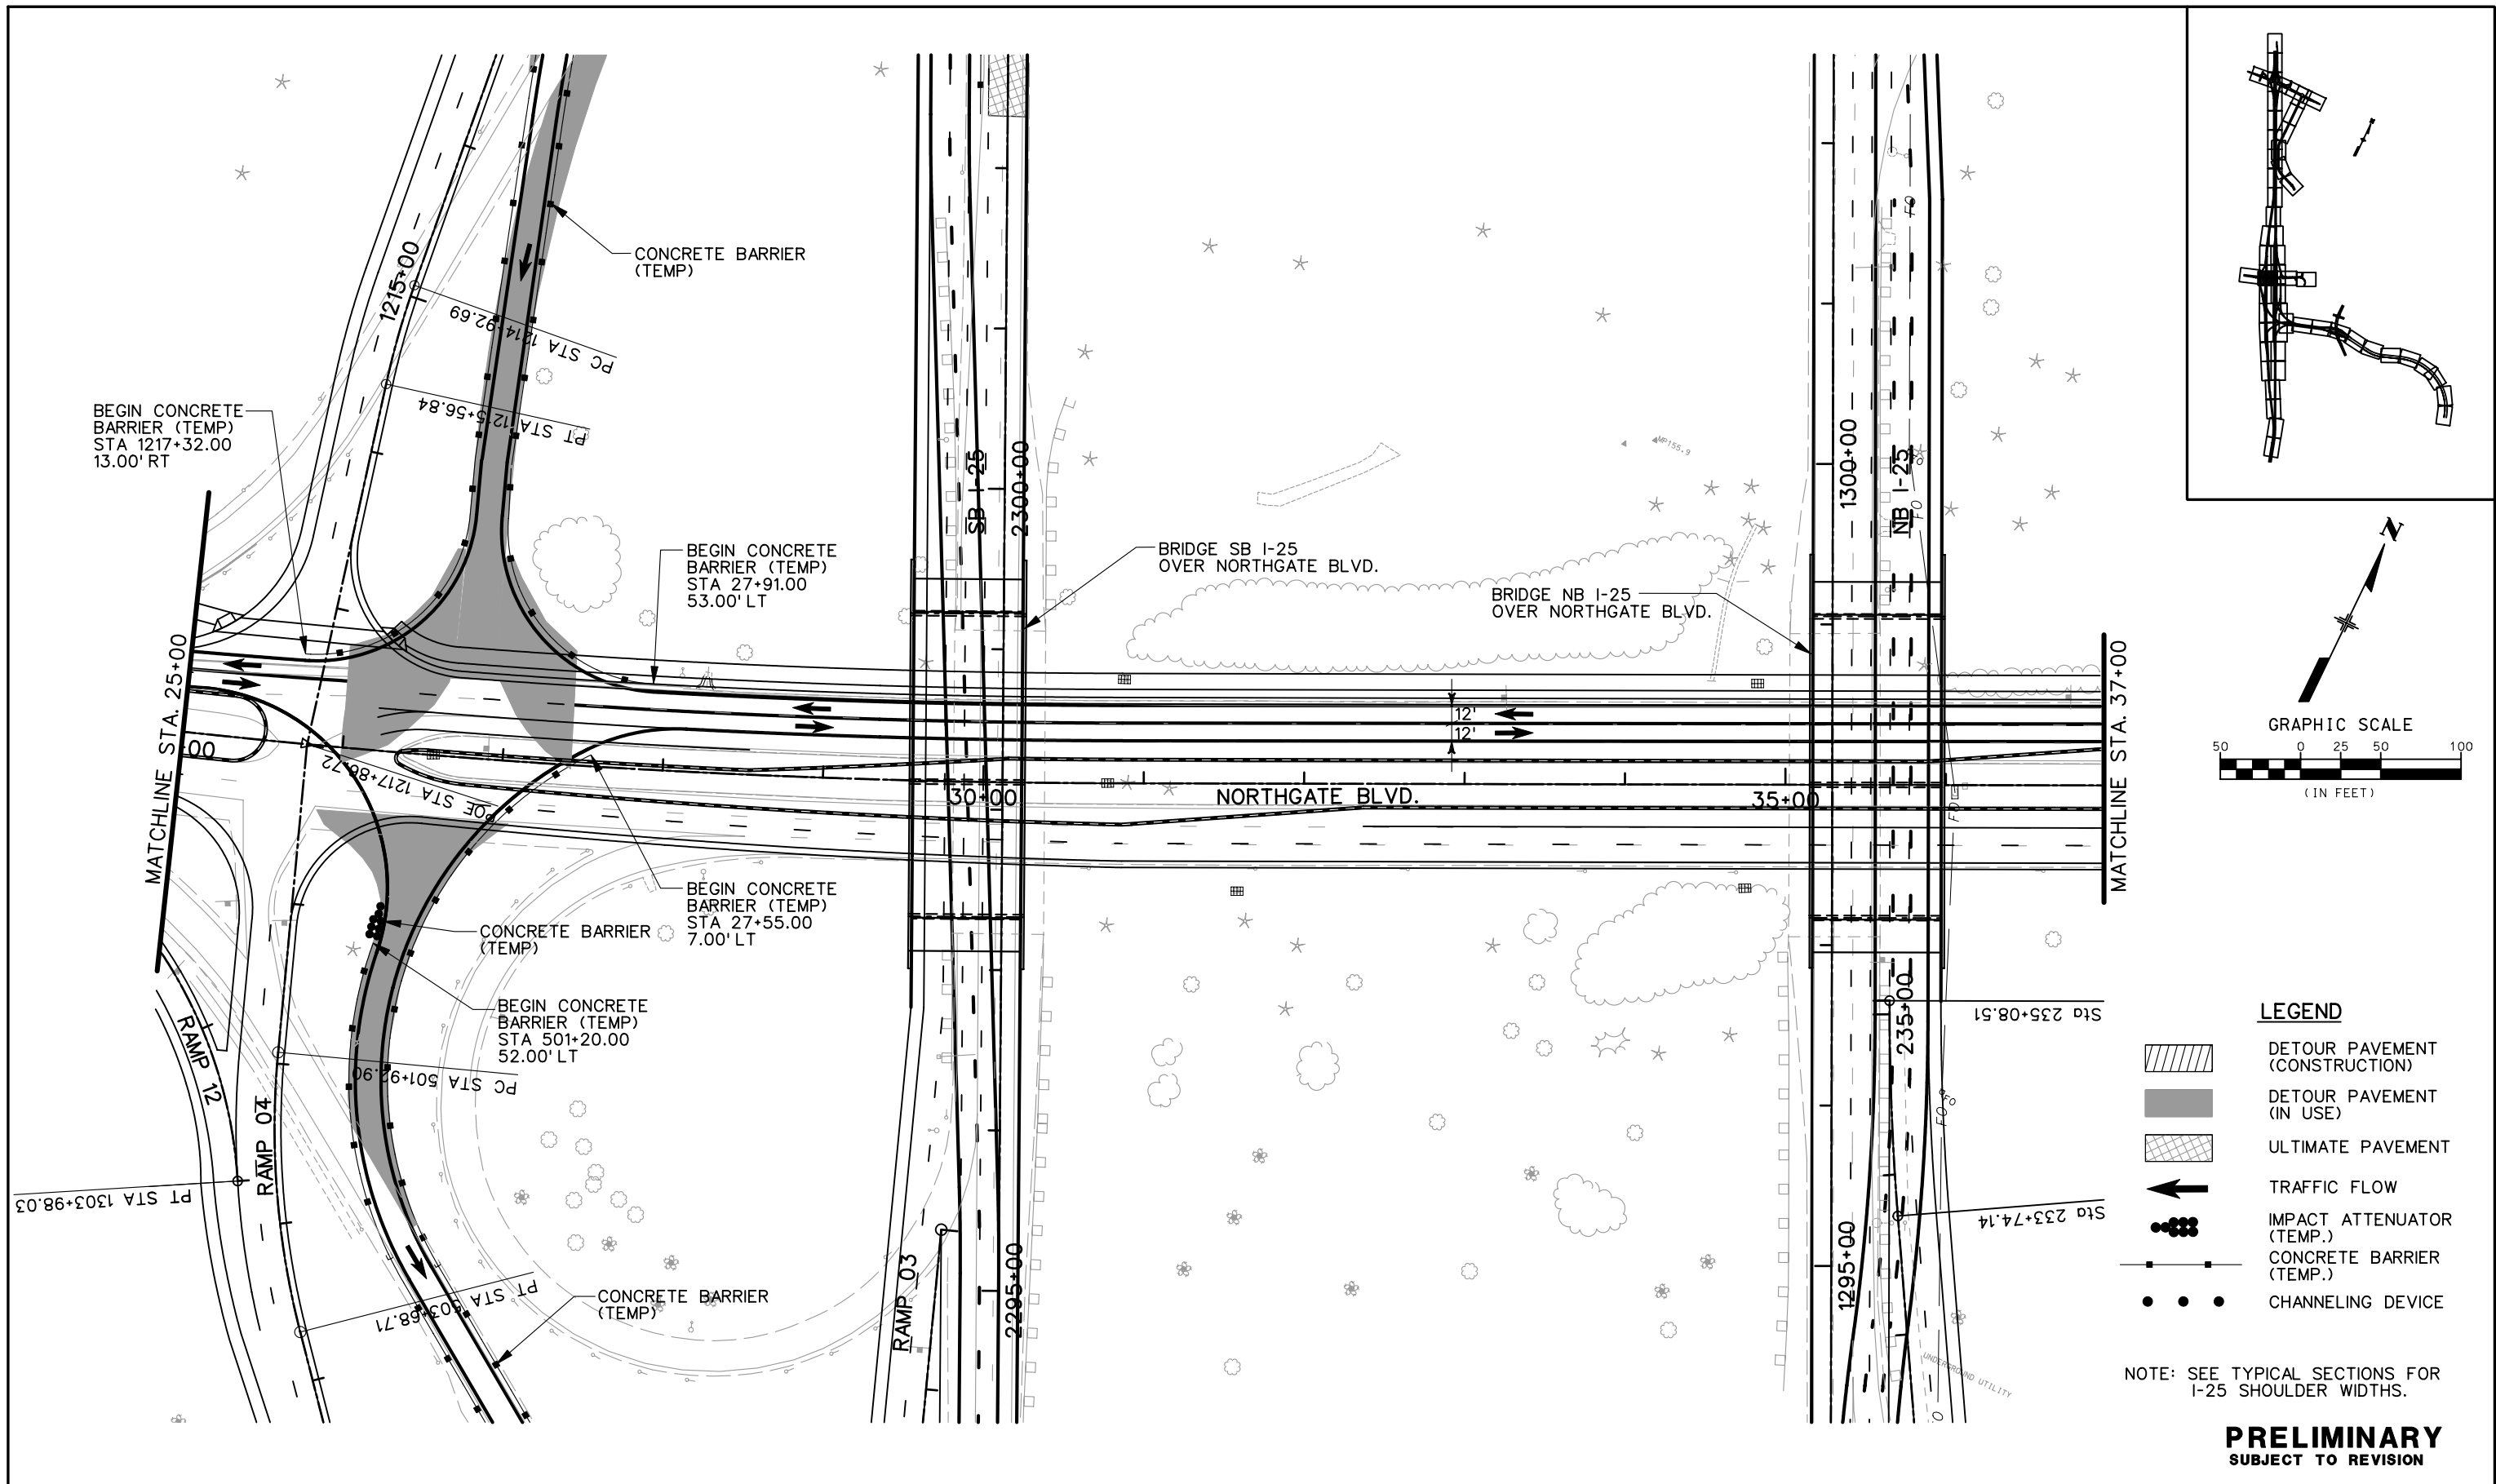


- LEGEND**
- DETOUR PAVEMENT (CONSTRUCTION)
 - DETOUR PAVEMENT (IN USE)
 - ULTIMATE PAVEMENT
 - TRAFFIC FLOW
 - IMPACT ATTENUATOR (TEMP.)
 - CONCRETE BARRIER (TEMP.)
 - CHANNELING DEVICE

NOTE: SEE TYPICAL SECTIONS FOR I-25 SHOULDER WIDTHS.

PRELIMINARY
SUBJECT TO REVISION

Computer File Information		Sheet Revisions		Colorado Department of Transportation		As Constructed		PHASING PLANS		Project No./Code	
Creation Date:	11/10/03 Initials: JEM	<input type="checkbox"/>		1480 Quail Lake Loop Suite A Colorado Springs, CO 80906 Phone: (719) 634-2323 Fax: (719) 227-3298 5500 Greenwood Plaza Blvd. Suite 150 Greenwood Village, CO 80111 Phone: (303) 221-7275 Fax: (303) 221-7276	No Revisions:		PHASE 4		IM 252-341		
Last Modification Date:	01/20/04 Initials: JEM	<input type="checkbox"/>			Revised:		Designer: MAM		Structure Numbers		
Full Path:	S:\Tranproj\ 246091-00\HwyDes\Phasing\	<input type="checkbox"/>			Void:		Detailer: JEM				
Drawing File Name:	ph04pl26.dgn	<input type="checkbox"/>			REGION 2 JFF		Sheet Subset:		of		
Scale: Graphic Units: English		<input type="checkbox"/>								13388	
		<input type="checkbox"/>								Sheet Number	

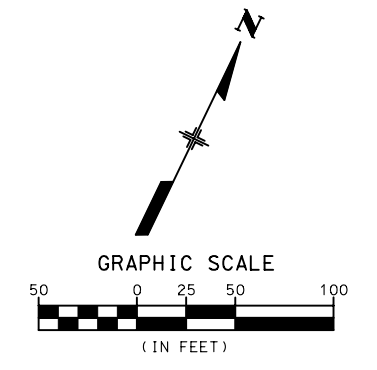
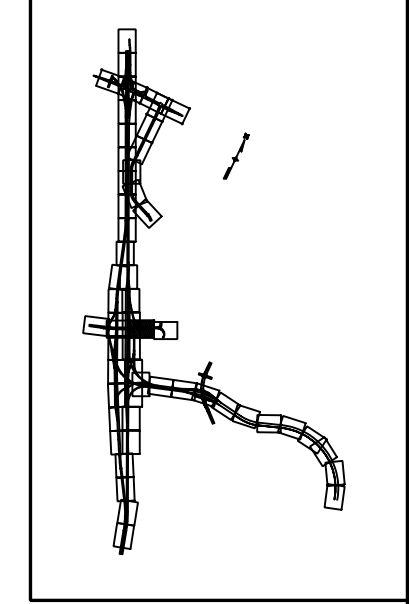
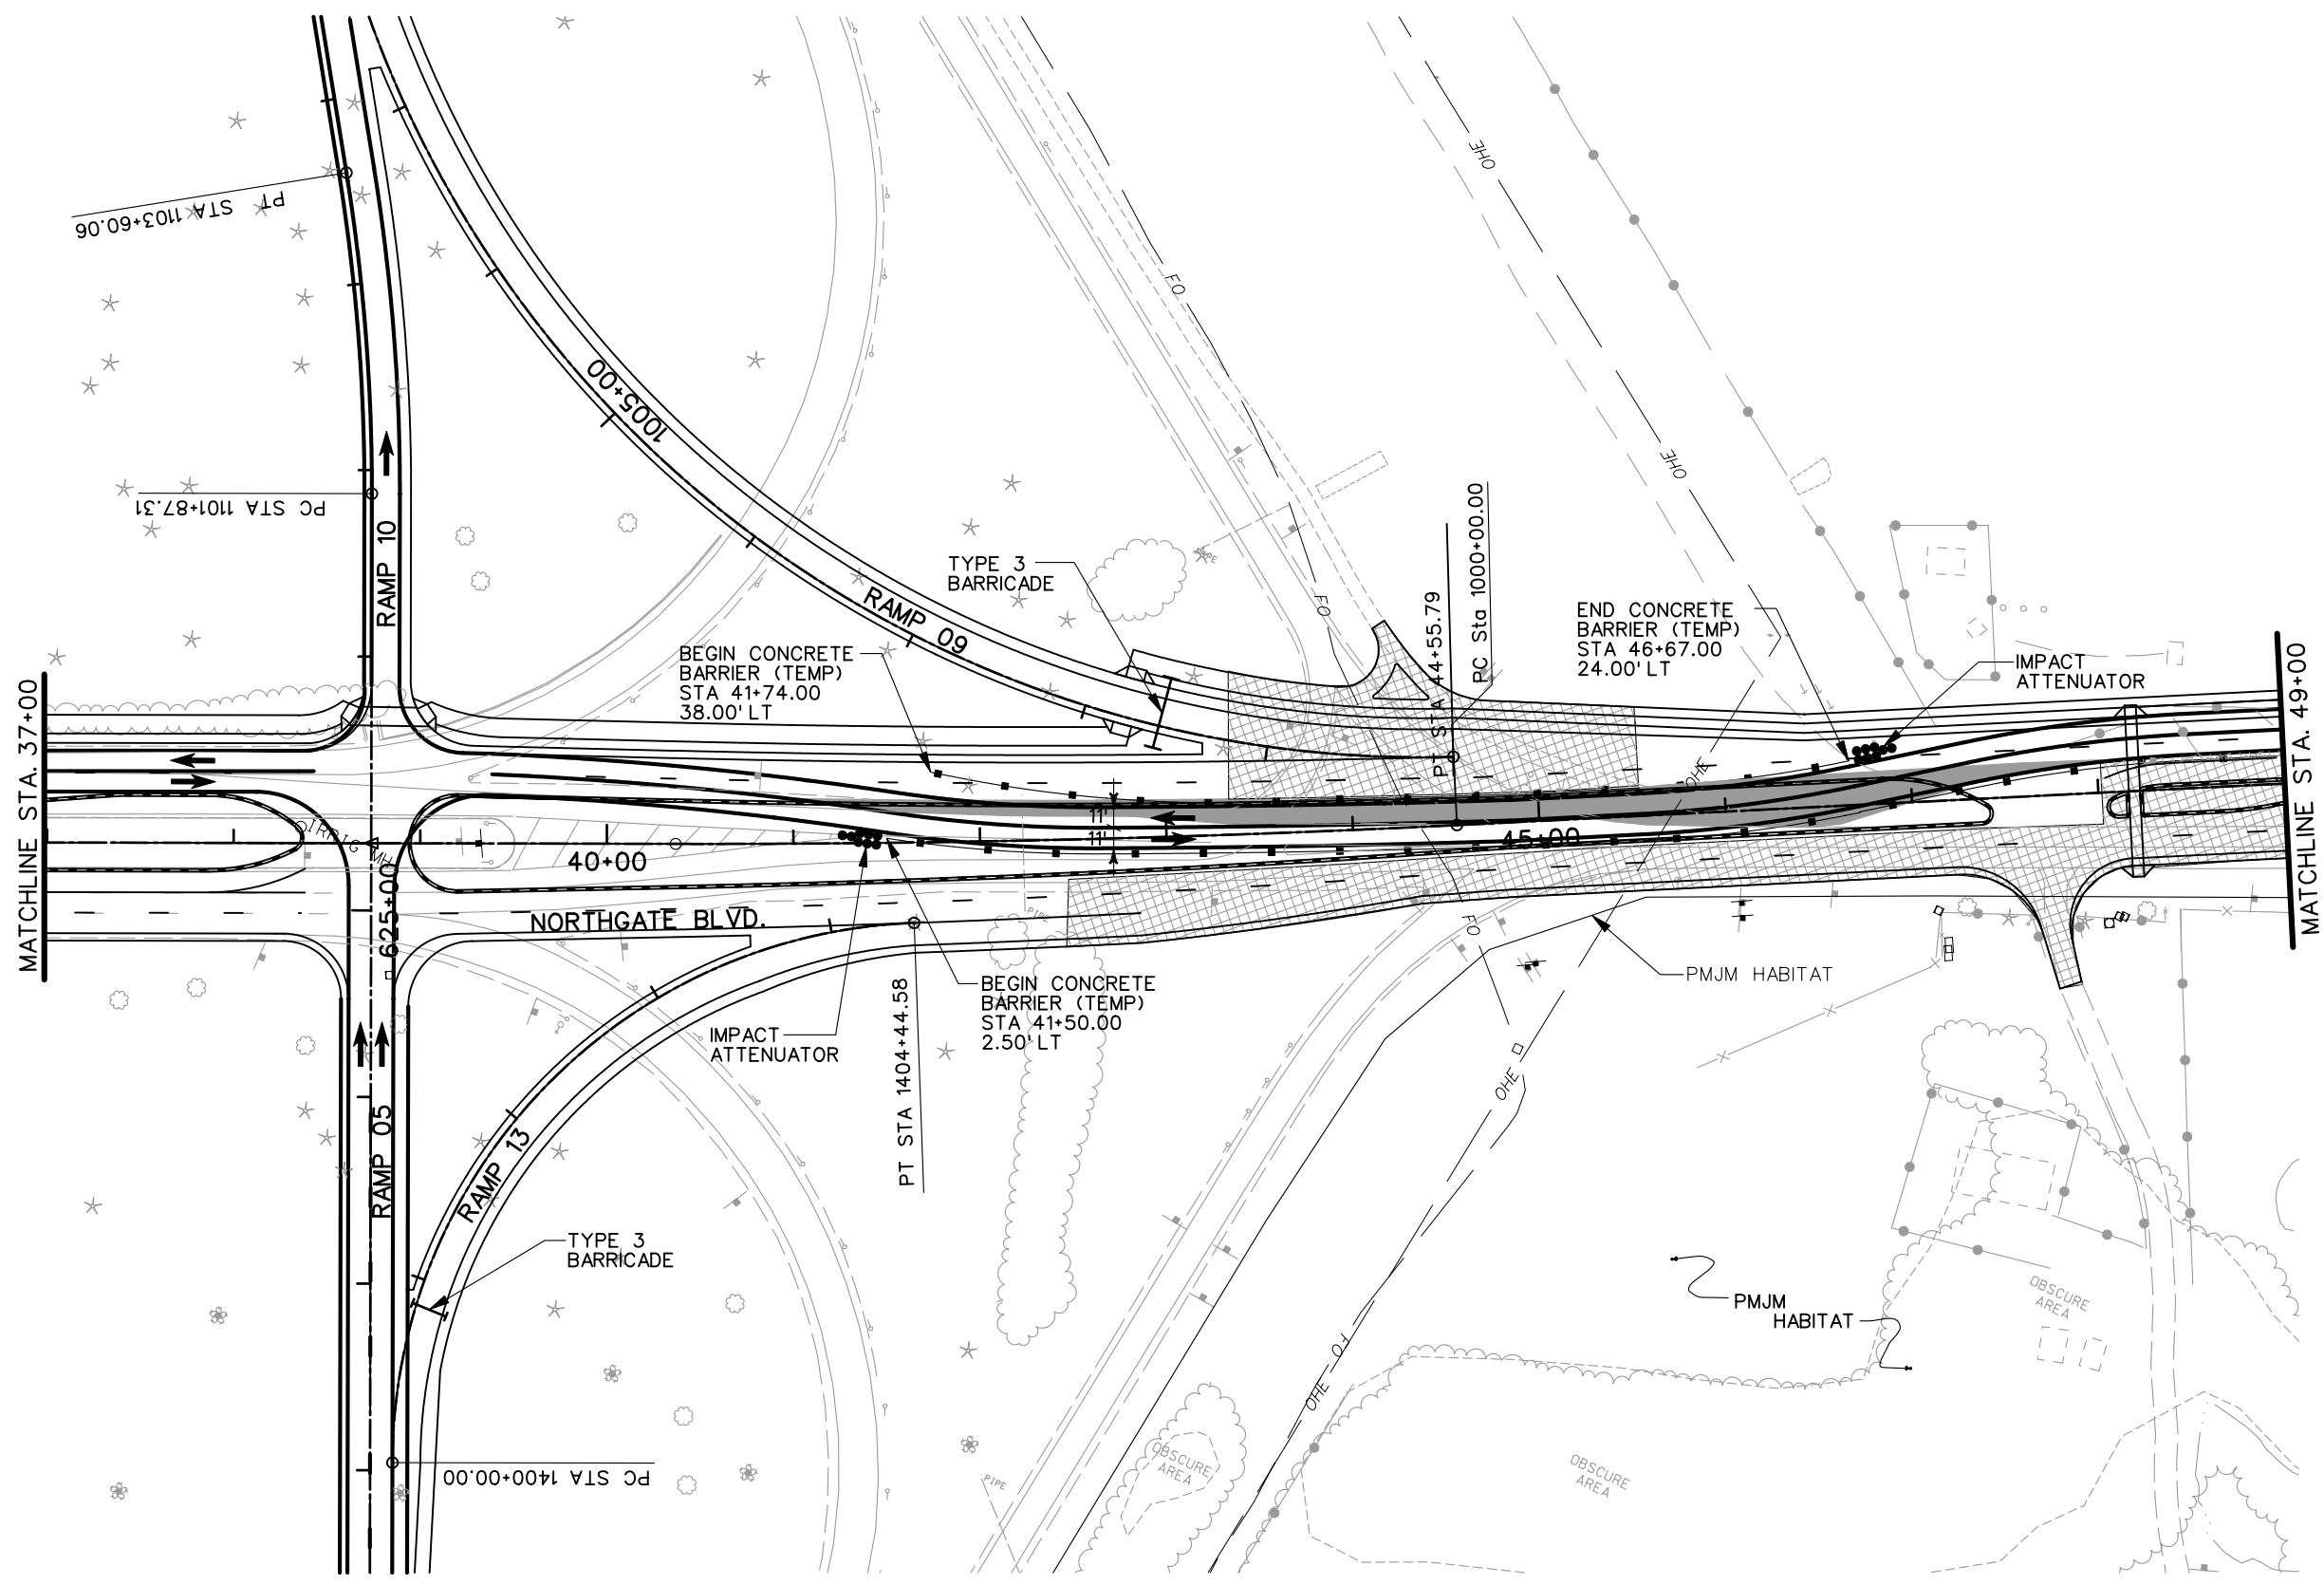


- LEGEND**
- DETOUR PAVEMENT (CONSTRUCTION)
 - DETOUR PAVEMENT (IN USE)
 - ULTIMATE PAVEMENT
 - TRAFFIC FLOW
 - IMPACT ATTENUATOR (TEMP.)
 - CONCRETE BARRIER (TEMP.)
 - CHANNELING DEVICE

NOTE: SEE TYPICAL SECTIONS FOR I-25 SHOULDER WIDTHS.

PRELIMINARY
SUBJECT TO REVISION

Computer File Information		Sheet Revisions		Colorado Department of Transportation		As Constructed		PHASING PLANS		Project No./Code									
Creation Date: 11/10/03 Initials: JEM				1480 Quail Lake Loop Suite A Colorado Springs, CO 80906 Phone: (719) 634-2323 Fax: (719) 227-3298		5500 Greenwood Plaza Blvd. Suite 150 Greenwood Village, CO 80111 Phone: (303) 221-7275 Fax: (303) 221-7276		PHASE 4		IM 252-341									
Last Modification Date: 01/20/04 Initials: JEM								REGION 2		JFF		No Revisions:		Designer: MAM Structure					
Full Path: S:\Tranproj\ 246091-00\HwyDes\Phasing\												Void:		Detailer: JEM Structure		Revised:		Numbers	
Drawing File Name: ph04pl27.dgn																Sheet Subset:		of	
Scale: Graphic Units: English										Sheet Number									


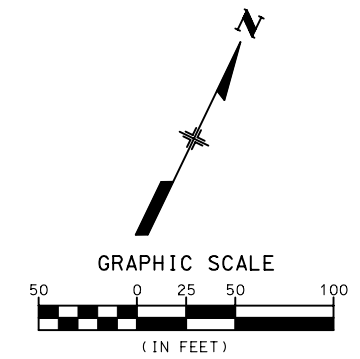
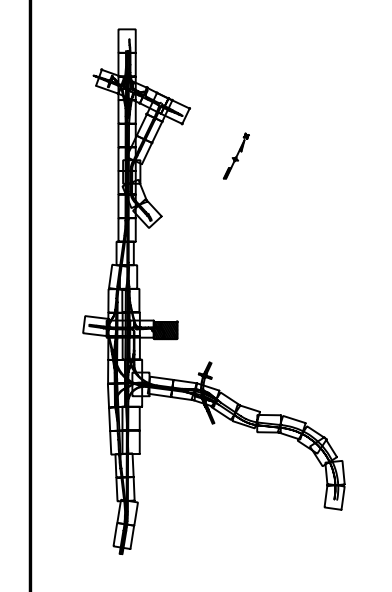
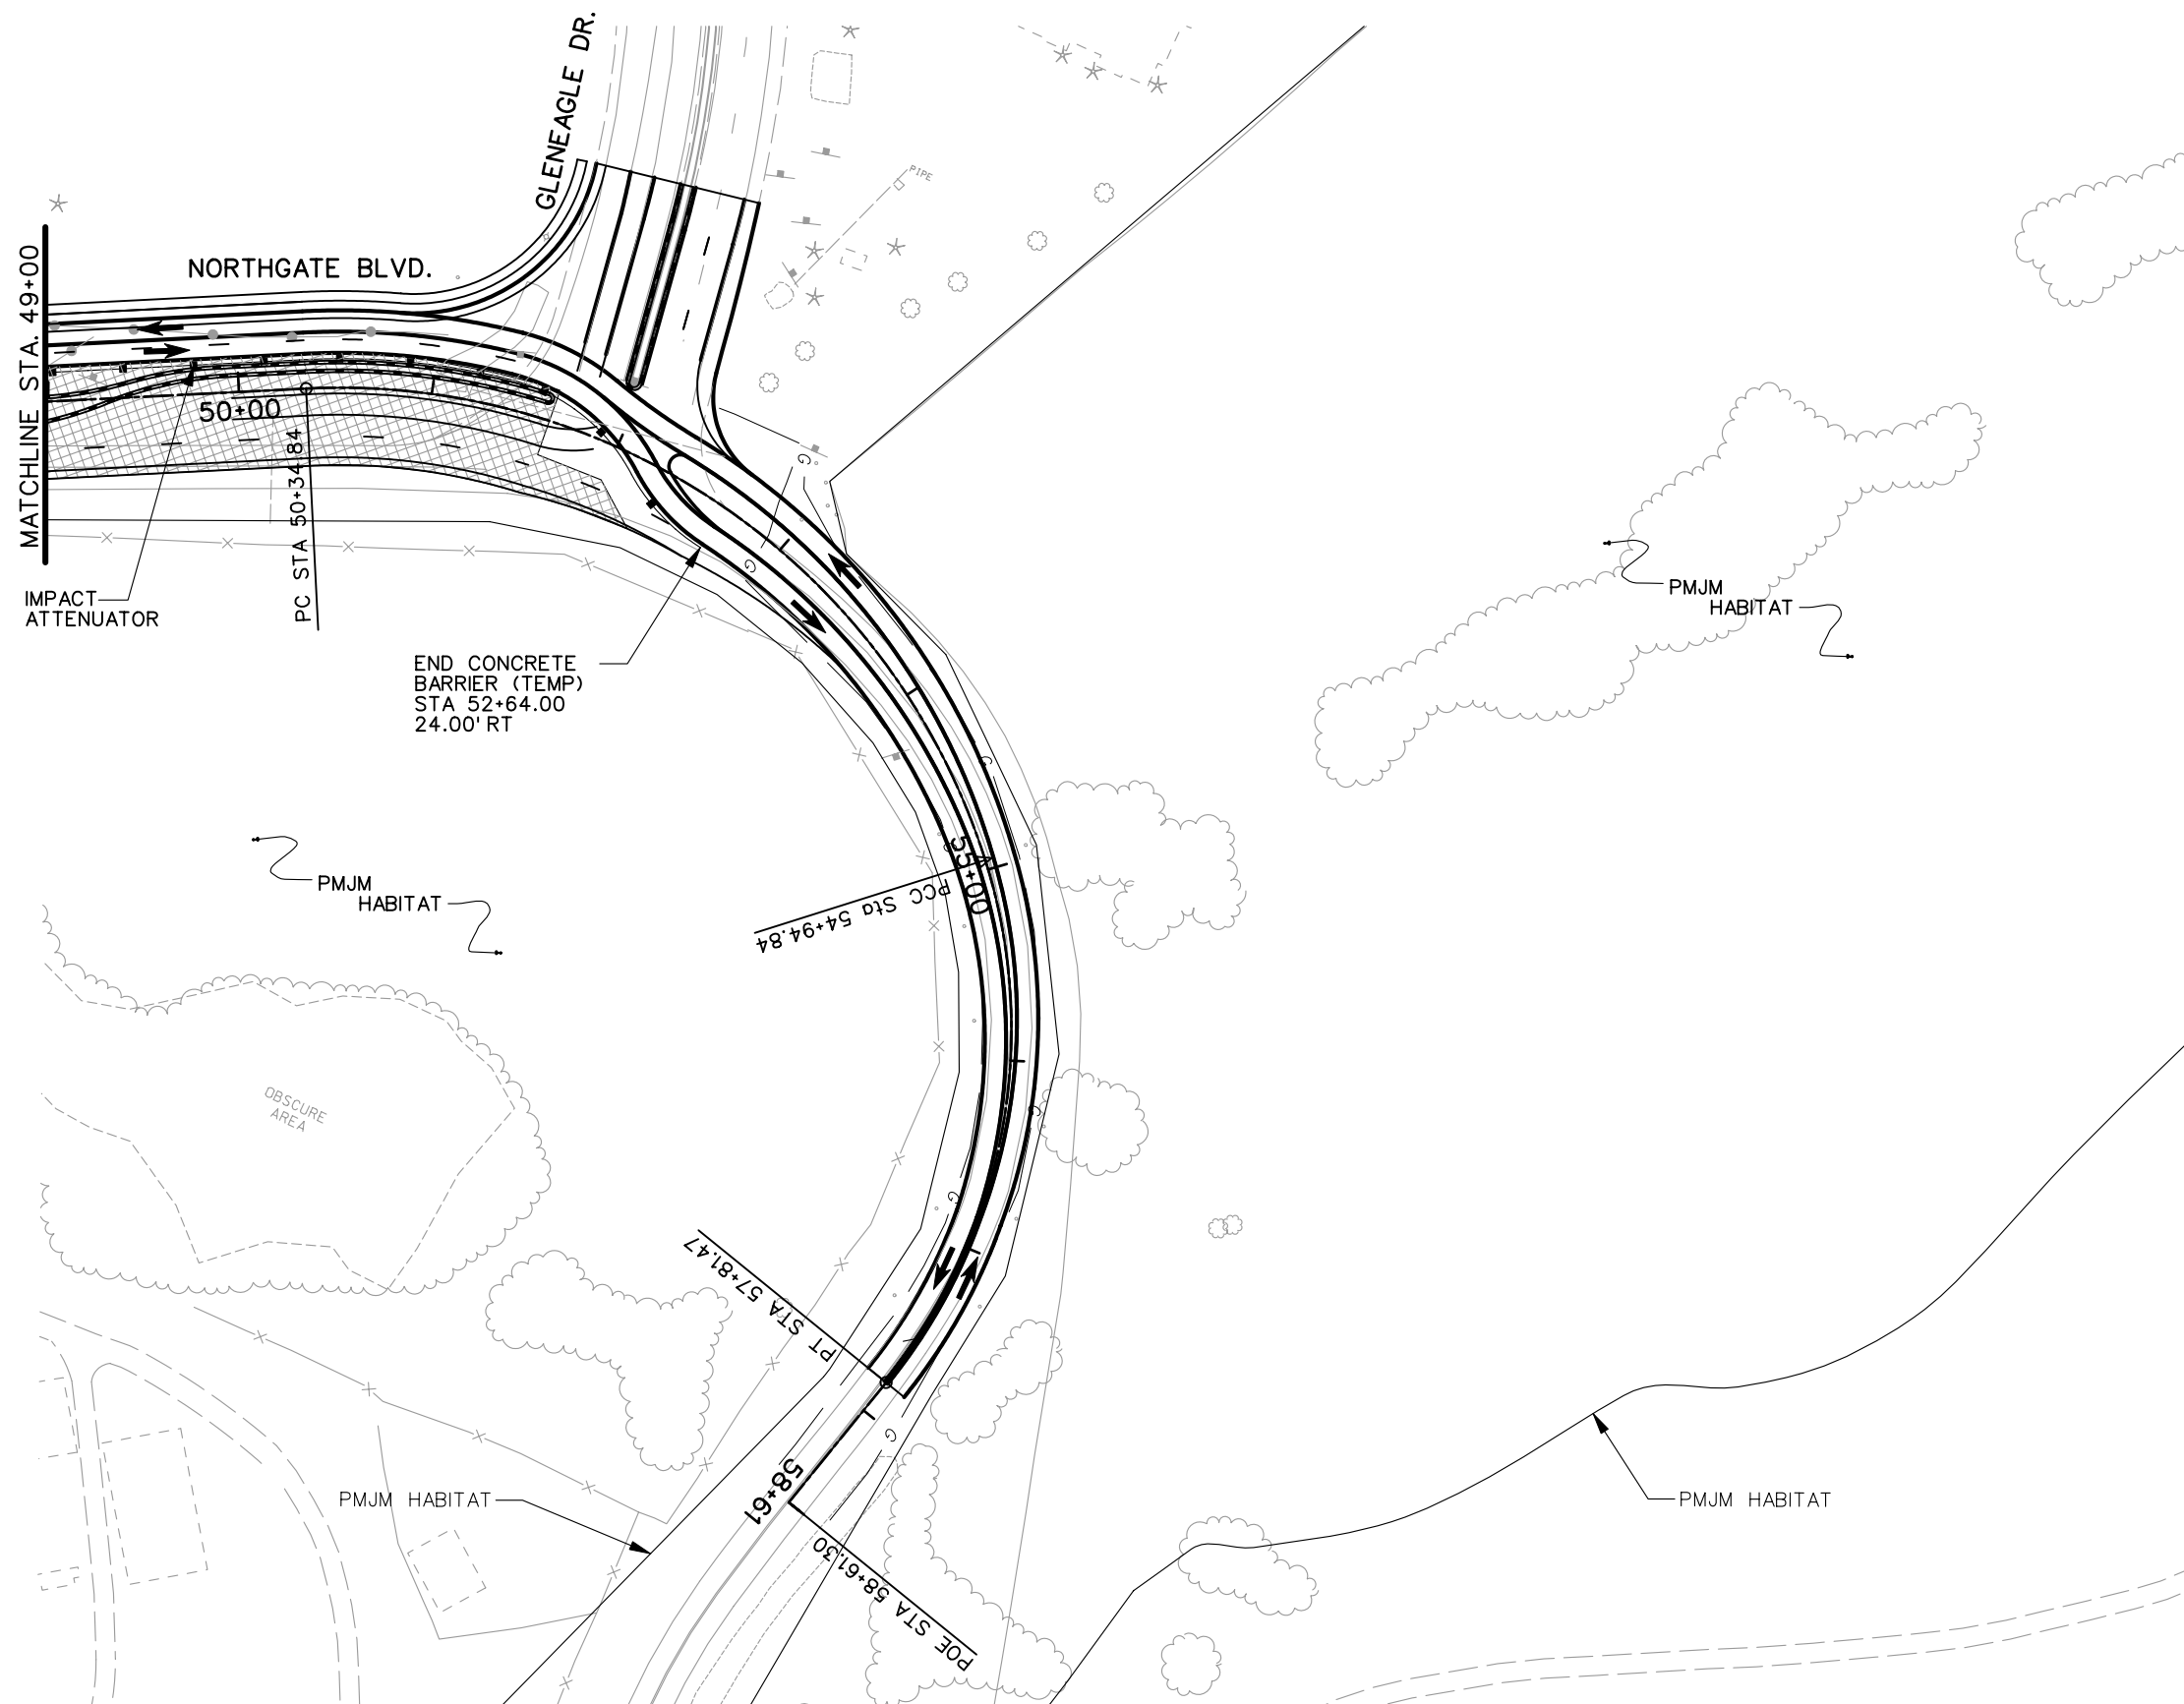


- LEGEND**
- DETOUR PAVEMENT (CONSTRUCTION)
 - DETOUR PAVEMENT (IN USE)
 - ULTIMATE PAVEMENT
 - TRAFFIC FLOW
 - IMPACT ATTENUATOR (TEMP.)
 - CONCRETE BARRIER (TEMP.)
 - CHANNELING DEVICE





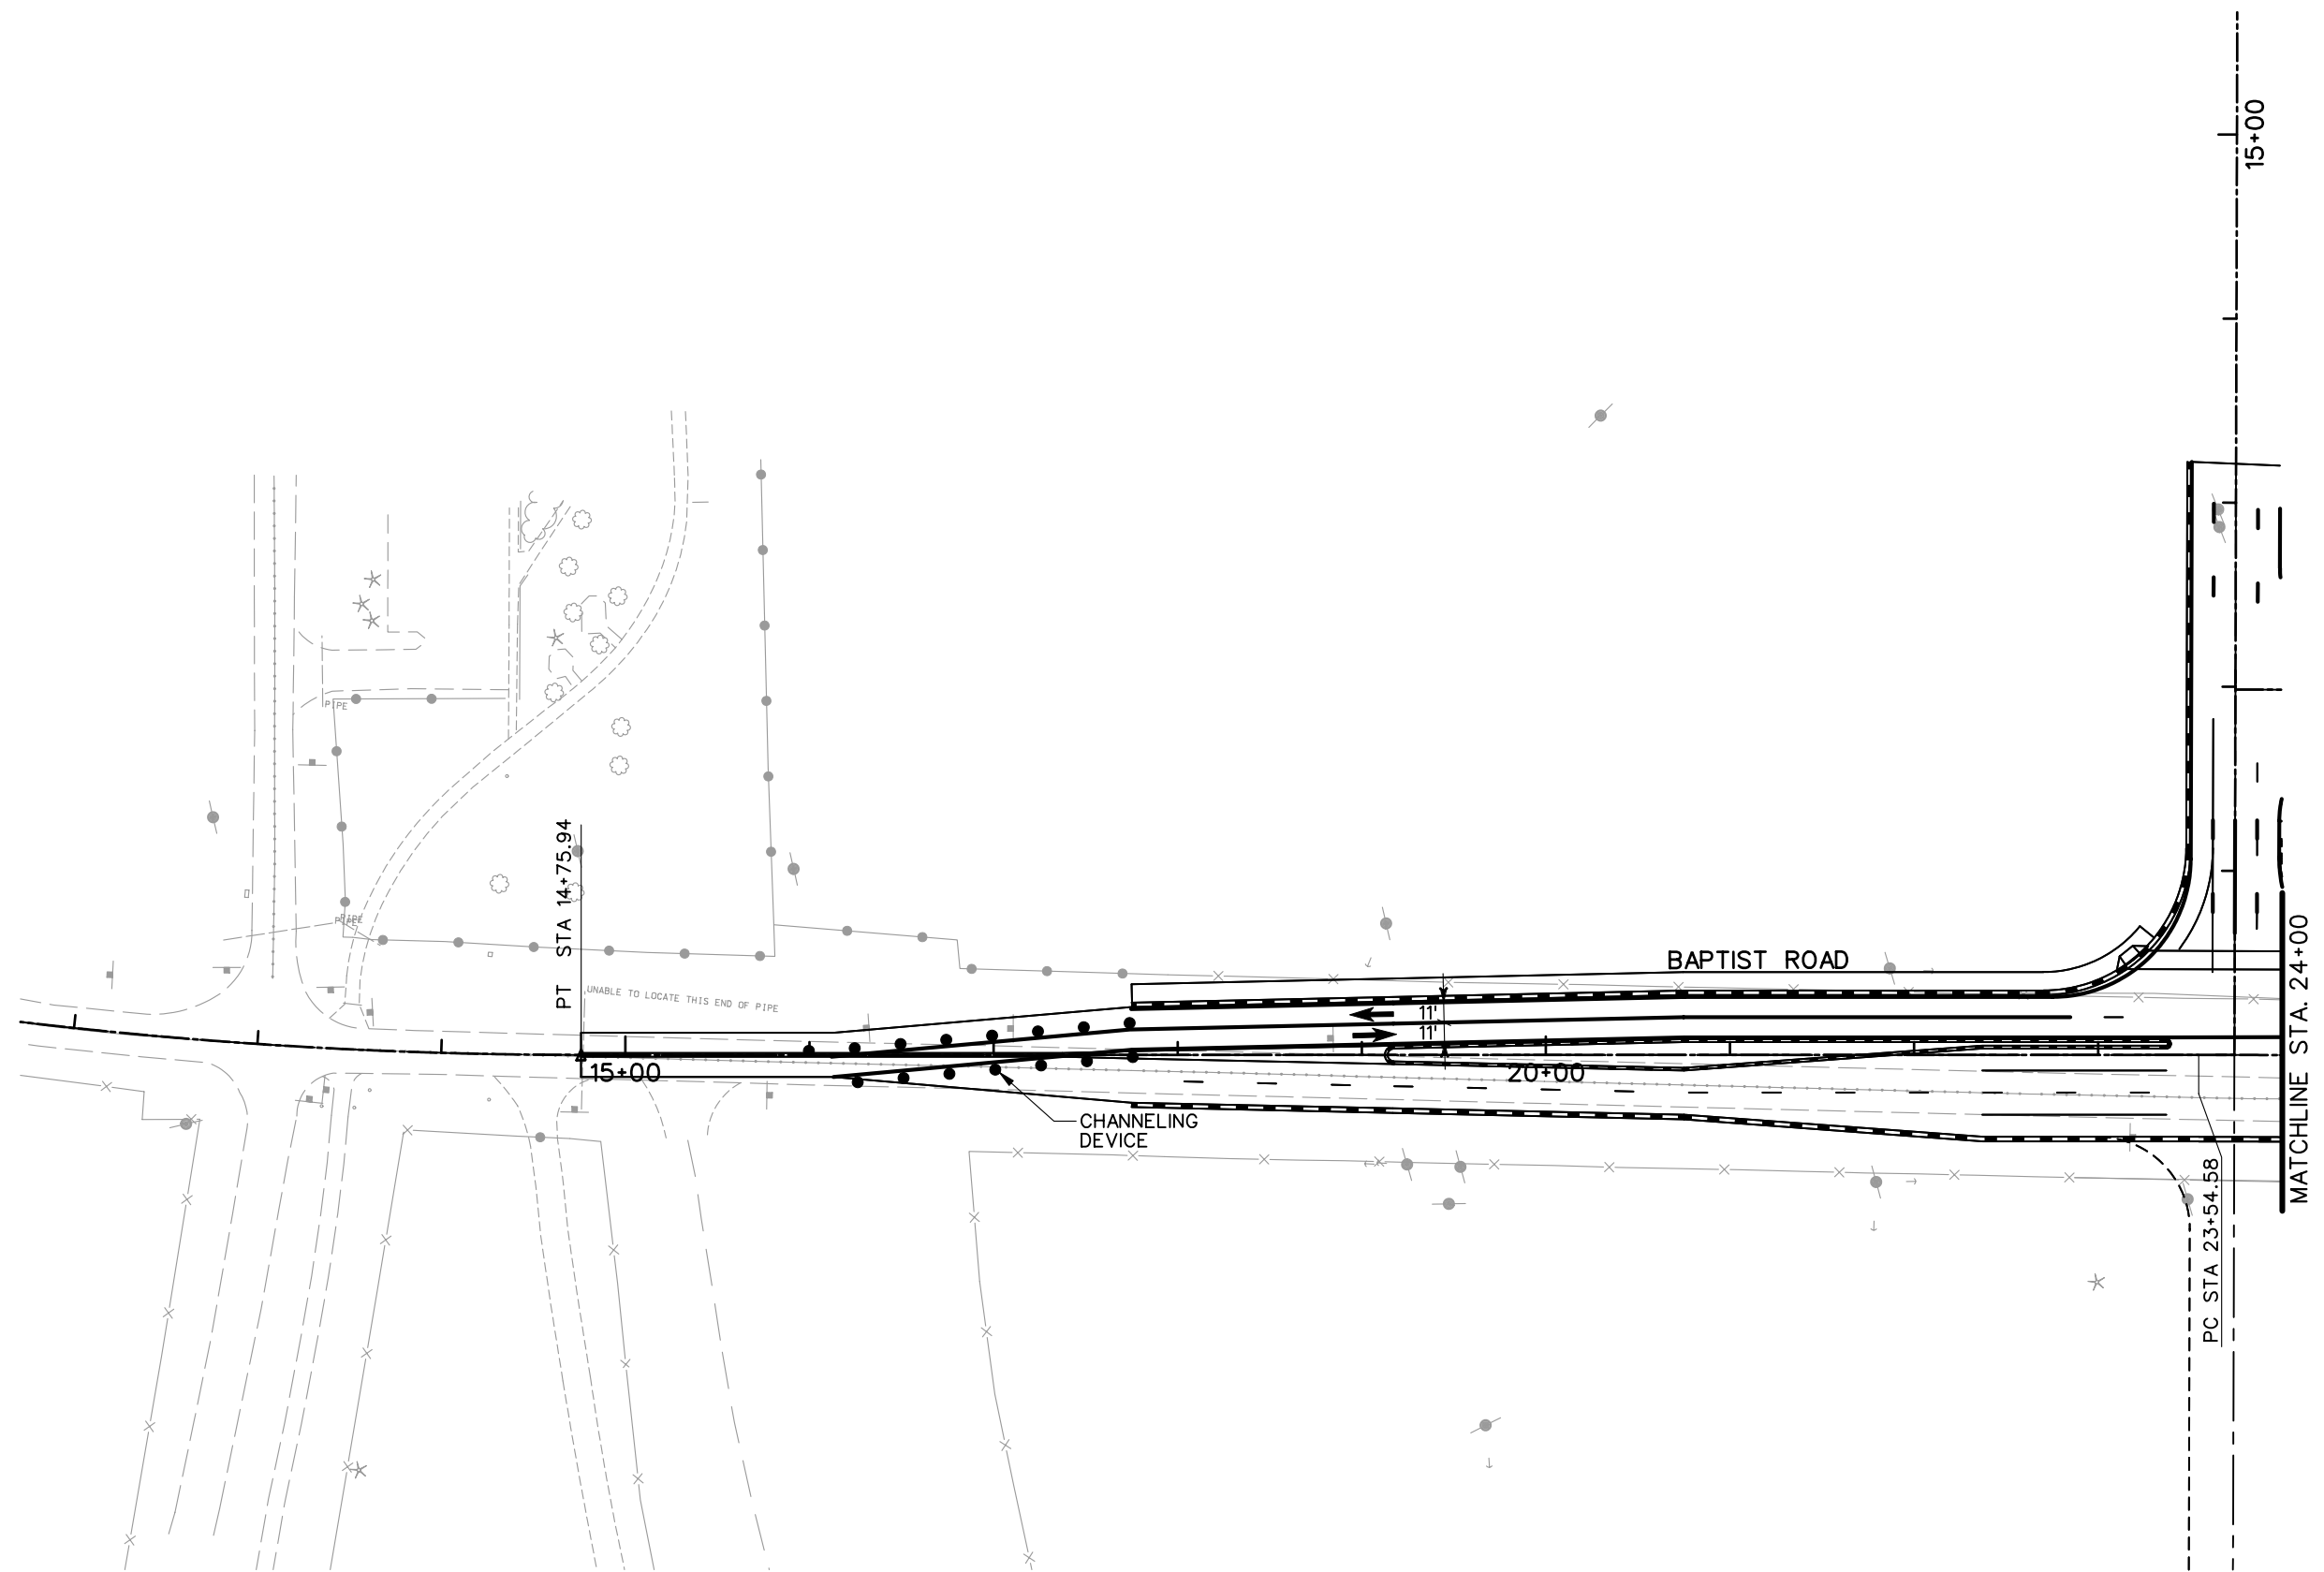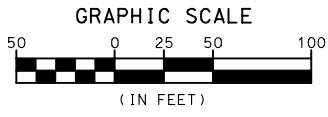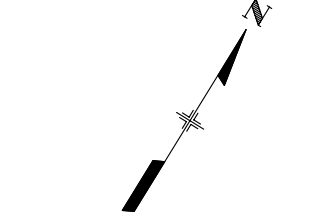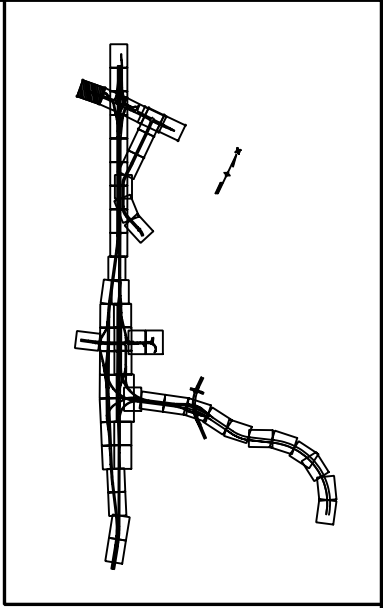


NOTE: SEE TYPICAL SECTIONS FOR I-25 SHOULDER WIDTHS.

PRELIMINARY
SUBJECT TO REVISION

Computer File Information		Sheet Revisions		Colorado Department of Transportation		As Constructed		PHASING PLANS		Project No./Code	
Creation Date:	11/10/03	Initials:	JEM					PHASE 4		IM 252-341	
Last Modification Date:	01/20/04	Initials:	JEM					No Revisions:		13388	
Full Path:	S:\Tranproj\ 246091-00\HwyDes\Phasing\							Revised:	Designer:	MAM	Structure
Drawing File Name:	ph04pl27A.dgn							Void:	Detailer:	JEM	Numbers
Scale:	Graphic							Sheet Subset:			of
Units:	English										Sheet Number
				1480 Quail Lake Loop, Suite A, Colorado Springs, CO 80906 Phone: (719) 634-2323 Fax: (719) 227-3298		5500 Greenwood Plaza Blvd., Suite 150, Greenwood Village, CO 80111 Phone: (303) 221-7275 Fax: (303) 221-7276					
				REGION 2		JFF					








LEGEND








-  DETOUR PAVEMENT (CONSTRUCTION)
-  DETOUR PAVEMENT (IN USE)
-  ULTIMATE PAVEMENT
-  TRAFFIC FLOW
-  IMPACT ATTENUATOR (TEMP.)
-  CONCRETE BARRIER (TEMP.)
-  CHANNELING DEVICE

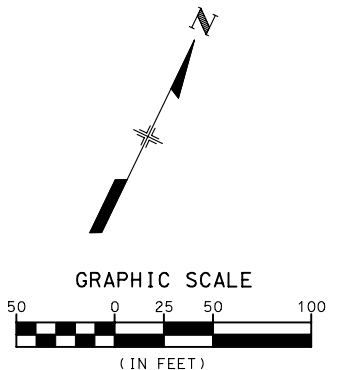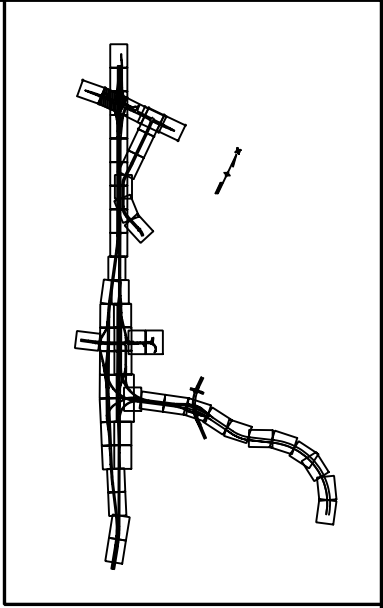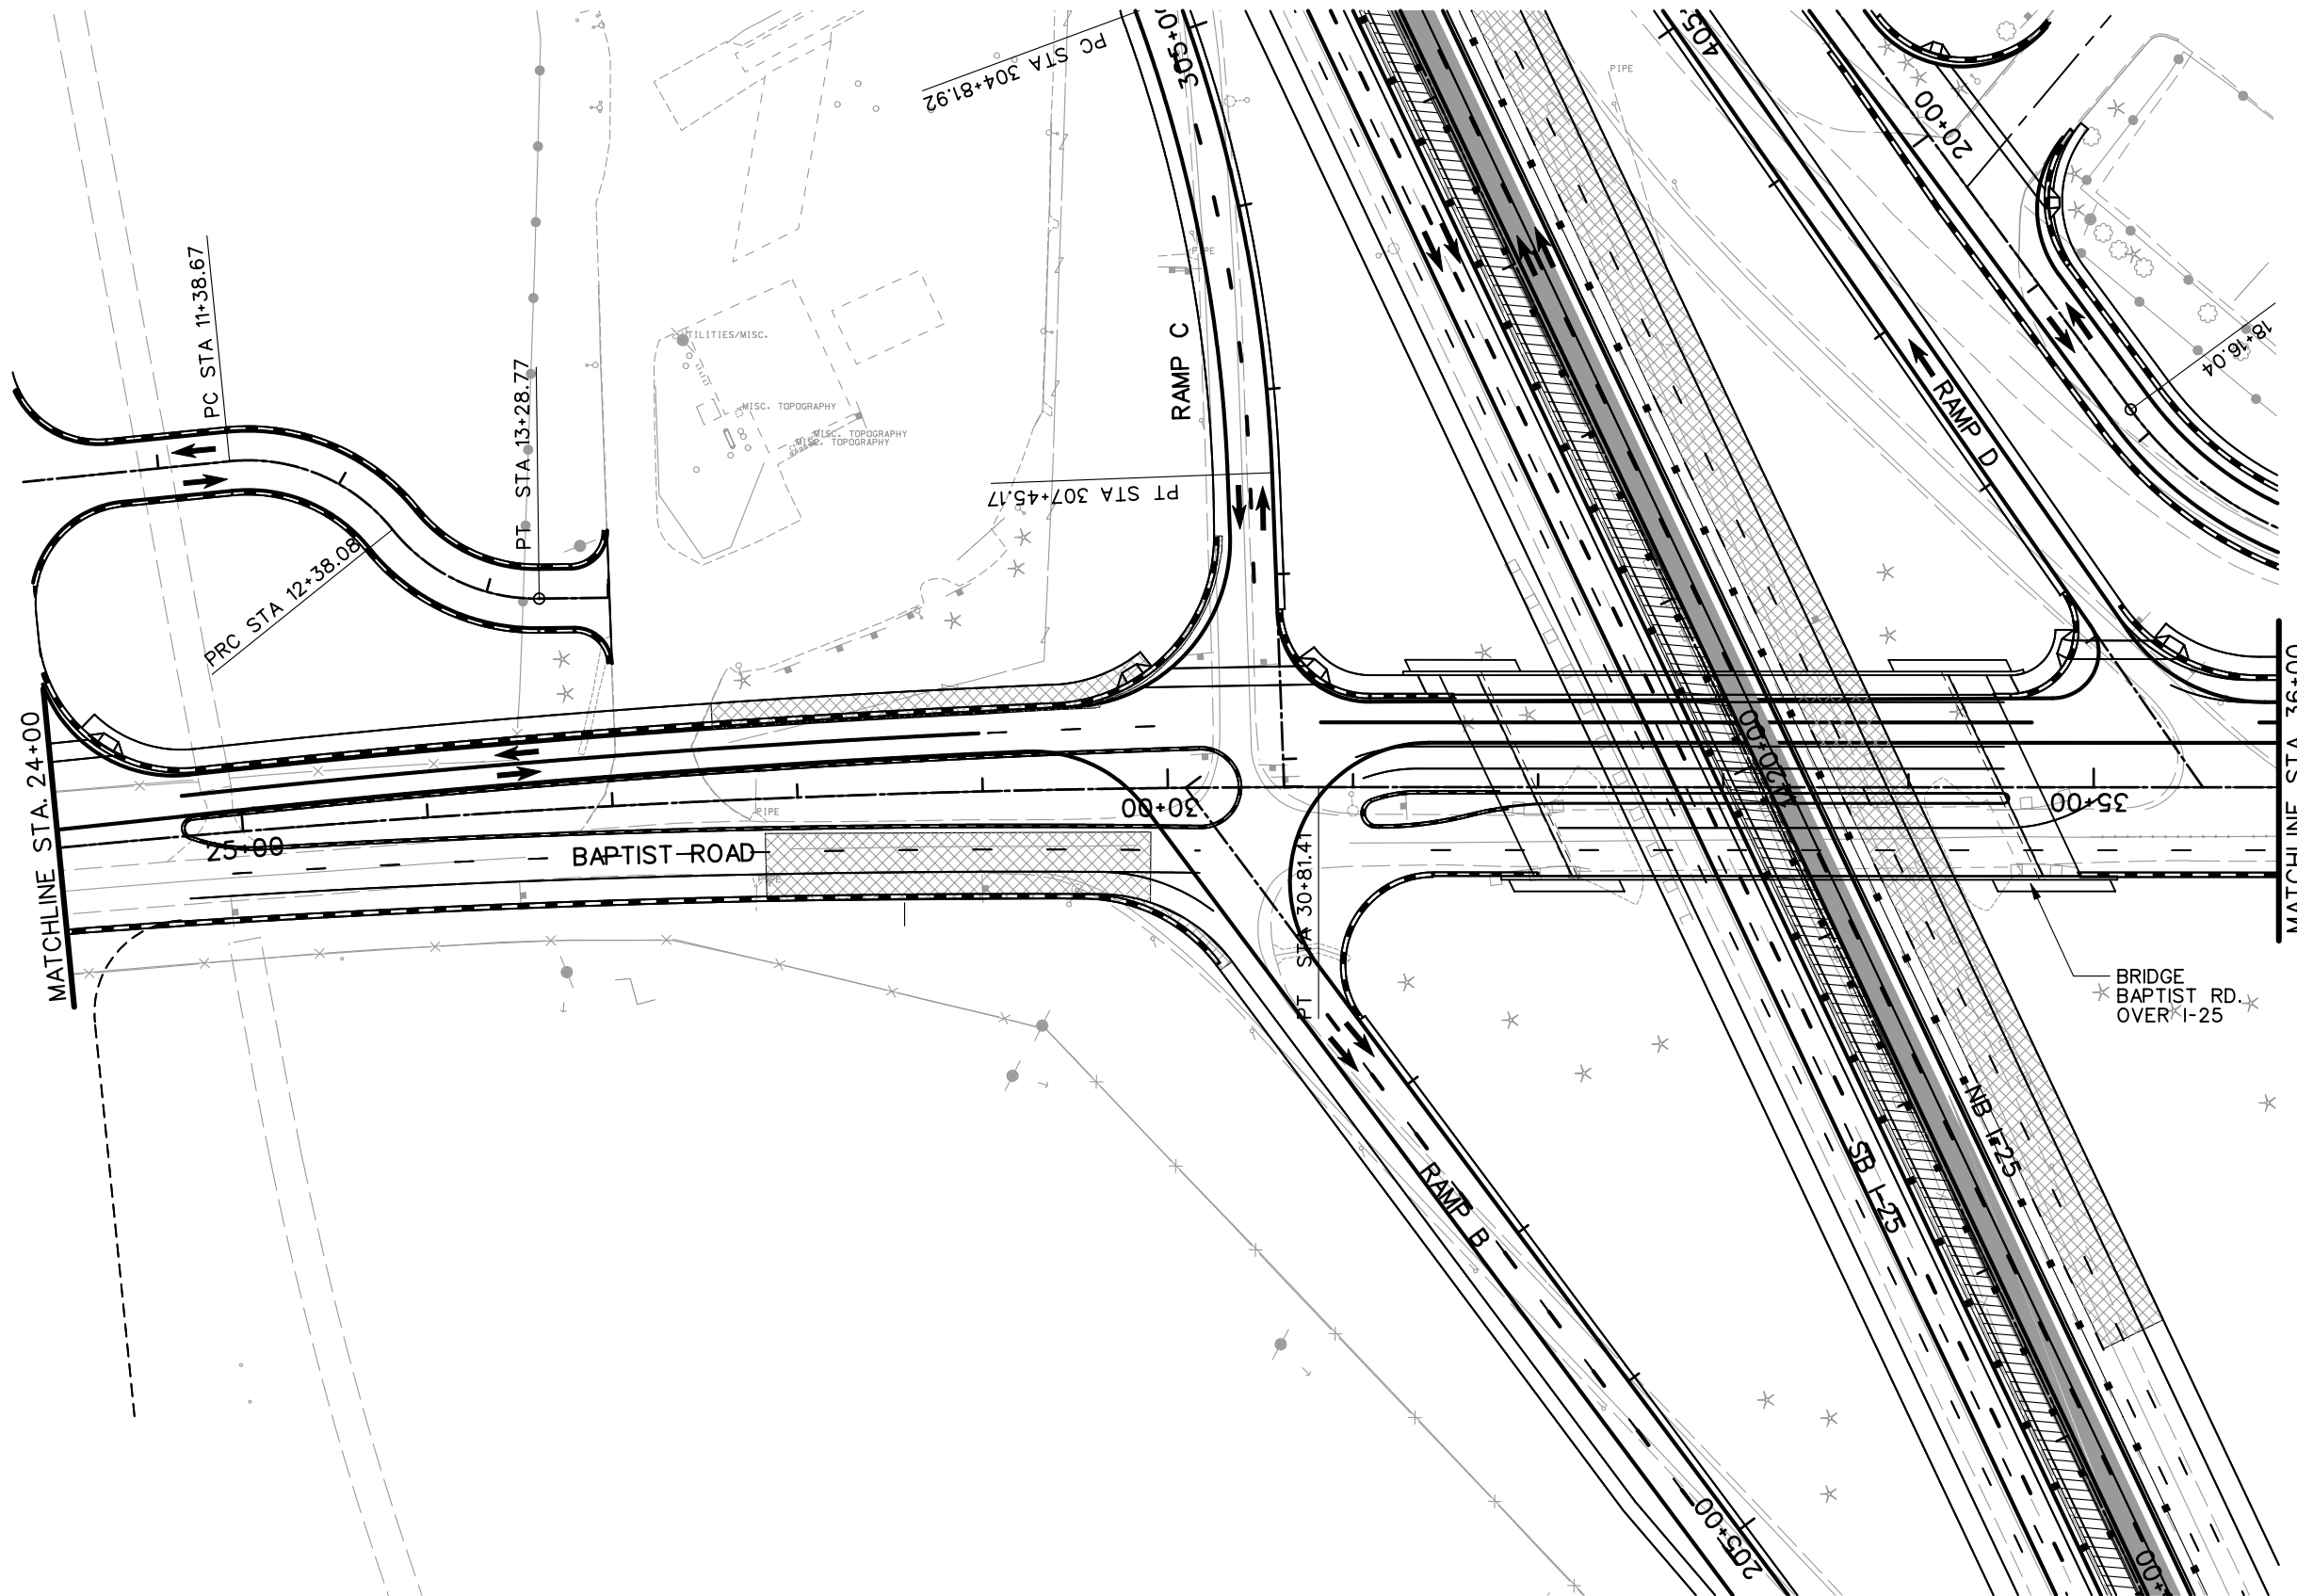NOTE: SEE TYPICAL SECTIONS FOR I-25 SHOULDER WIDTHS.

PRELIMINARY
SUBJECT TO REVISION



Computer File Information		Sheet Revisions		Colorado Department of Transportation		As Constructed		PHASING PLANS PHASE 4		Project No./Code		
Creation Date:	11/18/03 Initials: JEM	<input type="checkbox"/> <input type="checkbox"/> <input type="checkbox"/> <input type="checkbox"/>			 1480 Quail Lake Loop Suite A Colorado Springs, CO 80906 Phone: (719) 634-2323 Fax: (719) 227-3298		 5500 Greenwood Plaza Blvd. Suite 150 Greenwood Village, CO 80111 Phone: (303) 221-7275 Fax: (303) 221-7276		No Revisions: Revised: Void:		IM 252-341	
Last Modification Date:	01/20/04 Initials: JEM										13388	
Full Path:	S:\Tranproj\ 246091-00\HwyDes\Phasing\										Sheet Number	
Drawing File Name:	ph04pl34.dgn										of	
Scale: Graphic Units: English				REGION 2 JFF								






- LEGEND**
-  DETOUR PAVEMENT (CONSTRUCTION)
 -  DETOUR PAVEMENT (IN USE)
 -  ULTIMATE PAVEMENT
 -  TRAFFIC FLOW
 -  IMPACT ATTENUATOR (TEMP.)
 -  CONCRETE BARRIER (TEMP.)
 -  CHANNELING DEVICE

NOTE: SEE TYPICAL SECTIONS FOR I-25 SHOULDER WIDTHS.

PRELIMINARY
SUBJECT TO REVISION

Computer File Information		Sheet Revisions		Colorado Department of Transportation		As Constructed		PHASING PLANS		Project No./Code						
Creation Date:	11/18/03 Initials: JEM	<input type="checkbox"/> <input type="checkbox"/> <input type="checkbox"/> <input type="checkbox"/>			 1480 Quail Lake Loop Suite A Colorado Springs, CO 80906 Phone: (719) 634-2323 Fax: (719) 227-3298  5500 Greenwood Plaza Blvd. Suite 150 Greenwood Village, CO 80111 Phone: (303) 221-7275 Fax: (303) 221-7276		No Revisions:		PHASE 4		IM 252-341					
Last Modification Date:	01/20/04 Initials: JEM								Revised:		Designer:	MAM	Structure Numbers			
Full Path:	S:\Tranproj\ 246091-00\HwyDes\Phasing\								Void:		Detailer:	JEM			13388	
Drawing File Name:	ph04pl35.dgn								Scale: Graphic Units: English		Sheet Subset:		of		Sheet Number	
				REGION 2 JFF												

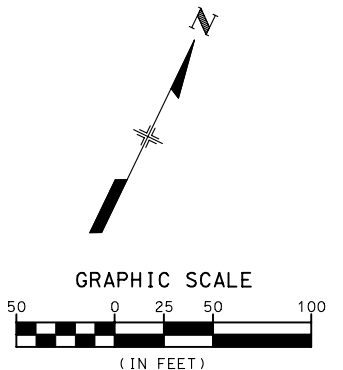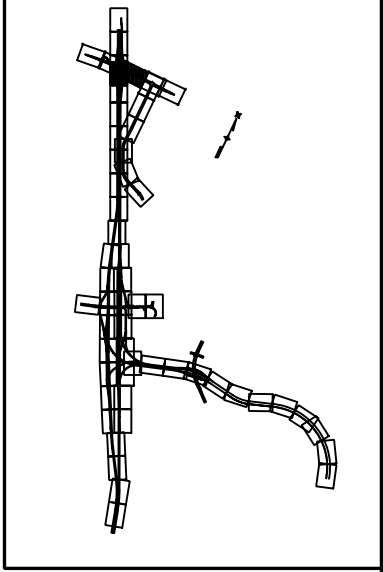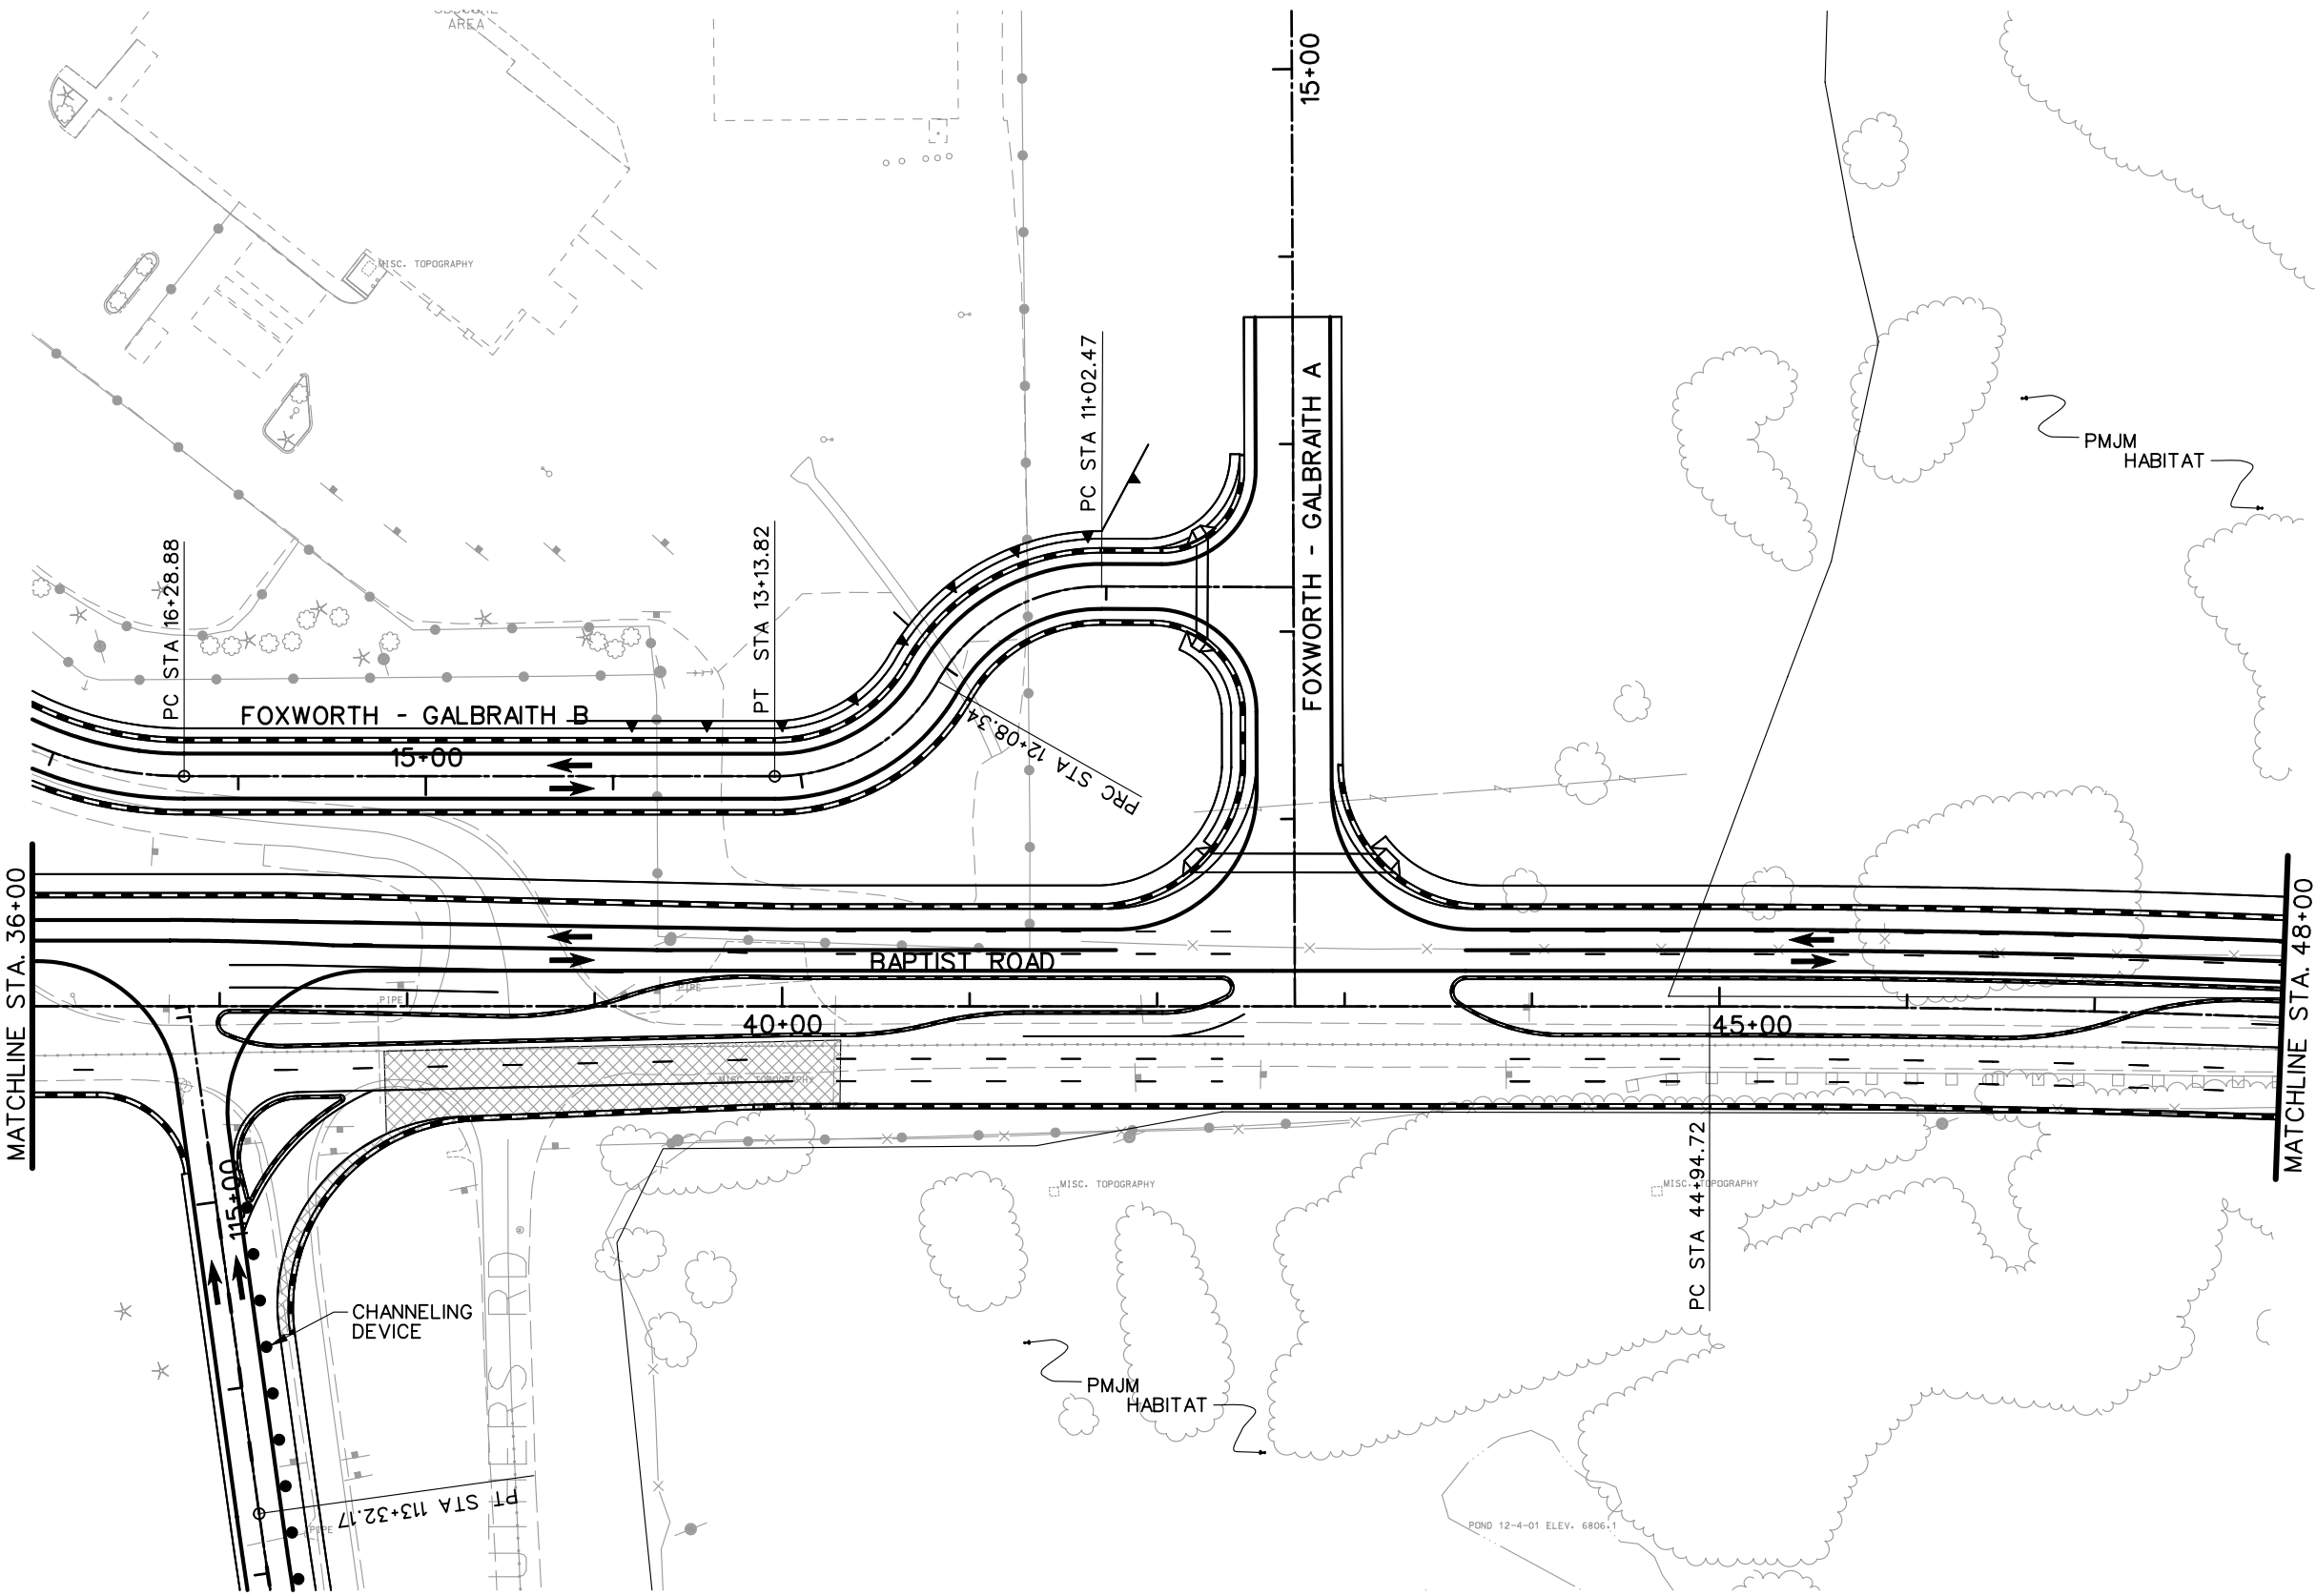

- LEGEND**
- DETOUR PAVEMENT (CONSTRUCTION)
 - DETOUR PAVEMENT (IN USE)
 - ULTIMATE PAVEMENT
 - TRAFFIC FLOW
 - IMPACT ATTENUATOR (TEMP.)
 - CONCRETE BARRIER (TEMP.)
 - CHANNELING DEVICE


NOTE: SEE TYPICAL SECTIONS FOR I-25 SHOULDER WIDTHS.

PRELIMINARY
SUBJECT TO REVISION

Computer File Information	
Creation Date:	11/18/03 Initials: JEM
Last Modification Date:	01/20/04 Initials: JEM
Full Path:	S:\Tranproj\ 246091-00\HwyDes\Phasing\
Drawing File Name:	ph04pl36.dgn
Scale:	Graphic
Units:	English

Sheet Revisions	

Colorado Department of Transportation



1480 Quail Lake Loop
Suite A
Colorado Springs, CO 80906
Phone: (719) 634-2323
Fax: (719) 227-3298

5500 Greenwood Plaza Blvd.
Suite 150
Greenwood Village, CO 80111
Phone: (303) 221-7275
Fax: (303) 221-7276


PBSJ

REGION 2 JFF



As Constructed
No Revisions:
Revised:
Void:

PHASING PLANS PHASE 4		
Designer:	MAM	Structure Numbers
Detailer:	JEM	
Sheet Subset:		of



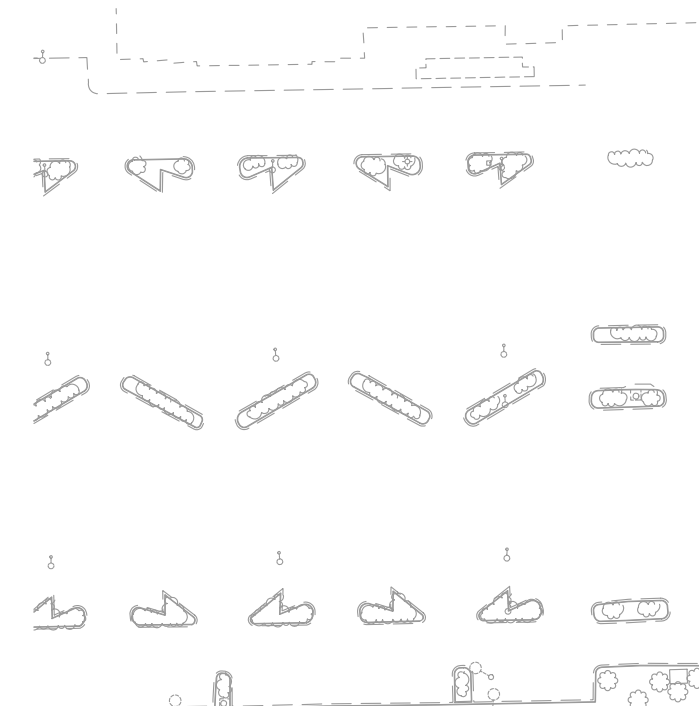

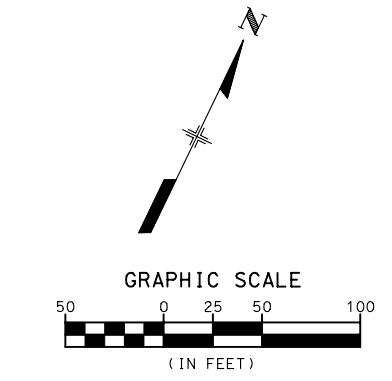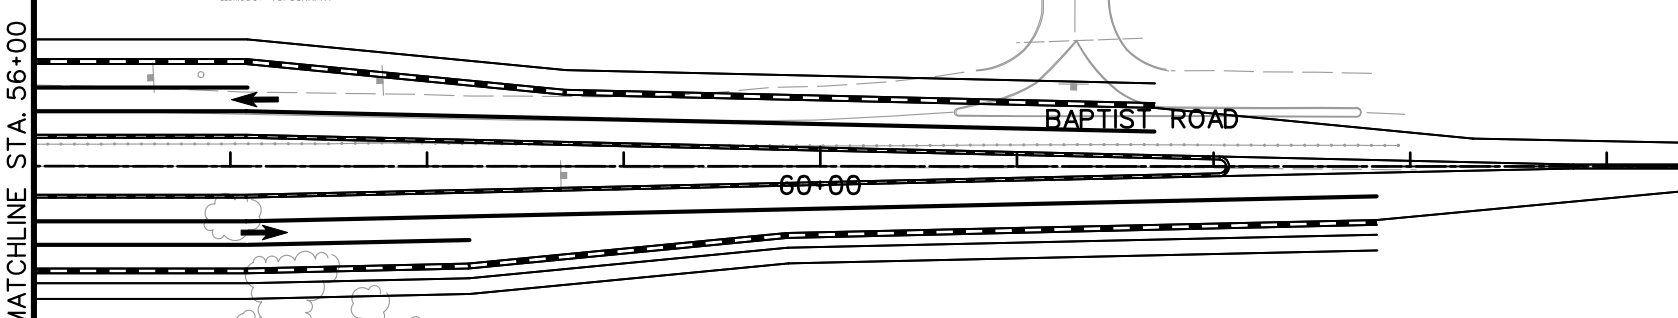


Project No./Code
IM 252-341
13388
Sheet Number



PMJM
HABITAT



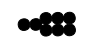





LEGEND

-  DETOUR PAVEMENT (CONSTRUCTION)
-  DETOUR PAVEMENT (IN USE)
-  ULTIMATE PAVEMENT
-  TRAFFIC FLOW
-  IMPACT ATTENUATOR (TEMP.)
-  CONCRETE BARRIER (TEMP.)
-  CHANNELING DEVICE

NOTE: SEE TYPICAL SECTIONS FOR I-25 SHOULDER WIDTHS.

PRELIMINARY
SUBJECT TO REVISION




Computer File Information		Sheet Revisions		Colorado Department of Transportation		As Constructed		PHASING PLANS		Project No./Code	
Creation Date:	11/18/03 Initials: JEM	<input type="checkbox"/>		 1480 Quail Lake Loop Suite A Colorado Springs, CO 80906 Phone: (719) 634-2323 Fax: (719) 227-3298	 5500 Greenwood Plaza Blvd. Suite 150 Greenwood Village, CO 80111 Phone: (303) 221-7275 Fax: (303) 221-7276	No Revisions:		PHASE 4		IM 252-341	
Last Modification Date:	01/20/04 Initials: JEM	<input type="checkbox"/>				Revised:		Designer: MAM		Structure	
Full Path:	S:\Tranproj\ 246091-00\HwyDes\Phasing\	<input type="checkbox"/>				Void:		Detailer: JEM		Numbers	
Drawing File Name:	ph04pl37.dgn	<input type="checkbox"/>				REGION 2 JFF		Sheet Subset:		of	
Scale: Graphic Units: English		<input type="checkbox"/>									

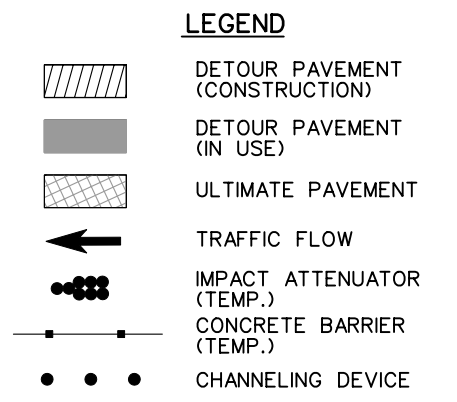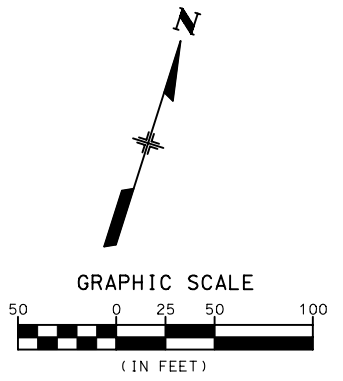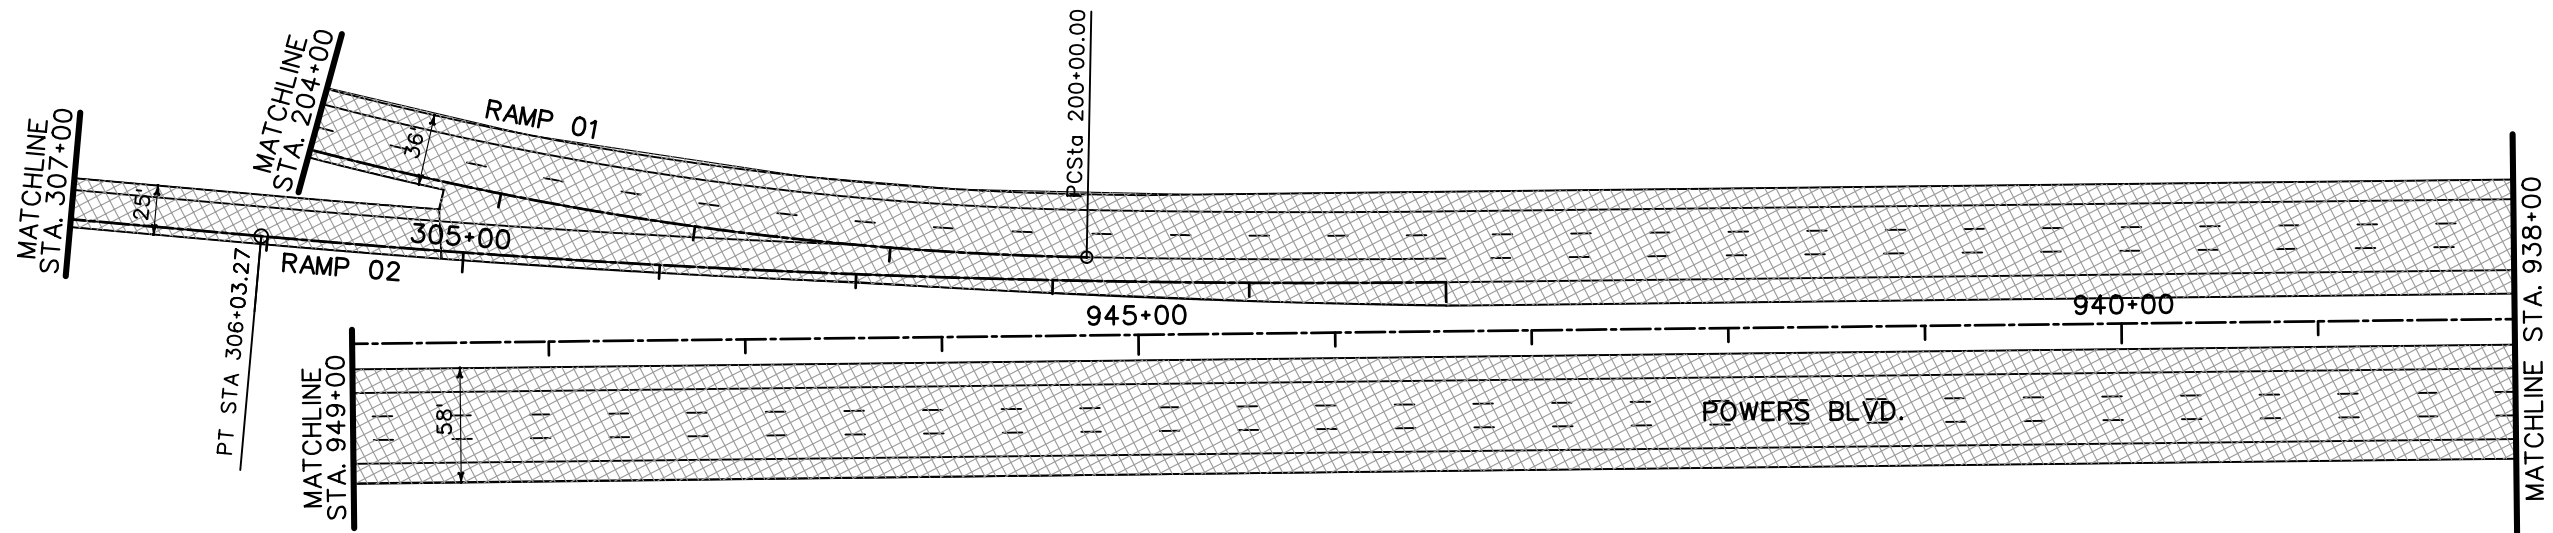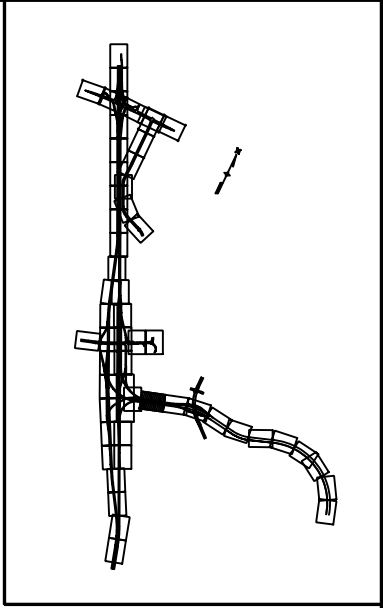

NOTE: SEE TYPICAL SECTIONS FOR I-25 SHOULDER WIDTHS.

PRELIMINARY
SUBJECT TO REVISION

Computer File Information		Sheet Revisions		Colorado Department of Transportation		As Constructed		PHASING PLANS		Project No./Code			
Creation Date:	11/18/03 Initials: JEM			1480 Quail Lake Loop Suite A Colorado Springs, CO 80906 Phone: (719) 634-2323 Fax: (719) 227-3298	5500 Greenwood Plaza Blvd. Suite 150 Greenwood Village, CO 80111 Phone: (303) 221-7275 Fax: (303) 221-7276	No Revisions:		PHASE 4		IM 252-341			
Last Modification Date:	01/20/04 Initials: JEM					Revised:		Designer: MAM		Structure Numbers		13388	
Full Path:	S:\Tranproj\ 246091-00\HwyDes\Phasing\					Void:		Detailer: JEM				Sheet Number	
Drawing File Name:	ph04pl38.dgn					REGION 2 JFF		Sheet Subset:		of			
Scale: Graphic Units: English													

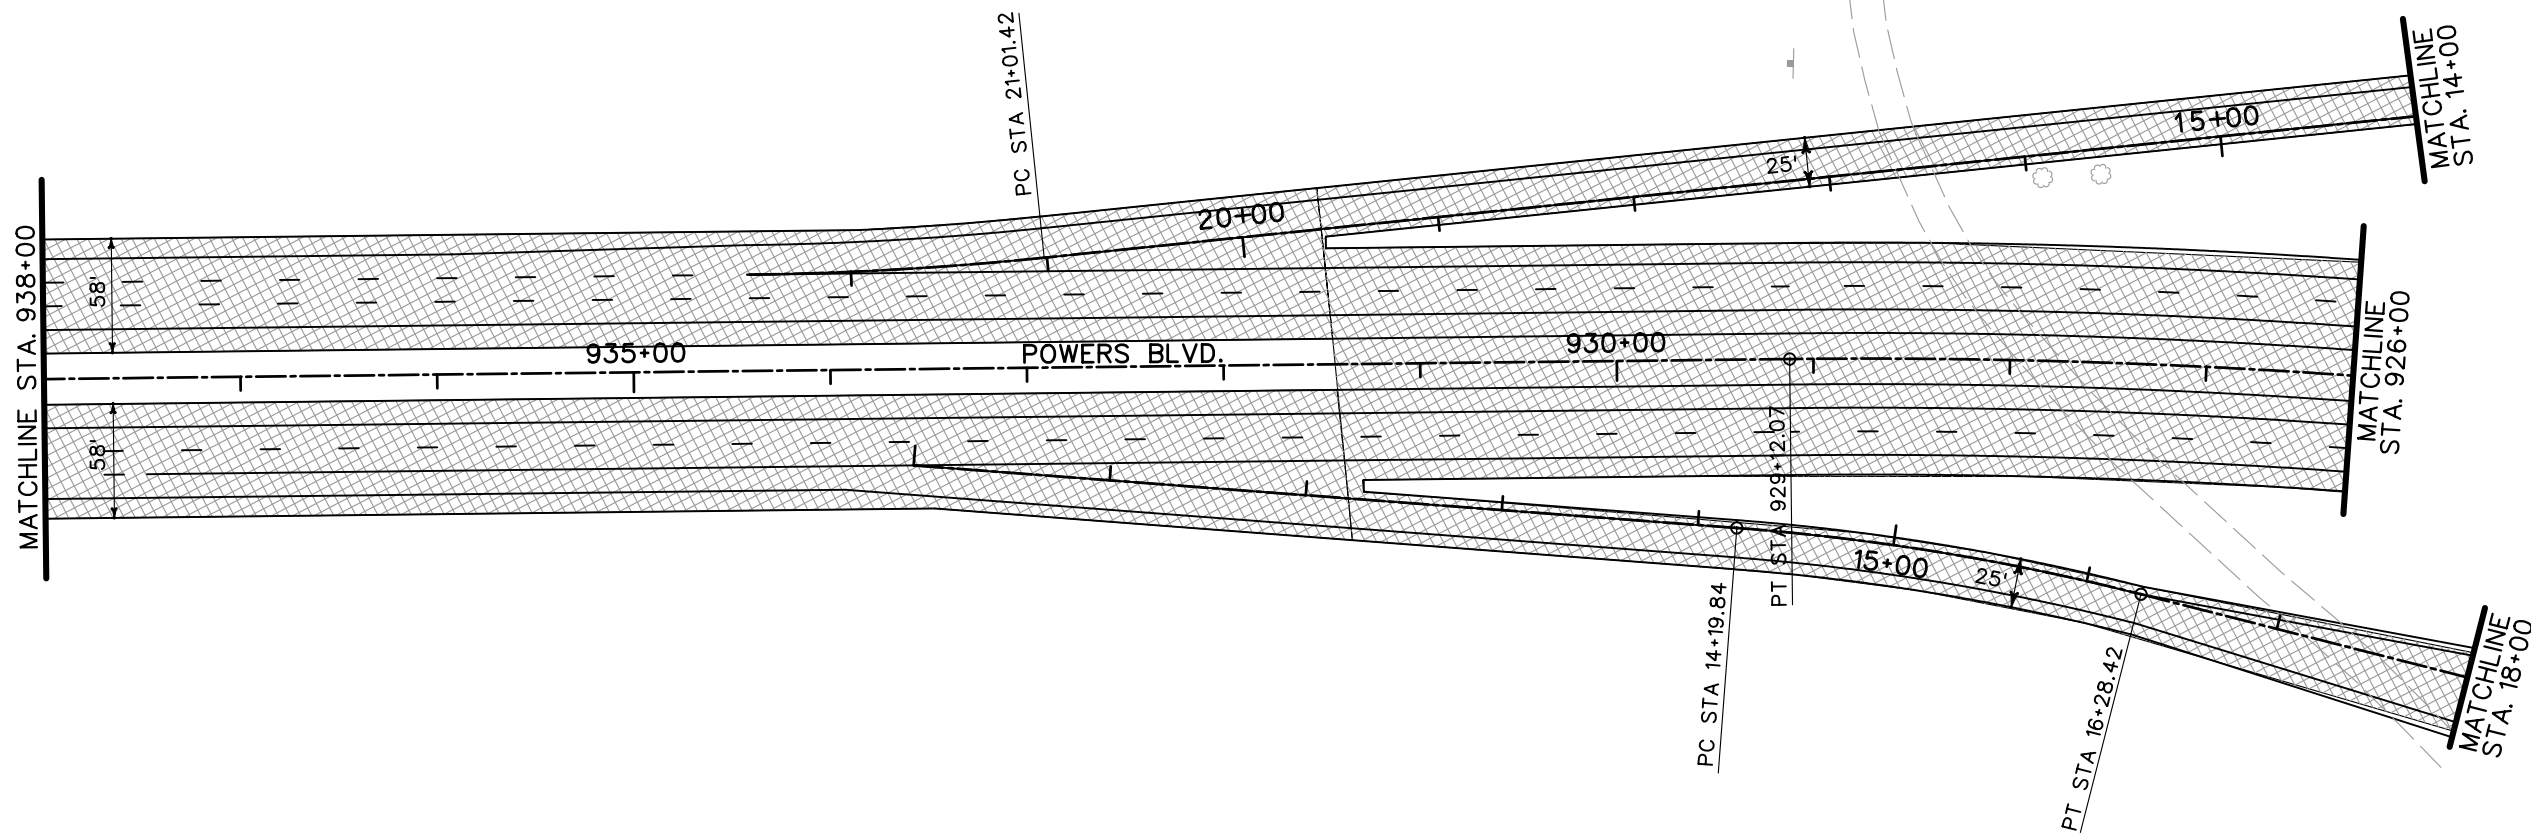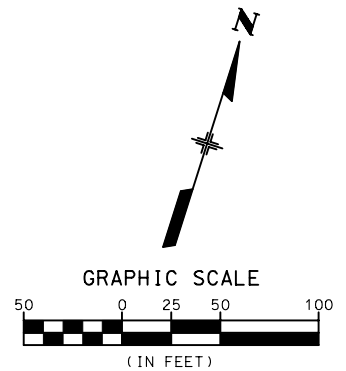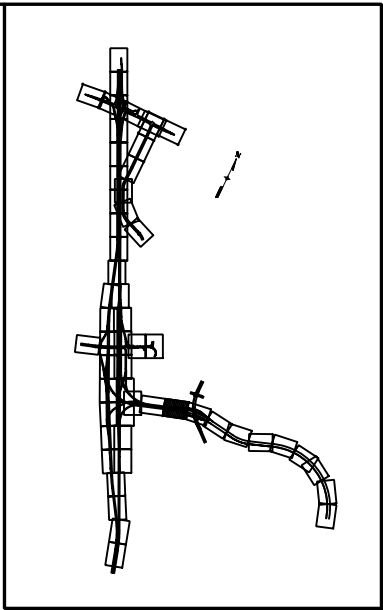




LEGEND

- DETOUR PAVEMENT (CONSTRUCTION)
- DETOUR PAVEMENT (IN USE)
- ULTIMATE PAVEMENT
- TRAFFIC FLOW
- IMPACT ATTENUATOR (TEMP.)
- CONCRETE BARRIER (TEMP.)
- CHANNELING DEVICE

NOTE: SEE TYPICAL SECTIONS FOR I-25 SHOULDER WIDTHS.

PRELIMINARY
SUBJECT TO REVISION

Computer File Information		Sheet Revisions		Colorado Department of Transportation		As Constructed		PHASING PLANS		Project No./Code	
Creation Date:	11/18/03 Initials: JEM	<input type="checkbox"/>		1480 Quail Lake Loop Suite A Colorado Springs, CO 80906 Phone: (719) 634-2323 Fax: (719) 227-3298 5500 Greenwood Plaza Blvd. Suite 150 Greenwood Village, CO 80111 Phone: (303) 221-7275 Fax: (303) 221-7276	No Revisions:		PHASE 4		IM 252-341		
Last Modification Date:	01/20/04 Initials: JEM	<input type="checkbox"/>			Revised:		Designer: MAM	Structure Numbers	13388		
Full Path:	S:\Tranproj\ 246091-00\HwyDes\Phasing\	<input type="checkbox"/>			Void:		Detailer: JEM		Sheet Number		
Drawing File Name:	ph04pl39.dgn	<input type="checkbox"/>			REGION 2 JFF		Sheet Subset:	of			
Scale: Graphic Units: English		<input type="checkbox"/>									

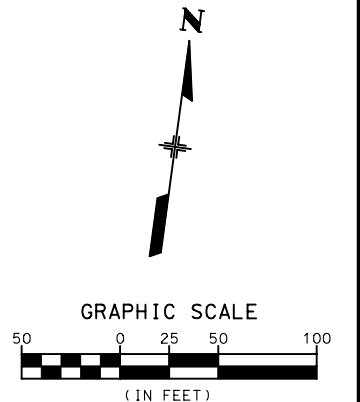
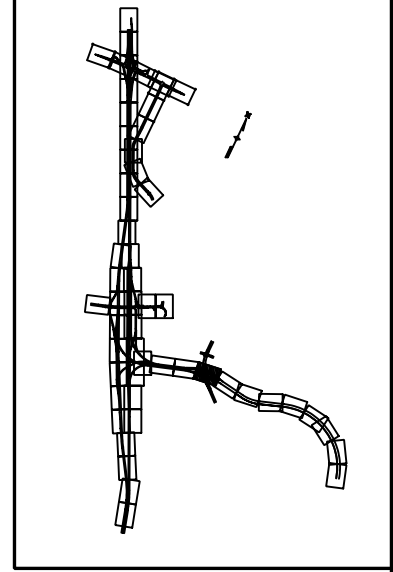
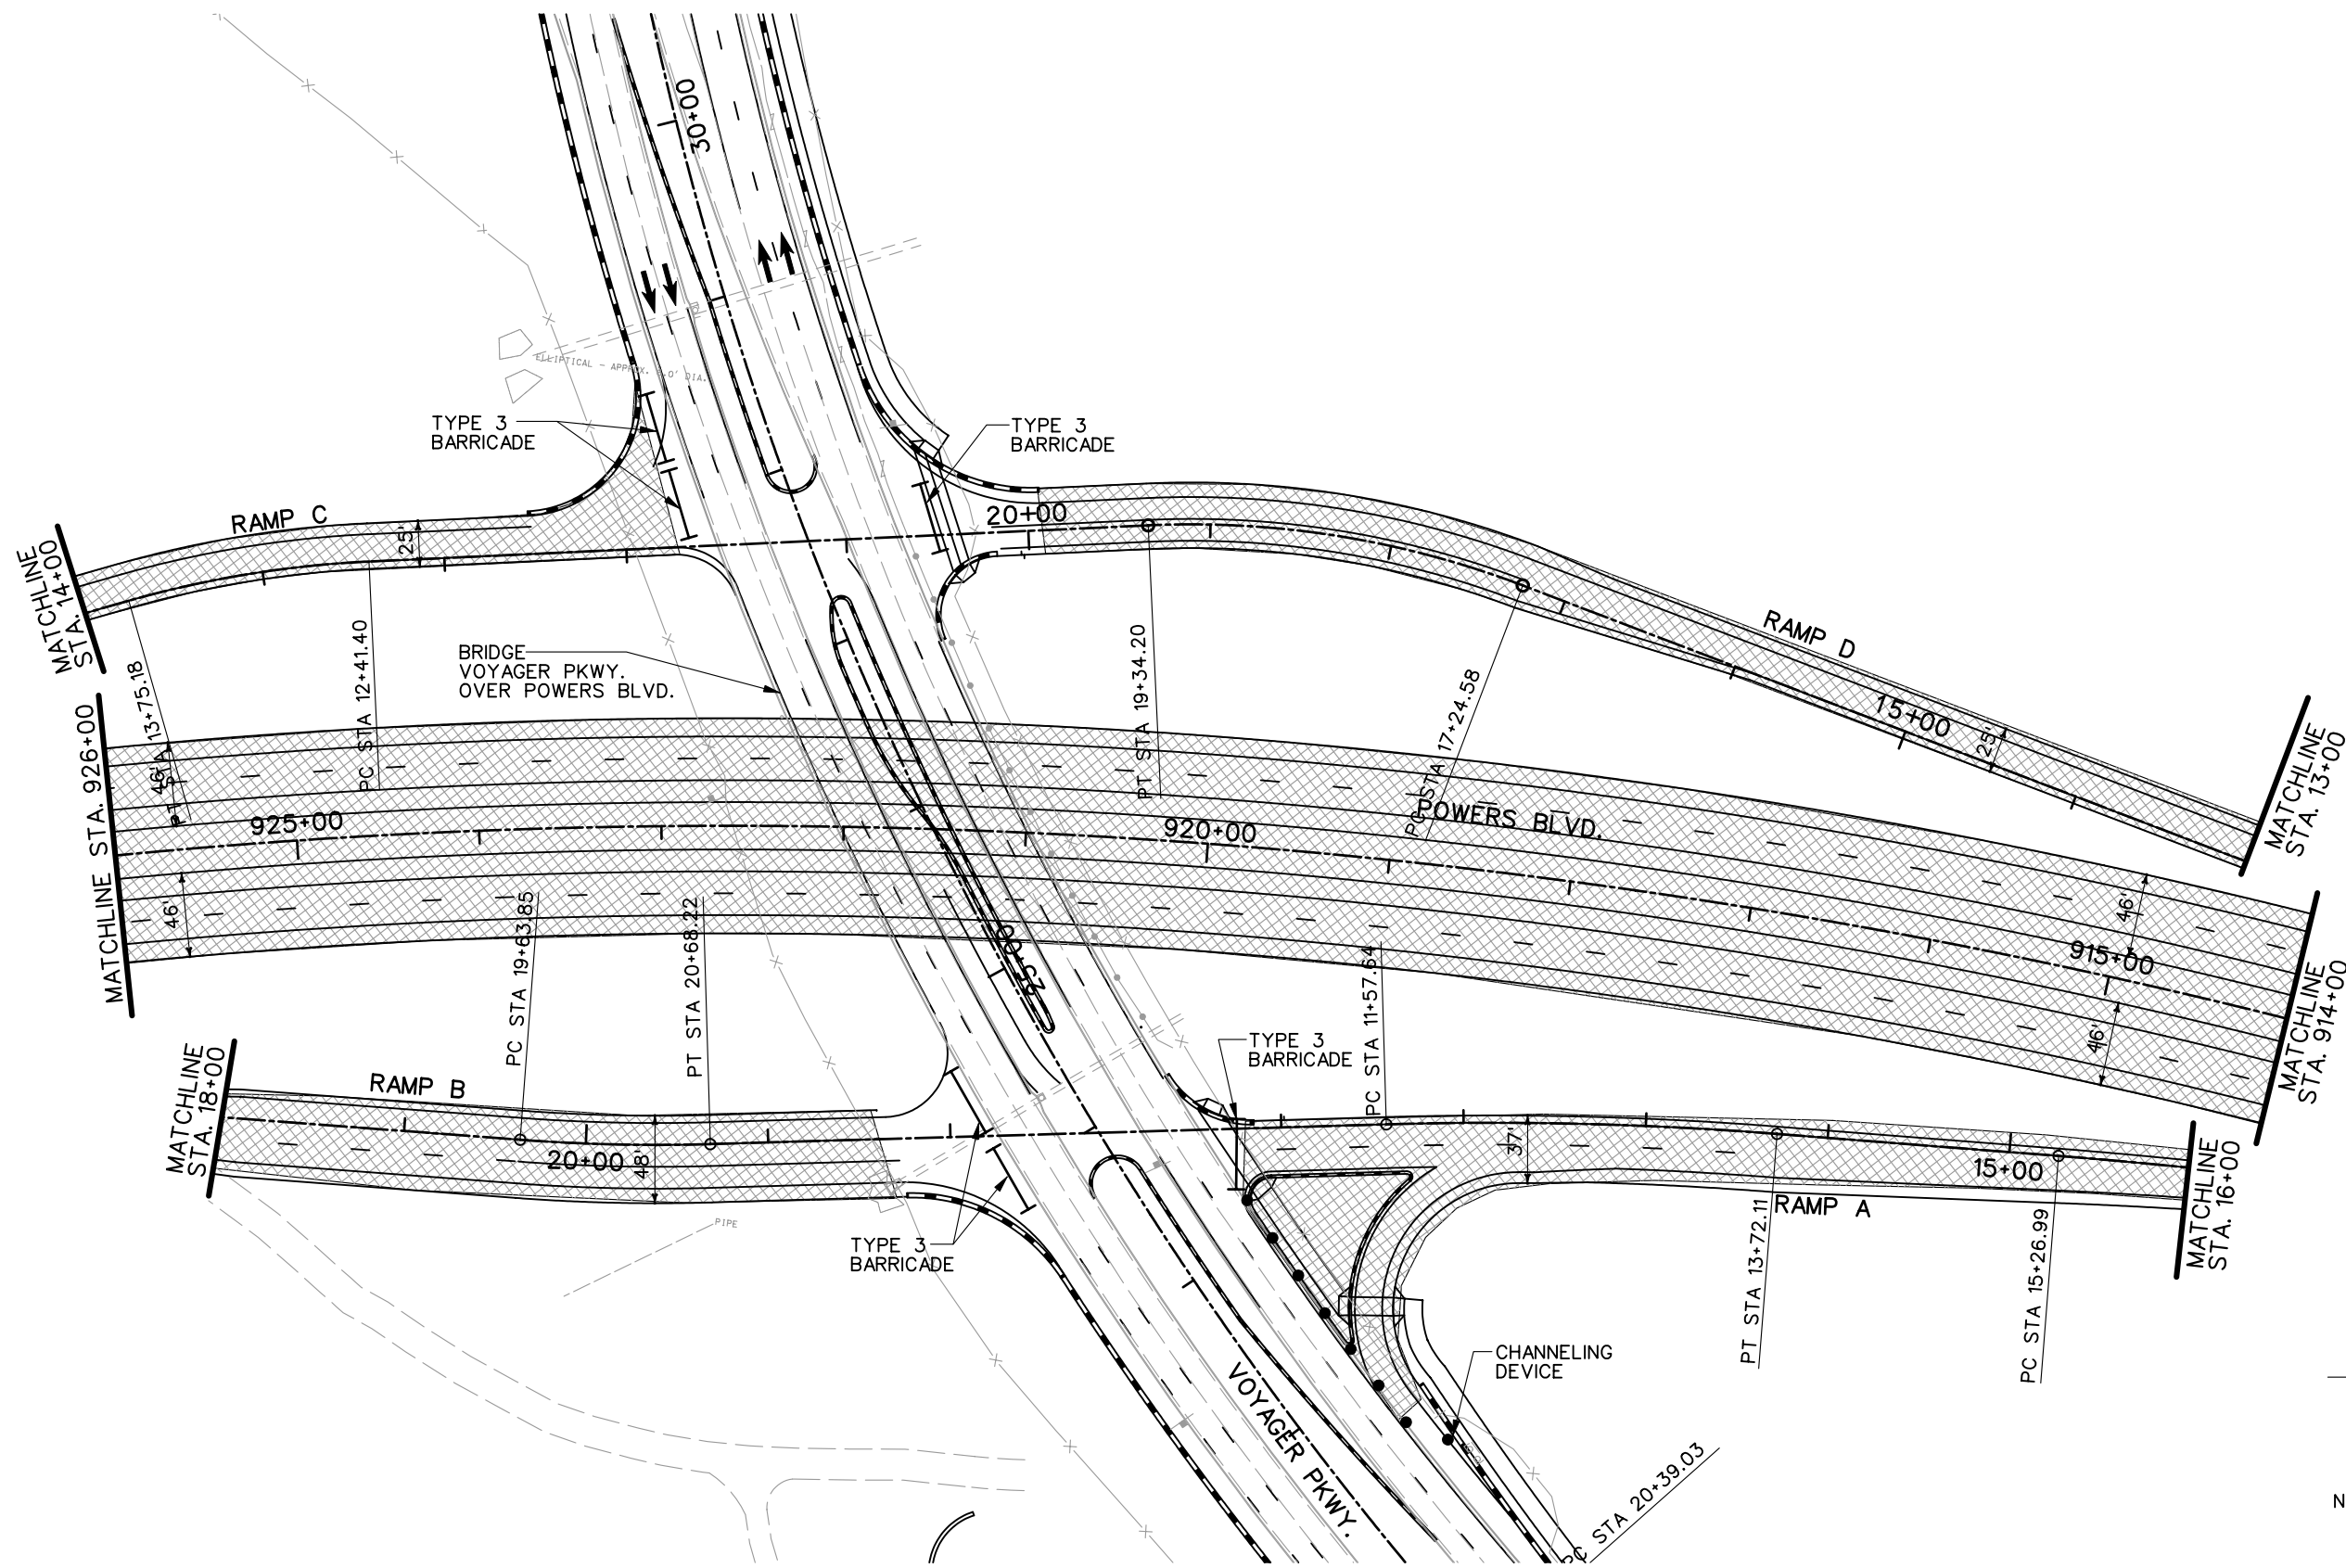


- LEGEND**
- DETOUR PAVEMENT (CONSTRUCTION)
 - DETOUR PAVEMENT (IN USE)
 - ULTIMATE PAVEMENT
 - TRAFFIC FLOW
 - IMPACT ATTENUATOR (TEMP.)
 - CONCRETE BARRIER (TEMP.)
 - CHANNELING DEVICE

NOTE: SEE TYPICAL SECTIONS FOR I-25 SHOULDER WIDTHS.

PRELIMINARY
SUBJECT TO REVISION

Computer File Information		Sheet Revisions		Colorado Department of Transportation		As Constructed		PHASING PLANS		Project No./Code		
Creation Date:	11/18/03 Initials: JEM	<input type="checkbox"/> <input type="checkbox"/> <input type="checkbox"/> <input type="checkbox"/>		1480 Quail Lake Loop Suite A Colorado Springs, CO 80906 Phone: (719) 634-2323 Fax: (719) 227-3298	5500 Greenwood Plaza Blvd. Suite 150 Greenwood Village, CO 80111 Phone: (303) 221-7275 Fax: (303) 221-7276	No Revisions:		PHASE 4		IM 252-341		
Last Modification Date:	01/20/04 Initials: JEM						Revised:		Designer: MAM	Structure Numbers	13388	
Full Path:	S:\Tranproj\ 246091-00\HwyDes\Phasing\						Void:		Detailer: JEM		Sheet Number	
Drawing File Name:	ph04pl40.dgn						REGION 2 JFF		Sheet Subset:	of	Sheet Number	
Scale: Graphic Units: English												

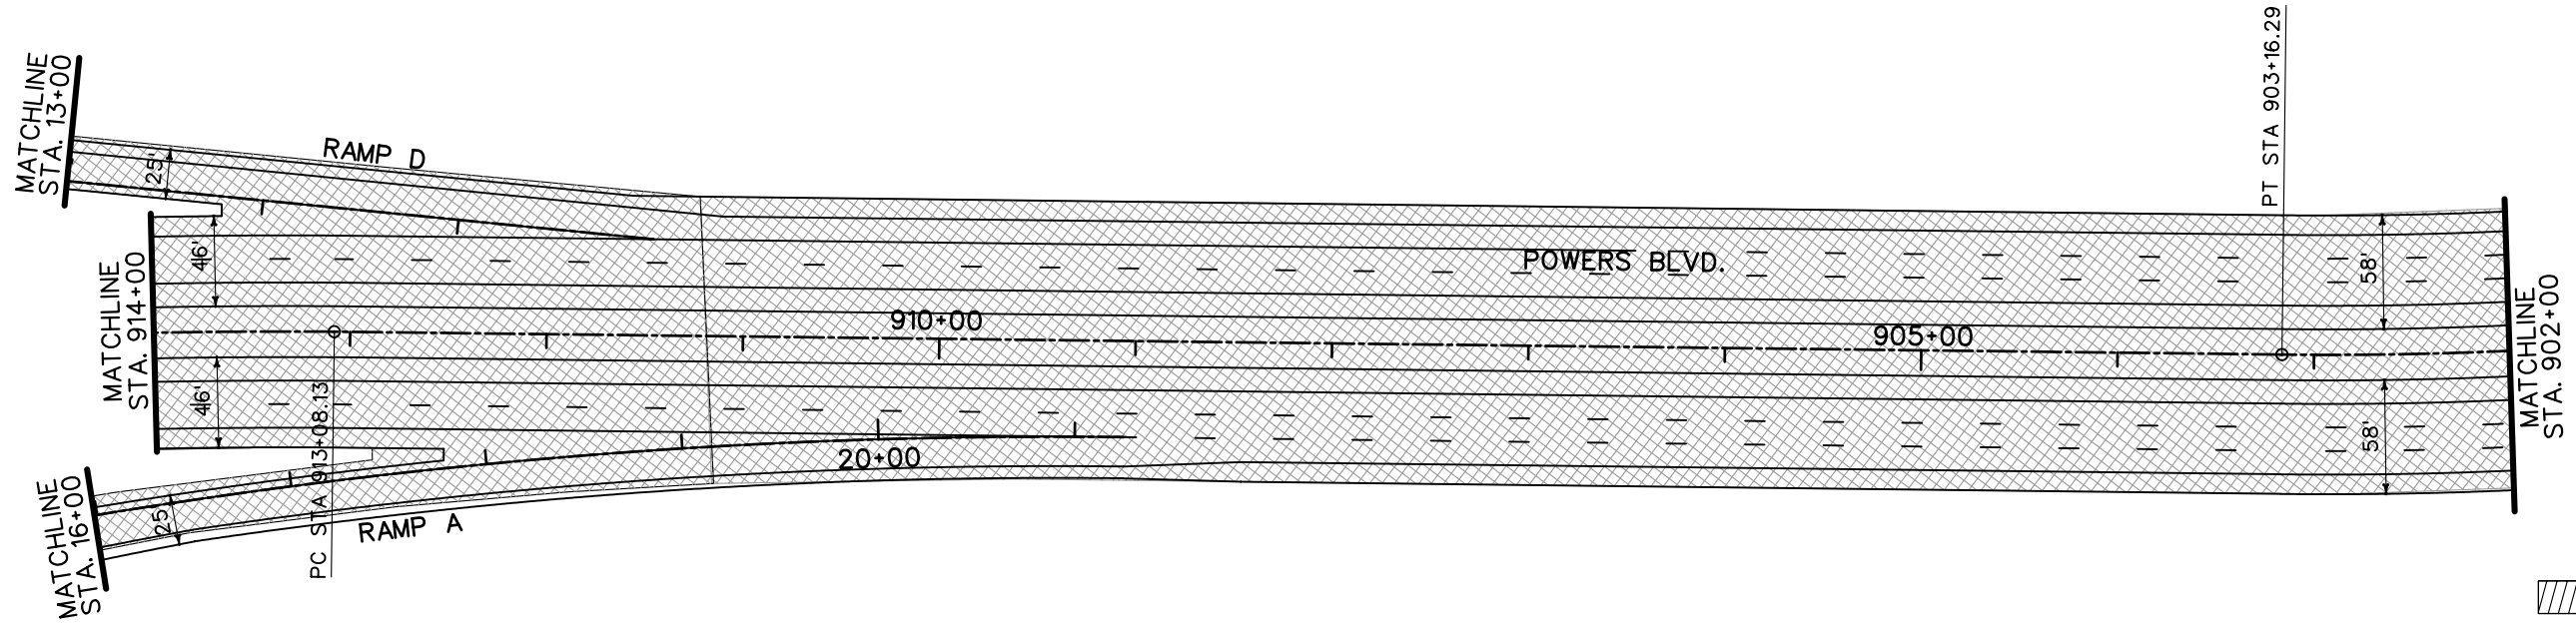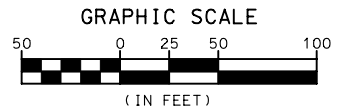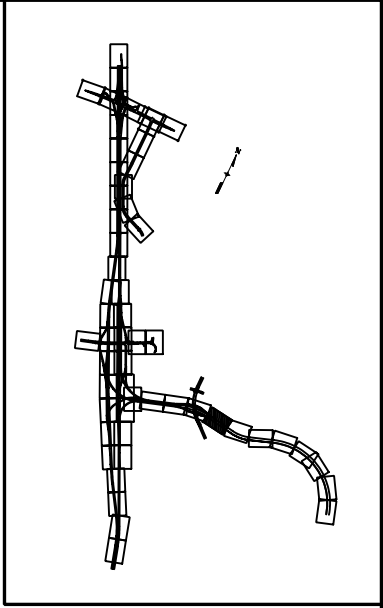




LEGEND

- DETOUR PAVEMENT (CONSTRUCTION)
- DETOUR PAVEMENT (IN USE)
- ULTIMATE PAVEMENT
- TRAFFIC FLOW
- IMPACT ATTENUATOR (TEMP.)
- CONCRETE BARRIER (TEMP.)
- CHANNELING DEVICE

NOTE: SEE TYPICAL SECTIONS FOR I-25 SHOULDER WIDTHS.

PRELIMINARY
SUBJECT TO REVISION

Computer File Information		Sheet Revisions		Colorado Department of Transportation		As Constructed		PHASING PLANS		Project No./Code			
Creation Date:	11/18/03 Initials: JEM	<input type="checkbox"/>		1480 Quail Lake Loop Suite A Colorado Springs, CO 80906 Phone: (719) 634-2323 Fax: (719) 227-3298	5500 Greenwood Plaza Blvd. Suite 150 Greenwood Village, CO 80111 Phone: (303) 221-7275 Fax: (303) 221-7276	No Revisions:		PHASE 4		IM 252-341			
Last Modification Date:	01/20/04 Initials: JEM	<input type="checkbox"/>				Revised:		Designer:	MAM	Structure		13388	
Full Path:	S:\Tranproj\ 246091-00\HwyDes\Phasing\	<input type="checkbox"/>				Void:		Detailer:	JEM	Numbers		Sheet Number	
Drawing File Name:	ph04pl41.dgn	<input type="checkbox"/>				REGION 2 JFF		Sheet Subset:			of		
Scale: Graphic Units: English		<input type="checkbox"/>											

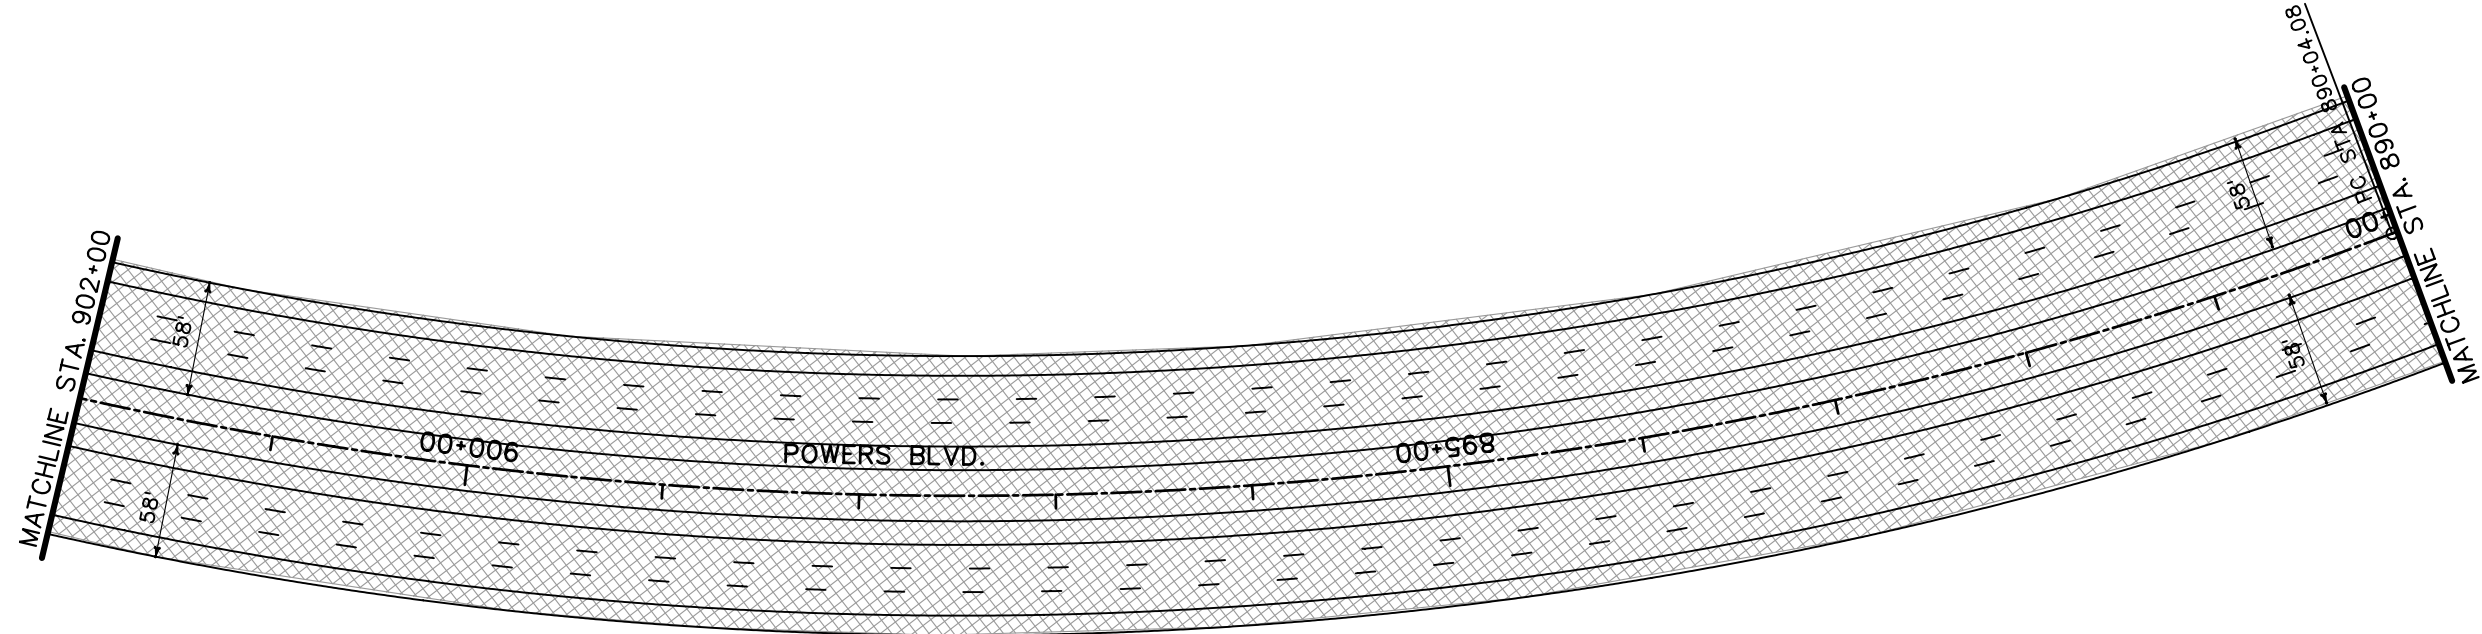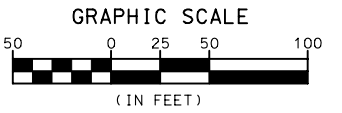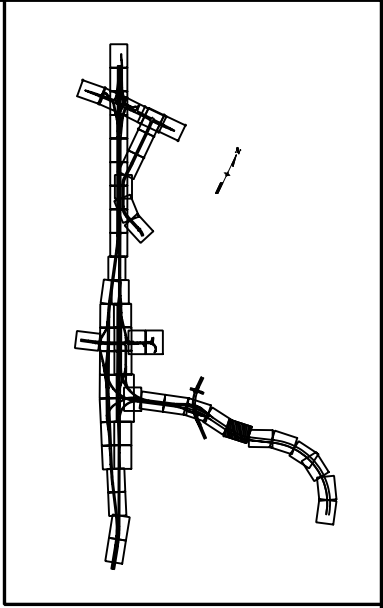




LEGEND

- DETOUR PAVEMENT (CONSTRUCTION)
- DETOUR PAVEMENT (IN USE)
- ULTIMATE PAVEMENT
- TRAFFIC FLOW
- IMPACT ATTENUATOR (TEMP.)
- CONCRETE BARRIER (TEMP.)
- CHANNELING DEVICE

NOTE: SEE TYPICAL SECTIONS FOR I-25 SHOULDER WIDTHS.

PRELIMINARY
SUBJECT TO REVISION

Computer File Information		Sheet Revisions		Colorado Department of Transportation		As Constructed		PHASING PLANS		Project No./Code	
Creation Date:	11/18/03 Initials: JEM	<input type="checkbox"/>		1480 Quail Lake Loop Suite A Colorado Springs, CO 80906 Phone: (719) 634-2323 Fax: (719) 227-3298 5500 Greenwood Plaza Blvd. Suite 150 Greenwood Village, CO 80111 Phone: (303) 221-7275 Fax: (303) 221-7276	No Revisions:		PHASE 4		IM 252-341		
Last Modification Date:	01/20/04 Initials: JEM	<input type="checkbox"/>			Revised:		Designer: MAM	Structure Numbers	13388		
Full Path:	S:\Tranproj\ 246091-00\HwyDes\Phasing\	<input type="checkbox"/>			Void:		Detailer: JEM		Sheet Number		
Drawing File Name:	ph04pl42.dgn	<input type="checkbox"/>			REGION 2 JFF		Sheet Subset:	of			
Scale: Graphic Units: English		<input type="checkbox"/>									

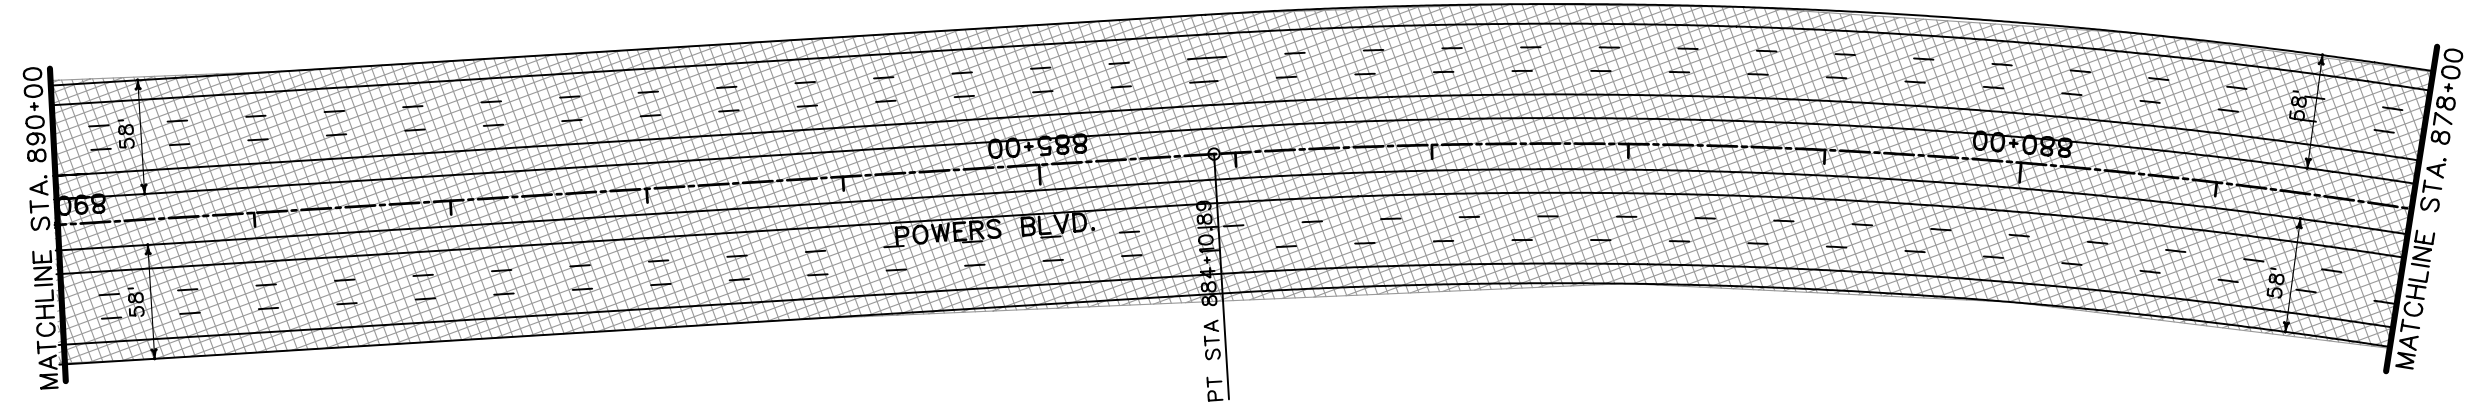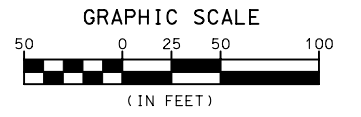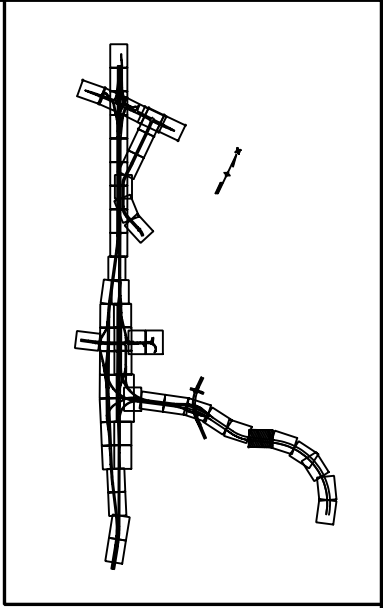




LEGEND

- DETOUR PAVEMENT (CONSTRUCTION)
- DETOUR PAVEMENT (IN USE)
- ULTIMATE PAVEMENT
- TRAFFIC FLOW
- IMPACT ATTENUATOR (TEMP.)
- CONCRETE BARRIER (TEMP.)
- CHANNELING DEVICE

NOTE: SEE TYPICAL SECTIONS FOR I-25 SHOULDER WIDTHS.

PRELIMINARY
SUBJECT TO REVISION

Computer File Information		Sheet Revisions		Colorado Department of Transportation		As Constructed		PHASING PLANS		Project No./Code	
Creation Date:	11/18/03 Initials: JEM	<input type="checkbox"/>		1480 Quail Lake Loop Suite A Colorado Springs, CO 80906 Phone: (719) 634-2323 Fax: (719) 227-3298	5500 Greenwood Plaza Blvd. Suite 150 Greenwood Village, CO 80111 Phone: (303) 221-7275 Fax: (303) 221-7276	No Revisions:		PHASE 4		IM 252-341	
Last Modification Date:	01/20/04 Initials: JEM	<input type="checkbox"/>				Revised:		Designer: MAM	Structure Numbers	13388	
Full Path:	S:\Tranproj\ 246091-00\HwyDes\Phasing\	<input type="checkbox"/>				Void:		Detailer: JEM			
Drawing File Name:	ph04pl43.dgn	<input type="checkbox"/>				REGION 2 JFF		Sheet Subset:	of	Sheet Number	
Scale: Graphic Units: English		<input type="checkbox"/>									

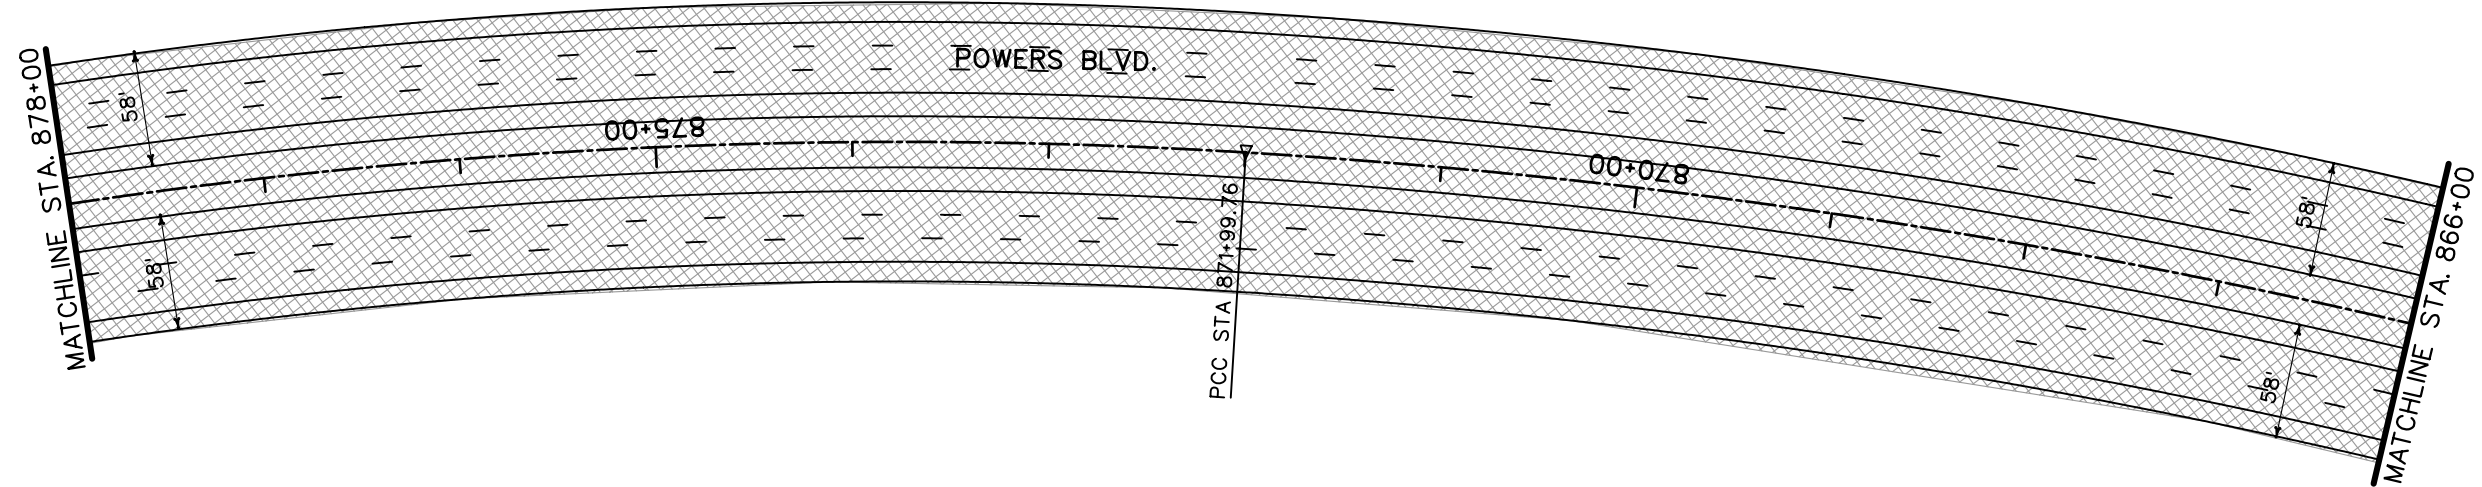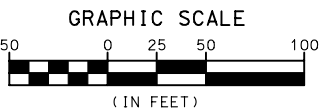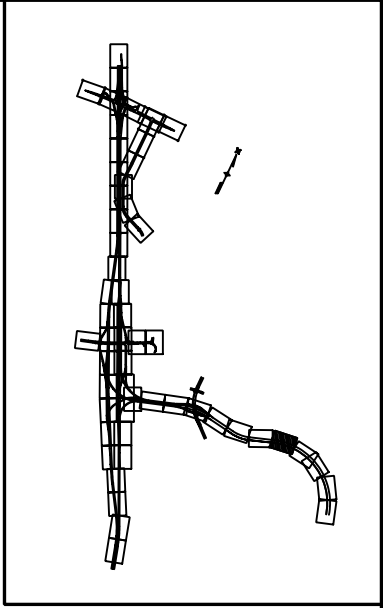





LEGEND

- DETOUR PAVEMENT (CONSTRUCTION)
- DETOUR PAVEMENT (IN USE)
- ULTIMATE PAVEMENT
- TRAFFIC FLOW
- IMPACT ATTENUATOR (TEMP.)
- CONCRETE BARRIER (TEMP.)
- CHANNELING DEVICE





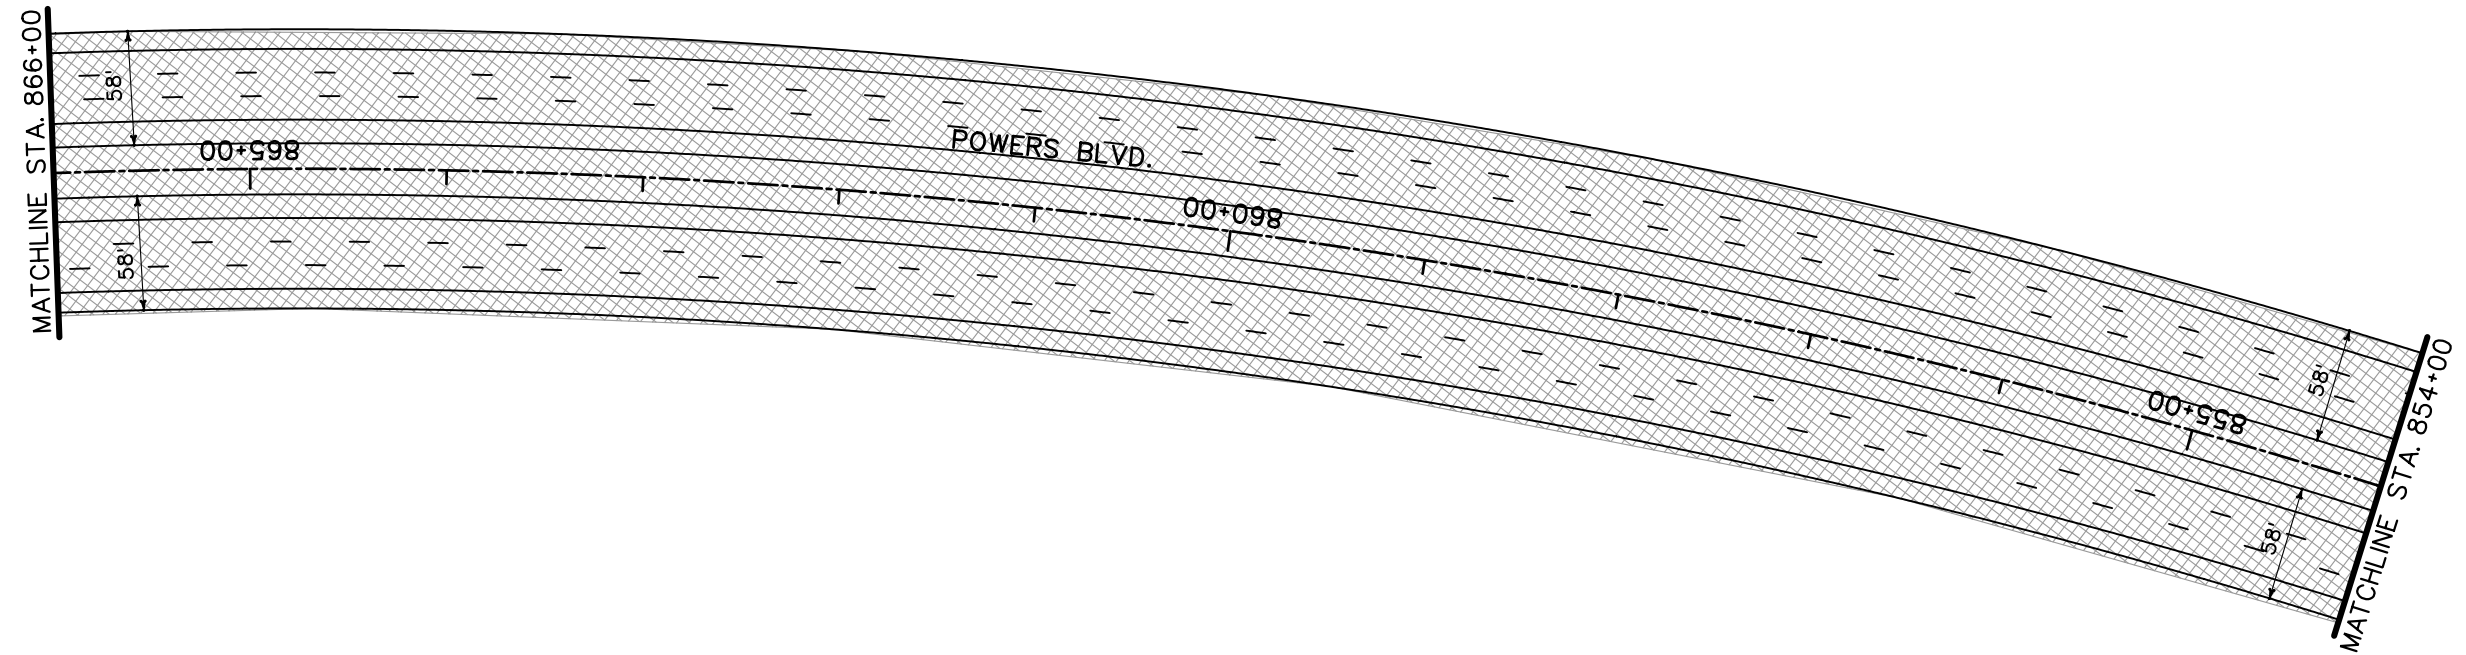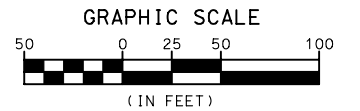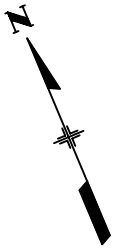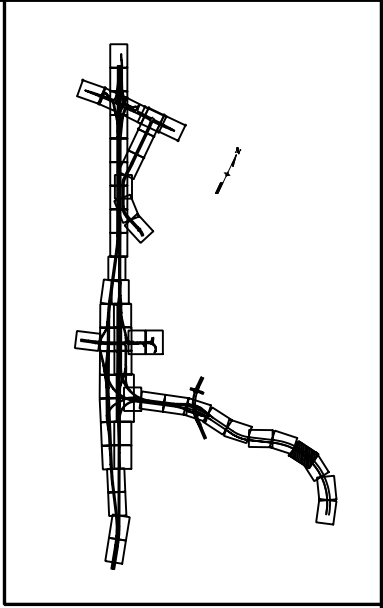


NOTE: SEE TYPICAL SECTIONS FOR I-25 SHOULDER WIDTHS.

PRELIMINARY
SUBJECT TO REVISION

Computer File Information		Sheet Revisions		Colorado Department of Transportation		As Constructed		PHASING PLANS		Project No./Code			
Creation Date:	11/18/03 Initials: JEM	<input type="checkbox"/>		1480 Quail Lake Loop Suite A Colorado Springs, CO 80906 Phone: (719) 634-2323 Fax: (719) 227-3298	5500 Greenwood Plaza Blvd. Suite 150 Greenwood Village, CO 80111 Phone: (303) 221-7275 Fax: (303) 221-7276	No Revisions:		PHASE 4		IM 252-341			
Last Modification Date:	01/20/04 Initials: JEM	<input type="checkbox"/>				Revised:		Designer: MAM		Structure Numbers		13388	
Full Path:	S:\Tranproj\ 246091-00\HwyDes\Phasing\	<input type="checkbox"/>				Void:		Detailer: JEM				Sheet Number	
Drawing File Name:	ph04pl44.dgn	<input type="checkbox"/>				REGION 2 JFF		Sheet Subset:		of			
Scale: Graphic Units: English		<input type="checkbox"/>											









LEGEND

-  DETOUR PAVEMENT (CONSTRUCTION)
-  DETOUR PAVEMENT (IN USE)
-  ULTIMATE PAVEMENT
-  TRAFFIC FLOW
-  IMPACT ATTENUATOR (TEMP.)
-  CONCRETE BARRIER (TEMP.)
-  CHANNELING DEVICE





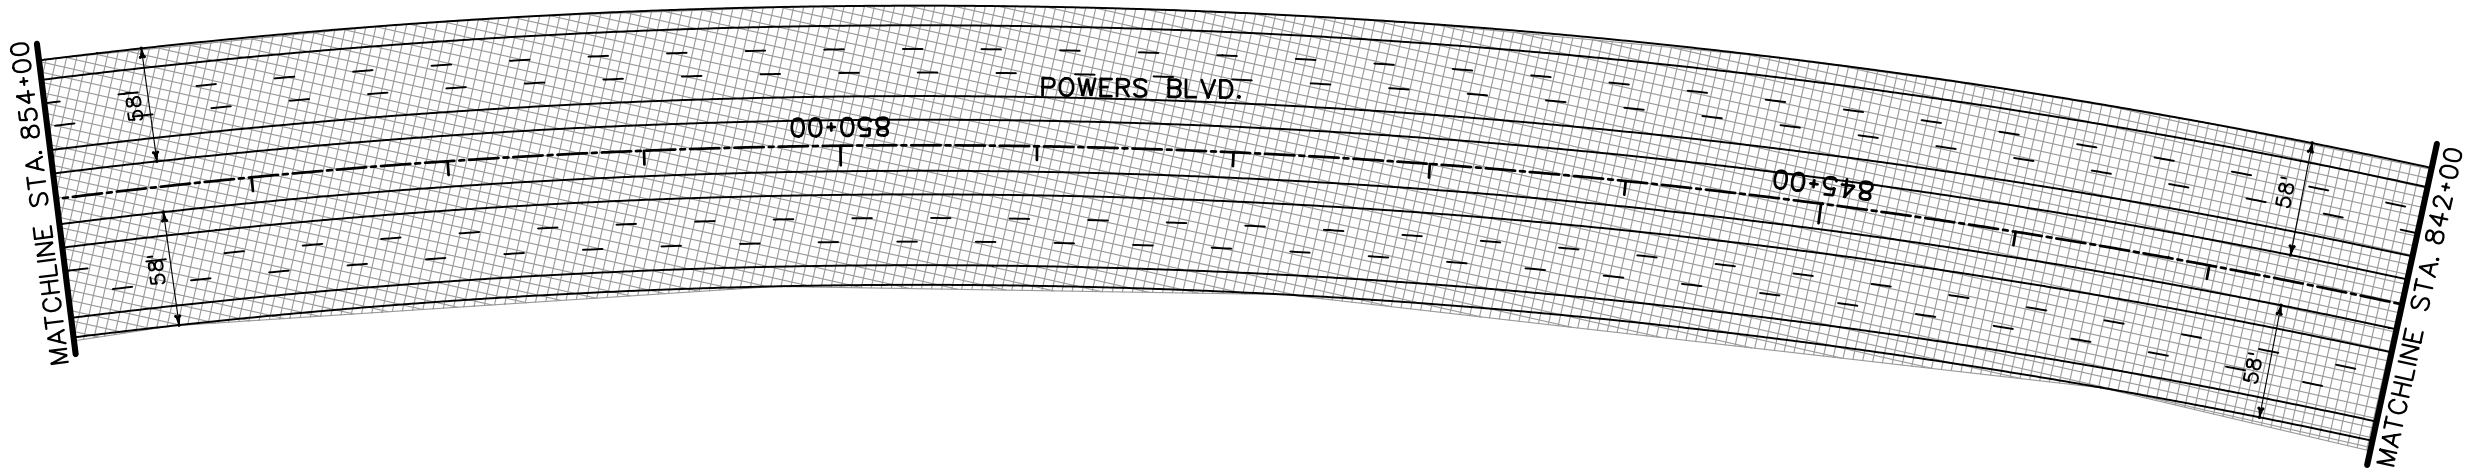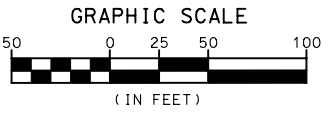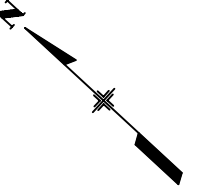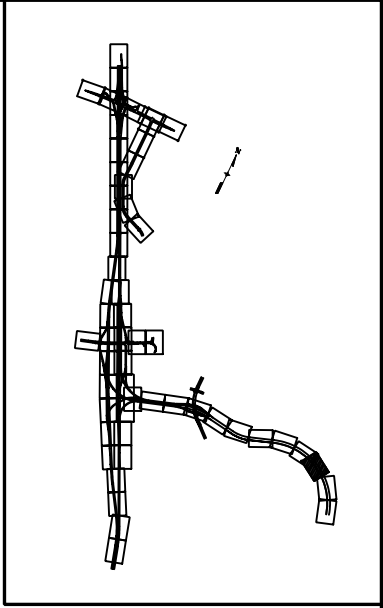


NOTE: SEE TYPICAL SECTIONS FOR I-25 SHOULDER WIDTHS.

PRELIMINARY
SUBJECT TO REVISION

Computer File Information		Sheet Revisions		Colorado Department of Transportation		As Constructed		PHASING PLANS		Project No./Code			
Creation Date:	11/18/03 Initials: JEM	<input type="checkbox"/>		 1480 Quail Lake Loop Suite A Colorado Springs, CO 80906 Phone: (719) 634-2323 Fax: (719) 227-3298	 5500 Greenwood Plaza Blvd. Suite 150 Greenwood Village, CO 80111 Phone: (303) 221-7275 Fax: (303) 221-7276	No Revisions:		PHASE 4		IM 252-341			
Last Modification Date:	01/20/04 Initials: JEM	<input type="checkbox"/>				Revised:		Designer: MAM		Structure Numbers		13388	
Full Path:	S:\Tranproj\ 246091-00\HwyDes\Phasing\	<input type="checkbox"/>				Void:		Detailer: JEM				Sheet Number	
Drawing File Name:	ph04pl45.dgn	<input type="checkbox"/>				REGION 2 JFF		Sheet Subset:		of			
Scale: Graphic Units: English		<input type="checkbox"/>											








LEGEND

-  DETOUR PAVEMENT (CONSTRUCTION)
-  DETOUR PAVEMENT (IN USE)
-  ULTIMATE PAVEMENT
-  TRAFFIC FLOW
-  IMPACT ATTENUATOR (TEMP.)
-  CONCRETE BARRIER (TEMP.)
-  CHANNELING DEVICE





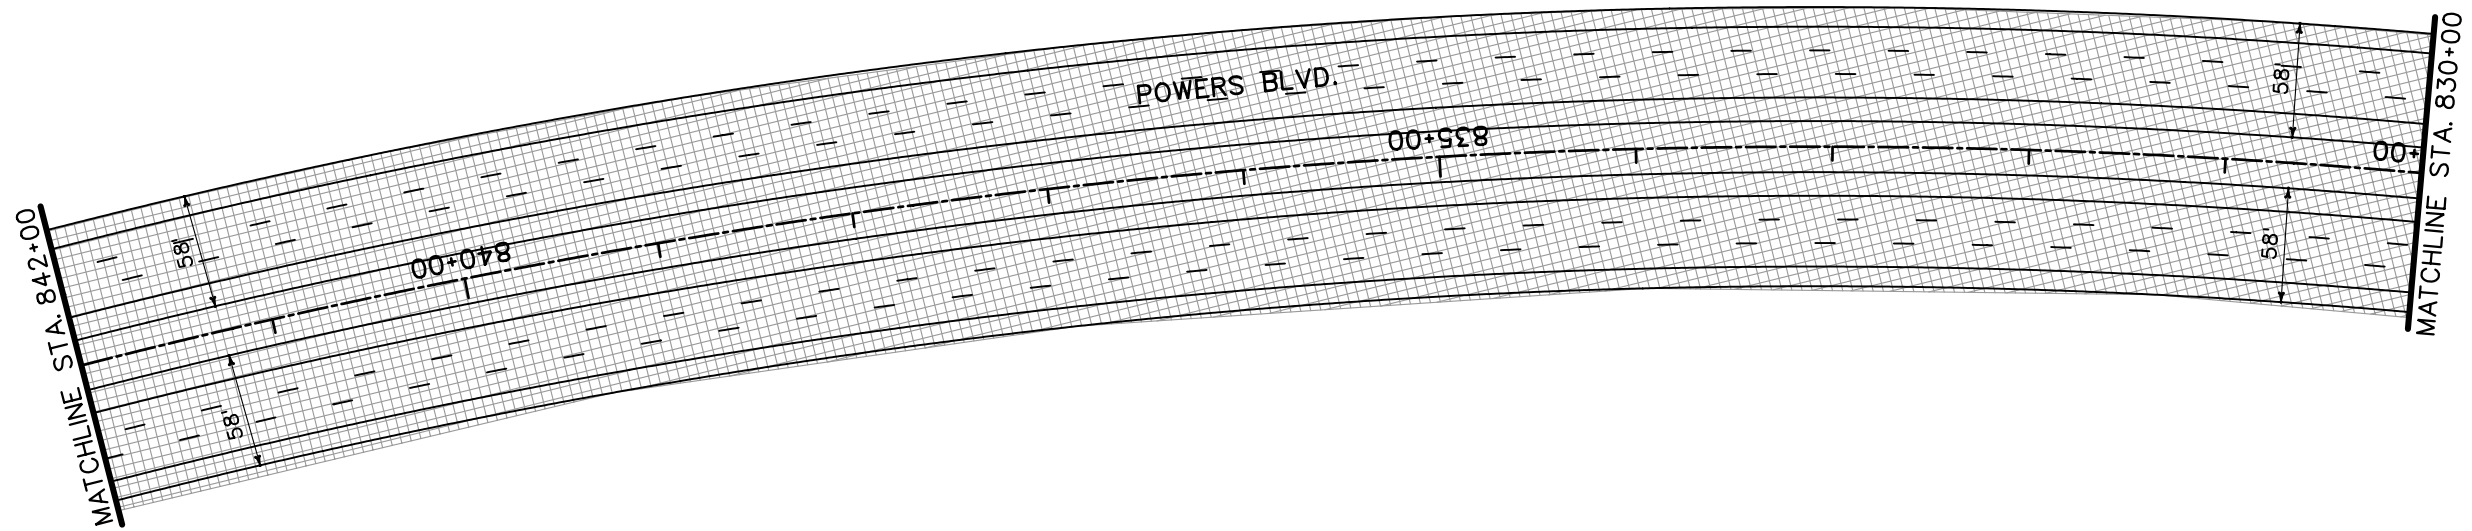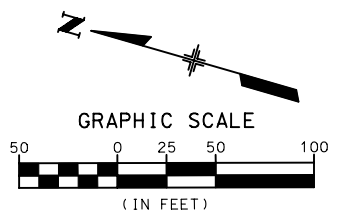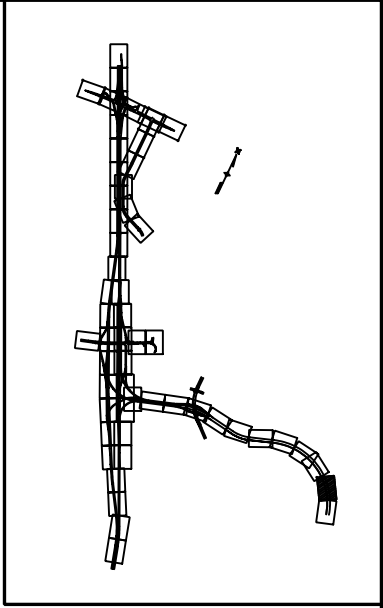


NOTE: SEE TYPICAL SECTIONS FOR I-25 SHOULDER WIDTHS.

PRELIMINARY
SUBJECT TO REVISION

Computer File Information		Sheet Revisions		Colorado Department of Transportation		As Constructed		PHASING PLANS		Project No./Code			
Creation Date:	11/18/03 Initials: JEM	<input type="checkbox"/>		 1480 Quail Lake Loop Suite A Colorado Springs, CO 80906 Phone: (719) 634-2323 Fax: (719) 227-3298	 5500 Greenwood Plaza Blvd. Suite 150 Greenwood Village, CO 80111 Phone: (303) 221-7275 Fax: (303) 221-7276	No Revisions:		PHASE 4		IM 252-341			
Last Modification Date:	01/20/04 Initials: JEM	<input type="checkbox"/>				Revised:		Designer: MAM		Structure Numbers		13388	
Full Path:	S:\Tranproj\ 246091-00\HwyDes\Phasing\	<input type="checkbox"/>				Void:		Detailer: JEM				Sheet Number	
Drawing File Name:	ph04pl46.dgn	<input type="checkbox"/>				REGION 2 JFF		Sheet Subset:		of			
Scale: Graphic Units: English		<input type="checkbox"/>											








LEGEND

-  DETOUR PAVEMENT (CONSTRUCTION)
-  DETOUR PAVEMENT (IN USE)
-  ULTIMATE PAVEMENT
-  TRAFFIC FLOW
-  IMPACT ATTENUATOR (TEMP.)
-  CONCRETE BARRIER (TEMP.)
-  CHANNELING DEVICE








NOTE: SEE TYPICAL SECTIONS FOR I-25 SHOULDER WIDTHS.

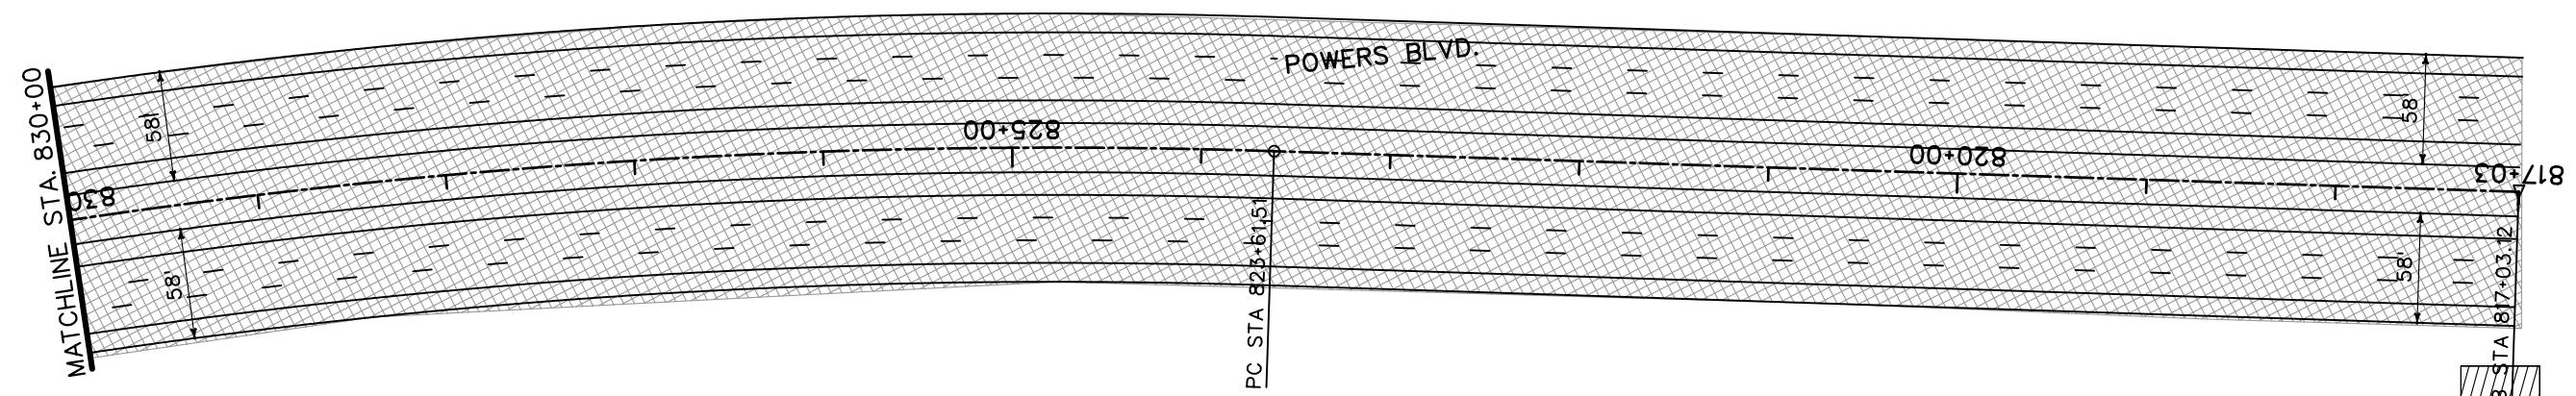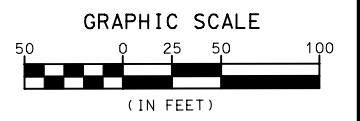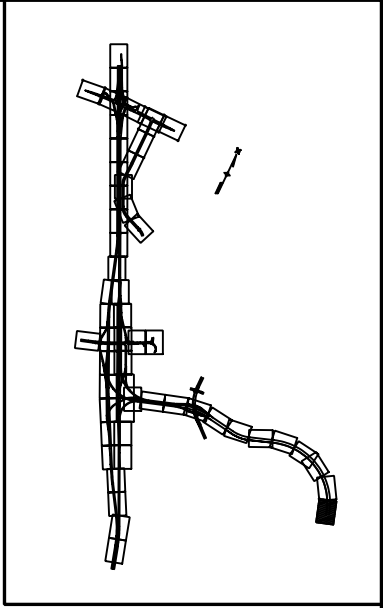PRELIMINARY
SUBJECT TO REVISION

Computer File Information		Sheet Revisions		Colorado Department of Transportation		As Constructed		PHASING PLANS		Project No./Code	
Creation Date:	11/18/03 Initials: JEM	<input type="checkbox"/>		 1480 Quail Lake Loop Suite A Colorado Springs, CO 80906 Phone: (719) 634-2323 Fax: (719) 227-3298	 5500 Greenwood Plaza Blvd. Suite 150 Greenwood Village, CO 80111 Phone: (303) 221-7275 Fax: (303) 221-7276	No Revisions:		PHASE 4		IM 252-341	
Last Modification Date:	01/20/04 Initials: JEM	<input type="checkbox"/>				Revised:		Designer: MAM		Structure	
Full Path:	S:\Tranproj\ 246091-00\HwyDes\Phasing\	<input type="checkbox"/>				Void:		Detailer: JEM		Numbers	
Drawing File Name:	ph04pl4-7.dgn	<input type="checkbox"/>				REGION 2 JFF		Sheet Subset:		of	
Scale: Graphic Units: English		<input type="checkbox"/>									

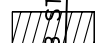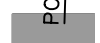






LEGEND

-  DETOUR PAVEMENT (CONSTRUCTION)
-  DETOUR PAVEMENT (IN USE)
-  ULTIMATE PAVEMENT
-  TRAFFIC FLOW
-  IMPACT ATTENUATOR (TEMP.)
-  CONCRETE BARRIER (TEMP.)
-  CHANNELING DEVICE





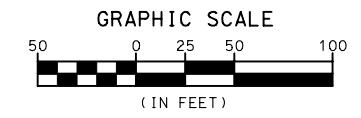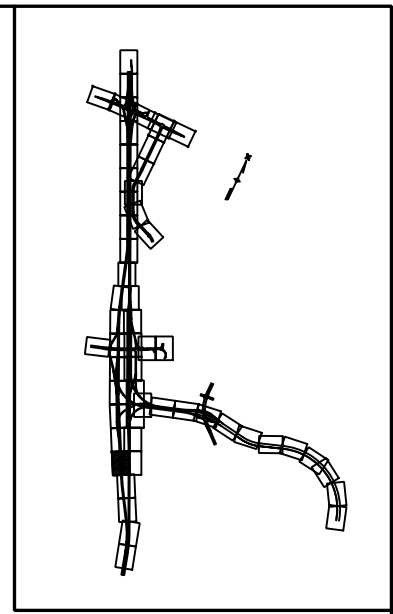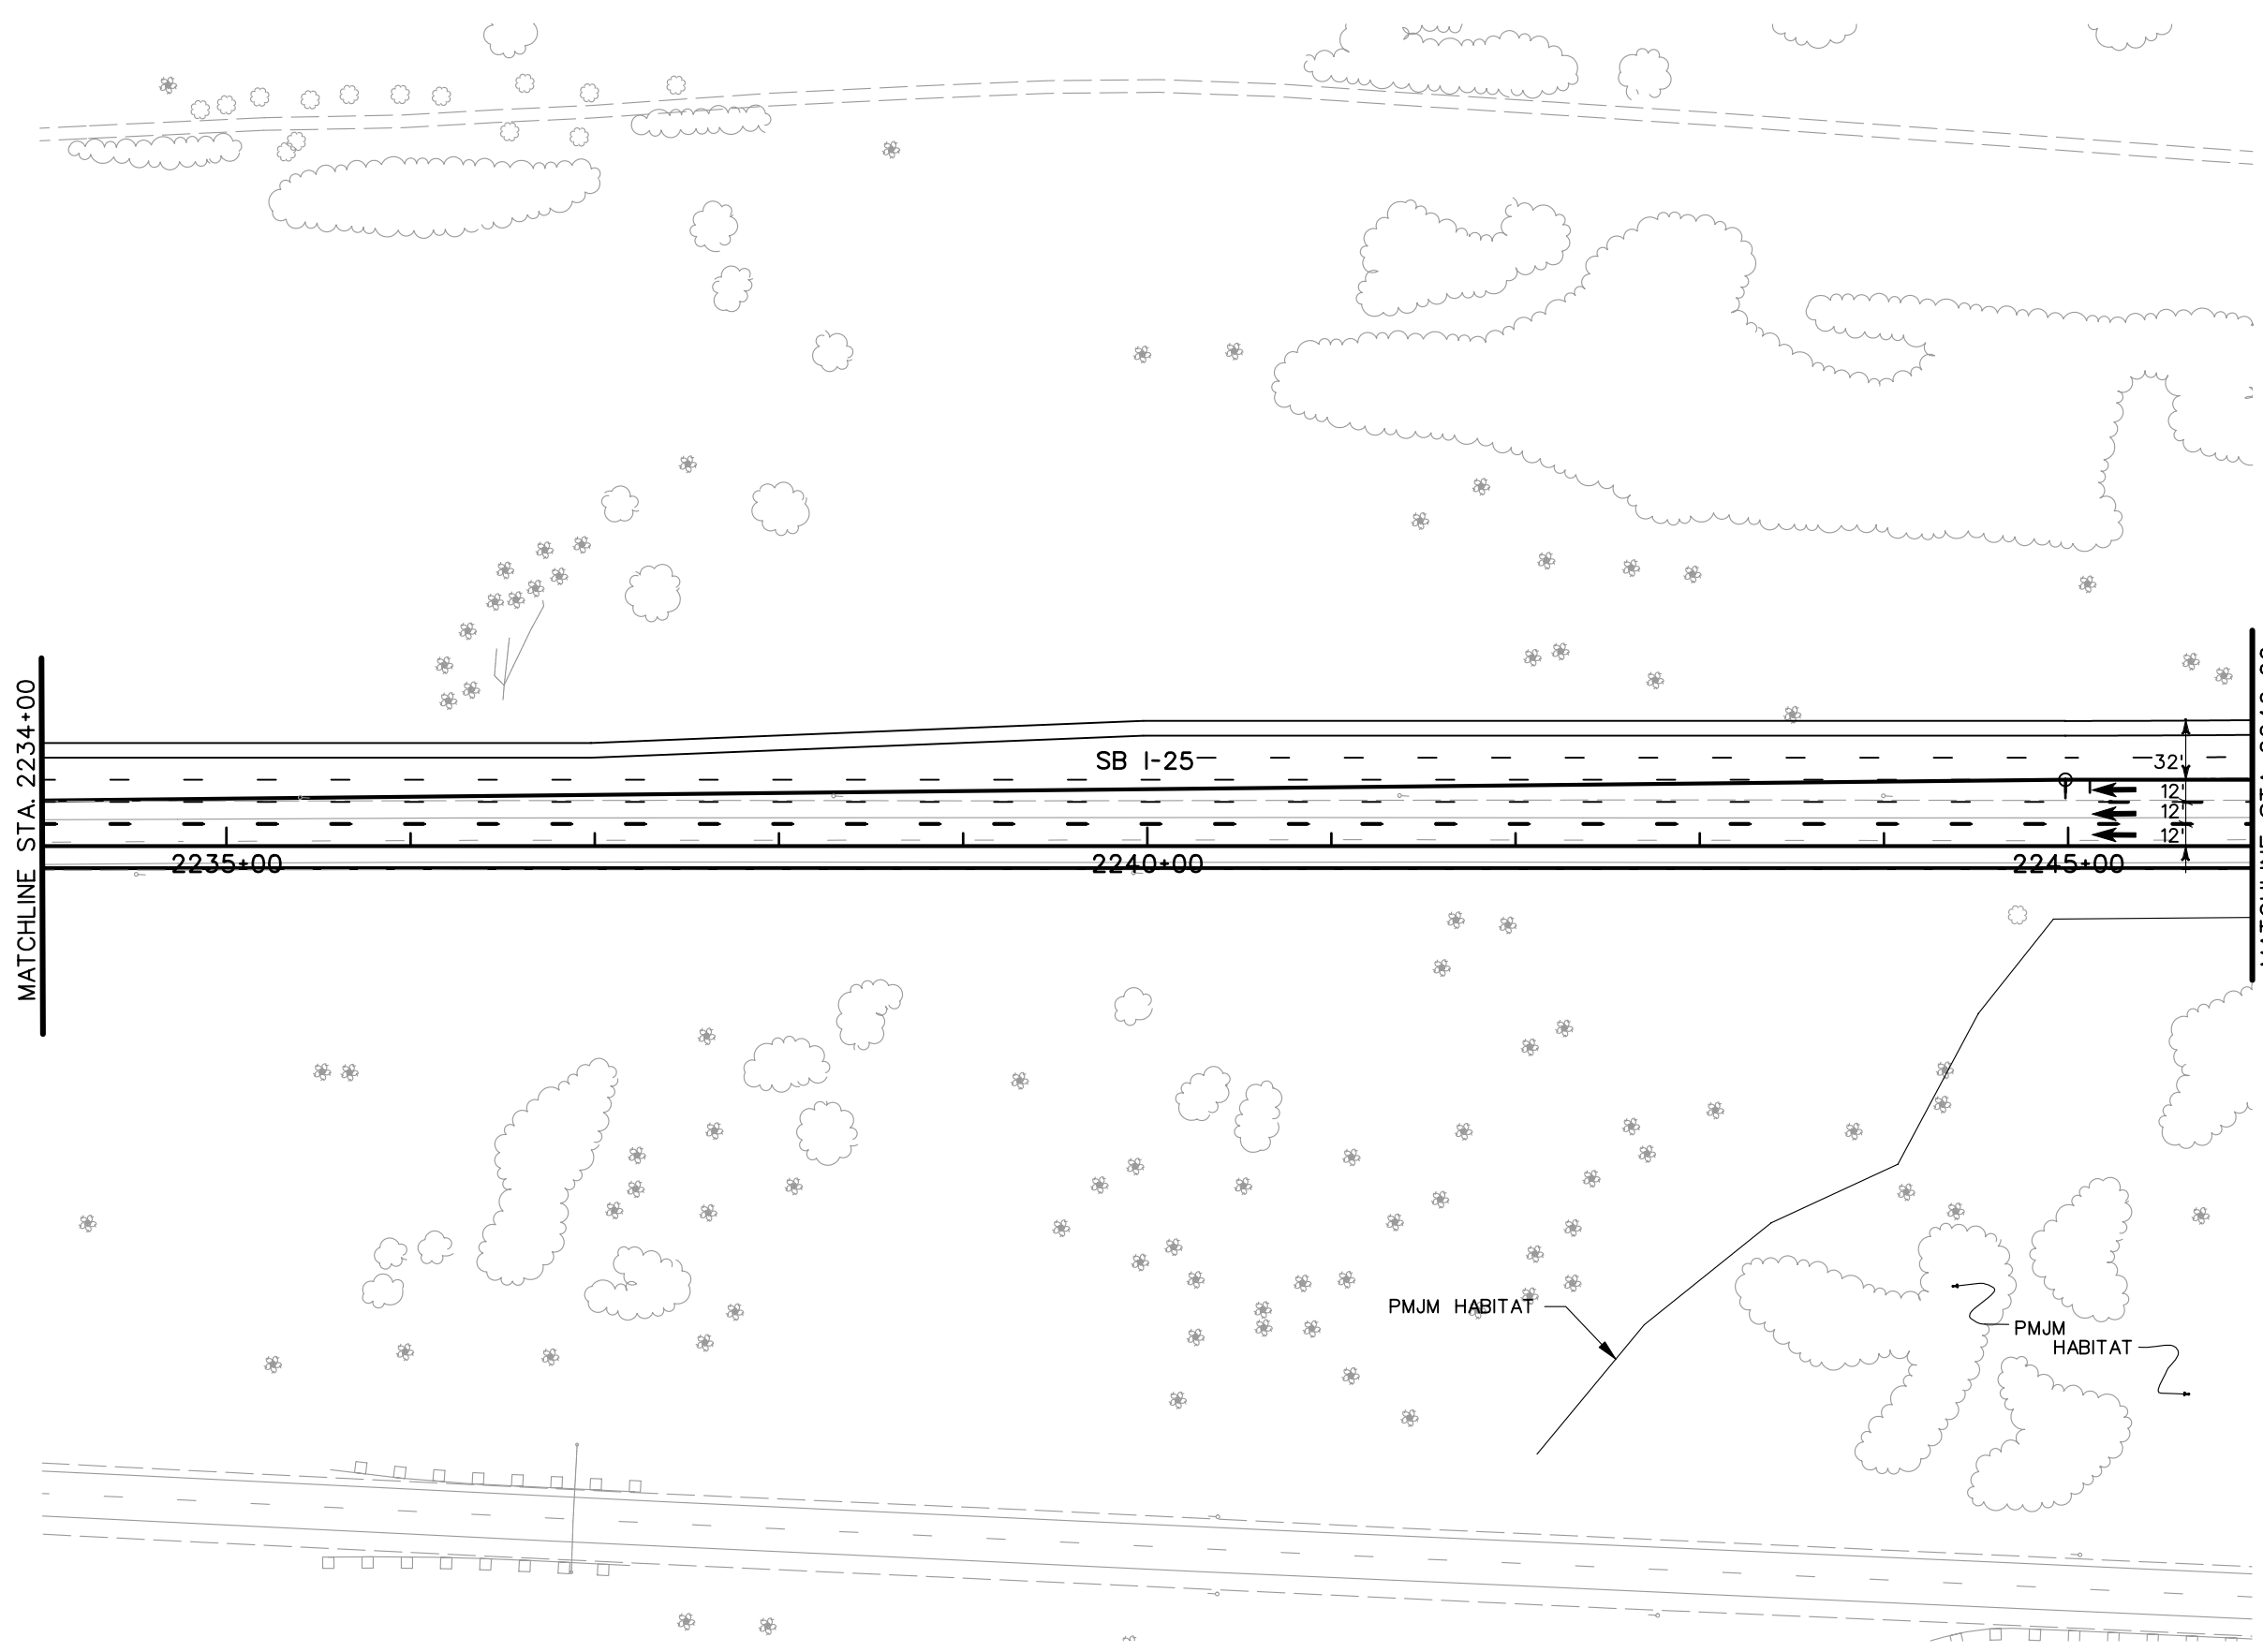


NOTE: SEE TYPICAL SECTIONS FOR I-25 SHOULDER WIDTHS.

PRELIMINARY
SUBJECT TO REVISION

Computer File Information		Sheet Revisions		Colorado Department of Transportation		As Constructed		PHASING PLANS		Project No./Code			
Creation Date:	11/18/03 Initials: JEM	<input type="checkbox"/>		 1480 Quail Lake Loop Suite A Colorado Springs, CO 80906 Phone: (719) 634-2323 Fax: (719) 227-3298	 5500 Greenwood Plaza Blvd. Suite 150 Greenwood Village, CO 80111 Phone: (303) 221-7275 Fax: (303) 221-7276	No Revisions:		PHASE 4		IM 252-341			
Last Modification Date:	01/20/04 Initials: JEM	<input type="checkbox"/>				Revised:		Designer: MAM		Structure Numbers		13388	
Full Path:	S:\Tranproj\ 246091-00\HwyDes\Phasing\	<input type="checkbox"/>				Void:		Detailer: JEM		Sheet Subset:		of	
Drawing File Name:	ph04pl48.dgn	<input type="checkbox"/>				REGION 2 JFF		Sheet Subset:		of		Sheet Number	
Scale: Graphic Units: English		<input type="checkbox"/>											








LEGEND

-  DETOUR PAVEMENT (CONSTRUCTION)
-  DETOUR PAVEMENT (IN USE)
-  ULTIMATE PAVEMENT
-  TRAFFIC FLOW
-  IMPACT ATTENUATOR (TEMP.)
-  CONCRETE BARRIER (TEMP.)
-  CHANNELING DEVICE

NOTE: SEE TYPICAL SECTIONS FOR I-25 SHOULDER WIDTHS.

PRELIMINARY
SUBJECT TO REVISION

Computer File Information		Sheet Revisions		Colorado Department of Transportation		As Constructed		PHASING PLANS		Project No./Code			
Creation Date:	11/10/03 Initials: JEM	<input type="checkbox"/>		 1480 Quail Lake Loop Suite A Colorado Springs, CO 80906 Phone: (719) 634-2323 Fax: (719) 227-3298	 5500 Greenwood Plaza Blvd. Suite 150 Greenwood Village, CO 80111 Phone: (303) 221-7275 Fax: (303) 221-7276	No Revisions:		PHASE 4		IM 252-341			
Last Modification Date:	01/20/04 Initials: JEM	<input type="checkbox"/>				Revised:		Designer: MAM		Structure Numbers		13388	
Full Path:	S:\Tranproj\ 246091-00\HwyDes\Phasing\	<input type="checkbox"/>				Void:		Detailer: JEM		Sheet Subset:		of	
Drawing File Name:	ph4plsb01.dgn	<input type="checkbox"/>				REGION 2 JFF		Sheet Subset:		of		Sheet Number	
Scale: Graphic Units: English		<input type="checkbox"/>											

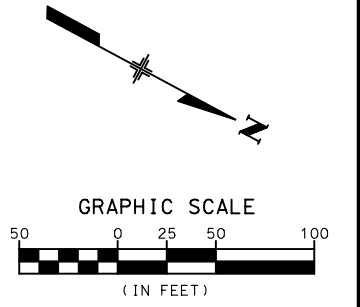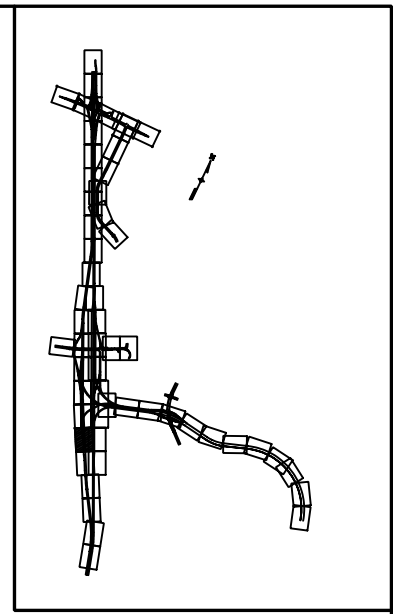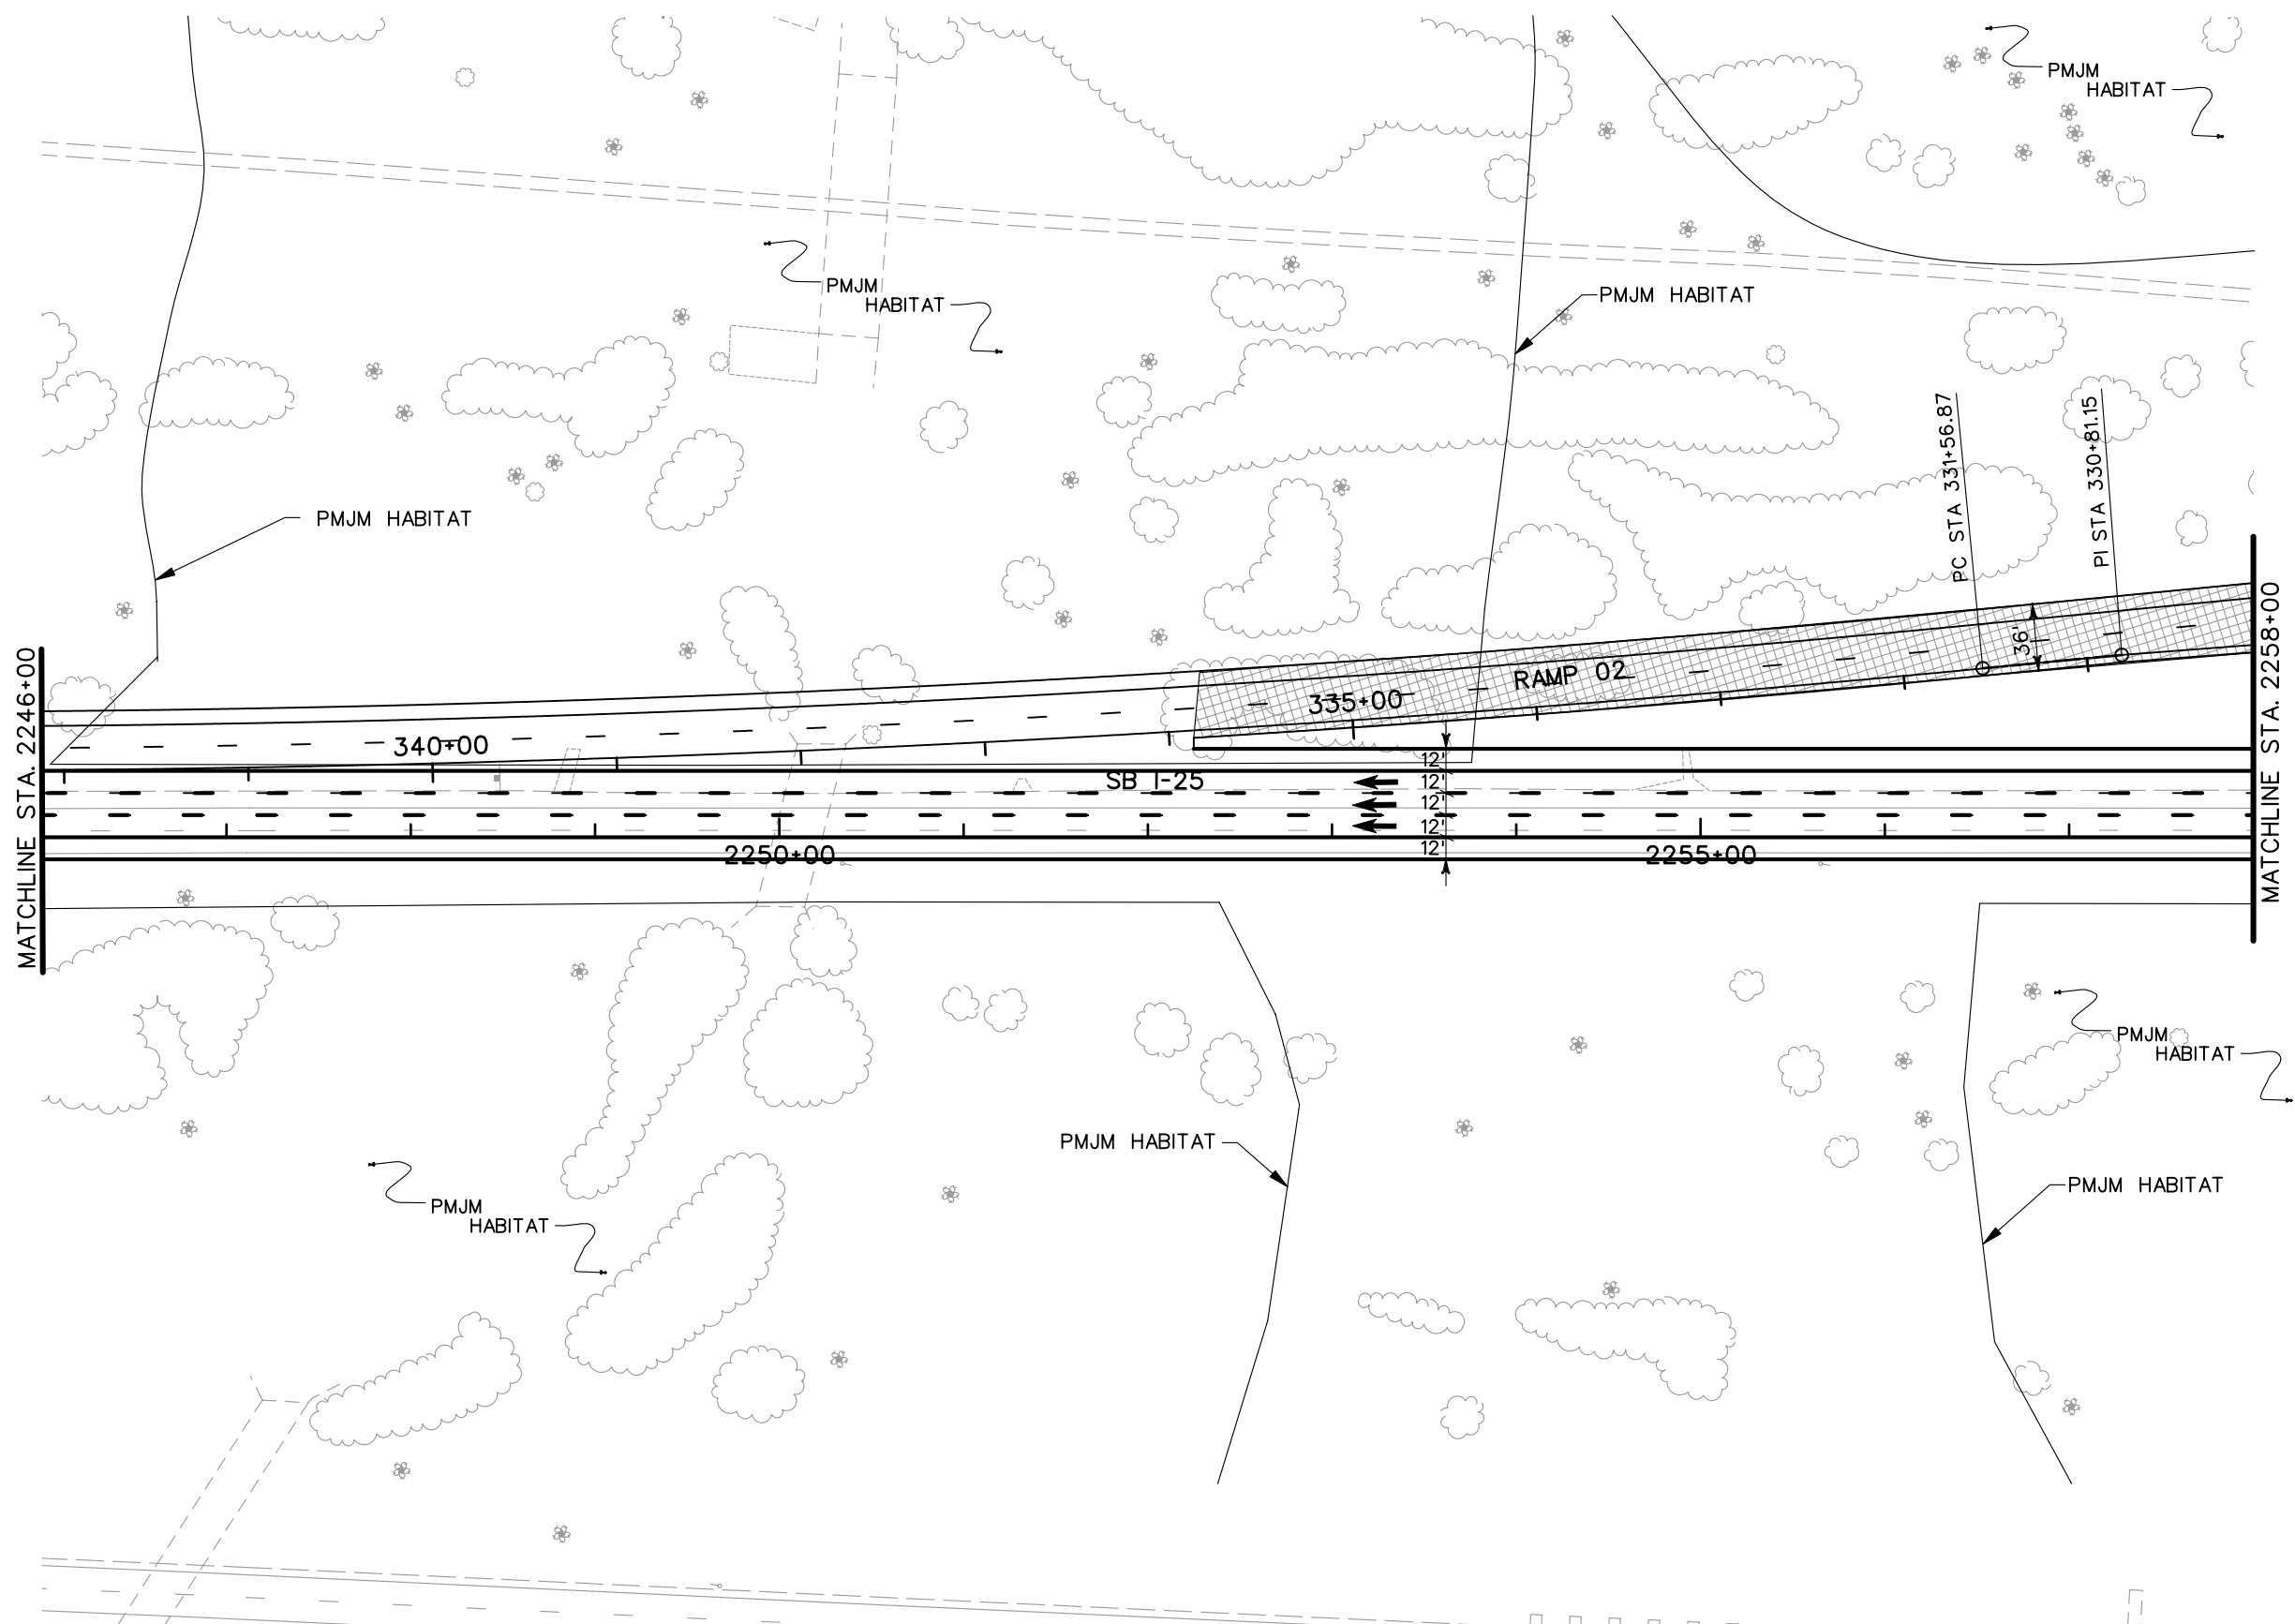

- LEGEND**
- DETOUR PAVEMENT (CONSTRUCTION)
 - DETOUR PAVEMENT (IN USE)
 - ULTIMATE PAVEMENT
 - TRAFFIC FLOW
 - IMPACT ATTENUATOR (TEMP.)
 - CONCRETE BARRIER (TEMP.)
 - CHANNELING DEVICE





NOTE: SEE TYPICAL SECTIONS FOR I-25 SHOULDER WIDTHS.

PRELIMINARY
SUBJECT TO REVISION

Computer File Information		Sheet Revisions		Colorado Department of Transportation		As Constructed		PHASING PLANS		Project No./Code	
Creation Date:	11/10/03	Initials:	JEM					PHASE 4		IM 252-341	
Last Modification Date:	01/20/04	Initials:	JEM							13388	
Full Path:	S:\Tranproj\ 246091-00\HwyDes\Phasing\							Designer:	MAM	Structure	
Drawing File Name:	ph4plsb02.dgn							Detailer:	JEM	Numbers	
Scale:	Graphic							Sheet Subset:		of	Sheet Number
Units:	English										
				REGION 2		JFF					

1480 Quail Lake Loop
Suite A
Colorado Springs, CO 80906
Phone: (719) 634-2323
Fax: (719) 227-3298

5500 Greenwood Plaza Blvd.
Suite 150
Greenwood Village, CO 80111
Phone: (303) 221-7275
Fax: (303) 221-7276

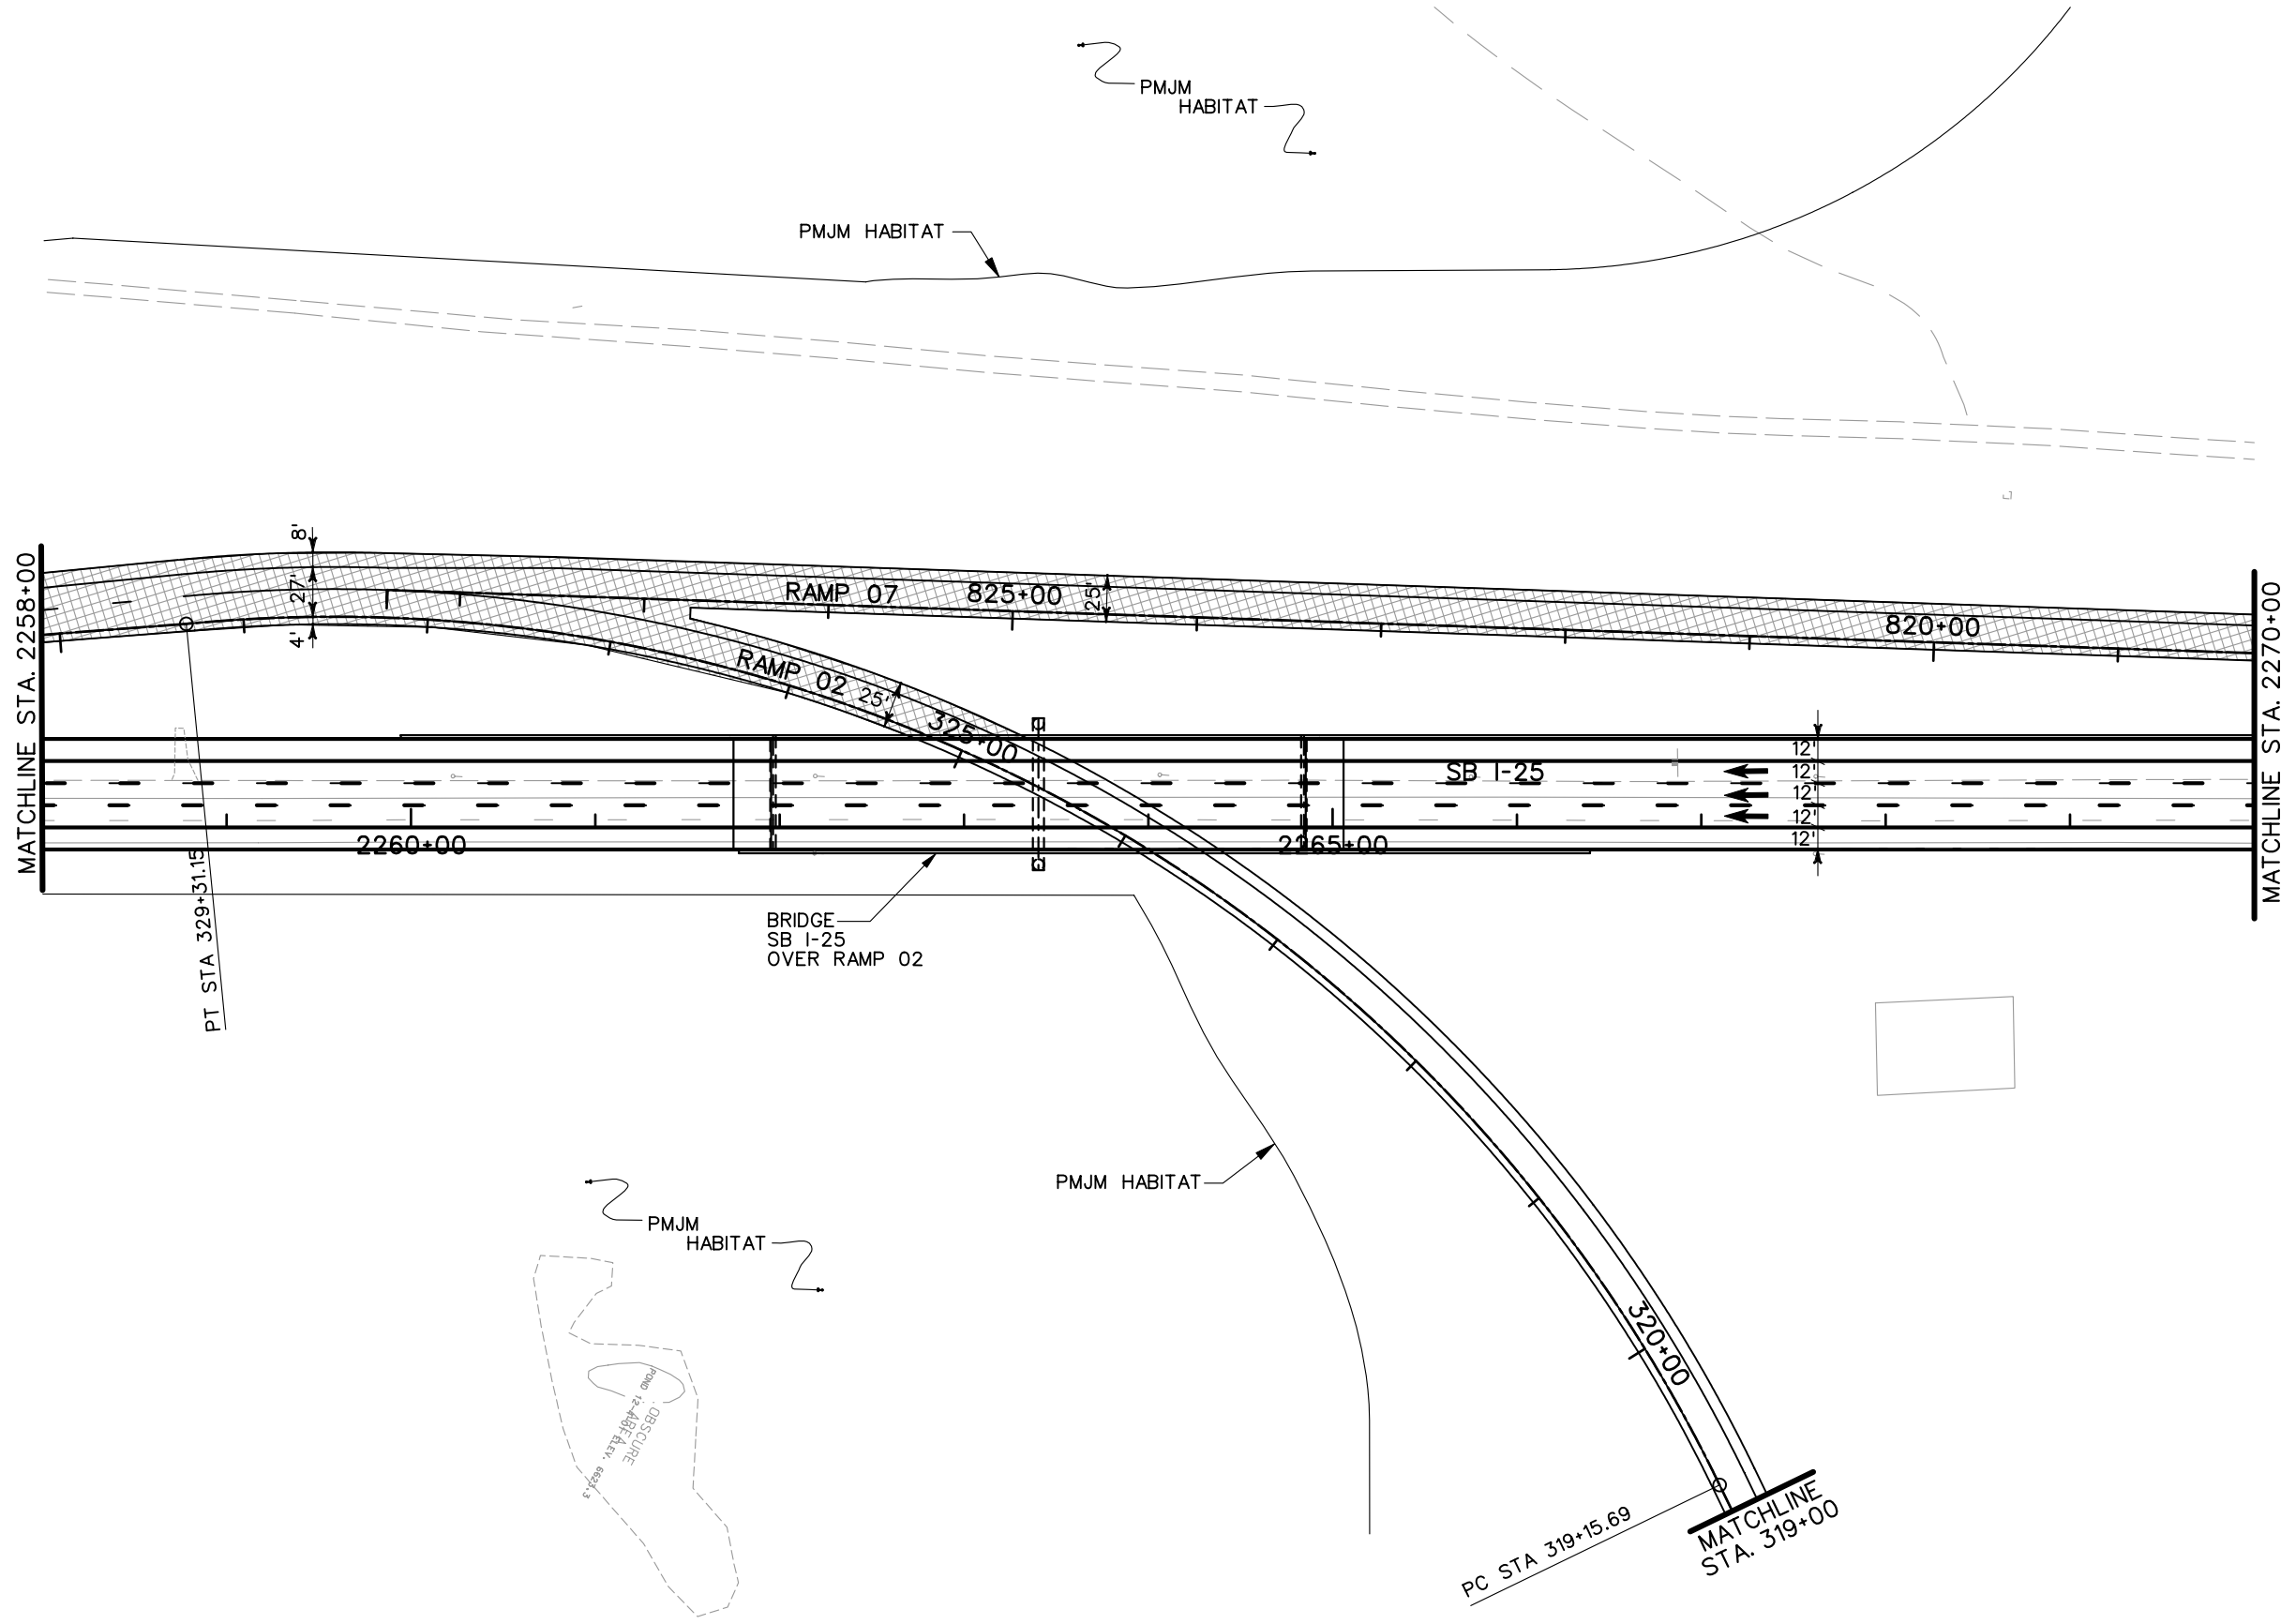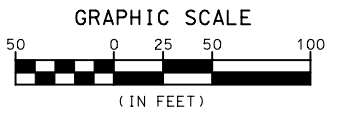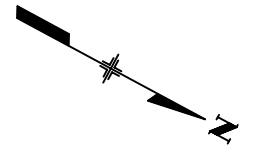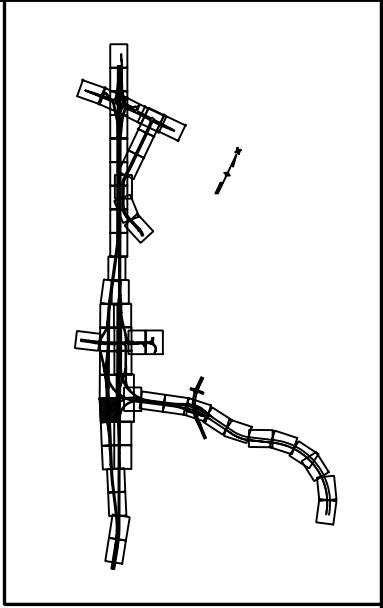





LEGEND

- DETOUR PAVEMENT (CONSTRUCTION)
- DETOUR PAVEMENT (IN USE)
- ULTIMATE PAVEMENT
- TRAFFIC FLOW
- IMPACT ATTENUATOR (TEMP.)
- CONCRETE BARRIER (TEMP.)
- CHANNELING DEVICE





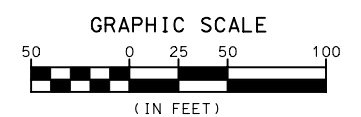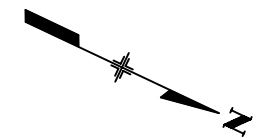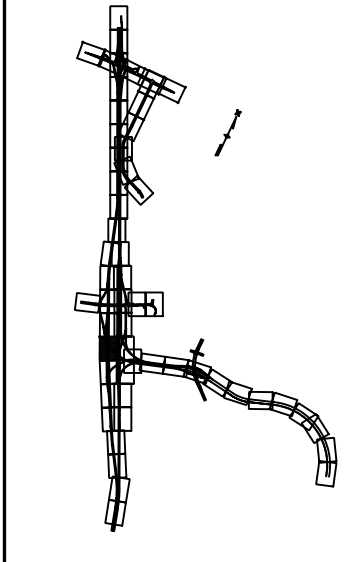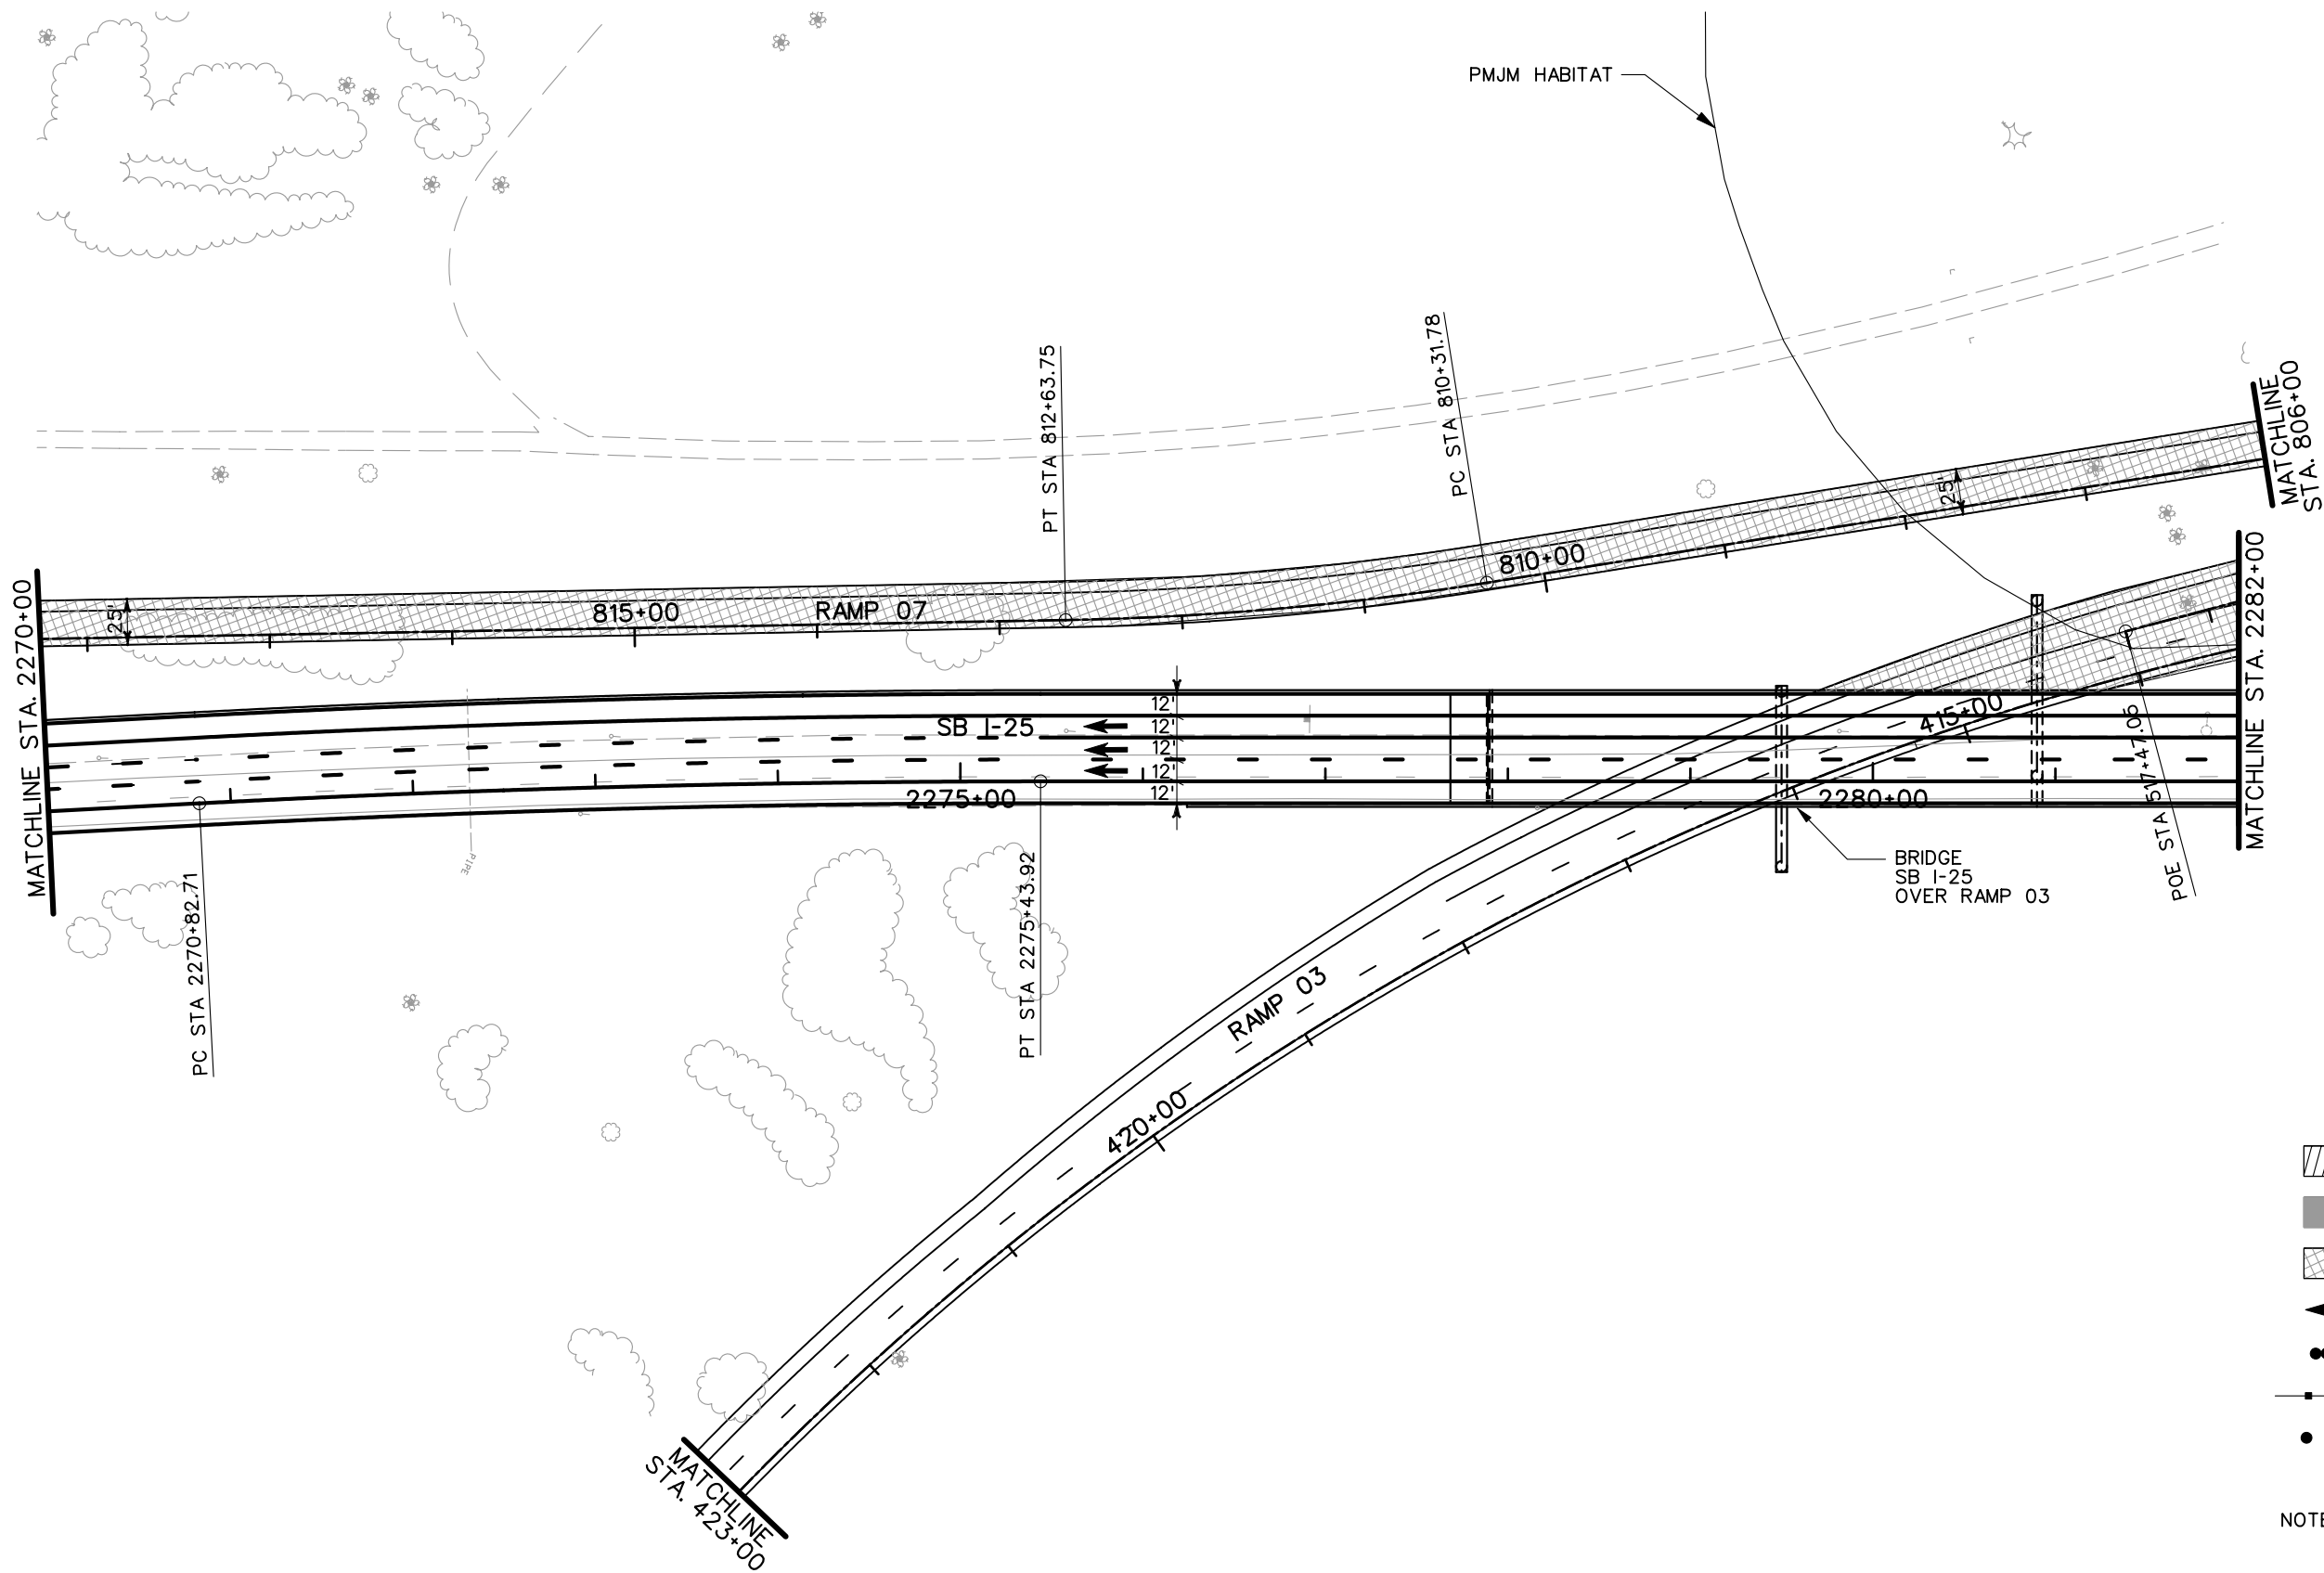


NOTE: SEE TYPICAL SECTIONS FOR I-25 SHOULDER WIDTHS.

PRELIMINARY
SUBJECT TO REVISION

Computer File Information		Sheet Revisions		Colorado Department of Transportation		As Constructed		PHASING PLANS		Project No./Code	
Creation Date:	11/10/03 Initials: JEM	<input type="checkbox"/> <input type="checkbox"/> <input type="checkbox"/> <input type="checkbox"/>			1480 Quail Lake Loop Suite A Colorado Springs, CO 80906 Phone: (719) 634-2323 Fax: (719) 227-3298 5500 Greenwood Plaza Blvd. Suite 150 Greenwood Village, CO 80111 Phone: (303) 221-7275 Fax: (303) 221-7276	No Revisions:		PHASE 4		IM 252-341	
Last Modification Date:	01/20/04 Initials: JEM					Revised:		Designer: MAM Structure		13388	
Full Path:	S:\Tranproj\ 246091-00\HwyDes\Phasing\					Void:		Detailer: JEM Numbers		Sheet Number	
Drawing File Name:	ph4plsb03.dgn					REGION 2 JFF		Sheet Subset:		of	
Scale: Graphic Units: English											



LEGEND

-  DETOUR PAVEMENT (CONSTRUCTION)
-  DETOUR PAVEMENT (IN USE)
-  ULTIMATE PAVEMENT
-  TRAFFIC FLOW
-  IMPACT ATTENUATOR (TEMP.)
-  CONCRETE BARRIER (TEMP.)
-  CHANNELING DEVICE


NOTE: SEE TYPICAL SECTIONS FOR I-25 SHOULDER WIDTHS.

PRELIMINARY
SUBJECT TO REVISION

Computer File Information	
Creation Date:	11/10/03 Initials: JEM
Last Modification Date:	01/20/04 Initials: JEM
Full Path:	S:\Tranproj\ 246091-00\HwyDes\Phasing\
Drawing File Name:	ph4plsb04.dgn
Scale:	Graphic Units: English


Sheet Revisions	

Colorado Department of Transportation



1480 Quail Lake Loop Suite A
 Colorado Springs, CO 80906
 Phone: (719) 634-2323 Fax: (719) 227-3298

5500 Greenwood Plaza Blvd. Suite 150
 Greenwood Village, CO 80111
 Phone: (303) 221-7275 Fax: (303) 221-7276






REGION 2 JFF

As Constructed
No Revisions:
Revised:
Void:

PHASING PLANS		
PHASE 4		
Designer:	MAM	Structure Numbers
Detailer:	JEM	
Sheet Subset:		of

Project No./Code
IM 252-341
13388
Sheet Number

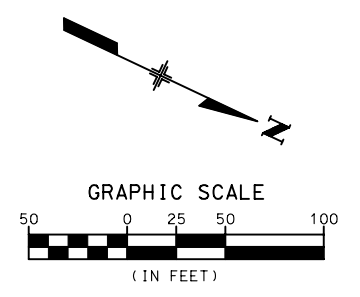
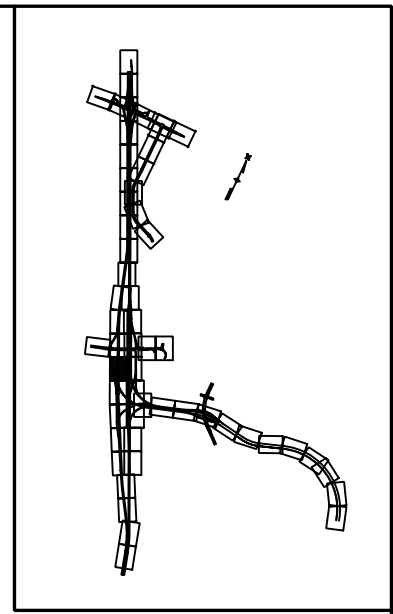
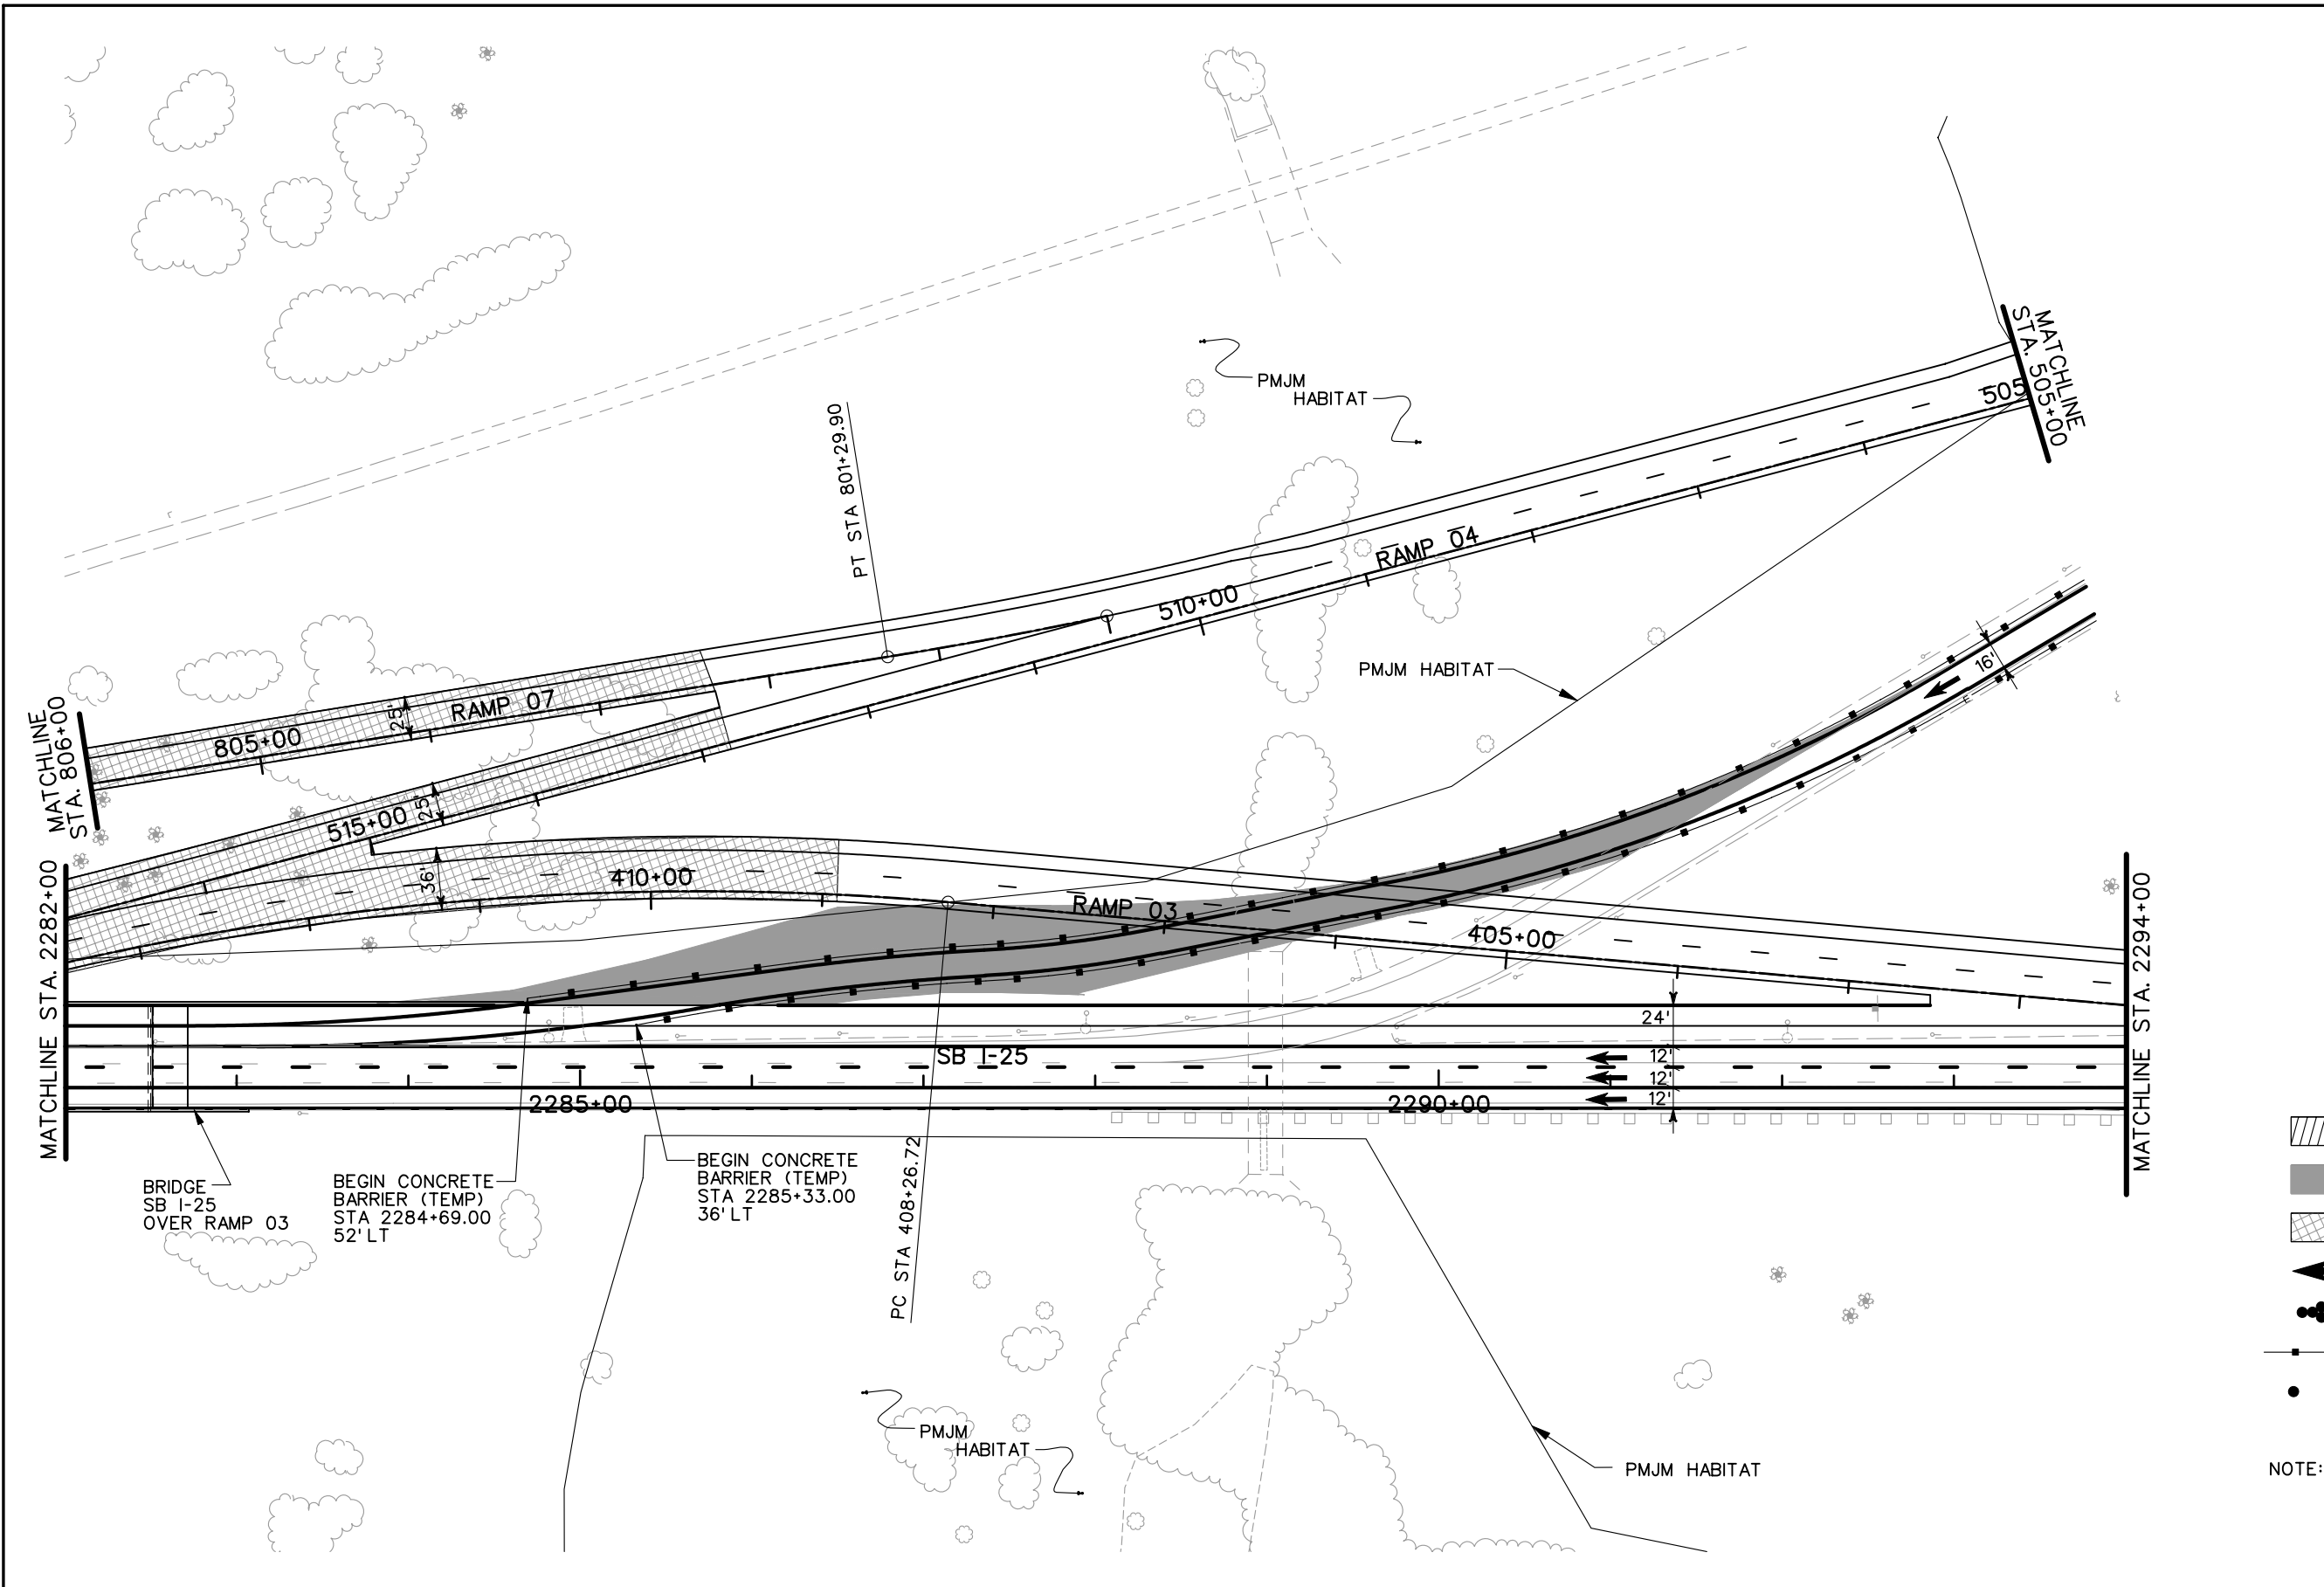


- LEGEND**
- DETOUR PAVEMENT (CONSTRUCTION)
 - DETOUR PAVEMENT (IN USE)
 - ULTIMATE PAVEMENT
 - TRAFFIC FLOW
 - IMPACT ATTENUATOR (TEMP.)
 - CONCRETE BARRIER (TEMP.)
 - CHANNELING DEVICE

NOTE: SEE TYPICAL SECTIONS FOR I-25 SHOULDER WIDTHS.

PRELIMINARY
SUBJECT TO REVISION

Computer File Information		Sheet Revisions		Colorado Department of Transportation		As Constructed		PHASING PLANS		Project No./Code	
Creation Date:	11/10/03 Initials: JEM	<input type="checkbox"/> <input type="checkbox"/> <input type="checkbox"/> <input type="checkbox"/>			1480 Quail Lake Loop Suite A Colorado Springs, CO 80906 Phone: (719) 634-2323 Fax: (719) 227-3298	5500 Greenwood Plaza Blvd. Suite 150 Greenwood Village, CO 80111 Phone: (303) 221-7275 Fax: (303) 221-7276	No Revisions:		PHASE 4		IM 252-341
Last Modification Date:	01/20/04 Initials: JEM						Revised:		Designer: MAM	Structure Numbers	13388
Full Path:	S:\Tranproj\ 246091-00\HwyDes\Phasing\						Void:		Detailer: JEM		
Drawing File Name:	ph4plsb05.dgn						REGION 2 JFF		Sheet Subset:	of	Sheet Number
Scale: Graphic Units: English											

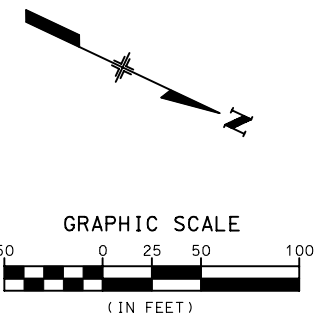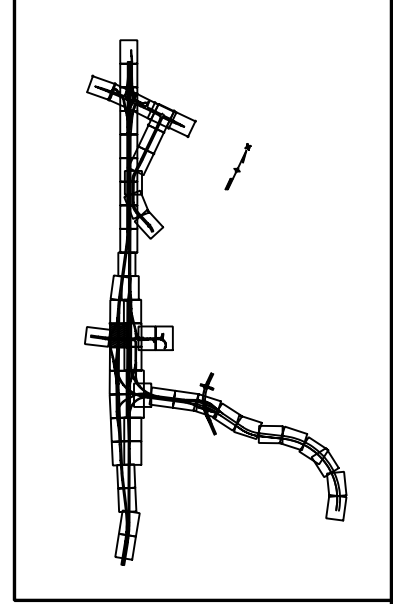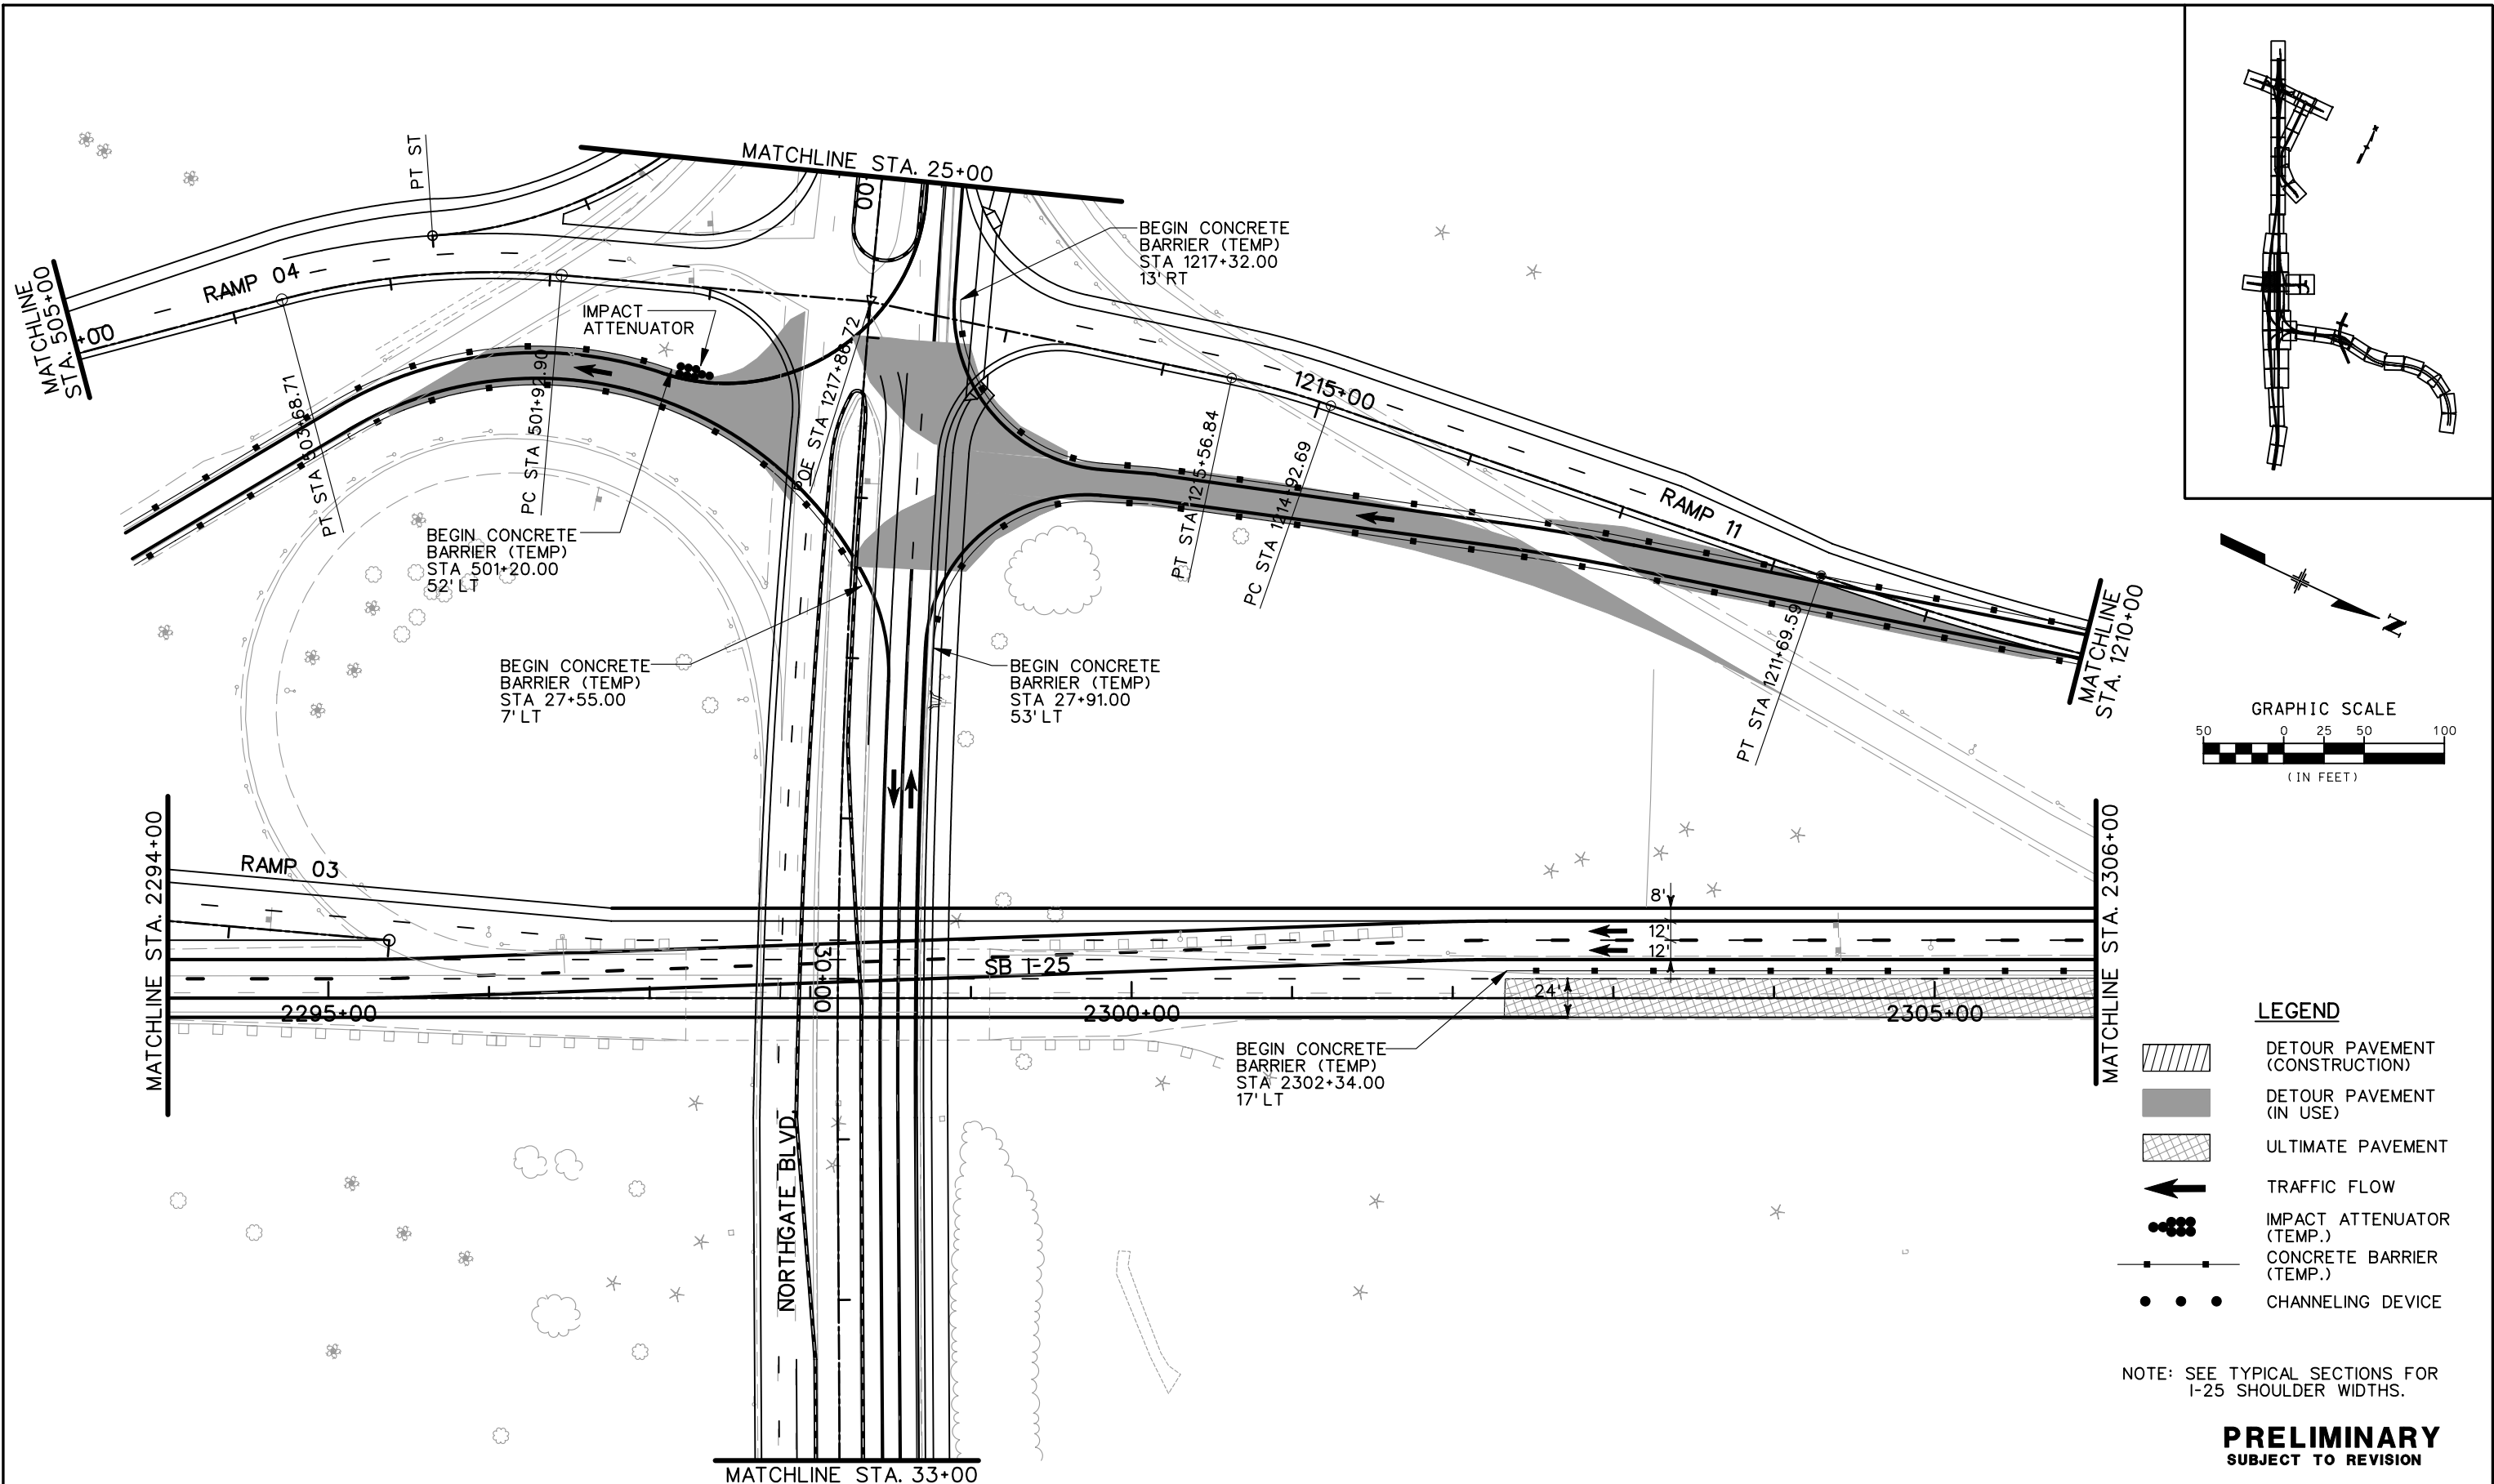

- LEGEND**
- DETOUR PAVEMENT (CONSTRUCTION)
 - DETOUR PAVEMENT (IN USE)
 - ULTIMATE PAVEMENT
 - TRAFFIC FLOW
 - IMPACT ATTENUATOR (TEMP.)
 - CONCRETE BARRIER (TEMP.)
 - CHANNELING DEVICE

NOTE: SEE TYPICAL SECTIONS FOR I-25 SHOULDER WIDTHS.

PRELIMINARY
SUBJECT TO REVISION

Computer File Information	
Creation Date:	11/10/03 Initials: JEM
Last Modification Date:	01/20/04 Initials: JEM
Full Path:	S:\Tranproj\ 246091-00\HwyDes\Phasing\
Drawing File Name:	ph4plsb06.dgn
Scale:	Graphic Units: English

Sheet Revisions	

Colorado Department of Transportation

1480 Quail Lake Loop Suite A
Colorado Springs, CO 80906
Phone: (719) 634-2323 Fax: (719) 227-3298

5500 Greenwood Plaza Blvd. Suite 150
Greenwood Village, CO 80111
Phone: (303) 221-7275 Fax: (303) 221-7276




PBS&J

REGION 2 JFF

As Constructed
No Revisions:
Revised:
Void:

PHASING PLANS		
PHASE 4		
Designer:	MAM	Structure Numbers
Detailer:	JEM	
Sheet Subset:		of

Project No./Code
IM 252-341
13388
Sheet Number



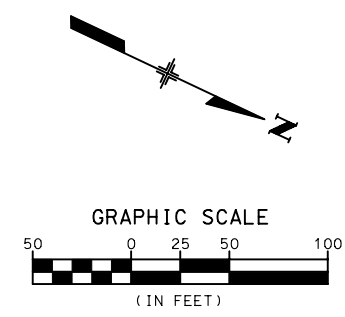
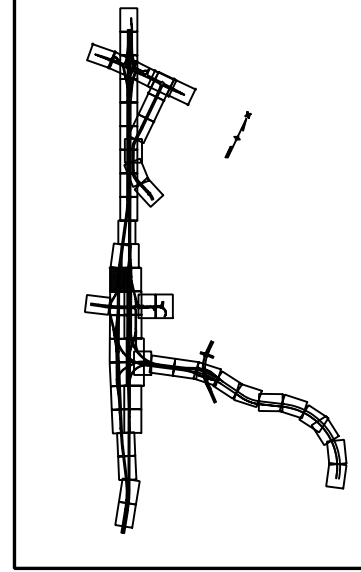
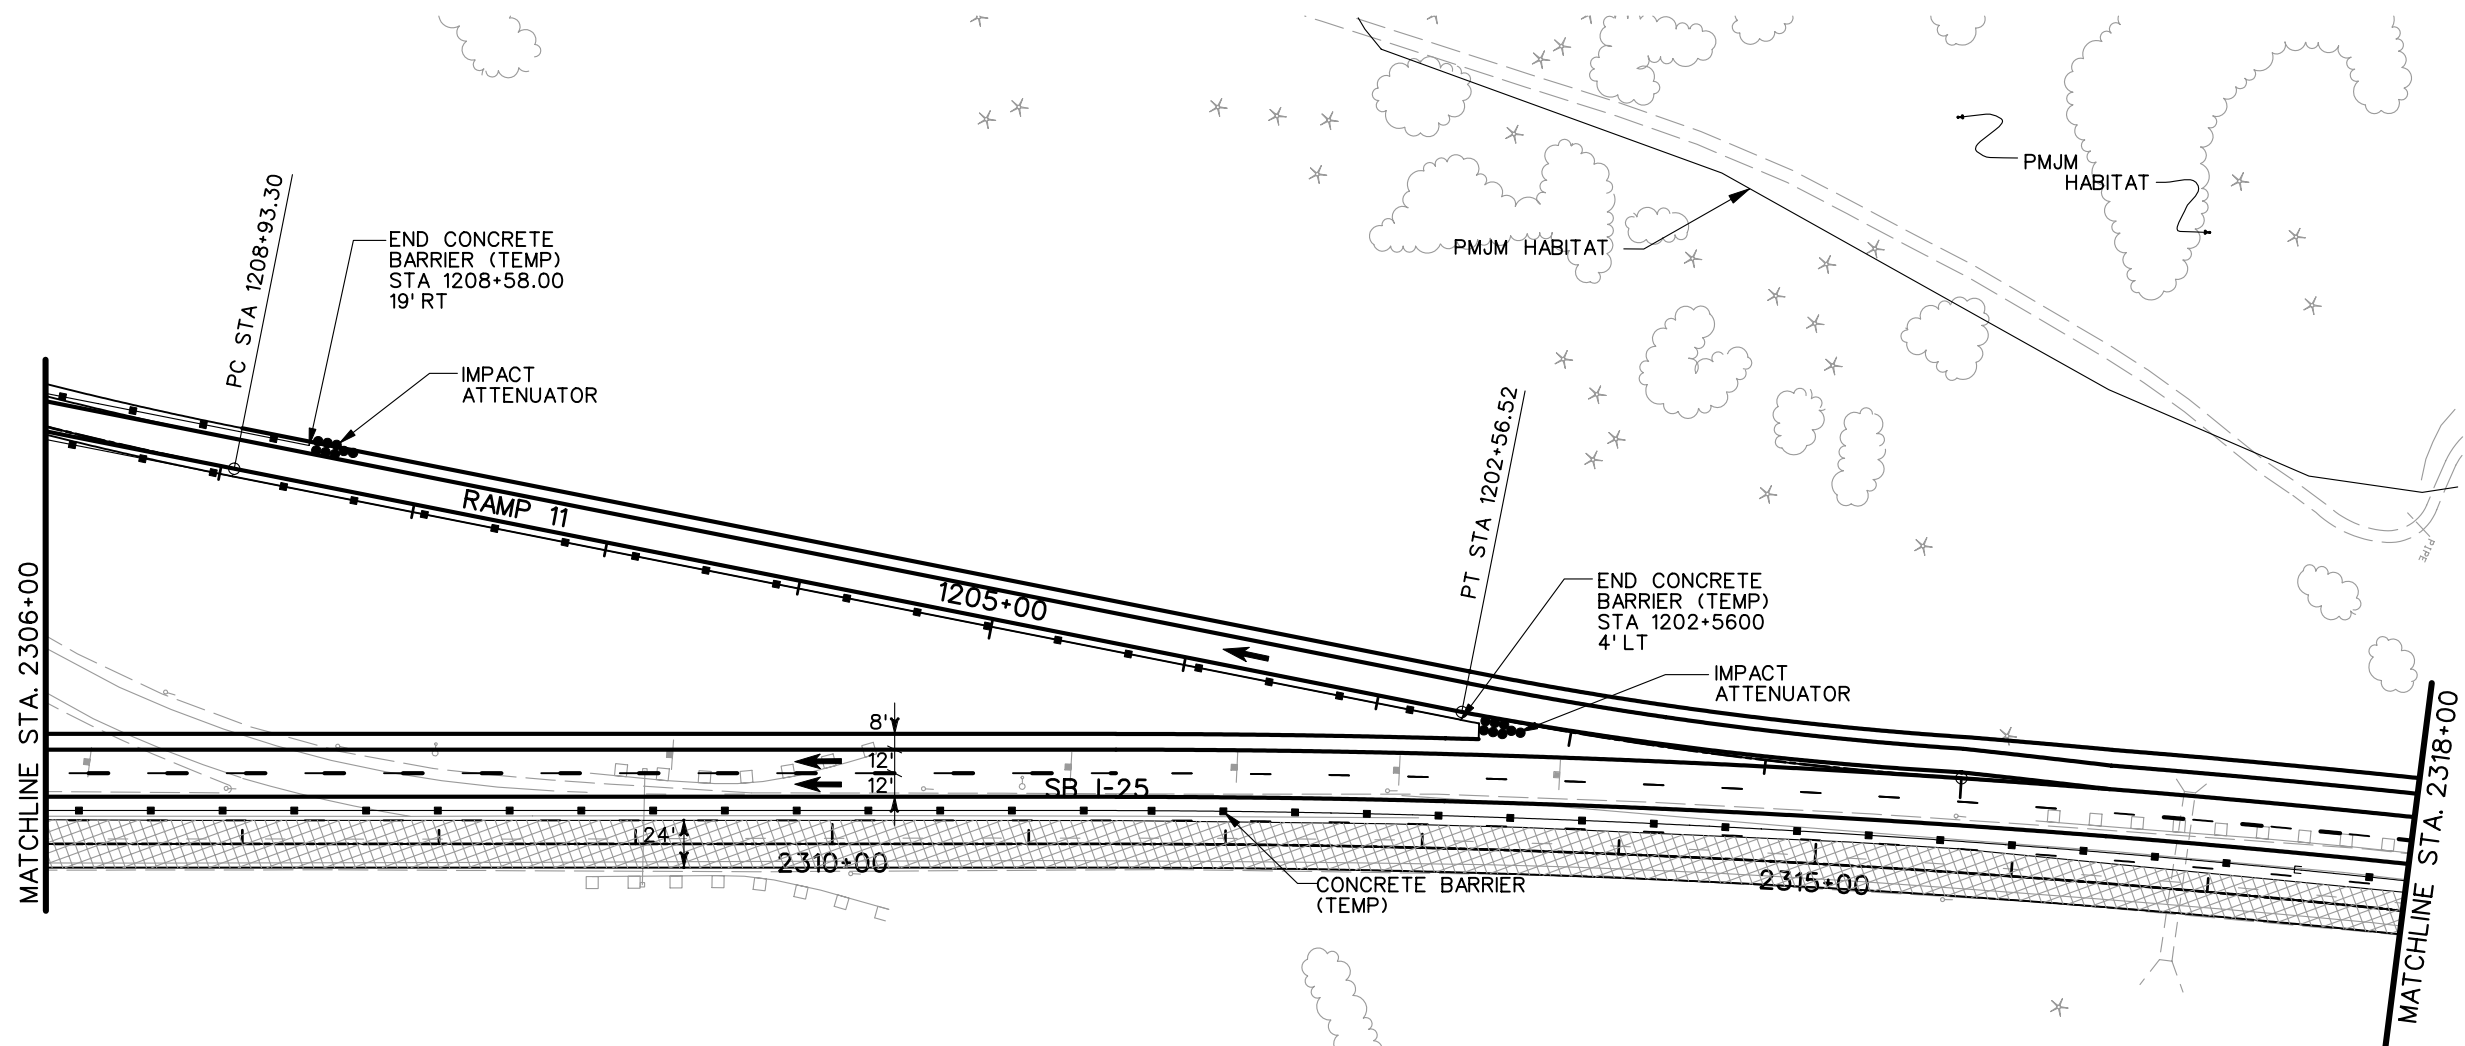


- LEGEND**
- DETOUR PAVEMENT (CONSTRUCTION)
 - DETOUR PAVEMENT (IN USE)
 - ULTIMATE PAVEMENT
 - TRAFFIC FLOW
 - IMPACT ATTENUATOR (TEMP.)
 - CONCRETE BARRIER (TEMP.)
 - CHANNELING DEVICE

NOTE: SEE TYPICAL SECTIONS FOR I-25 SHOULDER WIDTHS.

PRELIMINARY
SUBJECT TO REVISION

Computer File Information		Sheet Revisions		Colorado Department of Transportation		As Constructed		PHASING PLANS		Project No./Code			
Creation Date:	11/10/03 Initials: JEM	<input type="checkbox"/>		 1480 Quail Lake Loop Suite A Colorado Springs, CO 80906 Phone: (719) 634-2323 Fax: (719) 227-3298	 5500 Greenwood Plaza Blvd. Suite 150 Greenwood Village, CO 80111 Phone: (303) 221-7275 Fax: (303) 221-7276	No Revisions:		PHASE 4		IM 252-341			
Last Modification Date:	01/20/04 Initials: JEM	<input type="checkbox"/>				Revised:		Designer:	MAM	Structure		13388	
Full Path:	S:\Tranproj\ 246091-00\HwyDes\Phasing\	<input type="checkbox"/>				Void:		Detailer:	JEM	Numbers		Sheet Number	
Drawing File Name:	ph4plsb07.dgn	<input type="checkbox"/>				REGION 2 JFF		Sheet Subset:			of	Sheet Number	
Scale: Graphic Units: English		<input type="checkbox"/>											

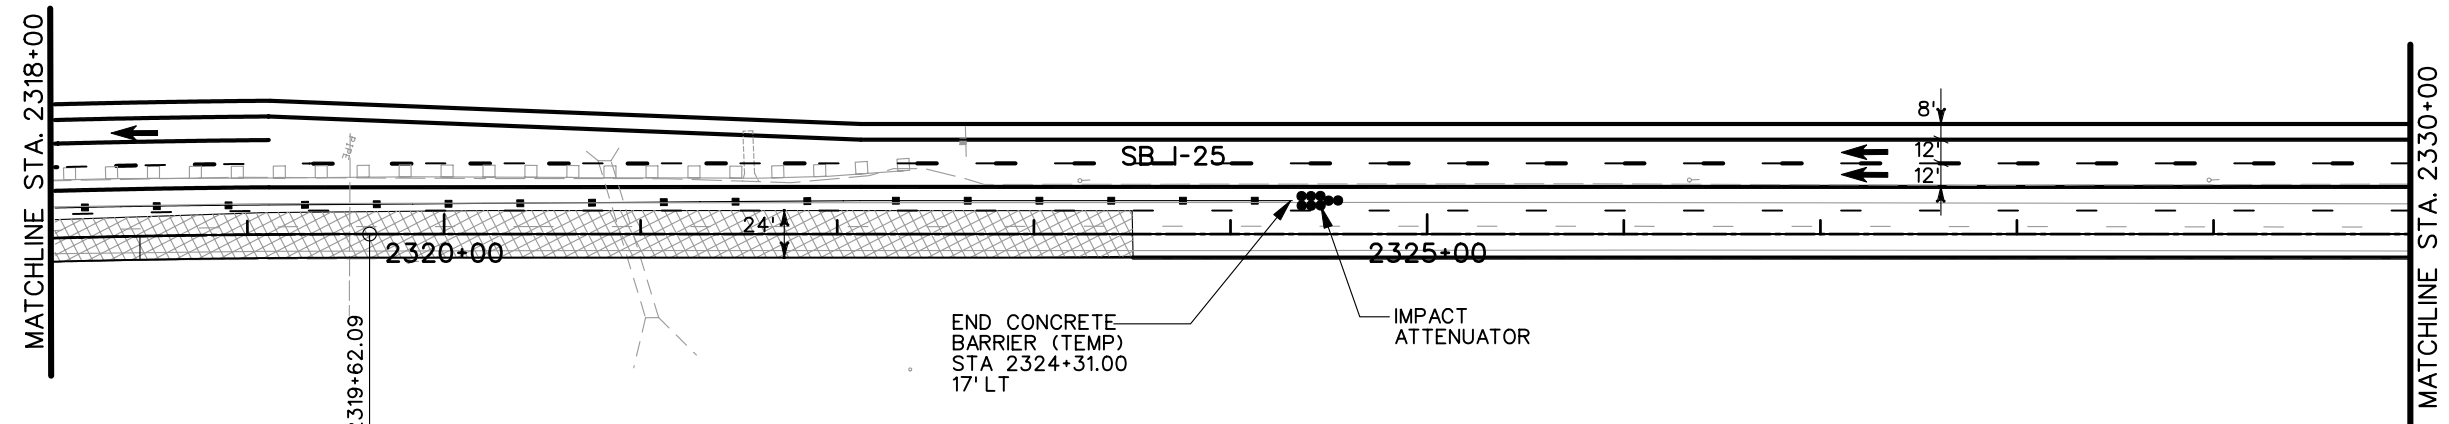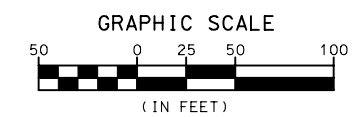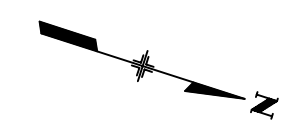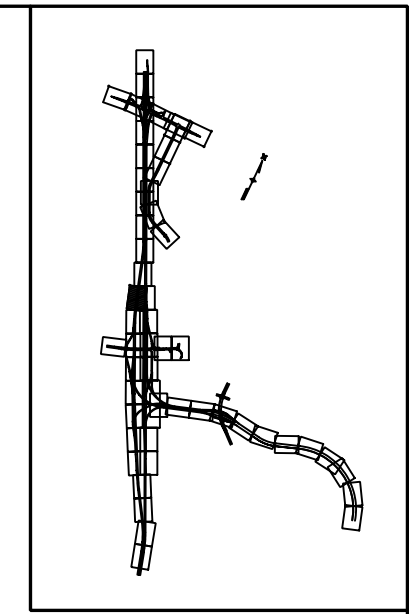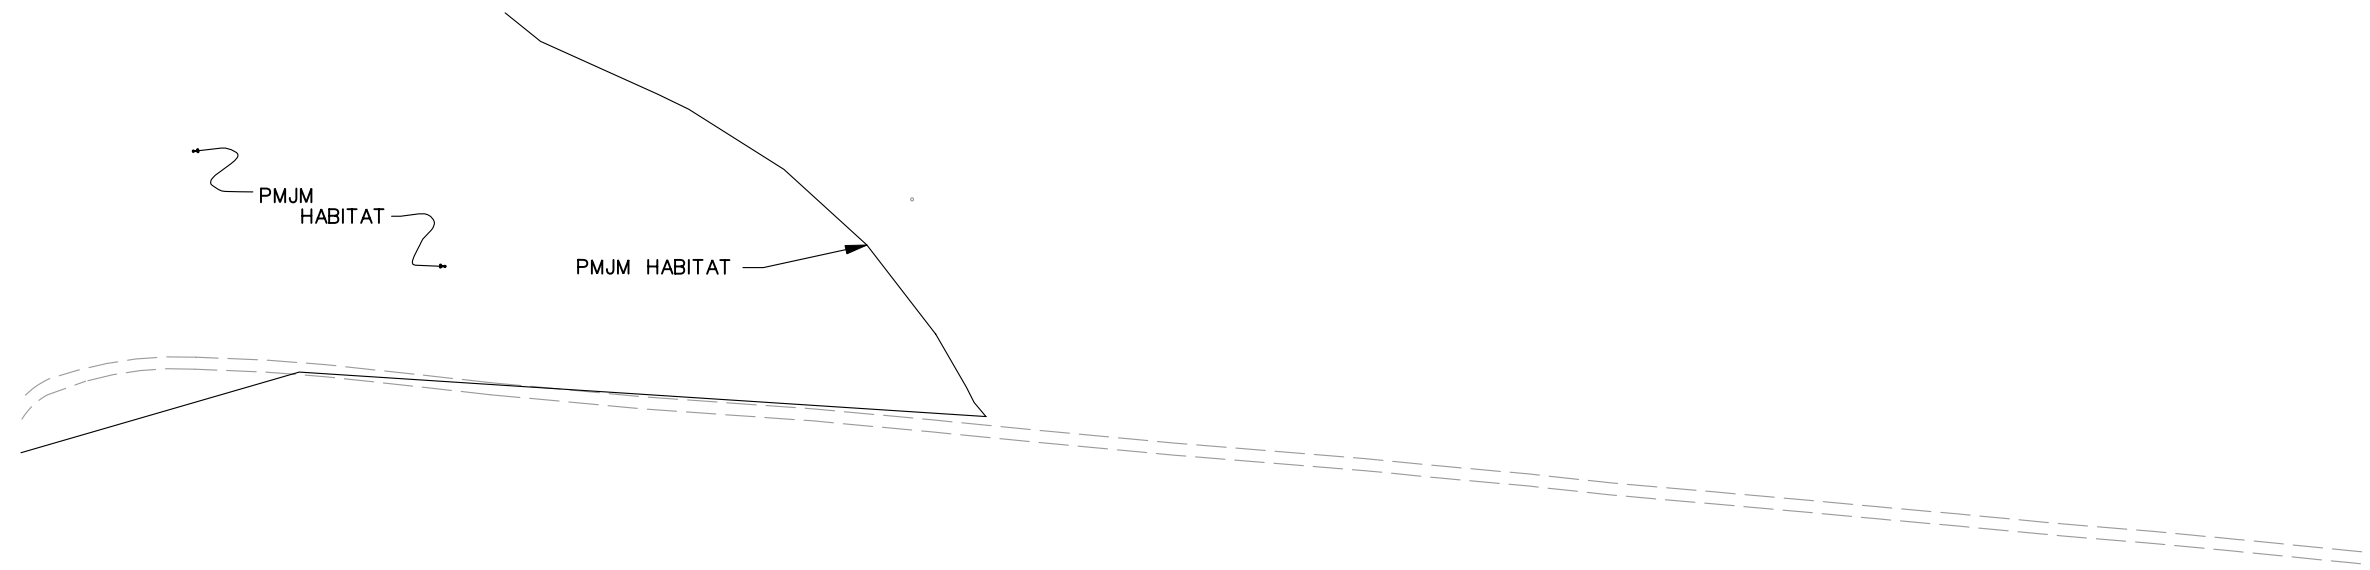




LEGEND

- DETOUR PAVEMENT (CONSTRUCTION)
- DETOUR PAVEMENT (IN USE)
- ULTIMATE PAVEMENT
- TRAFFIC FLOW
- IMPACT ATTENUATOR (TEMP.)
- CONCRETE BARRIER (TEMP.)
- CHANNELING DEVICE

NOTE: SEE TYPICAL SECTIONS FOR I-25 SHOULDER WIDTHS.

PRELIMINARY
SUBJECT TO REVISION

Computer File Information		Sheet Revisions		Colorado Department of Transportation		As Constructed		PHASING PLANS		Project No./Code	
Creation Date:	11/10/03 Initials: JEM	<input type="checkbox"/>		1480 Quail Lake Loop Suite A Colorado Springs, CO 80906 Phone: (719) 634-2323 Fax: (719) 227-3298 5500 Greenwood Plaza Blvd. Suite 150 Greenwood Village, CO 80111 Phone: (303) 221-7275 Fax: (303) 221-7276	No Revisions:		PHASE 4		IM 252-341		
Last Modification Date:	01/20/04 Initials: JEM	<input type="checkbox"/>			Revised:		Designer: MAM	Structure Numbers	13388		
Full Path:	S:\Tranproj\ 246091-00\HwyDes\Phasing\	<input type="checkbox"/>			Void:		Detailer: JEM		Sheet Number		
Drawing File Name:	ph4plsb08.dgn	<input type="checkbox"/>			REGION 2 JFF		Sheet Subset:		of		
Scale: Graphic Units: English		<input type="checkbox"/>								Sheet Number	

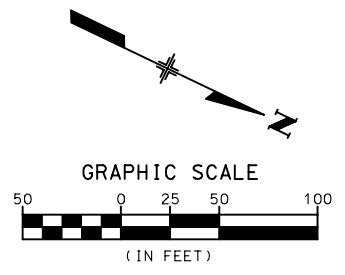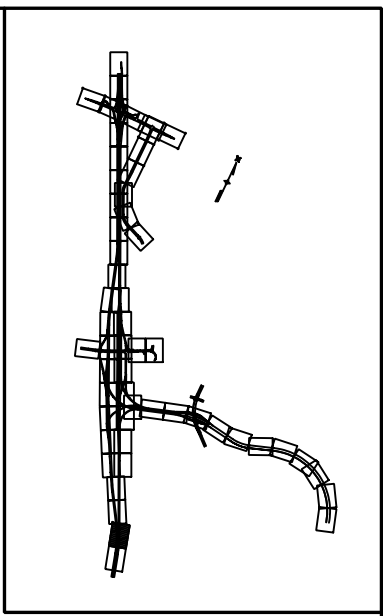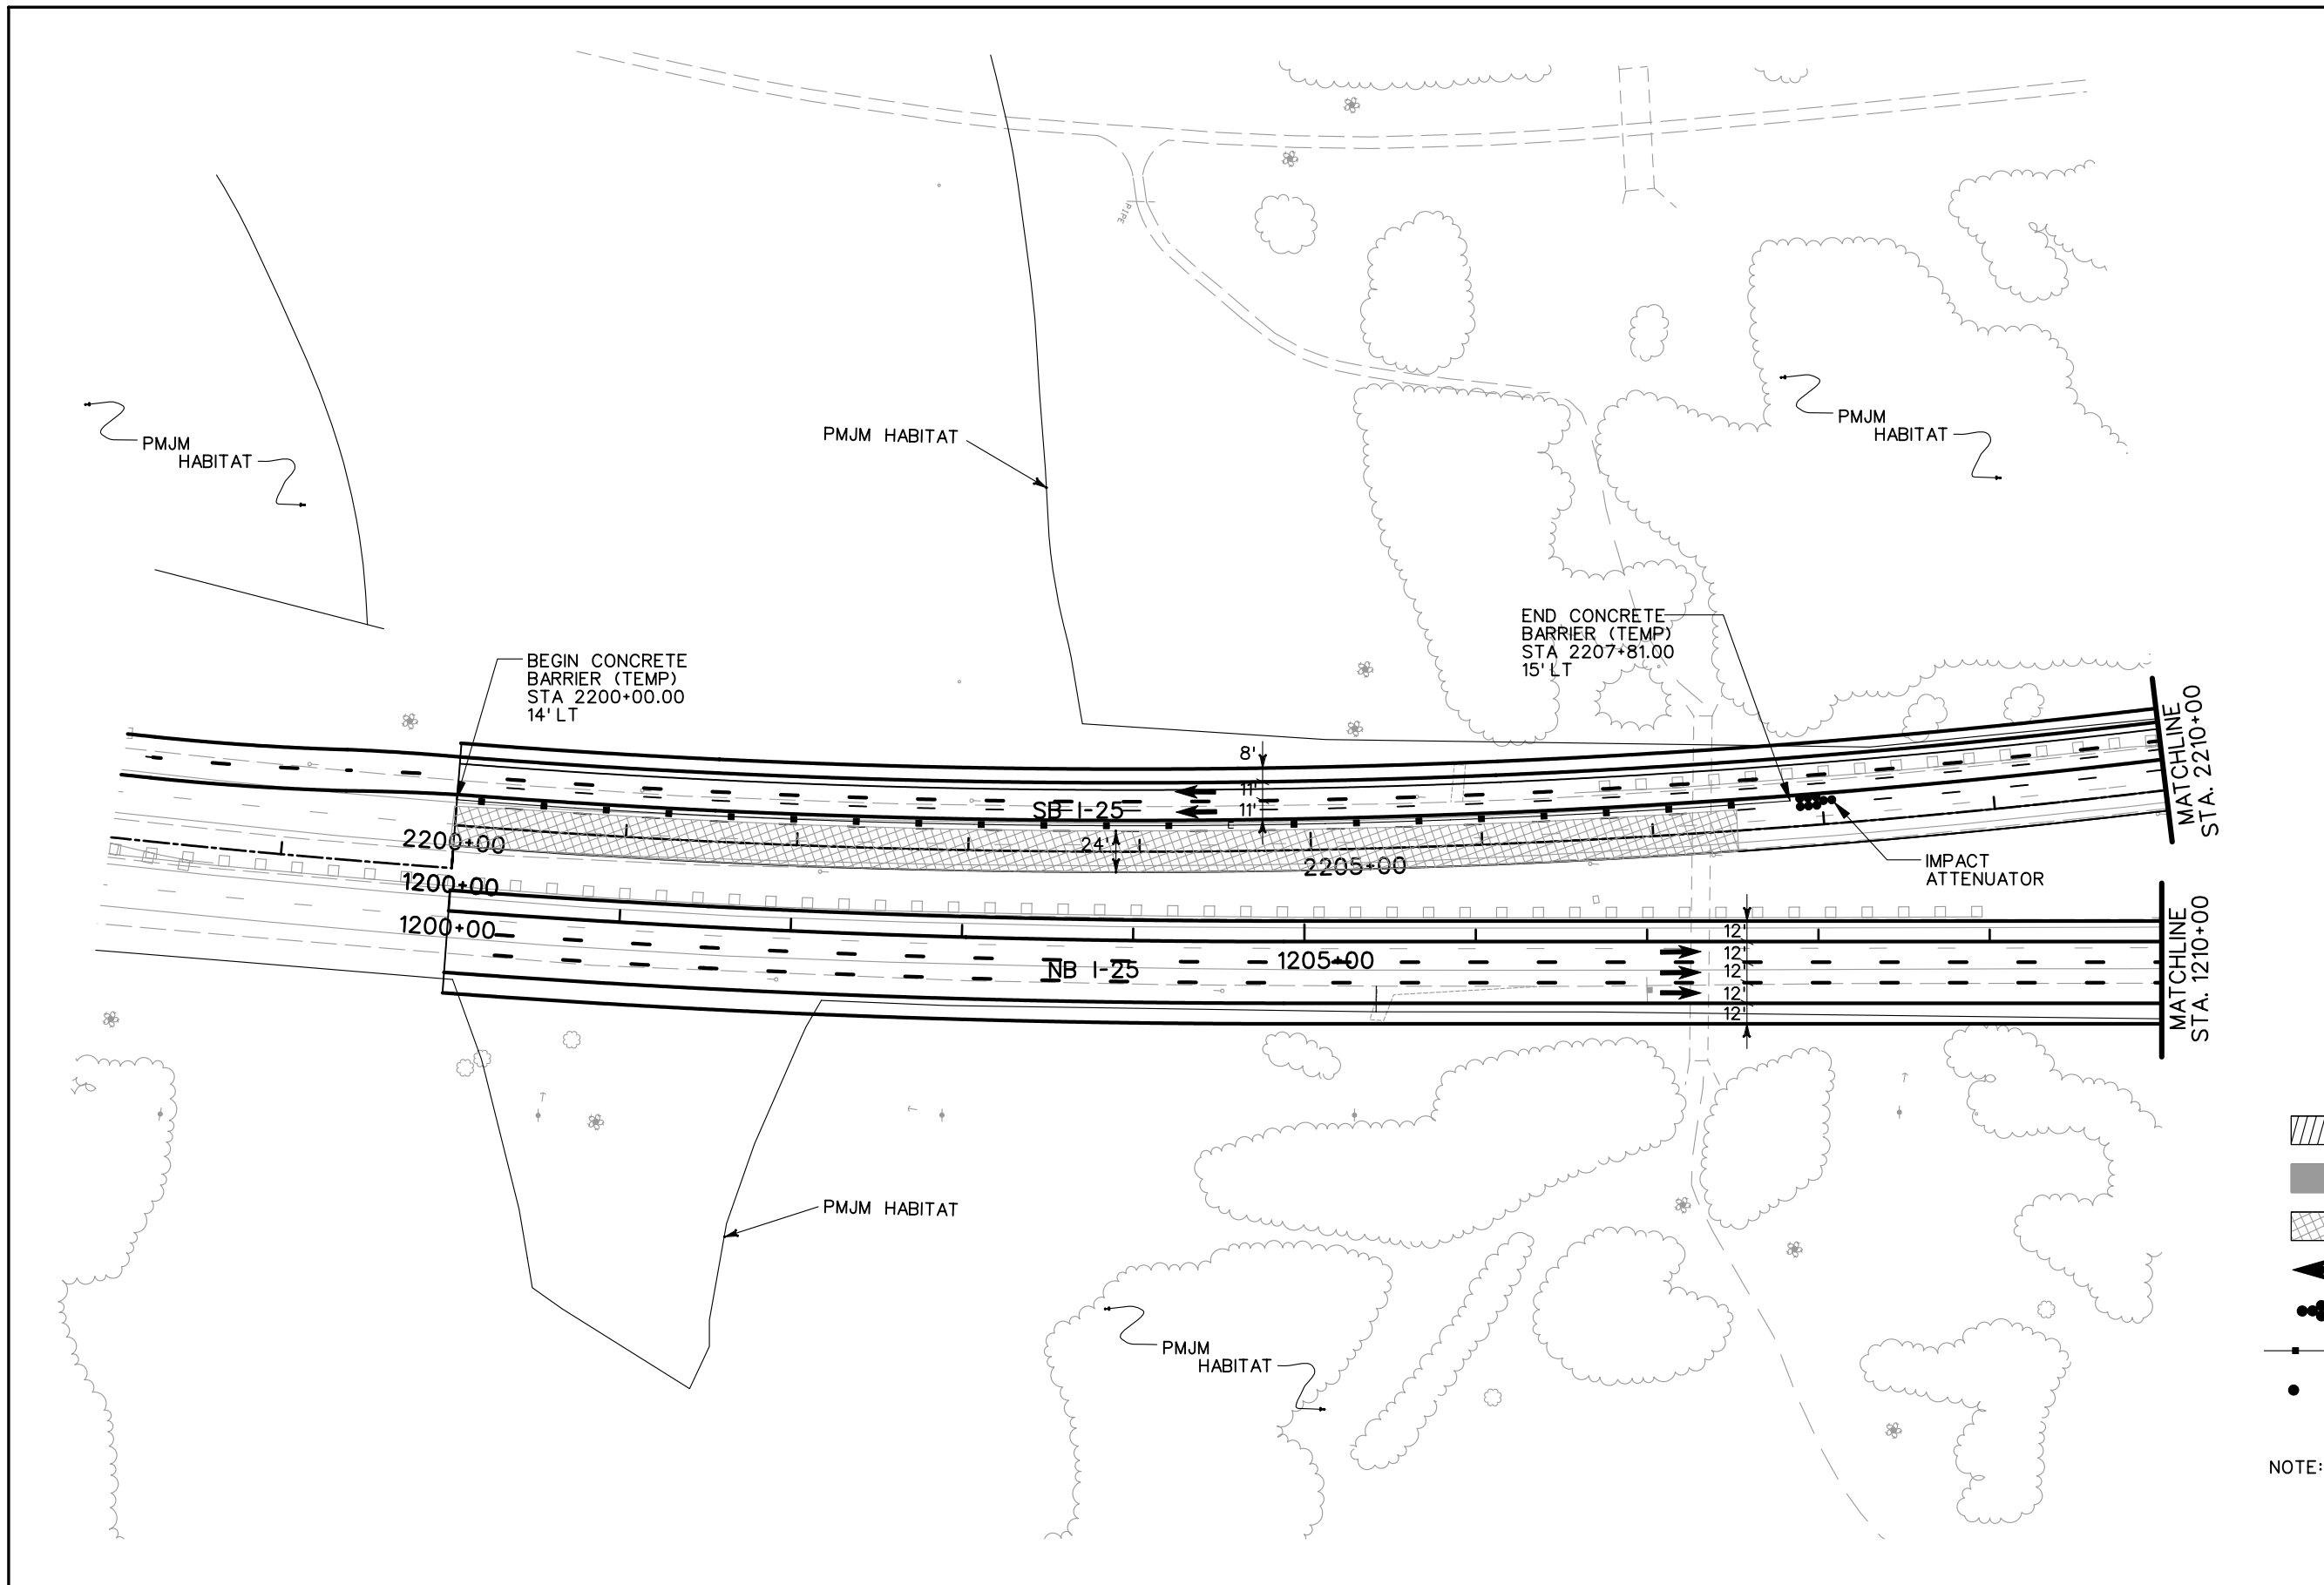

- LEGEND**
- DETOUR PAVEMENT (CONSTRUCTION)
 - DETOUR PAVEMENT (IN USE)
 - ULTIMATE PAVEMENT
 - TRAFFIC FLOW
 - IMPACT ATTENUATOR (TEMP.)
 - CONCRETE BARRIER (TEMP.)
 - CHANNELING DEVICE

NOTE: SEE TYPICAL SECTIONS FOR I-25 SHOULDER WIDTHS.

PRELIMINARY
SUBJECT TO REVISION

Computer File Information	
Creation Date:	11/25/03 Initials: JEM
Last Modification Date:	01/20/04 Initials: JEM
Full Path:	S:\Tranproj\ 246091-00\HwyDes\Phasing\
Drawing File Name:	ph05p101.dgn
Scale:	Graphic Units: English

Sheet Revisions	

Colorado Department of Transportation

1480 Quail Lake Loop Suite A Colorado Springs, CO 80906 Phone: (719) 634-2323 Fax: (719) 227-3298

5500 Greenwood Plaza Blvd. Suite 150 Greenwood Village, CO 80111 Phone: (303) 221-7275 Fax: (303) 221-7276




PBSJ

REGION 2 JFF

As Constructed
No Revisions:
Revised:
Void:

PHASING PLANS		
PHASE 5		
Designer:	MAM	Structure Numbers
Detailer:	JEM	
Sheet Subset:		of

Project No./Code
IM 252-341
13388
Sheet Number

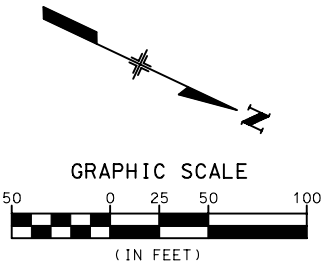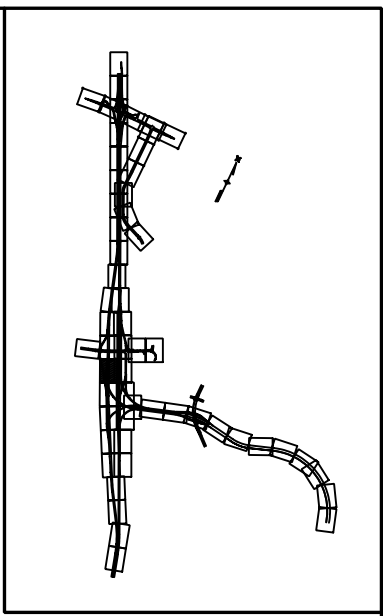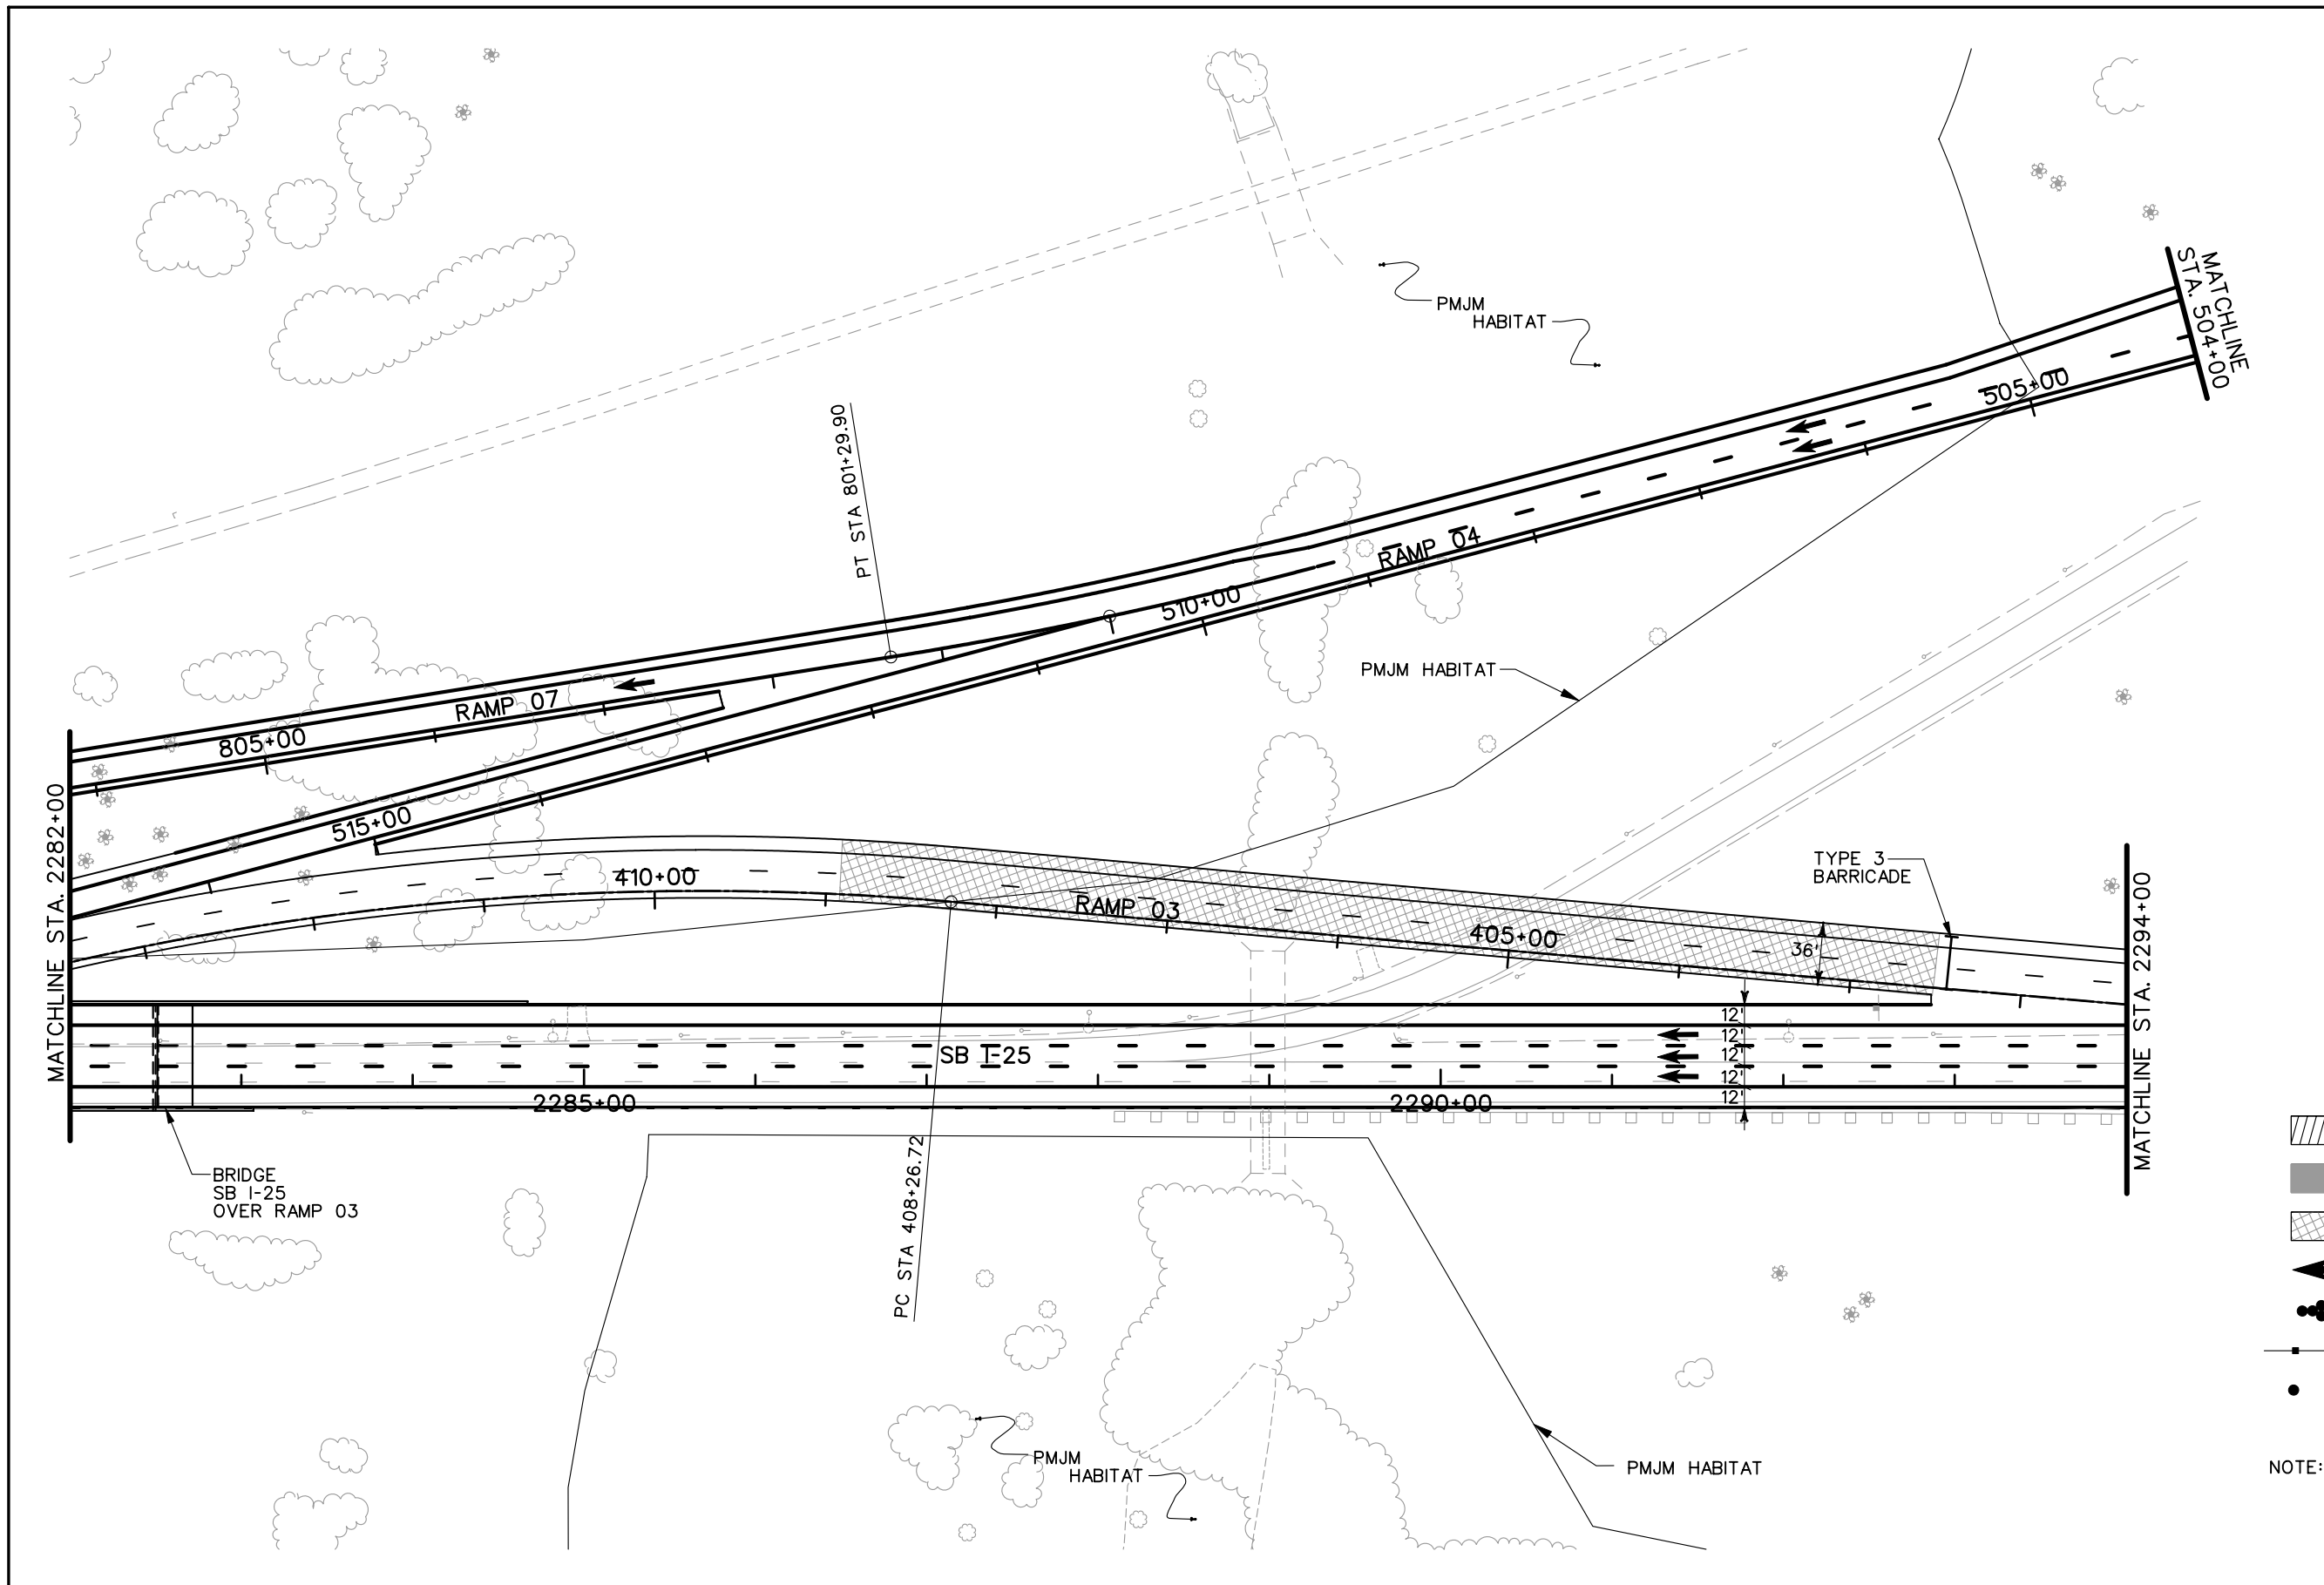

- LEGEND**
- DETOUR PAVEMENT (CONSTRUCTION)
 - DETOUR PAVEMENT (IN USE)
 - ULTIMATE PAVEMENT
 - TRAFFIC FLOW
 - IMPACT ATTENUATOR (TEMP.)
 - CONCRETE BARRIER (TEMP.)
 - CHANNELING DEVICE


NOTE: SEE TYPICAL SECTIONS FOR I-25 SHOULDER WIDTHS.

PRELIMINARY
SUBJECT TO REVISION


Computer File Information	
Creation Date:	11/25/03 Initials: JEM
Last Modification Date:	01/20/04 Initials: JEM
Full Path:	S:\Tranproj\ 246091-00\HwyDes\Phasing\
Drawing File Name:	ph5pl02.dgn
Scale:	Graphic
Units:	English

Sheet Revisions	

Colorado Department of Transportation



1480 Quail Lake Loop
Suite A
Colorado Springs, CO 80906
Phone: (719) 634-2323
Fax: (719) 227-3298







5500 Greenwood Plaza Blvd.
Suite 150
Greenwood Village, CO 80111
Phone: (303) 221-7275
Fax: (303) 221-7276

REGION 2 JFF

As Constructed
No Revisions:
Revised:
Void:

PHASING PLANS		
PHASE 5		
Designer:	MAM	Structure Numbers
Detailer:	JEM	
Sheet Subset:		of

Project No./Code
IM 252-341
13388
Sheet Number

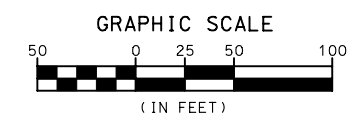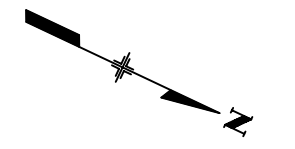
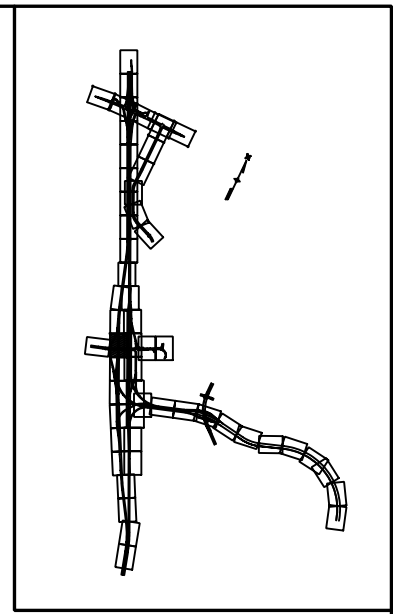
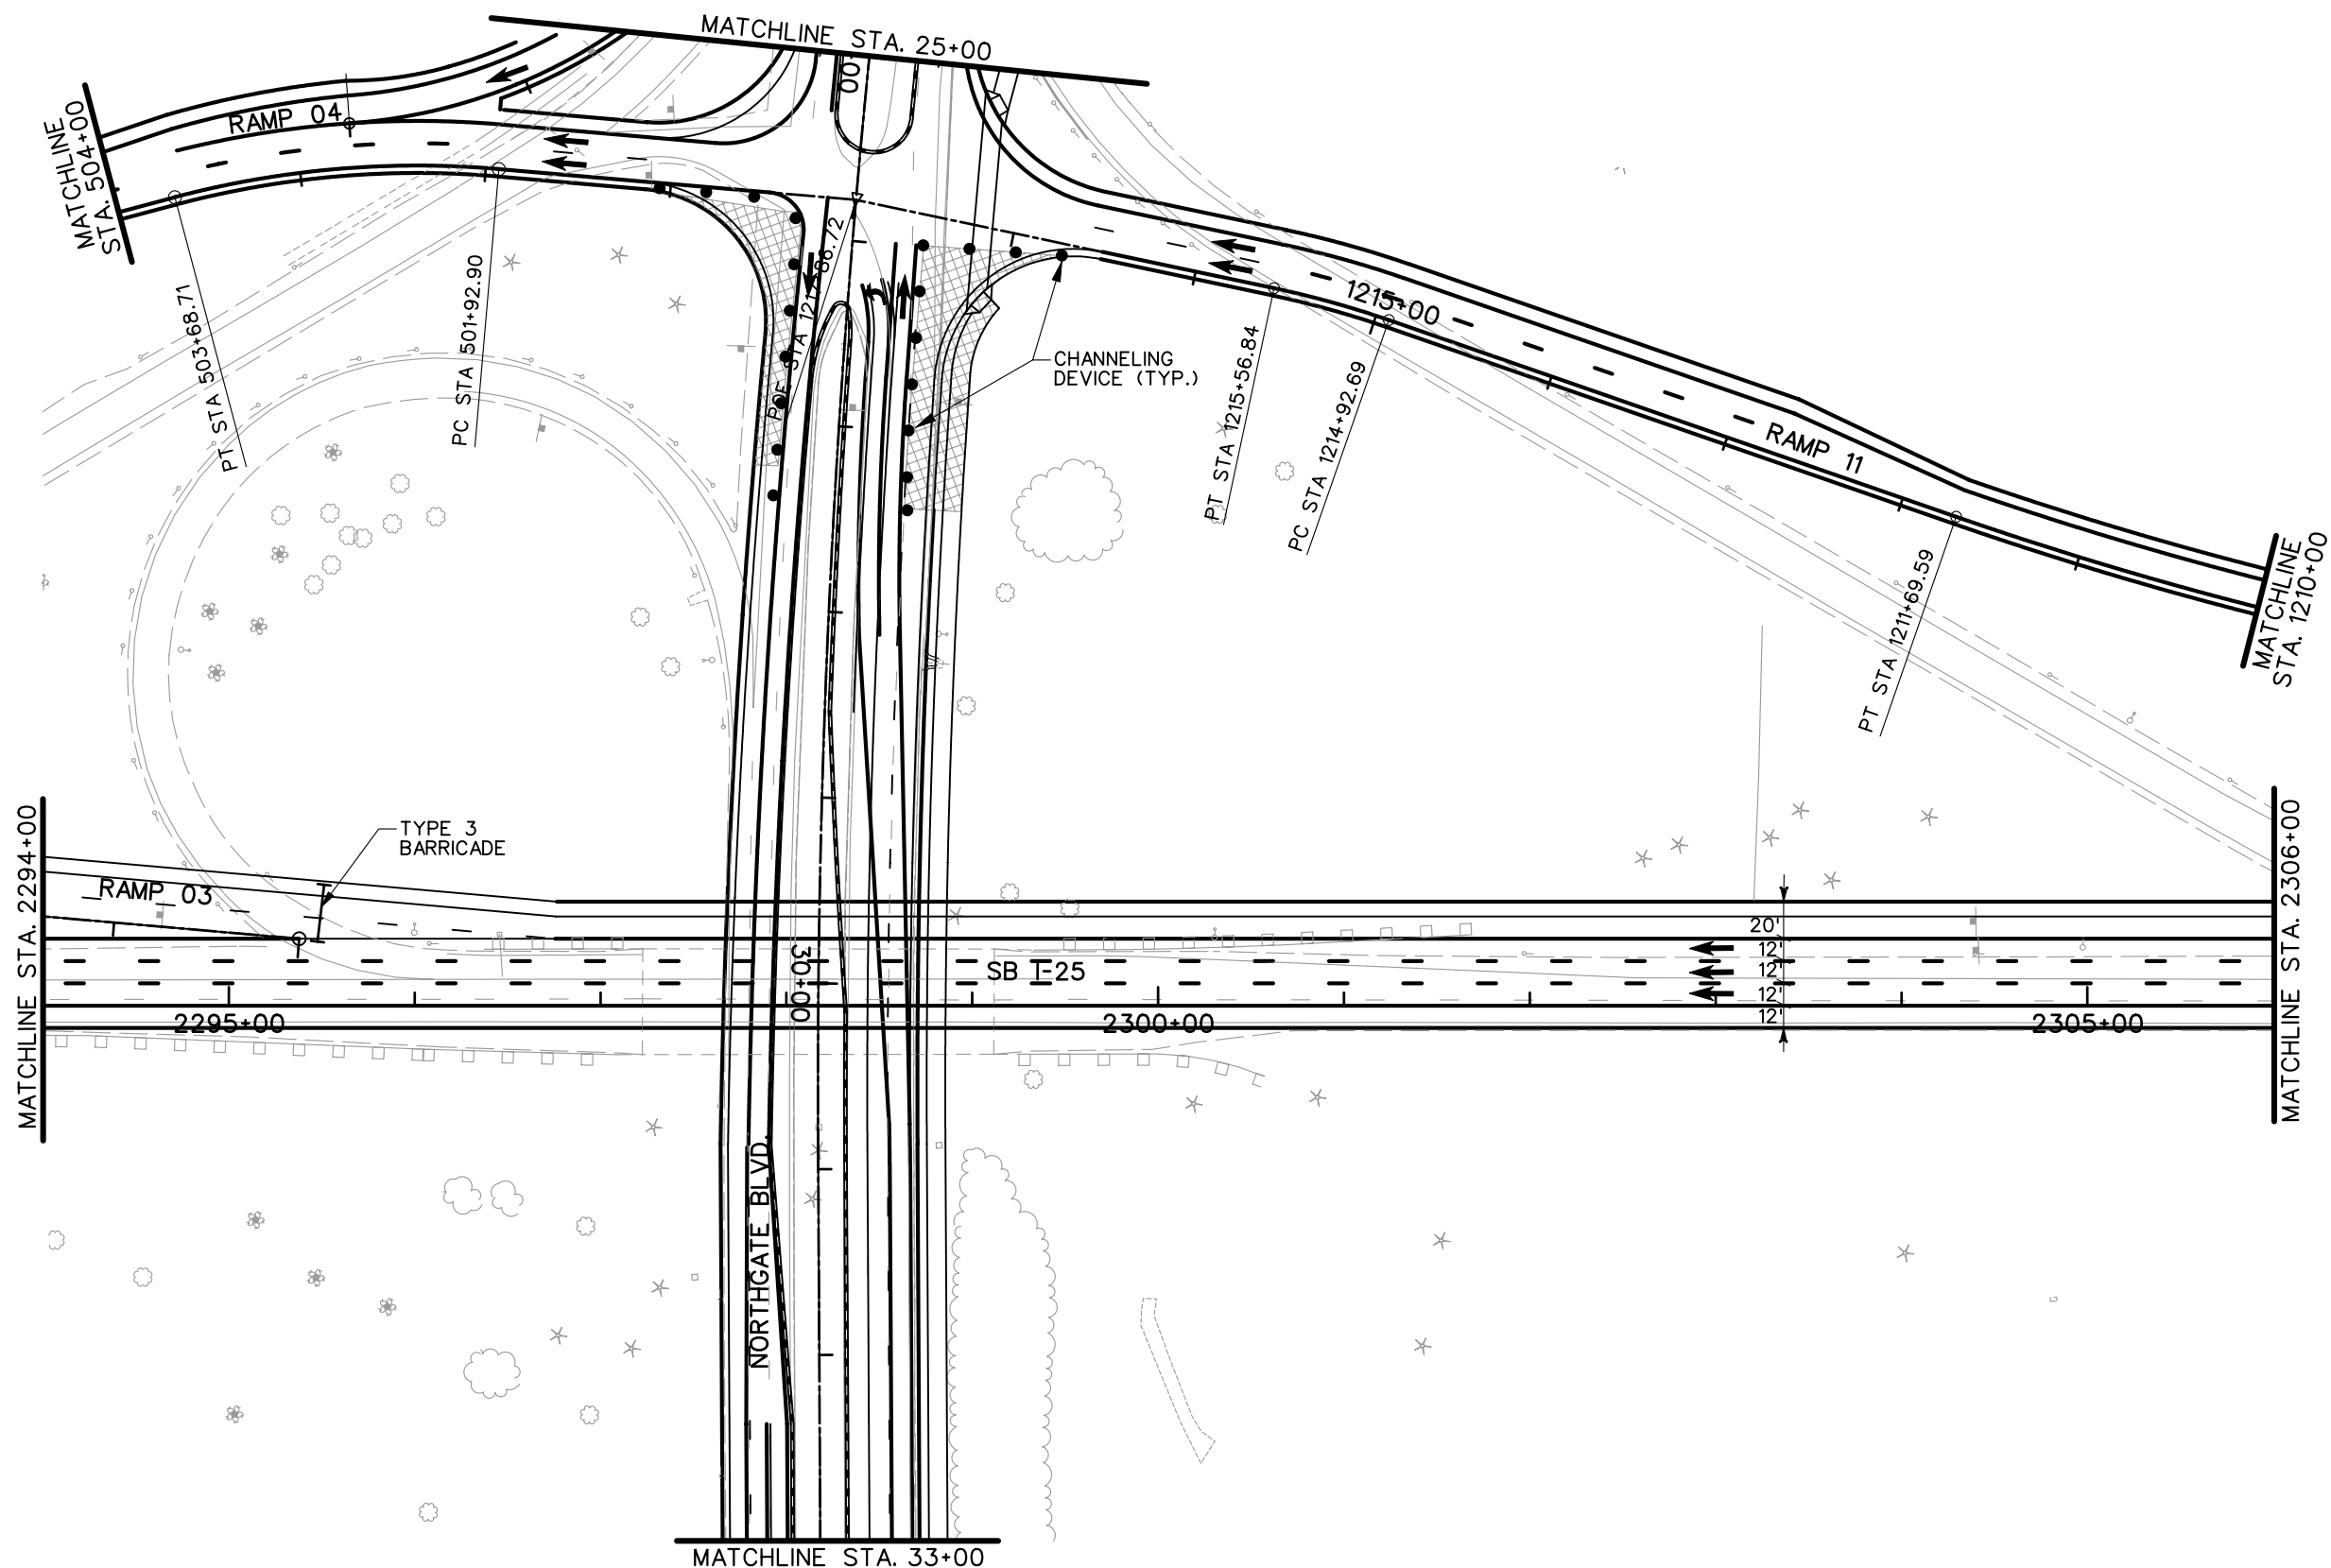


- LEGEND**
- DETOUR PAVEMENT (CONSTRUCTION)
 - DETOUR PAVEMENT (IN USE)
 - ULTIMATE PAVEMENT
 - TRAFFIC FLOW
 - IMPACT ATTENUATOR (TEMP.)
 - CONCRETE BARRIER (TEMP.)
 - CHANNELING DEVICE

NOTE: SEE TYPICAL SECTIONS FOR I-25 SHOULDER WIDTHS.

PRELIMINARY
 SUBJECT TO REVISION

Computer File Information		Sheet Revisions		Colorado Department of Transportation		As Constructed		PHASING PLANS		Project No./Code	
Creation Date:	11/25/03 Initials: JEM	<input type="checkbox"/> <input type="checkbox"/> <input type="checkbox"/> <input type="checkbox"/>			1480 Quail Lake Loop Suite A Colorado Springs, CO 80906 Phone: (719) 634-2323 Fax: (719) 227-3298 5500 Greenwood Plaza Blvd. Suite 150 Greenwood Village, CO 80111 Phone: (303) 221-7275 Fax: (303) 221-7276	No Revisions:		PHASE 5		IM 252-341	
Last Modification Date:	01/20/04 Initials: JEM					Revised:		Designer: MAM		Structure Numbers	
Full Path:	S:\Tranproj\ 246091-00\HwyDes\Phasing\					Void:		Detailer: JEM			
Drawing File Name:	ph5pl03.dgn					REGION 2 JFF		Sheet Subset:		of	
Scale: Graphic Units: English											

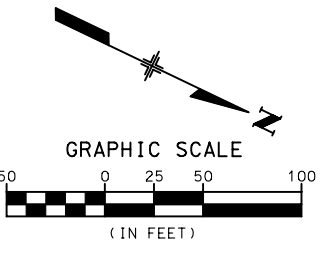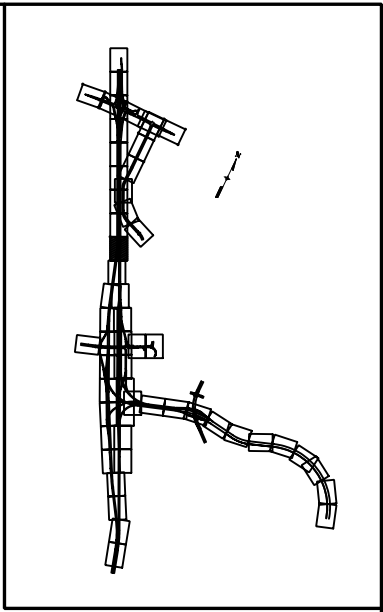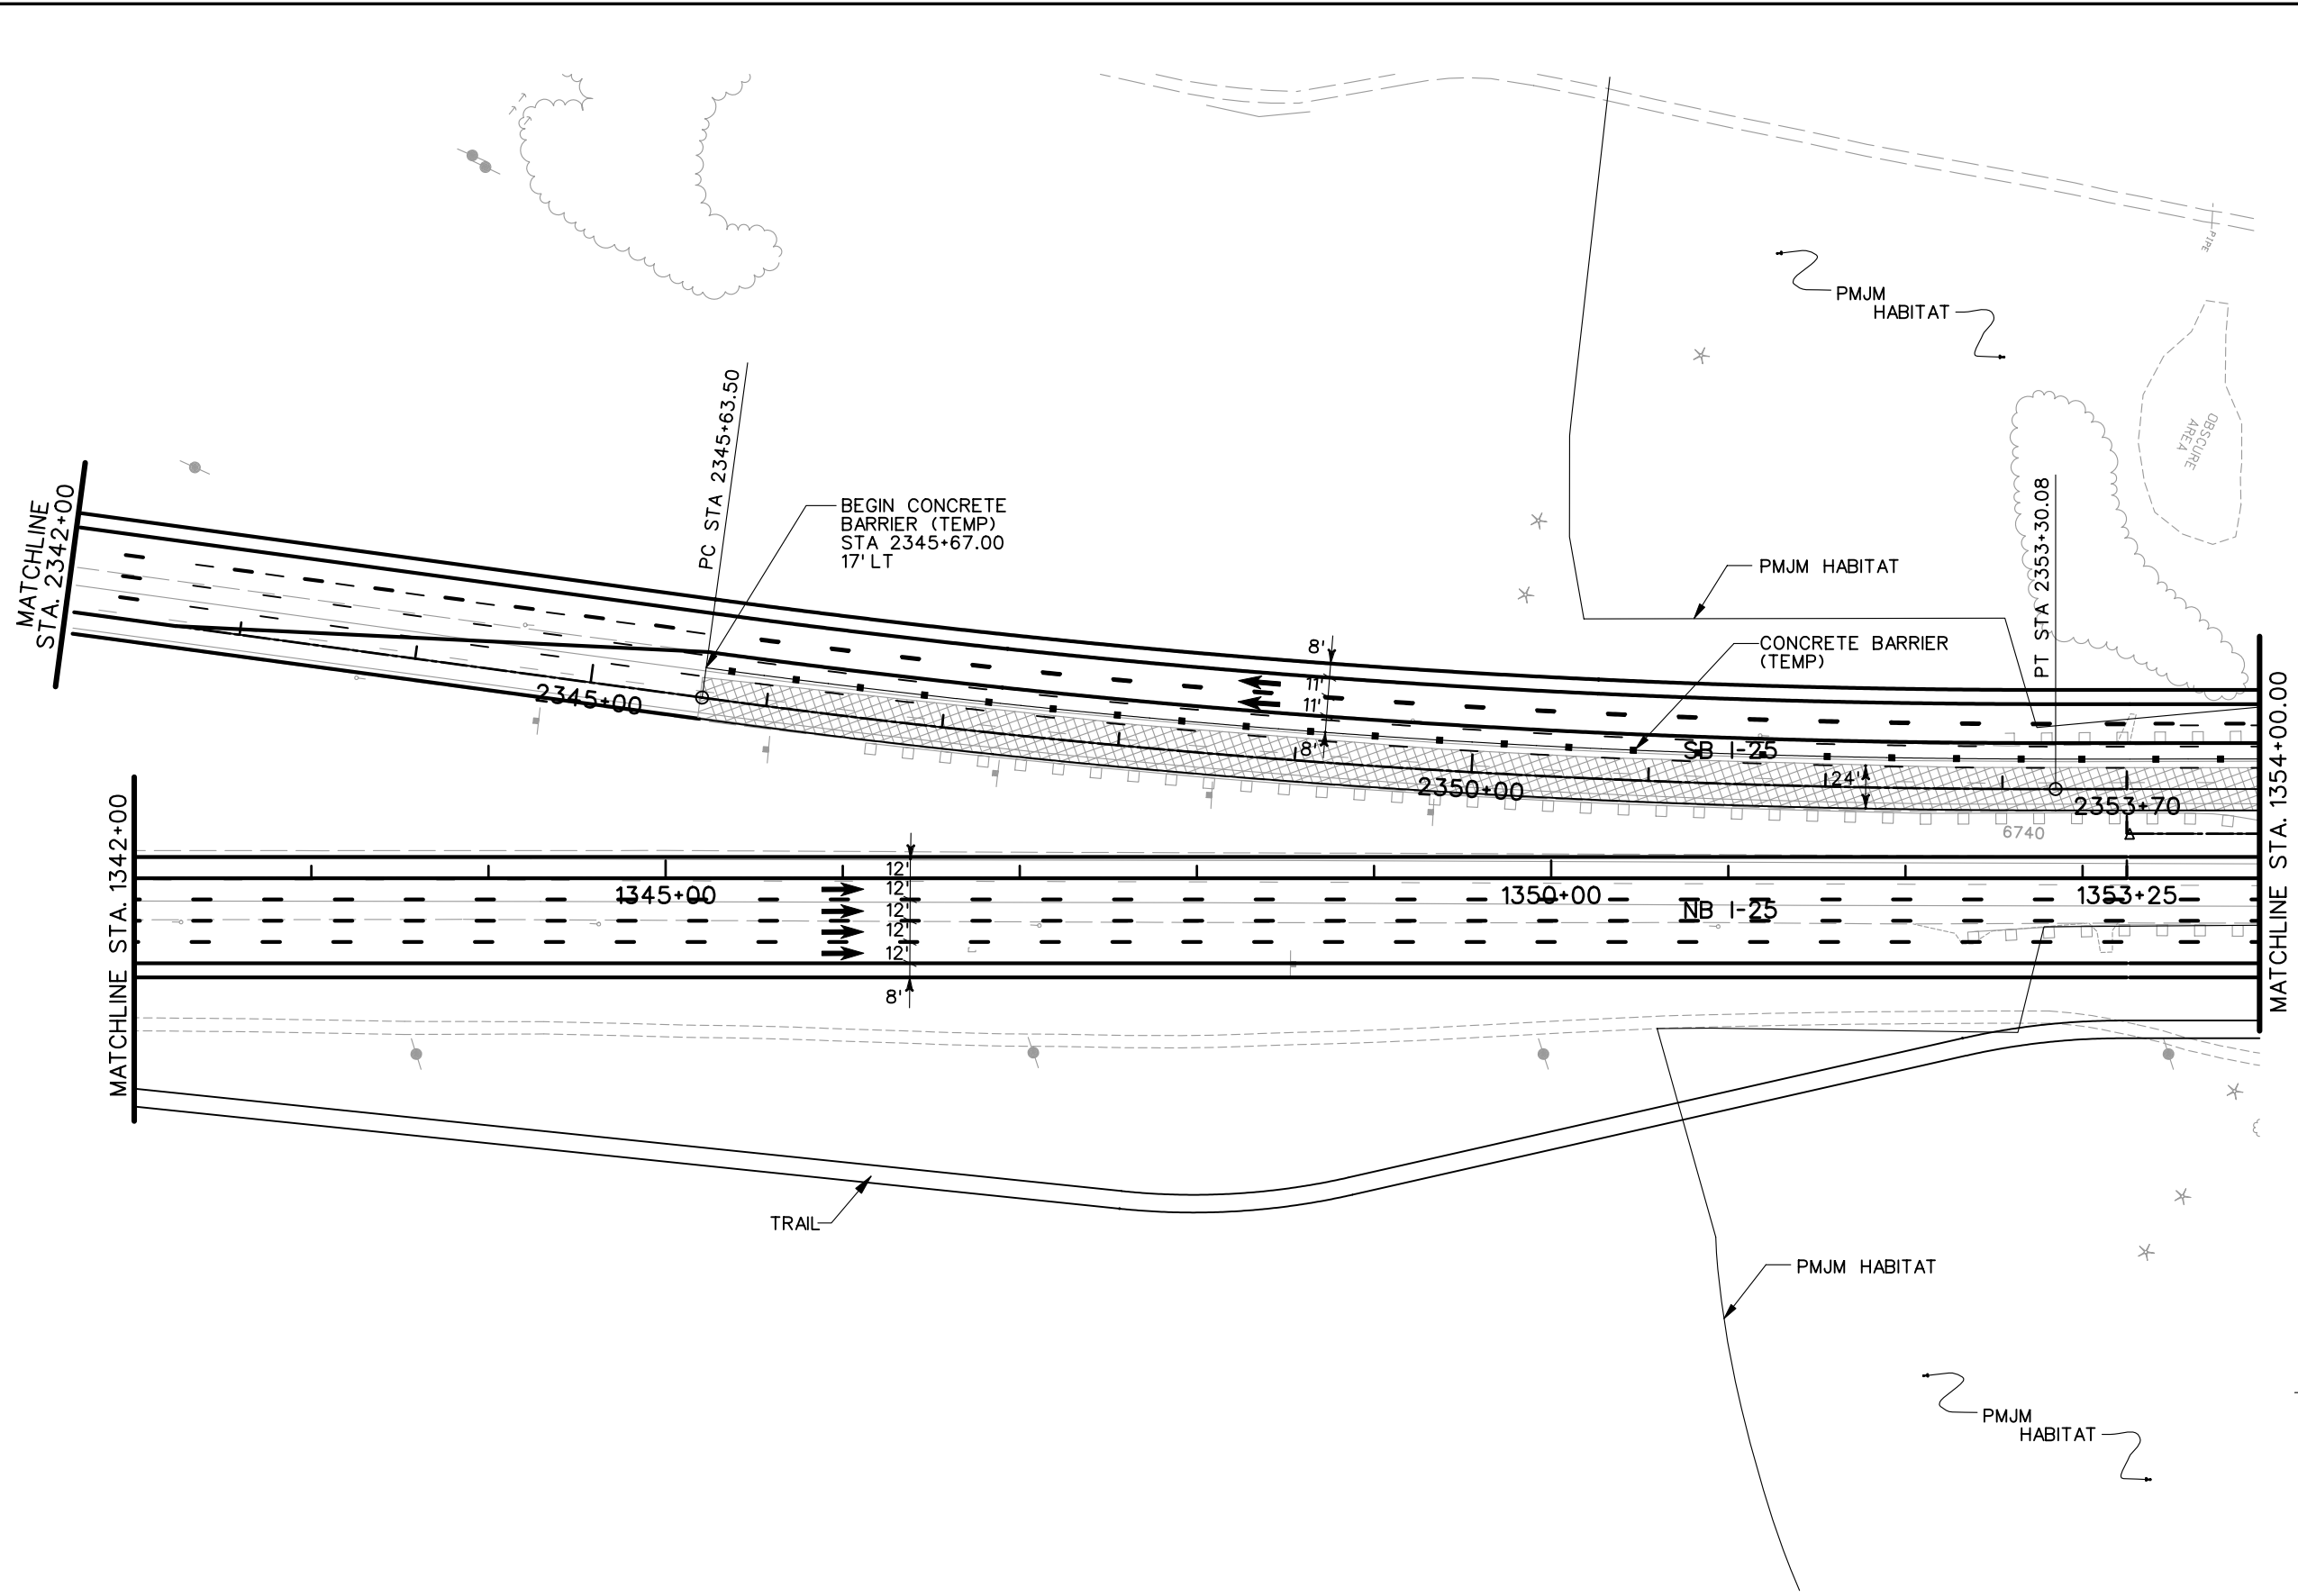

- LEGEND**
- DETOUR PAVEMENT (CONSTRUCTION)
 - DETOUR PAVEMENT (IN USE)
 - ULTIMATE PAVEMENT
 - TRAFFIC FLOW
 - IMPACT ATTENUATOR (TEMP.)
 - CONCRETE BARRIER (TEMP.)
 - CHANNELING DEVICE

NOTE: SEE TYPICAL SECTIONS FOR I-25 SHOULDER WIDTHS.

PRELIMINARY
SUBJECT TO REVISION

Computer File Information	
Creation Date:	11/25/03 Initials: JEM
Last Modification Date:	01/20/04 Initials: JEM
Full Path:	S:\Tranproj\ 246091-00\HwyDes\Phasing\
Drawing File Name:	ph5pl04.dgn
Scale:	Graphic
Units:	English

Sheet Revisions	

Colorado Department of Transportation

1480 Quail Lake Loop Suite A Colorado Springs, CO 80906 Phone: (719) 634-2323 Fax: (719) 227-3298

5500 Greenwood Plaza Blvd. Suite 150 Greenwood Village, CO 80111 Phone: (303) 221-7275 Fax: (303) 221-7276




PBSJ

REGION 2 JFF





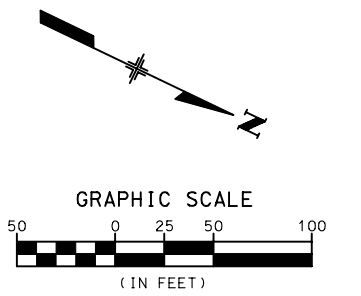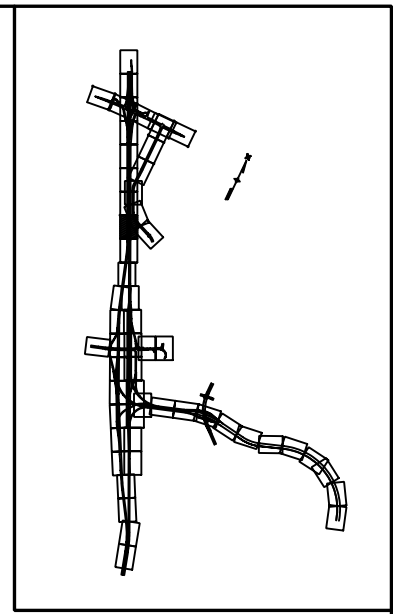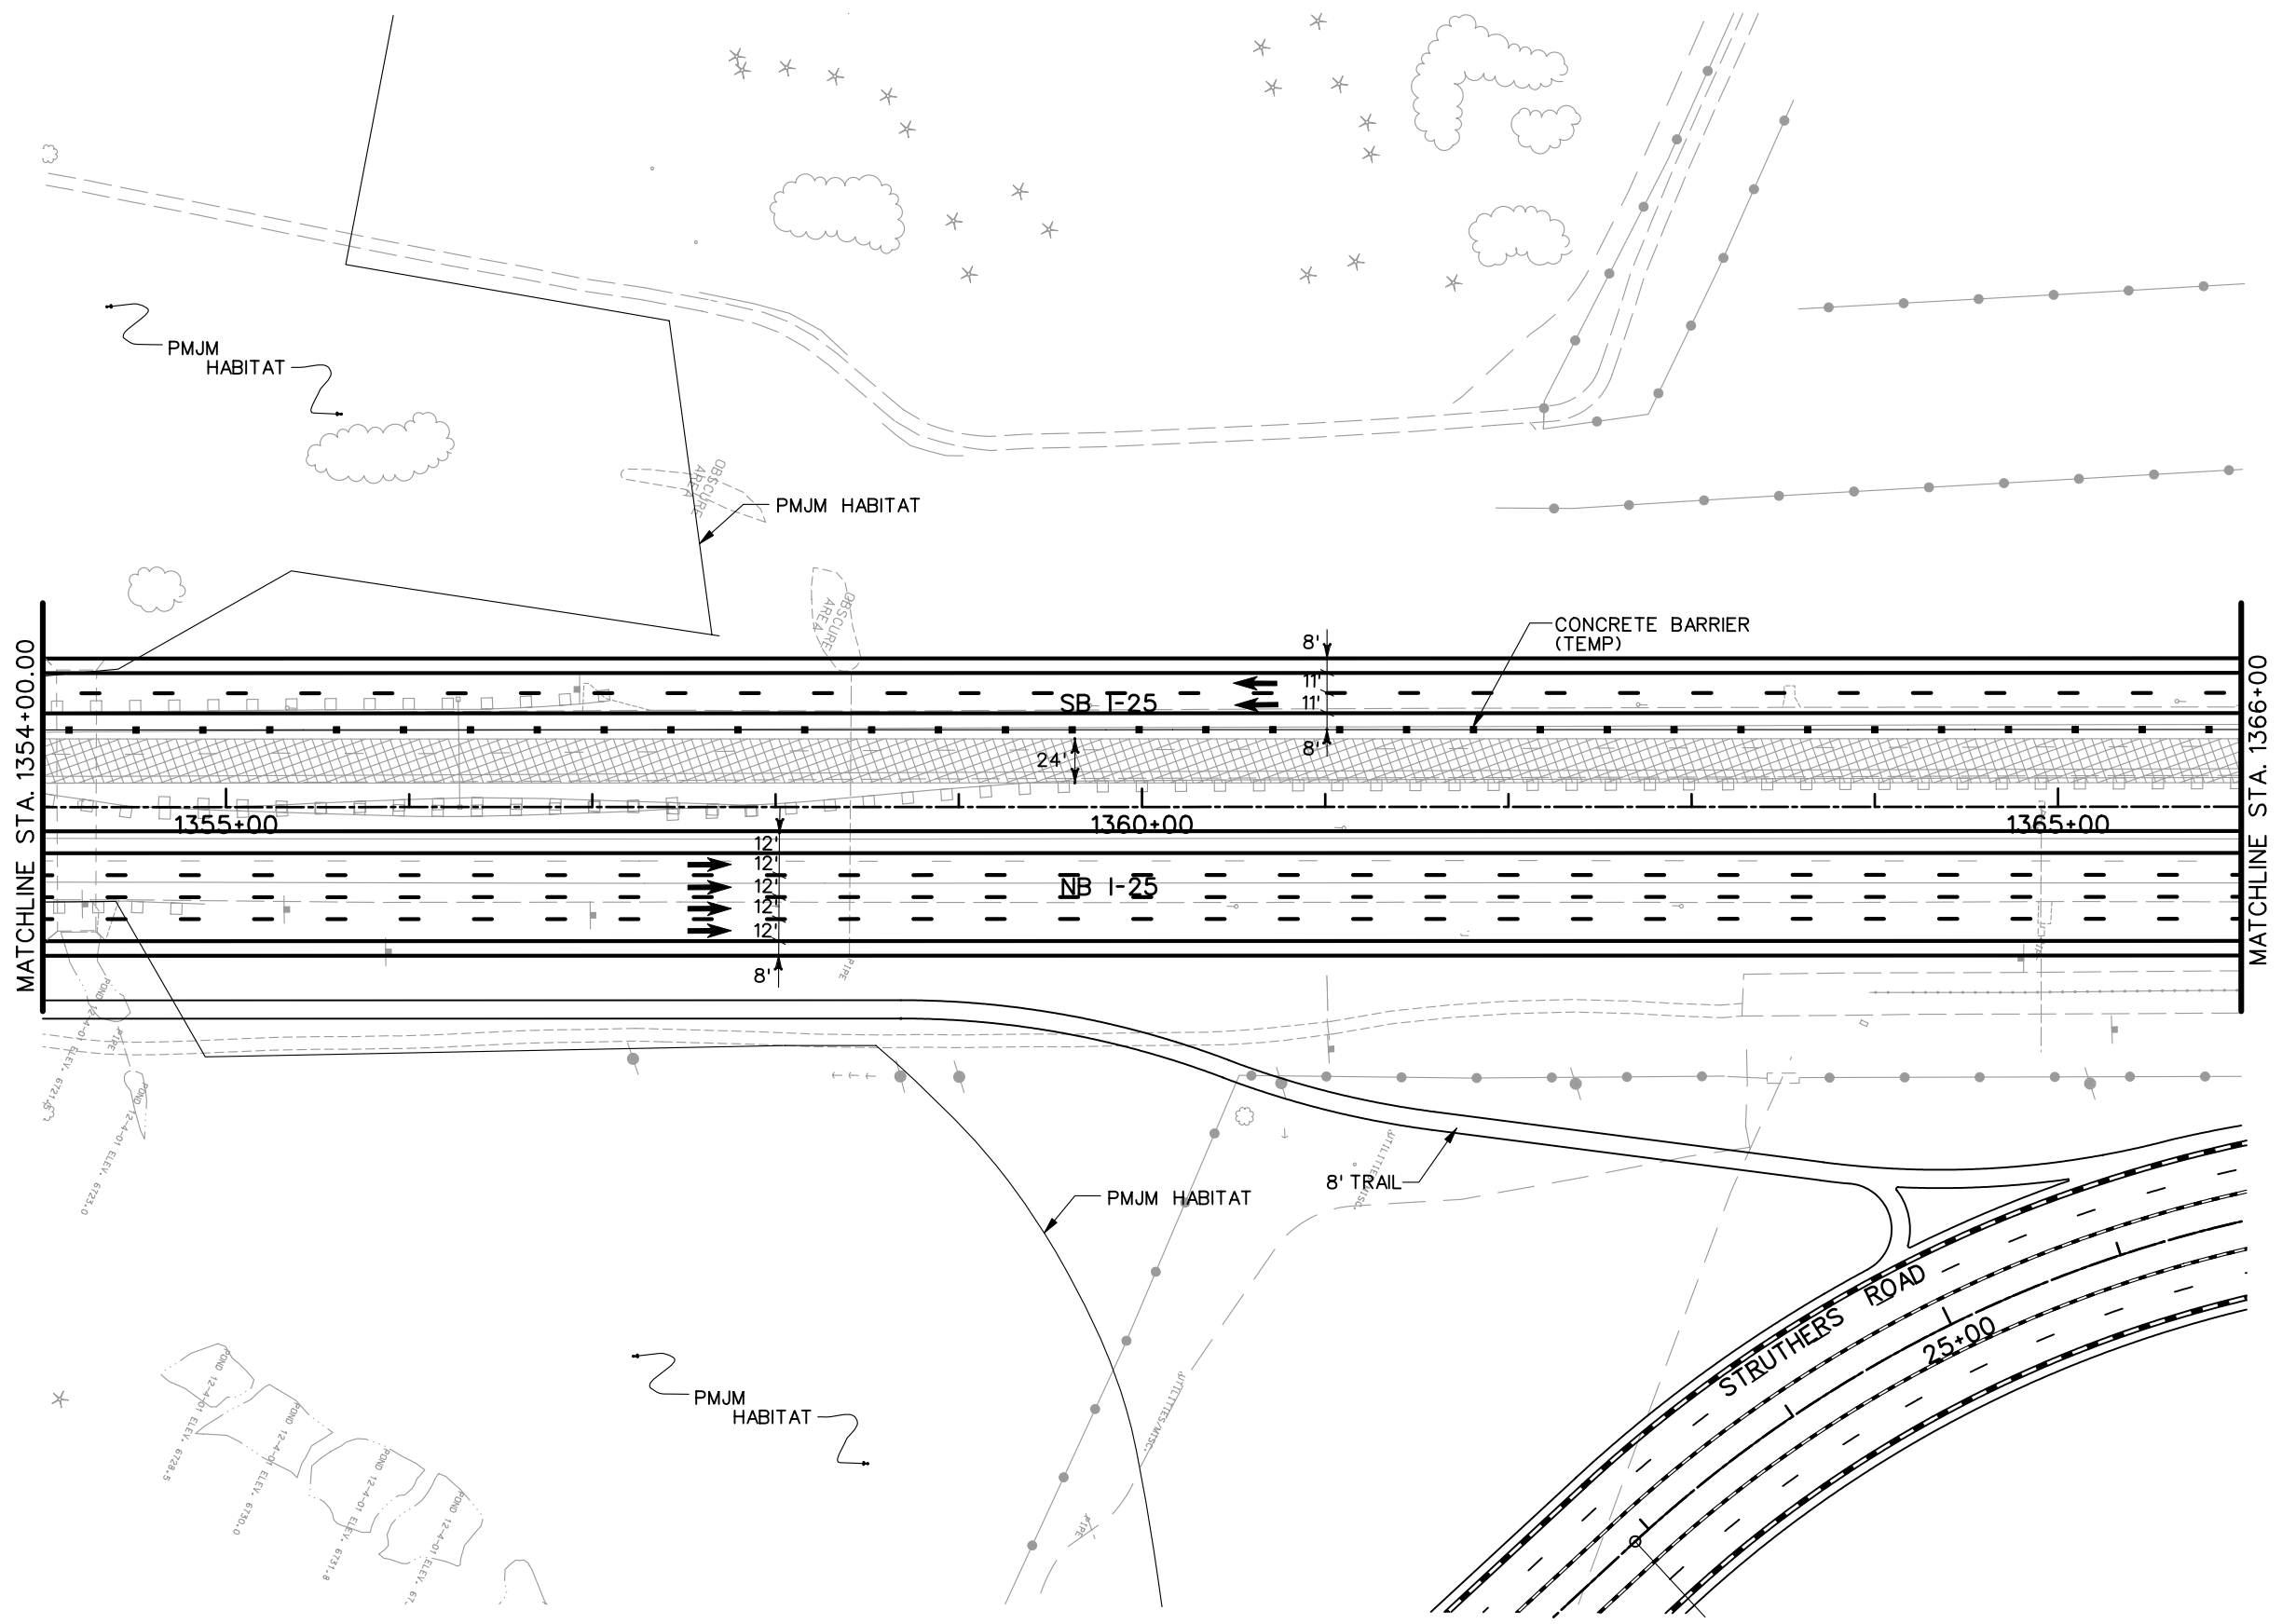


As Constructed
No Revisions:
Revised:
Void:

PHASING PLAN		
PHASE 5		
Designer:	MAM	Structure Numbers
Detailer:	JEM	
Sheet Subset:		of

Project No./Code
IM 252-341
13388
Sheet Number








LEGEND

-  DETOUR PAVEMENT (CONSTRUCTION)
-  DETOUR PAVEMENT (IN USE)
-  ULTIMATE PAVEMENT
-  TRAFFIC FLOW
-  IMPACT ATTENUATOR (TEMP.)
-  CONCRETE BARRIER (TEMP.)
-  CHANNELING DEVICE

NOTE: SEE TYPICAL SECTIONS FOR I-25 SHOULDER WIDTHS.

PRELIMINARY
SUBJECT TO REVISION

Computer File Information		Sheet Revisions		Colorado Department of Transportation		As Constructed		PHASING PLANS		Project No./Code			
Creation Date: 11/25/03 Initials: JEM				 1480 Quail Lake Loop, Suite A, Colorado Springs, CO 80906 Phone: (719) 634-2323 Fax: (719) 227-3298 5500 Greenwood Plaza Blvd., Suite 150, Greenwood Village, CO 80111 Phone: (303) 221-7275 Fax: (303) 221-7276				PHASE 5		IM 252-341			
Last Modification Date: 01/20/04 Initials: JEM								No Revisions:		Designer: MAM		Structure Numbers	
Full Path: S:\Tranproj\ 246091-00\HwyDes\Phasing\								Revised:		Detailer: JEM			
Drawing File Name: ph5pl05.dgn								Void:		Sheet Subset:		of	
Scale: Graphic Units: English				REGION 2 JFF						Sheet Number			


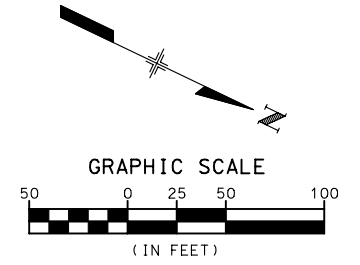
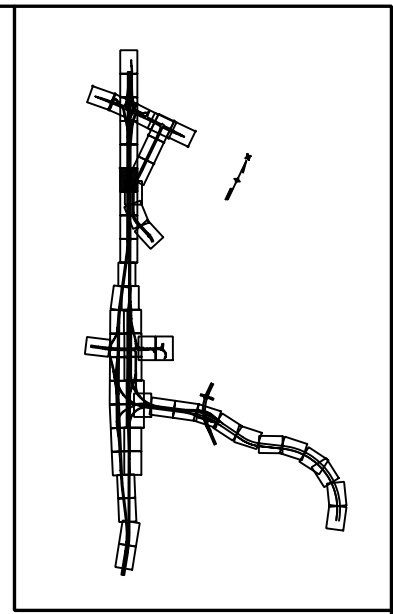
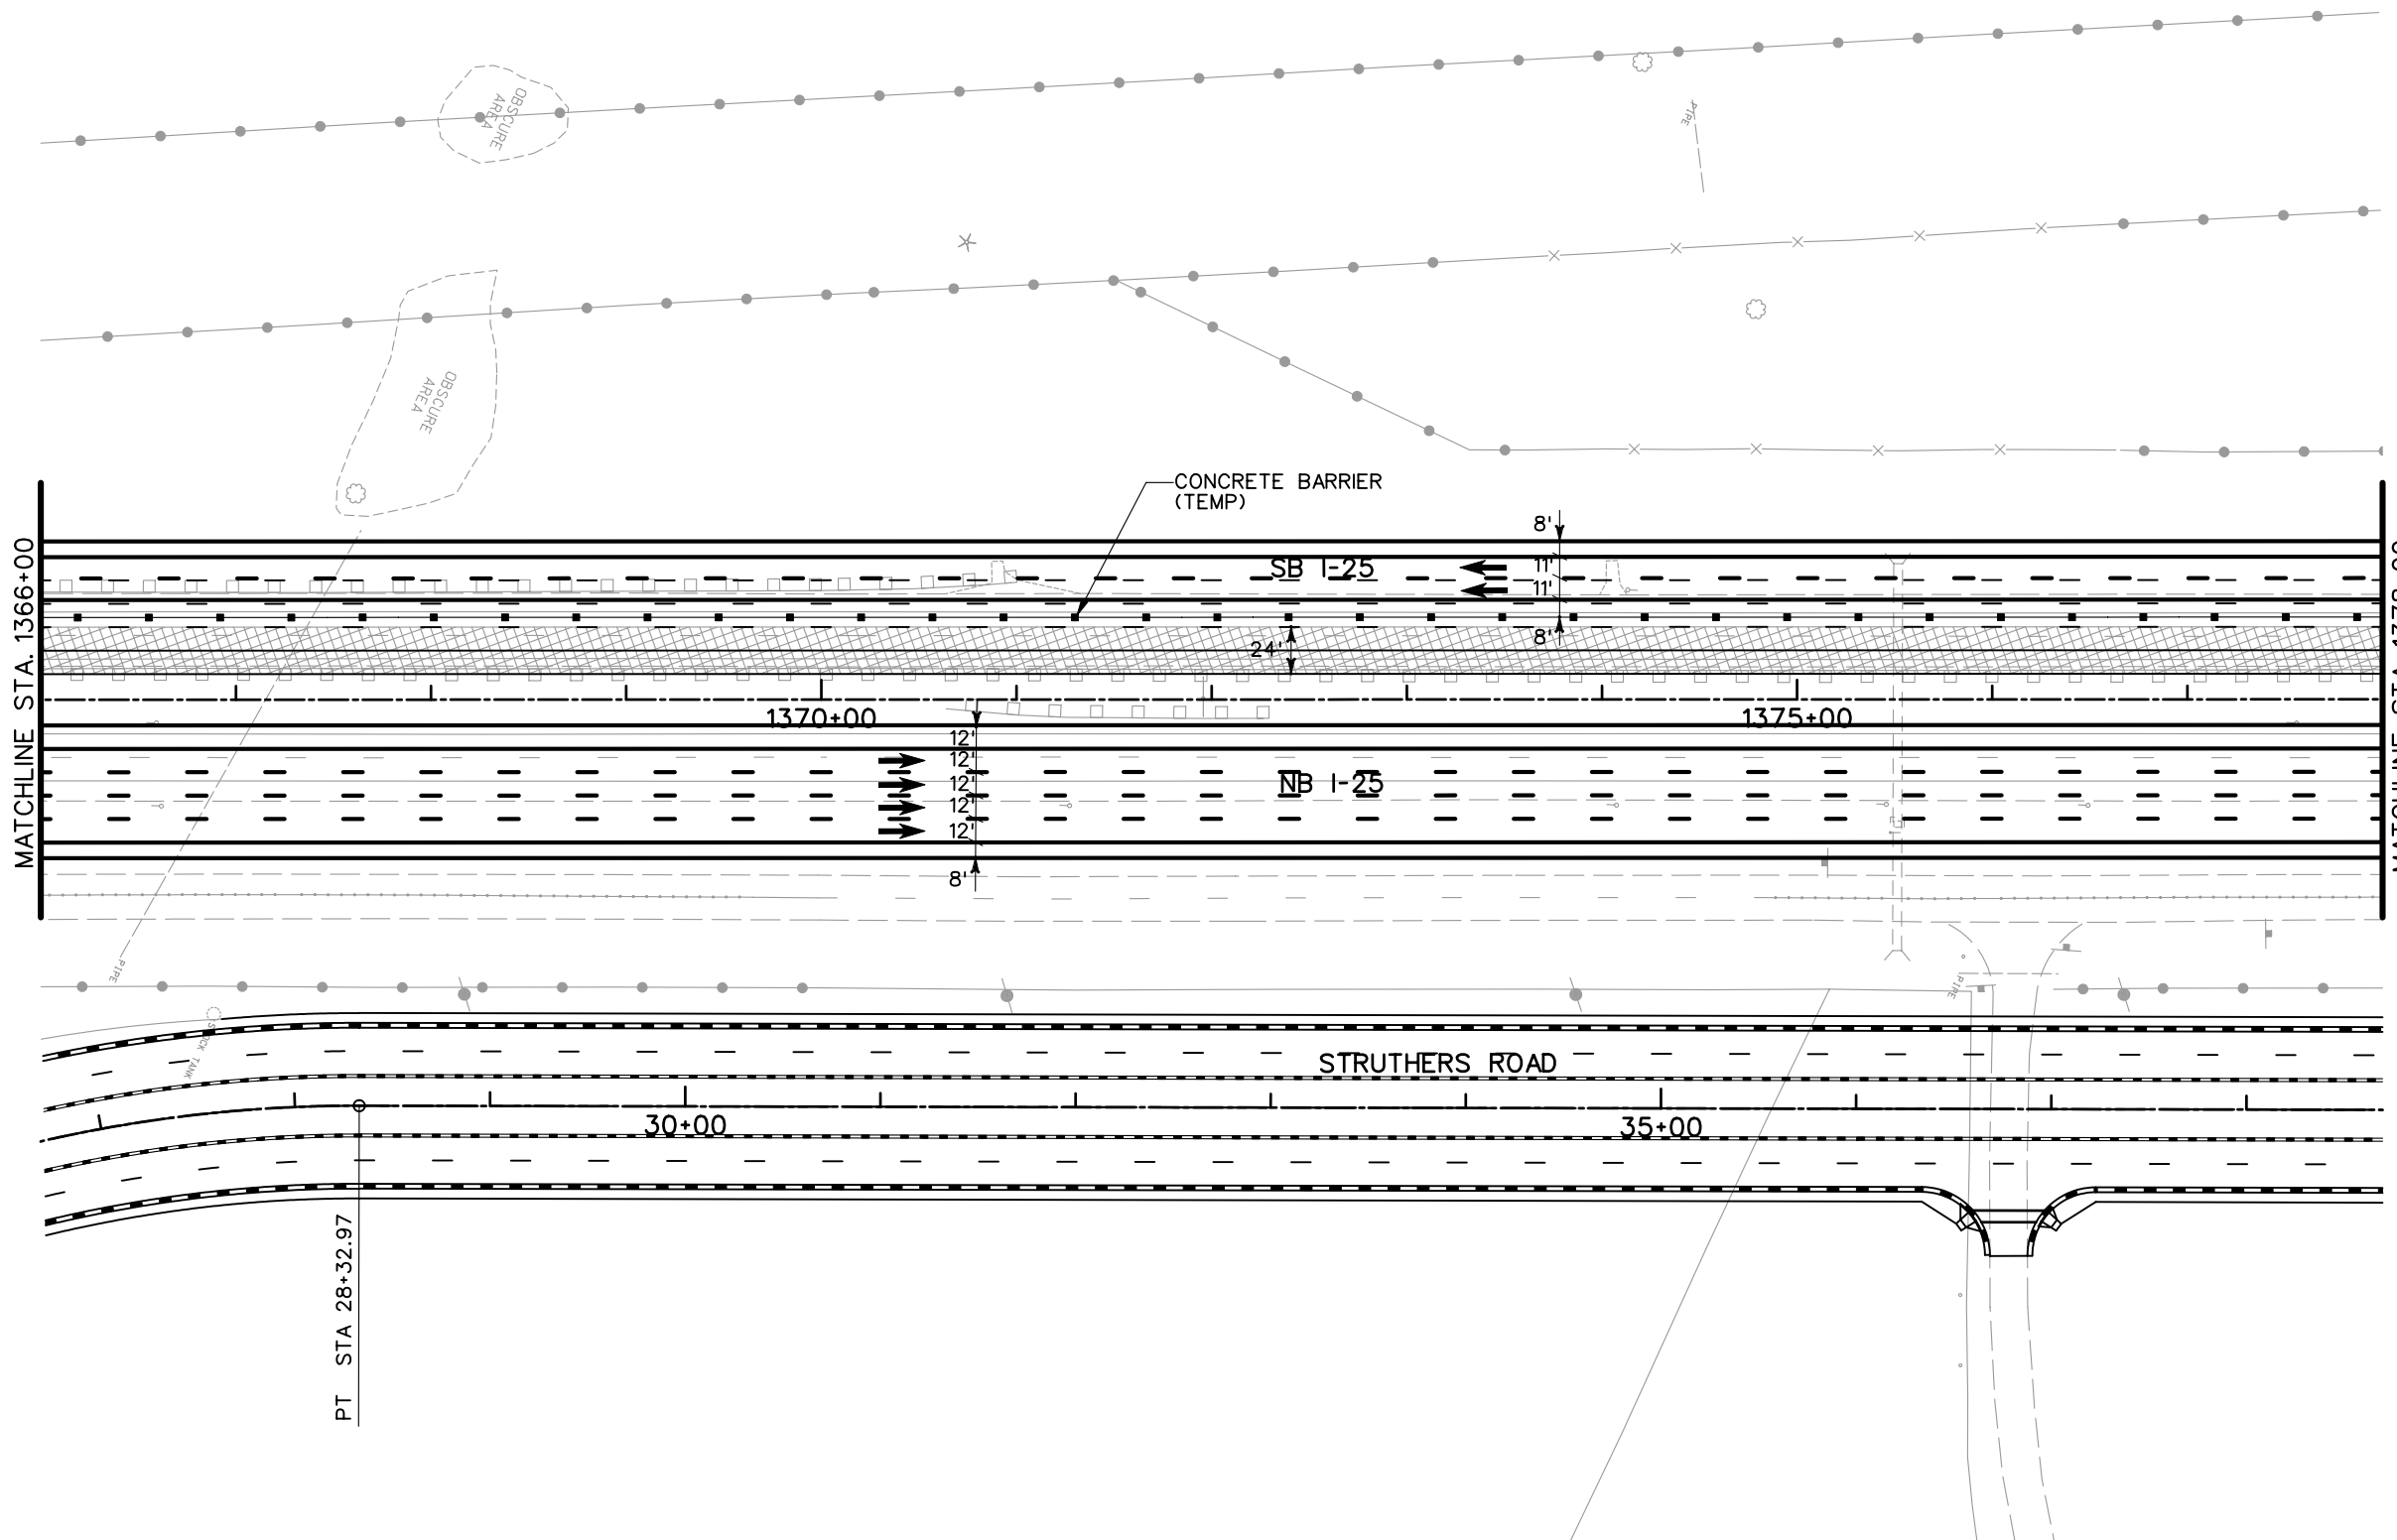


- LEGEND**
- DETOUR PAVEMENT (CONSTRUCTION)
 - DETOUR PAVEMENT (IN USE)
 - ULTIMATE PAVEMENT
 - TRAFFIC FLOW
 - IMPACT ATTENUATOR (TEMP.)
 - CONCRETE BARRIER (TEMP.)
 - CHANNELING DEVICE

NOTE: SEE TYPICAL SECTIONS FOR I-25 SHOULDER WIDTHS.

PRELIMINARY
SUBJECT TO REVISION

Computer File Information		Sheet Revisions		Colorado Department of Transportation		As Constructed		PHASING PLANS		Project No./Code	
Creation Date:	11/25/03 Initials: JEM	<input type="checkbox"/> <input type="checkbox"/> <input type="checkbox"/> <input type="checkbox"/>			1480 Quail Lake Loop Suite A Colorado Springs, CO 80906 Phone: (719) 634-2323 Fax: (719) 227-3298 5500 Greenwood Plaza Blvd. Suite 150 Greenwood Village, CO 80111 Phone: (303) 221-7275 Fax: (303) 221-7276	No Revisions:		PHASE 5		IM 252-341	
Last Modification Date:	01/20/04 Initials: JEM					Revised:		Designer: MAM Structure Numbers		13388	
Full Path:	S:\Tranproj\ 246091-00\HwyDes\Phasing\					Void:		Detailer: JEM		Sheet Number	
Drawing File Name:	ph5pl06.dgn					REGION 2 JFF		Sheet Subset:		of	
Scale: Graphic Units: English										Sheet Number	

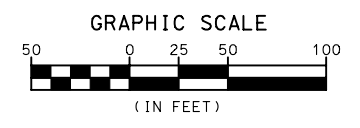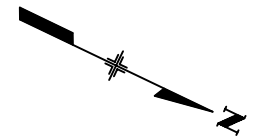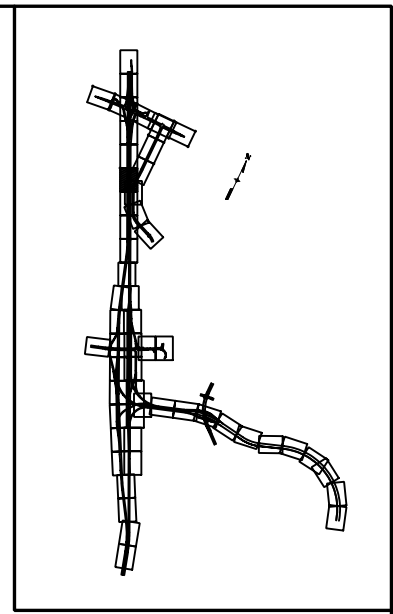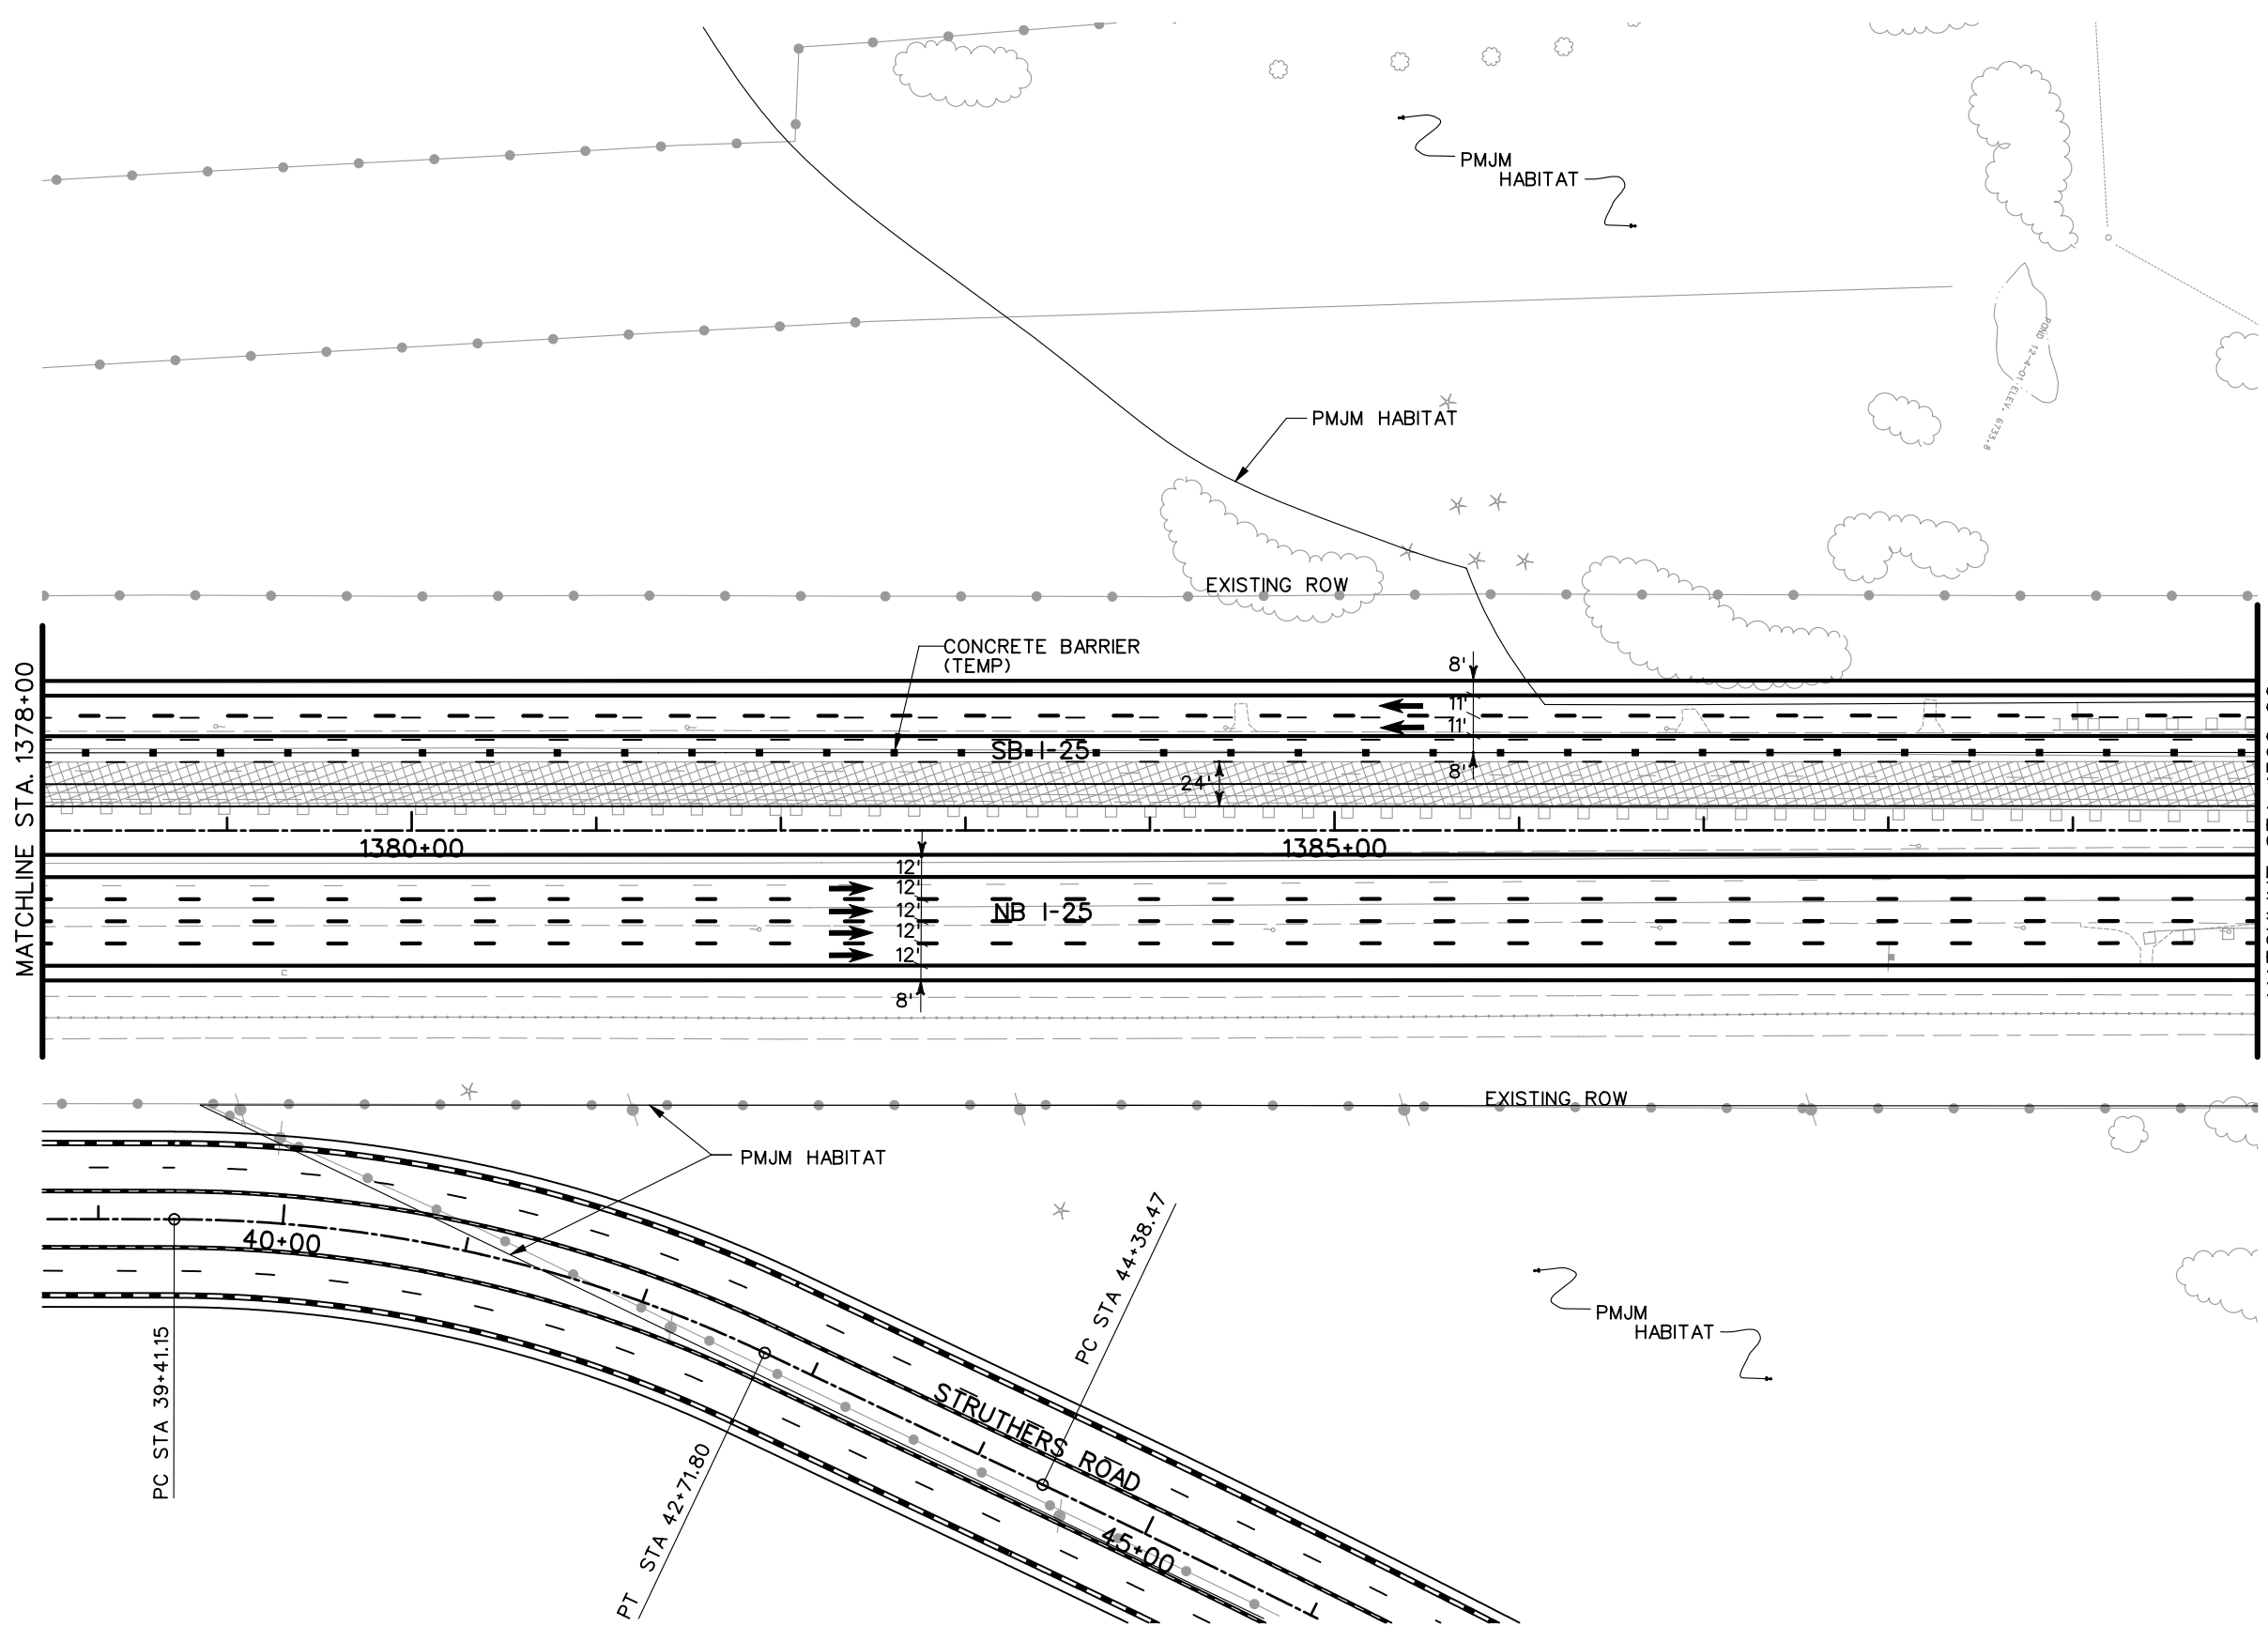




LEGEND

- DETOUR PAVEMENT (CONSTRUCTION)
- DETOUR PAVEMENT (IN USE)
- ULTIMATE PAVEMENT
- TRAFFIC FLOW
- IMPACT ATTENUATOR (TEMP.)
- CONCRETE BARRIER (TEMP.)
- CHANNELING DEVICE

NOTE: SEE TYPICAL SECTIONS FOR I-25 SHOULDER WIDTHS.

PRELIMINARY
SUBJECT TO REVISION

Computer File Information		Sheet Revisions		Colorado Department of Transportation		As Constructed		PHASING PLANS		Project No./Code							
Creation Date: 11/25/03 Initials: JEM				1480 Quail Lake Loop Suite A Colorado Springs, CO 80906 Phone: (719) 634-2323 Fax: (719) 227-3298		5500 Greenwood Plaza Blvd. Suite 150 Greenwood Village, CO 80111 Phone: (303) 221-7275 Fax: (303) 221-7276		PHASE 5		IM 252-341							
Last Modification Date: 12/17/03 Initials: JEM								REGION 2 JFF		No Revisions:		Designer: MAM		Structure Numbers			
Full Path: S:\Tranproj\ 246091-00\HwyDes\Phasing\												Revised:				Detailer: JEM	
Drawing File Name: ph5pl07.dgn																Void:	
Scale: Graphic Units: English								of		Sheet Number							

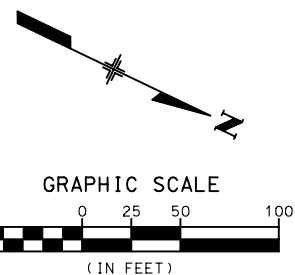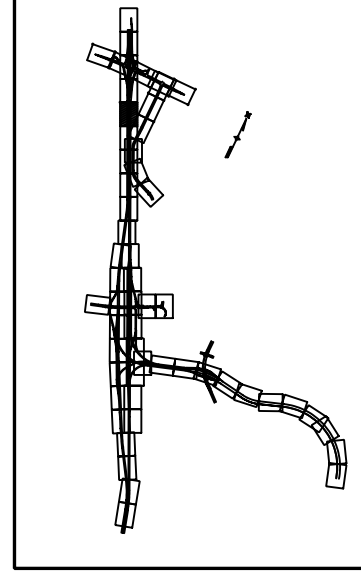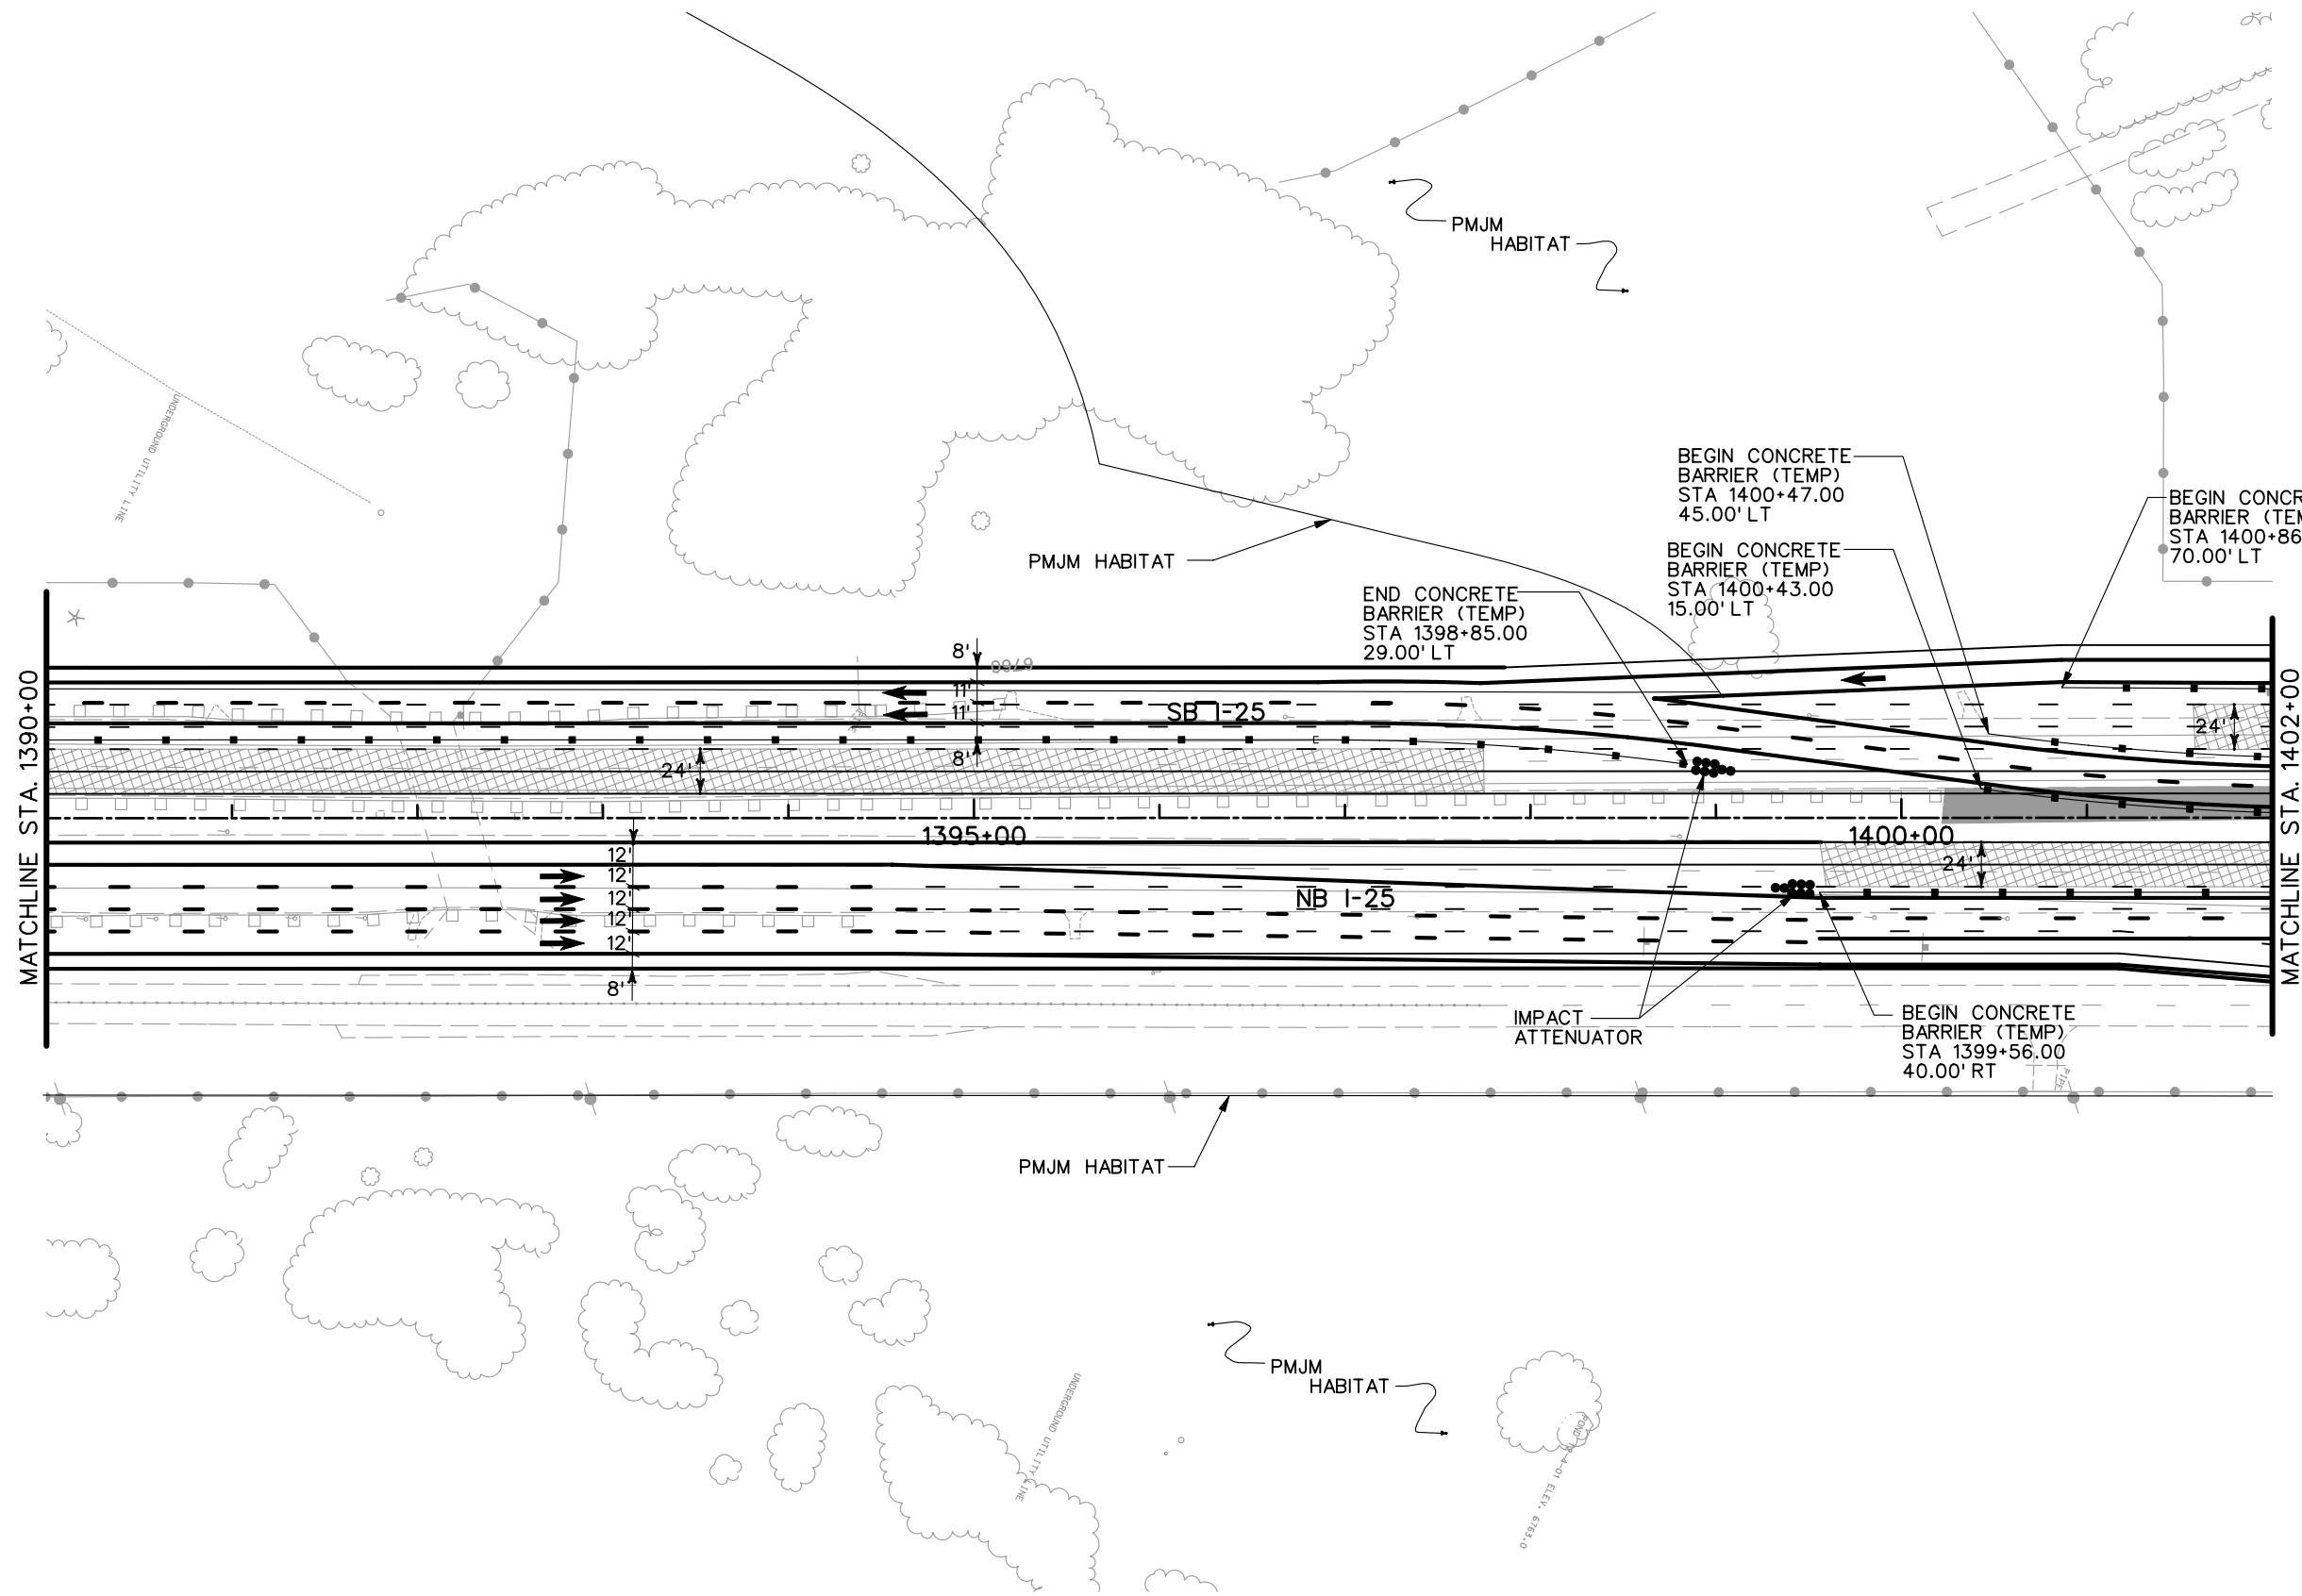

- LEGEND**
- DETOUR PAVEMENT (CONSTRUCTION)
 - DETOUR PAVEMENT (IN USE)
 - ULTIMATE PAVEMENT
 - TRAFFIC FLOW
 - IMPACT ATTENUATOR (TEMP.)
 - CONCRETE BARRIER (TEMP.)
 - CHANNELING DEVICE

NOTE: SEE TYPICAL SECTIONS FOR I-25 SHOULDER WIDTHS.

PRELIMINARY
SUBJECT TO REVISION

Computer File Information	
Creation Date:	11/25/03 Initials: JEM
Last Modification Date:	02/20/04 Initials: JEM
Full Path:	S:\Tranproj\ 246091-00\HwyDes\Phasing\
Drawing File Name:	ph5pl08.dgn
Scale:	Graphic
Units:	English

Sheet Revisions	

Colorado Department of Transportation

1480 Quail Lake Loop
Suite A
Colorado Springs, CO 80906
Phone: (719) 634-2323
Fax: (719) 227-3298




5500 Greenwood Plaza Blvd.
Suite 150
Greenwood Village, CO 80111
Phone: (303) 221-7275
Fax: (303) 221-7276

REGION 2 JFF

As Constructed
No Revisions:
Revised:
Void:

PHASING PLANS PHASE 5		
Designer:	MAM	Structure Numbers
Detailer:	JEM	
Sheet Subset:		of

Project No./Code
IM 252-341
13388
Sheet Number

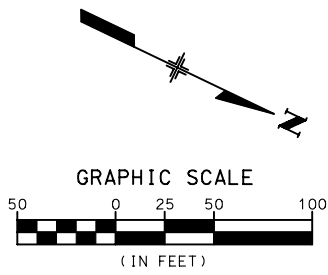
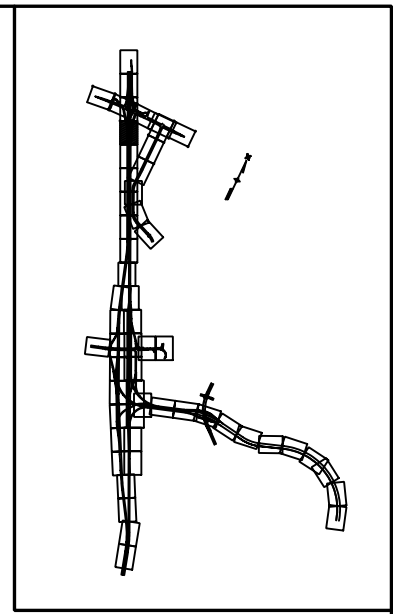
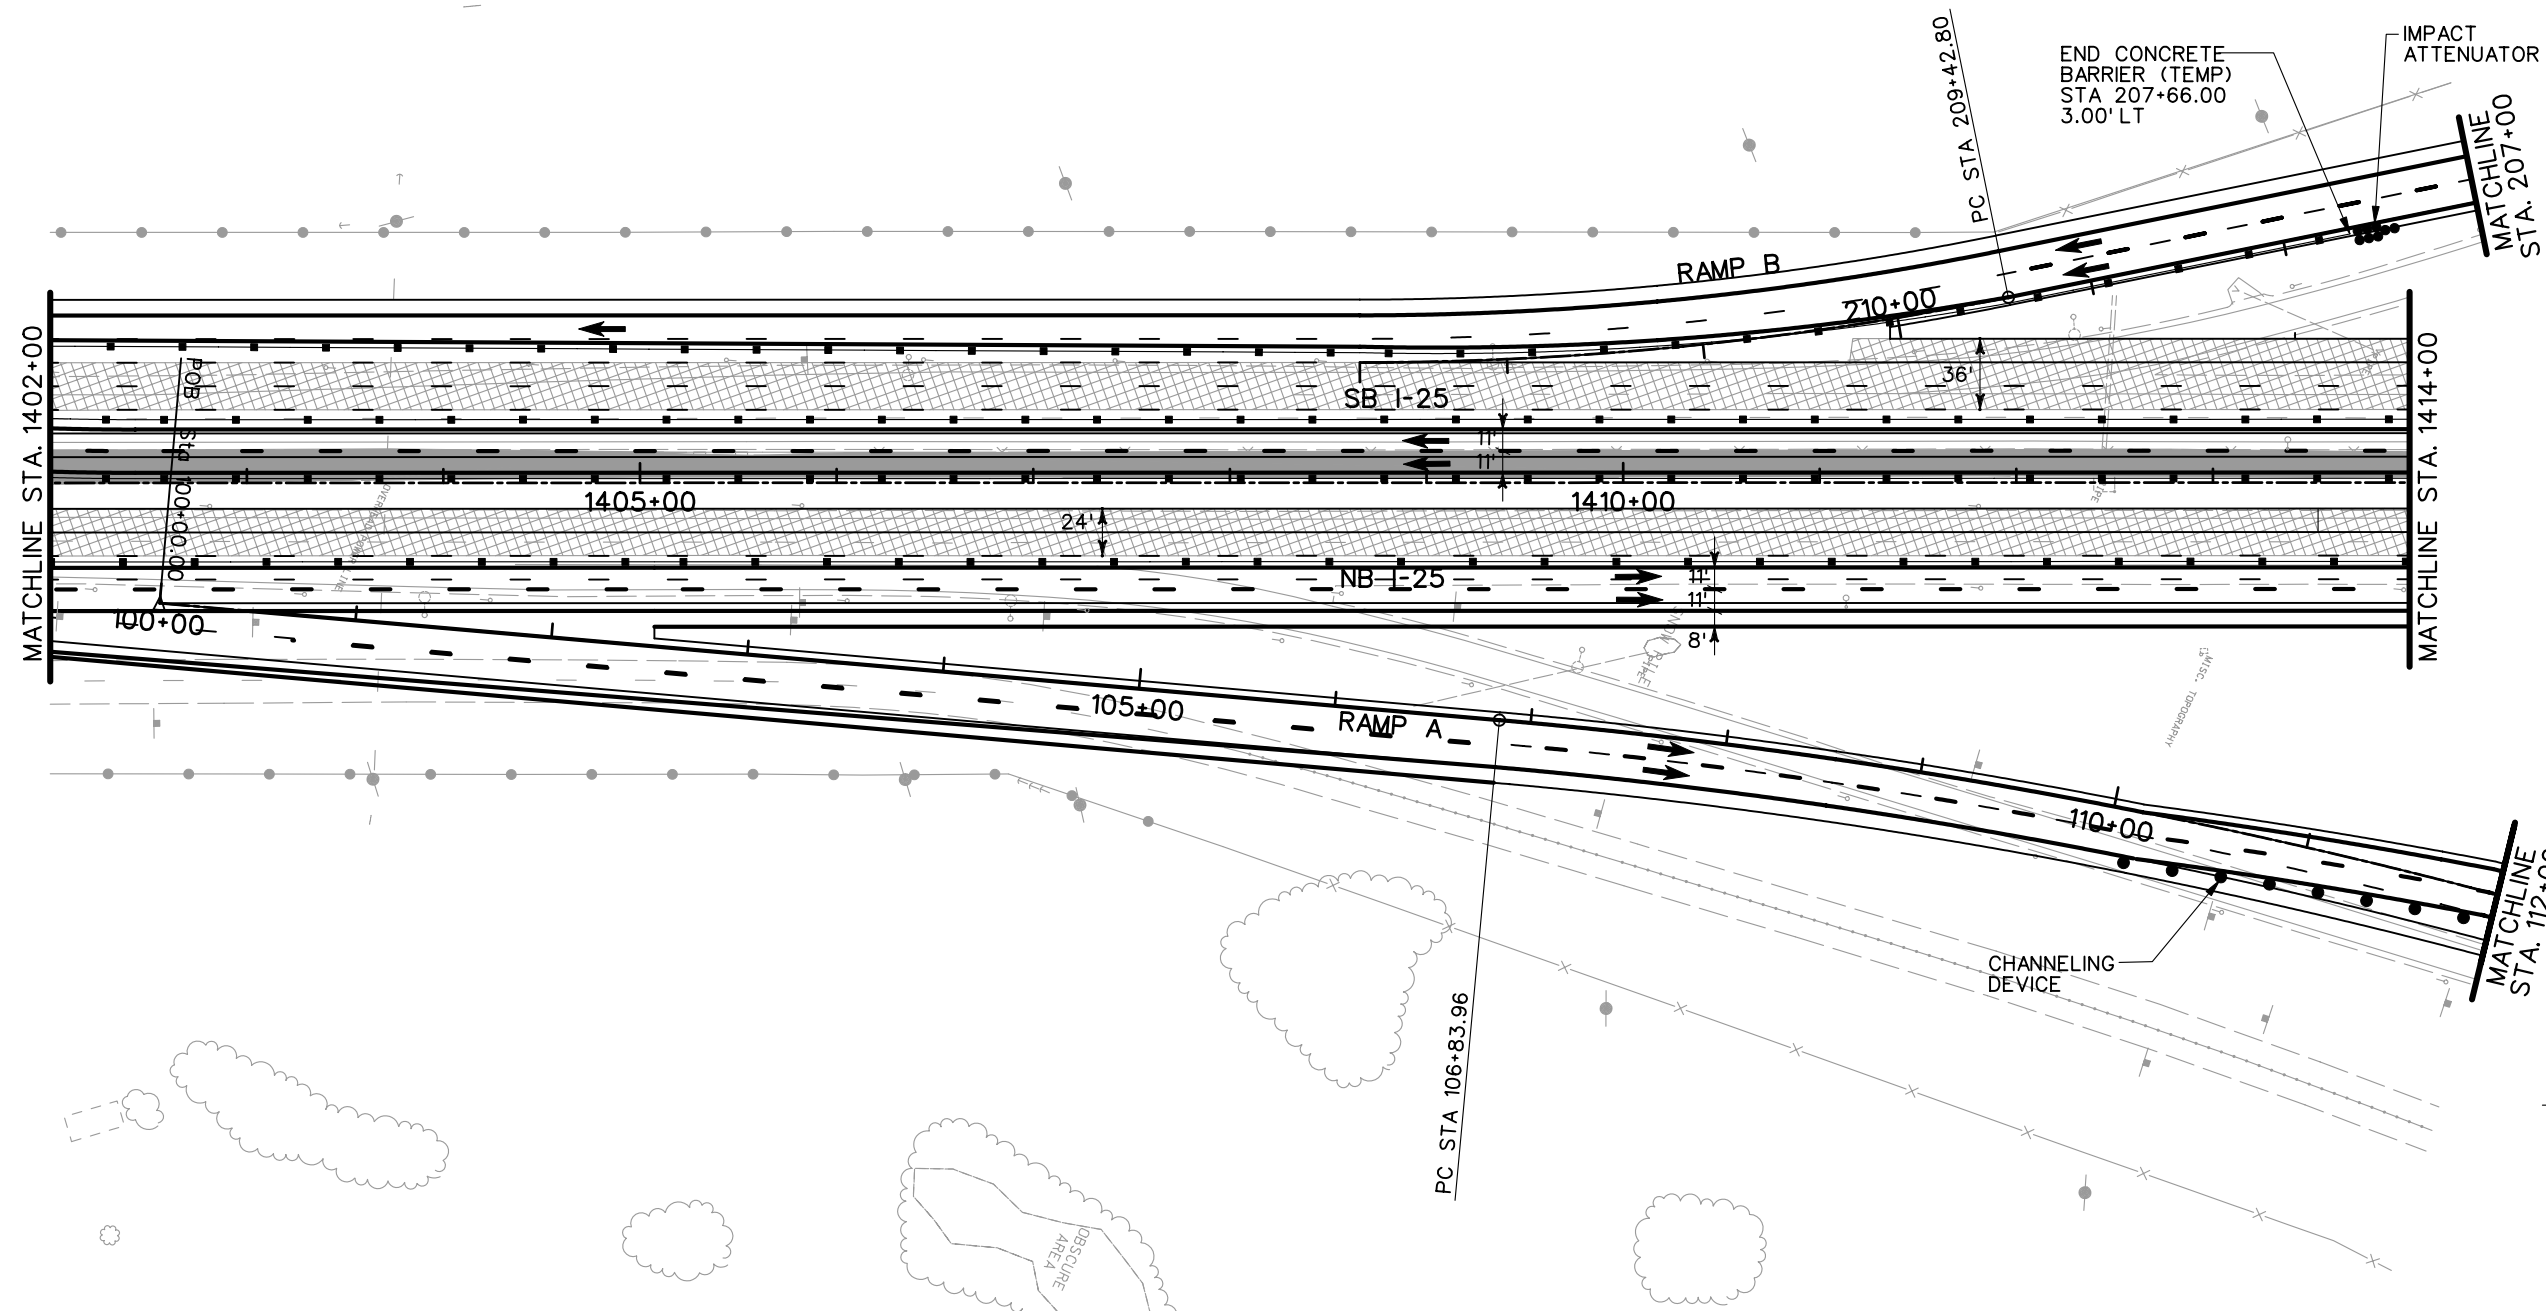


- LEGEND**
- DETOUR PAVEMENT (CONSTRUCTION)
 - DETOUR PAVEMENT (IN USE)
 - ULTIMATE PAVEMENT
 - TRAFFIC FLOW
 - IMPACT ATTENUATOR (TEMP.)
 - CONCRETE BARRIER (TEMP.)
 - CHANNELING DEVICE

NOTE: SEE TYPICAL SECTIONS FOR I-25 SHOULDER WIDTHS.

PRELIMINARY
SUBJECT TO REVISION

Computer File Information		Sheet Revisions		Colorado Department of Transportation		As Constructed		PHASING PLANS		Project No./Code	
Creation Date:	11/25/03 Initials: JEM	<input type="checkbox"/> <input type="checkbox"/> <input type="checkbox"/> <input type="checkbox"/>			1480 Quail Lake Loop Suite A Colorado Springs, CO 80906 Phone: (719) 634-2323 Fax: (719) 227-3298 5500 Greenwood Plaza Blvd. Suite 150 Greenwood Village, CO 80111 Phone: (303) 221-7275 Fax: (303) 221-7276	No Revisions:		PHASE 5		IM 252-341	
Last Modification Date:	02/20/04 Initials: JEM					Revised:		Designer: MAM Structure Numbers		13388	
Full Path:	S:\Tranproj\ 246091-00\HwyDes\Phasing\					Void:		Detailer: JEM		Sheet Number	
Drawing File Name:	ph54pl09.dgn					REGION 2 JFF		Sheet Subset:		of	
Scale: Graphic Units: English										Sheet Number	

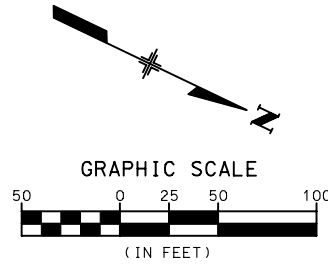
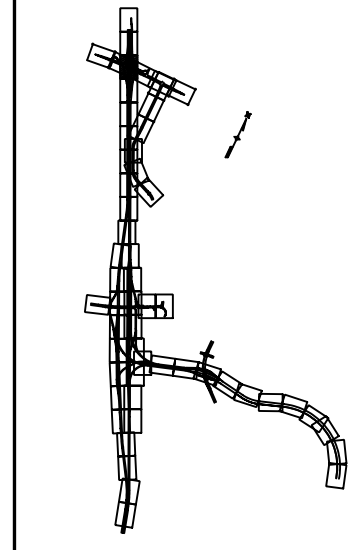
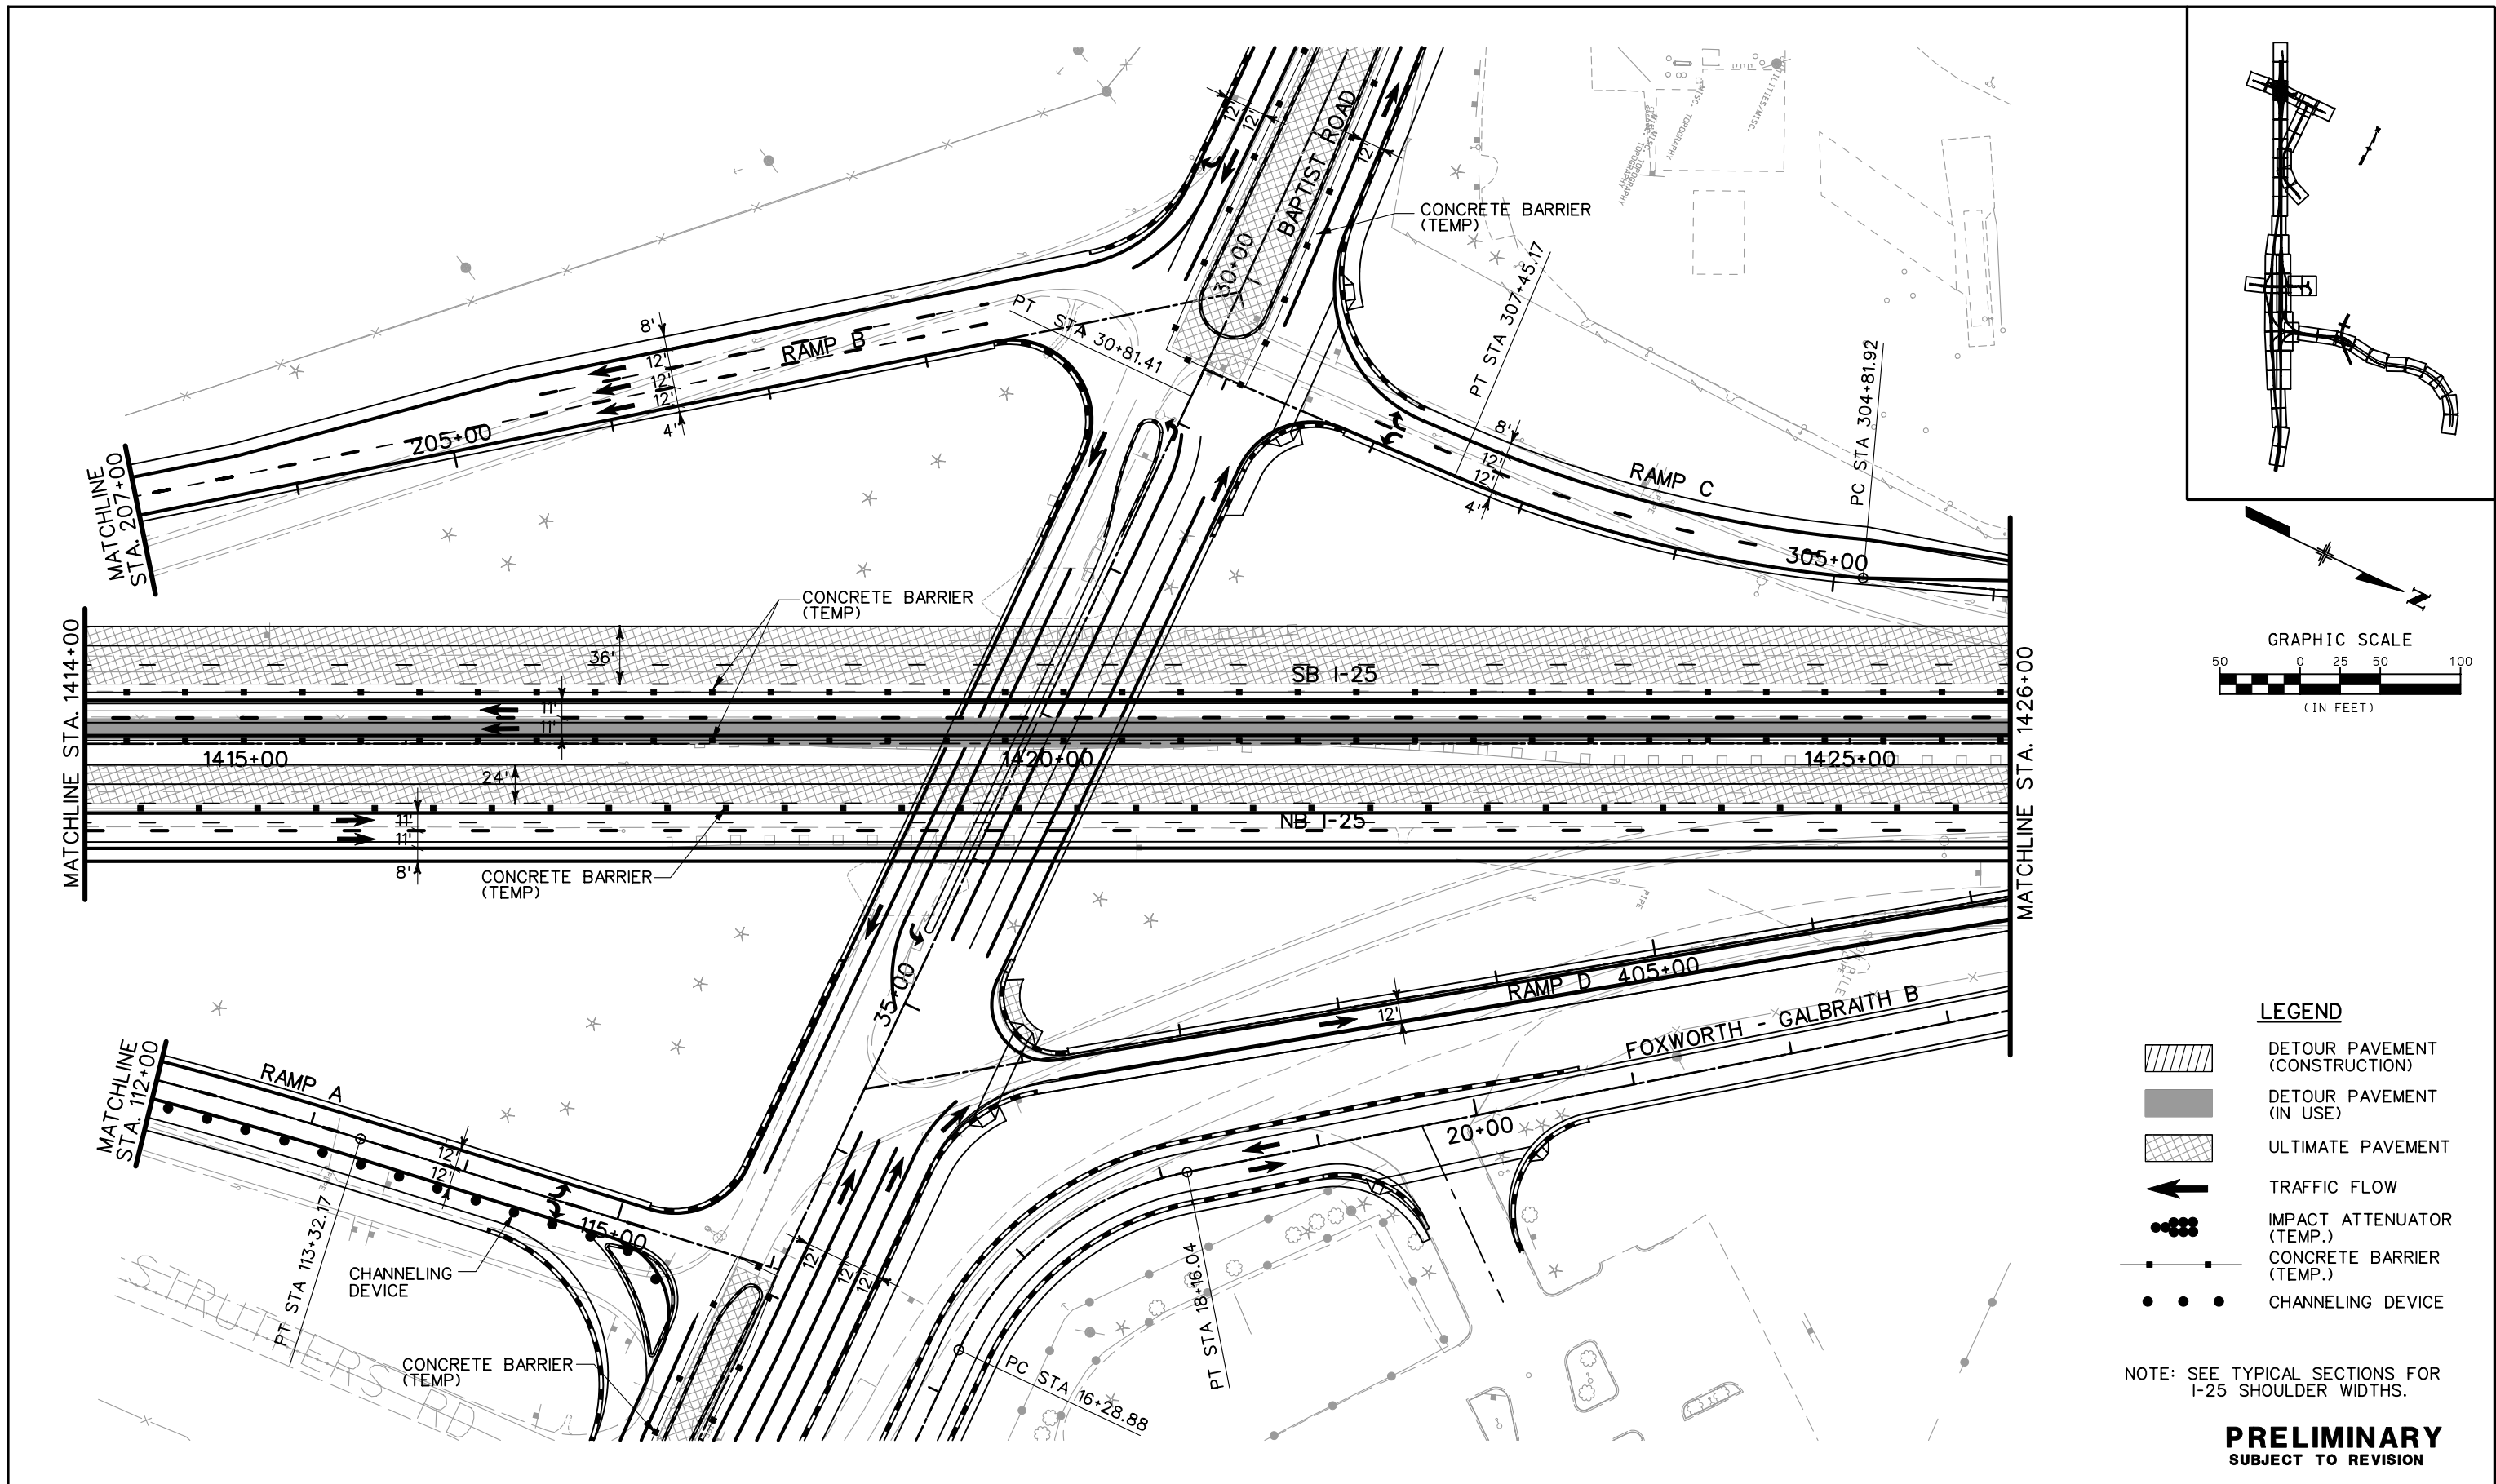


- LEGEND**
- DETOUR PAVEMENT (CONSTRUCTION)
 - DETOUR PAVEMENT (IN USE)
 - ULTIMATE PAVEMENT
 - TRAFFIC FLOW
 - IMPACT ATTENUATOR (TEMP.)
 - CONCRETE BARRIER (TEMP.)
 - CHANNELING DEVICE

NOTE: SEE TYPICAL SECTIONS FOR I-25 SHOULDER WIDTHS.

PRELIMINARY
SUBJECT TO REVISION

Computer File Information		Sheet Revisions		Colorado Department of Transportation		As Constructed		PHASING PLANS		Project No./Code	
Creation Date:	11/25/03 Initials: JEM			1480 Quail Lake Loop Suite A Colorado Springs, CO 80906 Phone: (719) 634-2323 Fax: (719) 227-3298 5500 Greenwood Plaza Blvd. Suite 150 Greenwood Village, CO 80111 Phone: (303) 221-7275 Fax: (303) 221-7276		No Revisions:		PHASE 5		IM 252-341	
Last Modification Date:	01/20/04 Initials: JEM					Revised:		Designer: MAM Structure Numbers		13388	
Full Path:	S:\Tranproj\ 246091-00\HwyDes\Phasing\					Void:		Detailer: JEM		Sheet Number	
Drawing File Name:	ph5pl10.dgn					REGION 2 JFF		Sheet Subset:		of	
Scale: Graphic Units: English										Sheet Number	


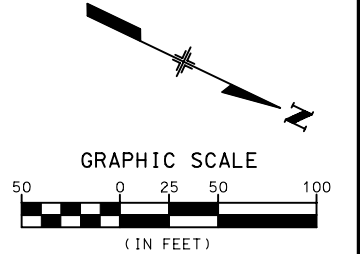
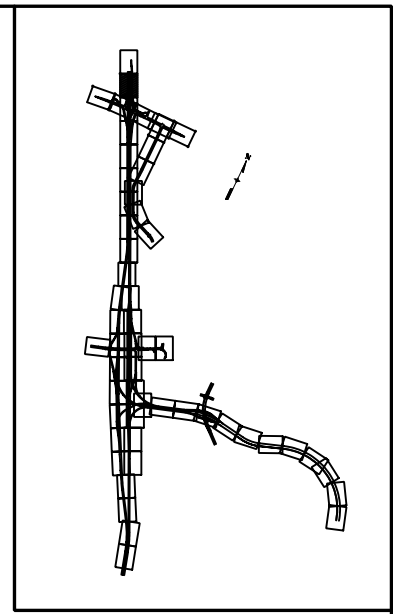
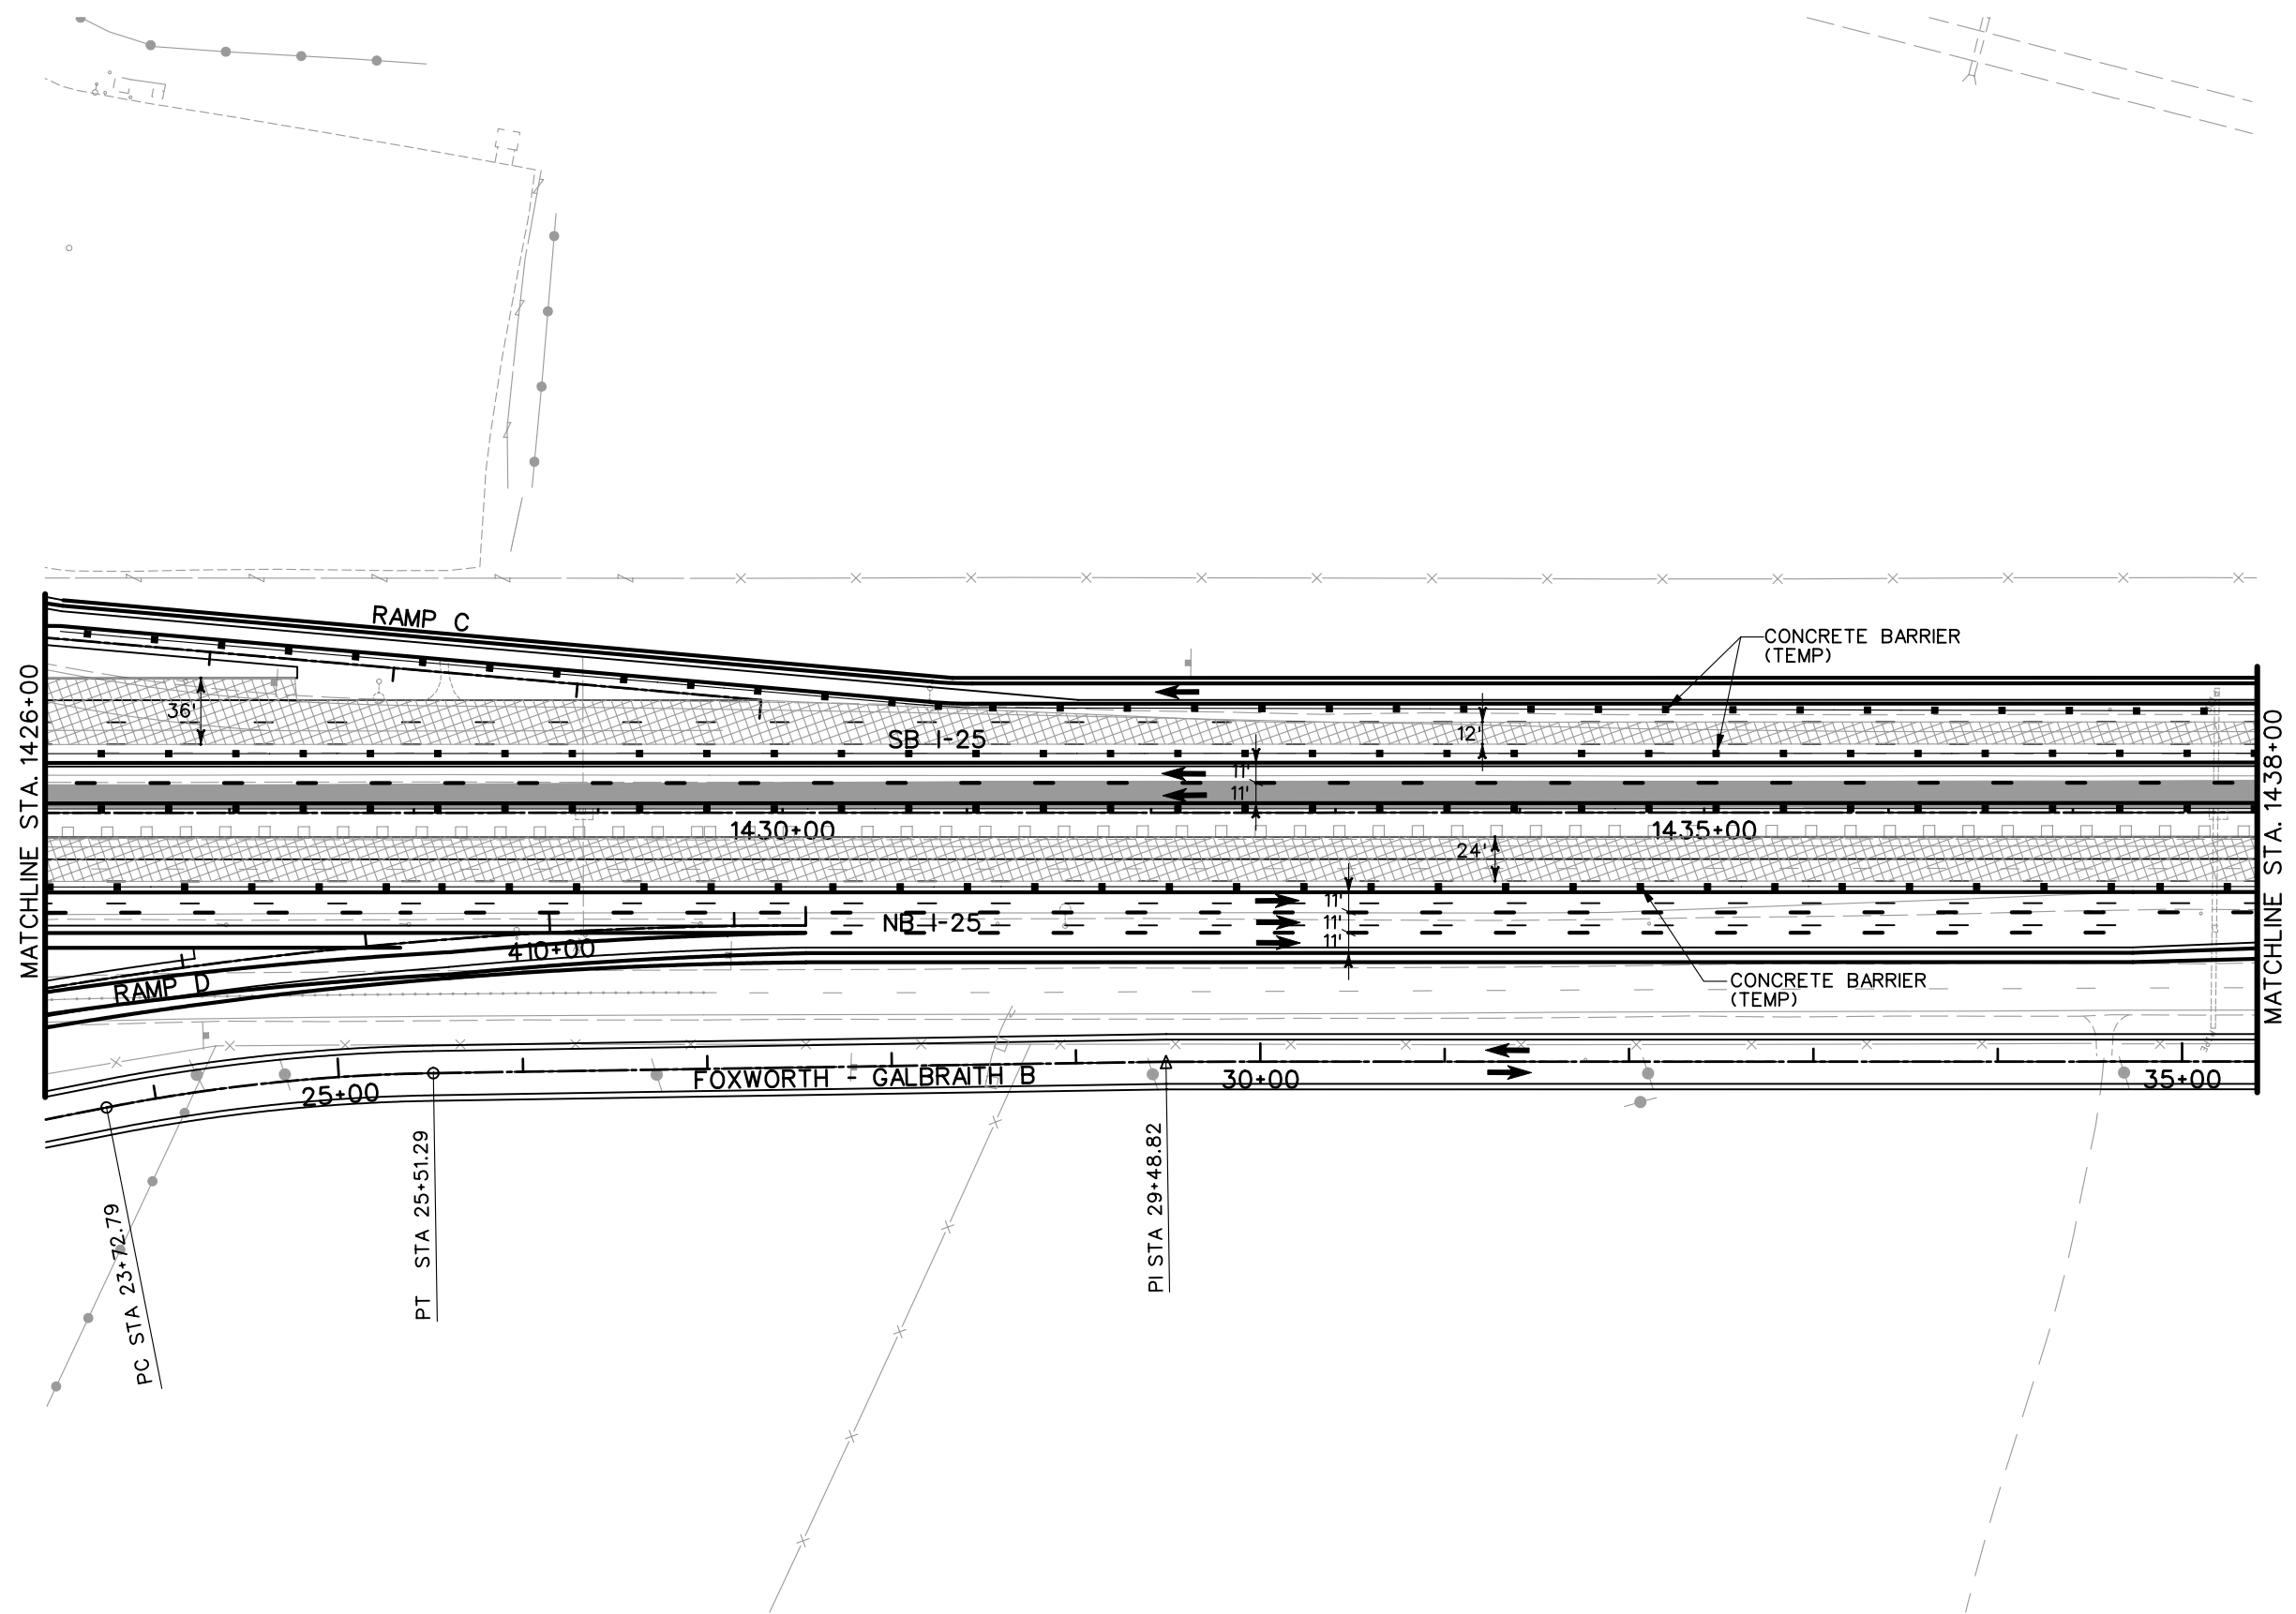


- LEGEND**
- DETOUR PAVEMENT (CONSTRUCTION)
 - DETOUR PAVEMENT (IN USE)
 - ULTIMATE PAVEMENT
 - TRAFFIC FLOW
 - IMPACT ATTENUATOR (TEMP.)
 - CONCRETE BARRIER (TEMP.)
 - CHANNELING DEVICE

NOTE: SEE TYPICAL SECTIONS FOR I-25 SHOULDER WIDTHS.

PRELIMINARY
SUBJECT TO REVISION

Computer File Information		Sheet Revisions		Colorado Department of Transportation		As Constructed		PHASING PLANS		Project No./Code	
Creation Date:	11/25/03 Initials: JEM	<input type="checkbox"/> <input type="checkbox"/> <input type="checkbox"/> <input type="checkbox"/>			1480 Quail Lake Loop Suite A Colorado Springs, CO 80906 Phone: (719) 634-2323 Fax: (719) 227-3298 5500 Greenwood Plaza Blvd. Suite 150 Greenwood Village, CO 80111 Phone: (303) 221-7275 Fax: (303) 221-7276	No Revisions:		PHASE 5		IM 252-341	
Last Modification Date:	01/20/04 Initials: JEM					Revised:		Designer: MAM		Structure Numbers	
Full Path:	S:\Tranproj\ 246091-00\HwyDes\Phasing\					Void:		Detailer: JEM			
Drawing File Name:	ph5pl11.dgn					REGION 2 JFF		Sheet Subset:		of	
Scale: Graphic Units: English											

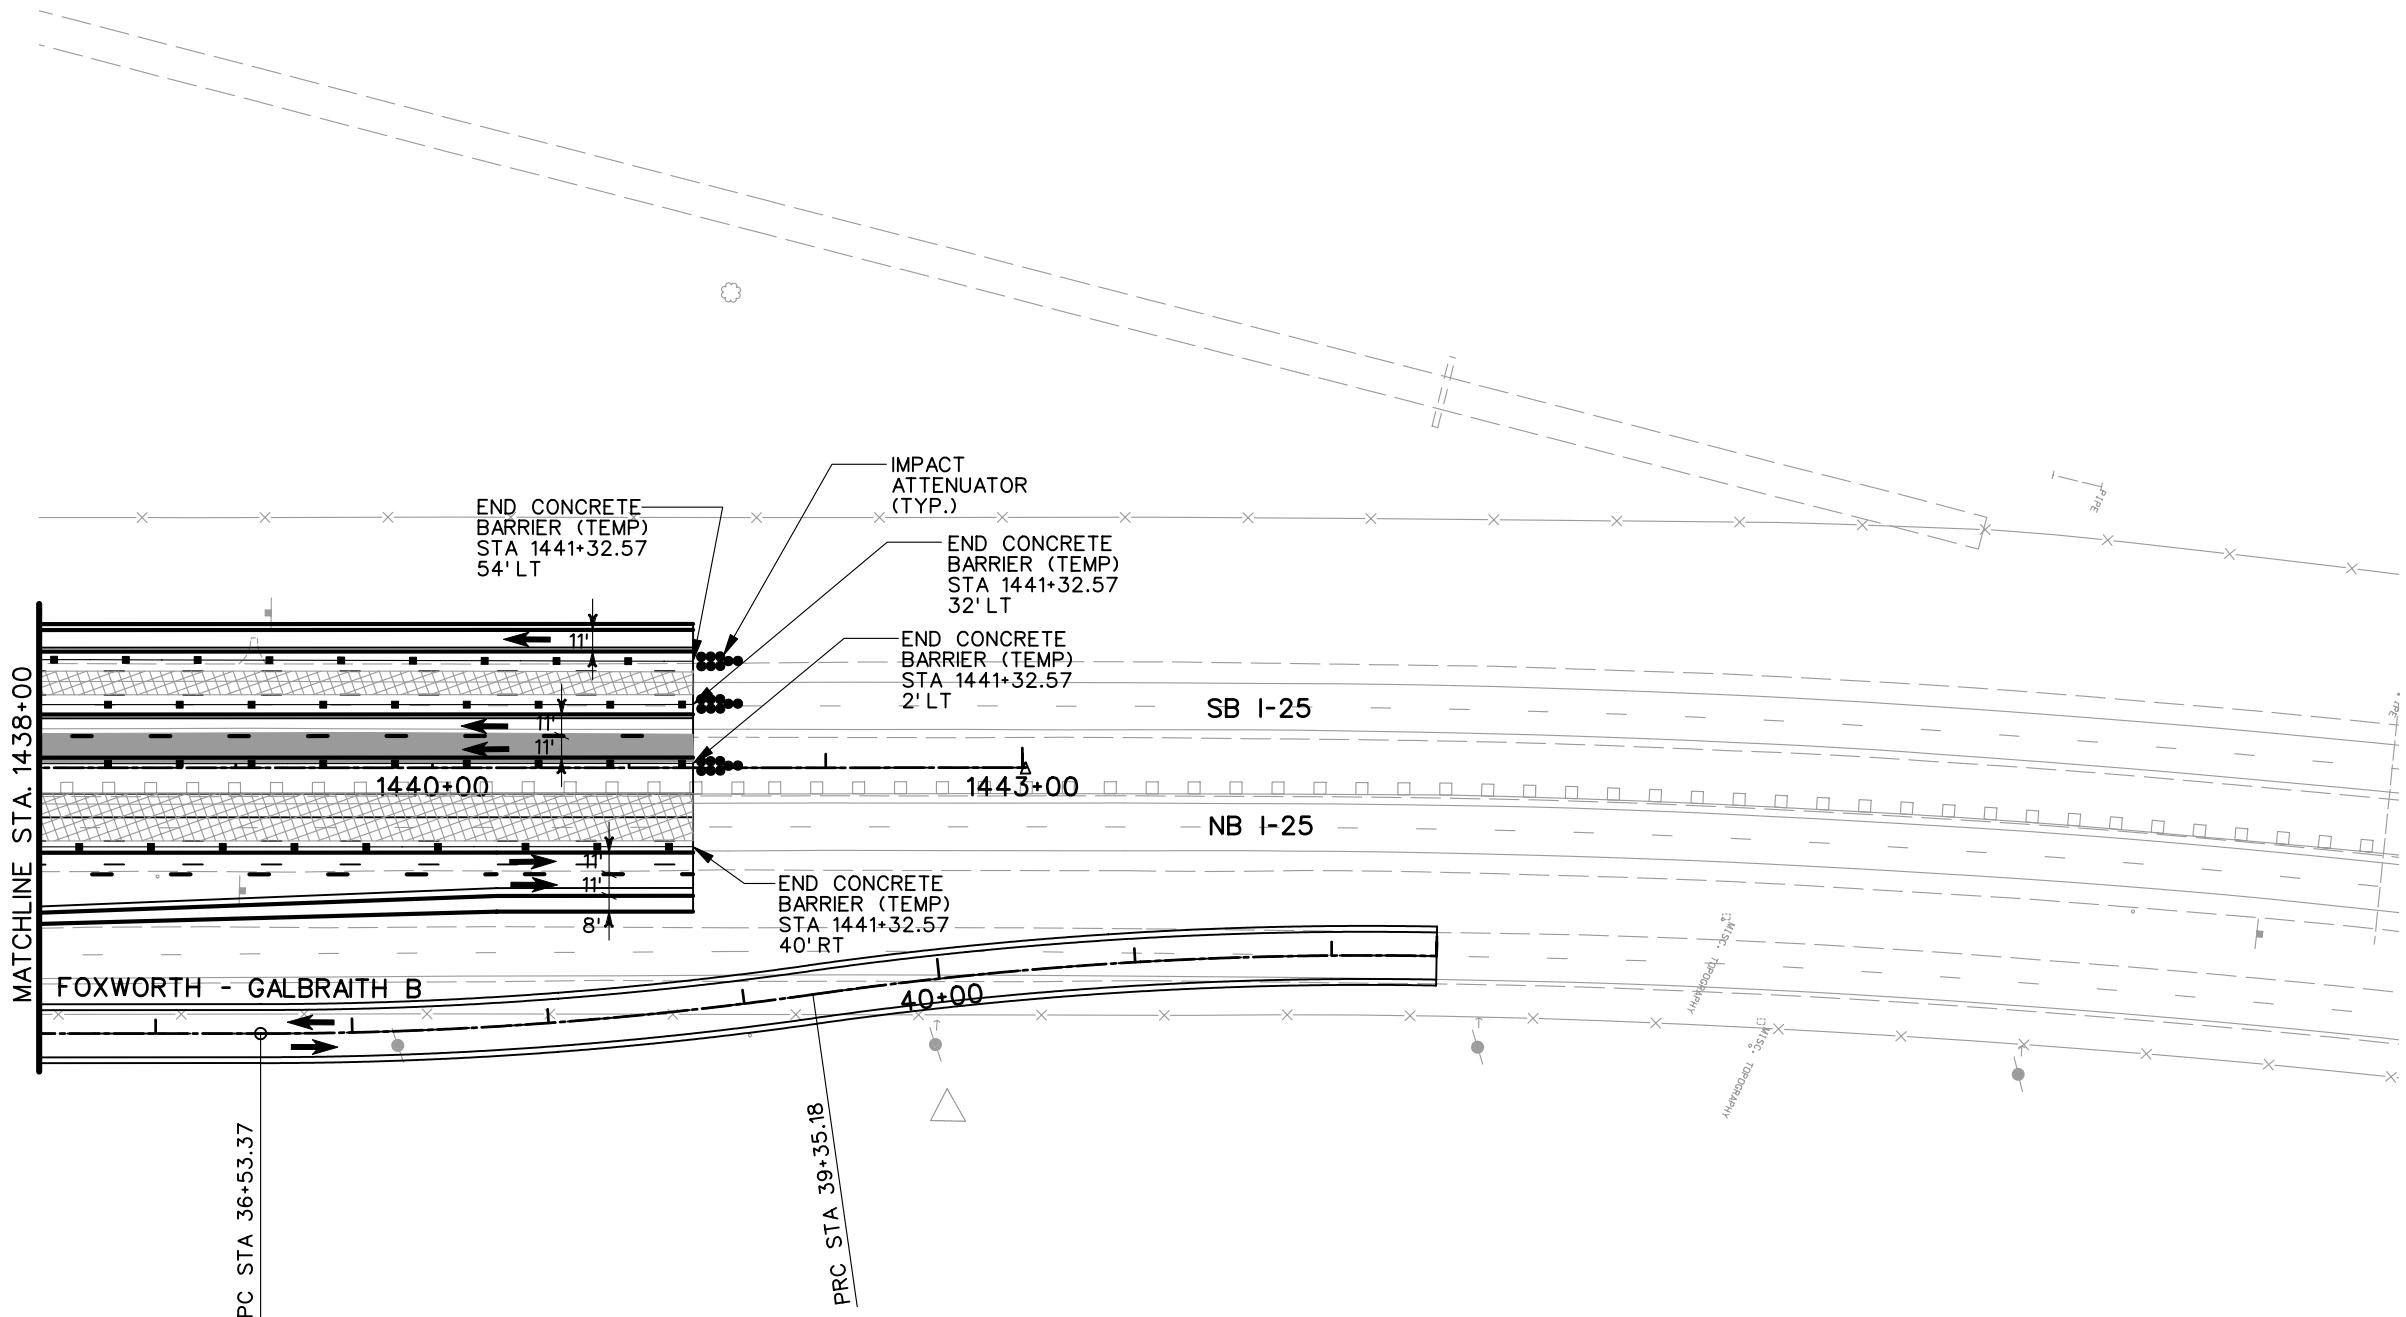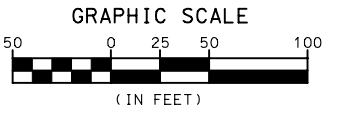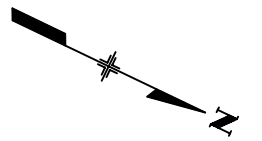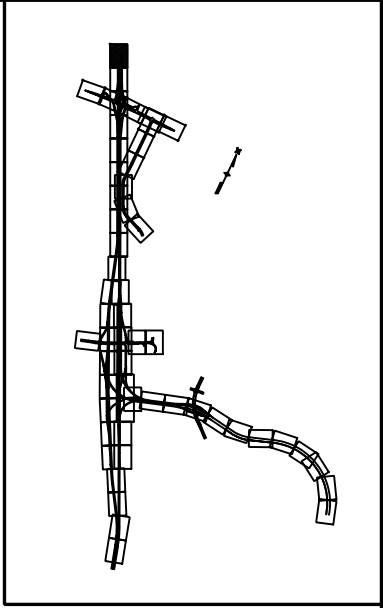




LEGEND

- DETOUR PAVEMENT (CONSTRUCTION)
- DETOUR PAVEMENT (IN USE)
- ULTIMATE PAVEMENT
- TRAFFIC FLOW
- IMPACT ATTENUATOR (TEMP.)
- CONCRETE BARRIER (TEMP.)
- CHANNELING DEVICE

NOTE: SEE TYPICAL SECTIONS FOR I-25 SHOULDER WIDTHS.

PRELIMINARY
SUBJECT TO REVISION

Computer File Information		Sheet Revisions		Colorado Department of Transportation		As Constructed		PHASING PLANS		Project No./Code	
Creation Date:	11/25/03 Initials: JEM			1480 Quail Lake Loop Suite A Colorado Springs, CO 80906 Phone: (719) 634-2323 Fax: (719) 227-3298 5500 Greenwood Plaza Blvd. Suite 150 Greenwood Village, CO 80111 Phone: (303) 221-7275 Fax: (303) 221-7276 REGION 2 JFF		No Revisions:		PHASE 5		IM 252-341	
Last Modification Date:	01/20/04 Initials: JEM					Revised:		Designer: MAM Structure Numbers		13388	
Full Path:	S:\Tranproj\ 246091-00\HwyDes\Phasing\					Void:		Detailer: JEM		Sheet Number	
Drawing File Name:	ph5pl12.dgn							Sheet Subset:		of	
Scale: Graphic Units: English										Sheet Number	

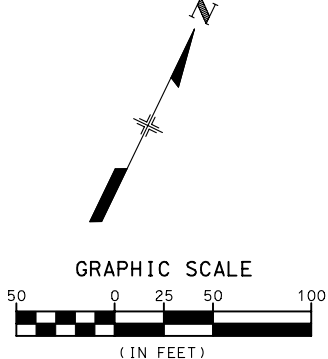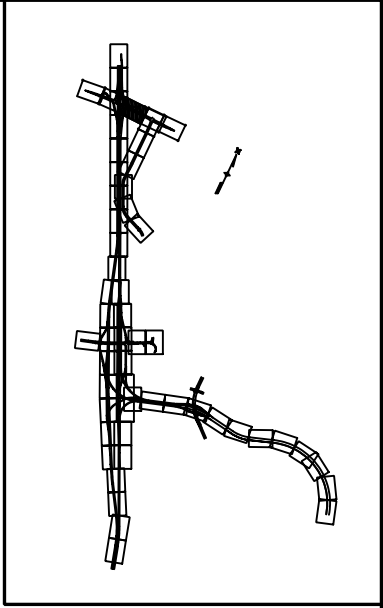
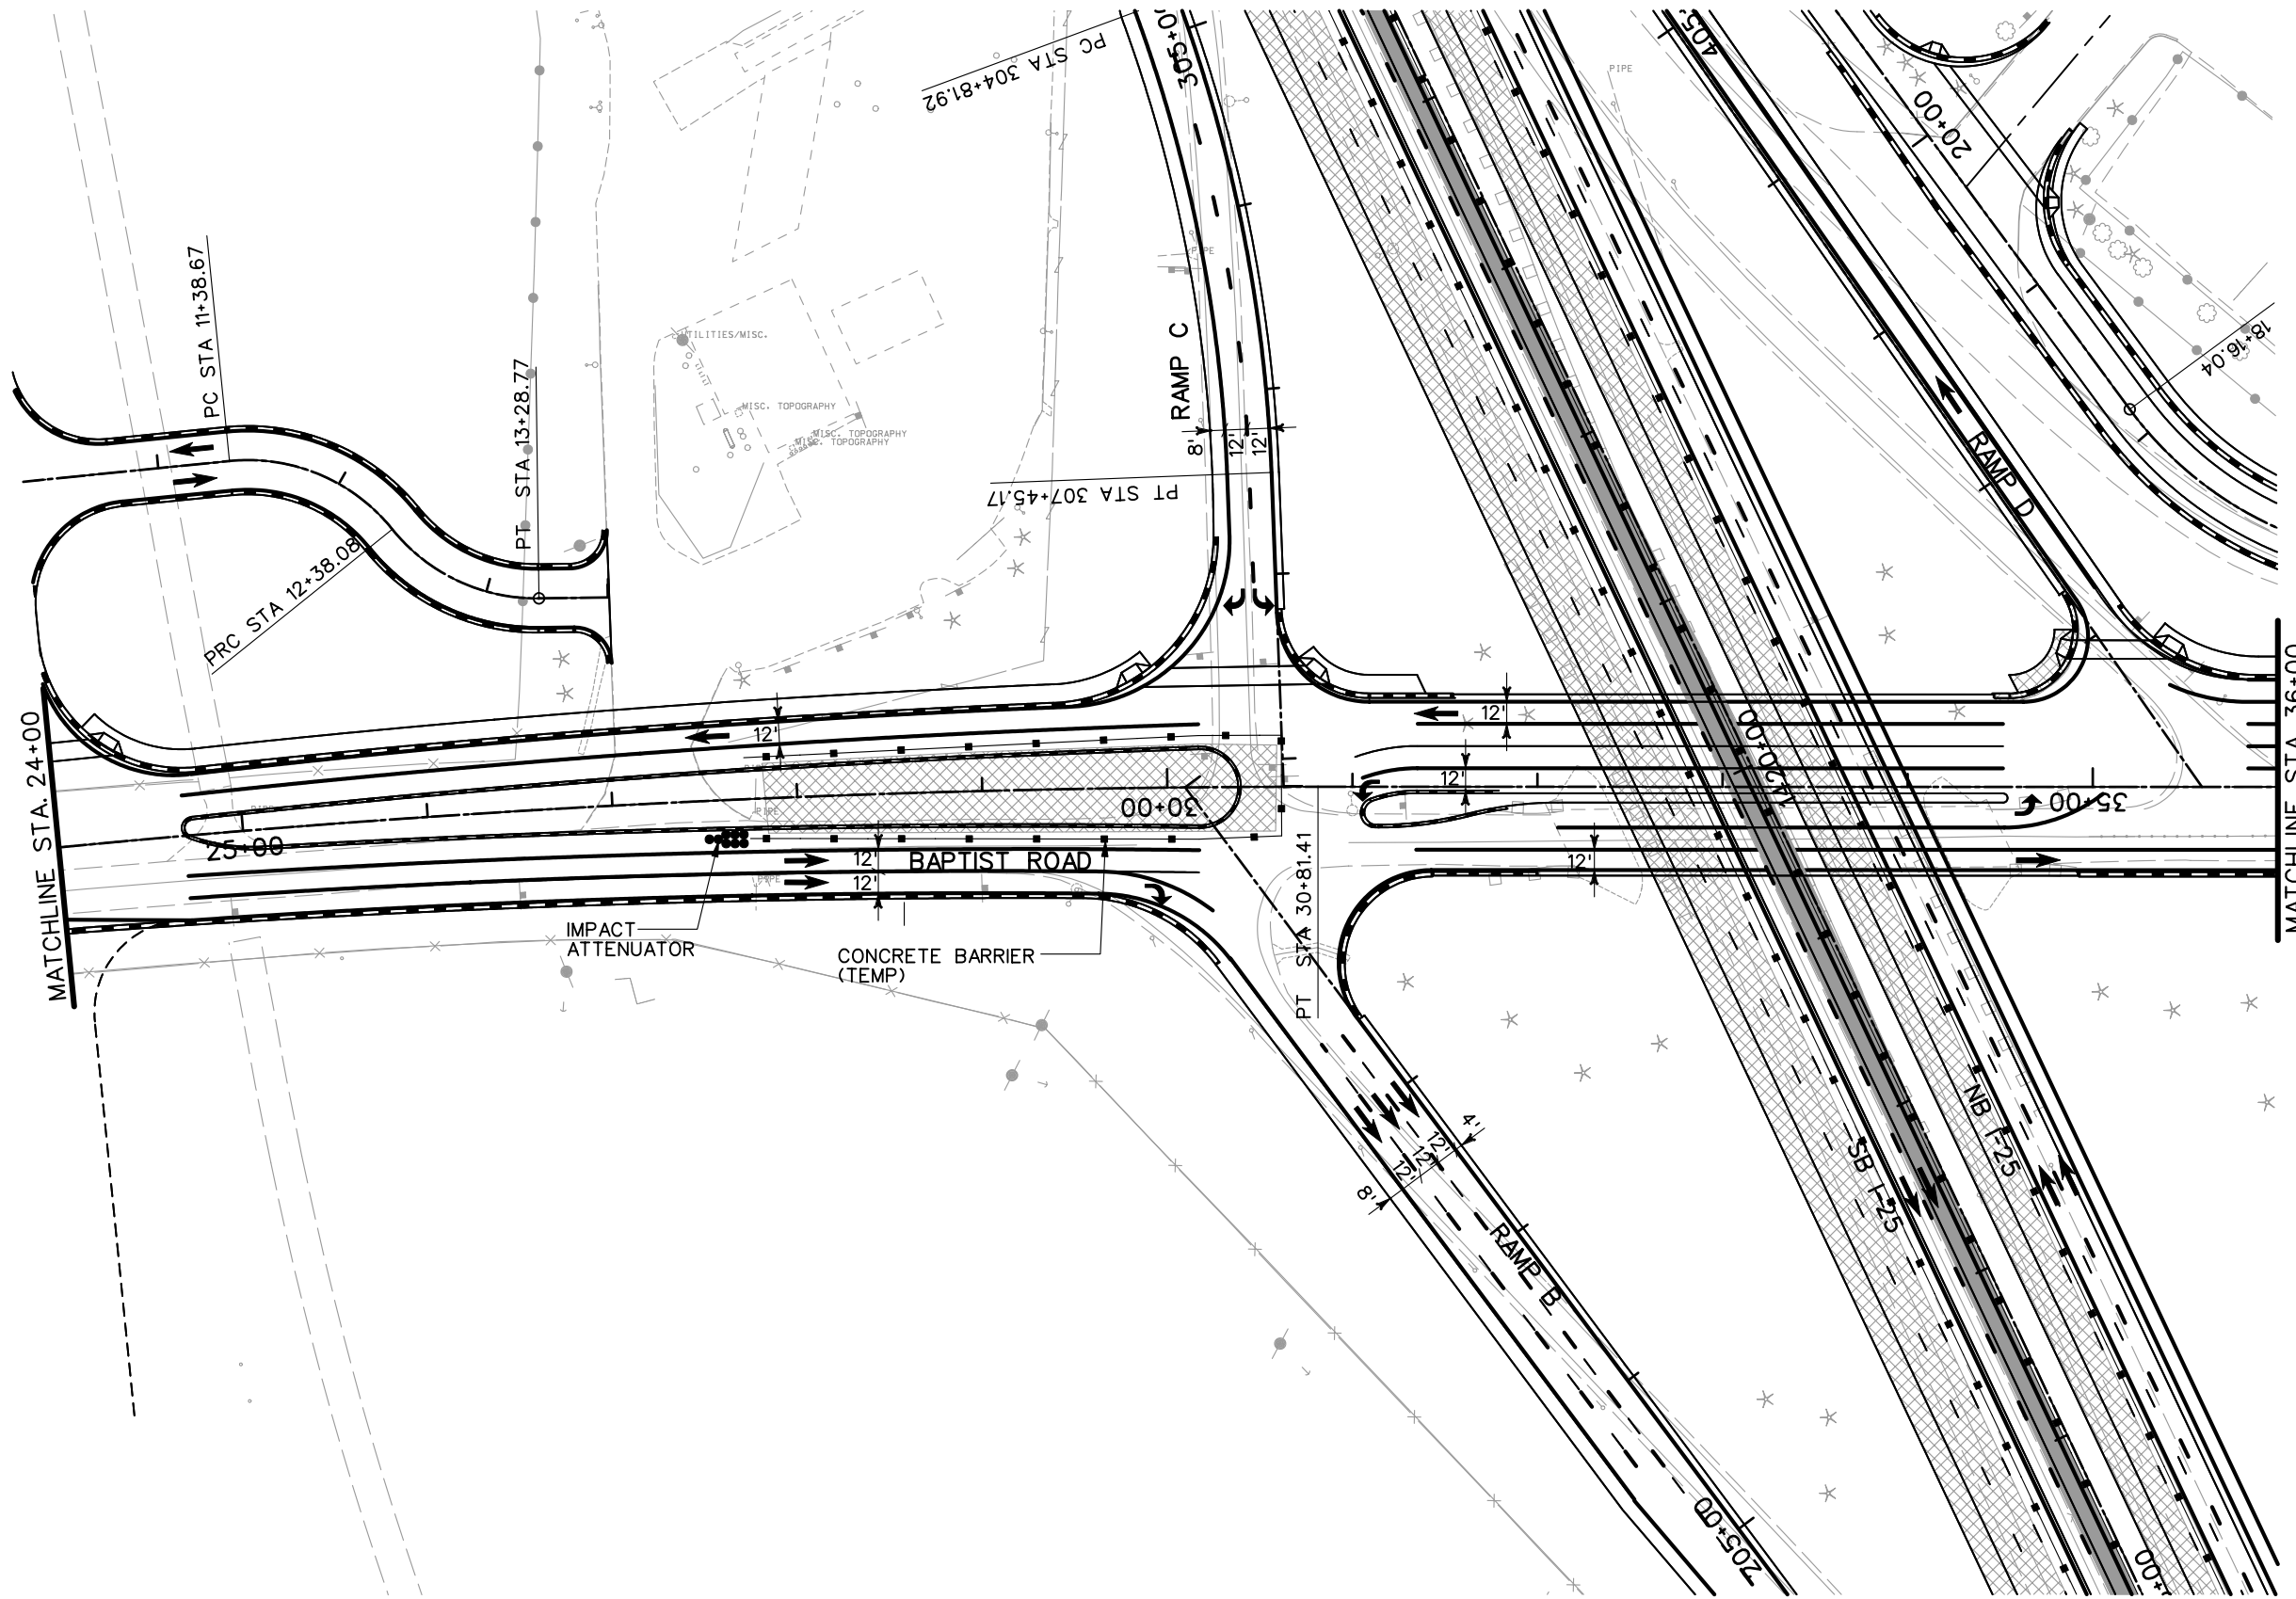


- LEGEND**
- DETOUR PAVEMENT (CONSTRUCTION)
 - DETOUR PAVEMENT (IN USE)
 - ULTIMATE PAVEMENT
 - TRAFFIC FLOW
 - IMPACT ATTENUATOR (TEMP.)
 - CONCRETE BARRIER (TEMP.)
 - CHANNELING DEVICE

NOTE: SEE TYPICAL SECTIONS FOR I-25 SHOULDER WIDTHS.

PRELIMINARY
SUBJECT TO REVISION

Computer File Information		Sheet Revisions		Colorado Department of Transportation		As Constructed		PHASING PLANS		Project No./Code	
Creation Date:	11/25/03 Initials: JEM	<input type="checkbox"/> <input type="checkbox"/> <input type="checkbox"/> <input type="checkbox"/>			1480 Quail Lake Loop Suite A Colorado Springs, CO 80906 Phone: (719) 634-2323 Fax: (719) 227-3298		No Revisions:		PHASE 5		IM 252-341
Last Modification Date:	01/20/04 Initials: JEM				5500 Greenwood Plaza Blvd. Suite 150 Greenwood Village, CO 80111 Phone: (303) 221-7275 Fax: (303) 221-7276		Revised:		Designer: MAM	Structure Numbers	13388
Full Path:	S:\Tranproj\ 246091-00\HwyDes\Phasing\				REGION 2 JFF		Void:		Detailer: JEM		
Drawing File Name:	ph5p14.dgn								Sheet Subset:	of	Sheet Number
Scale: Graphic Units: English											

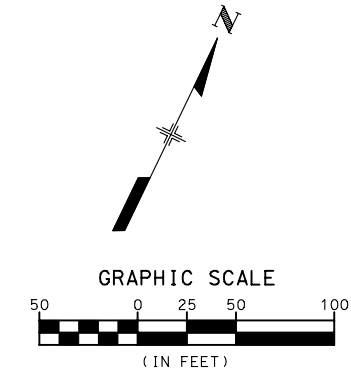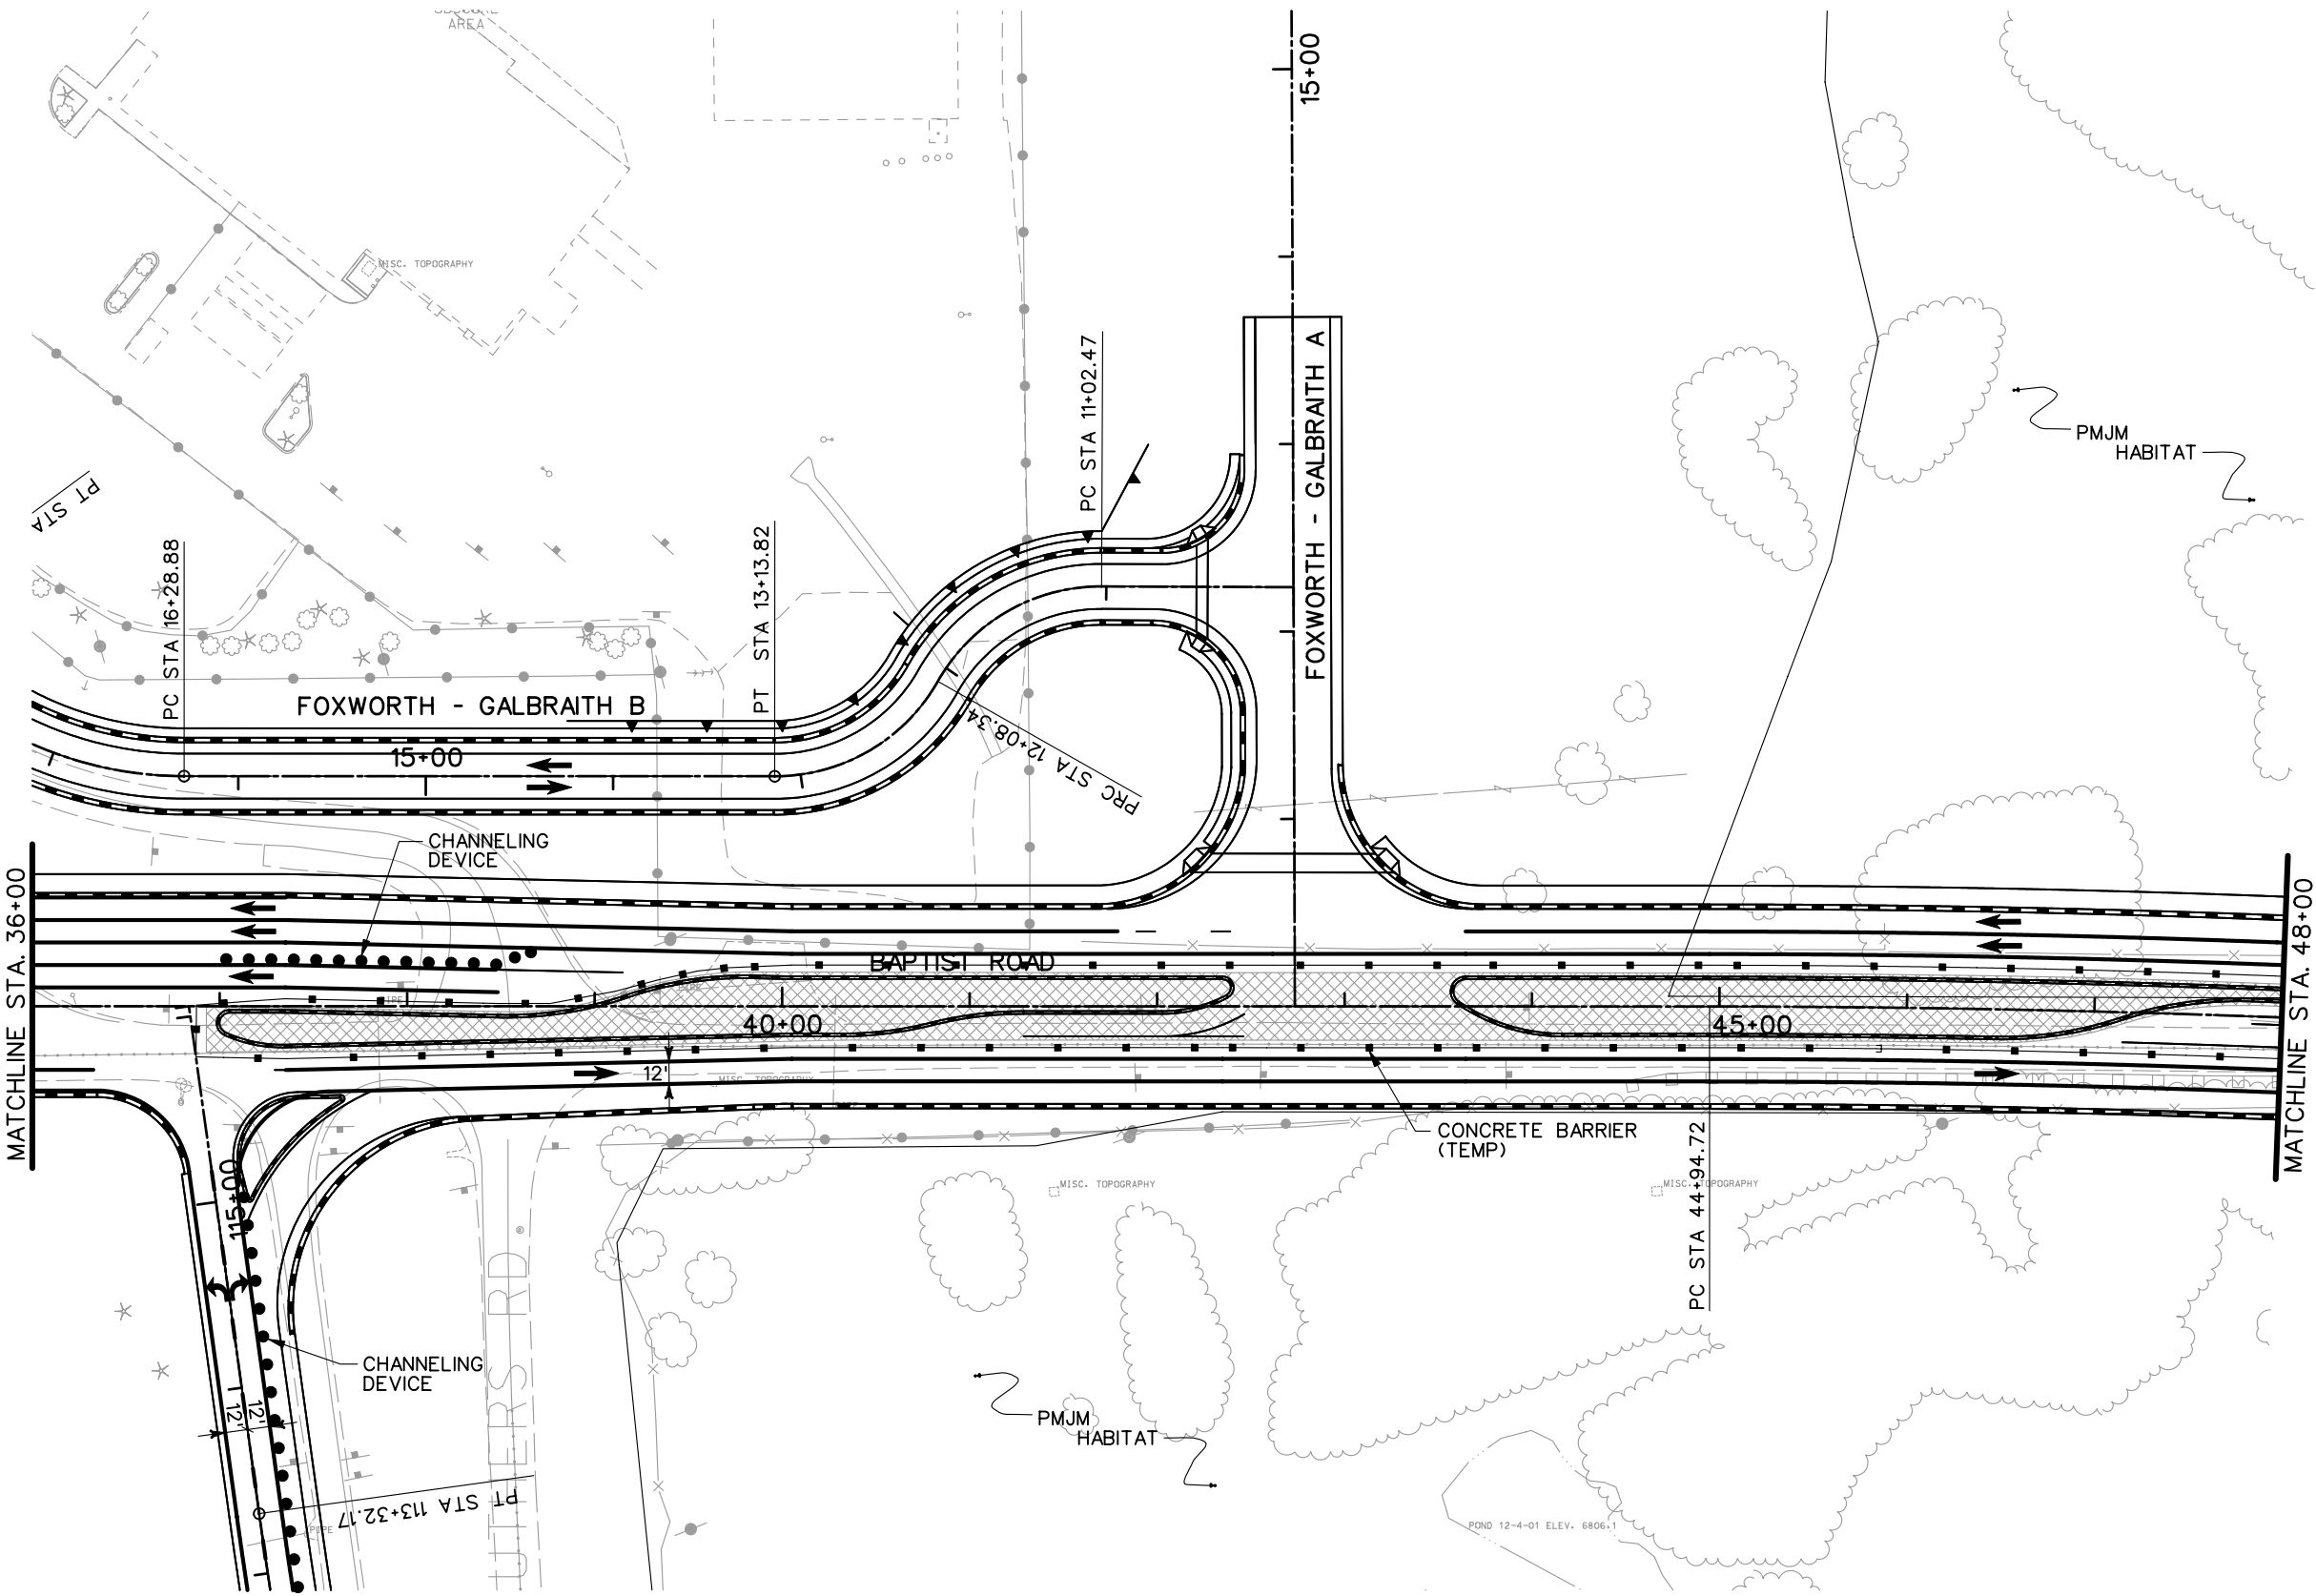

- LEGEND**
- DETOUR PAVEMENT (CONSTRUCTION)
 - DETOUR PAVEMENT (IN USE)
 - ULTIMATE PAVEMENT
 - TRAFFIC FLOW
 - IMPACT ATTENUATOR (TEMP.)
 - CONCRETE BARRIER (TEMP.)
 - CHANNELING DEVICE


NOTE: SEE TYPICAL SECTIONS FOR I-25 SHOULDER WIDTHS.

PRELIMINARY
SUBJECT TO REVISION

Computer File Information	
Creation Date:	11/25/03 Initials: JEM
Last Modification Date:	01/20/04 Initials: JEM
Full Path:	S:\Tranproj\ 246091-00\HwyDes\Phasing\
Drawing File Name:	ph5pl15.dgn
Scale:	Graphic
Units:	English

Sheet Revisions	

Colorado Department of Transportation



1480 Quail Lake Loop
Suite A
Colorado Springs, CO 80906
Phone: (719) 634-2323
Fax: (719) 227-3298

5500 Greenwood Plaza Blvd.
Suite 150
Greenwood Village, CO 80111
Phone: (303) 221-7275
Fax: (303) 221-7276




PBSJ

REGION 2 JFF

As Constructed
No Revisions:
Revised:
Void:

PHASING PLANS PHASE 5	
Designer:	Structure Numbers
Detailer:	
Sheet Subset:	of

Project No./Code
IM 252-341
13388
Sheet Number

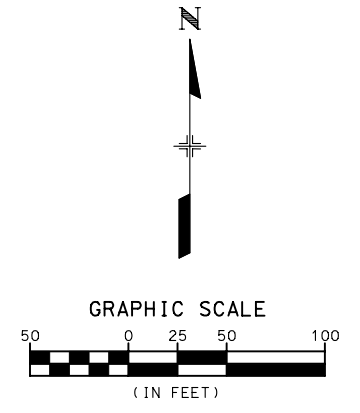
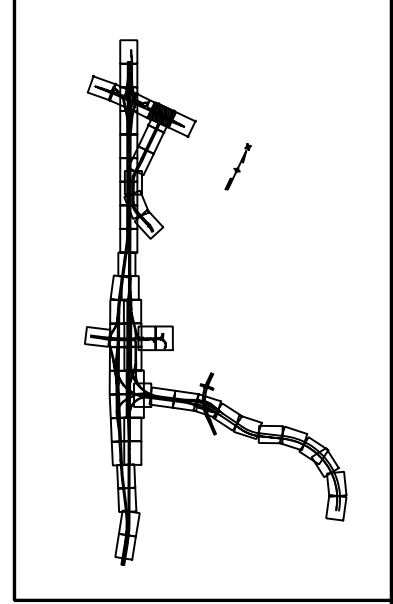
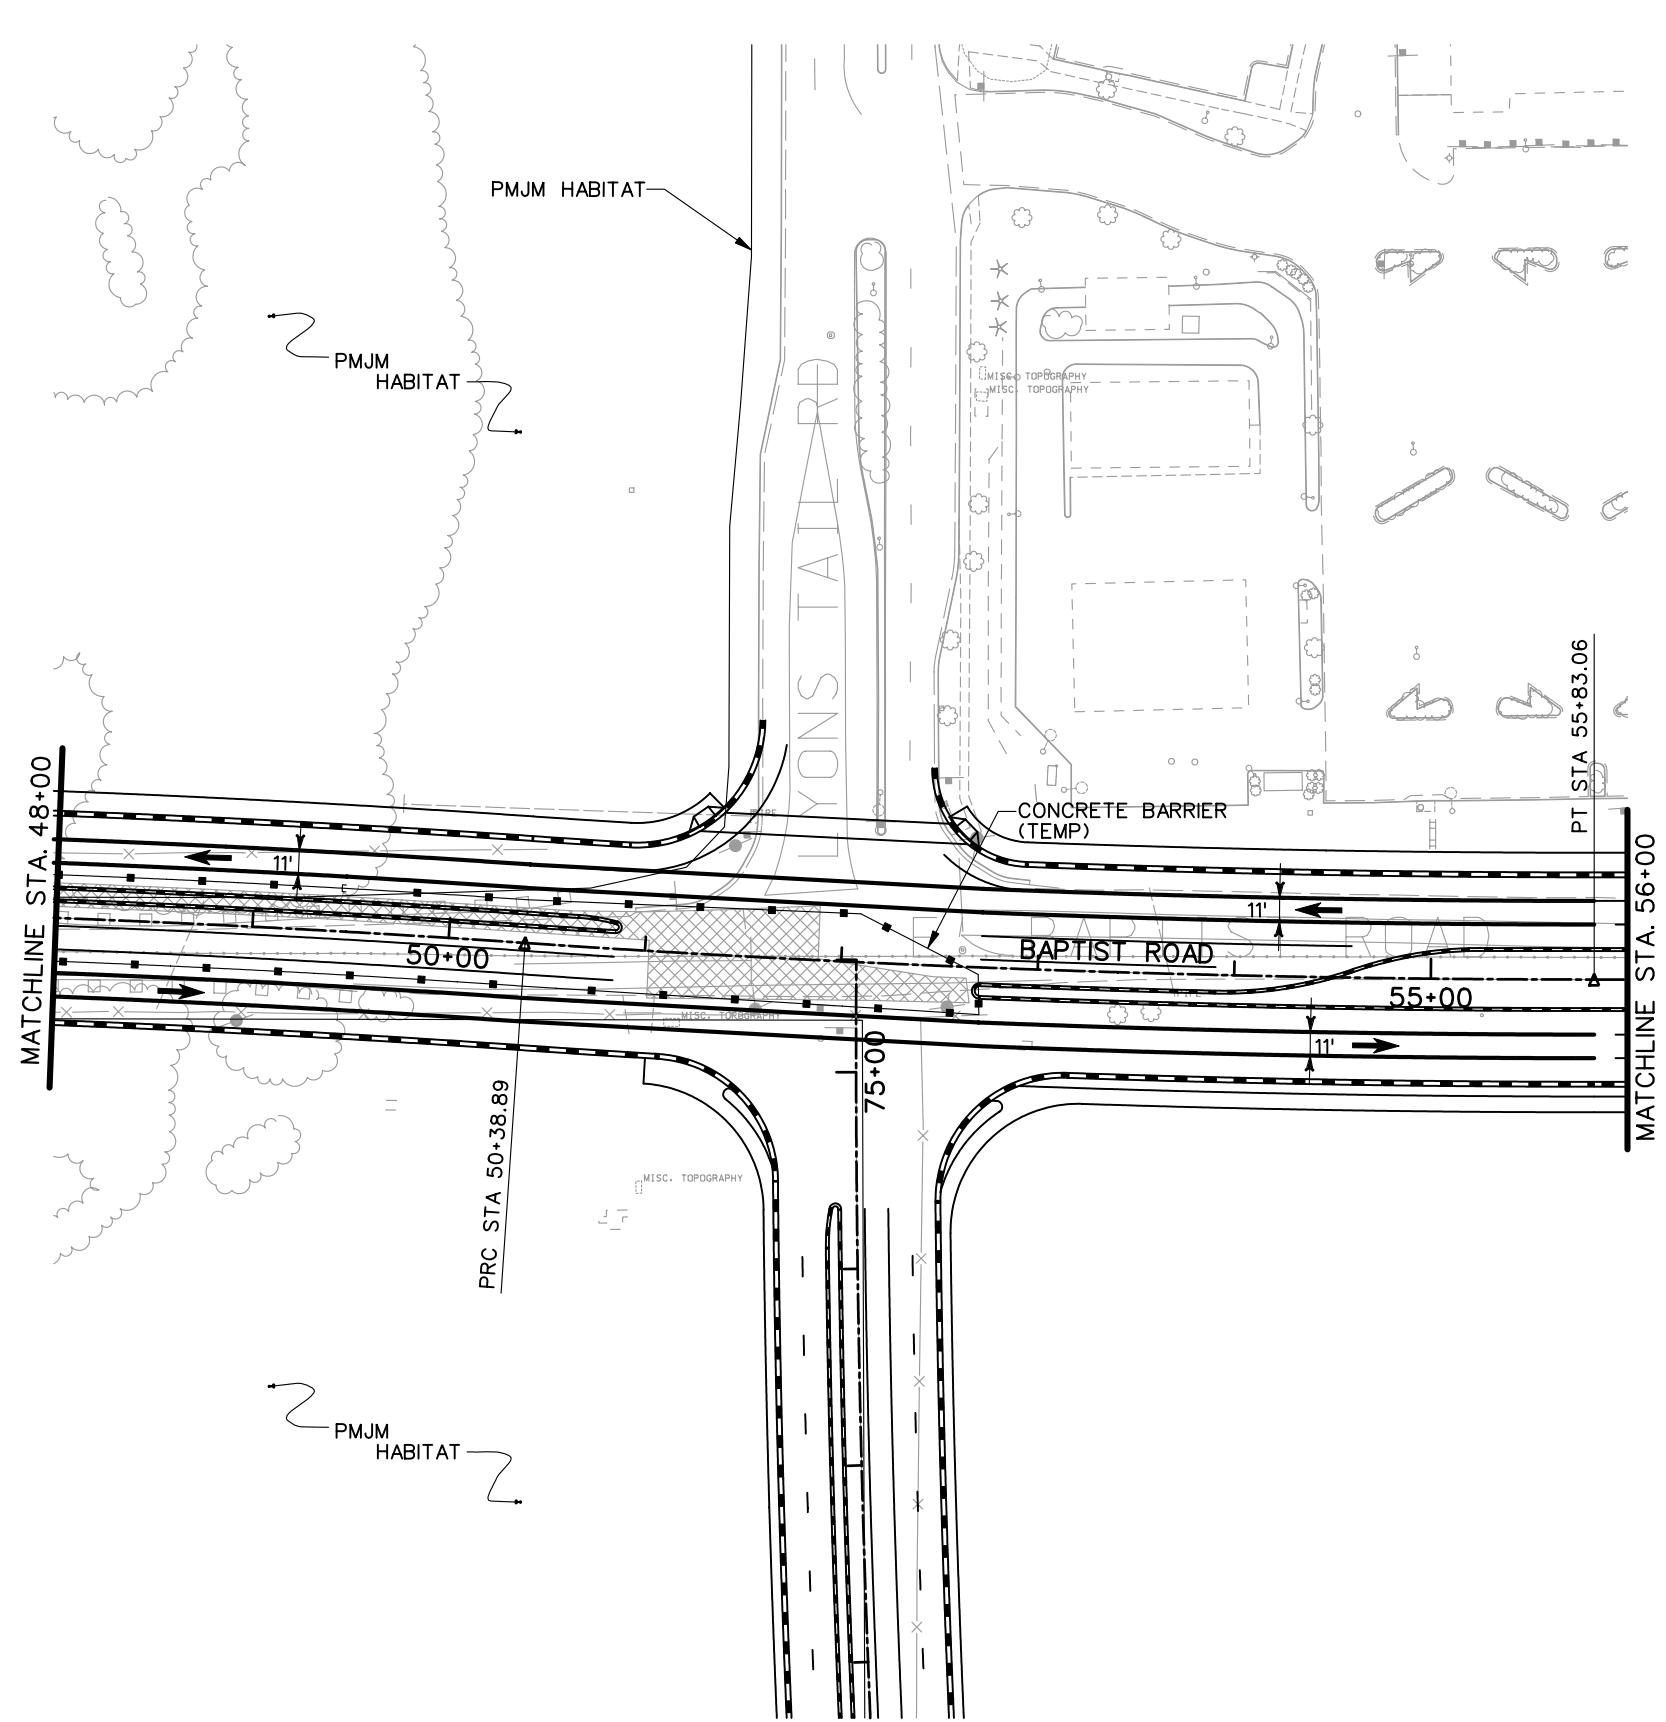


- LEGEND**
- DETOUR PAVEMENT (CONSTRUCTION)
 - DETOUR PAVEMENT (IN USE)
 - ULTIMATE PAVEMENT
 - TRAFFIC FLOW
 - IMPACT ATTENUATOR (TEMP.)
 - CONCRETE BARRIER (TEMP.)
 - CHANNELING DEVICE

NOTE: SEE TYPICAL SECTIONS FOR I-25 SHOULDER WIDTHS.

PRELIMINARY
SUBJECT TO REVISION

Computer File Information		Sheet Revisions		Colorado Department of Transportation		As Constructed		PHASING PLANS		Project No./Code			
Creation Date: 11/18/03 Initials: JEM				1480 Quail Lake Loop Suite A Colorado Springs, CO 80906 Phone: (719) 634-2323 Fax: (719) 227-3298		5500 Greenwood Plaza Blvd. Suite 150 Greenwood Village, CO 80111 Phone: (303) 221-7275 Fax: (303) 221-7276		PHASE 5		IM 252-341			
Last Modification Date: 01/20/04 Initials: JEM								No Revisions:		Designer: MAM		Structure Numbers	
Full Path: S:\Tranproj\ 246091-00\HwyDes\Phasing\								Revised:		Detailer: JEM			
Drawing File Name: ph5pl16.dgn								Void:		Sheet Subset:		of	
Scale: Graphic Units: English				REGION 2		JFF							

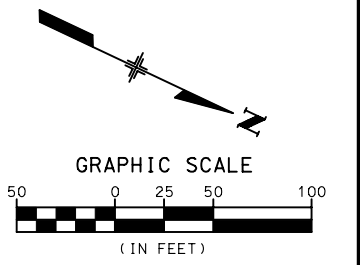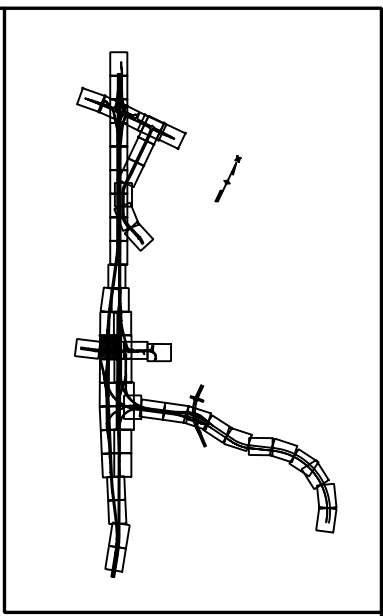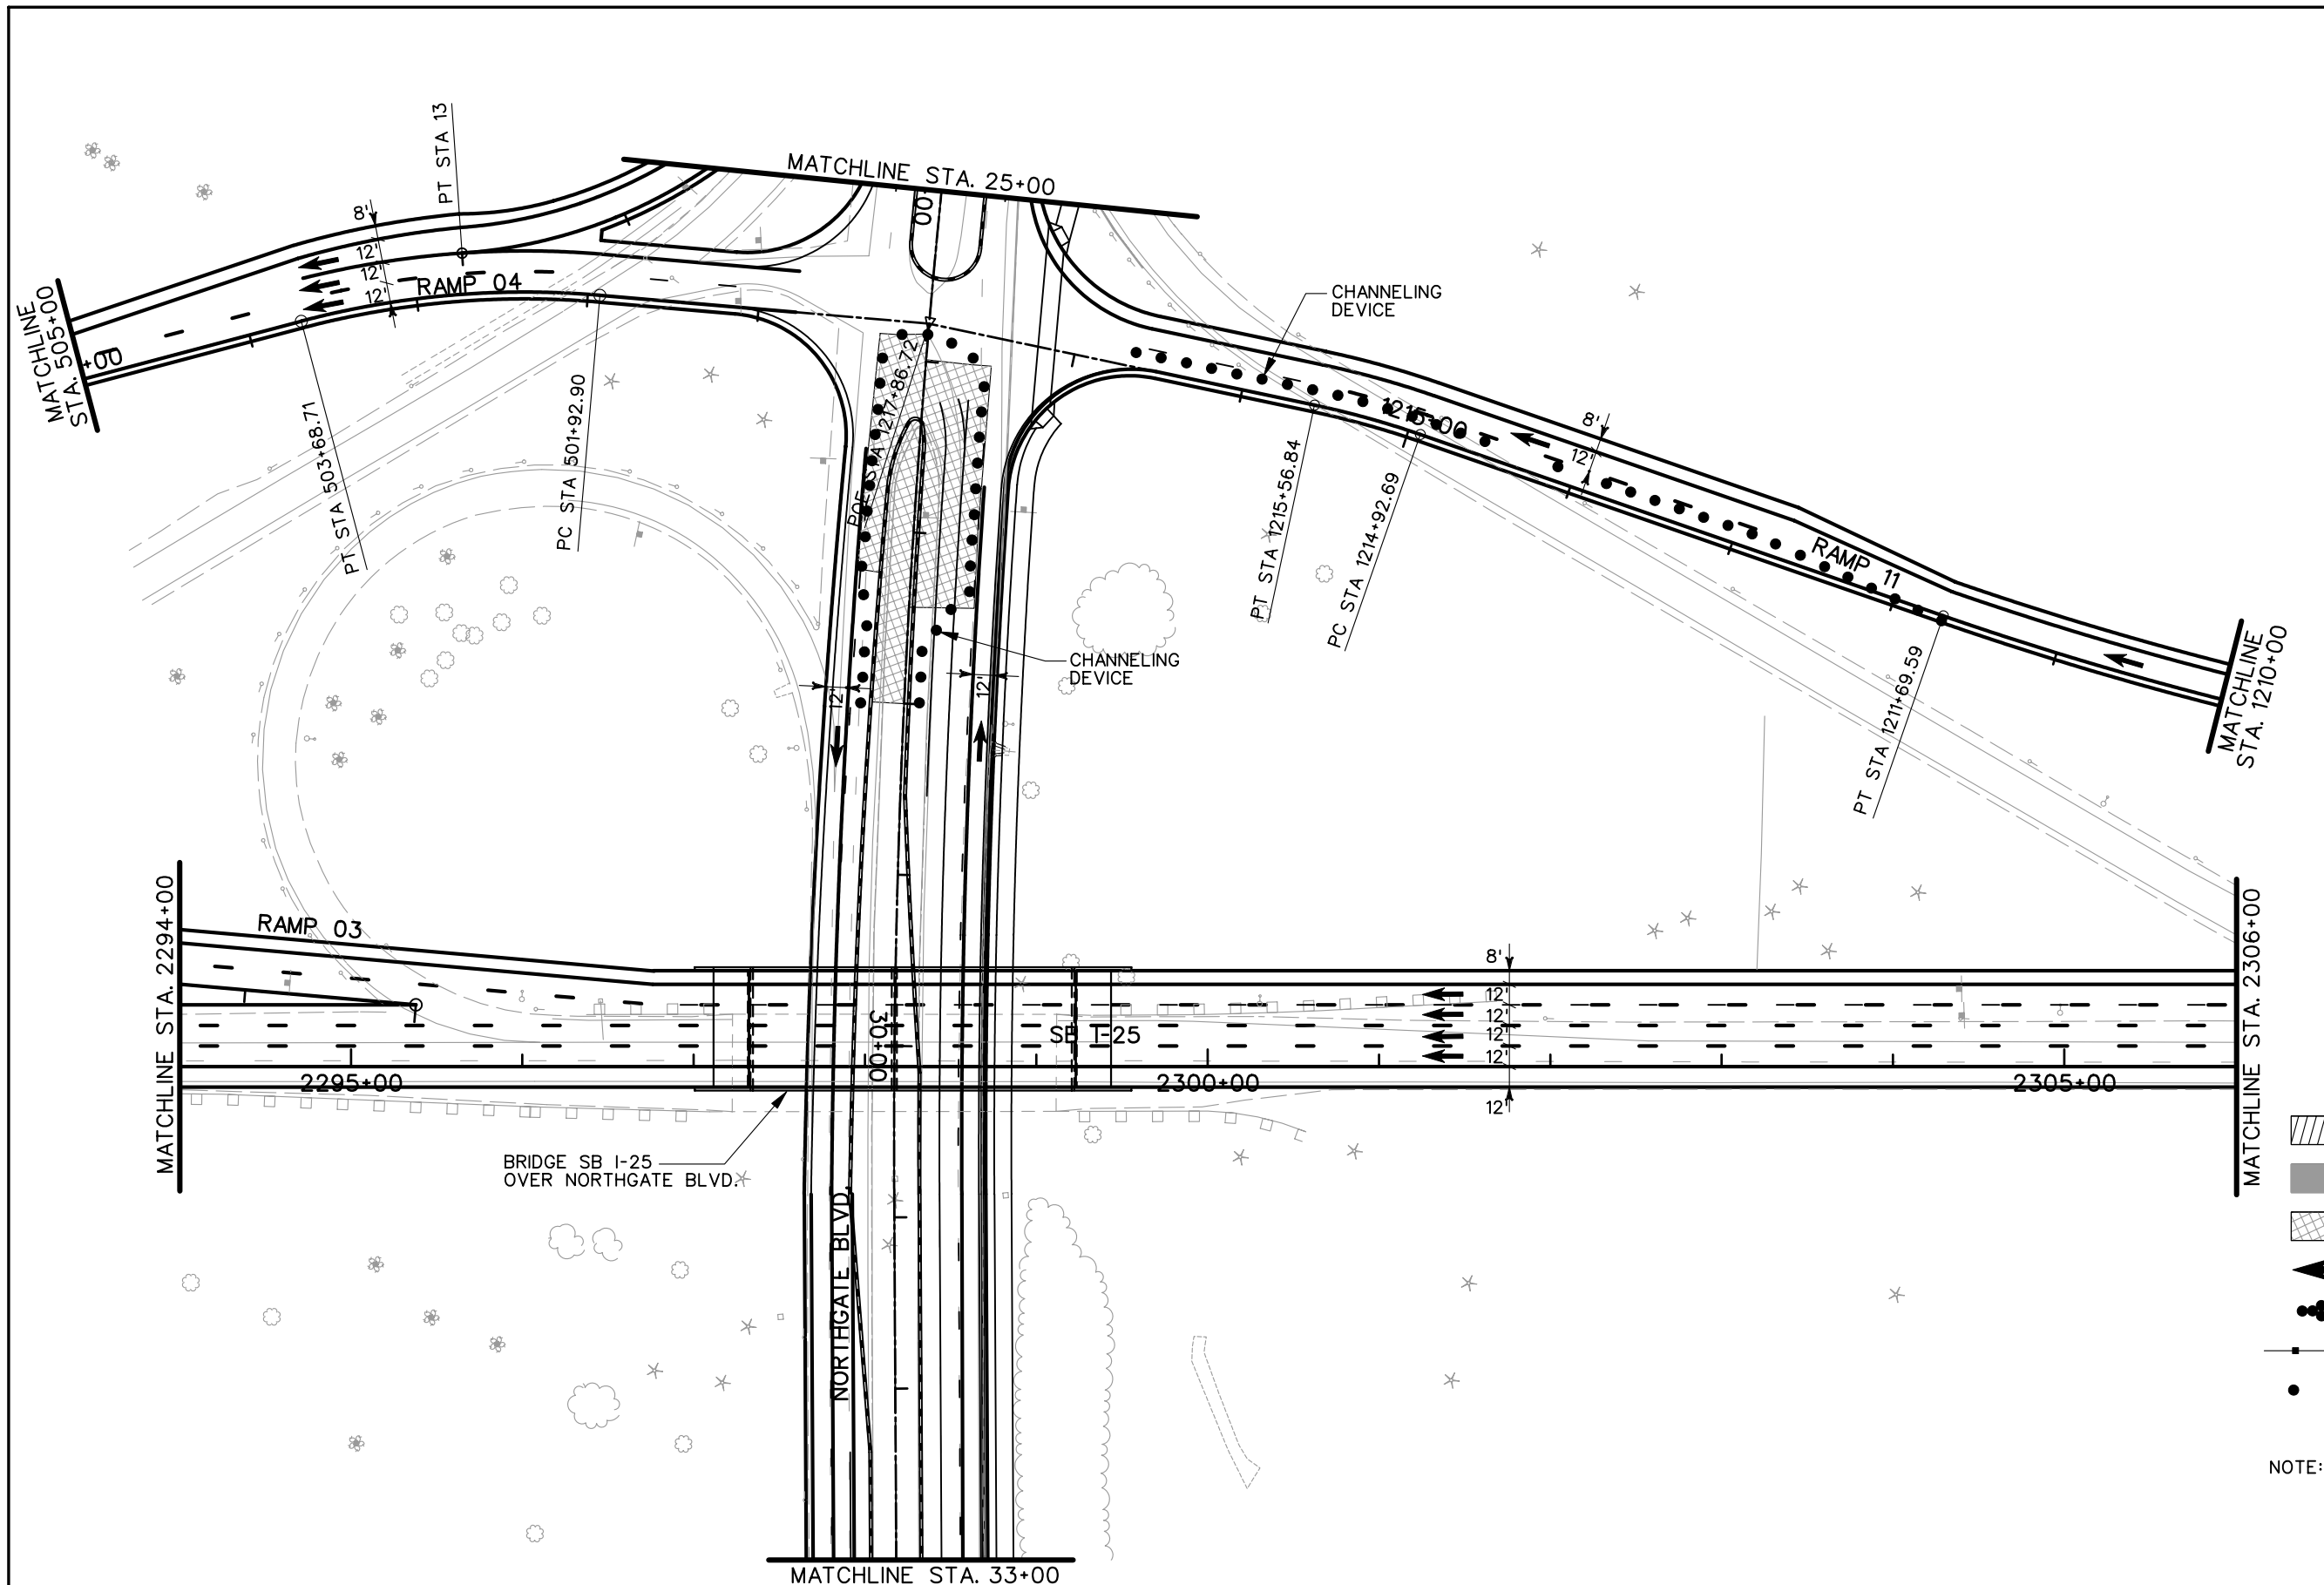

- LEGEND**
- DETOUR PAVEMENT (CONSTRUCTION)
 - DETOUR PAVEMENT (IN USE)
 - ULTIMATE PAVEMENT
 - TRAFFIC FLOW
 - IMPACT ATTENUATOR (TEMP.)
 - CONCRETE BARRIER (TEMP.)
 - CHANNELING DEVICE

NOTE: SEE TYPICAL SECTIONS FOR I-25 SHOULDER WIDTHS.

PRELIMINARY
SUBJECT TO REVISION

Computer File Information	
Creation Date:	11/25/03 Initials: JEM
Last Modification Date:	01/20/04 Initials: JEM
Full Path:	S:\Tranproj\ 246091-00\HwyDes\Phasing\
Drawing File Name:	ph6pl02.dgn
Scale:	Graphic Units: English

Sheet Revisions	

Colorado Department of Transportation

1480 Quail Lake Loop
Suite A
Colorado Springs, CO 80906
Phone: (719) 634-2323
Fax: (719) 227-3298




5500 Greenwood Plaza Blvd.
Suite 150
Greenwood Village, CO 80111
Phone: (303) 221-7275
Fax: (303) 221-7276

REGION 2 JFF

As Constructed
No Revisions:
Revised:
Void:

PHASING PLANS		
PHASE 6		
Designer:	THS	Structure Numbers
Detailer:	JEM	
Sheet Subset:		of

Project No./Code
IM 252-341
13388
Sheet Number


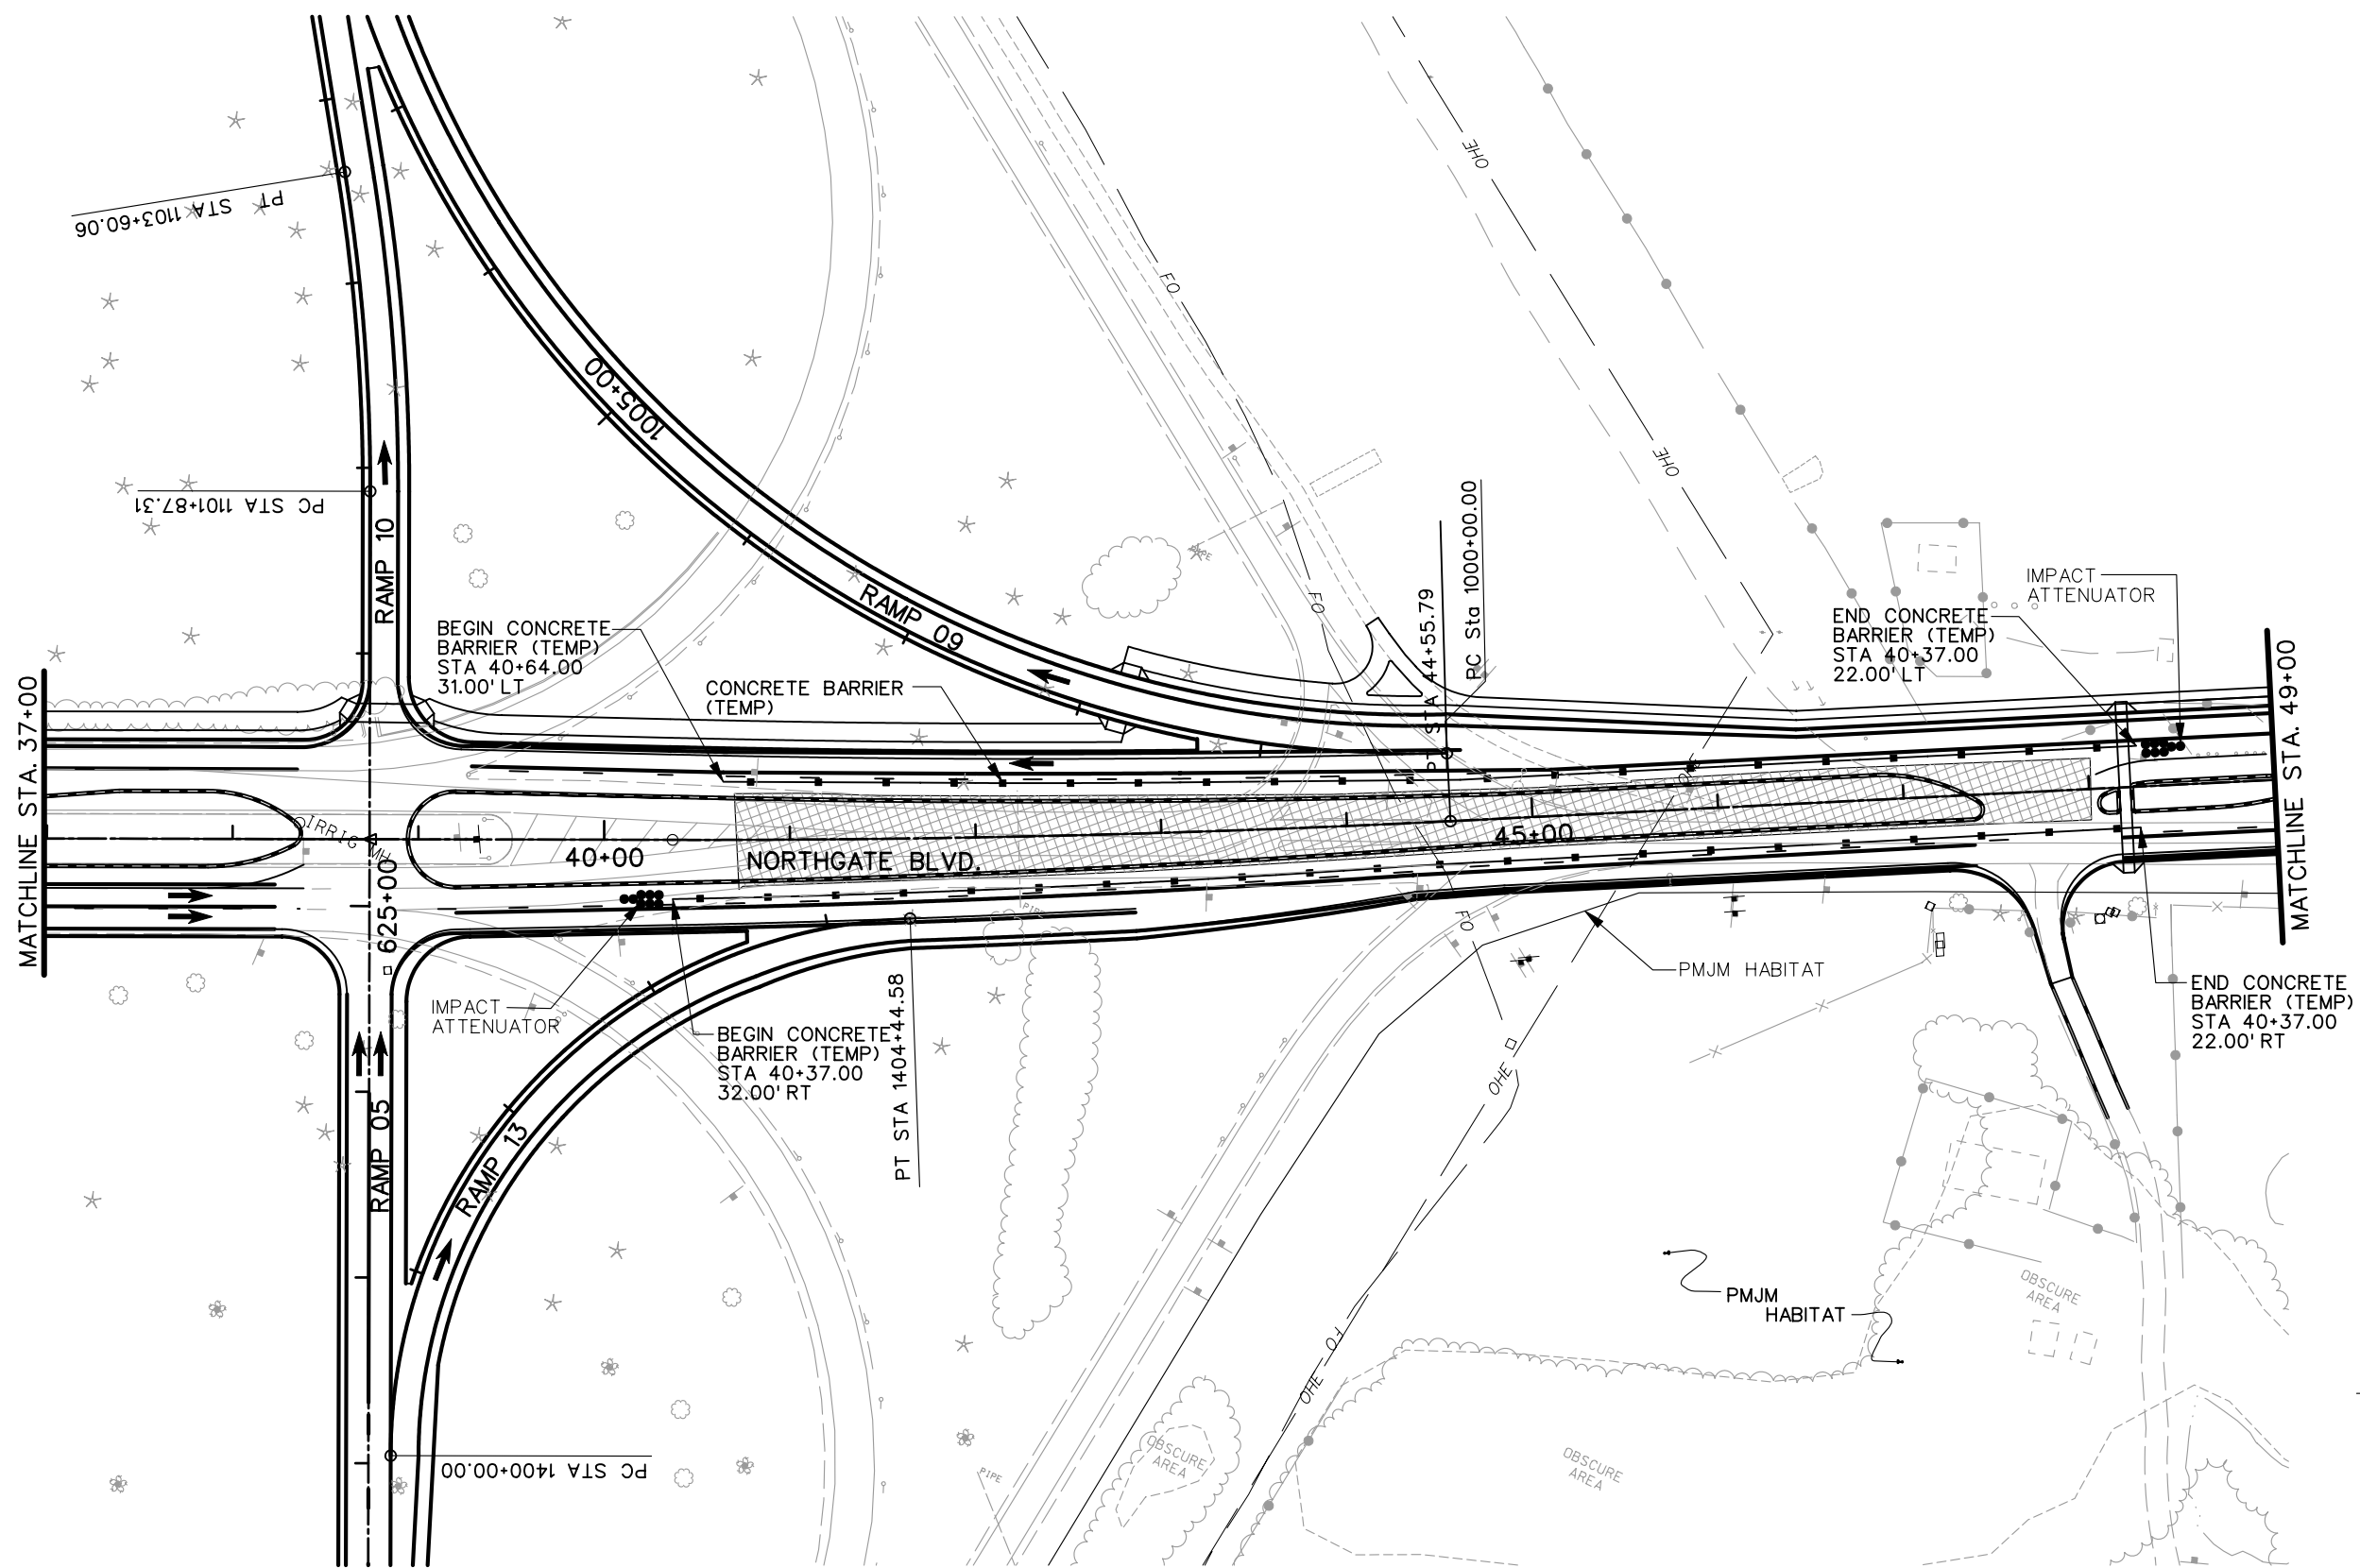
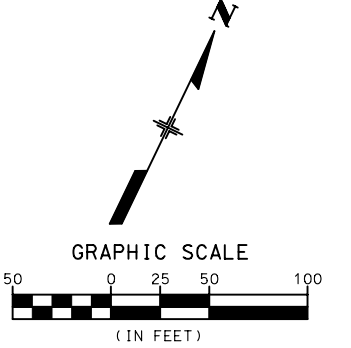
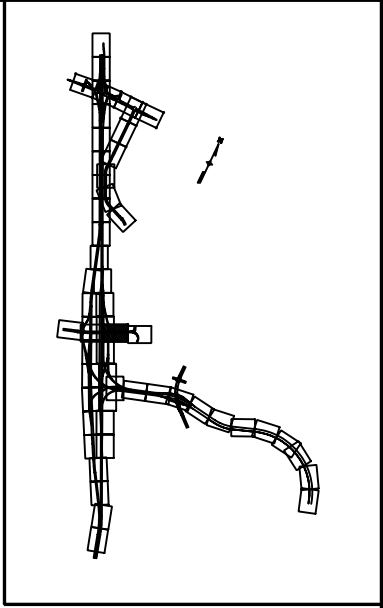


- LEGEND**
- DETOUR PAVEMENT (CONSTRUCTION)
 - DETOUR PAVEMENT (IN USE)
 - ULTIMATE PAVEMENT
 - TRAFFIC FLOW
 - IMPACT ATTENUATOR (TEMP.)
 - CONCRETE BARRIER (TEMP.)
 - CHANNELING DEVICE

NOTE: SEE TYPICAL SECTIONS FOR I-25 SHOULDER WIDTHS.

PRELIMINARY
SUBJECT TO REVISION

Computer File Information		Sheet Revisions		Colorado Department of Transportation		As Constructed		PHASING PLANS		Project No./Code	
Creation Date:	11/10/03 Initials: JEM	<input type="checkbox"/> <input type="checkbox"/> <input type="checkbox"/> <input type="checkbox"/>			1480 Quail Lake Loop, Suite A, Colorado Springs, CO 80906 Phone: (719) 634-2323 Fax: (719) 227-3298 5500 Greenwood Plaza Blvd., Suite 150, Greenwood Village, CO 80111 Phone: (303) 221-7275 Fax: (303) 221-7276	No Revisions:		PHASE 6		IM 252-341	
Last Modification Date:	01/20/04 Initials: JEM					Revised:		Designer: MAM		Structure Numbers	
Full Path:	S:\Tranproj\ 246091-00\HwyDes\Phasing\					Void:		Detailer: JEM			
Drawing File Name:	ph6pi04.dgn					REGION 2 JFF		Sheet Subset:		of	
Scale: Graphic Units: English											

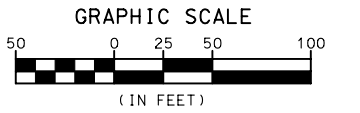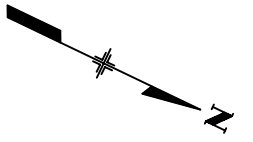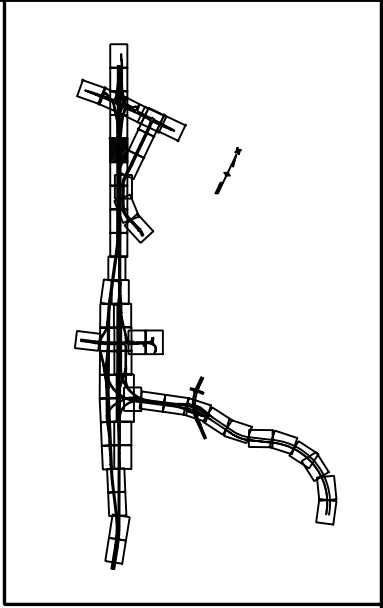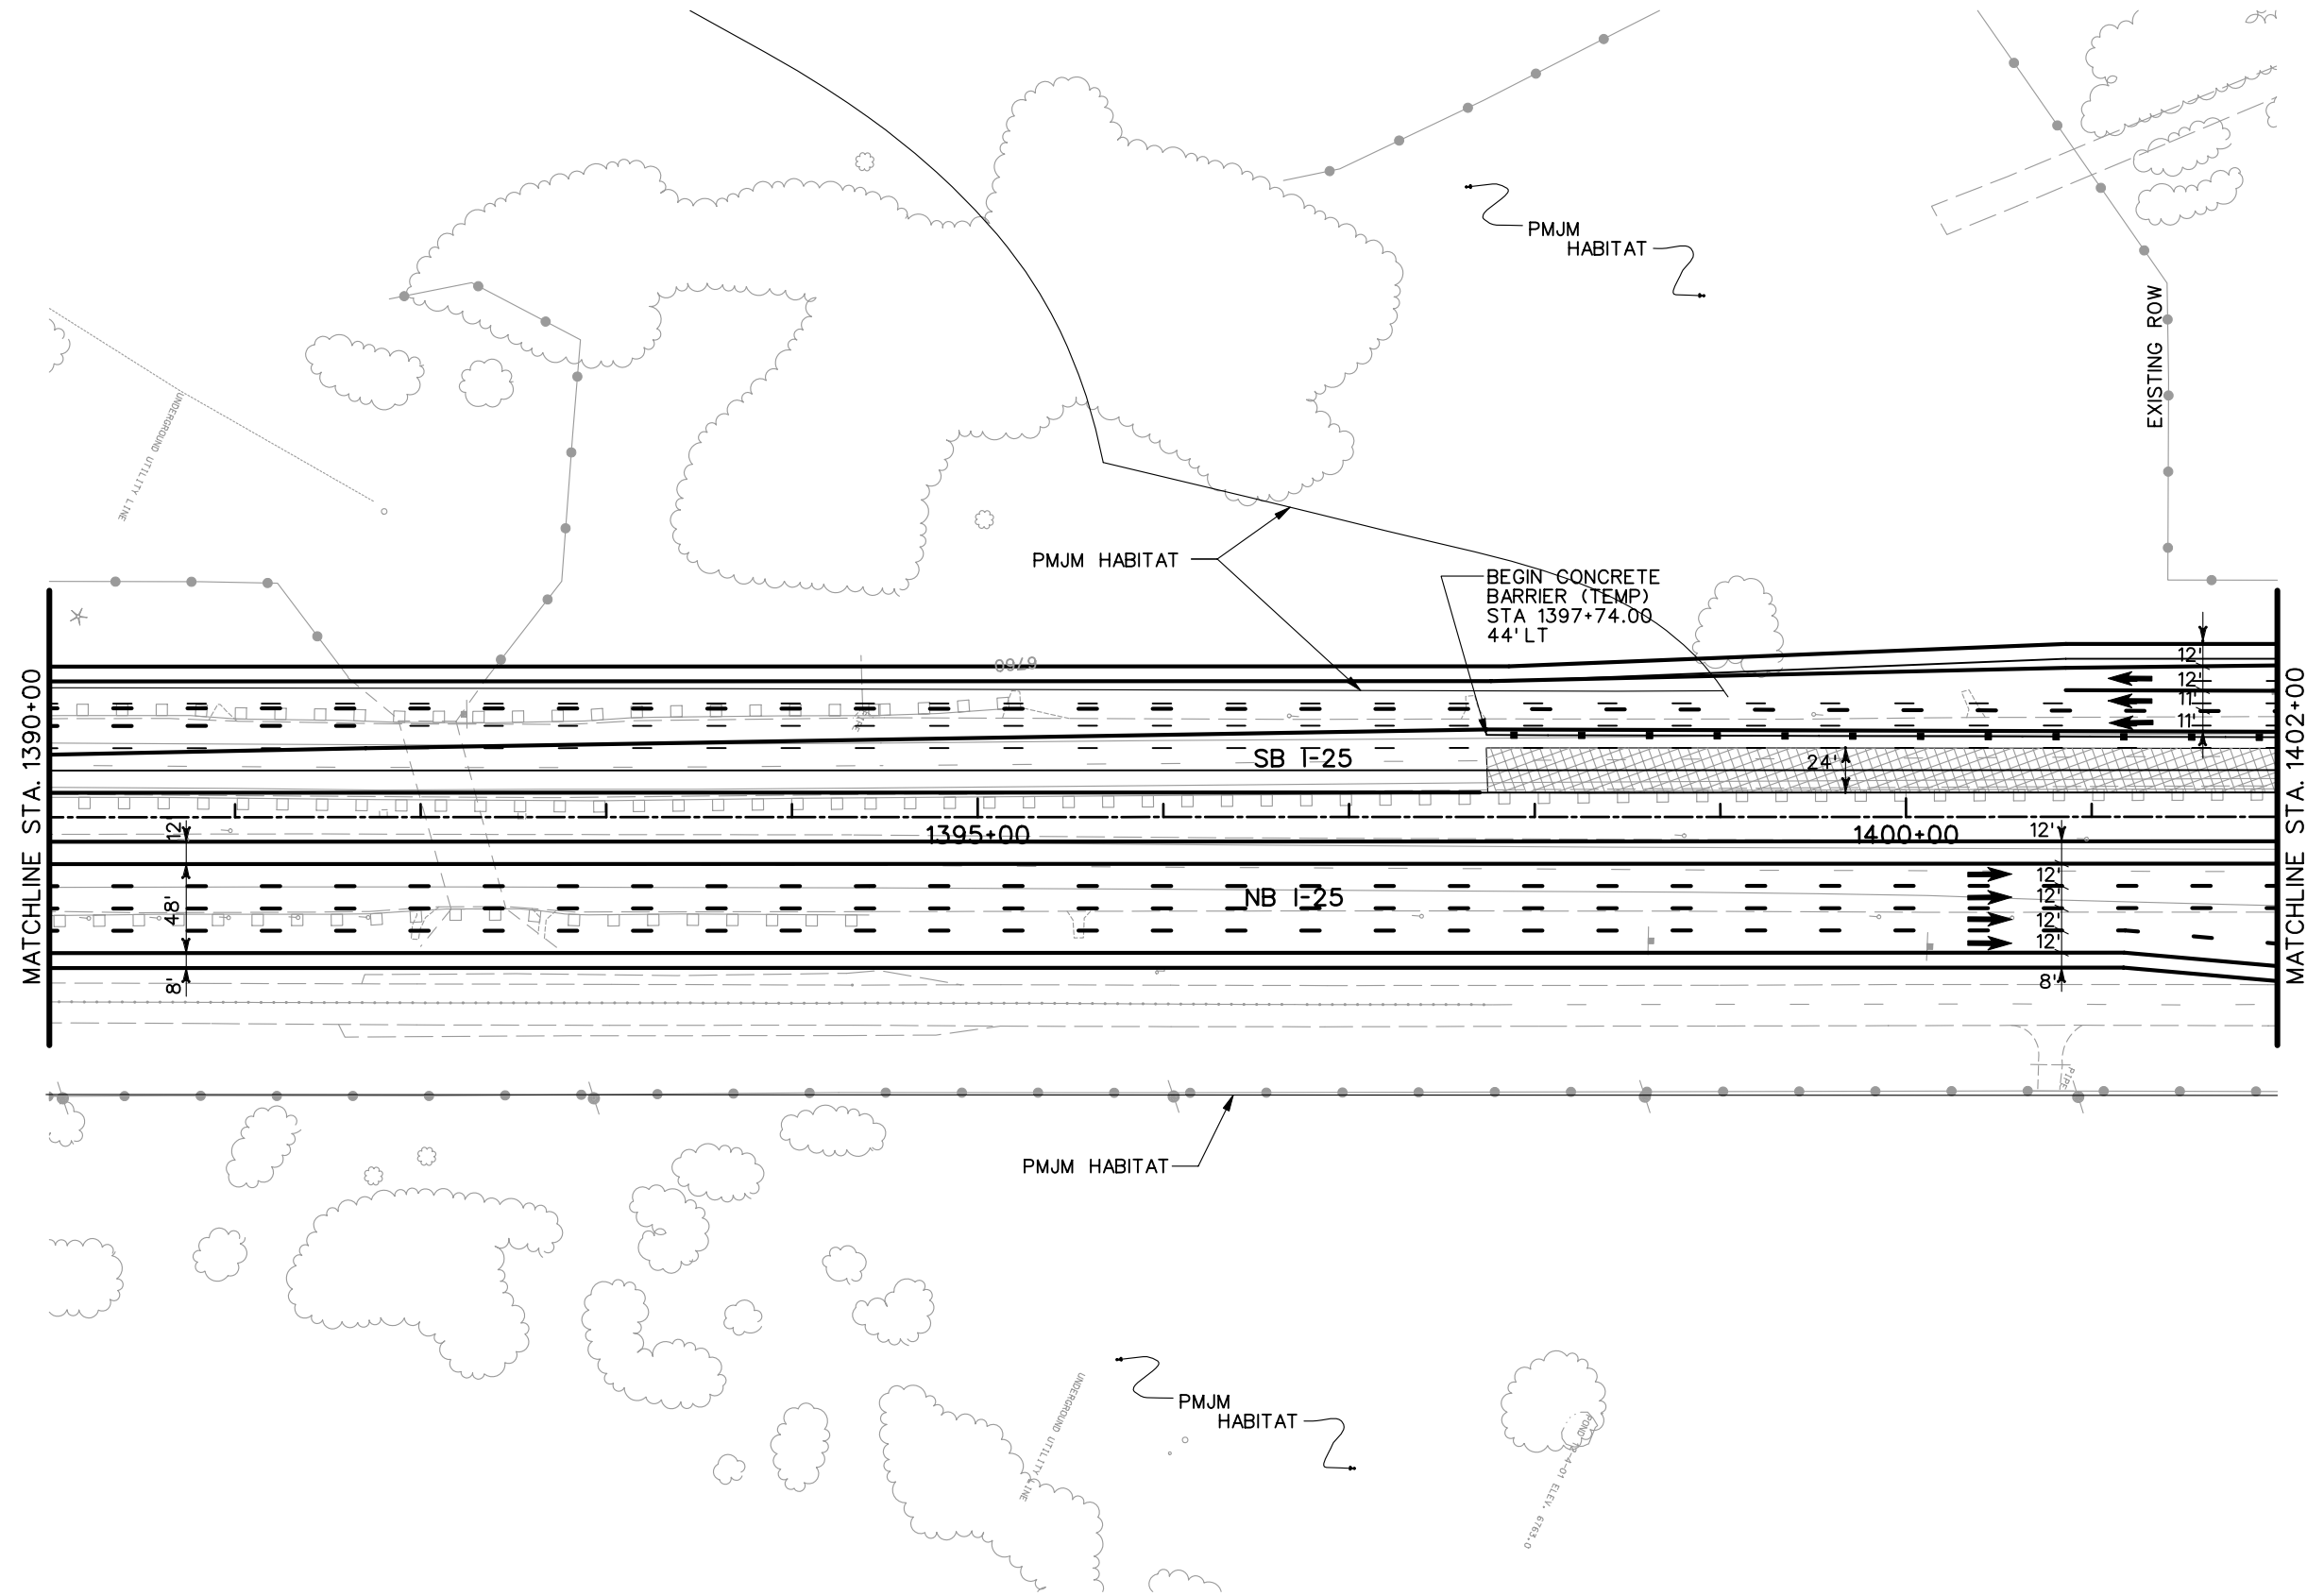

LEGEND

- DETOUR PAVEMENT (CONSTRUCTION)
- DETOUR PAVEMENT (IN USE)
- ULTIMATE PAVEMENT
- TRAFFIC FLOW
- IMPACT ATTENUATOR (TEMP.)
- CONCRETE BARRIER (TEMP.)
- CHANNELING DEVICE


NOTE: SEE TYPICAL SECTIONS FOR I-25 SHOULDER WIDTHS.

PRELIMINARY
SUBJECT TO REVISION


Computer File Information	
Creation Date:	11/25/03 Initials: JEM
Last Modification Date:	01/20/04 Initials: JEM
Full Path:	S:\Tranproj\ 246091-00\HwyDes\Phasing\
Drawing File Name:	ph6pl06.dgn
Scale:	Graphic Units: English

Sheet Revisions	

Colorado Department of Transportation



1480 Quail Lake Loop Suite A Colorado Springs, CO 80906 Phone: (719) 634-2323 Fax: (719) 227-3298






5500 Greenwood Plaza Blvd. Suite 150 Greenwood Village, CO 80111 Phone: (303) 221-7275 Fax: (303) 221-7276

REGION 2 JFF

As Constructed
No Revisions:
Revised:
Void:

PHASING PLANS	
PHASE 6	
Designer:	MAM
Detailer:	JEM
Structure Numbers:	
Sheet Subset:	of

Project No./Code
IM 252-341
13388
Sheet Number

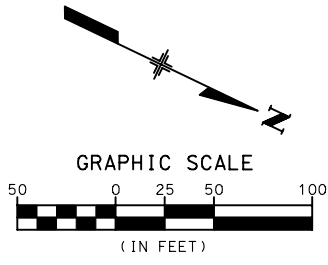
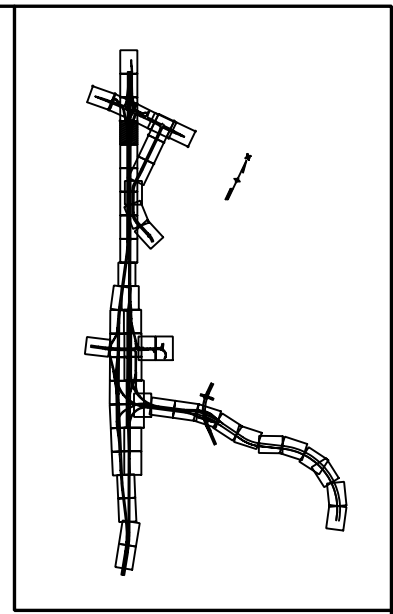
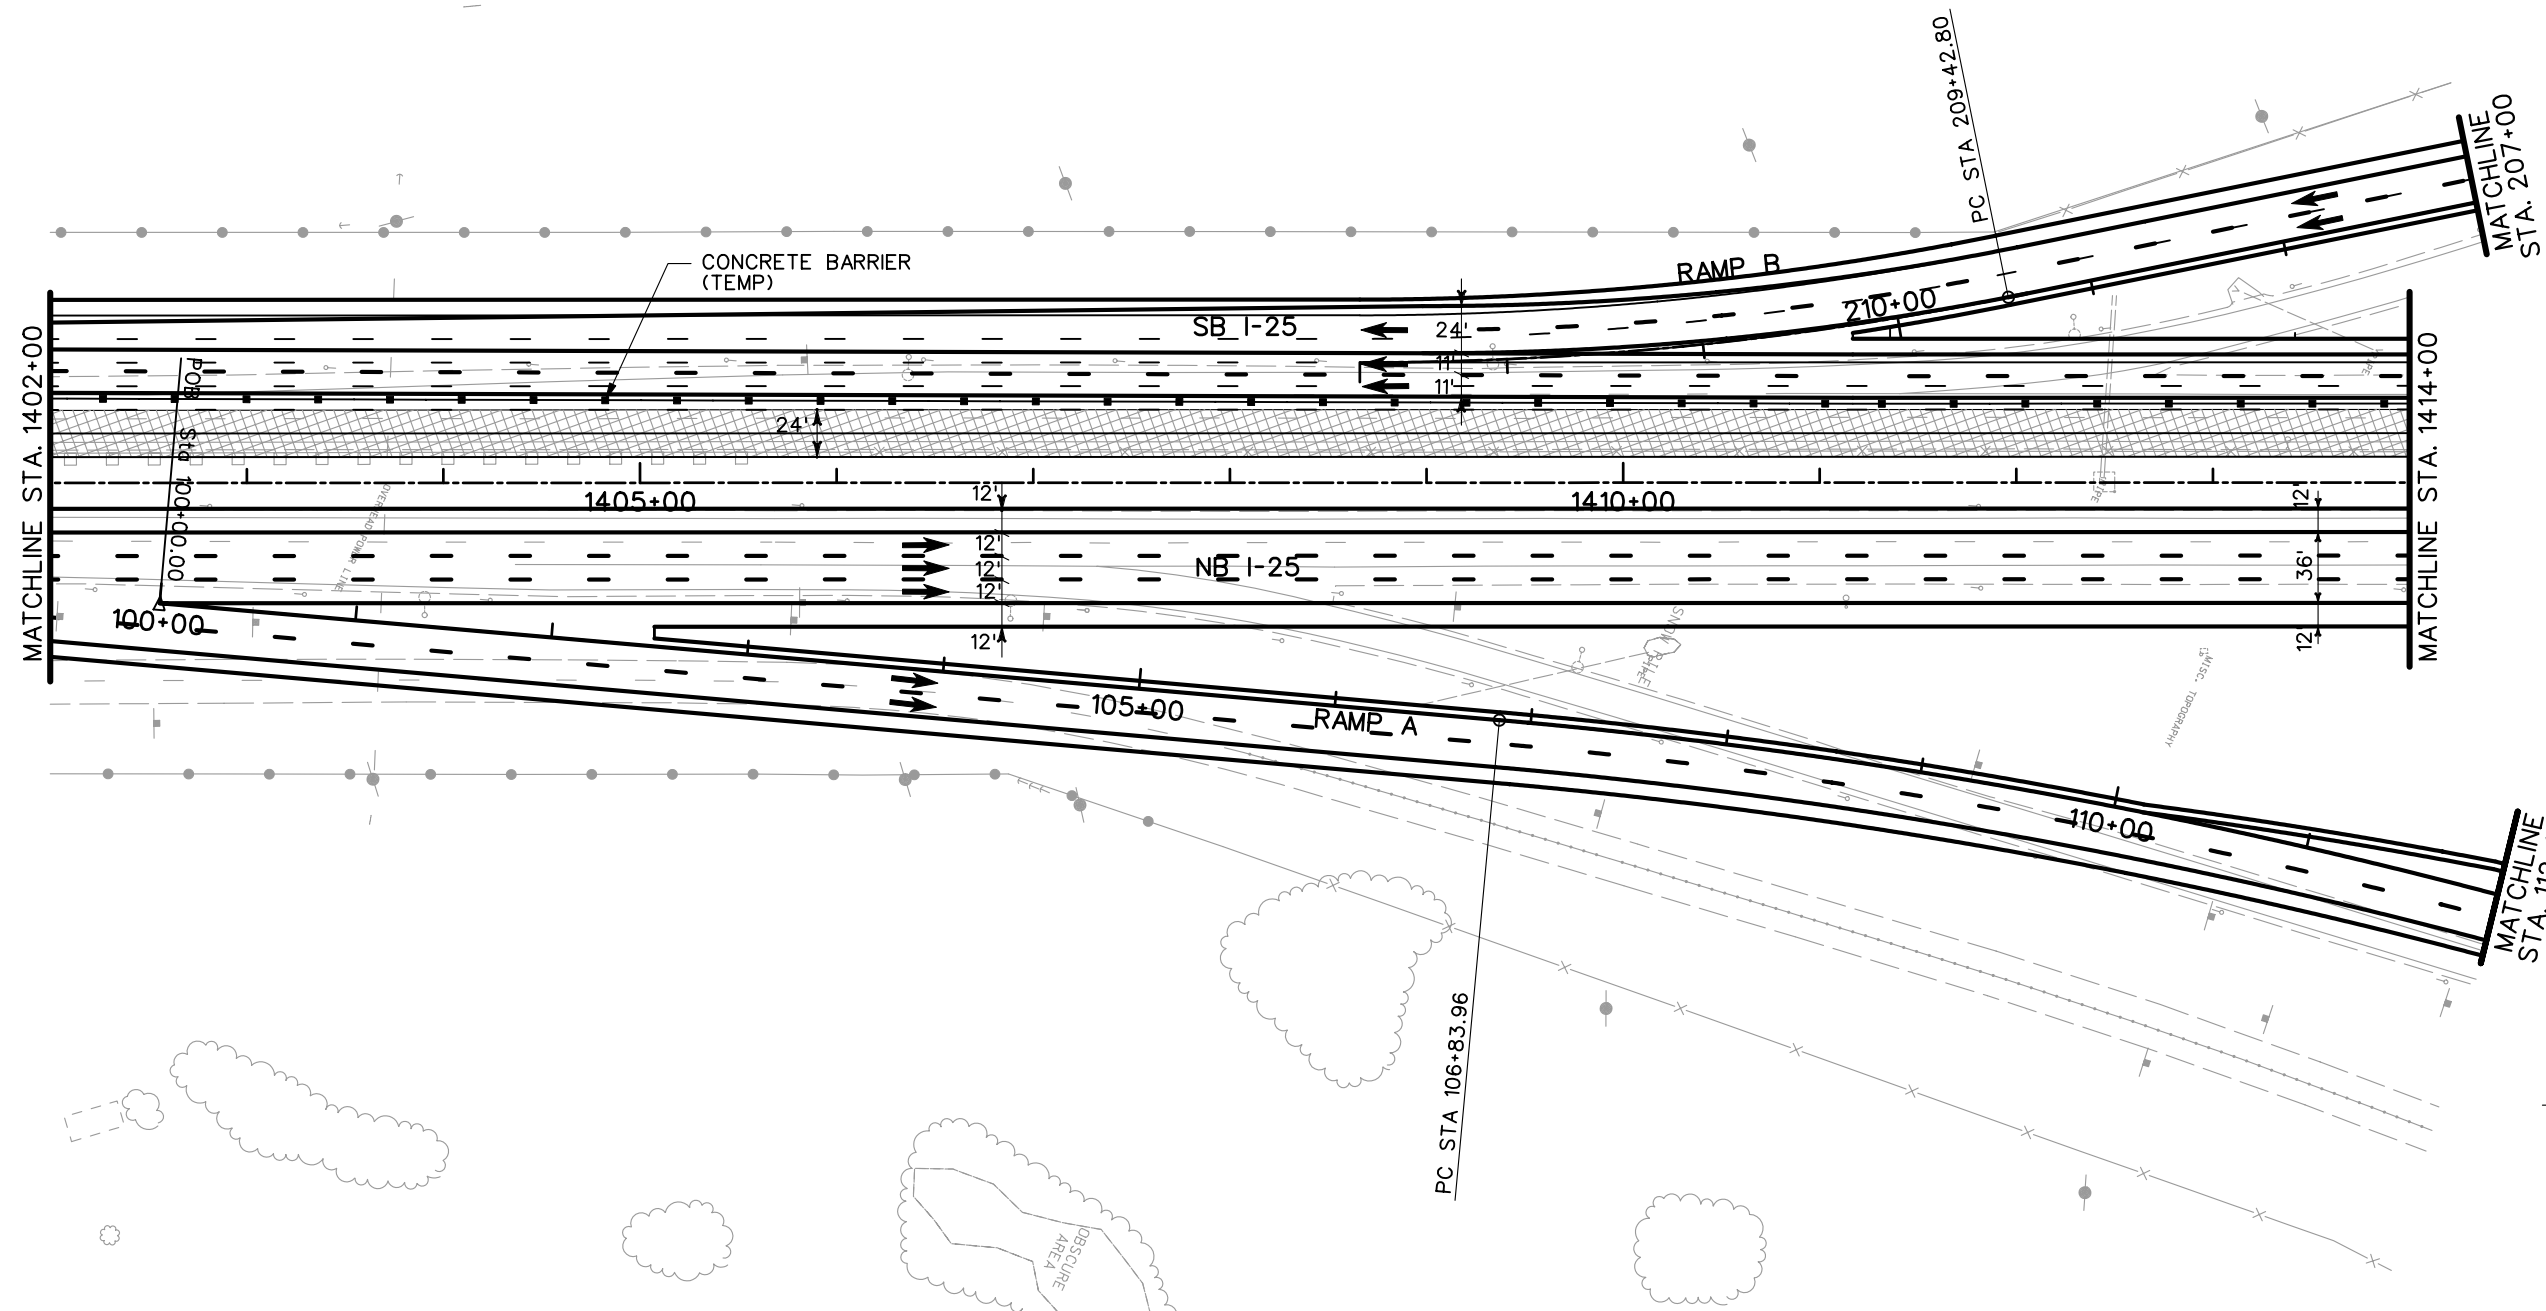


- LEGEND**
- DETOUR PAVEMENT (CONSTRUCTION)
 - DETOUR PAVEMENT (IN USE)
 - ULTIMATE PAVEMENT
 - TRAFFIC FLOW
 - IMPACT ATTENUATOR (TEMP.)
 - CONCRETE BARRIER (TEMP.)
 - CHANNELING DEVICE

NOTE: SEE TYPICAL SECTIONS FOR I-25 SHOULDER WIDTHS.

PRELIMINARY
SUBJECT TO REVISION

Computer File Information		Sheet Revisions		Colorado Department of Transportation		As Constructed		PHASING PLANS		Project No./Code	
Creation Date:	11/25/03 Initials: JEM	<input type="checkbox"/> <input type="checkbox"/> <input type="checkbox"/> <input type="checkbox"/>			1480 Quail Lake Loop Suite A Colorado Springs, CO 80906 Phone: (719) 634-2323 Fax: (719) 227-3298 5500 Greenwood Plaza Blvd. Suite 150 Greenwood Village, CO 80111 Phone: (303) 221-7275 Fax: (303) 221-7276	No Revisions:		PHASE 6		IM 252-341	
Last Modification Date:	01/20/04 Initials: JEM					Revised:		Designer: MAM Structure Numbers		13388	
Full Path:	S:\Tranproj\ 246091-00\HwyDes\Phasing\					Void:		Detailer: JEM		Sheet Number	
Drawing File Name:	ph6pl07.dgn					REGION 2 JFF		Sheet Subset:		of	
Scale: Graphic Units: English										Sheet Number	

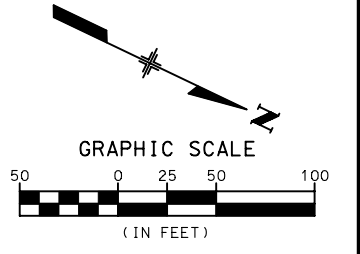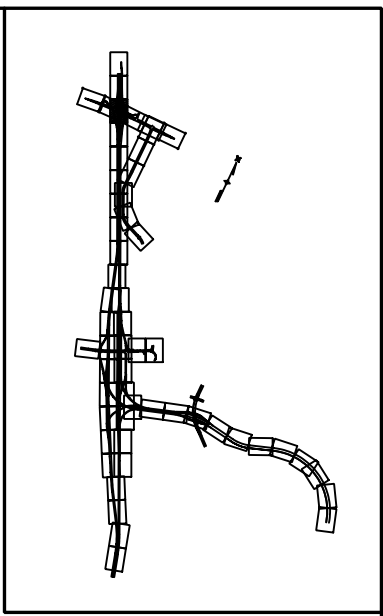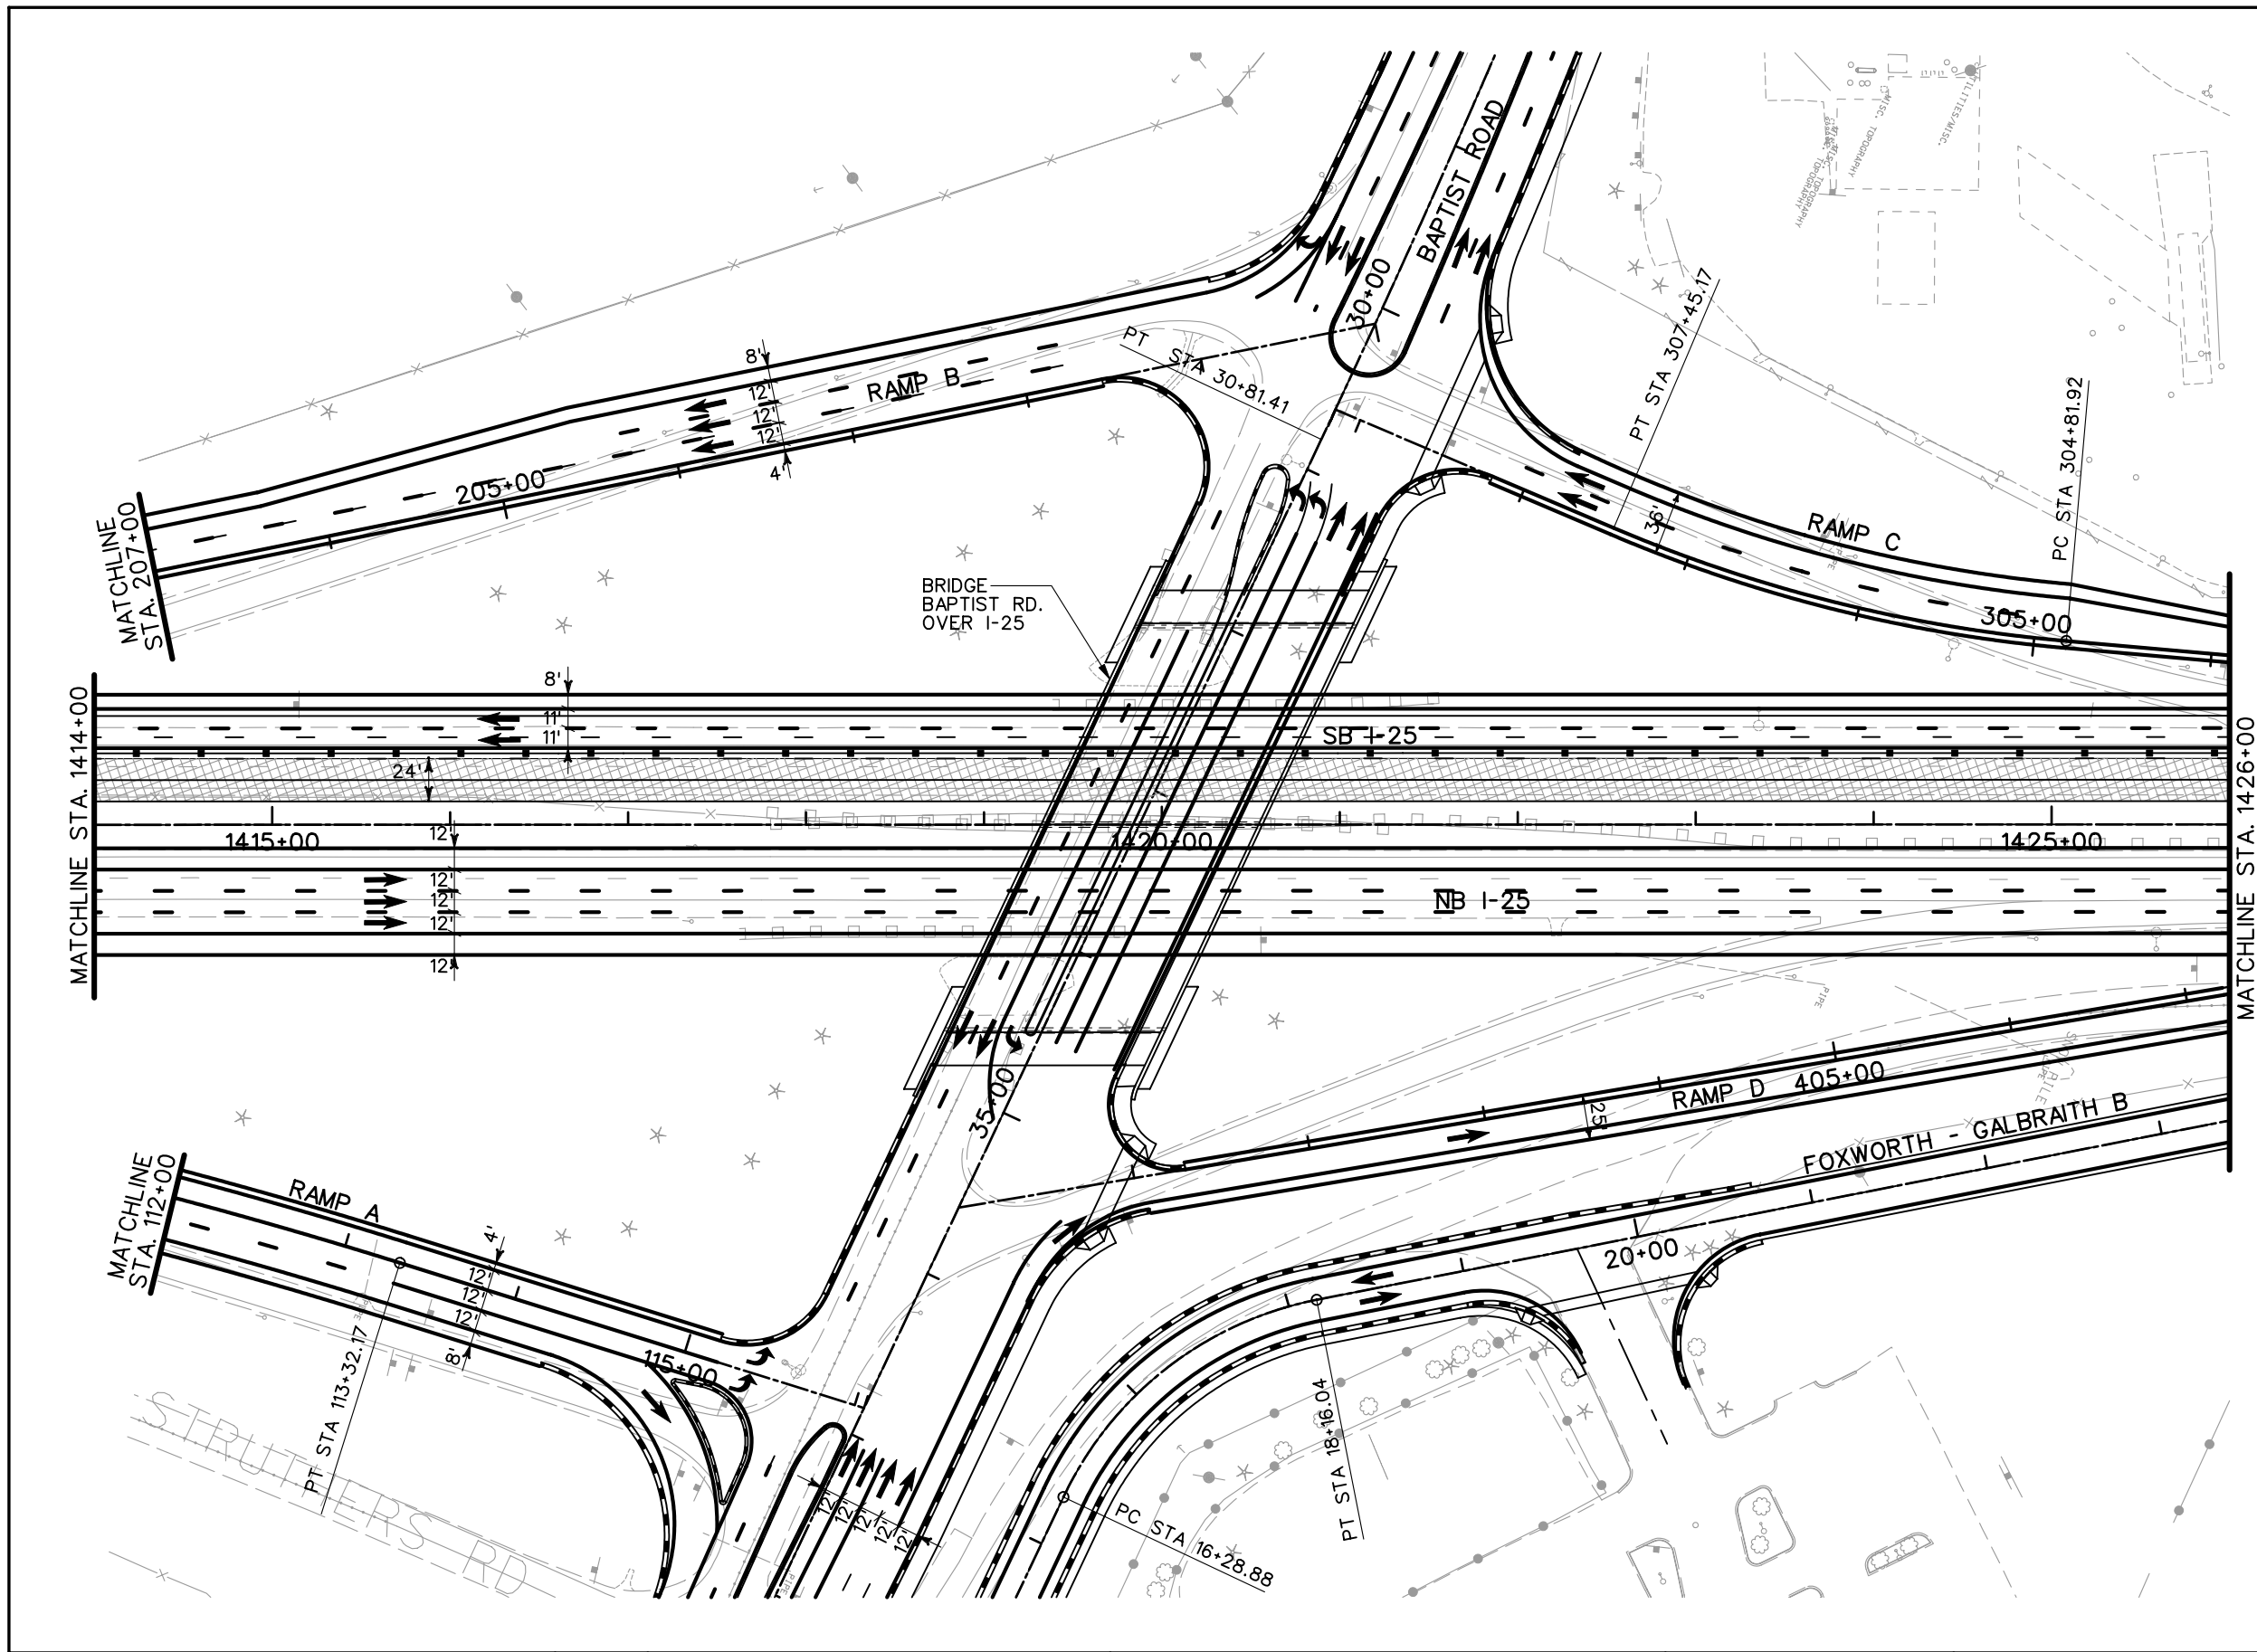

- LEGEND**
- DETOUR PAVEMENT (CONSTRUCTION)
 - DETOUR PAVEMENT (IN USE)
 - ULTIMATE PAVEMENT
 - TRAFFIC FLOW
 - IMPACT ATTENUATOR (TEMP.)
 - CONCRETE BARRIER (TEMP.)
 - CHANNELING DEVICE


NOTE: SEE TYPICAL SECTIONS FOR I-25 SHOULDER WIDTHS.

PRELIMINARY
SUBJECT TO REVISION

Computer File Information	
Creation Date:	11/25/03 Initials: JEM
Last Modification Date:	01/20/04 Initials: JEM
Full Path:	S:\Tranproj\ 246091-00\HwyDes\Phasing\
Drawing File Name:	ph6pl08.dgn
Scale:	Graphic Units: English


Sheet Revisions	

Colorado Department of Transportation



1480 Quail Lake Loop
Suite A
Colorado Springs, CO 80906
Phone: (719) 634-2323
Fax: (719) 227-3298

5500 Greenwood Plaza Blvd.
Suite 150
Greenwood Village, CO 80111
Phone: (303) 221-7275
Fax: (303) 221-7276






REGION 2 JFF

As Constructed
No Revisions:
Revised:
Void:

PHASING PLANS		
PHASE 6		
Designer:	MAM	Structure Numbers
Detailer:	JEM	
Sheet Subset:		of

Project No./Code
IM 252-341
13388
Sheet Number


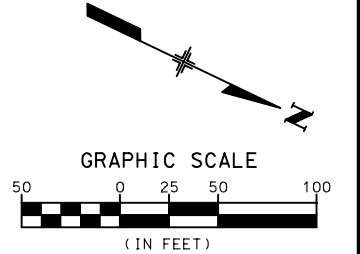
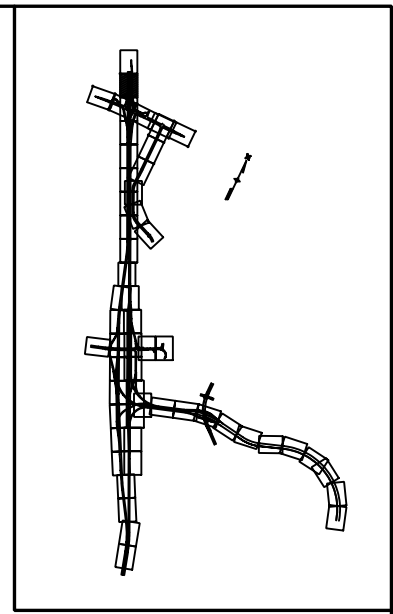
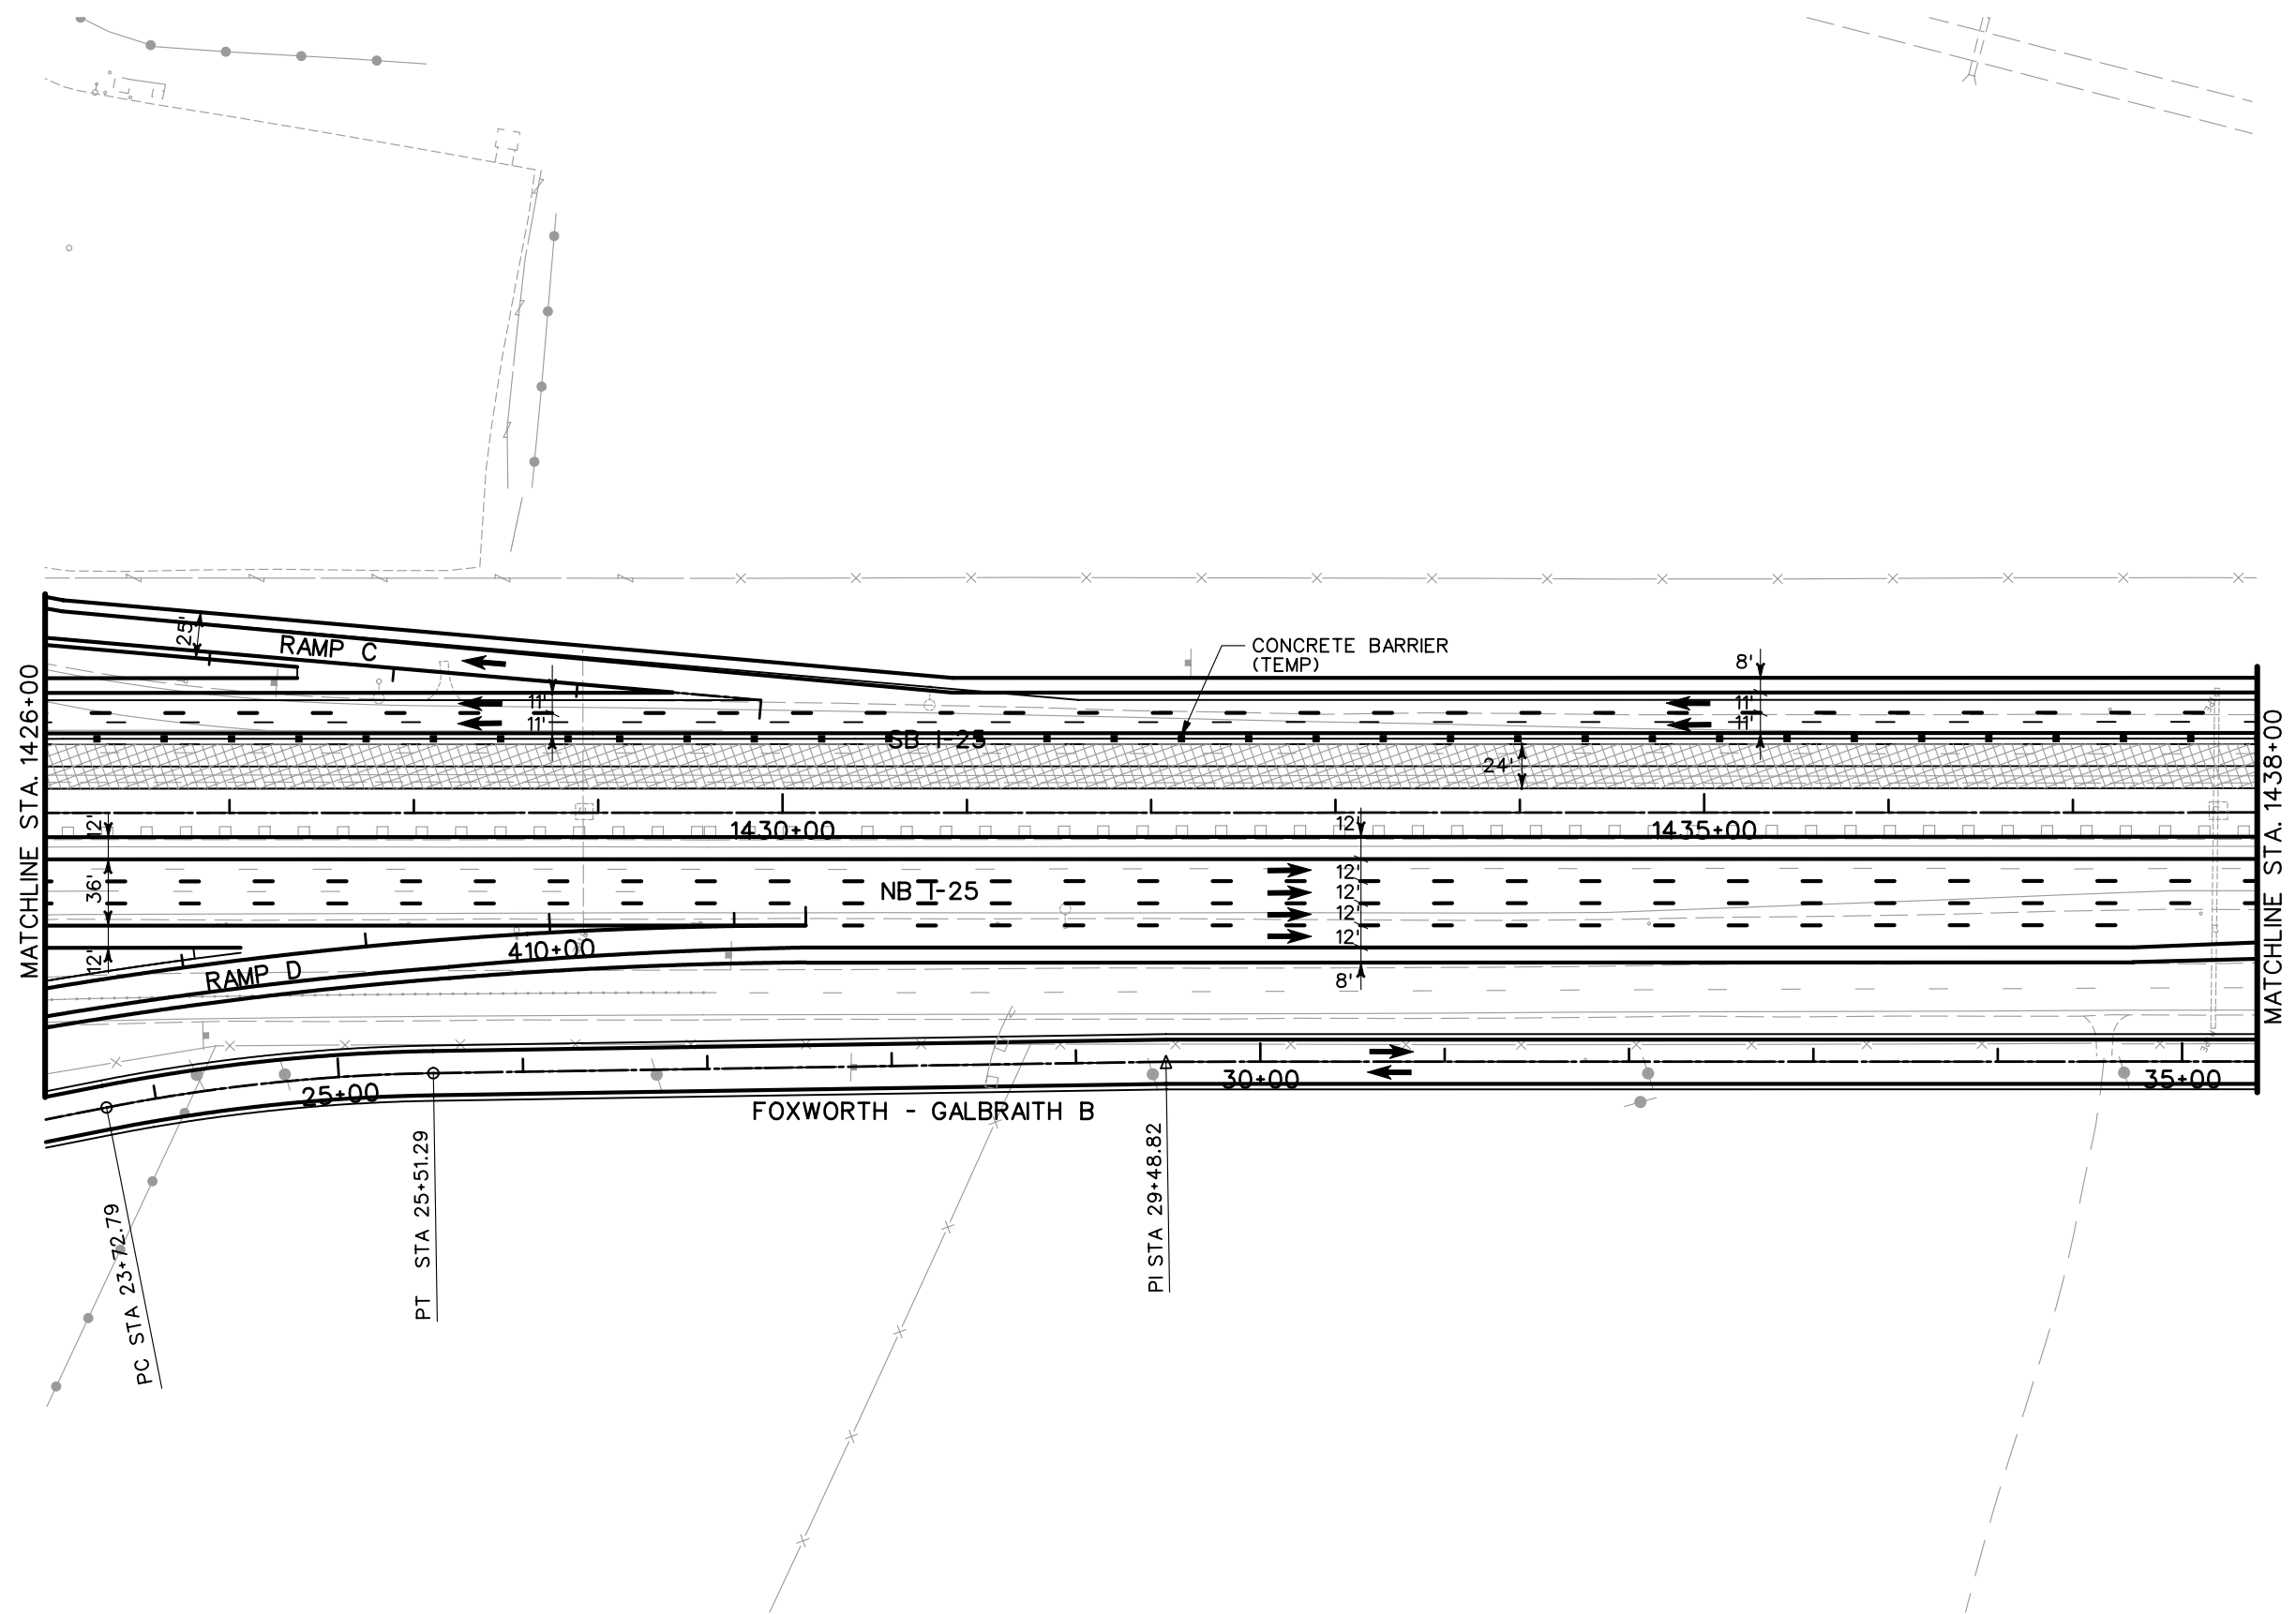


- LEGEND**
- DETOUR PAVEMENT (CONSTRUCTION)
 - DETOUR PAVEMENT (IN USE)
 - ULTIMATE PAVEMENT
 - TRAFFIC FLOW
 - IMPACT ATTENUATOR (TEMP.)
 - CONCRETE BARRIER (TEMP.)
 - CHANNELING DEVICE

NOTE: SEE TYPICAL SECTIONS FOR I-25 SHOULDER WIDTHS.

PRELIMINARY
SUBJECT TO REVISION

Computer File Information		Sheet Revisions		Colorado Department of Transportation		As Constructed		PHASING PLANS		Project No./Code	
Creation Date:	11/25/03 Initials: JEM	<input type="checkbox"/> <input type="checkbox"/> <input type="checkbox"/> <input type="checkbox"/>			1480 Quail Lake Loop Suite A Colorado Springs, CO 80906 Phone: (719) 634-2323 Fax: (719) 227-3298 5500 Greenwood Plaza Blvd. Suite 150 Greenwood Village, CO 80111 Phone: (303) 221-7275 Fax: (303) 221-7276	No Revisions:		PHASE 6		IM 252-341	
Last Modification Date:	01/20/04 Initials: JEM					Revised:		Designer: MAM Structure Numbers		13388	
Full Path:	S:\Tranproj\ 246091-00\HwyDes\Phasing\					Void:		Detailer: JEM		Sheet Number	
Drawing File Name:	ph6pl09.dgn					REGION 2 JFF		Sheet Subset:		of	
Scale: Graphic Units: English										Sheet Number	

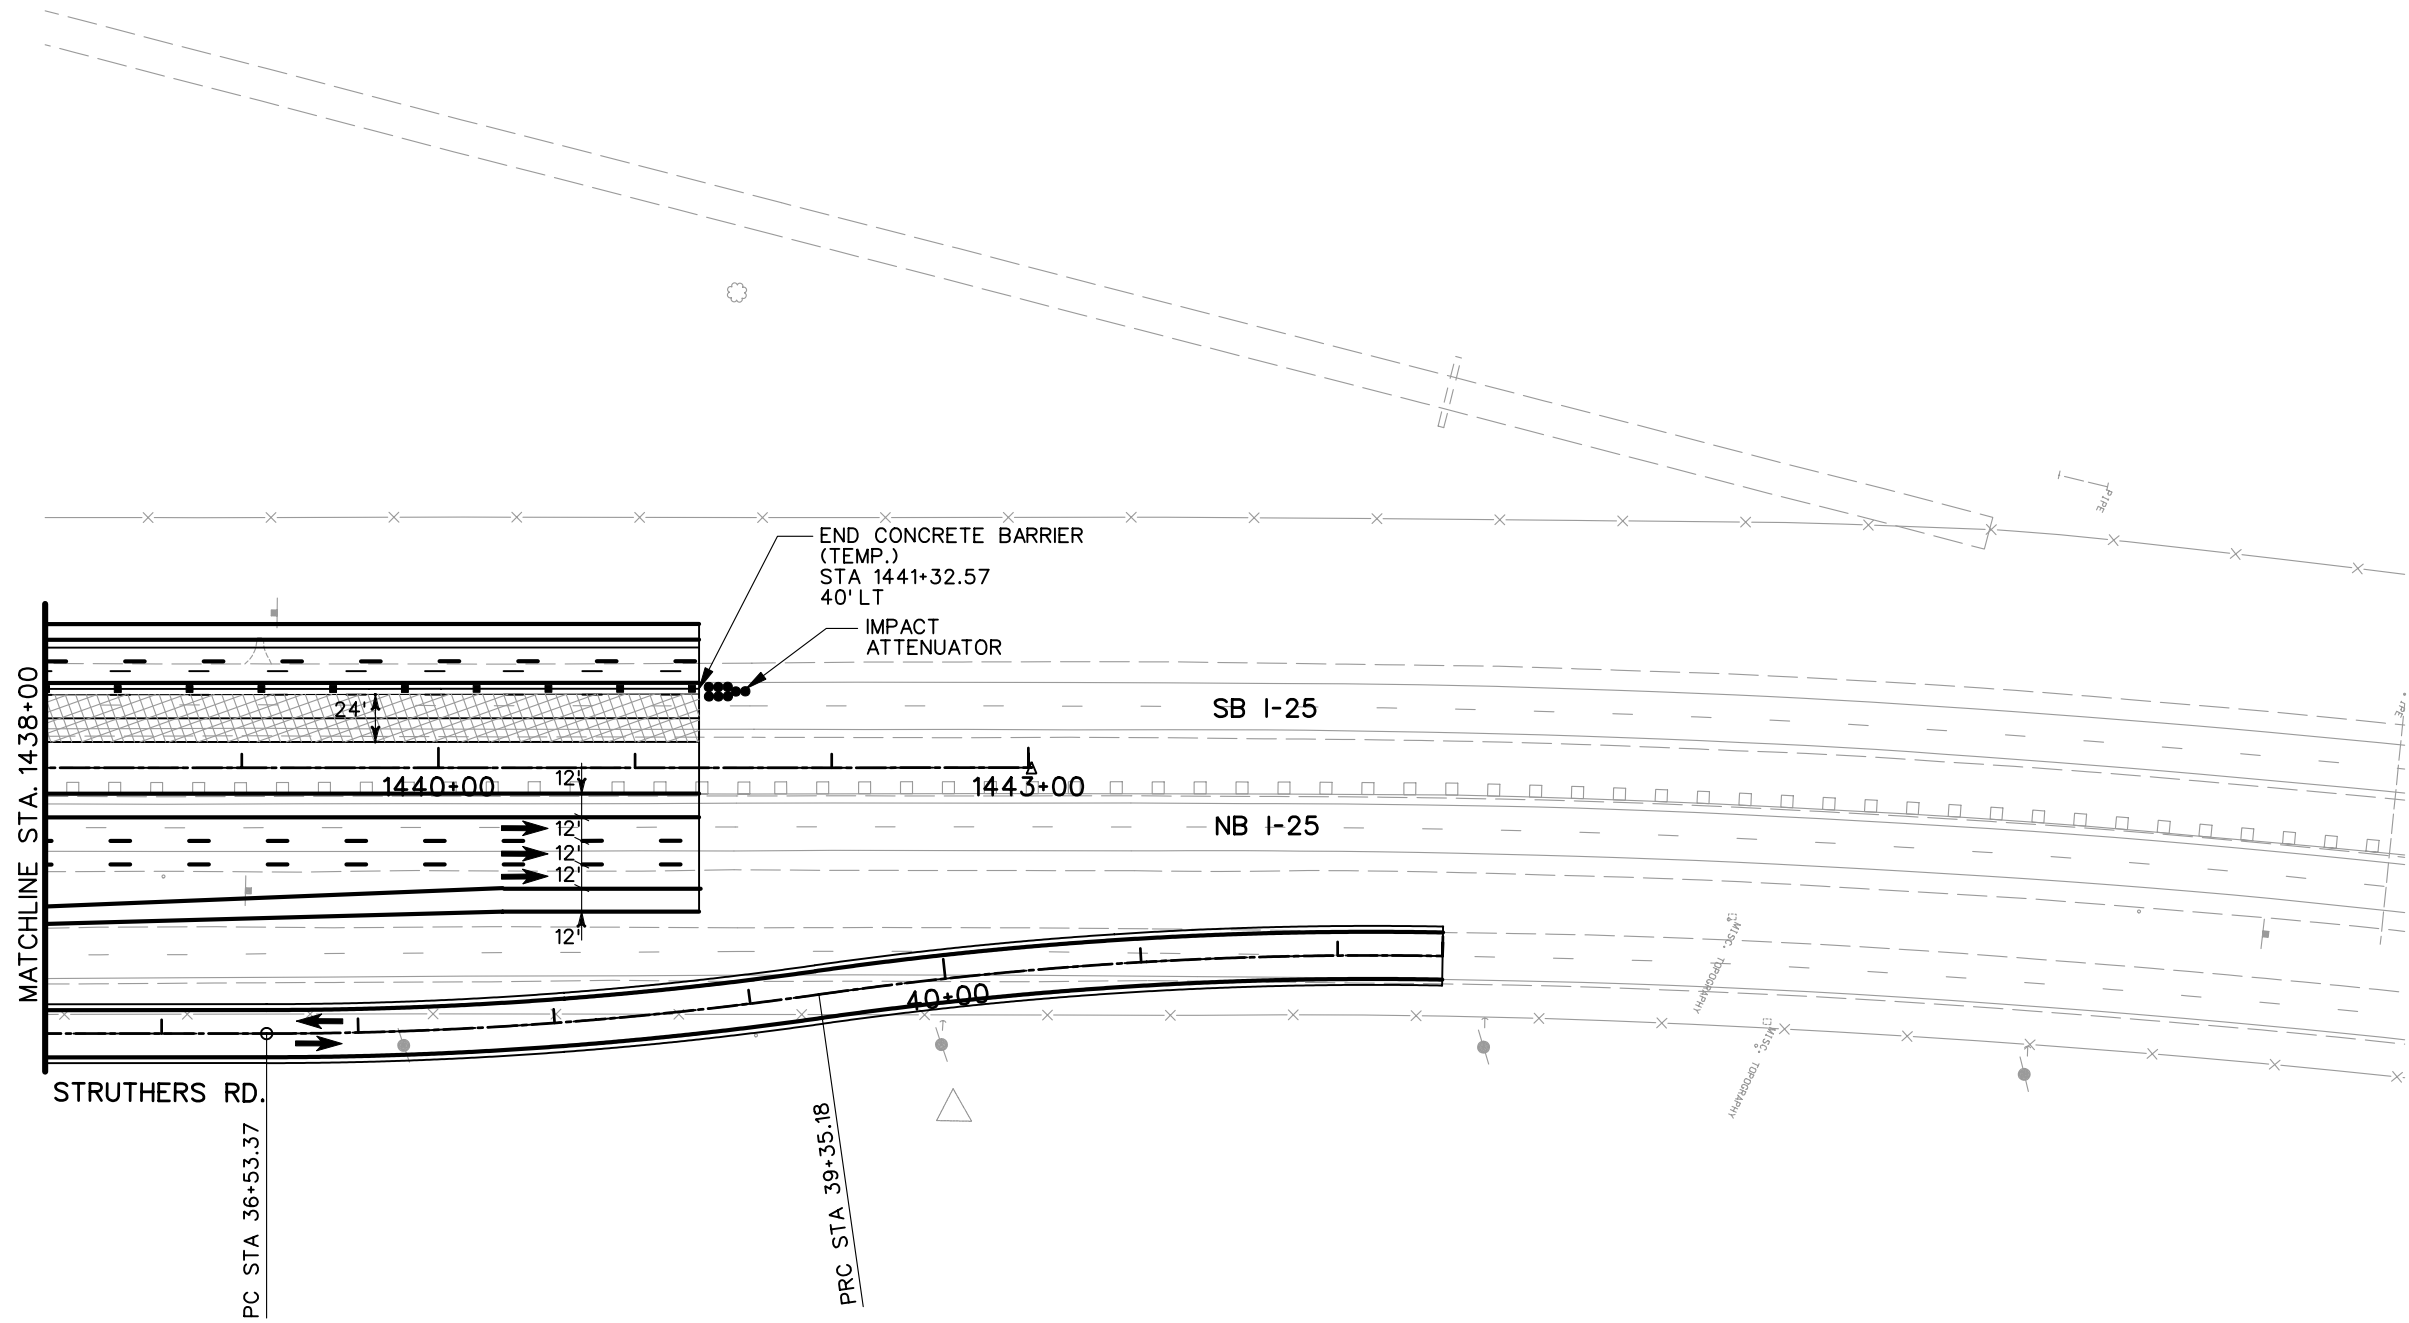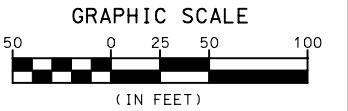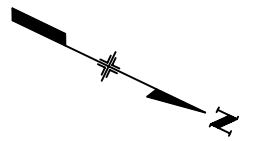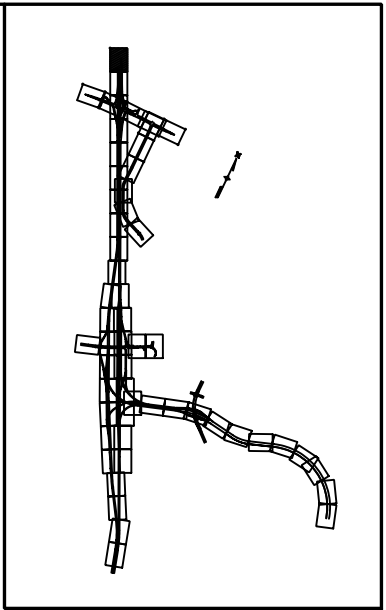

LEGEND

- DETOUR PAVEMENT (CONSTRUCTION)
- DETOUR PAVEMENT (IN USE)
- ULTIMATE PAVEMENT
- TRAFFIC FLOW
- IMPACT ATTENUATOR (TEMP.)
- CONCRETE BARRIER (TEMP.)
- CHANNELING DEVICE

NOTE: SEE TYPICAL SECTIONS FOR I-25 SHOULDER WIDTHS.

PRELIMINARY
SUBJECT TO REVISION

Computer File Information		Sheet Revisions		Colorado Department of Transportation		As Constructed		PHASING PLANS		Project No./Code	
Creation Date:	11/25/03 Initials: JEM	<input type="checkbox"/> <input type="checkbox"/> <input type="checkbox"/> <input type="checkbox"/>			1480 Quail Lake Loop Suite A Colorado Springs, CO 80906 Phone: (719) 634-2323 Fax: (719) 227-3298 5500 Greenwood Plaza Blvd. Suite 150 Greenwood Village, CO 80111 Phone: (303) 221-7275 Fax: (303) 221-7276	No Revisions:		PHASE 6		IM 252-341	
Last Modification Date:	01/20/04 Initials: JEM					Revised:		Designer: MAM		Structure Numbers	
Full Path:	S:\Tranproj\ 246091-00\HwyDes\Phasing\					Void:		Detailer: JEM			
Drawing File Name:	ph6pl10.dgn					REGION 2 JFF		Sheet Subset:		of	
Scale: Graphic Units: English											