

Oversight / NHS

FHWA OVERSIGHT NO YES

NATIONAL HIGHWAY SYSTEM NO YES

DEPARTMENT OF TRANSPORTATION
STATE OF COLORADO

HIGHWAY CONSTRUCTION BID PLANS OF PROPOSED

FEDERAL-AID PROJECT IM 252-341
INTERSTATE HIGHWAY NO.25 & POWERS BLVD
BAPTIST RD., NORTHGATE BLVD. AND
VOYAGER PARKWAY INTERCHANGES
EL PASO COUNTY

CONSTRUCTION PROJECT CODE NO. 13388

Related Projects:

P. E. UNDER PROJECT:
Project Number - XX XXXX-XXX
Project Code - XXXXX

R.O.W. Projects

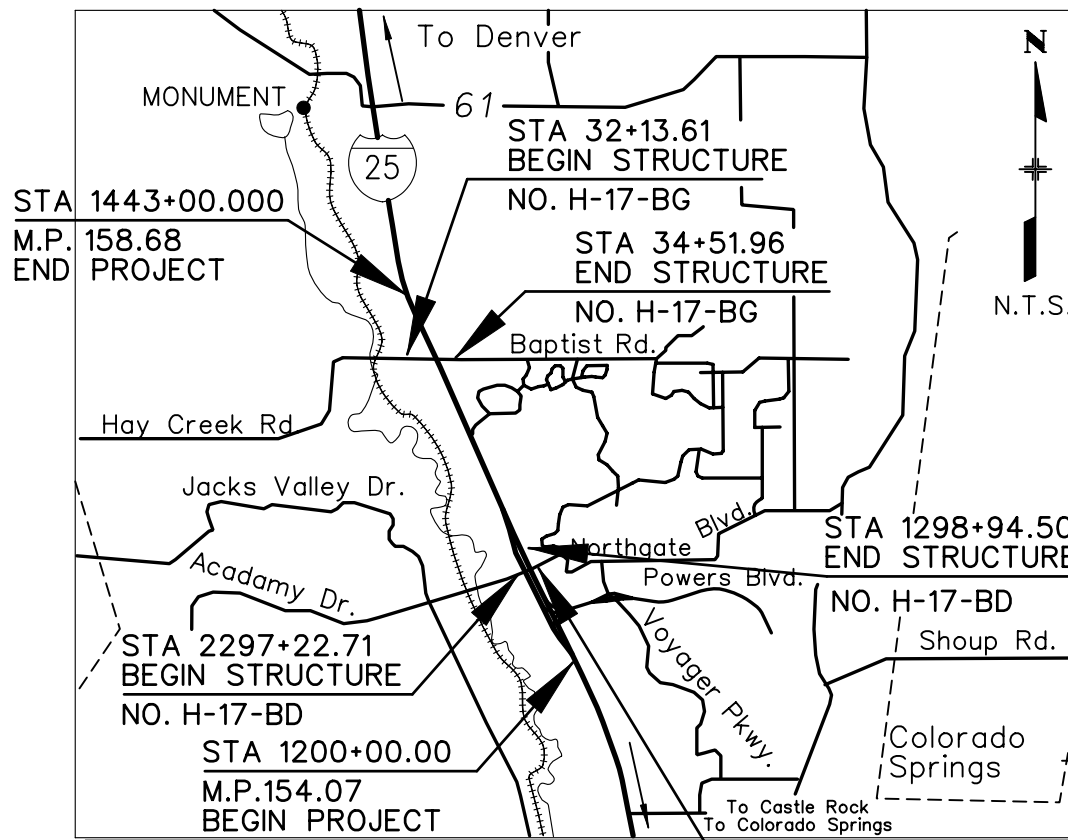
R.O.W. Project Description
Project Number - XX XXXX-XXX
Project Code - XXXXX

TABULATION OF LENGTH & DESIGN DATA

STATION	ROADWAY		MAJOR STRUCTURE	
	Lin. Ft.	Miles	Lin. Ft.	Miles
NB I-25				
STA 1200+00.00				
STA 1441+32.58	24,133	4.57		
SB I-25				
STA 1200+00.00				
STA 1441+32.58	24,133	4.57		
POWERS BLVD.				
STA 903+00.00				
STA 950+51.61	4,752	0.90		
NORTHGATE BLVD.				
STA 15+80.21				
STA 57+81.47	4,201	0.80		
VOYAGER PKWY.				
STA 15+96.02				
STA 41+28.57	2,533	0.48		
BAPTIST RD.				
STA 14+75.94				
STA 64+44.95	4,969	0.94		
STRUTHERS RD.				
STA 10+00.00				
STA 75+57.06	6,557	1.24		
TOTALS	71,278	13.50	XX	XX

INDEX OF SHEETS

SHEET NO.	DESCRIPTION
1	TITLE SHEET
2 - 3	TOTAL ACCESS CROSS SECTIONS
4 - 24	I-25 CROSS SECTIONS
25 - 60	I-25 NORTHBOUND CROSS SECTIONS
61 - 96	I-25 SOUTHBOUND CROSS SECTIONS
97 - 107	RAMP 1 CROSS SECTIONS
108 - 121	RAMP 2 CROSS SECTIONS
122 - 132	RAMP 3 CROSS SECTIONS
133 - 137	RAMP 4 CROSS SECTIONS
138 - 145	RAMP 5 CROSS SECTIONS
146 - 150	RAMP 6 CROSS SECTIONS
151 - 158	RAMP 7 CROSS SECTIONS
159 - 163	RAMP 8 CROSS SECTIONS
164 - 166	RAMP 9 CROSS SECTIONS
167 - 172	RAMP 10 CROSS SECTIONS
173 - 176	RAMP 11 CROSS SECTIONS
177 - 178	RAMP 12 CROSS SECTIONS
179 - 180	RAMP 13 CROSS SECTIONS
181 - 191	NORTHGATE BLVD. CROSS SECTIONS
192 - 201	BAPTIST ROAD CROSS SECTIONS
202 - 205	BAPTIST RD. RAMP A CROSS SECTIONS
206 - 208	BAPTIST RD. RAMP B CROSS SECTIONS
209 - 211	BAPTIST RD. RAMP C CROSS SECTIONS
212 - 214	BAPTIST RD. RAMP D CROSS SECTIONS
215 - 223	FOXWORTH GALBRAITH CROSS SECTIONS
224 - 236	POWERS BOULEVARD CROSS SECTIONS
237 - 240	VOYAGER PKWY RAMP A CROSS SECTIONS
241 - 244	VOYAGER PKWY RAMP B CROSS SECTIONS
245 - 248	VOYAGER PKWY RAMP C CROSS SECTIONS
249 - 252	VOYAGER PKWY RAMP D CROSS SECTIONS



SUMMARY		Lin. Ft.	Miles
Roadway		71,278	13.50
Major Structure		XX	XX

DESIGN DATA	I-25	NORTHGATE BLVD	POWERS BLVD	VOYAGER PKWY	BAPTIST ROAD	STRUTHERS ROAD
MINIMUM RADIUS OF CURVE	5.075'	290'	2050'	2000'	2000'	725'
MAXIMUM GRADE	3.55%	4.00%	4.00%	6.00%	8.50%	3.05%
MINIMUM S.S.D. HORIZONTAL	910'	360'	730'	360'	360'	360'
MINIMUM S.S.D. VERTICAL	762'	532'	730'	411'	330'	420'
MAXIMUM DESIGN SPEED (MPH)	80 MPH	45 MPH	70 MPH	45 MPH	45 MPH	45 MPH
2020 DESIGN TRAFFIC		SEE TRAFFIC DATA		SHEETS		
DHV TRUCKS %	10%	5%	10%	5%	5%	5%
CLEAR ZONE DISTANCE (TANGENT)		SEE TYPICAL SECTION		SHEETS		

STA 1200+00.00
M.P.154.07
BEGIN PROJECT

PRELIMINARY
SUBJECT TO REVISION
FEBRUARY 27, 2004

NEW AND REVISED STANDARDS

M-601-1	CURB RAMPS	(4 SHEETS)	* 10/29/03
M-609-1	CURBS, GUTTERS AND SIDEWALKS	(5 SHEETS)	10/29/03
S-614-2	GLASS 1 GROUND SIGN INSTALLATIONS	(1 SHEET)	10/10/01
S-614-40	TYPICAL TRAFFIC SIGNAL INSTALLATION DETAILS	(7 SHEETS)	03/18/02
S-614-40A	ALTERNATE TRAFFIC SIGNAL INSTALLATION DETAILS	(5 SHEETS)	03/18/03
S-614-50	MONOTUBE OVERHEAD SIGN	(1 SHEET)	11/23/01
S-630-1	TRAFFIC CONTROLS FOR HIGHWAY CONSTRUCTION	(10 SHEETS)	09/03/03

Computer File Information

Creation Date:	07/08/02	Initials:	JEM
Last Modification Date:	12/25/03	Initials:	JEM
Full Path:	S:\Tranproj\ 246091-00\HwyDes\Plans\		
Drawing File Name:	gets03.dgn		
Scale:	NTS	Units:	ENGLISH

Sheet Revisions

<input type="checkbox"/>			
<input type="checkbox"/>			
<input type="checkbox"/>			
<input type="checkbox"/>			

Colorado Department of Transportation



1480 Quail Lake Loop
Suite A
Colorado Springs, CO 80906
Phone: (719) 634-2323
Fax: (719) 227-3298

5500 Greenwood Plaza Blvd
Suite 150
Greenwood Village, Co. 80111
Phone: (303) 221-7275
Fax: (303) 221-7276



As Constructed

No Revisions:	
Revised:	
Void:	

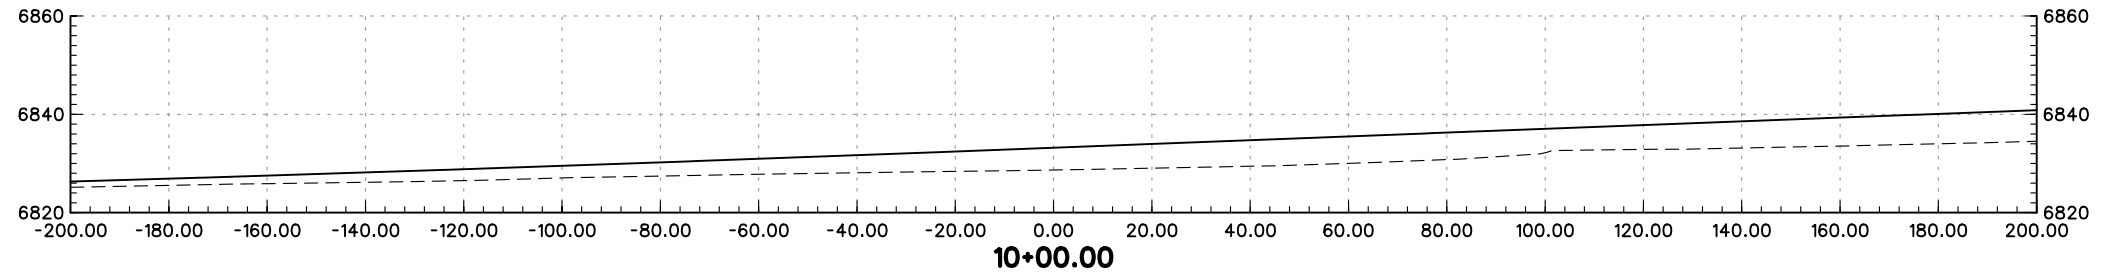
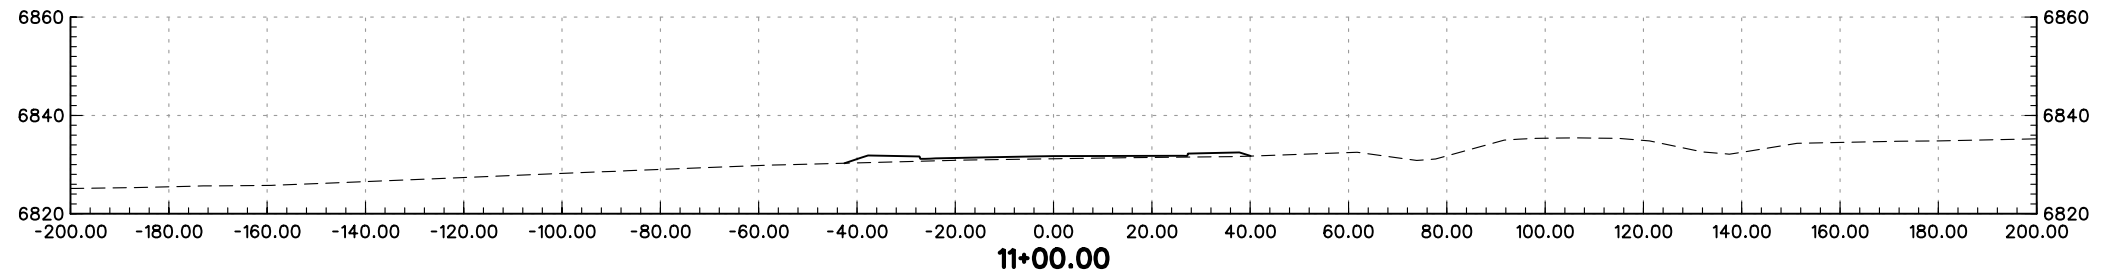
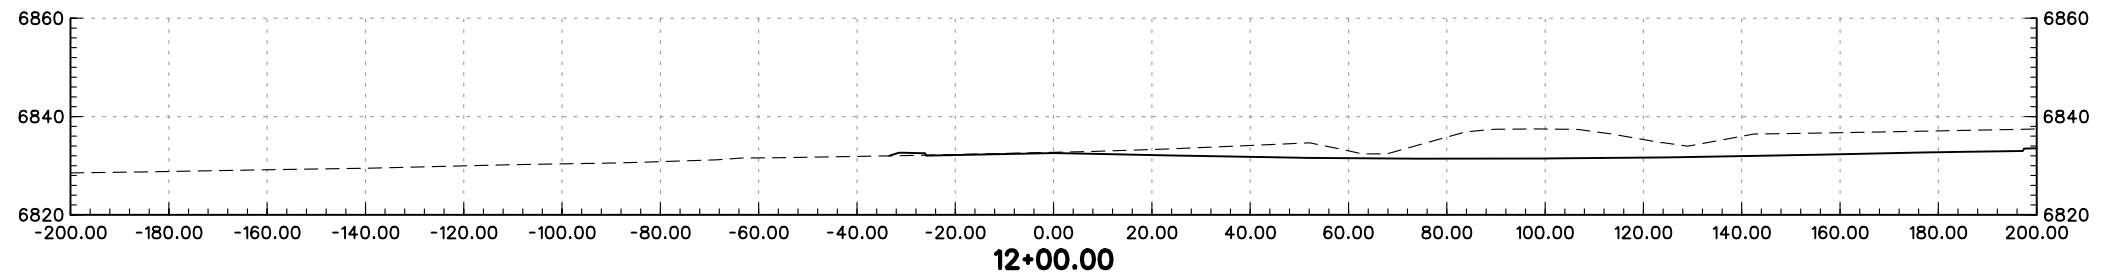
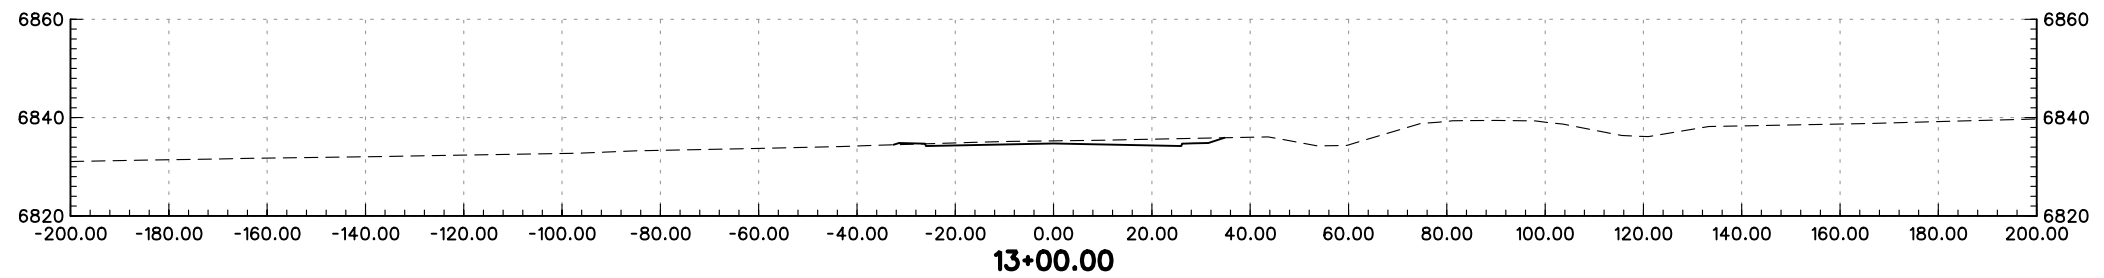
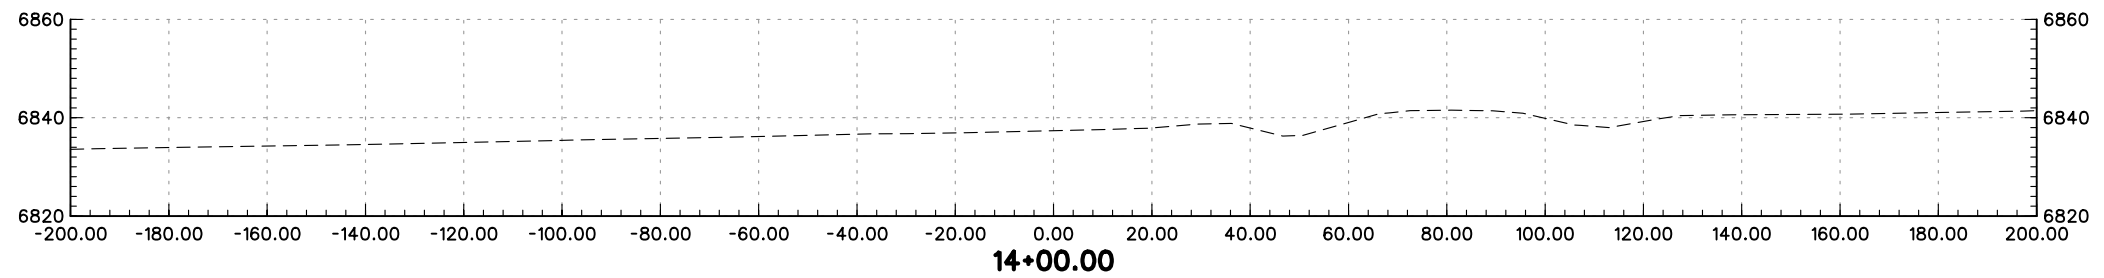
Contract Information

Contractor:	
Resident Engineer:	
Project Engineer:	
PROJECT STARTED:	ACCEPTED:
Comments:	



Project No./Code

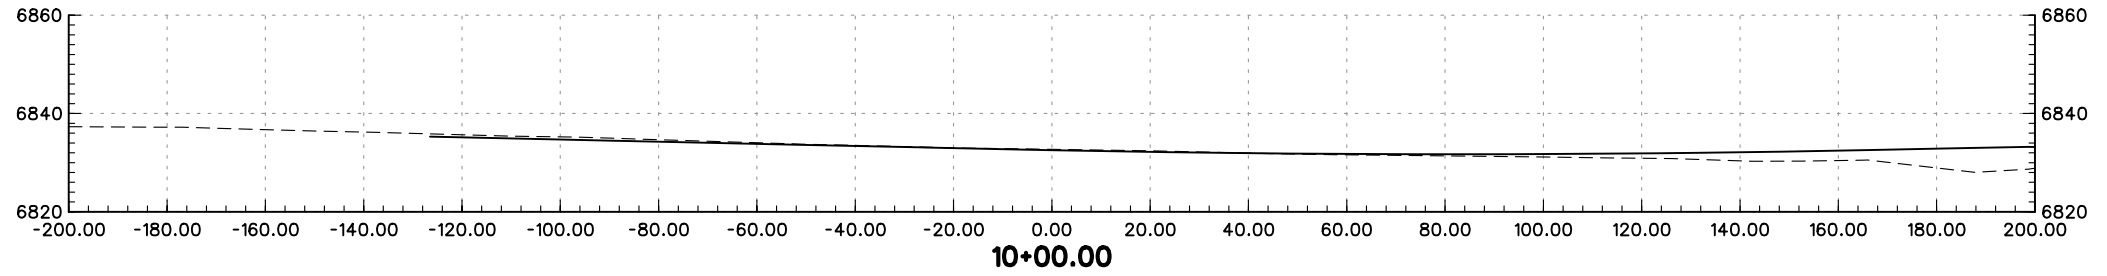
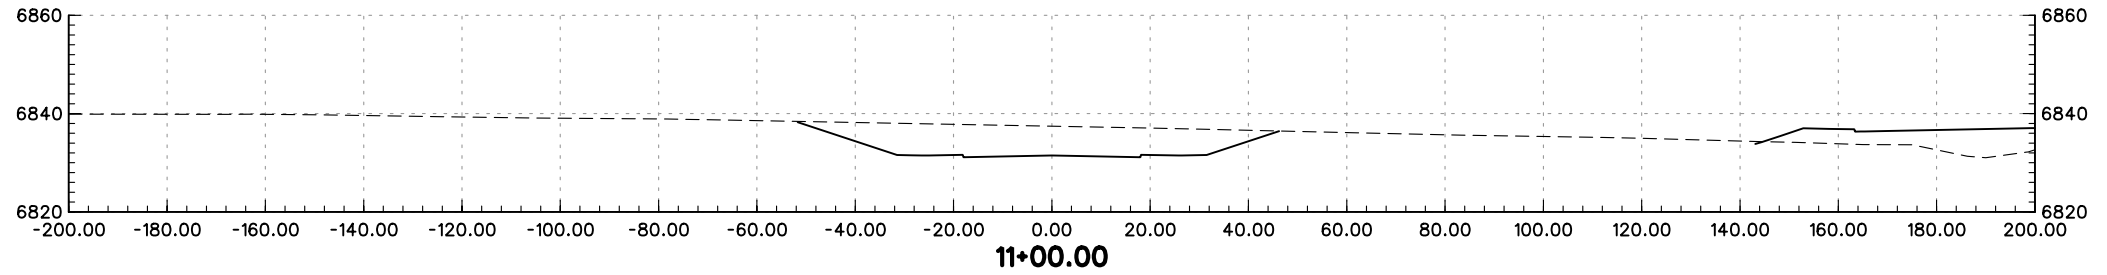
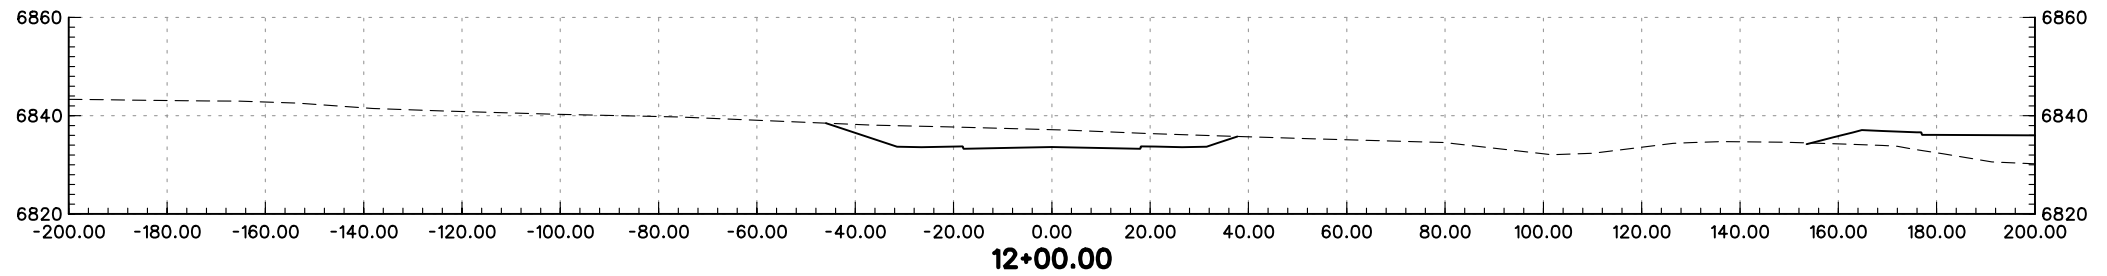
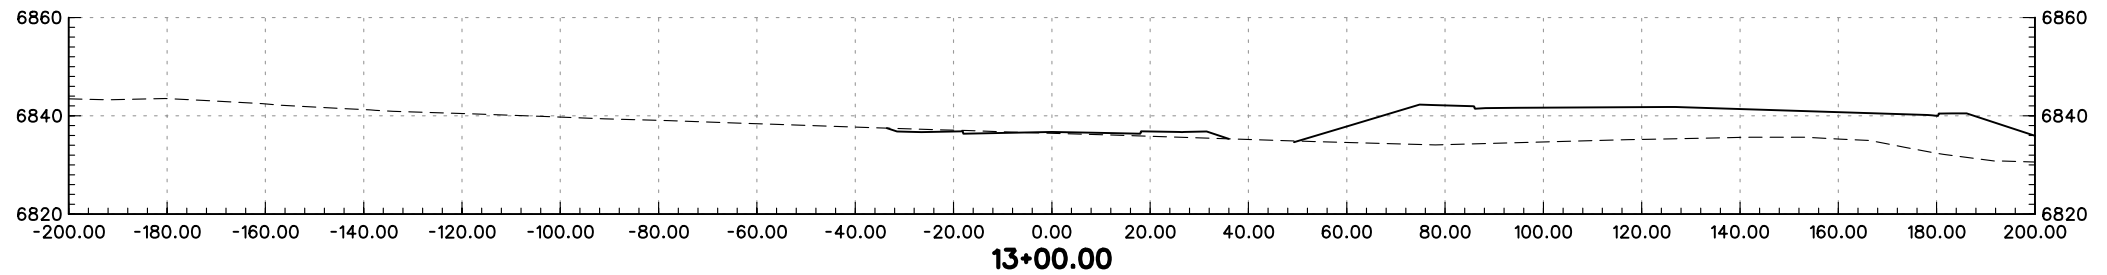
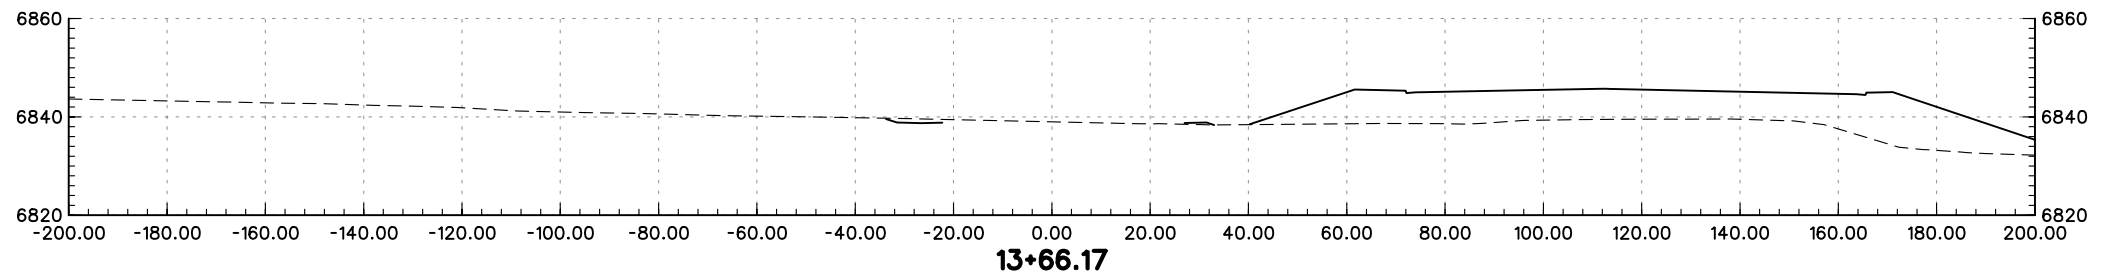
IM 252-341
13388
Sheet Number:

REGION 2 JFF





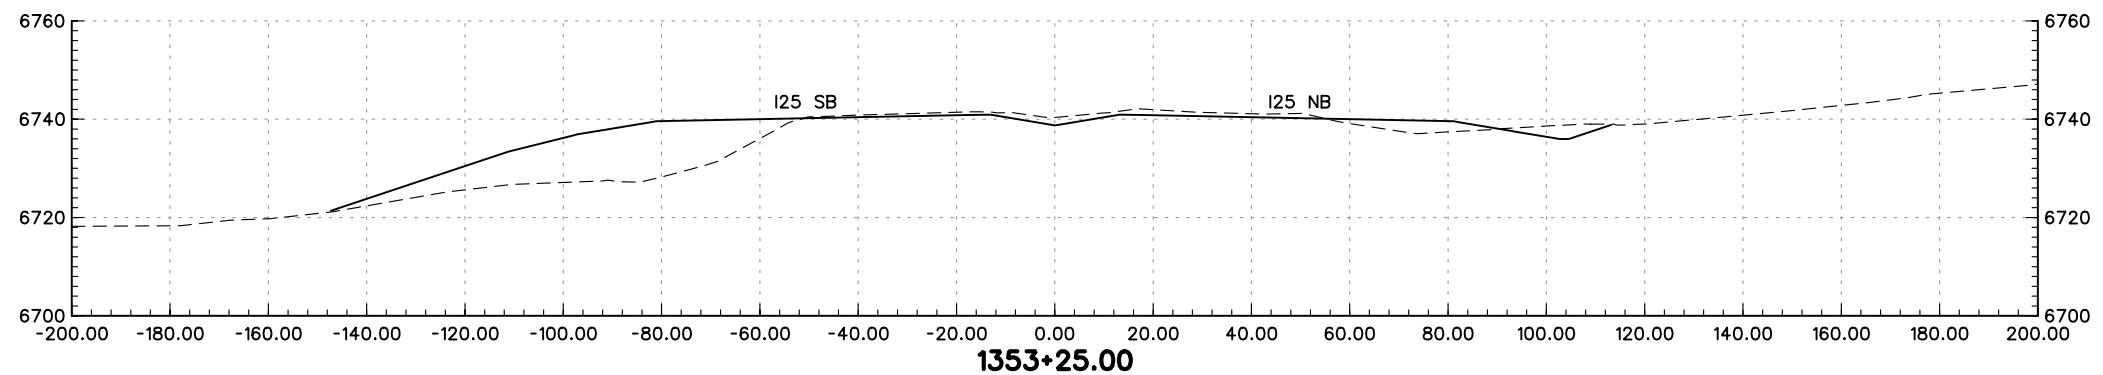
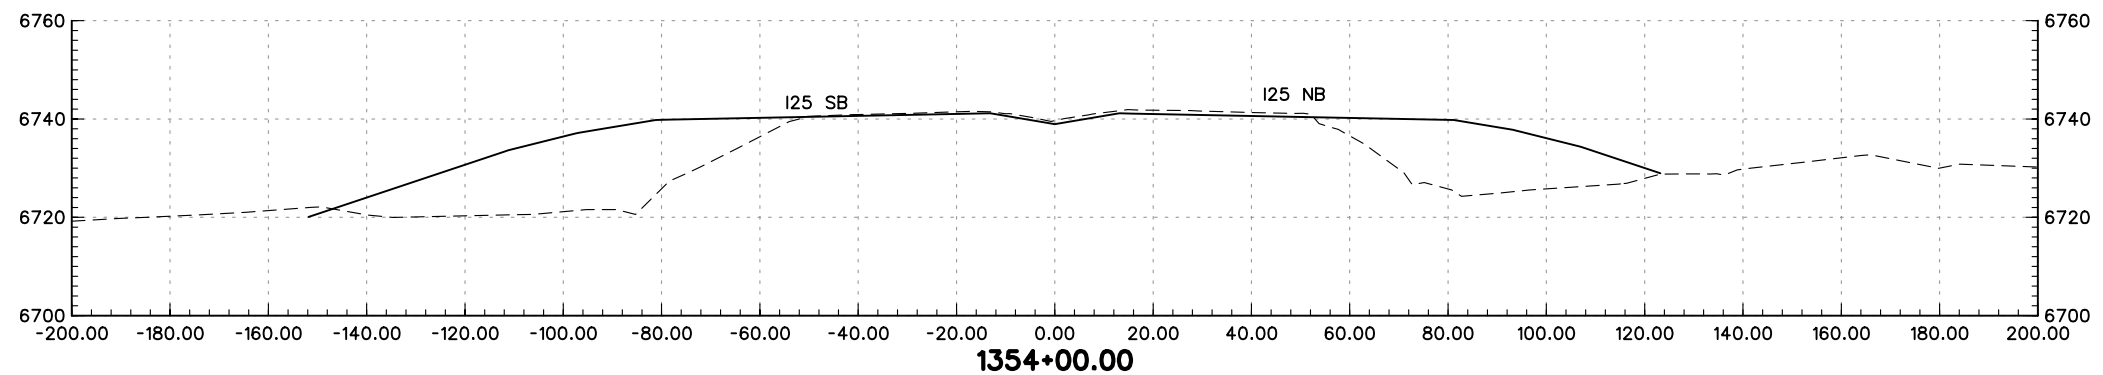
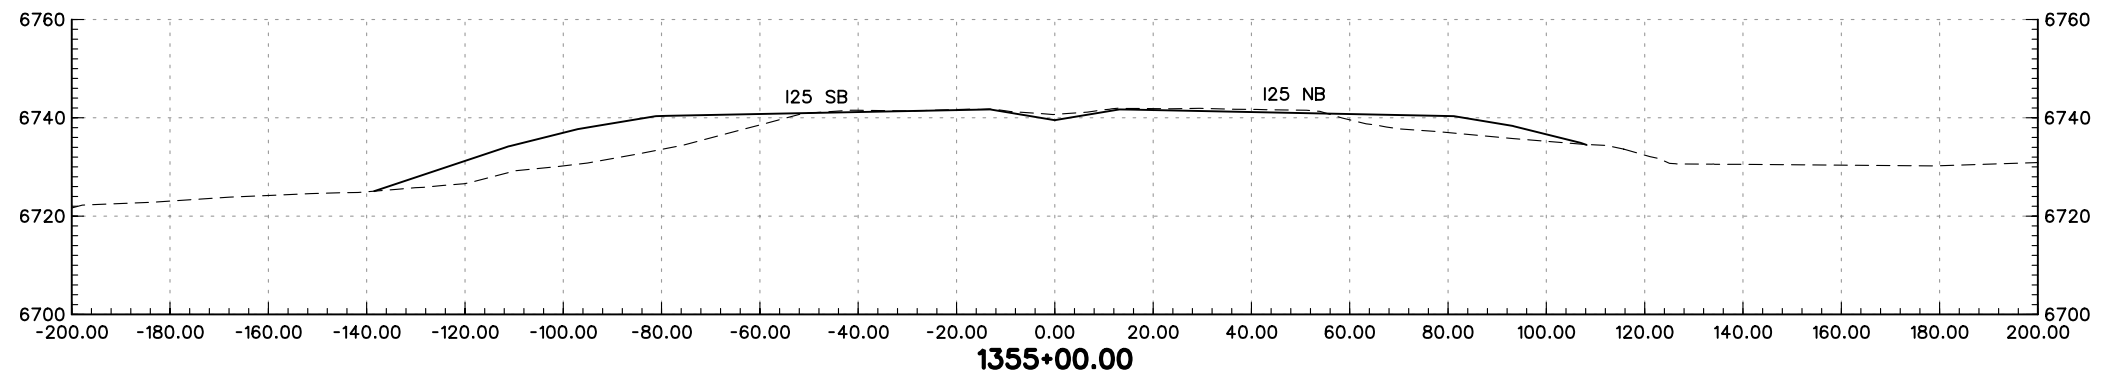
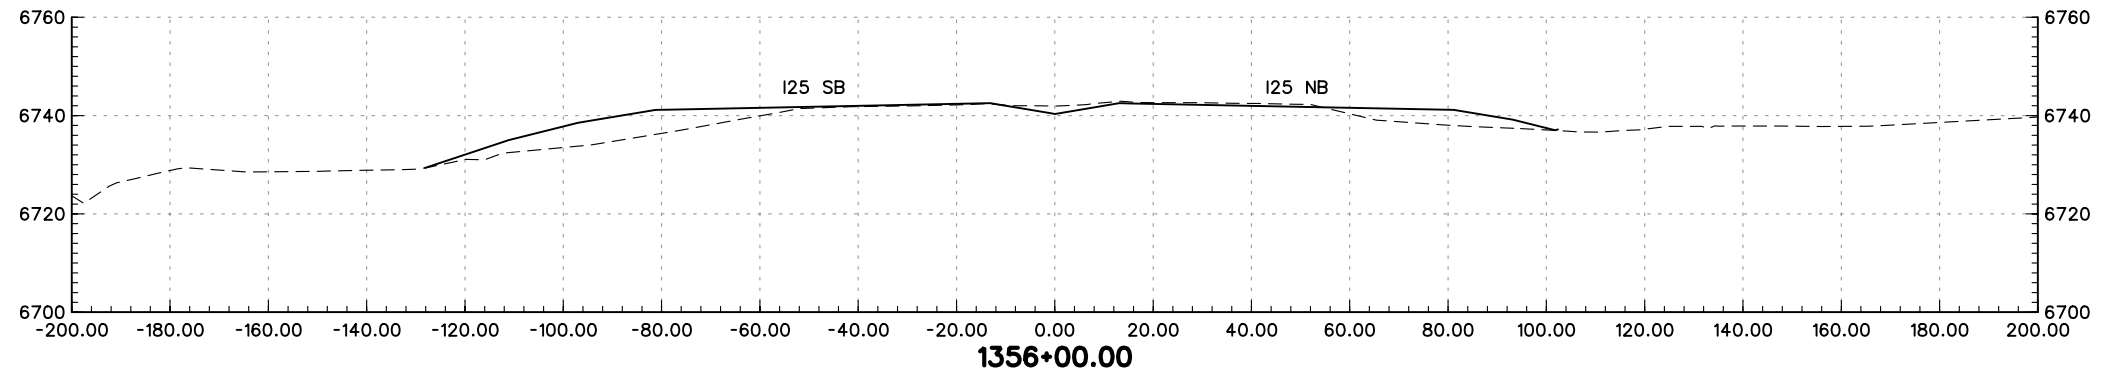
PRELIMINARY
SUBJECT TO REVISION

Computer File Information		Sheet Revisions		Colorado Department of Transportation		As Constructed		TOTAL ACCESS CROSS-SECTIONS		Project No./Code			
Creation Date:	01/27/04 Initials: JEM	<input type="checkbox"/>		 1480 Quail Lake Loop Suite A Colorado Springs, CO 80906 Phone: (719) 634-2323 Fax: (719) 227-3298	 5500 Greenwood Plaza Blvd. Suite 150 Greenwood Village, CO 80111 Phone: (303) 221-7275 Fax: (303) 221-7276	No Revisions:		Designer: MAM		IM 252-341			
Last Modification Date:	02/02/04 Initials: JEM	<input type="checkbox"/>				Revised:		Detailer: JEM		Structure Numbers		13388	
Full Path:	S:\Tranproj\ 246091-00\HwyDes\Plans\	<input type="checkbox"/>				Void:		Sheet Subset: XS		of		Sheet Number	
Drawing File Name:	rdxs01.dgn	<input type="checkbox"/>				REGION 2							
Scale:	Graphic	<input type="checkbox"/>				JFF							
Units:	English	<input type="checkbox"/>											





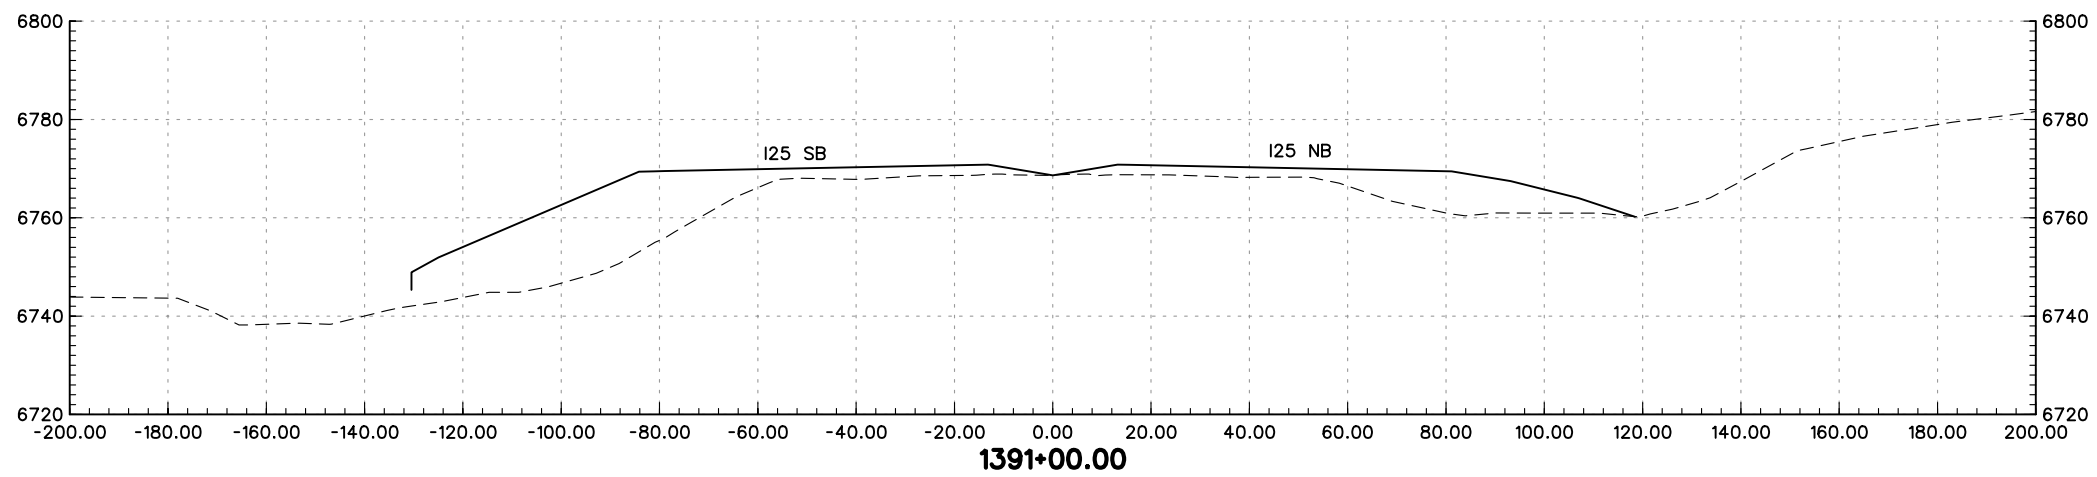
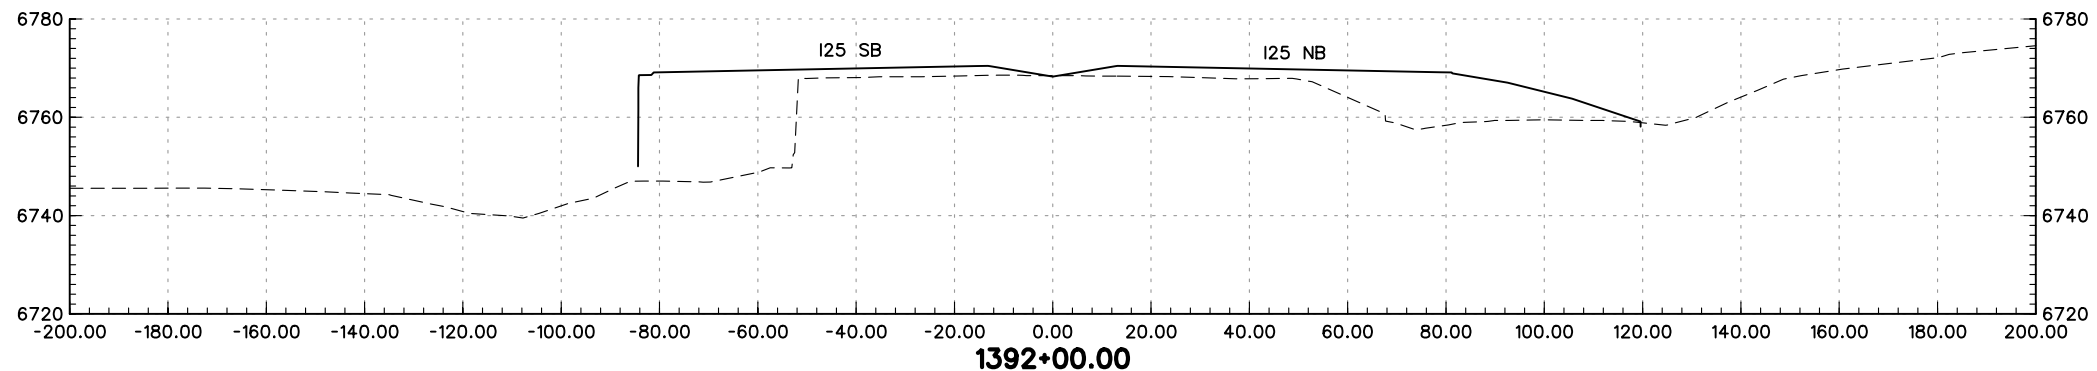
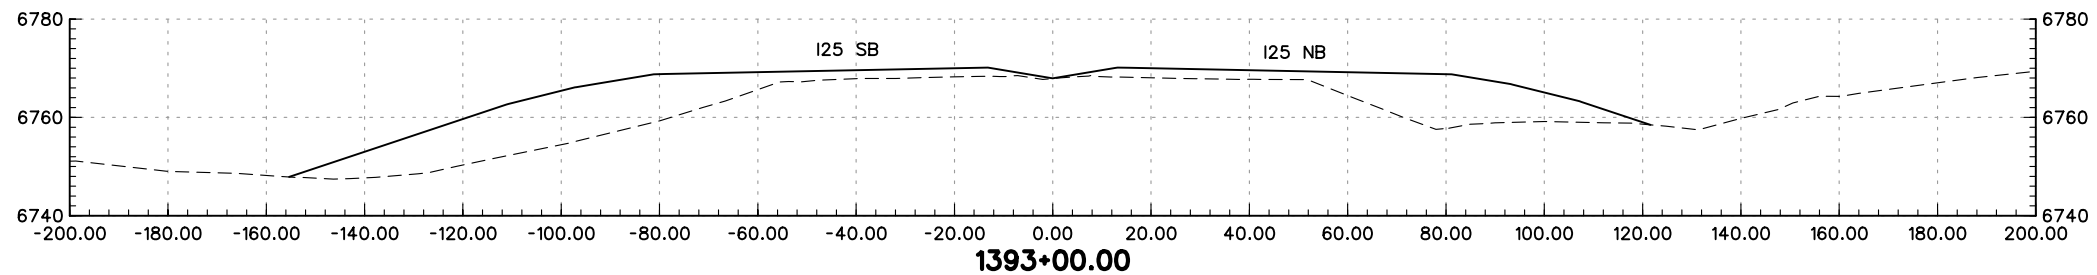
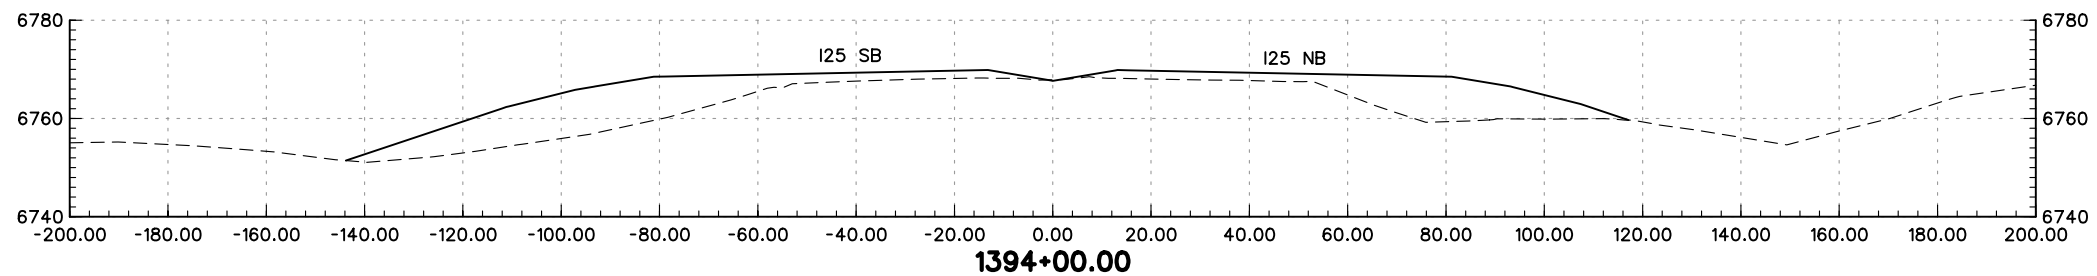
PRELIMINARY
SUBJECT TO REVISION

Computer File Information		Sheet Revisions		Colorado Department of Transportation		As Constructed		TOTAL ACCESS CROSS-SECTIONS		Project No./Code			
Creation Date:	01/27/04 Initials: JEM	<input type="checkbox"/>		 1480 Quail Lake Loop Suite A Colorado Springs, CO 80906 Phone: (719) 634-2323 Fax: (719) 227-3298	 5500 Greenwood Plaza Blvd. Suite 150 Greenwood Village, CO 80111 Phone: (303) 221-7275 Fax: (303) 221-7276	No Revisions:		Designer: MAM		IM 252-341			
Last Modification Date:	02/02/04 Initials: JEM	<input type="checkbox"/>				Revised:		Detailer: JEM		Structure Numbers		13388	
Full Path:	S:\Tranproj\ 246091-00\HwyDes\Plans\	<input type="checkbox"/>				Void:		Sheet Subset: XS		of		Sheet Number	
Drawing File Name:	rdxs02.dgn	<input type="checkbox"/>				REGION 2 JFF							
Scale: Graphic Units: English		<input type="checkbox"/>											



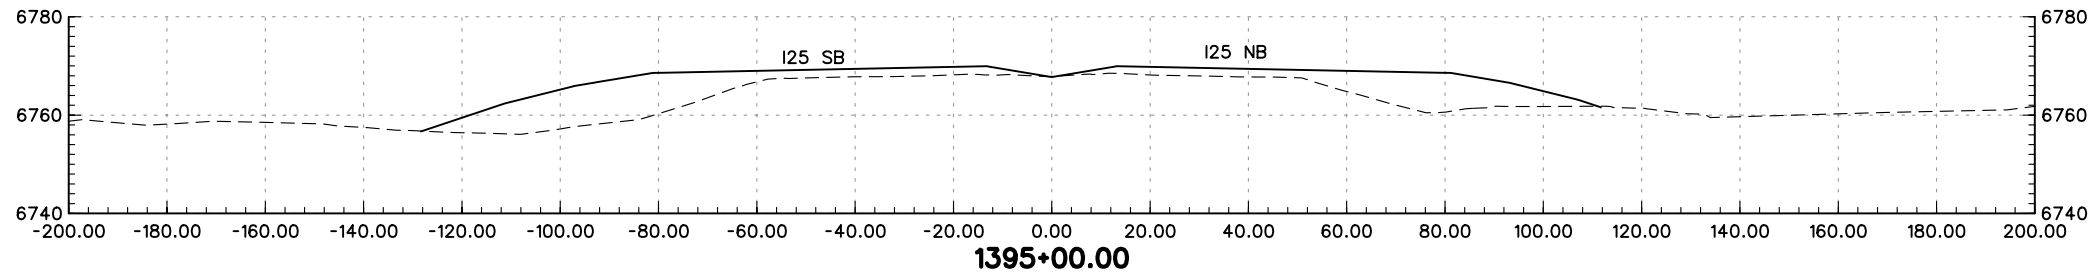
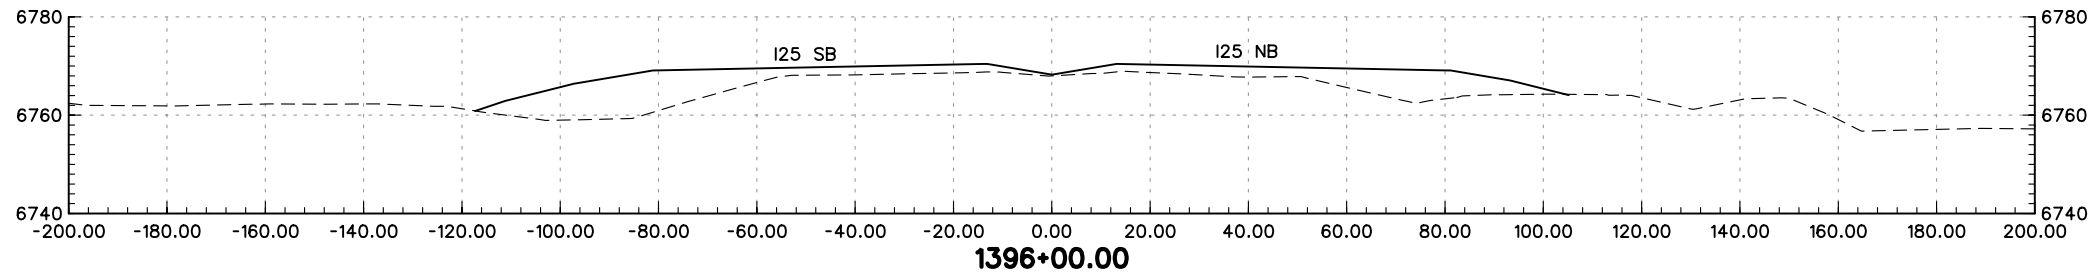
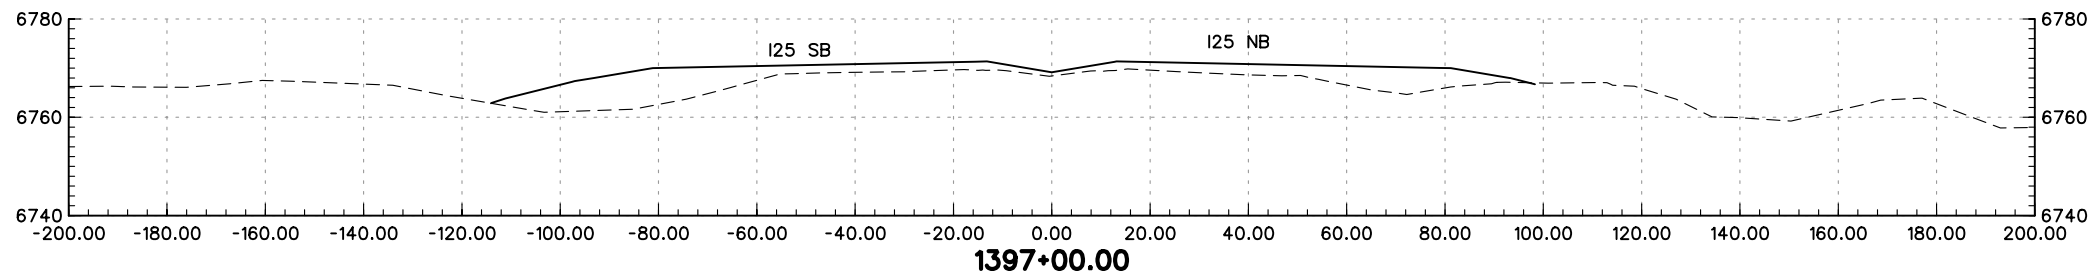
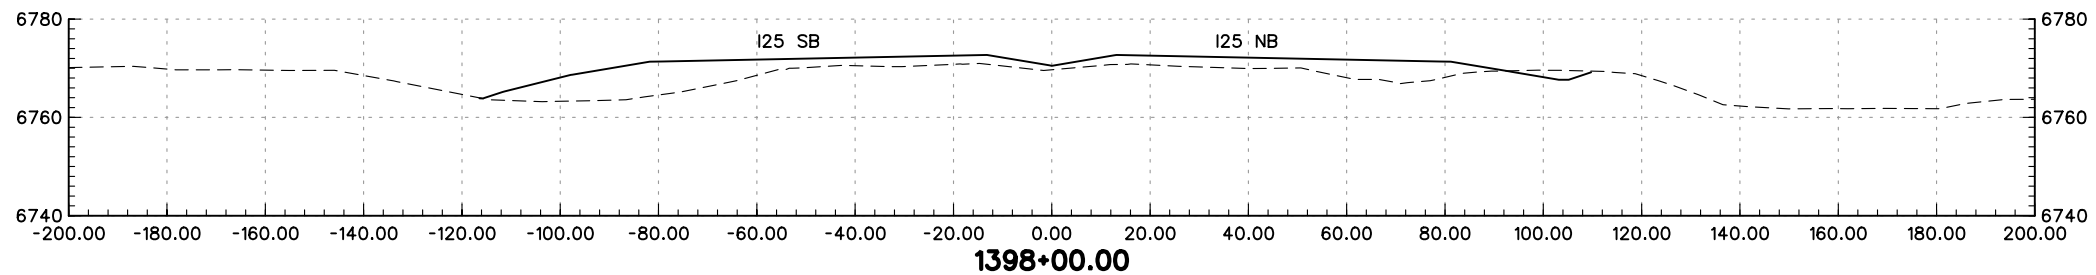
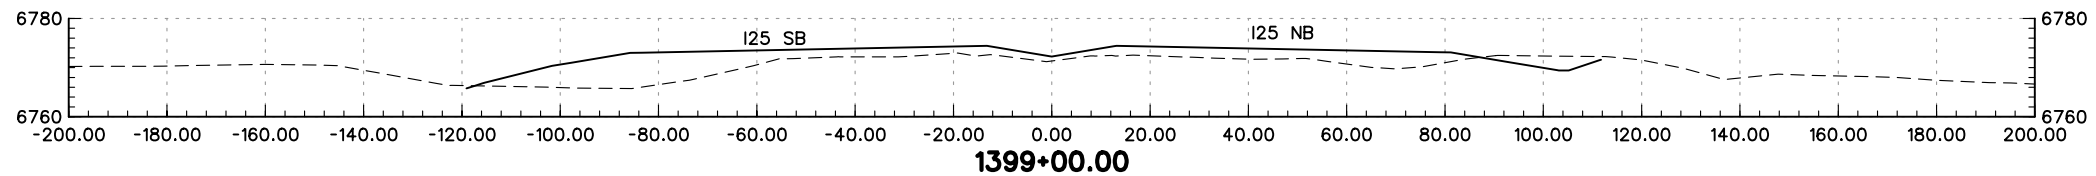
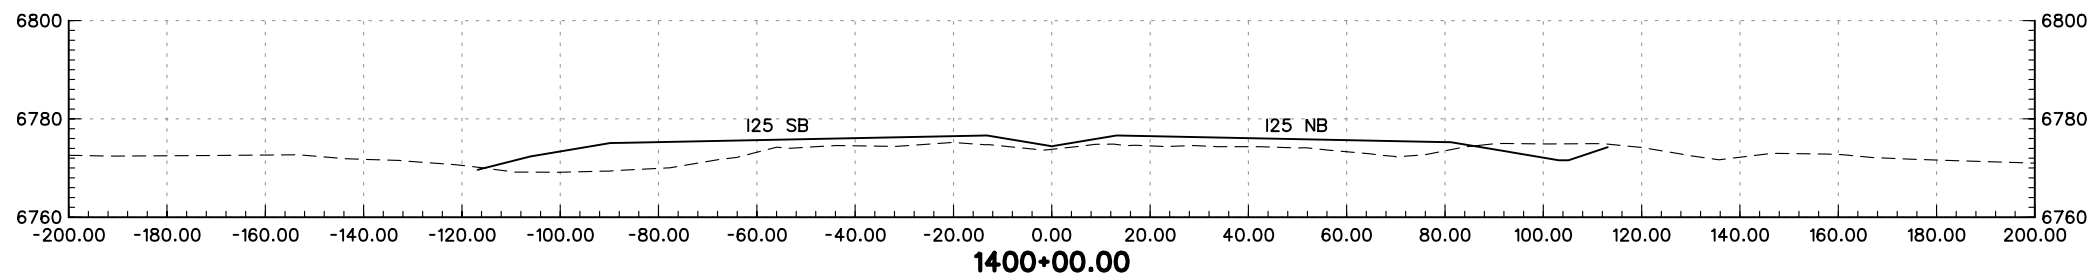
PRELIMINARY
SUBJECT TO REVISION

Computer File Information		Sheet Revisions		Colorado Department of Transportation		As Constructed		I-25 MAINLINE CROSS-SECTIONS		Project No./Code			
Creation Date:	01/27/04 Initials: JEM	<input type="checkbox"/>		 1480 Quail Lake Loop Suite A Colorado Springs, CO 80906 Phone: (719) 634-2323 Fax: (719) 227-3298	 5500 Greenwood Plaza Blvd. Suite 150 Greenwood Village, CO 80111 Phone: (303) 221-7275 Fax: (303) 221-7276	No Revisions:		IM 252-341		IM 252-341			
Last Modification Date:	01/29/04 Initials: JEM	<input type="checkbox"/>				Revised:		Designer: MAM		Structure Numbers		13388	
Full Path:	S:\Tranproj\ 246091-00\HwyDes\Plans\	<input type="checkbox"/>				Void:		Detailer: JEM		Sheet Subset: XS		of	
Drawing File Name:	rdxs25-01.dgn	<input type="checkbox"/>				REGION 2 JFF		Sheet Subset: XS		of		Sheet Number	
Scale: Graphic Units: English		<input type="checkbox"/>											





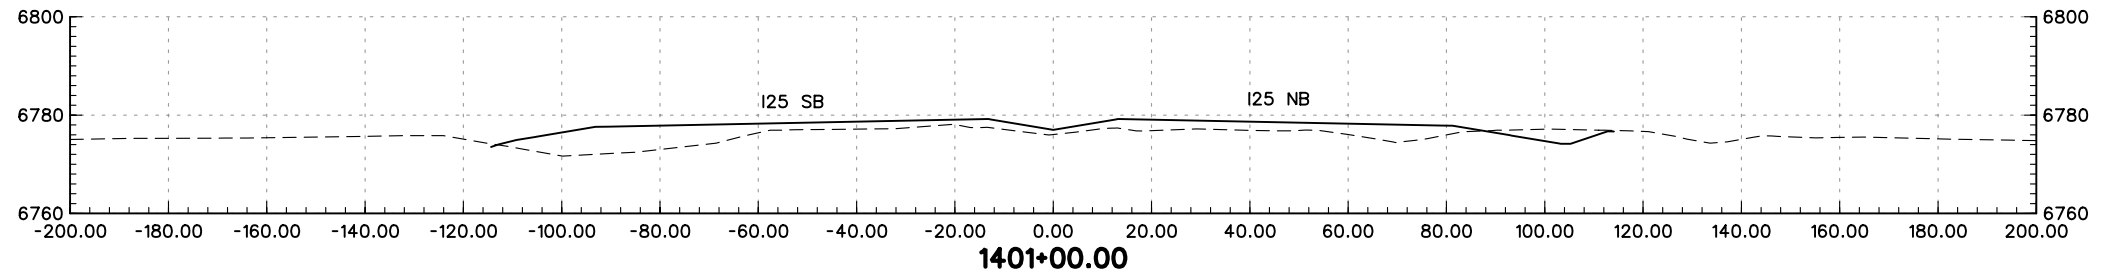
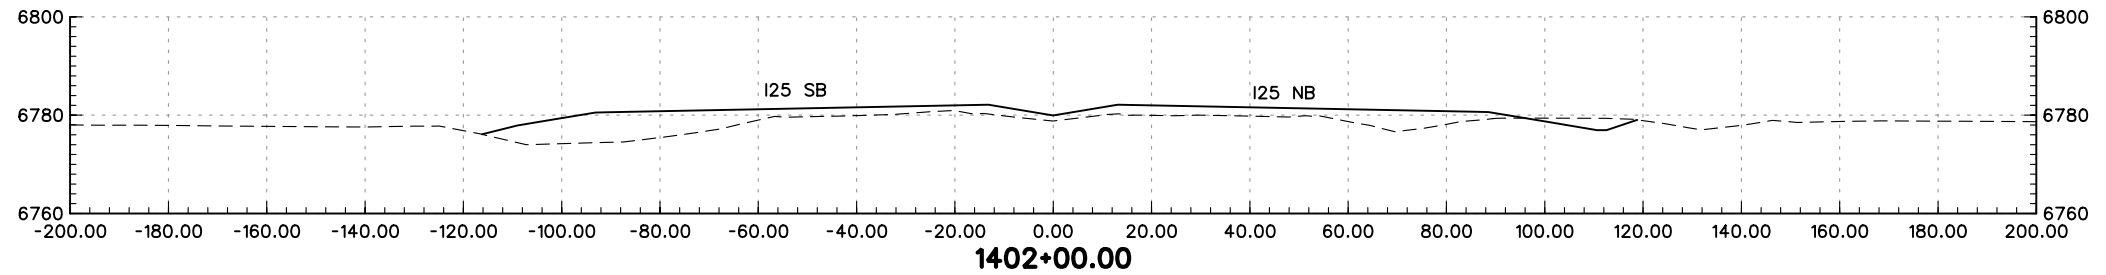
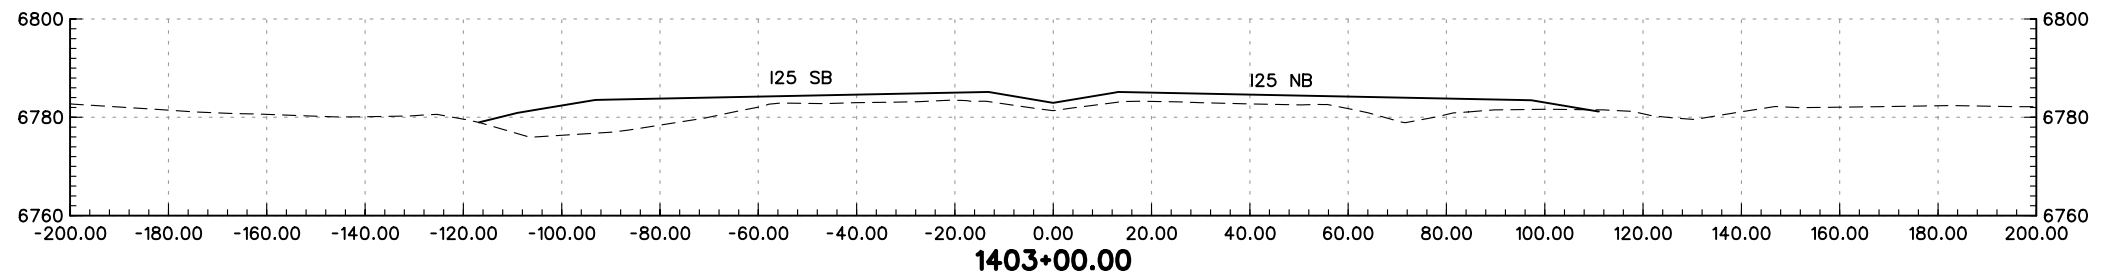
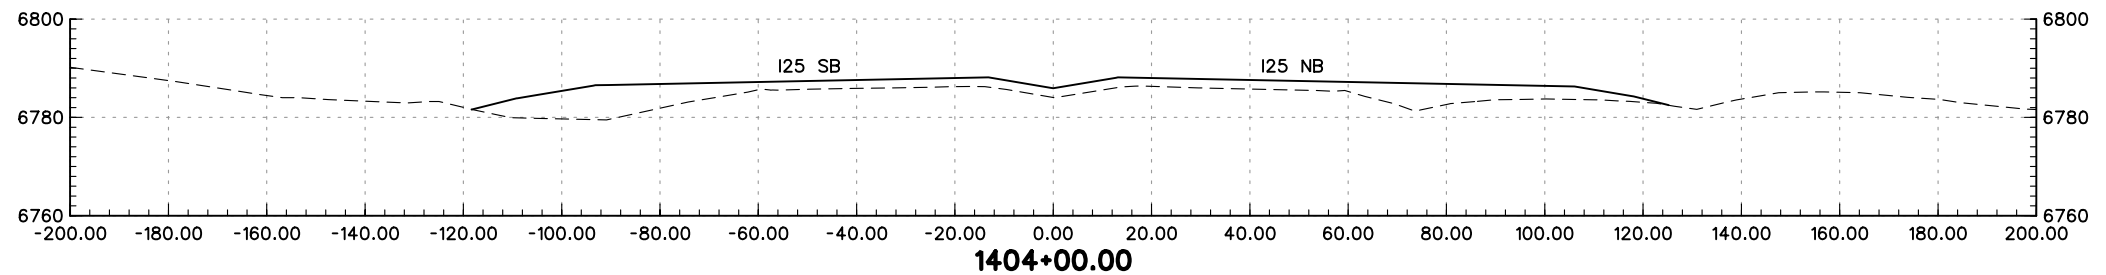
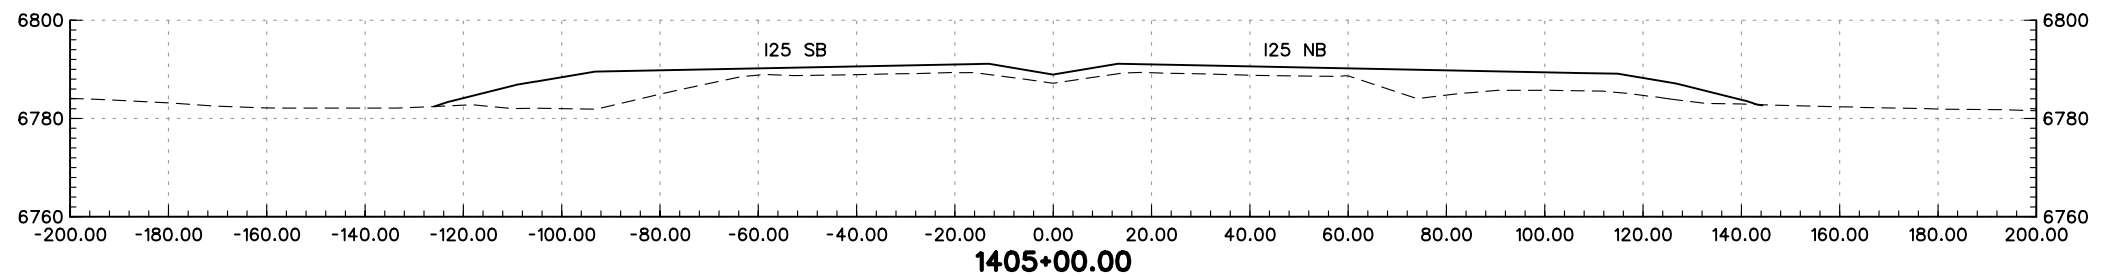
PRELIMINARY
SUBJECT TO REVISION

Computer File Information		Sheet Revisions		Colorado Department of Transportation		As Constructed		I-25 MAINLINE CROSS-SECTIONS		Project No./Code	
Creation Date:	01/27/04	Initials:	JEM							IM 252-341	
Last Modification Date:	01/29/04	Initials:	JEM							13388	
Full Path:	S:\Tranproj\ 246091-00\HwyDes\Plans\							Designer:	MAM	Structure	
Drawing File Name:	rdxs25-10.dgn							Detailer:	JEM	Numbers	
Scale:	Graphic							Sheet Subset:	XS		of
Units:	English										Sheet Number
				1480 Quail Lake Loop Suite A Colorado Springs, CO 80906 Phone: (719) 634-2323 Fax: (719) 227-3298		5500 Greenwood Plaza Blvd. Suite 150 Greenwood Village, CO 80111 Phone: (303) 221-7275 Fax: (303) 221-7276					
				REGION 2		JFF					





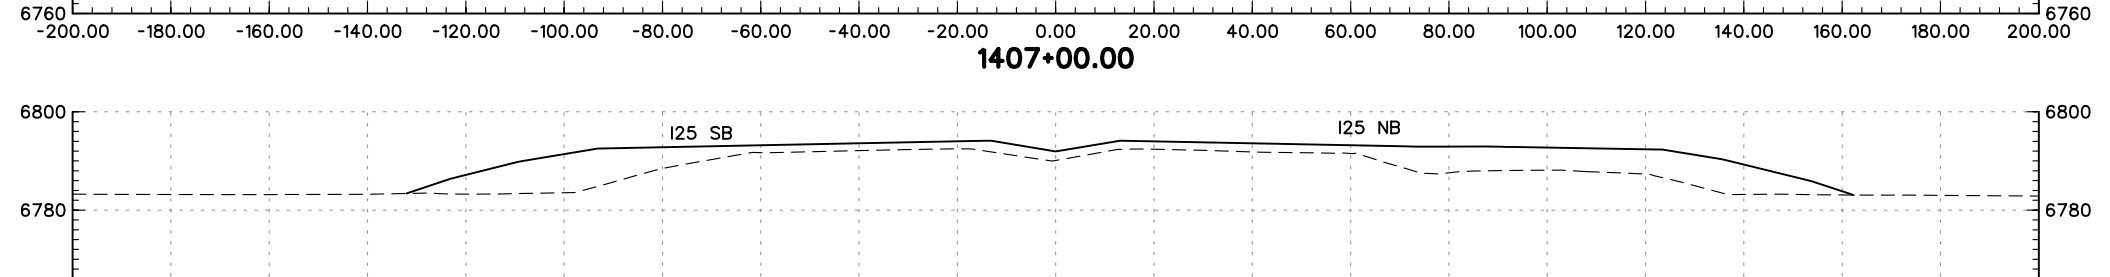
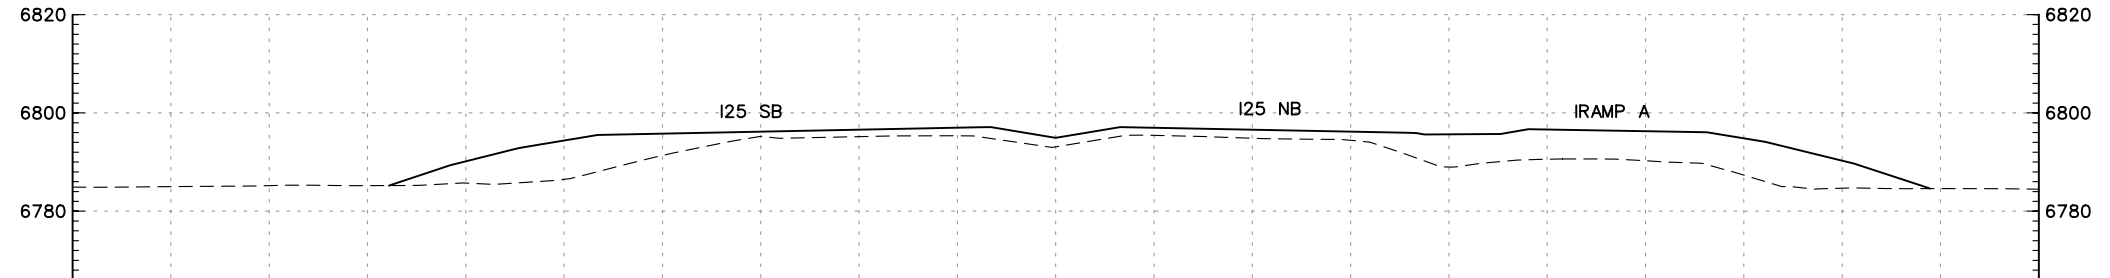
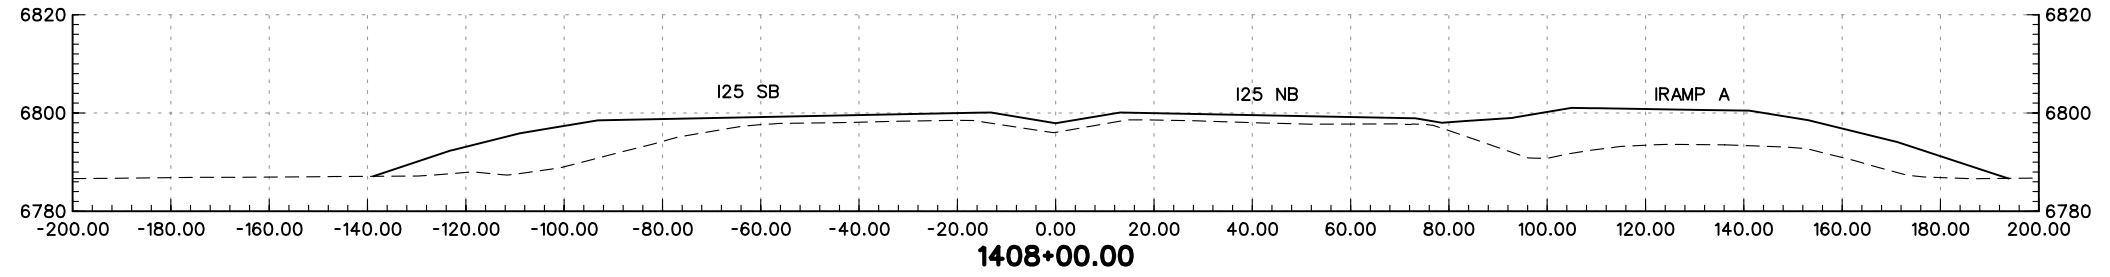
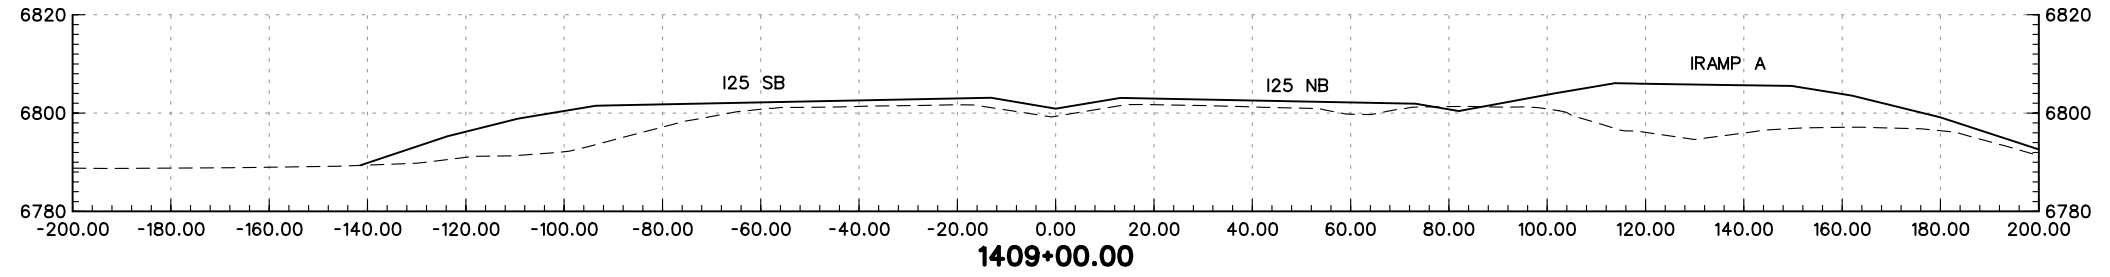
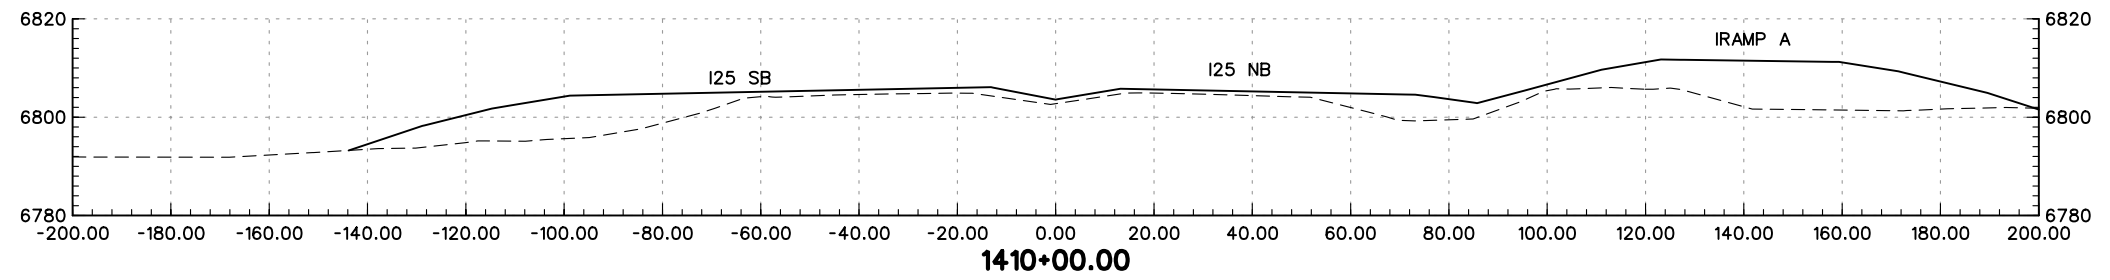
PRELIMINARY
SUBJECT TO REVISION

Computer File Information		Sheet Revisions		Colorado Department of Transportation		As Constructed		I-25 MAINLINE CROSS-SECTIONS		Project No./Code	
Creation Date:	01/27/04	Initials:	JEM							IM 252-341	
Last Modification Date:	01/29/04	Initials:	JEM							13388	
Full Path:	S:\Tranproj\ 246091-00\HwyDes\Plans\								Designer:	MAM	Structure Numbers
Drawing File Name:	rdxs25-11.dgn								Detailer:	JEM	
Scale:	Graphic								Sheet Subset:	XS	of
Units:	English										Sheet Number
				 1480 Quail Lake Loop Suite A Colorado Springs, CO 80906 Phone: (719) 634-2323 Fax: (719) 227-3298		 5500 Greenwood Plaza Blvd. Suite 150 Greenwood Village, CO 80111 Phone: (303) 221-7275 Fax: (303) 221-7276					
				REGION 2		JFF					





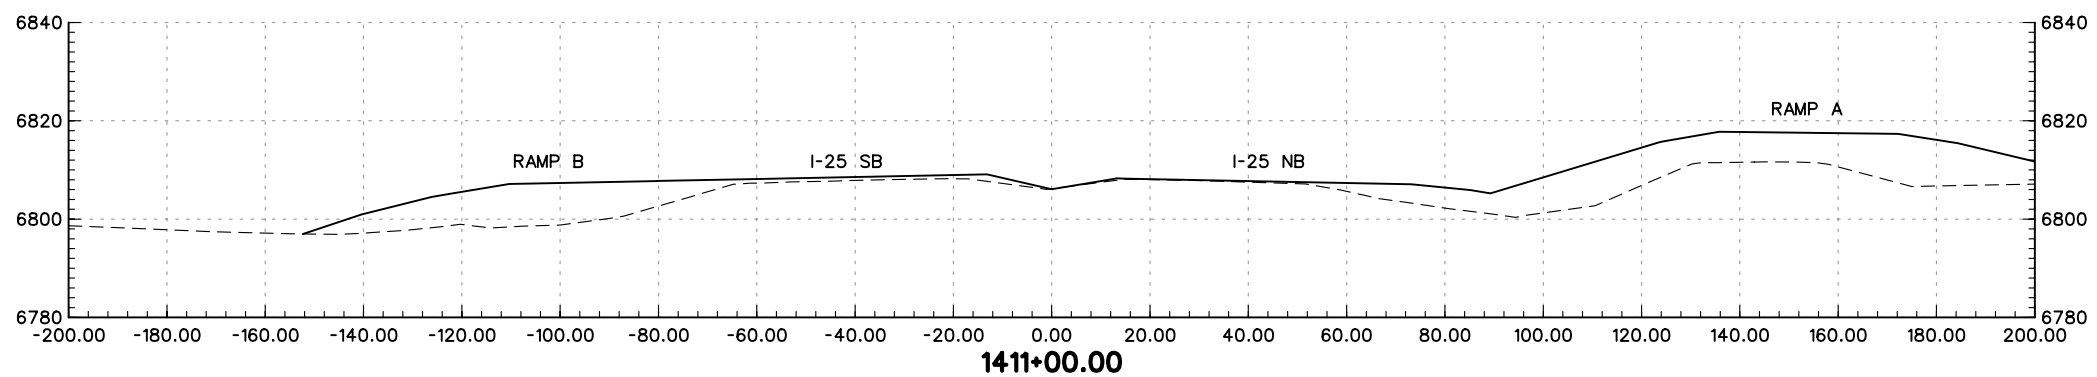
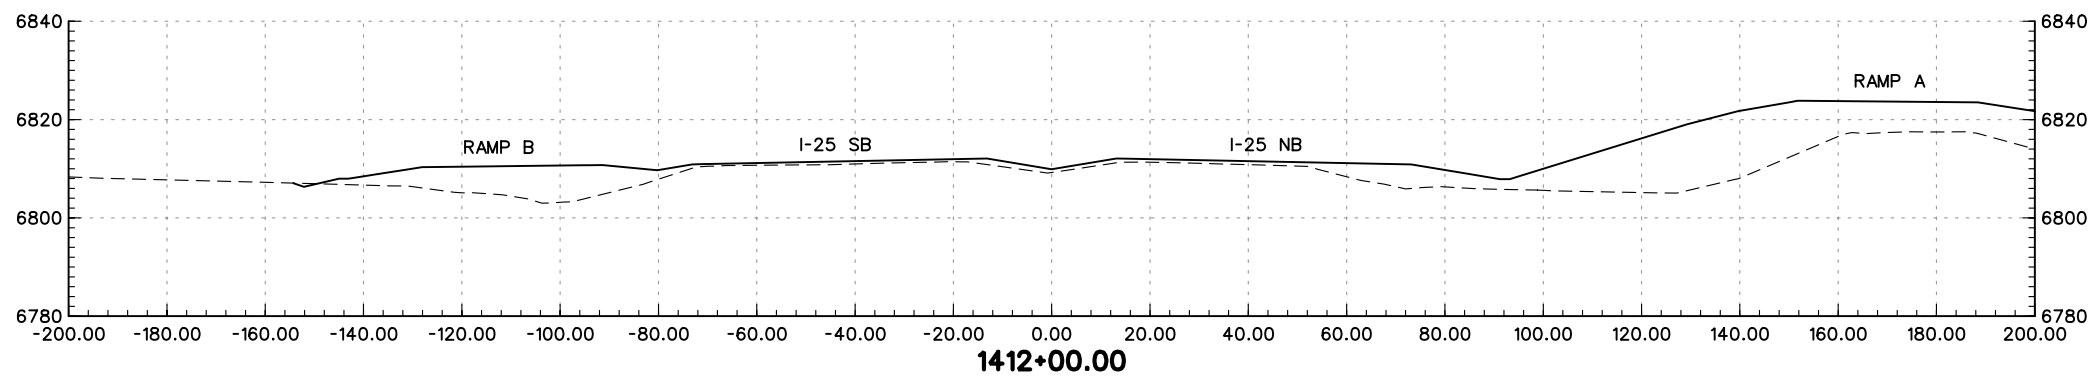
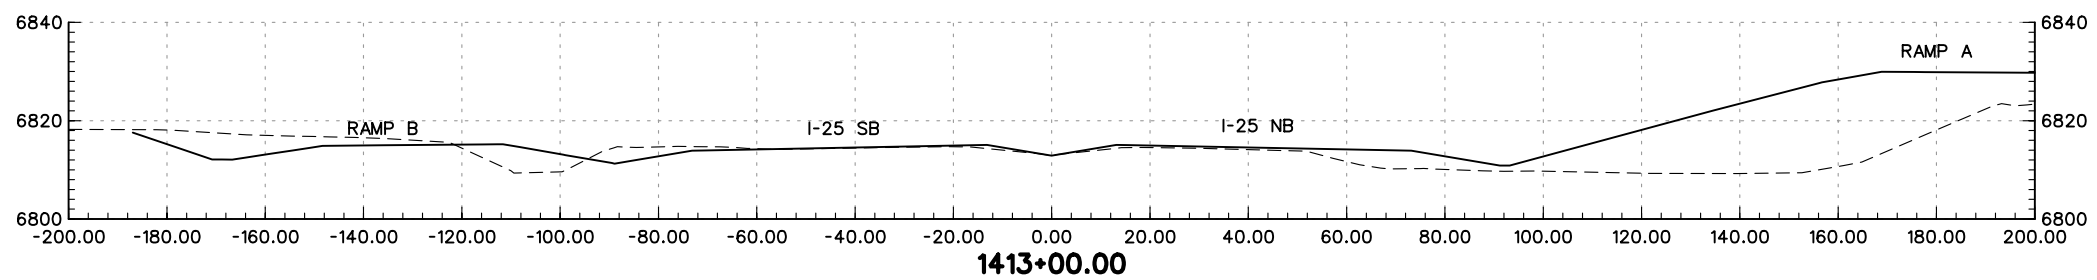
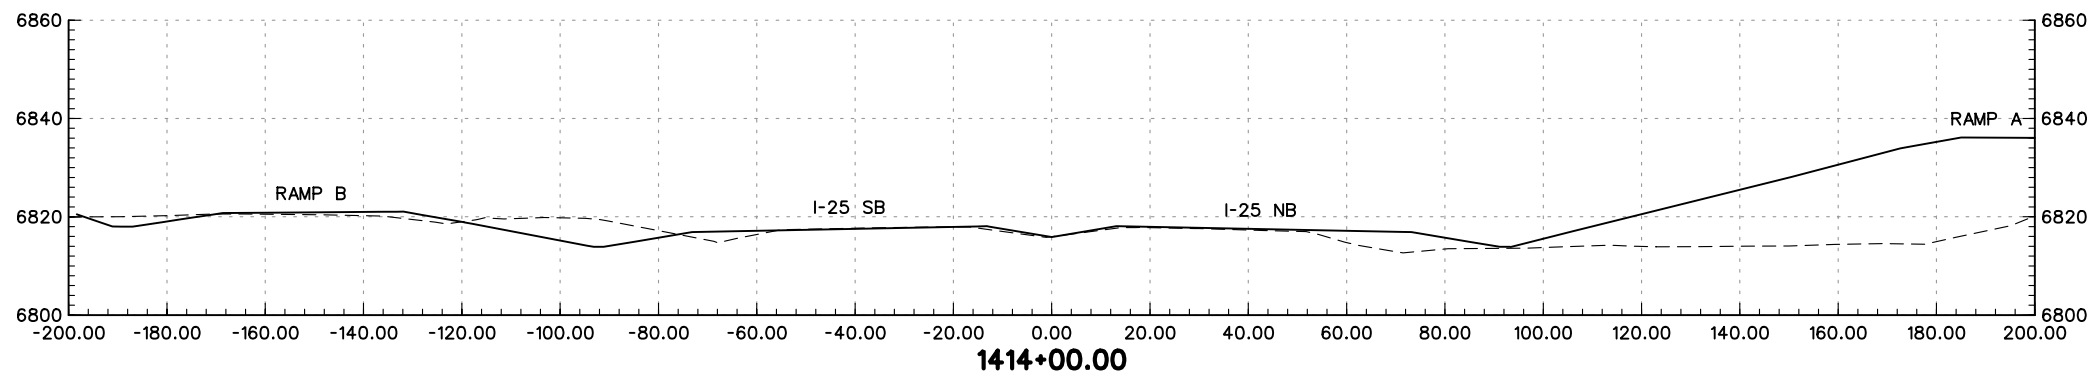
PRELIMINARY
SUBJECT TO REVISION

Computer File Information		Sheet Revisions		Colorado Department of Transportation		As Constructed		I-25 MAINLINE CROSS-SECTIONS		Project No./Code	
Creation Date:	01/27/04	Initials:	JEM							IM 252-341	
Last Modification Date:	01/29/04	Initials:	JEM							13388	
Full Path:	S:\Tranproj\ 246091-00\HwyDes\Plans\								Designer:	MAM	Structure Numbers
Drawing File Name:	rdxs25-12.dgn								Detailer:	JEM	
Scale:	Graphic								Sheet Subset:	XS	of
Units:	English										Sheet Number
				 1480 QuailLake Loop Suite A Colorado Springs, CO 80906 Phone: (719) 634-2323 Fax: (719) 227-3298		 5500 Greenwood Plaza Blvd. Suite 150 Greenwood Village, CO 80111 Phone: (303) 221-7275 Fax: (303) 221-7276					
				REGION 2		JFF					



PRELIMINARY
SUBJECT TO REVISION

Computer File Information		Sheet Revisions		Colorado Department of Transportation		As Constructed		I-25 MAINLINE CROSS-SECTIONS		Project No./Code	
Creation Date:	01/27/04 Initials: JEM	<input type="checkbox"/>		 1480 Quail Lake Loop Suite A Colorado Springs, CO 80906 Phone: (719) 634-2323 Fax: (719) 227-3298	 5500 Greenwood Plaza Blvd. Suite 150 Greenwood Village, CO 80111 Phone: (303) 221-7275 Fax: (303) 221-7276	No Revisions:		Designer: MAM		IM 252-341	
Last Modification Date:	01/29/04 Initials: JEM	<input type="checkbox"/>				Revised:		Detailer: JEM		13388	
Full Path:	S:\Tranproj\ 246091-00\HwyDes\Plans\	<input type="checkbox"/>				Void:		Structure Numbers		Sheet Number	
Drawing File Name:	rdxs25-13.dgn	<input type="checkbox"/>				Sheet Subset: XS		of			
Scale: Graphic Units: English		<input type="checkbox"/>		REGION 2 JFF							




PRELIMINARY
SUBJECT TO REVISION

Computer File Information	
Creation Date:	01/27/04 Initials: JEM
Last Modification Date:	01/29/04 Initials: JEM
Full Path:	S:\Tranproj\ 246091-00\HwyDes\Plans\
Drawing File Name:	rdxs25-14.dgn
Scale:	Graphic
Units:	English

Sheet Revisions	
<input type="checkbox"/>	
<input type="checkbox"/>	
<input type="checkbox"/>	
<input type="checkbox"/>	

Colorado Department of Transportation



1480 Quail Lake Loop
Suite A
Colorado Springs, CO 80906
Phone: (719) 634-2323
Fax: (719) 227-3298

5500 Greenwood Plaza Blvd.
Suite 150
Greenwood Village, CO 80111
Phone: (303) 221-7275
Fax: (303) 221-7276

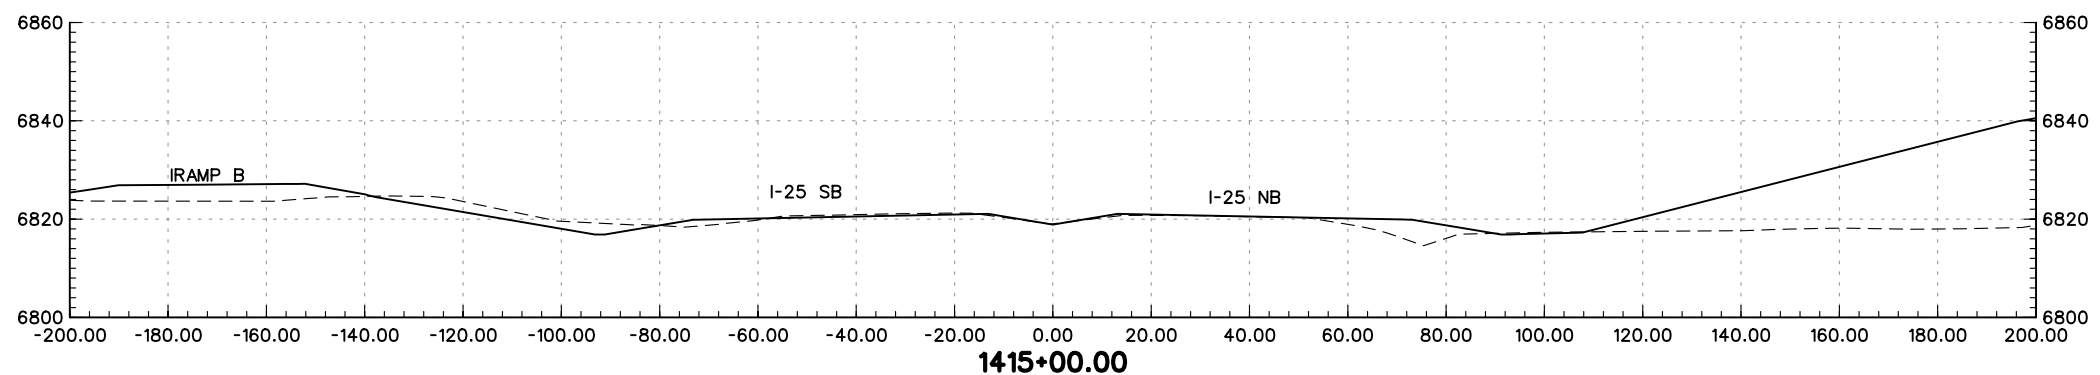
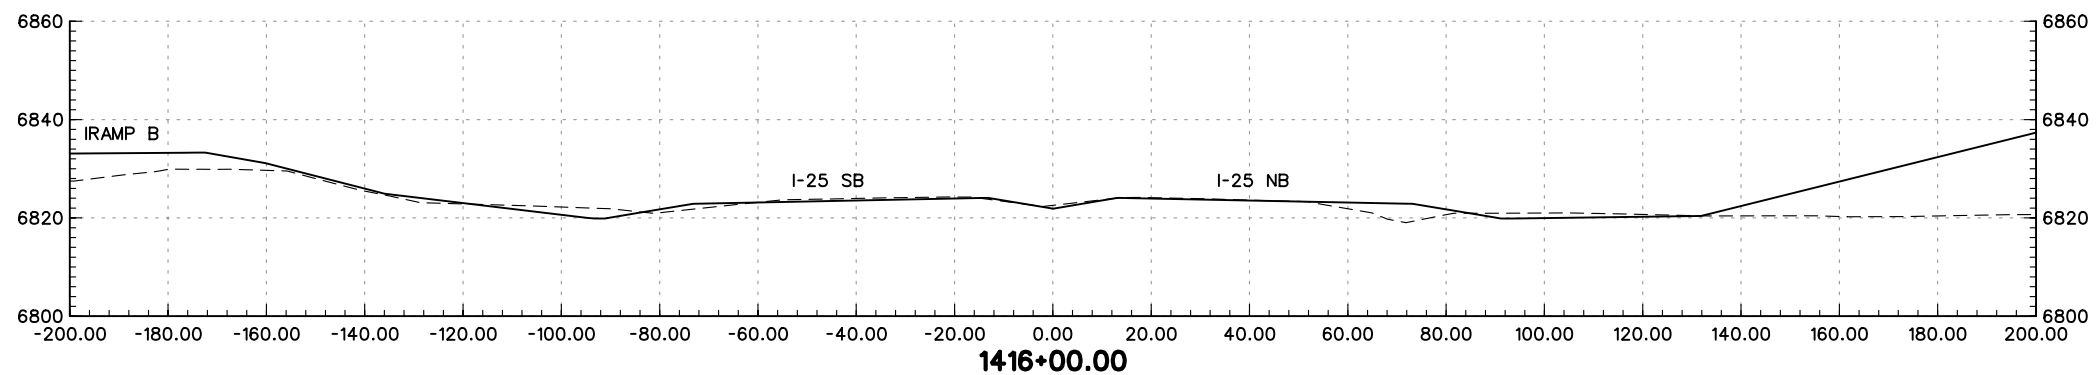
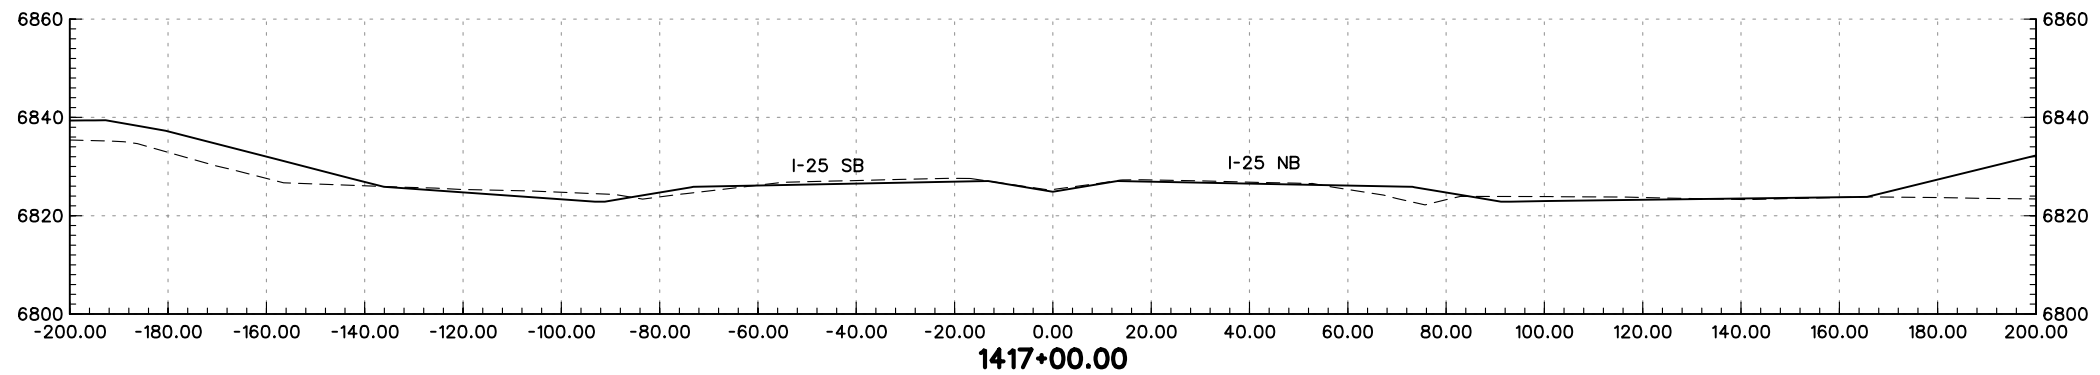
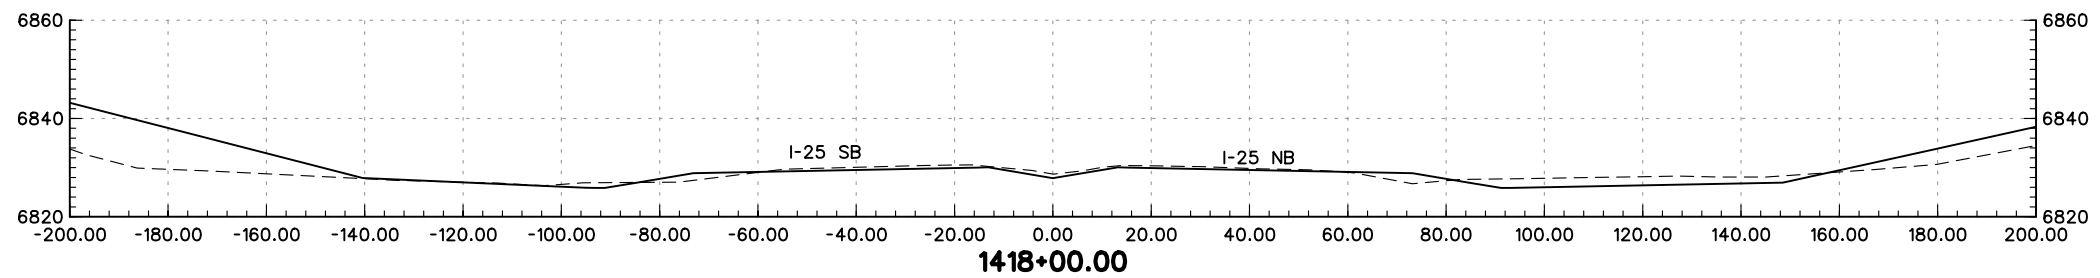
PBSJ

REGION 2 JFF

As Constructed
No Revisions:
Revised:
Void:

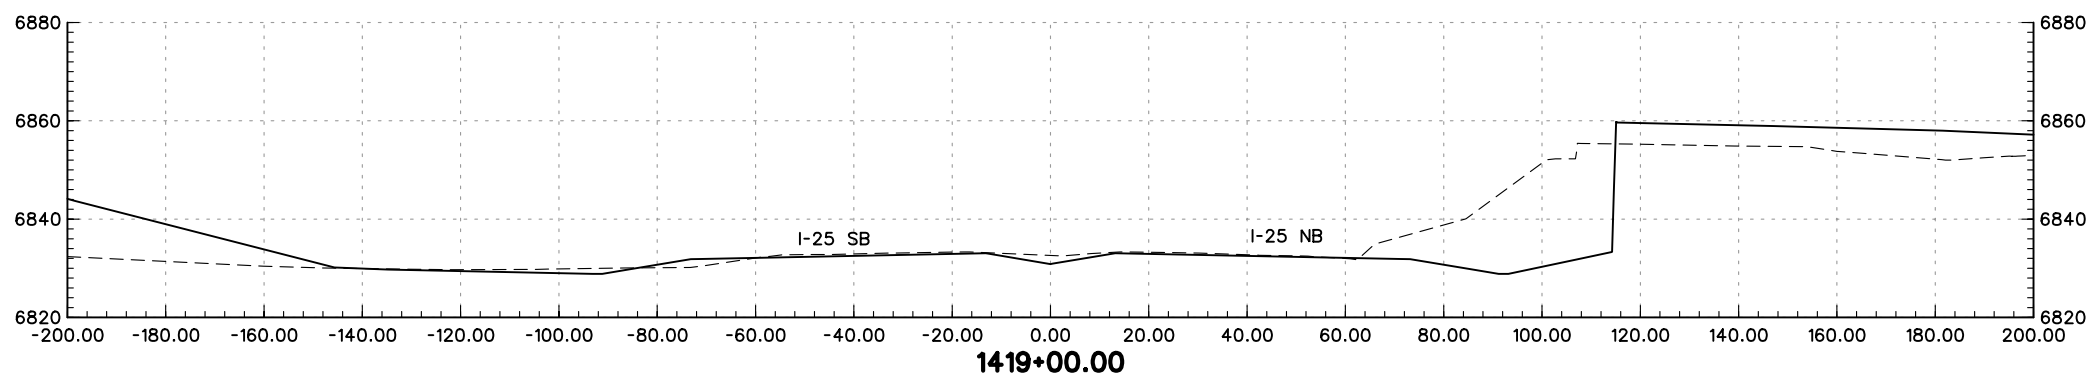
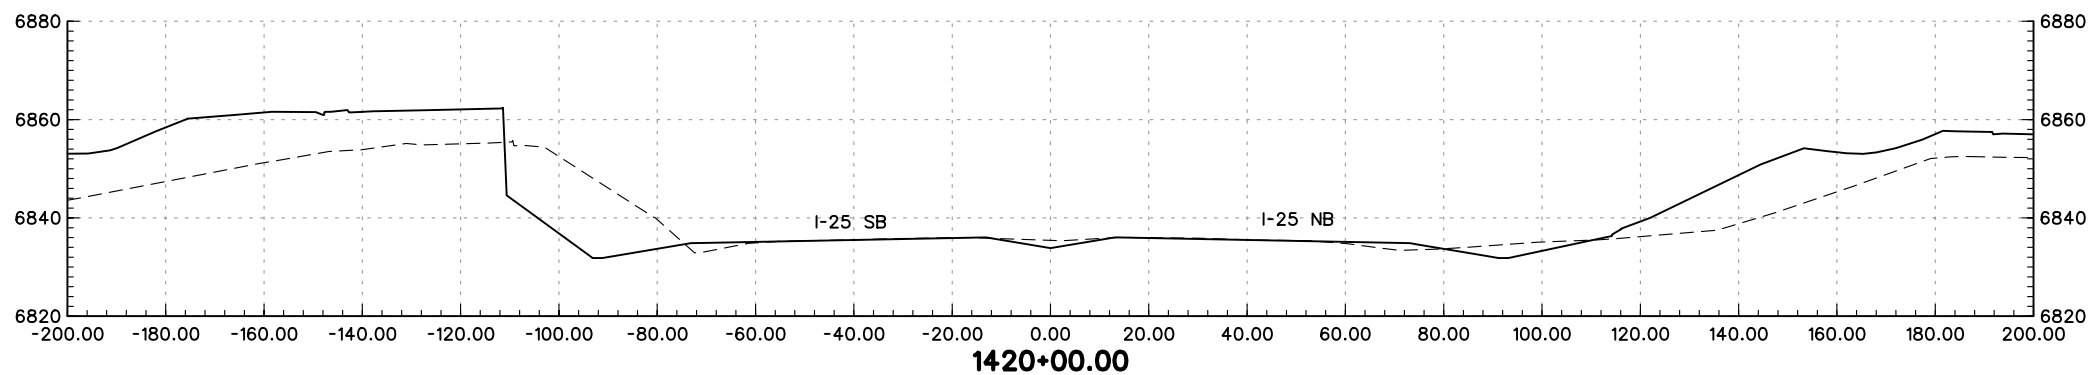
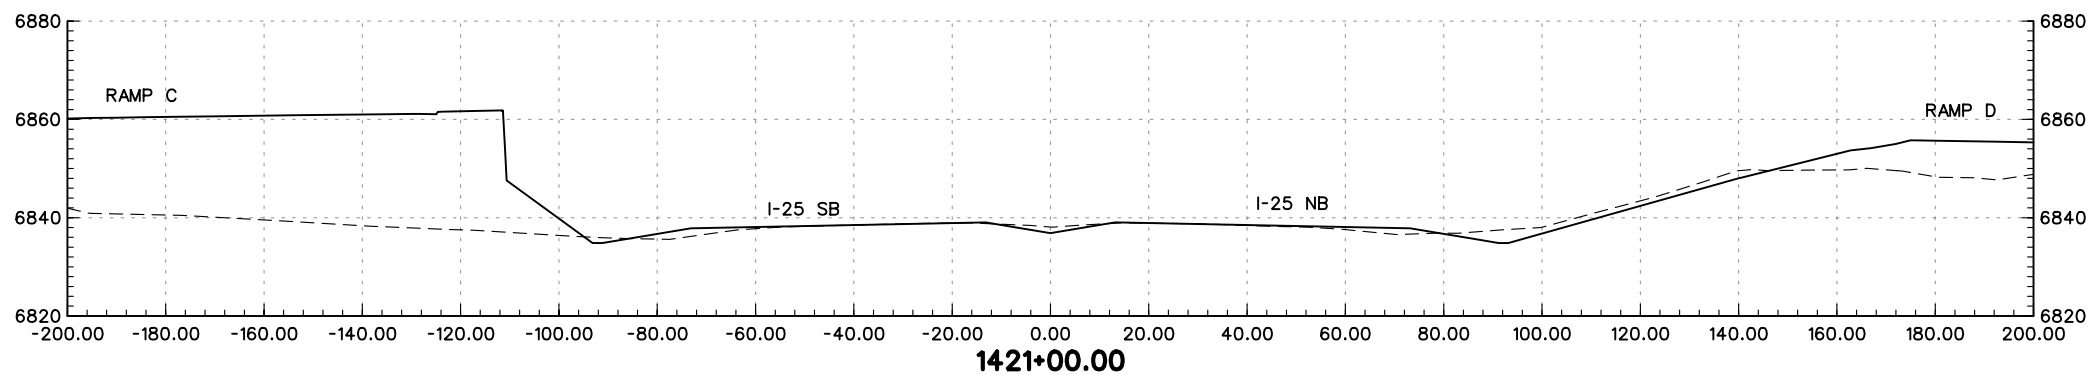
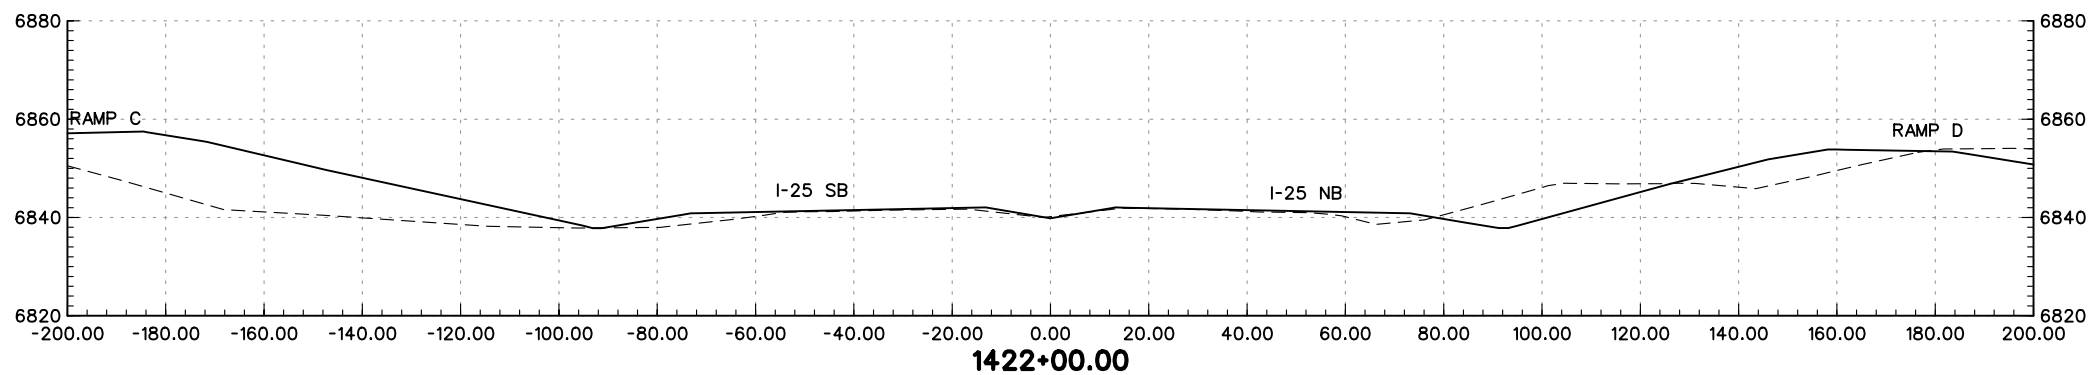
I-25 MAINLINE CROSS-SECTIONS		
Designer:	MAM	Structure Numbers
Detailer:	JEM	
Sheet Subset:	XS	of

Project No./Code
IM 252-341
13388
Sheet Number



PRELIMINARY
SUBJECT TO REVISION

Computer File Information		Sheet Revisions		Colorado Department of Transportation		As Constructed		I-25 MAINLINE CROSS-SECTIONS		Project No./Code			
Creation Date:	01/27/04 Initials: JEM	<input type="checkbox"/>		1480 Quail Lake Loop Suite A Colorado Springs, CO 80906 Phone: (719) 634-2323 Fax: (719) 227-3298	5500 Greenwood Plaza Blvd. Suite 150 Greenwood Village, CO 80111 Phone: (303) 221-7275 Fax: (303) 221-7276	No Revisions:		Designer: MAM		Structure			
Last Modification Date:	01/29/04 Initials: JEM	<input type="checkbox"/>				Revised:		Detailer: JEM		Numbers		IM 252-341	
Full Path:	S:\Tranproj\ 246091-00\HwyDes\Plans\	<input type="checkbox"/>				Void:		Sheet Subset: XS		of		13388	
Drawing File Name:	rdxs25-15.dgn	<input type="checkbox"/>				REGION 2 JFF		Sheet Subset: XS		of		Sheet Number	
Scale: Graphic Units: English		<input type="checkbox"/>											




PRELIMINARY
SUBJECT TO REVISION

Computer File Information	
Creation Date:	01/27/04 Initials: JEM
Last Modification Date:	01/29/04 Initials: JEM
Full Path:	S:\Tranproj\ 246091-00\HwyDes\Plans\
Drawing File Name:	rdxs25-16.dgn
Scale:	Graphic Units: English


Sheet Revisions	
<input type="checkbox"/>	
<input type="checkbox"/>	
<input type="checkbox"/>	
<input type="checkbox"/>	
<input type="checkbox"/>	

Colorado Department of Transportation



1480 Quail Lake Loop, Suite A, Colorado Springs, CO 80906
Phone: (719) 634-2323 Fax: (719) 227-3298

5500 Greenwood Plaza Blvd., Suite 150, Greenwood Village, CO 80111
Phone: (303) 221-7275 Fax: (303) 221-7276

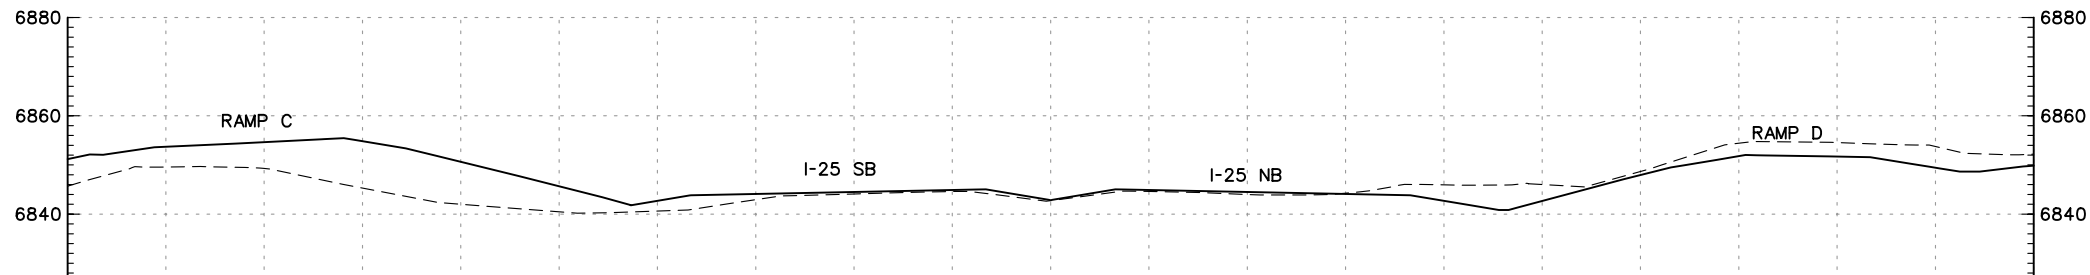
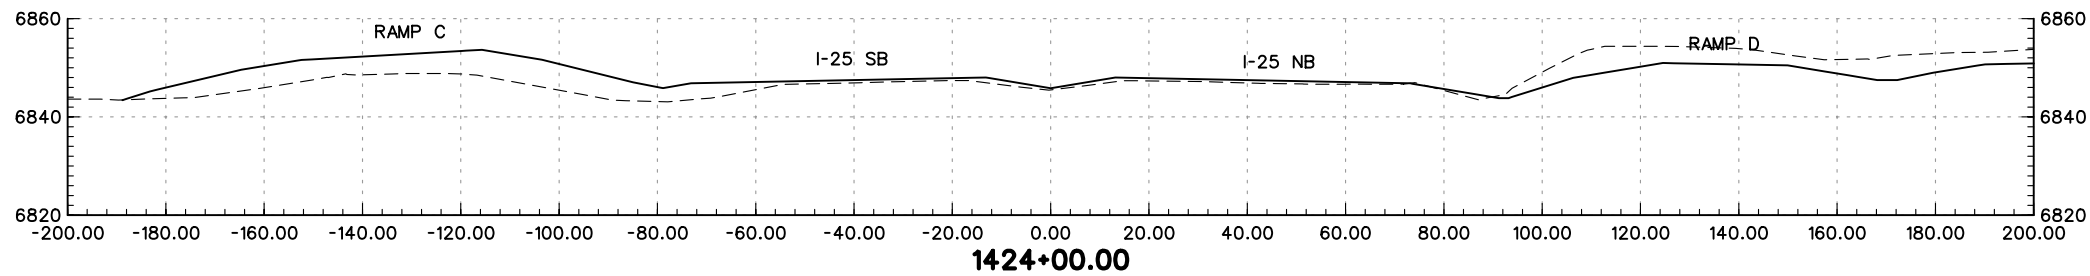
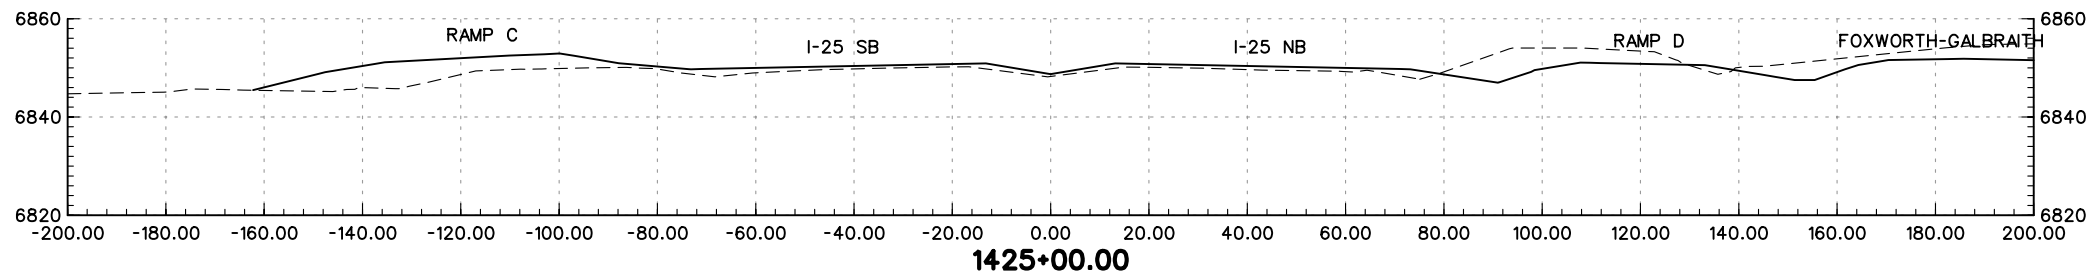
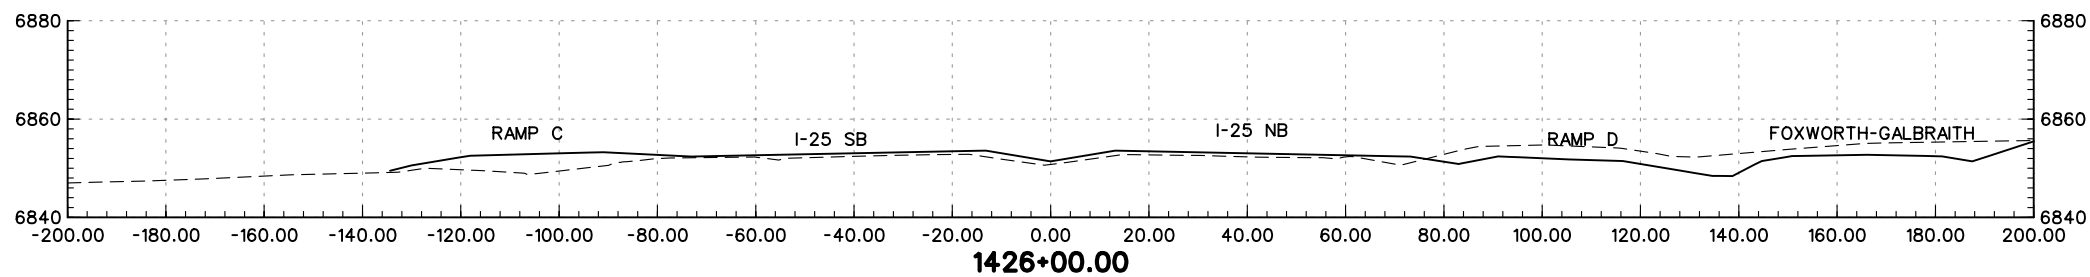
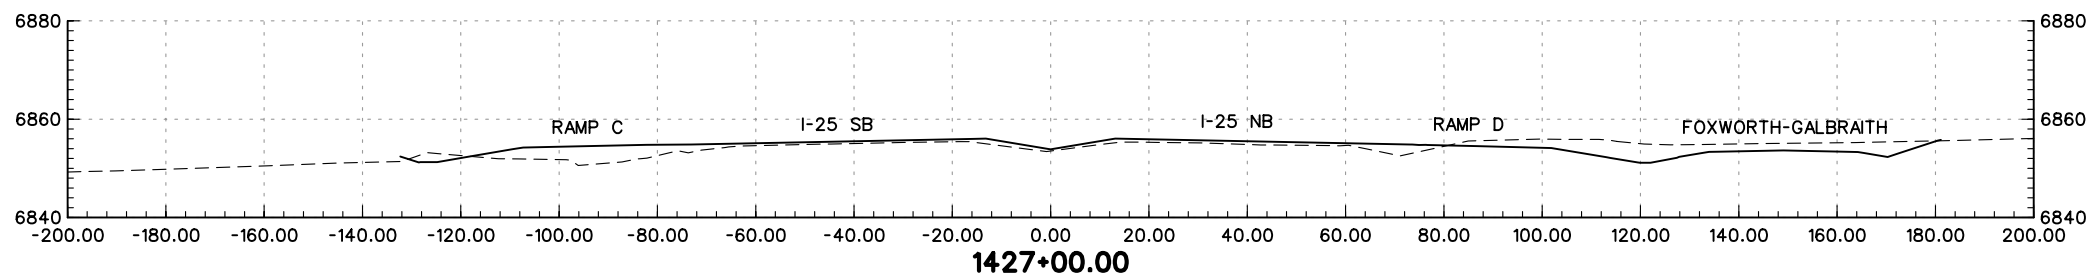


REGION 2 JFF



As Constructed
No Revisions:
Revised:
Void:

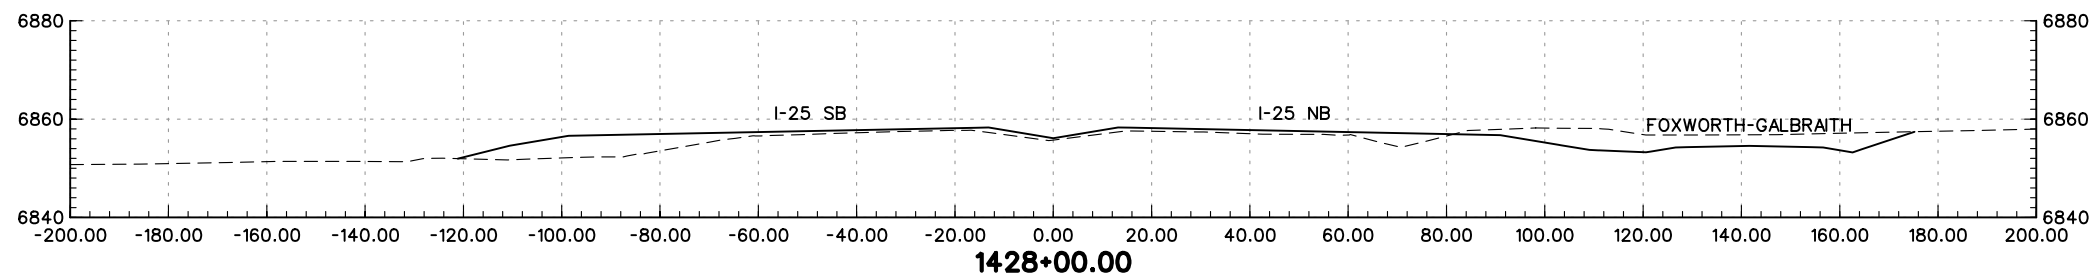
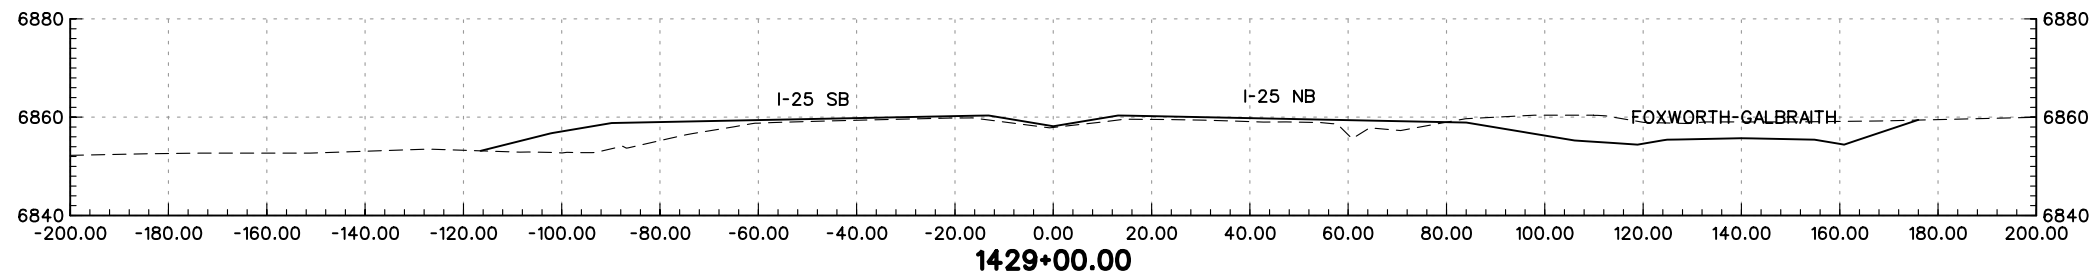
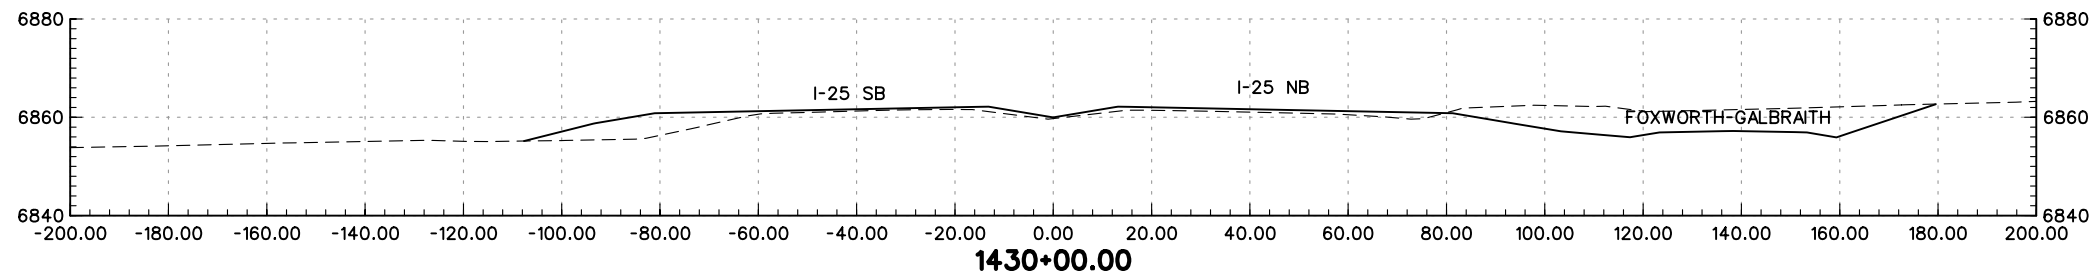
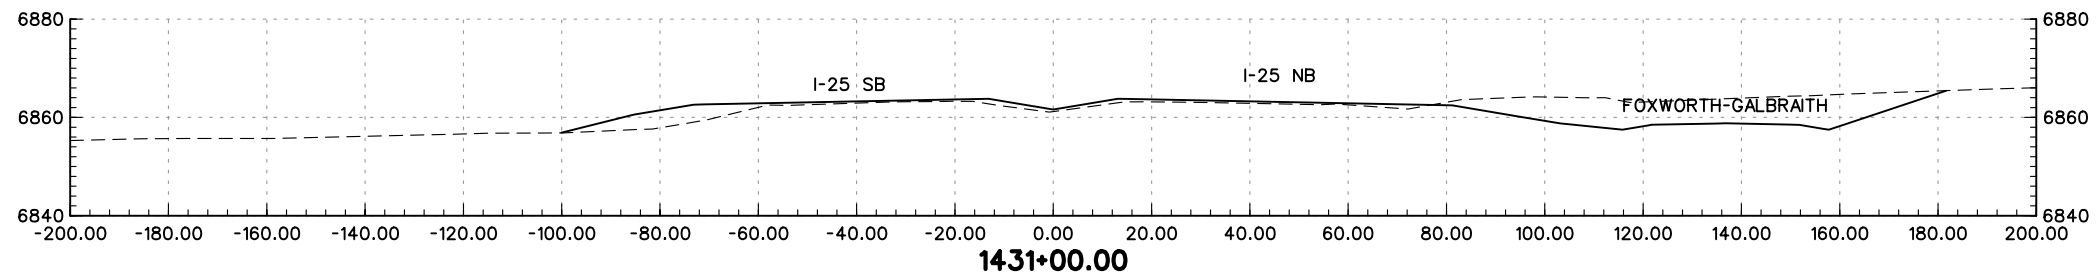
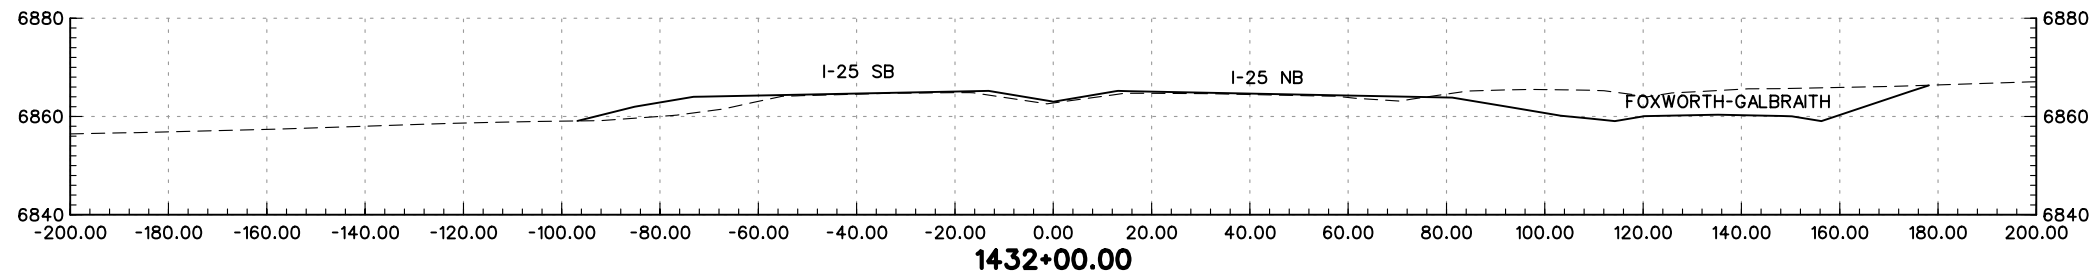
I-25 MAINLINE CROSS-SECTIONS	
Designer:	MAM
Detailer:	JEM
Sheet Subset:	XS

Project No./Code
IM 252-341
13388
Sheet Number





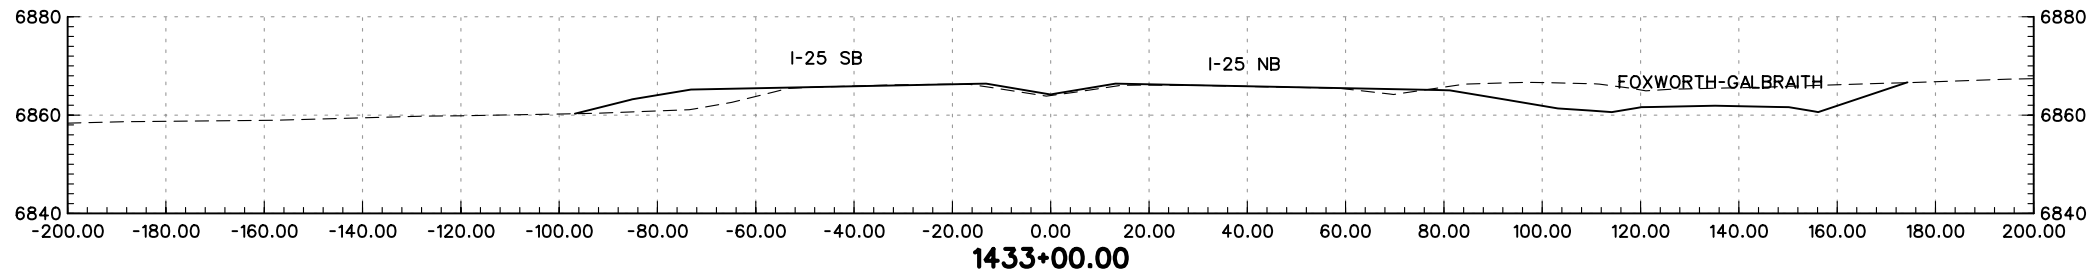
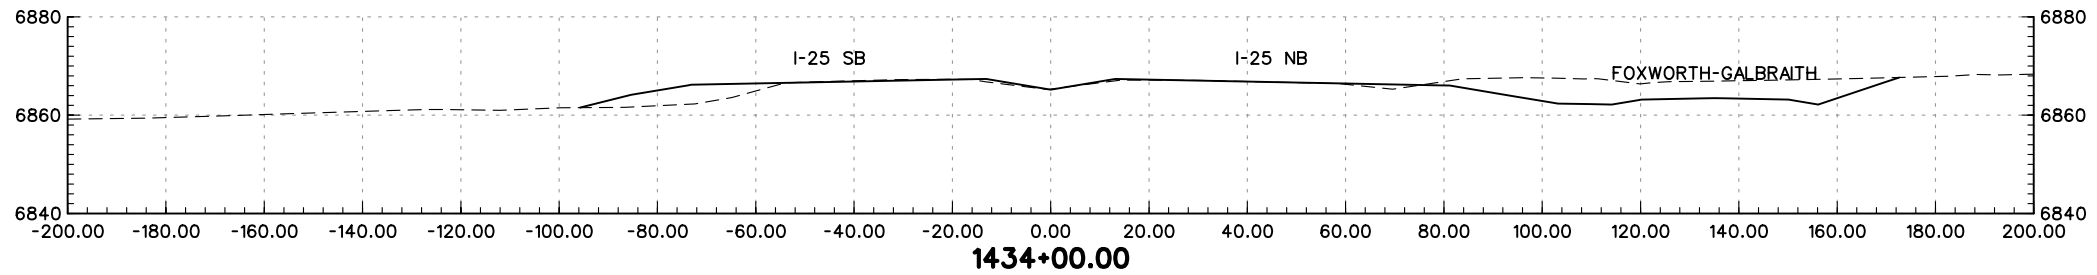
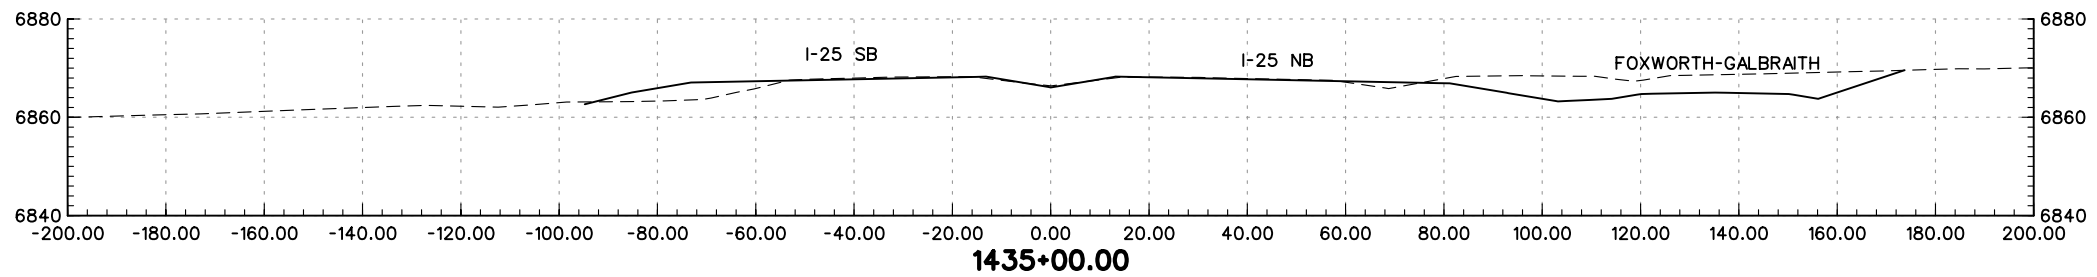
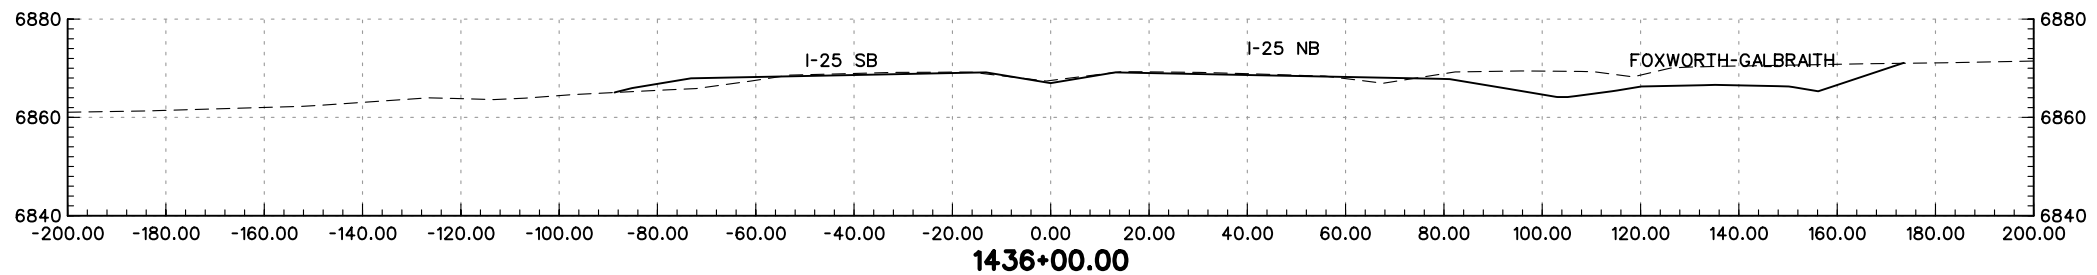
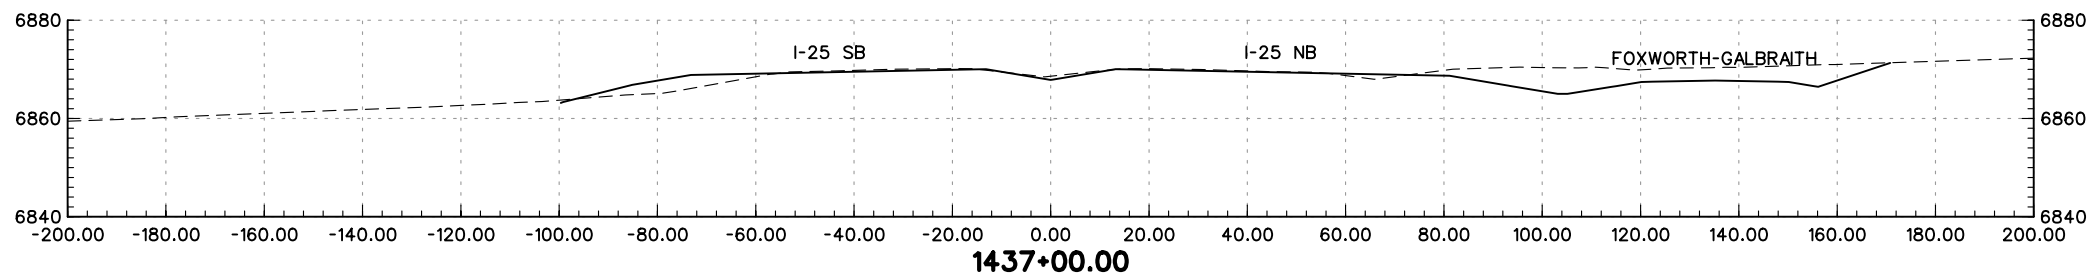
PRELIMINARY
SUBJECT TO REVISION

Computer File Information		Sheet Revisions		Colorado Department of Transportation		As Constructed		I-25 MAINLINE CROSS-SECTIONS		Project No./Code	
Creation Date:	01/27/04 Initials: JEM	<input type="checkbox"/>		 1480 Quail Lake Loop Suite A Colorado Springs, CO 80906 Phone: (719) 634-2323 Fax: (719) 227-3298	 5500 Greenwood Plaza Blvd. Suite 150 Greenwood Village, CO 80111 Phone: (303) 221-7275 Fax: (303) 221-7276	No Revisions:		Designer: MAM		IM 252-341	
Last Modification Date:	01/29/04 Initials: JEM	<input type="checkbox"/>				Revised:		Detailer: JEM		13388	
Full Path:	S:\Tranproj\ 246091-00\HwyDes\Plans\	<input type="checkbox"/>				Void:		Sheet Subset: XS		of	
Drawing File Name:	rdxs25-17.dgn	<input type="checkbox"/>				Scale: Graphic Units: English				Sheet Number	
				REGION 2 JFF							





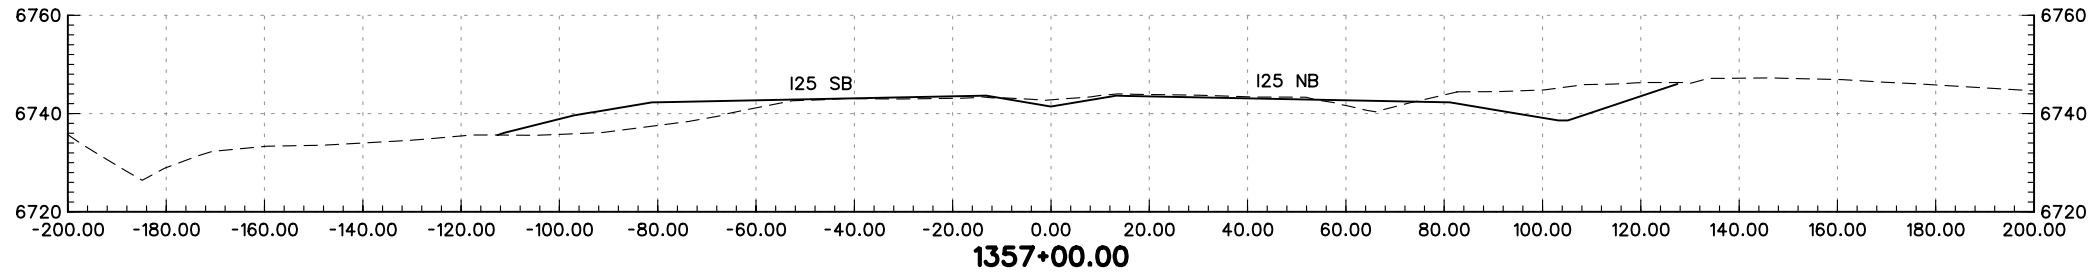
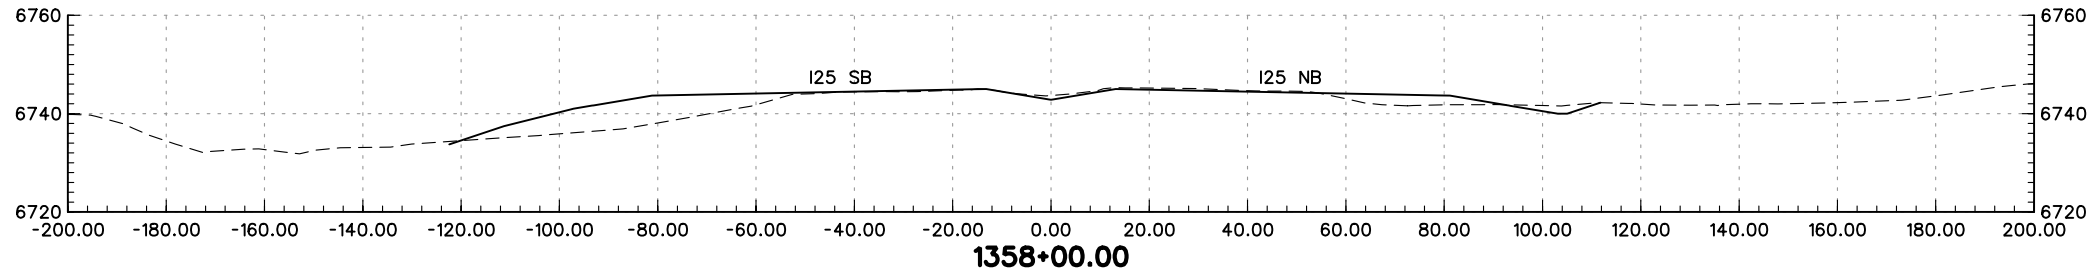
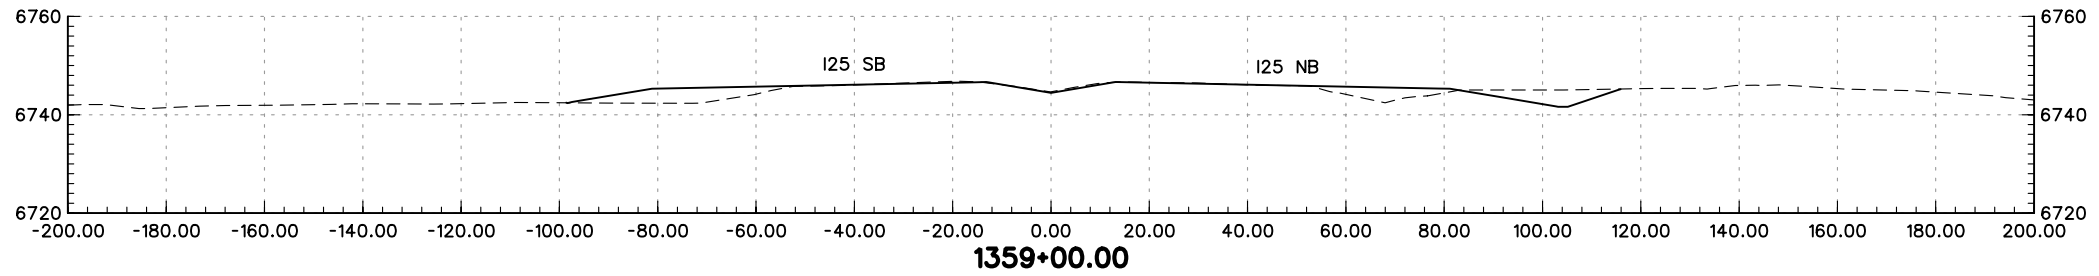
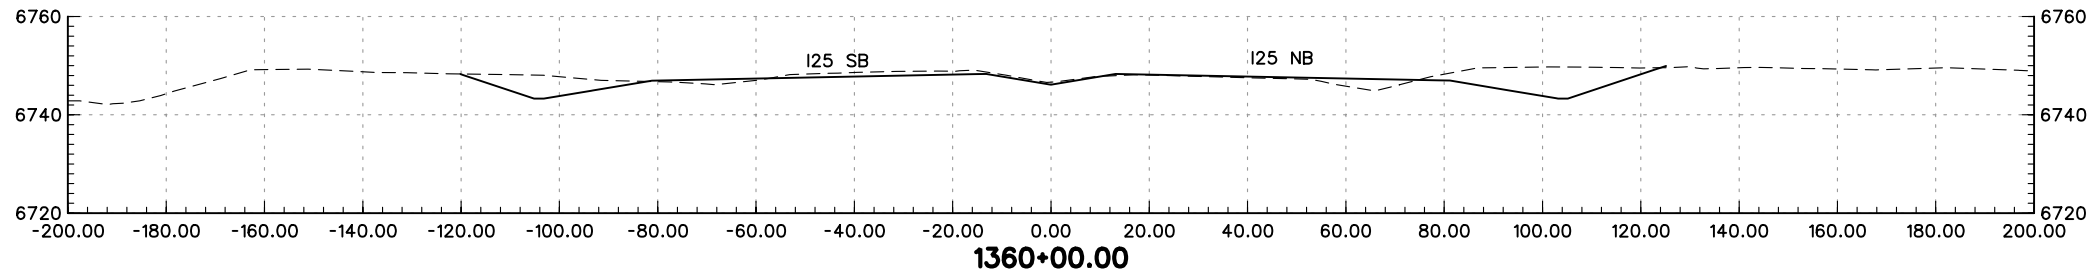
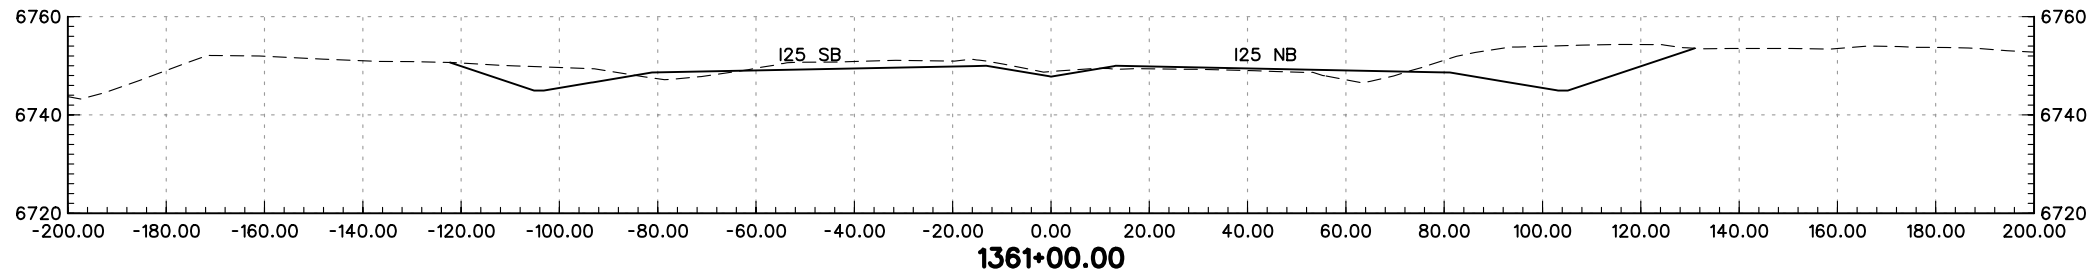
PRELIMINARY
SUBJECT TO REVISION

Computer File Information		Sheet Revisions		Colorado Department of Transportation		As Constructed		I-25 MAINLINE CROSS-SECTIONS		Project No./Code	
Creation Date:	01/27/04 Initials: JEM	<input type="checkbox"/>		 1480 Quail Lake Loop Suite A Colorado Springs, CO 80906 Phone: (719) 634-2323 Fax: (719) 227-3298	 5500 Greenwood Plaza Blvd. Suite 150 Greenwood Village, CO 80111 Phone: (303) 221-7275 Fax: (303) 221-7276	No Revisions:		Designer: MAM		IM 252-341	
Last Modification Date:	01/29/04 Initials: JEM	<input type="checkbox"/>				Revised:		Detailer: JEM		13388	
Full Path:	S:\Tranproj\ 246091-00\HwyDes\Plans\	<input type="checkbox"/>				Void:		Sheet Subset: XS		Sheet Number	
Drawing File Name:	rdxs25-18.dgn	<input type="checkbox"/>				REGION 2 JFF		of			
Scale: Graphic Units: English		<input type="checkbox"/>									





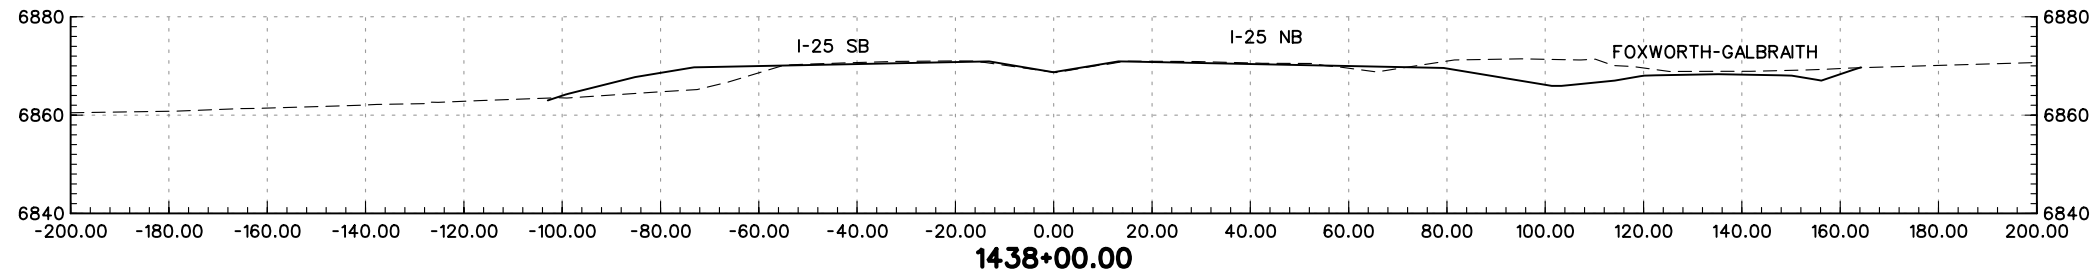
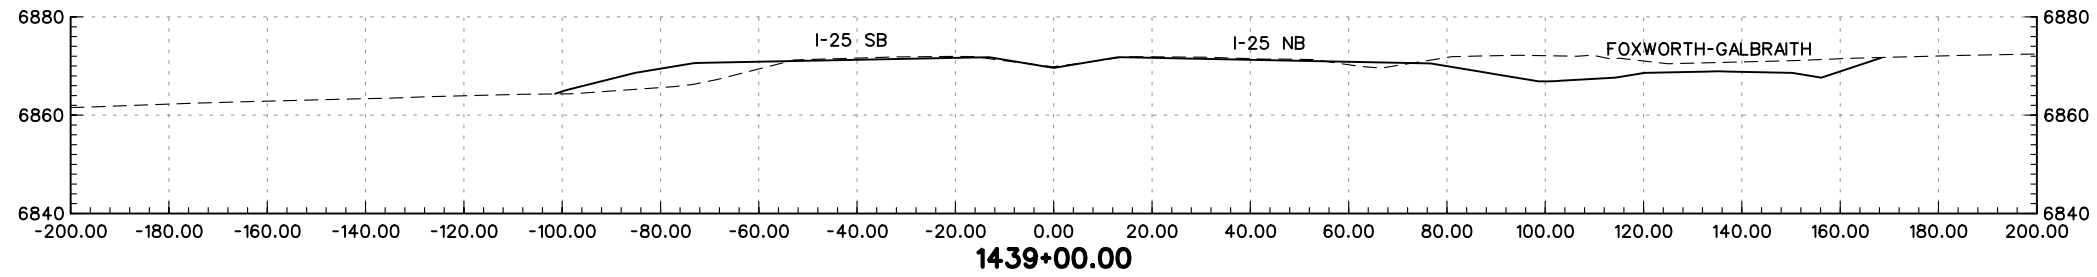
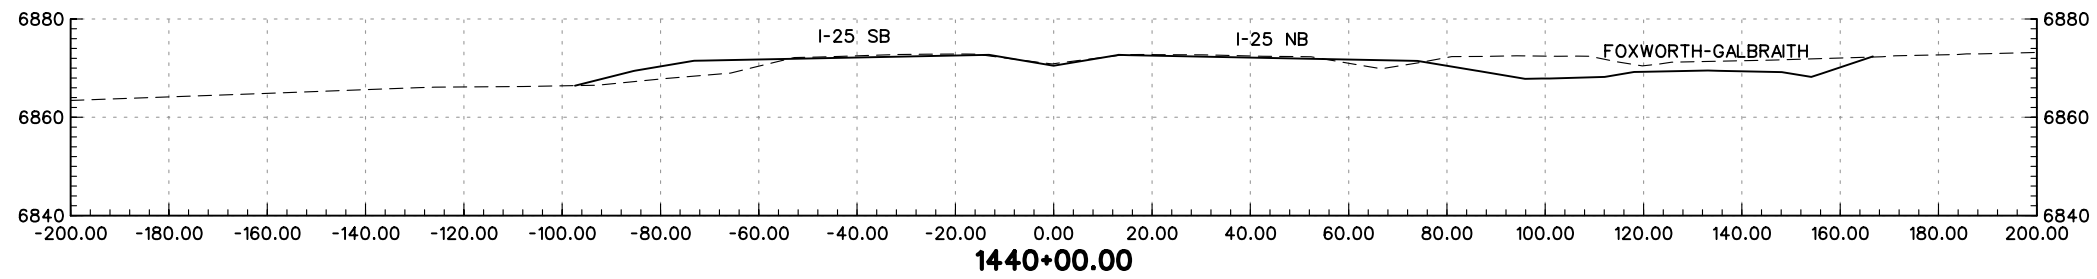
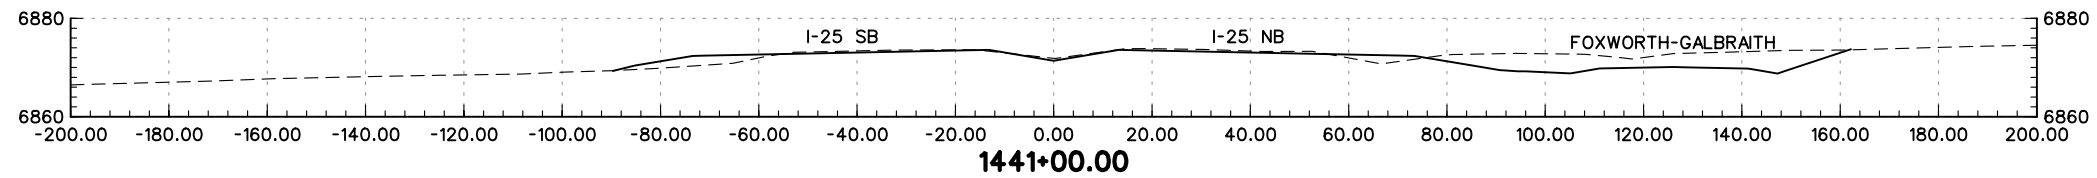
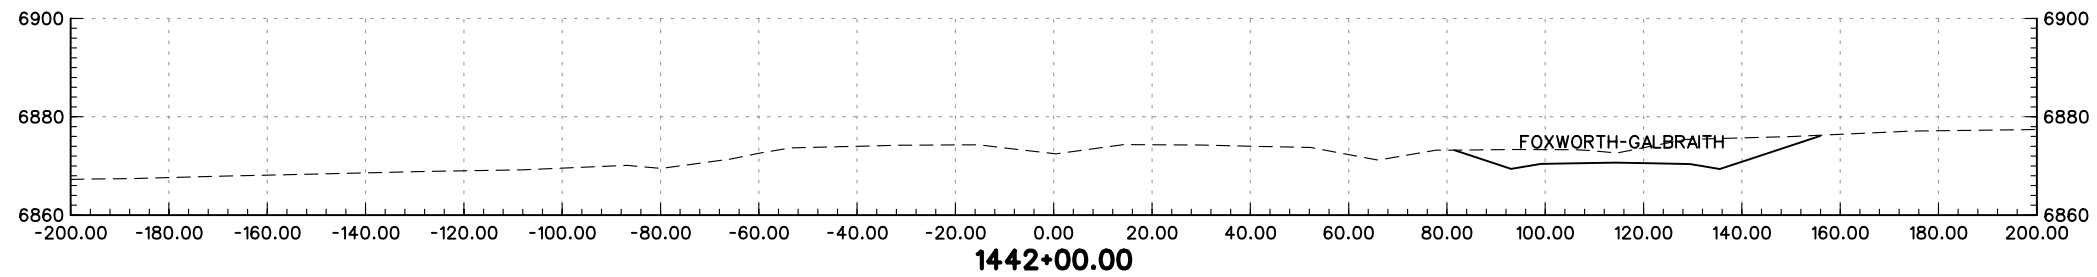
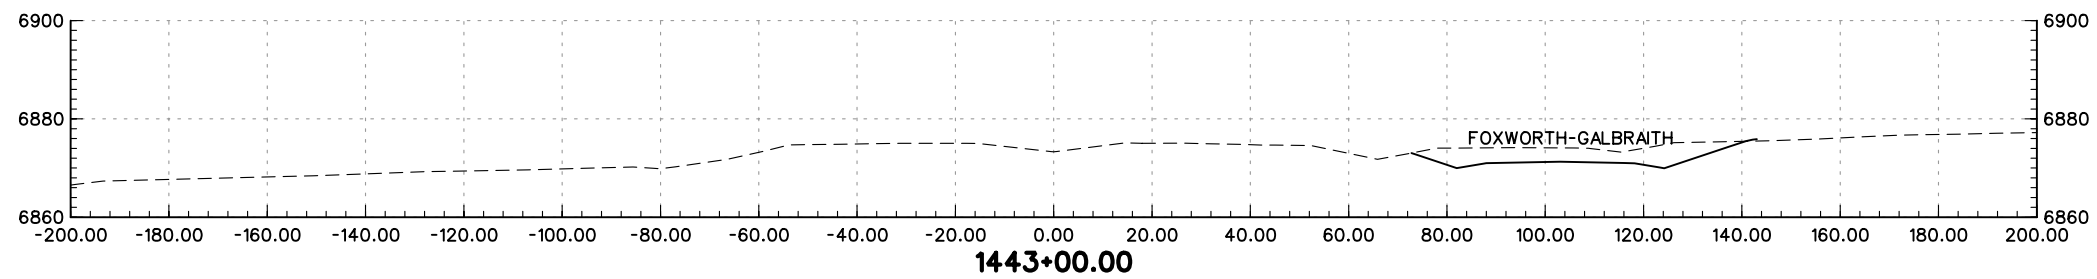
PRELIMINARY
SUBJECT TO REVISION

Computer File Information		Sheet Revisions		Colorado Department of Transportation		As Constructed		I-25 MAINLINE CROSS-SECTIONS		Project No./Code	
Creation Date:	01/27/04 Initials: JEM	<input type="checkbox"/>		 1480 Quail Lake Loop Suite A Colorado Springs, CO 80906 Phone: (719) 634-2323 Fax: (719) 227-3298	 5500 Greenwood Plaza Blvd. Suite 150 Greenwood Village, CO 80111 Phone: (303) 221-7275 Fax: (303) 221-7276	No Revisions:		Designer: MAM		IM 252-341	
Last Modification Date:	01/29/04 Initials: JEM	<input type="checkbox"/>				Revised:		Detailer: JEM		13388	
Full Path:	S:\Tranproj\ 246091-00\HwyDes\Plans\	<input type="checkbox"/>				Void:		Structure Numbers		Sheet Number	
Drawing File Name:	rdxs25-19.dgn	<input type="checkbox"/>				Sheet Subset: XS		of			
Scale: Graphic Units: English		<input type="checkbox"/>		REGION 2 JFF							





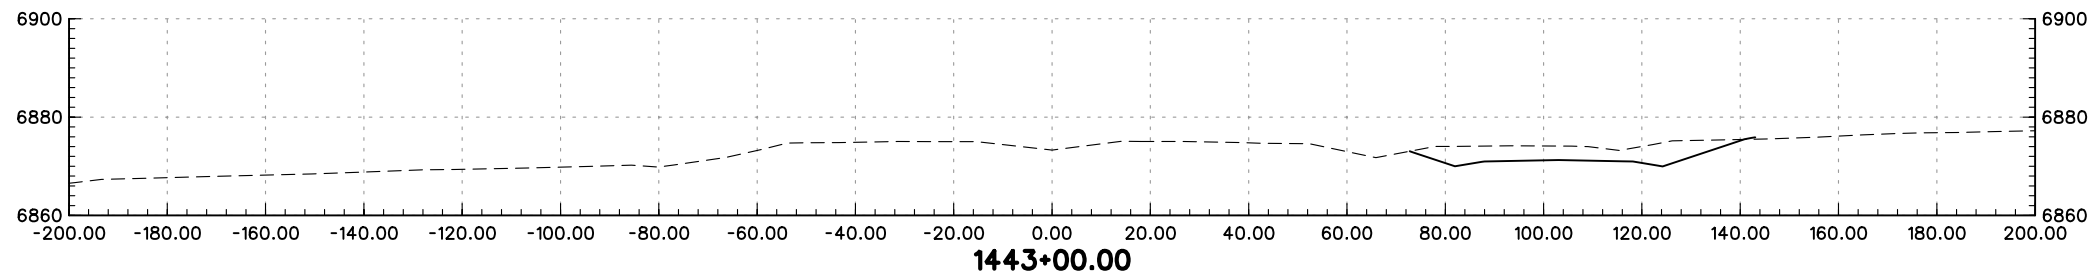
PRELIMINARY
SUBJECT TO REVISION

Computer File Information		Sheet Revisions		Colorado Department of Transportation		As Constructed		I-25 MAINLINE CROSS-SECTIONS		Project No./Code	
Creation Date:	01/27/04 Initials: JEM	<input type="checkbox"/>		 1480 Quail Lake Loop Suite A Colorado Springs, CO 80906 Phone: (719) 634-2323 Fax: (719) 227-3298	 5500 Greenwood Plaza Blvd. Suite 150 Greenwood Village, CO 80111 Phone: (303) 221-7275 Fax: (303) 221-7276	No Revisions:		Designer: MAM		IM 252-341	
Last Modification Date:	01/29/04 Initials: JEM	<input type="checkbox"/>				Revised:		Detailer: JEM		13388	
Full Path:	S:\Tranproj\ 246091-00\HwyDes\Plans\	<input type="checkbox"/>				Void:		Sheet Subset: XS		of	
Drawing File Name:	rdxs25-02.dgn	<input type="checkbox"/>				REGION 2 JFF				Sheet Number	
Scale: Graphic Units: English		<input type="checkbox"/>									





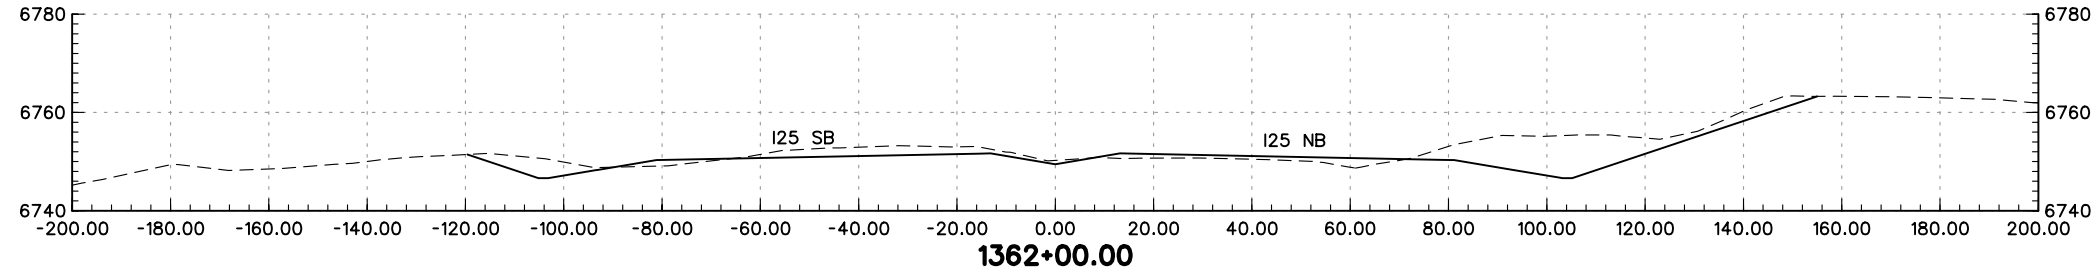
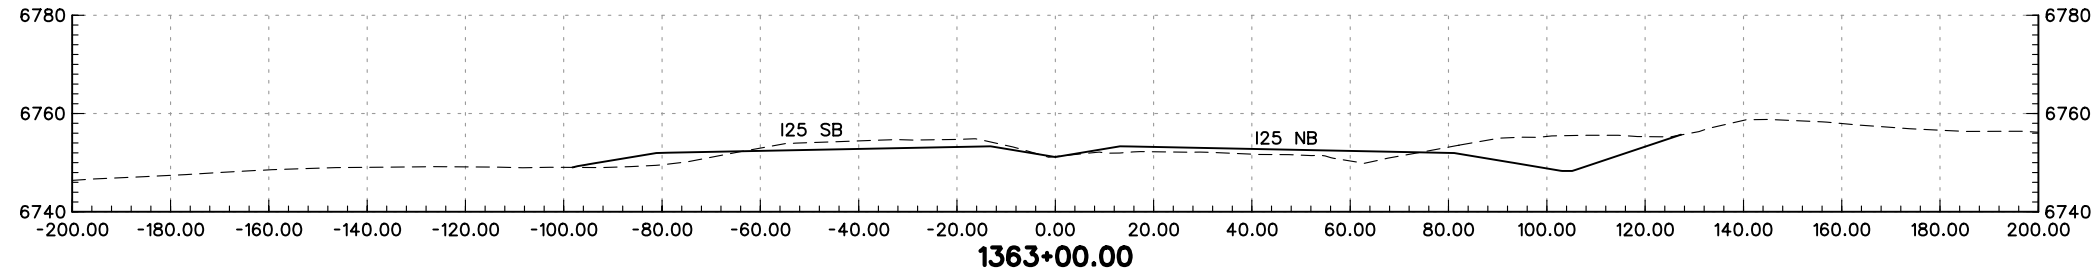
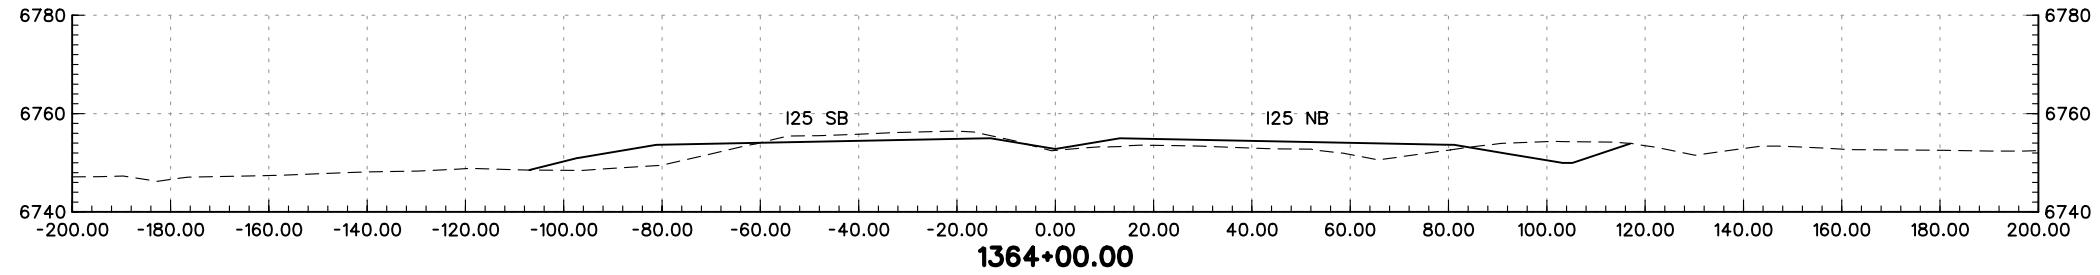
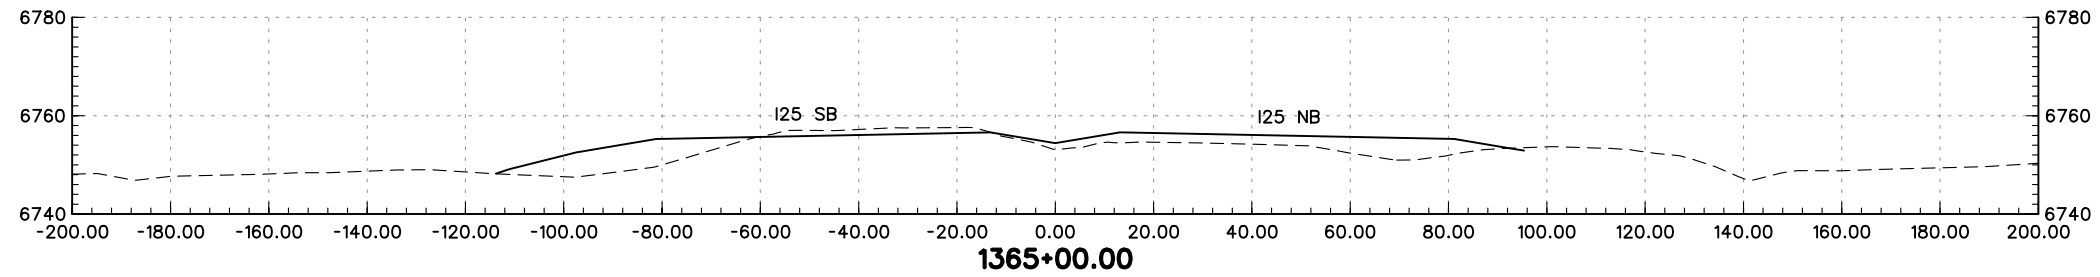
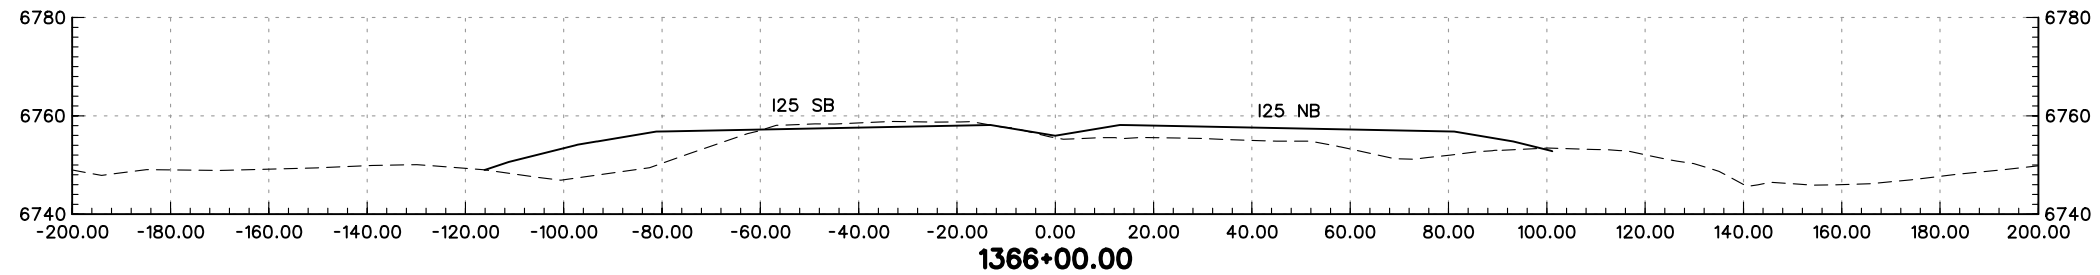
PRELIMINARY
SUBJECT TO REVISION

Computer File Information		Sheet Revisions		Colorado Department of Transportation		As Constructed		I-25 MAINLINE CROSS-SECTIONS		Project No./Code	
Creation Date:	01/27/04 Initials: JEM			 1480 Quail Lake Loop Suite A Colorado Springs, CO 80906 Phone: (719) 634-2323 Fax: (719) 227-3298	 5500 Greenwood Plaza Blvd. Suite 150 Greenwood Village, CO 80111 Phone: (303) 221-7275 Fax: (303) 221-7276	No Revisions:		Designer: MAM		IM 252-341	
Last Modification Date:	01/29/04 Initials: JEM					Revised:		Detailer: JEM		13388	
Full Path:	S:\Tranproj\ 246091-00\HwyDes\Plans\					Void:		Sheet Subset: XS		Sheet Number	
Drawing File Name:	rdxs25-20.dgn					REGION 2 JFF		of			
Scale: Graphic Units: English											



PRELIMINARY
SUBJECT TO REVISION

Computer File Information		Sheet Revisions		Colorado Department of Transportation		As Constructed		I-25 MAINLINE CROSS-SECTIONS		Project No./Code	
Creation Date:	01/27/04 Initials: JEM	<input type="checkbox"/>		 1480 Quail Lake Loop Suite A Colorado Springs, CO 80906 Phone: (719) 634-2323 Fax: (719) 227-3298	 5500 Greenwood Plaza Blvd. Suite 150 Greenwood Village, CO 80111 Phone: (303) 221-7275 Fax: (303) 221-7276	No Revisions:		Designer: MAM		IM 252-341	
Last Modification Date:	01/29/04 Initials: JEM	<input type="checkbox"/>				Revised:		Detailer: JEM		13388	
Full Path:	S:\Tranproj\ 246091-00\HwyDes\Plans\	<input type="checkbox"/>				Void:		Structure Numbers		Sheet Number	
Drawing File Name:	rdxs25-21.dgn	<input type="checkbox"/>				REGION 2 JFF		Sheet Subset: XS		of	
Scale: Graphic Units: English		<input type="checkbox"/>									




PRELIMINARY
SUBJECT TO REVISION

Computer File Information	
Creation Date:	01/27/04 Initials: JEM
Last Modification Date:	01/29/04 Initials: JEM
Full Path:	S:\Tranproj\ 246091-00\HwyDes\Plans\
Drawing File Name:	rdxs25-03.dgn
Scale:	Graphic
Units:	English


Sheet Revisions	
<input type="checkbox"/>	
<input type="checkbox"/>	
<input type="checkbox"/>	
<input type="checkbox"/>	
<input type="checkbox"/>	

Colorado Department of Transportation



1480 Quail Lake Loop
Suite A
Colorado Springs, CO 80906
Phone: (719) 634-2323
Fax: (719) 227-3298

5500 Greenwood Plaza Blvd.
Suite 150
Greenwood Village, CO 80111
Phone: (303) 221-7275
Fax: (303) 221-7276

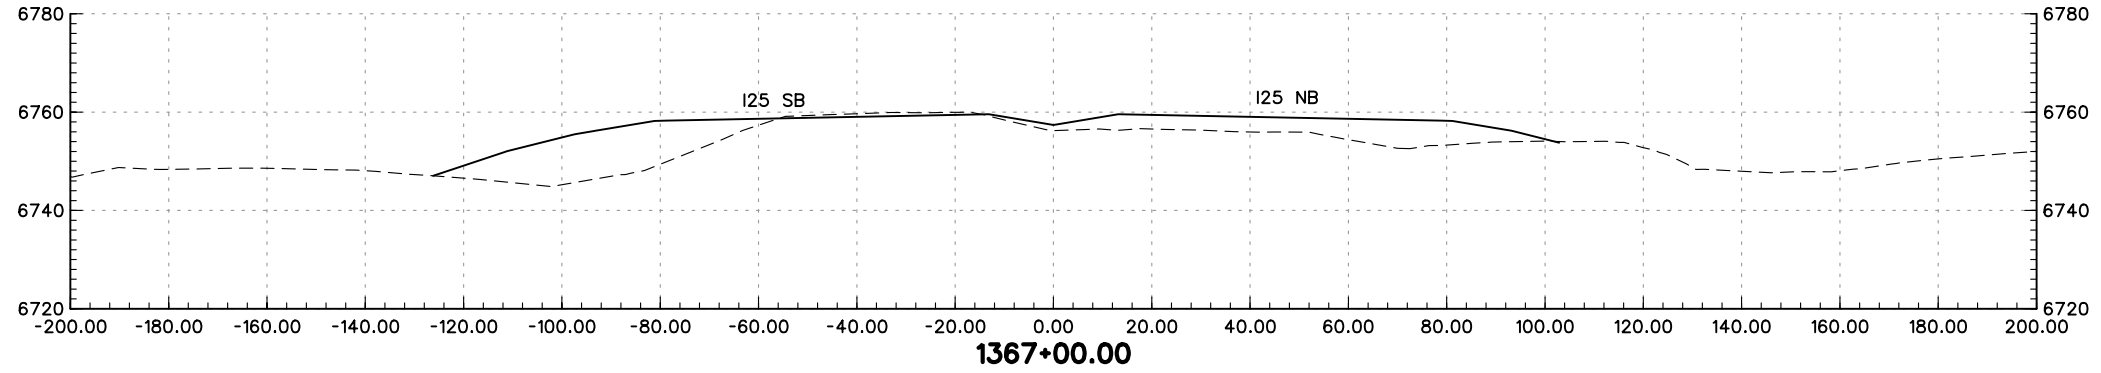
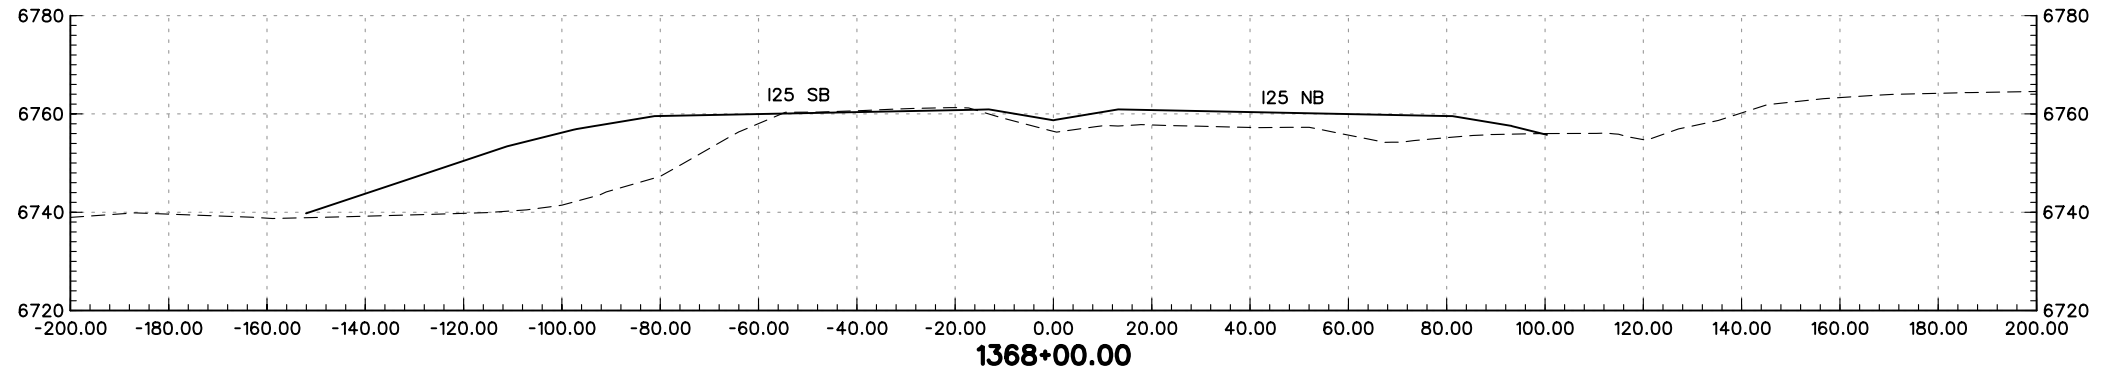
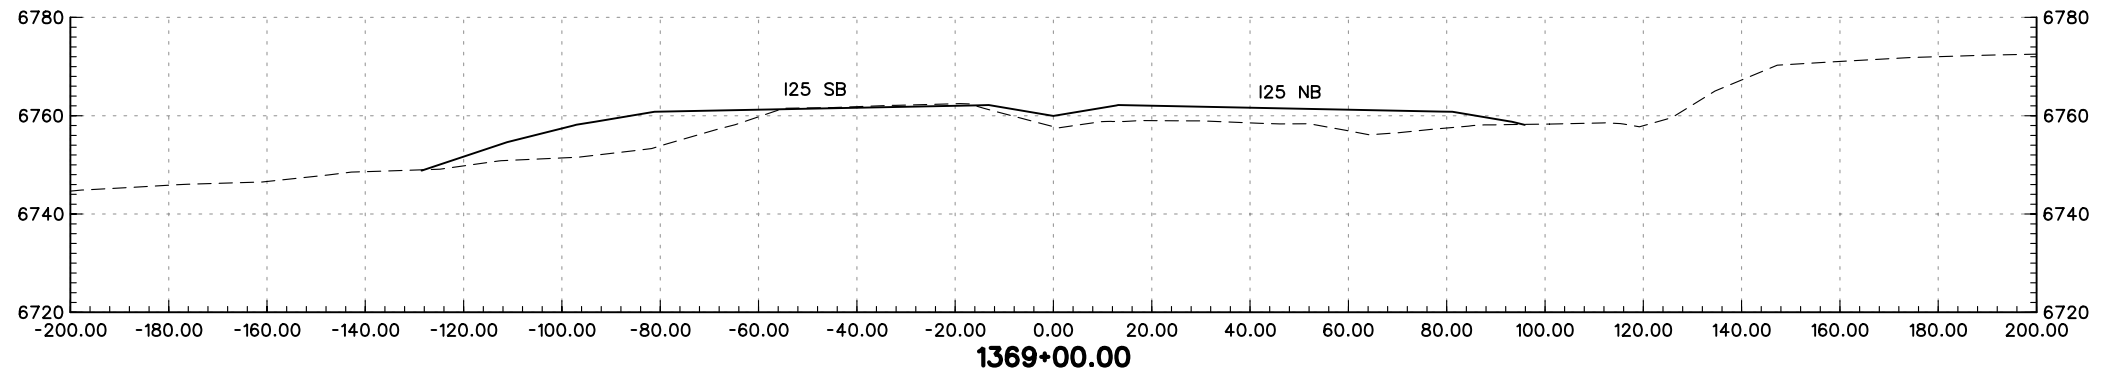
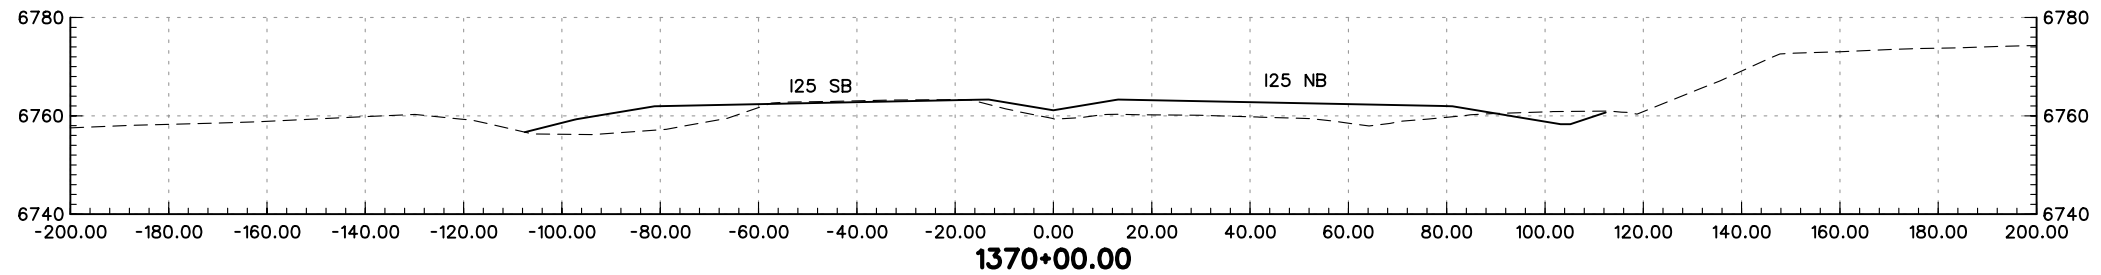


REGION 2 JFF



As Constructed
No Revisions:
Revised:
Void:

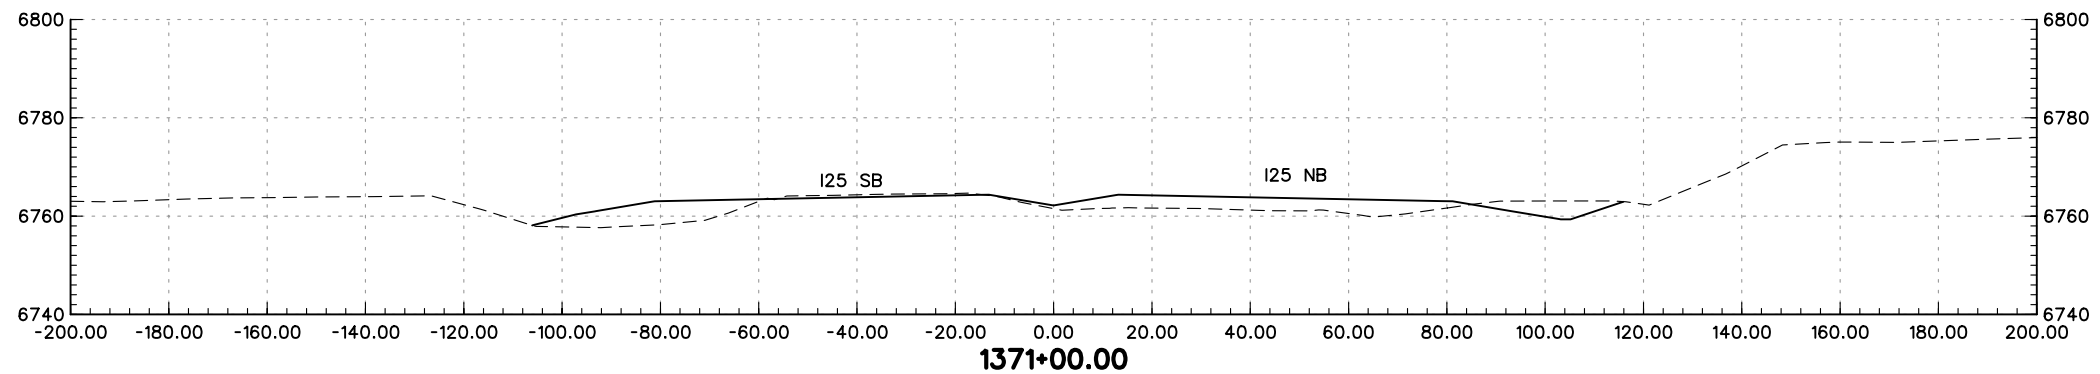
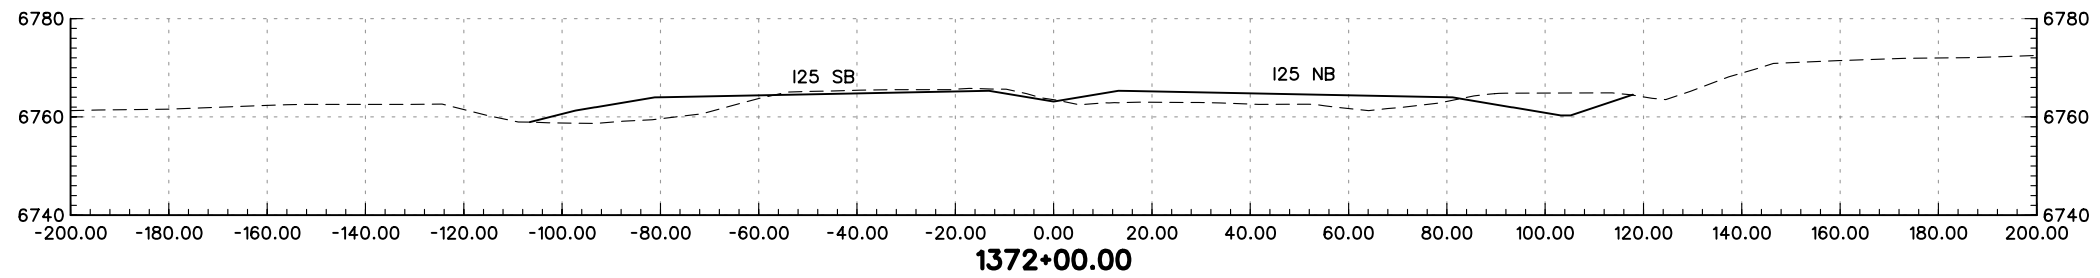
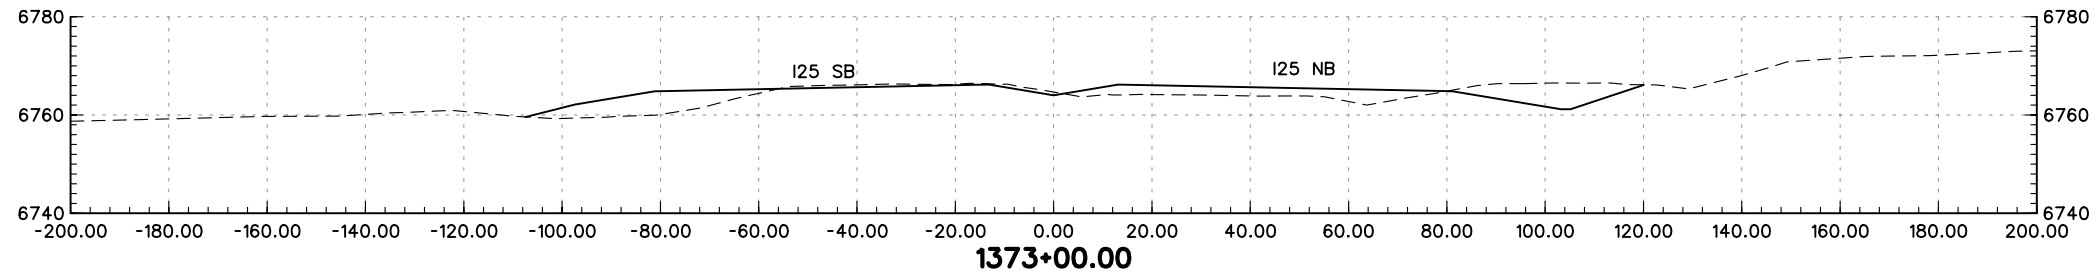
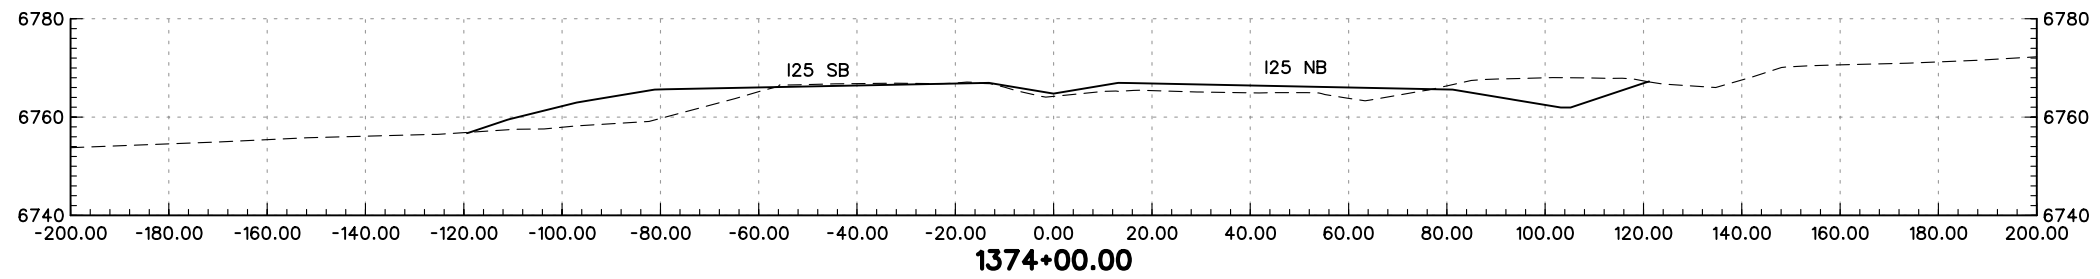
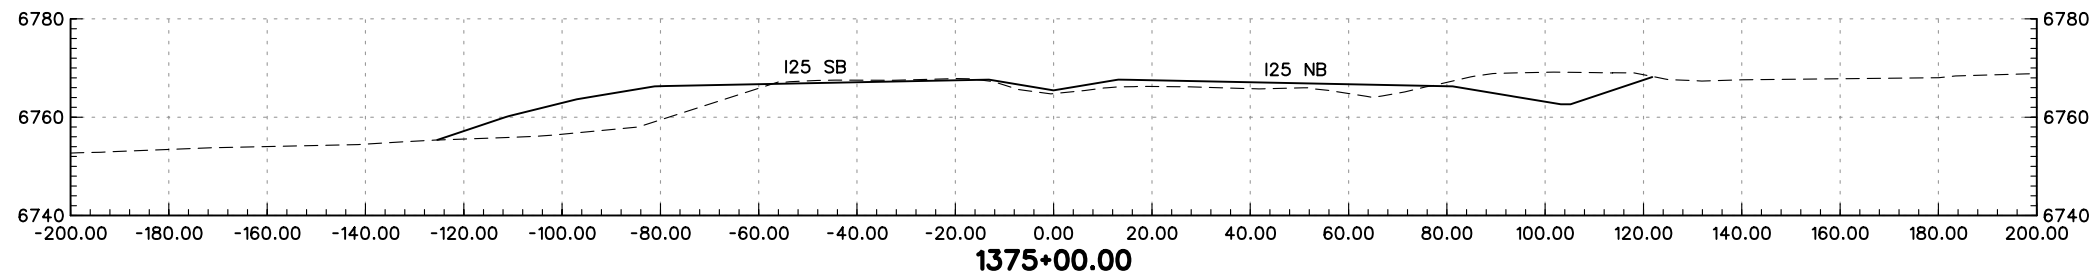
I-25 MAINLINE CROSS-SECTIONS		
Designer:	MAM	Structure Numbers
Detailer:	JEM	
Sheet Subset:	XS	of

Project No./Code
IM 252-341
13388
Sheet Number





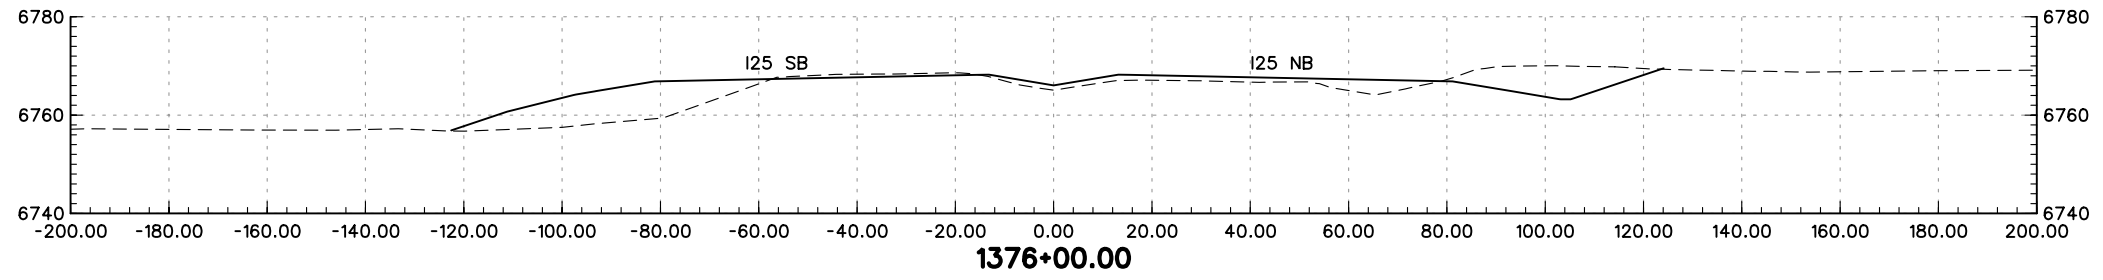
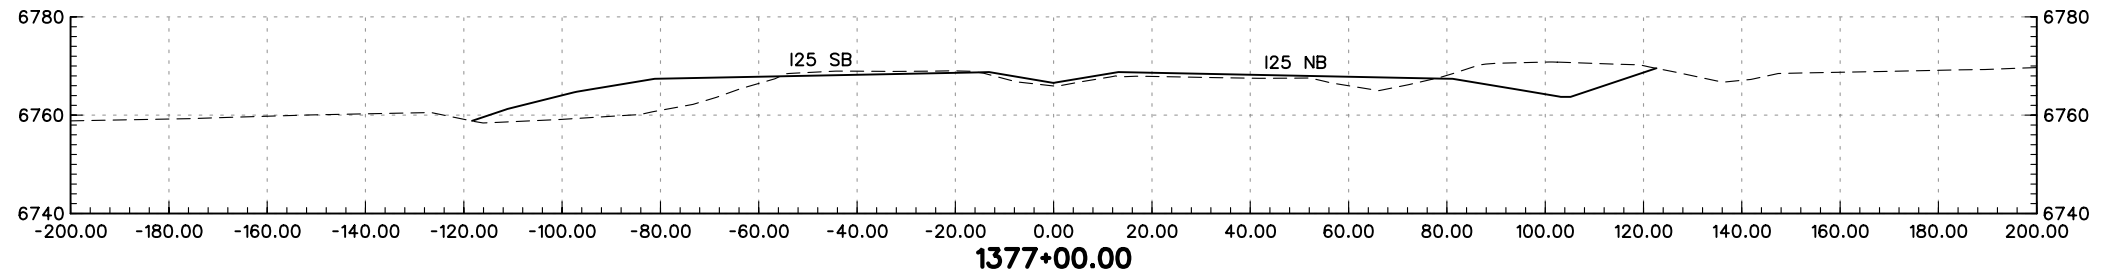
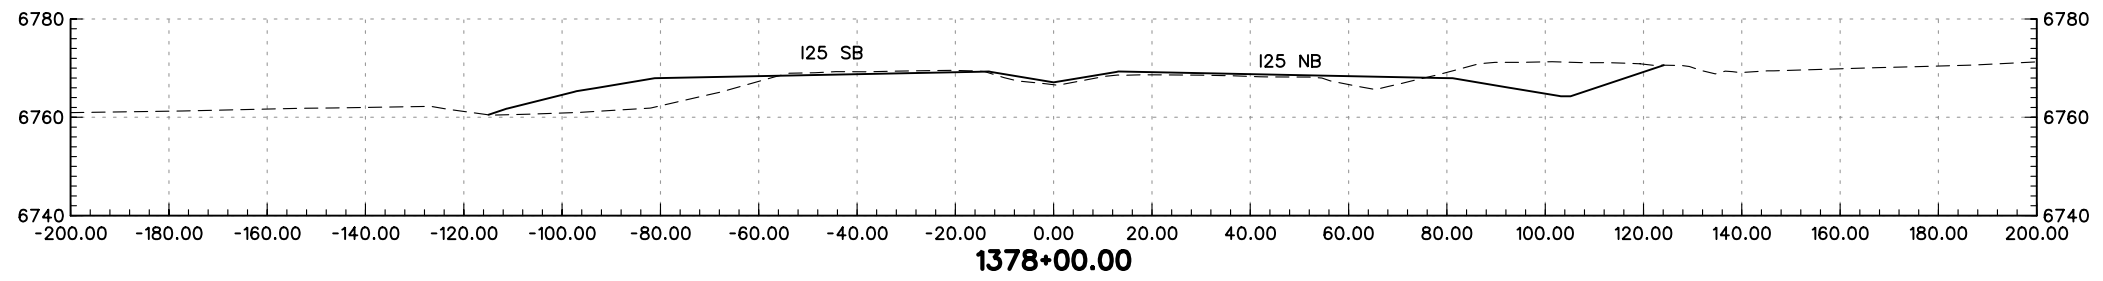
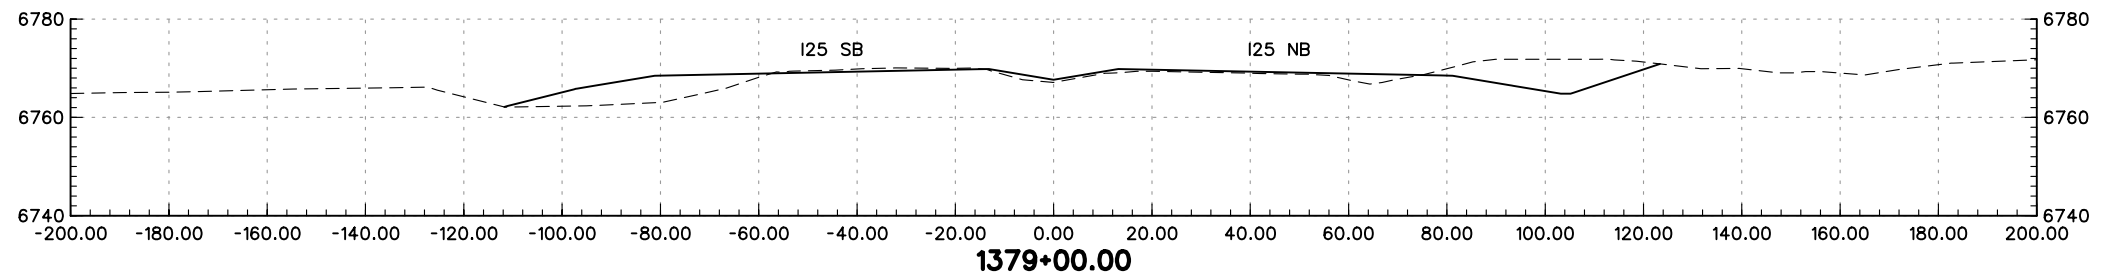
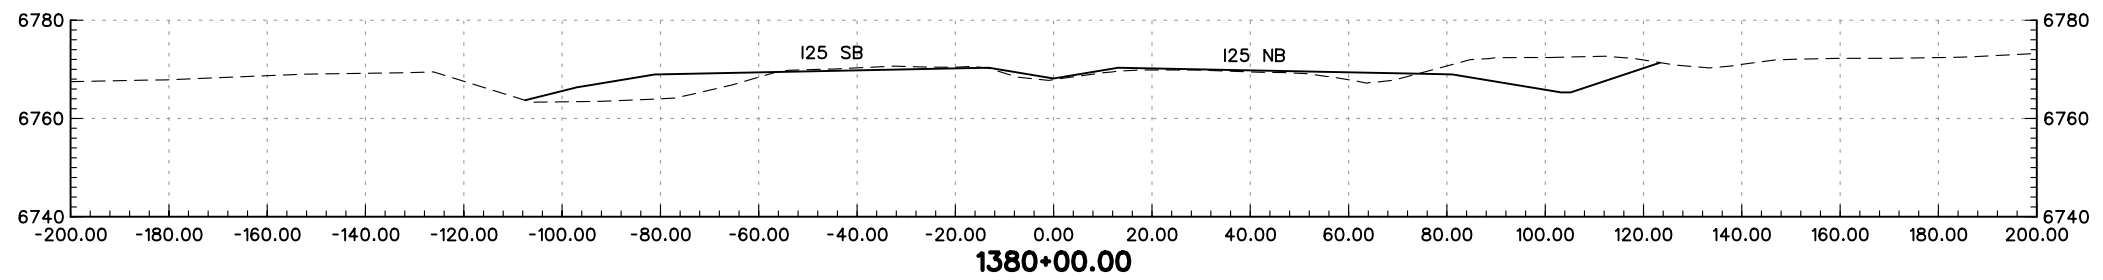
PRELIMINARY
SUBJECT TO REVISION

Computer File Information		Sheet Revisions		Colorado Department of Transportation		As Constructed		I-25 MAINLINE CROSS-SECTIONS		Project No./Code			
Creation Date:	01/27/04 Initials: JEM	<input type="checkbox"/>		 1480 Quail Lake Loop Suite A Colorado Springs, CO 80906 Phone: (719) 634-2323 Fax: (719) 227-3298	 5500 Greenwood Plaza Blvd. Suite 150 Greenwood Village, CO 80111 Phone: (303) 221-7275 Fax: (303) 221-7276	No Revisions:		Designer: MAM		IM 252-341			
Last Modification Date:	01/29/04 Initials: JEM	<input type="checkbox"/>				Revised:		Detailer: JEM		Structure Numbers		13388	
Full Path:	S:\Tranproj\ 246091-00\HwyDes\Plans\	<input type="checkbox"/>				Void:		Sheet Subset: XS		of		Sheet Number	
Drawing File Name:	rdxs25-04.dgn	<input type="checkbox"/>				REGION 2 JFF							
Scale: Graphic Units: English		<input type="checkbox"/>											





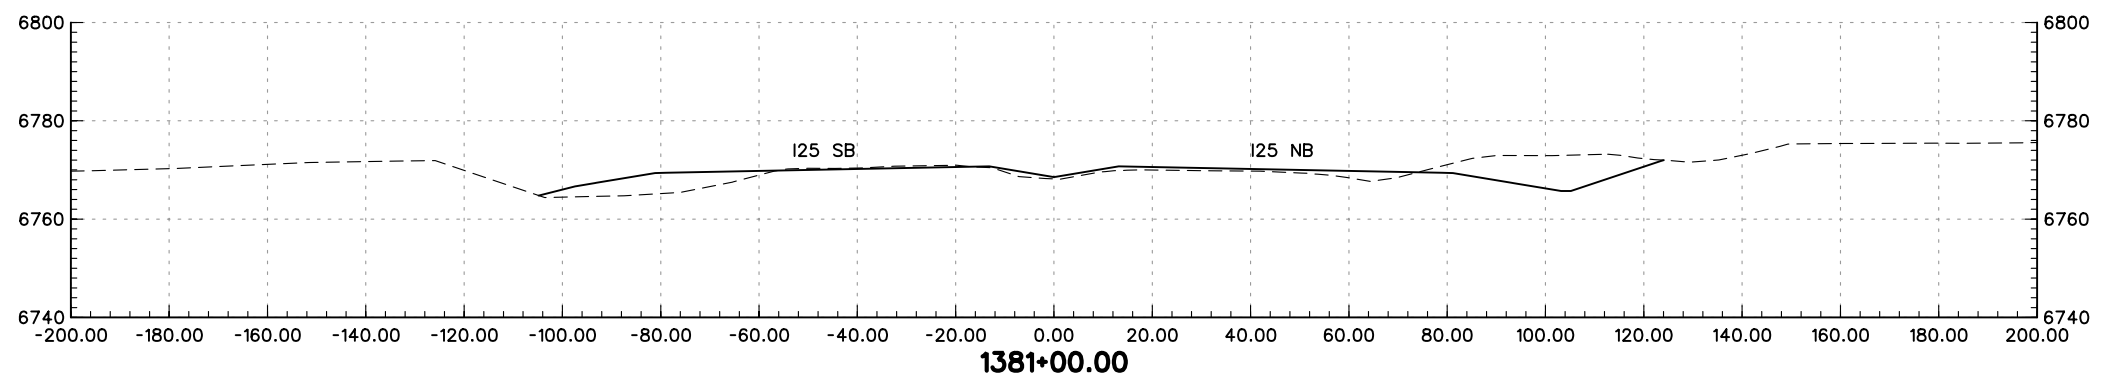
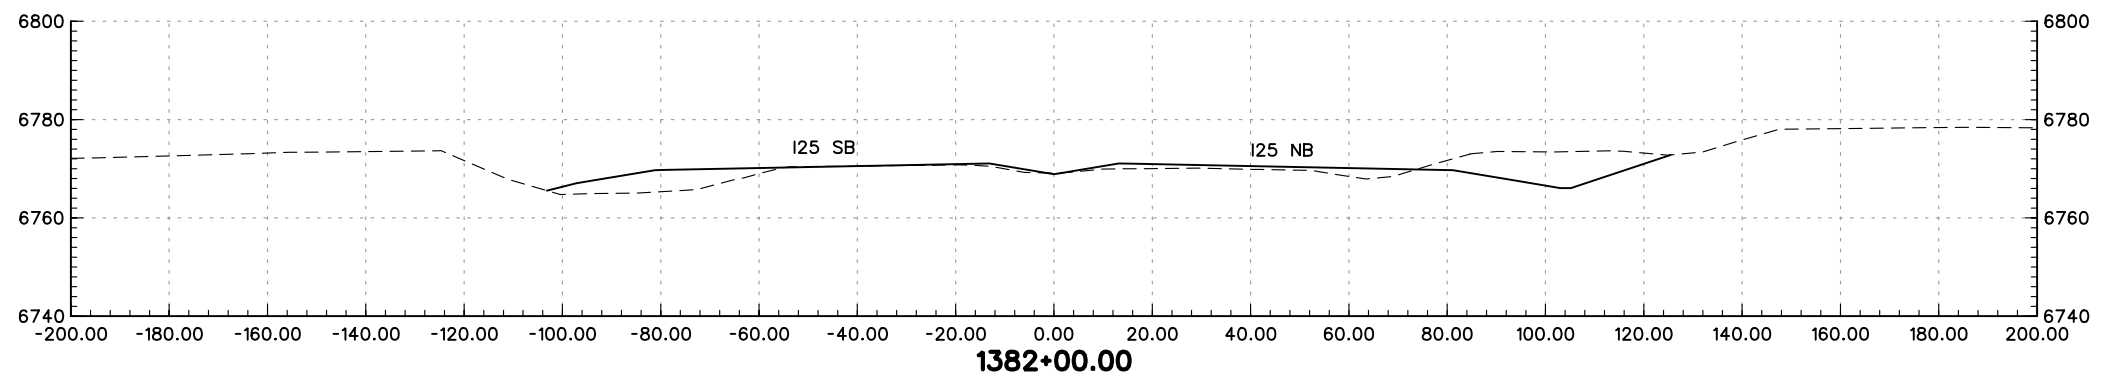
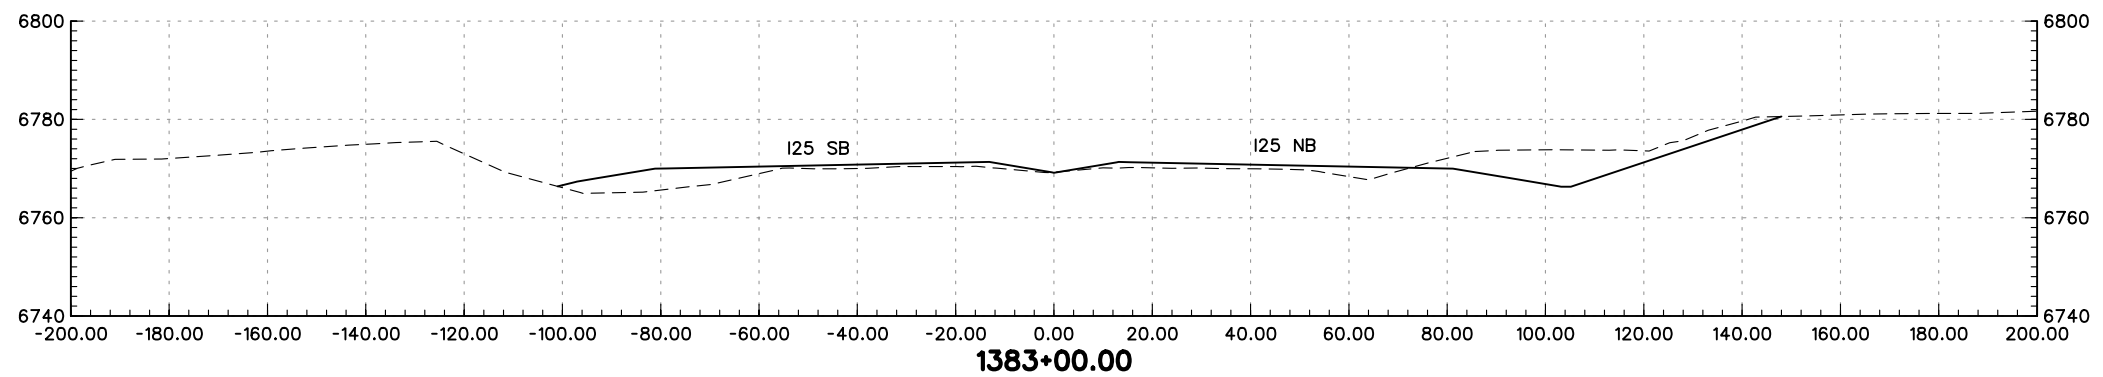
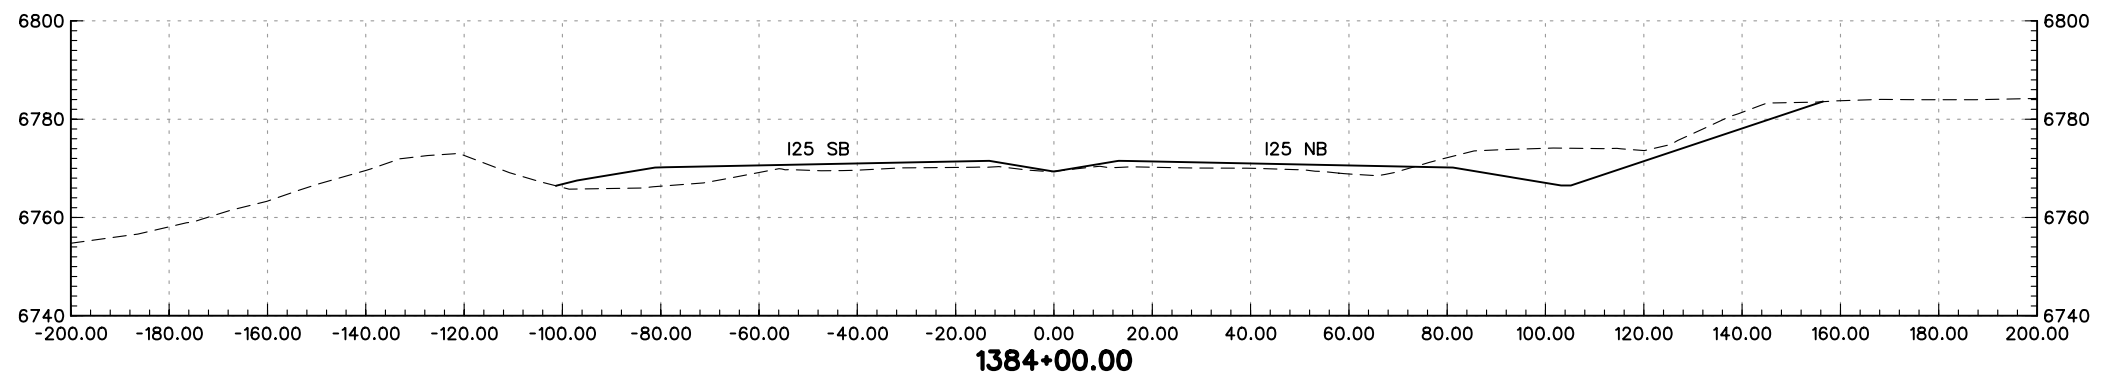
PRELIMINARY
SUBJECT TO REVISION

Computer File Information		Sheet Revisions		Colorado Department of Transportation		As Constructed		I-25 MAINLINE CROSS-SECTIONS		Project No./Code			
Creation Date:	01/27/04 Initials: JEM			 1480 Quail Lake Loop Suite A Colorado Springs, CO 80906 Phone: (719) 634-2323 Fax: (719) 227-3298	 5500 Greenwood Plaza Blvd. Suite 150 Greenwood Village, CO 80111 Phone: (303) 221-7275 Fax: (303) 221-7276	No Revisions:		Designer: MAM		IM 252-341			
Last Modification Date:	01/29/04 Initials: JEM					Revised:		Detailer: JEM		Structure Numbers		13388	
Full Path:	S:\Tranproj\ 246091-00\HwyDes\Plans\					Void:		Sheet Subset: XS		of		Sheet Number	
Drawing File Name:	rdxs25-05.dgn					REGION 2 JFF							
Scale: Graphic Units: English													



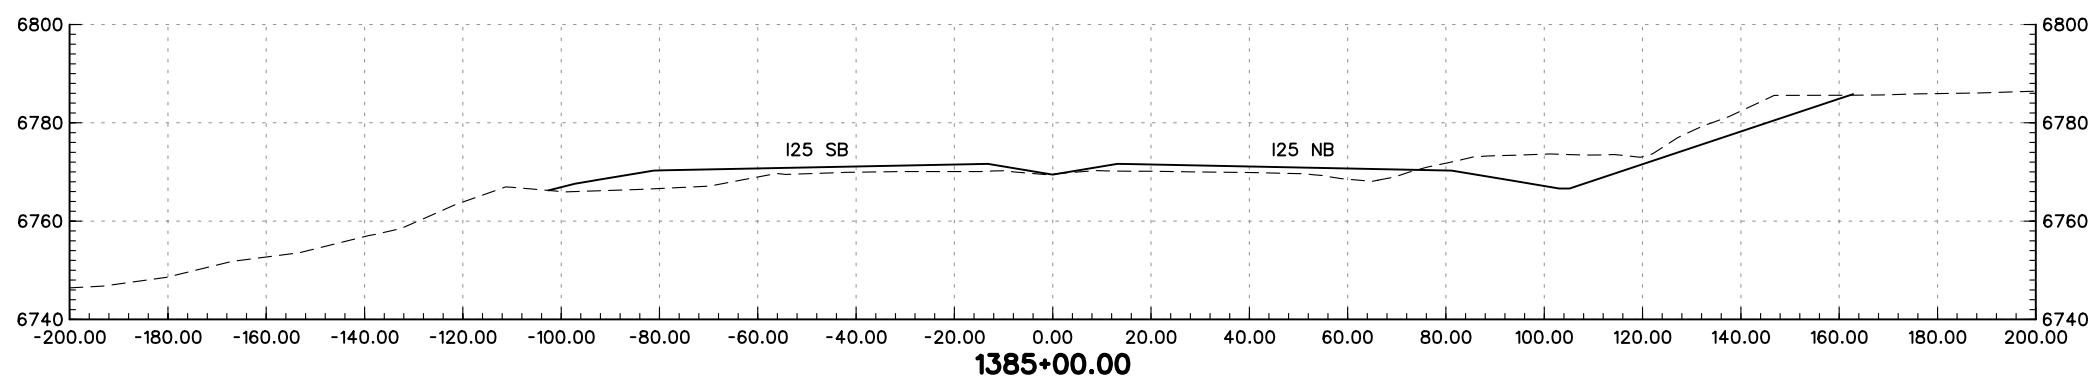
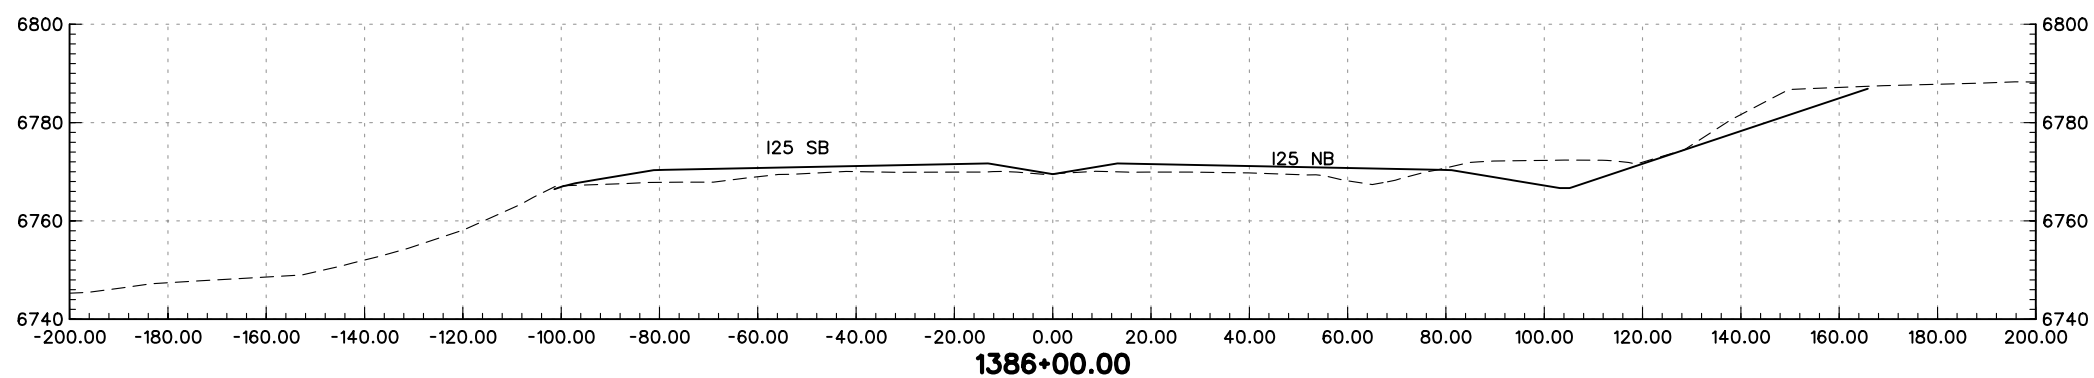
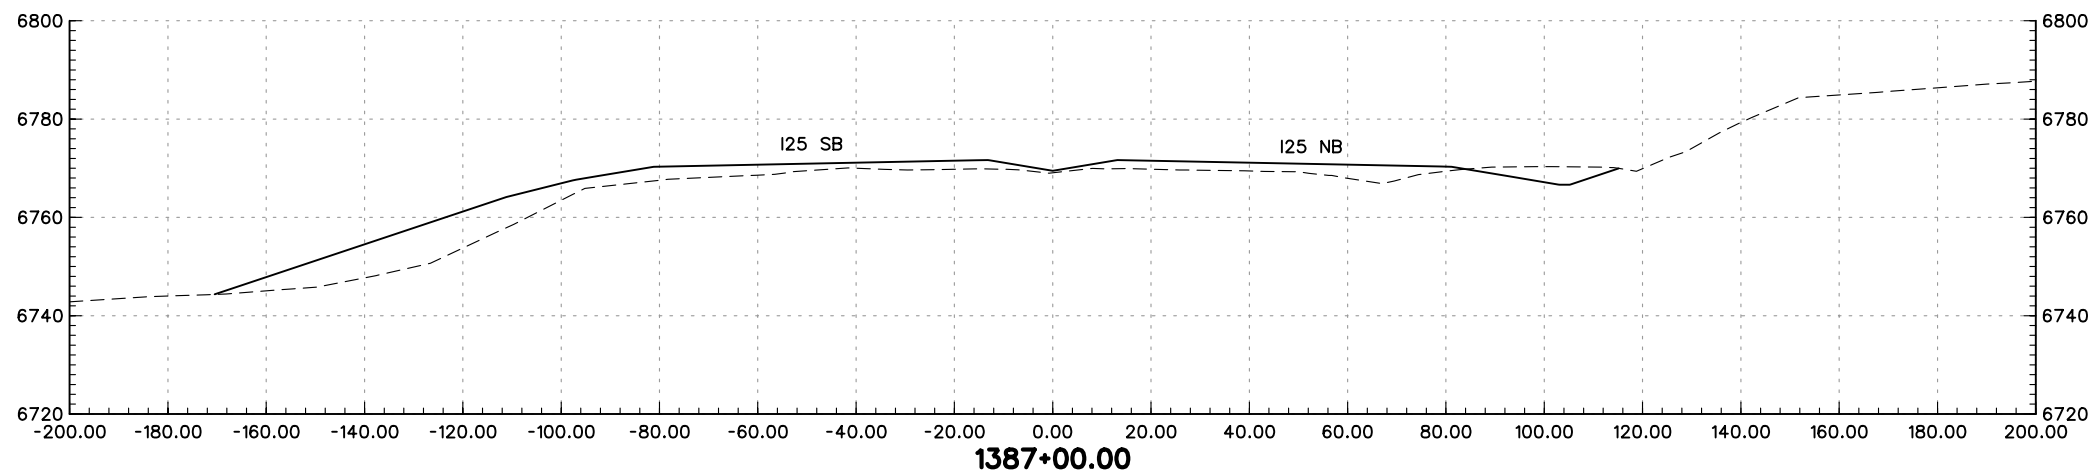
PRELIMINARY
SUBJECT TO REVISION

Computer File Information		Sheet Revisions		Colorado Department of Transportation		As Constructed		I-25 MAINLINE CROSS-SECTIONS		Project No./Code			
Creation Date:	01/27/04 Initials: JEM	<input type="checkbox"/>		 1480 Quail Lake Loop Suite A Colorado Springs, CO 80906 Phone: (719) 634-2323 Fax: (719) 227-3298	 5500 Greenwood Plaza Blvd. Suite 150 Greenwood Village, CO 80111 Phone: (303) 221-7275 Fax: (303) 221-7276	No Revisions:		Designer: MAM		IM 252-341			
Last Modification Date:	01/29/04 Initials: JEM	<input type="checkbox"/>				Revised:		Detailer: JEM		Structure Numbers		13388	
Full Path:	S:\Tranproj\ 246091-00\HwyDes\Plans\	<input type="checkbox"/>				Void:		Sheet Subset: XS		of		Sheet Number	
Drawing File Name:	rdxs25-06.dgn	<input type="checkbox"/>				REGION 2 JFF							
Scale: Graphic Units: English		<input type="checkbox"/>											





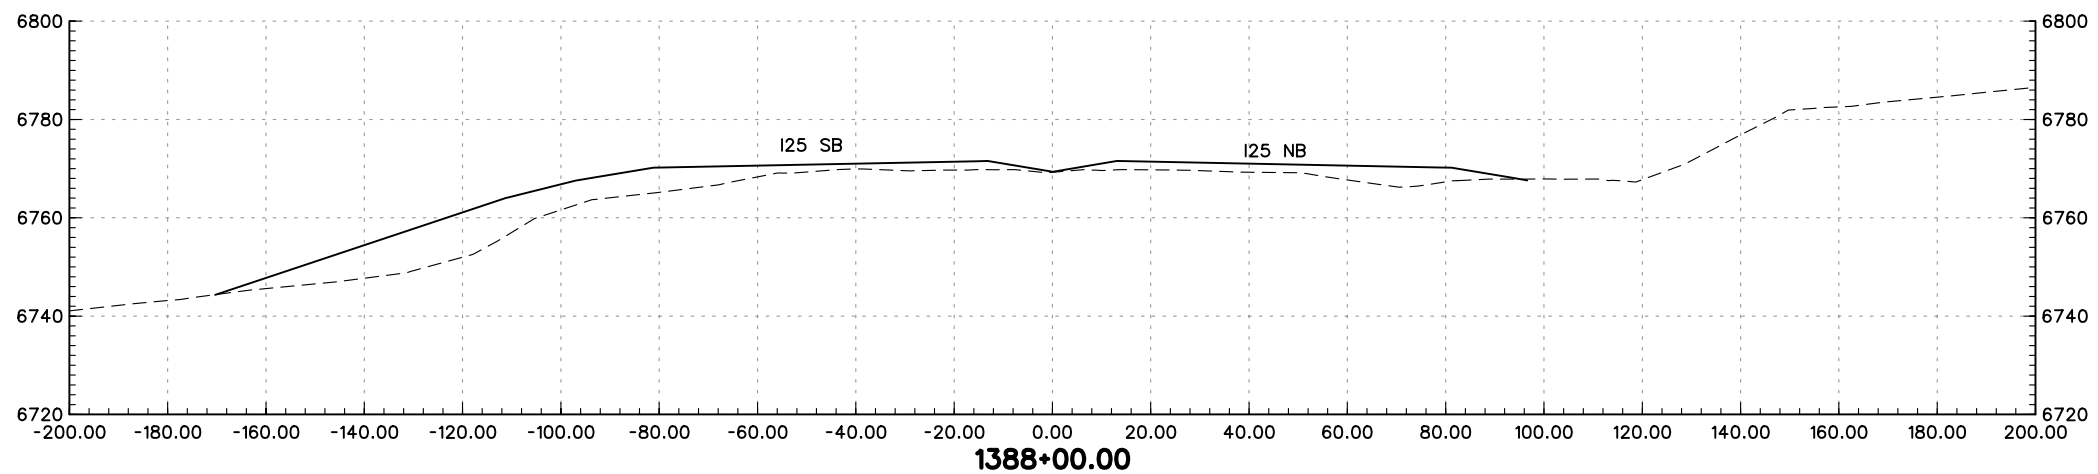
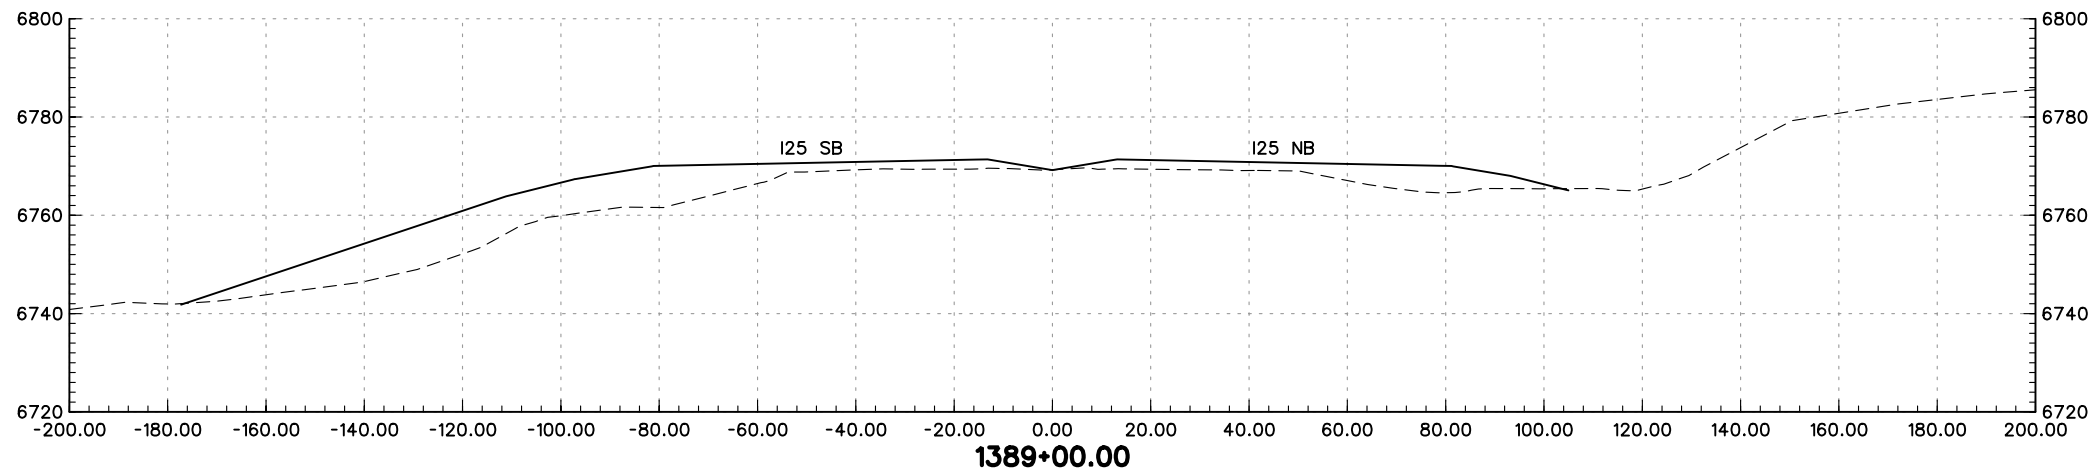
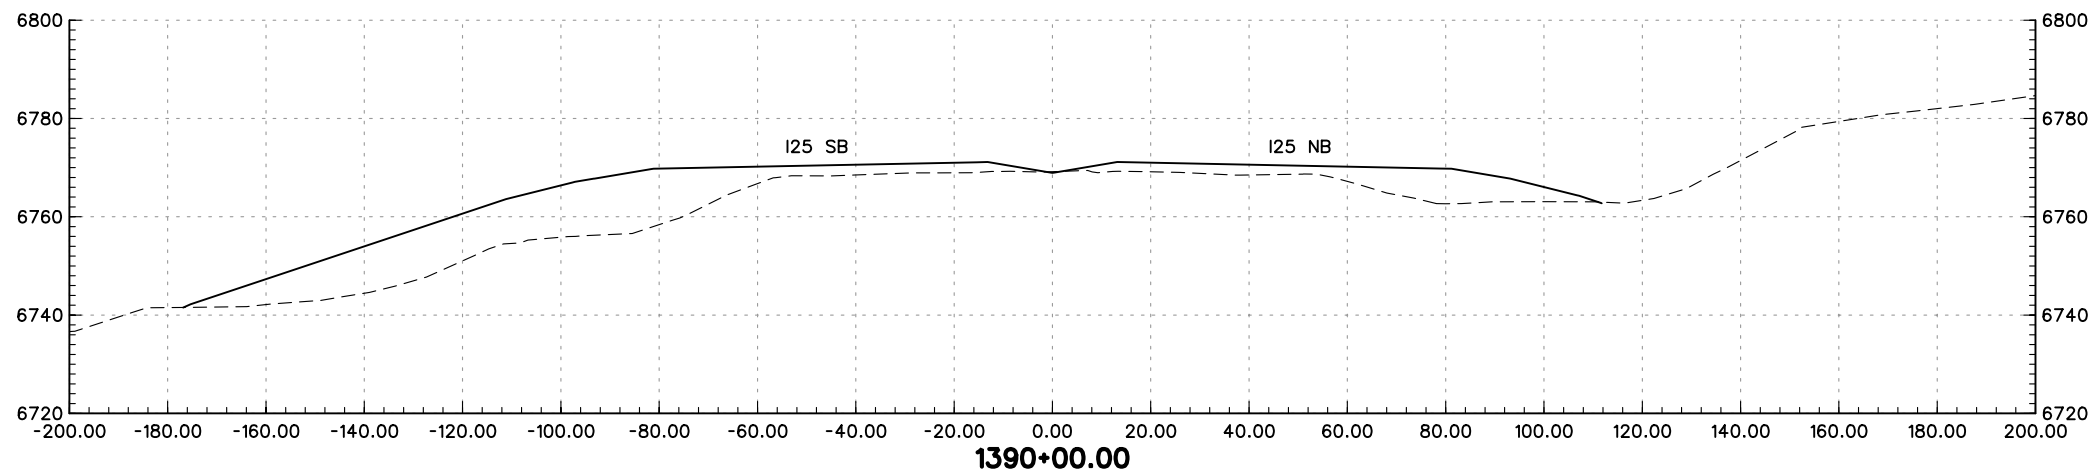
PRELIMINARY
SUBJECT TO REVISION

Computer File Information		Sheet Revisions		Colorado Department of Transportation		As Constructed		I-25 MAINLINE CROSS-SECTIONS		Project No./Code		
Creation Date:	01/27/04	Initials:	JEM	 	1480 Quail Lake Loop, Suite A Colorado Springs, CO 80906 Phone: (719) 634-2323 Fax: (719) 227-3298		5500 Greenwood Plaza Blvd., Suite 150 Greenwood Village, CO 80111 Phone: (303) 221-7275 Fax: (303) 221-7276		No Revisions: Revised: Void:		IM 252-341	
Last Modification Date:	01/29/04	Initials:	JEM								13388	
Full Path:	S:\Tranproj\ 246091-00\HwyDes\Plans\		Sheet Number									
Drawing File Name:	rdxs25-07.dgn		of									
Scale: Graphic Units: English				REGION 2 JFF		Sheet Subset: XS		of		Sheet Number		





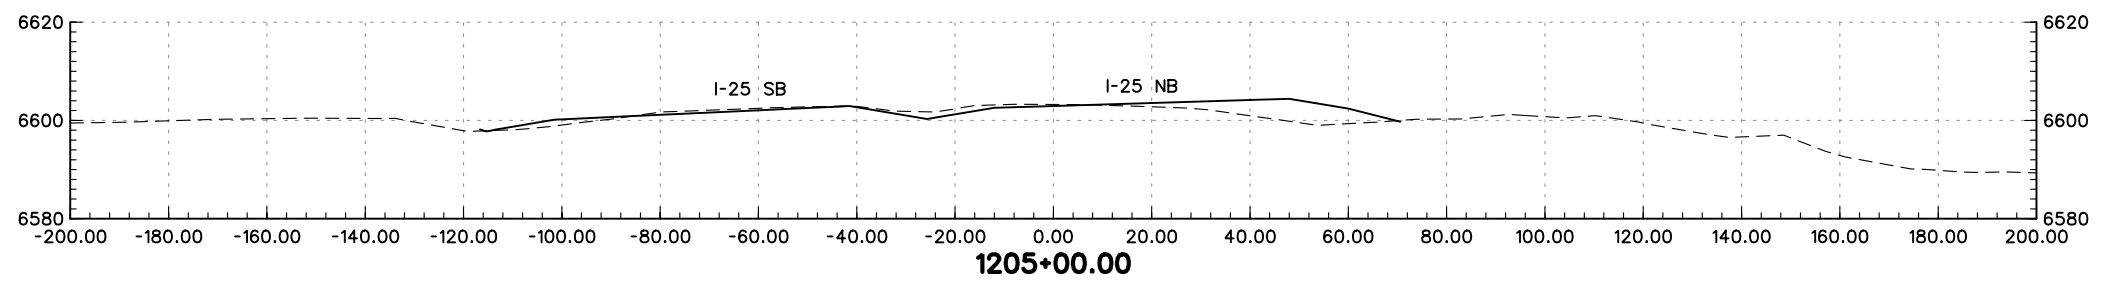
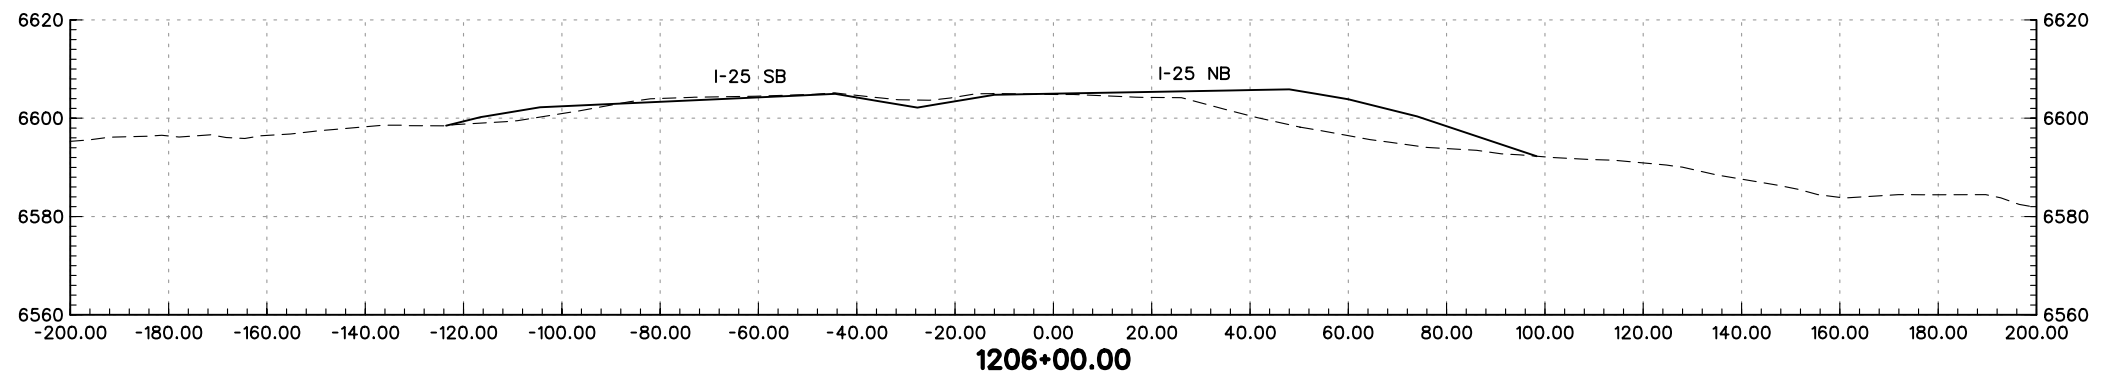
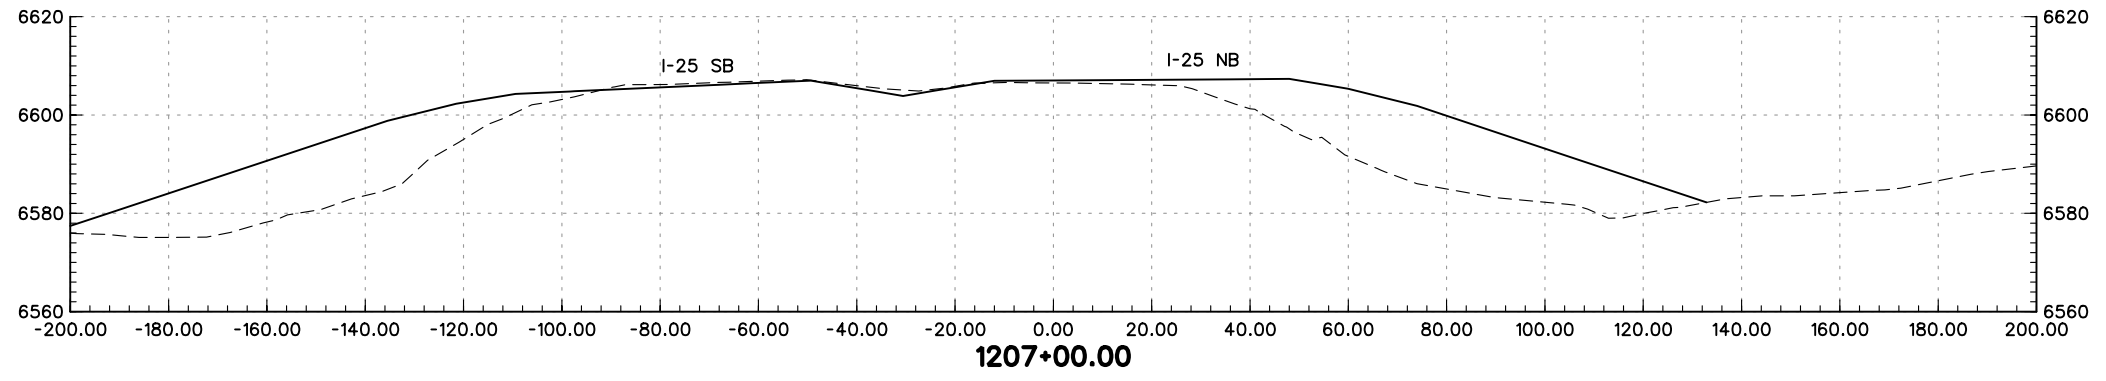
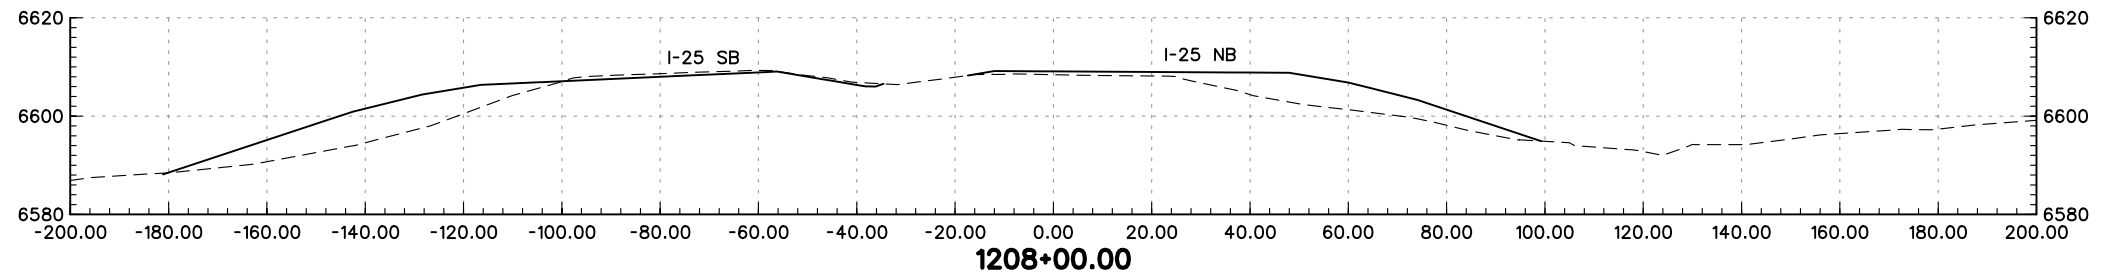
PRELIMINARY
SUBJECT TO REVISION

Computer File Information		Sheet Revisions		Colorado Department of Transportation		As Constructed		I-25 MAINLINE CROSS-SECTIONS		Project No./Code	
Creation Date:	01/27/04 Initials: JEM	<input type="checkbox"/>		 1480 Quail Lake Loop Suite A Colorado Springs, CO 80906 Phone: (719) 634-2323 Fax: (719) 227-3298	 5500 Greenwood Plaza Blvd. Suite 150 Greenwood Village, CO 80111 Phone: (303) 221-7275 Fax: (303) 221-7276	No Revisions:		Designer: MAM		IM 252-341	
Last Modification Date:	01/29/04 Initials: JEM	<input type="checkbox"/>				Revised:		Detailer: JEM		13388	
Full Path:	S:\Tranproj\ 246091-00\HwyDes\Plans\	<input type="checkbox"/>				Void:		Structure Numbers		Sheet Number	
Drawing File Name:	rdxs25-08.dgn	<input type="checkbox"/>				REGION 2 JFF		Sheet Subset: XS		of	
Scale: Graphic Units: English		<input type="checkbox"/>									





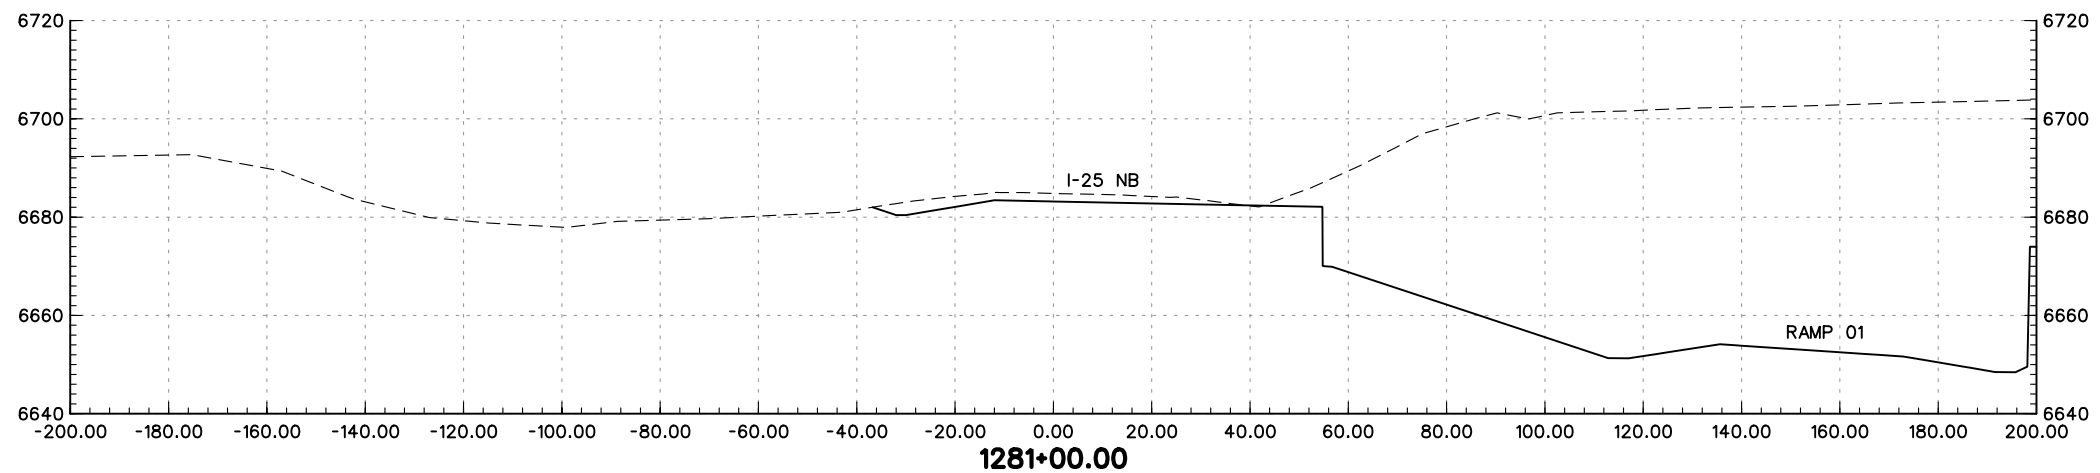
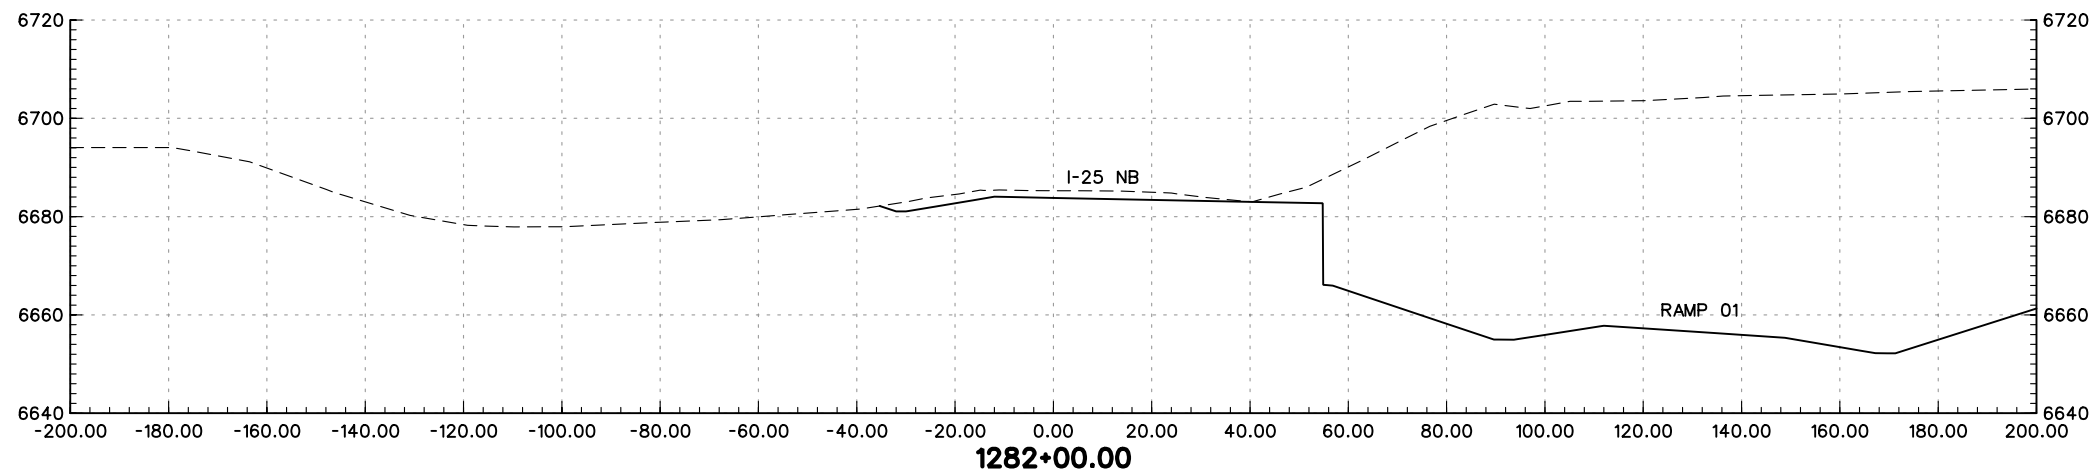
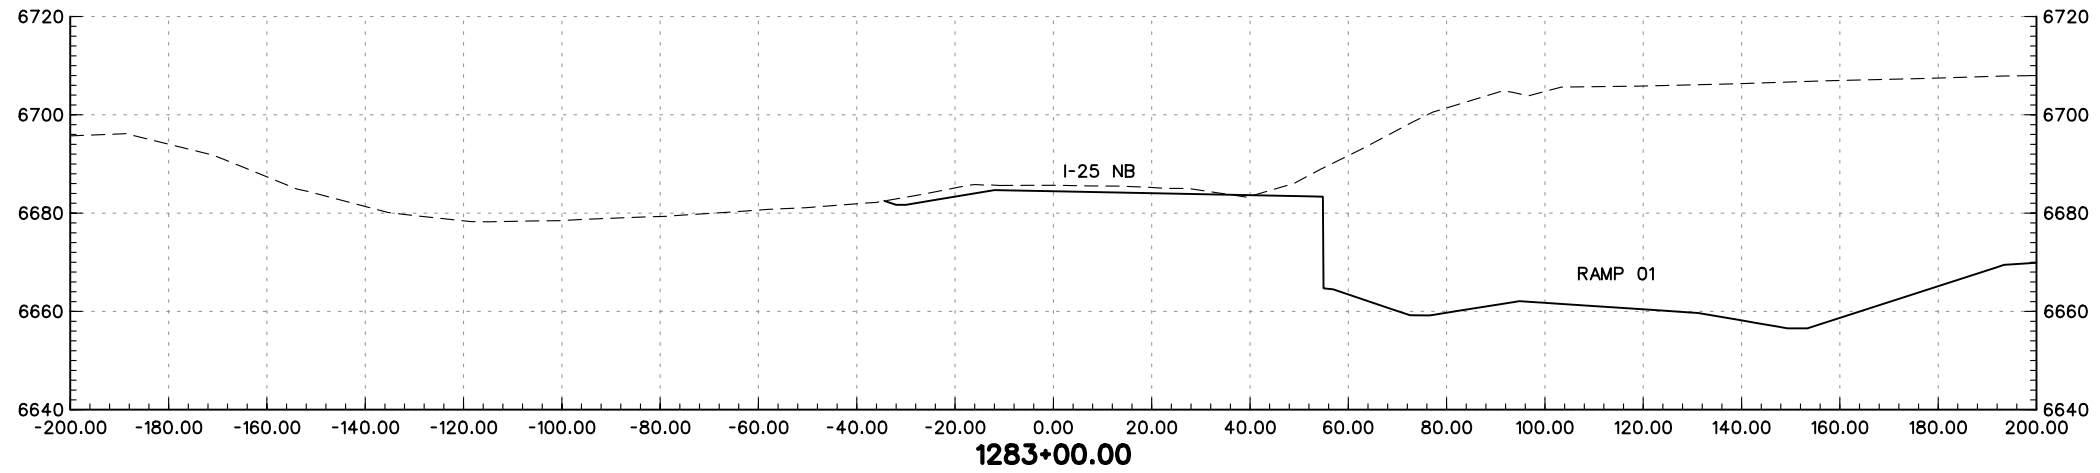
PRELIMINARY
SUBJECT TO REVISION

Computer File Information		Sheet Revisions		Colorado Department of Transportation		As Constructed		I-25 MAINLINE CROSS-SECTIONS		Project No./Code	
Creation Date:	01/27/04 Initials: JEM	<input type="checkbox"/>		 1480 Quail Lake Loop Suite A Colorado Springs, CO 80906 Phone: (719) 634-2323 Fax: (719) 227-3298	 5500 Greenwood Plaza Blvd. Suite 150 Greenwood Village, CO 80111 Phone: (303) 221-7275 Fax: (303) 221-7276	No Revisions:		Designer: MAM		IM 252-341	
Last Modification Date:	01/29/04 Initials: JEM	<input type="checkbox"/>				Revised:		Detailer: JEM		13388	
Full Path:	S:\Tranproj\ 246091-00\HwyDes\Plans\	<input type="checkbox"/>				Void:		Sheet Subset: XS		Sheet Number	
Drawing File Name:	rdxs25-01.dgn	<input type="checkbox"/>				Scale: Graphic Units: English				of	
				REGION 2 JFF							



PRELIMINARY
SUBJECT TO REVISION

Computer File Information		Sheet Revisions		Colorado Department of Transportation		As Constructed		NORTHBOUND I-25 CROSS-SECTIONS		Project No./Code			
Creation Date:	01/27/04 Initials: JEM	<input type="checkbox"/>		 1480 Quail Lake Loop Suite A Colorado Springs, CO 80906 Phone: (719) 634-2323 Fax: (719) 227-3298	 5500 Greenwood Plaza Blvd. Suite 150 Greenwood Village, CO 80111 Phone: (303) 221-7275 Fax: (303) 221-7276	No Revisions:		Designer: MAM		IM 252-341			
Last Modification Date:	01/29/04 Initials: JEM	<input type="checkbox"/>				Revised:		Detailer: JEM		Structure Numbers		13388	
Full Path:	S:\Tranproj\ 246091-00\HwyDes\Plans\	<input type="checkbox"/>				Void:		Sheet Subset: XS		of		Sheet Number	
Drawing File Name:	rdxsnb2502.dgn	<input type="checkbox"/>				REGION 2 JFF							
Scale: Graphic Units: English		<input type="checkbox"/>											




PRELIMINARY
SUBJECT TO REVISION

Computer File Information	
Creation Date:	01/27/04 Initials: JEM
Last Modification Date:	01/29/04 Initials: JEM
Full Path:	S:\Tranproj\ 246091-00\HwyDes\Plans\
Drawing File Name:	rdxsnb2520.dgn
Scale:	Graphic
Units:	English

Sheet Revisions	
<input type="checkbox"/>	
<input type="checkbox"/>	
<input type="checkbox"/>	
<input type="checkbox"/>	
<input type="checkbox"/>	

Colorado Department of Transportation



1480 Quail Lake Loop
Suite A
Colorado Springs, CO 80906
Phone: (719) 634-2323
Fax: (719) 227-3298

5500 Greenwood Plaza Blvd.
Suite 150
Greenwood Village, CO 80111
Phone: (303) 221-7275
Fax: (303) 221-7276

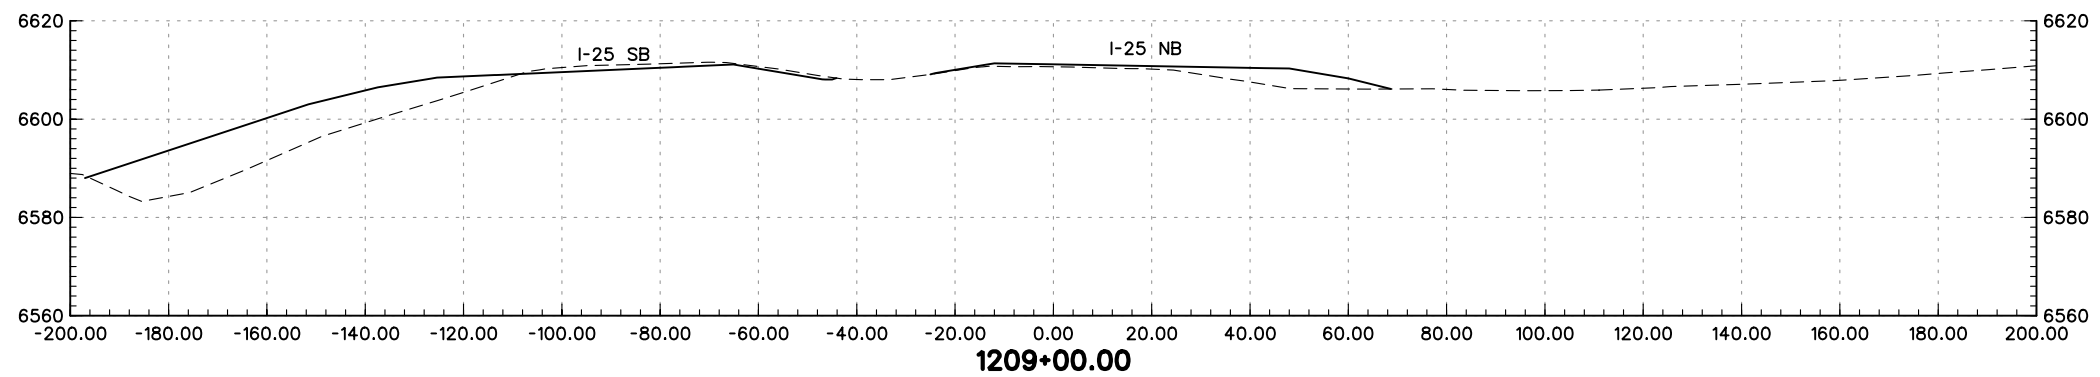
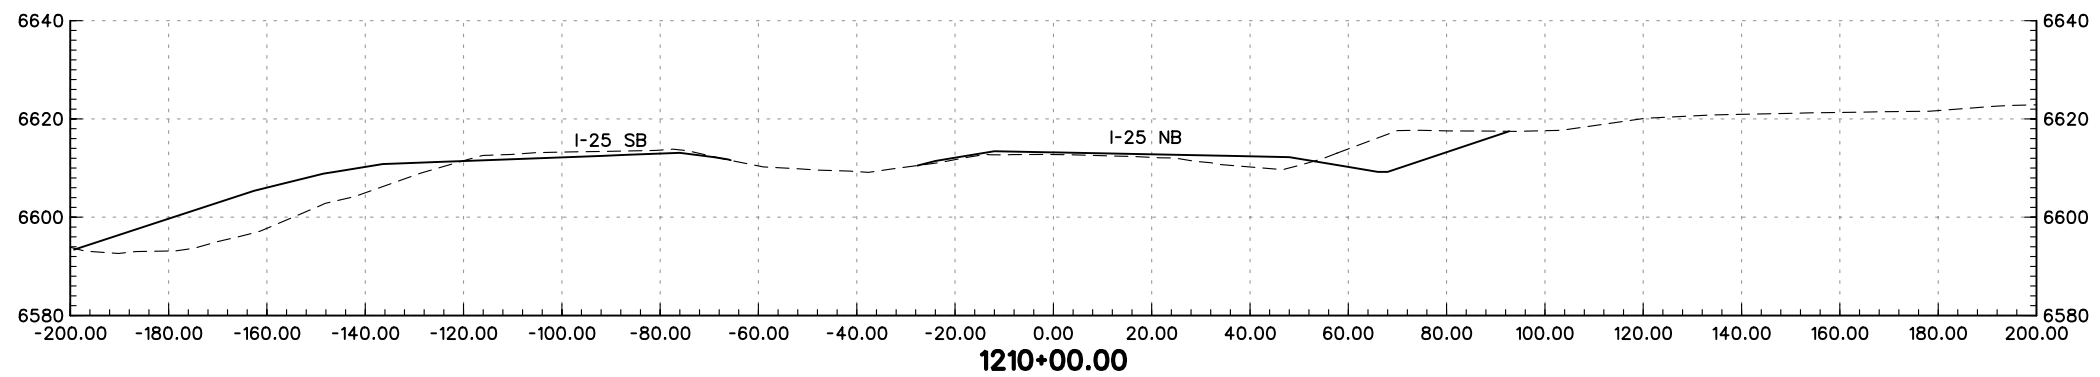
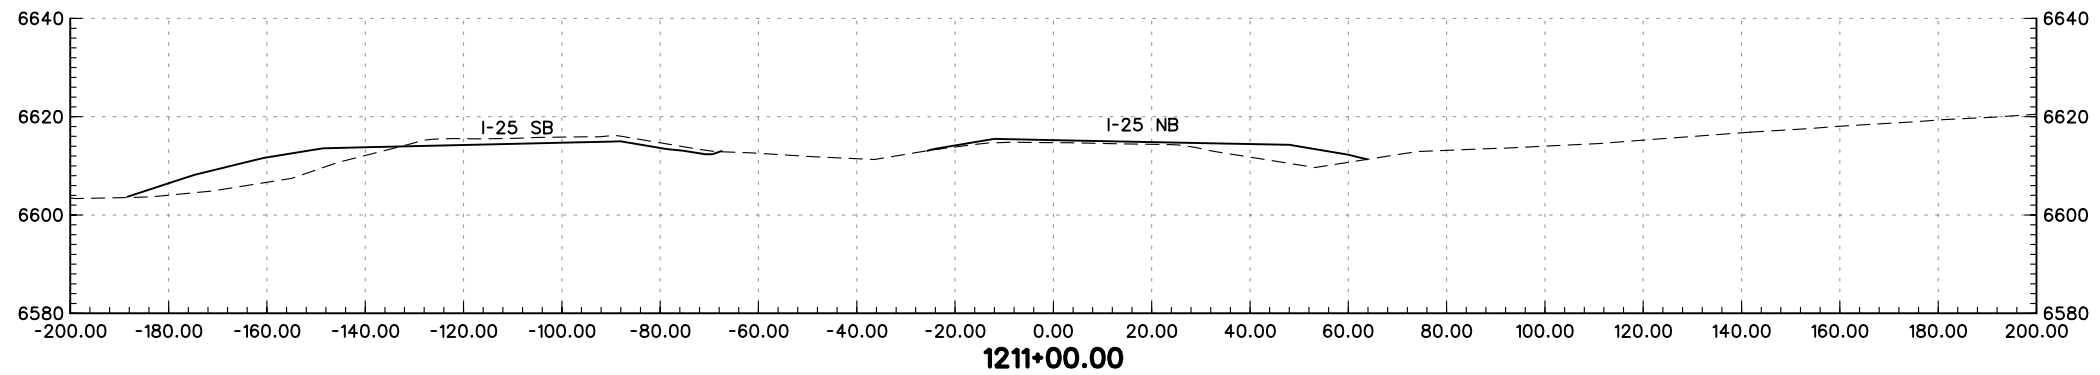
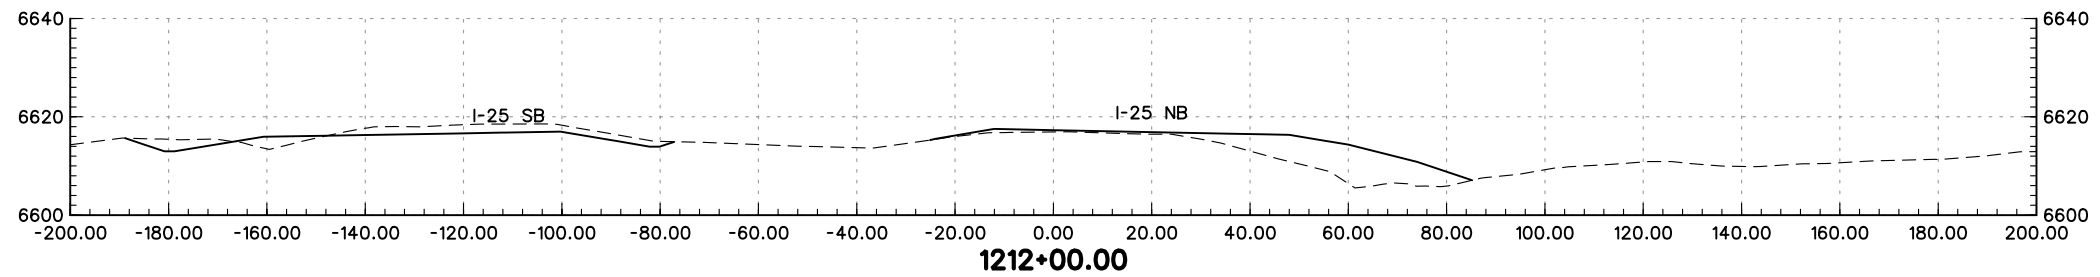
PBSJ

REGION 2 JFF



As Constructed
No Revisions:
Revised:
Void:

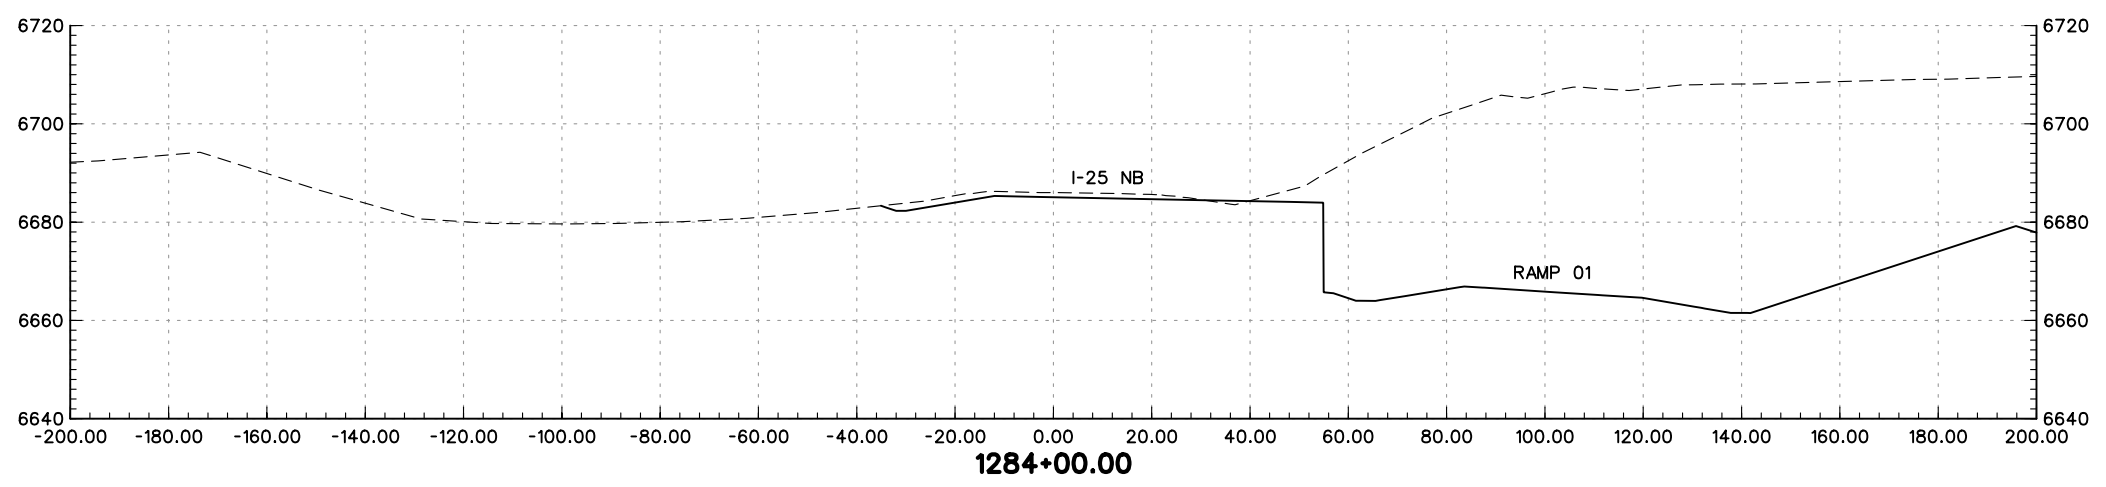
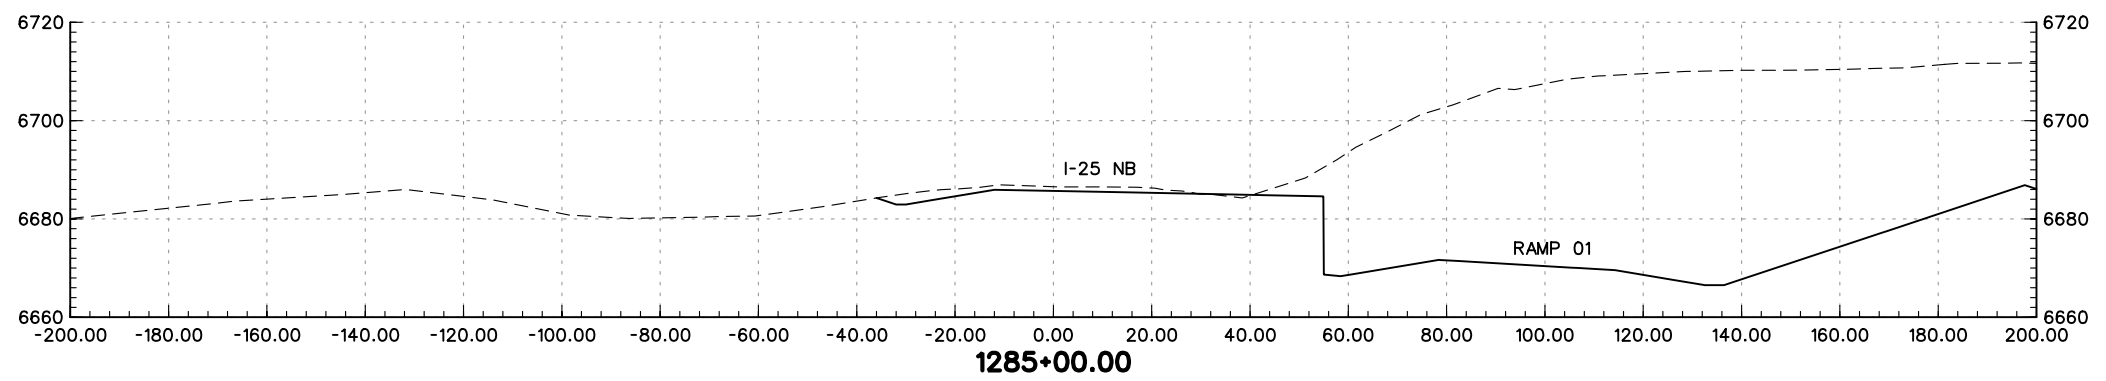
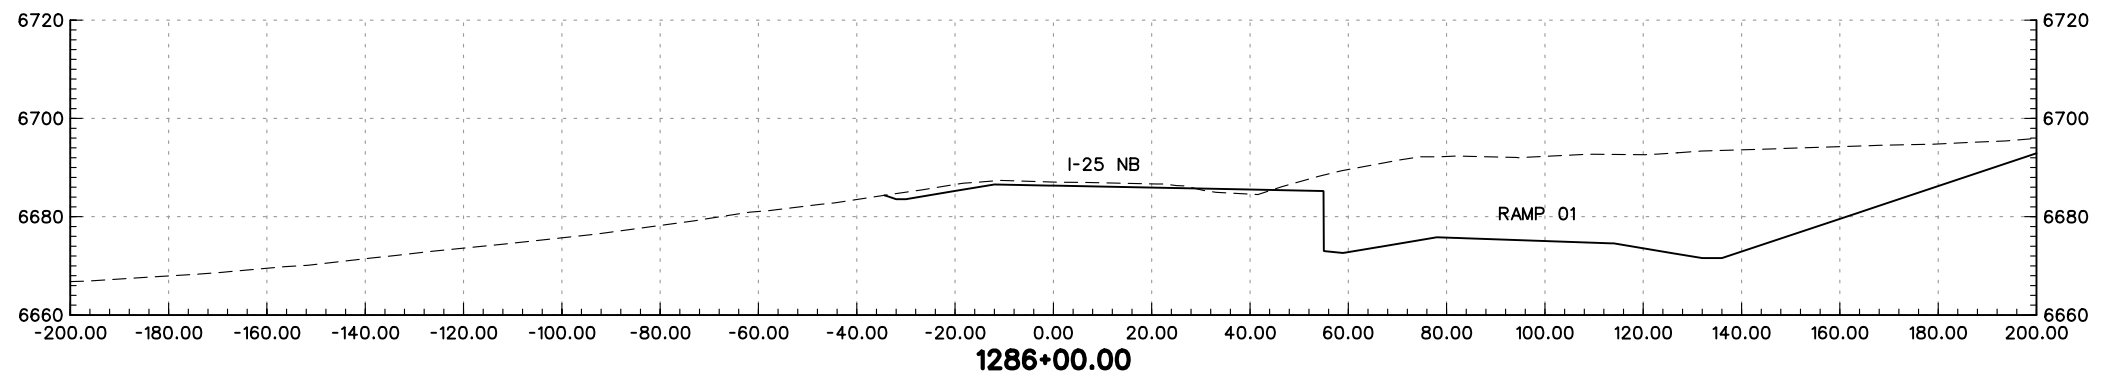
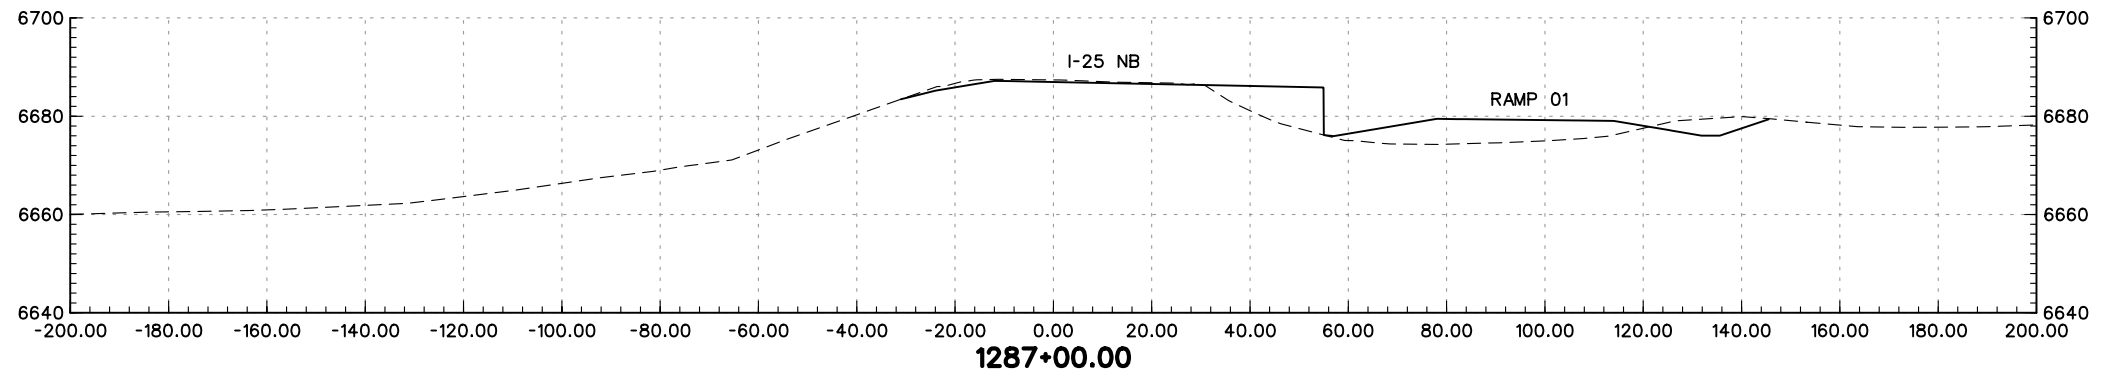
NORTHBOUND I-25 CROSS-SECTIONS		
Designer:	MAM	Structure Numbers
Detailer:	JEM	
Sheet Subset:	XS	of

Project No./Code
IM 252-341
13388
Sheet Number





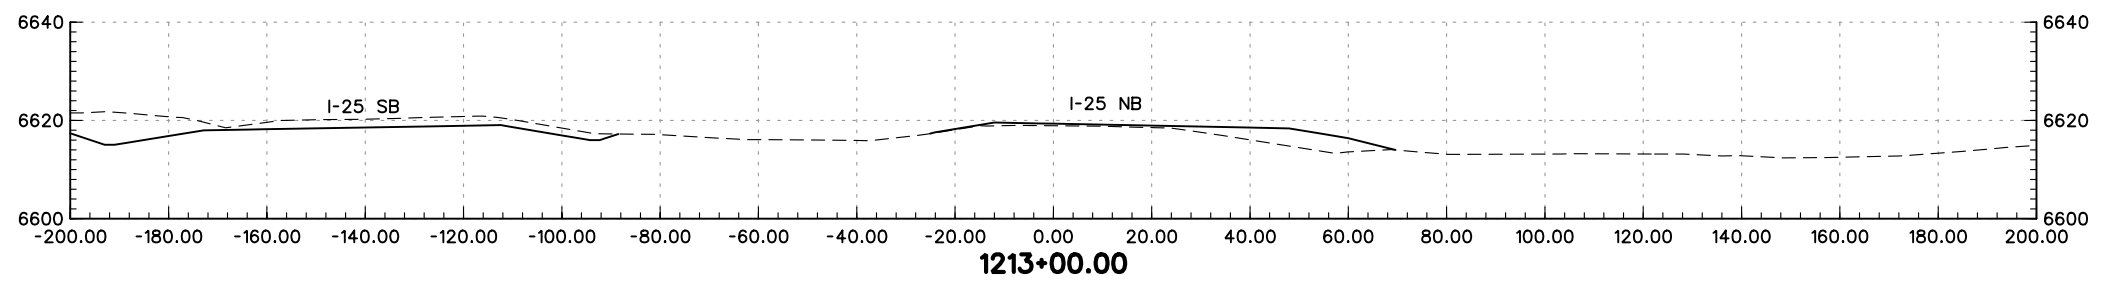
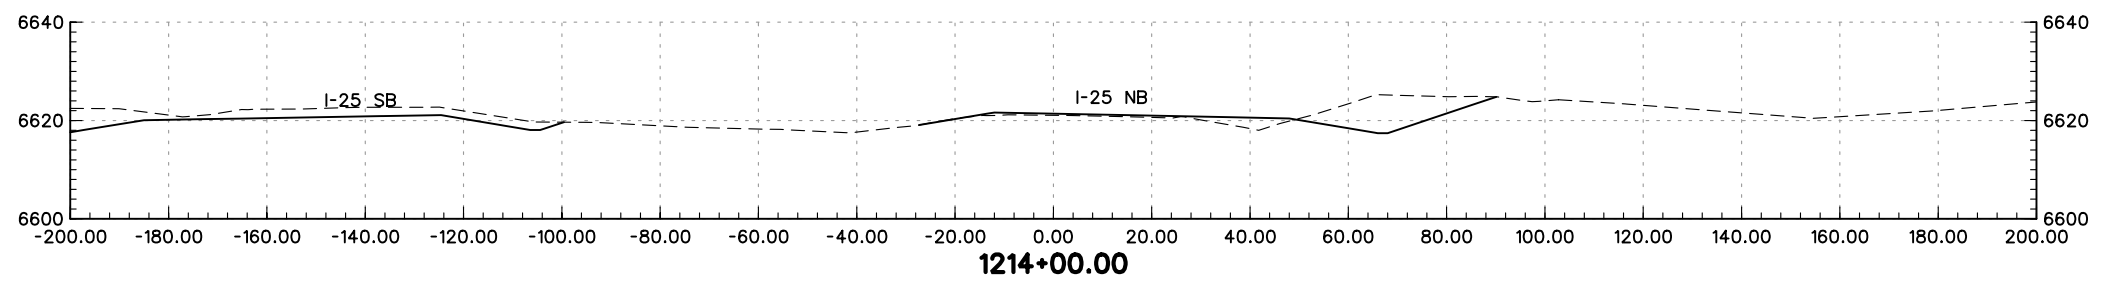
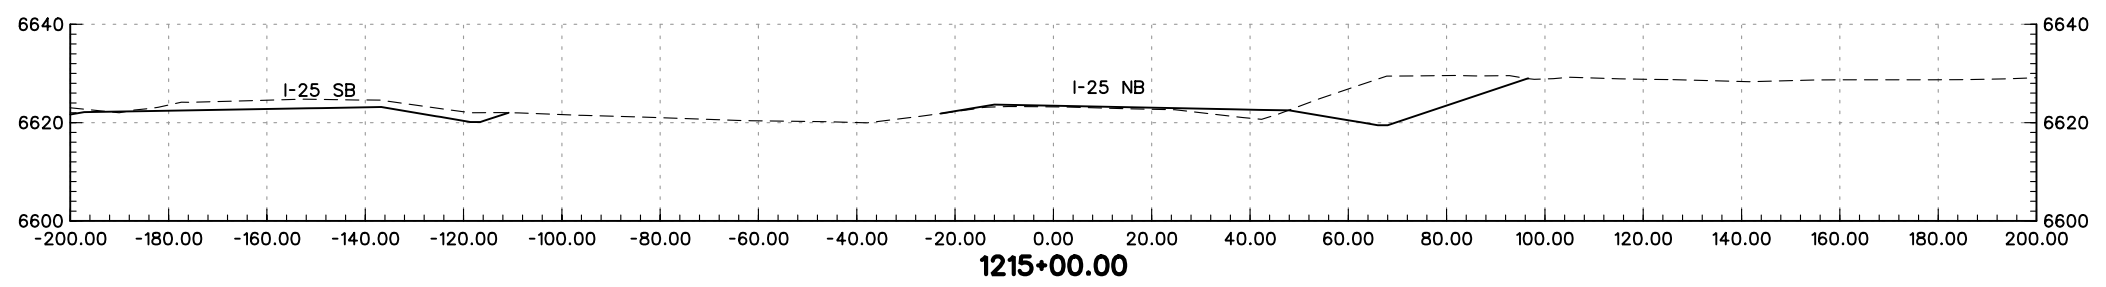
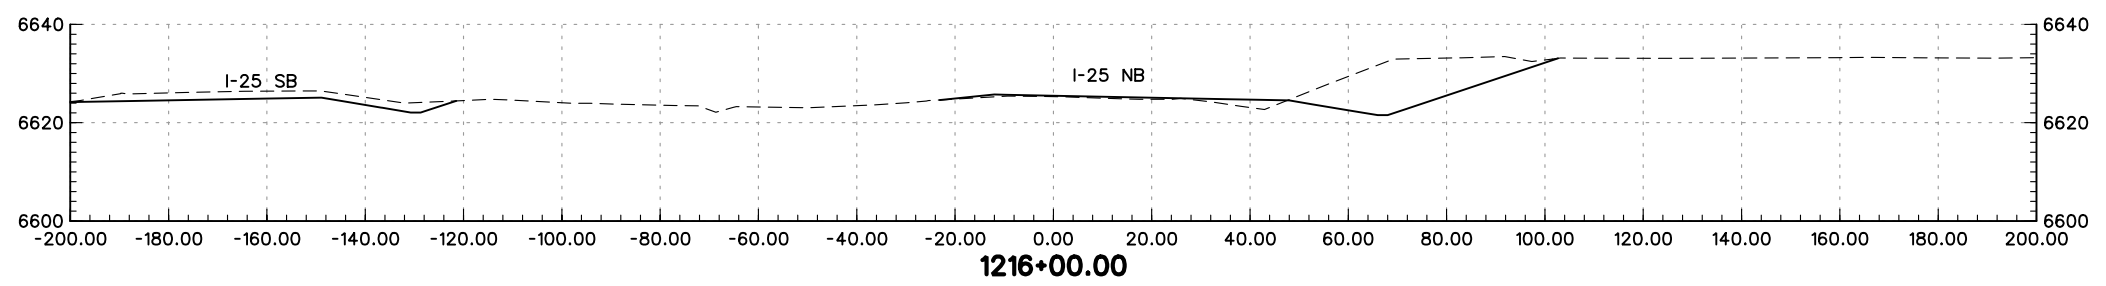
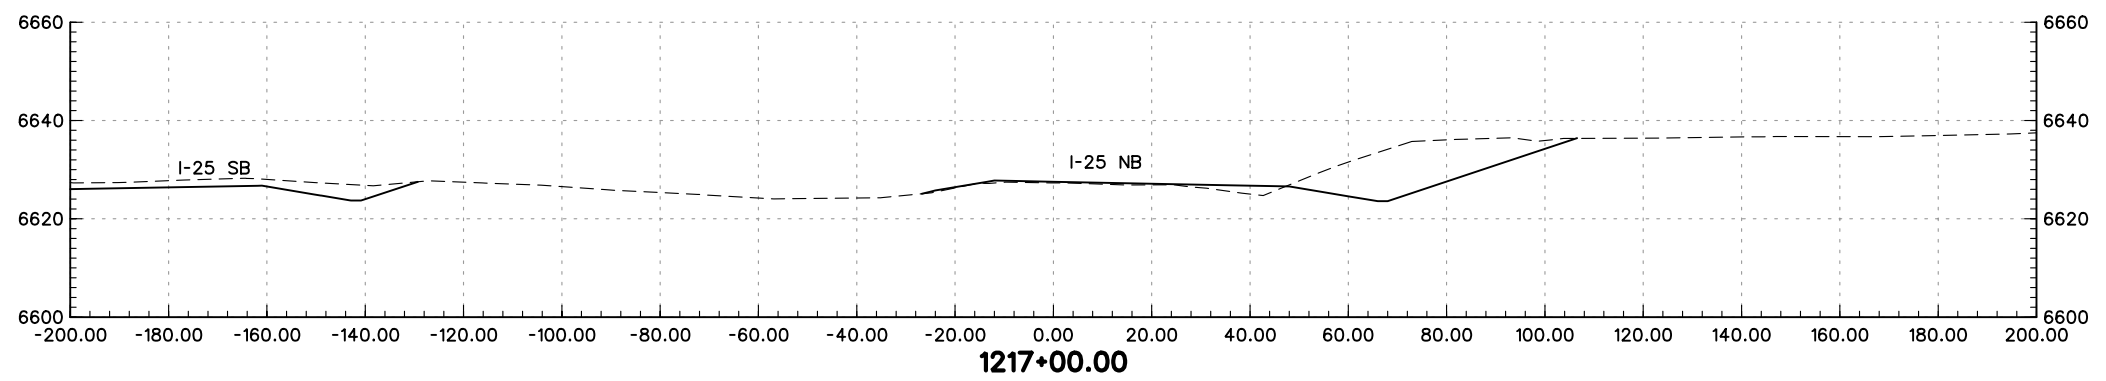
PRELIMINARY
SUBJECT TO REVISION

Computer File Information		Sheet Revisions		Colorado Department of Transportation		As Constructed		NORTHBOUND I-25 CROSS-SECTIONS		Project No./Code	
Creation Date:	01/27/04 Initials: JEM	<input type="checkbox"/>		 1480 Quail Lake Loop Suite A Colorado Springs, CO 80906 Phone: (719) 634-2323 Fax: (719) 227-3298	 5500 Greenwood Plaza Blvd. Suite 150 Greenwood Village, CO 80111 Phone: (303) 221-7275 Fax: (303) 221-7276	No Revisions:		Designer: MAM		Structure Numbers	
Last Modification Date:	01/29/04 Initials: JEM	<input type="checkbox"/>				Revised:		Detailer: JEM		IM 252-341	
Full Path:	S:\Tranproj\ 246091-00\HwyDes\Plans\	<input type="checkbox"/>				Void:		Sheet Subset: XS		13388	
Drawing File Name:	rdxsnb2503.dgn	<input type="checkbox"/>				REGION 2 JFF		of		Sheet Number	
Scale: Graphic Units: English		<input type="checkbox"/>									





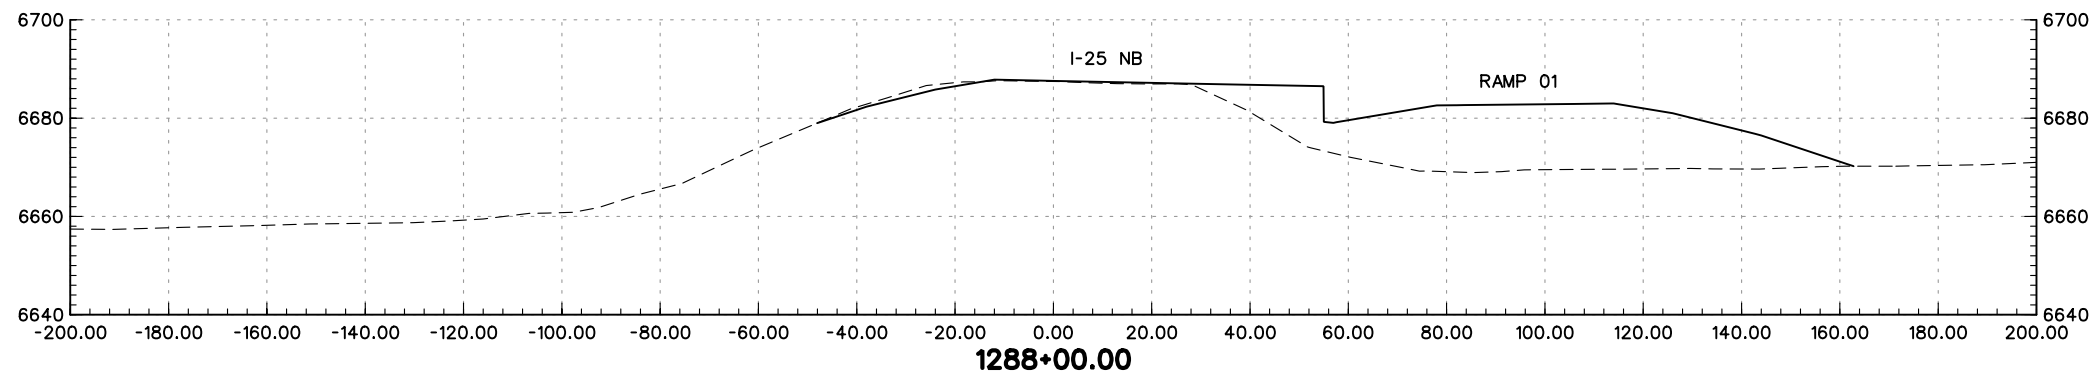
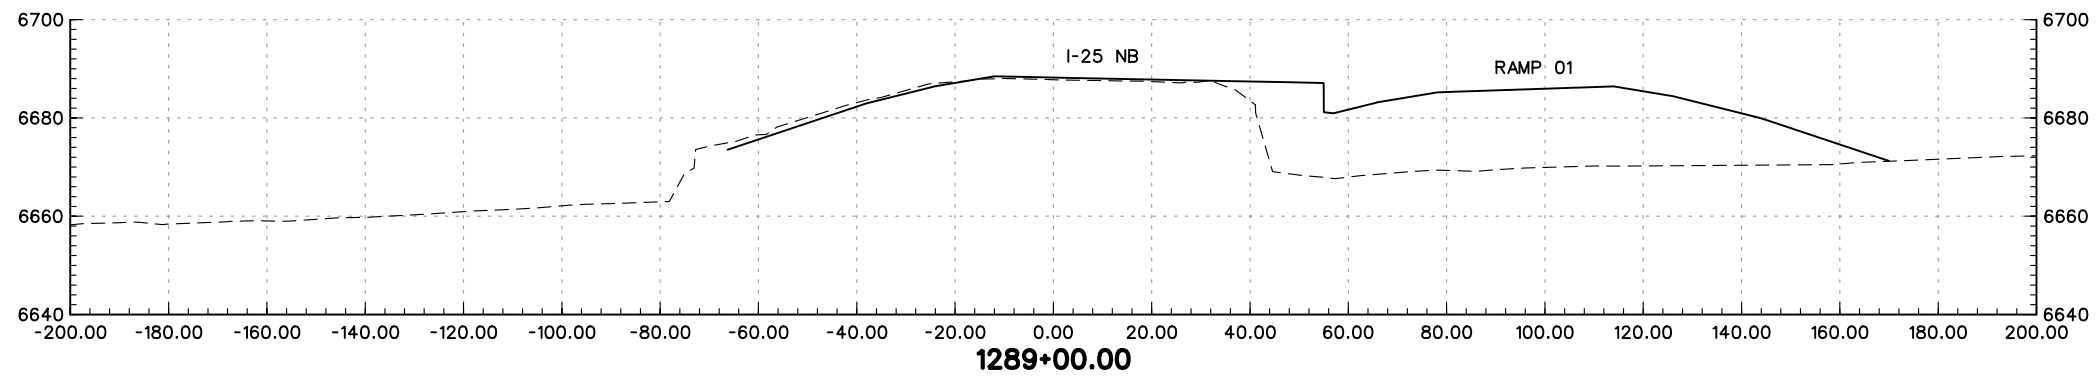
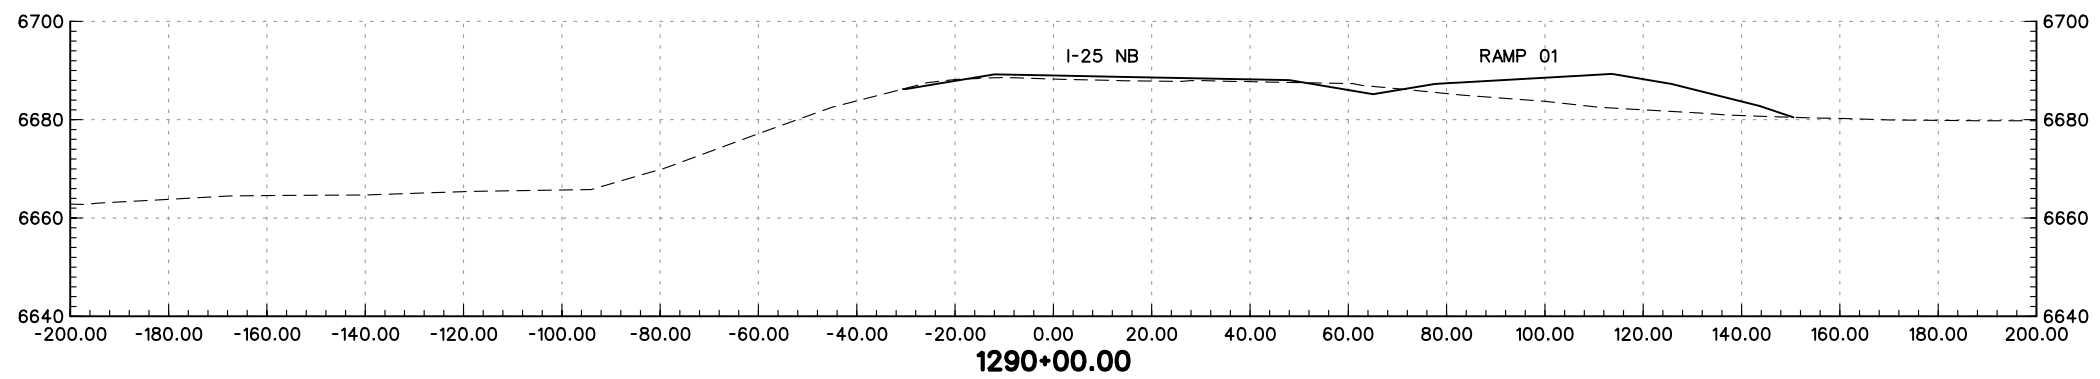
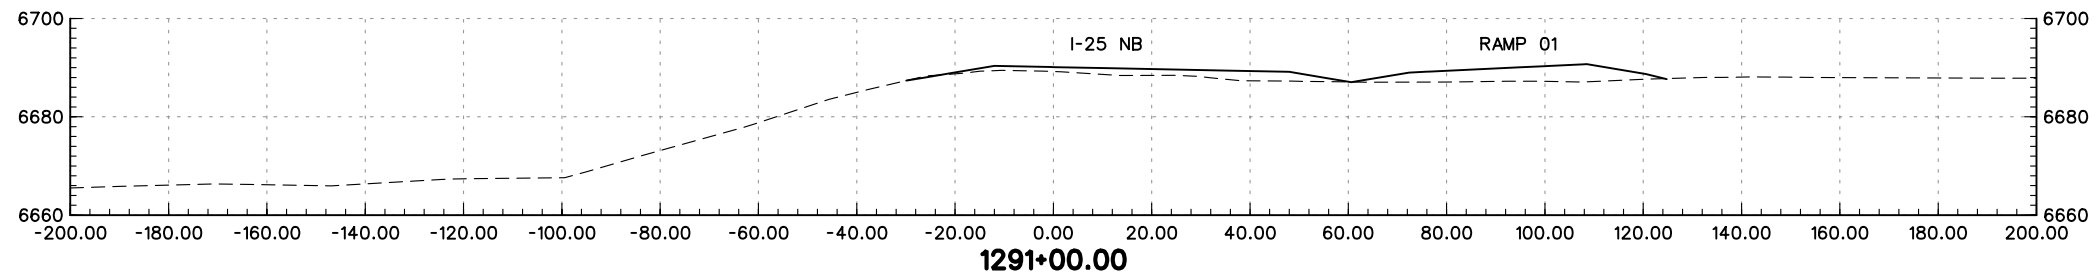
PRELIMINARY
SUBJECT TO REVISION

Computer File Information		Sheet Revisions		Colorado Department of Transportation		As Constructed		NORTHBOUND I-25 CROSS-SECTIONS		Project No./Code			
Creation Date:	01/27/04 Initials: JEM	<input type="checkbox"/>		 1480 Quail Lake Loop Suite A Colorado Springs, CO 80906 Phone: (719) 634-2323 Fax: (719) 227-3298	 5500 Greenwood Plaza Blvd. Suite 150 Greenwood Village, CO 80111 Phone: (303) 221-7275 Fax: (303) 221-7276	No Revisions:		Designer: MAM		IM 252-341			
Last Modification Date:	01/29/04 Initials: JEM	<input type="checkbox"/>				Revised:		Detailer: JEM		Structure Numbers		13388	
Full Path:	S:\Tranproj\ 246091-00\HwyDes\Plans\	<input type="checkbox"/>				Void:		Sheet Subset: XS		of		Sheet Number	
Drawing File Name:	rdxsnb2521.dgn	<input type="checkbox"/>				REGION 2 JFF							
Scale: Graphic Units: English		<input type="checkbox"/>											



PRELIMINARY
SUBJECT TO REVISION

Computer File Information		Sheet Revisions		Colorado Department of Transportation		As Constructed		NORTHBOUND I-25 CROSS-SECTIONS		Project No./Code			
Creation Date:	01/27/04 Initials: JEM	<input type="checkbox"/>		 1480 Quail Lake Loop Suite A Colorado Springs, CO 80906 Phone: (719) 634-2323 Fax: (719) 227-3298	 5500 Greenwood Plaza Blvd. Suite 150 Greenwood Village, CO 80111 Phone: (303) 221-7275 Fax: (303) 221-7276	No Revisions:		Designer: MAM		IM 252-341			
Last Modification Date:	01/29/04 Initials: JEM	<input type="checkbox"/>				Revised:		Detailer: JEM		Structure Numbers		13388	
Full Path:	S:\Tranproj\ 246091-00\HwyDes\Plans\	<input type="checkbox"/>				Void:		Sheet Subset: XS		of		Sheet Number	
Drawing File Name:	rdxsnb2504.dgn	<input type="checkbox"/>				Scale: Graphic Units: English							
				REGION 2		JFF							




PRELIMINARY
SUBJECT TO REVISION


Computer File Information	
Creation Date:	01/27/04 Initials: JEM
Last Modification Date:	01/29/04 Initials: JEM
Full Path:	S:\Tranproj\ 246091-00\HwyDes\Plans\
Drawing File Name:	rdxsnb2522.dgn
Scale:	Graphic
Units:	English

Sheet Revisions	
<input type="checkbox"/>	
<input type="checkbox"/>	
<input type="checkbox"/>	
<input type="checkbox"/>	
<input type="checkbox"/>	

Colorado Department of Transportation



1480 Quail Lake Loop
Suite A
Colorado Springs, CO 80906
Phone: (719) 634-2323
Fax: (719) 227-3298



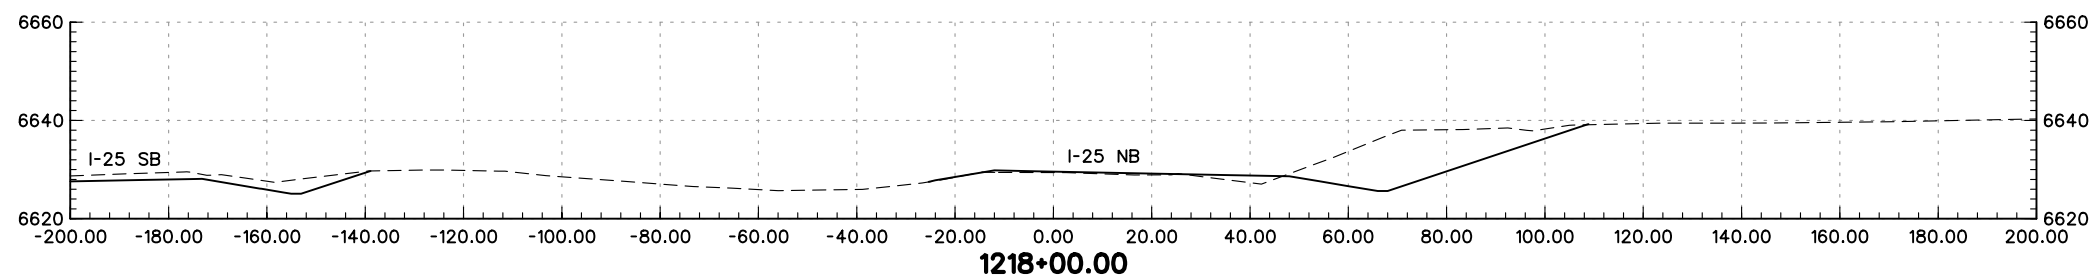
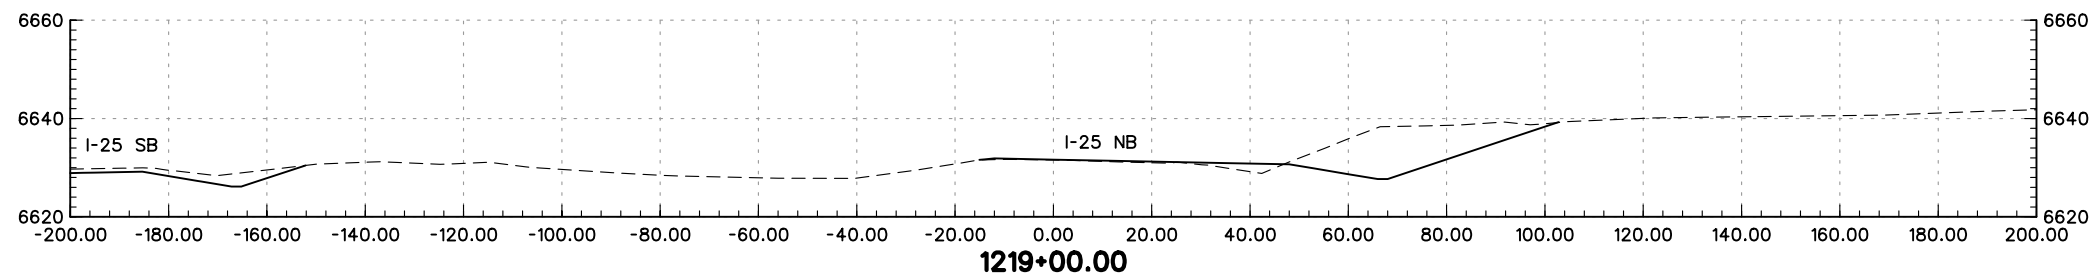
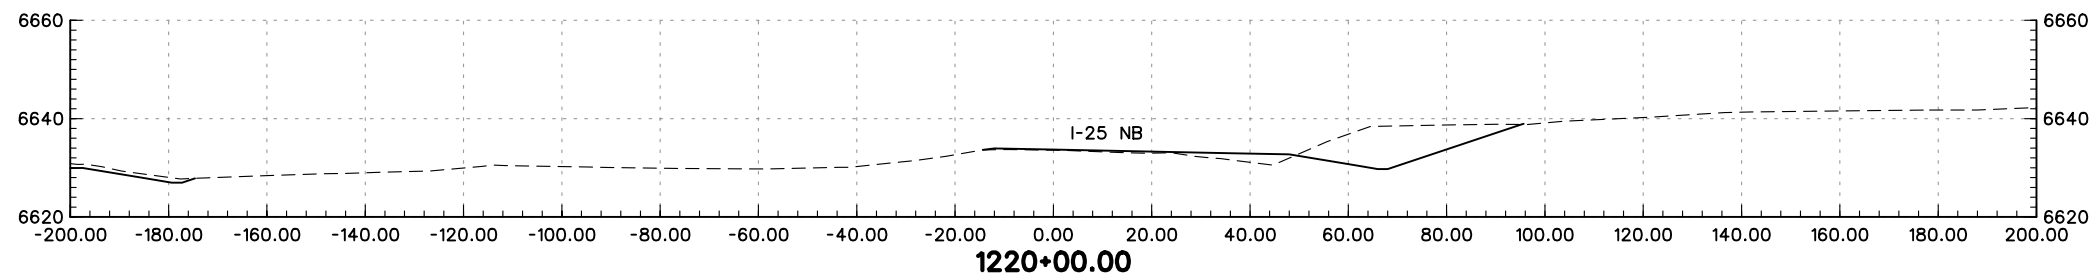
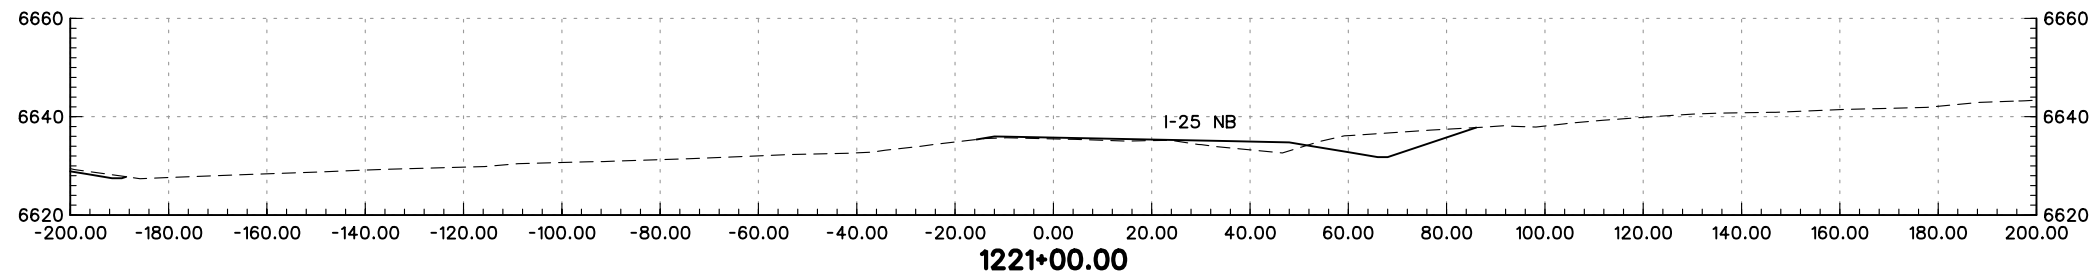
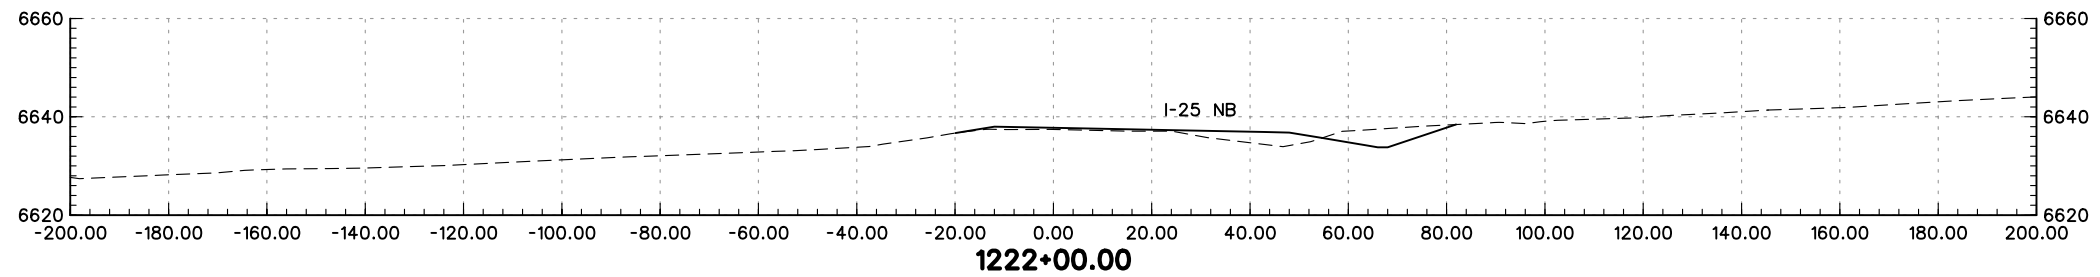
5500 Greenwood Plaza Blvd.
Suite 150
Greenwood Village, CO 80111
Phone: (303) 221-7275
Fax: (303) 221-7276

REGION 2 JFF



As Constructed
No Revisions:
Revised:
Void:

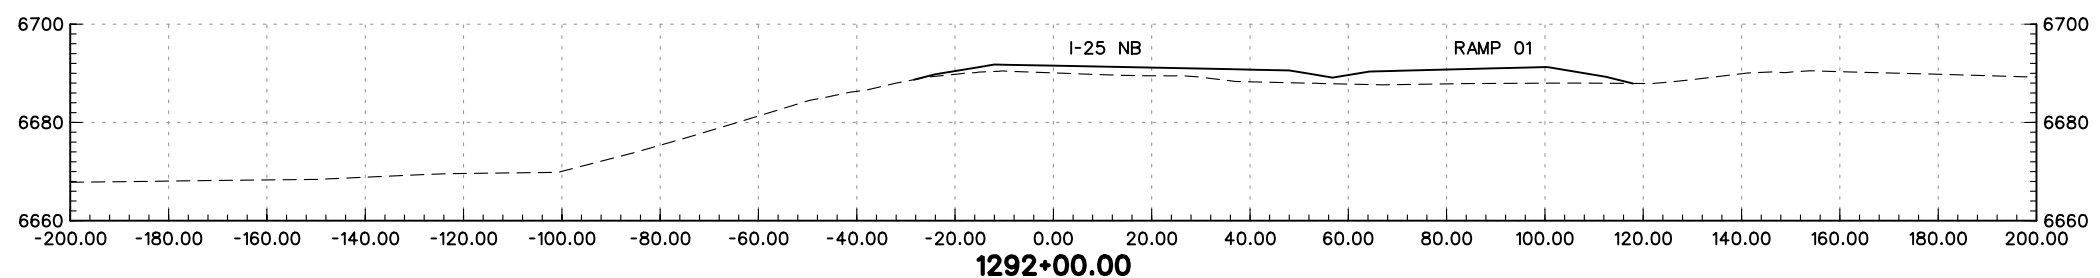
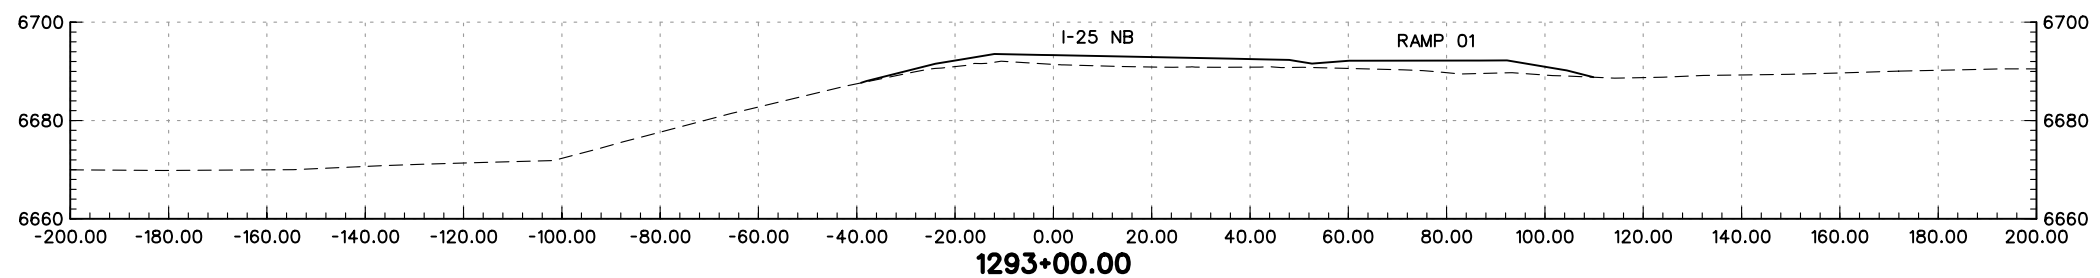
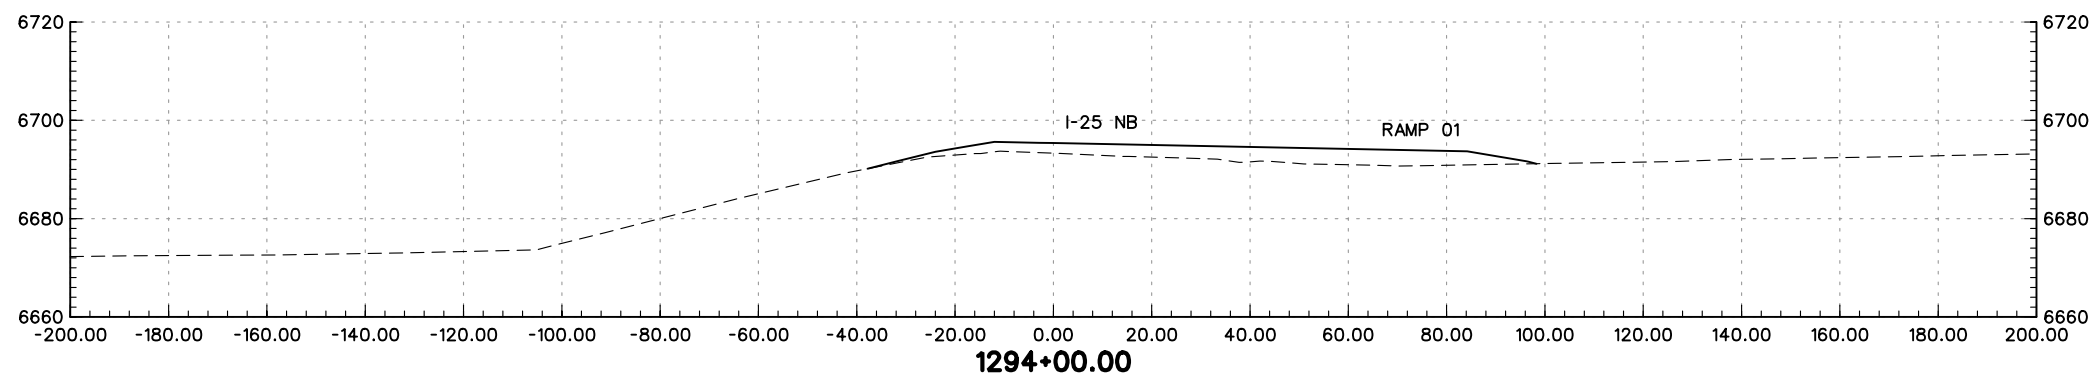
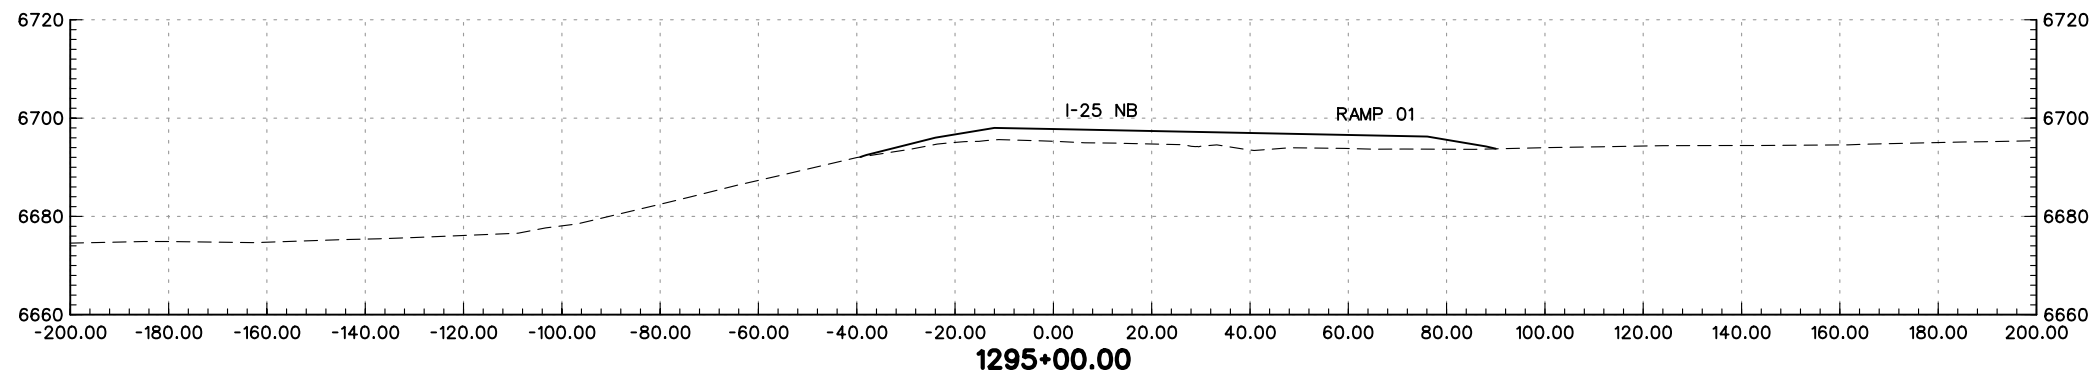
NORTHBOUND I-25 CROSS-SECTIONS		
Designer:	MAM	Structure Numbers
Detailer:	JEM	
Sheet Subset:	XS	of

Project No./Code
IM 252-341
13388
Sheet Number



PRELIMINARY
SUBJECT TO REVISION

Computer File Information		Sheet Revisions		Colorado Department of Transportation		As Constructed		NORTHBOUND I-25 CROSS-SECTIONS		Project No./Code			
Creation Date:	01/27/04 Initials: JEM	<input type="checkbox"/>		 1480 Quail Lake Loop Suite A Colorado Springs, CO 80906 Phone: (719) 634-2323 Fax: (719) 227-3298	 5500 Greenwood Plaza Blvd. Suite 150 Greenwood Village, CO 80111 Phone: (303) 221-7275 Fax: (303) 221-7276	No Revisions:		Designer: MAM		IM 252-341			
Last Modification Date:	01/29/04 Initials: JEM	<input type="checkbox"/>				Revised:		Detailer: JEM		Structure Numbers		13388	
Full Path:	S:\Tranproj\ 246091-00\HwyDes\Plans\	<input type="checkbox"/>				Void:		Sheet Subset: XS		of		Sheet Number	
Drawing File Name:	rdxsnb2505.dgn	<input type="checkbox"/>				REGION 2 JFF							
Scale: Graphic Units: English		<input type="checkbox"/>											




PRELIMINARY
SUBJECT TO REVISION

Computer File Information	
Creation Date:	01/27/04 Initials: JEM
Last Modification Date:	01/29/04 Initials: JEM
Full Path:	S:\Tranproj\ 246091-00\HwyDes\Plans\
Drawing File Name:	rdxsnb2523.dgn
Scale:	Graphic
Units:	English


Sheet Revisions	
<input type="checkbox"/>	
<input type="checkbox"/>	
<input type="checkbox"/>	
<input type="checkbox"/>	
<input type="checkbox"/>	

Colorado Department of Transportation



1480 Quail Lake Loop
Suite A
Colorado Springs, CO 80906
Phone: (719) 634-2323
Fax: (719) 227-3298

5500 Greenwood Plaza Blvd.
Suite 150
Greenwood Village, CO 80111
Phone: (303) 221-7275
Fax: (303) 221-7276

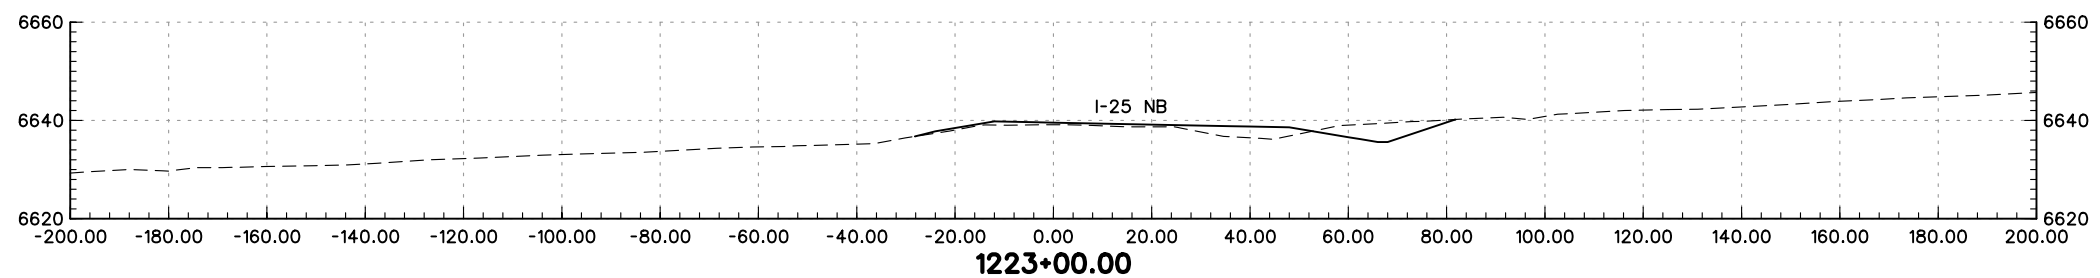
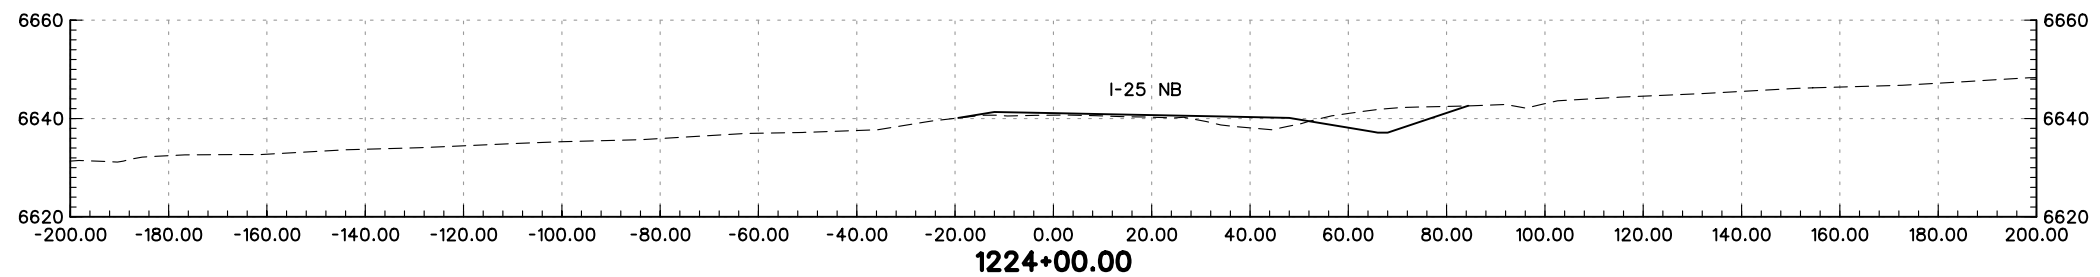
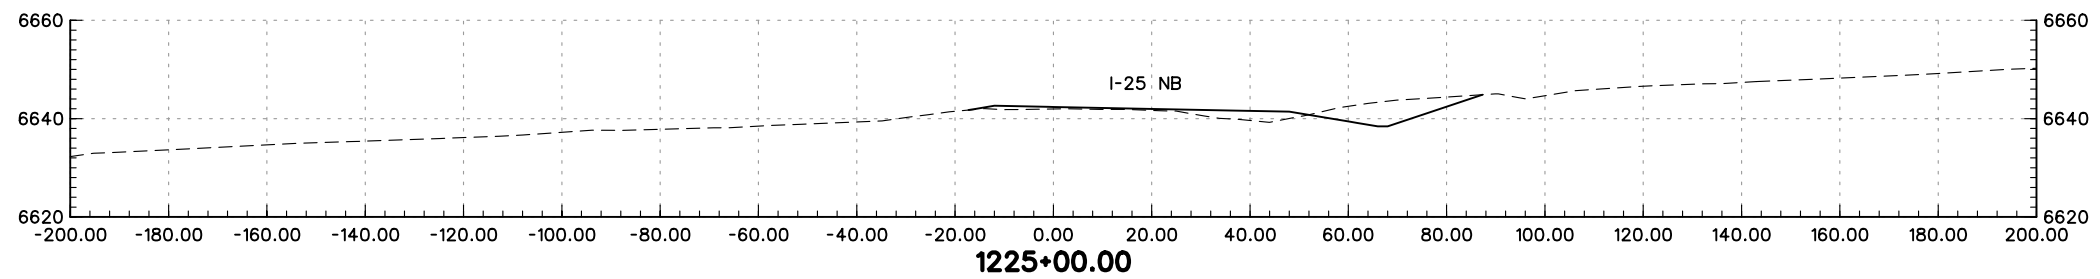
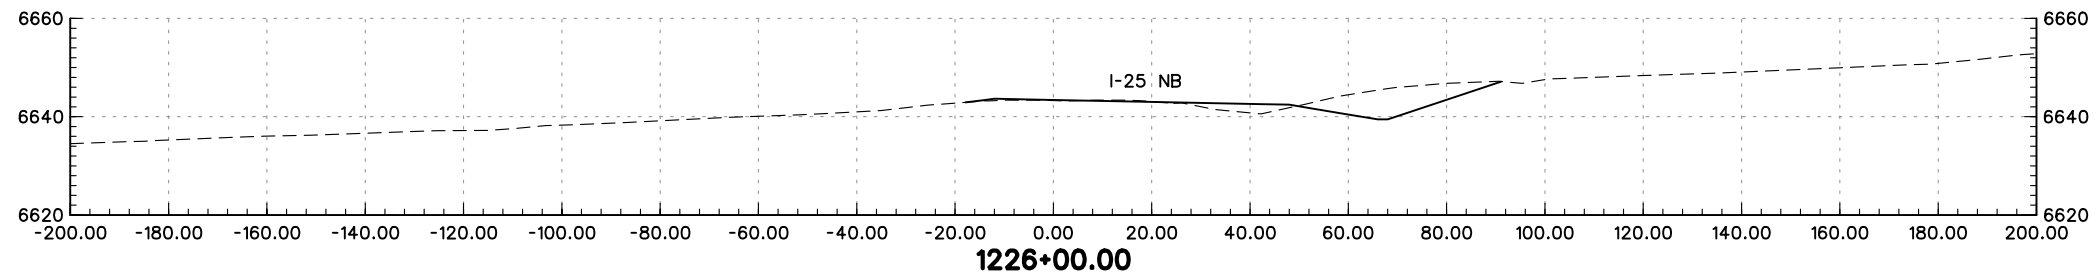
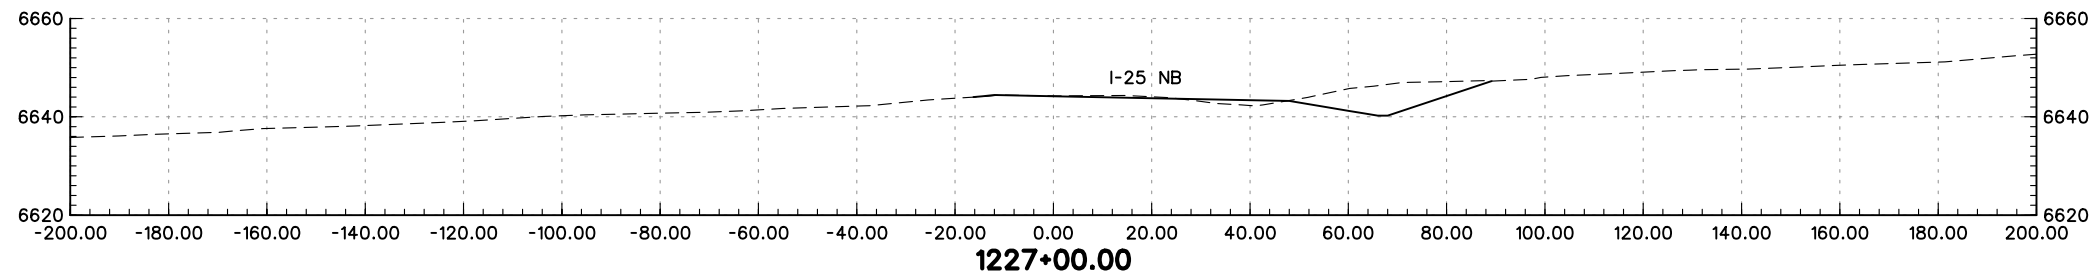


REGION 2 JFF



As Constructed
No Revisions:
Revised:
Void:

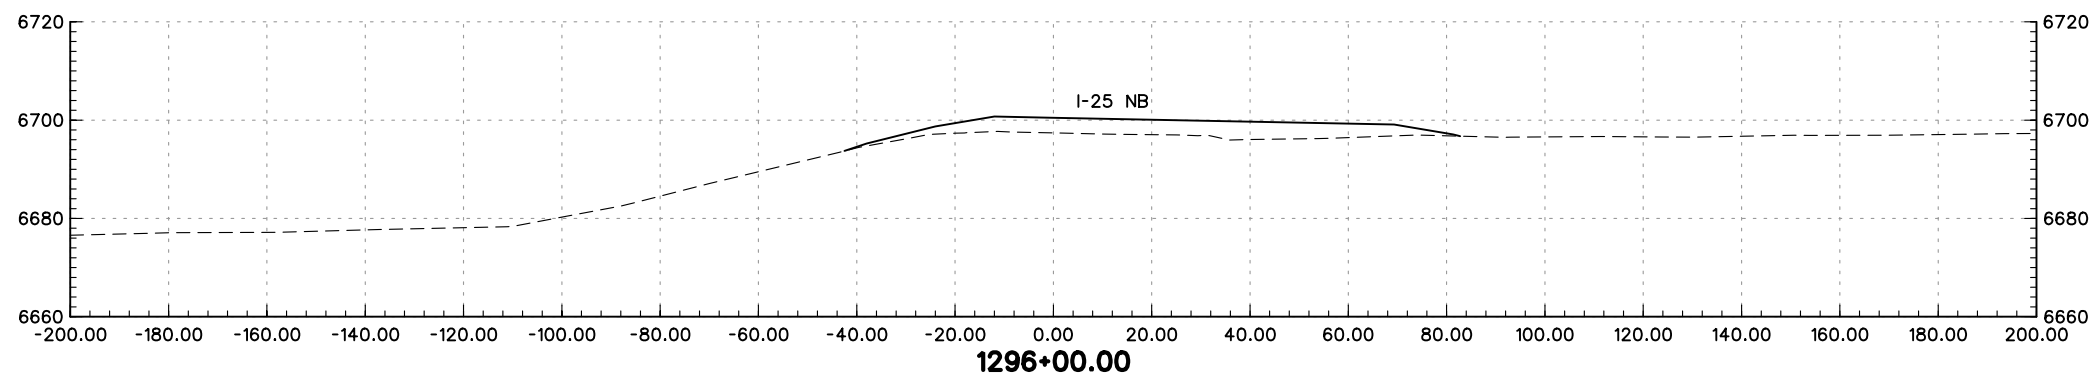
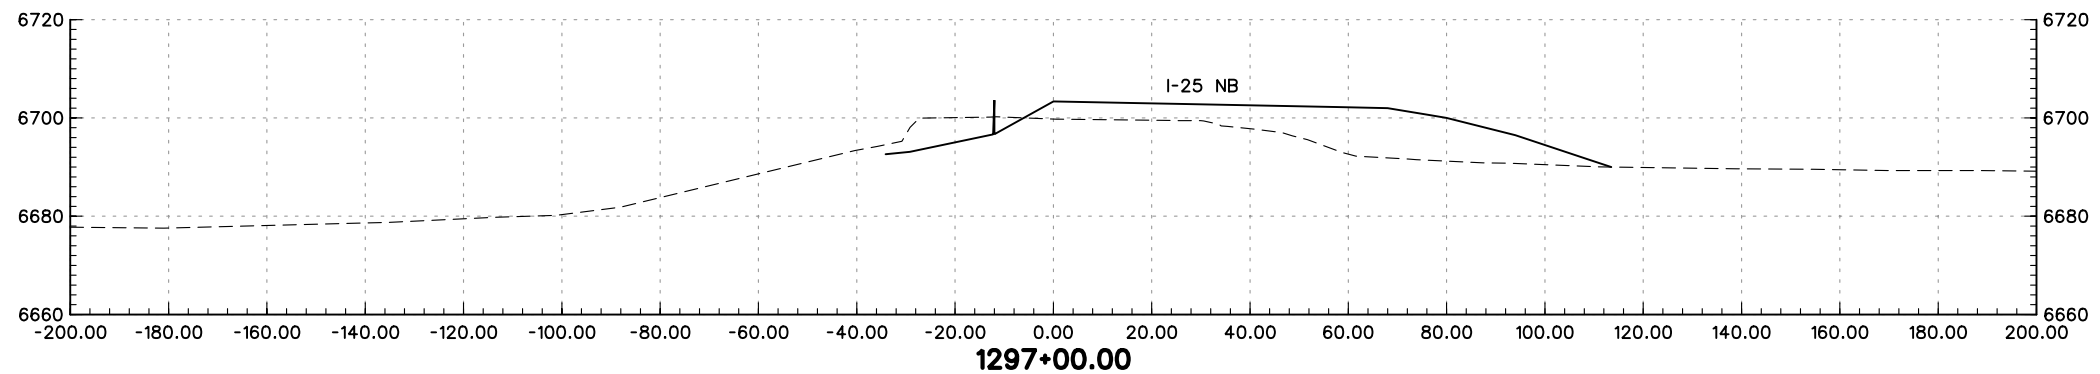
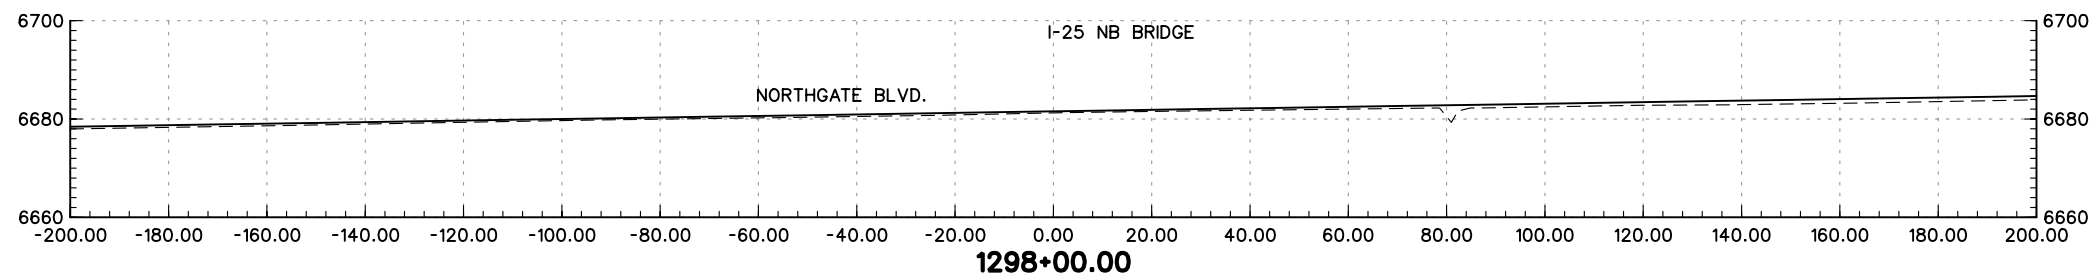
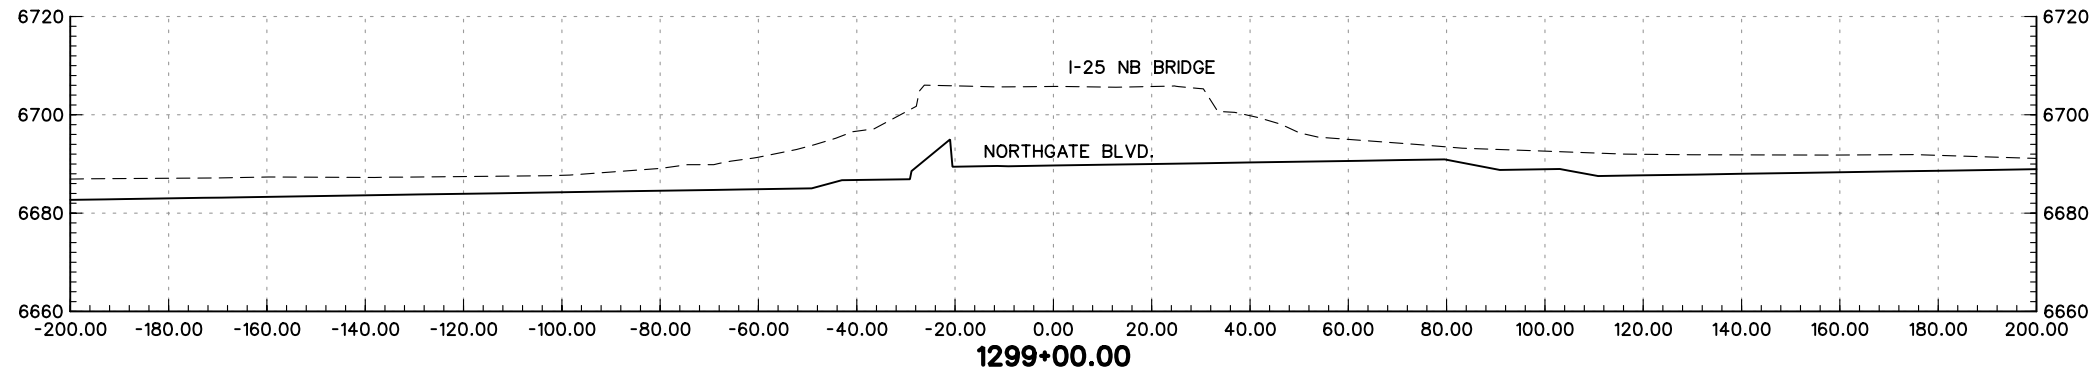
NORTHBOUND I-25 CROSS-SECTIONS		
Designer:	MAM	Structure Numbers
Detailer:	JEM	
Sheet Subset:	XS	of

Project No./Code
IM 252-341
13388
Sheet Number





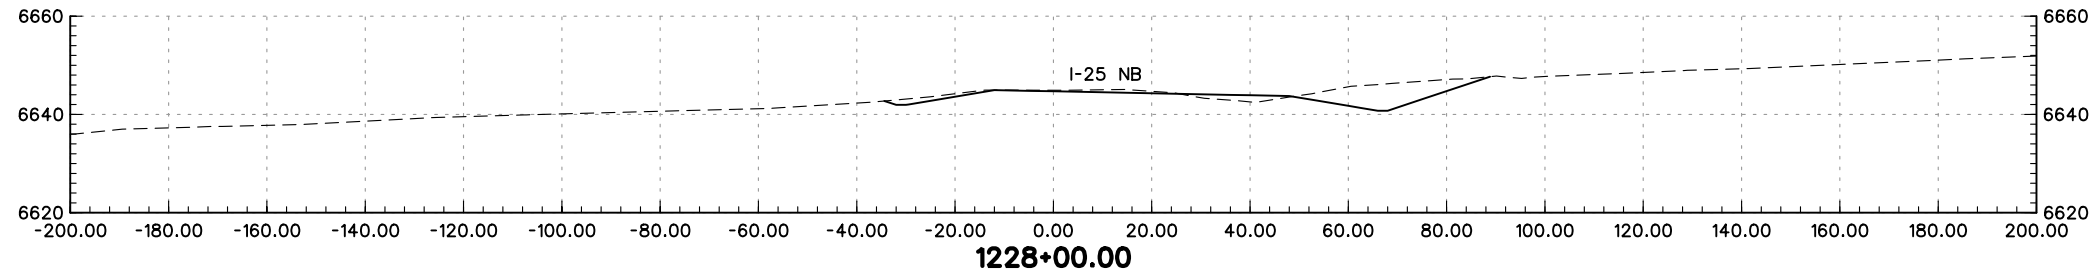
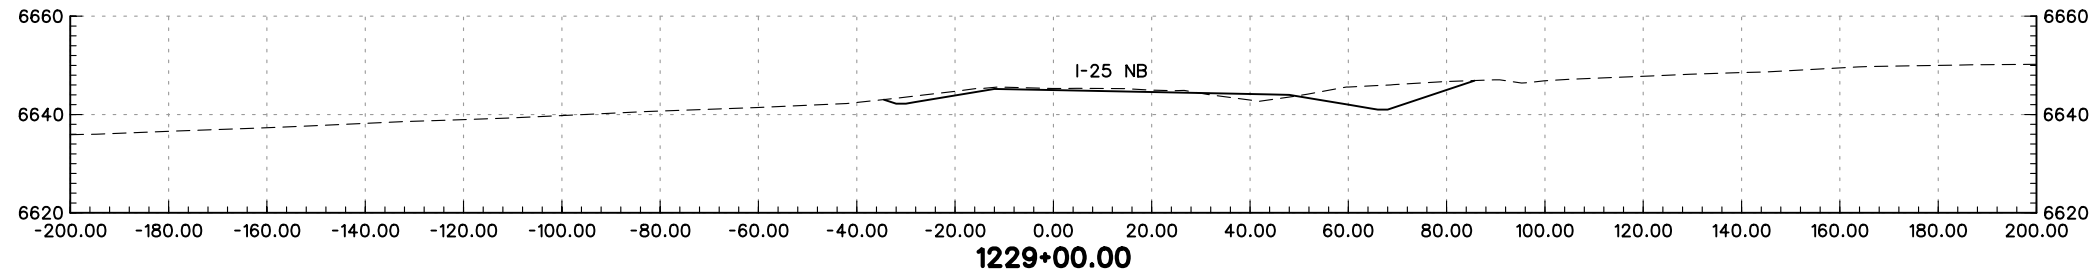
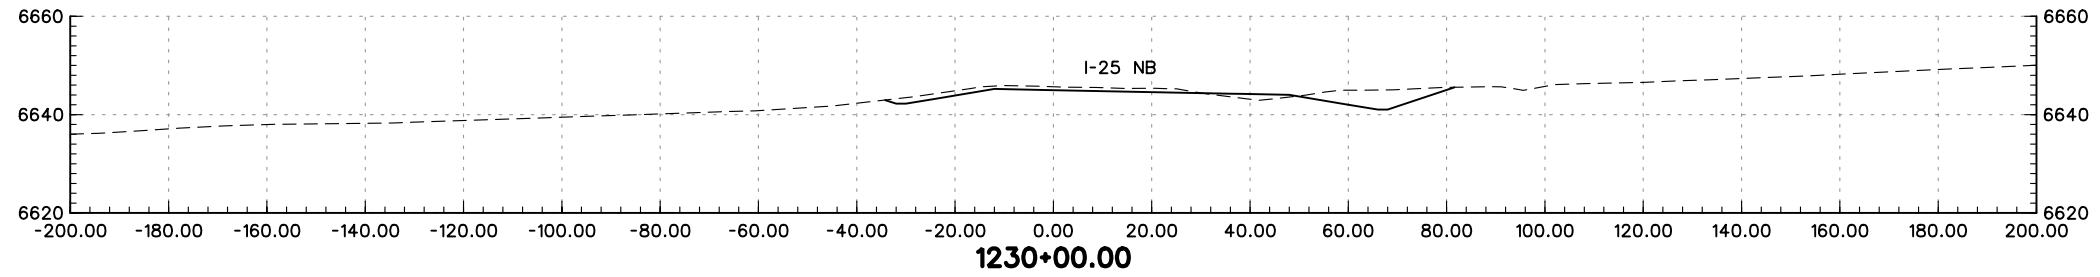
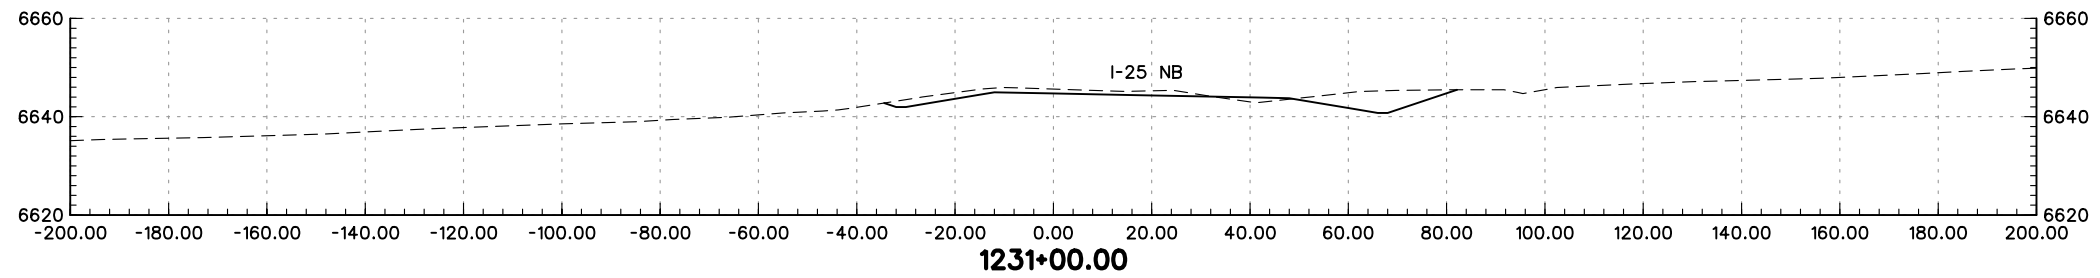
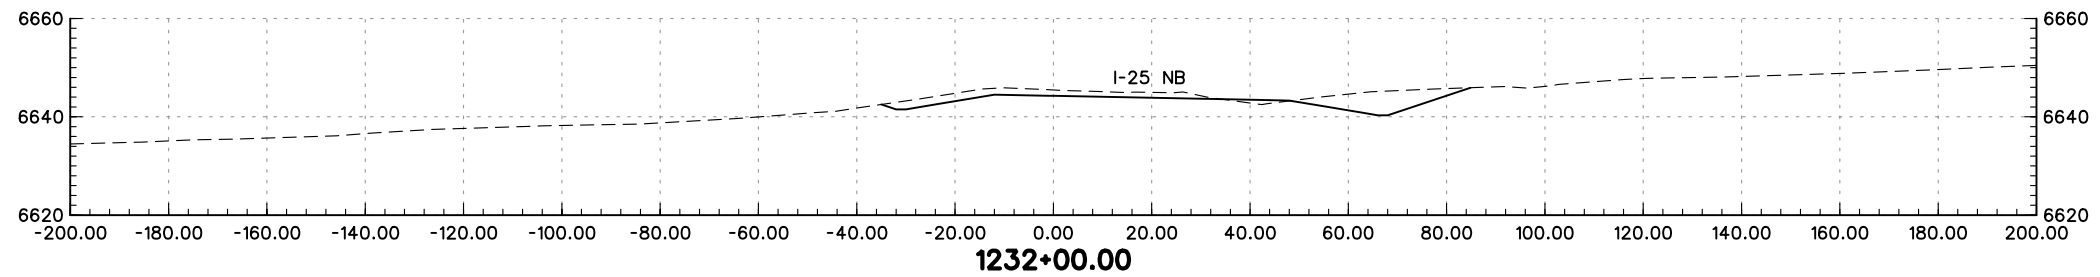
PRELIMINARY
SUBJECT TO REVISION

Computer File Information		Sheet Revisions		Colorado Department of Transportation		As Constructed		NORTHBOUND I-25 CROSS-SECTIONS		Project No./Code			
Creation Date:	01/27/04 Initials: JEM	<input type="checkbox"/>		 1480 Quail Lake Loop Suite A Colorado Springs, CO 80906 Phone: (719) 634-2323 Fax: (719) 227-3298	 5500 Greenwood Plaza Blvd. Suite 150 Greenwood Village, CO 80111 Phone: (303) 221-7275 Fax: (303) 221-7276	No Revisions:		Designer: MAM		IM 252-341			
Last Modification Date:	01/29/04 Initials: JEM	<input type="checkbox"/>				Revised:		Detailer: JEM		Structure Numbers		13388	
Full Path:	S:\Tranproj\ 246091-00\HwyDes\Plans\	<input type="checkbox"/>				Void:		Sheet Subset: XS		of		Sheet Number	
Drawing File Name:	rdxsnb2506.dgn	<input type="checkbox"/>				REGION 2 JFF							
Scale: Graphic Units: English		<input type="checkbox"/>											





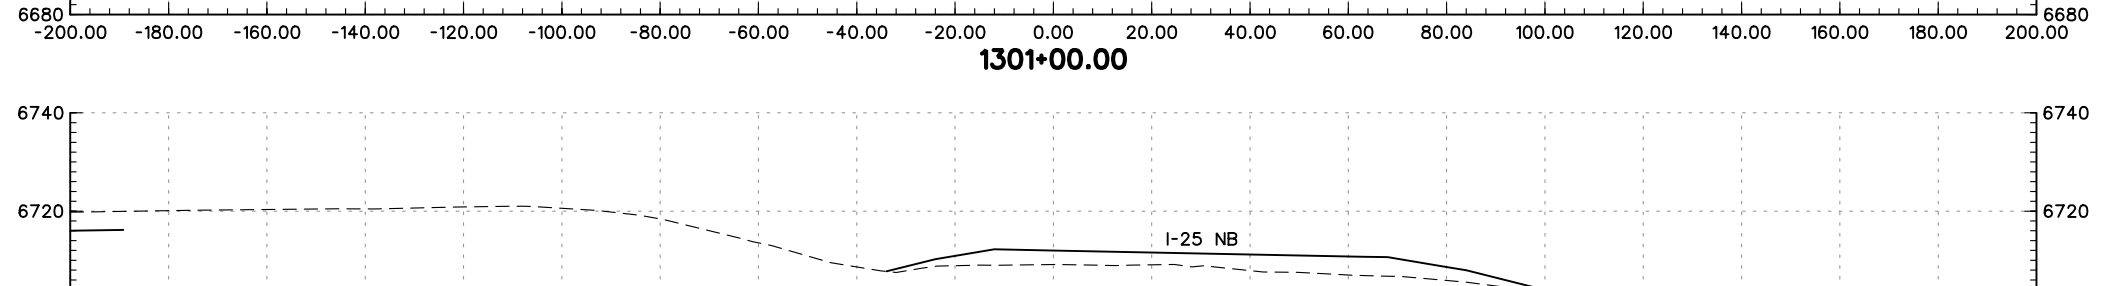
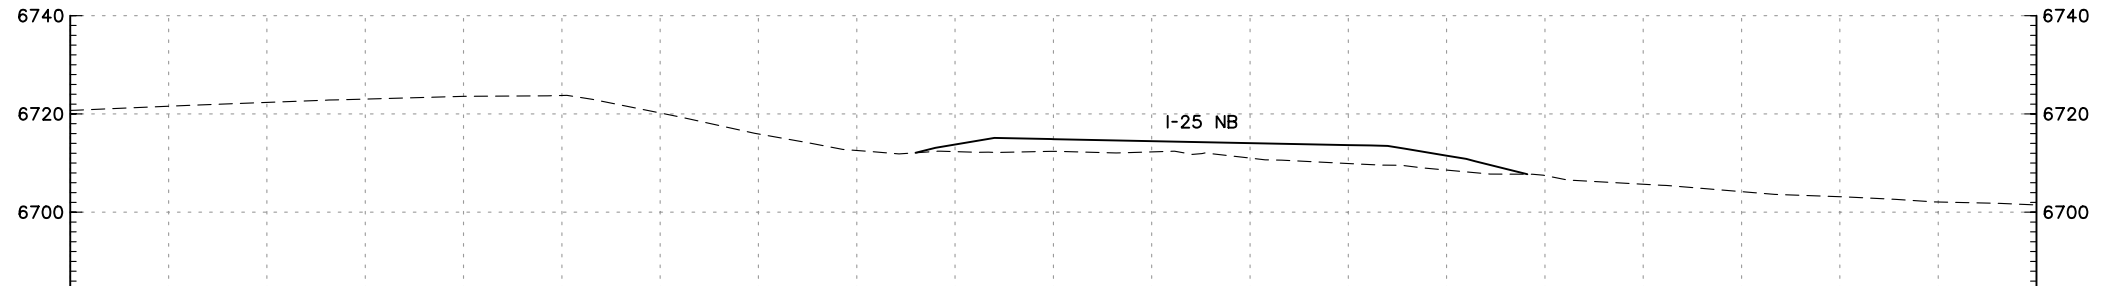
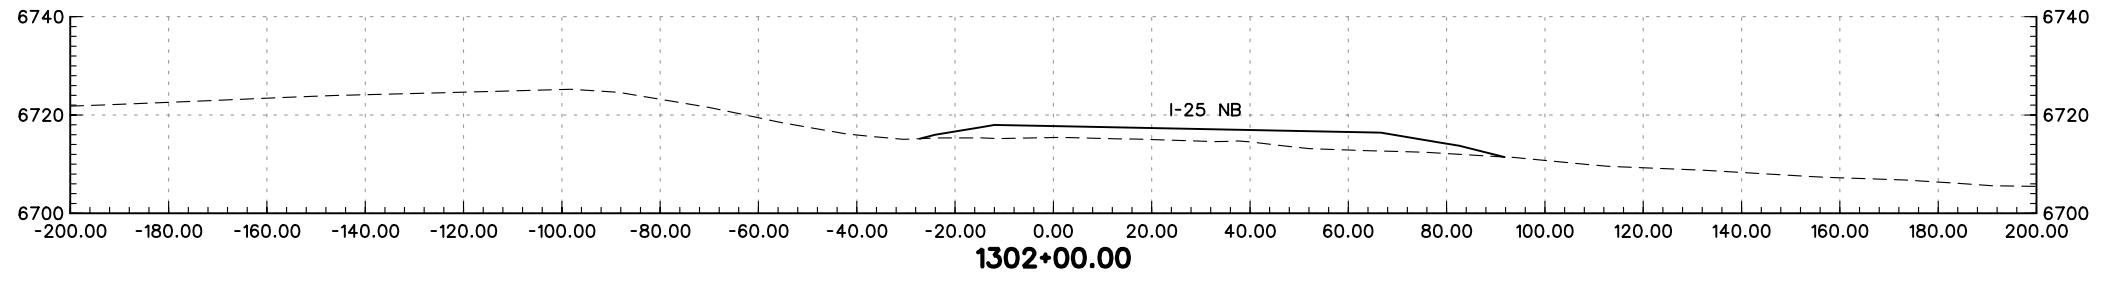
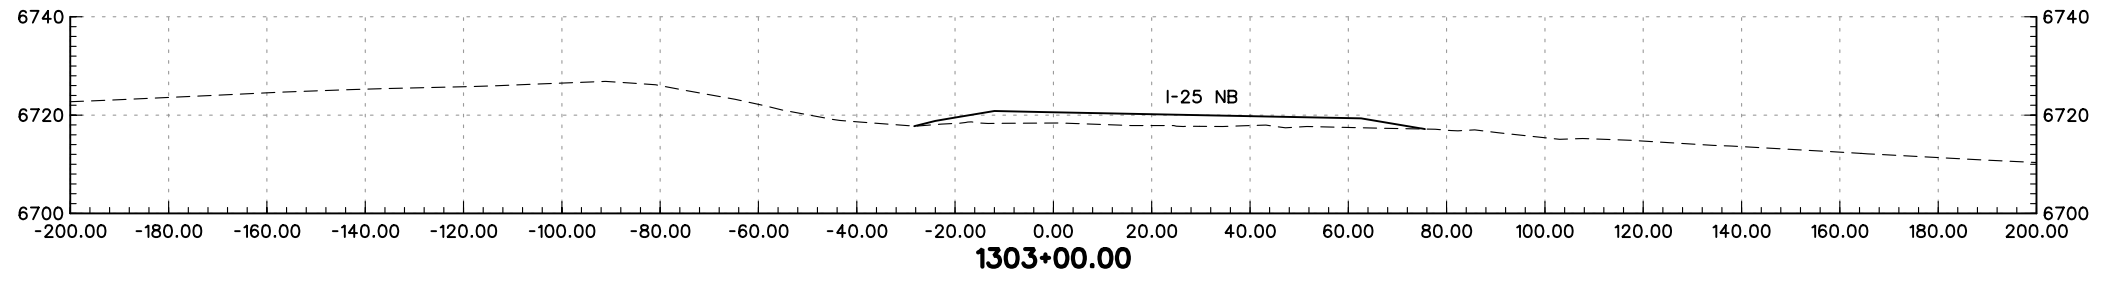
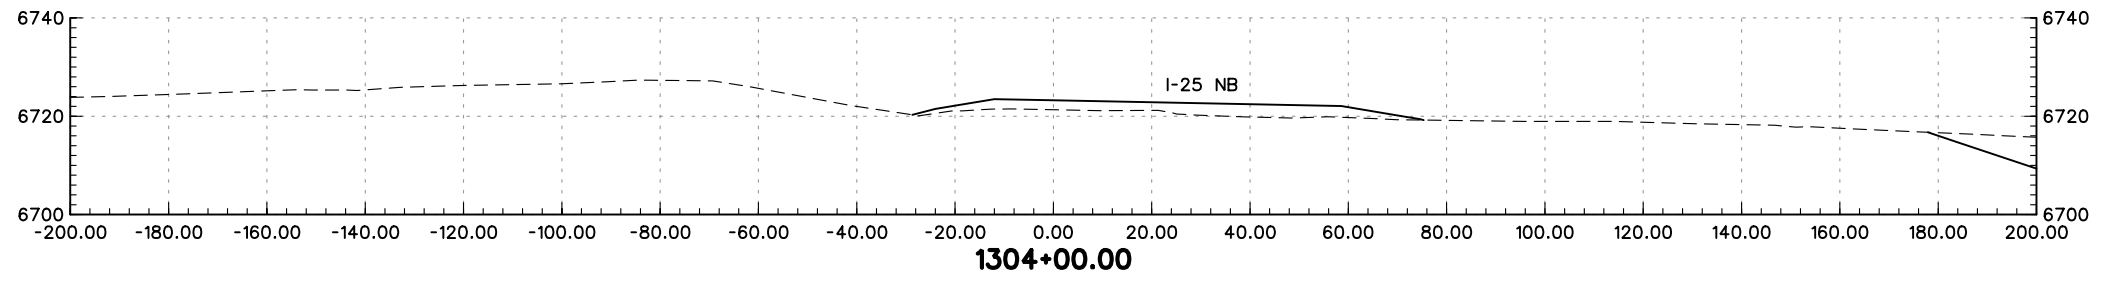
PRELIMINARY
SUBJECT TO REVISION

Computer File Information		Sheet Revisions		Colorado Department of Transportation		As Constructed		NORTHBOUND I-25 CROSS-SECTIONS		Project No./Code			
Creation Date:	01/27/04 Initials: JEM	<input type="checkbox"/>		 1480 Quail Lake Loop Suite A Colorado Springs, CO 80906 Phone: (719) 634-2323 Fax: (719) 227-3298	 5500 Greenwood Plaza Blvd. Suite 150 Greenwood Village, CO 80111 Phone: (303) 221-7275 Fax: (303) 221-7276	No Revisions:		Designer: MAM		Structure			
Last Modification Date:	01/29/04 Initials: JEM	<input type="checkbox"/>				Revised:		Detailer: JEM		Numbers		IM 252-341	
Full Path:	S:\Tranproj\ 246091-00\HwyDes\Plans\	<input type="checkbox"/>				Void:		Sheet Subset: XS		of		13388	
Drawing File Name:	rdxsnb2524.dgn	<input type="checkbox"/>				REGION 2 JFF		Sheet Subset: XS		of		Sheet Number	
Scale: Graphic Units: English		<input type="checkbox"/>											





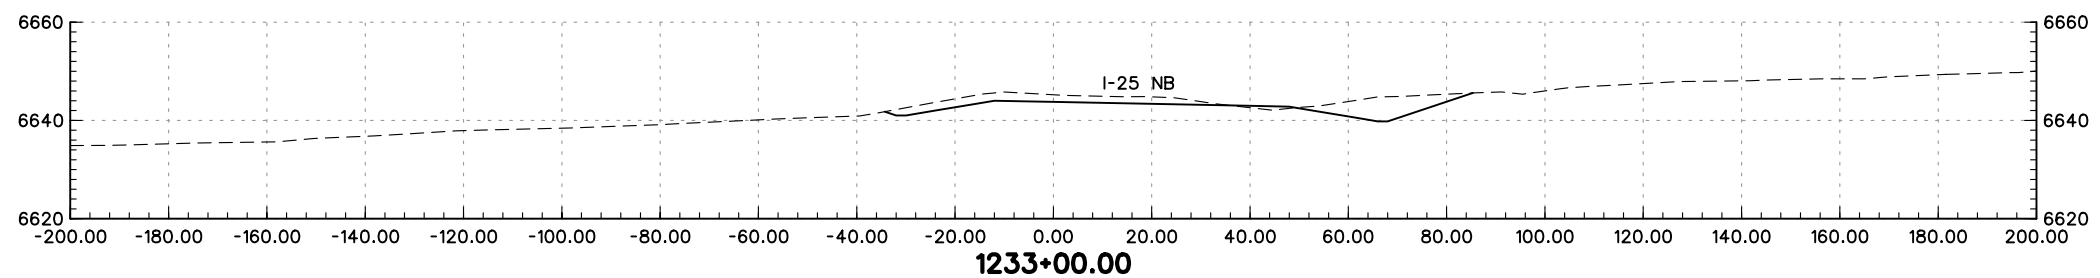
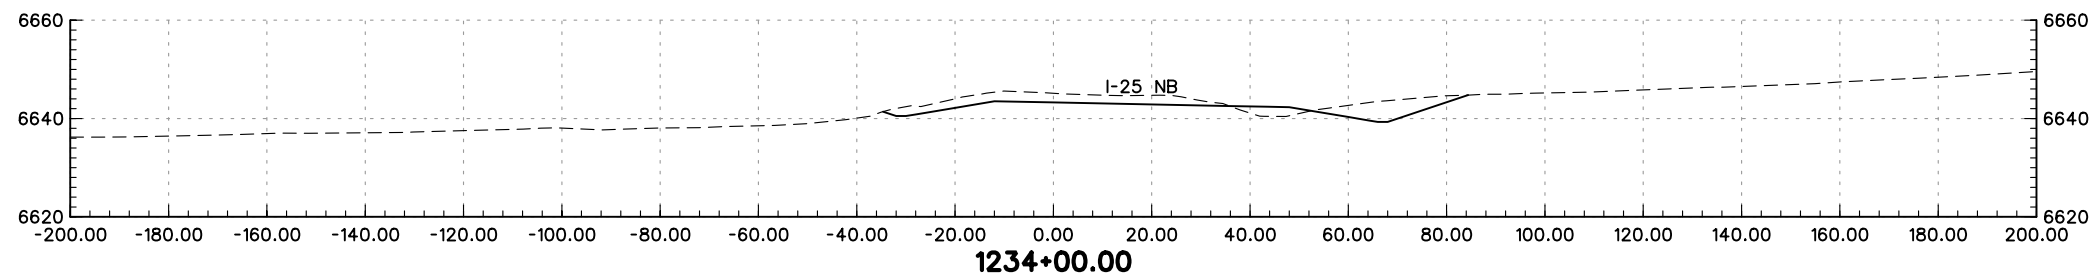
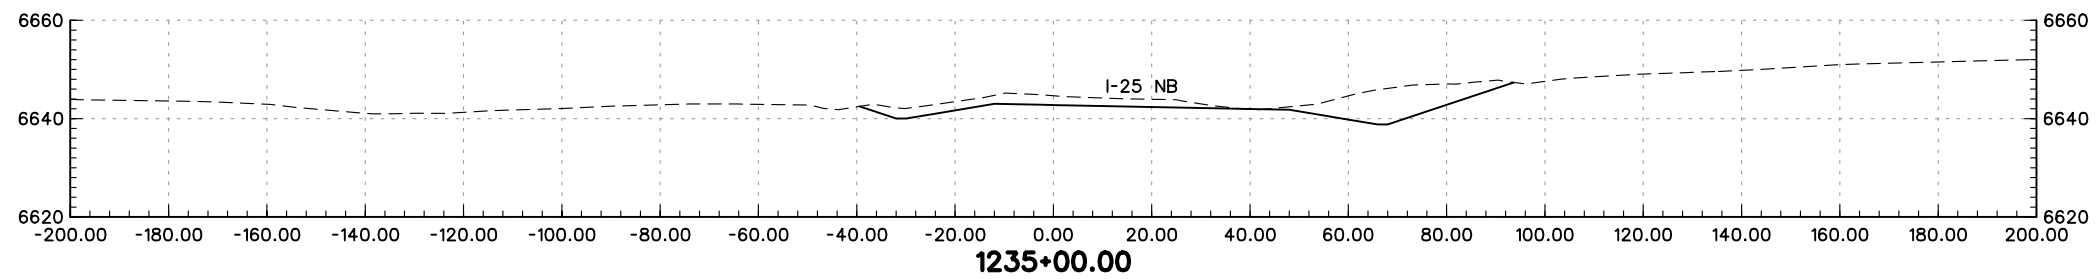
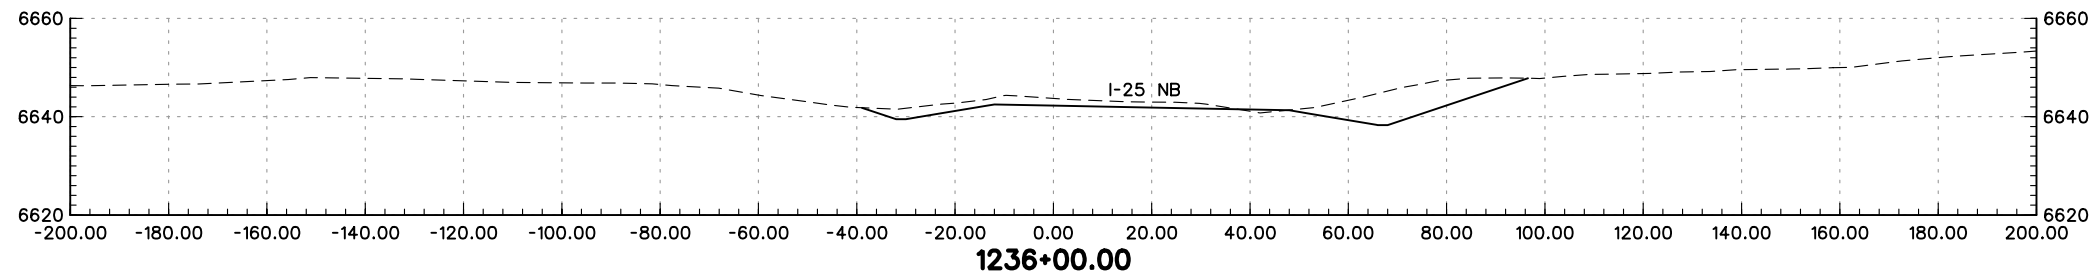
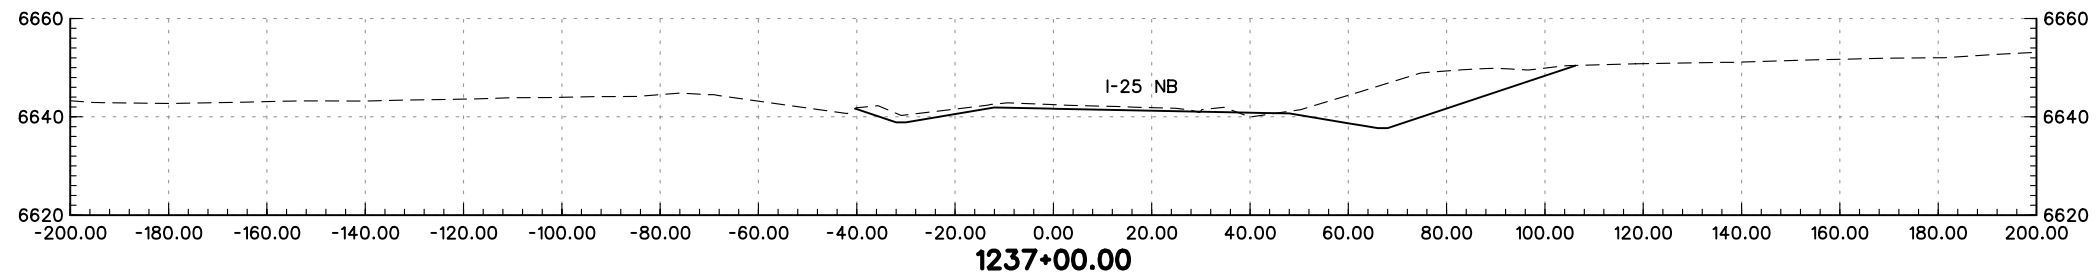
PRELIMINARY
SUBJECT TO REVISION

Computer File Information		Sheet Revisions		Colorado Department of Transportation		As Constructed		NORTHBOUND I-25 CROSS-SECTIONS		Project No./Code			
Creation Date:	01/27/04 Initials: JEM	<input type="checkbox"/>		 1480 Quail Lake Loop Suite A Colorado Springs, CO 80906 Phone: (719) 634-2323 Fax: (719) 227-3298	 5500 Greenwood Plaza Blvd. Suite 150 Greenwood Village, CO 80111 Phone: (303) 221-7275 Fax: (303) 221-7276	No Revisions:		Designer: MAM		IM 252-341			
Last Modification Date:	01/29/04 Initials: JEM	<input type="checkbox"/>				Revised:		Detailer: JEM		Structure Numbers		13388	
Full Path:	S:\Tranproj\ 246091-00\HwyDes\Plans\	<input type="checkbox"/>				Void:		Sheet Subset: XS		of		Sheet Number	
Drawing File Name:	rdxsnb2507.dgn	<input type="checkbox"/>				REGION 2 JFF							
Scale: Graphic Units: English		<input type="checkbox"/>											





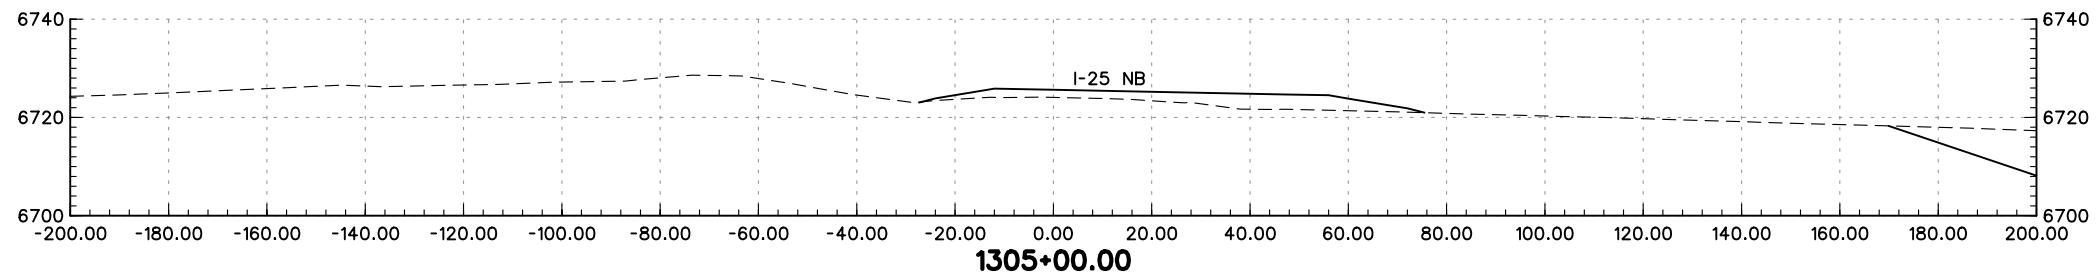
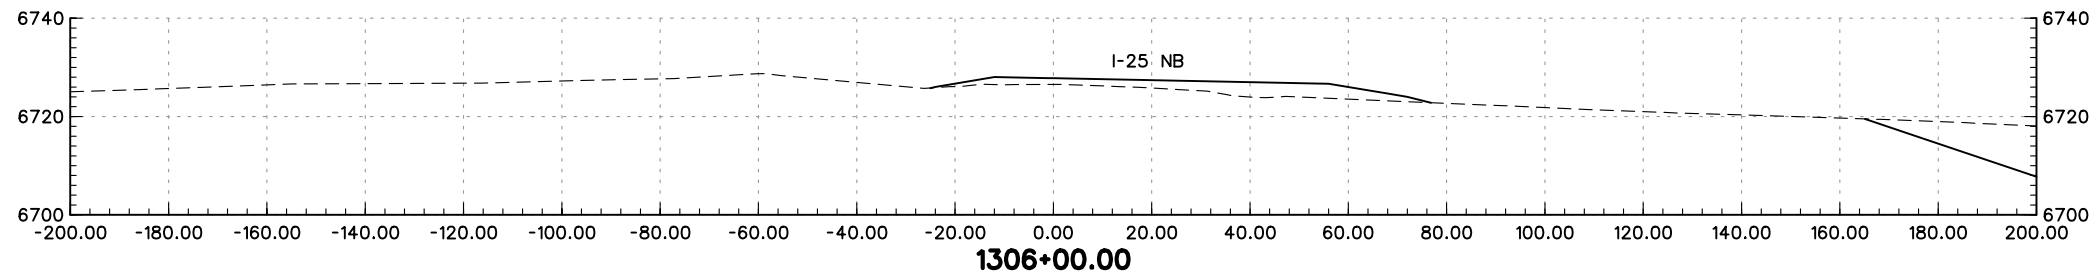
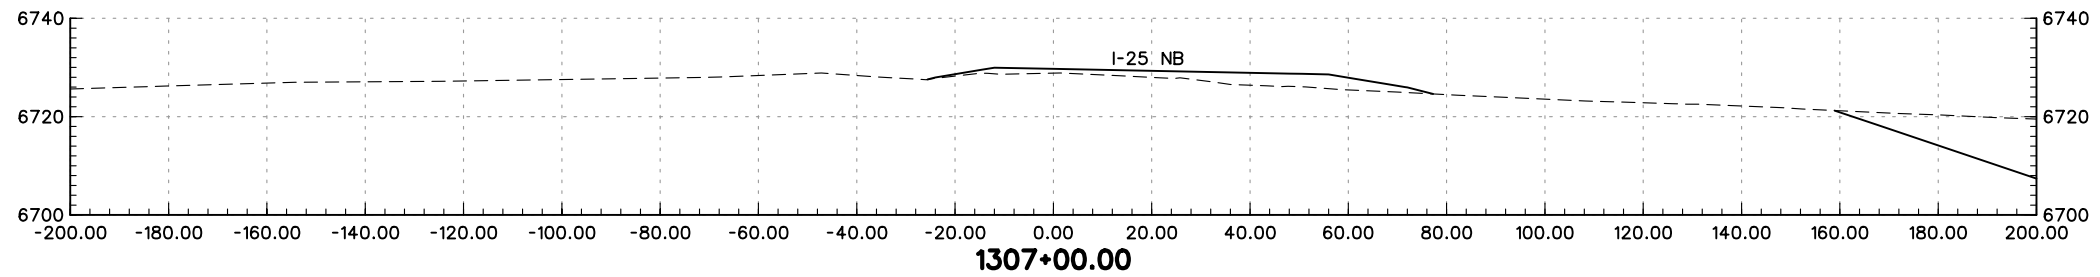
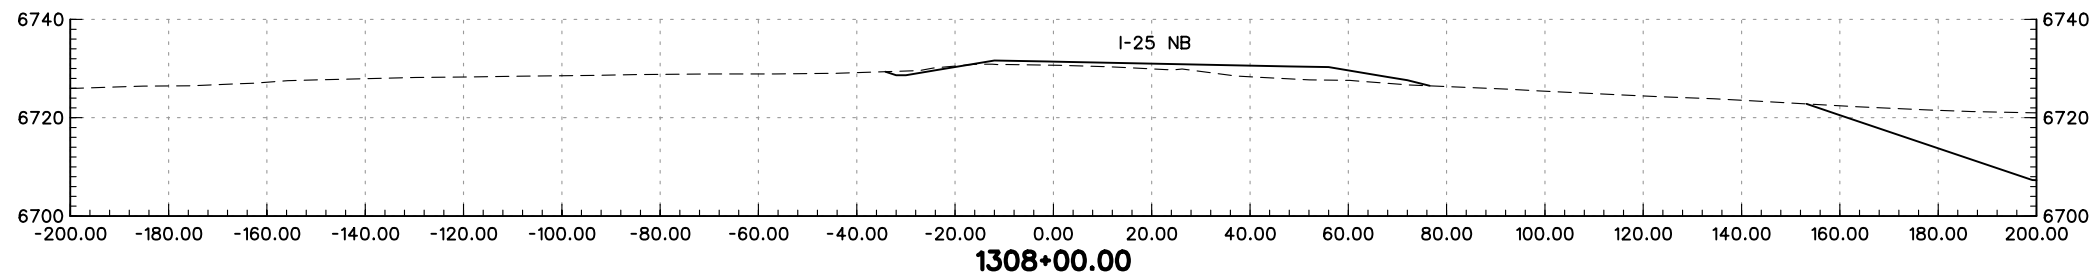
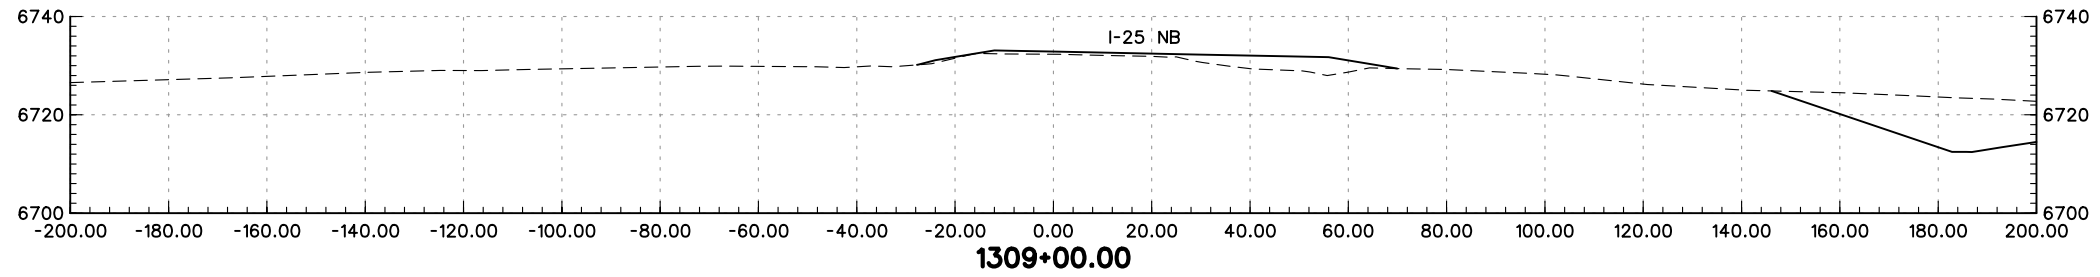
PRELIMINARY
SUBJECT TO REVISION

Computer File Information		Sheet Revisions		Colorado Department of Transportation		As Constructed		NORTHBOUND I-25 CROSS-SECTIONS		Project No./Code	
Creation Date:	01/27/04 Initials: JEM	<input type="checkbox"/>		 1480 Quail Lake Loop Suite A Colorado Springs, CO 80906 Phone: (719) 634-2323 Fax: (719) 227-3298	 5500 Greenwood Plaza Blvd. Suite 150 Greenwood Village, CO 80111 Phone: (303) 221-7275 Fax: (303) 221-7276	No Revisions:		Designer: MAM		Structure Numbers	
Last Modification Date:	01/29/04 Initials: JEM	<input type="checkbox"/>				Revised:		Detailer: JEM		IM 252-341	
Full Path:	S:\Tranproj\ 246091-00\HwyDes\Plans\	<input type="checkbox"/>				Void:		Sheet Subset: XS		13388	
Drawing File Name:	rdxsnb2525.dgn	<input type="checkbox"/>				REGION 2 JFF		of		Sheet Number	
Scale: Graphic Units: English		<input type="checkbox"/>									



PRELIMINARY
SUBJECT TO REVISION

Computer File Information		Sheet Revisions		Colorado Department of Transportation		As Constructed		NORTHBOUND I-25 CROSS-SECTIONS		Project No./Code			
Creation Date:	01/27/04 Initials: JEM	<input type="checkbox"/>		 1480 Quail Lake Loop Suite A Colorado Springs, CO 80906 Phone: (719) 634-2323 Fax: (719) 227-3298	 5500 Greenwood Plaza Blvd. Suite 150 Greenwood Village, CO 80111 Phone: (303) 221-7275 Fax: (303) 221-7276	No Revisions:		Designer: MAM		IM 252-341			
Last Modification Date:	01/29/04 Initials: JEM	<input type="checkbox"/>				Revised:		Detailer: JEM		Structure Numbers		13388	
Full Path:	S:\Tranproj\ 246091-00\HwyDes\Plans\	<input type="checkbox"/>				Void:		Sheet Subset: XS		of		Sheet Number	
Drawing File Name:	rdxsnb2508.dgn	<input type="checkbox"/>				REGION 2 JFF							
Scale: Graphic Units: English		<input type="checkbox"/>											




PRELIMINARY
SUBJECT TO REVISION

Computer File Information	
Creation Date:	01/27/04 Initials: JEM
Last Modification Date:	01/29/04 Initials: JEM
Full Path:	S:\Tranproj\ 246091-00\HwyDes\Plans\
Drawing File Name:	rdxsnb2526.dgn
Scale:	Graphic
Units:	English


Sheet Revisions	
<input type="checkbox"/>	
<input type="checkbox"/>	
<input type="checkbox"/>	
<input type="checkbox"/>	
<input type="checkbox"/>	

Colorado Department of Transportation



1480 Quail Lake Loop
Suite A
Colorado Springs, CO 80906
Phone: (719) 634-2323
Fax: (719) 227-3298

5500 Greenwood Plaza Blvd.
Suite 150
Greenwood Village, CO 80111
Phone: (303) 221-7275
Fax: (303) 221-7276

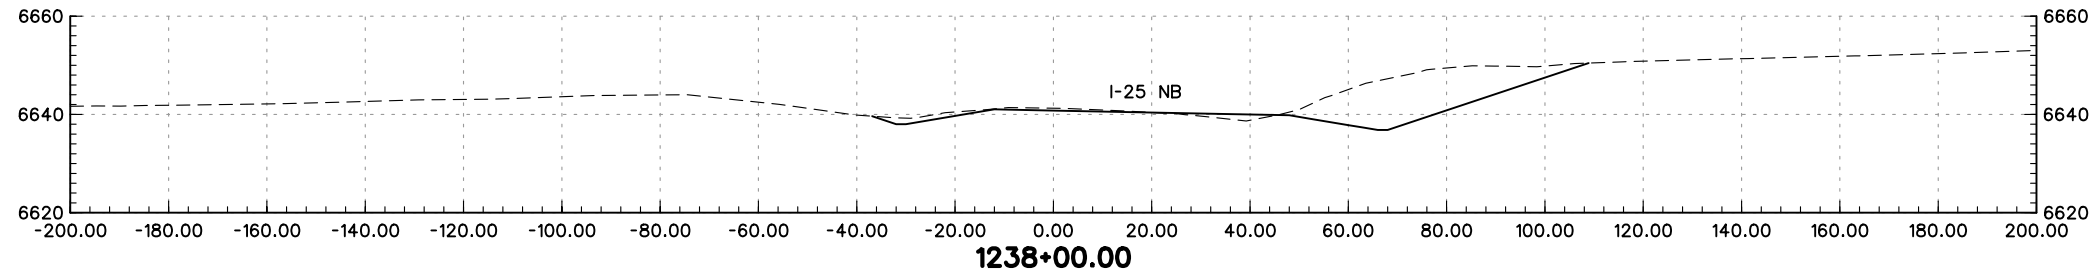
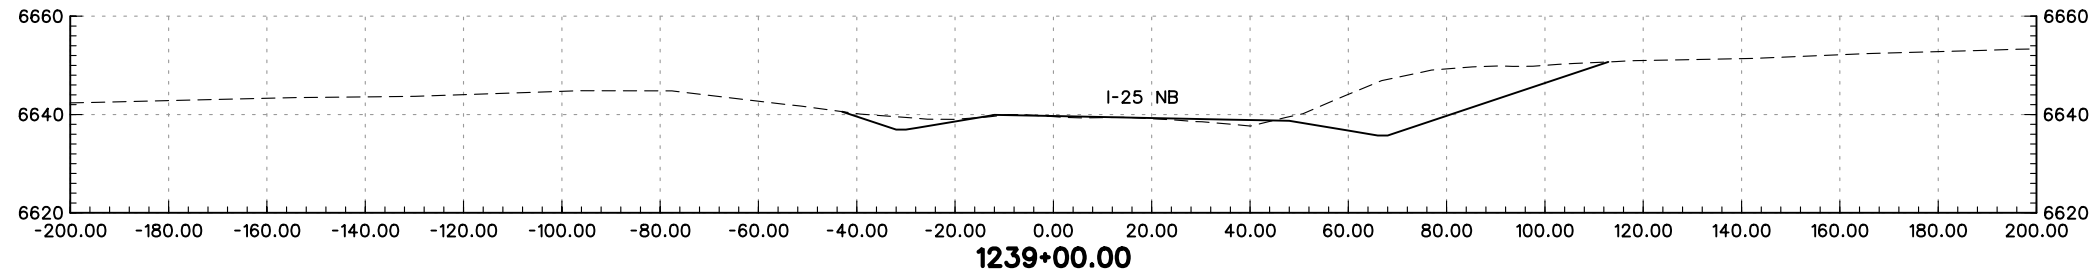
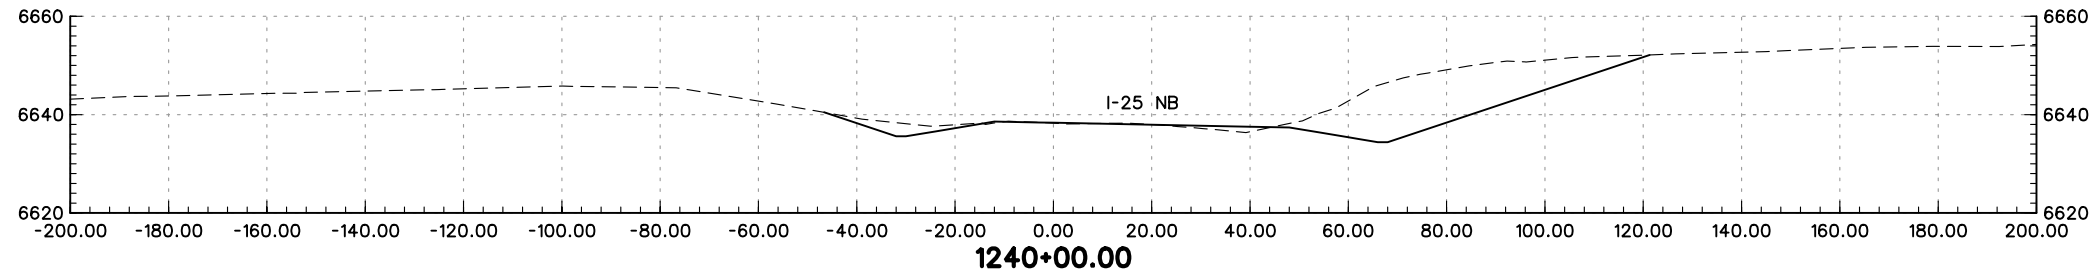
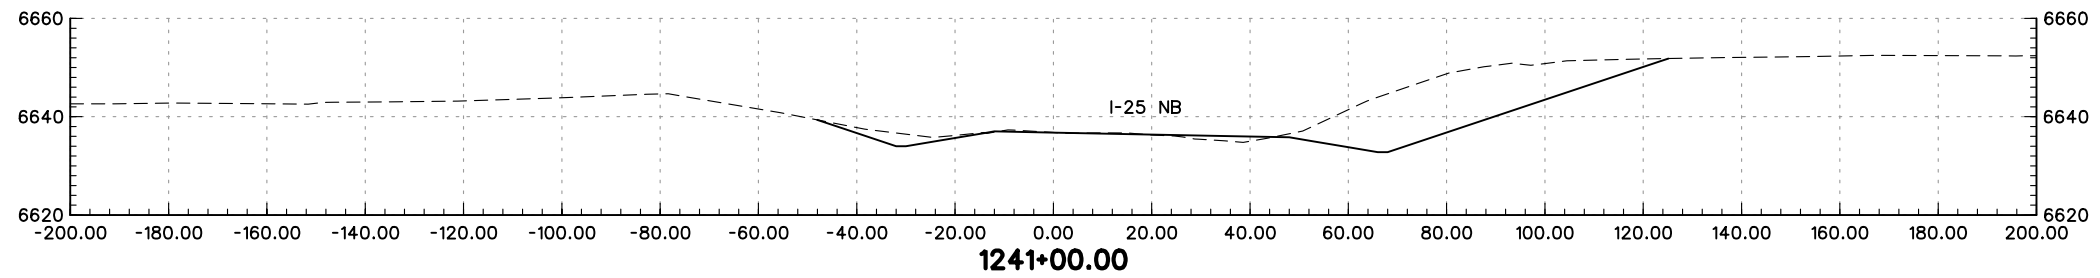
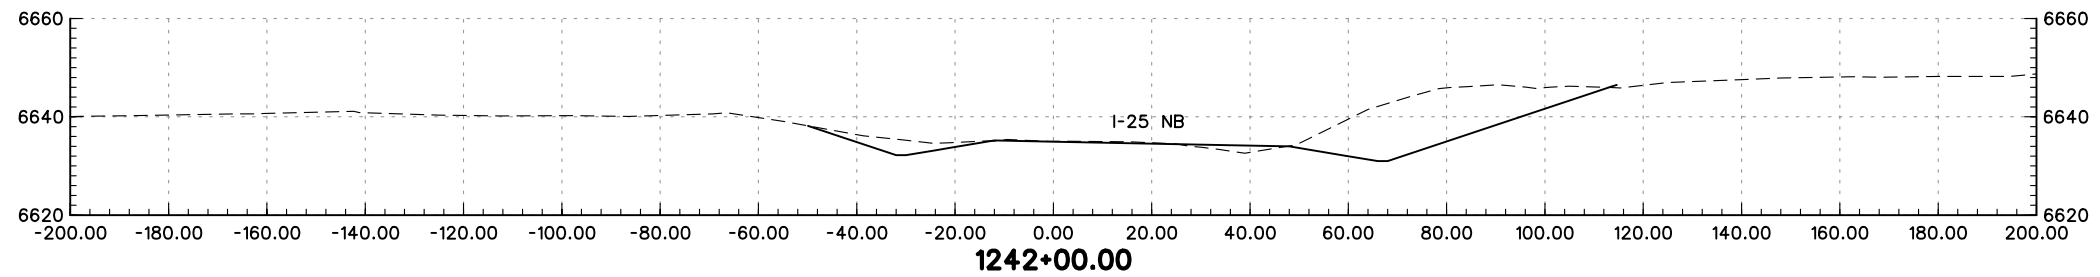


REGION 2 JFF



As Constructed
No Revisions:
Revised:
Void:

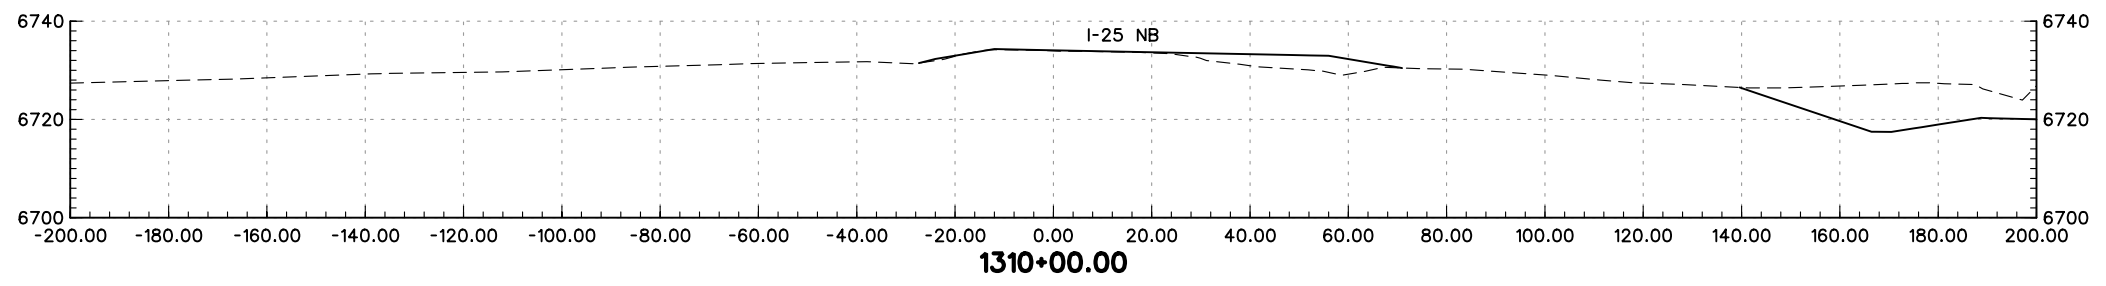
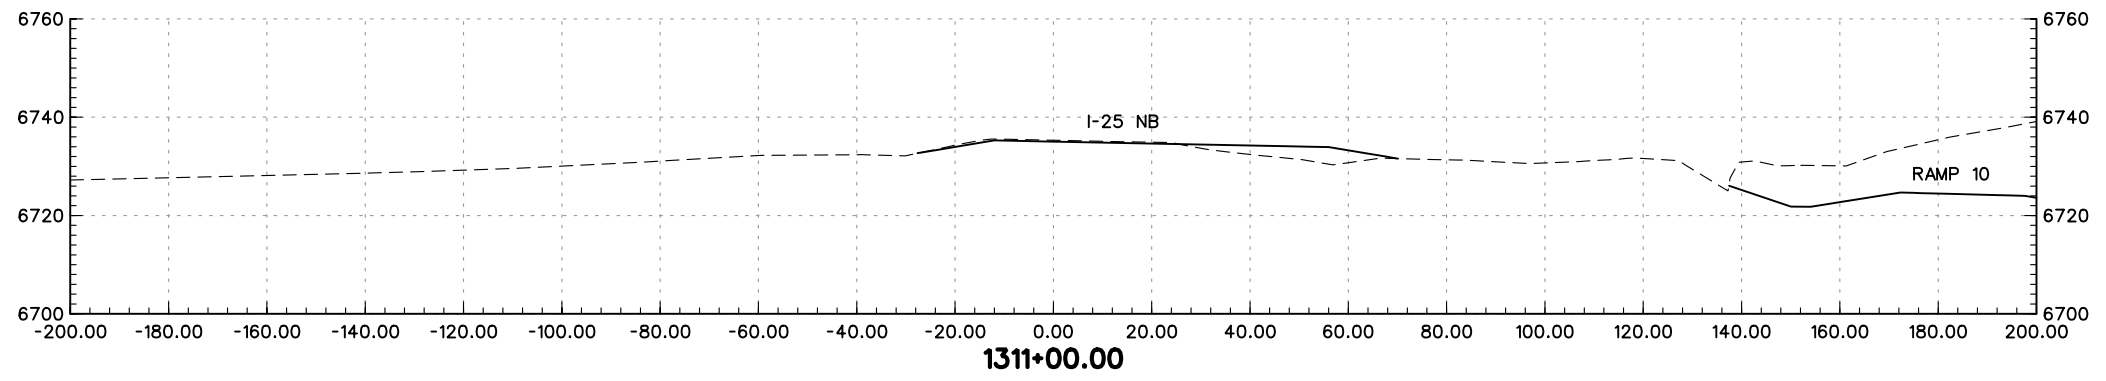
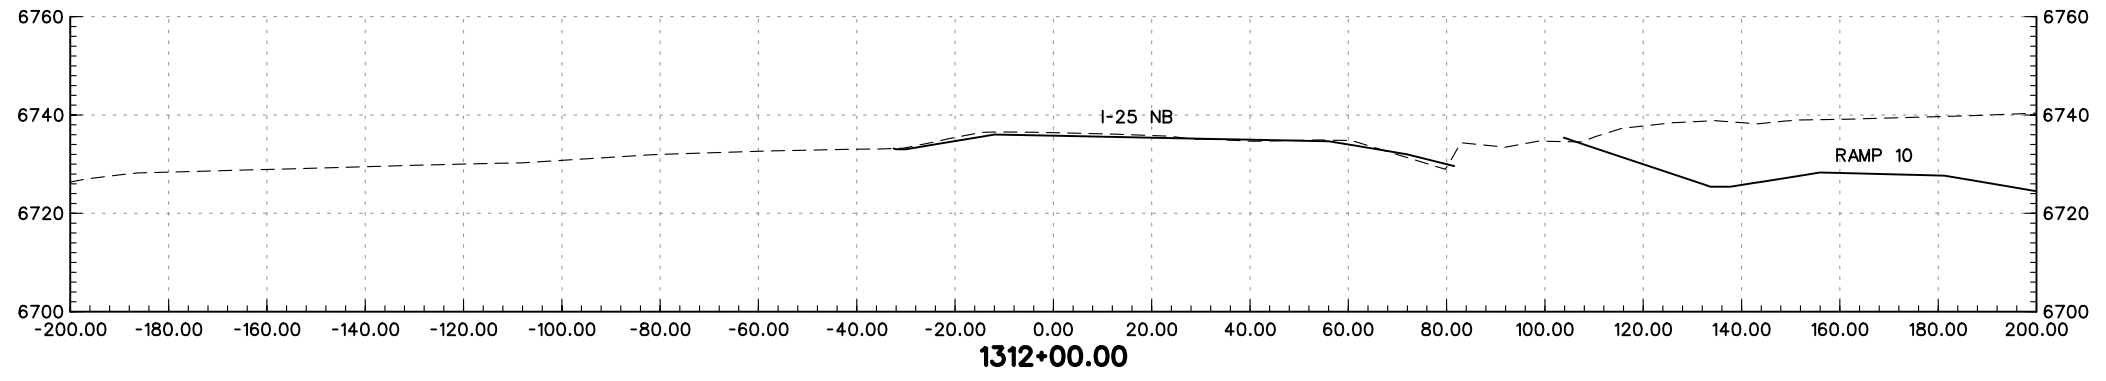
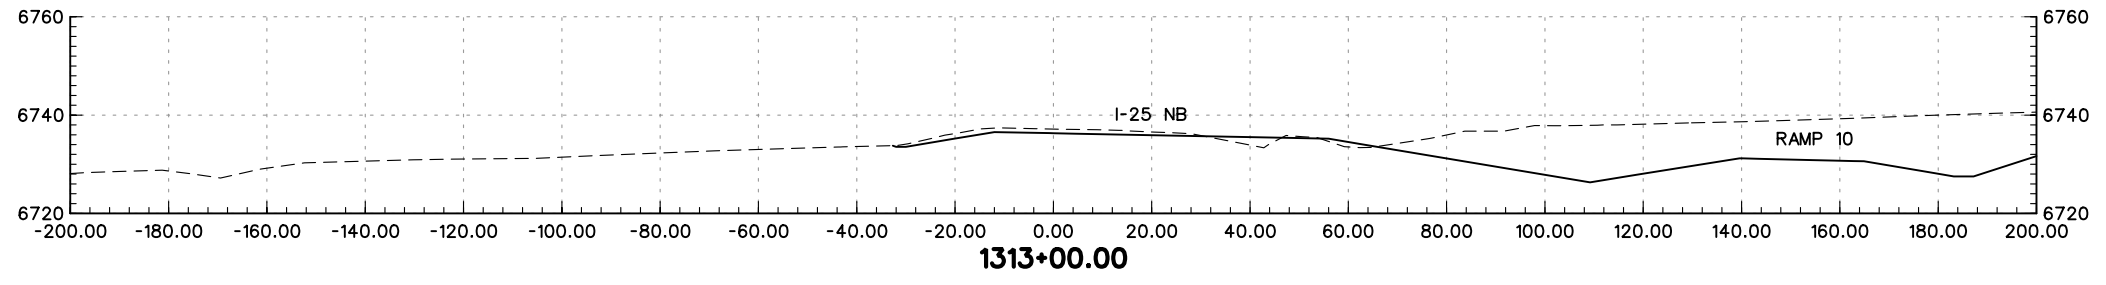
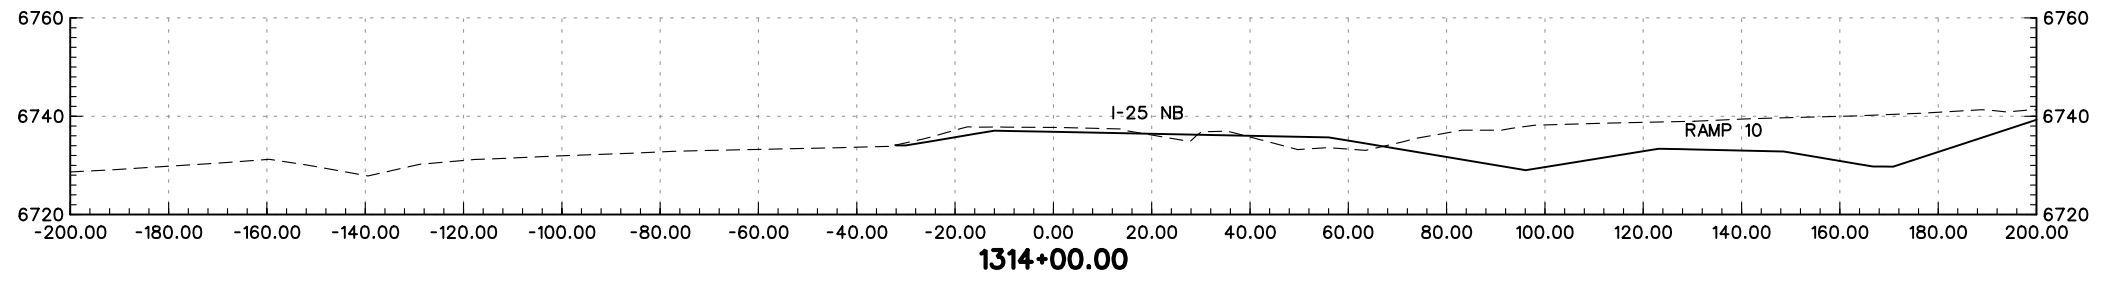
NORTHBOUND I-25 CROSS-SECTIONS		
Designer:	MAM	Structure Numbers
Detailer:	JEM	
Sheet Subset:	XS	of

Project No./Code
IM 252-341
13388
Sheet Number



PRELIMINARY
SUBJECT TO REVISION

Computer File Information		Sheet Revisions		Colorado Department of Transportation		As Constructed		NORTHBOUND I-25 CROSS-SECTIONS		Project No./Code			
Creation Date:	01/27/04 Initials: JEM	<input type="checkbox"/>		 1480 Quail Lake Loop Suite A Colorado Springs, CO 80906 Phone: (719) 634-2323 Fax: (719) 227-3298	 5500 Greenwood Plaza Blvd. Suite 150 Greenwood Village, CO 80111 Phone: (303) 221-7275 Fax: (303) 221-7276	No Revisions:		Designer: MAM		IM 252-341			
Last Modification Date:	01/29/04 Initials: JEM	<input type="checkbox"/>				Revised:		Detailer: JEM		Structure Numbers		13388	
Full Path:	S:\Tranproj\ 246091-00\HwyDes\Plans\	<input type="checkbox"/>				Void:		Sheet Subset: XS		of		Sheet Number	
Drawing File Name:	rdxsnb2509.dgn	<input type="checkbox"/>				REGION 2		JFF					
Scale:	Graphic Units: English	<input type="checkbox"/>											




PRELIMINARY
SUBJECT TO REVISION


Computer File Information	
Creation Date:	01/27/04 Initials: JEM
Last Modification Date:	01/29/04 Initials: JEM
Full Path:	S:\Tranproj\ 246091-00\HwyDes\Plans\
Drawing File Name:	rdxsnb2527.dgn
Scale:	Graphic
Units:	English

Sheet Revisions	
<input type="checkbox"/>	
<input type="checkbox"/>	
<input type="checkbox"/>	
<input type="checkbox"/>	
<input type="checkbox"/>	

Colorado Department of Transportation



1480 Quail Lake Loop
Suite A
Colorado Springs, CO 80906
Phone: (719) 634-2323
Fax: (719) 227-3298



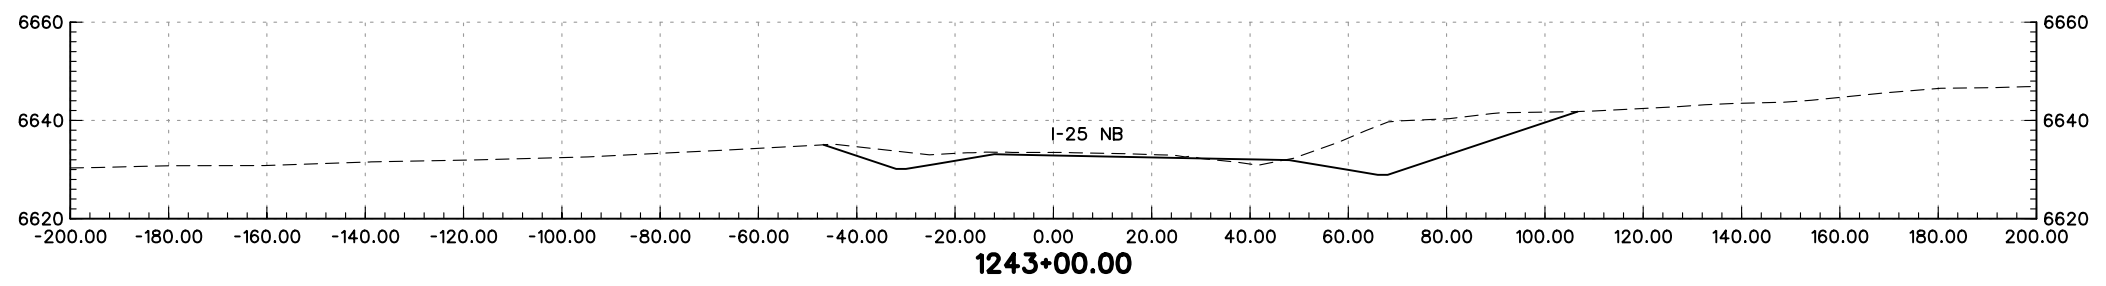
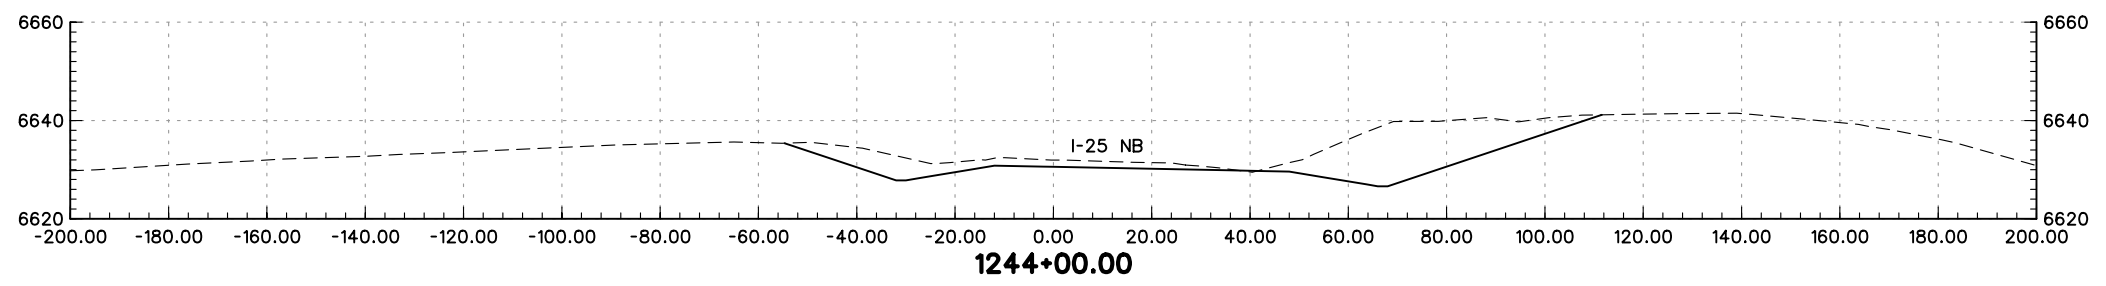
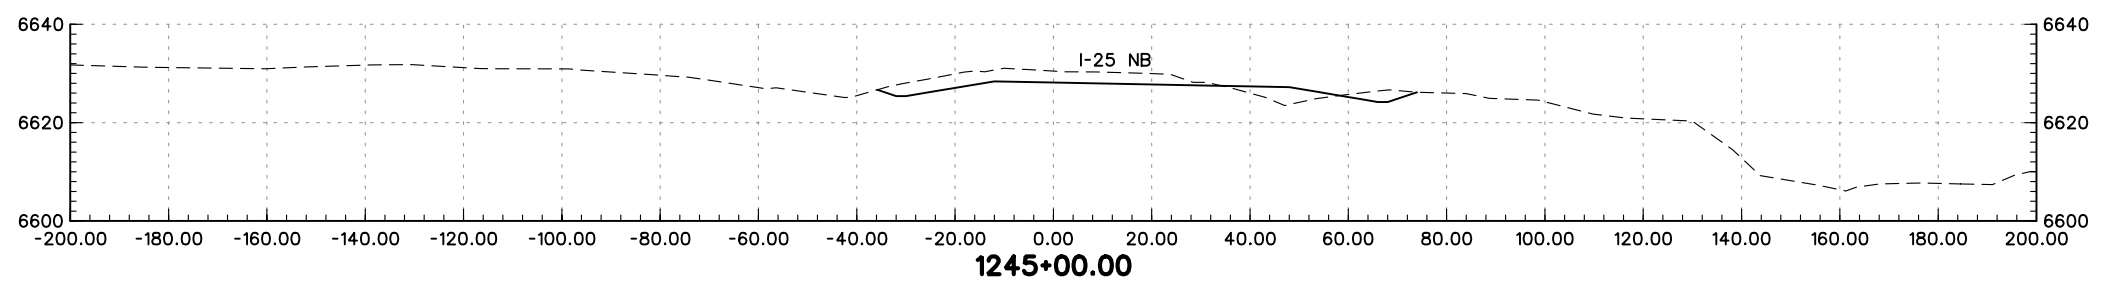
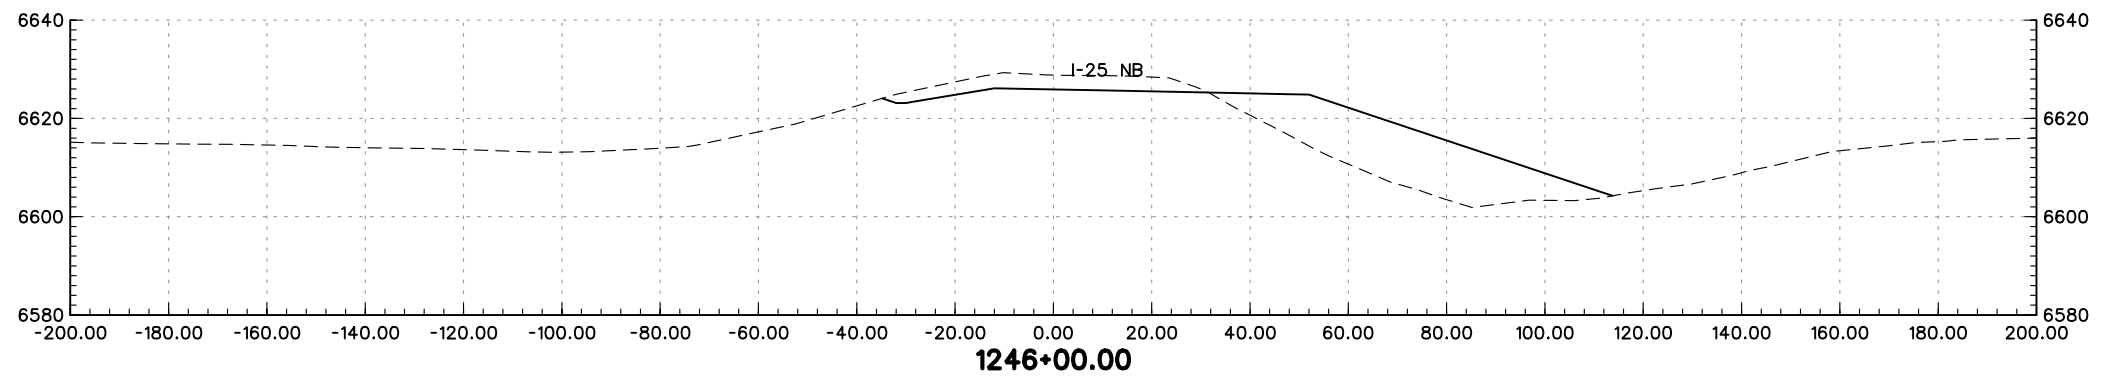
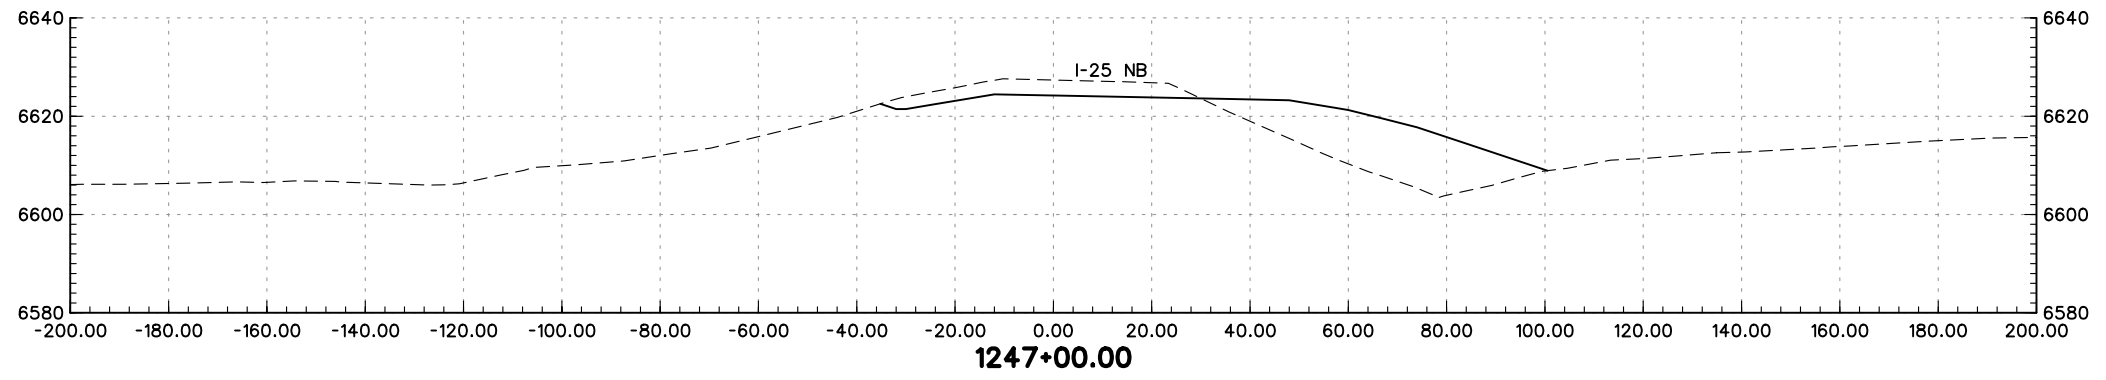
5500 Greenwood Plaza Blvd.
Suite 150
Greenwood Village, CO 80111
Phone: (303) 221-7275
Fax: (303) 221-7276

REGION 2 JFF



As Constructed
No Revisions:
Revised:
Void:

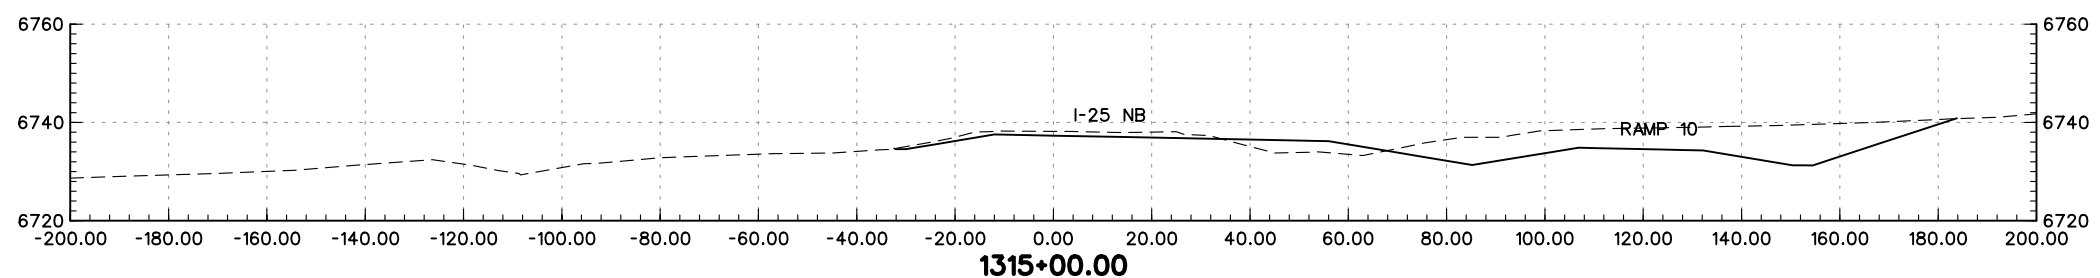
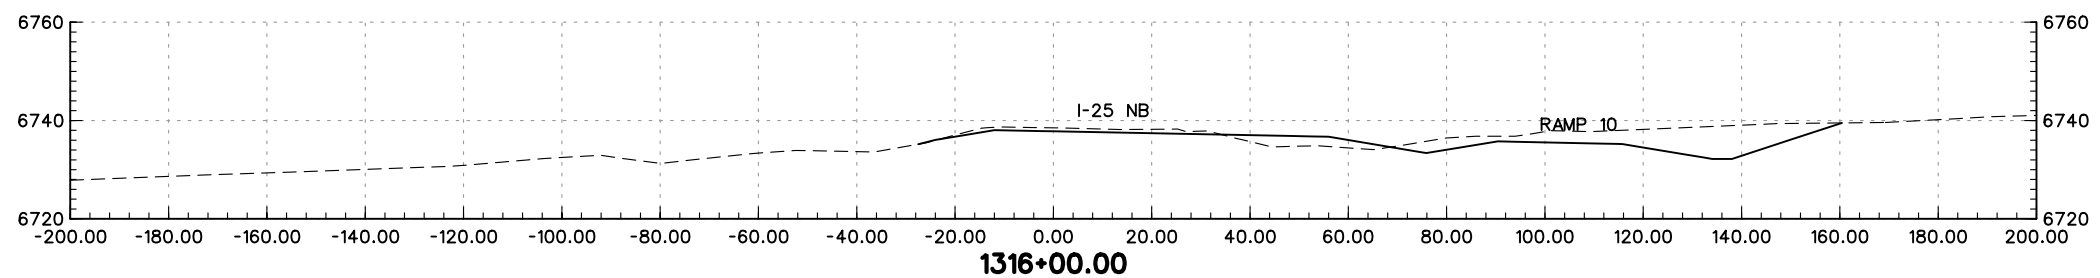
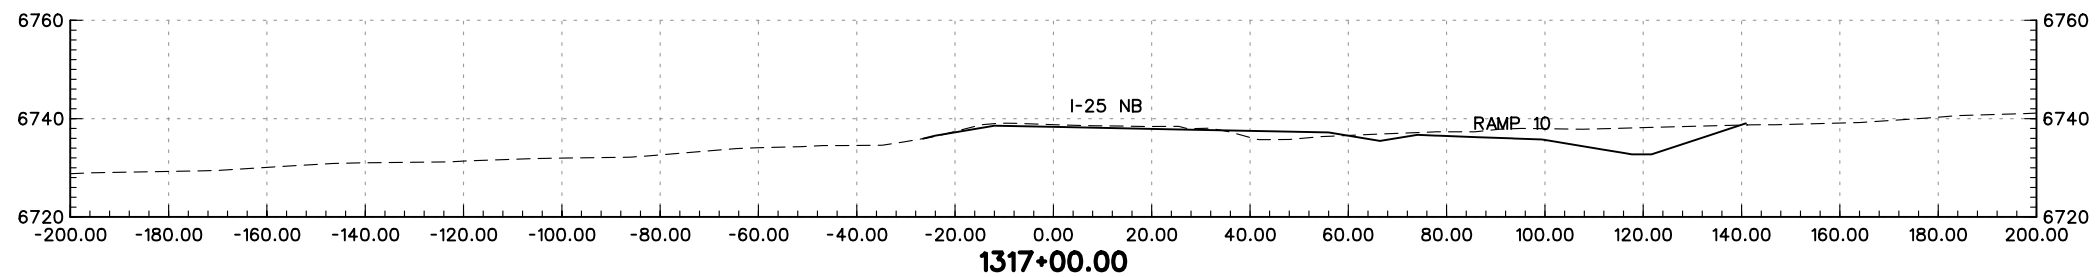
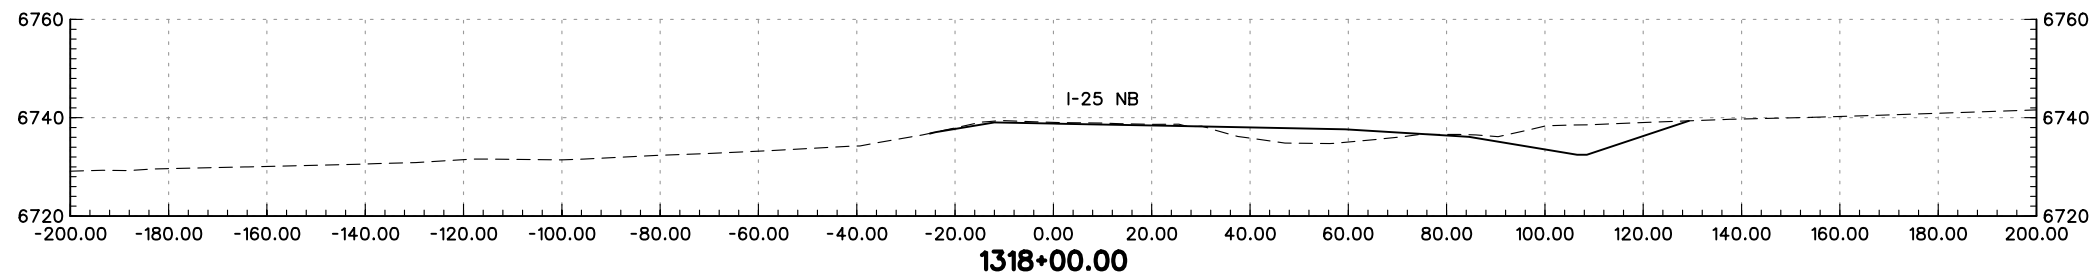
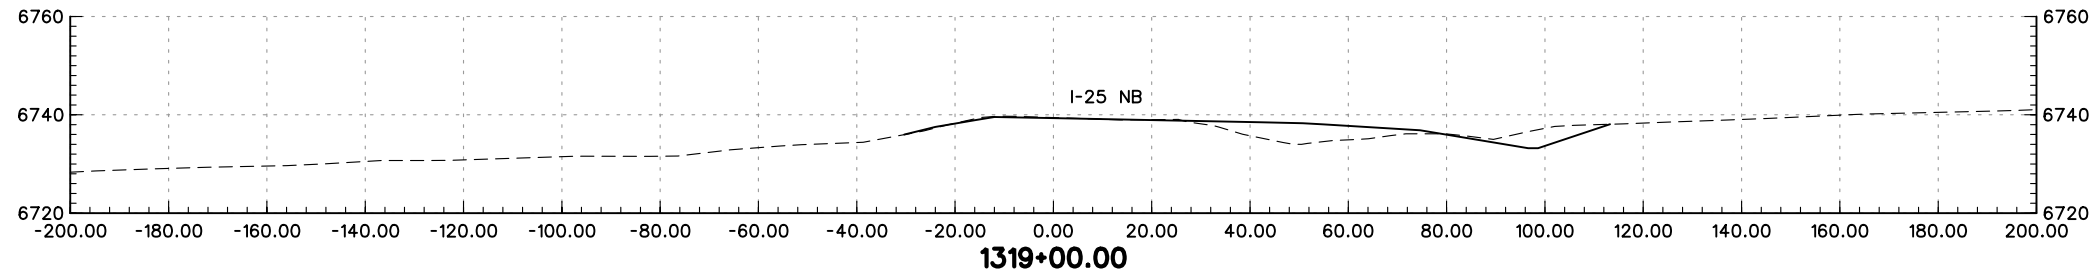
NORTHBOUND I-25 CROSS-SECTIONS		
Designer:	MAM	Structure Numbers
Detailer:	JEM	
Sheet Subset:	XS	of

Project No./Code
IM 252-341
13388
Sheet Number





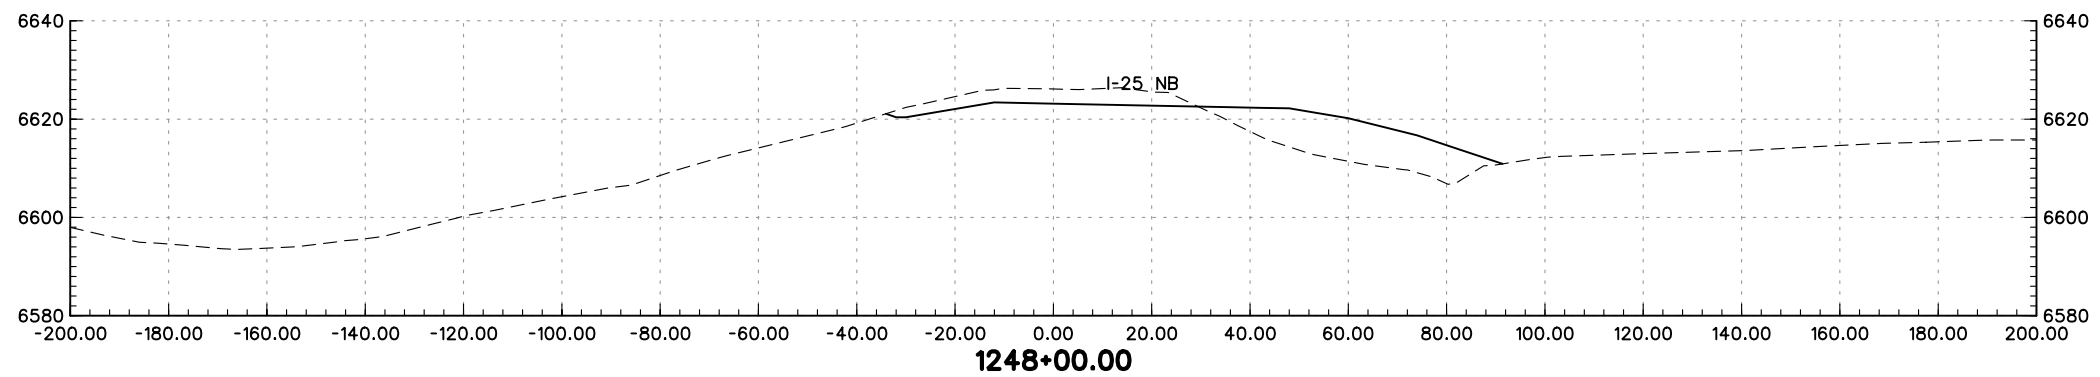
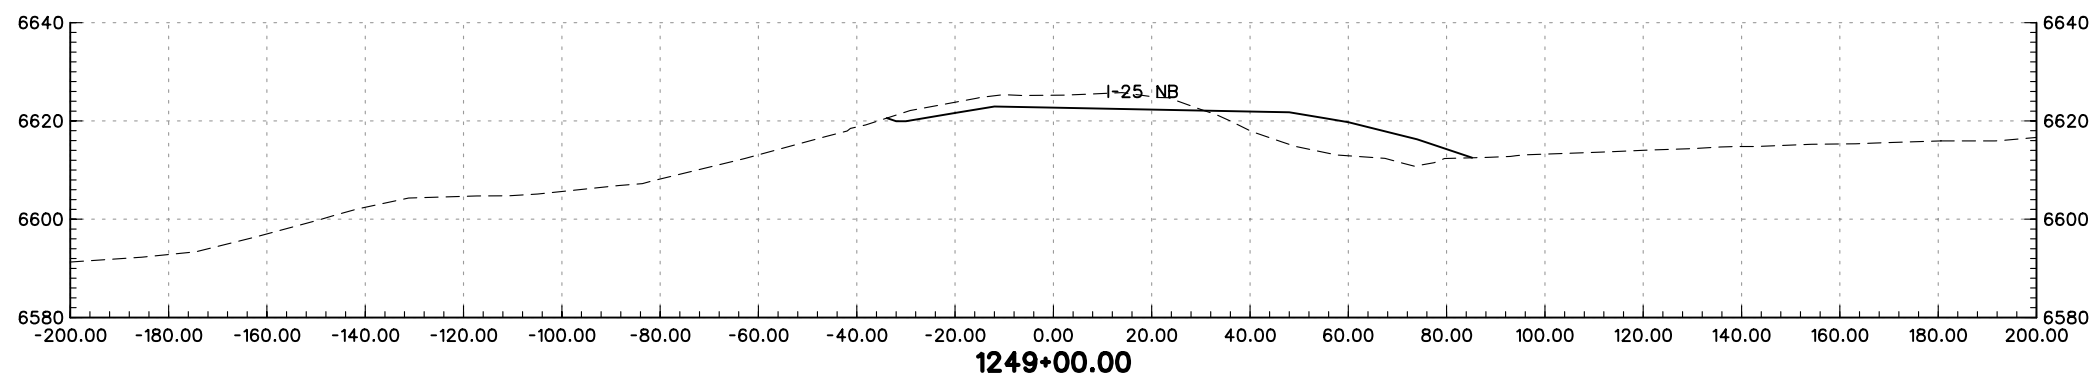
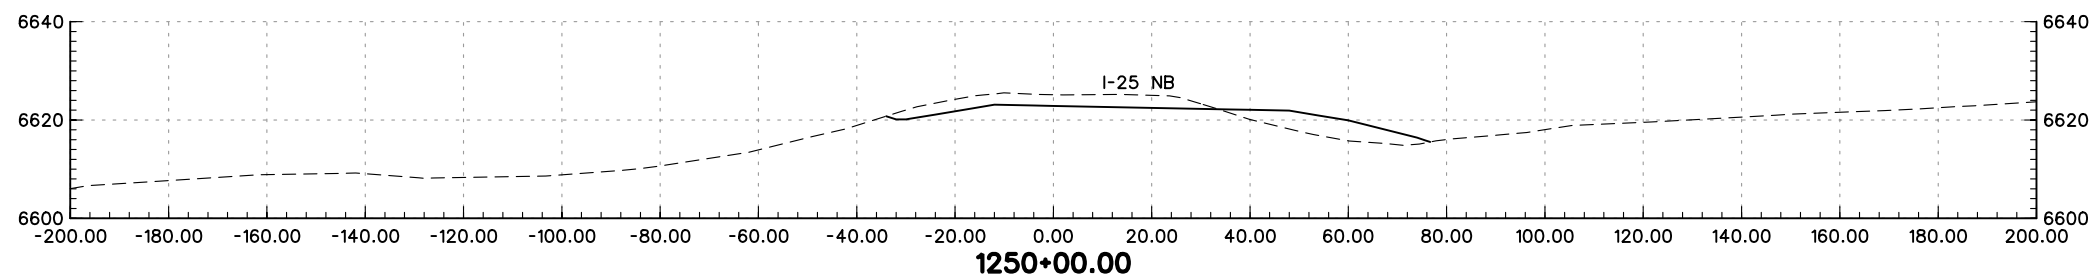
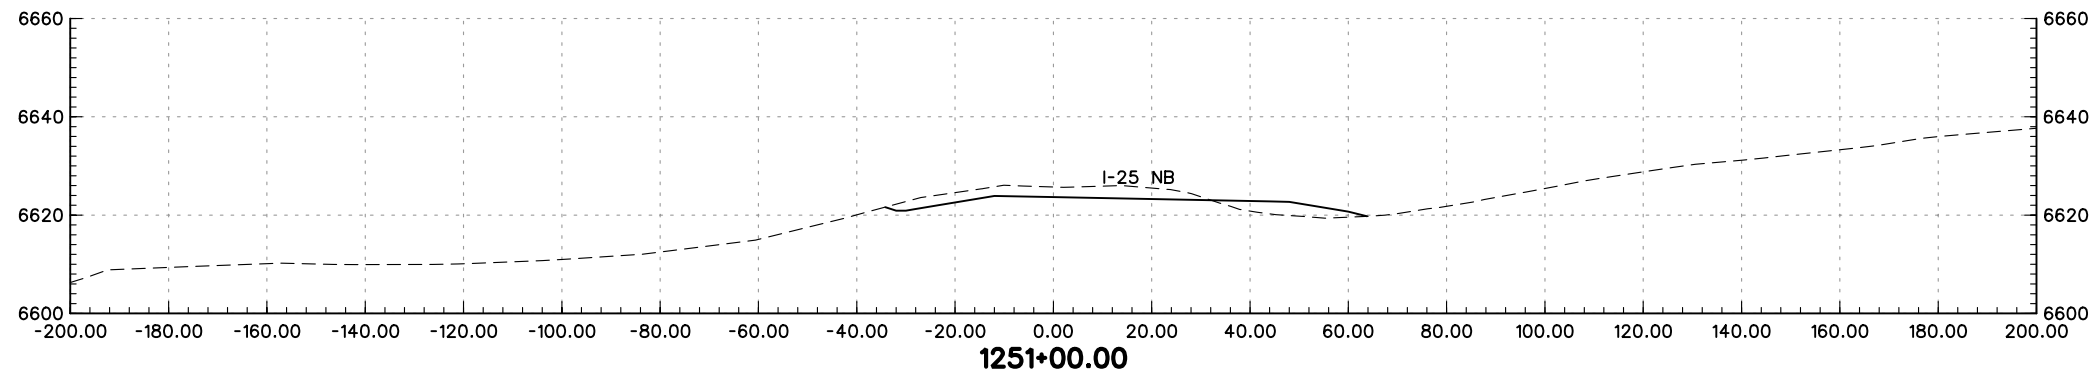
PRELIMINARY
SUBJECT TO REVISION

Computer File Information		Sheet Revisions		Colorado Department of Transportation		As Constructed		NORTHBOUND I-25 CROSS-SECTIONS		Project No./Code			
Creation Date:	01/27/04 Initials: JEM	<input type="checkbox"/>		 1480 Quail Lake Loop Suite A Colorado Springs, CO 80906 Phone: (719) 634-2323 Fax: (719) 227-3298	 5500 Greenwood Plaza Blvd. Suite 150 Greenwood Village, CO 80111 Phone: (303) 221-7275 Fax: (303) 221-7276	No Revisions:		Designer: MAM		Structure			
Last Modification Date:	01/29/04 Initials: JEM	<input type="checkbox"/>				Revised:		Detailer: JEM		Numbers		IM 252-341	
Full Path:	S:\Tranproj\ 246091-00\HwyDes\Plans\	<input type="checkbox"/>				Void:		Sheet Subset: XS		of		13388	
Drawing File Name:	rdxsnb2510.dgn	<input type="checkbox"/>				REGION 2 JFF						Sheet Number	
Scale: Graphic Units: English		<input type="checkbox"/>											





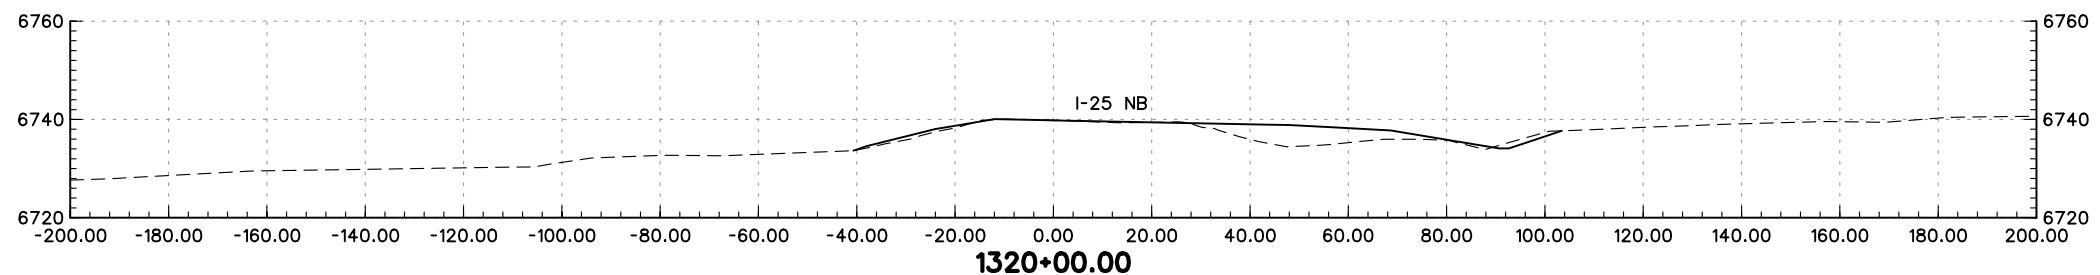
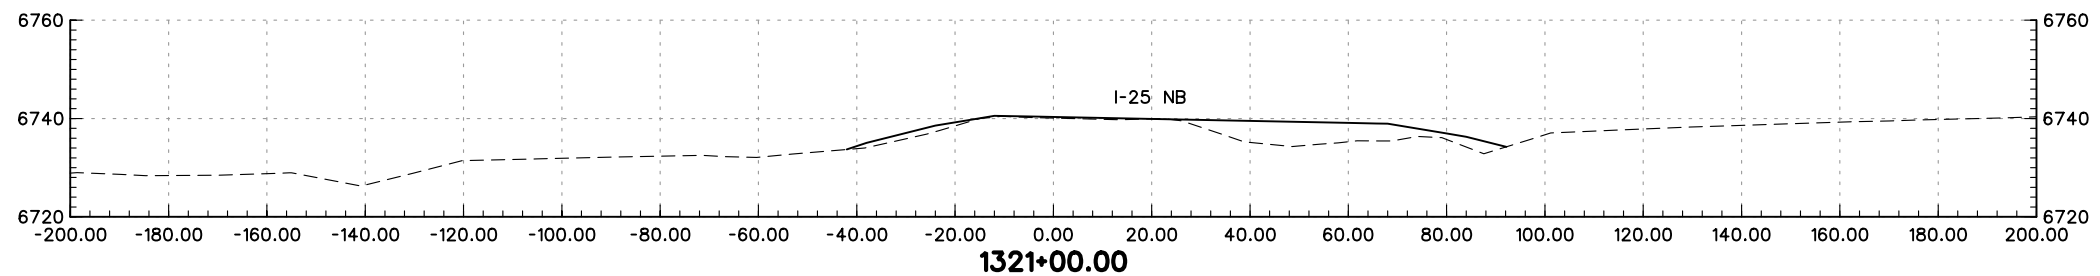
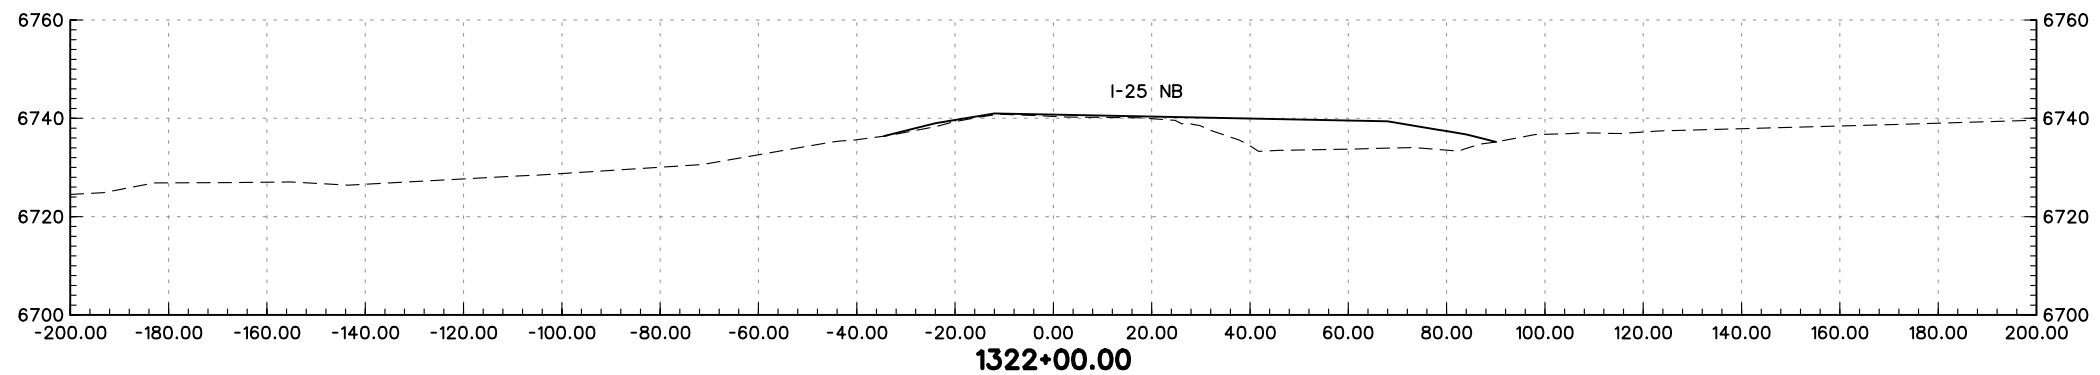
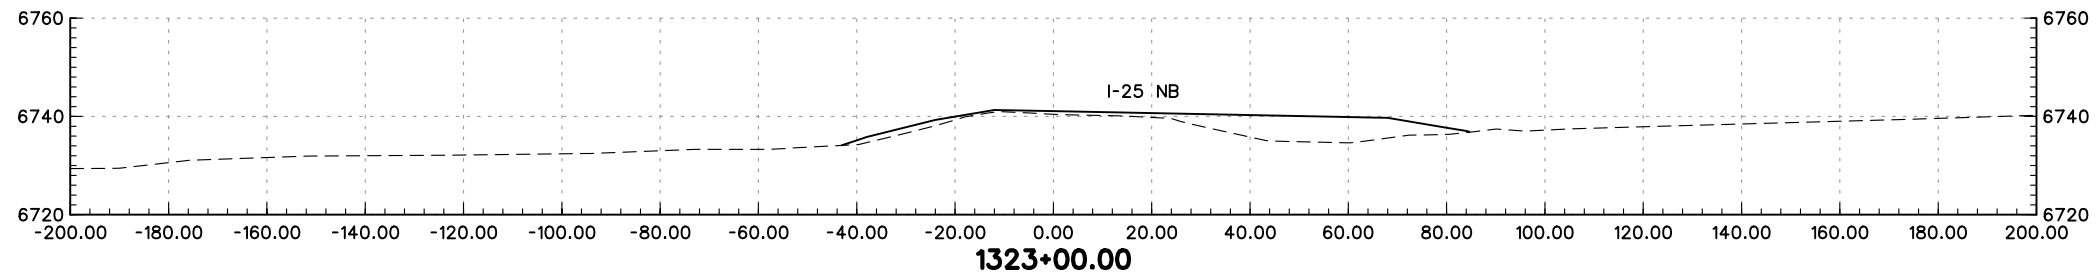
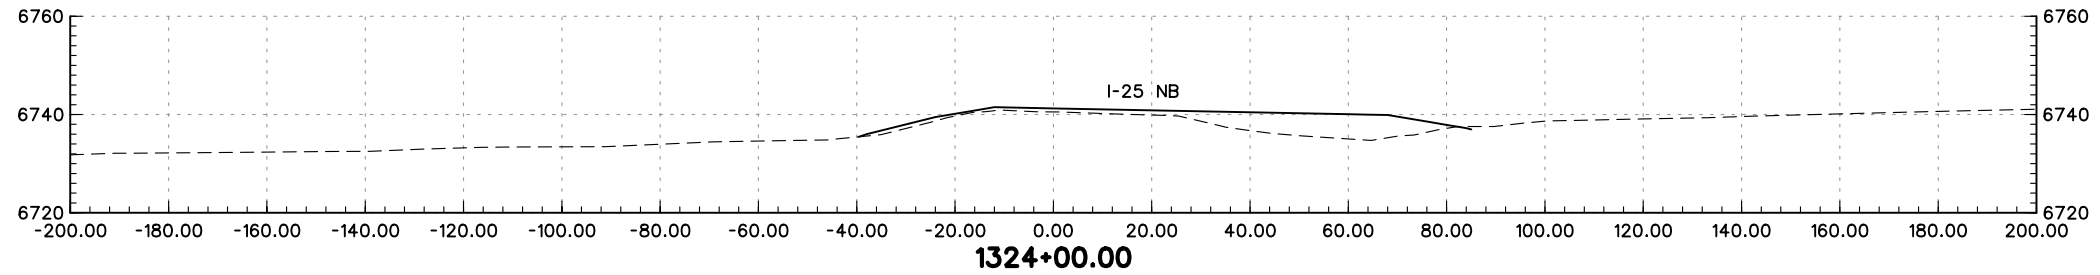
PRELIMINARY
SUBJECT TO REVISION

Computer File Information		Sheet Revisions		Colorado Department of Transportation		As Constructed		NORTHBOUND I-25 CROSS-SECTIONS		Project No./Code	
Creation Date:	01/27/04 Initials: JEM	<input type="checkbox"/>		 1480 Quail Lake Loop Suite A Colorado Springs, CO 80906 Phone: (719) 634-2323 Fax: (719) 227-3298	 5500 Greenwood Plaza Blvd. Suite 150 Greenwood Village, CO 80111 Phone: (303) 221-7275 Fax: (303) 221-7276	No Revisions:		Designer: MAM		IM 252-341	
Last Modification Date:	01/29/04 Initials: JEM	<input type="checkbox"/>				Revised:		Detailer: JEM		13388	
Full Path:	S:\Tranproj\ 246091-00\HwyDes\Plans\	<input type="checkbox"/>				Void:		Structure Numbers		Sheet Number	
Drawing File Name:	rdxsnb2528.dgn	<input type="checkbox"/>				Sheet Subset: XS		of			
Scale: Graphic Units: English		<input type="checkbox"/>		REGION 2 JFF							



PRELIMINARY
SUBJECT TO REVISION

Computer File Information		Sheet Revisions		Colorado Department of Transportation		As Constructed		NORTHBOUND I-25 CROSS-SECTIONS		Project No./Code			
Creation Date:	01/27/04 Initials: JEM	<input type="checkbox"/>		 1480 Quail Lake Loop Suite A Colorado Springs, CO 80906 Phone: (719) 634-2323 Fax: (719) 227-3298	 5500 Greenwood Plaza Blvd. Suite 150 Greenwood Village, CO 80111 Phone: (303) 221-7275 Fax: (303) 221-7276	No Revisions:		Designer: MAM		IM 252-341			
Last Modification Date:	01/29/04 Initials: JEM	<input type="checkbox"/>				Revised:		Detailer: JEM		Structure Numbers		13388	
Full Path:	S:\Tranproj\ 246091-00\HwyDes\Plans\	<input type="checkbox"/>				Void:		Sheet Subset: XS		of		Sheet Number	
Drawing File Name:	rdxsnb2511.dgn	<input type="checkbox"/>				REGION 2 JFF							
Scale: Graphic Units: English		<input type="checkbox"/>											




PRELIMINARY
SUBJECT TO REVISION

Computer File Information	
Creation Date:	01/27/04 Initials: JEM
Last Modification Date:	01/29/04 Initials: JEM
Full Path:	S:\Tranproj\ 246091-00\HwyDes\Plans\
Drawing File Name:	rdxsnb2529.dgn
Scale:	Graphic Units: English


Sheet Revisions	
<input type="checkbox"/>	
<input type="checkbox"/>	
<input type="checkbox"/>	
<input type="checkbox"/>	
<input type="checkbox"/>	

Colorado Department of Transportation



1480 Quail Lake Loop
Suite A
Colorado Springs, CO 80906
Phone: (719) 634-2323
Fax: (719) 227-3298

5500 Greenwood Plaza Blvd.
Suite 150
Greenwood Village, CO 80111
Phone: (303) 221-7275
Fax: (303) 221-7276

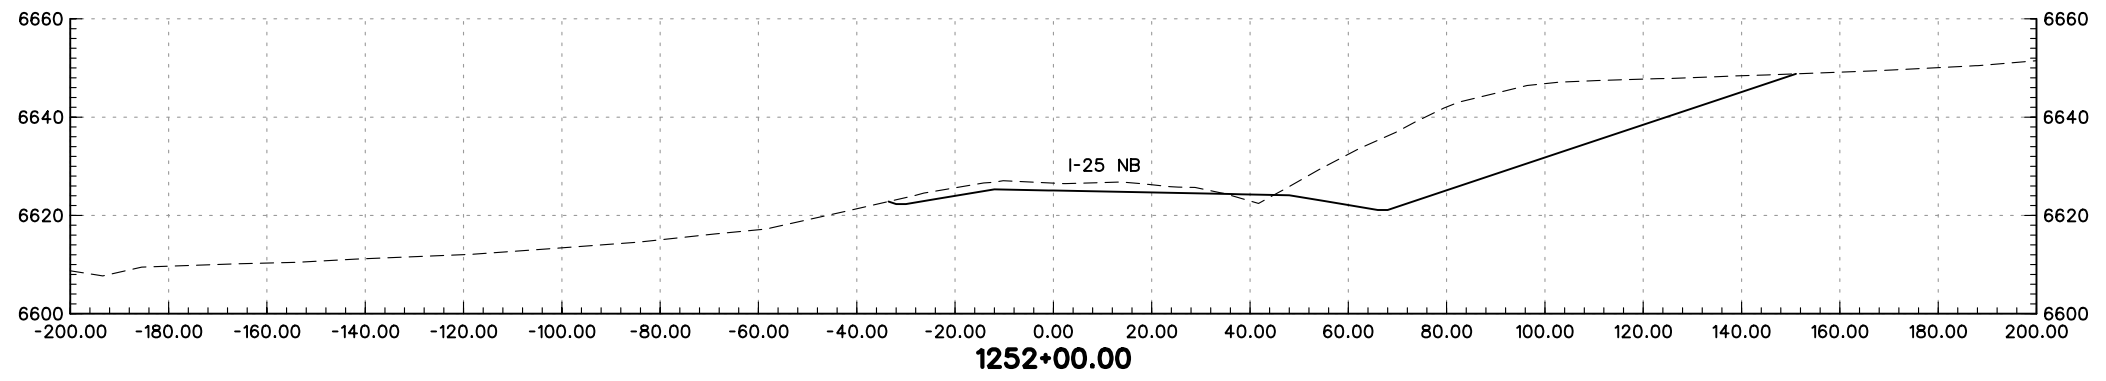
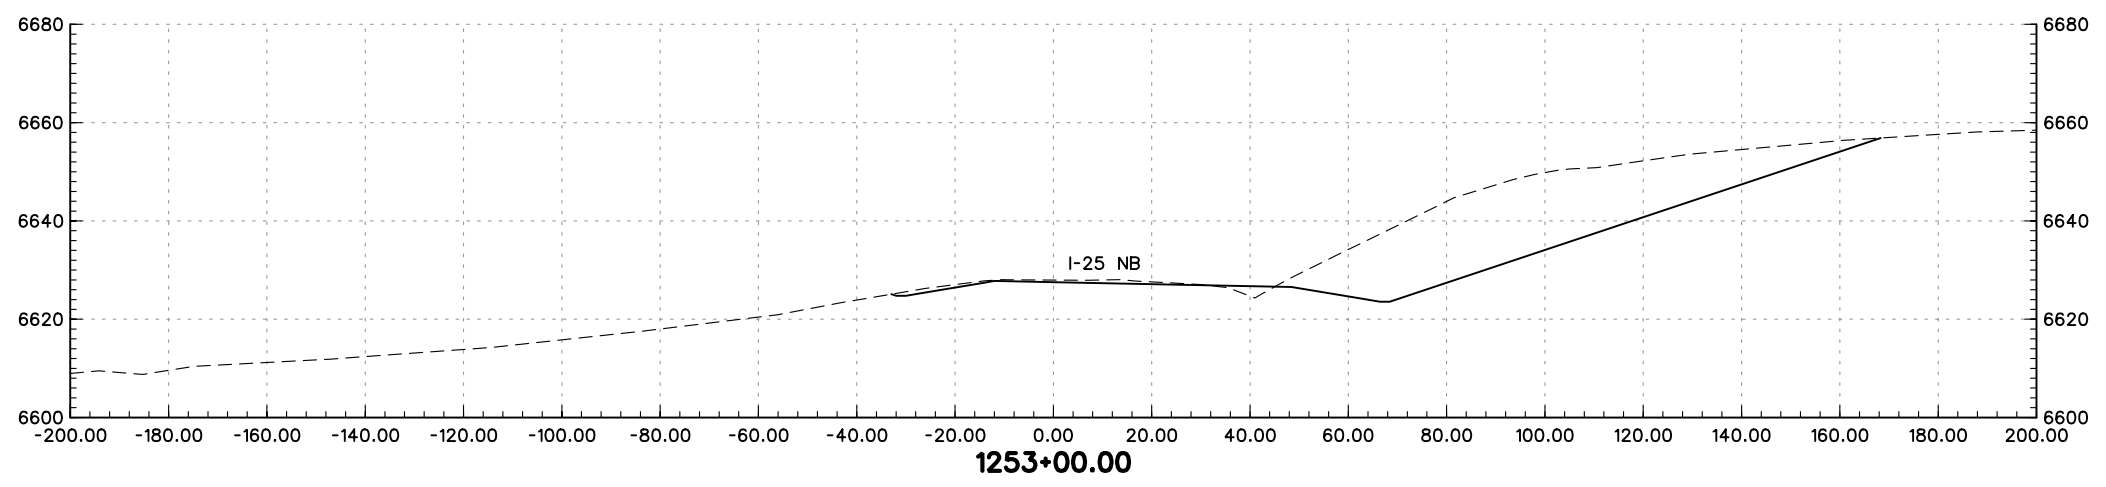
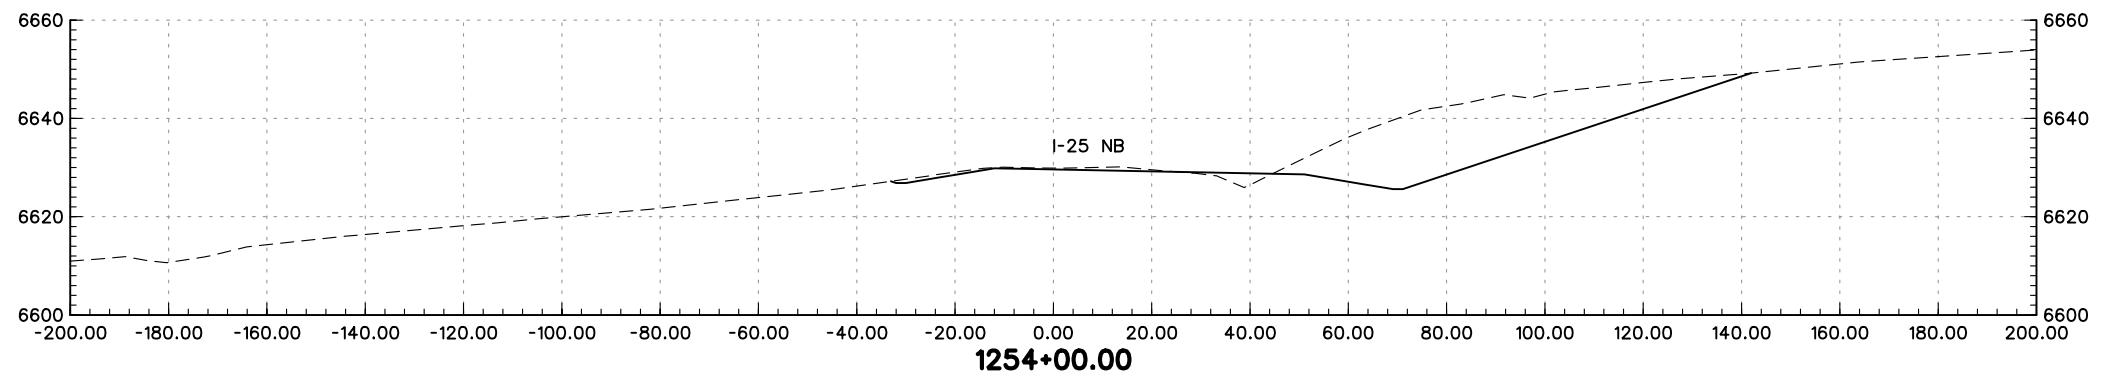
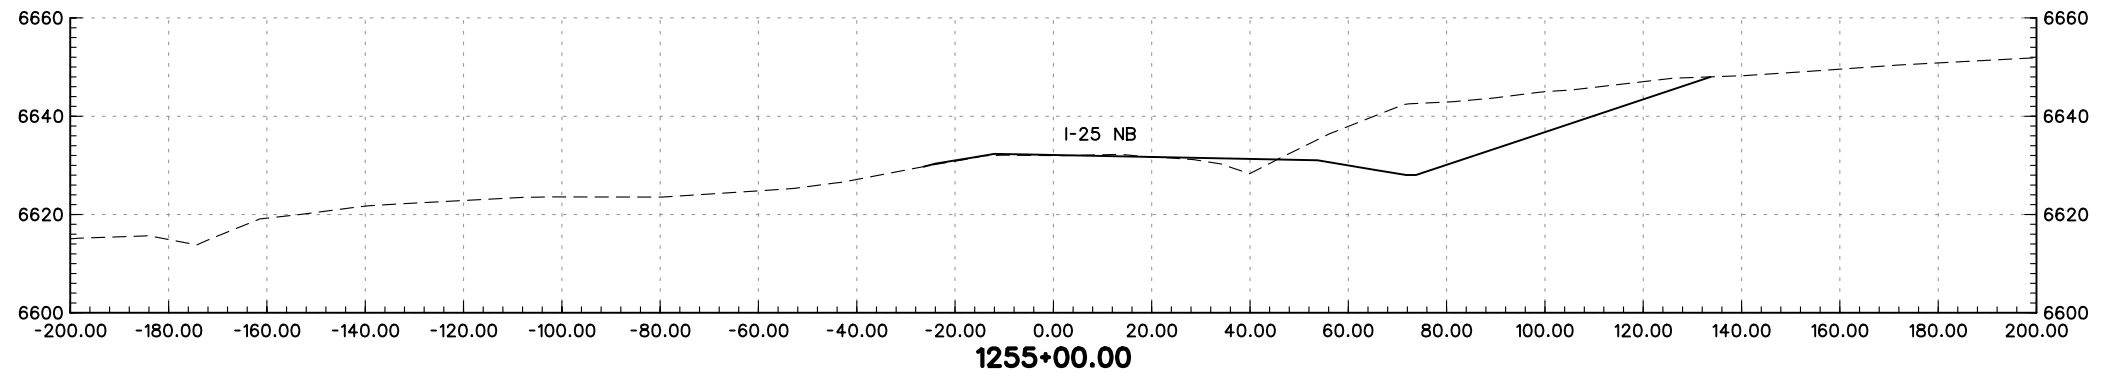


REGION 2 JFF

As Constructed
No Revisions:
Revised:
Void:

NORTHBOUND I-25 CROSS-SECTIONS		
Designer:	MAM	Structure Numbers
Detailer:	JEM	
Sheet Subset:	XS	of

Project No./Code
IM 252-341
13388
Sheet Number




PRELIMINARY
SUBJECT TO REVISION


Computer File Information	
Creation Date:	01/27/04 Initials: JEM
Last Modification Date:	01/29/04 Initials: JEM
Full Path:	S:\Tranproj\ 246091-00\HwyDes\Plans\
Drawing File Name:	rdxsnb2512.dgn
Scale:	Graphic
Units:	English

Sheet Revisions	
<input type="checkbox"/>	
<input type="checkbox"/>	
<input type="checkbox"/>	
<input type="checkbox"/>	
<input type="checkbox"/>	

Colorado Department of Transportation



1480 Quail Lake Loop
Suite A
Colorado Springs, CO 80906
Phone: (719) 634-2323
Fax: (719) 227-3298



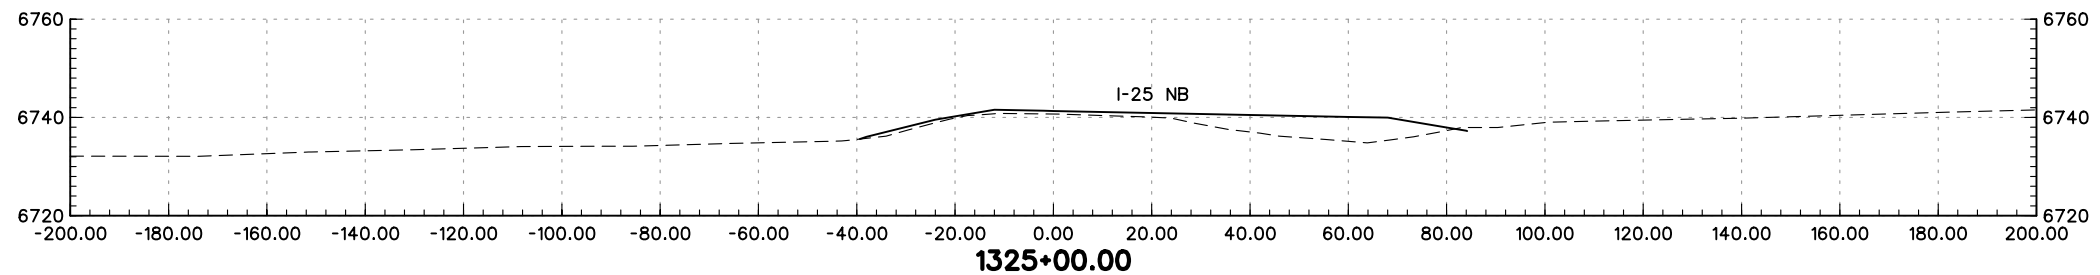
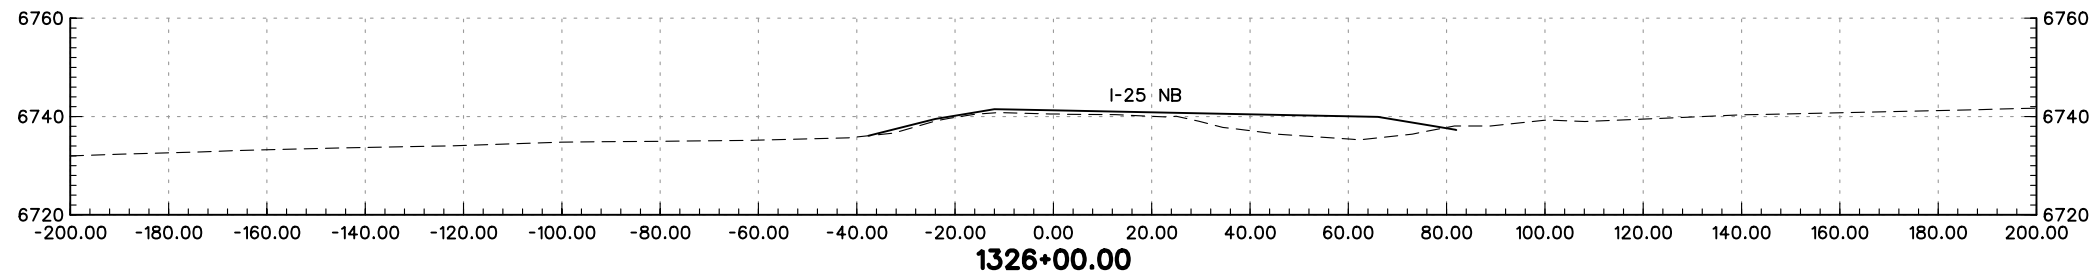
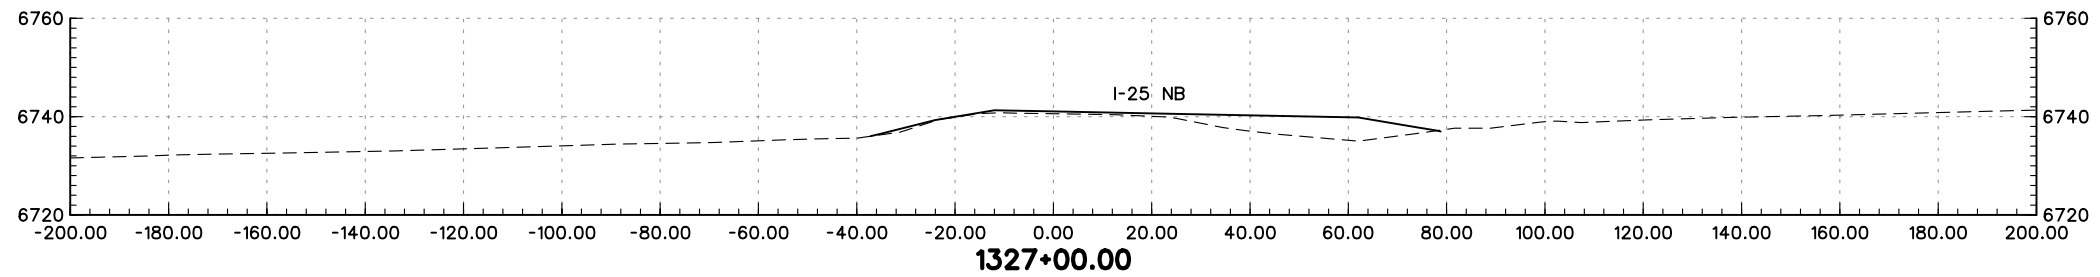
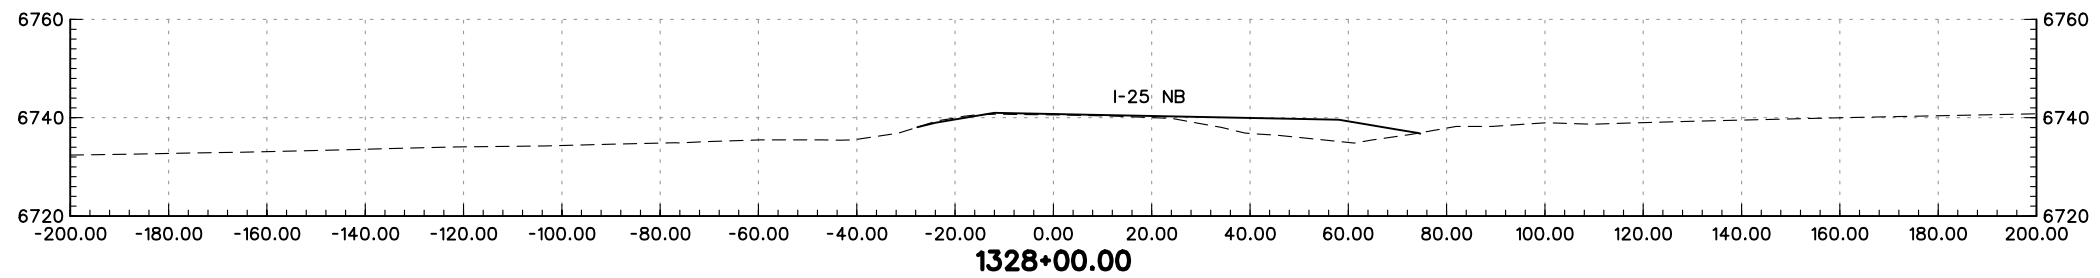
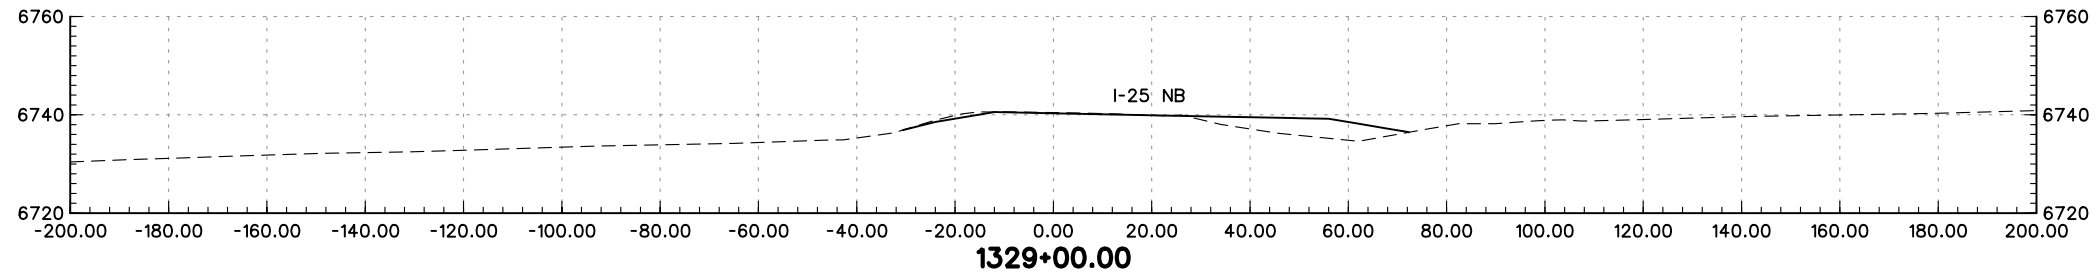
5500 Greenwood Plaza Blvd.
Suite 150
Greenwood Village, CO 80111
Phone: (303) 221-7275
Fax: (303) 221-7276

REGION 2 JFF

As Constructed
No Revisions:
Revised:
Void:

NORTHBOUND I-25 CROSS-SECTIONS	
Designer:	MAM
Detailer:	JEM
Structure Numbers	
Sheet Subset: XS	of

Project No./Code
IM 252-341
13388
Sheet Number




PRELIMINARY
SUBJECT TO REVISION

Computer File Information	
Creation Date:	01/27/04 Initials: JEM
Last Modification Date:	01/29/04 Initials: JEM
Full Path:	S:\Tranproj\ 246091-00\HwyDes\Plans\
Drawing File Name:	rdxsnb2530.dgn
Scale:	Graphic
Units:	English


Sheet Revisions	
<input type="checkbox"/>	
<input type="checkbox"/>	
<input type="checkbox"/>	
<input type="checkbox"/>	
<input type="checkbox"/>	

Colorado Department of Transportation



1480 Quail Lake Loop
Suite A
Colorado Springs, CO 80906
Phone: (719) 634-2323
Fax: (719) 227-3298

5500 Greenwood Plaza Blvd.
Suite 150
Greenwood Village, CO 80111
Phone: (303) 221-7275
Fax: (303) 221-7276

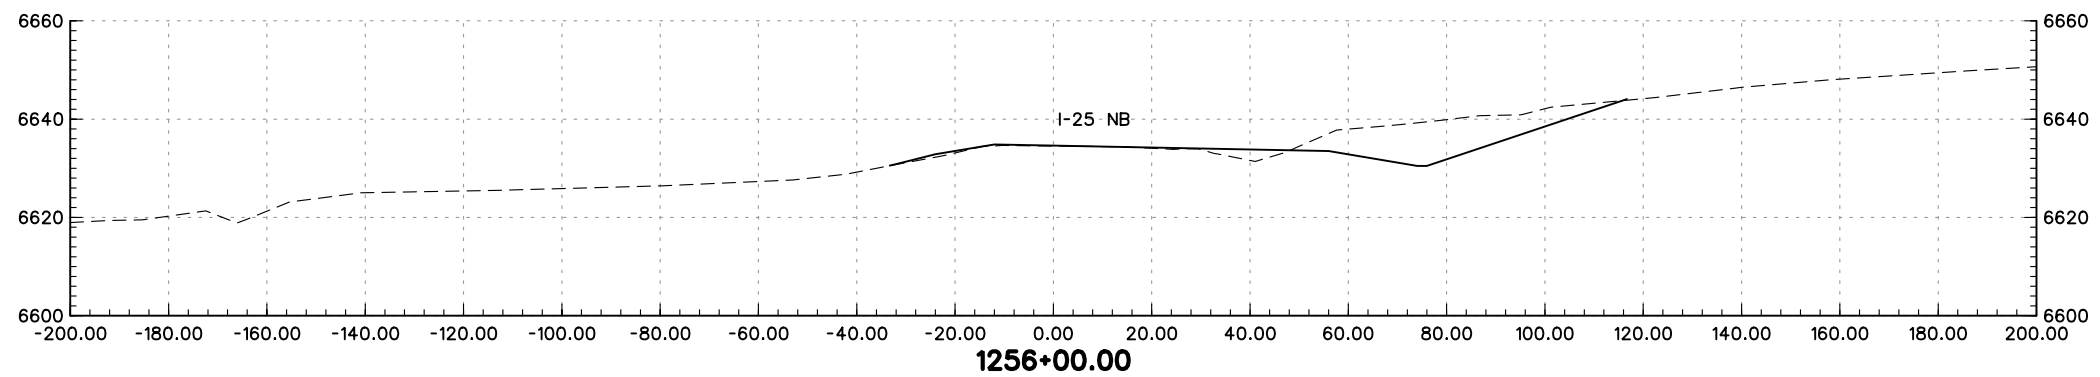
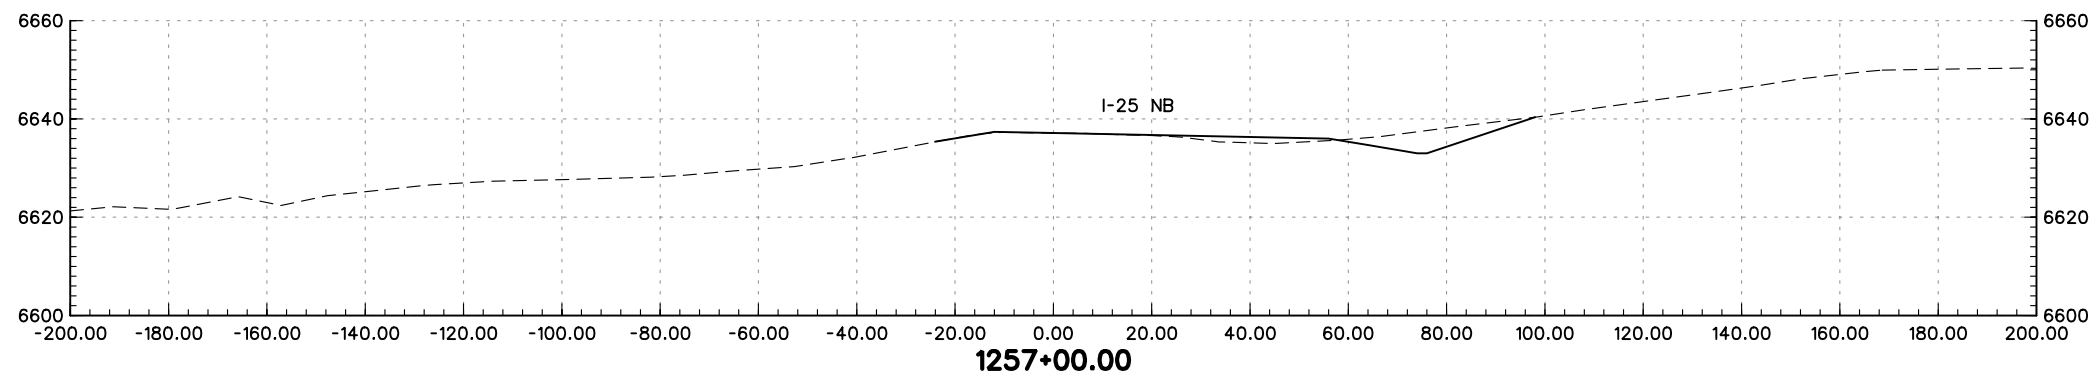
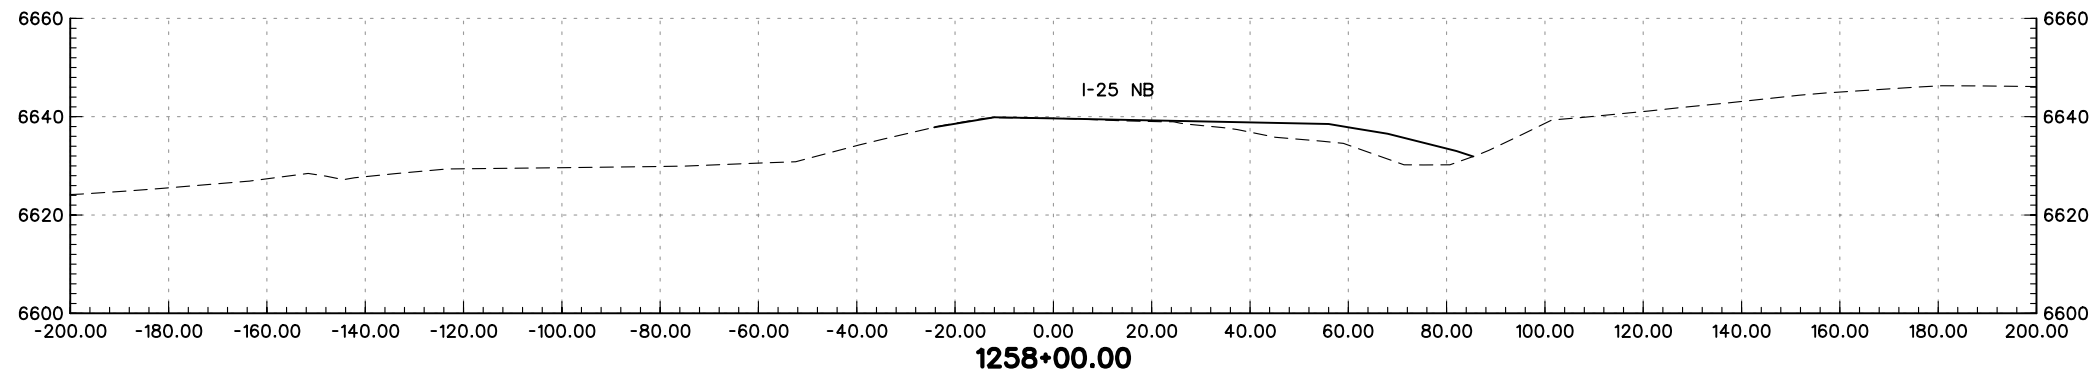
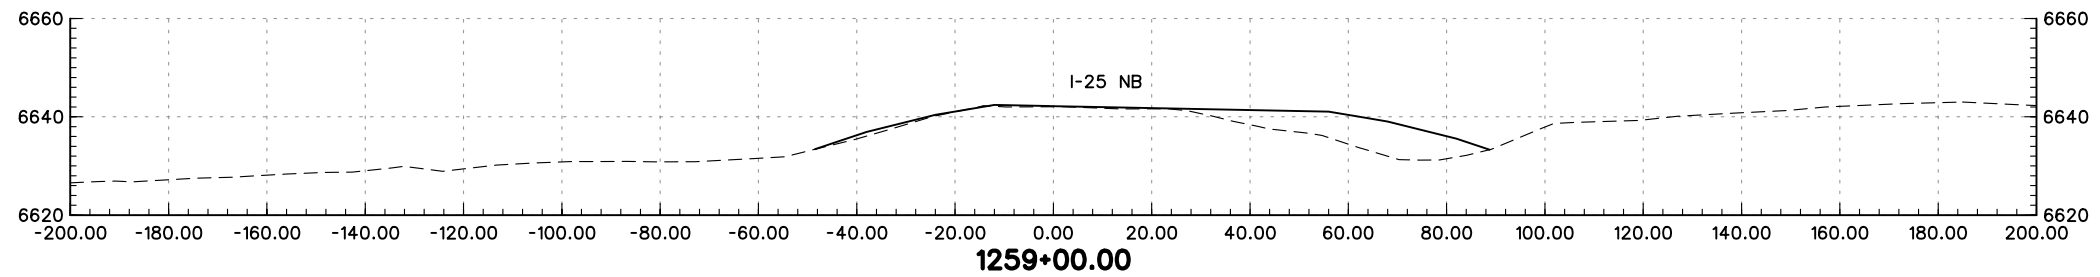


REGION 2 JFF



As Constructed
No Revisions:
Revised:
Void:

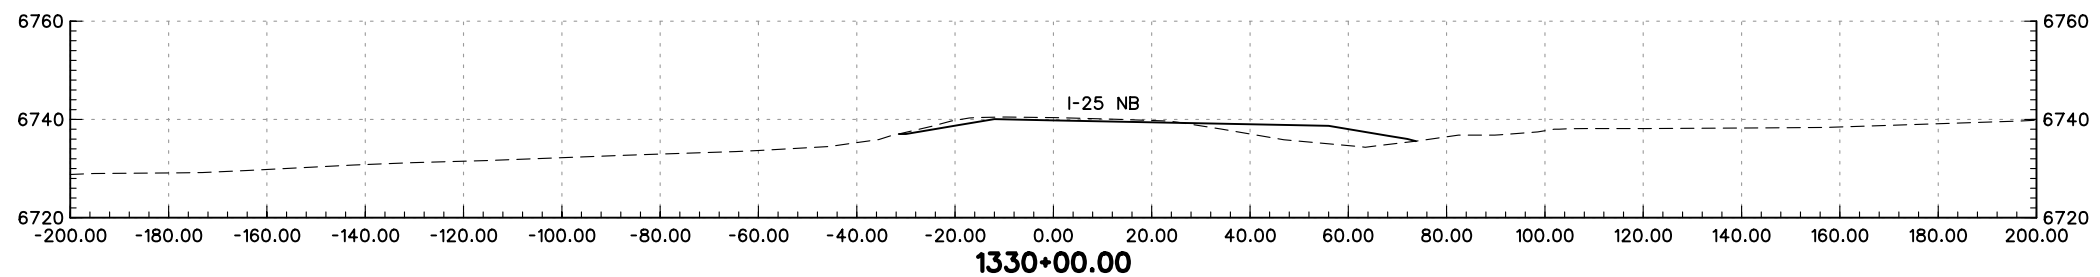
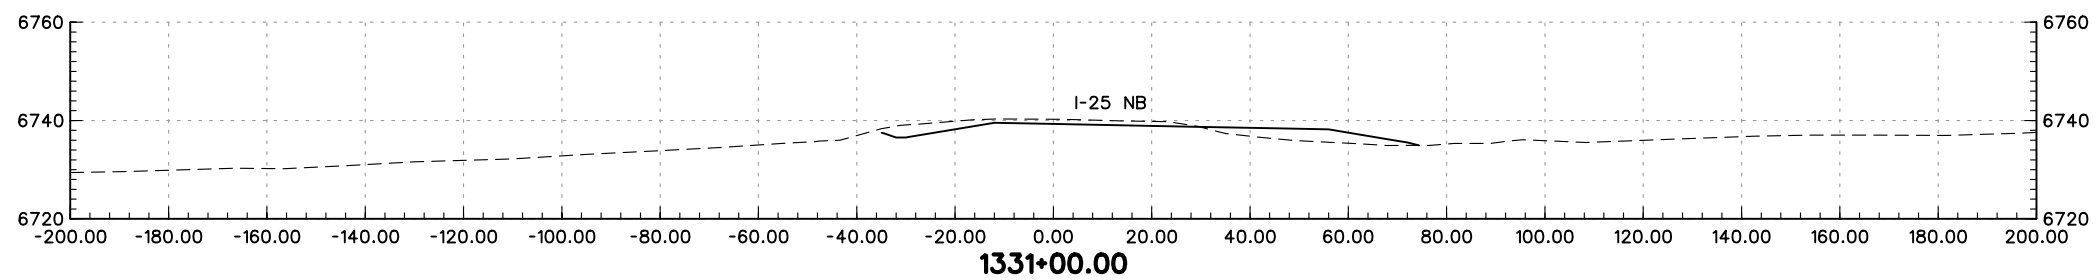
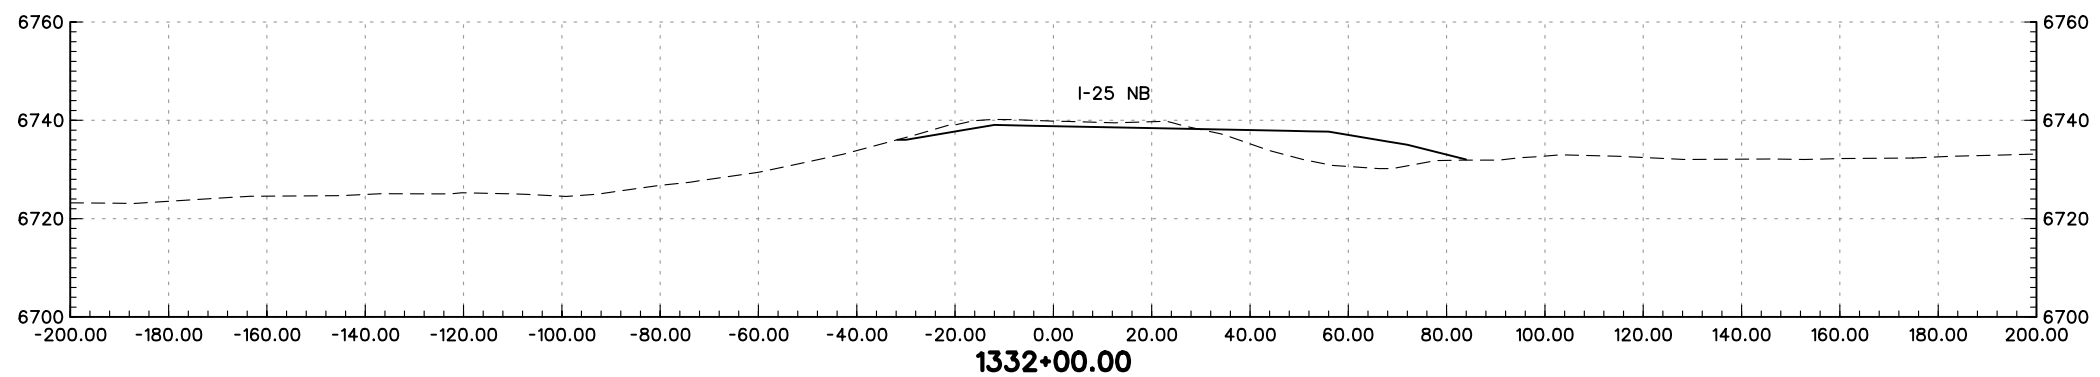
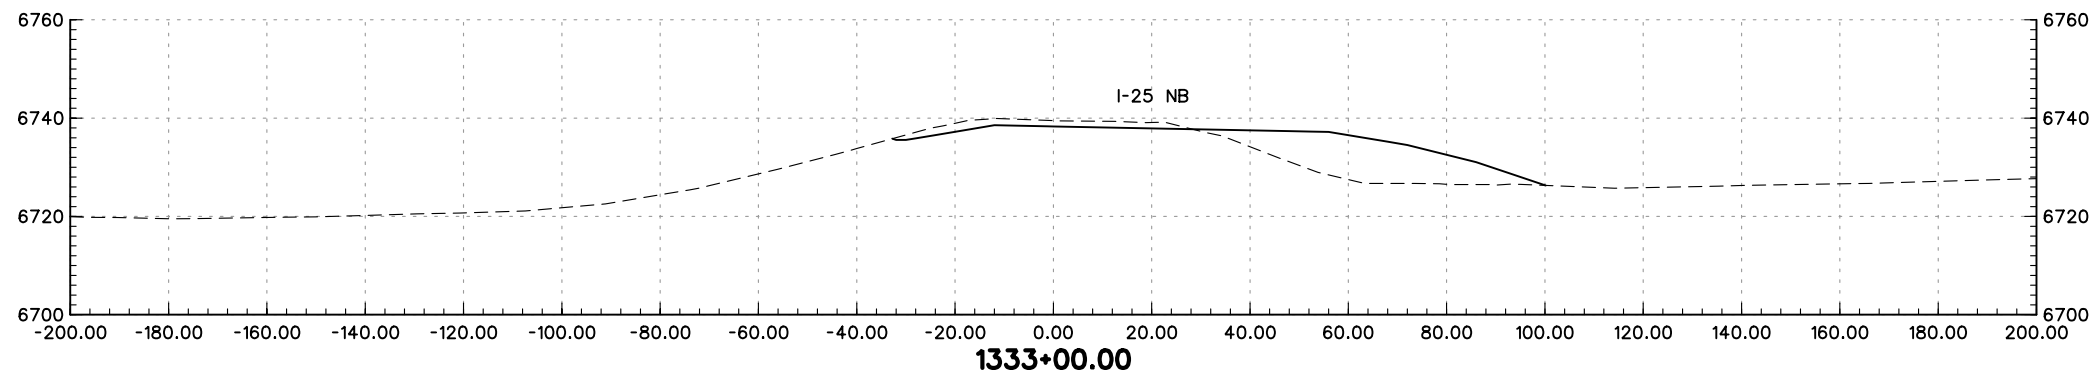
NORTHBOUND I-25 CROSS-SECTIONS		
Designer:	MAM	Structure Numbers
Detailer:	JEM	
Sheet Subset:	XS	of

Project No./Code
IM 252-341
13388
Sheet Number





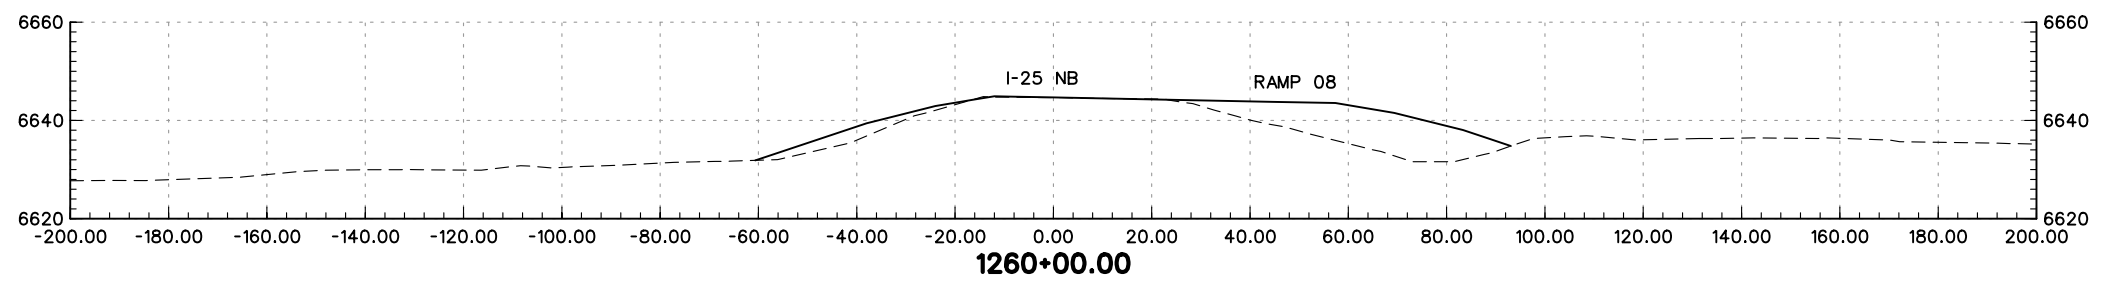
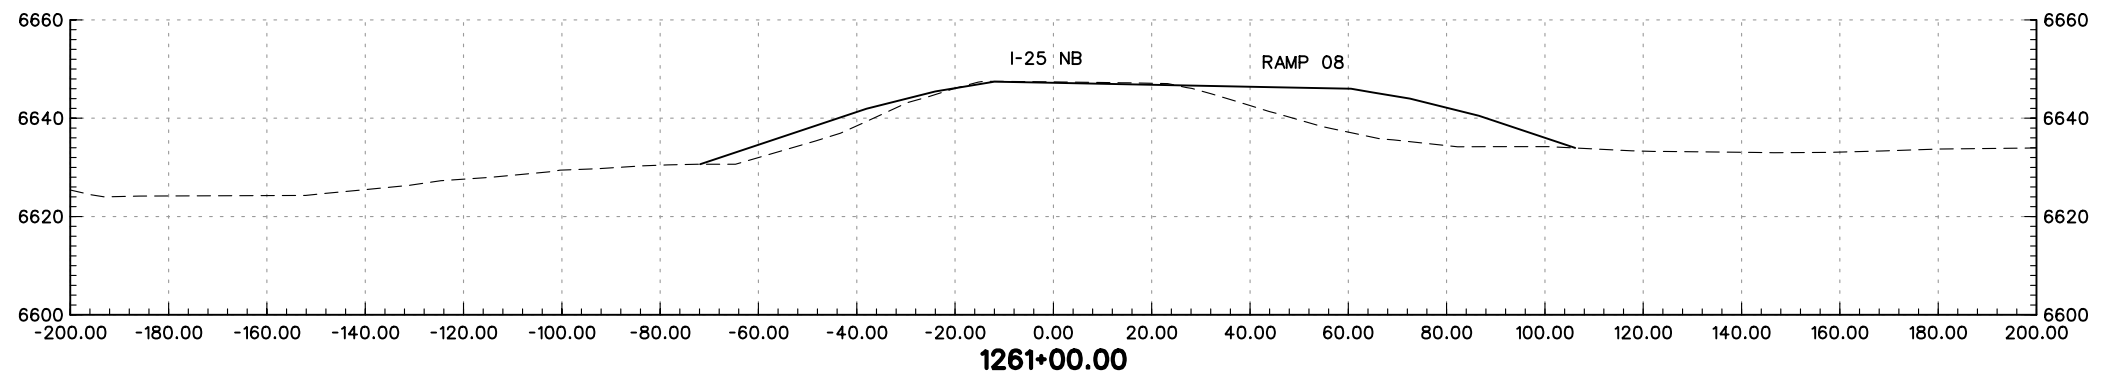
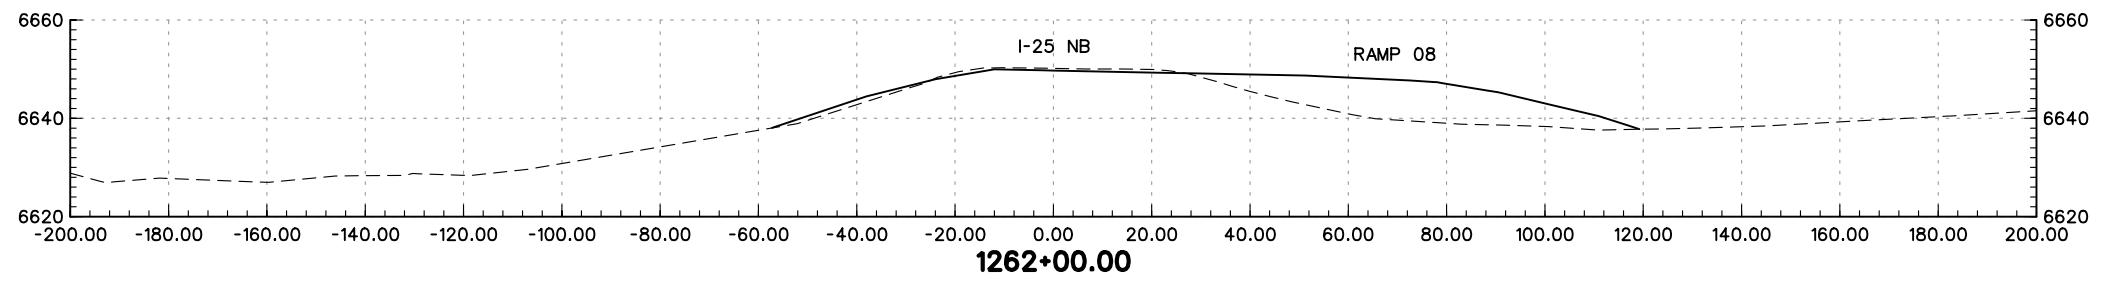
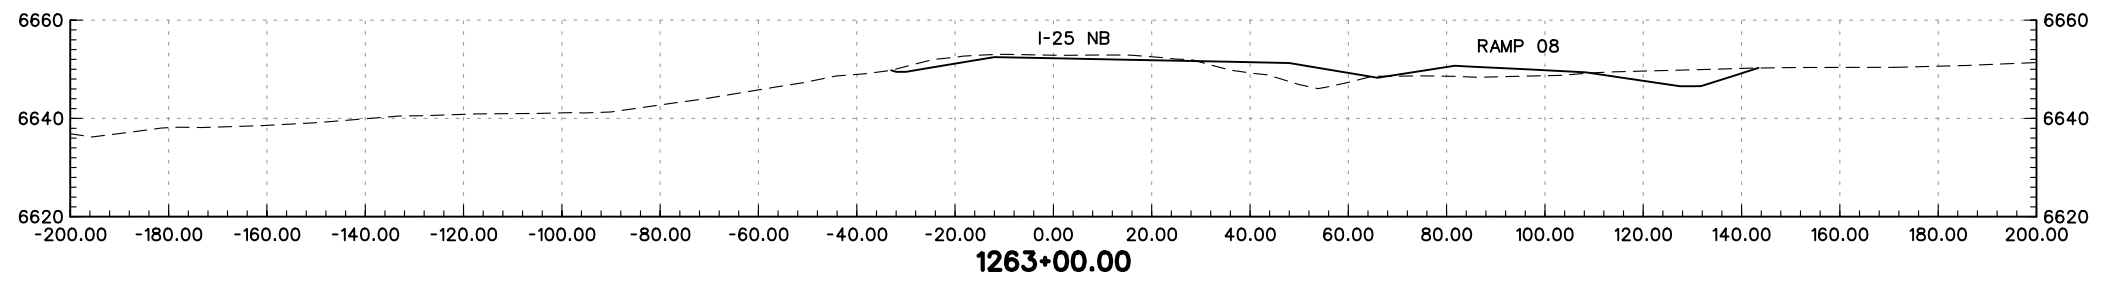
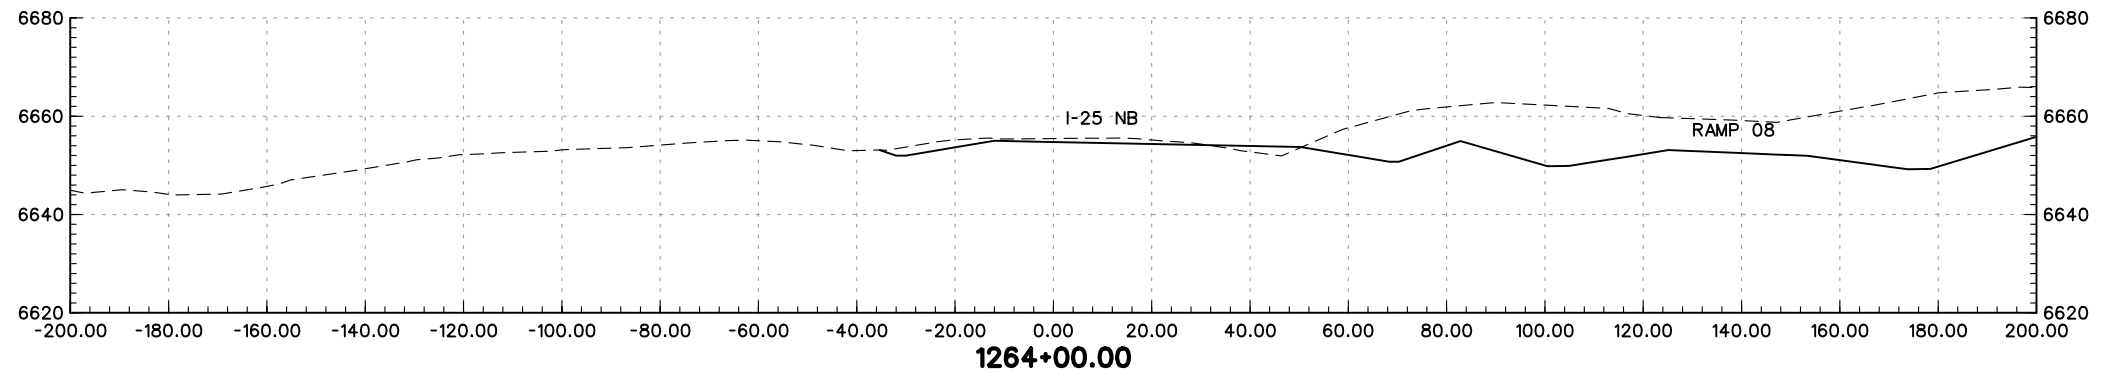
PRELIMINARY
SUBJECT TO REVISION

Computer File Information		Sheet Revisions		Colorado Department of Transportation		As Constructed		NORTHBOUND I-25 CROSS-SECTIONS		Project No./Code			
Creation Date:	01/27/04 Initials: JEM	<input type="checkbox"/>		 1480 Quail Lake Loop Suite A Colorado Springs, CO 80906 Phone: (719) 634-2323 Fax: (719) 227-3298	 5500 Greenwood Plaza Blvd. Suite 150 Greenwood Village, CO 80111 Phone: (303) 221-7275 Fax: (303) 221-7276	No Revisions:		Designer: MAM		IM 252-341			
Last Modification Date:	01/29/04 Initials: JEM	<input type="checkbox"/>				Revised:		Detailer: JEM		Structure Numbers		13388	
Full Path:	S:\Tranproj\ 246091-00\HwyDes\Plans\	<input type="checkbox"/>				Void:		Sheet Subset: XS		of		Sheet Number	
Drawing File Name:	rdxsnb2513.dgn	<input type="checkbox"/>				REGION 2 JFF							
Scale: Graphic Units: English		<input type="checkbox"/>											



PRELIMINARY
SUBJECT TO REVISION

Computer File Information		Sheet Revisions		Colorado Department of Transportation		As Constructed		NORTHBOUND I-25 CROSS-SECTIONS		Project No./Code			
Creation Date:	01/27/04 Initials: JEM	<input type="checkbox"/>		 1480 Quail Lake Loop Suite A Colorado Springs, CO 80906 Phone: (719) 634-2323 Fax: (719) 227-3298	 5500 Greenwood Plaza Blvd. Suite 150 Greenwood Village, CO 80111 Phone: (303) 221-7275 Fax: (303) 221-7276	No Revisions:		Designer: MAM		IM 252-341			
Last Modification Date:	01/29/04 Initials: JEM	<input type="checkbox"/>				Revised:		Detailer: JEM		Structure Numbers		13388	
Full Path:	S:\Tranproj\ 246091-00\HwyDes\Plans\	<input type="checkbox"/>				Void:		Sheet Subset: XS		of		Sheet Number	
Drawing File Name:	rdxsnb25231.dgn	<input type="checkbox"/>				Scale: Graphic Units: English							
				REGION 2		JFF							




PRELIMINARY
SUBJECT TO REVISION


Computer File Information	
Creation Date:	01/27/04 Initials: JEM
Last Modification Date:	01/29/04 Initials: JEM
Full Path:	S:\Tranproj\ 246091-00\HwyDes\Plans\
Drawing File Name:	rdxsnb2514.dgn
Scale:	Graphic
Units:	English

Sheet Revisions	

Colorado Department of Transportation



1480 Quail Lake Loop
Suite A
Colorado Springs, CO 80906
Phone: (719) 634-2323
Fax: (719) 227-3298



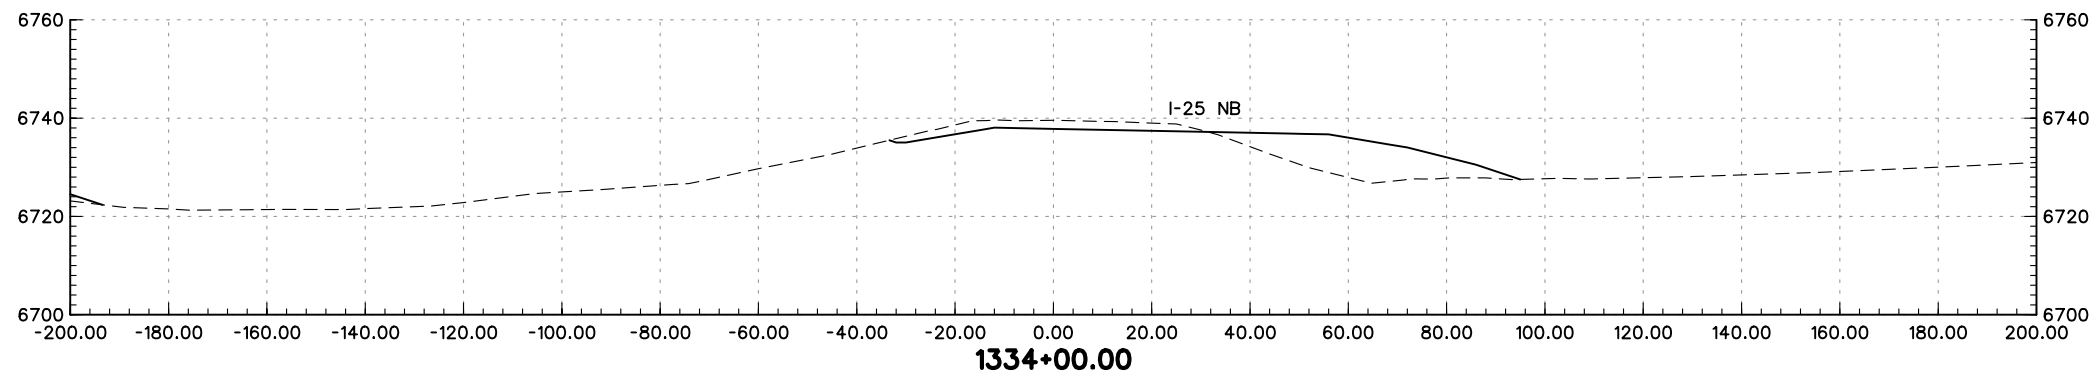
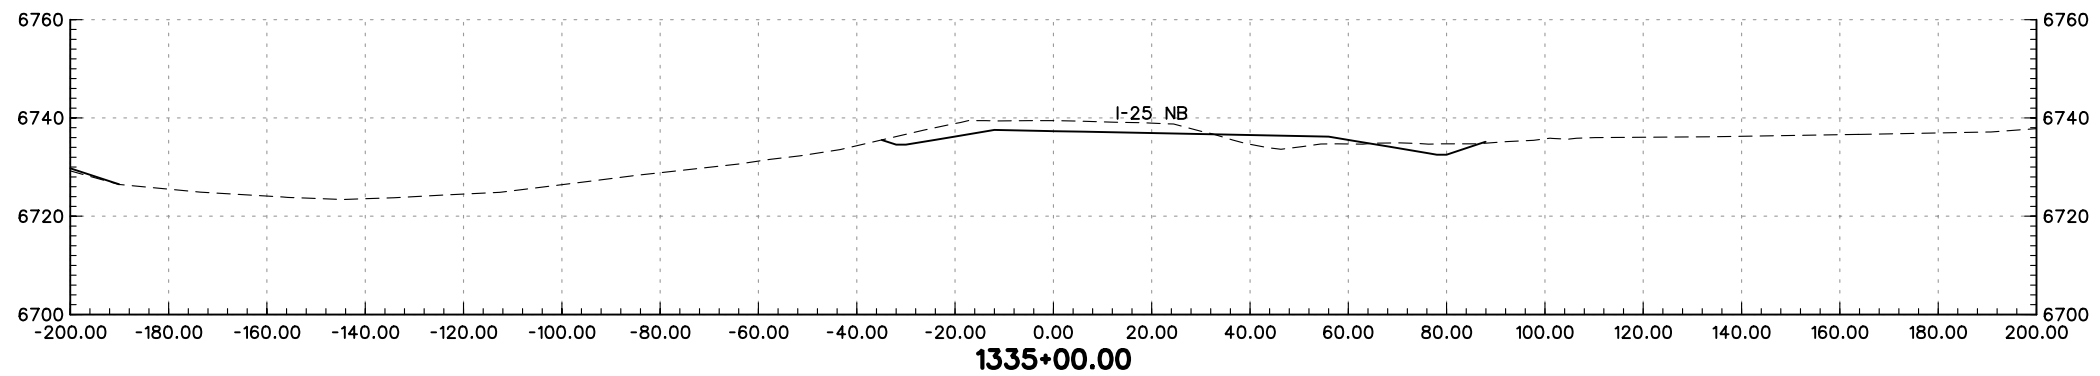
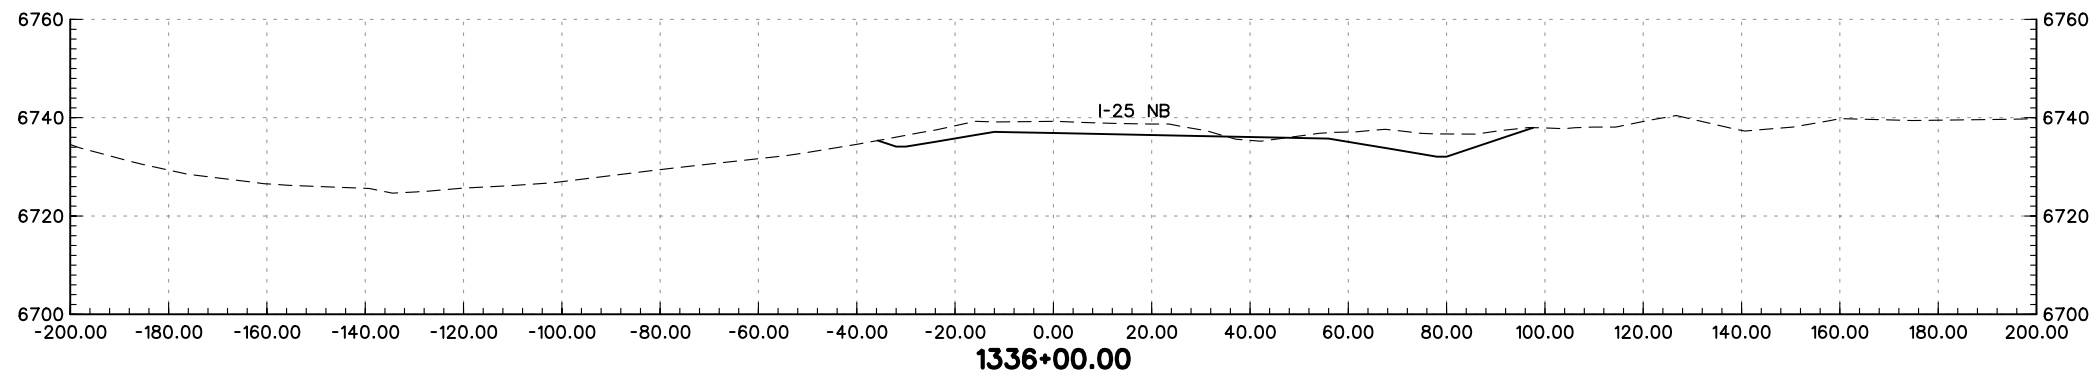
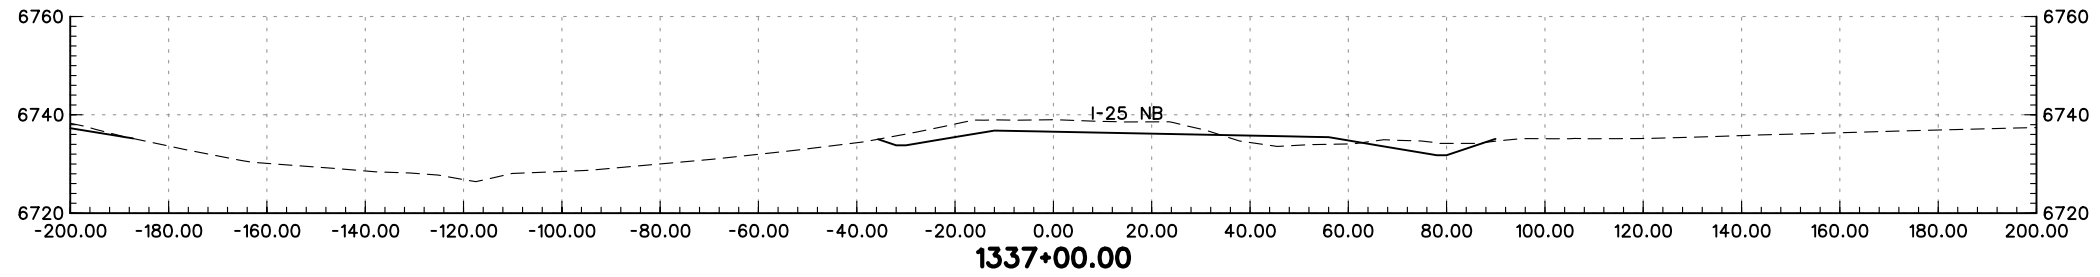
5500 Greenwood Plaza Blvd.
Suite 150
Greenwood Village, CO 80111
Phone: (303) 221-7275
Fax: (303) 221-7276

REGION 2 JFF

As Constructed
No Revisions:
Revised:
Void:

NORTHBOUND I-25 CROSS-SECTIONS		
Designer:	MAM	Structure Numbers
Detailer:	JEM	
Sheet Subset:	XS	of

Project No./Code
IM 252-341
13388
Sheet Number




PRELIMINARY
SUBJECT TO REVISION

Computer File Information	
Creation Date:	01/27/04 Initials: JEM
Last Modification Date:	01/29/04 Initials: JEM
Full Path:	S:\Tranproj\ 246091-00\HwyDes\Plans\
Drawing File Name:	rdxsnb2532.dgn
Scale:	Graphic
Units:	English

Sheet Revisions	
<input type="checkbox"/>	
<input type="checkbox"/>	
<input type="checkbox"/>	
<input type="checkbox"/>	
<input type="checkbox"/>	

Colorado Department of Transportation



1480 Quail Lake Loop
Suite A
Colorado Springs, CO 80906
Phone: (719) 634-2323
Fax: (719) 227-3298

5500 Greenwood Plaza Blvd.
Suite 150
Greenwood Village, CO 80111
Phone: (303) 221-7275
Fax: (303) 221-7276

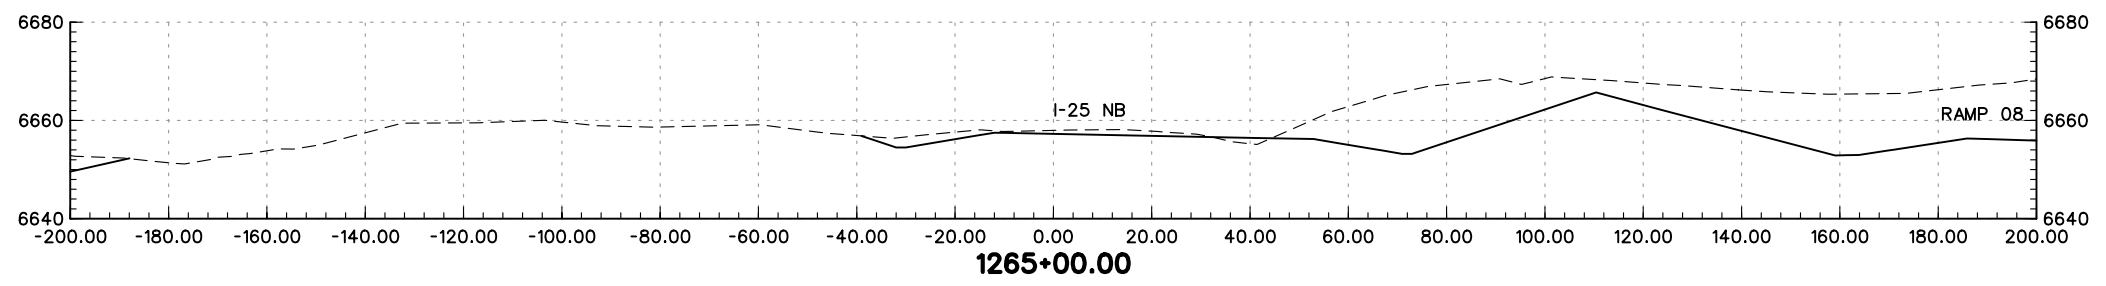
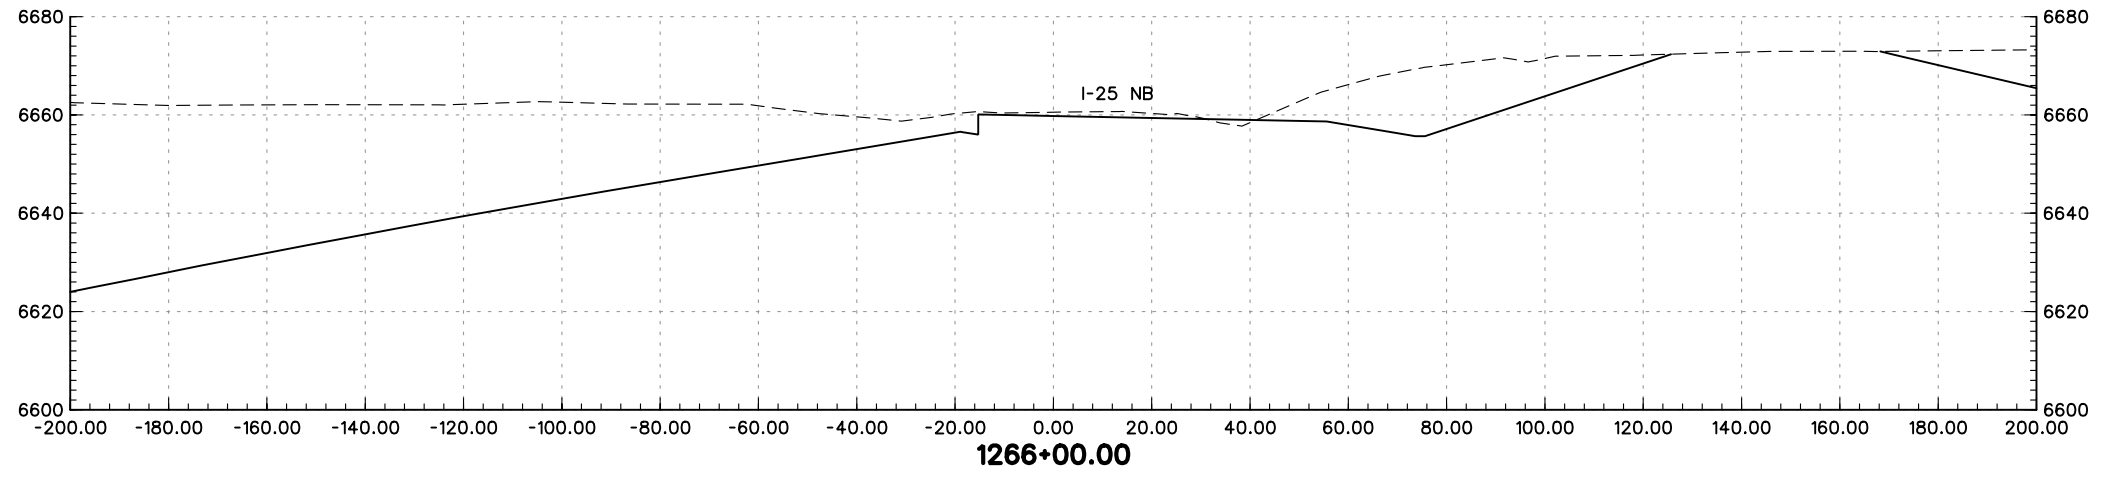
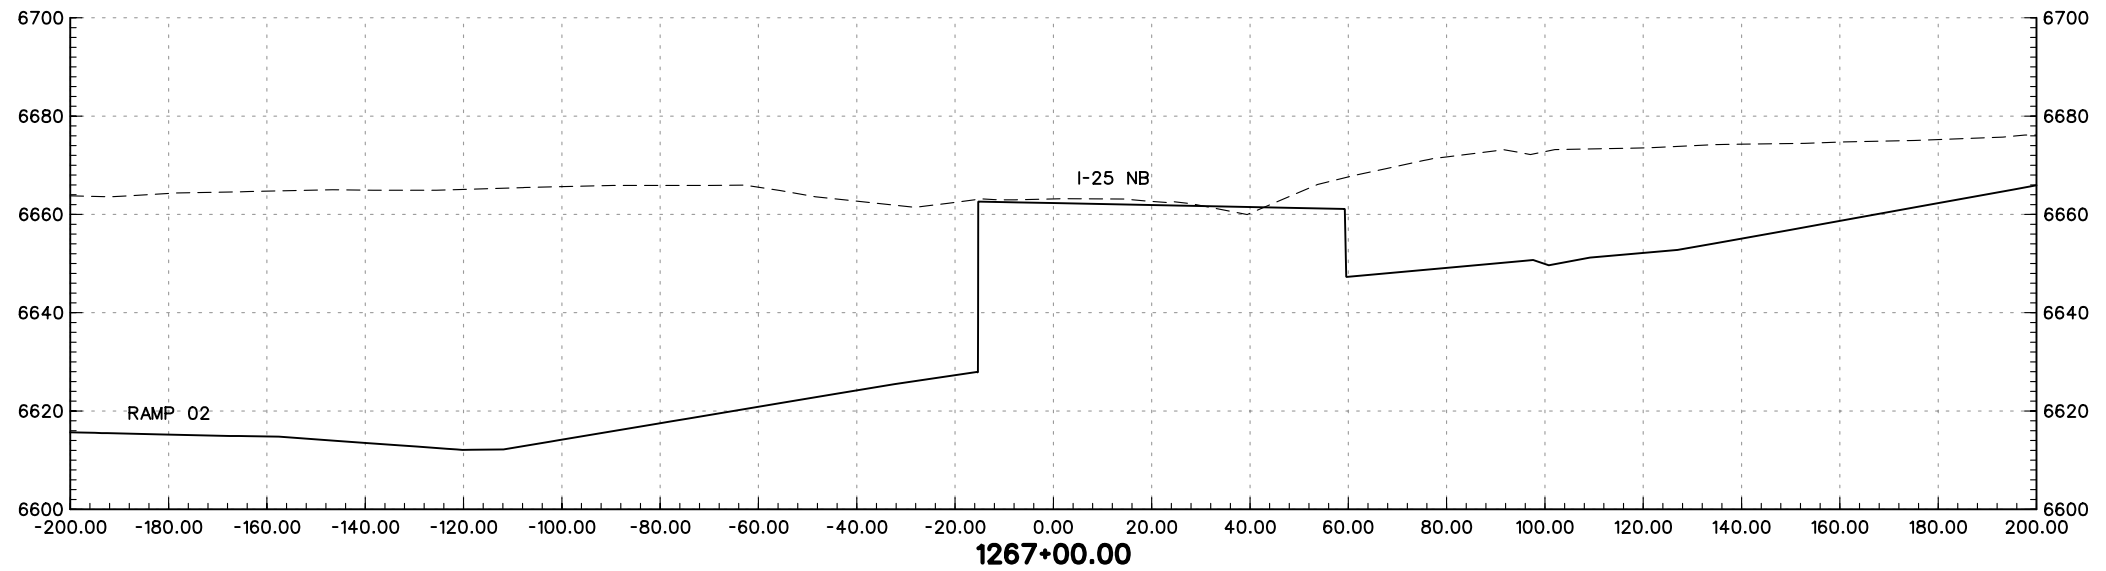
PBSJ

REGION 2 JFF



As Constructed
No Revisions:
Revised:
Void:

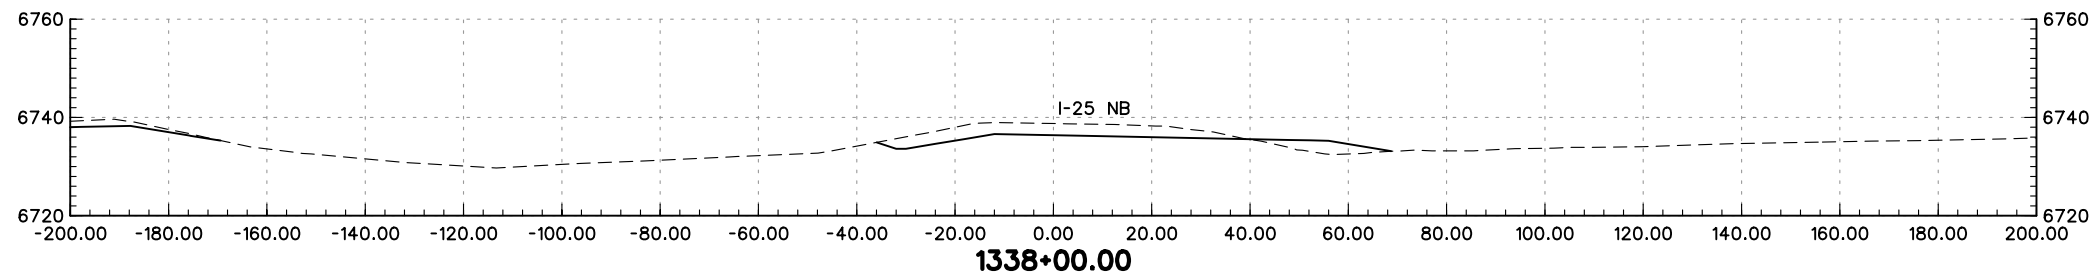
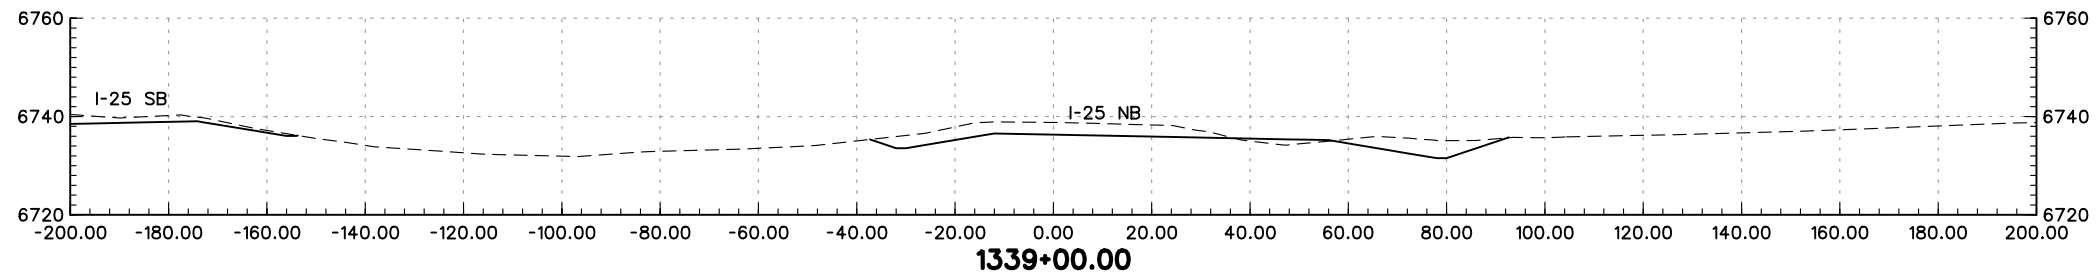
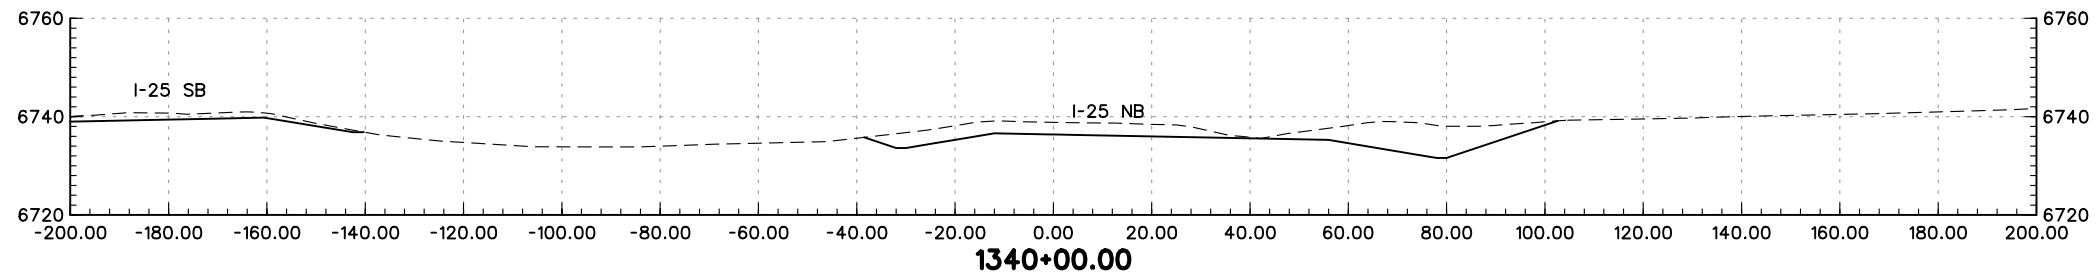
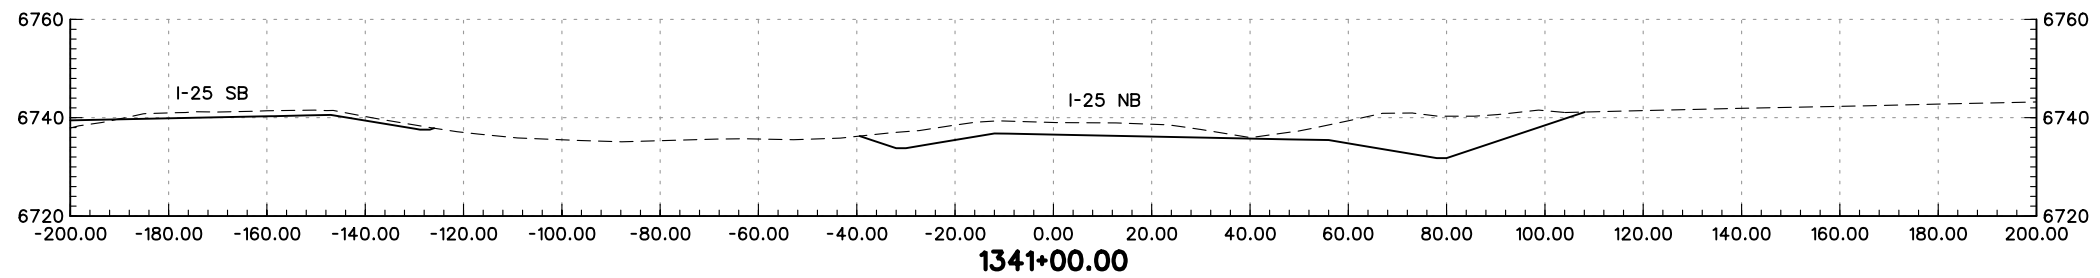
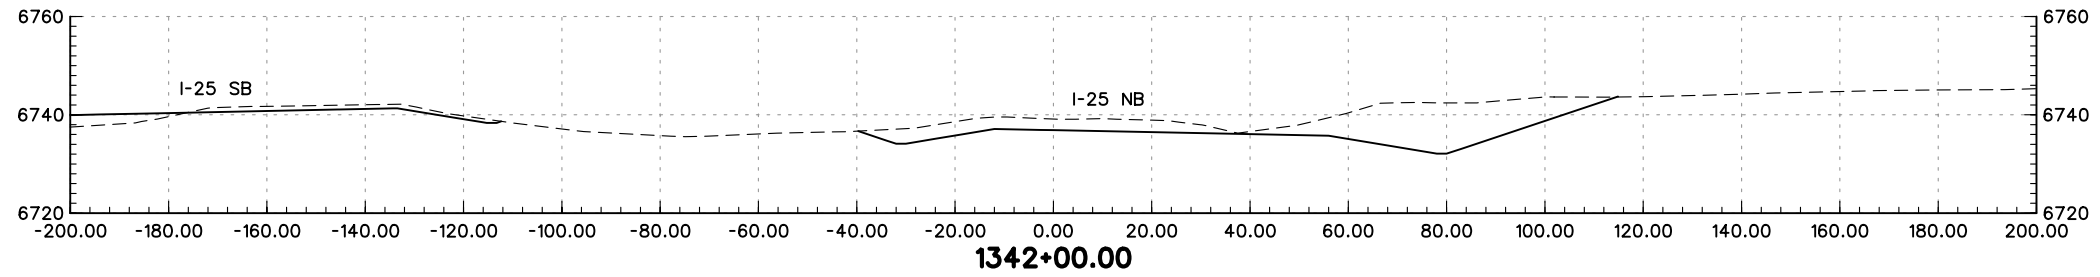
NORTHBOUND I-25 CROSS-SECTIONS		
Designer:	MAM	Structure Numbers
Detailer:	JEM	
Sheet Subset:	XS	of

Project No./Code
IM 252-341
13388
Sheet Number



PRELIMINARY
SUBJECT TO REVISION

Computer File Information		Sheet Revisions		Colorado Department of Transportation		As Constructed		NORTHBOUND I-25 CROSS-SECTIONS		Project No./Code			
Creation Date:	01/27/04 Initials: JEM	<input type="checkbox"/>		 1480 Quail Lake Loop Suite A Colorado Springs, CO 80906 Phone: (719) 634-2323 Fax: (719) 227-3298	 5500 Greenwood Plaza Blvd. Suite 150 Greenwood Village, CO 80111 Phone: (303) 221-7275 Fax: (303) 221-7276	No Revisions:		Designer: MAM		IM 252-341			
Last Modification Date:	01/29/04 Initials: JEM	<input type="checkbox"/>				Revised:		Detailer: JEM		Structure Numbers		13388	
Full Path:	S:\Tranproj\ 246091-00\HwyDes\Plans\	<input type="checkbox"/>				Void:		Sheet Subset: XS		of		Sheet Number	
Drawing File Name:	rdxsnb2515.dgn	<input type="checkbox"/>				REGION 2 JFF							
Scale: Graphic Units: English		<input type="checkbox"/>											




PRELIMINARY
SUBJECT TO REVISION

Computer File Information	
Creation Date:	01/27/04 Initials: JEM
Last Modification Date:	01/29/04 Initials: JEM
Full Path:	S:\Tranproj\ 246091-00\HwyDes\Plans\
Drawing File Name:	rdxsnb2533.dgn
Scale:	Graphic
Units:	English


Sheet Revisions	
<input type="checkbox"/>	
<input type="checkbox"/>	
<input type="checkbox"/>	
<input type="checkbox"/>	
<input type="checkbox"/>	

Colorado Department of Transportation



1480 Quail Lake Loop
Suite A
Colorado Springs, CO 80906
Phone: (719) 634-2323
Fax: (719) 227-3298

5500 Greenwood Plaza Blvd.
Suite 150
Greenwood Village, CO 80111
Phone: (303) 221-7275
Fax: (303) 221-7276

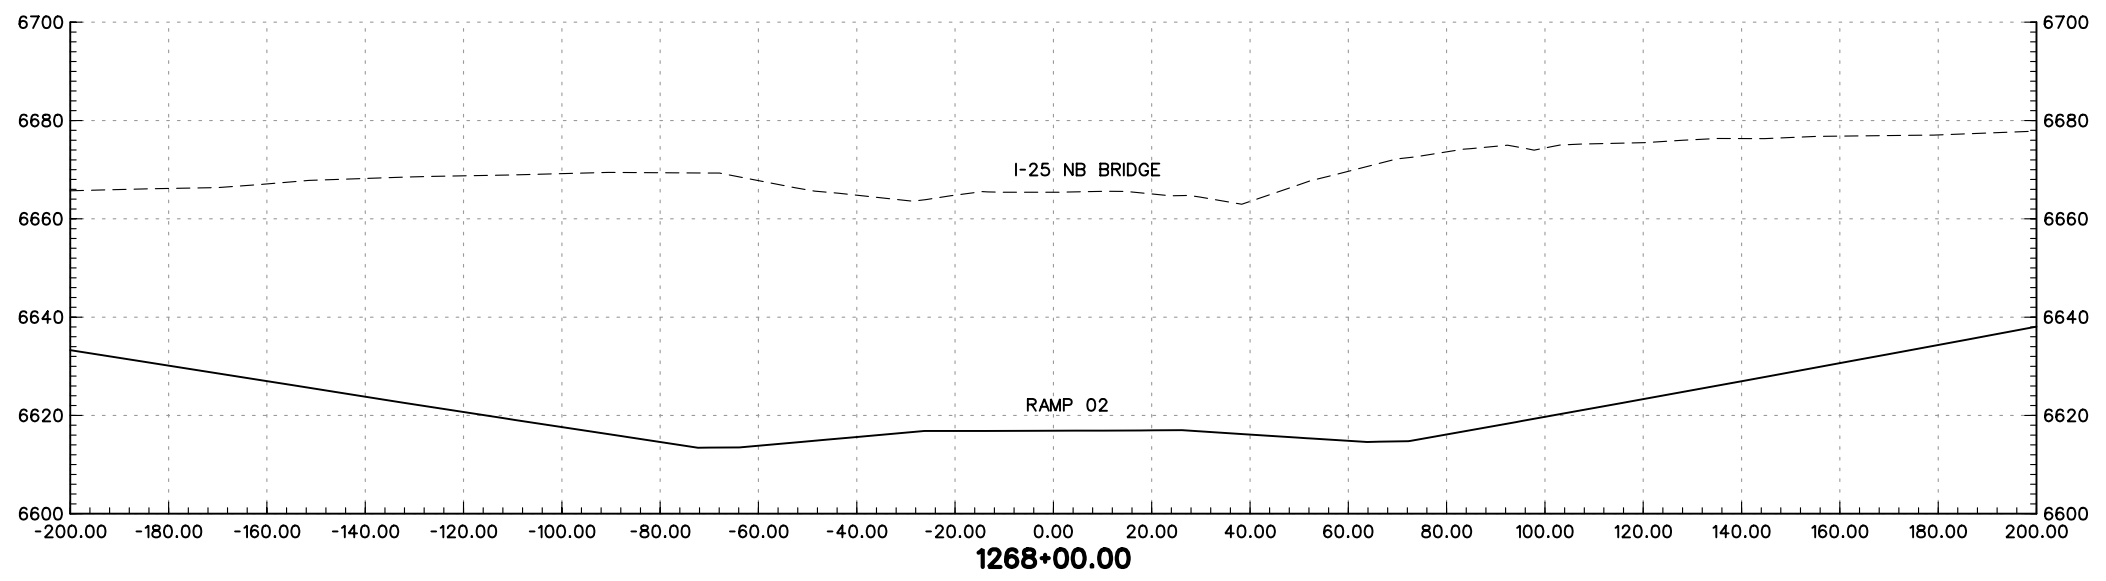
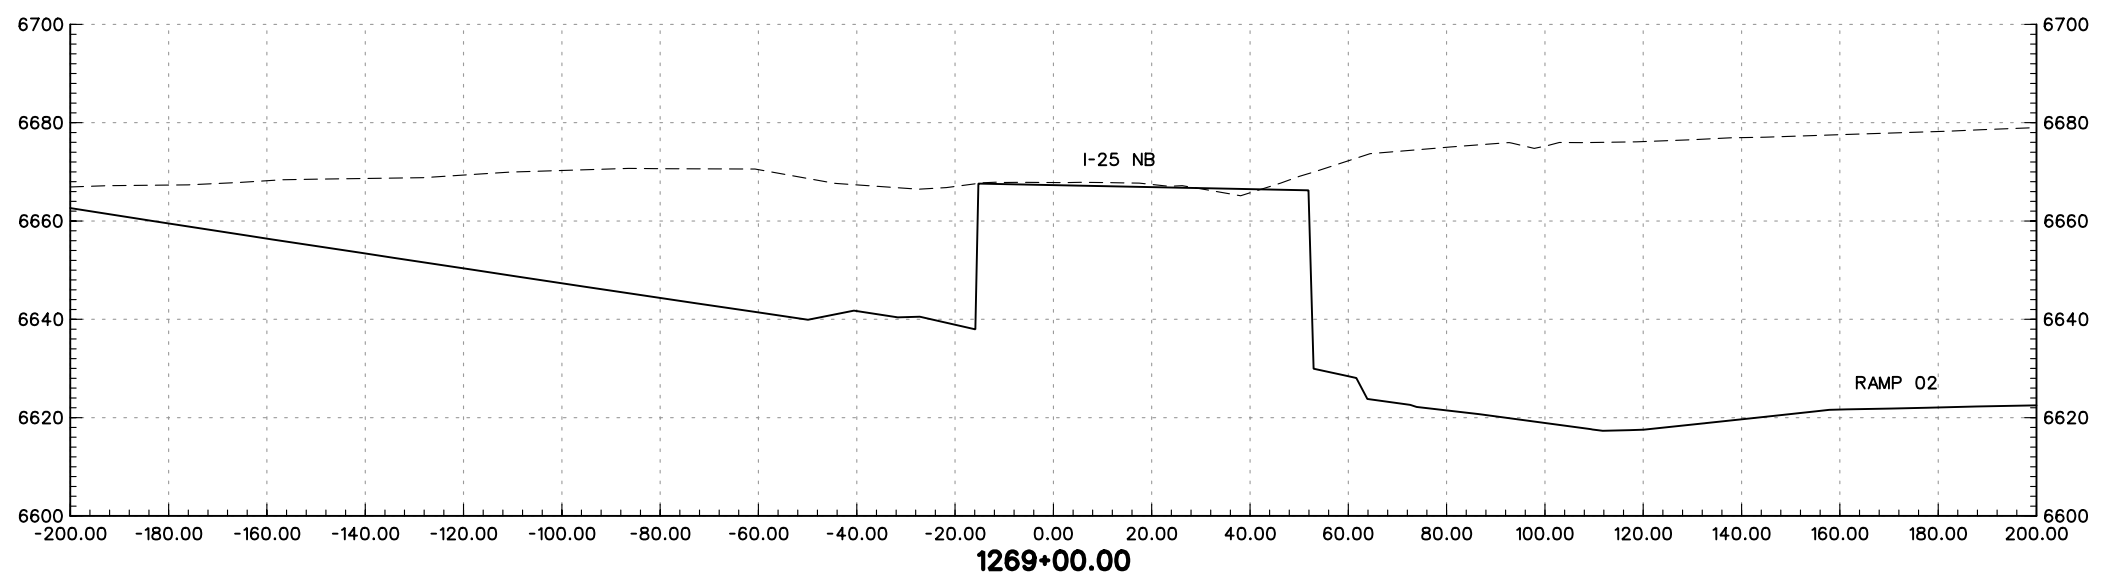
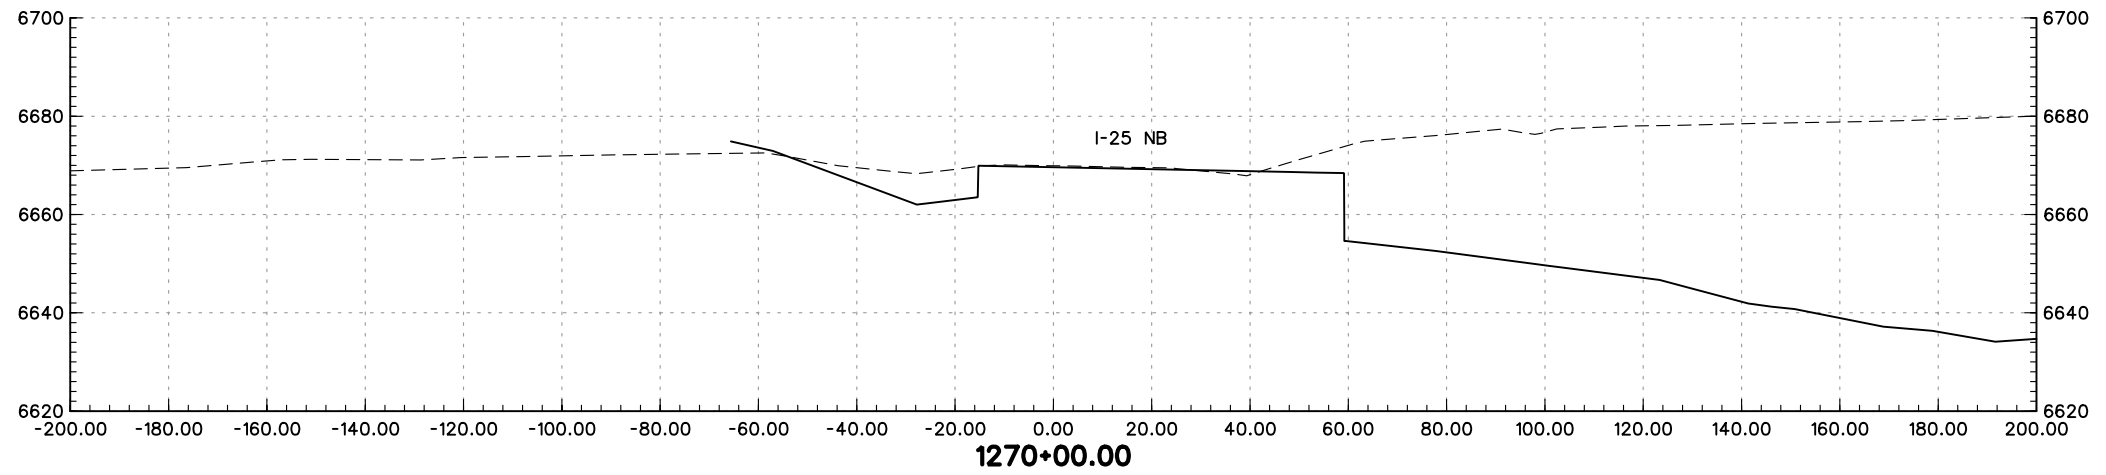


REGION 2 JFF



As Constructed
No Revisions:
Revised:
Void:

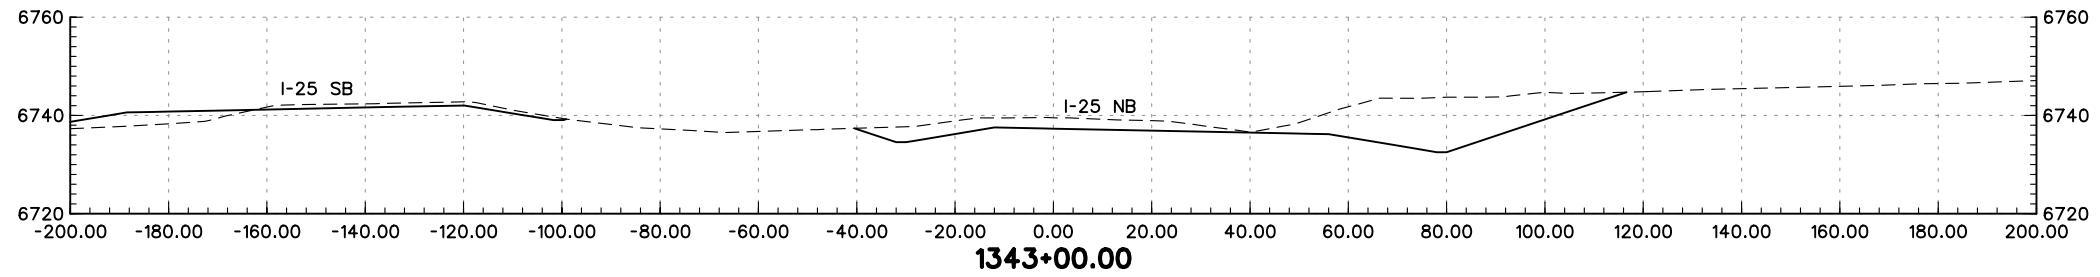
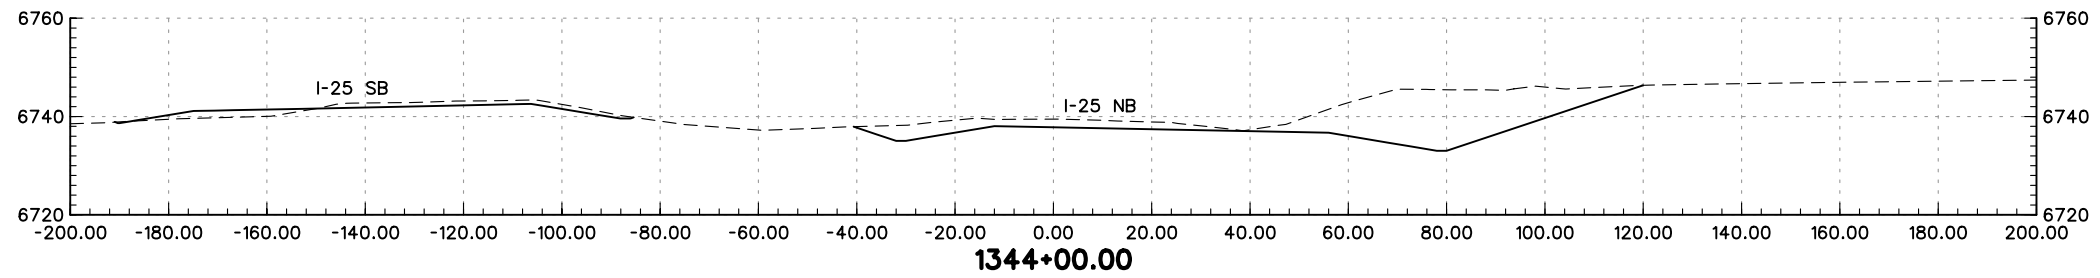
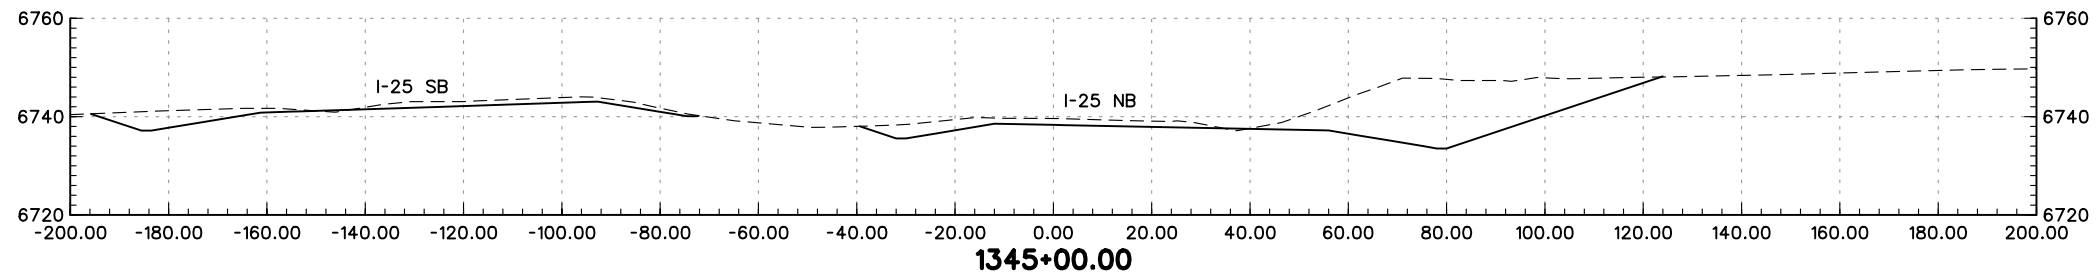
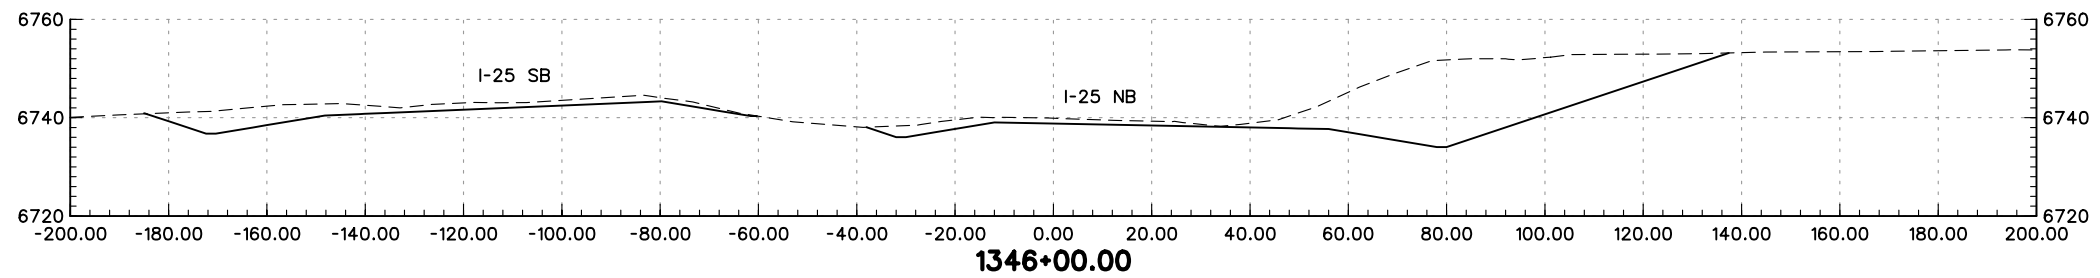
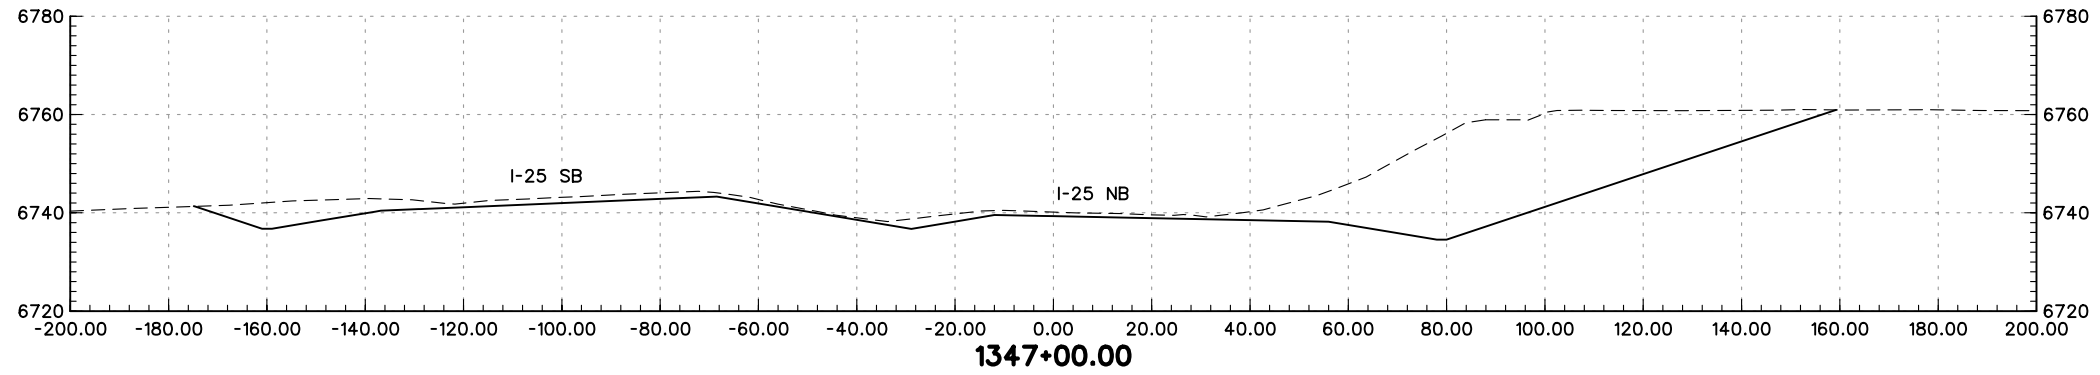
NORTHBOUND I-25 CROSS-SECTIONS	
Designer:	MAM
Detailer:	JEM
Structure Numbers	
Sheet Subset:	XS

Project No./Code
IM 252-341
13388
Sheet Number



PRELIMINARY
SUBJECT TO REVISION

Computer File Information		Sheet Revisions		Colorado Department of Transportation		As Constructed		NORTHBOUND I-25 CROSS-SECTIONS		Project No./Code	
Creation Date:	01/27/04 Initials: JEM	<input type="checkbox"/>		 1480 Quail Lake Loop Suite A Colorado Springs, CO 80906 Phone: (719) 634-2323 Fax: (719) 227-3298	 5500 Greenwood Plaza Blvd. Suite 150 Greenwood Village, CO 80111 Phone: (303) 221-7275 Fax: (303) 221-7276	No Revisions:		Designer: MAM		Structure Numbers	
Last Modification Date:	01/29/04 Initials: JEM	<input type="checkbox"/>				Revised:		Detailer: JEM		IM 252-341	
Full Path:	S:\Tranproj\ 246091-00\HwyDes\Plans\	<input type="checkbox"/>				Void:		Sheet Subset: XS		13388	
Drawing File Name:	rdxsnb2516.dgn	<input type="checkbox"/>				REGION 2 JFF				Sheet Number	
Scale: Graphic Units: English		<input type="checkbox"/>						of			




PRELIMINARY
SUBJECT TO REVISION

Computer File Information	
Creation Date:	01/27/04 Initials: JEM
Last Modification Date:	01/29/04 Initials: JEM
Full Path:	S:\Tranproj\ 246091-00\HwyDes\Plans\
Drawing File Name:	rdxsnb2534.dgn
Scale:	Graphic
Units:	English

Sheet Revisions	
<input type="checkbox"/>	
<input type="checkbox"/>	
<input type="checkbox"/>	
<input type="checkbox"/>	
<input type="checkbox"/>	

Colorado Department of Transportation



1480 Quail Lake Loop
Suite A
Colorado Springs, CO 80906
Phone: (719) 634-2323
Fax: (719) 227-3298

5500 Greenwood Plaza Blvd.
Suite 150
Greenwood Village, CO 80111
Phone: (303) 221-7275
Fax: (303) 221-7276

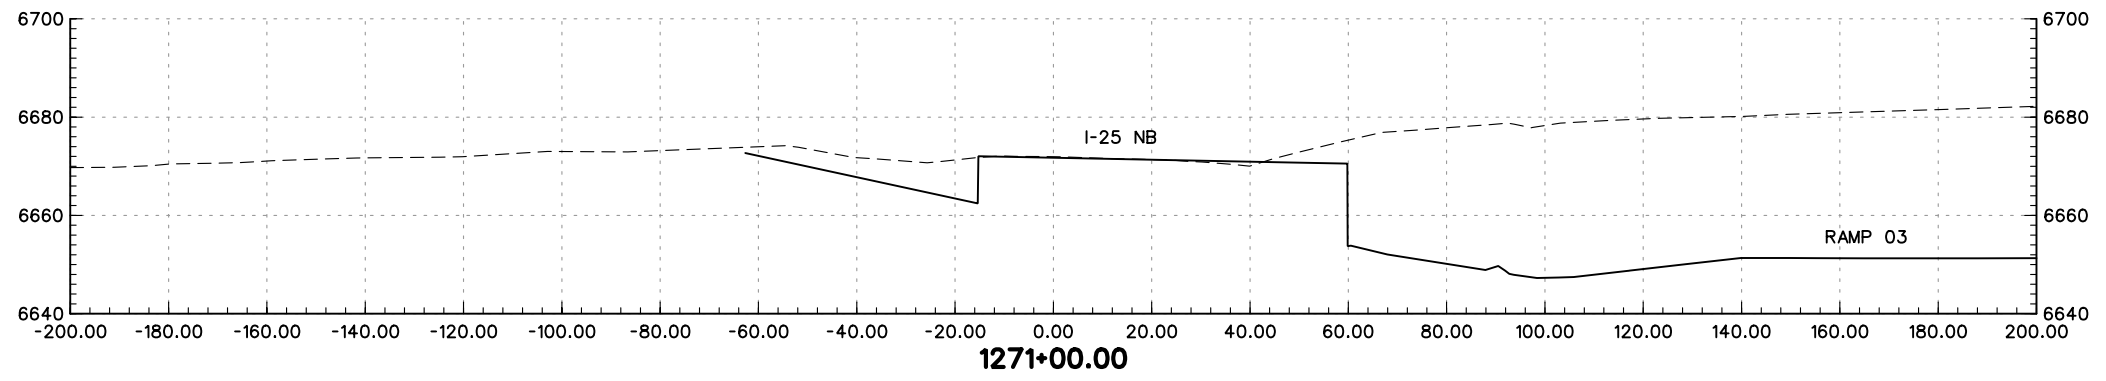
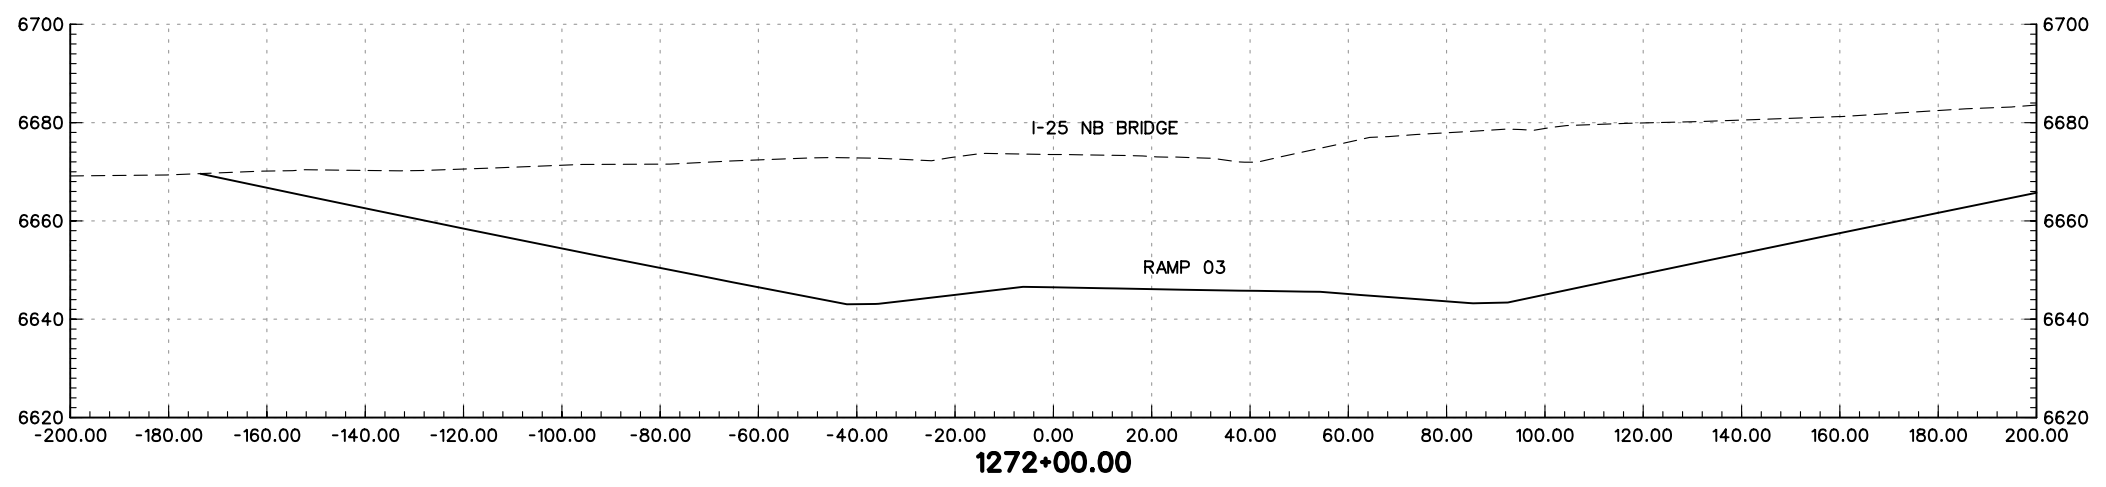
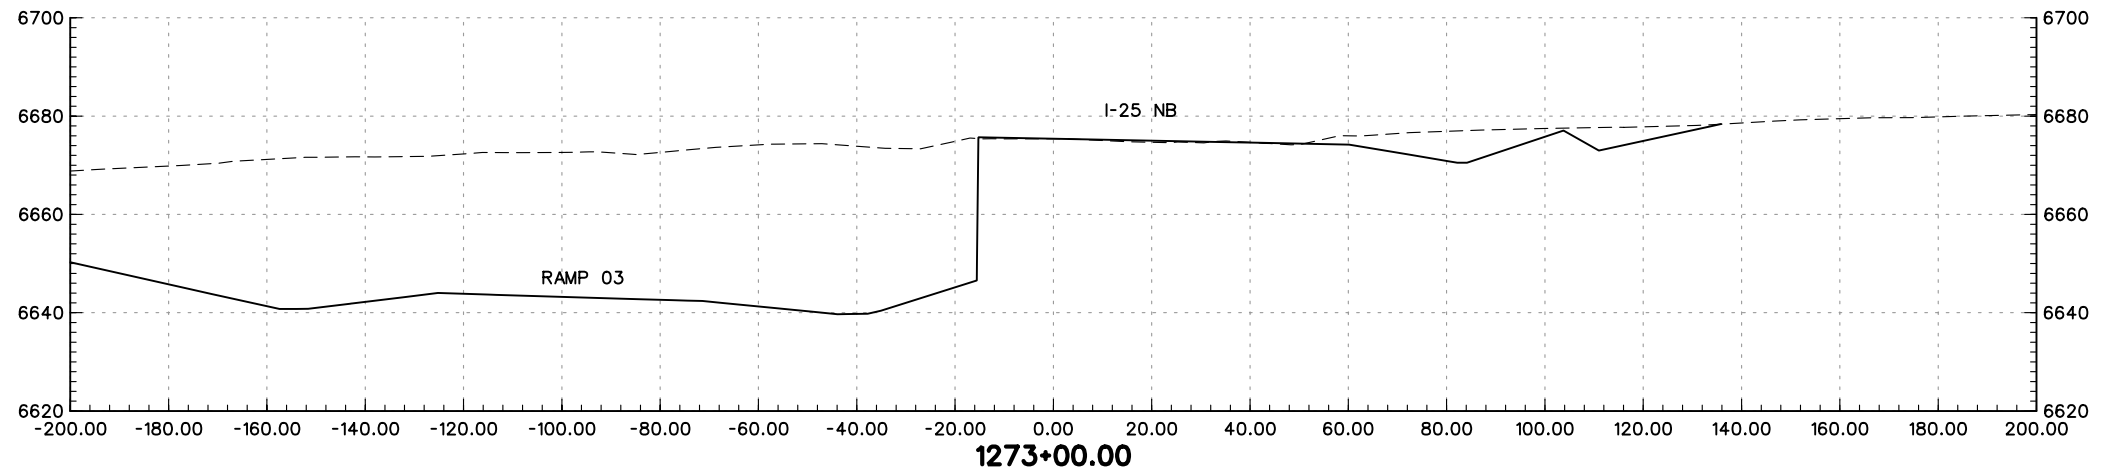
PBSJ

REGION 2 JFF



As Constructed
No Revisions:
Revised:
Void:

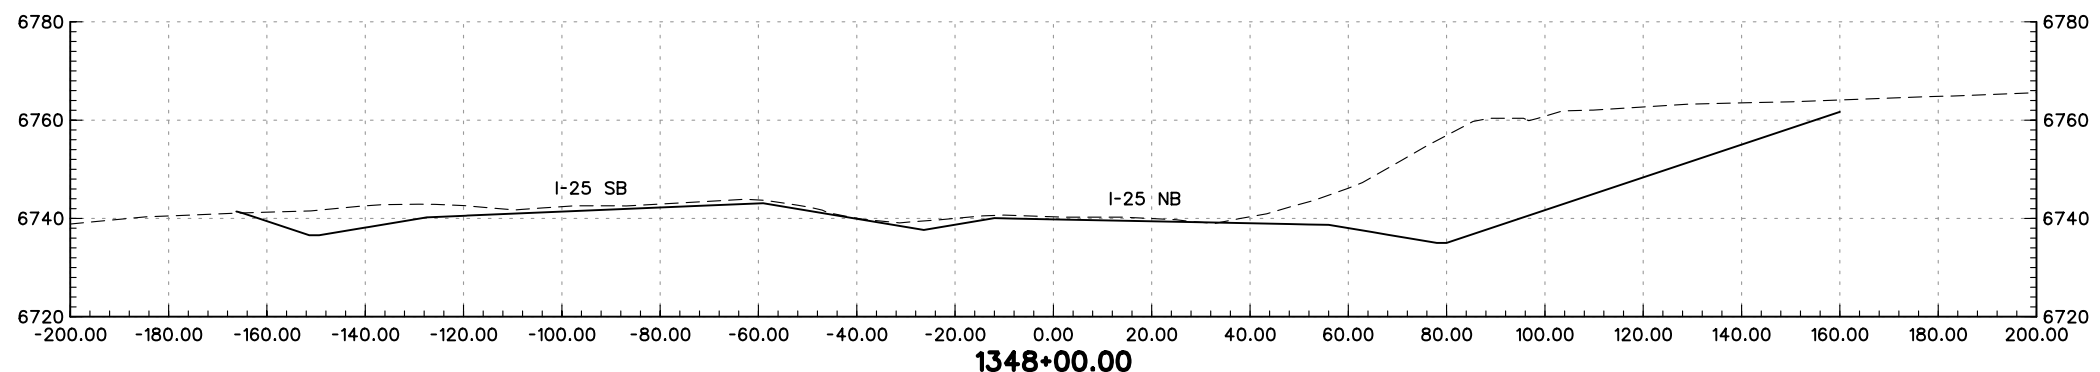
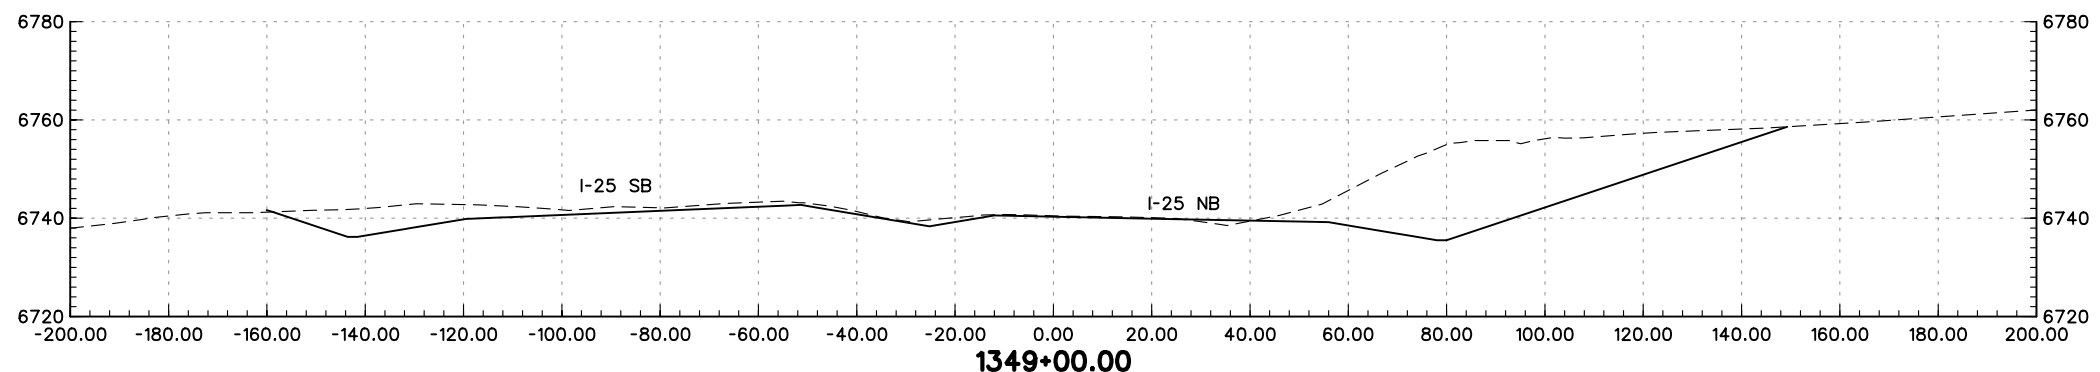
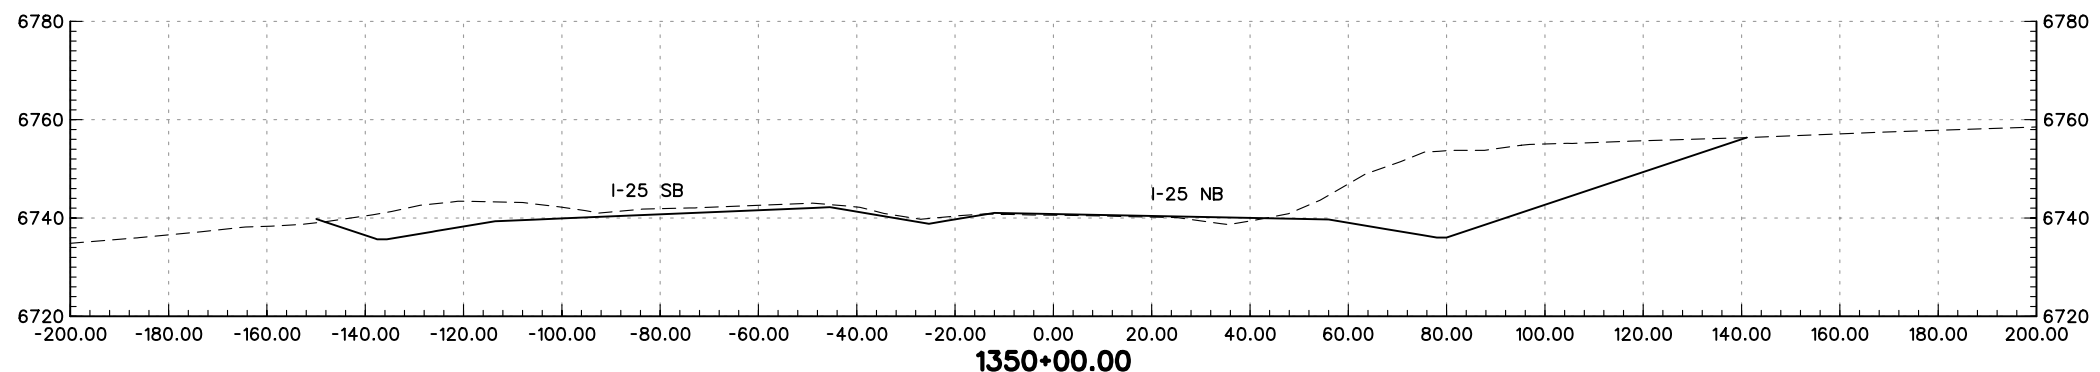
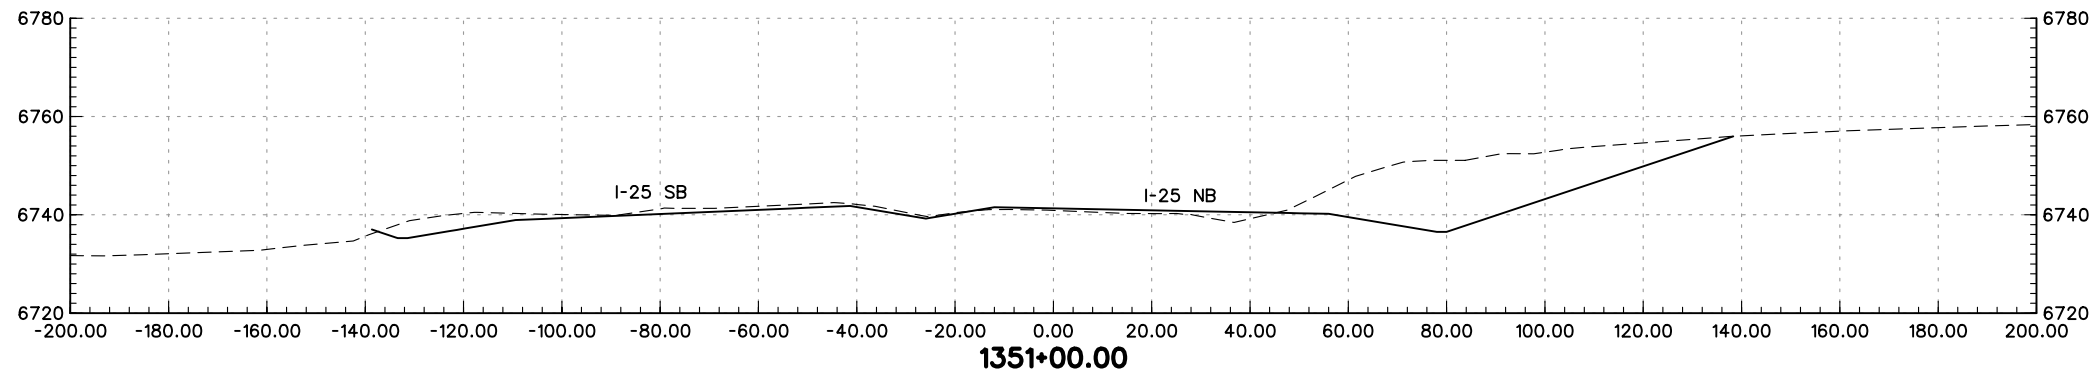
NORTHBOUND I-25 CROSS-SECTIONS	
Designer:	MAM
Detailer:	JEM
Structure Numbers	
Sheet Subset:	XS

Project No./Code
IM 252-341
13388
Sheet Number



PRELIMINARY
SUBJECT TO REVISION

Computer File Information		Sheet Revisions		Colorado Department of Transportation		As Constructed		NORTHBOUND I-25 CROSS-SECTIONS		Project No./Code	
Creation Date:	01/27/04 Initials: JEM	<input type="checkbox"/>		 1480 Quail Lake Loop Suite A Colorado Springs, CO 80906 Phone: (719) 634-2323 Fax: (719) 227-3298	 5500 Greenwood Plaza Blvd. Suite 150 Greenwood Village, CO 80111 Phone: (303) 221-7275 Fax: (303) 221-7276	No Revisions:		Designer: MAM		Structure Numbers	
Last Modification Date:	01/29/04 Initials: JEM	<input type="checkbox"/>				Revised:		Detailer: JEM		IM 252-341	
Full Path:	S:\Tranproj\ 246091-00\HwyDes\Plans\	<input type="checkbox"/>				Void:		Sheet Subset: XS		13388	
Drawing File Name:	rdxsnb2517.dgn	<input type="checkbox"/>				REGION 2 JFF		of		Sheet Number	
Scale: Graphic Units: English		<input type="checkbox"/>									




PRELIMINARY
SUBJECT TO REVISION

Computer File Information	
Creation Date:	01/27/04 Initials: JEM
Last Modification Date:	01/29/04 Initials: JEM
Full Path:	S:\Tranproj\ 246091-00\HwyDes\Plans\
Drawing File Name:	rdxsnb2535.dgn
Scale:	Graphic
Units:	English

Sheet Revisions	
<input type="checkbox"/>	
<input type="checkbox"/>	
<input type="checkbox"/>	
<input type="checkbox"/>	
<input type="checkbox"/>	

Colorado Department of Transportation



1480 Quail Lake Loop
Suite A
Colorado Springs, CO 80906
Phone: (719) 634-2323
Fax: (719) 227-3298

5500 Greenwood Plaza Blvd.
Suite 150
Greenwood Village, CO 80111
Phone: (303) 221-7275
Fax: (303) 221-7276

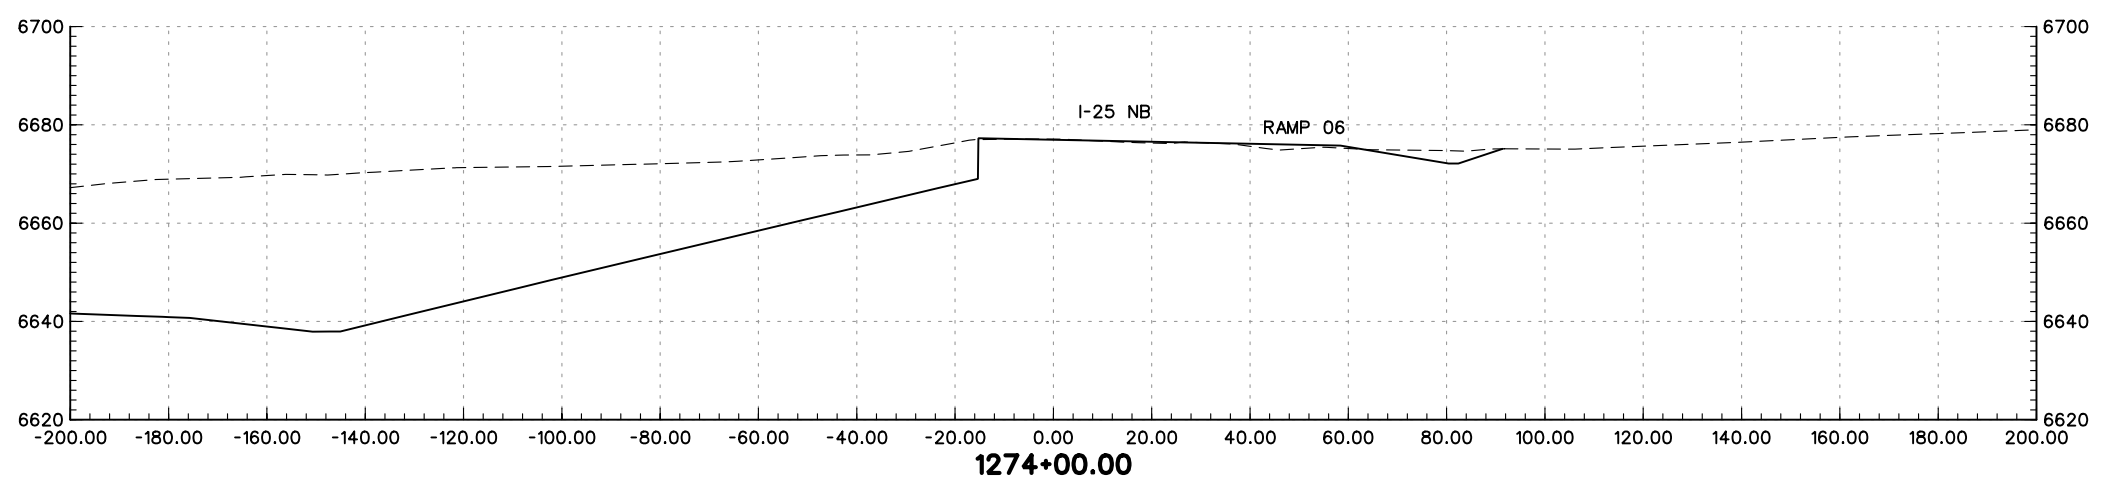
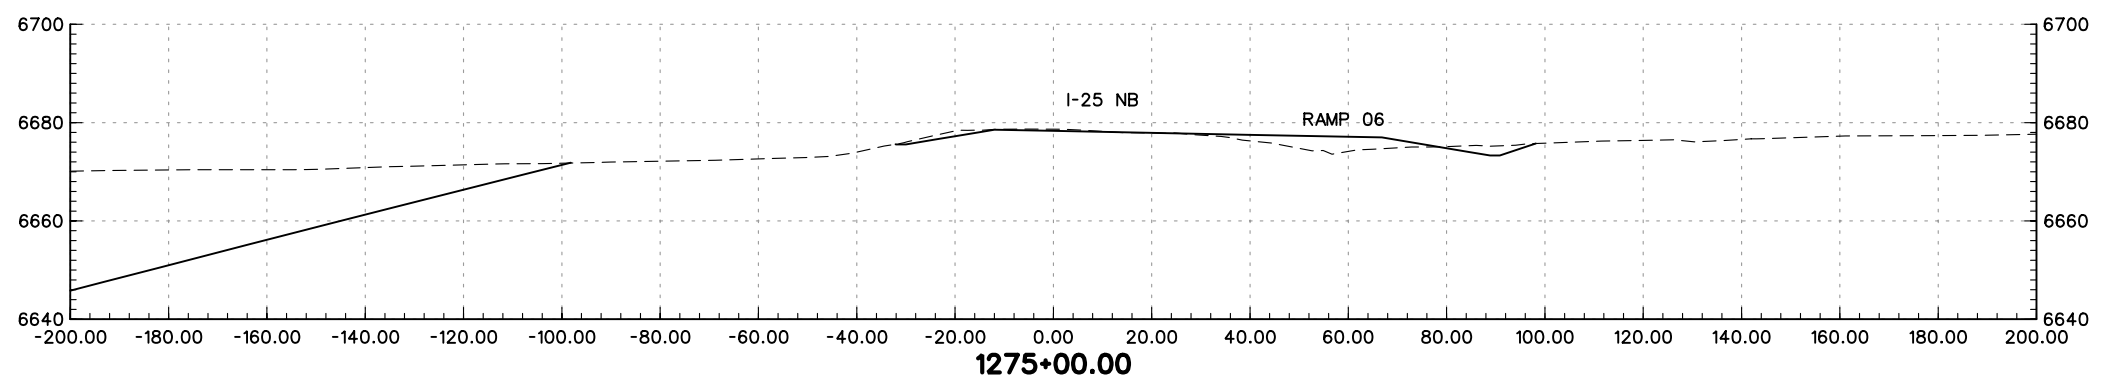
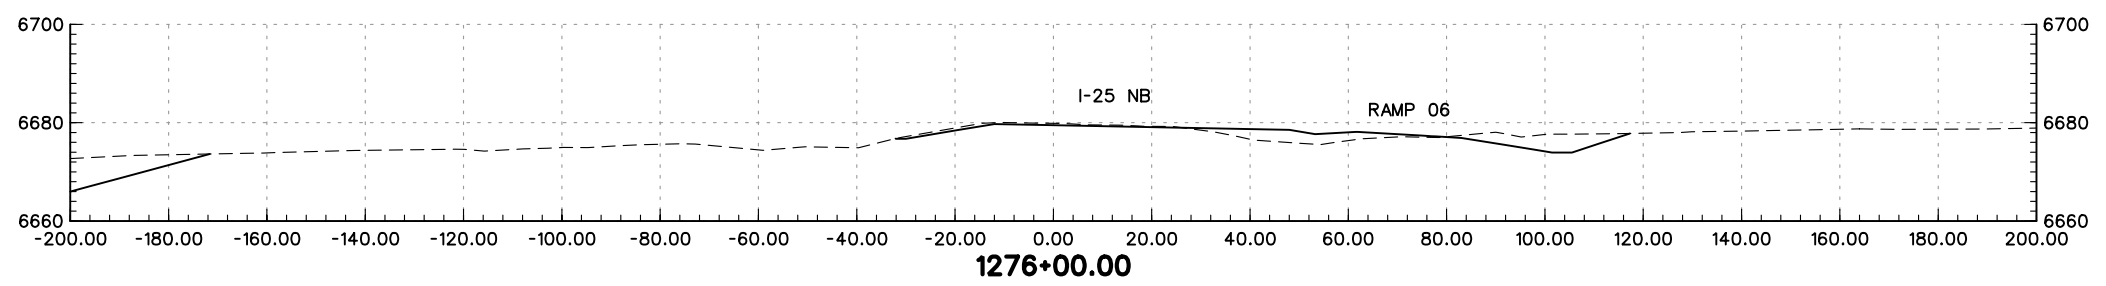
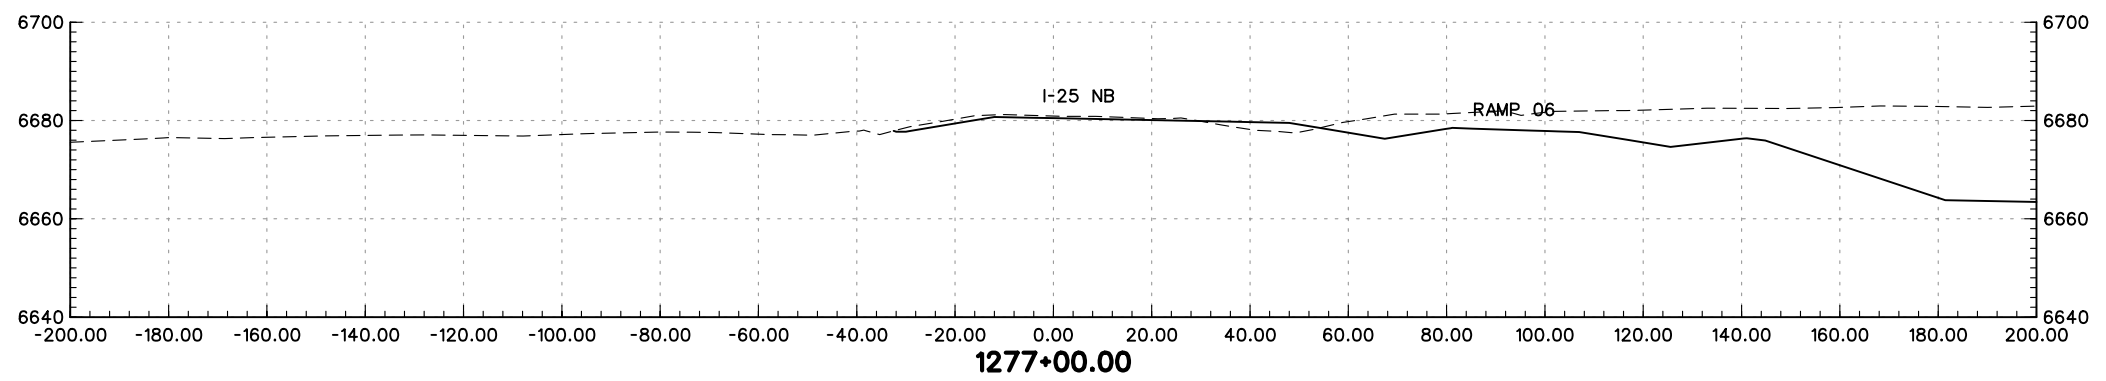
PBSJ

REGION 2 JFF

As Constructed
No Revisions:
Revised:
Void:

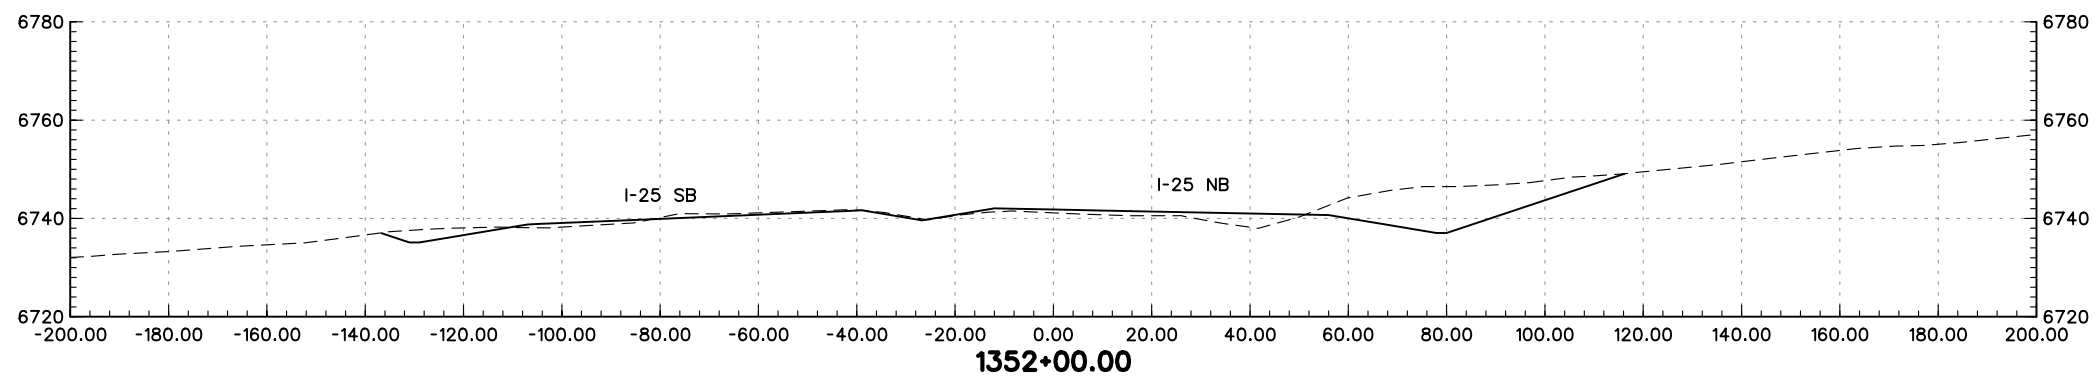
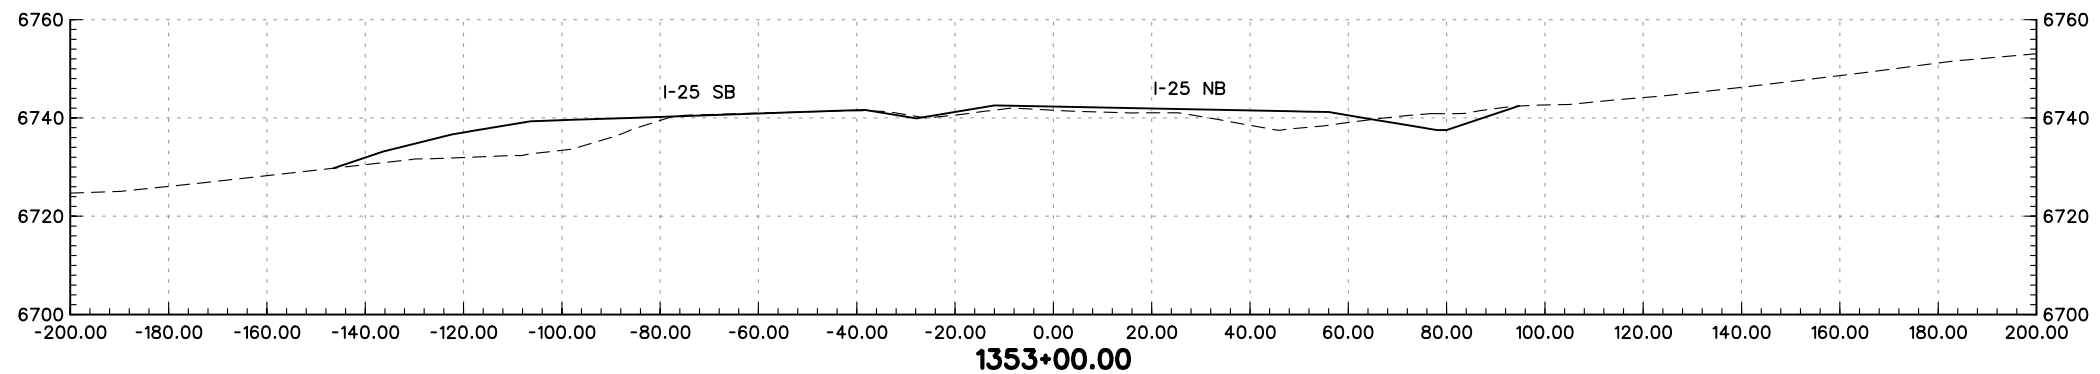
NORTHBOUND I-25 CROSS-SECTIONS		
Designer:	MAM	Structure Numbers
Detailer:	JEM	
Sheet Subset:	XS	of

Project No./Code
IM 252-341
13388
Sheet Number



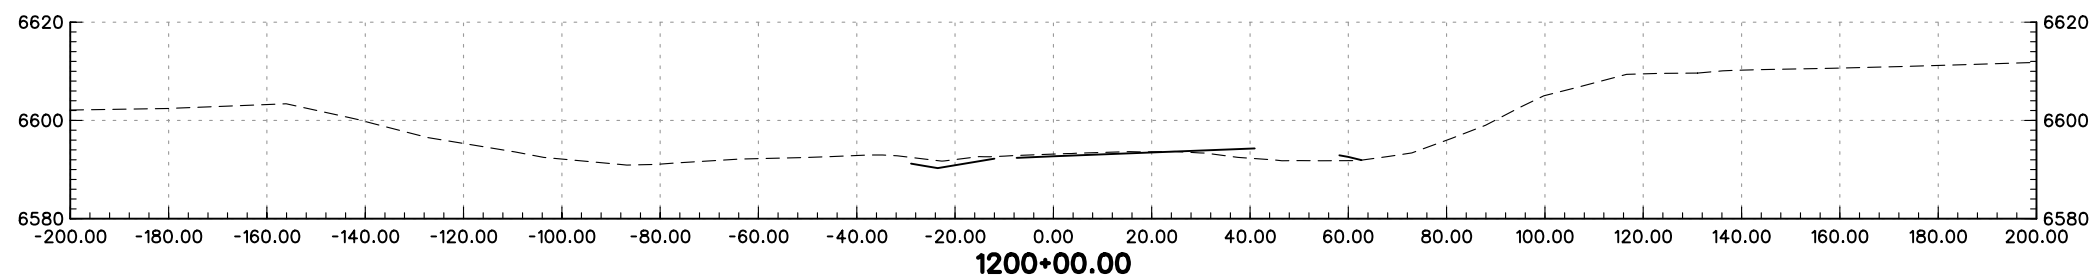
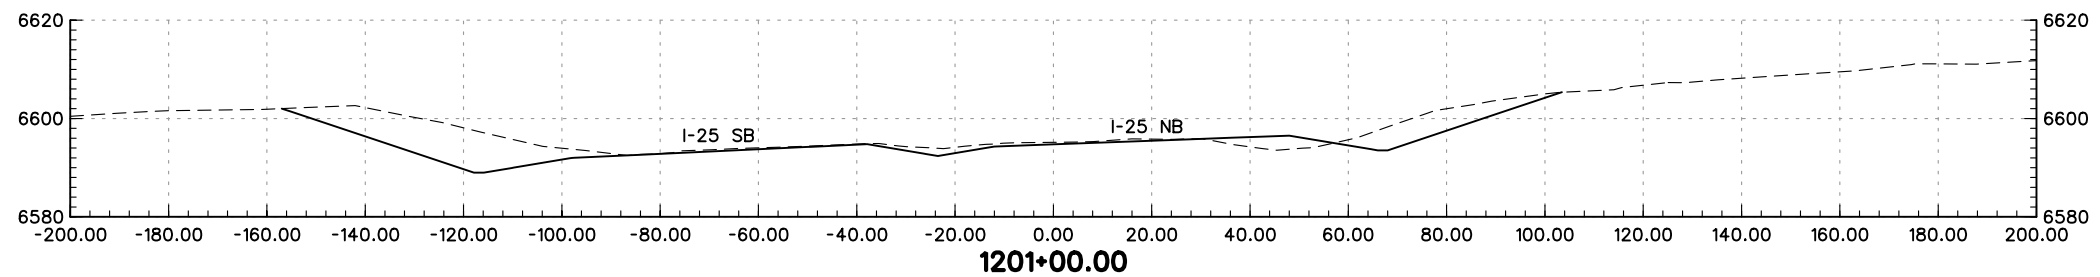
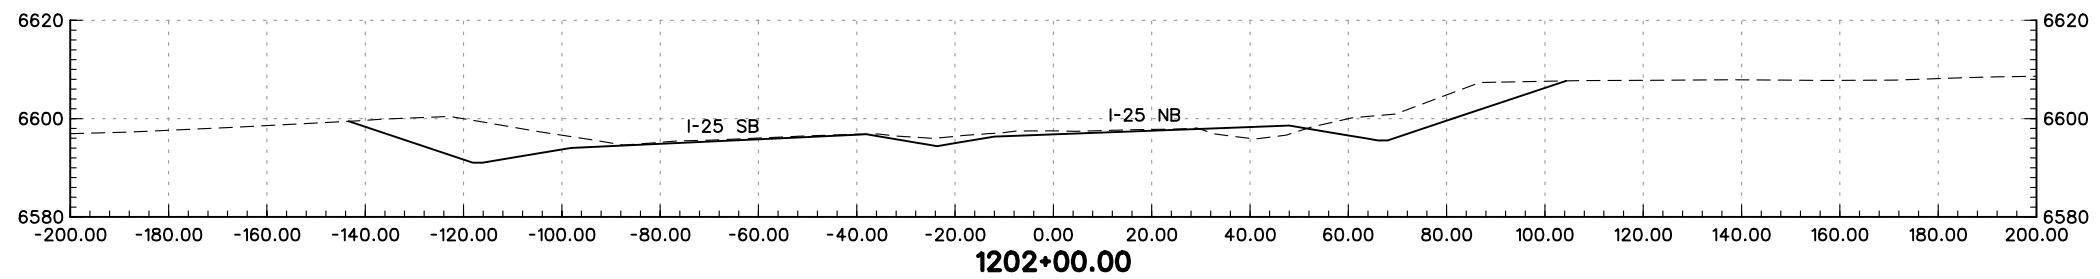
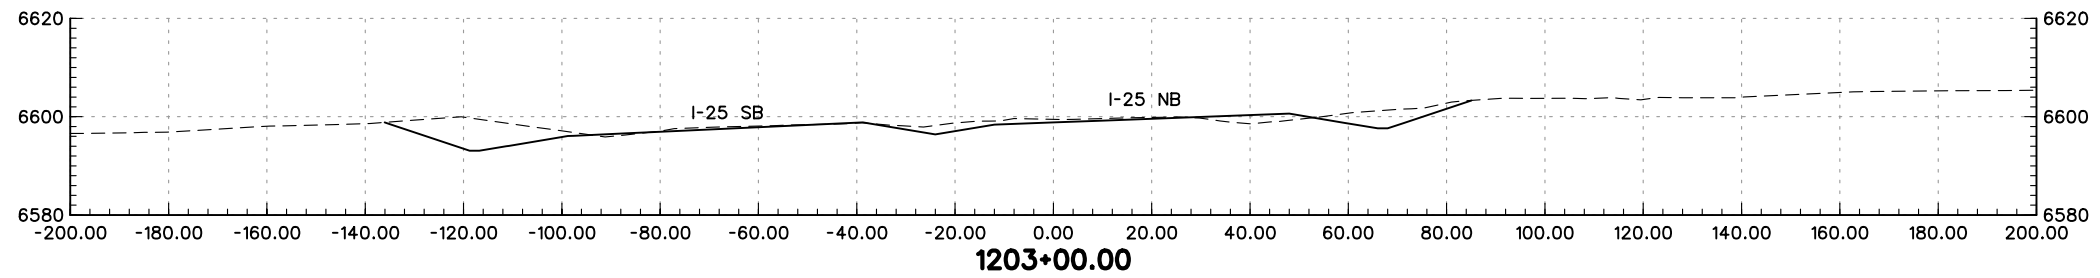
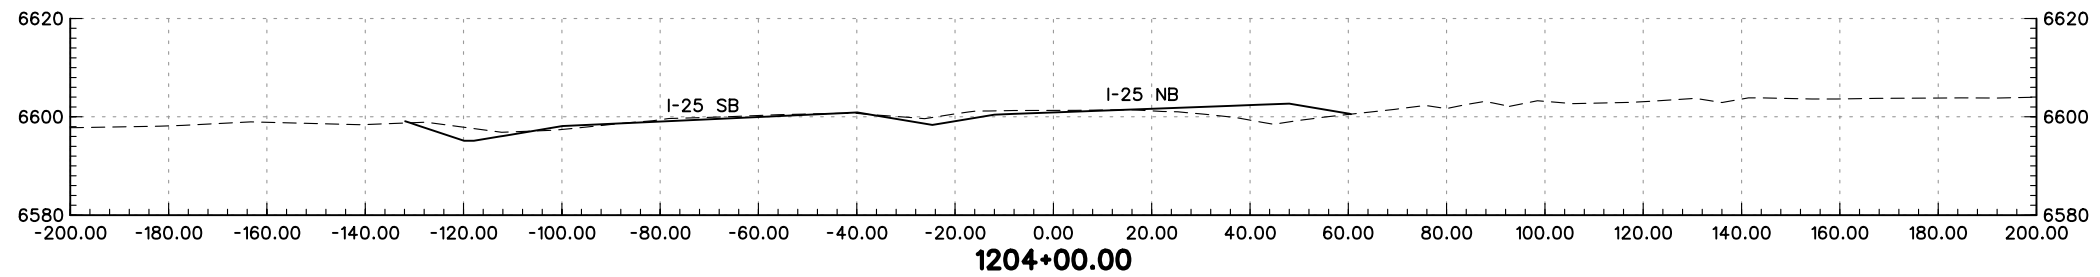
PRELIMINARY
SUBJECT TO REVISION

Computer File Information		Sheet Revisions		Colorado Department of Transportation		As Constructed		NORTHBOUND I-25 CROSS-SECTIONS		Project No./Code					
Creation Date:	01/27/04 Initials: JEM	<input type="checkbox"/>		1480 Quail Lake Loop Suite A Colorado Springs, CO 80906 Phone: (719) 634-2323 Fax: (719) 227-3298 5500 Greenwood Plaza Blvd. Suite 150 Greenwood Village, CO 80111 Phone: (303) 221-7275 Fax: (303) 221-7276 		No Revisions: Revised: Void:		Designer: MAM Detailer: JEM Structure Numbers:		IM 252-341					
Last Modification Date:	01/29/04 Initials: JEM	<input type="checkbox"/>								13388					
Full Path:	S:\Tranproj\ 246091-00\HwyDes\Plans\	<input type="checkbox"/>								Sheet Subset: XS		of		Sheet Number	
Drawing File Name:	rdxsnb2518.dgn	<input type="checkbox"/>								Scale: Graphic Units: English		Initials: JEM		Date: 01/29/04	
				REGION 2 JFF											





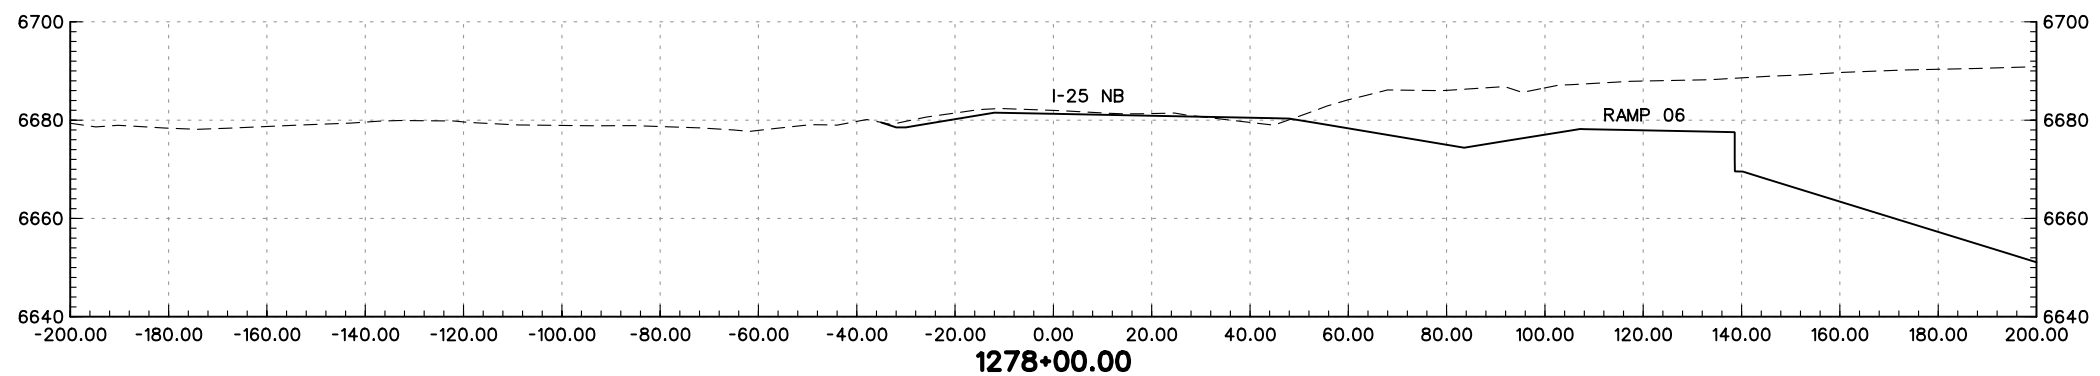
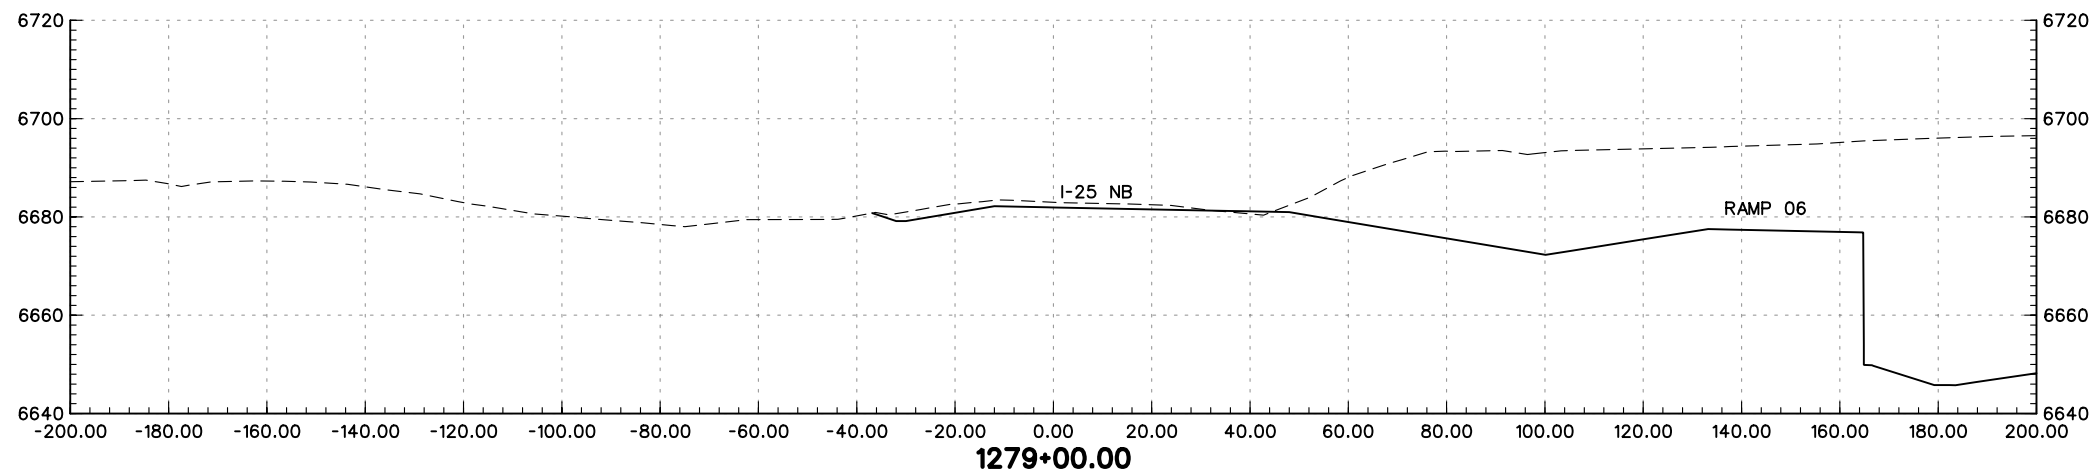
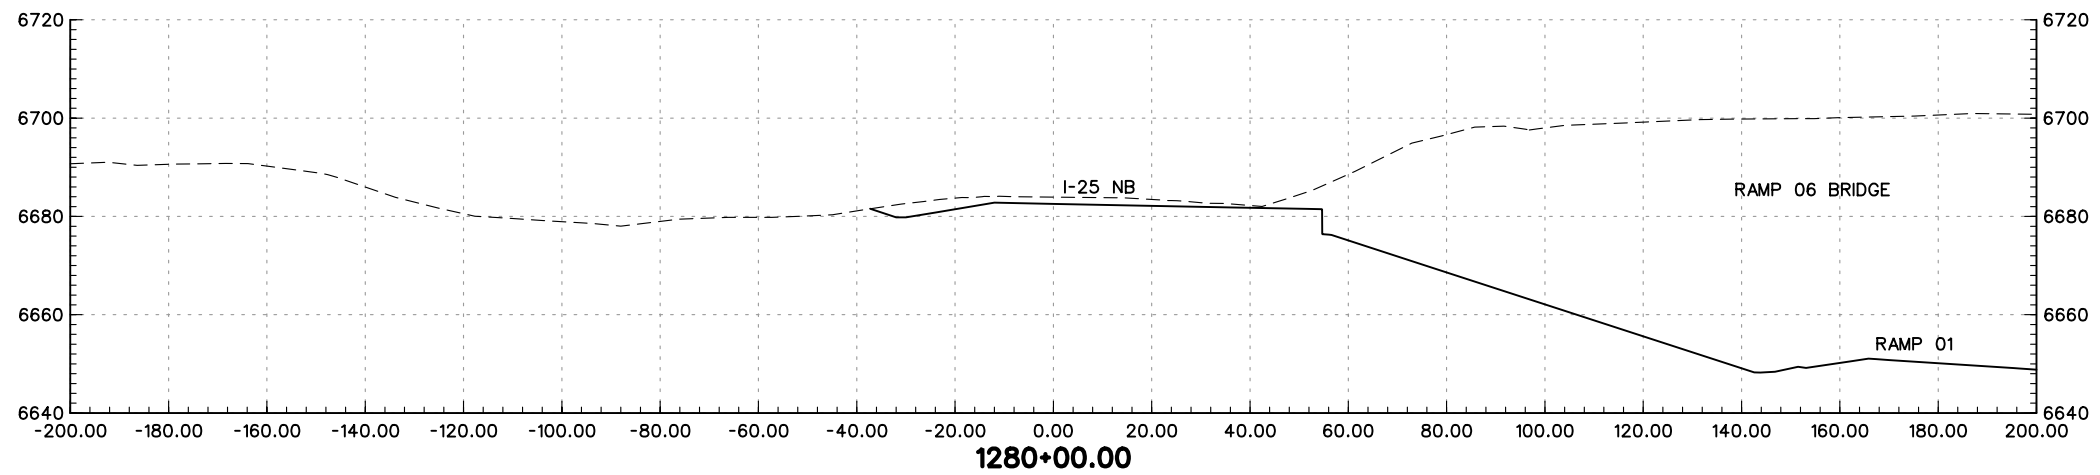
PRELIMINARY
SUBJECT TO REVISION

Computer File Information		Sheet Revisions		Colorado Department of Transportation		As Constructed		NORTHBOUND I-25 CROSS-SECTIONS		Project No./Code	
Creation Date:	01/27/04 Initials: JEM	<input type="checkbox"/>		1480 Quail Lake Loop Suite A Colorado Springs, CO 80906 Phone: (719) 634-2323 Fax: (719) 227-3298 5500 Greenwood Plaza Blvd. Suite 150 Greenwood Village, CO 80111 Phone: (303) 221-7275 Fax: (303) 221-7276		PBSJ No Revisions: Revised: Void:		Designer: MAM Detailer: JEM Structure Numbers Sheet Subset: XS of		IM 252-341	
Last Modification Date:	01/29/04 Initials: JEM	<input type="checkbox"/>								13388	
Full Path:	S:\Tranproj\ 246091-00\HwyDes\Plans\	<input type="checkbox"/>								Sheet Number	
Drawing File Name:	rdxsnb2536.dgn	<input type="checkbox"/>									
Scale: Graphic Units: English		<input type="checkbox"/>		REGION 2 JFF							





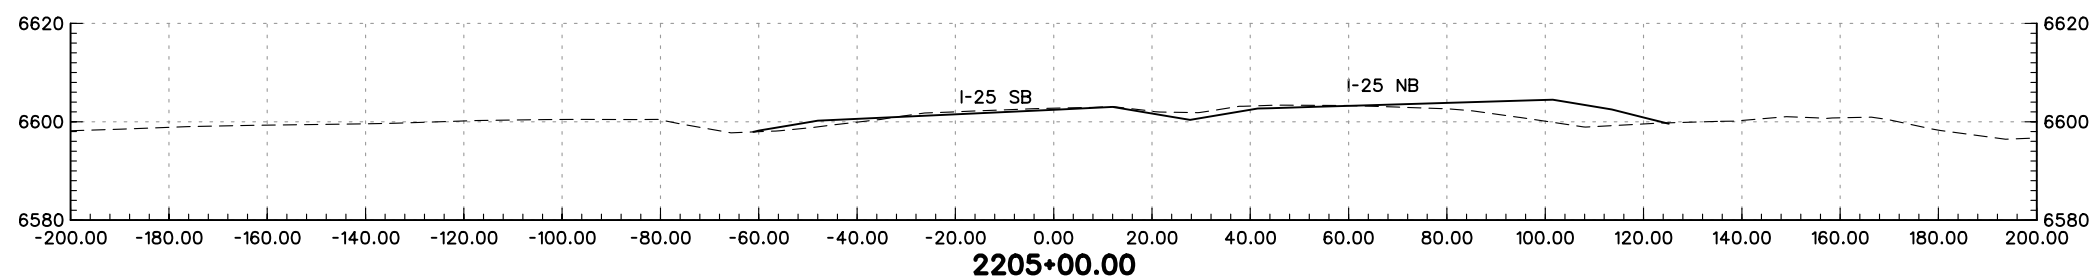
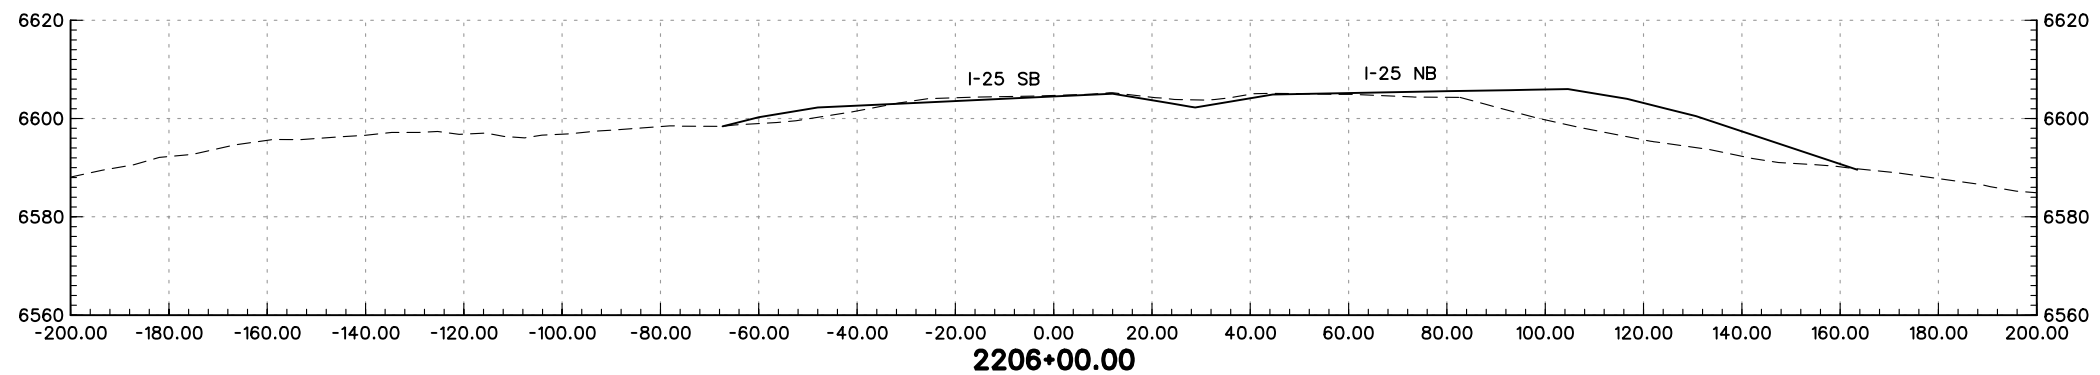
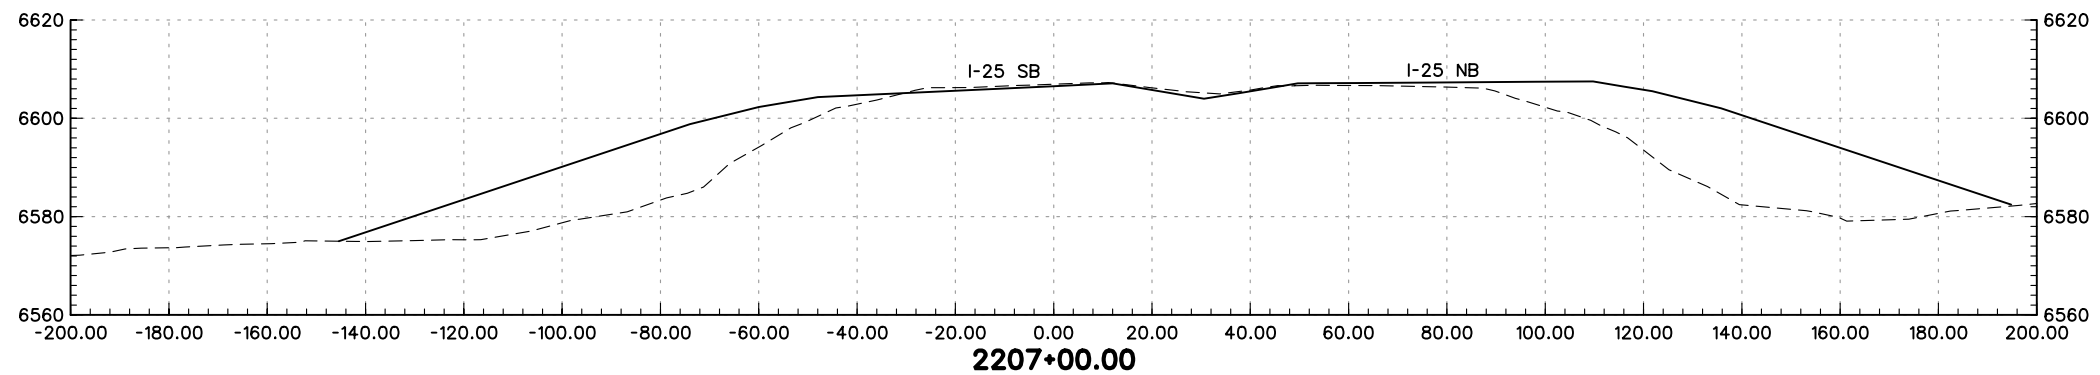
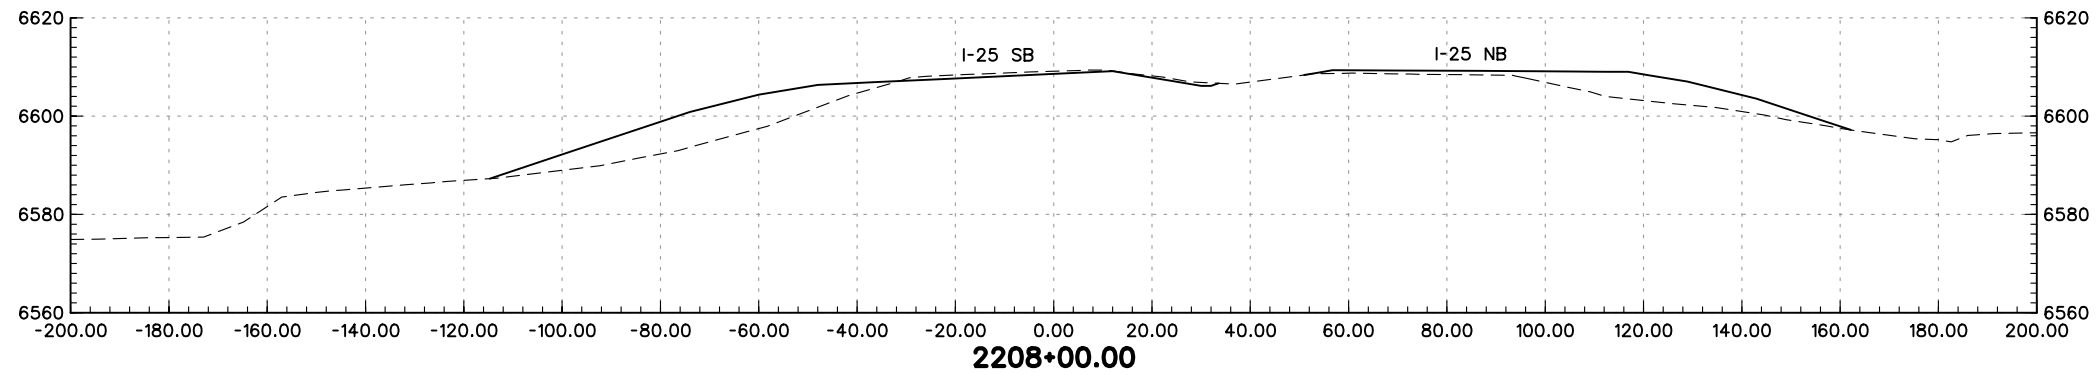
PRELIMINARY
SUBJECT TO REVISION

Computer File Information		Sheet Revisions		Colorado Department of Transportation		As Constructed		NORTHBOUND I-25 CROSS-SECTIONS		Project No./Code			
Creation Date:	01/27/04 Initials: JEM	<input type="checkbox"/>		 1480 Quail Lake Loop Suite A Colorado Springs, CO 80906 Phone: (719) 634-2323 Fax: (719) 227-3298	 5500 Greenwood Plaza Blvd. Suite 150 Greenwood Village, CO 80111 Phone: (303) 221-7275 Fax: (303) 221-7276	No Revisions:		Designer: MAM		IM 252-341			
Last Modification Date:	01/29/04 Initials: JEM	<input type="checkbox"/>				Revised:		Detailer: JEM		Structure Numbers		13388	
Full Path:	S:\Tranproj\ 246091-00\HwyDes\Plans\	<input type="checkbox"/>				Void:		Sheet Subset: XS		of		Sheet Number	
Drawing File Name:	rdxsnb2501.dgn	<input type="checkbox"/>				REGION 2 JFF							
Scale: Graphic Units: English		<input type="checkbox"/>											



PRELIMINARY
SUBJECT TO REVISION

Computer File Information		Sheet Revisions		Colorado Department of Transportation		As Constructed		NORTHBOUND I-25 CROSS-SECTIONS		Project No./Code			
Creation Date:	01/27/04 Initials: JEM	<input type="checkbox"/>		 1480 Quail Lake Loop Suite A Colorado Springs, CO 80906 Phone: (719) 634-2323 Fax: (719) 227-3298	 5500 Greenwood Plaza Blvd. Suite 150 Greenwood Village, CO 80111 Phone: (303) 221-7275 Fax: (303) 221-7276	No Revisions:		Designer: MAM		IM 252-341			
Last Modification Date:	01/29/04 Initials: JEM	<input type="checkbox"/>				Revised:		Detailer: JEM		Structure Numbers		13388	
Full Path:	S:\Tranproj\ 246091-00\HwyDes\Plans\	<input type="checkbox"/>				Void:		Sheet Subset: XS		of		Sheet Number	
Drawing File Name:	rdxsnb2519.dgn	<input type="checkbox"/>				REGION 2 JFF							
Scale: Graphic Units: English		<input type="checkbox"/>											



PRELIMINARY
SUBJECT TO REVISION

Computer File Information	
Creation Date:	01/27/04 Initials: JEM
Last Modification Date:	01/29/04 Initials: JEM
Full Path:	S:\Tranproj\ 246091-00\HwyDes\Plans\
Drawing File Name:	rdxssb2502.dgn
Scale:	Graphic Units: English

Sheet Revisions	
<input type="checkbox"/>	
<input type="checkbox"/>	
<input type="checkbox"/>	
<input type="checkbox"/>	

Colorado Department of Transportation

1480 Quail Lake Loop
Suite A
Colorado Springs, CO 80906
Phone: (719) 634-2323
Fax: (719) 227-3298

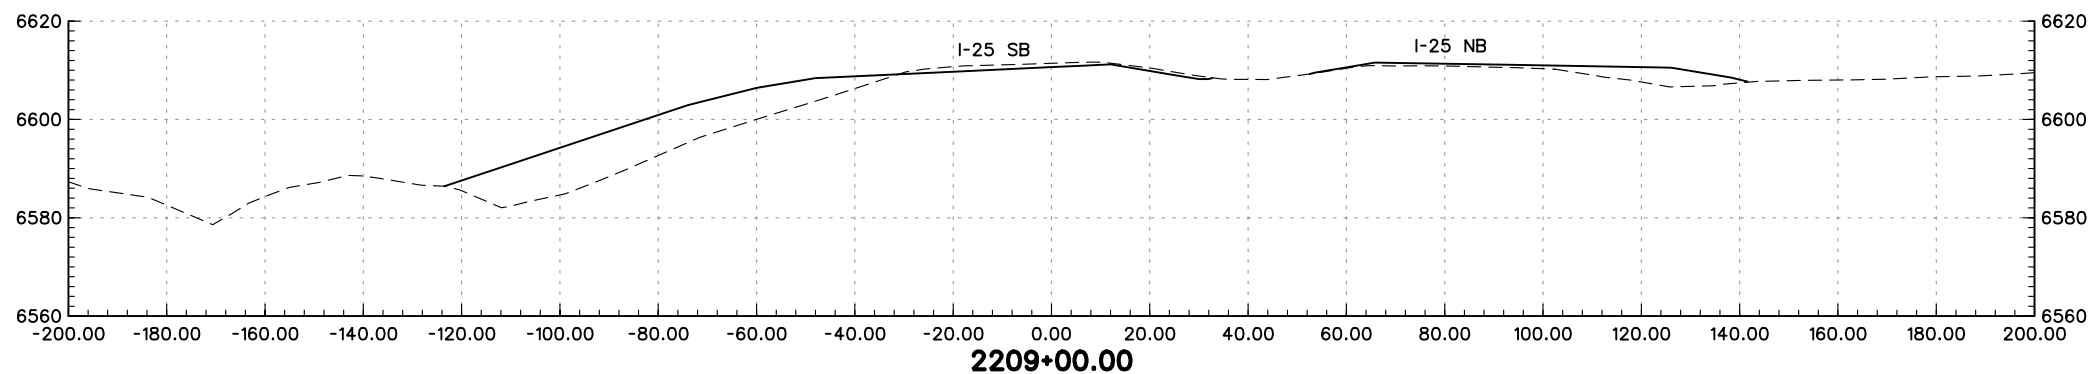
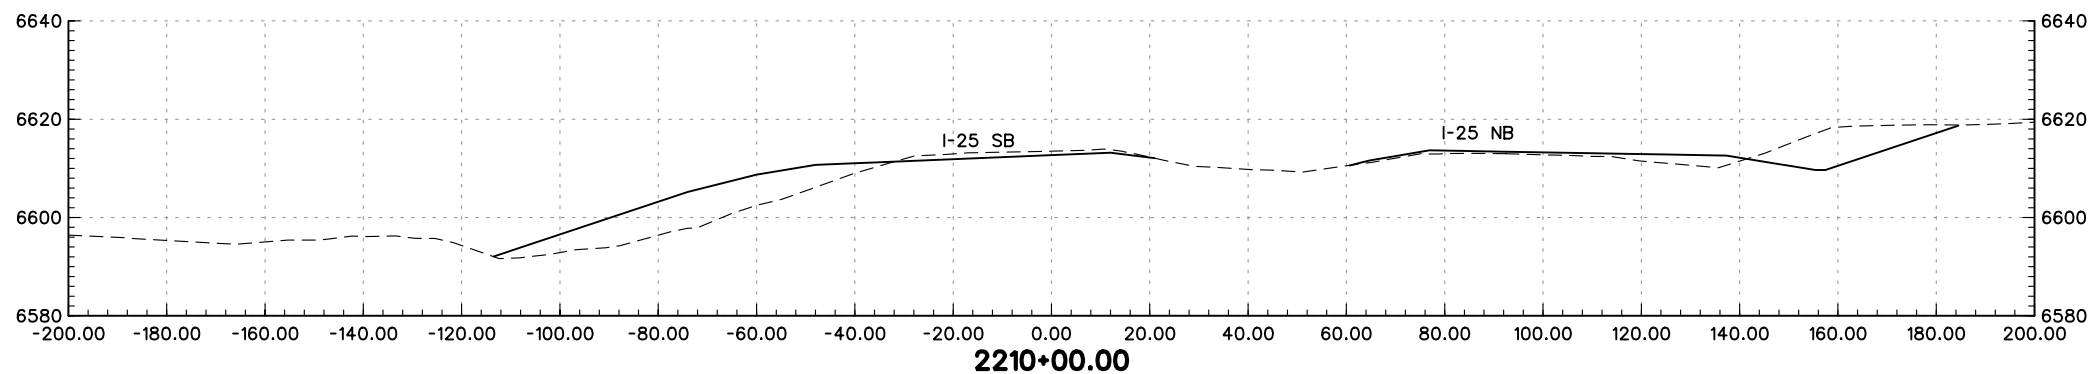
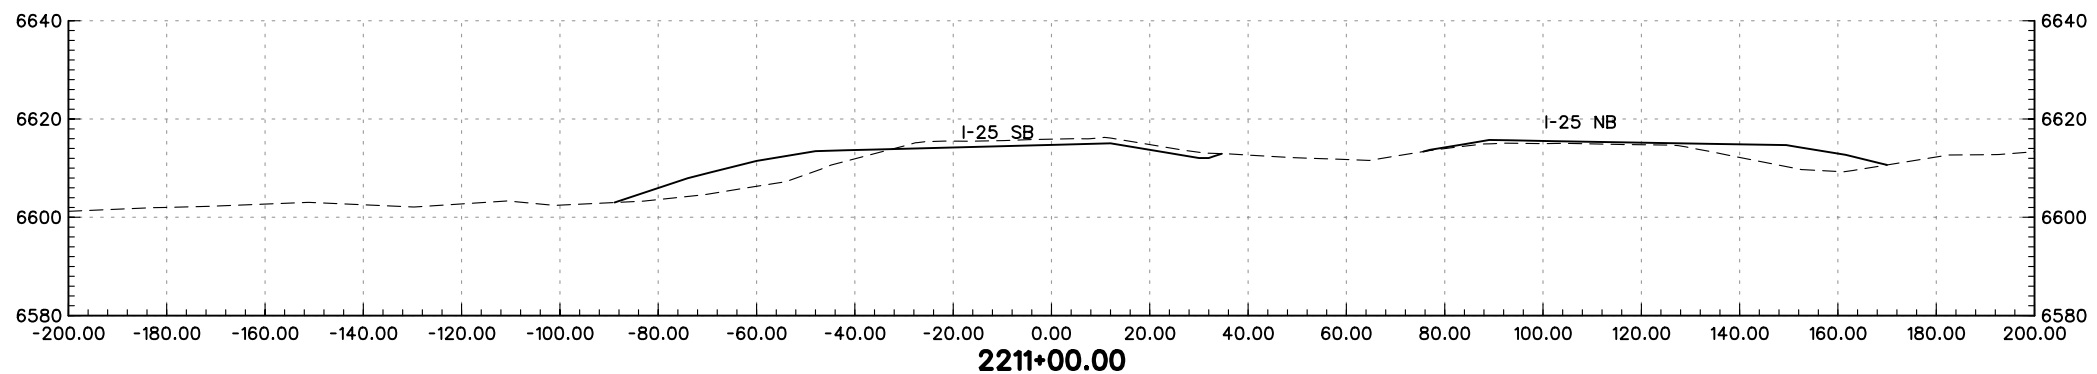
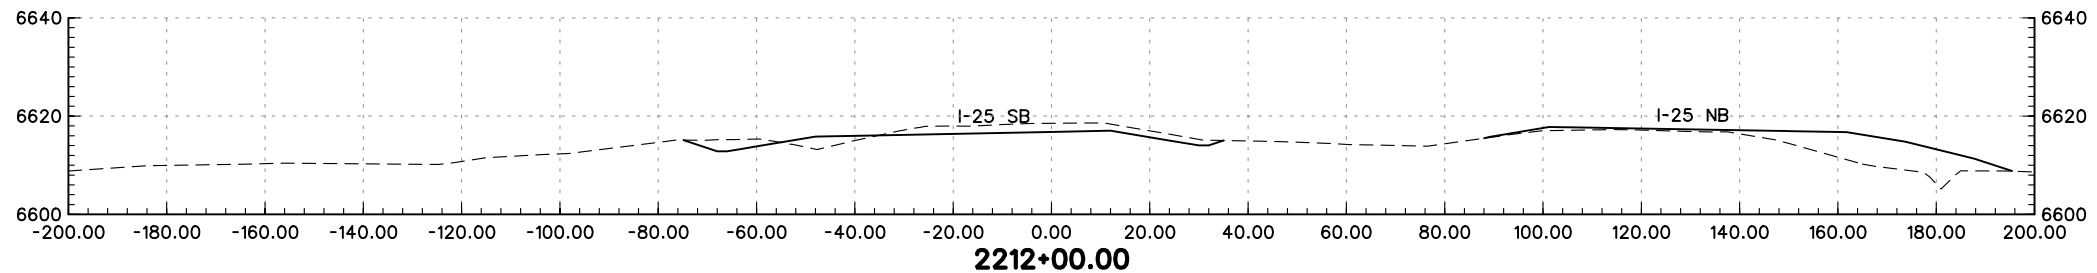
5500 Greenwood Plaza Blvd.
Suite 150
Greenwood Village, CO 80111
Phone: (303) 221-7275
Fax: (303) 221-7276

REGION 2 JFF



As Constructed
No Revisions:
Revised:
Void:

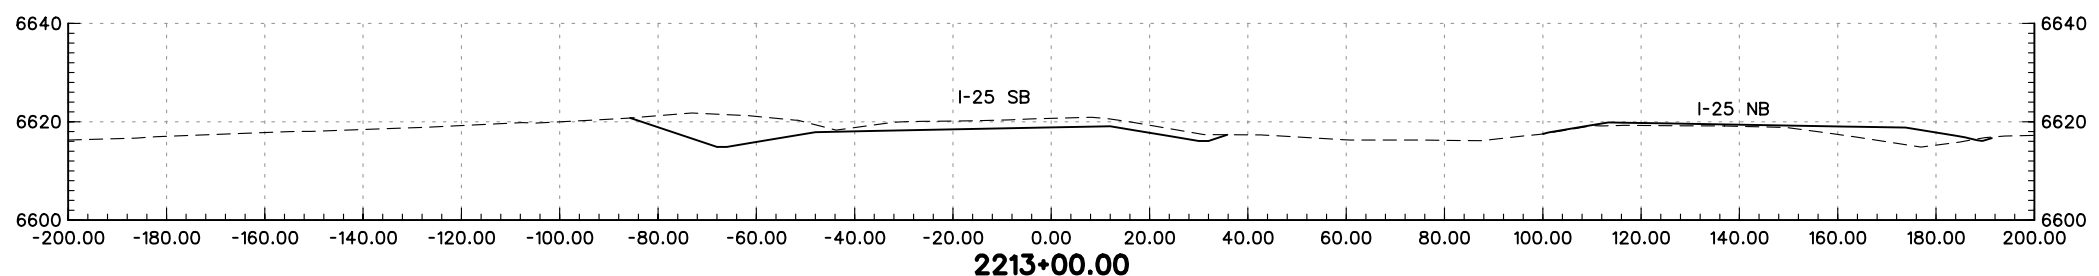
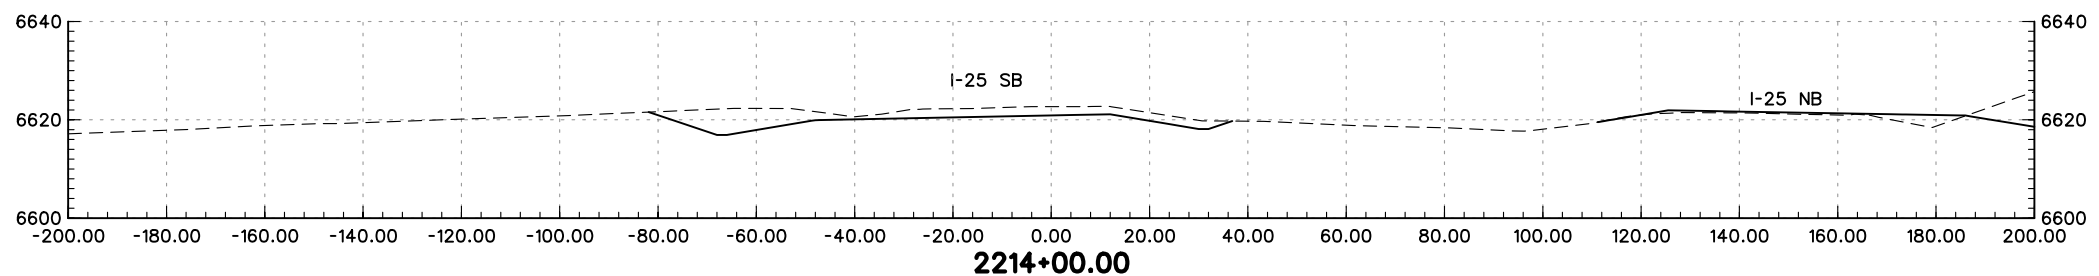
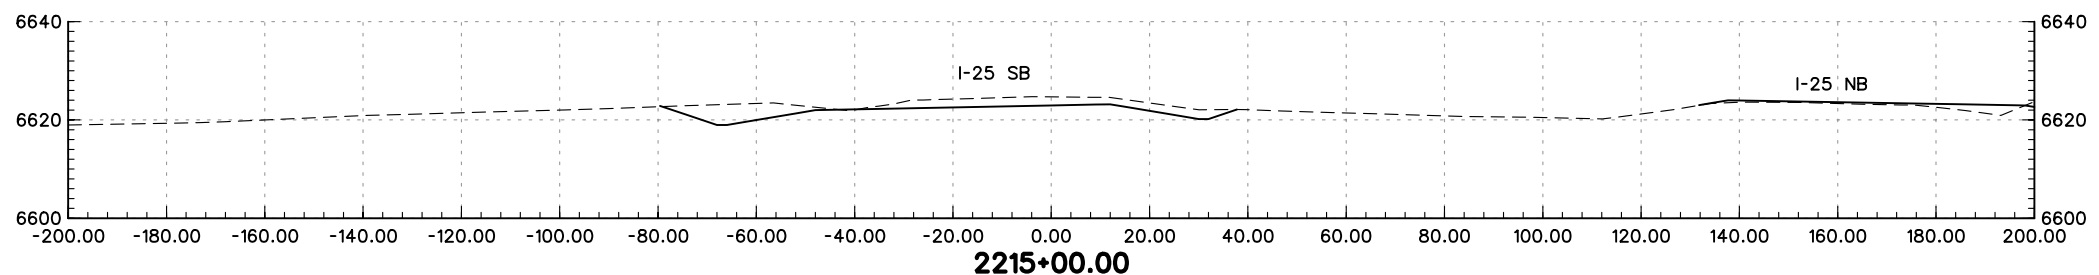
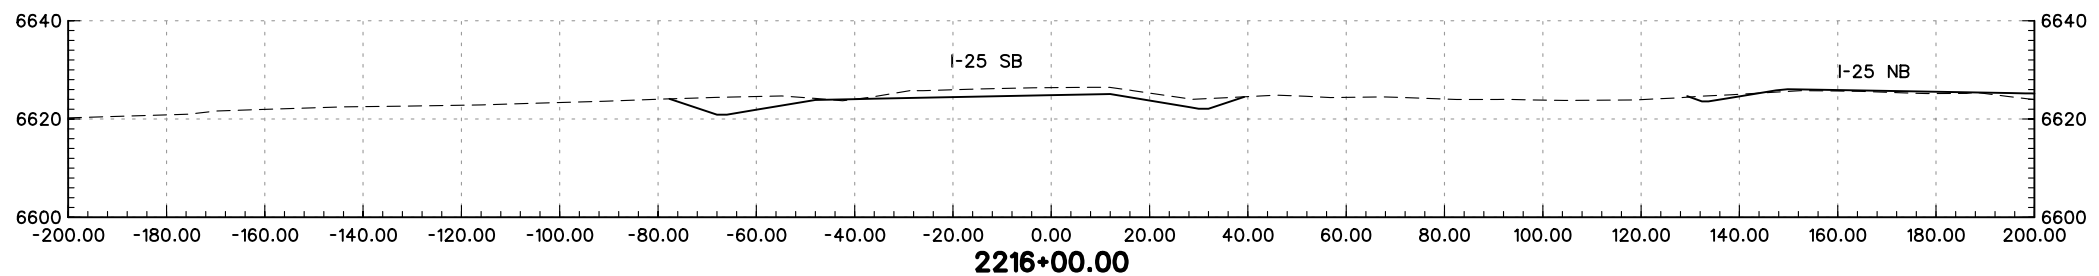
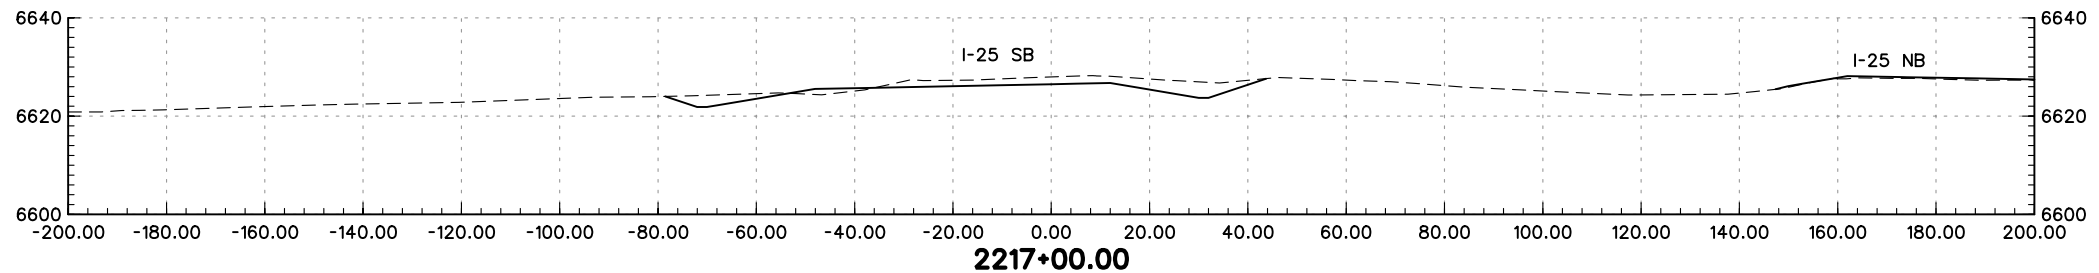
SOUTHBOUND I-25 CROSS-SECTIONS	
Designer:	MAM
Detailer:	JEM
Structure Numbers:	
Sheet Subset:	XS

Project No./Code
IM 252-341
13388
Sheet Number



PRELIMINARY
SUBJECT TO REVISION

Computer File Information		Sheet Revisions		Colorado Department of Transportation		As Constructed		SOUTHBOUND I-25 CROSS-SECTIONS		Project No./Code			
Creation Date:	01/27/04 Initials: JEM	<input type="checkbox"/>		 1480 Quail Lake Loop Suite A Colorado Springs, CO 80906 Phone: (719) 634-2323 Fax: (719) 227-3298	 5500 Greenwood Plaza Blvd. Suite 150 Greenwood Village, CO 80111 Phone: (303) 221-7275 Fax: (303) 221-7276	No Revisions:		Designer: MAM		IM 252-341			
Last Modification Date:	01/29/04 Initials: JEM	<input type="checkbox"/>				Revised:		Detailer: JEM		Structure Numbers		13388	
Full Path:	S:\Tranproj\ 246091-00\HwyDes\Plans\	<input type="checkbox"/>				Void:		Sheet Subset: XS		of		Sheet Number	
Drawing File Name:	rdxssb2503.dgn	<input type="checkbox"/>				REGION 2 JFF							
Scale: Graphic Units: English		<input type="checkbox"/>											




PRELIMINARY
SUBJECT TO REVISION

Computer File Information	
Creation Date:	01/27/04 Initials: JEM
Last Modification Date:	01/29/04 Initials: JEM
Full Path:	S:\Tranproj\ 246091-00\HwyDes\Plans\
Drawing File Name:	rdxssb2504.dgn
Scale:	Graphic
Units:	English


Sheet Revisions	

Colorado Department of Transportation



1480 Quail Lake Loop
Suite A
Colorado Springs, CO 80906
Phone: (719) 634-2323
Fax: (719) 227-3298

5500 Greenwood Plaza Blvd.
Suite 150
Greenwood Village, CO 80111
Phone: (303) 221-7275
Fax: (303) 221-7276

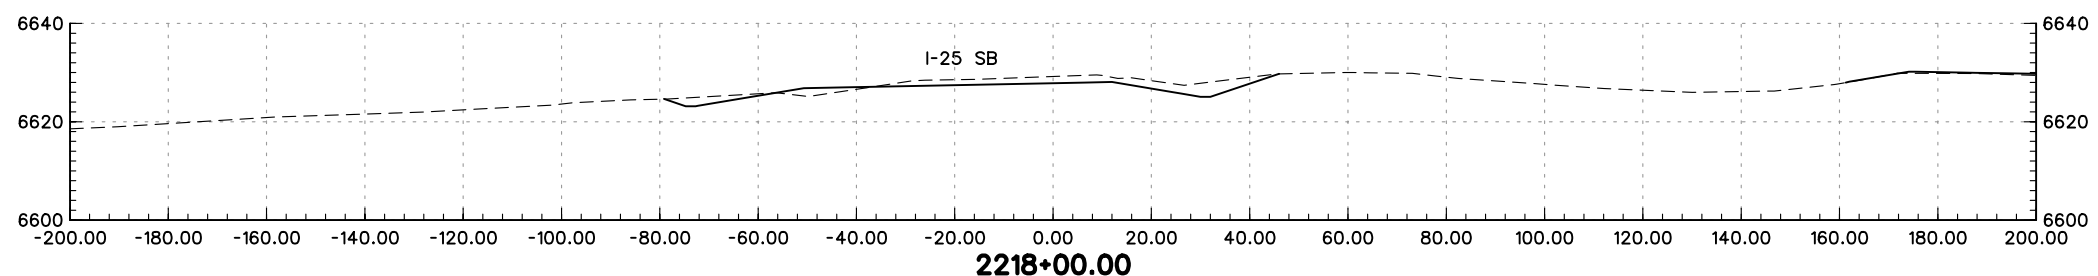
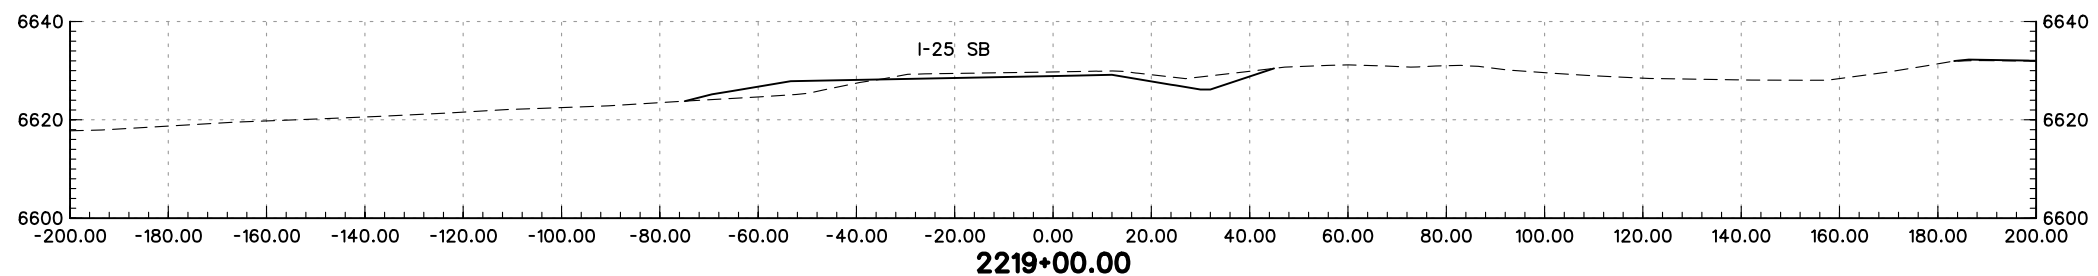
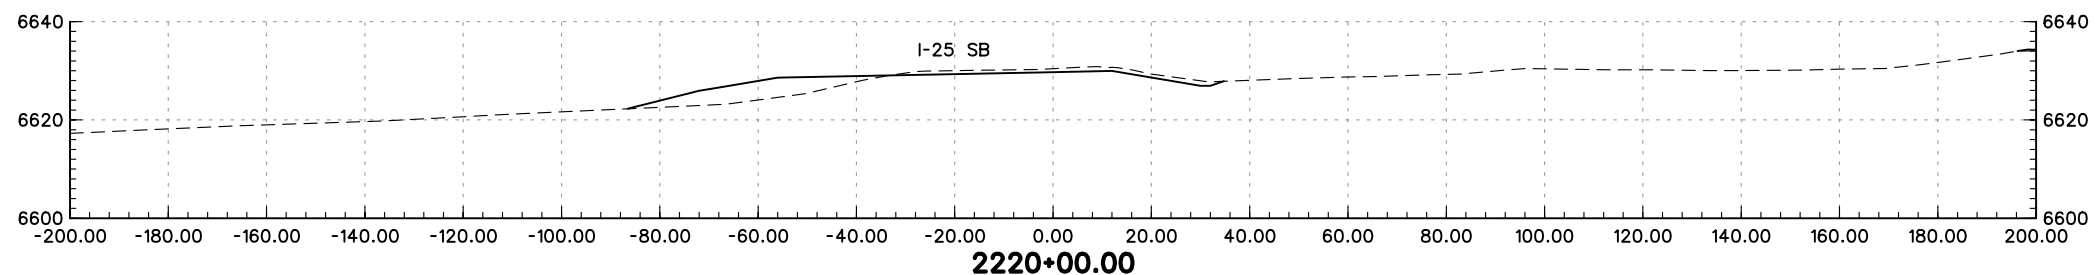
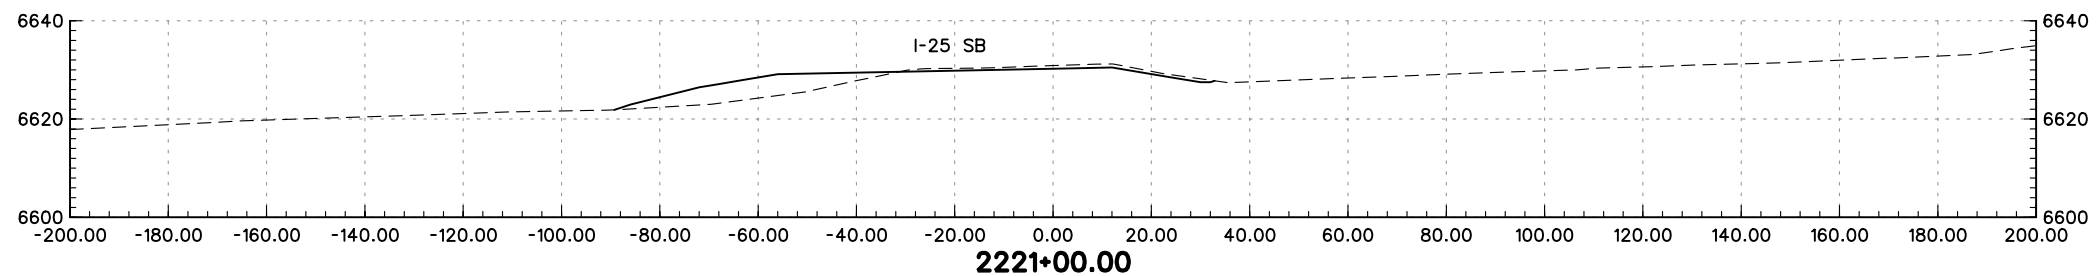
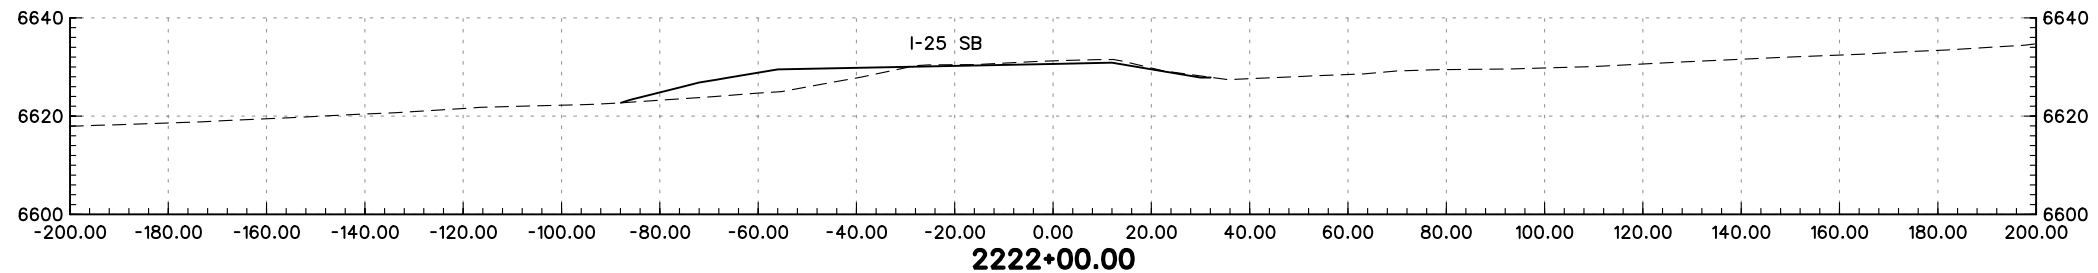


REGION 2 JFF

As Constructed
No Revisions:
Revised:
Void:

SOUTHBOUND I-25 CROSS-SECTIONS	
Designer:	MAM
Detailer:	JEM
Structure Numbers:	
Sheet Subset:	XS

Project No./Code
IM 252-341
13388
Sheet Number




PRELIMINARY
SUBJECT TO REVISION

Computer File Information	
Creation Date:	01/27/04 Initials: JEM
Last Modification Date:	01/29/04 Initials: JEM
Full Path:	S:\Tranproj\ 246091-00\HwyDes\Plans\
Drawing File Name:	rdxssb2505.dgn
Scale:	Graphic
Units:	English


Sheet Revisions	
<input type="checkbox"/>	
<input type="checkbox"/>	
<input type="checkbox"/>	
<input type="checkbox"/>	
<input type="checkbox"/>	

Colorado Department of Transportation



1480 Quail Lake Loop
Suite A
Colorado Springs, CO 80906
Phone: (719) 634-2323
Fax: (719) 227-3298

5500 Greenwood Plaza Blvd.
Suite 150
Greenwood Village, CO 80111
Phone: (303) 221-7275
Fax: (303) 221-7276

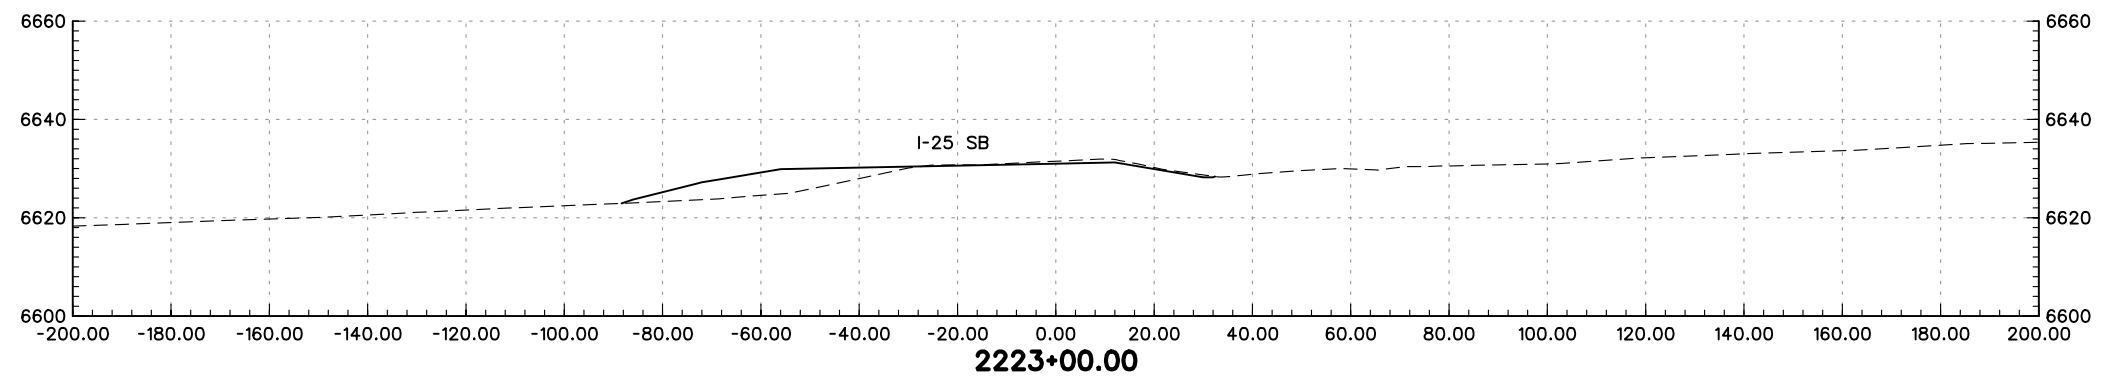
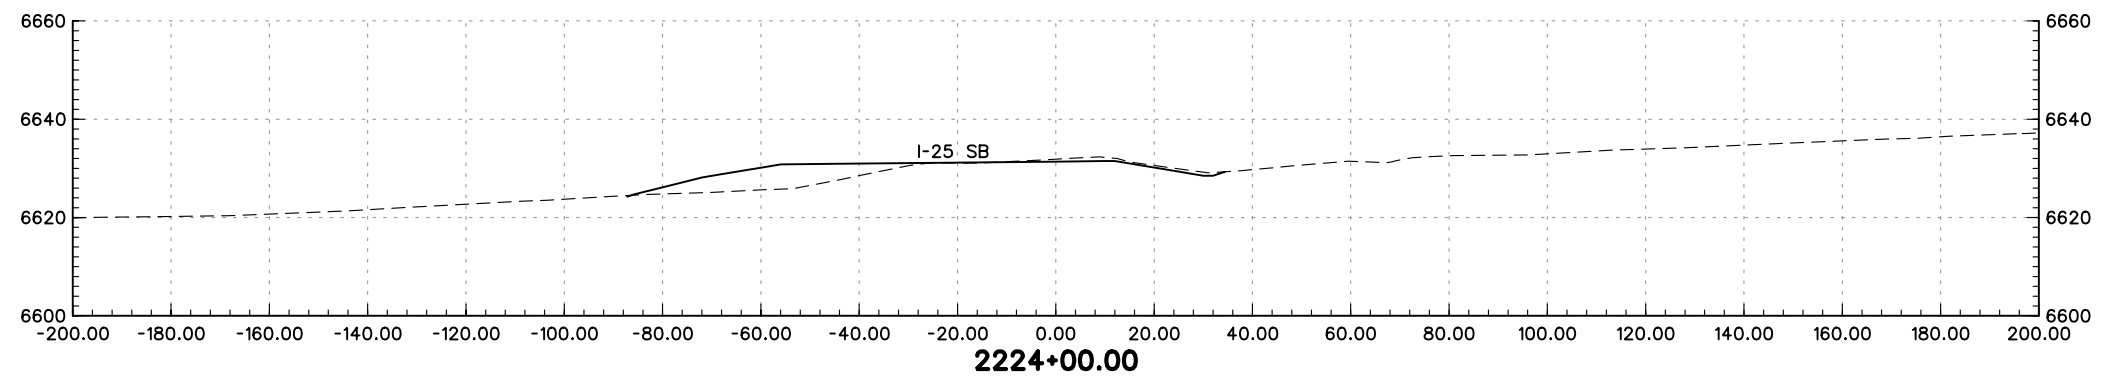
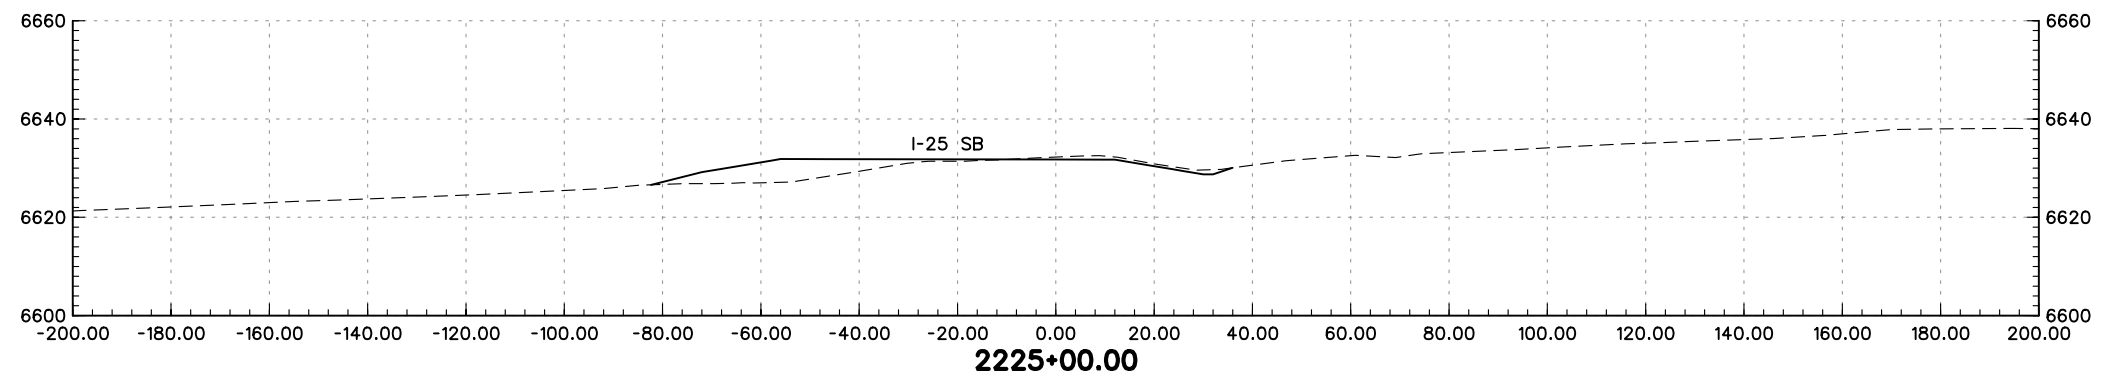
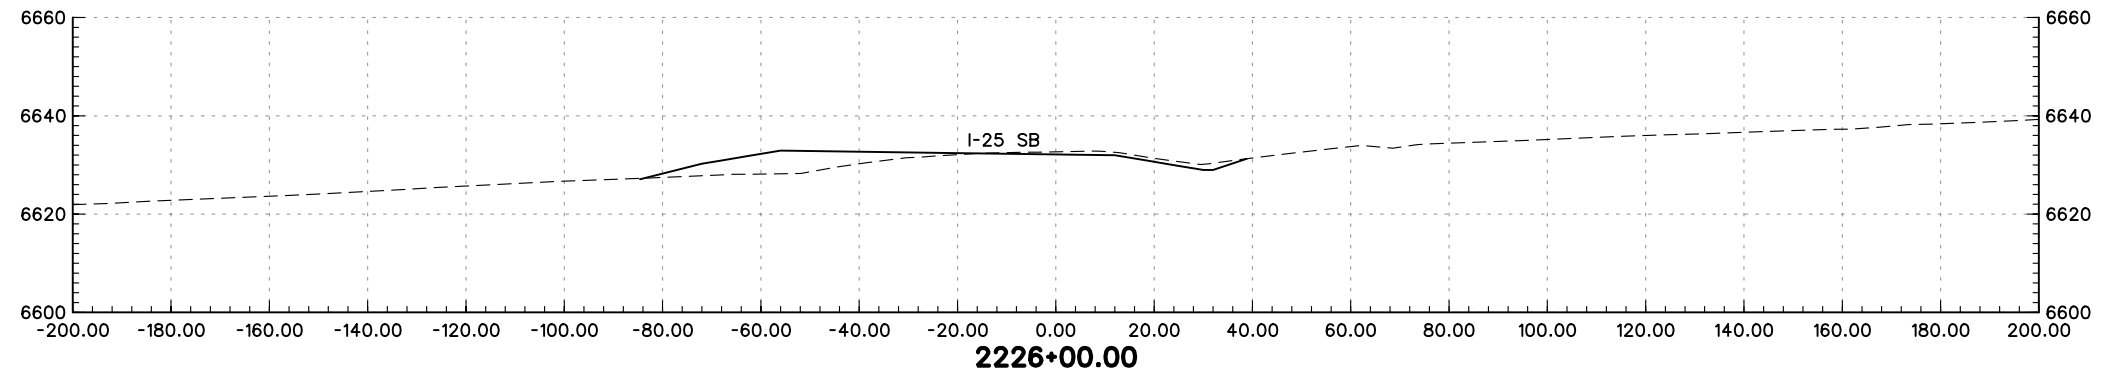


REGION 2 JFF

As Constructed
No Revisions:
Revised:
Void:

SOUTHBOUND I-25 CROSS-SECTIONS		
Designer:	MAM	Structure Numbers
Detailer:	JEM	
Sheet Subset:	XS	of

Project No./Code
IM 252-341
13388
Sheet Number




PRELIMINARY
SUBJECT TO REVISION


Computer File Information	
Creation Date:	01/27/04 Initials: JEM
Last Modification Date:	01/29/04 Initials: JEM
Full Path:	S:\Tranproj\ 246091-00\HwyDes\Plans\
Drawing File Name:	rdxssb2506.dgn
Scale:	Graphic
Units:	English

Sheet Revisions	
<input type="checkbox"/>	
<input type="checkbox"/>	
<input type="checkbox"/>	
<input type="checkbox"/>	
<input type="checkbox"/>	

Colorado Department of Transportation



1480 Quail Lake Loop
Suite A
Colorado Springs, CO 80906
Phone: (719) 634-2323
Fax: (719) 227-3298



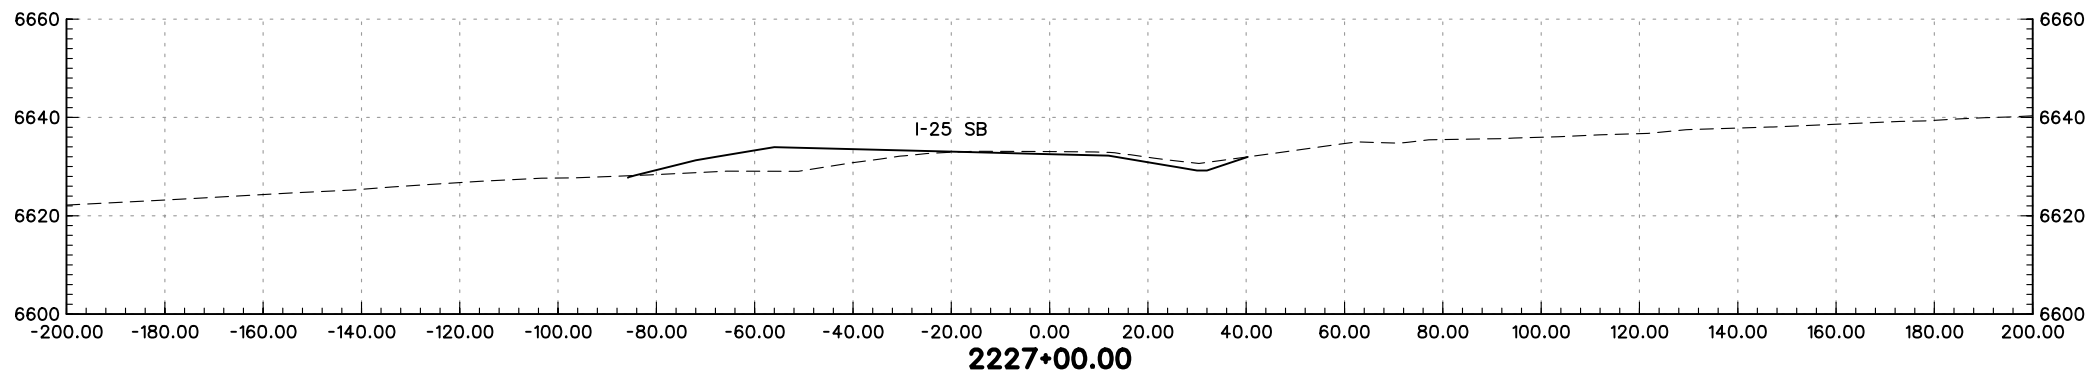
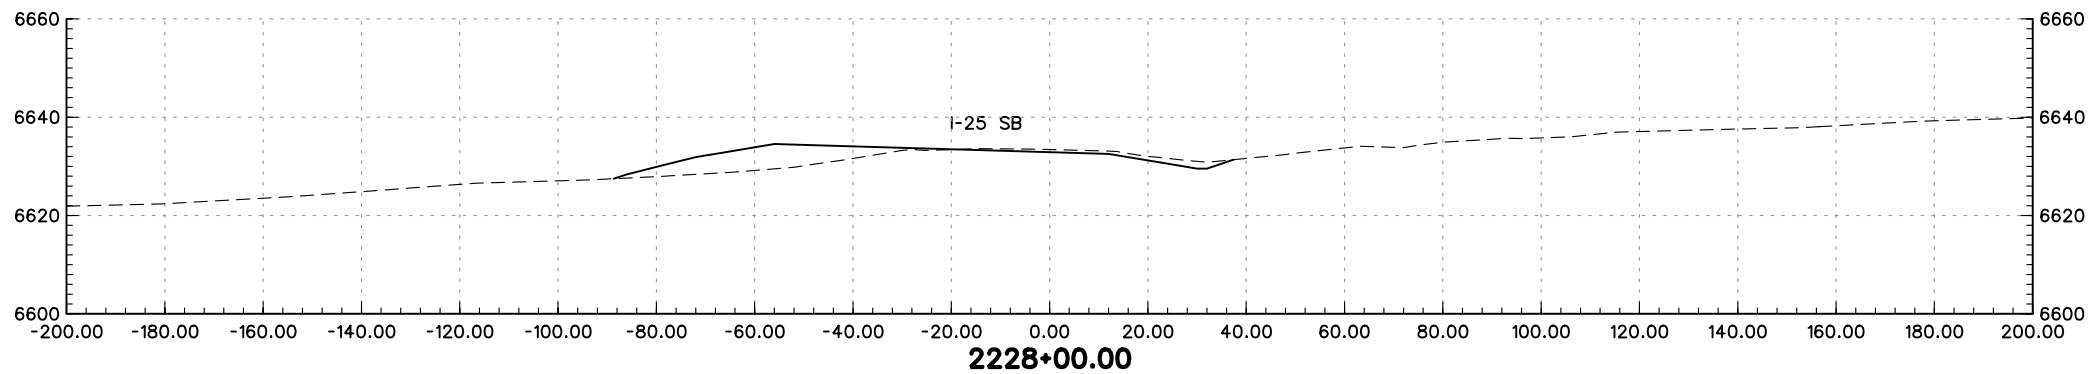
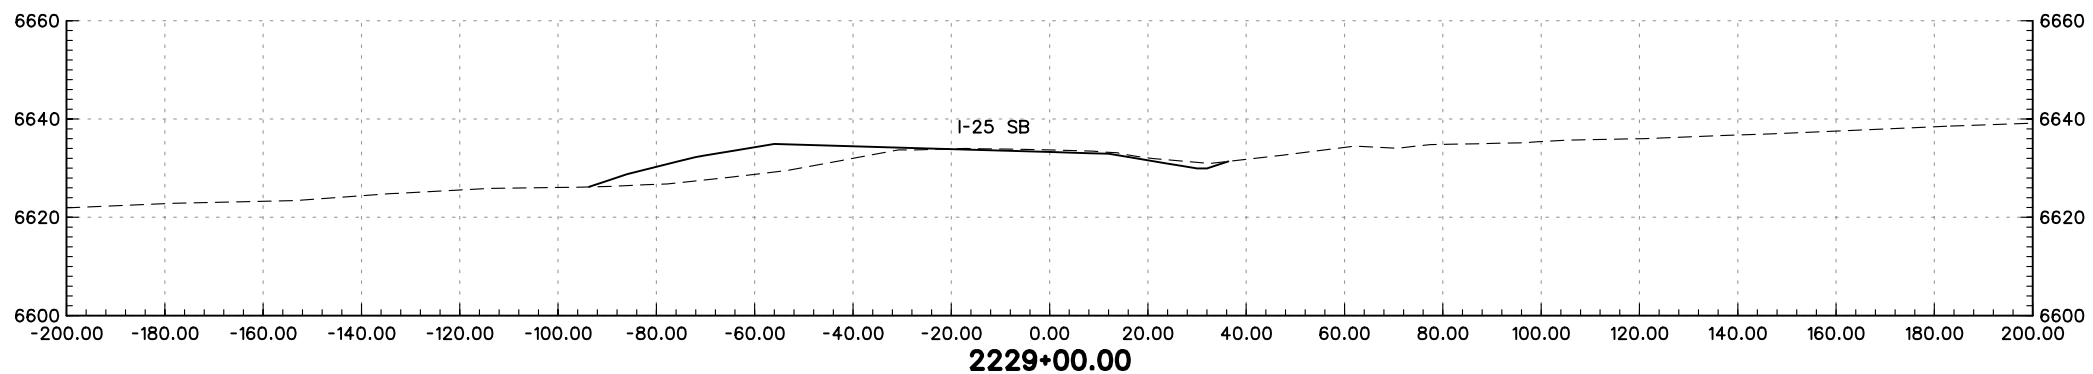
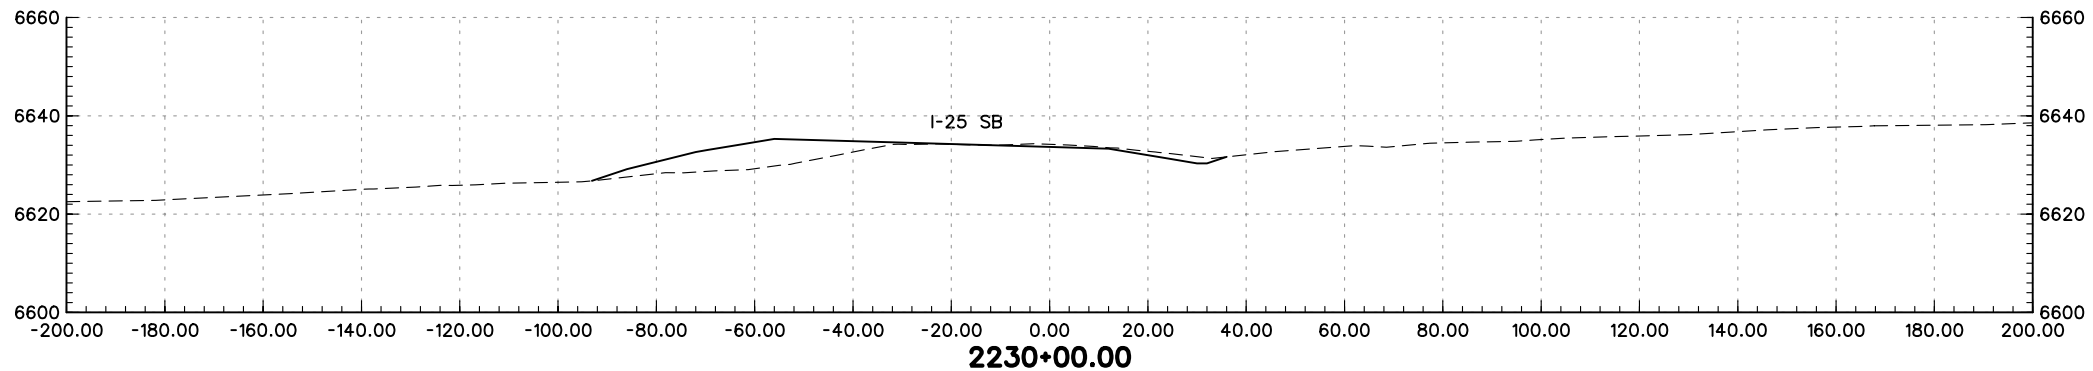
5500 Greenwood Plaza Blvd.
Suite 150
Greenwood Village, CO 80111
Phone: (303) 221-7275
Fax: (303) 221-7276

REGION 2 JFF

As Constructed
No Revisions:
Revised:
Void:

SOUTHBOUND I-25 CROSS-SECTIONS		
Designer:	MAM	Structure Numbers
Detailer:	JEM	
Sheet Subset:	XS	of

Project No./Code
IM 252-341
13388
Sheet Number




PRELIMINARY
SUBJECT TO REVISION

Computer File Information	
Creation Date:	01/27/04 Initials: JEM
Last Modification Date:	01/29/04 Initials: JEM
Full Path:	S:\Tranproj\ 246091-00\HwyDes\Plans\
Drawing File Name:	rdxssb2507.dgn
Scale:	Graphic Units: English


Sheet Revisions	

Colorado Department of Transportation



1480 Quail Lake Loop
Suite A
Colorado Springs, CO 80906
Phone: (719) 634-2323
Fax: (719) 227-3298

5500 Greenwood Plaza Blvd.
Suite 150
Greenwood Village, CO 80111
Phone: (303) 221-7275
Fax: (303) 221-7276

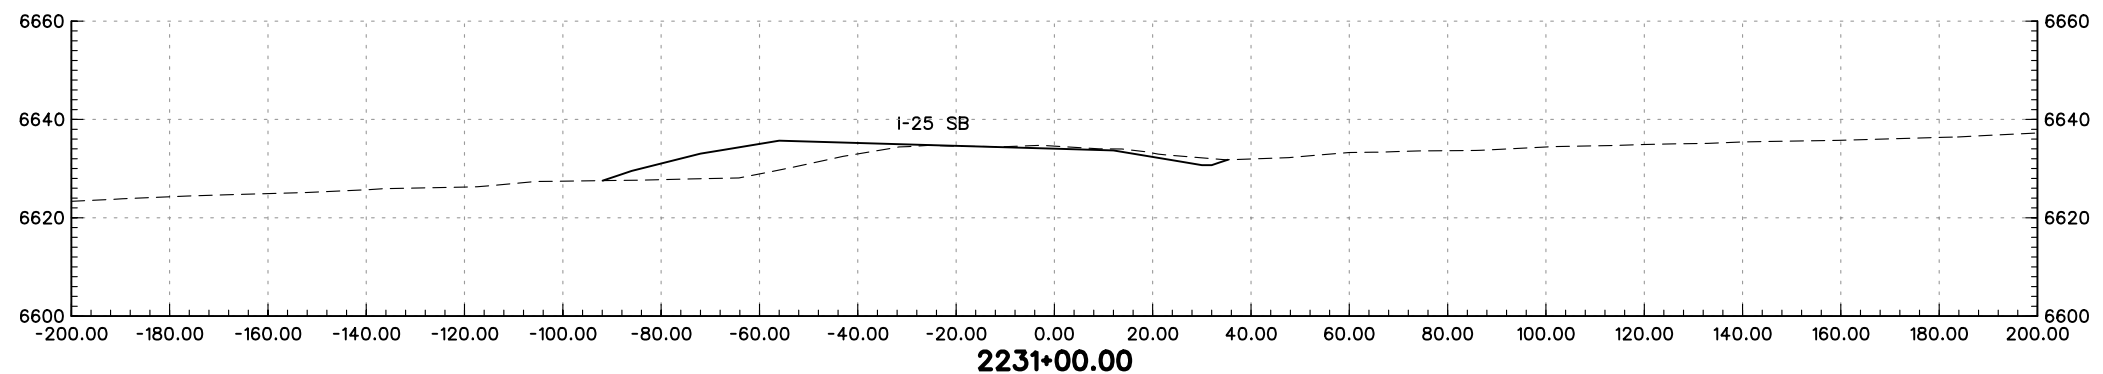
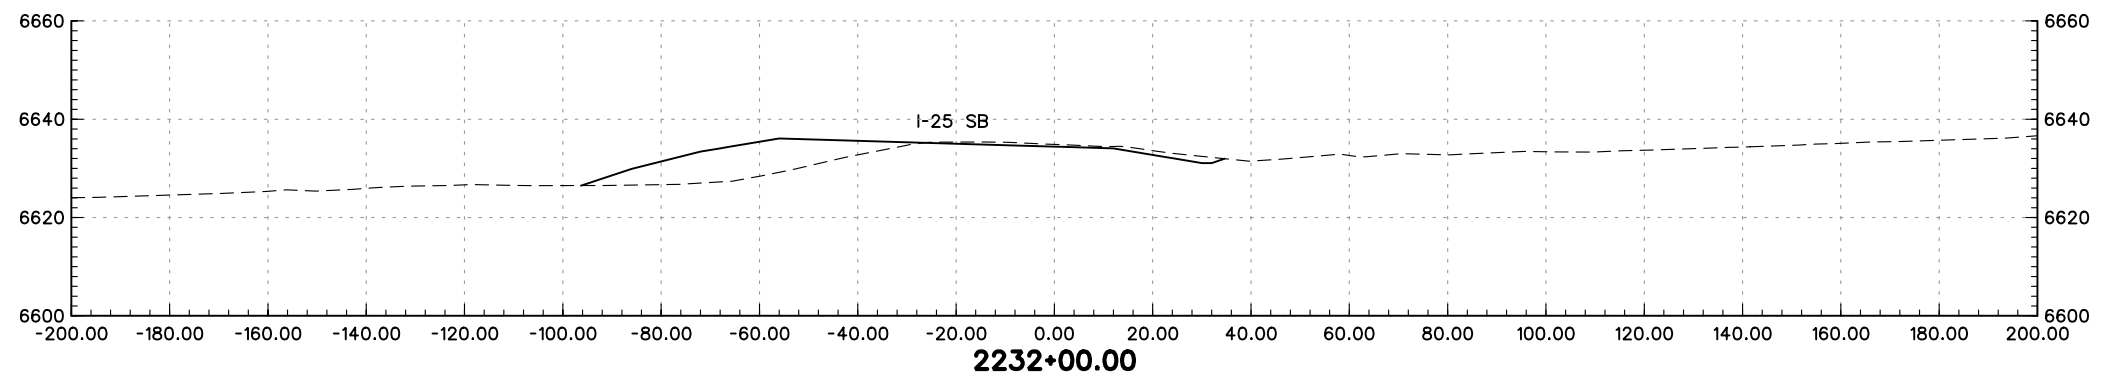
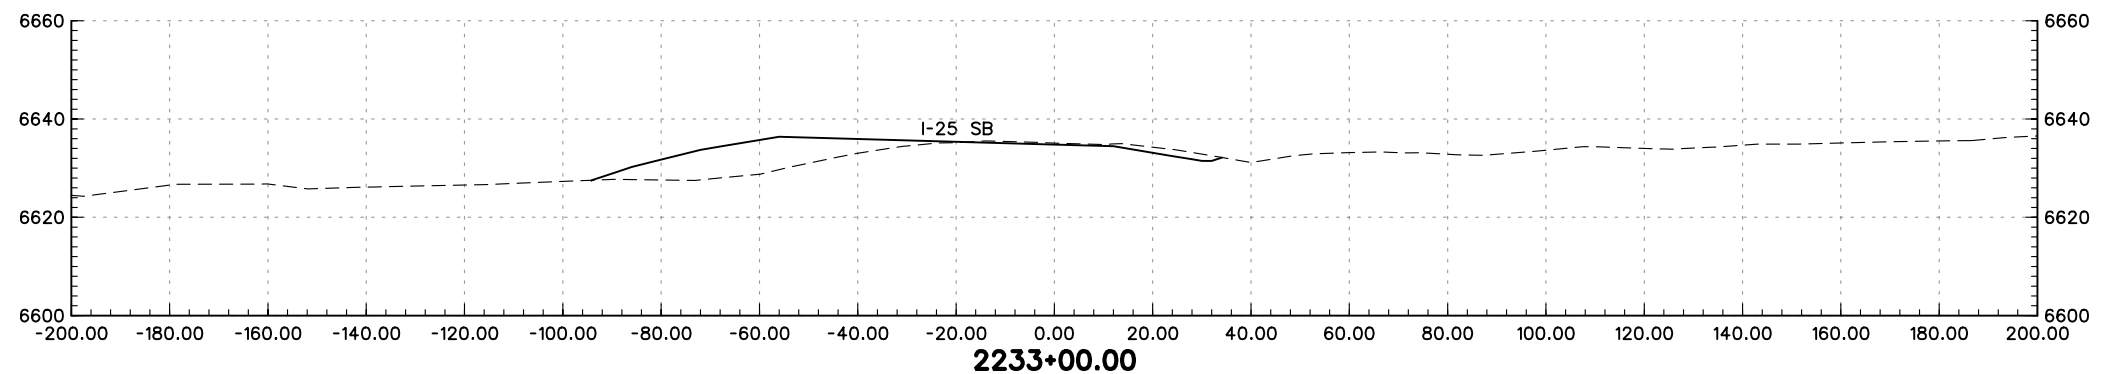
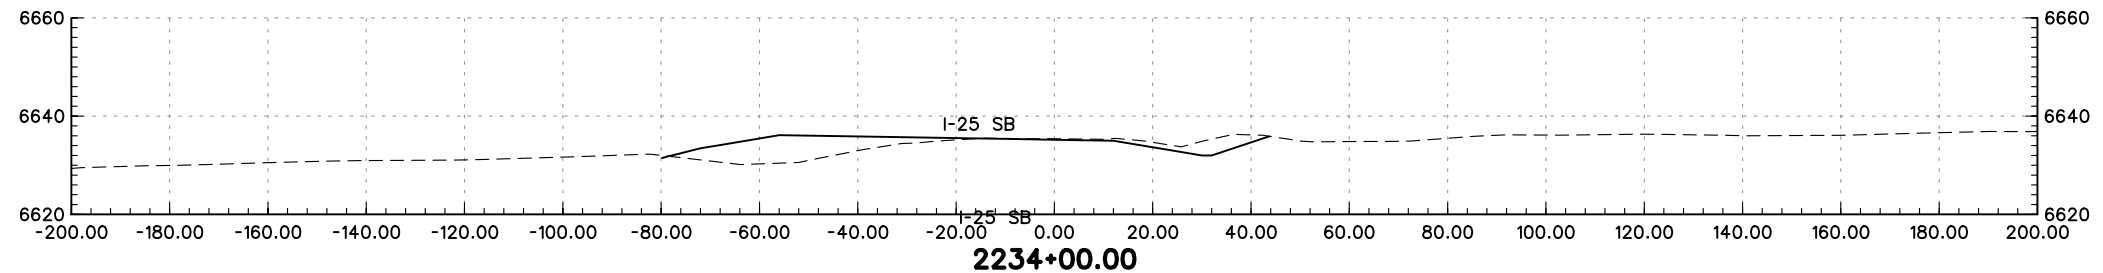


REGION 2 JFF



As Constructed
No Revisions:
Revised:
Void:

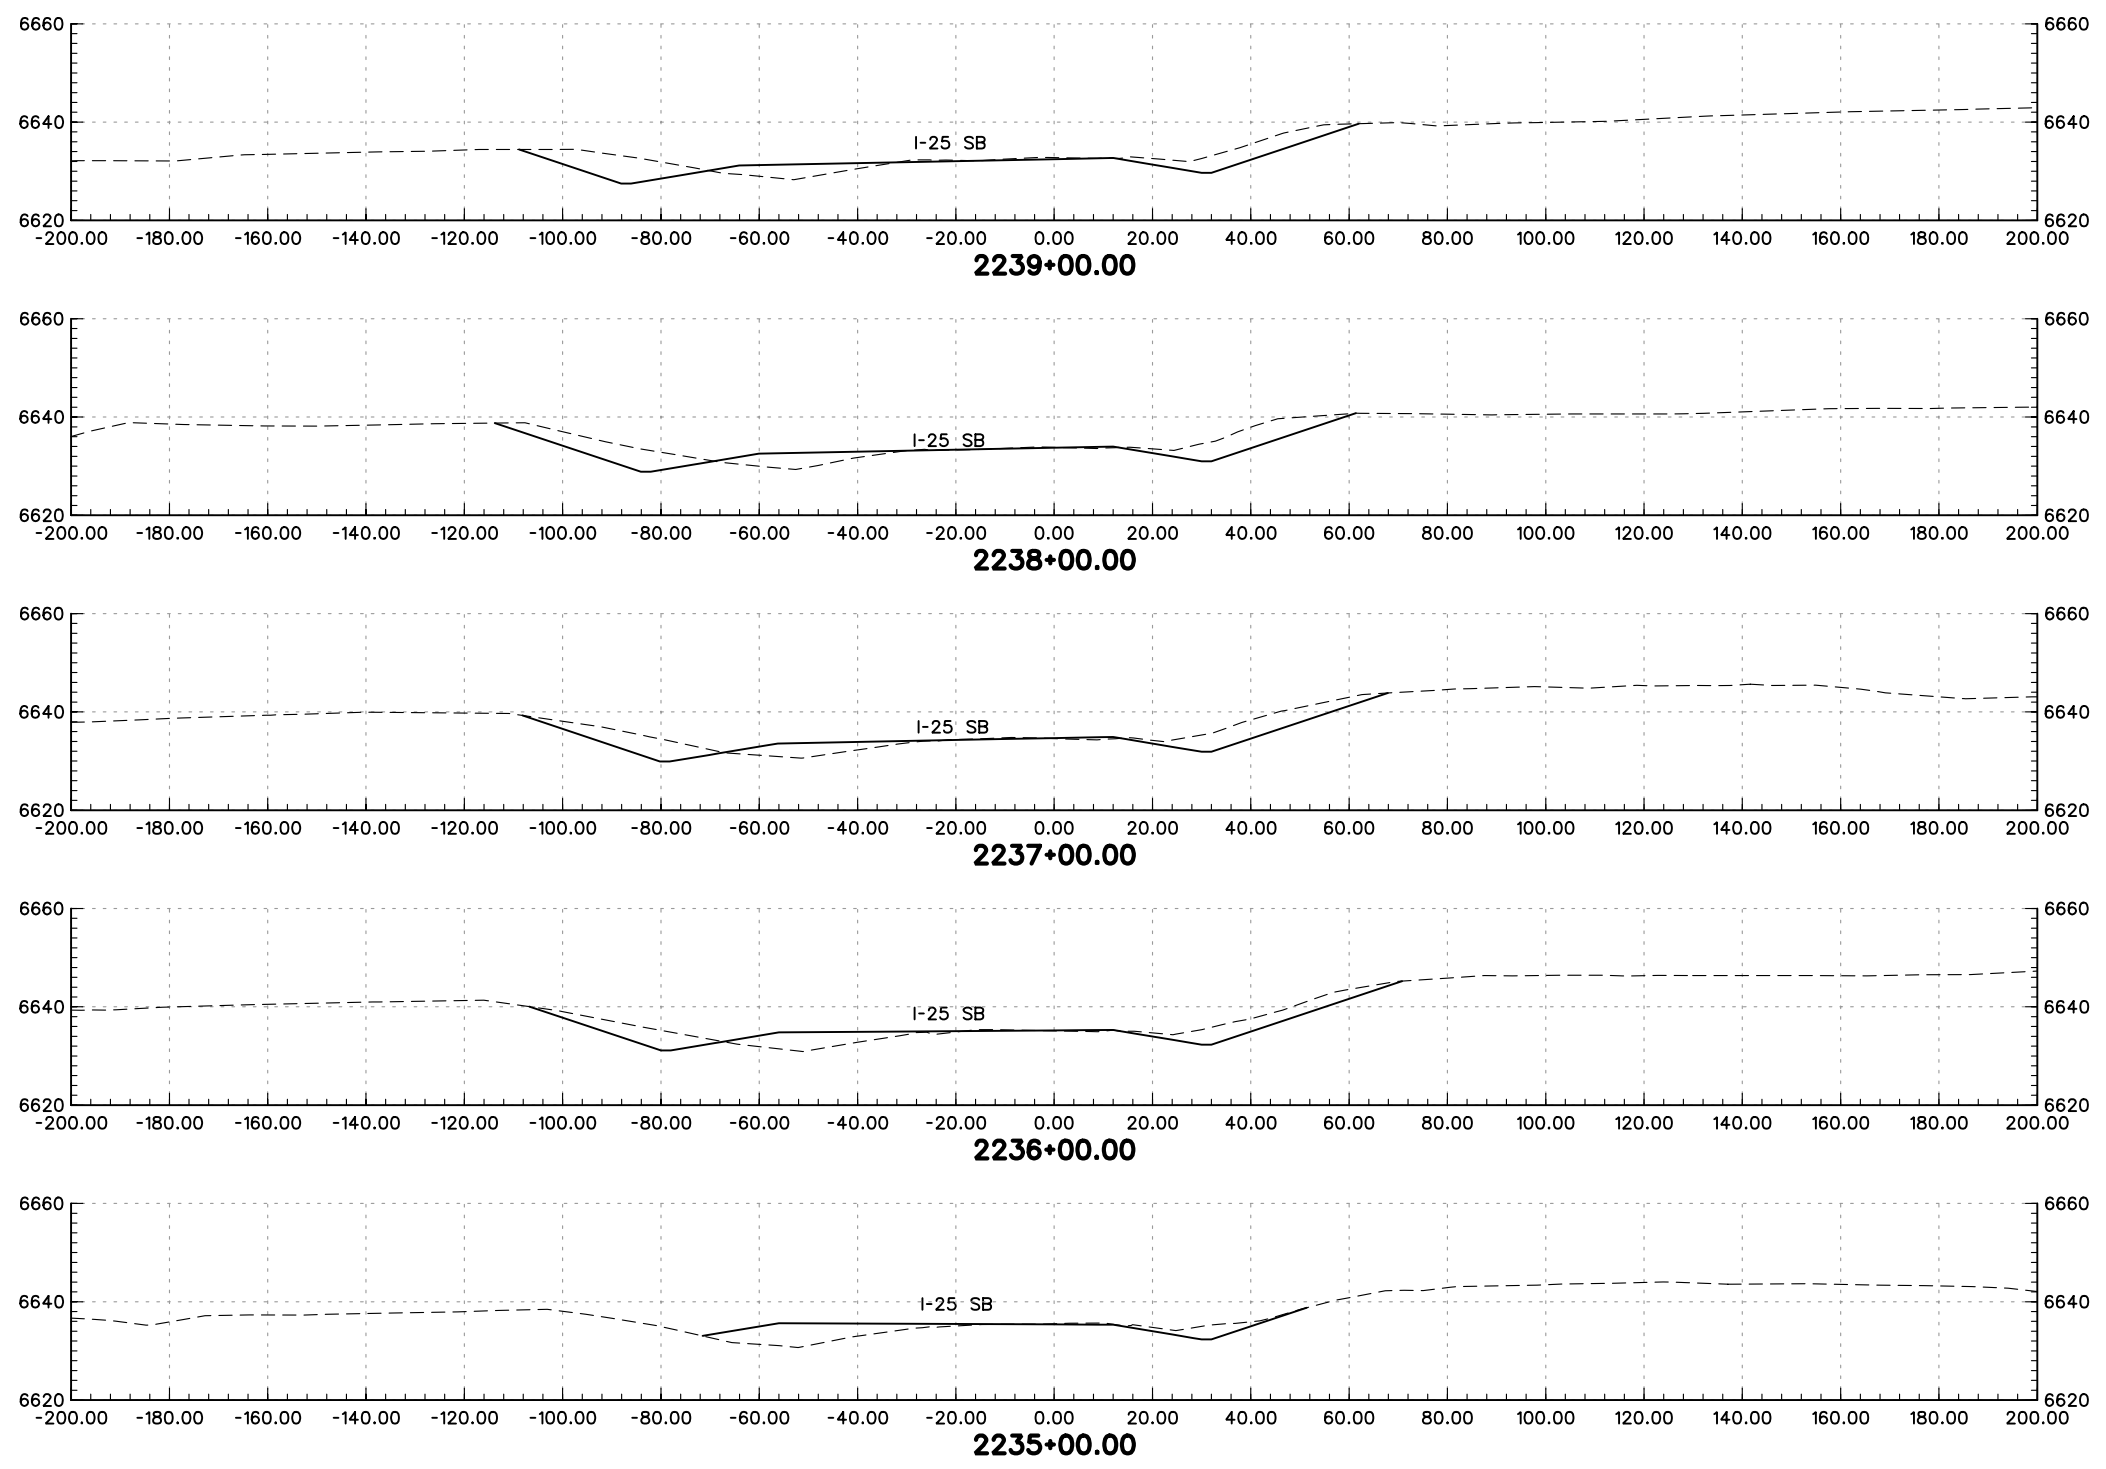
SOUTHBOUND I-25 CROSS-SECTIONS		
Designer:	MAM	Structure Numbers
Detailer:	JEM	
Sheet Subset: XS		of

Project No./Code
IM 252-341
13388
Sheet Number





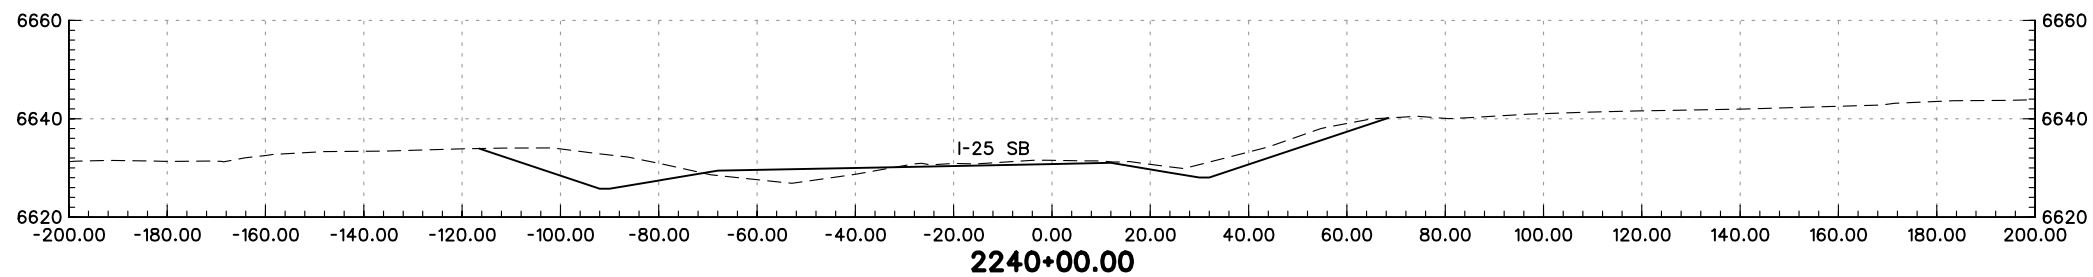
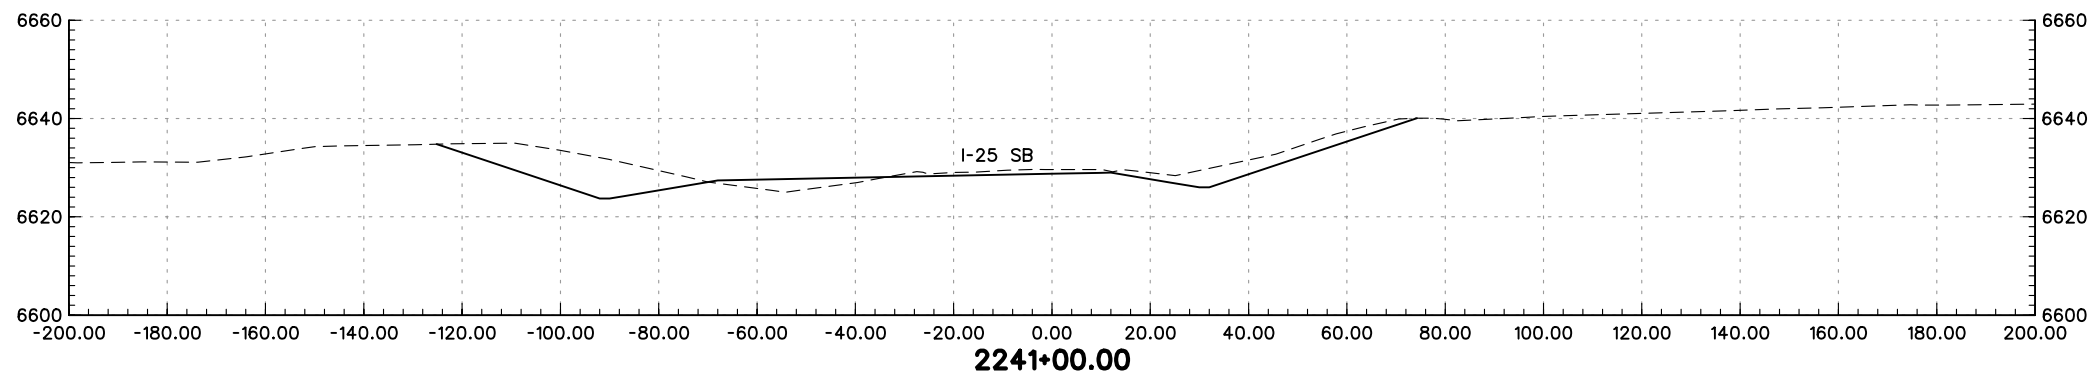
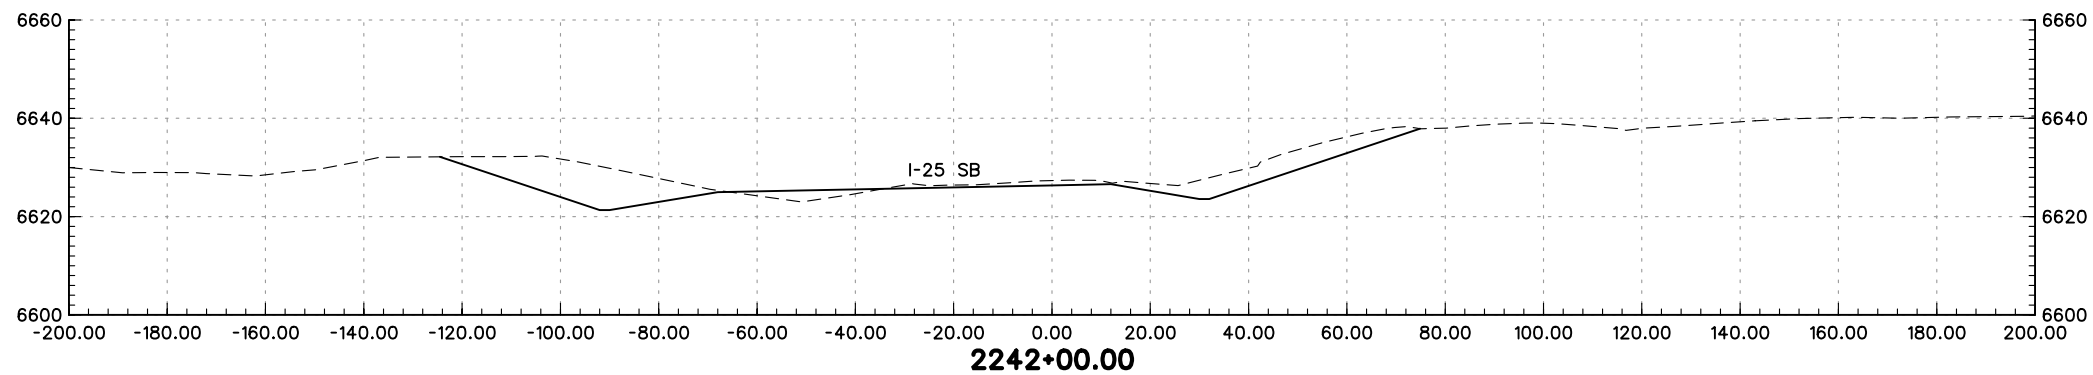
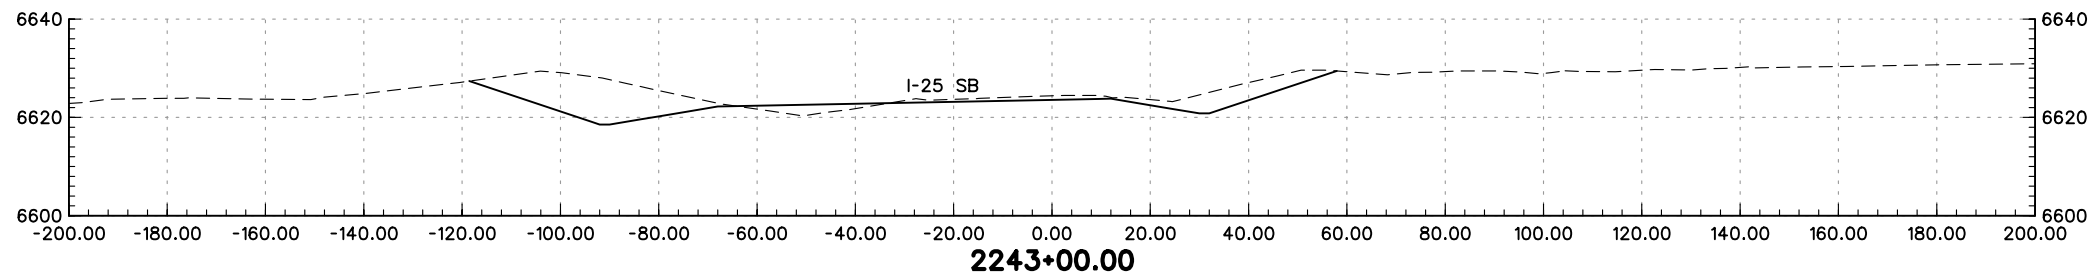
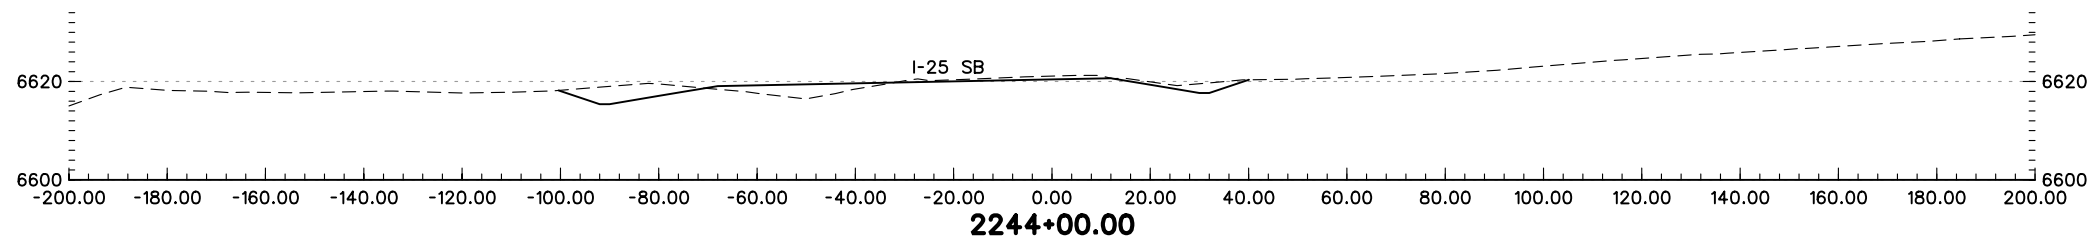
PRELIMINARY
SUBJECT TO REVISION

Computer File Information		Sheet Revisions		Colorado Department of Transportation		As Constructed		SOUTHBOUND I-25 CROSS-SECTIONS		Project No./Code		
Creation Date:	01/27/04 Initials: JEM	<input type="checkbox"/>		 1480 Quail Lake Loop Suite A Colorado Springs, CO 80906 Phone: (719) 634-2323 Fax: (719) 227-3298	 5500 Greenwood Plaza Blvd. Suite 150 Greenwood Village, CO 80111 Phone: (303) 221-7275 Fax: (303) 221-7276	No Revisions:		Designer:	MAM	Structure		
Last Modification Date:	01/29/04 Initials: JEM	<input type="checkbox"/>				Revised:		Detailer:	JEM	Numbers		IM 252-341
Full Path:	S:\Tranproj\ 246091-00\HwyDes\Plans\	<input type="checkbox"/>				Void:		Sheet Subset:	XS			13388
Drawing File Name:	rdxssb08.dgn	<input type="checkbox"/>				REGION 2 JFF					of	Sheet Number
Scale: Graphic Units: English		<input type="checkbox"/>										



PRELIMINARY
SUBJECT TO REVISION

Computer File Information		Sheet Revisions		Colorado Department of Transportation		As Constructed		SOUTHBOUND I-25 CROSS-SECTIONS		Project No./Code			
Creation Date:	01/27/04 Initials: JEM	<input type="checkbox"/>		 1480 Quail Lake Loop Suite A Colorado Springs, CO 80906 Phone: (719) 634-2323 Fax: (719) 227-3298	 5500 Greenwood Plaza Blvd. Suite 150 Greenwood Village, CO 80111 Phone: (303) 221-7275 Fax: (303) 221-7276	No Revisions:		Designer: MAM		IM 252-341			
Last Modification Date:	01/29/04 Initials: JEM	<input type="checkbox"/>				Revised:		Detailer: JEM		Structure Numbers		13388	
Full Path:	S:\Tranproj\ 246091-00\HwyDes\Plans\	<input type="checkbox"/>				Void:		Sheet Subset: XS		of		Sheet Number	
Drawing File Name:	rdxssb09.dgn	<input type="checkbox"/>				REGION 2							
Scale:	Graphic	<input type="checkbox"/>				JFF							
Units:	English	<input type="checkbox"/>											




PRELIMINARY
SUBJECT TO REVISION

Computer File Information	
Creation Date:	01/27/04 Initials: JEM
Last Modification Date:	01/29/04 Initials: JEM
Full Path:	S:\Tranproj\ 246091-00\HwyDes\Plans\
Drawing File Name:	rdxssb10.dgn
Scale:	Graphic
Units:	English


Sheet Revisions	

Colorado Department of Transportation



1480 Quail Lake Loop
Suite A
Colorado Springs, CO 80906
Phone: (719) 634-2323
Fax: (719) 227-3298

5500 Greenwood Plaza Blvd.
Suite 150
Greenwood Village, CO 80111
Phone: (303) 221-7275
Fax: (303) 221-7276

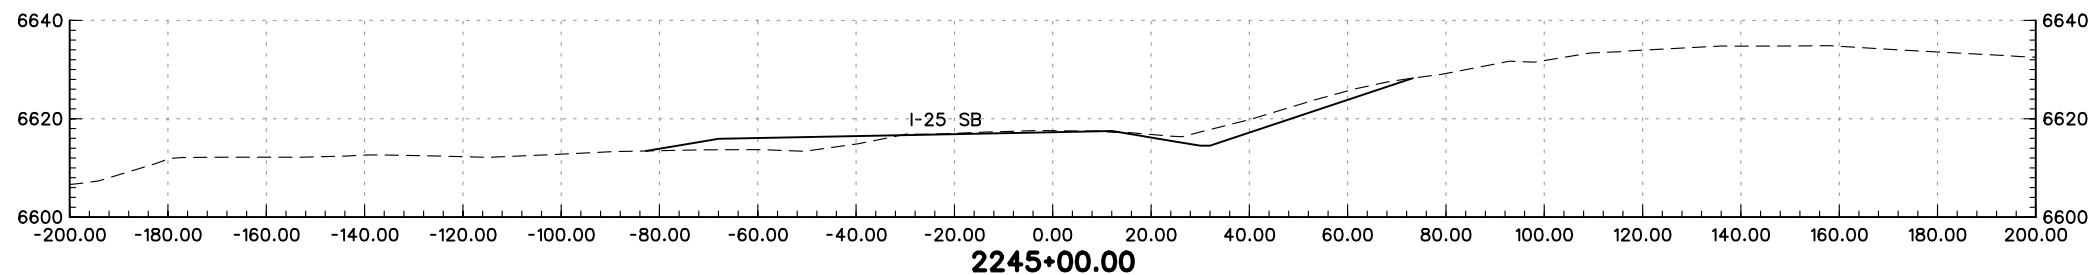
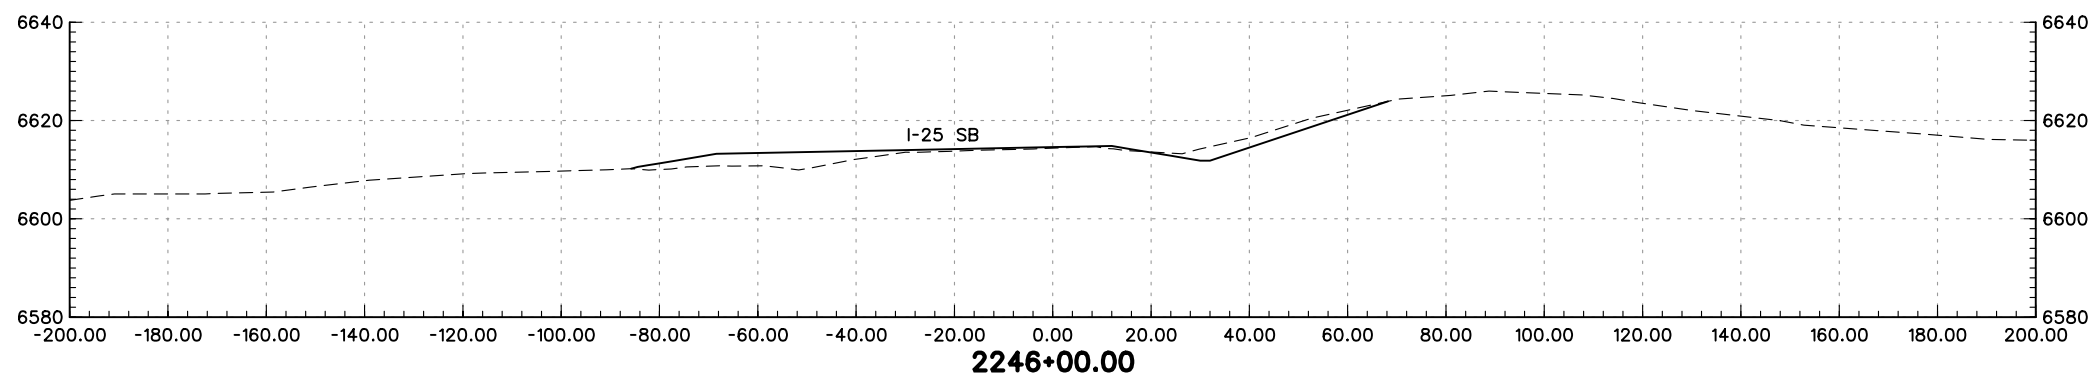
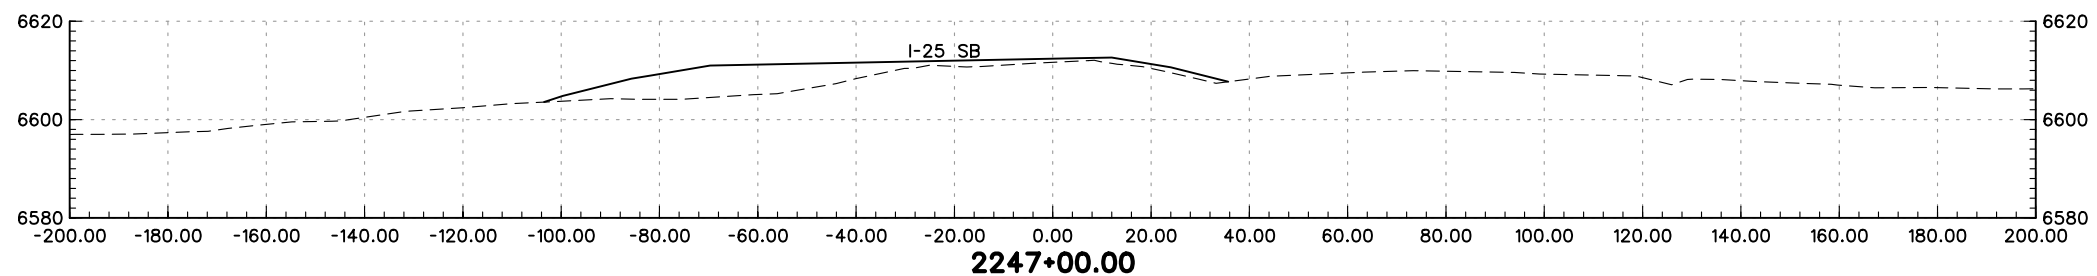
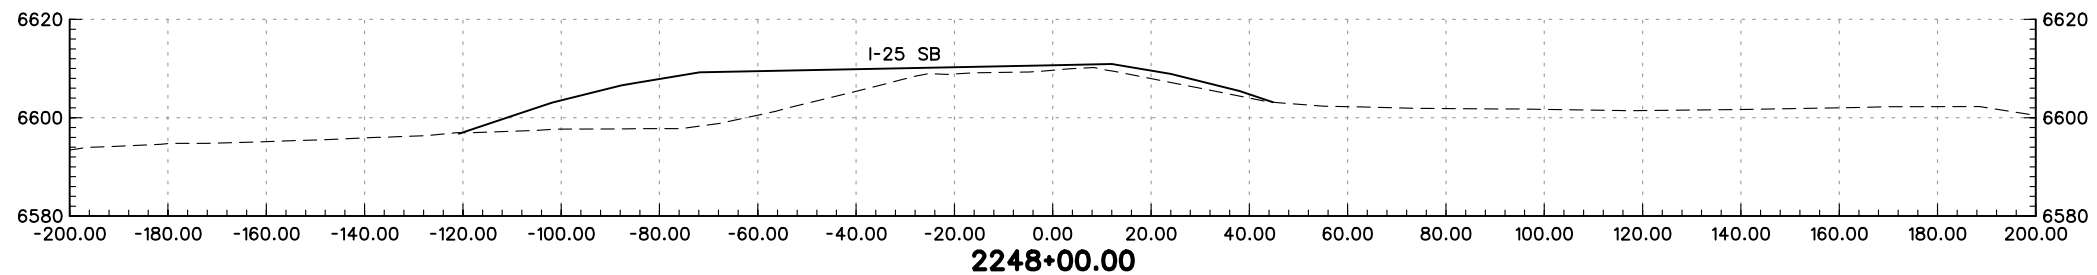
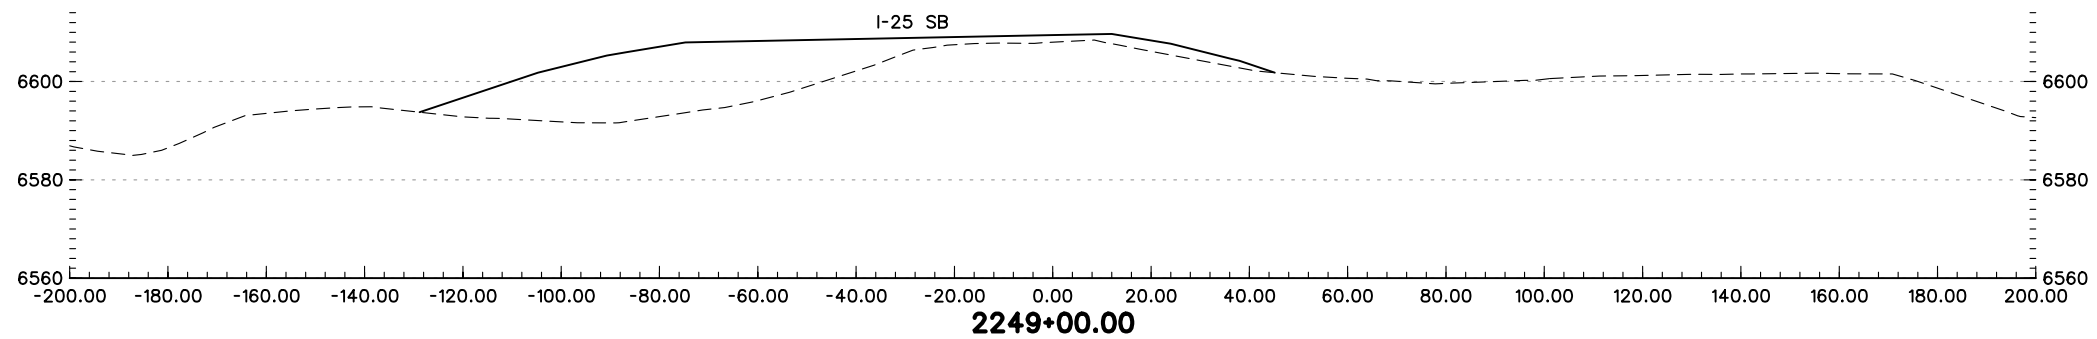


REGION 2 JFF

As Constructed
No Revisions:
Revised:
Void:

SOUTHBOUND I-25 CROSS-SECTIONS		
Designer:	MAM	Structure Numbers
Detailer:	JEM	
Sheet Subset:	XS	of

Project No./Code
IM 252-341
13388
Sheet Number




PRELIMINARY
SUBJECT TO REVISION

Computer File Information	
Creation Date:	01/27/04 Initials: JEM
Last Modification Date:	01/29/04 Initials: JEM
Full Path:	S:\Tranproj\ 246091-00\HwyDes\Plans\
Drawing File Name:	rdxssb11.dgn
Scale:	Graphic
Units:	English


Sheet Revisions	
<input type="checkbox"/>	
<input type="checkbox"/>	
<input type="checkbox"/>	
<input type="checkbox"/>	
<input type="checkbox"/>	

Colorado Department of Transportation



1480 Quail Lake Loop
Suite A
Colorado Springs, CO 80906
Phone: (719) 634-2323
Fax: (719) 227-3298

5500 Greenwood Plaza Blvd.
Suite 150
Greenwood Village, CO 80111
Phone: (303) 221-7275
Fax: (303) 221-7276

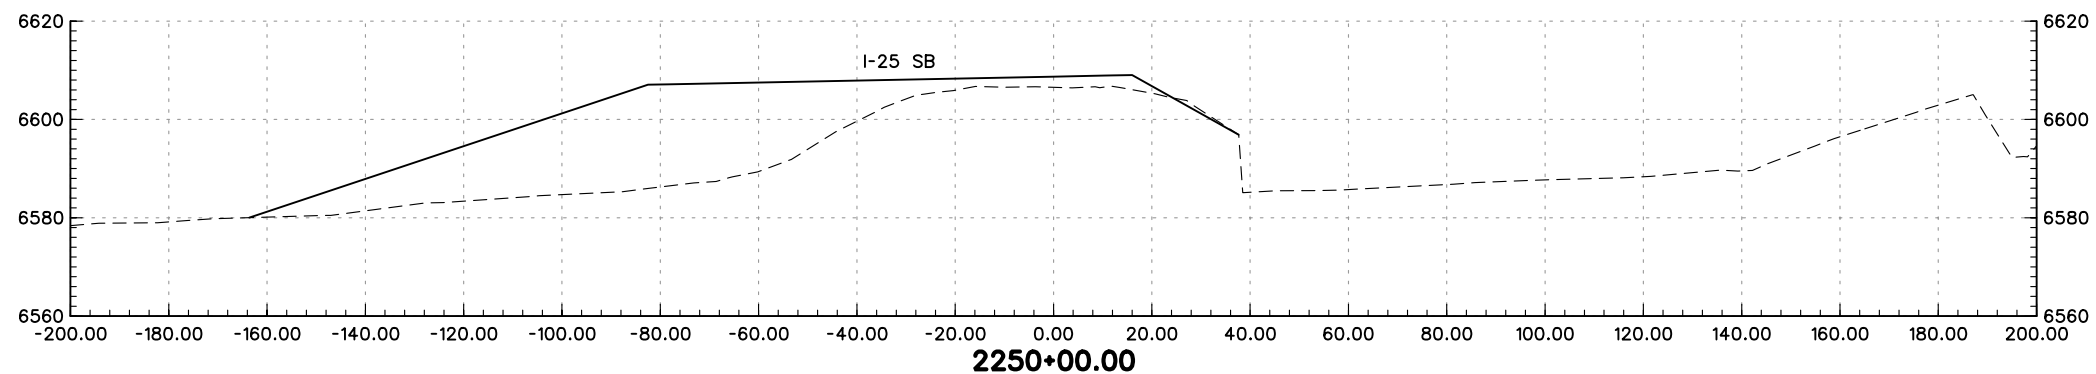
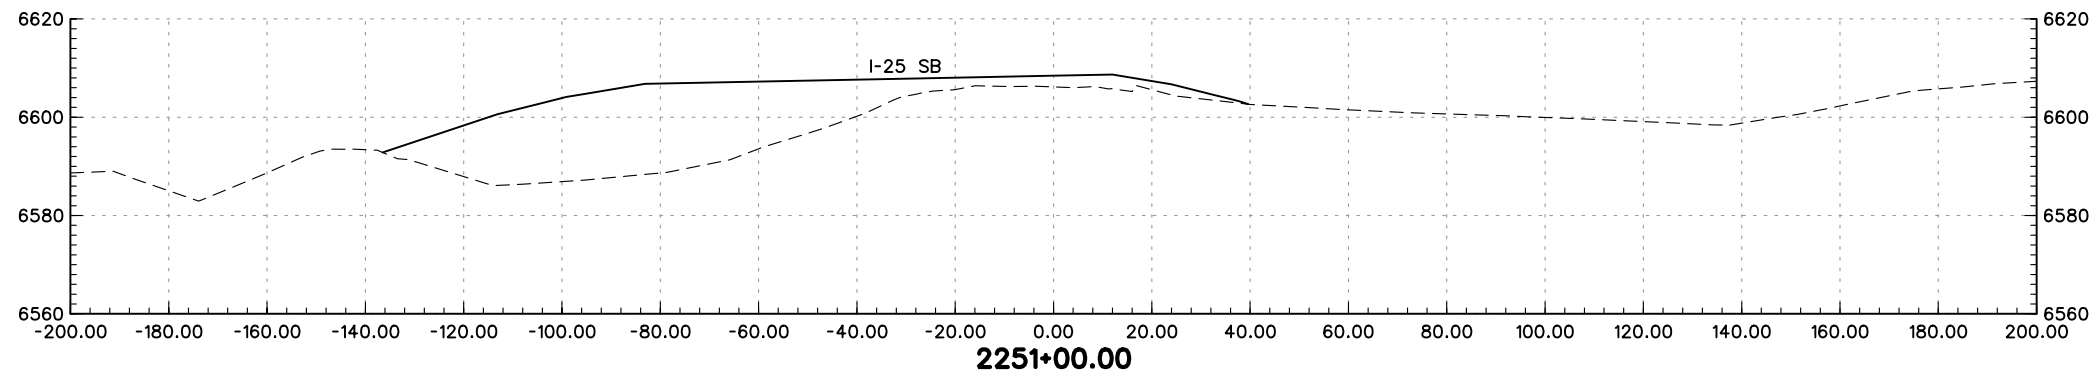
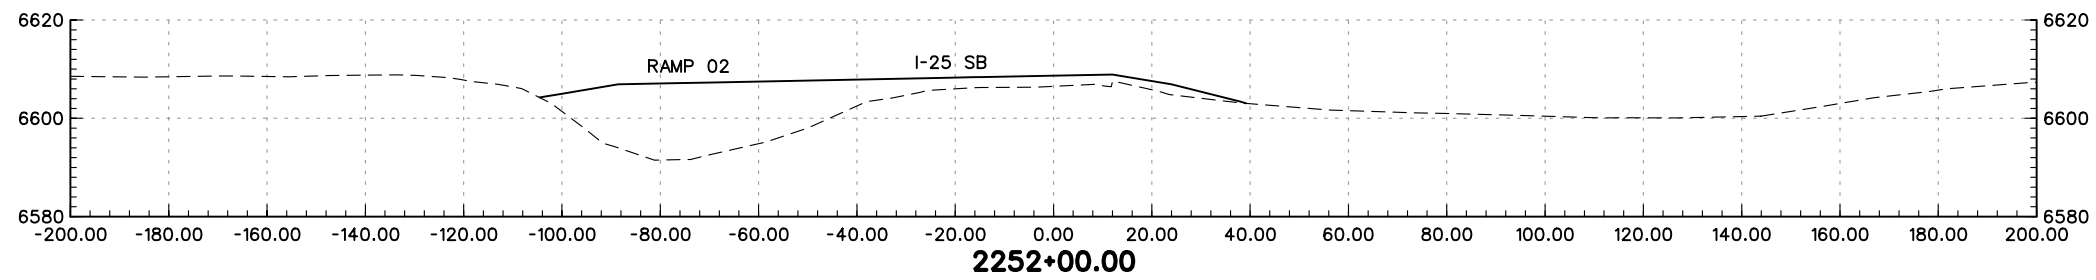
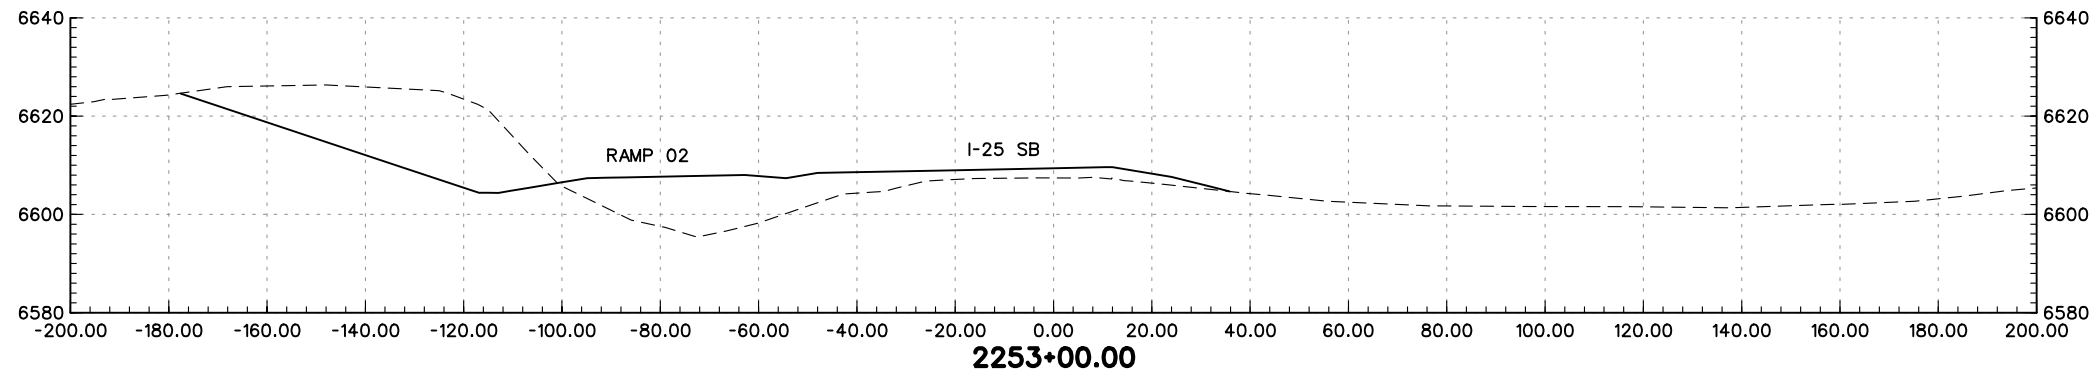


REGION 2 JFF

As Constructed
No Revisions:
Revised:
Void:

SOUTHBOUND I-25 CROSS-SECTIONS	
Designer:	MAM
Detailer:	JEM
Structure Numbers:	
Sheet Subset:	XS

Project No./Code
IM 252-341
13388
Sheet Number




PRELIMINARY
SUBJECT TO REVISION


Computer File Information	
Creation Date:	01/27/04 Initials: JEM
Last Modification Date:	01/29/04 Initials: JEM
Full Path:	S:\Tranproj\ 246091-00\HwyDes\Plans\
Drawing File Name:	rdxssb12.dgn
Scale:	Graphic
Units:	English

Sheet Revisions	

Colorado Department of Transportation



1480 Quail Lake Loop
Suite A
Colorado Springs, CO 80906
Phone: (719) 634-2323
Fax: (719) 227-3298



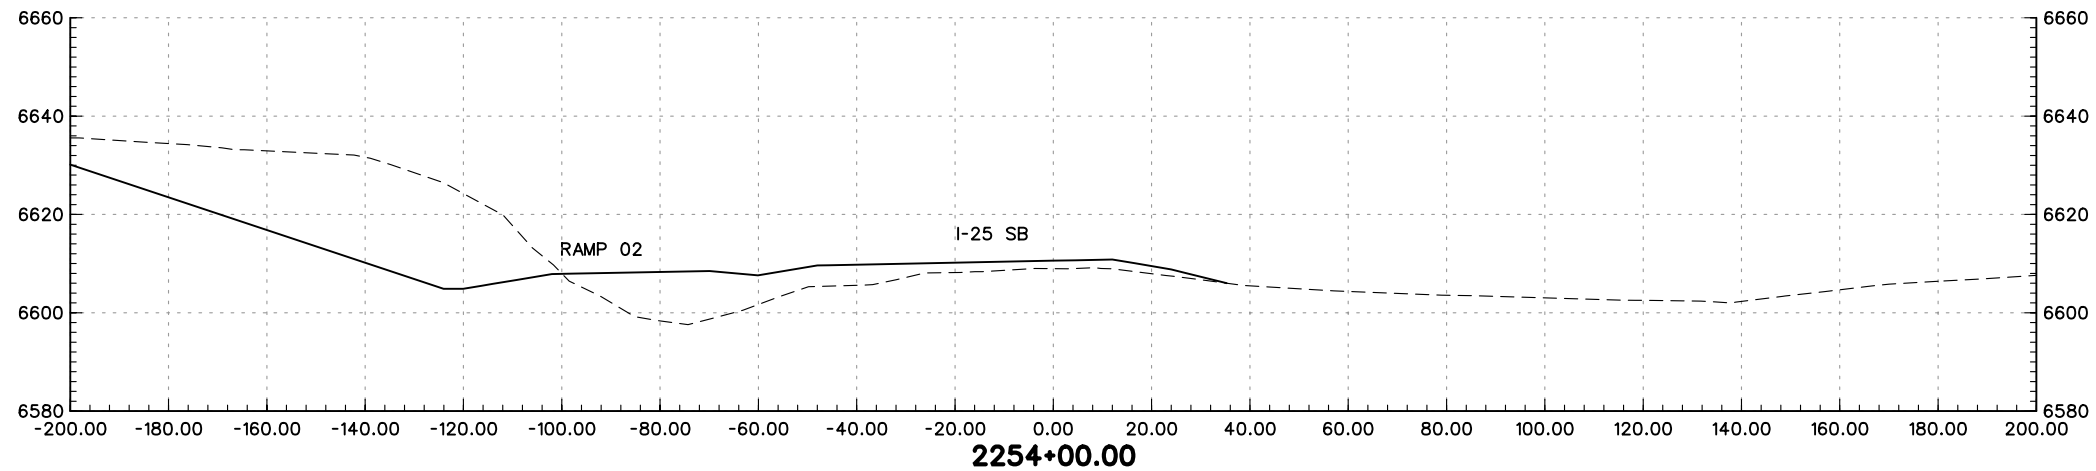
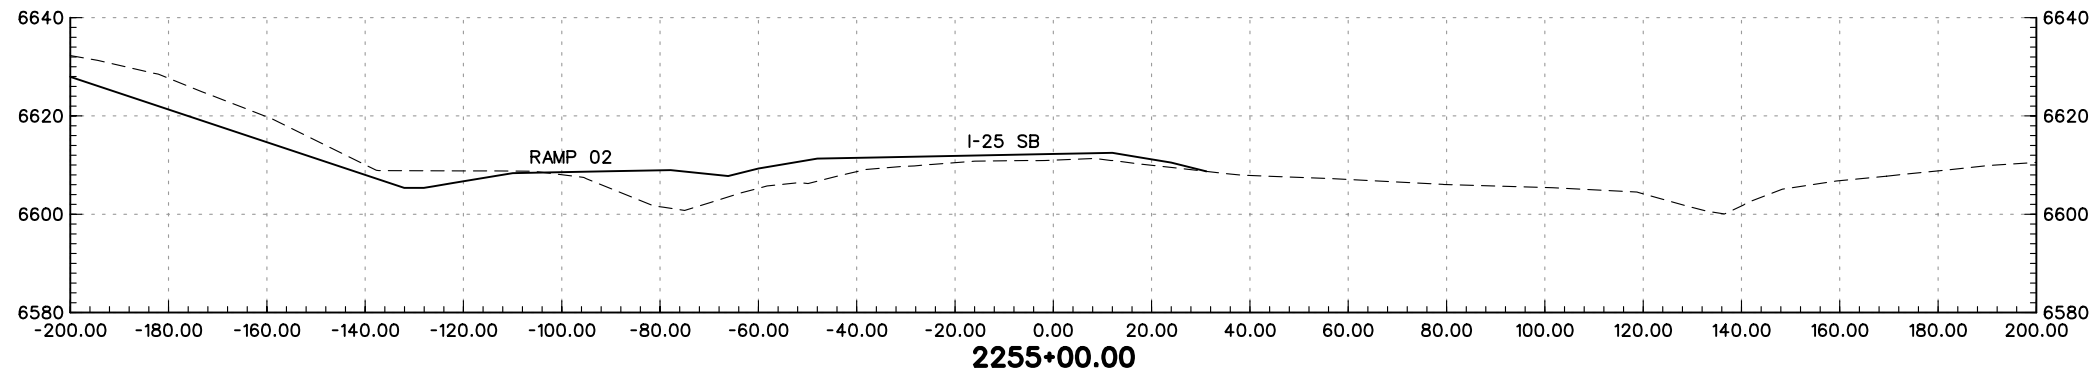
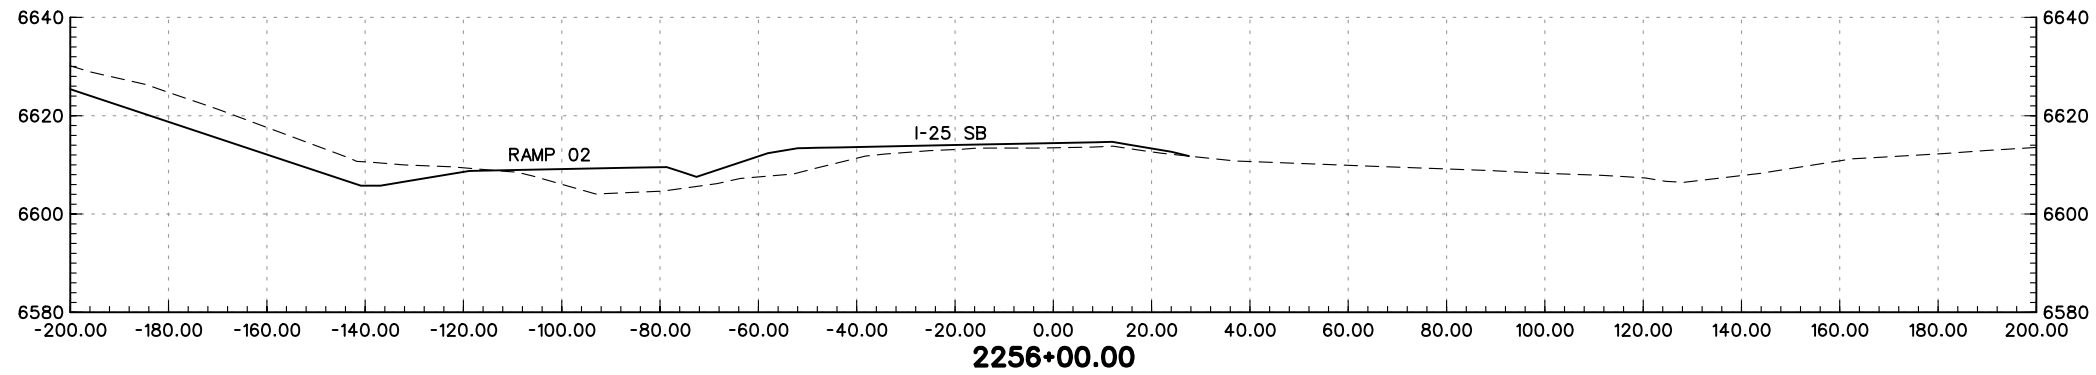
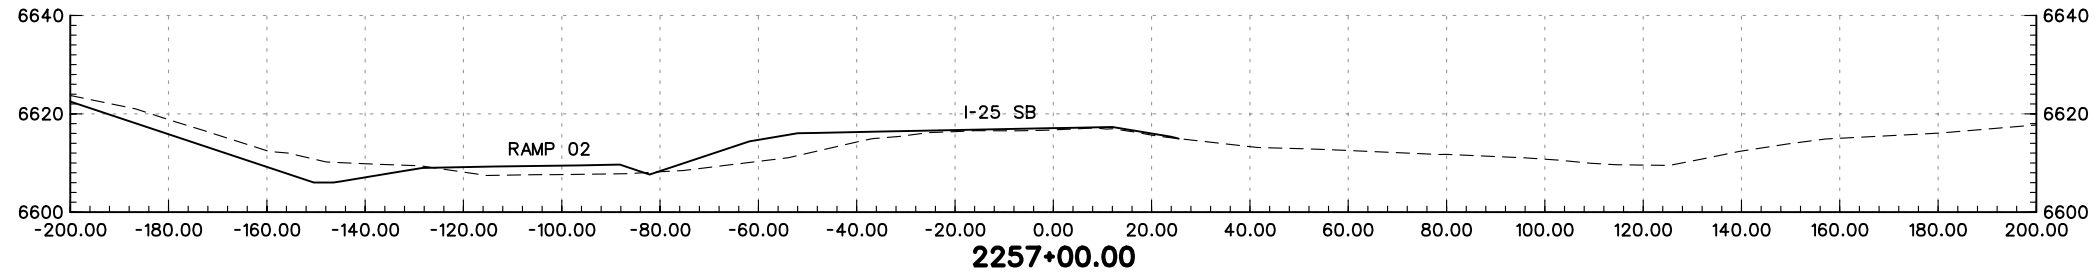
5500 Greenwood Plaza Blvd.
Suite 150
Greenwood Village, CO 80111
Phone: (303) 221-7275
Fax: (303) 221-7276

REGION 2 JFF

As Constructed
No Revisions:
Revised:
Void:

SOUTHBOUND I-25 CROSS-SECTIONS	
Designer:	MAM
Detailer:	JEM
Sheet Subset:	XS

Project No./Code
IM 252-341
13388
Sheet Number




PRELIMINARY
SUBJECT TO REVISION

Computer File Information	
Creation Date:	01/27/04 Initials: JEM
Last Modification Date:	01/29/04 Initials: JEM
Full Path:	S:\Tranproj\ 246091-00\HwyDes\Plans\
Drawing File Name:	rdxssb13.dgn
Scale:	Graphic
Units:	English

Sheet Revisions	
<input type="checkbox"/>	
<input type="checkbox"/>	
<input type="checkbox"/>	
<input type="checkbox"/>	
<input type="checkbox"/>	

Colorado Department of Transportation



1480 Quail Lake Loop
Suite A
Colorado Springs, CO 80906
Phone: (719) 634-2323
Fax: (719) 227-3298

5500 Greenwood Plaza Blvd.
Suite 150
Greenwood Village, CO 80111
Phone: (303) 221-7275
Fax: (303) 221-7276

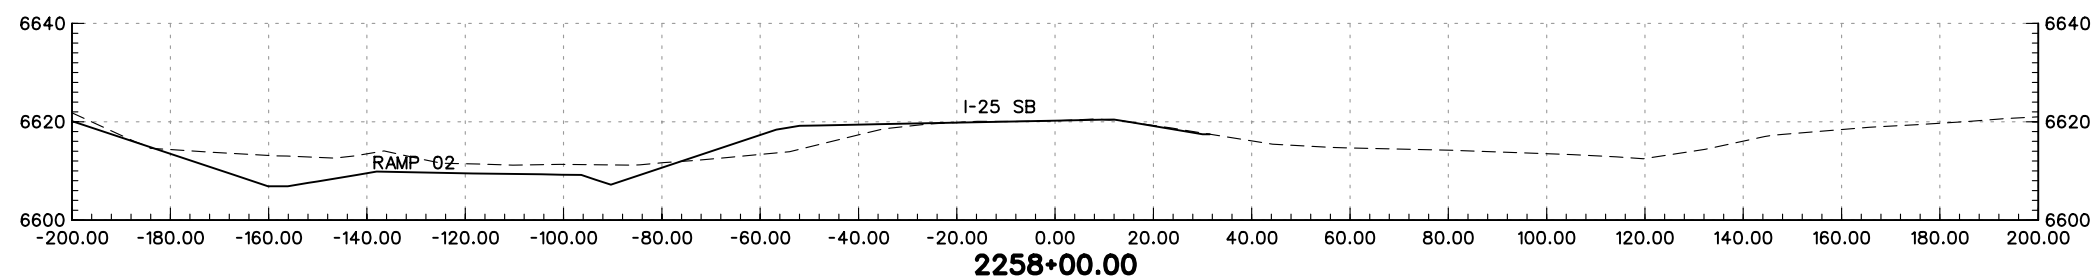
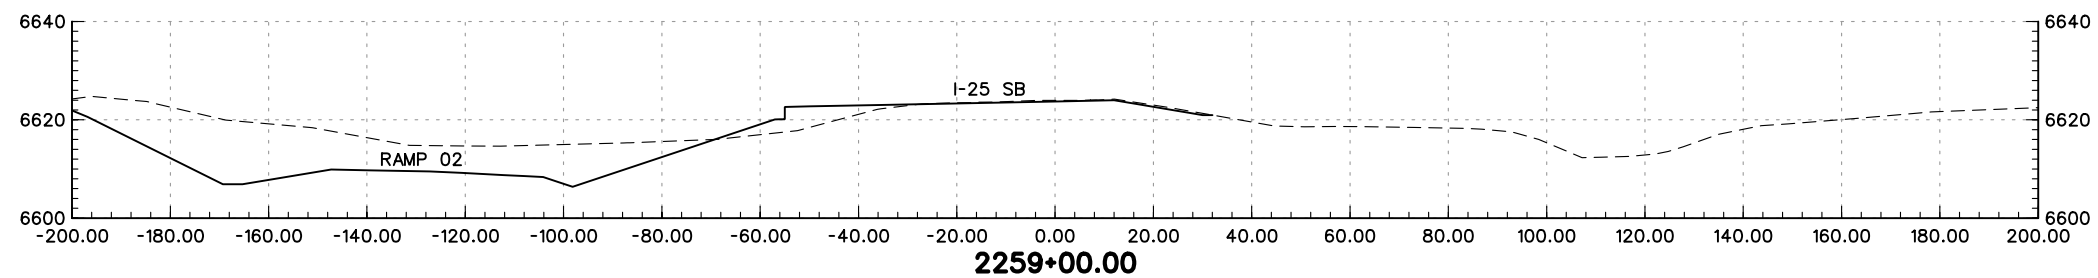
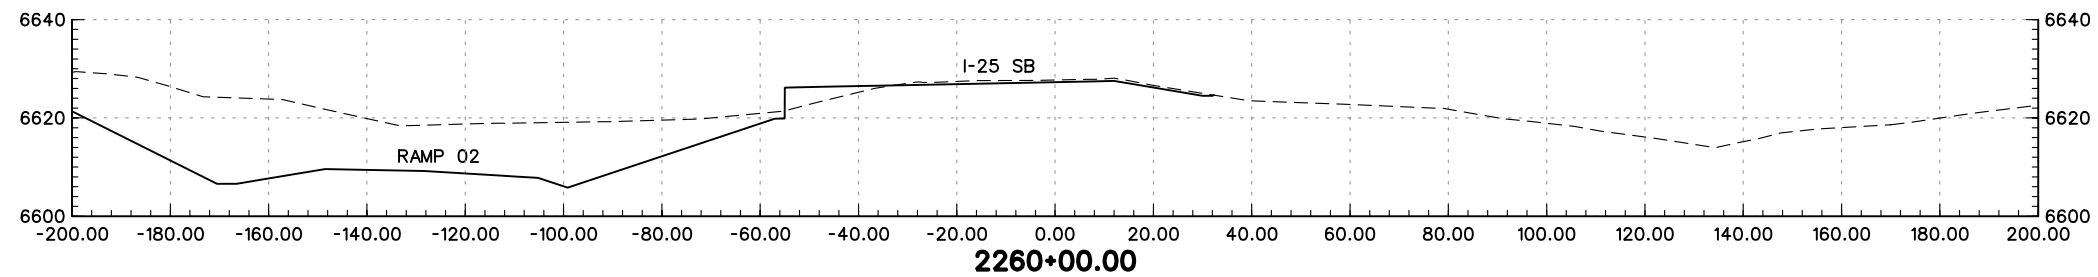
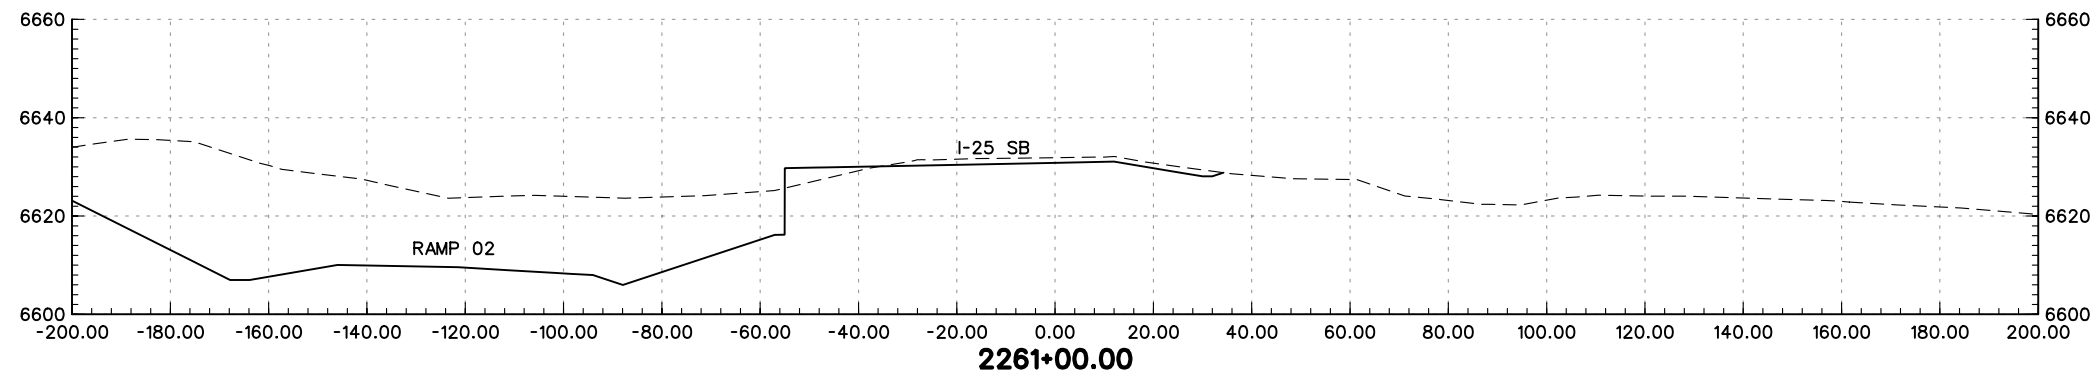
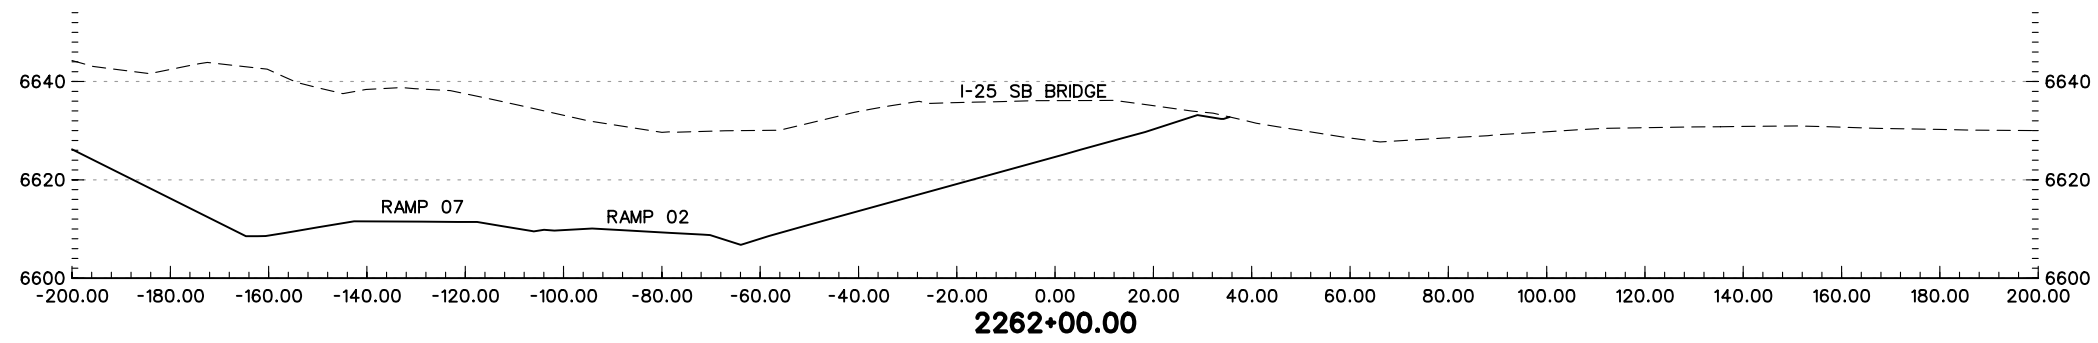
PBSJ

REGION 2 JFF

As Constructed
No Revisions:
Revised:
Void:

SOUTHBOUND I-25 CROSS-SECTIONS	
Designer:	MAM
Detailer:	JEM
Structure Numbers	
Sheet Subset:	XS
	of

Project No./Code
IM 252-341
13388
Sheet Number




PRELIMINARY
SUBJECT TO REVISION

Computer File Information	
Creation Date:	01/27/04 Initials: JEM
Last Modification Date:	01/29/04 Initials: JEM
Full Path:	S:\Tranproj\ 246091-00\HwyDes\Plans\
Drawing File Name:	rdxssb14.dgn
Scale:	Graphic
Units:	English


Sheet Revisions	
<input type="checkbox"/>	
<input type="checkbox"/>	
<input type="checkbox"/>	
<input type="checkbox"/>	
<input type="checkbox"/>	

Colorado Department of Transportation



1480 Quail Lake Loop
Suite A
Colorado Springs, CO 80906
Phone: (719) 634-2323
Fax: (719) 227-3298

5500 Greenwood Plaza Blvd.
Suite 150
Greenwood Village, CO 80111
Phone: (303) 221-7275
Fax: (303) 221-7276

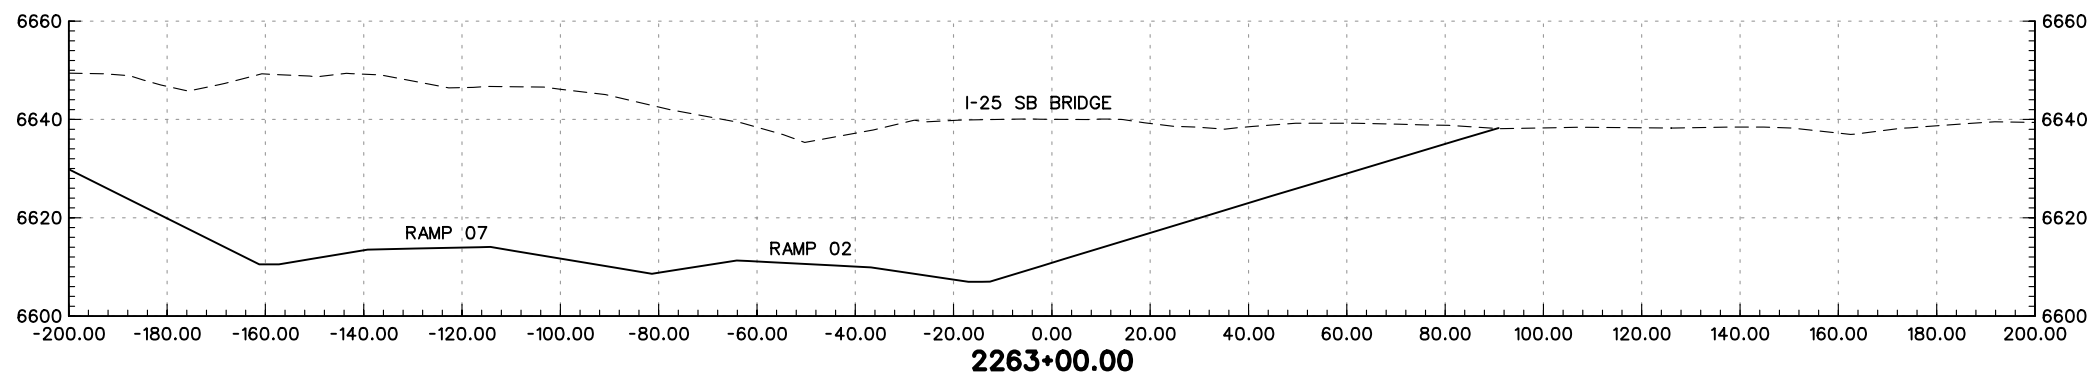
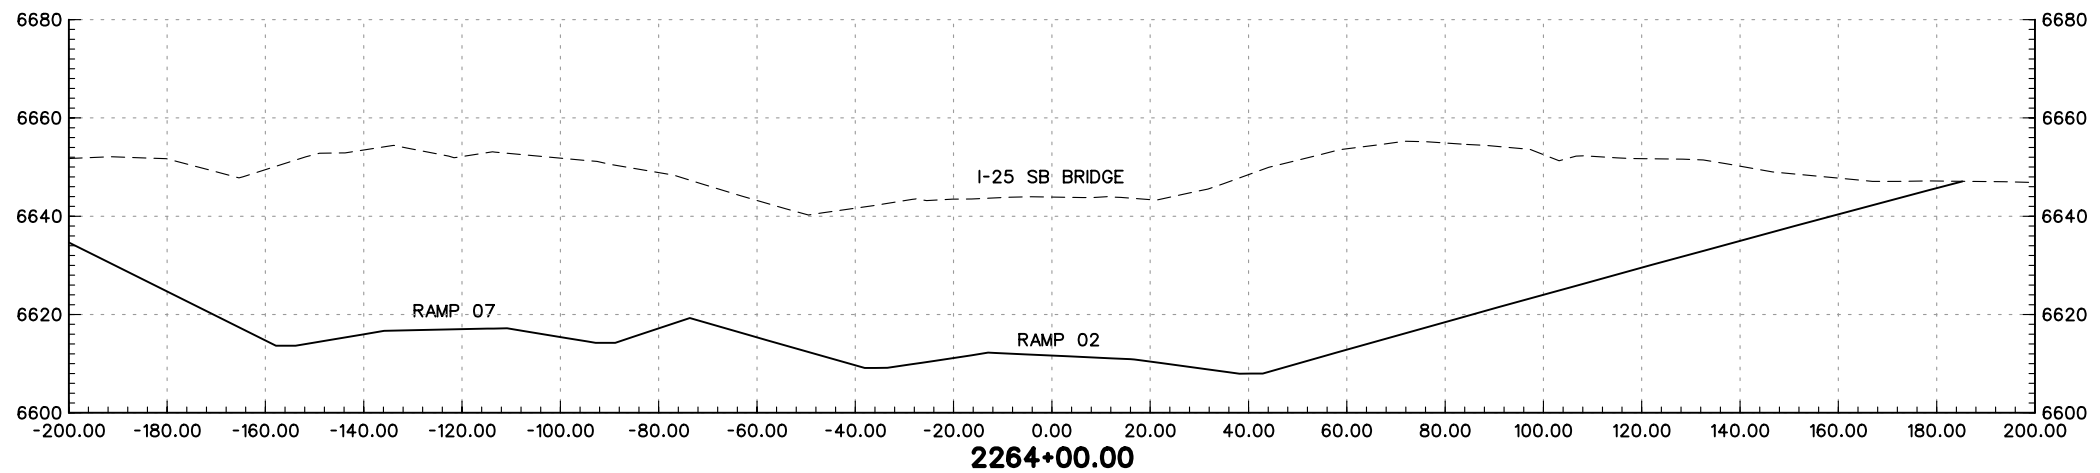
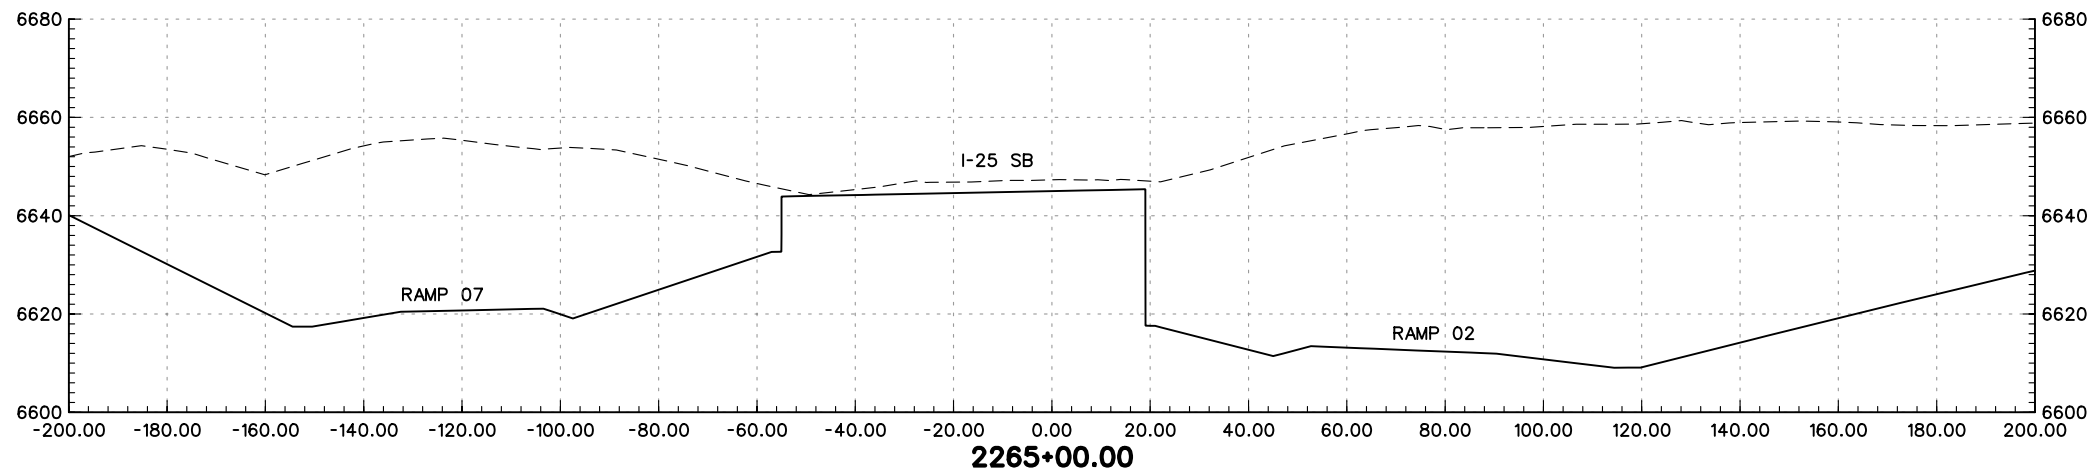


REGION 2 JFF

As Constructed
No Revisions:
Revised:
Void:

SOUTHBOUND I-25 CROSS-SECTIONS	
Designer:	MAM
Detailer:	JEM
Sheet Subset:	XS

Project No./Code
IM 252-341
13388
Sheet Number




PRELIMINARY
SUBJECT TO REVISION

Computer File Information	
Creation Date:	01/27/04 Initials: JEM
Last Modification Date:	01/29/04 Initials: JEM
Full Path:	S:\Tranproj\ 246091-00\HwyDes\Plans\
Drawing File Name:	rdxssb15.dgn
Scale:	Graphic
Units:	English


Sheet Revisions	
<input type="checkbox"/>	
<input type="checkbox"/>	
<input type="checkbox"/>	
<input type="checkbox"/>	
<input type="checkbox"/>	

Colorado Department of Transportation



1480 Quail Lake Loop
Suite A
Colorado Springs, CO 80906
Phone: (719) 634-2323
Fax: (719) 227-3298

5500 Greenwood Plaza Blvd.
Suite 150
Greenwood Village, CO 80111
Phone: (303) 221-7275
Fax: (303) 221-7276

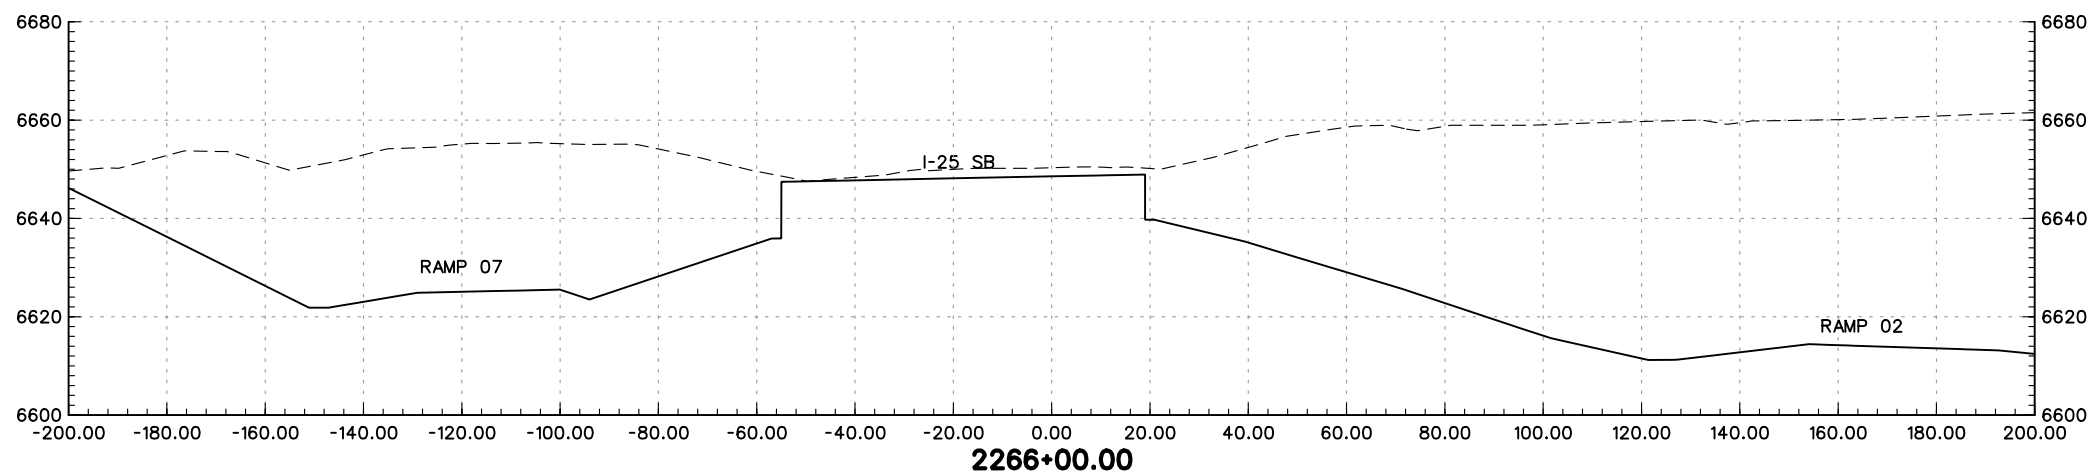
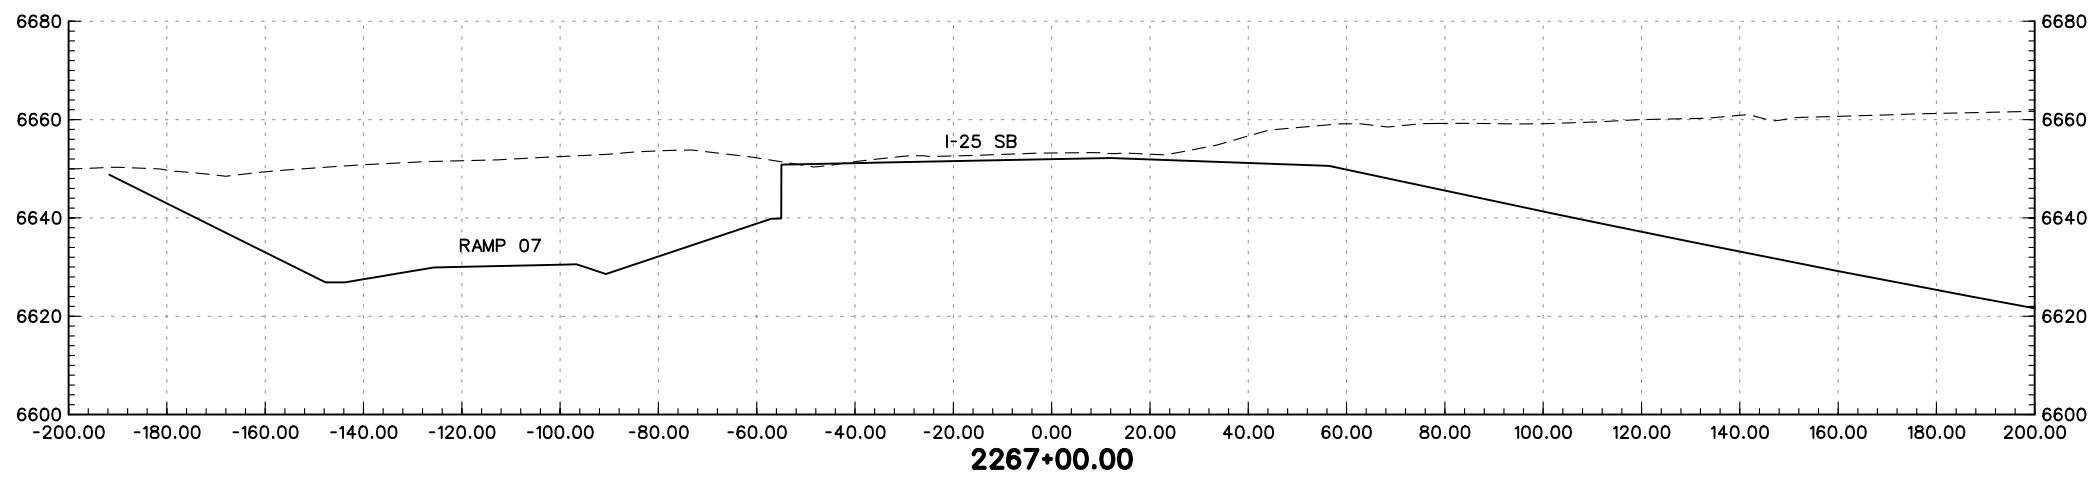
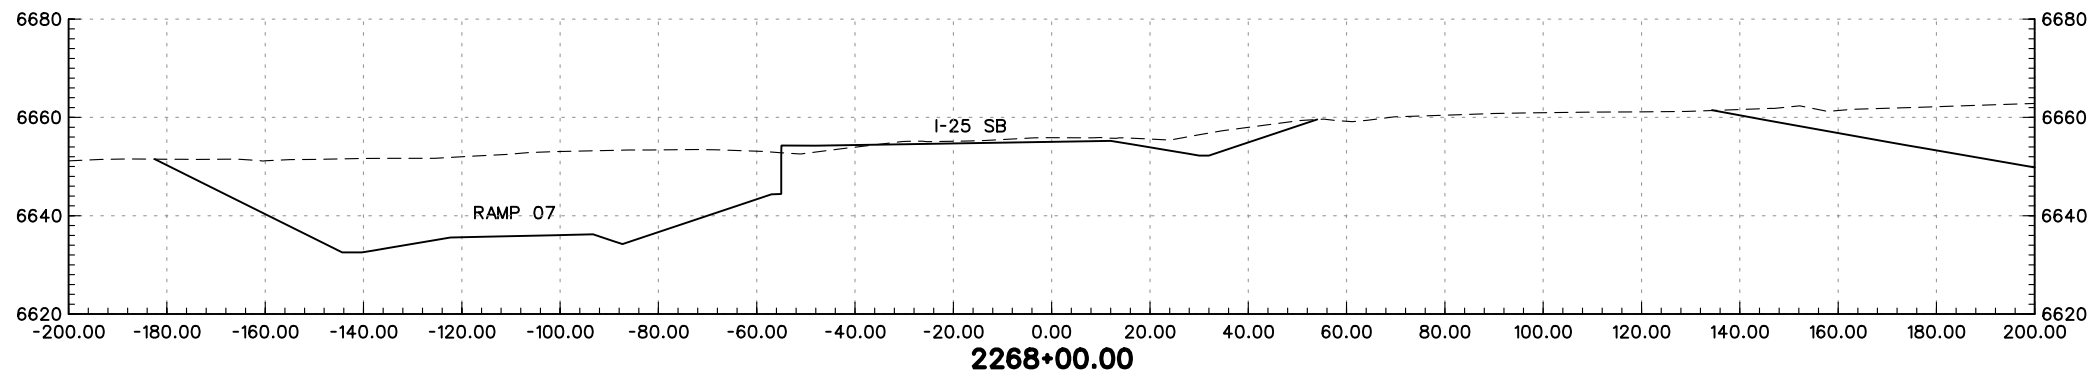


REGION 2 JFF



As Constructed
No Revisions:
Revised:
Void:

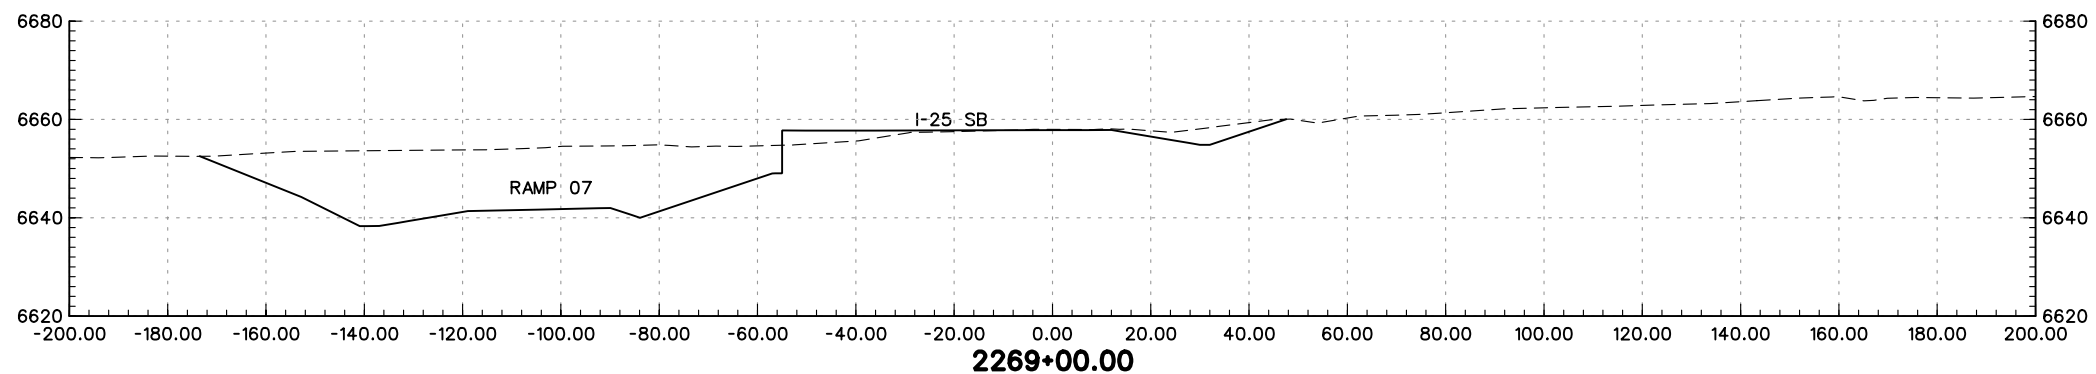
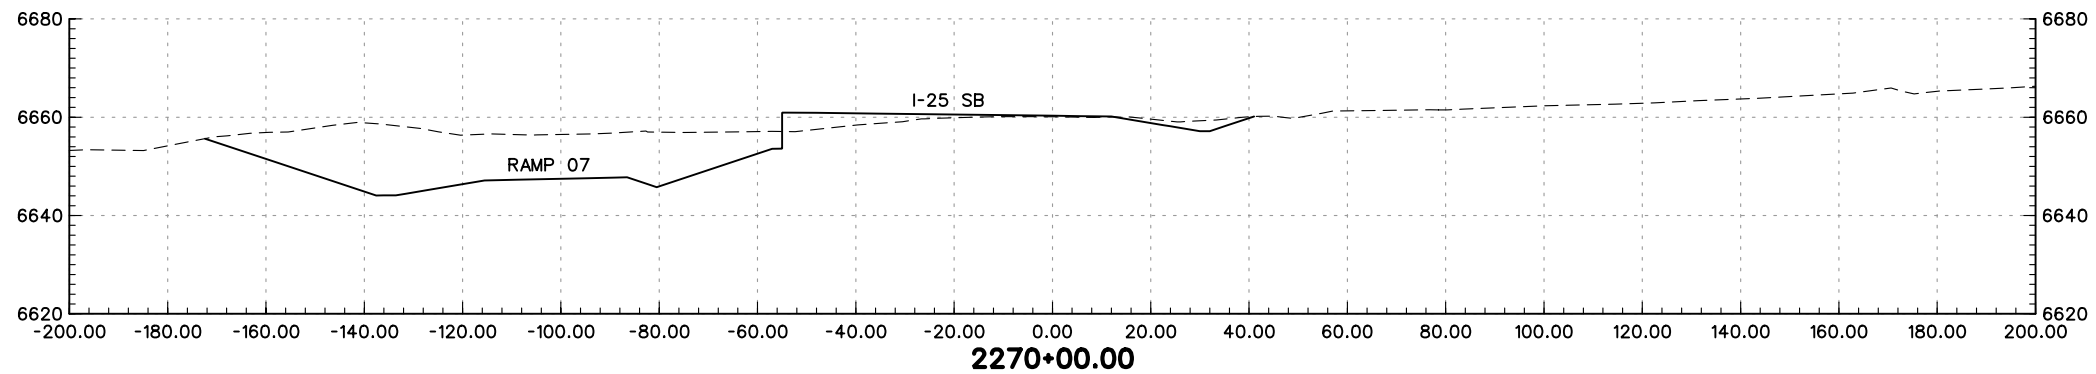
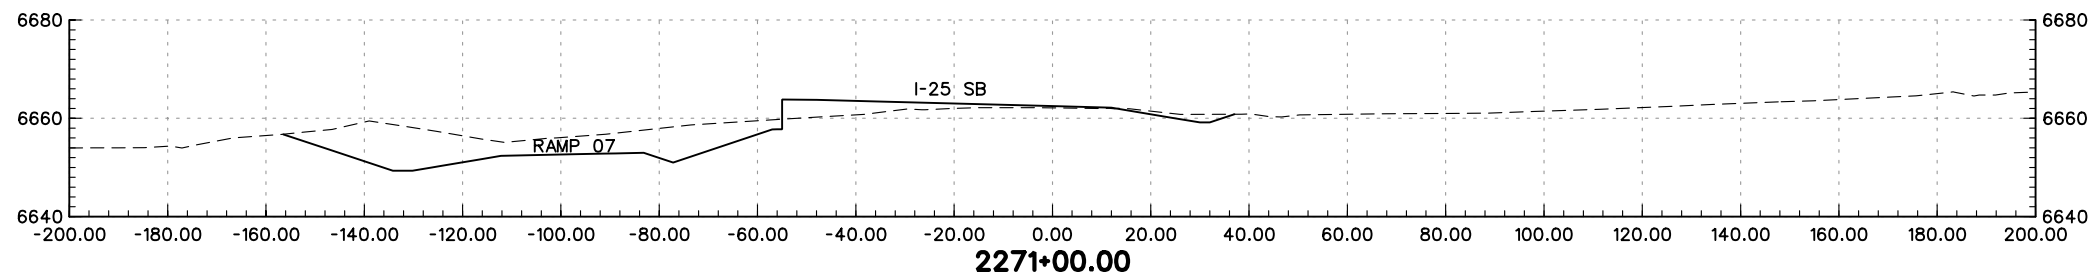
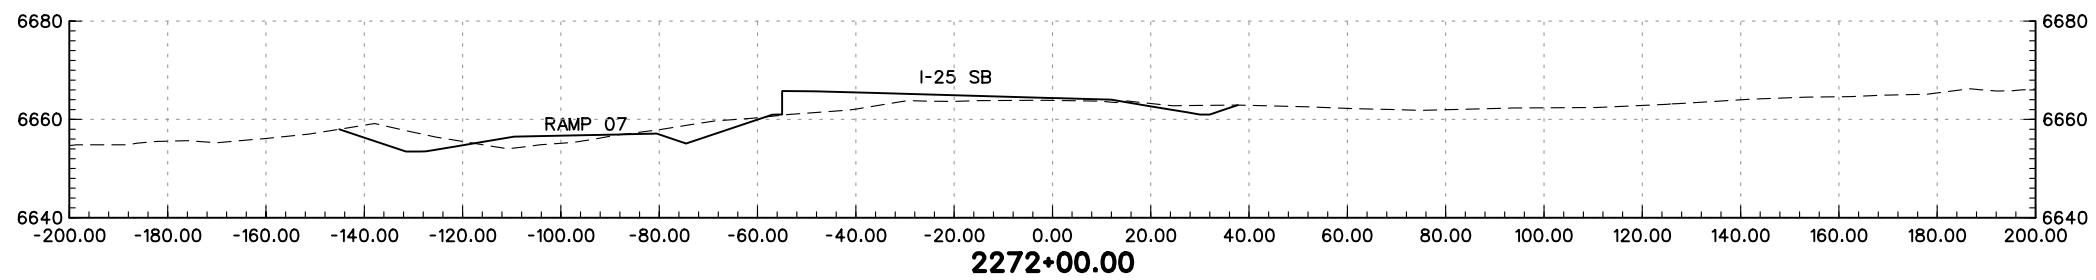
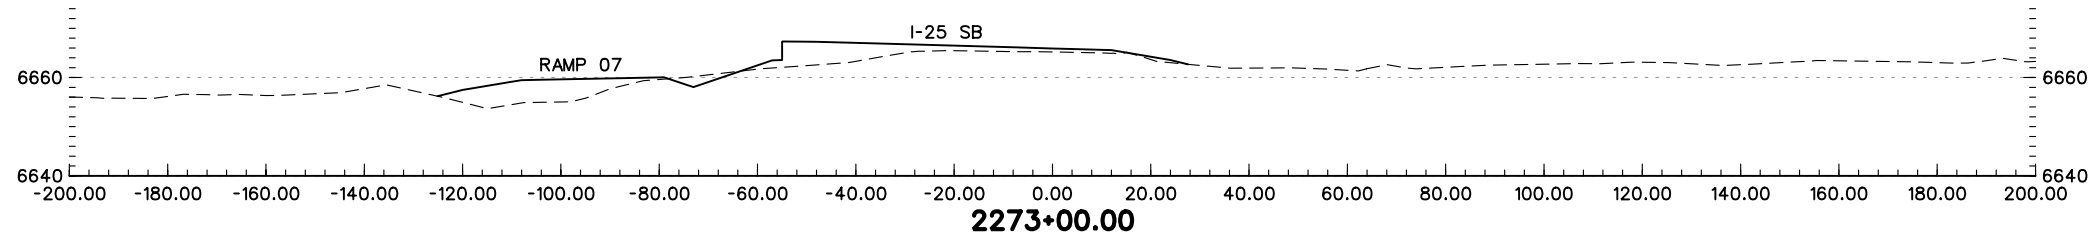
SOUTHBOUND I-25 CROSS-SECTIONS		
Designer:	MAM	Structure Numbers
Detailer:	JEM	
Sheet Subset:	XS	of

Project No./Code
IM 252-341
13388
Sheet Number



PRELIMINARY
SUBJECT TO REVISION

Computer File Information		Sheet Revisions		Colorado Department of Transportation		As Constructed		SOUTHBOUND I-25 CROSS-SECTIONS		Project No./Code			
Creation Date:	01/27/04 Initials: JEM	<input type="checkbox"/>		 1480 Quail Lake Loop Suite A Colorado Springs, CO 80906 Phone: (719) 634-2323 Fax: (719) 227-3298	 5500 Greenwood Plaza Blvd. Suite 150 Greenwood Village, CO 80111 Phone: (303) 221-7275 Fax: (303) 221-7276	No Revisions:		Designer: MAM		IM 252-341			
Last Modification Date:	01/29/04 Initials: JEM	<input type="checkbox"/>				Revised:		Detailer: JEM		Structure Numbers		13388	
Full Path:	S:\Tranproj\ 246091-00\HwyDes\Plans\	<input type="checkbox"/>				Void:		Sheet Subset: XS		of		Sheet Number	
Drawing File Name:	rdxssb16.dgn	<input type="checkbox"/>				REGION 2 JFF							
Scale: Graphic Units: English		<input type="checkbox"/>											




PRELIMINARY
SUBJECT TO REVISION


Computer File Information	
Creation Date:	01/27/04 Initials: JEM
Last Modification Date:	01/29/04 Initials: JEM
Full Path:	S:\Tranproj\ 246091-00\HwyDes\Plans\
Drawing File Name:	rdxssb17.dgn
Scale:	Graphic
Units:	English

Sheet Revisions	
<input type="checkbox"/>	
<input type="checkbox"/>	
<input type="checkbox"/>	
<input type="checkbox"/>	
<input type="checkbox"/>	

Colorado Department of Transportation



1480 Quail Lake Loop
Suite A
Colorado Springs, CO 80906
Phone: (719) 634-2323
Fax: (719) 227-3298



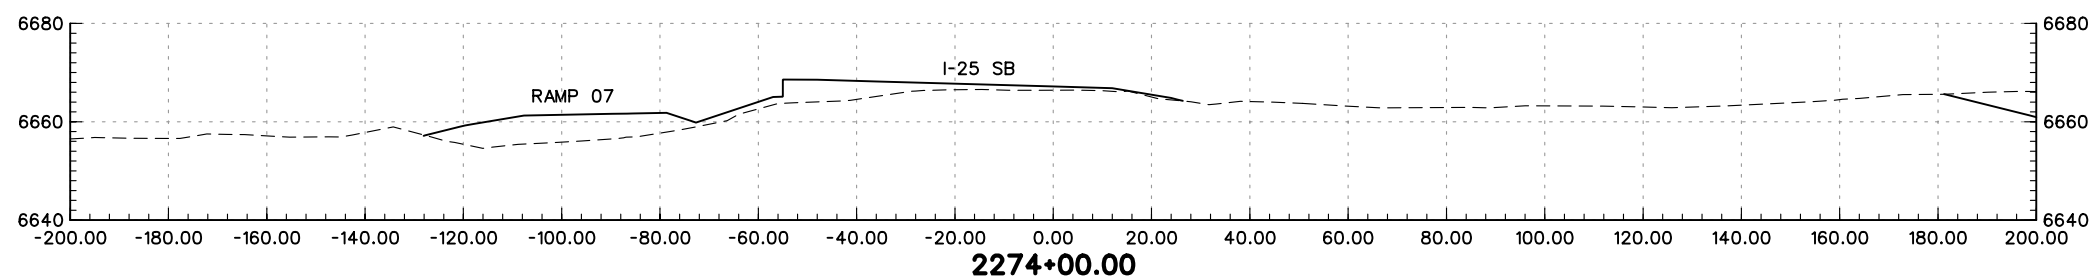
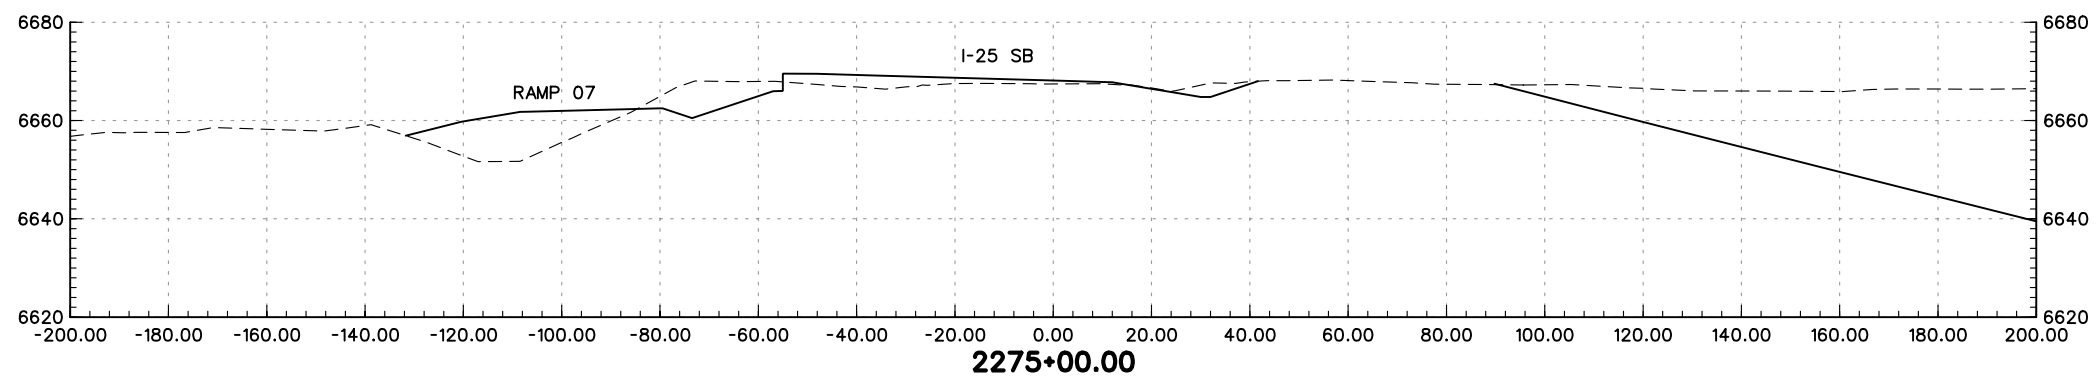
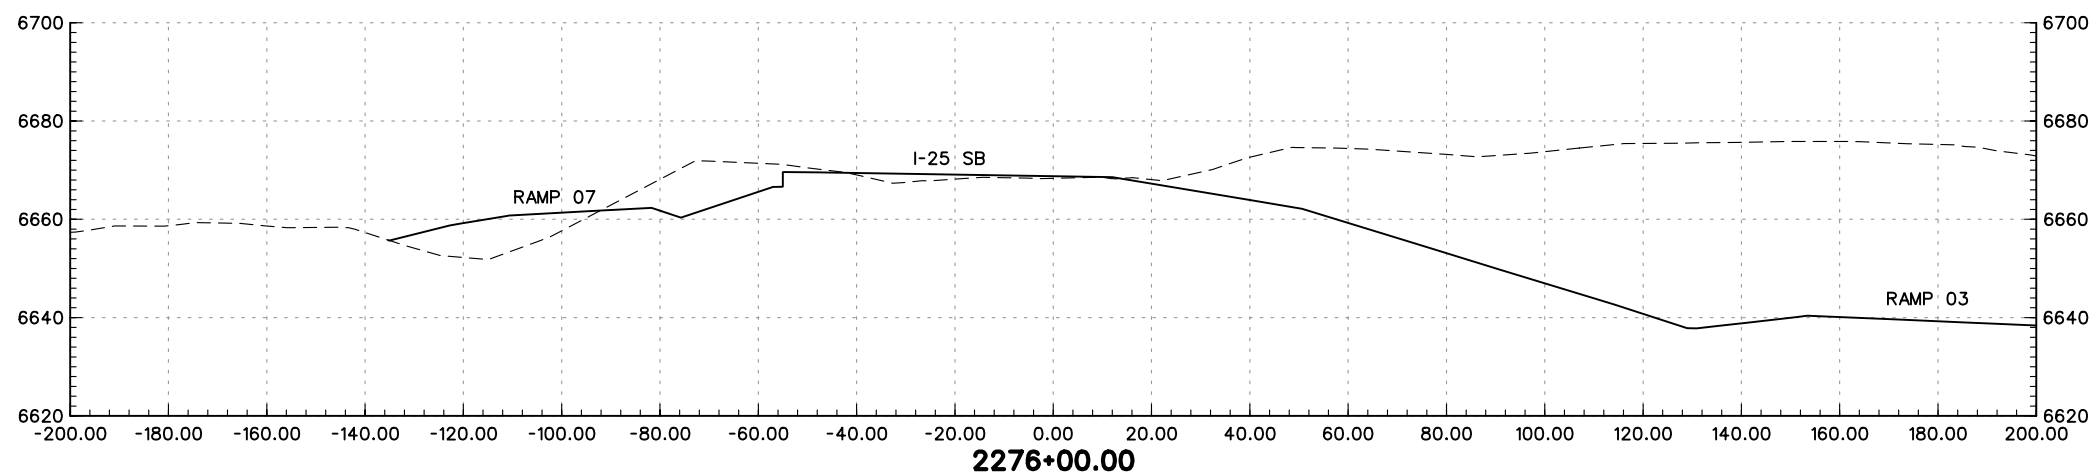
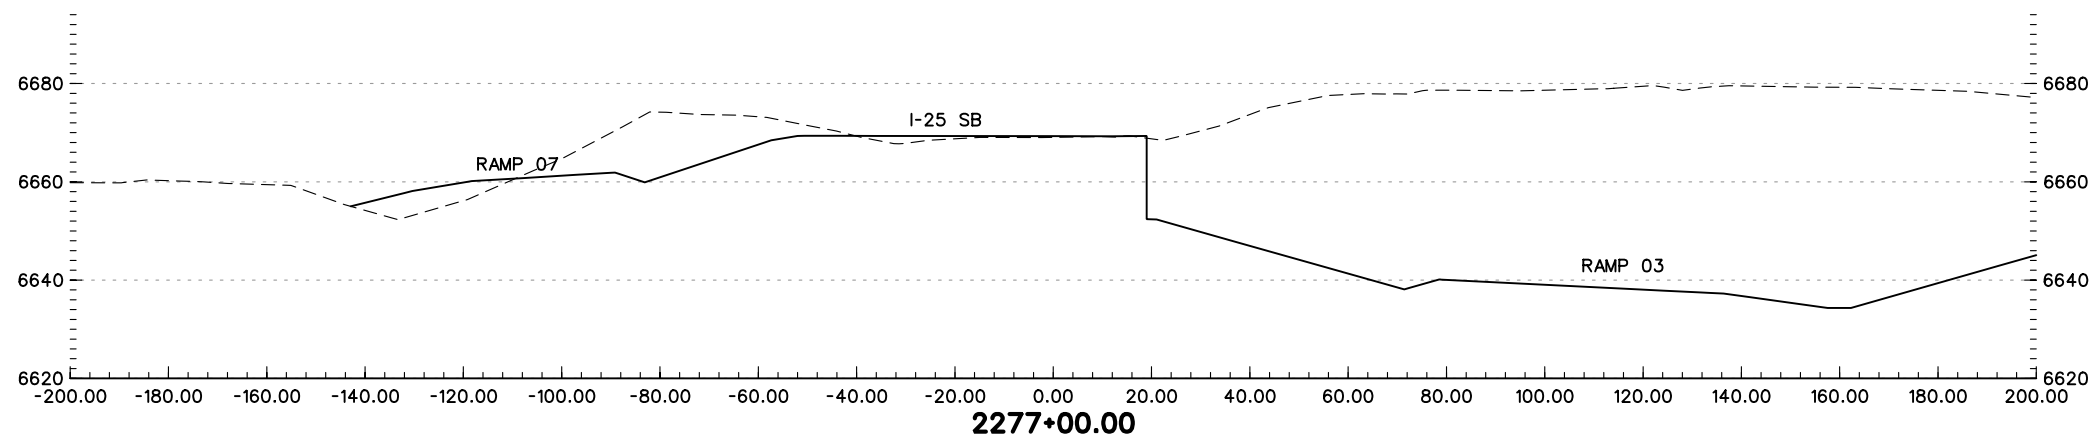
5500 Greenwood Plaza Blvd.
Suite 150
Greenwood Village, CO 80111
Phone: (303) 221-7275
Fax: (303) 221-7276

REGION 2 JFF

As Constructed
No Revisions:
Revised:
Void:

SOUTHBOUND I-25 CROSS-SECTIONS		
Designer:	MAM	Structure Numbers
Detailer:	JEM	
Sheet Subset:	XS	of

Project No./Code
IM 252-341
13388
Sheet Number




PRELIMINARY
SUBJECT TO REVISION


Computer File Information	
Creation Date:	01/27/04 Initials: JEM
Last Modification Date:	01/29/04 Initials: JEM
Full Path:	S:\Tranproj\ 246091-00\HwyDes\Plans\
Drawing File Name:	rdxssb18.dgn
Scale:	Graphic Units: English

Sheet Revisions	
<input type="checkbox"/>	
<input type="checkbox"/>	
<input type="checkbox"/>	
<input type="checkbox"/>	
<input type="checkbox"/>	

Colorado Department of Transportation



1480 Quail Lake Loop
Suite A
Colorado Springs, CO 80906
Phone: (719) 634-2323
Fax: (719) 227-3298



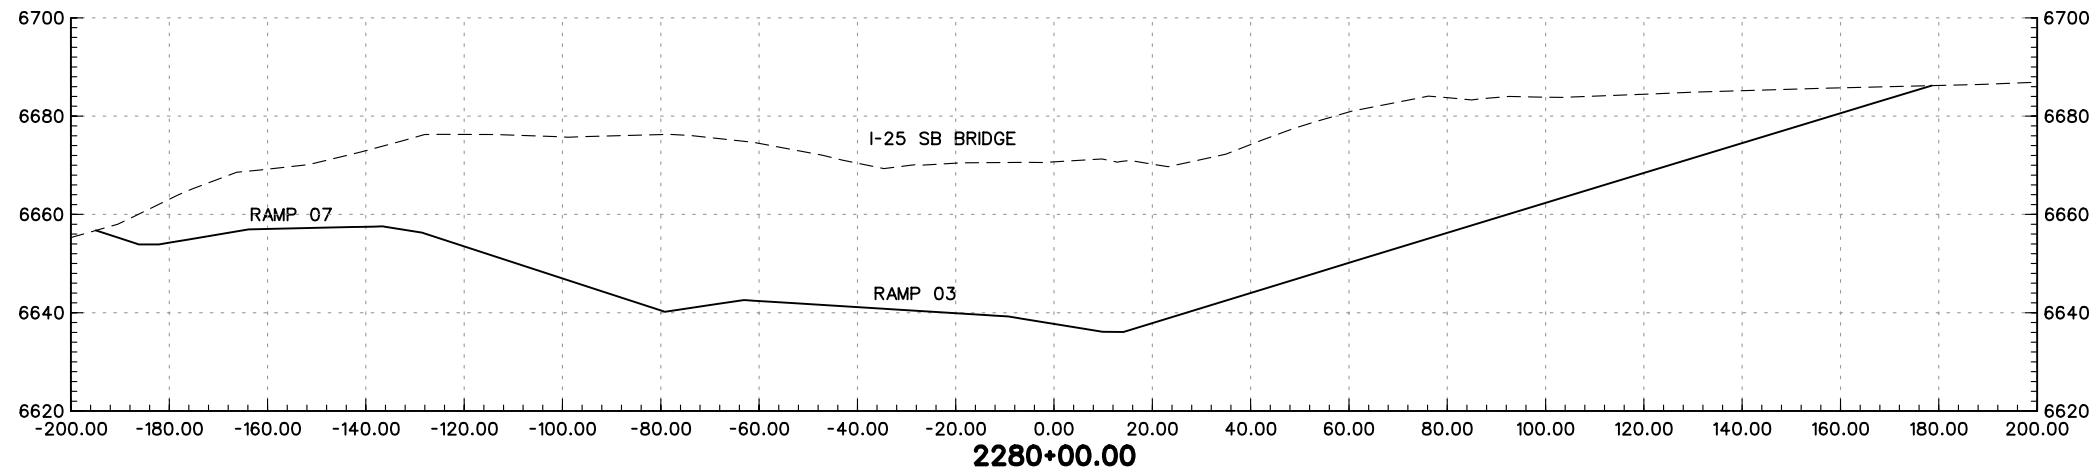
5500 Greenwood Plaza Blvd.
Suite 150
Greenwood Village, CO 80111
Phone: (303) 221-7275
Fax: (303) 221-7276

REGION 2 JFF

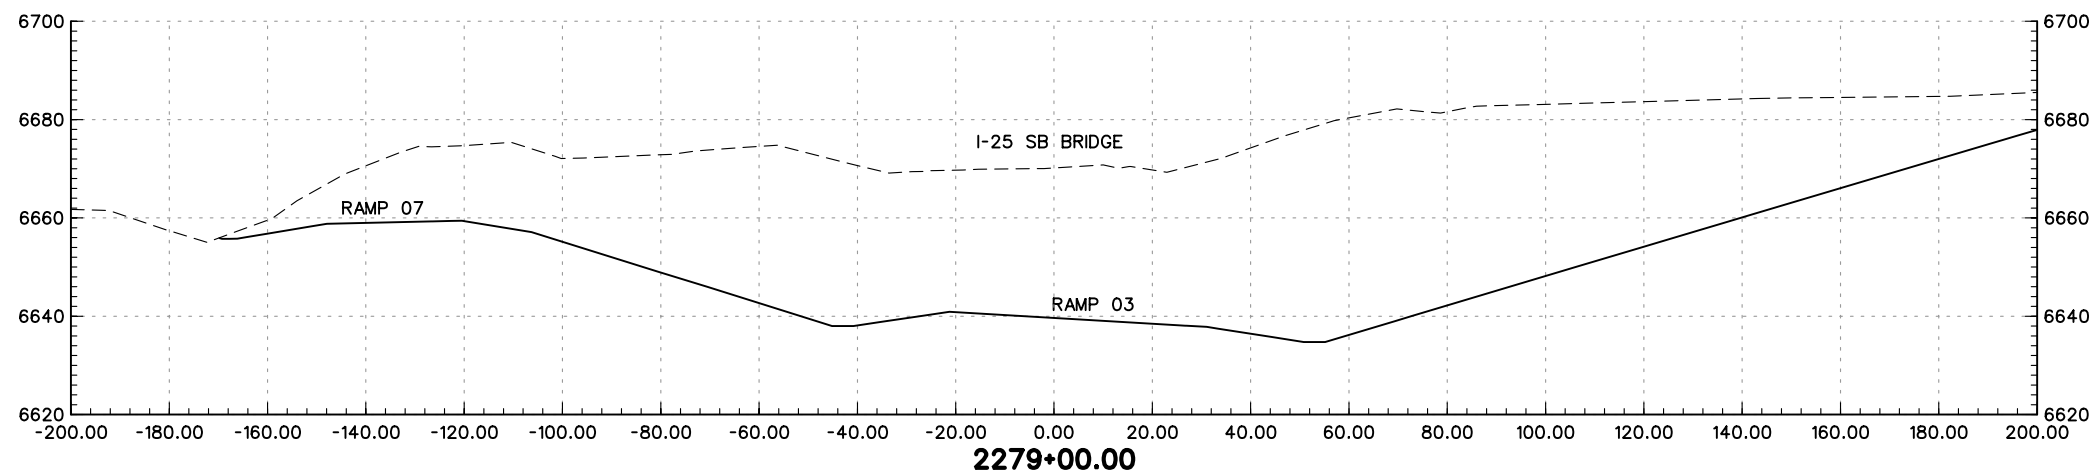
As Constructed
No Revisions:
Revised:
Void:

SOUTHBOUND I-25 CROSS-SECTIONS	
Designer:	MAM
Detailer:	JEM
Sheet Subset:	XS

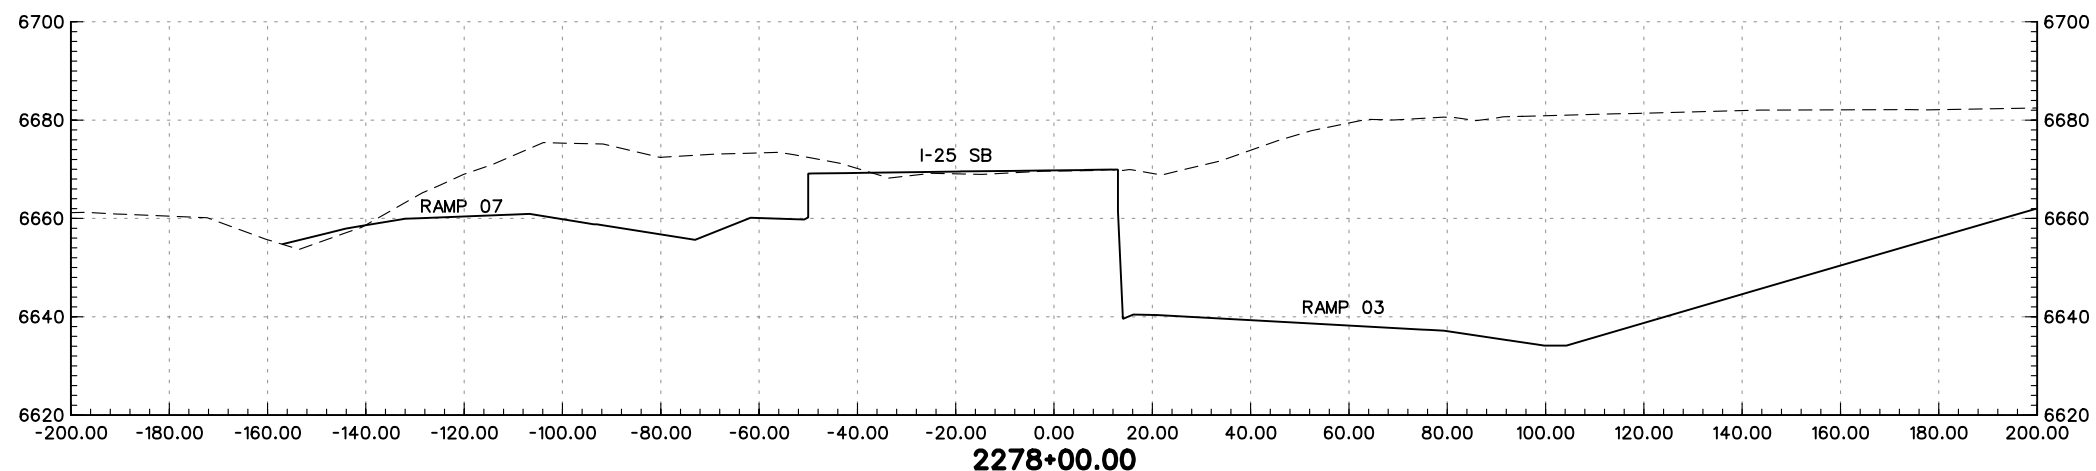
Project No./Code
IM 252-341
13388
Sheet Number



2280+00.00





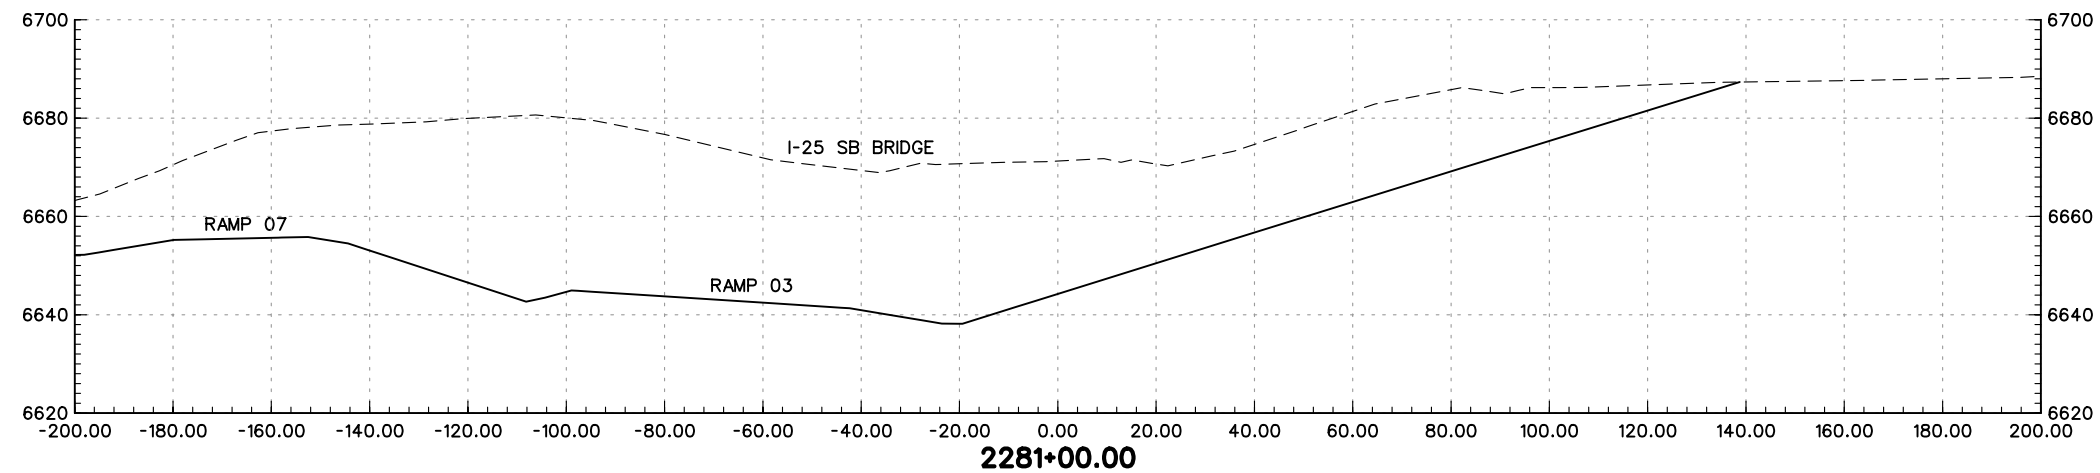
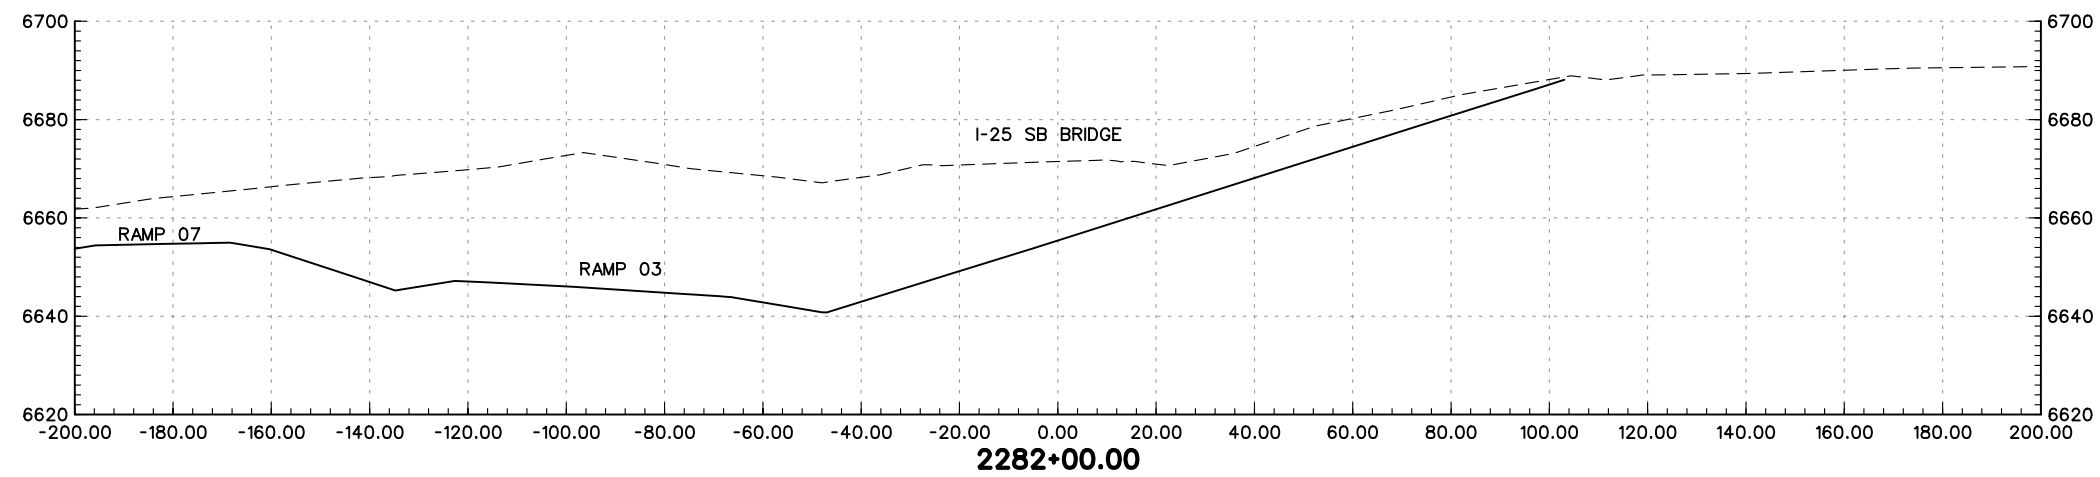
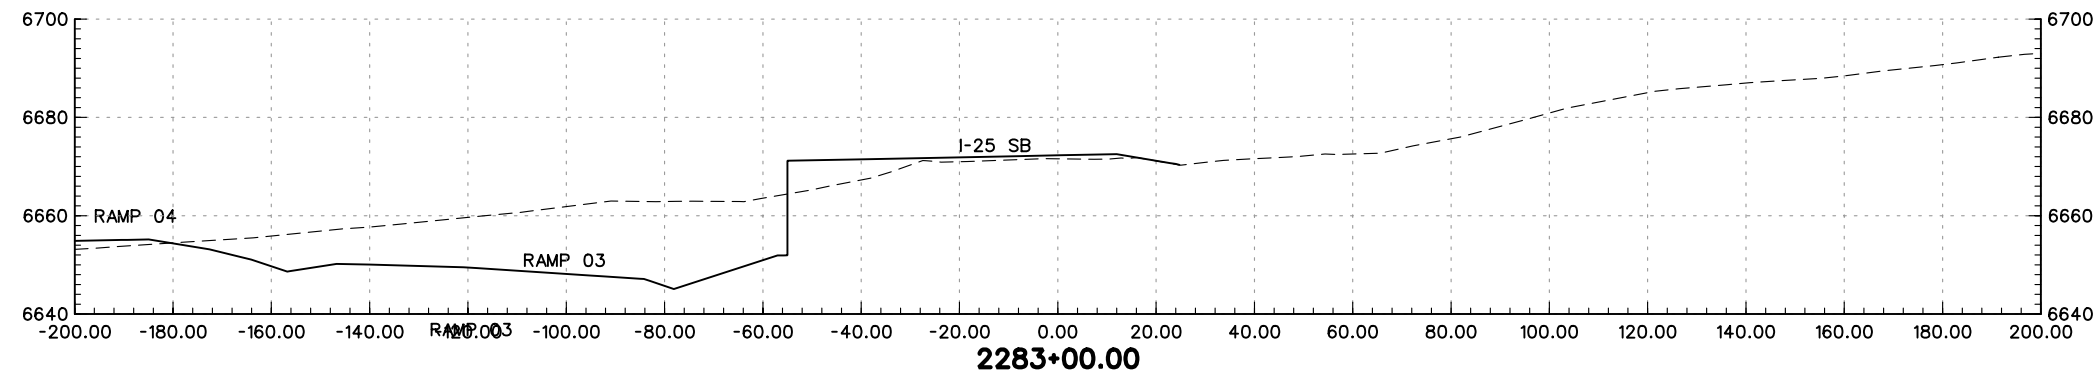
2279+00.00





2278+00.00

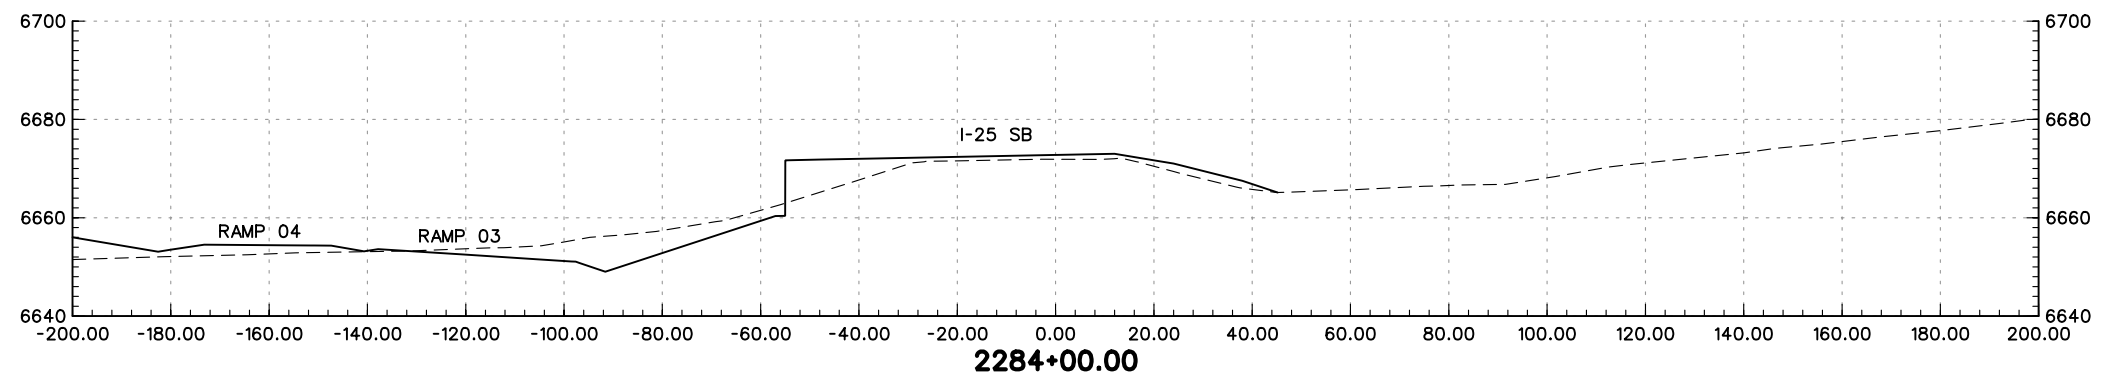
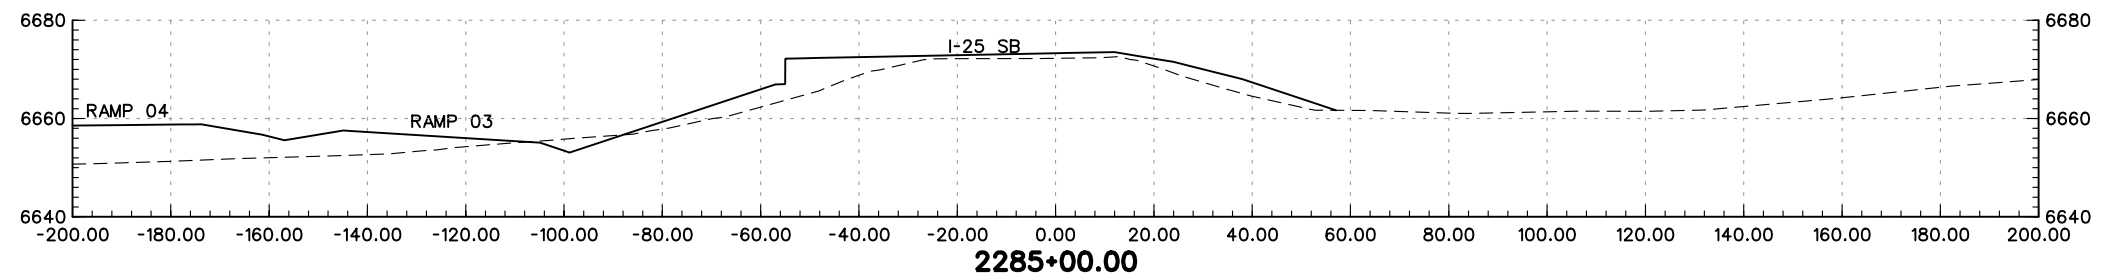
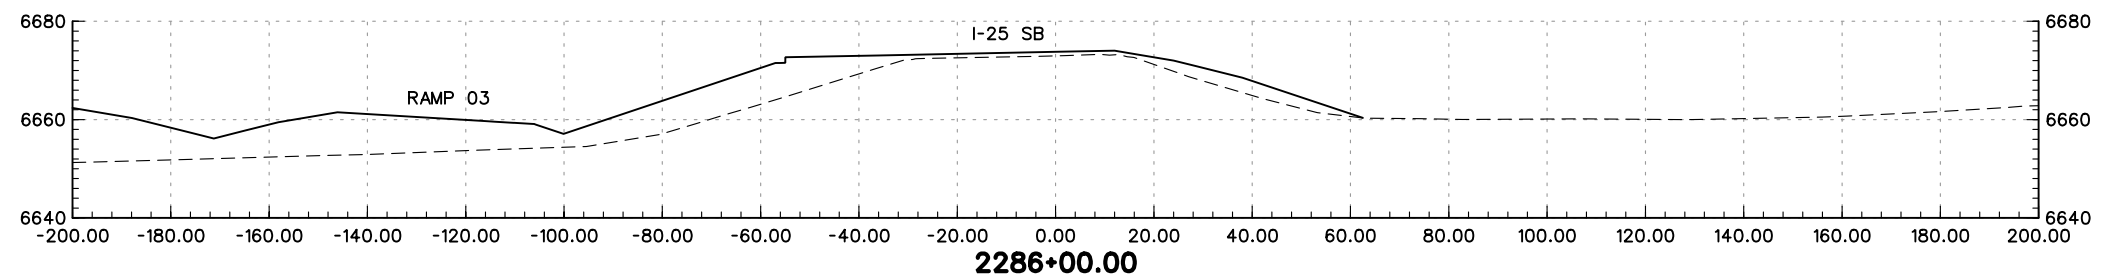
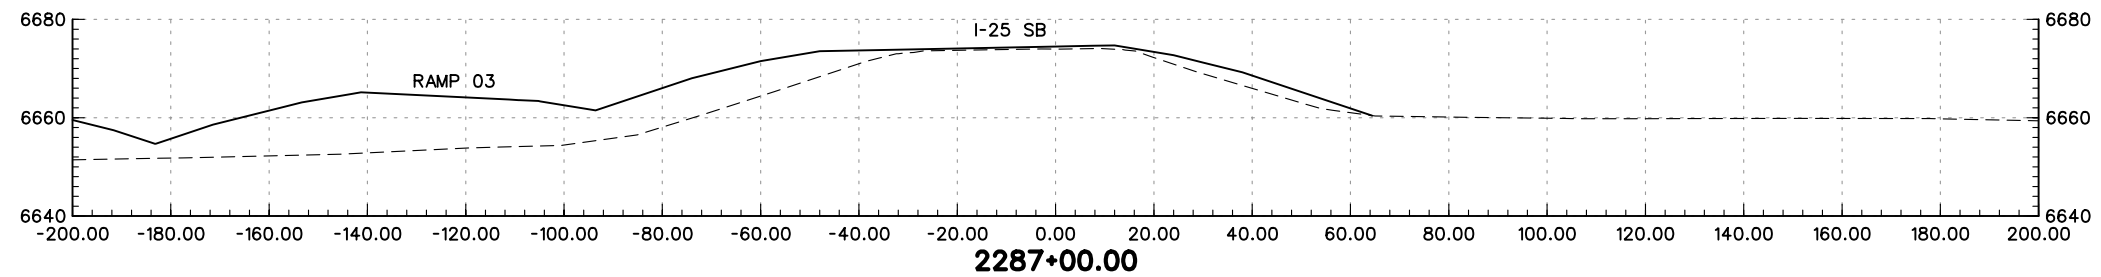
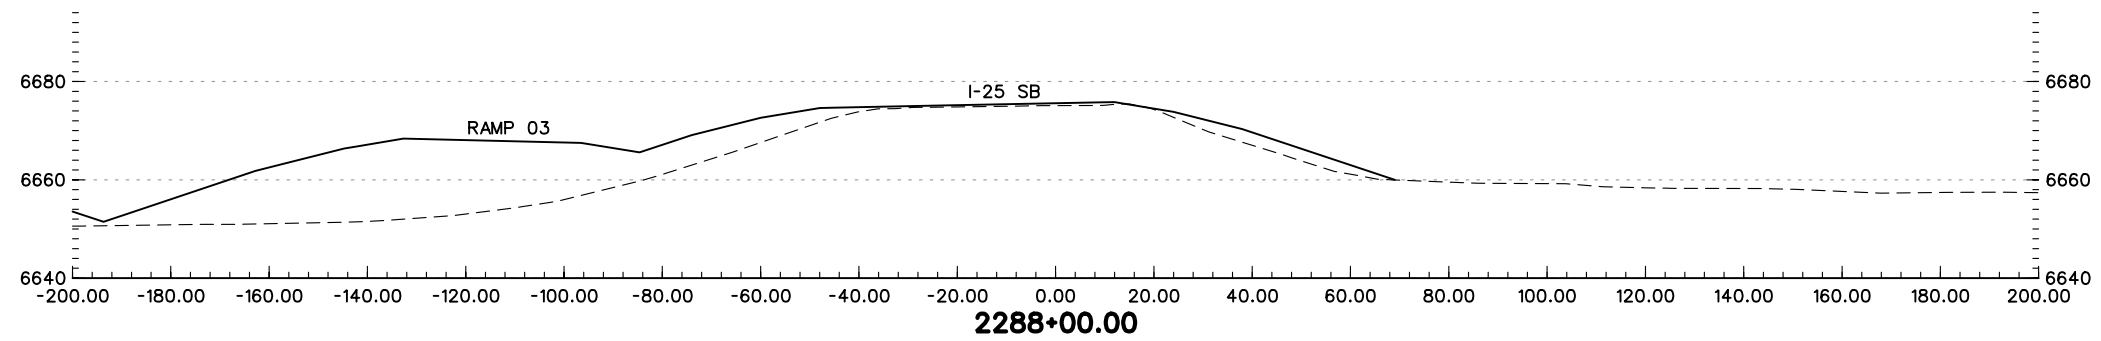
PRELIMINARY
SUBJECT TO REVISION

Computer File Information		Sheet Revisions		Colorado Department of Transportation		As Constructed		SOUTHBOUND I-25 CROSS-SECTIONS		Project No./Code			
Creation Date:	01/27/04 Initials: JEM	<input type="checkbox"/>		 1480 Quail Lake Loop Suite A Colorado Springs, CO 80906 Phone: (719) 634-2323 Fax: (719) 227-3298	 5500 Greenwood Plaza Blvd. Suite 150 Greenwood Village, CO 80111 Phone: (303) 221-7275 Fax: (303) 221-7276	No Revisions:		Designer: MAM		IM 252-341			
Last Modification Date:	01/29/04 Initials: JEM	<input type="checkbox"/>				Revised:		Detailer: JEM		Structure Numbers		13388	
Full Path:	S:\Tranproj\ 246091-00\HwyDes\Plans\	<input type="checkbox"/>				Void:		Sheet Subset: XS		of		Sheet Number	
Drawing File Name:	rdxssb19.dgn	<input type="checkbox"/>				REGION 2 JFF							
Scale:	Graphic	Units:	English										



PRELIMINARY
SUBJECT TO REVISION

Computer File Information		Sheet Revisions		Colorado Department of Transportation		As Constructed		SOUTHBOUND I-25 CROSS-SECTIONS		Project No./Code			
Creation Date:	01/27/04 Initials: JEM	<input type="checkbox"/>		 1480 Quail Lake Loop Suite A Colorado Springs, CO 80906 Phone: (719) 634-2323 Fax: (719) 227-3298	 5500 Greenwood Plaza Blvd. Suite 150 Greenwood Village, CO 80111 Phone: (303) 221-7275 Fax: (303) 221-7276	No Revisions:		Designer: MAM		IM 252-341			
Last Modification Date:	01/29/04 Initials: JEM	<input type="checkbox"/>				Revised:		Detailer: JEM		Structure Numbers		13388	
Full Path:	S:\Tranproj\ 246091-00\HwyDes\Plans\	<input type="checkbox"/>				Void:		Sheet Subset: XS		of		Sheet Number	
Drawing File Name:	rdxssb20.dgn	<input type="checkbox"/>				REGION 2 JFF							
Scale: Graphic Units: English		<input type="checkbox"/>											




PRELIMINARY
SUBJECT TO REVISION

Computer File Information	
Creation Date:	01/27/04 Initials: JEM
Last Modification Date:	01/29/04 Initials: JEM
Full Path:	S:\Tranproj\ 246091-00\HwyDes\Plans\
Drawing File Name:	rdxssb21.dgn
Scale:	Graphic
Units:	English

Sheet Revisions	
<input type="checkbox"/>	
<input type="checkbox"/>	
<input type="checkbox"/>	
<input type="checkbox"/>	
<input type="checkbox"/>	

Colorado Department of Transportation



1480 Quail Lake Loop
Suite A
Colorado Springs, CO 80906
Phone: (719) 634-2323
Fax: (719) 227-3298

5500 Greenwood Plaza Blvd.
Suite 150
Greenwood Village, CO 80111
Phone: (303) 221-7275
Fax: (303) 221-7276

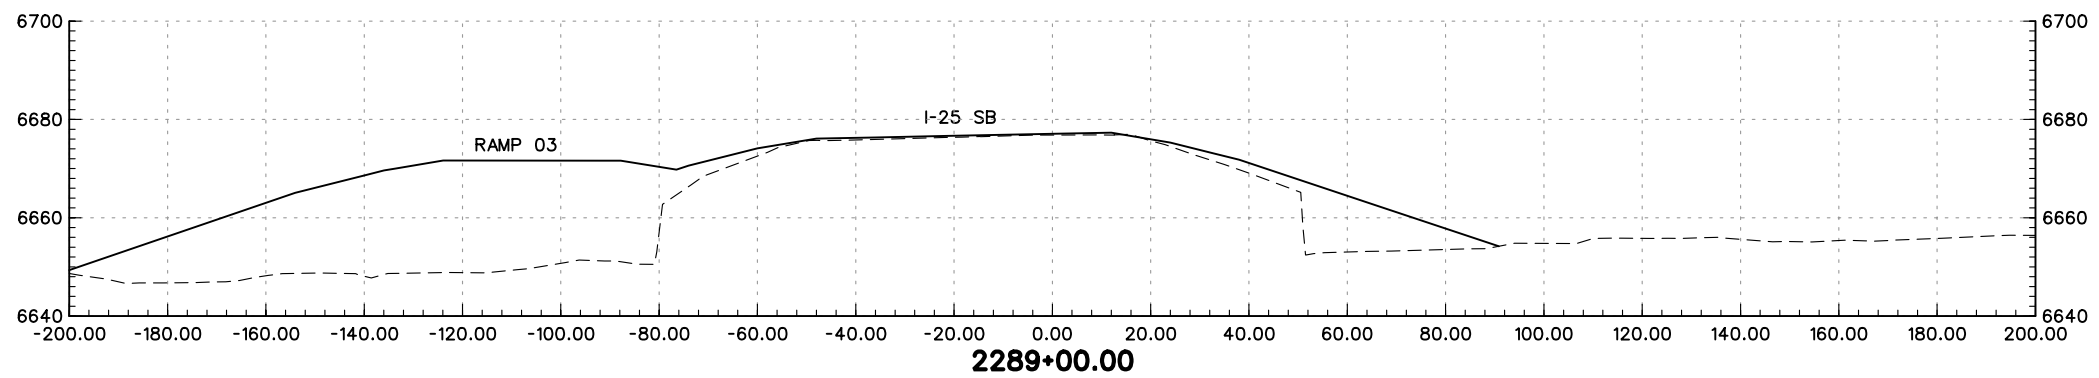
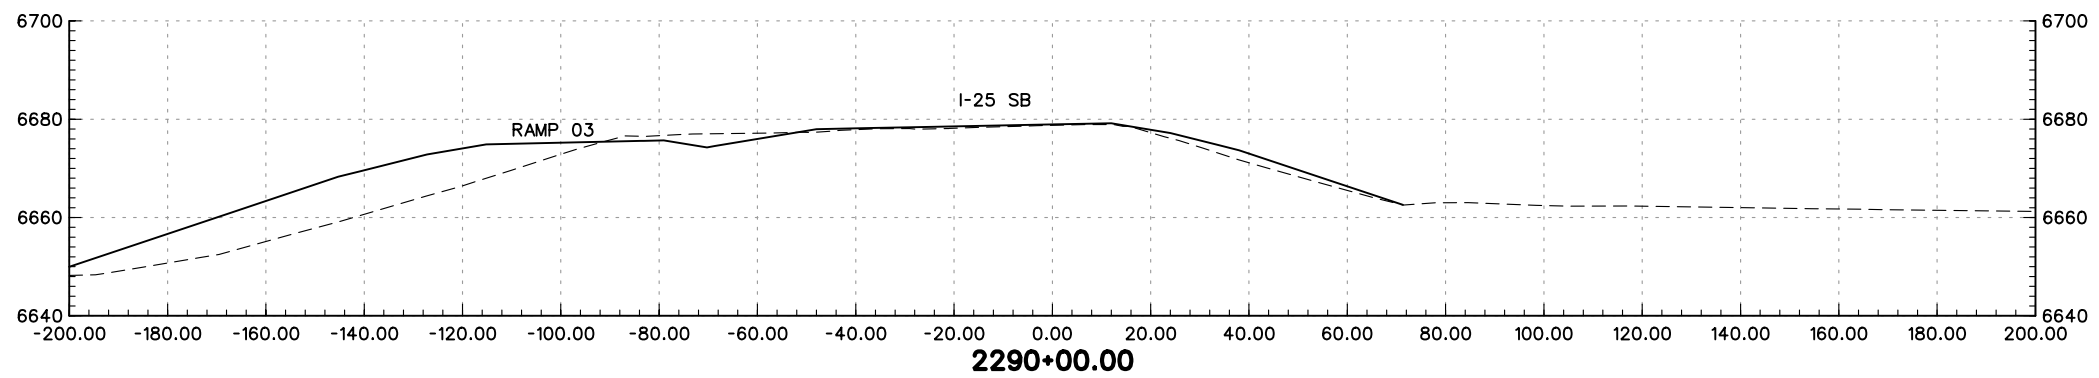
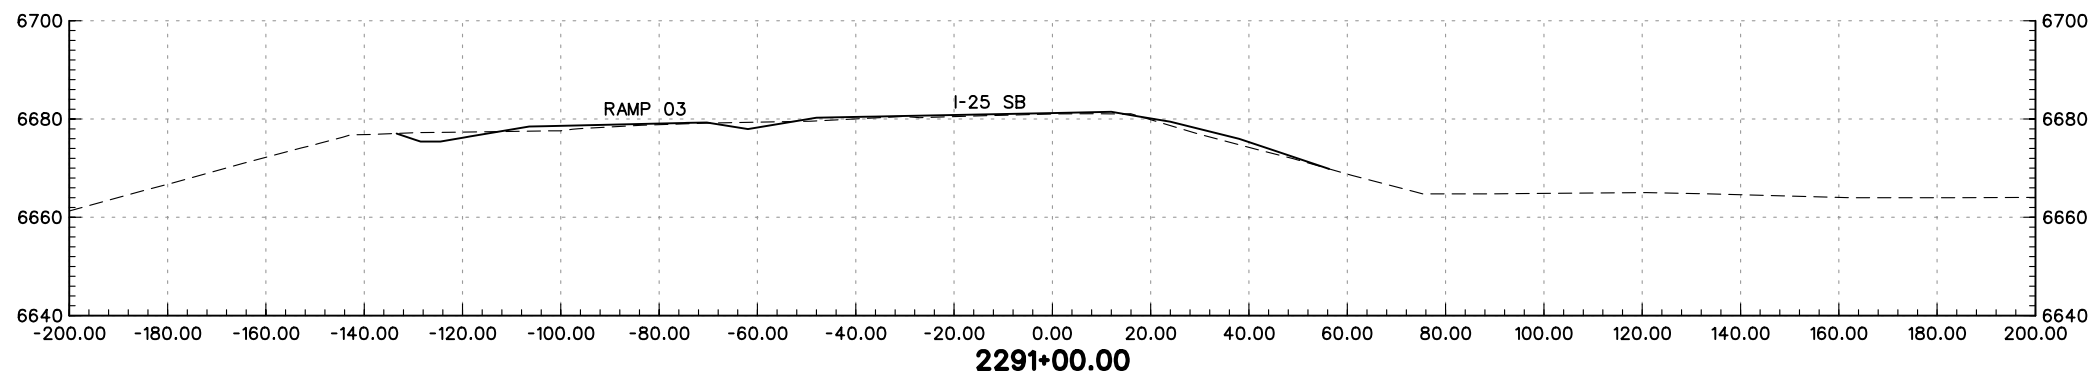
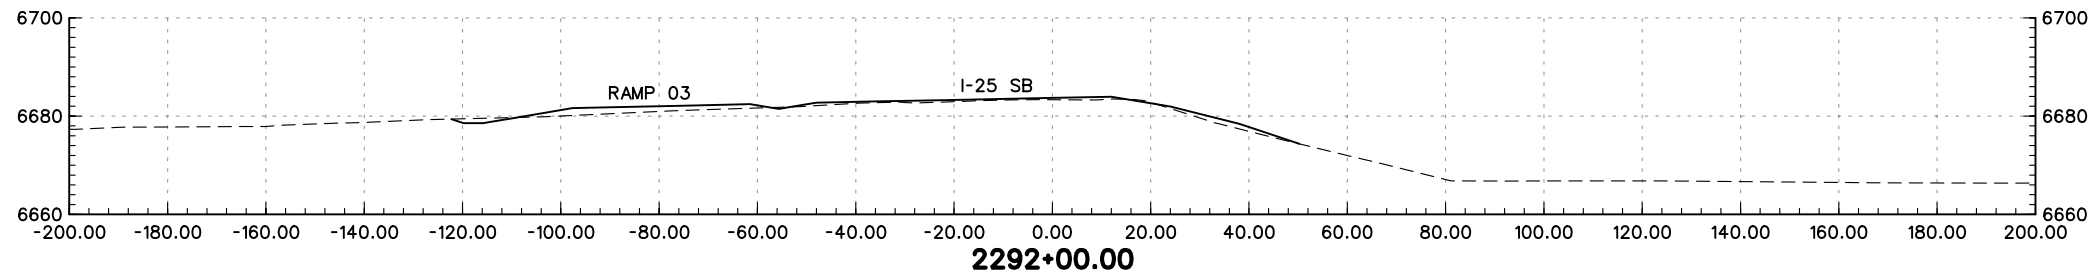
PBSJ

REGION 2 JFF

As Constructed
No Revisions:
Revised:
Void:

SOUTHBOUND I-25 CROSS-SECTIONS	
Designer:	MAM
Detailer:	JEM
Sheet Subset:	XS

Project No./Code
IM 252-341
13388
Sheet Number




PRELIMINARY
SUBJECT TO REVISION


Computer File Information	
Creation Date:	01/27/04 Initials: JEM
Last Modification Date:	01/29/04 Initials: JEM
Full Path:	S:\Tranproj\ 246091-00\HwyDes\Plans\
Drawing File Name:	rdxssb22.dgn
Scale:	Graphic
Units:	English

Sheet Revisions	
<input type="checkbox"/>	
<input type="checkbox"/>	
<input type="checkbox"/>	
<input type="checkbox"/>	
<input type="checkbox"/>	

Colorado Department of Transportation



1480 Quail Lake Loop
Suite A
Colorado Springs, CO 80906
Phone: (719) 634-2323
Fax: (719) 227-3298



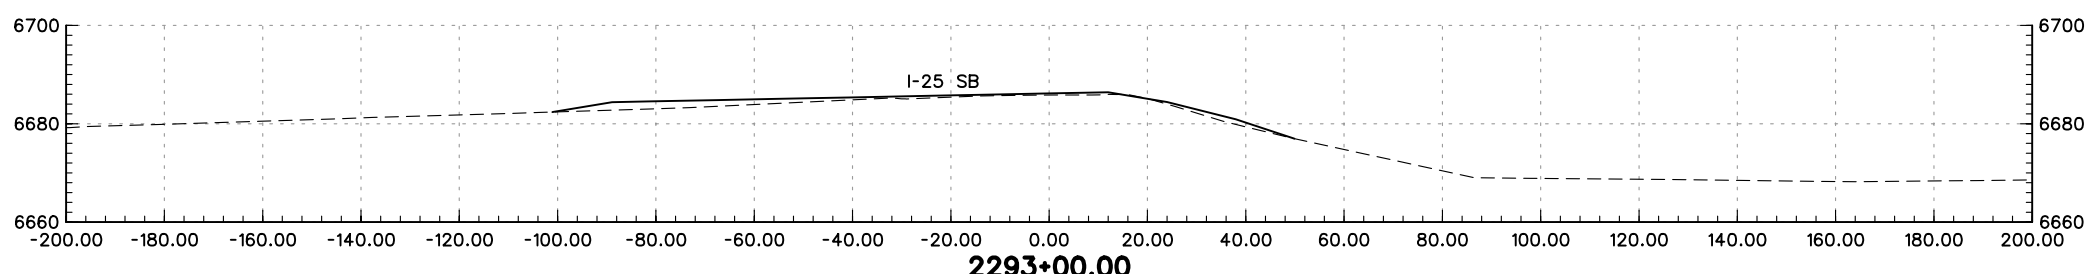
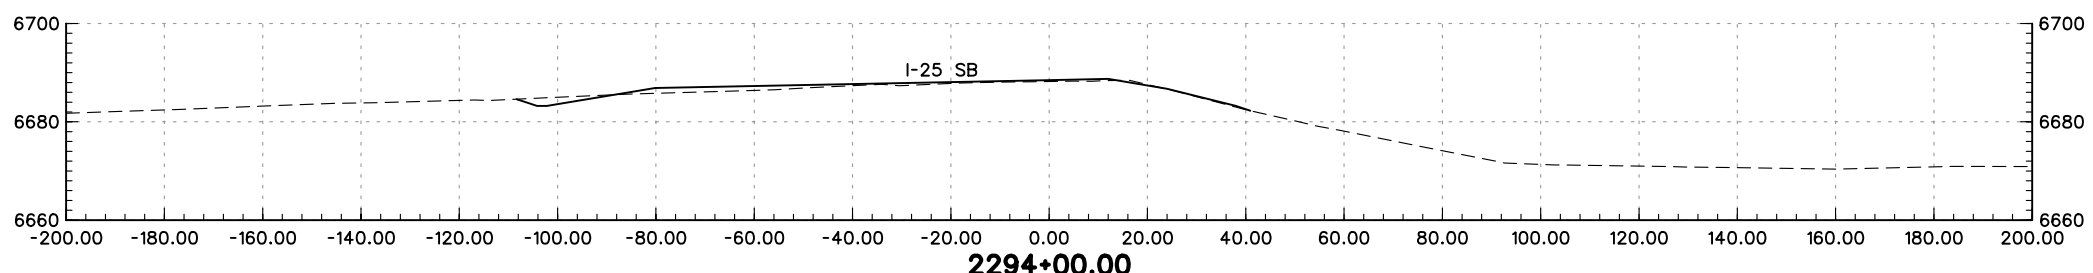
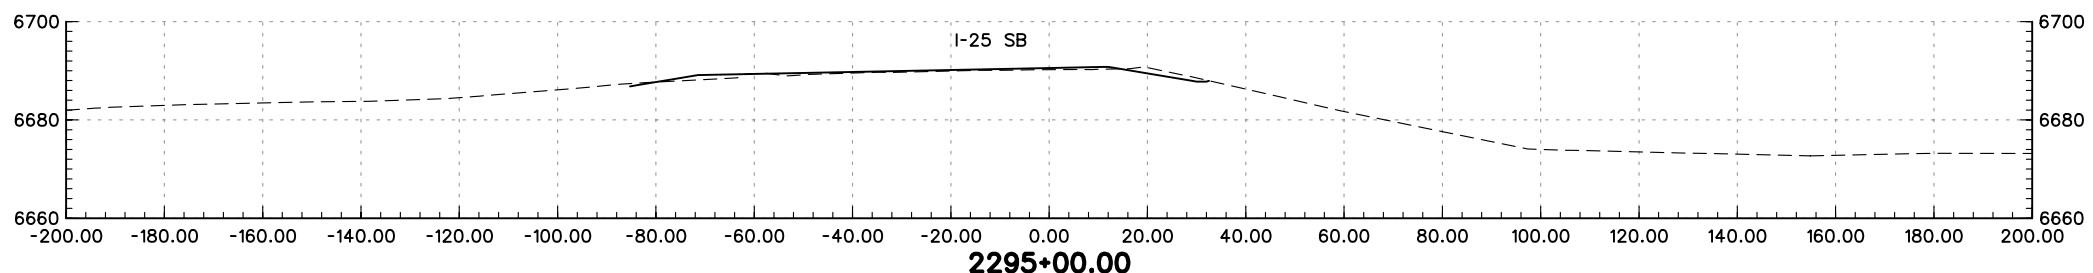
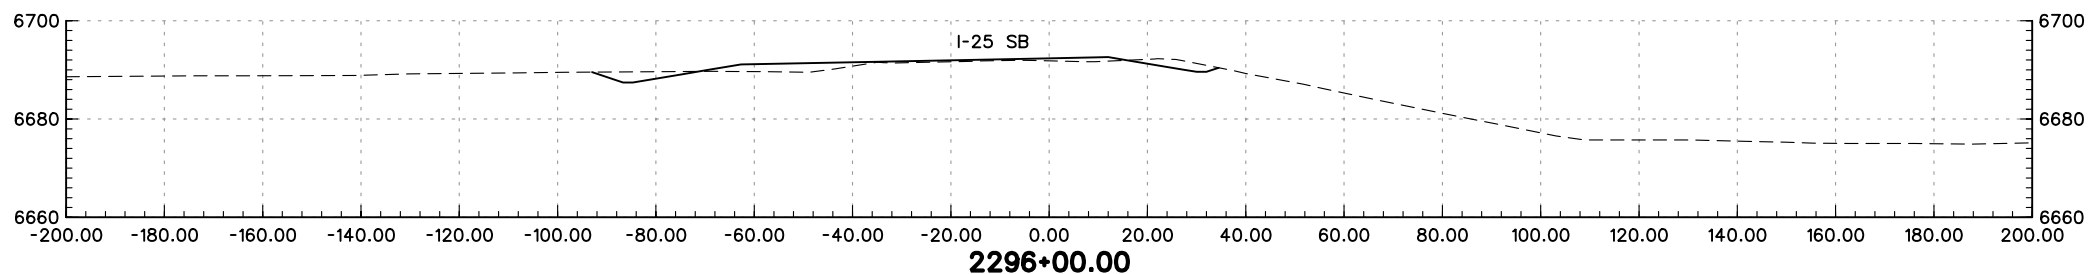
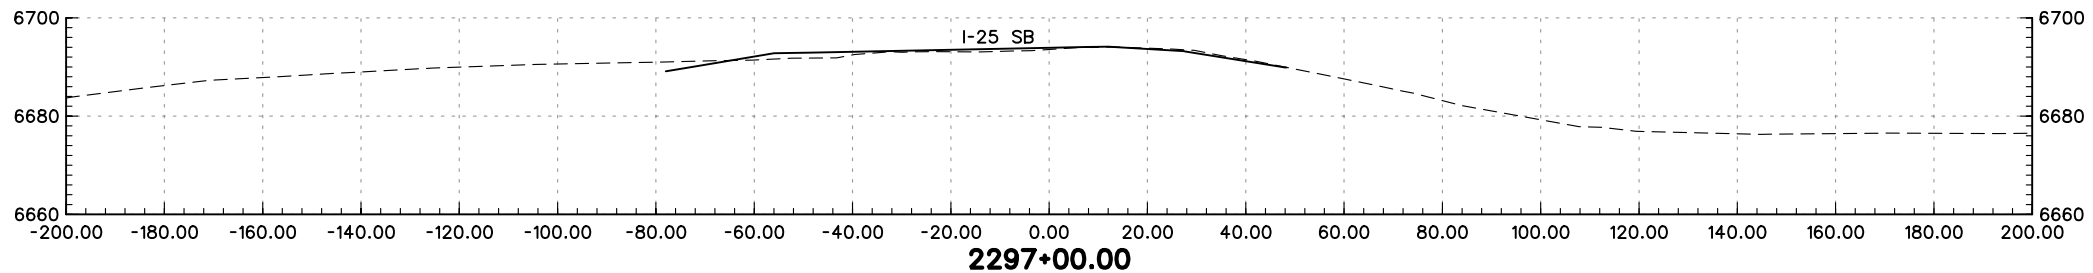
5500 Greenwood Plaza Blvd.
Suite 150
Greenwood Village, CO 80111
Phone: (303) 221-7275
Fax: (303) 221-7276

REGION 2 JFF

As Constructed
No Revisions:
Revised:
Void:

SOUTHBOUND I-25 CROSS-SECTIONS	
Designer:	MAM
Detailer:	JEM
Structure Numbers	
Sheet Subset: XS	of

Project No./Code
IM 252-341
13388
Sheet Number



PRELIMINARY
SUBJECT TO REVISION

Computer File Information	
Creation Date:	01/27/04 Initials: JEM
Last Modification Date:	01/29/04 Initials: JEM
Full Path:	S:\Tranproj\ 246091-00\HwyDes\Plans\
Drawing File Name:	rdxssb23.dgn
Scale:	Graphic Units: English

Sheet Revisions	
<input type="checkbox"/>	
<input type="checkbox"/>	
<input type="checkbox"/>	
<input type="checkbox"/>	
<input type="checkbox"/>	

Colorado Department of Transportation

1480 Quail Lake Loop
Suite A
Colorado Springs, CO 80906
Phone: (719) 634-2323
Fax: (719) 227-3298

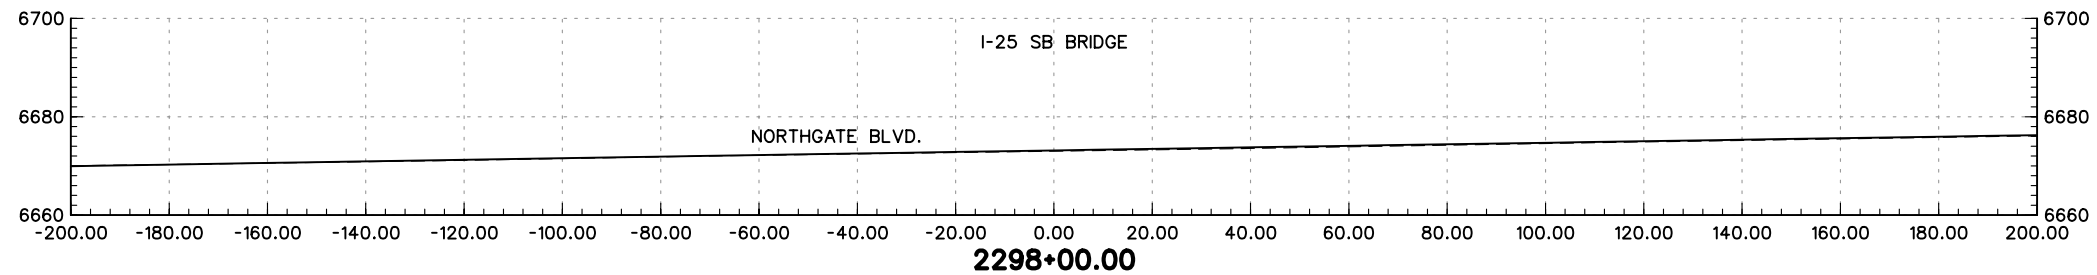
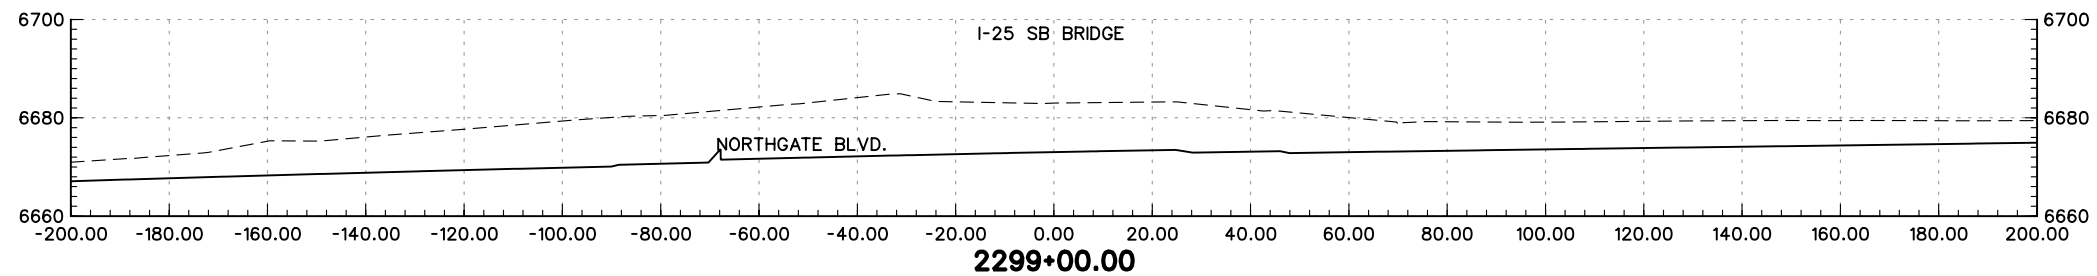
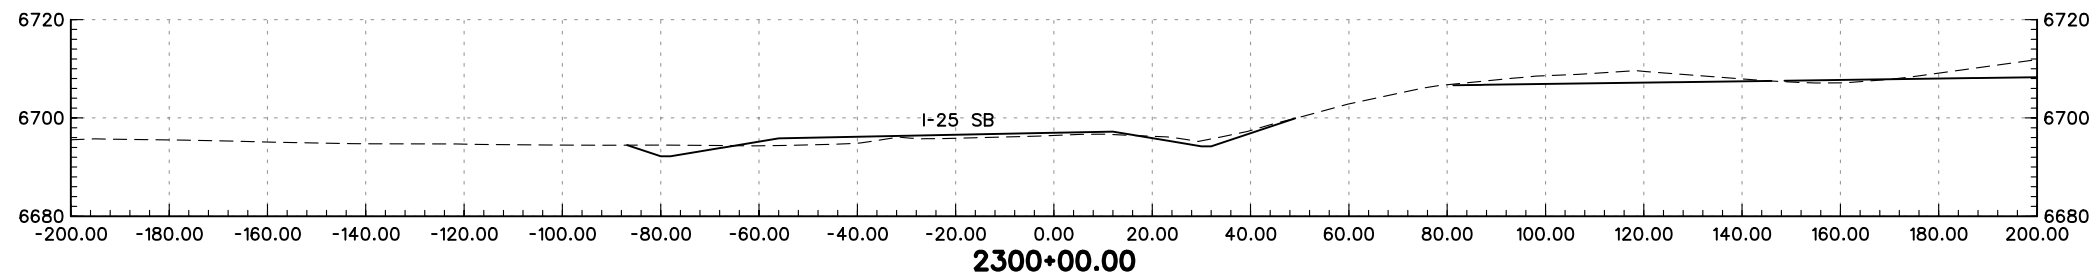
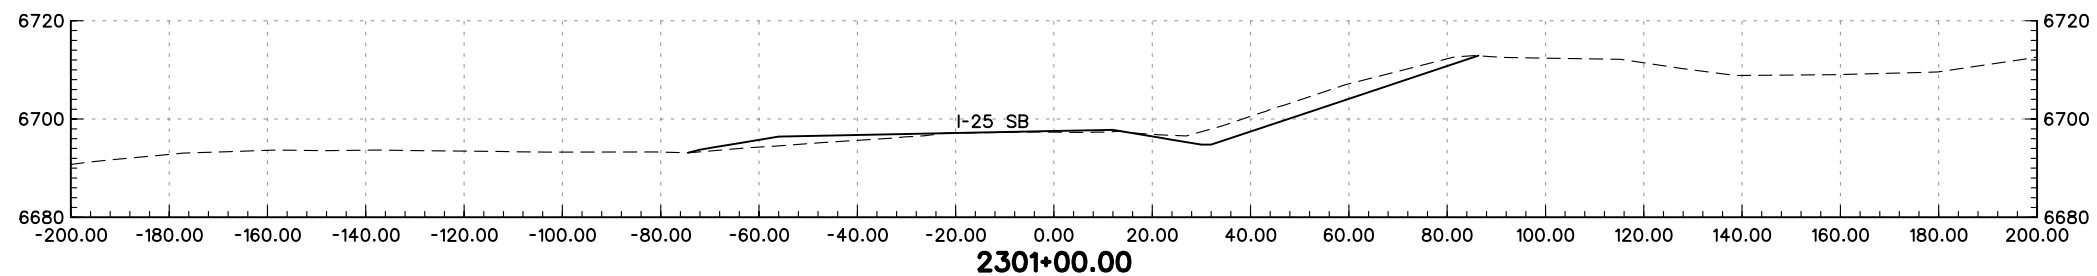
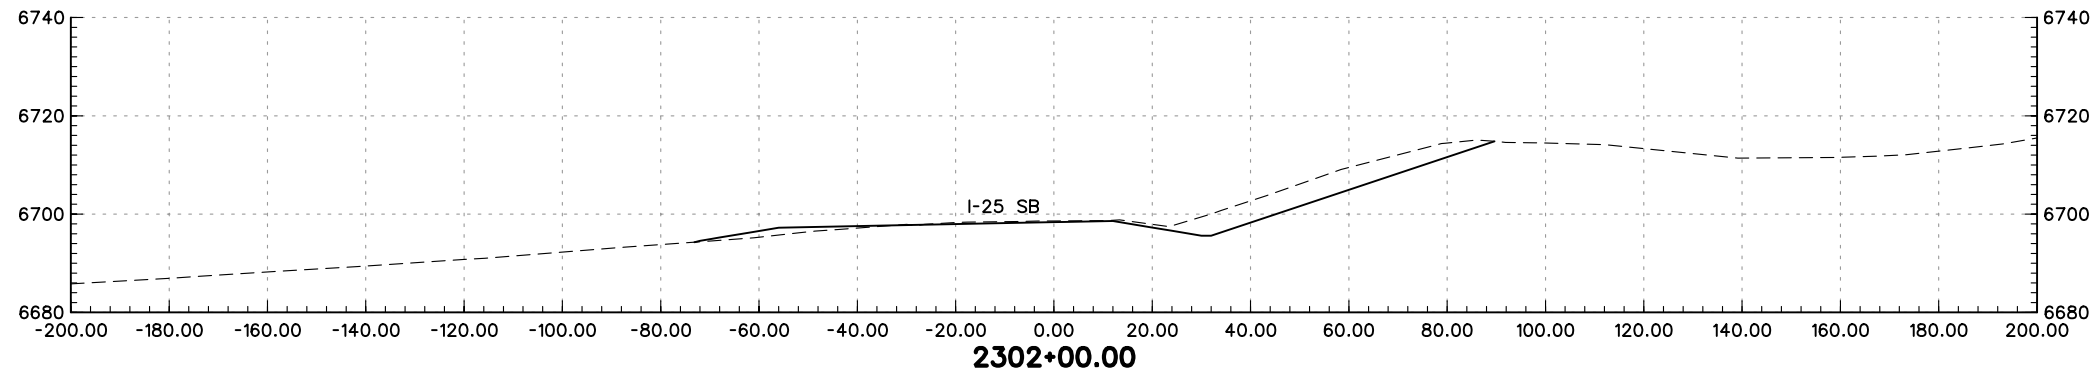
5500 Greenwood Plaza Blvd.
Suite 150
Greenwood Village, CO 80111
Phone: (303) 221-7275
Fax: (303) 221-7276

REGION 2 JFF

As Constructed
No Revisions:
Revised:
Void:

SOUTHBOUND I-25 CROSS-SECTIONS	
Designer:	MAM
Detailer:	JEM
Sheet Subset:	XS

Project No./Code
IM 252-341
13388
Sheet Number




PRELIMINARY
SUBJECT TO REVISION


Computer File Information	
Creation Date:	01/27/04 Initials: JEM
Last Modification Date:	01/29/04 Initials: JEM
Full Path:	S:\Tranproj\ 246091-00\HwyDes\Plans\
Drawing File Name:	rdxssb24.dgn
Scale:	Graphic
Units:	English

Sheet Revisions	
<input type="checkbox"/>	
<input type="checkbox"/>	
<input type="checkbox"/>	
<input type="checkbox"/>	
<input type="checkbox"/>	

Colorado Department of Transportation



1480 Quail Lake Loop
Suite A
Colorado Springs, CO 80906
Phone: (719) 634-2323
Fax: (719) 227-3298



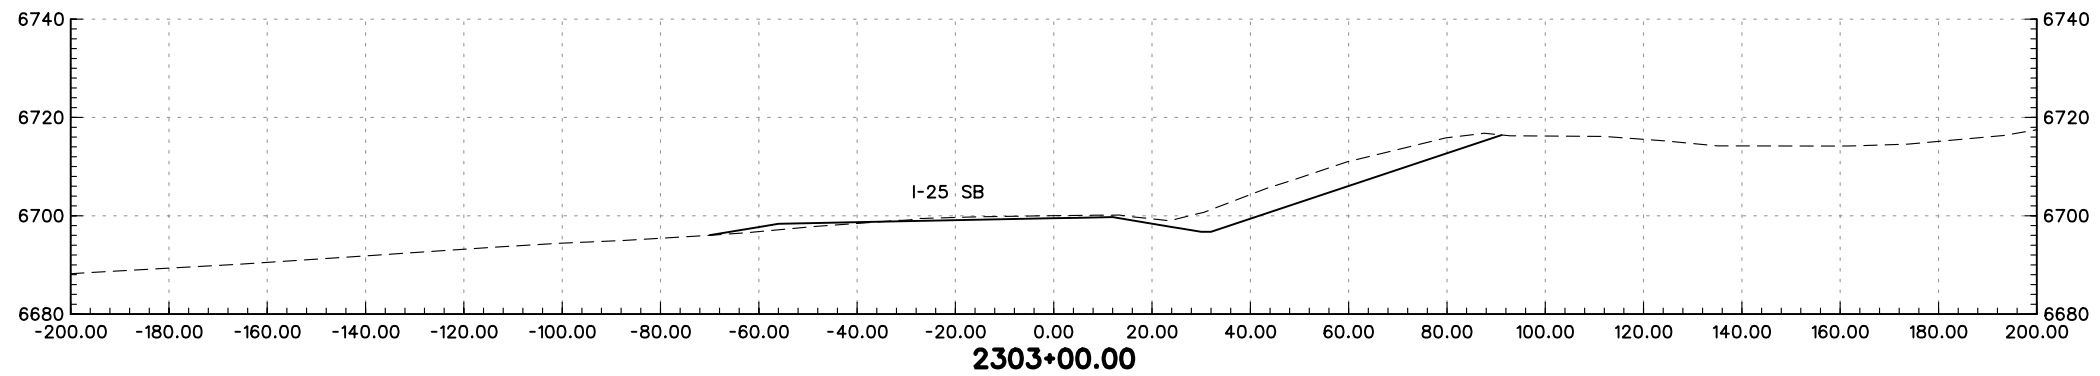
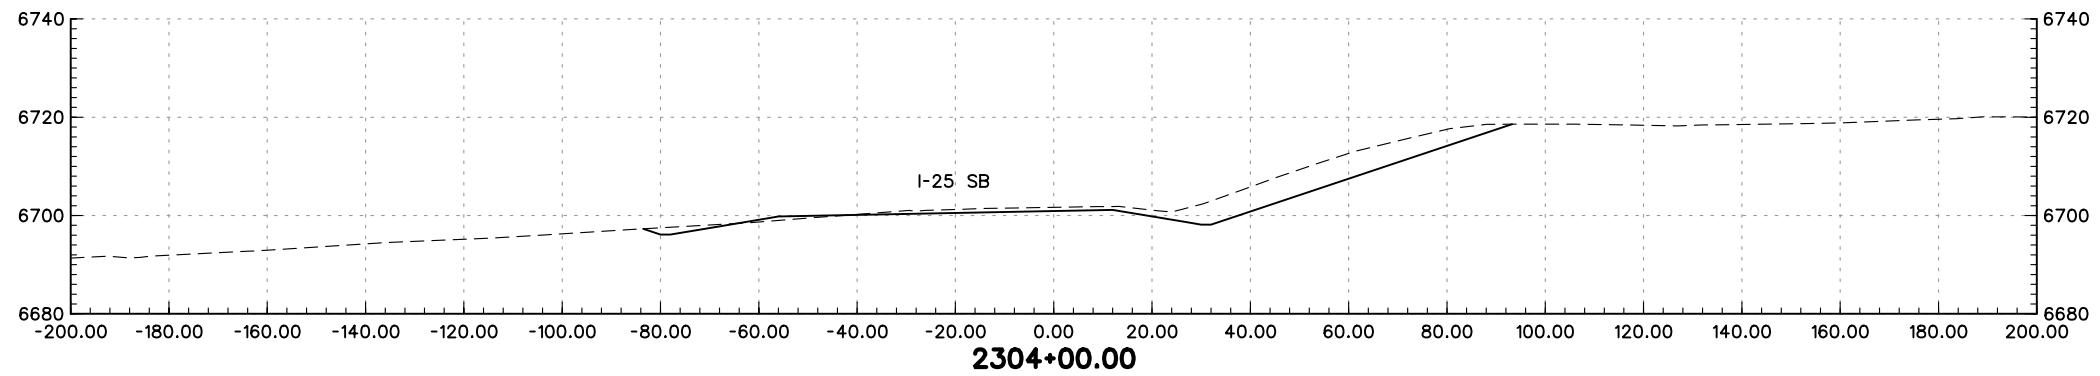
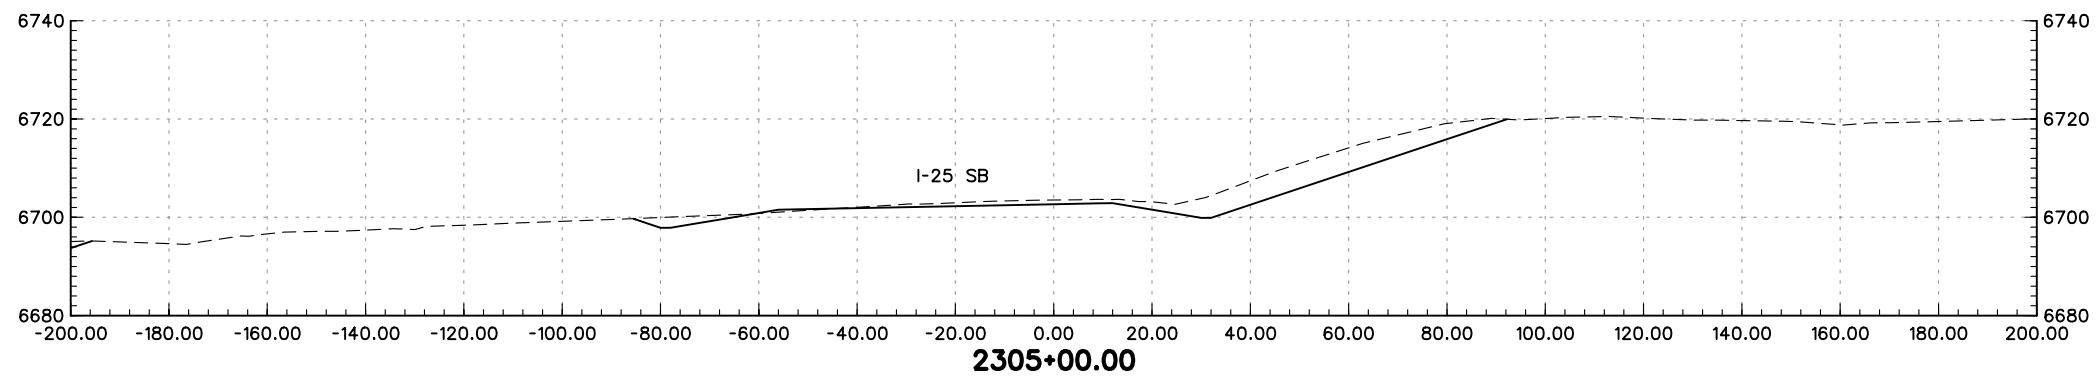
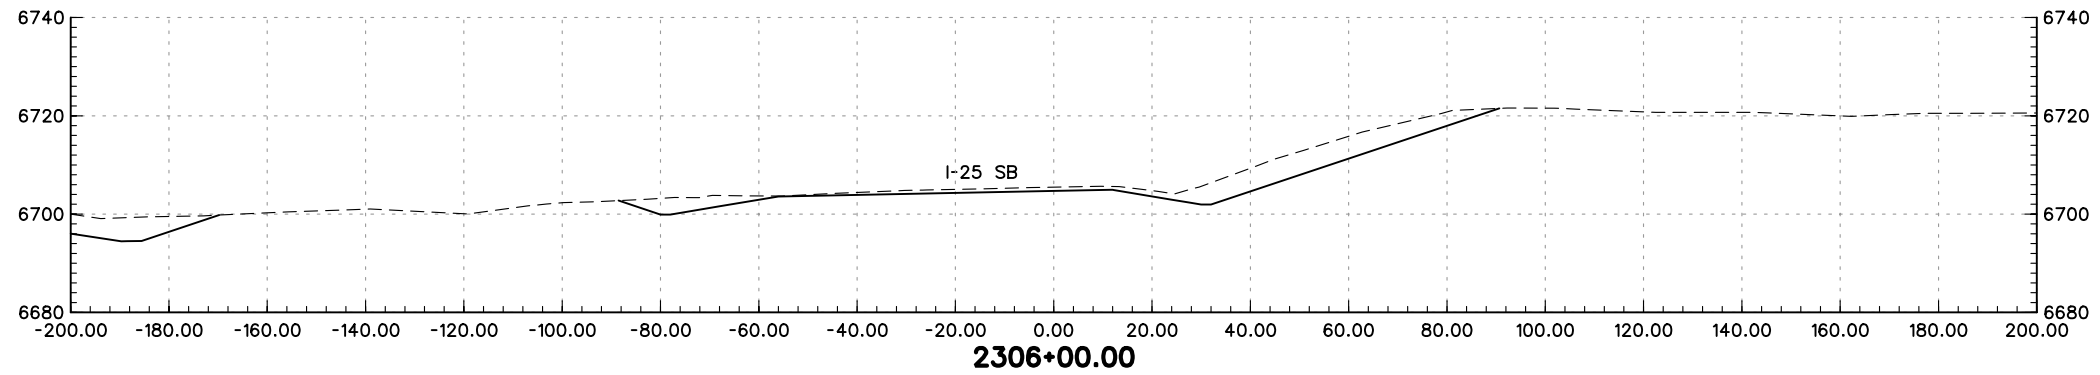
5500 Greenwood Plaza Blvd.
Suite 150
Greenwood Village, CO 80111
Phone: (303) 221-7275
Fax: (303) 221-7276

REGION 2 JFF



As Constructed
No Revisions:
Revised:
Void:

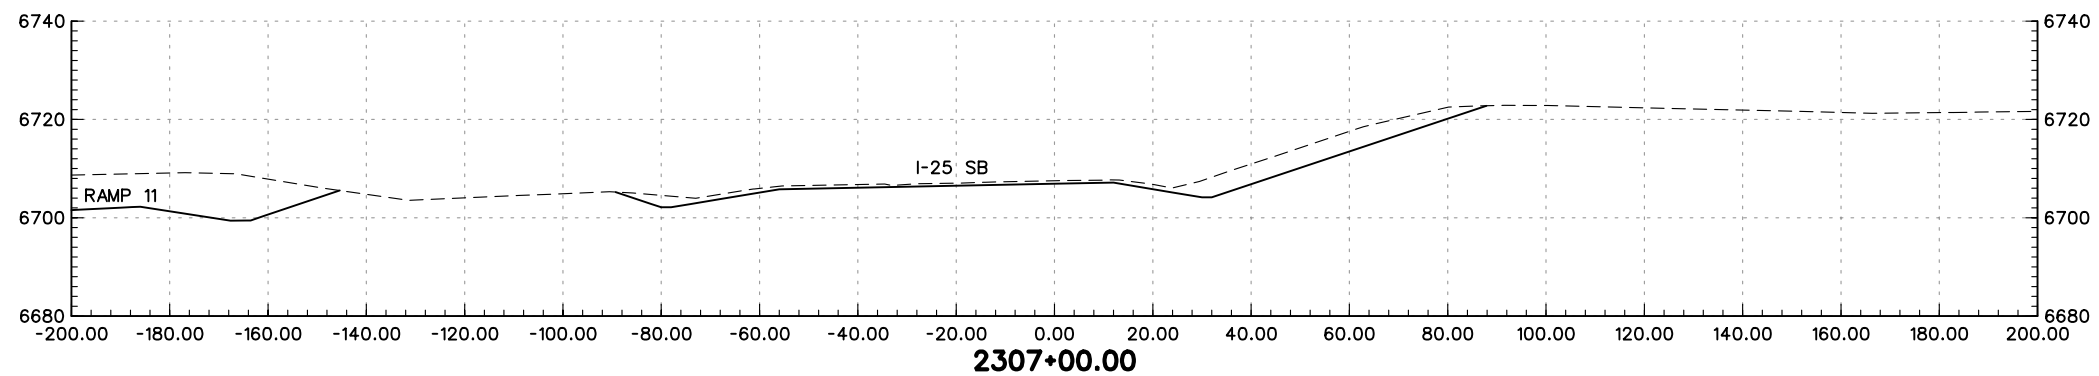
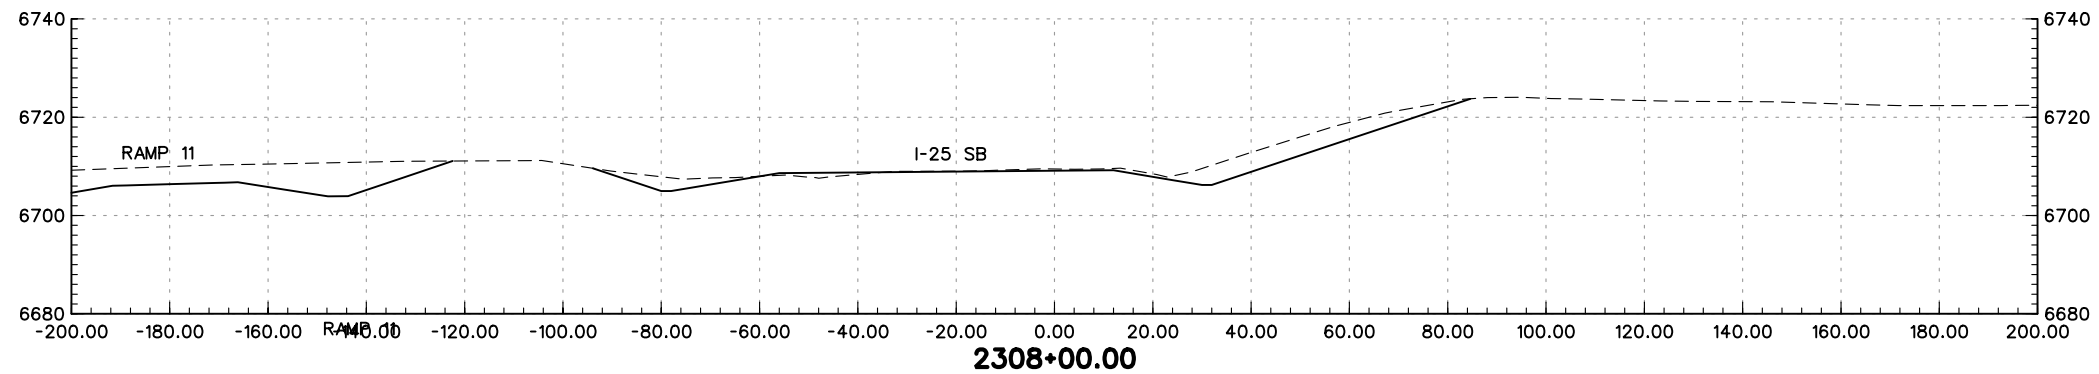
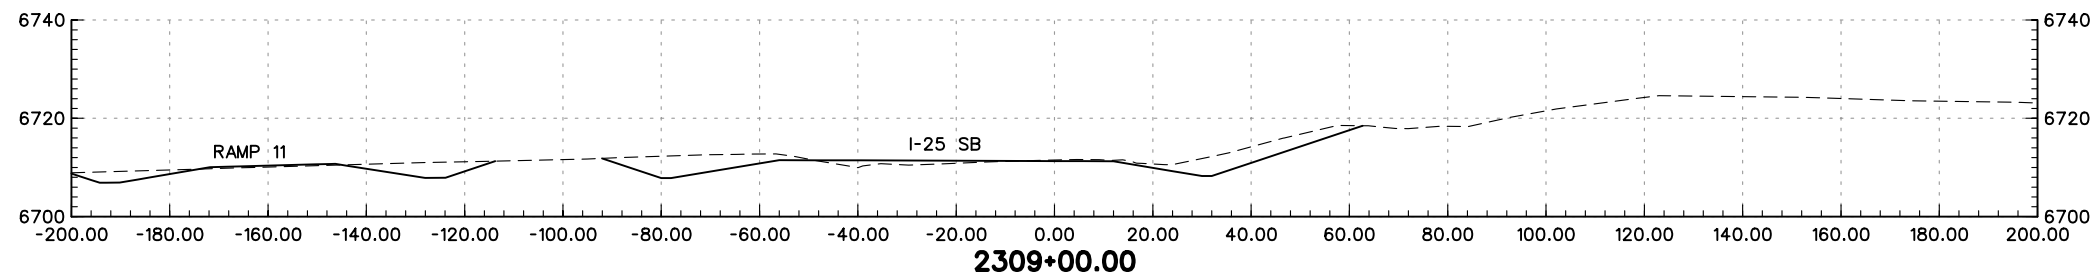
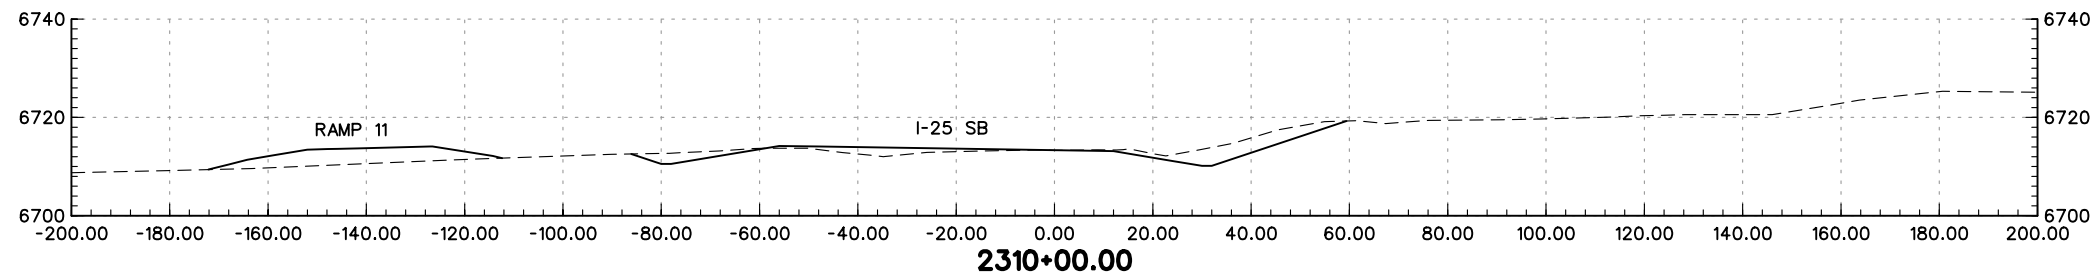
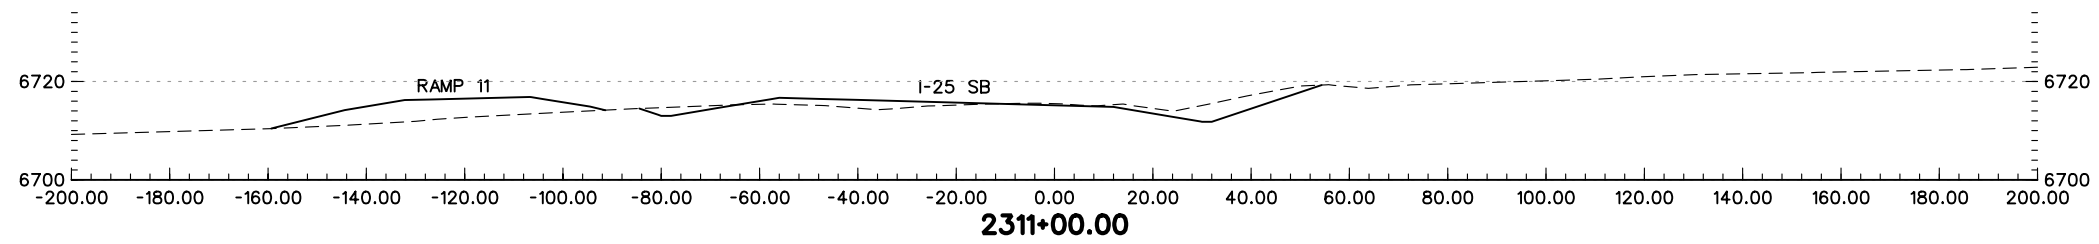
SOUTHBOUND I-25 CROSS-SECTIONS	
Designer:	MAM
Detailer:	JEM
Structure Numbers	
Sheet Subset:	XS

Project No./Code
IM 252-341
13388
Sheet Number



PRELIMINARY
SUBJECT TO REVISION

Computer File Information		Sheet Revisions		Colorado Department of Transportation		As Constructed		SOUTHBOUND I-25 CROSS-SECTIONS		Project No./Code	
Creation Date:	01/27/04 Initials: JEM	<input type="checkbox"/>		 1480 Quail Lake Loop Suite A Colorado Springs, CO 80906 Phone: (719) 634-2323 Fax: (719) 227-3298	 5500 Greenwood Plaza Blvd. Suite 150 Greenwood Village, CO 80111 Phone: (303) 221-7275 Fax: (303) 221-7276	No Revisions:		Designer: MAM		Structure Numbers	
Last Modification Date:	01/29/04 Initials: JEM	<input type="checkbox"/>				Revised:		Detailer: JEM		IM 252-341	
Full Path:	S:\Tranproj\ 246091-00\HwyDes\Plans\	<input type="checkbox"/>				Void:		Sheet Subset: XS		13388	
Drawing File Name:	rdxssb25.dgn	<input type="checkbox"/>				REGION 2 JFF		of		Sheet Number	
Scale: Graphic Units: English		<input type="checkbox"/>									




PRELIMINARY
SUBJECT TO REVISION


Computer File Information	
Creation Date:	01/27/04 Initials: JEM
Last Modification Date:	01/29/04 Initials: JEM
Full Path:	S:\Tranproj\ 246091-00\HwyDes\Plans\
Drawing File Name:	rdxssb26.dgn
Scale:	Graphic Units: English

Sheet Revisions	
<input type="checkbox"/>	
<input type="checkbox"/>	
<input type="checkbox"/>	
<input type="checkbox"/>	
<input type="checkbox"/>	

Colorado Department of Transportation



1480 Quail Lake Loop
Suite A
Colorado Springs, CO 80906
Phone: (719) 634-2323
Fax: (719) 227-3298



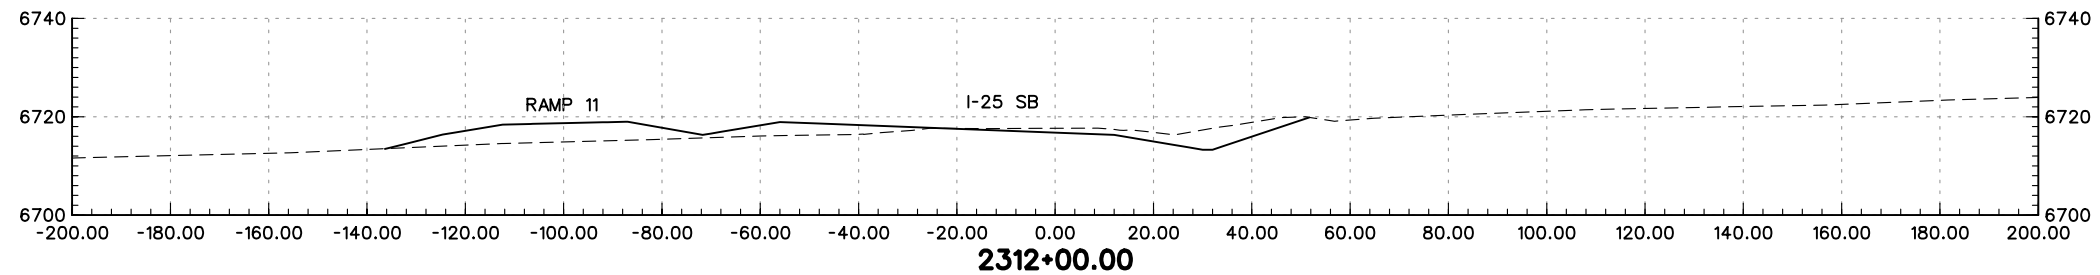
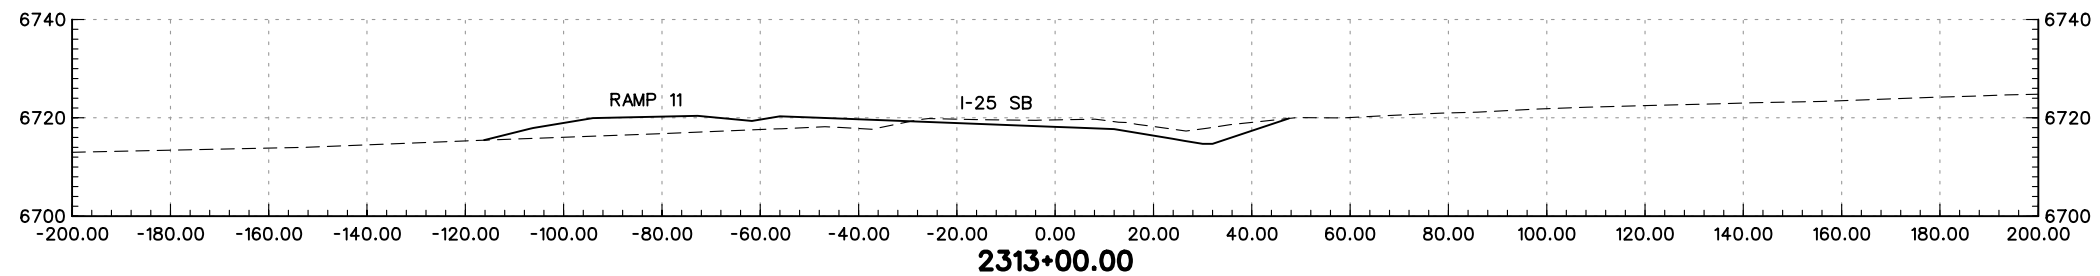
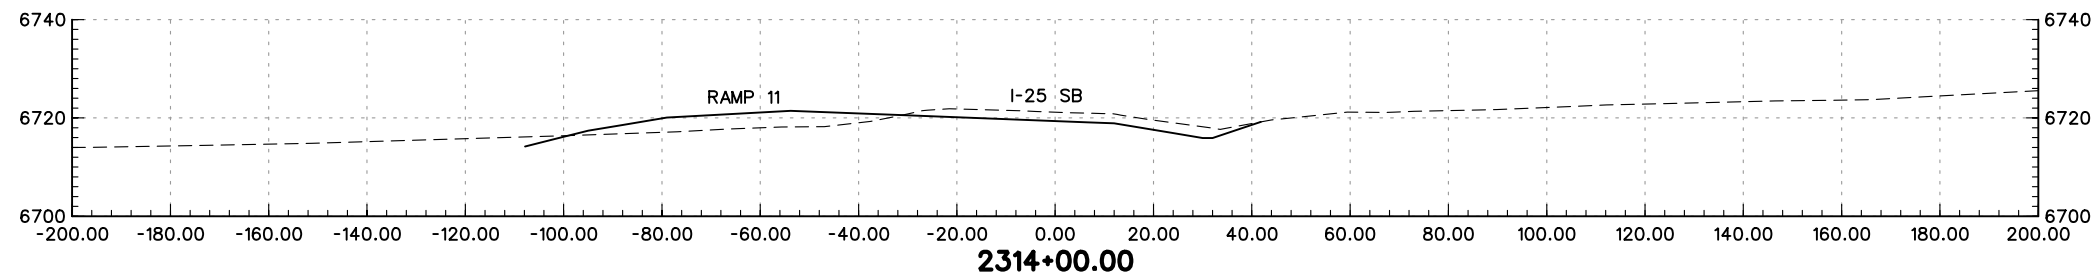
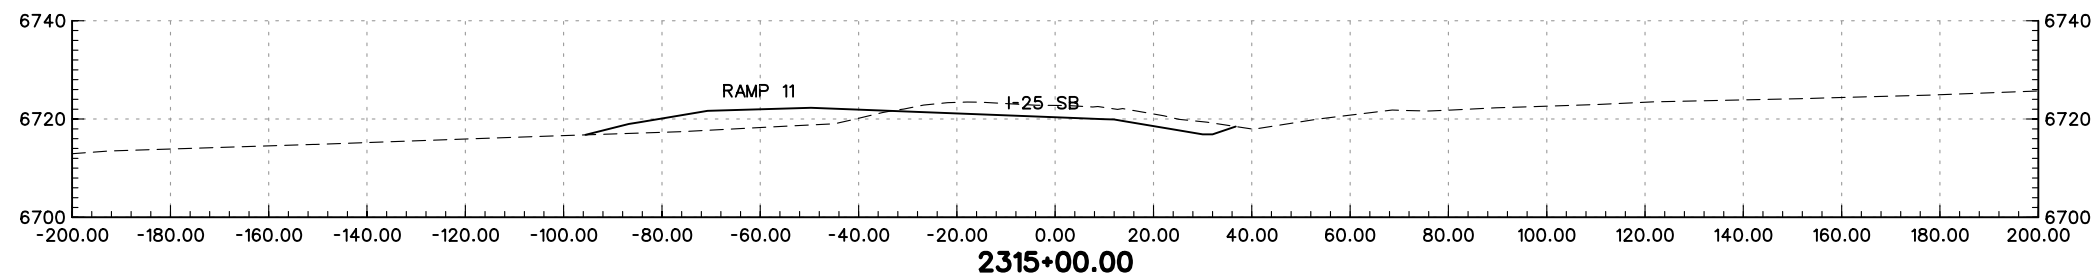
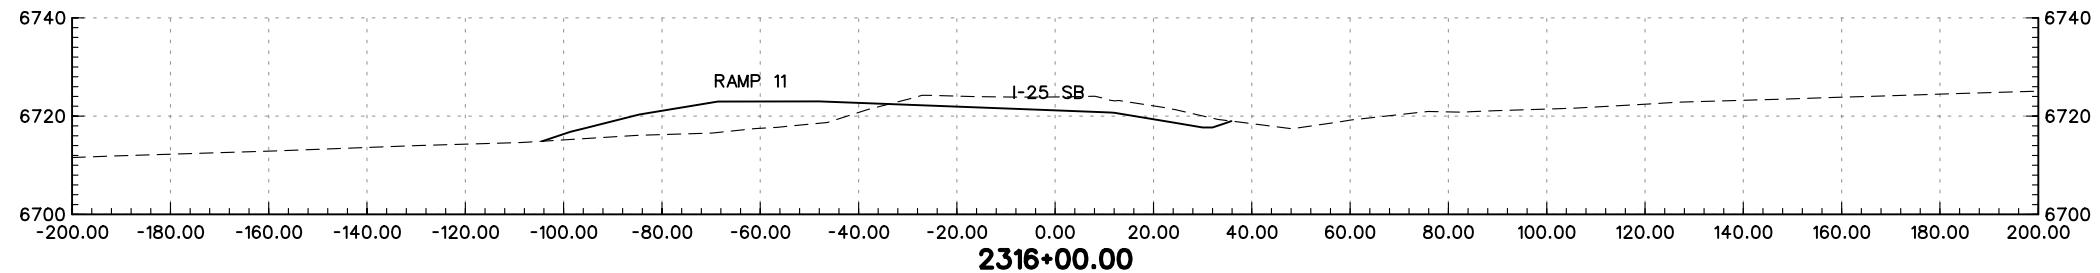
5500 Greenwood Plaza Blvd.
Suite 150
Greenwood Village, CO 80111
Phone: (303) 221-7275
Fax: (303) 221-7276

REGION 2 JFF



As Constructed
No Revisions:
Revised:
Void:

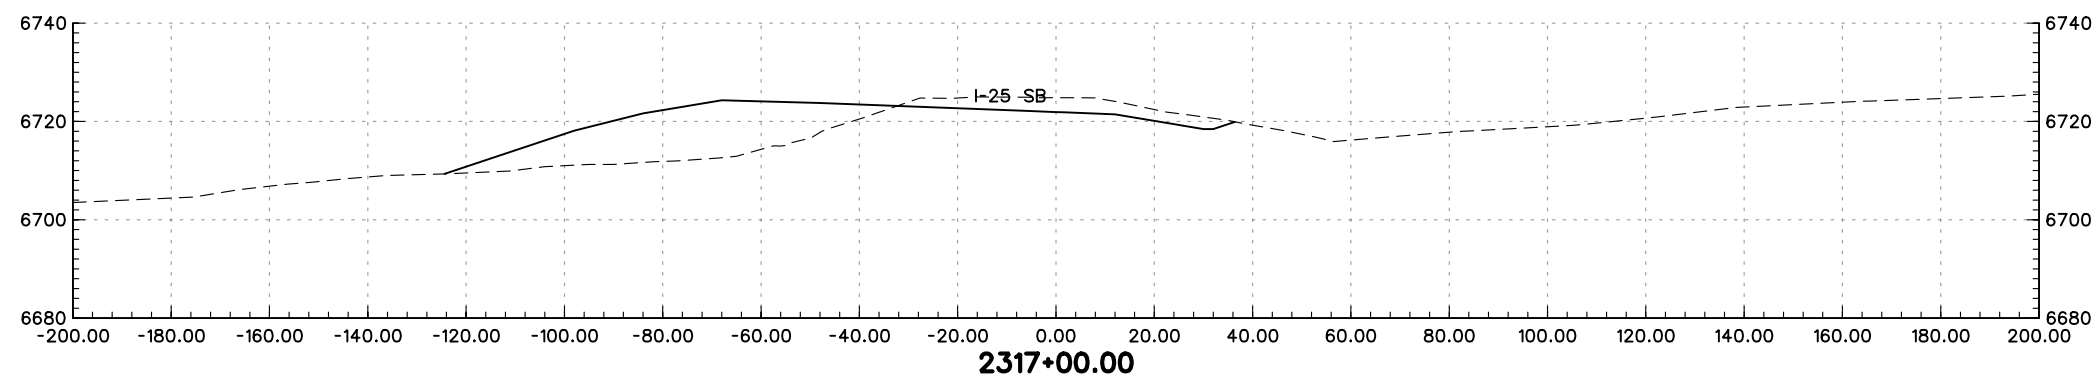
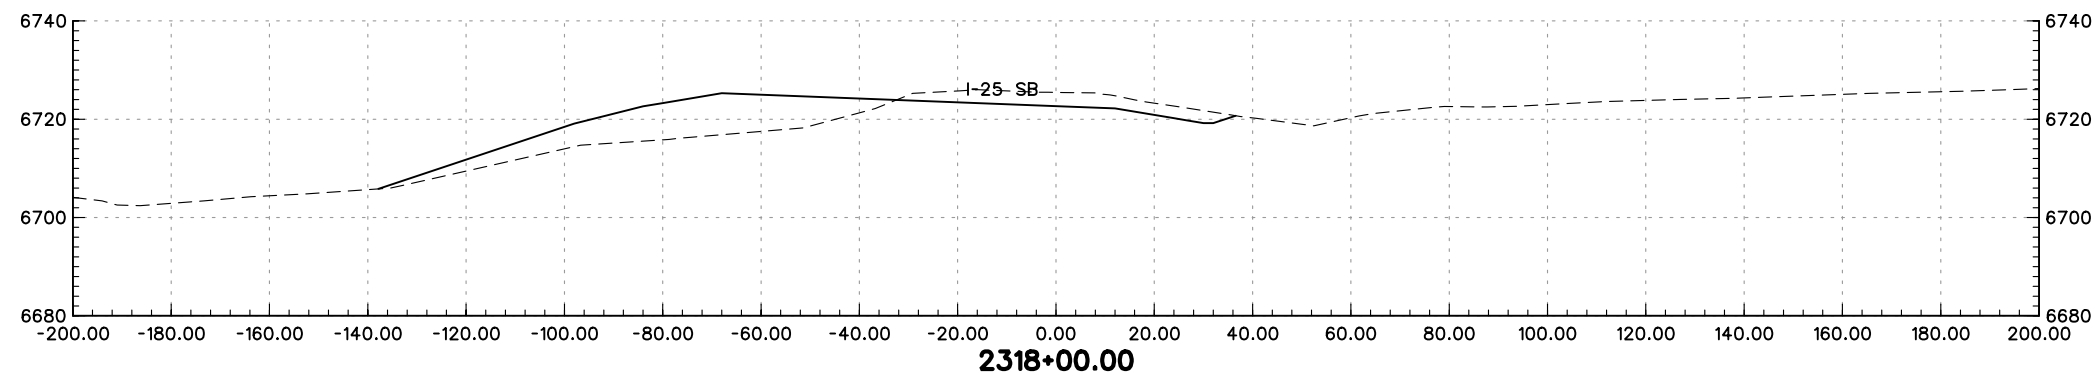
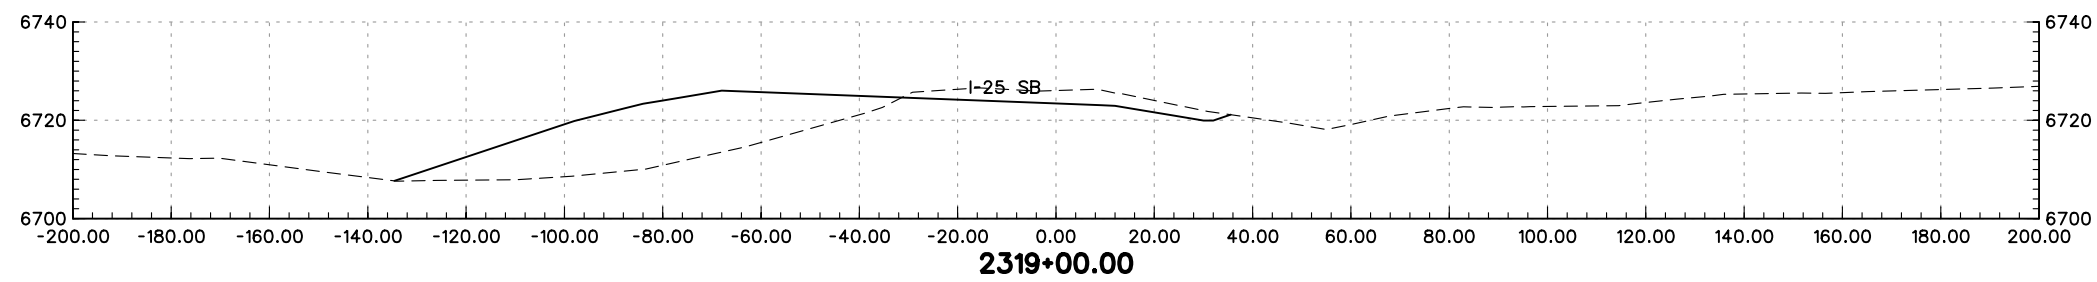
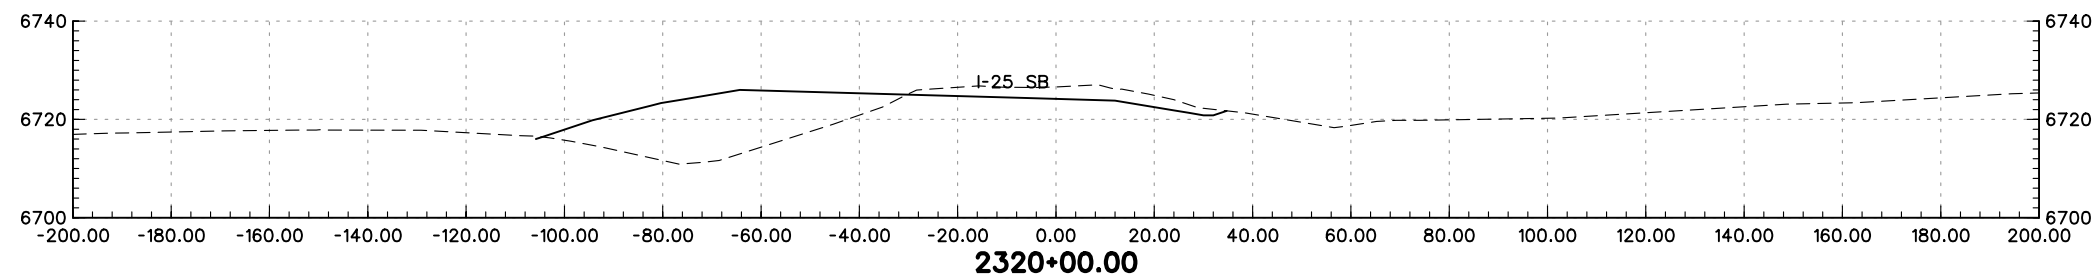
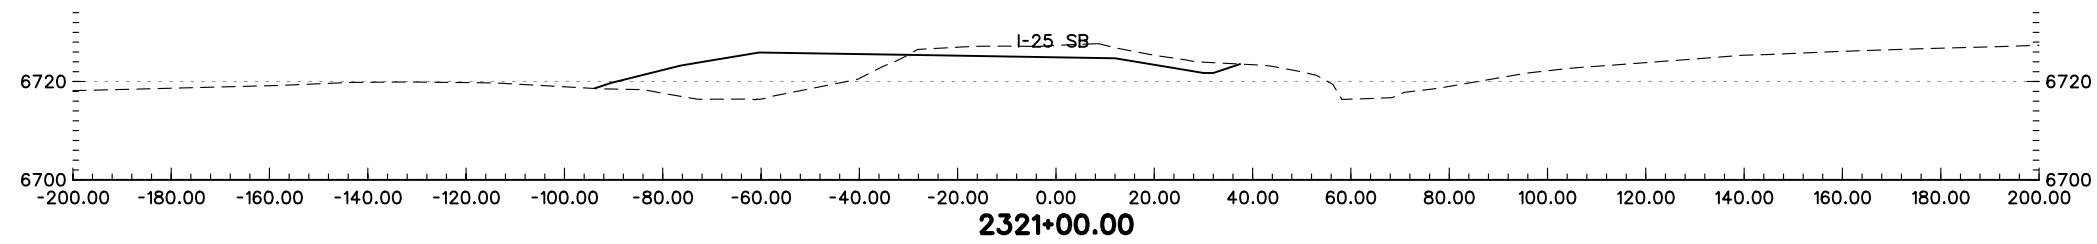
SOUTHBOUND I-25 CROSS-SECTIONS	
Designer:	MAM
Detailer:	JEM
Structure Numbers	
Sheet Subset: XS	of

Project No./Code
IM 252-341
13388
Sheet Number



PRELIMINARY
SUBJECT TO REVISION

Computer File Information		Sheet Revisions		Colorado Department of Transportation		As Constructed		SOUTHBOUND I-25 CROSS-SECTIONS		Project No./Code			
Creation Date:	01/27/04 Initials: JEM	<input type="checkbox"/>		 1480 Quail Lake Loop Suite A Colorado Springs, CO 80906 Phone: (719) 634-2323 Fax: (719) 227-3298	 5500 Greenwood Plaza Blvd. Suite 150 Greenwood Village, CO 80111 Phone: (303) 221-7275 Fax: (303) 221-7276	No Revisions:		Designer: MAM		IM 252-341			
Last Modification Date:	01/29/04 Initials: JEM	<input type="checkbox"/>				Revised:		Detailer: JEM		Structure Numbers		13388	
Full Path:	S:\Tranpro\ 246091-00\HwyDes\Plans\	<input type="checkbox"/>				Void:		Sheet Subset: XS		of		Sheet Number	
Drawing File Name:	rdxssb27.dgn	<input type="checkbox"/>				REGION 2 JFF							
Scale: Graphic	Units: English	<input type="checkbox"/>											




PRELIMINARY
SUBJECT TO REVISION

Computer File Information	
Creation Date:	01/27/04 Initials: JEM
Last Modification Date:	01/29/04 Initials: JEM
Full Path:	S:\Tranproj\ 246091-00\HwyDes\Plans\
Drawing File Name:	rdxssb28.dgn
Scale:	Graphic Units: English


Sheet Revisions	
<input type="checkbox"/>	
<input type="checkbox"/>	
<input type="checkbox"/>	
<input type="checkbox"/>	
<input type="checkbox"/>	

Colorado Department of Transportation



1480 Quail Lake Loop
Suite A
Colorado Springs, CO 80906
Phone: (719) 634-2323
Fax: (719) 227-3298

5500 Greenwood Plaza Blvd.
Suite 150
Greenwood Village, CO 80111
Phone: (303) 221-7275
Fax: (303) 221-7276

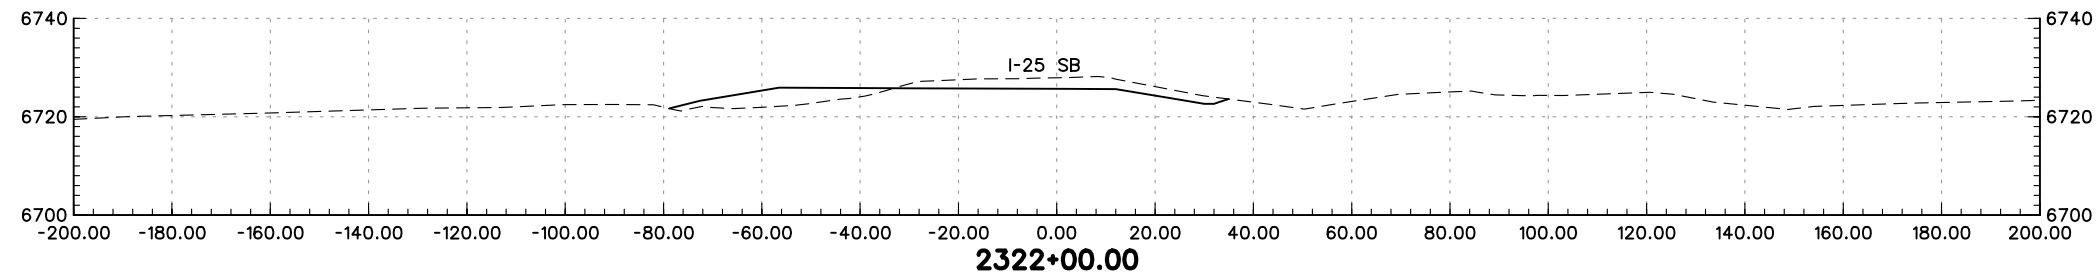
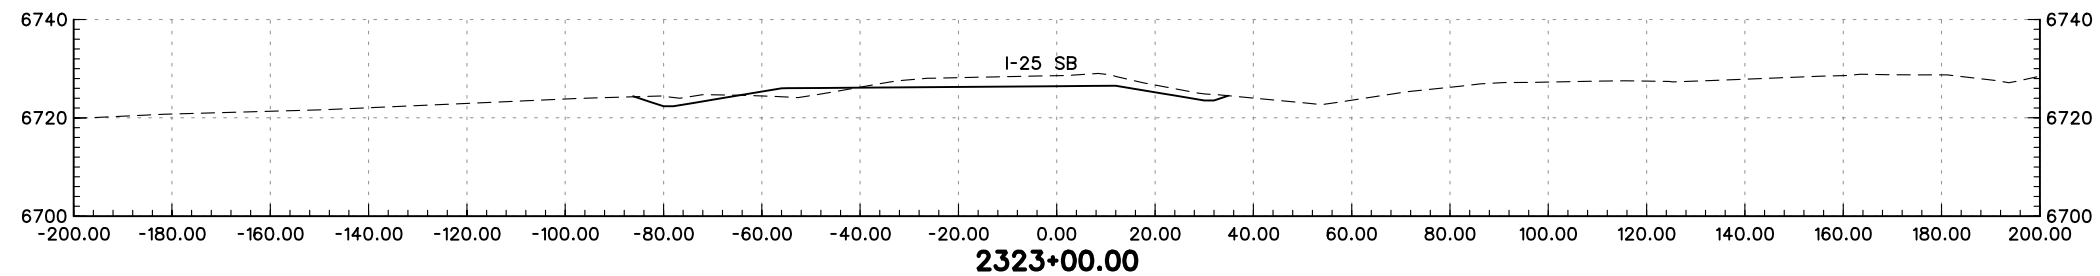
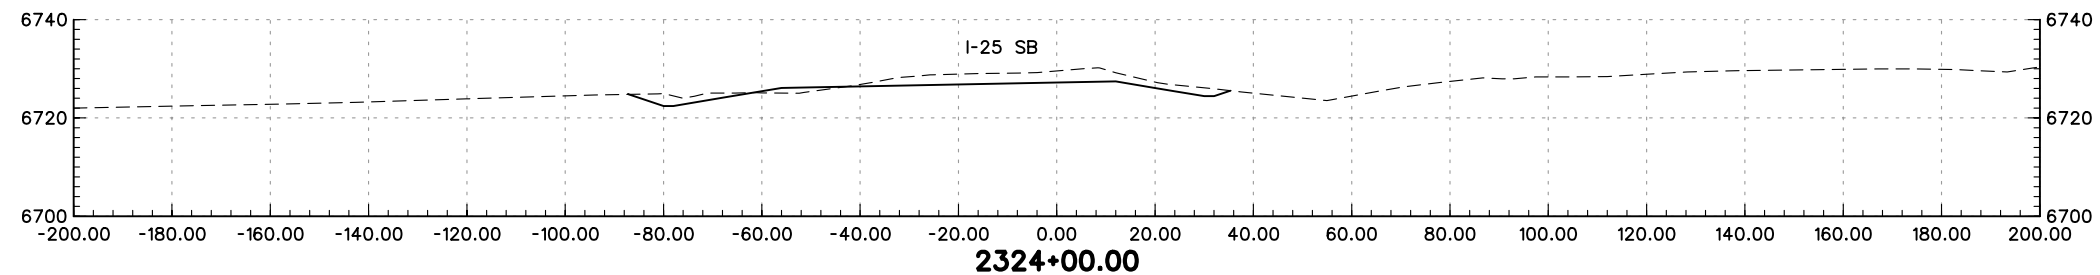
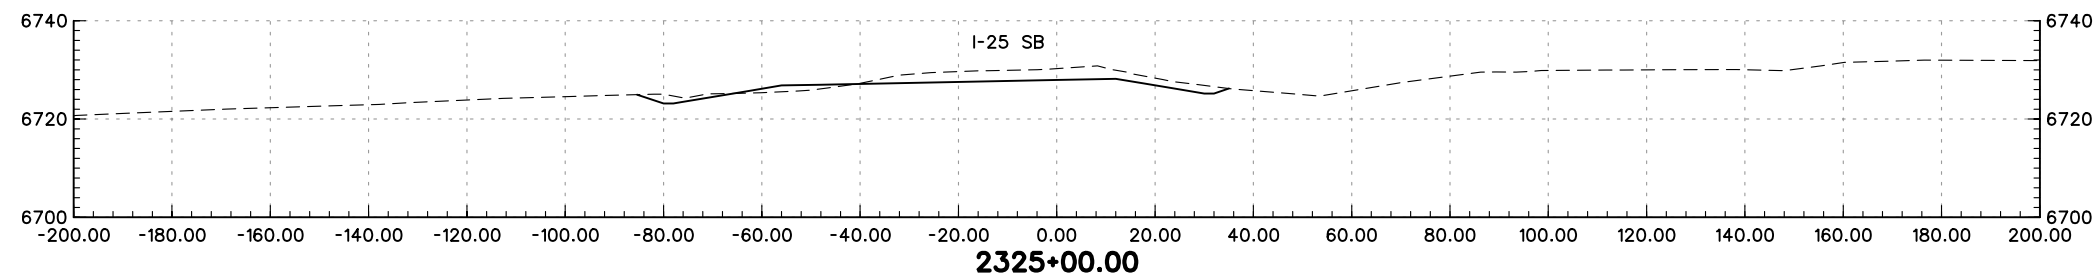
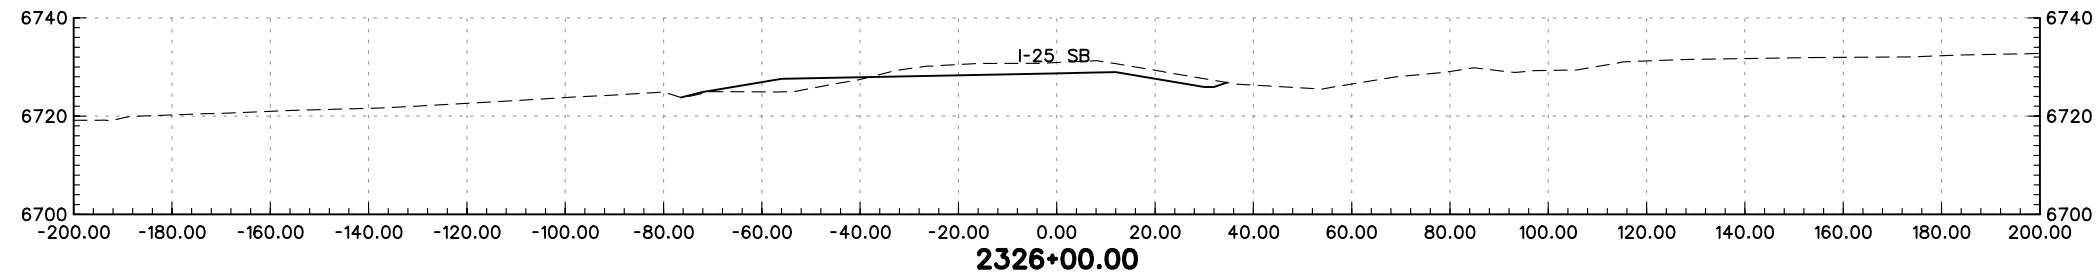


REGION 2 JFF

As Constructed
No Revisions:
Revised:
Void:

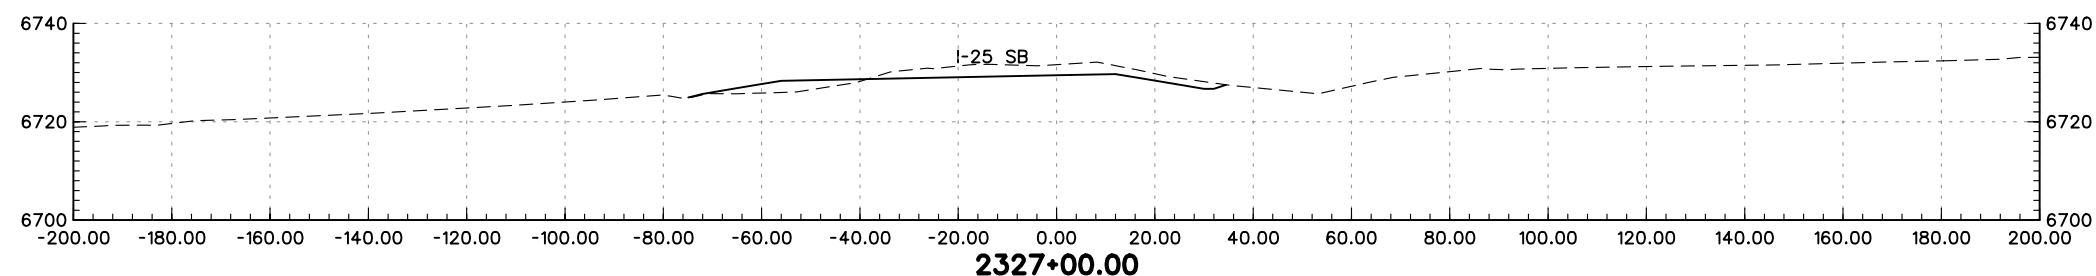
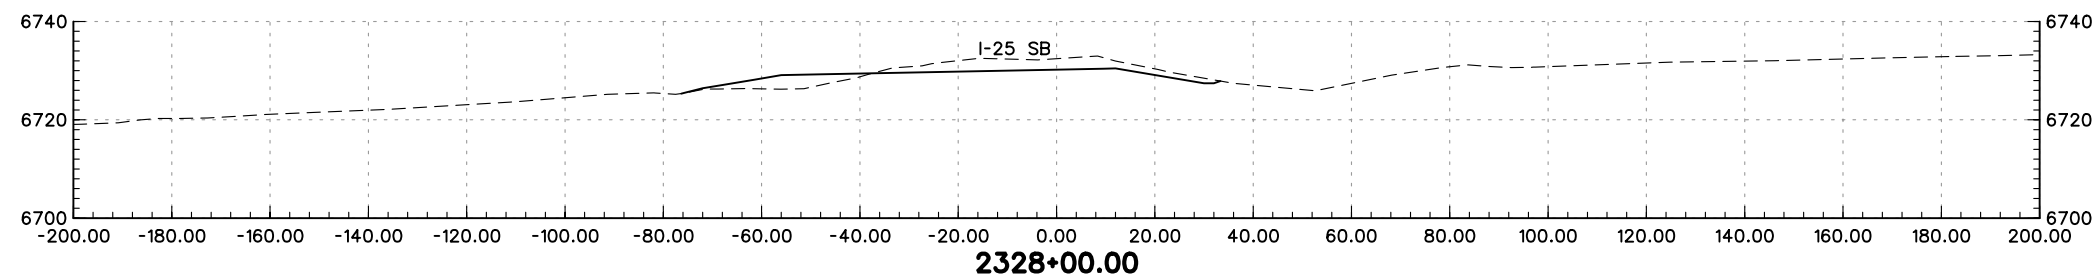
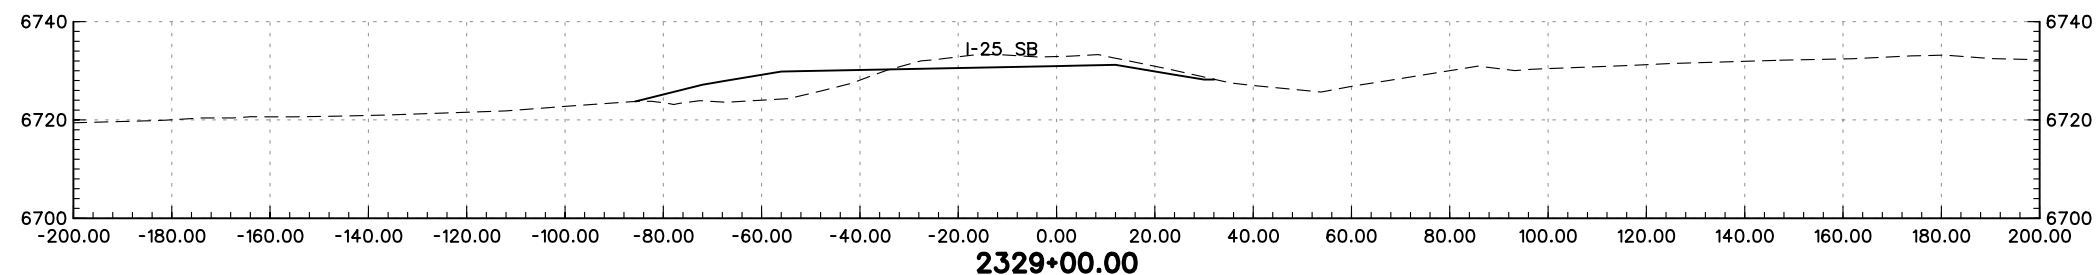
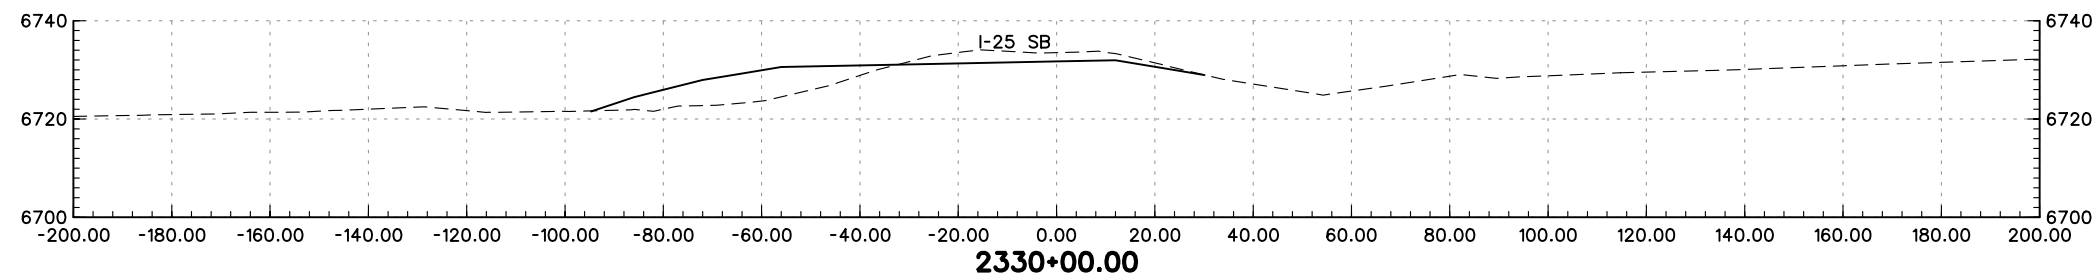
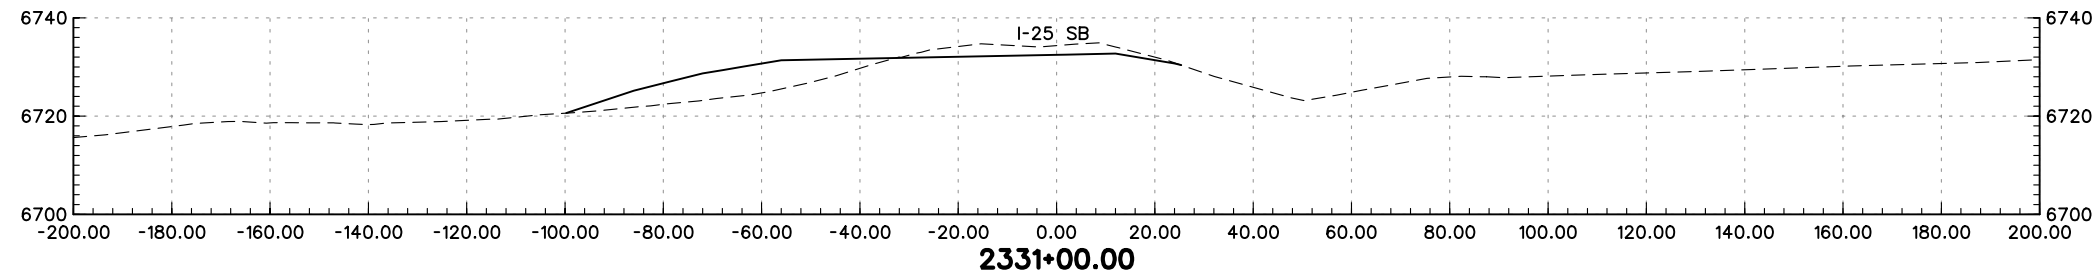
SOUTHBOUND I-25 CROSS-SECTIONS		
Designer:	MAM	Structure Numbers
Detailer:	JEM	
Sheet Subset: XS		of

Project No./Code
IM 252-341
13388
Sheet Number



PRELIMINARY
SUBJECT TO REVISION

Computer File Information		Sheet Revisions		Colorado Department of Transportation		As Constructed		SOUTHBOUND I-25 CROSS-SECTIONS		Project No./Code			
Creation Date:	01/27/04 Initials: JEM	<input type="checkbox"/>		1480 Quail Lake Loop Suite A Colorado Springs, CO 80906 Phone: (719) 634-2323 Fax: (719) 227-3298	5500 Greenwood Plaza Blvd. Suite 150 Greenwood Village, CO 80111 Phone: (303) 221-7275 Fax: (303) 221-7276	No Revisions:		Designer: MAM		Structure			
Last Modification Date:	01/29/04 Initials: JEM	<input type="checkbox"/>				Revised:		Detailer: JEM		Numbers		IM 252-341	
Full Path:	S:\Tranproj\ 246091-00\HwyDes\Plans\	<input type="checkbox"/>				Void:		Sheet Subset: XS		of		13388	
Drawing File Name:	rdxssb29.dgn	<input type="checkbox"/>				REGION 2 JFF		Sheet Number		of		Sheet Number	
Scale: Graphic Units: English		<input type="checkbox"/>											




PRELIMINARY
SUBJECT TO REVISION


Computer File Information	
Creation Date:	01/27/04 Initials: JEM
Last Modification Date:	01/29/04 Initials: JEM
Full Path:	S:\Tranproj\ 246091-00\HwyDes\Plans\
Drawing File Name:	rdxssb30.dgn
Scale:	Graphic Units: English

Sheet Revisions	
<input type="checkbox"/>	
<input type="checkbox"/>	
<input type="checkbox"/>	
<input type="checkbox"/>	
<input type="checkbox"/>	

Colorado Department of Transportation



1480 Quail Lake Loop Suite A
Colorado Springs, CO 80906
Phone: (719) 634-2323 Fax: (719) 227-3298



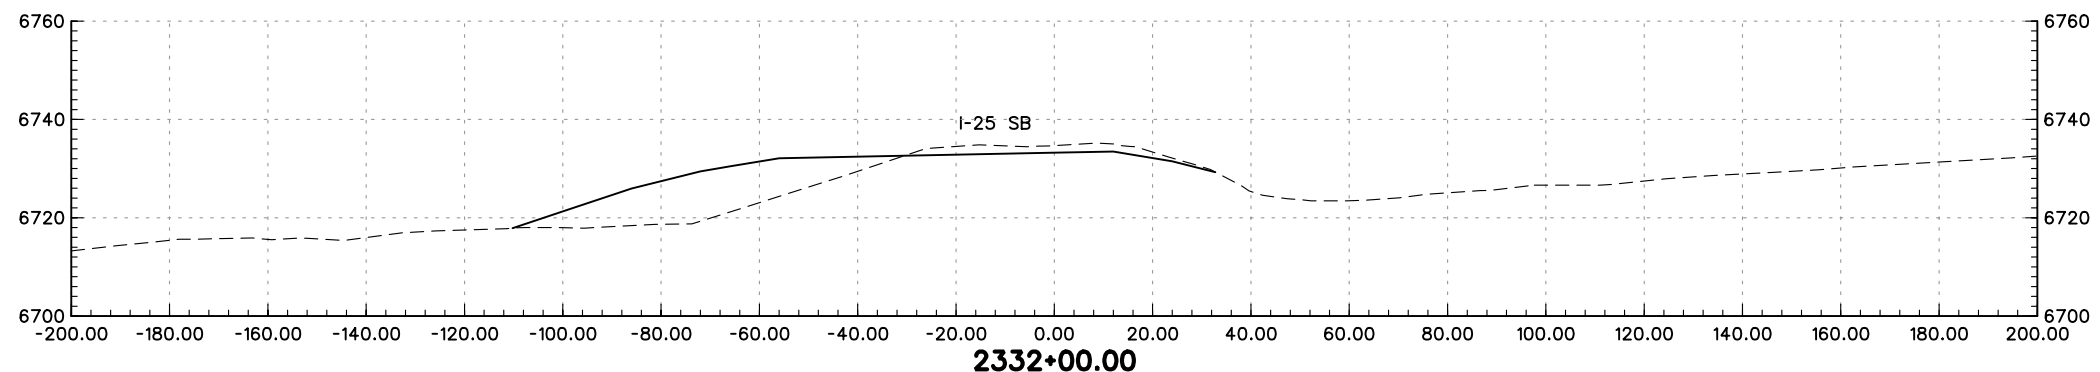
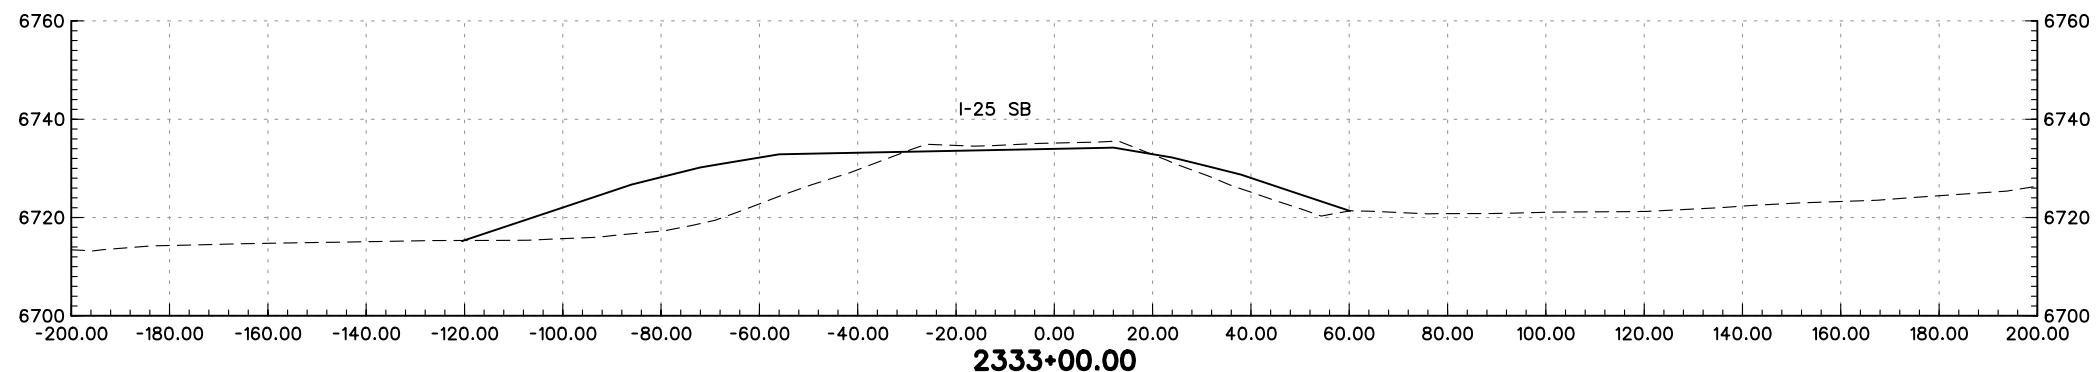
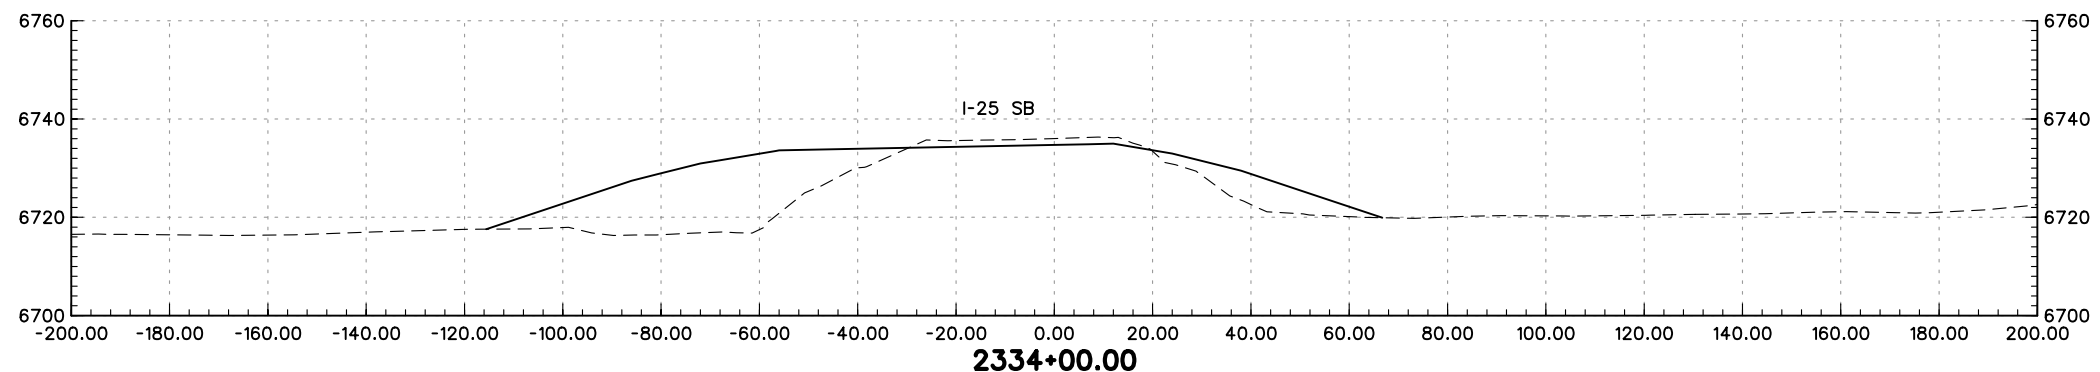
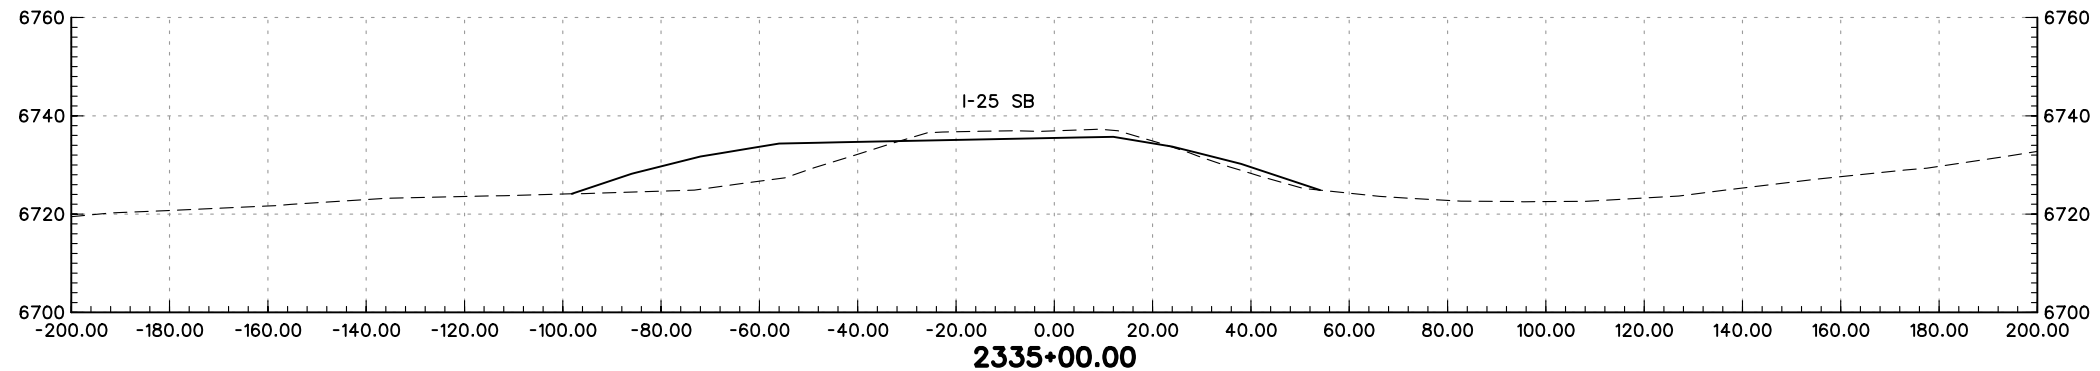
5500 Greenwood Plaza Blvd. Suite 150
Greenwood Village, CO 80111
Phone: (303) 221-7275 Fax: (303) 221-7276

REGION 2 JFF

As Constructed
No Revisions:
Revised:
Void:

SOUTHBOUND I-25 CROSS-SECTIONS		
Designer:	MAM	Structure Numbers
Detailer:	JEM	
Sheet Subset:	XS	of

Project No./Code
IM 252-341
13388
Sheet Number




PRELIMINARY
SUBJECT TO REVISION


Computer File Information	
Creation Date:	01/27/04 Initials: JEM
Last Modification Date:	01/29/04 Initials: JEM
Full Path:	S:\Tranproj\ 246091-00\HwyDes\Plans\
Drawing File Name:	rdxssb31.dgn
Scale:	Graphic
Units:	English

Sheet Revisions	
<input type="checkbox"/>	
<input type="checkbox"/>	
<input type="checkbox"/>	
<input type="checkbox"/>	
<input type="checkbox"/>	

Colorado Department of Transportation



1480 Quail Lake Loop
Suite A
Colorado Springs, CO 80906
Phone: (719) 634-2323
Fax: (719) 227-3298



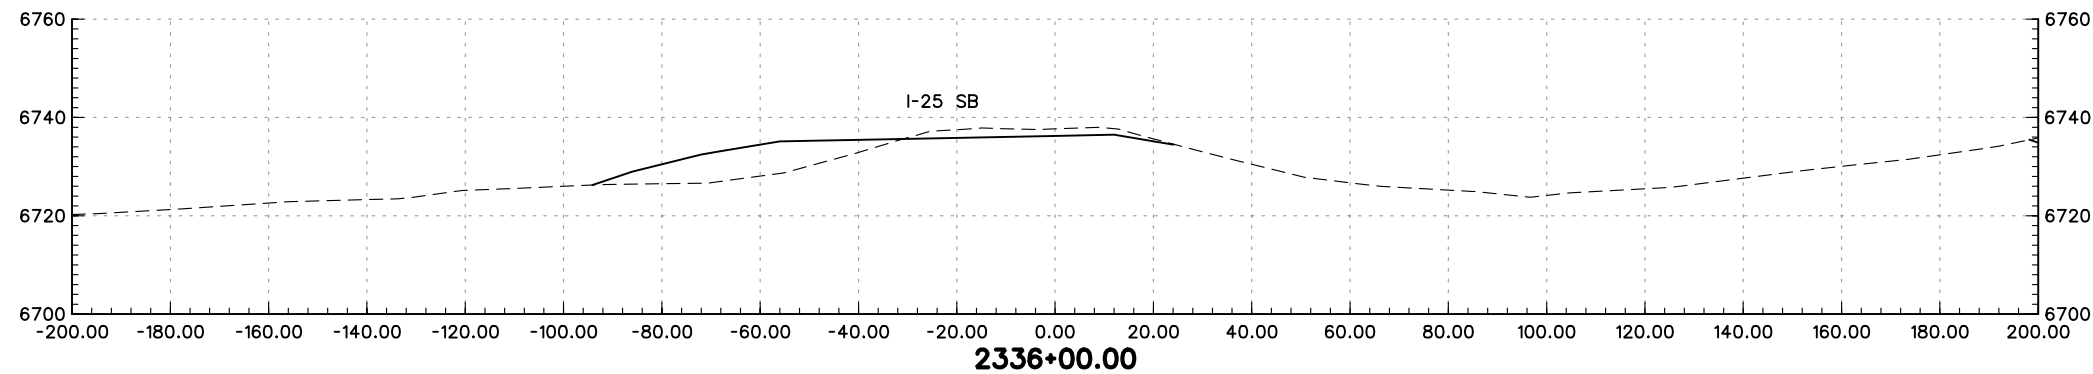
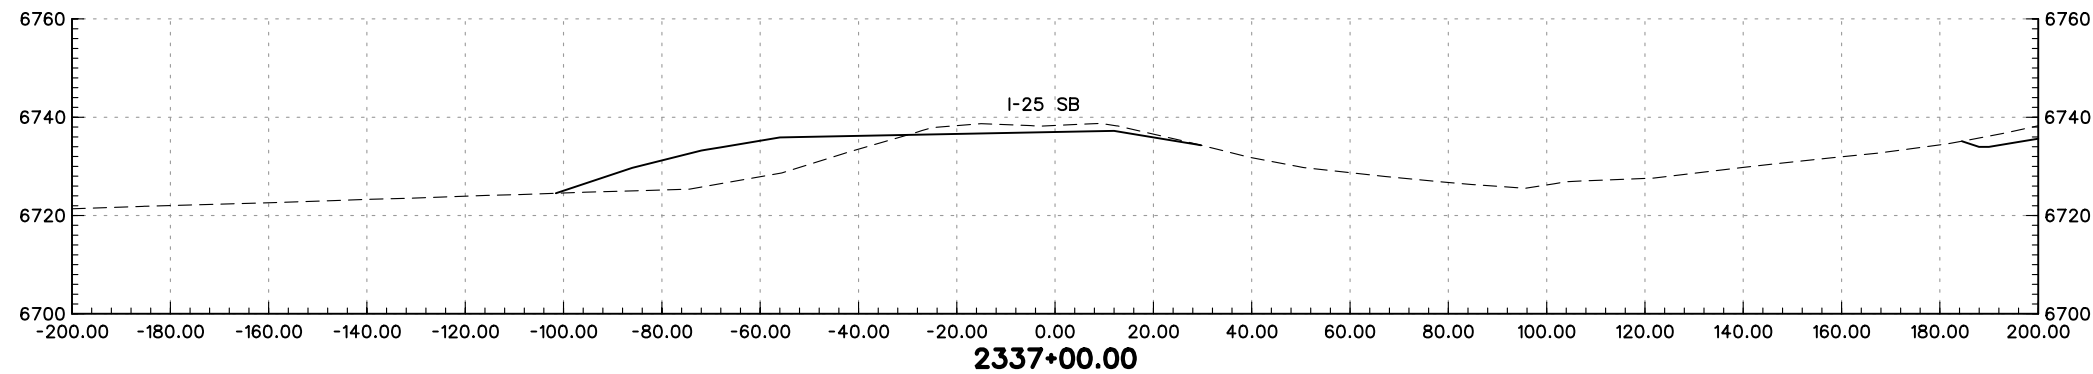
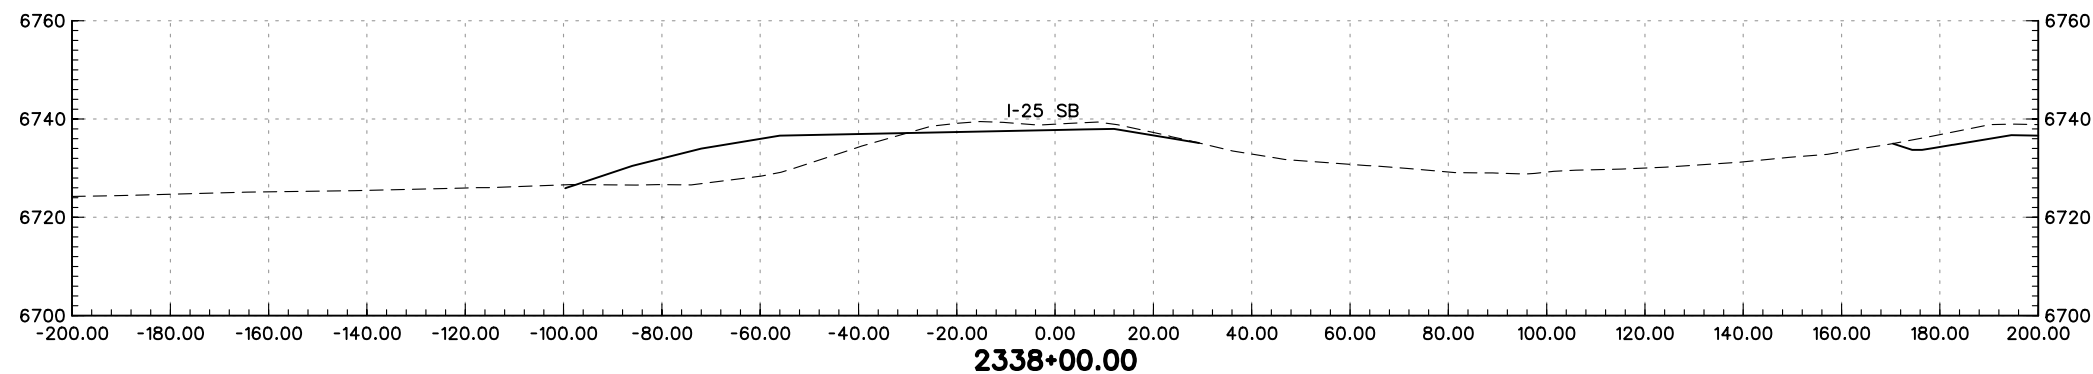
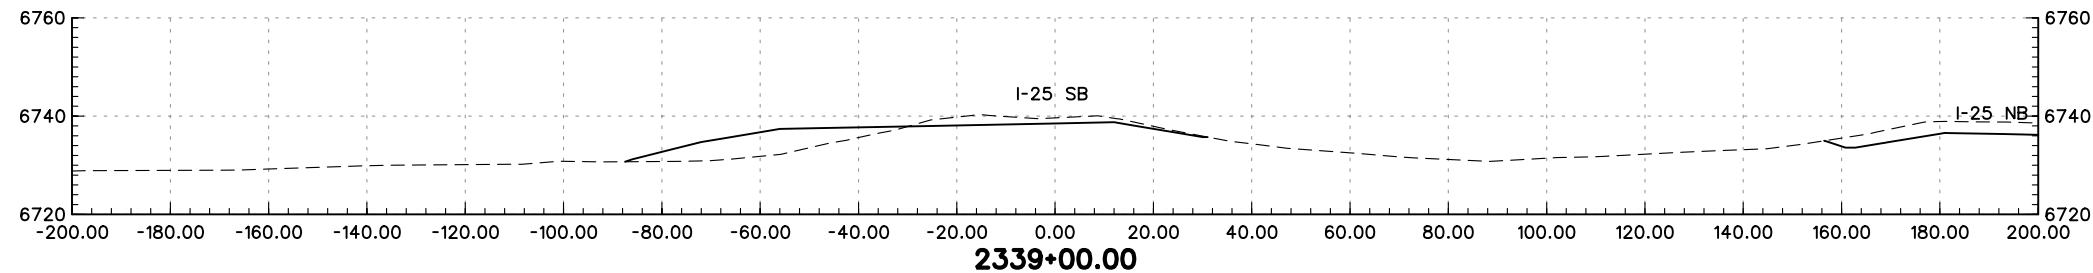
5500 Greenwood Plaza Blvd.
Suite 150
Greenwood Village, CO 80111
Phone: (303) 221-7275
Fax: (303) 221-7276

REGION 2 JFF



As Constructed
No Revisions:
Revised:
Void:

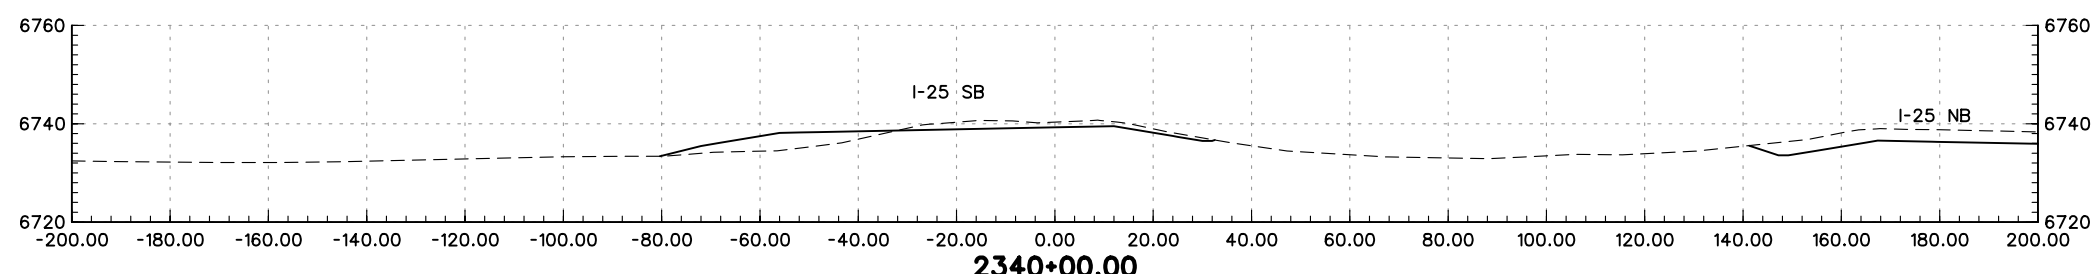
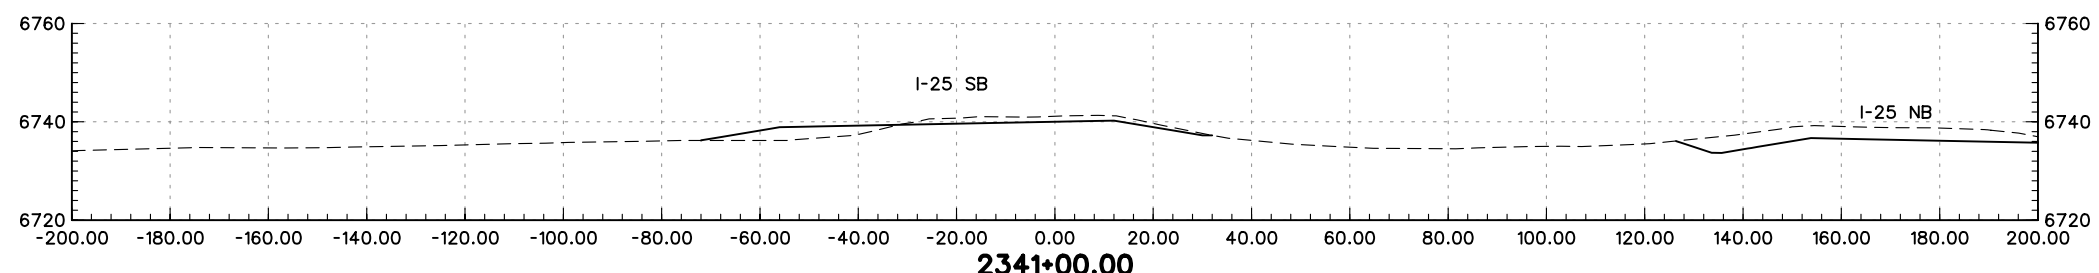
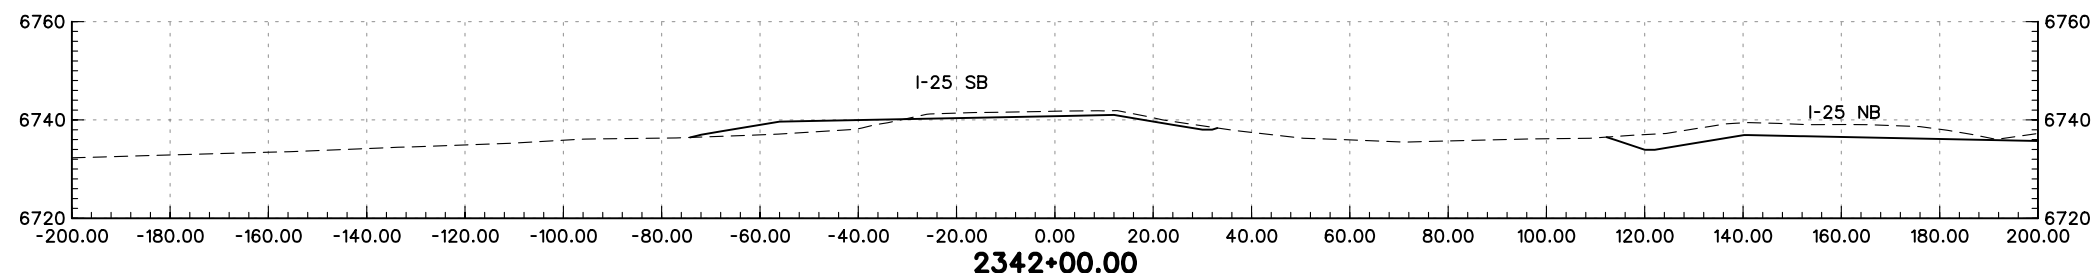
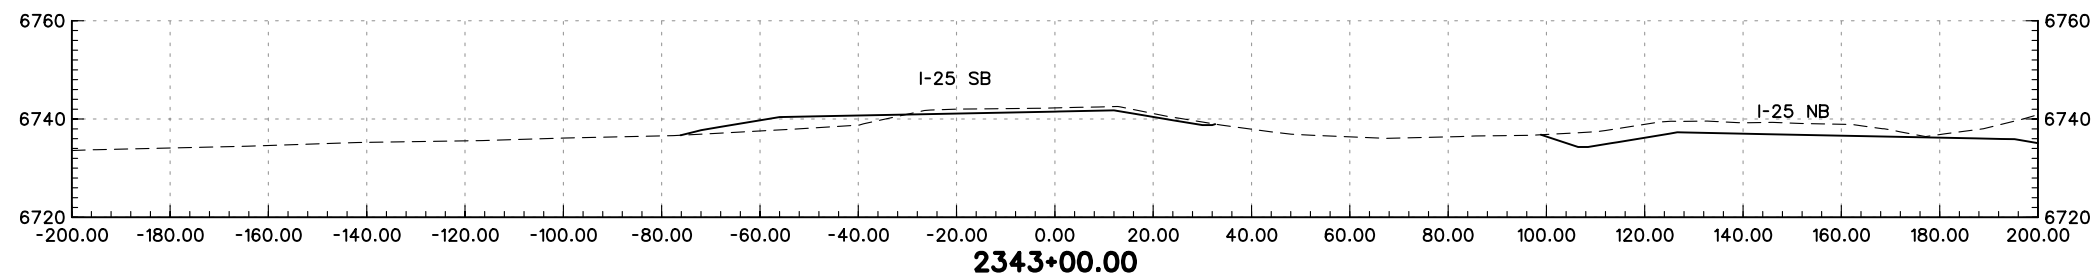
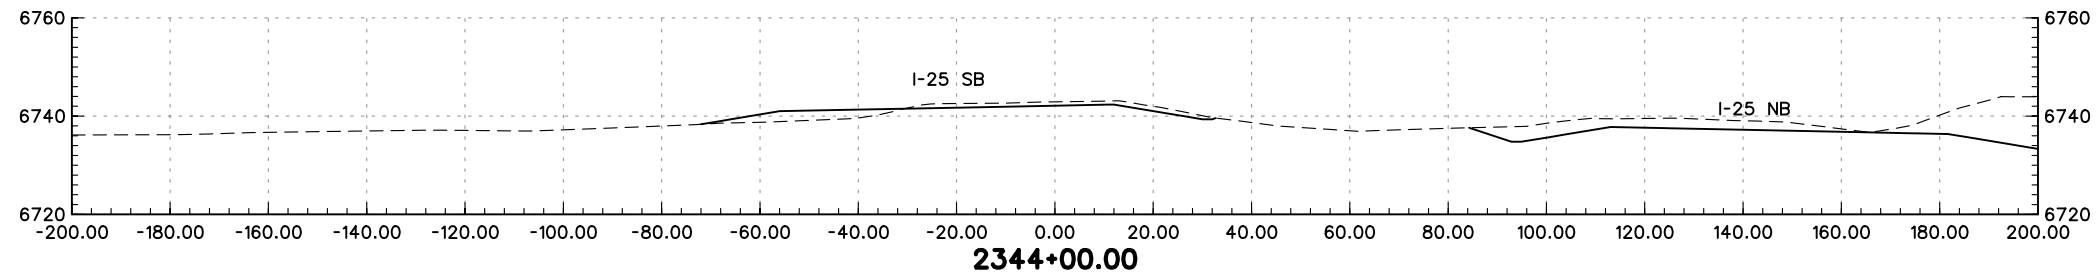
SOUTHBOUND I-25 CROSS-SECTIONS		
Designer:	MAM	Structure Numbers
Detailer:	JEM	
Sheet Subset:	XS	of

Project No./Code
IM 252-341
13388
Sheet Number



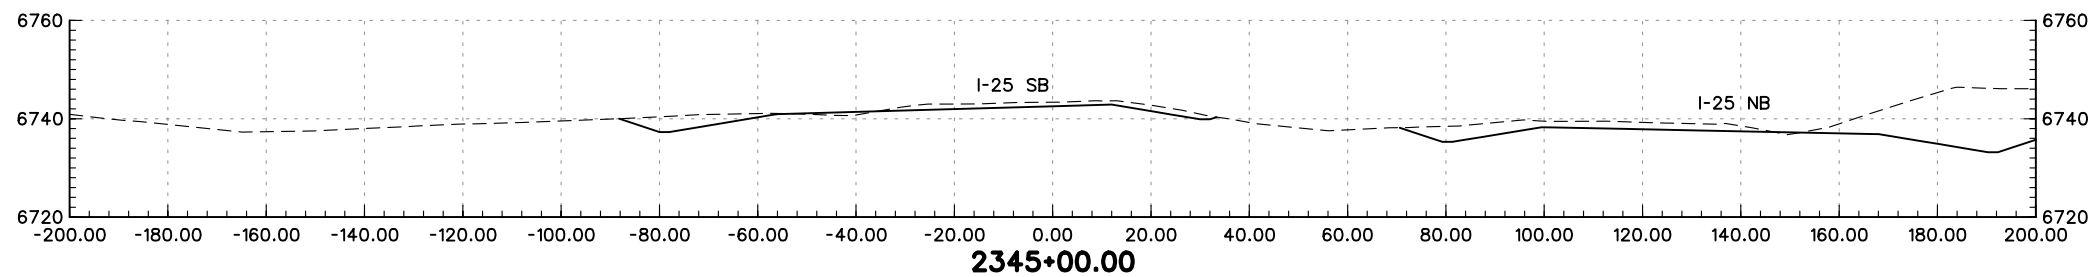
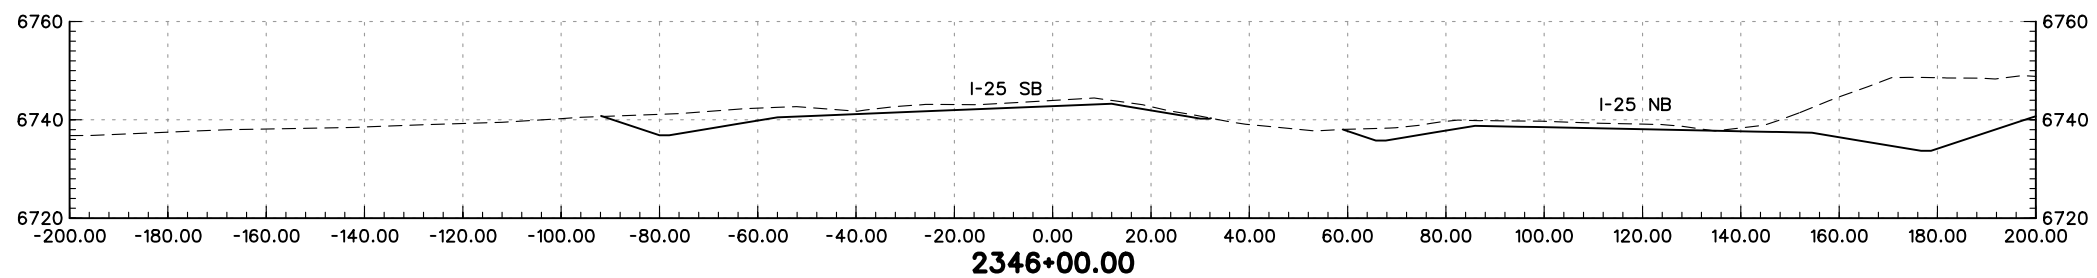
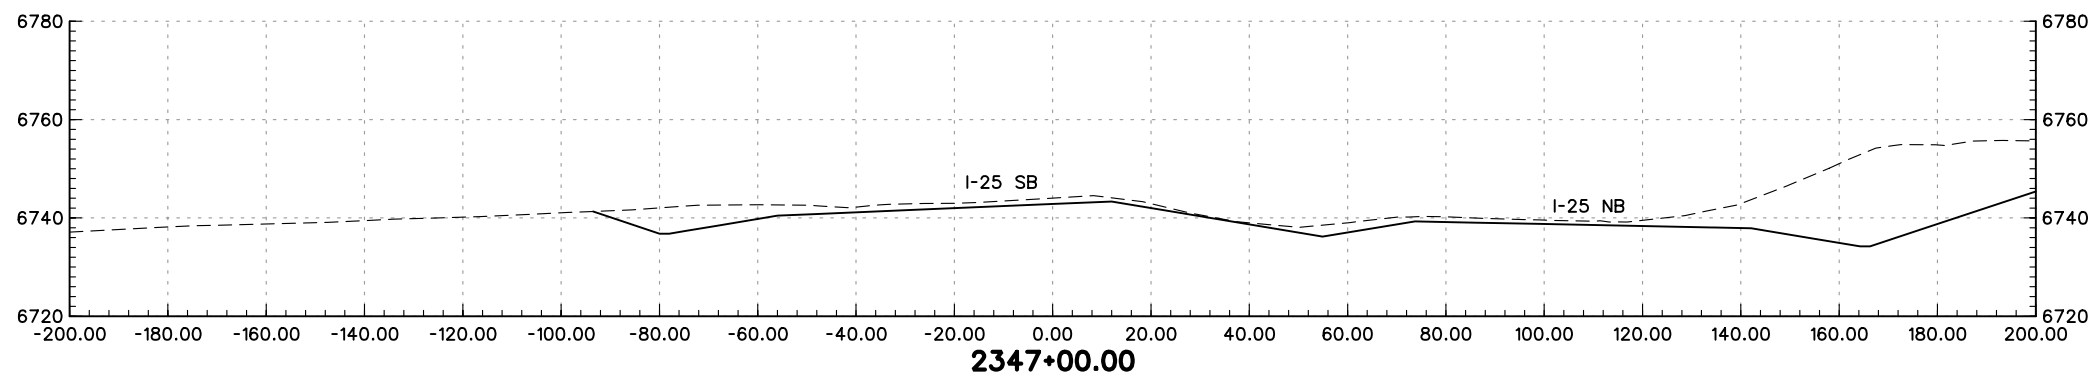
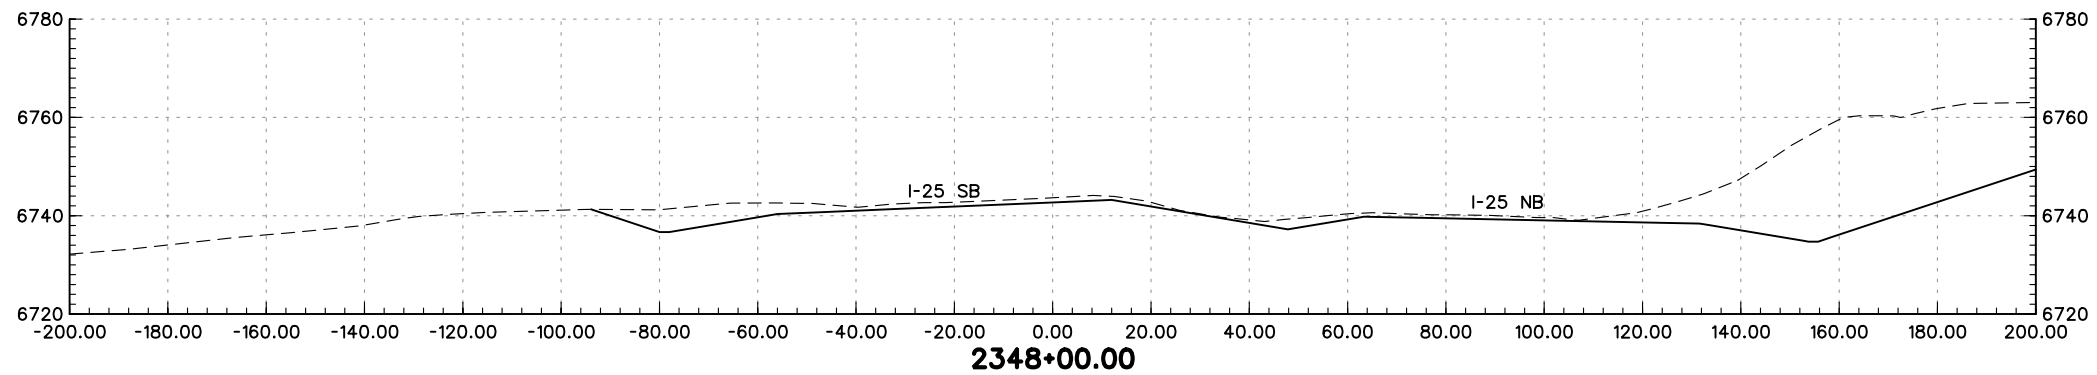
PRELIMINARY
SUBJECT TO REVISION

Computer File Information		Sheet Revisions		Colorado Department of Transportation		As Constructed		SOUTHBOUND I-25 CROSS-SECTIONS		Project No./Code	
Creation Date:	01/27/04 Initials: JEM	<input type="checkbox"/>		 1480 Quail Lake Loop Suite A Colorado Springs, CO 80906 Phone: (719) 634-2323 Fax: (719) 227-3298	 5500 Greenwood Plaza Blvd. Suite 150 Greenwood Village, CO 80111 Phone: (303) 221-7275 Fax: (303) 221-7276	No Revisions:		Designer: MAM		Structure Numbers	
Last Modification Date:	01/29/04 Initials: JEM	<input type="checkbox"/>				Revised:		Detailer: JEM		IM 252-341	
Full Path:	S:\Tranproj\ 246091-00\HwyDes\Plans\	<input type="checkbox"/>				Void:		Sheet Subset: XS		13388	
Drawing File Name:	rdxssb32.dgn	<input type="checkbox"/>				of		Sheet Number		Sheet Number	
Scale: Graphic Units: English		<input type="checkbox"/>		REGION 2 JFF							





PRELIMINARY
SUBJECT TO REVISION

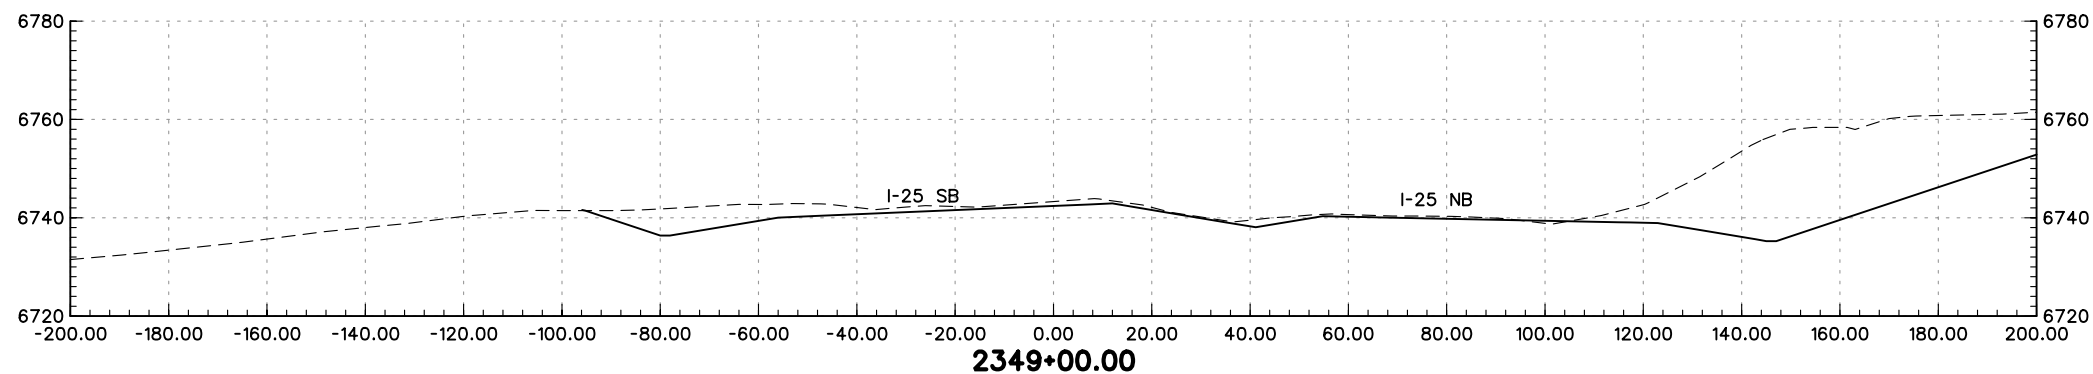
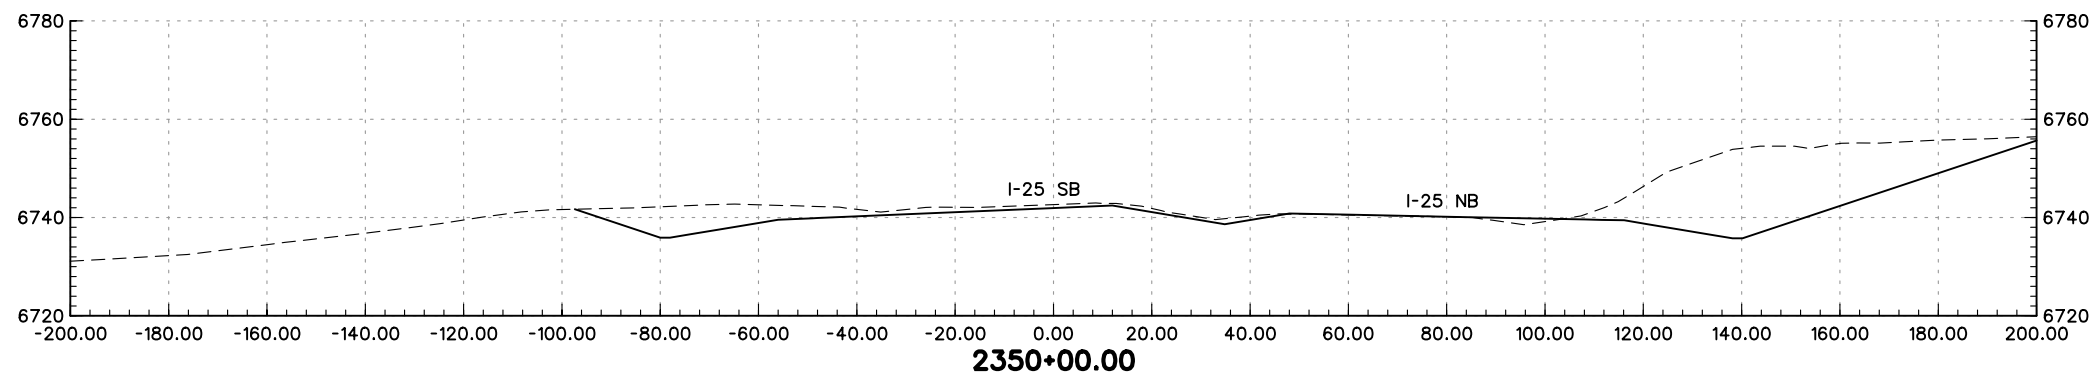
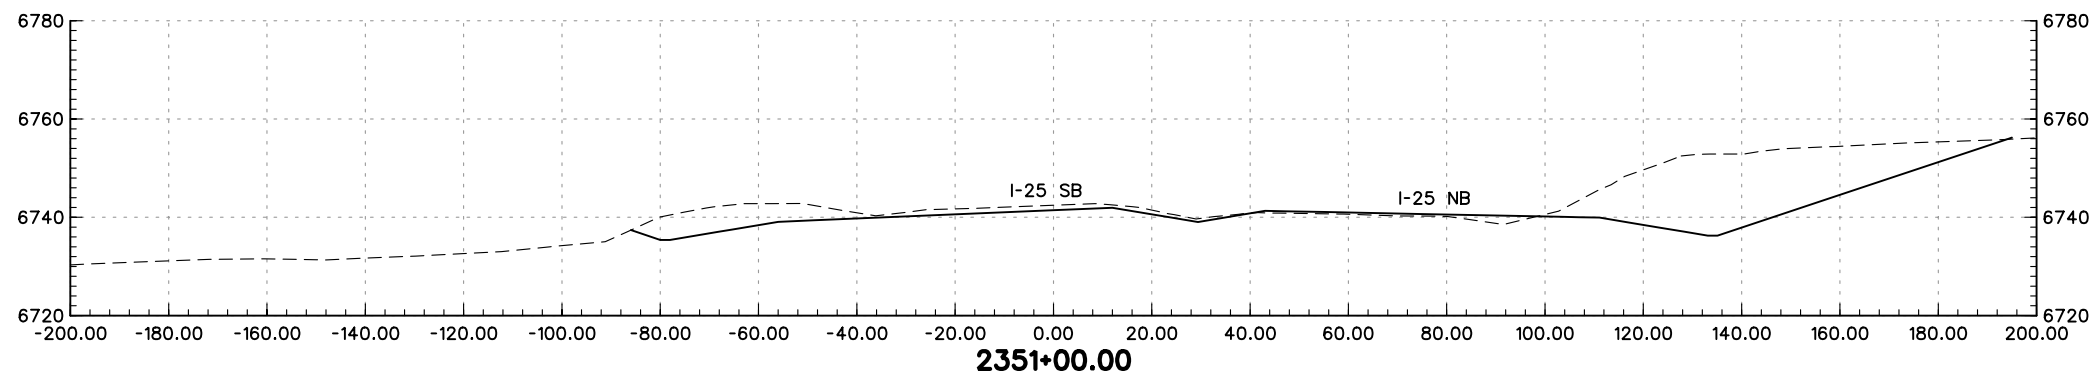
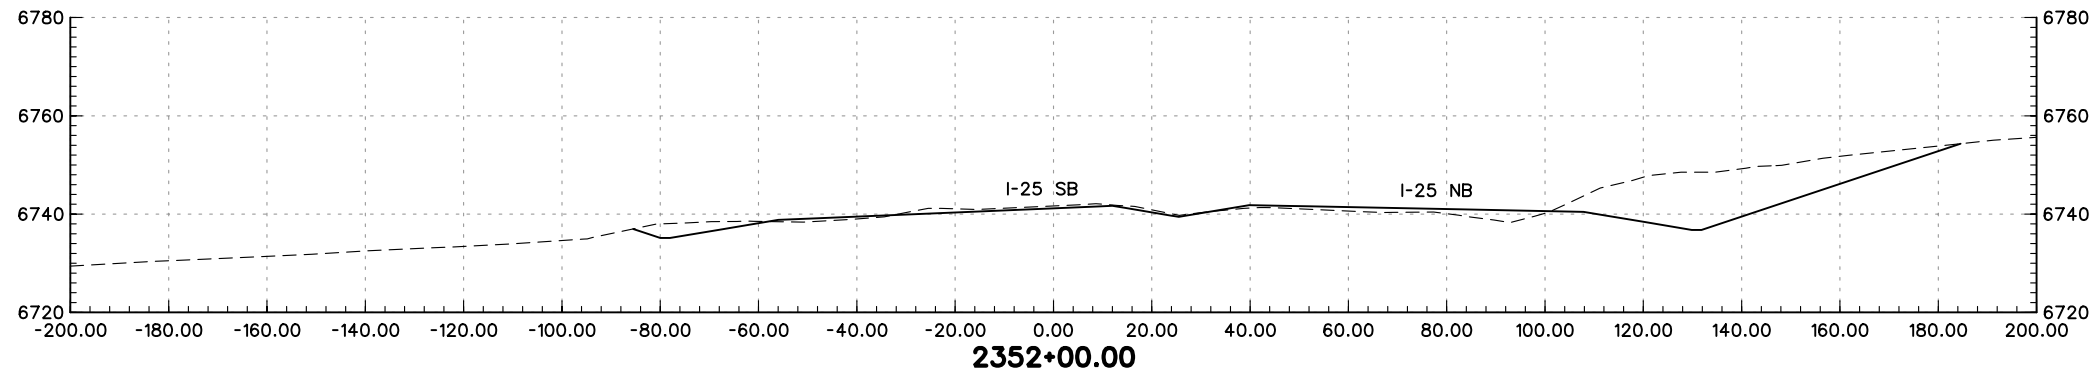
Computer File Information		Sheet Revisions		Colorado Department of Transportation		As Constructed		SOUTHBOUND I-25 CROSS-SECTIONS		Project No./Code			
Creation Date:	01/27/04 Initials: JEM	<input type="checkbox"/>		1480 Quail Lake Loop Suite A Colorado Springs, CO 80906 Phone: (719) 634-2323 Fax: (719) 227-3298	5500 Greenwood Plaza Blvd. Suite 150 Greenwood Village, CO 80111 Phone: (303) 221-7275 Fax: (303) 221-7276	No Revisions:		Designer: MAM		Structure			
Last Modification Date:	01/29/04 Initials: JEM	<input type="checkbox"/>				Revised:		Detailer: JEM		Numbers		IM 252-341	
Full Path:	S:\Tranproj\ 246091-00\HwyDes\Plans\	<input type="checkbox"/>				Void:		Sheet Subset: XS		of		13388	
Drawing File Name:	rdxssb33.dgn	<input type="checkbox"/>				REGION 2 JFF						Sheet Number	
Scale: Graphic Units: English		<input type="checkbox"/>											





PRELIMINARY
SUBJECT TO REVISION

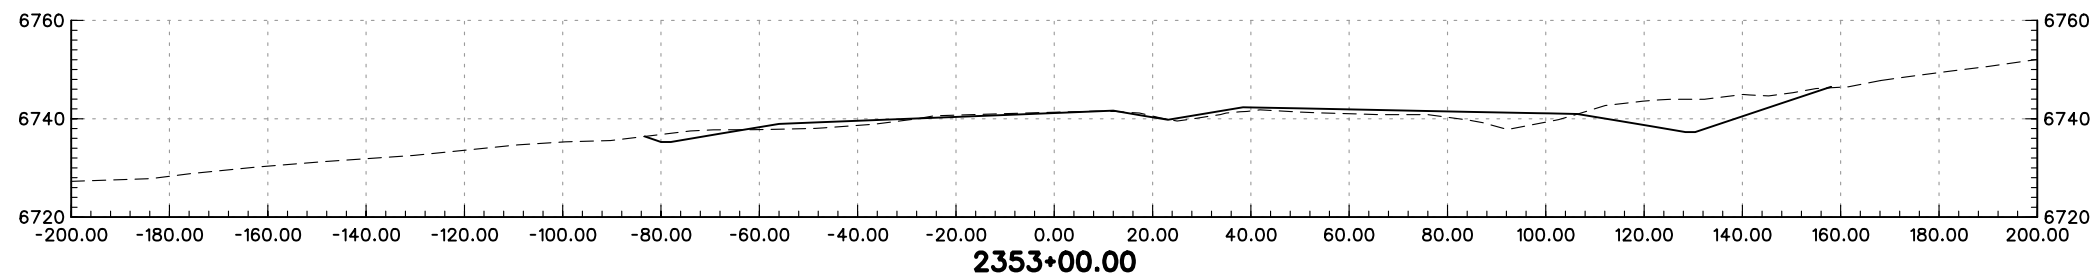
Computer File Information		Sheet Revisions		Colorado Department of Transportation		As Constructed		SOUTHBOUND I-25 CROSS-SECTIONS		Project No./Code			
Creation Date:	01/27/04 Initials: JEM	<input type="checkbox"/>		 1480 Quail Lake Loop Suite A Colorado Springs, CO 80906 Phone: (719) 634-2323 Fax: (719) 227-3298	 5500 Greenwood Plaza Blvd. Suite 150 Greenwood Village, CO 80111 Phone: (303) 221-7275 Fax: (303) 221-7276	No Revisions:		Designer: MAM Detailer: JEM		IM 252-341			
Last Modification Date:	01/29/04 Initials: JEM	<input type="checkbox"/>				Revised:				Structure Numbers		13388	
Full Path:	S:\Tranproj\ 246091-00\HwyDes\Plans\	<input type="checkbox"/>				Void:		Sheet Subset: XS		of		Sheet Number	
Drawing File Name:	rdxssb34.dgn	<input type="checkbox"/>				Scale: Graphic Units: English							
				REGION 2 JFF									

STA 2345+00.00 - 2348+00.00





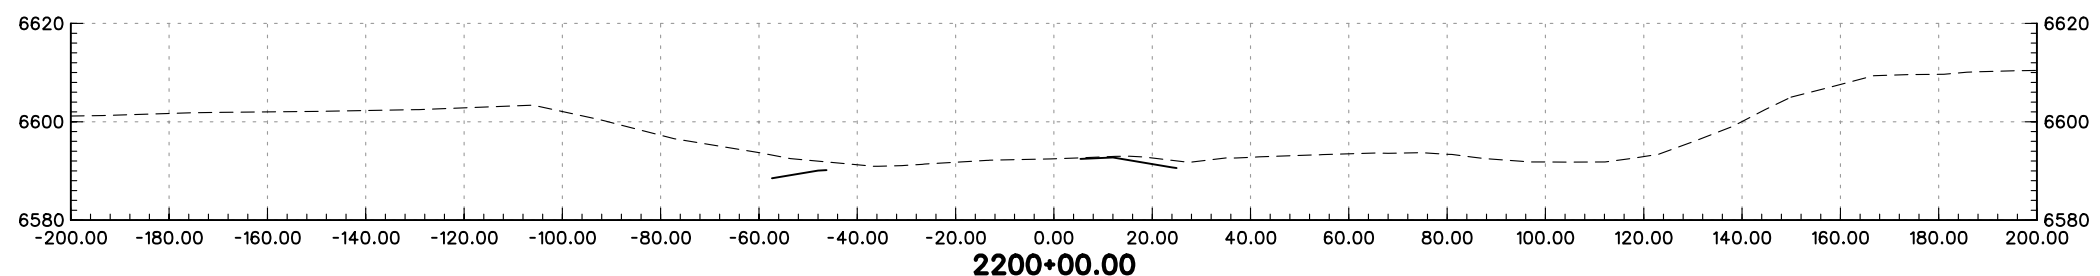
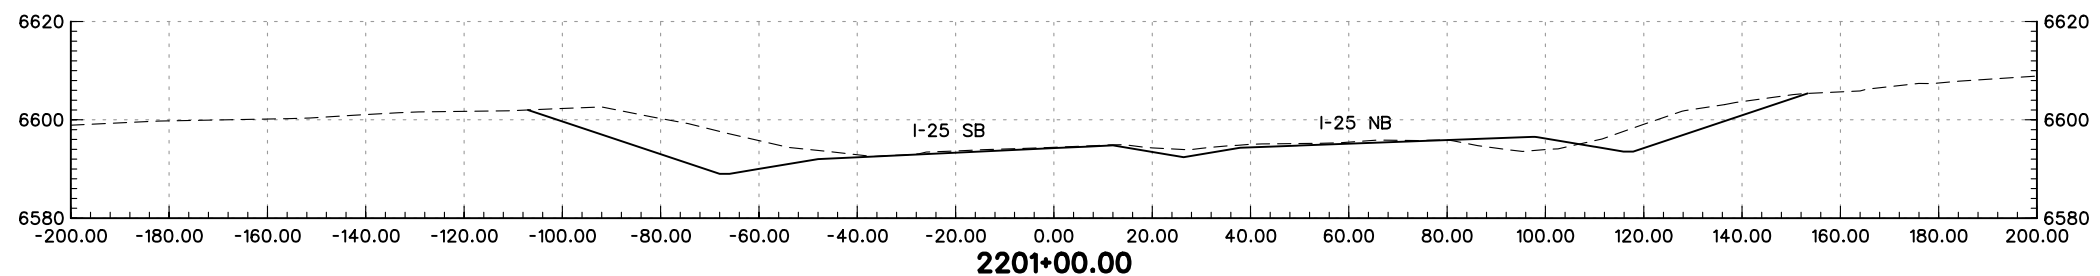
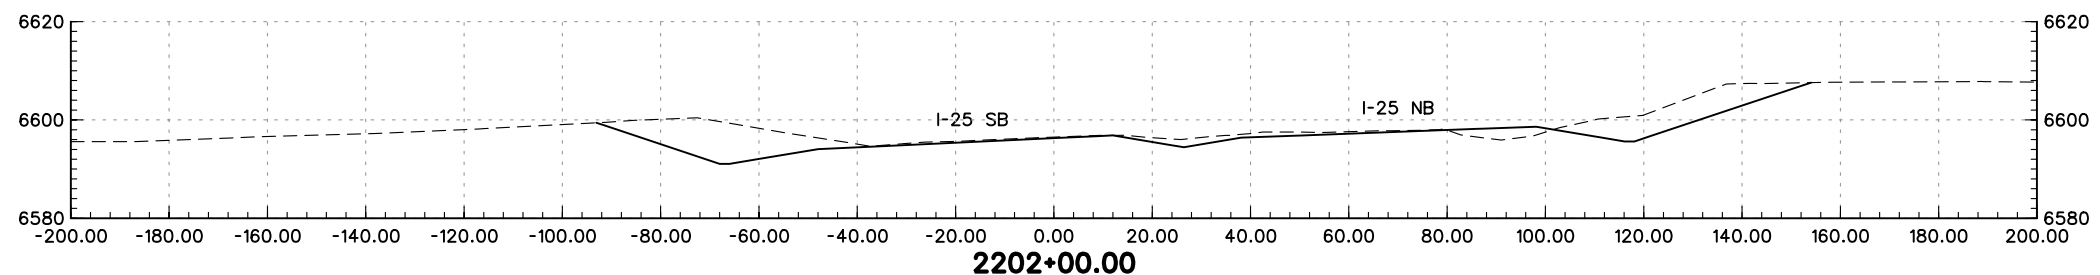
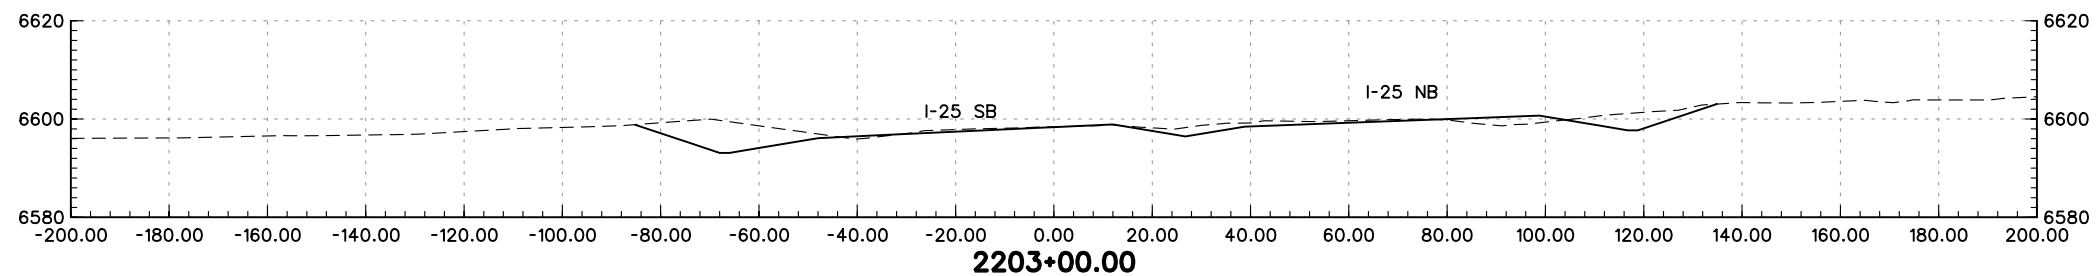
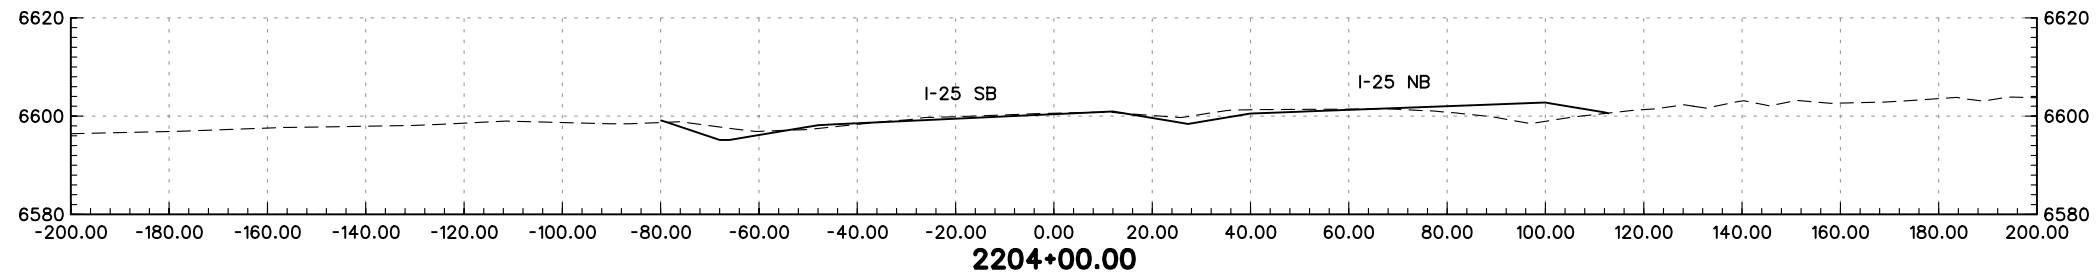
PRELIMINARY
SUBJECT TO REVISION

Computer File Information		Sheet Revisions		Colorado Department of Transportation		As Constructed		SOUTHBOUND I-25 CROSS-SECTIONS		Project No./Code			
Creation Date:	01/27/04 Initials: JEM	<input type="checkbox"/>		 1480 Quail Lake Loop Suite A Colorado Springs, CO 80906 Phone: (719) 634-2323 Fax: (719) 227-3298	 5500 Greenwood Plaza Blvd. Suite 150 Greenwood Village, CO 80111 Phone: (303) 221-7275 Fax: (303) 221-7276	No Revisions:		Designer: MAM		IM 252-341			
Last Modification Date:	01/29/04 Initials: JEM	<input type="checkbox"/>				Revised:		Detailer: JEM		Structure Numbers		13388	
Full Path:	S:\Tranproj\ 246091-00\HwyDes\Plans\	<input type="checkbox"/>				Void:		Sheet Subset: XS		of		Sheet Number	
Drawing File Name:	rdxssb35.dgn	<input type="checkbox"/>				REGION 2 JFF							
Scale: Graphic Units: English		<input type="checkbox"/>											



PRELIMINARY
SUBJECT TO REVISION

Computer File Information		Sheet Revisions		Colorado Department of Transportation		As Constructed		SOUTHBOUND I-25 CROSS-SECTIONS		Project No./Code	
Creation Date:	01/27/04 Initials: JEM	<input type="checkbox"/>		 1480 Quail Lake Loop Suite A Colorado Springs, CO 80906 Phone: (719) 634-2323 Fax: (719) 227-3298	 5500 Greenwood Plaza Blvd. Suite 150 Greenwood Village, CO 80111 Phone: (303) 221-7275 Fax: (303) 221-7276	No Revisions:		Designer: MAM		IM 252-341	
Last Modification Date:	01/29/04 Initials: JEM	<input type="checkbox"/>				Revised:		Detailer: JEM		13388	
Full Path:	S:\Tranproj\ 246091-00\HwyDes\Plans\	<input type="checkbox"/>				Void:		Structure Numbers		Sheet Number	
Drawing File Name:	rdxssb36.dgn	<input type="checkbox"/>				REGION 2 JFF		Sheet Subset: XS		of	
Scale: Graphic Units: English		<input type="checkbox"/>									




PRELIMINARY
SUBJECT TO REVISION

Computer File Information	
Creation Date:	01/27/04 Initials: JEM
Last Modification Date:	01/29/04 Initials: JEM
Full Path:	S:\Tranproj\ 246091-00\HwyDes\Plans\
Drawing File Name:	rdxssb2501.dgn
Scale:	Graphic
Units:	English

Sheet Revisions	
<input type="checkbox"/>	
<input type="checkbox"/>	
<input type="checkbox"/>	
<input type="checkbox"/>	
<input type="checkbox"/>	

Colorado Department of Transportation



1480 Quail Lake Loop
Suite A
Colorado Springs, CO 80906
Phone: (719) 634-2323
Fax: (719) 227-3298

5500 Greenwood Plaza Blvd.
Suite 150
Greenwood Village, CO 80111
Phone: (303) 221-7275
Fax: (303) 221-7276

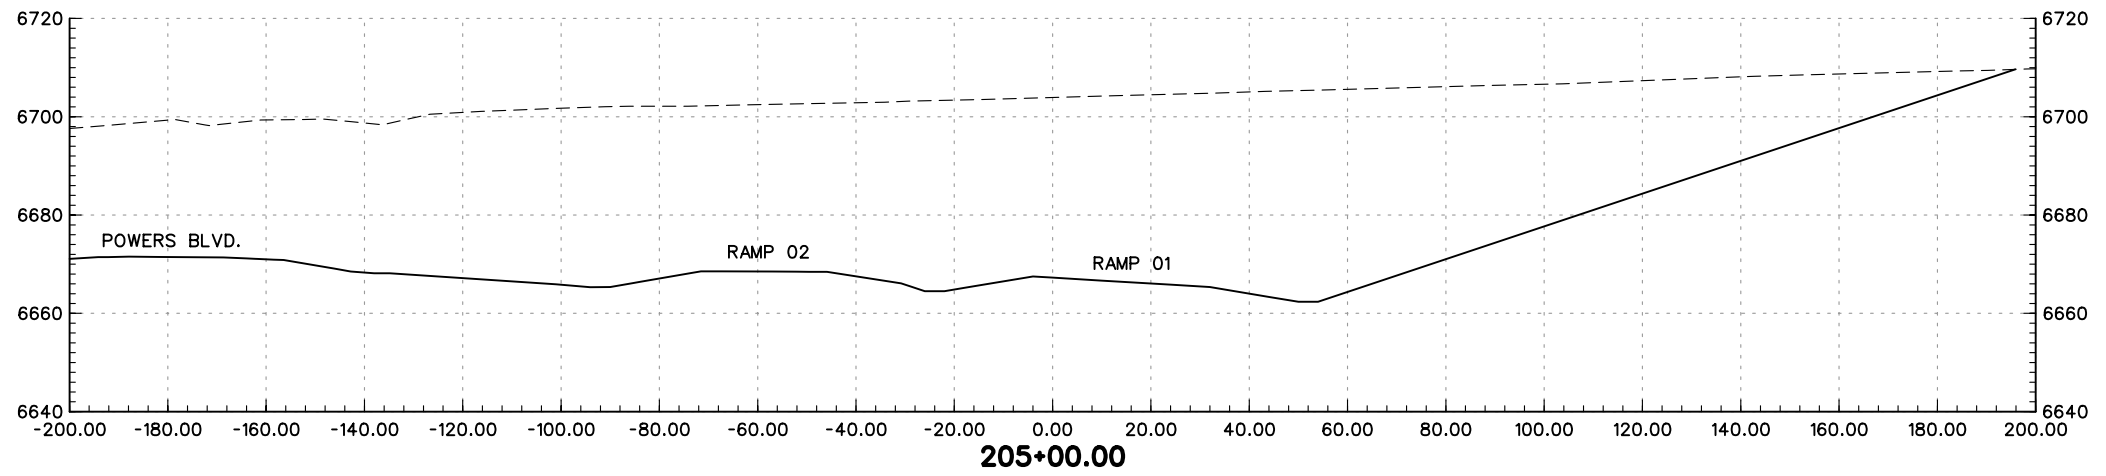
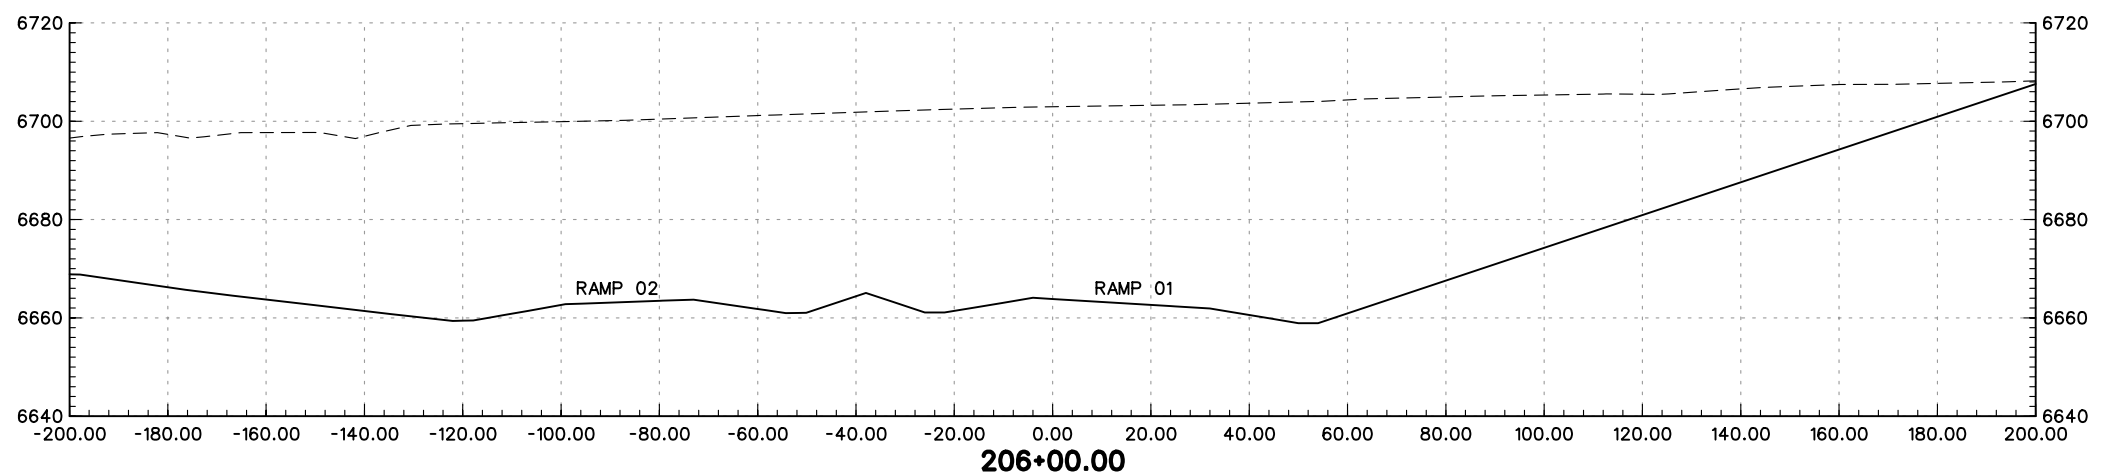
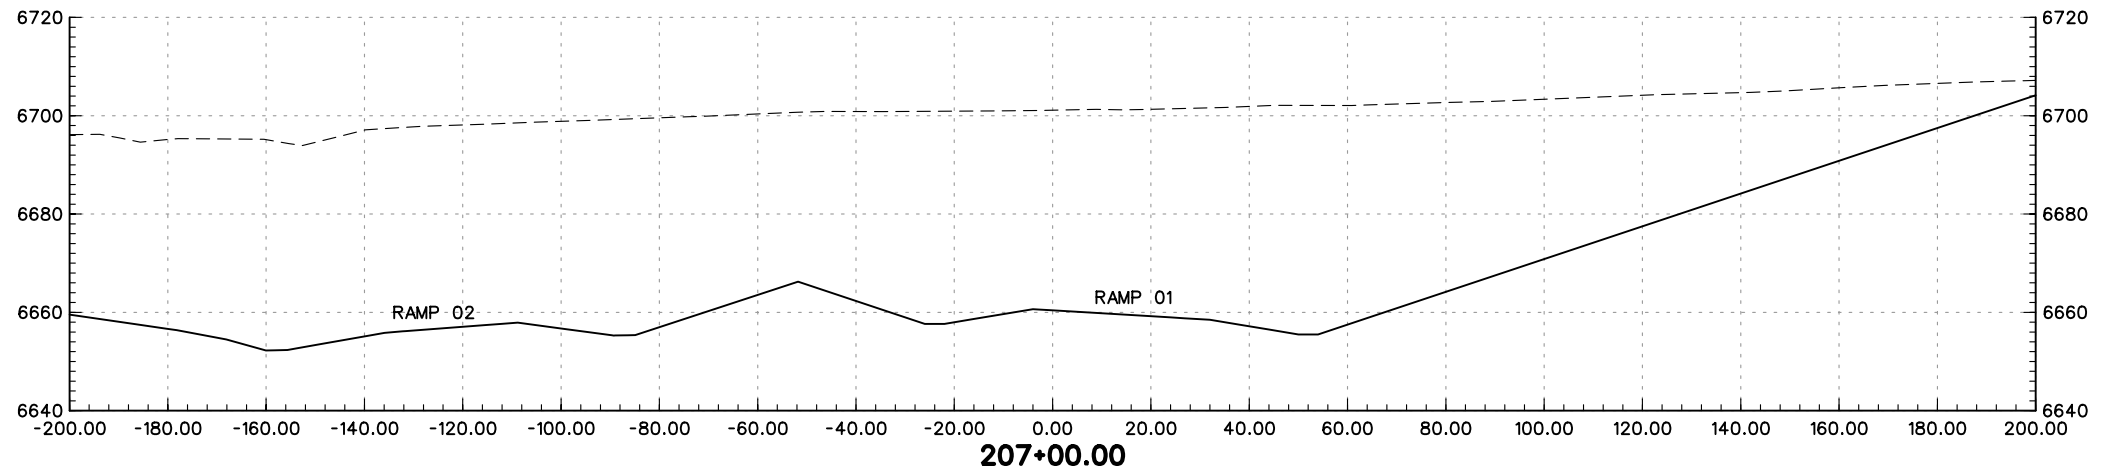
PBSJ

REGION 2 JFF



As Constructed
No Revisions:
Revised:
Void:

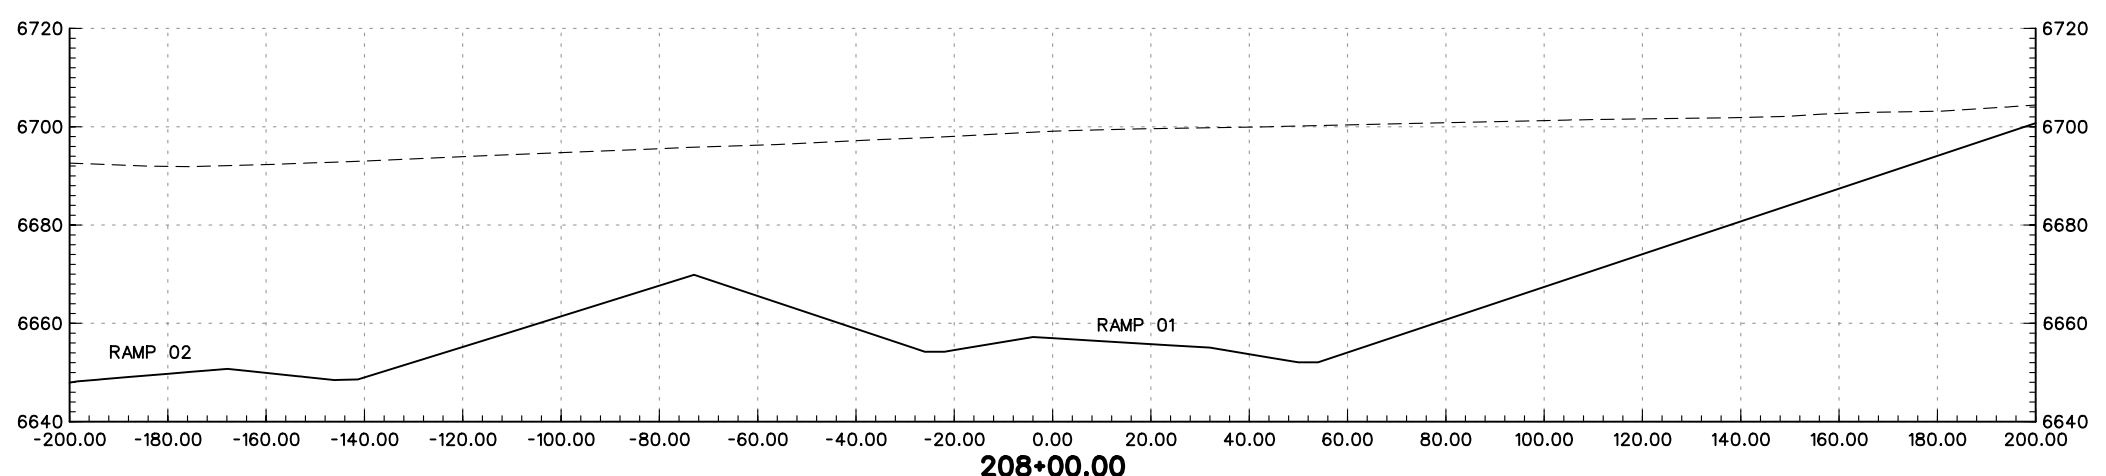
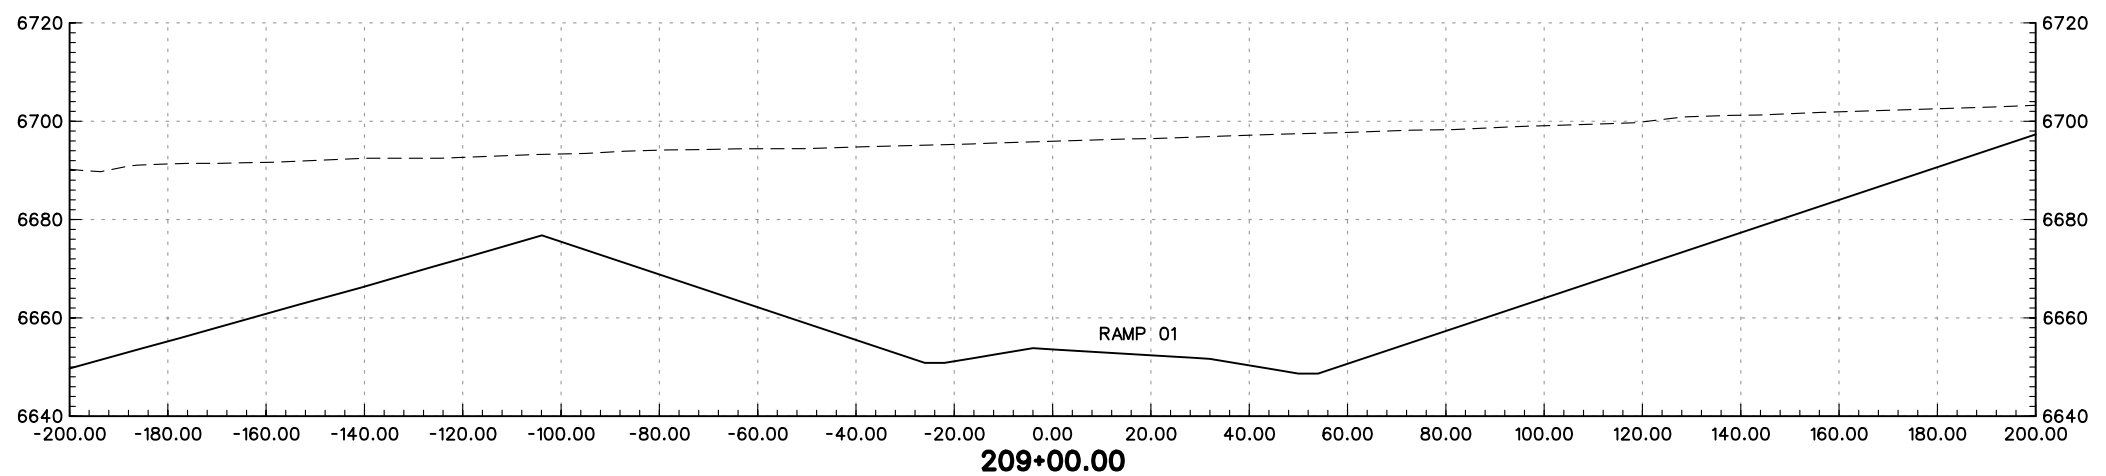
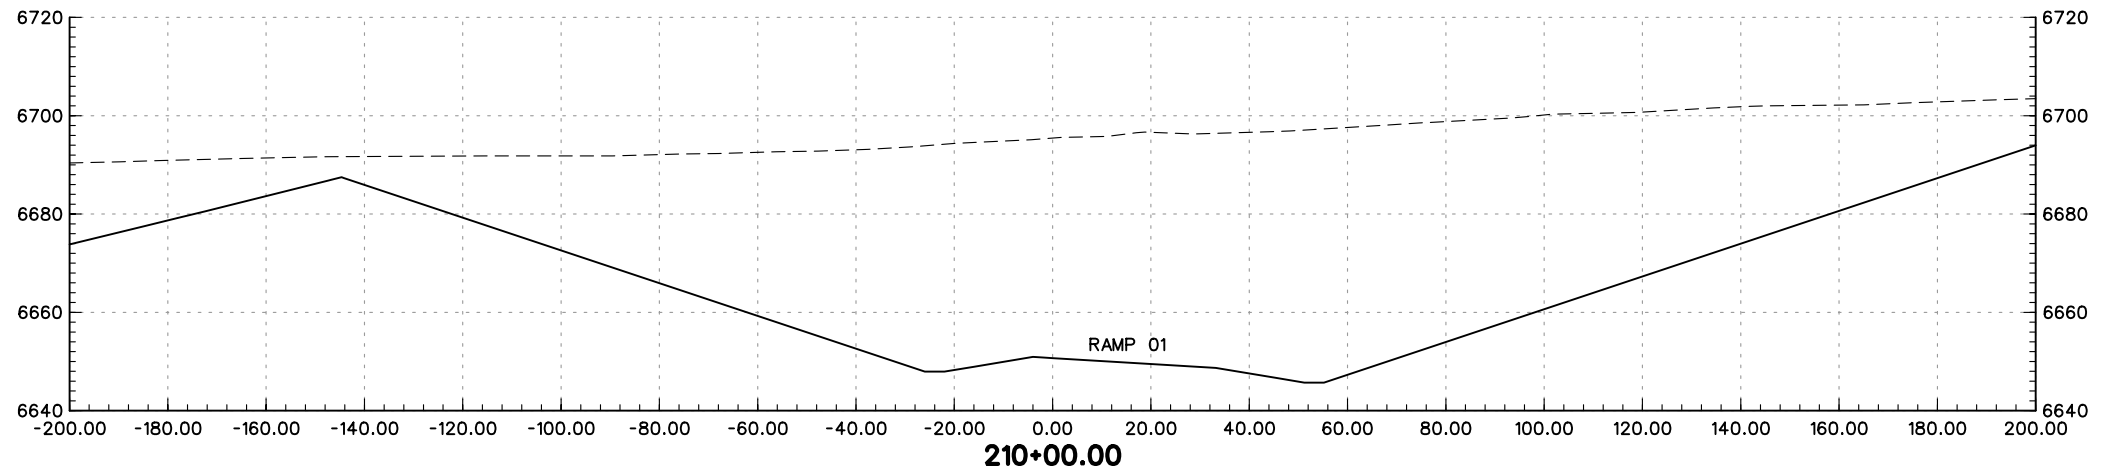
SOUTHBOUND I-25 CROSS-SECTIONS		
Designer:	MAM	Structure Numbers
Detailer:	JEM	
Sheet Subset:	XS	of

Project No./Code
IM 252-341
13388
Sheet Number





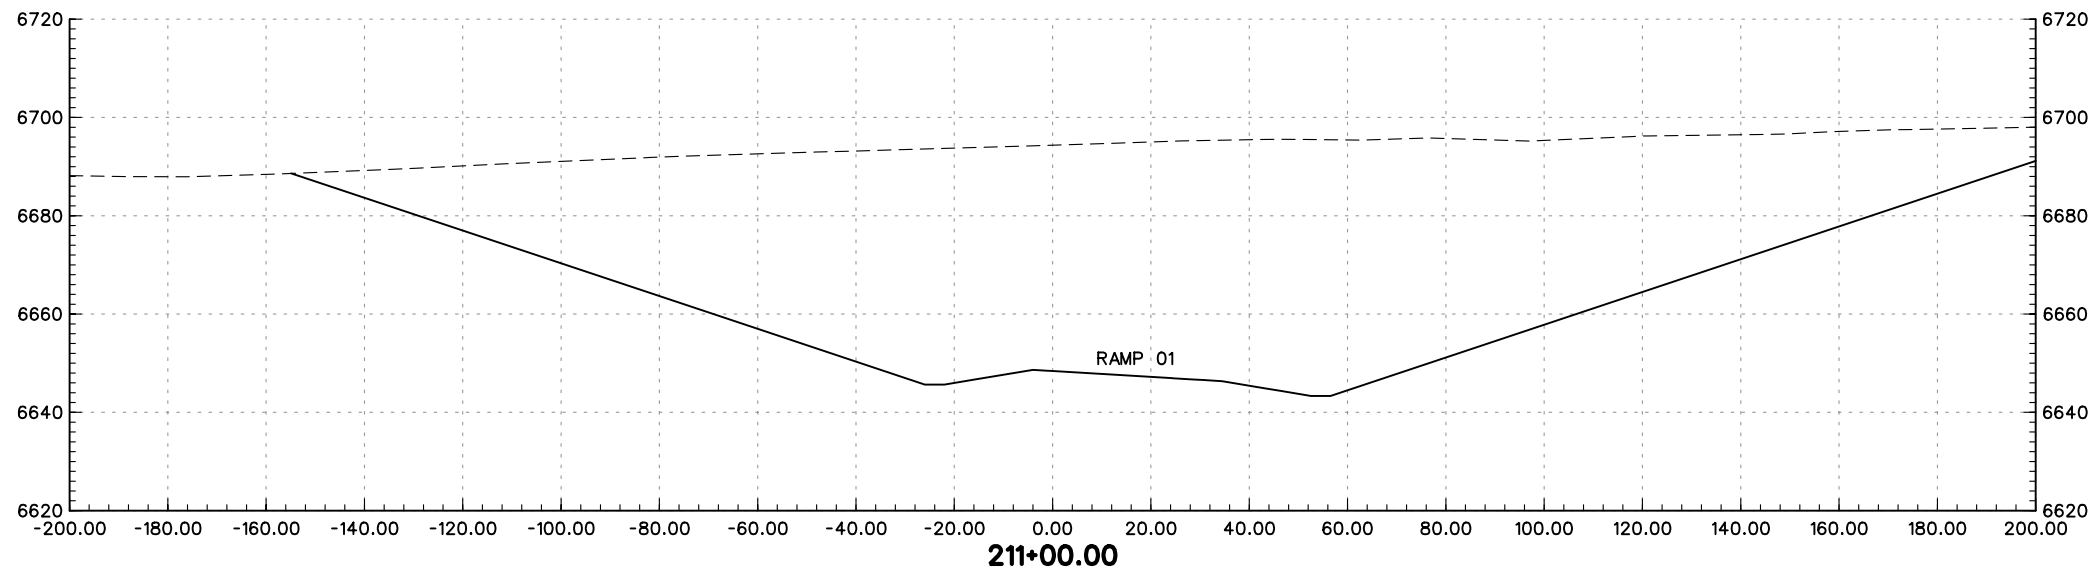
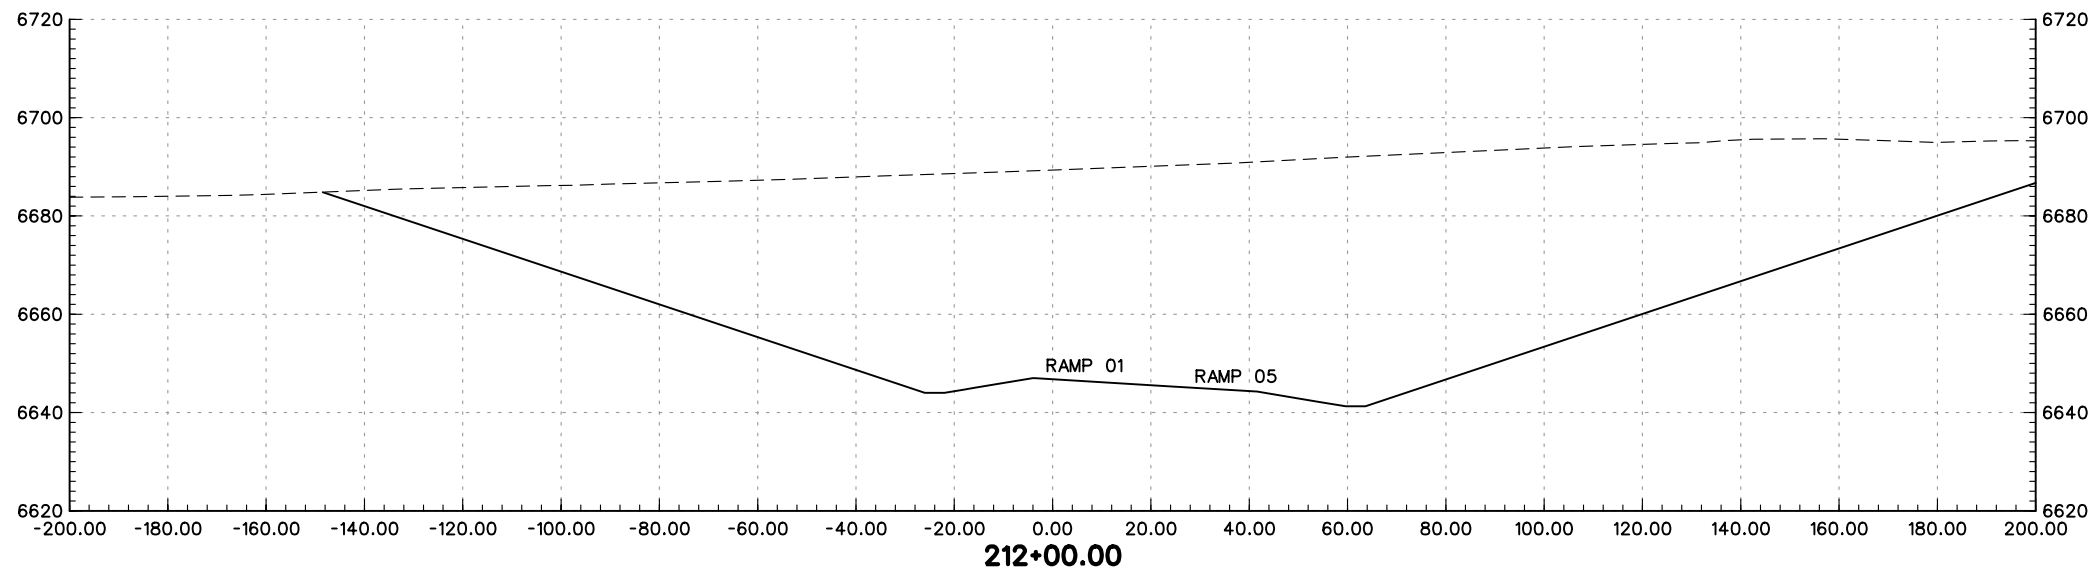
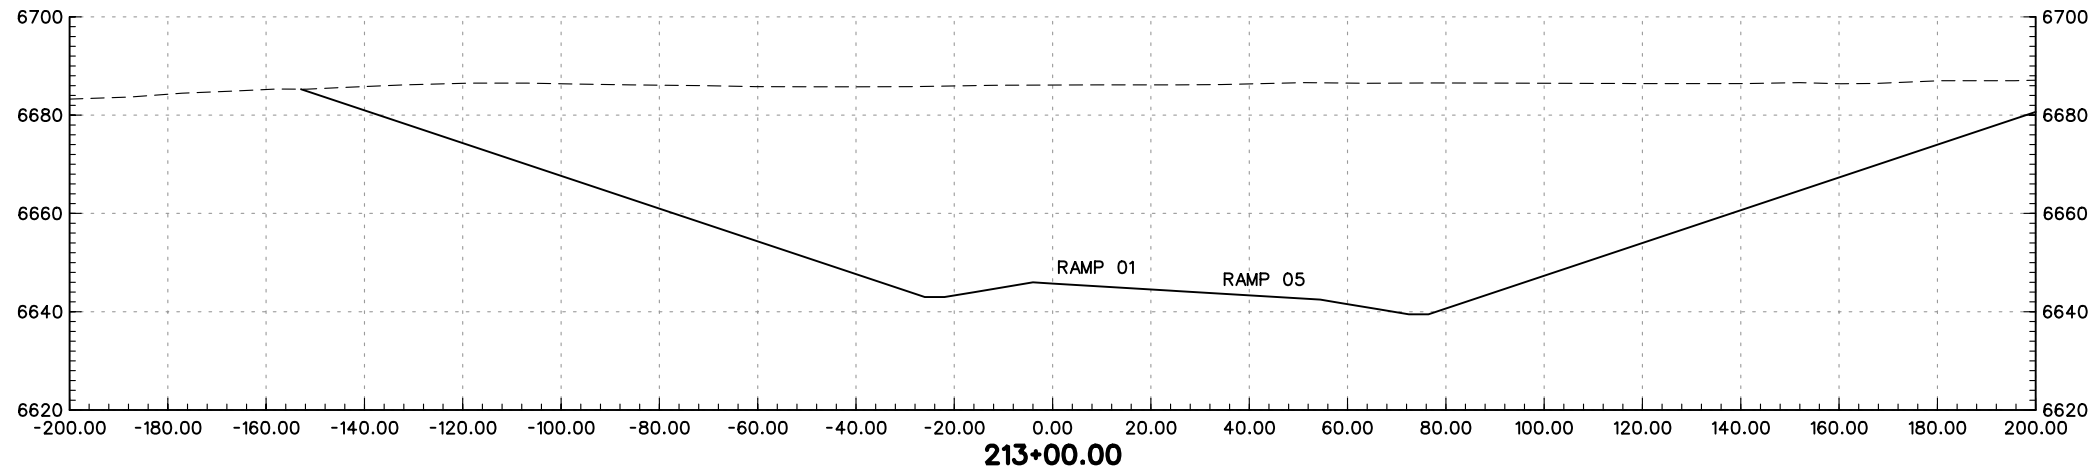
PRELIMINARY
SUBJECT TO REVISION

Computer File Information		Sheet Revisions		Colorado Department of Transportation		As Constructed		I-25 RAMP 1 CROSS-SECTIONS		Project No./Code			
Creation Date:	01/27/04 Initials: JEM	<input type="checkbox"/>		 1480 Quail Lake Loop Suite A Colorado Springs, CO 80906 Phone: (719) 634-2323 Fax: (719) 227-3298	 5500 Greenwood Plaza Blvd. Suite 150 Greenwood Village, CO 80111 Phone: (303) 221-7275 Fax: (303) 221-7276	No Revisions:		Designer: MAM		IM 252-341			
Last Modification Date:	01/30/04 Initials: JEM	<input type="checkbox"/>				Revised:		Detailer: JEM		Structure Numbers		13388	
Full Path:	S:\Tranproj\ 246091-00\HwyDes\Plans\	<input type="checkbox"/>				Void:		Sheet Subset: XS		of		Sheet Number	
Drawing File Name:	rdxsr1-02.dgn	<input type="checkbox"/>				REGION 2 JFF							
Scale: Graphic Units: English		<input type="checkbox"/>											





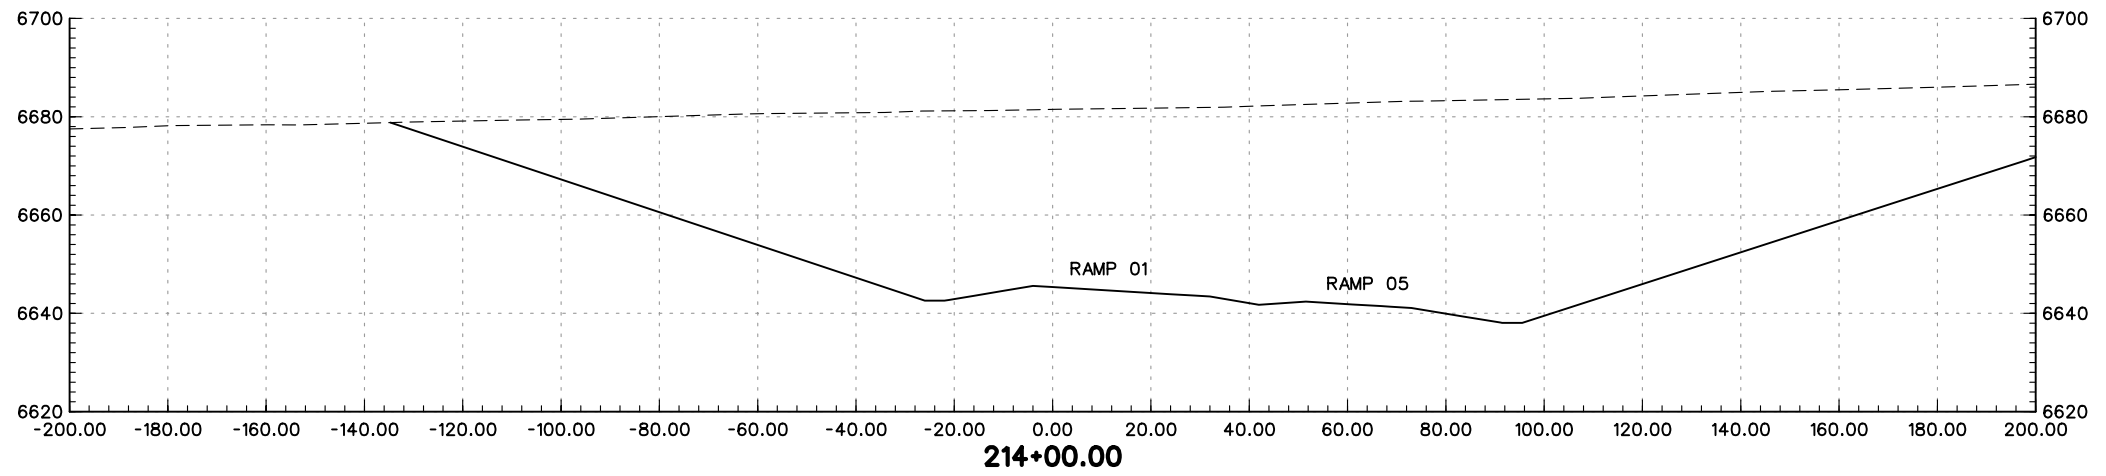
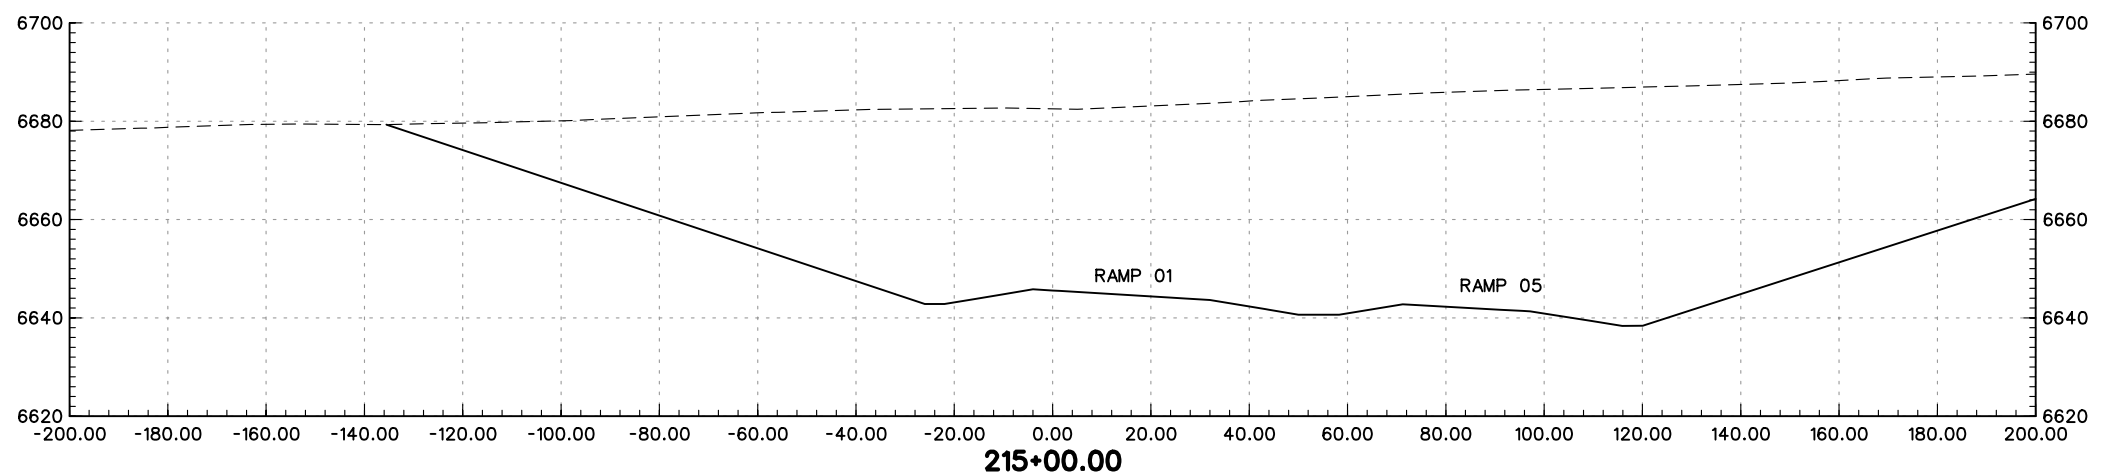
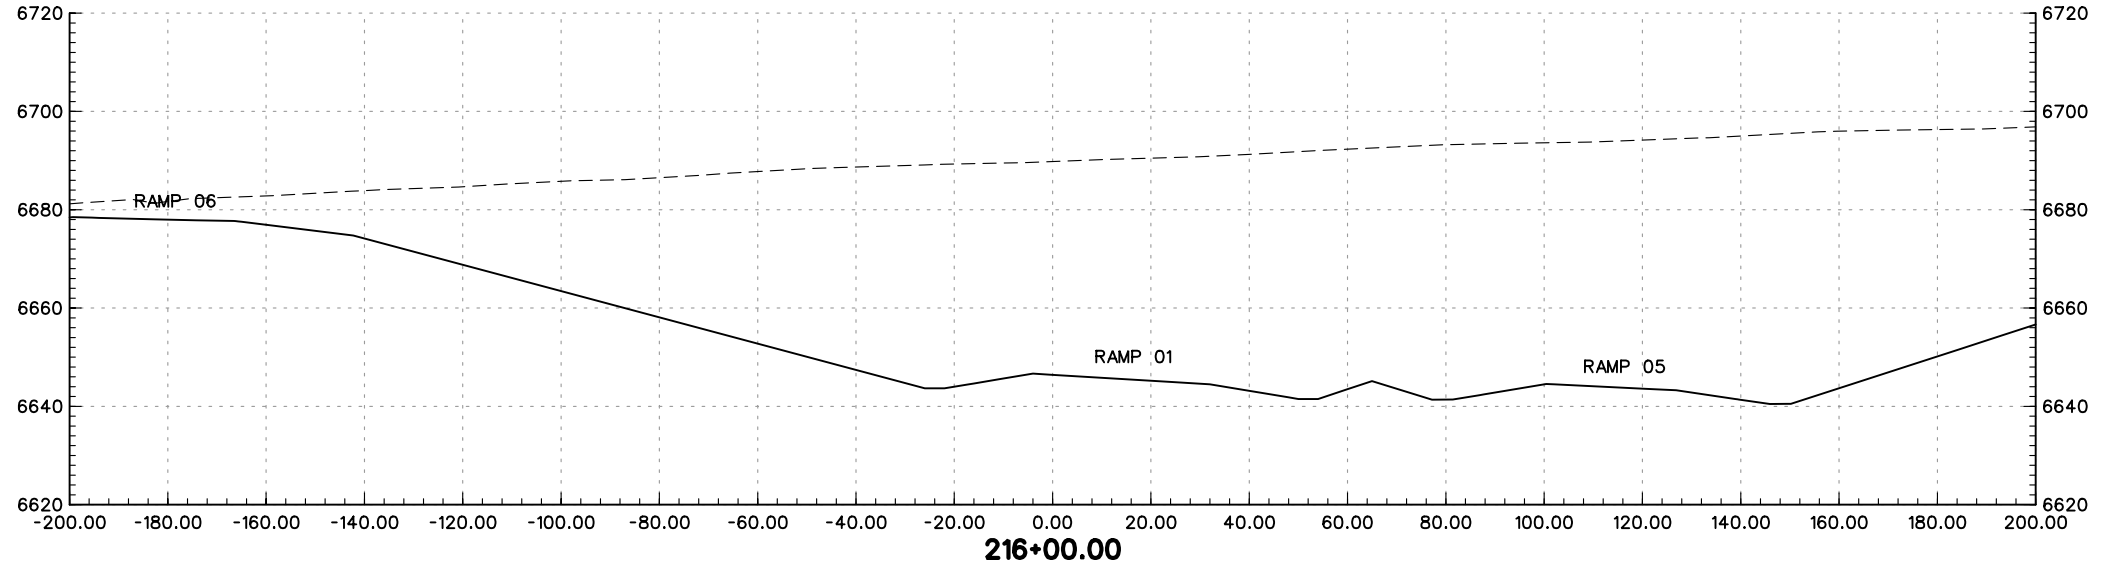
PRELIMINARY
SUBJECT TO REVISION

Computer File Information		Sheet Revisions		Colorado Department of Transportation		As Constructed		I-25 RAMP 1 CROSS-SECTIONS		Project No./Code			
Creation Date:	01/27/04 Initials: JEM	<input type="checkbox"/>		 1480 Quail Lake Loop Suite A Colorado Springs, CO 80906 Phone: (719) 634-2323 Fax: (719) 227-3298	 5500 Greenwood Plaza Blvd. Suite 150 Greenwood Village, CO 80111 Phone: (303) 221-7275 Fax: (303) 221-7276	No Revisions:		Designer: MAM		IM 252-341			
Last Modification Date:	01/30/04 Initials: JEM	<input type="checkbox"/>				Revised:		Detailer: JEM		Structure Numbers		13388	
Full Path:	S:\Tranproj\ 246091-00\HwyDes\Plans\	<input type="checkbox"/>				Void:		Sheet Subset: XS		of		Sheet Number	
Drawing File Name:	rdxsr1-03.dgn	<input type="checkbox"/>				REGION 2 JFF							
Scale: Graphic Units: English		<input type="checkbox"/>											





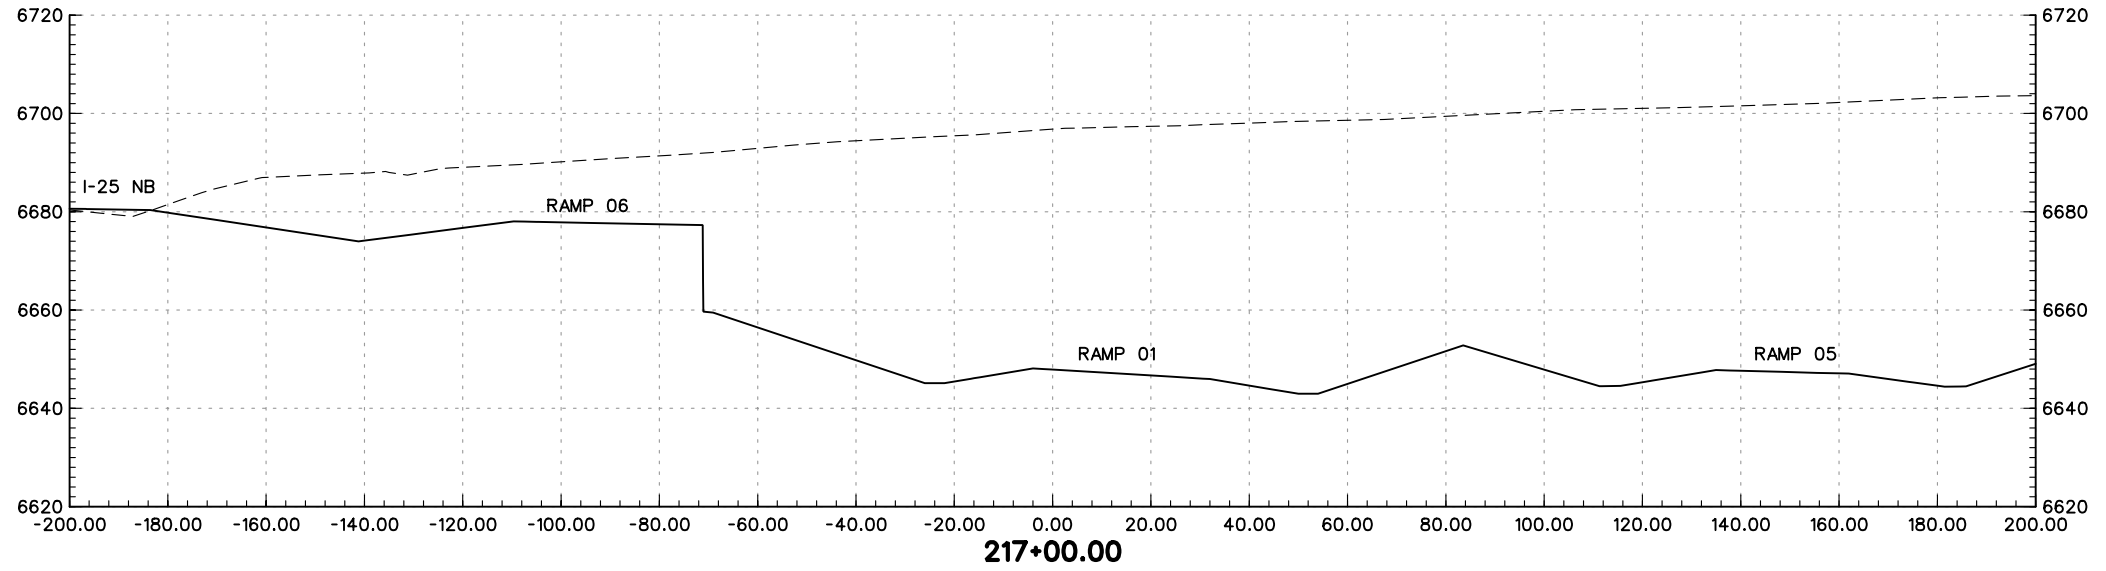
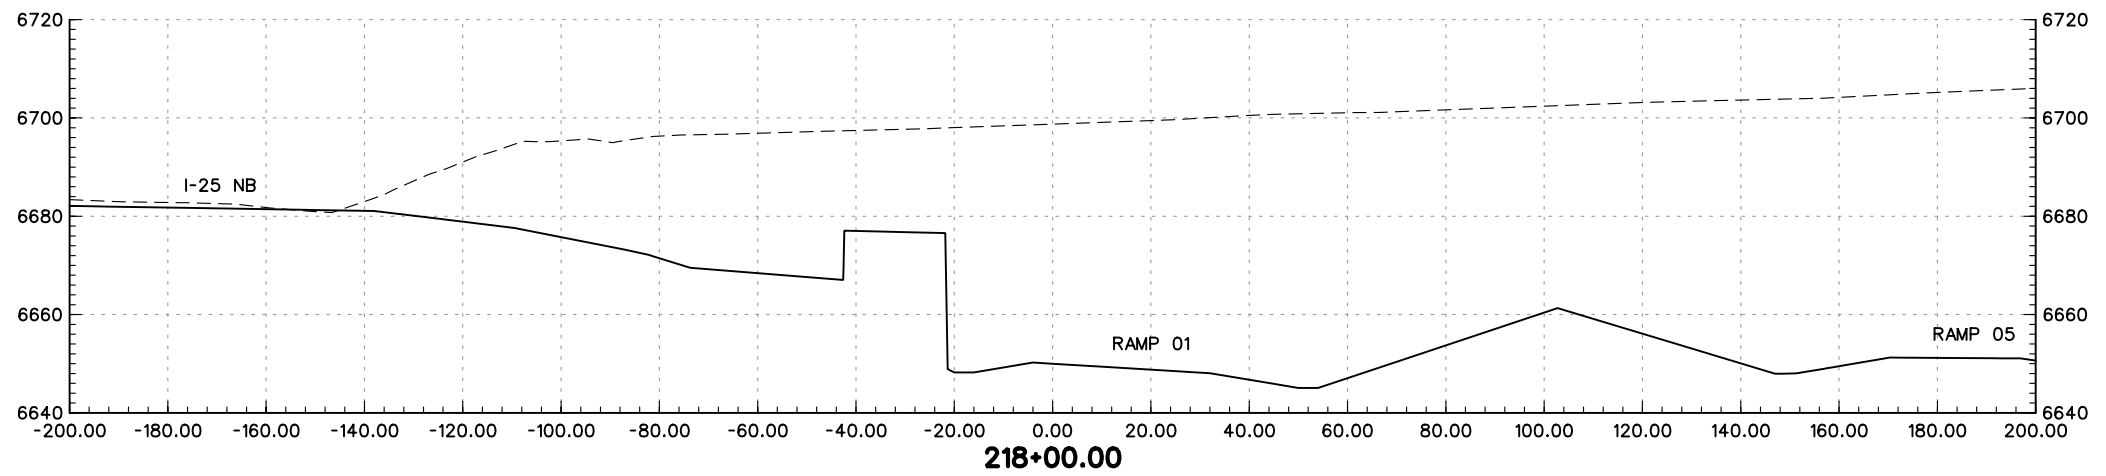
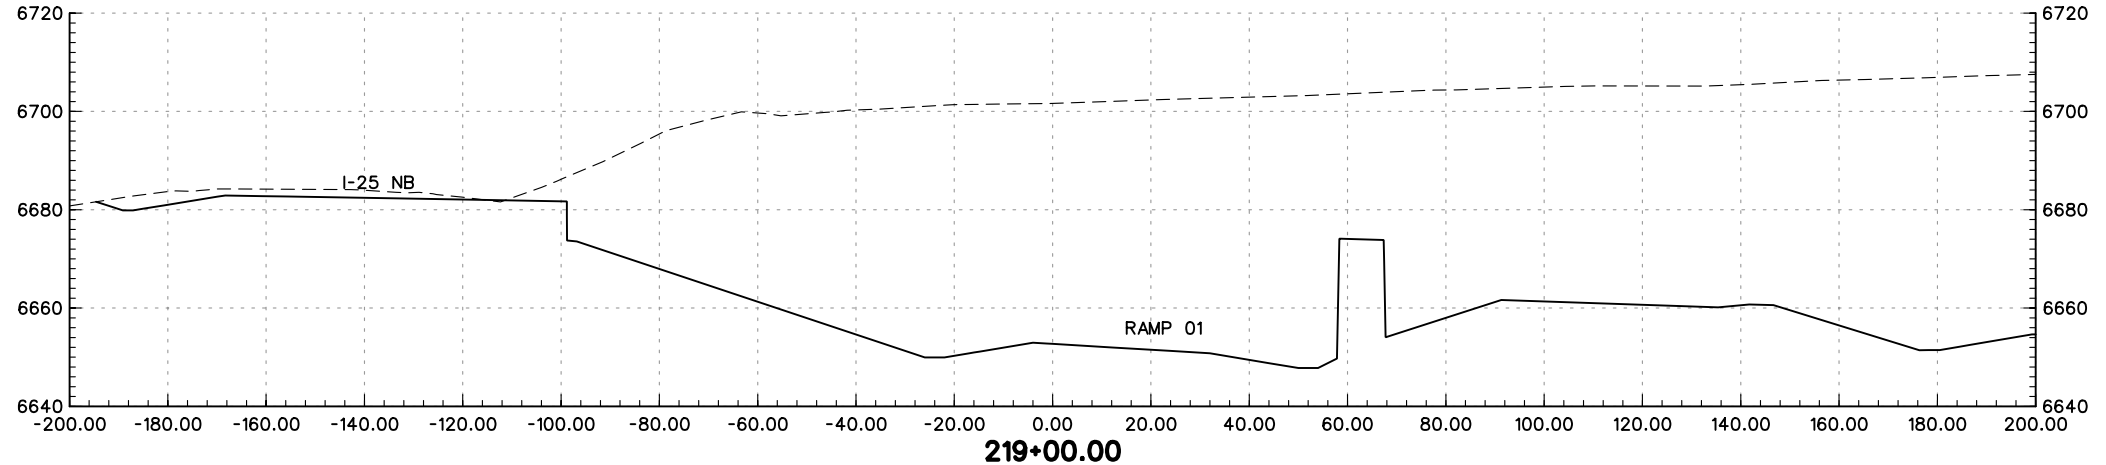
PRELIMINARY
SUBJECT TO REVISION

Computer File Information		Sheet Revisions		Colorado Department of Transportation		As Constructed		I-25 RAMP 1 CROSS-SECTIONS		Project No./Code			
Creation Date:	01/27/04 Initials: JEM	<input type="checkbox"/>		 1480 Quail Lake Loop Suite A Colorado Springs, CO 80906 Phone: (719) 634-2323 Fax: (719) 227-3298	 5500 Greenwood Plaza Blvd. Suite 150 Greenwood Village, CO 80111 Phone: (303) 221-7275 Fax: (303) 221-7276	No Revisions:		Designer: MAM		IM 252-341			
Last Modification Date:	01/30/04 Initials: JEM	<input type="checkbox"/>				Revised:		Detailer: JEM		Structure Numbers		13388	
Full Path:	S:\Tranproj\ 246091-00\HwyDes\Plans\	<input type="checkbox"/>				Void:		Sheet Subset: XS		of		Sheet Number	
Drawing File Name:	rdxsr1-04.dgn	<input type="checkbox"/>				REGION 2 JFF							
Scale: Graphic Units: English		<input type="checkbox"/>											





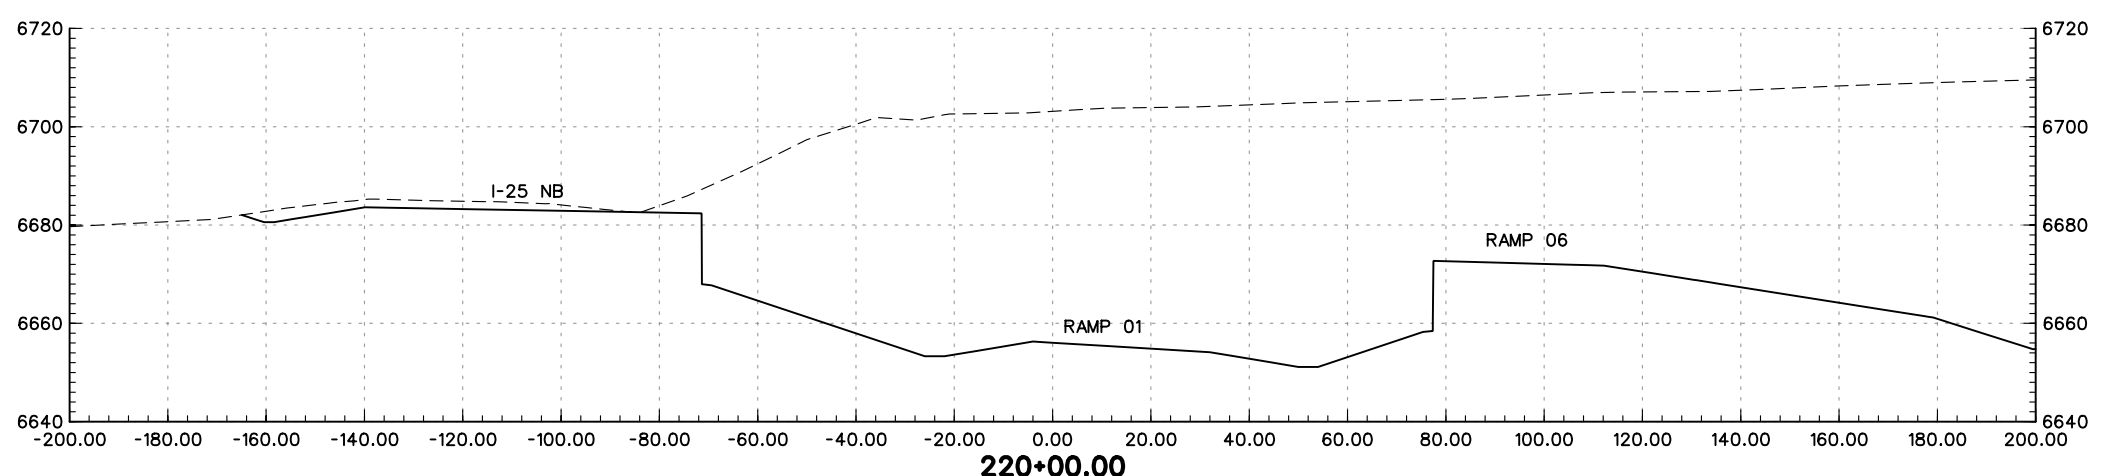
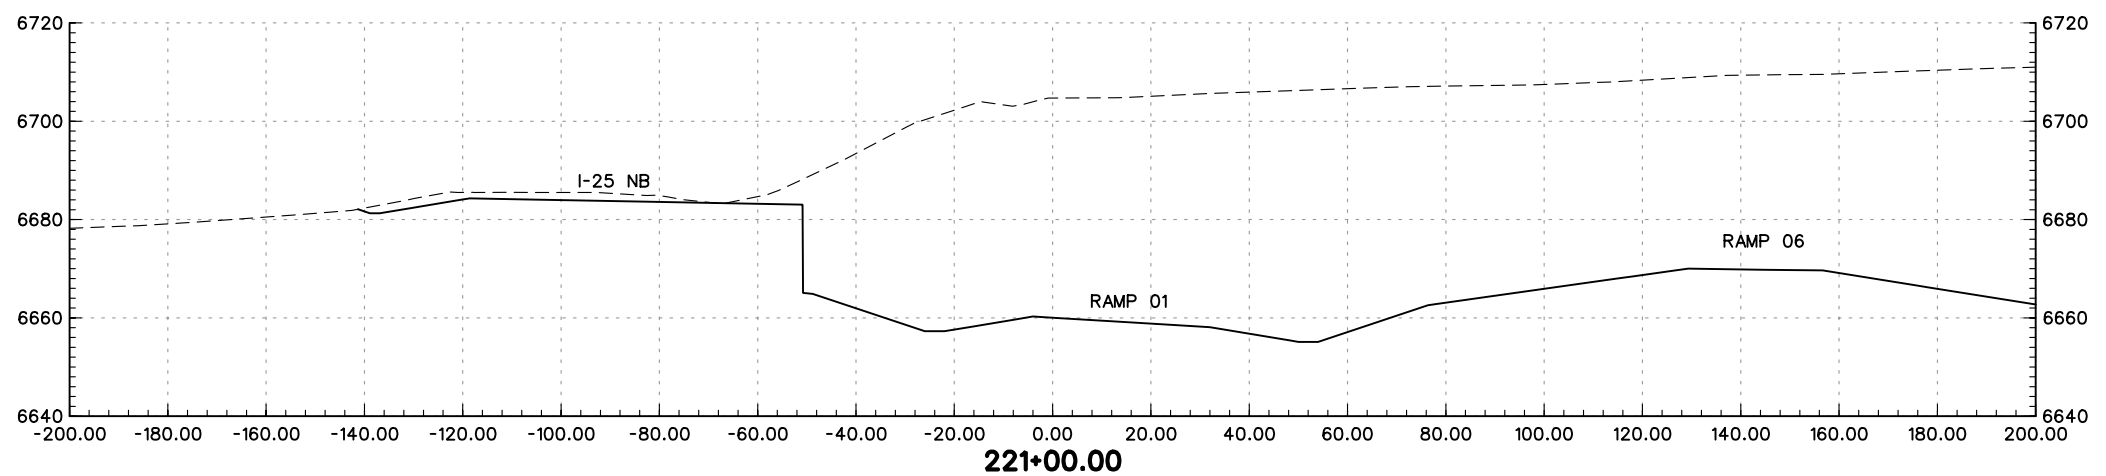
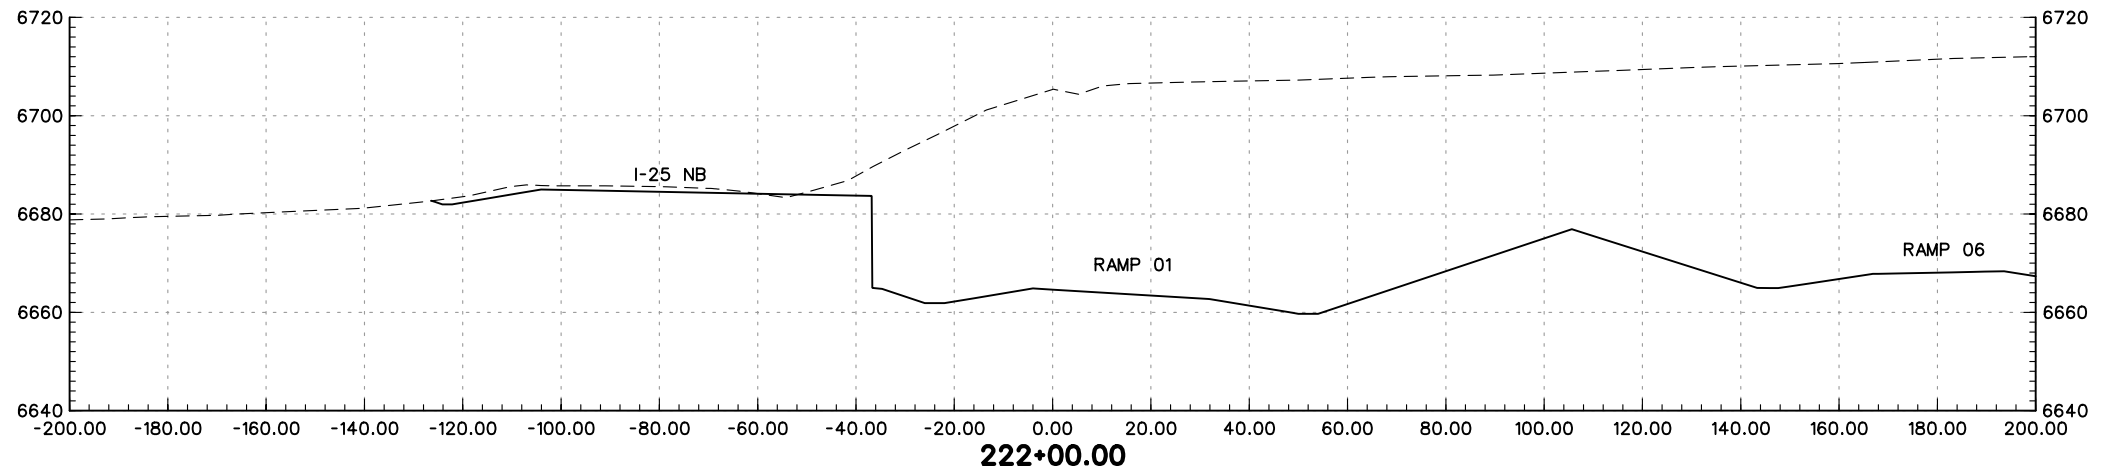
PRELIMINARY
SUBJECT TO REVISION

Computer File Information		Sheet Revisions		Colorado Department of Transportation		As Constructed		I-25 RAMP 1 CROSS-SECTIONS		Project No./Code			
Creation Date:	01/27/04 Initials: JEM	<input type="checkbox"/>		 1480 Quail Lake Loop Suite A Colorado Springs, CO 80906 Phone: (719) 634-2323 Fax: (719) 227-3298	 5500 Greenwood Plaza Blvd. Suite 150 Greenwood Village, CO 80111 Phone: (303) 221-7275 Fax: (303) 221-7276	No Revisions:		Designer: MAM		IM 252-341			
Last Modification Date:	01/30/04 Initials: JEM	<input type="checkbox"/>				Revised:		Detailer: JEM		Structure Numbers		13388	
Full Path:	S:\Tranproj\ 246091-00\HwyDes\Plans\	<input type="checkbox"/>				Void:		Sheet Subset: XS		of		Sheet Number	
Drawing File Name:	rdxsr1-05.dgn	<input type="checkbox"/>				REGION 2 JFF							
Scale: Graphic Units: English		<input type="checkbox"/>											





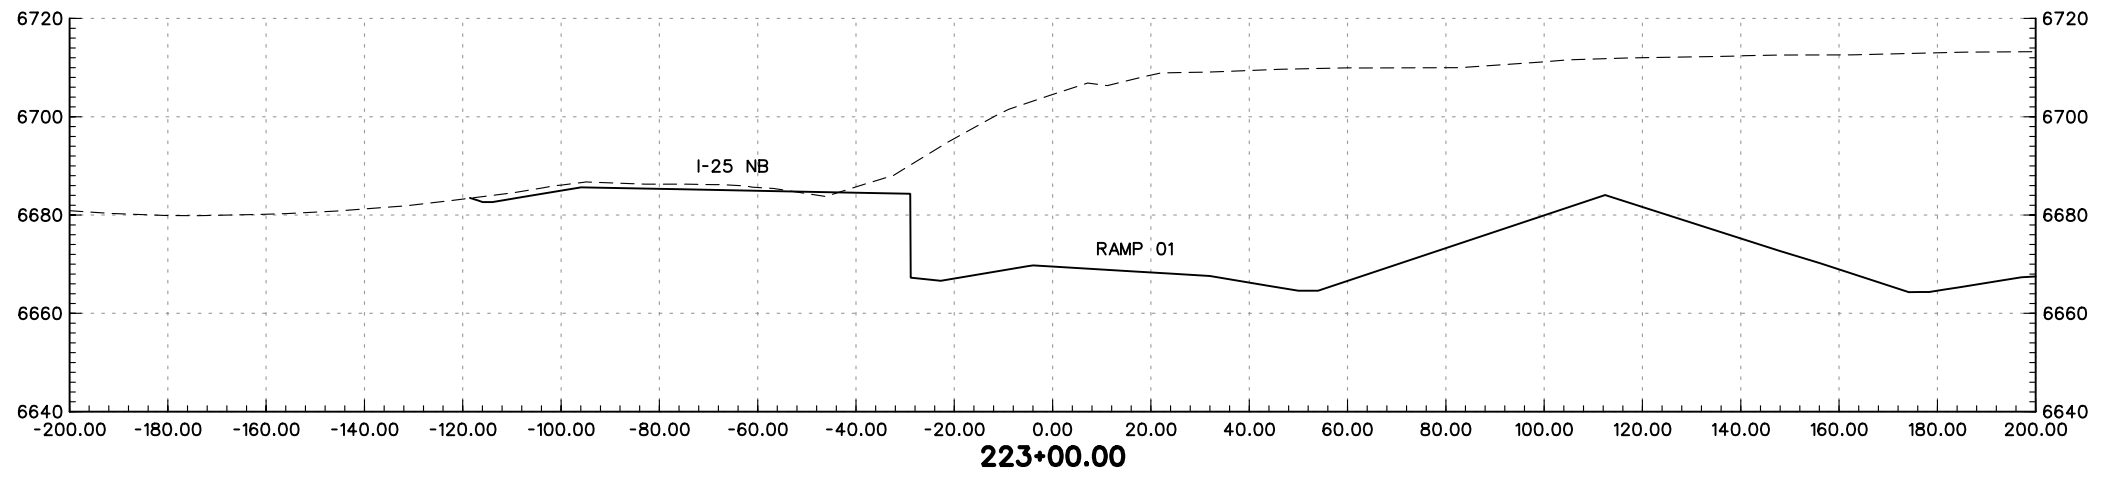
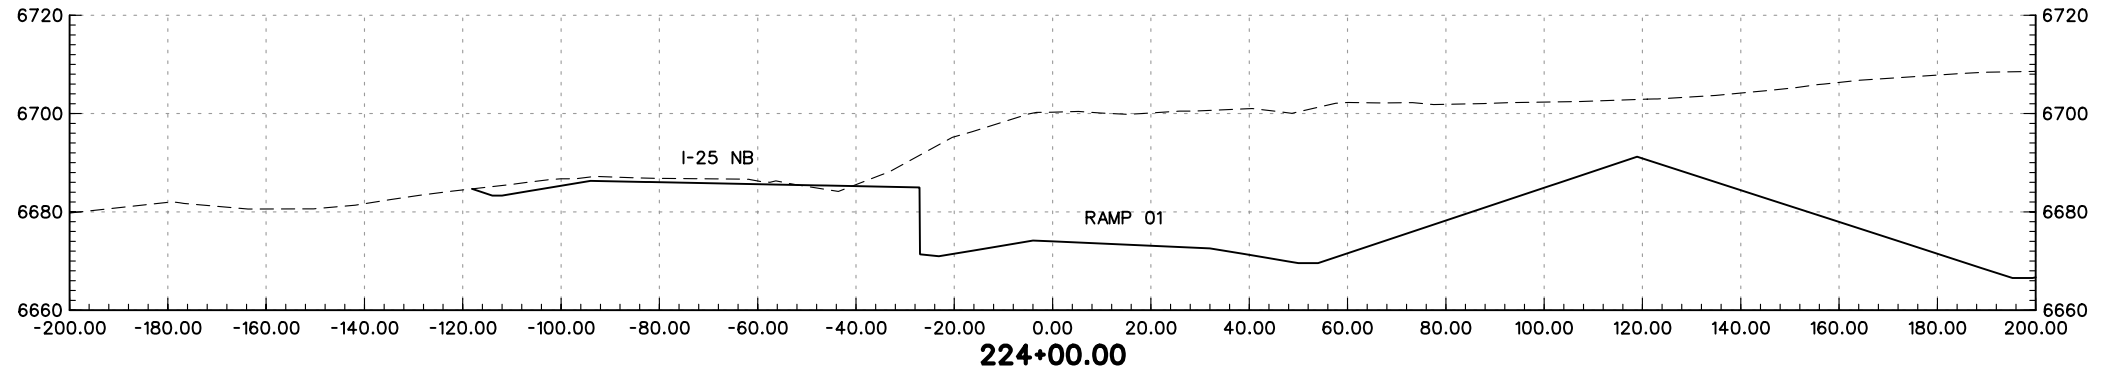
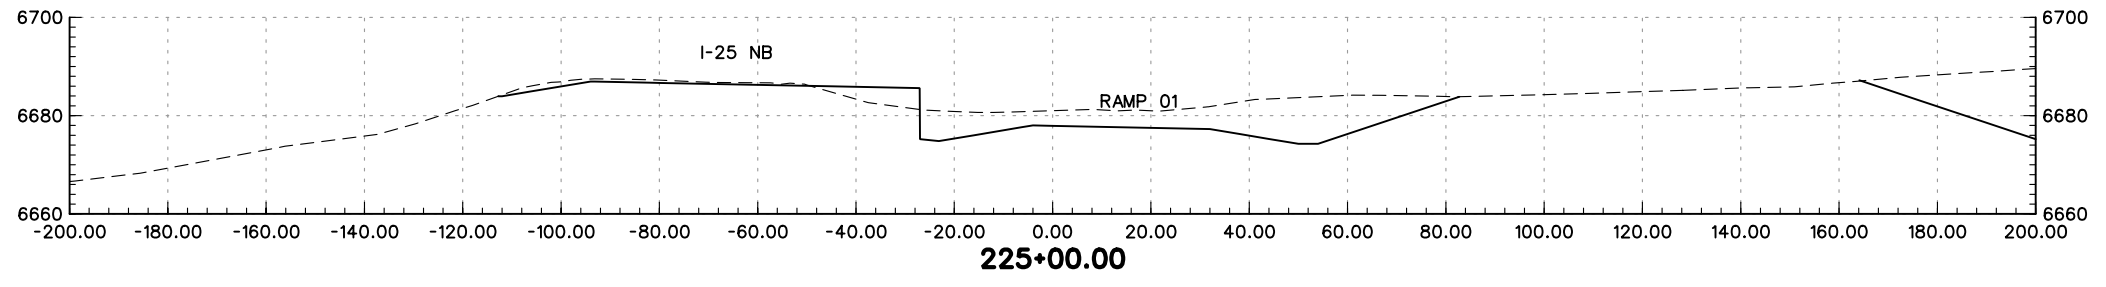
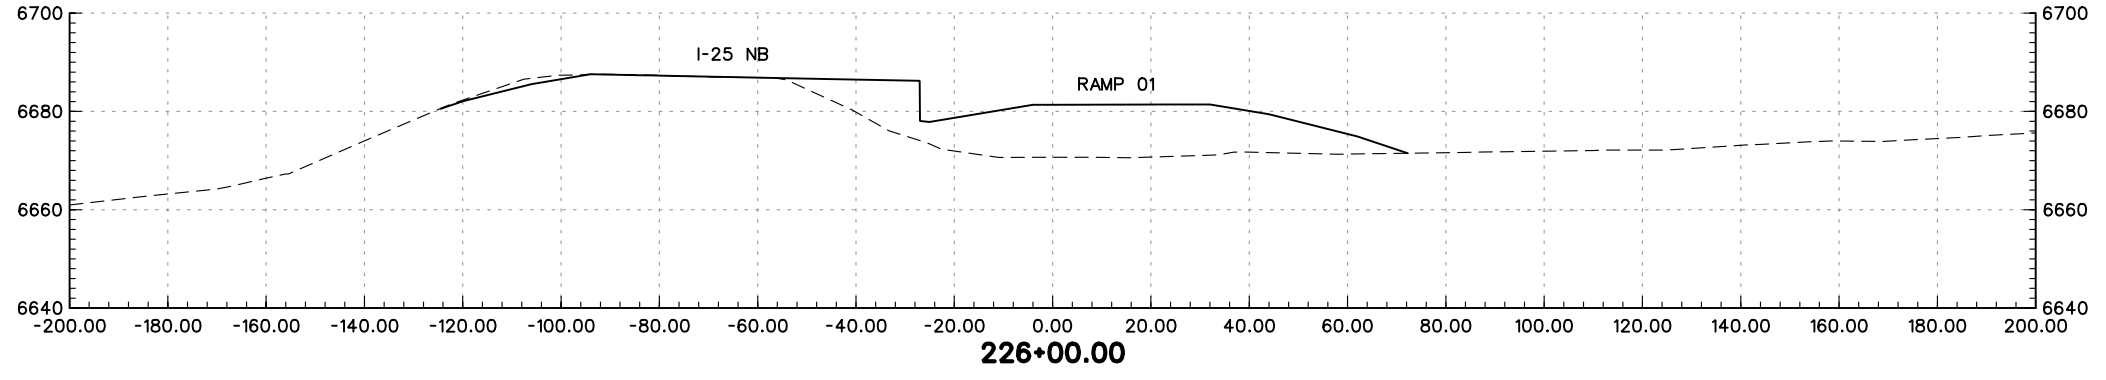
PRELIMINARY
SUBJECT TO REVISION

Computer File Information		Sheet Revisions		Colorado Department of Transportation		As Constructed		I-25 RAMP 1 CROSS-SECTIONS		Project No./Code			
Creation Date:	01/27/04 Initials: JEM	<input type="checkbox"/>		 1480 Quail Lake Loop Suite A Colorado Springs, CO 80906 Phone: (719) 634-2323 Fax: (719) 227-3298	 5500 Greenwood Plaza Blvd. Suite 150 Greenwood Village, CO 80111 Phone: (303) 221-7275 Fax: (303) 221-7276	No Revisions:		Designer: MAM		IM 252-341			
Last Modification Date:	01/30/04 Initials: JEM	<input type="checkbox"/>				Revised:		Detailer: JEM		Structure Numbers		13388	
Full Path:	S:\Tranproj\ 246091-00\HwyDes\Plans\	<input type="checkbox"/>				Void:		Sheet Subset: XS		of		Sheet Number	
Drawing File Name:	rdxsr1-06.dgn	<input type="checkbox"/>				REGION 2 JFF							
Scale: Graphic Units: English		<input type="checkbox"/>											





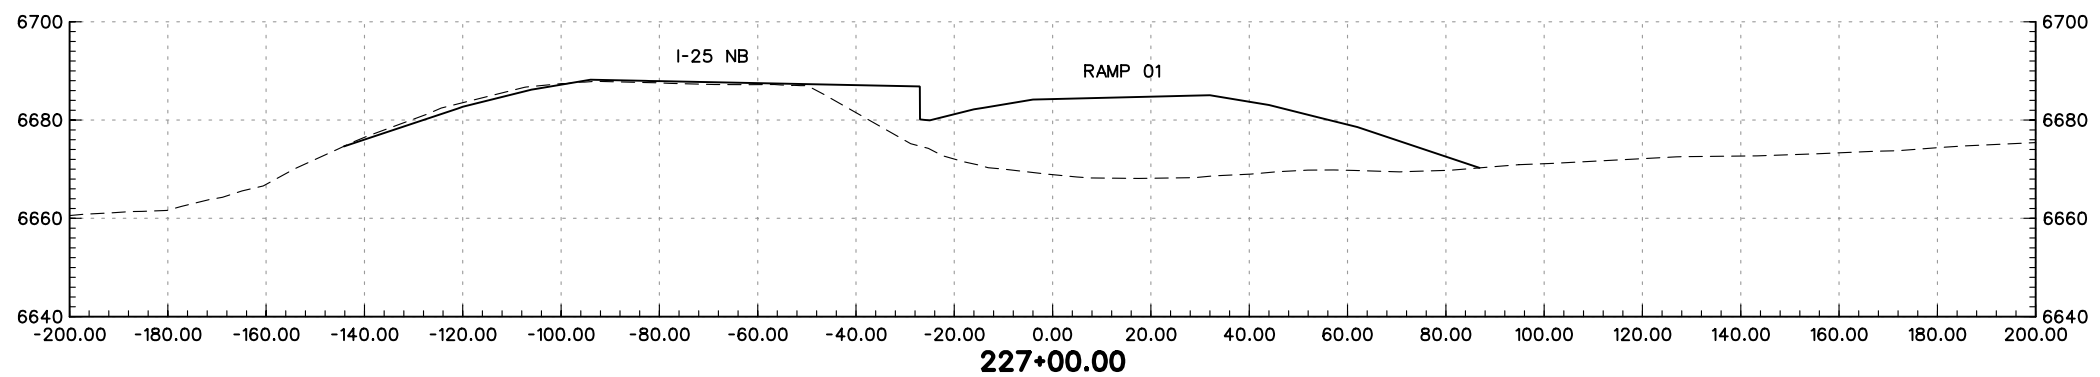
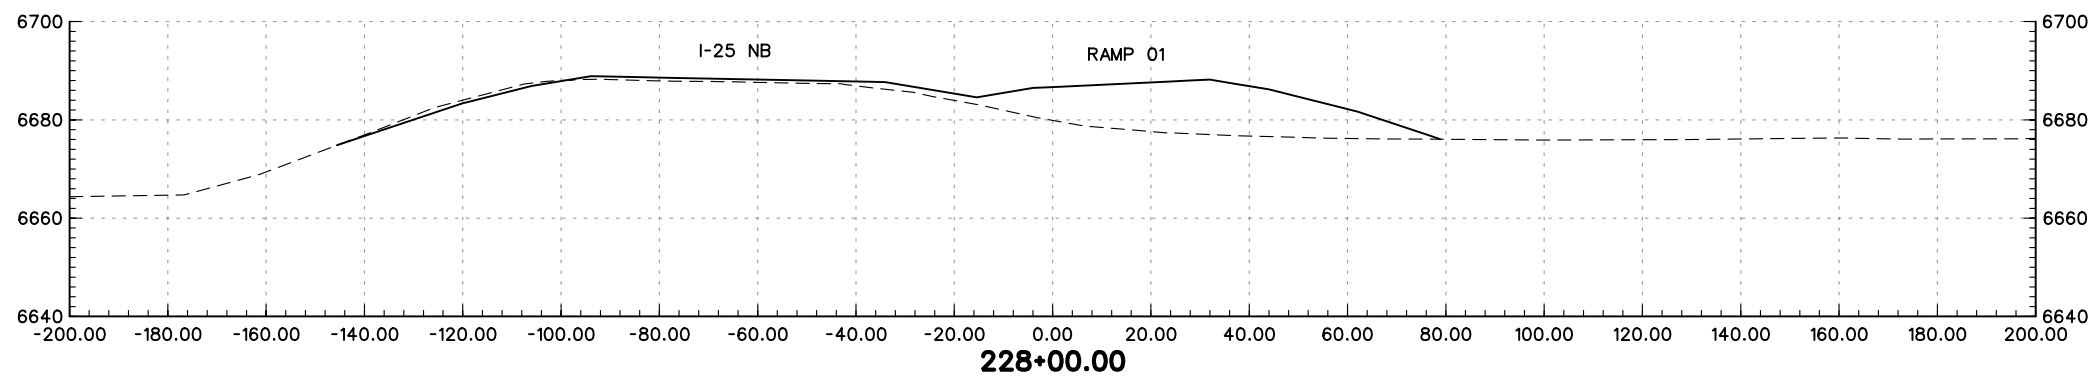
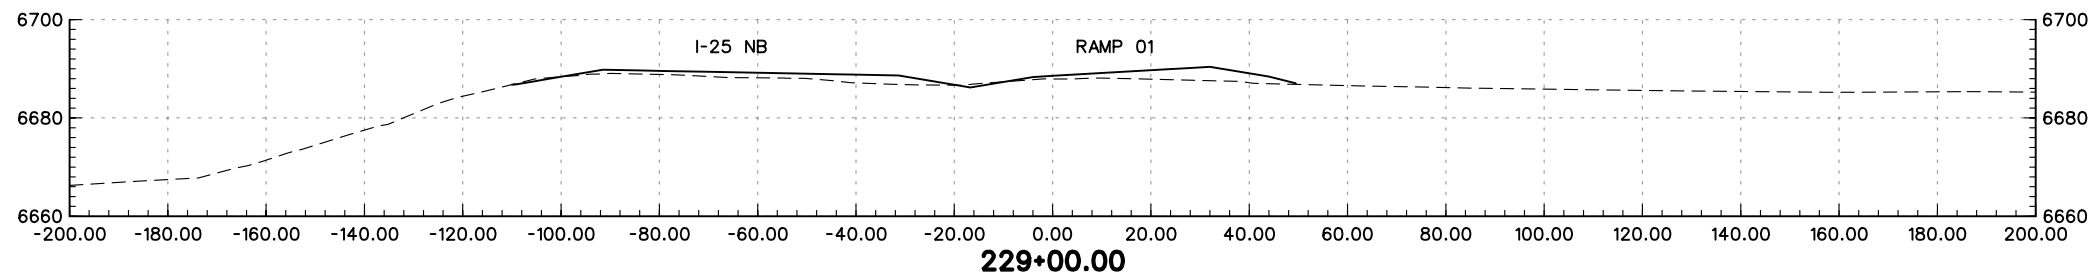
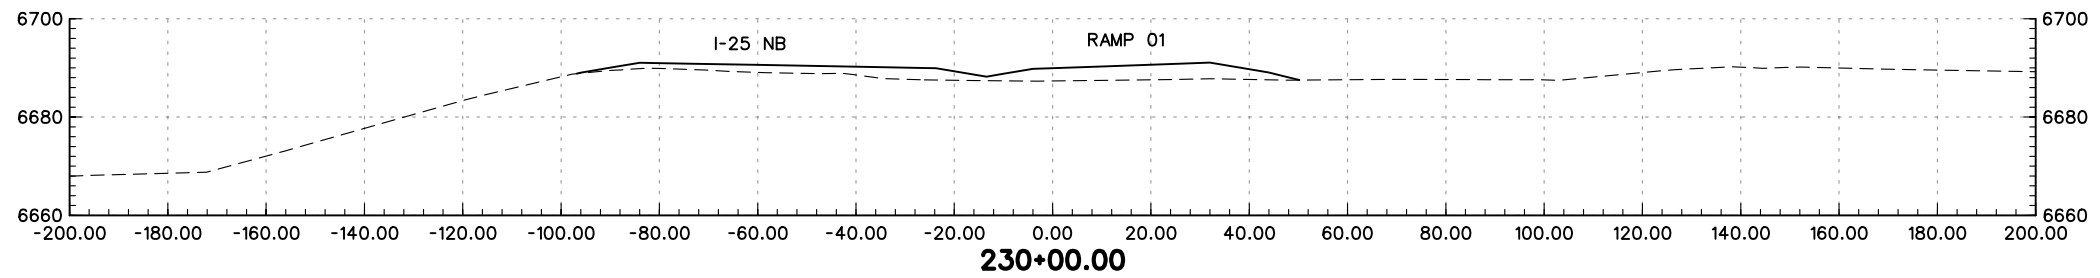
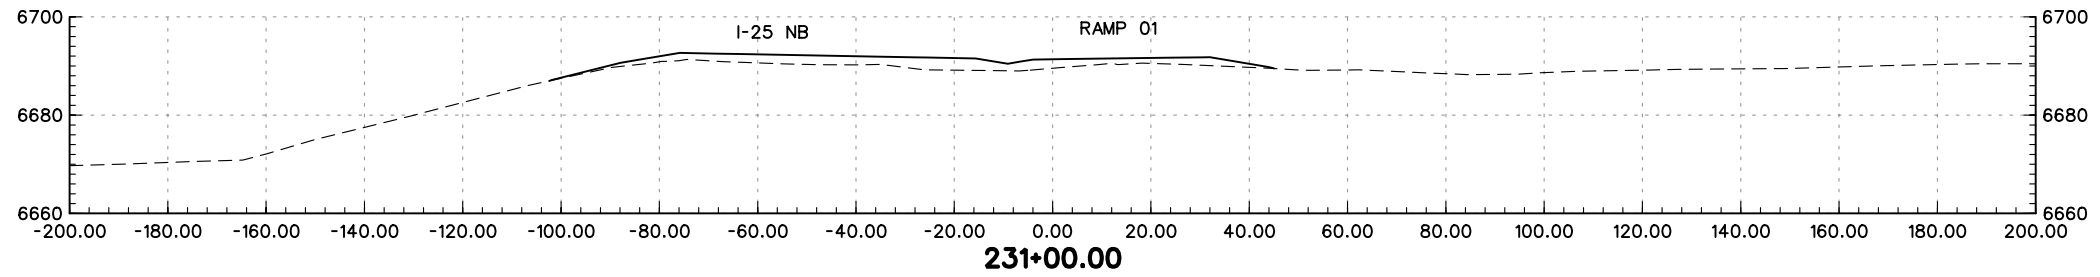
PRELIMINARY
SUBJECT TO REVISION

Computer File Information		Sheet Revisions		Colorado Department of Transportation		As Constructed		I-25 RAMP 1 CROSS-SECTIONS		Project No./Code			
Creation Date:	01/27/04 Initials: JEM	<input type="checkbox"/>		 1480 Quail Lake Loop Suite A Colorado Springs, CO 80906 Phone: (719) 634-2323 Fax: (719) 227-3298	 5500 Greenwood Plaza Blvd. Suite 150 Greenwood Village, CO 80111 Phone: (303) 221-7275 Fax: (303) 221-7276	No Revisions:		Designer: MAM		IM 252-341			
Last Modification Date:	01/30/04 Initials: JEM	<input type="checkbox"/>				Revised:		Detailer: JEM		Structure Numbers		13388	
Full Path:	S:\Tranproj\ 246091-00\HwyDes\Plans\	<input type="checkbox"/>				Void:		Sheet Subset: XS		of		Sheet Number	
Drawing File Name:	rdxsr1-07.dgn	<input type="checkbox"/>				REGION 2 JFF							
Scale: Graphic Units: English		<input type="checkbox"/>											



PRELIMINARY
SUBJECT TO REVISION

Computer File Information		Sheet Revisions		Colorado Department of Transportation		As Constructed		I-25 RAMP 1 CROSS-SECTIONS		Project No./Code			
Creation Date:	01/27/04 Initials: JEM	<input type="checkbox"/>		 1480 Quail Lake Loop Suite A Colorado Springs, CO 80906 Phone: (719) 634-2323 Fax: (719) 227-3298	 5500 Greenwood Plaza Blvd. Suite 150 Greenwood Village, CO 80111 Phone: (303) 221-7275 Fax: (303) 221-7276	No Revisions:		Designer: MAM		IM 252-341			
Last Modification Date:	01/30/04 Initials: JEM	<input type="checkbox"/>				Revised:		Detailer: JEM		Structure Numbers		13388	
Full Path:	S:\Tranproj\ 246091-00\HwyDes\Plans\	<input type="checkbox"/>				Void:		Sheet Subset: XS		of		Sheet Number	
Drawing File Name:	rdxsr1-08.dgn	<input type="checkbox"/>				REGION 2 JFF							
Scale: Graphic Units: English		<input type="checkbox"/>											




PRELIMINARY
SUBJECT TO REVISION

Computer File Information	
Creation Date:	01/27/04 Initials: JEM
Last Modification Date:	01/30/04 Initials: JEM
Full Path:	S:\Tranproj\ 246091-00\HwyDes\Plans\
Drawing File Name:	rdxsr1-09.dgn
Scale:	Graphic
Units:	English


Sheet Revisions	

Colorado Department of Transportation



1480 Quail Lake Loop
Suite A
Colorado Springs, CO 80906
Phone: (719) 634-2323
Fax: (719) 227-3298

5500 Greenwood Plaza Blvd.
Suite 150
Greenwood Village, CO 80111
Phone: (303) 221-7275
Fax: (303) 221-7276

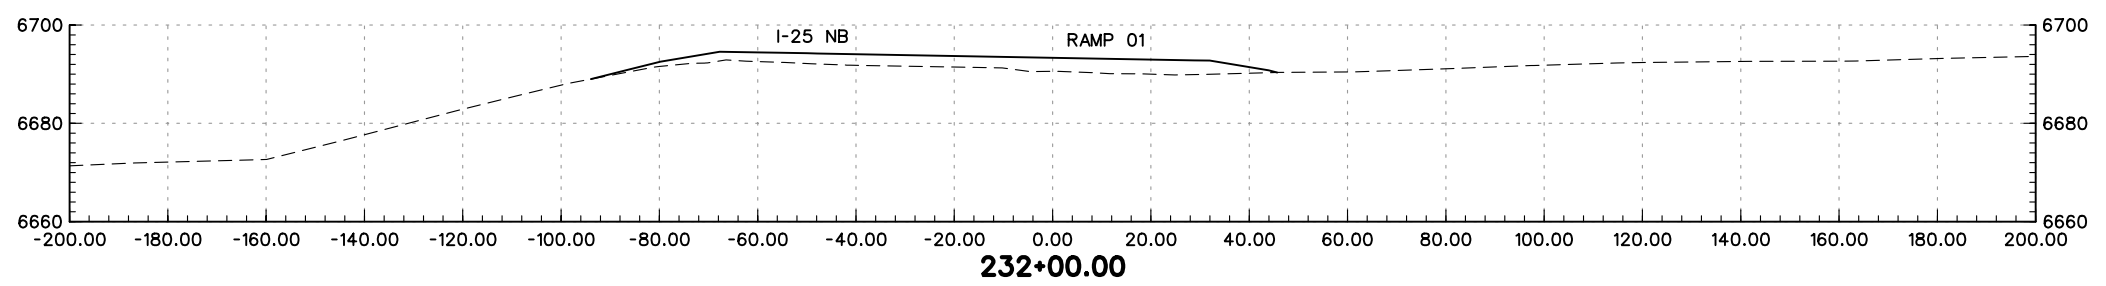
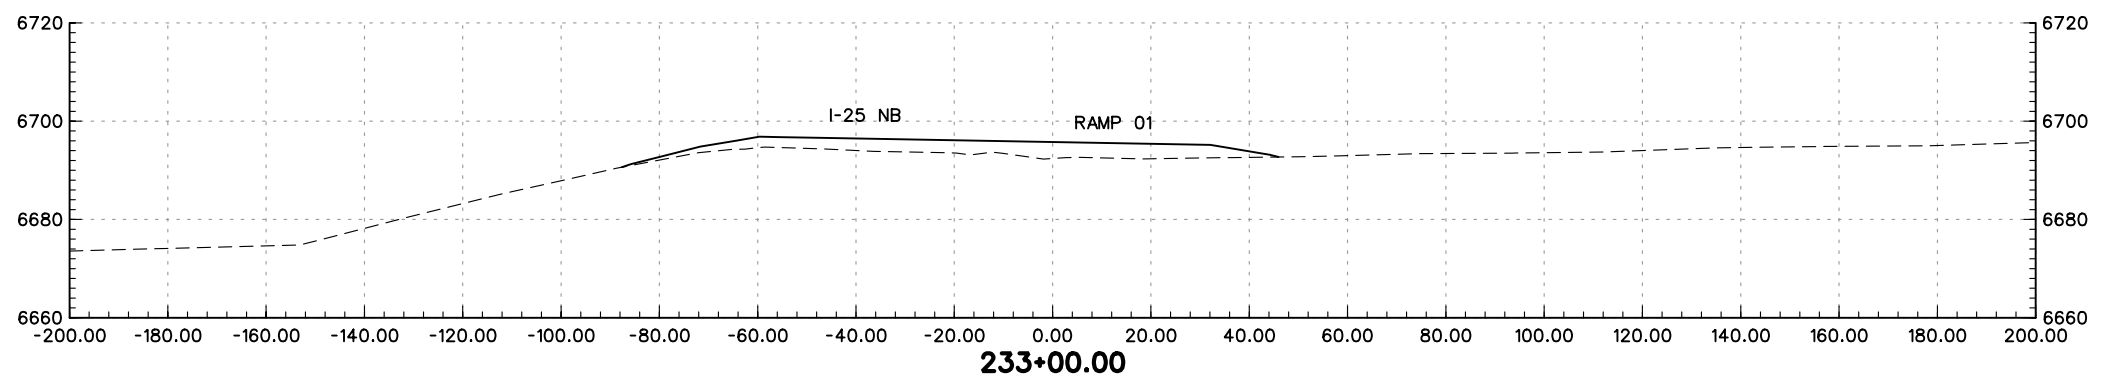
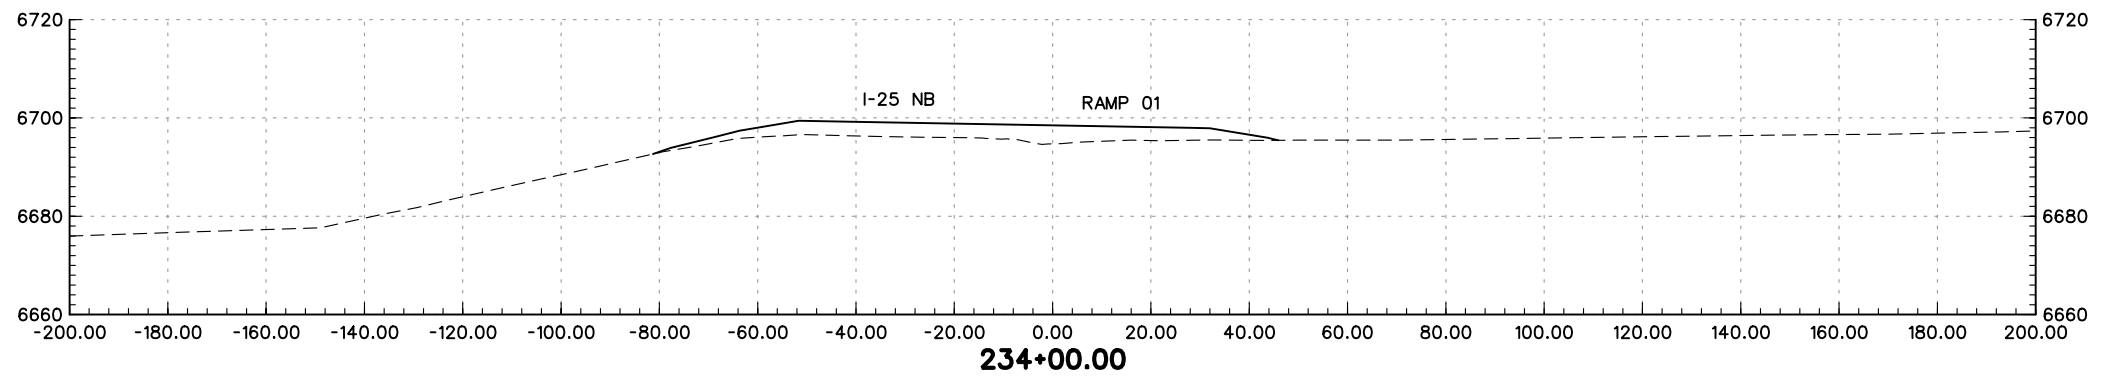
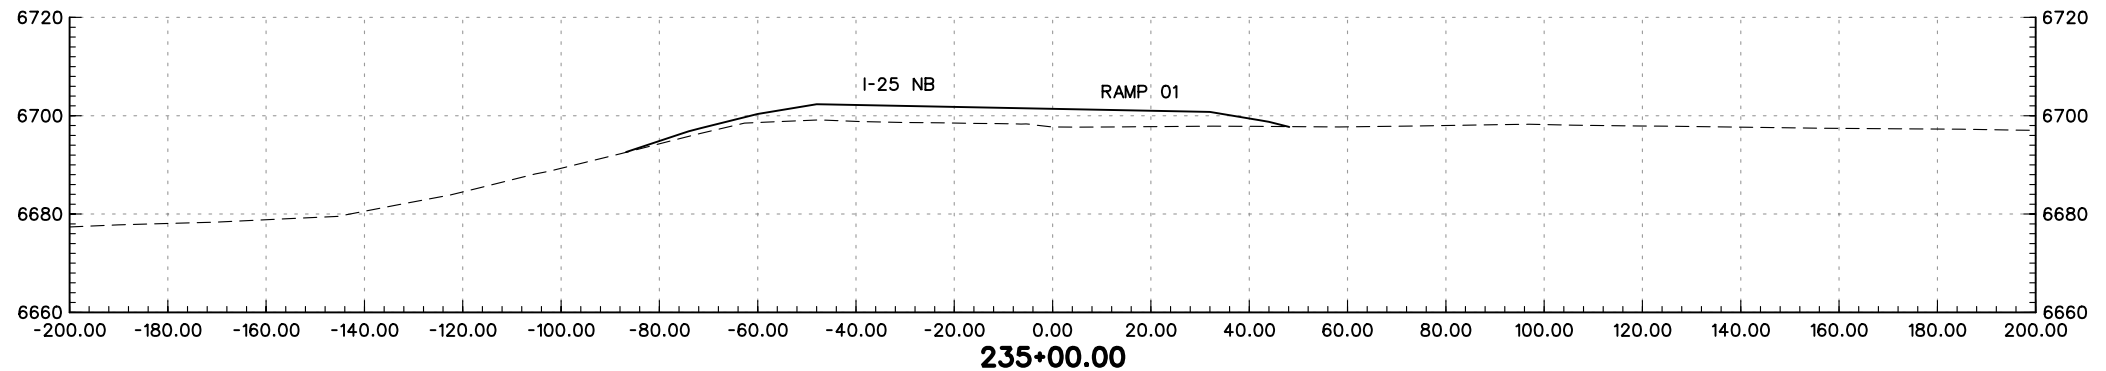


REGION 2 JFF



As Constructed
No Revisions:
Revised:
Void:

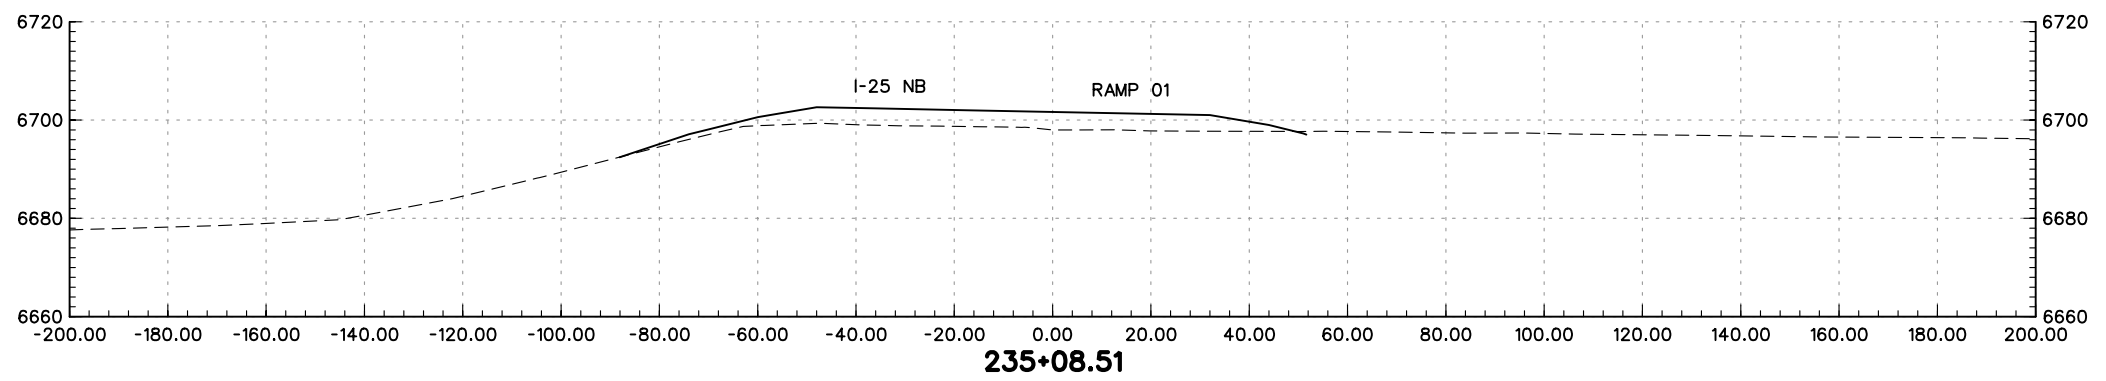
I-25 RAMP 1 CROSS-SECTIONS		
Designer:	MAM	Structure Numbers
Detailer:	JEM	
Sheet Subset:	XS	of

Project No./Code
IM 252-341
13388
Sheet Number





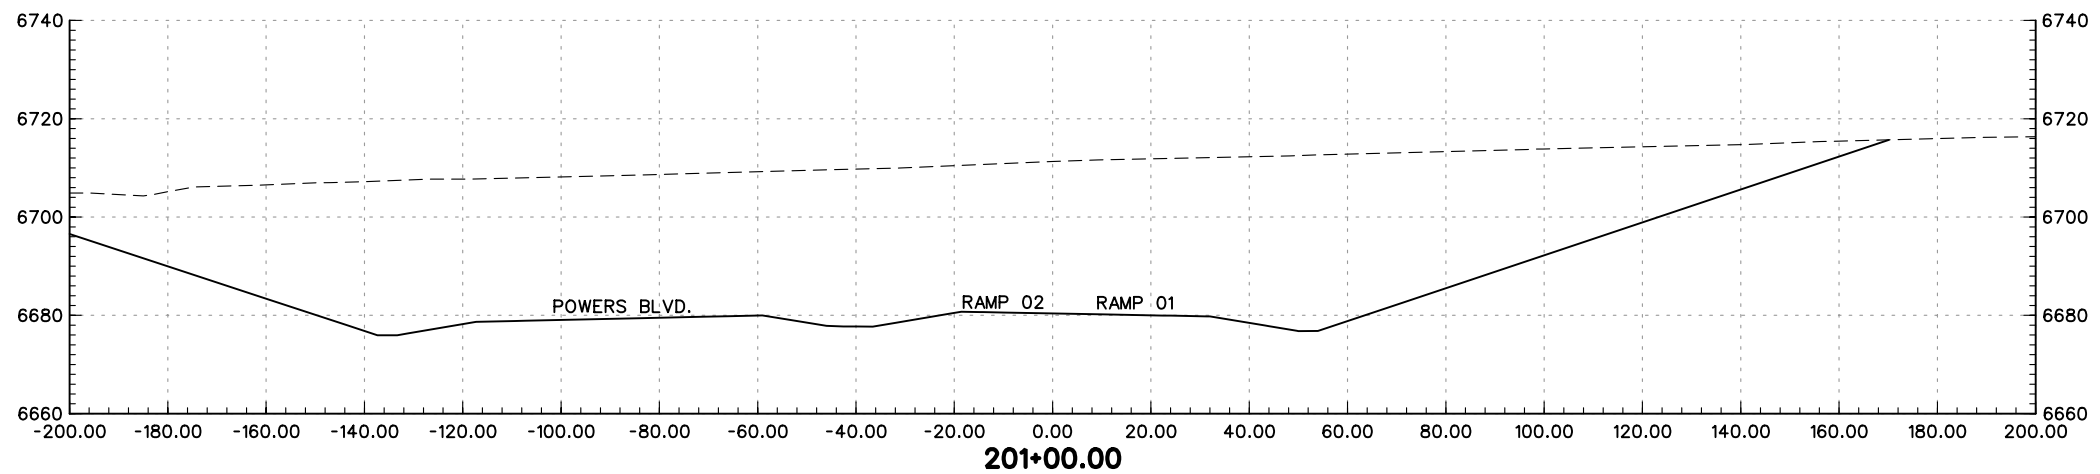
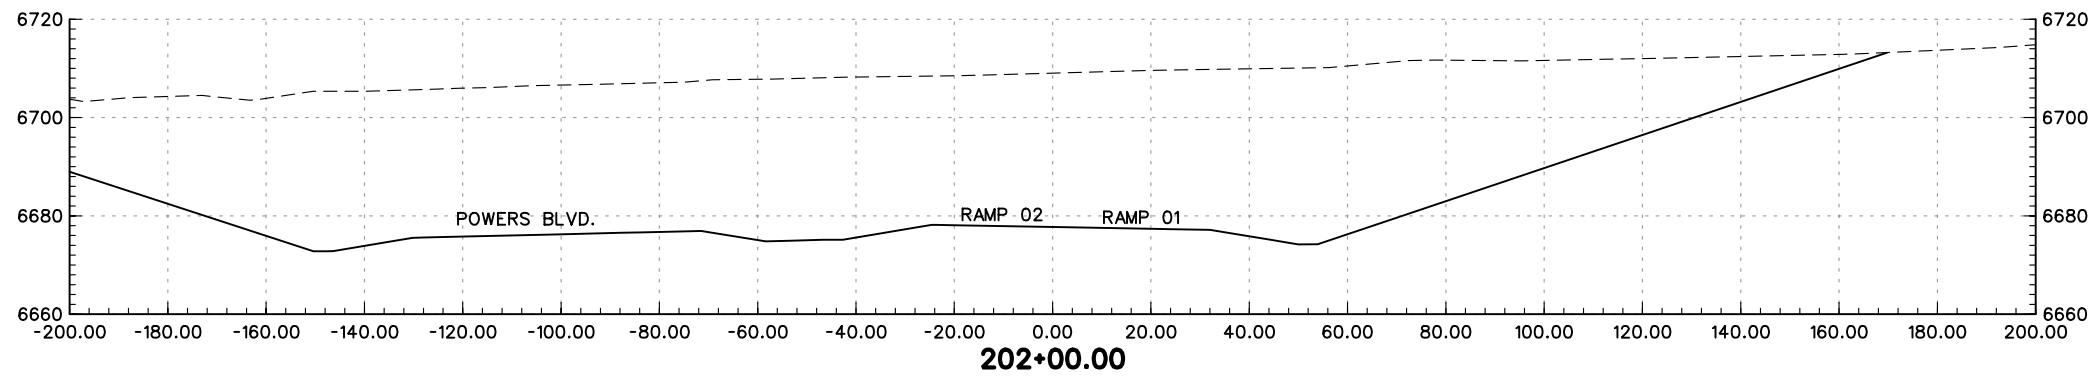
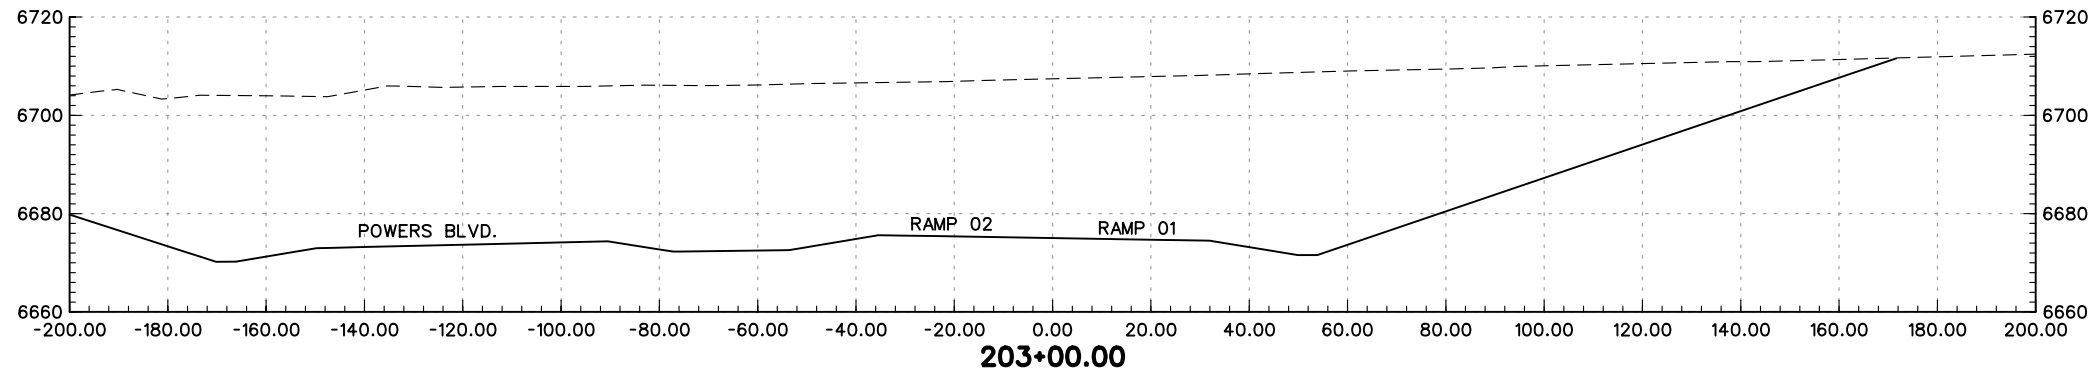
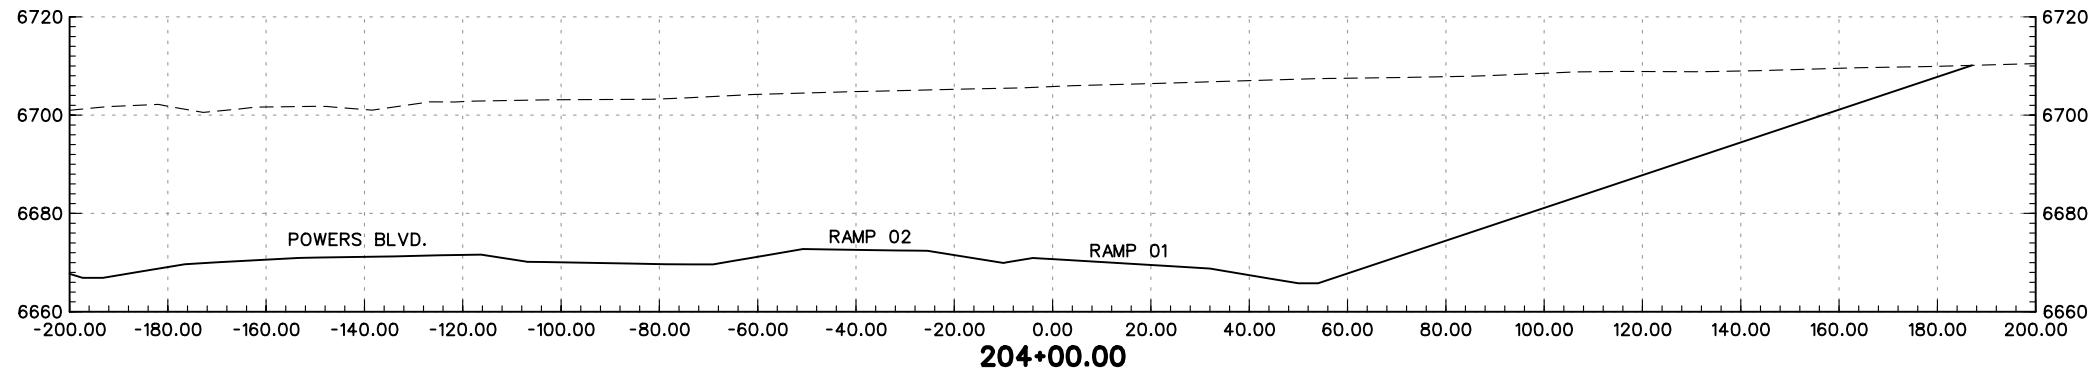
PRELIMINARY
SUBJECT TO REVISION

Computer File Information		Sheet Revisions		Colorado Department of Transportation		As Constructed		I-25 RAMP 1 CROSS-SECTIONS		Project No./Code			
Creation Date:	01/27/04 Initials: JEM	<input type="checkbox"/>		 1480 Quail Lake Loop Suite A Colorado Springs, CO 80906 Phone: (719) 634-2323 Fax: (719) 227-3298	 5500 Greenwood Plaza Blvd. Suite 150 Greenwood Village, CO 80111 Phone: (303) 221-7275 Fax: (303) 221-7276	No Revisions:		Designer: MAM		IM 252-341			
Last Modification Date:	01/30/04 Initials: JEM	<input type="checkbox"/>				Revised:		Detailer: JEM		Structure Numbers		13388	
Full Path:	S:\Tranproj\ 246091-00\HwyDes\Plans\	<input type="checkbox"/>				Void:		Sheet Subset: XS		of		Sheet Number	
Drawing File Name:	rdxsr1-10.dgn	<input type="checkbox"/>				Scale: Graphic Units: English							
				REGION 2		JFF							





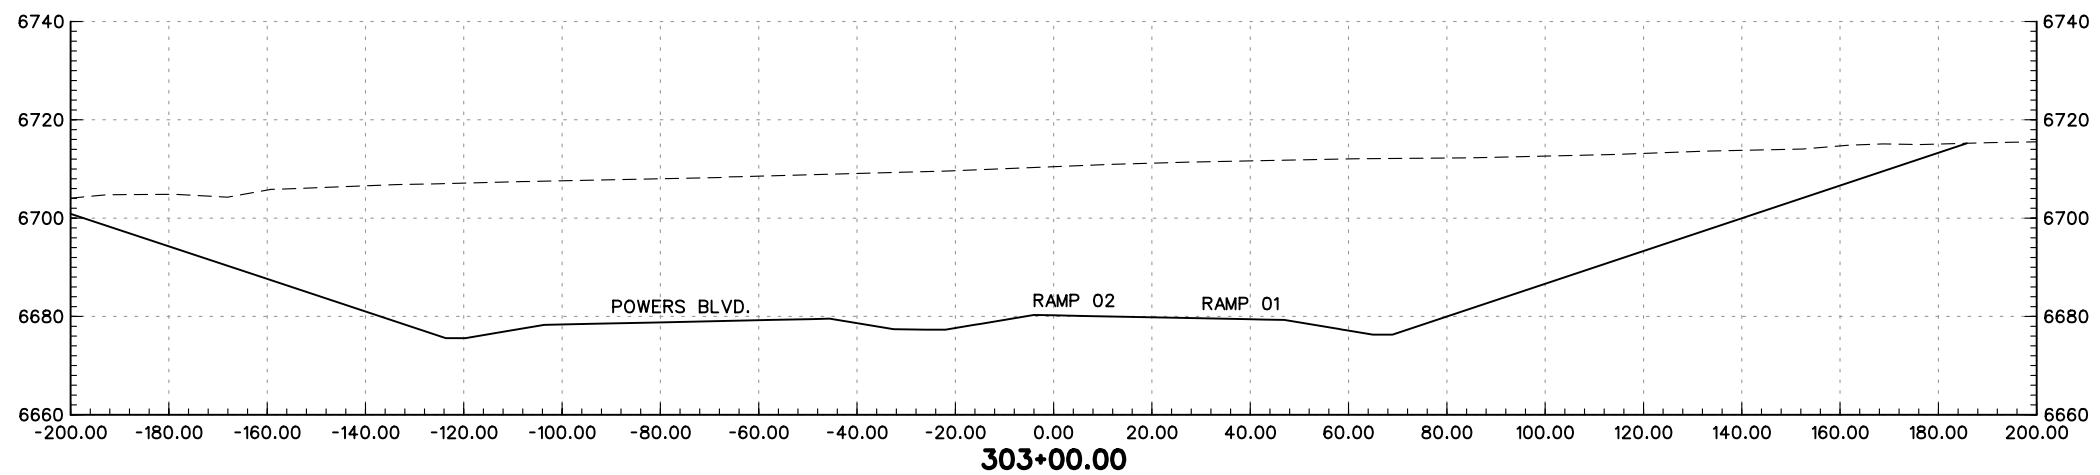
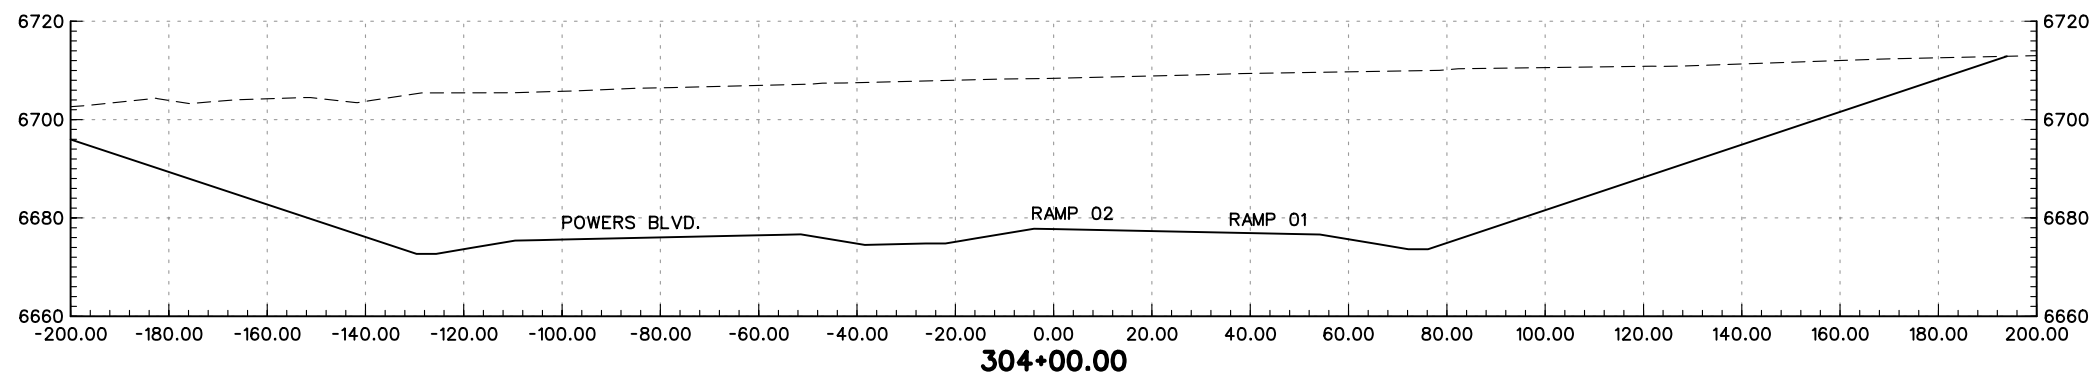
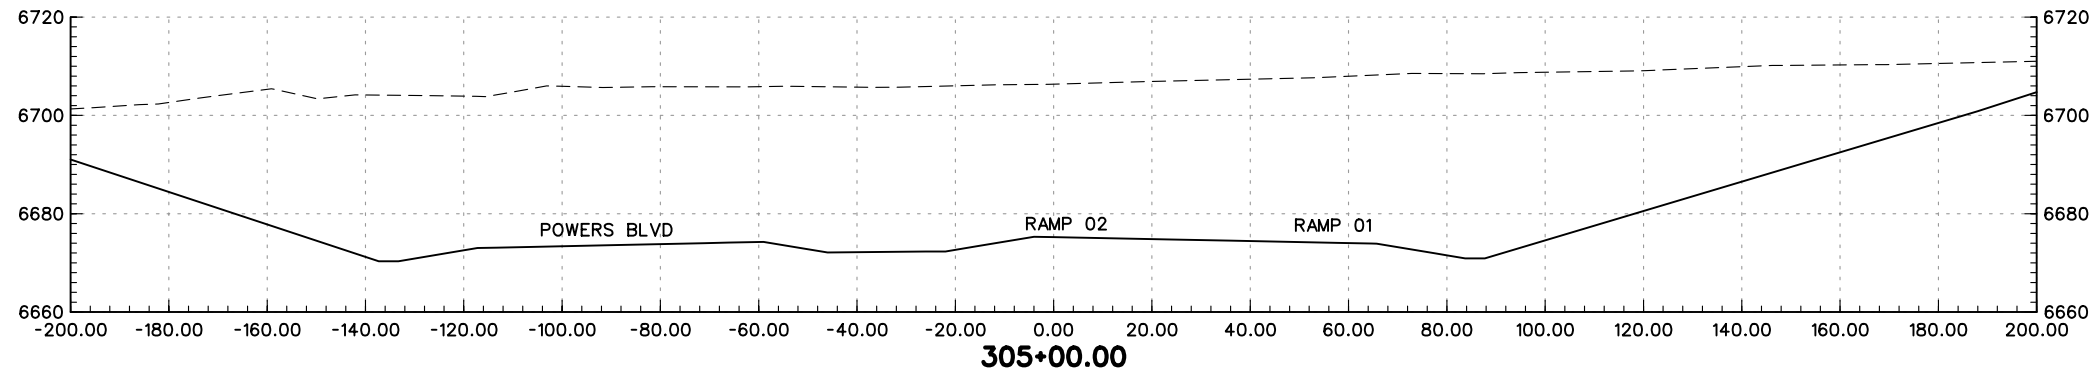
PRELIMINARY
SUBJECT TO REVISION

Computer File Information		Sheet Revisions		Colorado Department of Transportation		As Constructed		I-25 RAMP 1 CROSS-SECTIONS		Project No./Code	
Creation Date:	01/27/04 Initials: JEM	<input type="checkbox"/>		 1480 Quail Lake Loop Suite A Colorado Springs, CO 80906 Phone: (719) 634-2323 Fax: (719) 227-3298	 5500 Greenwood Plaza Blvd. Suite 150 Greenwood Village, CO 80111 Phone: (303) 221-7275 Fax: (303) 221-7276	No Revisions:		Designer: MAM		IM 252-341	
Last Modification Date:	01/30/04 Initials: JEM	<input type="checkbox"/>				Revised:		Detailer: JEM		13388	
Full Path:	S:\Tranproj\ 246091-00\HwyDes\Plans\	<input type="checkbox"/>				Void:		Sheet Subset: XS		Sheet Number	
Drawing File Name:	rdxsr1-11.dgn	<input type="checkbox"/>				REGION 2 JFF		of			
Scale: Graphic Units: English		<input type="checkbox"/>									





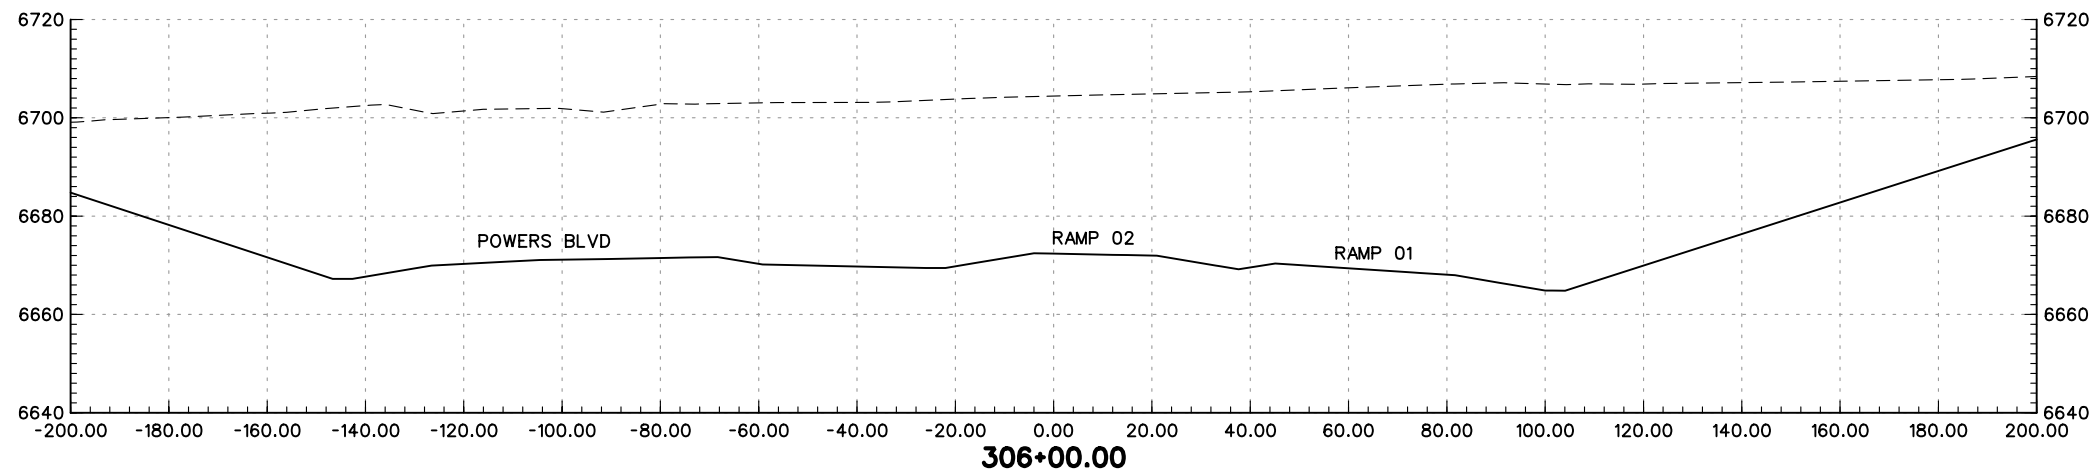
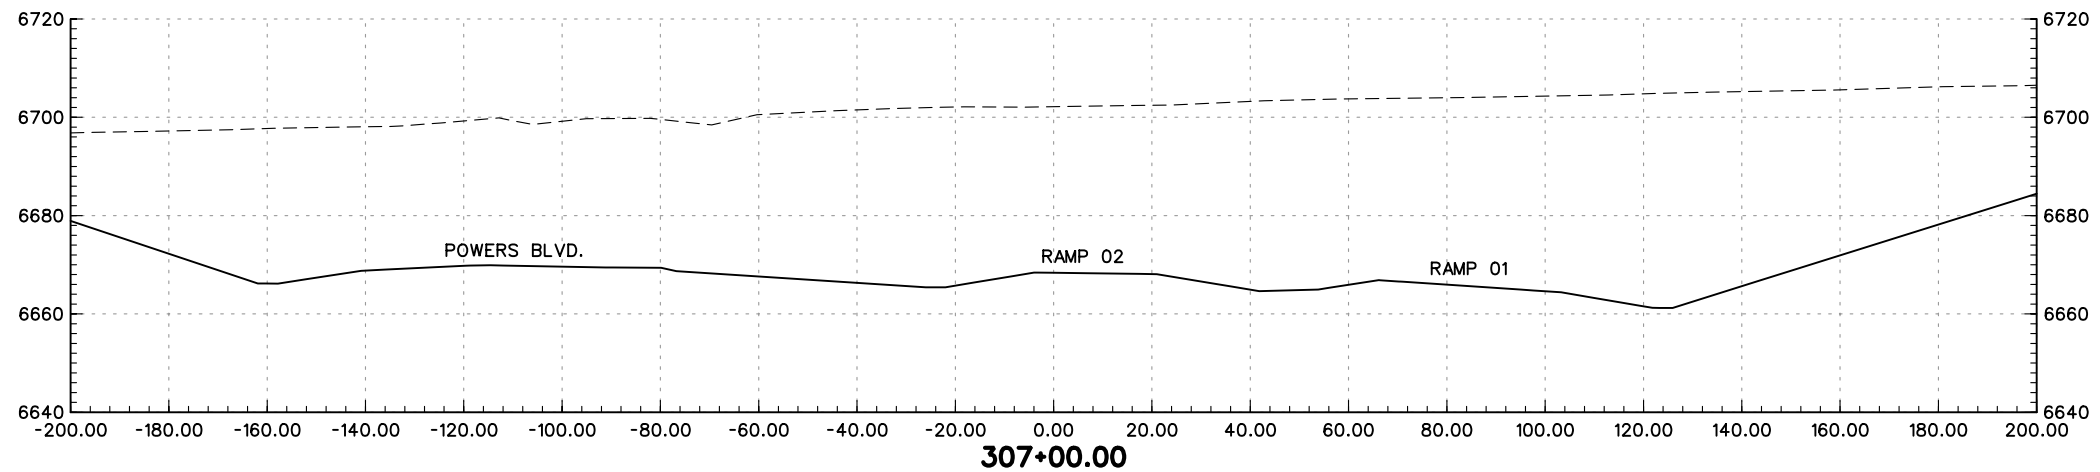
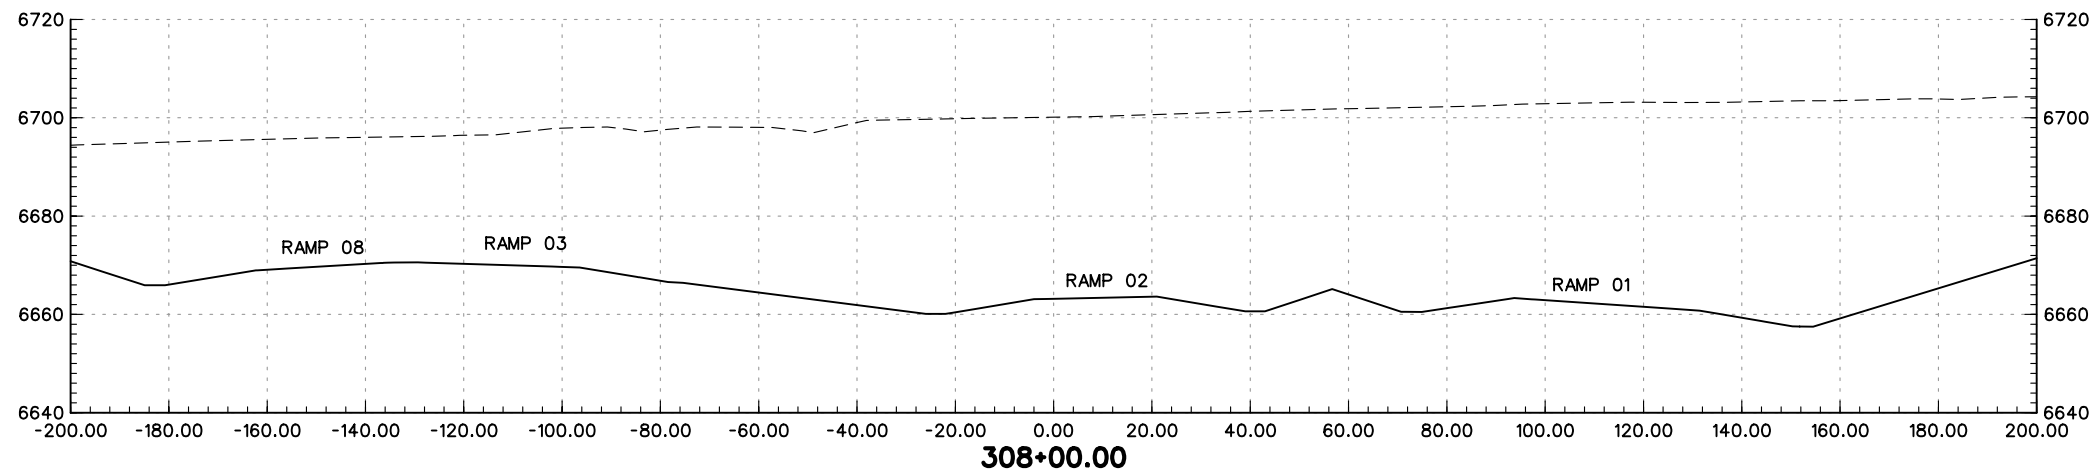
PRELIMINARY
SUBJECT TO REVISION

Computer File Information		Sheet Revisions		Colorado Department of Transportation		As Constructed		I-25 RAMP 1 CROSS-SECTIONS		Project No./Code			
Creation Date:	01/27/04 Initials: JEM	<input type="checkbox"/>		 1480 Quail Lake Loop Suite A Colorado Springs, CO 80906 Phone: (719) 634-2323 Fax: (719) 227-3298	 5500 Greenwood Plaza Blvd. Suite 150 Greenwood Village, CO 80111 Phone: (303) 221-7275 Fax: (303) 221-7276	No Revisions:		IM 252-341		IM 252-341			
Last Modification Date:	01/30/04 Initials: JEM	<input type="checkbox"/>				Revised:		Designer: MAM		Structure Numbers		13388	
Full Path:	S:\Tranproj\ 246091-00\HwyDes\Plans\	<input type="checkbox"/>				Void:		Detailer: JEM		Sheet Subset: XS		of	
Drawing File Name:	rdxsr1-01.dgn	<input type="checkbox"/>				REGION 2 JFF		Sheet Number		of		Sheet Number	
Scale: Graphic Units: English		<input type="checkbox"/>											





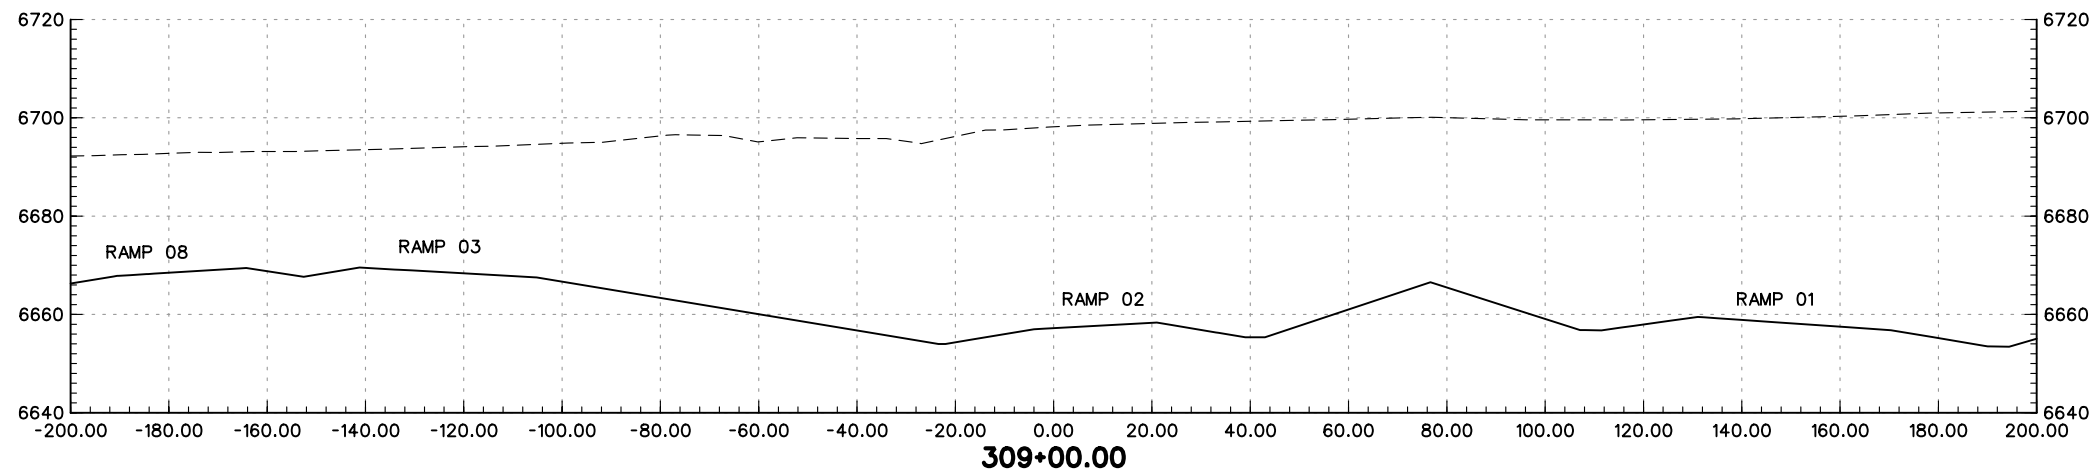
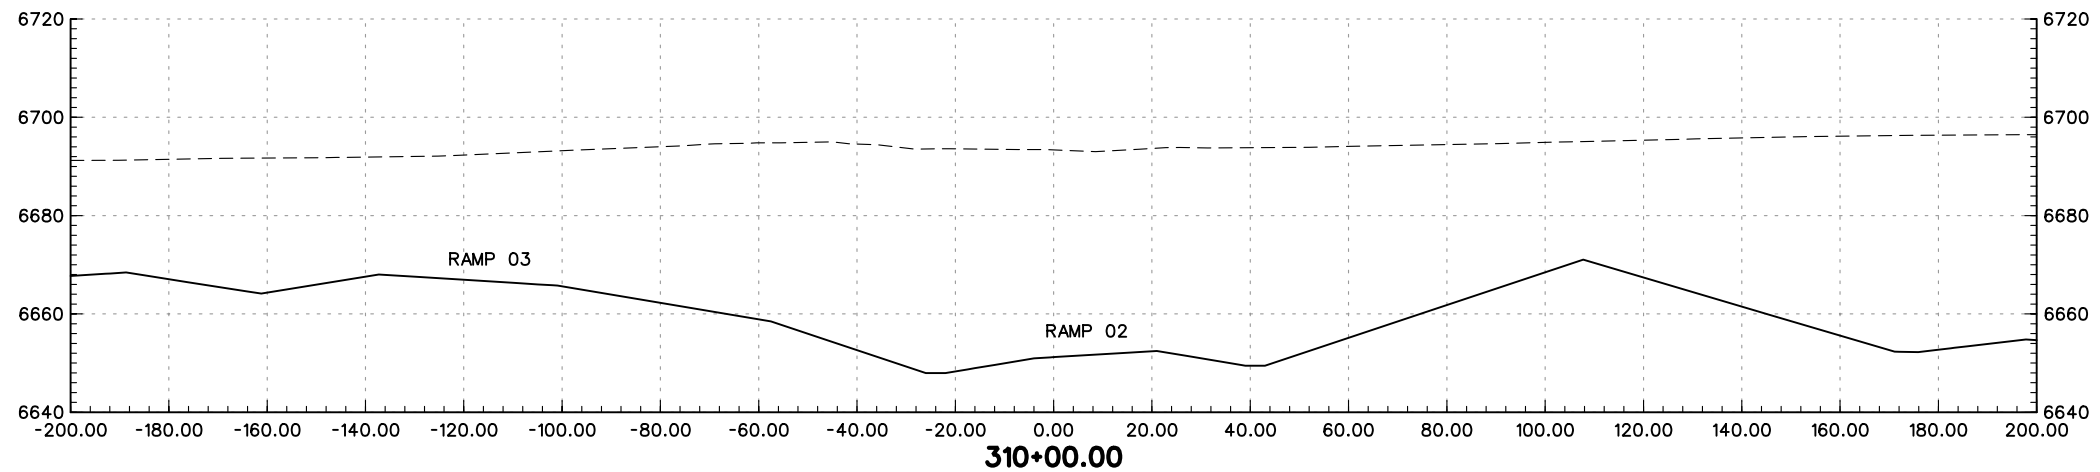
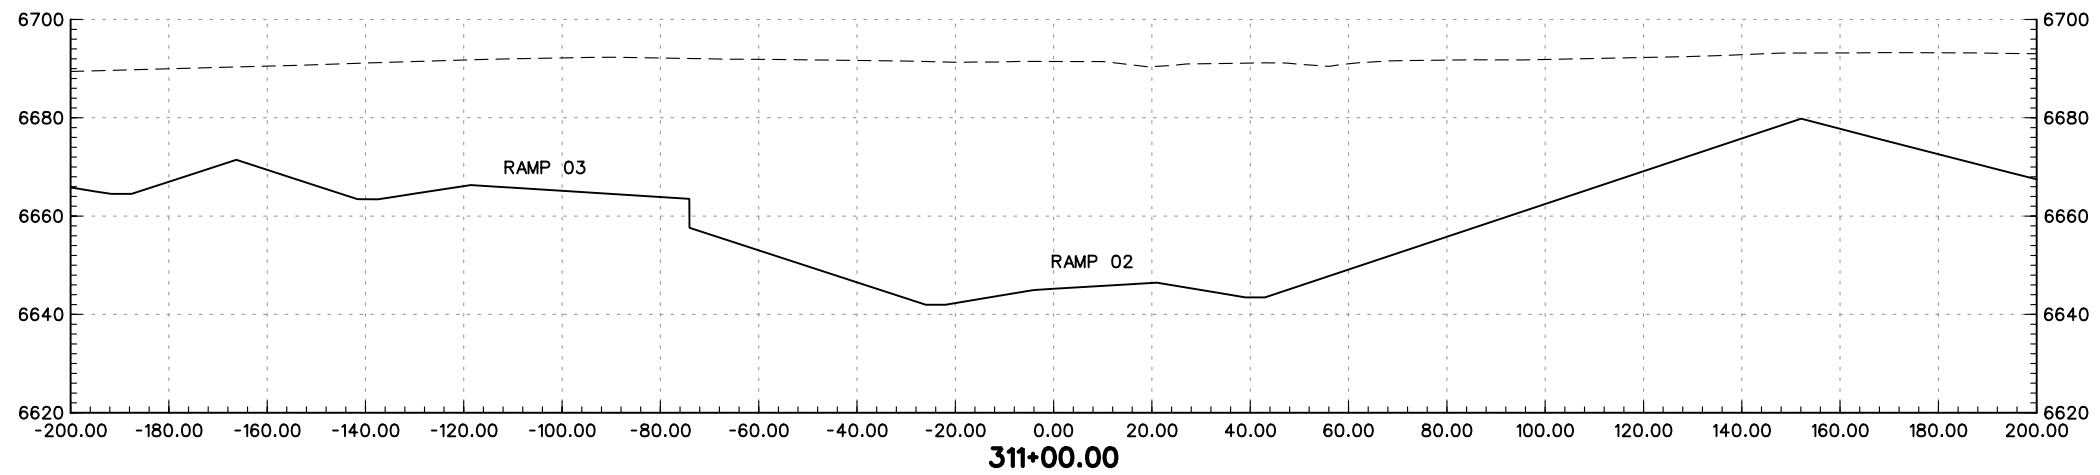
PRELIMINARY
SUBJECT TO REVISION

Computer File Information		Sheet Revisions		Colorado Department of Transportation		As Constructed		I-25 RAMP 02 CROSS-SECTIONS		Project No./Code			
Creation Date:	01/27/04 Initials: JEM	<input type="checkbox"/>		 1480 Quail Lake Loop Suite A Colorado Springs, CO 80906 Phone: (719) 634-2323 Fax: (719) 227-3298	 5500 Greenwood Plaza Blvd. Suite 150 Greenwood Village, CO 80111 Phone: (303) 221-7275 Fax: (303) 221-7276	No Revisions:		Designer: MAM		Structure			
Last Modification Date:	01/30/04 Initials: JEM	<input type="checkbox"/>				Revised:		Detailer: JEM		Numbers		IM 252-341	
Full Path:	S:\Tranproj\ 246091-00\HwyDes\Plans\	<input type="checkbox"/>				Void:		Sheet Subset: XS		of		13388	
Drawing File Name:	rdxsr2-02.dgn	<input type="checkbox"/>				REGION 2 JFF						Sheet Number	
Scale: Graphic Units: English		<input type="checkbox"/>											



PRELIMINARY
SUBJECT TO REVISION

Computer File Information		Sheet Revisions		Colorado Department of Transportation		As Constructed		I-25 RAMP 02 CROSS-SECTIONS		Project No./Code			
Creation Date:	01/27/04 Initials: JEM	<input type="checkbox"/>		 1480 Quail Lake Loop Suite A Colorado Springs, CO 80906 Phone: (719) 634-2323 Fax: (719) 227-3298	 5500 Greenwood Plaza Blvd. Suite 150 Greenwood Village, CO 80111 Phone: (303) 221-7275 Fax: (303) 221-7276	No Revisions:		Designer: MAM		IM 252-341			
Last Modification Date:	01/30/04 Initials: JEM	<input type="checkbox"/>				Revised:		Detailer: JEM		Structure Numbers		13388	
Full Path:	S:\Tranproj\ 246091-00\HwyDes\Plans\	<input type="checkbox"/>				Void:		Sheet Subset: XS		of		Sheet Number	
Drawing File Name:	rdxsr2-03.dgn	<input type="checkbox"/>				REGION 2 JFF							
Scale: Graphic Units: English		<input type="checkbox"/>											




PRELIMINARY
SUBJECT TO REVISION


Computer File Information	
Creation Date:	01/27/04 Initials: JEM
Last Modification Date:	01/30/04 Initials: JEM
Full Path:	S:\Tranproj\ 246091-00\HwyDes\Plans\
Drawing File Name:	rdxsr2-04.dgn
Scale:	Graphic Units: English

Sheet Revisions	
<input type="checkbox"/>	
<input type="checkbox"/>	
<input type="checkbox"/>	
<input type="checkbox"/>	
<input type="checkbox"/>	

Colorado Department of Transportation



1480 Quail Lake Loop
Suite A
Colorado Springs, CO 80906
Phone: (719) 634-2323
Fax: (719) 227-3298



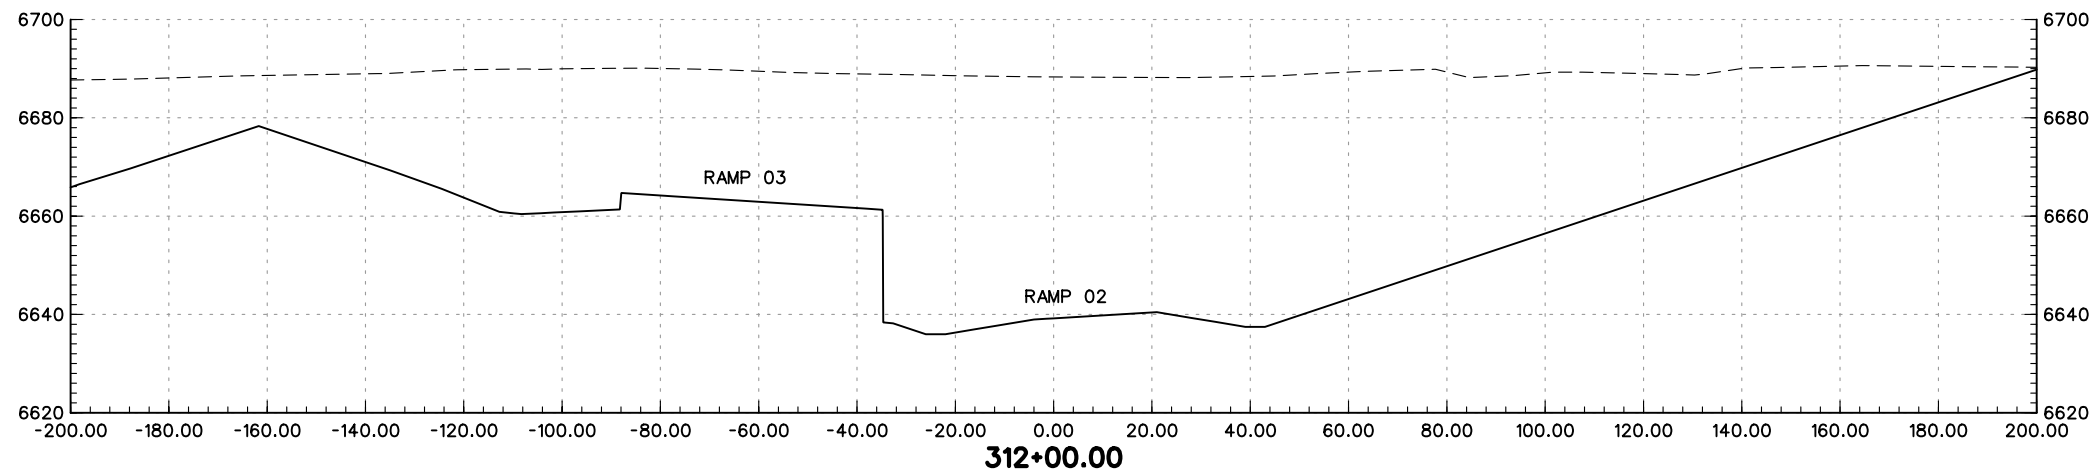
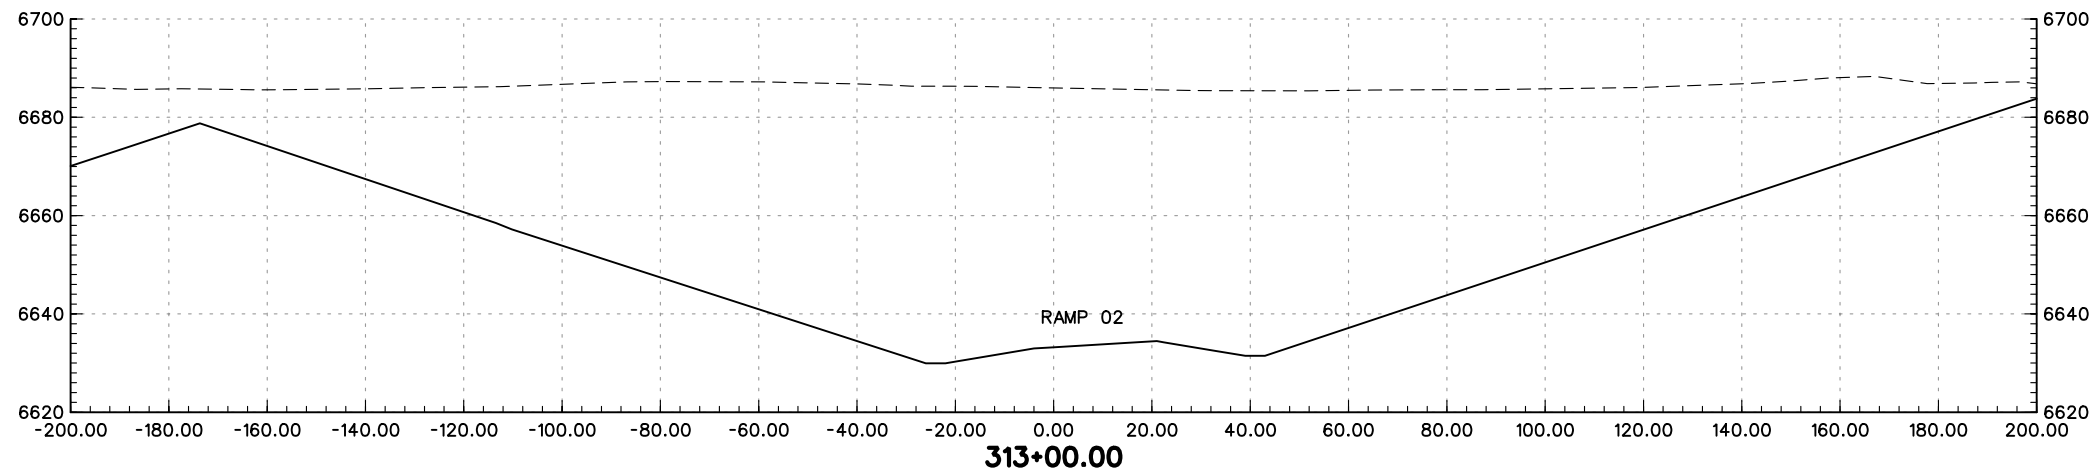
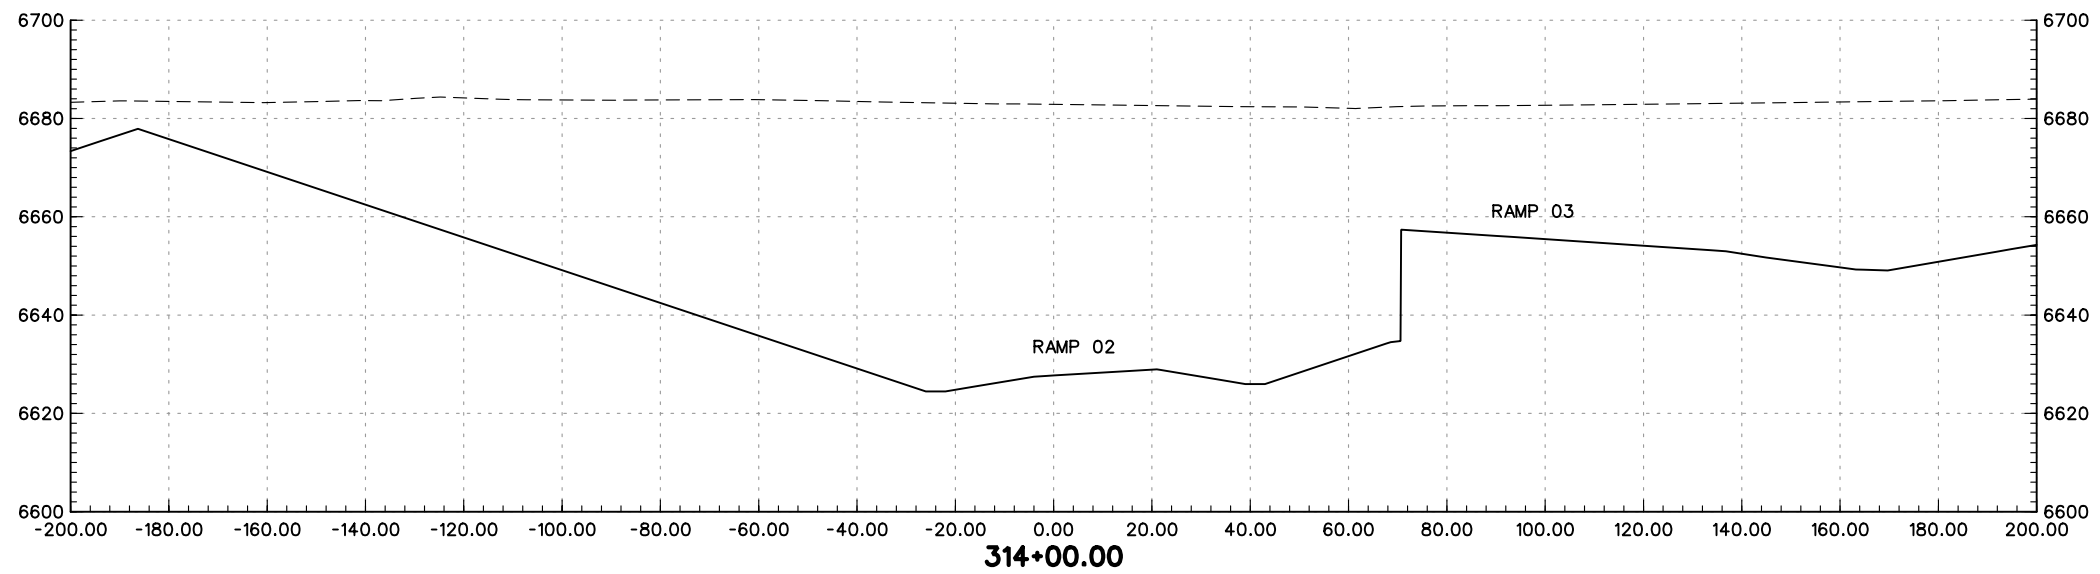
5500 Greenwood Plaza Blvd.
Suite 150
Greenwood Village, CO 80111
Phone: (303) 221-7275
Fax: (303) 221-7276

REGION 2 JFF

As Constructed
No Revisions:
Revised:
Void:

I-25 RAMP 02 CROSS-SECTIONS		
Designer:	MAM	Structure Numbers
Detailer:	JEM	
Sheet Subset: XS		of

Project No./Code
IM 252-341
13388
Sheet Number




PRELIMINARY
SUBJECT TO REVISION

Computer File Information	
Creation Date:	01/27/04 Initials: JEM
Last Modification Date:	01/30/04 Initials: JEM
Full Path:	S:\Tranproj\ 246091-00\HwyDes\Plans\
Drawing File Name:	rdxsr2-05.dgn
Scale:	Graphic
Units:	English


Sheet Revisions	

Colorado Department of Transportation



1480 Quail Lake Loop
Suite A
Colorado Springs, CO 80906
Phone: (719) 634-2323
Fax: (719) 227-3298

5500 Greenwood Plaza Blvd.
Suite 150
Greenwood Village, CO 80111
Phone: (303) 221-7275
Fax: (303) 221-7276

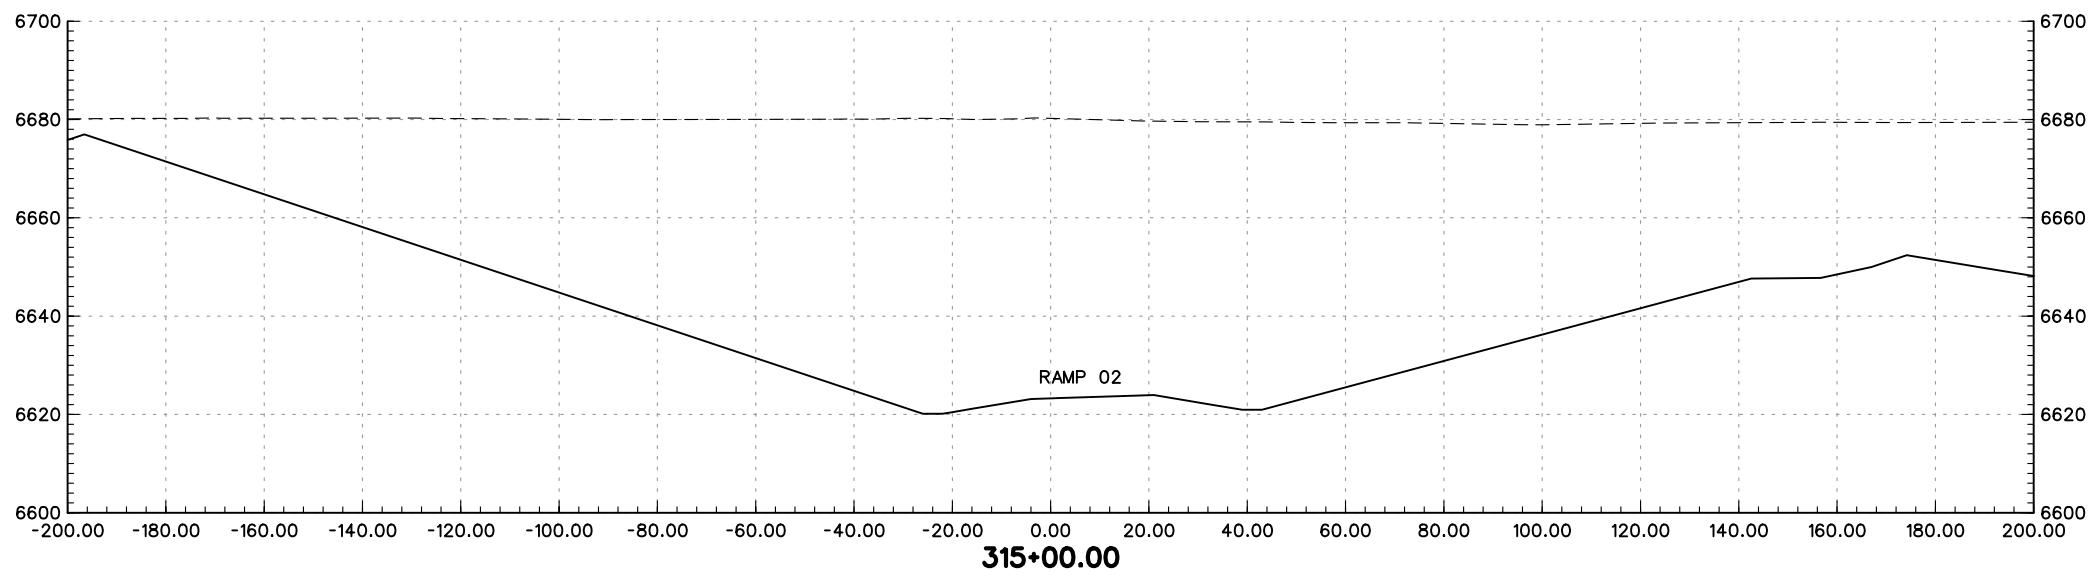
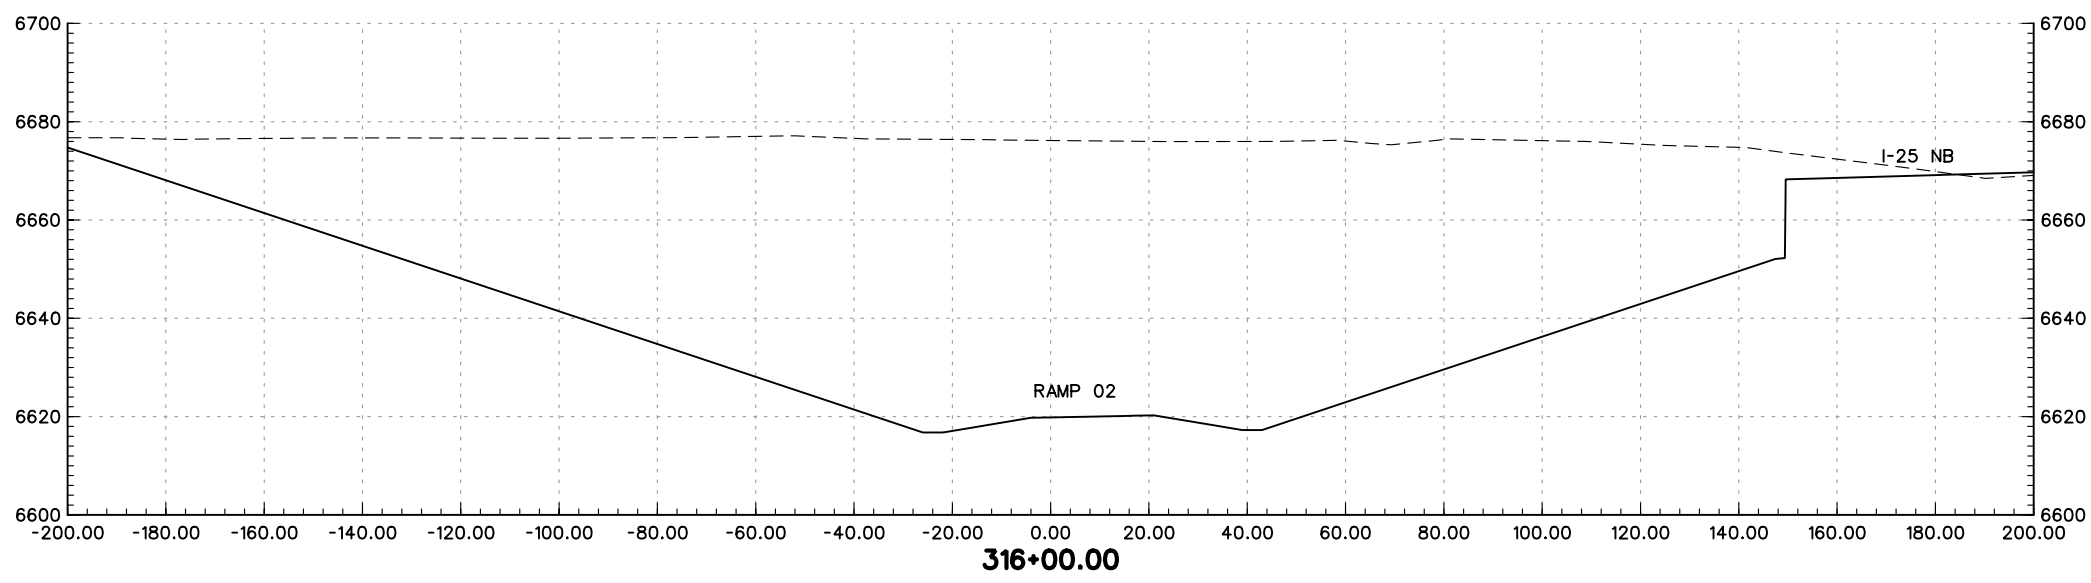
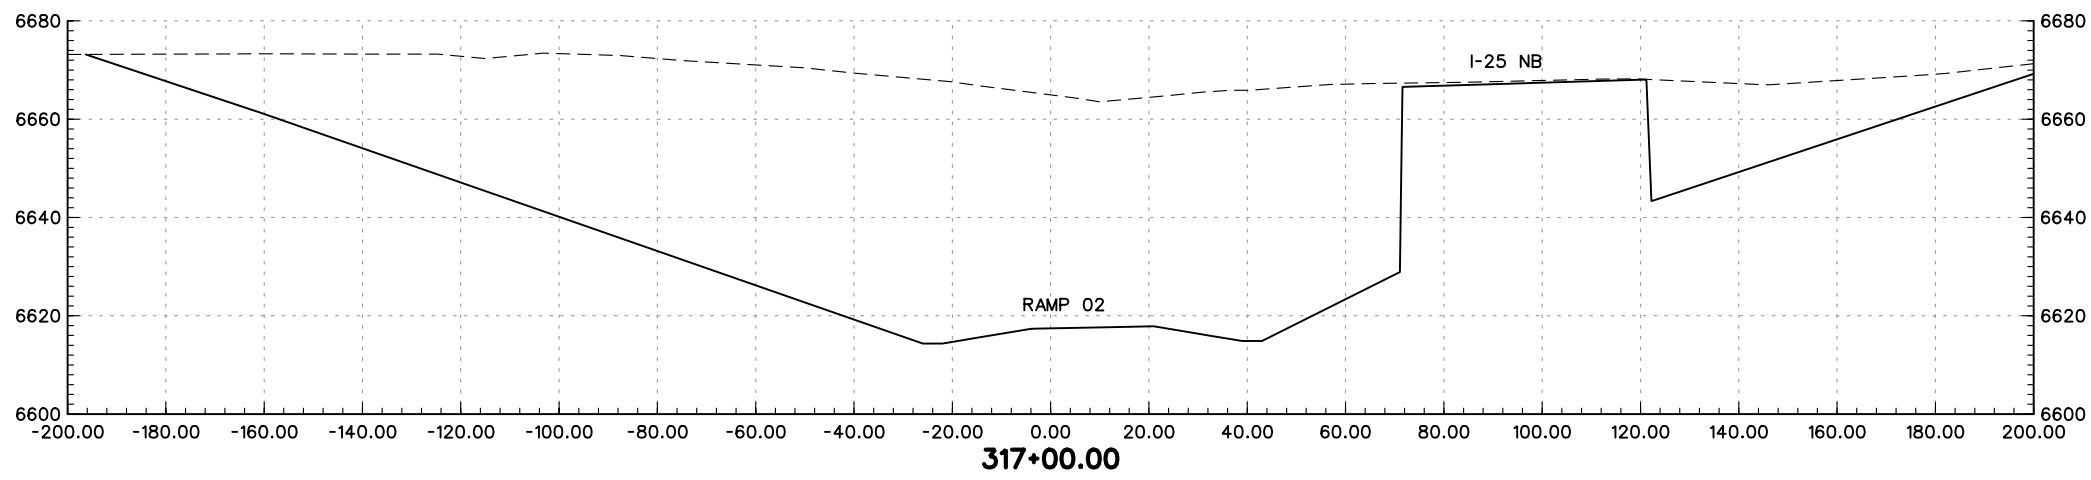


REGION 2 JFF



As Constructed
No Revisions:
Revised:
Void:

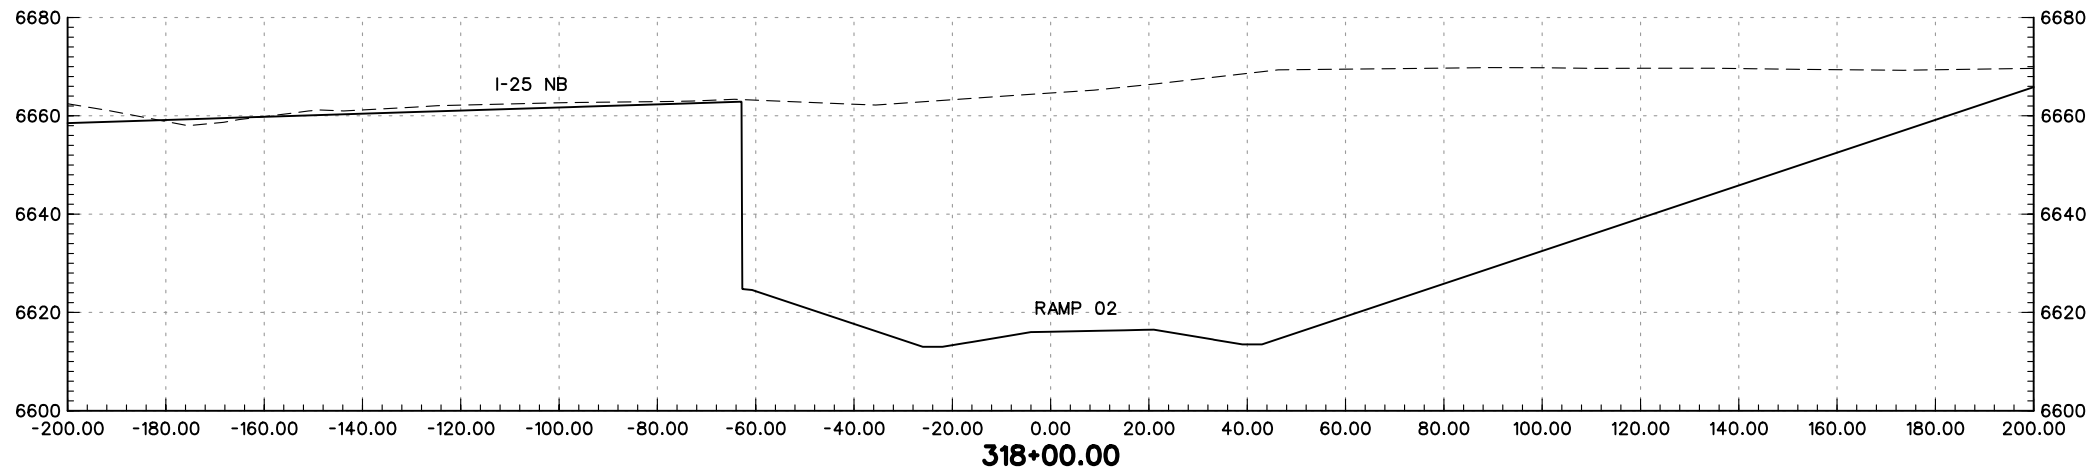
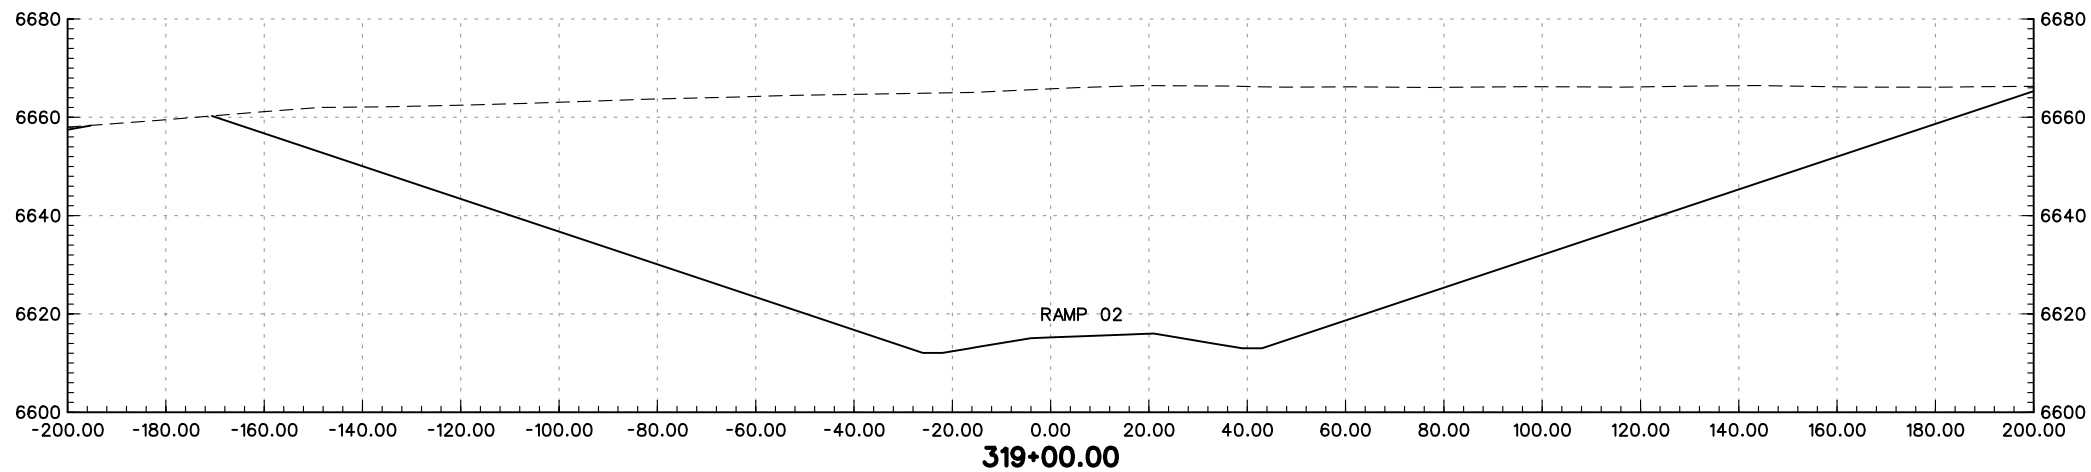
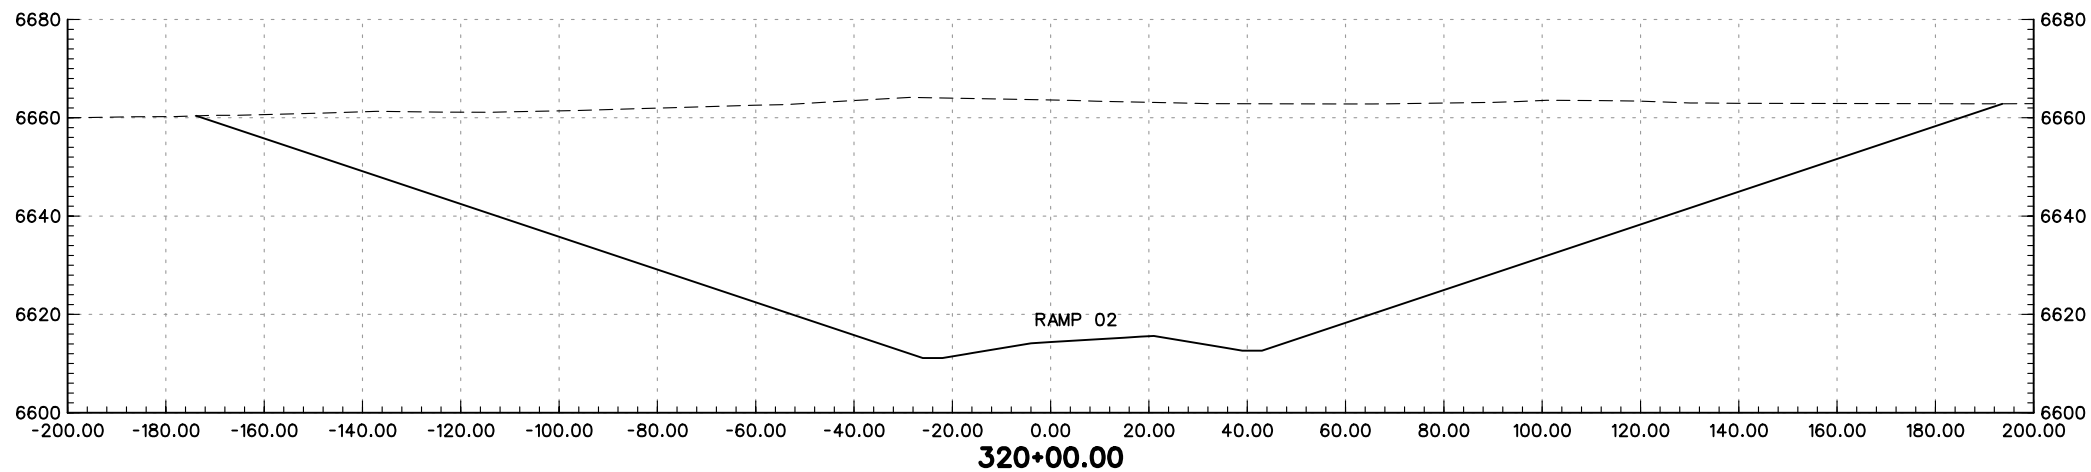
I-25 RAMP 02 CROSS-SECTIONS	
Designer:	MAM
Detailer:	JEM
Structure Numbers	
Sheet Subset: XS	

Project No./Code
IM 252-341
13388
Sheet Number



PRELIMINARY
SUBJECT TO REVISION

Computer File Information		Sheet Revisions		Colorado Department of Transportation		As Constructed		I-25 RAMP 02 CROSS-SECTIONS		Project No./Code			
Creation Date:	01/27/04 Initials: JEM	<input type="checkbox"/>		 1480 Quail Lake Loop Suite A Colorado Springs, CO 80906 Phone: (719) 634-2323 Fax: (719) 227-3298	 5500 Greenwood Plaza Blvd. Suite 150 Greenwood Village, CO 80111 Phone: (303) 221-7275 Fax: (303) 221-7276	No Revisions:		Designer: MAM		IM 252-341			
Last Modification Date:	01/30/04 Initials: JEM	<input type="checkbox"/>				Revised:		Detailer: JEM		Structure Numbers		13388	
Full Path:	S:\Tranproj\ 246091-00\HwyDes\Plans\	<input type="checkbox"/>				Void:		Sheet Subset: XS		of		Sheet Number	
Drawing File Name:	rdxsr2-06.dgn	<input type="checkbox"/>				REGION 2 JFF							
Scale: Graphic Units: English		<input type="checkbox"/>											




PRELIMINARY
SUBJECT TO REVISION

Computer File Information	
Creation Date:	01/27/04 Initials: JEM
Last Modification Date:	01/30/04 Initials: JEM
Full Path:	S:\Tranproj\ 246091-00\HwyDes\Plans\
Drawing File Name:	rdxsr2-07.dgn
Scale:	Graphic
Units:	English

Sheet Revisions	

Colorado Department of Transportation



1480 Quail Lake Loop
Suite A
Colorado Springs, CO 80906
Phone: (719) 634-2323
Fax: (719) 227-3298

5500 Greenwood Plaza Blvd.
Suite 150
Greenwood Village, CO 80111
Phone: (303) 221-7275
Fax: (303) 221-7276

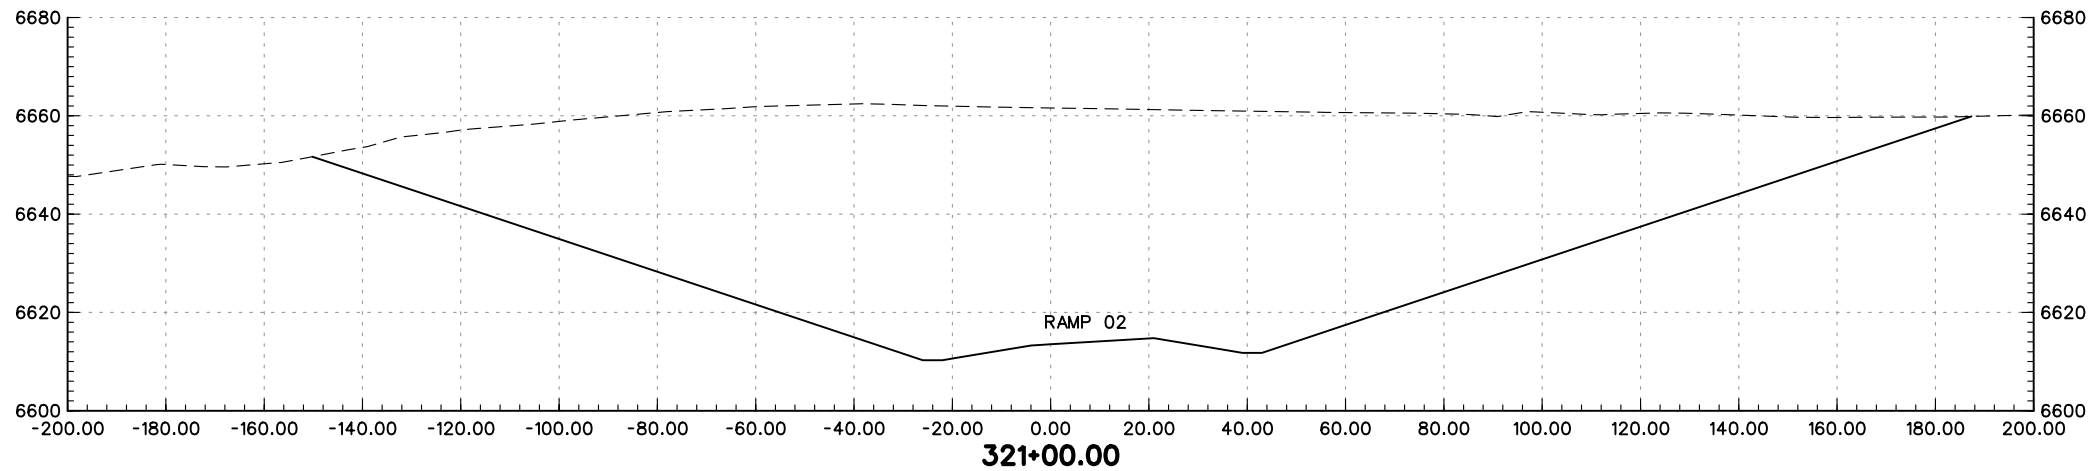
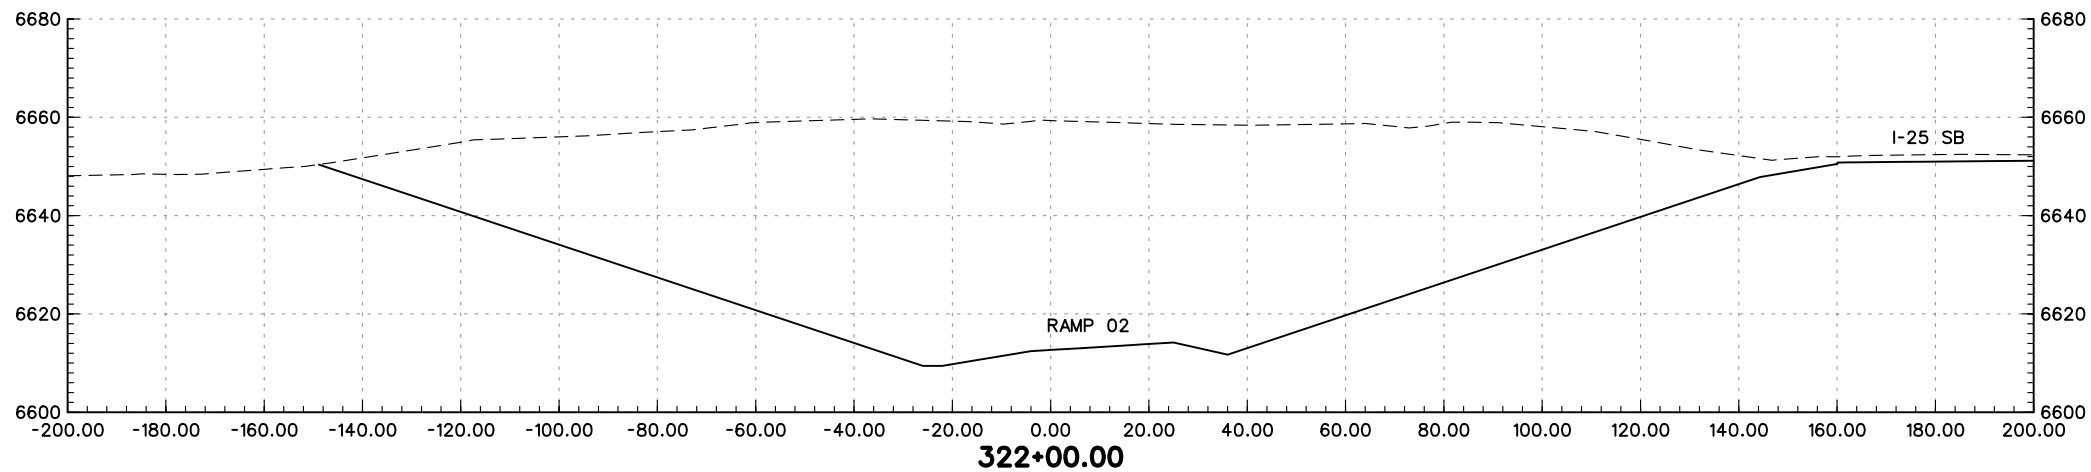
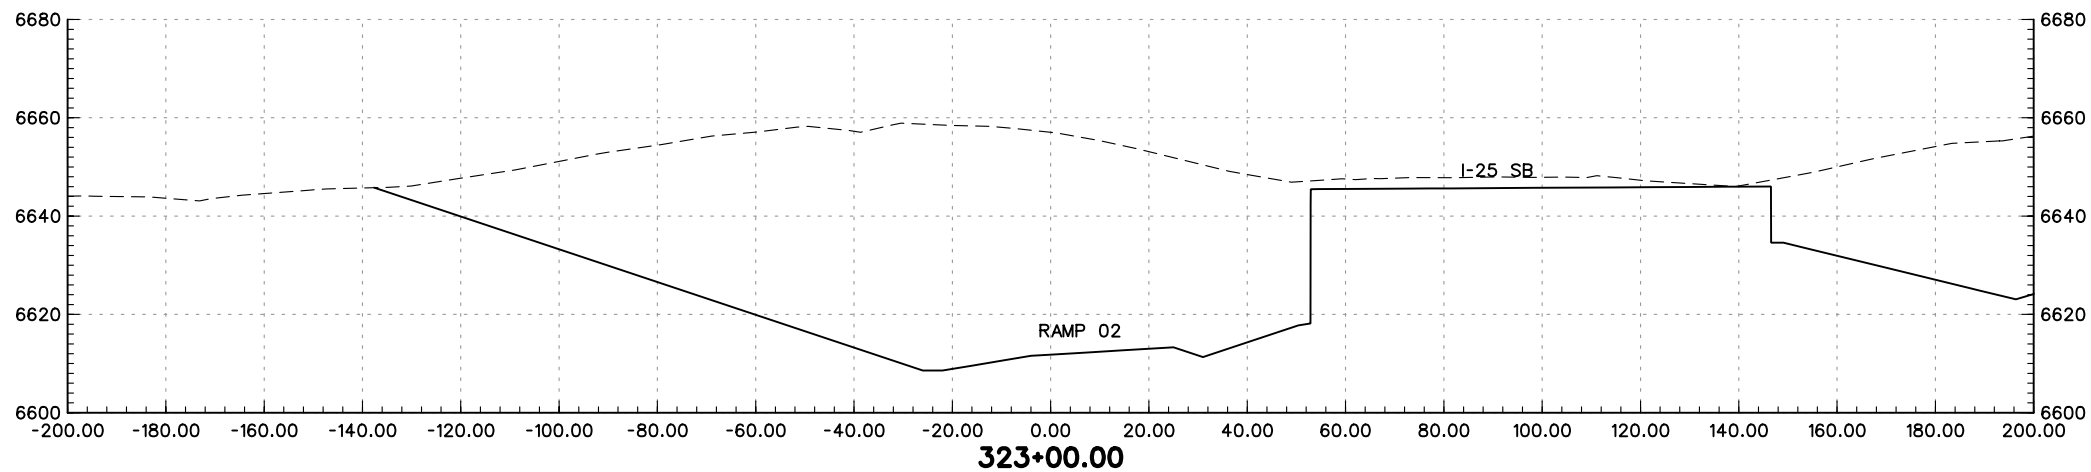
PBSJ

REGION 2 JFF



As Constructed
No Revisions:
Revised:
Void:

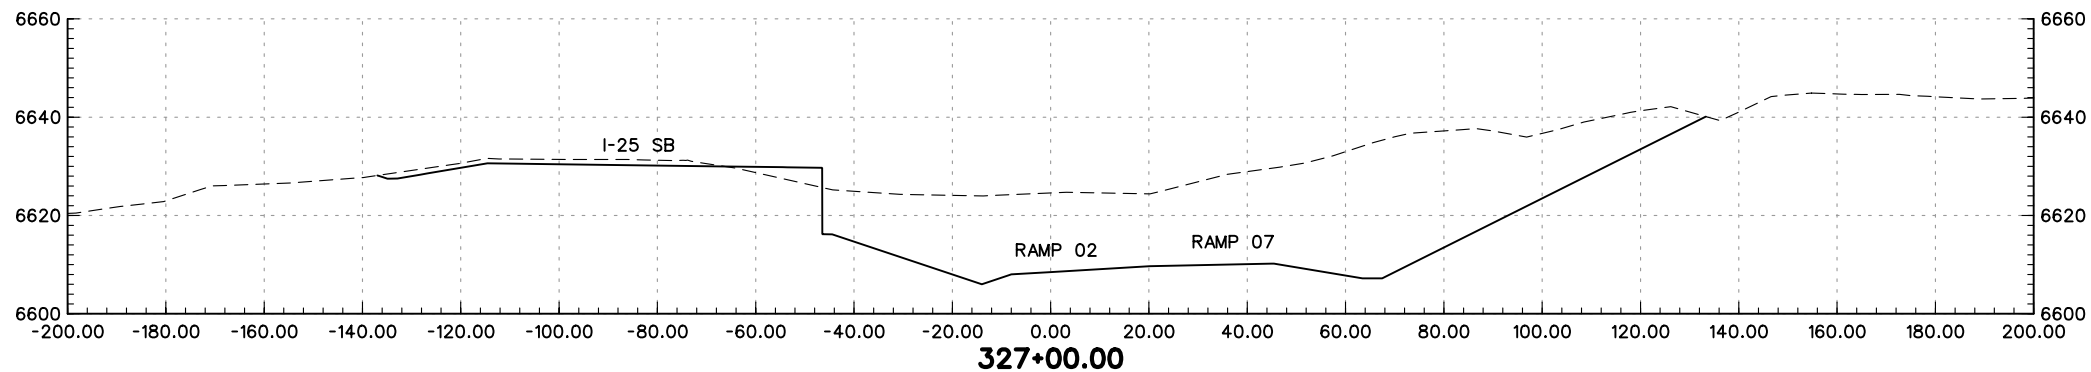
I-25 RAMP 02 CROSS-SECTIONS	
Designer:	MAM
Detailer:	JEM
Sheet Subset:	XS

Project No./Code
IM 252-341
13388
Sheet Number

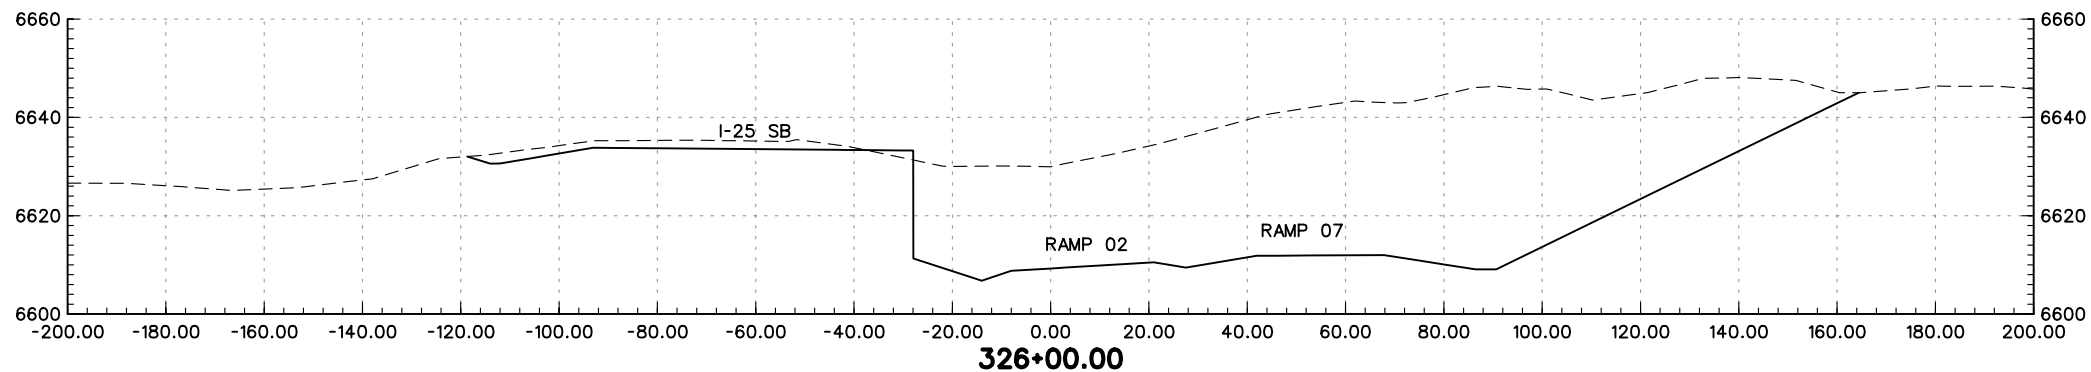


PRELIMINARY
SUBJECT TO REVISION

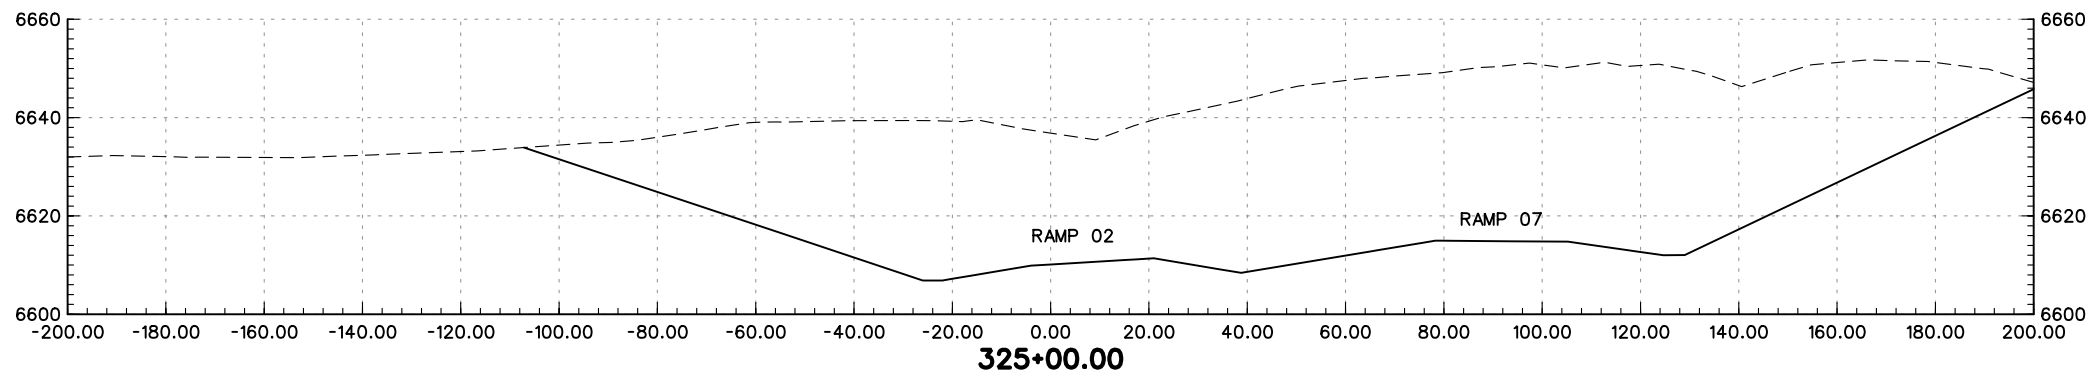
Computer File Information		Sheet Revisions		Colorado Department of Transportation		As Constructed		I-25 RAMP 02 CROSS-SECTIONS		Project No./Code			
Creation Date:	01/27/04 Initials: JEM	<input type="checkbox"/>		 1480 Quail Lake Loop Suite A Colorado Springs, CO 80906 Phone: (719) 634-2323 Fax: (719) 227-3298	 5500 Greenwood Plaza Blvd. Suite 150 Greenwood Village, CO 80111 Phone: (303) 221-7275 Fax: (303) 221-7276	No Revisions:		Designer: MAM		IM 252-341			
Last Modification Date:	01/30/04 Initials: JEM	<input type="checkbox"/>				Revised:		Detailer: JEM		Structure Numbers		13388	
Full Path:	S:\Tranproj\ 246091-00\HwyDes\Plans\	<input type="checkbox"/>				Void:		Sheet Subset: XS		of		Sheet Number	
Drawing File Name:	rdxsr2-08.dgn	<input type="checkbox"/>				REGION 2 JFF							
Scale: Graphic Units: English		<input type="checkbox"/>											



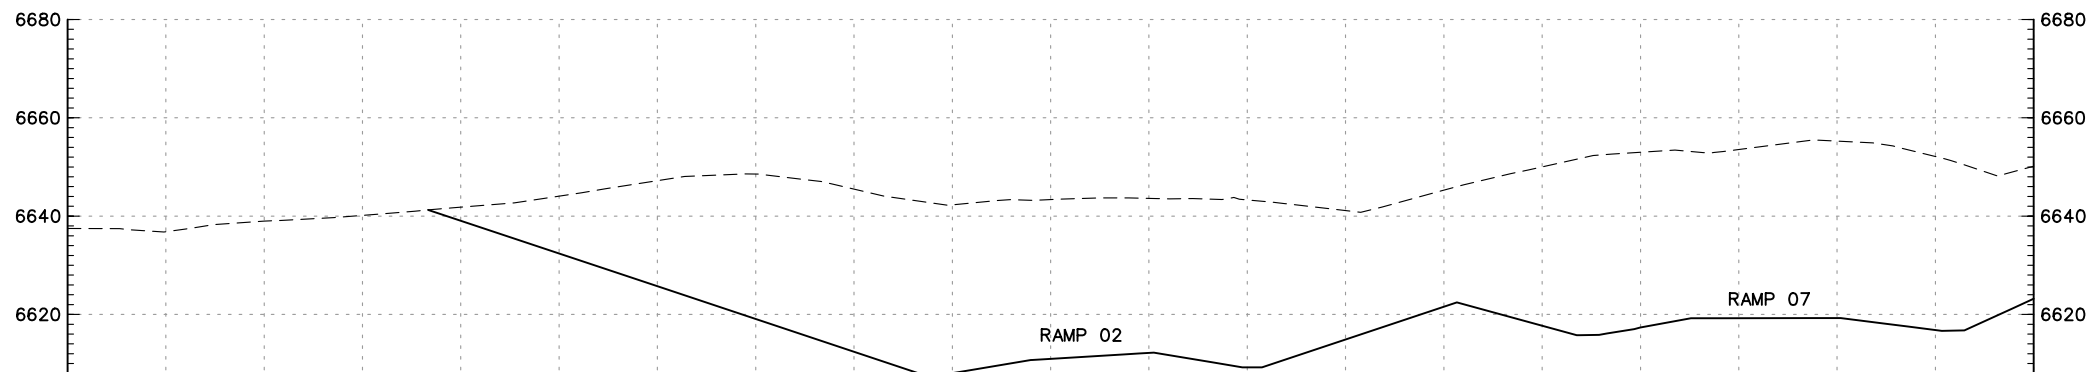
327+00.00



326+00.00



325+00.00




324+00.00

PRELIMINARY
SUBJECT TO REVISION


Computer File Information	
Creation Date:	01/27/04 Initials: JEM
Last Modification Date:	01/30/04 Initials: JEM
Full Path:	S:\Tranproj\ 246091-00\HwyDes\Plans\
Drawing File Name:	rdxsr2-09.dgn
Scale:	Graphic
Units:	English

Sheet Revisions	

Colorado Department of Transportation



1480 Quail Lake Loop
Suite A
Colorado Springs, CO 80906
Phone: (719) 634-2323
Fax: (719) 227-3298



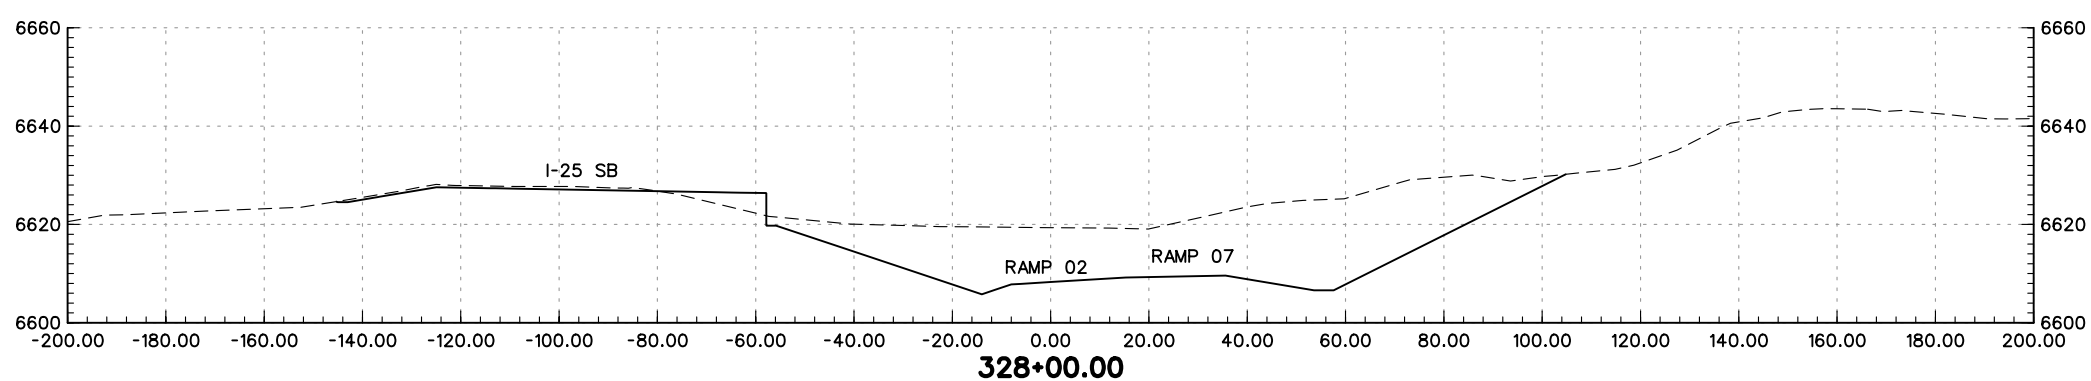
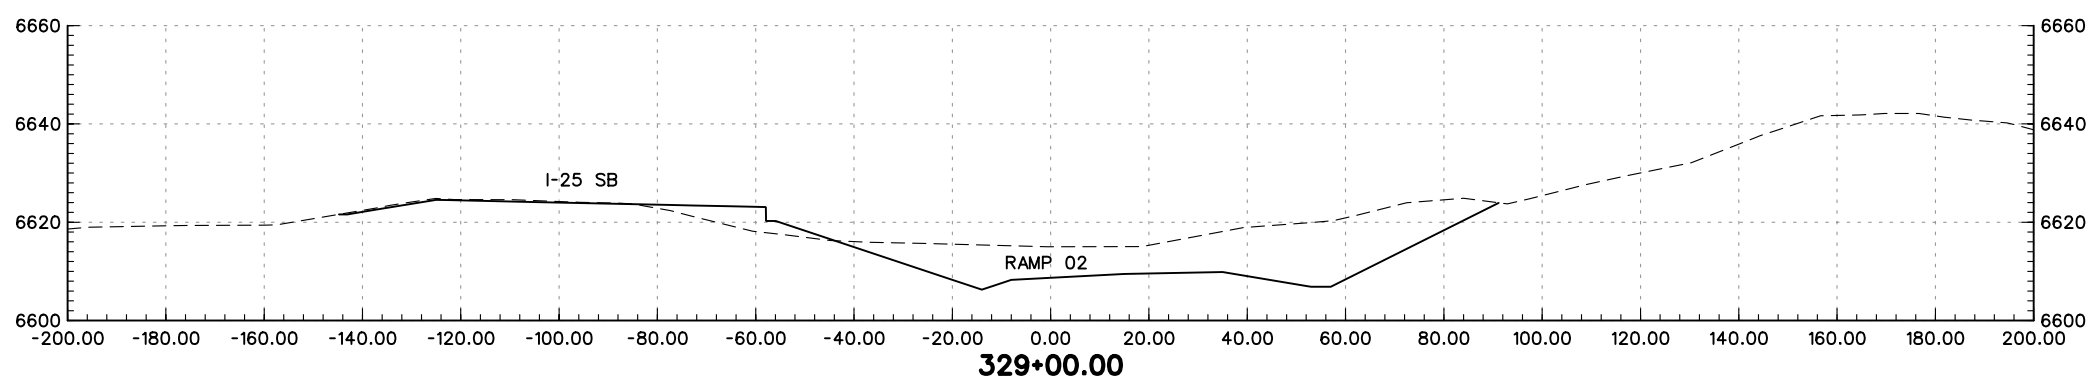
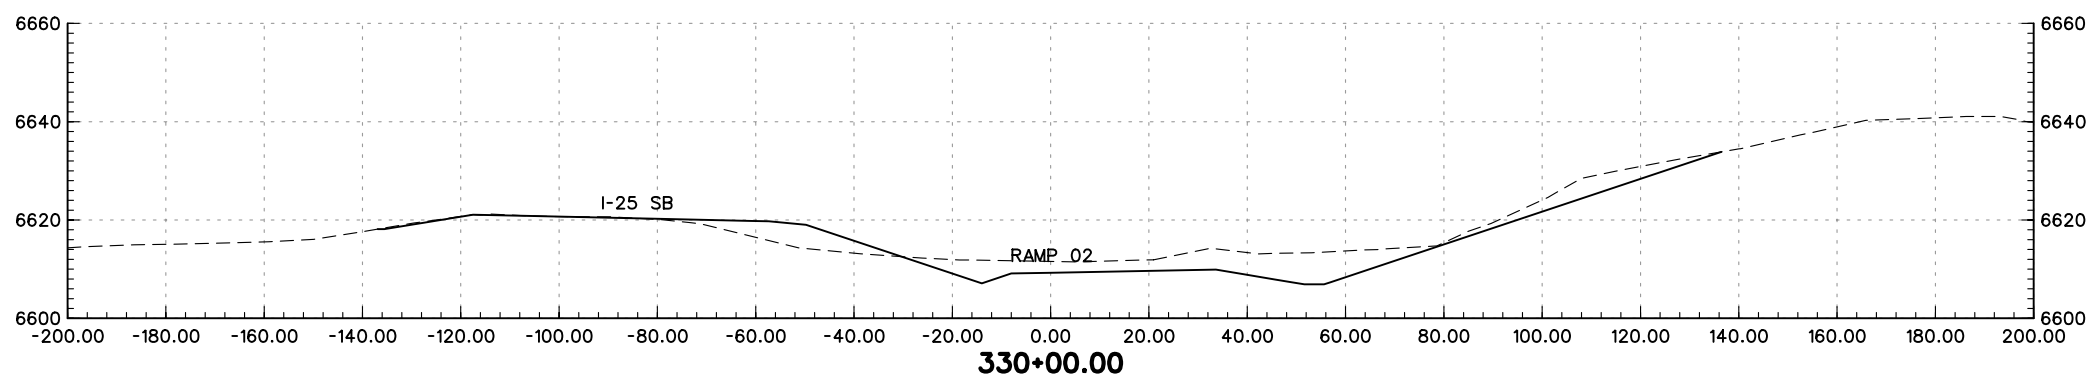
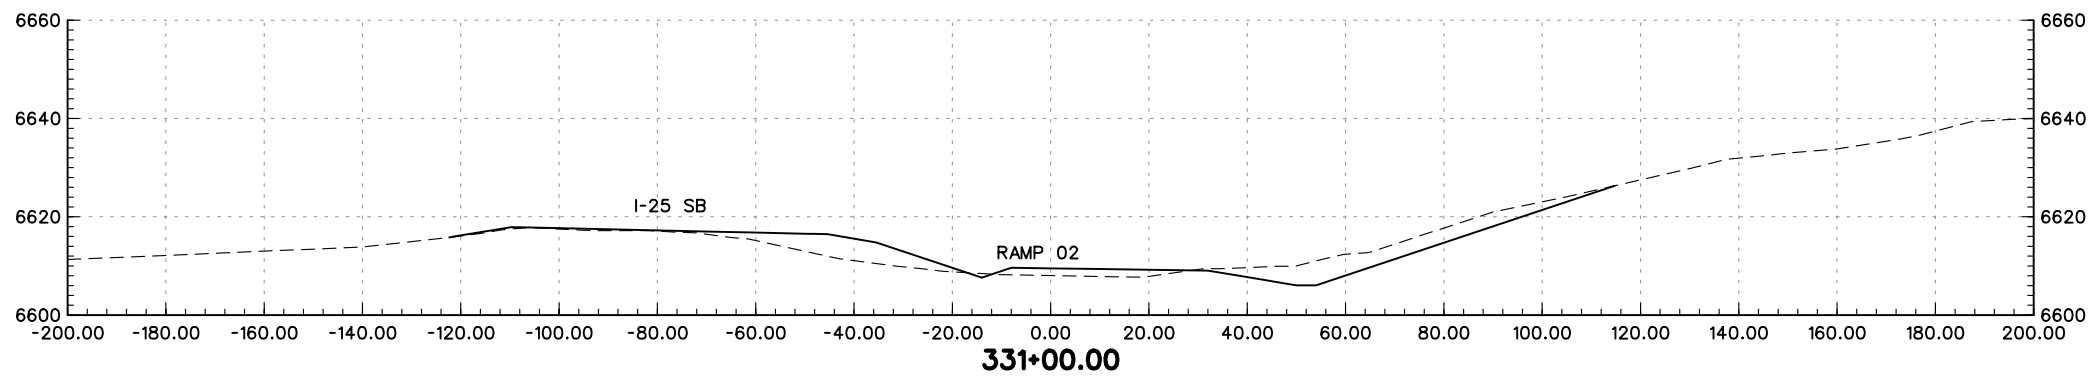
5500 Greenwood Plaza Blvd.
Suite 150
Greenwood Village, CO 80111
Phone: (303) 221-7275
Fax: (303) 221-7276

REGION 2 JFF

As Constructed
No Revisions:
Revised:
Void:

I-25 RAMP 02 CROSS-SECTIONS	
Designer:	MAM
Detailer:	JEM
Sheet Subset:	XS

Project No./Code
IM 252-341
13388
Sheet Number




PRELIMINARY
SUBJECT TO REVISION

Computer File Information	
Creation Date:	01/27/04 Initials: JEM
Last Modification Date:	01/30/04 Initials: JEM
Full Path:	S:\Tranproj\ 246091-00\HwyDes\Plans\
Drawing File Name:	rdxsr2-10.dgn
Scale:	Graphic
Units:	English


Sheet Revisions	

Colorado Department of Transportation



1480 Quail Lake Loop
Suite A
Colorado Springs, CO 80906
Phone: (719) 634-2323
Fax: (719) 227-3298

5500 Greenwood Plaza Blvd.
Suite 150
Greenwood Village, CO 80111
Phone: (303) 221-7275
Fax: (303) 221-7276

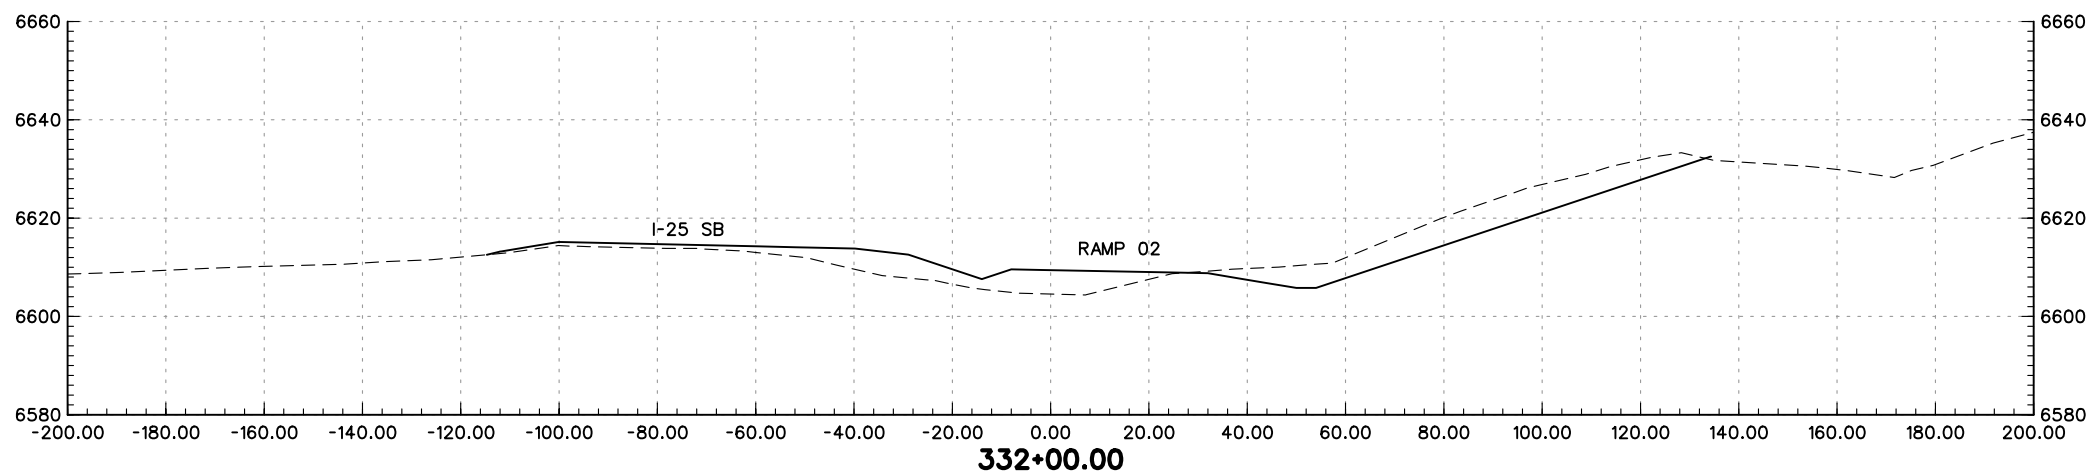
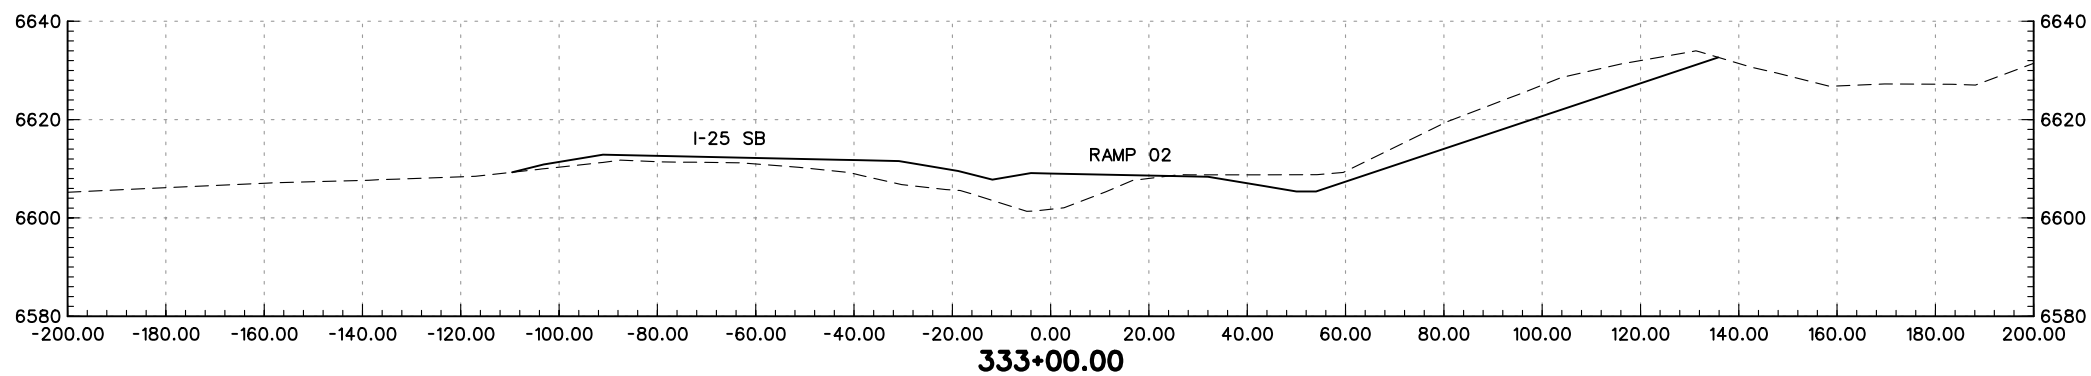
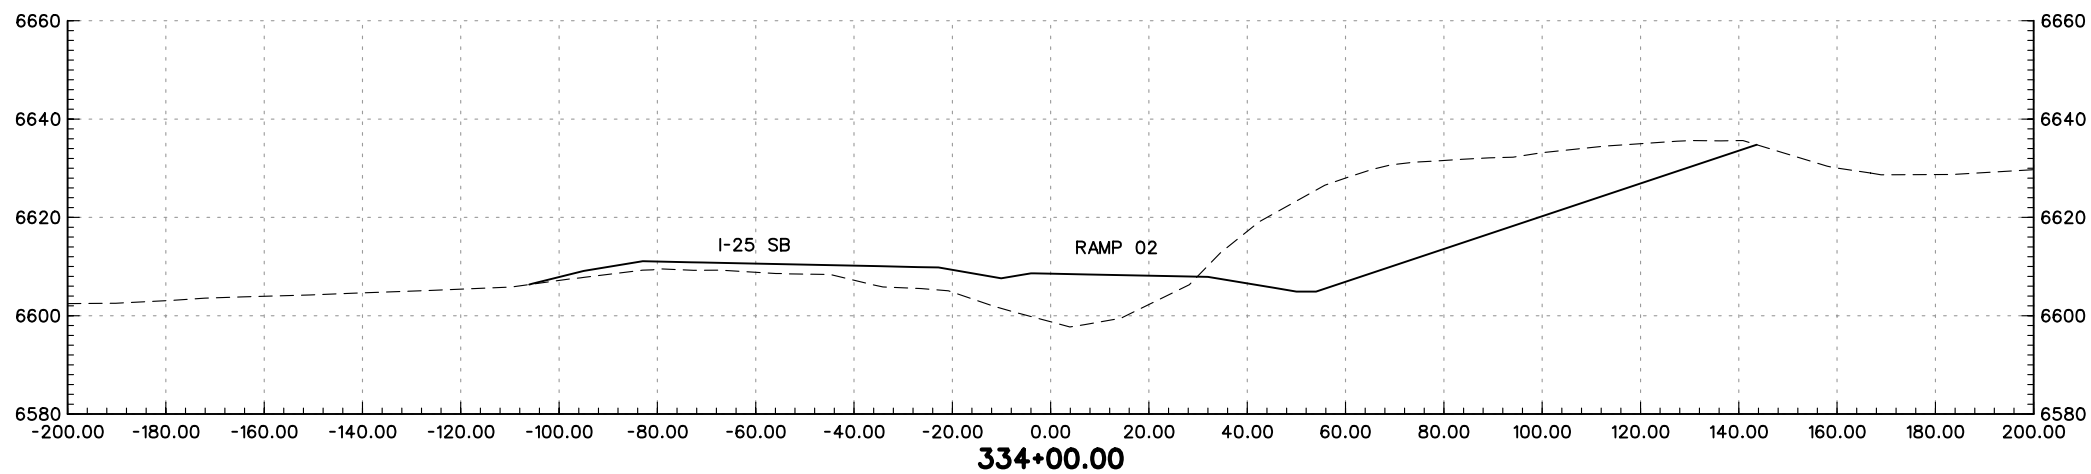


REGION 2 JFF

As Constructed
No Revisions:
Revised:
Void:

I-25 RAMP 02 CROSS-SECTIONS		
Designer:	MAM	Structure Numbers
Detailer:	JEM	
Sheet Subset:	XS	of

Project No./Code
IM 252-341
13388
Sheet Number




PRELIMINARY
SUBJECT TO REVISION

Computer File Information	
Creation Date:	01/27/04 Initials: JEM
Last Modification Date:	01/30/04 Initials: JEM
Full Path:	S:\Tranproj\ 246091-00\HwyDes\Plans\
Drawing File Name:	rdxsr2-11.dgn
Scale:	Graphic
Units:	English


Sheet Revisions	
<input type="checkbox"/>	
<input type="checkbox"/>	
<input type="checkbox"/>	
<input type="checkbox"/>	
<input type="checkbox"/>	

Colorado Department of Transportation



1480 Quail Lake Loop
Suite A
Colorado Springs, CO 80906
Phone: (719) 634-2323
Fax: (719) 227-3298

5500 Greenwood Plaza Blvd.
Suite 150
Greenwood Village, CO 80111
Phone: (303) 221-7275
Fax: (303) 221-7276

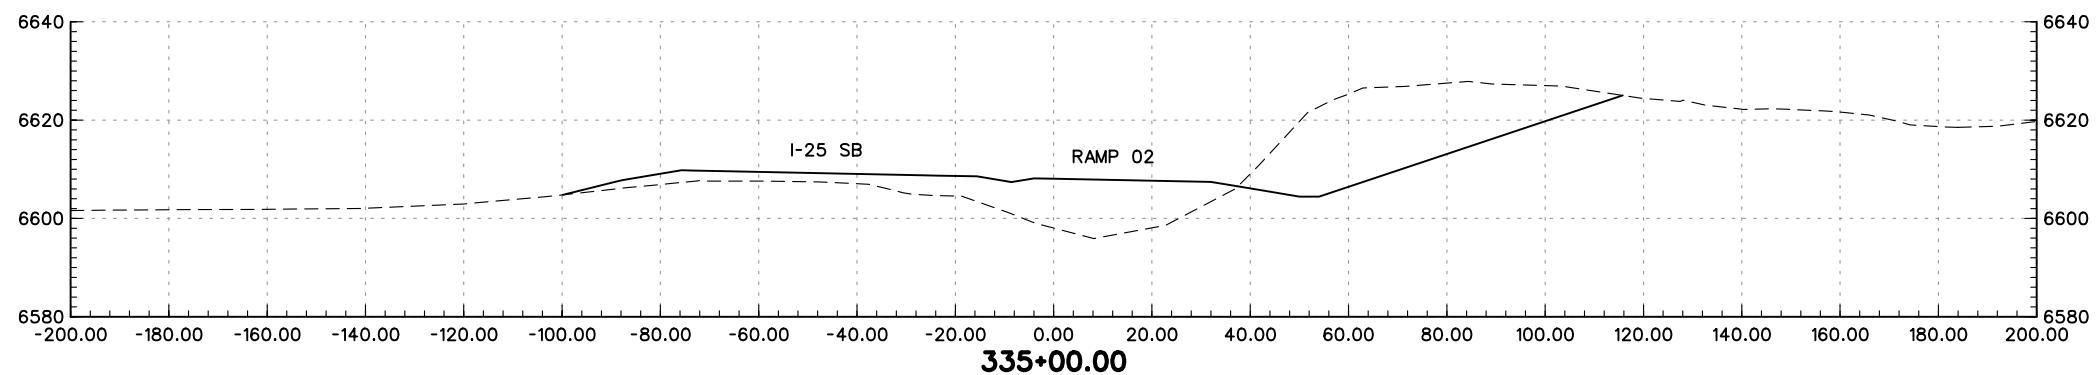
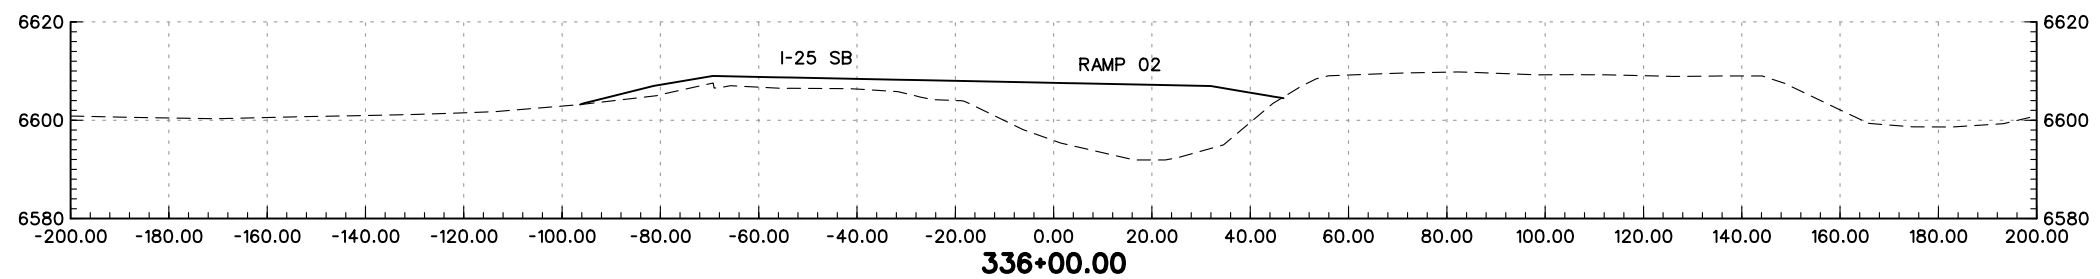
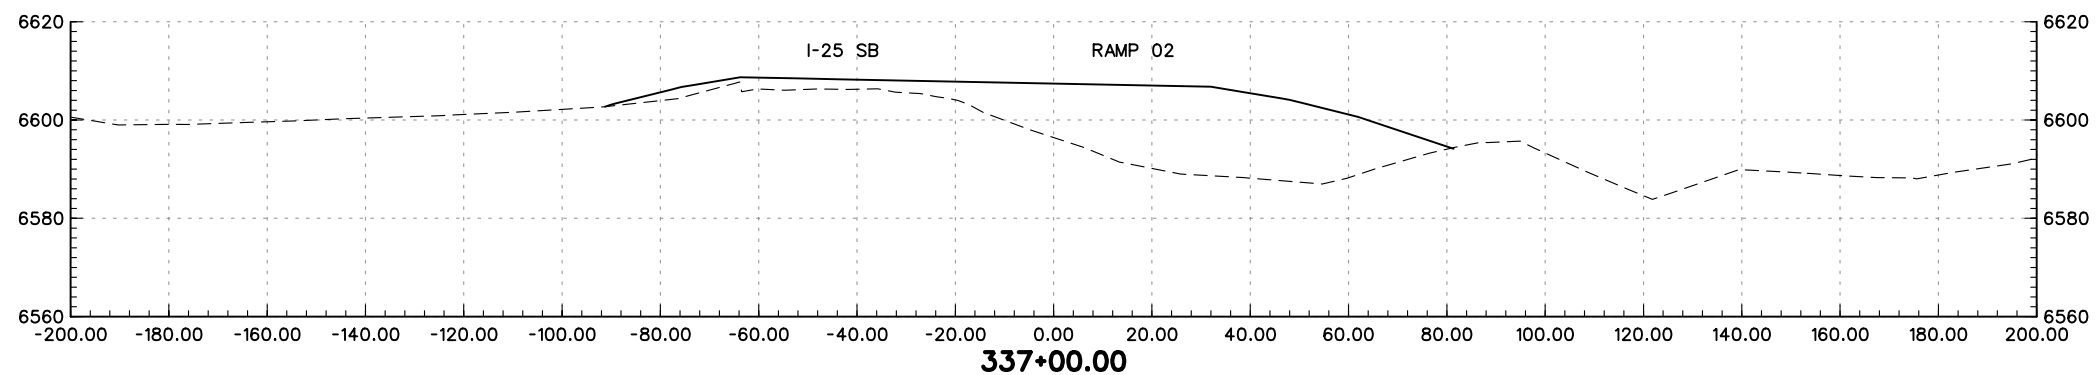
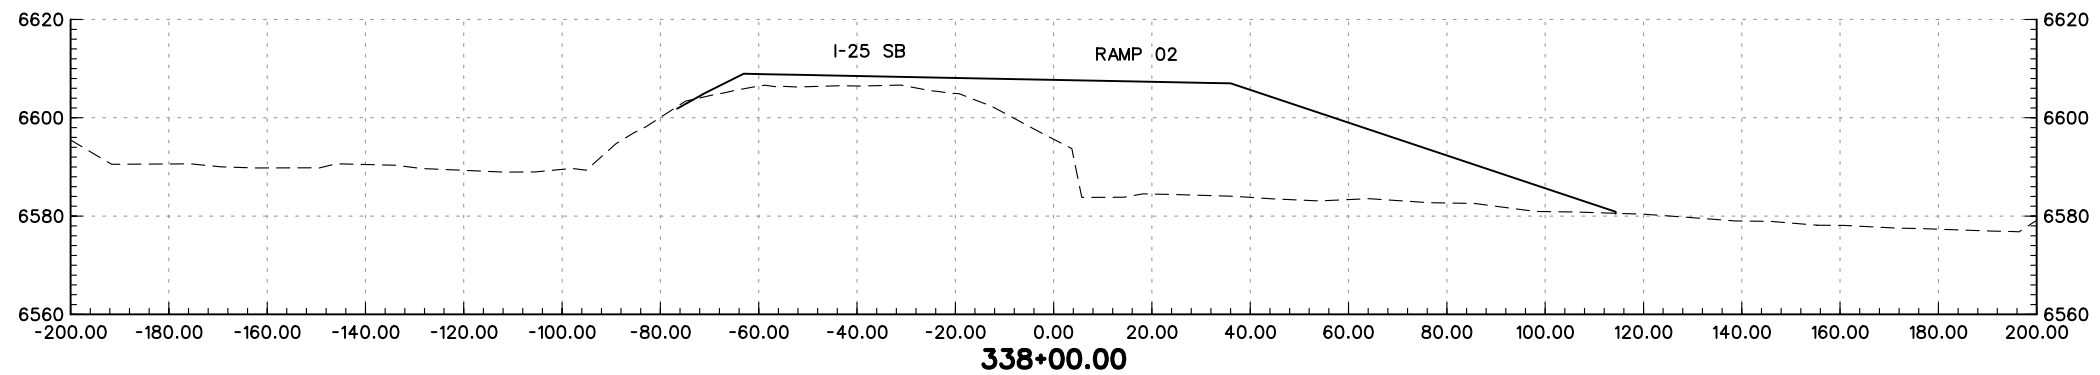


REGION 2 JFF

As Constructed
No Revisions:
Revised:
Void:

I-25 RAMP 02 CROSS-SECTIONS		
Designer:	MAM	Structure Numbers
Detailer:	JEM	
Sheet Subset:	XS	of

Project No./Code
IM 252-341
13388
Sheet Number




PRELIMINARY
SUBJECT TO REVISION

Computer File Information	
Creation Date:	01/27/04 Initials: JEM
Last Modification Date:	01/30/04 Initials: JEM
Full Path:	S:\Tranproj\ 246091-00\HwyDes\Plans\
Drawing File Name:	rdxsr2-12.dgn
Scale:	Graphic
Units:	English


Sheet Revisions	

Colorado Department of Transportation



1480 Quail Lake Loop
Suite A
Colorado Springs, CO 80906
Phone: (719) 634-2323
Fax: (719) 227-3298

5500 Greenwood Plaza Blvd.
Suite 150
Greenwood Village, CO 80111
Phone: (303) 221-7275
Fax: (303) 221-7276

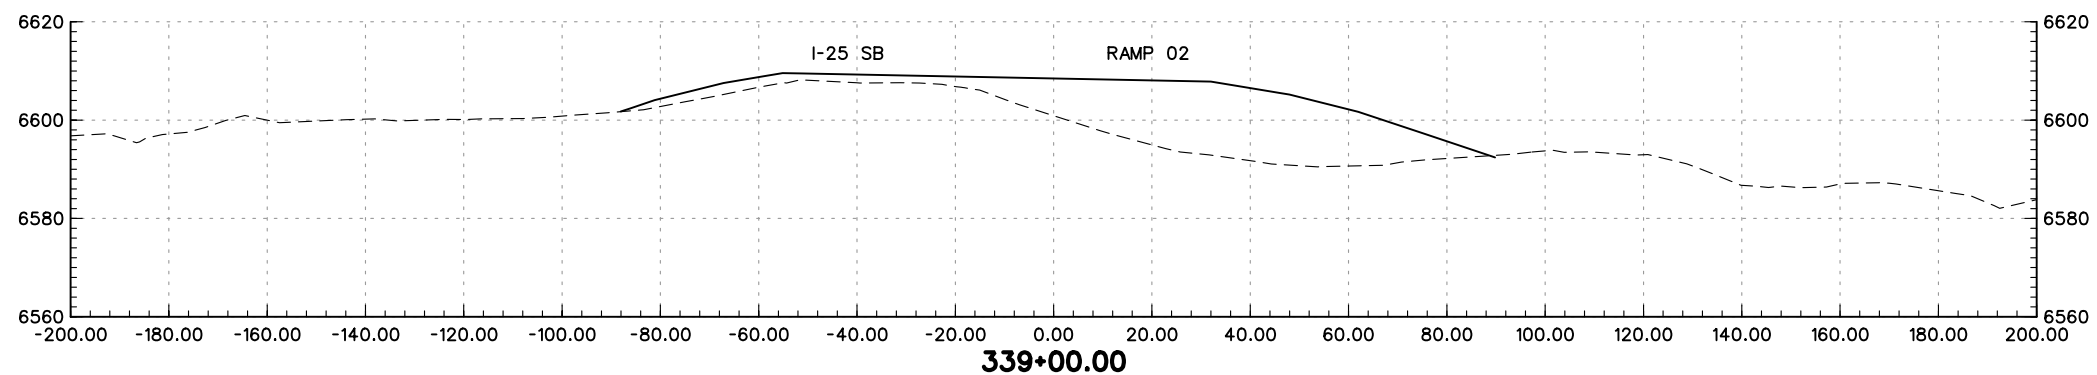
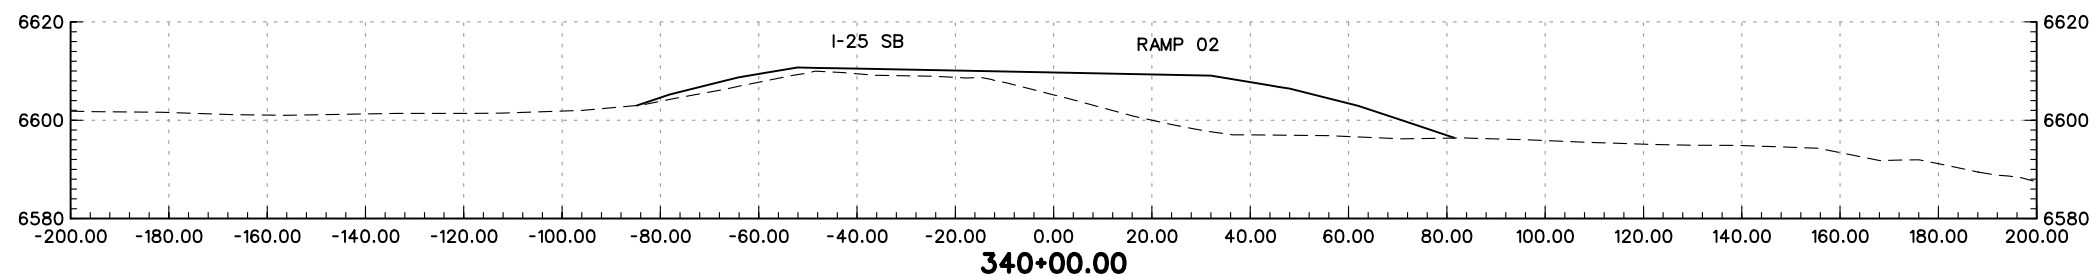
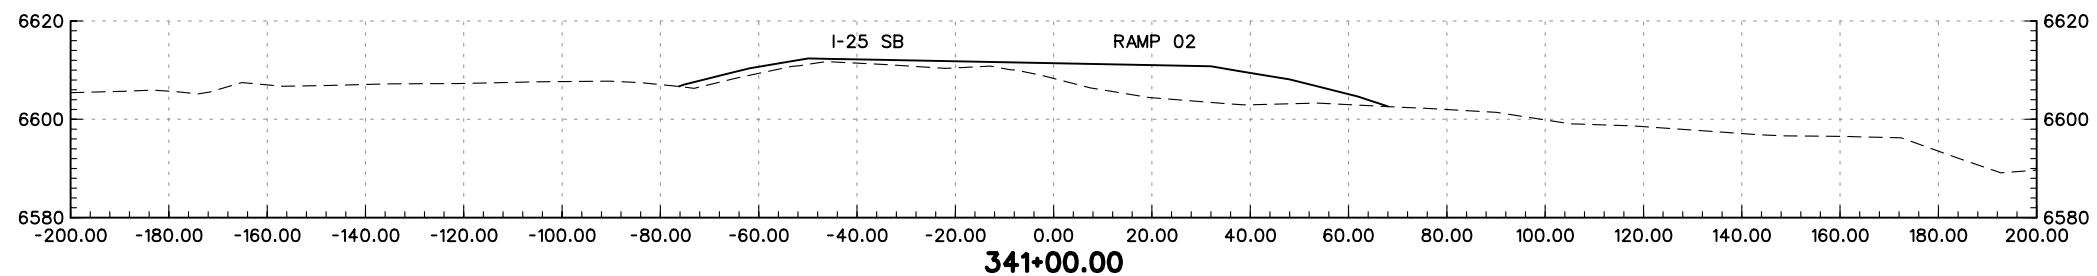
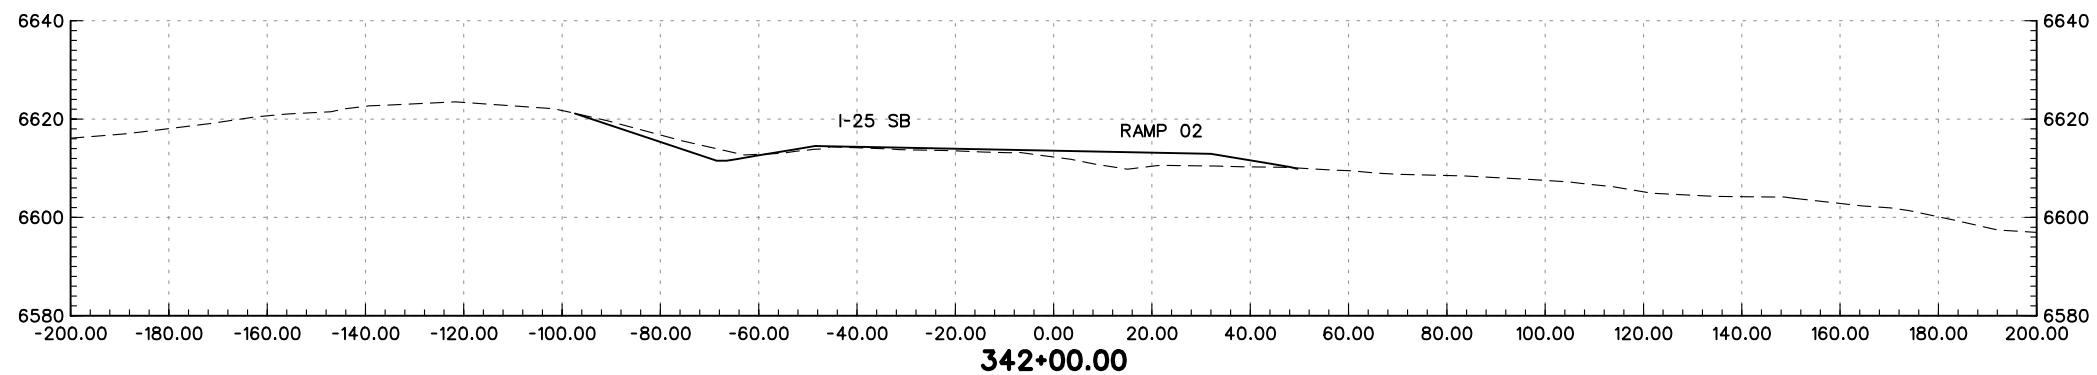


REGION 2 JFF



As Constructed
No Revisions:
Revised:
Void:

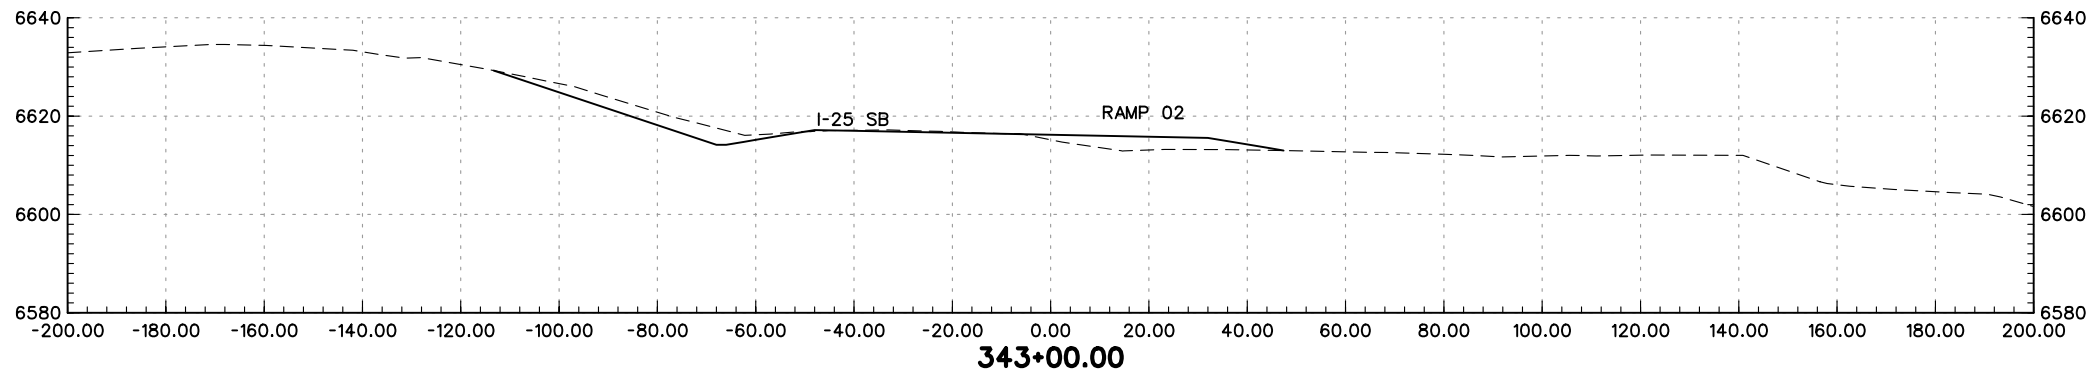
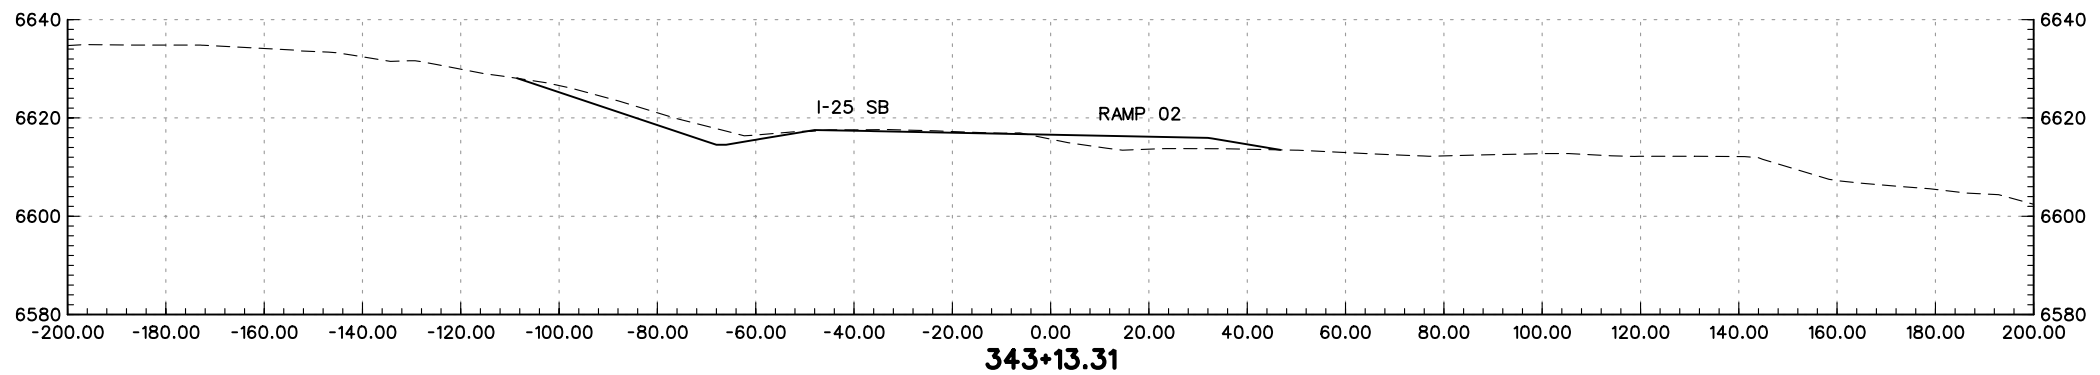
I-25 RAMP 02 CROSS-SECTIONS		
Designer:	MAM	Structure Numbers
Detailer:	JEM	
Sheet Subset:	XS	of

Project No./Code
IM 252-341
13388
Sheet Number





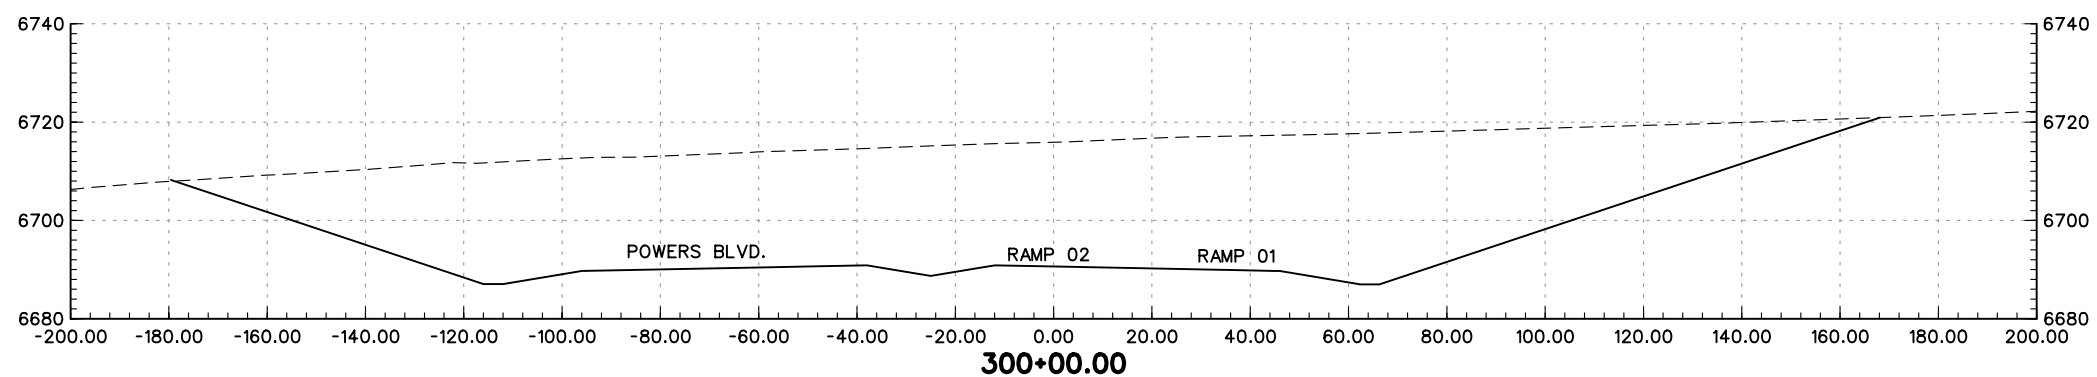
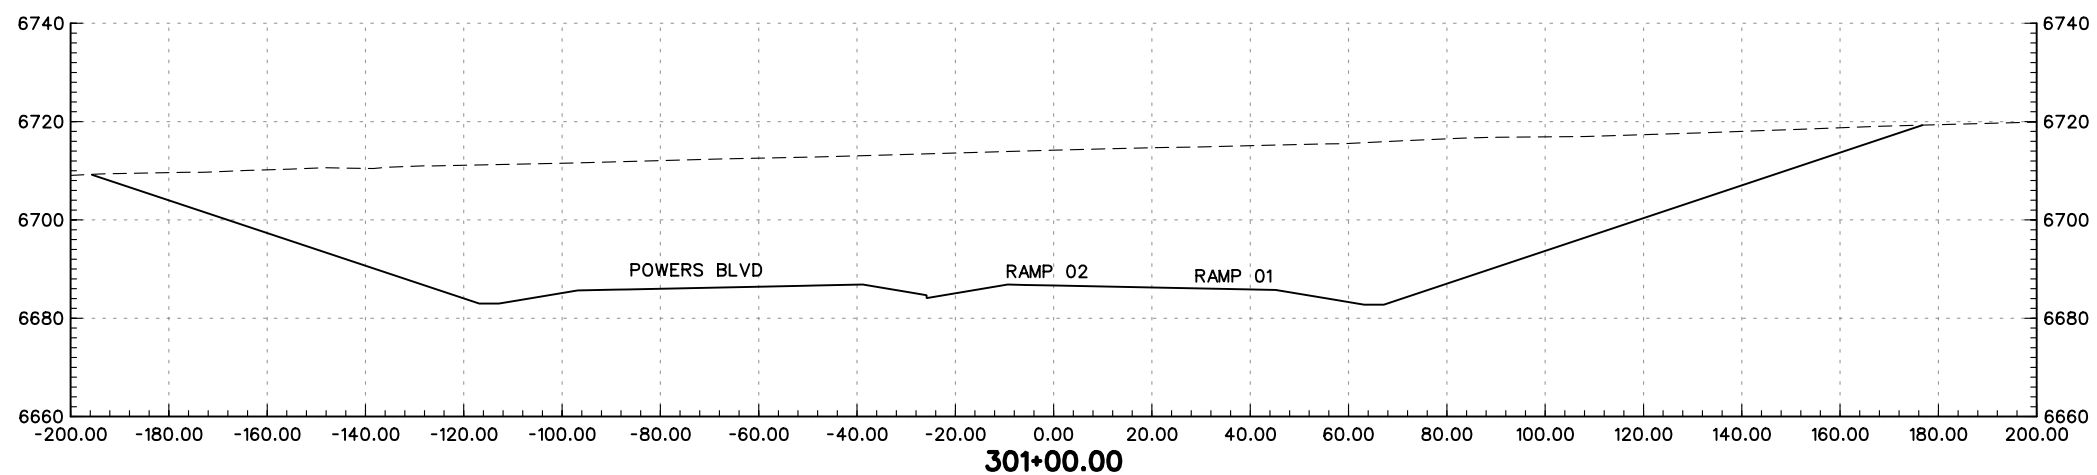
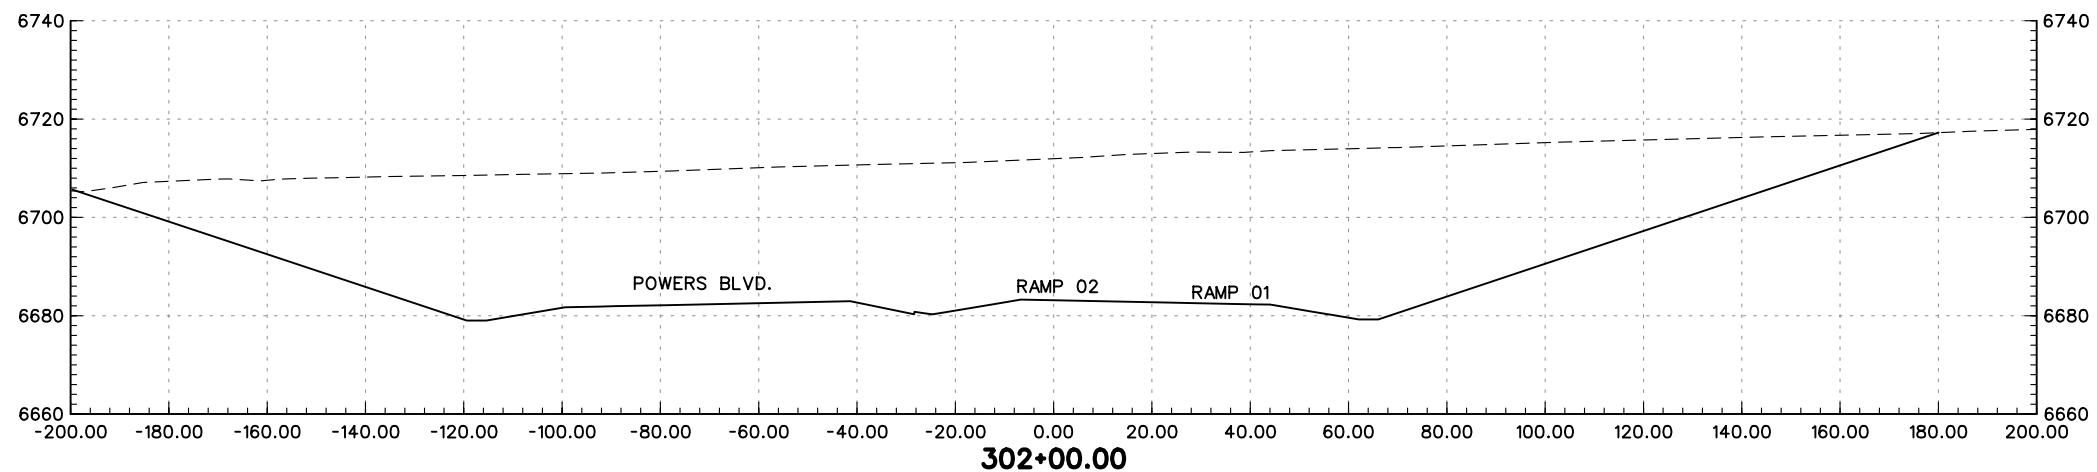
PRELIMINARY
SUBJECT TO REVISION

Computer File Information		Sheet Revisions		Colorado Department of Transportation		As Constructed		I-25 RAMP 02 CROSS-SECTIONS		Project No./Code			
Creation Date:	01/27/04 Initials: JEM	<input type="checkbox"/>		 1480 Quail Lake Loop Suite A Colorado Springs, CO 80906 Phone: (719) 634-2323 Fax: (719) 227-3298	 5500 Greenwood Plaza Blvd. Suite 150 Greenwood Village, CO 80111 Phone: (303) 221-7275 Fax: (303) 221-7276	No Revisions:		Designer: MAM		IM 252-341			
Last Modification Date:	01/30/04 Initials: JEM	<input type="checkbox"/>				Revised:		Detailer: JEM		Structure Numbers		13388	
Full Path:	S:\Tranproj\ 246091-00\HwyDes\Plans\	<input type="checkbox"/>				Void:		Sheet Subset: XS		of		Sheet Number	
Drawing File Name:	rdxsr2-13.dgn	<input type="checkbox"/>				REGION 2 JFF							
Scale: Graphic Units: English		<input type="checkbox"/>											





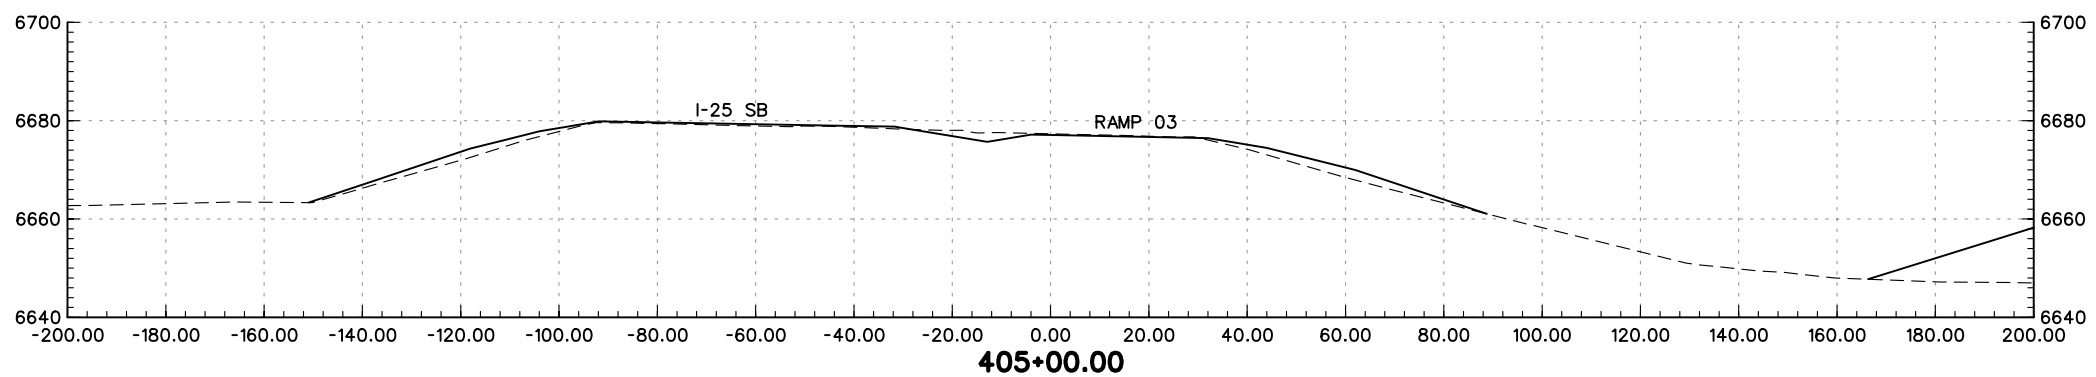
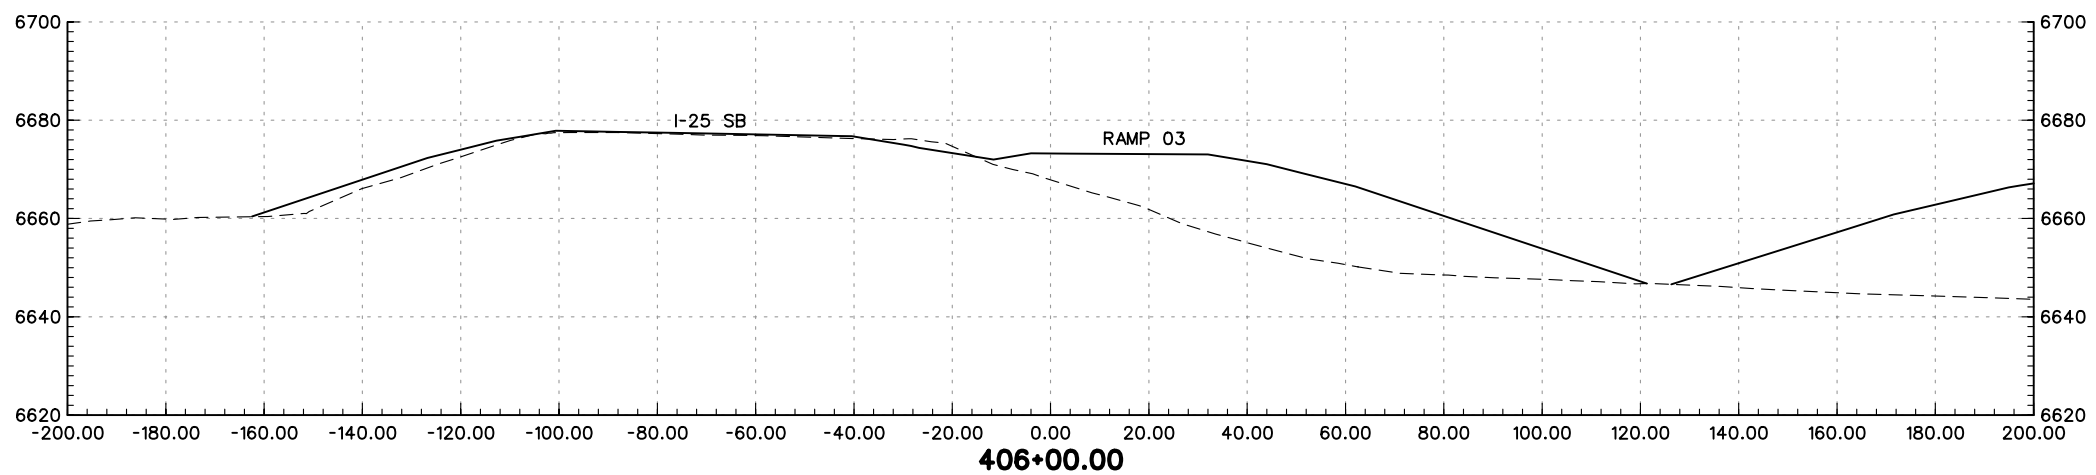
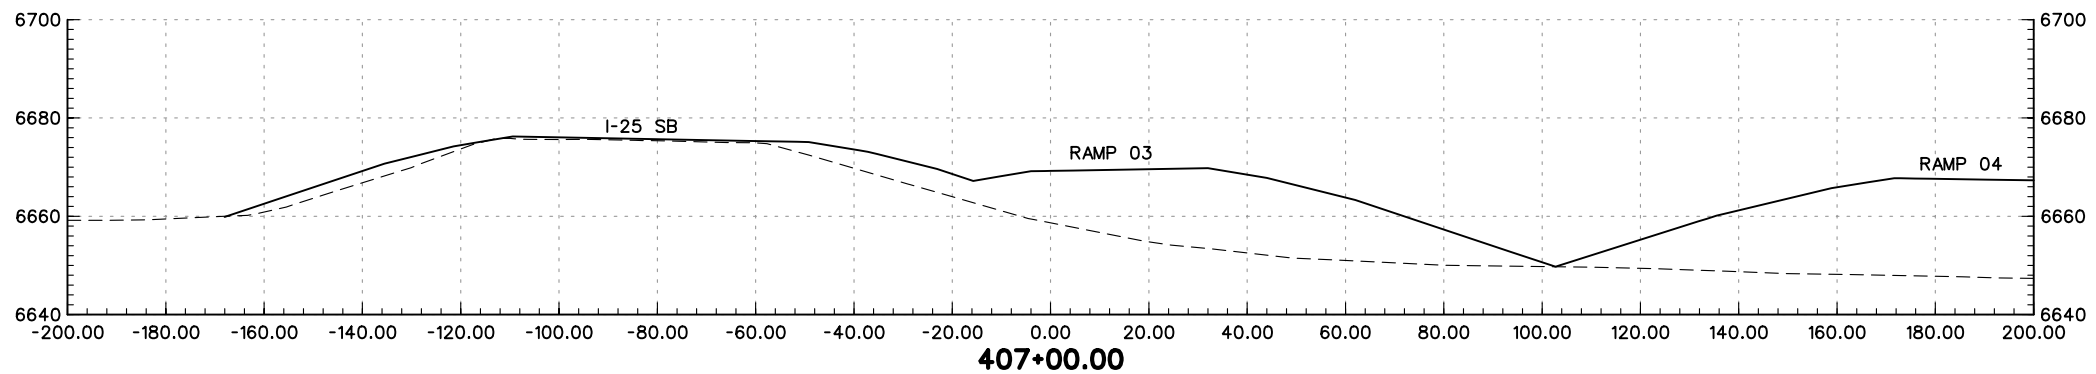
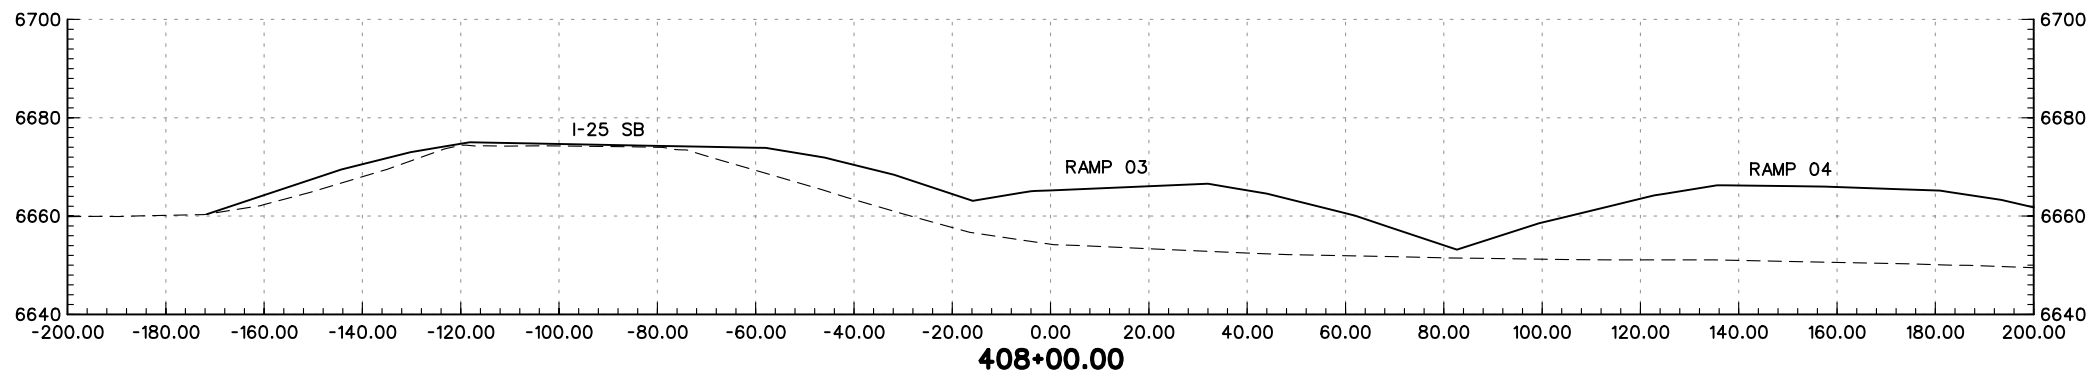
PRELIMINARY
SUBJECT TO REVISION

Computer File Information		Sheet Revisions		Colorado Department of Transportation		As Constructed		I-25 RAMP 02 CROSS-SECTIONS		Project No./Code		
Creation Date:	01/27/04 Initials: JEM	<input type="checkbox"/>		 1480 Quail Lake Loop Suite A Colorado Springs, CO 80906 Phone: (719) 634-2323 Fax: (719) 227-3298	 5500 Greenwood Plaza Blvd. Suite 150 Greenwood Village, CO 80111 Phone: (303) 221-7275 Fax: (303) 221-7276	No Revisions:		Designer:	MAM	Structure		
Last Modification Date:	01/30/04 Initials: JEM	<input type="checkbox"/>				Revised:		Detailer:	JEM	Numbers		IM 252-341
Full Path:	S:\Tranproj\ 246091-00\HwyDes\Plans\	<input type="checkbox"/>				Void:		Sheet Subset:	XS			13388
Drawing File Name:	rdxsr2-14.dgn	<input type="checkbox"/>				Scale: Graphic		Units: English		of		Sheet Number
				REGION 2		JFF						



PRELIMINARY
SUBJECT TO REVISION

Computer File Information		Sheet Revisions		Colorado Department of Transportation		As Constructed		I-25 RAMP 02 CROSS-SECTIONS		Project No./Code			
Creation Date:	01/27/04 Initials: JEM	<input type="checkbox"/>		 1480 Quail Lake Loop Suite A Colorado Springs, CO 80906 Phone: (719) 634-2323 Fax: (719) 227-3298	 5500 Greenwood Plaza Blvd. Suite 150 Greenwood Village, CO 80111 Phone: (303) 221-7275 Fax: (303) 221-7276	No Revisions:		Designer: MAM		IM 252-341			
Last Modification Date:	01/30/04 Initials: JEM	<input type="checkbox"/>				Revised:		Detailer: JEM		Structure Numbers		13388	
Full Path:	S:\Tranproj\ 246091-00\HwyDes\Plans\	<input type="checkbox"/>				Void:		Sheet Subset: XS		of		Sheet Number	
Drawing File Name:	rdxsr2-01.dgn	<input type="checkbox"/>				REGION 2 JFF							
Scale: Graphic Units: English		<input type="checkbox"/>											




PRELIMINARY
SUBJECT TO REVISION

Computer File Information	
Creation Date:	01/27/04 Initials: JEM
Last Modification Date:	01/30/04 Initials: JEM
Full Path:	S:\Tranproj\ 246091-00\HwyDes\Plans\
Drawing File Name:	rdxsr3-02.dgn
Scale:	Graphic
Units:	English


Sheet Revisions	
<input type="checkbox"/>	
<input type="checkbox"/>	
<input type="checkbox"/>	
<input type="checkbox"/>	
<input type="checkbox"/>	

Colorado Department of Transportation



1480 Quail Lake Loop
Suite A
Colorado Springs, CO 80906
Phone: (719) 634-2323
Fax: (719) 227-3298

5500 Greenwood Plaza Blvd.
Suite 150
Greenwood Village, CO 80111
Phone: (303) 221-7275
Fax: (303) 221-7276

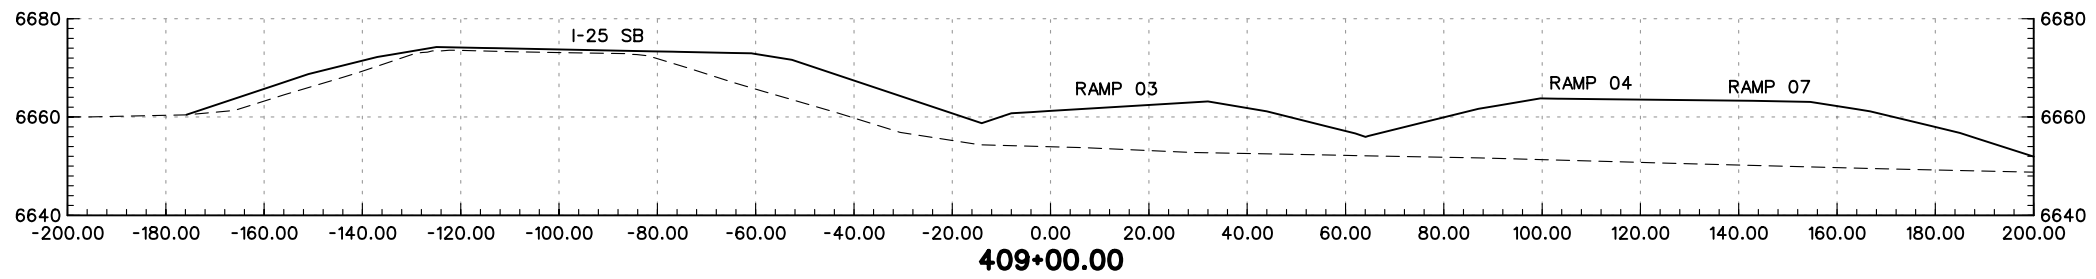
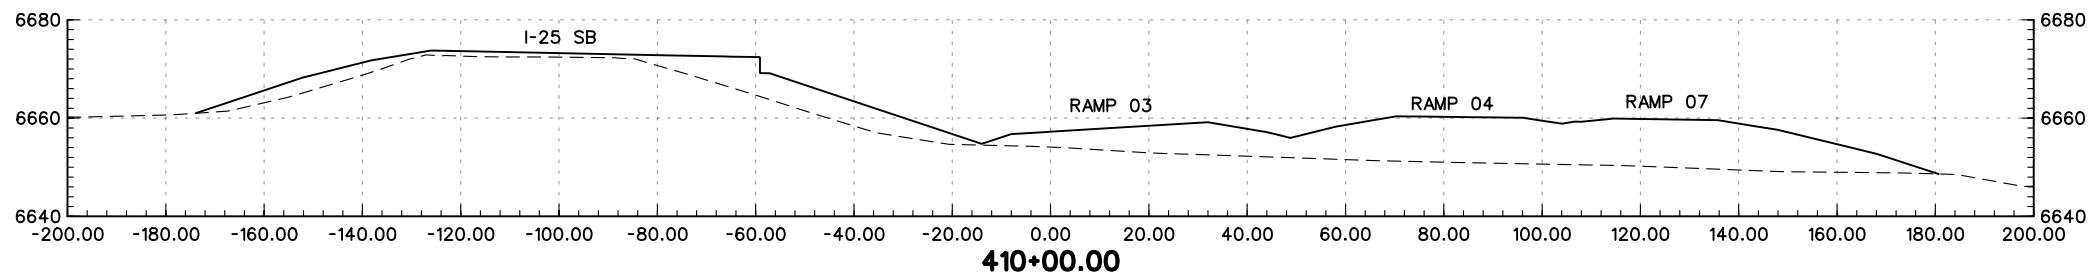
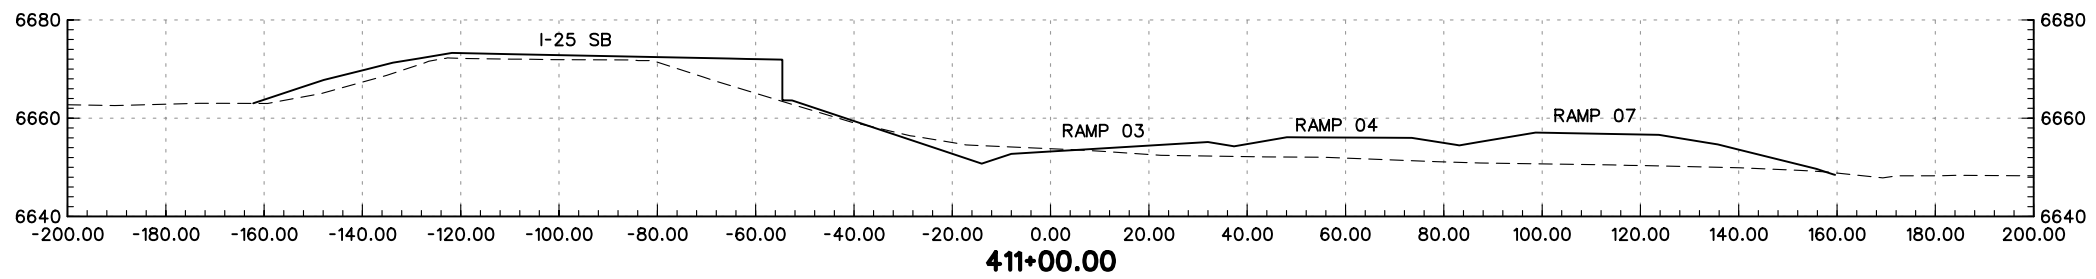
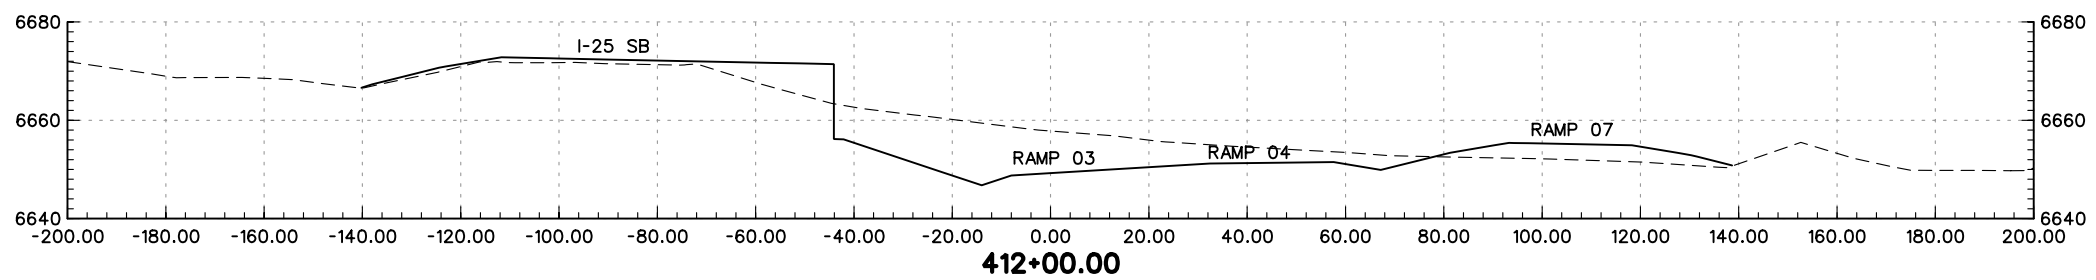
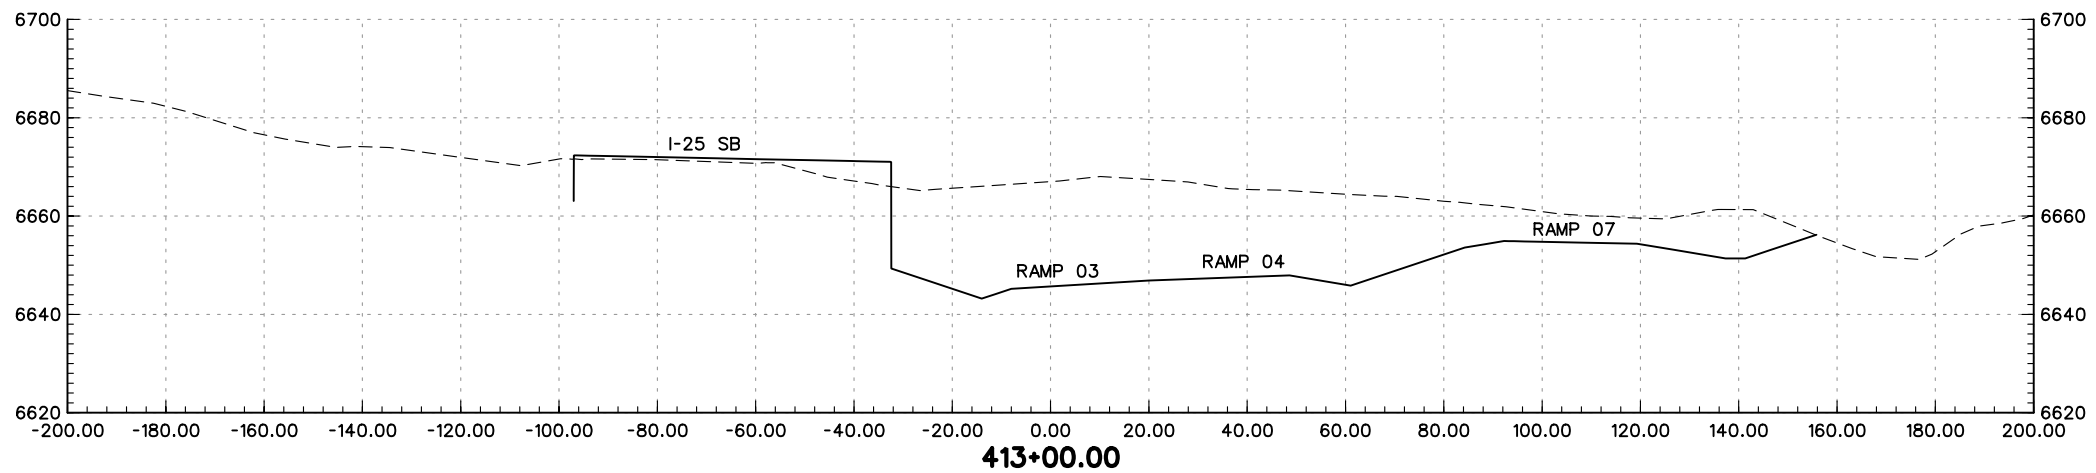


REGION 2 JFF



As Constructed
No Revisions:
Revised:
Void:

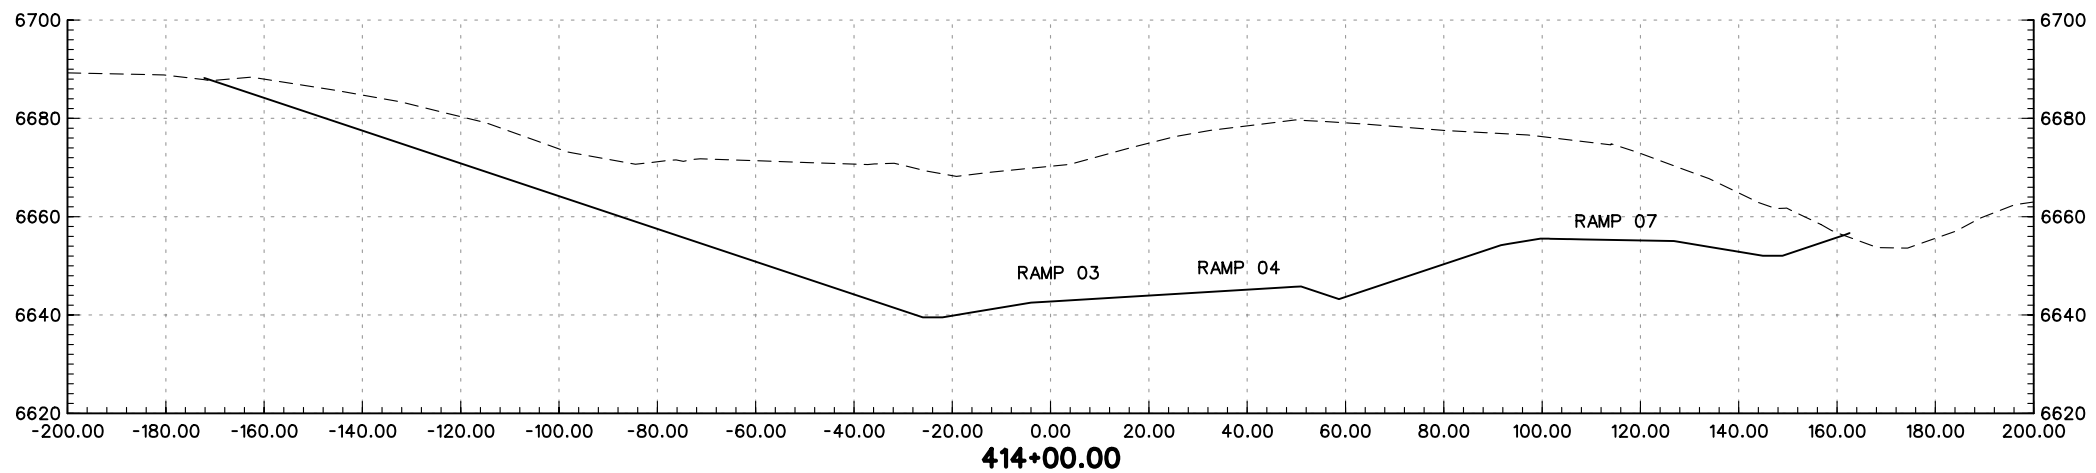
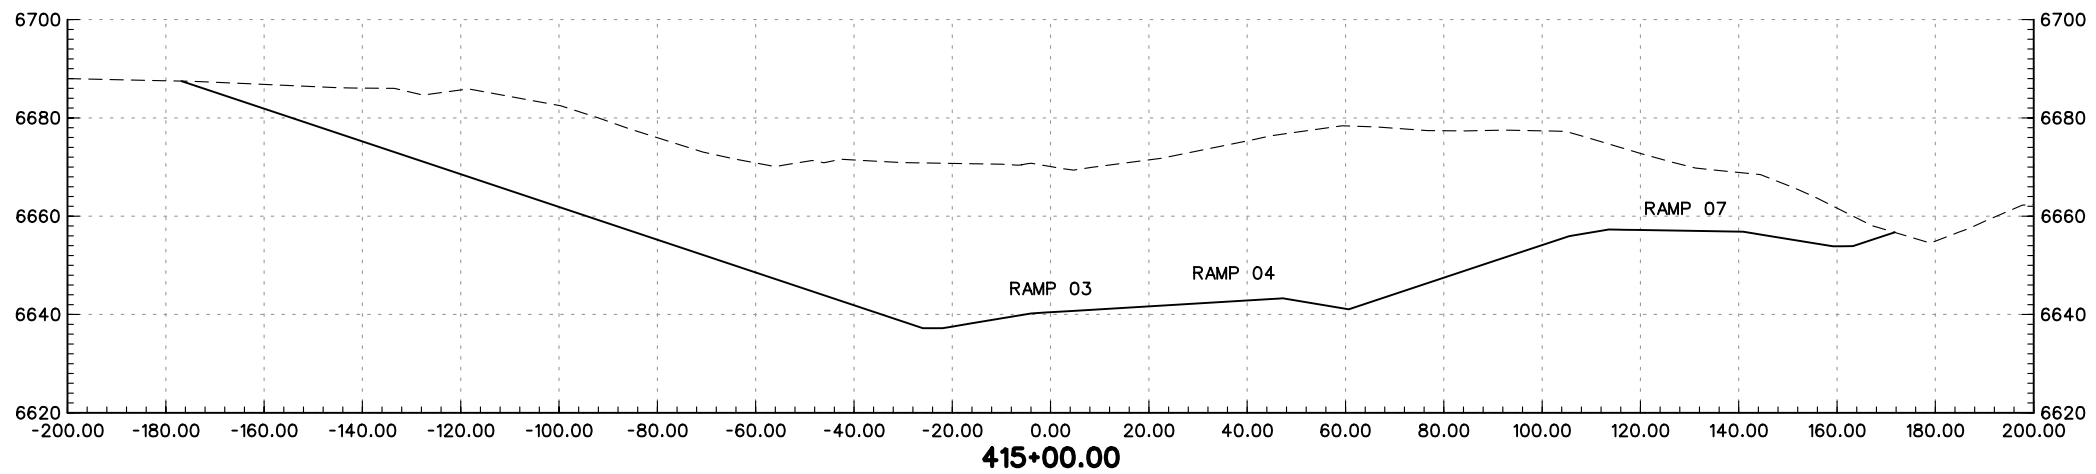
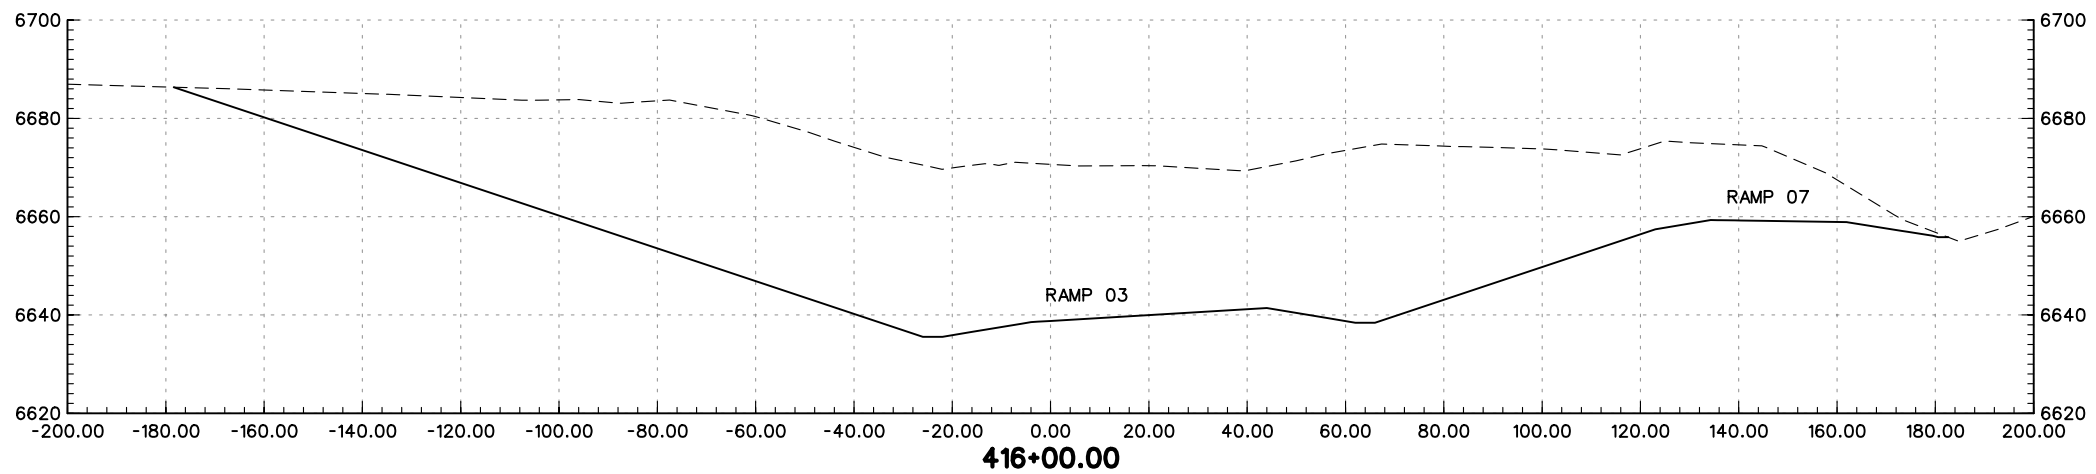
I-25 RAMP 03 CROSS-SECTIONS		
Designer:	MAM	Structure Numbers
Detailer:	JEM	
Sheet Subset:	XS	of

Project No./Code
IM 252-341
13388
Sheet Number





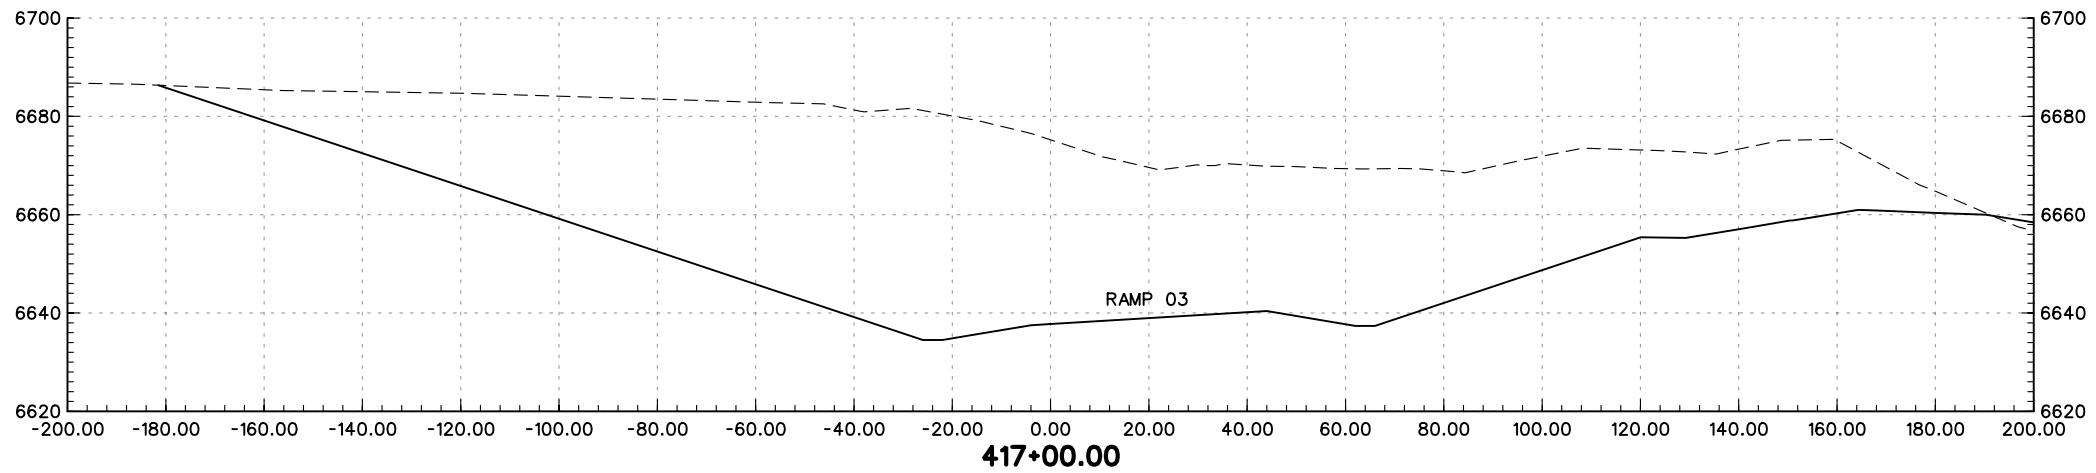
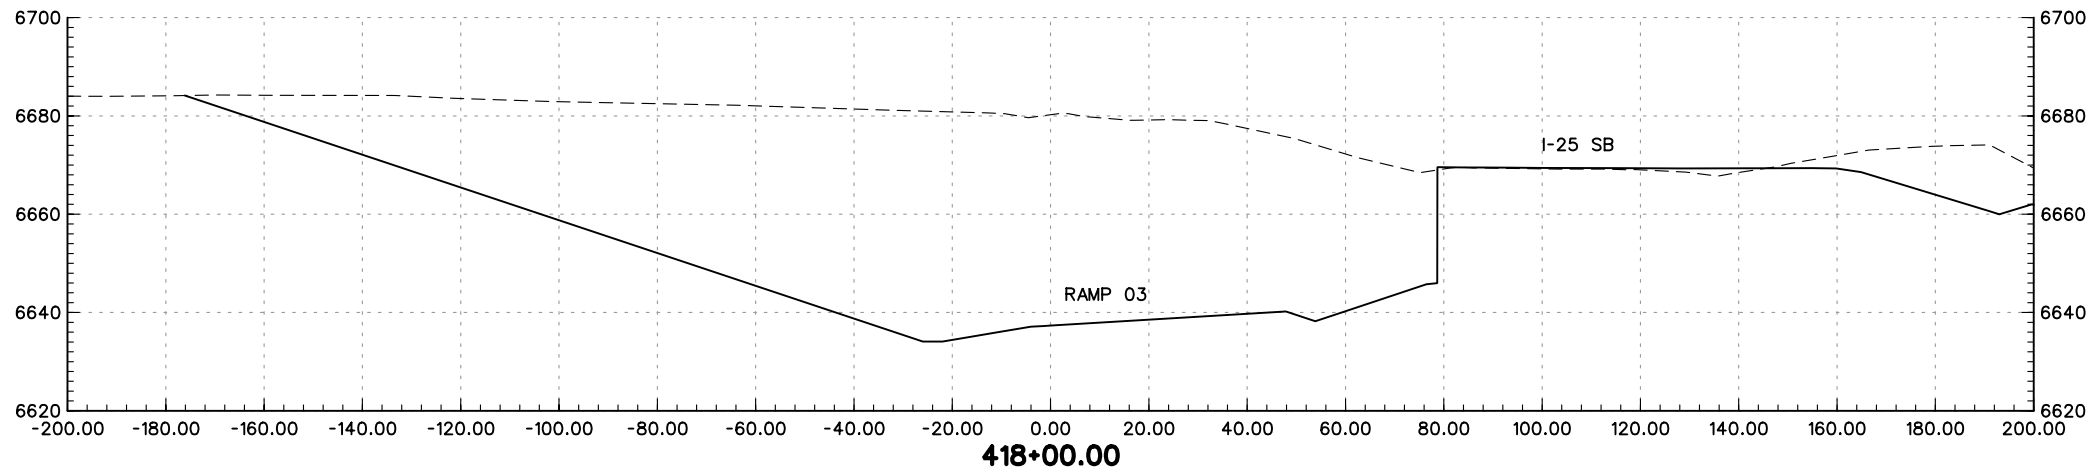
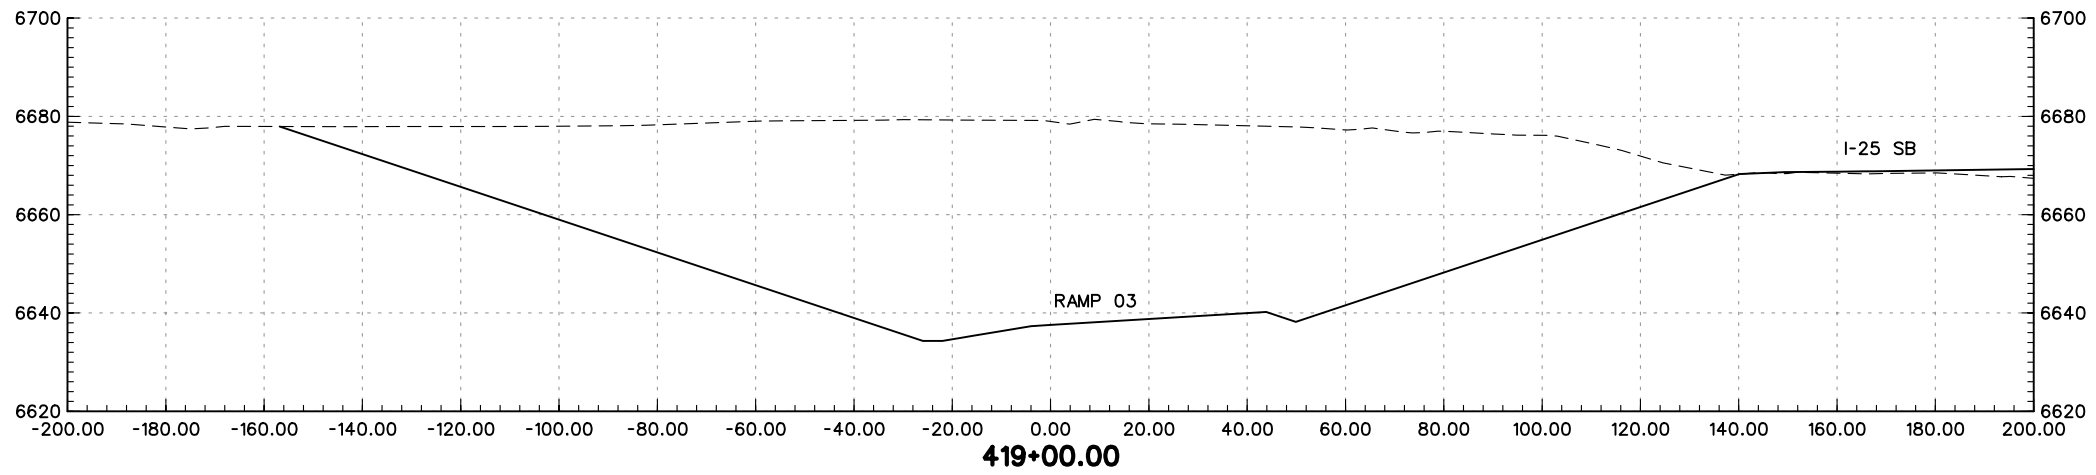
PRELIMINARY
SUBJECT TO REVISION

Computer File Information		Sheet Revisions		Colorado Department of Transportation		As Constructed		I-25 RAMP 03 CROSS-SECTIONS		Project No./Code			
Creation Date:	01/27/04 Initials: JEM	<input type="checkbox"/>		 1480 Quail Lake Loop Suite A Colorado Springs, CO 80906 Phone: (719) 634-2323 Fax: (719) 227-3298	 5500 Greenwood Plaza Blvd. Suite 150 Greenwood Village, CO 80111 Phone: (303) 221-7275 Fax: (303) 221-7276	No Revisions:		Designer: MAM		IM 252-341			
Last Modification Date:	01/30/04 Initials: JEM	<input type="checkbox"/>				Revised:		Detailer: JEM		Structure Numbers		13388	
Full Path:	S:\Tranproj\ 246091-00\HwyDes\Plans\	<input type="checkbox"/>				Void:		Sheet Subset: XS		of		Sheet Number	
Drawing File Name:	rdxsr3-03.dgn	<input type="checkbox"/>				Scale: Graphic Units: English							
				REGION 2 JFF									



PRELIMINARY
SUBJECT TO REVISION

Computer File Information		Sheet Revisions		Colorado Department of Transportation		As Constructed		I-25 RAMP 03 CROSS-SECTIONS		Project No./Code			
Creation Date:	01/27/04 Initials: JEM	<input type="checkbox"/>		 1480 Quail Lake Loop Suite A Colorado Springs, CO 80906 Phone: (719) 634-2323 Fax: (719) 227-3298	 5500 Greenwood Plaza Blvd. Suite 150 Greenwood Village, CO 80111 Phone: (303) 221-7275 Fax: (303) 221-7276	No Revisions:		Designer: MAM		IM 252-341			
Last Modification Date:	01/30/04 Initials: JEM	<input type="checkbox"/>				Revised:		Detailer: JEM		Structure Numbers		13388	
Full Path:	S:\Tranproj\ 246091-00\HwyDes\Plans\	<input type="checkbox"/>				Void:		Sheet Subset: XS		of		Sheet Number	
Drawing File Name:	rdxsr3-04.dgn	<input type="checkbox"/>				REGION 2 JFF							
Scale: Graphic Units: English		<input type="checkbox"/>											




PRELIMINARY
SUBJECT TO REVISION


Computer File Information	
Creation Date:	01/27/04 Initials: JEM
Last Modification Date:	01/30/04 Initials: JEM
Full Path:	S:\Tranproj\ 246091-00\HwyDes\Plans\
Drawing File Name:	rdxsr3-05.dgn
Scale:	Graphic
Units:	English

Sheet Revisions	

Colorado Department of Transportation



1480 Quail Lake Loop
Suite A
Colorado Springs, CO 80906
Phone: (719) 634-2323
Fax: (719) 227-3298



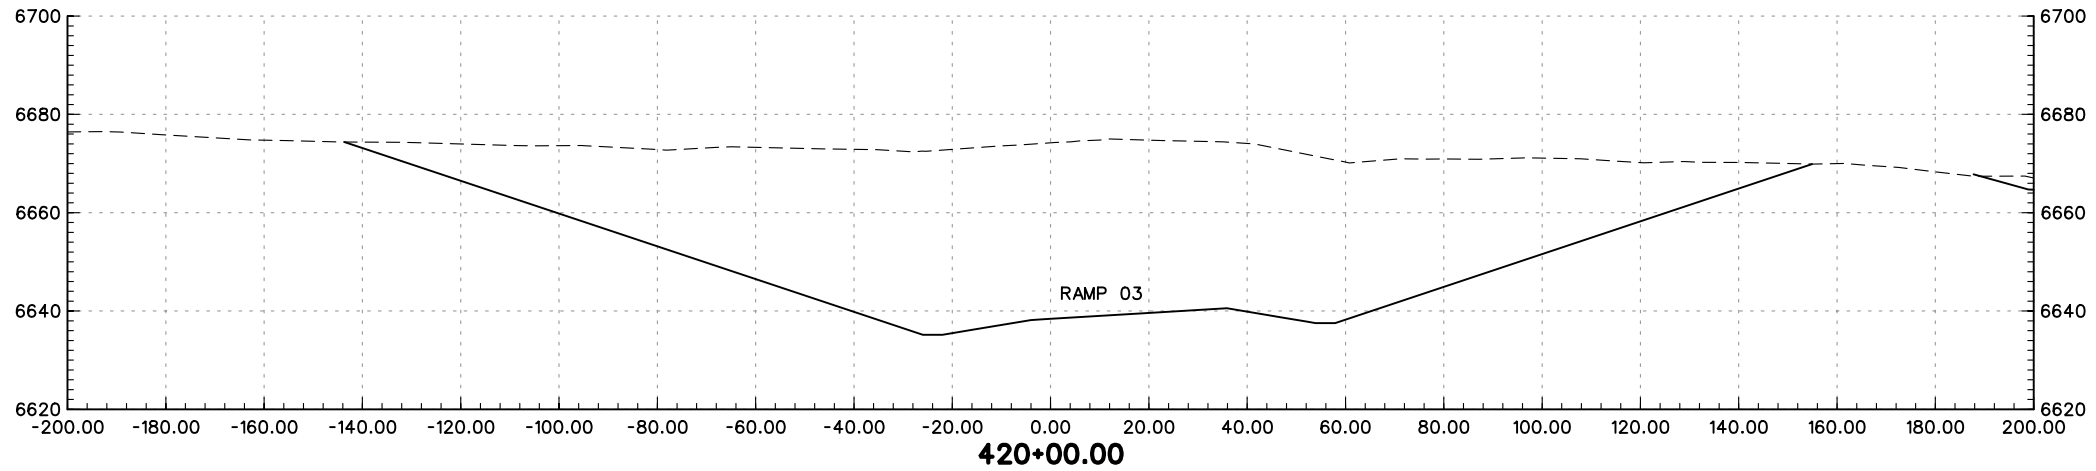
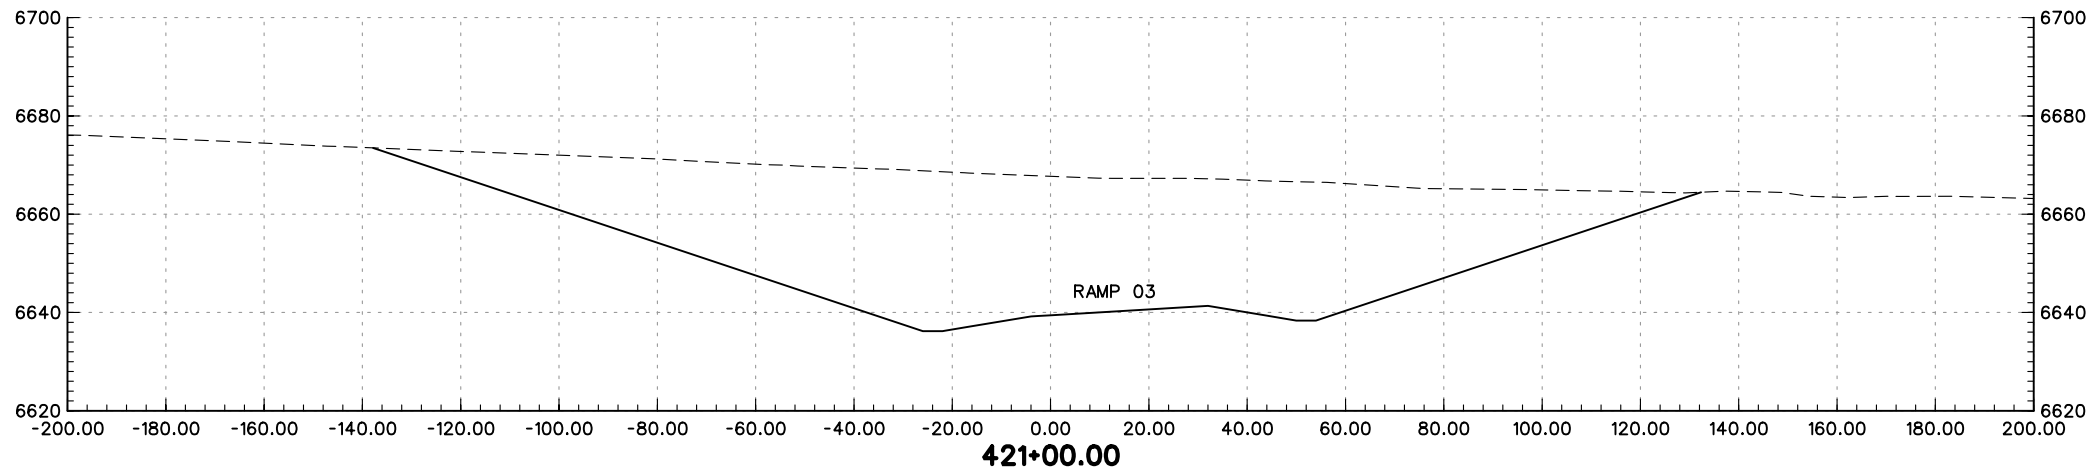
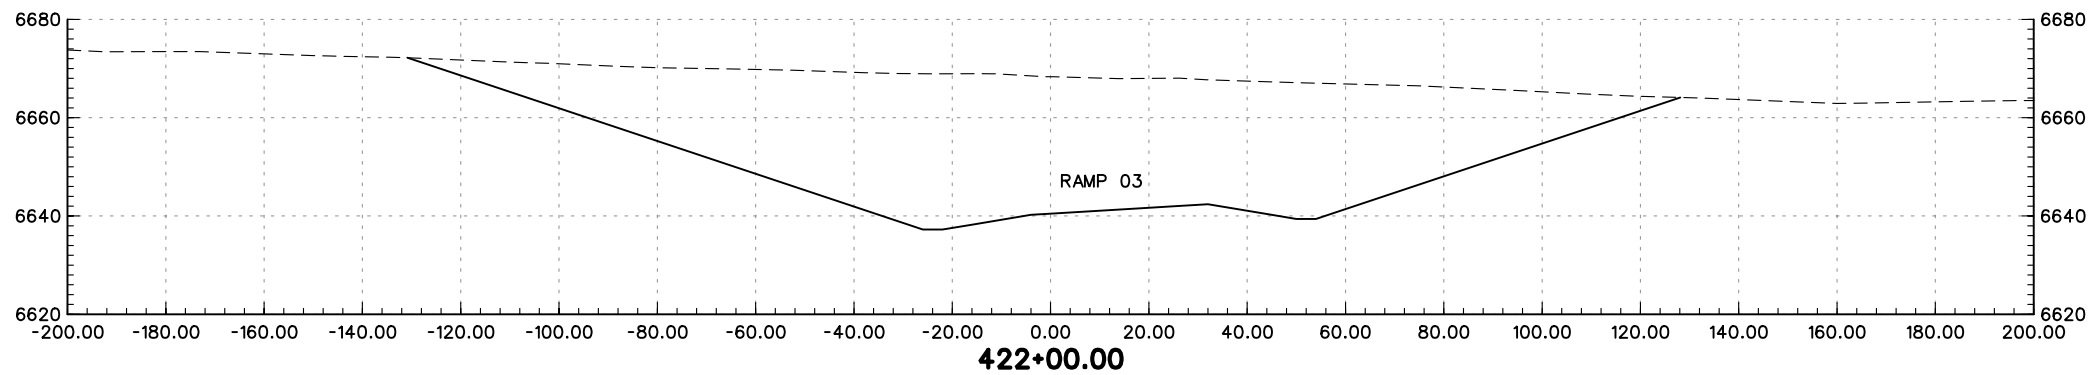
5500 Greenwood Plaza Blvd.
Suite 150
Greenwood Village, CO 80111
Phone: (303) 221-7275
Fax: (303) 221-7276

REGION 2 JFF



As Constructed
No Revisions:
Revised:
Void:

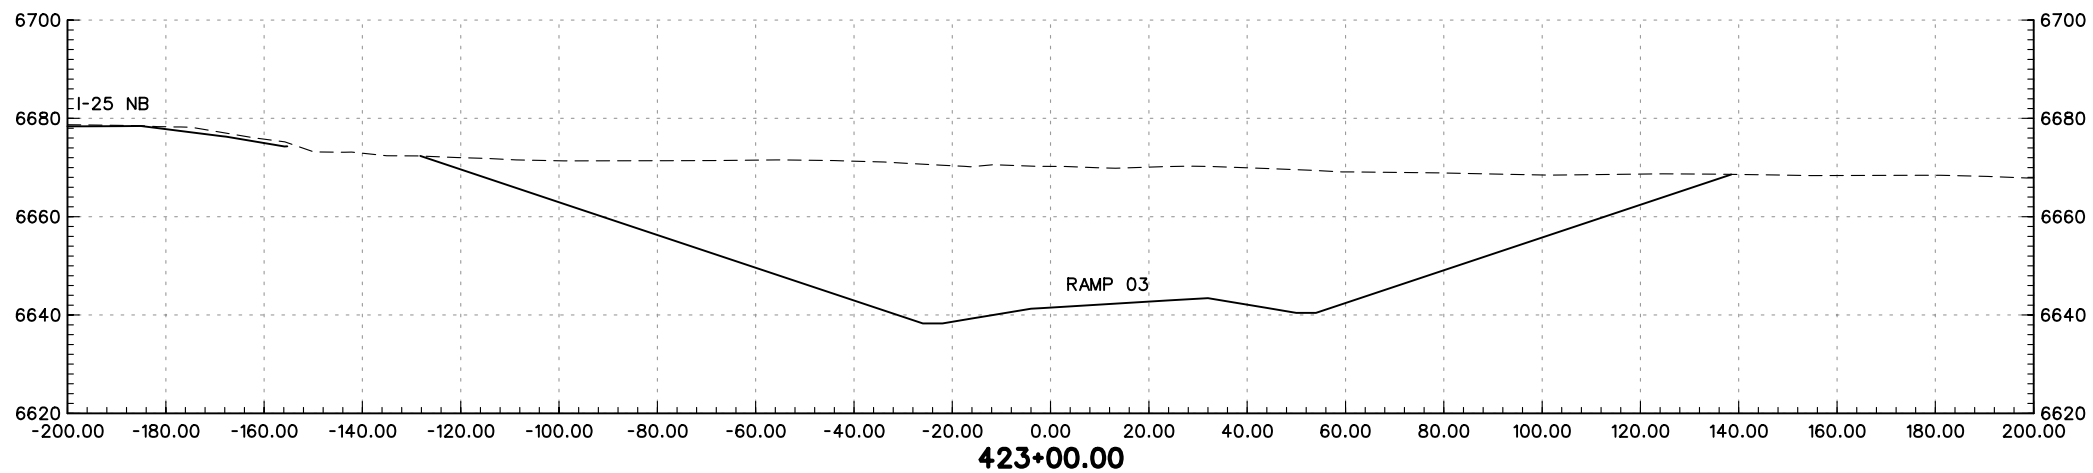
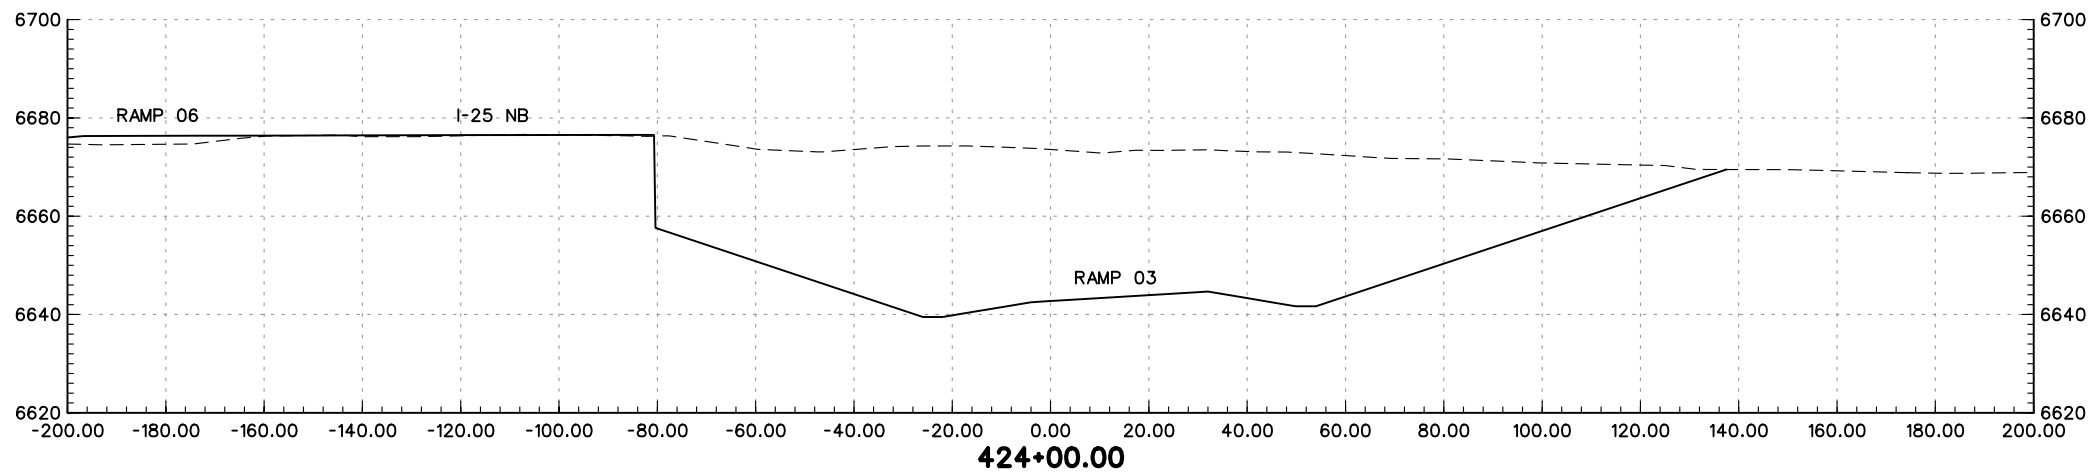
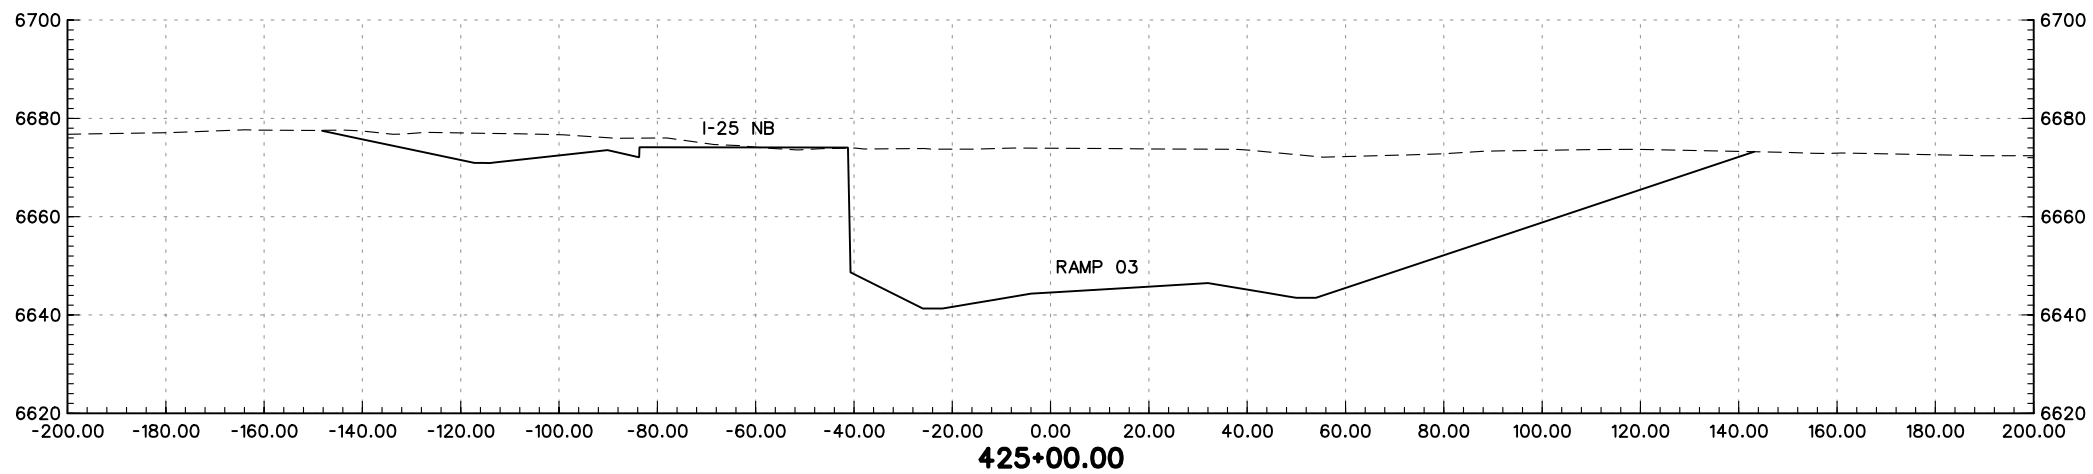
I-25 RAMP 03 CROSS-SECTIONS		
Designer:	MAM	Structure Numbers
Detailer:	JEM	
Sheet Subset:	XS	of

Project No./Code
IM 252-341
13388
Sheet Number





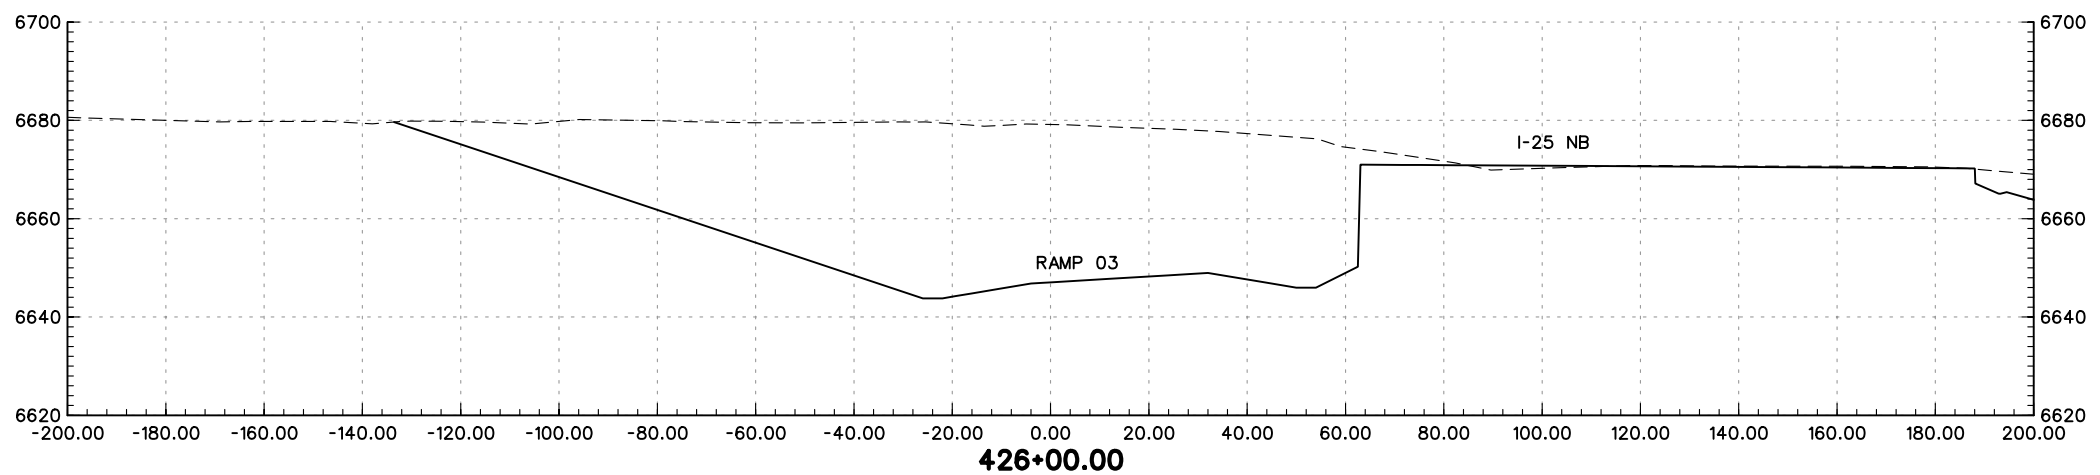
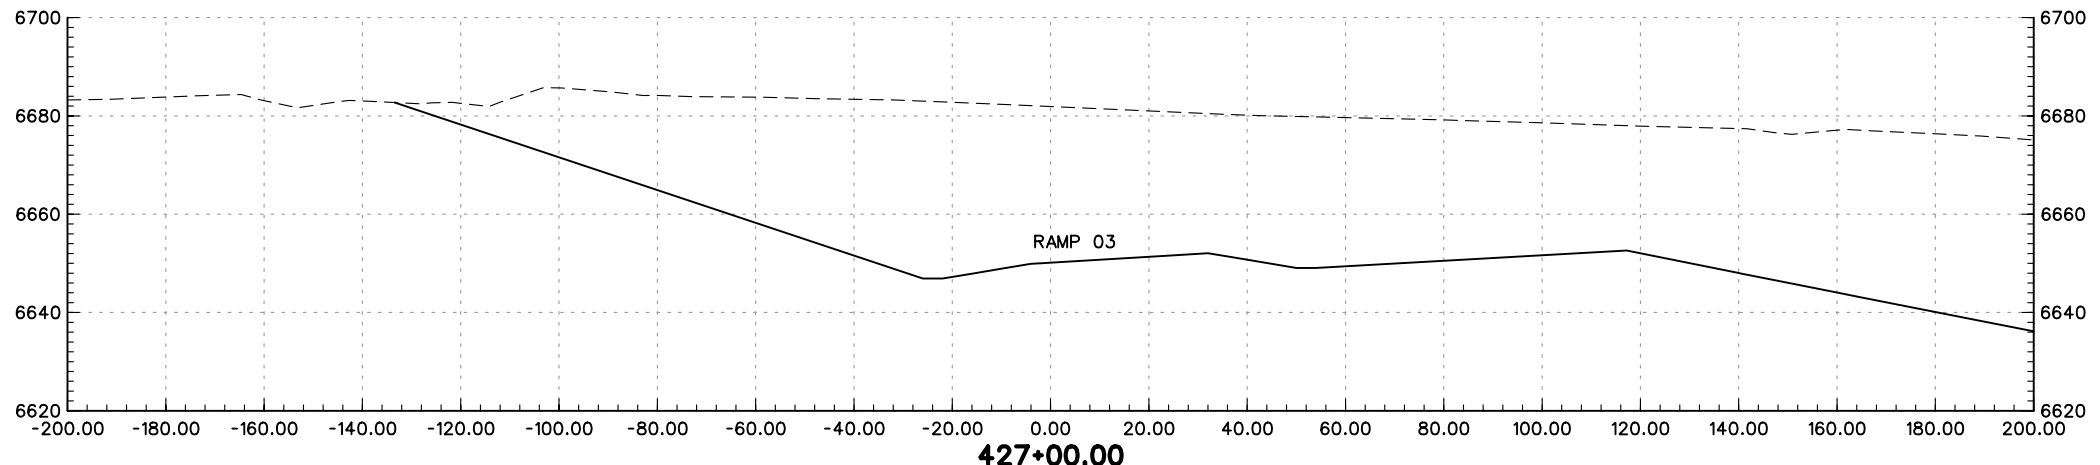
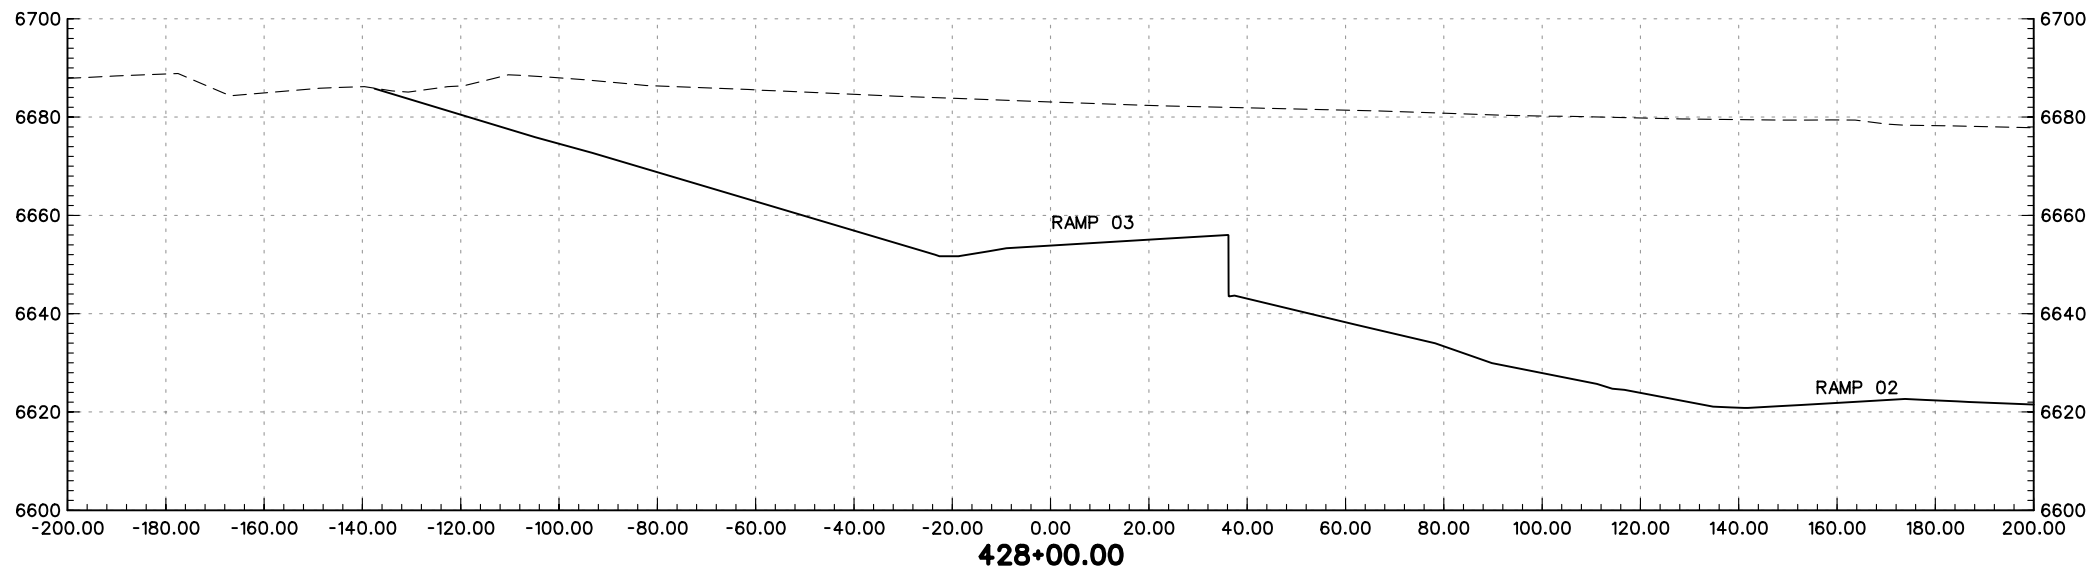
PRELIMINARY
SUBJECT TO REVISION

Computer File Information		Sheet Revisions		Colorado Department of Transportation		As Constructed		I-25 RAMP 03 CROSS-SECTIONS		Project No./Code			
Creation Date:	01/27/04 Initials: JEM	<input type="checkbox"/>		 1480 Quail Lake Loop Suite A Colorado Springs, CO 80906 Phone: (719) 634-2323 Fax: (719) 227-3298	 5500 Greenwood Plaza Blvd. Suite 150 Greenwood Village, CO 80111 Phone: (303) 221-7275 Fax: (303) 221-7276	No Revisions:		Designer: MAM		IM 252-341			
Last Modification Date:	01/30/04 Initials: JEM	<input type="checkbox"/>				Revised:		Detailer: JEM		Structure Numbers		13388	
Full Path:	S:\Tranproj\ 246091-00\HwyDes\Plans\	<input type="checkbox"/>				Void:		Sheet Subset: XS		of		Sheet Number	
Drawing File Name:	rdxsr3-06.dgn	<input type="checkbox"/>				Scale: Graphic Units: English							
				REGION 2		JFF							





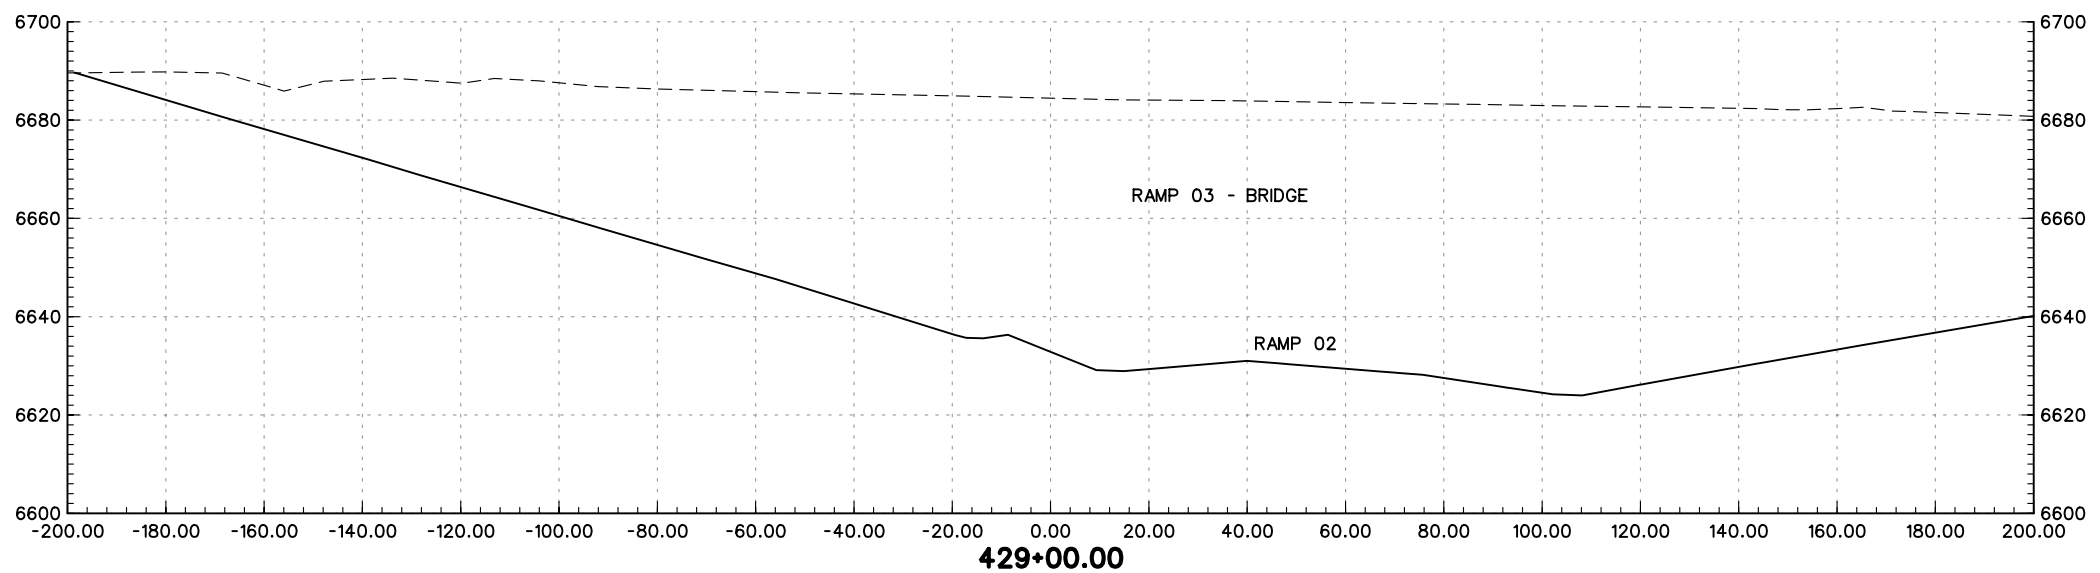
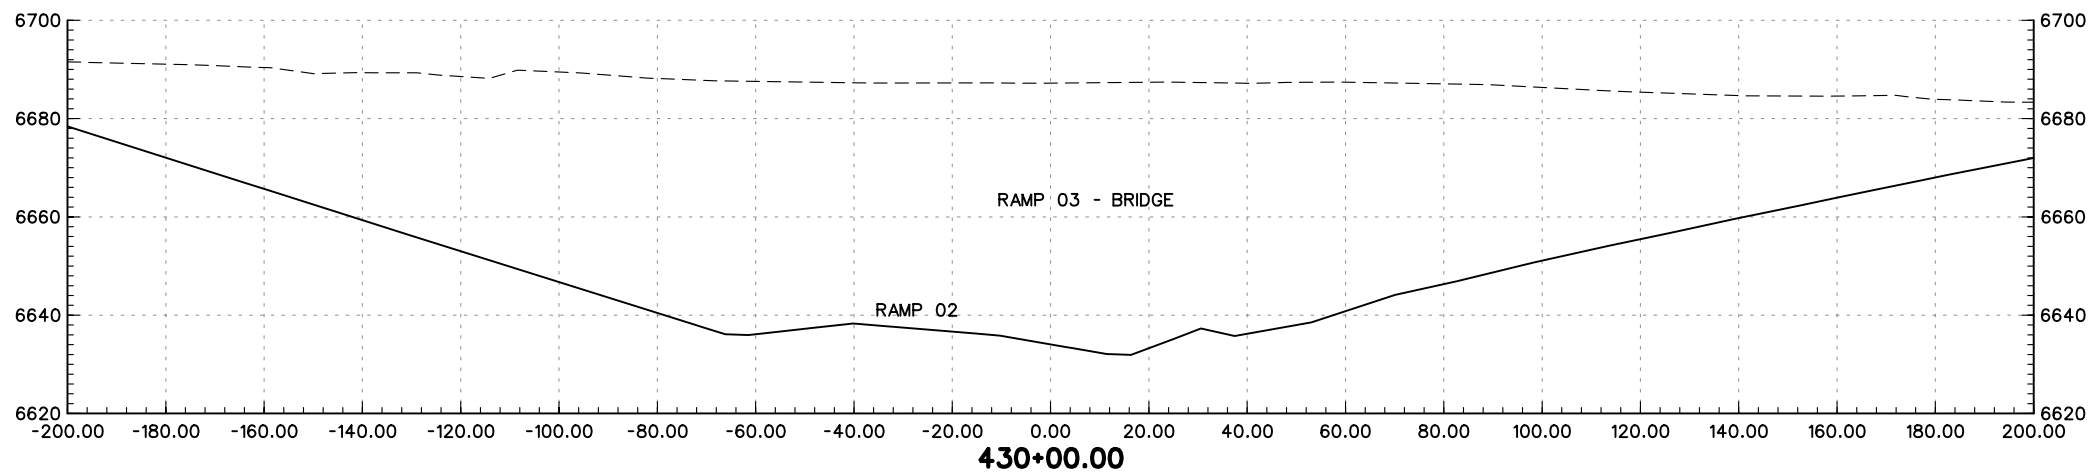
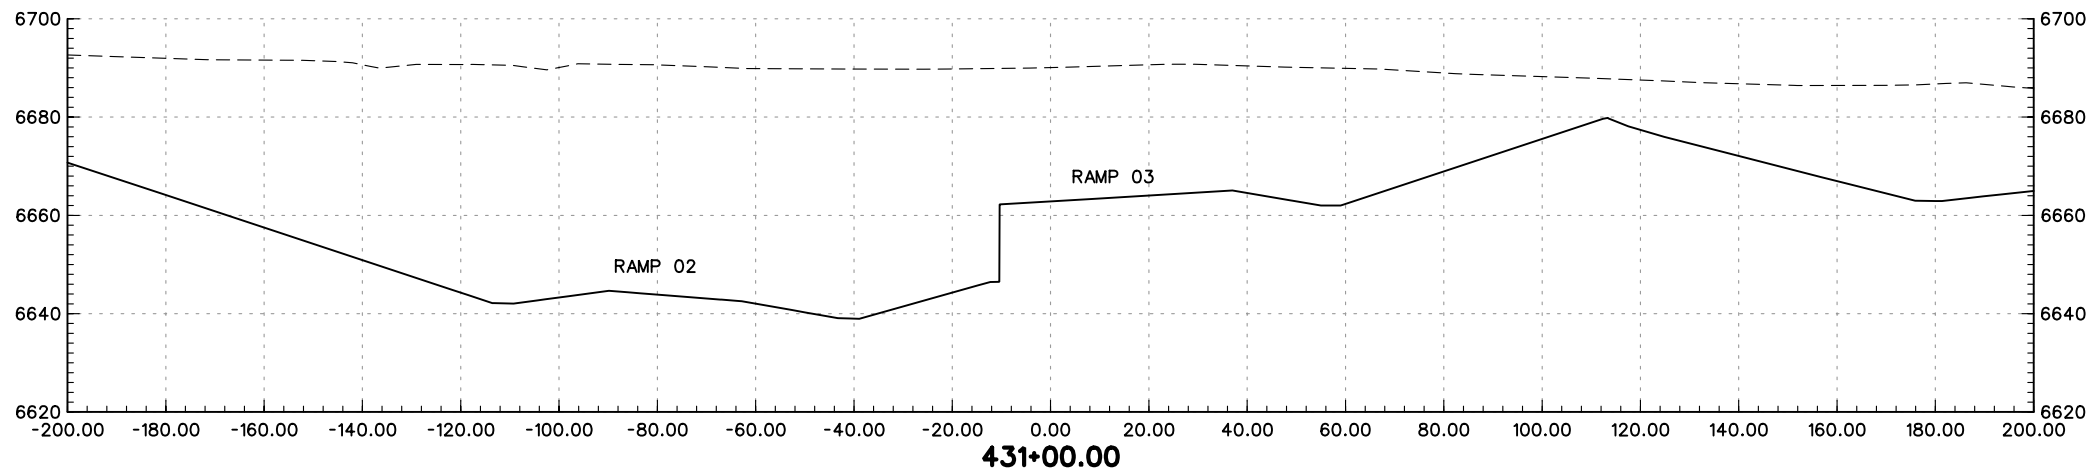
PRELIMINARY
SUBJECT TO REVISION

Computer File Information		Sheet Revisions		Colorado Department of Transportation		As Constructed		I-25 RAMP 03 CROSS-SECTIONS		Project No./Code			
Creation Date:	01/27/04 Initials: JEM	<input type="checkbox"/>		 1480 Quail Lake Loop Suite A Colorado Springs, CO 80906 Phone: (719) 634-2323 Fax: (719) 227-3298	 5500 Greenwood Plaza Blvd. Suite 150 Greenwood Village, CO 80111 Phone: (303) 221-7275 Fax: (303) 221-7276	No Revisions:		Designer: MAM		IM 252-341			
Last Modification Date:	01/30/04 Initials: JEM	<input type="checkbox"/>				Revised:		Detailer: JEM		Structure Numbers		13388	
Full Path:	S:\Tranproj\ 246091-00\HwyDes\Plans\	<input type="checkbox"/>				Void:		Sheet Subset: XS		of		Sheet Number	
Drawing File Name:	rdxsr3-07.dgn	<input type="checkbox"/>				REGION 2 JFF							
Scale: Graphic Units: English		<input type="checkbox"/>											





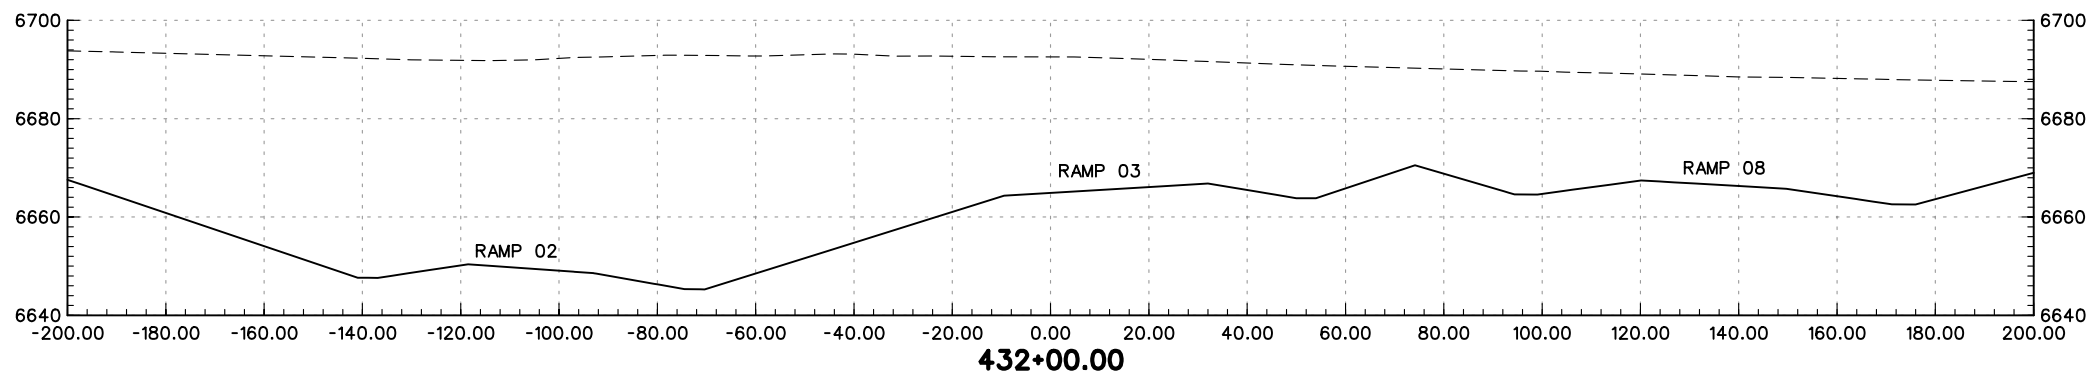
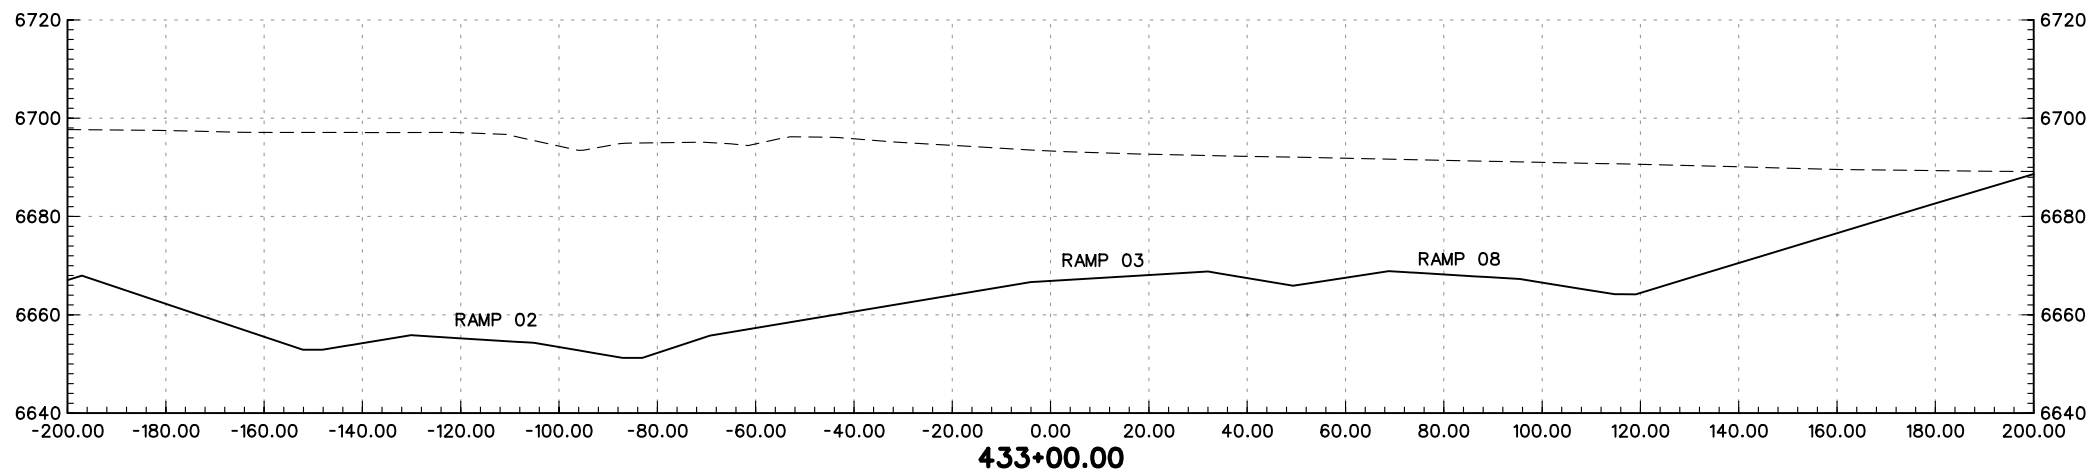
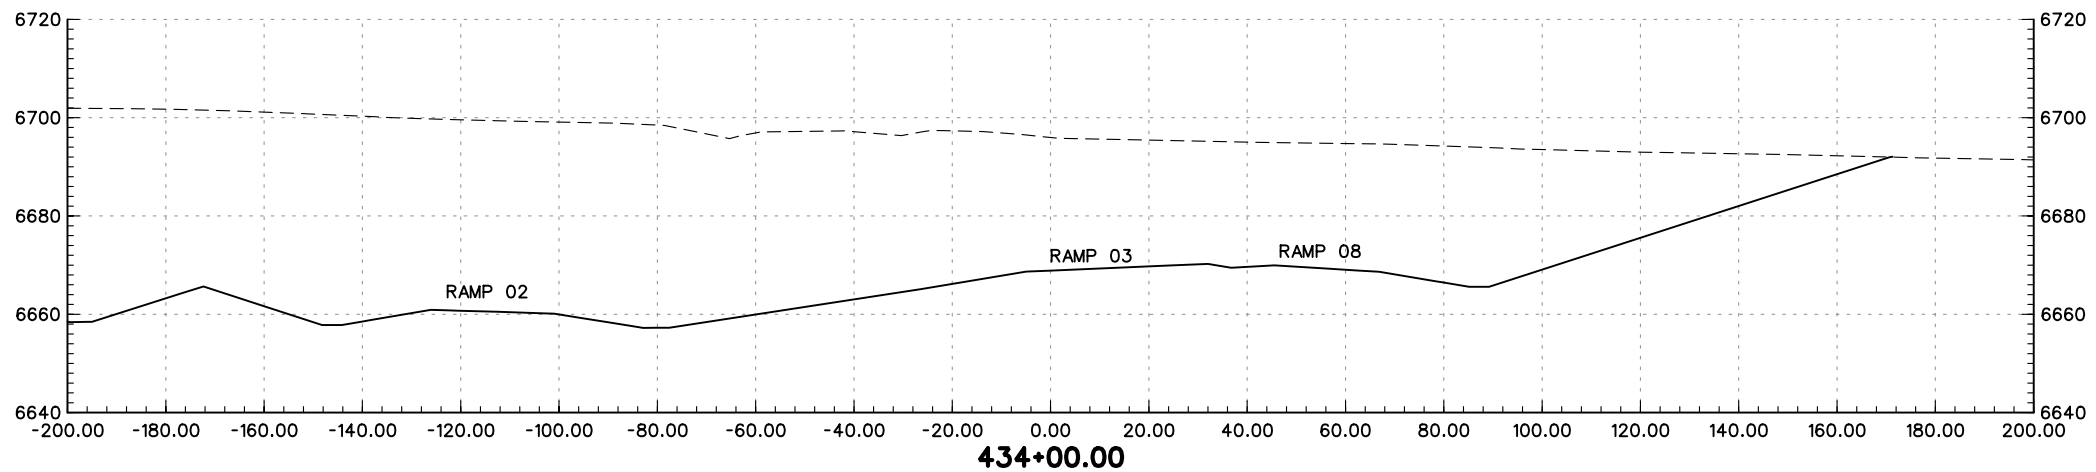
PRELIMINARY
SUBJECT TO REVISION

Computer File Information		Sheet Revisions		Colorado Department of Transportation		As Constructed		I-25 RAMP 03 CROSS-SECTIONS		Project No./Code			
Creation Date:	01/27/04 Initials: JEM	<input type="checkbox"/>		 1480 Quail Lake Loop Suite A Colorado Springs, CO 80906 Phone: (719) 634-2323 Fax: (719) 227-3298	 5500 Greenwood Plaza Blvd. Suite 150 Greenwood Village, CO 80111 Phone: (303) 221-7275 Fax: (303) 221-7276	No Revisions:		Designer: MAM		IM 252-341			
Last Modification Date:	01/30/04 Initials: JEM	<input type="checkbox"/>				Revised:		Detailer: JEM		Structure Numbers		13388	
Full Path:	S:\Tranproj\ 246091-00\HwyDes\Plans\	<input type="checkbox"/>				Void:		Sheet Subset: XS		of		Sheet Number	
Drawing File Name:	rdxsr3-08.dgn	<input type="checkbox"/>				REGION 2 JFF							
Scale: Graphic Units: English		<input type="checkbox"/>											



PRELIMINARY
SUBJECT TO REVISION

Computer File Information		Sheet Revisions		Colorado Department of Transportation		As Constructed		I-25 RAMP 03 CROSS-SECTIONS		Project No./Code			
Creation Date:	01/27/04 Initials: JEM	<input type="checkbox"/>		 1480 Quail Lake Loop Suite A Colorado Springs, CO 80906 Phone: (719) 634-2323 Fax: (719) 227-3298	 5500 Greenwood Plaza Blvd. Suite 150 Greenwood Village, CO 80111 Phone: (303) 221-7275 Fax: (303) 221-7276	No Revisions:		Designer: MAM		IM 252-341			
Last Modification Date:	01/30/04 Initials: JEM	<input type="checkbox"/>				Revised:		Detailer: JEM		Structure Numbers		13388	
Full Path:	S:\Tranproj\ 246091-00\HwyDes\Plans\	<input type="checkbox"/>				Void:		Sheet Subset: XS		of		Sheet Number	
Drawing File Name:	rdxsr3-09.dgn	<input type="checkbox"/>				REGION 2 JFF							
Scale: Graphic Units: English		<input type="checkbox"/>											




PRELIMINARY
SUBJECT TO REVISION


Computer File Information	
Creation Date:	01/27/04 Initials: JEM
Last Modification Date:	01/30/04 Initials: JEM
Full Path:	S:\Tranproj\ 246091-00\HwyDes\Plans\
Drawing File Name:	rdxsr3-10.dgn
Scale:	Graphic
Units:	English

Sheet Revisions	

Colorado Department of Transportation



1480 Quail Lake Loop
Suite A
Colorado Springs, CO 80906
Phone: (719) 634-2323
Fax: (719) 227-3298



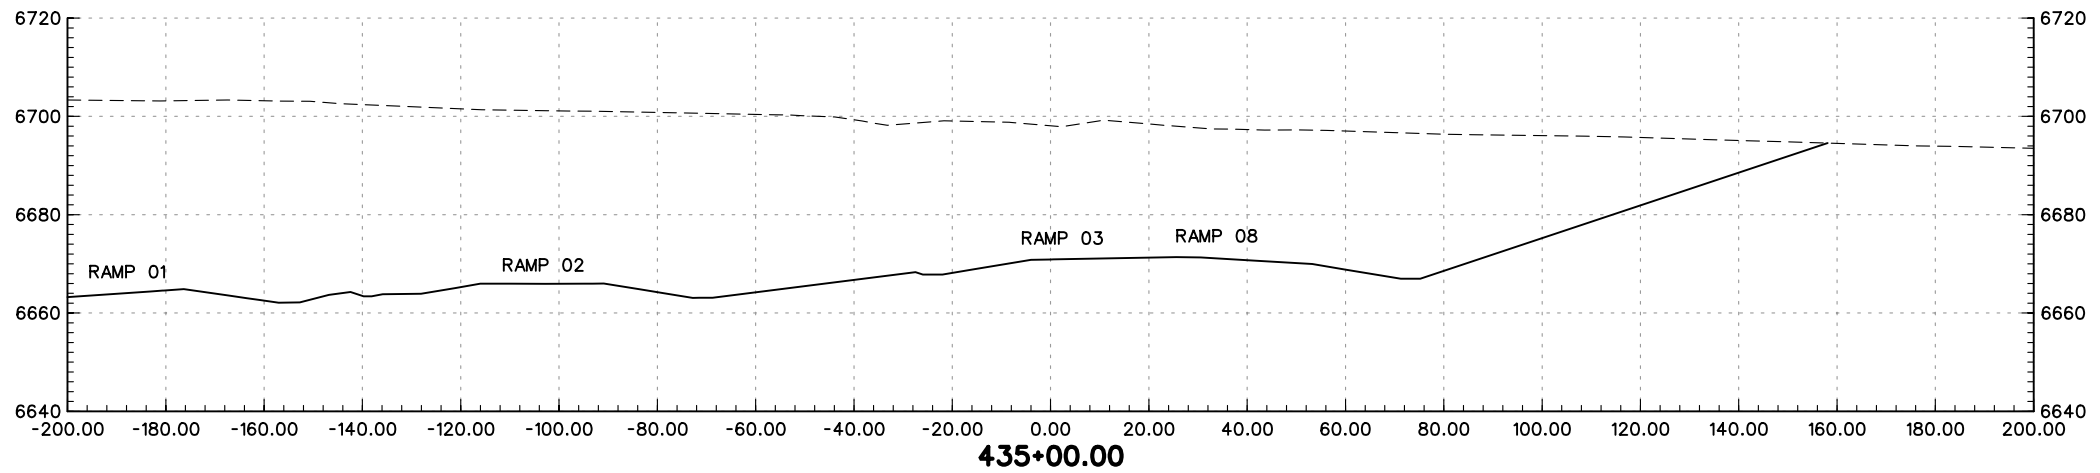
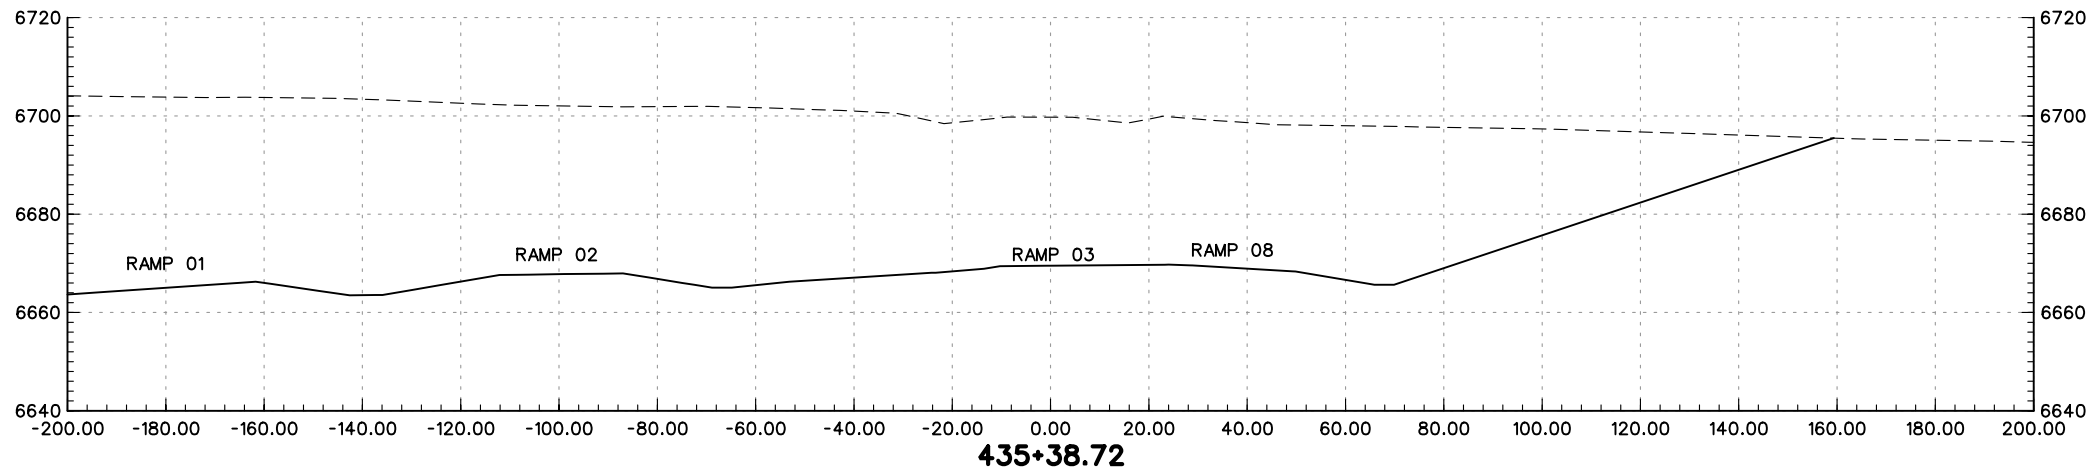
5500 Greenwood Plaza Blvd.
Suite 150
Greenwood Village, CO 80111
Phone: (303) 221-7275
Fax: (303) 221-7276

REGION 2 JFF



As Constructed
No Revisions:
Revised:
Void:

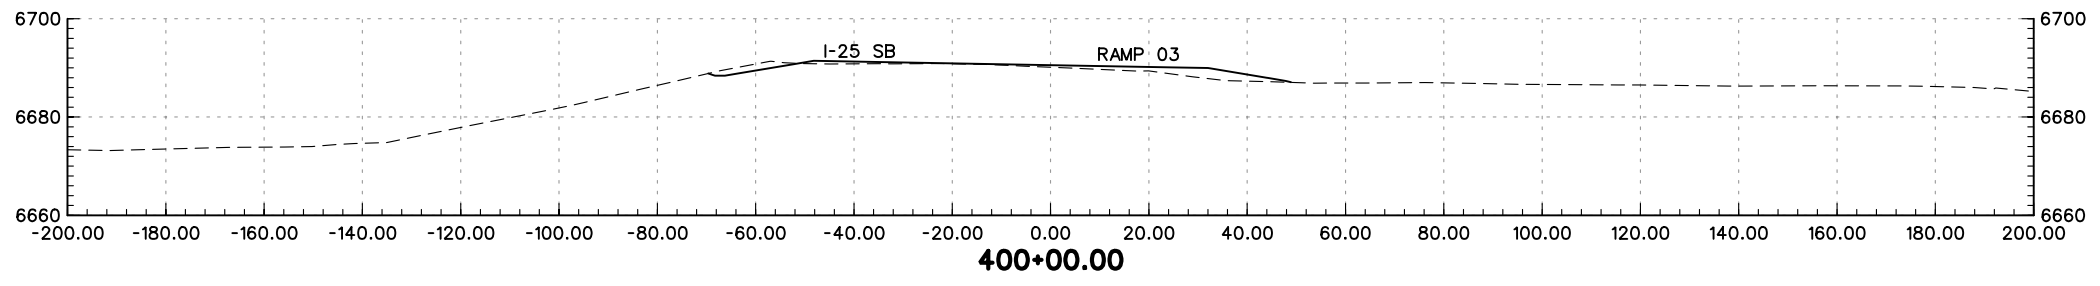
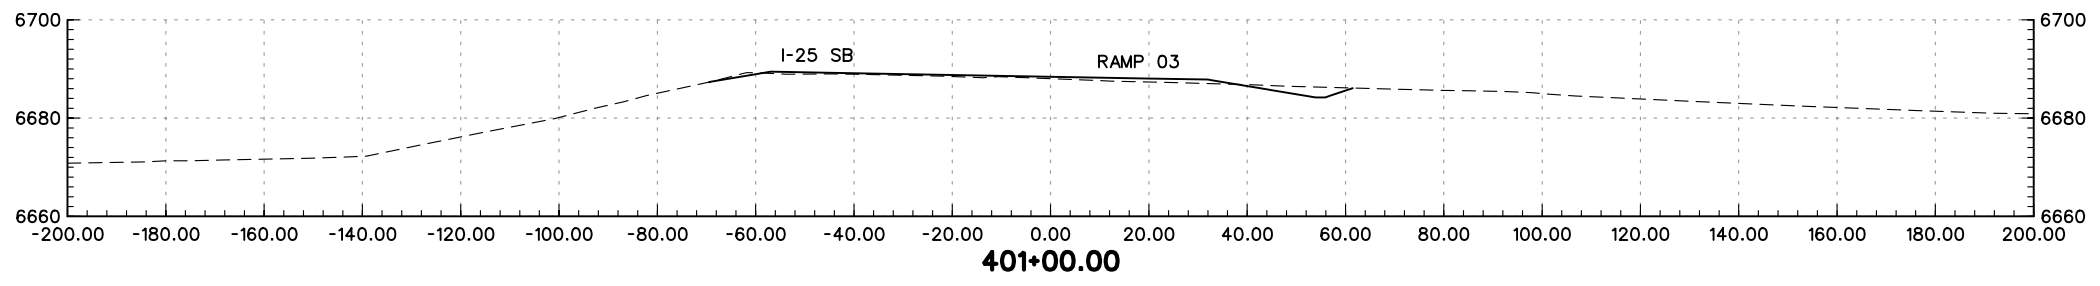
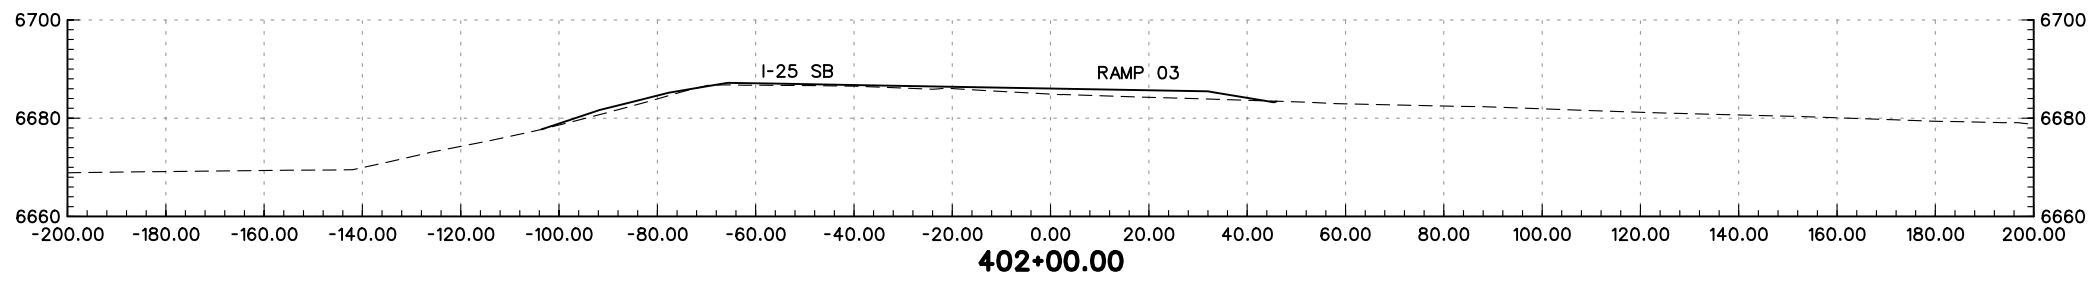
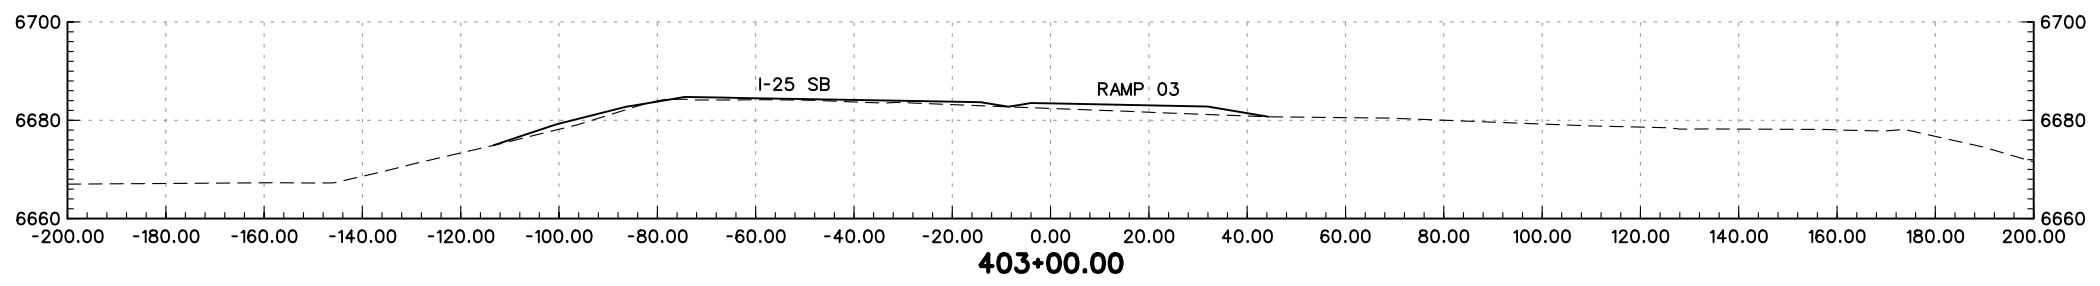
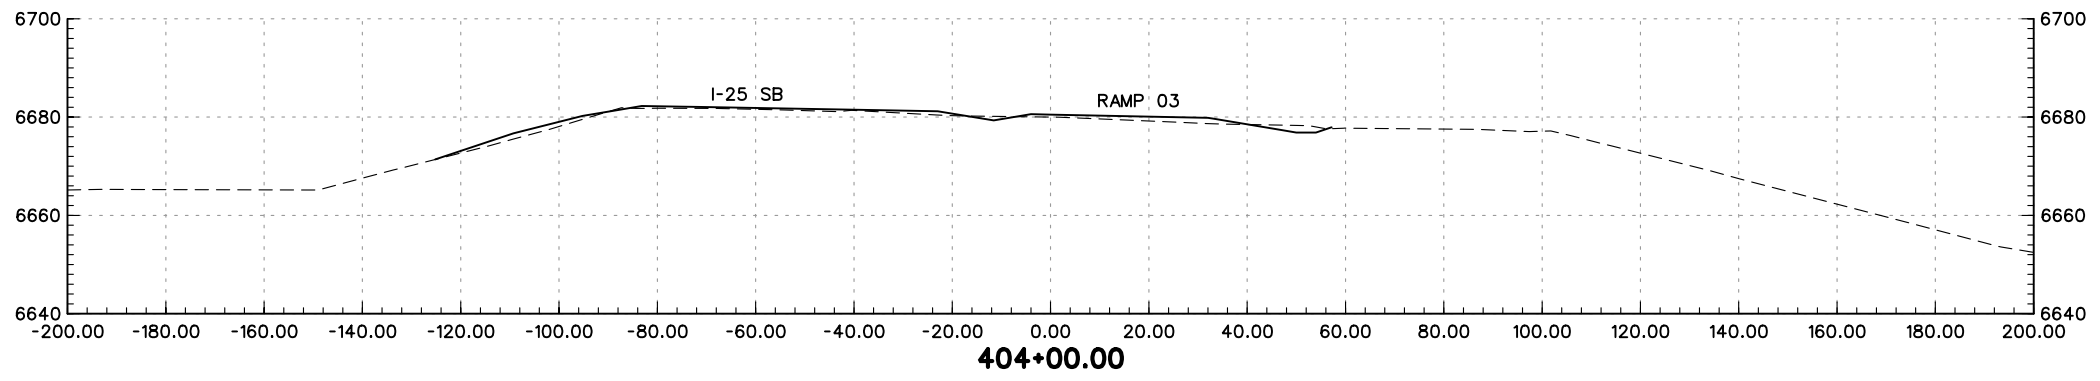
I-25 RAMP 03 CROSS-SECTIONS	
Designer:	MAM
Detailer:	JEM
Sheet Subset:	XS

Project No./Code
IM 252-341
13388
Sheet Number





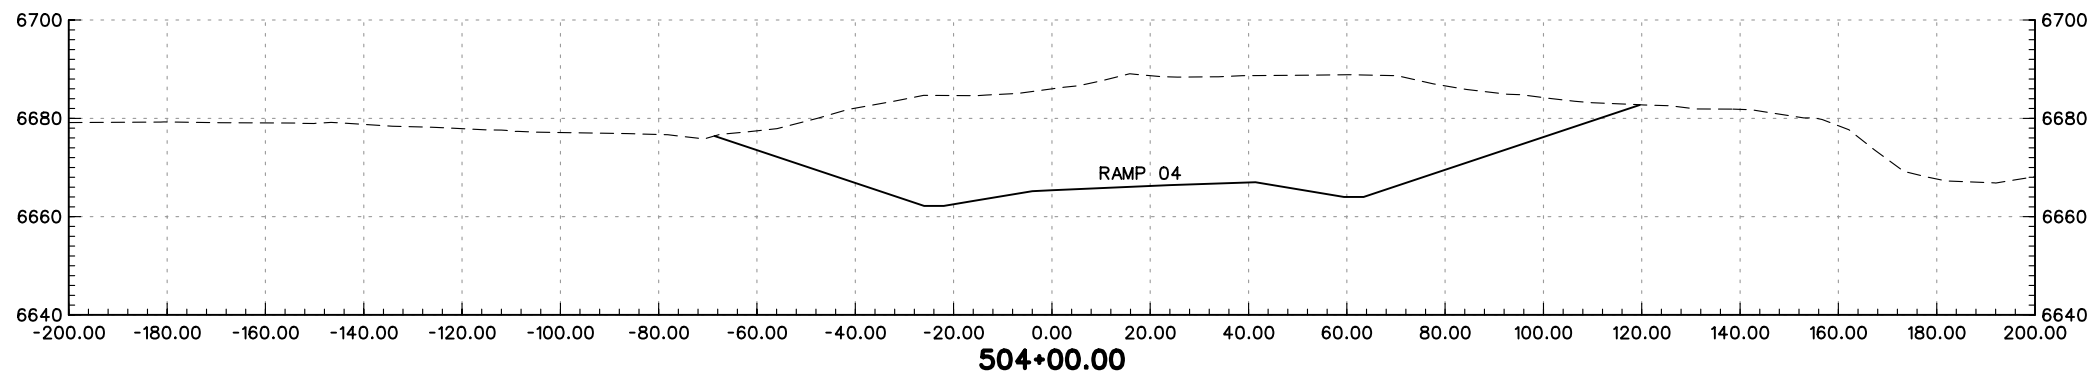
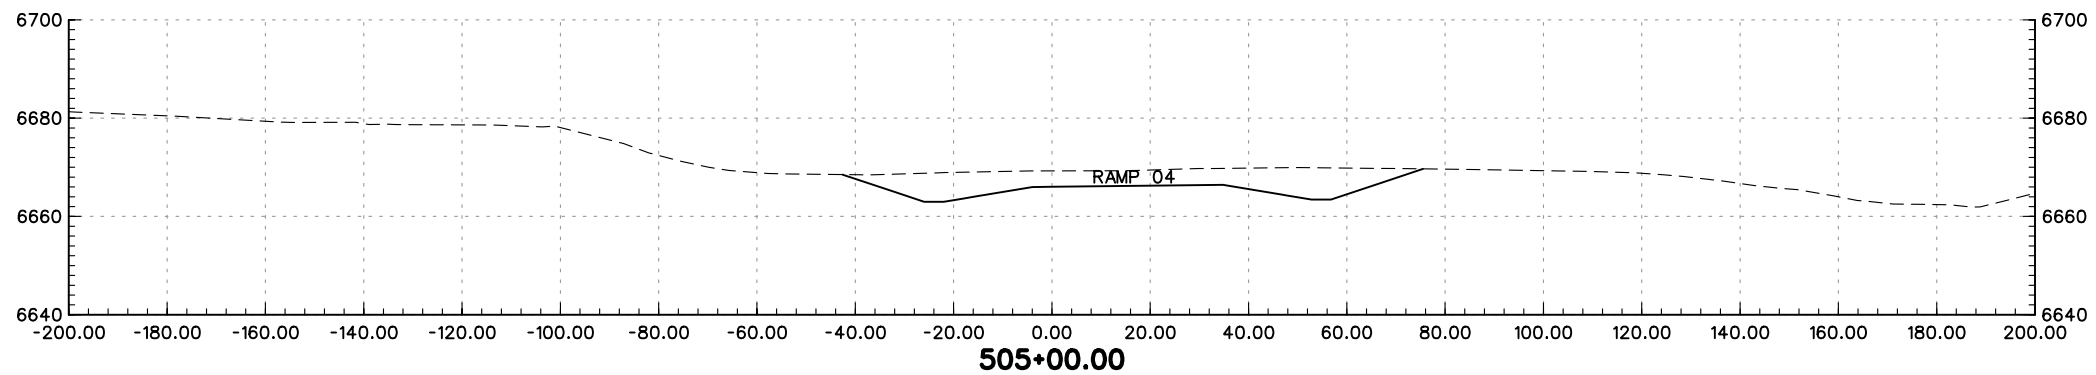
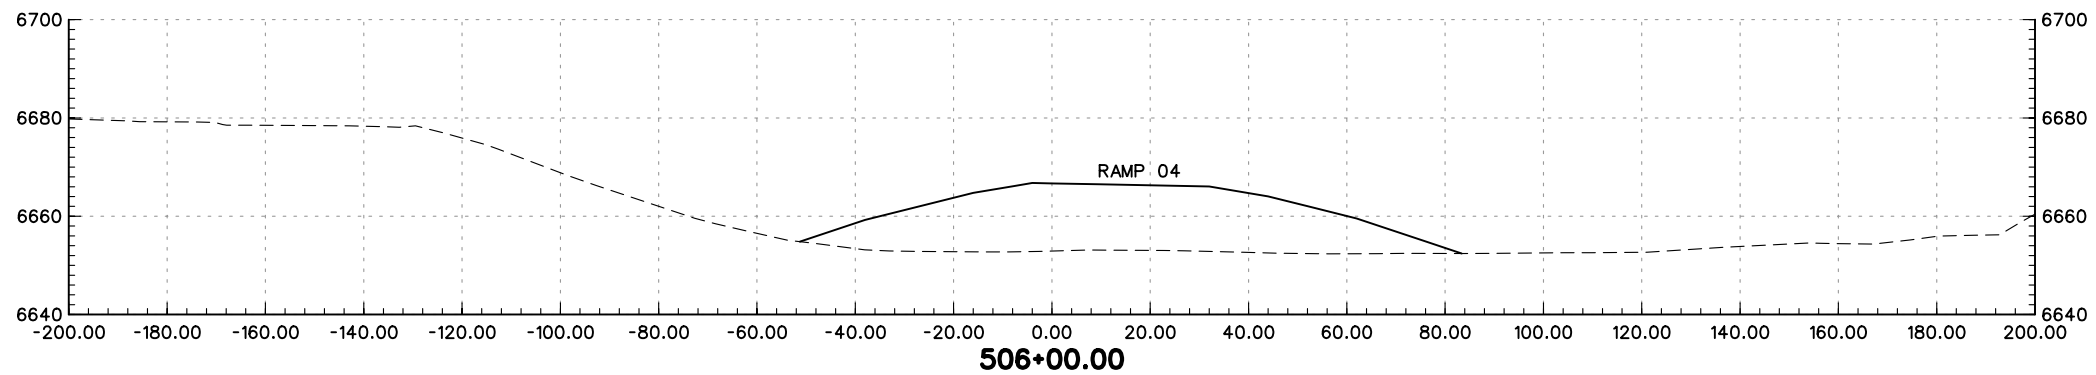
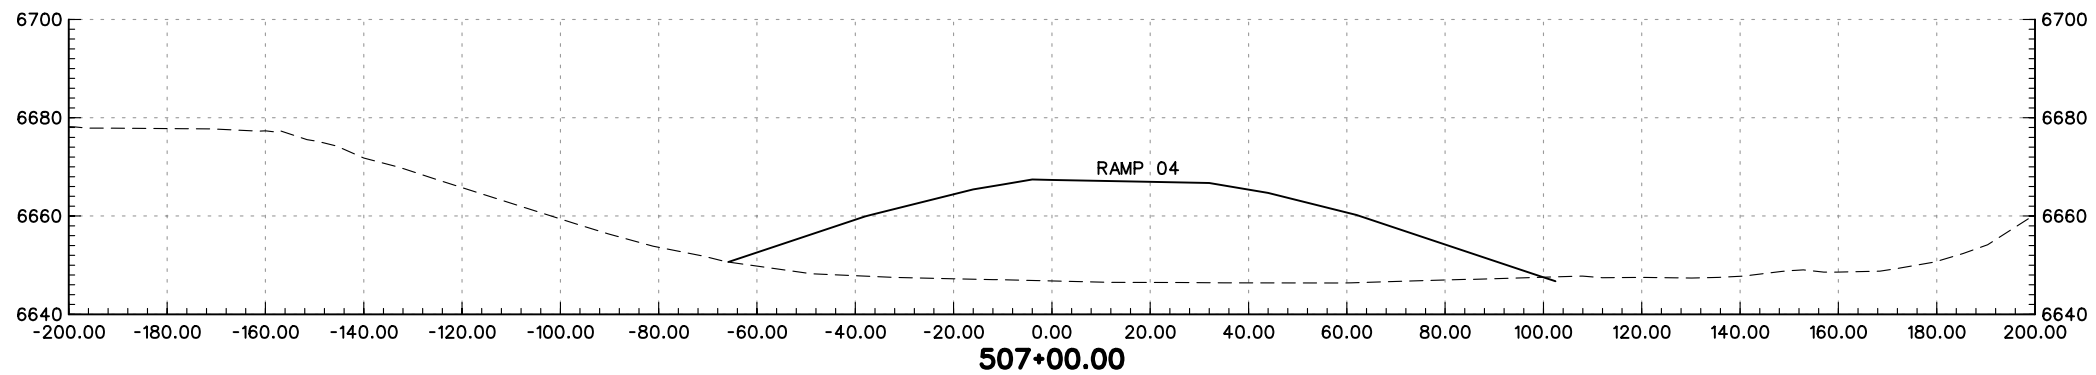
PRELIMINARY
SUBJECT TO REVISION

Computer File Information		Sheet Revisions		Colorado Department of Transportation		As Constructed		I-25 RAMP 03 CROSS-SECTIONS		Project No./Code			
Creation Date:	01/27/04 Initials: JEM	<input type="checkbox"/>		 1480 Quail Lake Loop Suite A Colorado Springs, CO 80906 Phone: (719) 634-2323 Fax: (719) 227-3298	 5500 Greenwood Plaza Blvd. Suite 150 Greenwood Village, CO 80111 Phone: (303) 221-7275 Fax: (303) 221-7276	No Revisions:		Designer: MAM		IM 252-341			
Last Modification Date:	01/30/04 Initials: JEM	<input type="checkbox"/>				Revised:		Detailer: JEM		Structure Numbers		13388	
Full Path:	S:\Tranproj\ 246091-00\HwyDes\Plans\	<input type="checkbox"/>				Void:		Sheet Subset: XS		of		Sheet Number	
Drawing File Name:	rdxsr3-11.dgn	<input type="checkbox"/>				REGION 2 JFF							
Scale: Graphic Units: English		<input type="checkbox"/>											



PRELIMINARY
SUBJECT TO REVISION

Computer File Information		Sheet Revisions		Colorado Department of Transportation		As Constructed		I-25 RAMP 03 CROSS-SECTIONS		Project No./Code			
Creation Date:	01/27/04 Initials: JEM	<input type="checkbox"/>		 1480 Quail Lake Loop Suite A Colorado Springs, CO 80906 Phone: (719) 634-2323 Fax: (719) 227-3298	 5500 Greenwood Plaza Blvd. Suite 150 Greenwood Village, CO 80111 Phone: (303) 221-7275 Fax: (303) 221-7276	No Revisions:		Designer: MAM		IM 252-341			
Last Modification Date:	01/30/04 Initials: JEM	<input type="checkbox"/>				Revised:		Detailer: JEM		Structure Numbers		13388	
Full Path:	S:\Tranproj\ 246091-00\HwyDes\Plans\	<input type="checkbox"/>				Void:		Sheet Subset: XS		of		Sheet Number	
Drawing File Name:	rdxsr3-01.dgn	<input type="checkbox"/>				REGION 2 JFF							
Scale:	Graphic Units: English	<input type="checkbox"/>											




PRELIMINARY
SUBJECT TO REVISION


Computer File Information	
Creation Date:	01/27/04 Initials: JEM
Last Modification Date:	01/30/04 Initials: JEM
Full Path:	S:\Tranproj\ 246091-00\HwyDes\Plans\
Drawing File Name:	rdxsr4-02.dgn
Scale:	Graphic
Units:	English

Sheet Revisions	
<input type="checkbox"/>	
<input type="checkbox"/>	
<input type="checkbox"/>	
<input type="checkbox"/>	
<input type="checkbox"/>	

Colorado Department of Transportation



1480 Quail Lake Loop
Suite A
Colorado Springs, CO 80906
Phone: (719) 634-2323
Fax: (719) 227-3298



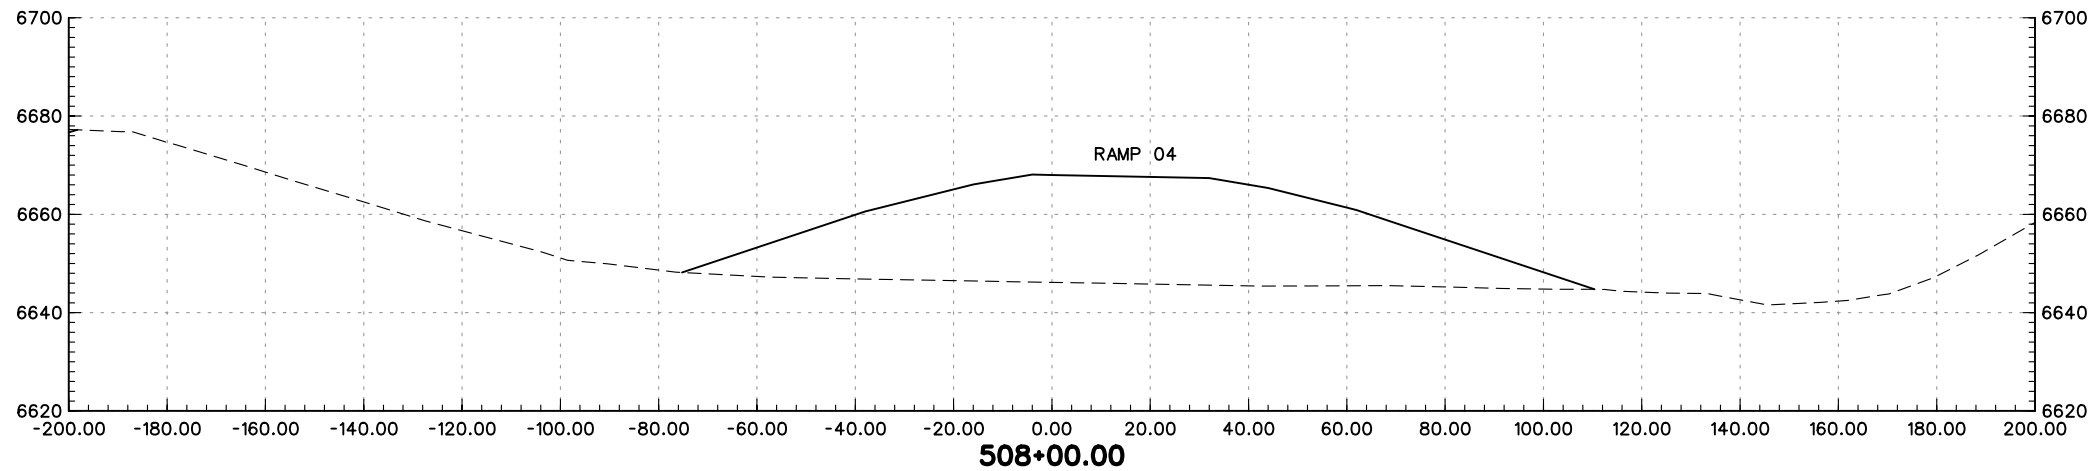
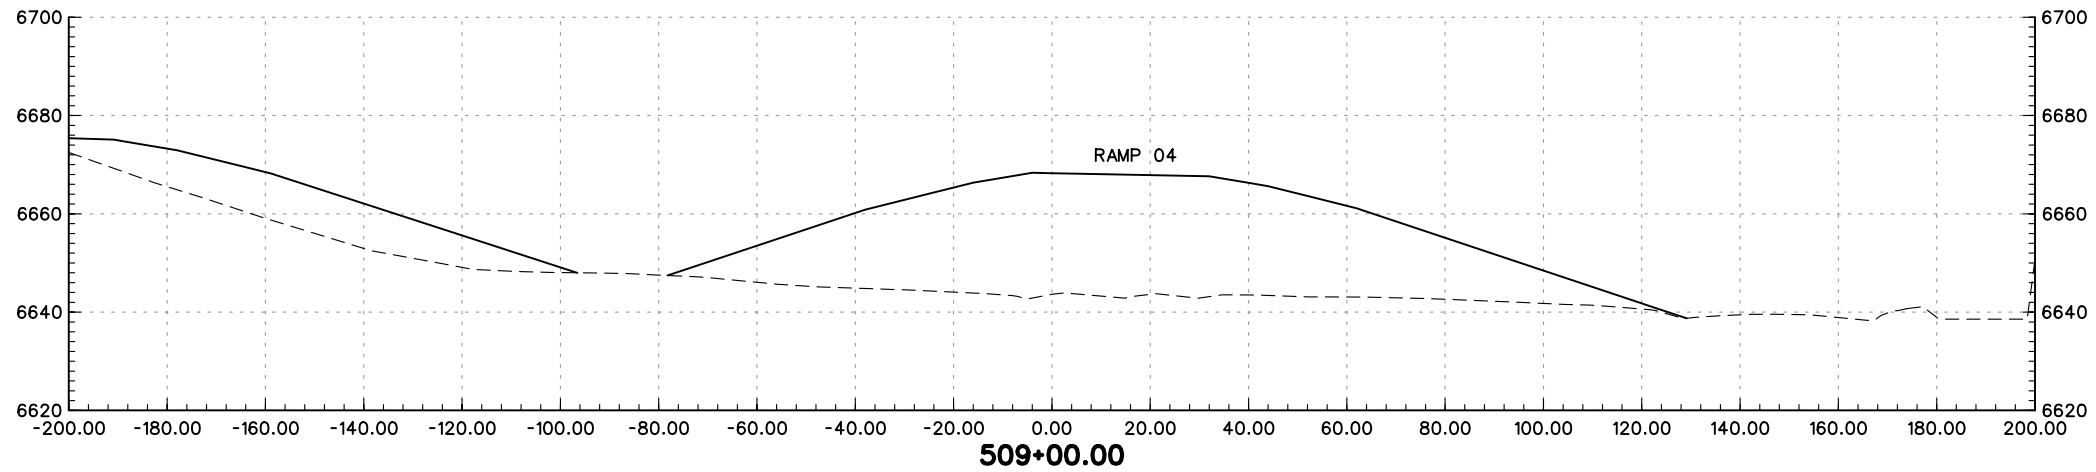
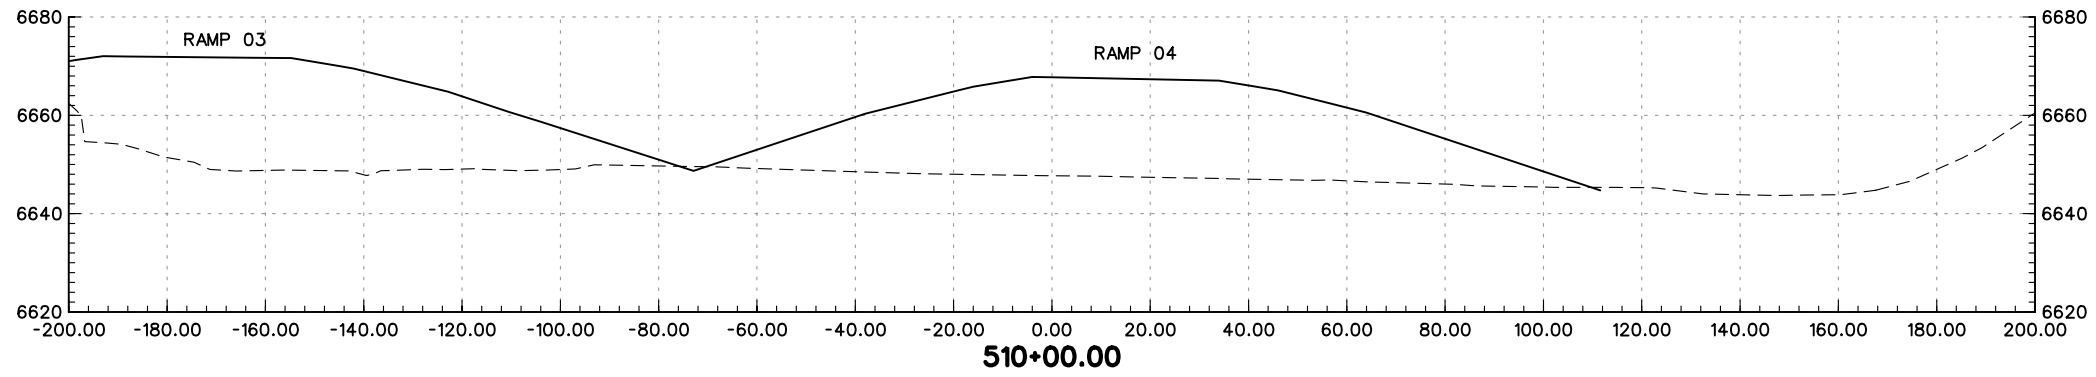
5500 Greenwood Plaza Blvd.
Suite 150
Greenwood Village, CO 80111
Phone: (303) 221-7275
Fax: (303) 221-7276

REGION 2 JFF



As Constructed
No Revisions:
Revised:
Void:

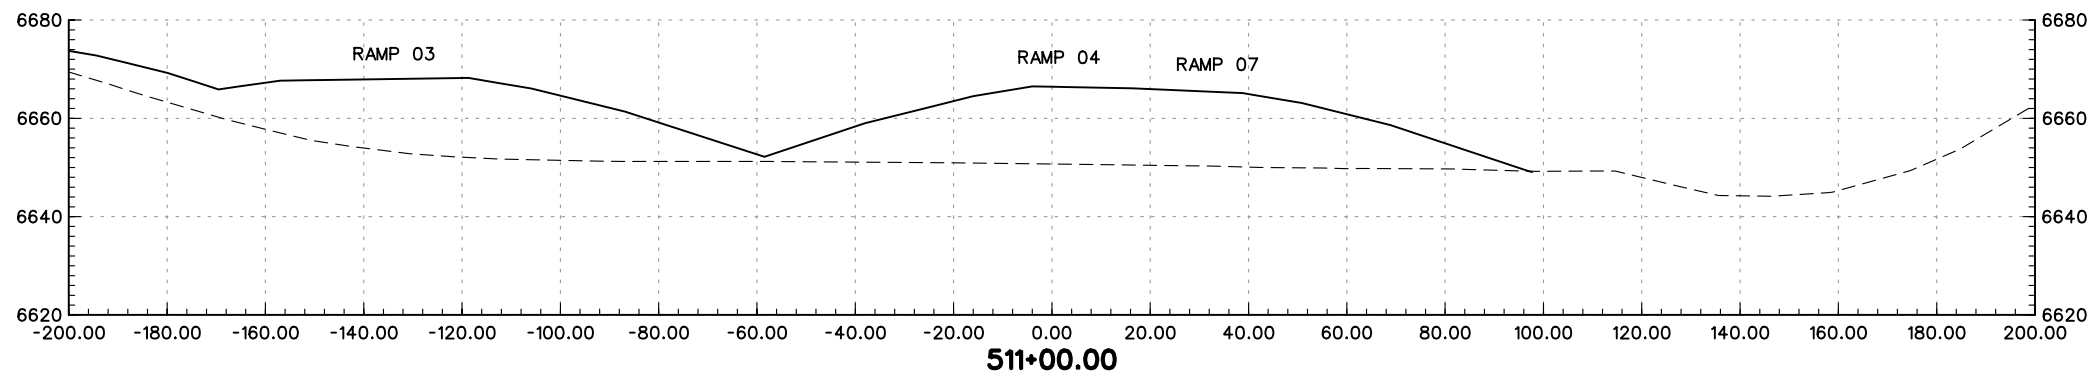
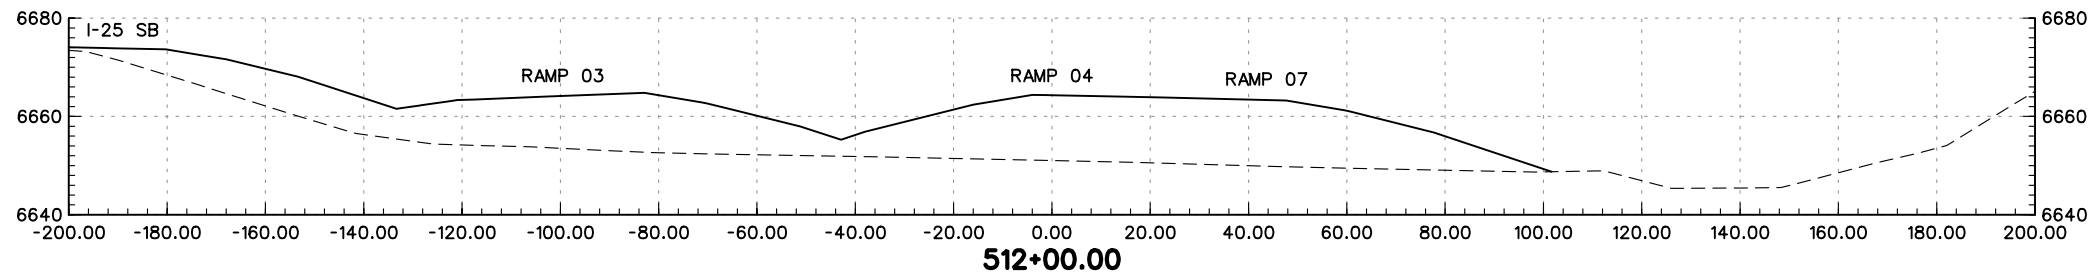
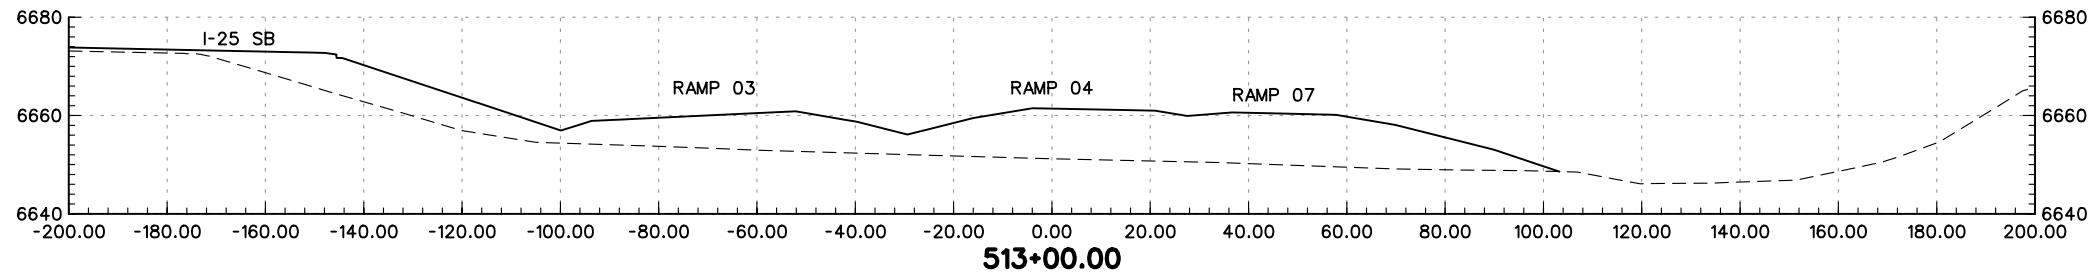
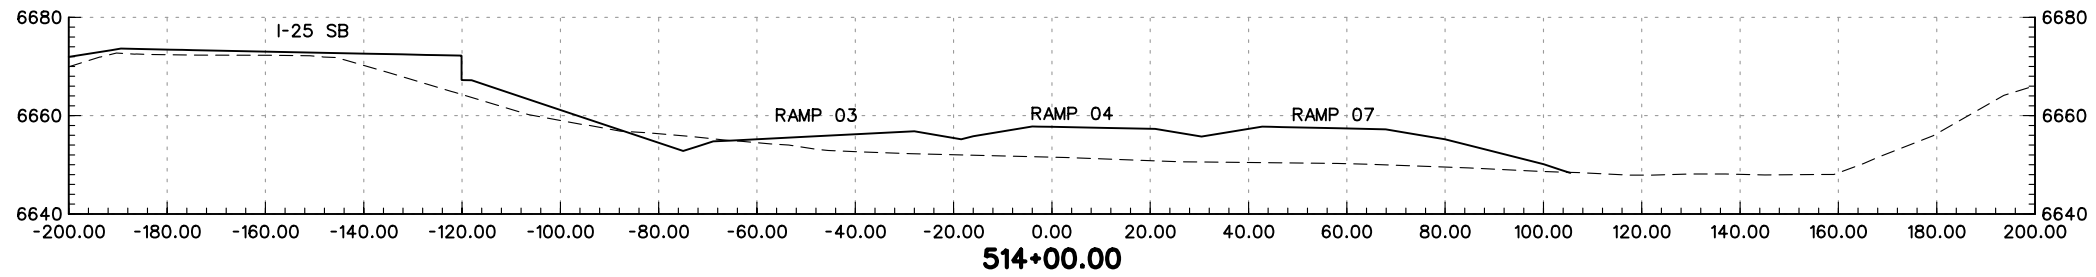
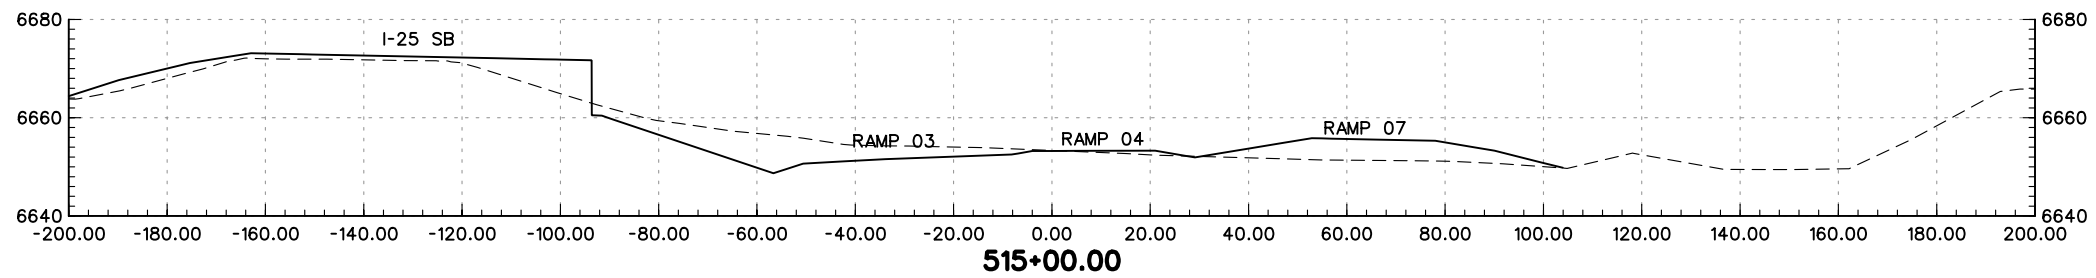
I-25 RAMP 04 CROSS-SECTIONS	
Designer:	MAM
Detailer:	JEM
Structure Numbers	
Sheet Subset: XS	of

Project No./Code
IM 252-341
13388
Sheet Number



PRELIMINARY
SUBJECT TO REVISION

Computer File Information		Sheet Revisions		Colorado Department of Transportation		As Constructed		I-25 RAMP 04 CROSS-SECTIONS		Project No./Code			
Creation Date:	01/27/04 Initials: JEM	<input type="checkbox"/>		 1480 Quail Lake Loop Suite A Colorado Springs, CO 80906 Phone: (719) 634-2323 Fax: (719) 227-3298	 5500 Greenwood Plaza Blvd. Suite 150 Greenwood Village, CO 80111 Phone: (303) 221-7275 Fax: (303) 221-7276	No Revisions:		Designer: MAM Detailer: JEM		IM 252-341			
Last Modification Date:	01/30/04 Initials: JEM	<input type="checkbox"/>				Revised:				Structure Numbers		13388	
Full Path:	S:\Tranproj\ 246091-00\HwyDes\Plans\	<input type="checkbox"/>				Void:		Sheet Subset: XS		of		Sheet Number	
Drawing File Name:	rdxsr4-03.dgn	<input type="checkbox"/>				REGION 2 JFF							
Scale: Graphic Units: English		<input type="checkbox"/>											




PRELIMINARY
SUBJECT TO REVISION


Computer File Information	
Creation Date:	01/27/04 Initials: JEM
Last Modification Date:	01/30/04 Initials: JEM
Full Path:	S:\Tranproj\ 246091-00\HwyDes\Plans\
Drawing File Name:	rdxsr4-04.dgn
Scale:	Graphic Units: English

Sheet Revisions	
<input type="checkbox"/>	
<input type="checkbox"/>	
<input type="checkbox"/>	
<input type="checkbox"/>	
<input type="checkbox"/>	

Colorado Department of Transportation



1480 Quail Lake Loop Suite A
Colorado Springs, CO 80906
Phone: (719) 634-2323 Fax: (719) 227-3298



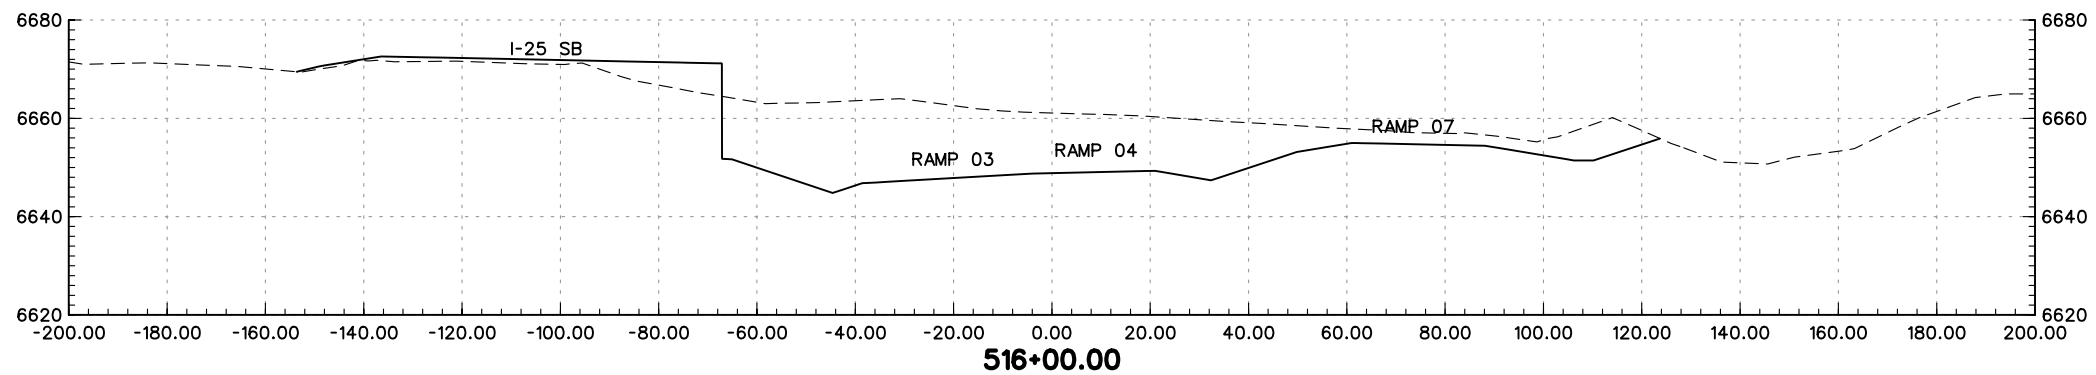
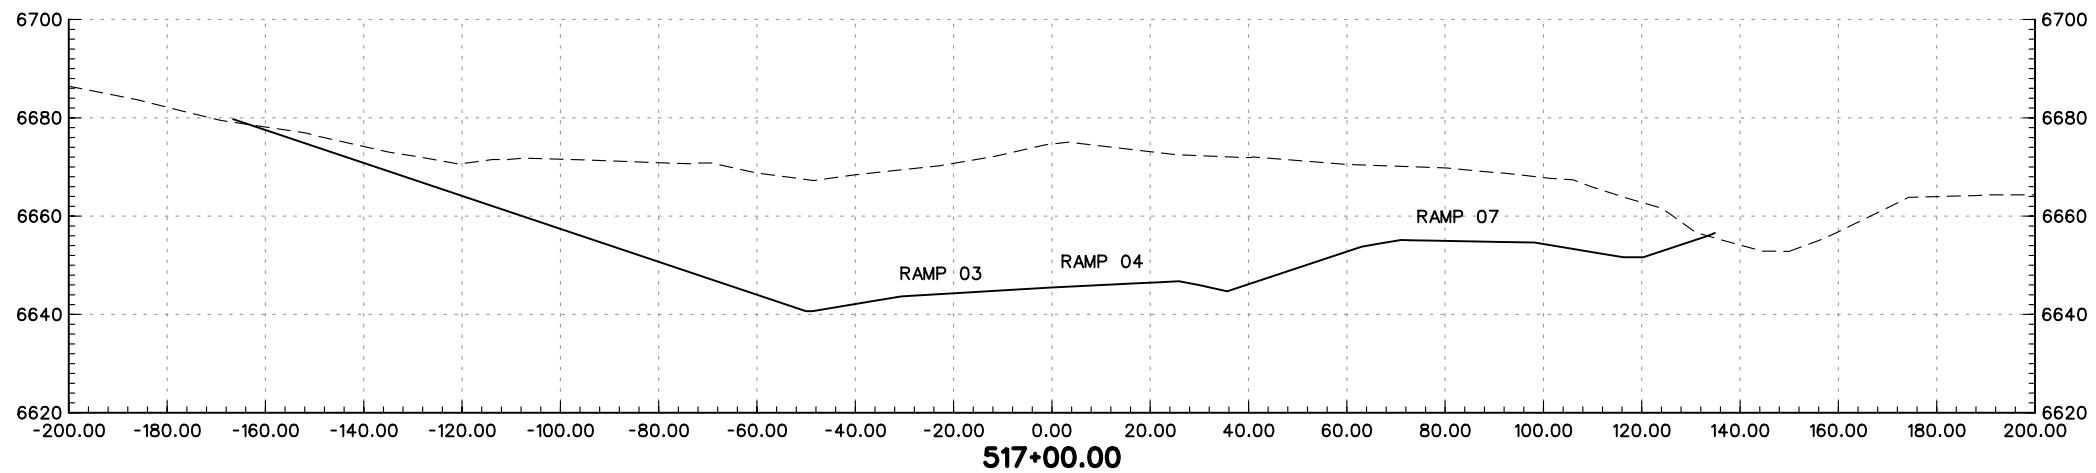
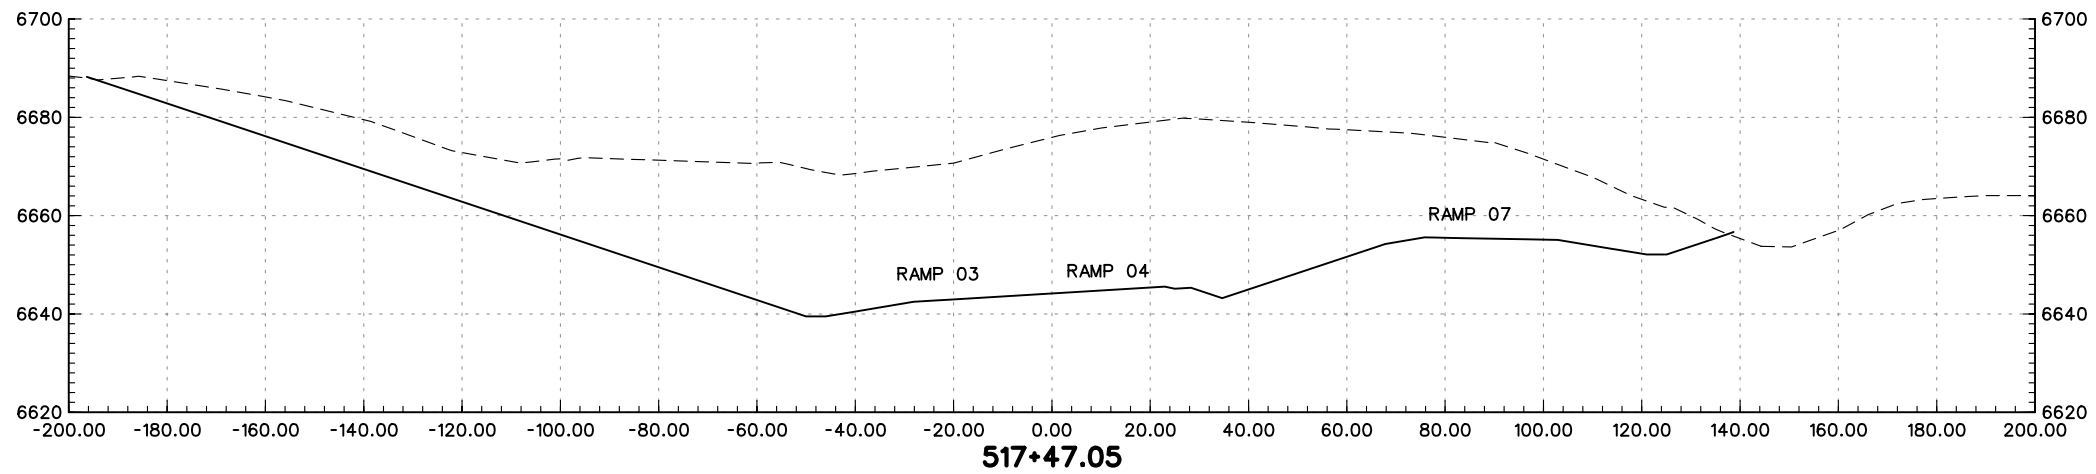
5500 Greenwood Plaza Blvd. Suite 150
Greenwood Village, CO 80111
Phone: (303) 221-7275 Fax: (303) 221-7276

REGION 2 JFF

As Constructed
No Revisions:
Revised:
Void:

I-25 RAMP 04 CROSS-SECTIONS	
Designer:	MAM
Detailer:	JEM
Sheet Subset:	XS

Project No./Code
IM 252-341
13388
Sheet Number




PRELIMINARY
SUBJECT TO REVISION


Computer File Information	
Creation Date:	01/27/04 Initials: JEM
Last Modification Date:	01/30/04 Initials: JEM
Full Path:	S:\Tranproj\ 246091-00\HwyDes\Plans\
Drawing File Name:	rdxsr4-05.dgn
Scale:	Graphic
Units:	English

Sheet Revisions	
<input type="checkbox"/>	
<input type="checkbox"/>	
<input type="checkbox"/>	
<input type="checkbox"/>	
<input type="checkbox"/>	

Colorado Department of Transportation



1480 Quail Lake Loop
Suite A
Colorado Springs, CO 80906
Phone: (719) 634-2323
Fax: (719) 227-3298



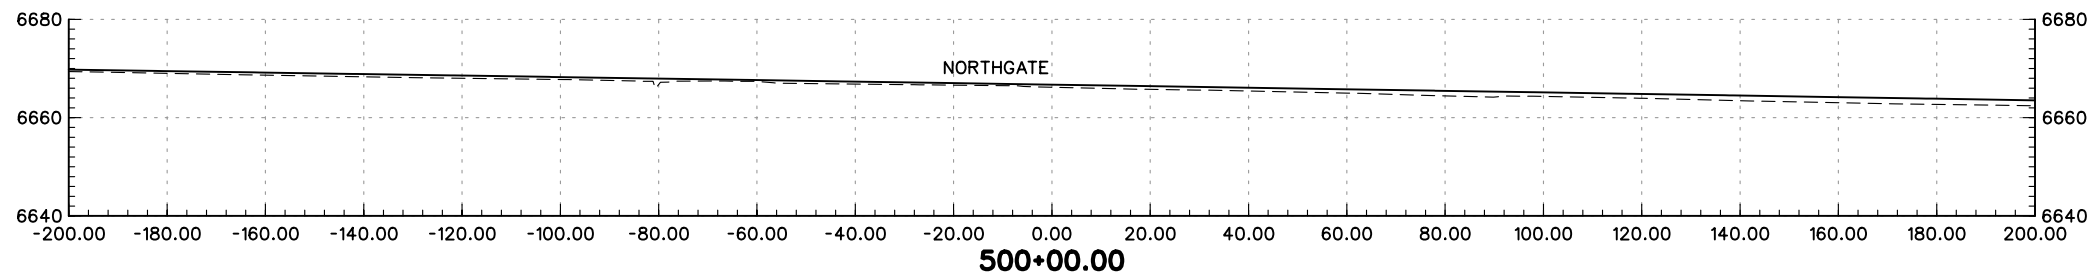
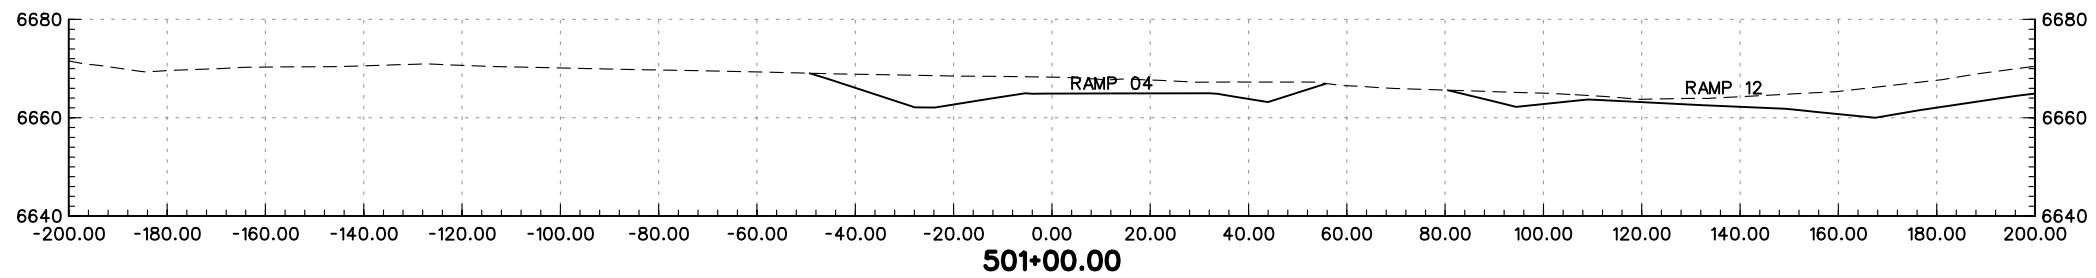
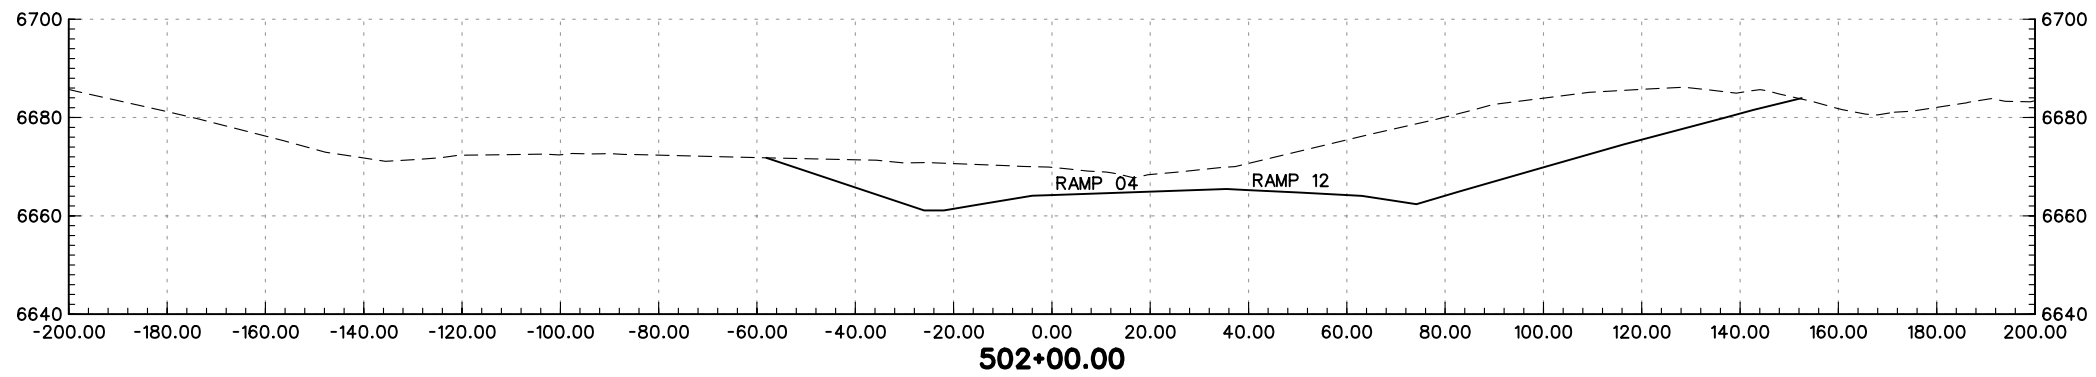
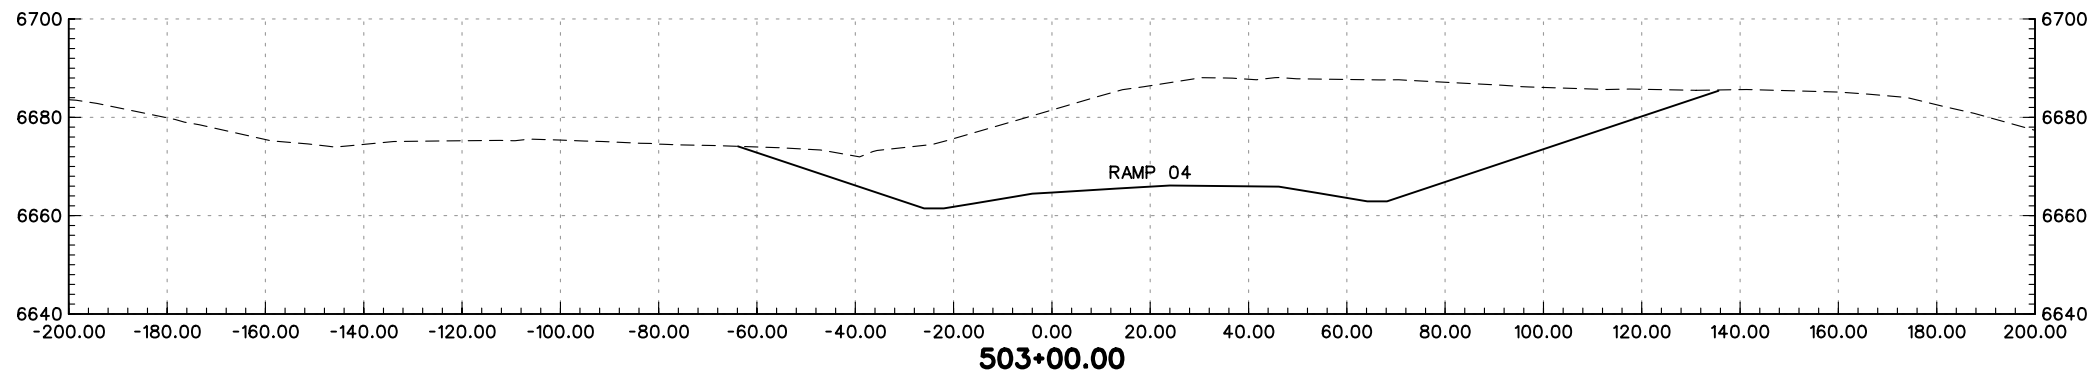
5500 Greenwood Plaza Blvd.
Suite 150
Greenwood Village, CO 80111
Phone: (303) 221-7275
Fax: (303) 221-7276

REGION 2 JFF



As Constructed
No Revisions:
Revised:
Void:

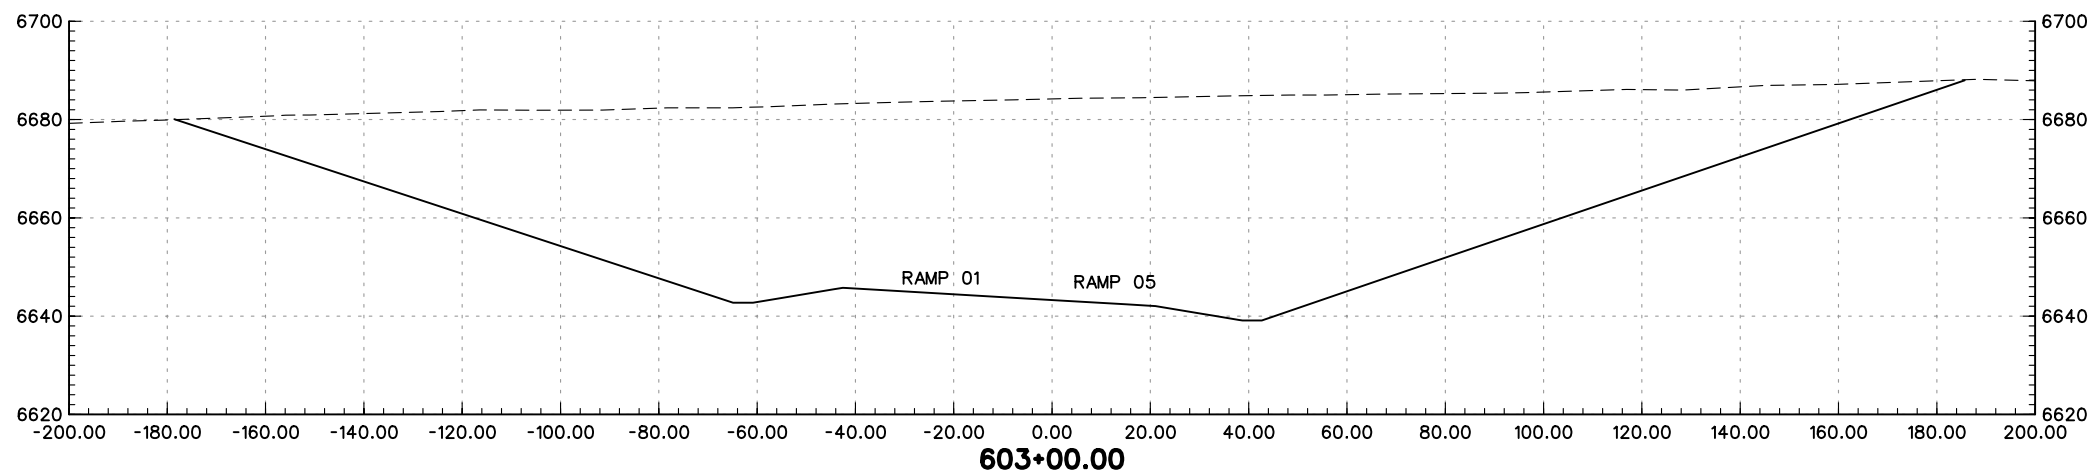
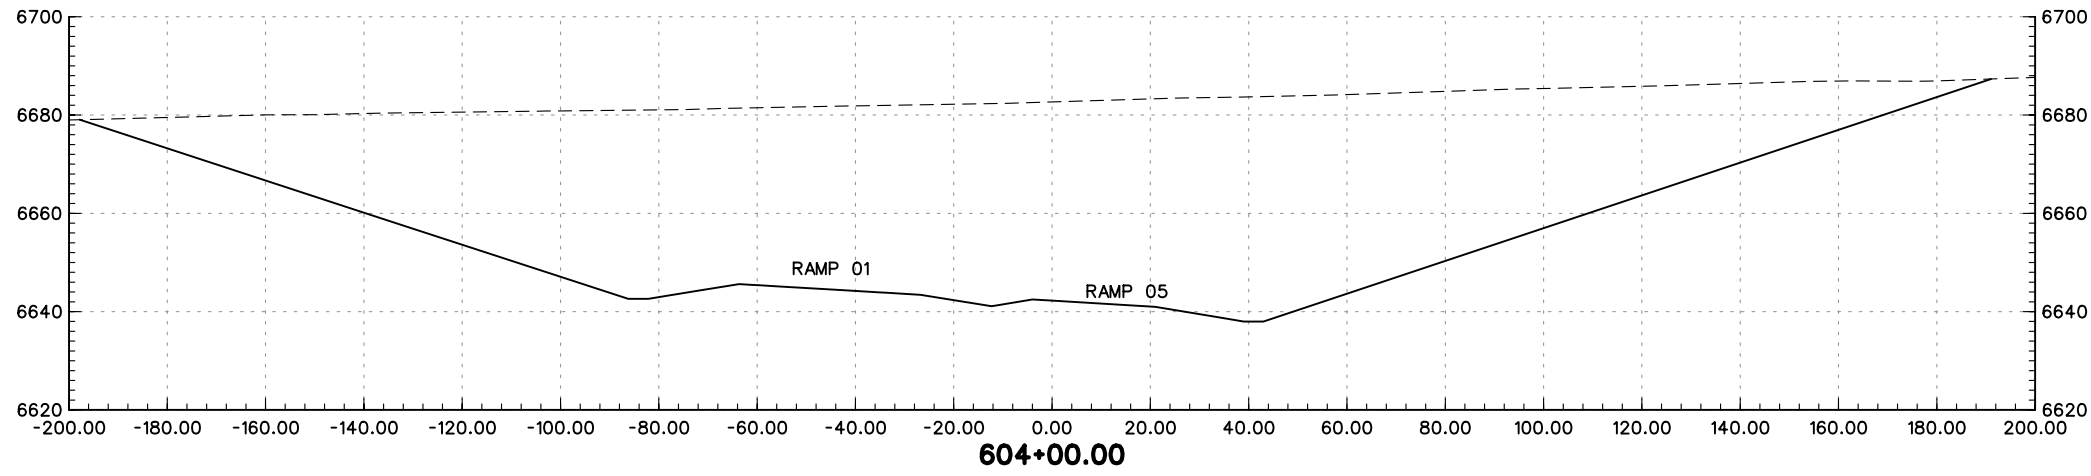
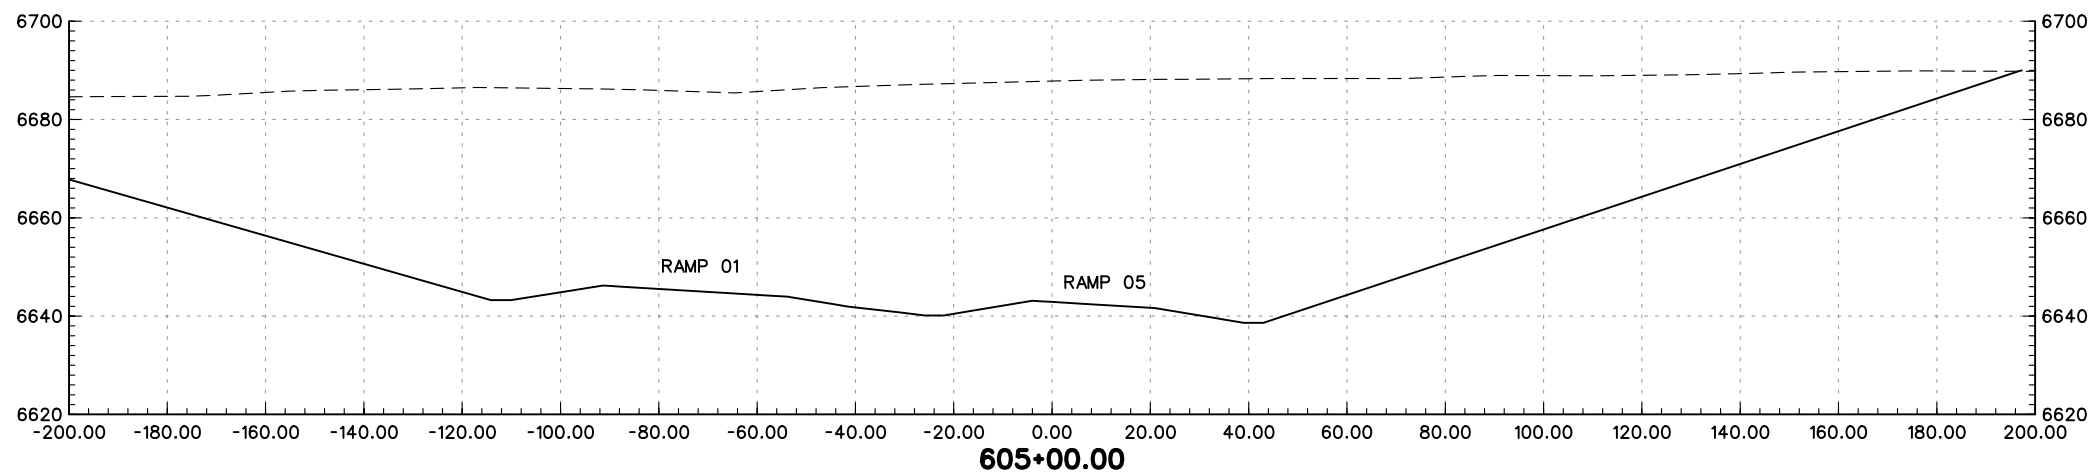
I-25 RAMP 04 CROSS-SECTIONS	
Designer:	MAM
Detailer:	JEM
Sheet Subset:	XS

Project No./Code
IM 252-341
13388
Sheet Number



PRELIMINARY
SUBJECT TO REVISION

Computer File Information		Sheet Revisions		Colorado Department of Transportation		As Constructed		I-25 RAMP 04 CROSS-SECTIONS		Project No./Code			
Creation Date:	01/27/04 Initials: JEM	<input type="checkbox"/>		 1480 Quail Lake Loop Suite A Colorado Springs, CO 80906 Phone: (719) 634-2323 Fax: (719) 227-3298	 5500 Greenwood Plaza Blvd. Suite 150 Greenwood Village, CO 80111 Phone: (303) 221-7275 Fax: (303) 221-7276	No Revisions:		Designer: MAM		Structure			
Last Modification Date:	01/30/04 Initials: JEM	<input type="checkbox"/>				Revised:		Detailer: JEM		Numbers		IM 252-341	
Full Path:	S:\Tranproj\ 246091-00\HwyDes\Plans\	<input type="checkbox"/>				Void:		Sheet Subset: XS		of		13388	
Drawing File Name:	rdxsr4-01.dgn	<input type="checkbox"/>				REGION 2 JFF						Sheet Number	
Scale: Graphic Units: English		<input type="checkbox"/>											




PRELIMINARY
SUBJECT TO REVISION

Computer File Information	
Creation Date:	01/27/04 Initials: JEM
Last Modification Date:	01/30/04 Initials: JEM
Full Path:	S:\Tranproj\ 246091-00\HwyDes\Plans\
Drawing File Name:	rdxsr5-02.dgn
Scale:	Graphic Units: English


Sheet Revisions	

Colorado Department of Transportation



1480 Quail Lake Loop Suite A
Colorado Springs, CO 80906
Phone: (719) 634-2323 Fax: (719) 227-3298

5500 Greenwood Plaza Blvd. Suite 150
Greenwood Village, CO 80111
Phone: (303) 221-7275 Fax: (303) 221-7276

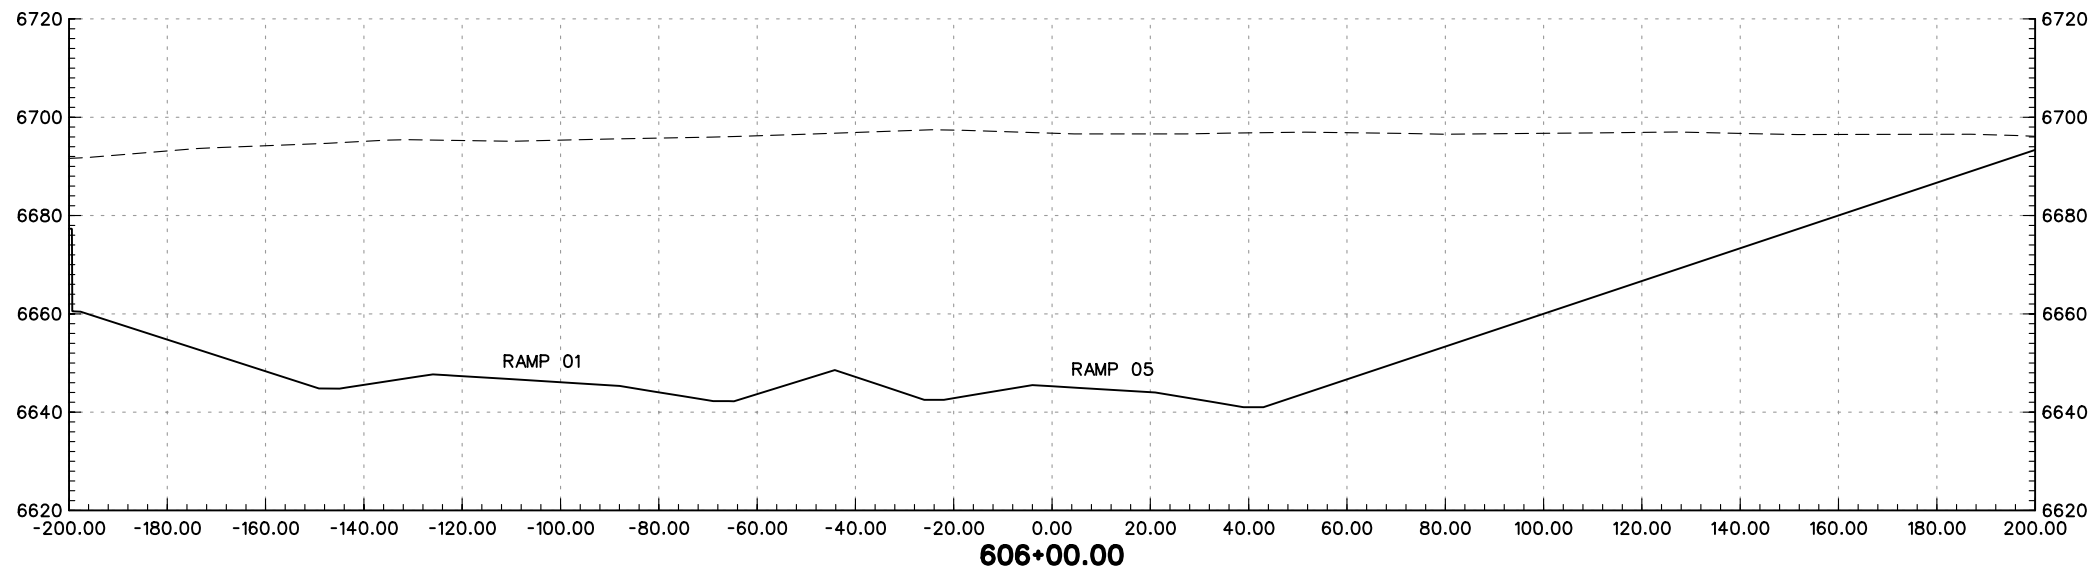
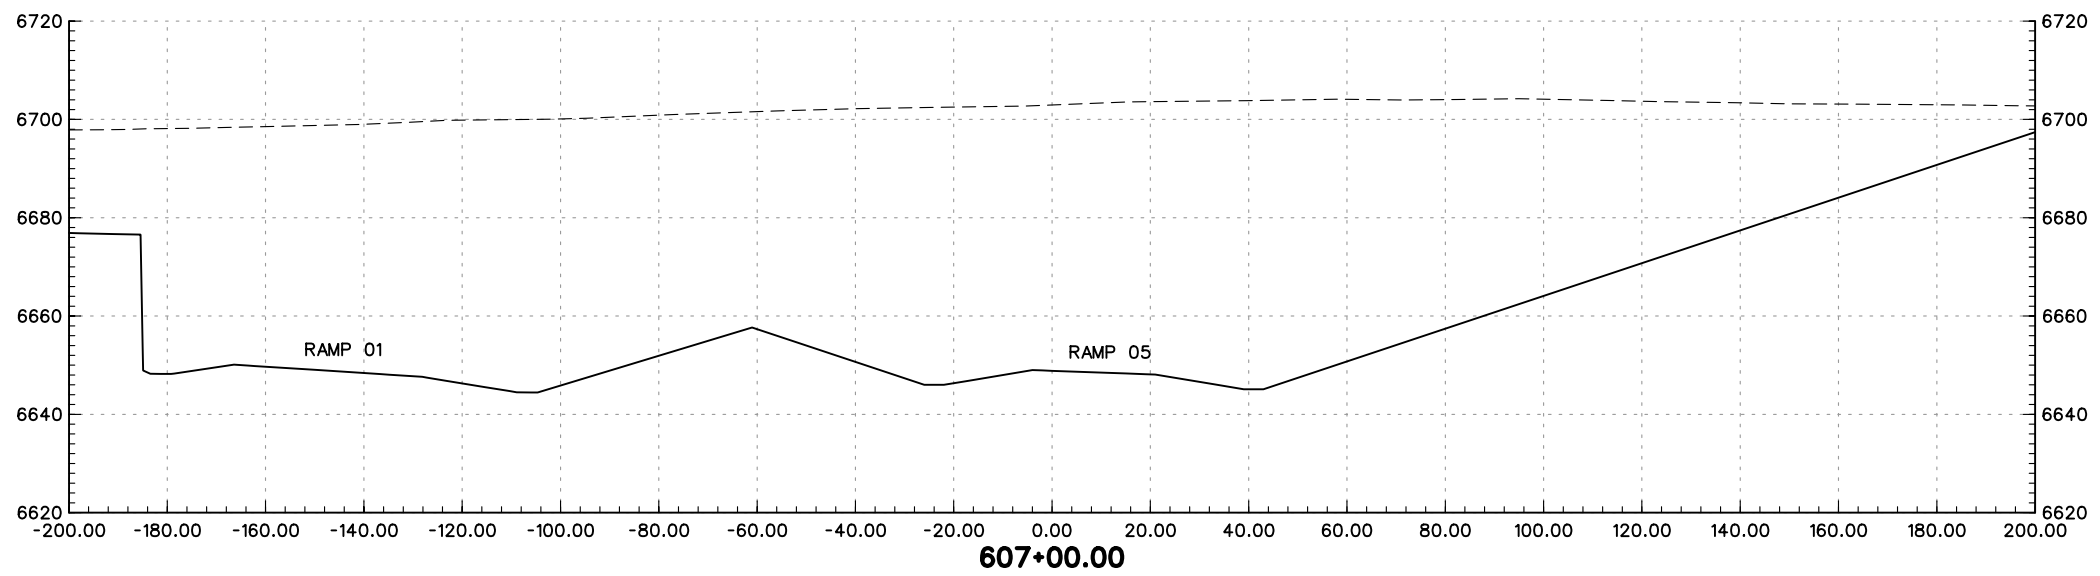
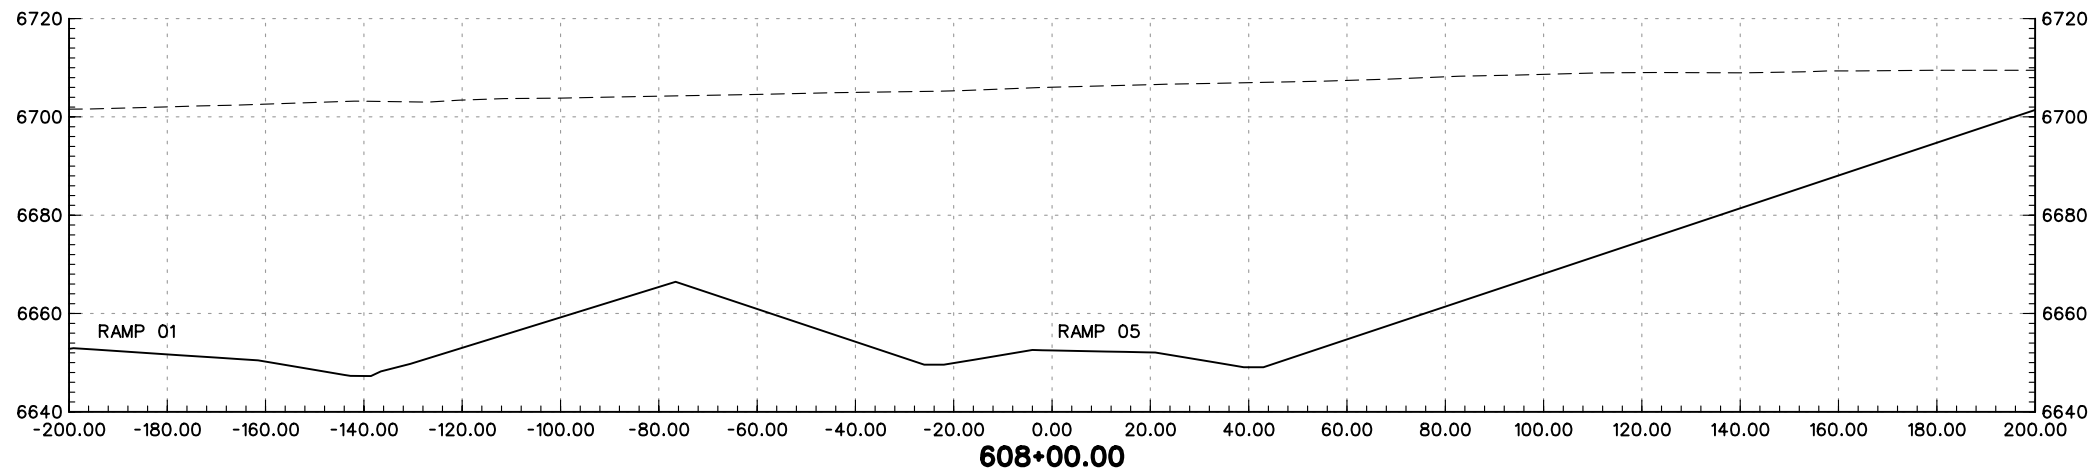


REGION 2 JFF



As Constructed
No Revisions:
Revised:
Void:

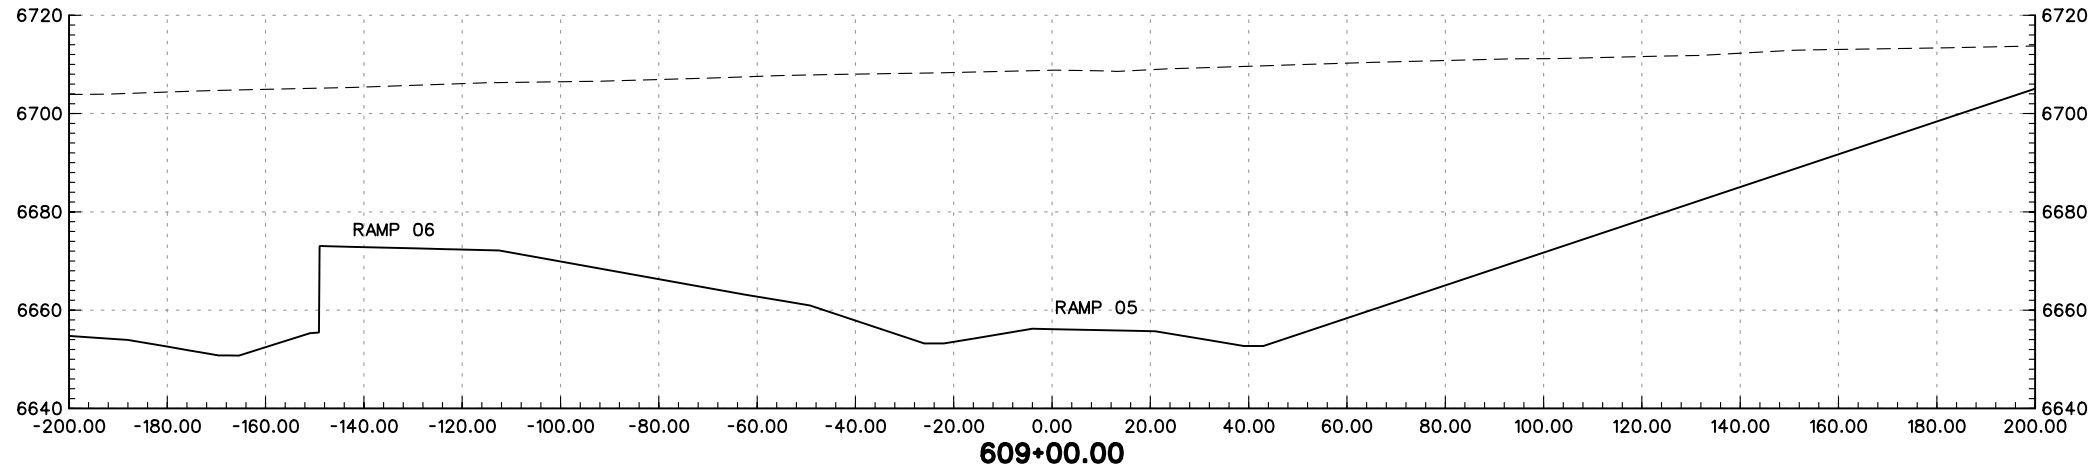
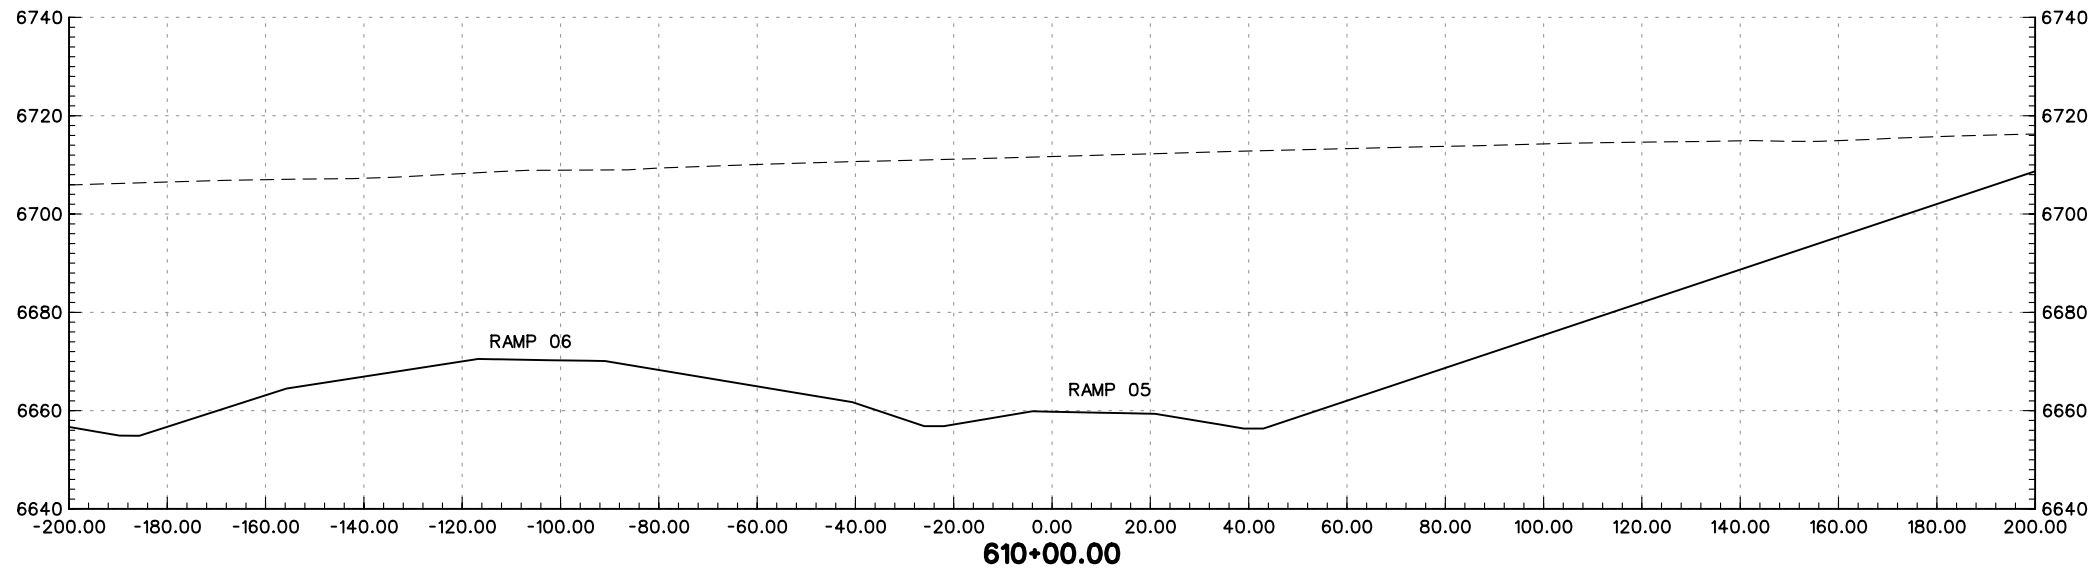
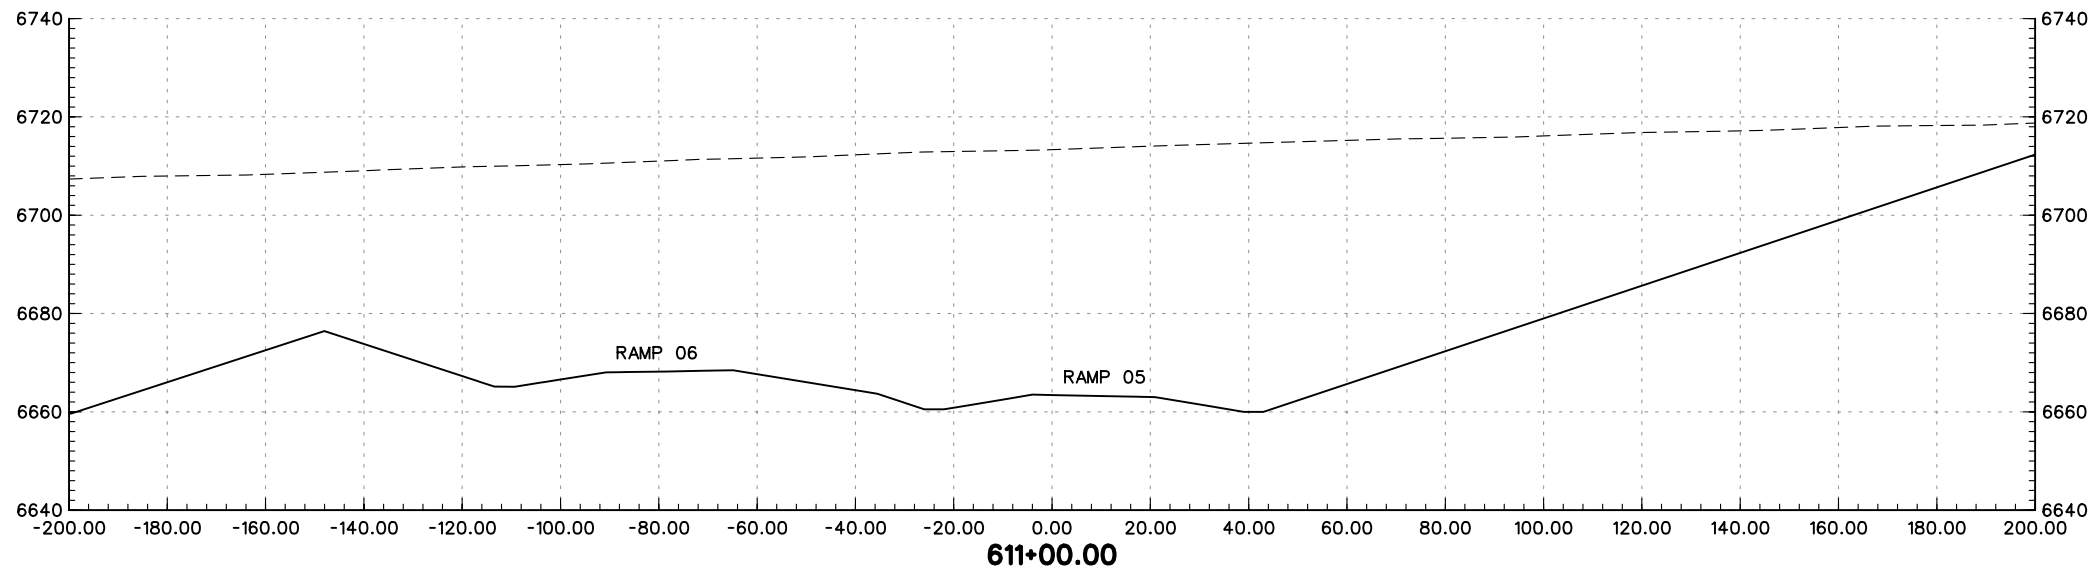
I-25 RAMP 05 CROSS-SECTIONS	
Designer:	MAM
Detailer:	JEM
Sheet Subset:	XS

Project No./Code
IM 252-341
13388
Sheet Number



PRELIMINARY
SUBJECT TO REVISION

Computer File Information		Sheet Revisions		Colorado Department of Transportation		As Constructed		I-25 RAMP 05 CROSS-SECTIONS		Project No./Code		
Creation Date:	01/27/04 Initials: JEM	<input type="checkbox"/>		 1480 Quail Lake Loop Suite A Colorado Springs, CO 80906 Phone: (719) 634-2323 Fax: (719) 227-3298	 5500 Greenwood Plaza Blvd. Suite 150 Greenwood Village, CO 80111 Phone: (303) 221-7275 Fax: (303) 221-7276	No Revisions:		Designer: MAM		Structure		
Last Modification Date:	01/30/04 Initials: JEM	<input type="checkbox"/>				Revised:		Detailer: JEM		Numbers		
Full Path:	S:\Tranproj\ 246091-00\HwyDes\Plans\	<input type="checkbox"/>				Void:		Sheet Subset: XS		of		13388
Drawing File Name:	rdxsr5-03.dgn	<input type="checkbox"/>				REGION 2 JFF						Sheet Number
Scale: Graphic Units: English		<input type="checkbox"/>										




PRELIMINARY
SUBJECT TO REVISION


Computer File Information	
Creation Date:	01/27/04 Initials: JEM
Last Modification Date:	01/30/04 Initials: JEM
Full Path:	S:\Tranproj\ 246091-00\HwyDes\Plans\
Drawing File Name:	rdxsr5-04.dgn
Scale:	Graphic
Units:	English

Sheet Revisions	

Colorado Department of Transportation



1480 Quail Lake Loop
Suite A
Colorado Springs, CO 80906
Phone: (719) 634-2323
Fax: (719) 227-3298



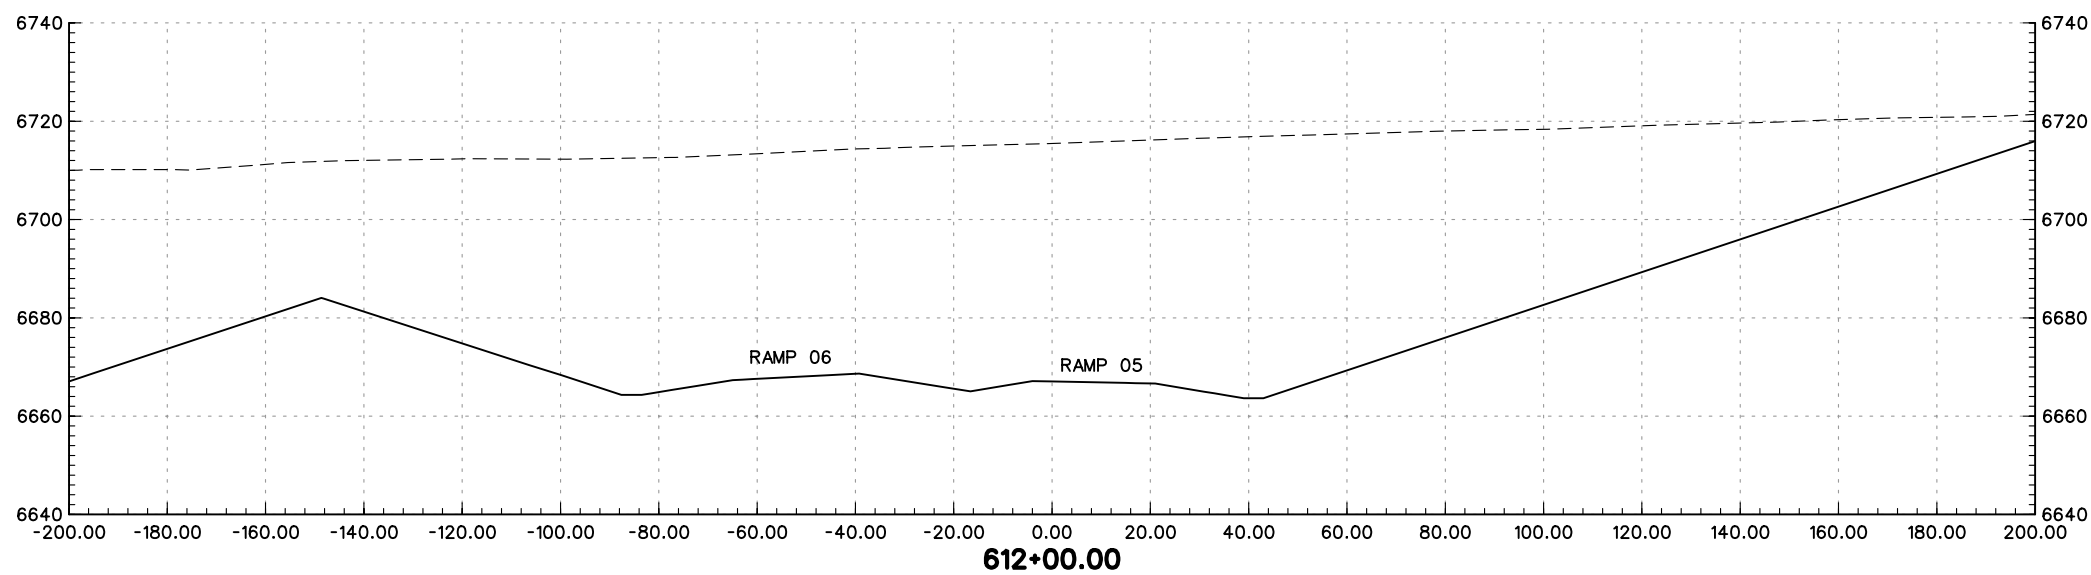
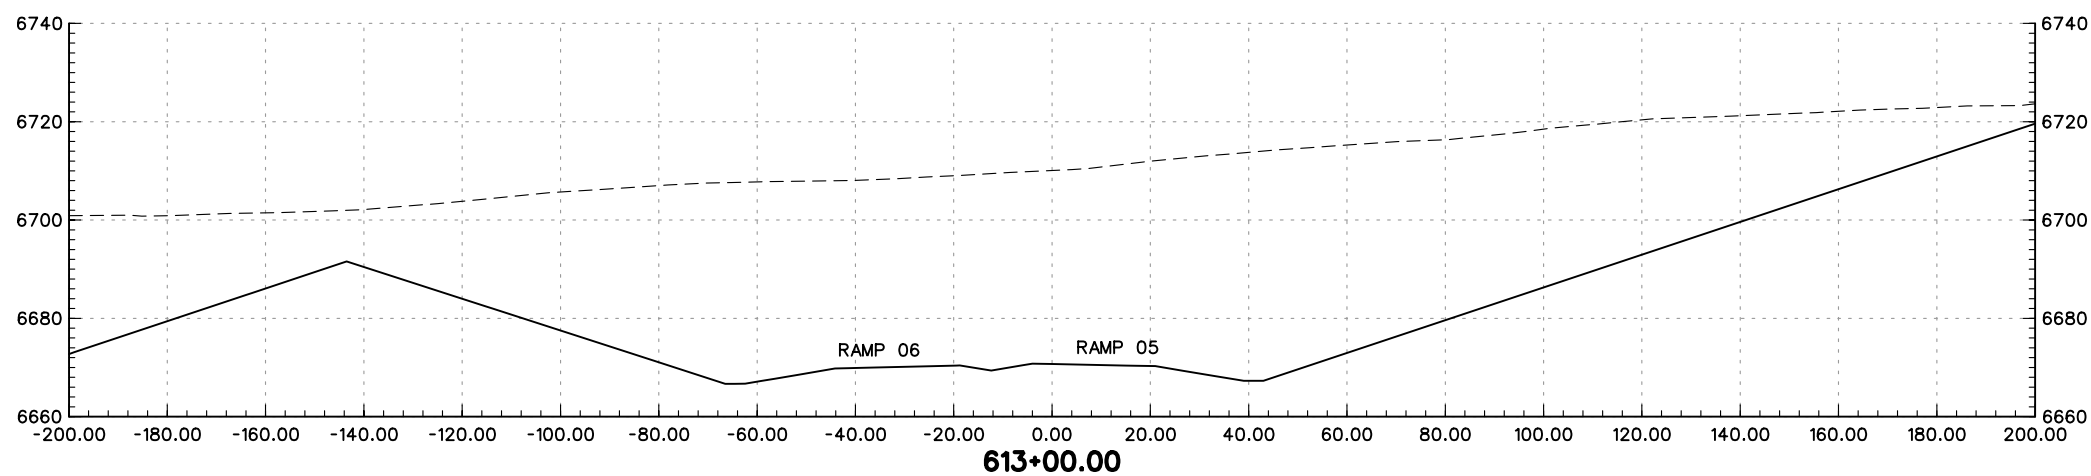
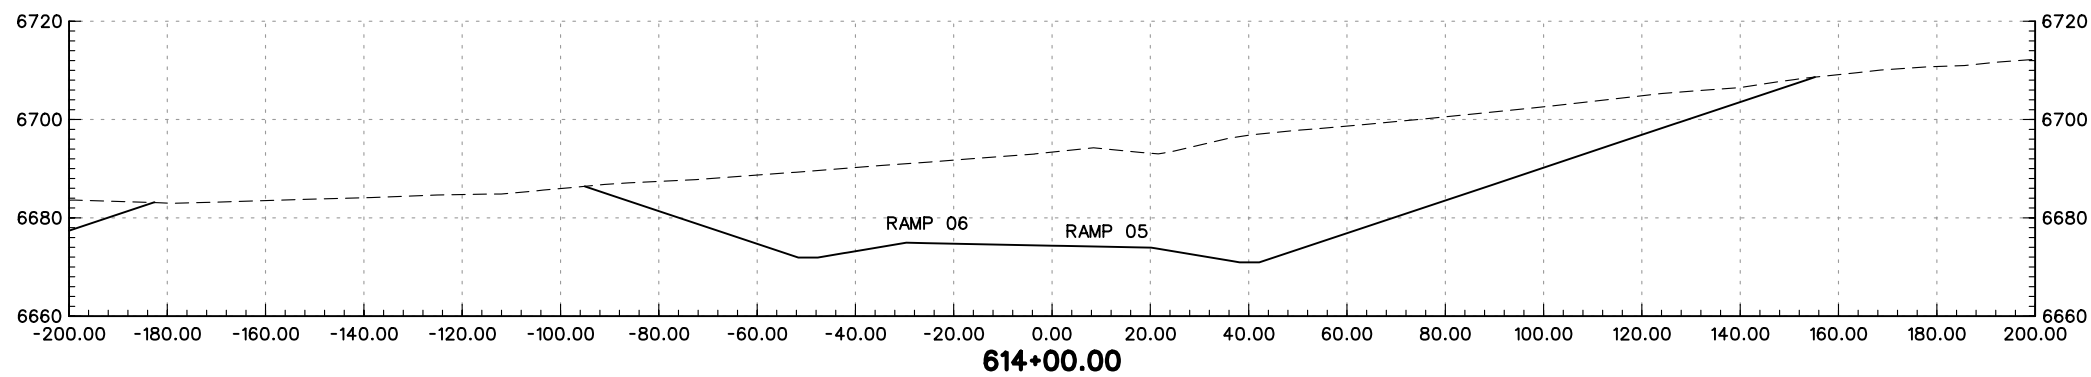
5500 Greenwood Plaza Blvd.
Suite 150
Greenwood Village, CO 80111
Phone: (303) 221-7275
Fax: (303) 221-7276

REGION 2 JFF

As Constructed
No Revisions:
Revised:
Void:

I-25 RAMP 05 CROSS-SECTIONS	
Designer:	MAM
Detailer:	JEM
Sheet Subset:	XS

Project No./Code
IM 252-341
13388
Sheet Number




PRELIMINARY
SUBJECT TO REVISION

Computer File Information	
Creation Date:	01/27/04 Initials: JEM
Last Modification Date:	01/30/04 Initials: JEM
Full Path:	S:\Tranproj\ 246091-00\HwyDes\Plans\
Drawing File Name:	rdxsr5-06.dgn
Scale:	Graphic
Units:	English


Sheet Revisions	
<input type="checkbox"/>	
<input type="checkbox"/>	
<input type="checkbox"/>	
<input type="checkbox"/>	
<input type="checkbox"/>	

Colorado Department of Transportation



1480 Quail Lake Loop
Suite A
Colorado Springs, CO 80906
Phone: (719) 634-2323
Fax: (719) 227-3298

5500 Greenwood Plaza Blvd.
Suite 150
Greenwood Village, CO 80111
Phone: (303) 221-7275
Fax: (303) 221-7276

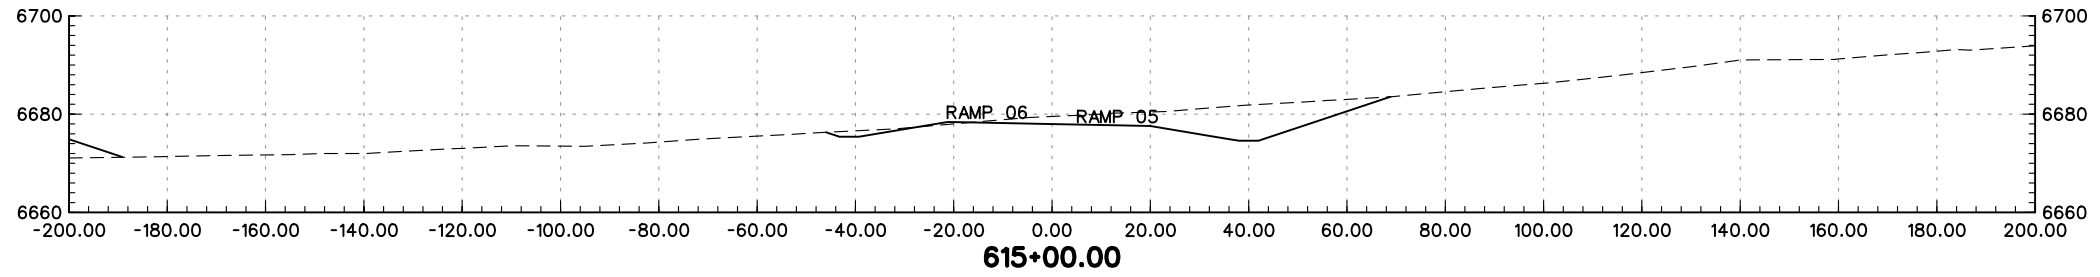
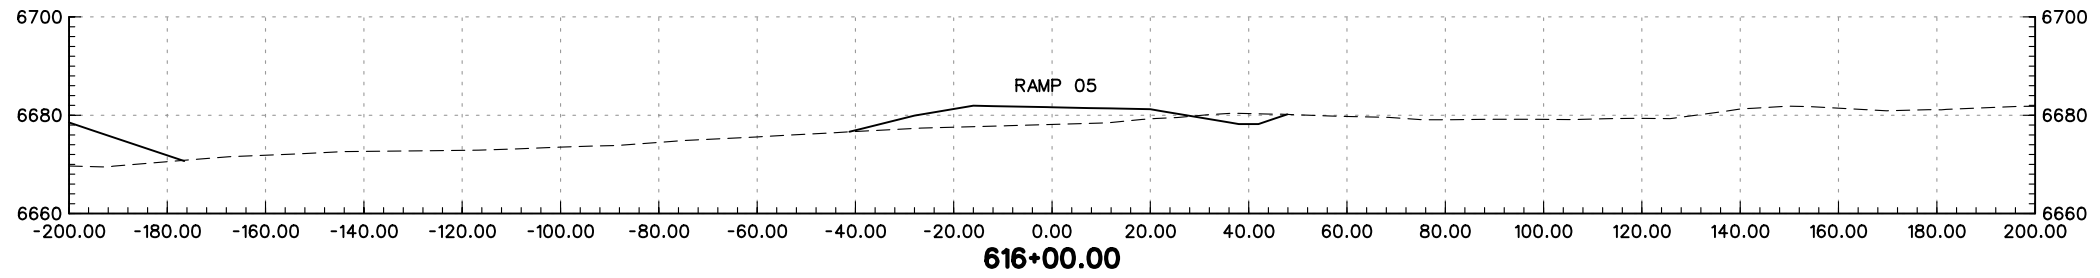
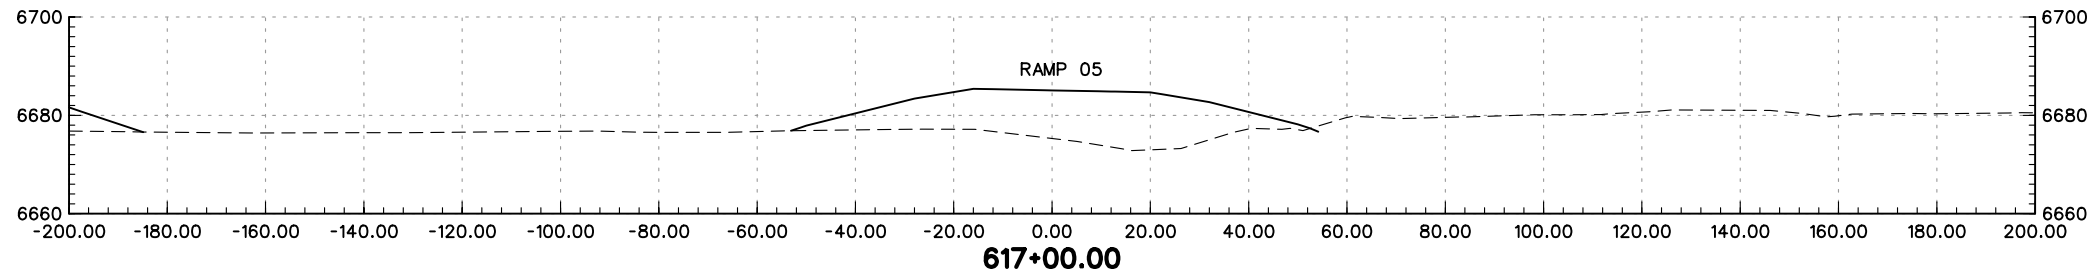
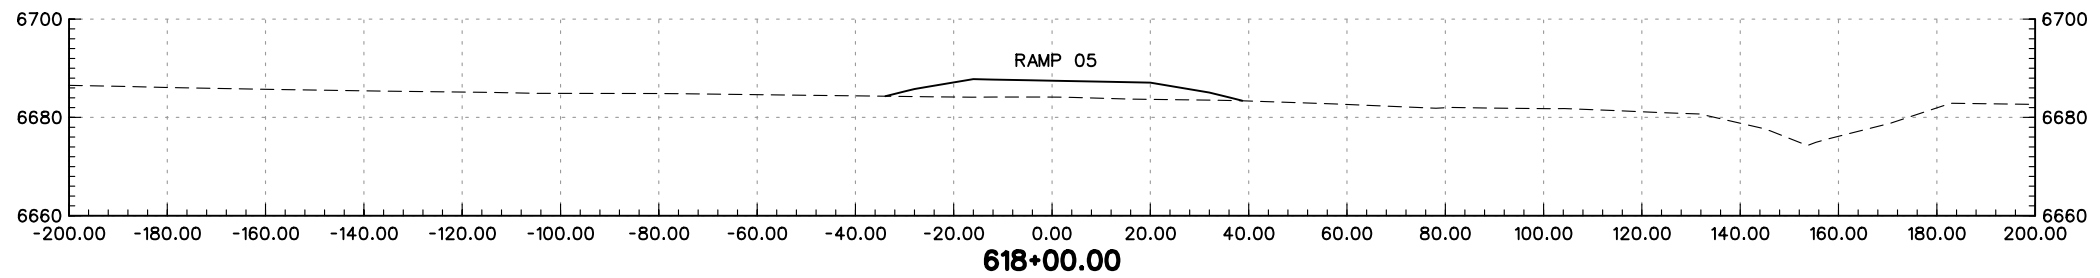
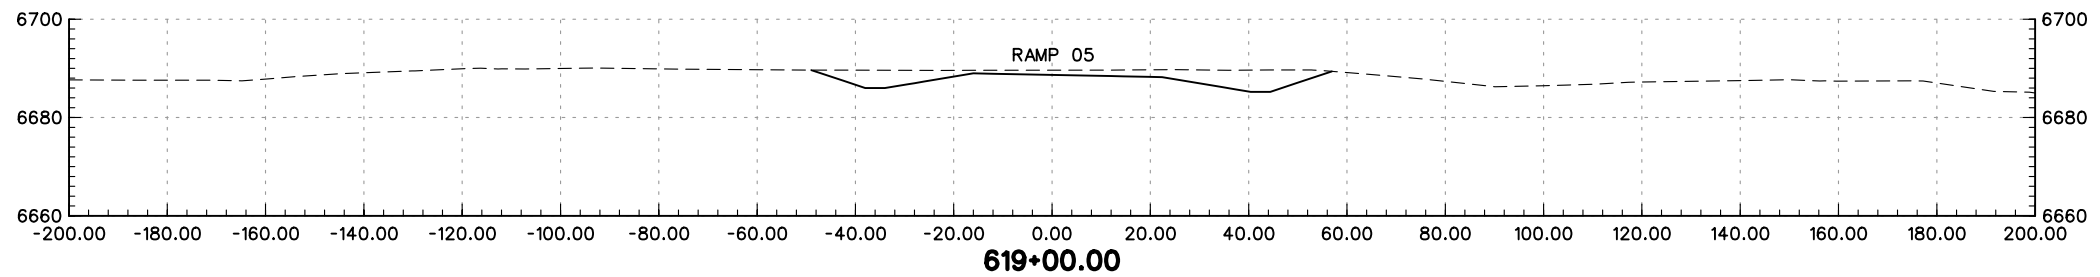
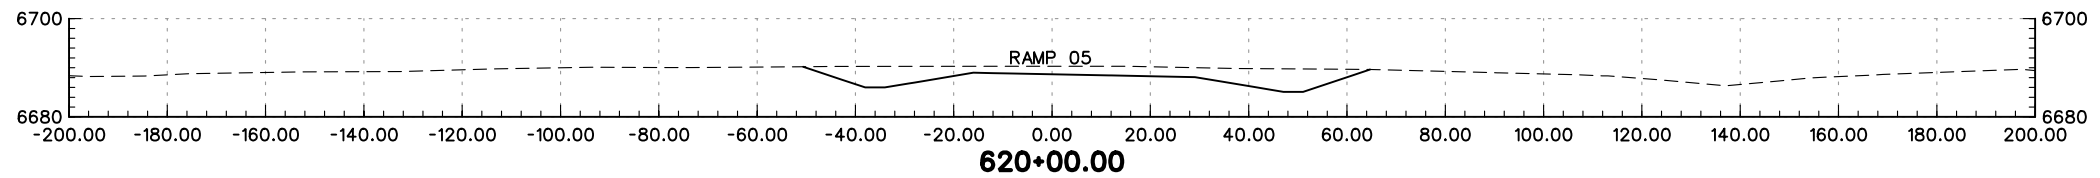


REGION 2 JFF



As Constructed
No Revisions:
Revised:
Void:

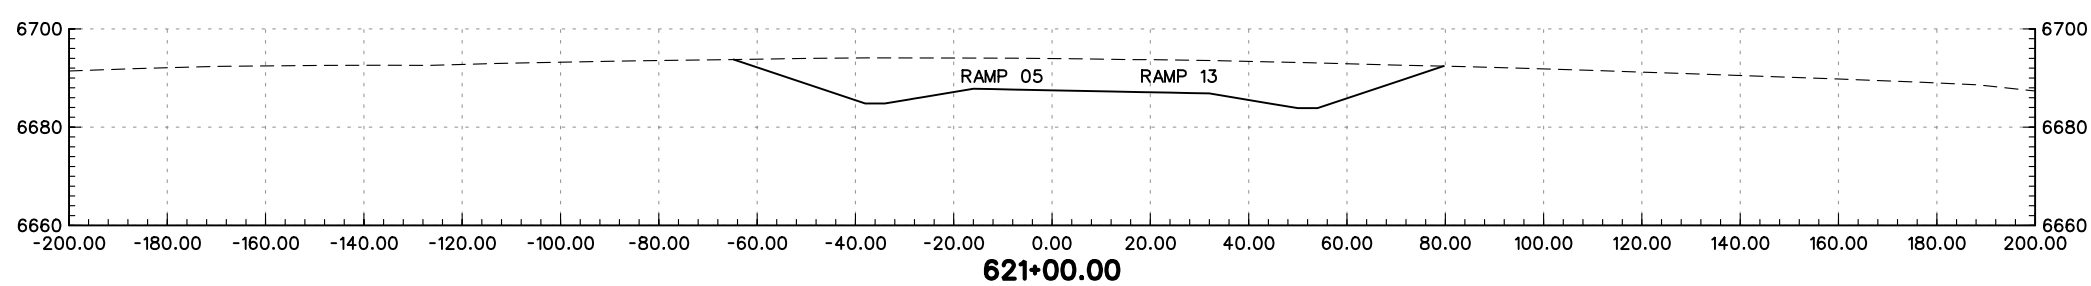
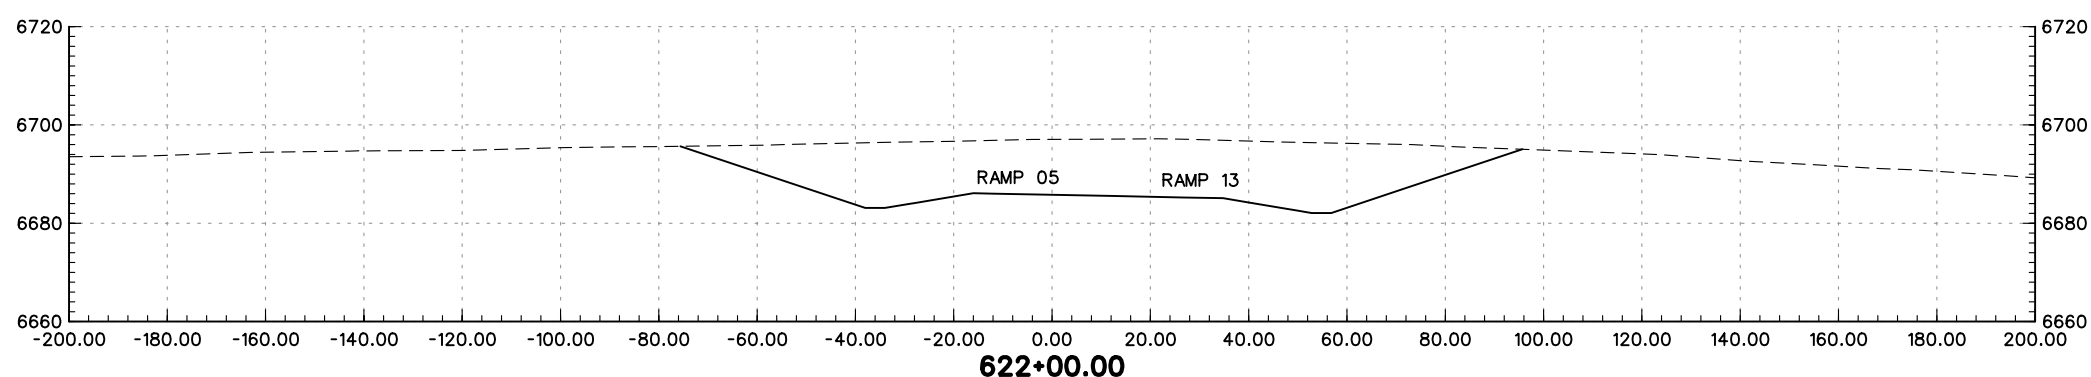
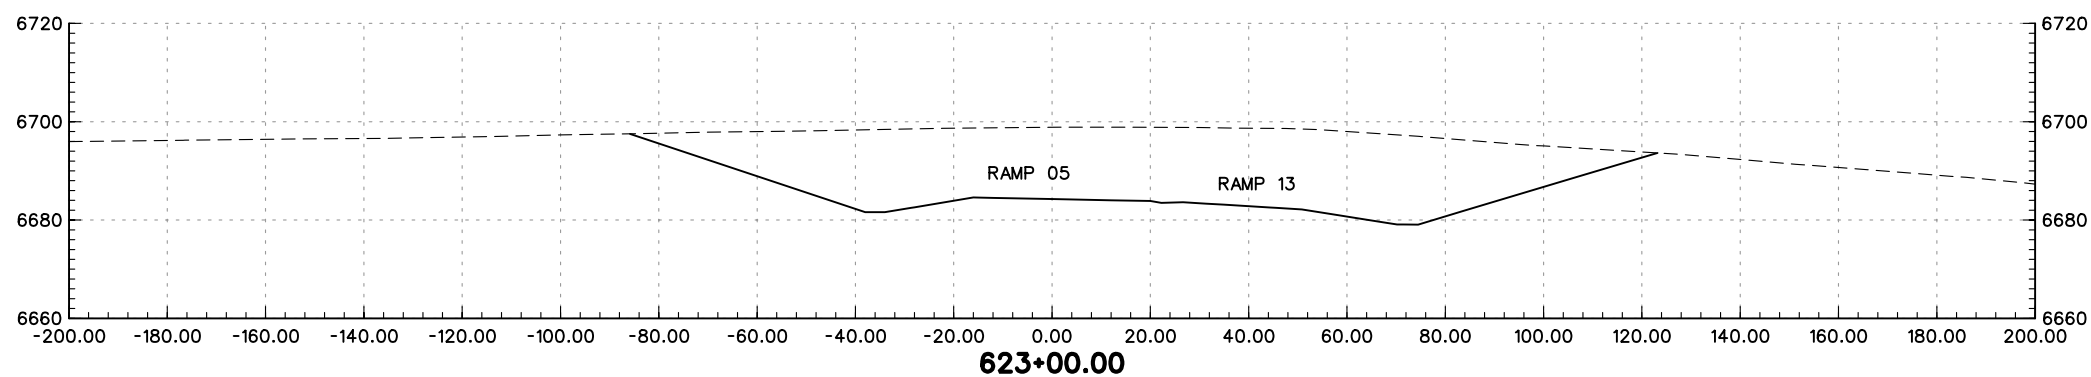
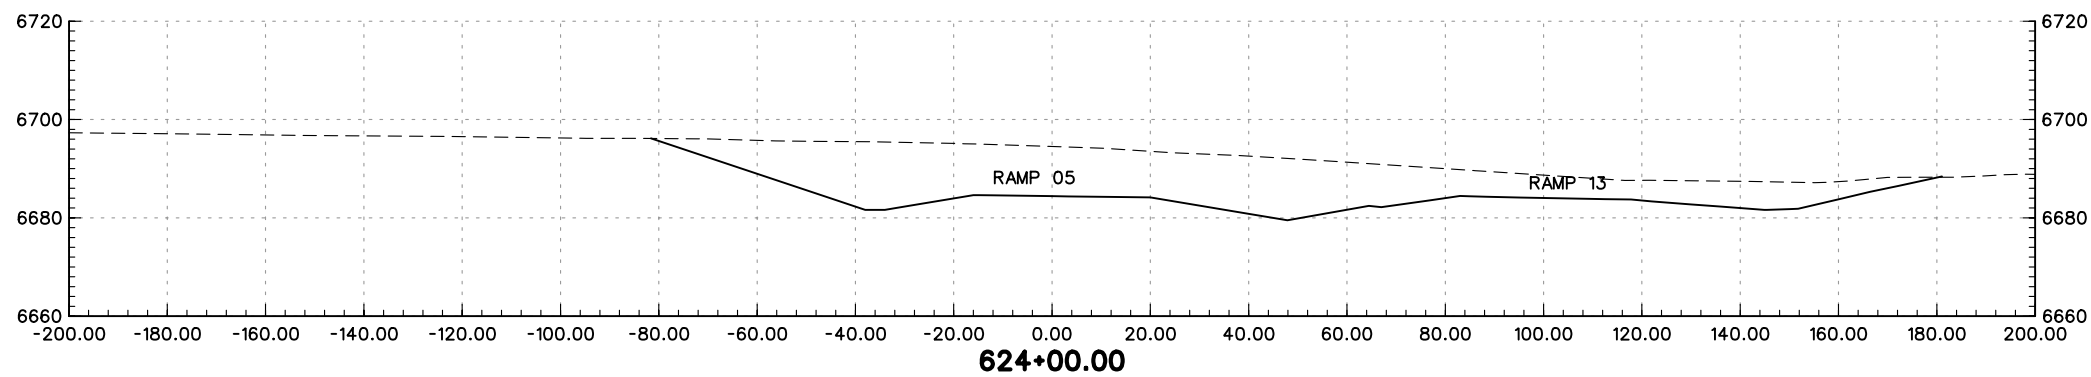
I-25 RAMP 05 CROSS-SECTIONS		
Designer:	MAM	Structure Numbers
Detailer:	JEM	
Sheet Subset:	XS	of

Project No./Code
IM 252-341
13388
Sheet Number



PRELIMINARY
SUBJECT TO REVISION

Computer File Information		Sheet Revisions		Colorado Department of Transportation		As Constructed		I-25 RAMP 05 CROSS-SECTIONS		Project No./Code			
Creation Date:	01/27/04 Initials: JEM	<input type="checkbox"/>		 1480 Quail Lake Loop Suite A Colorado Springs, CO 80906 Phone: (719) 634-2323 Fax: (719) 227-3298	 5500 Greenwood Plaza Blvd. Suite 150 Greenwood Village, CO 80111 Phone: (303) 221-7275 Fax: (303) 221-7276	No Revisions:		Designer: MAM		IM 252-341			
Last Modification Date:	01/30/04 Initials: JEM	<input type="checkbox"/>				Revised:		Detailer: JEM		Structure Numbers		13388	
Full Path:	S:\Tranproj\ 246091-00\HwyDes\Plans\	<input type="checkbox"/>				Void:		Sheet Subset: XS		of		Sheet Number	
Drawing File Name:	rdxsr5-07.dgn	<input type="checkbox"/>				REGION 2 JFF							
Scale: Graphic Units: English		<input type="checkbox"/>											




PRELIMINARY
SUBJECT TO REVISION

Computer File Information	
Creation Date:	01/27/04 Initials: JEM
Last Modification Date:	01/30/04 Initials: JEM
Full Path:	S:\Tranproj\ 246091-00\HwyDes\Plans\
Drawing File Name:	rdxsr5-08.dgn
Scale:	Graphic
Units:	English


Sheet Revisions	

Colorado Department of Transportation



1480 Quail Lake Loop
Suite A
Colorado Springs, CO 80906
Phone: (719) 634-2323
Fax: (719) 227-3298

5500 Greenwood Plaza Blvd.
Suite 150
Greenwood Village, CO 80111
Phone: (303) 221-7275
Fax: (303) 221-7276

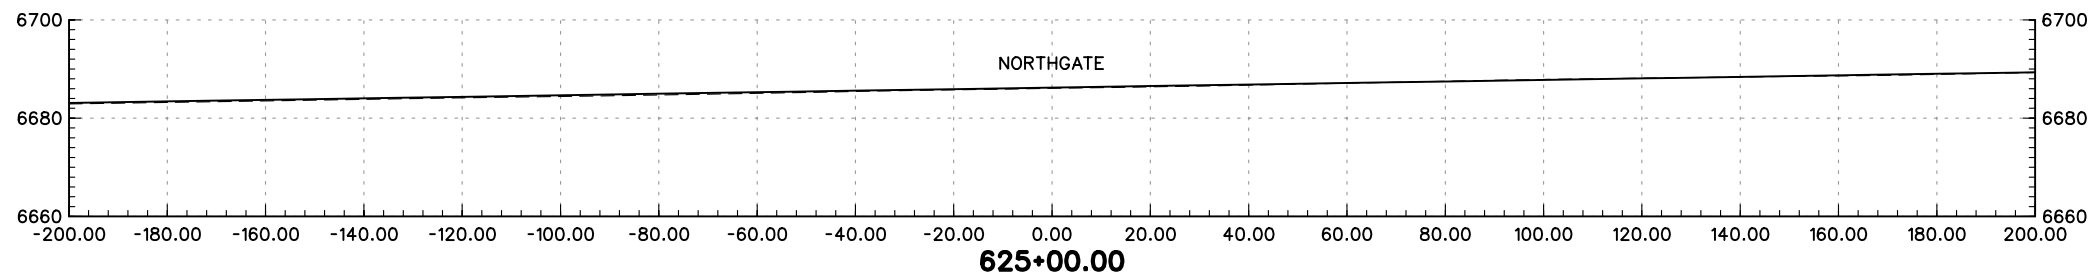
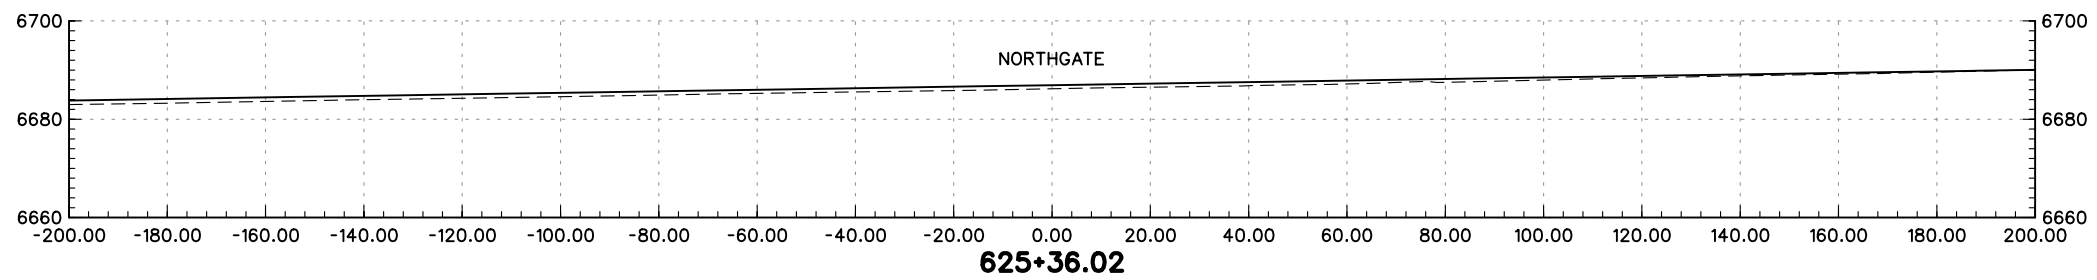


REGION 2 JFF



As Constructed
No Revisions:
Revised:
Void:

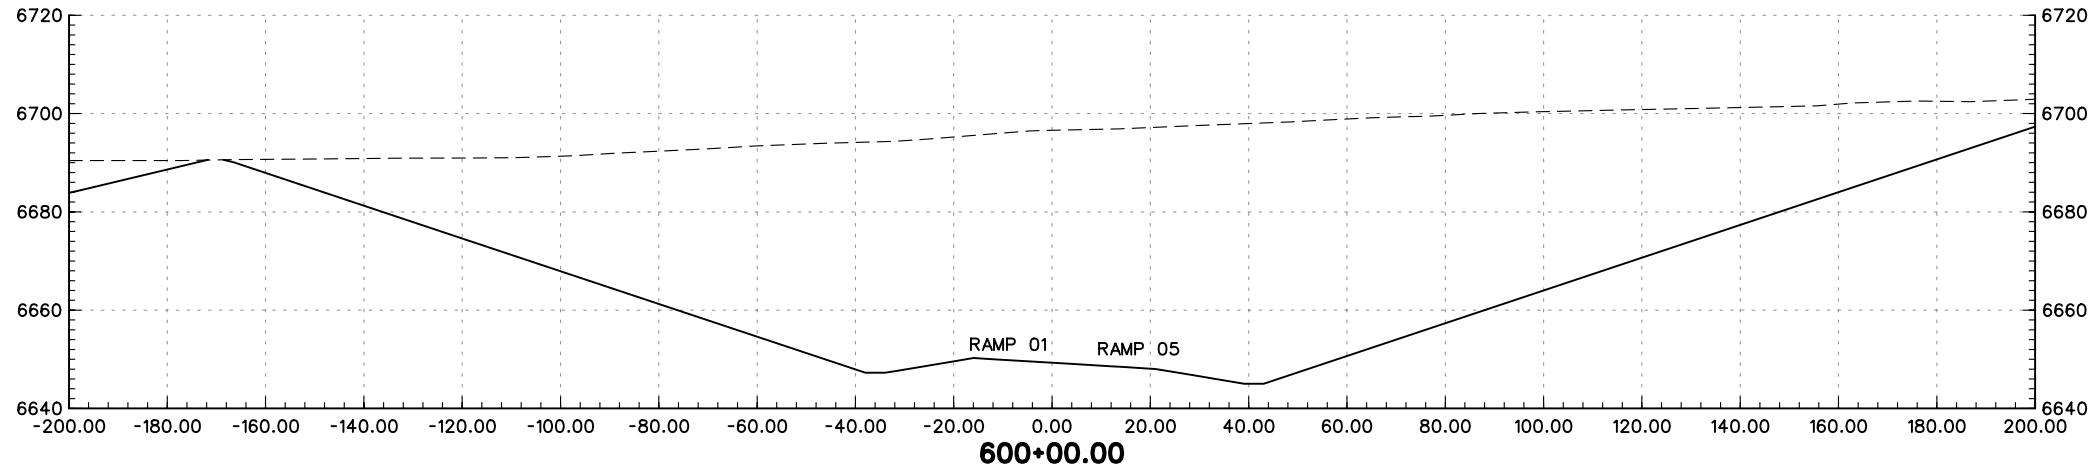
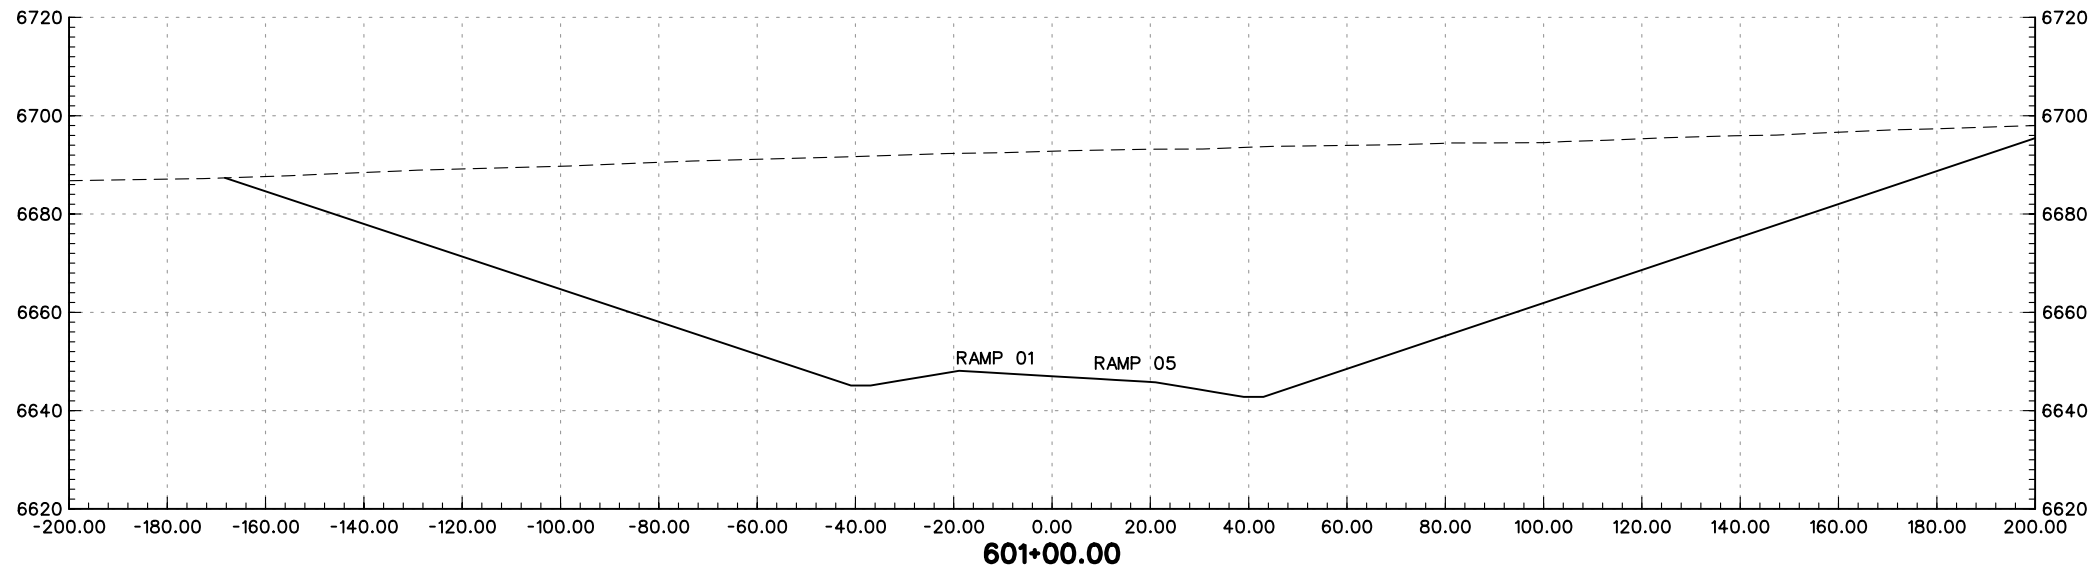
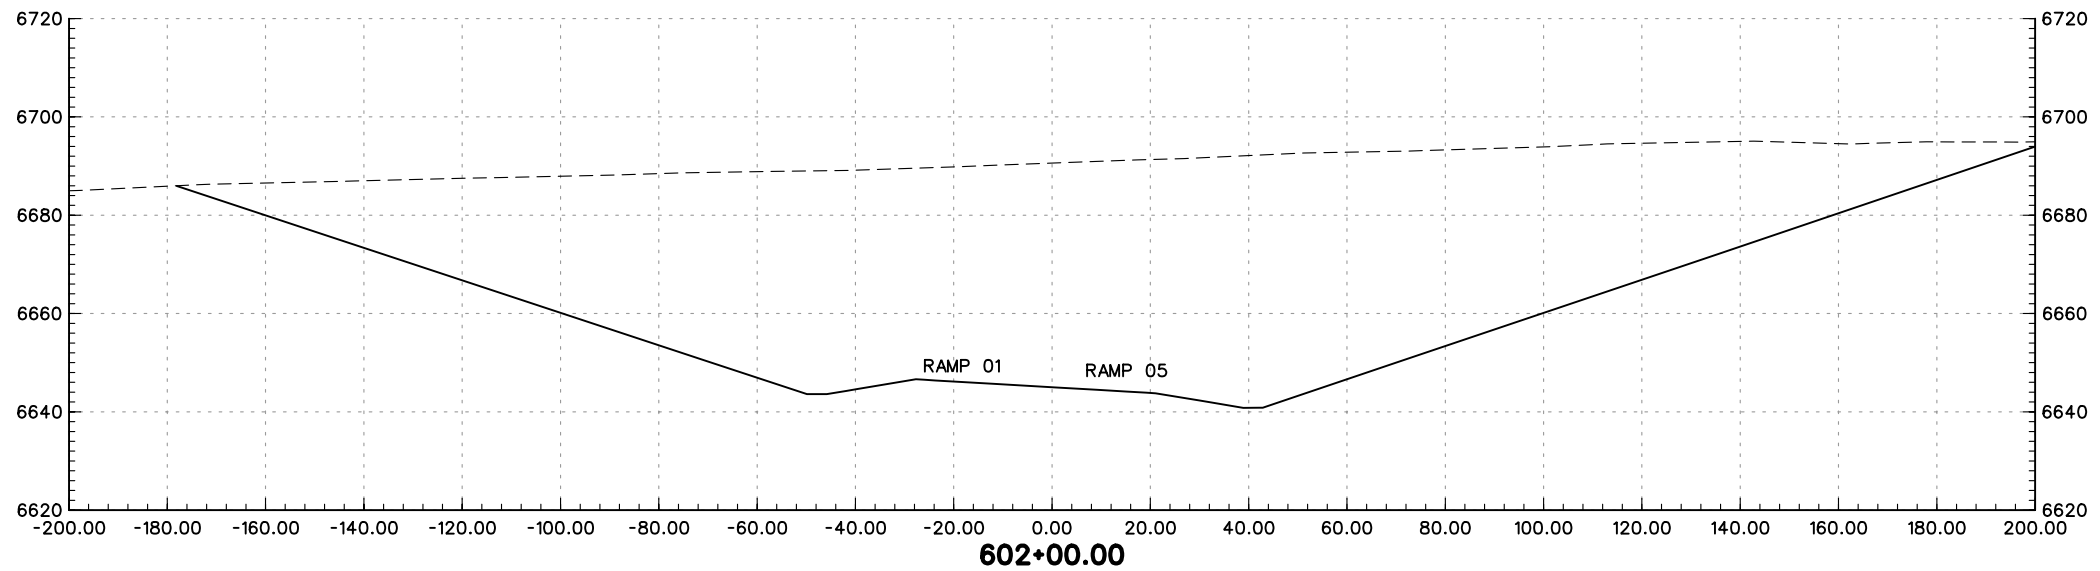
I-25 RAMP 05 CROSS-SECTIONS		
Designer:	MAM	Structure Numbers
Detailer:	JEM	
Sheet Subset:	XS	of

Project No./Code
IM 252-341
13388
Sheet Number





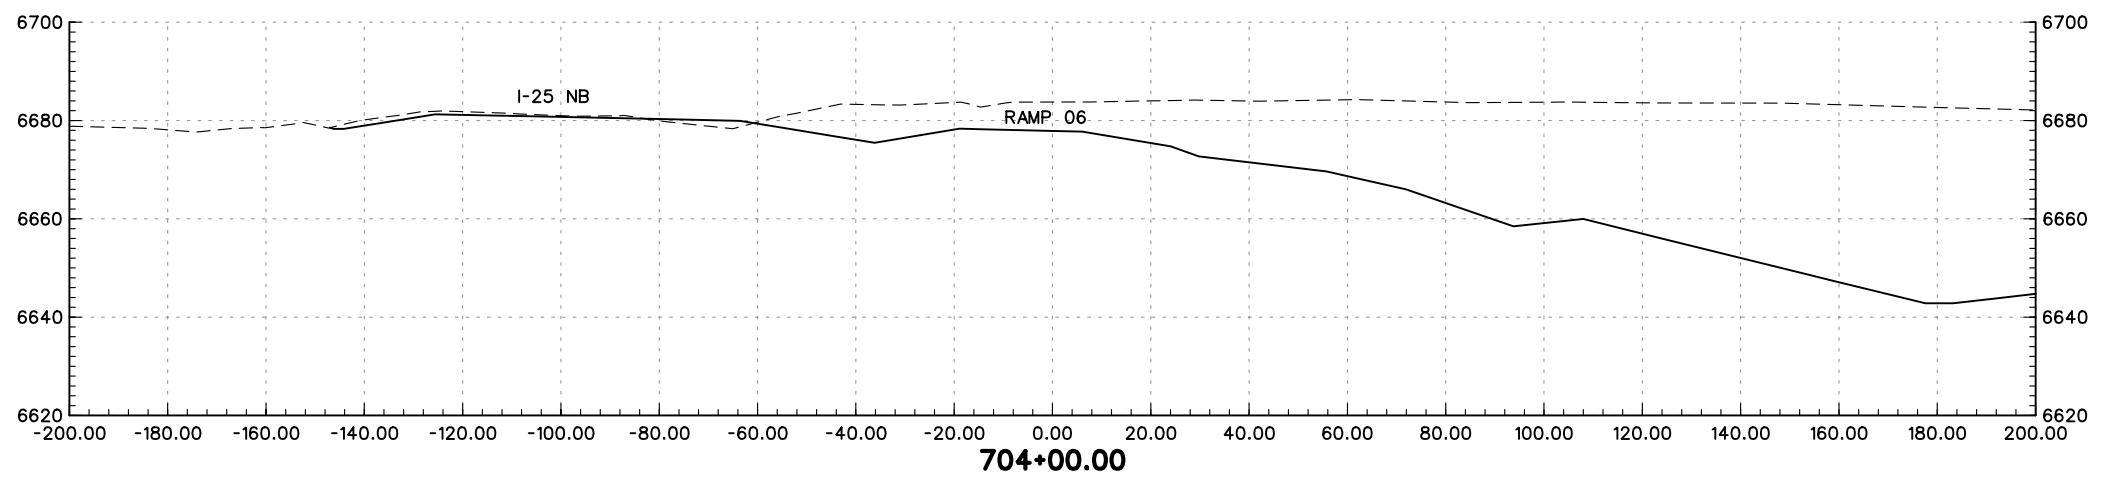
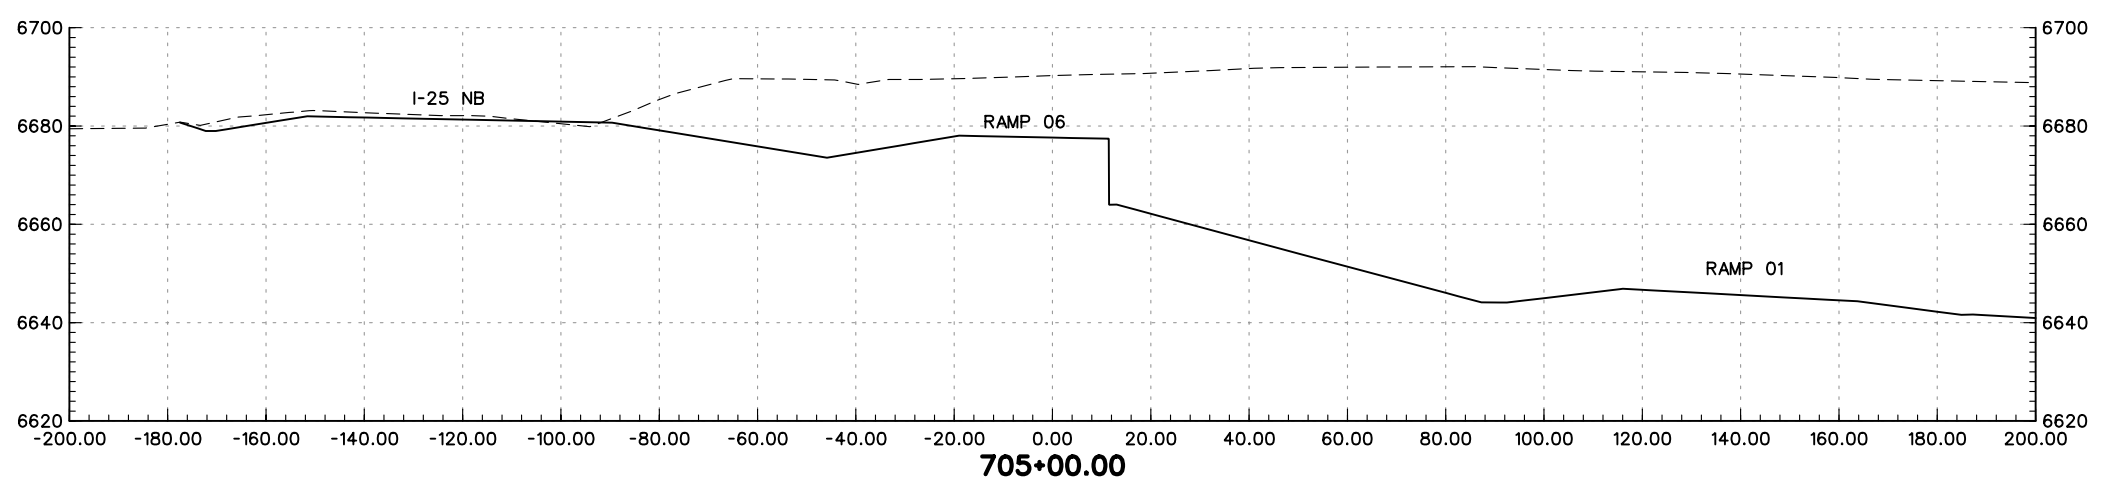
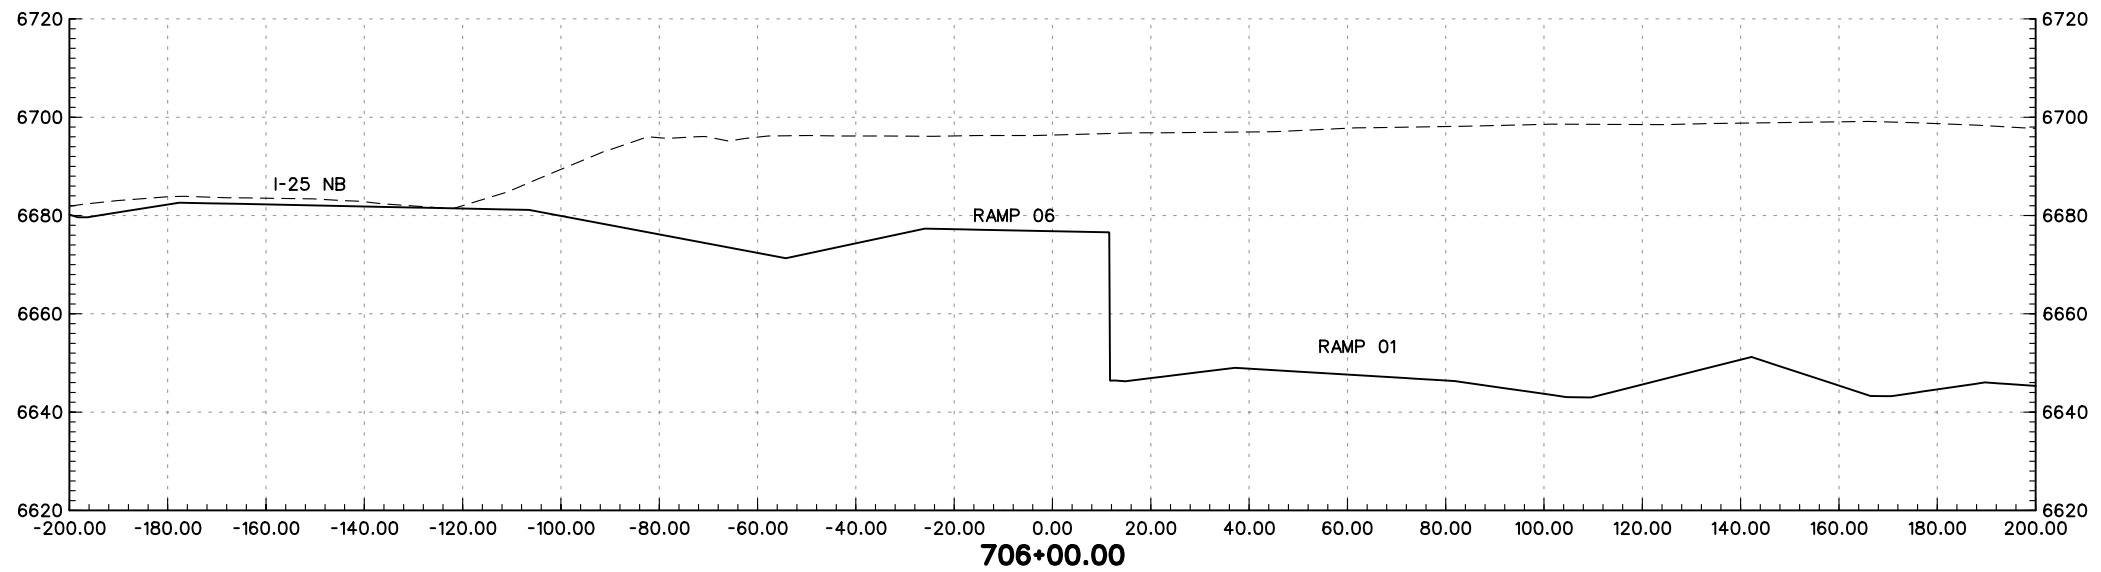
PRELIMINARY
SUBJECT TO REVISION

Computer File Information		Sheet Revisions		Colorado Department of Transportation		As Constructed		I-25 RAMP 05 CROSS-SECTIONS		Project No./Code			
Creation Date:	01/27/04 Initials: JEM	<input type="checkbox"/>		 1480 Quail Lake Loop Suite A Colorado Springs, CO 80906 Phone: (719) 634-2323 Fax: (719) 227-3298	 5500 Greenwood Plaza Blvd. Suite 150 Greenwood Village, CO 80111 Phone: (303) 221-7275 Fax: (303) 221-7276	No Revisions:		Designer: MAM		IM 252-341			
Last Modification Date:	01/30/04 Initials: JEM	<input type="checkbox"/>				Revised:						Structure	
Full Path:	S:\Tranproj\ 246091-00\HwyDes\Plans\	<input type="checkbox"/>				Void:		Detailer: JEM		Numbers		13388	
Drawing File Name:	rdxsr5-09.dgn	<input type="checkbox"/>				REGION 2 JFF		Sheet Subset: XS		of		Sheet Number	
Scale: Graphic Units: English		<input type="checkbox"/>											





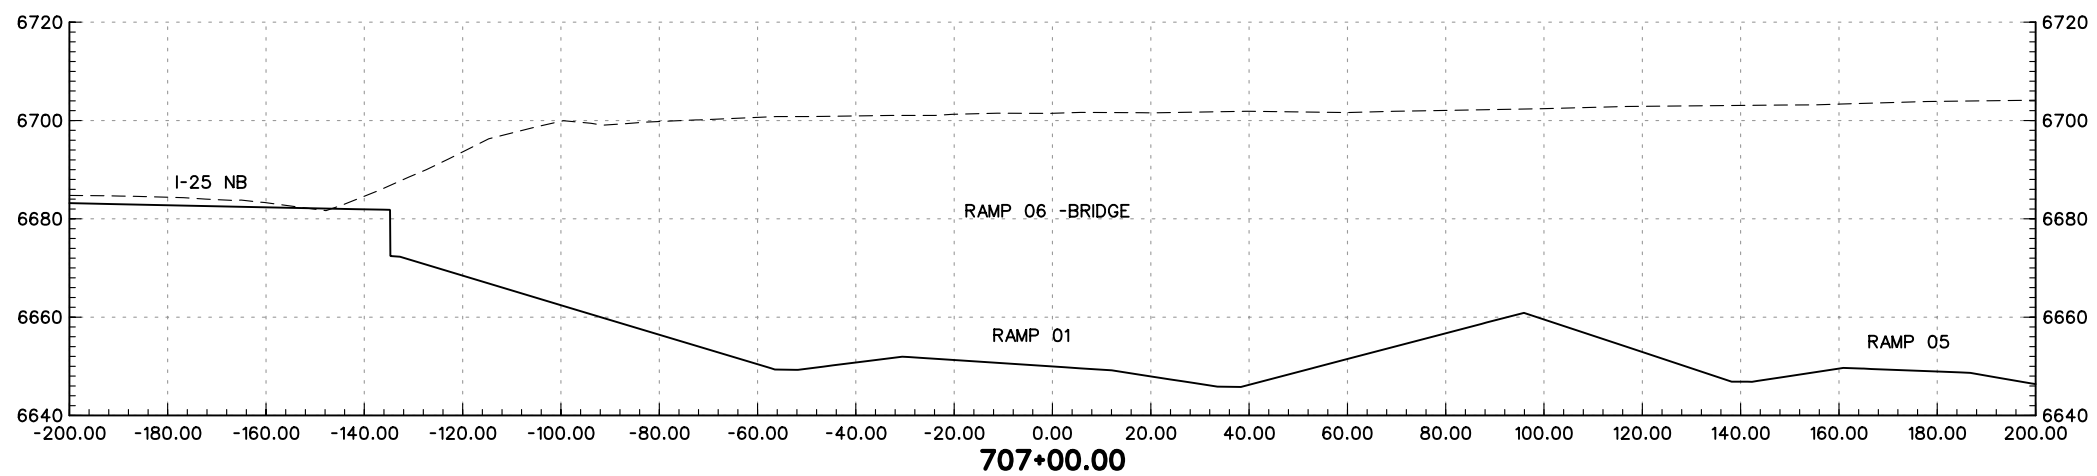
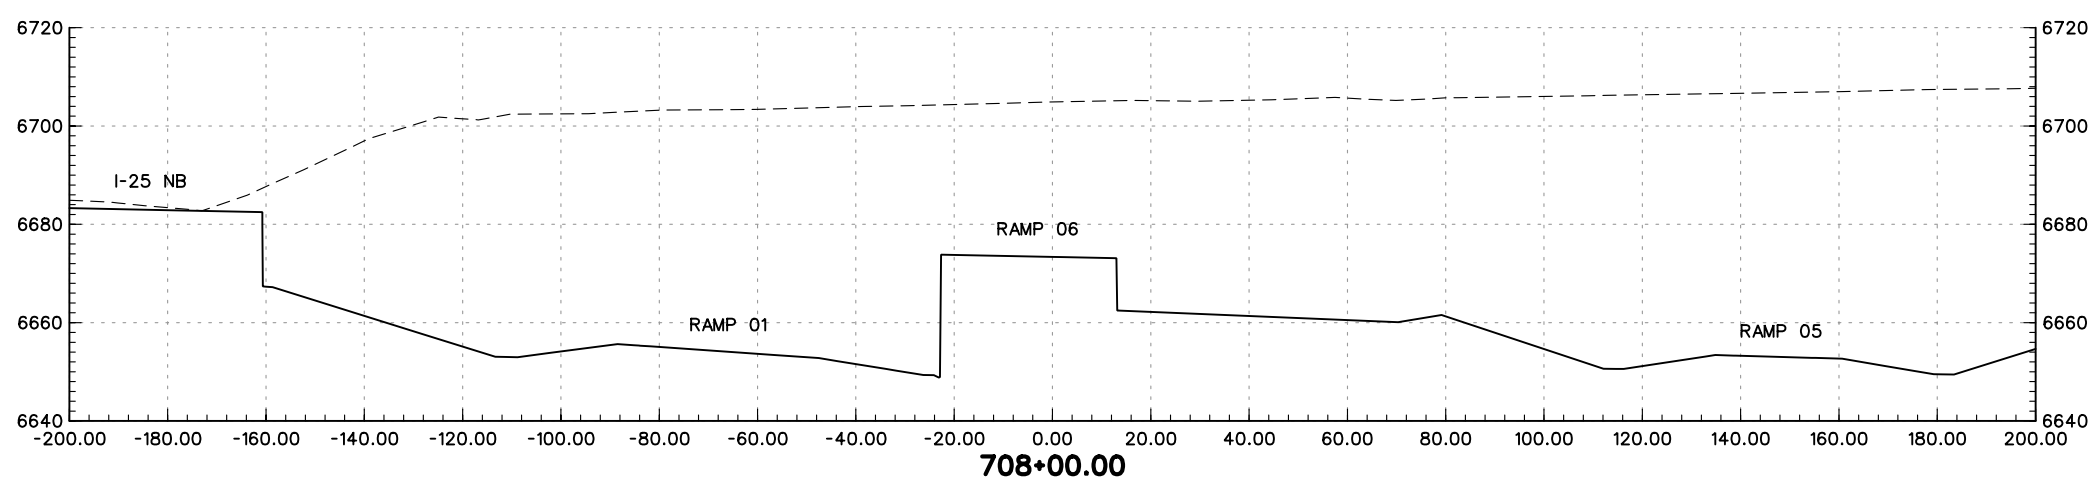
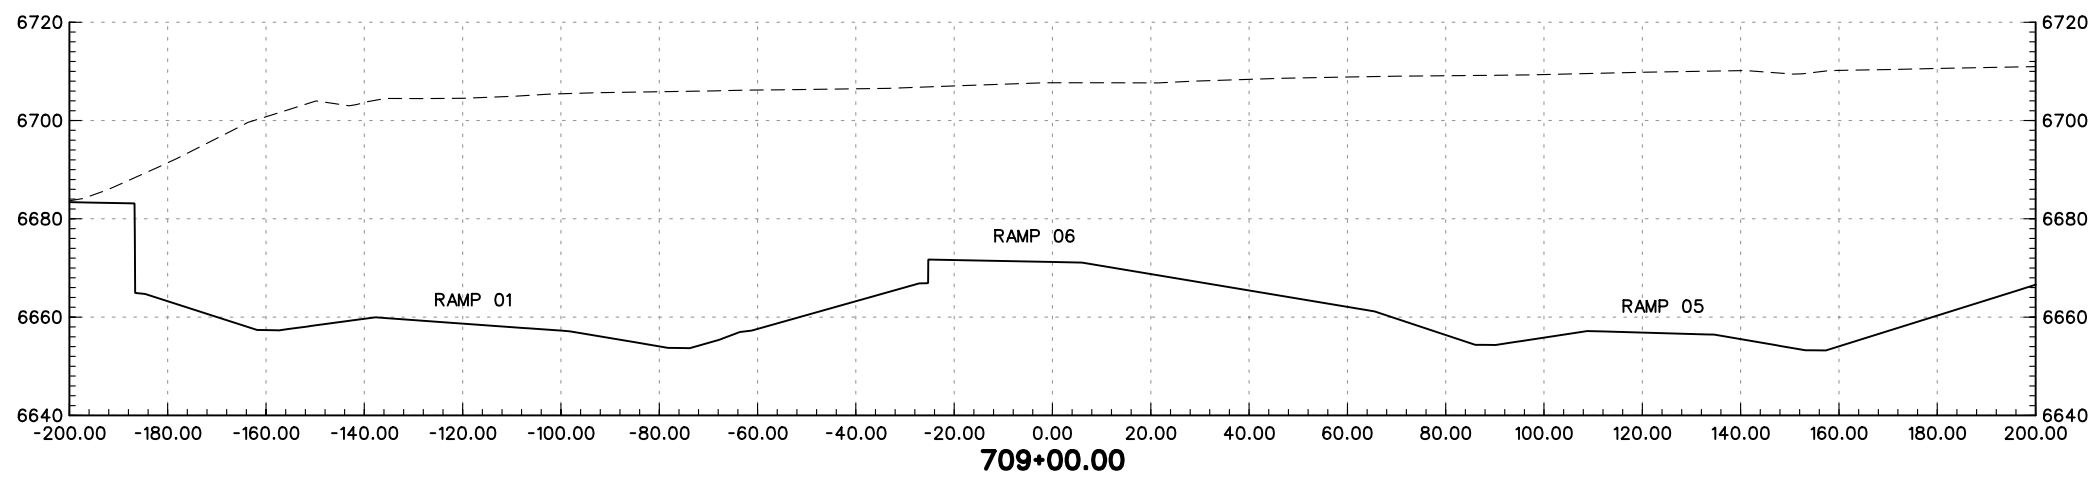
PRELIMINARY
SUBJECT TO REVISION

Computer File Information		Sheet Revisions		Colorado Department of Transportation		As Constructed		I-25 RAMP 05 CROSS-SECTIONS		Project No./Code			
Creation Date:	01/27/04 Initials: JEM	<input type="checkbox"/>		 1480 Quail Lake Loop Suite A Colorado Springs, CO 80906 Phone: (719) 634-2323 Fax: (719) 227-3298	 5500 Greenwood Plaza Blvd. Suite 150 Greenwood Village, CO 80111 Phone: (303) 221-7275 Fax: (303) 221-7276	No Revisions:		Designer: MAM		IM 252-341			
Last Modification Date:	01/30/04 Initials: JEM	<input type="checkbox"/>				Revised:		Detailer: JEM		Structure Numbers		13388	
Full Path:	S:\Tranproj\ 246091-00\HwyDes\Plans\	<input type="checkbox"/>				Void:		Sheet Subset: XS		of		Sheet Number	
Drawing File Name:	rdxsr5-01.dgn	<input type="checkbox"/>				REGION 2 JFF							
Scale: Graphic Units: English		<input type="checkbox"/>											



PRELIMINARY
SUBJECT TO REVISION

Computer File Information		Sheet Revisions		Colorado Department of Transportation		As Constructed		I-25 RAMP 06 CROSS-SECTIONS		Project No./Code			
Creation Date:	01/27/04 Initials: JEM	<input type="checkbox"/>		 1480 Quail Lake Loop Suite A Colorado Springs, CO 80906 Phone: (719) 634-2323 Fax: (719) 227-3298	 5500 Greenwood Plaza Blvd. Suite 150 Greenwood Village, CO 80111 Phone: (303) 221-7275 Fax: (303) 221-7276	No Revisions:		Designer: MAM		IM 252-341			
Last Modification Date:	01/30/04 Initials: JEM	<input type="checkbox"/>				Revised:		Detailer: JEM		Structure Numbers		13388	
Full Path:	S:\Tranproj\ 246091-00\HwyDes\Plans\	<input type="checkbox"/>				Void:		Sheet Subset: XS		of		Sheet Number	
Drawing File Name:	rdxsr6-02.dgn	<input type="checkbox"/>				REGION 2 JFF							
Scale: Graphic Units: English		<input type="checkbox"/>											




PRELIMINARY
SUBJECT TO REVISION


Computer File Information	
Creation Date:	01/27/04 Initials: JEM
Last Modification Date:	01/30/04 Initials: JEM
Full Path:	S:\Tranproj\ 246091-00\HwyDes\Plans\
Drawing File Name:	rdxsr6-03.dgn
Scale:	Graphic
Units:	English

Sheet Revisions	
<input type="checkbox"/>	
<input type="checkbox"/>	
<input type="checkbox"/>	
<input type="checkbox"/>	
<input type="checkbox"/>	

Colorado Department of Transportation



1480 Quail Lake Loop
Suite A
Colorado Springs, CO 80906
Phone: (719) 634-2323
Fax: (719) 227-3298



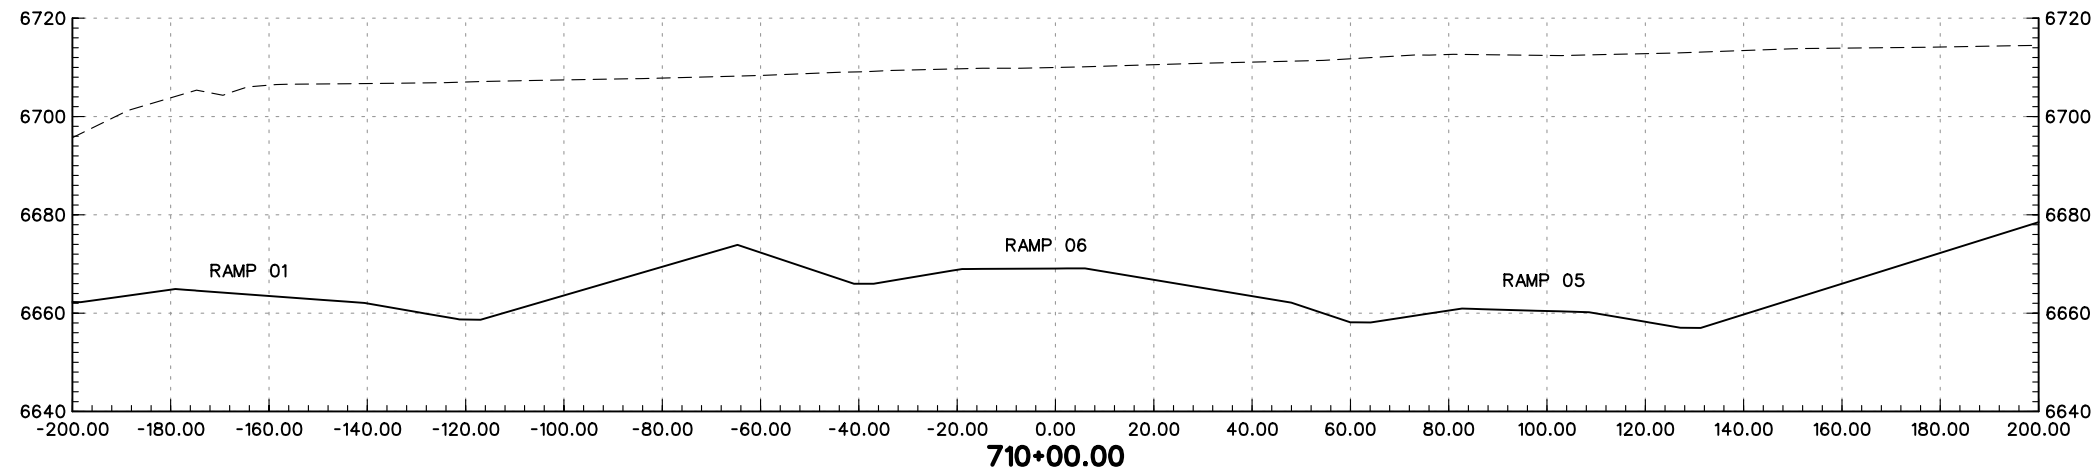
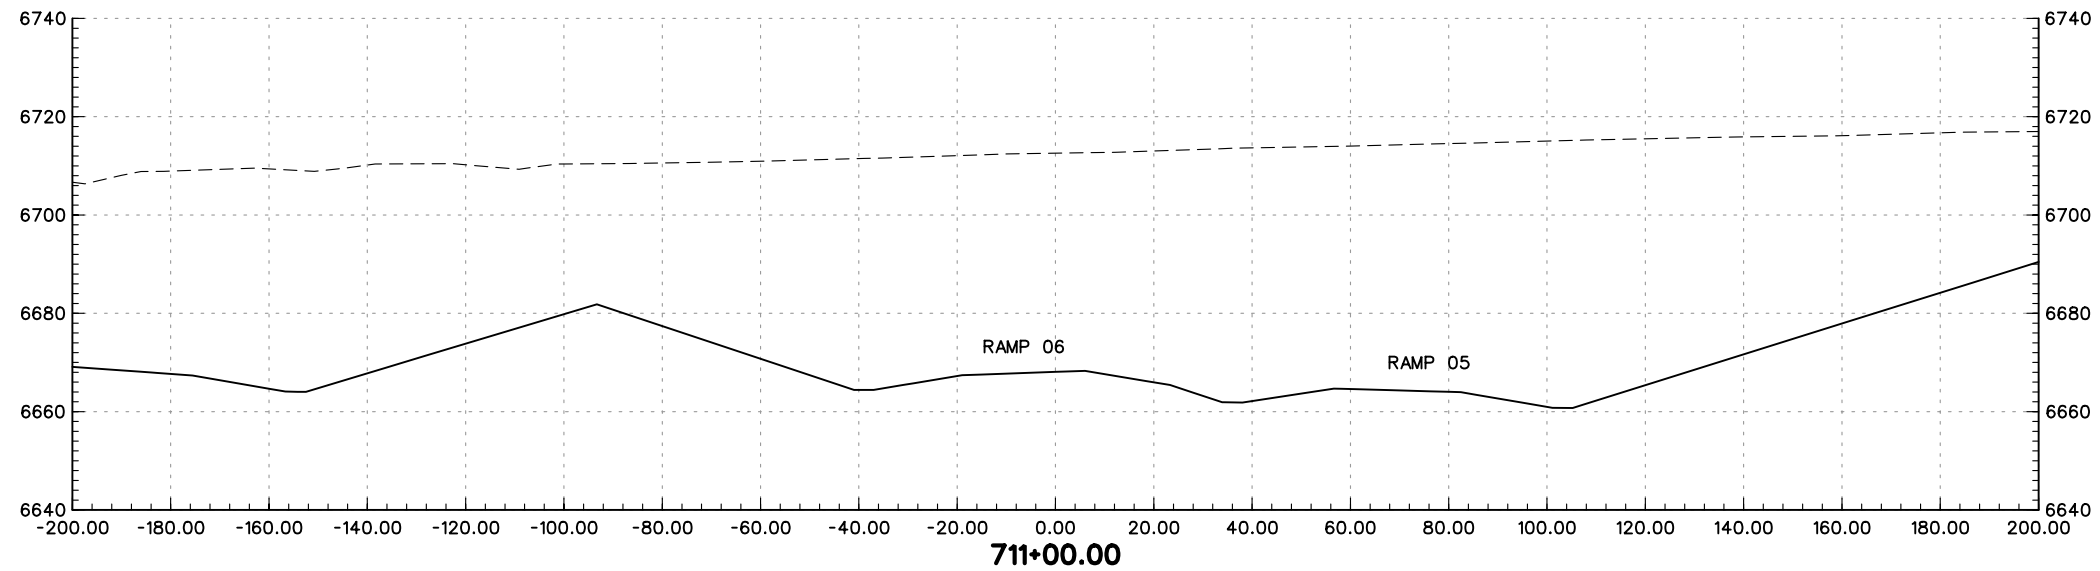
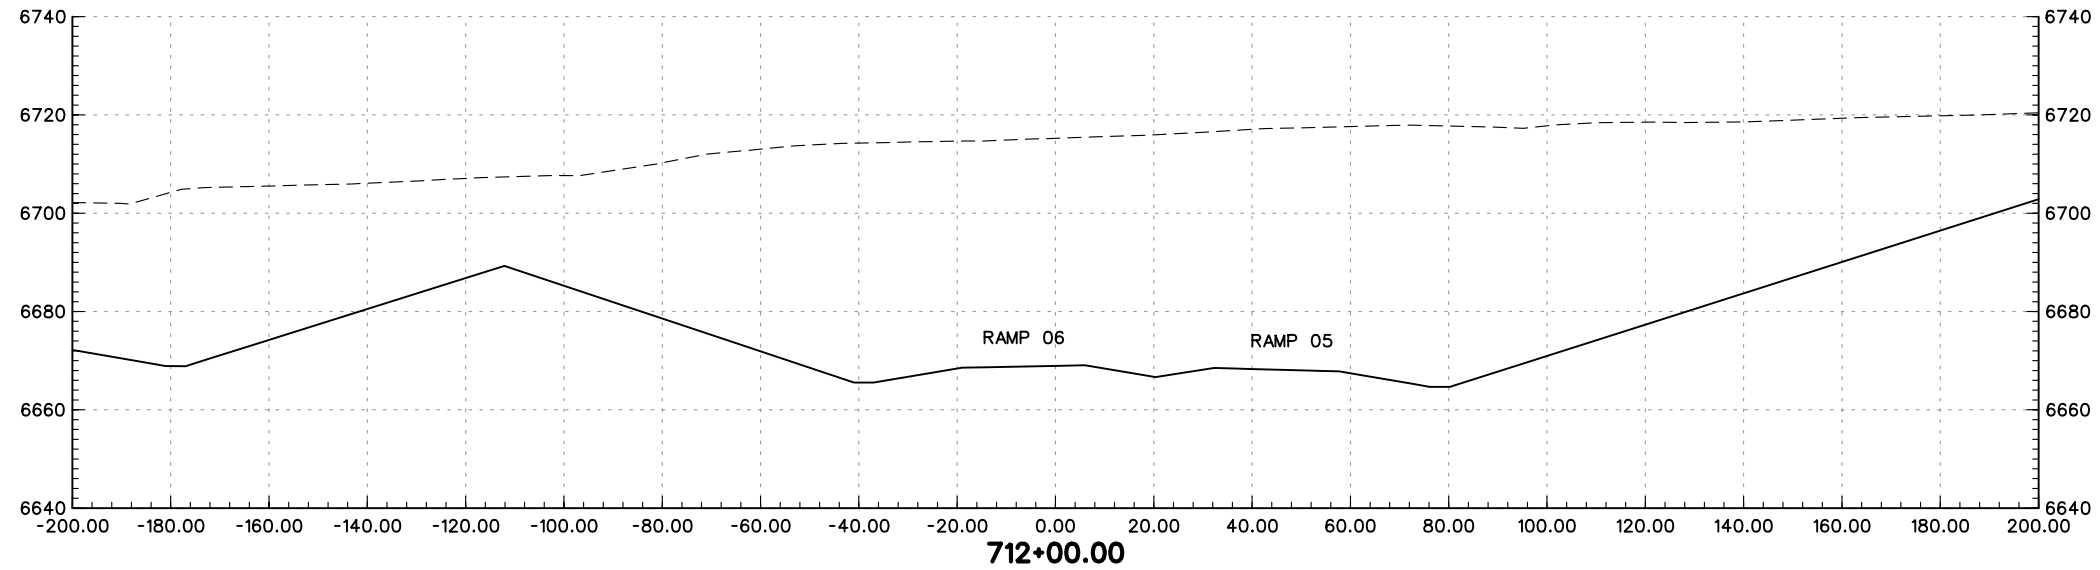
5500 Greenwood Plaza Blvd.
Suite 150
Greenwood Village, CO 80111
Phone: (303) 221-7275
Fax: (303) 221-7276

REGION 2 JFF

As Constructed
No Revisions:
Revised:
Void:

I-25 RAMP 06 CROSS-SECTIONS		
Designer:	MAM	Structure Numbers
Detailer:	JEM	
Sheet Subset:	XS	of

Project No./Code
IM 252-341
13388
Sheet Number




PRELIMINARY
SUBJECT TO REVISION


Computer File Information	
Creation Date:	01/27/04 Initials: JEM
Last Modification Date:	01/30/04 Initials: JEM
Full Path:	S:\Tranproj\ 246091-00\HwyDes\Plans\
Drawing File Name:	rdxsr6-04.dgn
Scale:	Graphic
Units:	English

Sheet Revisions	
<input type="checkbox"/>	
<input type="checkbox"/>	
<input type="checkbox"/>	
<input type="checkbox"/>	
<input type="checkbox"/>	

Colorado Department of Transportation



1480 Quail Lake Loop
Suite A
Colorado Springs, CO 80906
Phone: (719) 634-2323
Fax: (719) 227-3298



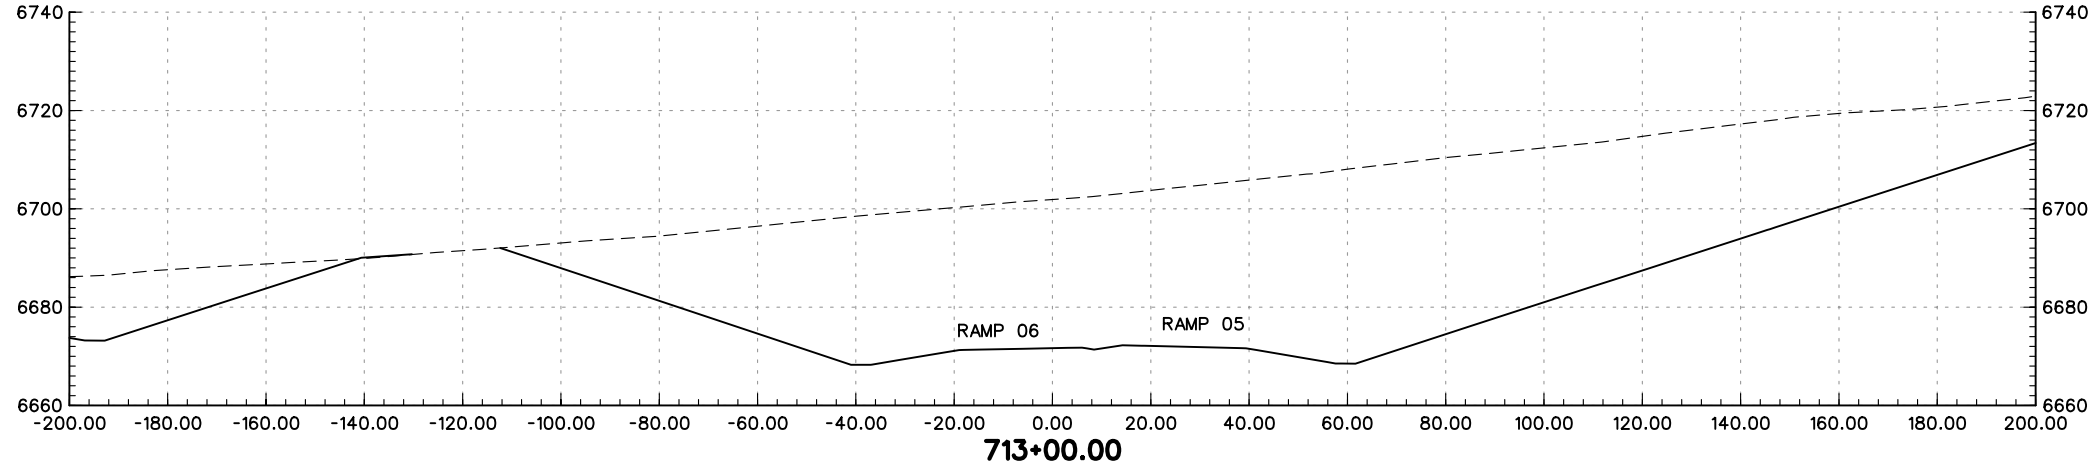
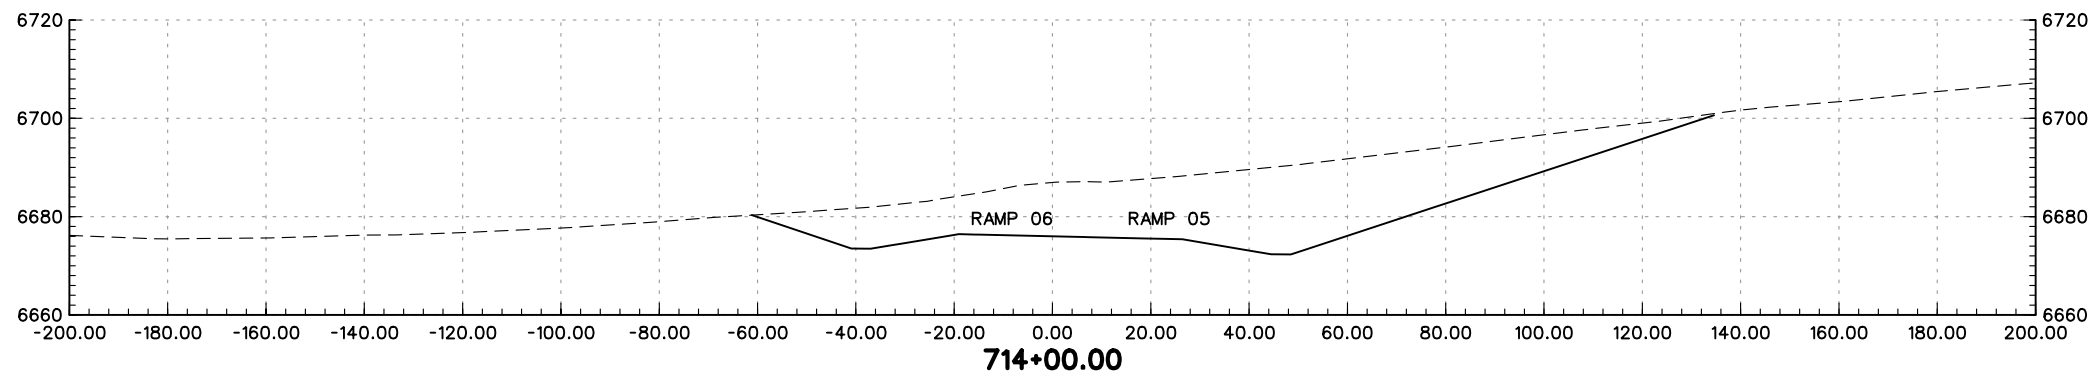
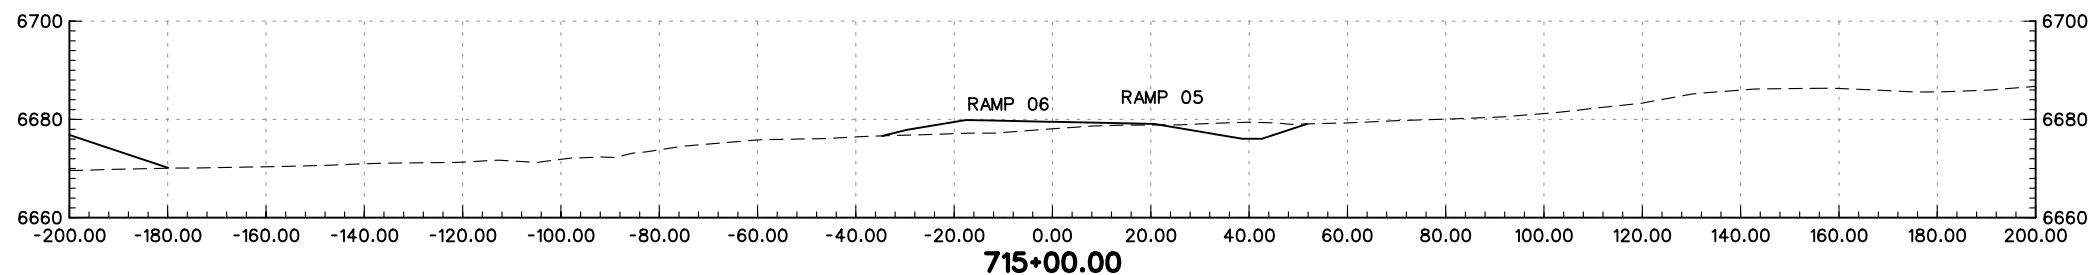
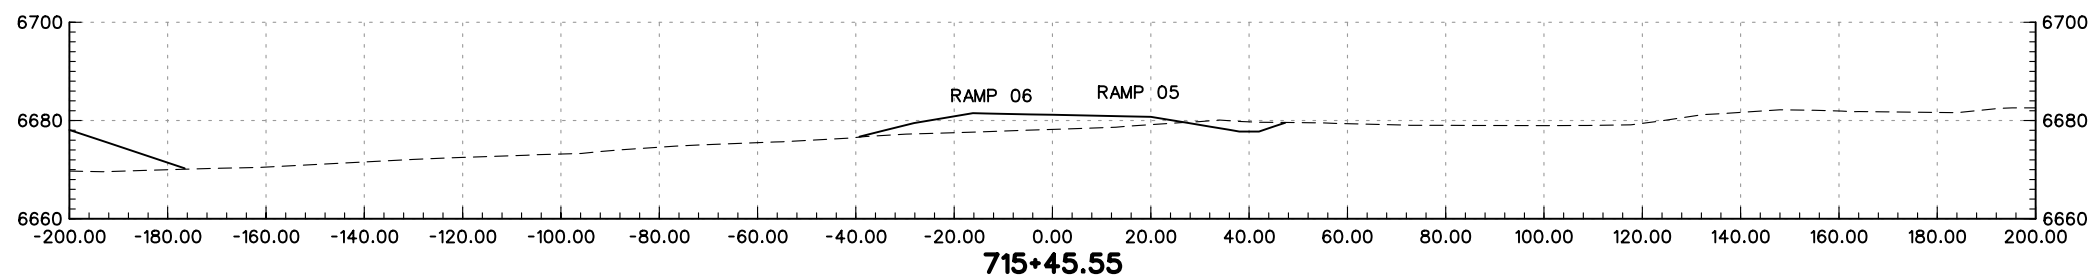
5500 Greenwood Plaza Blvd.
Suite 150
Greenwood Village, CO 80111
Phone: (303) 221-7275
Fax: (303) 221-7276

REGION 2 JFF

As Constructed
No Revisions:
Revised:
Void:

I-25 RAMP 06 CROSS-SECTIONS	
Designer:	MAM
Detailer:	JEM
Sheet Subset:	XS

Project No./Code
IM 252-341
13388
Sheet Number




PRELIMINARY
SUBJECT TO REVISION

Computer File Information	
Creation Date:	01/27/04 Initials: JEM
Last Modification Date:	01/30/04 Initials: JEM
Full Path:	S:\Tranproj\ 246091-00\HwyDes\Plans\
Drawing File Name:	rdxsr6-05.dgn
Scale:	Graphic
Units:	English

Sheet Revisions	

Colorado Department of Transportation



1480 Quail Lake Loop
Suite A
Colorado Springs, CO 80906
Phone: (719) 634-2323
Fax: (719) 227-3298

5500 Greenwood Plaza Blvd.
Suite 150
Greenwood Village, CO 80111
Phone: (303) 221-7275
Fax: (303) 221-7276

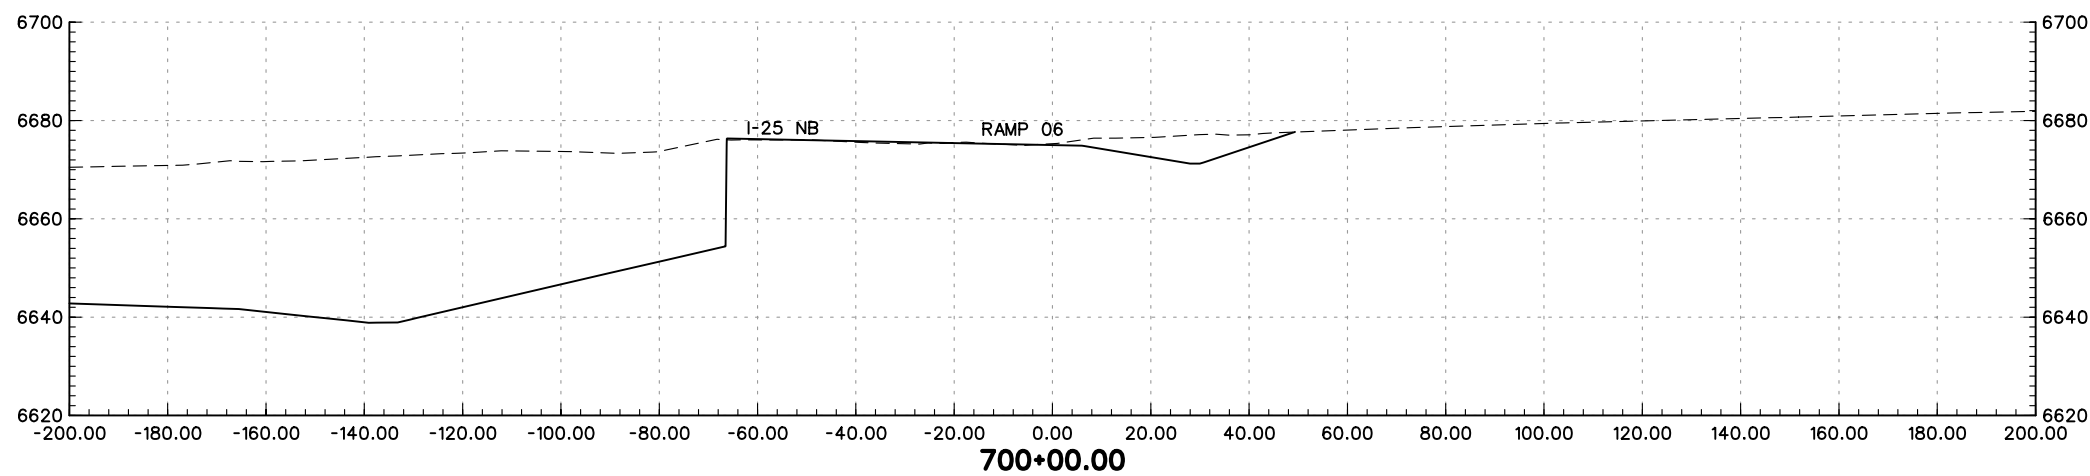
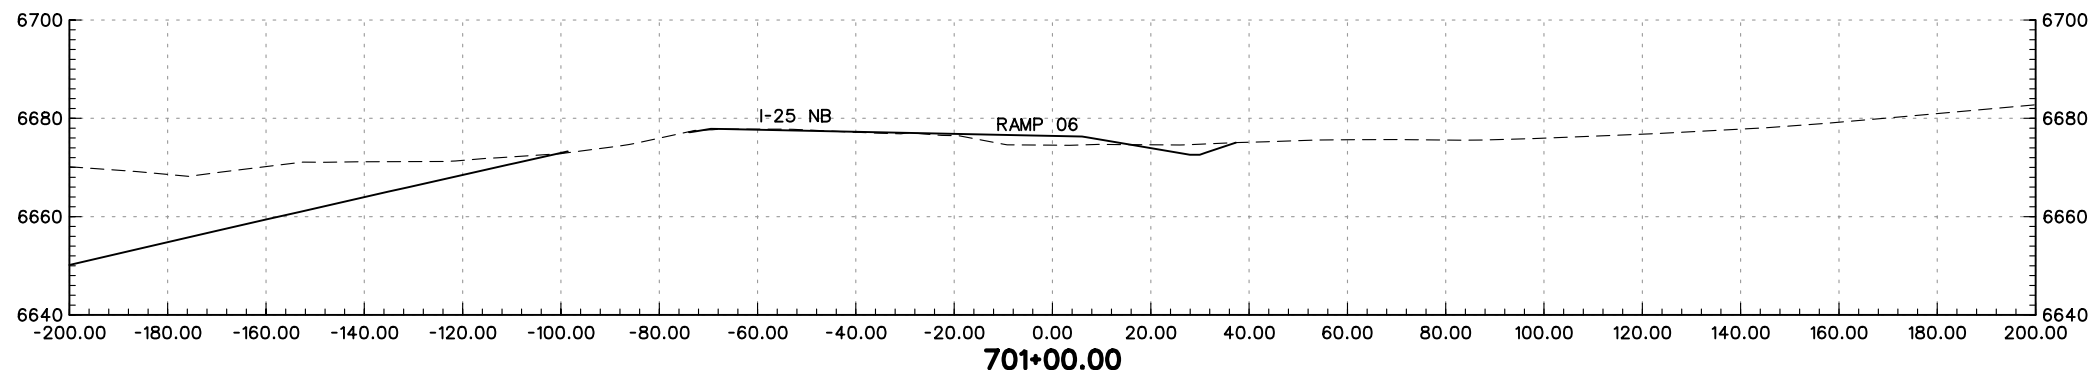
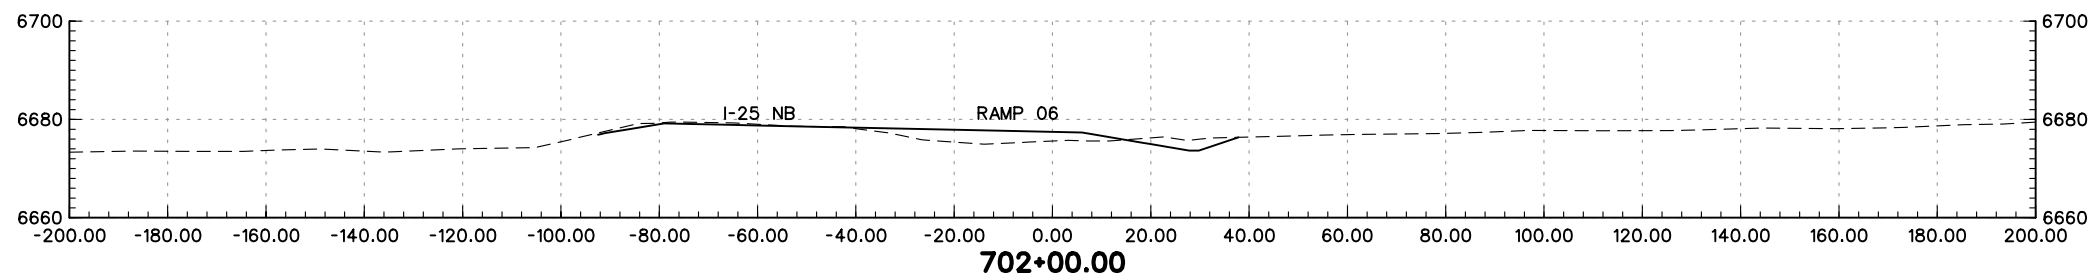
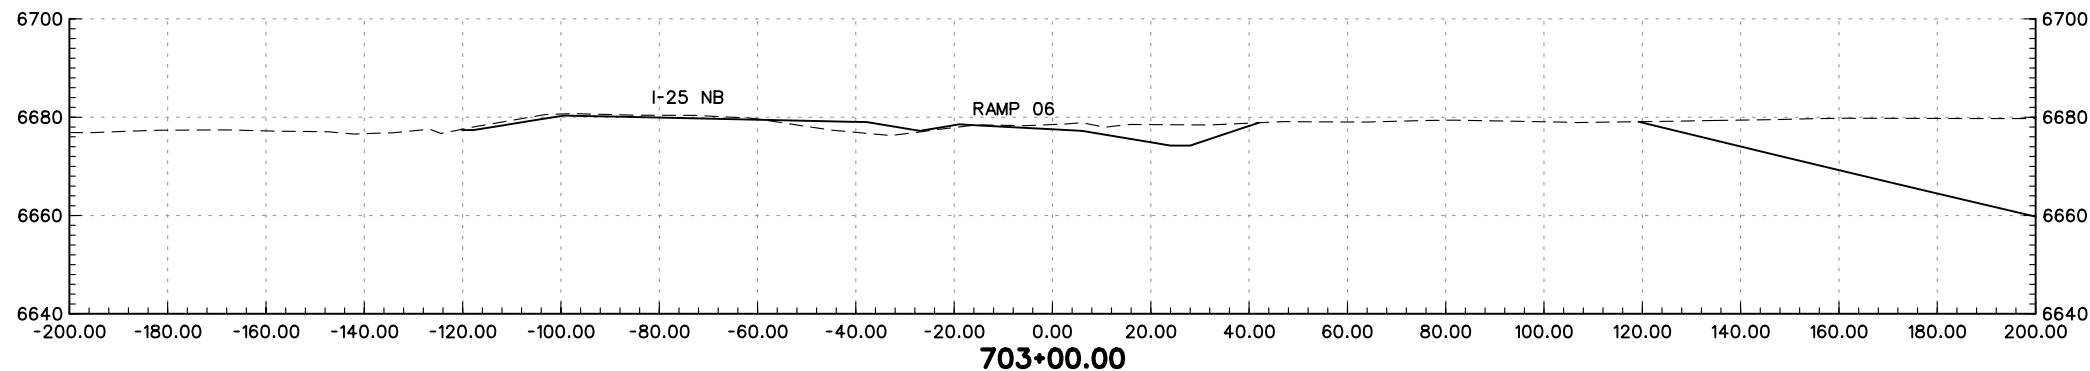
PBSJ

REGION 2 JFF



As Constructed
No Revisions:
Revised:
Void:

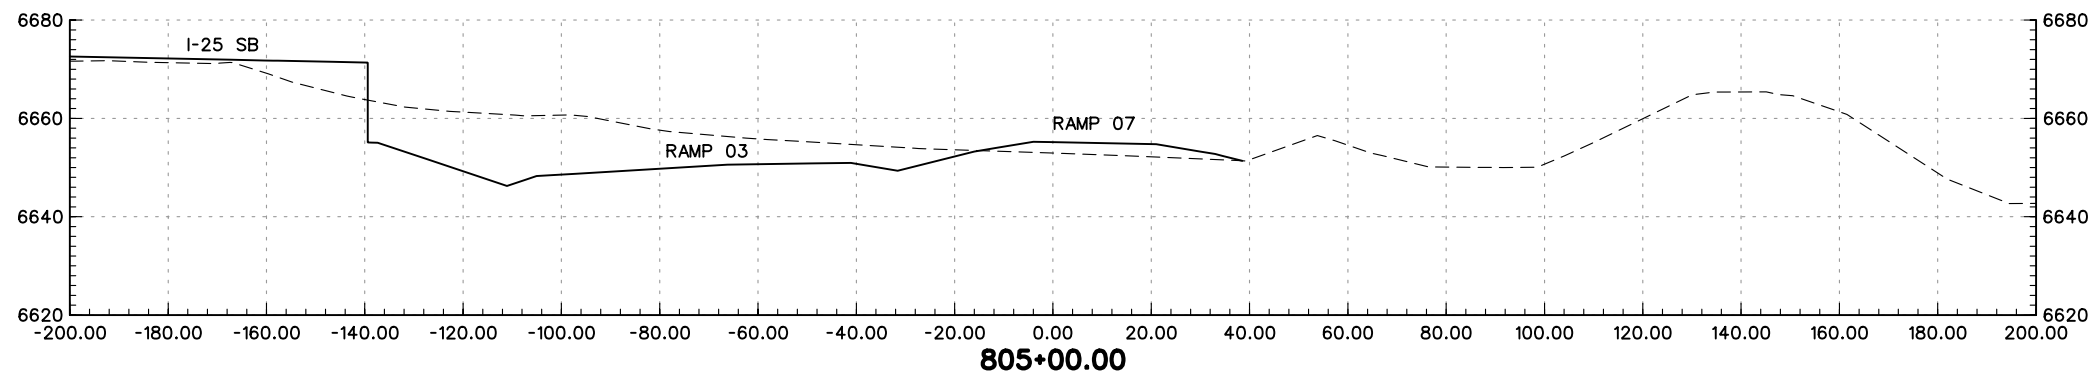
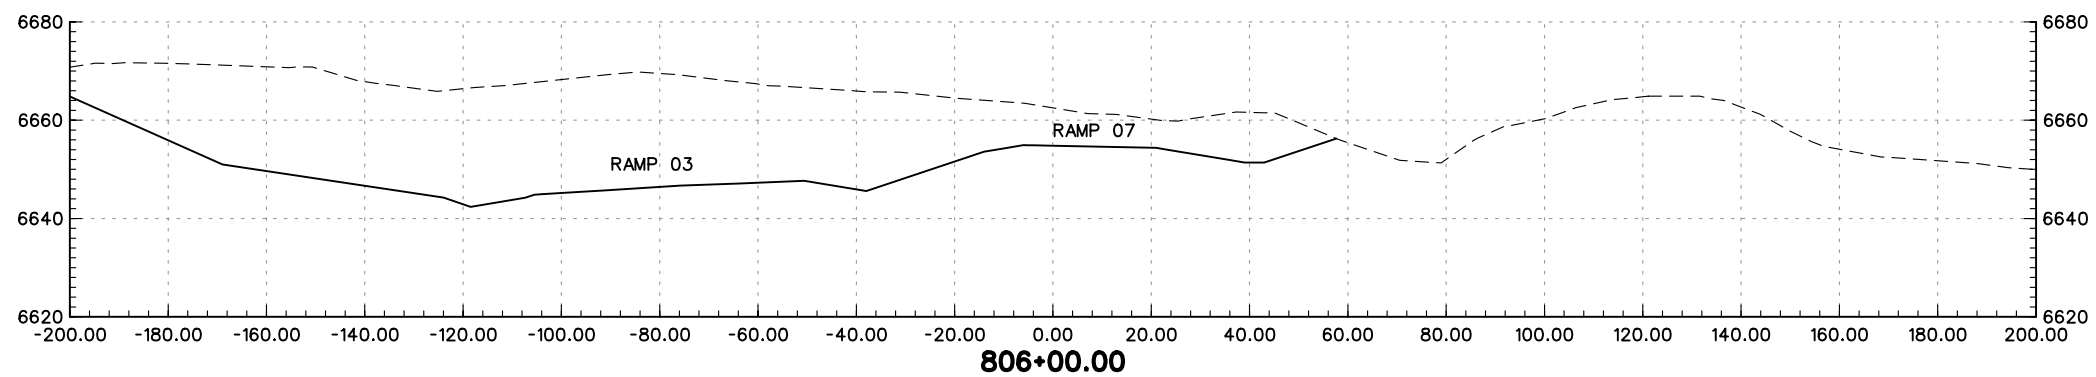
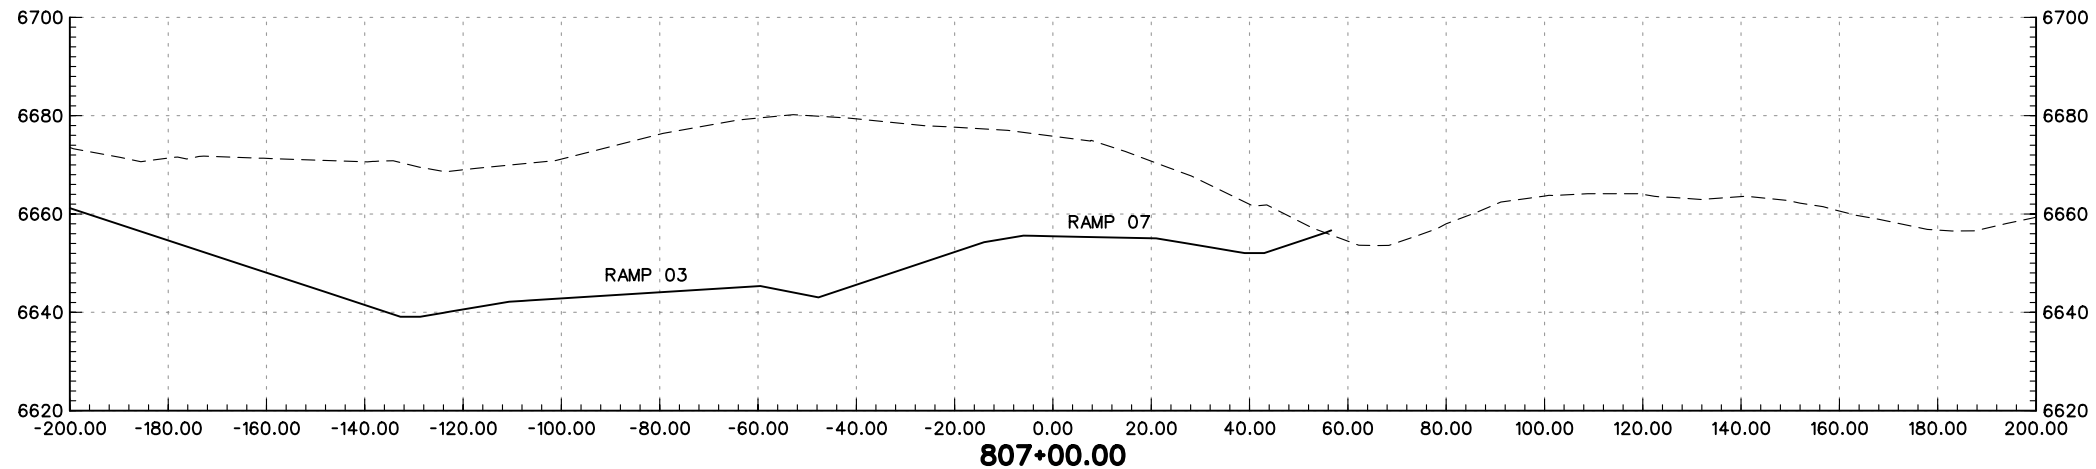
I-25 RAMP 06 CROSS-SECTIONS	
Designer:	MAM
Detailer:	JEM
Sheet Subset:	XS

Project No./Code
IM 252-341
13388
Sheet Number





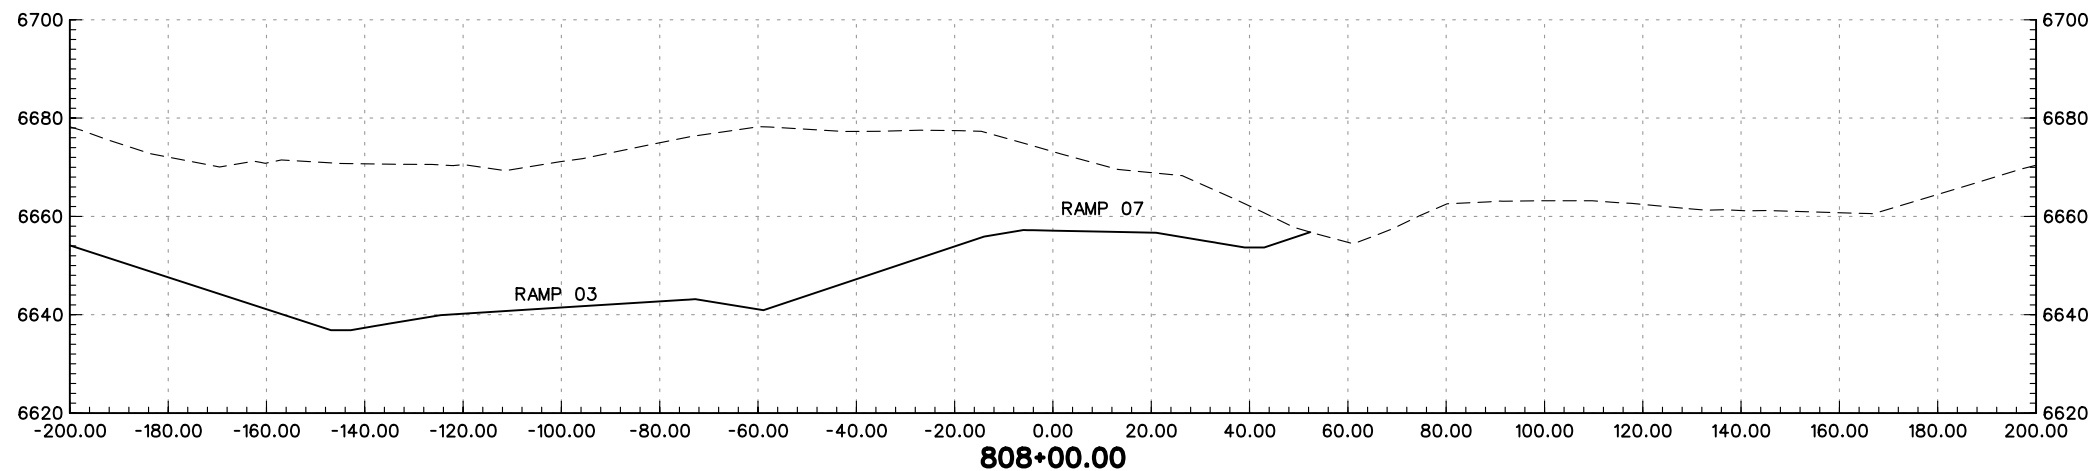
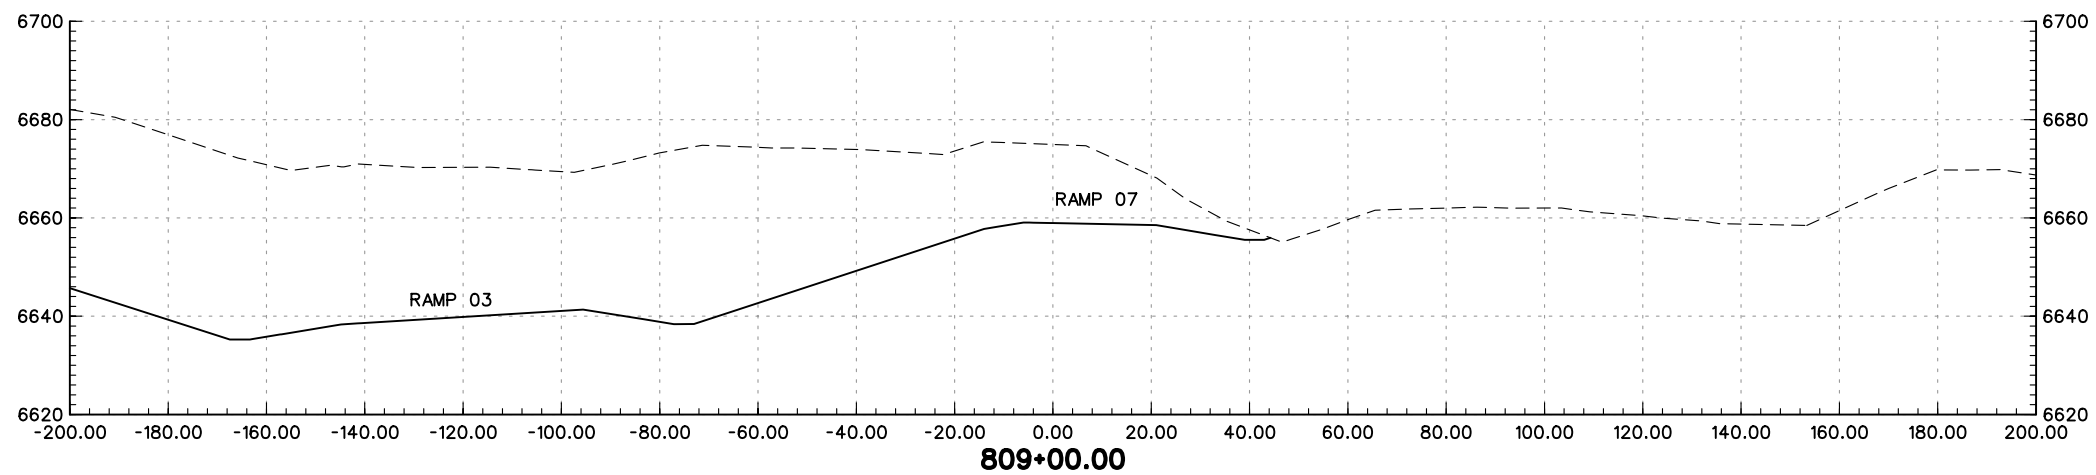
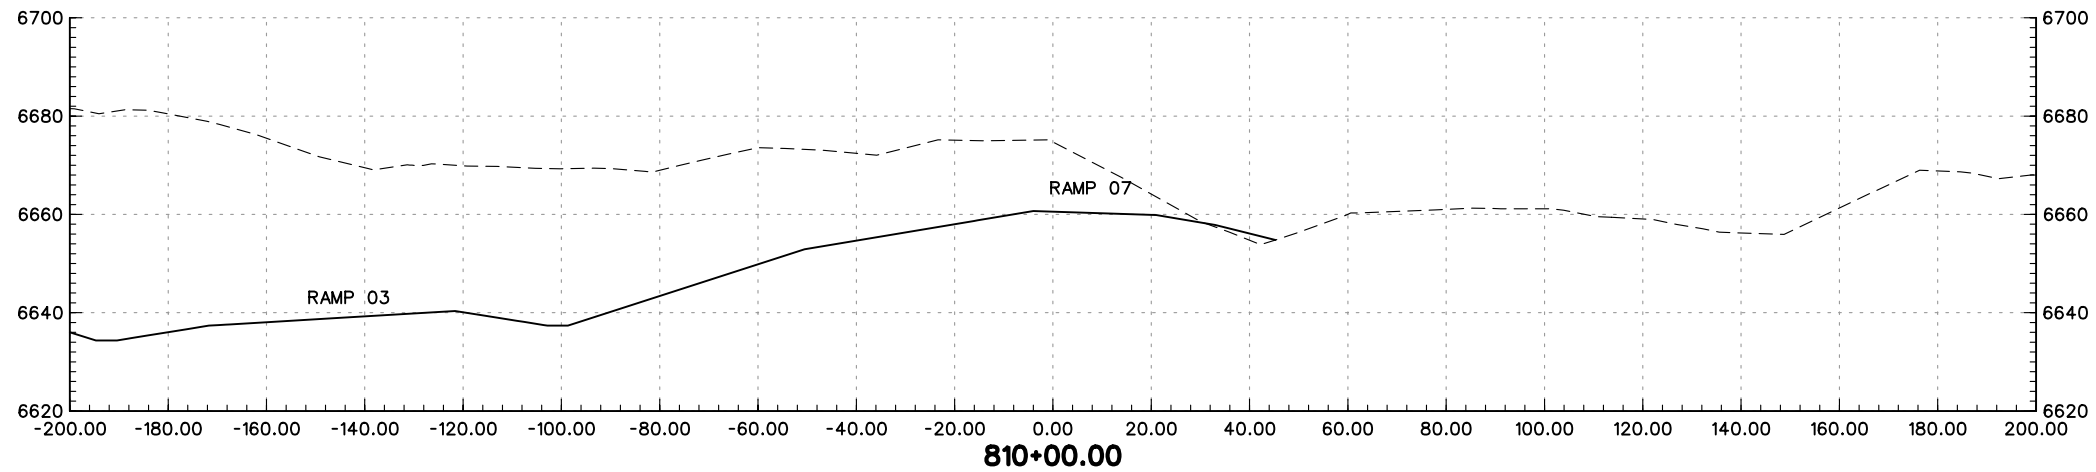
PRELIMINARY
SUBJECT TO REVISION

Computer File Information		Sheet Revisions		Colorado Department of Transportation		As Constructed		I-25 RAMP 06 CROSS-SECTIONS		Project No./Code			
Creation Date:	01/27/04 Initials: JEM	<input type="checkbox"/>		 1480 Quail Lake Loop Suite A Colorado Springs, CO 80906 Phone: (719) 634-2323 Fax: (719) 227-3298	 5500 Greenwood Plaza Blvd. Suite 150 Greenwood Village, CO 80111 Phone: (303) 221-7275 Fax: (303) 221-7276	No Revisions:		Designer: MAM		IM 252-341			
Last Modification Date:	01/30/04 Initials: JEM	<input type="checkbox"/>				Revised:		Detailer: JEM		Structure Numbers		13388	
Full Path:	S:\Tranproj\ 246091-00\HwyDes\Plans\	<input type="checkbox"/>				Void:		Sheet Subset: XS		of		Sheet Number	
Drawing File Name:	rdxsr6-01.dgn	<input type="checkbox"/>				REGION 2 JFF							
Scale: Graphic Units: English		<input type="checkbox"/>											





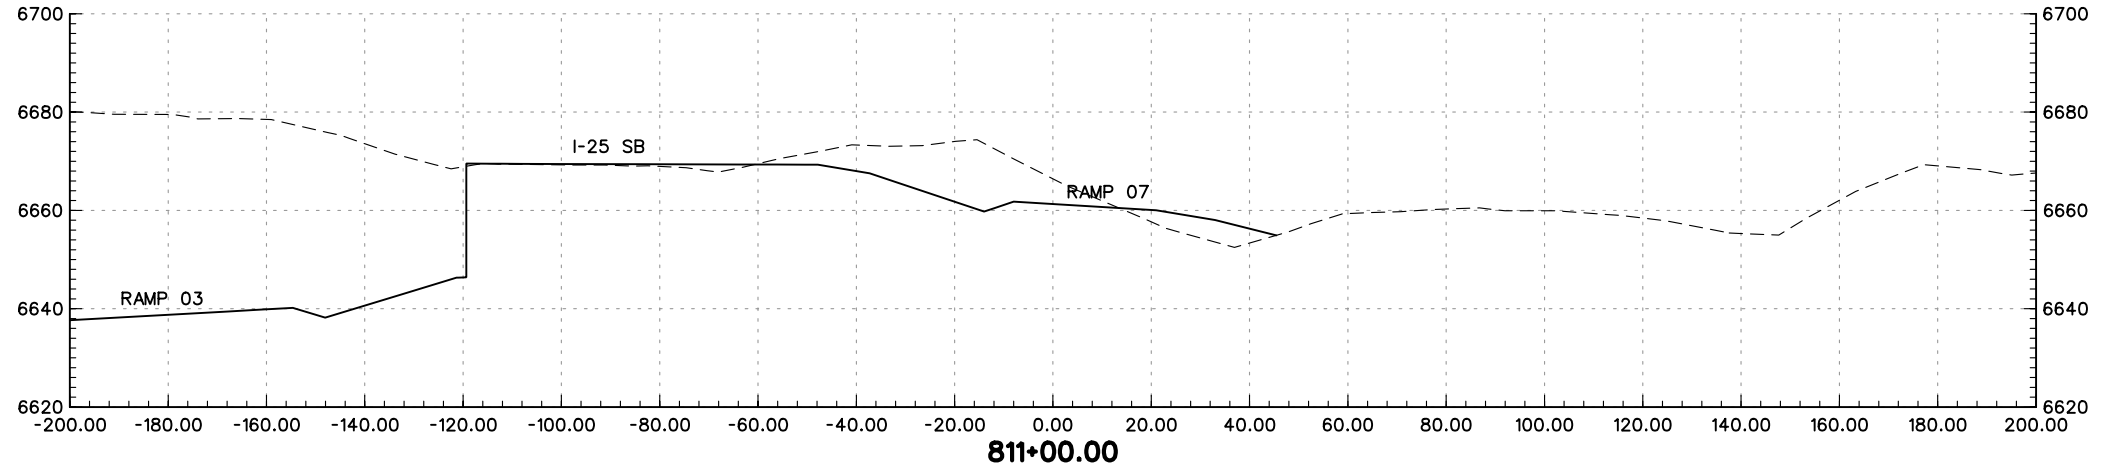
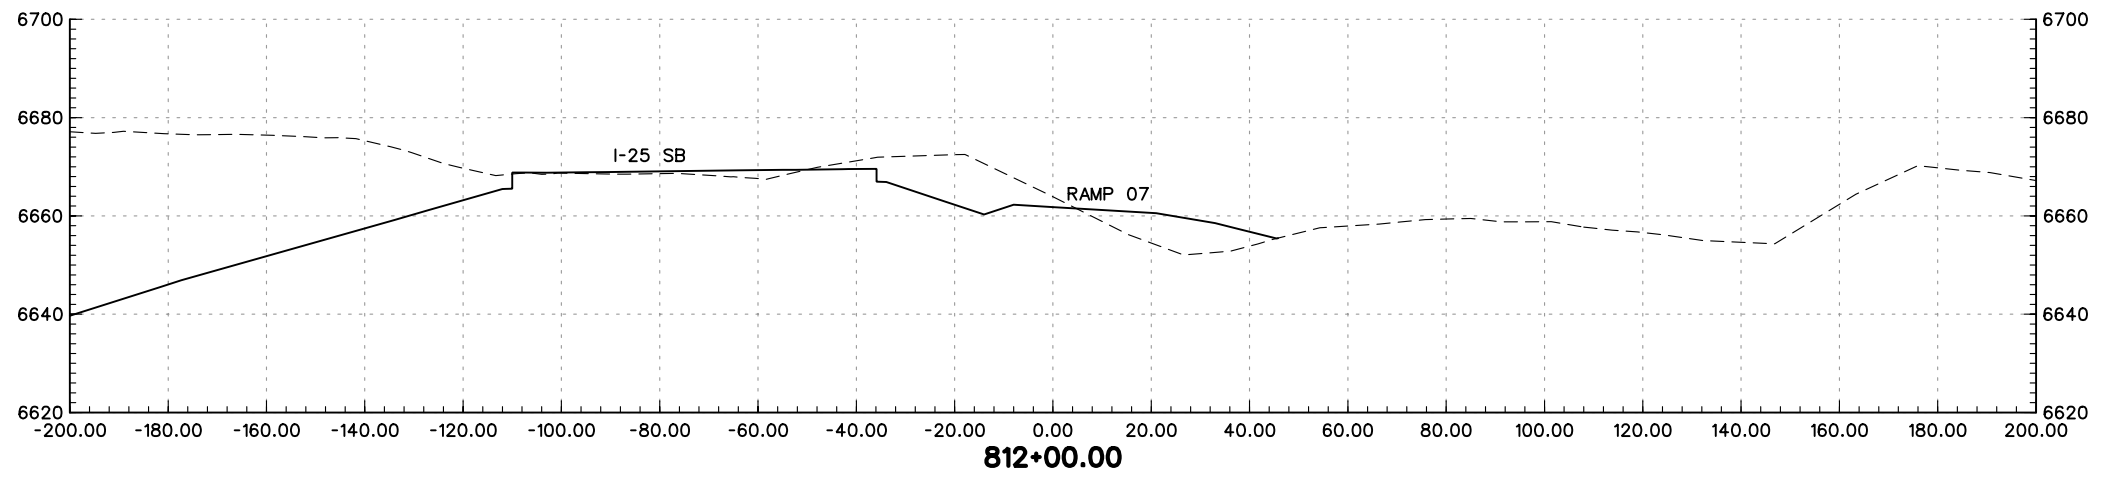
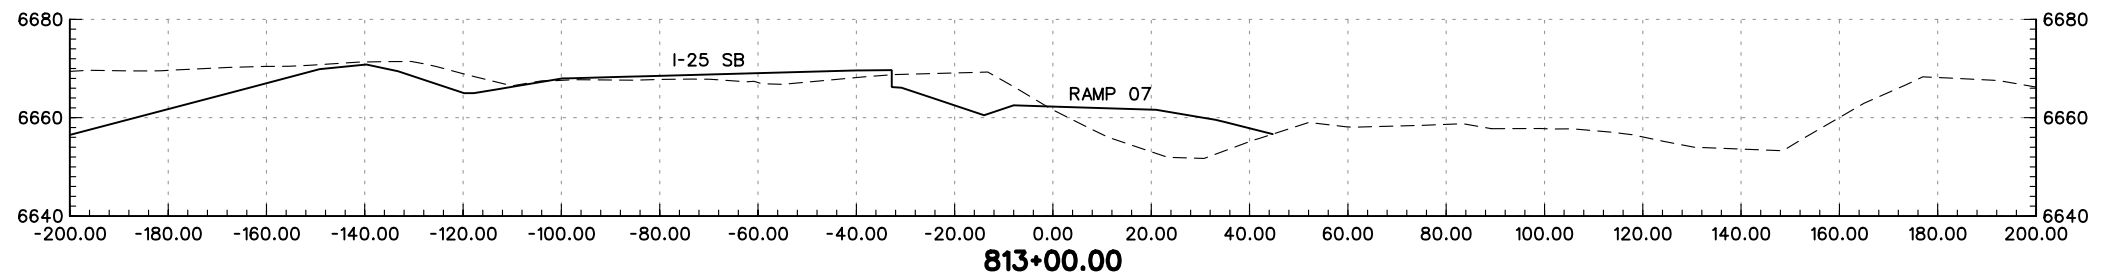
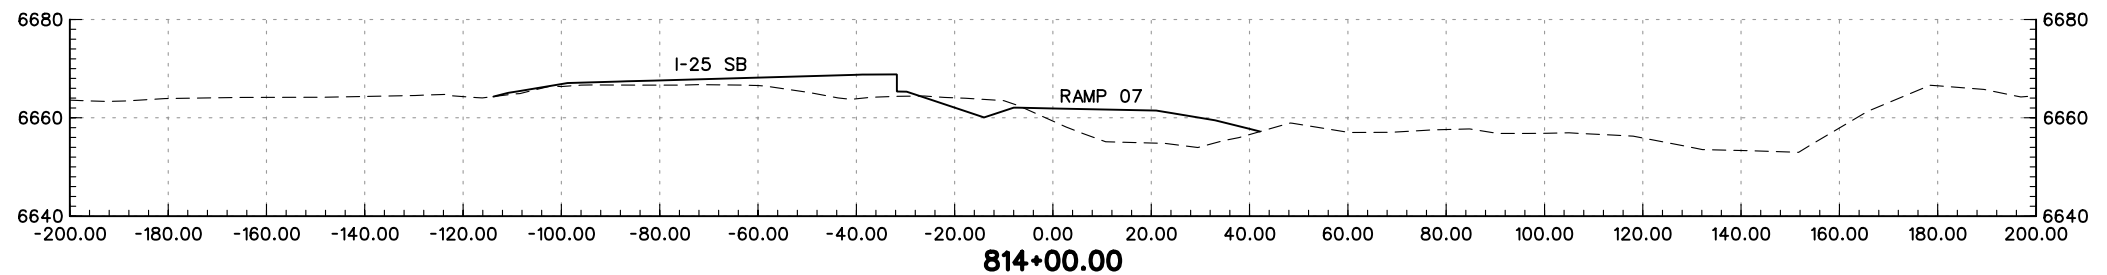
PRELIMINARY
SUBJECT TO REVISION

Computer File Information		Sheet Revisions		Colorado Department of Transportation		As Constructed		I-25 RAMP 07 CROSS-SECTIONS		Project No./Code			
Creation Date:	01/27/04 Initials: JEM	<input type="checkbox"/>		 1480 Quail Lake Loop Suite A Colorado Springs, CO 80906 Phone: (719) 634-2323 Fax: (719) 227-3298	 5500 Greenwood Plaza Blvd. Suite 150 Greenwood Village, CO 80111 Phone: (303) 221-7275 Fax: (303) 221-7276	No Revisions:		Designer: MAM		IM 252-341			
Last Modification Date:	01/30/04 Initials: JEM	<input type="checkbox"/>				Revised:		Detailer: JEM		Structure Numbers		13388	
Full Path:	S:\Tranproj\ 246091-00\HwyDes\Plans\	<input type="checkbox"/>				Void:		Sheet Subset: XS		of		Sheet Number	
Drawing File Name:	rdxsr7-02.dgn	<input type="checkbox"/>				REGION 2 JFF							
Scale: Graphic Units: English		<input type="checkbox"/>											





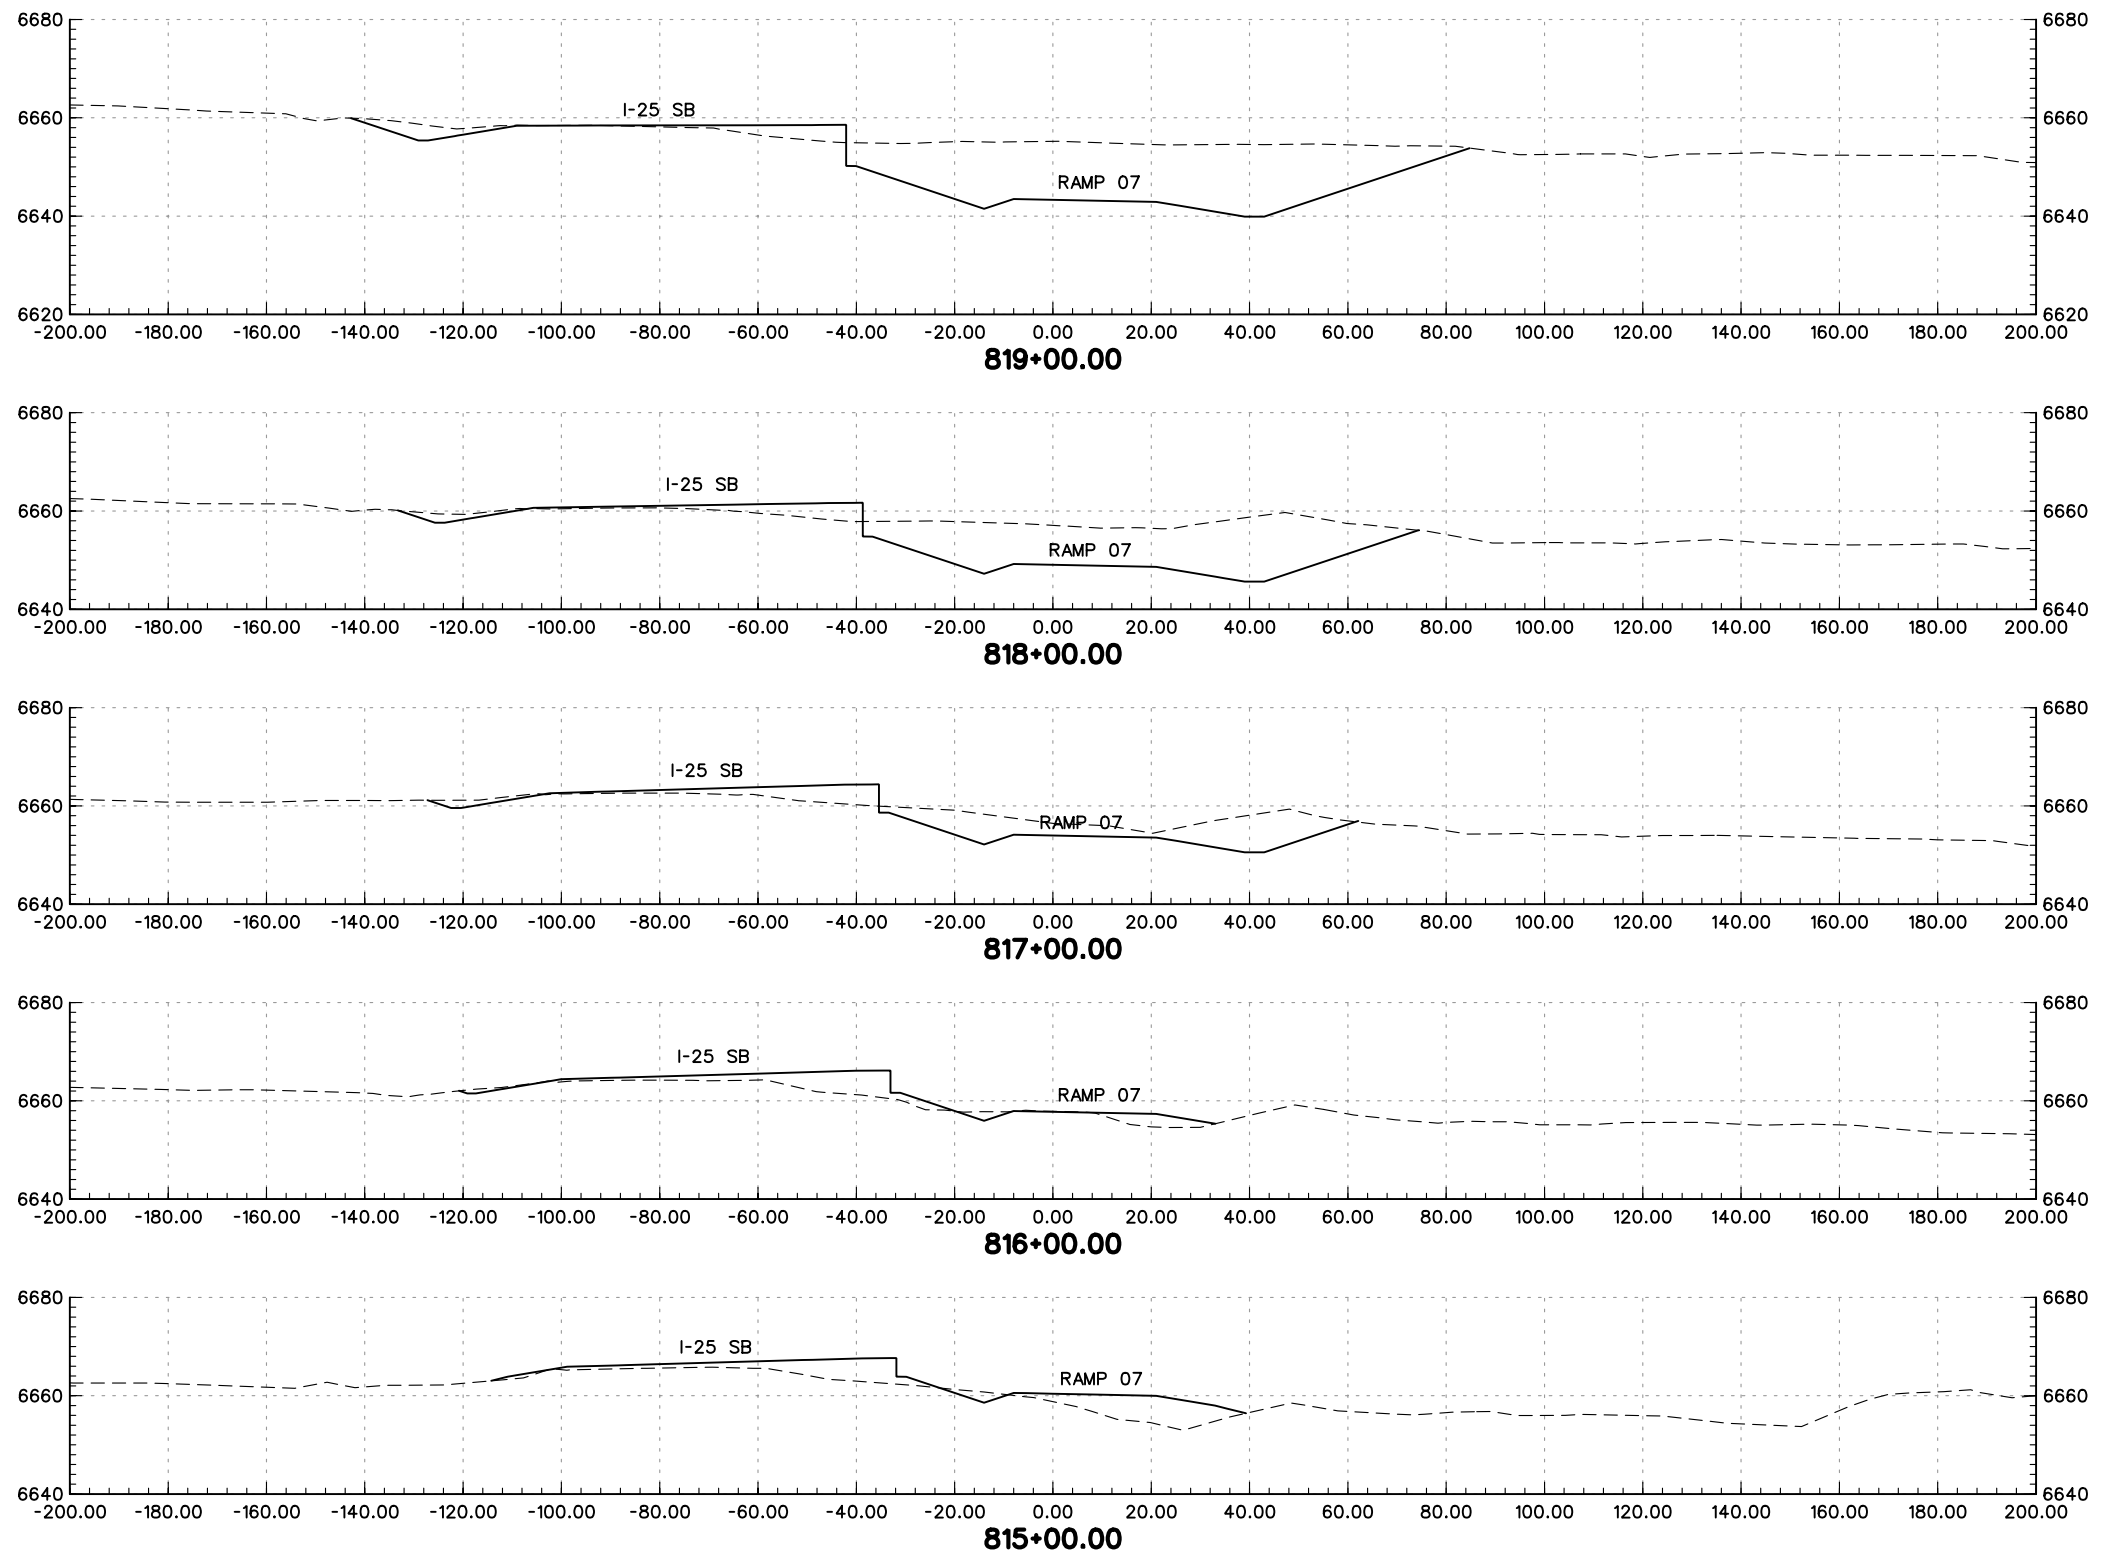
PRELIMINARY
SUBJECT TO REVISION

Computer File Information		Sheet Revisions		Colorado Department of Transportation		As Constructed		I-25 RAMP 07 CROSS-SECTIONS		Project No./Code			
Creation Date:	01/27/04 Initials: JEM	<input type="checkbox"/>		 1480 Quail Lake Loop Suite A Colorado Springs, CO 80906 Phone: (719) 634-2323 Fax: (719) 227-3298	 5500 Greenwood Plaza Blvd. Suite 150 Greenwood Village, CO 80111 Phone: (303) 221-7275 Fax: (303) 221-7276	No Revisions:		Designer: MAM		Structure			
Last Modification Date:	01/30/04 Initials: JEM	<input type="checkbox"/>				Revised:		Detailer: JEM		Numbers		IM 252-341	
Full Path:	S:\Tranproj\ 246091-00\HwyDes\Plans\	<input type="checkbox"/>				Void:		Sheet Subset: XS		of		13388	
Drawing File Name:	rdxsr7-03.dgn	<input type="checkbox"/>				REGION 2 JFF						Sheet Number	
Scale: Graphic Units: English		<input type="checkbox"/>											





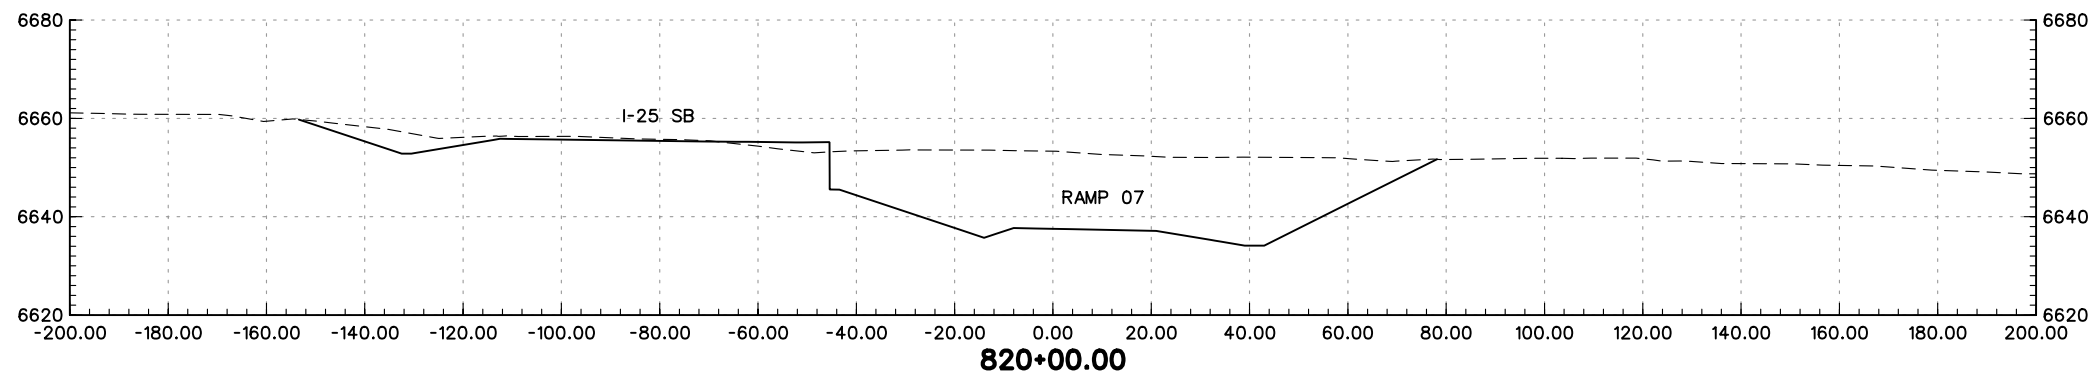
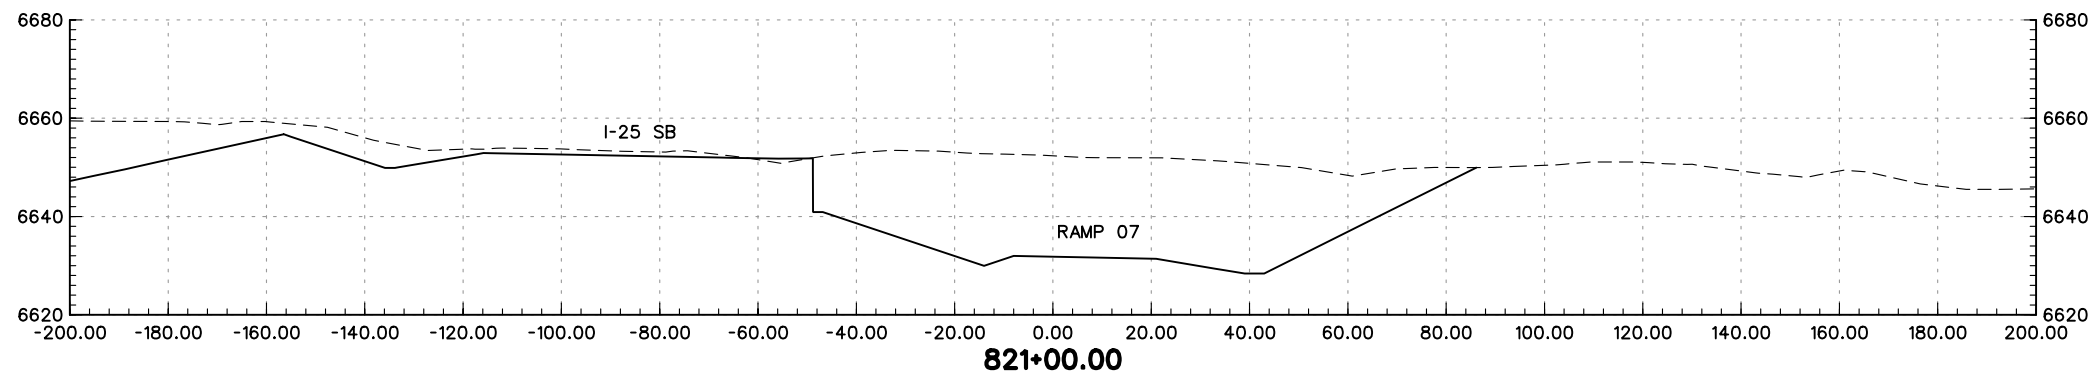
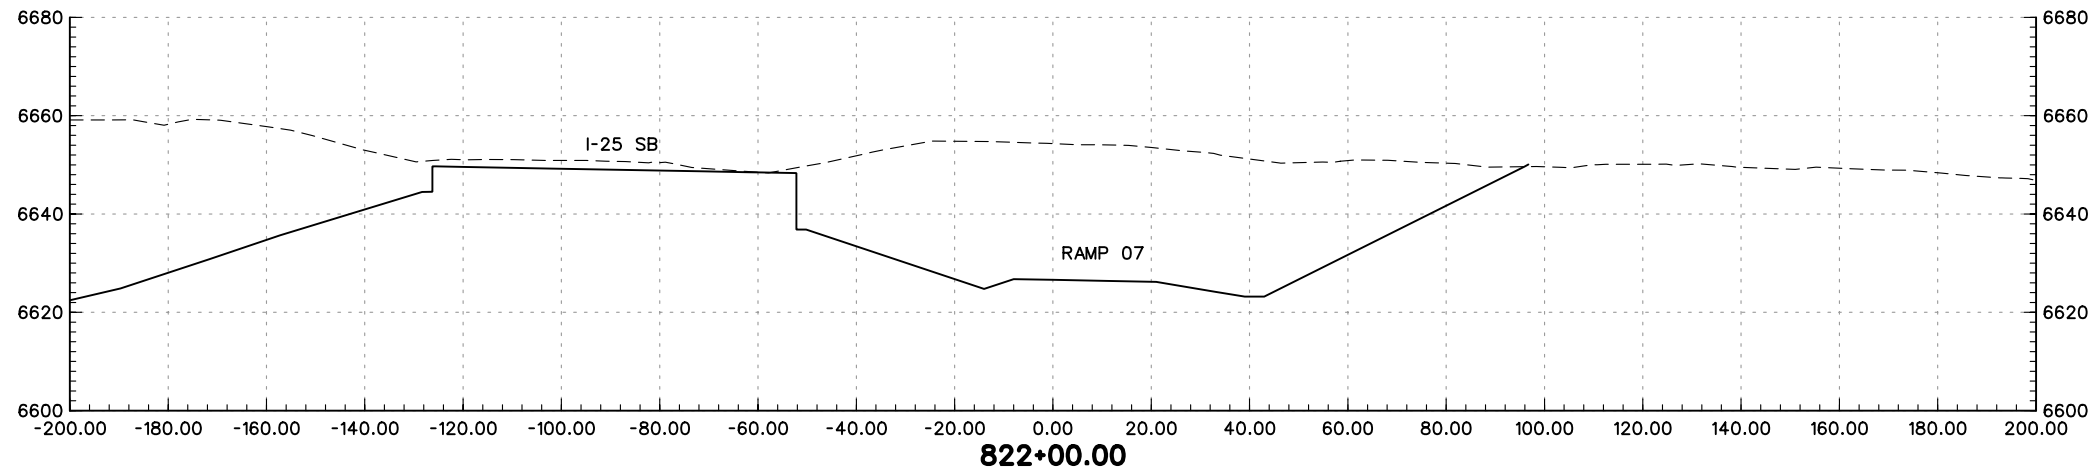
PRELIMINARY
SUBJECT TO REVISION

Computer File Information		Sheet Revisions		Colorado Department of Transportation		As Constructed		I-25 RAMP 07 CROSS-SECTIONS		Project No./Code			
Creation Date:	01/27/04 Initials: JEM	<input type="checkbox"/>		 1480 Quail Lake Loop Suite A Colorado Springs, CO 80906 Phone: (719) 634-2323 Fax: (719) 227-3298	 5500 Greenwood Plaza Blvd. Suite 150 Greenwood Village, CO 80111 Phone: (303) 221-7275 Fax: (303) 221-7276	No Revisions:		Designer: MAM		IM 252-341			
Last Modification Date:	01/30/04 Initials: JEM	<input type="checkbox"/>				Revised:		Detailer: JEM		Structure Numbers		13388	
Full Path:	S:\Tranproj\ 246091-00\HwyDes\Plans\	<input type="checkbox"/>				Void:		Sheet Subset: XS		of		Sheet Number	
Drawing File Name:	rdxsr7-04.dgn	<input type="checkbox"/>				REGION 2 JFF							
Scale: Graphic Units: English		<input type="checkbox"/>											





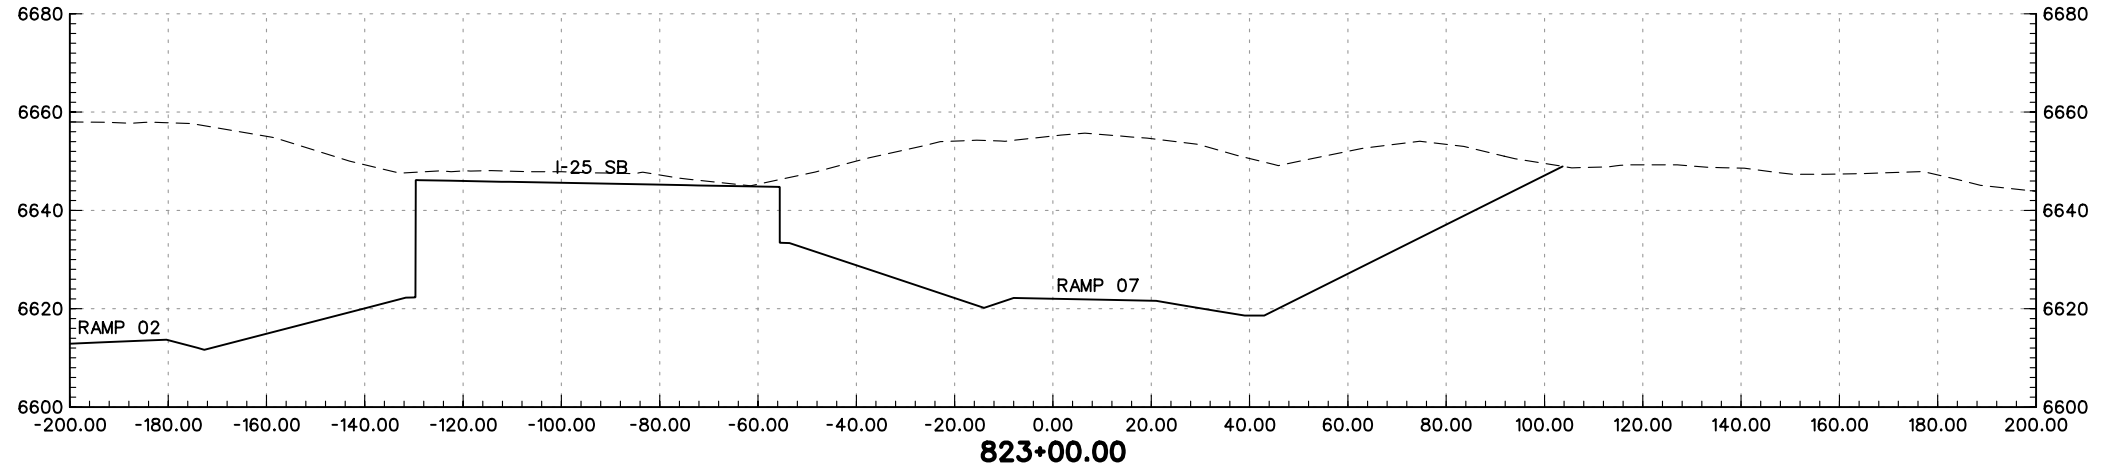
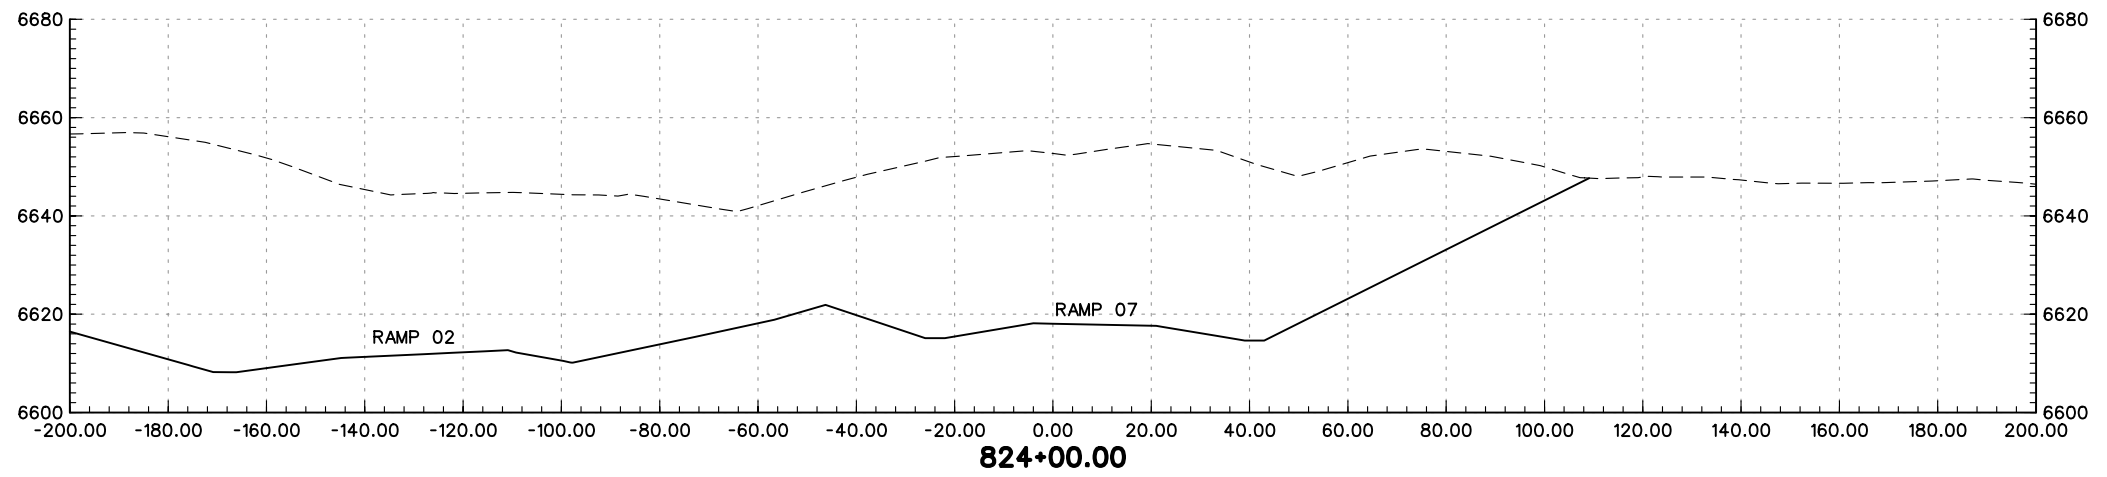
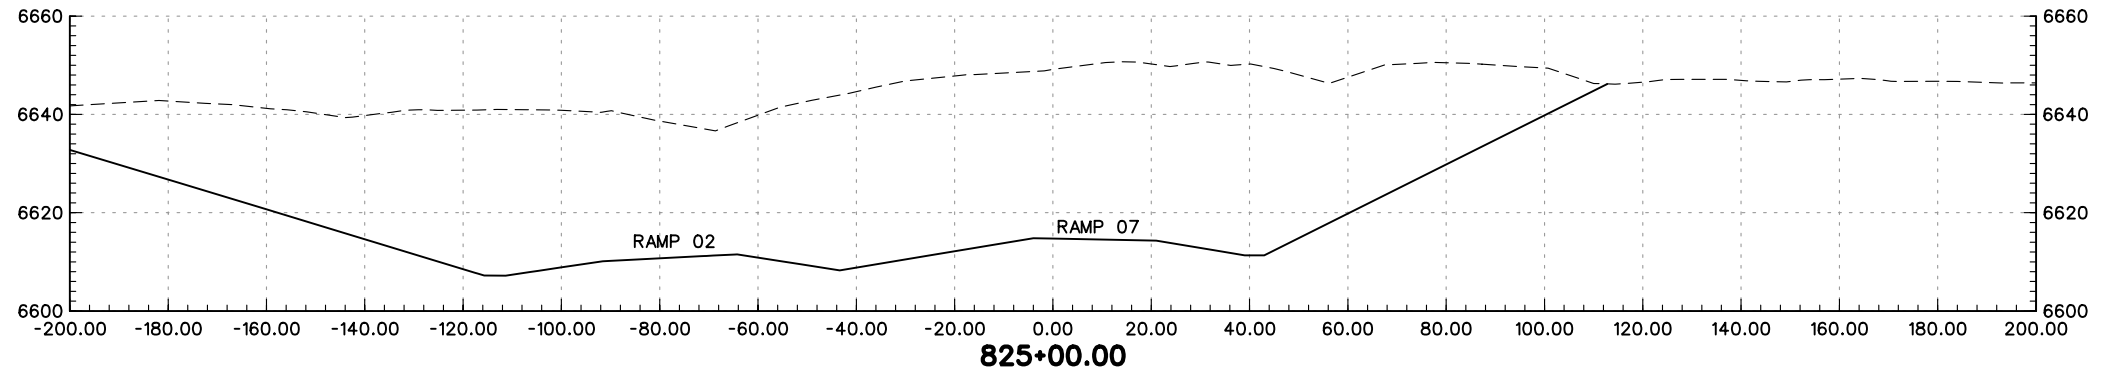
PRELIMINARY
SUBJECT TO REVISION

Computer File Information		Sheet Revisions		Colorado Department of Transportation		As Constructed		I-25 RAMP 07 CROSS-SECTIONS		Project No./Code			
Creation Date:	01/27/04 Initials: JEM	<input type="checkbox"/>		 1480 Quail Lake Loop Suite A Colorado Springs, CO 80906 Phone: (719) 634-2323 Fax: (719) 227-3298	 5500 Greenwood Plaza Blvd. Suite 150 Greenwood Village, CO 80111 Phone: (303) 221-7275 Fax: (303) 221-7276	No Revisions:		Designer: MAM		IM 252-341			
Last Modification Date:	01/30/04 Initials: JEM	<input type="checkbox"/>				Revised:		Detailer: JEM		Structure Numbers		13388	
Full Path:	S:\Tranproj\ 246091-00\HwyDes\Plans\	<input type="checkbox"/>				Void:		Sheet Subset: XS		of		Sheet Number	
Drawing File Name:	rdxsr7-05.dgn	<input type="checkbox"/>				REGION 2							
Scale: Graphic	Units: English	<input type="checkbox"/>				JFF							



PRELIMINARY
SUBJECT TO REVISION

Computer File Information		Sheet Revisions		Colorado Department of Transportation		As Constructed		I-25 RAMP 07 CROSS-SECTIONS		Project No./Code		
Creation Date:	01/27/04 Initials: JEM	<input type="checkbox"/>		 1480 Quail Lake Loop Suite A Colorado Springs, CO 80906 Phone: (719) 634-2323 Fax: (719) 227-3298	 5500 Greenwood Plaza Blvd. Suite 150 Greenwood Village, CO 80111 Phone: (303) 221-7275 Fax: (303) 221-7276	No Revisions:		Designer:	MAM	Structure		
Last Modification Date:	01/30/04 Initials: JEM	<input type="checkbox"/>				Revised:		Detailer:	JEM	Numbers		IM 252-341
Full Path:	S:\Tranproj\ 246091-00\HwyDes\Plans\	<input type="checkbox"/>				Void:		Sheet Subset:	XS			13388
Drawing File Name:	rdxsr7-06.dgn	<input type="checkbox"/>				REGION 2 JFF				of		Sheet Number
Scale: Graphic Units: English		<input type="checkbox"/>										




PRELIMINARY
SUBJECT TO REVISION

Computer File Information	
Creation Date:	01/27/04 Initials: JEM
Last Modification Date:	01/30/04 Initials: JEM
Full Path:	S:\Tranproj\ 246091-00\HwyDes\Plans\
Drawing File Name:	rdxsr7-07.dgn
Scale:	Graphic
Units:	English

Sheet Revisions	
<input type="checkbox"/>	
<input type="checkbox"/>	
<input type="checkbox"/>	
<input type="checkbox"/>	
<input type="checkbox"/>	

Colorado Department of Transportation



1480 Quail Lake Loop
Suite A
Colorado Springs, CO 80906
Phone: (719) 634-2323
Fax: (719) 227-3298

5500 Greenwood Plaza Blvd.
Suite 150
Greenwood Village, CO 80111
Phone: (303) 221-7275
Fax: (303) 221-7276

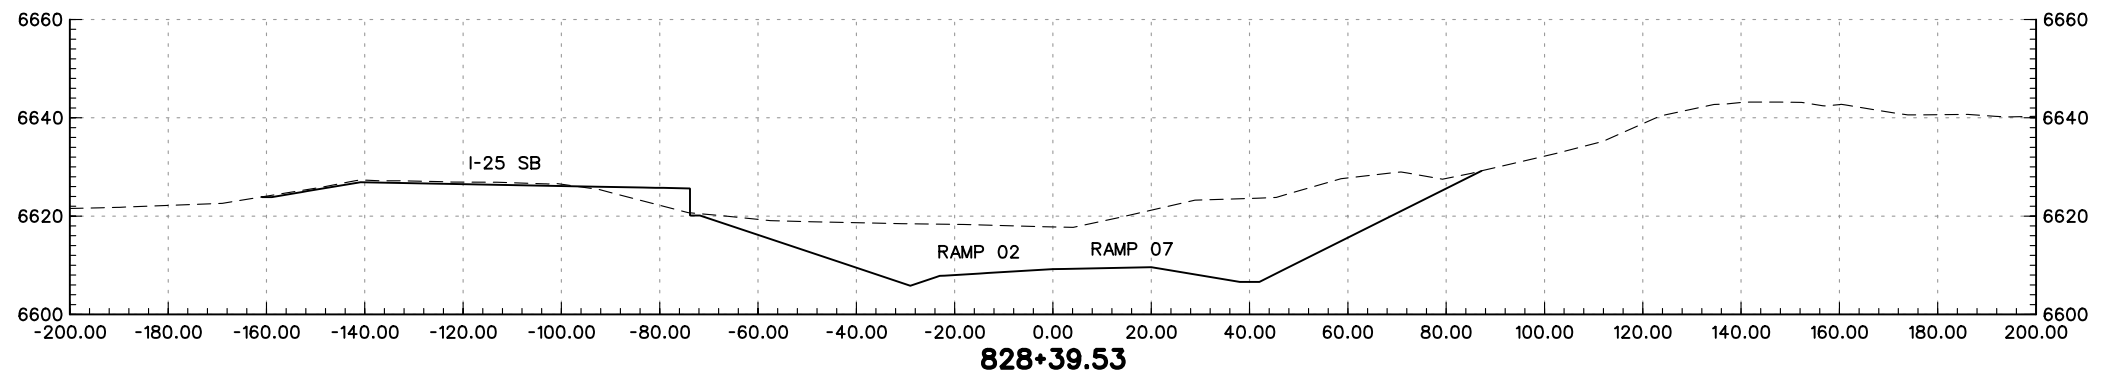
PBSJ

REGION 2 JFF

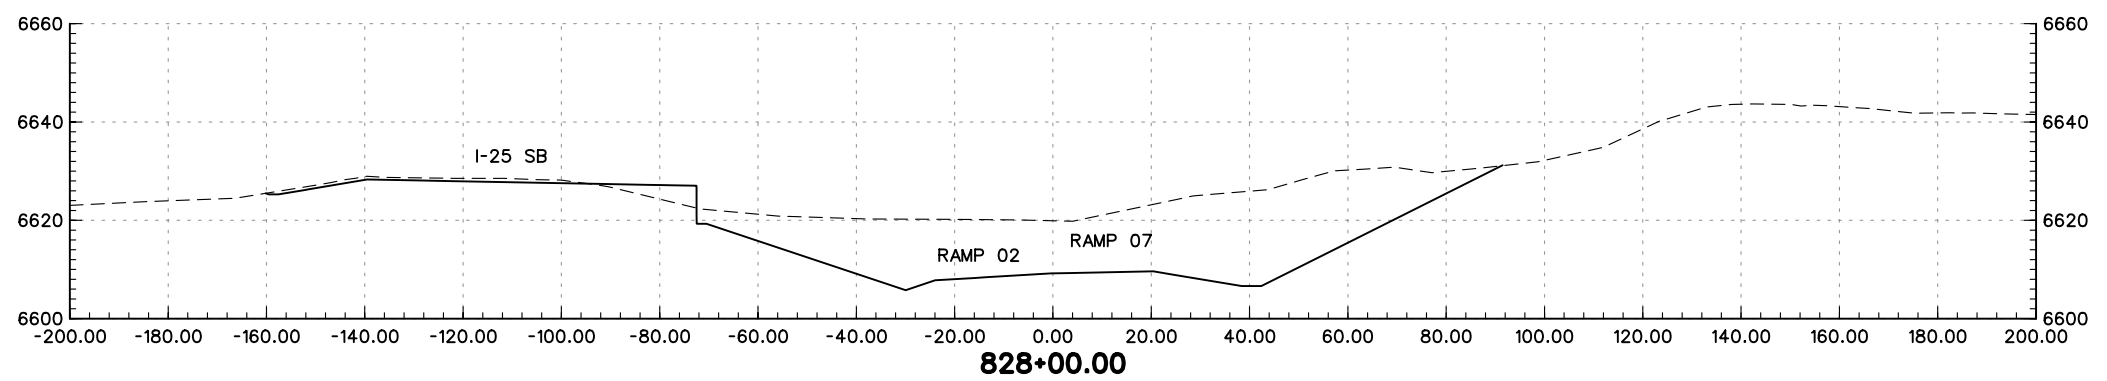
As Constructed
No Revisions:
Revised:
Void:

I-25 RAMP 07 CROSS-SECTIONS		
Designer:	MAM	Structure Numbers
Detailer:	JEM	
Sheet Subset:	XS	of

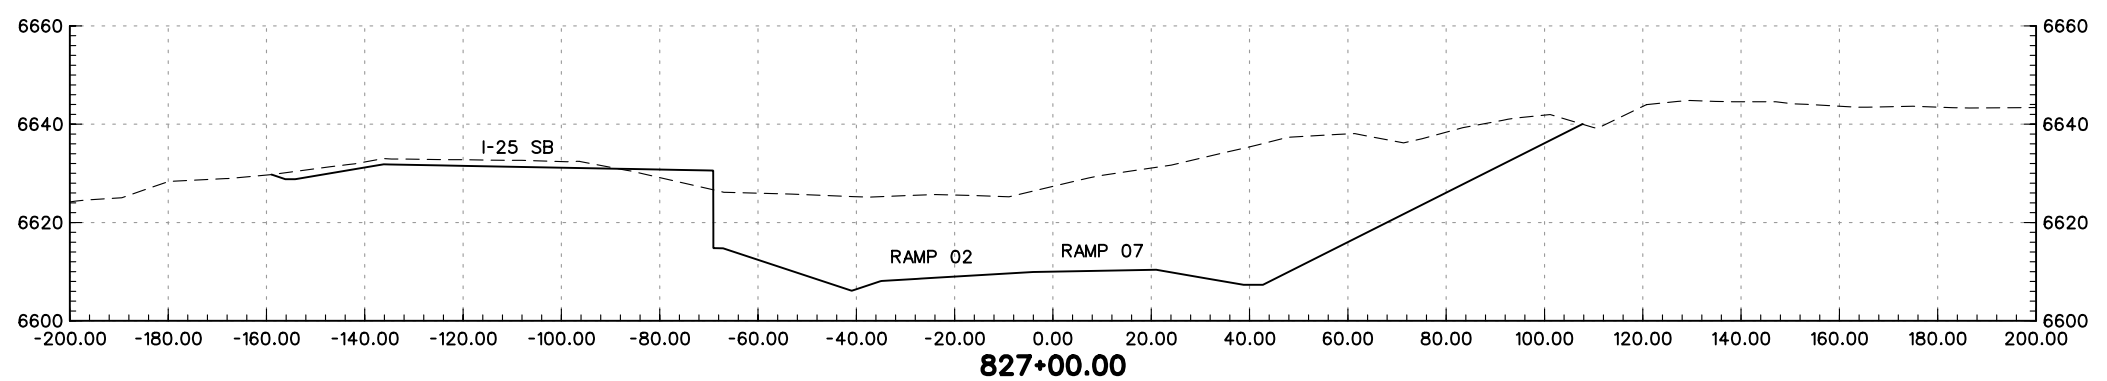
Project No./Code
IM 252-341
13388
Sheet Number



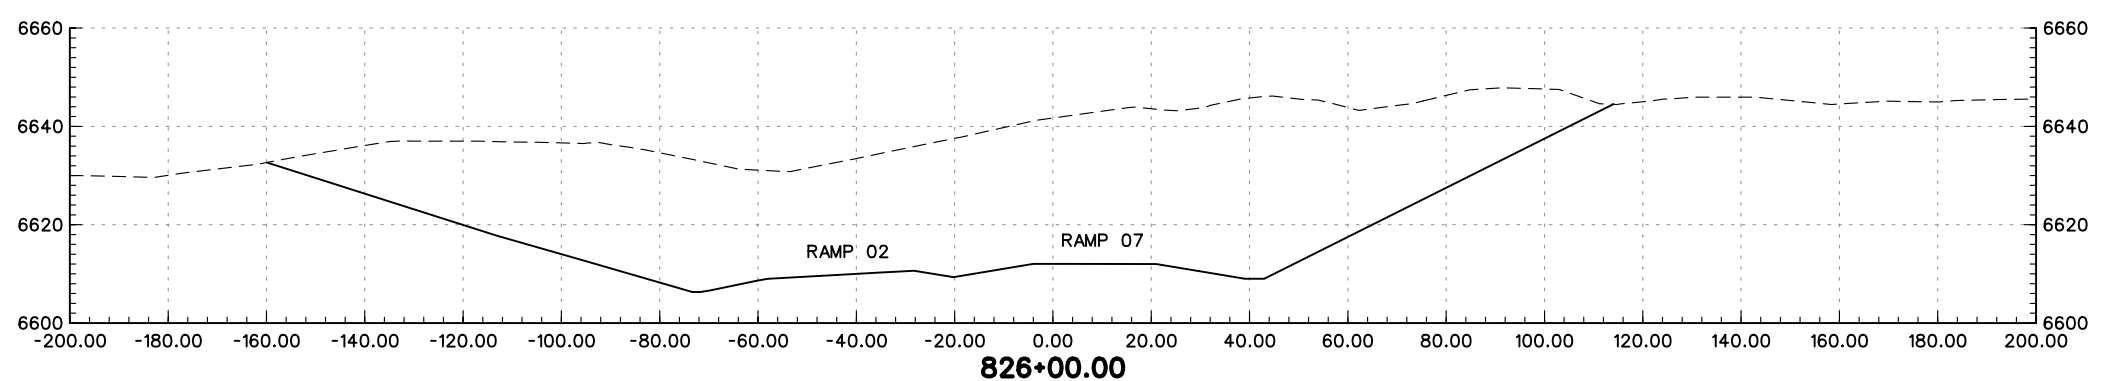
828+39.53



828+00.00





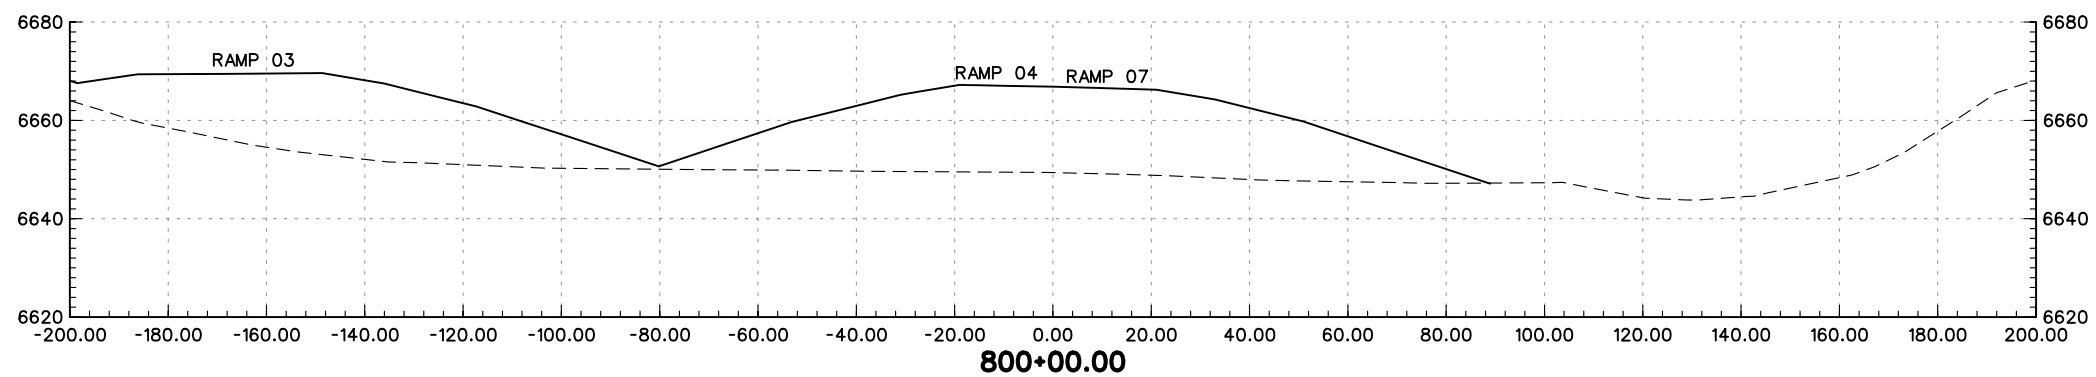
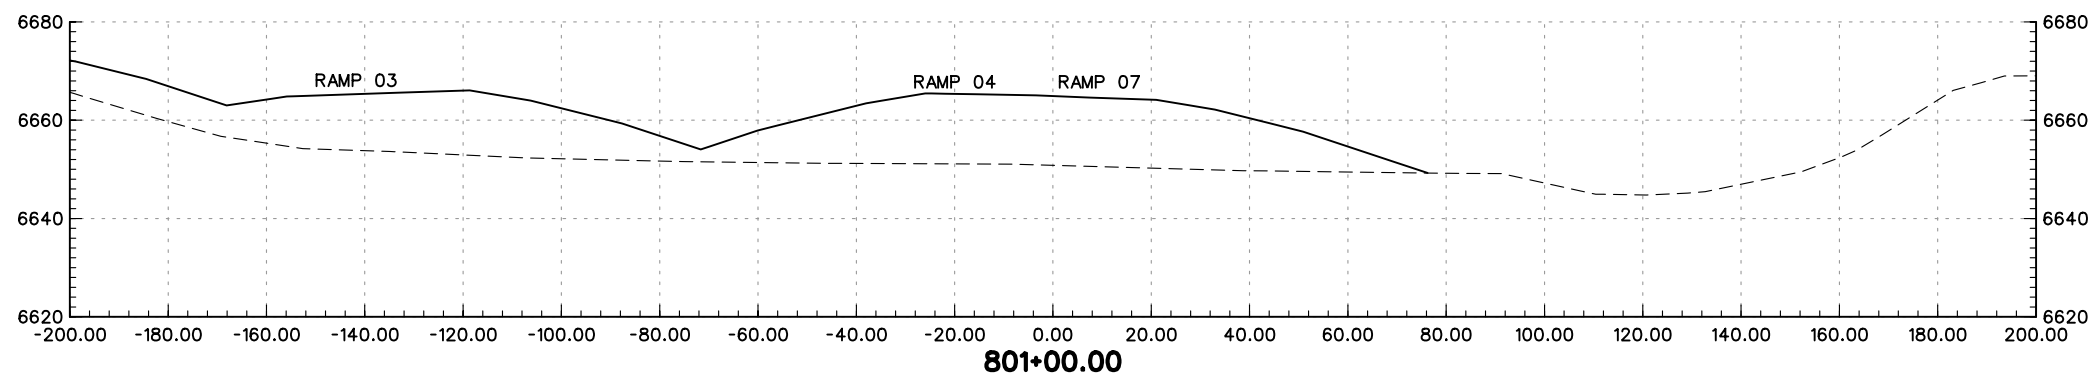
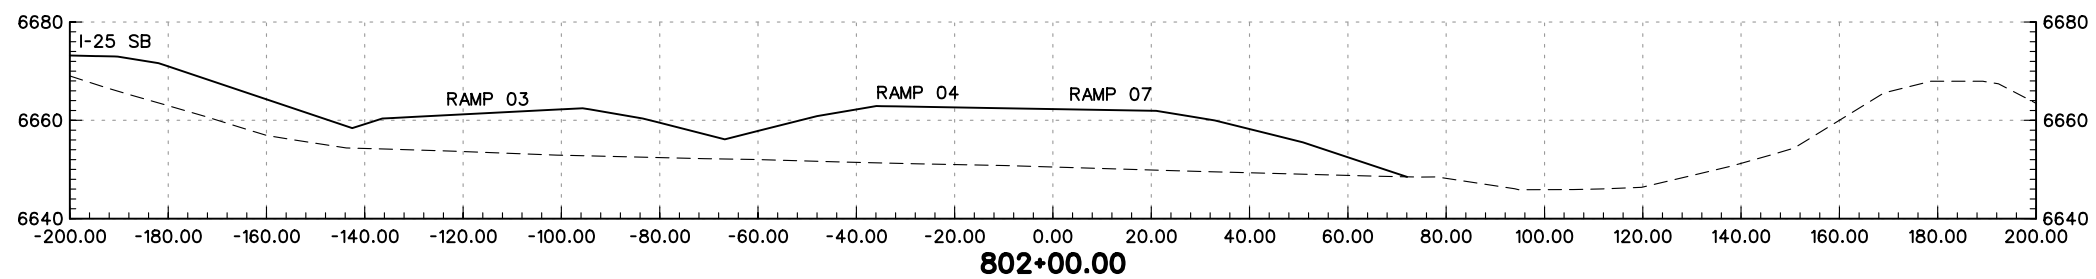
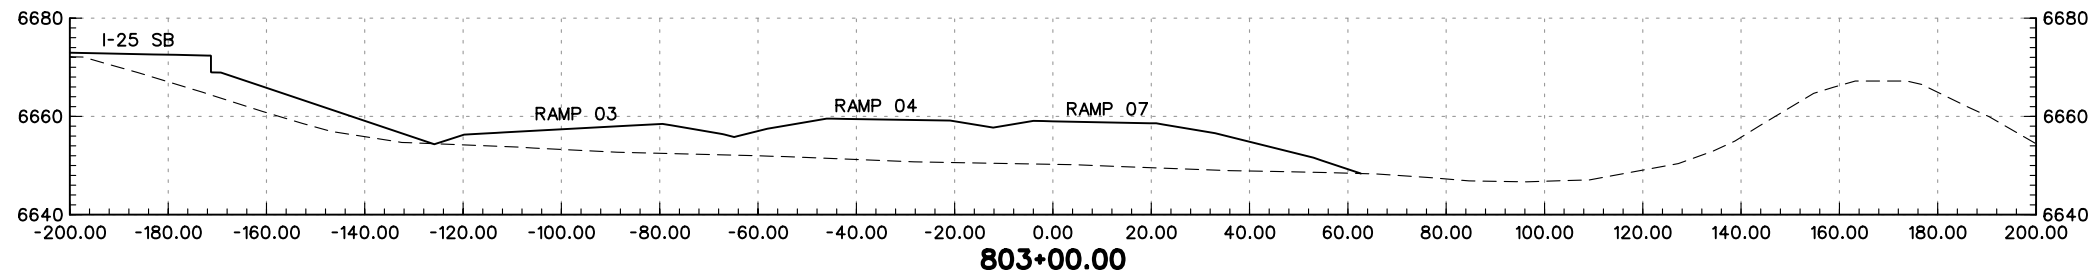
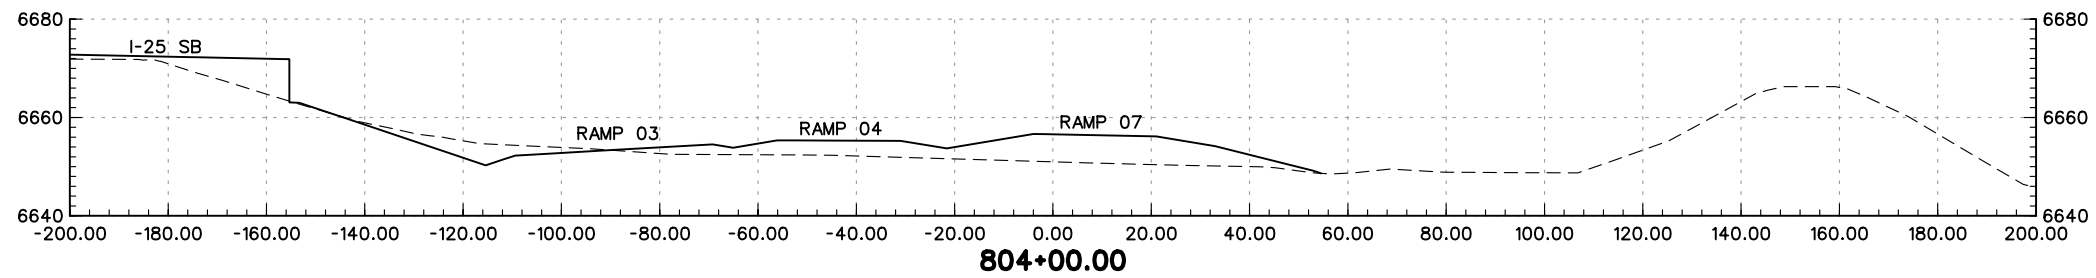
827+00.00





826+00.00

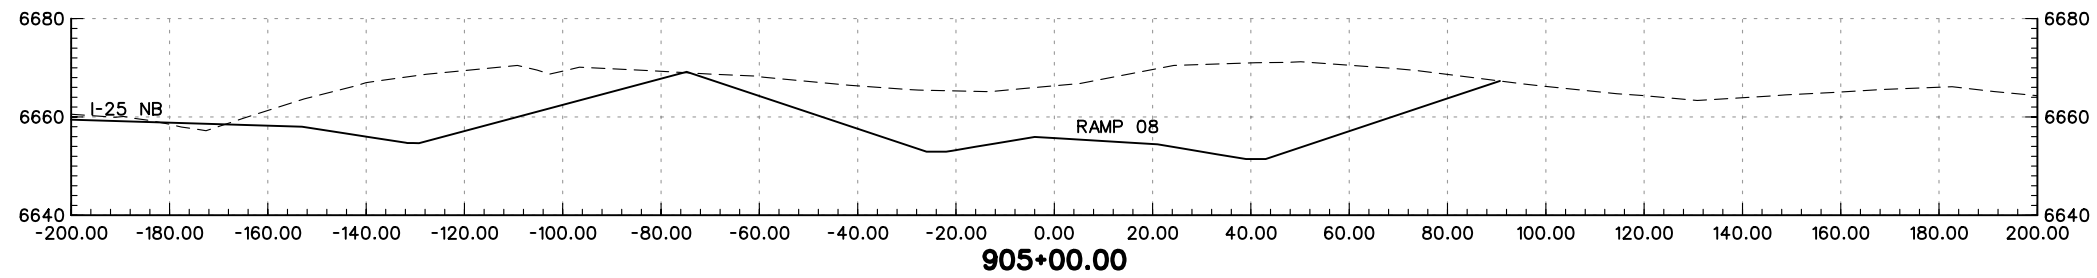
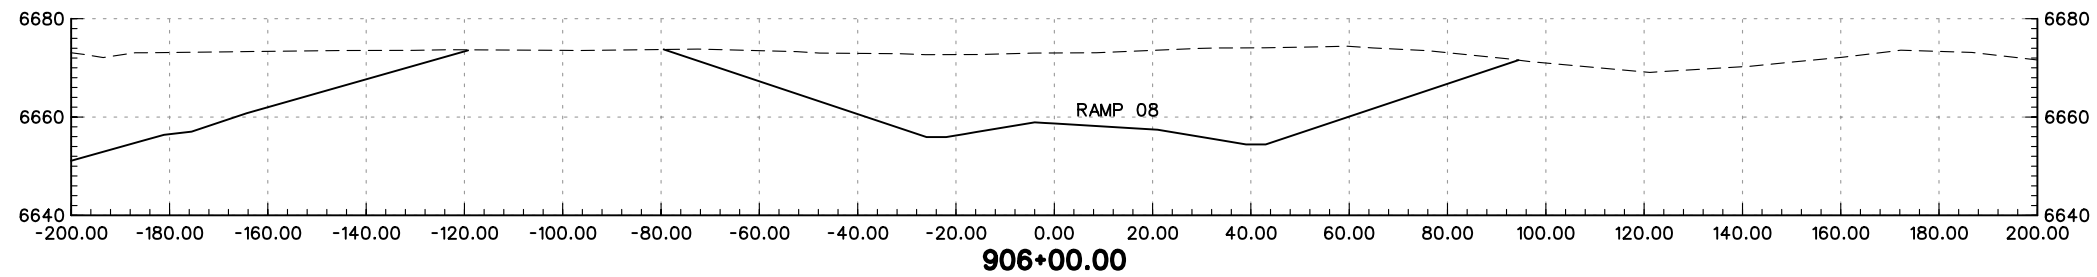
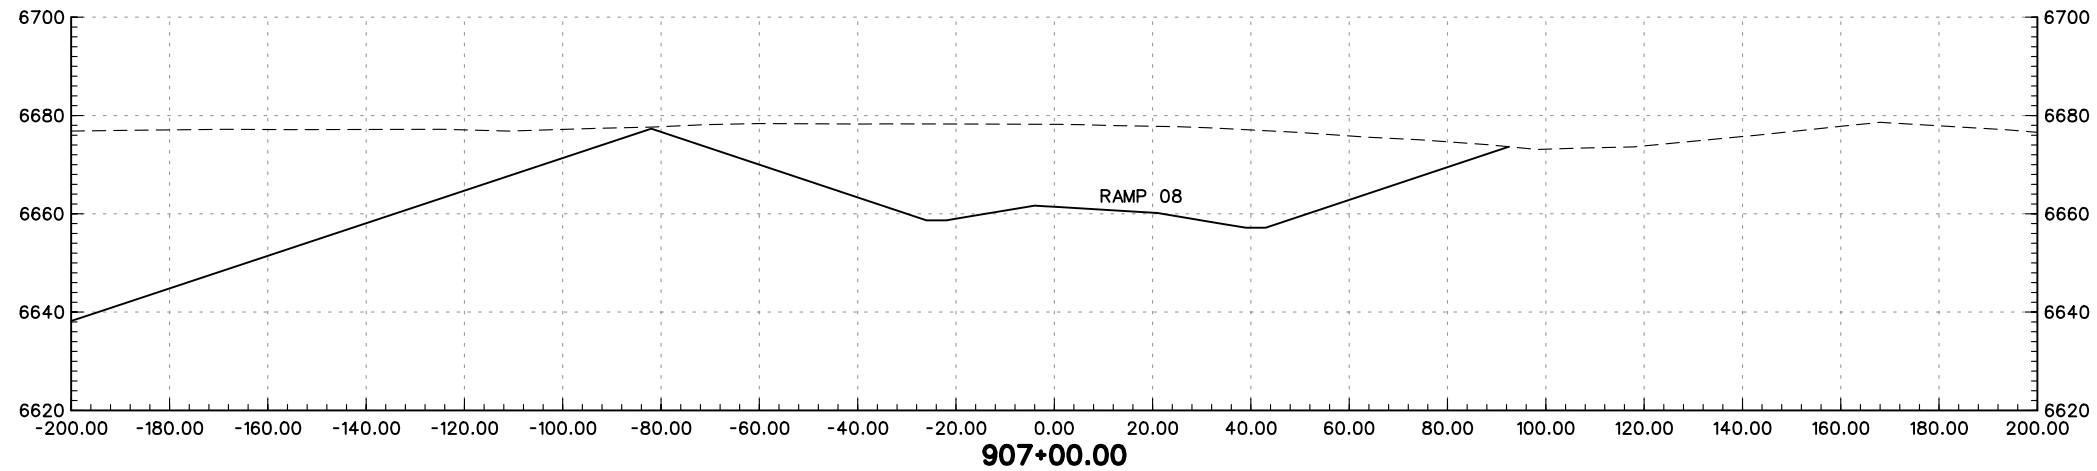
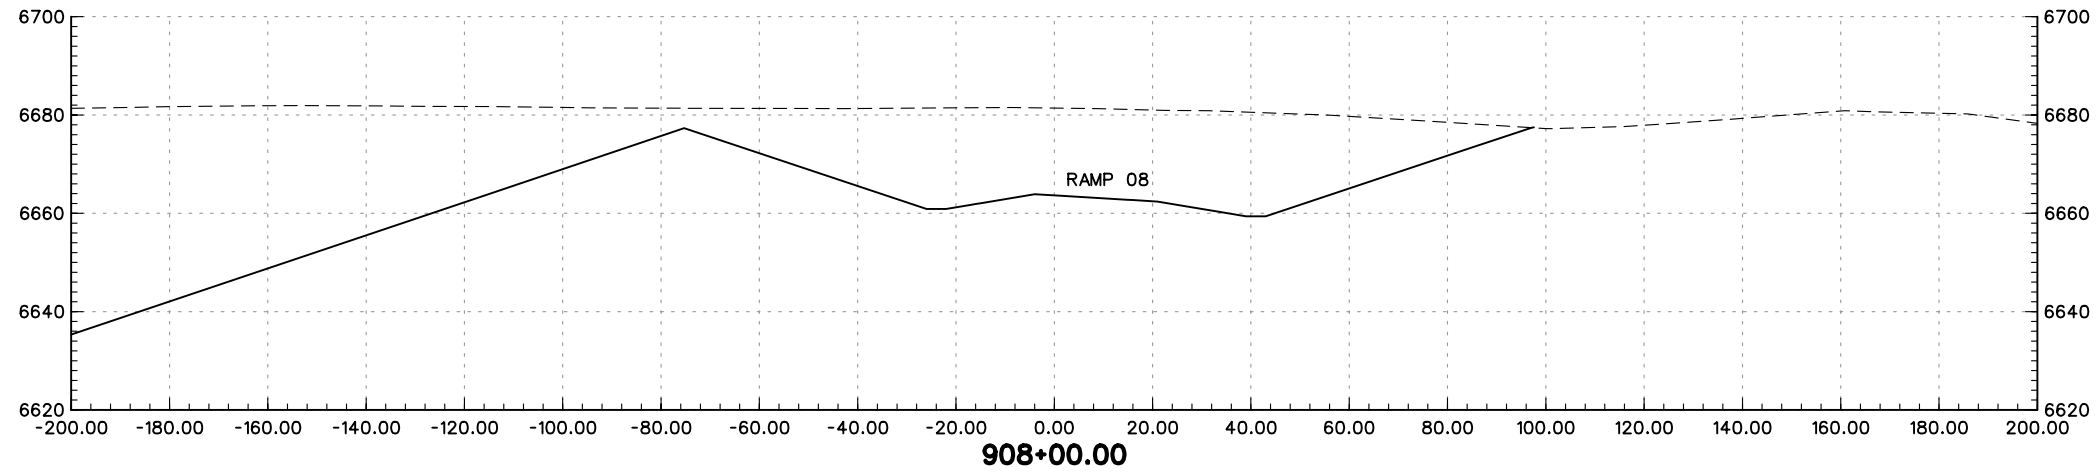
PRELIMINARY
SUBJECT TO REVISION

Computer File Information		Sheet Revisions		Colorado Department of Transportation		As Constructed		I-25 RAMP 07 CROSS-SECTIONS		Project No./Code			
Creation Date:	01/27/04 Initials: JEM	<input type="checkbox"/>		 1480 Quail Lake Loop Suite A Colorado Springs, CO 80906 Phone: (719) 634-2323 Fax: (719) 227-3298	 5500 Greenwood Plaza Blvd. Suite 150 Greenwood Village, CO 80111 Phone: (303) 221-7275 Fax: (303) 221-7276	No Revisions:		Designer: MAM		IM 252-341			
Last Modification Date:	01/30/04 Initials: JEM	<input type="checkbox"/>				Revised:		Detailer: JEM		Structure Numbers		13388	
Full Path:	S:\Tranproj\ 246091-00\HwyDes\Plans\	<input type="checkbox"/>				Void:		Sheet Subset: XS		of		Sheet Number	
Drawing File Name:	rdxsr7-08.dgn	<input type="checkbox"/>				REGION 2 JFF							
Scale: Graphic Units: English		<input type="checkbox"/>											





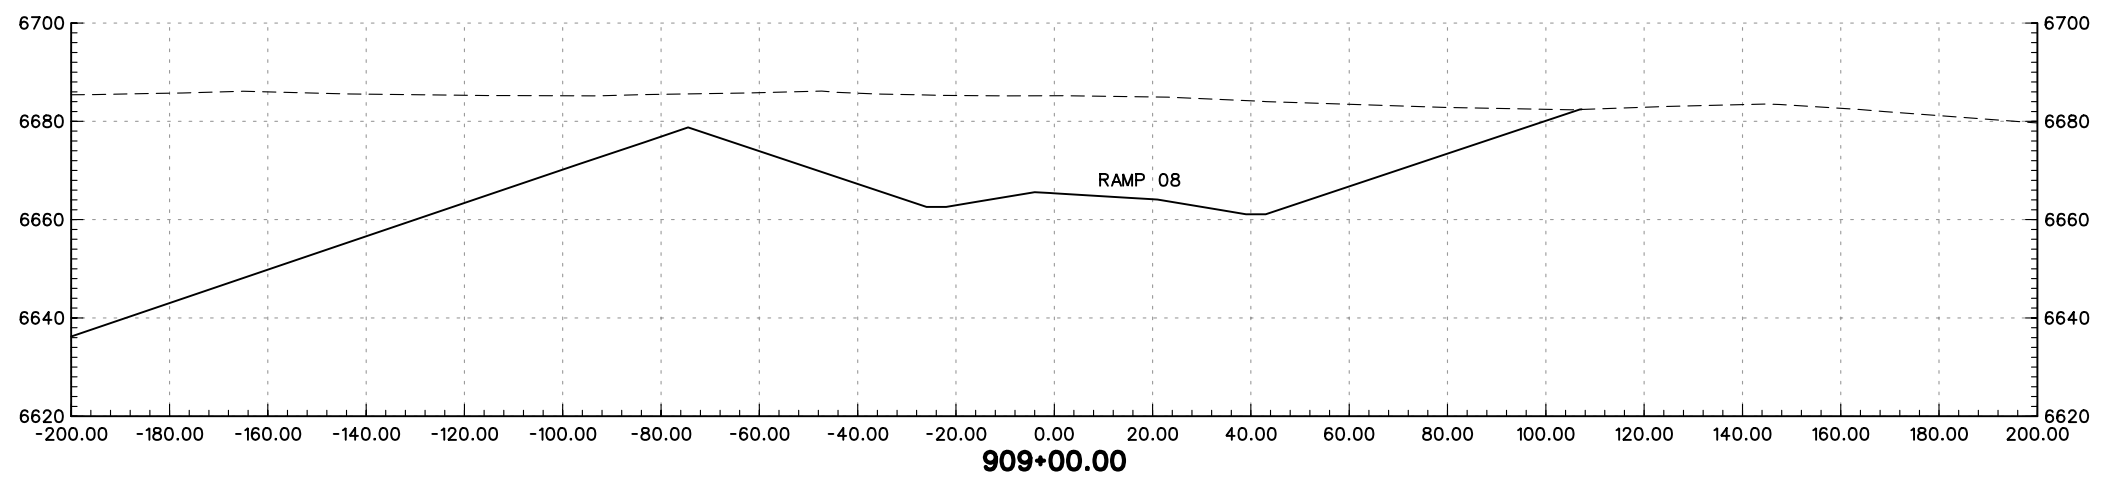
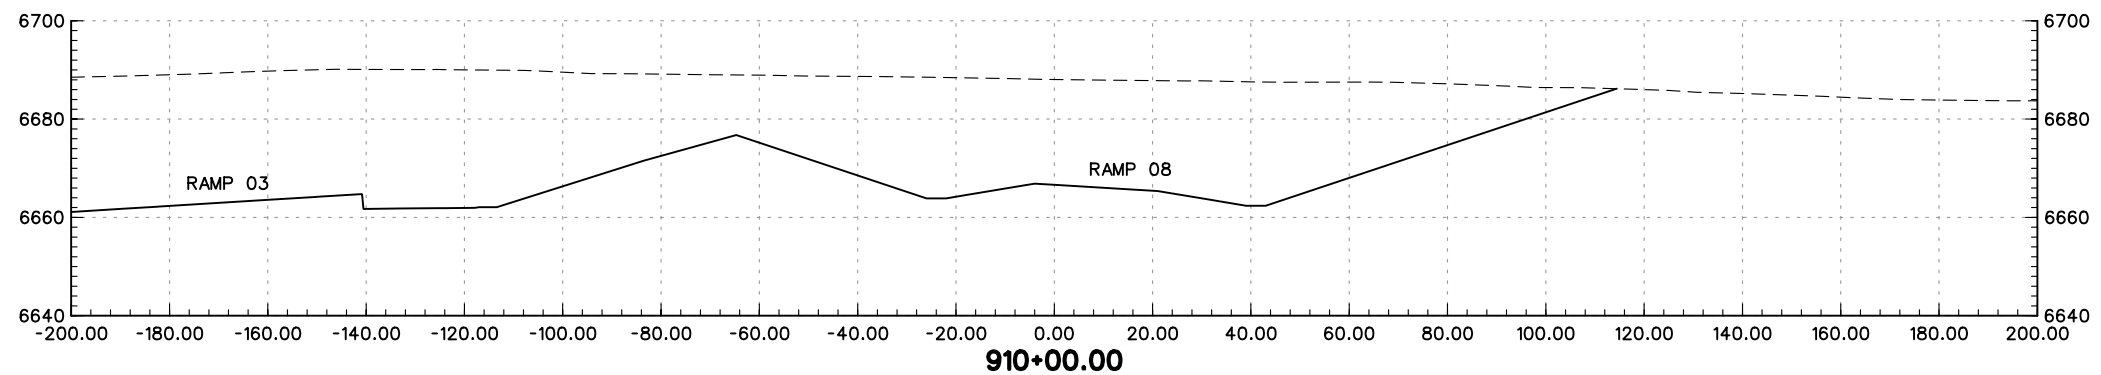
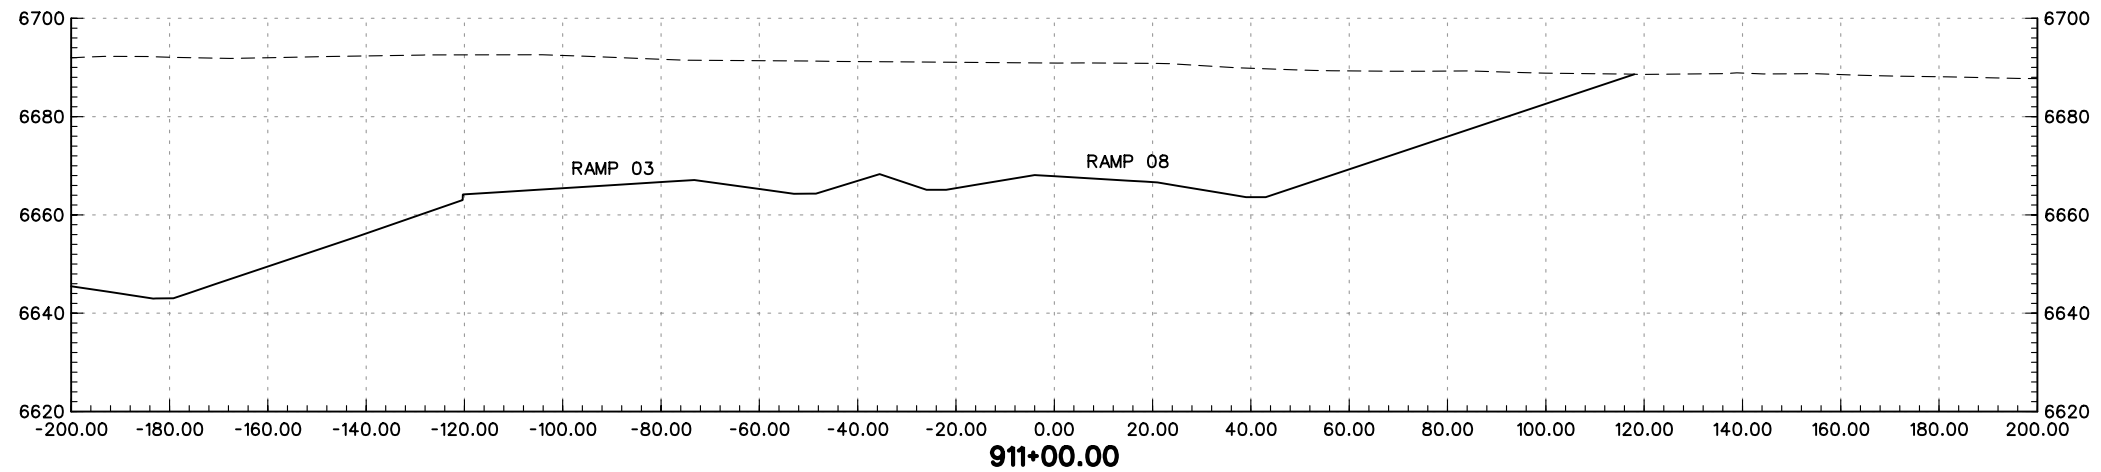
PRELIMINARY
SUBJECT TO REVISION

Computer File Information		Sheet Revisions		Colorado Department of Transportation		As Constructed		I-25 RAMP 07 CROSS-SECTIONS		Project No./Code	
Creation Date:	01/27/04 Initials: JEM	<input type="checkbox"/>		 1480 Quail Lake Loop Suite A Colorado Springs, CO 80906 Phone: (719) 634-2323 Fax: (719) 227-3298	 5500 Greenwood Plaza Blvd. Suite 150 Greenwood Village, CO 80111 Phone: (303) 221-7275 Fax: (303) 221-7276	No Revisions:		Designer: MAM		Structure	IM 252-341
Last Modification Date:	01/30/04 Initials: JEM	<input type="checkbox"/>				Revised:		Detailer: JEM		Numbers	
Full Path:	S:\Tranproj\ 246091-00\HwyDes\Plans\	<input type="checkbox"/>				Void:		Sheet Subset: XS		of	Sheet Number
Drawing File Name:	rdxsr7-01.dgn	<input type="checkbox"/>				REGION 2 JFF					
Scale: Graphic Units: English		<input type="checkbox"/>									





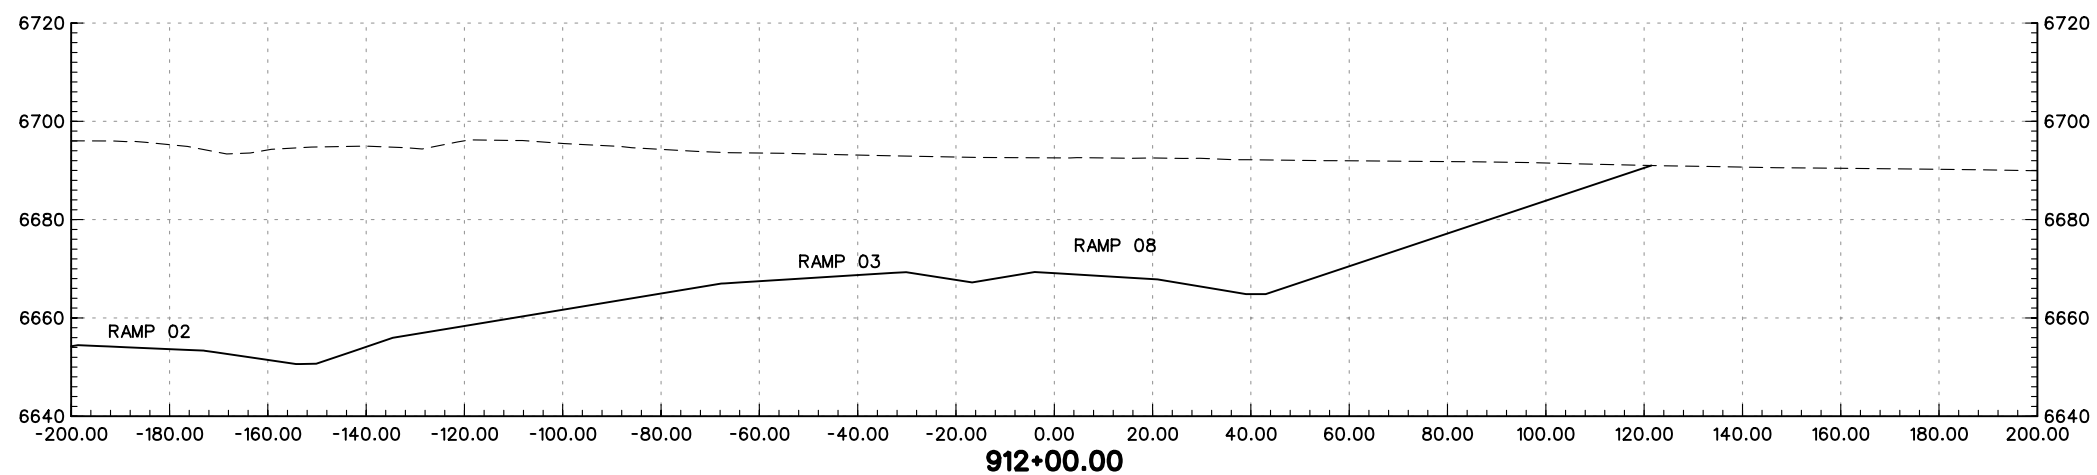
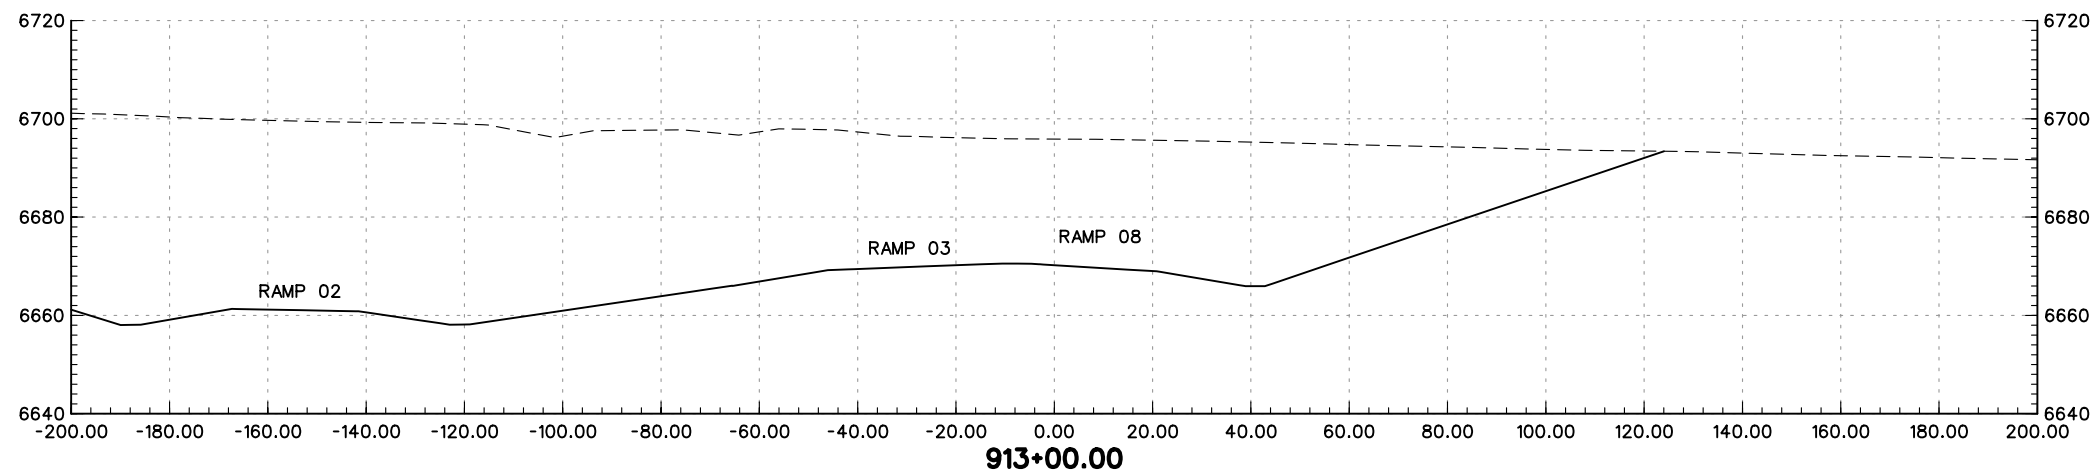
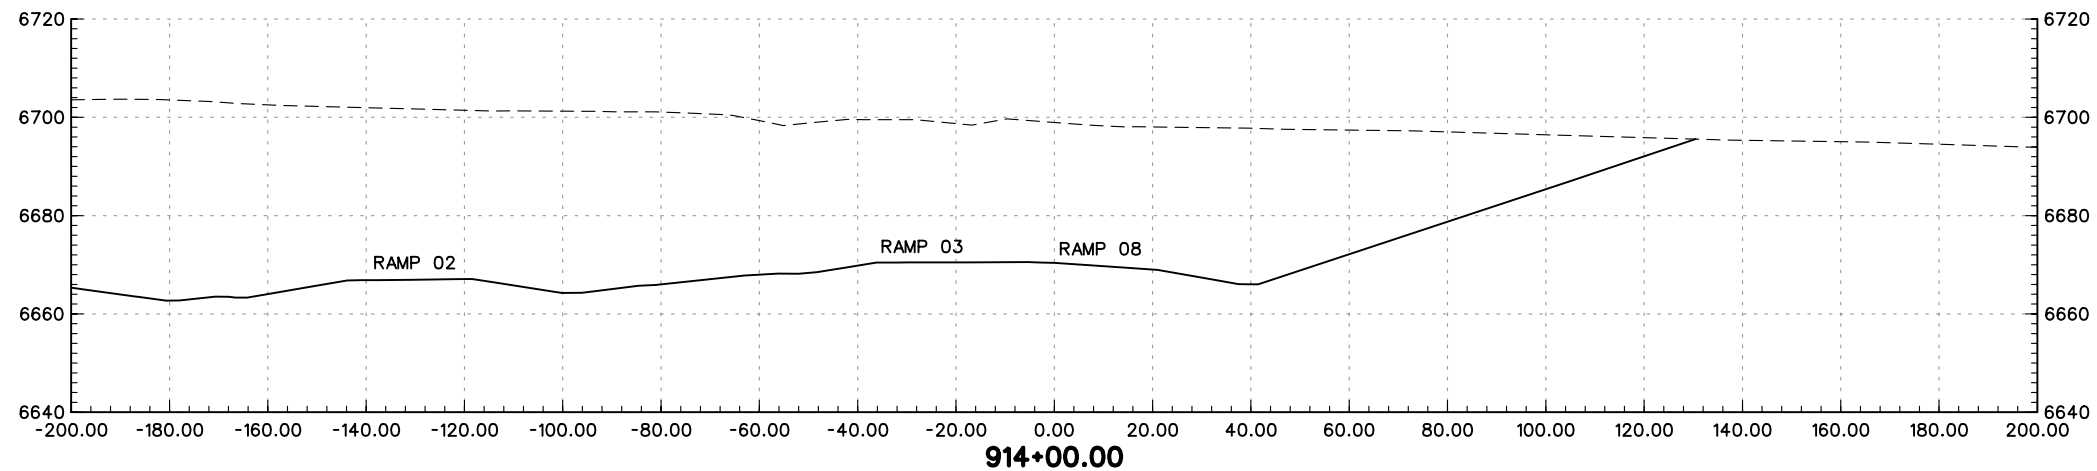
PRELIMINARY
SUBJECT TO REVISION

Computer File Information		Sheet Revisions		Colorado Department of Transportation		As Constructed		I-25 RAMP 08 CROSS-SECTIONS		Project No./Code			
Creation Date:	01/27/04 Initials: JEM	<input type="checkbox"/>		 1480 Quail Lake Loop Suite A Colorado Springs, CO 80906 Phone: (719) 634-2323 Fax: (719) 227-3298	 5500 Greenwood Plaza Blvd. Suite 150 Greenwood Village, CO 80111 Phone: (303) 221-7275 Fax: (303) 221-7276	No Revisions:		Designer: MAM		IM 252-341			
Last Modification Date:	01/30/04 Initials: JEM	<input type="checkbox"/>				Revised:		Detailer: JEM		Structure Numbers		13388	
Full Path:	S:\Tranproj\ 246091-00\HwyDes\Plans\	<input type="checkbox"/>				Void:		Sheet Subset: XS		of		Sheet Number	
Drawing File Name:	rdxsr8-02.dgn	<input type="checkbox"/>				REGION 2 JFF							
Scale: Graphic Units: English		<input type="checkbox"/>											





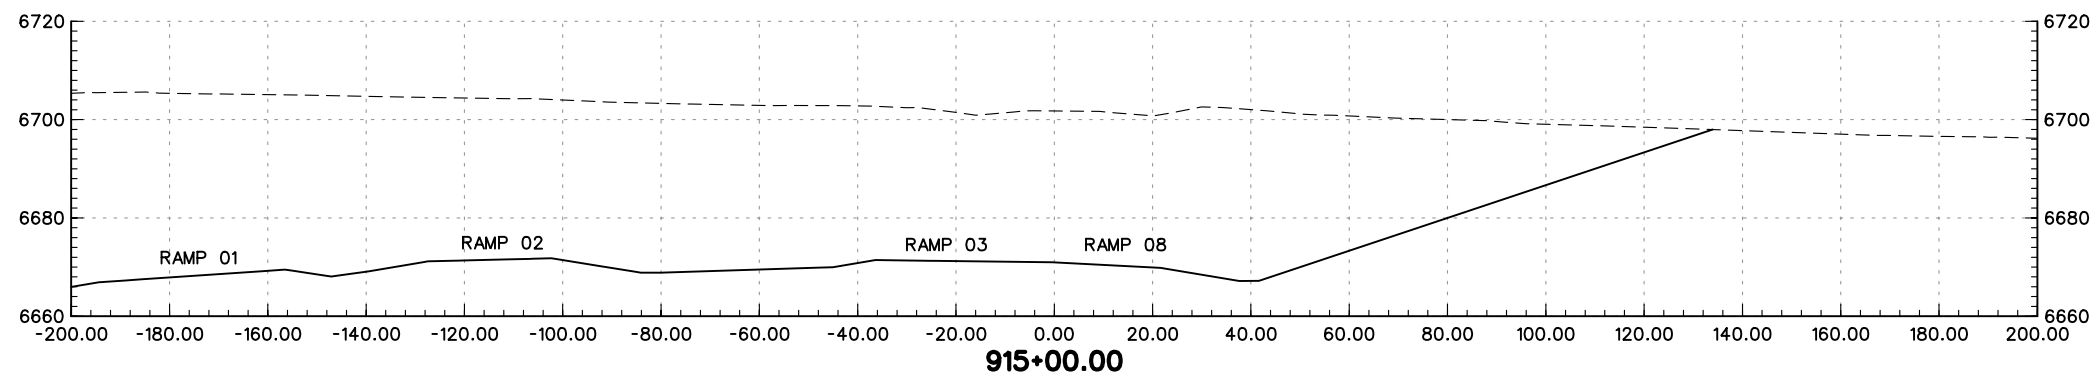
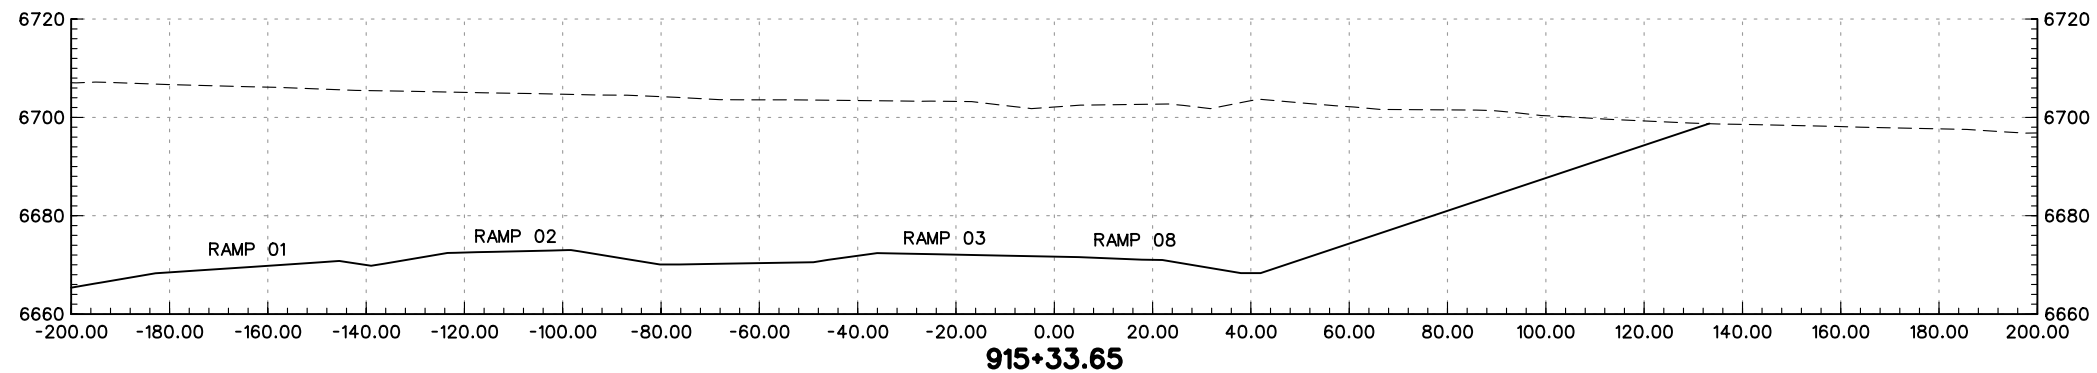
PRELIMINARY
SUBJECT TO REVISION

Computer File Information		Sheet Revisions		Colorado Department of Transportation		As Constructed		I-25 RAMP 08 CROSS-SECTIONS		Project No./Code			
Creation Date:	01/27/04 Initials: JEM	<input type="checkbox"/>		 1480 Quail Lake Loop Suite A Colorado Springs, CO 80906 Phone: (719) 634-2323 Fax: (719) 227-3298	 5500 Greenwood Plaza Blvd. Suite 150 Greenwood Village, CO 80111 Phone: (303) 221-7275 Fax: (303) 221-7276	No Revisions:		Designer: MAM		IM 252-341			
Last Modification Date:	01/30/04 Initials: JEM	<input type="checkbox"/>				Revised:		Detailer: JEM		Structure Numbers		13388	
Full Path:	S:\Tranproj\ 246091-00\HwyDes\Plans\	<input type="checkbox"/>				Void:		Sheet Subset: XS		of		Sheet Number	
Drawing File Name:	rdxsr8-03.dgn	<input type="checkbox"/>				REGION 2 JFF							
Scale: Graphic Units: English		<input type="checkbox"/>											





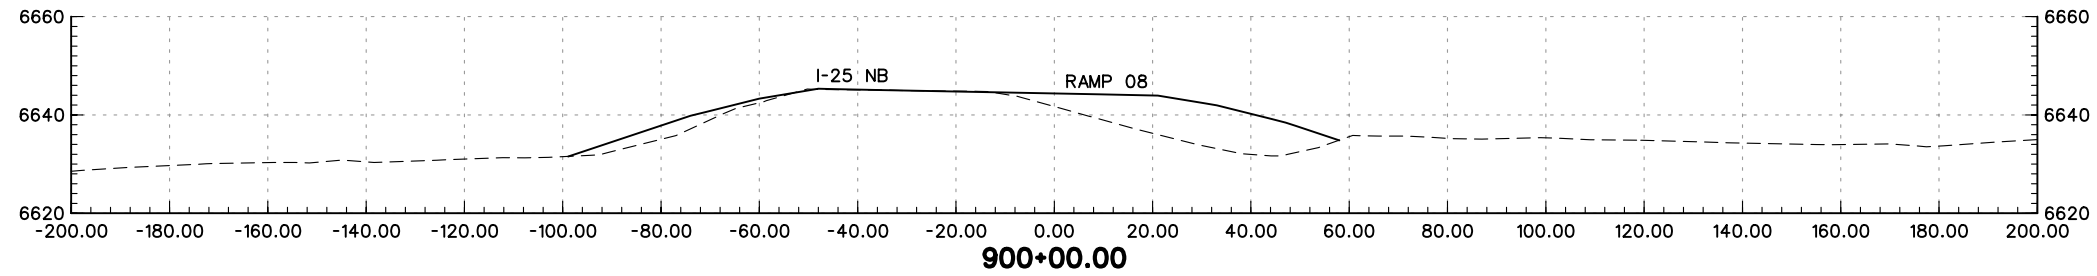
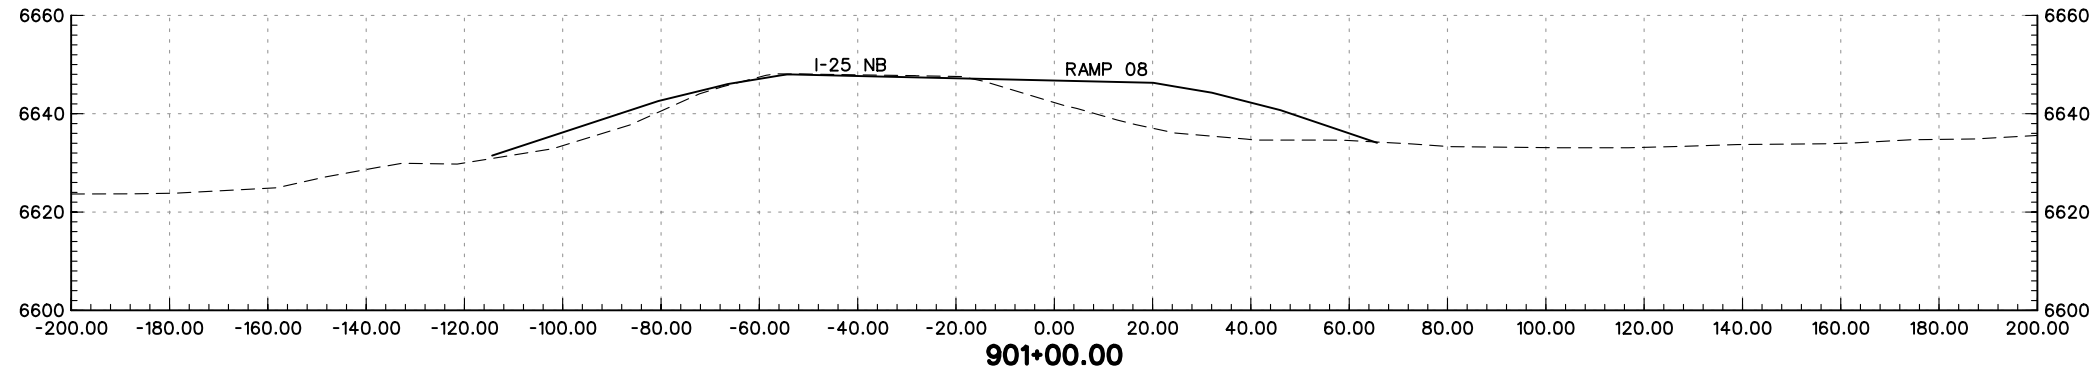
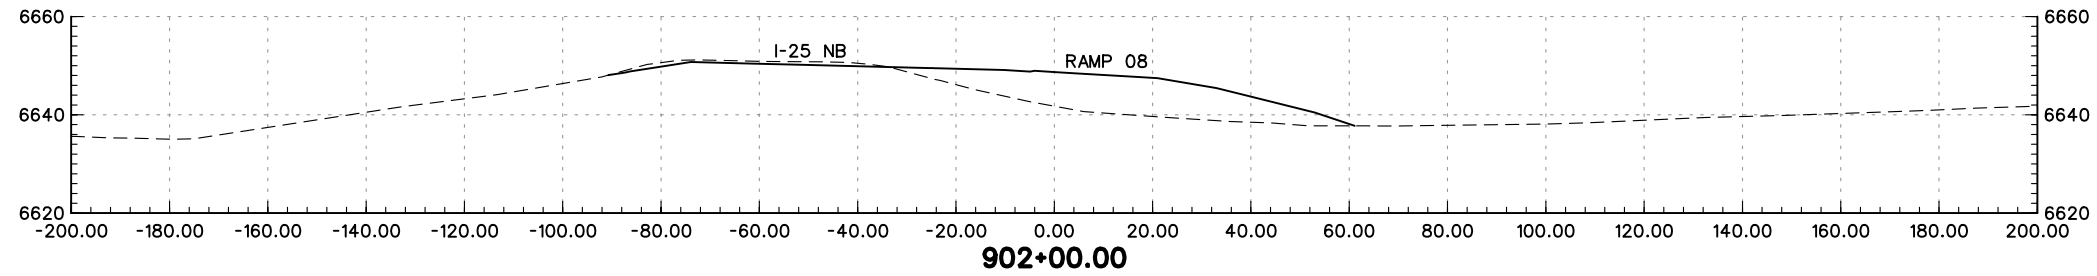
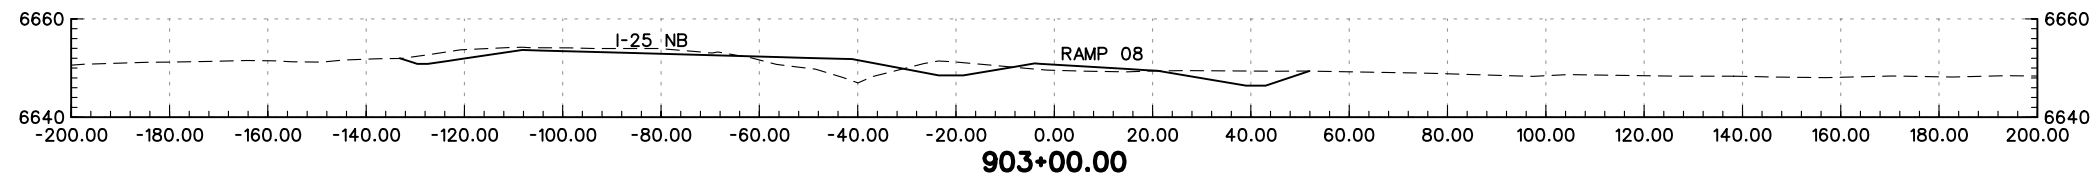
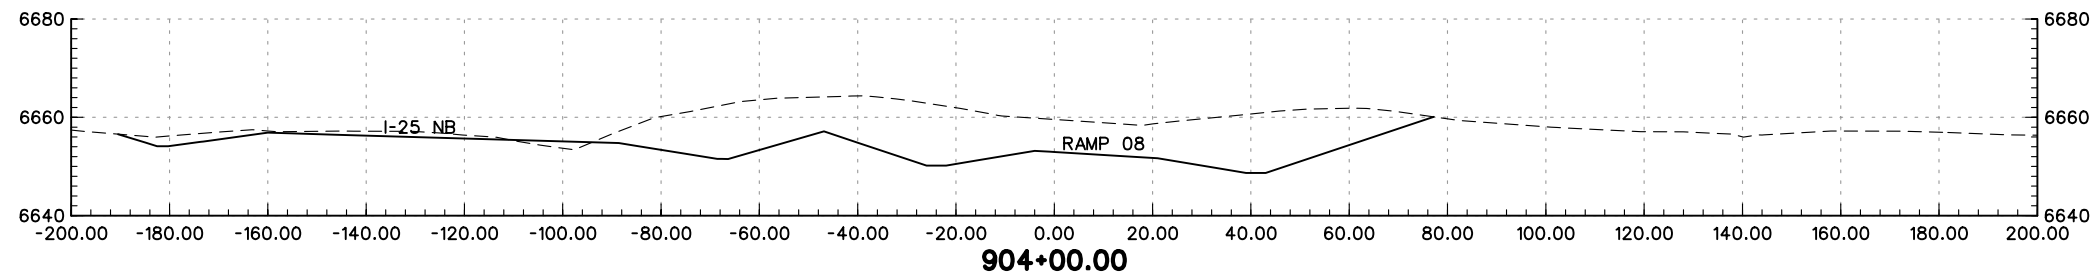
PRELIMINARY
SUBJECT TO REVISION

Computer File Information		Sheet Revisions		Colorado Department of Transportation		As Constructed		I-25 RAMP 08 CROSS-SECTIONS		Project No./Code			
Creation Date:	01/27/04 Initials: JEM	<input type="checkbox"/>		 1480 Quail Lake Loop Suite A Colorado Springs, CO 80906 Phone: (719) 634-2323 Fax: (719) 227-3298	 5500 Greenwood Plaza Blvd. Suite 150 Greenwood Village, CO 80111 Phone: (303) 221-7275 Fax: (303) 221-7276	No Revisions:		Designer: MAM		IM 252-341			
Last Modification Date:	01/30/04 Initials: JEM	<input type="checkbox"/>				Revised:		Detailer: JEM		Structure Numbers		13388	
Full Path:	S:\Tranproj\ 246091-00\HwyDes\Plans\	<input type="checkbox"/>				Void:		Sheet Subset: XS		of		Sheet Number	
Drawing File Name:	rdxsr8-04.dgn	<input type="checkbox"/>				REGION 2 JFF							
Scale: Graphic Units: English		<input type="checkbox"/>											





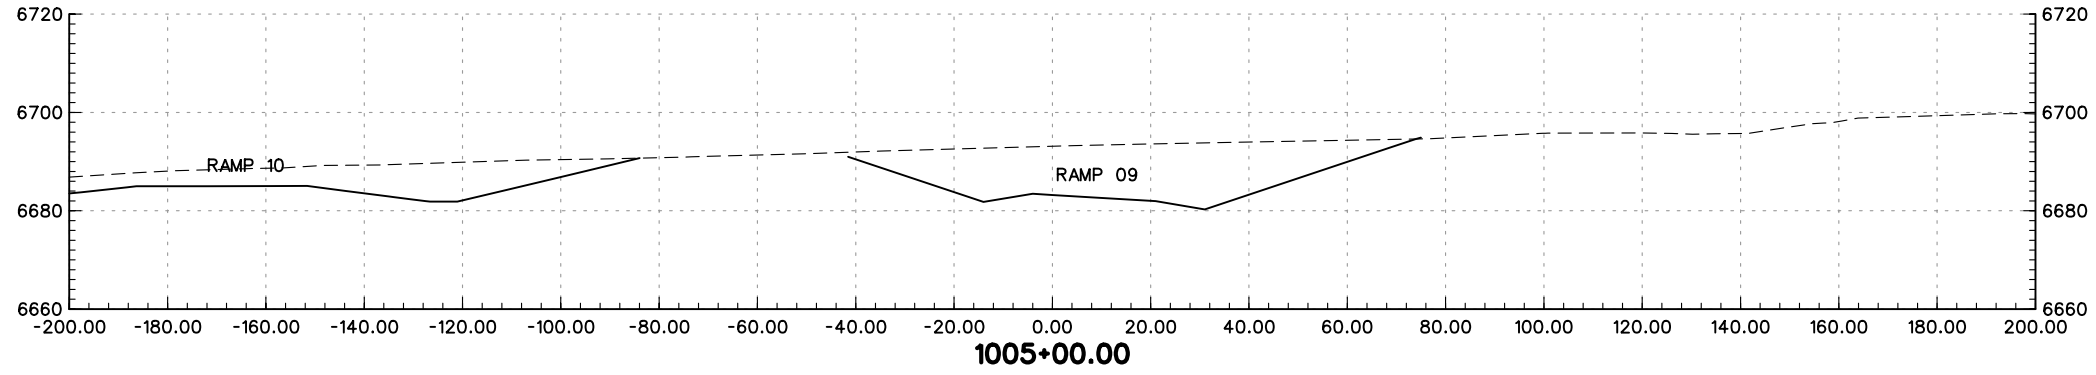
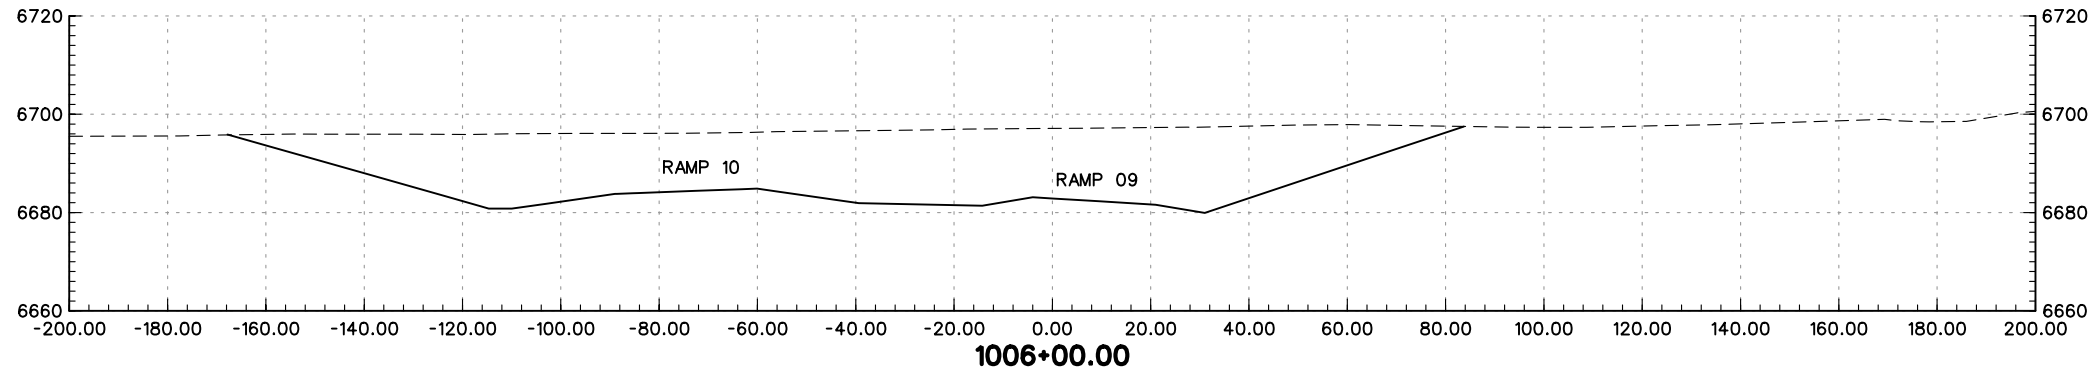
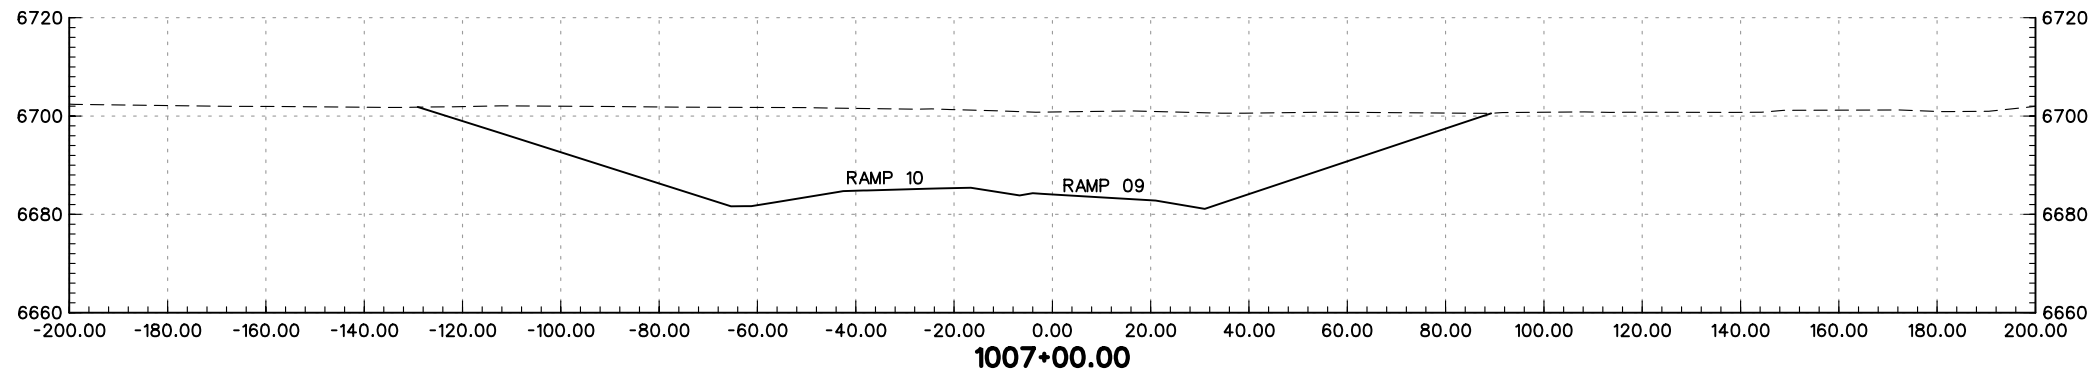
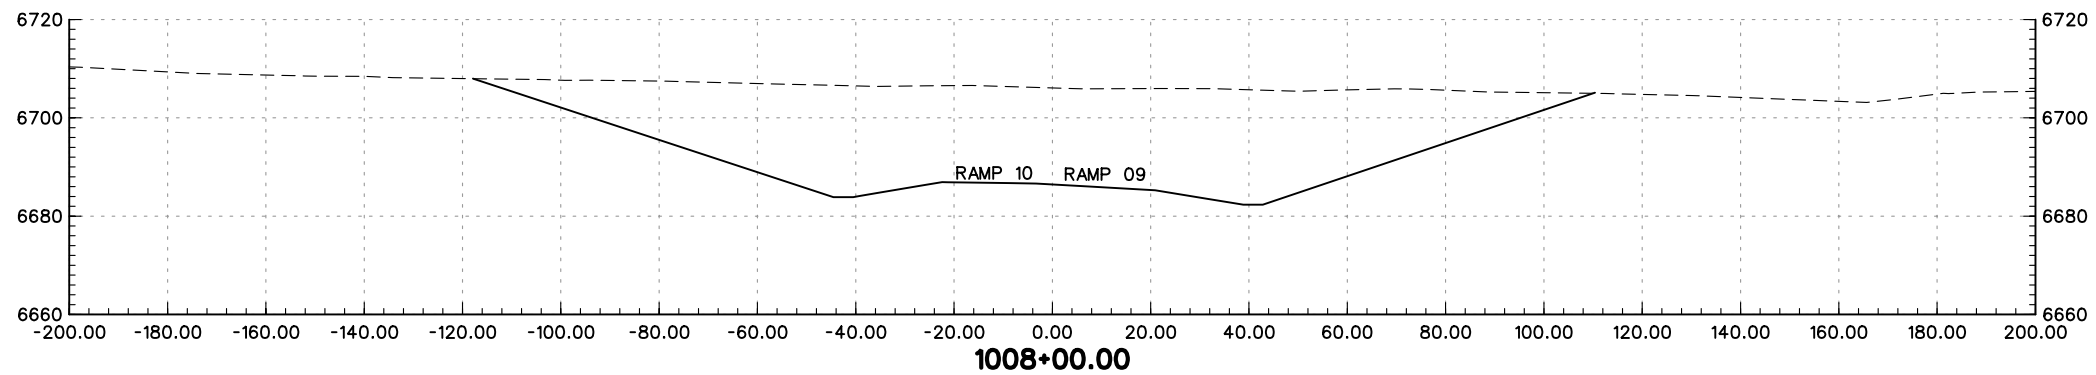
PRELIMINARY
SUBJECT TO REVISION

Computer File Information		Sheet Revisions		Colorado Department of Transportation		As Constructed		I-25 RAMP 08 CROSS-SECTIONS		Project No./Code			
Creation Date:	01/27/04 Initials: JEM	<input type="checkbox"/>		 1480 Quail Lake Loop Suite A Colorado Springs, CO 80906 Phone: (719) 634-2323 Fax: (719) 227-3298	 5500 Greenwood Plaza Blvd. Suite 150 Greenwood Village, CO 80111 Phone: (303) 221-7275 Fax: (303) 221-7276	No Revisions:		Designer: MAM Detailer: JEM		IM 252-341			
Last Modification Date:	01/30/04 Initials: JEM	<input type="checkbox"/>				Revised:				Structure Numbers		13388	
Full Path:	S:\Tranproj\ 246091-00\HwyDes\Plans\	<input type="checkbox"/>				Void:		Sheet Subset: XS		of		Sheet Number	
Drawing File Name:	rdxsr8-05.dgn	<input type="checkbox"/>				REGION 2 JFF							
Scale: Graphic Units: English		<input type="checkbox"/>											





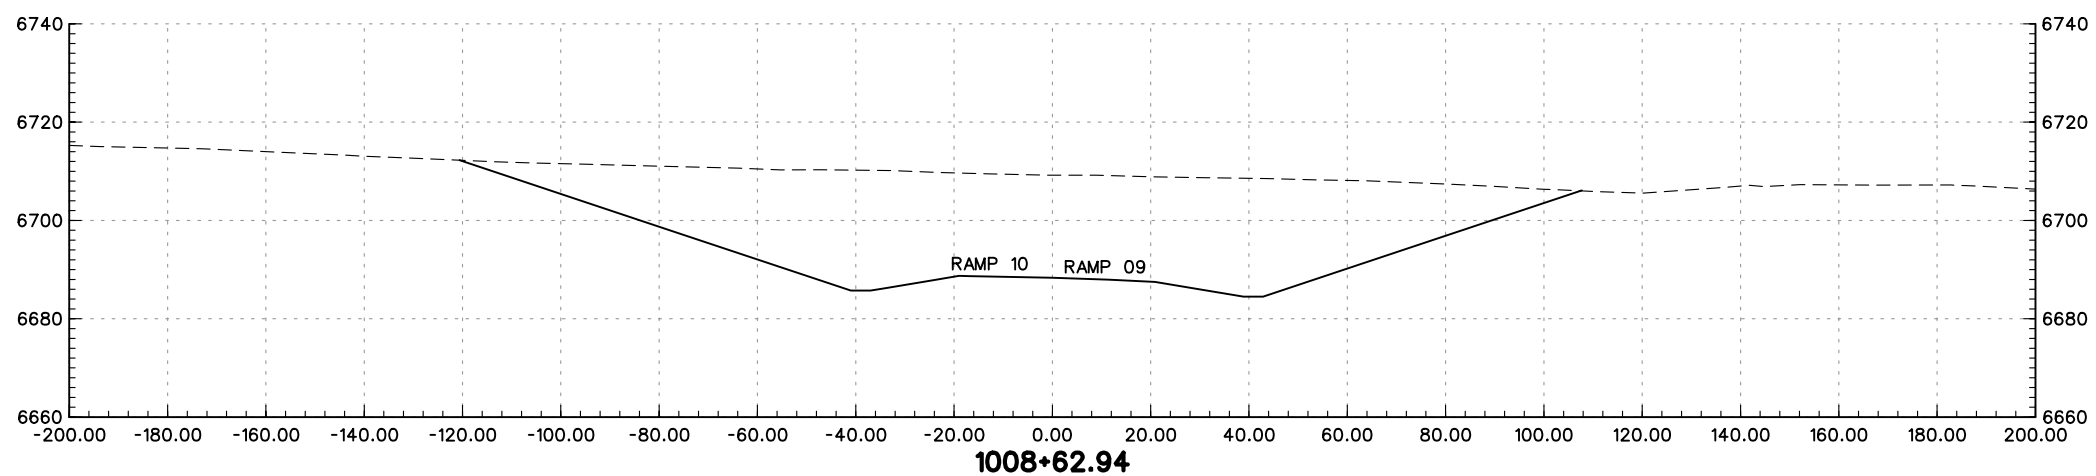
PRELIMINARY
SUBJECT TO REVISION

Computer File Information		Sheet Revisions		Colorado Department of Transportation		As Constructed		I-25 RAMP 08 CROSS-SECTIONS		Project No./Code			
Creation Date:	01/27/04 Initials: JEM	<input type="checkbox"/>		 1480 Quail Lake Loop Suite A Colorado Springs, CO 80906 Phone: (719) 634-2323 Fax: (719) 227-3298	 5500 Greenwood Plaza Blvd. Suite 150 Greenwood Village, CO 80111 Phone: (303) 221-7275 Fax: (303) 221-7276	No Revisions:		Designer: MAM		IM 252-341			
Last Modification Date:	01/30/04 Initials: JEM	<input type="checkbox"/>				Revised:		Detailer: JEM		Structure Numbers		13388	
Full Path:	S:\Tranproj\ 246091-00\HwyDes\Plans\	<input type="checkbox"/>				Void:		Sheet Subset: XS		of		Sheet Number	
Drawing File Name:	rdxsr8-01.dgn	<input type="checkbox"/>				Scale: Graphic Units: English							
				REGION 2 JFF									





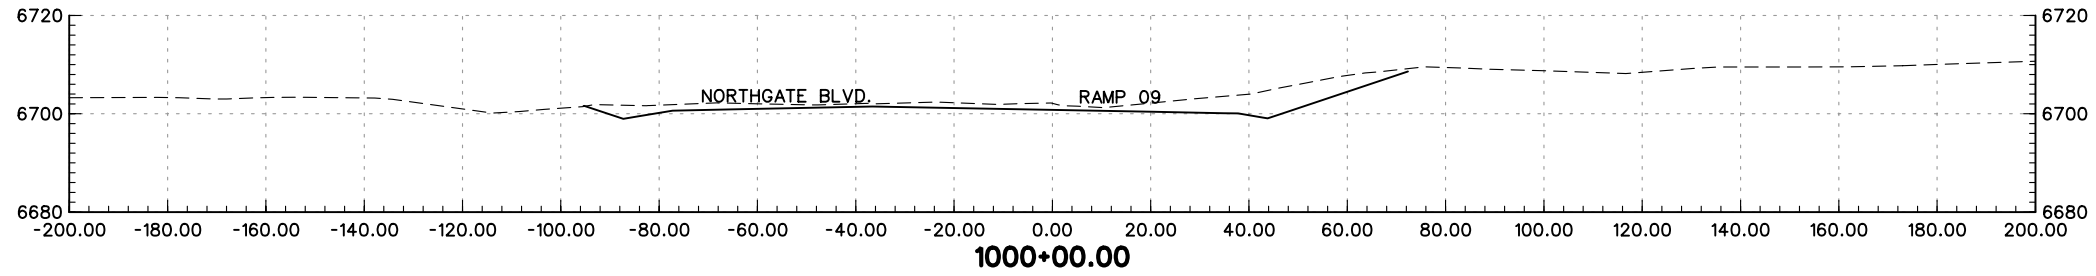
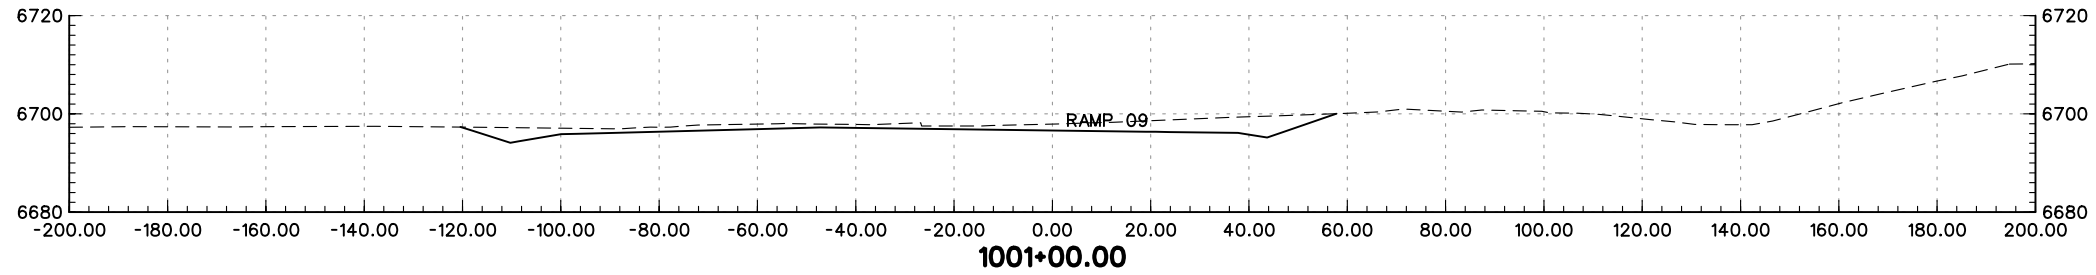
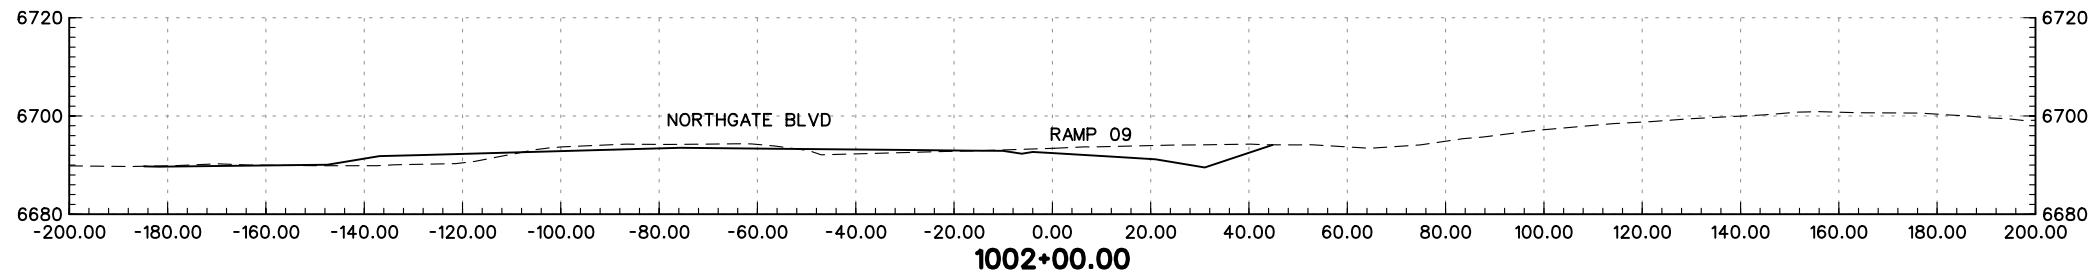
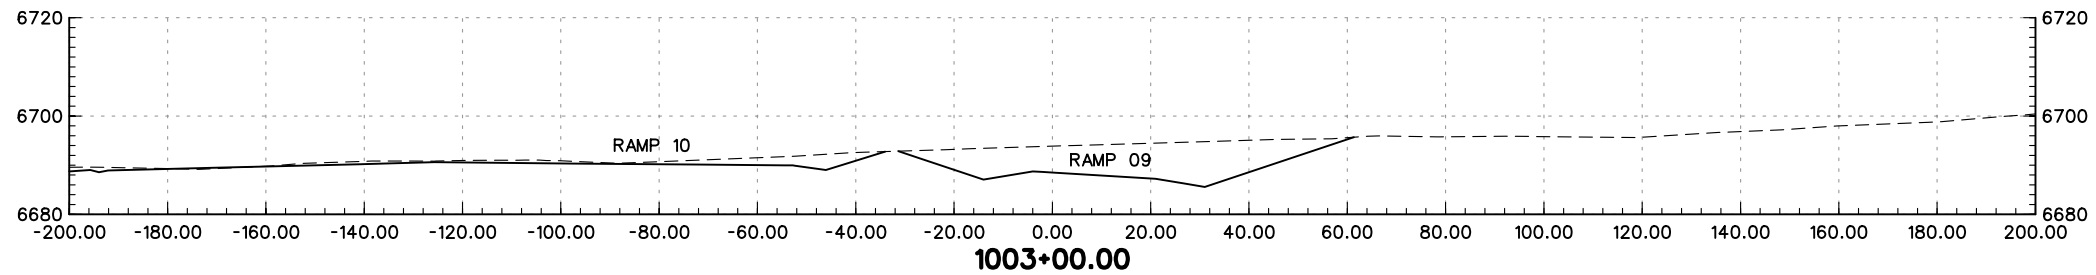
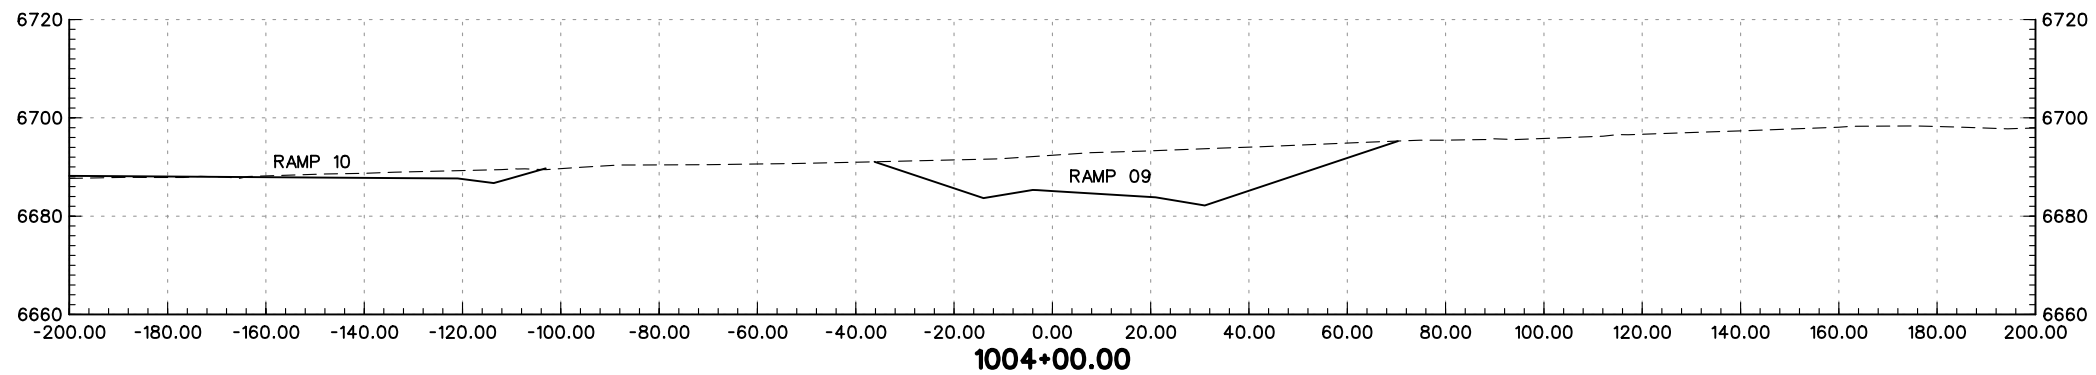
PRELIMINARY
SUBJECT TO REVISION

Computer File Information		Sheet Revisions		Colorado Department of Transportation		As Constructed		I-25 RAMP 09 CROSS-SECTIONS		Project No./Code			
Creation Date:	01/27/04 Initials: JEM	<input type="checkbox"/>		 1480 Quail Lake Loop Suite A Colorado Springs, CO 80906 Phone: (719) 634-2323 Fax: (719) 227-3298	 5500 Greenwood Plaza Blvd. Suite 150 Greenwood Village, CO 80111 Phone: (303) 221-7275 Fax: (303) 221-7276	No Revisions:		Designer: MAM		IM 252-341			
Last Modification Date:	01/30/04 Initials: JEM	<input type="checkbox"/>				Revised:		Detailer: JEM		Structure Numbers		13388	
Full Path:	S:\Tranproj\ 246091-00\HwyDes\Plans\	<input type="checkbox"/>				Void:		Sheet Subset: XS		of		Sheet Number	
Drawing File Name:	rdxsr9-02.dgn	<input type="checkbox"/>				REGION 2 JFF							
Scale: Graphic Units: English		<input type="checkbox"/>											





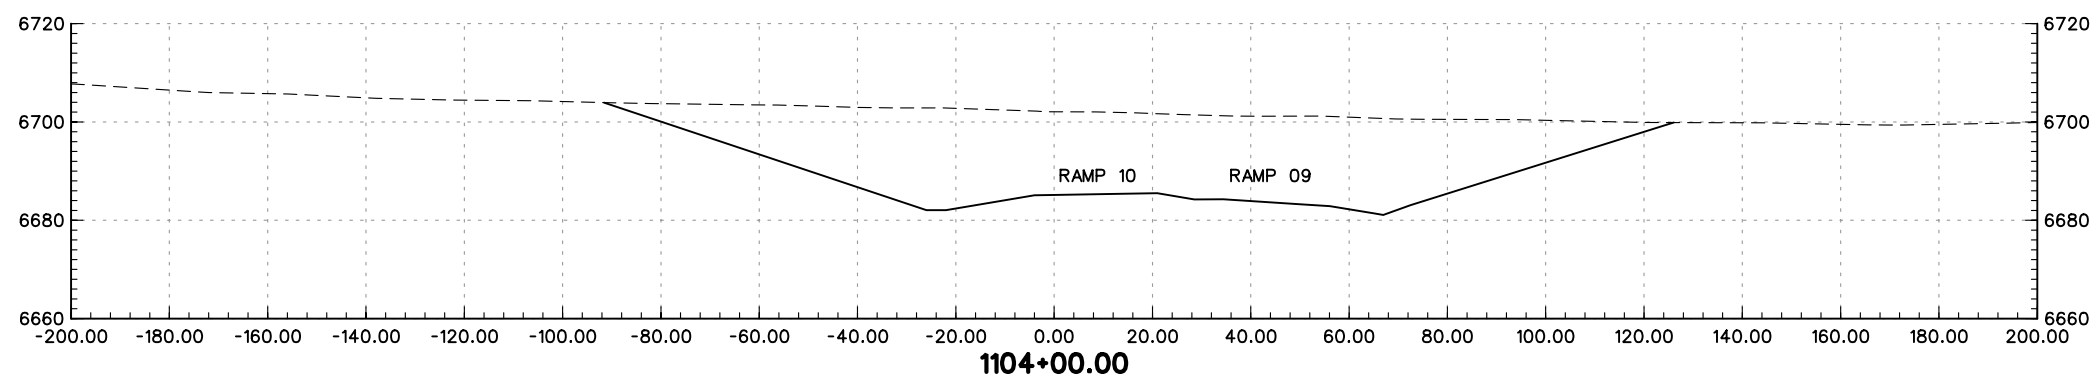
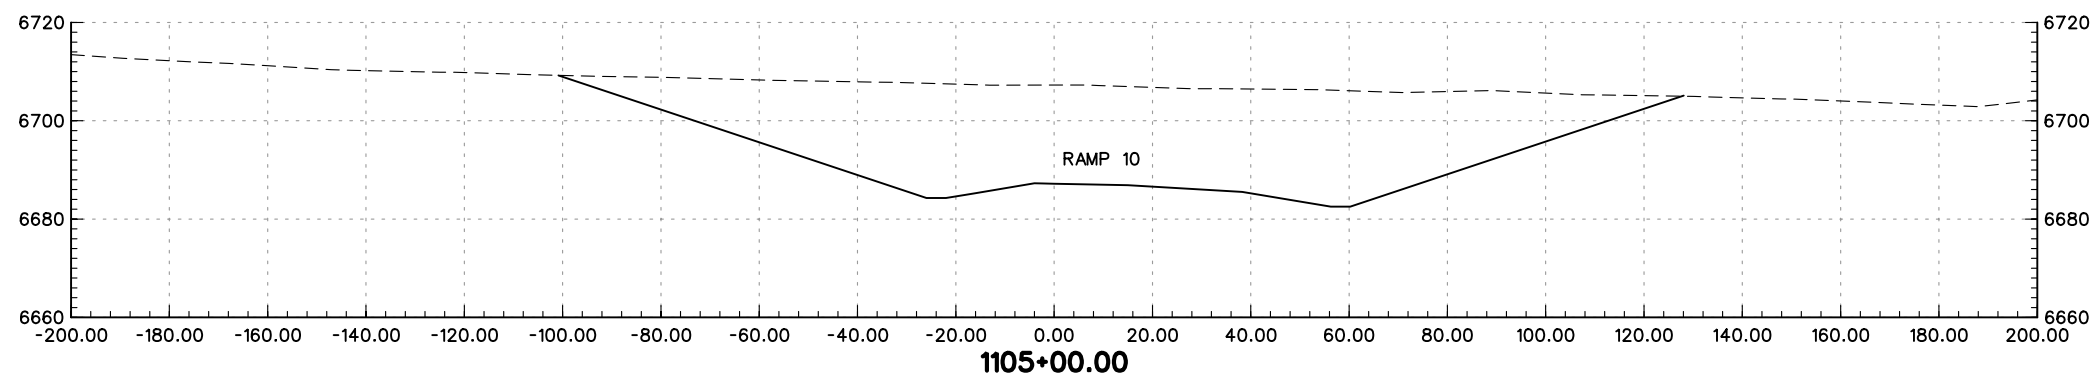
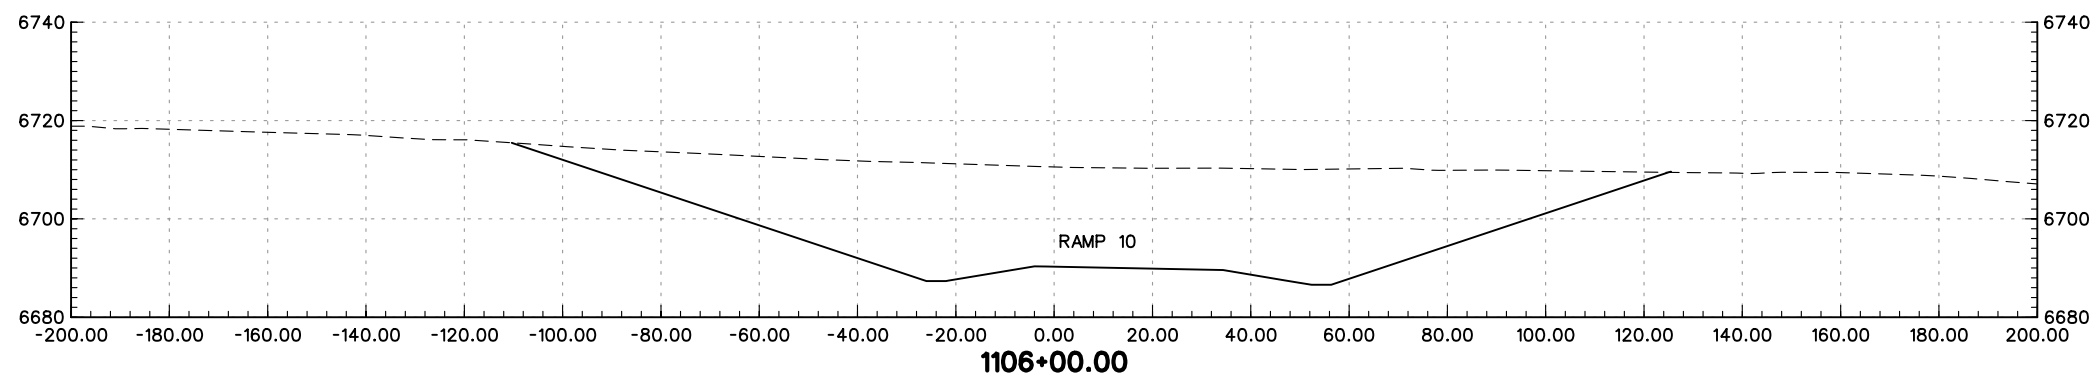
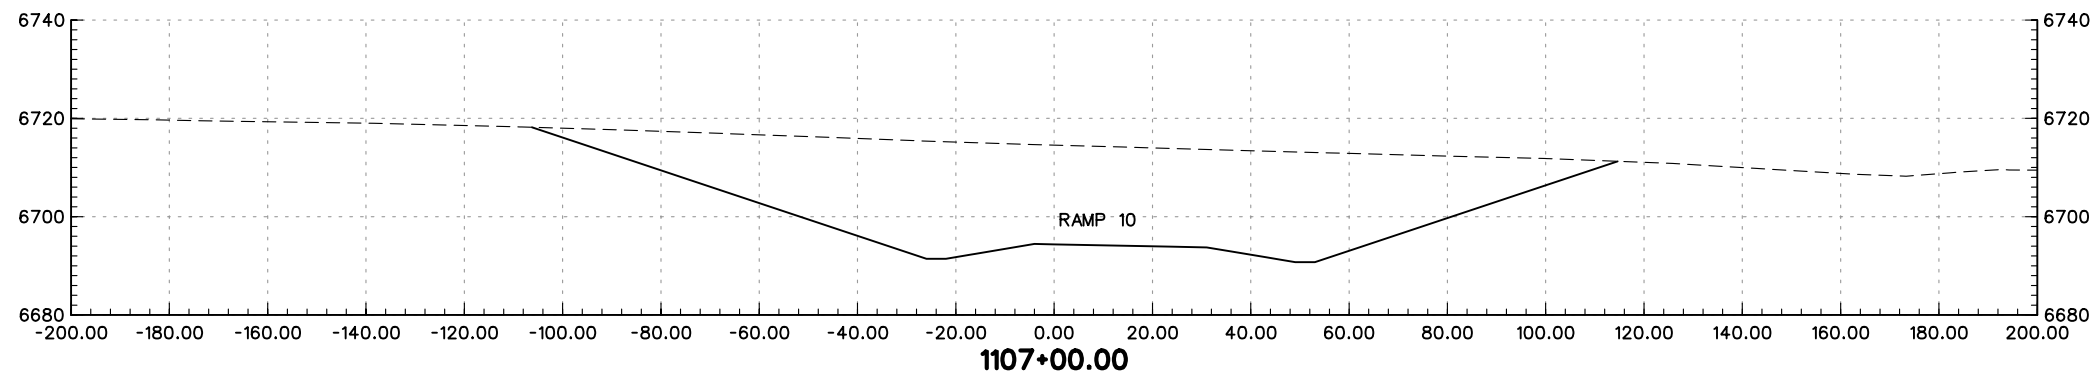
PRELIMINARY
SUBJECT TO REVISION

Computer File Information		Sheet Revisions		Colorado Department of Transportation		As Constructed		I-25 RAMP 09 CROSS-SECTIONS		Project No./Code			
Creation Date:	01/27/04 Initials: JEM	<input type="checkbox"/>		 1480 Quail Lake Loop Suite A Colorado Springs, CO 80906 Phone: (719) 634-2323 Fax: (719) 227-3298	 5500 Greenwood Plaza Blvd. Suite 150 Greenwood Village, CO 80111 Phone: (303) 221-7275 Fax: (303) 221-7276	No Revisions:		Designer: MAM Detailer: JEM		IM 252-341			
Last Modification Date:	01/30/04 Initials: JEM	<input type="checkbox"/>				Revised:				Structure Numbers		13388	
Full Path:	S:\Tranproj\ 246091-00\HwyDes\Plans\	<input type="checkbox"/>				Void:		Sheet Subset: XS		of		Sheet Number	
Drawing File Name:	rdxsr9-03.dgn	<input type="checkbox"/>				REGION 2 JFF							
Scale: Graphic Units: English		<input type="checkbox"/>											



PRELIMINARY
SUBJECT TO REVISION

Computer File Information		Sheet Revisions		Colorado Department of Transportation		As Constructed		I-25 RAMP 09 CROSS-SECTIONS		Project No./Code			
Creation Date:	01/27/04 Initials: JEM	<input type="checkbox"/>		 1480 Quail Lake Loop Suite A Colorado Springs, CO 80906 Phone: (719) 634-2323 Fax: (719) 227-3298	 5500 Greenwood Plaza Blvd. Suite 150 Greenwood Village, CO 80111 Phone: (303) 221-7275 Fax: (303) 221-7276	No Revisions:		Designer: MAM		IM 252-341			
Last Modification Date:	01/30/04 Initials: JEM	<input type="checkbox"/>				Revised:		Detailer: JEM		Structure Numbers		13388	
Full Path:	S:\Tranproj\ 246091-00\HwyDes\Plans\	<input type="checkbox"/>				Void:		Sheet Subset: XS		of		Sheet Number	
Drawing File Name:	rdxsr9-01.dgn	<input type="checkbox"/>				REGION 2 JFF							
Scale: Graphic Units: English		<input type="checkbox"/>											




PRELIMINARY
SUBJECT TO REVISION

Computer File Information	
Creation Date:	01/27/04 Initials: JEM
Last Modification Date:	01/30/04 Initials: JEM
Full Path:	S:\Tranproj\ 246091-00\HwyDes\Plans\
Drawing File Name:	rdxsr10-02.dgn
Scale:	Graphic Units: English


Sheet Revisions	
<input type="checkbox"/>	
<input type="checkbox"/>	
<input type="checkbox"/>	
<input type="checkbox"/>	
<input type="checkbox"/>	

Colorado Department of Transportation



1480 Quail Lake Loop
Suite A
Colorado Springs, CO 80906
Phone: (719) 634-2323
Fax: (719) 227-3298

5500 Greenwood Plaza Blvd.
Suite 150
Greenwood Village, CO 80111
Phone: (303) 221-7275
Fax: (303) 221-7276

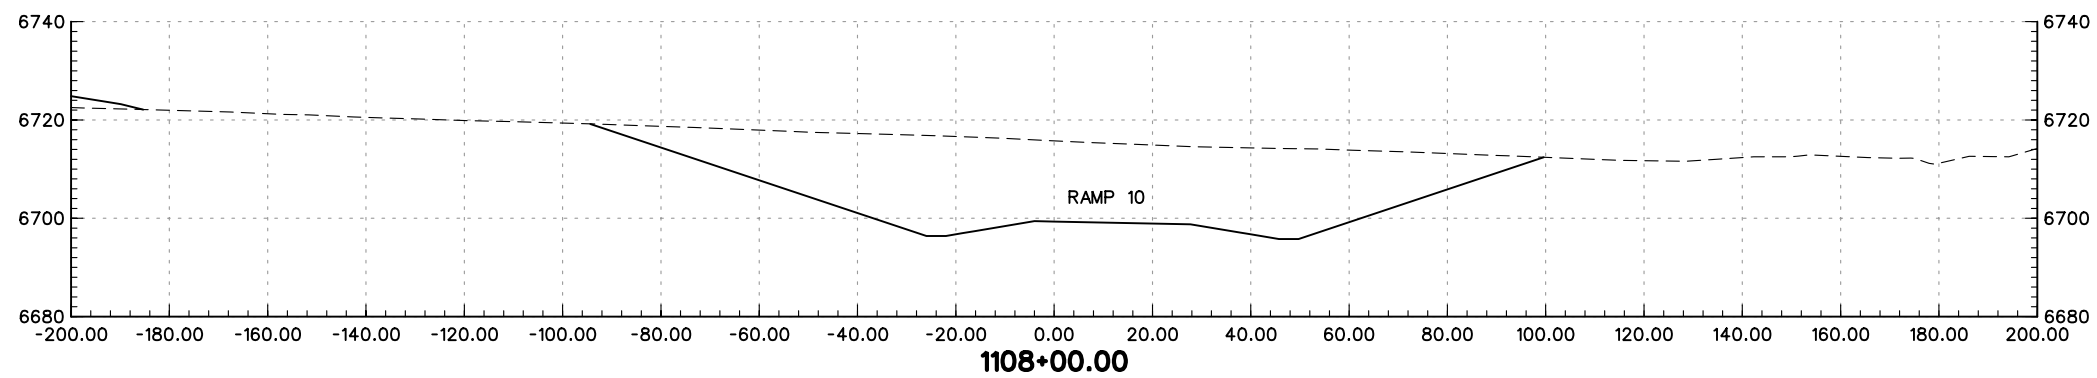
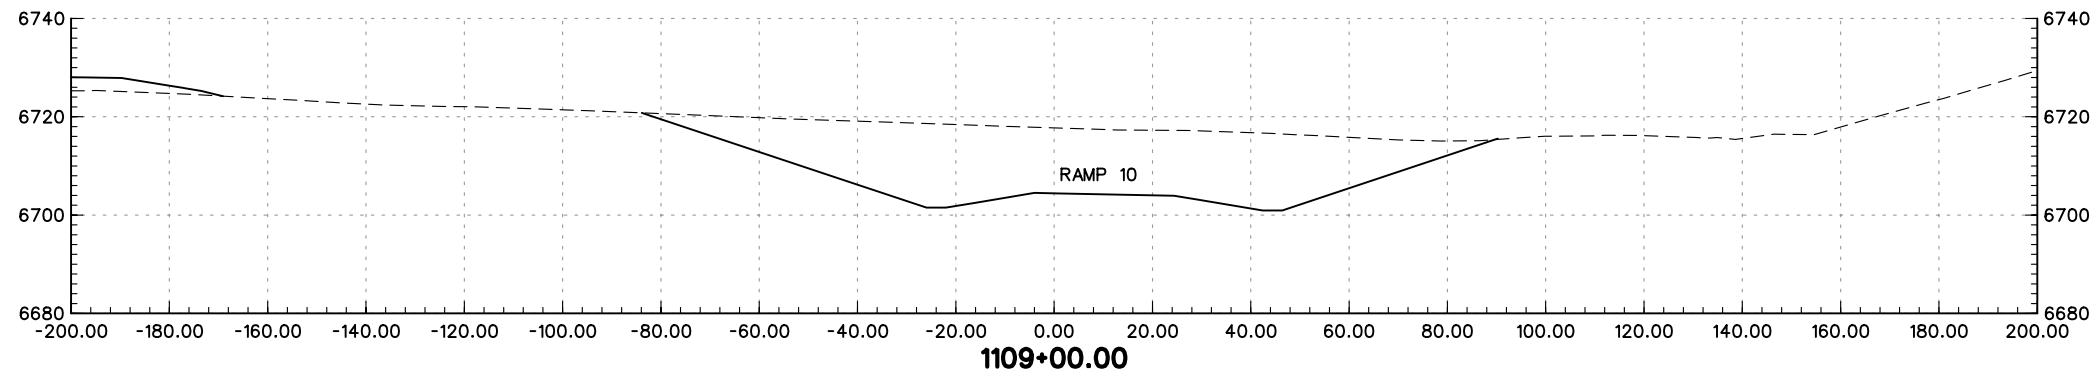
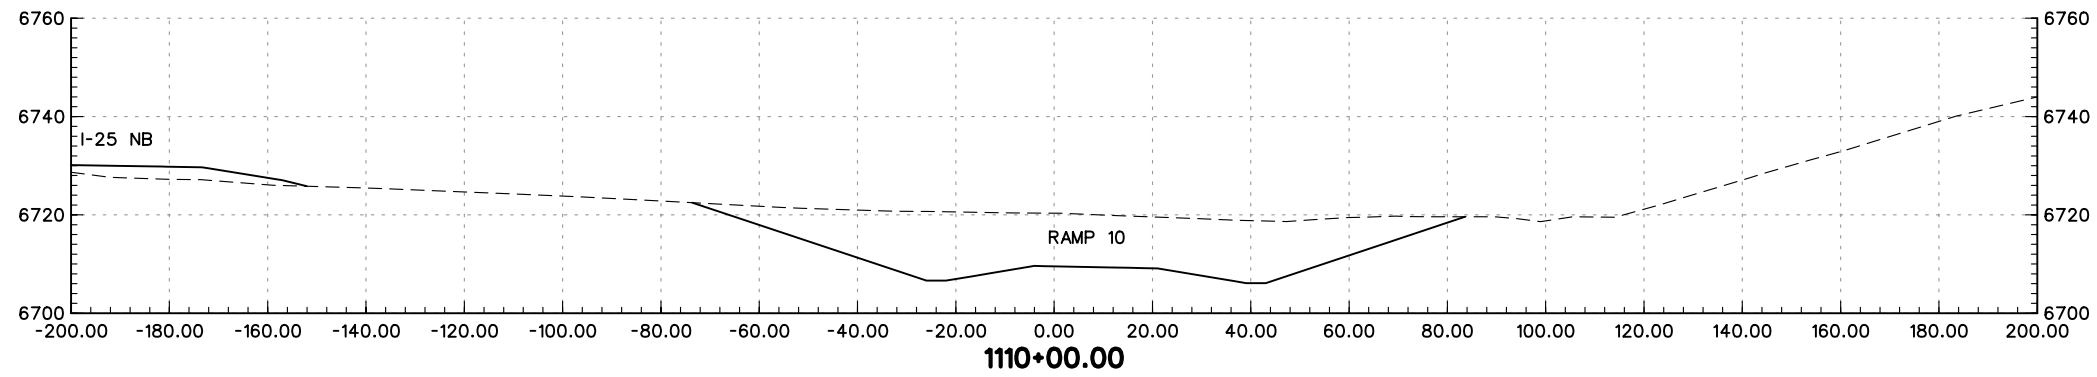
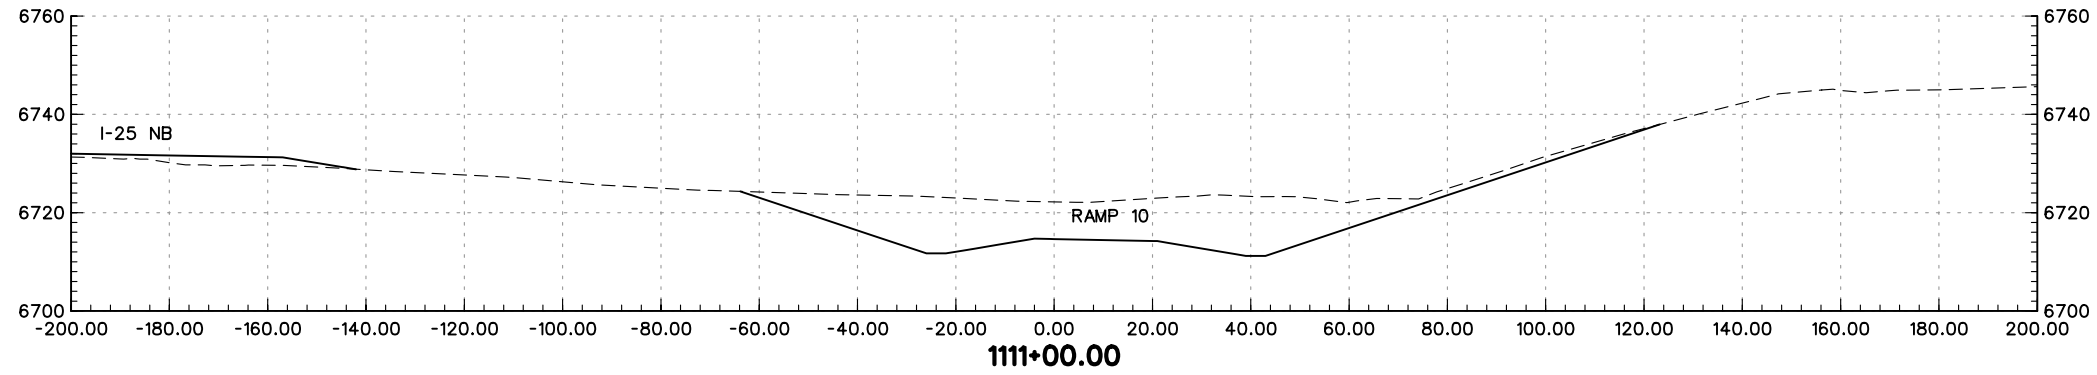


REGION 2 JFF



As Constructed
No Revisions:
Revised:
Void:

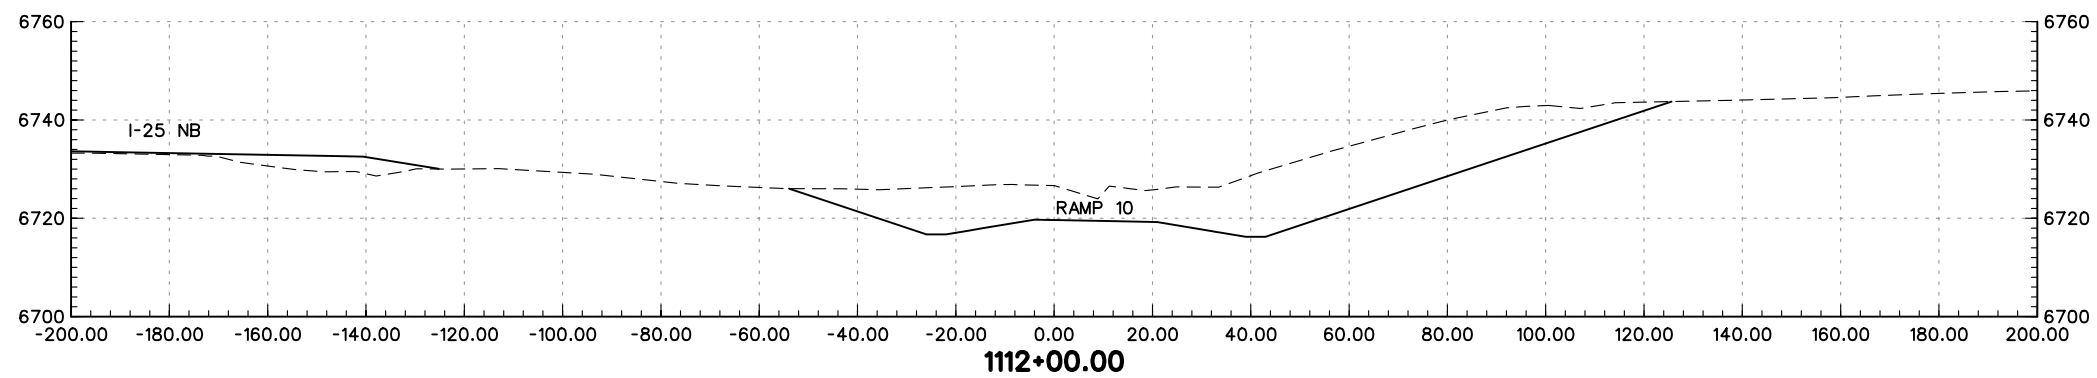
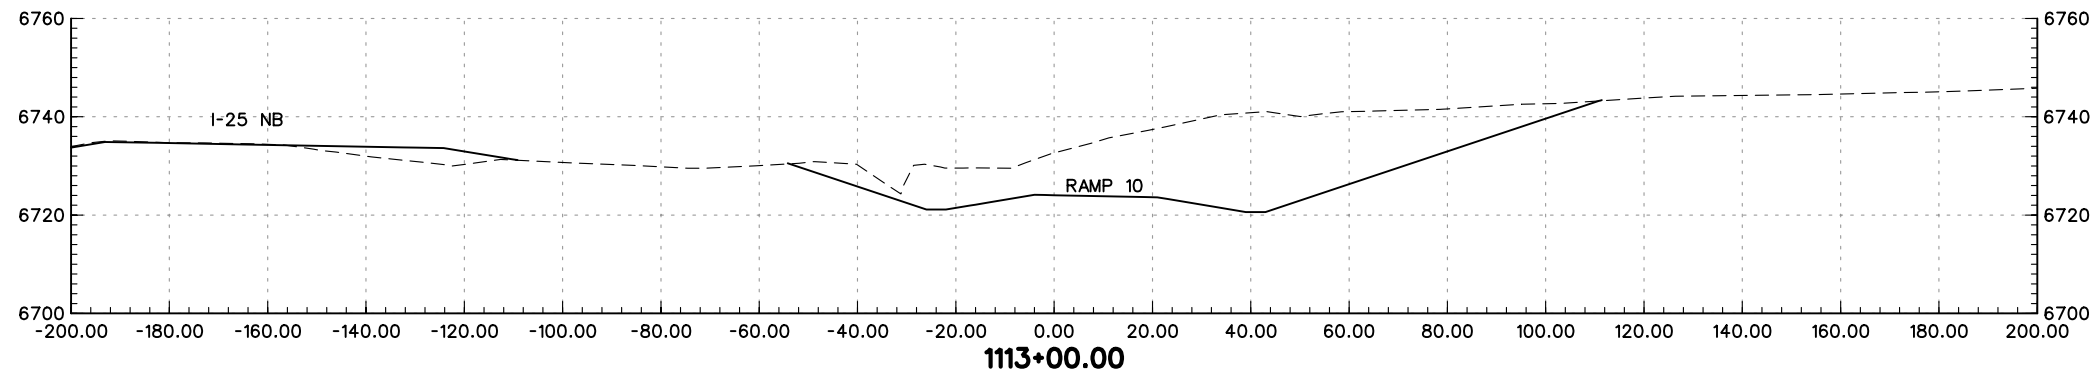
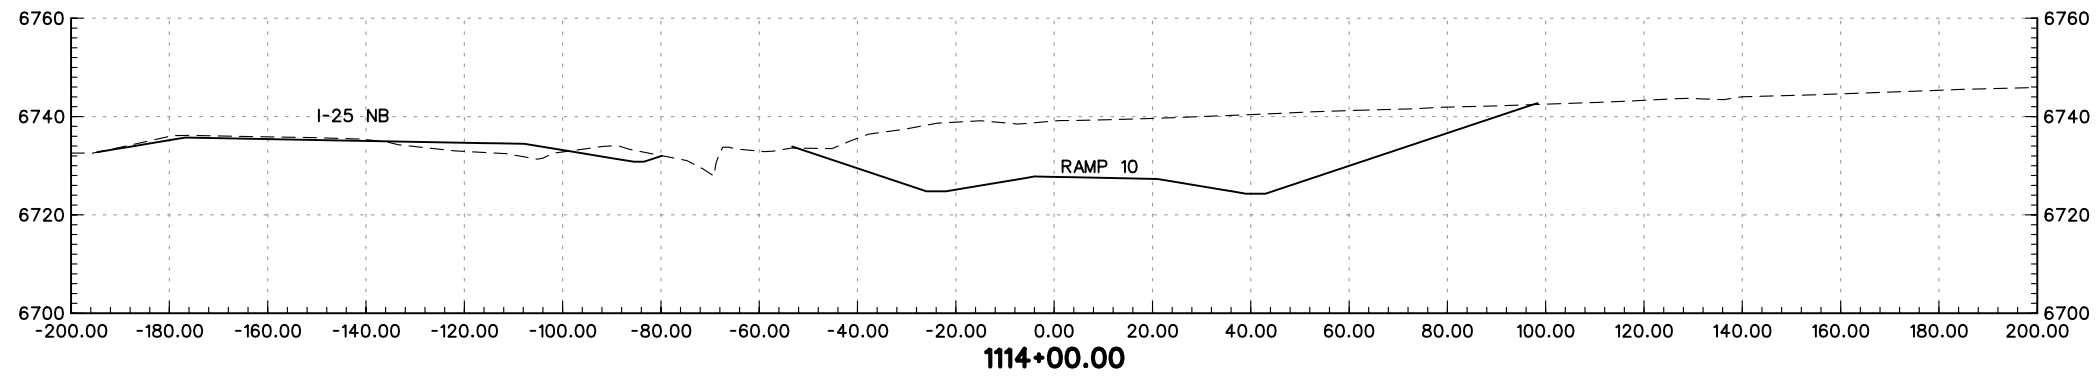
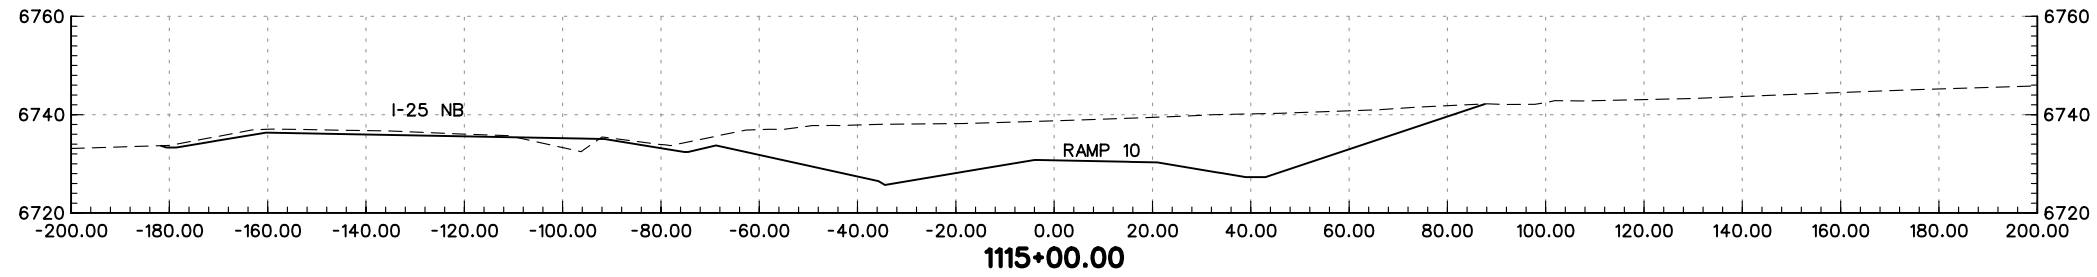
I-25 RAMP 10 CROSS-SECTIONS		
Designer:	MAM	Structure Numbers
Detailer:	JEM	
Sheet Subset:	XS	of

Project No./Code
IM 252-341
13388
Sheet Number





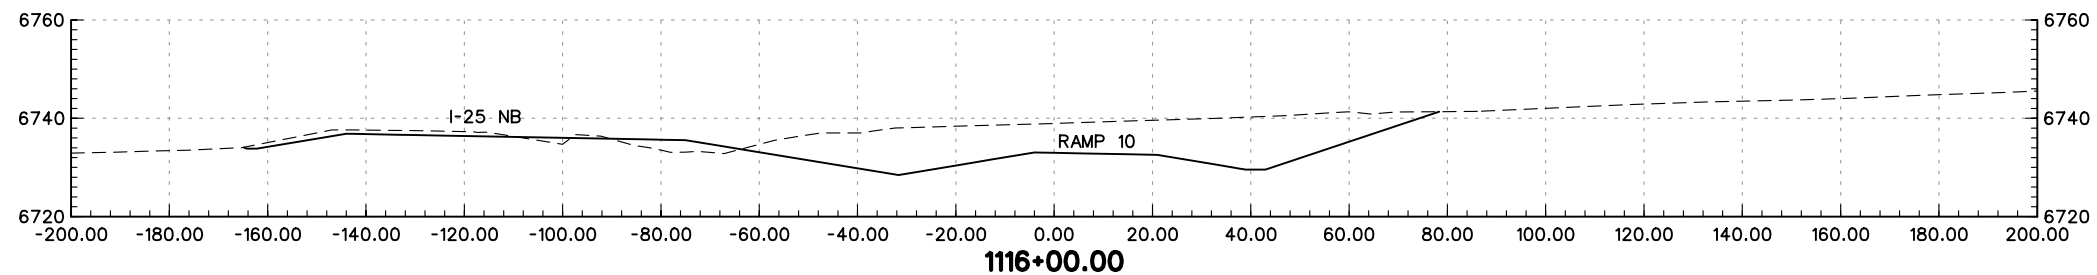
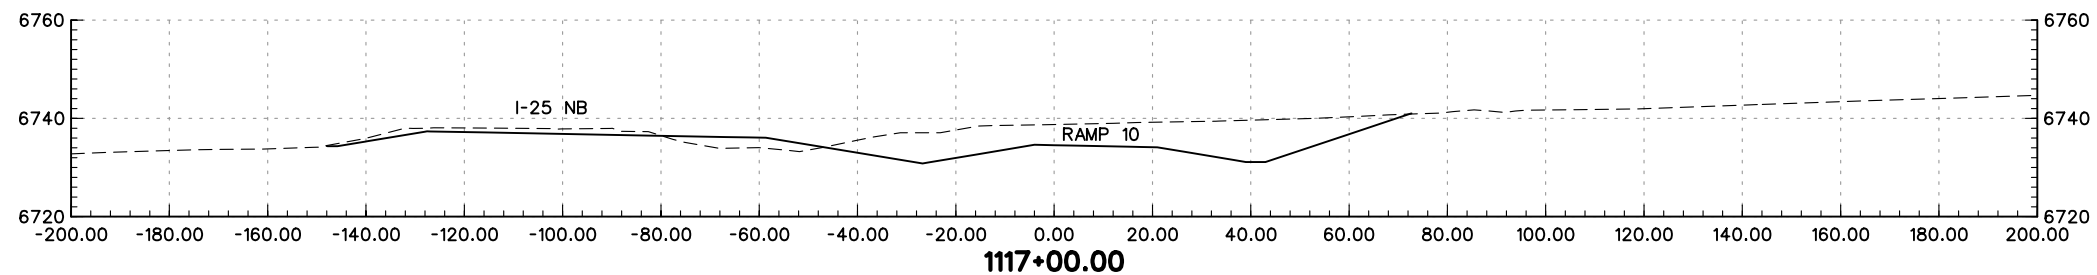
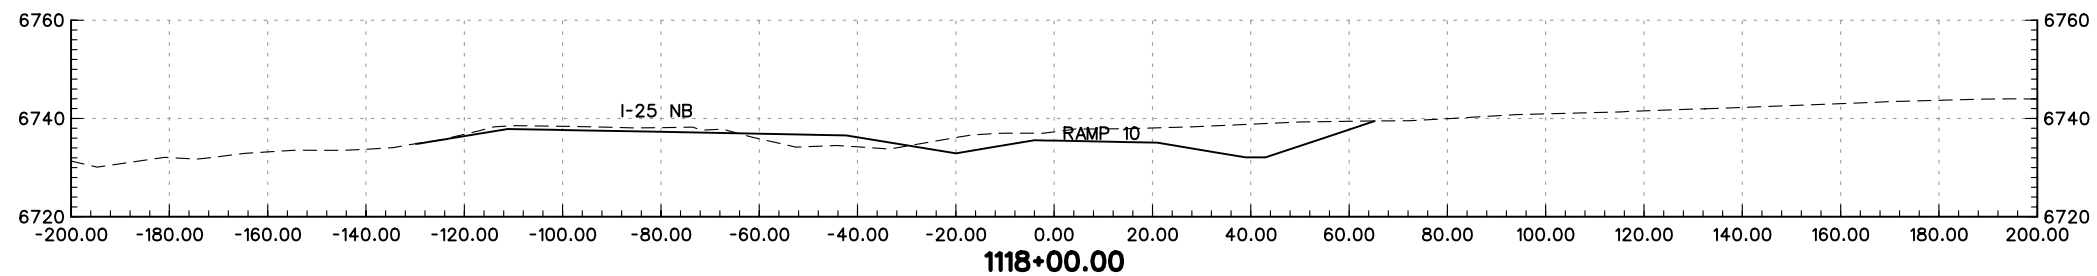
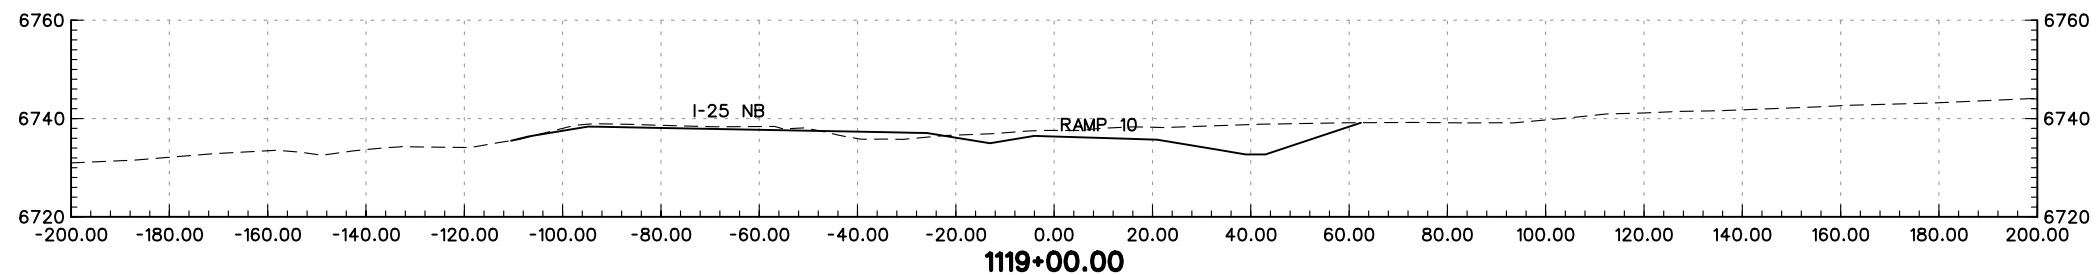
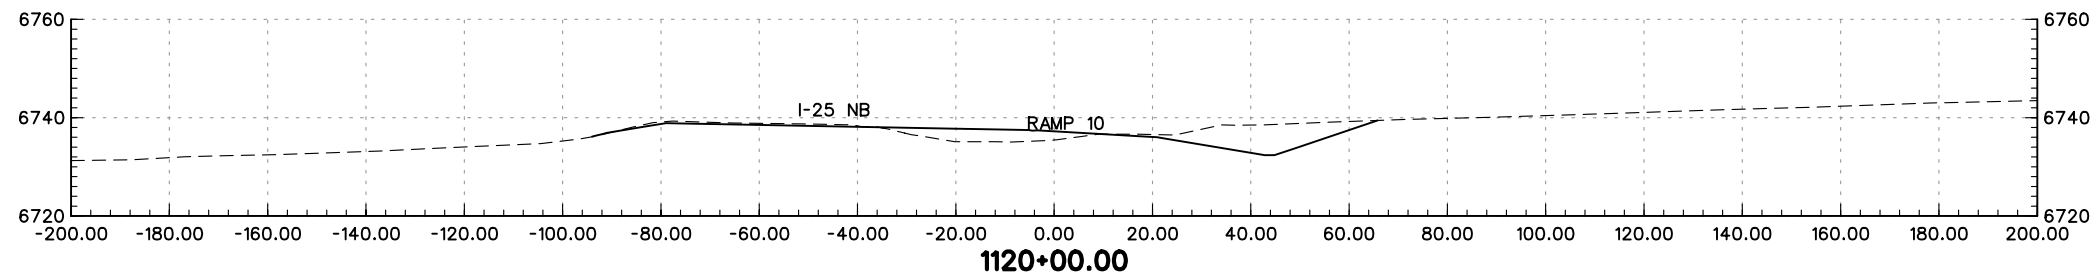
PRELIMINARY
SUBJECT TO REVISION

Computer File Information		Sheet Revisions		Colorado Department of Transportation		As Constructed		I-25 RAMP 10 CROSS-SECTIONS		Project No./Code	
Creation Date:	01/27/04 Initials: JEM	<input type="checkbox"/>		 1480 Quail Lake Loop Suite A Colorado Springs, CO 80906 Phone: (719) 634-2323 Fax: (719) 227-3298	 5500 Greenwood Plaza Blvd. Suite 150 Greenwood Village, CO 80111 Phone: (303) 221-7275 Fax: (303) 221-7276	No Revisions:		Designer: MAM		Structure	IM 252-341
Last Modification Date:	01/30/04 Initials: JEM	<input type="checkbox"/>				Revised:		Detailer: JEM		Numbers	
Full Path:	S:\Tranproj\ 246091-00\HwyDes\Plans\	<input type="checkbox"/>				Void:		Sheet Subset: XS		of	Sheet Number
Drawing File Name:	rdxsr10-03.dgn	<input type="checkbox"/>				REGION 2 JFF					
Scale: Graphic Units: English		<input type="checkbox"/>									



PRELIMINARY
SUBJECT TO REVISION

Computer File Information		Sheet Revisions		Colorado Department of Transportation		As Constructed		I-25 RAMP 10 CROSS-SECTIONS		Project No./Code			
Creation Date:	01/27/04 Initials: JEM	<input type="checkbox"/>		 1480 Quail Lake Loop Suite A Colorado Springs, CO 80906 Phone: (719) 634-2323 Fax: (719) 227-3298	 5500 Greenwood Plaza Blvd. Suite 150 Greenwood Village, CO 80111 Phone: (303) 221-7275 Fax: (303) 221-7276	No Revisions:		Designer: MAM		IM 252-341			
Last Modification Date:	01/30/04 Initials: JEM	<input type="checkbox"/>				Revised:		Detailer: JEM		Structure Numbers		13388	
Full Path:	S:\Tranproj\ 246091-00\HwyDes\Plans\	<input type="checkbox"/>				Void:		Sheet Subset: XS		of		Sheet Number	
Drawing File Name:	rdxsr10-04.dgn	<input type="checkbox"/>				REGION 2 JFF							
Scale: Graphic Units: English		<input type="checkbox"/>											




PRELIMINARY
SUBJECT TO REVISION


Computer File Information	
Creation Date:	01/27/04 Initials: JEM
Last Modification Date:	01/30/04 Initials: JEM
Full Path:	S:\Tranproj\ 246091-00\HwyDes\Plans\
Drawing File Name:	rdxsr10-05.dgn
Scale:	Graphic Units: English

Sheet Revisions	
<input type="checkbox"/>	
<input type="checkbox"/>	
<input type="checkbox"/>	
<input type="checkbox"/>	
<input type="checkbox"/>	

Colorado Department of Transportation



1480 Quail Lake Loop
Suite A
Colorado Springs, CO 80906
Phone: (719) 634-2323
Fax: (719) 227-3298



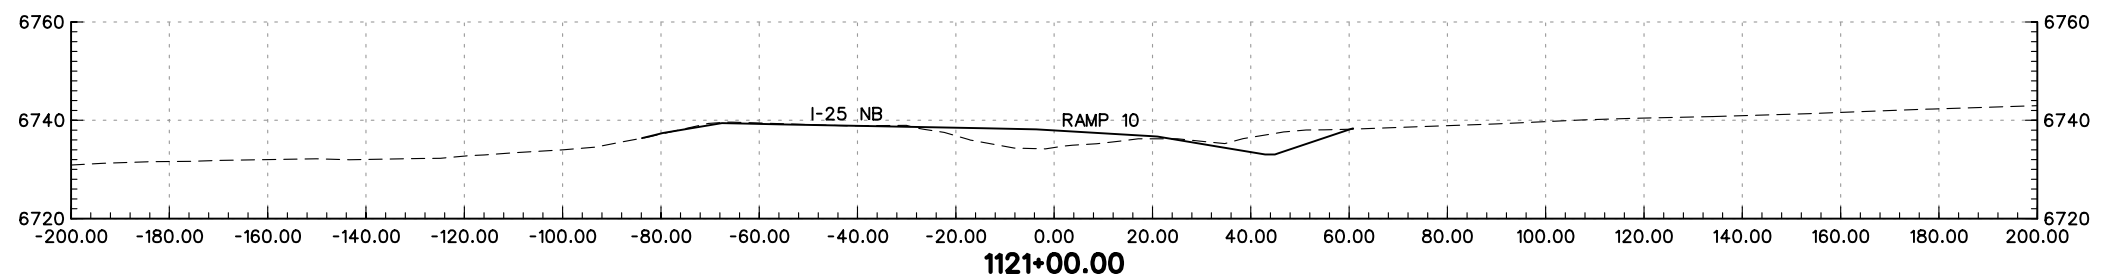
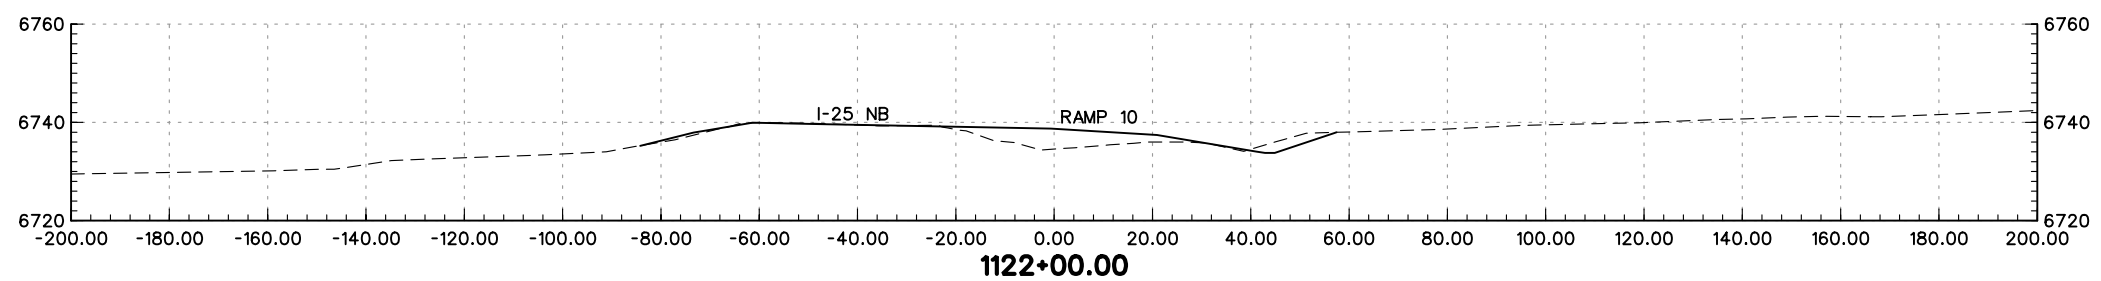
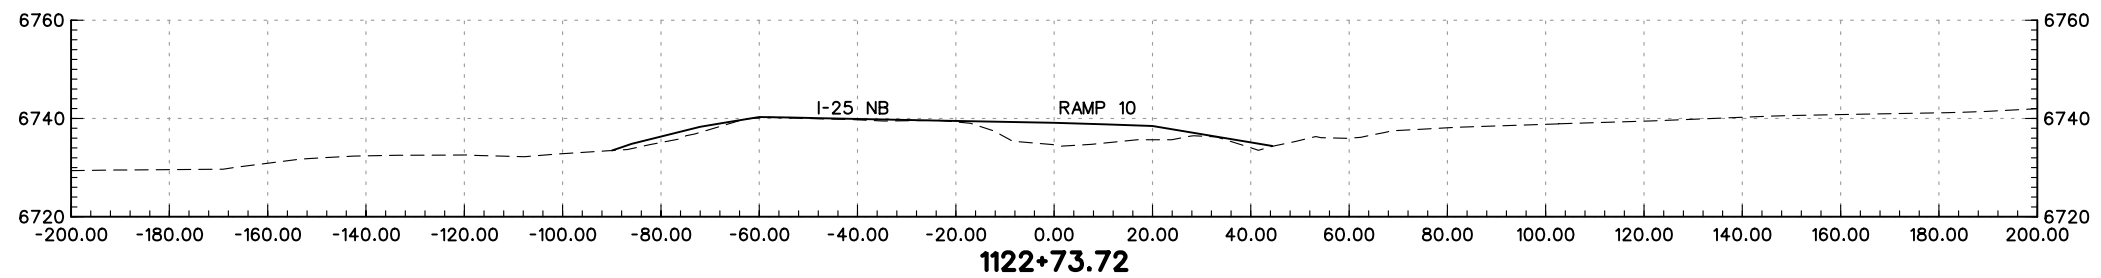
5500 Greenwood Plaza Blvd.
Suite 150
Greenwood Village, CO 80111
Phone: (303) 221-7275
Fax: (303) 221-7276

REGION 2 JFF



As Constructed
No Revisions:
Revised:
Void:

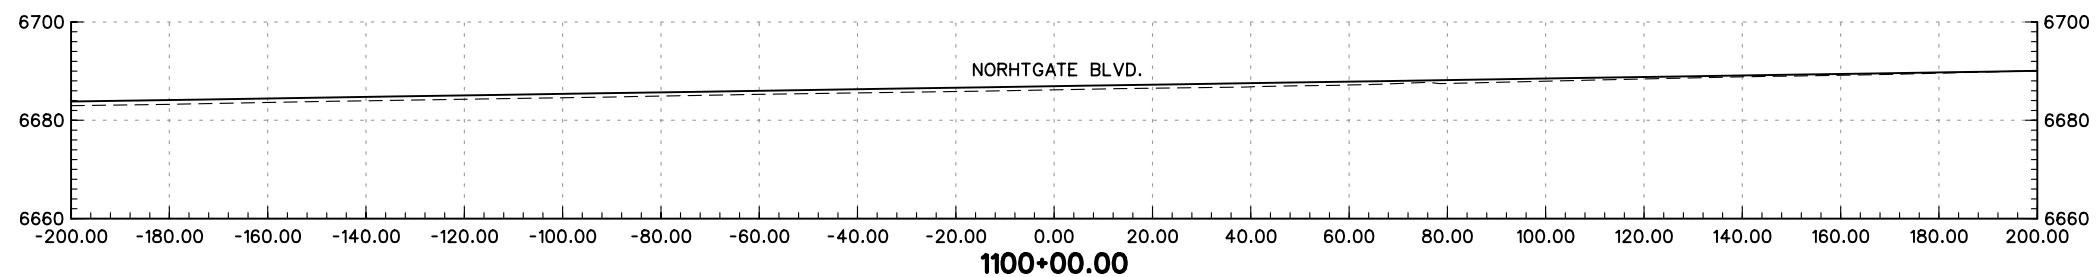
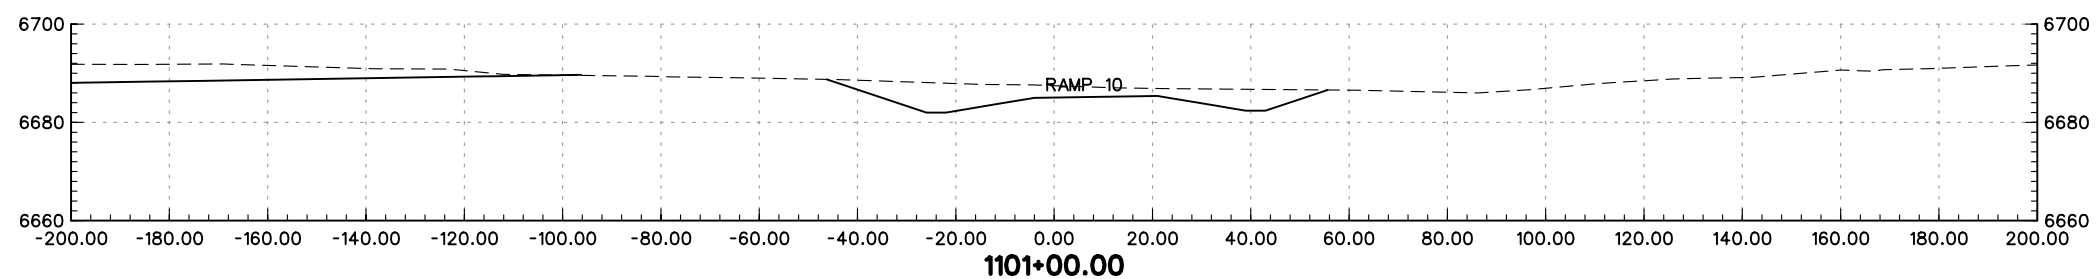
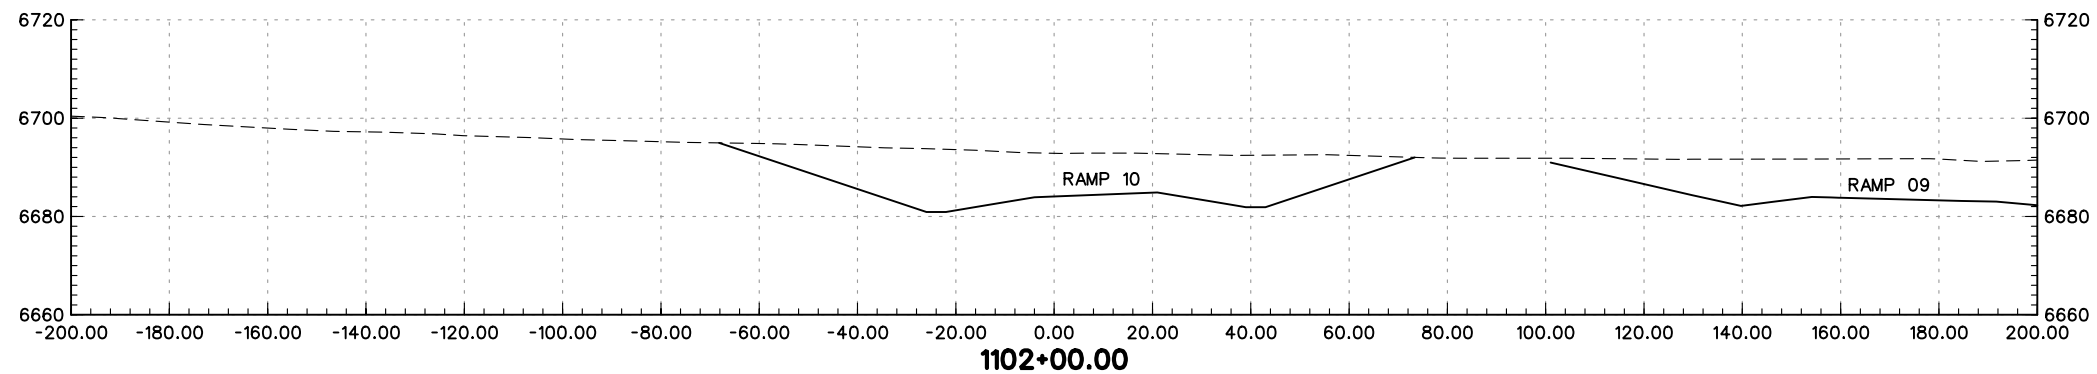
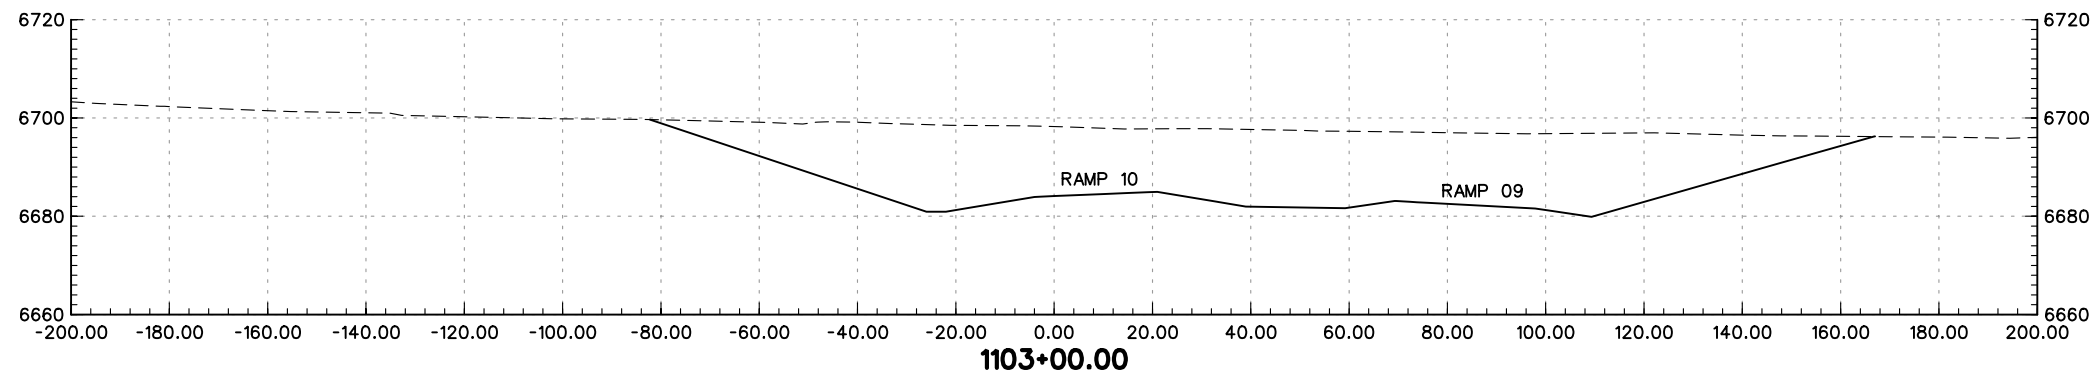
I-25 RAMP 10 CROSS-SECTIONS	
Designer:	MAM
Detailer:	JEM
Structure Numbers	
Sheet Subset: XS	of

Project No./Code
IM 252-341
13388
Sheet Number





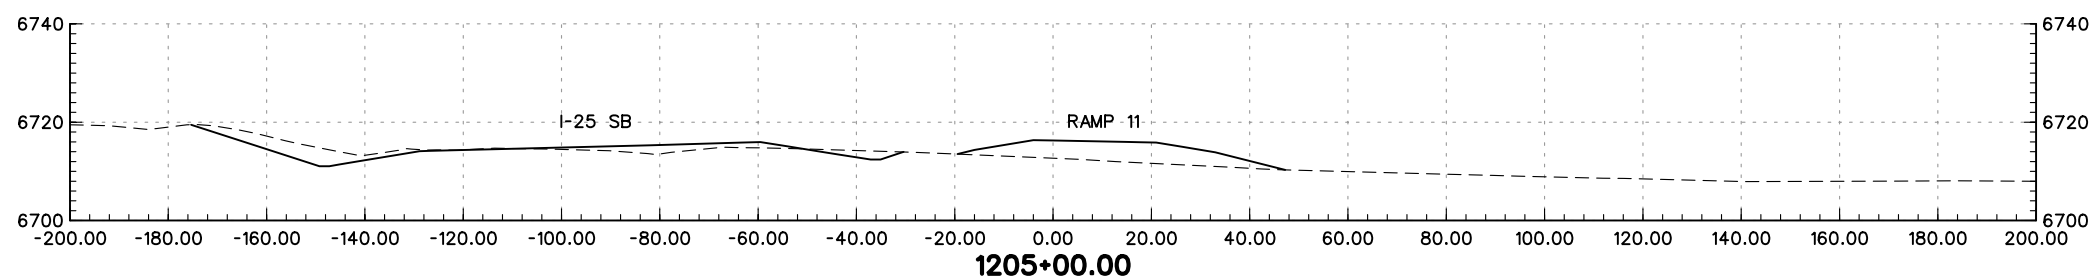
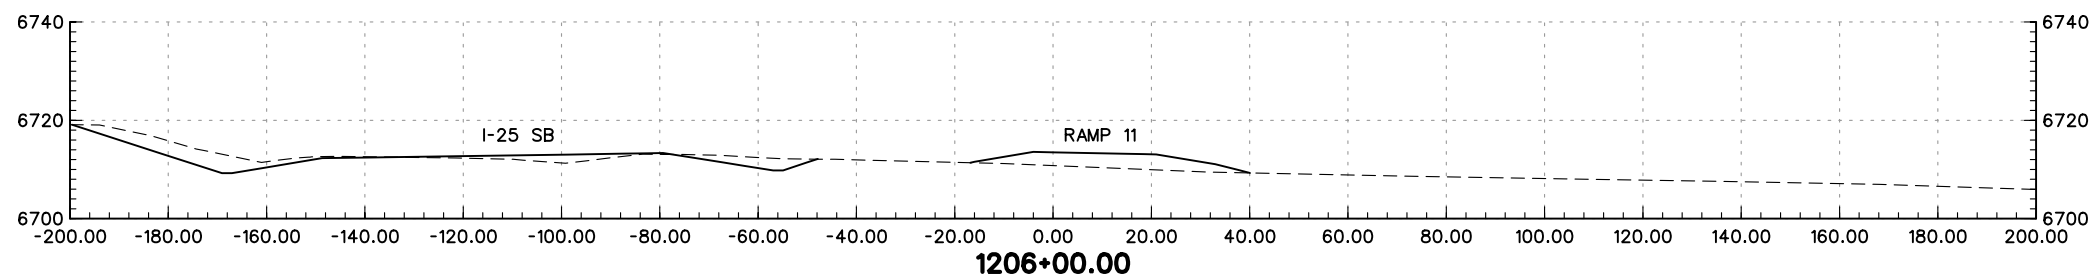
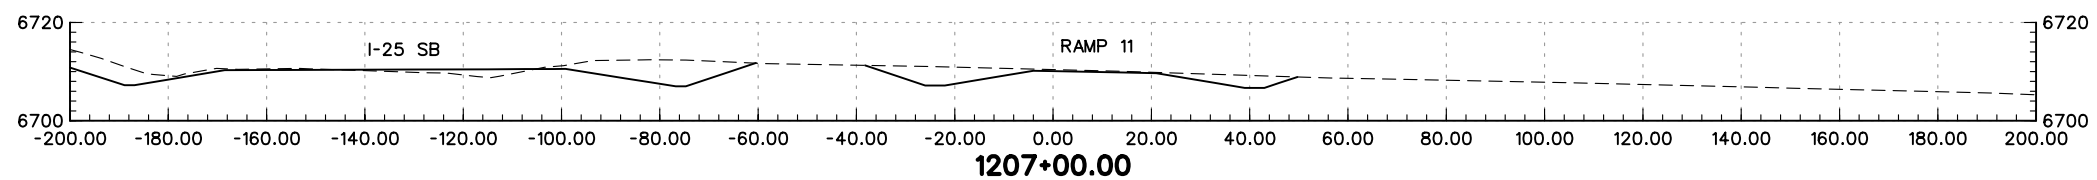
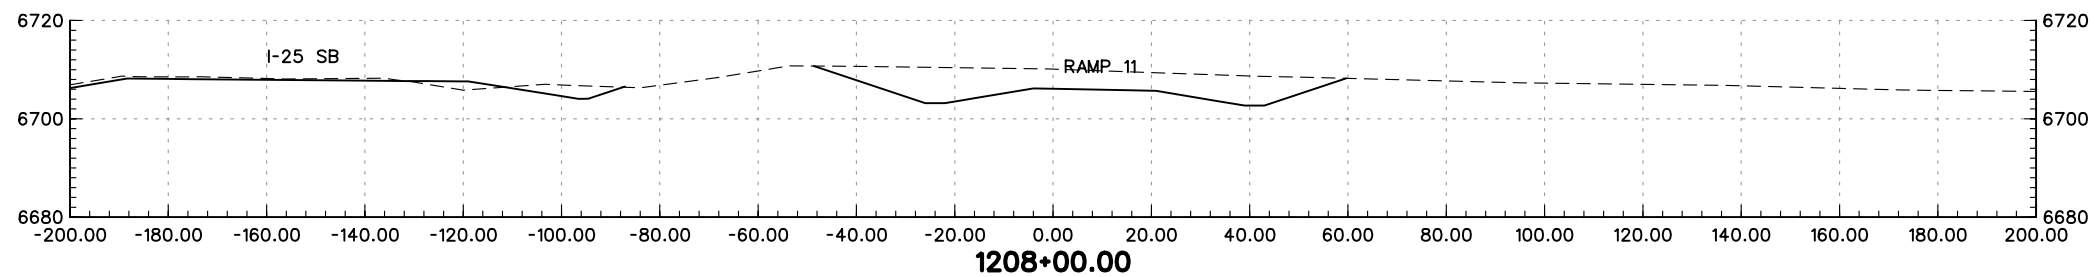
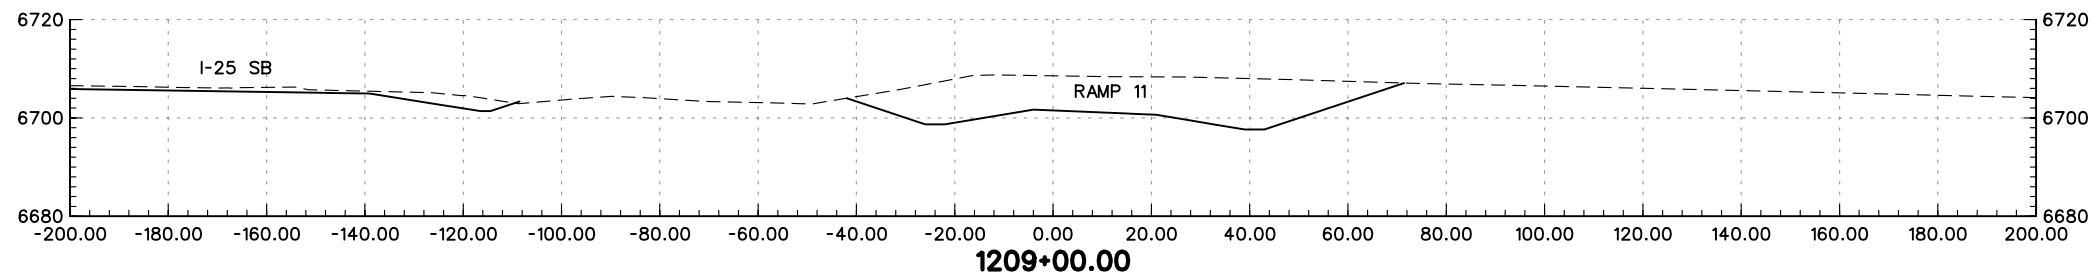
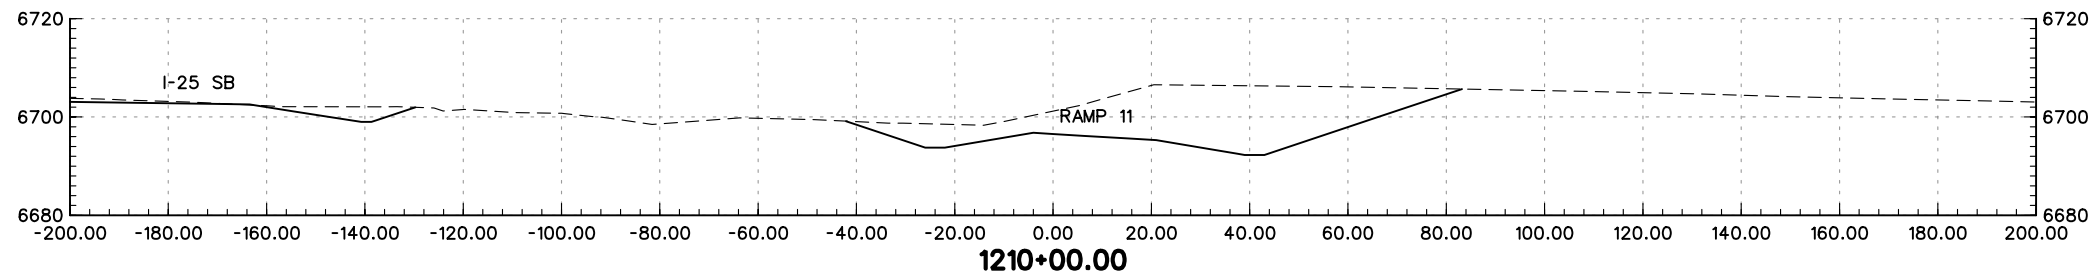
PRELIMINARY
SUBJECT TO REVISION

Computer File Information		Sheet Revisions		Colorado Department of Transportation		As Constructed		I-25 RAMP 10 CROSS-SECTIONS		Project No./Code		
Creation Date:	01/27/04 Initials: JEM	<input type="checkbox"/>		 1480 Quail Lake Loop Suite A Colorado Springs, CO 80906 Phone: (719) 634-2323 Fax: (719) 227-3298	 5500 Greenwood Plaza Blvd. Suite 150 Greenwood Village, CO 80111 Phone: (303) 221-7275 Fax: (303) 221-7276	No Revisions:		Designer:	MAM	Structure		
Last Modification Date:	01/30/04 Initials: JEM	<input type="checkbox"/>				Revised:		Detailer:	JEM	Numbers		IM 252-341
Full Path:	S:\Tranproj\ 246091-00\HwyDes\Plans\	<input type="checkbox"/>				Void:		Sheet Subset:	XS			13388
Drawing File Name:	rdxsr10-06.dgn	<input type="checkbox"/>				REGION 2 JFF				of		Sheet Number
Scale: Graphic Units: English		<input type="checkbox"/>										



PRELIMINARY
SUBJECT TO REVISION

Computer File Information		Sheet Revisions		Colorado Department of Transportation		As Constructed		I-25 RAMP 10 CROSS-SECTIONS		Project No./Code			
Creation Date:	01/27/04 Initials: JEM	<input type="checkbox"/>		 1480 Quail Lake Loop Suite A Colorado Springs, CO 80906 Phone: (719) 634-2323 Fax: (719) 227-3298	 5500 Greenwood Plaza Blvd. Suite 150 Greenwood Village, CO 80111 Phone: (303) 221-7275 Fax: (303) 221-7276	No Revisions:		Designer: MAM		IM 252-341			
Last Modification Date:	01/30/04 Initials: JEM	<input type="checkbox"/>				Revised:		Detailer: JEM		Structure Numbers		13388	
Full Path:	S:\Tranproj\ 246091-00\HwyDes\Plans\	<input type="checkbox"/>				Void:		Sheet Subset: XS		of		Sheet Number	
Drawing File Name:	rdxsr10-01.dgn	<input type="checkbox"/>				Scale: Graphic Units: English							
				REGION 2 JFF									




PRELIMINARY
SUBJECT TO REVISION

Computer File Information	
Creation Date:	01/27/04 Initials: JEM
Last Modification Date:	01/30/04 Initials: JEM
Full Path:	S:\Tranproj\ 246091-00\HwyDes\Plans\
Drawing File Name:	rdxsr11-02.dgn
Scale:	Graphic
Units:	English


Sheet Revisions	
<input type="checkbox"/>	
<input type="checkbox"/>	
<input type="checkbox"/>	
<input type="checkbox"/>	
<input type="checkbox"/>	

Colorado Department of Transportation



1480 Quail Lake Loop
Suite A
Colorado Springs, CO 80906
Phone: (719) 634-2323
Fax: (719) 227-3298

5500 Greenwood Plaza Blvd.
Suite 150
Greenwood Village, CO 80111
Phone: (303) 221-7275
Fax: (303) 221-7276

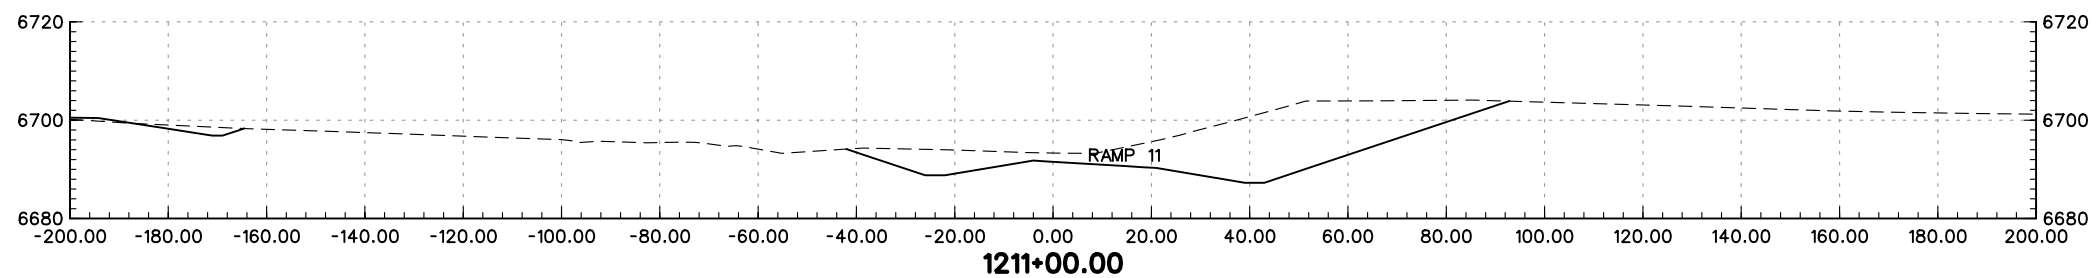
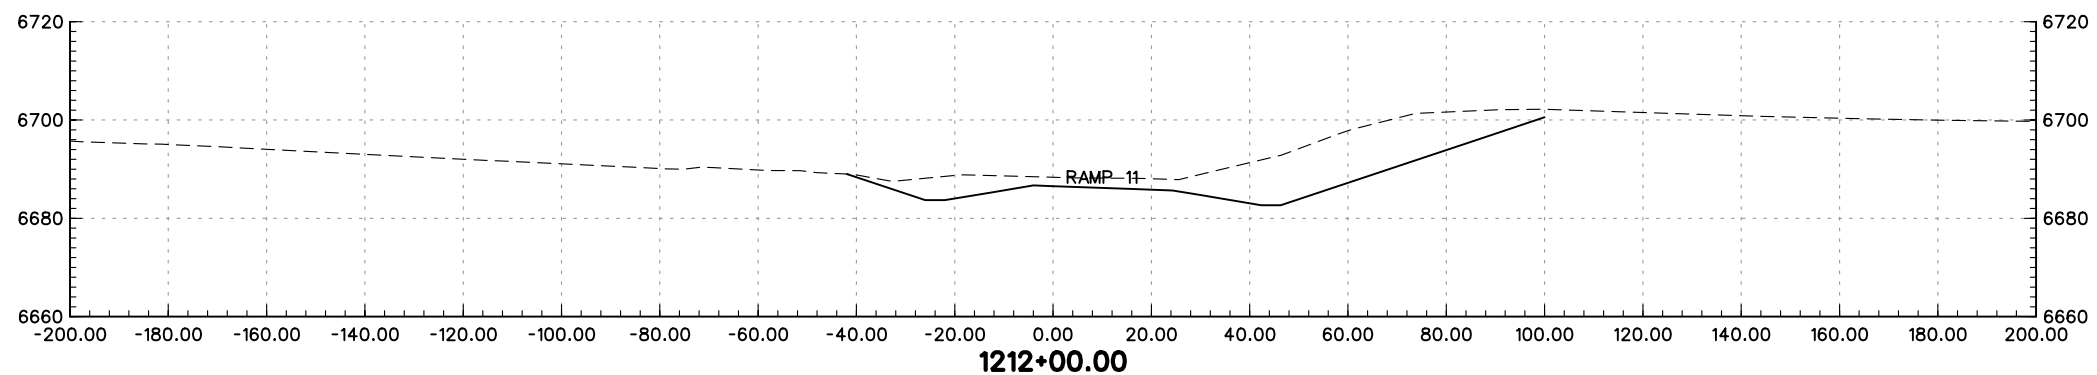
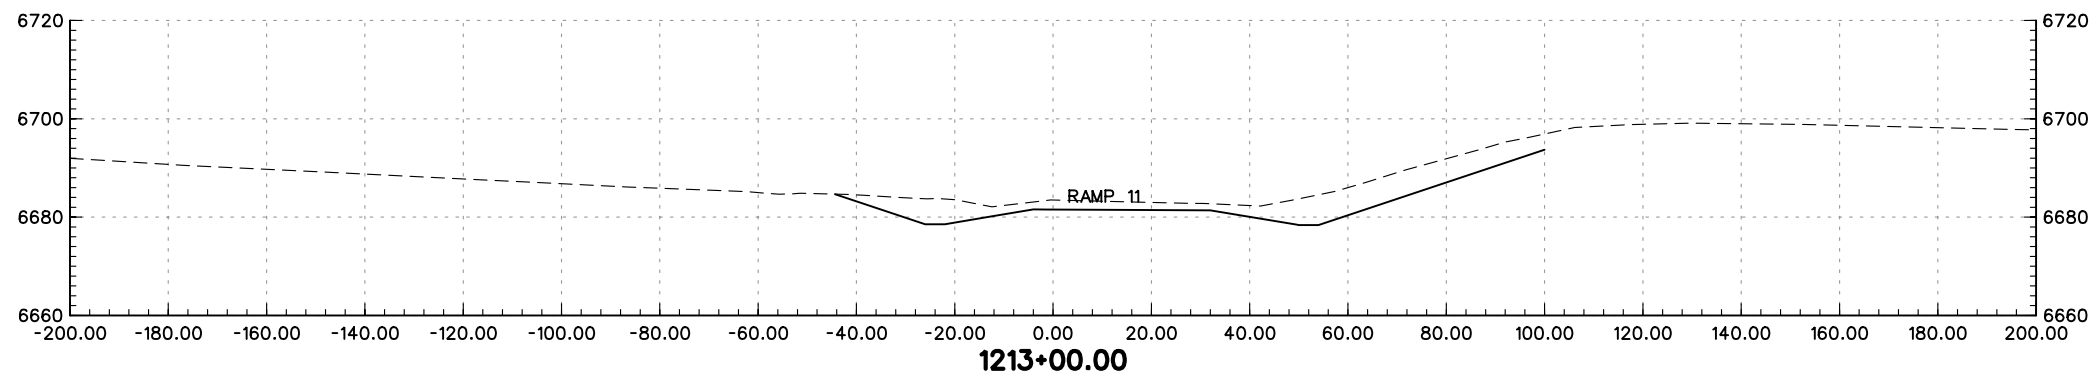
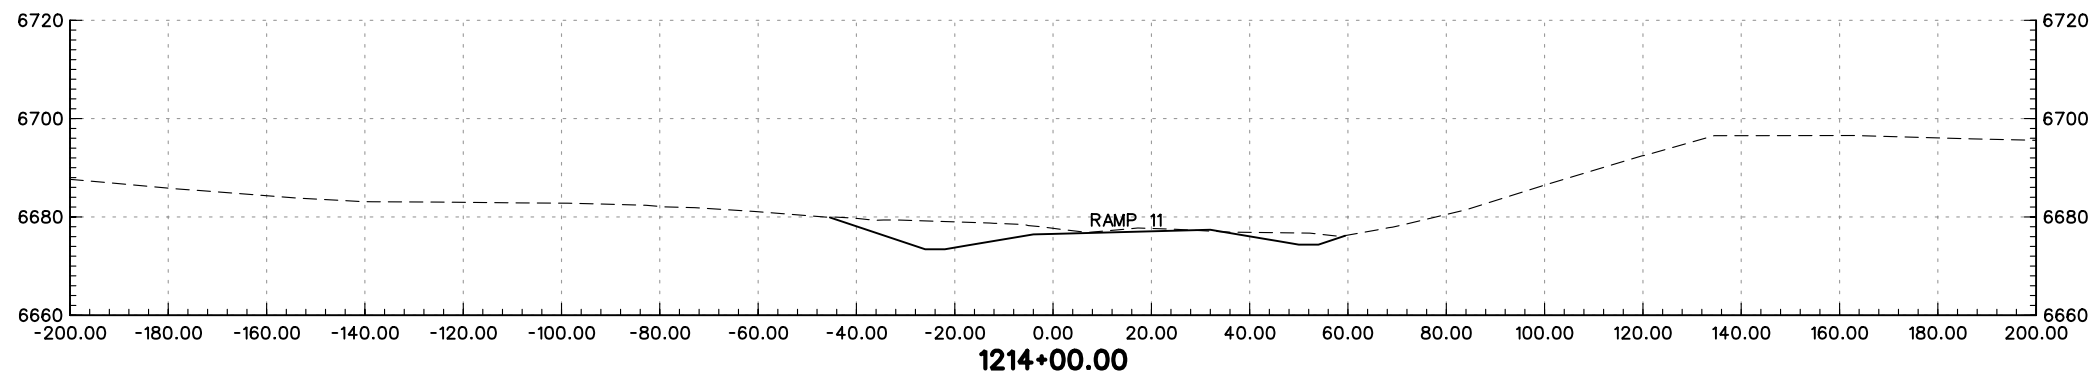


REGION 2 JFF



As Constructed
No Revisions:
Revised:
Void:

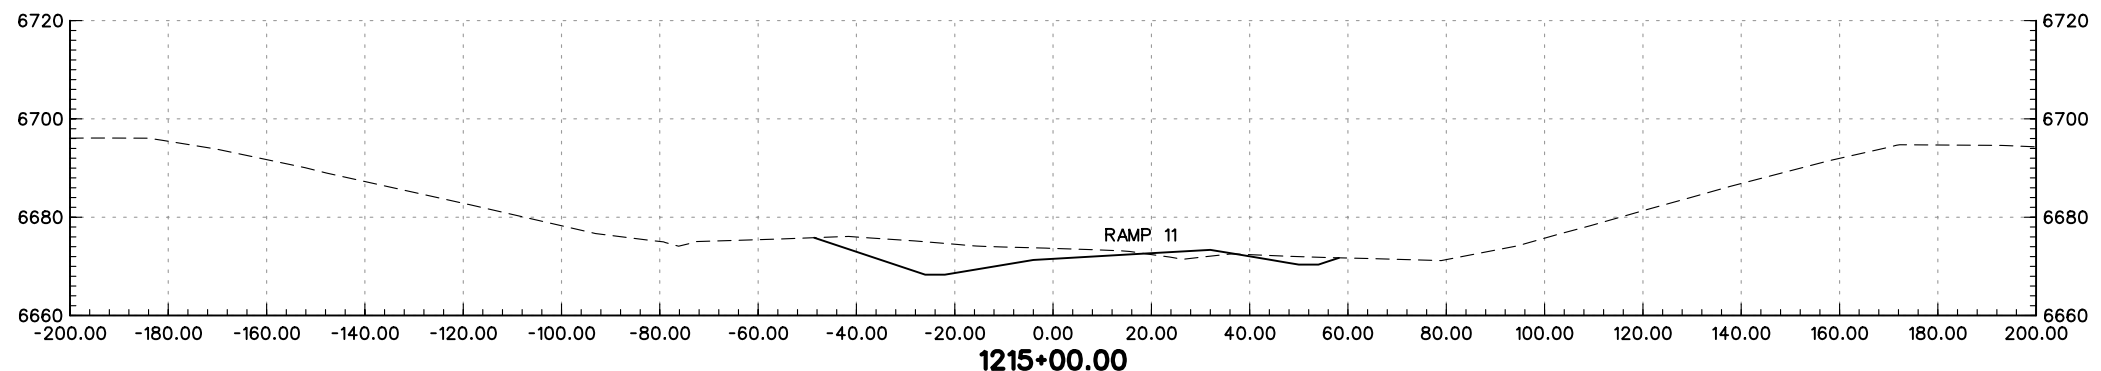
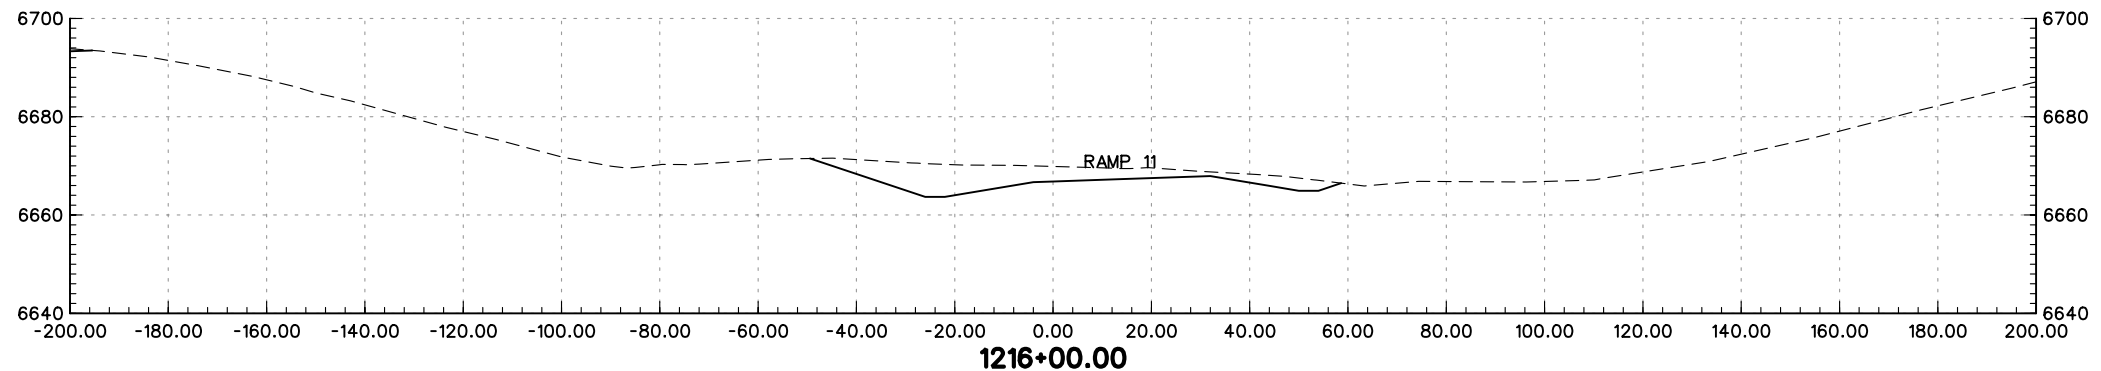
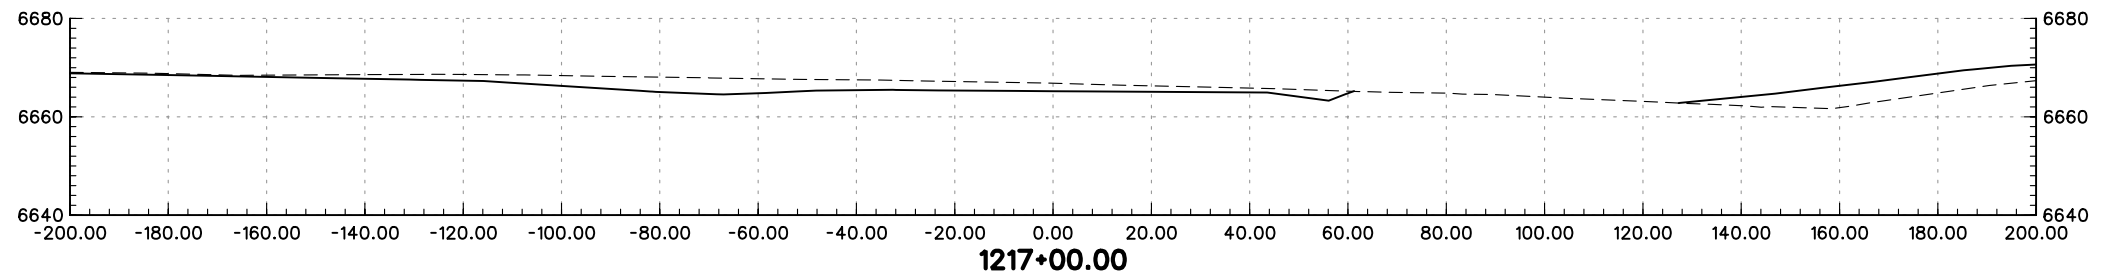
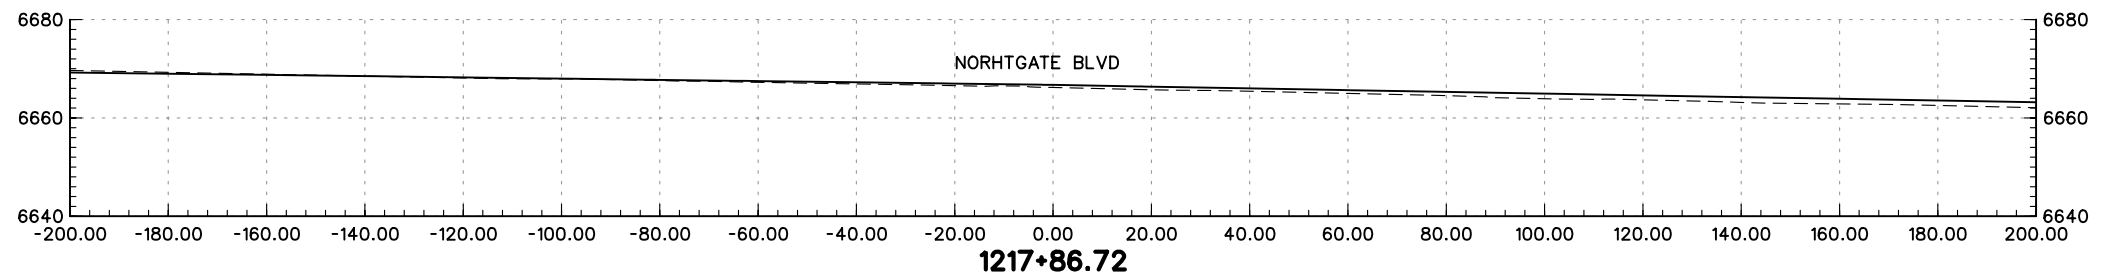
I-25 RAMP 11 CROSS-SECTIONS		
Designer:	MAM	Structure Numbers
Detailer:	JEM	
Sheet Subset:	XS	of

Project No./Code
IM 252-341
13388
Sheet Number



PRELIMINARY
SUBJECT TO REVISION

Computer File Information		Sheet Revisions		Colorado Department of Transportation		As Constructed		I-25 RAMP 11 CROSS-SECTIONS		Project No./Code			
Creation Date:	01/27/04 Initials: JEM	<input type="checkbox"/>		 1480 Quail Lake Loop Suite A Colorado Springs, CO 80906 Phone: (719) 634-2323 Fax: (719) 227-3298	 5500 Greenwood Plaza Blvd. Suite 150 Greenwood Village, CO 80111 Phone: (303) 221-7275 Fax: (303) 221-7276	No Revisions:		Designer: MAM		IM 252-341			
Last Modification Date:	01/30/04 Initials: JEM	<input type="checkbox"/>				Revised:		Detailer: JEM		Structure Numbers		13388	
Full Path:	S:\Tranproj\ 246091-00\HwyDes\Plans\	<input type="checkbox"/>				Void:		Sheet Subset: XS		of		Sheet Number	
Drawing File Name:	rdxsr11-03.dgn	<input type="checkbox"/>				Scale: Graphic Units: English							
				REGION 2 JFF									




PRELIMINARY
SUBJECT TO REVISION

Computer File Information	
Creation Date:	01/27/04 Initials: JEM
Last Modification Date:	01/30/04 Initials: JEM
Full Path:	S:\Tranproj\ 246091-00\HwyDes\Plans\
Drawing File Name:	rdxsr11-04.dgn
Scale:	Graphic
Units:	English


Sheet Revisions	

Colorado Department of Transportation



1480 Quail Lake Loop
Suite A
Colorado Springs, CO 80906
Phone: (719) 634-2323
Fax: (719) 227-3298

5500 Greenwood Plaza Blvd.
Suite 150
Greenwood Village, CO 80111
Phone: (303) 221-7275
Fax: (303) 221-7276

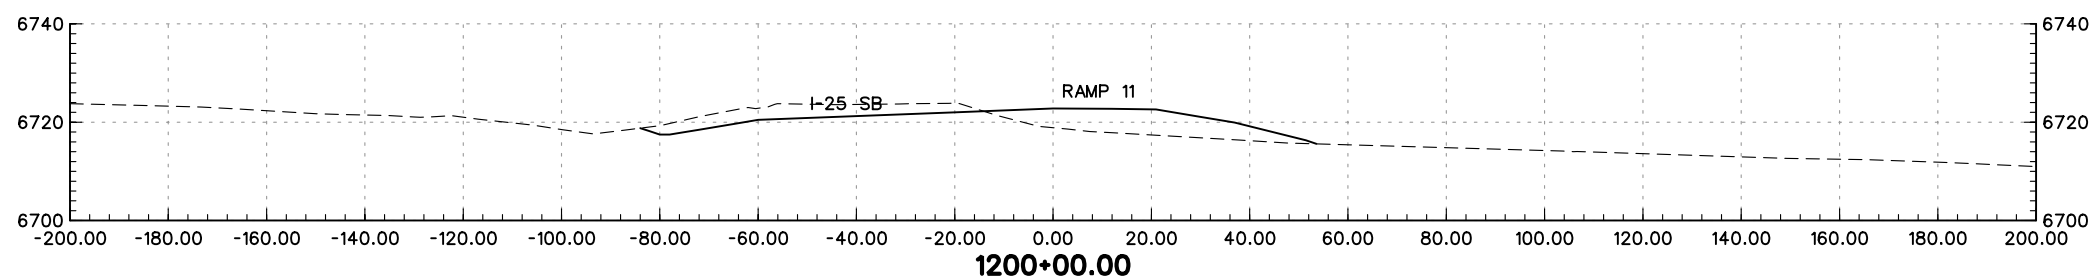
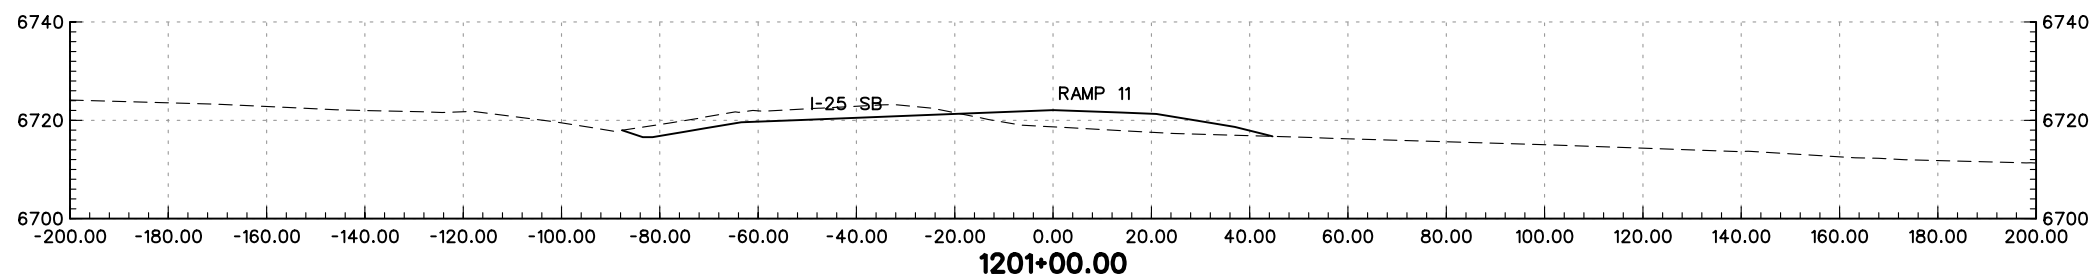
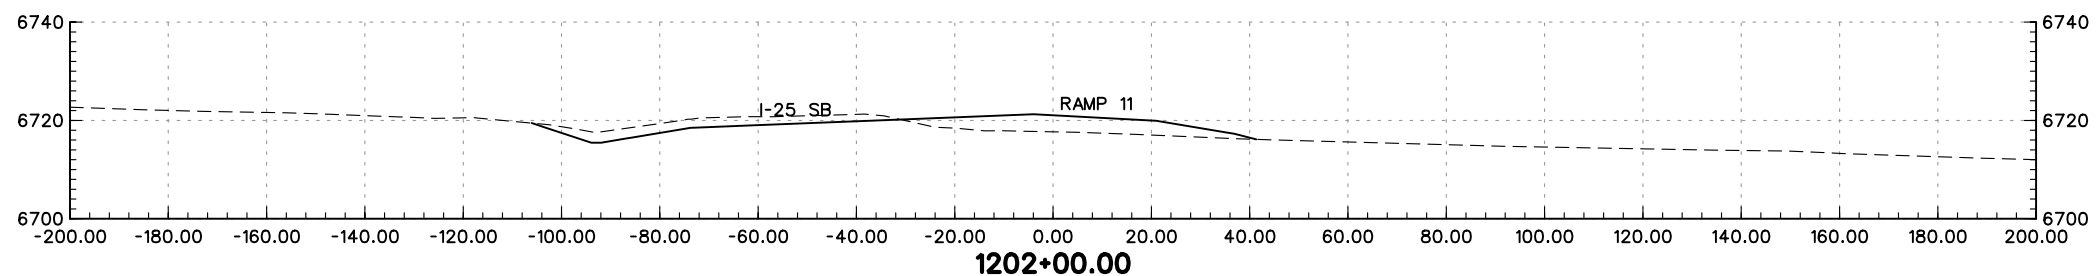
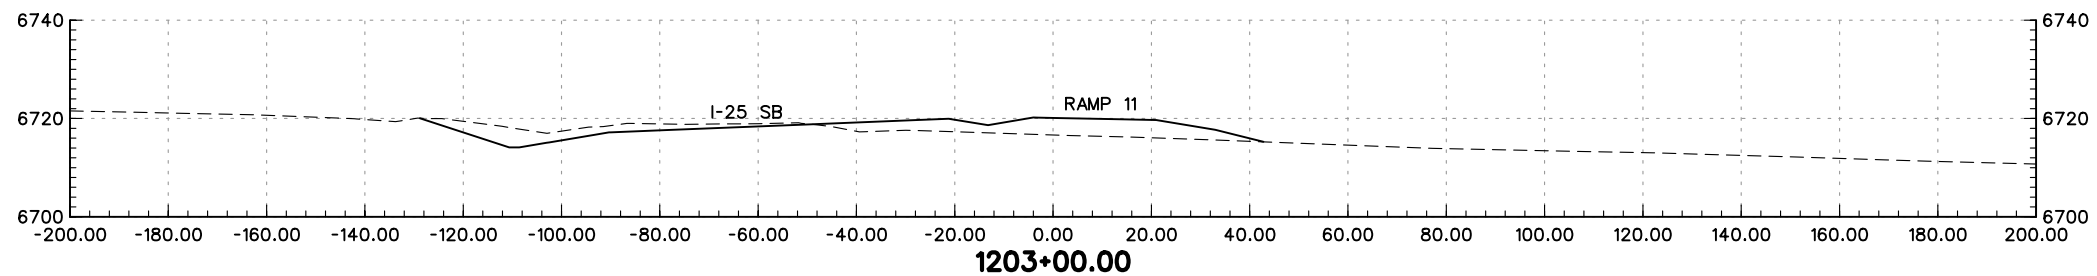
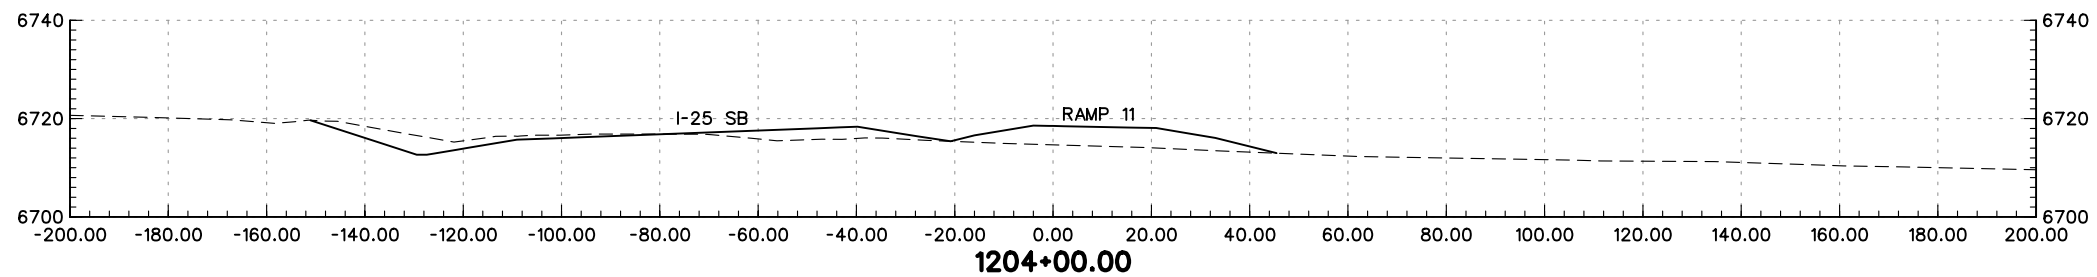


REGION 2 JFF



As Constructed
No Revisions:
Revised:
Void:

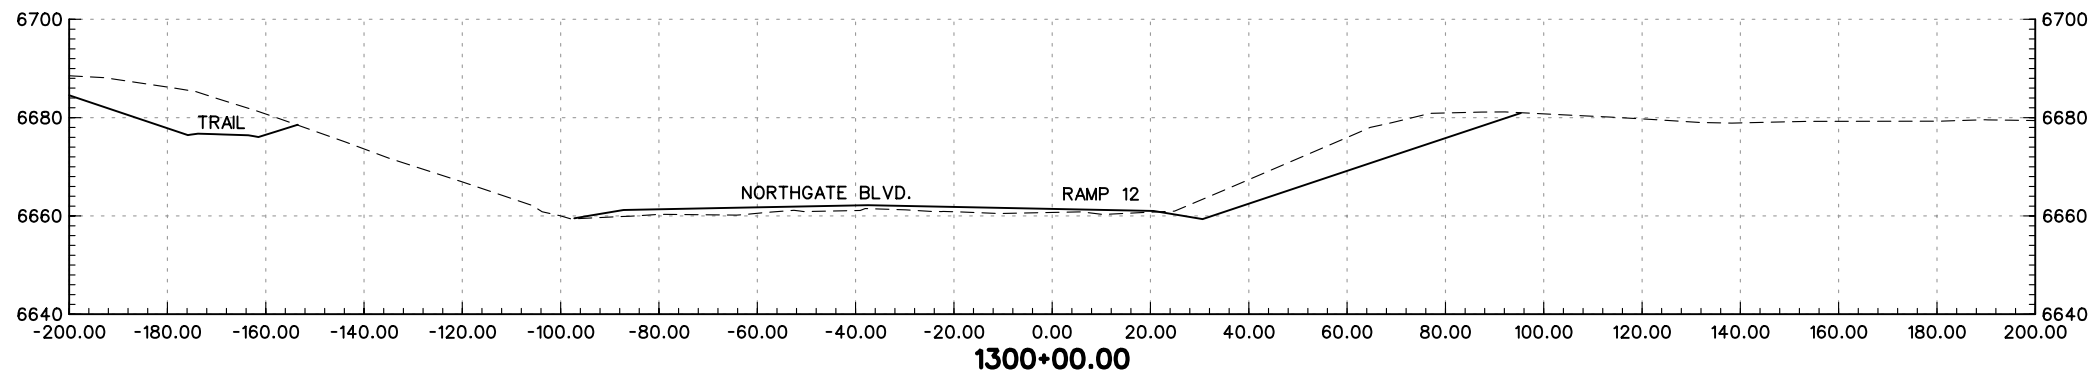
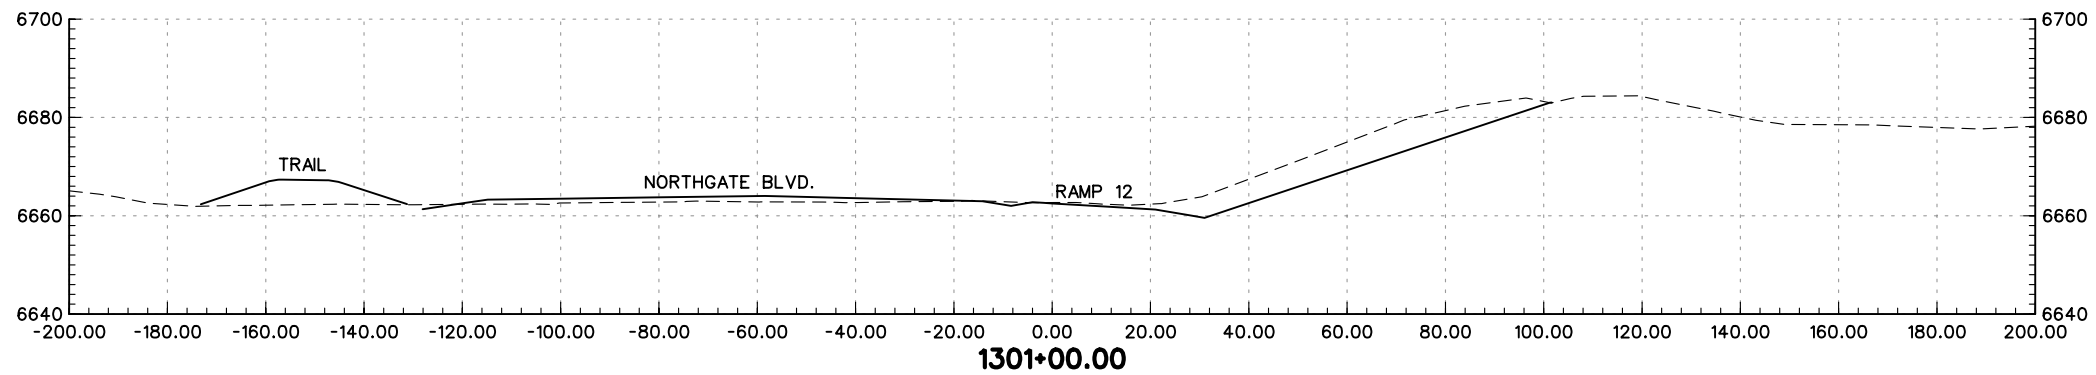
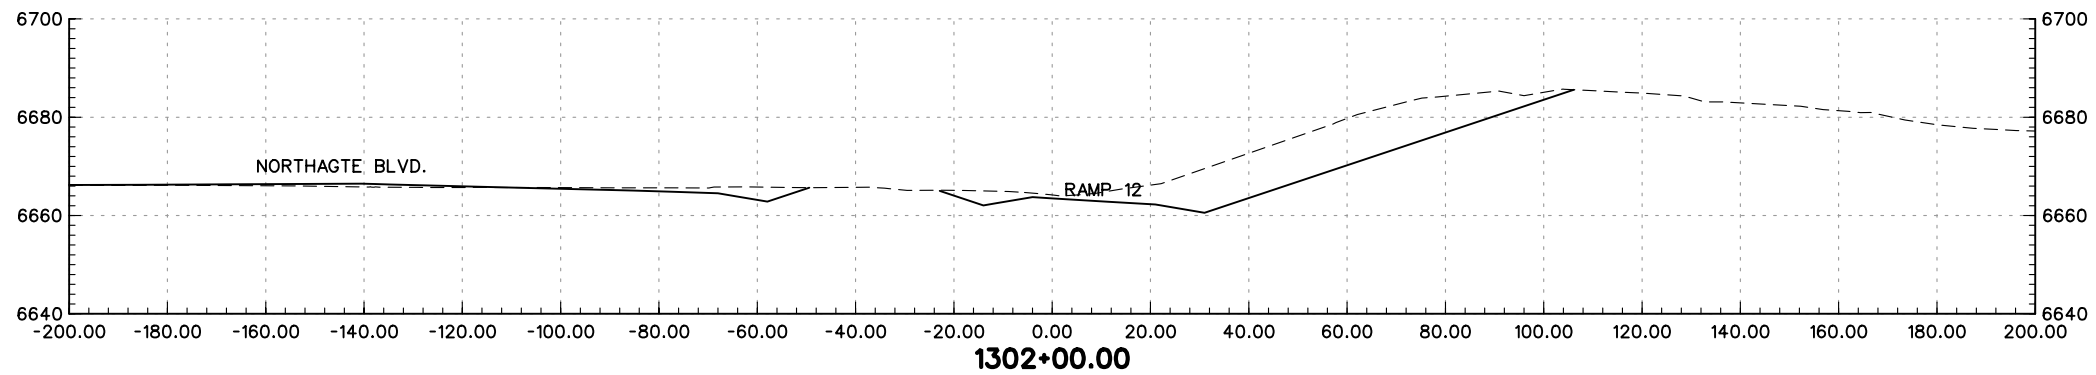
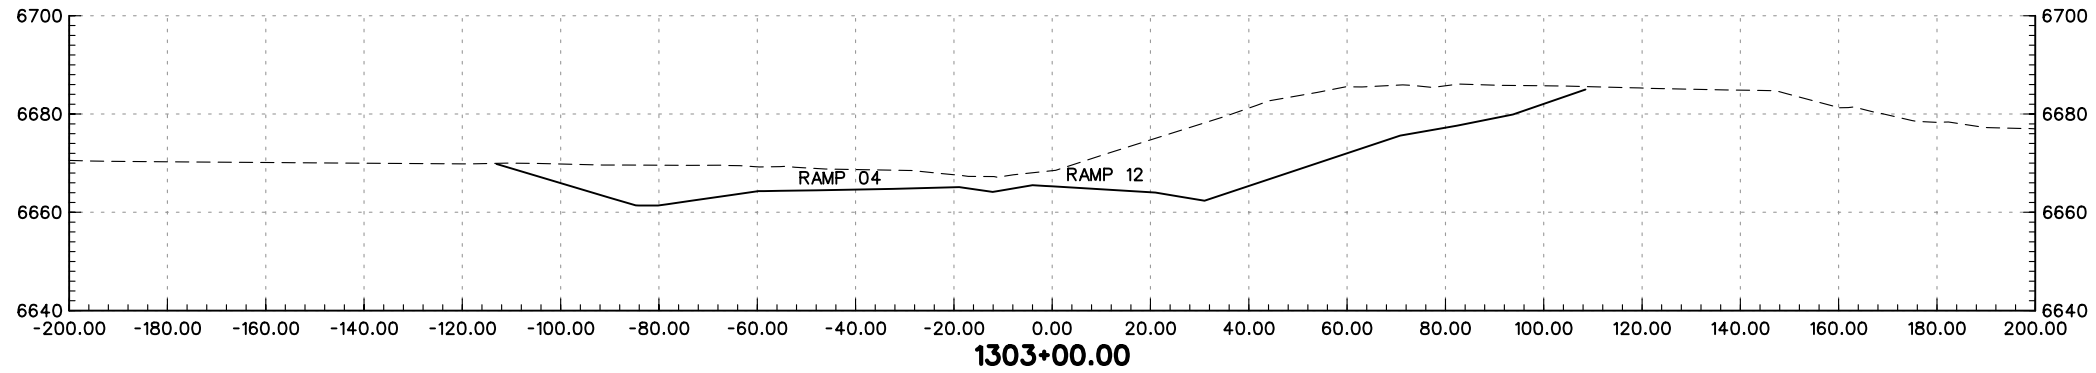
I-25 RAMP 11 CROSS-SECTIONS		
Designer:	MAM	Structure Numbers
Detailer:	JEM	
Sheet Subset:	XS	of

Project No./Code
IM 252-341
13388
Sheet Number



PRELIMINARY
SUBJECT TO REVISION

Computer File Information		Sheet Revisions		Colorado Department of Transportation		As Constructed		I-25 RAMP 11 CROSS-SECTIONS		Project No./Code			
Creation Date:	01/27/04 Initials: JEM	<input type="checkbox"/>		 1480 Quail Lake Loop Suite A Colorado Springs, CO 80906 Phone: (719) 634-2323 Fax: (719) 227-3298	 5500 Greenwood Plaza Blvd. Suite 150 Greenwood Village, CO 80111 Phone: (303) 221-7275 Fax: (303) 221-7276	No Revisions:		Designer: MAM		IM 252-341			
Last Modification Date:	01/30/04 Initials: JEM	<input type="checkbox"/>				Revised:		Detailer: JEM		Structure Numbers		13388	
Full Path:	S:\Tranproj\ 246091-00\HwyDes\Plans\	<input type="checkbox"/>				Void:		Sheet Subset: XS		of		Sheet Number	
Drawing File Name:	rdxsr11-01.dgn	<input type="checkbox"/>				REGION 2 JFF							
Scale: Graphic Units: English		<input type="checkbox"/>											




PRELIMINARY
SUBJECT TO REVISION

Computer File Information	
Creation Date:	01/27/04 Initials: JEM
Last Modification Date:	01/30/04 Initials: JEM
Full Path:	S:\Tranproj\ 246091-00\HwyDes\Plans\
Drawing File Name:	rdxsr12-01.dgn
Scale:	Graphic Units: English

Sheet Revisions	
<input type="checkbox"/>	
<input type="checkbox"/>	
<input type="checkbox"/>	
<input type="checkbox"/>	
<input type="checkbox"/>	

Colorado Department of Transportation



1480 Quail Lake Loop
Suite A
Colorado Springs, CO 80906
Phone: (719) 634-2323
Fax: (719) 227-3298

5500 Greenwood Plaza Blvd.
Suite 150
Greenwood Village, CO 80111
Phone: (303) 221-7275
Fax: (303) 221-7276

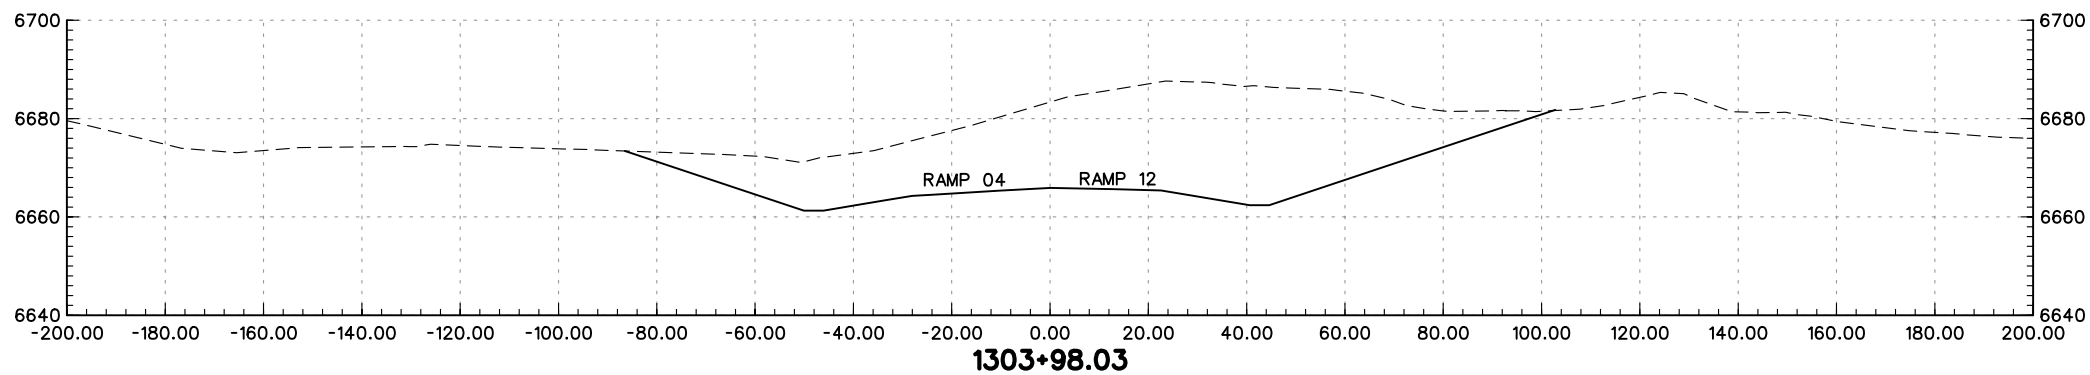
PBSJ

REGION 2 JFF



As Constructed
No Revisions:
Revised:
Void:

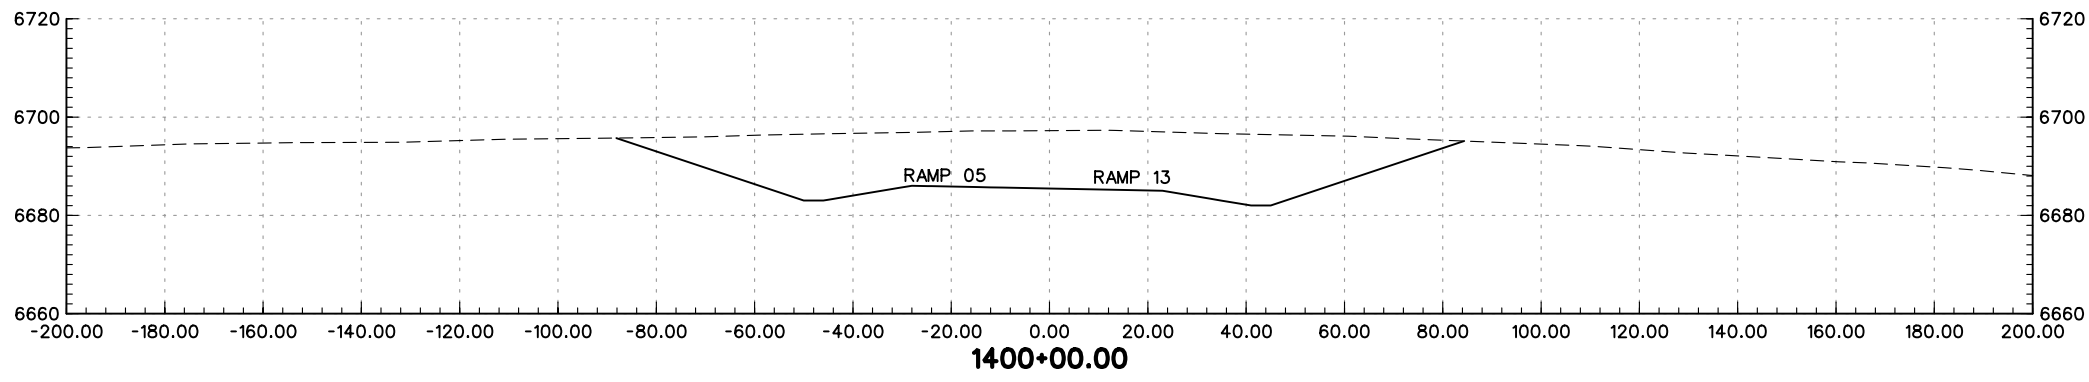
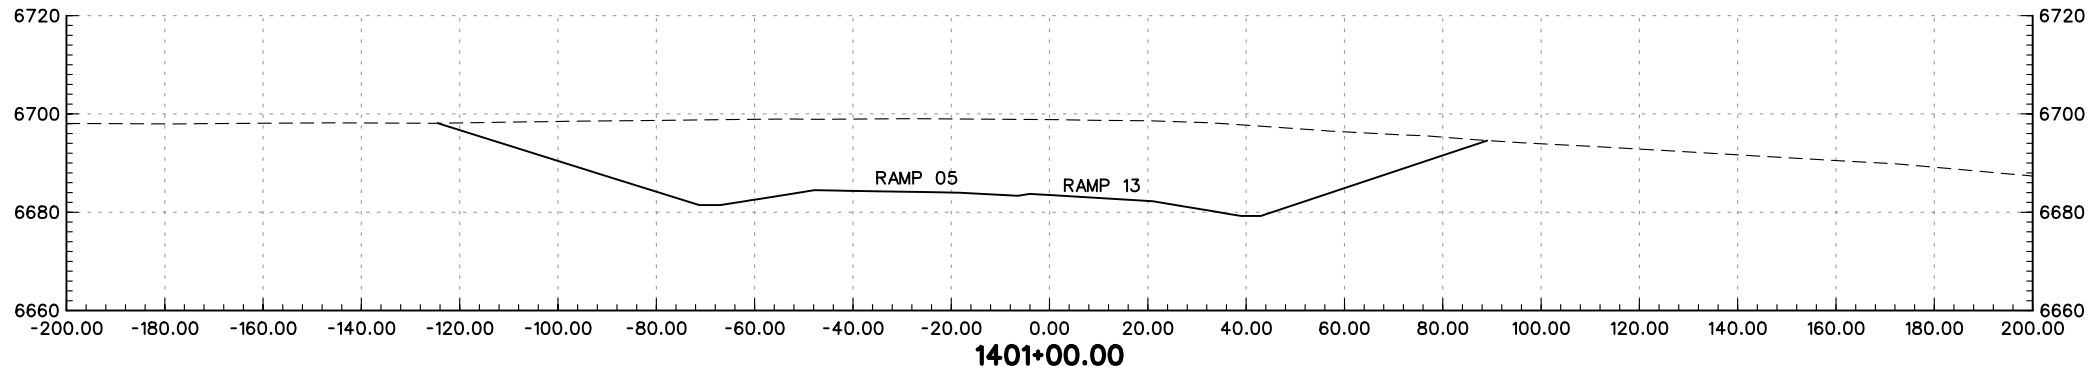
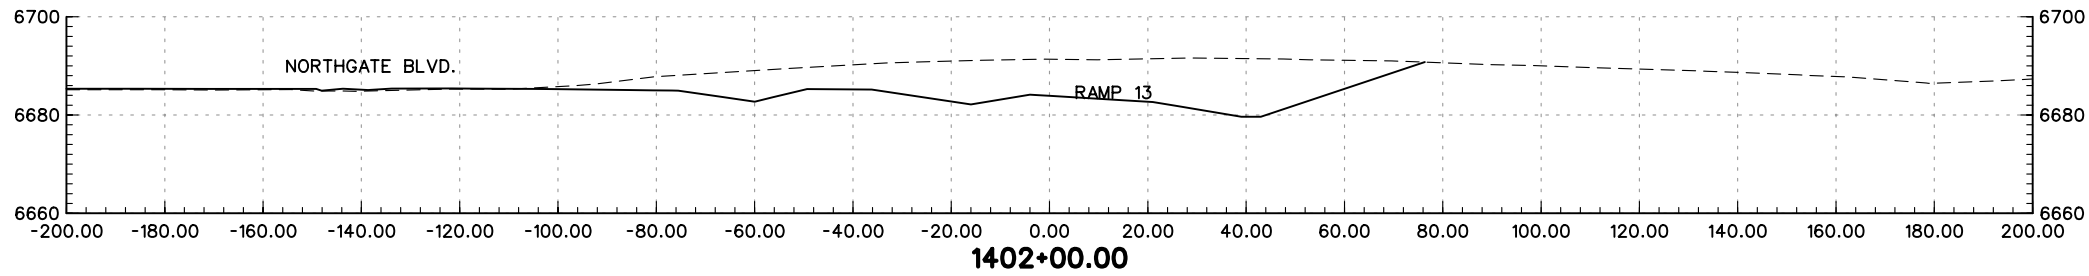
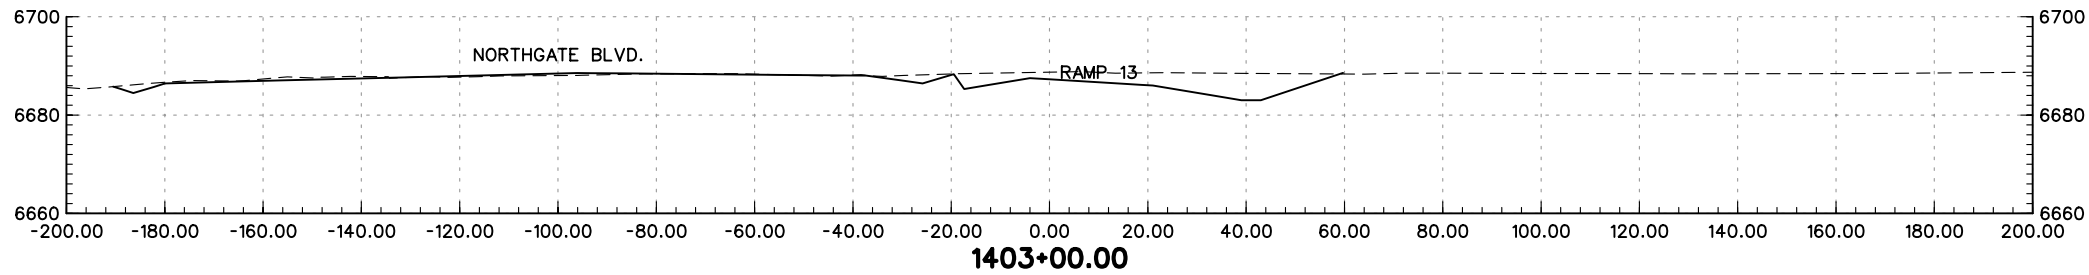
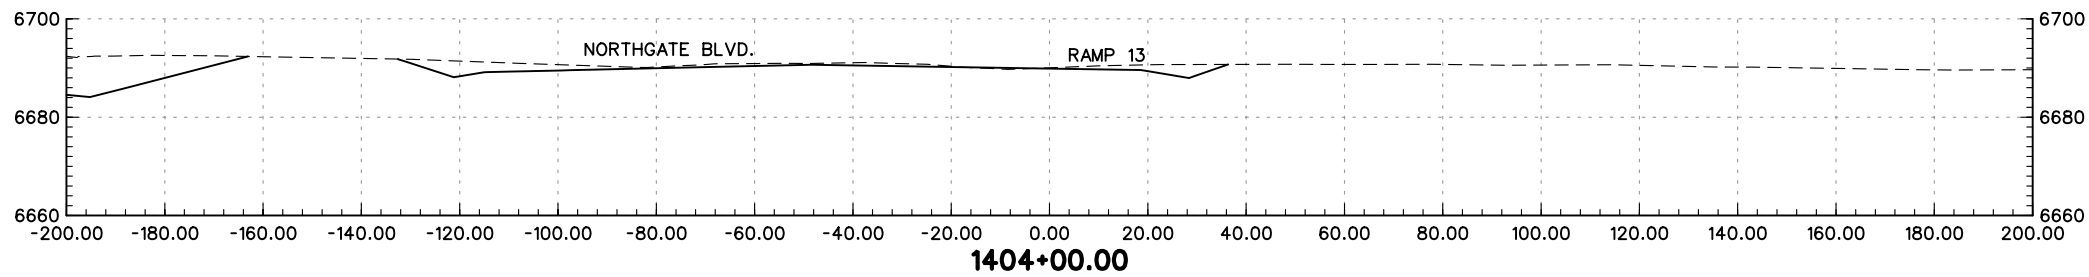
I-25 RAMP 12 CROSS-SECTIONS		
Designer:	MAM	Structure Numbers
Detailer:	JEM	
Sheet Subset:	XS	of

Project No./Code
IM 252-341
13388
Sheet Number





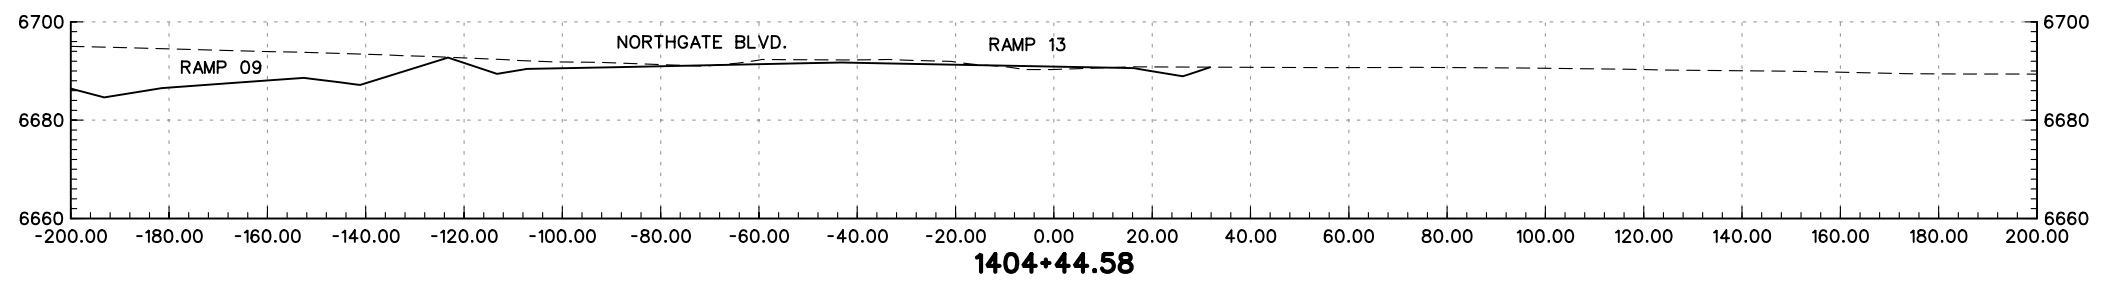
PRELIMINARY
SUBJECT TO REVISION

Computer File Information		Sheet Revisions		Colorado Department of Transportation		As Constructed		I-25 RAMP 12 CROSS-SECTIONS		Project No./Code	
Creation Date:	01/27/04 Initials: JEM	<input type="checkbox"/>		 1480 Quail Lake Loop Suite A Colorado Springs, CO 80906 Phone: (719) 634-2323 Fax: (719) 227-3298	 5500 Greenwood Plaza Blvd. Suite 150 Greenwood Village, CO 80111 Phone: (303) 221-7275 Fax: (303) 221-7276	No Revisions:		Designer: MAM		IM 252-341	
Last Modification Date:	01/30/04 Initials: JEM	<input type="checkbox"/>				Revised:		Detailer: JEM		13388	
Full Path:	S:\Tranproj\ 246091-00\HwyDes\Plans\	<input type="checkbox"/>				Void:		Sheet Subset: XS		Sheet Number	
Drawing File Name:	rdxsr12-02.dgn	<input type="checkbox"/>				REGION 2 JFF		of			
Scale: Graphic Units: English		<input type="checkbox"/>									





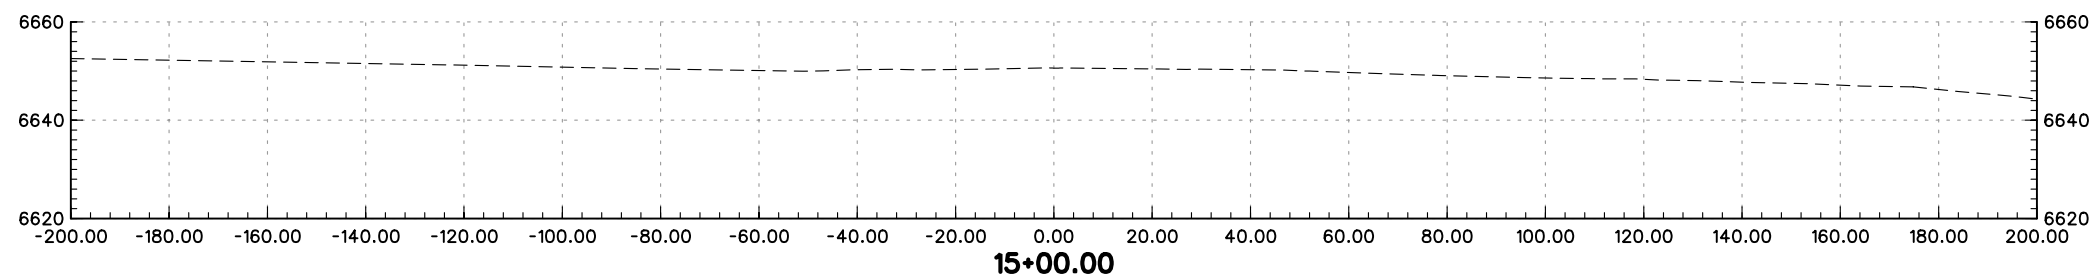
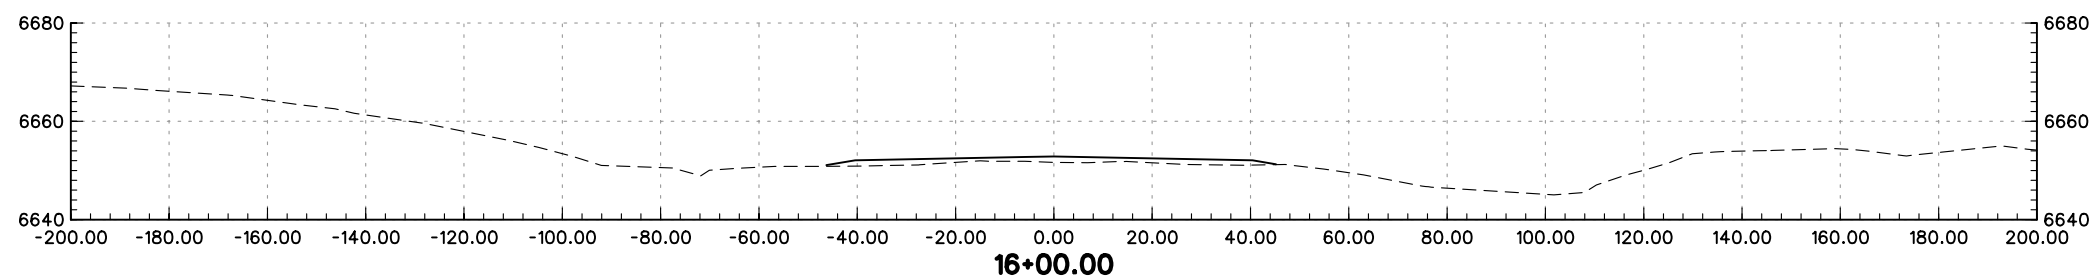
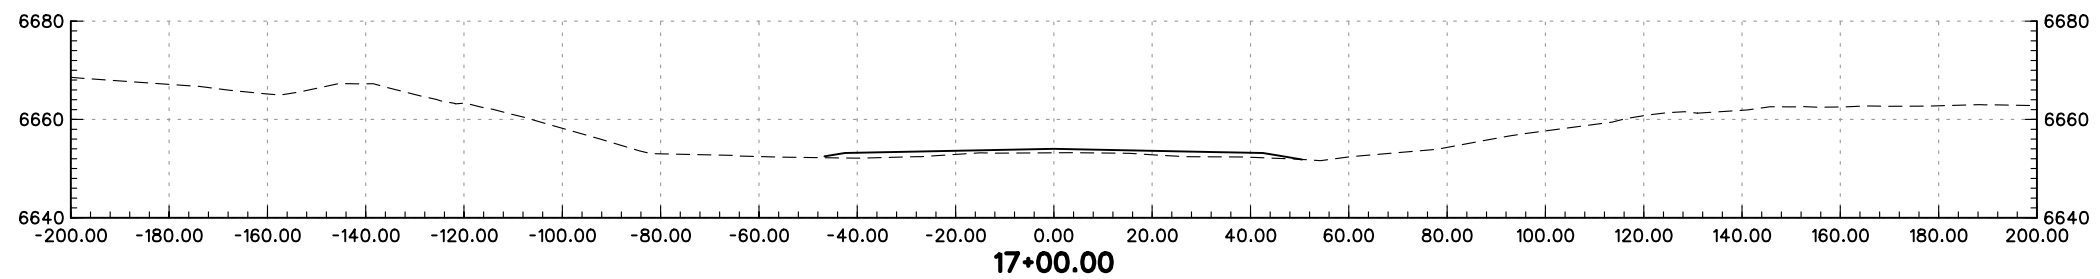
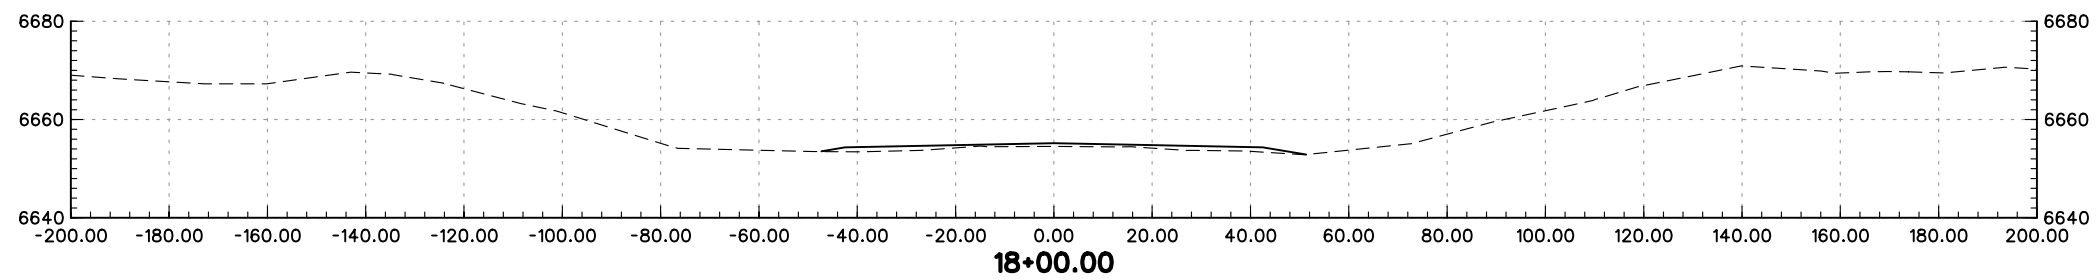
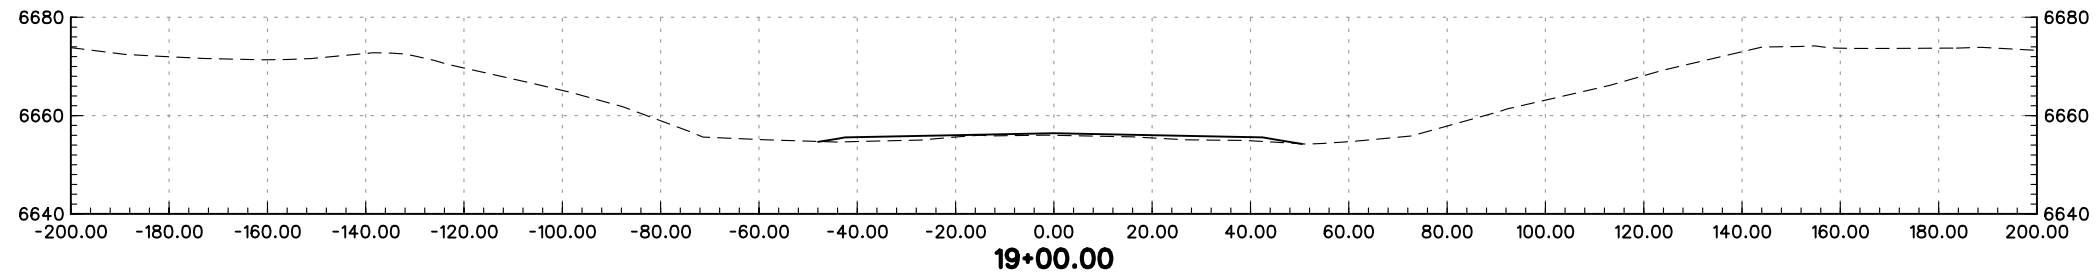
PRELIMINARY
SUBJECT TO REVISION

Computer File Information		Sheet Revisions		Colorado Department of Transportation		As Constructed		I-25 RAMP 13 CROSS-SECTIONS		Project No./Code	
Creation Date:	01/27/04 Initials: JEM	<input type="checkbox"/>		 1480 Quail Lake Loop Suite A Colorado Springs, CO 80906 Phone: (719) 634-2323 Fax: (719) 227-3298	 5500 Greenwood Plaza Blvd. Suite 150 Greenwood Village, CO 80111 Phone: (303) 221-7275 Fax: (303) 221-7276	No Revisions:		Designer: MAM		Structure	IM 252-341
Last Modification Date:	01/30/04 Initials: JEM	<input type="checkbox"/>				Revised:		Detailer: JEM		Numbers	13388
Full Path:	S:\Tranproj\ 246091-00\HwyDes\Plans\	<input type="checkbox"/>				Void:		Sheet Subset: XS			
Drawing File Name:	rdxsr13-01.dgn	<input type="checkbox"/>				REGION 2 JFF				of	Sheet Number
Scale: Graphic Units: English		<input type="checkbox"/>									



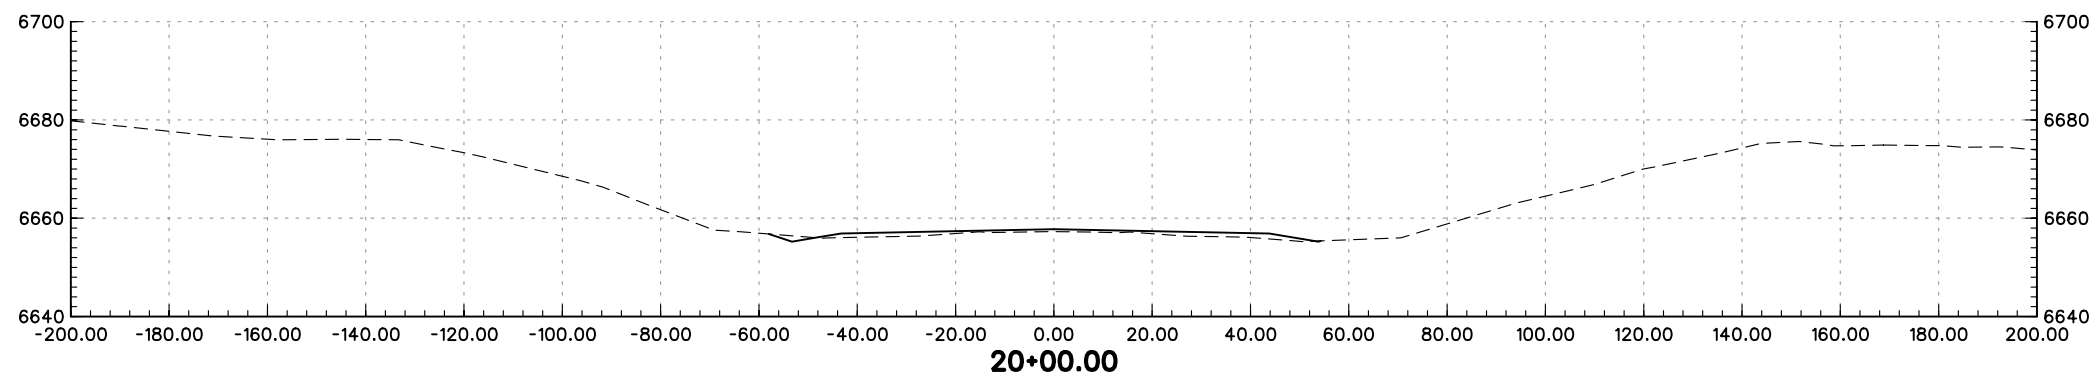
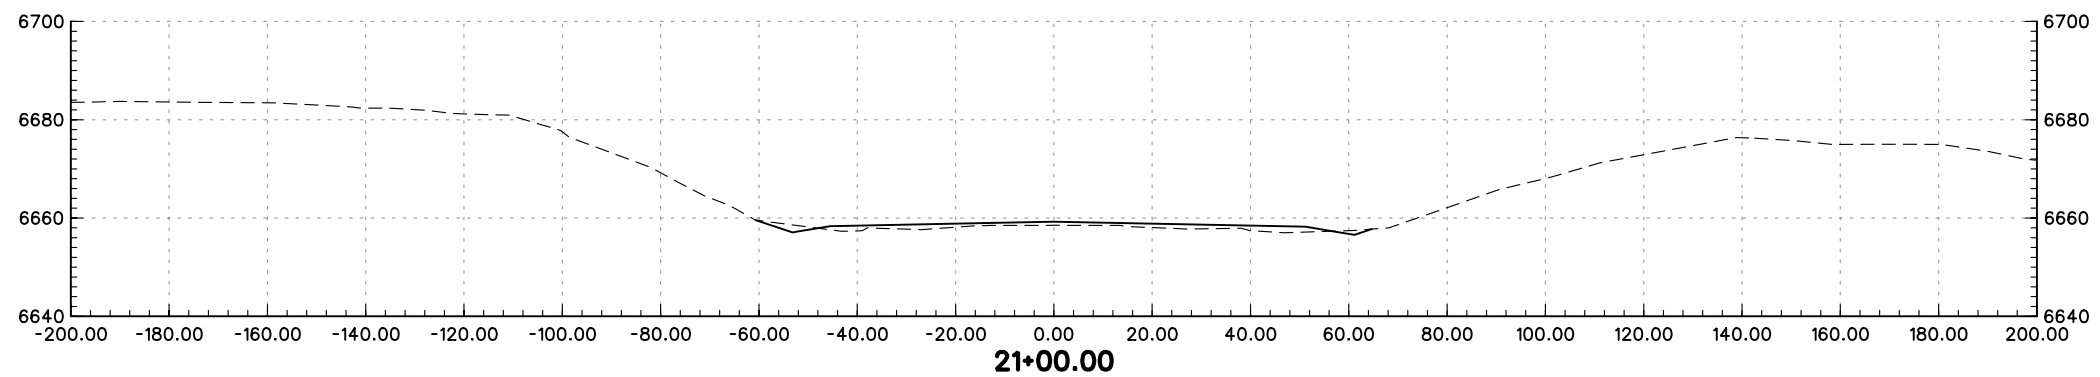
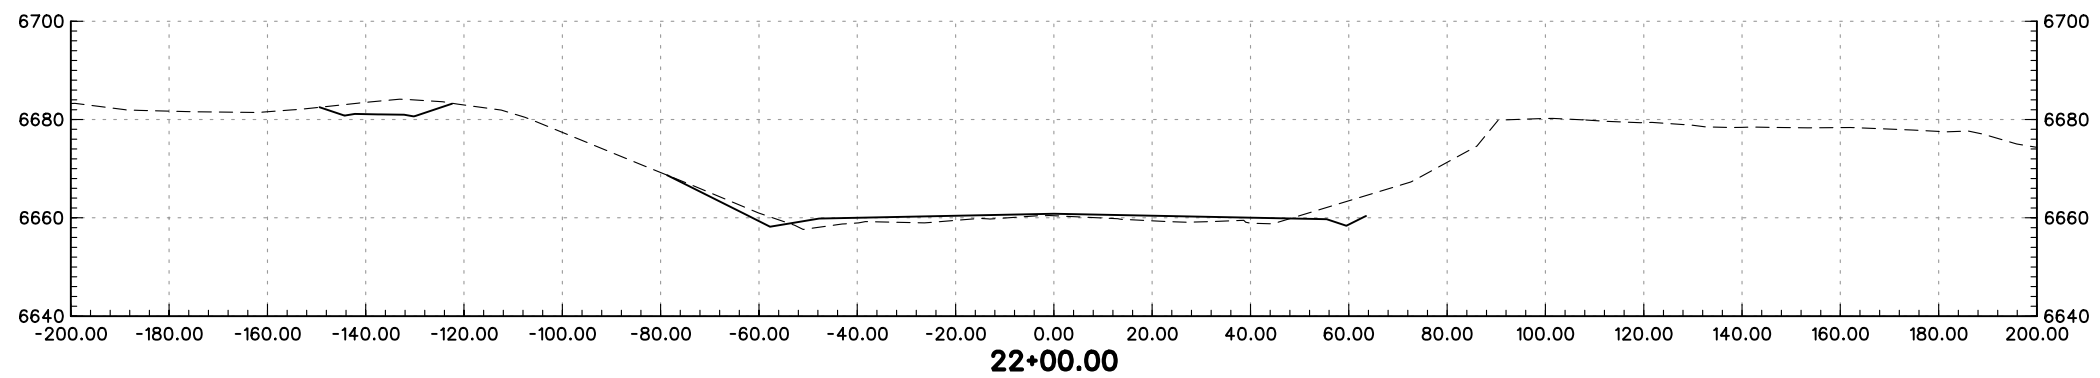
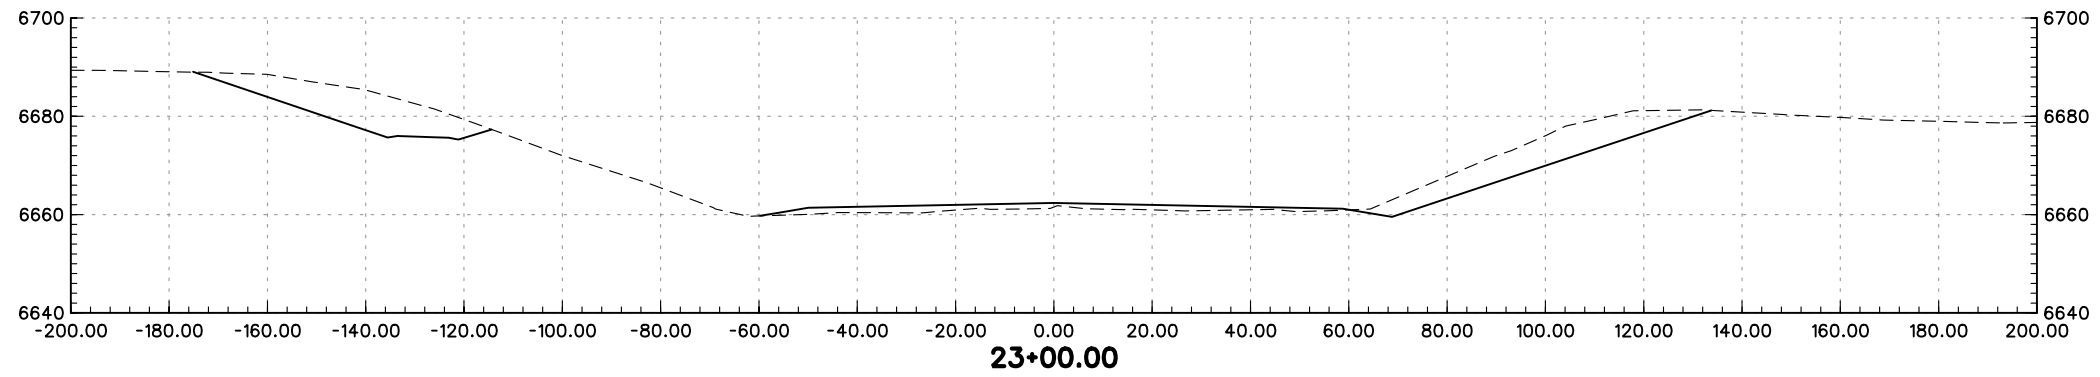
PRELIMINARY
SUBJECT TO REVISION

Computer File Information		Sheet Revisions		Colorado Department of Transportation		As Constructed		I-25 RAMP 13 CROSS-SECTIONS		Project No./Code			
Creation Date:	01/27/04 Initials: JEM	<input type="checkbox"/>		 1480 Quail Lake Loop Suite A Colorado Springs, CO 80906 Phone: (719) 634-2323 Fax: (719) 227-3298	 5500 Greenwood Plaza Blvd. Suite 150 Greenwood Village, CO 80111 Phone: (303) 221-7275 Fax: (303) 221-7276	No Revisions:		Designer: MAM Detailer: JEM		IM 252-341			
Last Modification Date:	01/30/04 Initials: JEM	<input type="checkbox"/>				Revised:				Structure Numbers		13388	
Full Path:	S:\Tranproj\ 246091-00\HwyDes\Plans\	<input type="checkbox"/>				Void:		Sheet Subset: XS		of		Sheet Number	
Drawing File Name:	rdxsr13-02.dgn	<input type="checkbox"/>				REGION 2 JFF							
Scale: Graphic Units: English		<input type="checkbox"/>											



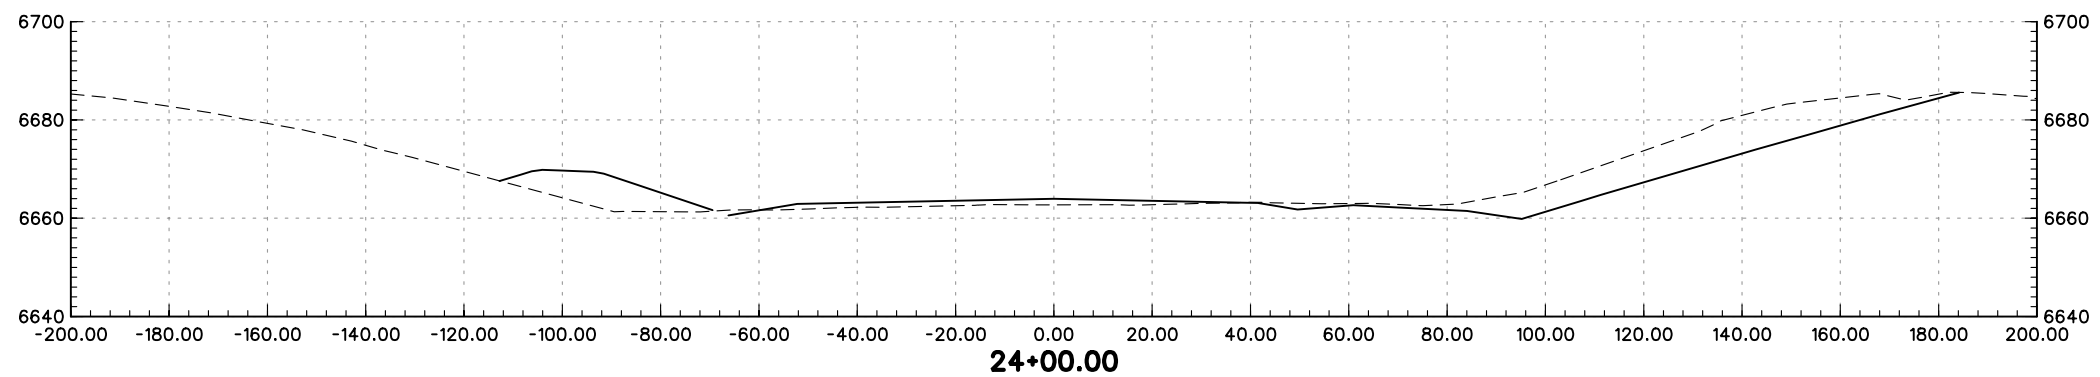
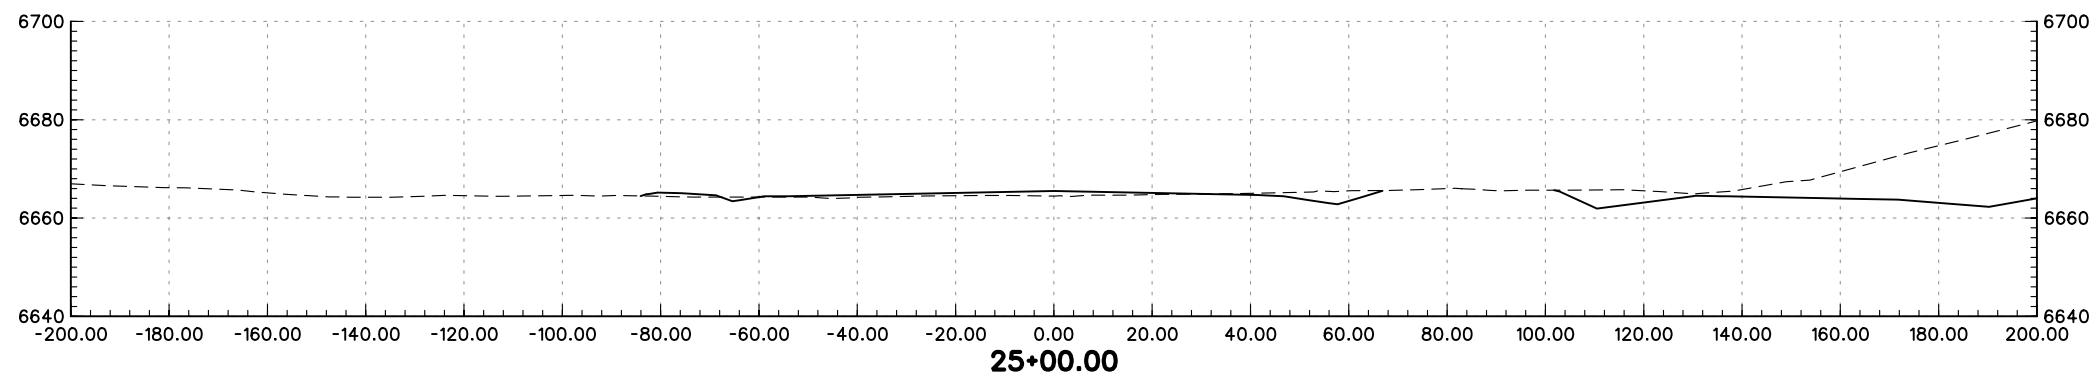
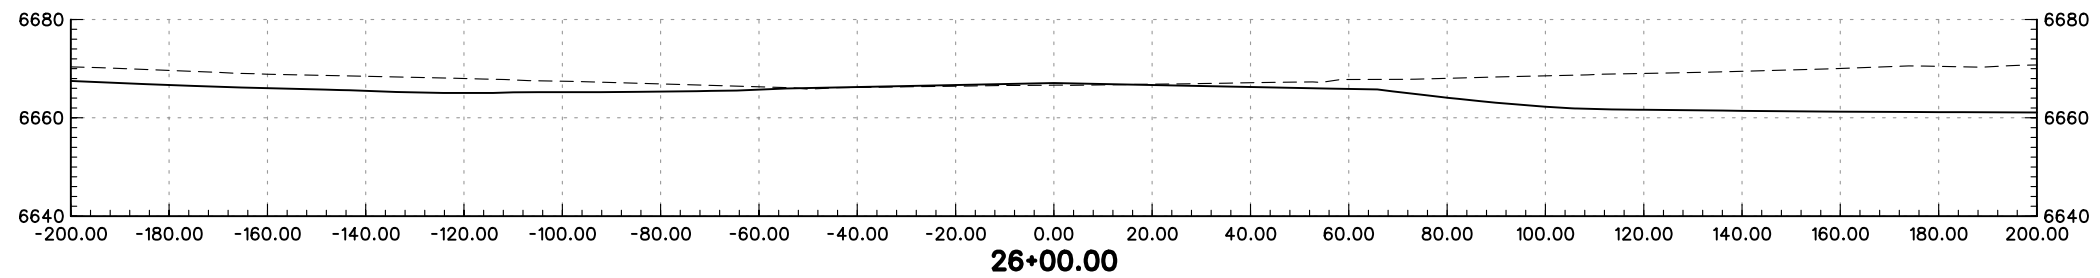
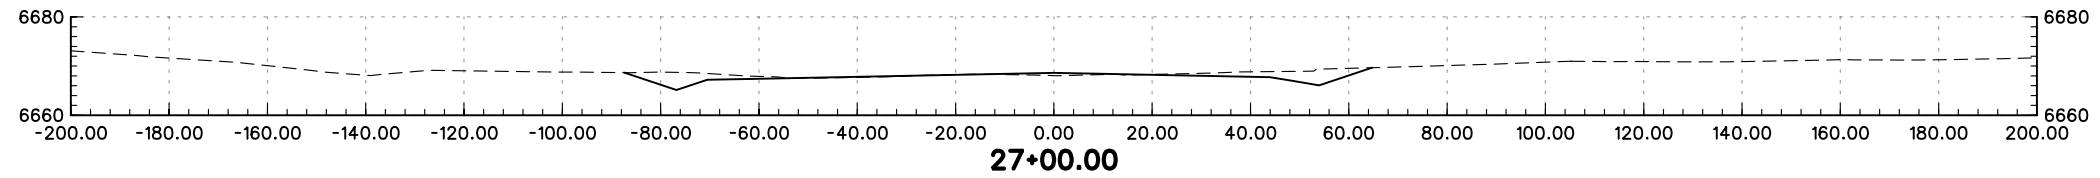
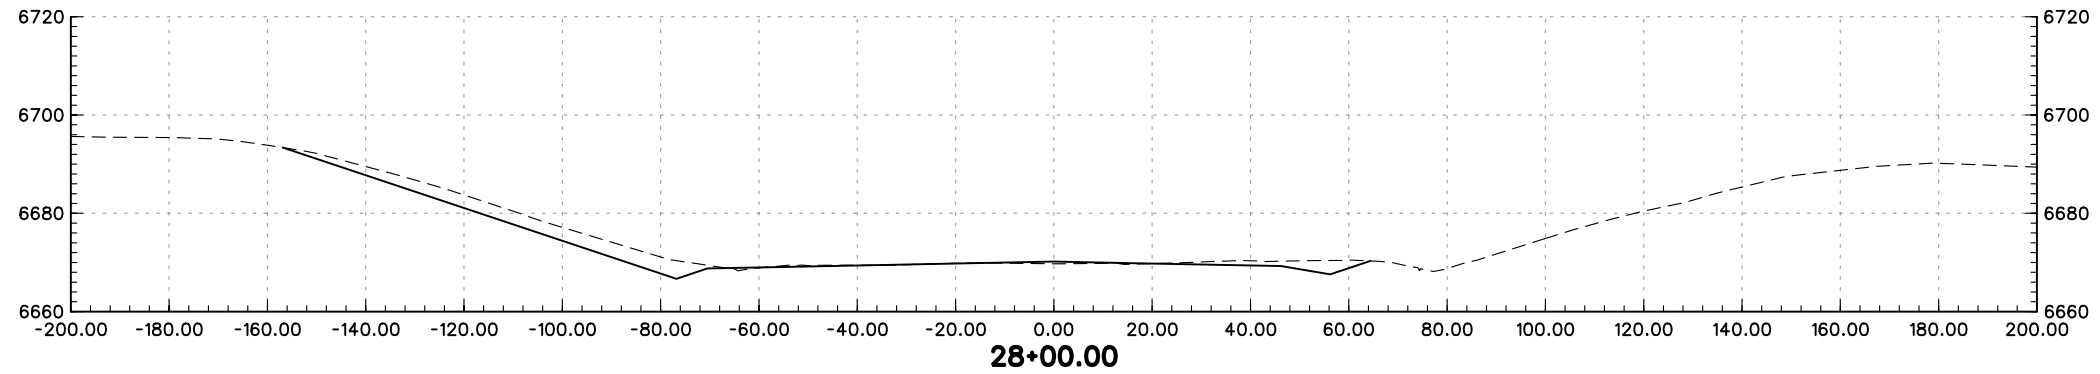
PRELIMINARY
SUBJECT TO REVISION

Computer File Information		Sheet Revisions		Colorado Department of Transportation		As Constructed		NORTHGATE BLVD. CROSS-SECTIONS		Project No./Code			
Creation Date:	01/27/04 Initials: JEM	<input type="checkbox"/>		1480 Quail Lake Loop Suite A Colorado Springs, CO 80906 Phone: (719) 634-2323 Fax: (719) 227-3298	5500 Greenwood Plaza Blvd. Suite 150 Greenwood Village, CO 80111 Phone: (303) 221-7275 Fax: (303) 221-7276	No Revisions:		Designer: MAM		Structure			
Last Modification Date:	01/30/04 Initials: JEM	<input type="checkbox"/>				Revised:		Detailer: JEM		Numbers		IM 252-341	
Full Path:	S:\Tranproj\ 246091-00\HwyDes\Plans\	<input type="checkbox"/>				Void:		Sheet Subset: XS		of		13388	
Drawing File Name:	rdxsng02.dgn	<input type="checkbox"/>				REGION 2 JFF		Sheet Subset: XS		of		Sheet Number	
Scale: Graphic Units: English		<input type="checkbox"/>											





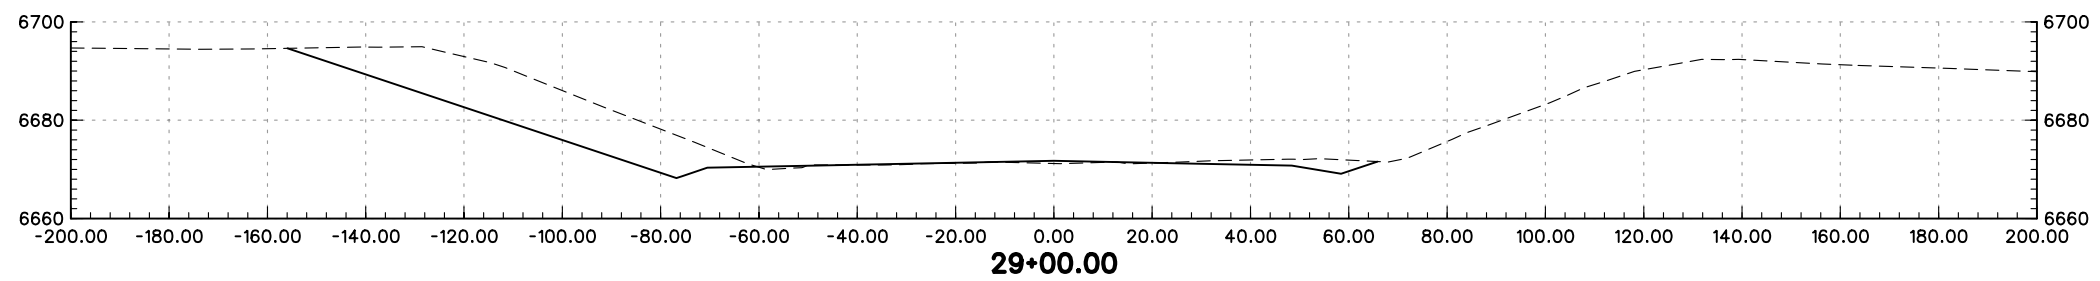
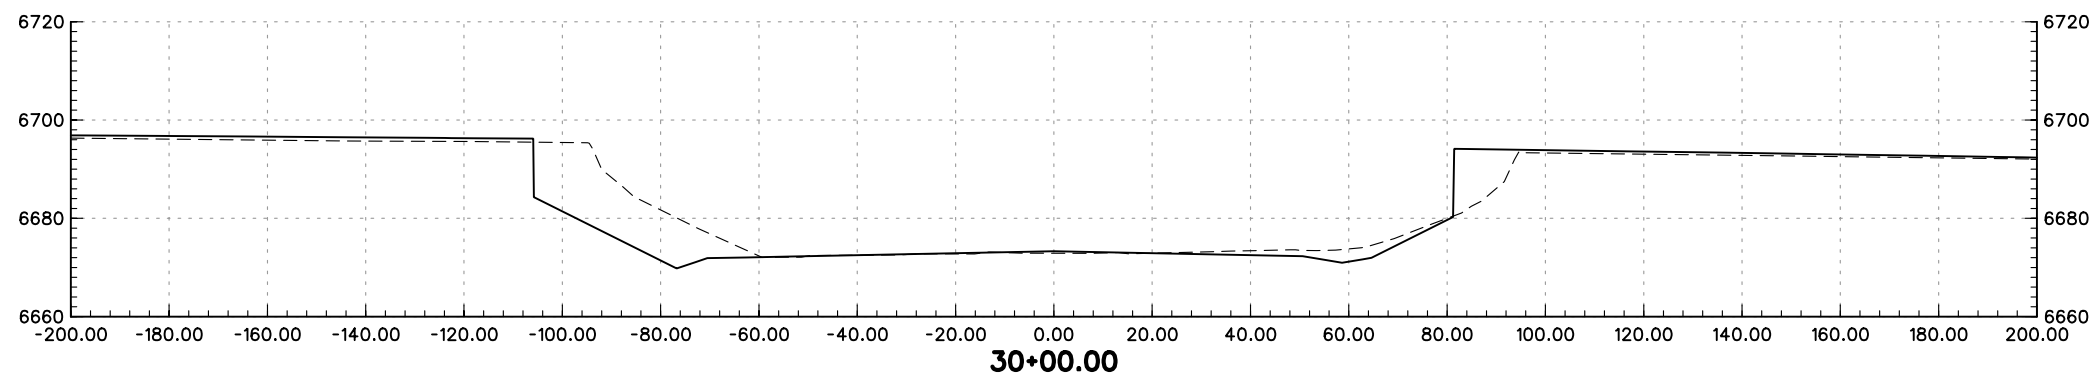
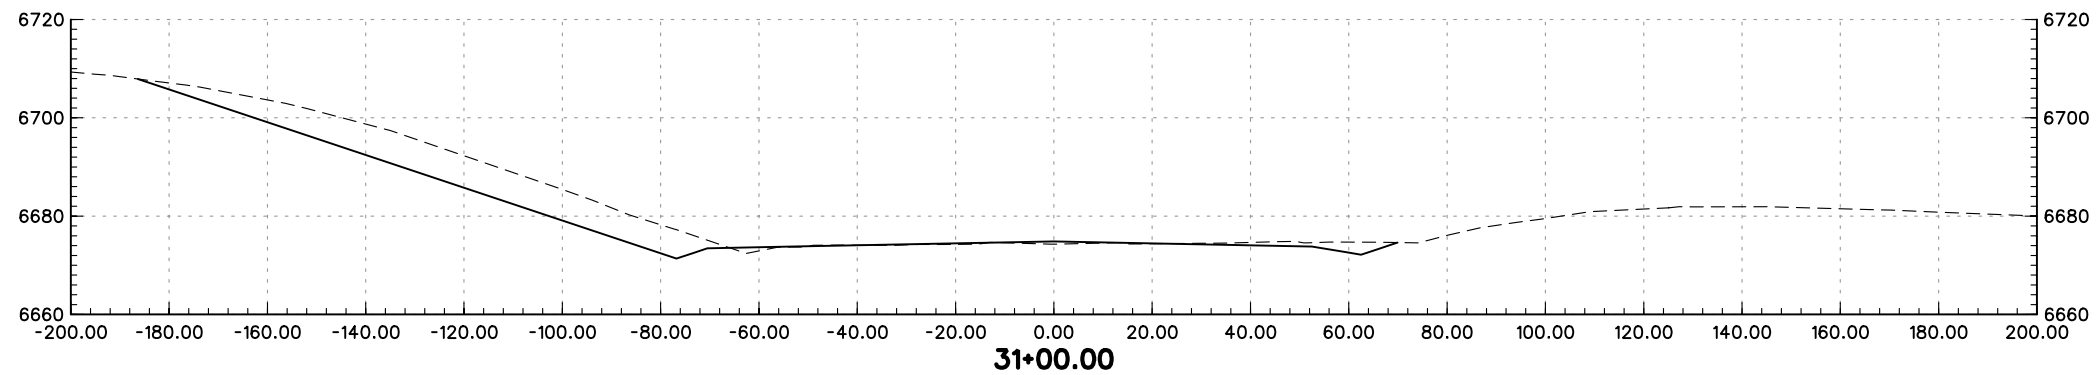
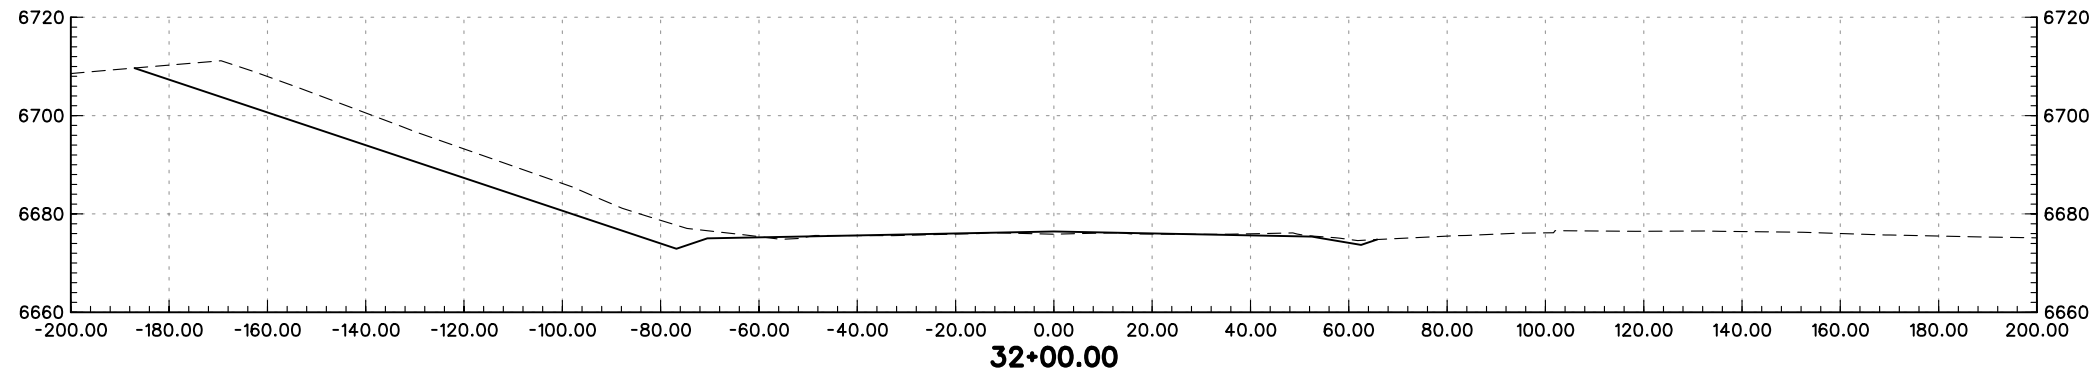
PRELIMINARY
SUBJECT TO REVISION

Computer File Information		Sheet Revisions		Colorado Department of Transportation		As Constructed		NORTHGATE BLVD. CROSS-SECTIONS		Project No./Code			
Creation Date:	01/27/04 Initials: JEM	<input type="checkbox"/>		1480 Quail Lake Loop Suite A Colorado Springs, CO 80906 Phone: (719) 634-2323 Fax: (719) 227-3298	5500 Greenwood Plaza Blvd. Suite 150 Greenwood Village, CO 80111 Phone: (303) 221-7275 Fax: (303) 221-7276	No Revisions:		Designer: MAM		Structure			
Last Modification Date:	01/30/04 Initials: JEM	<input type="checkbox"/>				Revised:		Detailer: JEM		Numbers		IM 252-341	
Full Path:	S:\Tranproj\ 246091-00\HwyDes\Plans\	<input type="checkbox"/>				Void:		Sheet Subset: XS		of		13388	
Drawing File Name:	rdxsng03.dgn	<input type="checkbox"/>				Scale: Graphic Units: English						Sheet Number	
				REGION 2 JFF									





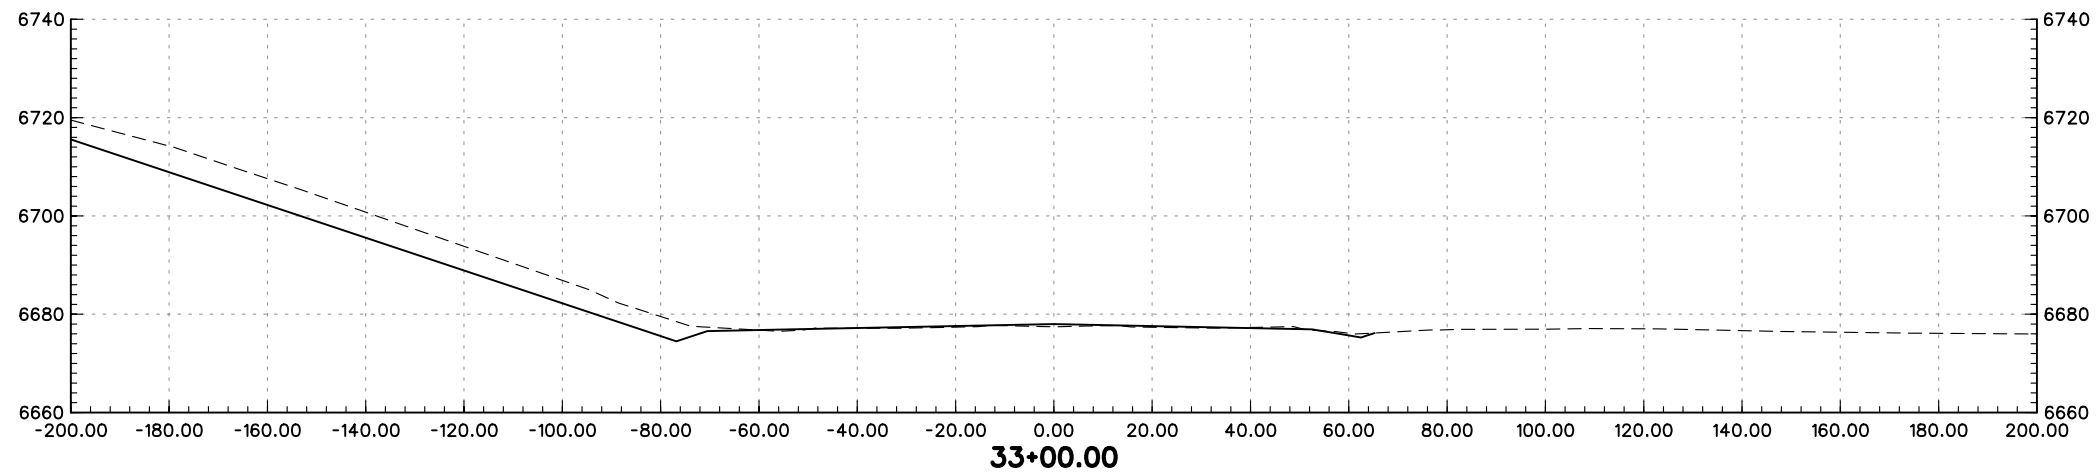
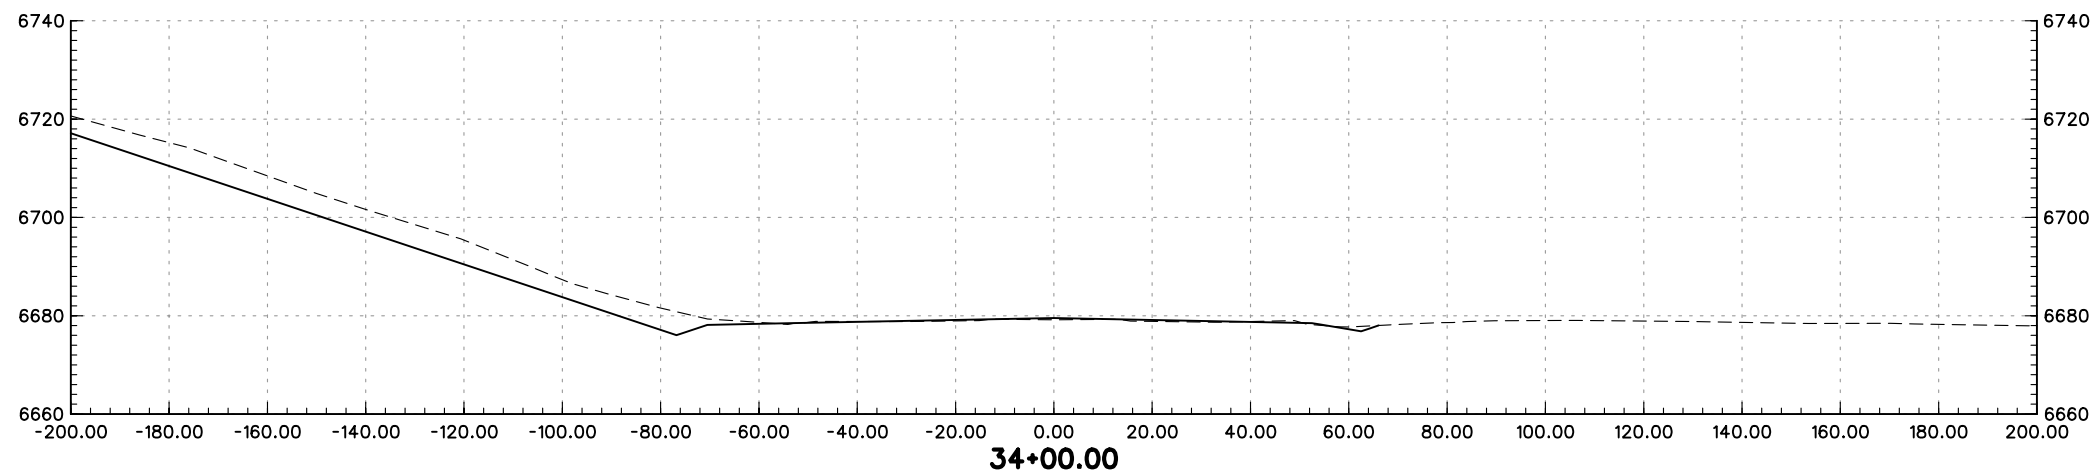
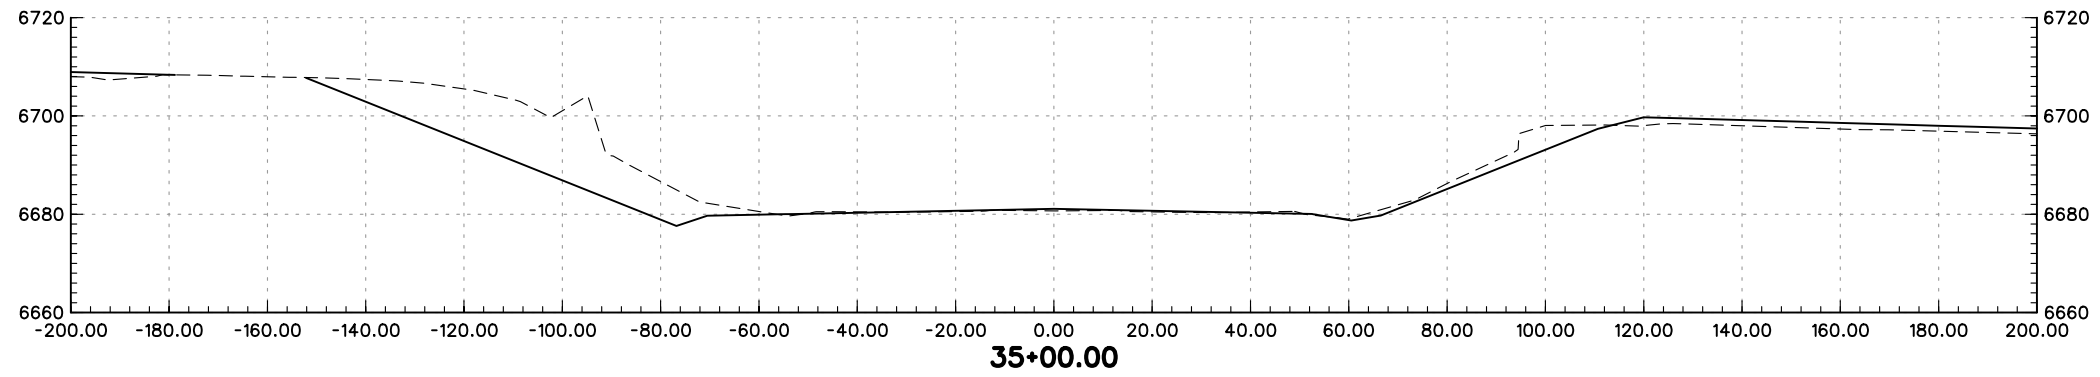
PRELIMINARY
SUBJECT TO REVISION

Computer File Information		Sheet Revisions		Colorado Department of Transportation		As Constructed		NORTHGATE BLVD. CROSS-SECTIONS		Project No./Code			
Creation Date:	01/27/04 Initials: JEM	<input type="checkbox"/>		 1480 Quail Lake Loop Suite A Colorado Springs, CO 80906 Phone: (719) 634-2323 Fax: (719) 227-3298	 5500 Greenwood Plaza Blvd. Suite 150 Greenwood Village, CO 80111 Phone: (303) 221-7275 Fax: (303) 221-7276	No Revisions:		Designer: MAM Detailer: JEM		IM 252-341			
Last Modification Date:	01/30/04 Initials: JEM	<input type="checkbox"/>				Revised:				Structure Numbers		13388	
Full Path:	S:\Tranproj\ 246091-00\HwyDes\Plans\	<input type="checkbox"/>				Void:		Sheet Subset: XS		of		Sheet Number	
Drawing File Name:	rdxsng04.dgn	<input type="checkbox"/>				Scale: Graphic Units: English							
				REGION 2 JFF									





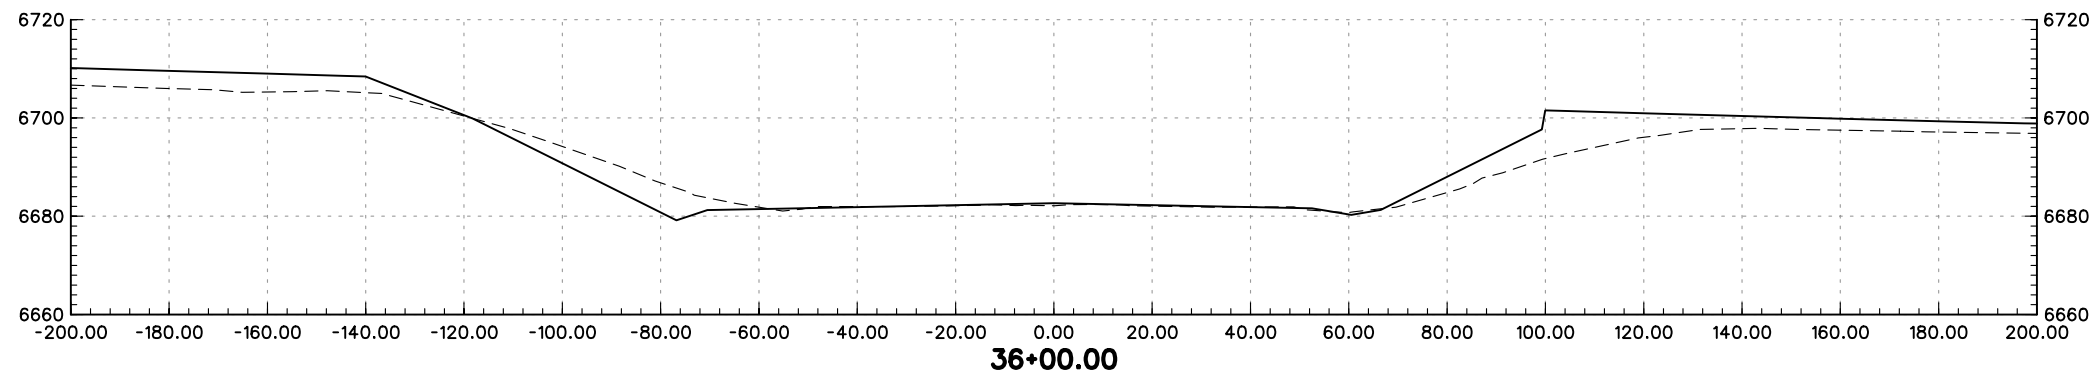
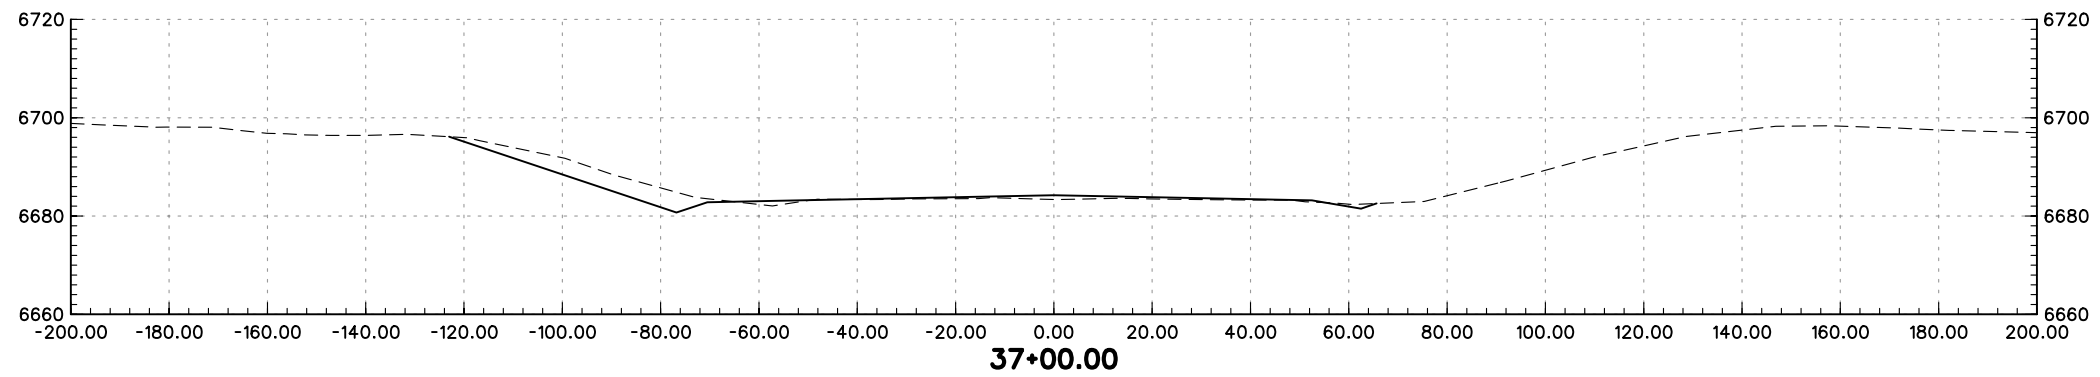
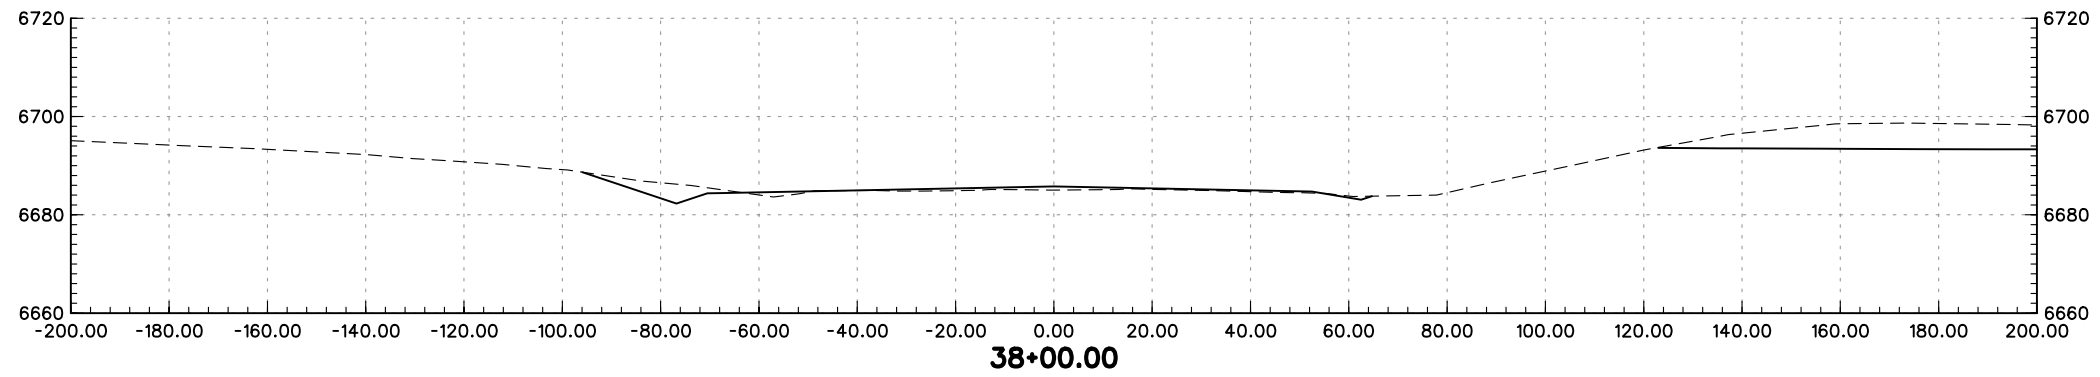
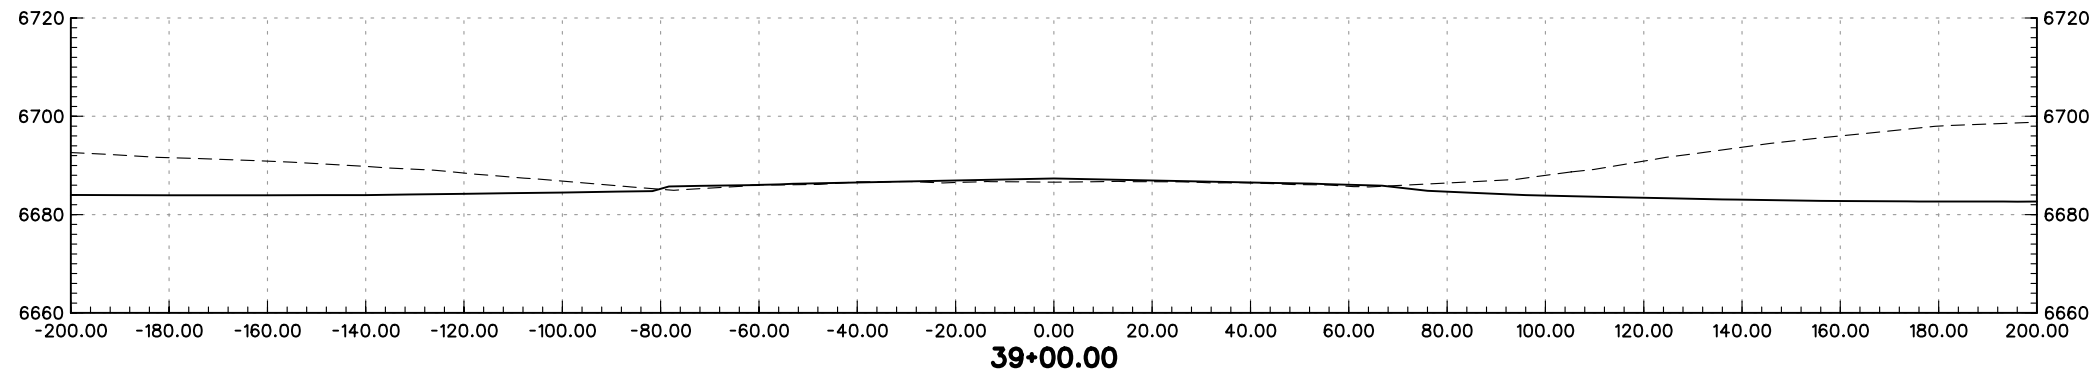
PRELIMINARY
SUBJECT TO REVISION

Computer File Information		Sheet Revisions		Colorado Department of Transportation		As Constructed		NORTHGATE BLVD. CROSS-SECTIONS		Project No./Code			
Creation Date:	01/27/04 Initials: JEM	<input type="checkbox"/>		 1480 Quail Lake Loop Suite A Colorado Springs, CO 80906 Phone: (719) 634-2323 Fax: (719) 227-3298	 5500 Greenwood Plaza Blvd. Suite 150 Greenwood Village, CO 80111 Phone: (303) 221-7275 Fax: (303) 221-7276	No Revisions:		Designer: MAM		IM 252-341			
Last Modification Date:	01/30/04 Initials: JEM	<input type="checkbox"/>				Revised:		Detailer: JEM		Structure Numbers		13388	
Full Path:	S:\Tranproj\ 246091-00\HwyDes\Plans\	<input type="checkbox"/>				Void:		Sheet Subset: XS		of		Sheet Number	
Drawing File Name:	rdxsng05.dgn	<input type="checkbox"/>				REGION 2 JFF							
Scale: Graphic Units: English		<input type="checkbox"/>											



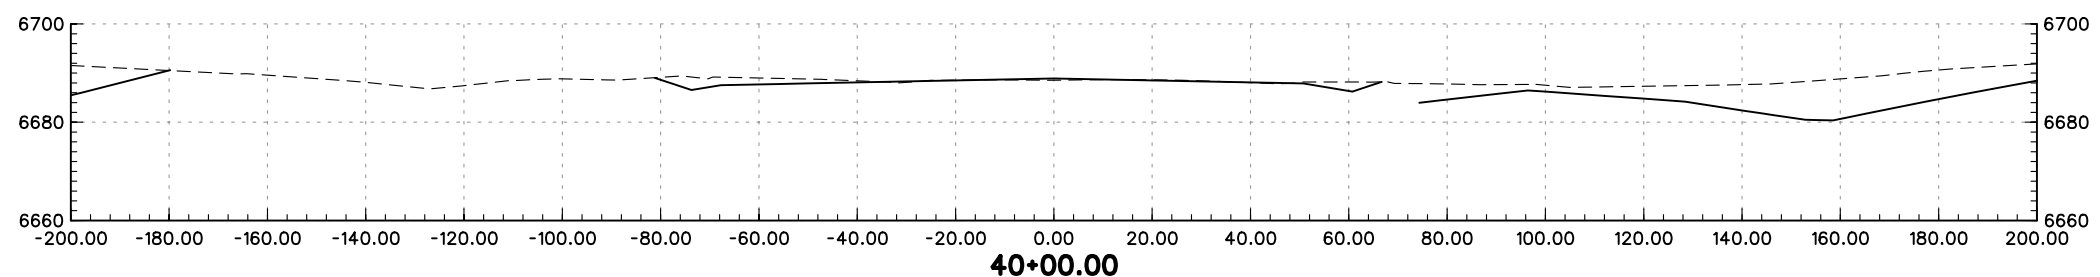
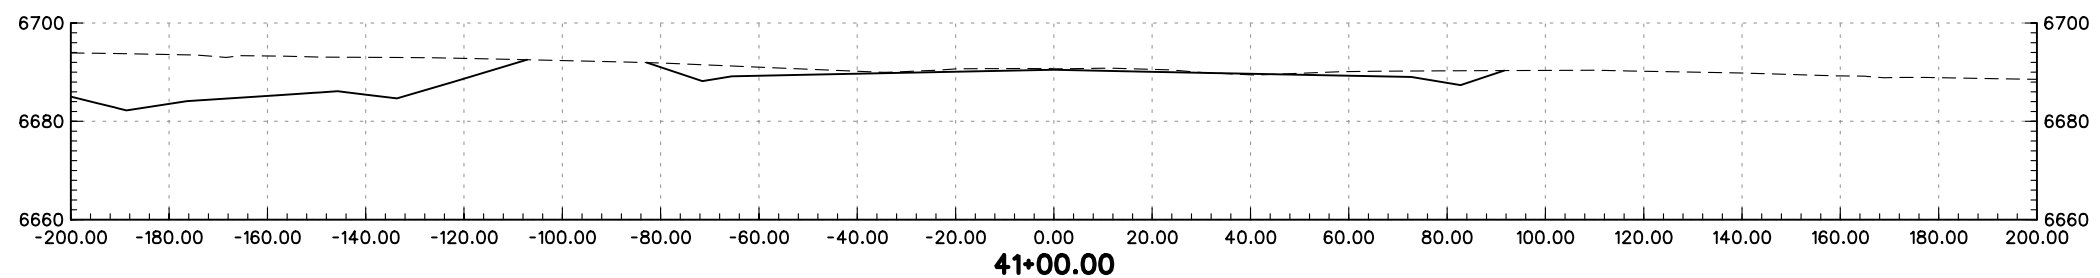
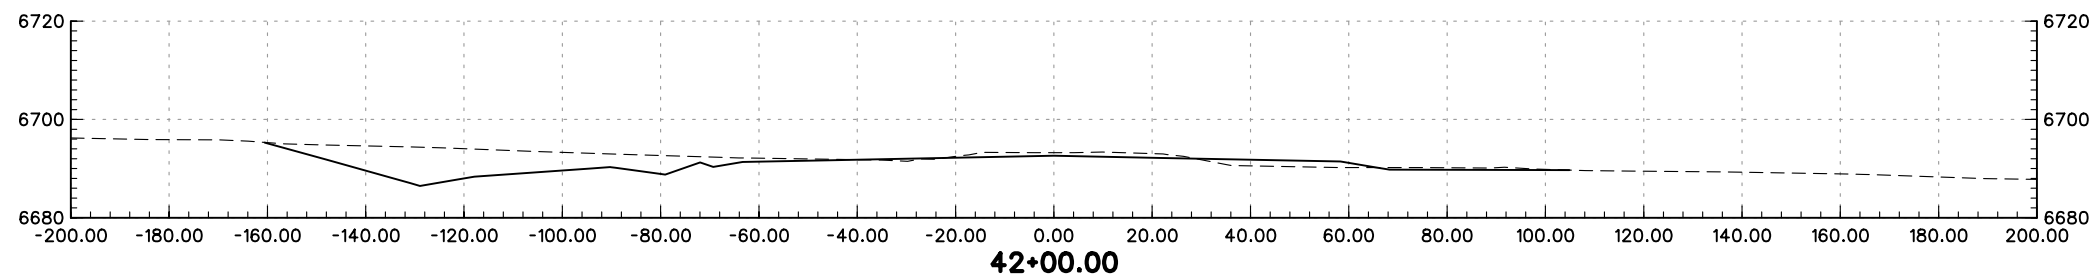
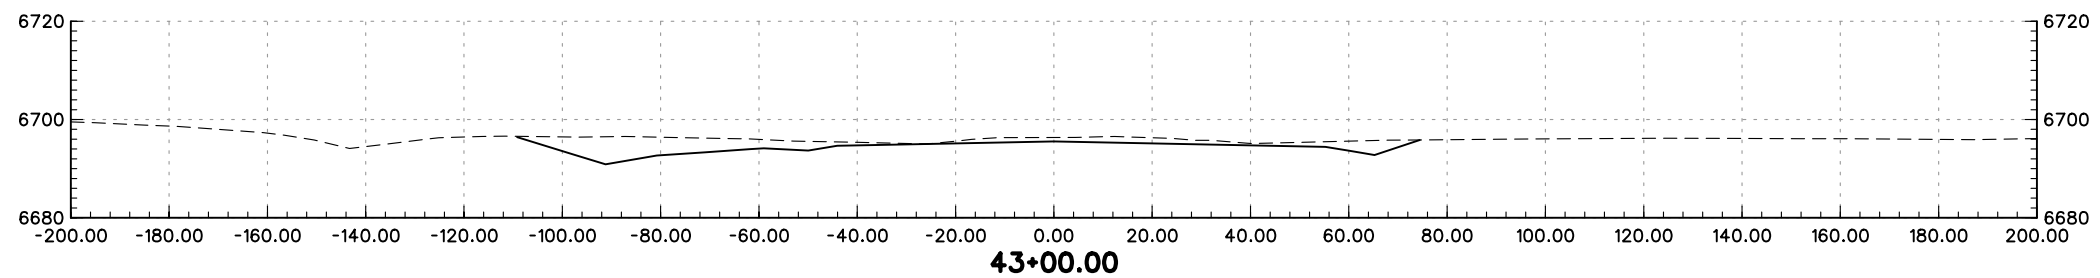
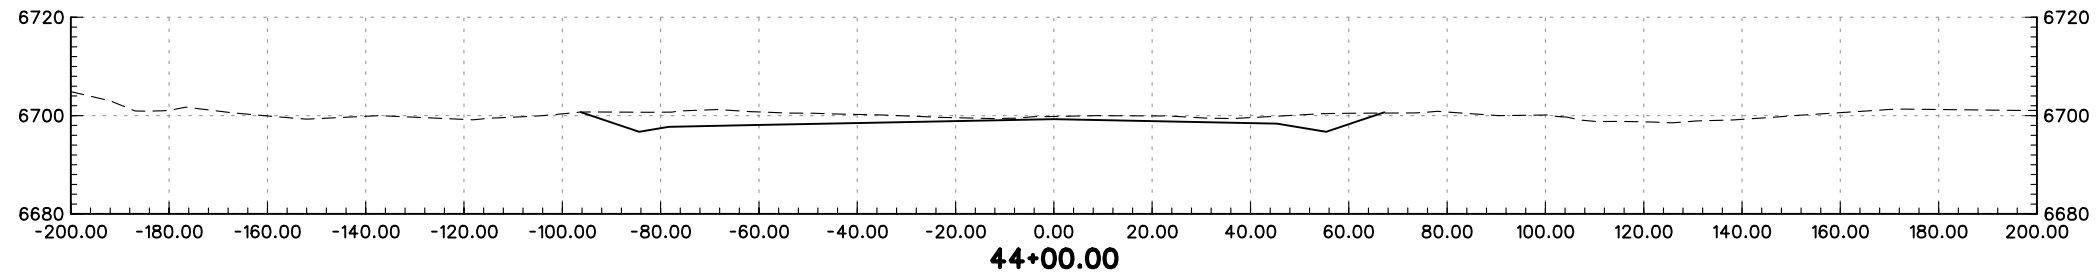
PRELIMINARY
SUBJECT TO REVISION

Computer File Information		Sheet Revisions		Colorado Department of Transportation		As Constructed		NORTHGATE BLVD. CROSS-SECTIONS		Project No./Code			
Creation Date:	01/27/04 Initials: JEM	<input type="checkbox"/>		 1480 Quail Lake Loop Suite A Colorado Springs, CO 80906 Phone: (719) 634-2323 Fax: (719) 227-3298	 5500 Greenwood Plaza Blvd. Suite 150 Greenwood Village, CO 80111 Phone: (303) 221-7275 Fax: (303) 221-7276	No Revisions:		Designer: MAM		Structure			
Last Modification Date:	01/30/04 Initials: JEM	<input type="checkbox"/>				Revised:		Detailer: JEM		Numbers		IM 252-341	
Full Path:	S:\Tranproj\ 246091-00\HwyDes\Plans\	<input type="checkbox"/>				Void:		Sheet Subset: XS		of		13388	
Drawing File Name:	rdxsng06.dgn	<input type="checkbox"/>				REGION 2 JFF		Sheet Subset: XS		of		Sheet Number	
Scale: Graphic Units: English		<input type="checkbox"/>											





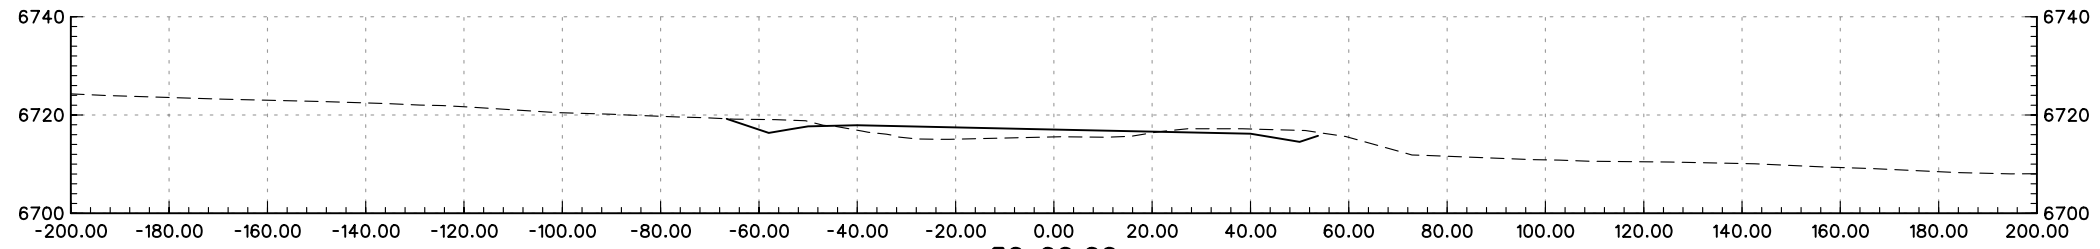
PRELIMINARY
SUBJECT TO REVISION

Computer File Information		Sheet Revisions		Colorado Department of Transportation		As Constructed		NORTHGATE BLVD. CROSS-SECTIONS		Project No./Code			
Creation Date:	01/27/04 Initials: JEM	<input type="checkbox"/>		1480 Quail Lake Loop Suite A Colorado Springs, CO 80906 Phone: (719) 634-2323 Fax: (719) 227-3298	5500 Greenwood Plaza Blvd. Suite 150 Greenwood Village, CO 80111 Phone: (303) 221-7275 Fax: (303) 221-7276	No Revisions:		Designer: MAM Detailer: JEM		IM 252-341			
Last Modification Date:	01/30/04 Initials: JEM	<input type="checkbox"/>				Revised:				Structure Numbers		13388	
Full Path:	S:\Tranproj\ 246091-00\HwyDes\Plans\	<input type="checkbox"/>				Void:		Sheet Subset: XS		of		Sheet Number	
Drawing File Name:	rdxsng07.dgn	<input type="checkbox"/>				Scale: Graphic Units: English							
				REGION 2		JFF							

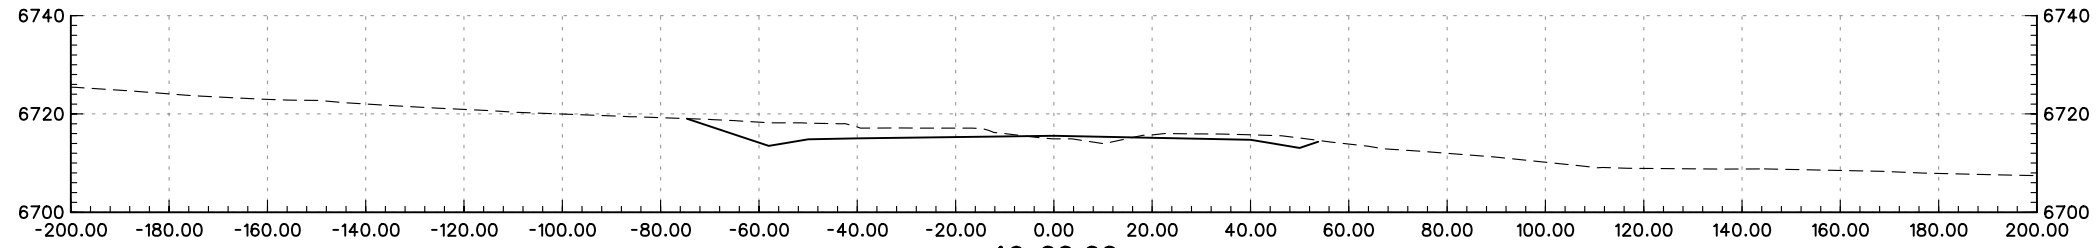


PRELIMINARY
SUBJECT TO REVISION

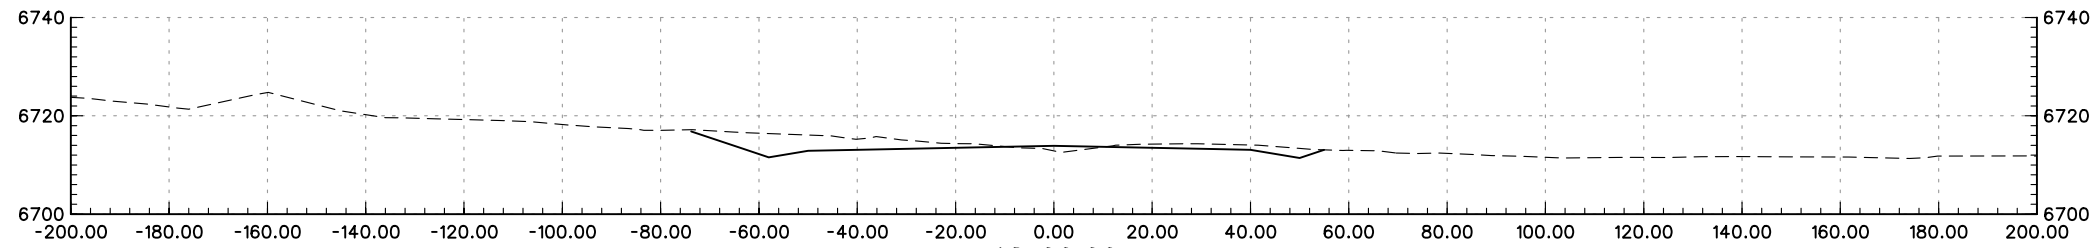
Computer File Information		Sheet Revisions		Colorado Department of Transportation		As Constructed		NORTHGATE BLVD. CROSS-SECTIONS		Project No./Code			
Creation Date:	01/27/04 Initials: JEM	<input type="checkbox"/>		 1480 Quail Lake Loop Suite A Colorado Springs, CO 80906 Phone: (719) 634-2323 Fax: (719) 227-3298	 5500 Greenwood Plaza Blvd. Suite 150 Greenwood Village, CO 80111 Phone: (303) 221-7275 Fax: (303) 221-7276	No Revisions:		Designer: MAM		IM 252-341			
Last Modification Date:	01/30/04 Initials: JEM	<input type="checkbox"/>				Revised:		Detailer: JEM		Structure Numbers		13388	
Full Path:	S:\Tranproj\ 246091-00\HwyDes\Plans\	<input type="checkbox"/>				Void:		Sheet Subset: XS		of		Sheet Number	
Drawing File Name:	rdxsng08.dgn	<input type="checkbox"/>				REGION 2 JFF							
Scale: Graphic Units: English		<input type="checkbox"/>											



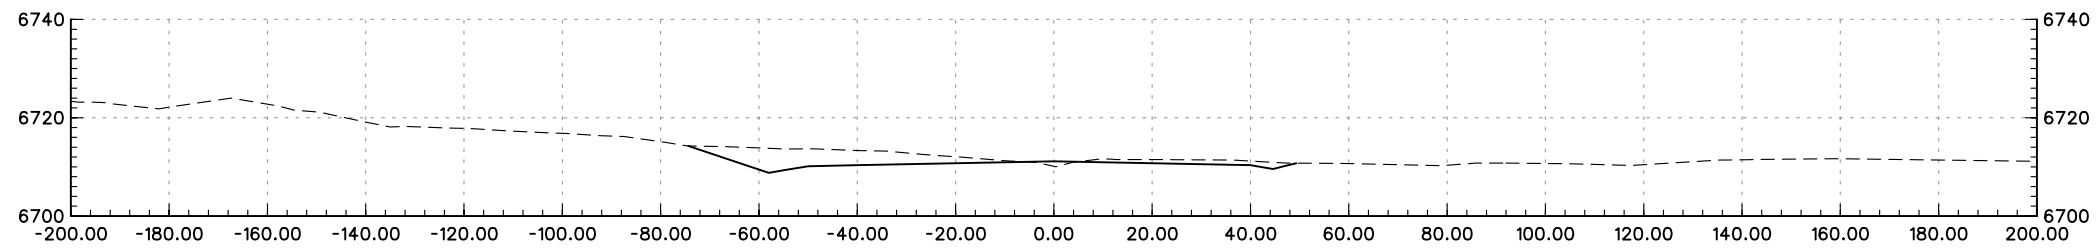
50+00.00



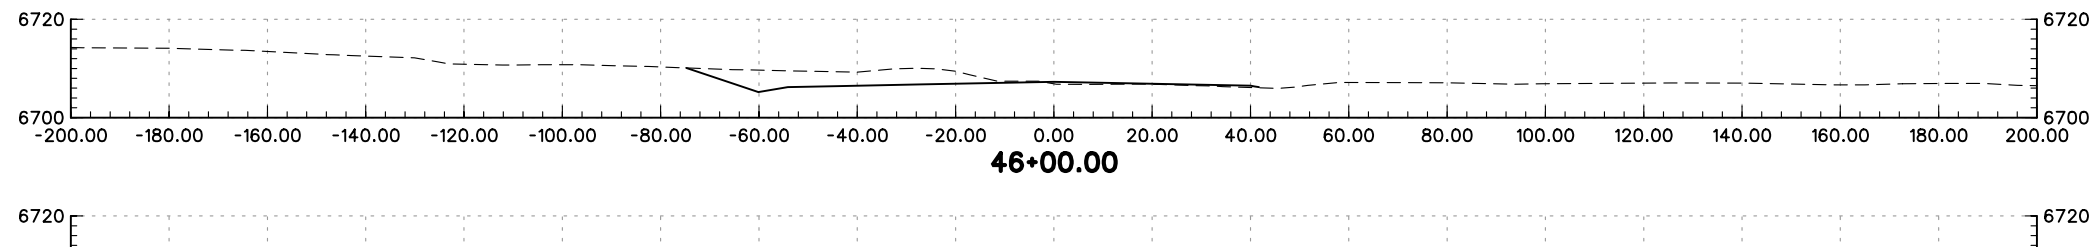
49+00.00



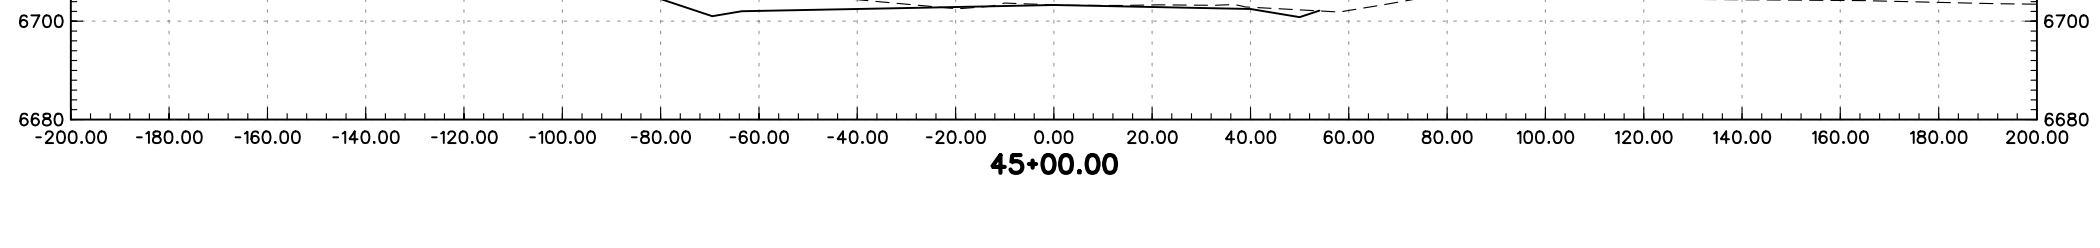
48+00.00



47+00.00





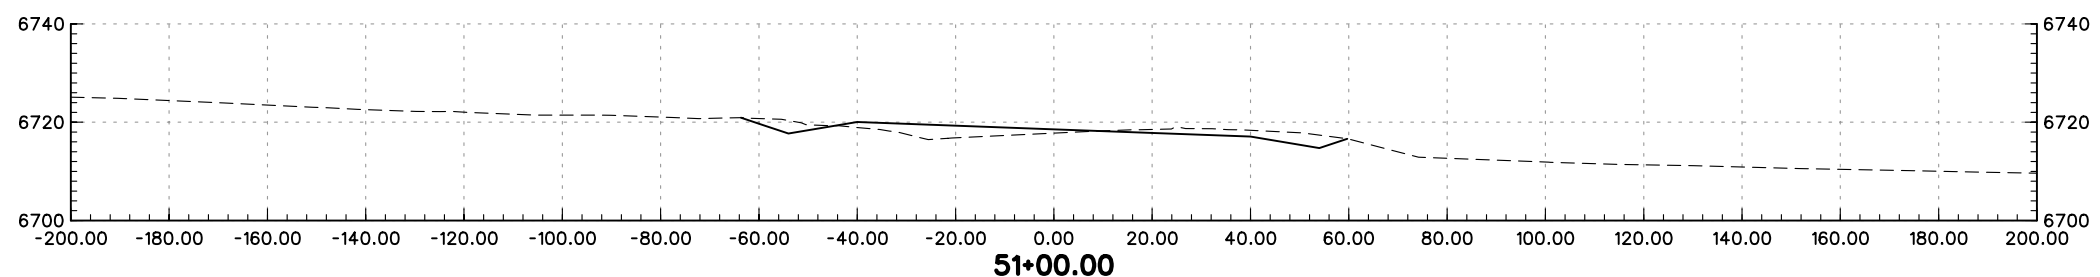
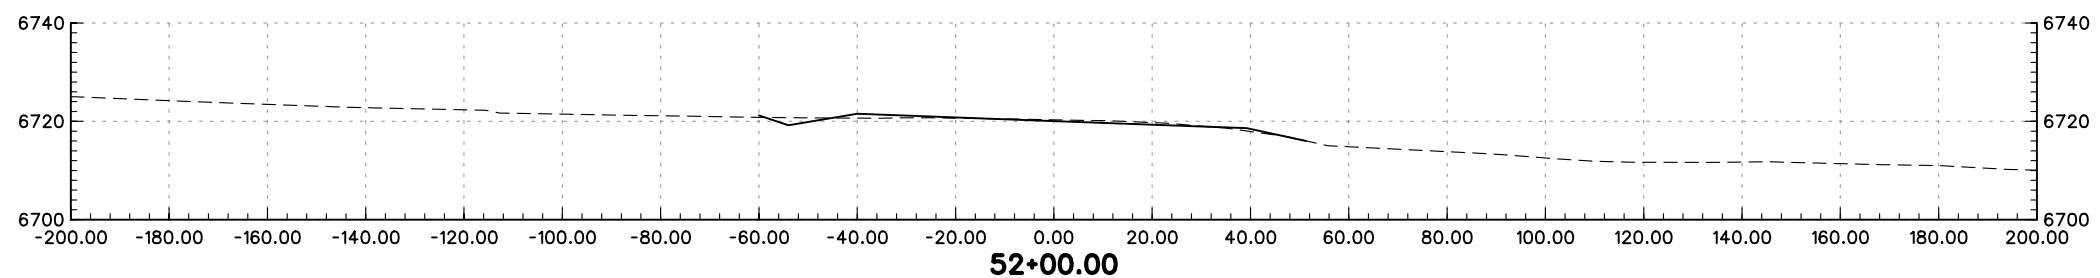
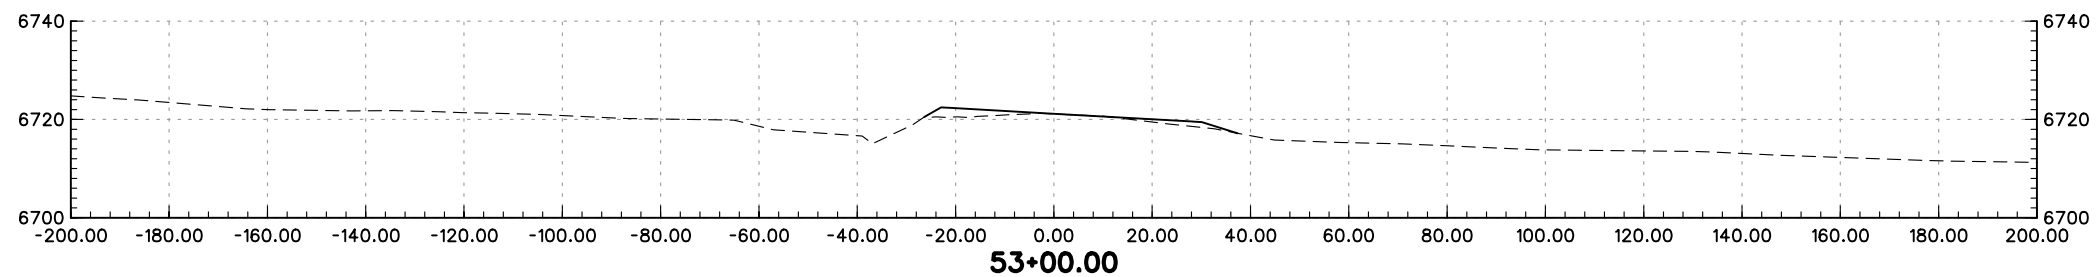
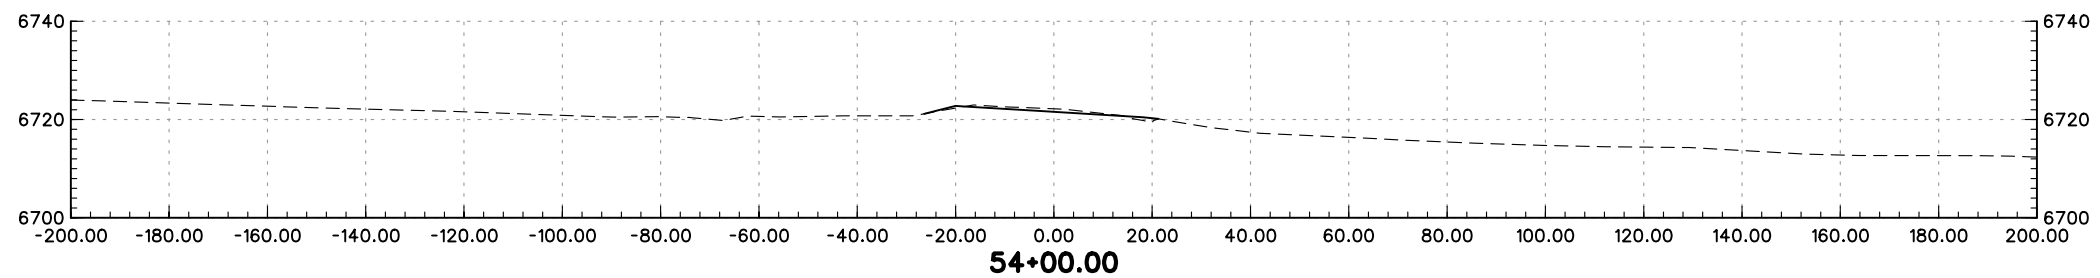
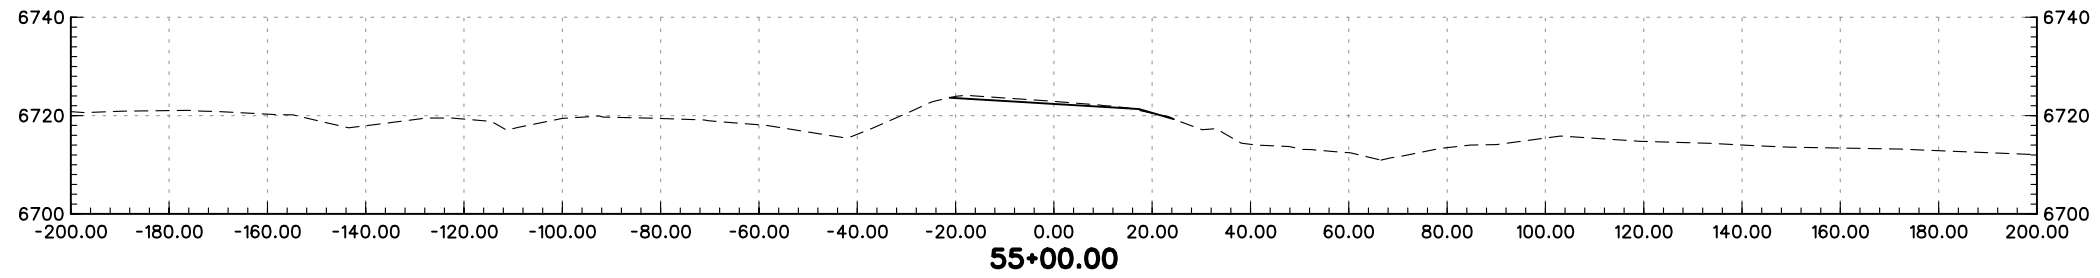
46+00.00





45+00.00

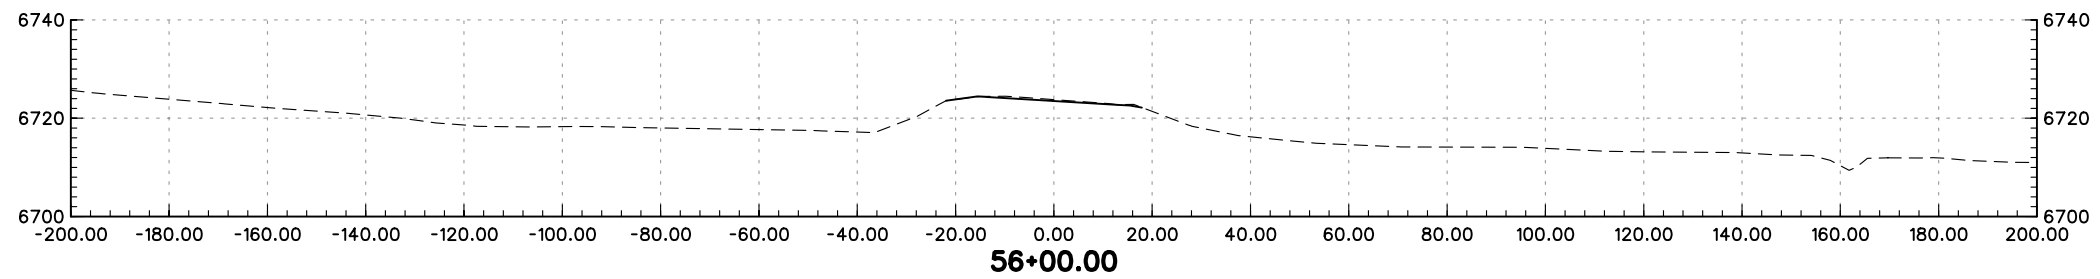
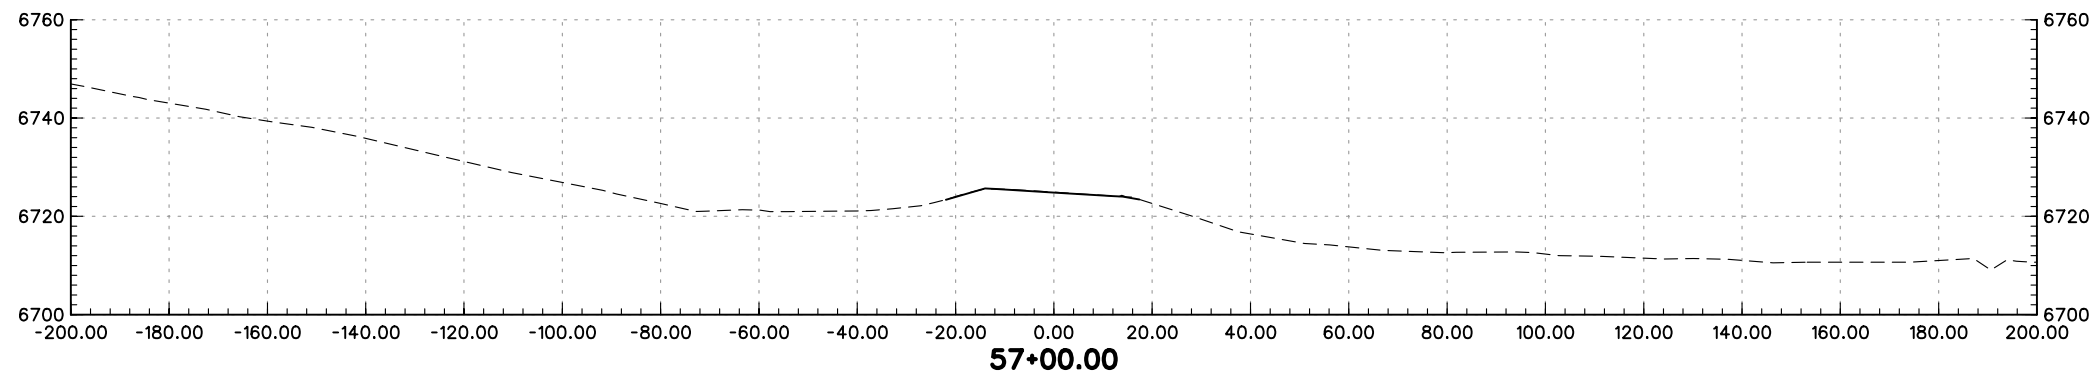
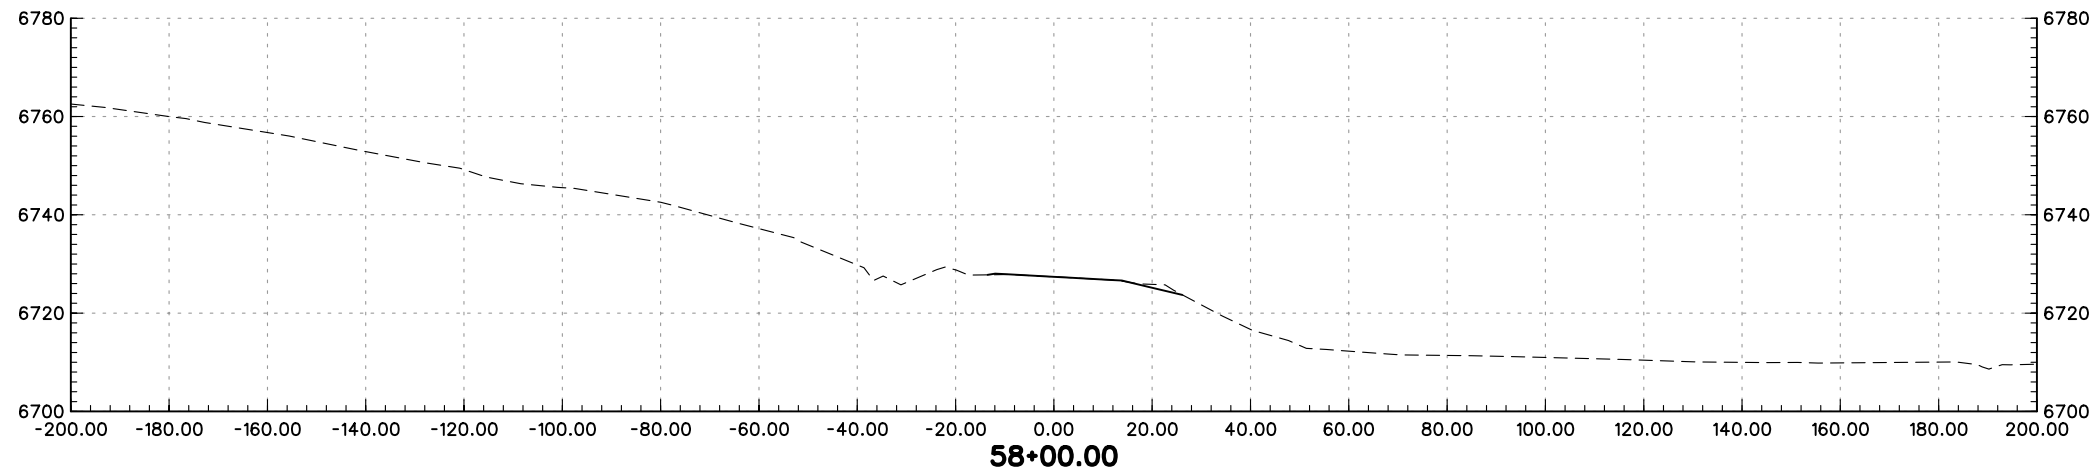
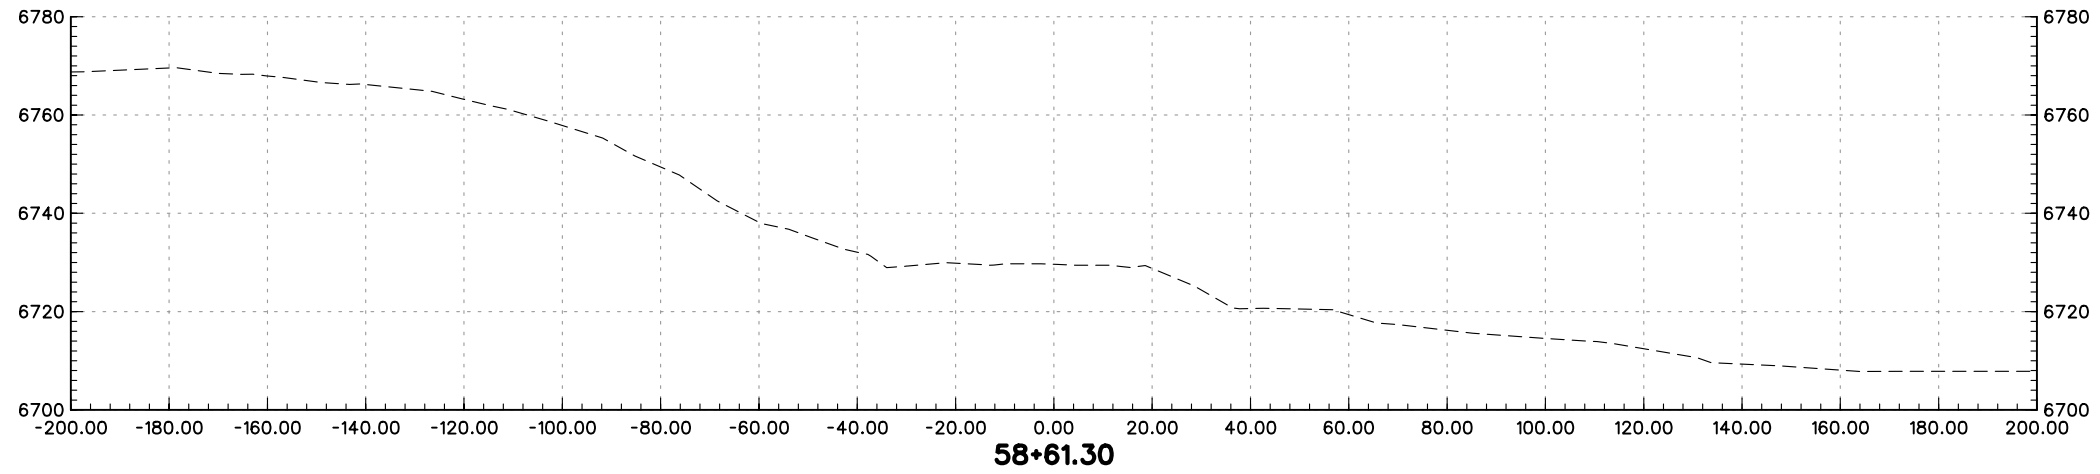
PRELIMINARY
SUBJECT TO REVISION

Computer File Information		Sheet Revisions		Colorado Department of Transportation		As Constructed		NORTHGATE BLVD. CROSS-SECTIONS		Project No./Code			
Creation Date:	01/27/04 Initials: JEM	<input type="checkbox"/>		 1480 Quail Lake Loop Suite A Colorado Springs, CO 80906 Phone: (719) 634-2323 Fax: (719) 227-3298	 5500 Greenwood Plaza Blvd. Suite 150 Greenwood Village, CO 80111 Phone: (303) 221-7275 Fax: (303) 221-7276	No Revisions:		Designer: MAM		IM 252-341			
Last Modification Date:	01/30/04 Initials: JEM	<input type="checkbox"/>				Revised:		Detailer: JEM		Structure Numbers		13388	
Full Path:	S:\Tranproj\ 246091-00\HwyDes\Plans\	<input type="checkbox"/>				Void:		Sheet Subset: XS		of		Sheet Number	
Drawing File Name:	rdxsng09.dgn	<input type="checkbox"/>				REGION 2 JFF							
Scale: Graphic Units: English		<input type="checkbox"/>											





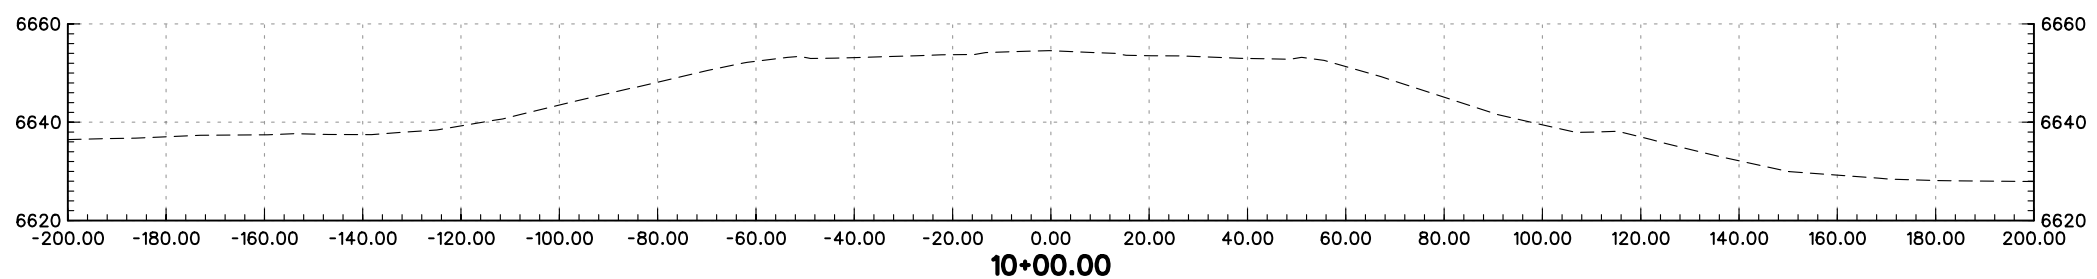
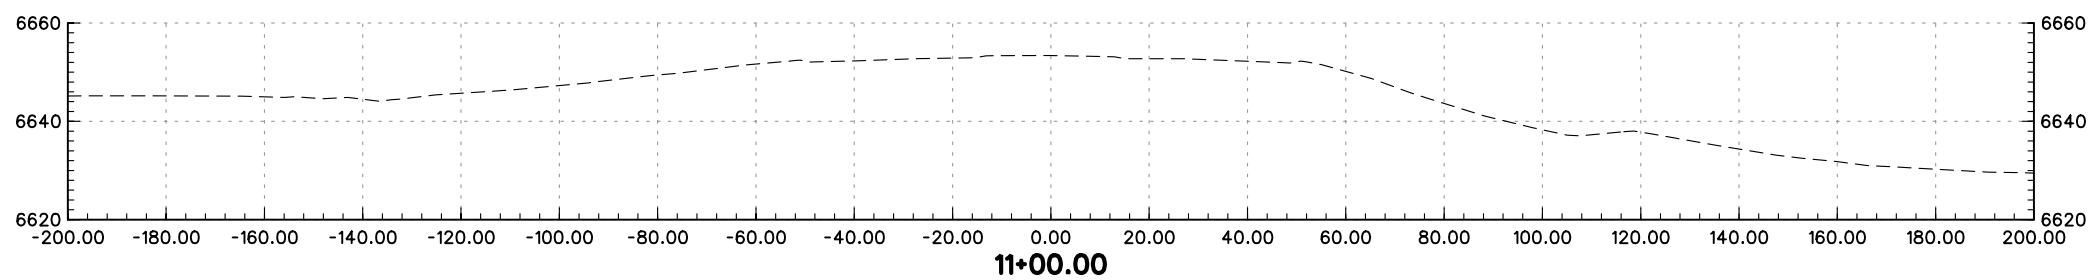
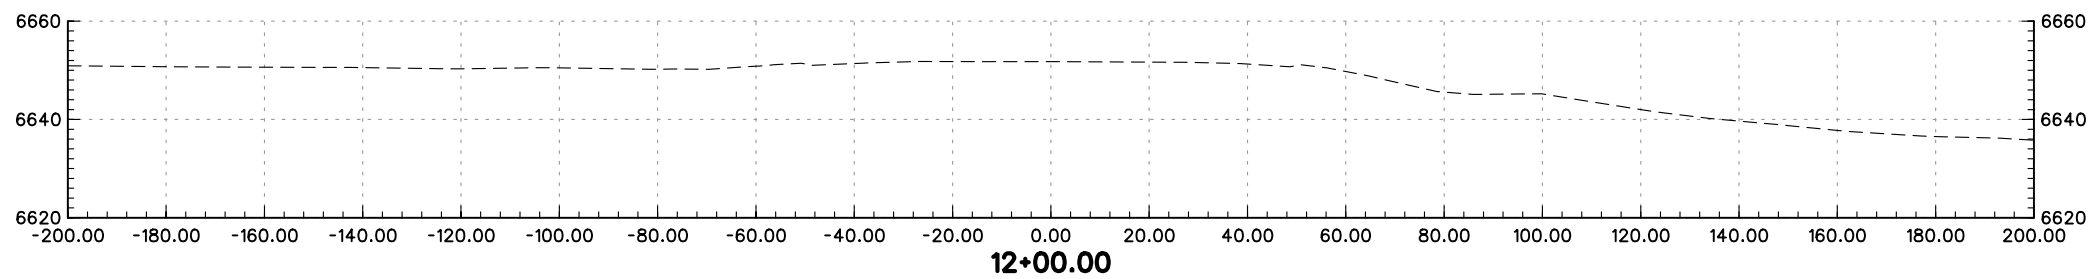
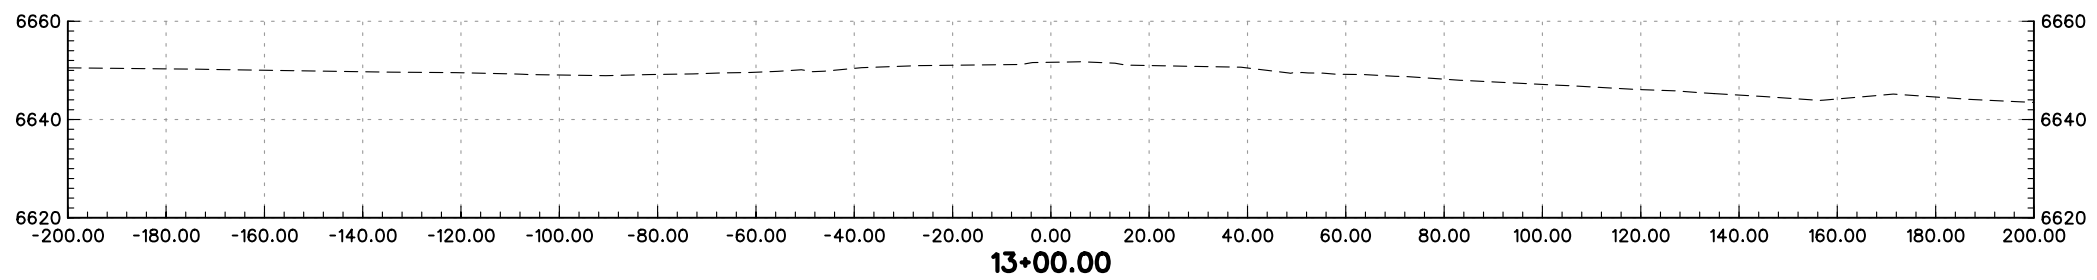
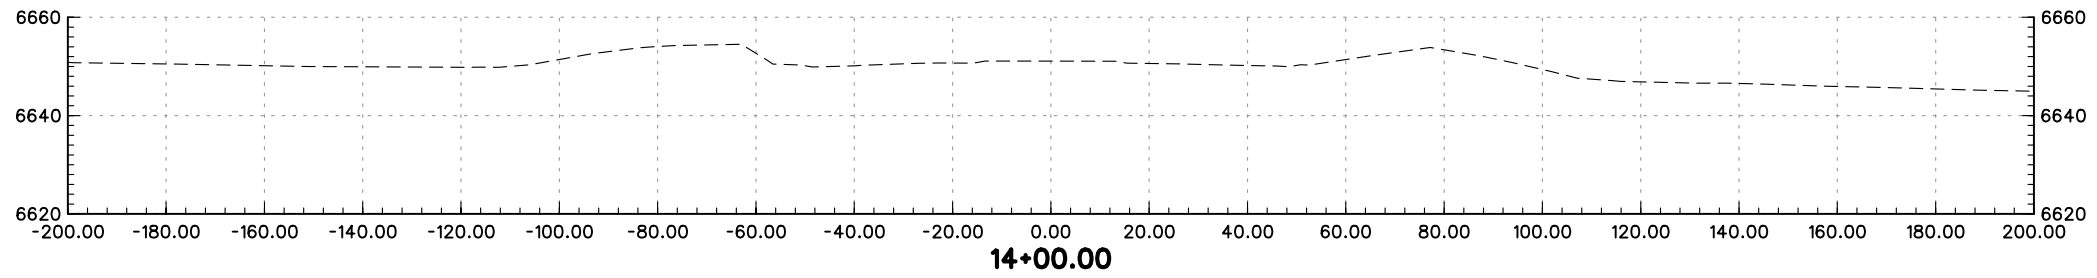
PRELIMINARY
SUBJECT TO REVISION

Computer File Information		Sheet Revisions		Colorado Department of Transportation		As Constructed		NORTHGATE BLVD. CROSS-SECTIONS		Project No./Code			
Creation Date:	01/27/04 Initials: JEM	<input type="checkbox"/>		 1480 Quail Lake Loop Suite A Colorado Springs, CO 80906 Phone: (719) 634-2323 Fax: (719) 227-3298	 5500 Greenwood Plaza Blvd. Suite 150 Greenwood Village, CO 80111 Phone: (303) 221-7275 Fax: (303) 221-7276	No Revisions:		Designer: MAM		IM 252-341			
Last Modification Date:	01/30/04 Initials: JEM	<input type="checkbox"/>				Revised:		Detailer: JEM		Structure Numbers		13388	
Full Path:	S:\Tranproj\ 246091-00\HwyDes\Plans\	<input type="checkbox"/>				Void:		Sheet Subset: XS		of		Sheet Number	
Drawing File Name:	rdxsng10.dgn	<input type="checkbox"/>				REGION 2 JFF							
Scale: Graphic Units: English		<input type="checkbox"/>											



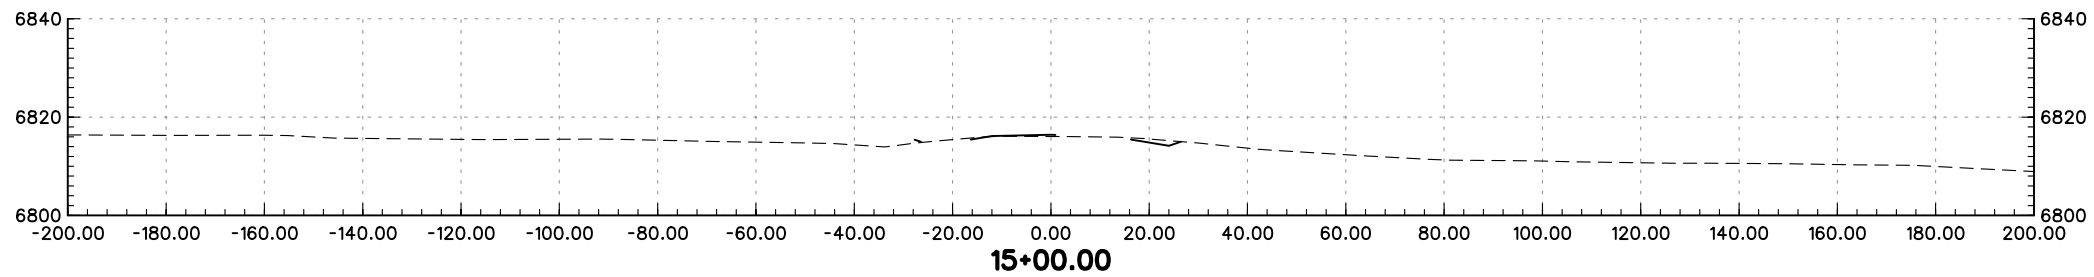
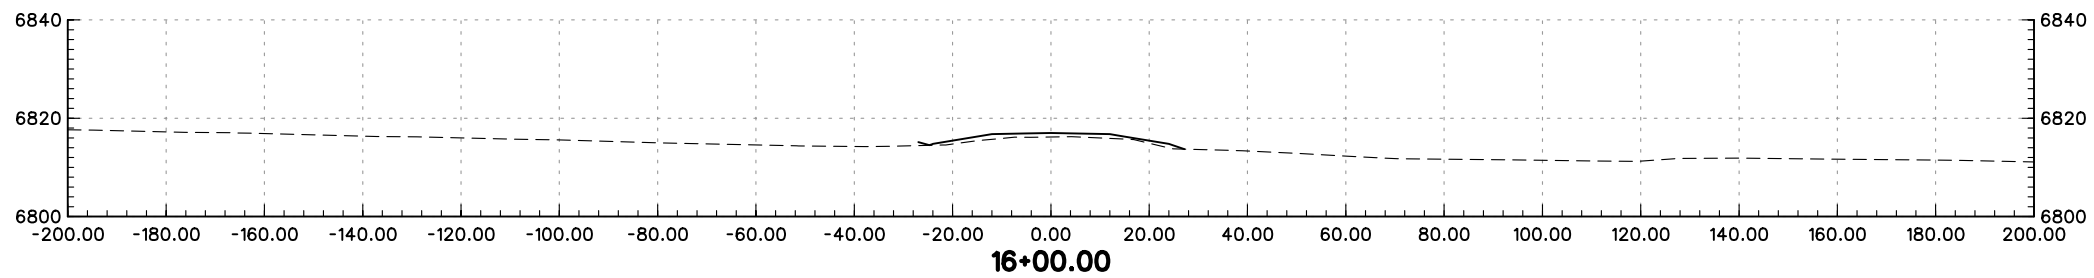
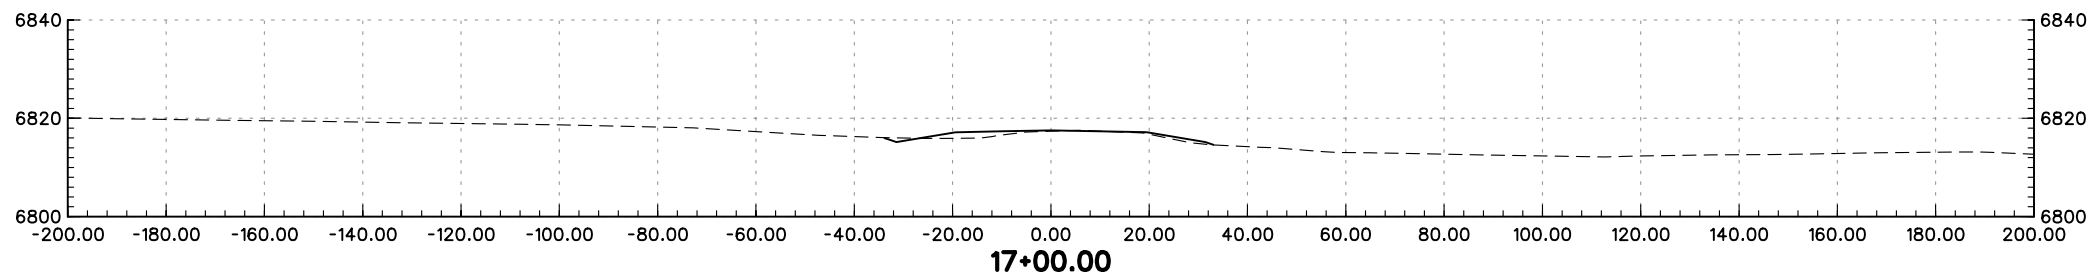
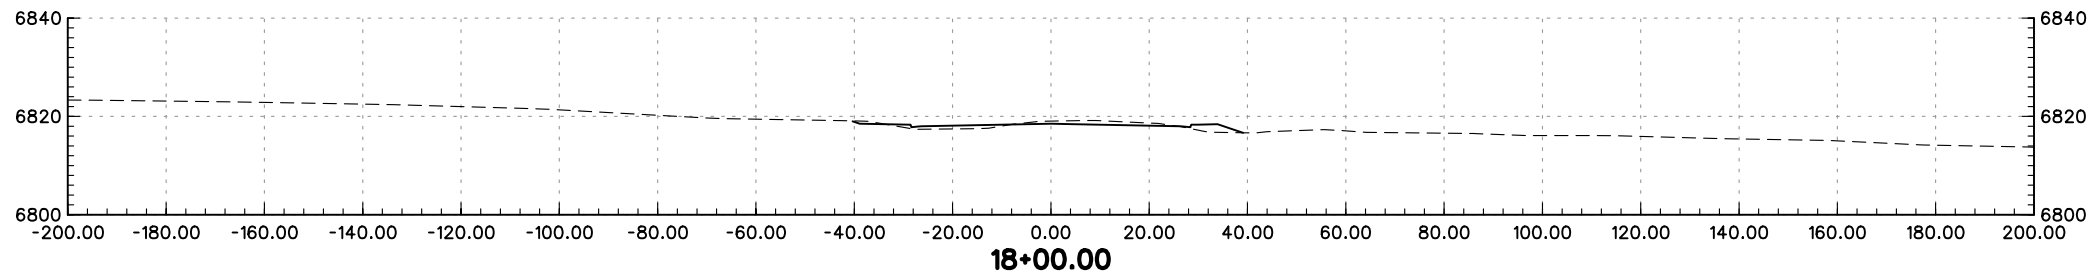
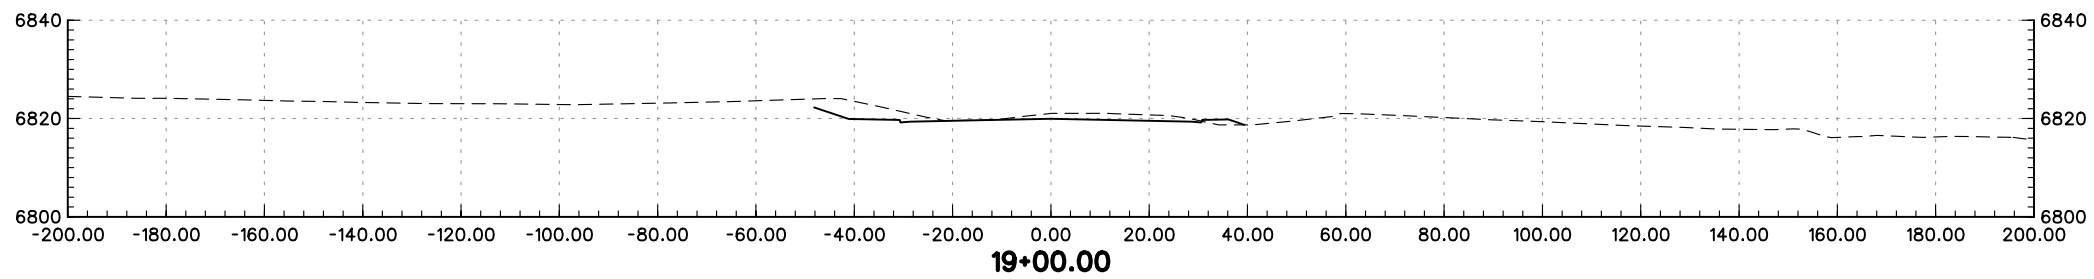
PRELIMINARY
SUBJECT TO REVISION

Computer File Information		Sheet Revisions		Colorado Department of Transportation		As Constructed		NORTHGATE BLVD. CROSS-SECTIONS		Project No./Code			
Creation Date:	01/27/04 Initials: JEM	<input type="checkbox"/>		 1480 Quail Lake Loop Suite A Colorado Springs, CO 80906 Phone: (719) 634-2323 Fax: (719) 227-3298	 5500 Greenwood Plaza Blvd. Suite 150 Greenwood Village, CO 80111 Phone: (303) 221-7275 Fax: (303) 221-7276	No Revisions:		Designer: MAM		Structure			
Last Modification Date:	01/30/04 Initials: JEM	<input type="checkbox"/>				Revised:		Detailer: JEM		Numbers		IM 252-341	
Full Path:	S:\Tranproj\ 246091-00\HwyDes\Plans\	<input type="checkbox"/>				Void:		Sheet Subset: XS		of		13388	
Drawing File Name:	rdxsng11.dgn	<input type="checkbox"/>				REGION 2 JFF		Sheet Subset: XS		of		Sheet Number	
Scale: Graphic Units: English		<input type="checkbox"/>											





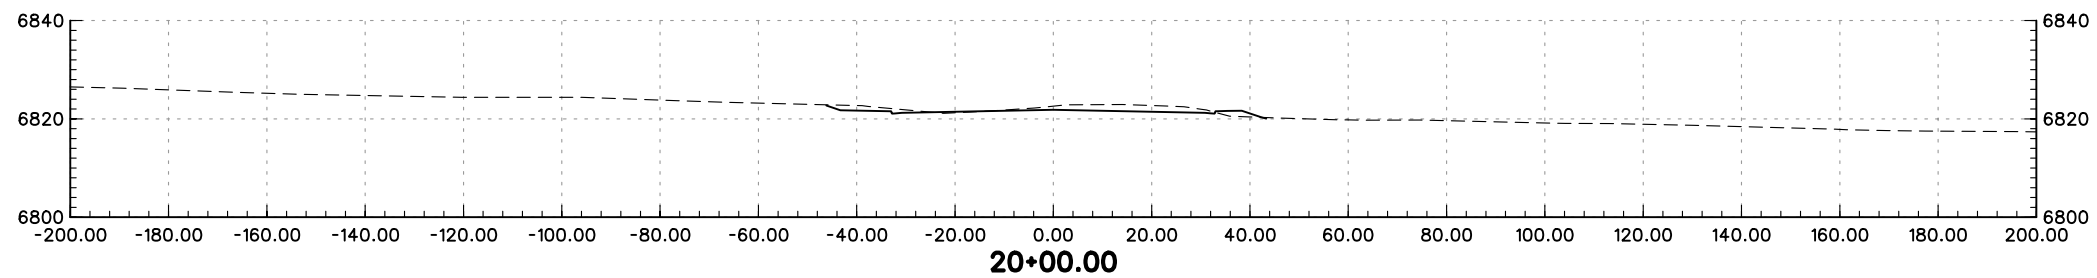
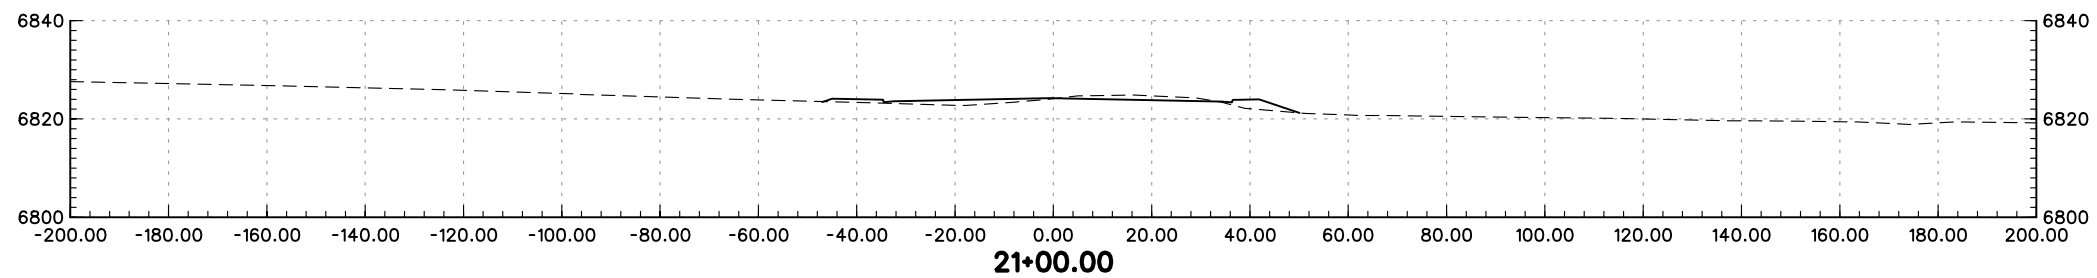
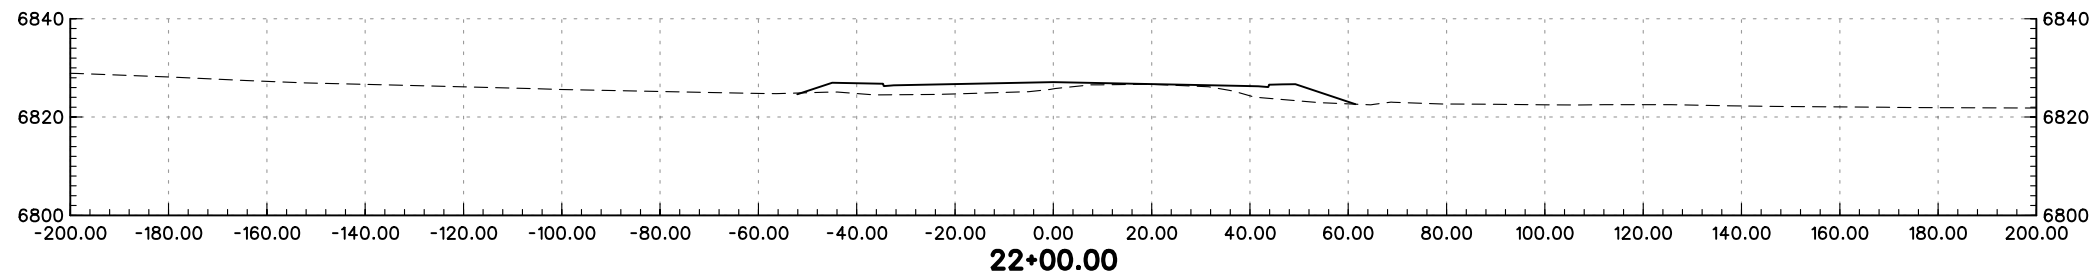
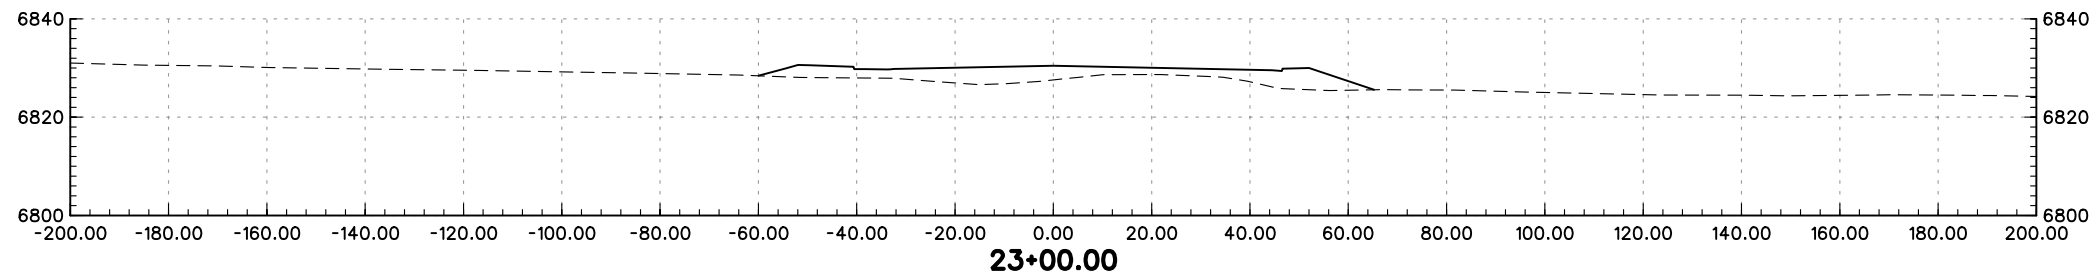
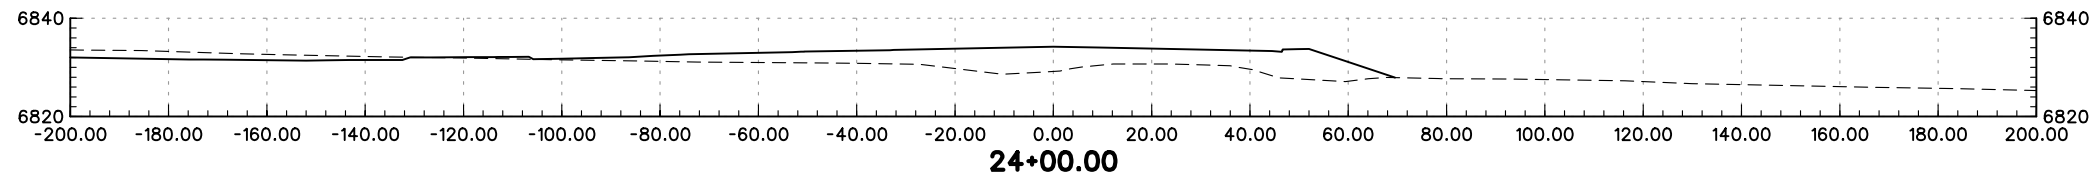
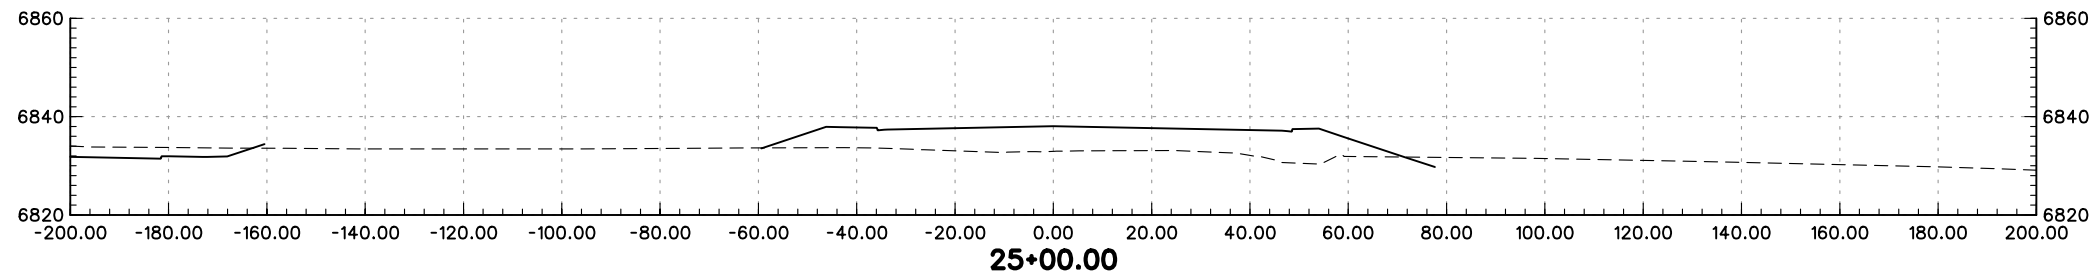
PRELIMINARY
SUBJECT TO REVISION

Computer File Information		Sheet Revisions		Colorado Department of Transportation		As Constructed		NORTHGATE BLVD. CROSS-SECTIONS		Project No./Code			
Creation Date:	01/27/04 Initials: JEM	<input type="checkbox"/>		1480 Quail Lake Loop Suite A Colorado Springs, CO 80906 Phone: (719) 634-2323 Fax: (719) 227-3298	5500 Greenwood Plaza Blvd. Suite 150 Greenwood Village, CO 80111 Phone: (303) 221-7275 Fax: (303) 221-7276	No Revisions:		Designer: MAM		Structure			
Last Modification Date:	01/30/04 Initials: JEM	<input type="checkbox"/>				Revised:		Detailer: JEM		Numbers		IM 252-341	
Full Path:	S:\Tranproj\ 246091-00\HwyDes\Plans\	<input type="checkbox"/>				Void:		Sheet Subset: XS		of		13388	
Drawing File Name:	rdxsng01.dgn	<input type="checkbox"/>				Sheet Number		of		of		Sheet Number	
Scale: Graphic Units: English		<input type="checkbox"/>		REGION 2 JFF									



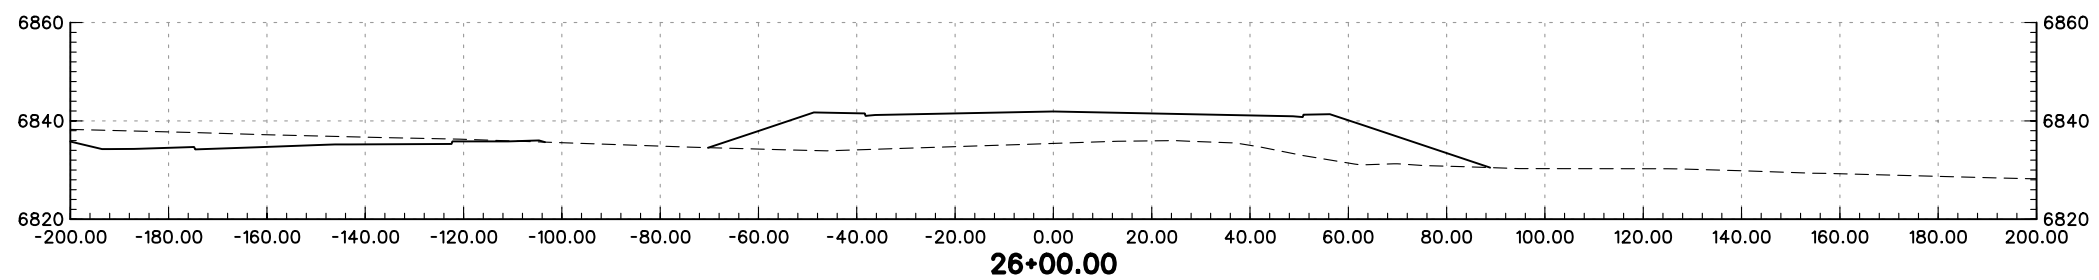
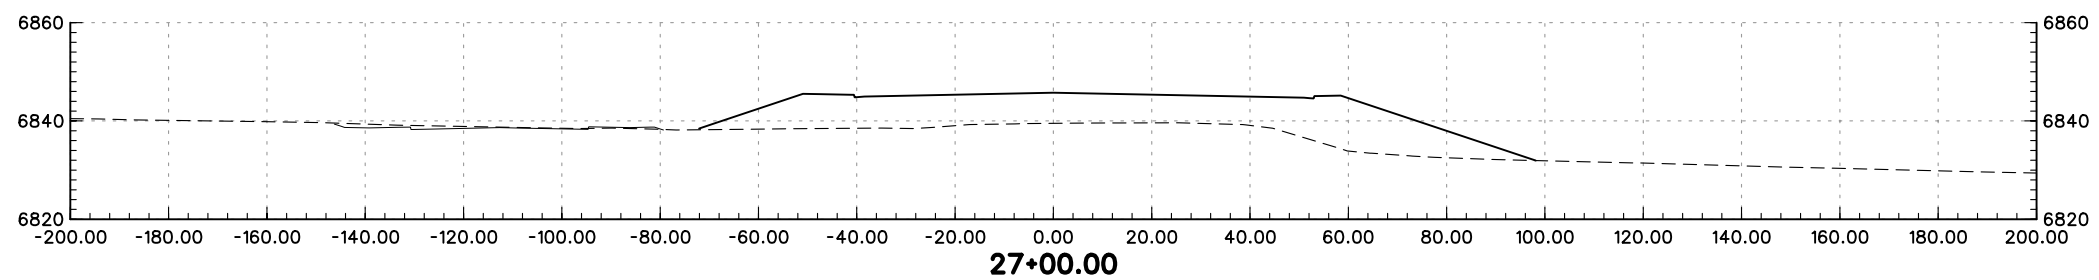
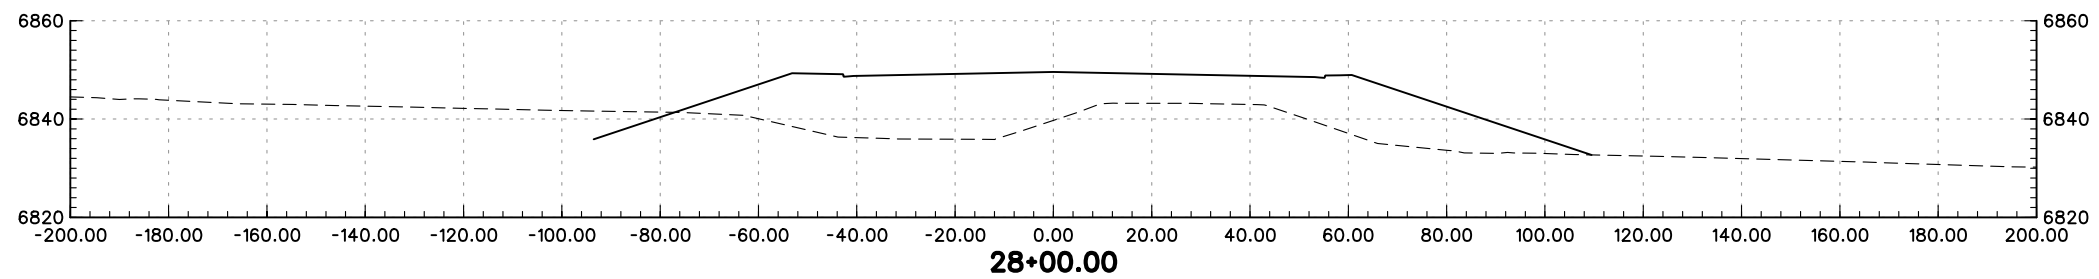
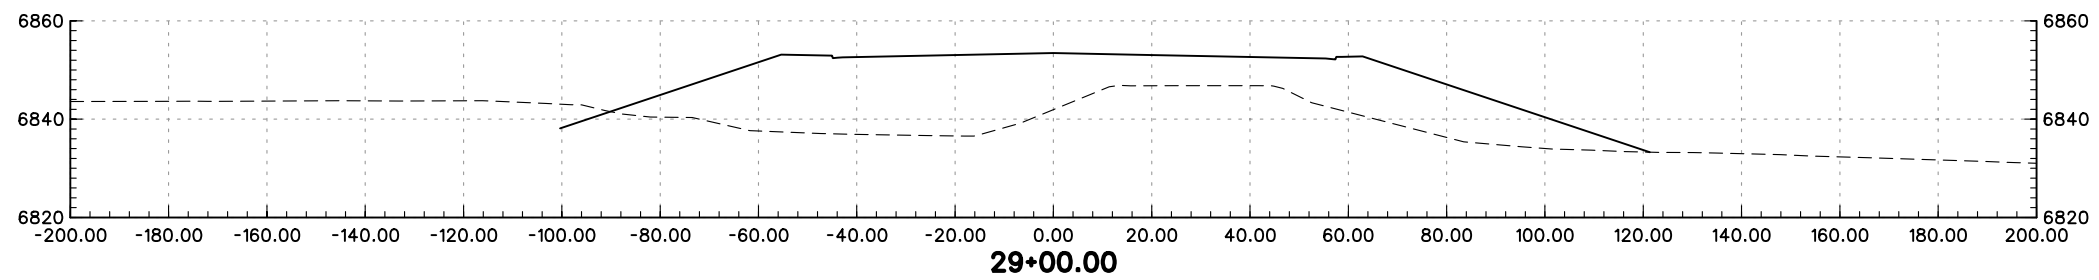
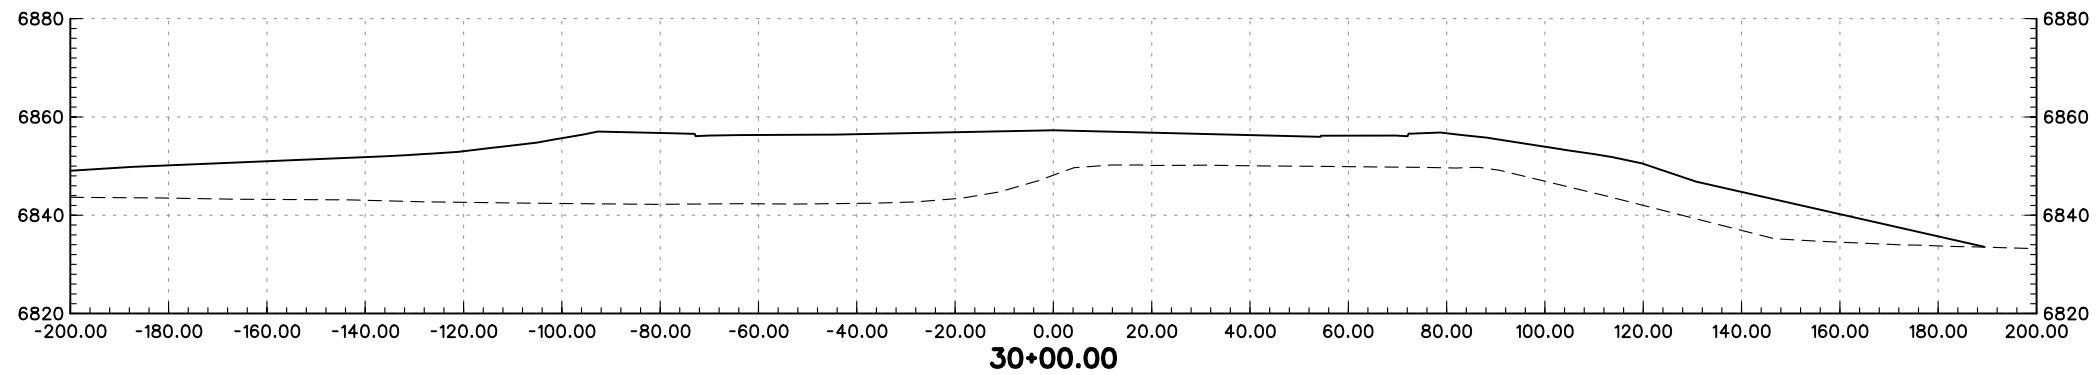
PRELIMINARY
SUBJECT TO REVISION

Computer File Information		Sheet Revisions		Colorado Department of Transportation		As Constructed		BAPTIST ROAD CROSS-SECTIONS		Project No./Code	
Creation Date:	01/27/04 Initials: JEM	<input type="checkbox"/>		 1480 Quail Lake Loop Suite A Colorado Springs, CO 80906 Phone: (719) 634-2323 Fax: (719) 227-3298 5500 Greenwood Plaza Blvd. Suite 150 Greenwood Village, CO 80111 Phone: (303) 221-7275 Fax: (303) 221-7276		No Revisions:		Designer: MAM		IM 252-341	
Last Modification Date:	01/27/04 Initials: JEM	<input type="checkbox"/>				Revised:		Detailer: JEM		13388	
Full Path:	S:\Tranproj\ 246091-00\HwyDes\Plans\	<input type="checkbox"/>				Void:		Sheet Subset: XS		Sheet Number	
Drawing File Name:	rdxsbp01.dgn	<input type="checkbox"/>				Scale: Graphic Units: English				of	
				REGION 2 JFF							





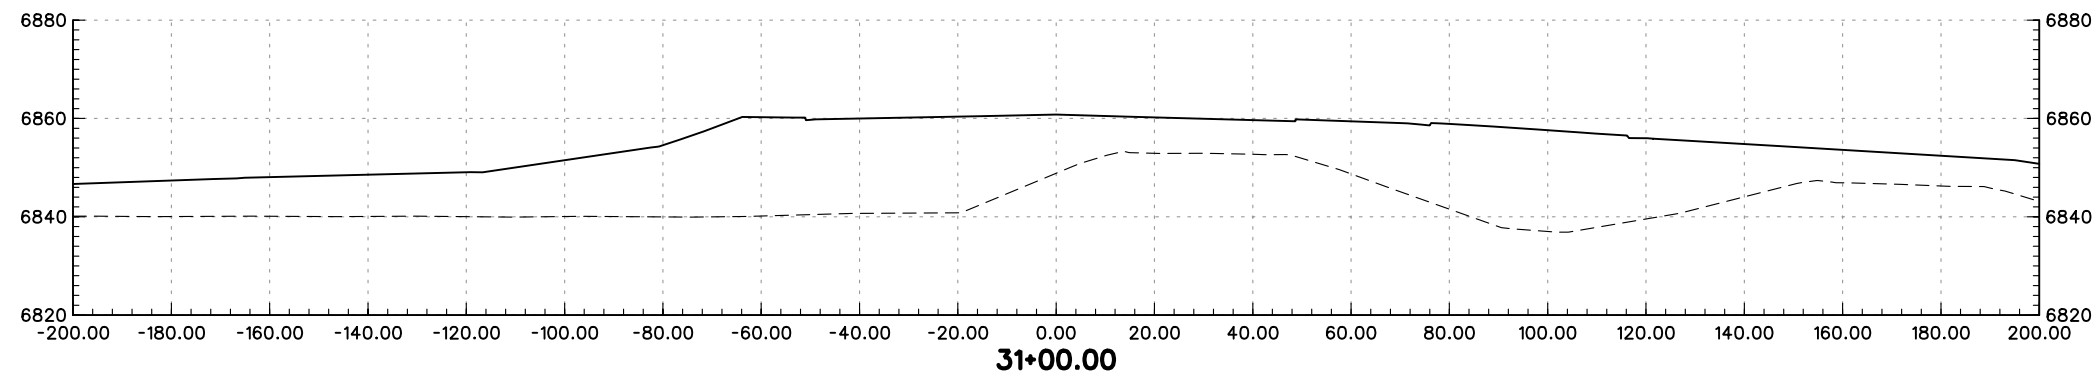
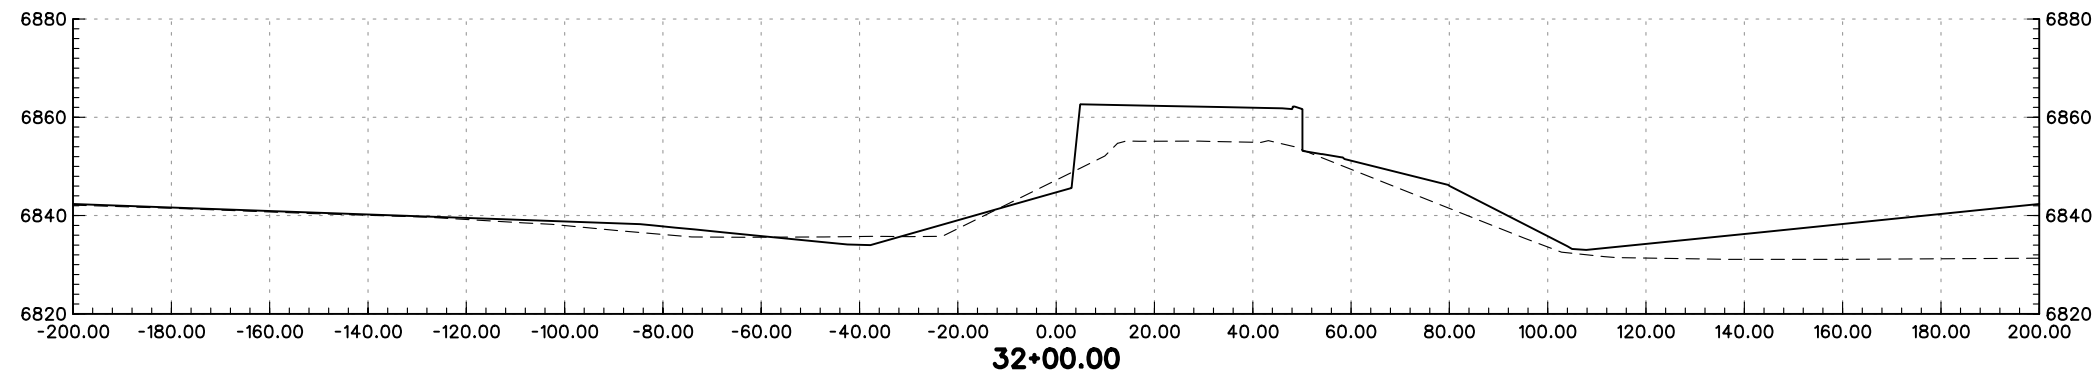
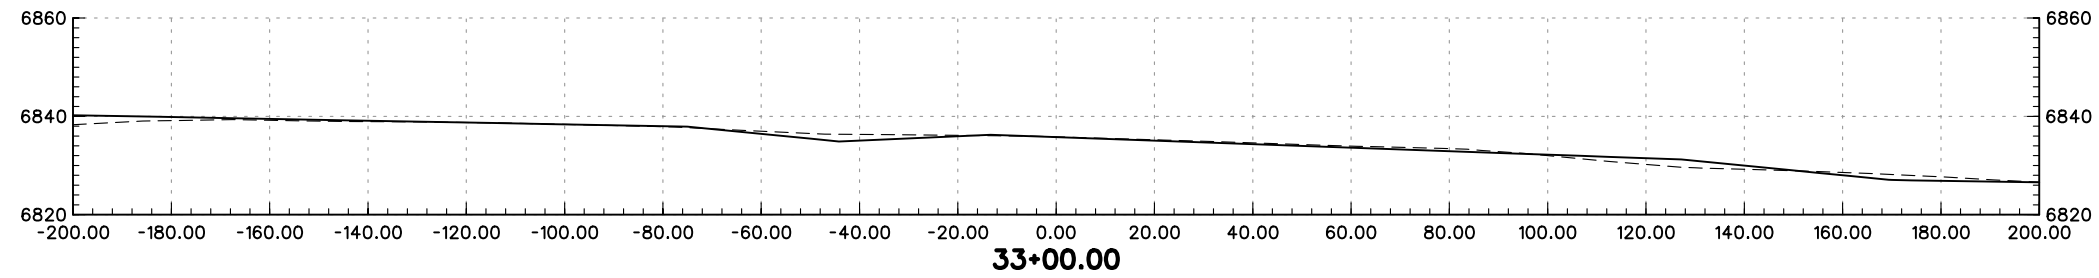
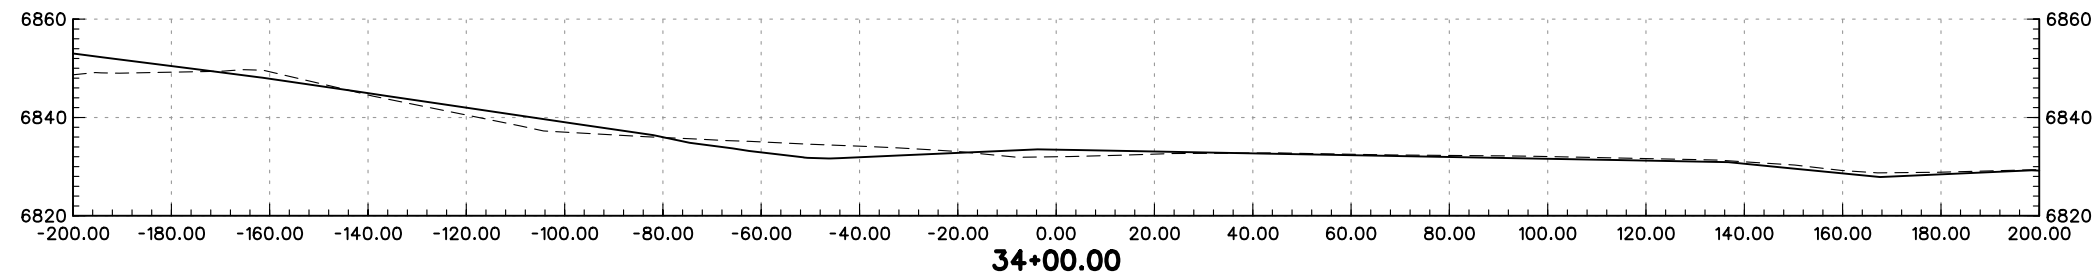
PRELIMINARY
SUBJECT TO REVISION

Computer File Information		Sheet Revisions		Colorado Department of Transportation		As Constructed		BAPTIST ROAD CROSS-SECTIONS		Project No./Code	
Creation Date:	01/27/04 Initials: JEM	<input type="checkbox"/>		1480 Quail Lake Loop Suite A Colorado Springs, CO 80906 Phone: (719) 634-2323 Fax: (719) 227-3298	5500 Greenwood Plaza Blvd. Suite 150 Greenwood Village, CO 80111 Phone: (303) 221-7275 Fax: (303) 221-7276	No Revisions:		Designer: MAM		Structure Numbers	
Last Modification Date:	01/27/04 Initials: JEM	<input type="checkbox"/>				Revised:		Detailer: JEM		IM 252-341	
Full Path:	S:\Tranproj\ 246091-00\HwyDes\Plans\	<input type="checkbox"/>				Void:		Sheet Subset: XS		13388	
Drawing File Name:	rdxsbp02.dgn	<input type="checkbox"/>				REGION 2 JFF		of		Sheet Number	
Scale: Graphic Units: English		<input type="checkbox"/>									





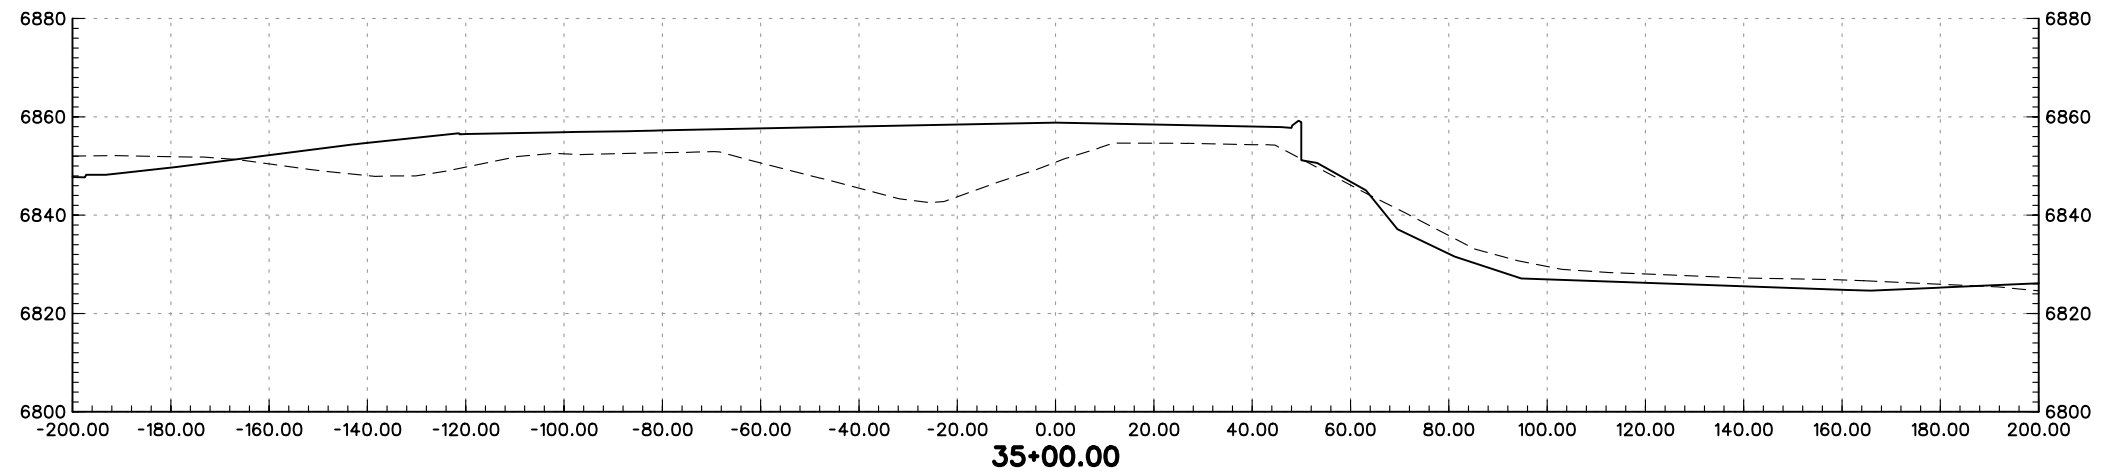
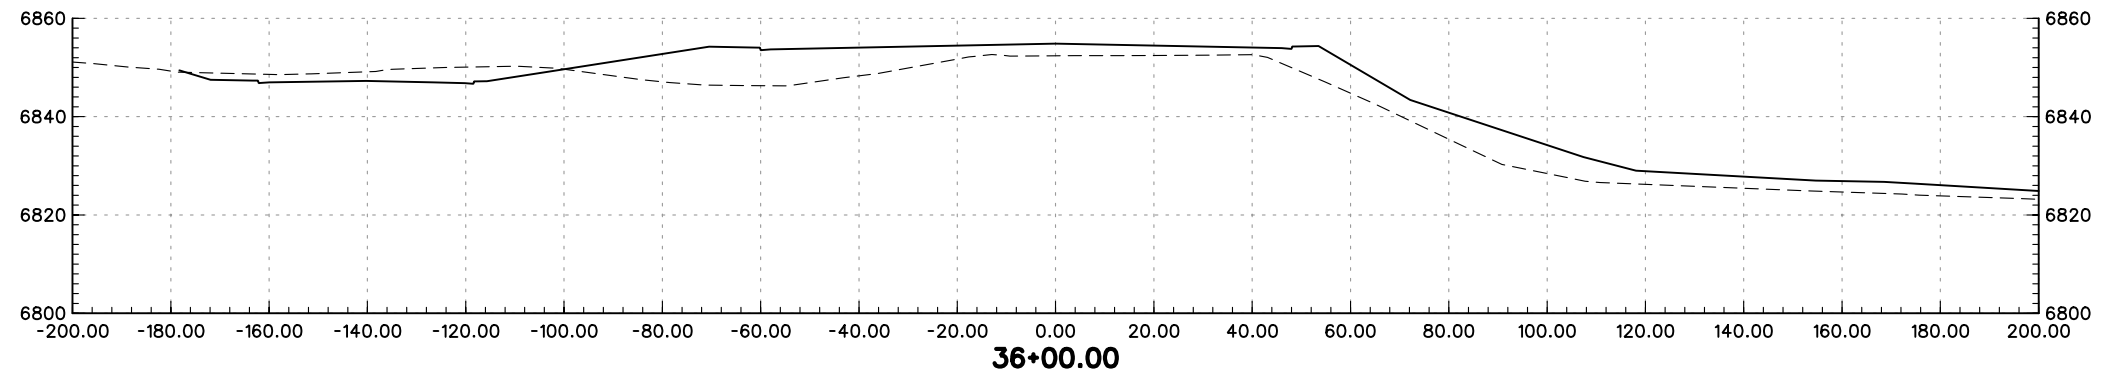
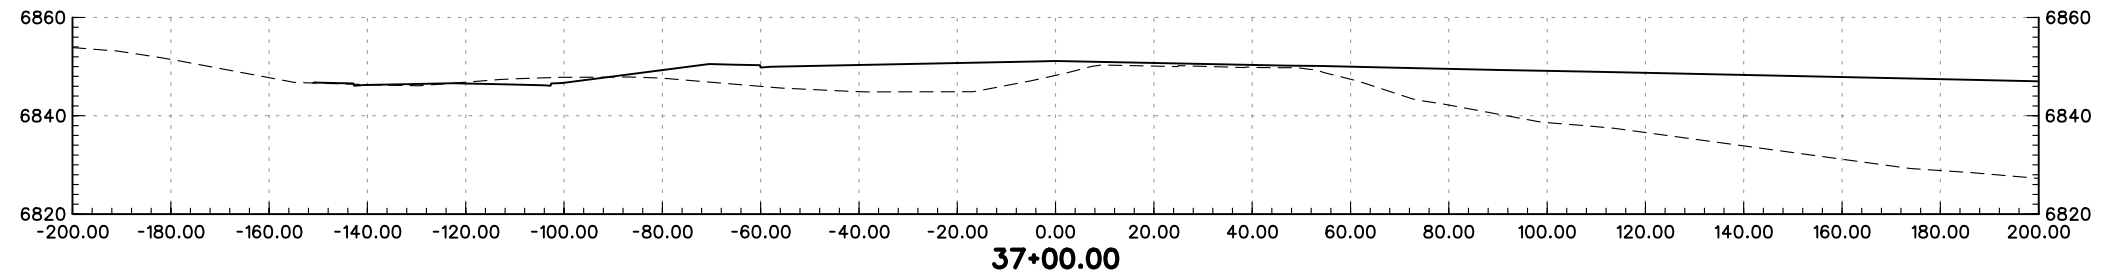
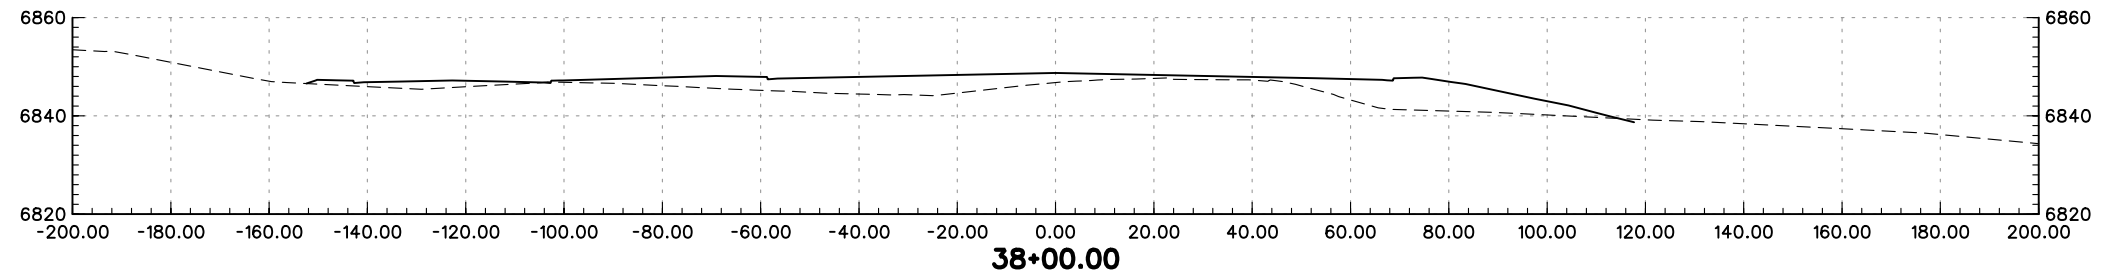
PRELIMINARY
SUBJECT TO REVISION

Computer File Information		Sheet Revisions		Colorado Department of Transportation		As Constructed		BAPTIST ROAD CROSS-SECTIONS		Project No./Code	
Creation Date:	01/27/04 Initials: JEM	<input type="checkbox"/>		 1480 Quail Lake Loop Suite A Colorado Springs, CO 80906 Phone: (719) 634-2323 Fax: (719) 227-3298 5500 Greenwood Plaza Blvd. Suite 150 Greenwood Village, CO 80111 Phone: (303) 221-7275 Fax: (303) 221-7276 	No Revisions:				IM 252-341		
Last Modification Date:	01/27/04 Initials: JEM	<input type="checkbox"/>			Revised:				Designer: MAM Structure		
Full Path:	S:\Tranproj\ 246091-00\HwyDes\Plans\	<input type="checkbox"/>			Void:		Detailer: JEM Numbers				
Drawing File Name:	rdxsbp03.dgn	<input type="checkbox"/>			REGION 2 JFF		Sheet Subset: XS		of		13388
Scale: Graphic Units: English		<input type="checkbox"/>								Sheet Number	





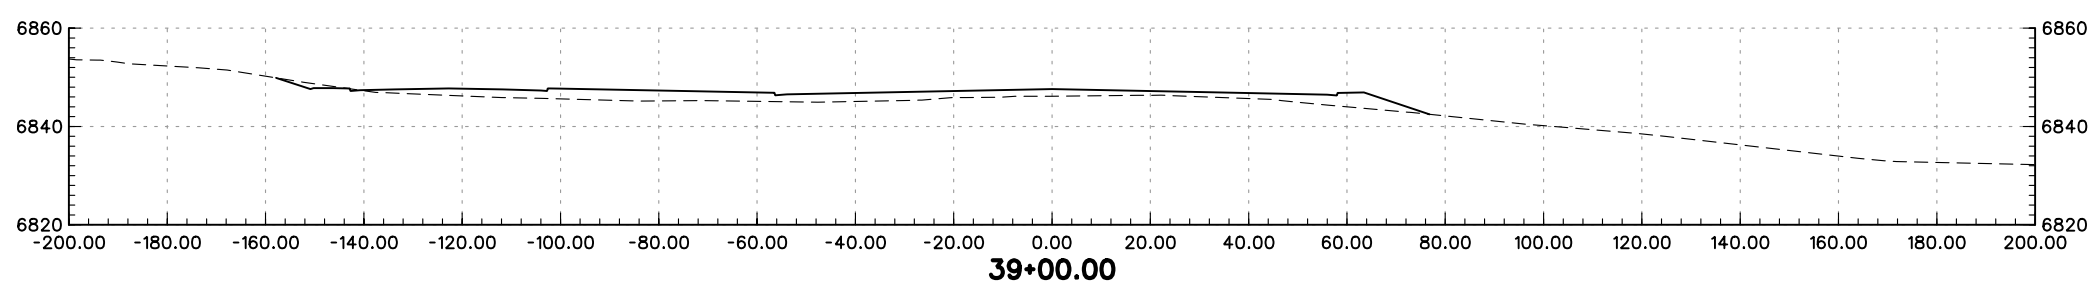
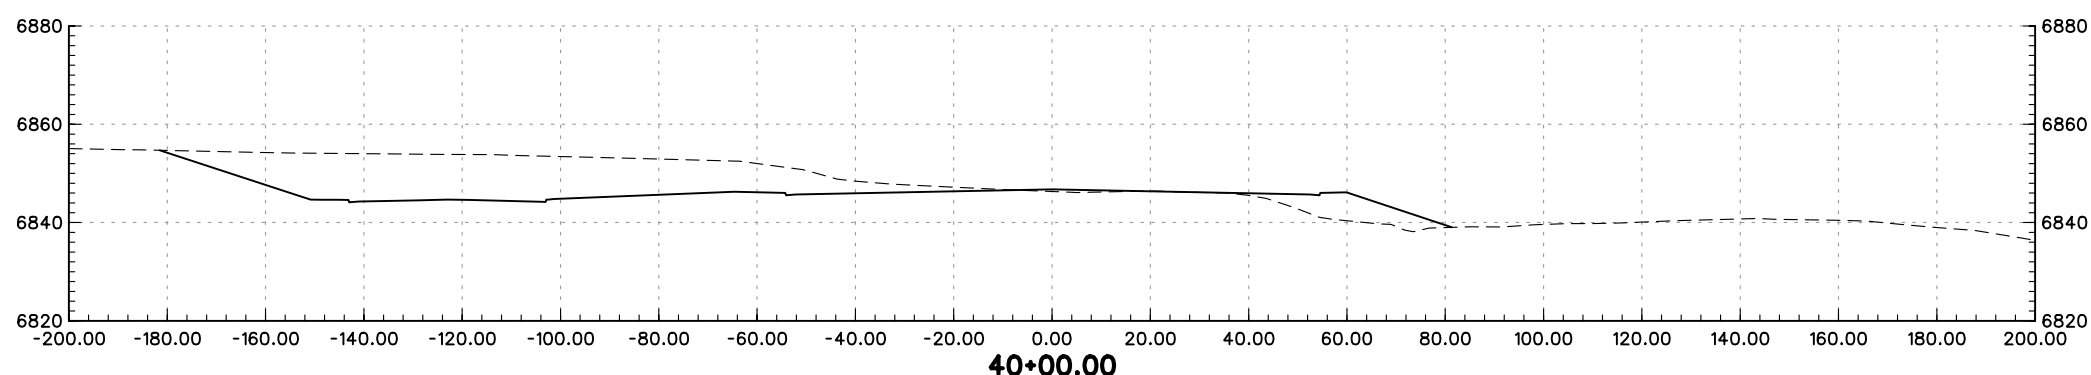
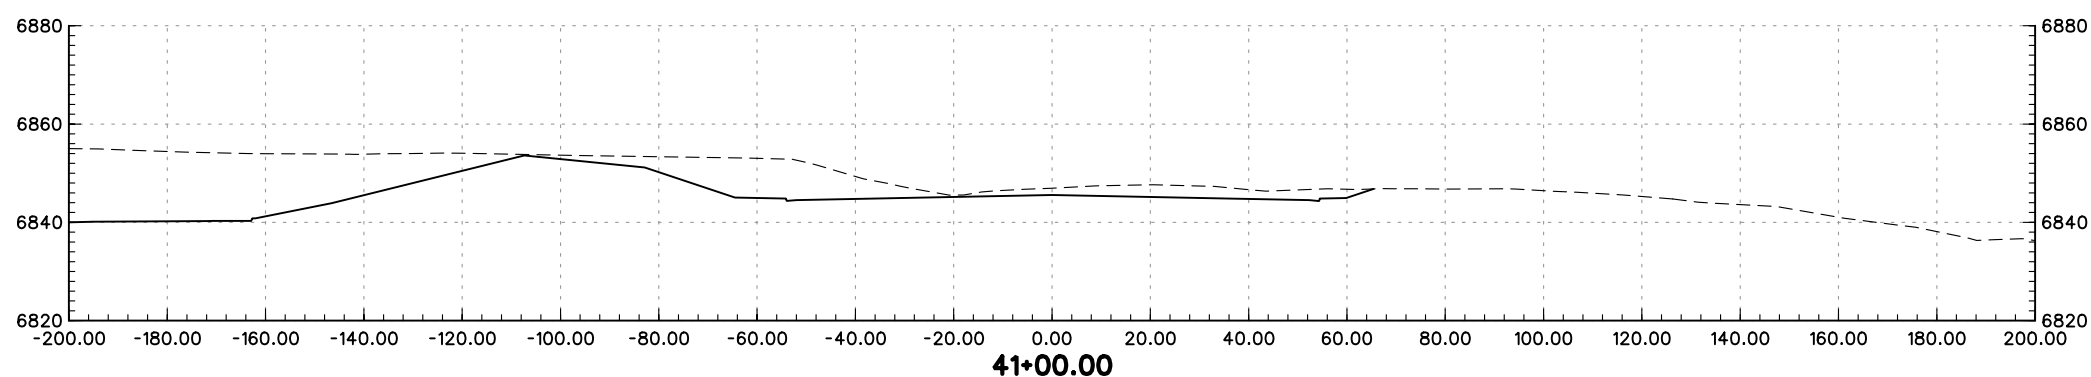
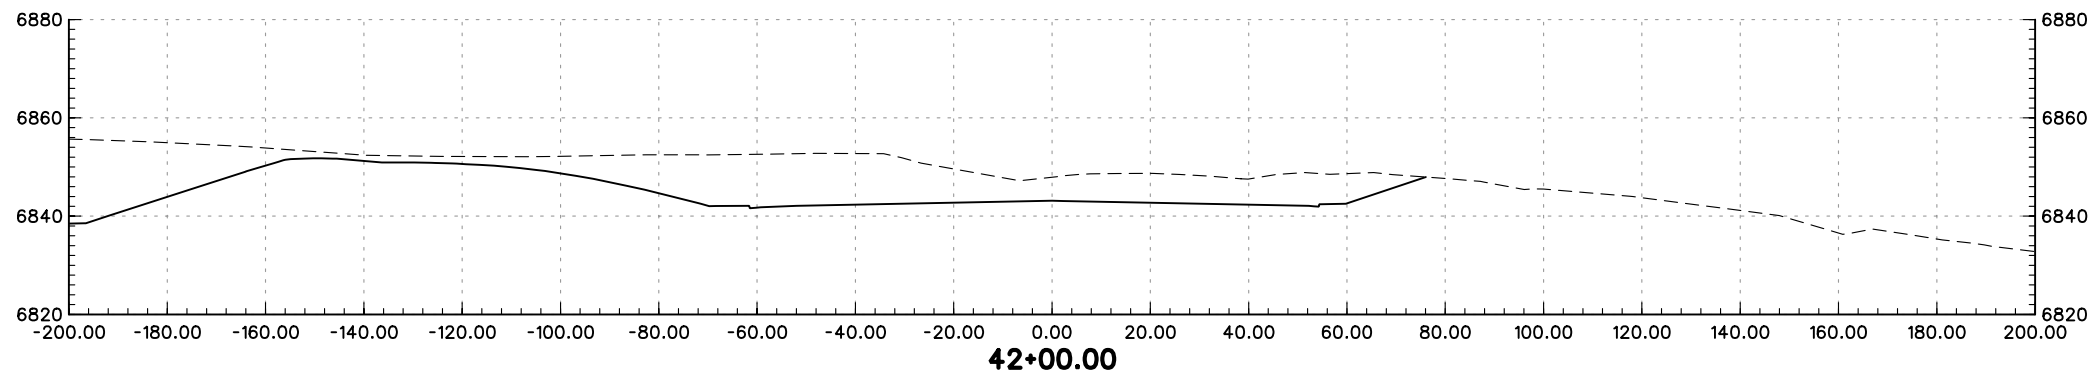
PRELIMINARY
SUBJECT TO REVISION

Computer File Information		Sheet Revisions		Colorado Department of Transportation		As Constructed		BAPTIST ROAD CROSS-SECTIONS		Project No./Code			
Creation Date:	01/27/04 Initials: JEM	<input type="checkbox"/>		 1480 Quail Lake Loop Suite A Colorado Springs, CO 80906 Phone: (719) 634-2323 Fax: (719) 227-3298	 5500 Greenwood Plaza Blvd. Suite 150 Greenwood Village, CO 80111 Phone: (303) 221-7275 Fax: (303) 221-7276	No Revisions:		Designer: MAM		IM 252-341			
Last Modification Date:	01/27/04 Initials: JEM	<input type="checkbox"/>				Revised:		Detailer: JEM		Structure Numbers		13388	
Full Path:	S:\Tranproj\ 246091-00\HwyDes\Plans\	<input type="checkbox"/>				Void:		Sheet Subset: XS		of		Sheet Number	
Drawing File Name:	rdxsbp04.dgn	<input type="checkbox"/>				Scale: Graphic Units: English							
				REGION 2 JFF									





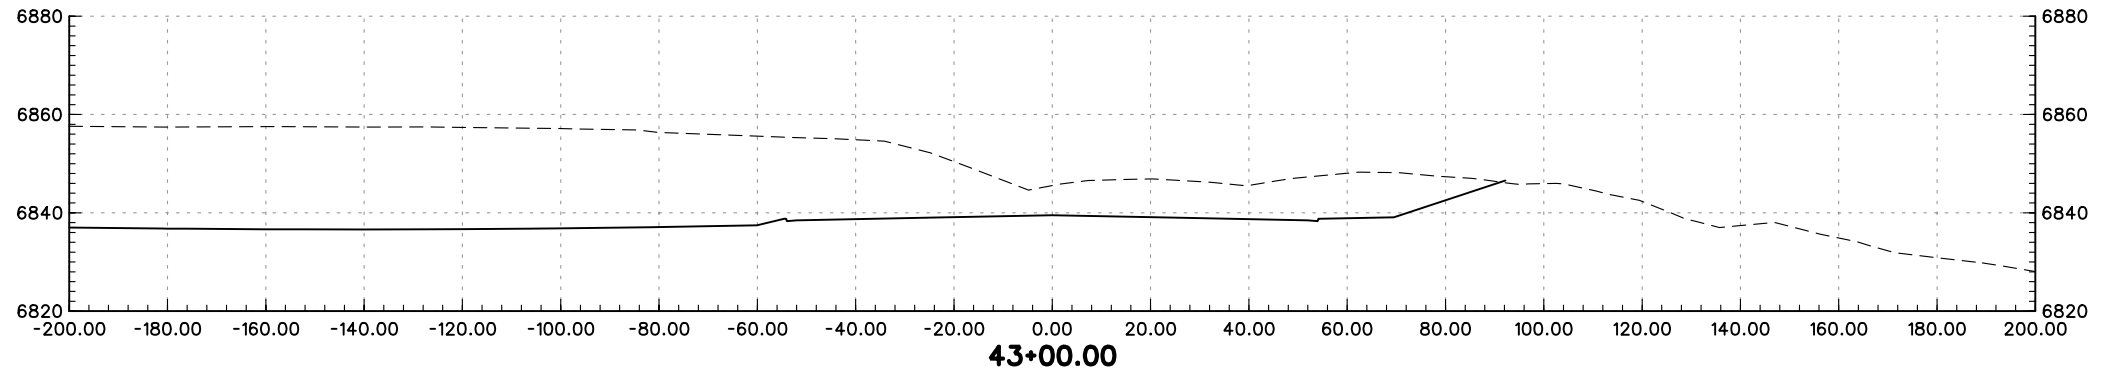
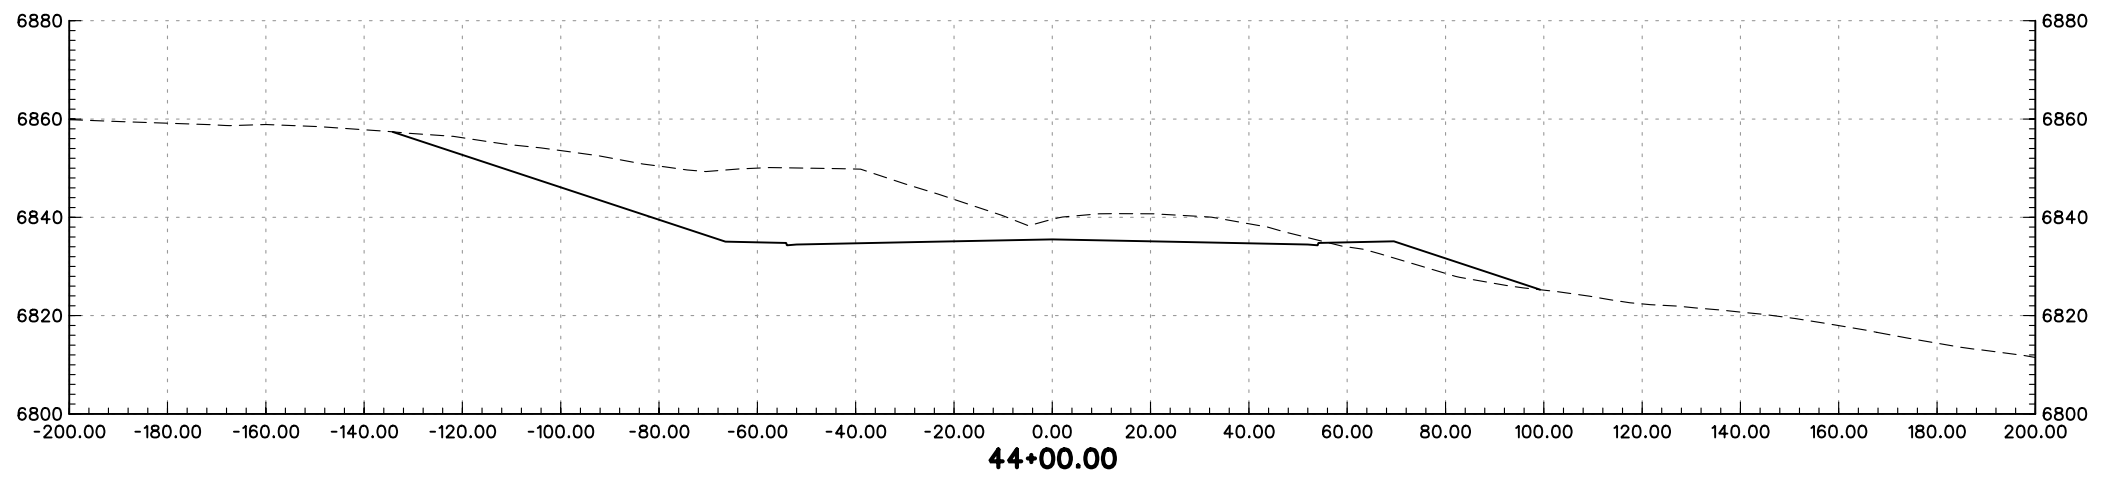
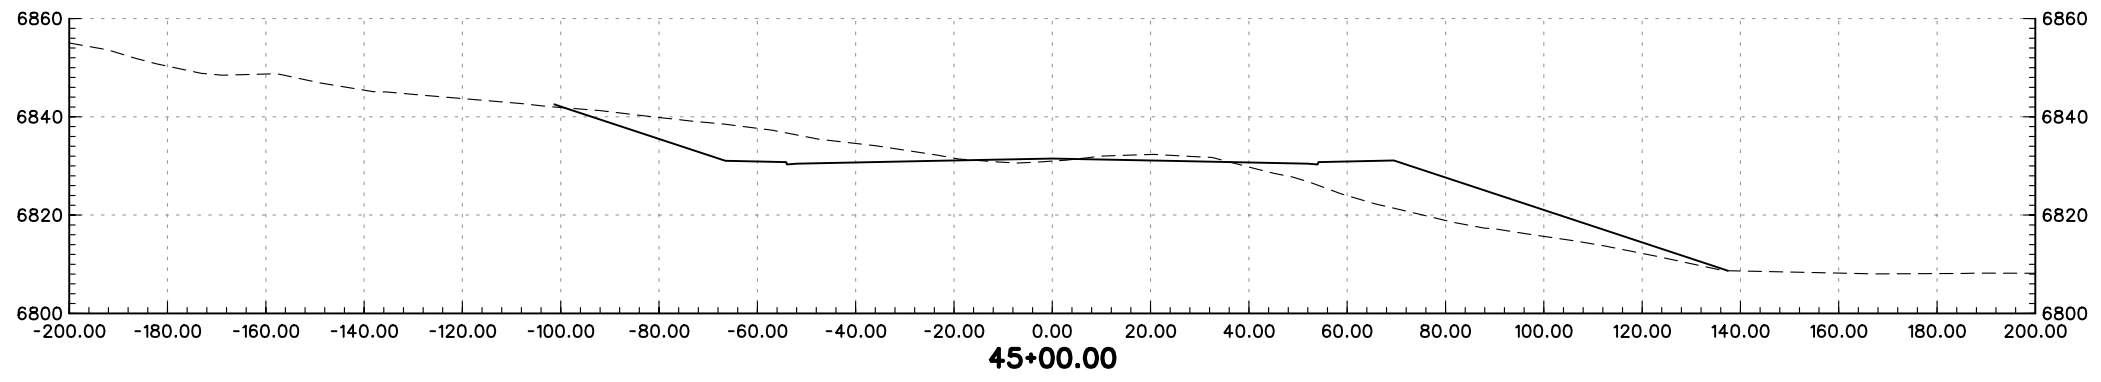
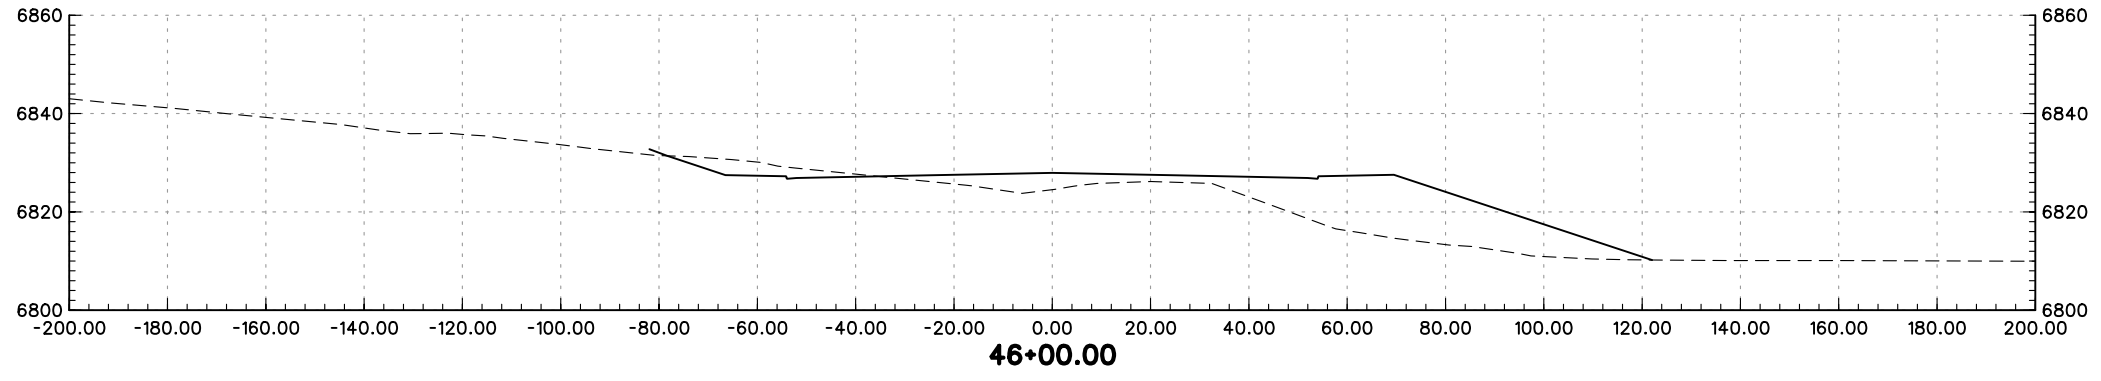
PRELIMINARY
SUBJECT TO REVISION

Computer File Information		Sheet Revisions		Colorado Department of Transportation		As Constructed		BAPTIST ROAD CROSS-SECTIONS		Project No./Code			
Creation Date:	01/27/04 Initials: JEM	<input type="checkbox"/>		 1480 Quail Lake Loop Suite A Colorado Springs, CO 80906 Phone: (719) 634-2323 Fax: (719) 227-3298	 5500 Greenwood Plaza Blvd. Suite 150 Greenwood Village, CO 80111 Phone: (303) 221-7275 Fax: (303) 221-7276	No Revisions:		Designer: MAM		IM 252-341			
Last Modification Date:	01/27/04 Initials: JEM	<input type="checkbox"/>				Revised:		Detailer: JEM		Structure Numbers		13388	
Full Path:	S:\Tranproj\ 246091-00\HwyDes\Plans\	<input type="checkbox"/>				Void:		Sheet Subset: XS		of		Sheet Number	
Drawing File Name:	rdxsbp05.dgn	<input type="checkbox"/>				REGION 2 JFF							
Scale: Graphic Units: English		<input type="checkbox"/>											



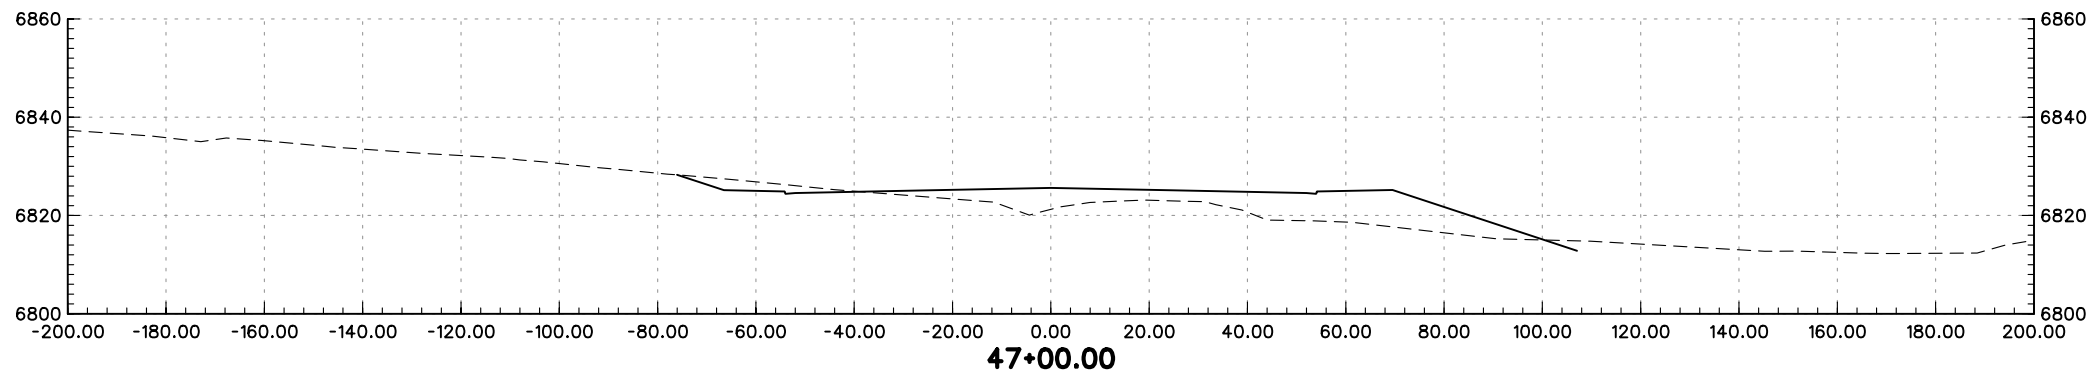
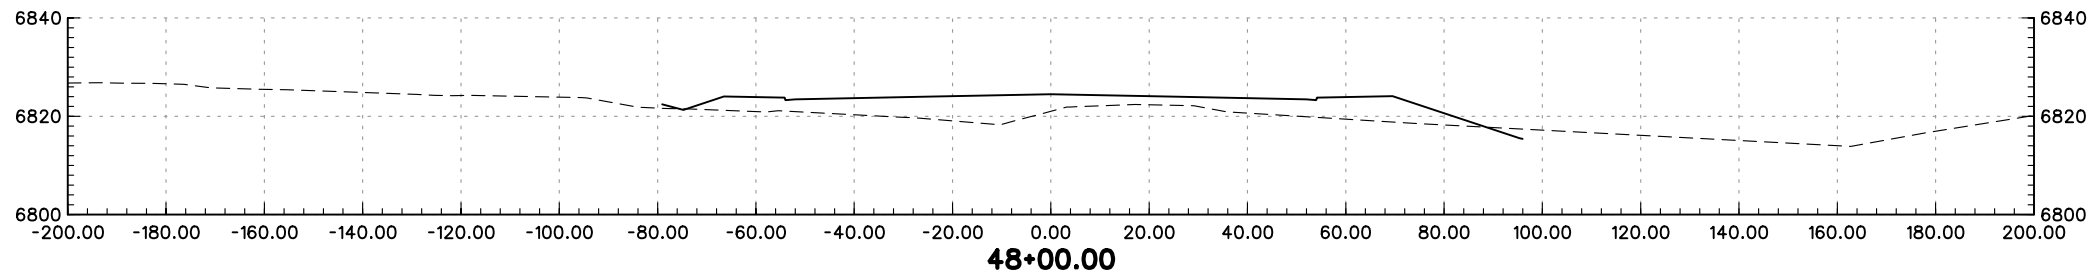
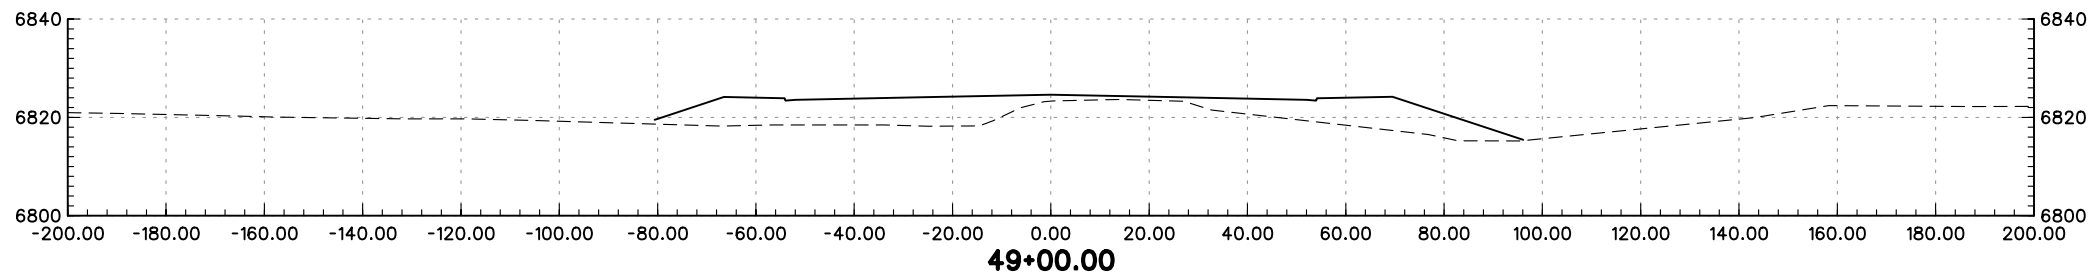
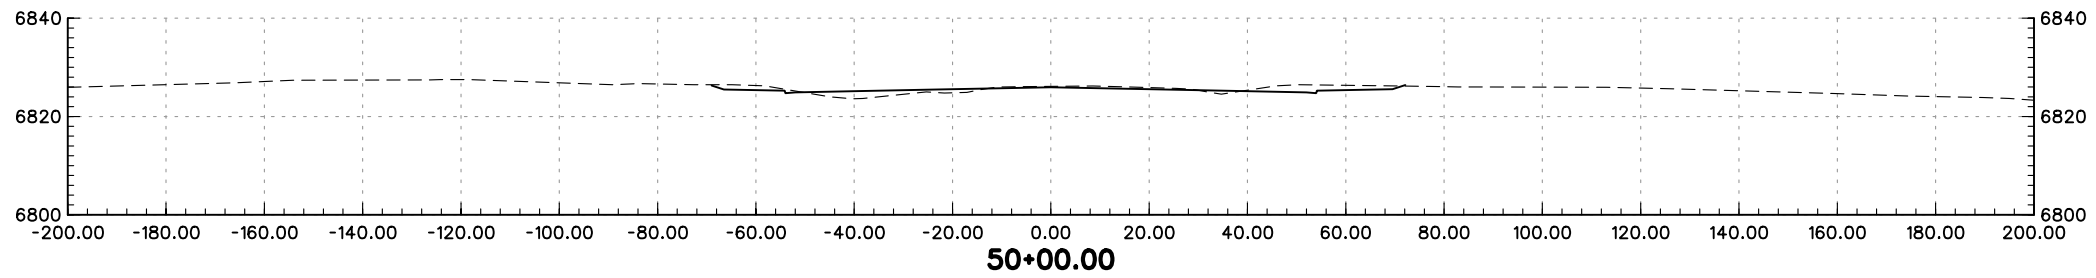
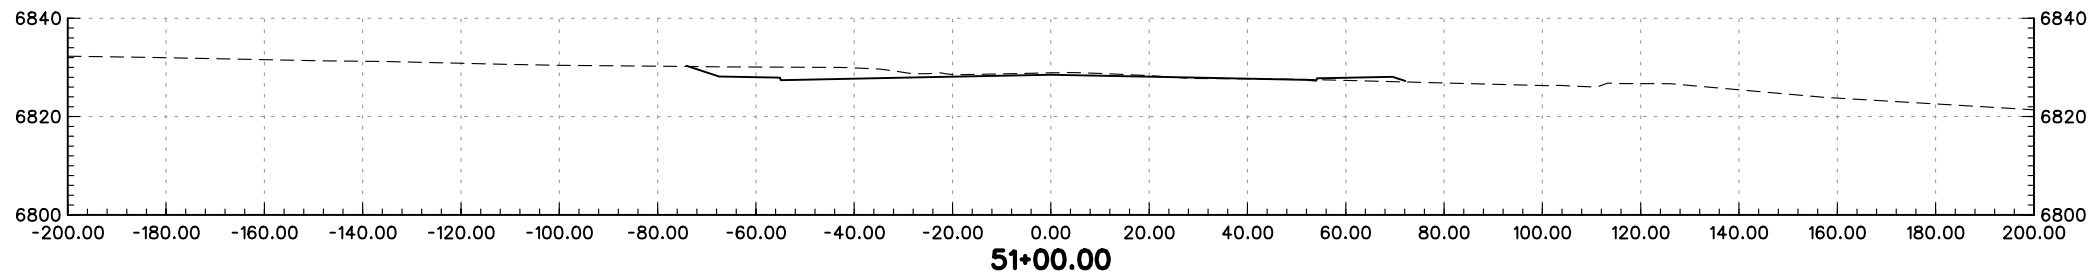
PRELIMINARY
SUBJECT TO REVISION

Computer File Information		Sheet Revisions		Colorado Department of Transportation		As Constructed		BAPTIST ROAD CROSS-SECTIONS		Project No./Code			
Creation Date:	01/27/04 Initials: JEM	<input type="checkbox"/>		 1480 Quail Lake Loop Suite A Colorado Springs, CO 80906 Phone: (719) 634-2323 Fax: (719) 227-3298 5500 Greenwood Plaza Blvd. Suite 150 Greenwood Village, CO 80111 Phone: (303) 221-7275 Fax: (303) 221-7276		No Revisions:		Designer: MAM Structure Numbers Detailer: JEM		IM 252-341			
Last Modification Date:	01/27/04 Initials: JEM	<input type="checkbox"/>				Revised:				Sheet Subset: XS of		13388	
Full Path:	S:\Tranproj\ 246091-00\HwyDes\Plans\	<input type="checkbox"/>				REGION 2 JFF		Void:				Sheet Number	
Drawing File Name:	rdxsbp06.dgn	<input type="checkbox"/>											
Scale: Graphic Units: English		<input type="checkbox"/>											





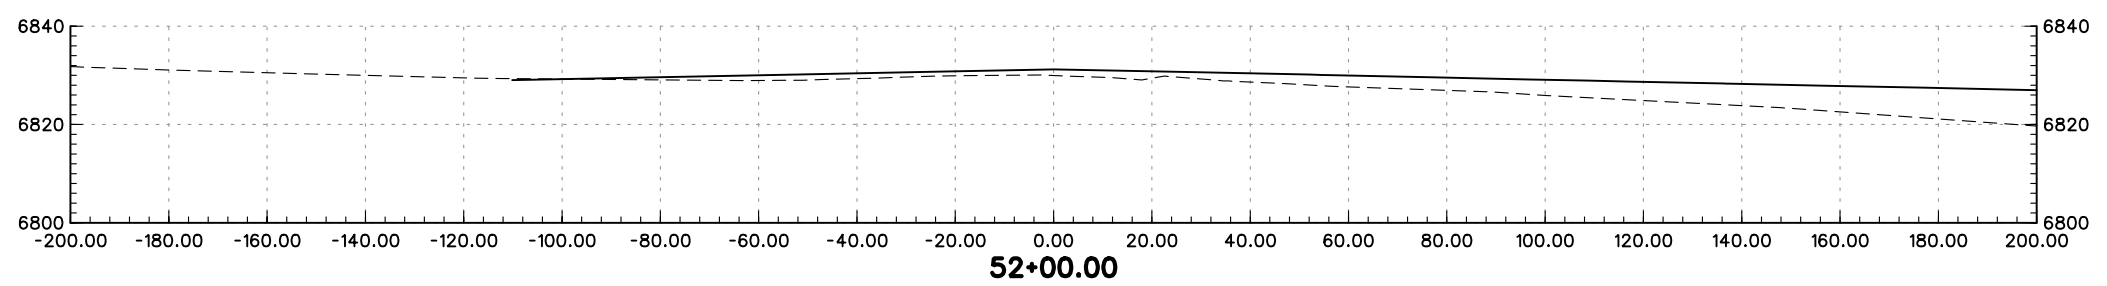
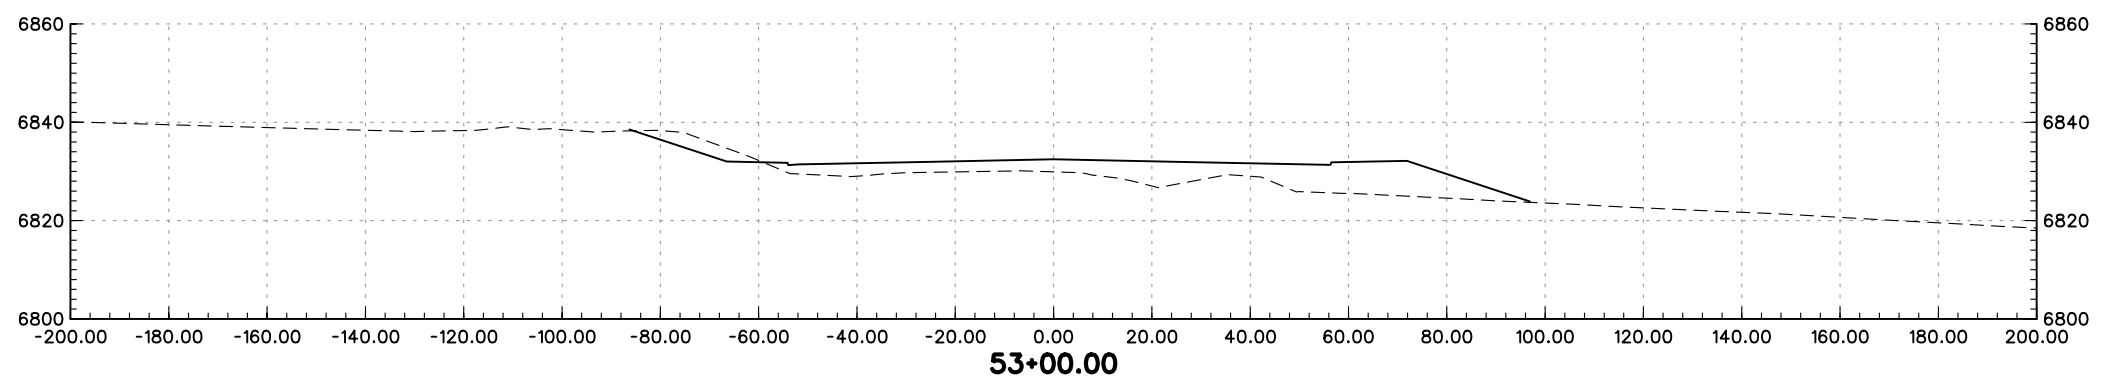
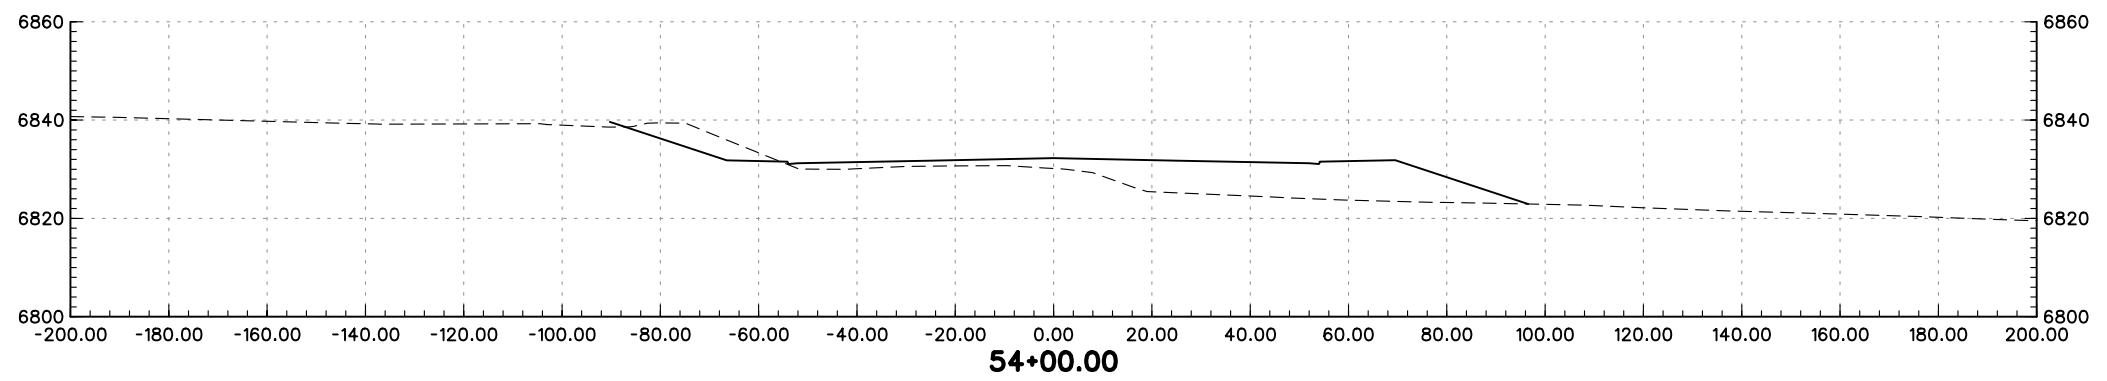
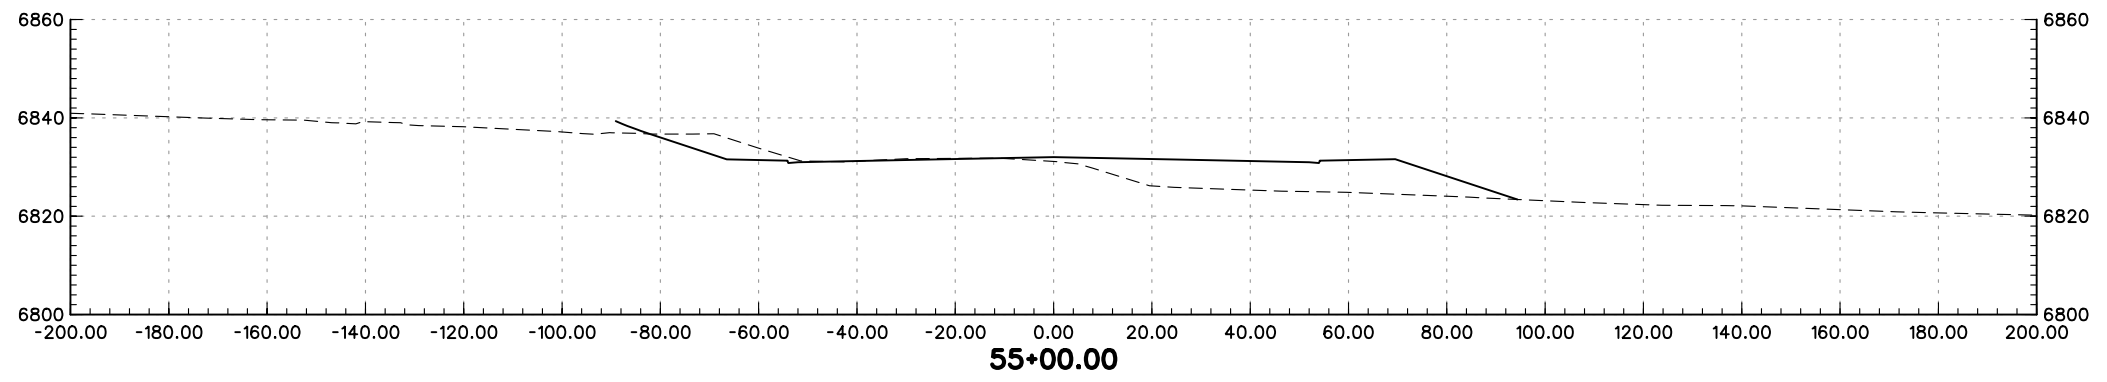
PRELIMINARY
SUBJECT TO REVISION

Computer File Information		Sheet Revisions		Colorado Department of Transportation		As Constructed		BAPTIST ROAD CROSS-SECTIONS		Project No./Code			
Creation Date:	01/27/04 Initials: JEM	<input type="checkbox"/>		1480 Quail Lake Loop Suite A Colorado Springs, CO 80906 Phone: (719) 634-2323 Fax: (719) 227-3298	5500 Greenwood Plaza Blvd. Suite 150 Greenwood Village, CO 80111 Phone: (303) 221-7275 Fax: (303) 221-7276	No Revisions:		Designer: MAM Structure Numbers Detailer: JEM		IM 252-341			
Last Modification Date:	01/27/04 Initials: JEM	<input type="checkbox"/>				Revised:				Sheet Subset: XS		of	
Full Path:	S:\Tranproj\ 246091-00\HwyDes\Plans\	<input type="checkbox"/>				REGION 2 JFF		Void:				Sheet Number	
Drawing File Name:	rdxsbp07.dgn	<input type="checkbox"/>											
Scale: Graphic Units: English		<input type="checkbox"/>											





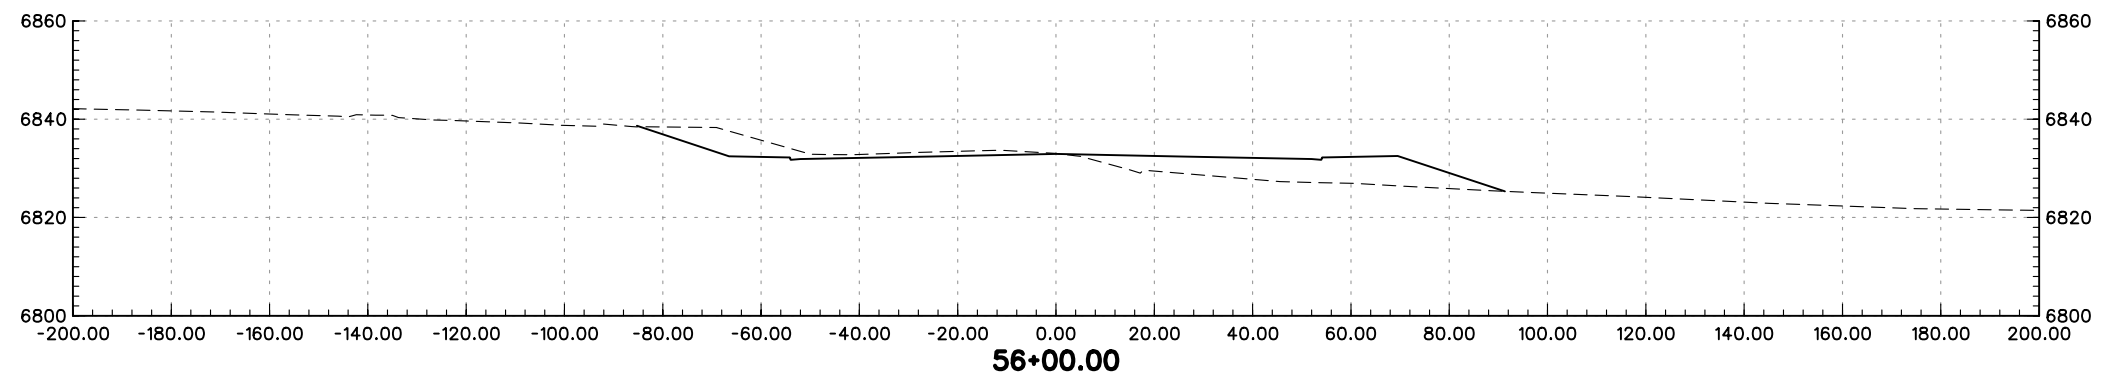
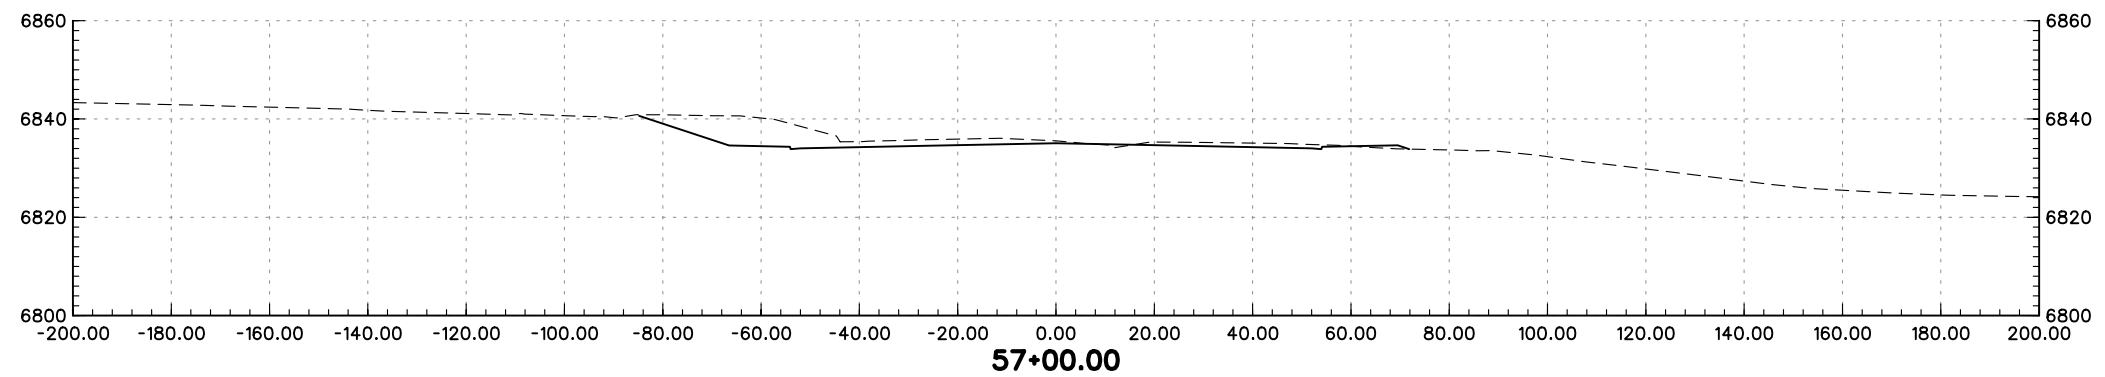
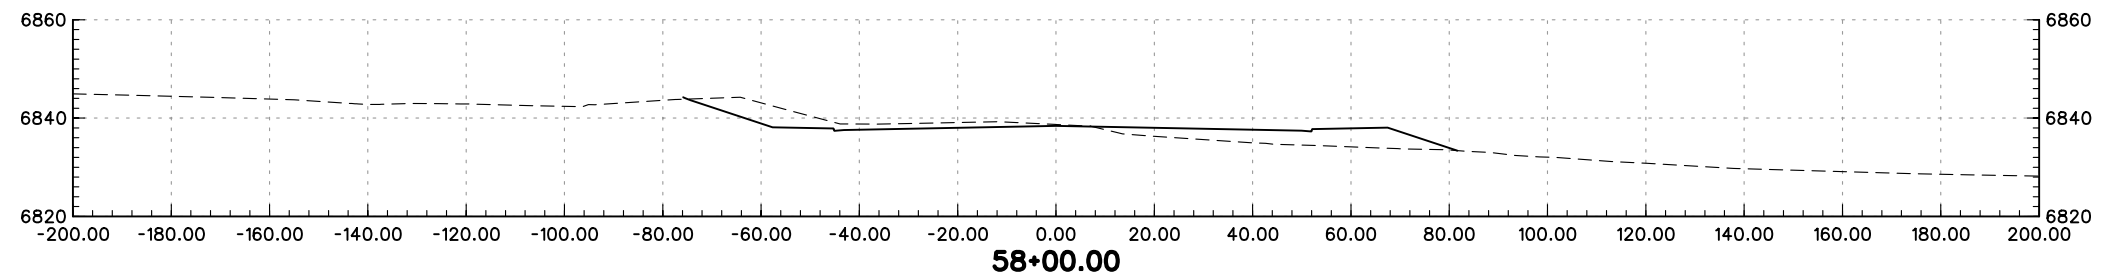
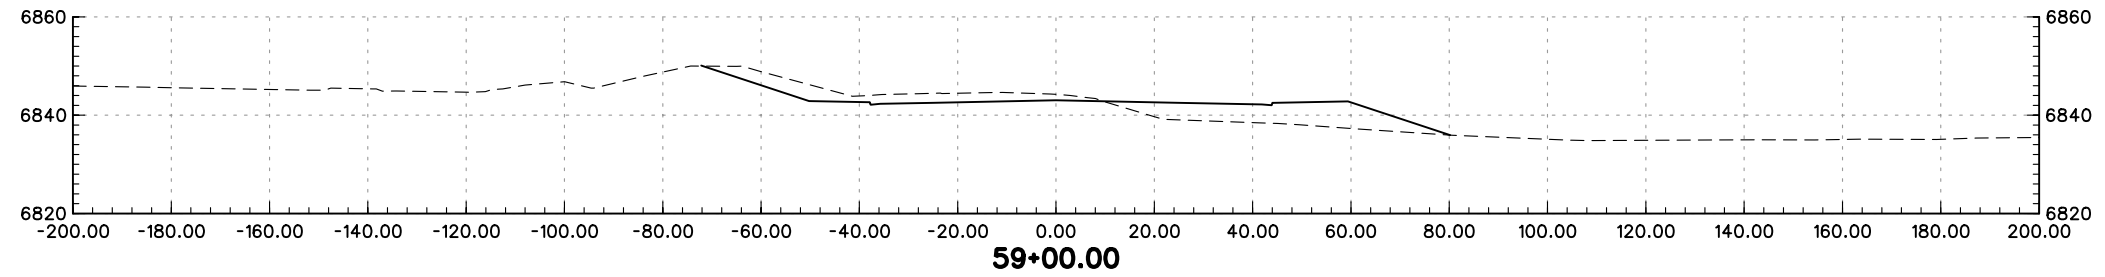
PRELIMINARY
SUBJECT TO REVISION

Computer File Information		Sheet Revisions		Colorado Department of Transportation		As Constructed		BAPTIST ROAD CROSS-SECTIONS		Project No./Code			
Creation Date:	01/27/04 Initials: JEM	<input type="checkbox"/>		 1480 Quail Lake Loop Suite A Colorado Springs, CO 80906 Phone: (719) 634-2323 Fax: (719) 227-3298	 5500 Greenwood Plaza Blvd. Suite 150 Greenwood Village, CO 80111 Phone: (303) 221-7275 Fax: (303) 221-7276	No Revisions:		Designer: MAM		IM 252-341			
Last Modification Date:	01/27/04 Initials: JEM	<input type="checkbox"/>				Revised:		Detailer: JEM		Structure Numbers		13388	
Full Path:	S:\Tranproj\ 246091-00\HwyDes\Plans\	<input type="checkbox"/>				Void:		Sheet Subset: XS		of		Sheet Number	
Drawing File Name:	rdxsbp08.dgn	<input type="checkbox"/>				REGION 2		JFF					
Scale:	Graphic	<input type="checkbox"/>				Units:		English					





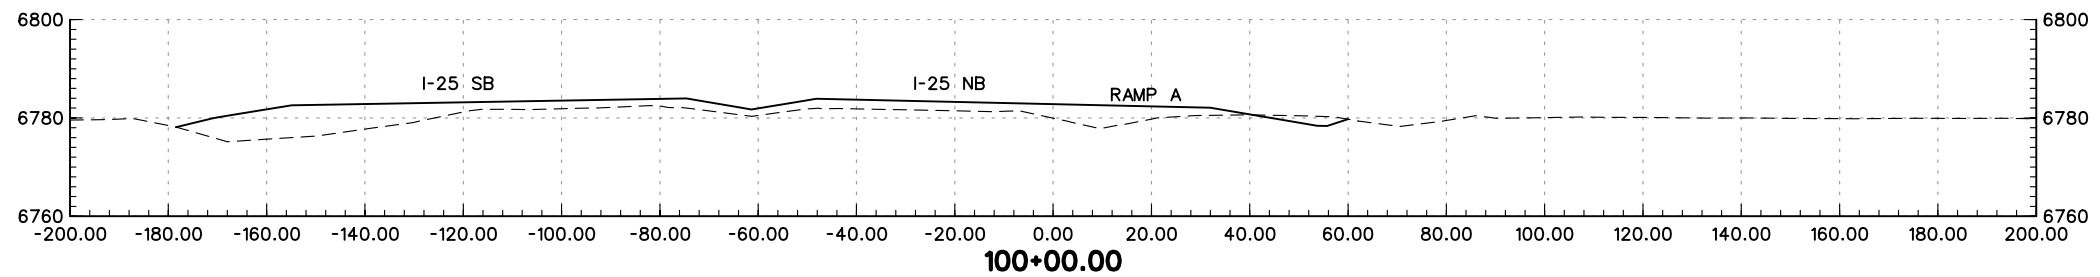
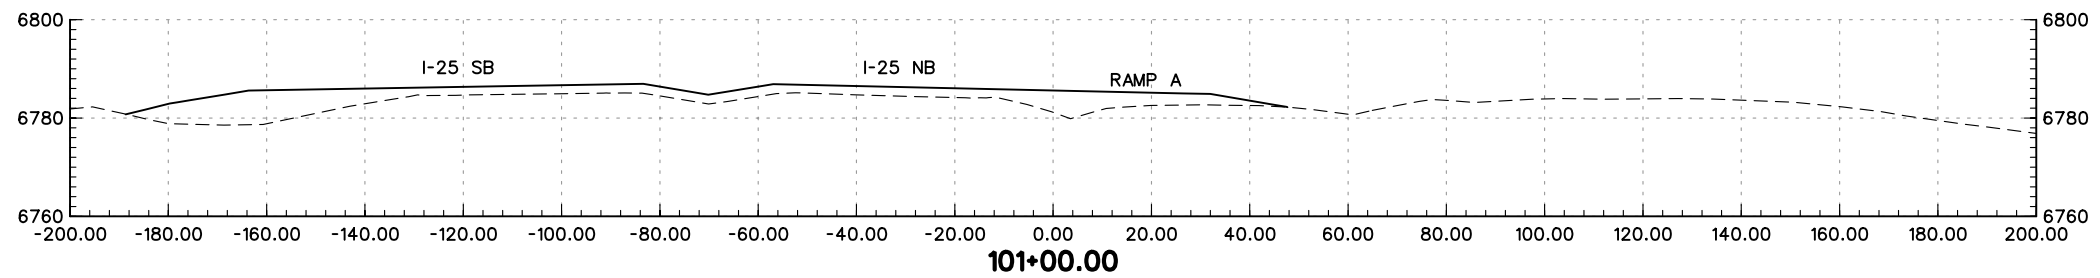
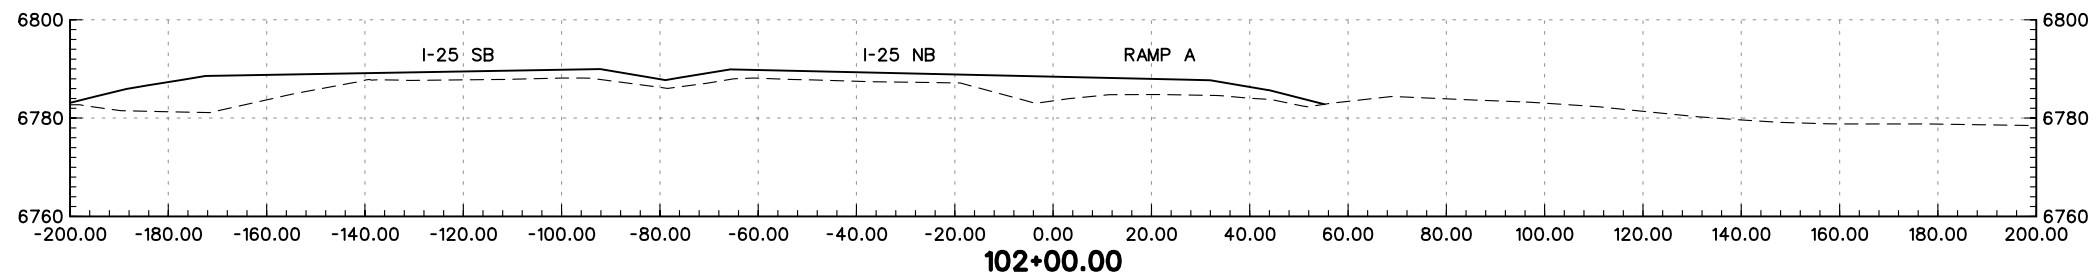
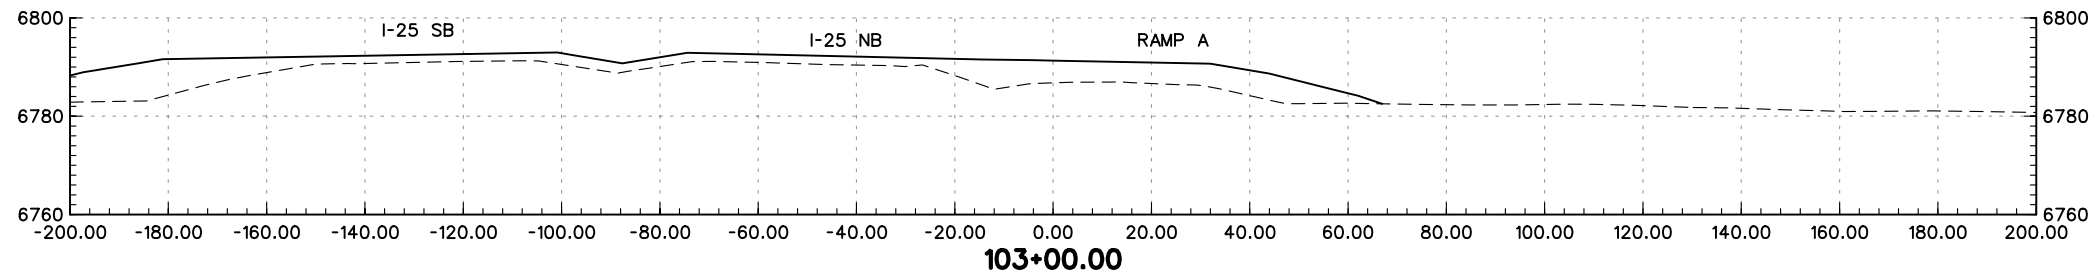
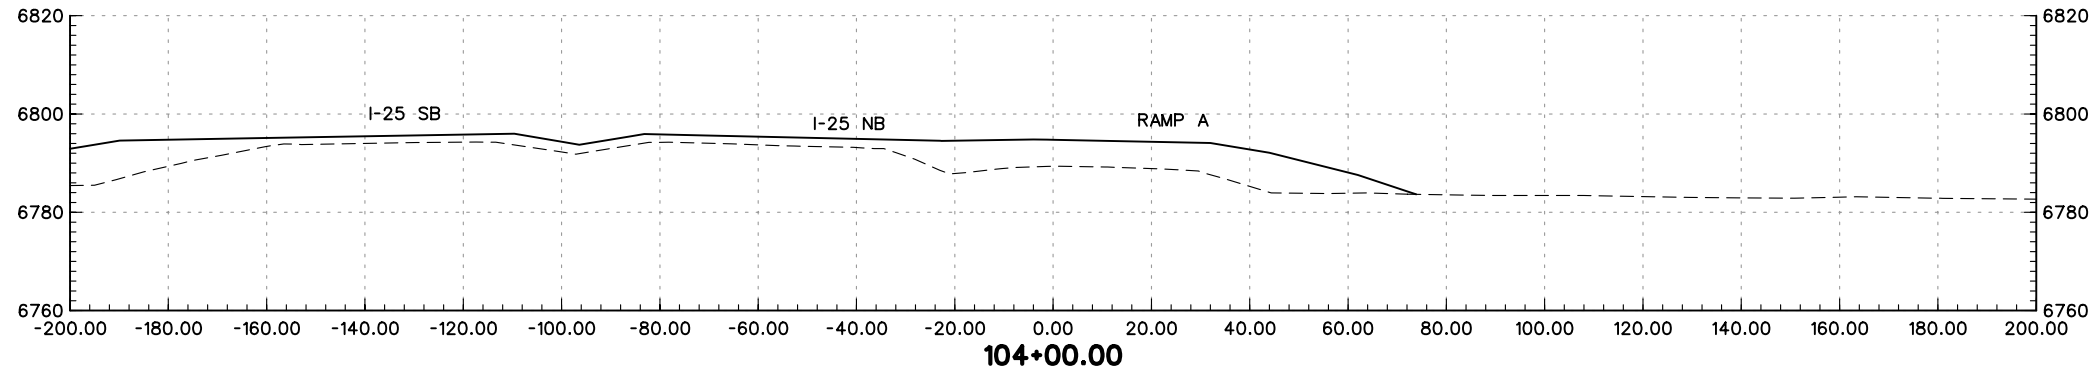
PRELIMINARY
SUBJECT TO REVISION

Computer File Information		Sheet Revisions		Colorado Department of Transportation		As Constructed		BAPTIST ROAD CROSS-SECTIONS		Project No./Code			
Creation Date:	01/27/04 Initials: JEM	<input type="checkbox"/>		 1480 Quail Lake Loop Suite A Colorado Springs, CO 80906 Phone: (719) 634-2323 Fax: (719) 227-3298	 5500 Greenwood Plaza Blvd. Suite 150 Greenwood Village, CO 80111 Phone: (303) 221-7275 Fax: (303) 221-7276	No Revisions:		Designer: MAM		IM 252-341			
Last Modification Date:	01/27/04 Initials: JEM	<input type="checkbox"/>				Revised:		Detailer: JEM		Structure Numbers		13388	
Full Path:	S:\Tranproj\ 246091-00\HwyDes\Plans\	<input type="checkbox"/>				Void:		Sheet Subset: XS		of		Sheet Number	
Drawing File Name:	rdxsbp09.dgn	<input type="checkbox"/>				REGION 2 JFF							
Scale: Graphic Units: English		<input type="checkbox"/>											



PRELIMINARY
SUBJECT TO REVISION

Computer File Information		Sheet Revisions		Colorado Department of Transportation		As Constructed		BAPTIST ROAD CROSS-SECTIONS		Project No./Code			
Creation Date:	01/27/04 Initials: JEM	<input type="checkbox"/>		 1480 Quail Lake Loop Suite A Colorado Springs, CO 80906 Phone: (719) 634-2323 Fax: (719) 227-3298	 5500 Greenwood Plaza Blvd. Suite 150 Greenwood Village, CO 80111 Phone: (303) 221-7275 Fax: (303) 221-7276	No Revisions:		Designer: MAM		IM 252-341			
Last Modification Date:	01/27/04 Initials: JEM	<input type="checkbox"/>				Revised:		Detailer: JEM		Structure Numbers		13388	
Full Path:	S:\Tranproj\ 246091-00\HwyDes\Plans\	<input type="checkbox"/>				Void:		Sheet Subset: XS		of		Sheet Number	
Drawing File Name:	rdxsbp10.dgn	<input type="checkbox"/>				REGION 2 JFF							
Scale: Graphic Units: English		<input type="checkbox"/>											




PRELIMINARY
SUBJECT TO REVISION

Computer File Information	
Creation Date:	01/27/04 Initials: JEM
Last Modification Date:	01/27/04 Initials: JEM
Full Path:	S:\Tranproj\ 246091-00\HwyDes\Plans\
Drawing File Name:	rdxsra01.dgn
Scale:	Graphic
Units:	English


Sheet Revisions	
<input type="checkbox"/>	
<input type="checkbox"/>	
<input type="checkbox"/>	
<input type="checkbox"/>	
<input type="checkbox"/>	

Colorado Department of Transportation



1480 Quail Lake Loop
Suite A
Colorado Springs, CO 80906
Phone: (719) 634-2323
Fax: (719) 227-3298

5500 Greenwood Plaza Blvd.
Suite 150
Greenwood Village, CO 80111
Phone: (303) 221-7275
Fax: (303) 221-7276

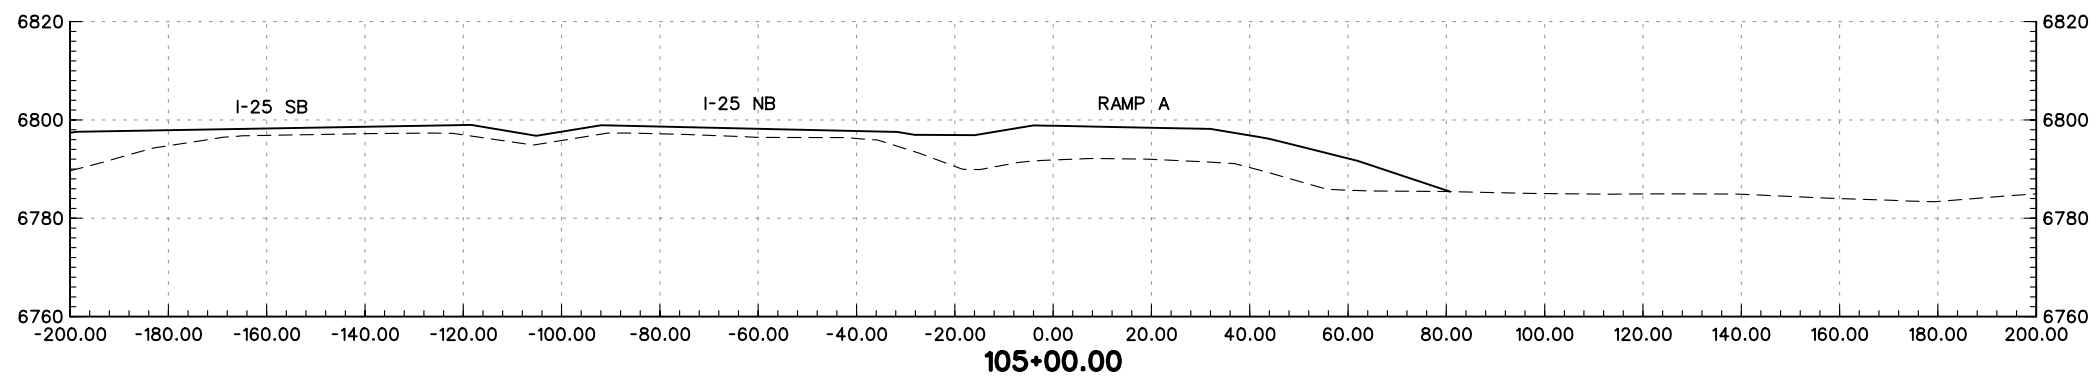
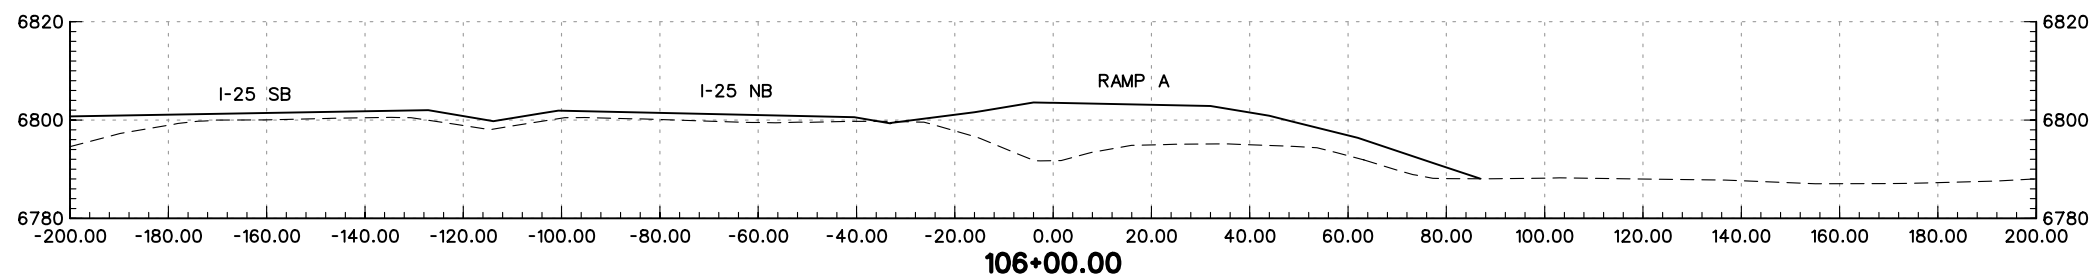
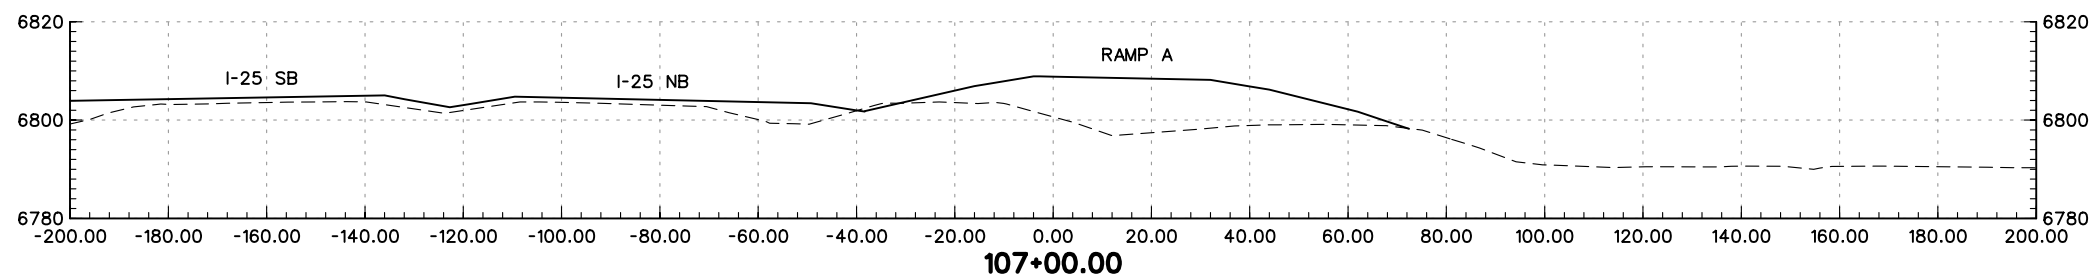
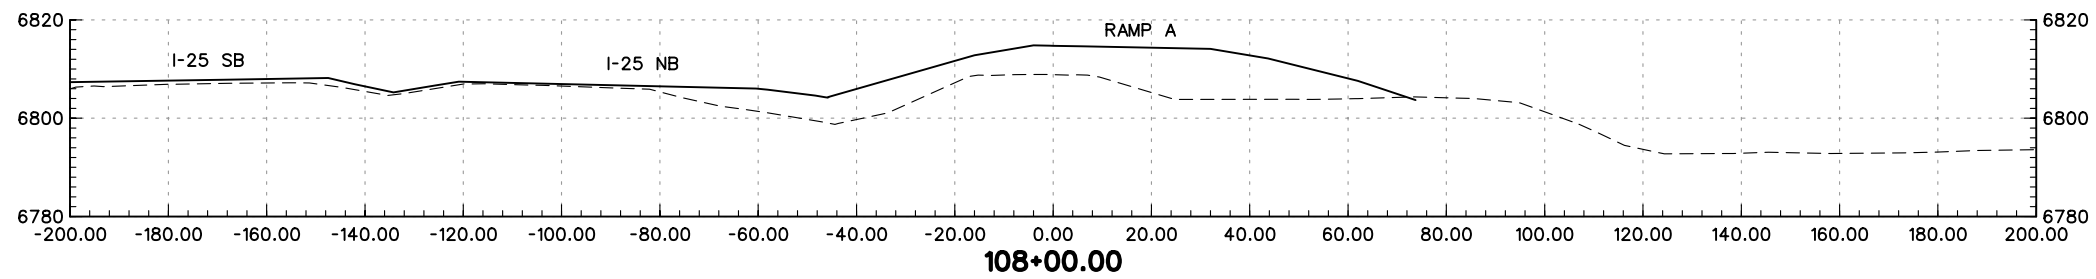
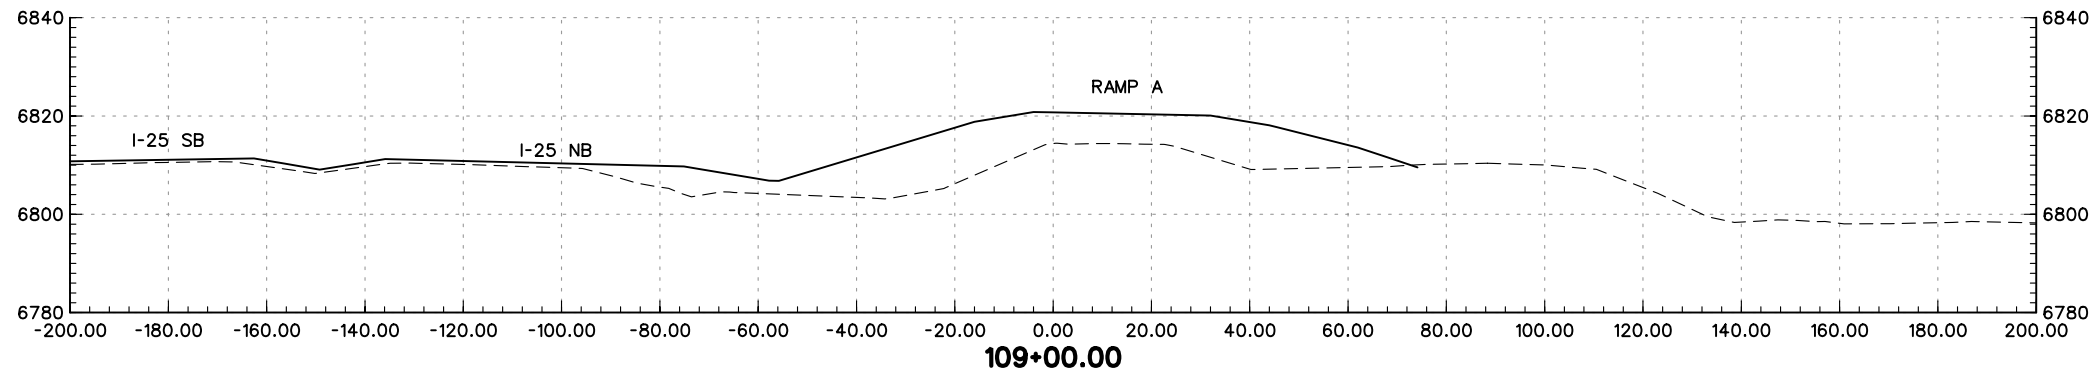


REGION 2 JFF



As Constructed
No Revisions:
Revised:
Void:

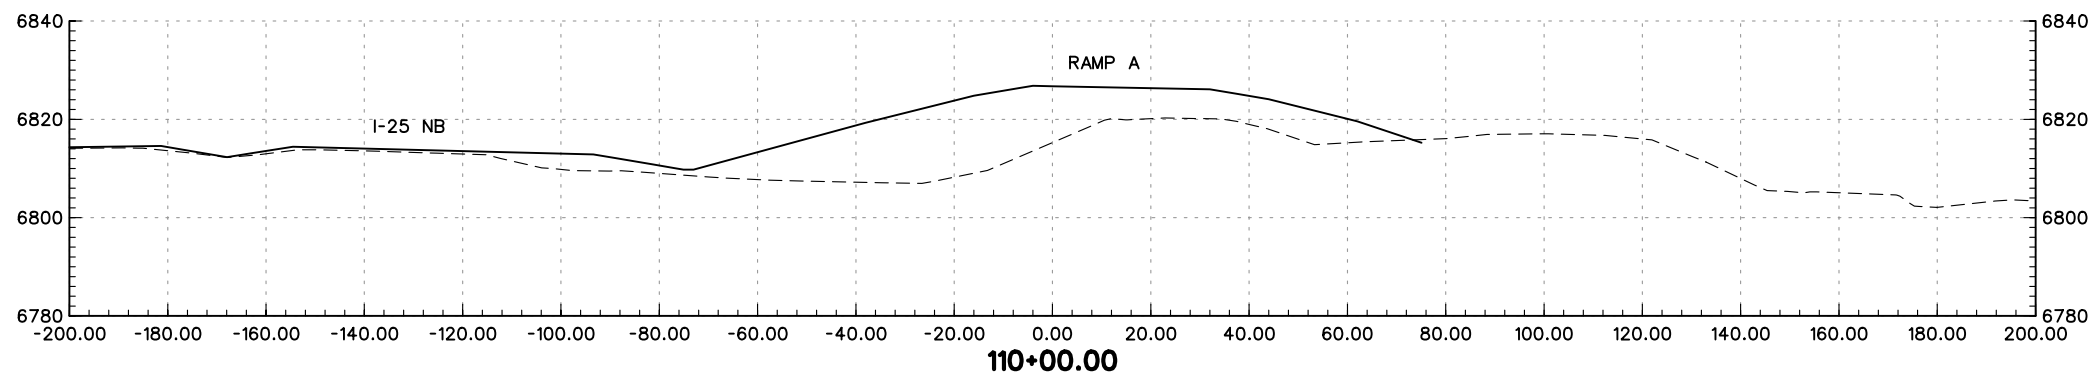
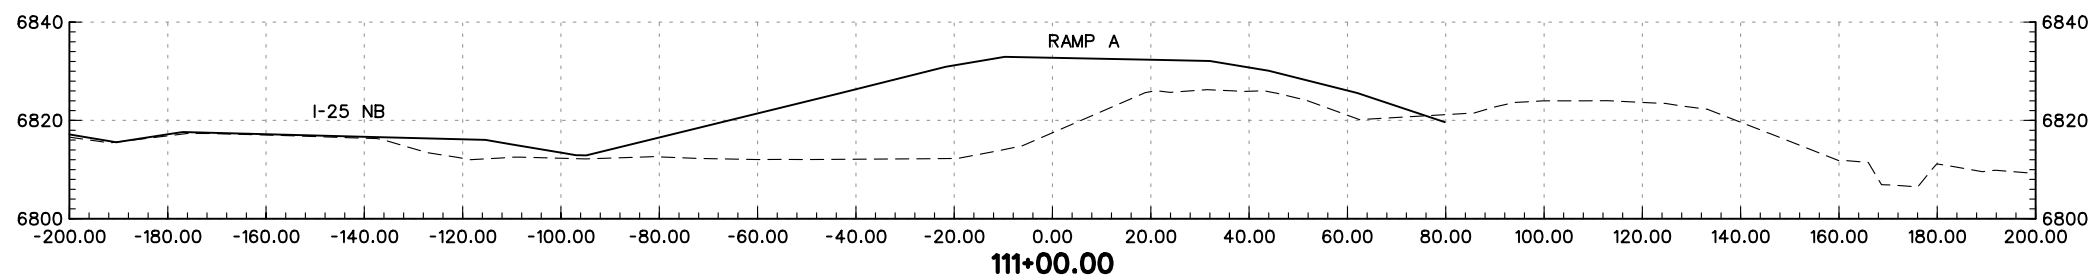
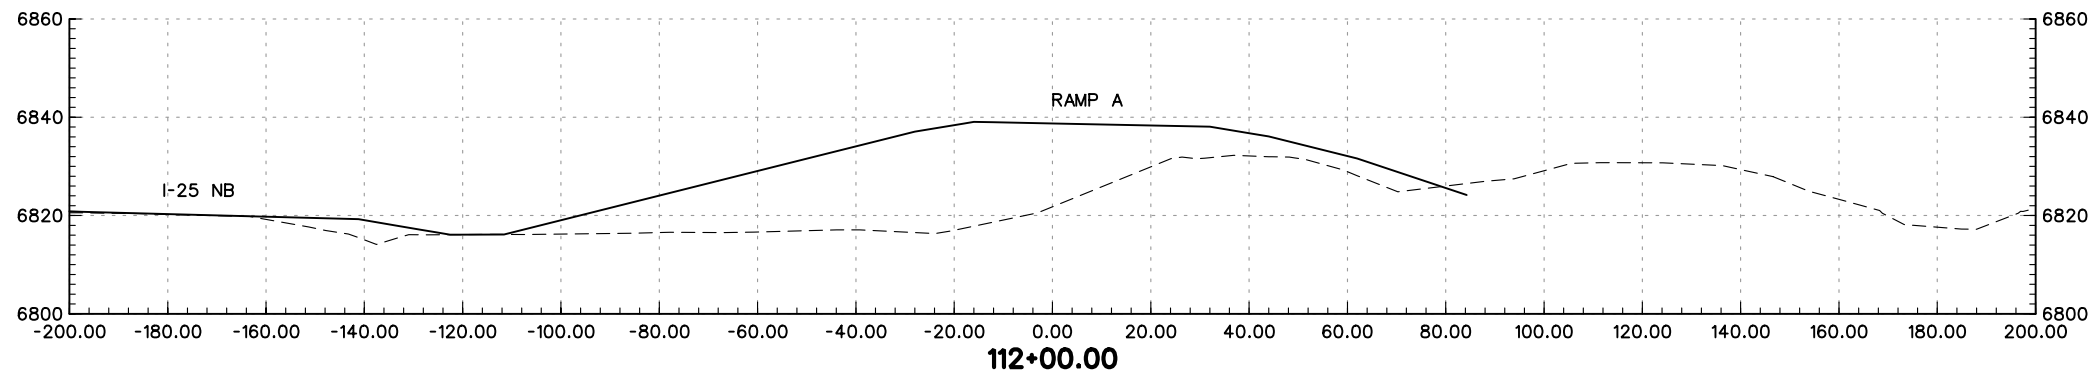
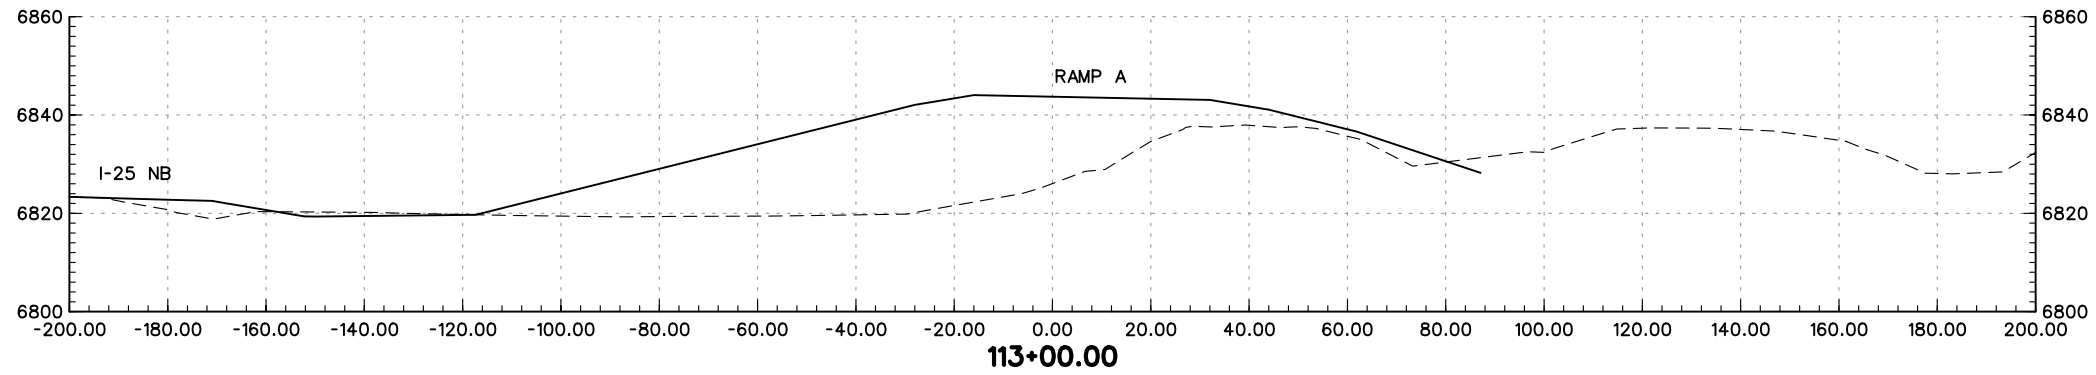
BAPTIST ROAD RAMP A CROSS-SECTIONS		
Designer:	MAM	Structure Numbers
Detailer:	JEM	
Sheet Subset:	XS	of

Project No./Code
IM 252-341
13388
Sheet Number





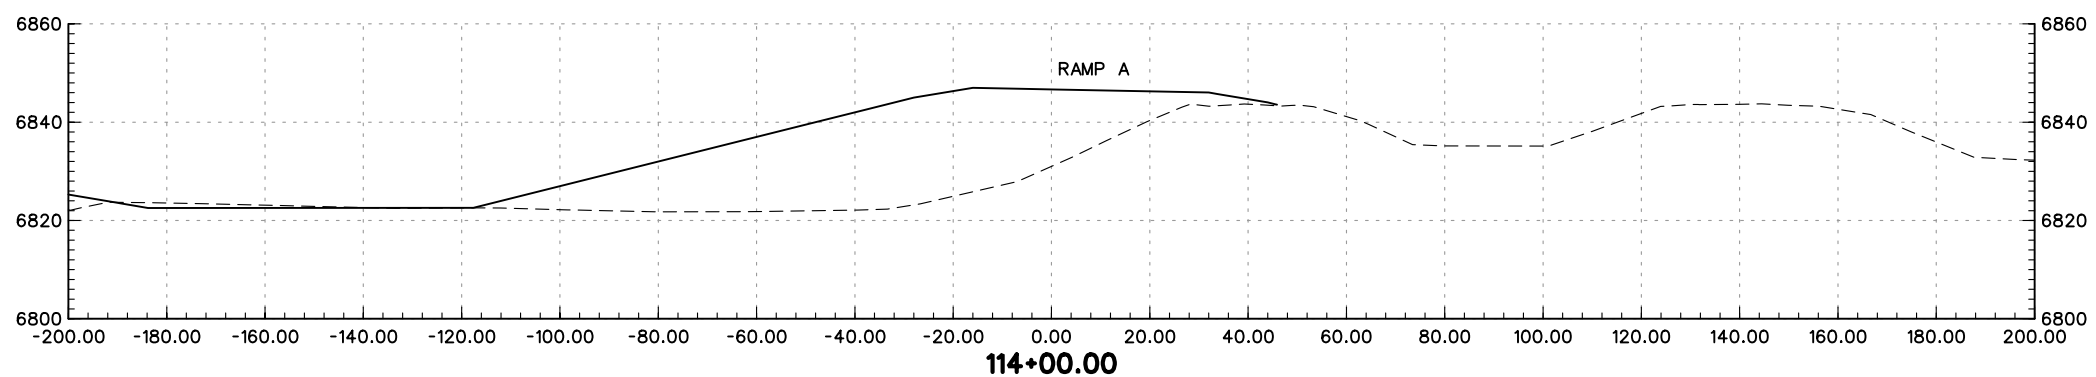
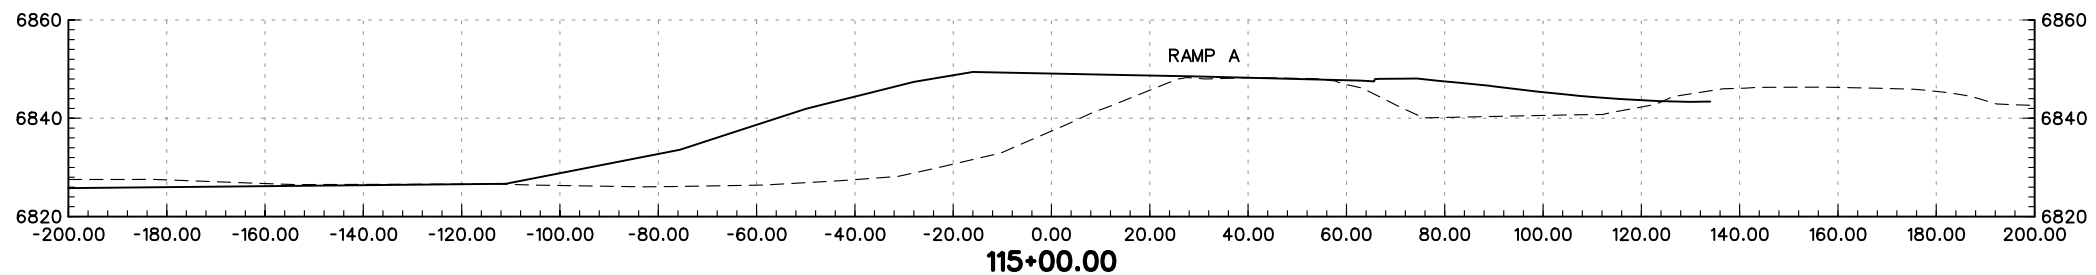
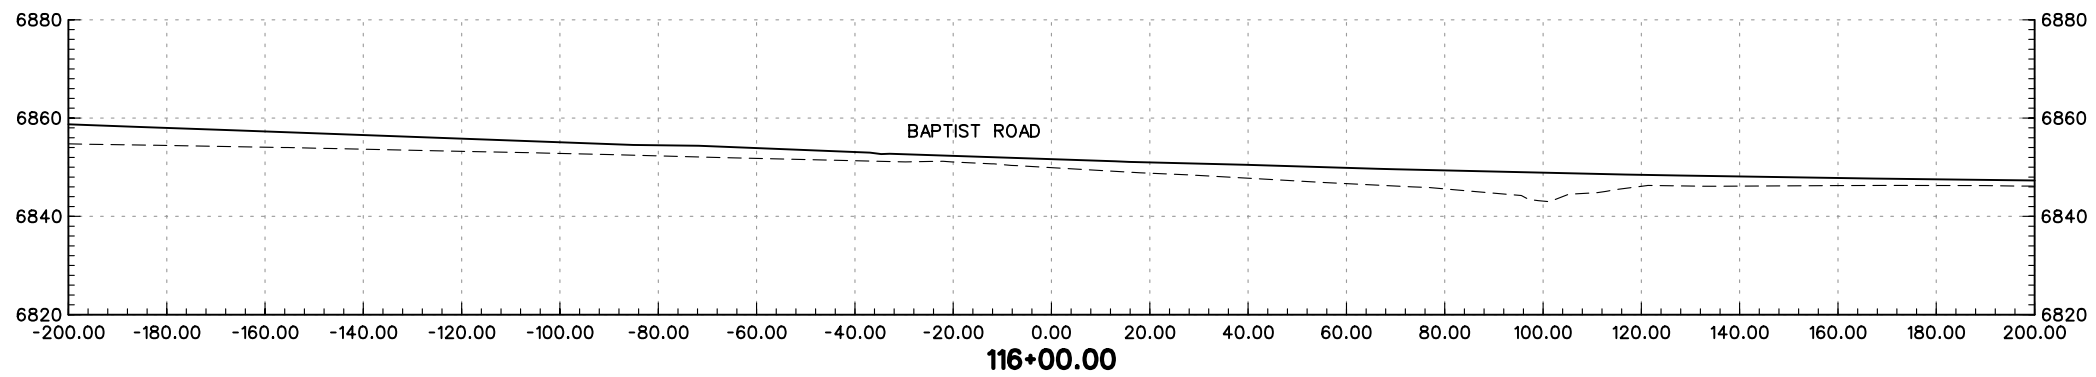
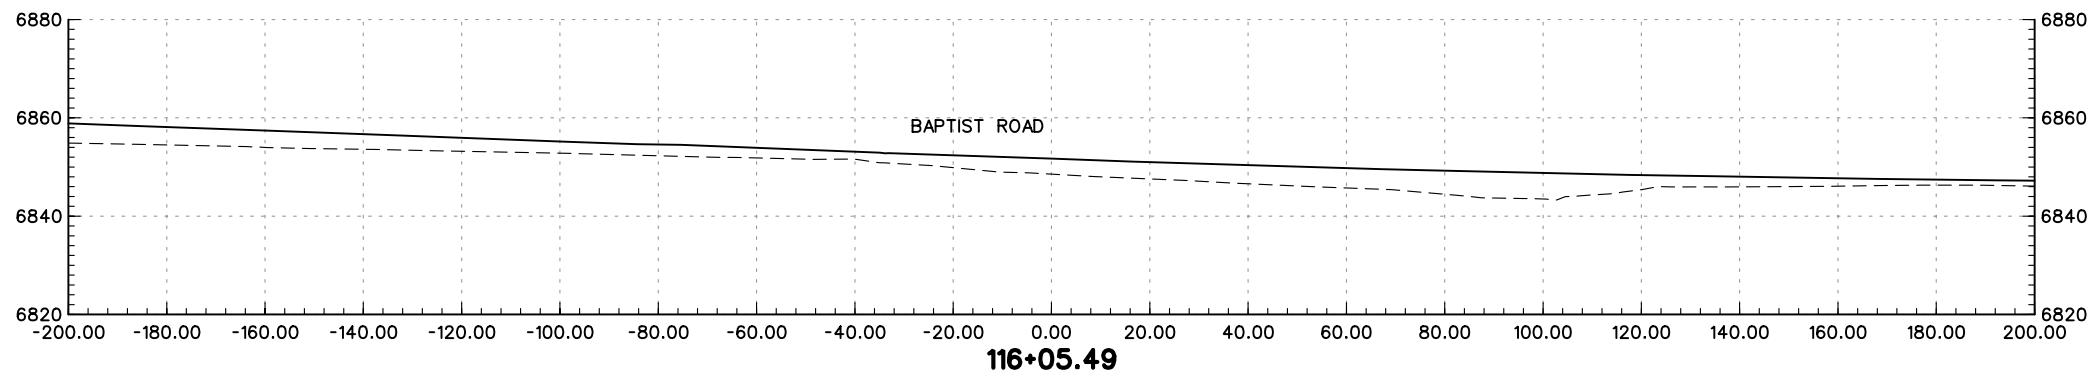
PRELIMINARY
SUBJECT TO REVISION

Computer File Information		Sheet Revisions		Colorado Department of Transportation		As Constructed		BAPTIST ROAD RAMP A CROSS-SECTIONS		Project No./Code		
Creation Date:	01/27/04 Initials: JEM	<input type="checkbox"/>		 1480 Quail Lake Loop Suite A Colorado Springs, CO 80906 Phone: (719) 634-2323 Fax: (719) 227-3298	 5500 Greenwood Plaza Blvd. Suite 150 Greenwood Village, CO 80111 Phone: (303) 221-7275 Fax: (303) 221-7276	No Revisions:		Designer:	MAM	Structure		
Last Modification Date:	01/27/04 Initials: JEM	<input type="checkbox"/>				Revised:		Detailer:	JEM	Numbers		IM 252-341
Full Path:	S:\Tranproj\ 246091-00\HwyDes\Plans\	<input type="checkbox"/>				Void:		Sheet Subset:	XS			13388
Drawing File Name:	rdxsra02.dgn	<input type="checkbox"/>				REGION 2 JFF				of		Sheet Number
Scale: Graphic Units: English		<input type="checkbox"/>										





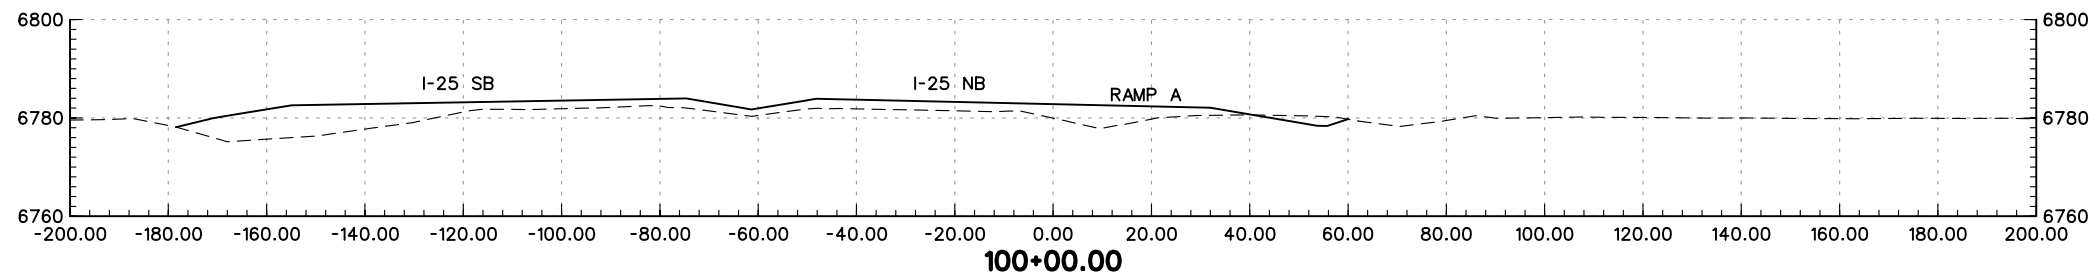
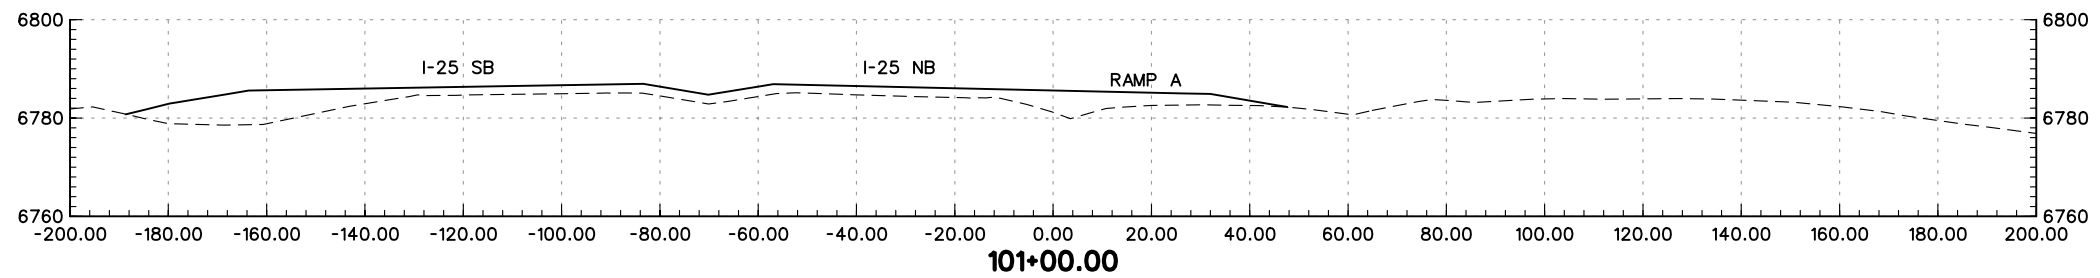
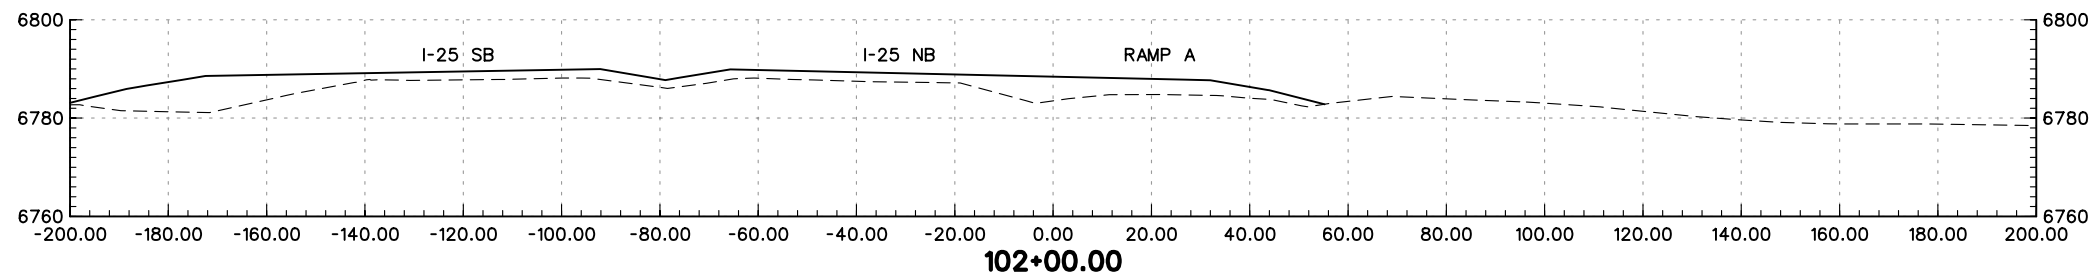
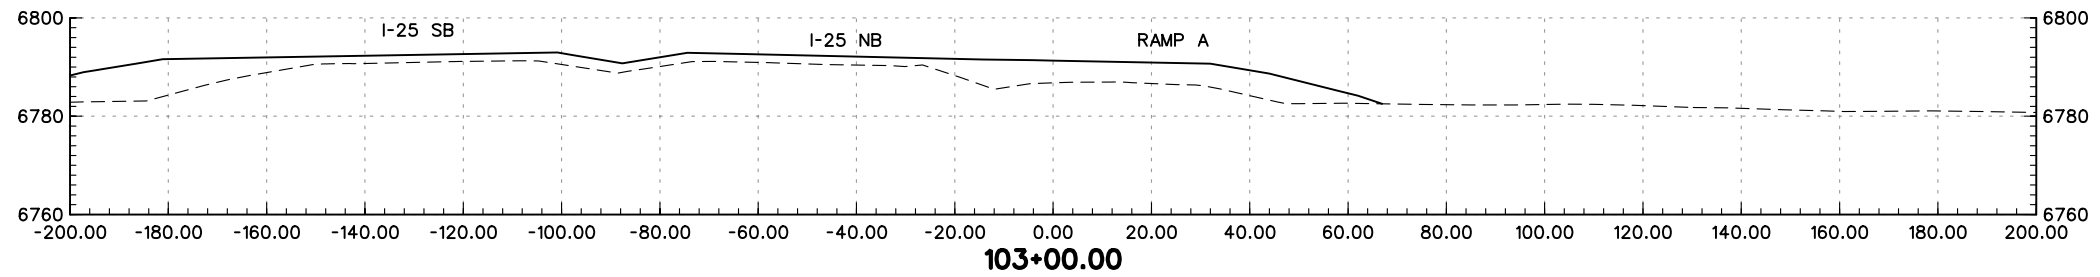
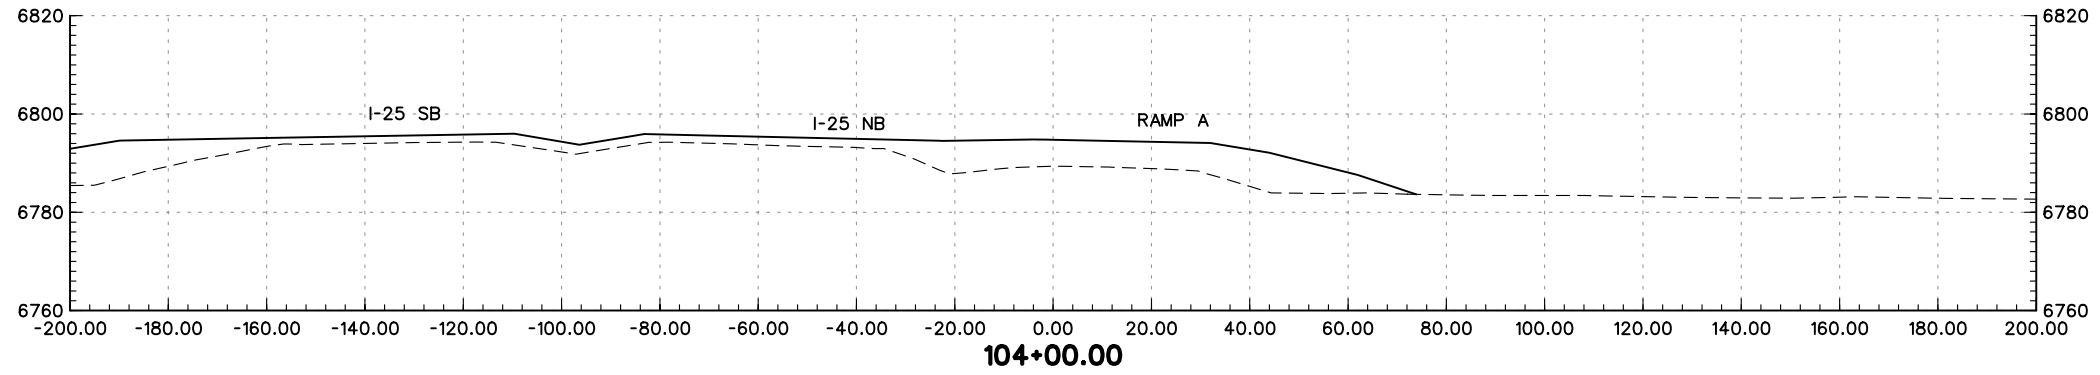
PRELIMINARY
SUBJECT TO REVISION

Computer File Information		Sheet Revisions		Colorado Department of Transportation		As Constructed		BAPTIST ROAD RAMP A CROSS-SECTIONS		Project No./Code			
Creation Date:	01/27/04 Initials: JEM	<input type="checkbox"/>		 1480 Quail Lake Loop Suite A Colorado Springs, CO 80906 Phone: (719) 634-2323 Fax: (719) 227-3298	 5500 Greenwood Plaza Blvd. Suite 150 Greenwood Village, CO 80111 Phone: (303) 221-7275 Fax: (303) 221-7276	No Revisions:		Designer: MAM		Structure			
Last Modification Date:	01/27/04 Initials: JEM	<input type="checkbox"/>				Revised:		Detailer: JEM		Numbers		IM 252-341	
Full Path:	S:\Tranproj\ 246091-00\HwyDes\Plans\	<input type="checkbox"/>				Void:		Sheet Subset: XS		of		13388	
Drawing File Name:	rdxsra03.dgn	<input type="checkbox"/>				REGION 2 JFF						Sheet Number	
Scale: Graphic Units: English		<input type="checkbox"/>											



PRELIMINARY
SUBJECT TO REVISION

Computer File Information		Sheet Revisions		Colorado Department of Transportation		As Constructed		BAPTIST ROAD RAMP A CROSS-SECTIONS		Project No./Code	
Creation Date:	01/27/04 Initials: JEM	<input type="checkbox"/>		 1480 Quail Lake Loop Suite A Colorado Springs, CO 80906 Phone: (719) 634-2323 Fax: (719) 227-3298	 5500 Greenwood Plaza Blvd. Suite 150 Greenwood Village, CO 80111 Phone: (303) 221-7275 Fax: (303) 221-7276	No Revisions:		Designer: MAM		Structure	IM 252-341
Last Modification Date:	01/27/04 Initials: JEM	<input type="checkbox"/>				Revised:		Detailer: JEM		Numbers	13388
Full Path:	S:\Tranproj\ 246091-00\HwyDes\Plans\	<input type="checkbox"/>				Void:		Sheet Subset: XS		of	Sheet Number
Drawing File Name:	rdxsra04.dgn	<input type="checkbox"/>				Scale: Graphic Units: English					
				REGION 2 JFF							




PRELIMINARY
SUBJECT TO REVISION

Computer File Information	
Creation Date:	01/27/04 Initials: JEM
Last Modification Date:	01/27/04 Initials: JEM
Full Path:	S:\Tranproj\ 246091-00\HwyDes\Plans\
Drawing File Name:	rdxsra01.dgn
Scale:	Graphic
Units:	English


Sheet Revisions	
<input type="checkbox"/>	
<input type="checkbox"/>	
<input type="checkbox"/>	
<input type="checkbox"/>	
<input type="checkbox"/>	

Colorado Department of Transportation



1480 Quail Lake Loop
Suite A
Colorado Springs, CO 80906
Phone: (719) 634-2323
Fax: (719) 227-3298

5500 Greenwood Plaza Blvd.
Suite 150
Greenwood Village, CO 80111
Phone: (303) 221-7275
Fax: (303) 221-7276

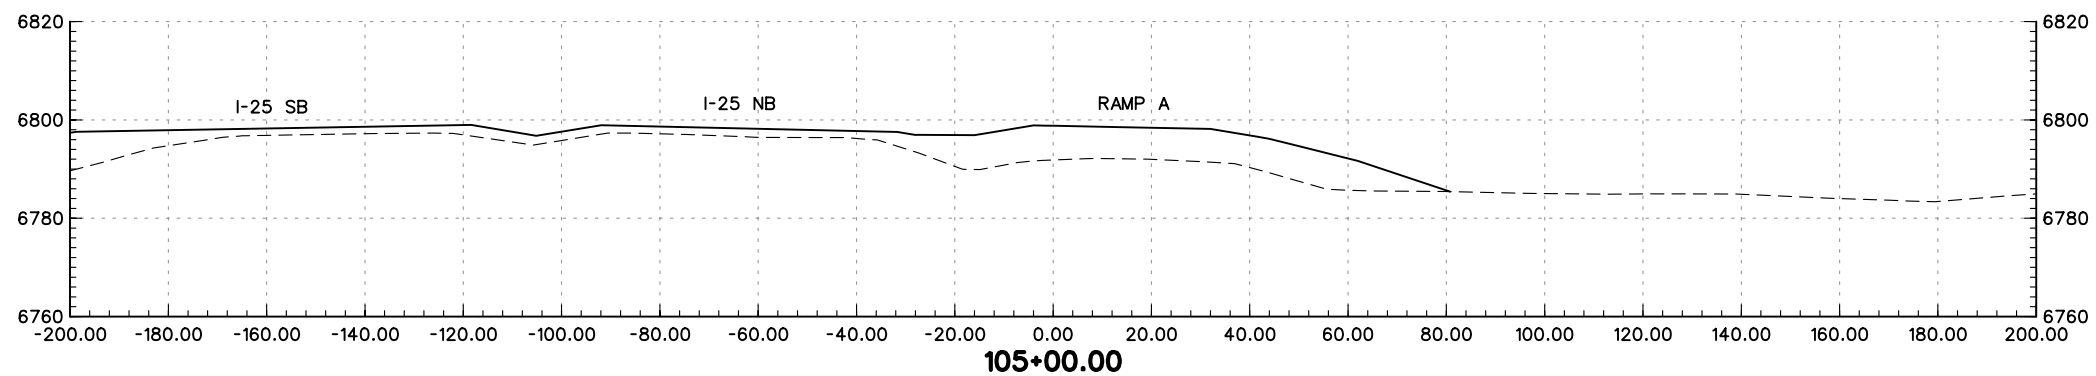
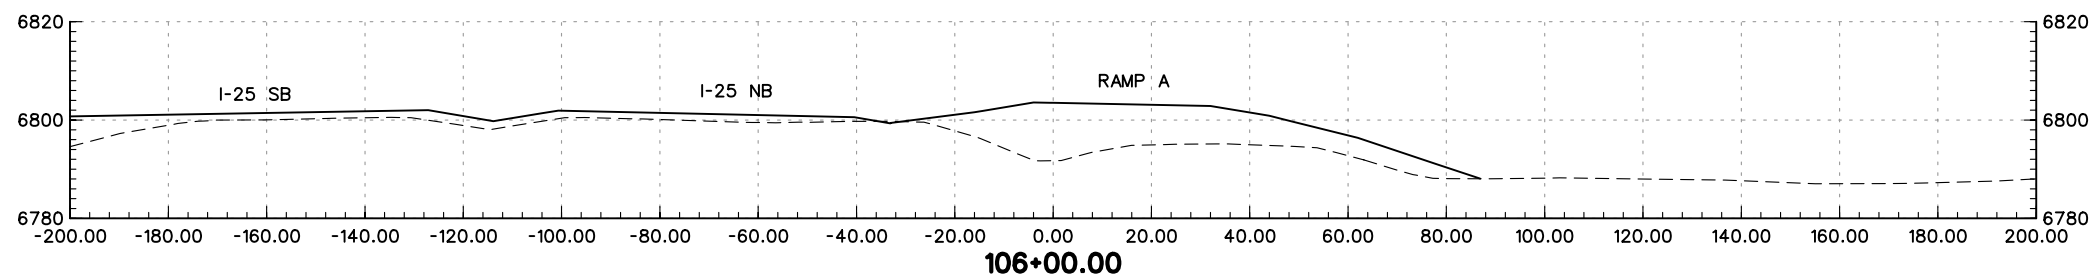
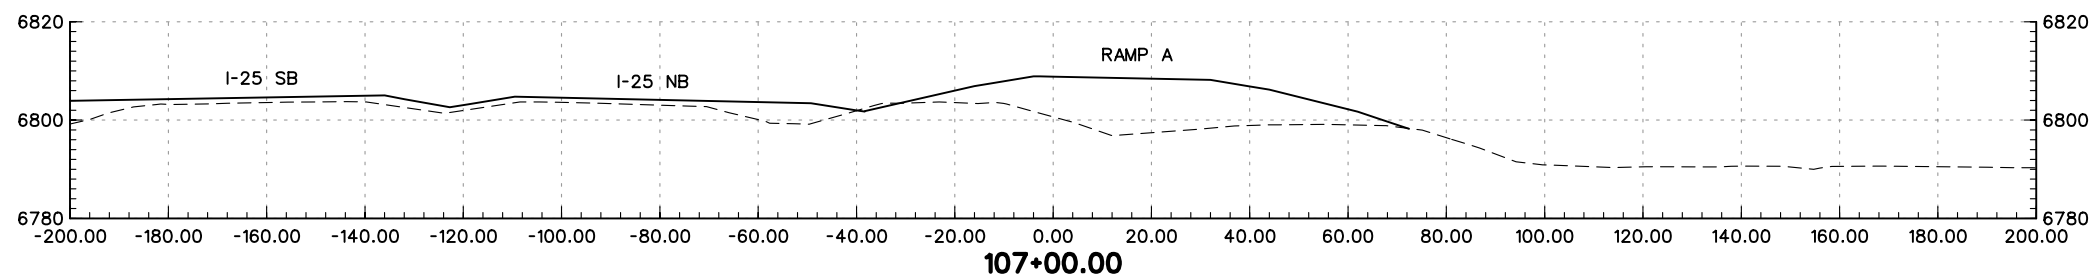
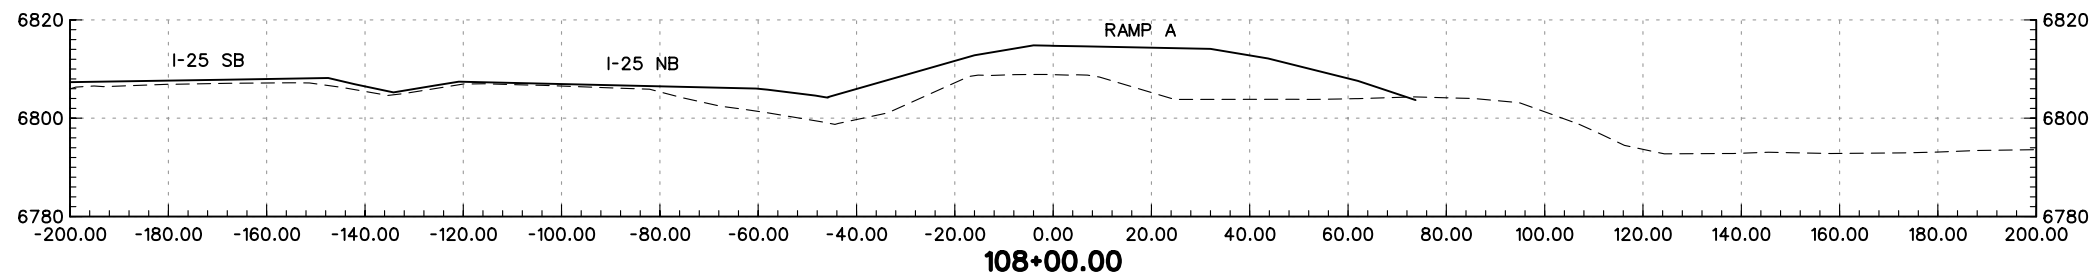
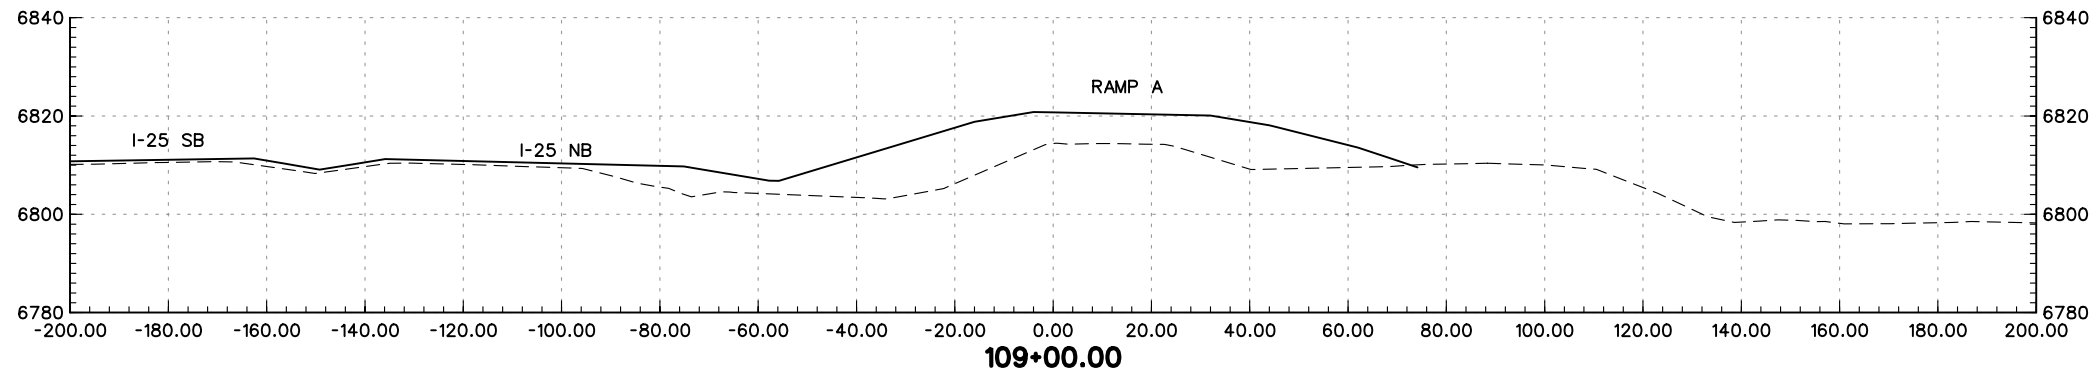


REGION 2 JFF

As Constructed
No Revisions:
Revised:
Void:

BAPTIST ROAD RAMP A CROSS-SECTIONS		
Designer:	MAM	Structure Numbers
Detailer:	JEM	
Sheet Subset:	XS	of

Project No./Code
IM 252-341
13388
Sheet Number




PRELIMINARY
SUBJECT TO REVISION

Computer File Information	
Creation Date:	01/27/04 Initials: JEM
Last Modification Date:	01/27/04 Initials: JEM
Full Path:	S:\Tranproj\ 246091-00\HwyDes\Plans\
Drawing File Name:	rdxsra02.dgn
Scale:	Graphic
Units:	English


Sheet Revisions	

Colorado Department of Transportation



1480 Quail Lake Loop
Suite A
Colorado Springs, CO 80906
Phone: (719) 634-2323
Fax: (719) 227-3298

5500 Greenwood Plaza Blvd.
Suite 150
Greenwood Village, CO 80111
Phone: (303) 221-7275
Fax: (303) 221-7276

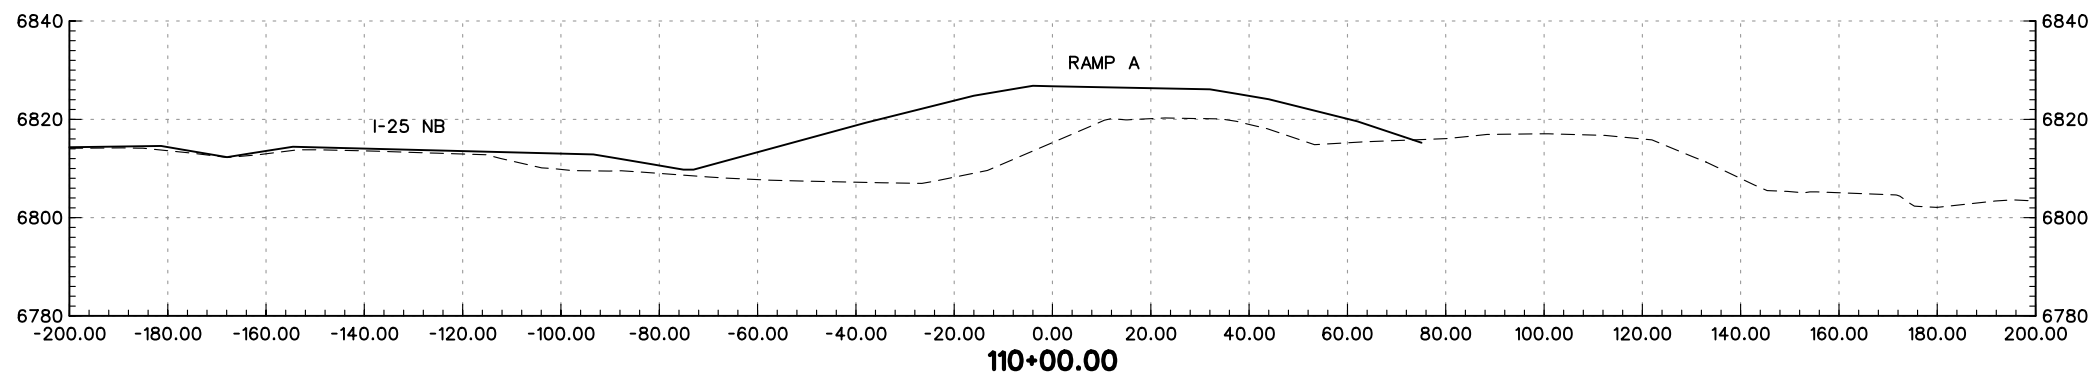
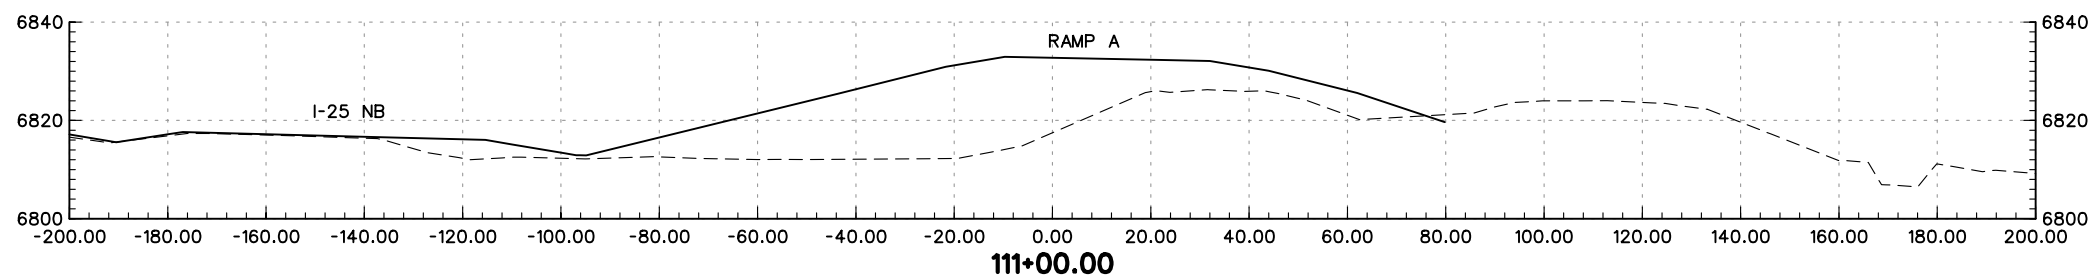
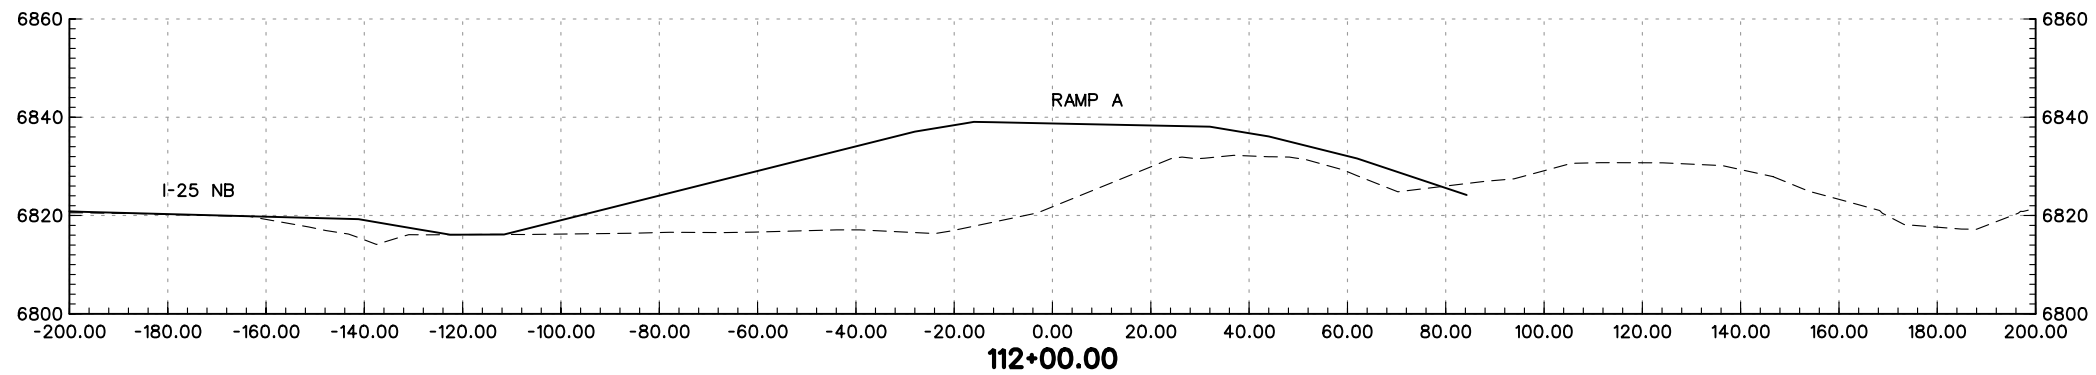
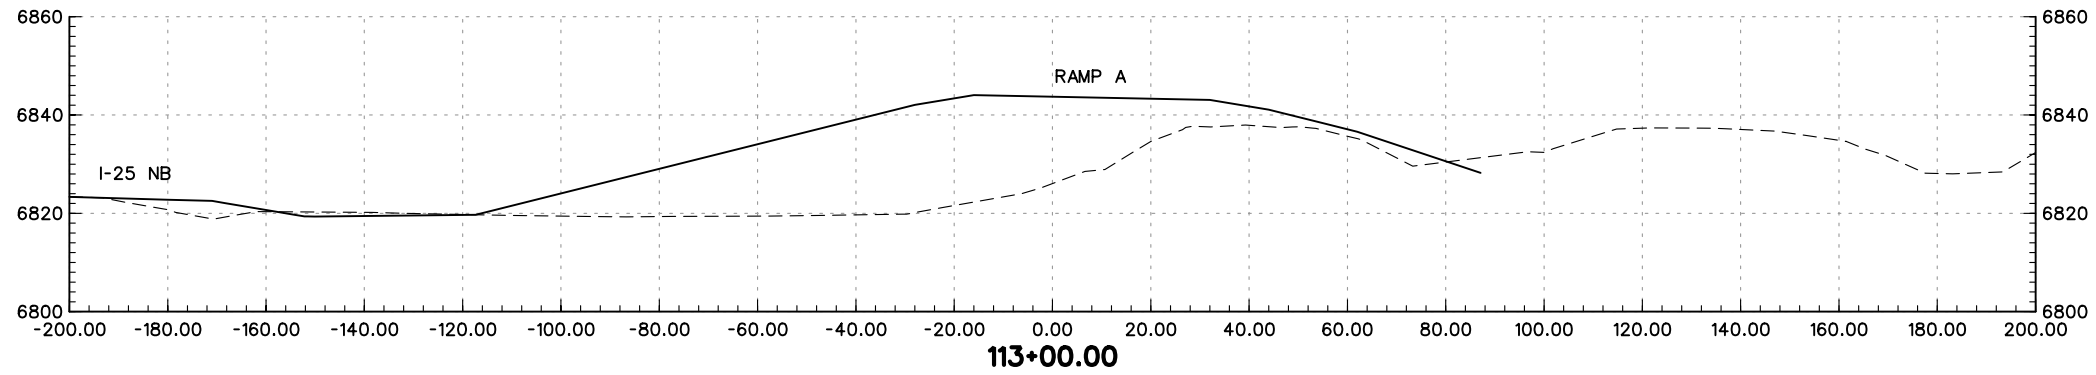


REGION 2 JFF



As Constructed
No Revisions:
Revised:
Void:

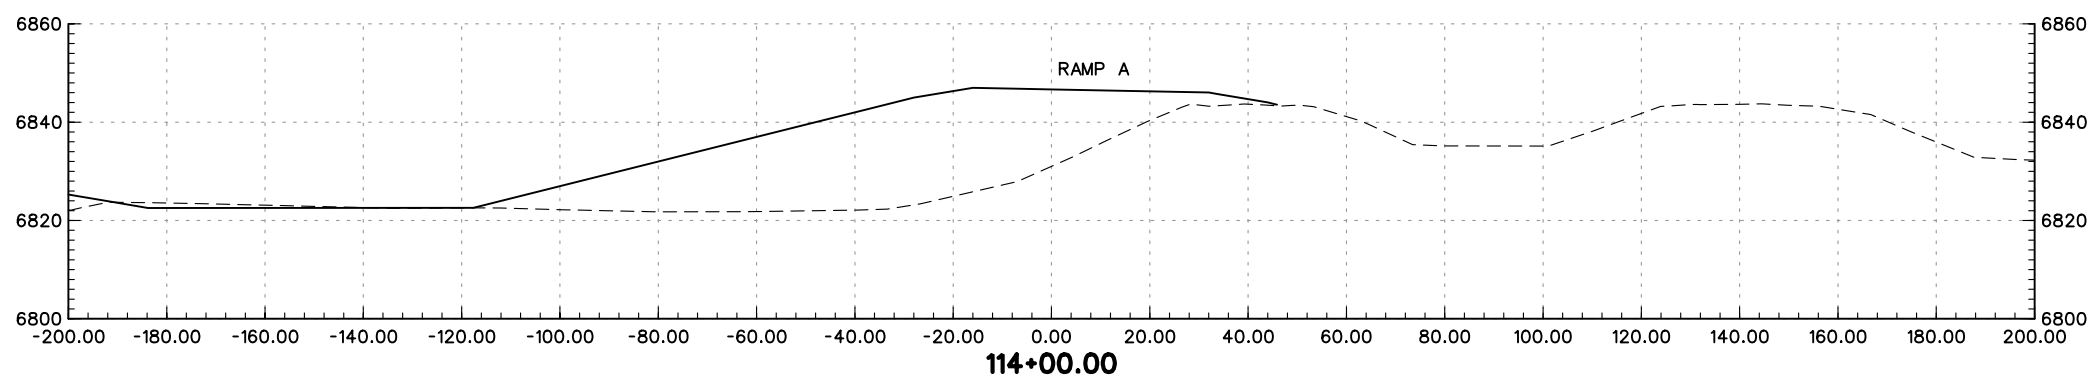
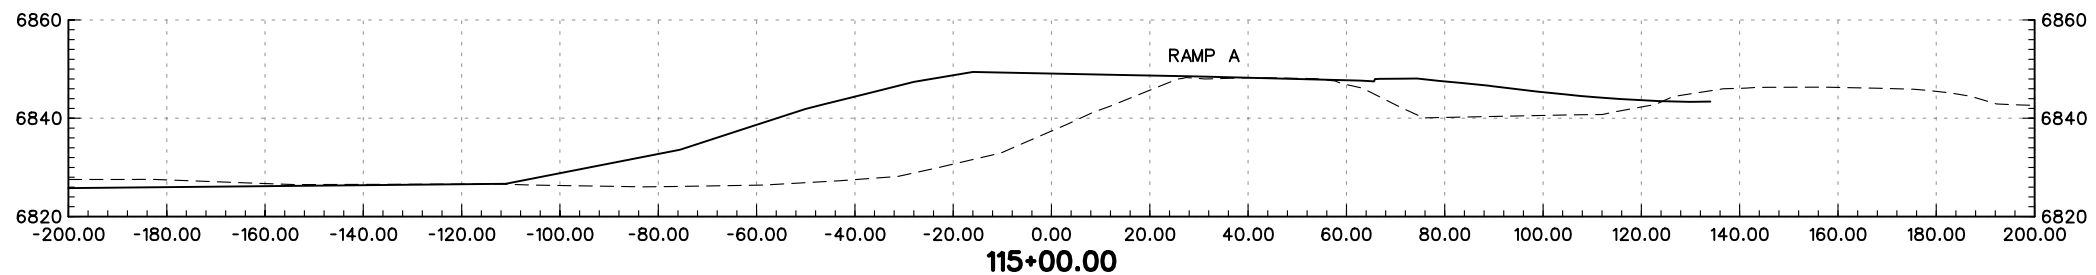
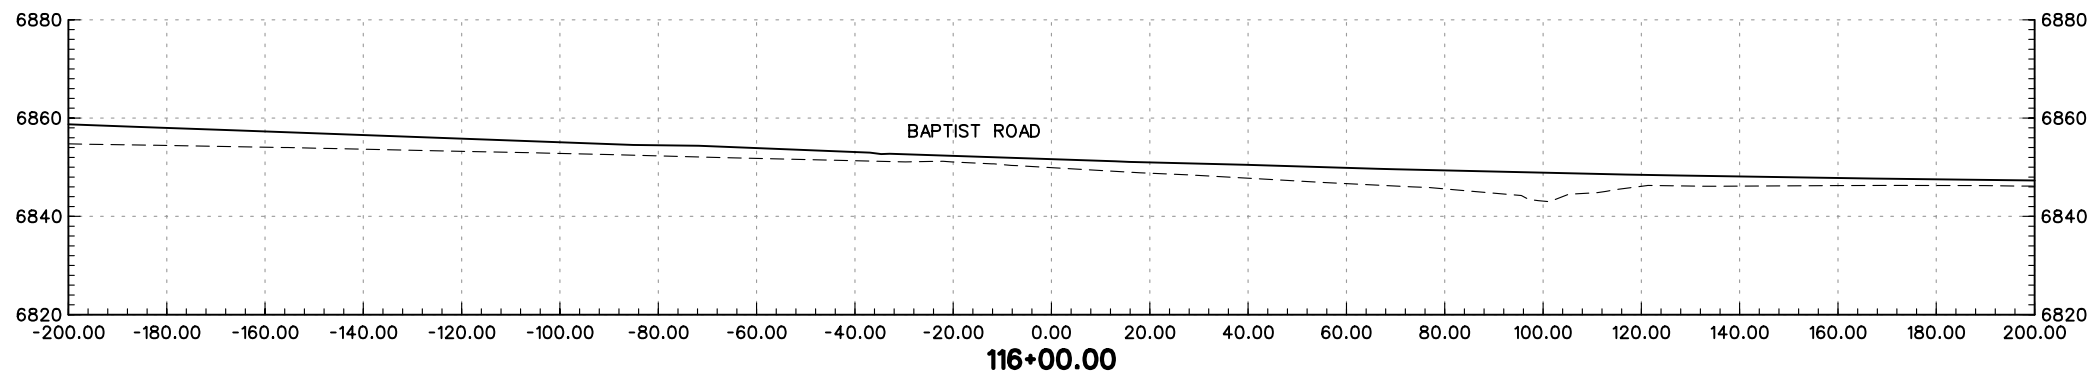
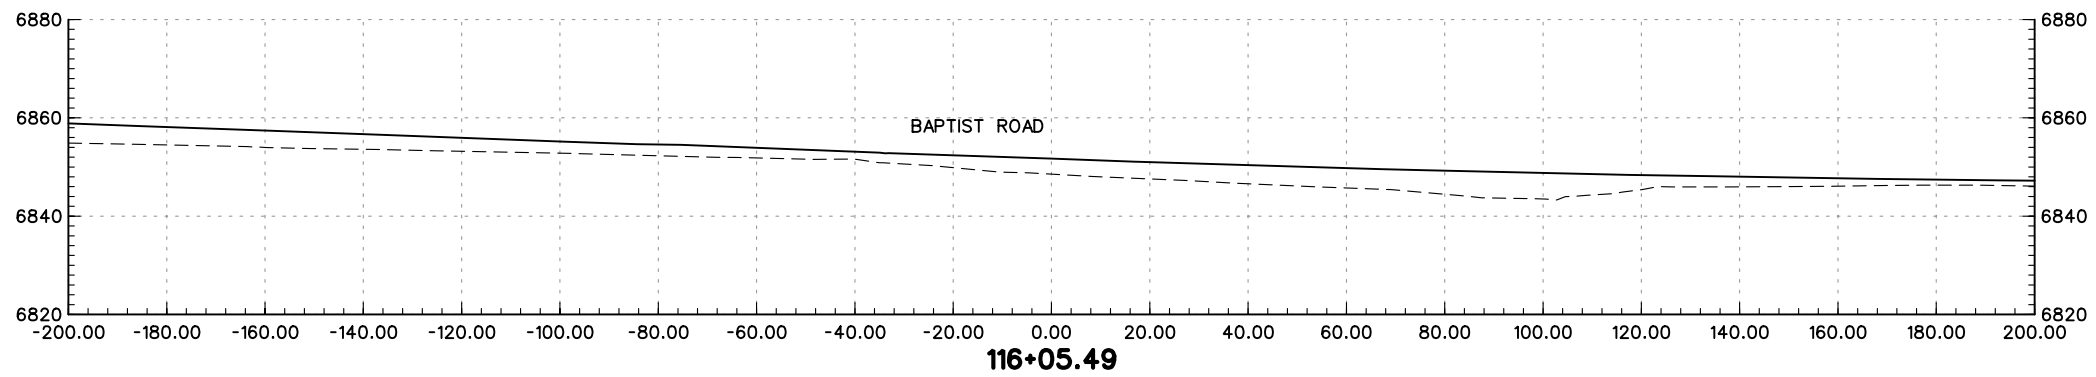
BAPTIST ROAD RAMP A CROSS-SECTIONS		
Designer:	MAM	Structure Numbers
Detailer:	JEM	
Sheet Subset:	XS	of

Project No./Code
IM 252-341
13388
Sheet Number





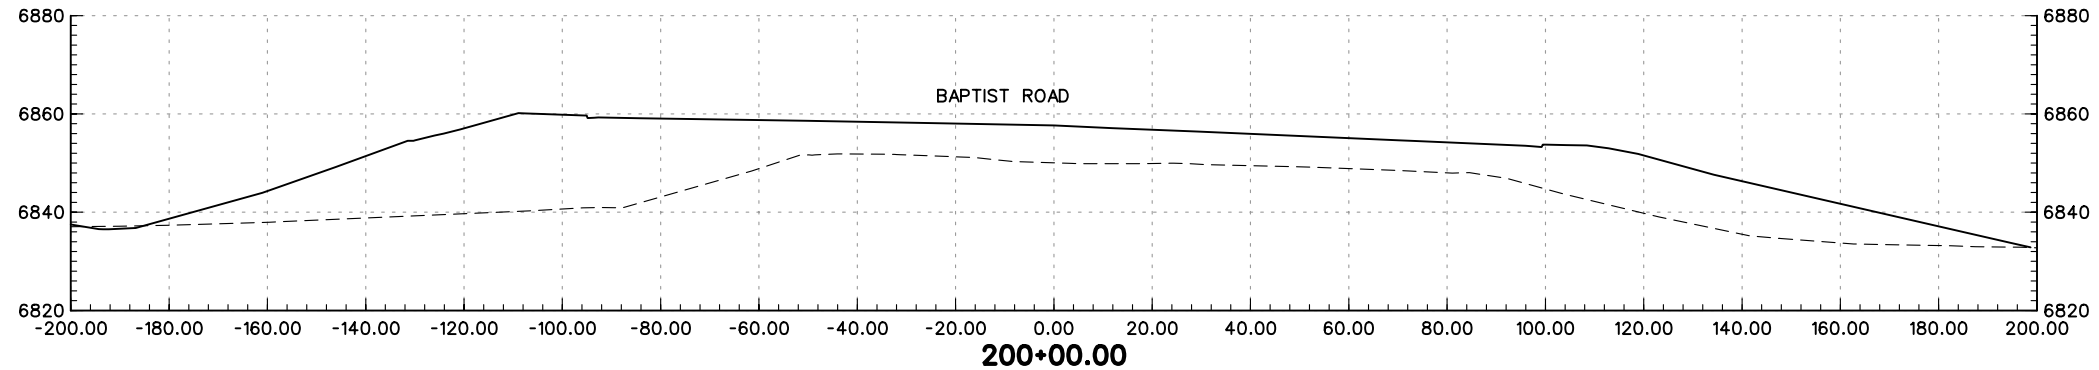
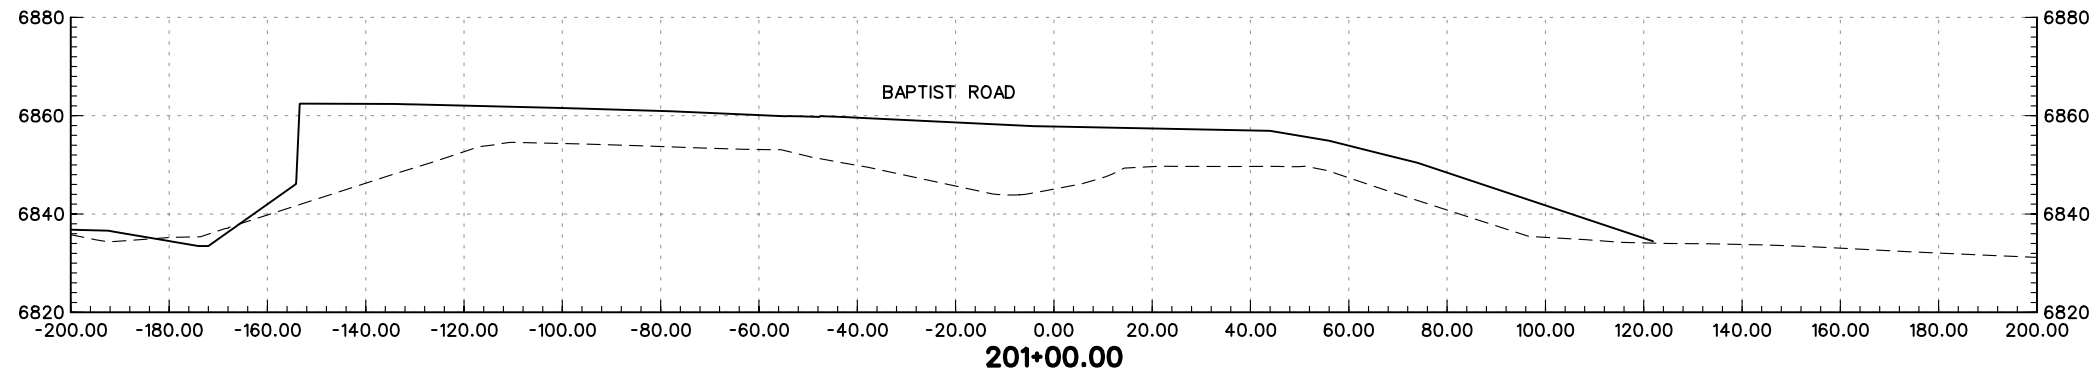
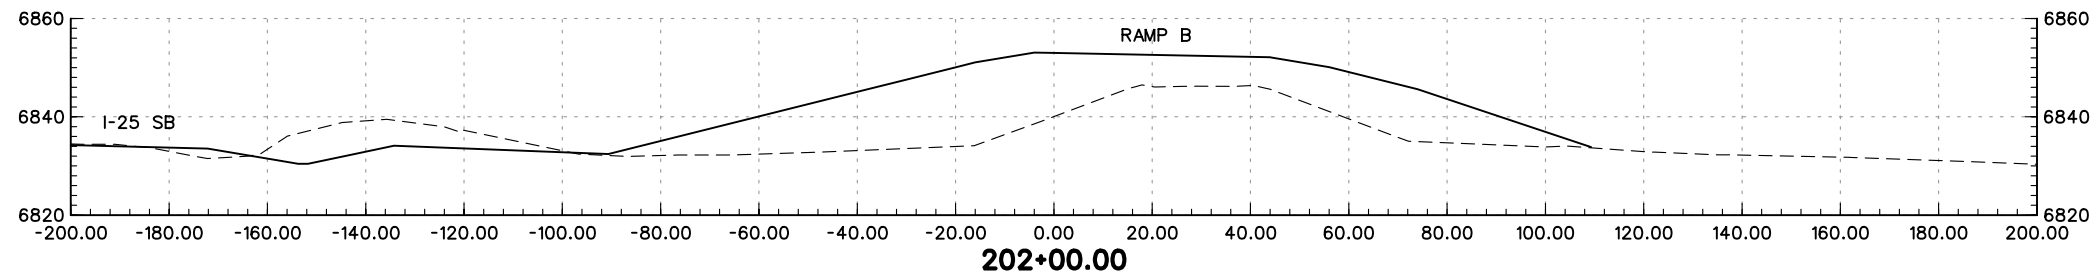
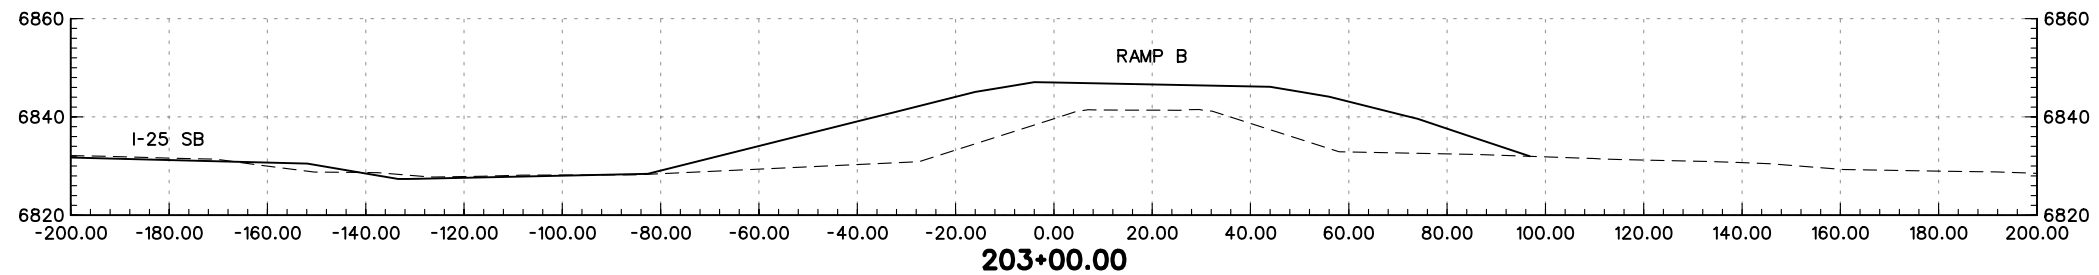
PRELIMINARY
SUBJECT TO REVISION

Computer File Information		Sheet Revisions		Colorado Department of Transportation		As Constructed		BAPTIST ROAD RAMP A CROSS-SECTIONS		Project No./Code	
Creation Date:	01/27/04 Initials: JEM	<input type="checkbox"/>		 1480 Quail Lake Loop Suite A Colorado Springs, CO 80906 Phone: (719) 634-2323 Fax: (719) 227-3298	 5500 Greenwood Plaza Blvd. Suite 150 Greenwood Village, CO 80111 Phone: (303) 221-7275 Fax: (303) 221-7276	No Revisions:		Designer: MAM		IM 252-341	
Last Modification Date:	01/27/04 Initials: JEM	<input type="checkbox"/>				Revised:		Detailer: JEM		13388	
Full Path:	S:\Tranproj\ 246091-00\HwyDes\Plans\	<input type="checkbox"/>				Void:		Sheet Subset: XS		Sheet Number	
Drawing File Name:	rdxsra03.dgn	<input type="checkbox"/>				REGION 2 JFF		of			
Scale: Graphic Units: English		<input type="checkbox"/>									





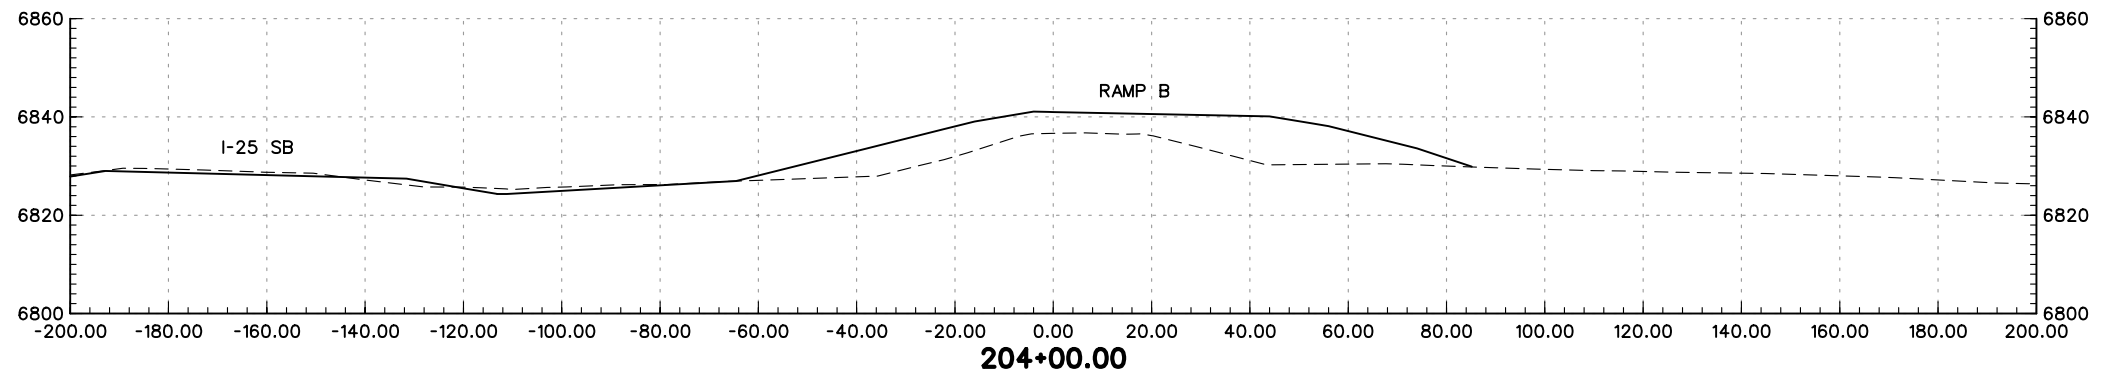
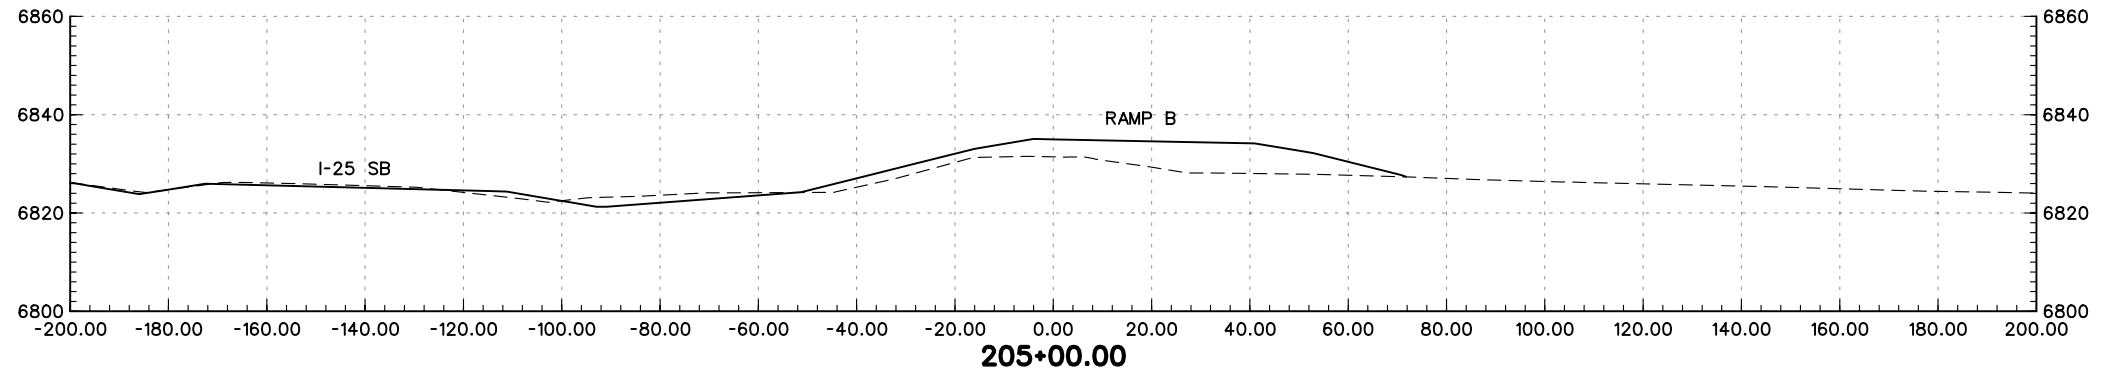
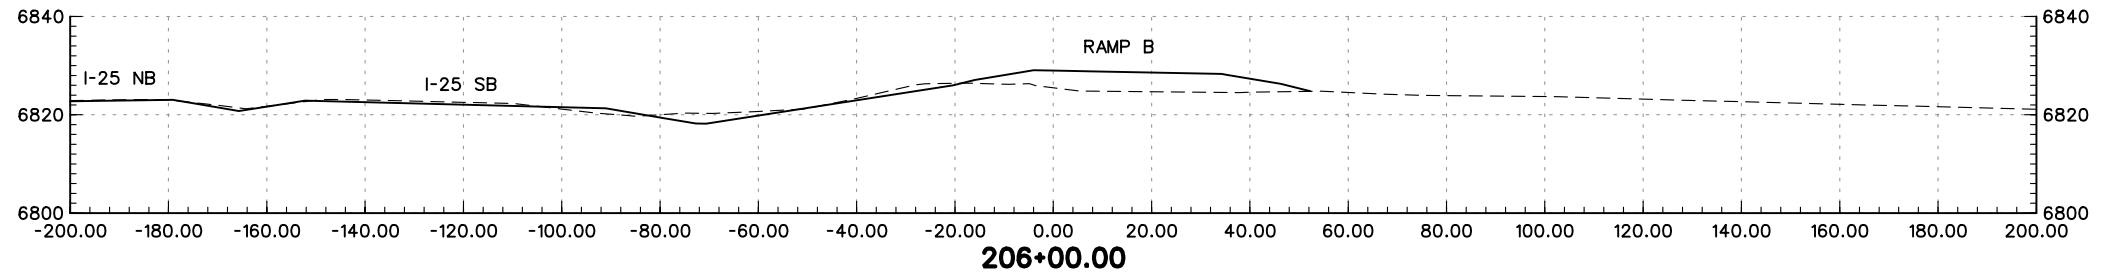
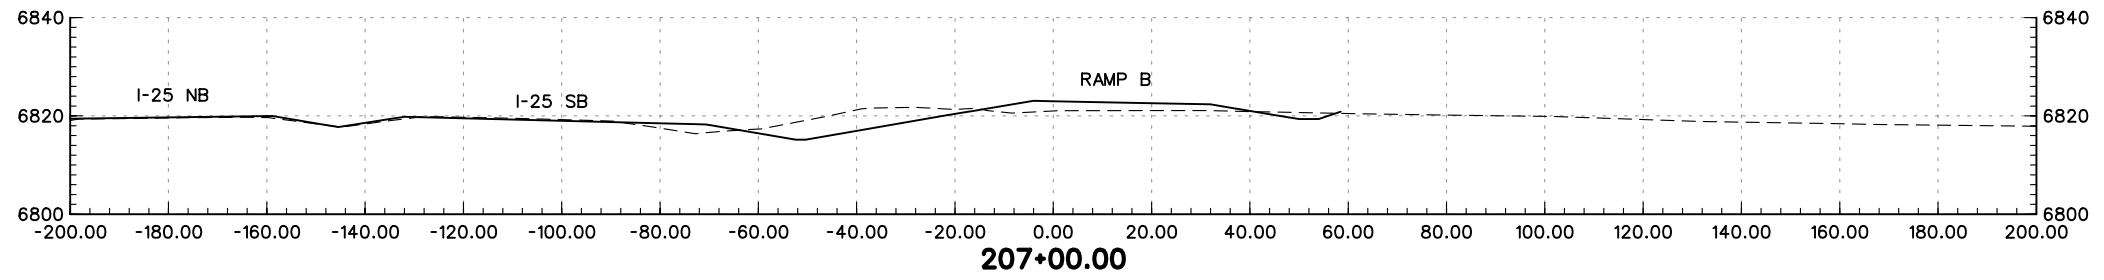
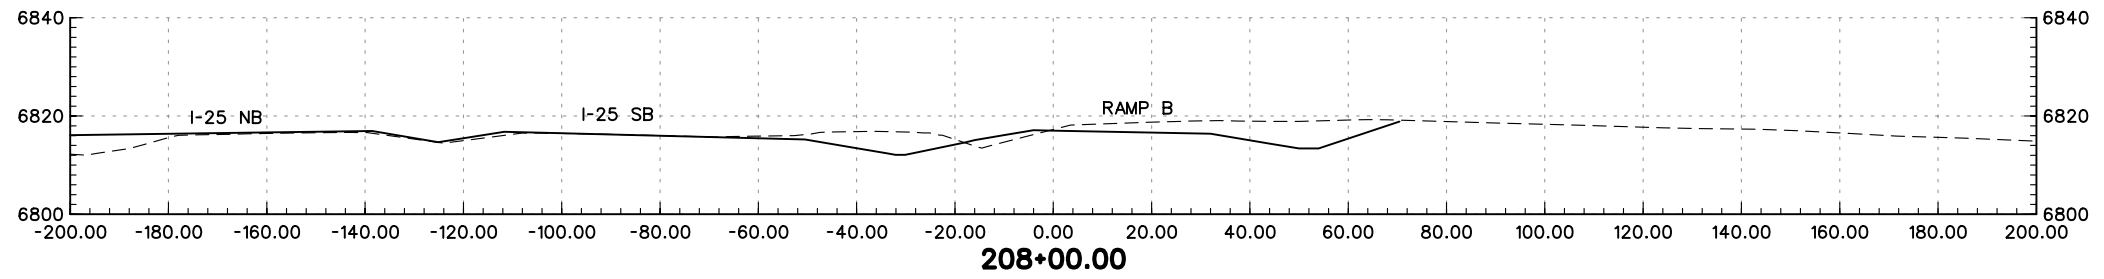
PRELIMINARY
SUBJECT TO REVISION

Computer File Information		Sheet Revisions		Colorado Department of Transportation		As Constructed		BAPTIST ROAD RAMP A CROSS-SECTIONS		Project No./Code			
Creation Date:	01/27/04 Initials: JEM	<input type="checkbox"/>		 1480 Quail Lake Loop Suite A Colorado Springs, CO 80906 Phone: (719) 634-2323 Fax: (719) 227-3298	 5500 Greenwood Plaza Blvd. Suite 150 Greenwood Village, CO 80111 Phone: (303) 221-7275 Fax: (303) 221-7276	No Revisions:		Designer: MAM		IM 252-341			
Last Modification Date:	01/27/04 Initials: JEM	<input type="checkbox"/>				Revised:		Detailer: JEM		Structure Numbers		13388	
Full Path:	S:\Tranproj\ 246091-00\HwyDes\Plans\	<input type="checkbox"/>				Void:		Sheet Subset: XS		of		Sheet Number	
Drawing File Name:	rdxsra04.dgn	<input type="checkbox"/>				REGION 2 JFF							
Scale: Graphic Units: English		<input type="checkbox"/>											





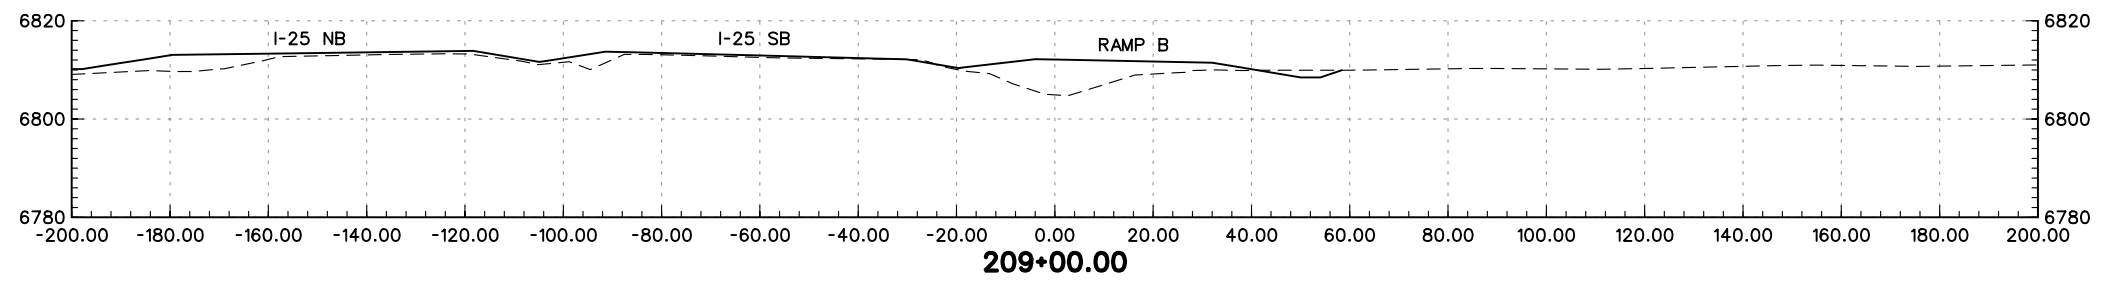
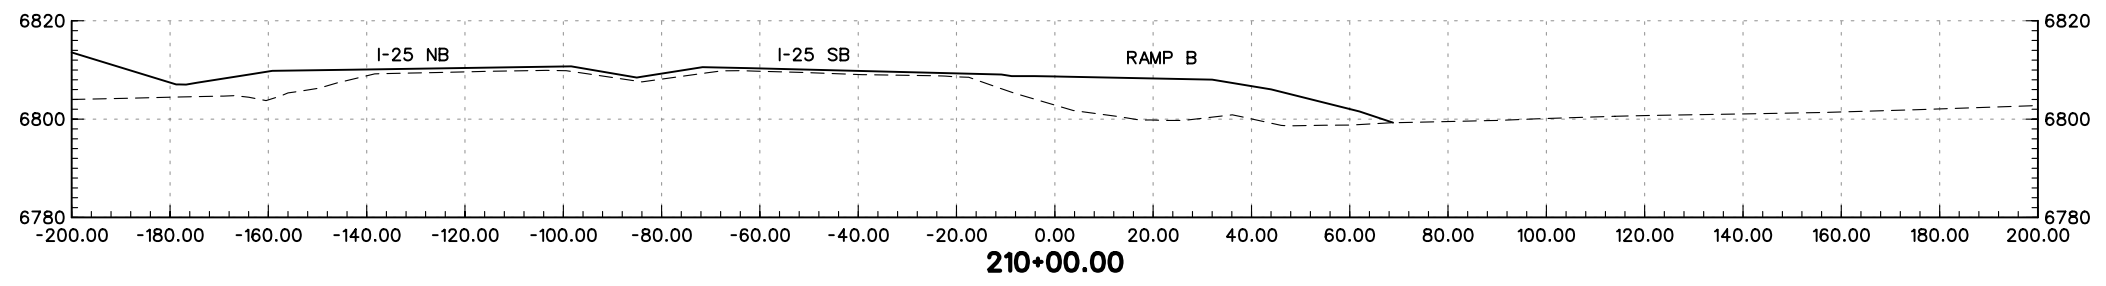
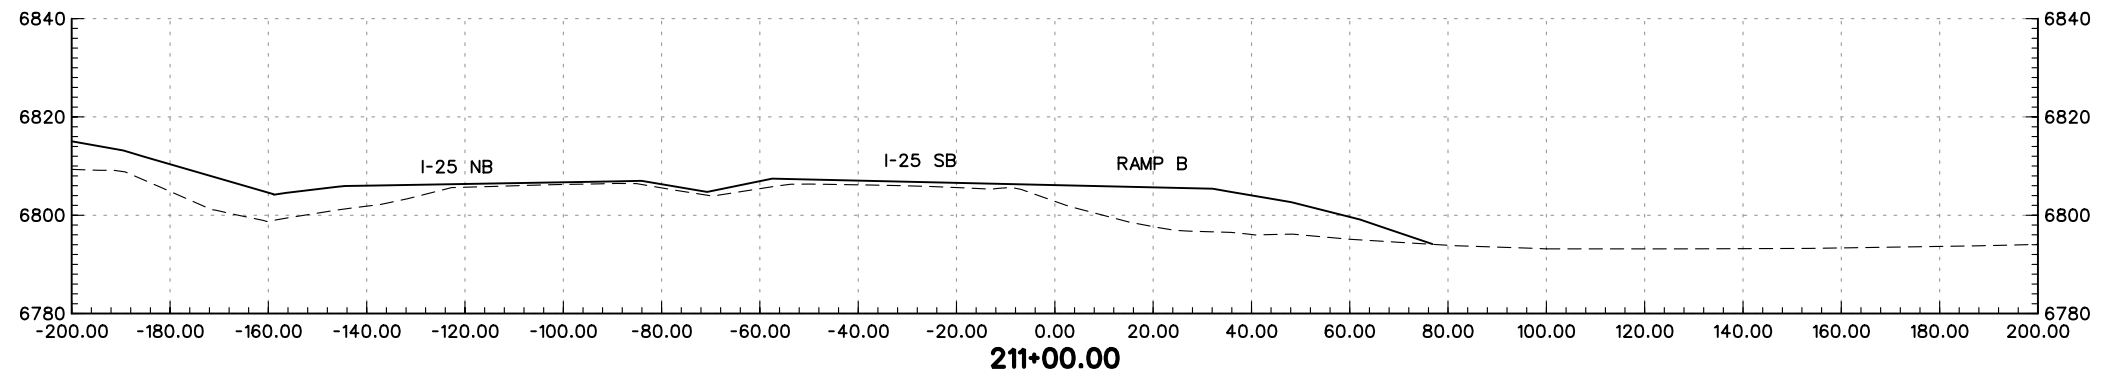
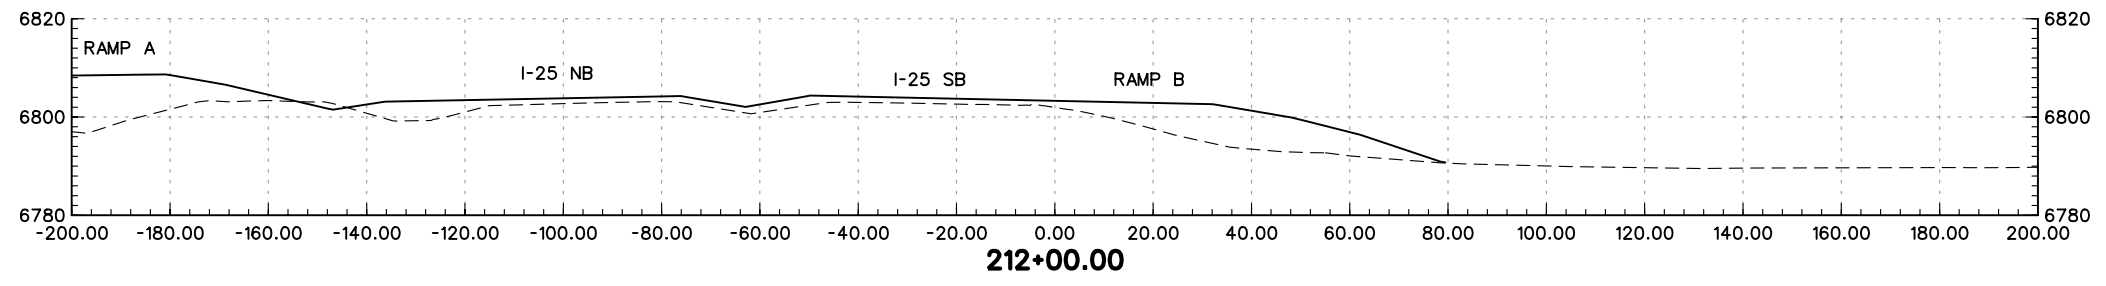
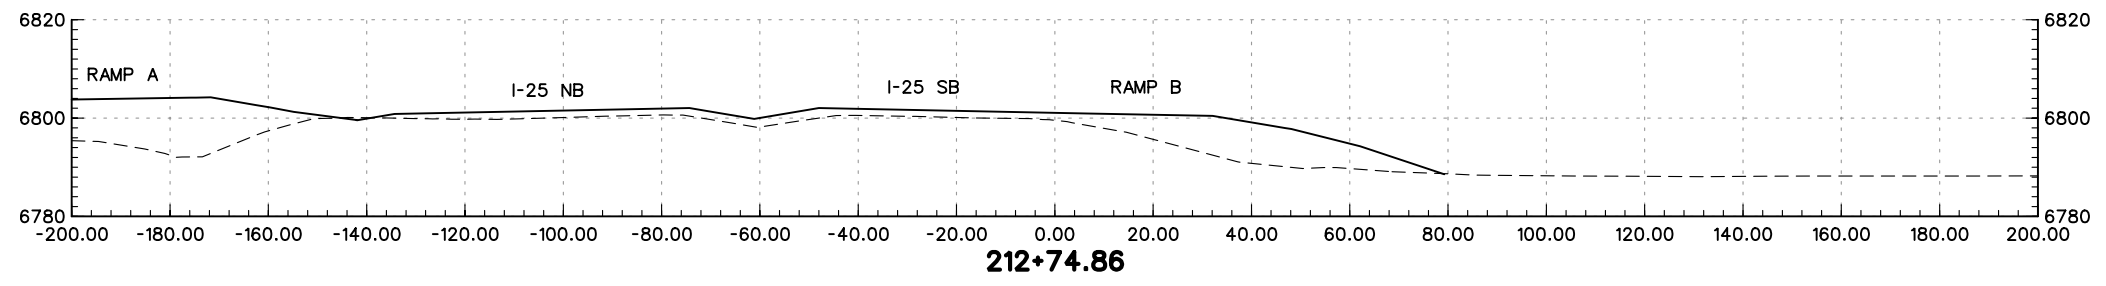
PRELIMINARY
SUBJECT TO REVISION

Computer File Information		Sheet Revisions		Colorado Department of Transportation		As Constructed		BAPTIST ROAD RAMP B CROSS-SECTIONS		Project No./Code	
Creation Date:	01/27/04 Initials: JEM	<input type="checkbox"/>		 1480 Quail Lake Loop Suite A Colorado Springs, CO 80906 Phone: (719) 634-2323 Fax: (719) 227-3298	 5500 Greenwood Plaza Blvd. Suite 150 Greenwood Village, CO 80111 Phone: (303) 221-7275 Fax: (303) 221-7276	No Revisions:		Designer: MAM		IM 252-341	
Last Modification Date:	01/27/04 Initials: JEM	<input type="checkbox"/>				Revised:		Detailer: JEM		13388	
Full Path:	S:\Tranproj\ 246091-00\HwyDes\Plans\	<input type="checkbox"/>				Void:		Sheet Subset: XS		of	
Drawing File Name:	rdxsrb01.dgn	<input type="checkbox"/>				REGION 2 JFF				Sheet Number	
Scale: Graphic Units: English		<input type="checkbox"/>									





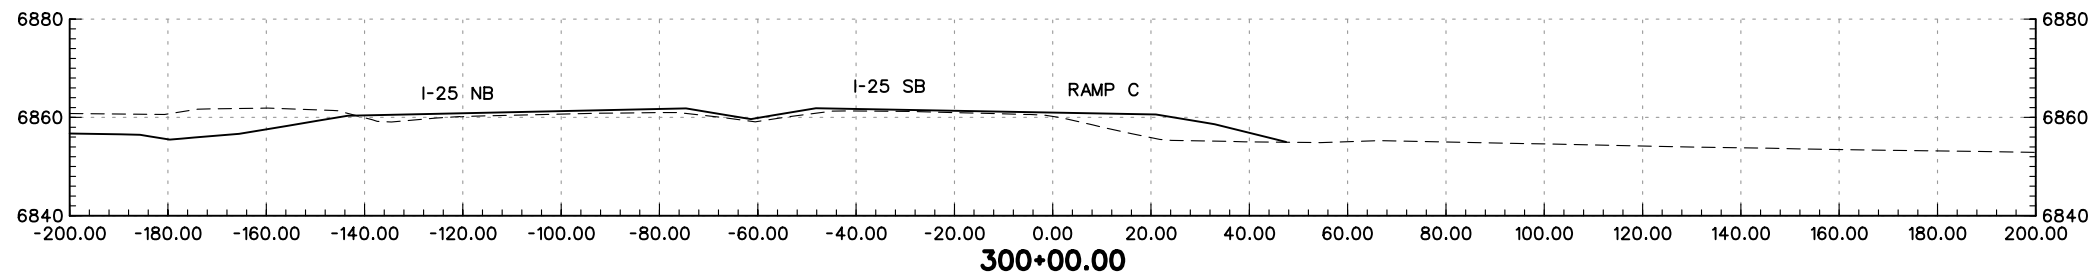
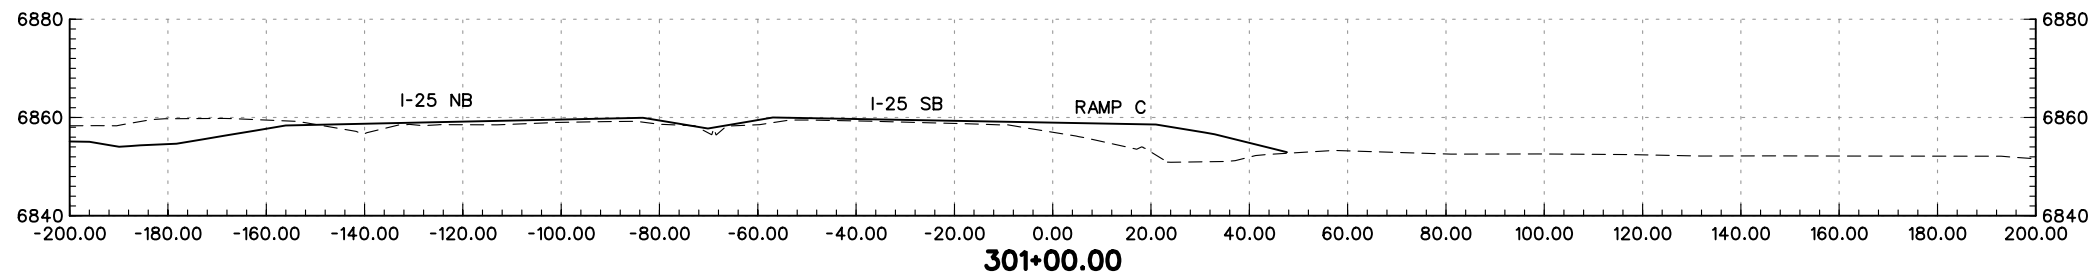
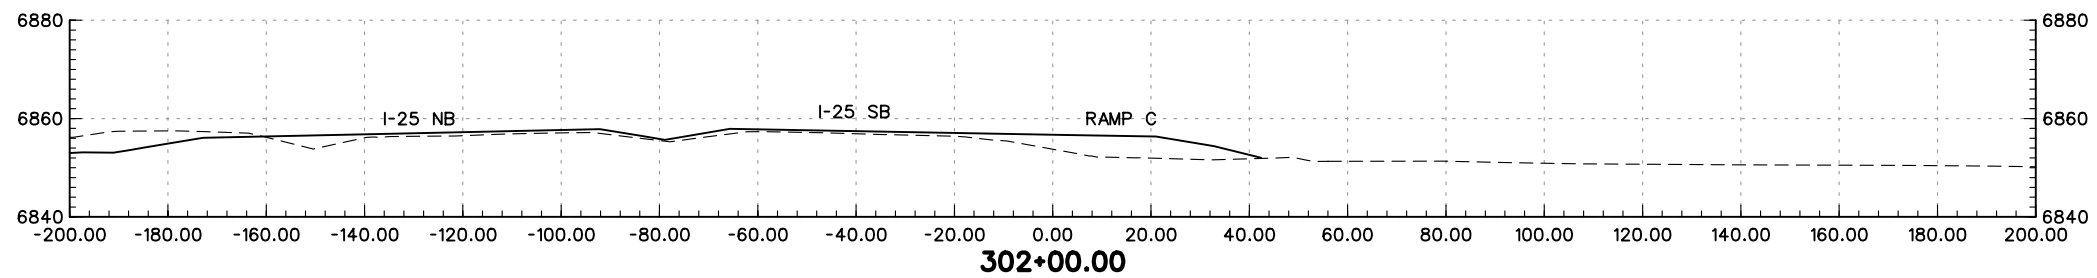
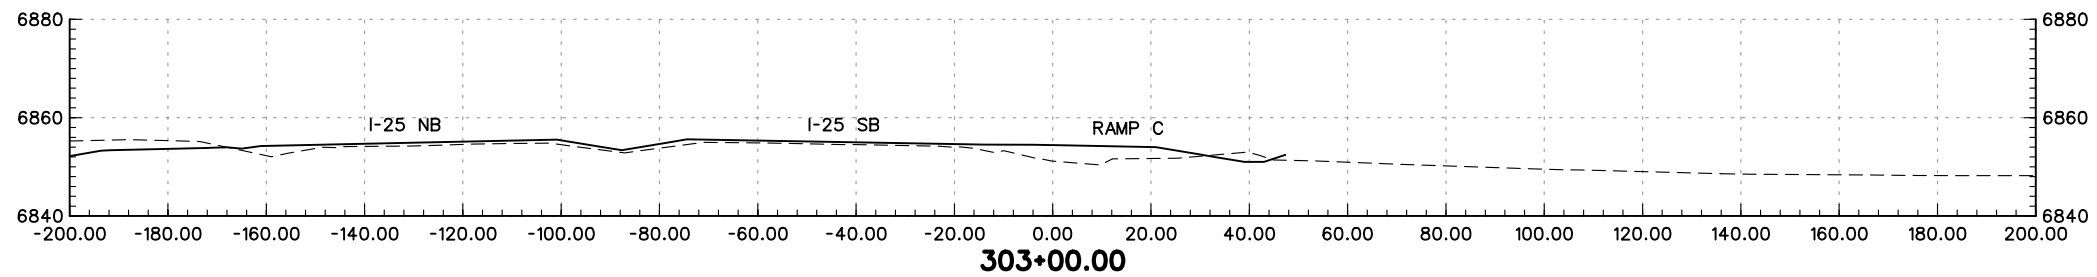
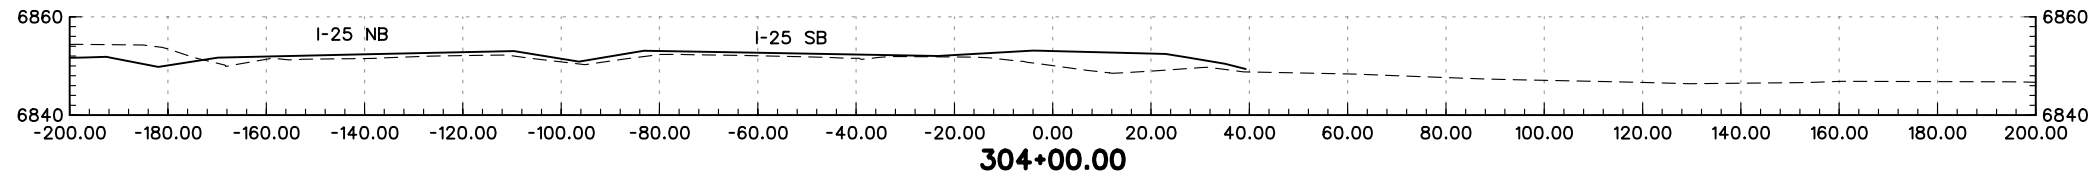
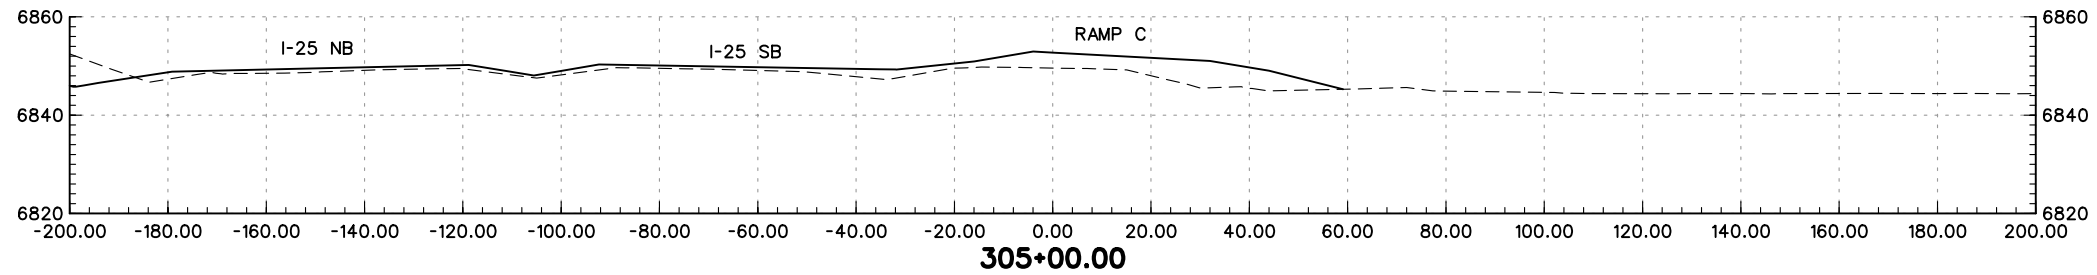
PRELIMINARY
SUBJECT TO REVISION

Computer File Information		Sheet Revisions		Colorado Department of Transportation		As Constructed		BAPTIST ROAD RAMP B CROSS-SECTIONS		Project No./Code	
Creation Date:	01/27/04 Initials: JEM	<input type="checkbox"/>		 1480 Quail Lake Loop Suite A Colorado Springs, CO 80906 Phone: (719) 634-2323 Fax: (719) 227-3298	 5500 Greenwood Plaza Blvd. Suite 150 Greenwood Village, CO 80111 Phone: (303) 221-7275 Fax: (303) 221-7276	No Revisions:		Designer: MAM		IM 252-341	
Last Modification Date:	01/27/04 Initials: JEM	<input type="checkbox"/>				Revised:		Detailer: JEM		13388	
Full Path:	S:\Tranproj\ 246091-00\HwyDes\Plans\	<input type="checkbox"/>				Void:		Sheet Subset: XS		Sheet Number	
Drawing File Name:	rdxsrB02.dgn	<input type="checkbox"/>				Scale: Graphic Units: English				of	
				REGION 2 JFF							



PRELIMINARY
SUBJECT TO REVISION

Computer File Information		Sheet Revisions		Colorado Department of Transportation		As Constructed		BAPTIST ROAD RAMP B CROSS-SECTIONS		Project No./Code	
Creation Date:	01/27/04 Initials: JEM	<input type="checkbox"/>		 1480 Quail Lake Loop Suite A Colorado Springs, CO 80906 Phone: (719) 634-2323 Fax: (719) 227-3298	 5500 Greenwood Plaza Blvd. Suite 150 Greenwood Village, CO 80111 Phone: (303) 221-7275 Fax: (303) 221-7276	No Revisions:		Designer: MAM		Structure	IM 252-341
Last Modification Date:	01/27/04 Initials: JEM	<input type="checkbox"/>				Revised:		Detailer: JEM		Numbers	13388
Full Path:	S:\Tranproj\ 246091-00\HwyDes\Plans\	<input type="checkbox"/>				Void:		Sheet Subset: XS		of	Sheet Number
Drawing File Name:	rdxsrb03.dgn	<input type="checkbox"/>				Scale: Graphic Units: English					
				REGION 2		JFF					




PRELIMINARY
SUBJECT TO REVISION


Computer File Information	
Creation Date:	01/27/04 Initials: JEM
Last Modification Date:	01/27/04 Initials: JEM
Full Path:	S:\Tranproj\ 246091-00\HwyDes\Plans\
Drawing File Name:	rdxsrc01.dgn
Scale:	Graphic
Units:	English

Sheet Revisions	
<input type="checkbox"/>	
<input type="checkbox"/>	
<input type="checkbox"/>	
<input type="checkbox"/>	

Colorado Department of Transportation



1480 Quail Lake Loop
Suite A
Colorado Springs, CO 80906
Phone: (719) 634-2323
Fax: (719) 227-3298



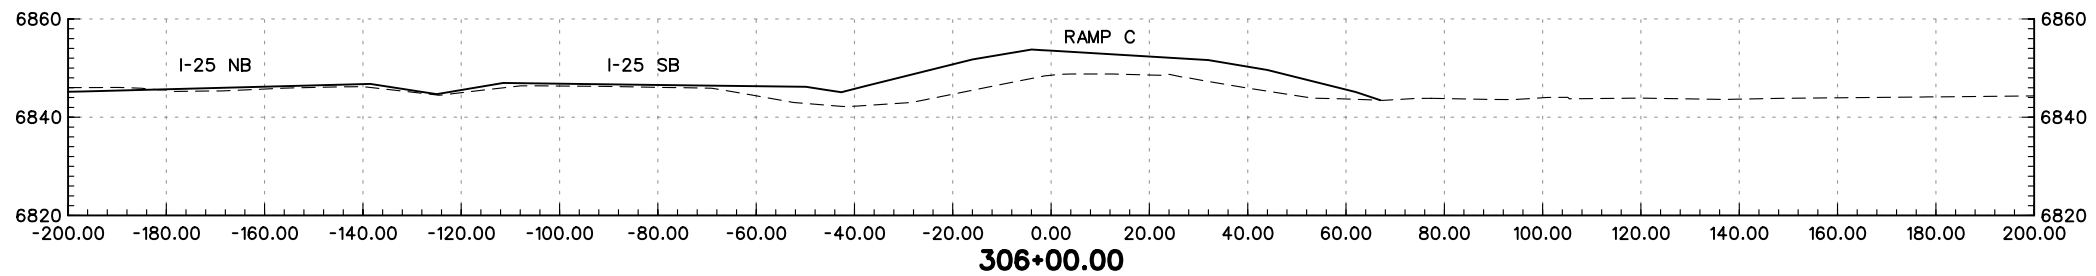
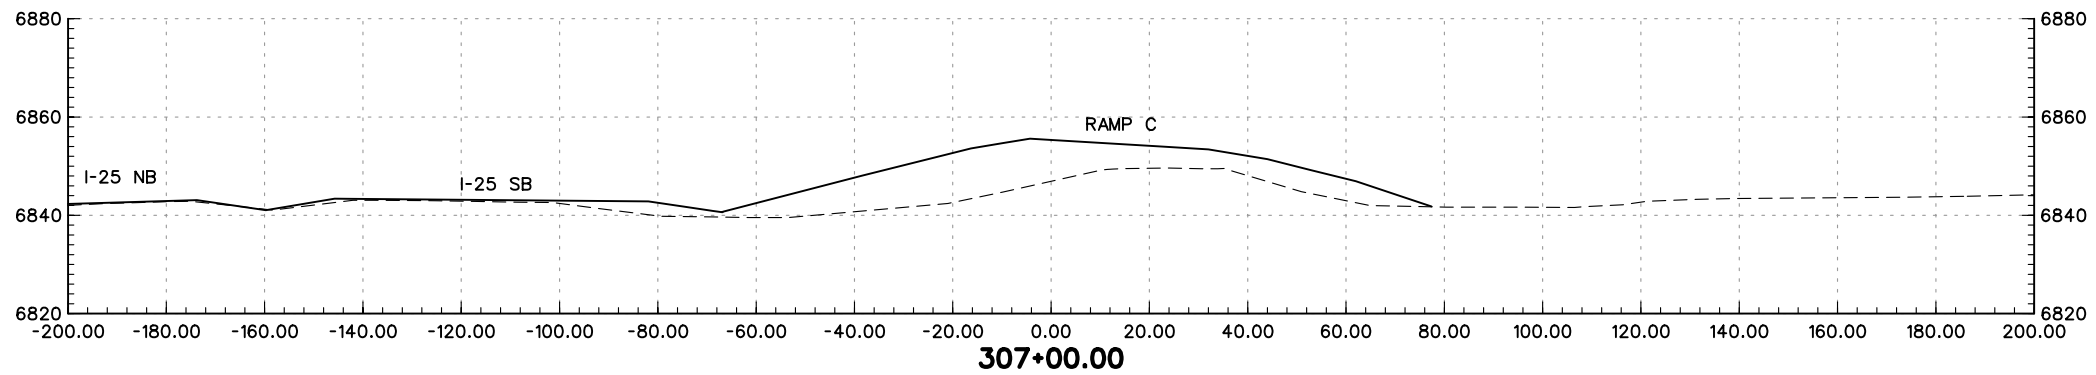
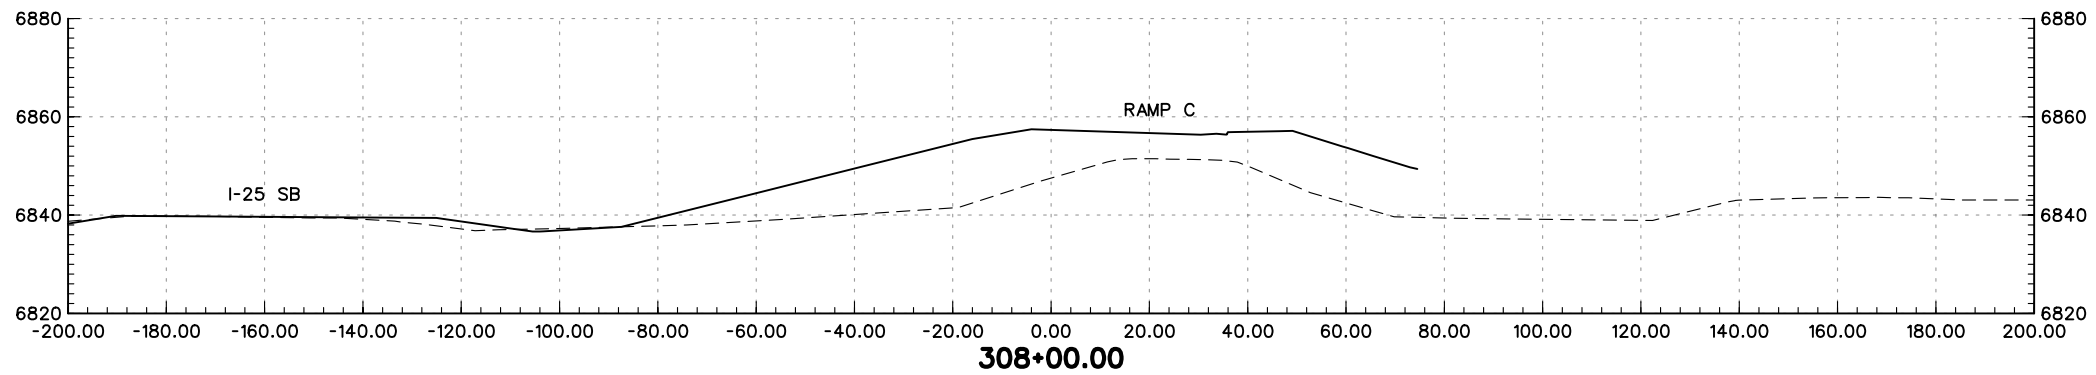
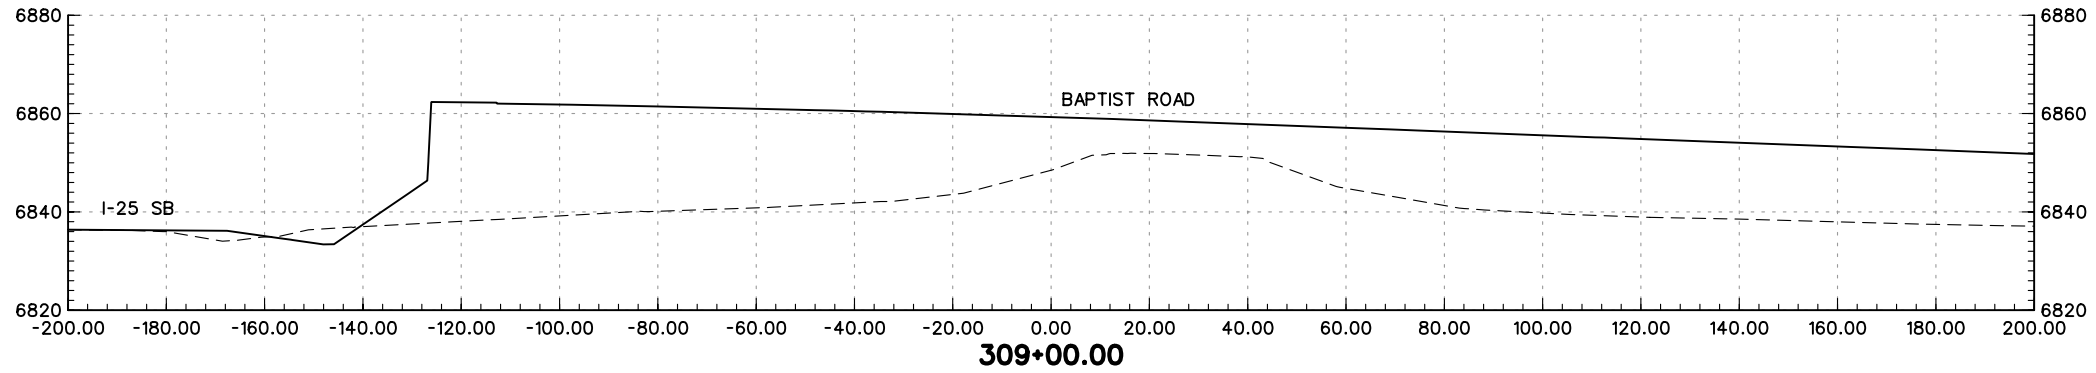
5500 Greenwood Plaza Blvd.
Suite 150
Greenwood Village, CO 80111
Phone: (303) 221-7275
Fax: (303) 221-7276

REGION 2 JFF



As Constructed
No Revisions:
Revised:
Void:

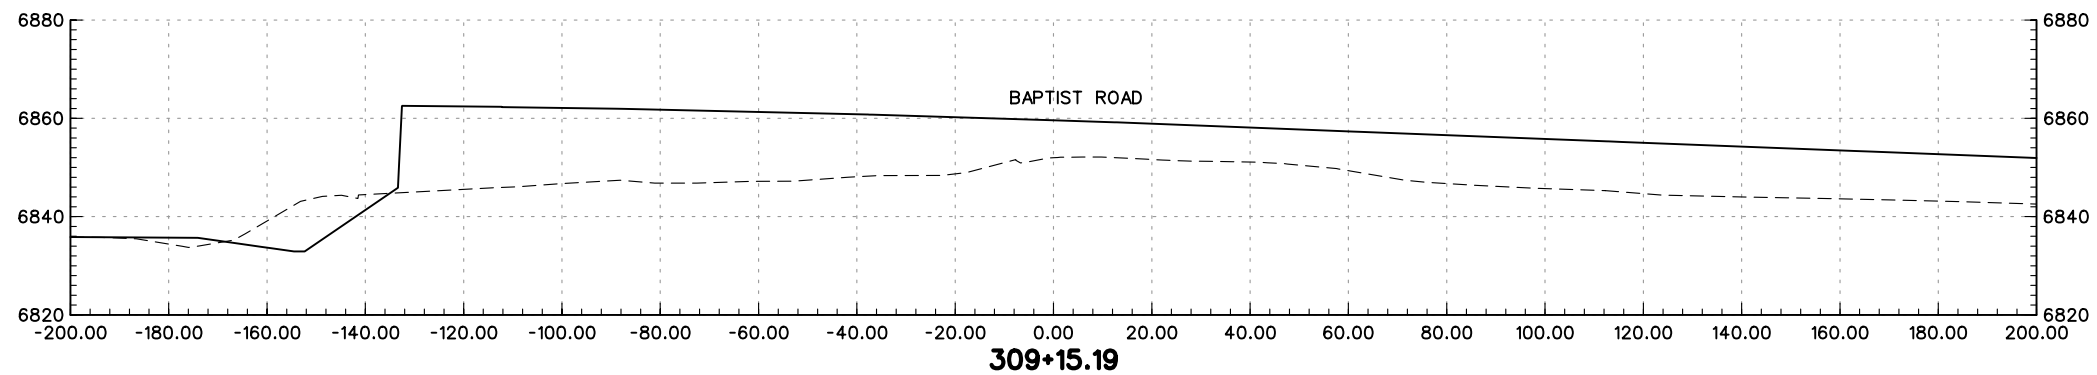
BAPTIST ROAD RAMP C CROSS-SECTIONS		
Designer:	MAM	Structure Numbers
Detailer:	JEM	
Sheet Subset:	XS	of

Project No./Code
IM 252-341
13388
Sheet Number



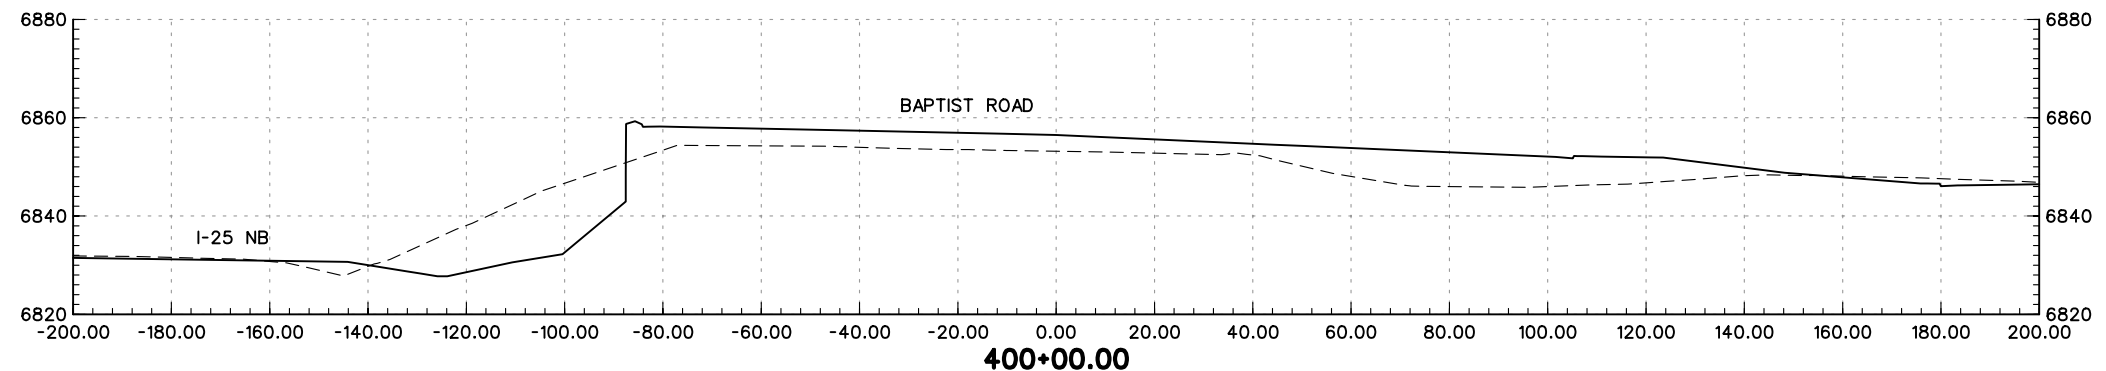
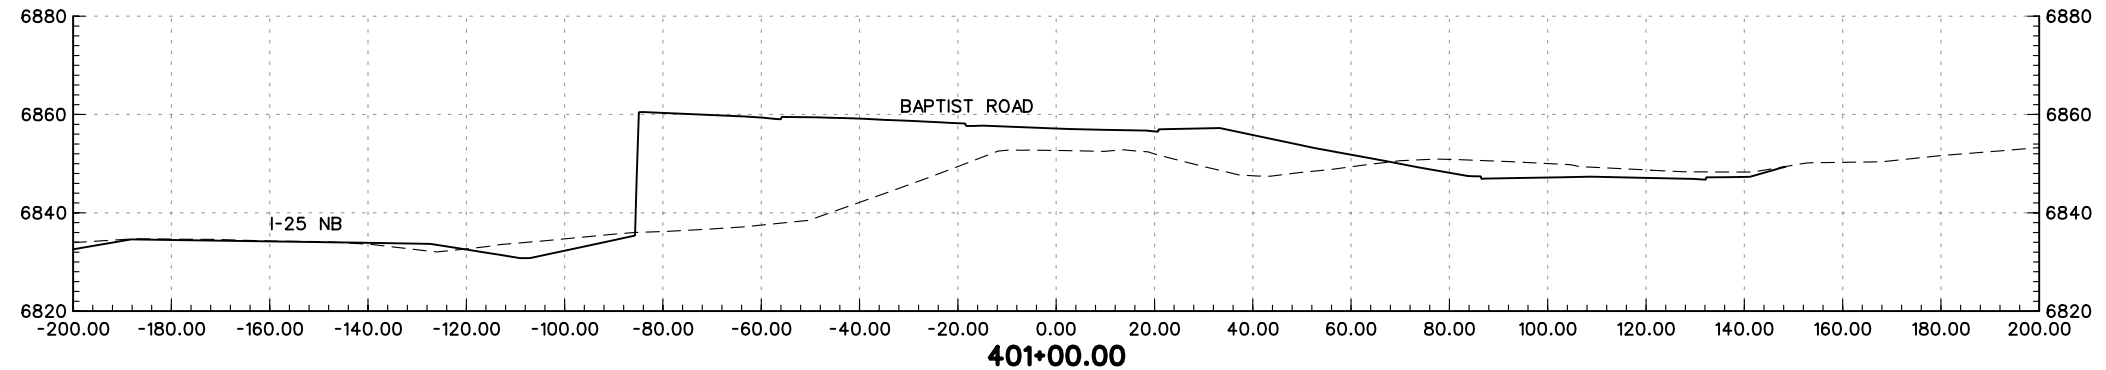
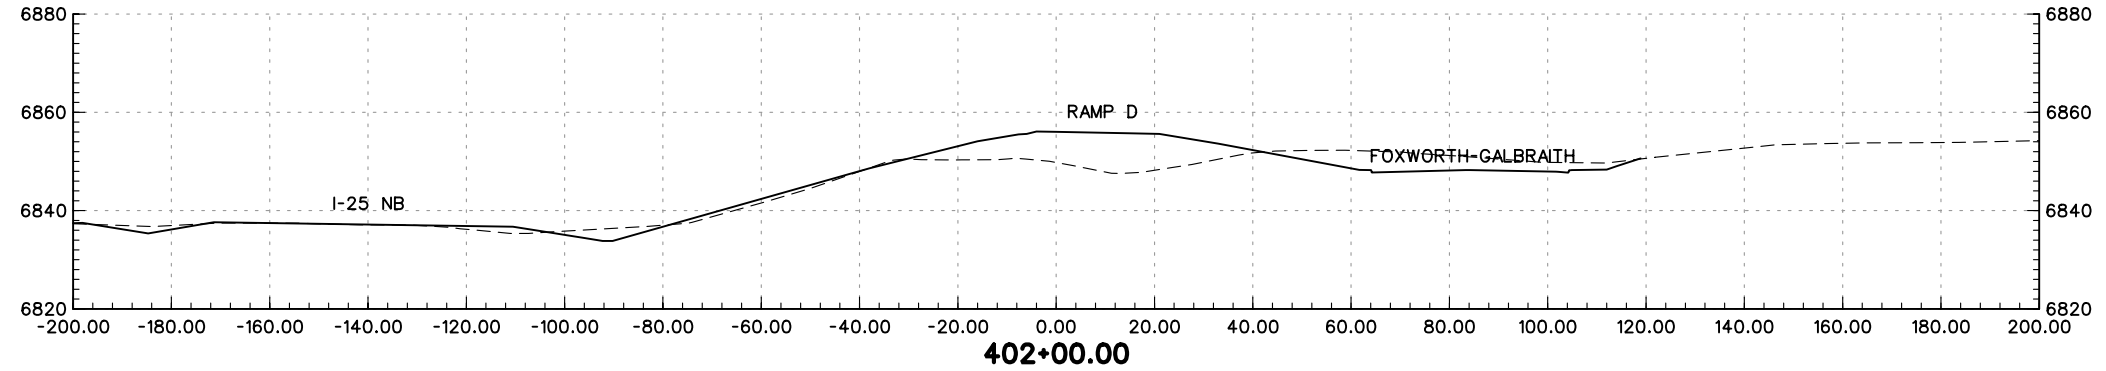
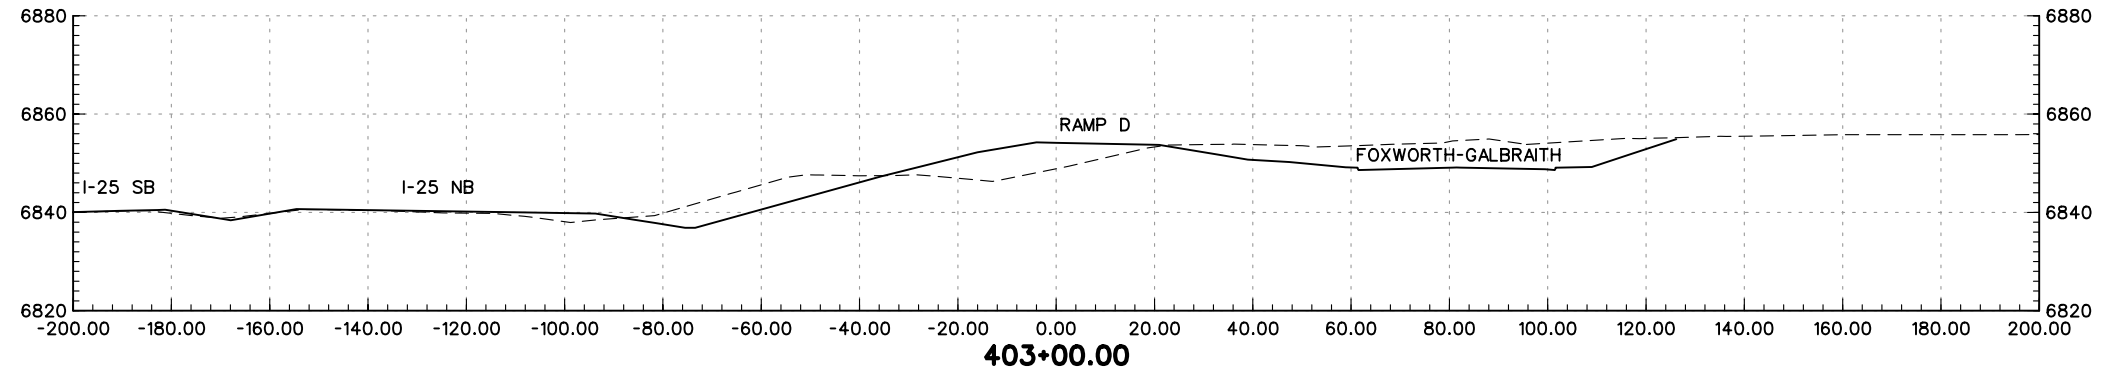
PRELIMINARY
SUBJECT TO REVISION

Computer File Information		Sheet Revisions		Colorado Department of Transportation		As Constructed		BAPTIST ROAD RAMP C CROSS-SECTIONS		Project No./Code	
Creation Date:	01/27/04 Initials: JEM	<input type="checkbox"/>		 1480 Quail Lake Loop Suite A Colorado Springs, CO 80906 Phone: (719) 634-2323 Fax: (719) 227-3298	 5500 Greenwood Plaza Blvd. Suite 150 Greenwood Village, CO 80111 Phone: (303) 221-7275 Fax: (303) 221-7276	No Revisions:		Designer: MAM		Structure	IM 252-341
Last Modification Date:	01/27/04 Initials: JEM	<input type="checkbox"/>				Revised:		Detailer: JEM		Numbers	13388
Full Path:	S:\Tranproj\ 246091-00\HwyDes\Plans\	<input type="checkbox"/>				Void:		Sheet Subset: XS		of	Sheet Number
Drawing File Name:	rdxsrc02.dgn	<input type="checkbox"/>				REGION 2 JFF					
Scale: Graphic Units: English		<input type="checkbox"/>									





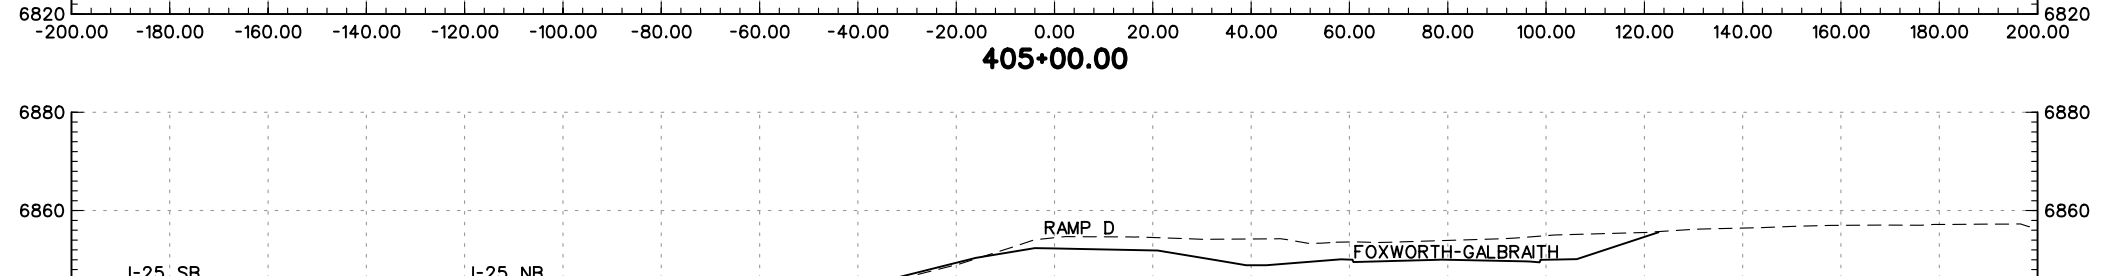
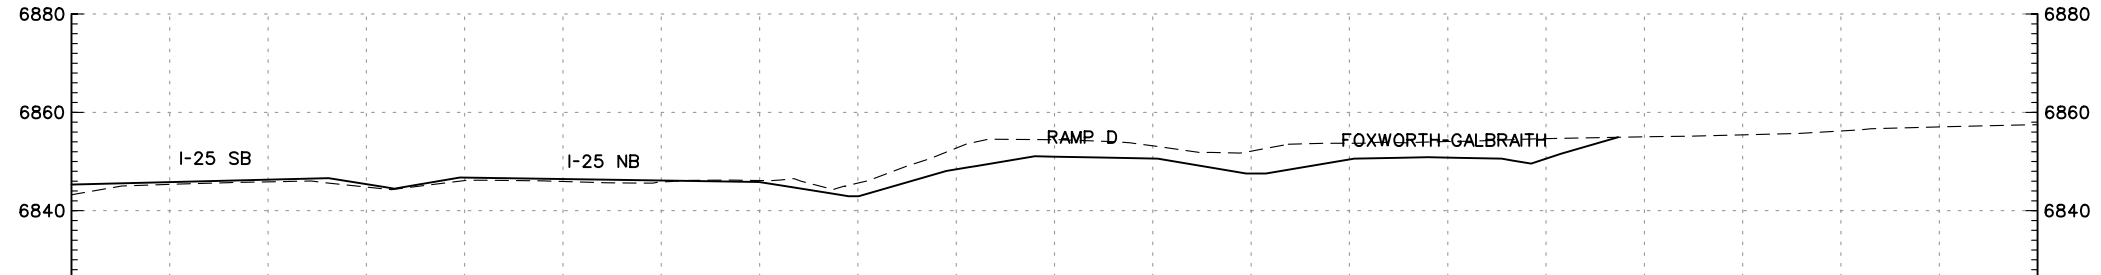
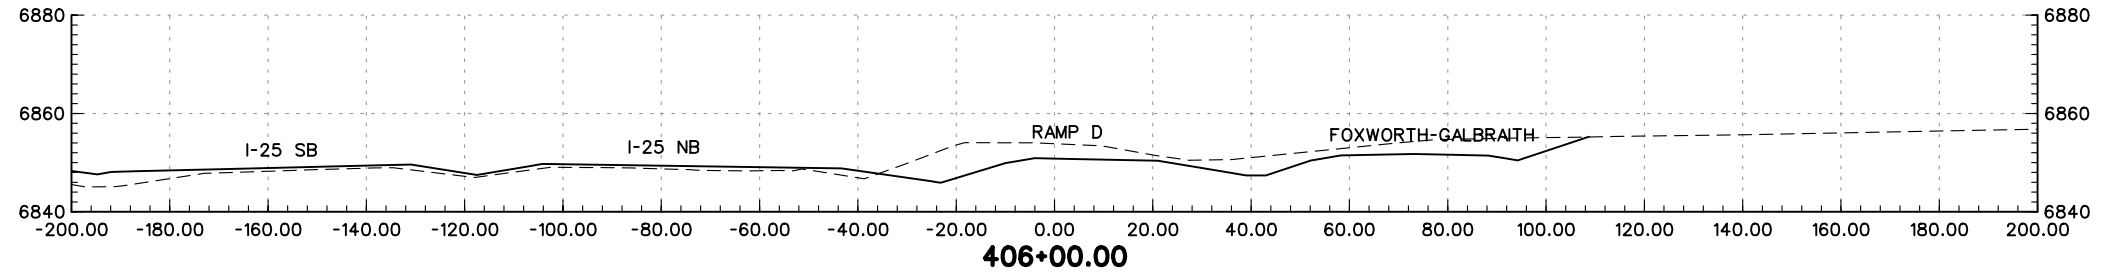
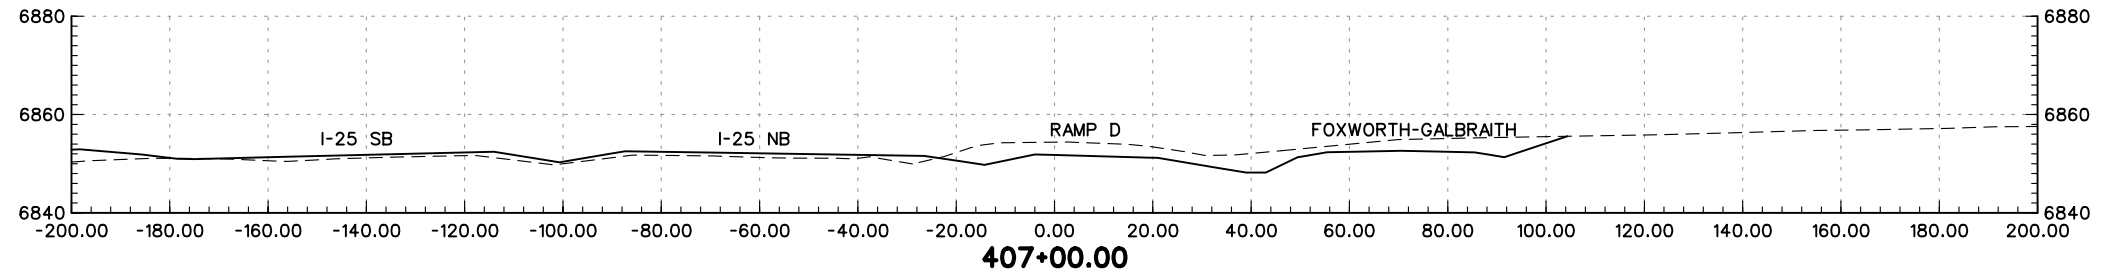
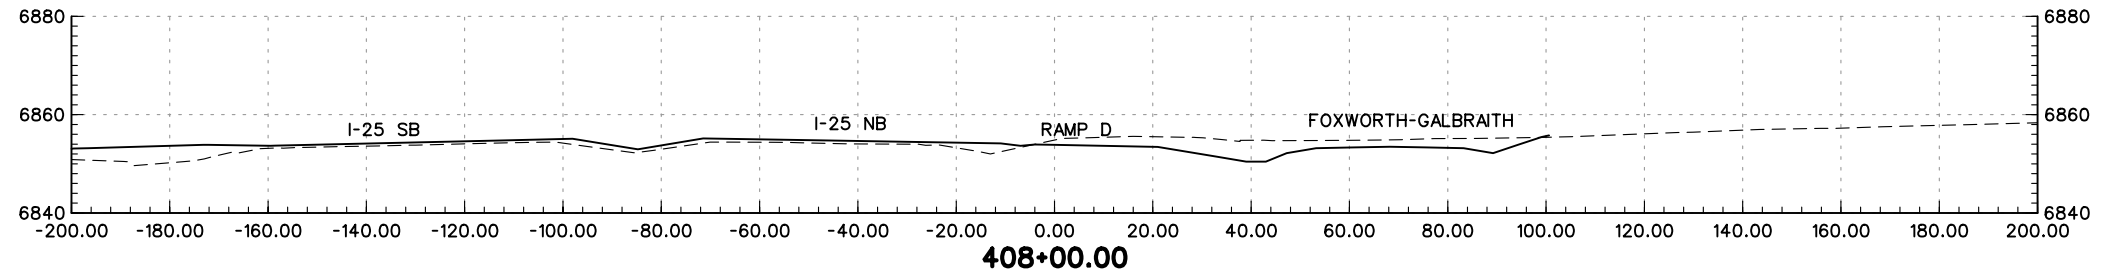
PRELIMINARY
SUBJECT TO REVISION

Computer File Information		Sheet Revisions		Colorado Department of Transportation		As Constructed		BAPTIST ROAD RAMP C CROSS-SECTIONS		Project No./Code			
Creation Date:	01/27/04 Initials: JEM	<input type="checkbox"/>		1480 Quail Lake Loop Suite A Colorado Springs, CO 80906 Phone: (719) 634-2323 Fax: (719) 227-3298	5500 Greenwood Plaza Blvd. Suite 150 Greenwood Village, CO 80111 Phone: (303) 221-7275 Fax: (303) 221-7276	No Revisions:		Designer: MAM Detailer: JEM		IM 252-341			
Last Modification Date:	01/27/04 Initials: JEM	<input type="checkbox"/>				Revised:				Structure Numbers		13388	
Full Path:	S:\Tranproj\ 246091-00\HwyDes\Plans\	<input type="checkbox"/>				Void:		Sheet Subset: XS		of		Sheet Number	
Drawing File Name:	rdxsrc03.dgn	<input type="checkbox"/>				REGION 2 JFF							
Scale: Graphic Units: English		<input type="checkbox"/>											





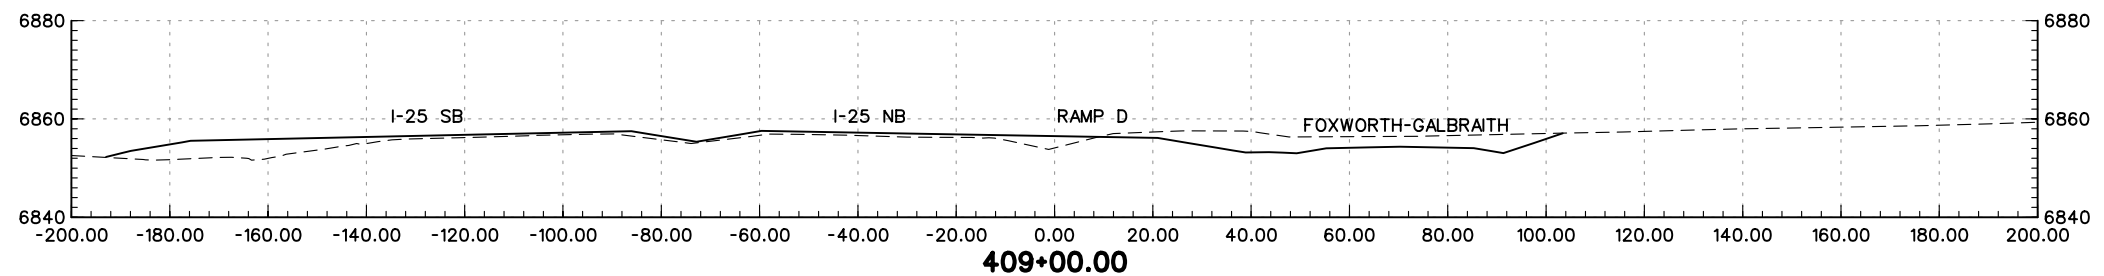
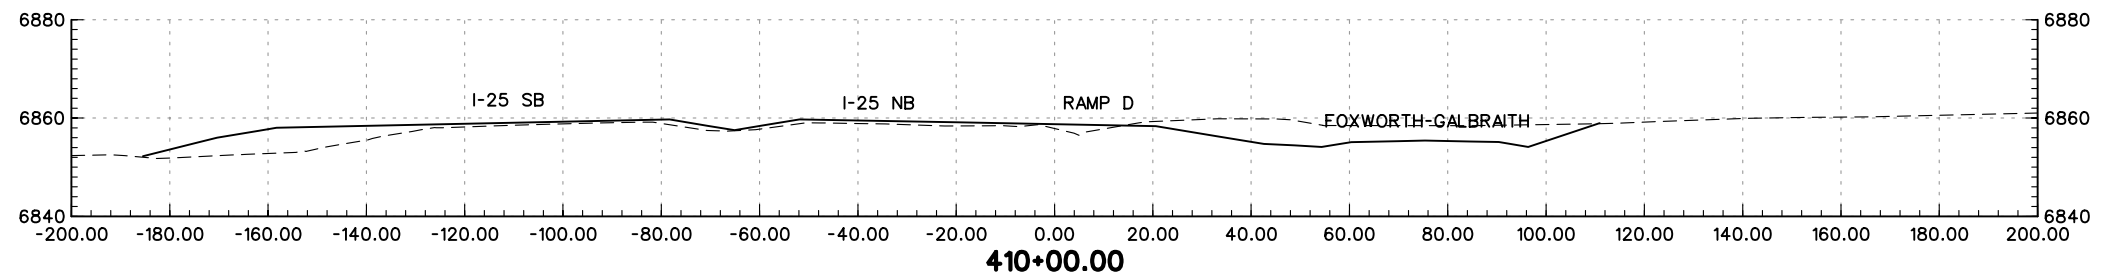
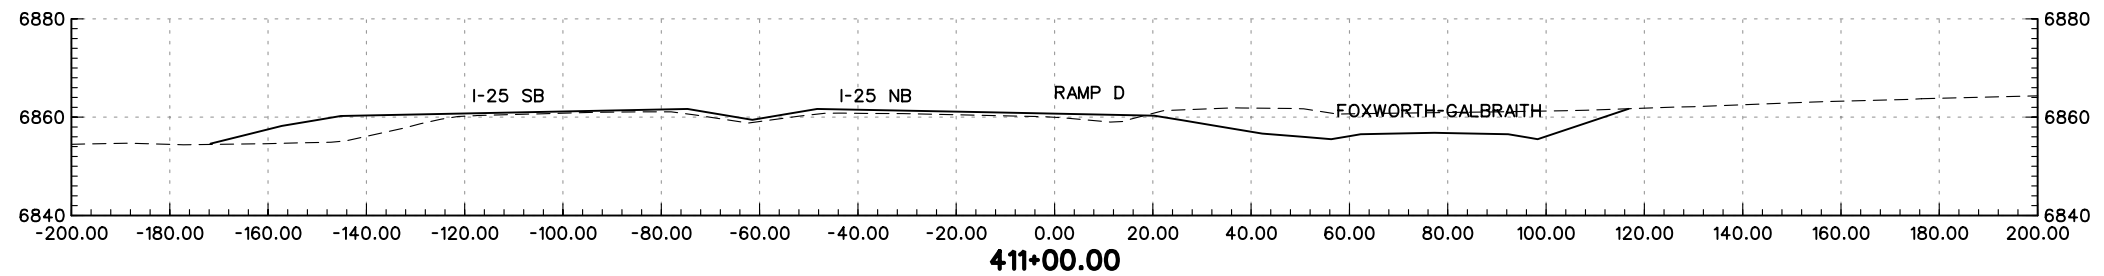
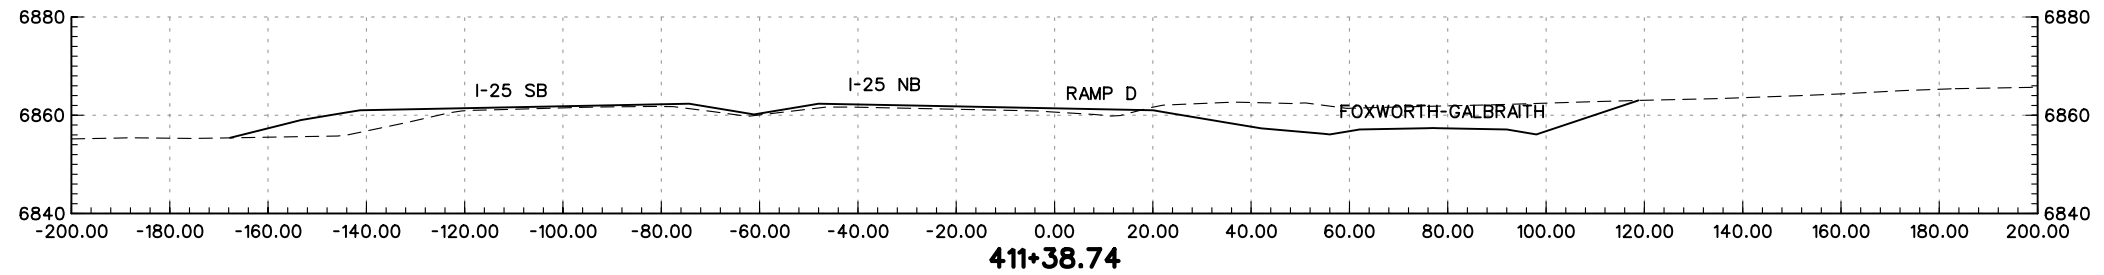
PRELIMINARY
SUBJECT TO REVISION

Computer File Information		Sheet Revisions		Colorado Department of Transportation		As Constructed		BAPTIST ROAD RAMP D CROSS-SECTIONS		Project No./Code			
Creation Date:	01/27/04 Initials: JEM	<input type="checkbox"/>		 1480 Quail Lake Loop Suite A Colorado Springs, CO 80906 Phone: (719) 634-2323 Fax: (719) 227-3298	 5500 Greenwood Plaza Blvd. Suite 150 Greenwood Village, CO 80111 Phone: (303) 221-7275 Fax: (303) 221-7276	No Revisions:		Designer: MAM		IM 252-341			
Last Modification Date:	01/27/04 Initials: JEM	<input type="checkbox"/>				Revised:		Detailer: JEM		Structure Numbers		13388	
Full Path:	S:\Tranproj\ 246091-00\HwyDes\Plans\	<input type="checkbox"/>				Void:		Sheet Subset: XS		of		Sheet Number	
Drawing File Name:	rdxsrd01.dgn	<input type="checkbox"/>				Scale: Graphic Units: English							
				REGION 2		JFF							





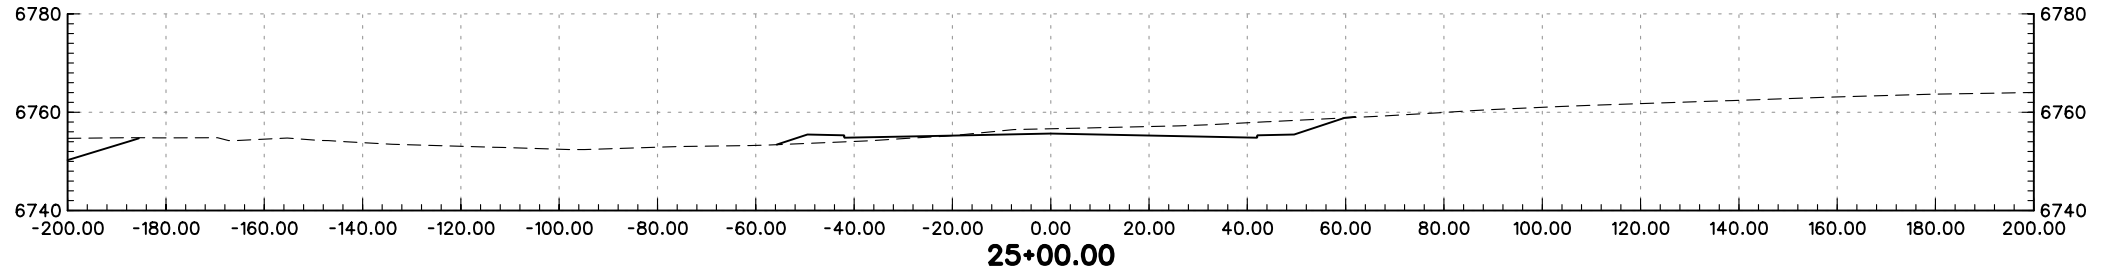
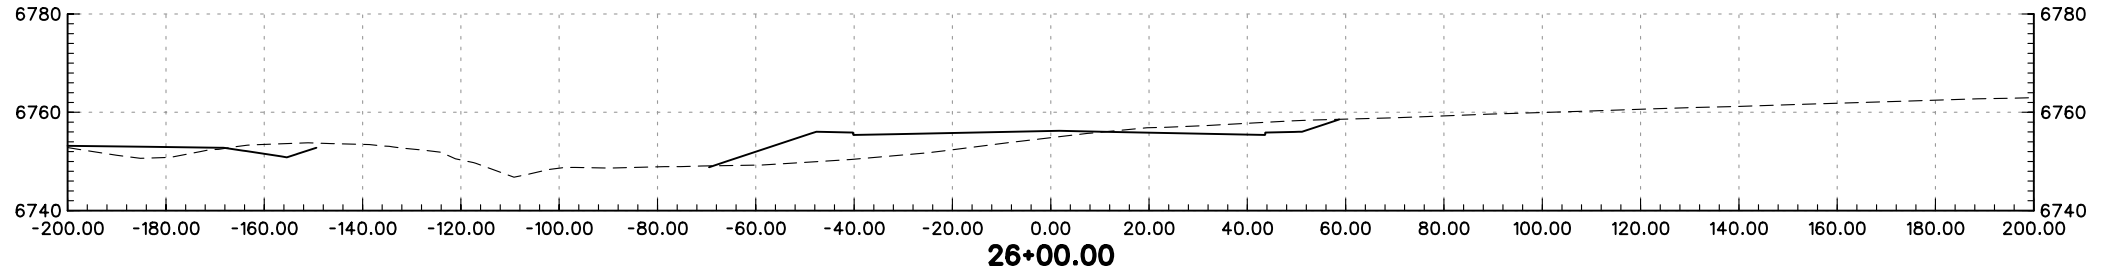
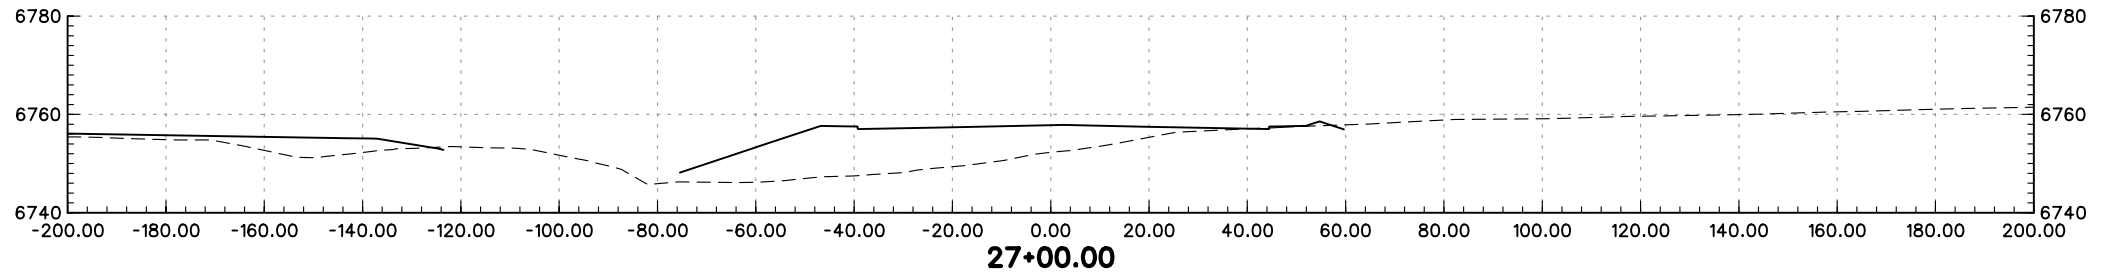
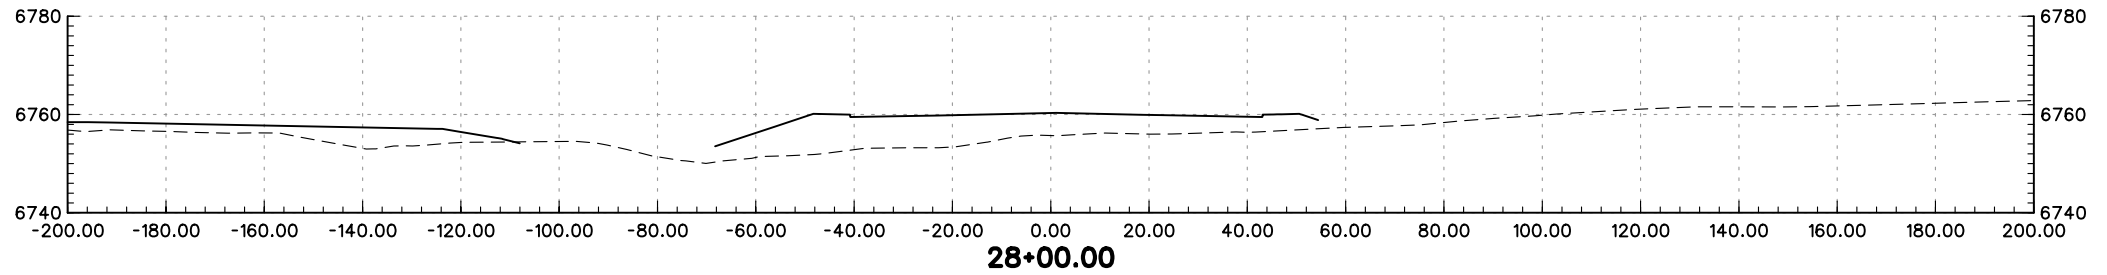
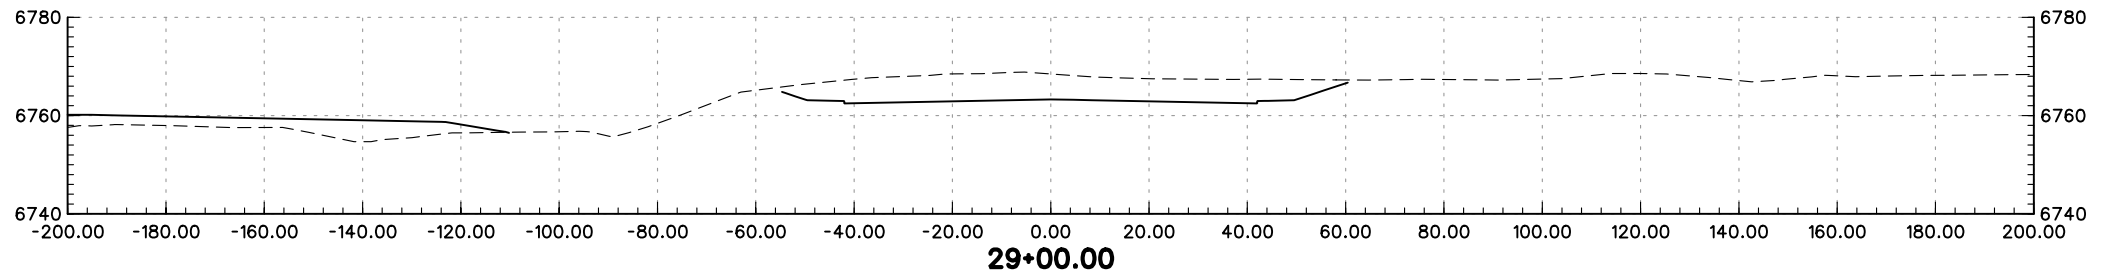
PRELIMINARY
SUBJECT TO REVISION

Computer File Information		Sheet Revisions		Colorado Department of Transportation		As Constructed		BAPTIST ROAD RAMP D CROSS-SECTIONS		Project No./Code	
Creation Date:	01/27/04 Initials: JEM			 1480 Quail Lake Loop Suite A Colorado Springs, CO 80906 Phone: (719) 634-2323 Fax: (719) 227-3298	 5500 Greenwood Plaza Blvd. Suite 150 Greenwood Village, CO 80111 Phone: (303) 221-7275 Fax: (303) 221-7276	No Revisions:		Designer: MAM		IM 252-341	
Last Modification Date:	01/27/04 Initials: JEM					Revised:		Detailer: JEM		13388	
Full Path:	S:\Tranproj\ 246091-00\HwyDes\Plans\					Void:		Structure Numbers		Sheet Number	
Drawing File Name:	rdxsr02.dgn					REGION 2 JFF		Sheet Subset: XS		of	
Scale: Graphic Units: English											





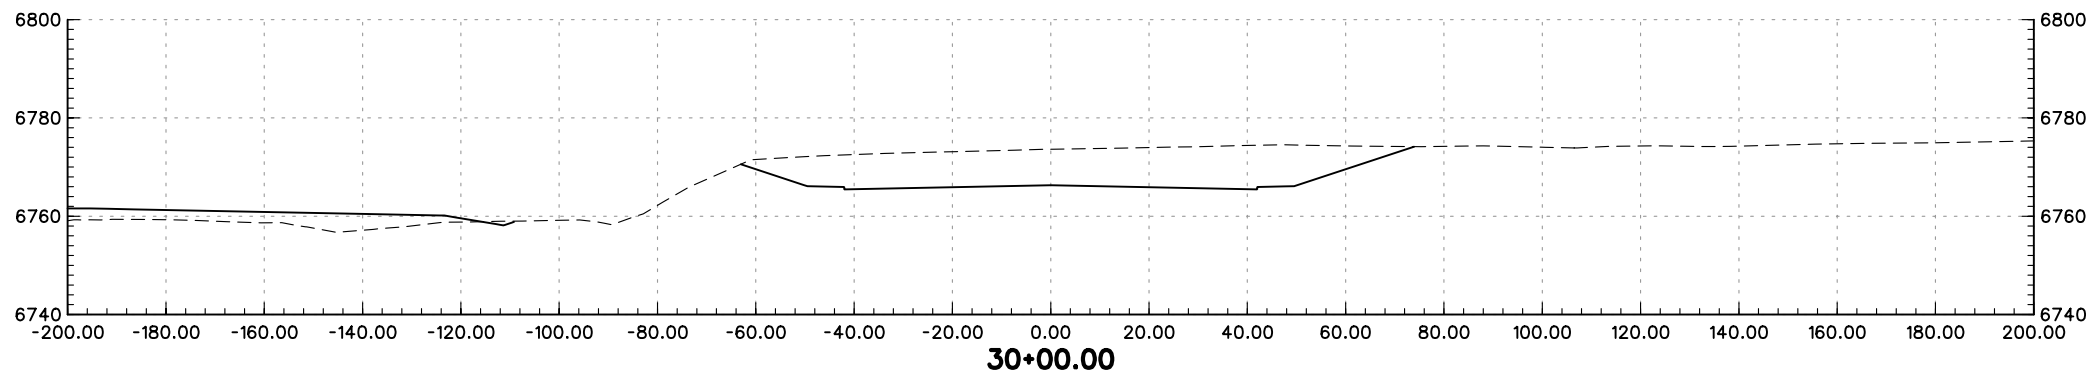
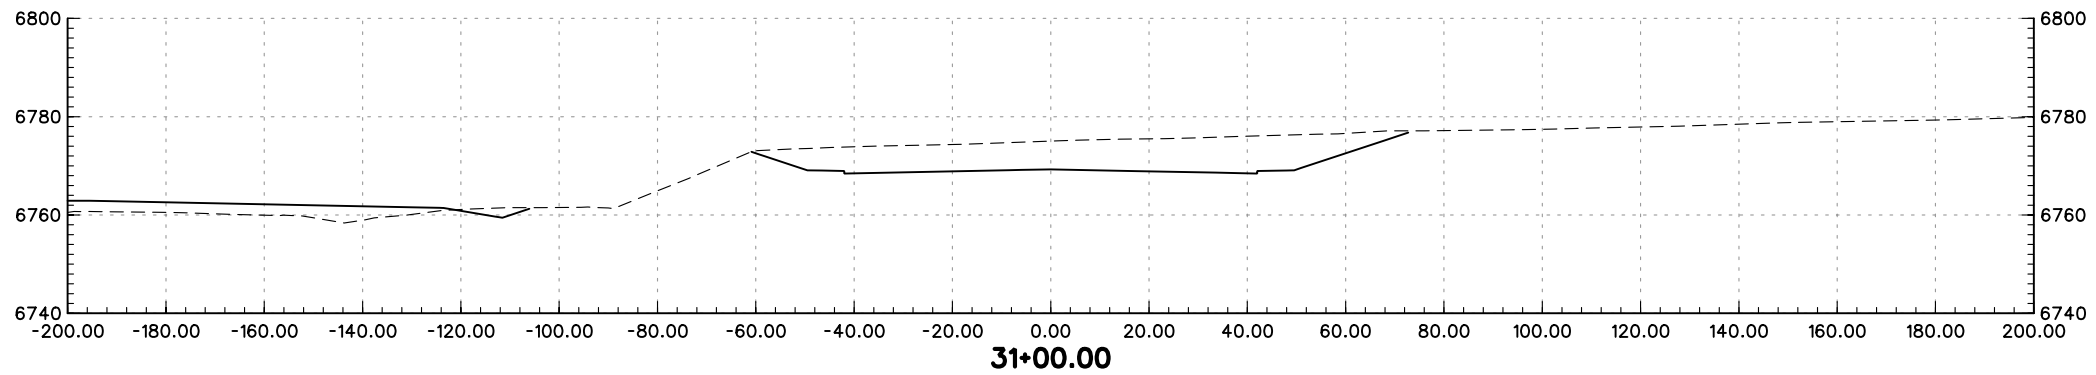
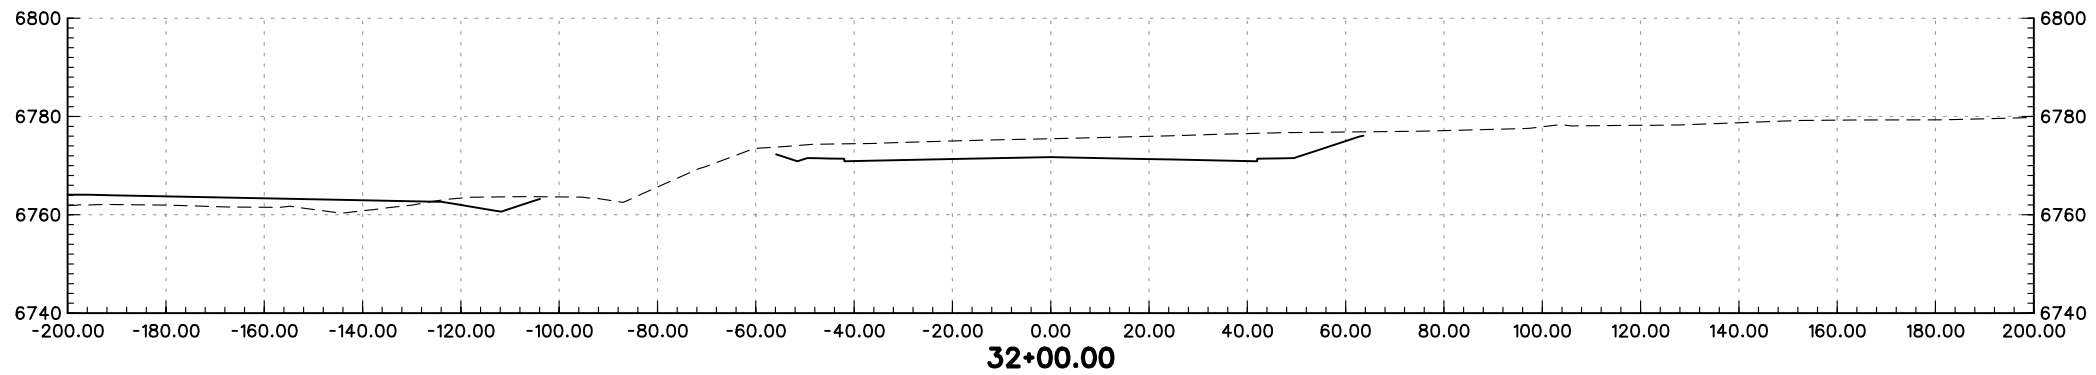
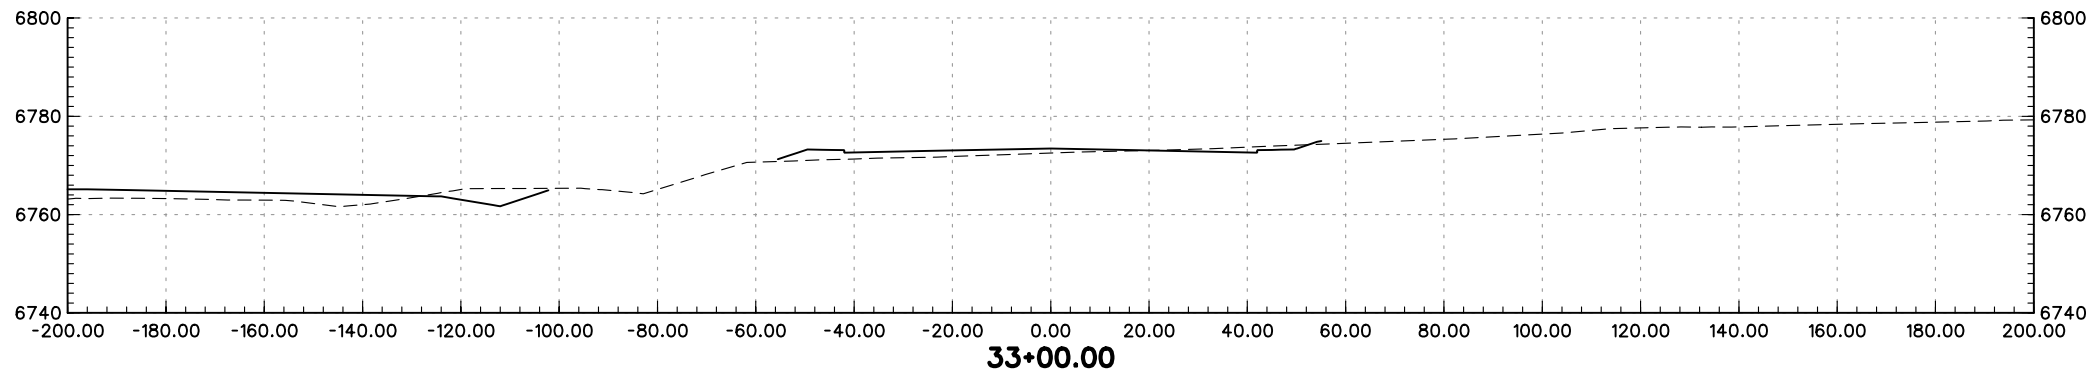
PRELIMINARY
SUBJECT TO REVISION

Computer File Information		Sheet Revisions		Colorado Department of Transportation		As Constructed		BAPTIST ROAD RAMP D CROSS-SECTIONS		Project No./Code	
Creation Date:	01/27/04 Initials: JEM	<input type="checkbox"/>		 1480 Quail Lake Loop Suite A Colorado Springs, CO 80906 Phone: (719) 634-2323 Fax: (719) 227-3298	 5500 Greenwood Plaza Blvd. Suite 150 Greenwood Village, CO 80111 Phone: (303) 221-7275 Fax: (303) 221-7276	No Revisions:		Designer: MAM		IM 252-341	
Last Modification Date:	01/27/04 Initials: JEM	<input type="checkbox"/>				Revised:		Detailer: JEM		13388	
Full Path:	S:\Tranproj\ 246091-00\HwyDes\Plans\	<input type="checkbox"/>				Void:		Sheet Subset: XS		Sheet Number	
Drawing File Name:	rdxsrd03.dgn	<input type="checkbox"/>				REGION 2 JFF		of			
Scale: Graphic Units: English		<input type="checkbox"/>									



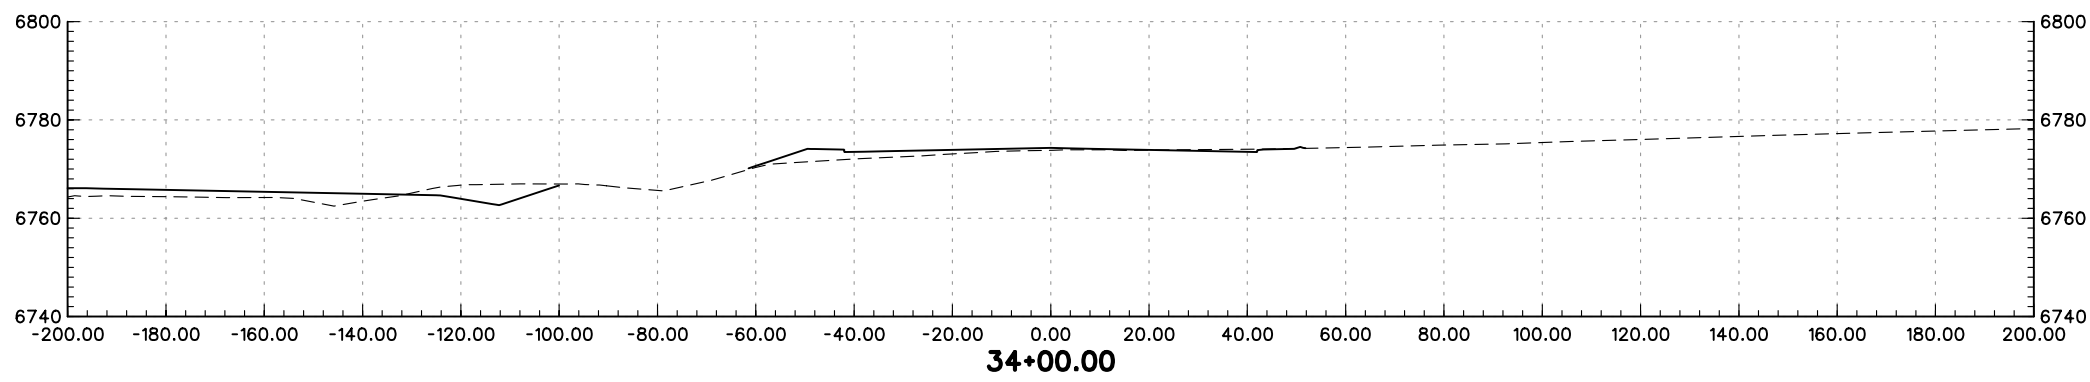
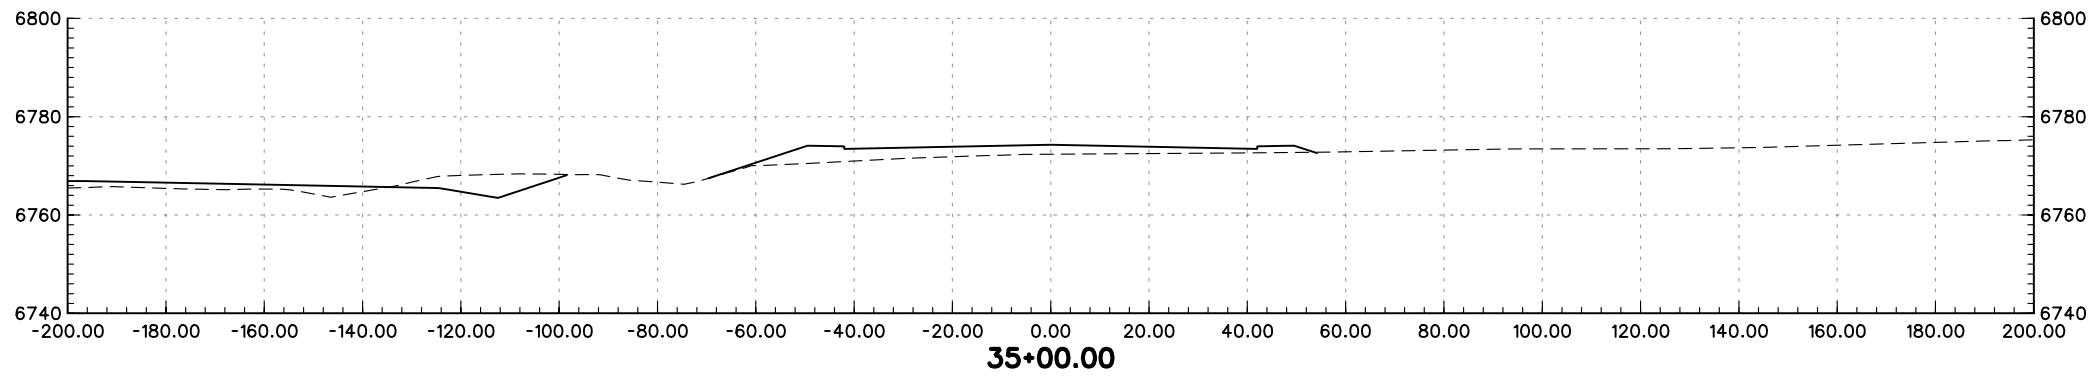
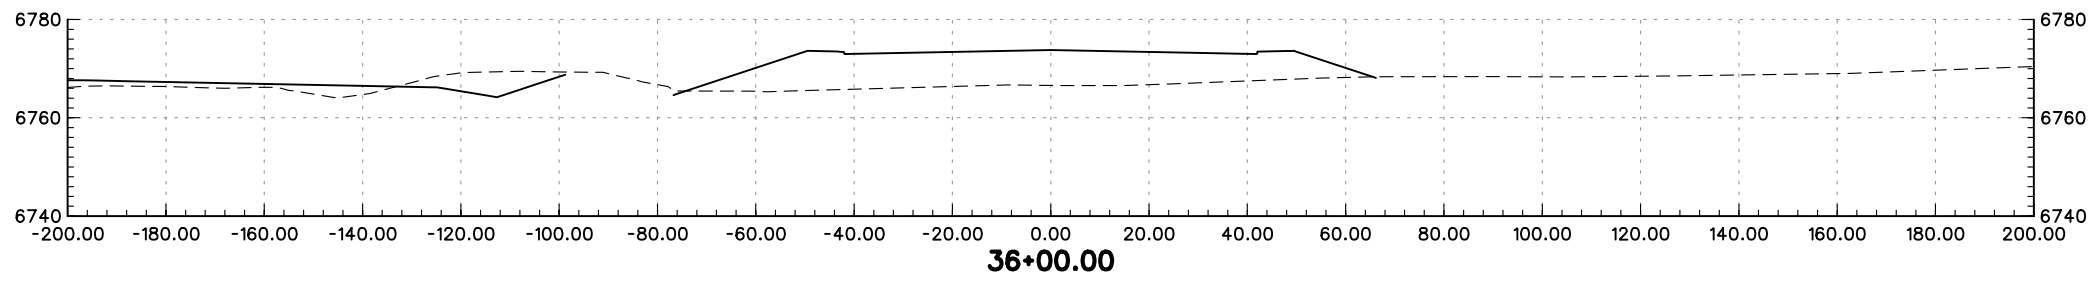
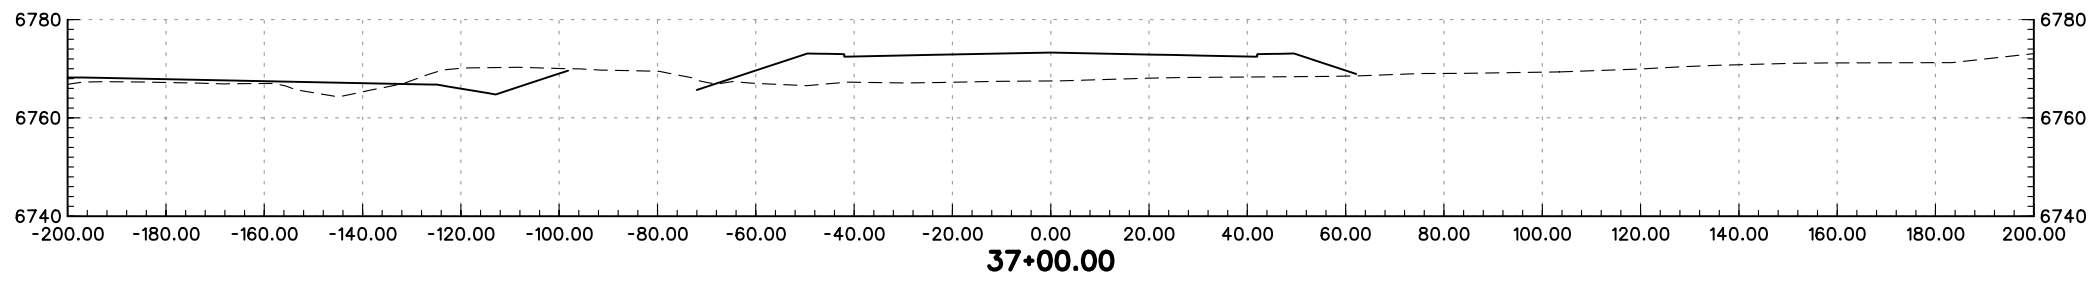
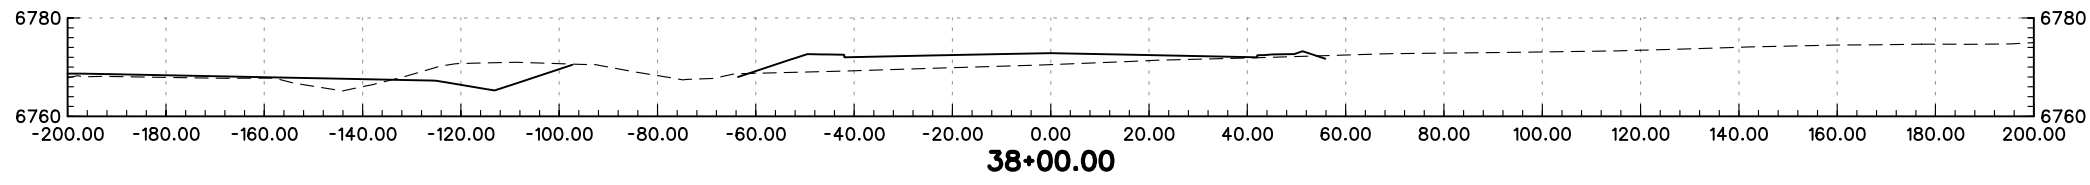
PRELIMINARY
SUBJECT TO REVISION

Computer File Information		Sheet Revisions		Colorado Department of Transportation		As Constructed		STRUTHERS ROAD CROSS-SECTIONS		Project No./Code	
Creation Date:	01/27/04 Initials: JEM	<input type="checkbox"/>		 1480 Quail Lake Loop Suite A Colorado Springs, CO 80906 Phone: (719) 634-2323 Fax: (719) 227-3298	 5500 Greenwood Plaza Blvd. Suite 150 Greenwood Village, CO 80111 Phone: (303) 221-7275 Fax: (303) 221-7276	No Revisions:		Designer: MAM		IM 252-341	
Last Modification Date:	01/30/04 Initials: JEM	<input type="checkbox"/>				Revised:		Detailer: JEM		13388	
Full Path:	S:\Tranproj\ 246091-00\HwyDes\Plans\	<input type="checkbox"/>				Void:		Sheet Subset: XS		Sheet Number	
Drawing File Name:	rdxs-st02.dgn	<input type="checkbox"/>				Scale: Graphic Units: English				of	
				REGION 2 JFF							





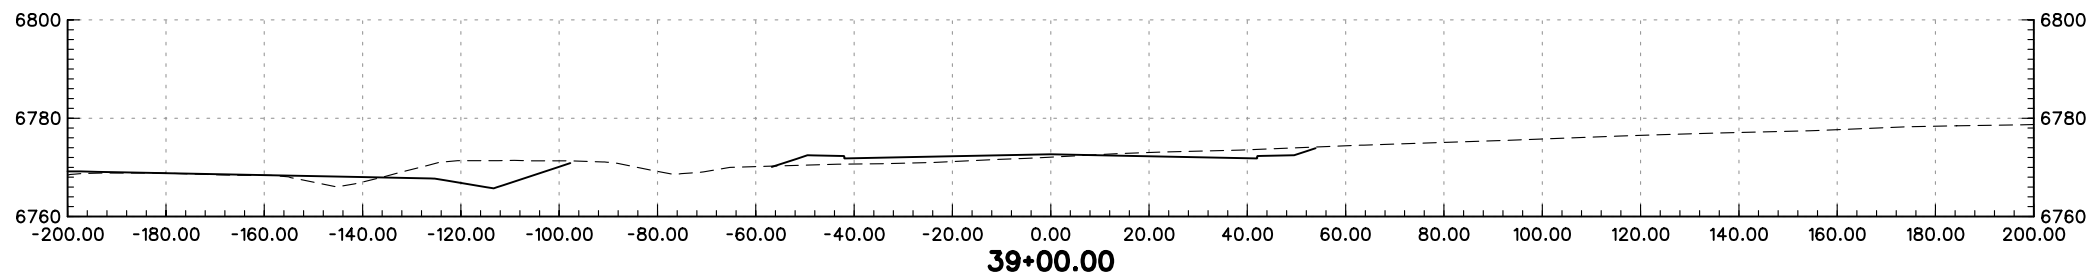
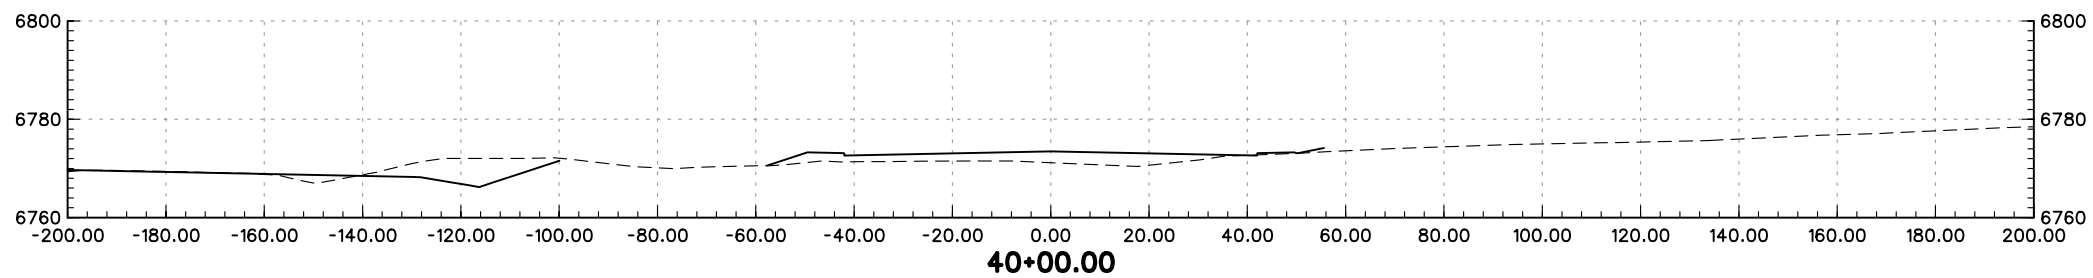
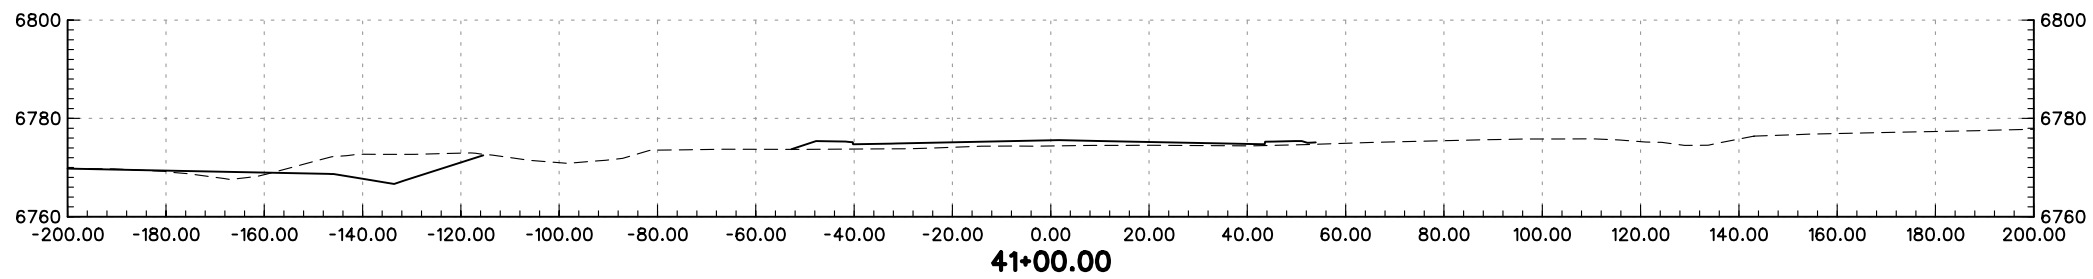
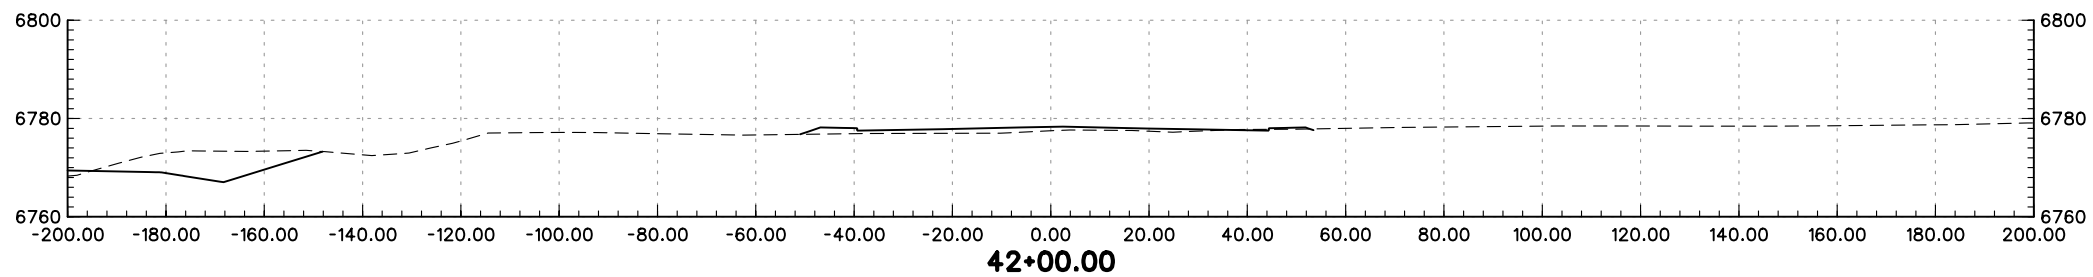
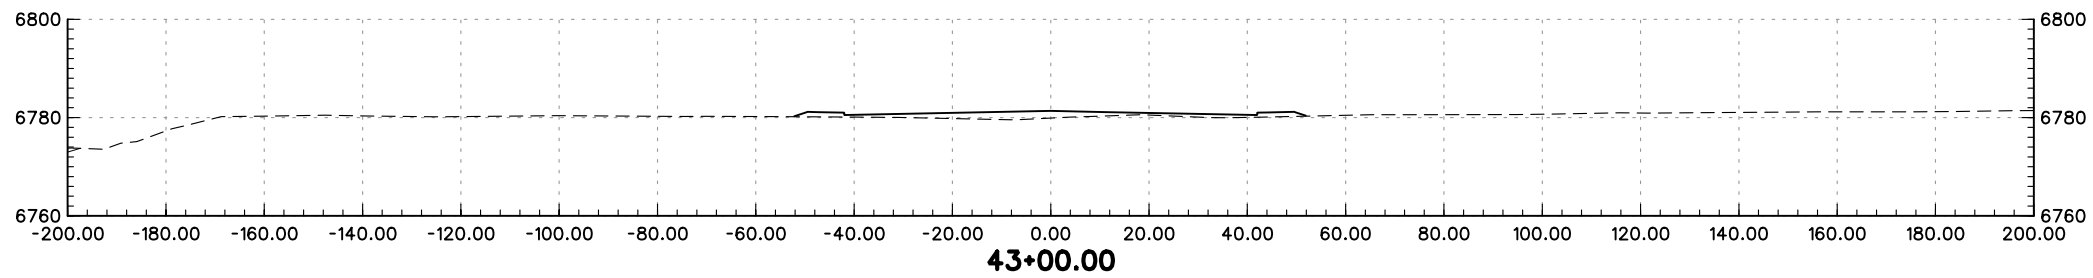
PRELIMINARY
SUBJECT TO REVISION

Computer File Information		Sheet Revisions		Colorado Department of Transportation		As Constructed		STRUTHERS ROAD CROSS-SECTIONS		Project No./Code			
Creation Date:	01/27/04 Initials: JEM	<input type="checkbox"/>		1480 Quail Lake Loop Suite A Colorado Springs, CO 80906 Phone: (719) 634-2323 Fax: (719) 227-3298	5500 Greenwood Plaza Blvd. Suite 150 Greenwood Village, CO 80111 Phone: (303) 221-7275 Fax: (303) 221-7276	No Revisions:		IM 252-341		IM 252-341			
Last Modification Date:	01/30/04 Initials: JEM	<input type="checkbox"/>				Revised:		Designer: MAM		Structure		13388	
Full Path:	S:\Tranproj\ 246091-00\HwyDes\Plans\	<input type="checkbox"/>				Void:		Detailer: JEM		Numbers		Sheet Number	
Drawing File Name:	rdxs-st03.dgn	<input type="checkbox"/>				REGION 2 JFF		Sheet Subset: XS		of		Sheet Number	
Scale: Graphic Units: English		<input type="checkbox"/>											



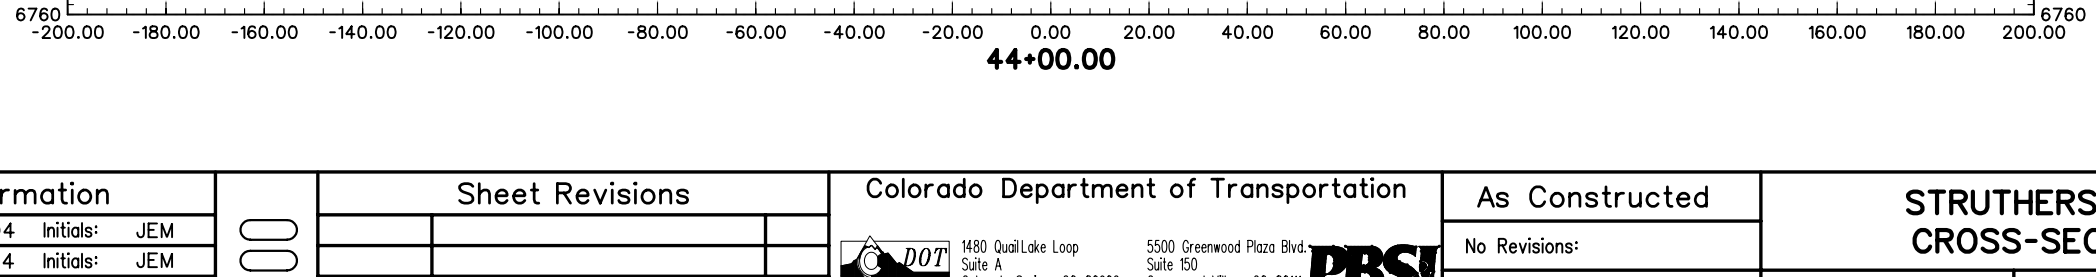
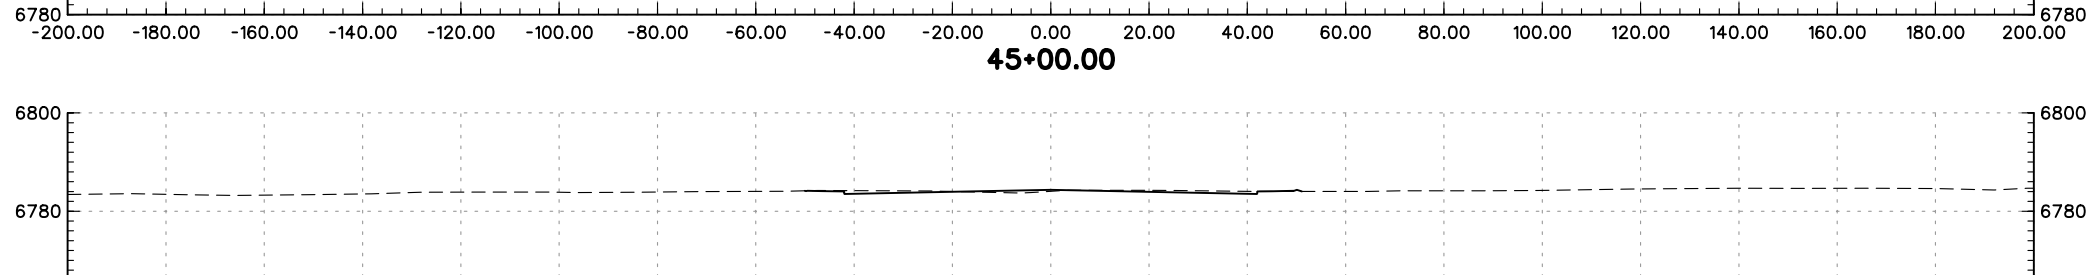
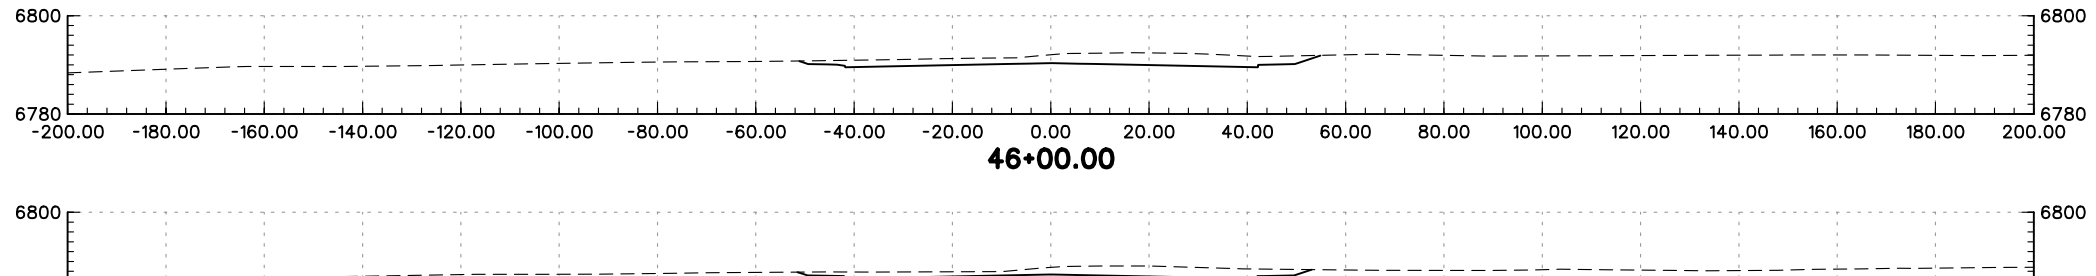
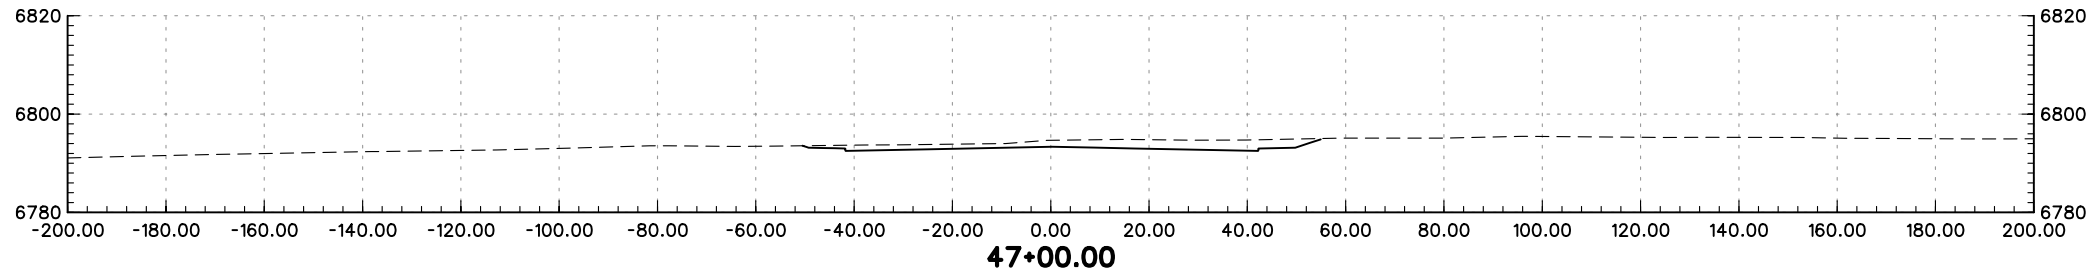
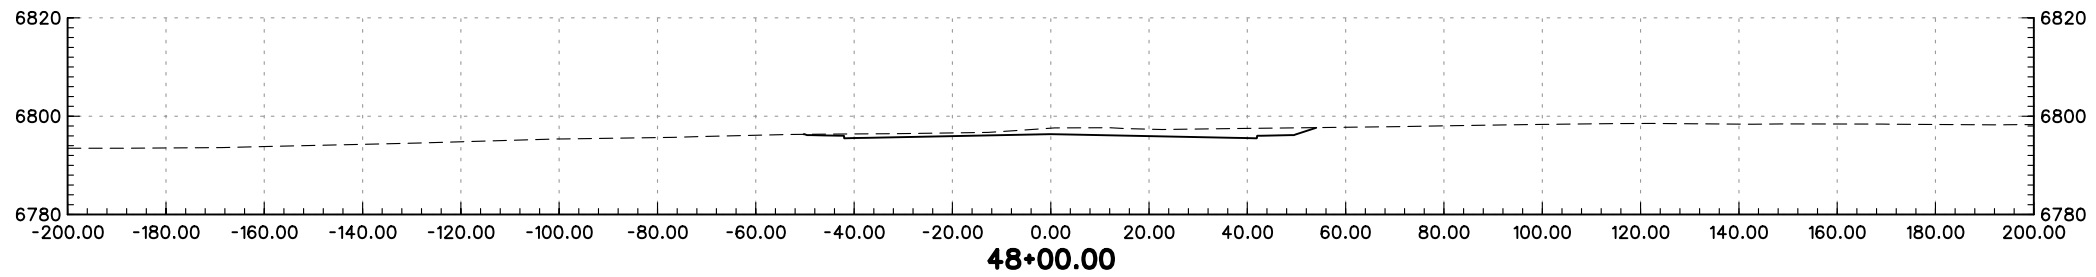
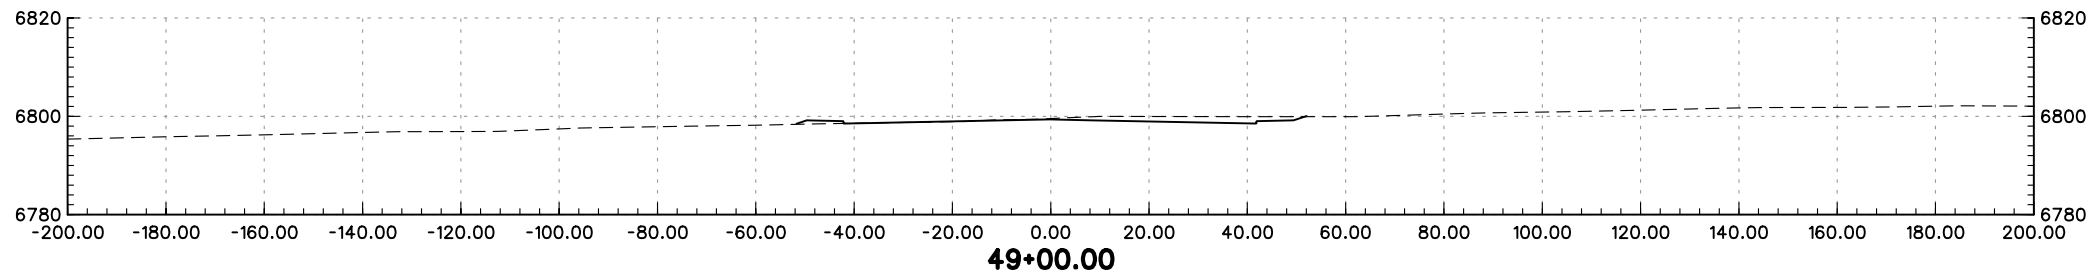
PRELIMINARY
SUBJECT TO REVISION

Computer File Information		Sheet Revisions		Colorado Department of Transportation		As Constructed		STRUTHERS ROAD CROSS-SECTIONS		Project No./Code	
Creation Date:	01/27/04 Initials: JEM	<input type="checkbox"/>		 1480 Quail Lake Loop Suite A Colorado Springs, CO 80906 Phone: (719) 634-2323 Fax: (719) 227-3298	 5500 Greenwood Plaza Blvd. Suite 150 Greenwood Village, CO 80111 Phone: (303) 221-7275 Fax: (303) 221-7276	No Revisions:		Designer: MAM		IM 252-341	
Last Modification Date:	01/30/04 Initials: JEM	<input type="checkbox"/>				Revised:		Detailer: JEM		13388	
Full Path:	S:\Tranproj\ 246091-00\HwyDes\Plans\	<input type="checkbox"/>				Void:		Sheet Subset: XS		Sheet Number	
Drawing File Name:	rdxs-st04.dgn	<input type="checkbox"/>				REGION 2 JFF		of			
Scale:	Graphic Units: English	<input type="checkbox"/>									





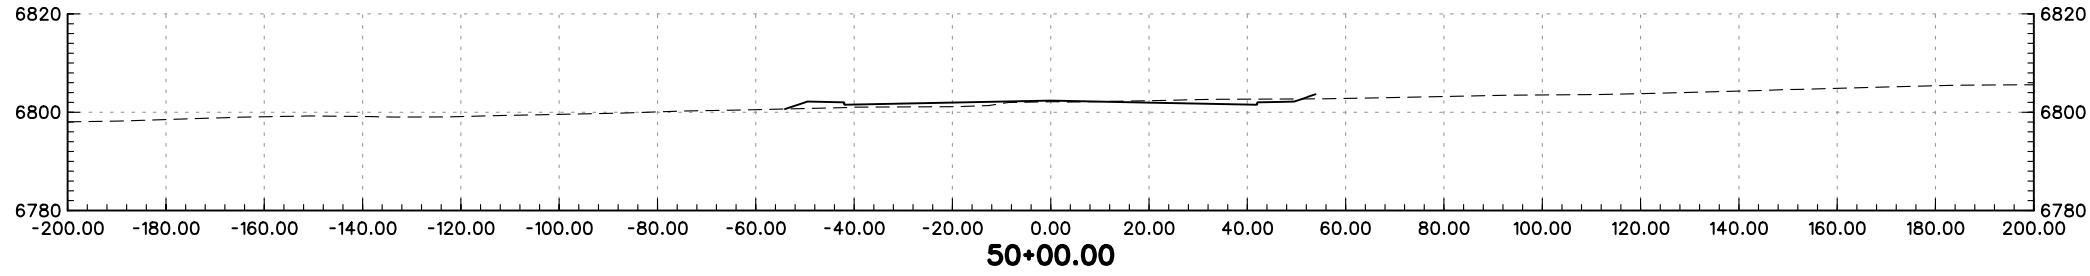
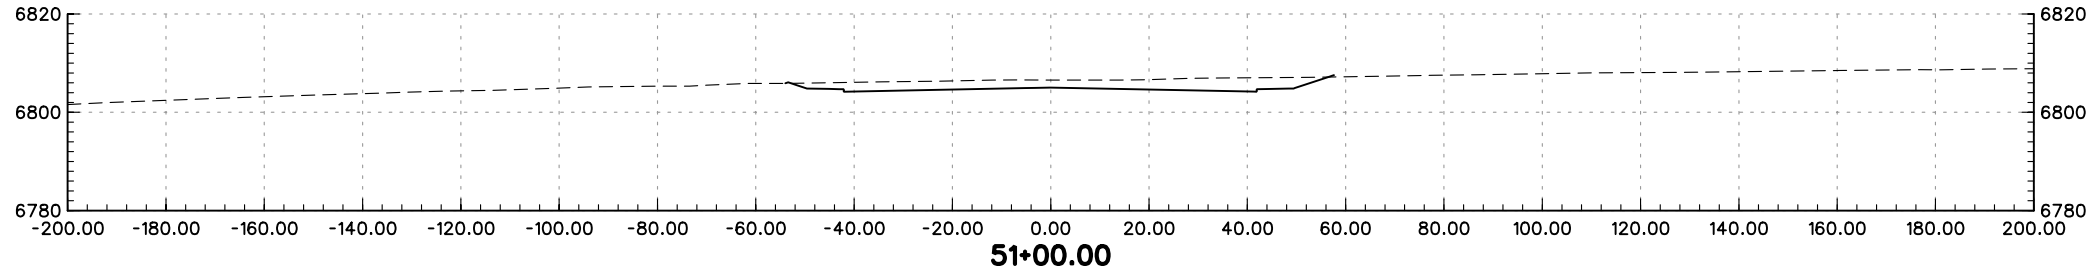
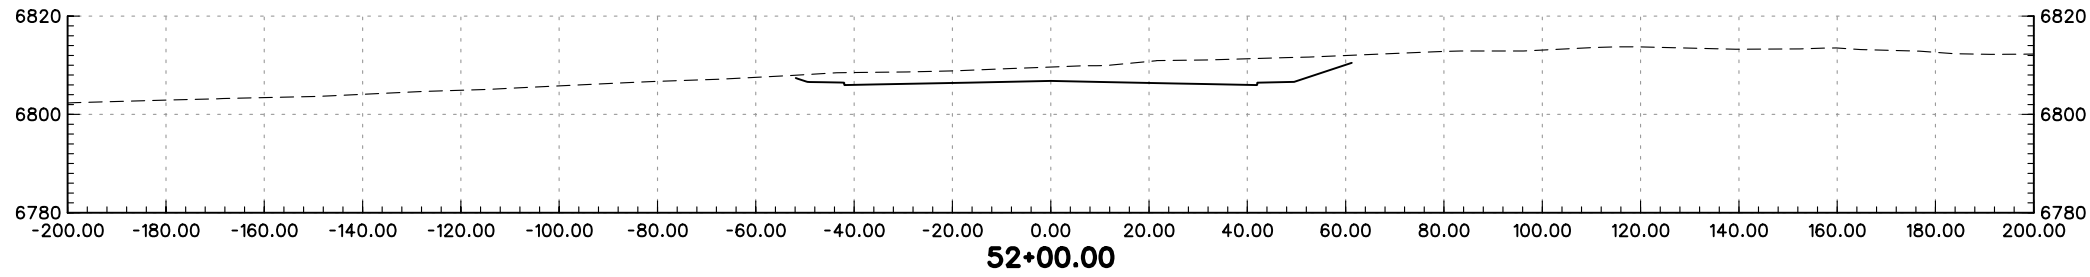
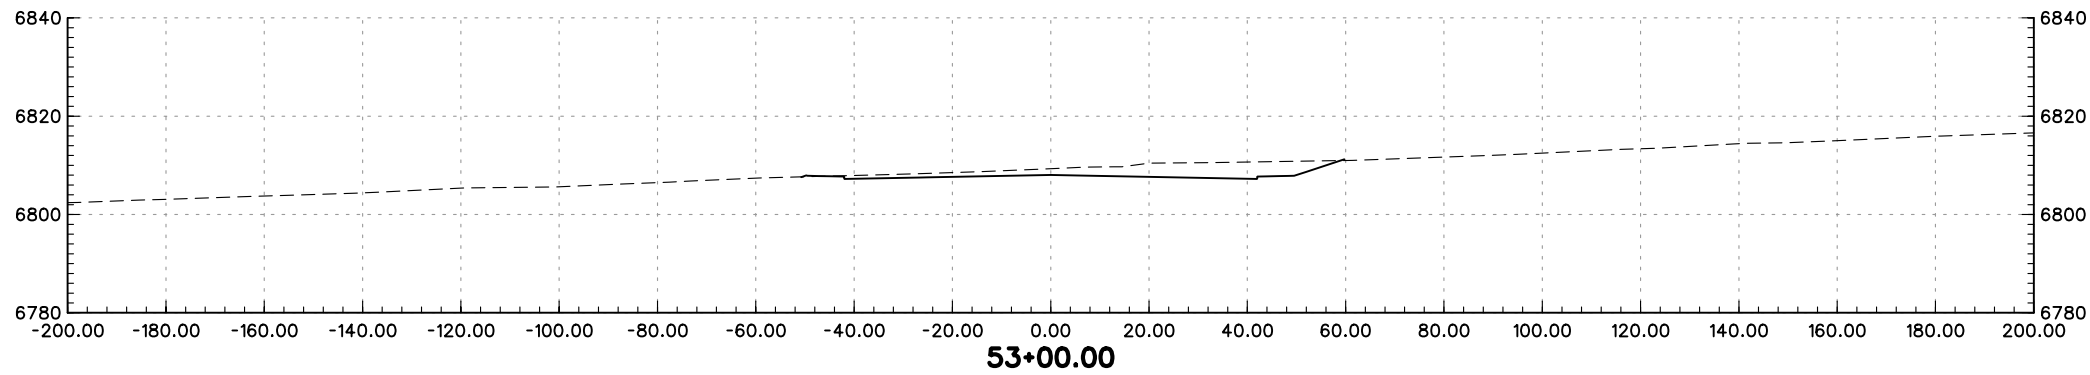
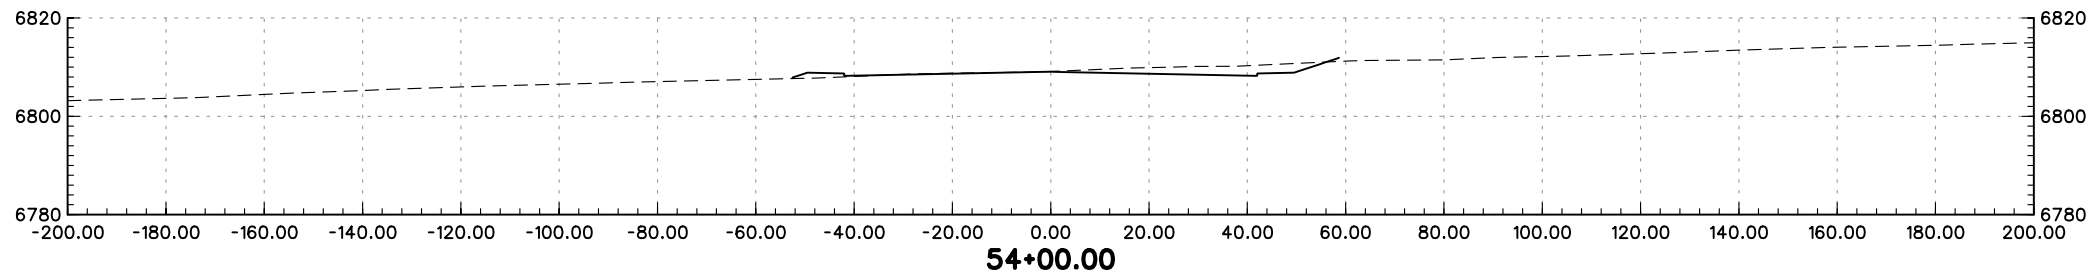
PRELIMINARY
SUBJECT TO REVISION

Computer File Information		Sheet Revisions		Colorado Department of Transportation		As Constructed		STRUTHERS ROAD CROSS-SECTIONS		Project No./Code	
Creation Date:	01/27/04 Initials: JEM	<input type="checkbox"/>		1480 Quail Lake Loop Suite A Colorado Springs, CO 80906 Phone: (719) 634-2323 Fax: (719) 227-3298	5500 Greenwood Plaza Blvd. Suite 150 Greenwood Village, CO 80111 Phone: (303) 221-7275 Fax: (303) 221-7276	No Revisions:		Designer: MAM Structure Numbers Detailer: JEM		IM 252-341	
Last Modification Date:	01/30/04 Initials: JEM	<input type="checkbox"/>				Revised:				Sheet Subset: XS of	
Full Path:	S:\Tranproj\ 246091-00\HwyDes\Plans\	<input type="checkbox"/>				Void:				Sheet Number	
Drawing File Name:	rdxs-st05.dgn	<input type="checkbox"/>				REGION 2 JFF					
Scale: Graphic Units: English		<input type="checkbox"/>									





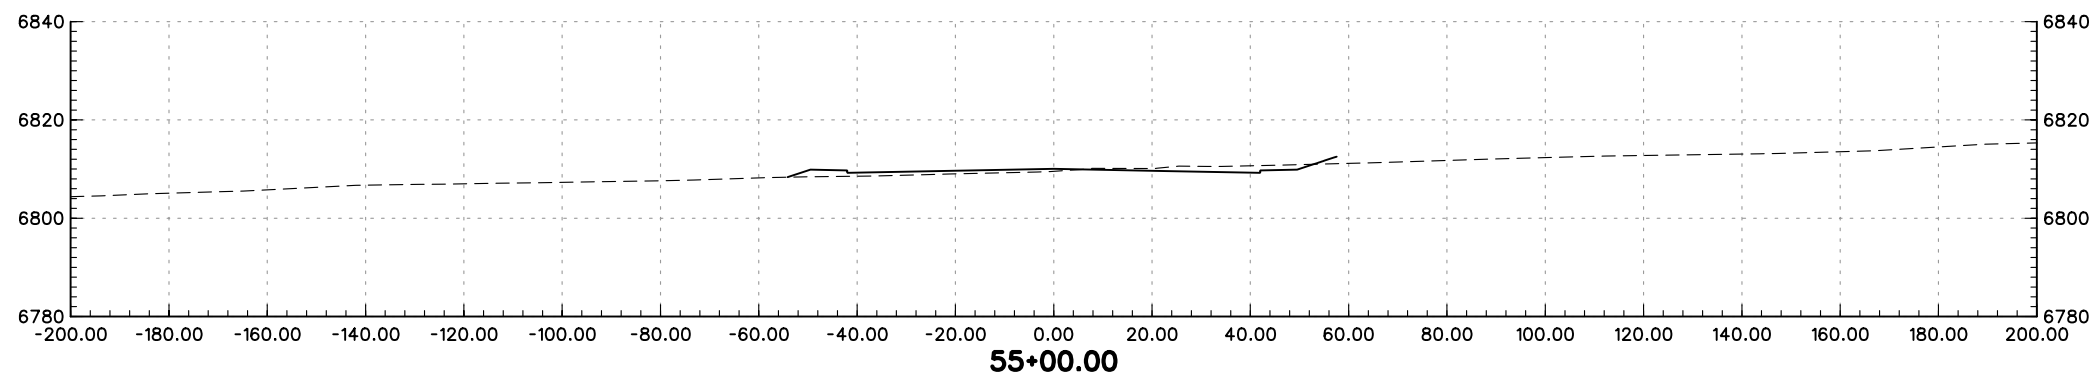
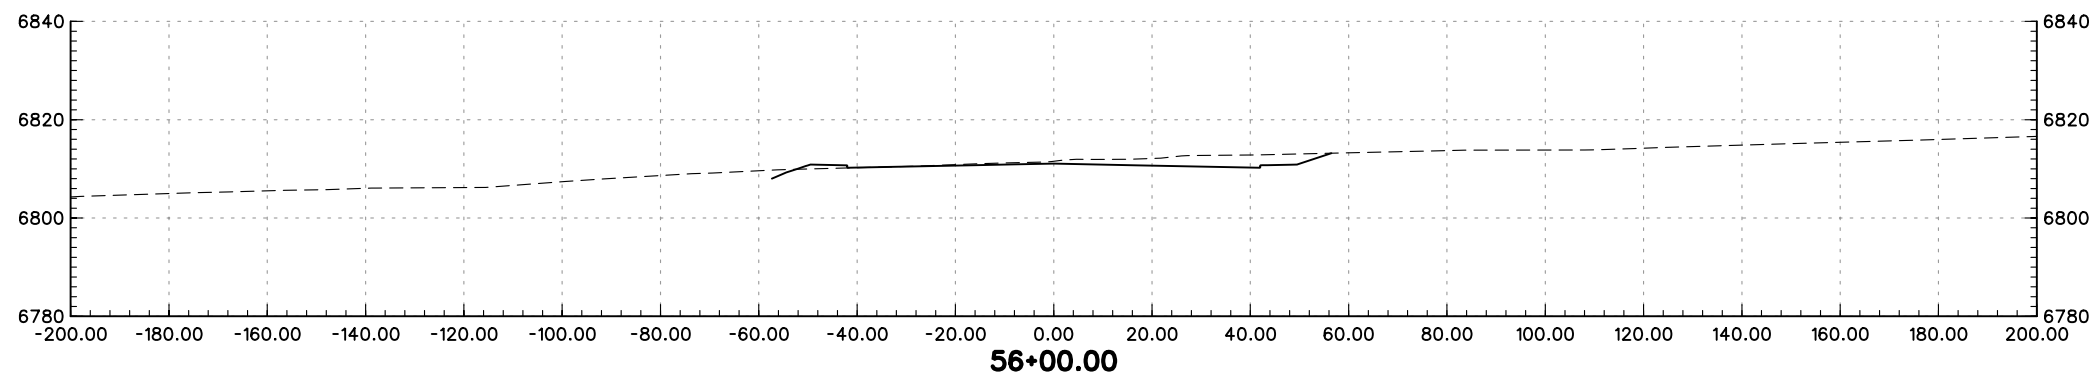
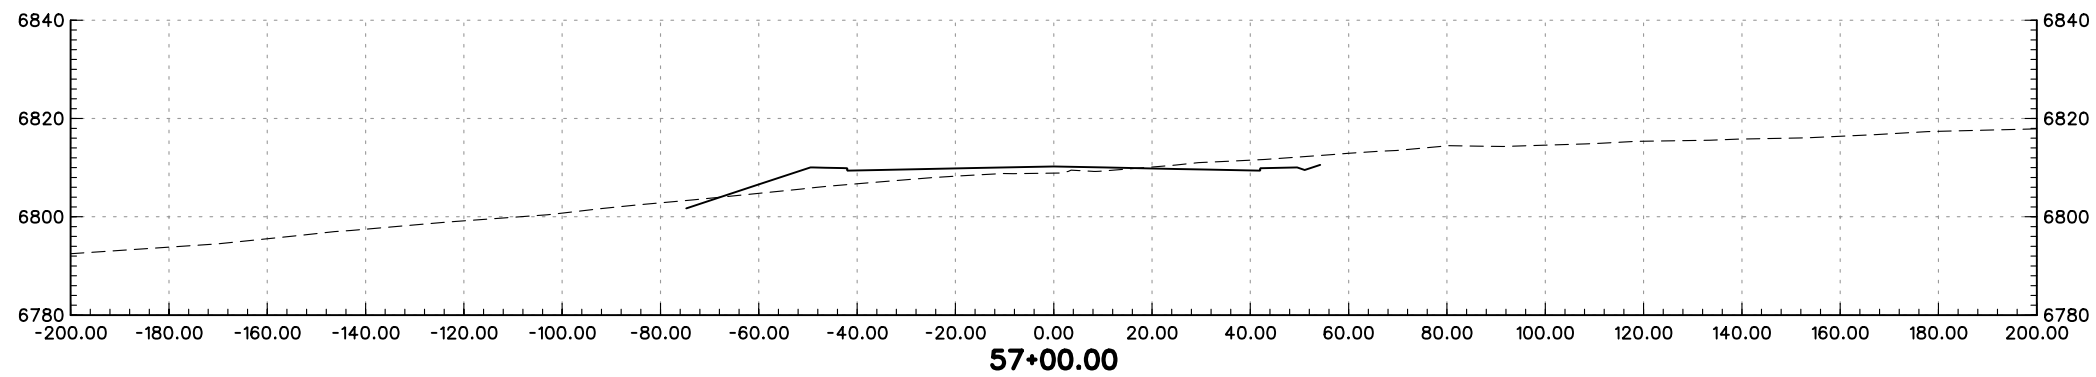
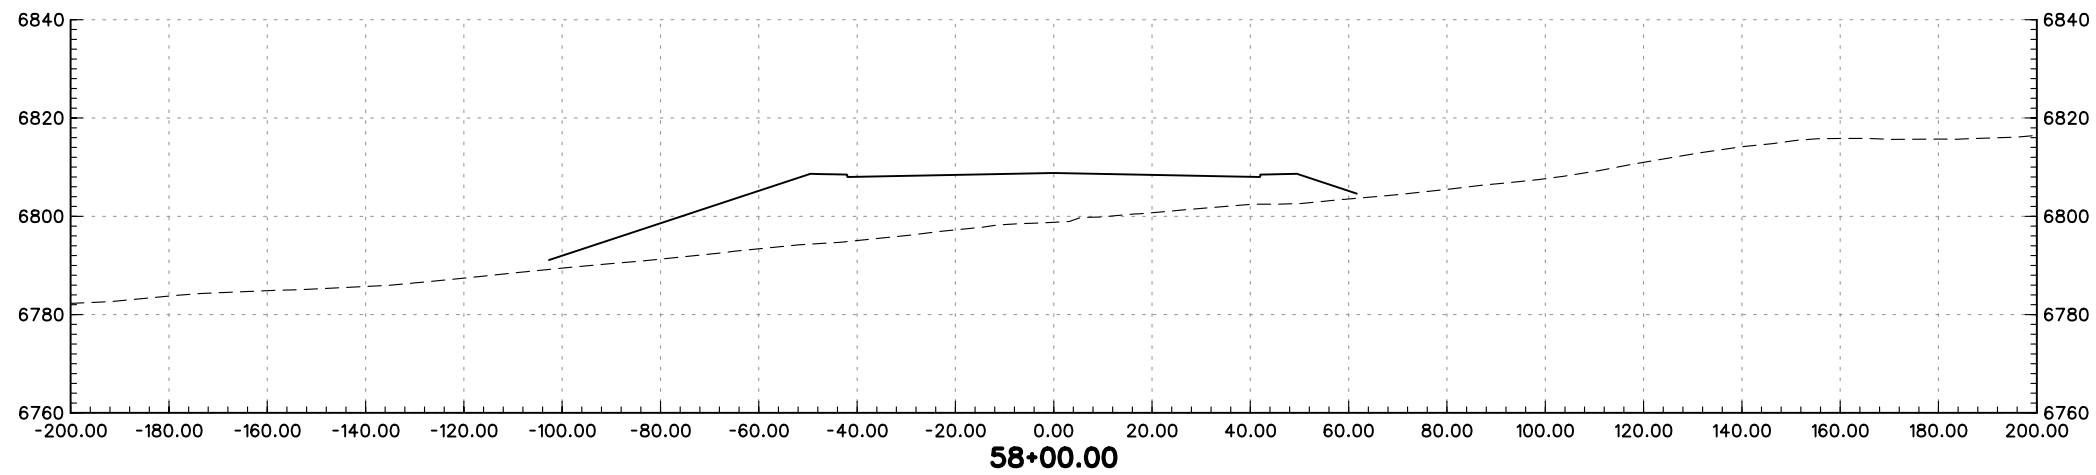
PRELIMINARY
SUBJECT TO REVISION

Computer File Information		Sheet Revisions		Colorado Department of Transportation		As Constructed		STRUTHERS ROAD CROSS-SECTIONS		Project No./Code			
Creation Date:	01/27/04 Initials: JEM	<input type="checkbox"/>		 1480 Quail Lake Loop Suite A Colorado Springs, CO 80906 Phone: (719) 634-2323 Fax: (719) 227-3298	 5500 Greenwood Plaza Blvd. Suite 150 Greenwood Village, CO 80111 Phone: (303) 221-7275 Fax: (303) 221-7276	No Revisions:		Designer: MAM Detailer: JEM		IM 252-341			
Last Modification Date:	01/30/04 Initials: JEM	<input type="checkbox"/>				Revised:				Structure Numbers		13388	
Full Path:	S:\Tranproj\ 246091-00\HwyDes\Plans\	<input type="checkbox"/>				Void:		Sheet Subset: XS		of		Sheet Number	
Drawing File Name:	rdxs-st06.dgn	<input type="checkbox"/>				REGION 2 JFF							
Scale: Graphic Units: English		<input type="checkbox"/>											





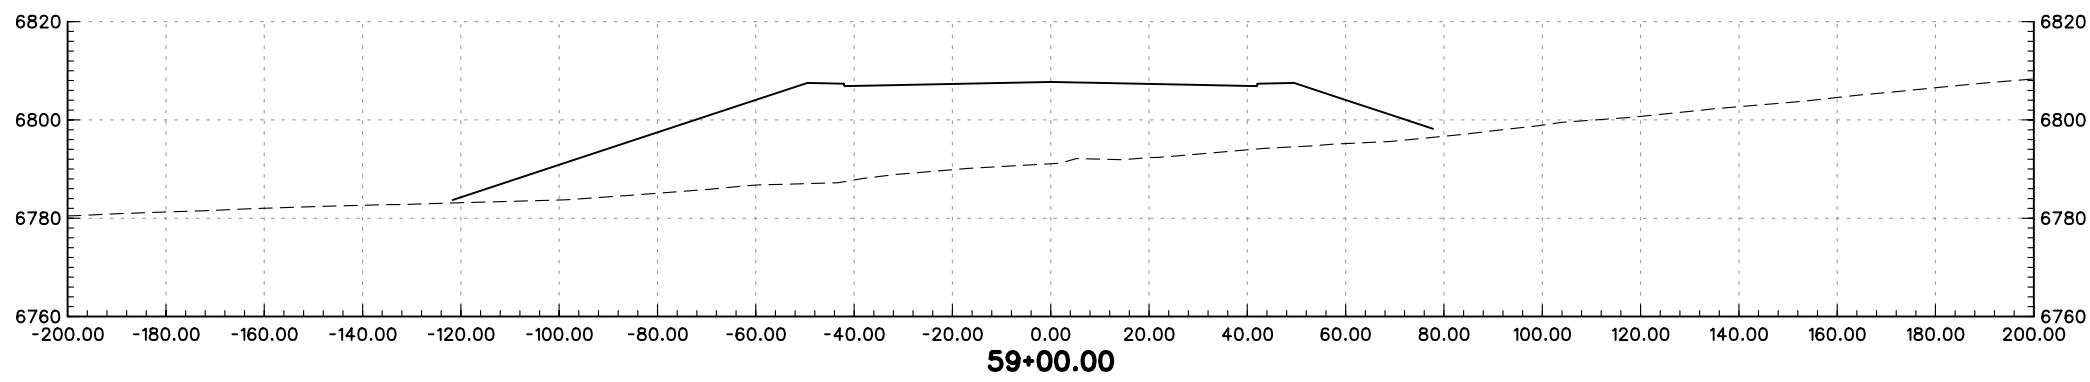
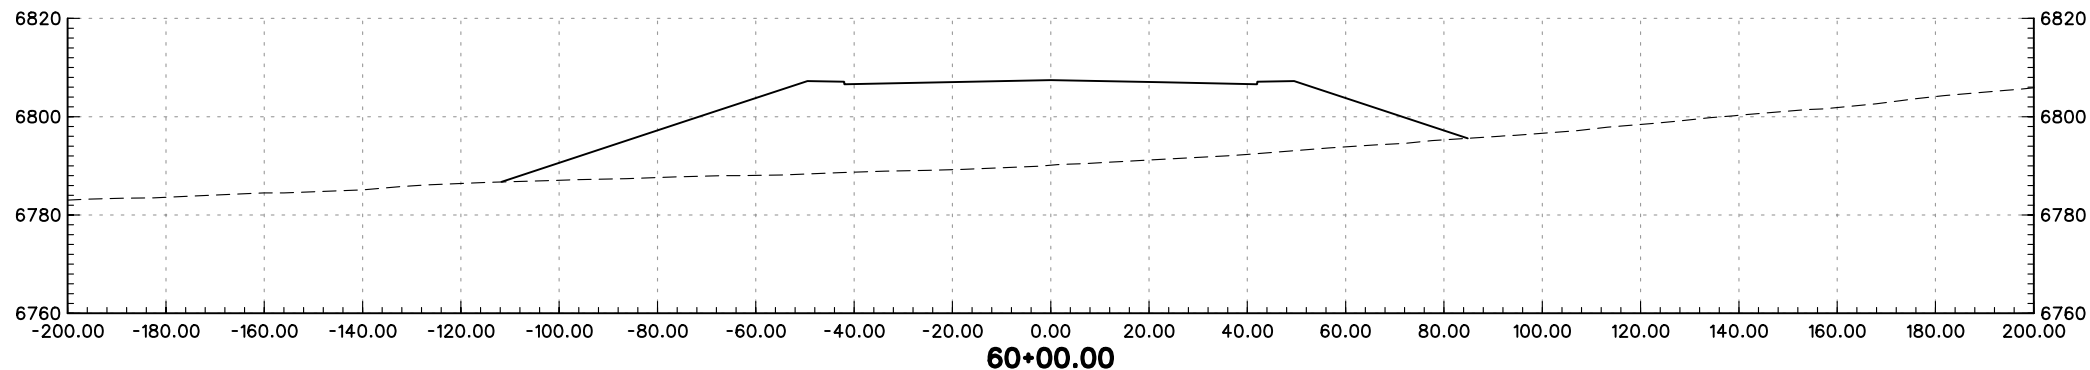
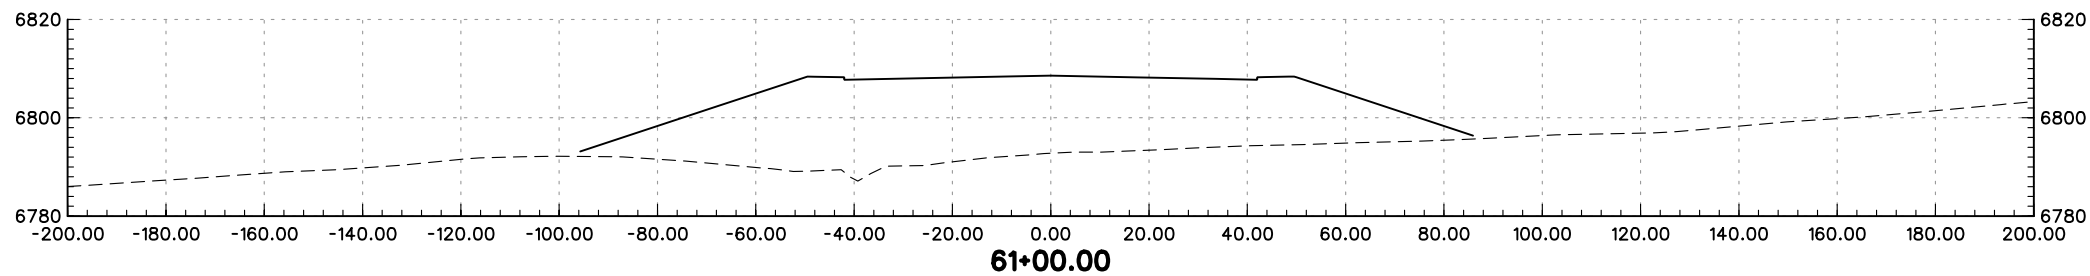
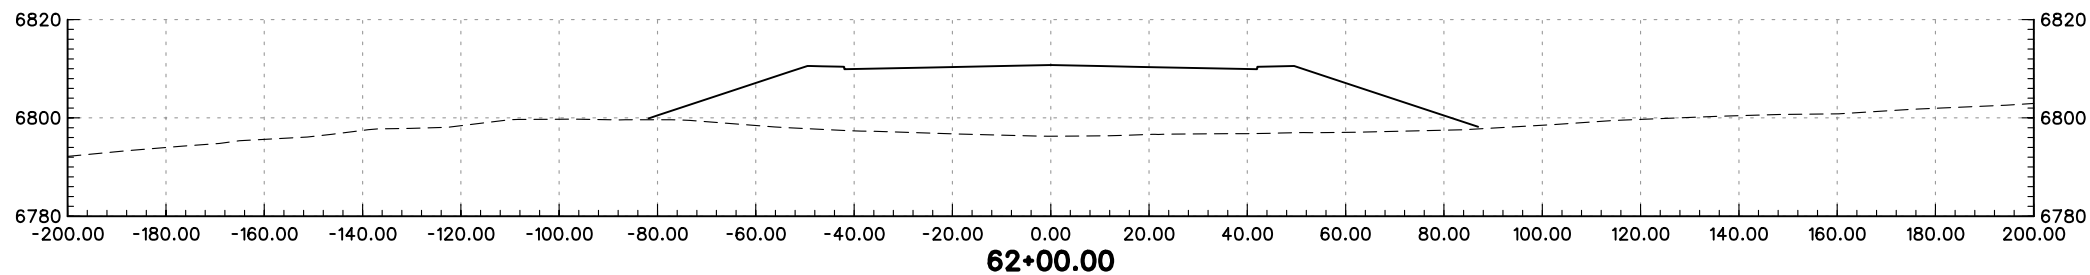
PRELIMINARY
SUBJECT TO REVISION

Computer File Information		Sheet Revisions		Colorado Department of Transportation		As Constructed		STRUTHERS ROAD CROSS-SECTIONS		Project No./Code			
Creation Date:	01/27/04 Initials: JEM	<input type="checkbox"/>		 1480 Quail Lake Loop Suite A Colorado Springs, CO 80906 Phone: (719) 634-2323 Fax: (719) 227-3298	 5500 Greenwood Plaza Blvd. Suite 150 Greenwood Village, CO 80111 Phone: (303) 221-7275 Fax: (303) 221-7276	No Revisions:		Designer: MAM Detailer: JEM		IM 252-341			
Last Modification Date:	01/30/04 Initials: JEM	<input type="checkbox"/>				Revised:				Structure Numbers		13388	
Full Path:	S:\Tranproj\ 246091-00\HwyDes\Plans\	<input type="checkbox"/>				Void:		Sheet Subset: XS		of		Sheet Number	
Drawing File Name:	rdxs-st07.dgn	<input type="checkbox"/>				REGION 2 JFF							
Scale: Graphic Units: English		<input type="checkbox"/>											





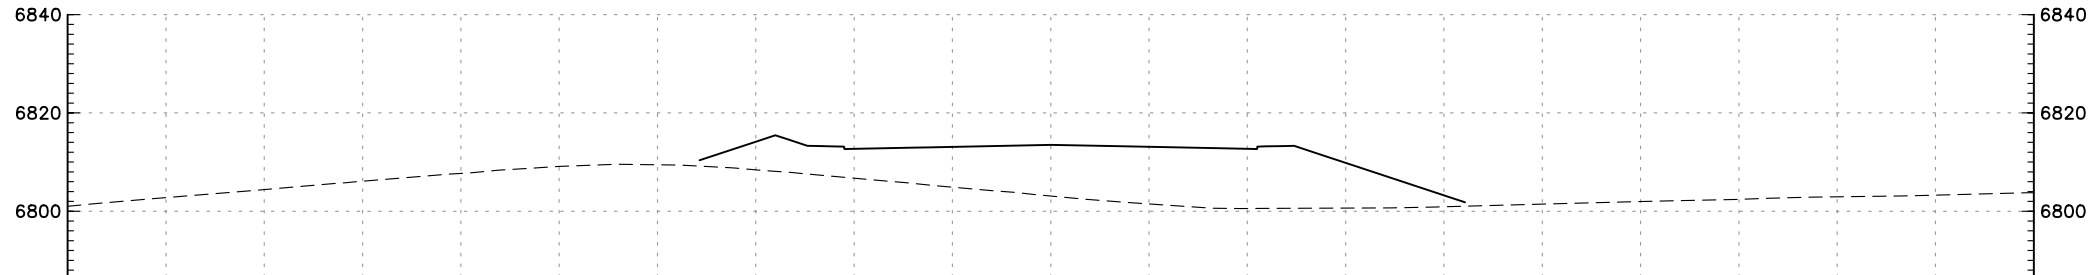
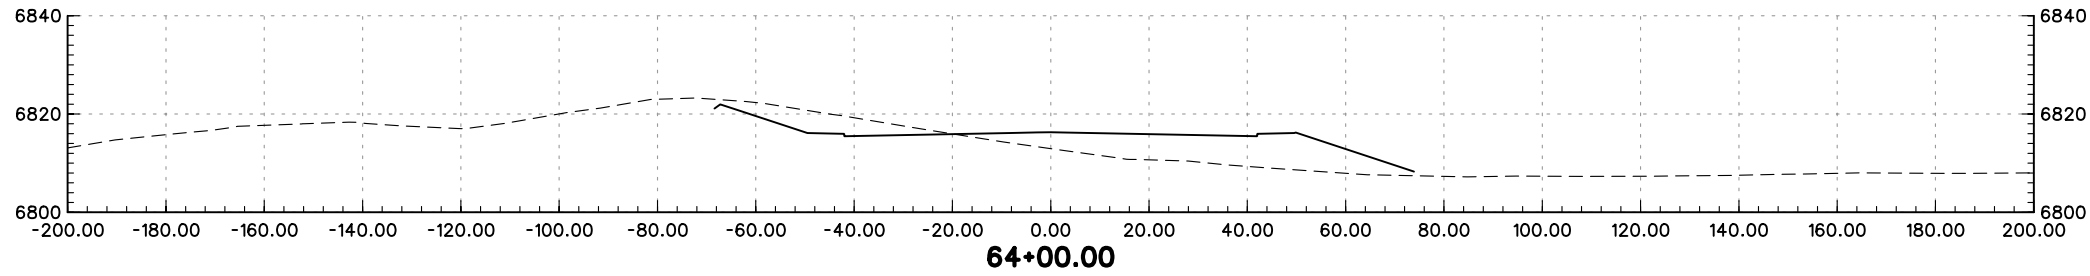
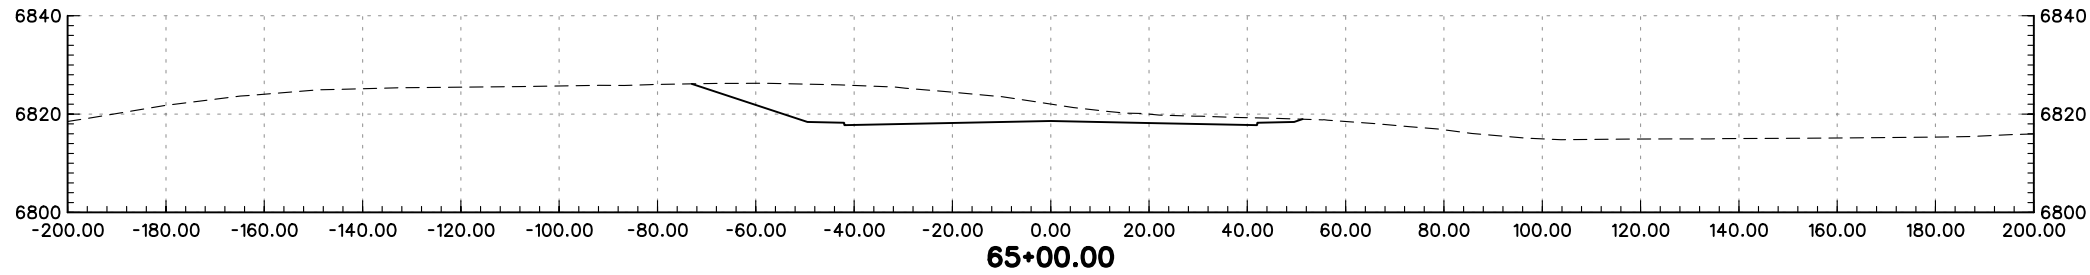
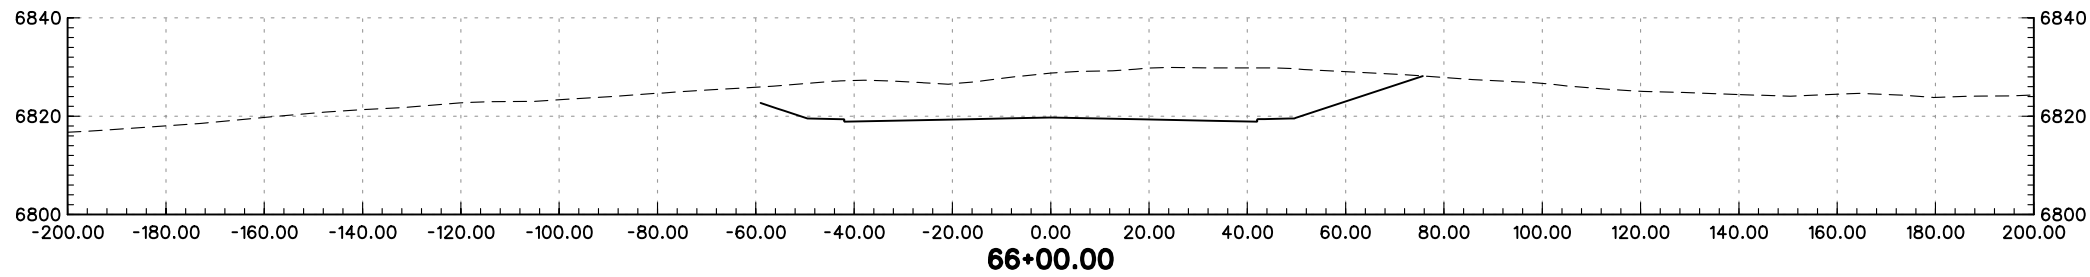
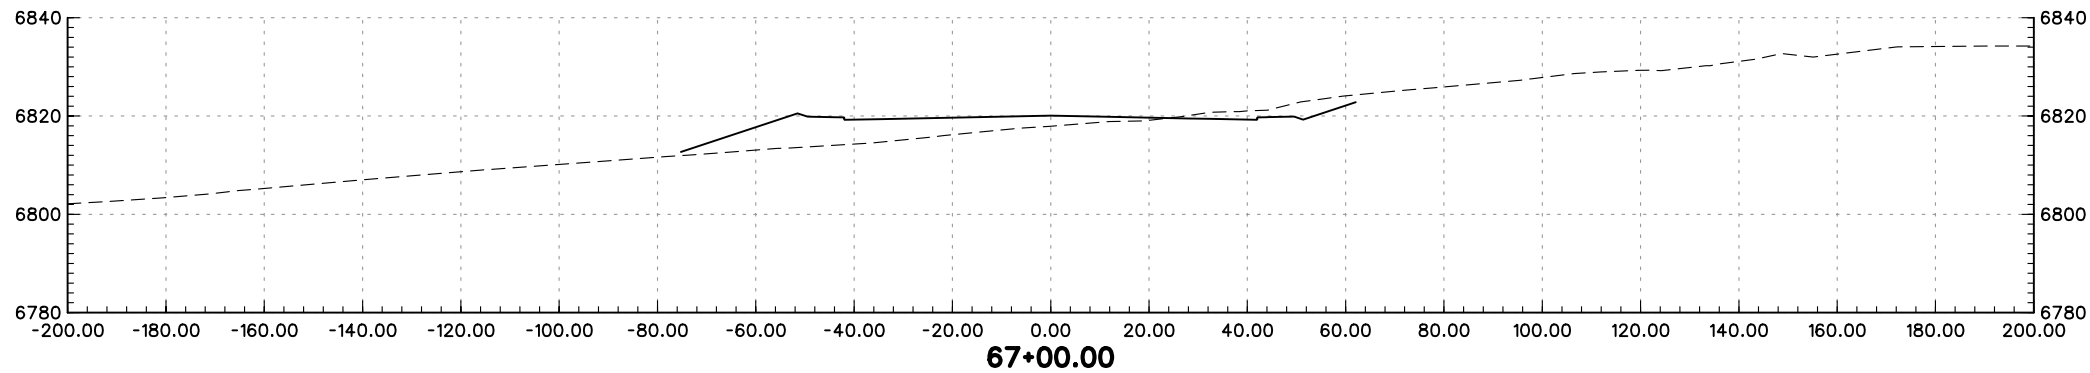
PRELIMINARY
SUBJECT TO REVISION

Computer File Information		Sheet Revisions		Colorado Department of Transportation		As Constructed		STRUTHERS ROAD CROSS-SECTIONS		Project No./Code			
Creation Date:	01/27/04 Initials: JEM	<input type="checkbox"/>		 1480 Quail Lake Loop Suite A Colorado Springs, CO 80906 Phone: (719) 634-2323 Fax: (719) 227-3298	 5500 Greenwood Plaza Blvd. Suite 150 Greenwood Village, CO 80111 Phone: (303) 221-7275 Fax: (303) 221-7276	No Revisions:		Designer: MAM		IM 252-341			
Last Modification Date:	01/30/04 Initials: JEM	<input type="checkbox"/>				Revised:		Detailer: JEM		Structure Numbers		13388	
Full Path:	S:\Tranproj\ 246091-00\HwyDes\Plans\	<input type="checkbox"/>				Void:		Sheet Subset: XS		of		Sheet Number	
Drawing File Name:	rdxs-st08.dgn	<input type="checkbox"/>				REGION 2 JFF							
Scale: Graphic Units: English		<input type="checkbox"/>											



PRELIMINARY
SUBJECT TO REVISION

Computer File Information		Sheet Revisions		Colorado Department of Transportation		As Constructed		STRUTHERS ROAD CROSS-SECTIONS		Project No./Code			
Creation Date:	01/27/04 Initials: JEM	<input type="checkbox"/>		 1480 Quail Lake Loop Suite A Colorado Springs, CO 80906 Phone: (719) 634-2323 Fax: (719) 227-3298	 5500 Greenwood Plaza Blvd. Suite 150 Greenwood Village, CO 80111 Phone: (303) 221-7275 Fax: (303) 221-7276	No Revisions:		Designer: MAM		IM 252-341			
Last Modification Date:	01/30/04 Initials: JEM	<input type="checkbox"/>				Revised:		Detailer: JEM		Structure Numbers		13388	
Full Path:	S:\Tranproj\ 246091-00\HwyDes\Plans\	<input type="checkbox"/>				Void:		Sheet Subset: XS		of		Sheet Number	
Drawing File Name:	rdxs-st09.dgn	<input type="checkbox"/>				REGION 2 JFF							
Scale: Graphic Units: English		<input type="checkbox"/>											




PRELIMINARY
SUBJECT TO REVISION

Computer File Information	
Creation Date:	01/27/04 Initials: JEM
Last Modification Date:	01/30/04 Initials: JEM
Full Path:	S:\Tranproj\ 246091-00\HwyDes\Plans\
Drawing File Name:	rdxs-st10.dgn
Scale:	Graphic
Units:	English


Sheet Revisions	
<input type="checkbox"/>	
<input type="checkbox"/>	
<input type="checkbox"/>	
<input type="checkbox"/>	
<input type="checkbox"/>	

Colorado Department of Transportation



1480 Quail Lake Loop
Suite A
Colorado Springs, CO 80906
Phone: (719) 634-2323
Fax: (719) 227-3298

5500 Greenwood Plaza Blvd.
Suite 150
Greenwood Village, CO 80111
Phone: (303) 221-7275
Fax: (303) 221-7276

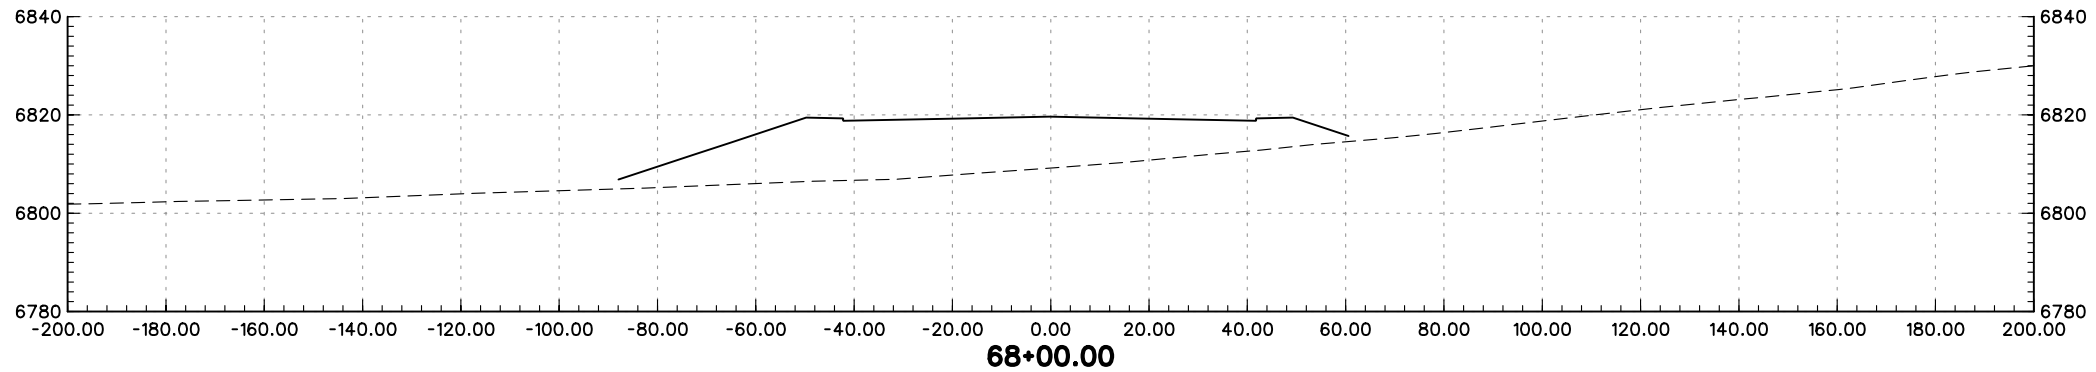
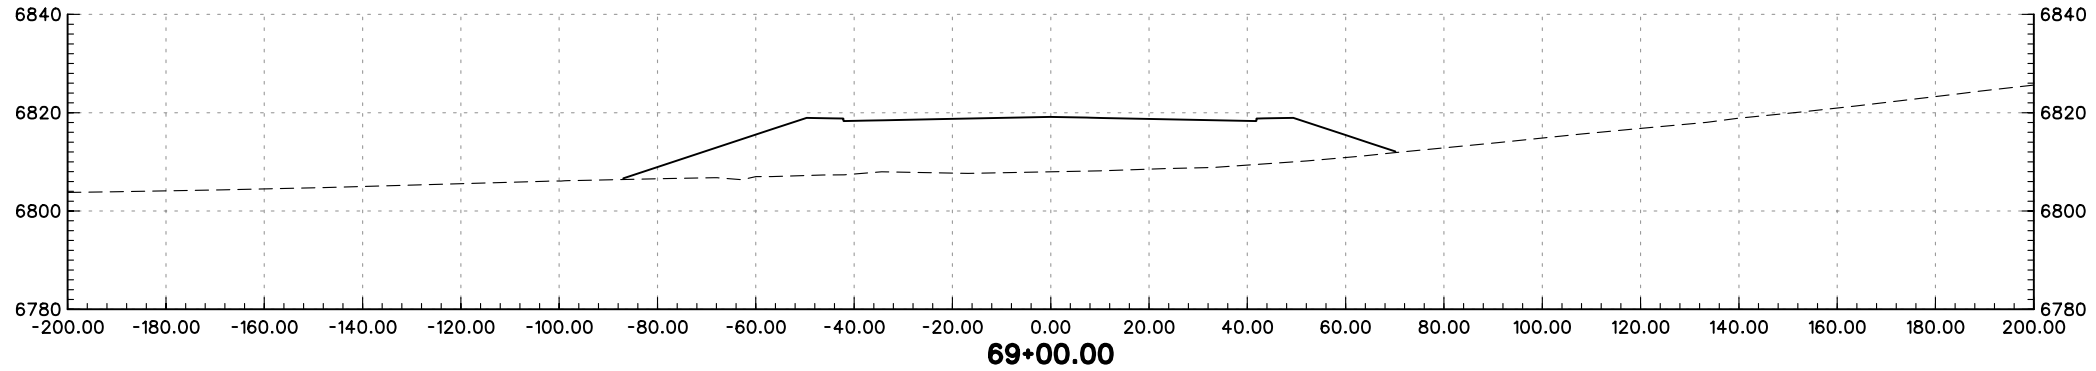
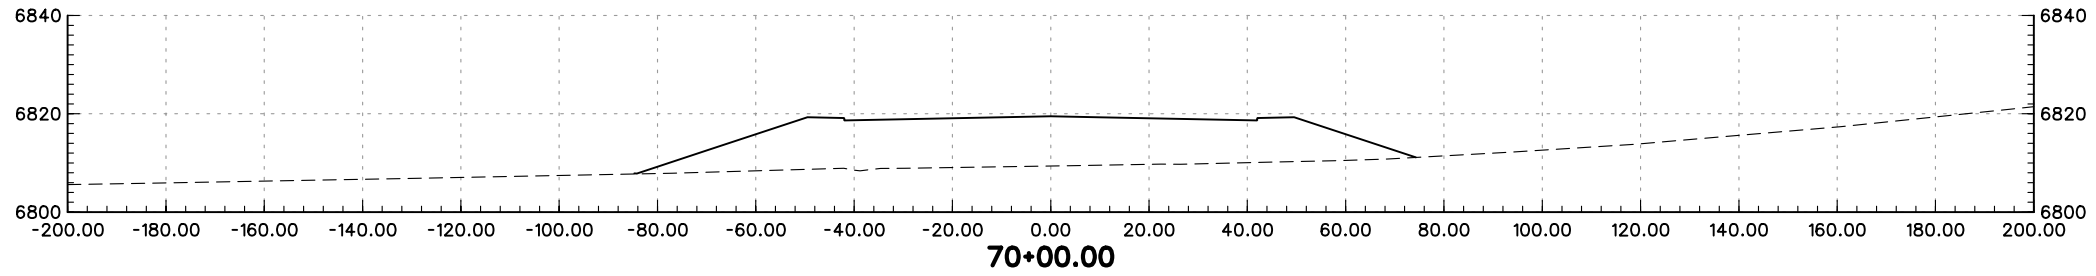
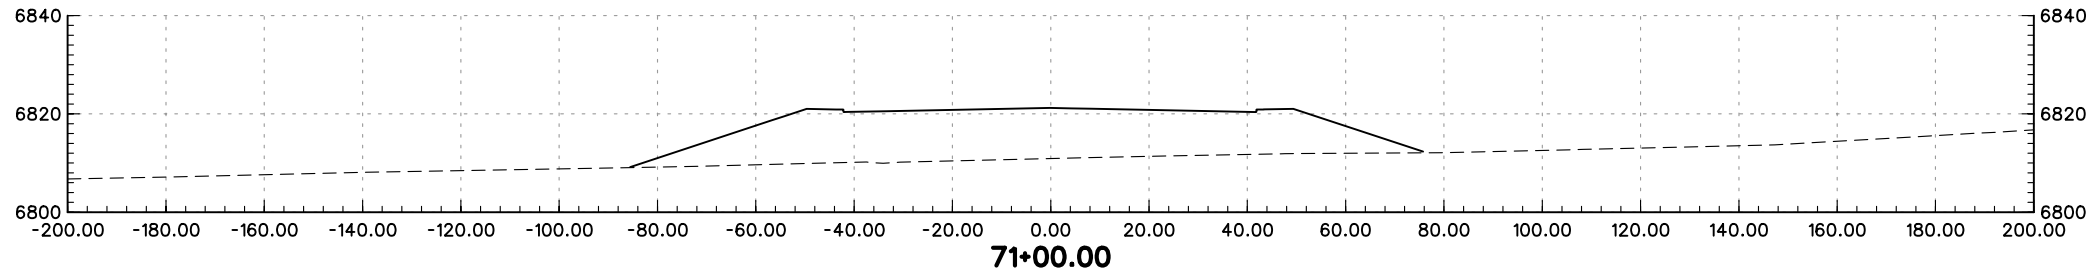
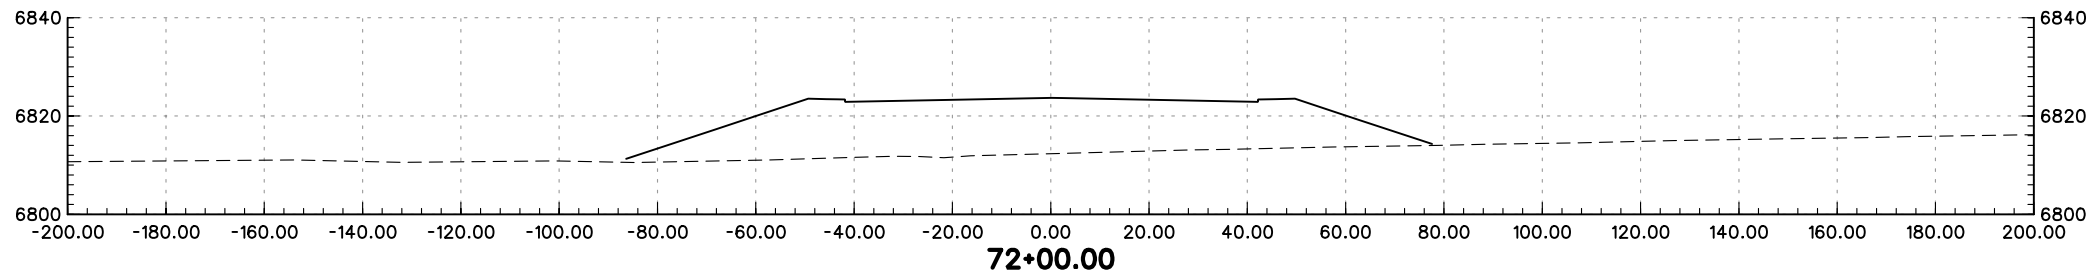


REGION 2 JFF



As Constructed
No Revisions:
Revised:
Void:

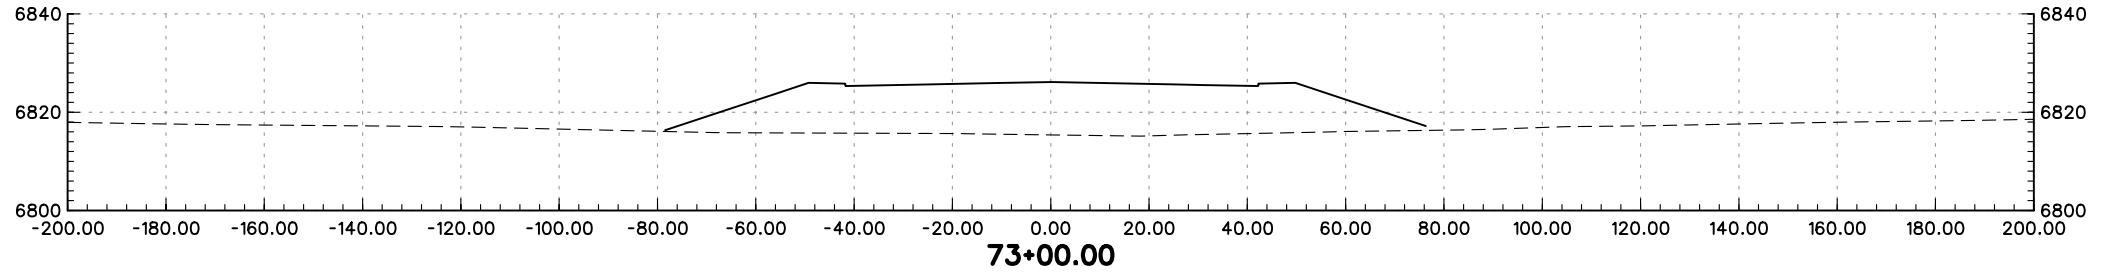
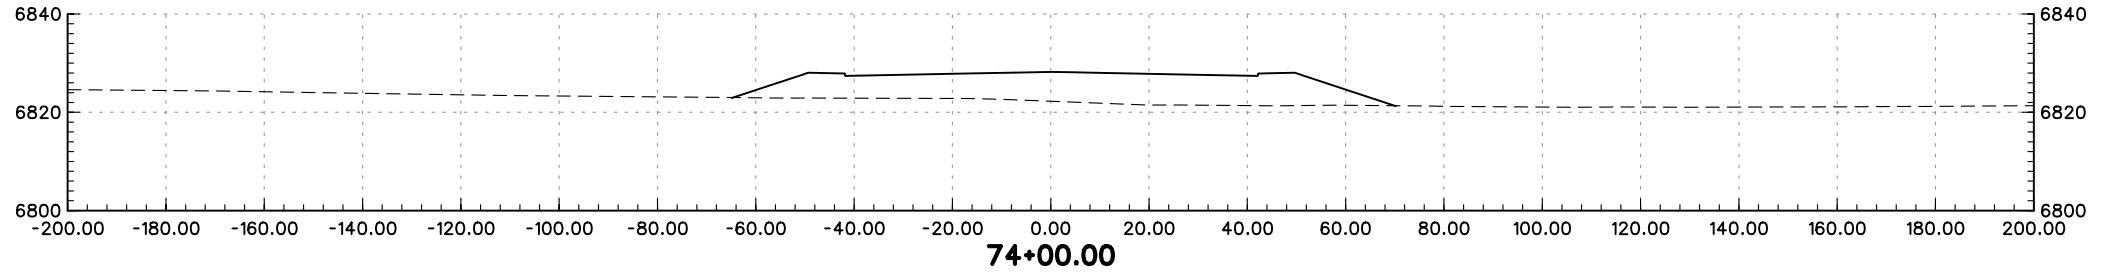
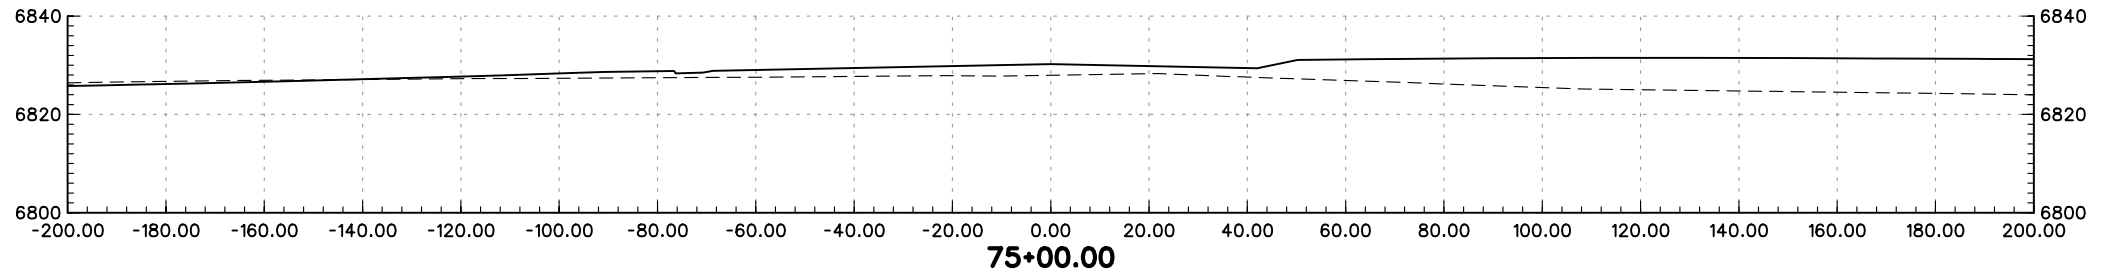
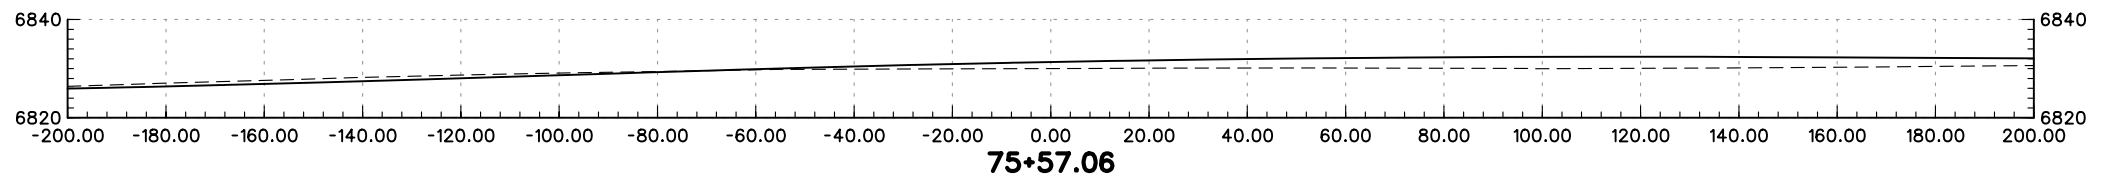
STRUTHERS ROAD CROSS-SECTIONS	
Designer:	MAM
Detailer:	JEM
Sheet Subset:	XS

Project No./Code
IM 252-341
13388
Sheet Number



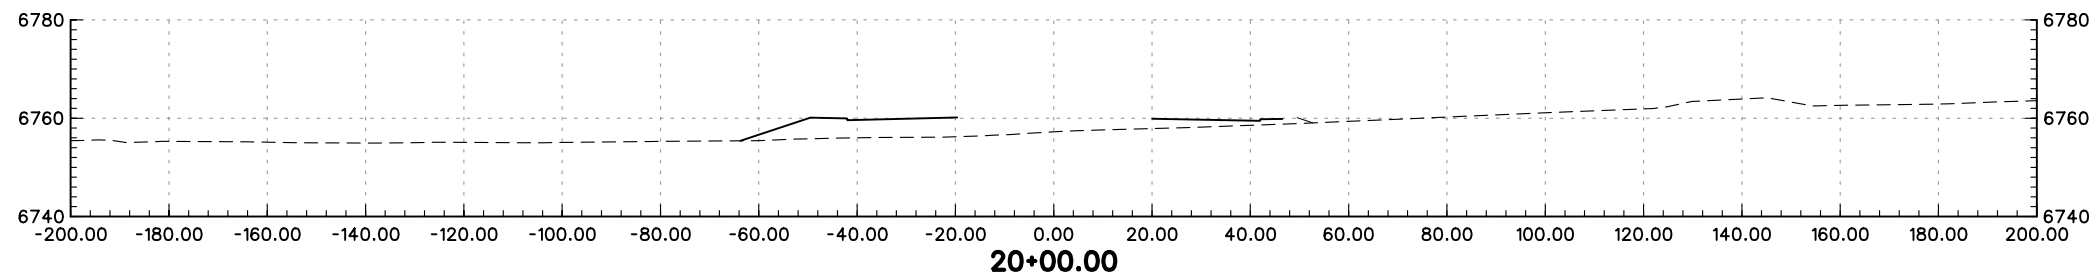
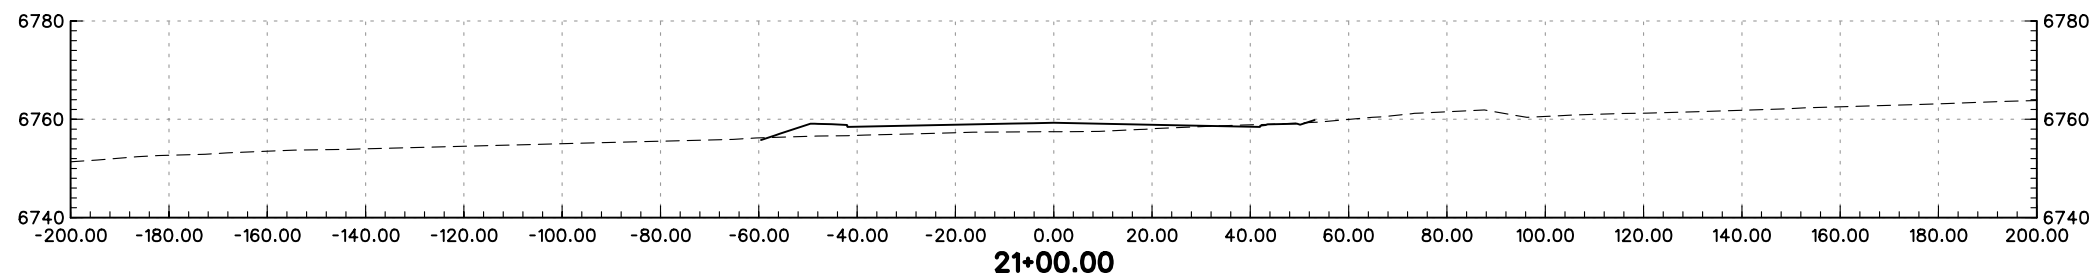
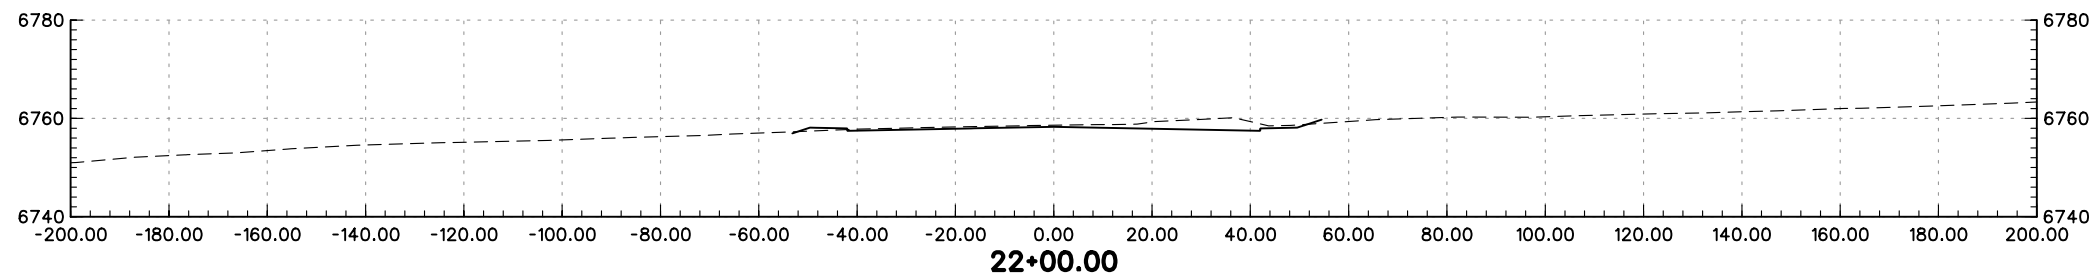
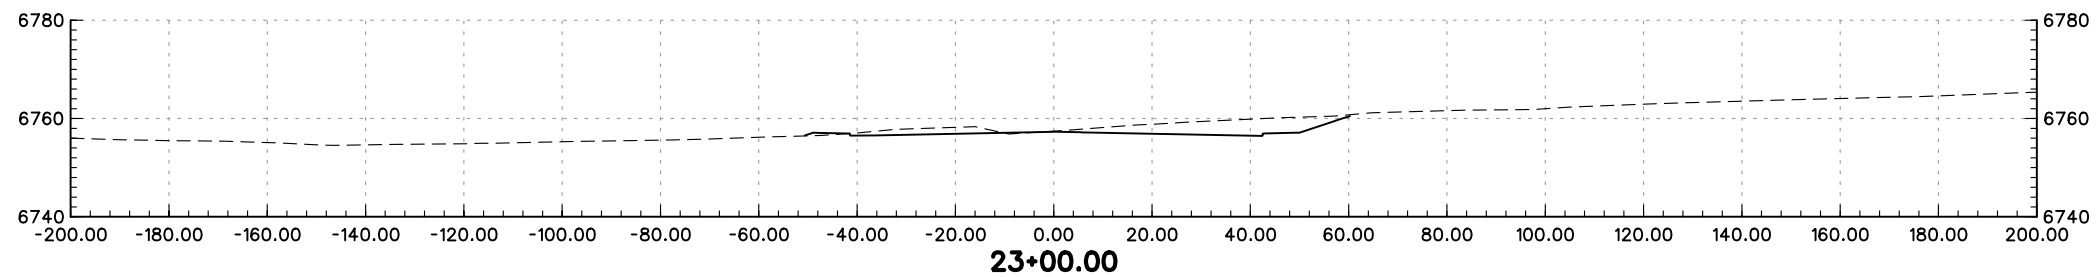
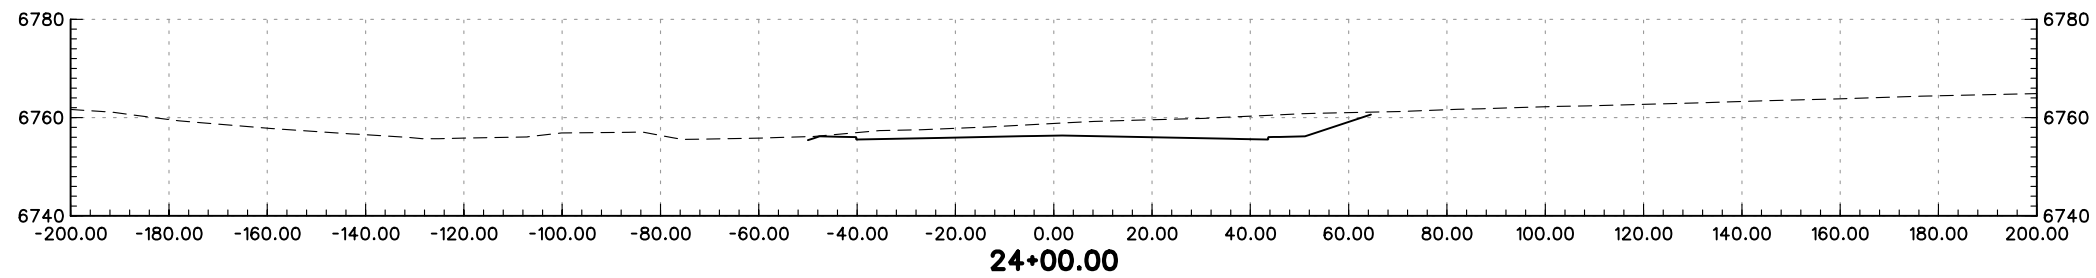
PRELIMINARY
SUBJECT TO REVISION

Computer File Information		Sheet Revisions		Colorado Department of Transportation		As Constructed		STRUTHERS ROAD CROSS-SECTIONS		Project No./Code			
Creation Date:	01/27/04 Initials: JEM	<input type="checkbox"/>		 1480 Quail Lake Loop Suite A Colorado Springs, CO 80906 Phone: (719) 634-2323 Fax: (719) 227-3298	 5500 Greenwood Plaza Blvd. Suite 150 Greenwood Village, CO 80111 Phone: (303) 221-7275 Fax: (303) 221-7276	No Revisions:		IM 252-341		13388			
Last Modification Date:	01/30/04 Initials: JEM	<input type="checkbox"/>				Revised:		Designer:	MAM	Structure		Sheet Number	
Full Path:	S:\Tranproj\ 246091-00\HwyDes\Plans\	<input type="checkbox"/>				Void:		Detailer:	JEM	Numbers		of	
Drawing File Name:	rdxs-st11.dgn	<input type="checkbox"/>				REGION 2 JFF		Sheet Subset:	XS			Sheet Number	
Scale: Graphic Units: English		<input type="checkbox"/>											





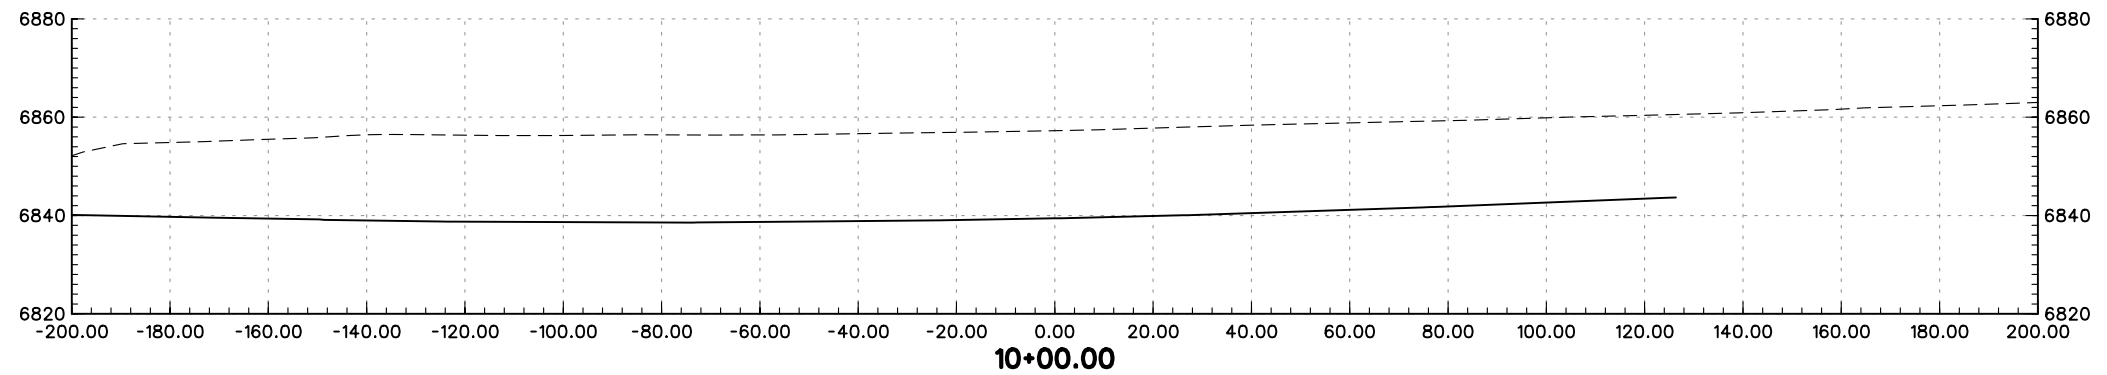
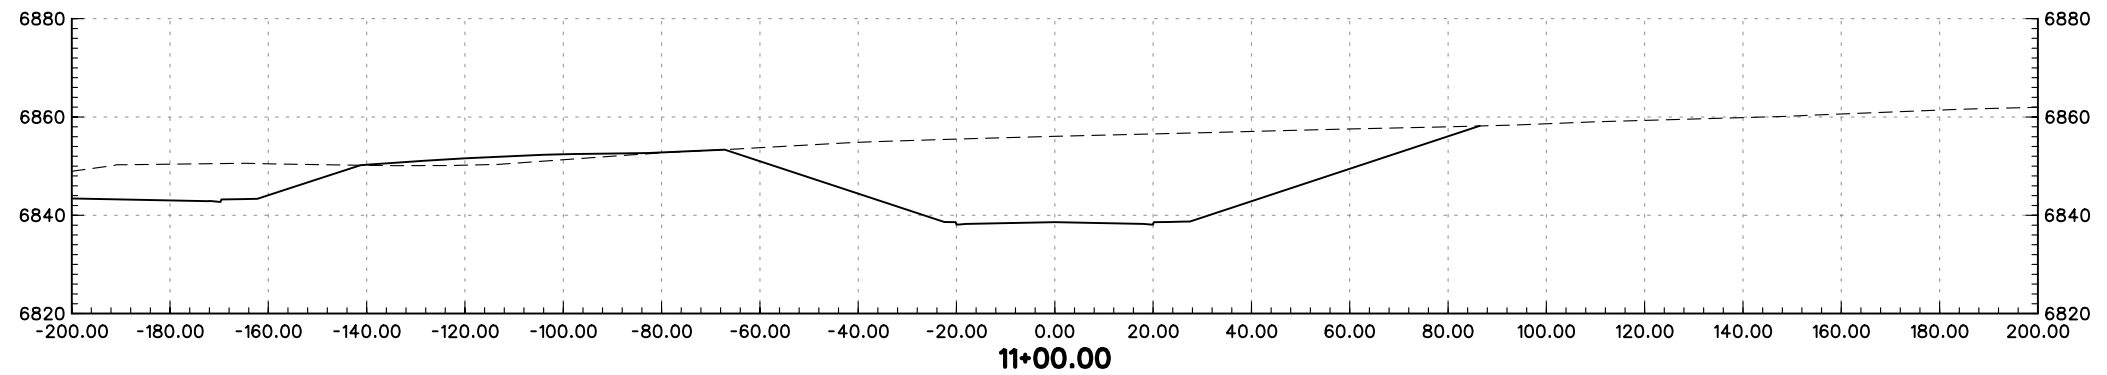
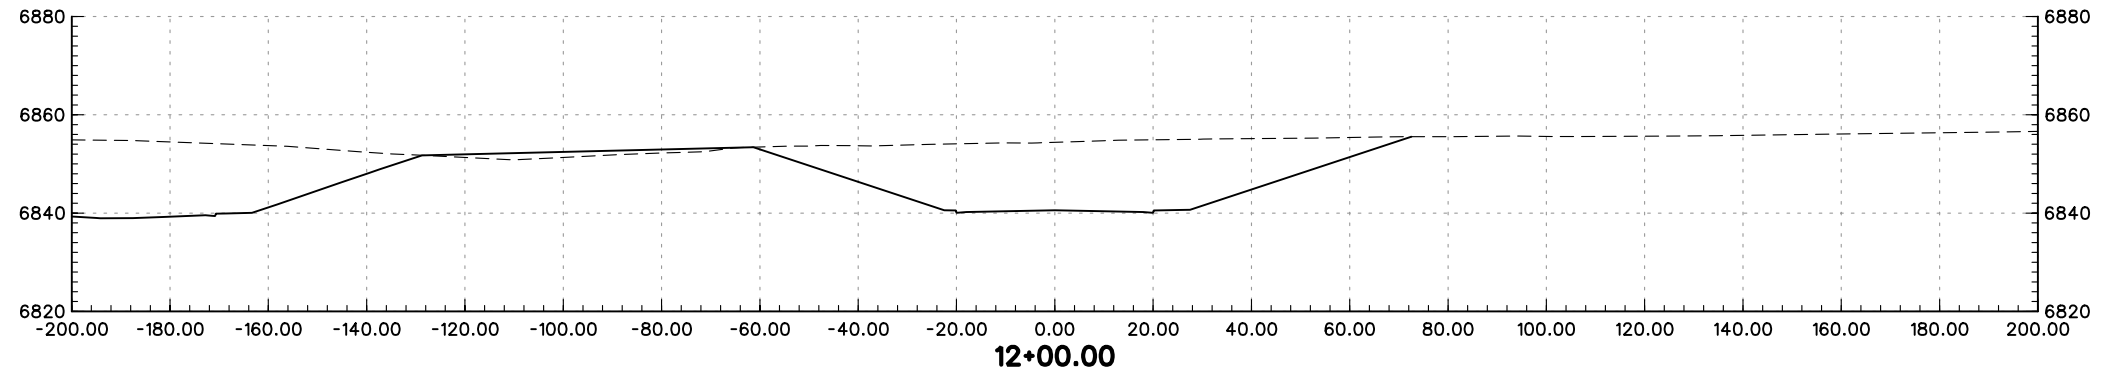
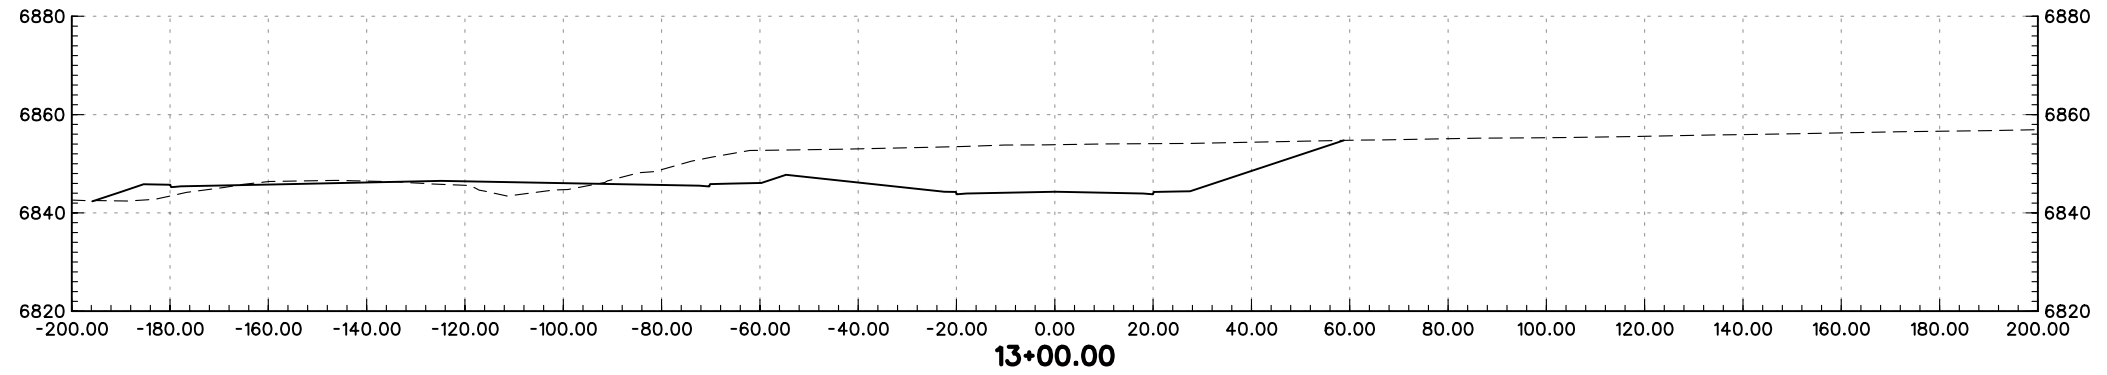
PRELIMINARY
SUBJECT TO REVISION

Computer File Information		Sheet Revisions		Colorado Department of Transportation		As Constructed		STRUTHERS ROAD CROSS-SECTIONS		Project No./Code			
Creation Date:	01/27/04 Initials: JEM	<input type="checkbox"/>		1480 Quail Lake Loop Suite A Colorado Springs, CO 80906 Phone: (719) 634-2323 Fax: (719) 227-3298	5500 Greenwood Plaza Blvd. Suite 150 Greenwood Village, CO 80111 Phone: (303) 221-7275 Fax: (303) 221-7276	No Revisions:		IM 252-341		IM 252-341			
Last Modification Date:	01/30/04 Initials: JEM	<input type="checkbox"/>				Revised:		Designer: MAM		Structure		13388	
Full Path:	S:\Tranproj\ 246091-00\HwyDes\Plans\	<input type="checkbox"/>				Void:		Detailer: JEM		Numbers		Sheet Number	
Drawing File Name:	rdxs-st12.dgn	<input type="checkbox"/>				REGION 2 JFF		Sheet Subset: XS		of		Sheet Number	
Scale: Graphic Units: English		<input type="checkbox"/>											





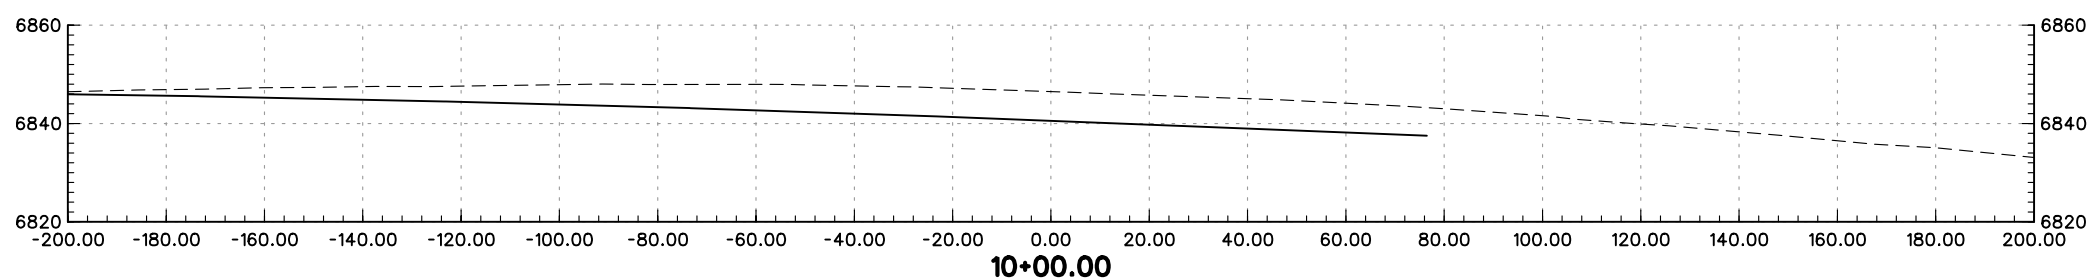
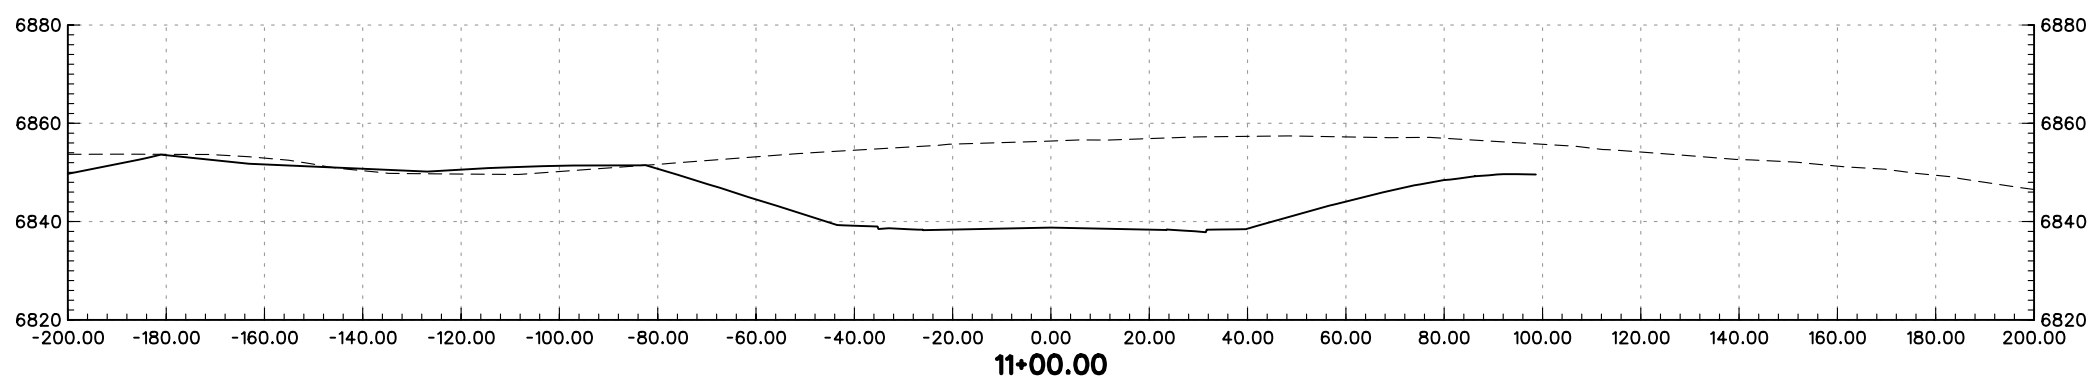
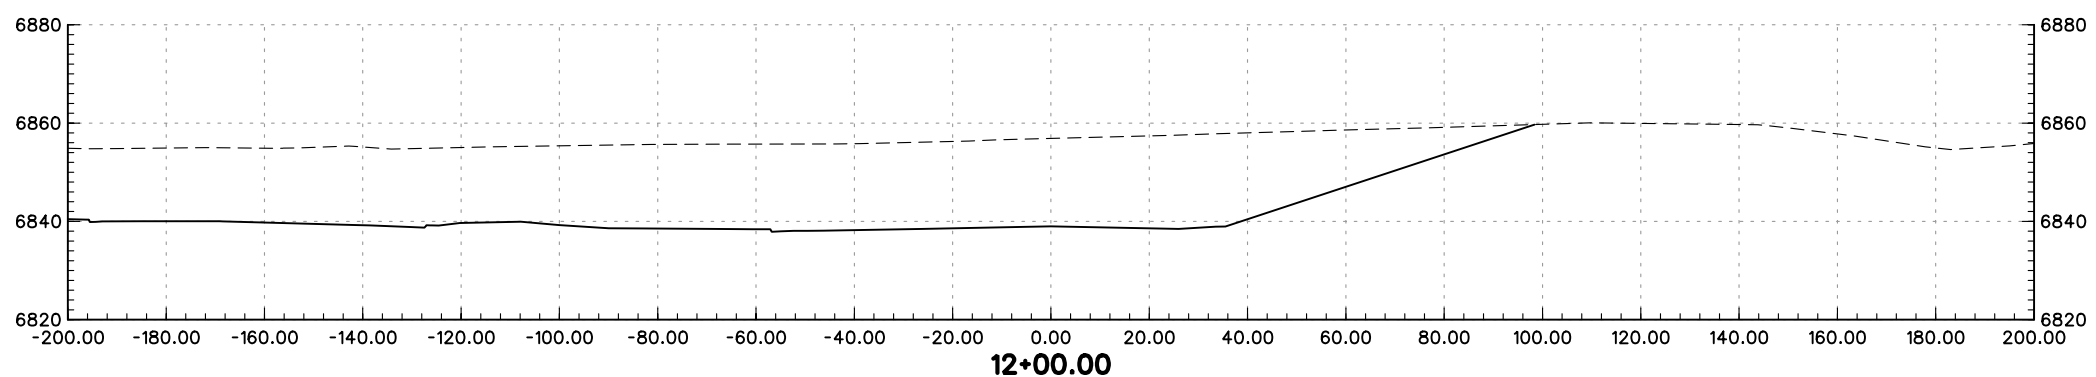
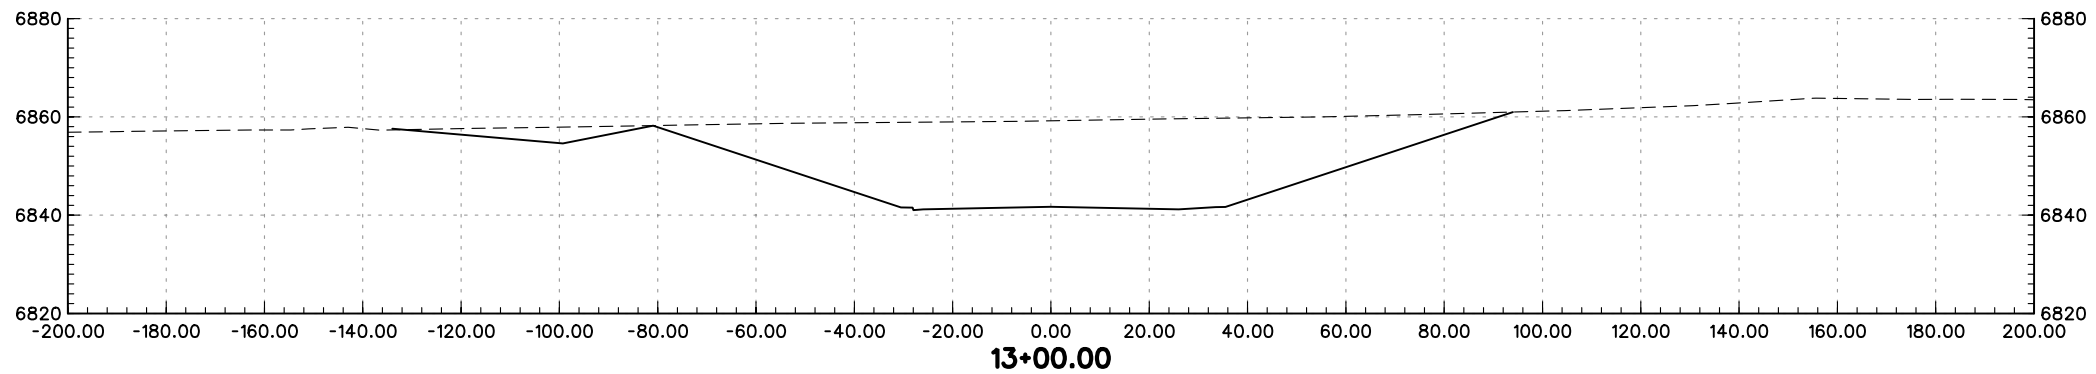
PRELIMINARY
SUBJECT TO REVISION

Computer File Information		Sheet Revisions		Colorado Department of Transportation		As Constructed		STRUTHERS ROAD CROSS-SECTIONS		Project No./Code			
Creation Date:	01/27/04 Initials: JEM	<input type="checkbox"/>		 1480 Quail Lake Loop Suite A Colorado Springs, CO 80906 Phone: (719) 634-2323 Fax: (719) 227-3298	 5500 Greenwood Plaza Blvd. Suite 150 Greenwood Village, CO 80111 Phone: (303) 221-7275 Fax: (303) 221-7276	No Revisions:		Designer: MAM Detailer: JEM		IM 252-341			
Last Modification Date:	01/30/04 Initials: JEM	<input type="checkbox"/>				Revised:				Structure Numbers		13388	
Full Path:	S:\Tranproj\ 246091-00\HwyDes\Plans\	<input type="checkbox"/>				Void:		Sheet Subset: XS		of		Sheet Number	
Drawing File Name:	rdxs-st01.dgn	<input type="checkbox"/>				REGION 2 JFF							
Scale: Graphic Units: English		<input type="checkbox"/>											



PRELIMINARY
SUBJECT TO REVISION

Computer File Information		Sheet Revisions		Colorado Department of Transportation		As Constructed		FOXWORTH-GALBRAITH CROSS-SECTIONS		Project No./Code	
Creation Date:	01/27/04 Initials: JEM	<input type="checkbox"/>		 1480 Quail Lake Loop Suite A Colorado Springs, CO 80906 Phone: (719) 634-2323 Fax: (719) 227-3298	 5500 Greenwood Plaza Blvd. Suite 150 Greenwood Village, CO 80111 Phone: (303) 221-7275 Fax: (303) 221-7276	No Revisions:		Designer: MAM Structure Detailer: JEM Numbers		IM 252-341	
Last Modification Date:	01/28/04 Initials: JEM	<input type="checkbox"/>				Revised:				Sheet Subset: XS	
Full Path:	S:\Tranproj\ 246091-00\HwyDes\Plans\	<input type="checkbox"/>				Void:		of		Sheet Number	
Drawing File Name:	rdxsfx02.dgn	<input type="checkbox"/>				Scale: Graphic Units: English					
				REGION 2		JFF					




PRELIMINARY
SUBJECT TO REVISION

Computer File Information	
Creation Date:	01/27/04 Initials: JEM
Last Modification Date:	01/28/04 Initials: JEM
Full Path:	S:\Tranproj\ 246091-00\HwyDes\Plans\
Drawing File Name:	rdxsfx01.dgn
Scale:	Graphic
Units:	English


Sheet Revisions	
<input type="checkbox"/>	
<input type="checkbox"/>	
<input type="checkbox"/>	
<input type="checkbox"/>	
<input type="checkbox"/>	

Colorado Department of Transportation



1480 Quail Lake Loop
Suite A
Colorado Springs, CO 80906
Phone: (719) 634-2323
Fax: (719) 227-3298

5500 Greenwood Plaza Blvd.
Suite 150
Greenwood Village, CO 80111
Phone: (303) 221-7275
Fax: (303) 221-7276

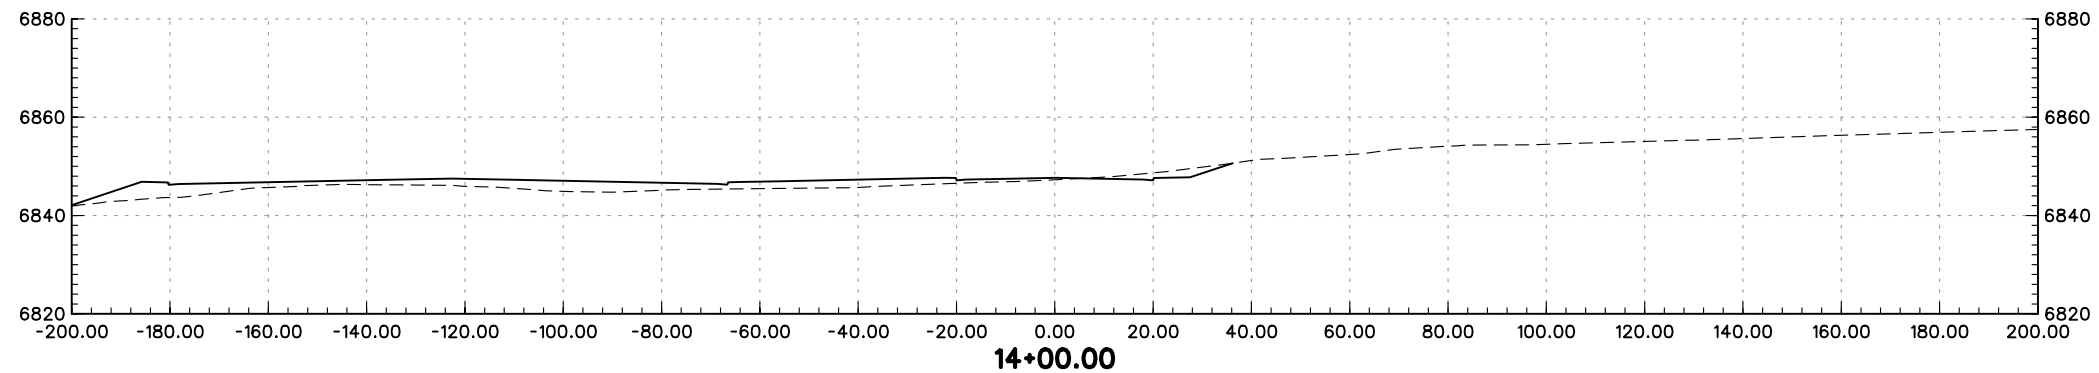
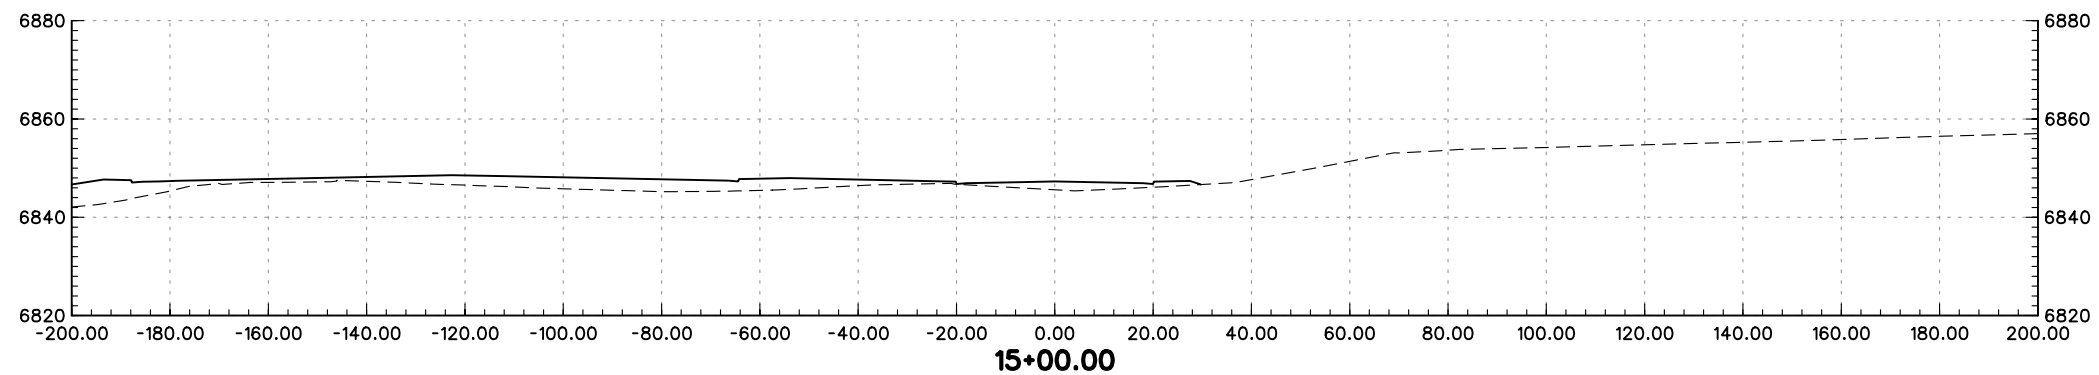
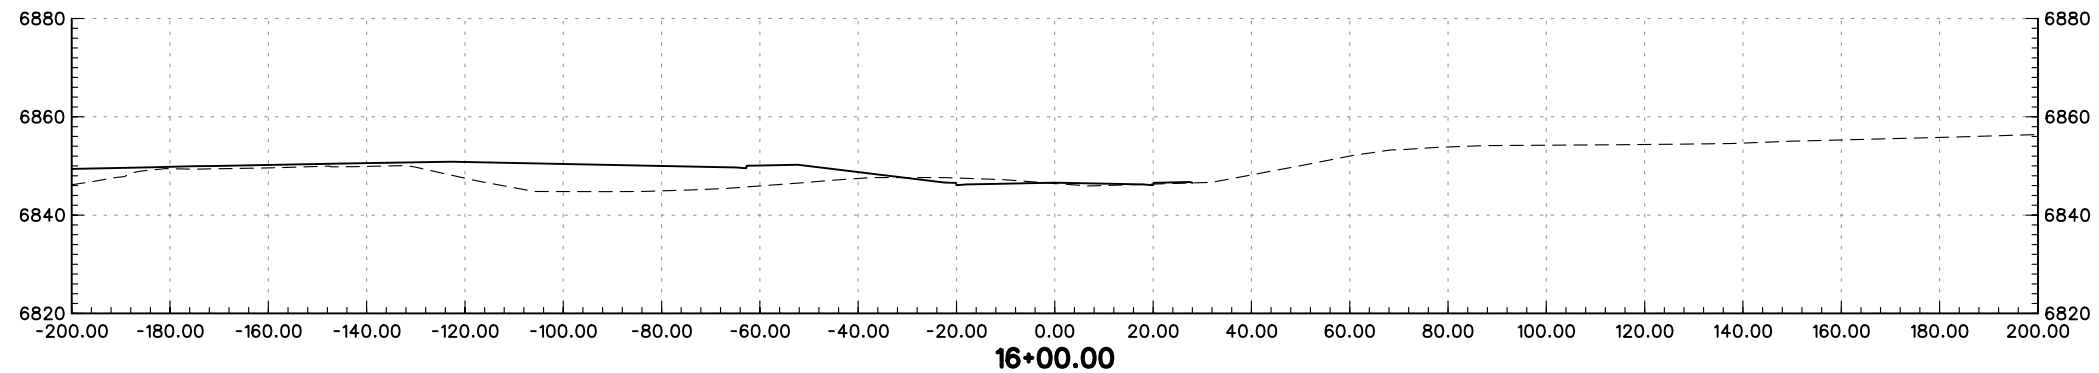
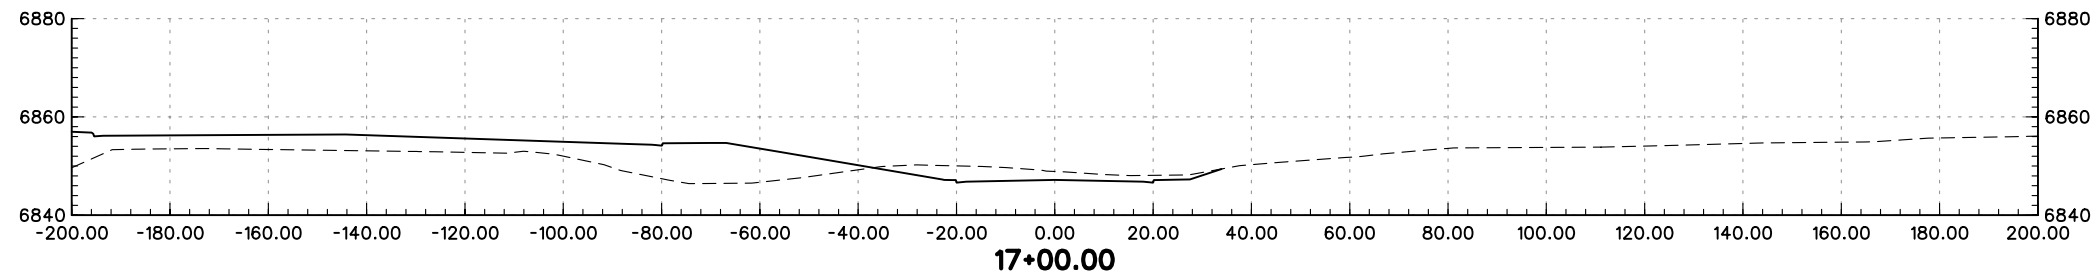


REGION 2 JFF



As Constructed
No Revisions:
Revised:
Void:

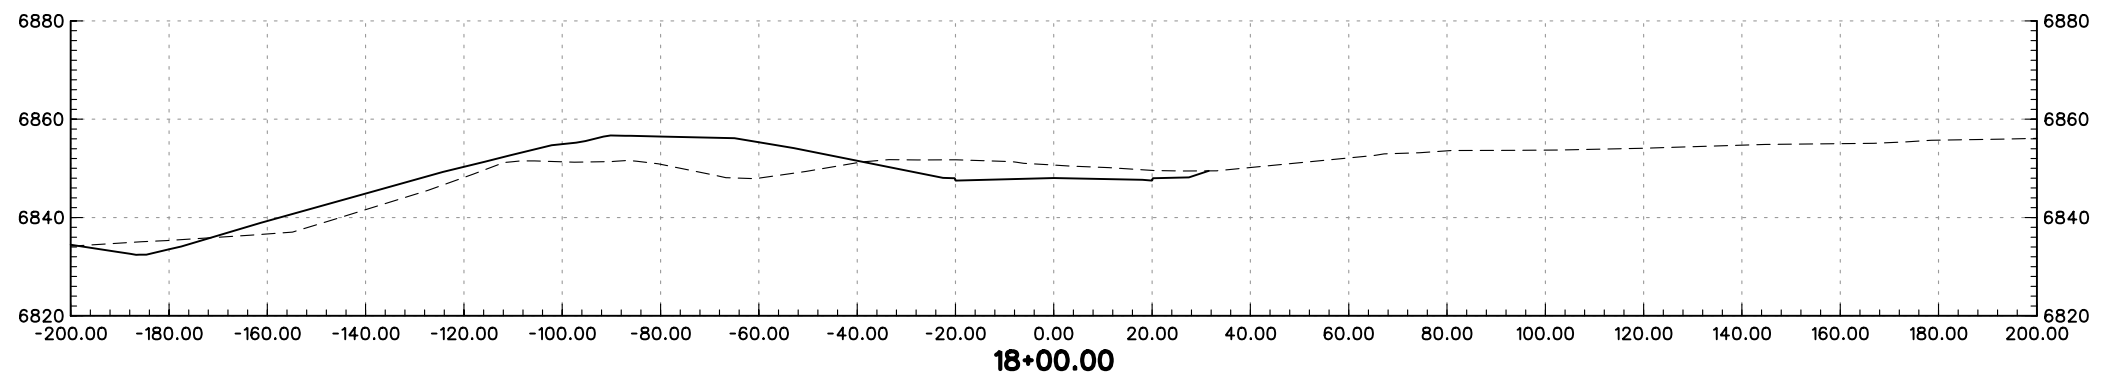
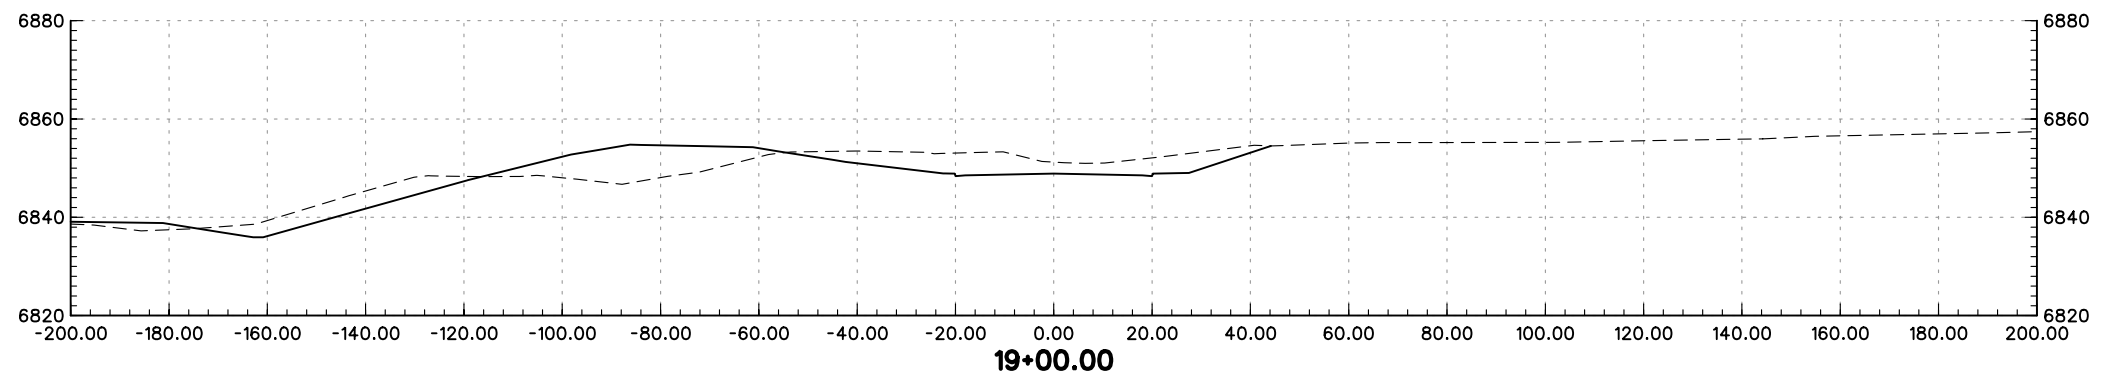
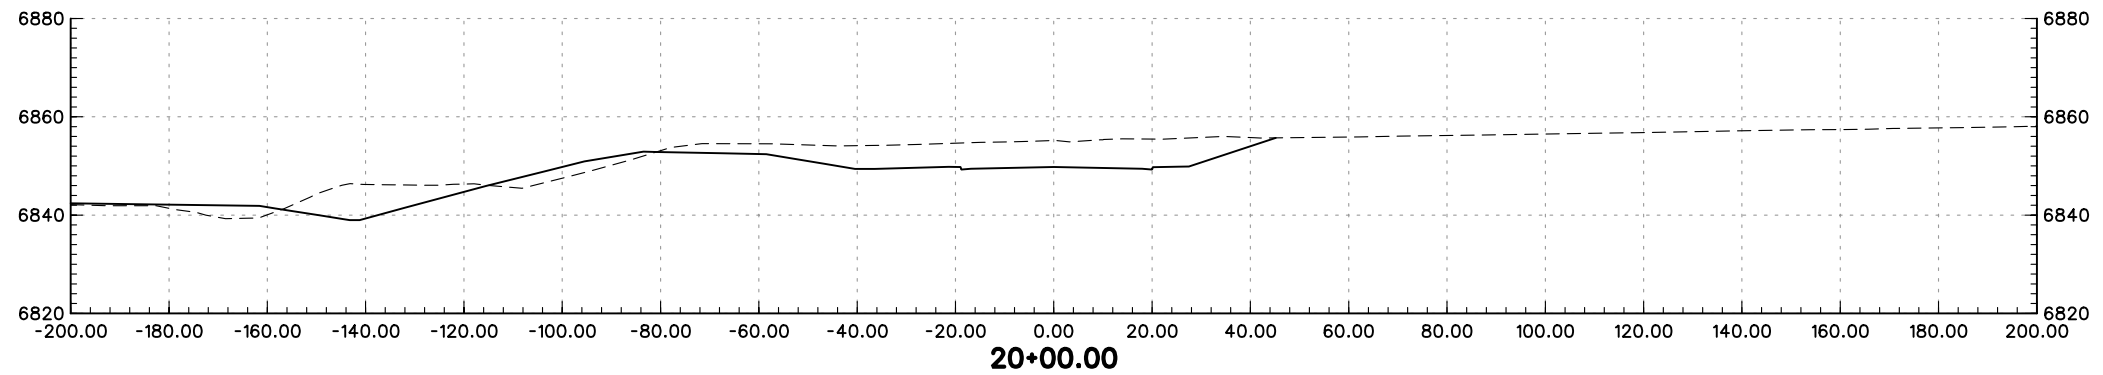
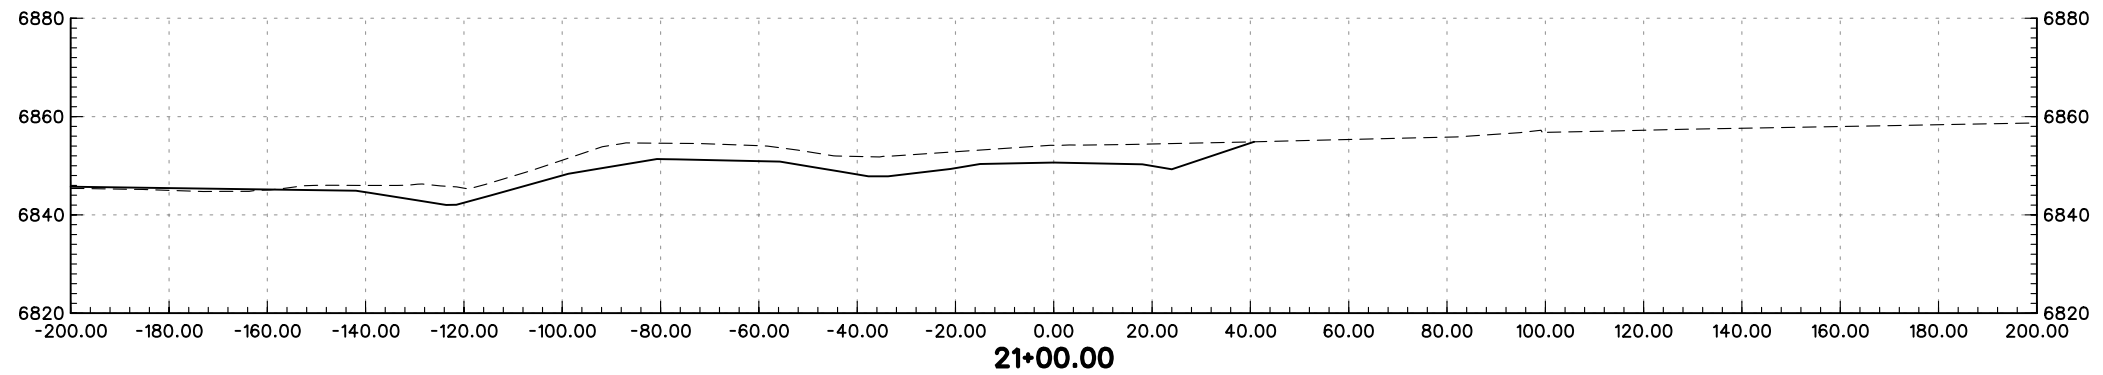
FOXWORTH-GALBRAITH CROSS-SECTIONS		
Designer:	MAM	Structure Numbers
Detailer:	JEM	
Sheet Subset:	XS	of

Project No./Code
IM 252-341
13388
Sheet Number



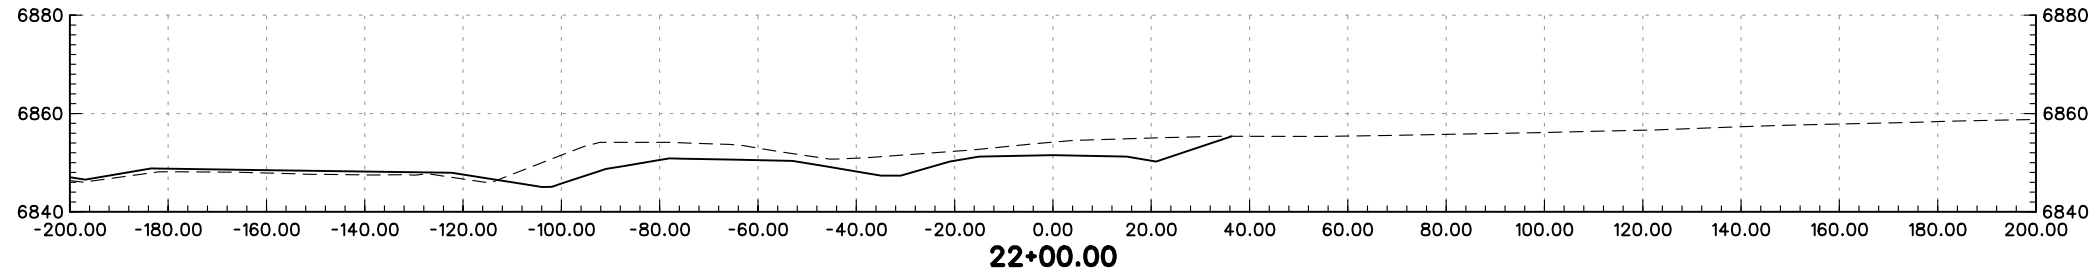
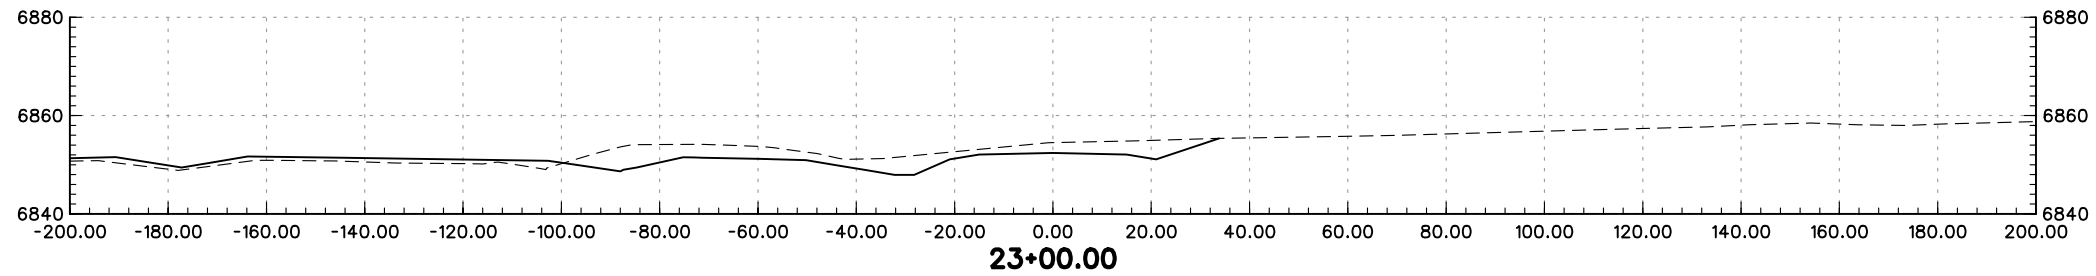
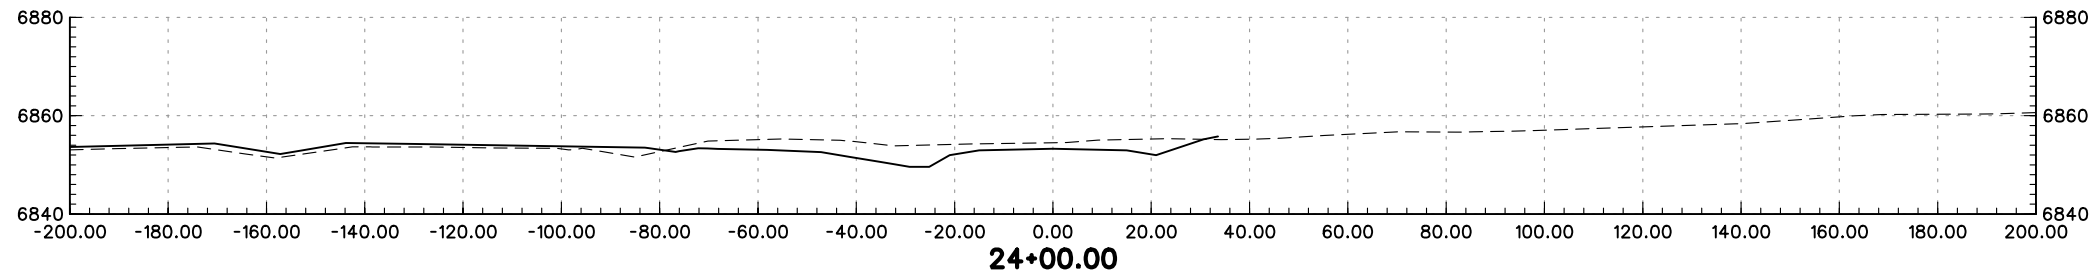
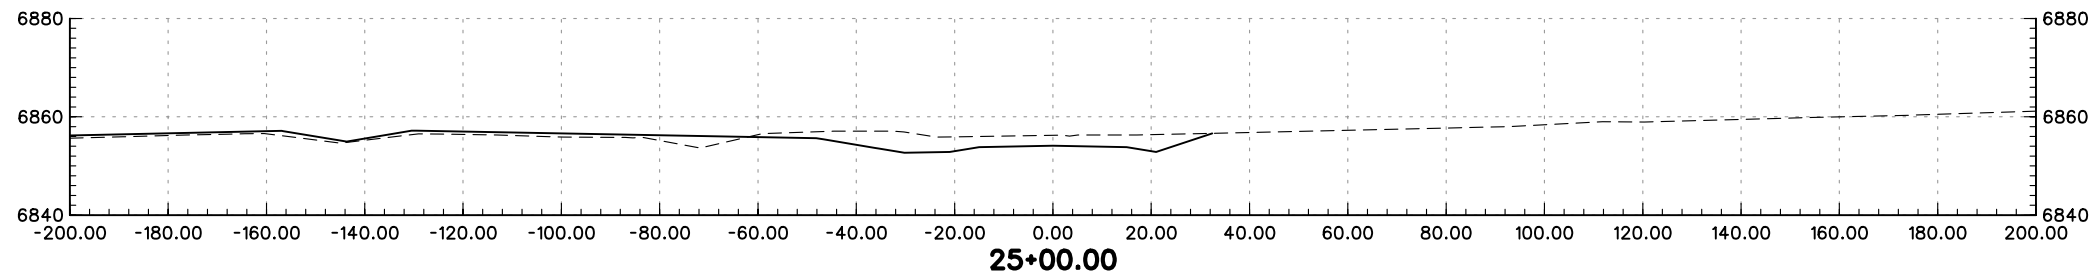
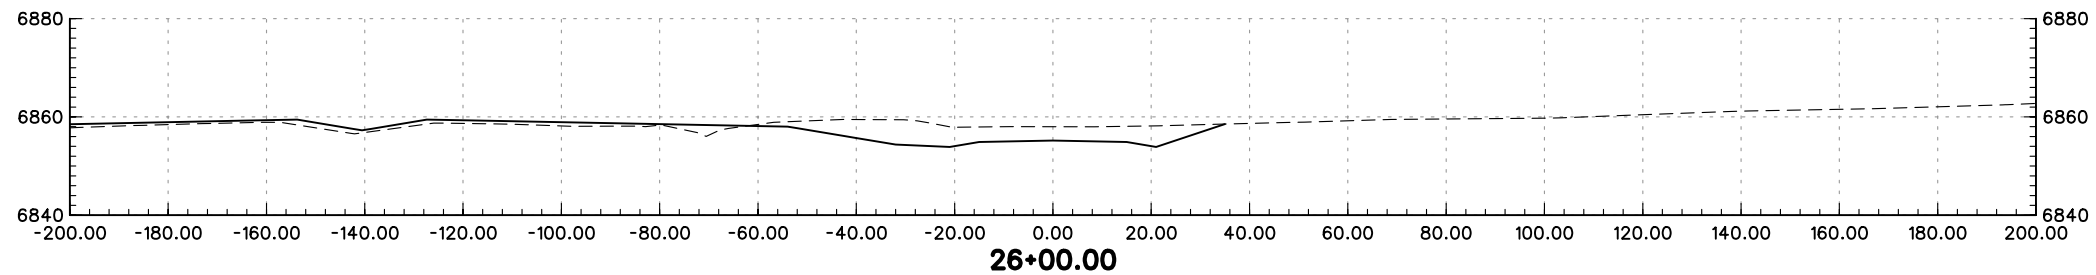
PRELIMINARY
SUBJECT TO REVISION

Computer File Information		Sheet Revisions		Colorado Department of Transportation		As Constructed		FOXWORTH-GALBRAITH CROSS-SECTIONS		Project No./Code			
Creation Date:	01/27/04 Initials: JEM	<input type="checkbox"/>		 1480 Quail Lake Loop Suite A Colorado Springs, CO 80906 Phone: (719) 634-2323 Fax: (719) 227-3298	 5500 Greenwood Plaza Blvd. Suite 150 Greenwood Village, CO 80111 Phone: (303) 221-7275 Fax: (303) 221-7276	No Revisions:		Designer: MAM		IM 252-341			
Last Modification Date:	01/28/04 Initials: JEM	<input type="checkbox"/>				Revised:		Detailer: JEM		Structure Numbers		13388	
Full Path:	S:\Tranproj\ 246091-00\HwyDes\Plans\	<input type="checkbox"/>				Void:		Sheet Subset: XS		of		Sheet Number	
Drawing File Name:	rdxsfx03.dgn	<input type="checkbox"/>				Scale: Graphic Units: English							
				REGION 2 JFF									





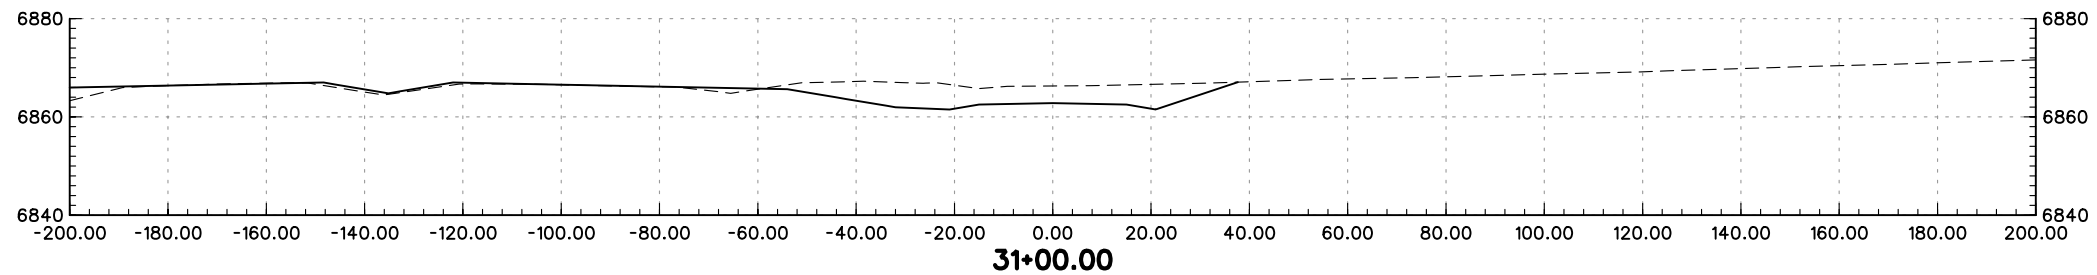
PRELIMINARY
SUBJECT TO REVISION

Computer File Information		Sheet Revisions		Colorado Department of Transportation		As Constructed		FOXWORTH-GALBRAITH CROSS-SECTIONS		Project No./Code			
Creation Date:	01/27/04 Initials: JEM	<input type="checkbox"/>		1480 Quail Lake Loop Suite A Colorado Springs, CO 80906 Phone: (719) 634-2323 Fax: (719) 227-3298	5500 Greenwood Plaza Blvd. Suite 150 Greenwood Village, CO 80111 Phone: (303) 221-7275 Fax: (303) 221-7276	No Revisions:		Designer: MAM Detailer: JEM		IM 252-341			
Last Modification Date:	01/28/04 Initials: JEM	<input type="checkbox"/>				Revised:				Structure Numbers		13388	
Full Path:	S:\Tranproj\ 246091-00\HwyDes\Plans\	<input type="checkbox"/>				Void:		Sheet Subset: XS		of		Sheet Number	
Drawing File Name:	rdxsfx04.dgn	<input type="checkbox"/>				REGION 2 JFF							
Scale: Graphic Units: English		<input type="checkbox"/>											

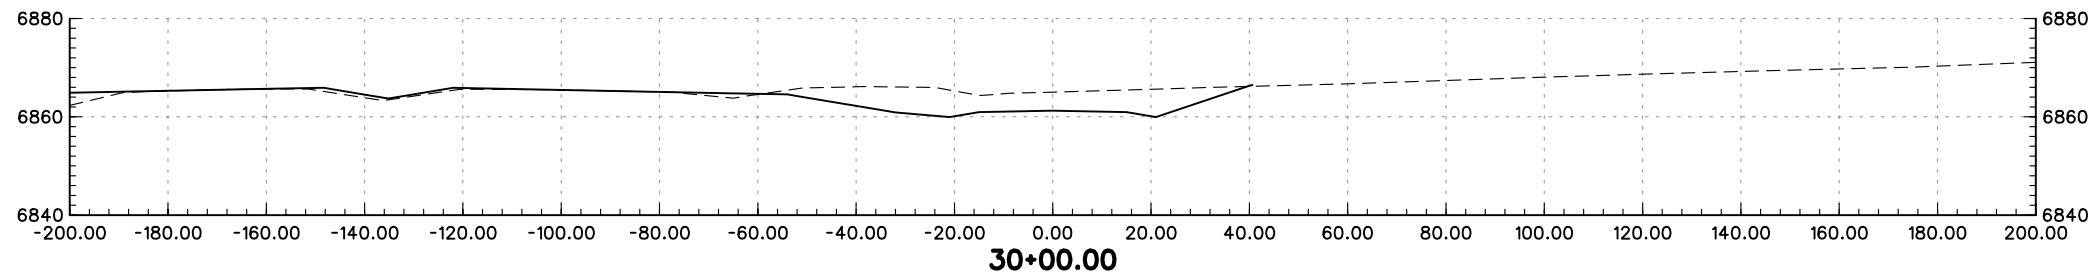


PRELIMINARY
SUBJECT TO REVISION

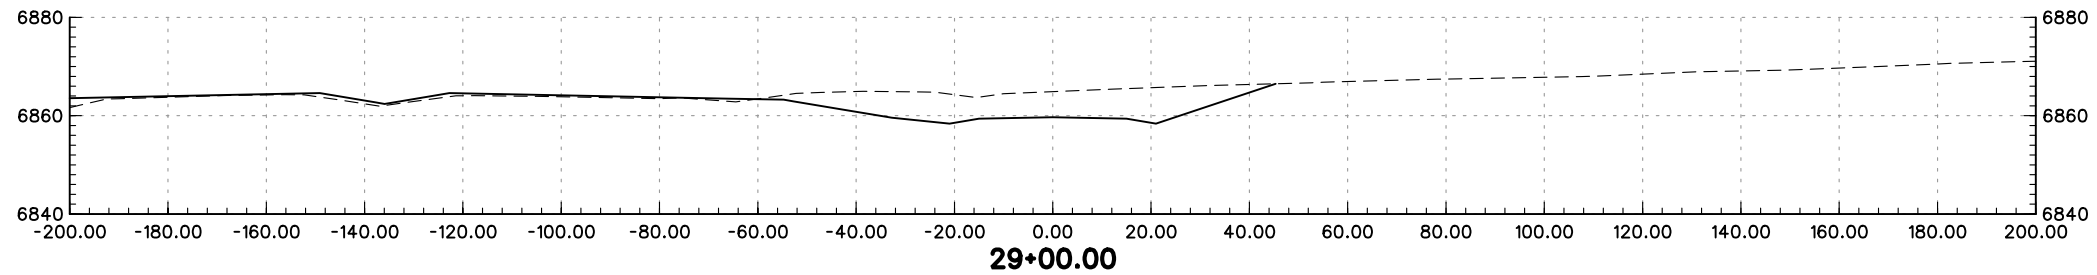
Computer File Information		Sheet Revisions		Colorado Department of Transportation		As Constructed		FOXWORTH-GALBRAITH CROSS-SECTIONS		Project No./Code	
Creation Date:	01/27/04 Initials: JEM	<input type="checkbox"/>		 1480 Quail Lake Loop Suite A Colorado Springs, CO 80906 Phone: (719) 634-2323 Fax: (719) 227-3298 5500 Greenwood Plaza Blvd. Suite 150 Greenwood Village, CO 80111 Phone: (303) 221-7275 Fax: (303) 221-7276		No Revisions:		Designer: MAM		IM 252-341	
Last Modification Date:	01/28/04 Initials: JEM	<input type="checkbox"/>				Revised:		Detailer: JEM		13388	
Full Path:	S:\Tranproj\ 246091-00\HwyDes\Plans\	<input type="checkbox"/>				Void:		Sheet Subset: XS		Sheet Number	
Drawing File Name:	rdxsfx05.dgn	<input type="checkbox"/>				Scale: Graphic Units: English				of	
				REGION 2 JFF							



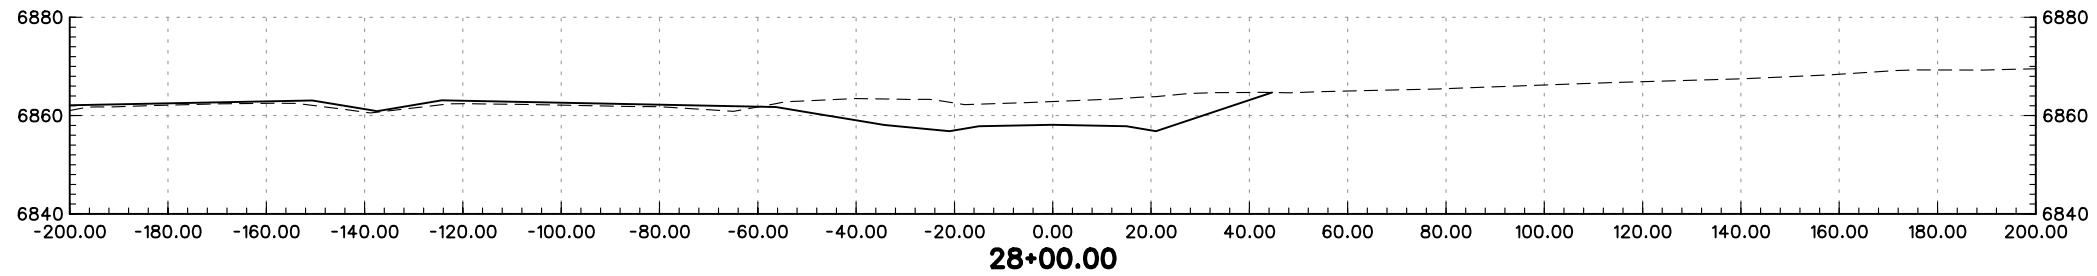
31+00.00



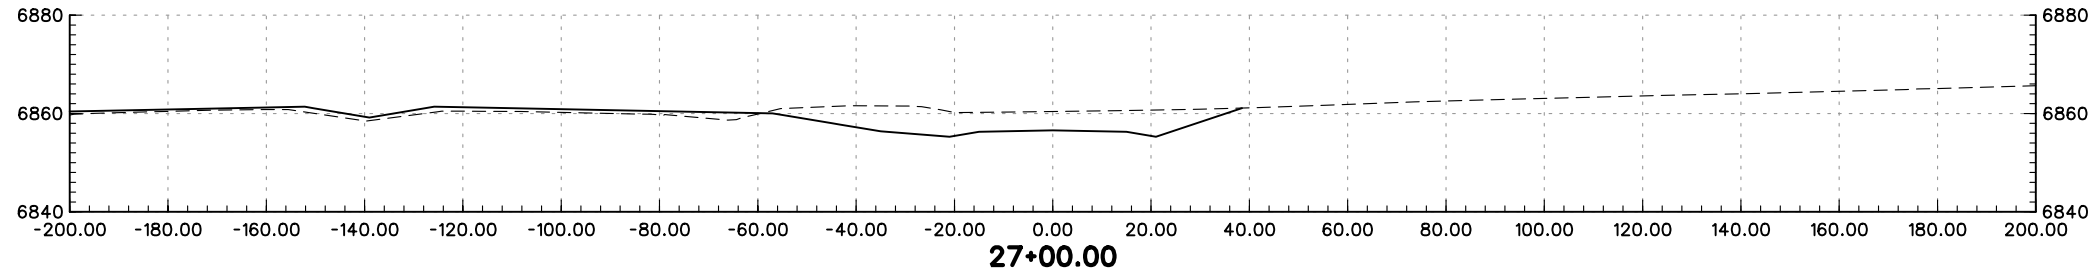
30+00.00



29+00.00





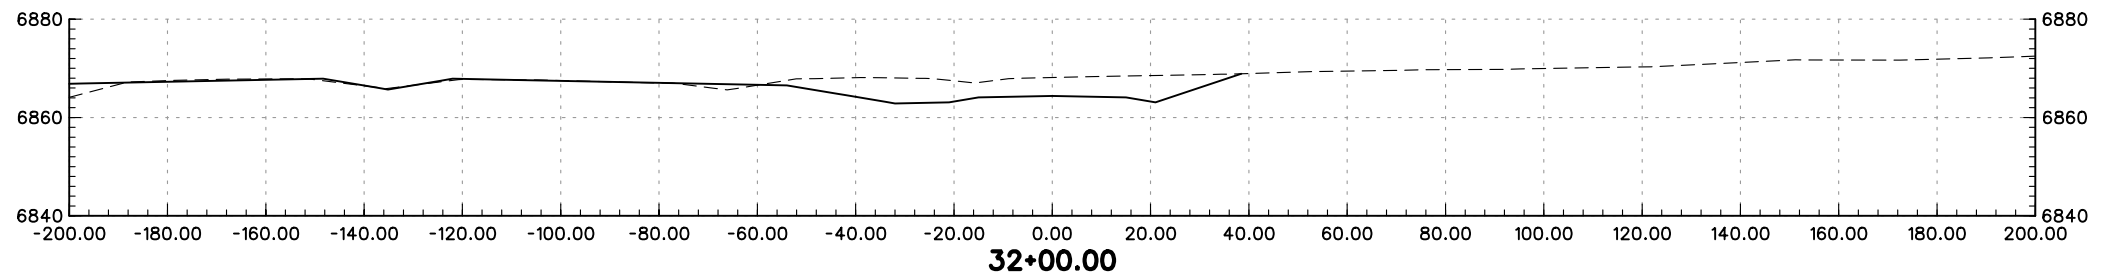
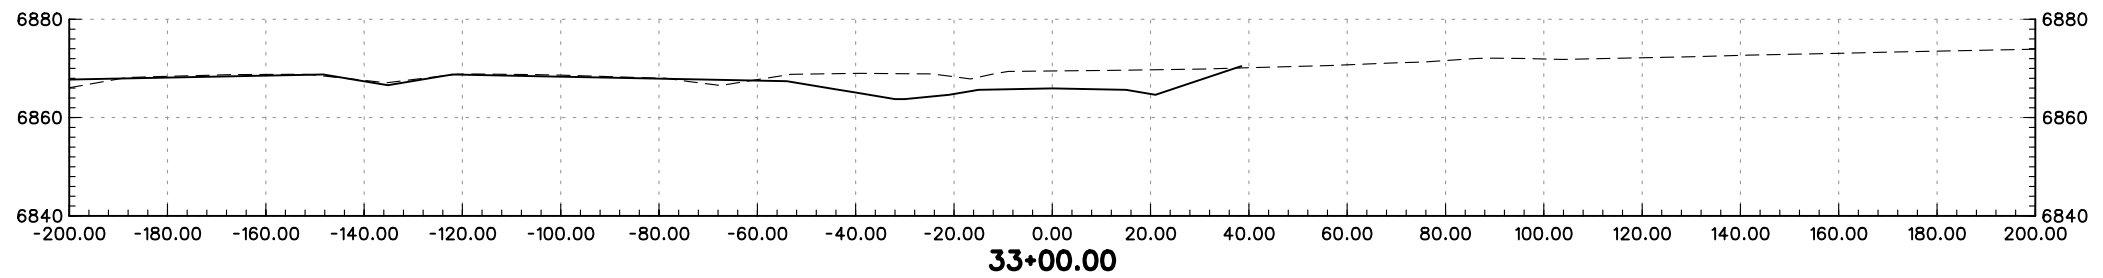
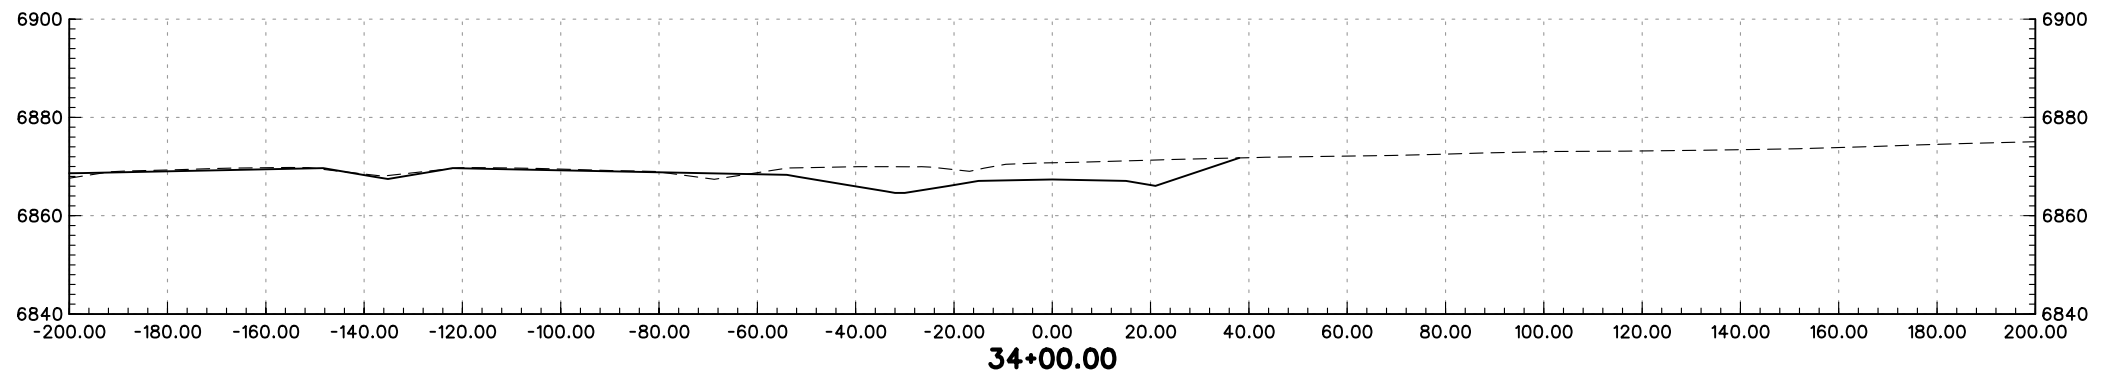
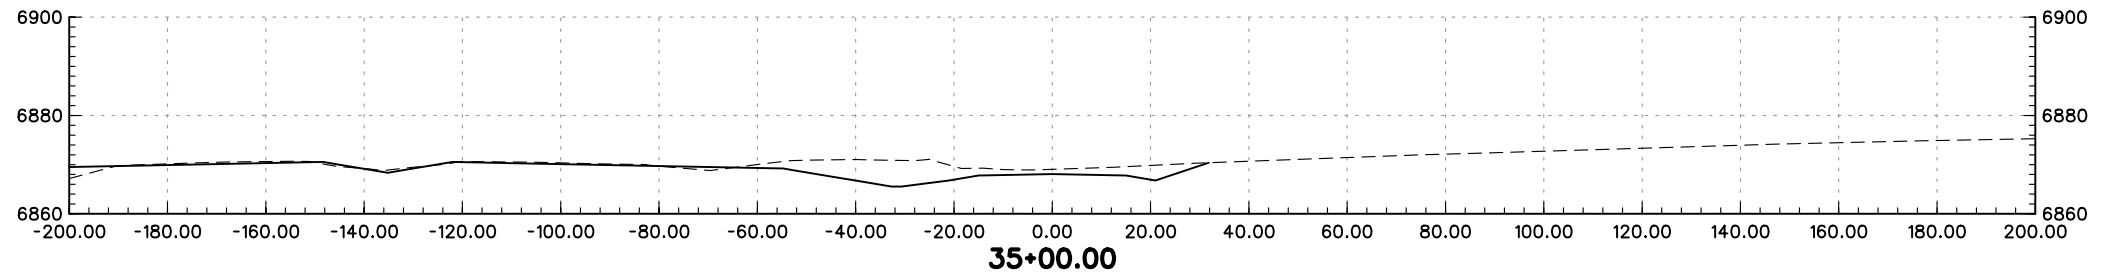
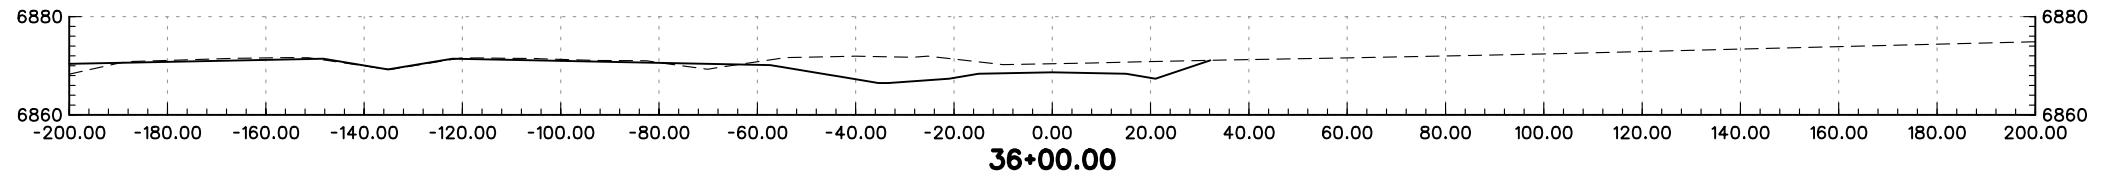
28+00.00





27+00.00

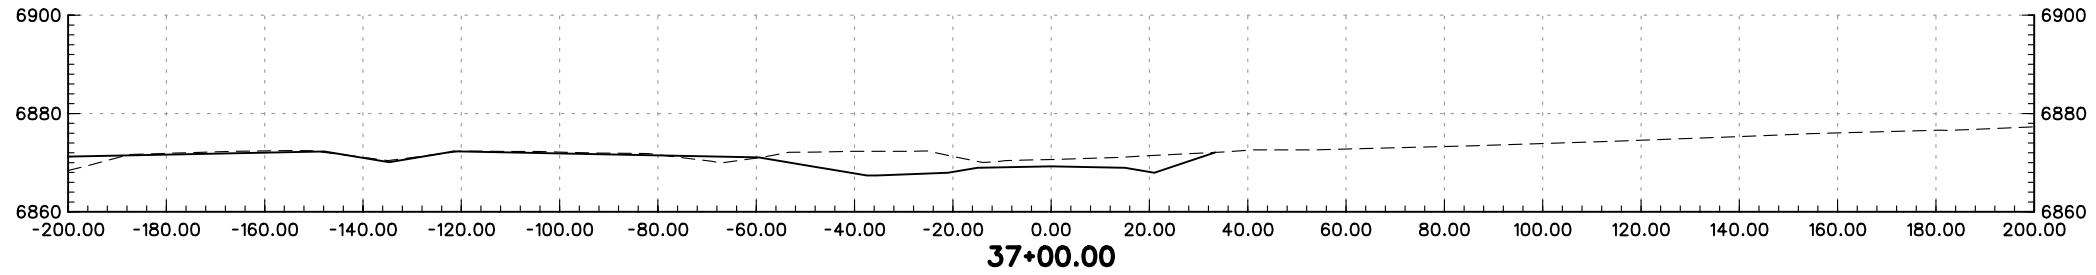
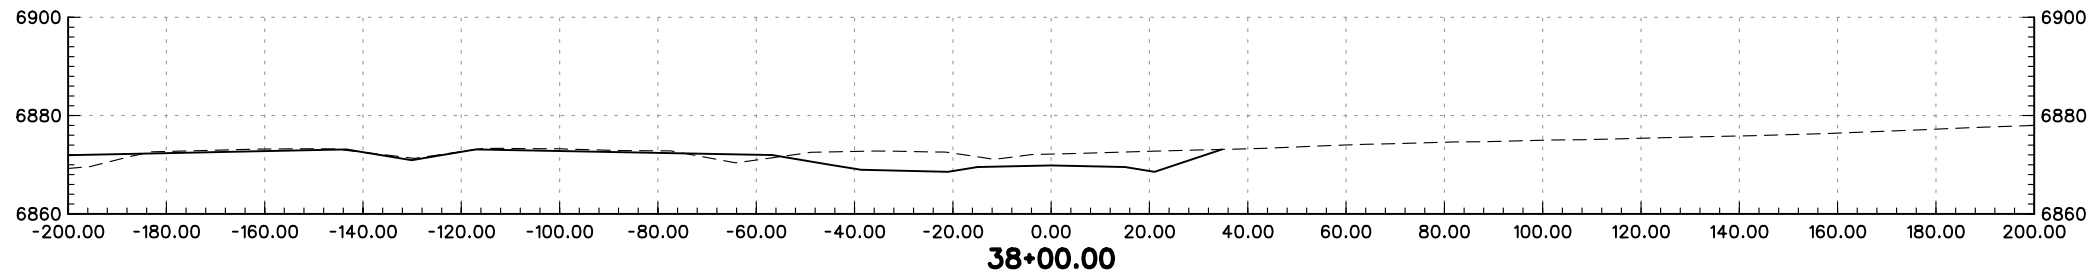
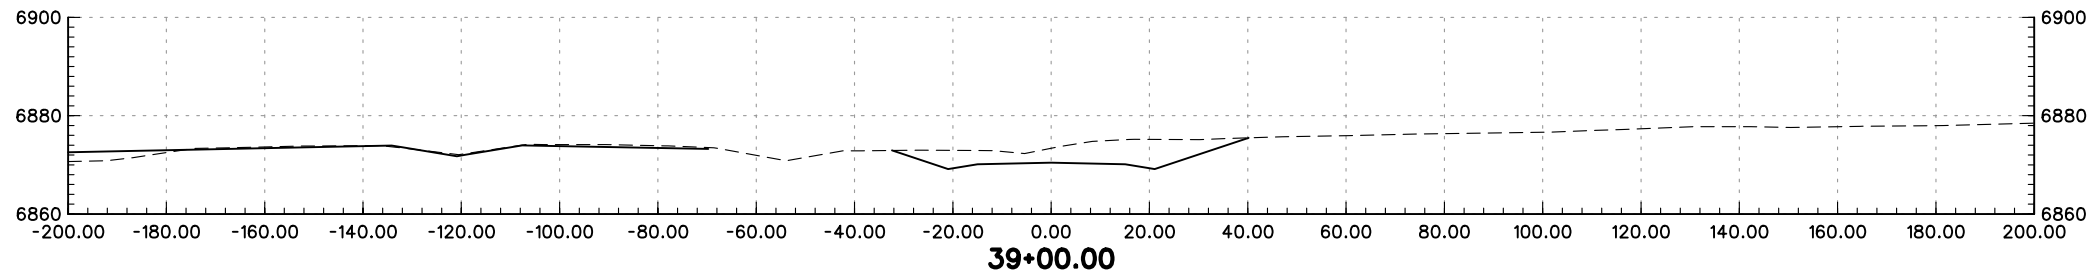
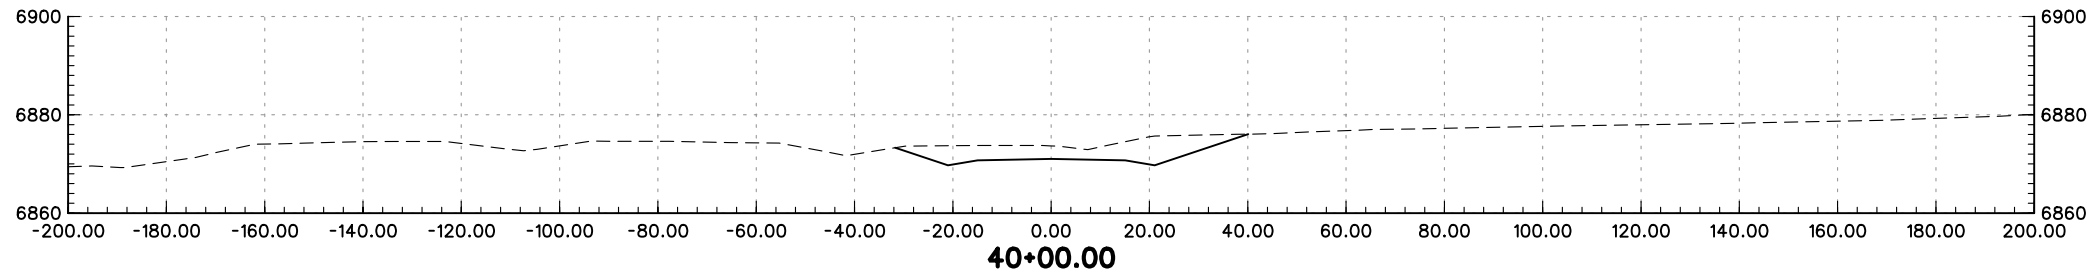
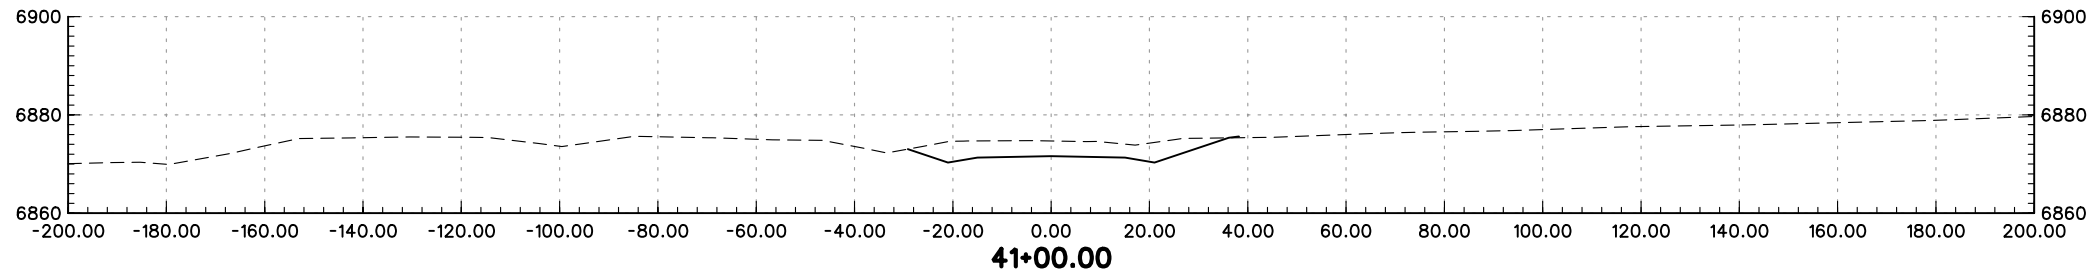
PRELIMINARY
SUBJECT TO REVISION

Computer File Information		Sheet Revisions		Colorado Department of Transportation		As Constructed		FOXWORTH-GALBRAITH CROSS-SECTIONS		Project No./Code	
Creation Date:	01/27/04 Initials: JEM	<input type="checkbox"/>		 1480 Quail Lake Loop Suite A Colorado Springs, CO 80906 Phone: (719) 634-2323 Fax: (719) 227-3298 5500 Greenwood Plaza Blvd. Suite 150 Greenwood Village, CO 80111 Phone: (303) 221-7275 Fax: (303) 221-7276 	No Revisions:		Designer: MAM Structure Detailer: JEM Numbers		IM 252-341		
Last Modification Date:	01/28/04 Initials: JEM	<input type="checkbox"/>			Revised:				Sheet Subset: XS of		13388
Full Path:	S:\Tranproj\ 246091-00\HwyDes\Plans\	<input type="checkbox"/>			Void:				Sheet Number		
Drawing File Name:	rdxsfx06.dgn	<input type="checkbox"/>			REGION 2 JFF						
Scale: Graphic Units: English		<input type="checkbox"/>									



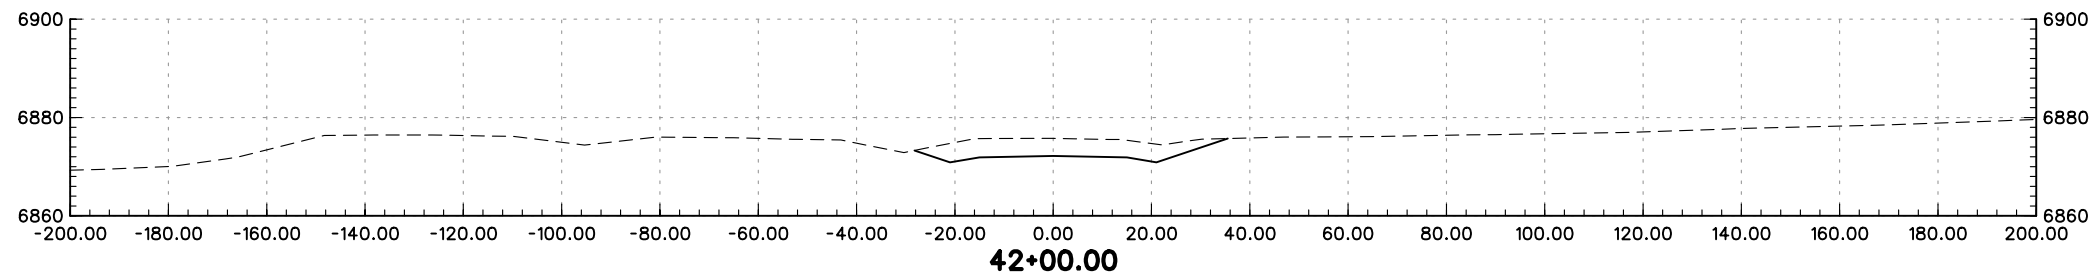
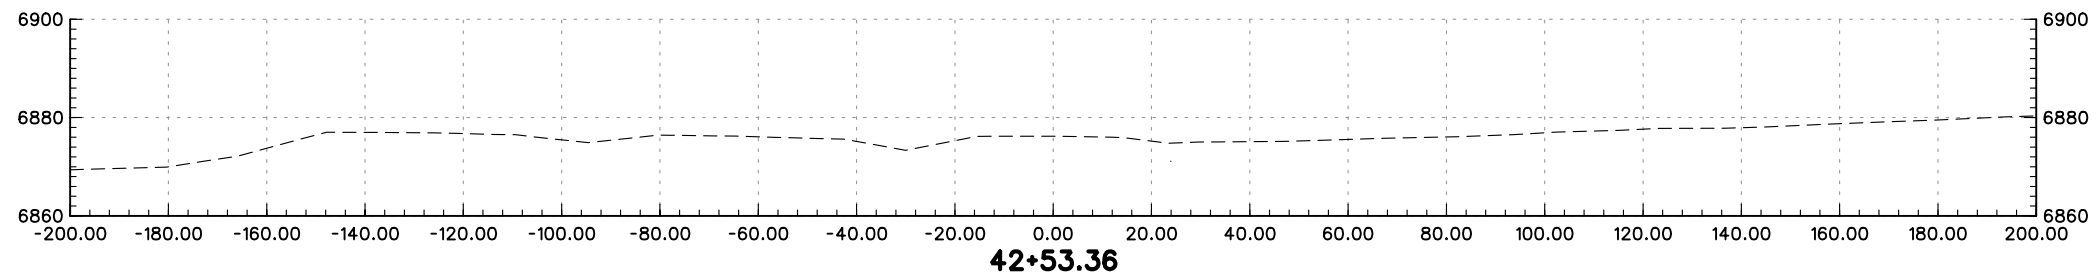
PRELIMINARY
SUBJECT TO REVISION

Computer File Information		Sheet Revisions		Colorado Department of Transportation		As Constructed		FOXWORTH-GALBRAITH CROSS-SECTIONS		Project No./Code			
Creation Date:	01/27/04 Initials: JEM	<input type="checkbox"/>		 1480 Quail Lake Loop Suite A Colorado Springs, CO 80906 Phone: (719) 634-2323 Fax: (719) 227-3298	 5500 Greenwood Plaza Blvd. Suite 150 Greenwood Village, CO 80111 Phone: (303) 221-7275 Fax: (303) 221-7276	No Revisions:		Designer: MAM Detailer: JEM		IM 252-341			
Last Modification Date:	01/28/04 Initials: JEM	<input type="checkbox"/>				Revised:				Structure Numbers		13388	
Full Path:	S:\Tranproj\ 246091-00\HwyDes\Plans\	<input type="checkbox"/>				Void:		Sheet Subset: XS		of		Sheet Number	
Drawing File Name:	rdxsfx07.dgn	<input type="checkbox"/>				REGION 2 JFF							
Scale: Graphic Units: English		<input type="checkbox"/>											



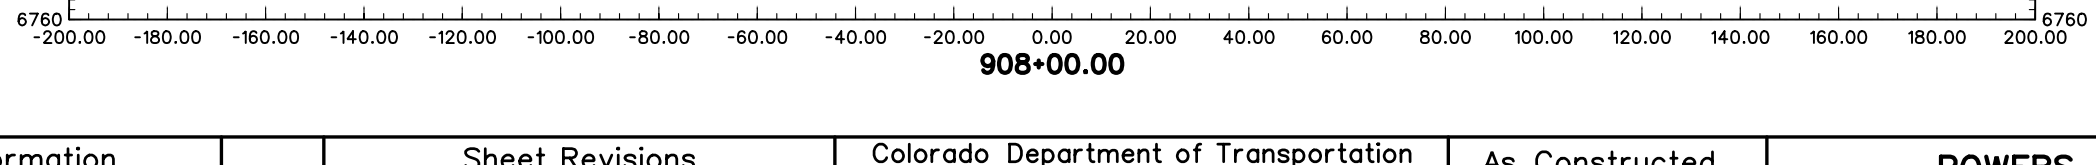
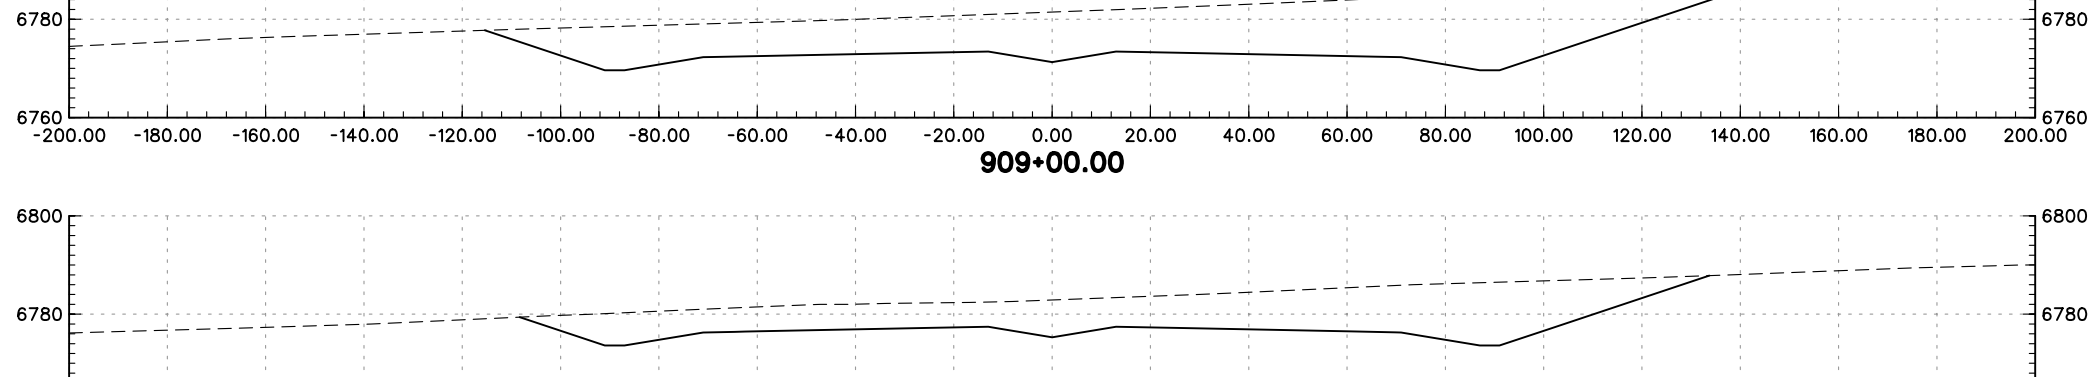
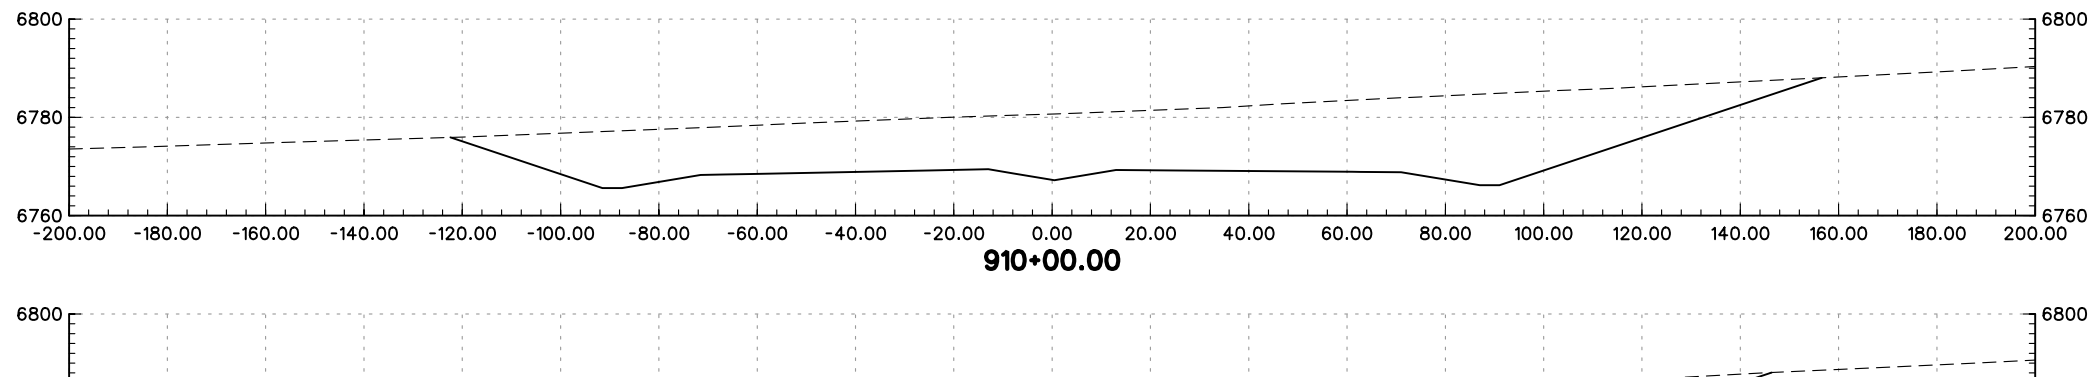
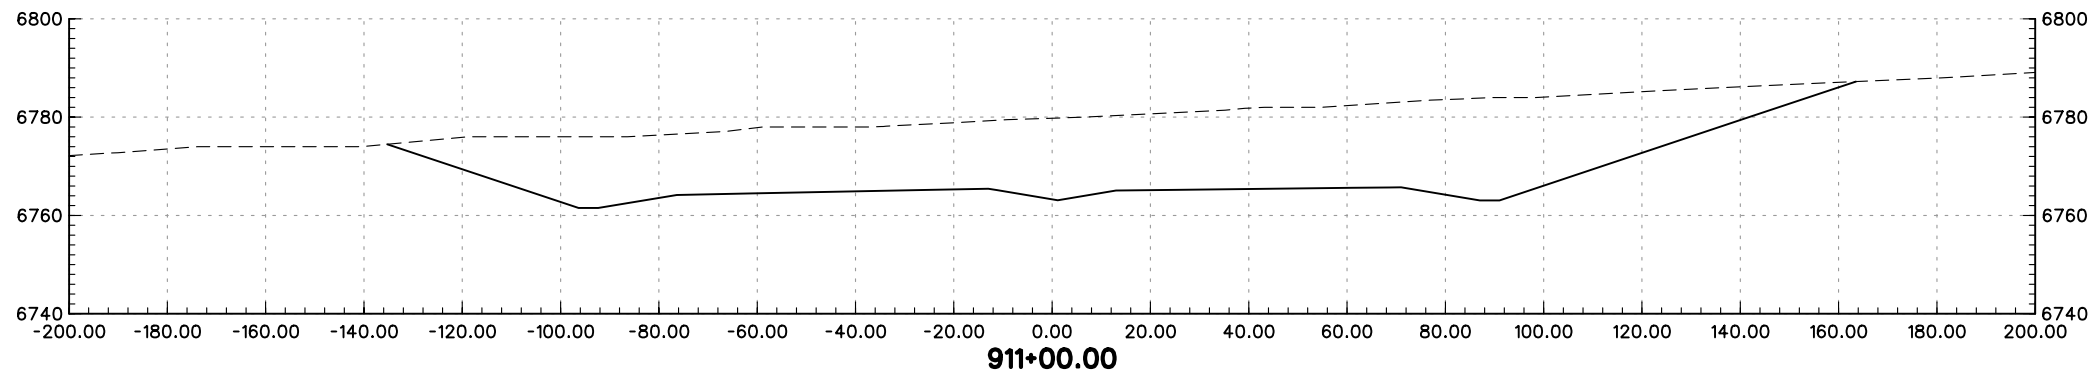
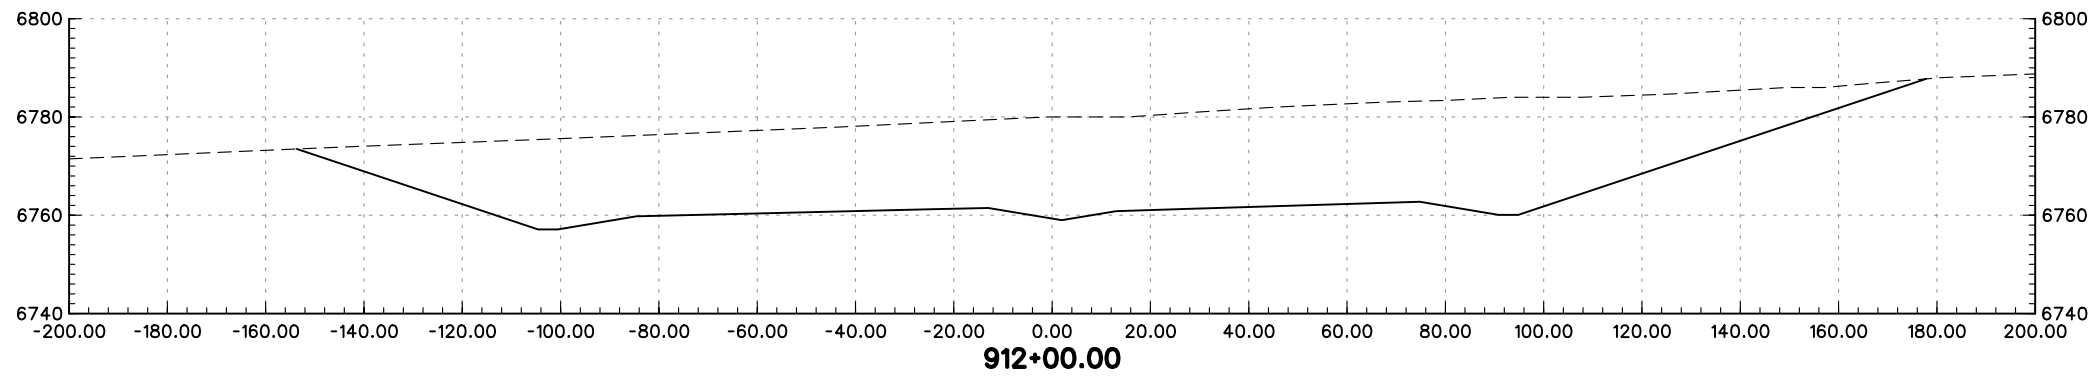
PRELIMINARY
SUBJECT TO REVISION

Computer File Information		Sheet Revisions		Colorado Department of Transportation		As Constructed		FOXWORTH-GALBRAITH CROSS-SECTIONS		Project No./Code					
Creation Date: 01/27/04 Initials: JEM		<input type="checkbox"/>		1480 Quail Lake Loop Suite A Colorado Springs, CO 80906 Phone: (719) 634-2323 Fax: (719) 227-3298		5500 Greenwood Plaza Blvd. Suite 150 Greenwood Village, CO 80111 Phone: (303) 221-7275 Fax: (303) 221-7276		No Revisions: Revised: Void:		IM 252-341					
Last Modification Date: 01/28/04 Initials: JEM		<input type="checkbox"/>								REGION 2		JFF		13388	
Full Path: S:\Tranproj\ 246091-00\HwyDes\Plans\		<input type="checkbox"/>								Designer: MAM Detailer: JEM		Structure Numbers of		Sheet Number	
Drawing File Name: rdxsfx08.dgn		<input type="checkbox"/>												Scale: Graphic	



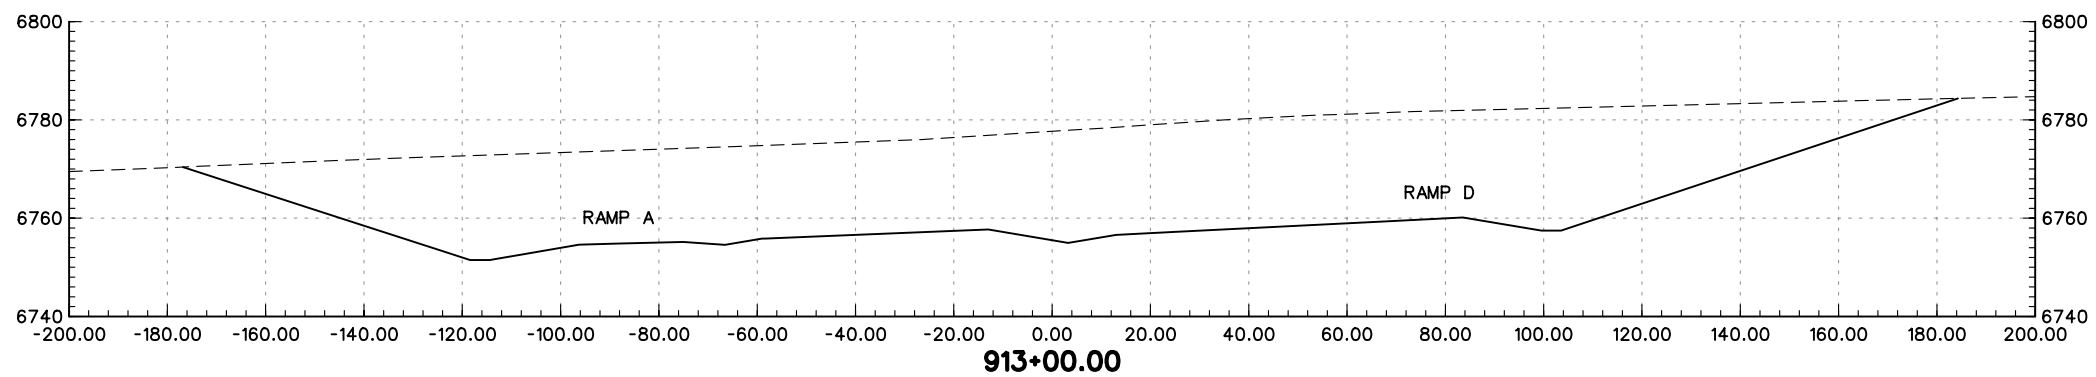
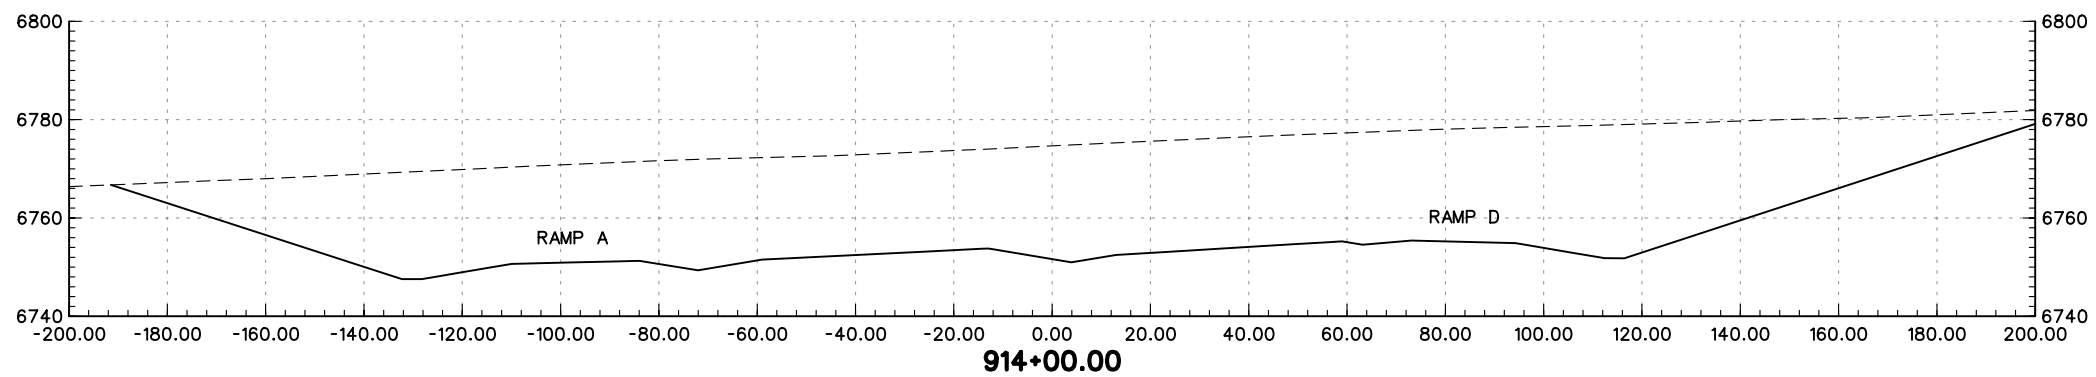
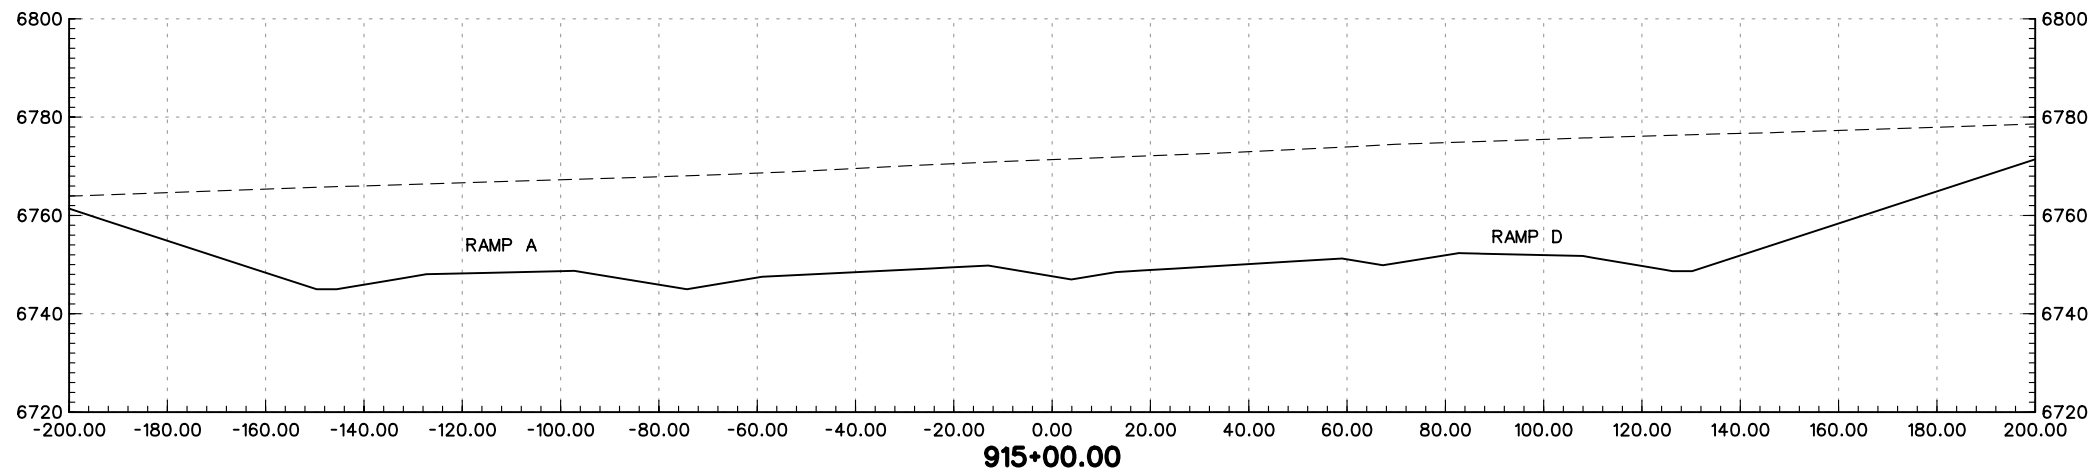
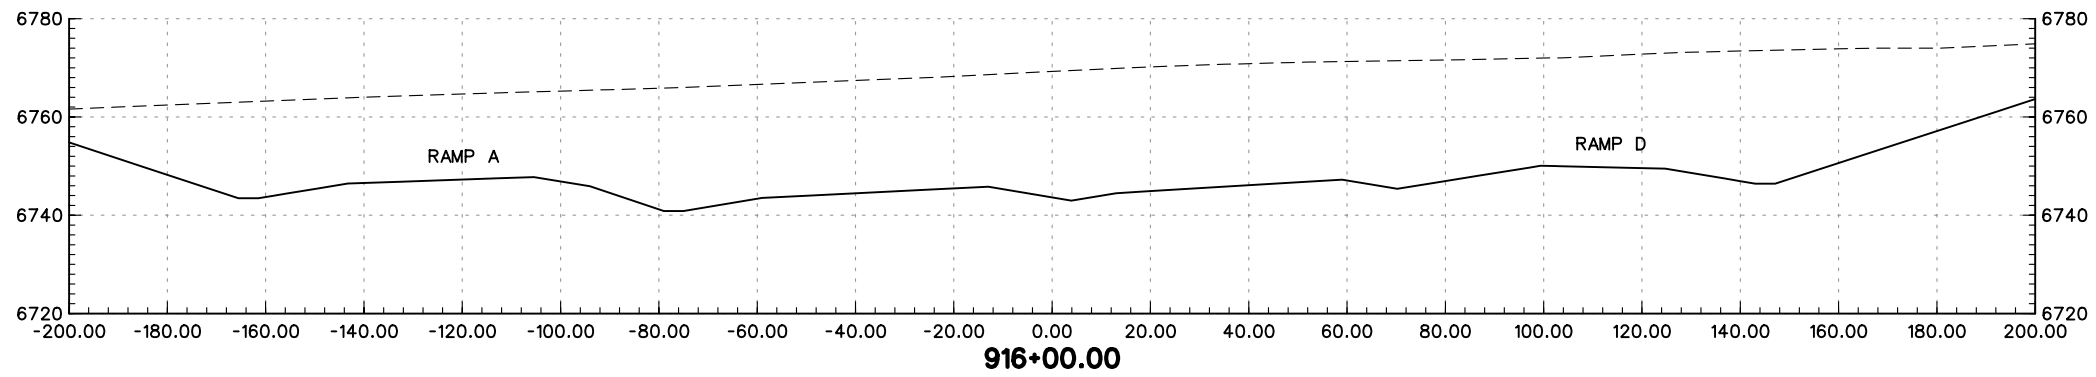
PRELIMINARY
SUBJECT TO REVISION

Computer File Information		Sheet Revisions		Colorado Department of Transportation		As Constructed		FOXWORTH-GALBRAITH CROSS-SECTIONS		Project No./Code			
Creation Date:	01/27/04 Initials: JEM	<input type="checkbox"/>		1480 Quail Lake Loop Suite A Colorado Springs, CO 80906 Phone: (719) 634-2323 Fax: (719) 227-3298	5500 Greenwood Plaza Blvd. Suite 150 Greenwood Village, CO 80111 Phone: (303) 221-7275 Fax: (303) 221-7276	No Revisions:		Designer: MAM Detailer: JEM		IM 252-341			
Last Modification Date:	01/28/04 Initials: JEM	<input type="checkbox"/>				Revised:				Structure Numbers		13388	
Full Path:	S:\Tranproj\ 246091-00\HwyDes\Plans\ rdxsfx09.dgn	<input type="checkbox"/>				Void:		Sheet Subset: XS		of		Sheet Number	
Drawing File Name:	rdxsfx09.dgn	<input type="checkbox"/>				Scale: Graphic Units: English							
				REGION 2		JFF							





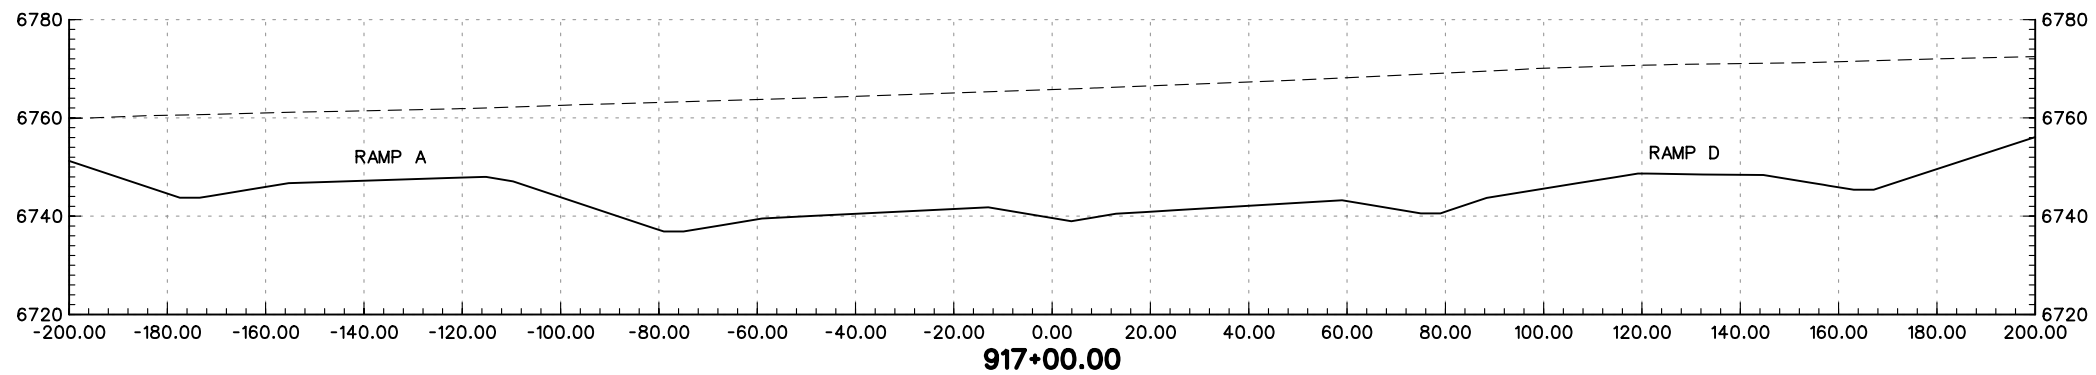
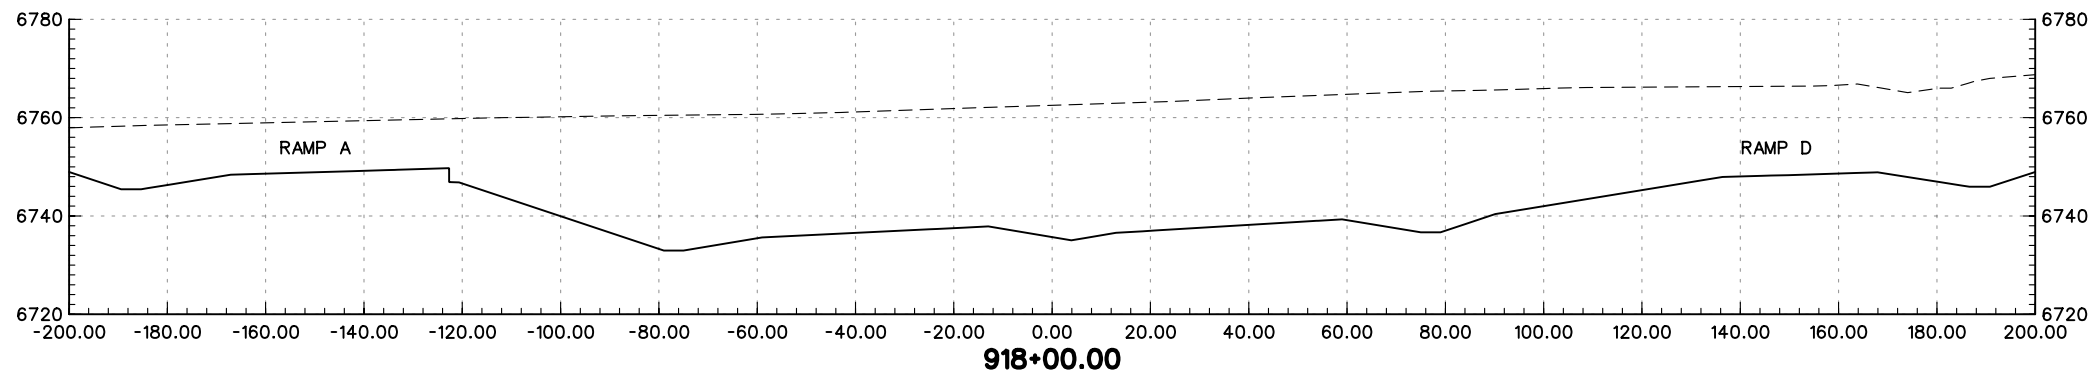
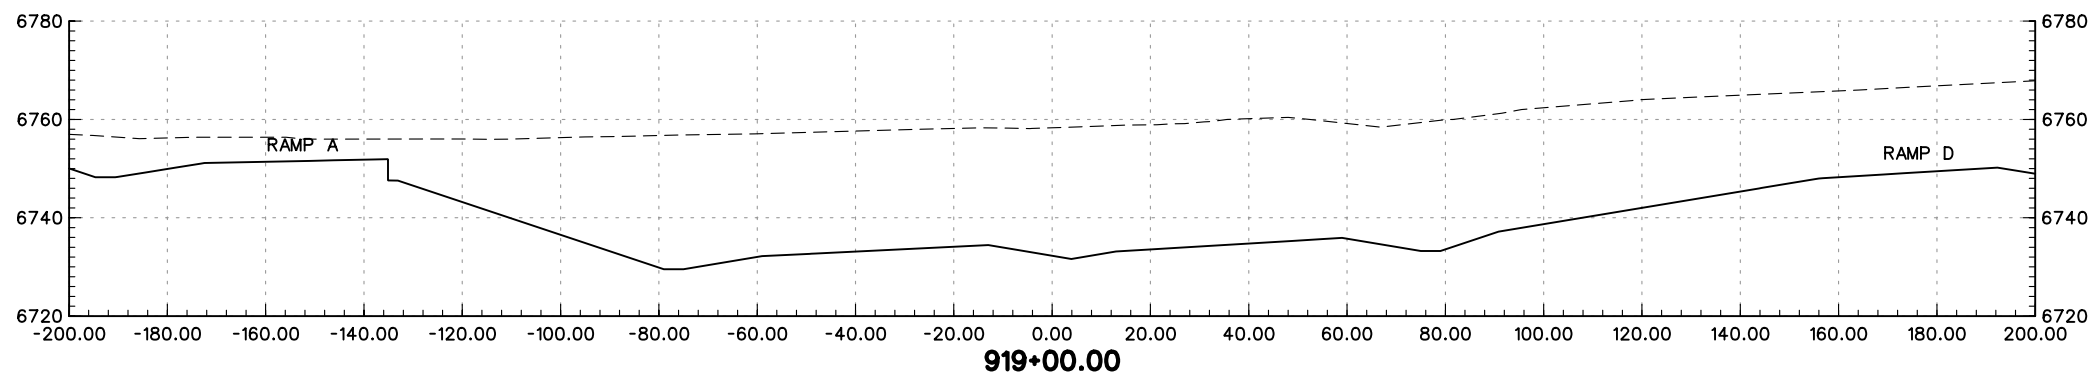
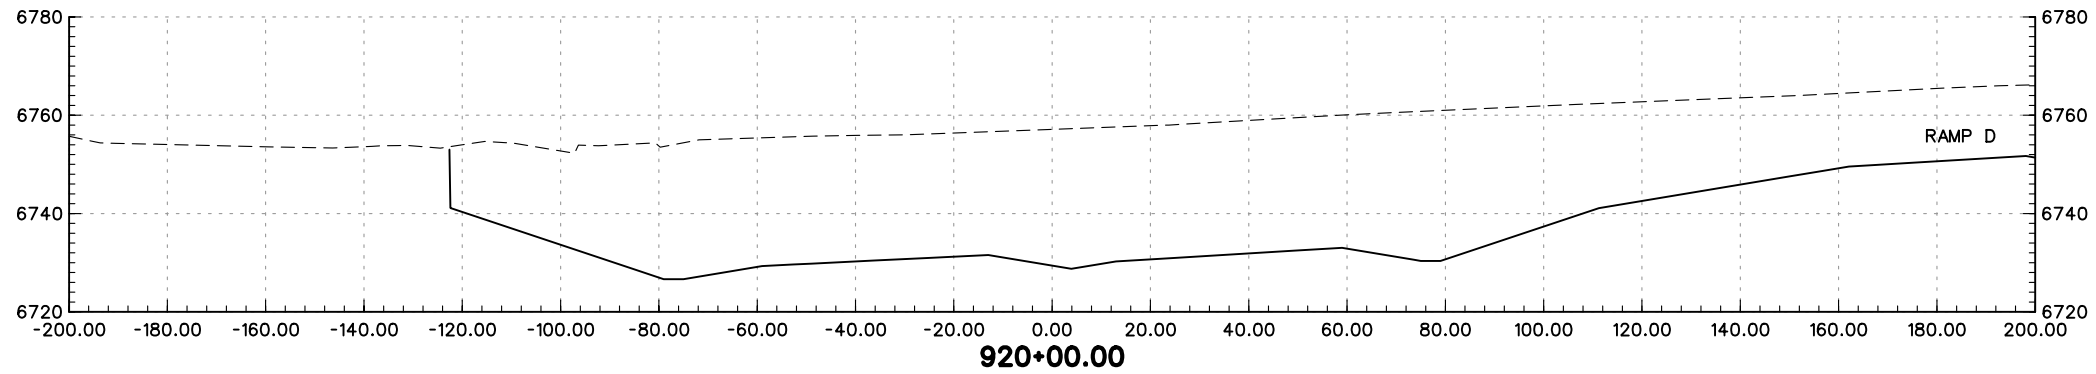
PRELIMINARY
SUBJECT TO REVISION

Computer File Information		Sheet Revisions		Colorado Department of Transportation		As Constructed		POWERS BLVD. CROSS-SECTIONS		Project No./Code			
Creation Date:	01/27/04 Initials: JEM	<input type="checkbox"/>		1480 Quail Lake Loop Suite A Colorado Springs, CO 80906 Phone: (719) 634-2323 Fax: (719) 227-3298	5500 Greenwood Plaza Blvd. Suite 150 Greenwood Village, CO 80111 Phone: (303) 221-7275 Fax: (303) 221-7276	No Revisions:		Designer: MAM		Structure			
Last Modification Date:	01/30/04 Initials: JEM	<input type="checkbox"/>				Revised:		Detailer: JEM		Numbers		IM 252-341	
Full Path:	S:\Tranproj\ 246091-00\HwyDes\Plans\	<input type="checkbox"/>				Void:		Sheet Subset: XS		of		13388	
Drawing File Name:	rdxspow02.dgn	<input type="checkbox"/>				REGION 2 JFF						Sheet Number	
Scale: Graphic Units: English		<input type="checkbox"/>											



PRELIMINARY
SUBJECT TO REVISION

Computer File Information		Sheet Revisions		Colorado Department of Transportation		As Constructed		POWERS BLVD. CROSS-SECTIONS		Project No./Code	
Creation Date:	01/27/04 Initials: JEM	<input type="checkbox"/>		 1480 Quail Lake Loop Suite A Colorado Springs, CO 80906 Phone: (719) 634-2323 Fax: (719) 227-3298	 5500 Greenwood Plaza Blvd. Suite 150 Greenwood Village, CO 80111 Phone: (303) 221-7275 Fax: (303) 221-7276	No Revisions:		Designer: MAM		IM 252-341	
Last Modification Date:	01/30/04 Initials: JEM	<input type="checkbox"/>				Revised:		Detailer: JEM		13388	
Full Path:	S:\Tranproj\ 246091-00\HwyDes\Plans\	<input type="checkbox"/>				Void:		Sheet Subset: XS		Sheet Number	
Drawing File Name:	rdxspow03.dgn	<input type="checkbox"/>				REGION 2 JFF		of			
Scale: Graphic Units: English		<input type="checkbox"/>									




PRELIMINARY
SUBJECT TO REVISION


Computer File Information	
Creation Date:	01/27/04 Initials: JEM
Last Modification Date:	01/30/04 Initials: JEM
Full Path:	S:\Tranproj\ 246091-00\HwyDes\Plans\
Drawing File Name:	rdxspow04.dgn
Scale:	Graphic Units: English

Sheet Revisions	
<input type="checkbox"/>	
<input type="checkbox"/>	
<input type="checkbox"/>	
<input type="checkbox"/>	
<input type="checkbox"/>	

Colorado Department of Transportation



1480 Quail Lake Loop Suite A
Colorado Springs, CO 80906
Phone: (719) 634-2323 Fax: (719) 227-3298



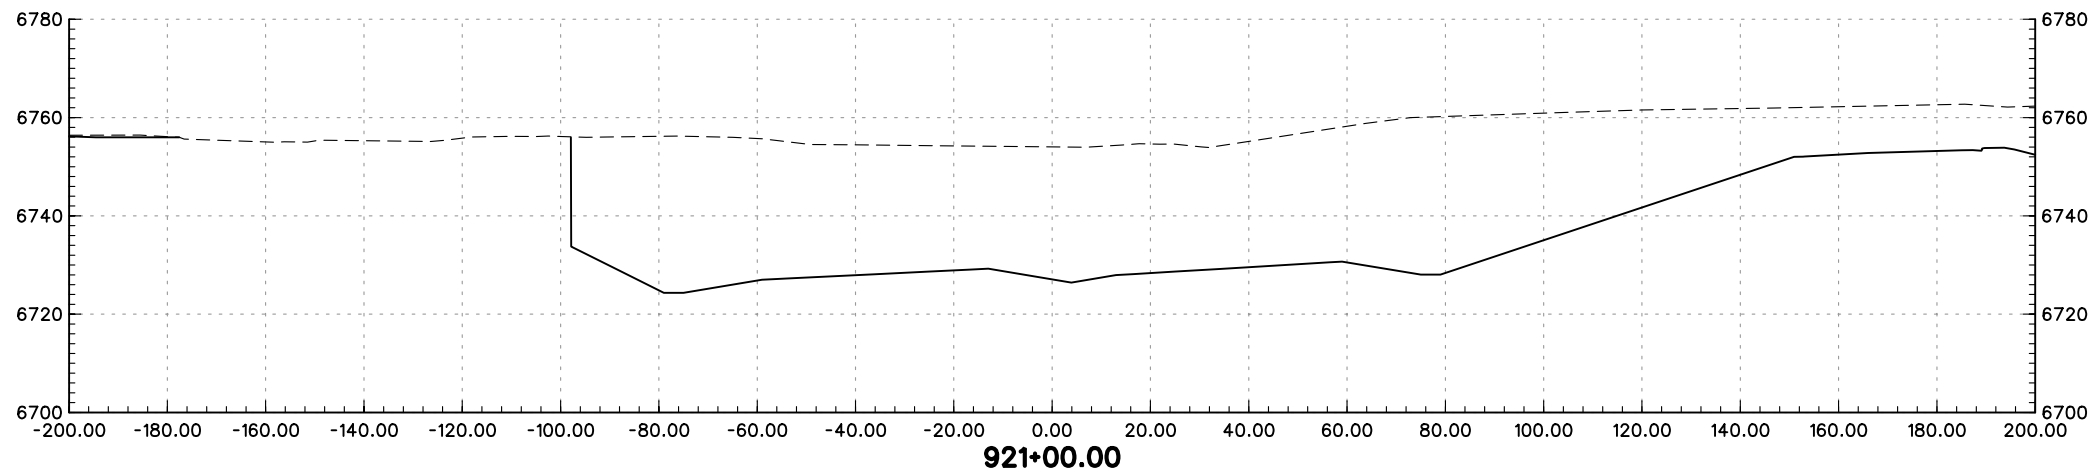
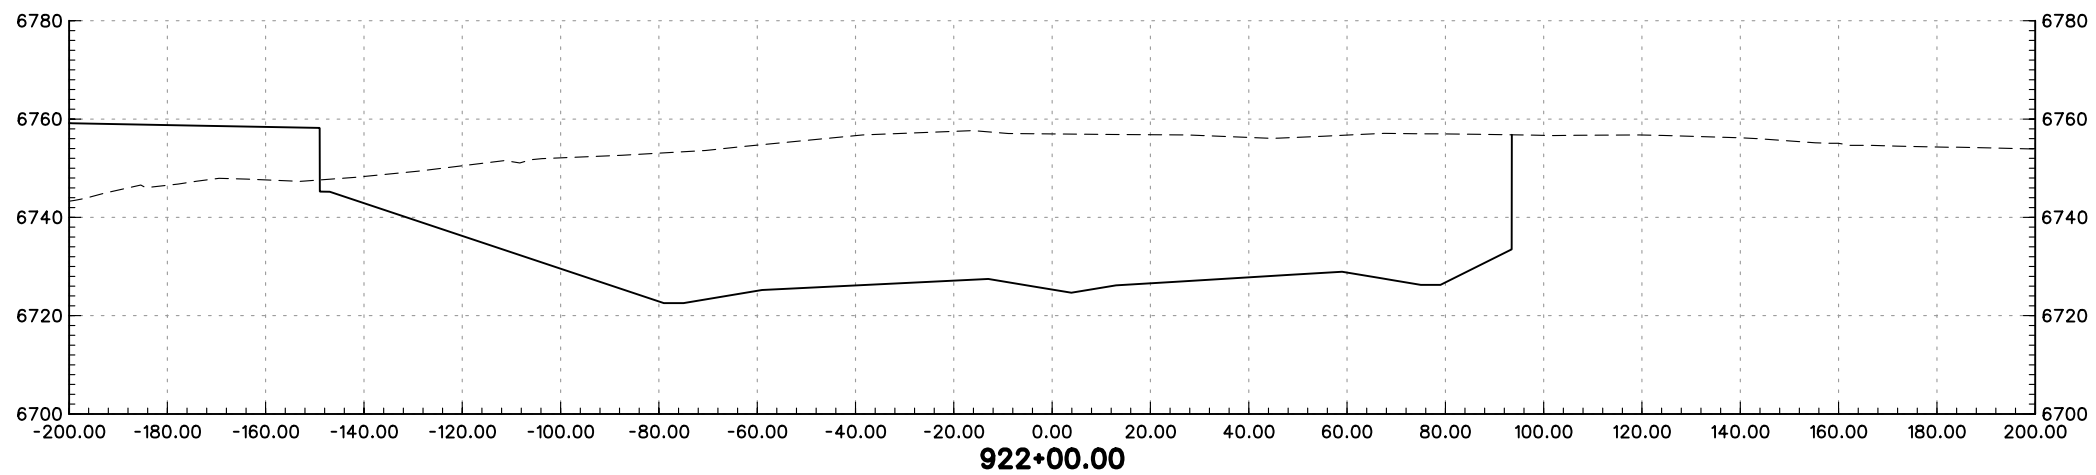
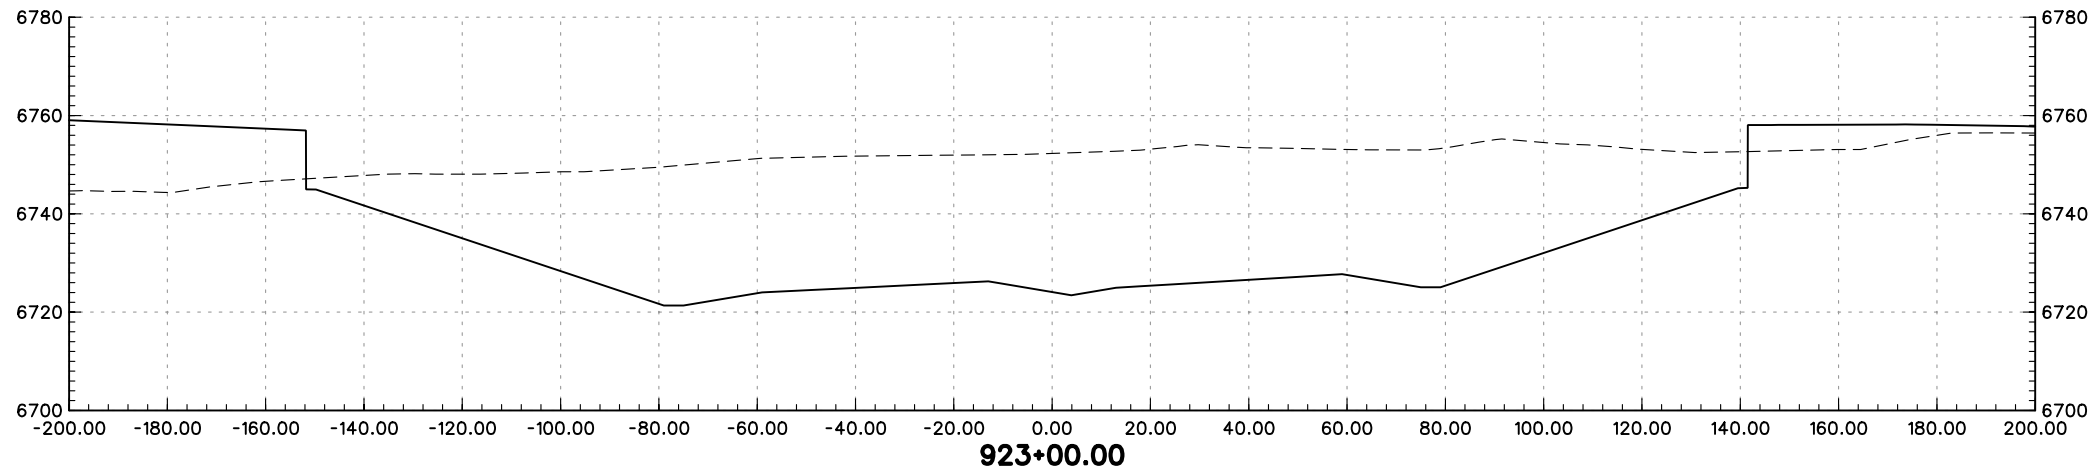
5500 Greenwood Plaza Blvd. Suite 150
Greenwood Village, CO 80111
Phone: (303) 221-7275 Fax: (303) 221-7276

REGION 2 JFF

As Constructed
No Revisions:
Revised:
Void:

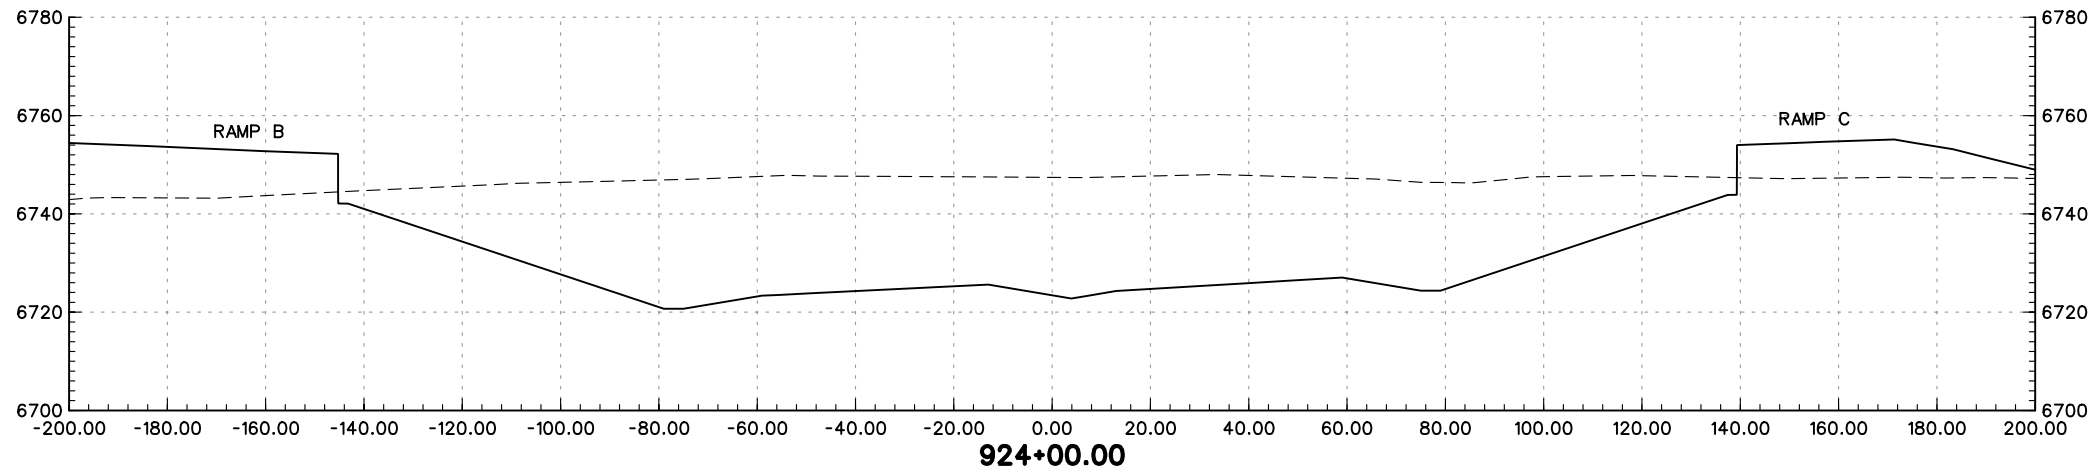
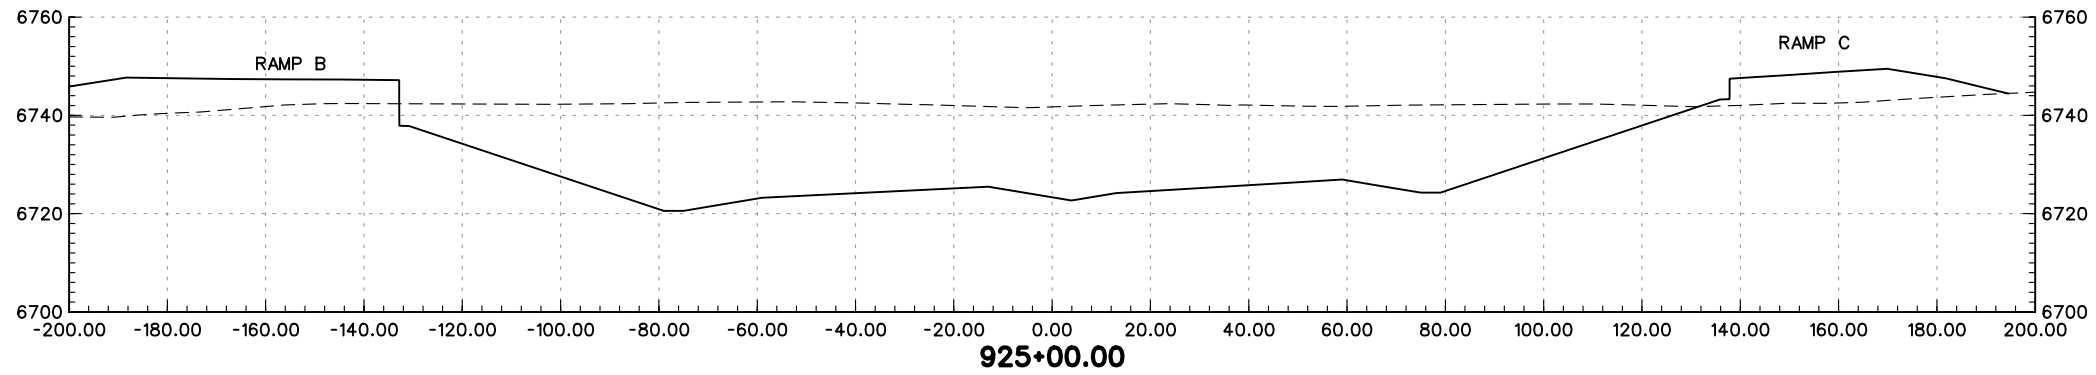
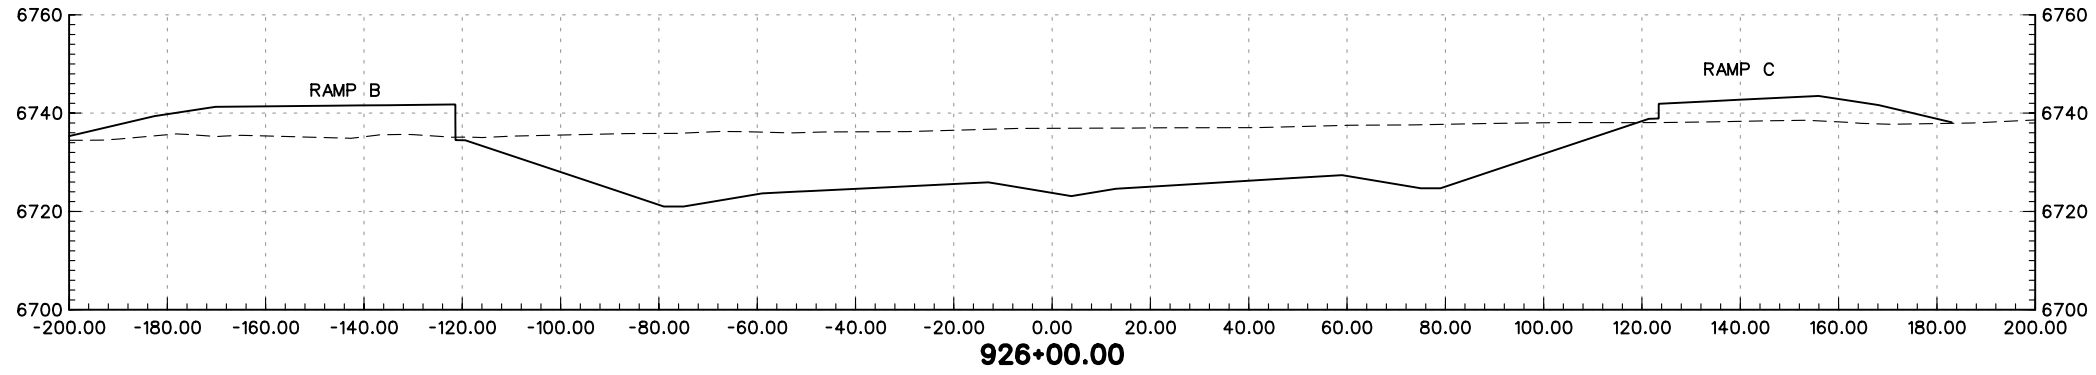
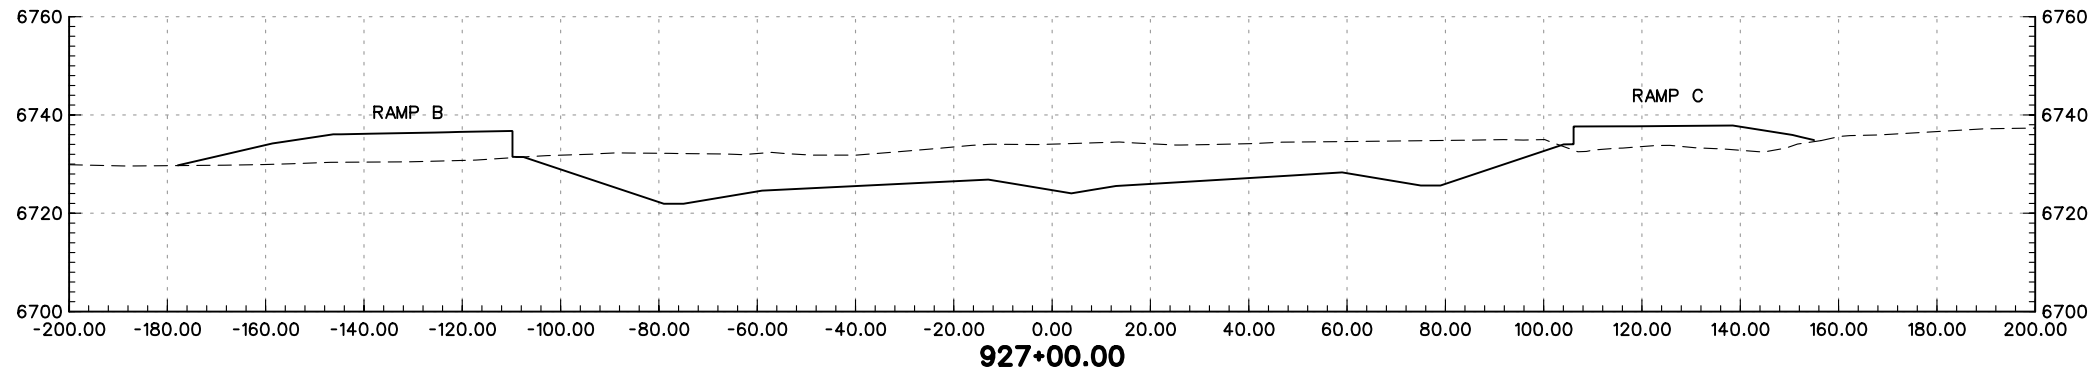
POWERS BLVD. CROSS-SECTIONS	
Designer:	MAM
Detailer:	JEM
Sheet Subset:	XS

Project No./Code
IM 252-341
13388
Sheet Number



PRELIMINARY
SUBJECT TO REVISION

Computer File Information		Sheet Revisions		Colorado Department of Transportation		As Constructed		POWERS BLVD. CROSS-SECTIONS		Project No./Code			
Creation Date:	01/27/04 Initials: JEM	<input type="checkbox"/>		1480 Quail Lake Loop Suite A Colorado Springs, CO 80906 Phone: (719) 634-2323 Fax: (719) 227-3298	5500 Greenwood Plaza Blvd. Suite 150 Greenwood Village, CO 80111 Phone: (303) 221-7275 Fax: (303) 221-7276	No Revisions:		Designer: MAM		Structure			
Last Modification Date:	01/30/04 Initials: JEM	<input type="checkbox"/>				Revised:		Detailer: JEM		Numbers		IM 252-341	
Full Path:	S:\Tranproj\ 246091-00\HwyDes\Plans\	<input type="checkbox"/>				Void:		Sheet Subset: XS		of		13388	
Drawing File Name:	rdxspow05.dgn	<input type="checkbox"/>				REGION 2 JFF						Sheet Number	
Scale: Graphic Units: English		<input type="checkbox"/>											




PRELIMINARY
SUBJECT TO REVISION

Computer File Information	
Creation Date:	01/27/04 Initials: JEM
Last Modification Date:	01/30/04 Initials: JEM
Full Path:	S:\Tranproj\ 246091-00\HwyDes\Plans\
Drawing File Name:	rdxspow06.dgn
Scale:	Graphic Units: English

Sheet Revisions	
<input type="checkbox"/>	
<input type="checkbox"/>	
<input type="checkbox"/>	
<input type="checkbox"/>	

Colorado Department of Transportation



1480 Quail Lake Loop
Suite A
Colorado Springs, CO 80906
Phone: (719) 634-2323
Fax: (719) 227-3298

5500 Greenwood Plaza Blvd.
Suite 150
Greenwood Village, CO 80111
Phone: (303) 221-7275
Fax: (303) 221-7276

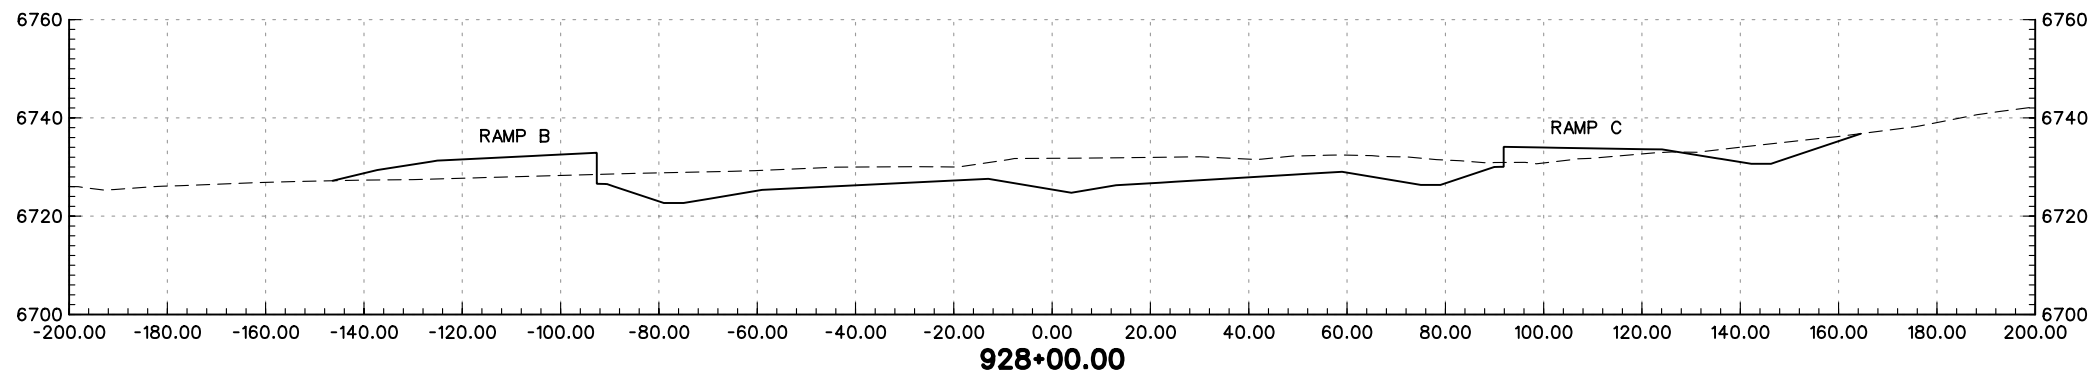
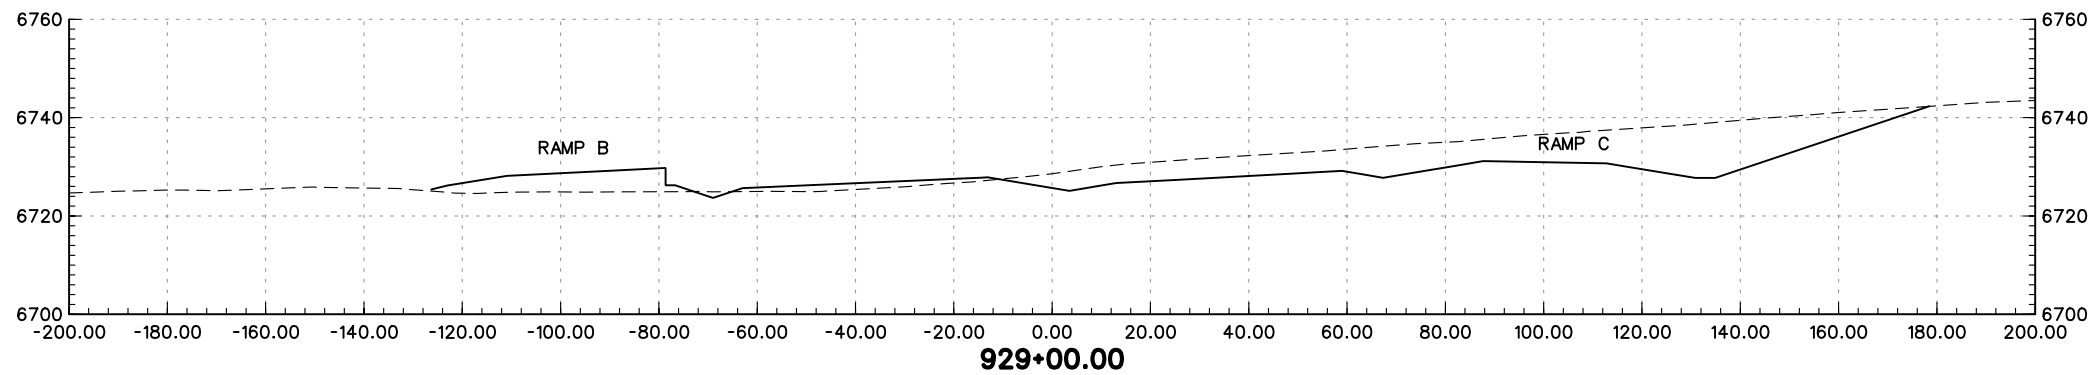
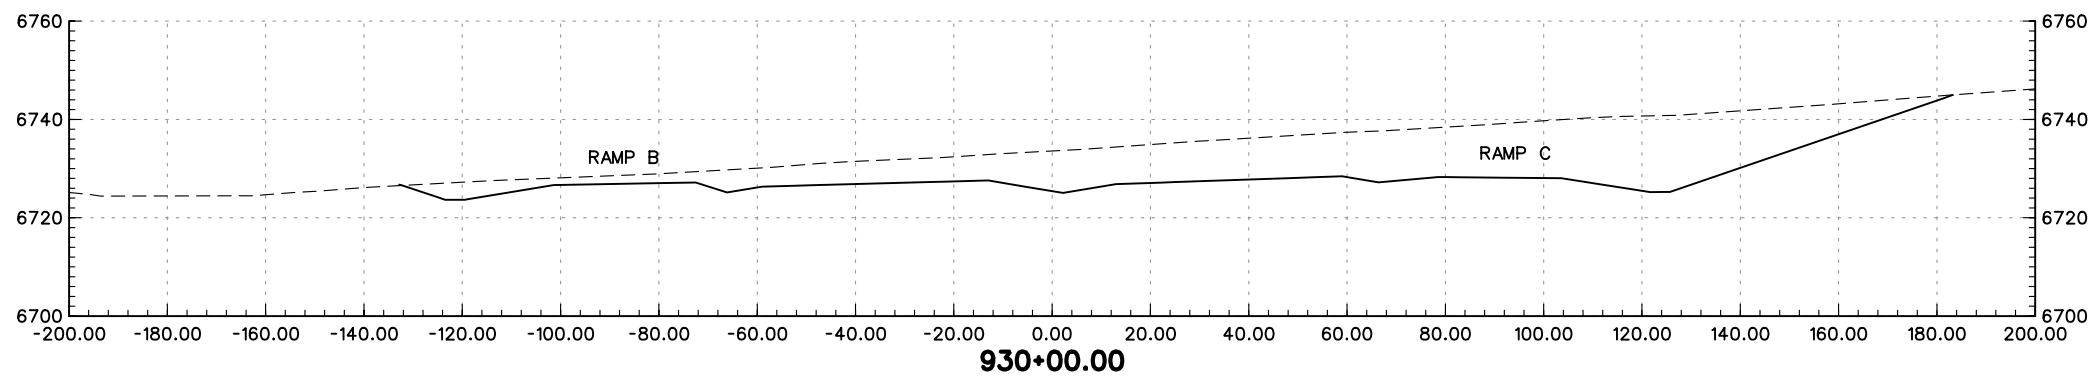
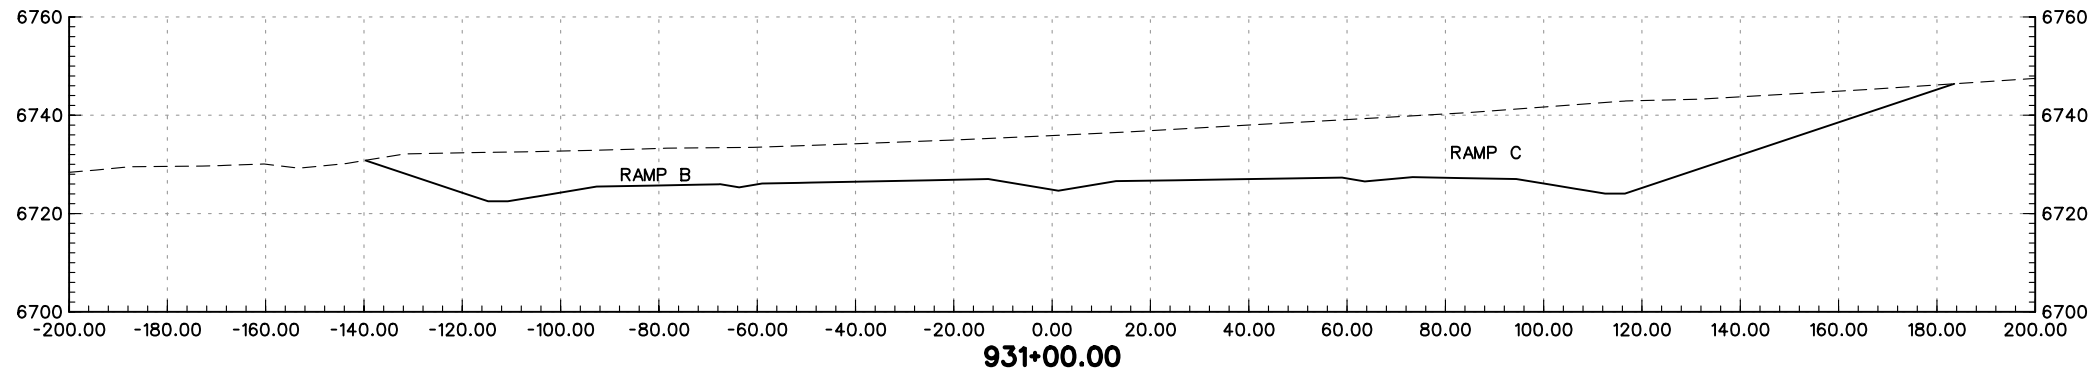
PBSJ

REGION 2 JFF

As Constructed
No Revisions:
Revised:
Void:

POWERS BLVD. CROSS-SECTIONS	
Designer:	MAM
Detailer:	JEM
Structure Numbers	
Sheet Subset: XS	of

Project No./Code
IM 252-341
13388
Sheet Number




PRELIMINARY
SUBJECT TO REVISION

Computer File Information	
Creation Date:	01/27/04 Initials: JEM
Last Modification Date:	01/30/04 Initials: JEM
Full Path:	S:\Tranproj\ 246091-00\HwyDes\Plans\
Drawing File Name:	rdxspow07.dgn
Scale:	Graphic
Units:	English


Sheet Revisions	

Colorado Department of Transportation



1480 Quail Lake Loop
Suite A
Colorado Springs, CO 80906
Phone: (719) 634-2323
Fax: (719) 227-3298

5500 Greenwood Plaza Blvd.
Suite 150
Greenwood Village, CO 80111
Phone: (303) 221-7275
Fax: (303) 221-7276

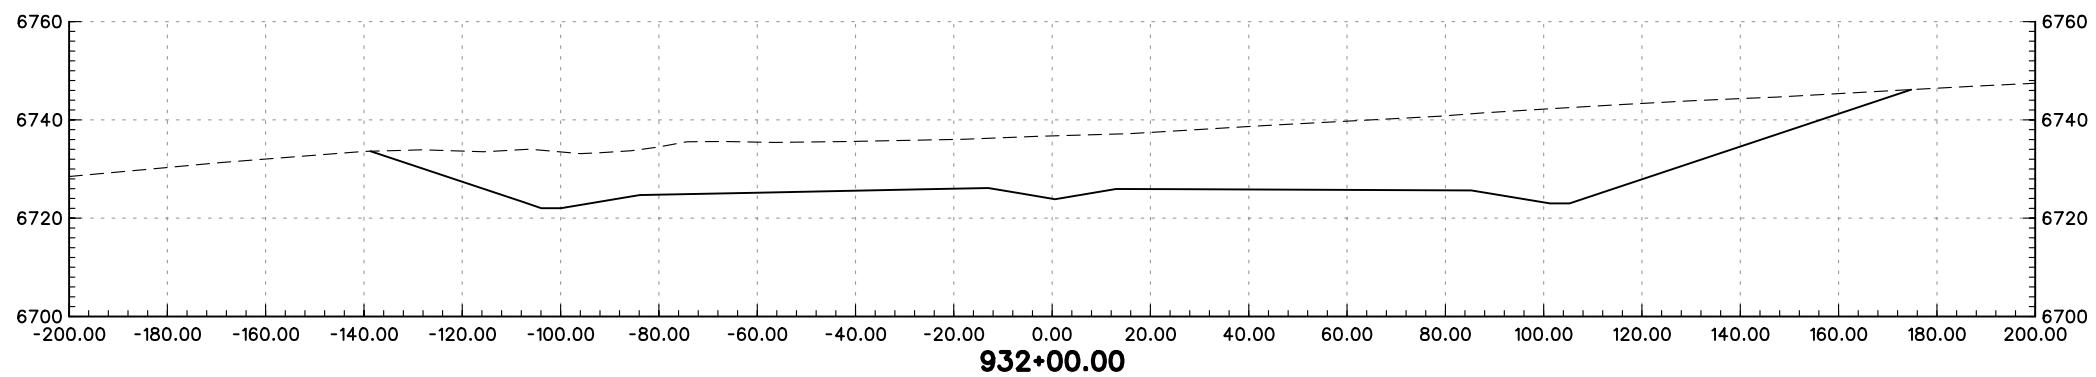
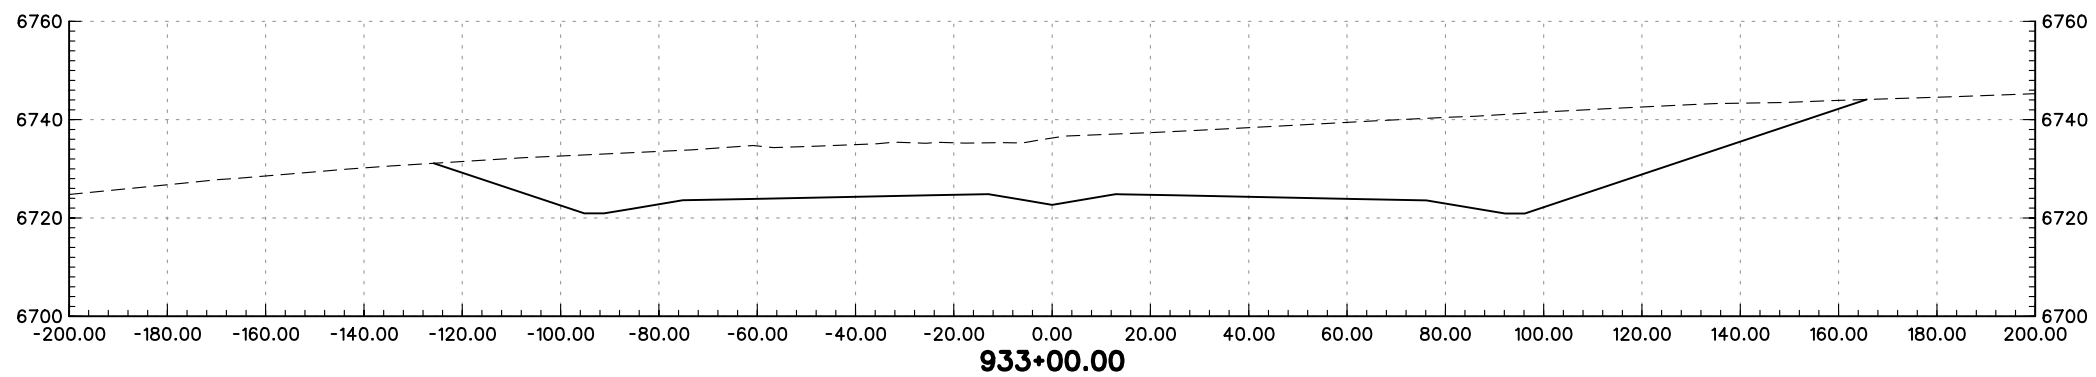
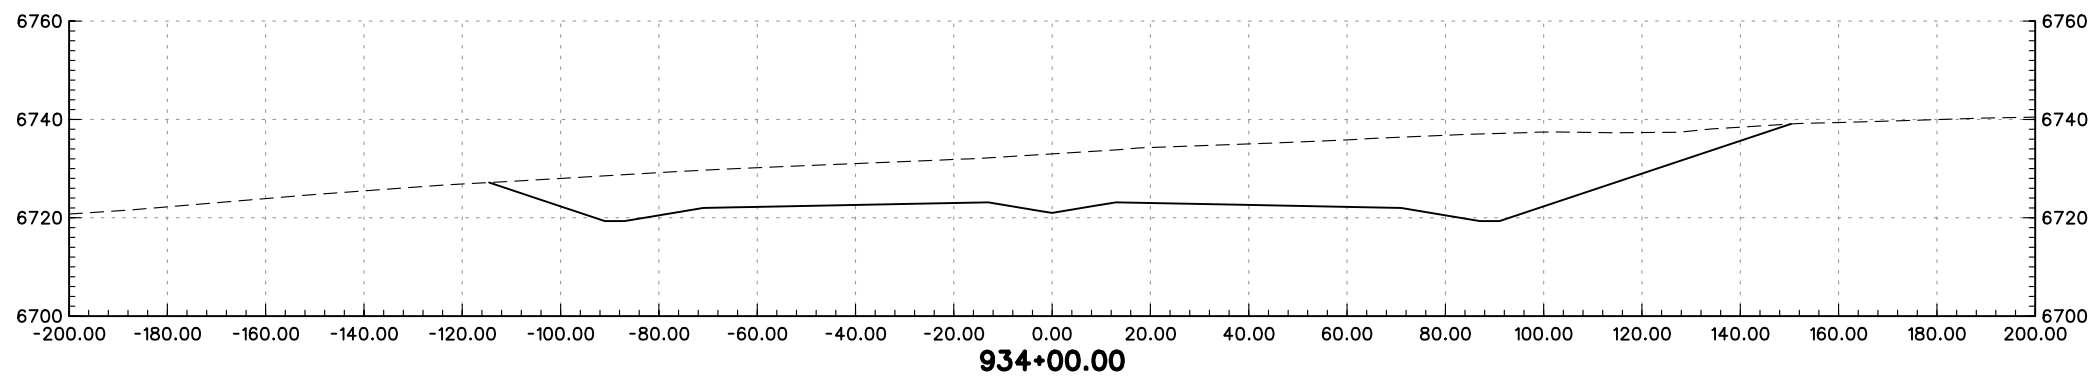
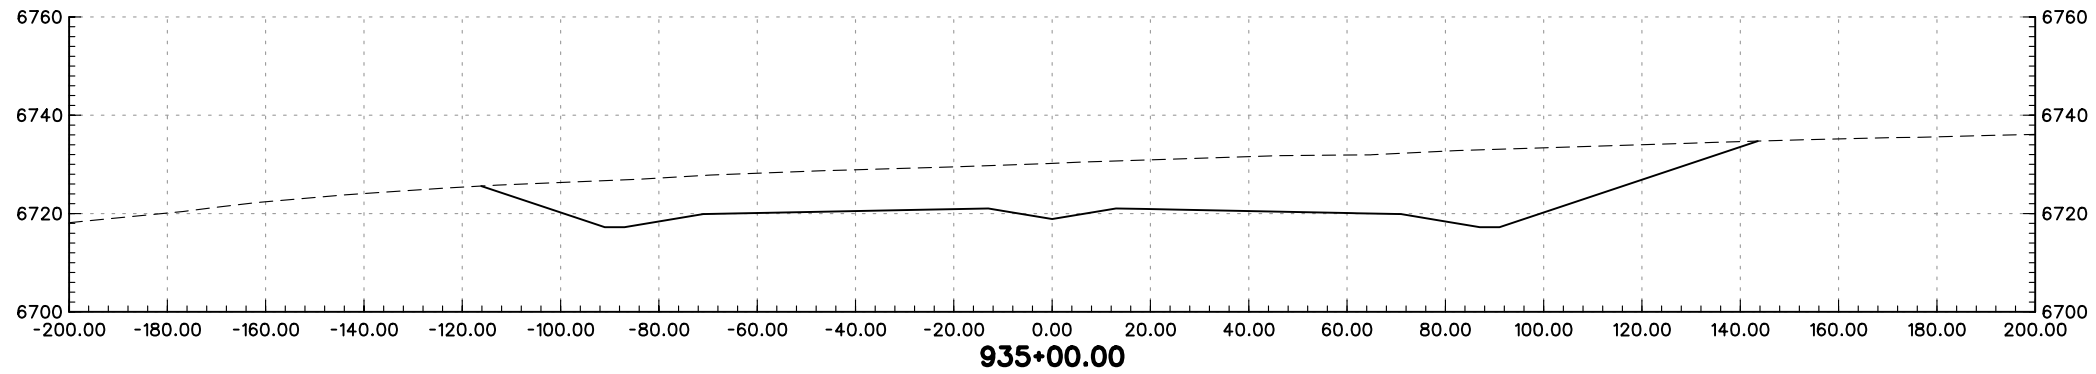


REGION 2 JFF

As Constructed
No Revisions:
Revised:
Void:

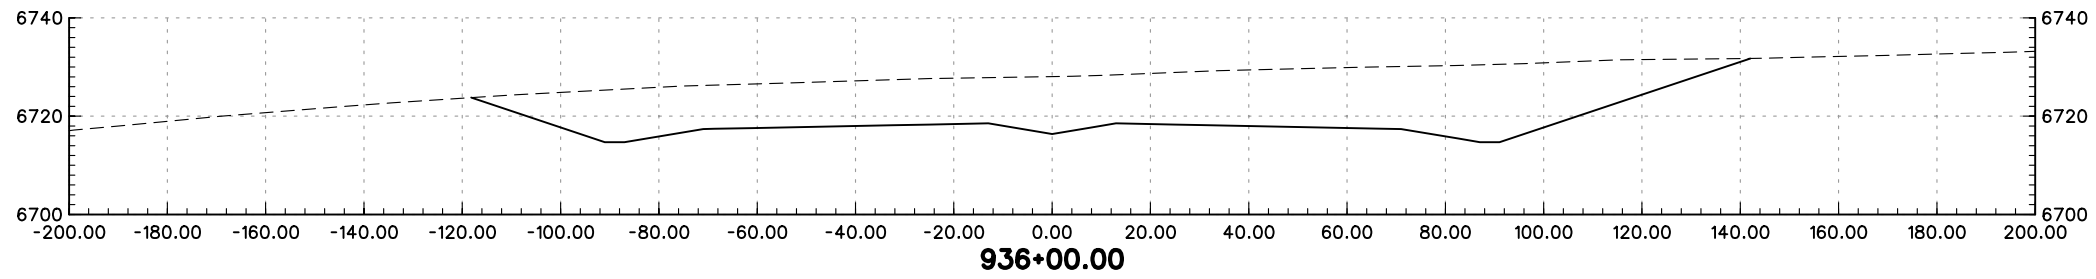
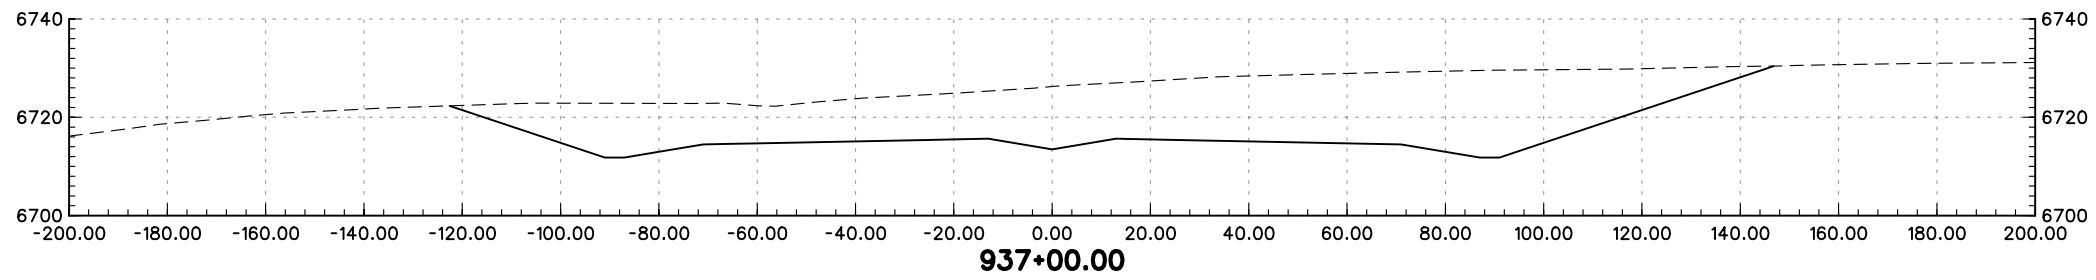
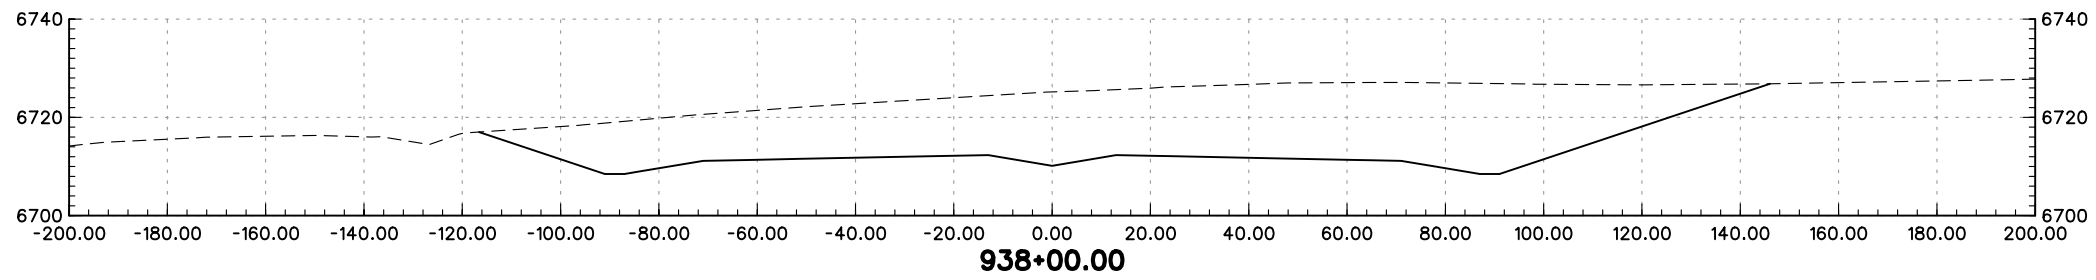
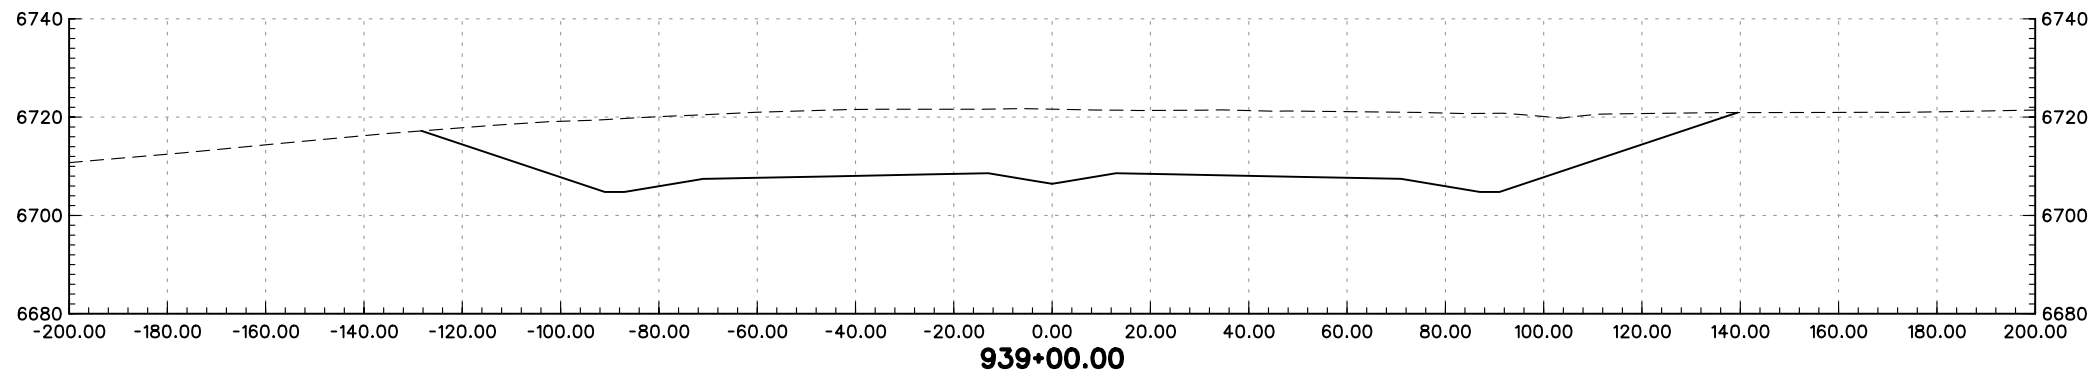
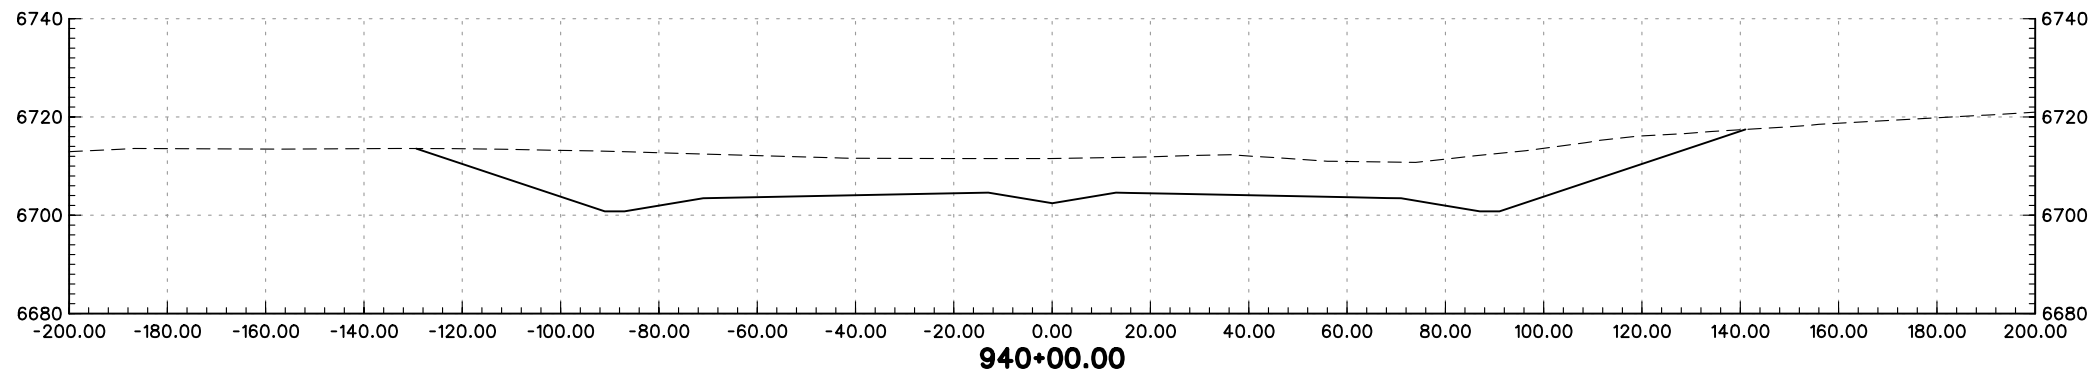
POWERS BLVD. CROSS-SECTIONS		
Designer:	MAM	Structure Numbers
Detailer:	JEM	
Sheet Subset:	XS	of

Project No./Code
IM 252-341
13388
Sheet Number



PRELIMINARY
SUBJECT TO REVISION

Computer File Information		Sheet Revisions		Colorado Department of Transportation		As Constructed		POWERS BLVD. CROSS-SECTIONS		Project No./Code			
Creation Date:	01/27/04 Initials: JEM	<input type="checkbox"/>		1480 Quail Lake Loop Suite A Colorado Springs, CO 80906 Phone: (719) 634-2323 Fax: (719) 227-3298	5500 Greenwood Plaza Blvd. Suite 150 Greenwood Village, CO 80111 Phone: (303) 221-7275 Fax: (303) 221-7276	No Revisions:		Designer: MAM		Structure			
Last Modification Date:	01/30/04 Initials: JEM	<input type="checkbox"/>				Revised:		Detailer: JEM		Numbers		IM 252-341	
Full Path:	S:\Tranproj\ 246091-00\HwyDes\Plans\	<input type="checkbox"/>				Void:		Sheet Subset: XS		of		13388	
Drawing File Name:	rdxspow08.dgn	<input type="checkbox"/>				REGION 2 JFF		Sheet Subset: XS		of		Sheet Number	
Scale: Graphic Units: English		<input type="checkbox"/>											



PRELIMINARY
SUBJECT TO REVISION

Computer File Information	
Creation Date:	01/27/04 Initials: JEM
Last Modification Date:	01/30/04 Initials: JEM
Full Path:	S:\Tranproj\ 246091-00\HwyDes\Plans\
Drawing File Name:	rdxspow09.dgn
Scale:	Graphic Units: English

Sheet Revisions	

Colorado Department of Transportation

1480 Quail Lake Loop
Suite A
Colorado Springs, CO 80906
Phone: (719) 634-2323
Fax: (719) 227-3298

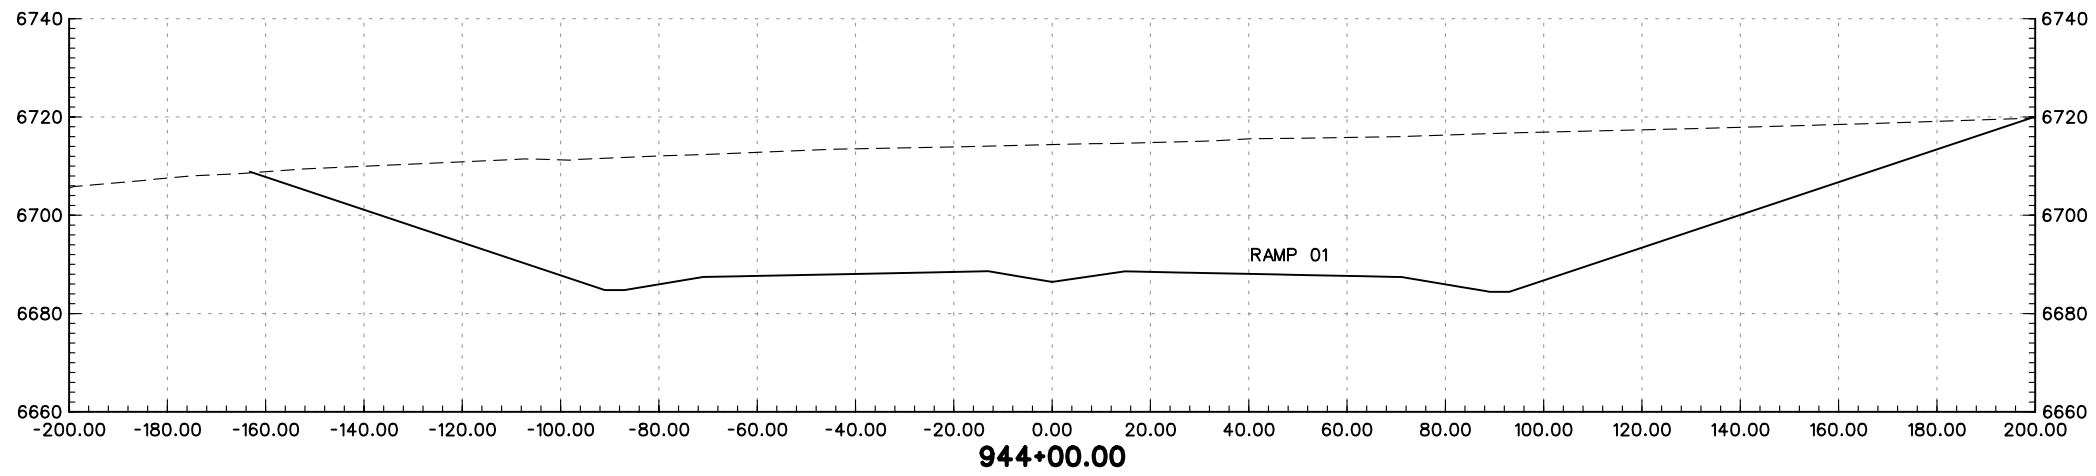
5500 Greenwood Plaza Blvd.
Suite 150
Greenwood Village, CO 80111
Phone: (303) 221-7275
Fax: (303) 221-7276

REGION 2 JFF

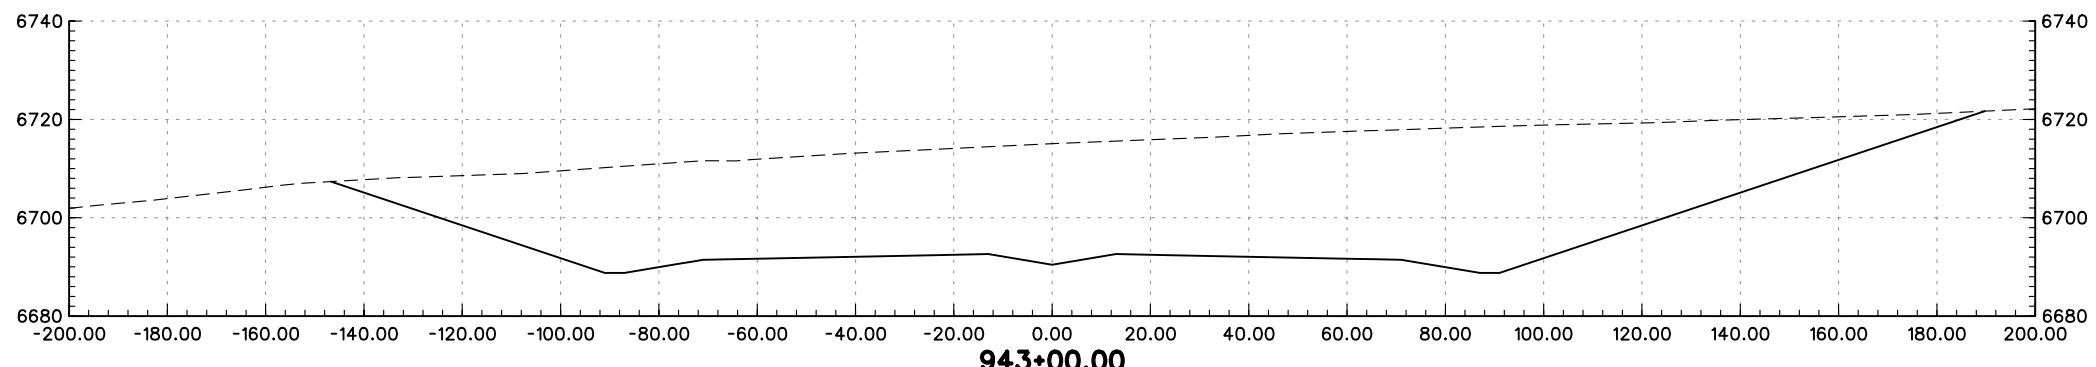
As Constructed
No Revisions:
Revised:
Void:

POWERS BLVD. CROSS-SECTIONS		
Designer:	MAM	Structure Numbers
Detailer:	JEM	
Sheet Subset:	XS	of

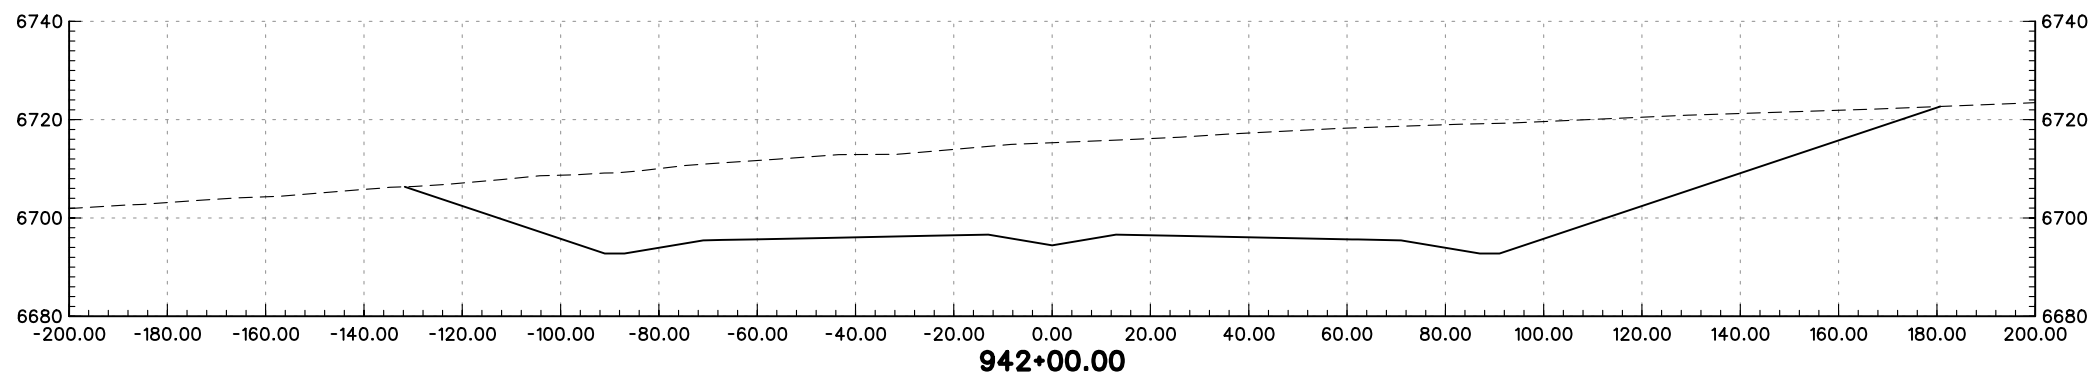
Project No./Code
IM 252-341
13388
Sheet Number



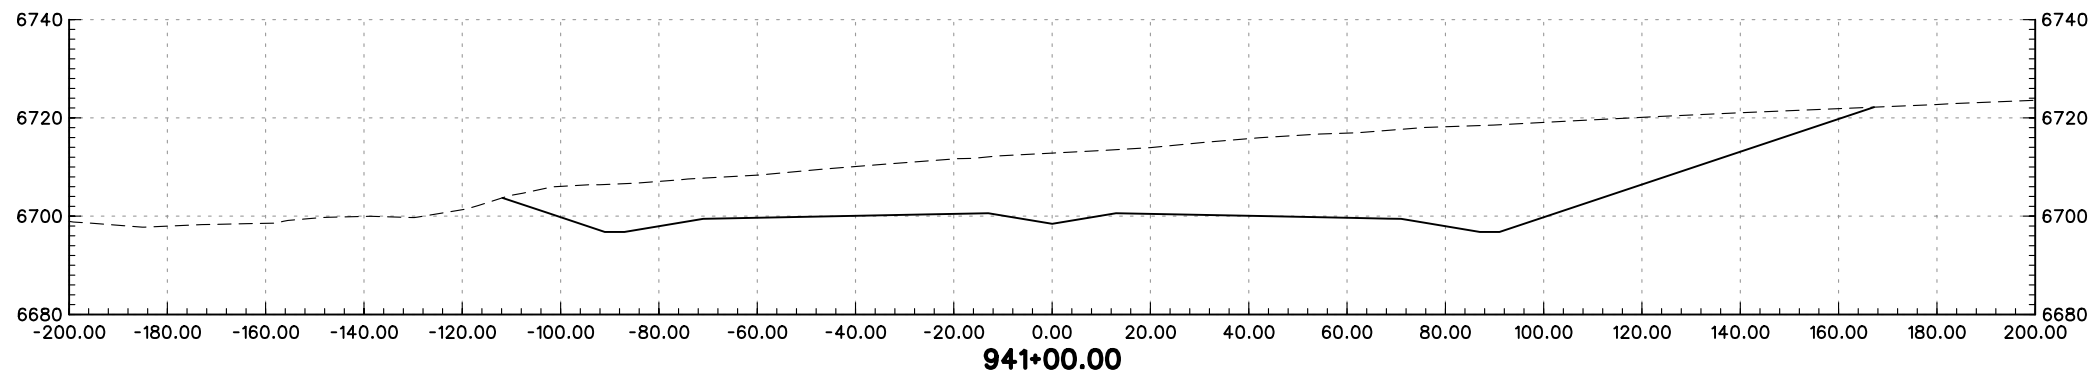
944+00.00



943+00.00





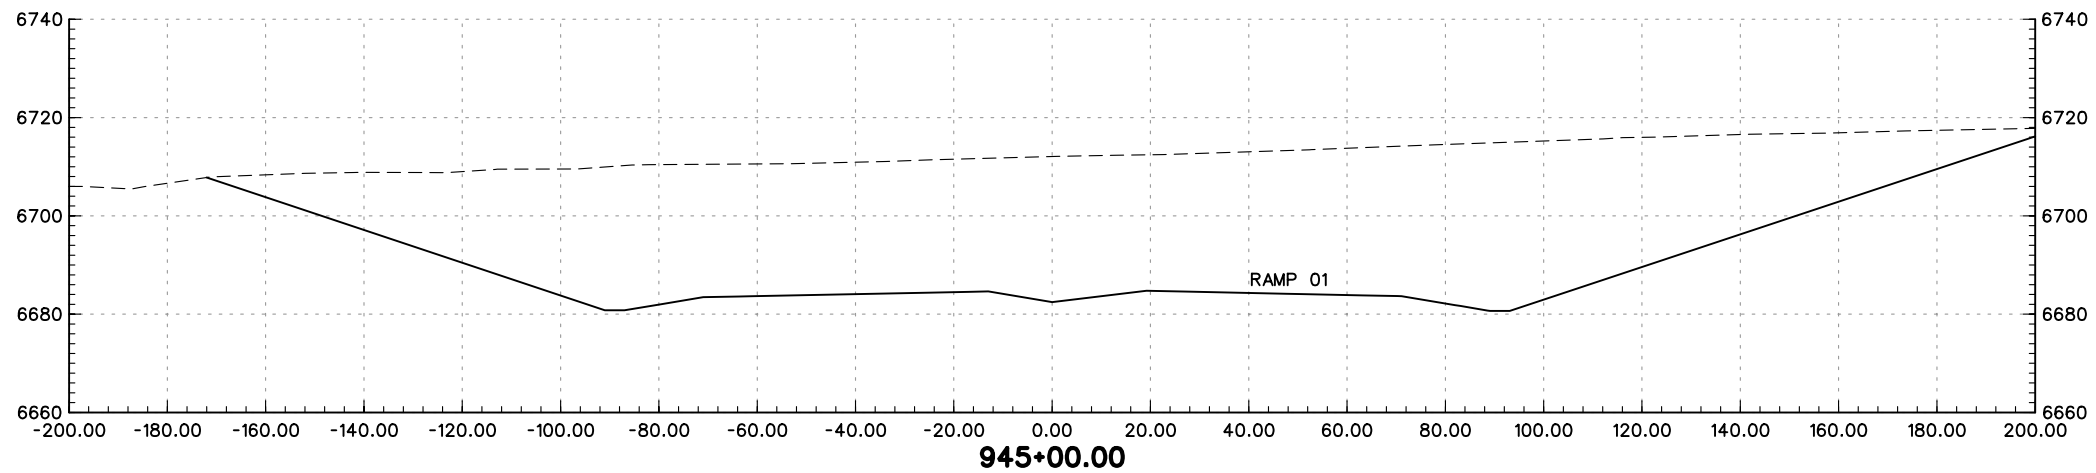
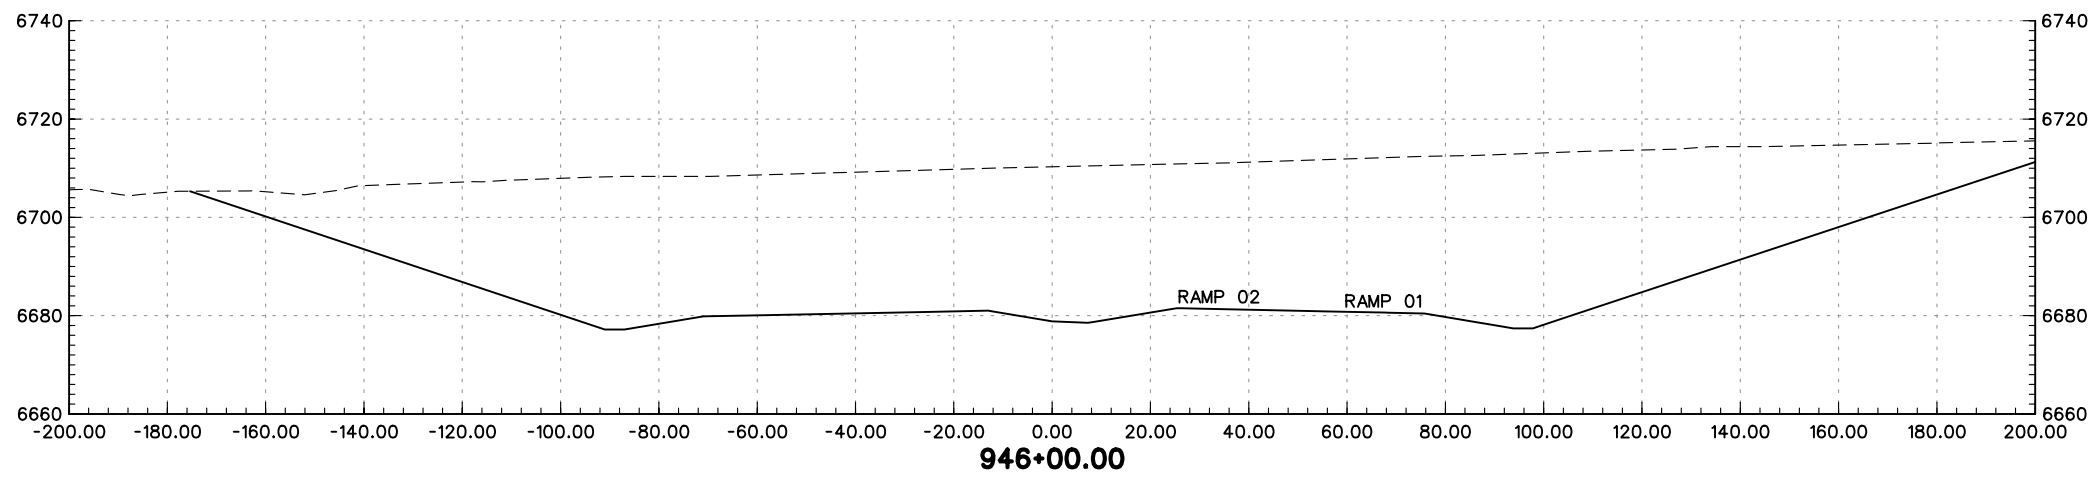
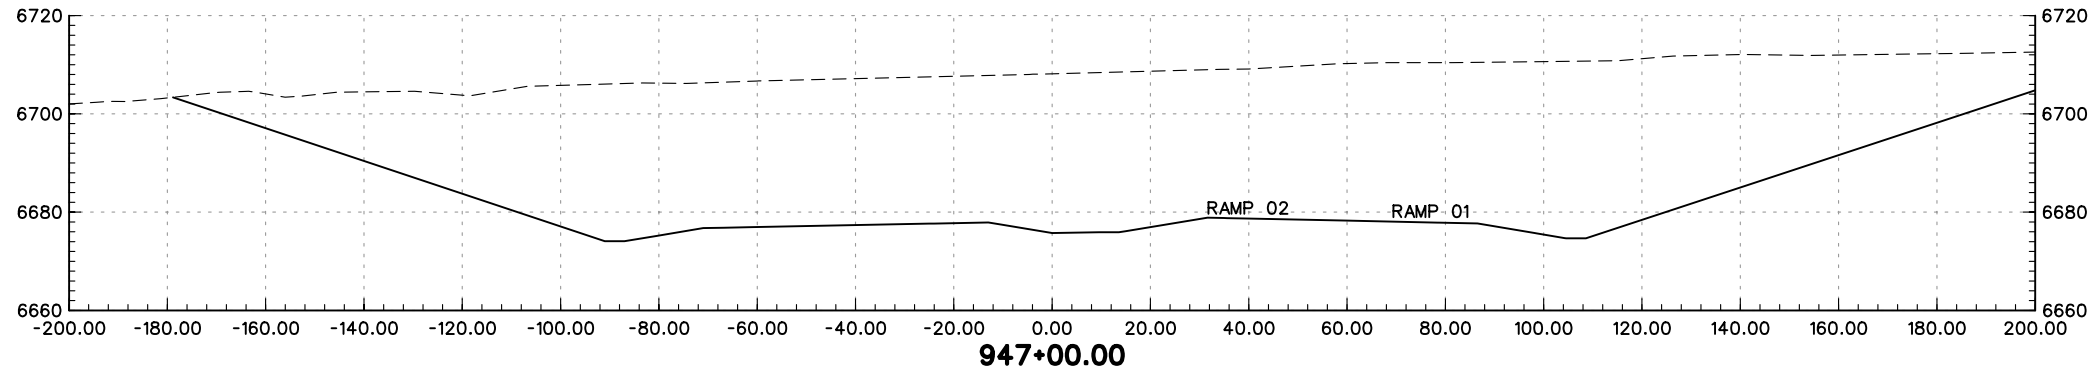
942+00.00





941+00.00

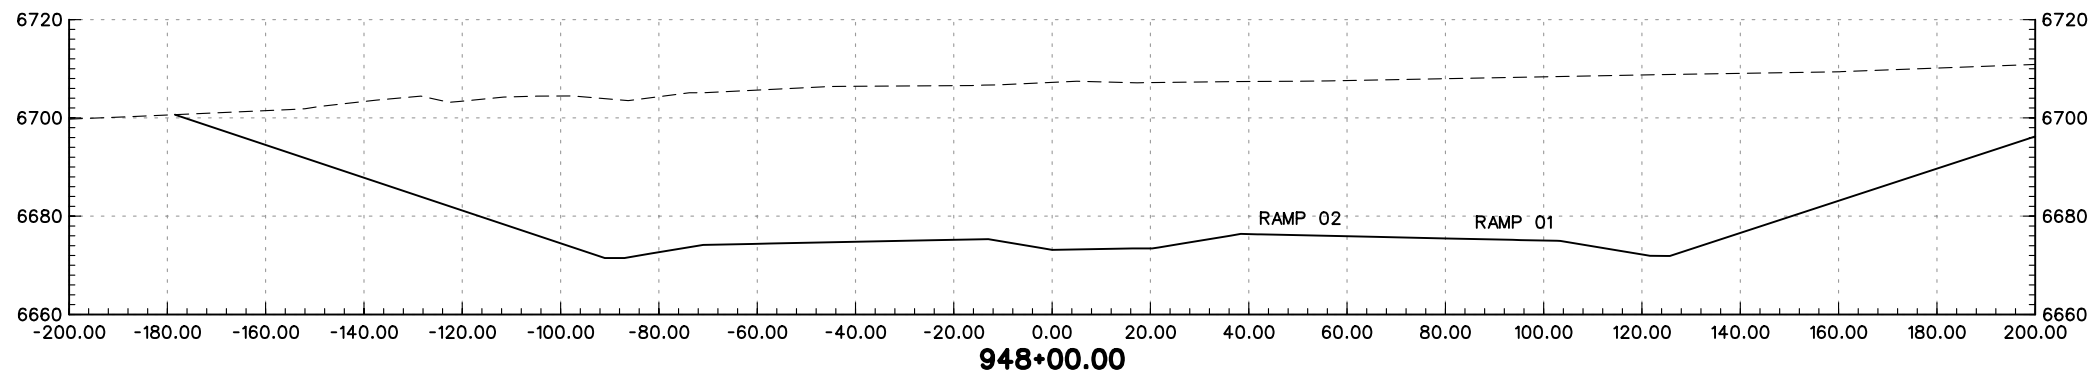
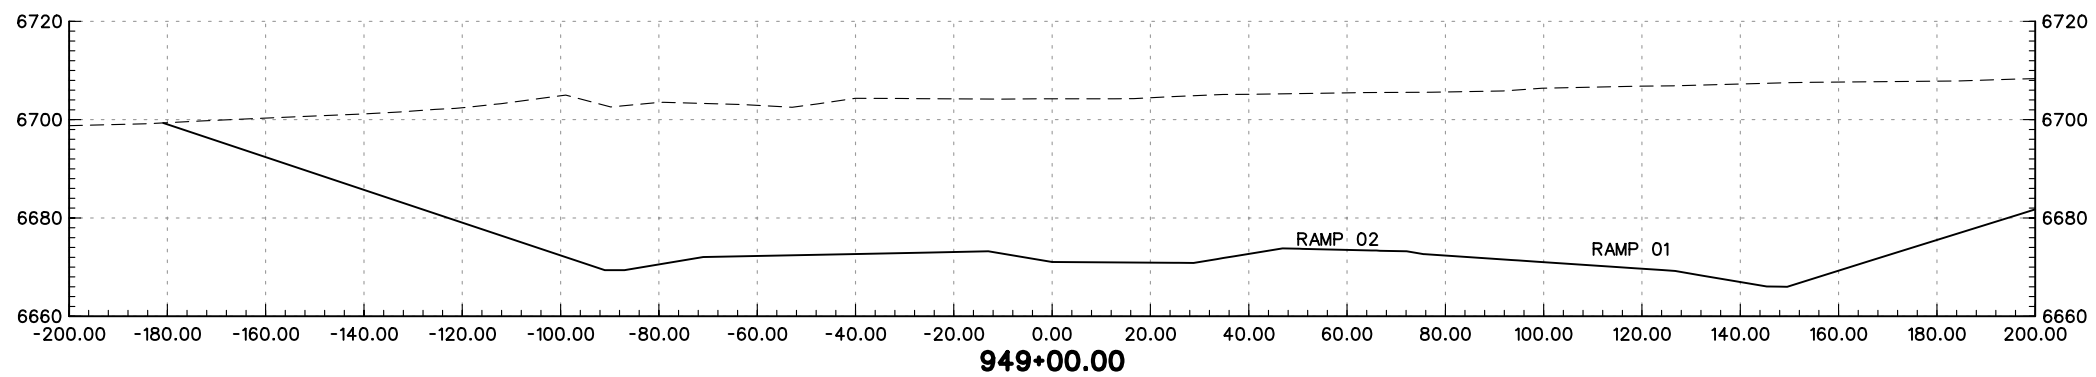
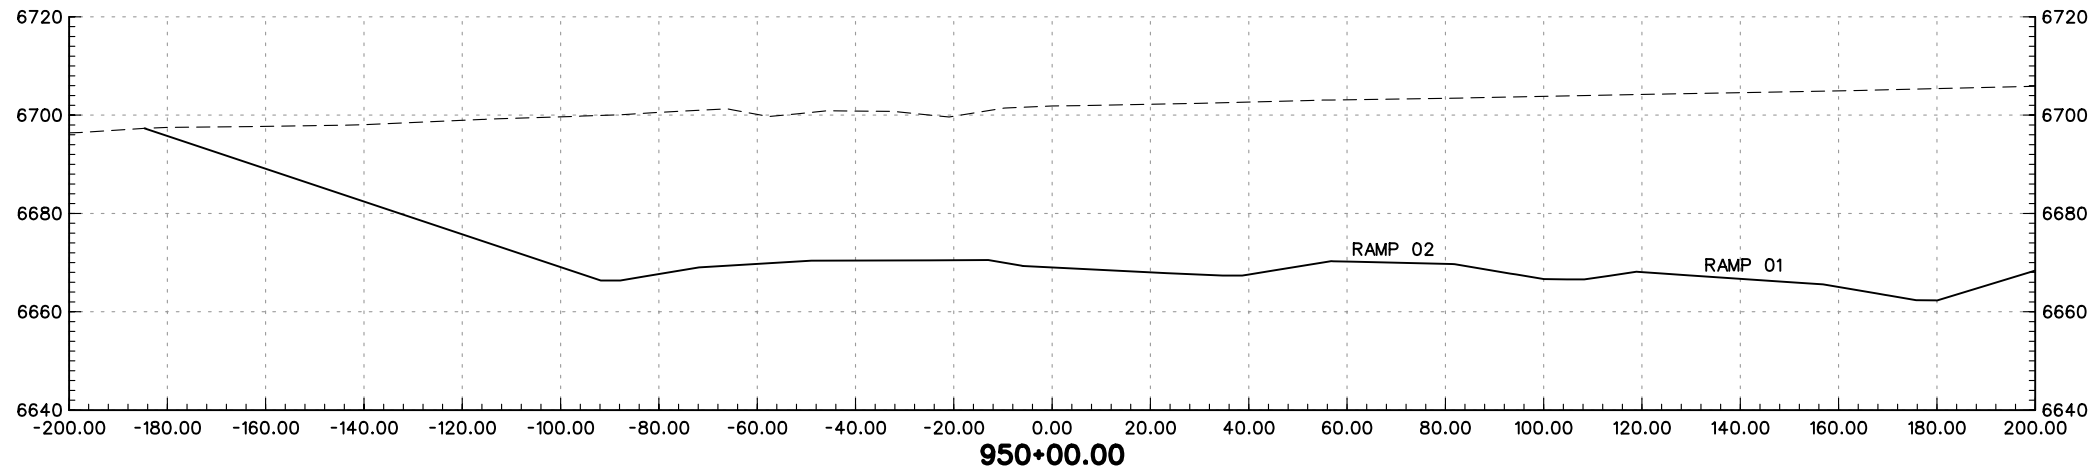
PRELIMINARY
SUBJECT TO REVISION

Computer File Information		Sheet Revisions		Colorado Department of Transportation		As Constructed		POWERS BLVD. CROSS-SECTIONS		Project No./Code			
Creation Date:	01/27/04 Initials: JEM	<input type="checkbox"/>		 1480 Quail Lake Loop Suite A Colorado Springs, CO 80906 Phone: (719) 634-2323 Fax: (719) 227-3298	 5500 Greenwood Plaza Blvd. Suite 150 Greenwood Village, CO 80111 Phone: (303) 221-7275 Fax: (303) 221-7276	No Revisions:		Designer: MAM		IM 252-341			
Last Modification Date:	01/30/04 Initials: JEM	<input type="checkbox"/>				Revised:		Detailer: JEM		Structure Numbers		13388	
Full Path:	S:\Tranproj\ 246091-00\HwyDes\Plans\	<input type="checkbox"/>				Void:		Sheet Subset: XS		of		Sheet Number	
Drawing File Name:	rdxspow10.dgn	<input type="checkbox"/>				REGION 2 JFF							
Scale: Graphic Units: English		<input type="checkbox"/>											





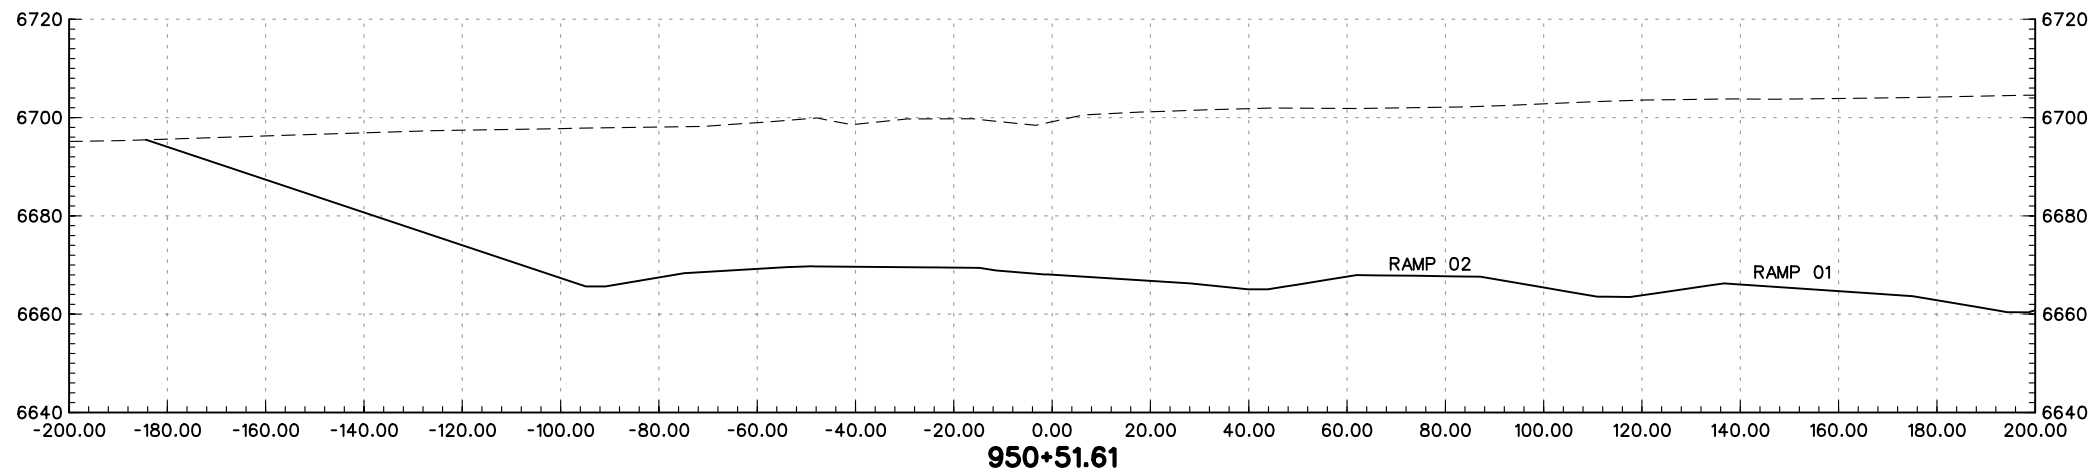
PRELIMINARY
SUBJECT TO REVISION

Computer File Information		Sheet Revisions		Colorado Department of Transportation		As Constructed		POWERS BLVD. CROSS-SECTIONS		Project No./Code	
Creation Date:	01/27/04 Initials: JEM	<input type="checkbox"/>		 1480 Quail Lake Loop Suite A Colorado Springs, CO 80906 Phone: (719) 634-2323 Fax: (719) 227-3298	 5500 Greenwood Plaza Blvd. Suite 150 Greenwood Village, CO 80111 Phone: (303) 221-7275 Fax: (303) 221-7276	No Revisions:		Designer: MAM		IM 252-341	
Last Modification Date:	01/30/04 Initials: JEM	<input type="checkbox"/>				Revised:		Detailer: JEM		13388	
Full Path:	S:\Tranproj\ 246091-00\HwyDes\Plans\	<input type="checkbox"/>				Void:		Sheet Subset: XS		Sheet Number	
Drawing File Name:	rdxspow11.dgn	<input type="checkbox"/>				REGION 2 JFF		of			
Scale: Graphic Units: English		<input type="checkbox"/>									





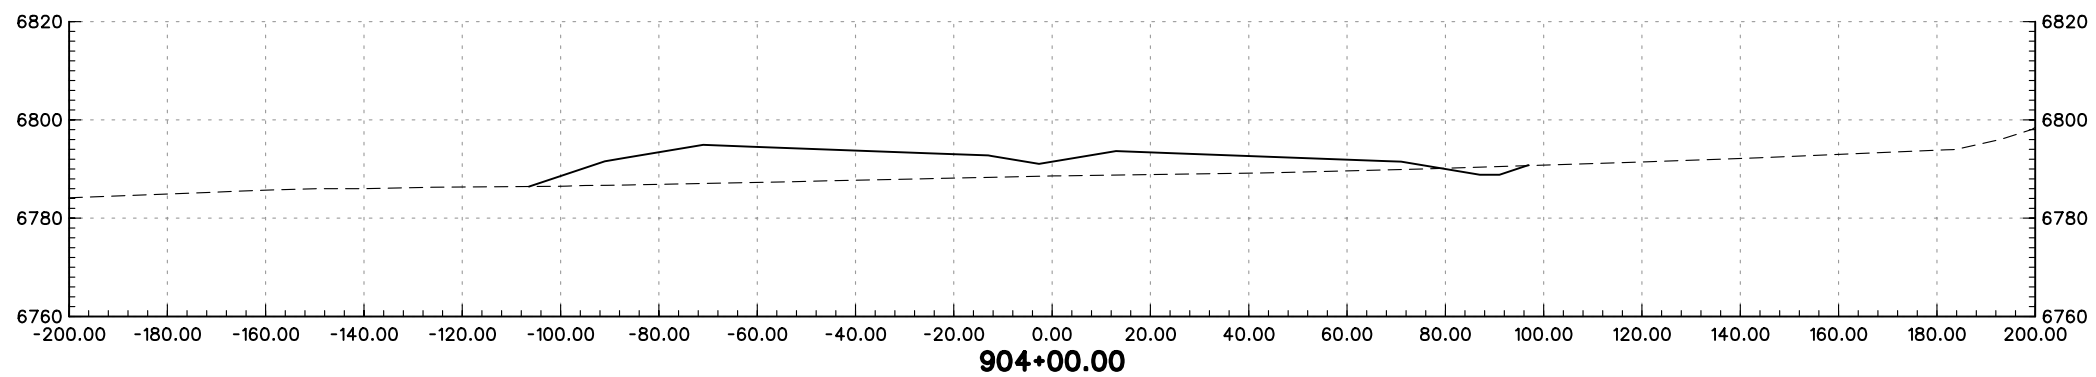
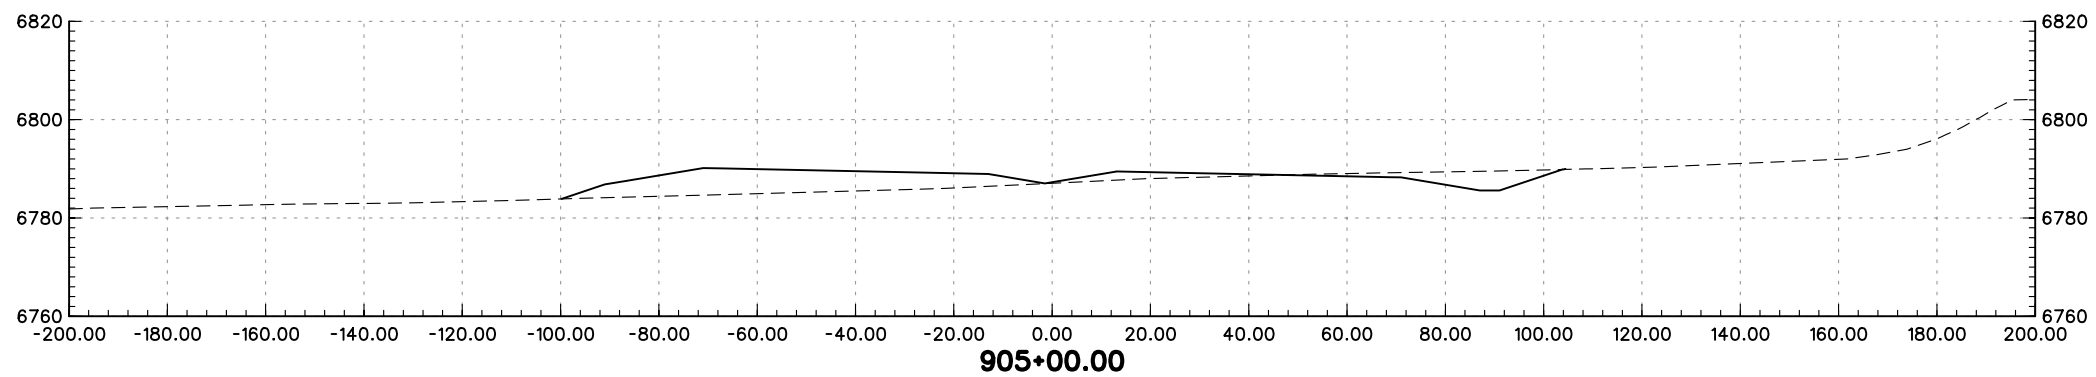
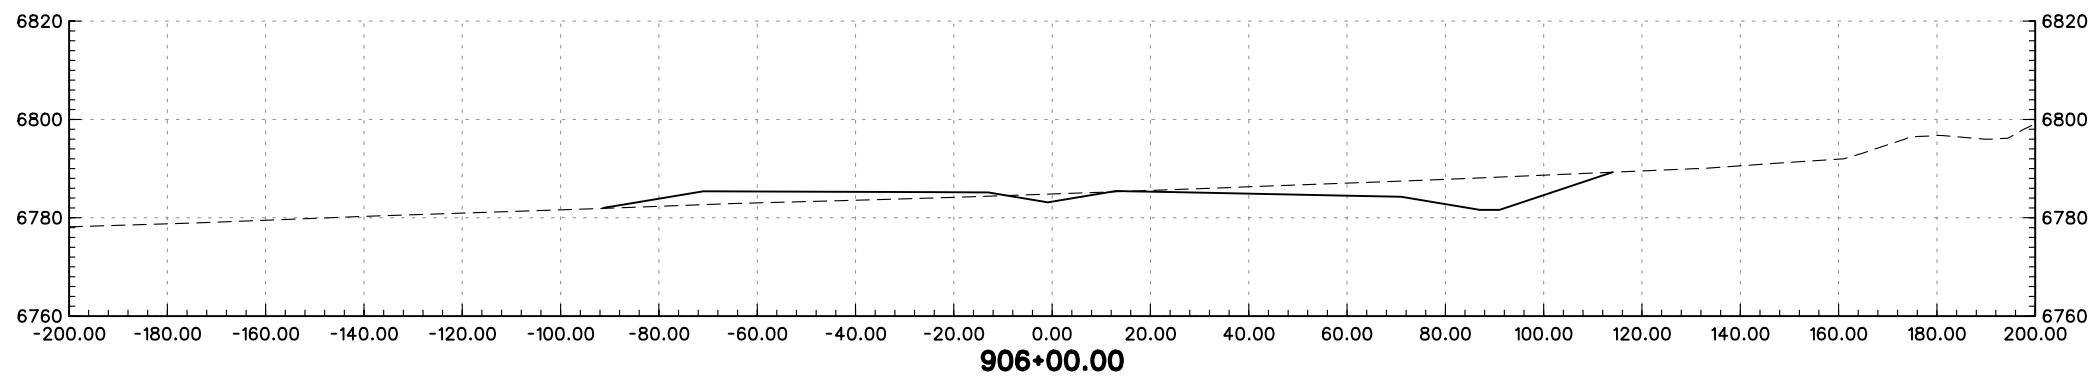
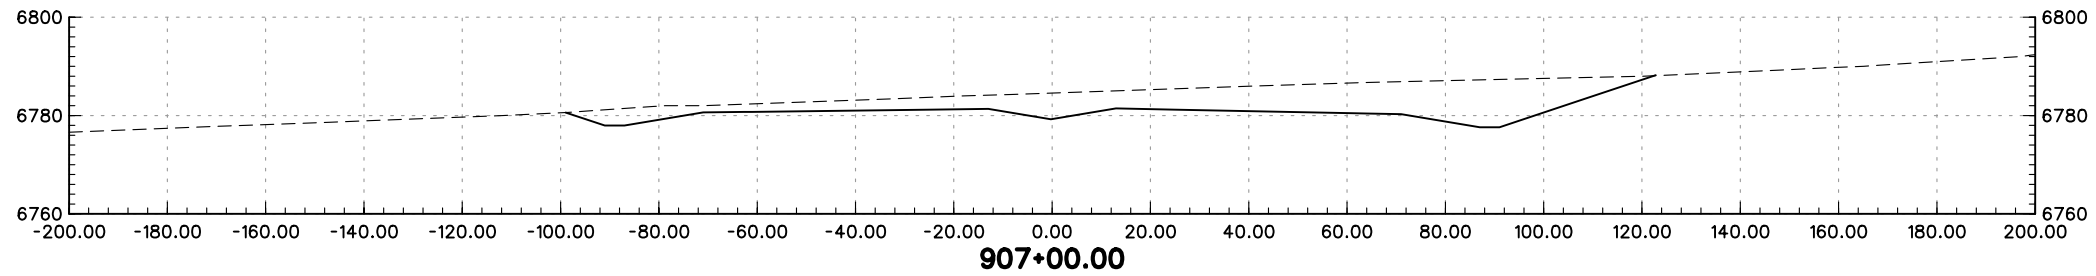
PRELIMINARY
SUBJECT TO REVISION

Computer File Information		Sheet Revisions		Colorado Department of Transportation		As Constructed		POWERS BLVD. CROSS-SECTIONS		Project No./Code	
Creation Date:	01/27/04 Initials: JEM	<input type="checkbox"/>		 1480 Quail Lake Loop Suite A Colorado Springs, CO 80906 Phone: (719) 634-2323 Fax: (719) 227-3298	 5500 Greenwood Plaza Blvd. Suite 150 Greenwood Village, CO 80111 Phone: (303) 221-7275 Fax: (303) 221-7276	No Revisions:		Designer: MAM		IM 252-341	
Last Modification Date:	01/30/04 Initials: JEM	<input type="checkbox"/>				Revised:		Detailer: JEM		13388	
Full Path:	S:\Tranproj\ 246091-00\HwyDes\Plans\	<input type="checkbox"/>				Void:		Sheet Subset: XS		Sheet Number	
Drawing File Name:	rdxspow12.dgn	<input type="checkbox"/>				Scale: Graphic Units: English				of	
				REGION 2 JFF							





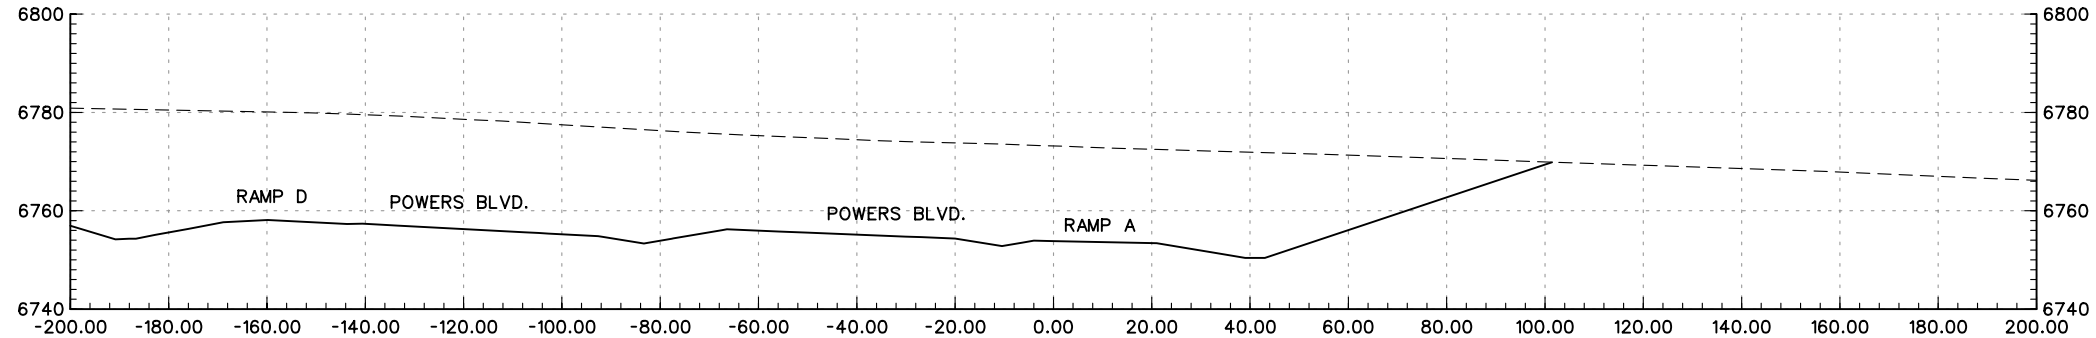
PRELIMINARY
SUBJECT TO REVISION

Computer File Information		Sheet Revisions		Colorado Department of Transportation		As Constructed		POWERS BLVD. CROSS-SECTIONS		Project No./Code	
Creation Date:	01/27/04 Initials: JEM	<input type="checkbox"/>		 1480 Quail Lake Loop Suite A Colorado Springs, CO 80906 Phone: (719) 634-2323 Fax: (719) 227-3298	 5500 Greenwood Plaza Blvd. Suite 150 Greenwood Village, CO 80111 Phone: (303) 221-7275 Fax: (303) 221-7276	No Revisions:		Designer: MAM		IM 252-341	
Last Modification Date:	01/30/04 Initials: JEM	<input type="checkbox"/>				Revised:		Detailer: JEM		13388	
Full Path:	S:\Tranproj\ 246091-00\HwyDes\Plans\	<input type="checkbox"/>				Void:		Sheet Subset: XS		Sheet Number	
Drawing File Name:	rdxspow13.dgn	<input type="checkbox"/>				REGION 2 JFF		of			
Scale: Graphic Units: English		<input type="checkbox"/>									

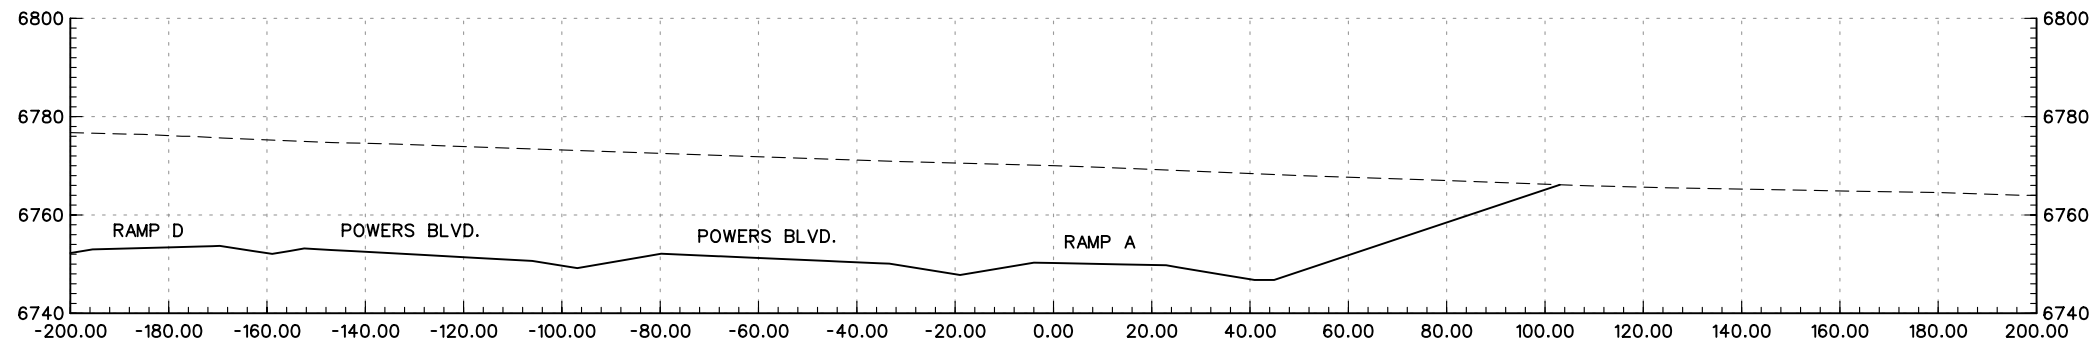


PRELIMINARY
SUBJECT TO REVISION

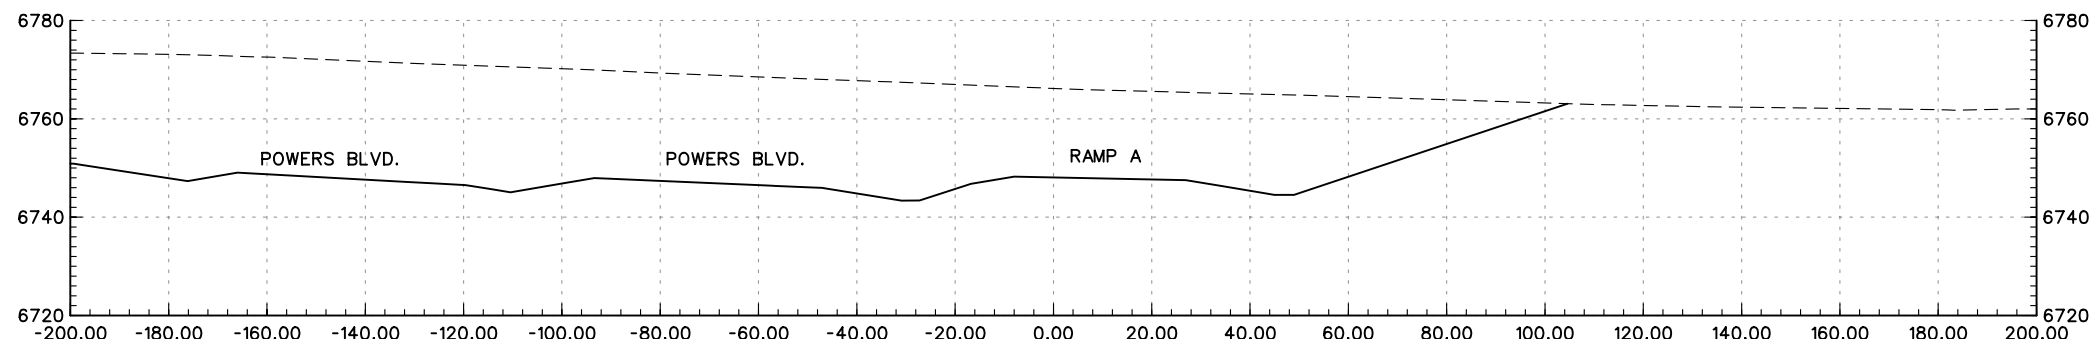
Computer File Information		Sheet Revisions		Colorado Department of Transportation		As Constructed		POWERS BLVD. CROSS-SECTIONS		Project No./Code			
Creation Date:	01/27/04 Initials: JEM	<input type="checkbox"/>		 1480 Quail Lake Loop Suite A Colorado Springs, CO 80906 Phone: (719) 634-2323 Fax: (719) 227-3298	 5500 Greenwood Plaza Blvd. Suite 150 Greenwood Village, CO 80111 Phone: (303) 221-7275 Fax: (303) 221-7276	No Revisions:		Designer: MAM		IM 252-341			
Last Modification Date:	01/30/04 Initials: JEM	<input type="checkbox"/>				Revised:		Detailer: JEM		Structure Numbers		13388	
Full Path:	S:\Tranproj\ 246091-00\HwyDes\Plans\	<input type="checkbox"/>				Void:		Sheet Subset: XS		of		Sheet Number	
Drawing File Name:	rdxspow01.dgn	<input type="checkbox"/>				Scale: Graphic Units: English							
				REGION 2		JFF							



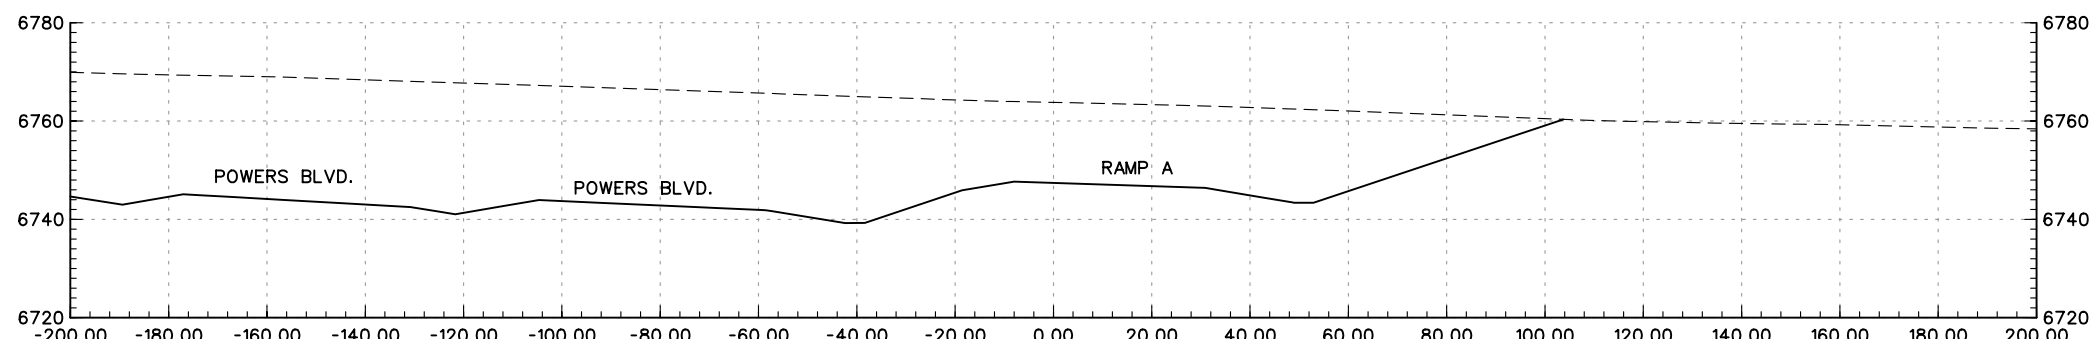
17+00.00



16+00.00





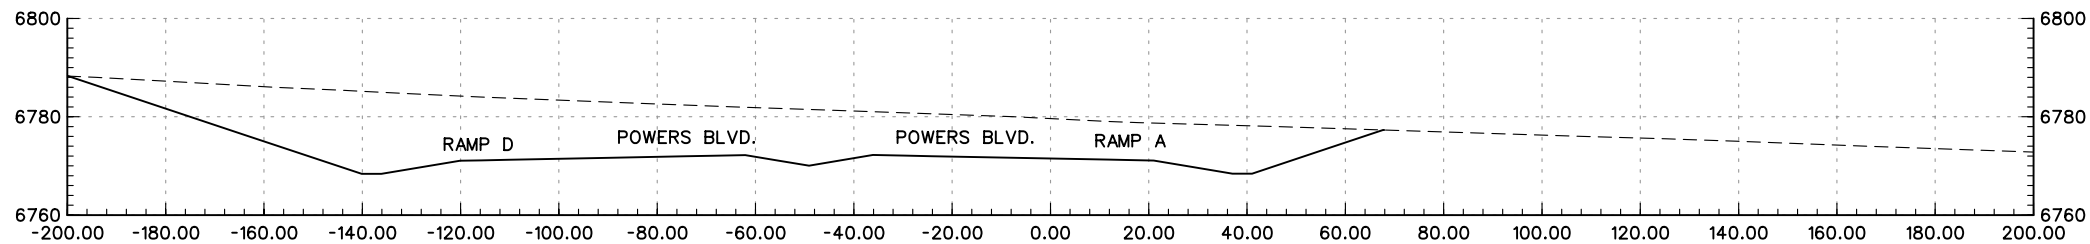
15+00.00



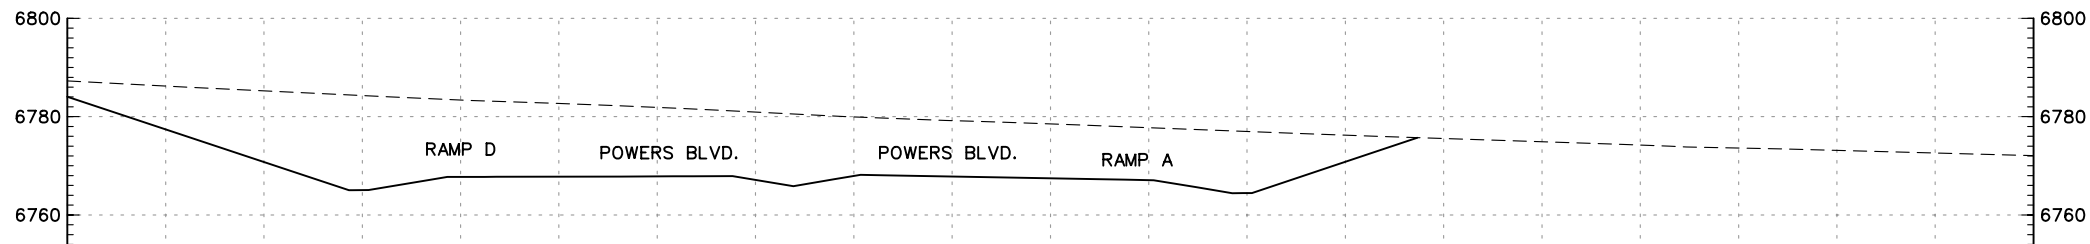
14+00.00

PRELIMINARY
SUBJECT TO REVISION

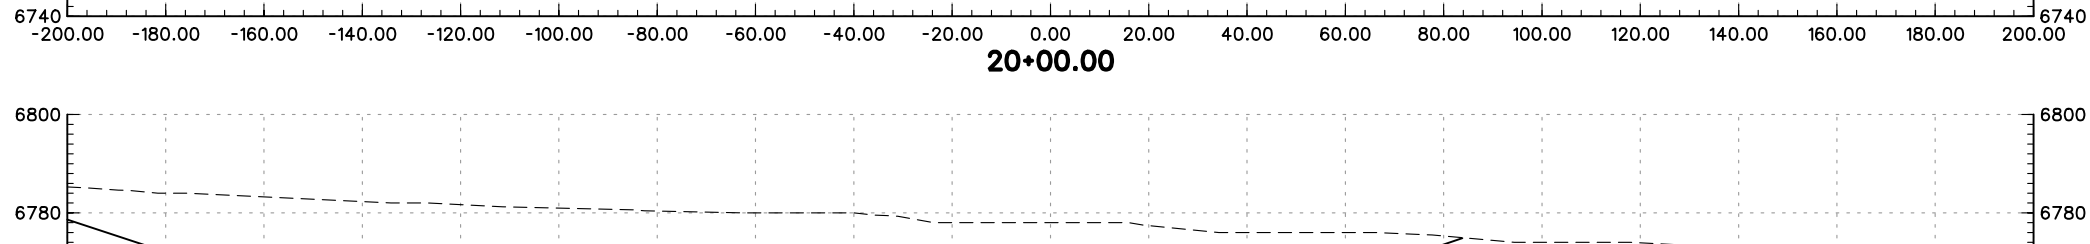
Computer File Information		Sheet Revisions		Colorado Department of Transportation		As Constructed		VOYAGER PKWY RAMP A CROSS-SECTIONS		Project No./Code	
Creation Date:	01/27/04 Initials: JEM	<input type="checkbox"/>		 1480 Quail Lake Loop Suite A Colorado Springs, CO 80906 Phone: (719) 634-2323 Fax: (719) 227-3298	 5500 Greenwood Plaza Blvd. Suite 150 Greenwood Village, CO 80111 Phone: (303) 221-7275 Fax: (303) 221-7276	No Revisions:		Designer: MAM		IM 252-341	
Last Modification Date:	02/02/04 Initials: JEM	<input type="checkbox"/>				Revised:		Detailer: JEM		Structure Numbers	
Full Path:	S:\Tranproj\ 246091-00\HwyDes\Plans\	<input type="checkbox"/>				Void:		Sheet Subset: XS		of	
Drawing File Name:	rdxs-vra2.dgn	<input type="checkbox"/>				Scale: Graphic Units: English				Sheet Number	
				REGION 2 JFF							



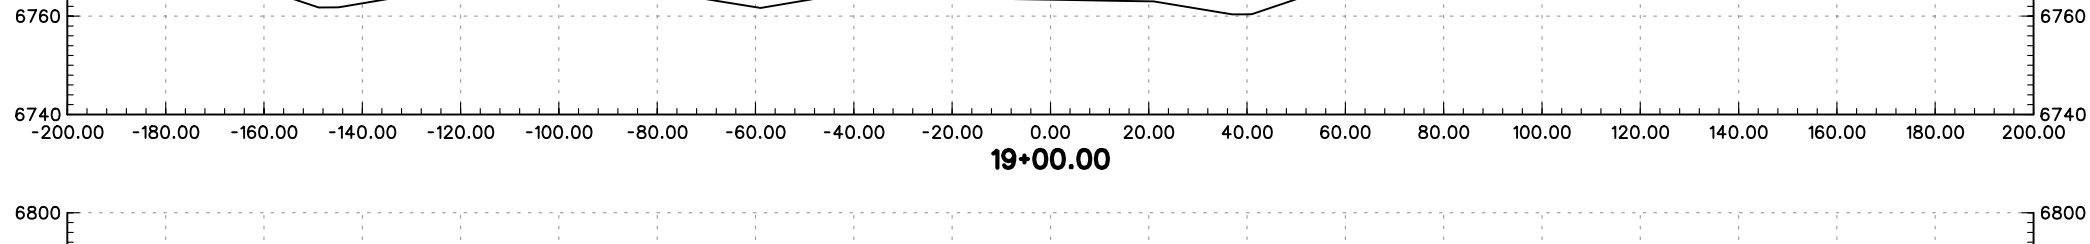
21+00.00



20+00.00



19+00.00




18+00.00

PRELIMINARY
SUBJECT TO REVISION

Computer File Information	
Creation Date:	01/27/04 Initials: JEM
Last Modification Date:	02/02/04 Initials: JEM
Full Path:	S:\Tranproj\ 246091-00\HwyDes\Plans\
Drawing File Name:	rdxs-vra3.dgn
Scale:	Graphic
Units:	English


Sheet Revisions	
<input type="checkbox"/>	
<input type="checkbox"/>	
<input type="checkbox"/>	
<input type="checkbox"/>	
<input type="checkbox"/>	

Colorado Department of Transportation



1480 Quail Lake Loop
Suite A
Colorado Springs, CO 80906
Phone: (719) 634-2323
Fax: (719) 227-3298

5500 Greenwood Plaza Blvd.
Suite 150
Greenwood Village, CO 80111
Phone: (303) 221-7275
Fax: (303) 221-7276

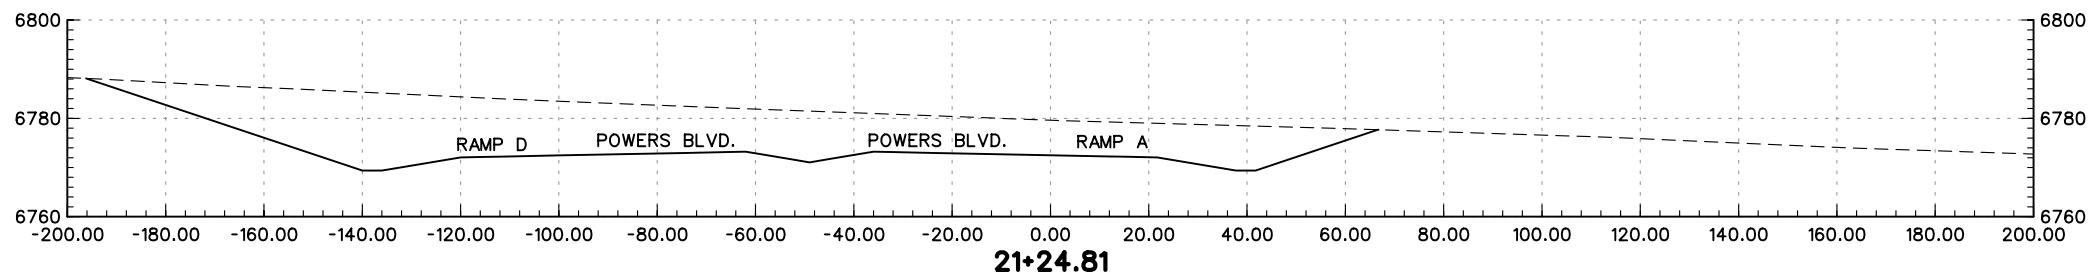


REGION 2 JFF



As Constructed
No Revisions:
Revised:
Void:

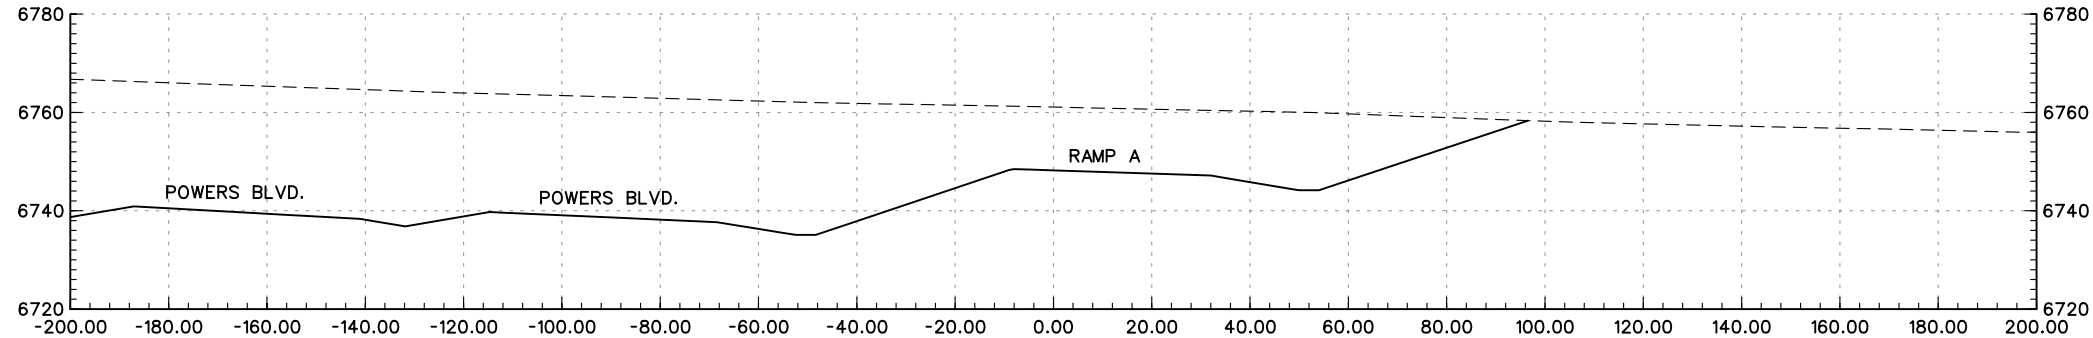
VOYAGER PKWY RAMP A CROSS-SECTIONS		
Designer:	MAM	Structure Numbers
Detailer:	JEM	
Sheet Subset:	XS	of

Project No./Code
IM 252-341
13388
Sheet Number

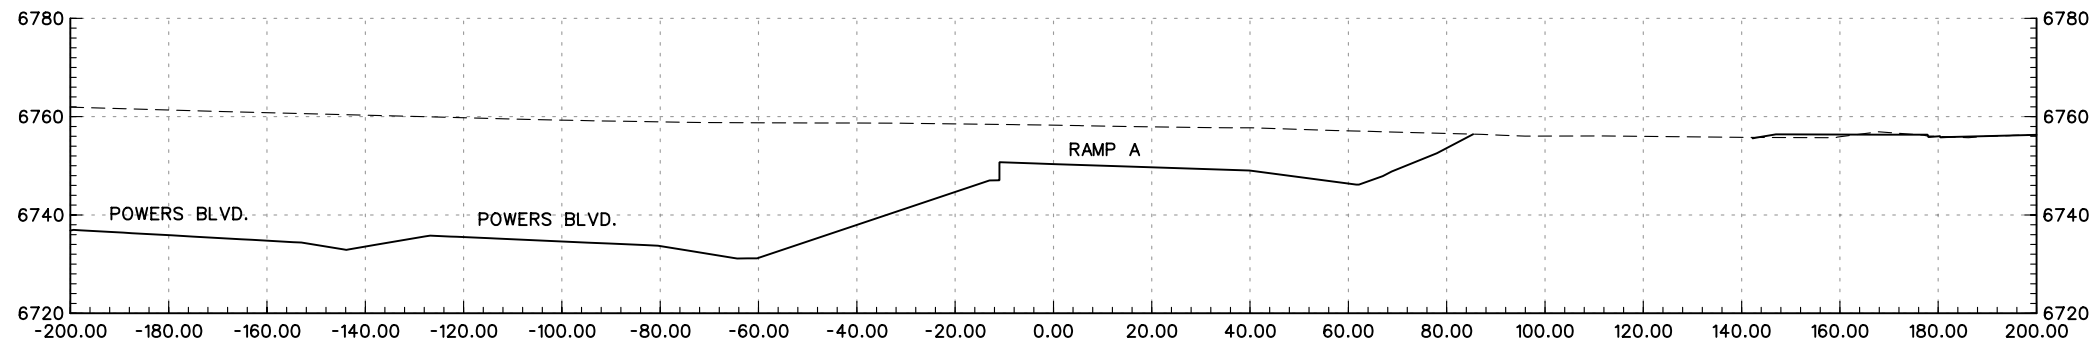


PRELIMINARY
SUBJECT TO REVISION

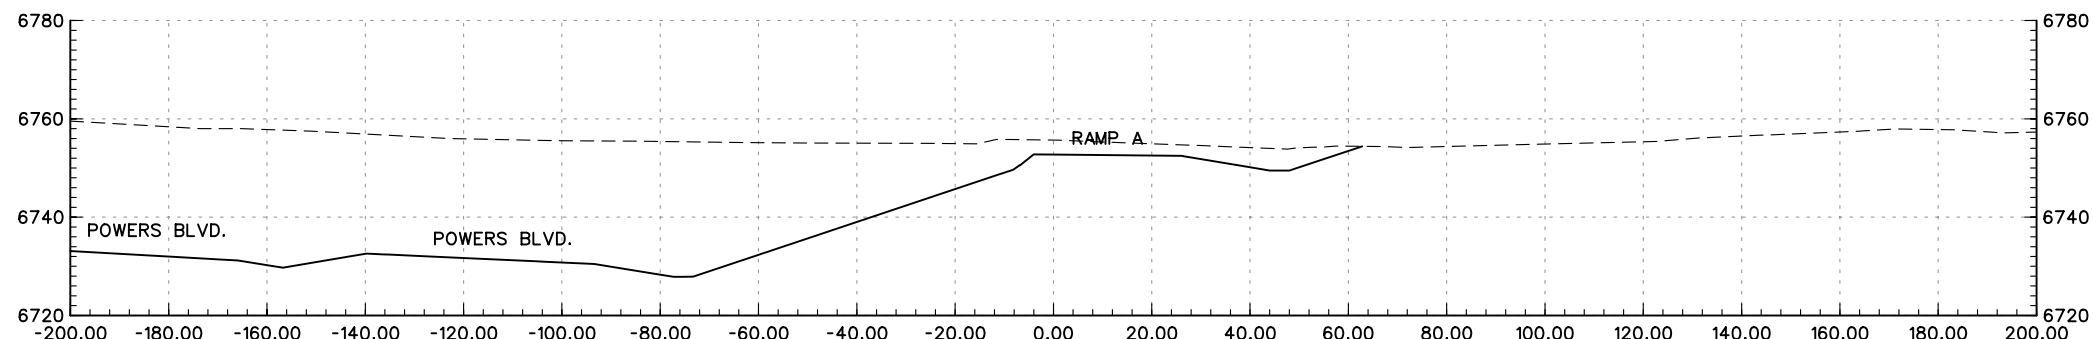
Computer File Information		Sheet Revisions		Colorado Department of Transportation		As Constructed		VOYAGER PKWY RAMP A CROSS-SECTIONS		Project No./Code		
Creation Date:	01/27/04 Initials: JEM	<input type="checkbox"/>		 1480 Quail Lake Loop Suite A Colorado Springs, CO 80906 Phone: (719) 634-2323 Fax: (719) 227-3298	 5500 Greenwood Plaza Blvd. Suite 150 Greenwood Village, CO 80111 Phone: (303) 221-7275 Fax: (303) 221-7276	No Revisions:		Designer:	MAM	Structure		
Last Modification Date:	02/02/04 Initials: JEM	<input type="checkbox"/>				Revised:		Detailer:	JEM	Numbers		IM 252-341
Full Path:	S:\Tranproj\ 246091-00\HwyDes\Plans\	<input type="checkbox"/>				Void:		Sheet Subset:	XS			13388
Drawing File Name:	rdxs-vra4.dgn	<input type="checkbox"/>				REGION 2 JFF					of	Sheet Number
Scale: Graphic Units: English		<input type="checkbox"/>										



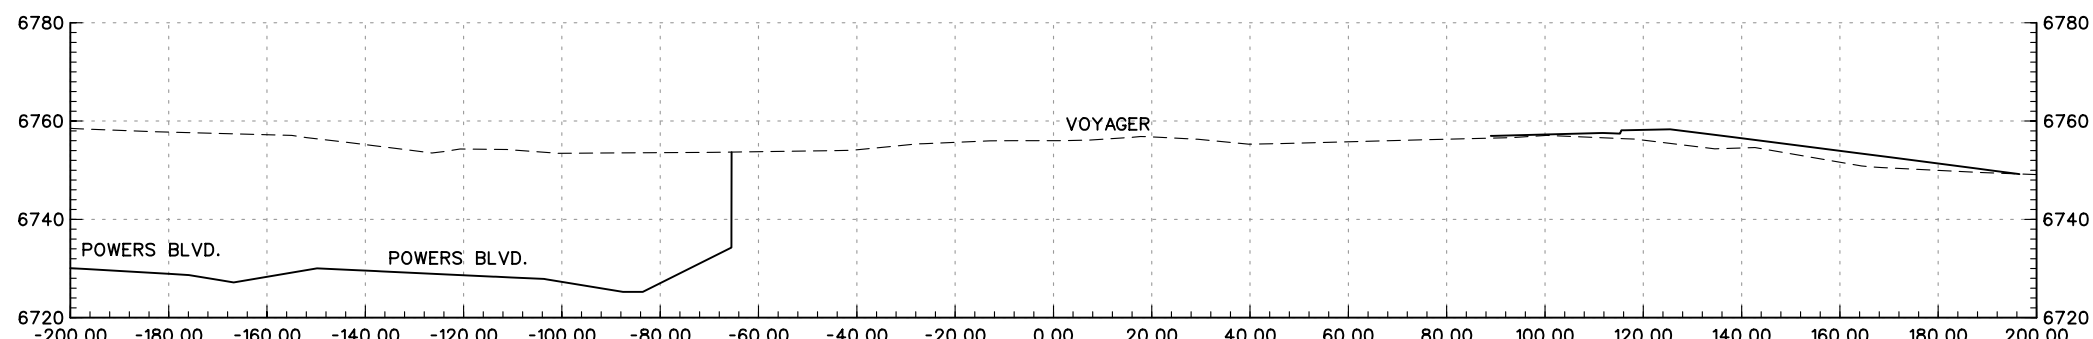
13+00.00



12+00.00





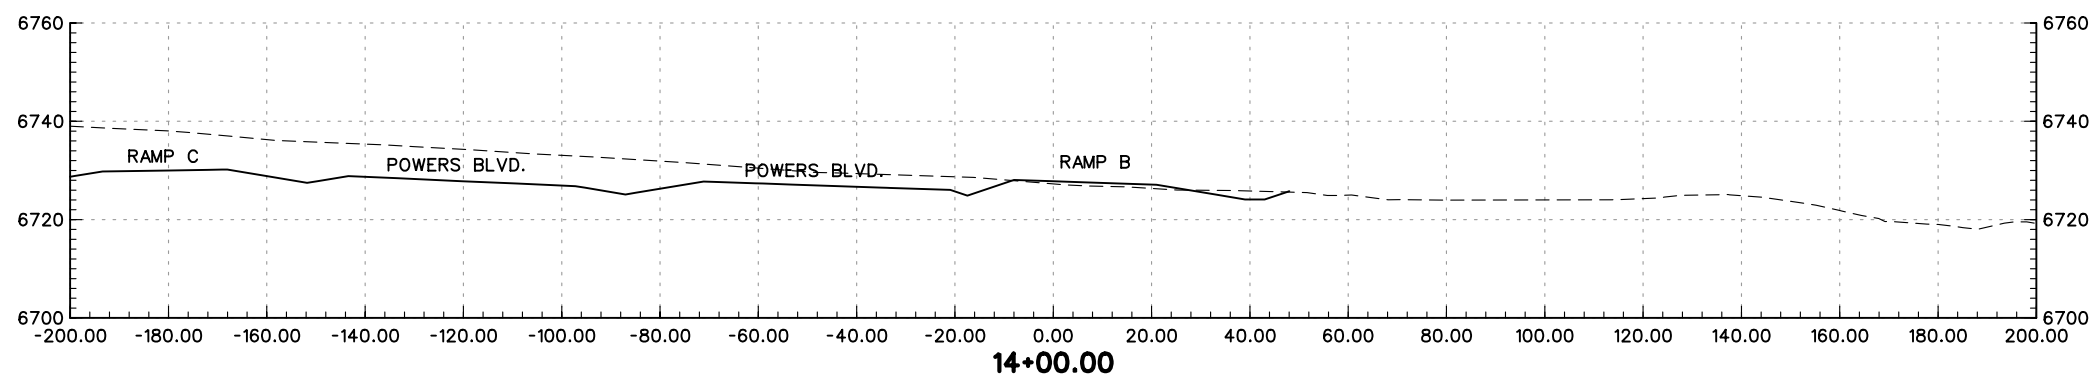
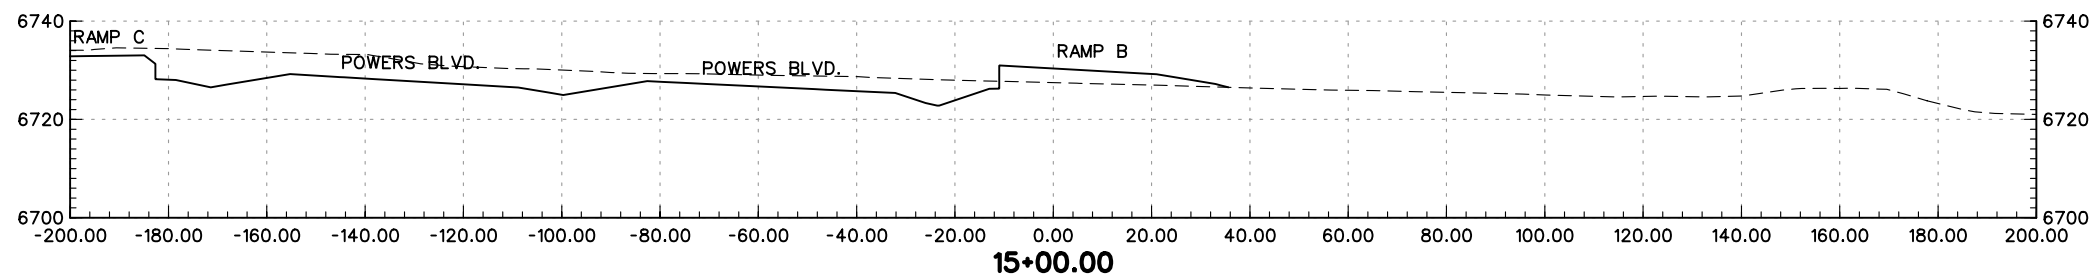
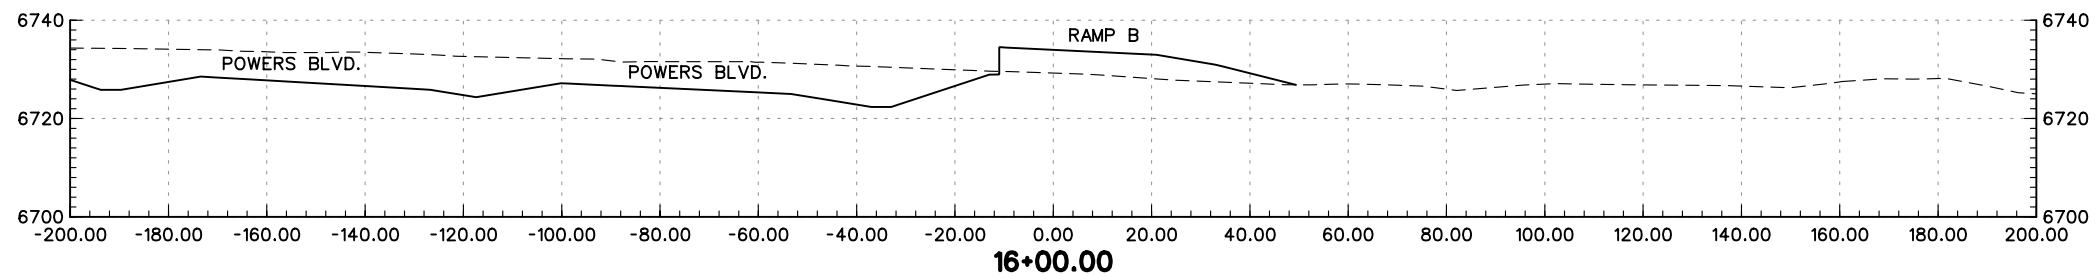
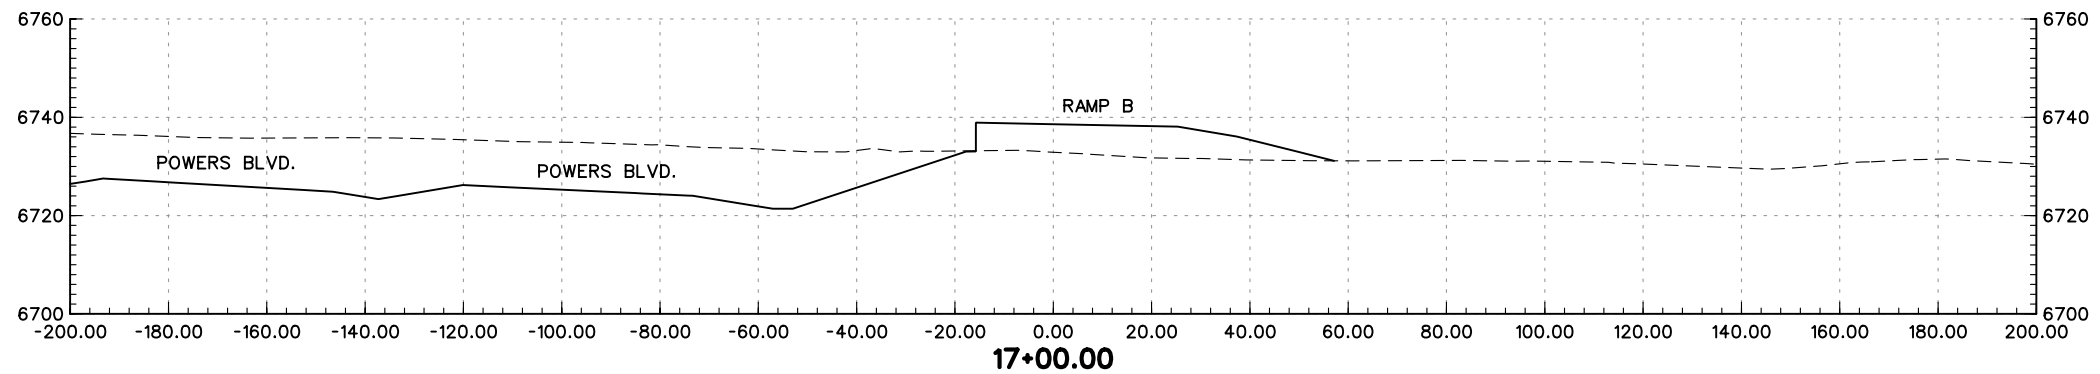
11+00.00



10+00.00

PRELIMINARY
SUBJECT TO REVISION

Computer File Information		Sheet Revisions		Colorado Department of Transportation		As Constructed		VOYAGER PKWY RAMP A CROSS-SECTIONS		Project No./Code			
Creation Date:	01/27/04 Initials: JEM	<input type="checkbox"/>		 1480 Quail Lake Loop Suite A Colorado Springs, CO 80906 Phone: (719) 634-2323 Fax: (719) 227-3298	 5500 Greenwood Plaza Blvd. Suite 150 Greenwood Village, CO 80111 Phone: (303) 221-7275 Fax: (303) 221-7276	No Revisions:		Designer: MAM		IM 252-341			
Last Modification Date:	02/02/04 Initials: JEM	<input type="checkbox"/>				Revised:		Detailer: JEM		Structure Numbers		13388	
Full Path:	S:\Tranproj\ 246091-00\HwyDes\Plans\	<input type="checkbox"/>				Void:		Sheet Subset: XS		of		Sheet Number	
Drawing File Name:	rdxs-vra1.dgn	<input type="checkbox"/>				REGION 2 JFF							
Scale: Graphic Units: English		<input type="checkbox"/>											




PRELIMINARY
SUBJECT TO REVISION

Computer File Information	
Creation Date:	01/27/04 Initials: JEM
Last Modification Date:	02/02/04 Initials: JEM
Full Path:	S:\Tranproj\ 246091-00\HwyDes\Plans\
Drawing File Name:	rdxs-vrb2.dgn
Scale:	Graphic
Units:	English


Sheet Revisions	
<input type="checkbox"/>	
<input type="checkbox"/>	
<input type="checkbox"/>	
<input type="checkbox"/>	
<input type="checkbox"/>	

Colorado Department of Transportation



1480 Quail Lake Loop
Suite A
Colorado Springs, CO 80906
Phone: (719) 634-2323
Fax: (719) 227-3298

5500 Greenwood Plaza Blvd.
Suite 150
Greenwood Village, CO 80111
Phone: (303) 221-7275
Fax: (303) 221-7276

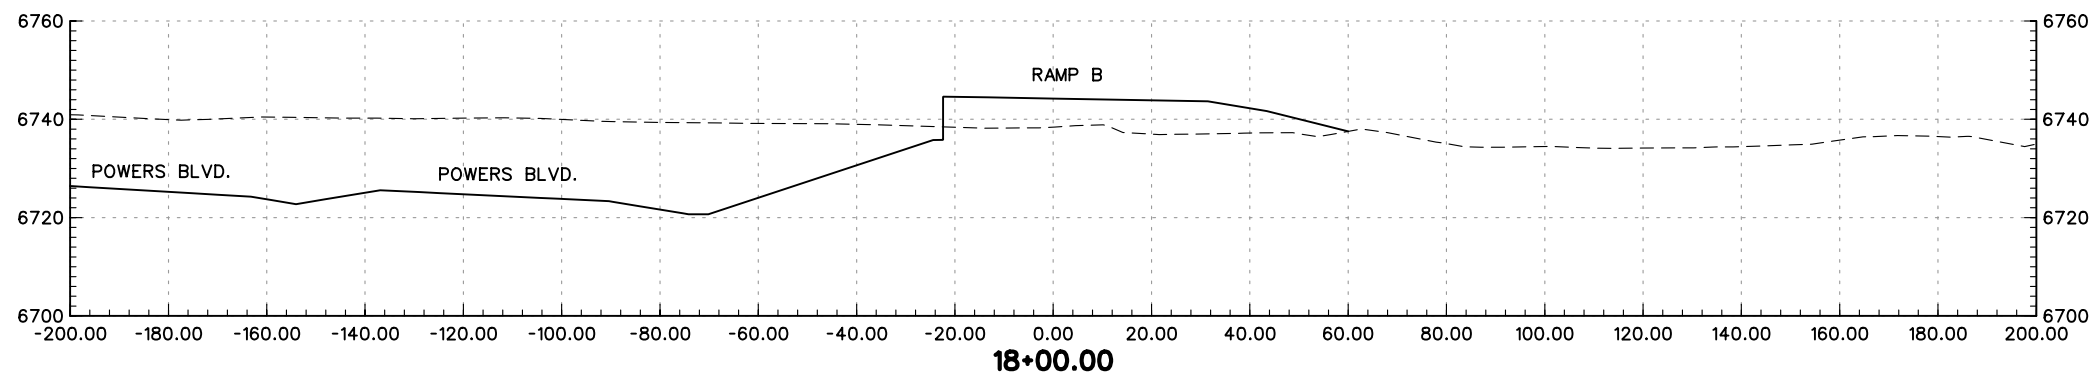
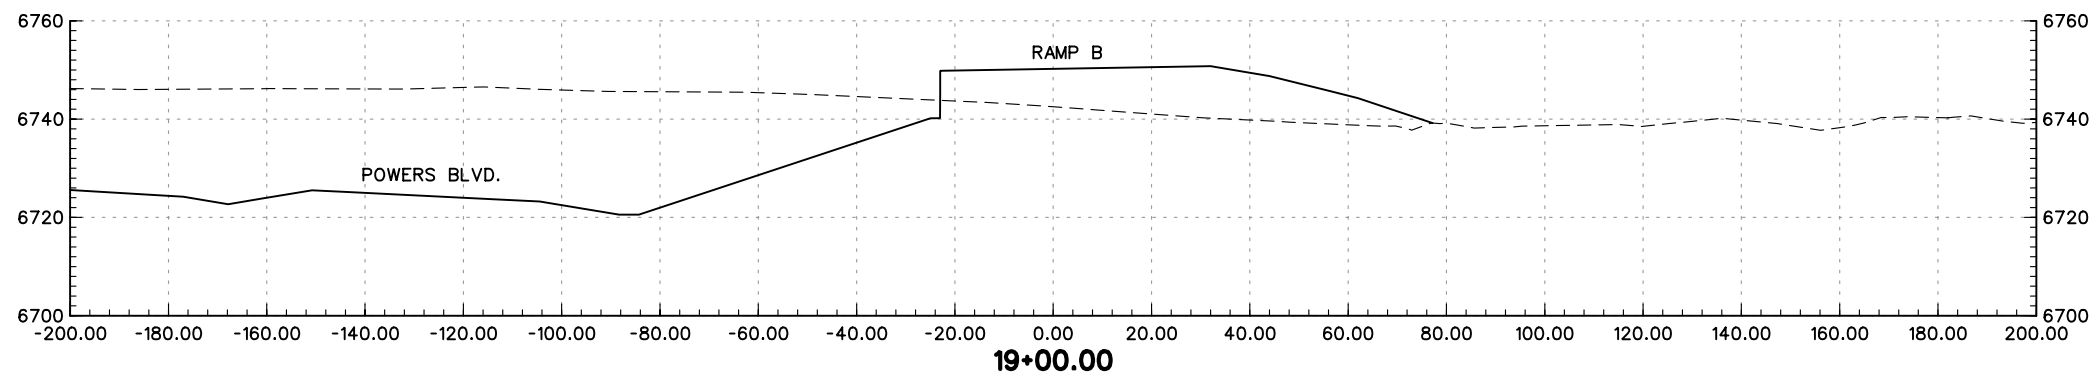
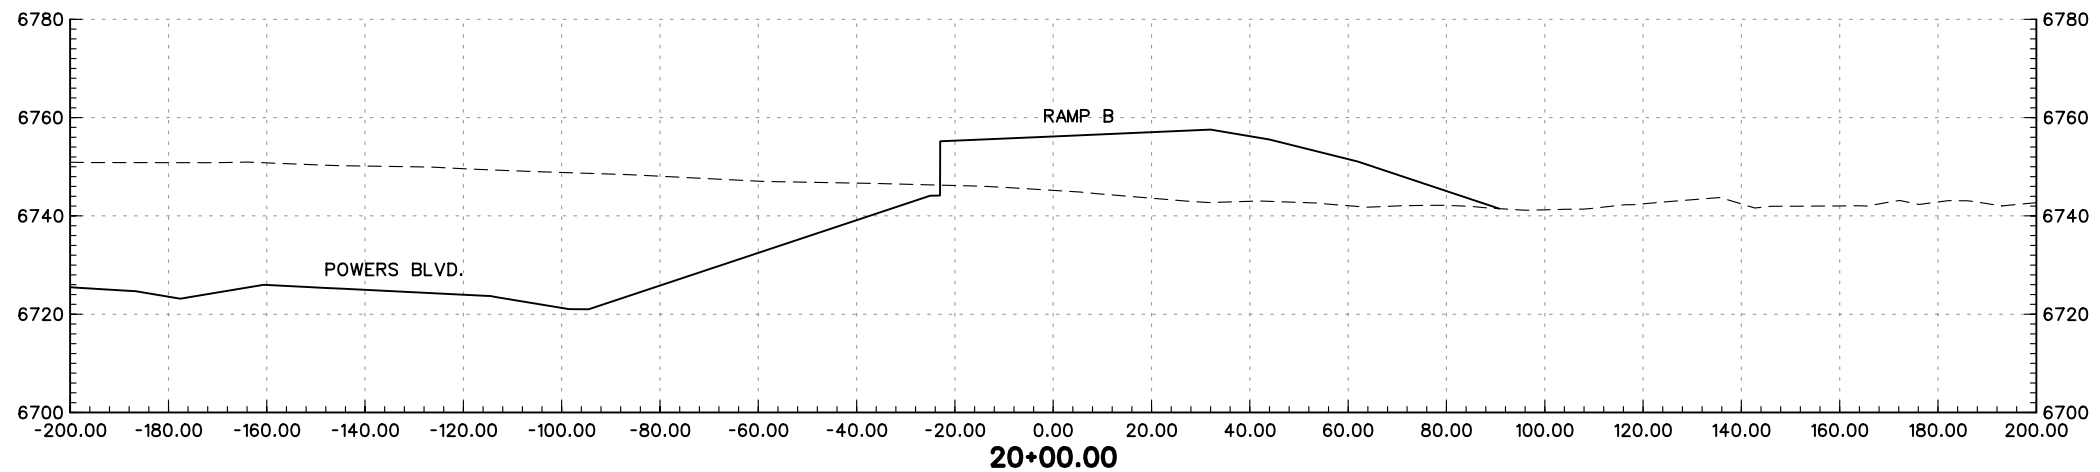


REGION 2 JFF



As Constructed
No Revisions:
Revised:
Void:

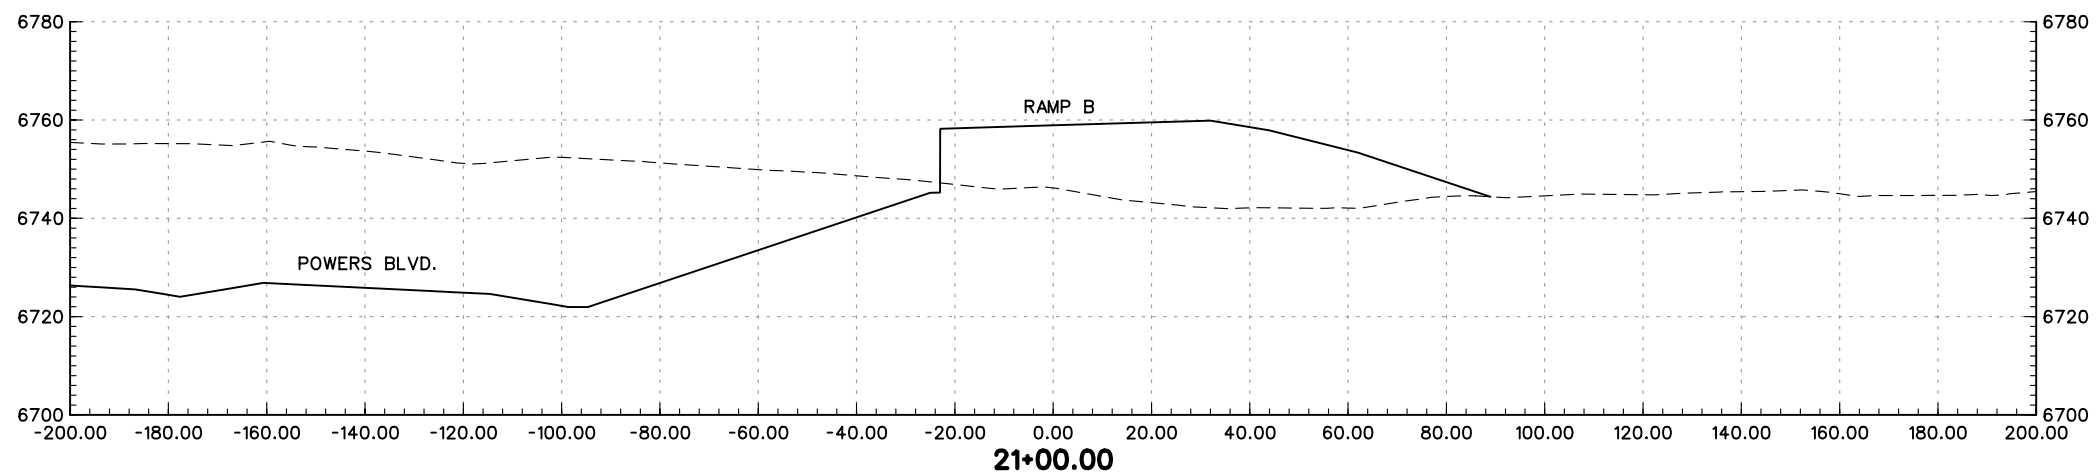
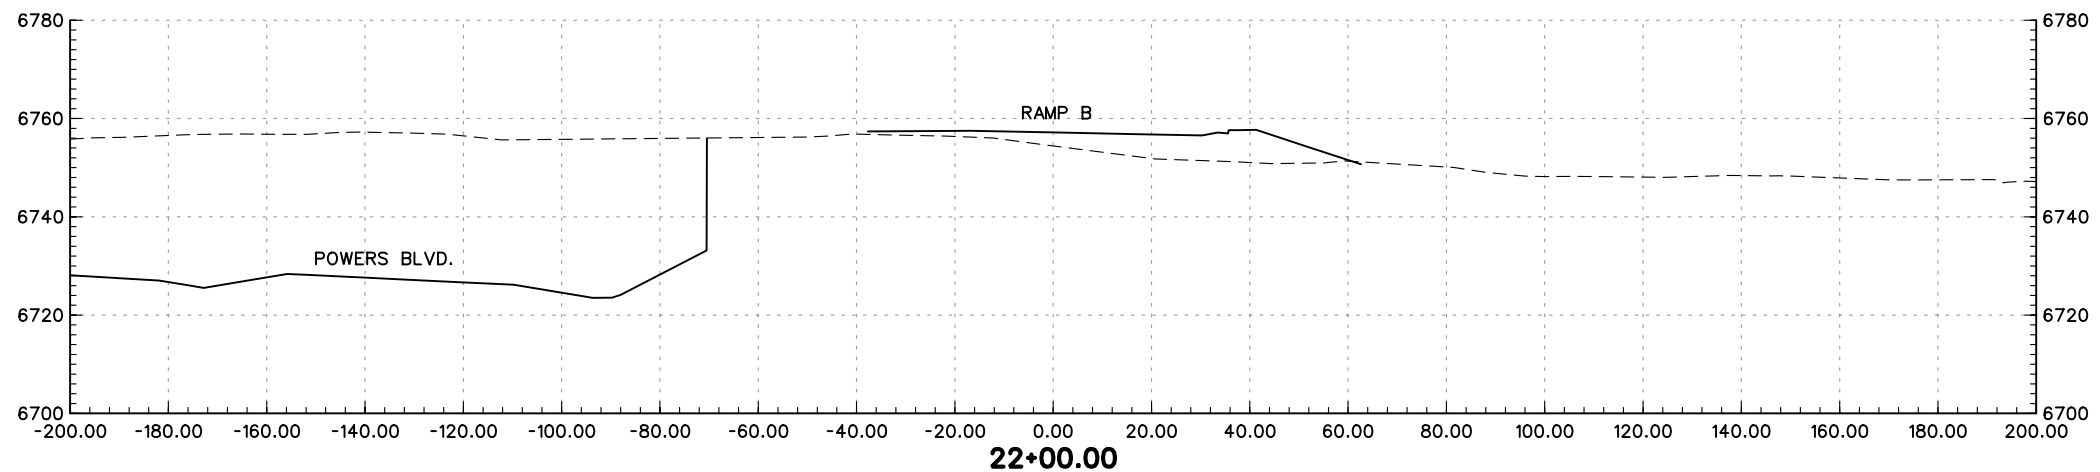
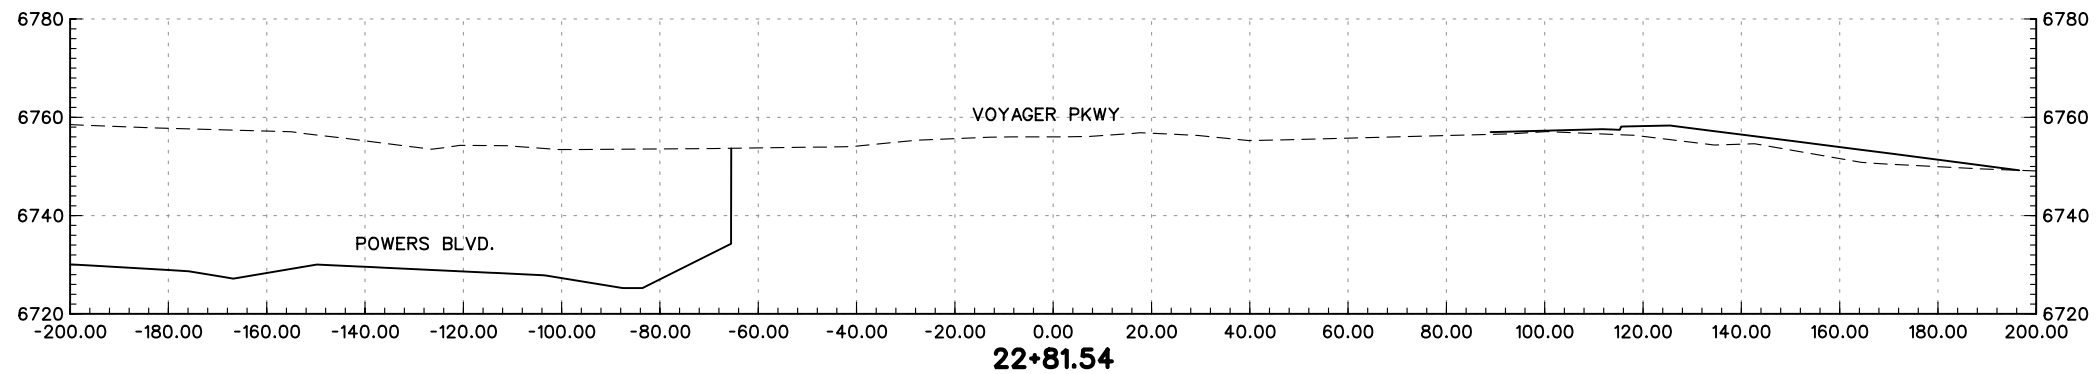
VOYAGER PKWY RAMP B CROSS-SECTIONS		
Designer:	MAM	Structure Numbers
Detailer:	JEM	
Sheet Subset:	XS	of

Project No./Code
IM 252-341
13388
Sheet Number





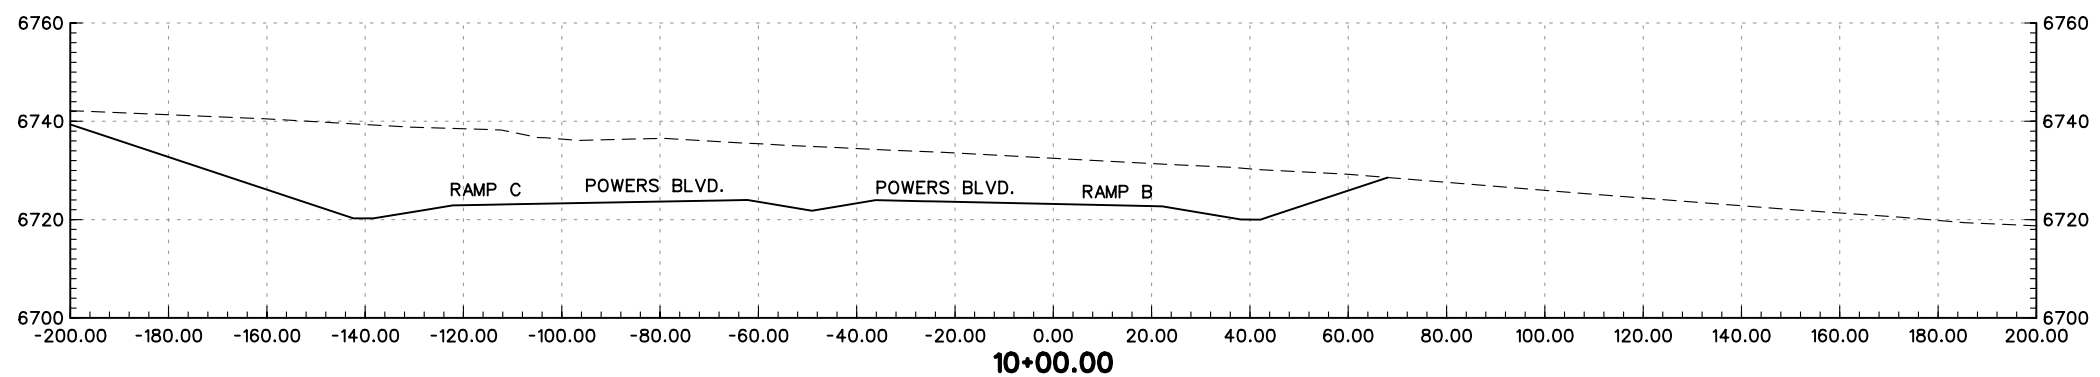
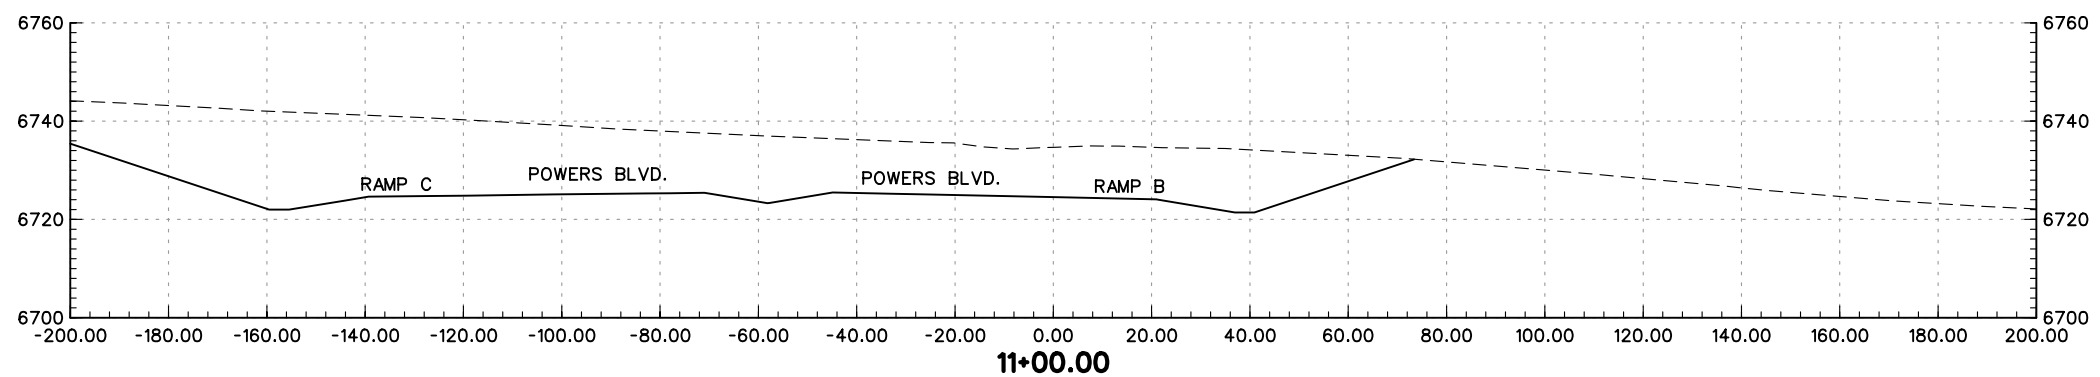
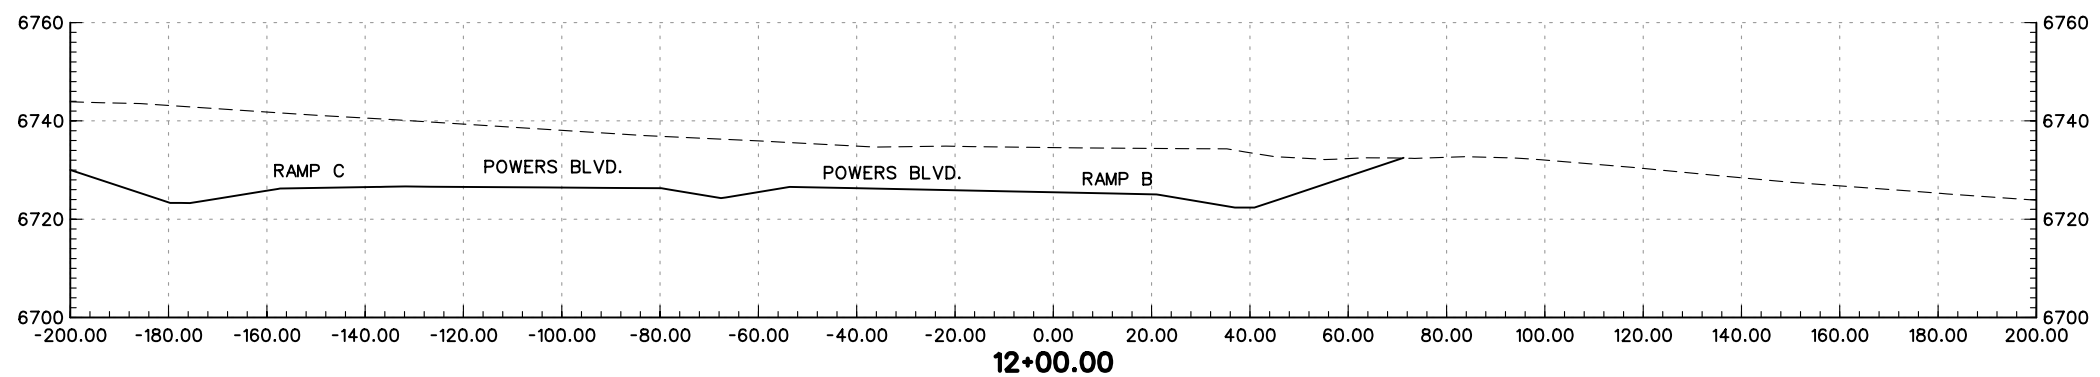
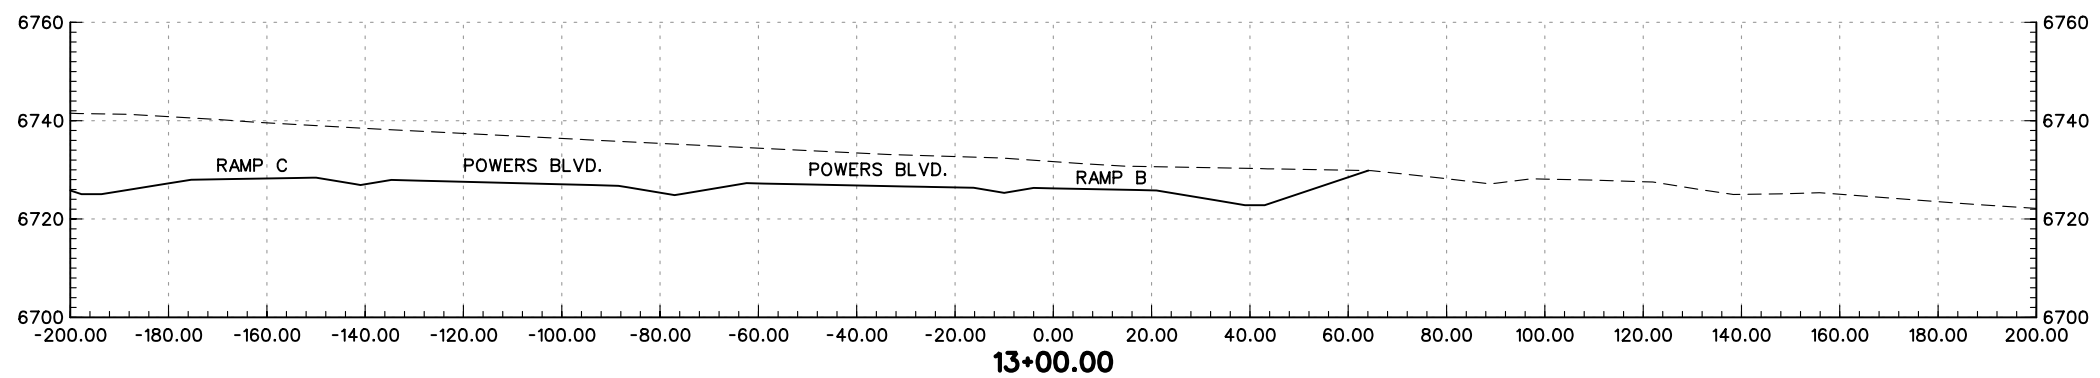
PRELIMINARY
SUBJECT TO REVISION

Computer File Information		Sheet Revisions		Colorado Department of Transportation		As Constructed		VOYAGER PKWY RAMP B CROSS-SECTIONS		Project No./Code	
Creation Date:	01/27/04 Initials: JEM	<input type="checkbox"/>		 1480 Quail Lake Loop Suite A Colorado Springs, CO 80906 Phone: (719) 634-2323 Fax: (719) 227-3298	 5500 Greenwood Plaza Blvd. Suite 150 Greenwood Village, CO 80111 Phone: (303) 221-7275 Fax: (303) 221-7276	No Revisions:		Designer: MAM		IM 252-341	
Last Modification Date:	02/02/04 Initials: JEM	<input type="checkbox"/>				Revised:		Detailer: JEM		13388	
Full Path:	S:\Tranproj\ 246091-00\HwyDes\Plans\	<input type="checkbox"/>				Void:		Sheet Subset: XS		Sheet Number	
Drawing File Name:	rdxs-vrb3.dgn	<input type="checkbox"/>				Scale: Graphic Units: English				of	
				REGION 2 JFF							



PRELIMINARY
SUBJECT TO REVISION

Computer File Information		Sheet Revisions		Colorado Department of Transportation		As Constructed		VOYAGER PKWY RAMP B CROSS-SECTIONS		Project No./Code			
Creation Date:	01/27/04 Initials: JEM	<input type="checkbox"/>		 1480 Quail Lake Loop Suite A Colorado Springs, CO 80906 Phone: (719) 634-2323 Fax: (719) 227-3298	 5500 Greenwood Plaza Blvd. Suite 150 Greenwood Village, CO 80111 Phone: (303) 221-7275 Fax: (303) 221-7276	No Revisions:		Designer: MAM		IM 252-341			
Last Modification Date:	02/02/04 Initials: JEM	<input type="checkbox"/>				Revised:		Detailer: JEM		Structure Numbers		13388	
Full Path:	S:\Tranproj\ 246091-00\HwyDes\Plans\	<input type="checkbox"/>				Void:		Sheet Subset: XS		of		Sheet Number	
Drawing File Name:	rdxs-vrb4.dgn	<input type="checkbox"/>				Scale: Graphic Units: English							
				REGION 2		JFF							




PRELIMINARY
SUBJECT TO REVISION


Computer File Information	
Creation Date:	01/27/04 Initials: JEM
Last Modification Date:	02/02/04 Initials: JEM
Full Path:	S:\Tranproj\ 246091-00\HwyDes\Plans\
Drawing File Name:	rdxs-vrb1.dgn
Scale:	Graphic
Units:	English

Sheet Revisions	
<input type="checkbox"/>	
<input type="checkbox"/>	
<input type="checkbox"/>	
<input type="checkbox"/>	
<input type="checkbox"/>	

Colorado Department of Transportation



1480 Quail Lake Loop
Suite A
Colorado Springs, CO 80906
Phone: (719) 634-2323
Fax: (719) 227-3298



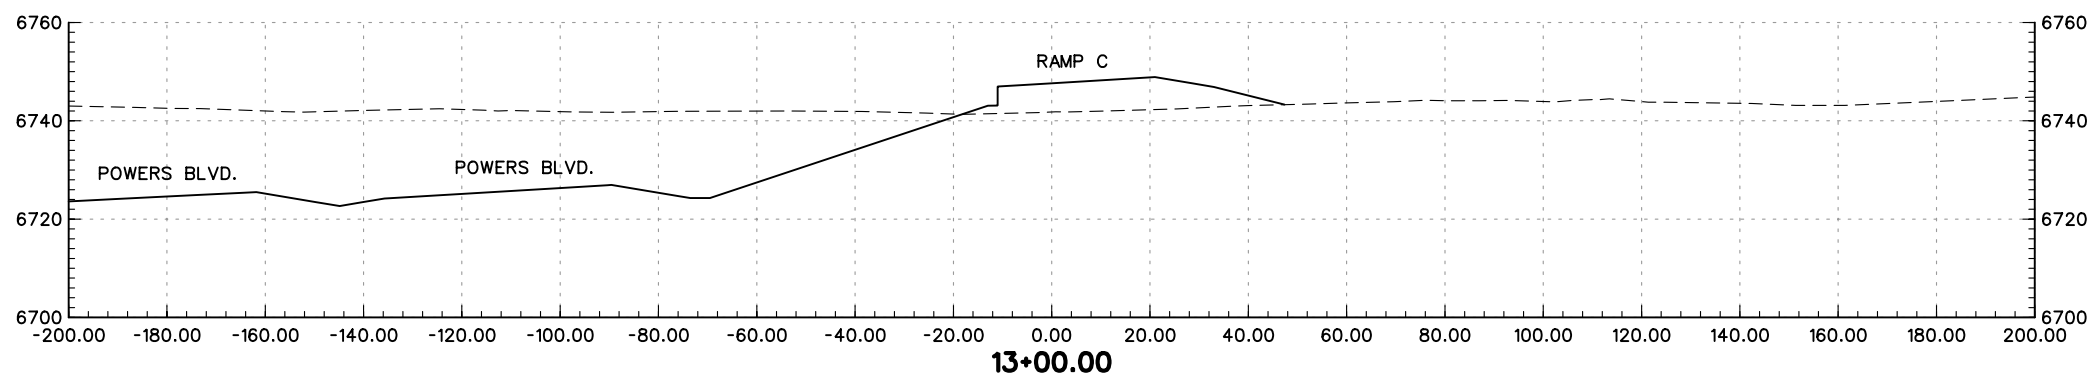
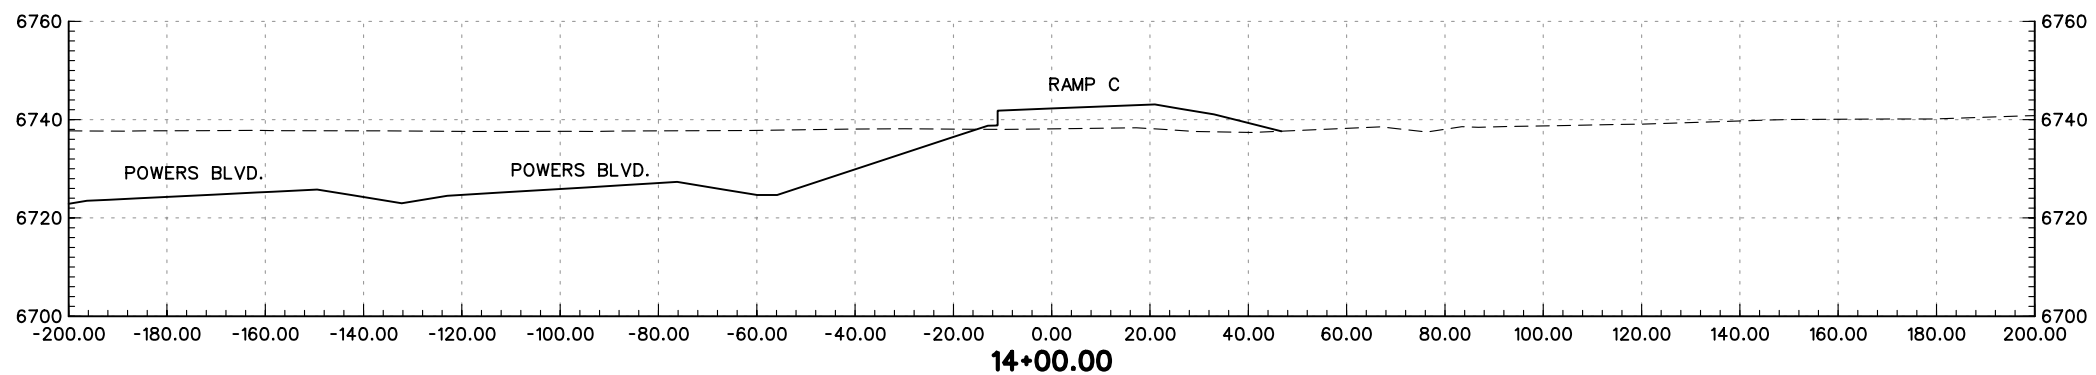
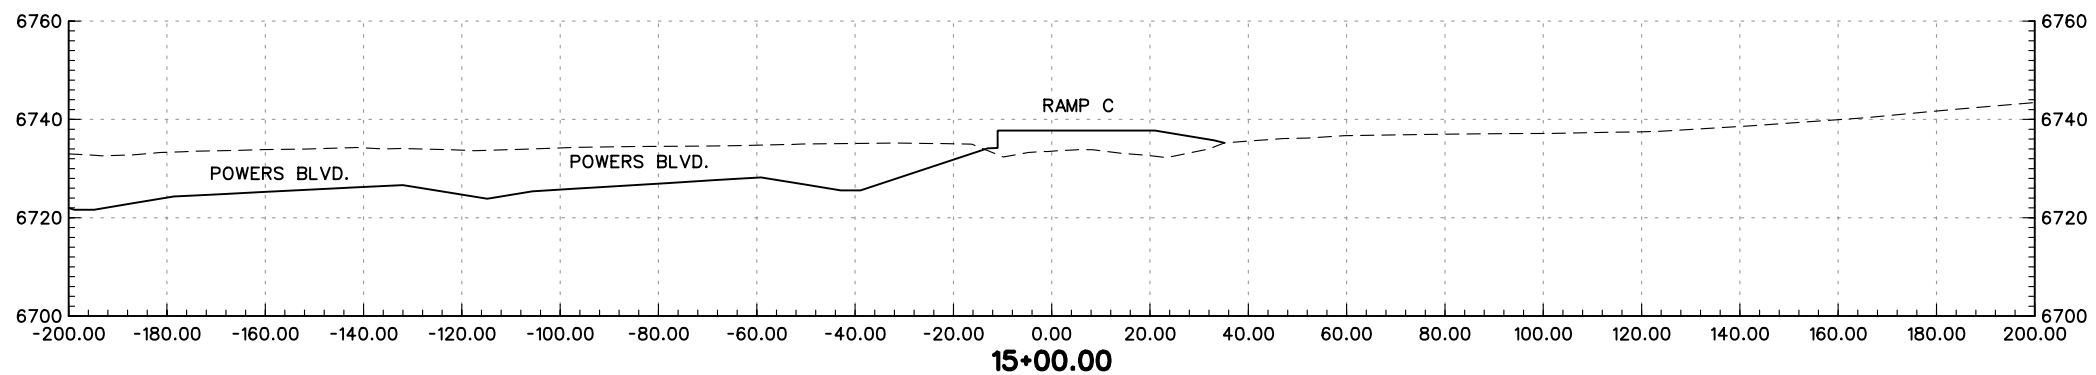
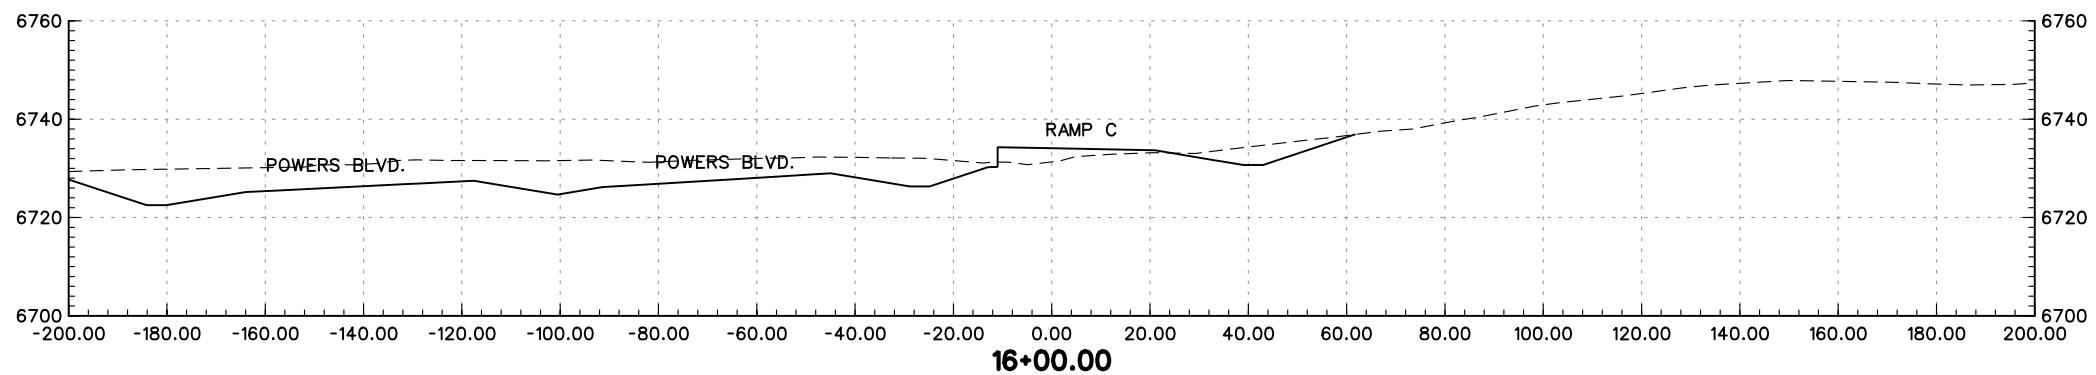
5500 Greenwood Plaza Blvd.
Suite 150
Greenwood Village, CO 80111
Phone: (303) 221-7275
Fax: (303) 221-7276

REGION 2 JFF

As Constructed
No Revisions:
Revised:
Void:

VOYAGER PKWY RAMP B CROSS-SECTIONS		
Designer:	MAM	Structure Numbers
Detailer:	JEM	
Sheet Subset:	XS	of

Project No./Code
IM 252-341
13388
Sheet Number




PRELIMINARY
SUBJECT TO REVISION

Computer File Information	
Creation Date:	01/27/04 Initials: JEM
Last Modification Date:	02/02/04 Initials: JEM
Full Path:	S:\Tranproj\ 246091-00\HwyDes\Plans\
Drawing File Name:	rdxs-vrc2.dgn
Scale:	Graphic
Units:	English


Sheet Revisions	
<input type="checkbox"/>	
<input type="checkbox"/>	
<input type="checkbox"/>	
<input type="checkbox"/>	
<input type="checkbox"/>	

Colorado Department of Transportation



1480 Quail Lake Loop
Suite A
Colorado Springs, CO 80906
Phone: (719) 634-2323
Fax: (719) 227-3298

5500 Greenwood Plaza Blvd.
Suite 150
Greenwood Village, CO 80111
Phone: (303) 221-7275
Fax: (303) 221-7276

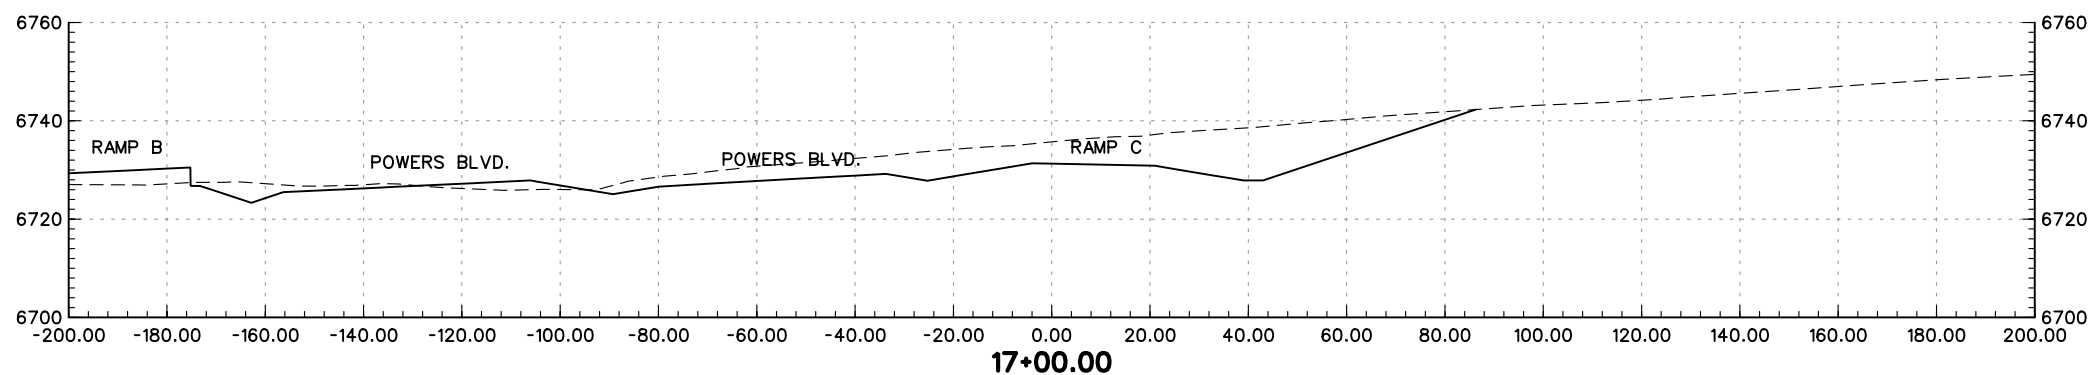
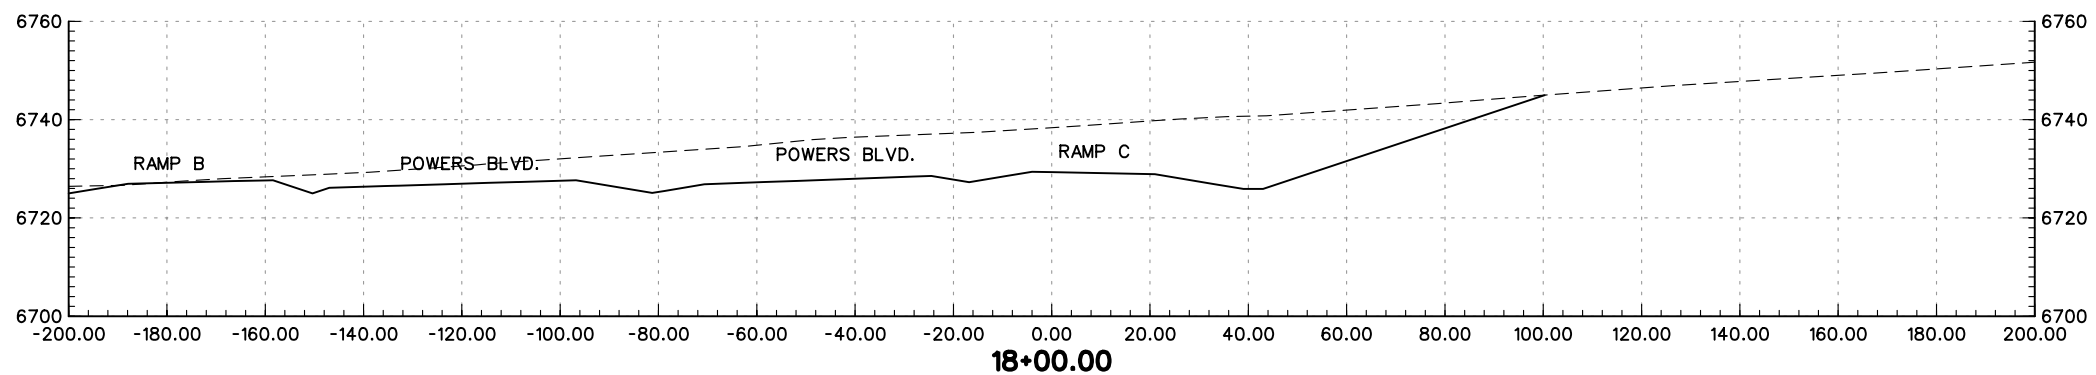
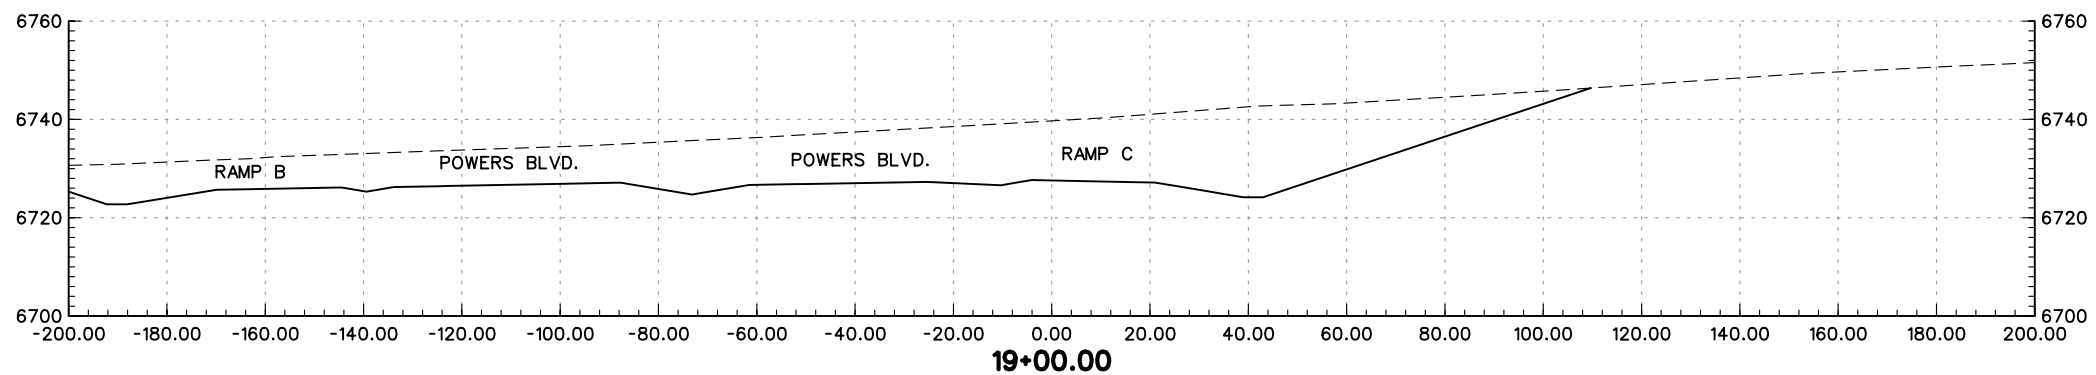
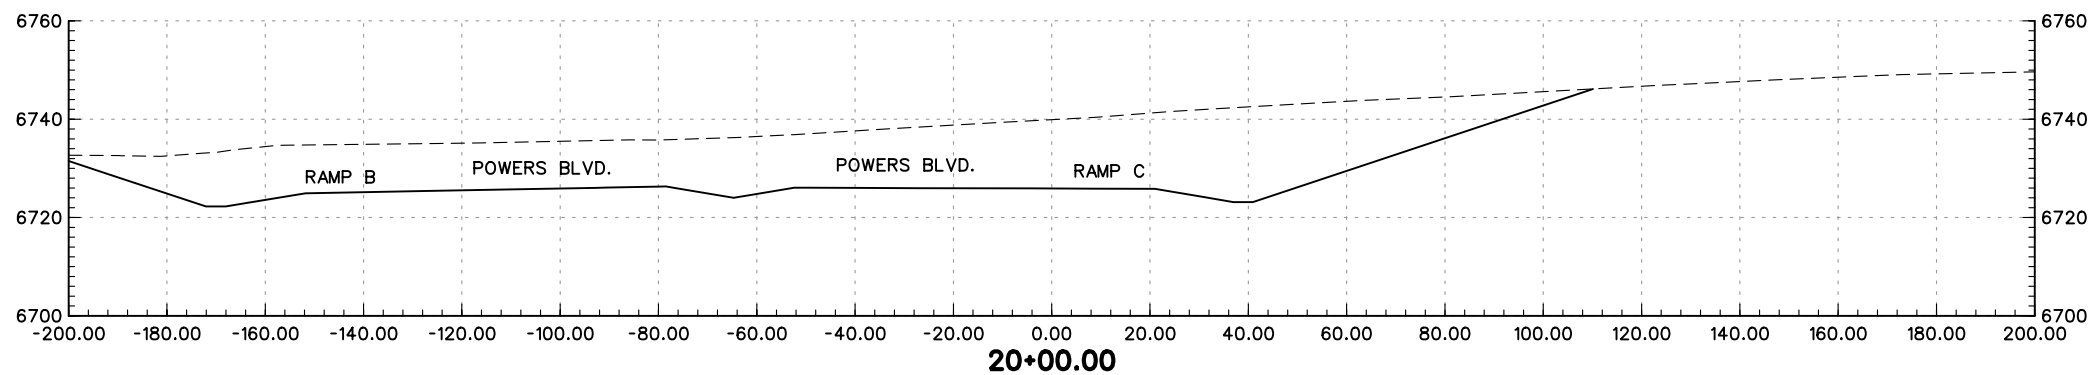


REGION 2 JFF

As Constructed
No Revisions:
Revised:
Void:

VOYAGER PKWY RAMP C CROSS-SECTIONS		
Designer:	MAM	Structure Numbers
Detailer:	JEM	
Sheet Subset:	XS	of

Project No./Code
IM 252-341
13388
Sheet Number




PRELIMINARY
SUBJECT TO REVISION

Computer File Information	
Creation Date:	01/27/04 Initials: JEM
Last Modification Date:	02/02/04 Initials: JEM
Full Path:	S:\Tranproj\ 246091-00\HwyDes\Plans\
Drawing File Name:	rdxs-vrc3.dgn
Scale:	Graphic
Units:	English

Sheet Revisions	
<input type="checkbox"/>	
<input type="checkbox"/>	
<input type="checkbox"/>	
<input type="checkbox"/>	
<input type="checkbox"/>	

Colorado Department of Transportation



1480 Quail Lake Loop
Suite A
Colorado Springs, CO 80906
Phone: (719) 634-2323
Fax: (719) 227-3298

5500 Greenwood Plaza Blvd.
Suite 150
Greenwood Village, CO 80111
Phone: (303) 221-7275
Fax: (303) 221-7276

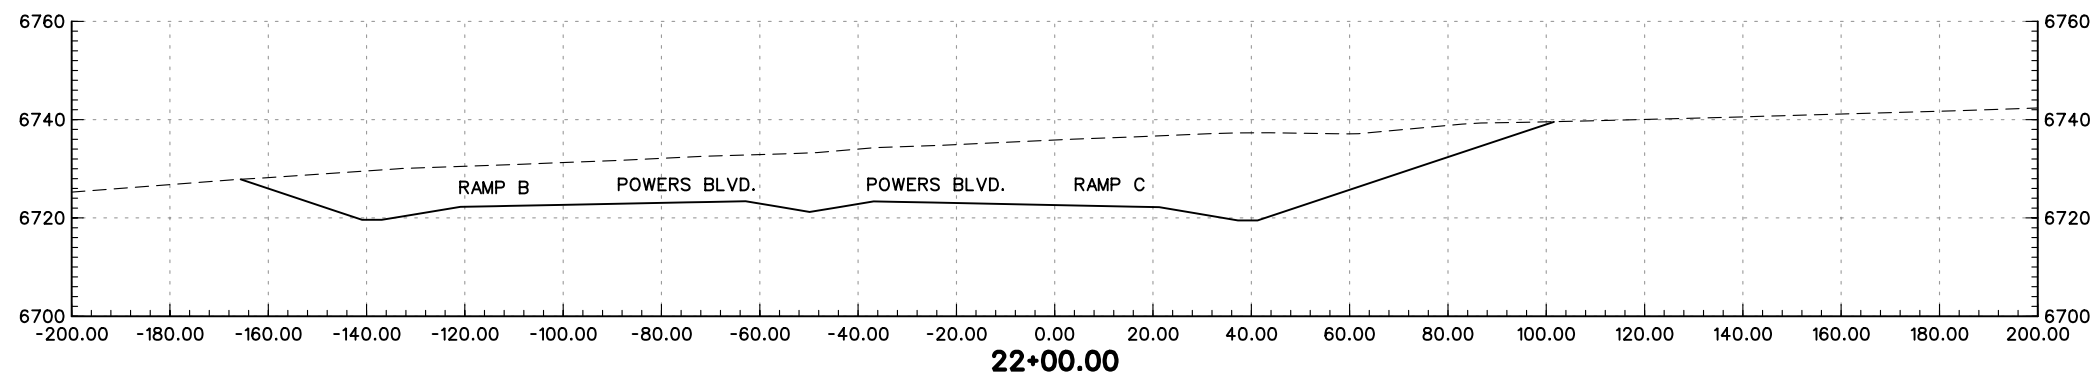
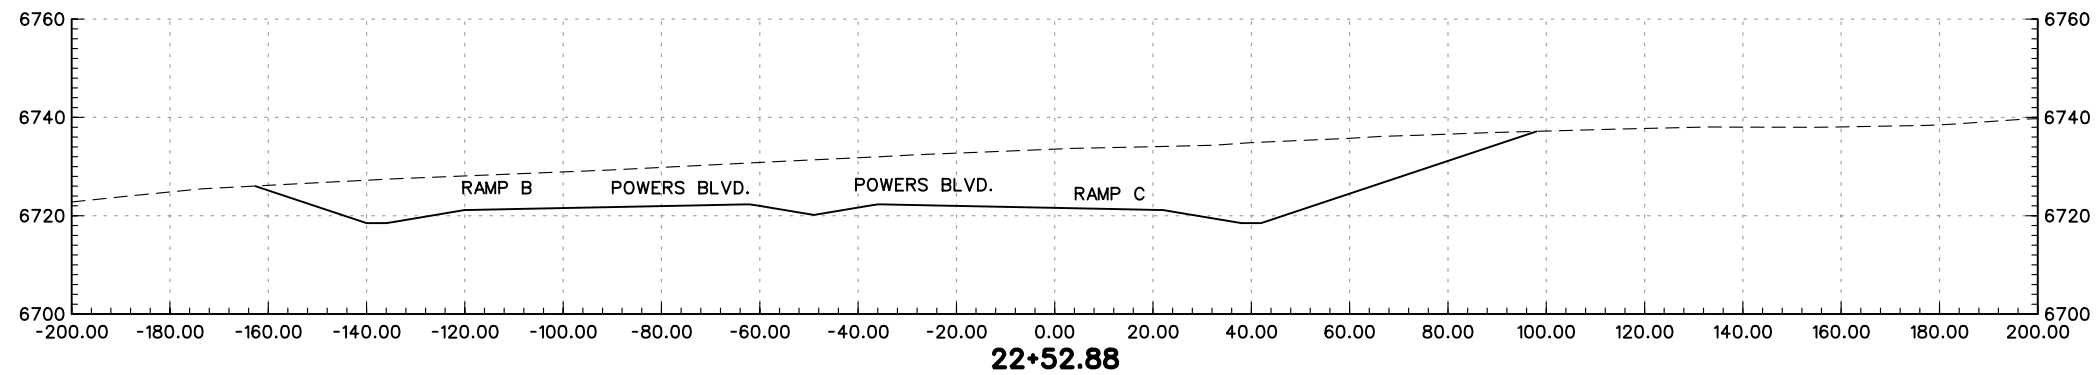
PBSJ

REGION 2 JFF



As Constructed
No Revisions:
Revised:
Void:

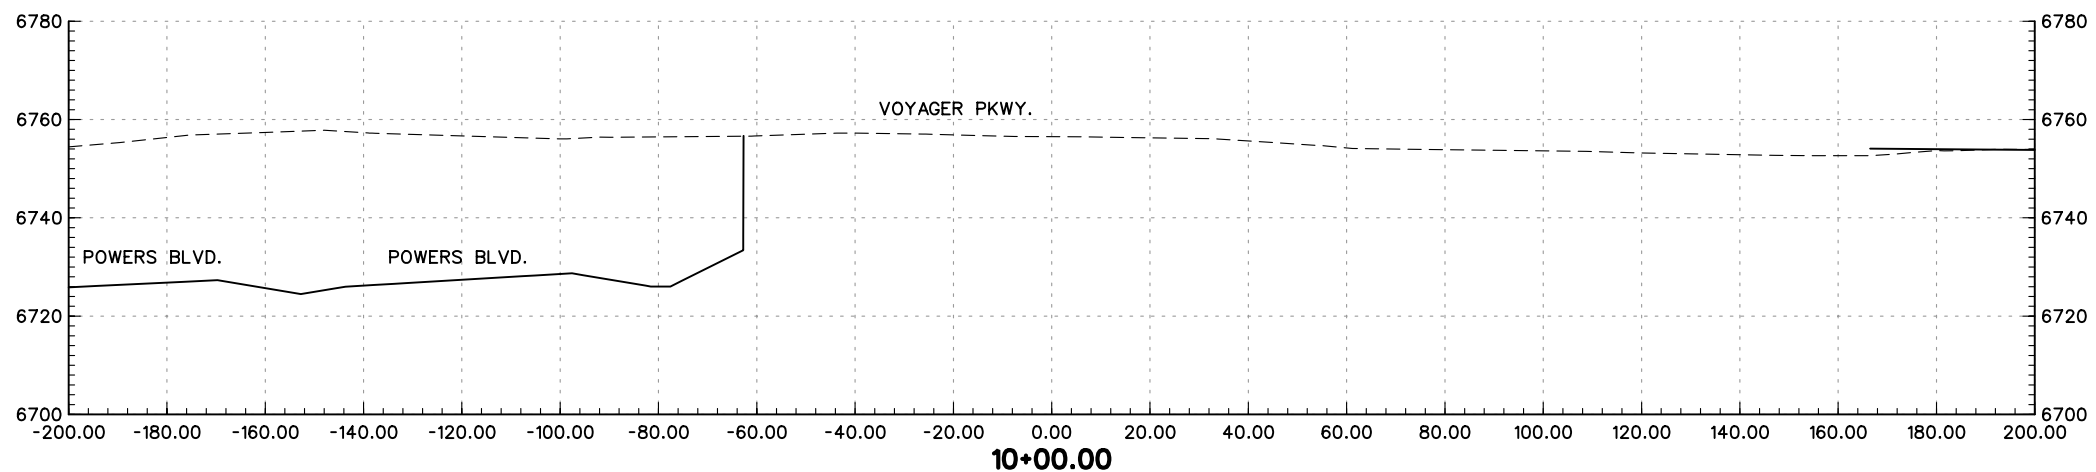
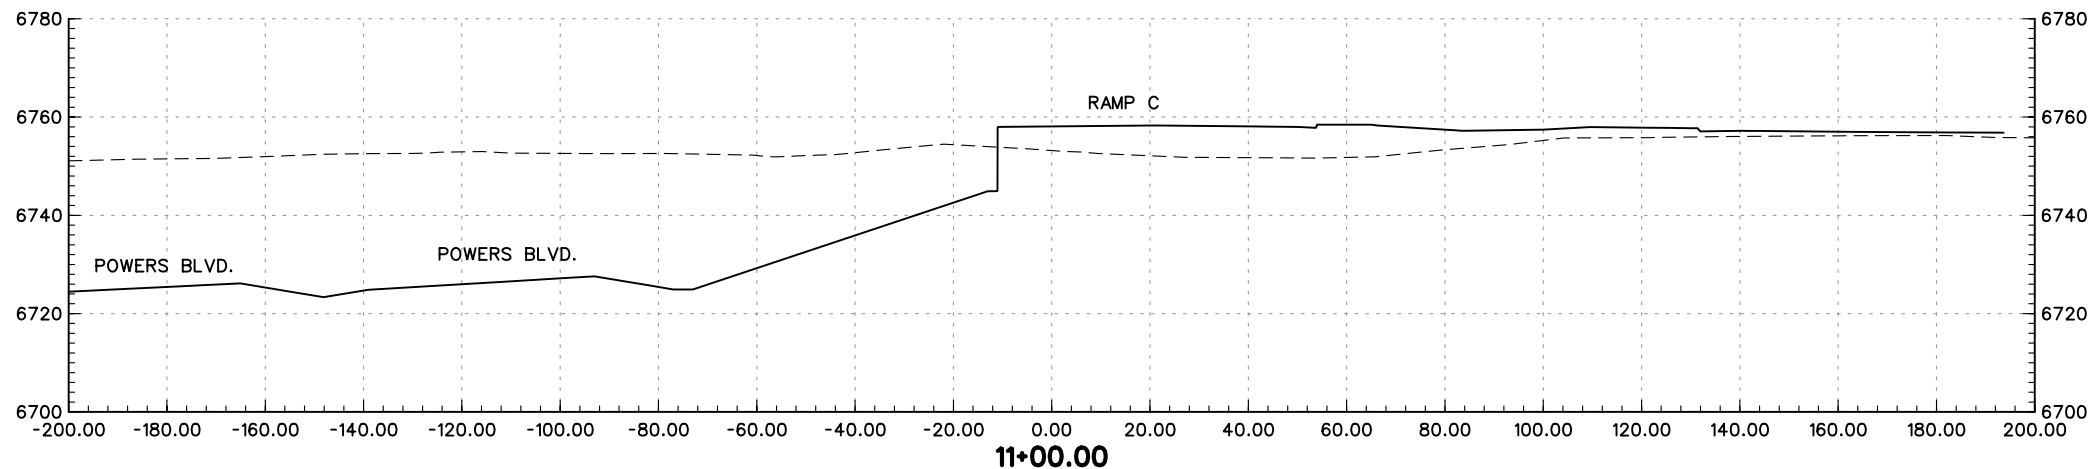
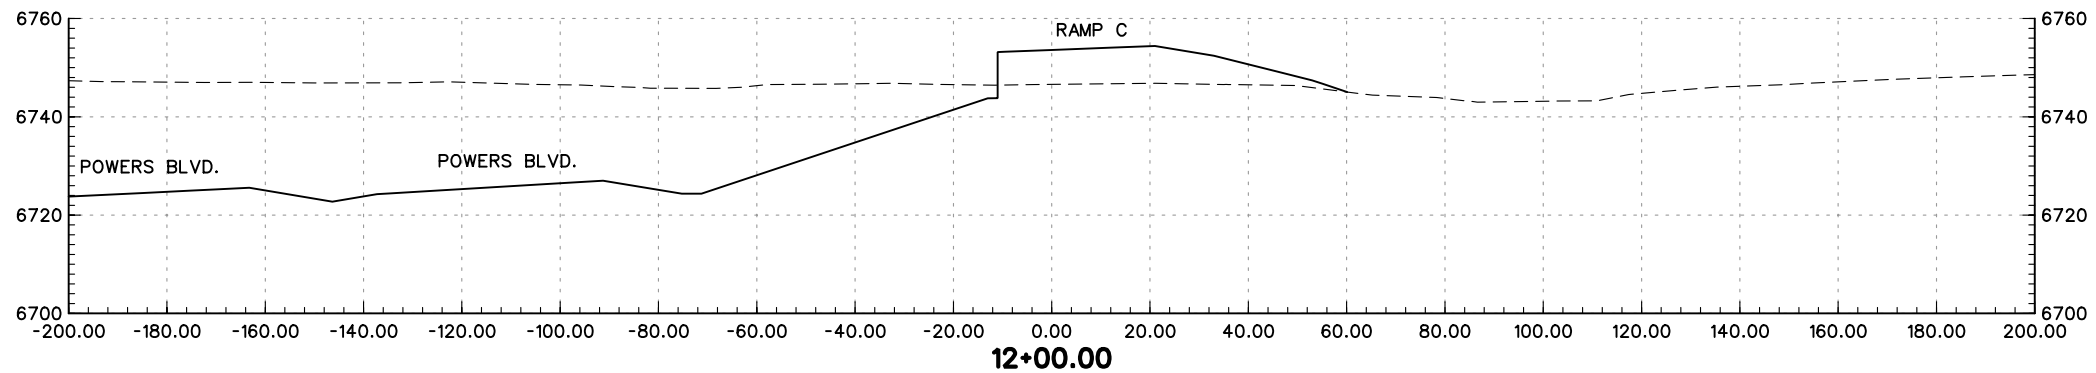
VOYAGER PKWY RAMP C CROSS-SECTIONS		
Designer:	MAM	Structure Numbers
Detailer:	JEM	
Sheet Subset:	XS	of

Project No./Code
IM 252-341
13388
Sheet Number





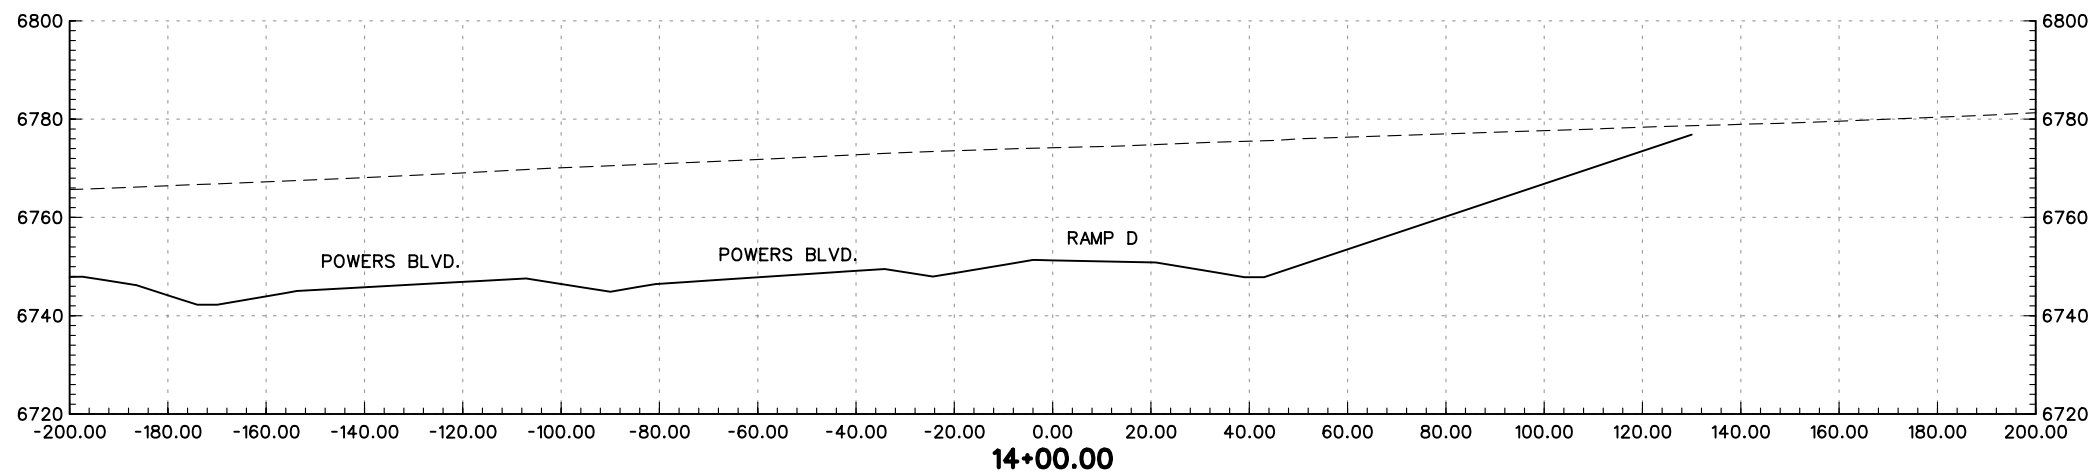
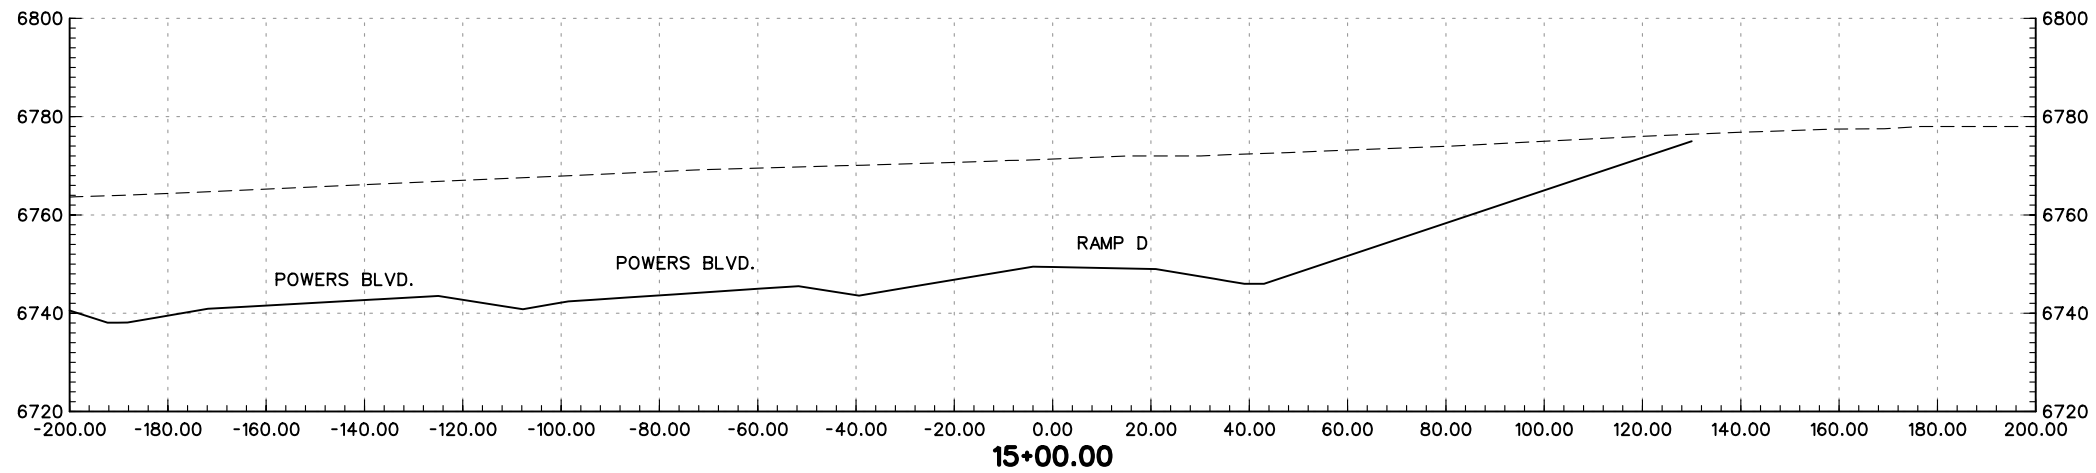
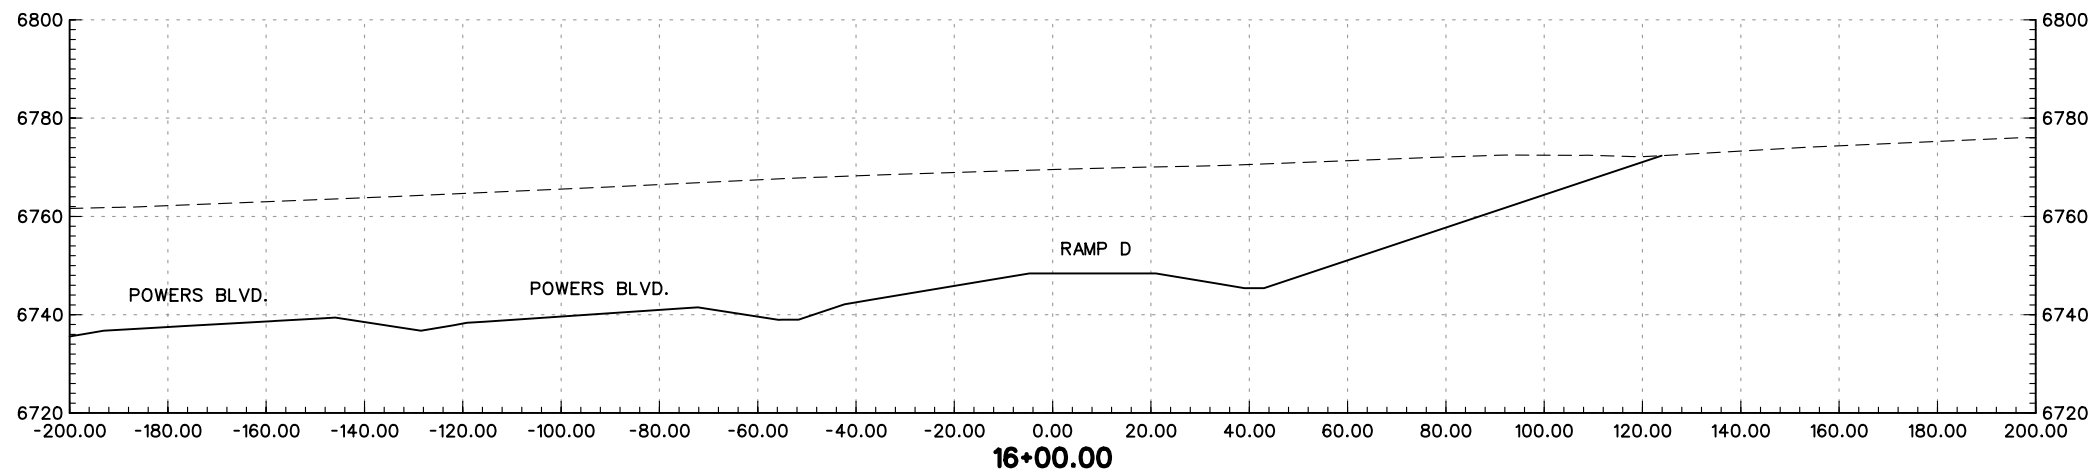
PRELIMINARY
SUBJECT TO REVISION

Computer File Information		Sheet Revisions		Colorado Department of Transportation		As Constructed		VOYAGER PKWY RAMP C CROSS-SECTIONS		Project No./Code			
Creation Date:	01/27/04 Initials: JEM	<input type="checkbox"/>		 1480 Quail Lake Loop Suite A Colorado Springs, CO 80906 Phone: (719) 634-2323 Fax: (719) 227-3298	 5500 Greenwood Plaza Blvd. Suite 150 Greenwood Village, CO 80111 Phone: (303) 221-7275 Fax: (303) 221-7276	No Revisions:		Designer: MAM		IM 252-341			
Last Modification Date:	02/02/04 Initials: JEM	<input type="checkbox"/>				Revised:		Detailer: JEM		Structure Numbers		13388	
Full Path:	S:\Tranproj\ 246091-00\HwyDes\Plans\	<input type="checkbox"/>				Void:		Sheet Subset: XS		of		Sheet Number	
Drawing File Name:	rdxs-vrc4.dgn	<input type="checkbox"/>				Scale: Graphic Units: English							
				REGION 2		JFF							





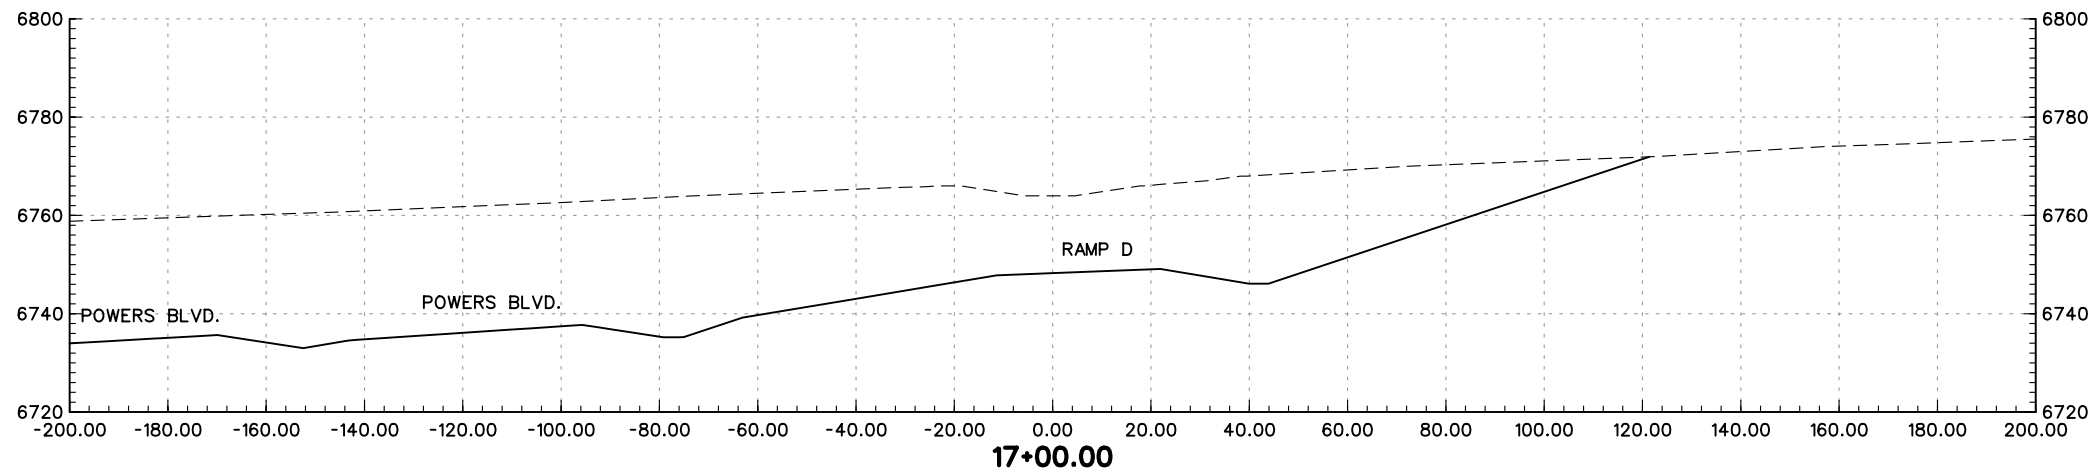
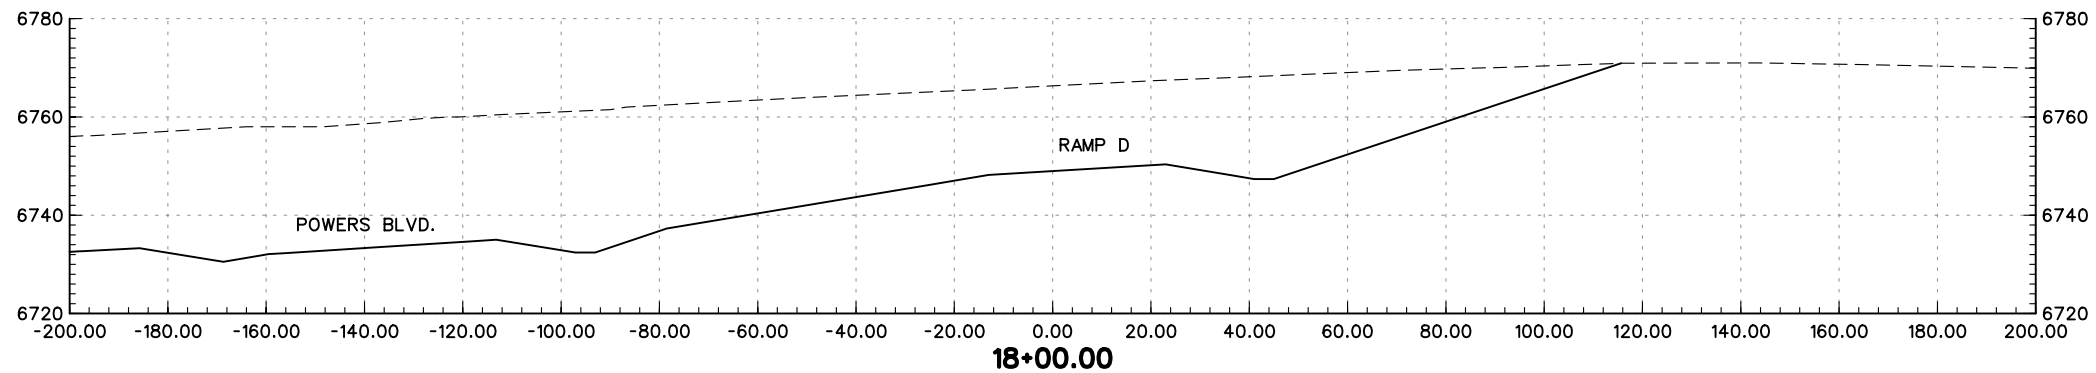
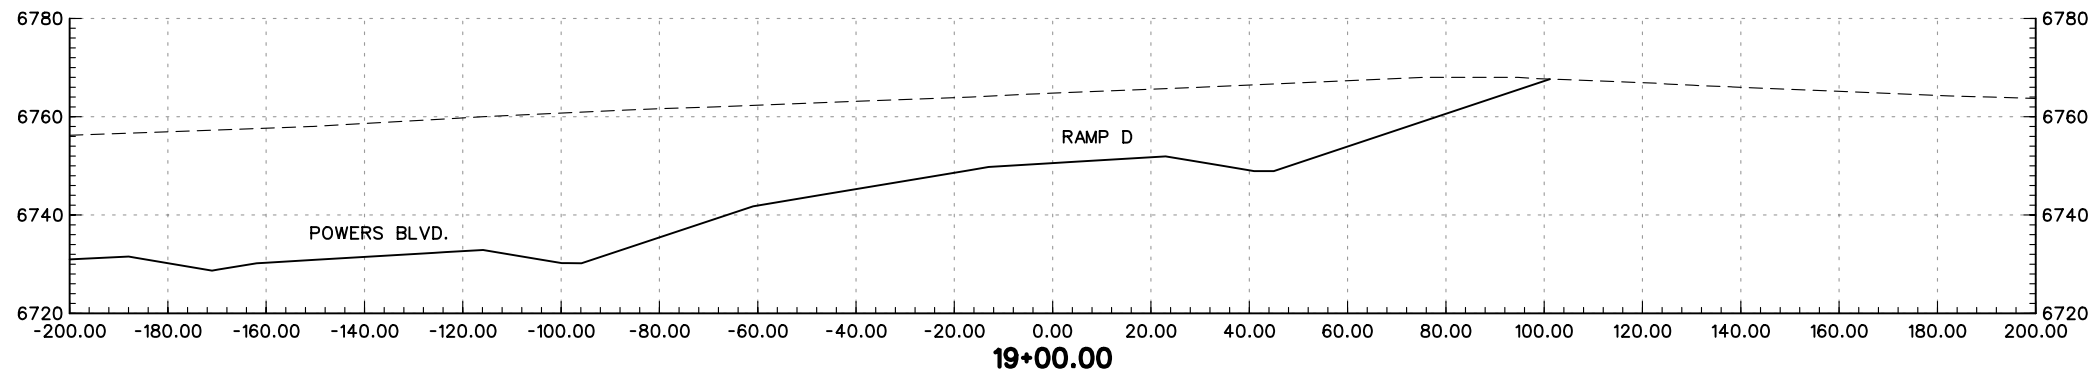
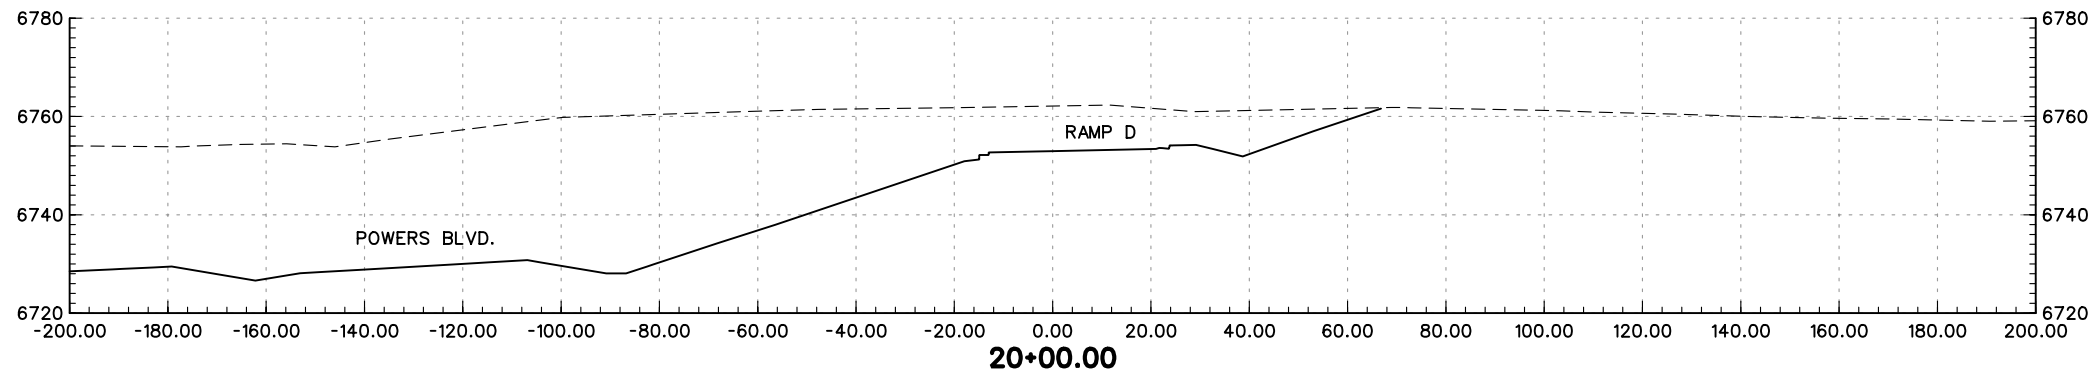
PRELIMINARY
SUBJECT TO REVISION

Computer File Information		Sheet Revisions		Colorado Department of Transportation		As Constructed		VOYAGER PKWY RAMP C CROSS-SECTIONS		Project No./Code			
Creation Date:	01/27/04 Initials: JEM	<input type="checkbox"/>		 1480 Quail Lake Loop Suite A Colorado Springs, CO 80906 Phone: (719) 634-2323 Fax: (719) 227-3298	 5500 Greenwood Plaza Blvd. Suite 150 Greenwood Village, CO 80111 Phone: (303) 221-7275 Fax: (303) 221-7276	No Revisions:		Designer: MAM Structure Numbers		IM 252-341			
Last Modification Date:	02/02/04 Initials: JEM	<input type="checkbox"/>				Revised:				Detailer: JEM		13388	
Full Path:	S:\Tranproj\ 246091-00\HwyDes\Plans\	<input type="checkbox"/>				Void:		Sheet Subset: XS		of		Sheet Number	
Drawing File Name:	rdxs-vrc1.dgn	<input type="checkbox"/>				REGION 2 JFF							
Scale: Graphic Units: English		<input type="checkbox"/>											



PRELIMINARY
SUBJECT TO REVISION

Computer File Information		Sheet Revisions		Colorado Department of Transportation		As Constructed		VOYAGER PKWY RAMP D CROSS-SECTIONS		Project No./Code	
Creation Date:	01/27/04 Initials: JEM	<input type="checkbox"/>		 1480 Quail Lake Loop Suite A Colorado Springs, CO 80906 Phone: (719) 634-2323 Fax: (719) 227-3298	 5500 Greenwood Plaza Blvd. Suite 150 Greenwood Village, CO 80111 Phone: (303) 221-7275 Fax: (303) 221-7276	No Revisions:		Designer: MAM		IM 252-341	
Last Modification Date:	02/02/04 Initials: JEM	<input type="checkbox"/>				Revised:		Detailer: JEM		13388	
Full Path:	S:\Tranproj\ 246091-00\HwyDes\Plans\	<input type="checkbox"/>				Void:		Sheet Subset: XS		Sheet Number	
Drawing File Name:	rdxsrvd2.dgn	<input type="checkbox"/>				Scale: Graphic Units: English		of			
				REGION 2 JFF							




PRELIMINARY
SUBJECT TO REVISION


Computer File Information	
Creation Date:	01/27/04 Initials: JEM
Last Modification Date:	02/02/04 Initials: JEM
Full Path:	S:\Tranproj\ 246091-00\HwyDes\Plans\
Drawing File Name:	rdxsrvr3.dgn
Scale:	Graphic Units: English

Sheet Revisions	
<input type="checkbox"/>	
<input type="checkbox"/>	
<input type="checkbox"/>	
<input type="checkbox"/>	
<input type="checkbox"/>	

Colorado Department of Transportation



1480 Quail Lake Loop
Suite A
Colorado Springs, CO 80906
Phone: (719) 634-2323
Fax: (719) 227-3298



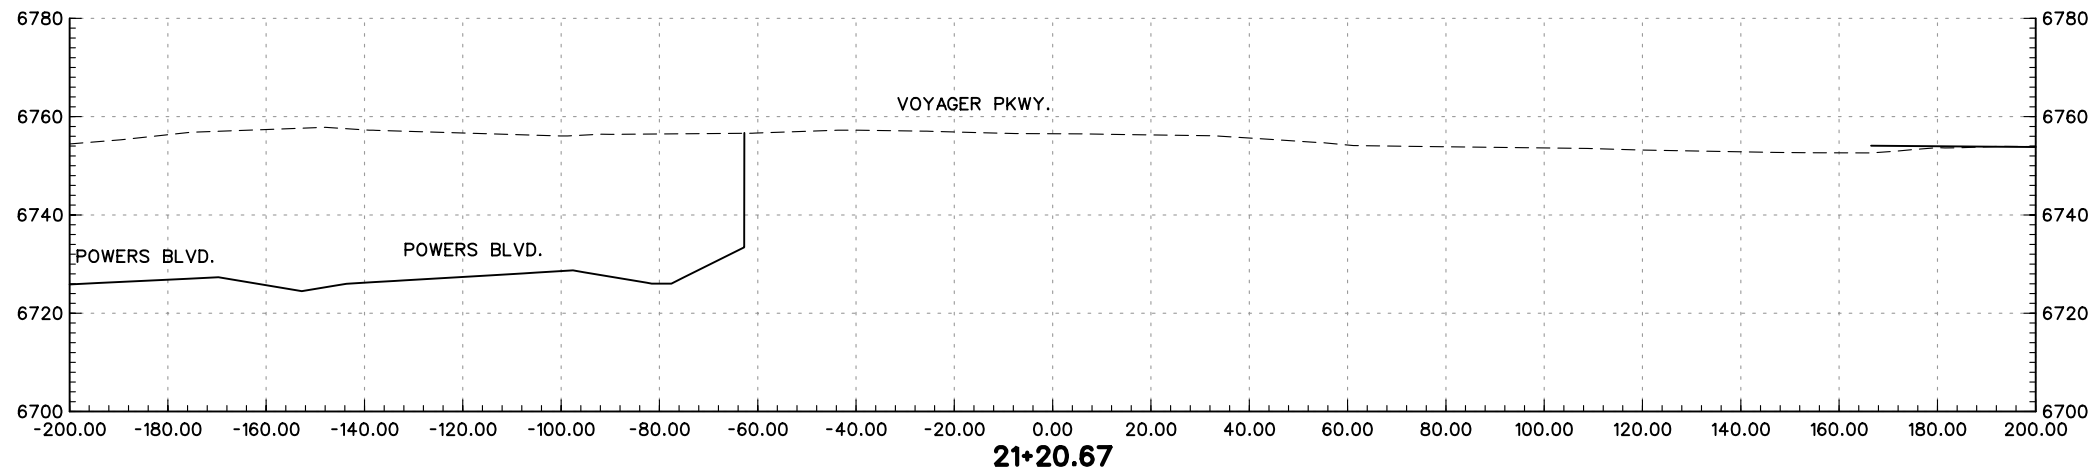
5500 Greenwood Plaza Blvd.
Suite 150
Greenwood Village, CO 80111
Phone: (303) 221-7275
Fax: (303) 221-7276

REGION 2 JFF

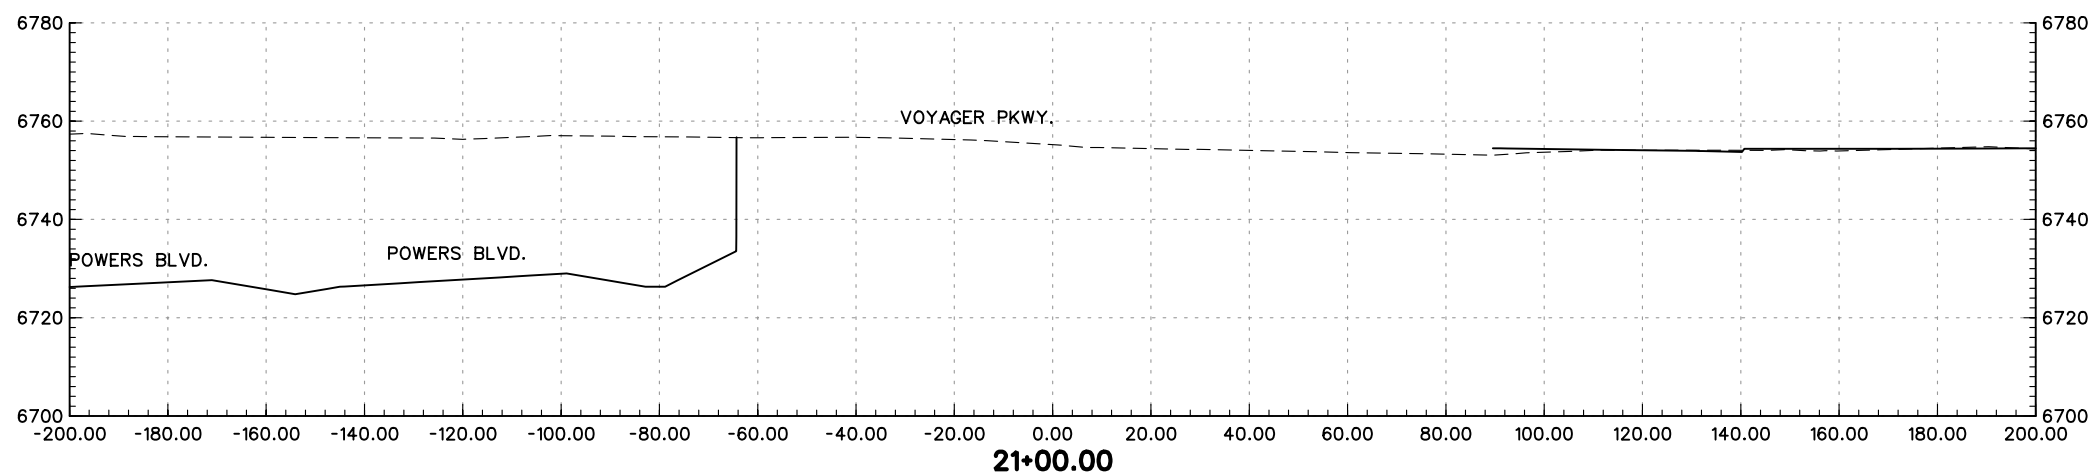
As Constructed
No Revisions:
Revised:
Void:

VOYAGER PKWY RAMP D CROSS-SECTIONS		
Designer:	MAM	Structure Numbers
Detailer:	JEM	
Sheet Subset: XS		of

Project No./Code
IM 252-341
13388
Sheet Number





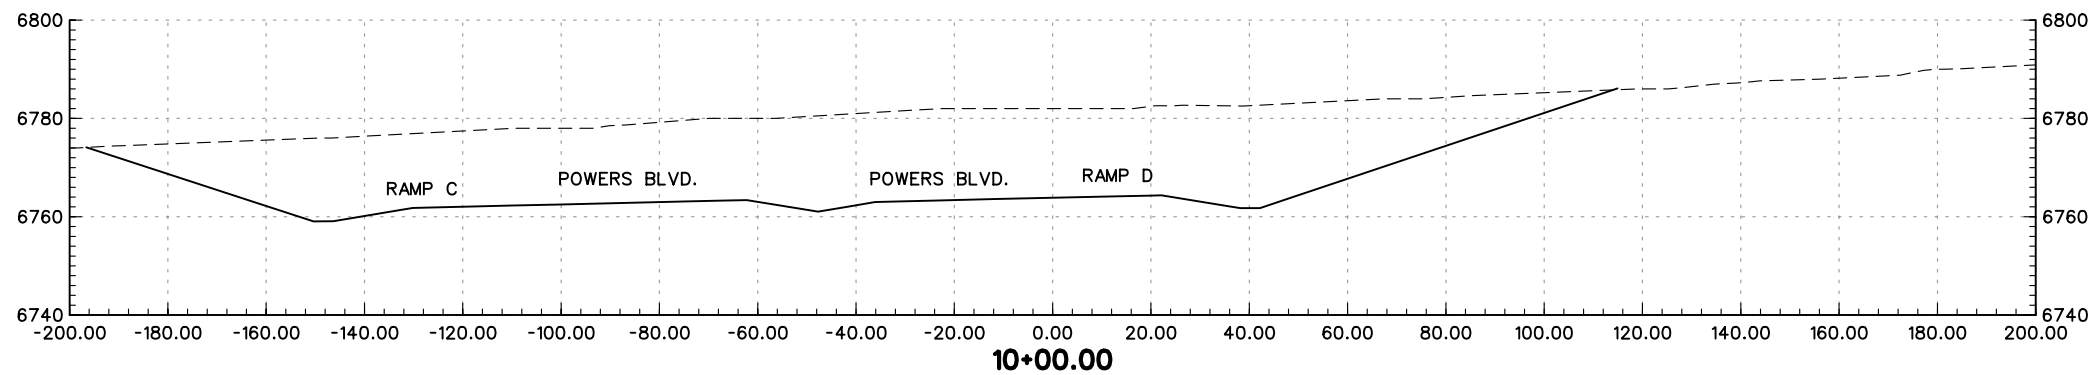
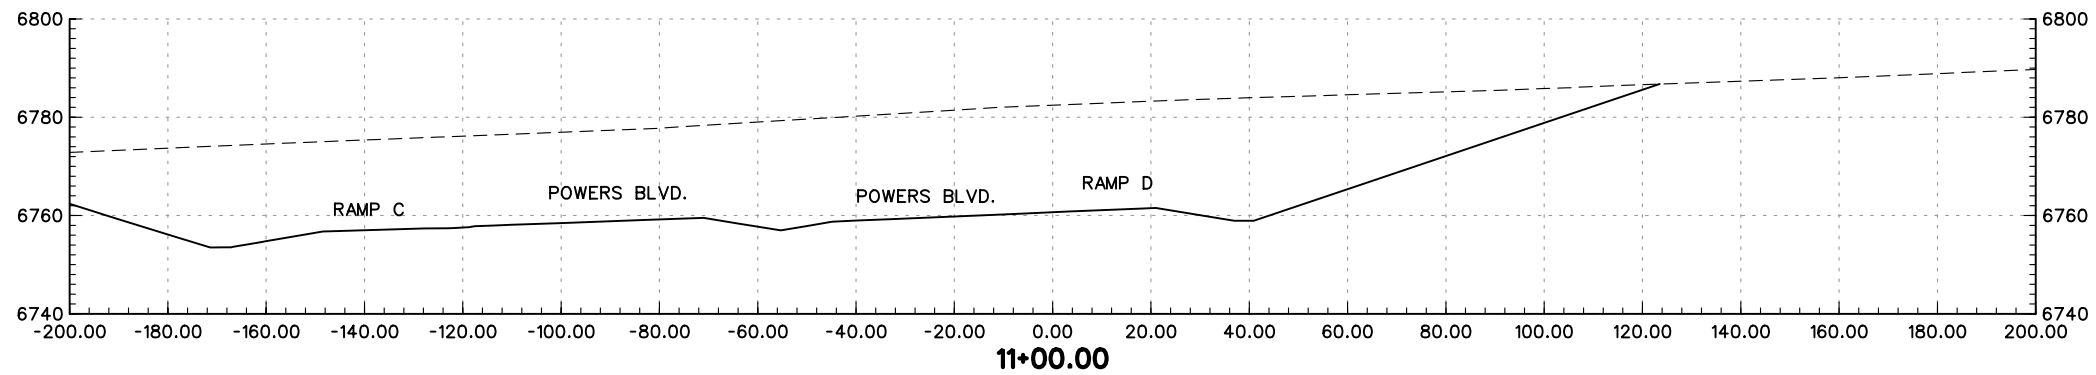
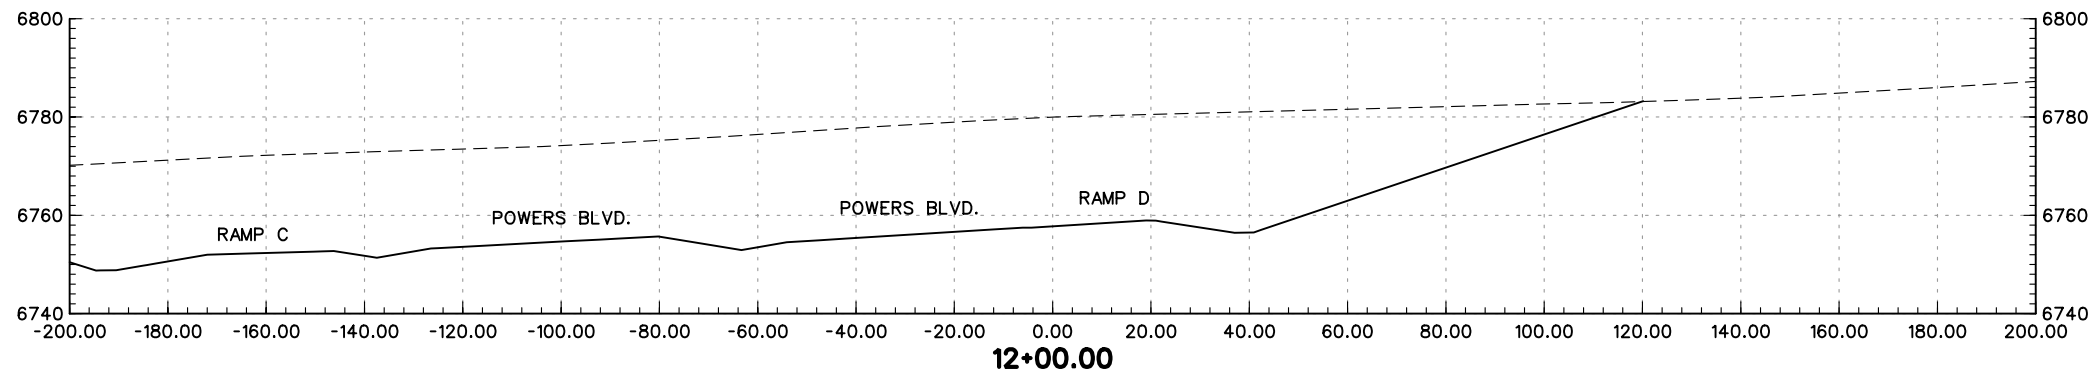
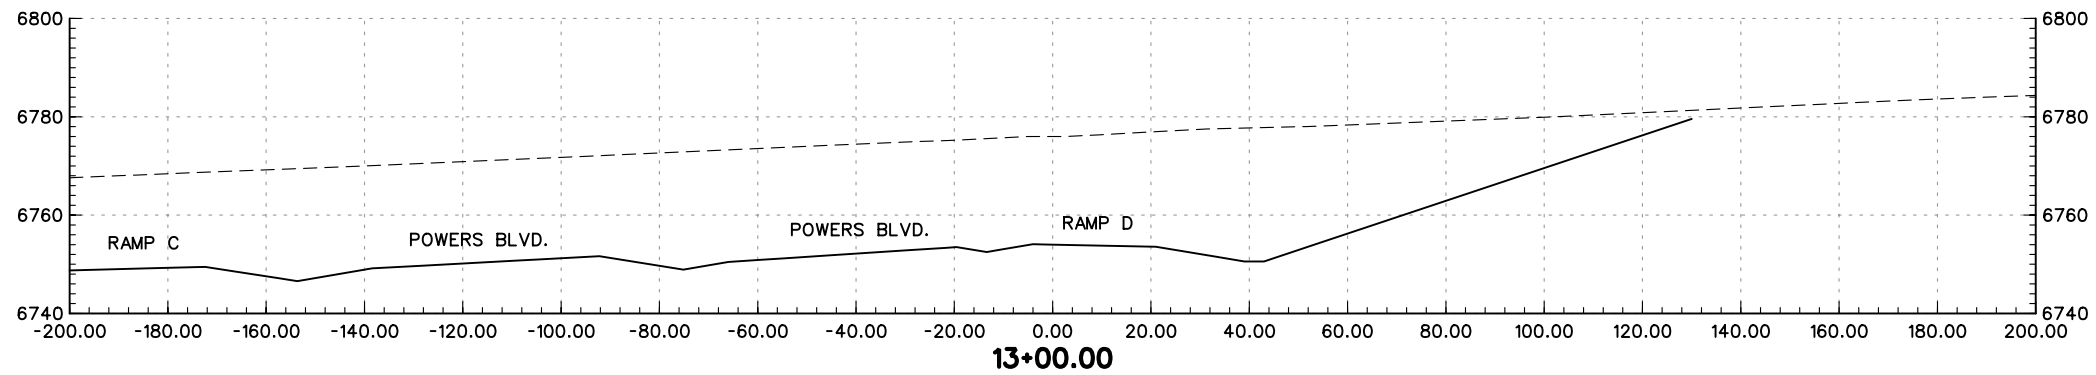
21+20.67



21+00.00

PRELIMINARY
SUBJECT TO REVISION

Computer File Information		Sheet Revisions		Colorado Department of Transportation		As Constructed		VOYAGER PKWY RAMP D CROSS-SECTIONS		Project No./Code			
Creation Date:	01/27/04 Initials: JEM	<input type="checkbox"/>		 1480 Quail Lake Loop Suite A Colorado Springs, CO 80906 Phone: (719) 634-2323 Fax: (719) 227-3298	 5500 Greenwood Plaza Blvd. Suite 150 Greenwood Village, CO 80111 Phone: (303) 221-7275 Fax: (303) 221-7276	No Revisions:		Designer: MAM		IM 252-341			
Last Modification Date:	02/02/04 Initials: JEM	<input type="checkbox"/>				Revised:		Detailer: JEM		Structure Numbers		13388	
Full Path:	S:\Tranproj\ 246091-00\HwyDes\Plans\	<input type="checkbox"/>				Void:		Sheet Subset: XS		of		Sheet Number	
Drawing File Name:	rdxsrvr4.dgn	<input type="checkbox"/>				REGION 2 JFF							
Scale: Graphic Units: English		<input type="checkbox"/>											




PRELIMINARY
SUBJECT TO REVISION


Computer File Information	
Creation Date:	01/27/04 Initials: JEM
Last Modification Date:	02/02/04 Initials: JEM
Full Path:	S:\Tranproj\ 246091-00\HwyDes\Plans\
Drawing File Name:	rdxs-vrd1.dgn
Scale:	Graphic
Units:	English

Sheet Revisions	
<input type="checkbox"/>	
<input type="checkbox"/>	
<input type="checkbox"/>	
<input type="checkbox"/>	
<input type="checkbox"/>	

Colorado Department of Transportation



1480 Quail Lake Loop
Suite A
Colorado Springs, CO 80906
Phone: (719) 634-2323
Fax: (719) 227-3298



5500 Greenwood Plaza Blvd.
Suite 150
Greenwood Village, CO 80111
Phone: (303) 221-7275
Fax: (303) 221-7276

REGION 2 JFF

As Constructed
No Revisions:
Revised:
Void:

VOYAGER PKWY RAMP D CROSS-SECTIONS		
Designer:	MAM	Structure Numbers
Detailer:	JEM	
Sheet Subset:	XS	of

Project No./Code
IM 252-341
13388
Sheet Number