


DETAILS ABOUT WHAT IS PLANNED

The Peak Period Shoulder Lane project will utilize the median (left) shoulder as an additional lane during peak periods. It will only be in operation during peak periods (Saturdays, Sundays, and holidays) and will be tolled.



EXISTING VIEW: EASTBOUND (WEST OF IDAHO SPRINGS)

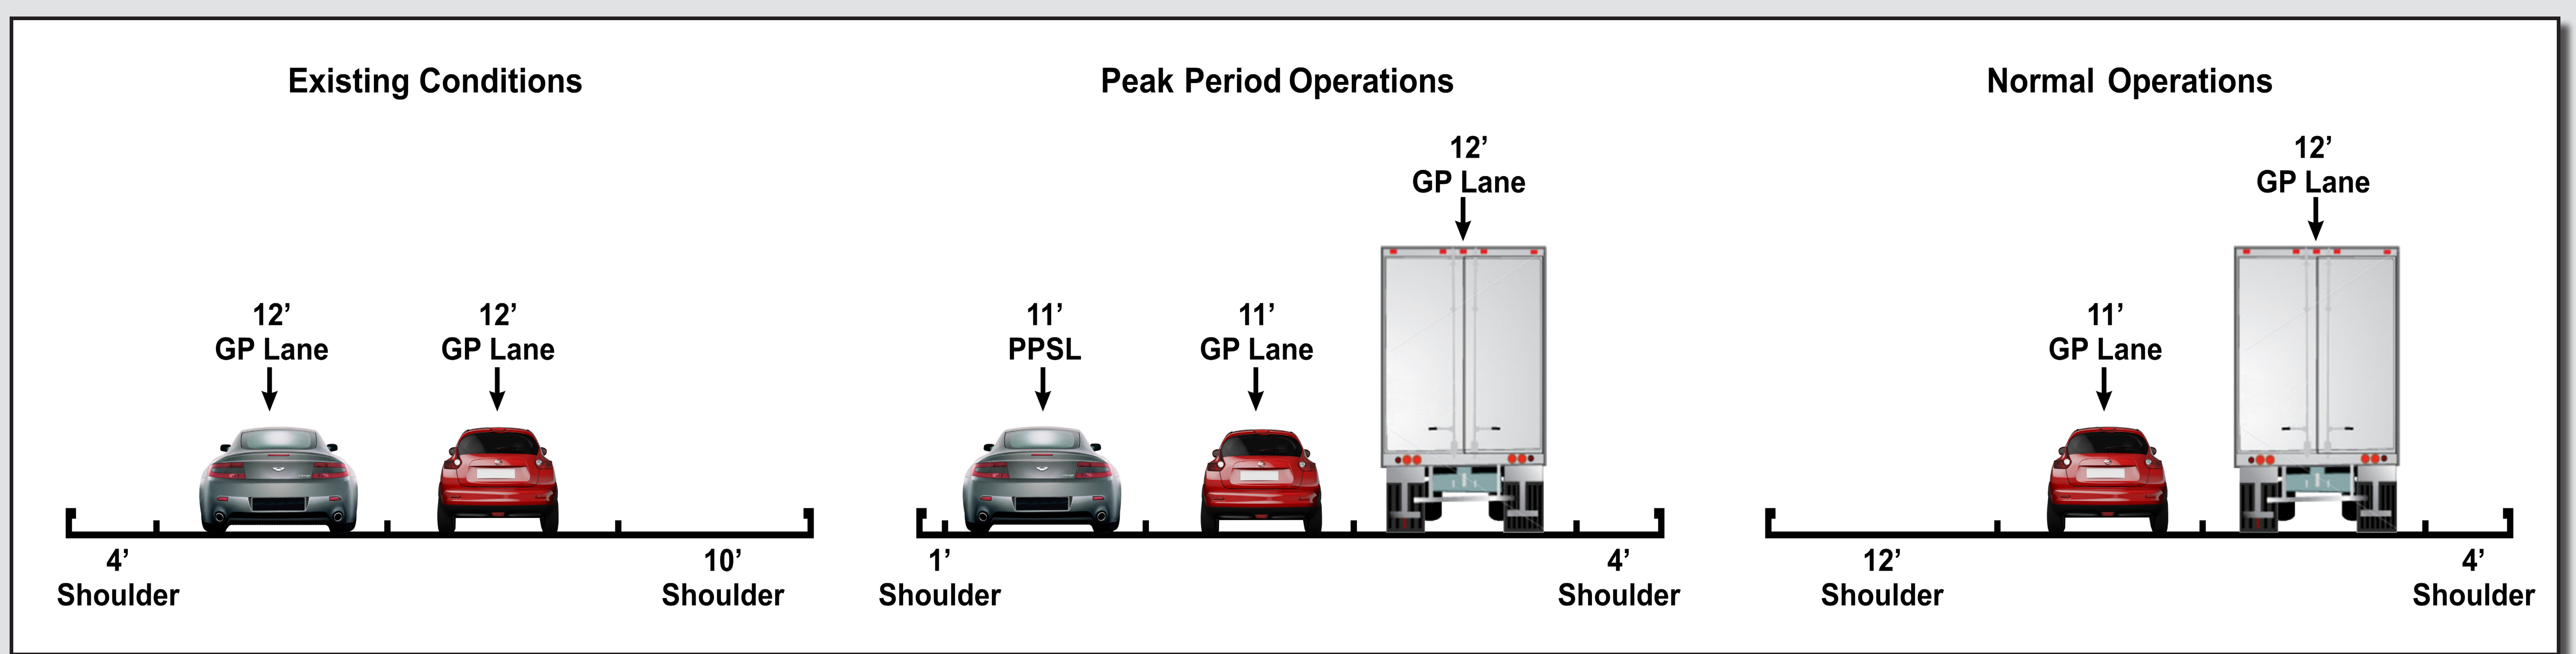

TYPICAL SECTION



PROPOSED VIEW: EASTBOUND (WEST OF IDAHO SPRINGS)



EB I-70 Peak Period Shoulder Lane