


NAME: P:\01-021-06 SH 7 EA\dwg\report selected alternatives\01021-RR\_2 Lane.dwg DATE: OCT 11, 2005 TIME: 12:03 PM

Computer File Information	
Creation Date:	10/06/05 Initials: RKL
Last Modification Date:	10/08/05 Initials: RKL
Full Path:	P:\01-021-06 SH 7 EA\dwg\report selected alternatives\
Drawing File Name:	01021-RR_2 Lane.dwg
Acad Ver. 2000i	Scale: 1:50 Units: English

Sheet Revisions	

Colorado Department of Transportation



1050 LEE HILL ROAD  
BOULDER, CO. 80302  
Phone: (303) 546-5662  
Fax: (303) 444-0740

IRONGATE 4, SUITE 100  
777 S. WADSWORTH BLVD.  
LAKEWOOD, COLORADO 80226  
(303) 988-4939



**MULLER**

REGION 4 MHG

As Constructed
No Revisions:
Revised:
Void:

BNSF RAILROAD PLAN STA. 1212+84.19 TO STA. 1236+00		
Designer:	LRP	Structure Numbers
Detailer:	RKL	
Sheet Subset:	ROADWAY	Subset Sheets: 1 of 2

Project No./Code
STA 0072-010
11873
Sheet Number:

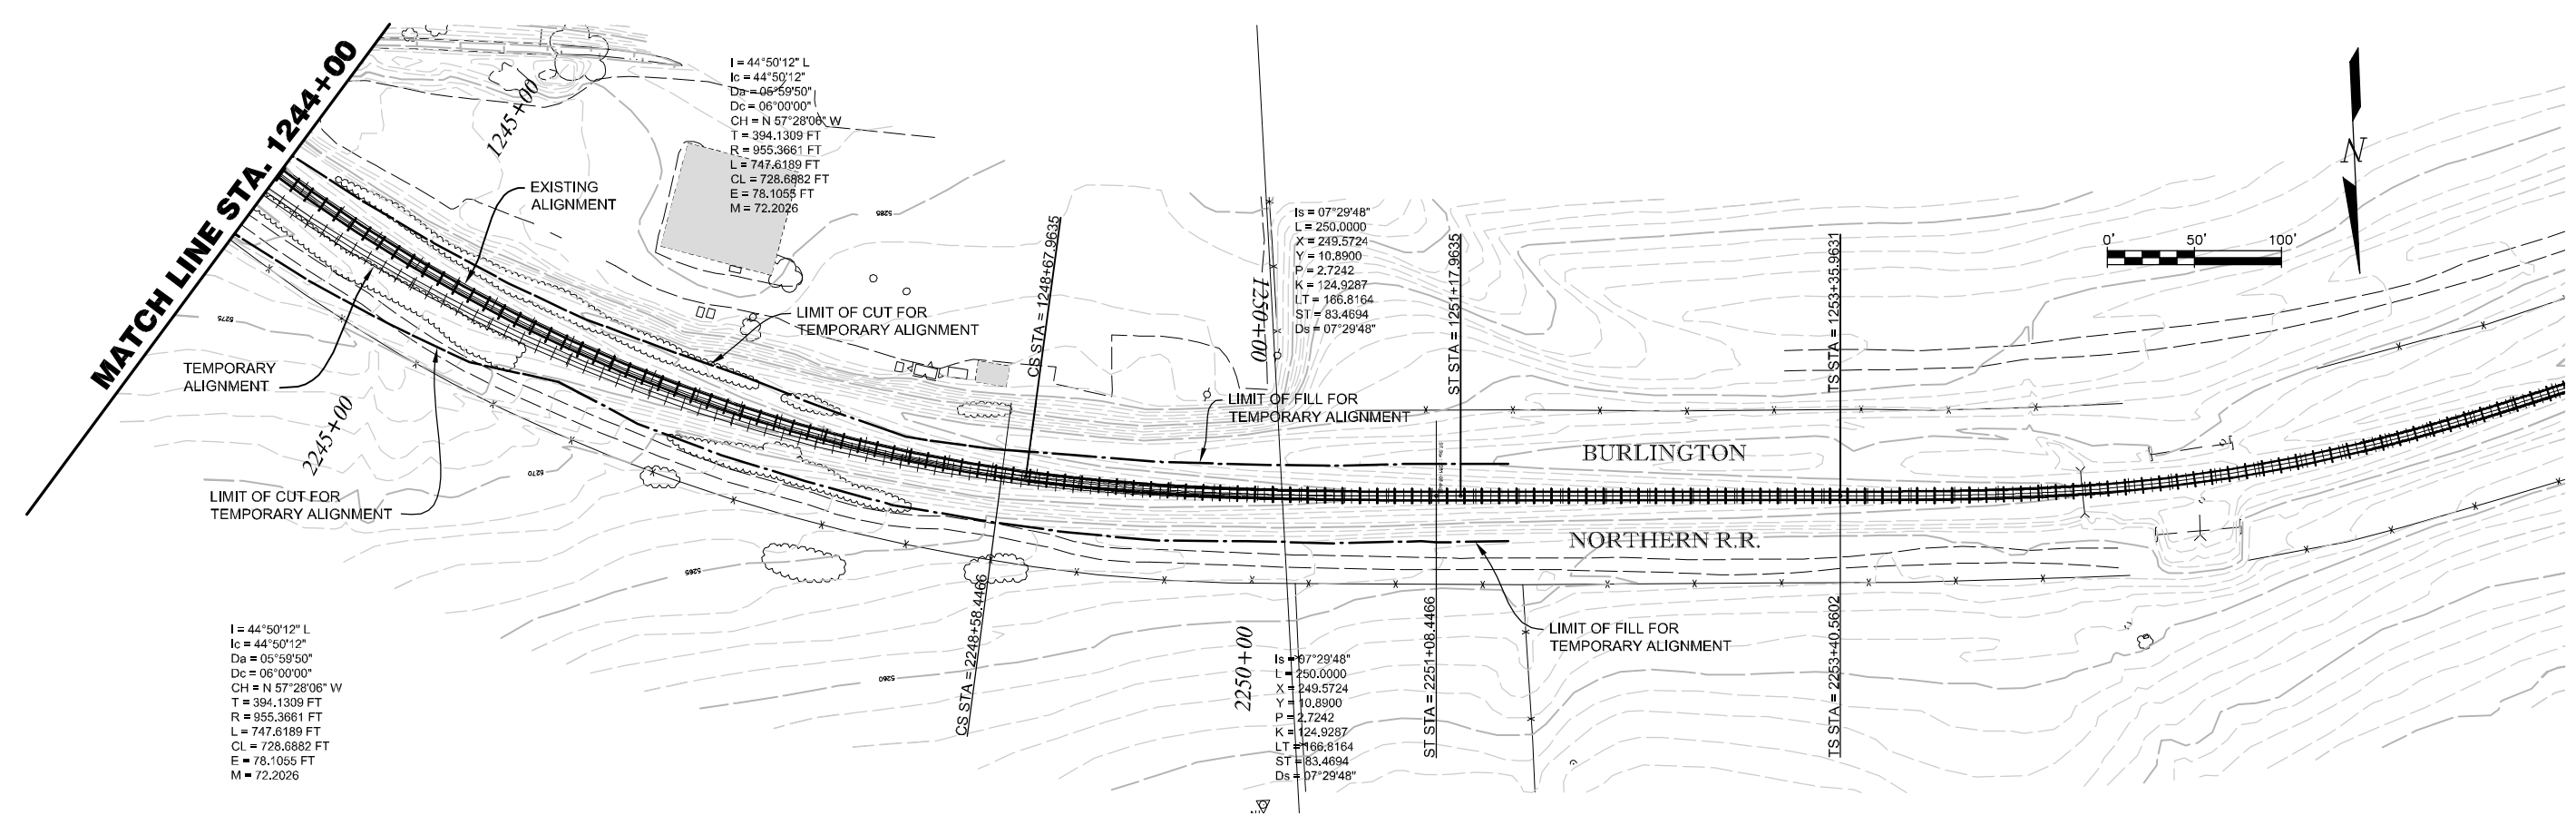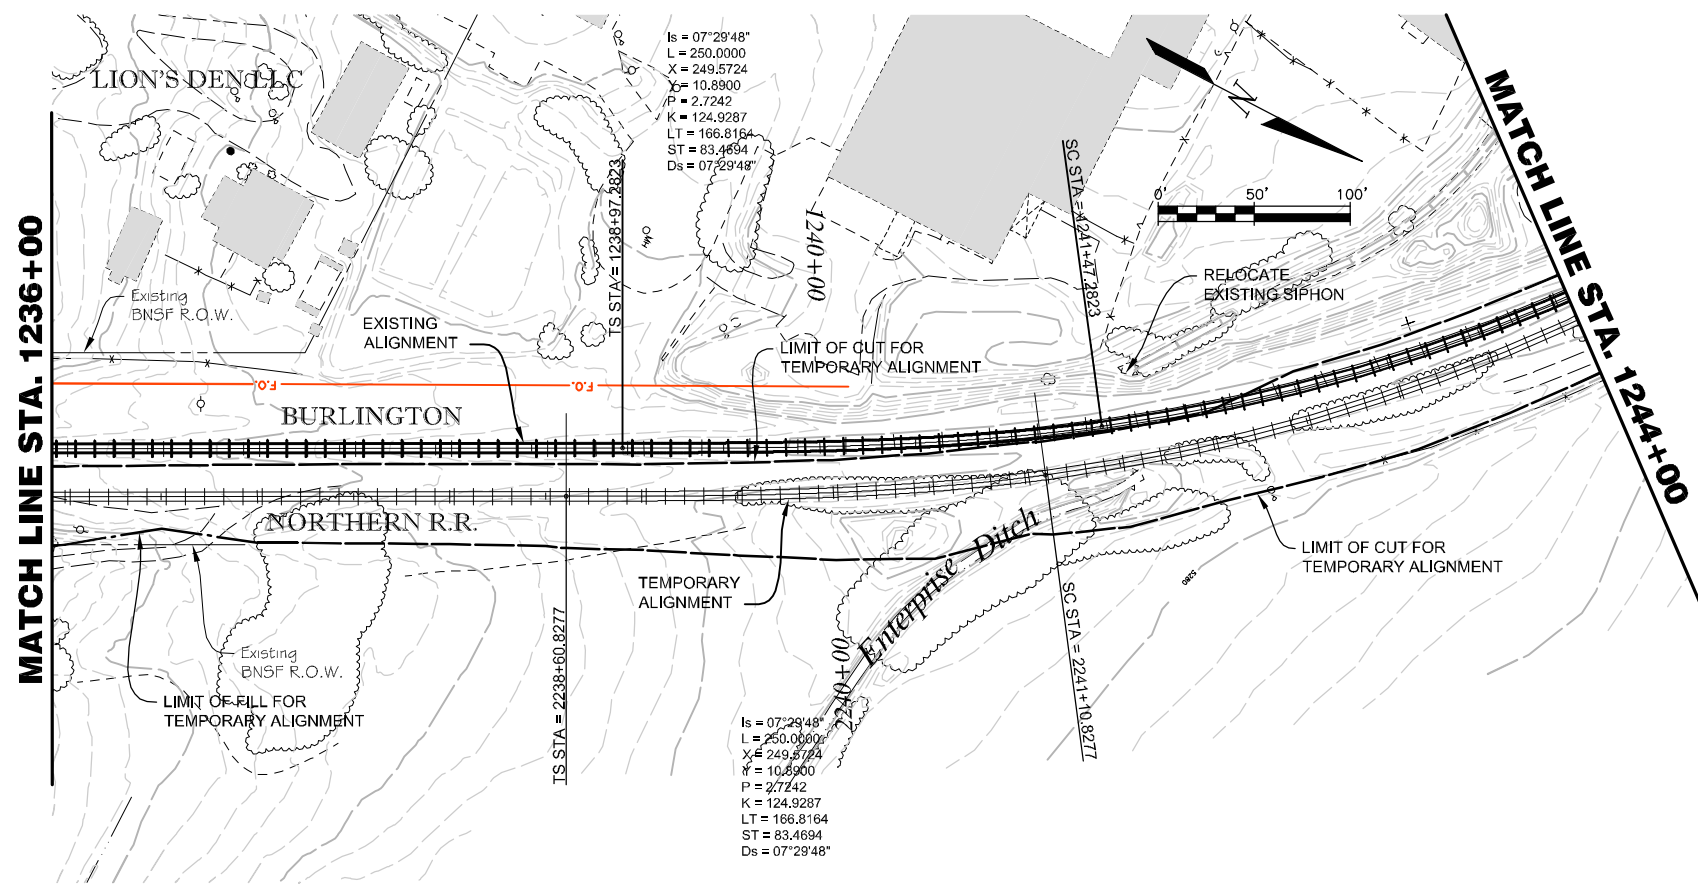


DATE: OCT 11, 2005 TIME: 12:11 PM  
NAME: P:\01-021-06 SH 7 EA\dwg\report selected alternatives\01021-RR\_2 Lane.dwg

Computer File Information	
Creation Date:	10/06/05 Initials: RKL
Last Modification Date:	10/08/05 Initials: RKL
Full Path:	P:\01-021-06 SH 7 EA\dwg\report selected alternatives\
Drawing File Name:	01021-RR_2 Lane.dwg
Acad Ver.	2000i
Scale:	1:50
Units:	English

Sheet Revisions	

Colorado Department of Transportation



1050 LEE HILL ROAD  
BOULDER, CO. 80302  
Phone: (303) 546-5662  
Fax: (303) 444-0740

IRONGATE 4, SUITE 100  
777 S. WADSWORTH BLVD.  
LAKEWOOD, COLORADO 80226  
(303) 988-4939

**MULLER**

REGION 4 MHG

As Constructed
No Revisions:
Revised:
Void:

BNSF RAILROAD PLAN STA. 1236+00 TO STA. 1253+53.96		
Designer:	LRP	Structure Numbers
Detailer:	RKL	
Sheet Subset:	ROADWAY	Subset Sheets: 2 of 2

Project No./Code
STA 0072-010
11873
Sheet Number: