



Know what's below.
Call before you dig.



LEGEND:




CONSTRUCTION ZONE




DETOUR PAVEMENT

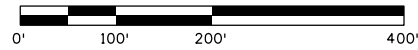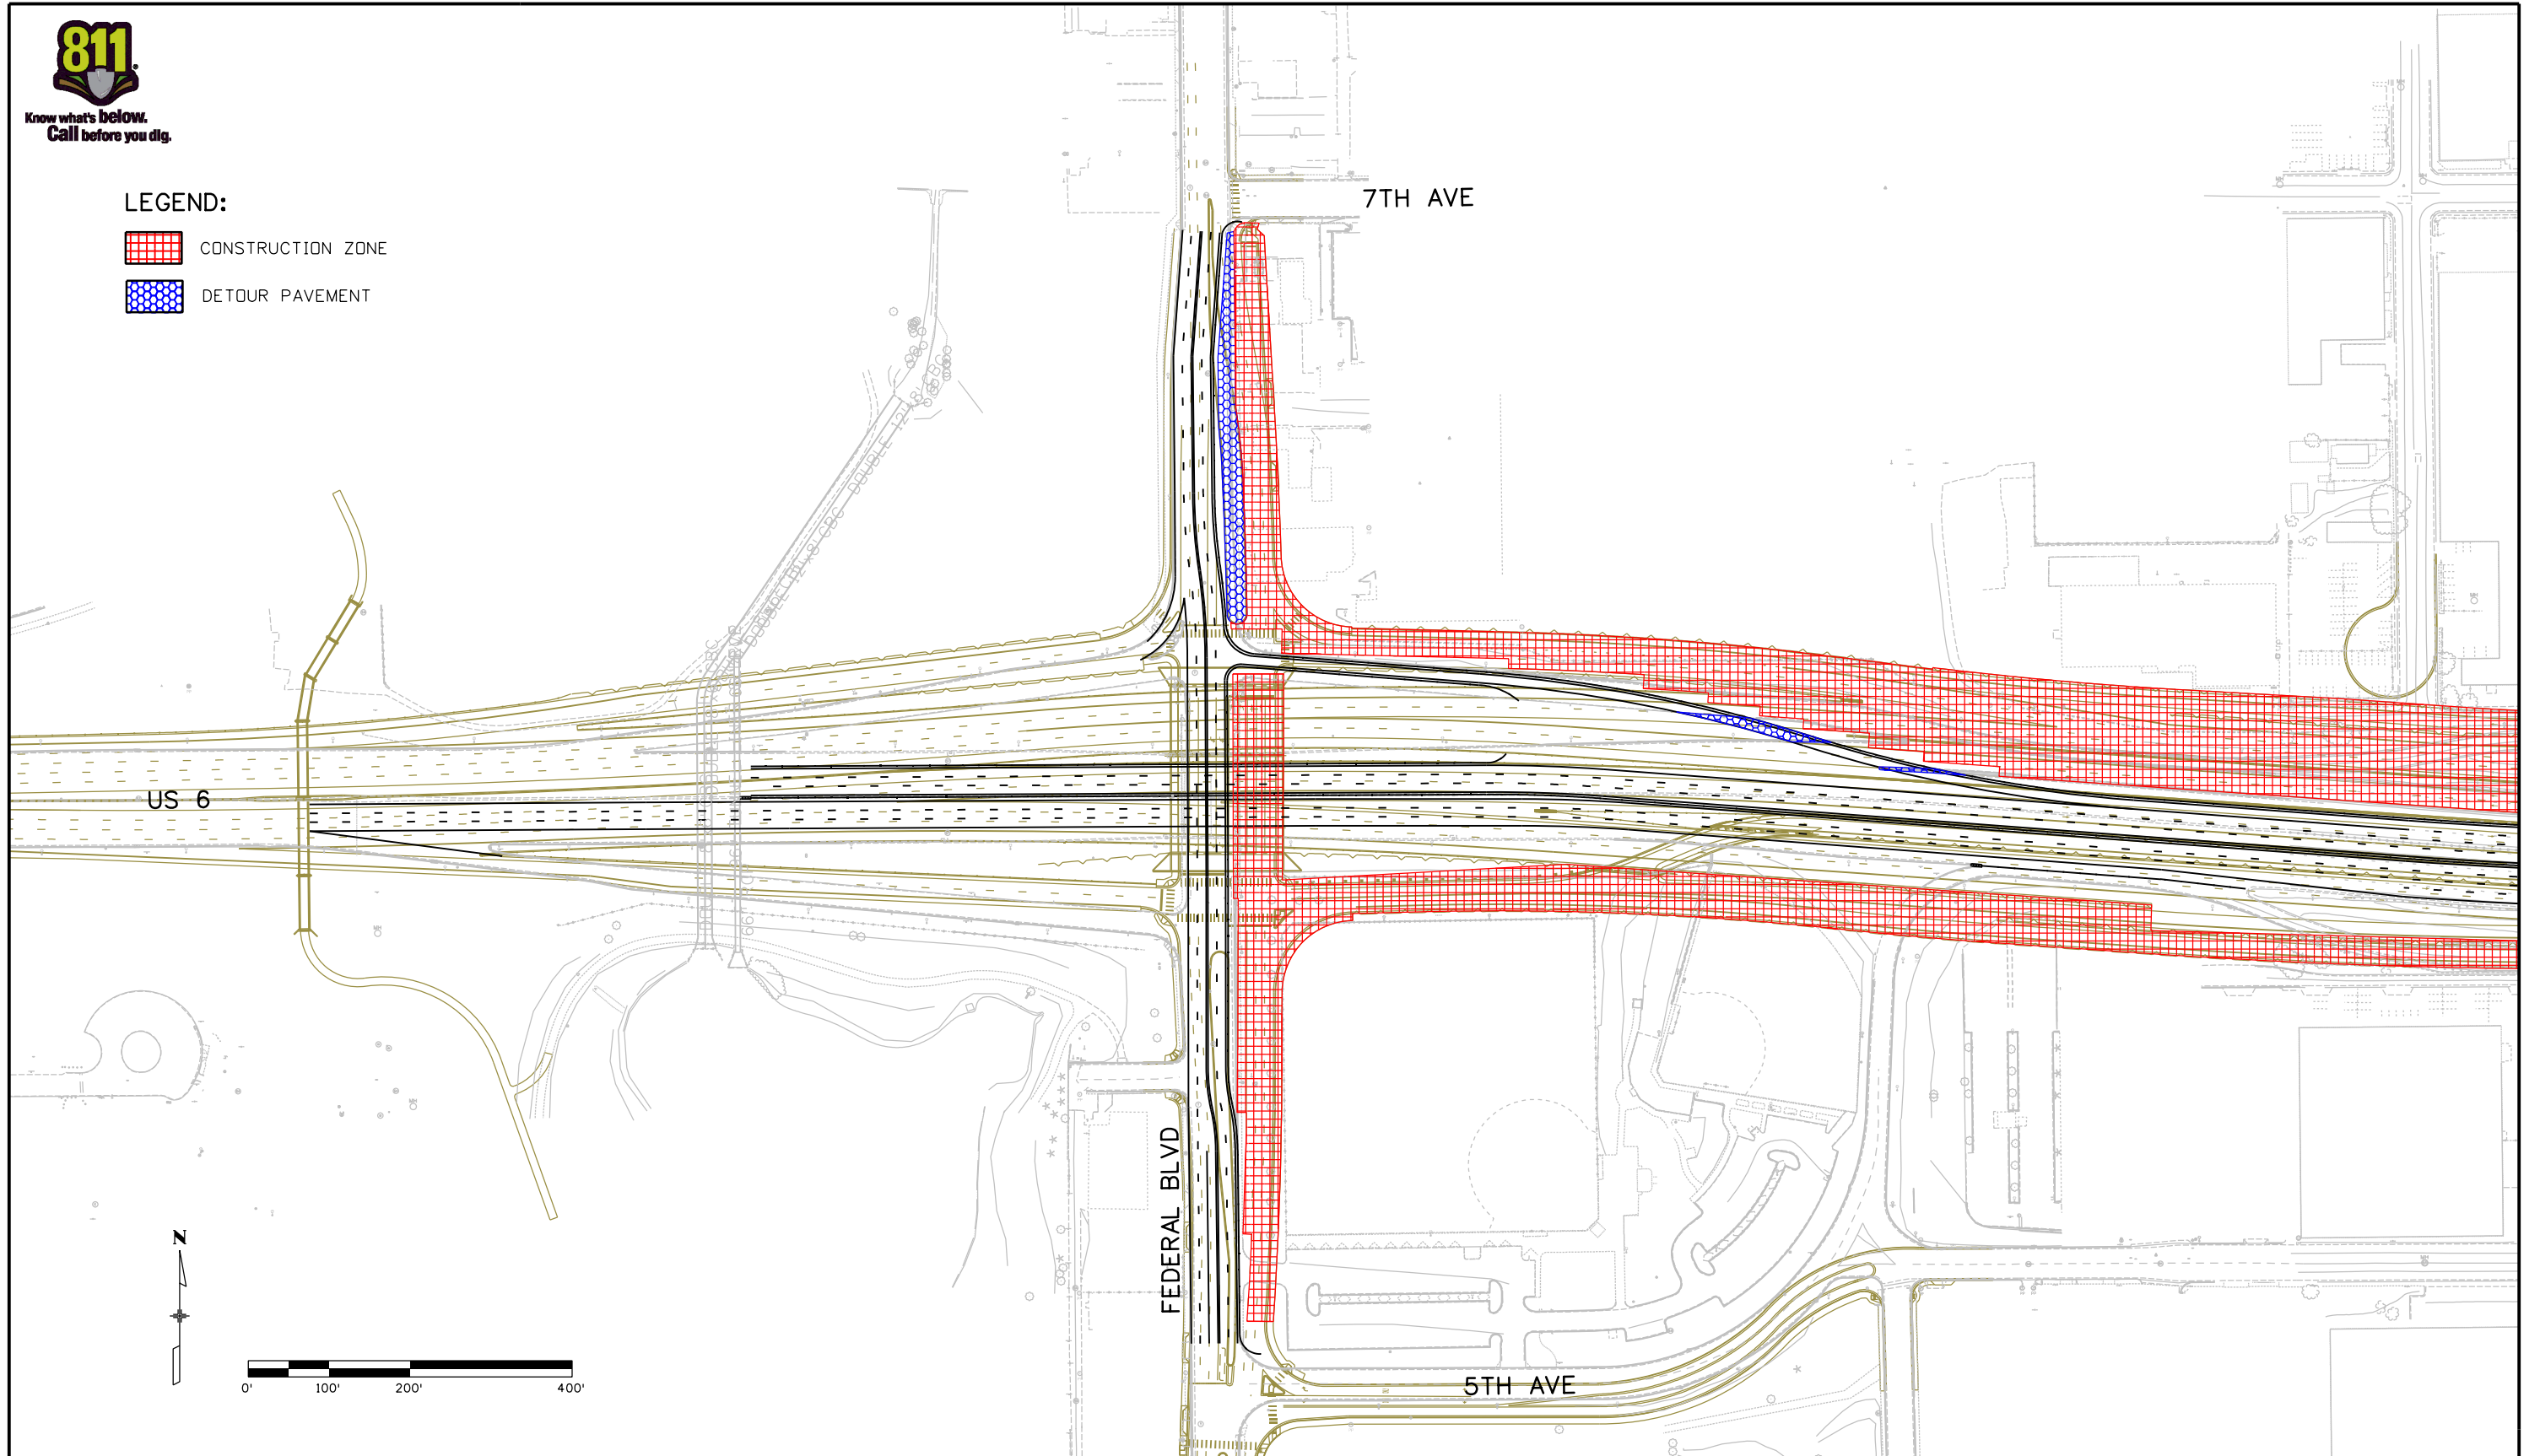

Print Date: 9/18/2012
File Name: Phase 1A_01.dgn
Horiz. Scale: 1:200 Vert. Scale: As Noted
Unit Information Unit Leader Initials

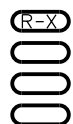

Sheet Revisions		
Date:	Comments	Init.

Colorado Department of Transportation

 8833 South Wadsworth Court
 Littleton, CO 80128
 Phone: 303-972-9112 FAX: 303-972-9114
 Region 6 MDP

DRAFT

Date: 09-19-12
Void:

US 6 BRIDGES DESIGN BUILD
 CONSTRUCTION PHASING CONCEPT
 PHASE 1-A

Designer: K. BRUBAKER	Structure Numbers
Detailer: K. BRUBAKER	
Sheet Subset:	Subset Sheets: 001 of 020

Project No./Code
US 6 BRIDGES DESIGN BUILD PROJECT
18838
FIGURE 1



Know what's BELOW.
Call before you dig.

LEGEND:



CONSTRUCTION ZONE



DETOUR PAVEMENT

SOUTH PLATTE RIVER

BRYANT STREET

BNSF RAILROAD

I-25



Print Date: 9/18/2012

File Name: Phase 1A_02.dgn

Horiz. Scale: 1:200

Vert. Scale: As Noted

Unit Information

Unit Leader Initials

R-X
0000

Sheet Revisions

Date:	Comments	Init.

Colorado Department of Transportation



Region 6

8833 South Wadsworth Court
Littleton, CO 80128
Phone: 303-972-9112 FAX: 303-972-9114

MDP

DRAFT

Date: 09-19-12

Void:

US 6 BRIDGES DESIGN BUILD
CONSTRUCTION PHASING CONCEPT
PHASE 1-A

Designer: K. BRUBAKER

Detailer: K. BRUBAKER

Sheet Subset:

Structure

Numbers

Subset Sheets: 002 of 020

Project No./Code

US 6 BRIDGES
DESIGN BUILD PROJECT

18838

FIGURE 1



Know what's below.
Call before you dig.

LEGEND:




CONSTRUCTION ZONE



DETOUR PAVEMENT



CONSTRUCTED IN A PREVIOUS PHASE

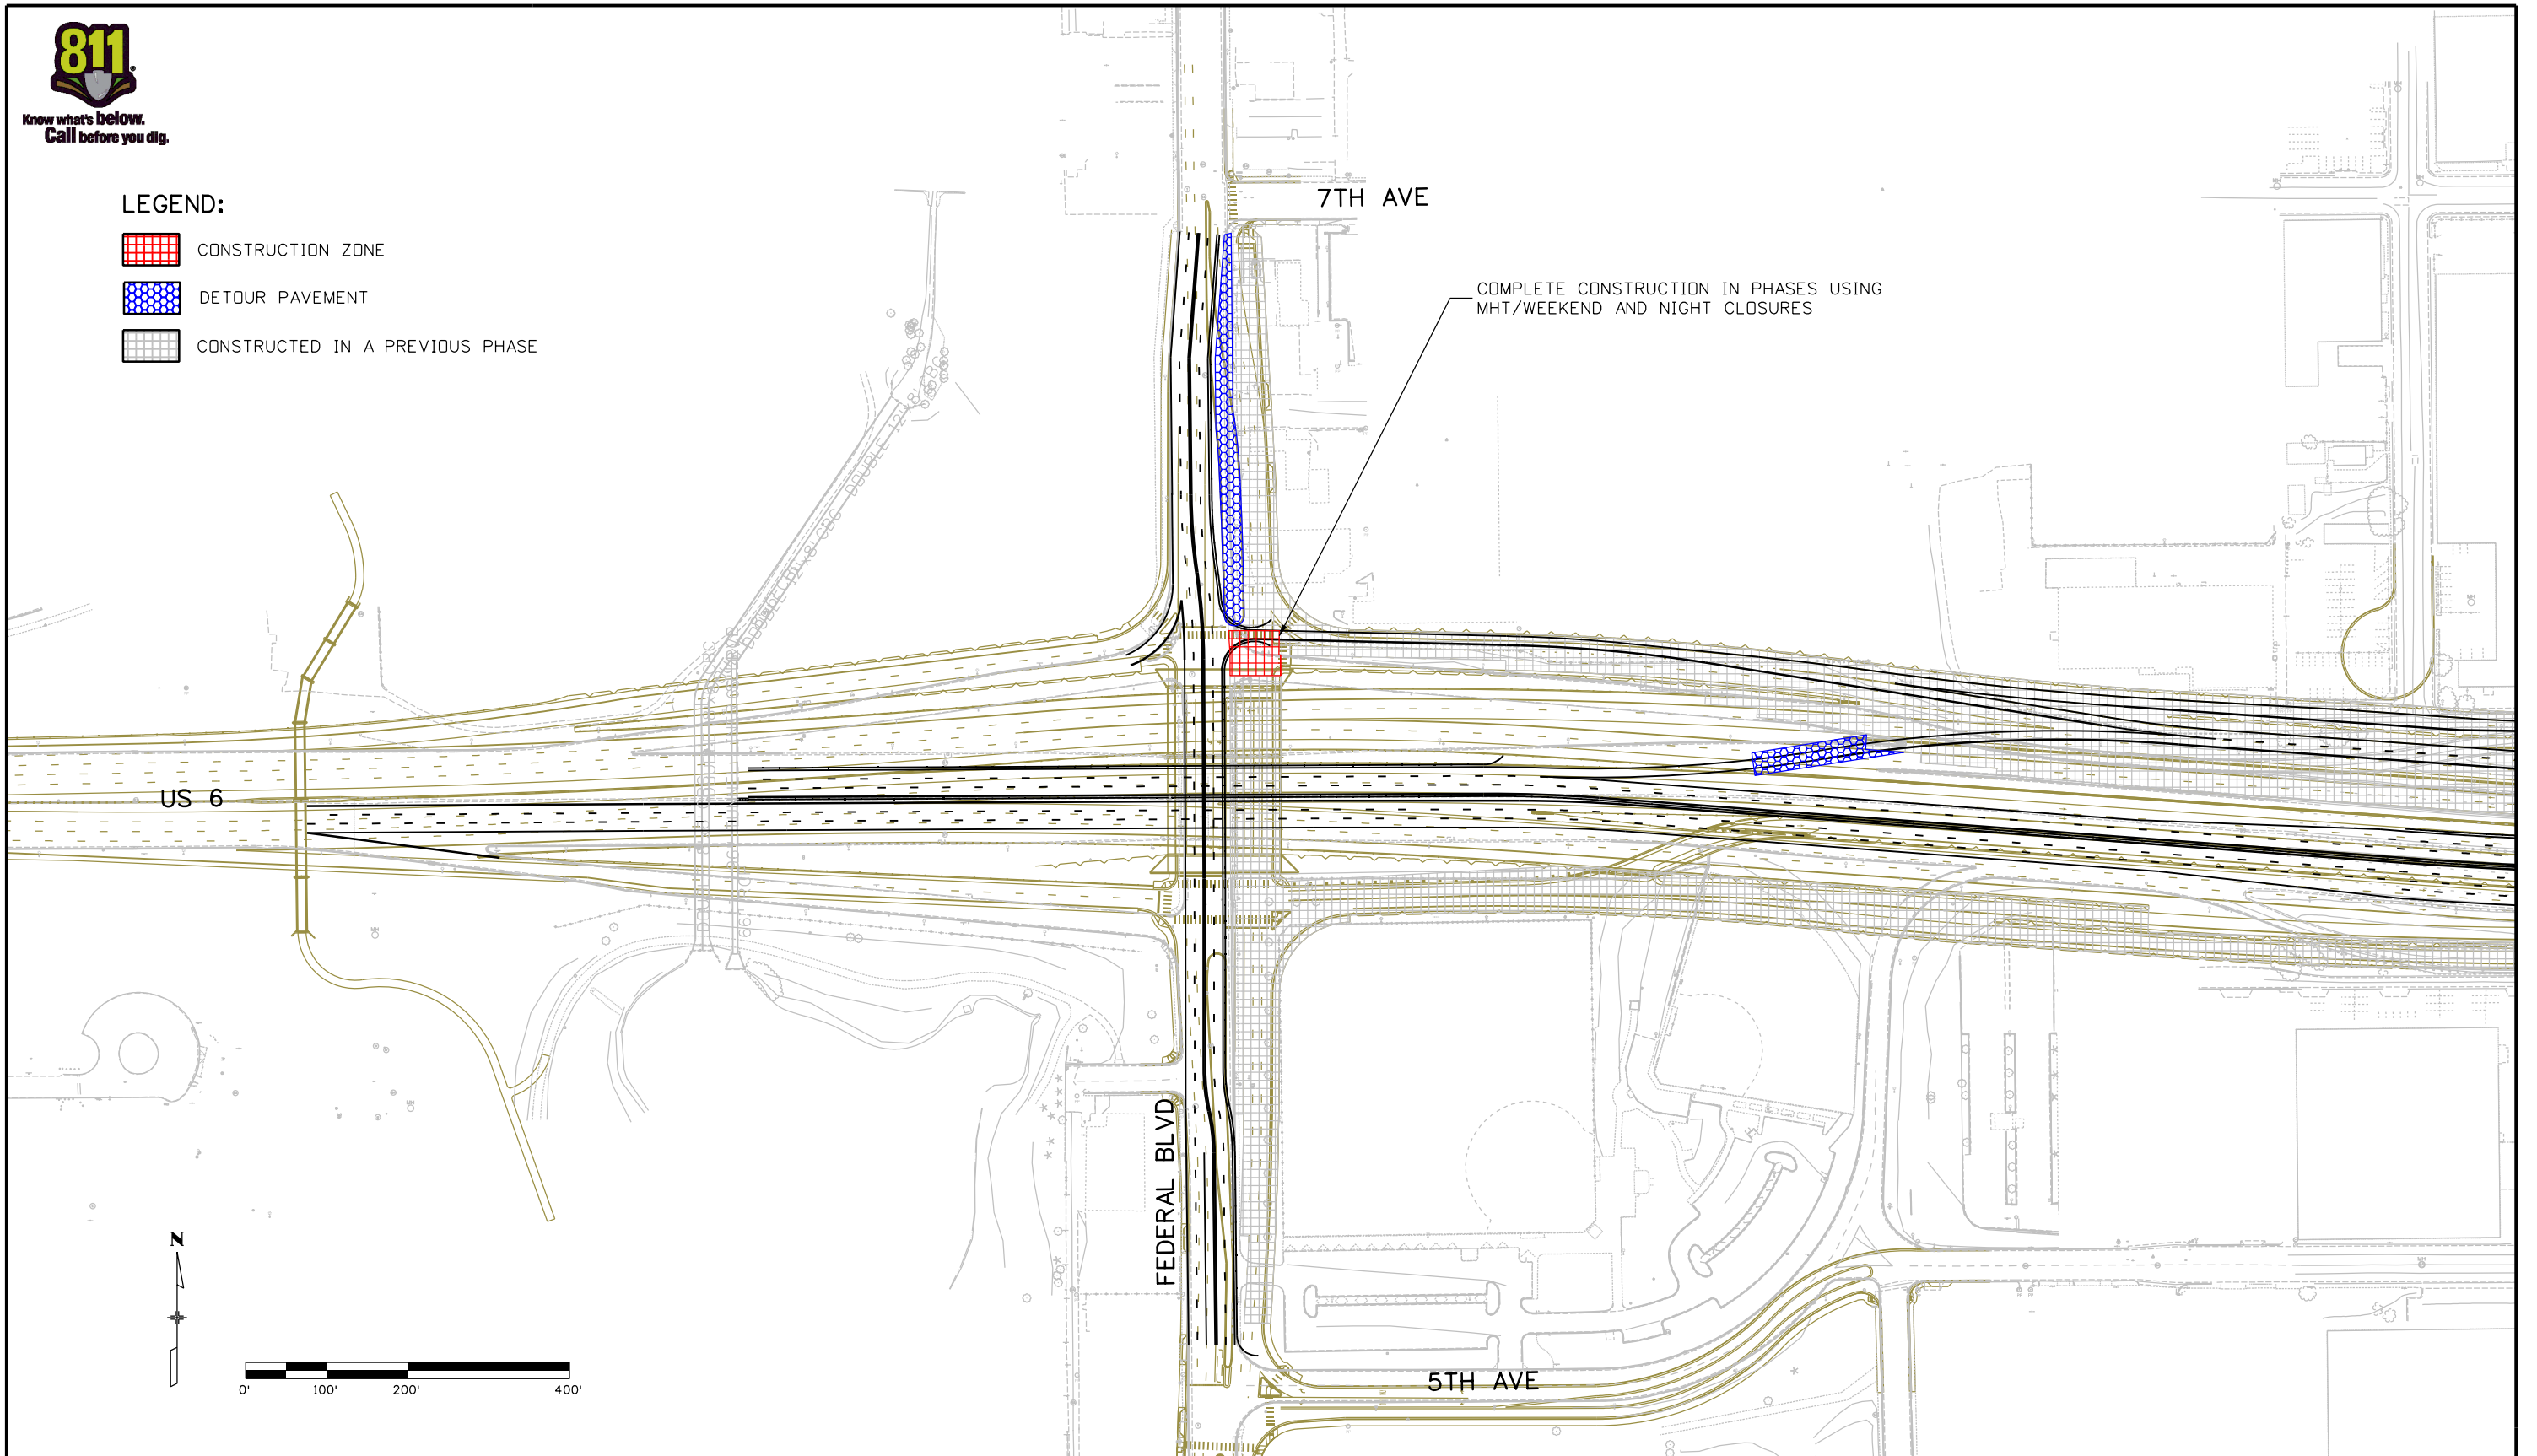


COMPLETE CONSTRUCTION IN PHASES USING
MHT/WEEKEND AND NIGHT CLOSURES

US 6

7TH AVE

FEDERAL BLVD

5TH AVE

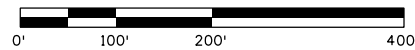

Print Date: 9/18/2012


File Name: Phase 1B_01.dgn

Horiz. Scale: 1:200

Vert. Scale: As Noted

Unit Information

Unit Leader Initials

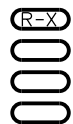

Sheet Revisions

Date:	Comments	Init.

Colorado Department of Transportation



Region 6

8833 South Wadsworth Court
Littleton, CO 80128
Phone: 303-972-9112 FAX: 303-972-9114

MDP

DRAFT

Date: 09-19-12

Void:

US 6 BRIDGES DESIGN BUILD
CONSTRUCTION PHASING CONCEPT
PHASE 1-B

Designer: K. BRUBAKER

Detailer: K. BRUBAKER

Sheet Subset:

Structure
Numbers

Subset Sheets: 001 of 020

Project No./Code

US 6 BRIDGES
DESIGN BUILD PROJECT

18838

FIGURE 2



Know what's BELOW.
Call before you dig.

LEGEND:



CONSTRUCTION ZONE




DETOUR PAVEMENT



CONSTRUCTED IN A PREVIOUS PHASE

SOUTH PLATTE RIVER

BRYANT STREET

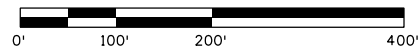

I-25

BNSF RAILROAD

Print Date: 9/18/2012

File Name: Phase 1B_02.dgn

Horiz. Scale: 1:200

Vert. Scale: As Noted

Unit Information

Unit Leader Initials

0000
(R-X)

Sheet Revisions

Date:	Comments	Init.

Colorado Department of Transportation



Region 6

8833 South Wadsworth Court
Littleton, CO 80128
Phone: 303-972-9112 FAX: 303-972-9114

MDP

DRAFT

Date: 09-19-12

Void:

**US 6 BRIDGES DESIGN BUILD
CONSTRUCTION PHASING CONCEPT
PHASE 1-B**

Designer: K. BRUBAKER

Detailer: K. BRUBAKER

Sheet Subset:

Structure

Numbers

Subset Sheets: 002 of 020

Project No./Code

US 6 BRIDGES
DESIGN BUILD PROJECT

18838

FIGURE 2



Know what's below.
Call before you dig.

LEGEND:




CONSTRUCTION ZONE



DETOUR PAVEMENT




CONSTRUCTED IN A PREVIOUS PHASE

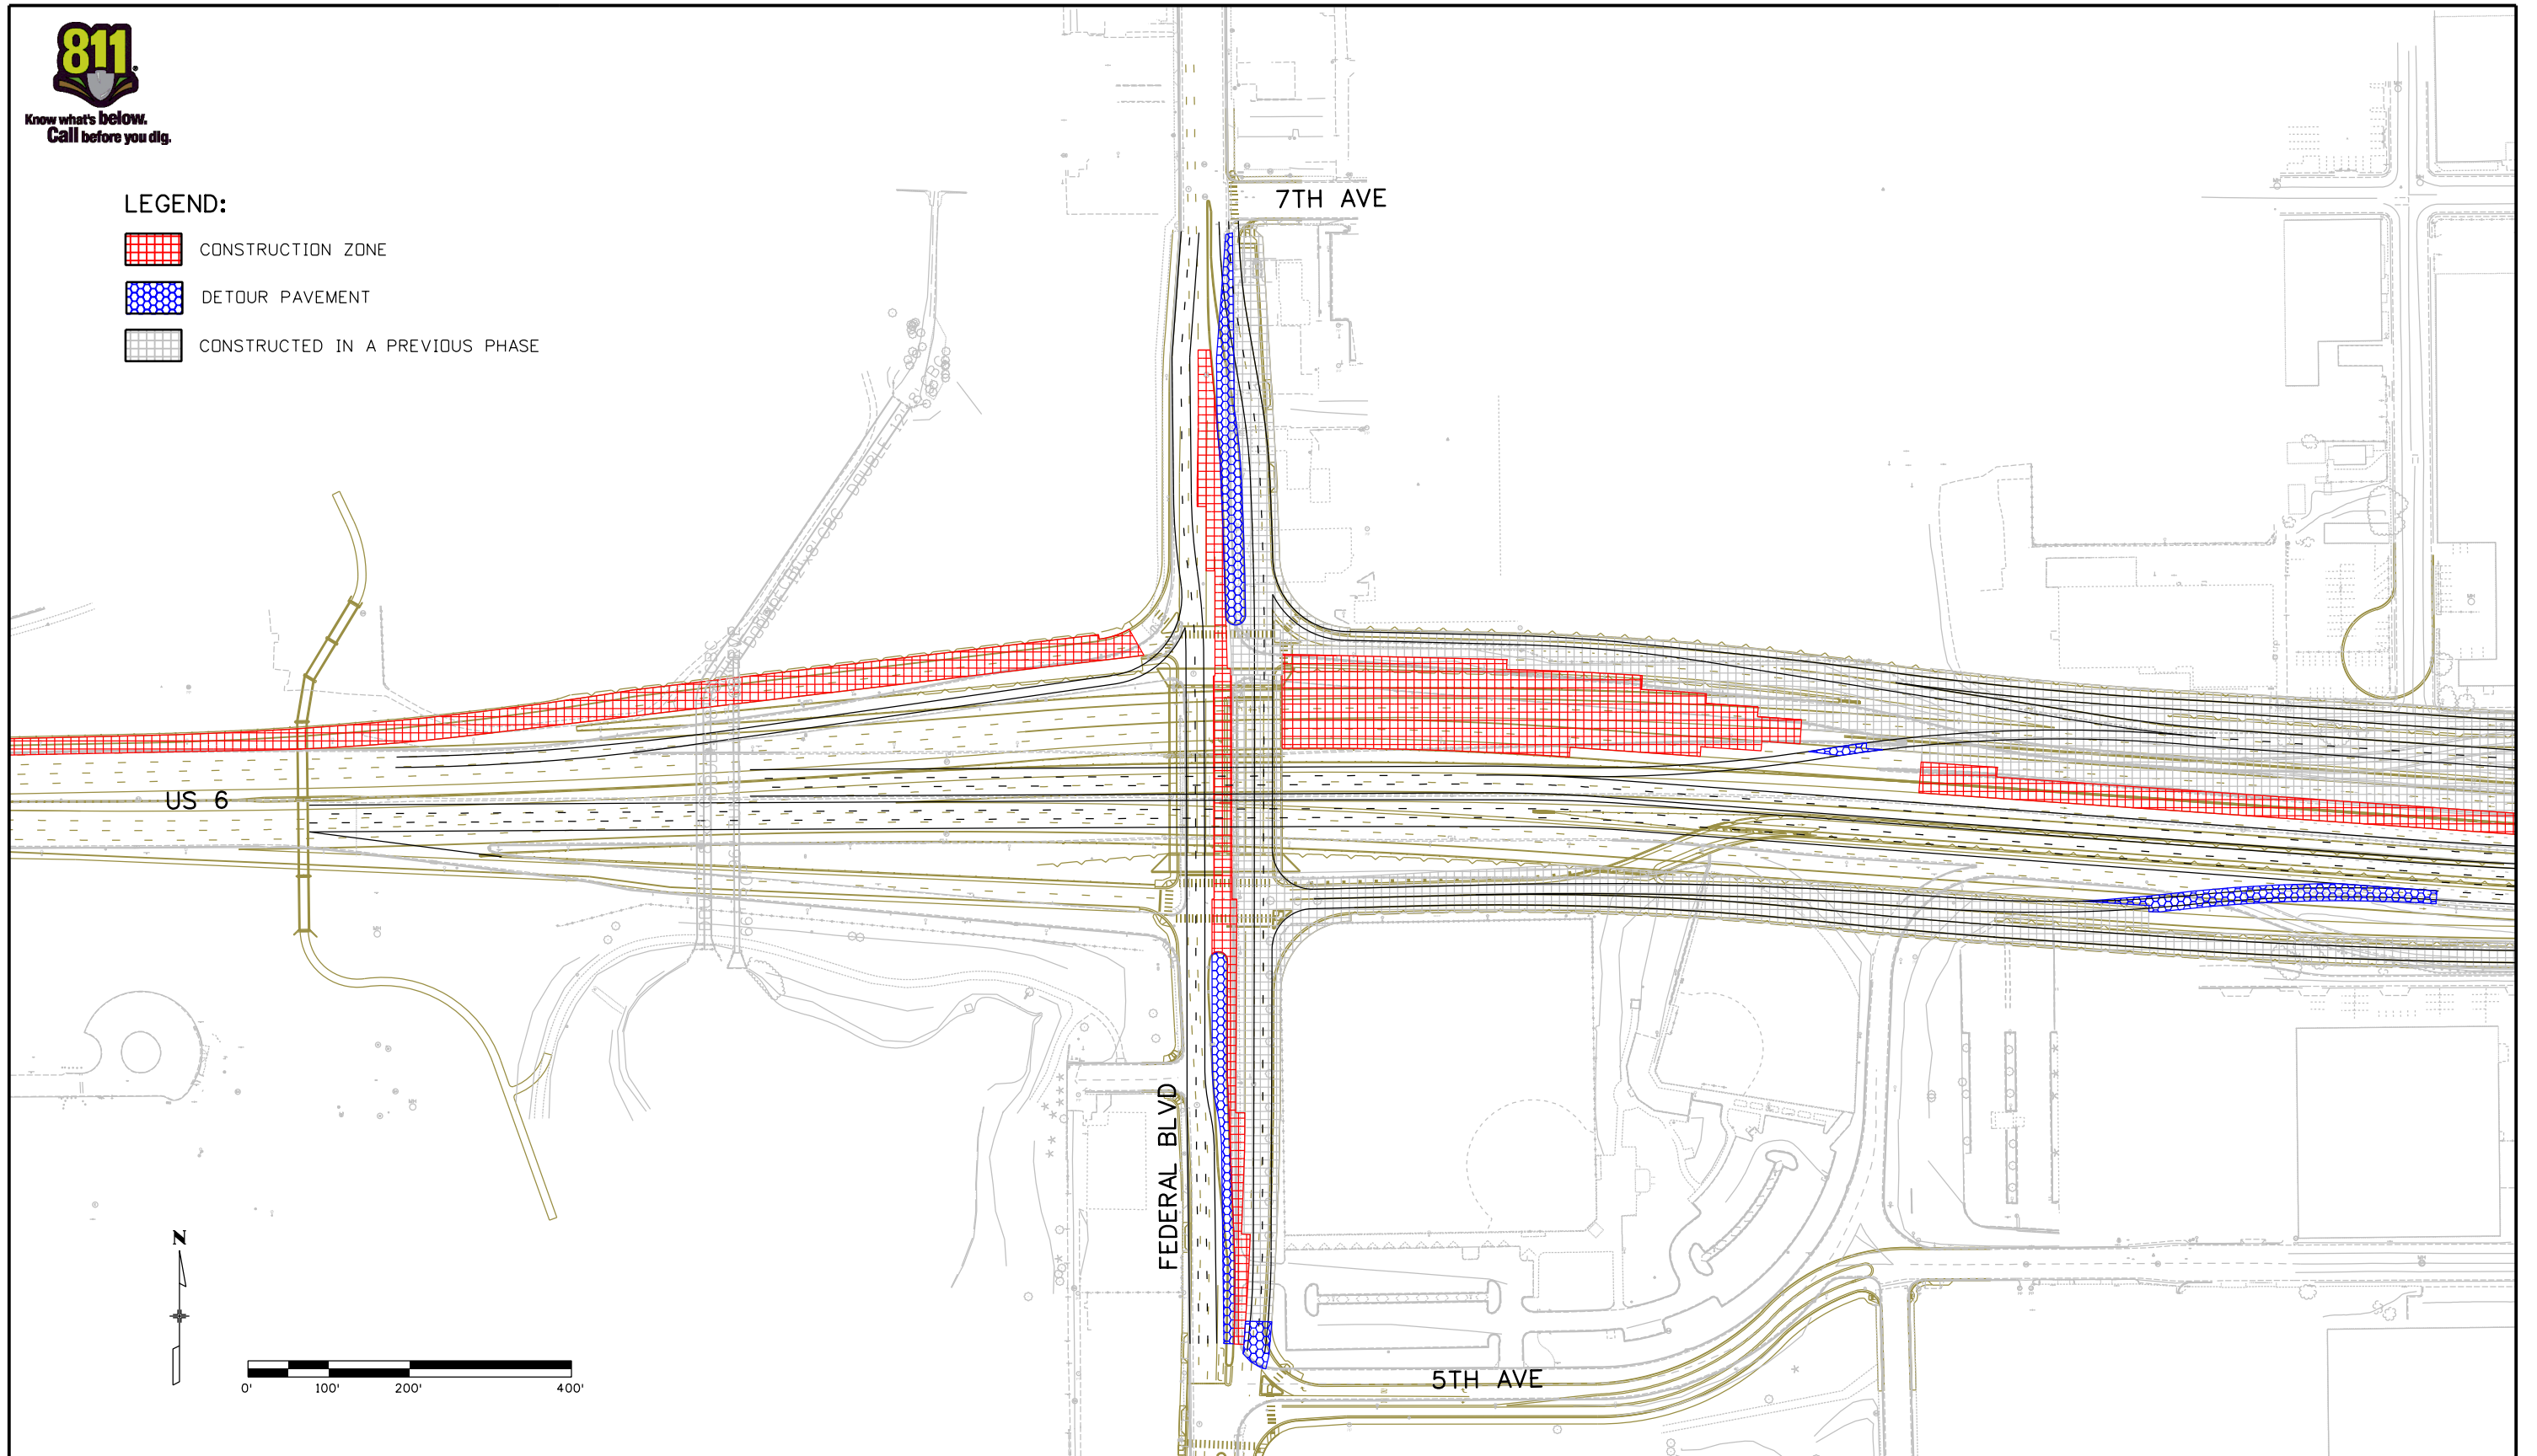

Print Date: 9/18/2012
File Name: Phase_02_01.dgn
Horiz. Scale: 1:200 Vert. Scale: As Noted
Unit Information Unit Leader Initials

R-X
000

Sheet Revisions		
Date:	Comments	Init.

Colorado Department of Transportation

 8833 South Wadsworth Court
 Littleton, CO 80128
 Phone: 303-972-9112 FAX: 303-972-9114
 Region 6 MDP

DRAFT

Date: 09-19-12

Void:

US 6 BRIDGES DESIGN BUILD
CONSTRUCTION PHASING CONCEPT
PHASE 2

Designer: K. BRUBAKER
 Detailer: K. BRUBAKER
 Sheet Subset: Structure Numbers: Subst Sheets: 005 of 020

Project No./Code
 US 6 BRIDGES
 DESIGN BUILD PROJECT
 18838
FIGURE 3



Know what's BELOW.
Call before you dig.

LEGEND:



CONSTRUCTION ZONE




DETOUR PAVEMENT



CONSTRUCTED IN A PREVIOUS PHASE

SOUTH PLATTE RIVER

BRYANT STREET

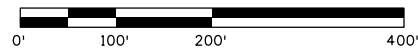

I-25

BNSF RAILROAD

Print Date: 9/18/2012

File Name: Phase 02_02.dgn

Horiz. Scale: 1:200

Vert. Scale: As Noted

Unit Information

Unit Leader Initials

0000
R-X

Sheet Revisions

Date:	Comments	Init.

Colorado Department of Transportation



Region 6

8833 South Wadsworth Court
Littleton, CO 80128
Phone: 303-972-9112 FAX: 303-972-9114

MDP

DRAFT

Date: 09-19-12

Void:

**US 6 BRIDGES DESIGN BUILD
CONSTRUCTION PHASING CONCEPT
PHASE 2**

Designer: K. BRUBAKER

Detailer: K. BRUBAKER

Sheet Subset:

Structure

Numbers

Subset Sheets: 006 of 020

Project No./Code

US 6 BRIDGES
DESIGN BUILD PROJECT


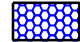

18838


FIGURE 3



Know what's below.
Call before you dig.

LEGEND:

-  CONSTRUCTION ZONE
-  DETOUR PAVEMENT
-  CONSTRUCTED IN A PREVIOUS PHASE

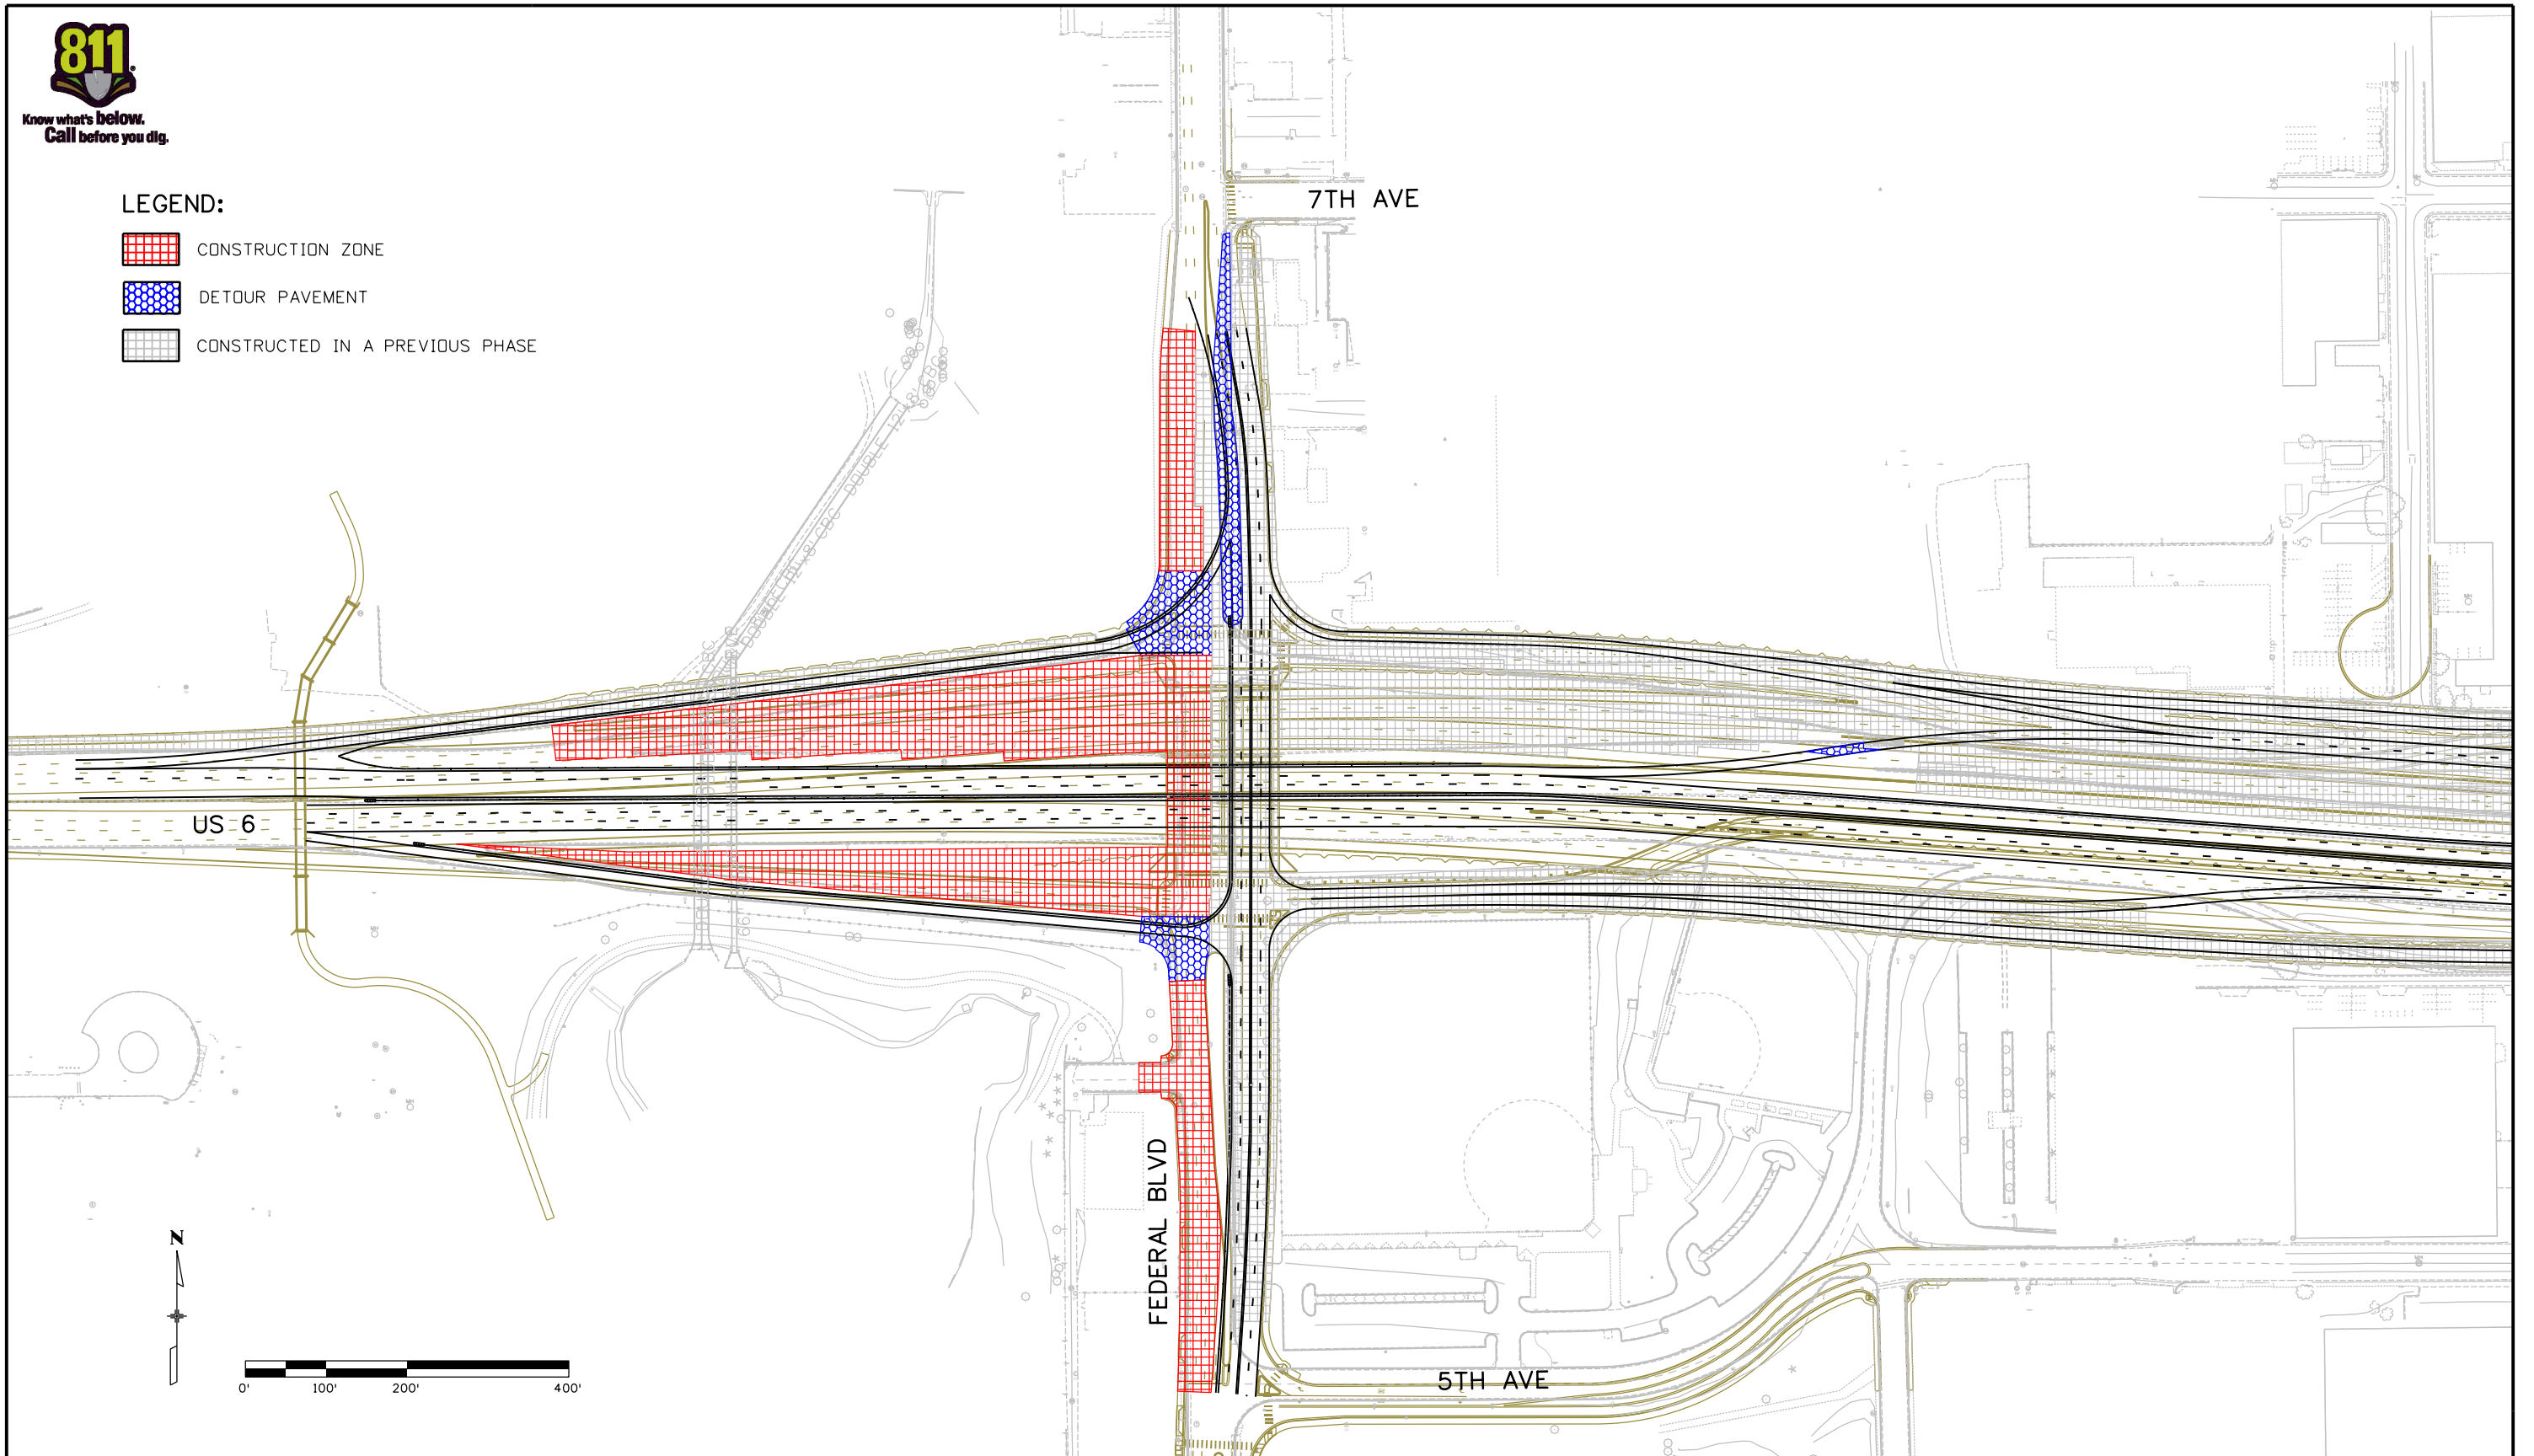

Print Date: 9/18/2012	
File Name: Phase_03_01.dgn	
Horiz. Scale: 1:200 Vert. Scale: As Noted	
Unit Information Unit Leader Initials	

Sheet Revisions		
Date:	Comments	Init.

Colorado Department of Transportation
 8833 South Wadsworth Court
 Littleton, CO 80128
 Phone: 303-972-9112 FAX: 303-972-9114
 Region 6 MDP

DRAFT
 Date: 09-19-12
 Void:

US 6 BRIDGES DESIGN BUILD
 CONSTRUCTION PHASING CONCEPT
 PHASE 3
 Designer: K. BRUBAKER
 Detailer: K. BRUBAKER
 Sheet Subset: Structure Numbers
 Subset Sheets: 007 of 020

Project No./Code
 US 6 BRIDGES
 DESIGN BUILD PROJECT
 18838
FIGURE 4

kbrubaker 4:02:46 PM P:\CDDT\Region 6\US 6 Bridges\18192\Design\Drawings\Reference_Files\Construction Phasing\Final Phasing PDF's\Phase 03_01.dgn



Know what's BELOW.
Call before you dig.

LEGEND:



CONSTRUCTION ZONE




DETOUR PAVEMENT



CONSTRUCTED IN A PREVIOUS PHASE

SOUTH PLATTE RIVER

BRYANT STREET

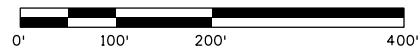

I-25

BNSF RAILROAD

Print Date: 9/18/2012

File Name: Phase_03_03.dgn

Horiz. Scale: 1:200

Vert. Scale: As Noted

Unit Information

Unit Leader Initials

R-X
0000

Sheet Revisions

Date:	Comments	Init.

Colorado Department of Transportation



8833 South Wadsworth Court
Littleton, CO 80128
Phone: 303-972-9112 FAX: 303-972-9114

Region 6

MDP

DRAFT

Date: 09-19-12

Void:

US 6 BRIDGES DESIGN BUILD
CONSTRUCTION PHASING CONCEPT
PHASE 3

Designer: K. BRUBAKER

Detailer: K. BRUBAKER

Sheet Subset:

Structure

Numbers

Subset Sheets: 008 of 020

Project No./Code

US 6 BRIDGES
DESIGN BUILD PROJECT

18838

FIGURE 4



Know what's below.
Call before you dig.

LEGEND:




CONSTRUCTION ZONE



DETOUR PAVEMENT




CONSTRUCTED IN A PREVIOUS PHASE

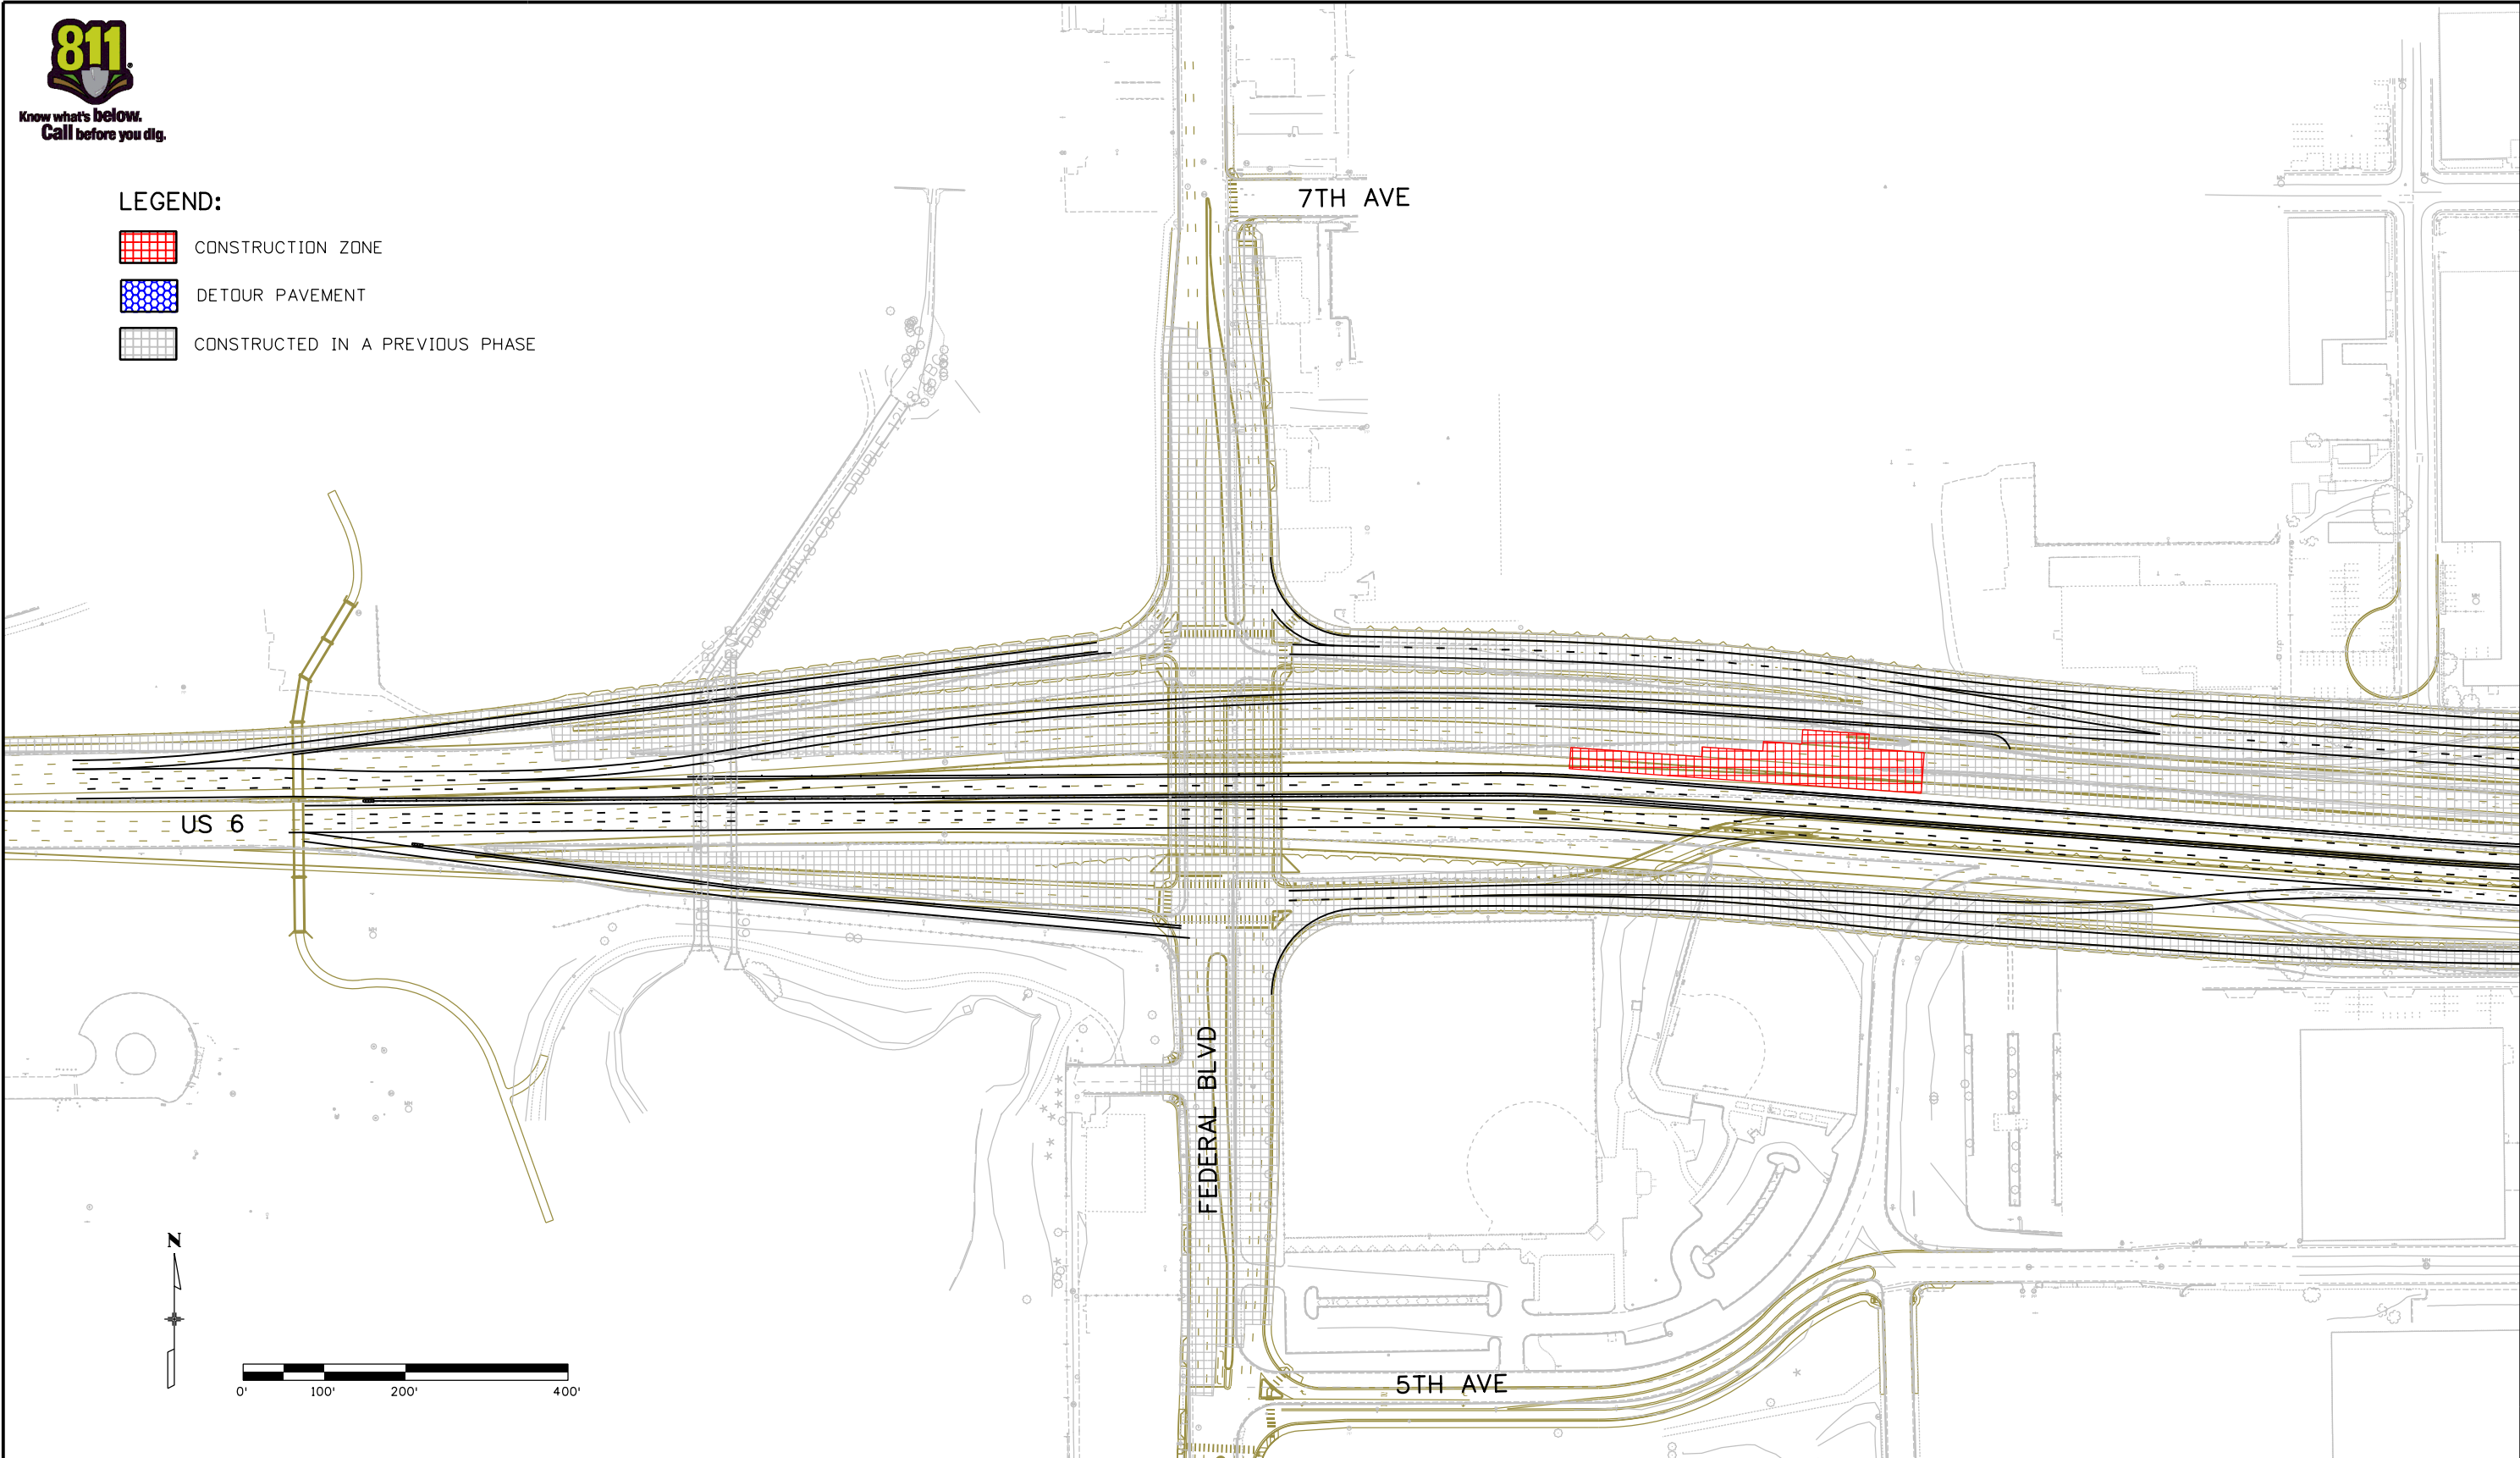

Print Date: 9/18/2012
File Name: Phase_03A_01.dgn
Horiz. Scale: 1:200 Vert. Scale: As Noted
Unit Information Unit Leader Initials

Sheet Revisions		
Date:	Comments	Init.

Colorado Department of Transportation

 8833 South Wadsworth Court
 Littleton, CO 80128
 Phone: 303-972-9112 FAX: 303-972-9114
 Region 6 MDP

DRAFT
 Date: 09-19-12
 Void:

**US 6 BRIDGES DESIGN BUILD
 CONSTRUCTION PHASING CONCEPT
 PHASE 3-A**
 Designer: K. BRUBAKER Structure
 Detailer: K. BRUBAKER Numbers
 Sheet Subset: Subset Sheets: 009 of 020

Project No./Code
 US 6 BRIDGES
 DESIGN BUILD PROJECT
 18838
FIGURE 5

kbrubaker 4:02:51 PM F:\CDDT\Region 6\US 6 Bridges\18192_Design\Drawings\Reference_Files\Construction Phasing_Final\Phase 03A_01.dgn



Know what's BELOW.
Call before you dig.

LEGEND:



CONSTRUCTION ZONE



DETOUR PAVEMENT



CONSTRUCTED IN A PREVIOUS PHASE

SOUTH PLATTE RIVER

BRYANT STREET



I-25

BNSF RAILROAD

Print Date: 9/18/2012

File Name: Phase_03A_02.dgn

Horiz. Scale: 1:200

Vert. Scale: As Noted

Unit Information

Unit Leader Initials

0000
(R-X)

Sheet Revisions

Date:	Comments	Init.

Colorado Department of Transportation



Region 6

8833 South Wadsworth Court
Littleton, CO 80128
Phone: 303-972-9112 FAX: 303-972-9114

MDP

DRAFT

Date: 09-19-12

Void:

US 6 BRIDGES DESIGN BUILD
CONSTRUCTION PHASING CONCEPT
PHASE 3-A

Designer: K. BRUBAKER

Detailer: K. BRUBAKER

Sheet Subset:

Structure
Numbers

Subset Sheets: 010 of 020

Project No./Code

US 6 BRIDGES
DESIGN BUILD PROJECT

18838

FIGURE 5



Know what's below.
Call before you dig.

LEGEND:





CONSTRUCTION ZONE



DETOUR PAVEMENT




CONSTRUCTED IN A PREVIOUS PHASE

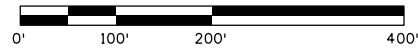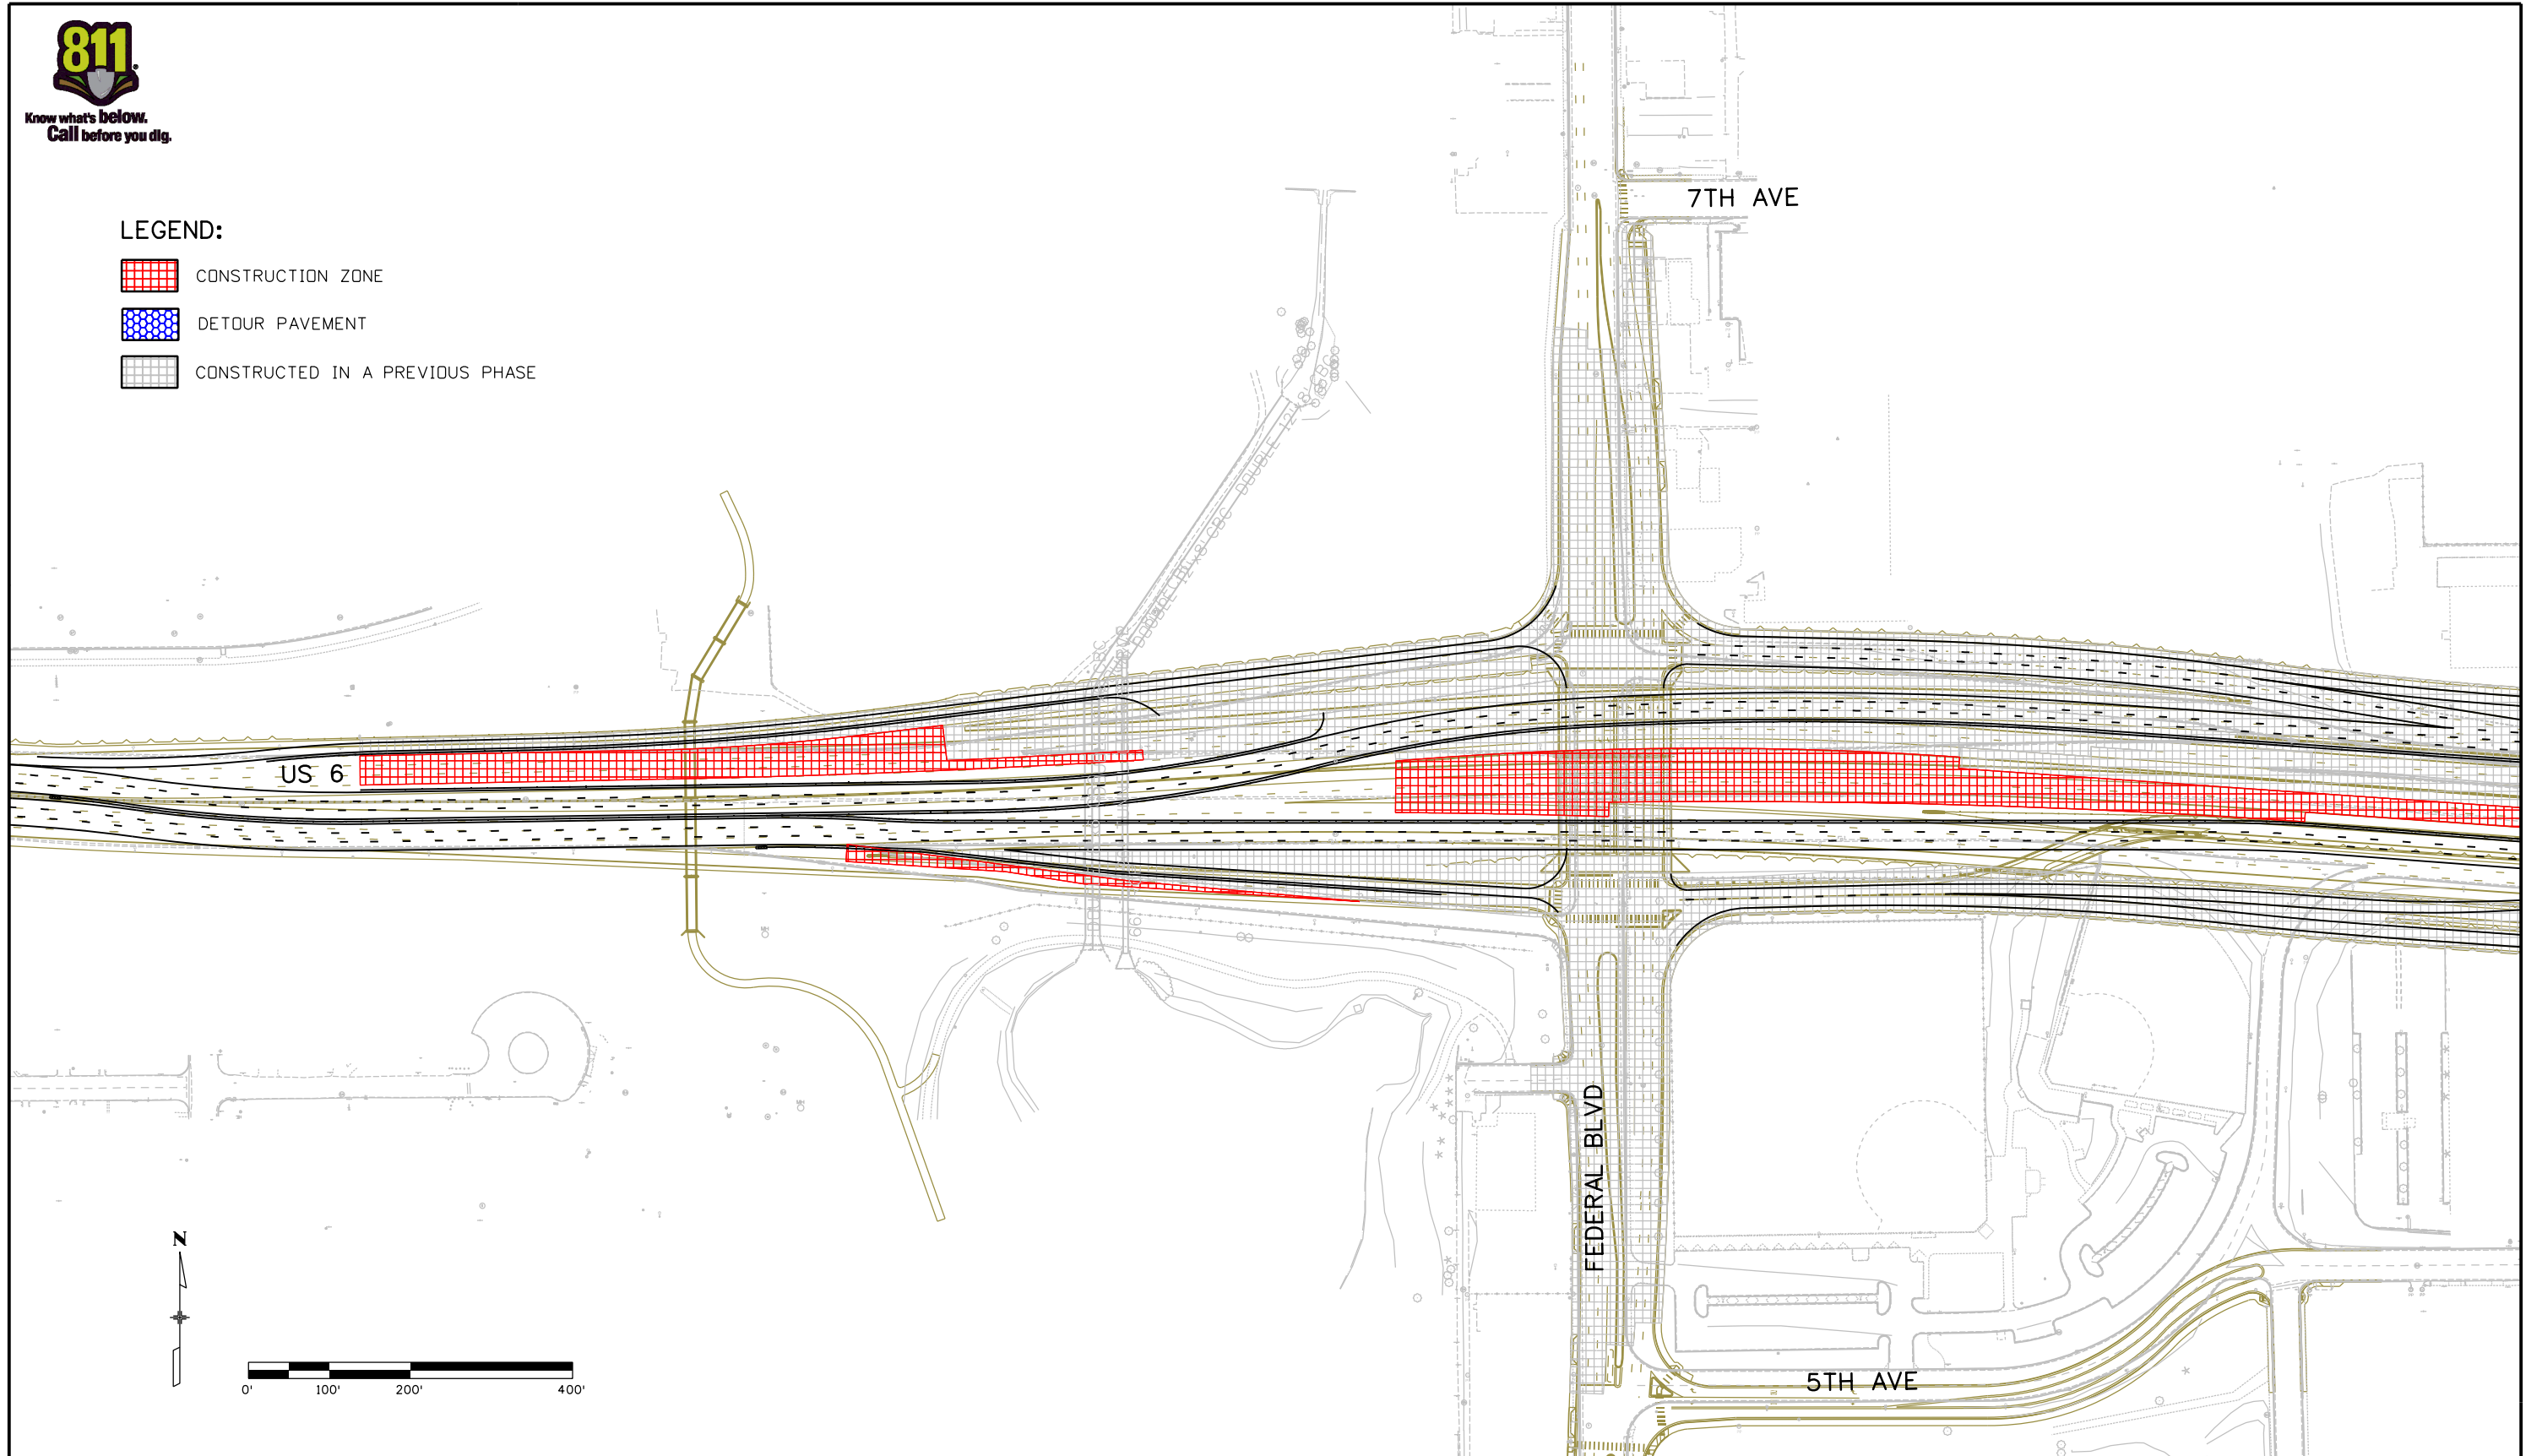

Print Date: 9/18/2012
File Name: Phase_04_01.dgn
Horiz. Scale: 1:200 Vert. Scale: As Noted
Unit Information Unit Leader Initials

R-X
0000

Sheet Revisions		
Date:	Comments	Init.

Colorado Department of Transportation

 8833 South Wadsworth Court
 Littleton, CO 80128
 Phone: 303-972-9112 FAX: 303-972-9114
 Region 6 MDP

DRAFT

Date: 09-19-12

Void:

US 6 BRIDGES DESIGN BUILD
 CONSTRUCTION PHASING CONCEPT
 PHASE 4

Designer: K. BRUBAKER

Detailer: K. BRUBAKER

Sheet Subset:

Structure Numbers


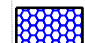

Subset Sheets: 011 of 020


Project No./Code
 US 6 BRIDGES
 DESIGN BUILD PROJECT
 18838
 FIGURE 6



Know what's BELOW.
Call before you dig.

LEGEND:


-  CONSTRUCTION ZONE
-  DETOUR PAVEMENT
-  CONSTRUCTED IN A PREVIOUS PHASE

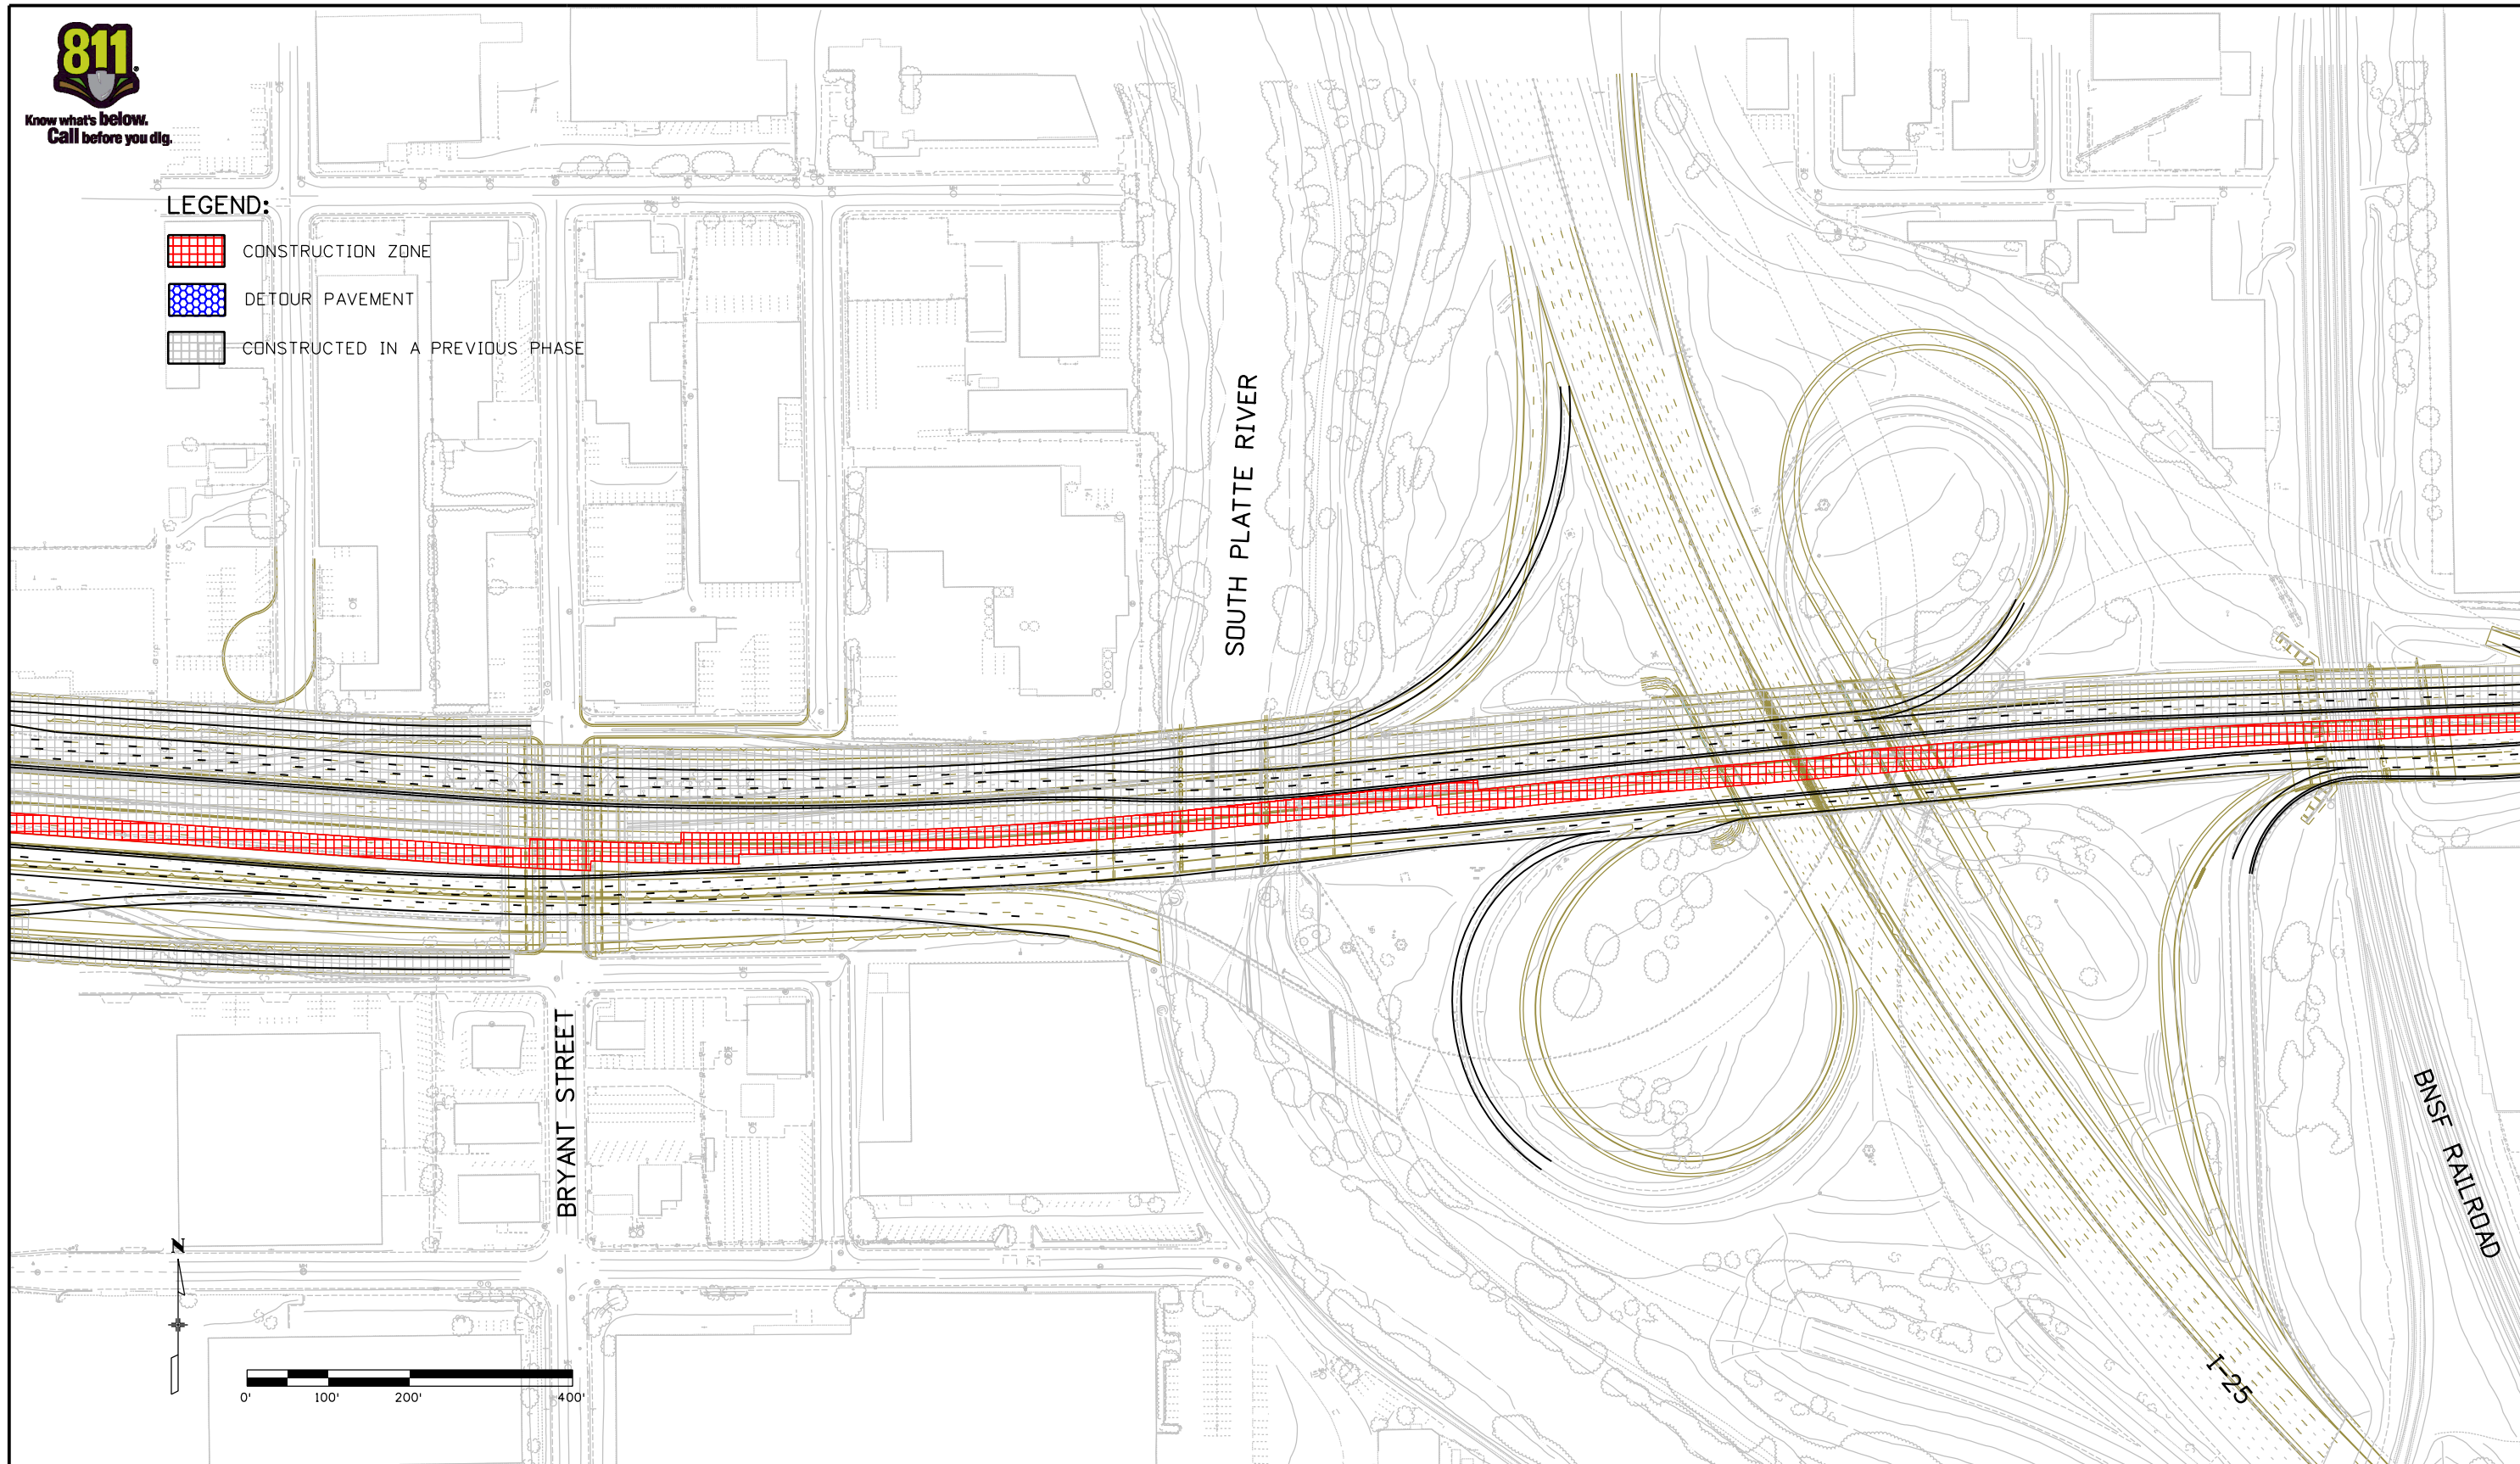

Print Date: 9/18/2012	0000 <small>(R-X)</small>
File Name: Phase_04_02.dgn	
Horiz. Scale: 1:200 Vert. Scale: As Noted	
Unit Information Unit Leader Initials	
XXX	

Sheet Revisions		
Date:	Comments	Init.

Colorado Department of Transportation



8833 South Wadsworth Court
Littleton, CO 80128
Phone: 303-972-9112 FAX: 303-972-9114

Region 6 MDP

DRAFT

Date: 09-19-12

Void:

**US 6 BRIDGES DESIGN BUILD
CONSTRUCTION PHASING CONCEPT
PHASE 4**

Designer: K. BRUBAKER Structure Numbers

Detailer: K. BRUBAKER

Sheet Subset: Subset Sheets: 012 of 020

Project No./Code

US 6 BRIDGES
DESIGN BUILD PROJECT

18838

FIGURE 6



Know what's below.
Call before you dig.

LEGEND:




CONSTRUCTION ZONE



DETOUR PAVEMENT




CONSTRUCTED IN A PREVIOUS PHASE

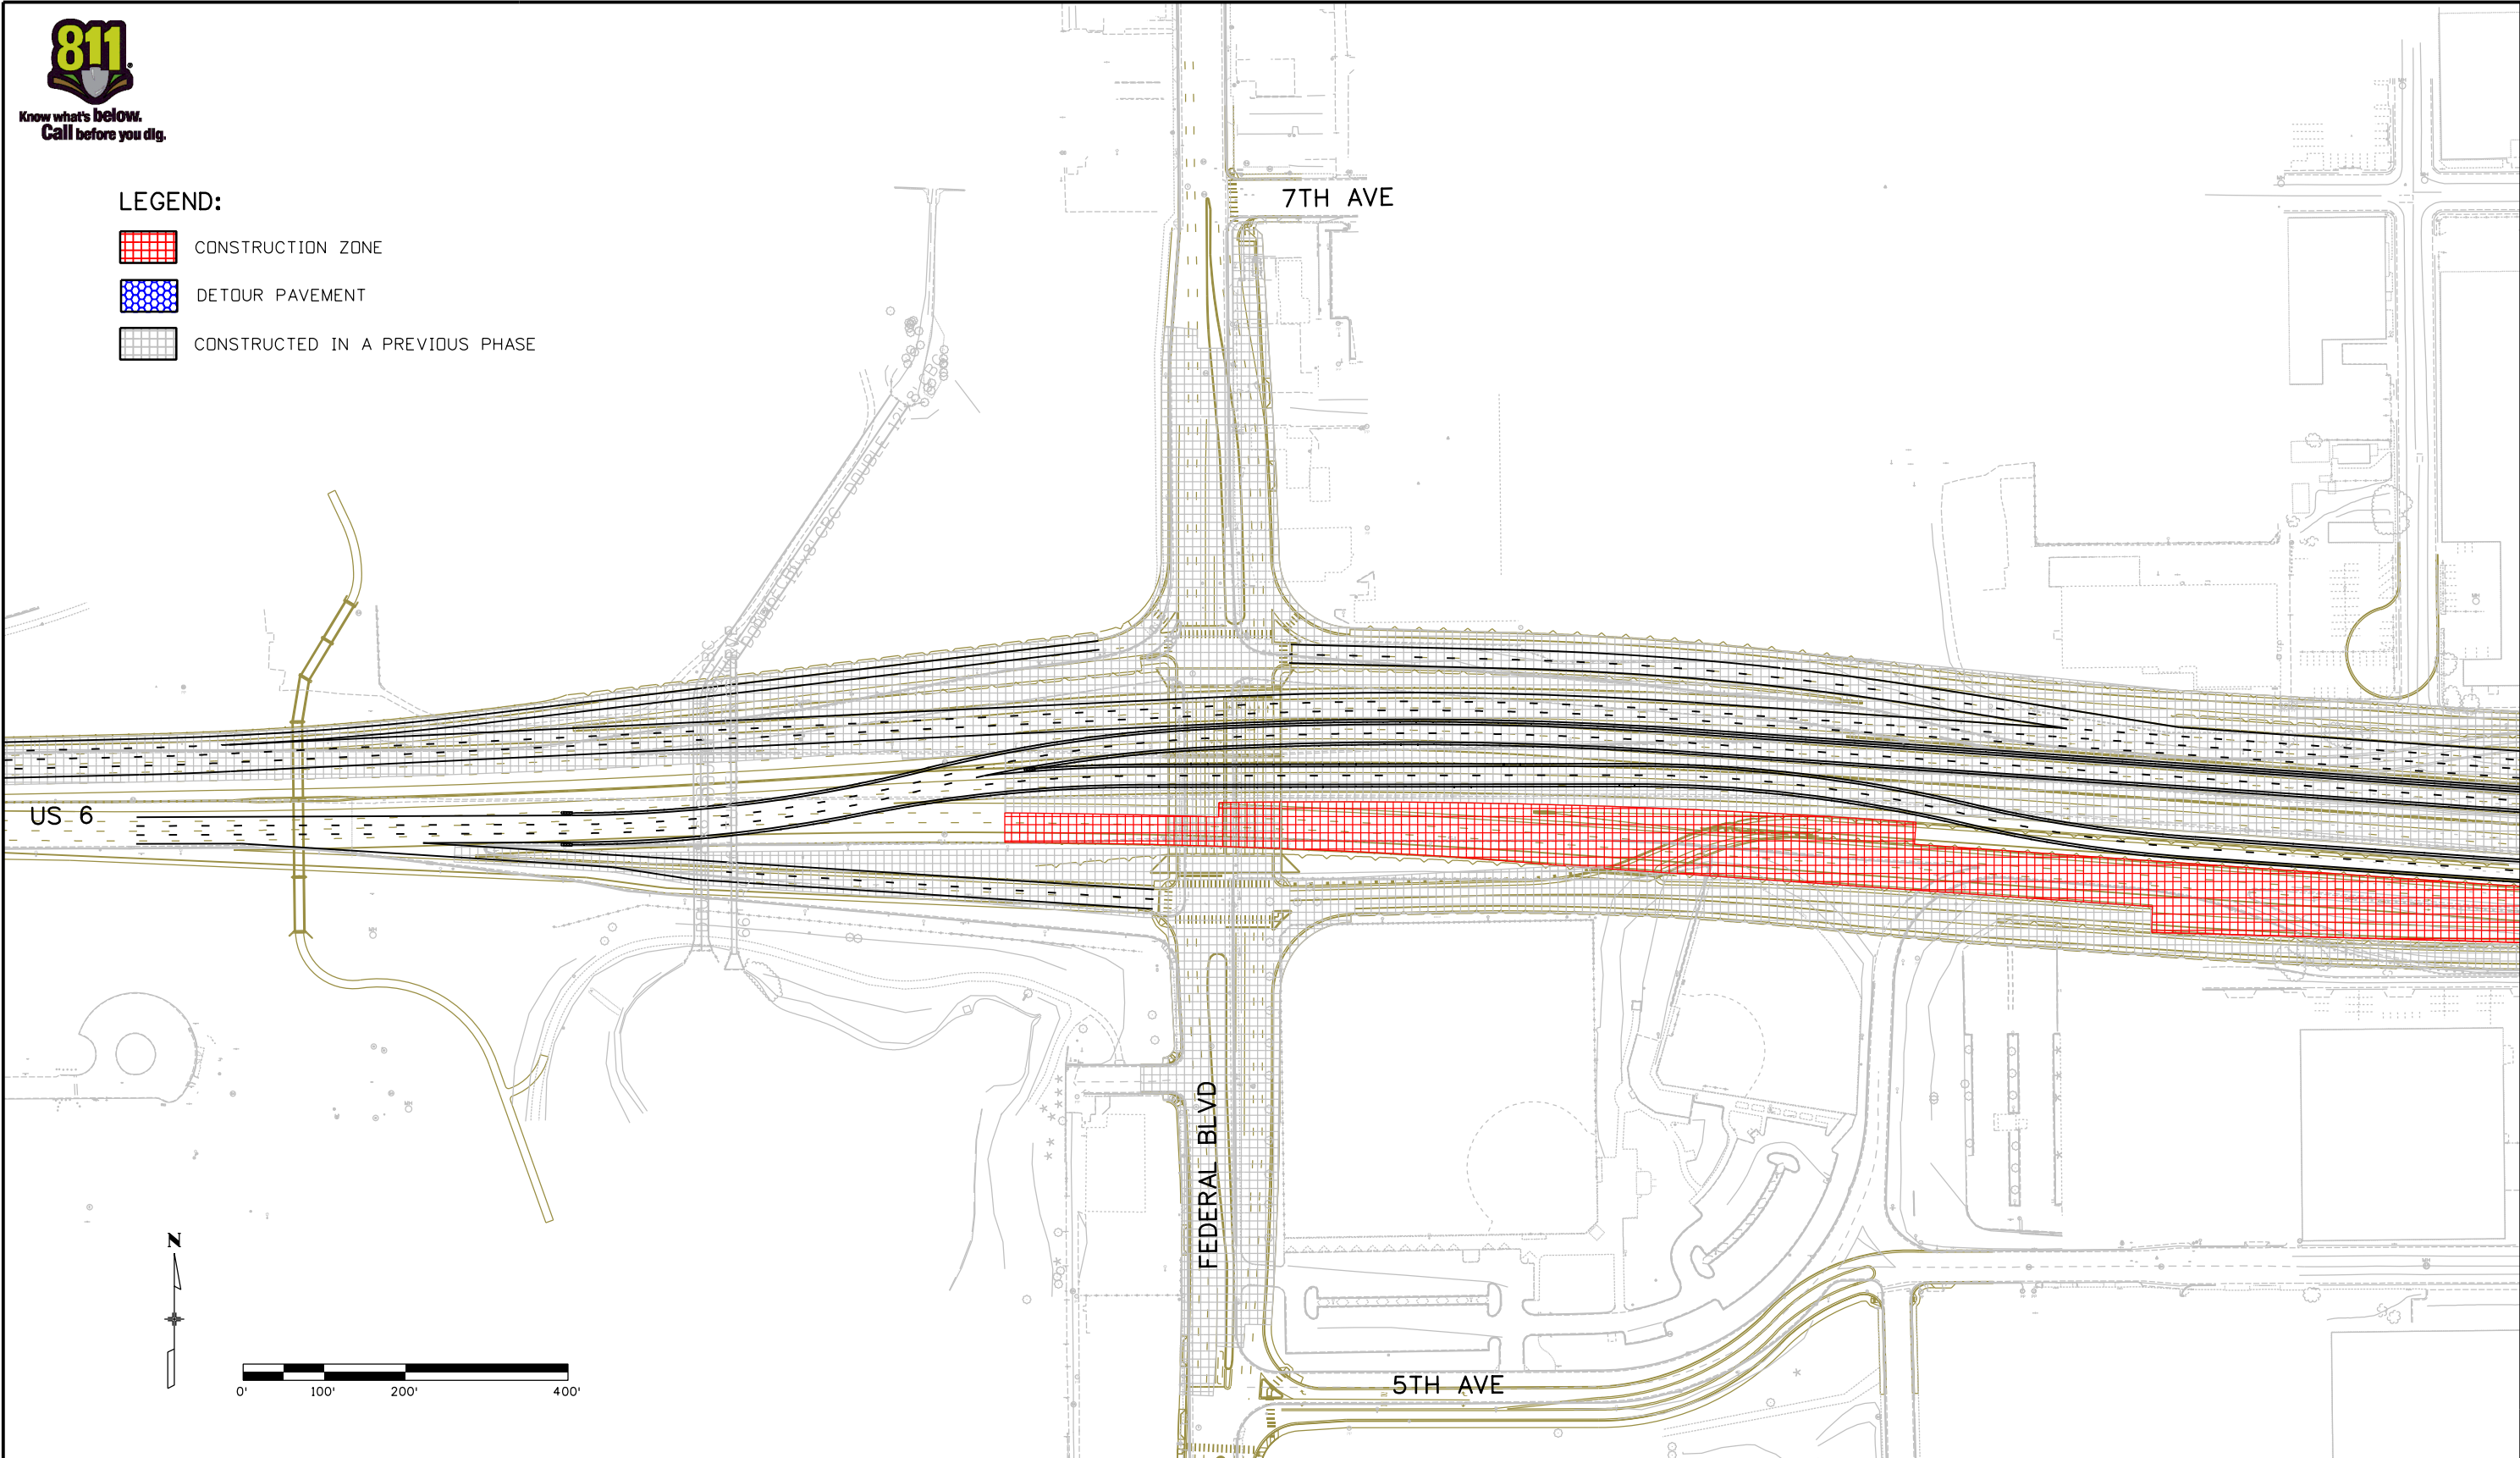

Print Date: 9/18/2012
File Name: Phase_05_01.dgn
Horiz. Scale: 1:200
Unit Information
Vert. Scale: As Noted
Unit Leader Initials

Sheet Revisions		
Date:	Comments	Init.

Colorado Department of Transportation

 8833 South Wadsworth Court
 Littleton, CO 80128
 Phone: 303-972-9112 FAX: 303-972-9114
 Region 6 MDP

DRAFT
 Date: 09-19-12
 Void:

US 6 BRIDGES DESIGN BUILD
 CONSTRUCTION PHASING CONCEPT
 PHASE 5
 Designer: K. BRUBAKER
 Detailer: K. BRUBAKER
 Sheet Subset:
 Structure Numbers
 Subset Sheets: 013 of 020

Project No./Code
 US 6 BRIDGES
 DESIGN BUILD PROJECT
 18838
FIGURE 7

kbrubaker 4:03:02 PM P:\CDDT\Region 6\US 6 Bridges\18192\Design\Drawings\Reference_Files\Construction Phasing\Final Phasing PDF's\Phase 05_01.dgn



Know what's BELOW.
Call before you dig.

LEGEND:



CONSTRUCTION ZONE



DETOUR PAVEMENT




CONSTRUCTED IN A PREVIOUS PHASE

SOUTH PLATTE RIVER

BRYANT STREET

BNSF RAILROAD

I-25

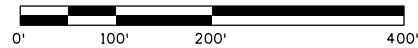

Print Date: 9/18/2012

File Name: Phase 05_02.dgn

Horiz. Scale: 1:200

Vert. Scale: As Noted

Unit Information

Unit Leader Initials

R-X
0000

Sheet Revisions

Date:	Comments	Init.

Colorado Department of Transportation



Region 6

8833 South Wadsworth Court
Littleton, CO 80128
Phone: 303-972-9112 FAX: 303-972-9114

MDP

DRAFT

Date: 09-19-12

Void:

**US 6 BRIDGES DESIGN BUILD
CONSTRUCTION PHASING CONCEPT
PHASE 5**

Designer: K. BRUBAKER

Detailer: K. BRUBAKER

Sheet Subset:

Structure

Numbers

Subset Sheets: 014 of 020

Project No./Code

US 6 BRIDGES
DESIGN BUILD PROJECT

18838

FIGURE 7



Know what's BELOW.
Call before you dig.

LEGEND:




CONSTRUCTION ZONE



DETOUR PAVEMENT




CONSTRUCTED IN A PREVIOUS PHASE

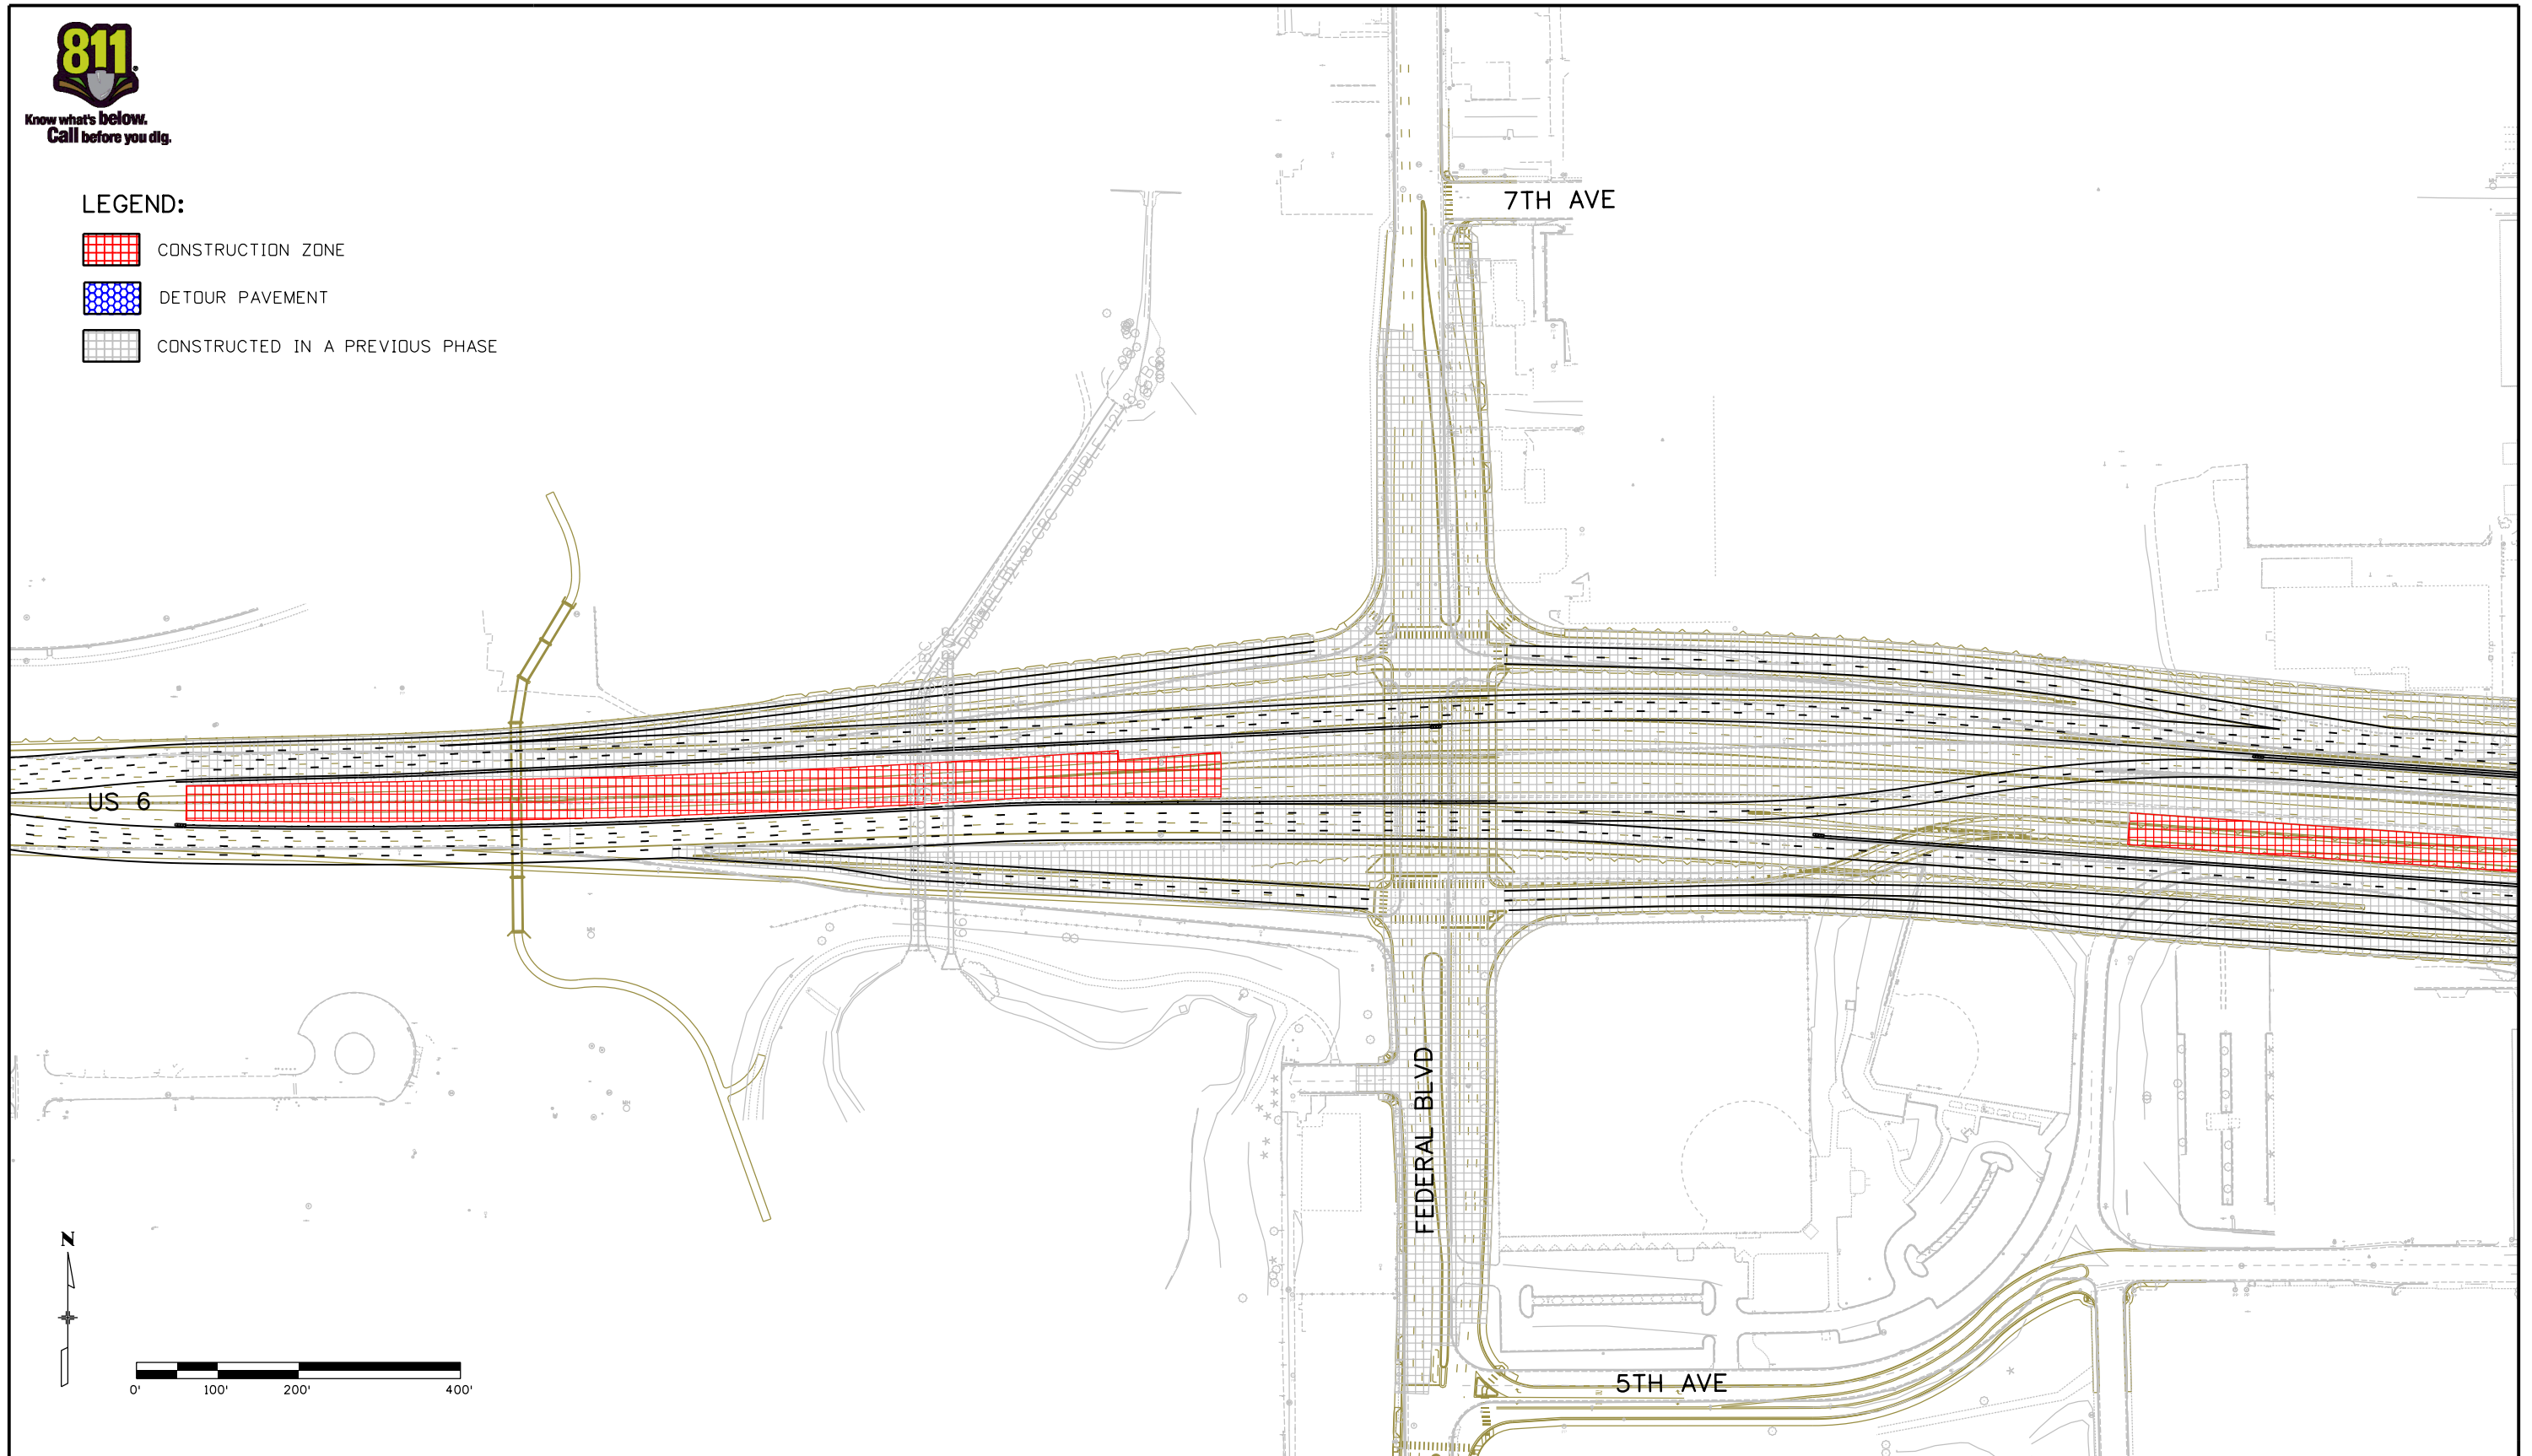

Print Date: 9/18/2012
File Name: Phase_06_01.dgn
Horiz. Scale: 1:200 Vert. Scale: As Noted
Unit Information Unit Leader Initials

Sheet Revisions		
Date:	Comments	Init.

Colorado Department of Transportation

 8833 South Wadsworth Court
 Littleton, CO 80128
 Phone: 303-972-9112 FAX: 303-972-9114
 Region 6 MDP

DRAFT
 Date: 09-19-12
 Void:

**US 6 BRIDGES DESIGN BUILD
 CONSTRUCTION PHASING CONCEPT
 PHASE 6**
 Designer: K. BRUBAKER
 Detailer: K. BRUBAKER
 Sheet Subset: Structure Numbers
 Subset Sheets: 015 of 020

Project No./Code
 US 6 BRIDGES
 DESIGN BUILD PROJECT
 18838
FIGURE 8

kbrubaker 4:03:07 PM P:\CDDT\Region 6\US 6 Bridges\18192\Design\Drawings\Reference_Files\Construction Phasing\Final Phasing PDF's\Phase 06_01.dgn



Know what's BELOW.
Call before you dig.

LEGEND:



CONSTRUCTION ZONE



DETOUR PAVEMENT




CONSTRUCTED IN A PREVIOUS PHASE

SOUTH PLATTE RIVER

BRYANT STREET

BNSF RAILROAD

I-25

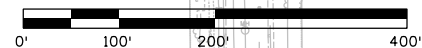

Print Date: 9/18/2012

File Name: Phase_06_02.dgn

Horiz. Scale: 1:200

Vert. Scale: As Noted

Unit Information

Unit Leader Initials

0000
R-X

Sheet Revisions

Date:	Comments	Init.

Colorado Department of Transportation



Region 6

8833 South Wadsworth Court
Littleton, CO 80128
Phone: 303-972-9112 FAX: 303-972-9114

MDP

DRAFT

Date: 09-19-12

Void:

US 6 BRIDGES DESIGN BUILD
CONSTRUCTION PHASING CONCEPT
PHASE 6

Designer: K. BRUBAKER

Detailer: K. BRUBAKER

Sheet Subset:

Structure

Numbers

Subset Sheets: 016 of 020

Project No./Code

US 6 BRIDGES
DESIGN BUILD PROJECT


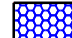

18838


FIGURE 8



Know what's below.
Call before you dig.

LEGEND:

-  CONSTRUCTION ZONE
-  DETOUR PAVEMENT
-  CONSTRUCTED IN A PREVIOUS PHASE

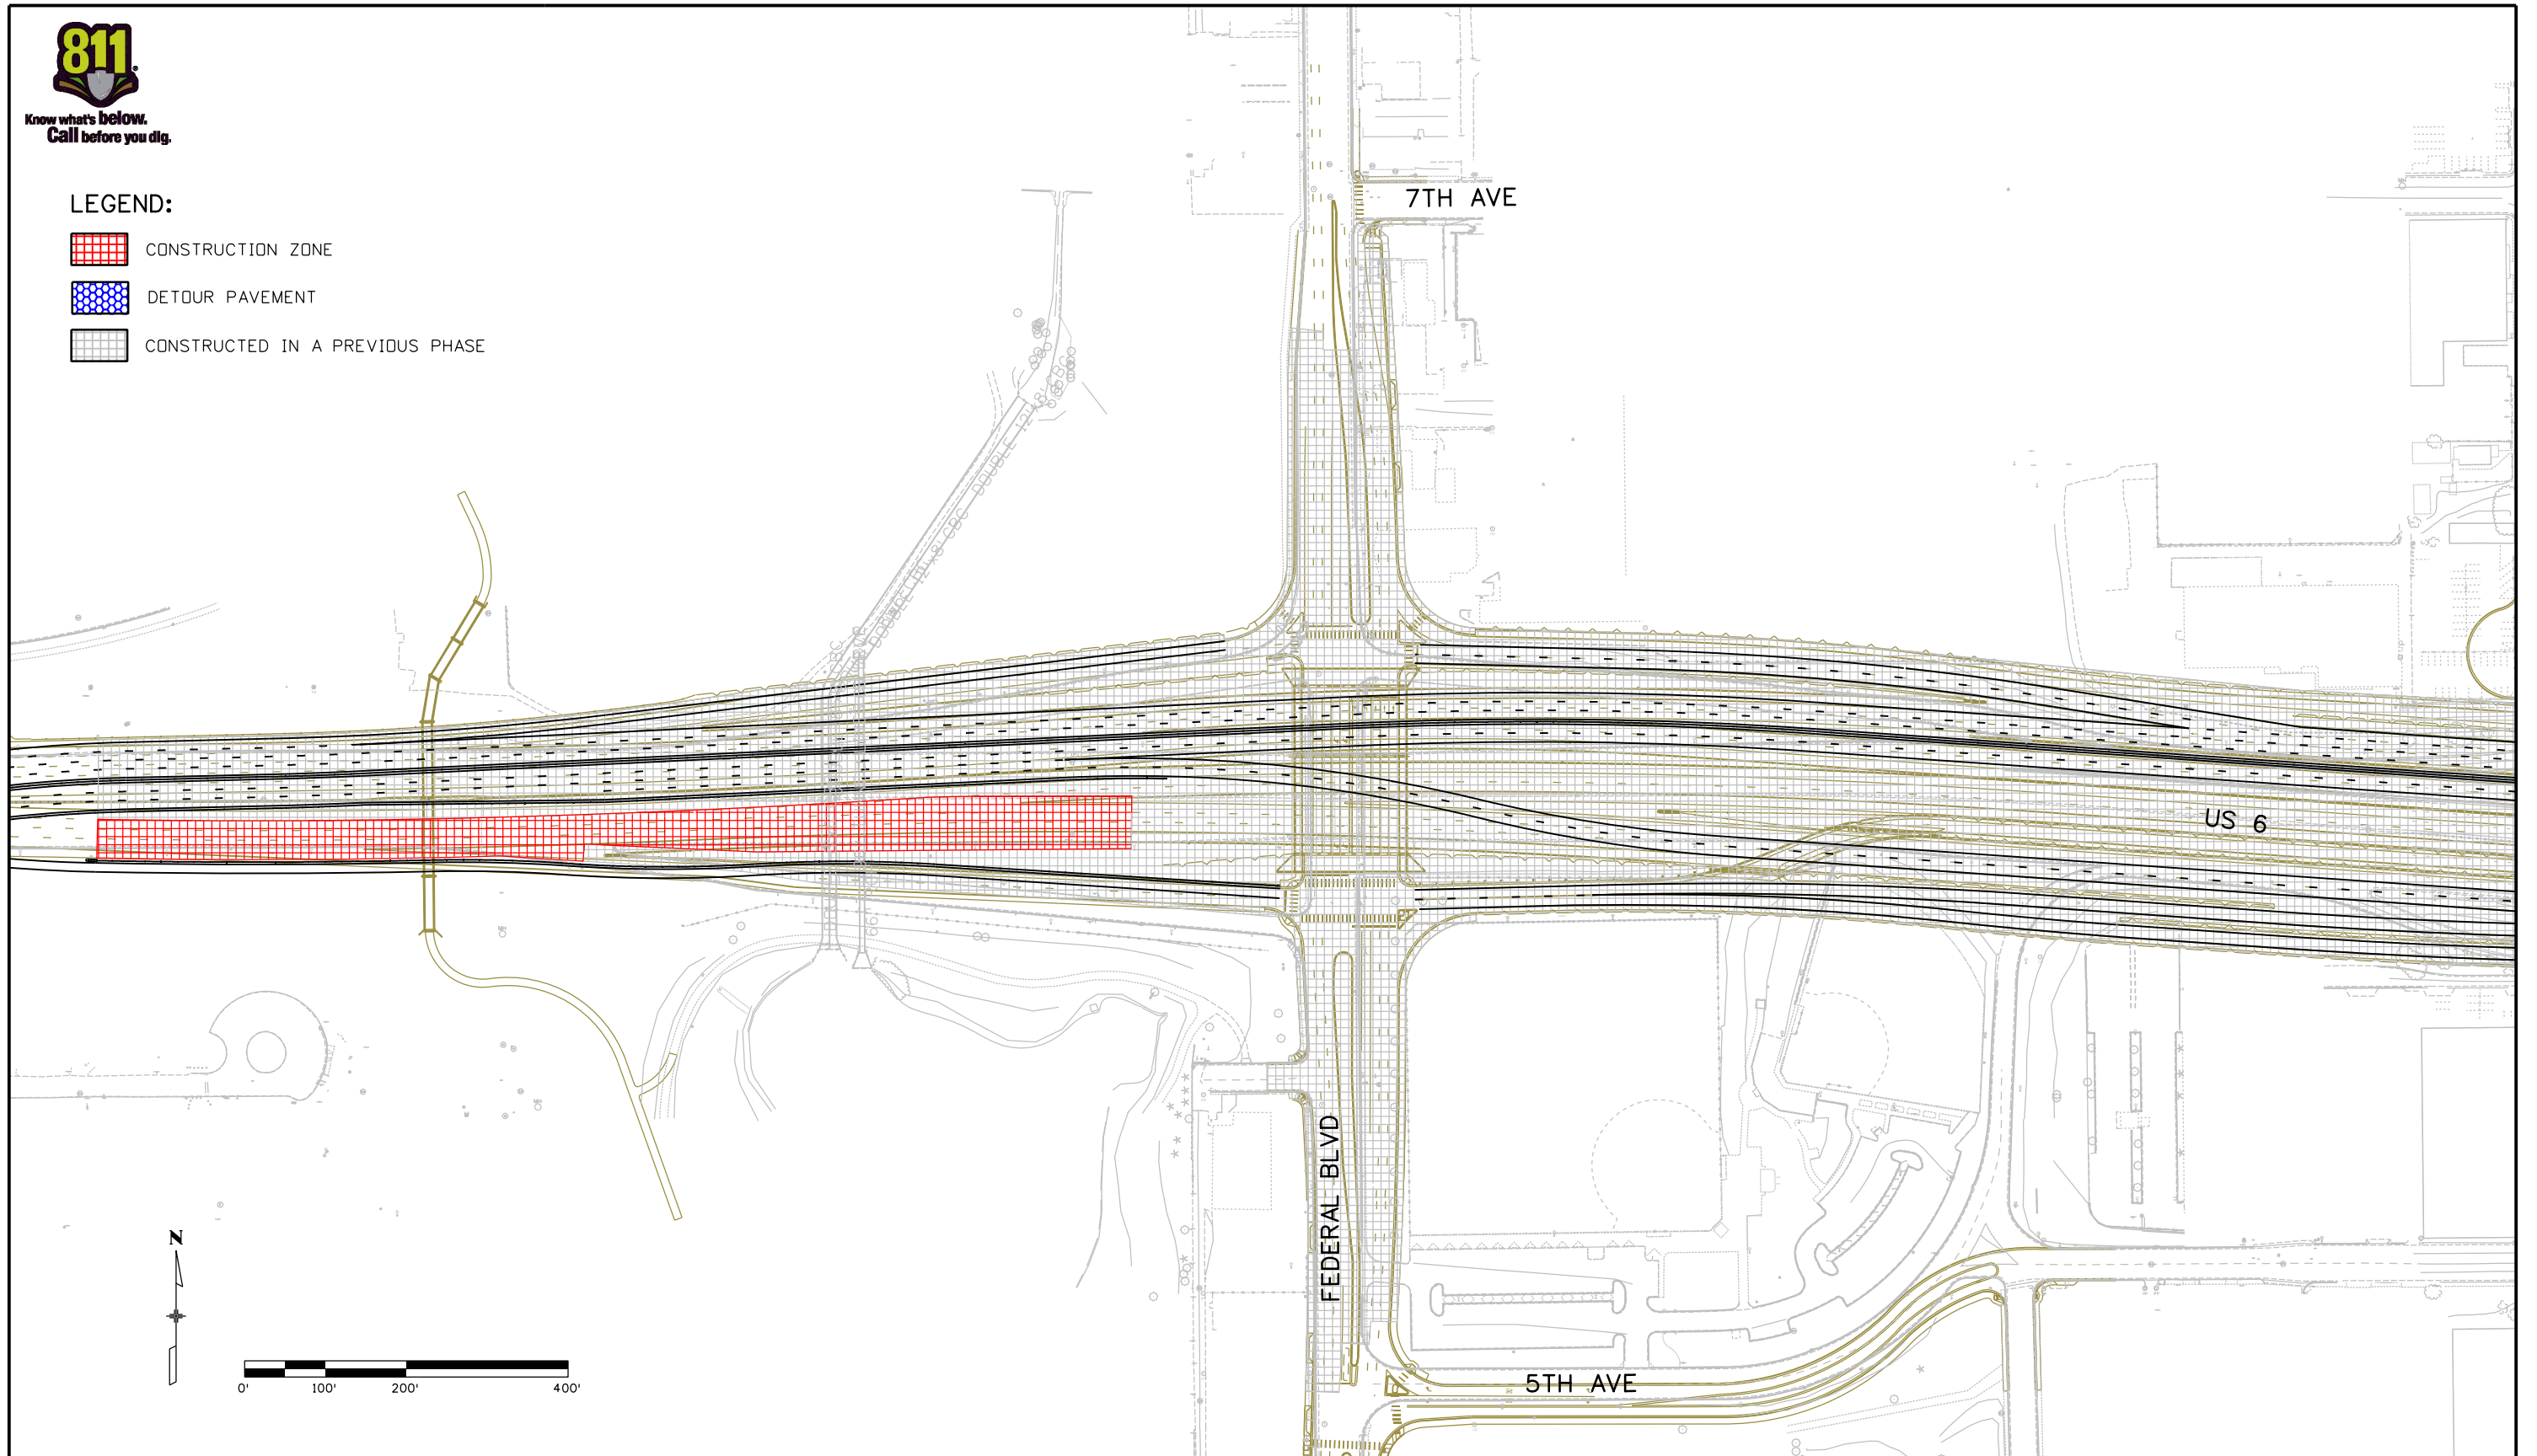

kbrubaker 4:03:12 PM F:\CDDT\Region 6\US 6 Bridges\18192\Design\Drawings\Reference_Files\Construction Phasing\Phase 07_01.dgn

Print Date: 9/18/2012
File Name: Phase 07_01.dgn
Horiz. Scale: 1:200 Vert. Scale: As Noted
Unit Information Unit Leader Initials

Sheet Revisions		
Date:	Comments	Init.

Colorado Department of Transportation
 8833 South Wadsworth Court
 Littleton, CO 80128
 Phone: 303-972-9112 FAX: 303-972-9114
 Region 6 MDP

DRAFT
 Date: 09-19-12
 Void:

**US 6 BRIDGES DESIGN BUILD
 CONSTRUCTION PHASING CONCEPT
 PHASE 7**




Designer: K. BRUBAKER	Structure Numbers
Detailer: K. BRUBAKER	
Sheet Subset:	Subset Sheets: 017 of 020


Project No./Code
US 6 BRIDGES DESIGN BUILD PROJECT
18838
FIGURE 9



Know what's below.
Call before you dig.

LEGEND:

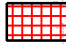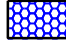
-  CONSTRUCTION ZONE
-  DETOUR PAVEMENT
-  CONSTRUCTED IN A PREVIOUS PHASE

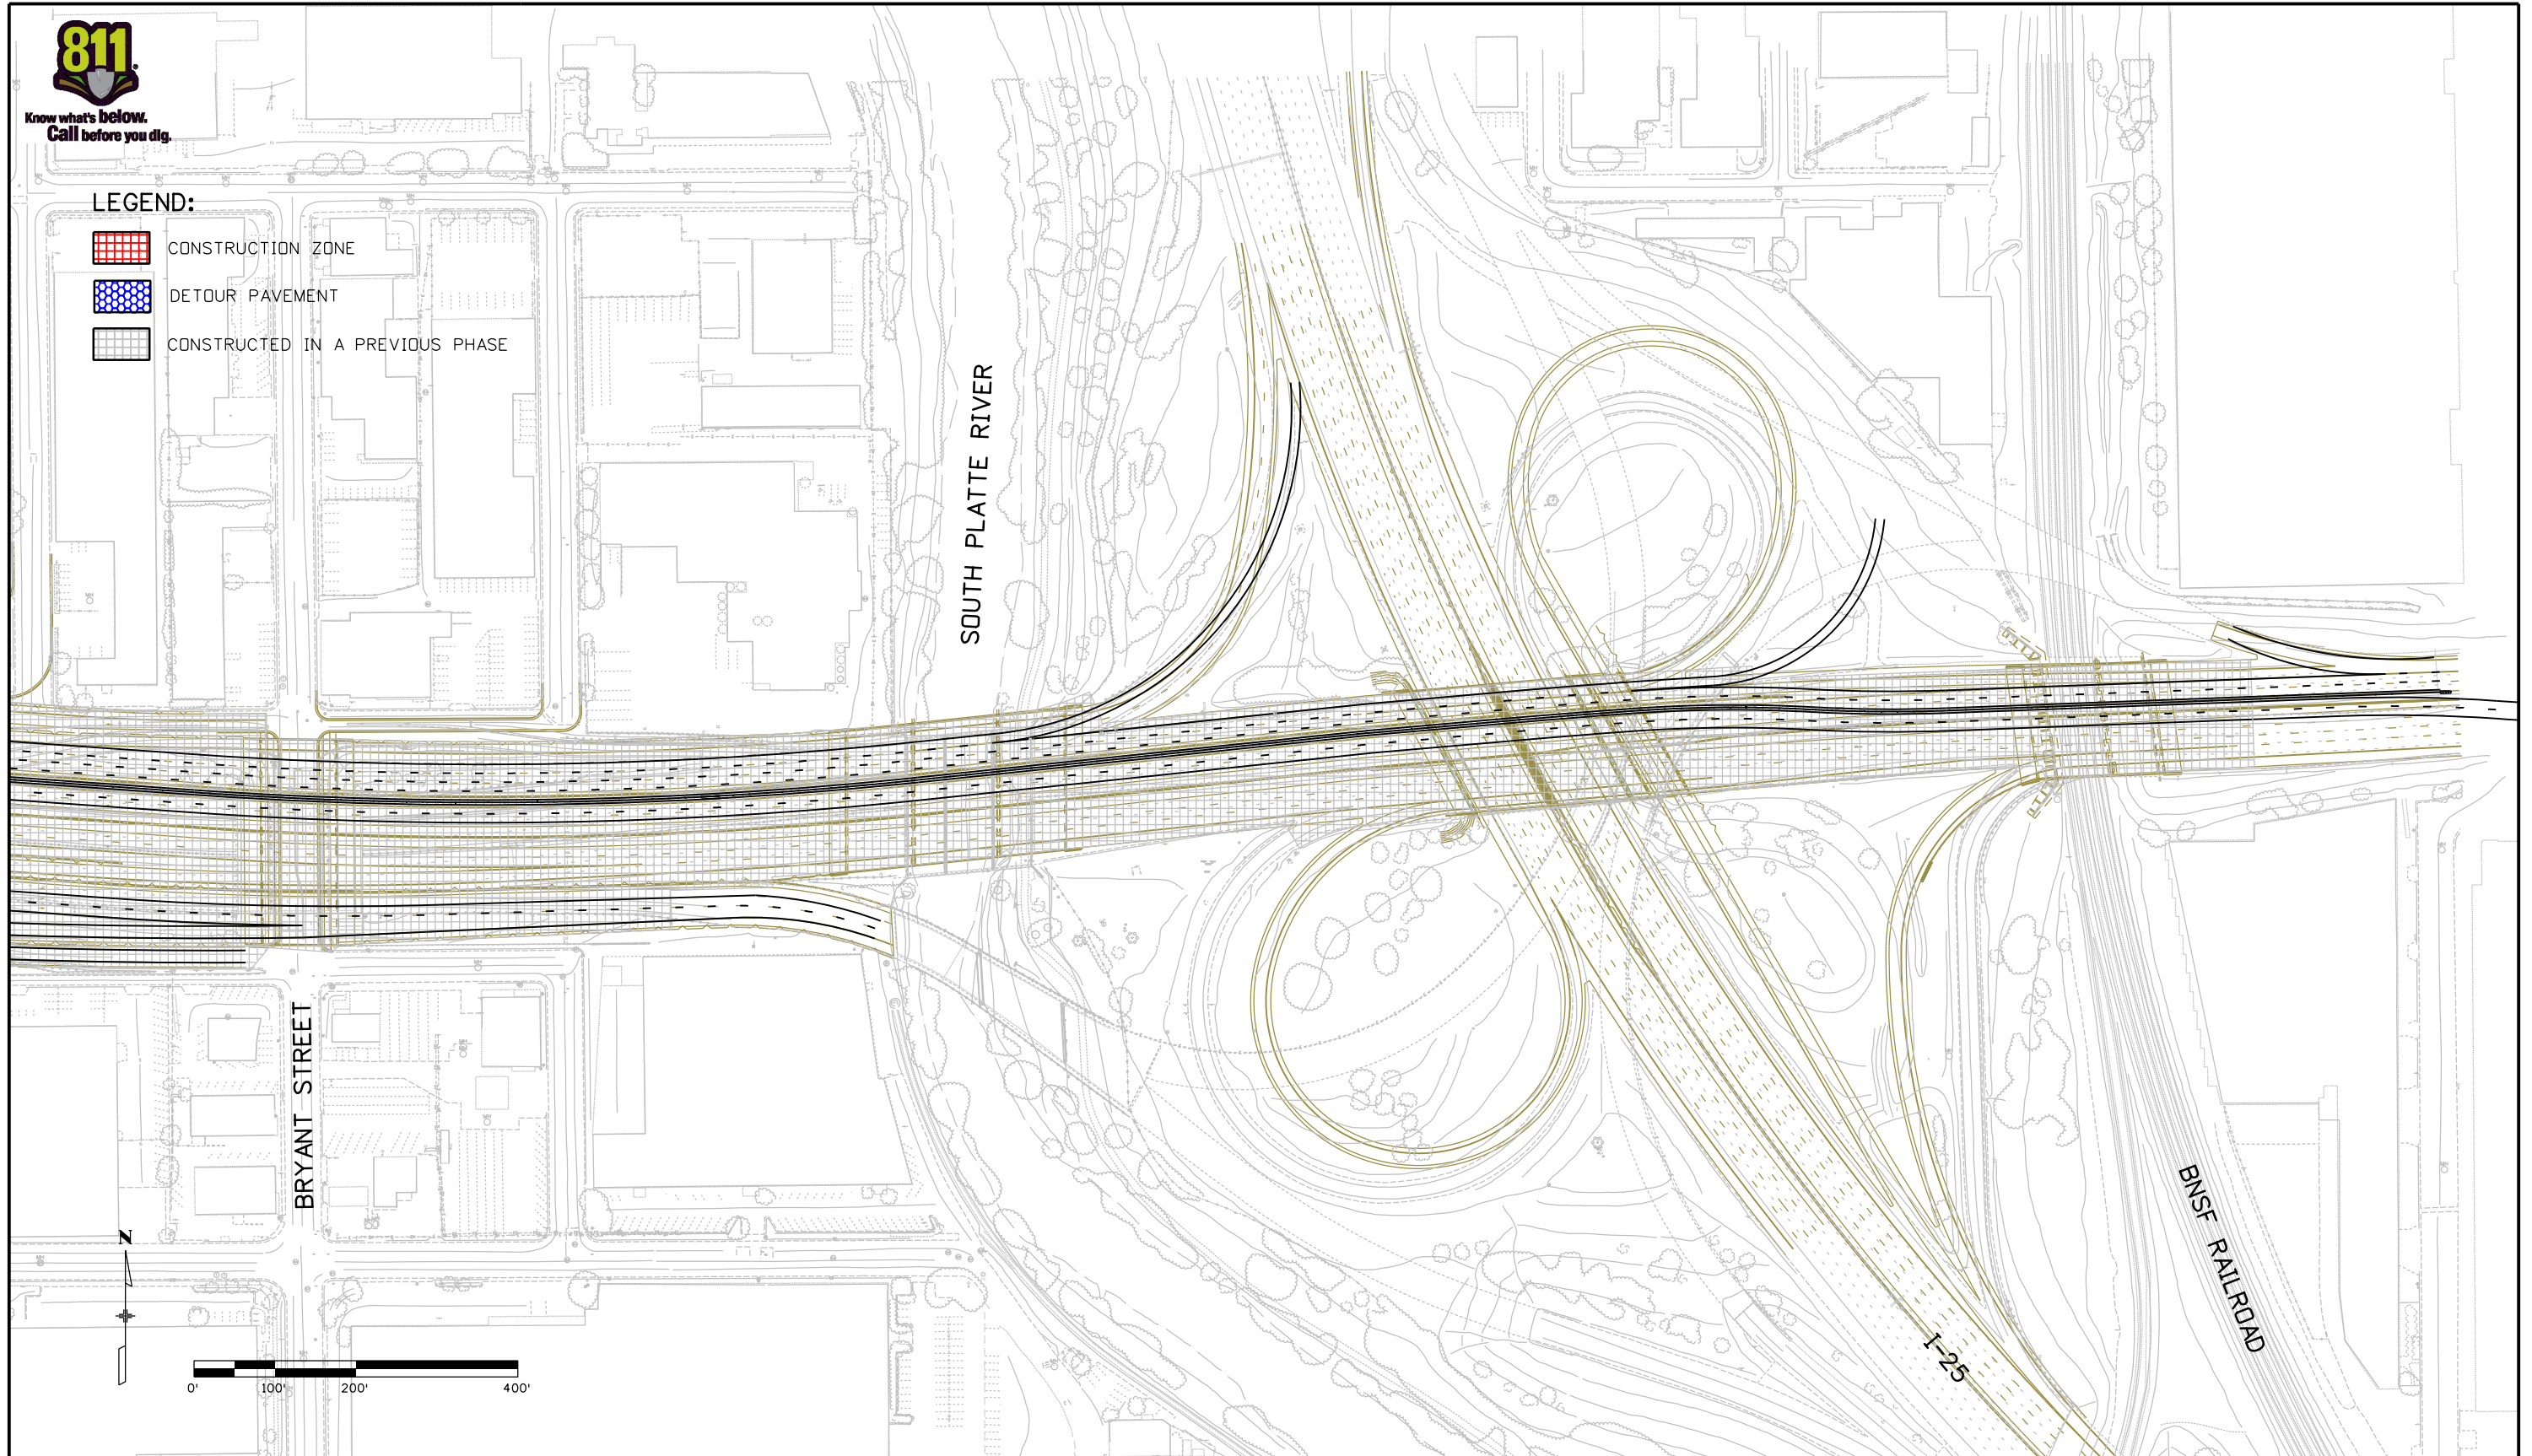

Print Date: 9/18/2012
 File Name: Phase 07_02.dgn
 Horiz. Scale: 1:200 Vert. Scale: As Noted
 Unit Information Unit Leader Initials

0000
(R-X)

Sheet Revisions		
Date:	Comments	Init.

Colorado Department of Transportation

 8833 South Wadsworth Court
 Littleton, CO 80128
 Phone: 303-972-9112 FAX: 303-972-9114
 Region 6 MDP

DRAFT

Date: 09-19-12
 Void:

**US 6 BRIDGES DESIGN BUILD
 CONSTRUCTION PHASING CONCEPT
 PHASE 7**

Designer: K. BRUBAKER
 Detailer: K. BRUBAKER
 Sheet Subset:
 Structure Numbers
 Subset Sheets: 018 of 020



Project No./Code
 US 6 BRIDGES
 DESIGN BUILD PROJECT
 18838
FIGURE 9



Know what's below.
Call before you dig.

CLOSE INSIDE LANE


TRAP LANE AT NB I-25 TO
EB US 6 OFF-RAMP

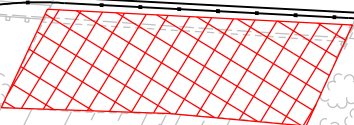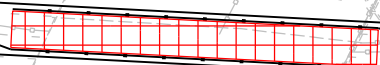

LEGEND:



CONSTRUCTION ZONE

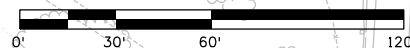


NOTES:

CONSTRUCTION OF THE STRUCTURE OVER I-25 WILL BE SEQUENCED FROM NORTH TO SOUTH AND MIRROR THE CONSTRUCTION PHASING FOR THE WORK ALONG US 6.

Print Date: 9/18/2012
File Name: I-25 Phasing.dgn
Horiz. Scale: 1:100 Vert. Scale: As Noted
Unit Information Unit Leader Initials



Sheet Revisions		
Date:	Comments	Init.

Colorado Department of Transportation

 8833 South Wadsworth Court
 Littleton, CO 80128
 Phone: 303-972-9112 FAX: 303-972-9114
 Region 6 MDP

DRAFT
 Date: 09-19-12
 Void:

**US 6 BRIDGES DESIGN BUILD
 I-25 PHASING CONCEPT**


Designer: K. BRUBAKER	Structure Numbers	X-XX-XX
Detailer: K. BRUBAKER		X-XX-XX
Sheet Subset: PHASING	Subset Sheets:	019 of 020

Project No./Code
 US 6 BRIDGES
 DESIGN BUILD PROJECT
 18838
FIGURE 10


kbrubaker 4:05:31 PM P:\CDDT\Region 6\US 6 Bridges\18192_Design\Drawings\Reference_Files\Construction Phasing_Final\Phasing PDF's\I-25 Phasing.dgn




Know what's below.
Call before you dig.

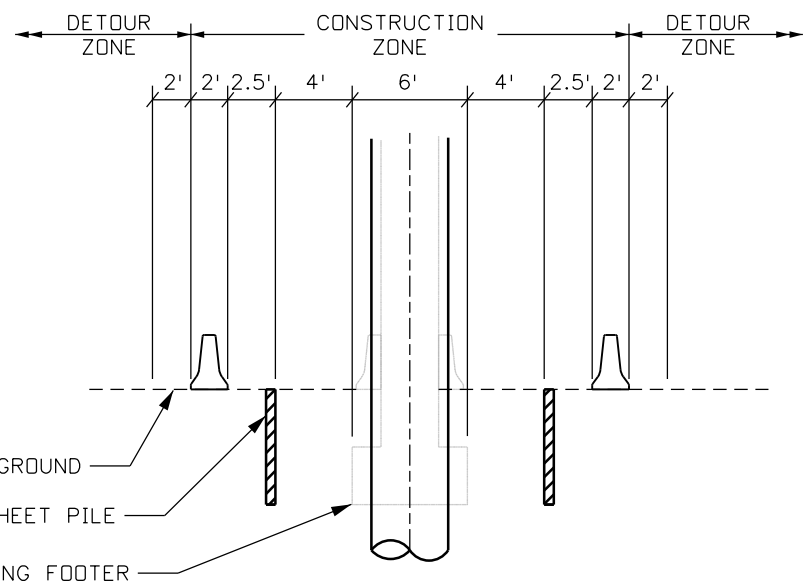

CENTER PIER CONSTRUCTION ZONE
LOOKING NORTH AT SOUTH EDGE OF EXISTING STRUCTURE

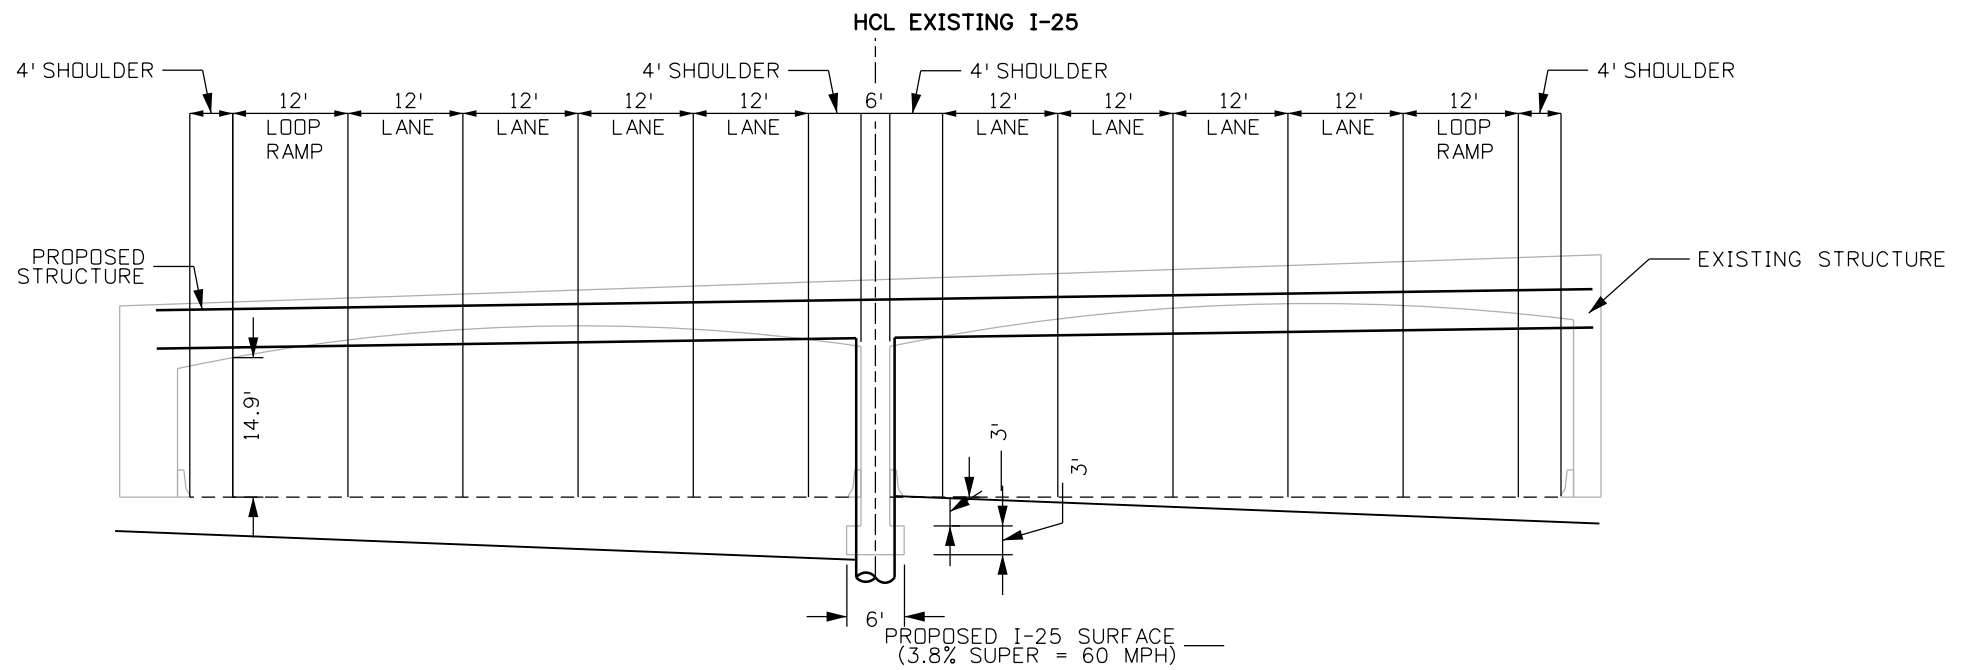

I-25
LOOKING NORTH AT SOUTH EDGE OF EXISTING STRUCTURE

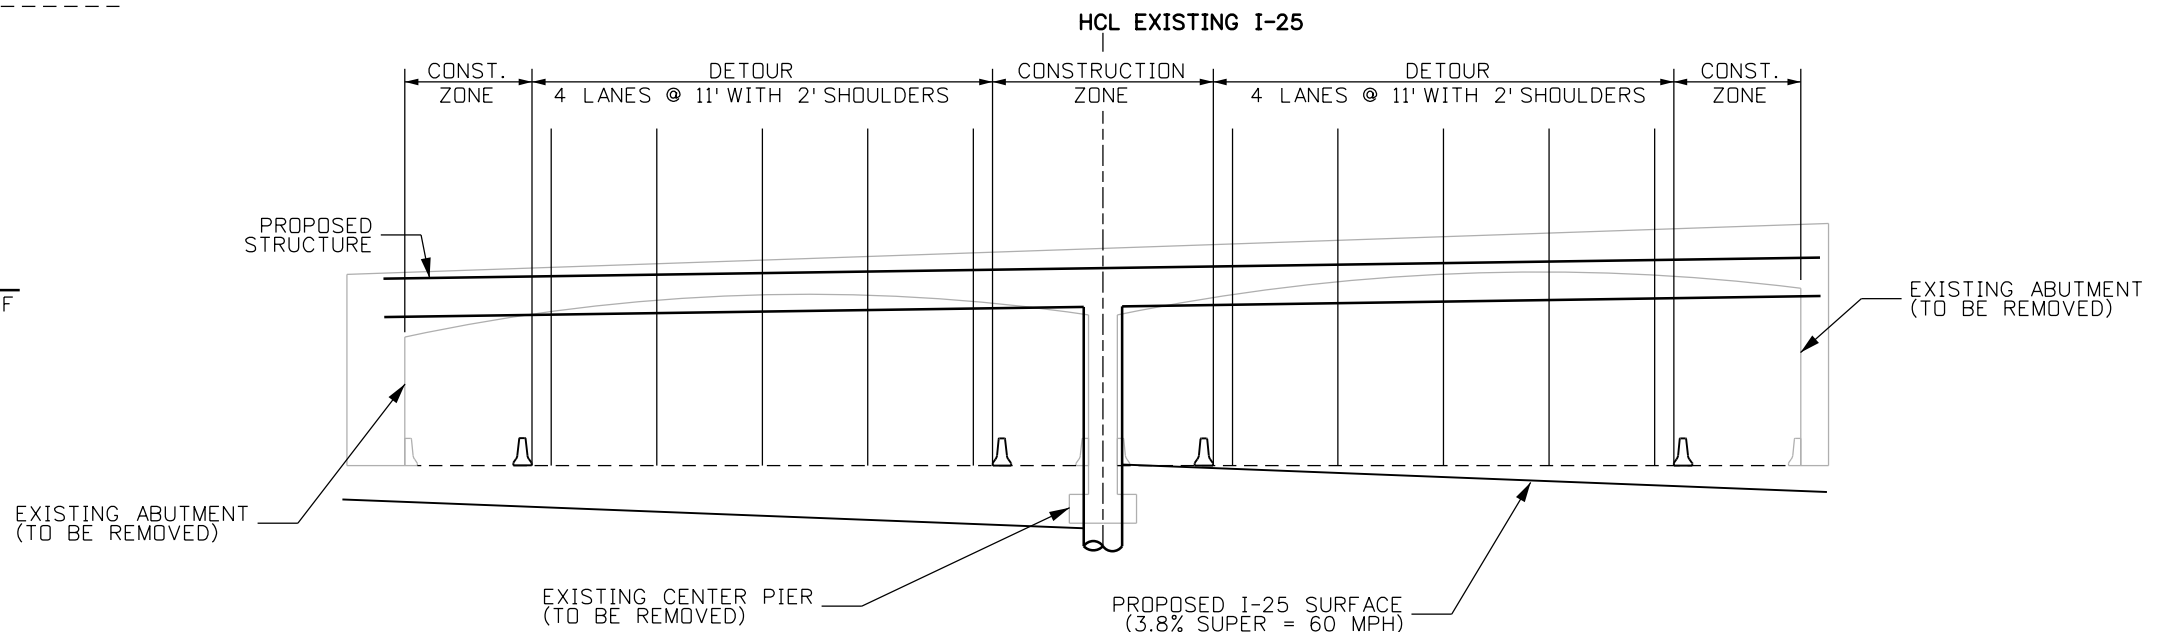

I-25 DETOUR EXAMPLE
LOOKING NORTH AT SOUTH EDGE OF EXISTING STRUCTURE

Print Date: 9/18/2012
File Name: 18192_HA_DES_I-25 Typical Section.dgn
Horiz. Scale: 1:20 Vert. Scale: As Noted
Unit Information Unit Leader Initials

Sheet Revisions		
Date:	Comments	Init.

Colorado Department of Transportation

 8833 South Wadsworth Court
 Littleton, CO 80128
 Phone: 303-972-9112 FAX: 303-972-9114
Region 6 **MDP**

DRAFT
 Date: 09-19-12
 Void:

US 6 STRUCTURE OVER I-25			
Designer:	K. BRUBAKER	Structure Numbers	X-XX-XX
Detailer:	K. BRUBAKER	Subset Sheets:	X-XX-XX
Sheet Subset:	PHASING	020 of 020	

Project No./Code
US 6 BRIDGES DESIGN BUILD PROJECT
18838
FIGURE 11

kbrubaker 4:06:33 PM P:\CDDT\Region 6\US 6 Bridges\18192_HA_DES_I-25 Typical Section.dgn