

# 49-121

## W01-S06


### Legend:

#### Manholes

- EXISTING
- ⊗ FLOW SPLITTING
- ⬠ LAMPHOLE CLEANOUT
- × DEAD END
- ABANDONED
- ⊠ METER STATION
- ⊕ OTHER AGENCY

#### Sewer Mains

- LOW PRESSURE CLEANING
- · - · - OTHER AGENCY
- - - - - ABANDONED

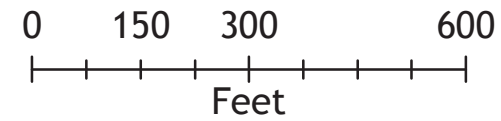


#### Notes:


Last Revision Date: January 2009



City of Lakewood  
Department of Public Works  
Sewer Utility

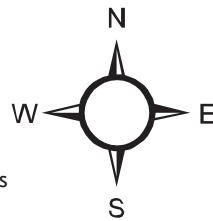

W02-S06

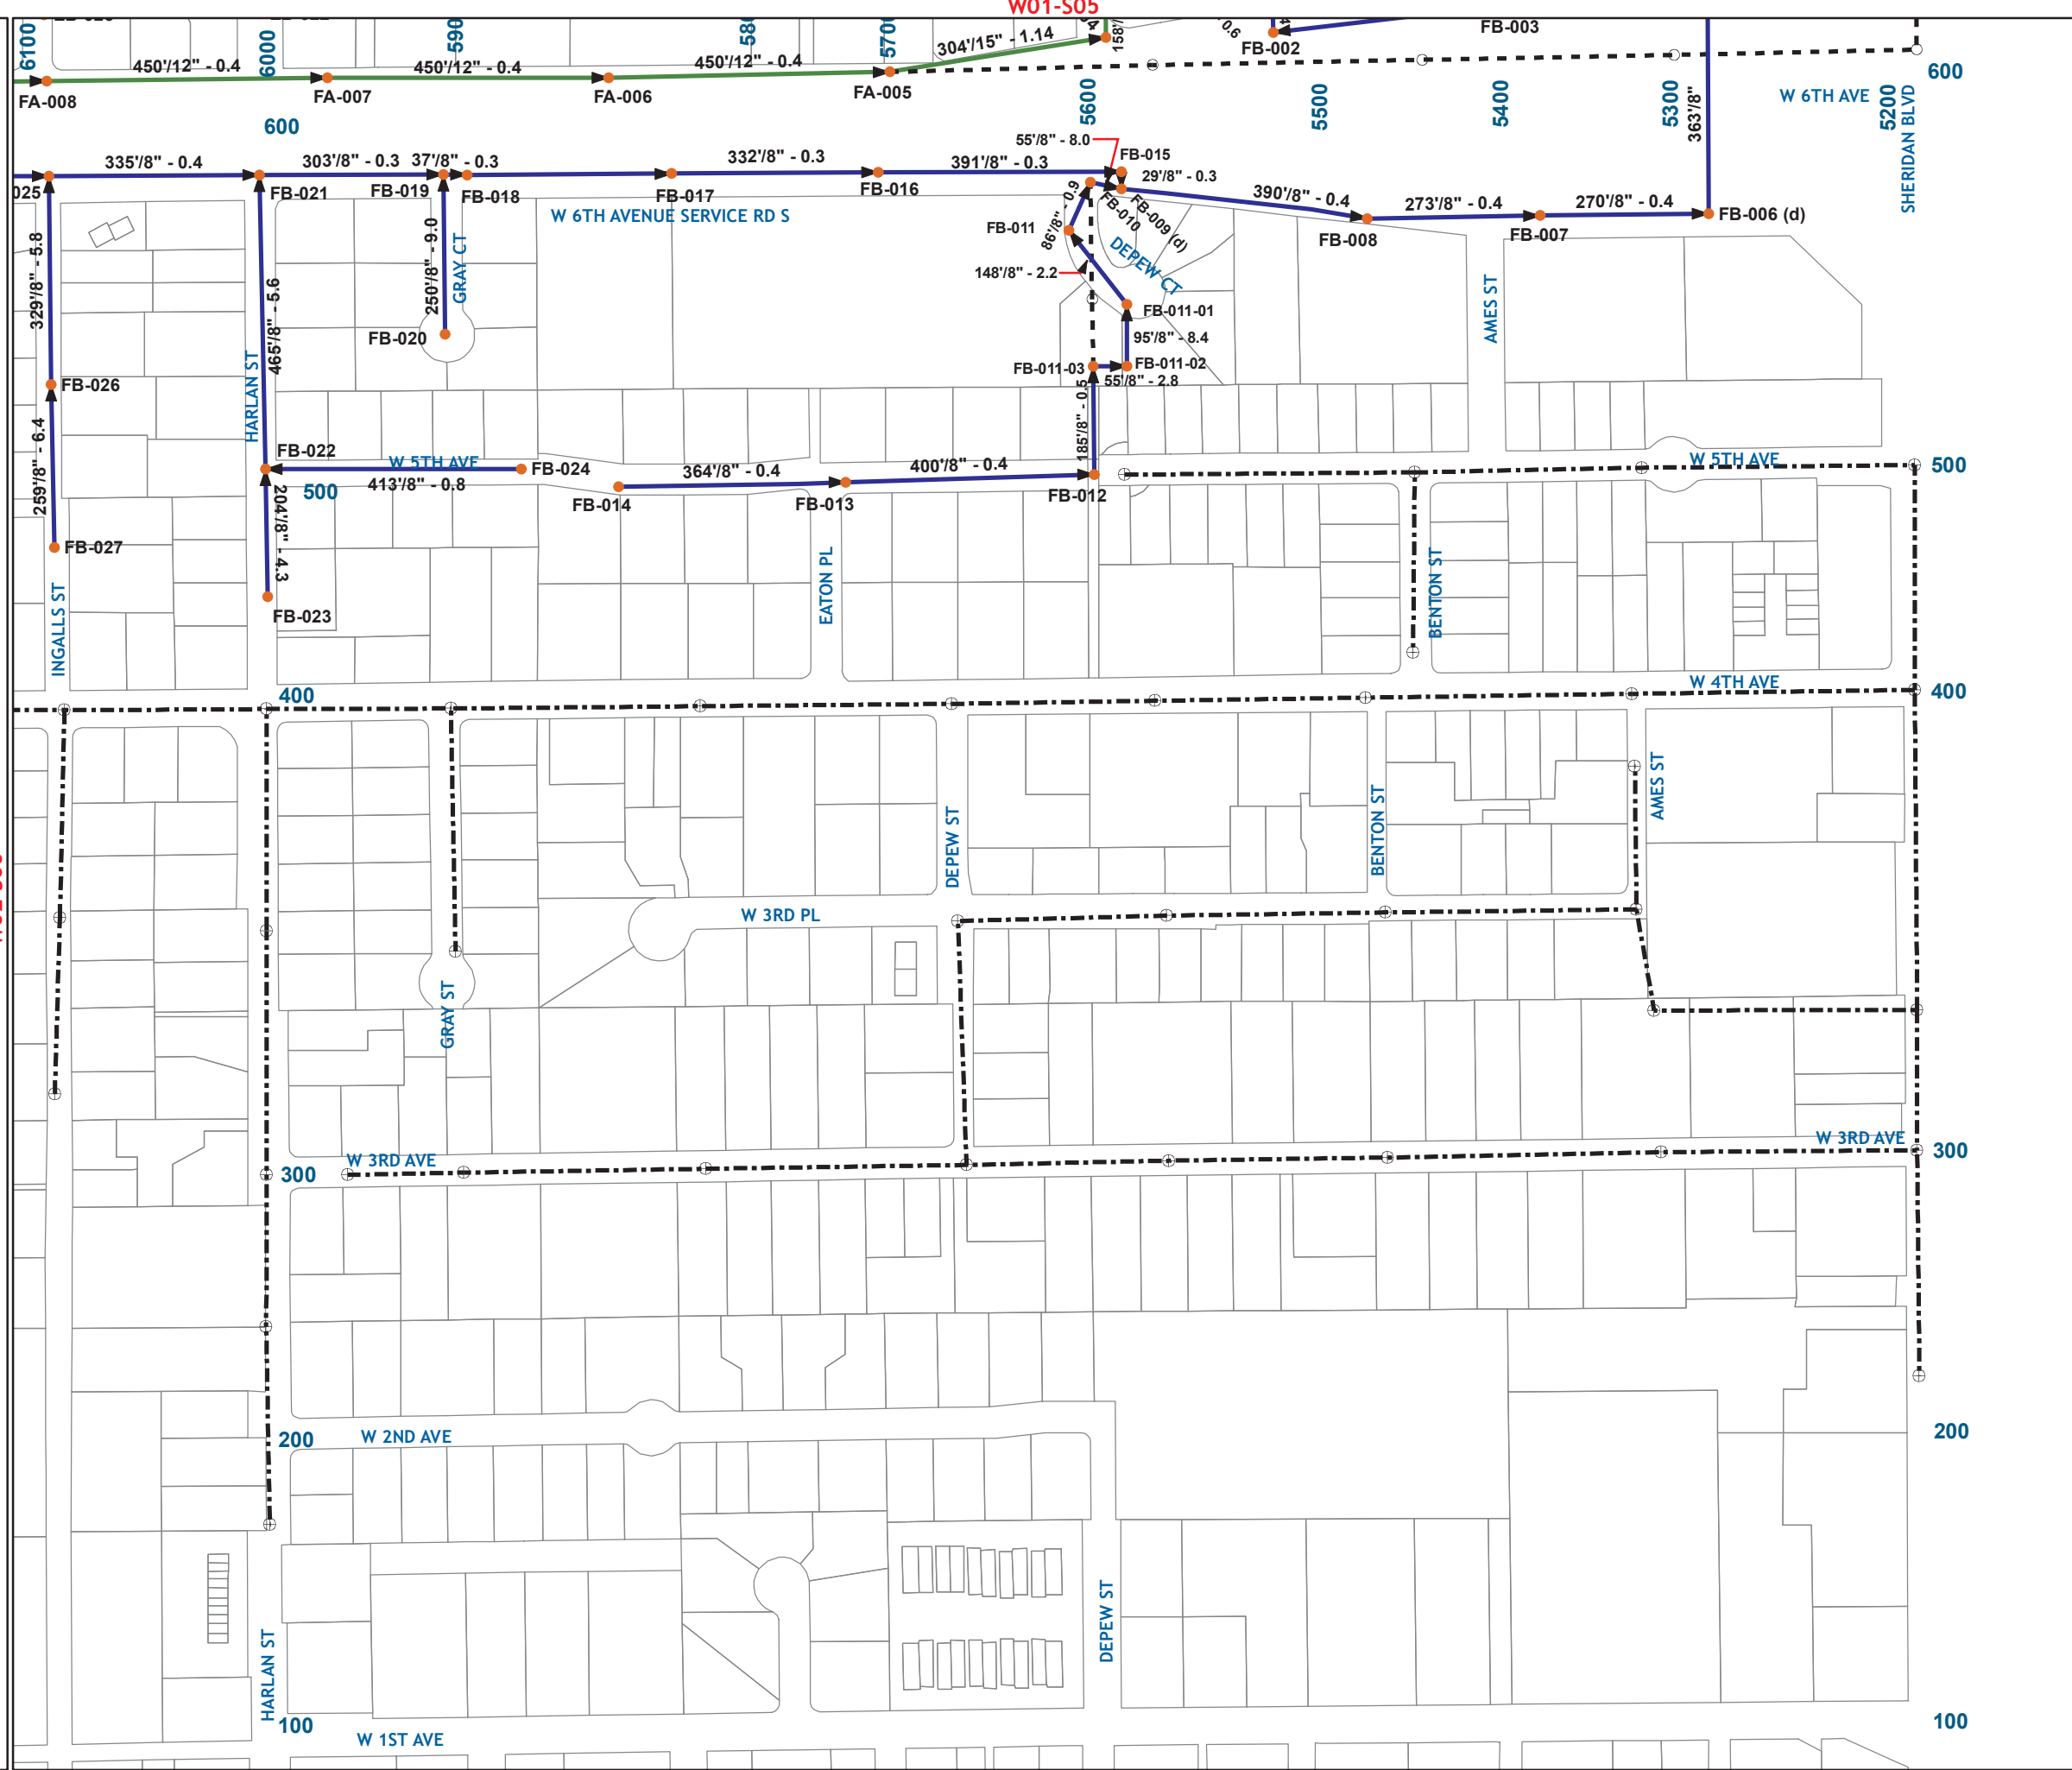

W01-S07

W01-S06