

39.722617/-105.05694 : 39.72617/-105.0534 : 39.72617/-105.04986
 39.72419/-105.05694 : 39.72419/-105.0534 : 39.72419/-105.04986
 39.72222/-105.05694 : 39.72222/-105.0534 : 39.72222/-105.04986


WIRE CENTER
DENVER MAIN
COLORADO

Grid ID: (Lat/Long)
 39.72419/-105.0534

1" = 150'

CENTURYLINK CONFIDENTIAL AND PROPRIETARY INFORMATION. DISCLOSED TO GOVERNMENTAL AGENCY PURSUANT TO LAW. NOT TO BE DISCLOSED BY GOVERNMENTAL AGENCY TO ANY THIRD PARTY WITHOUT WRITTEN AUTHORIZATION BY CENTURYLINK INC.

DISCLAIMER: All Facility Locations are Approximate and Facilities Must be Spotted by Appropriate Agency Prior to Excavation

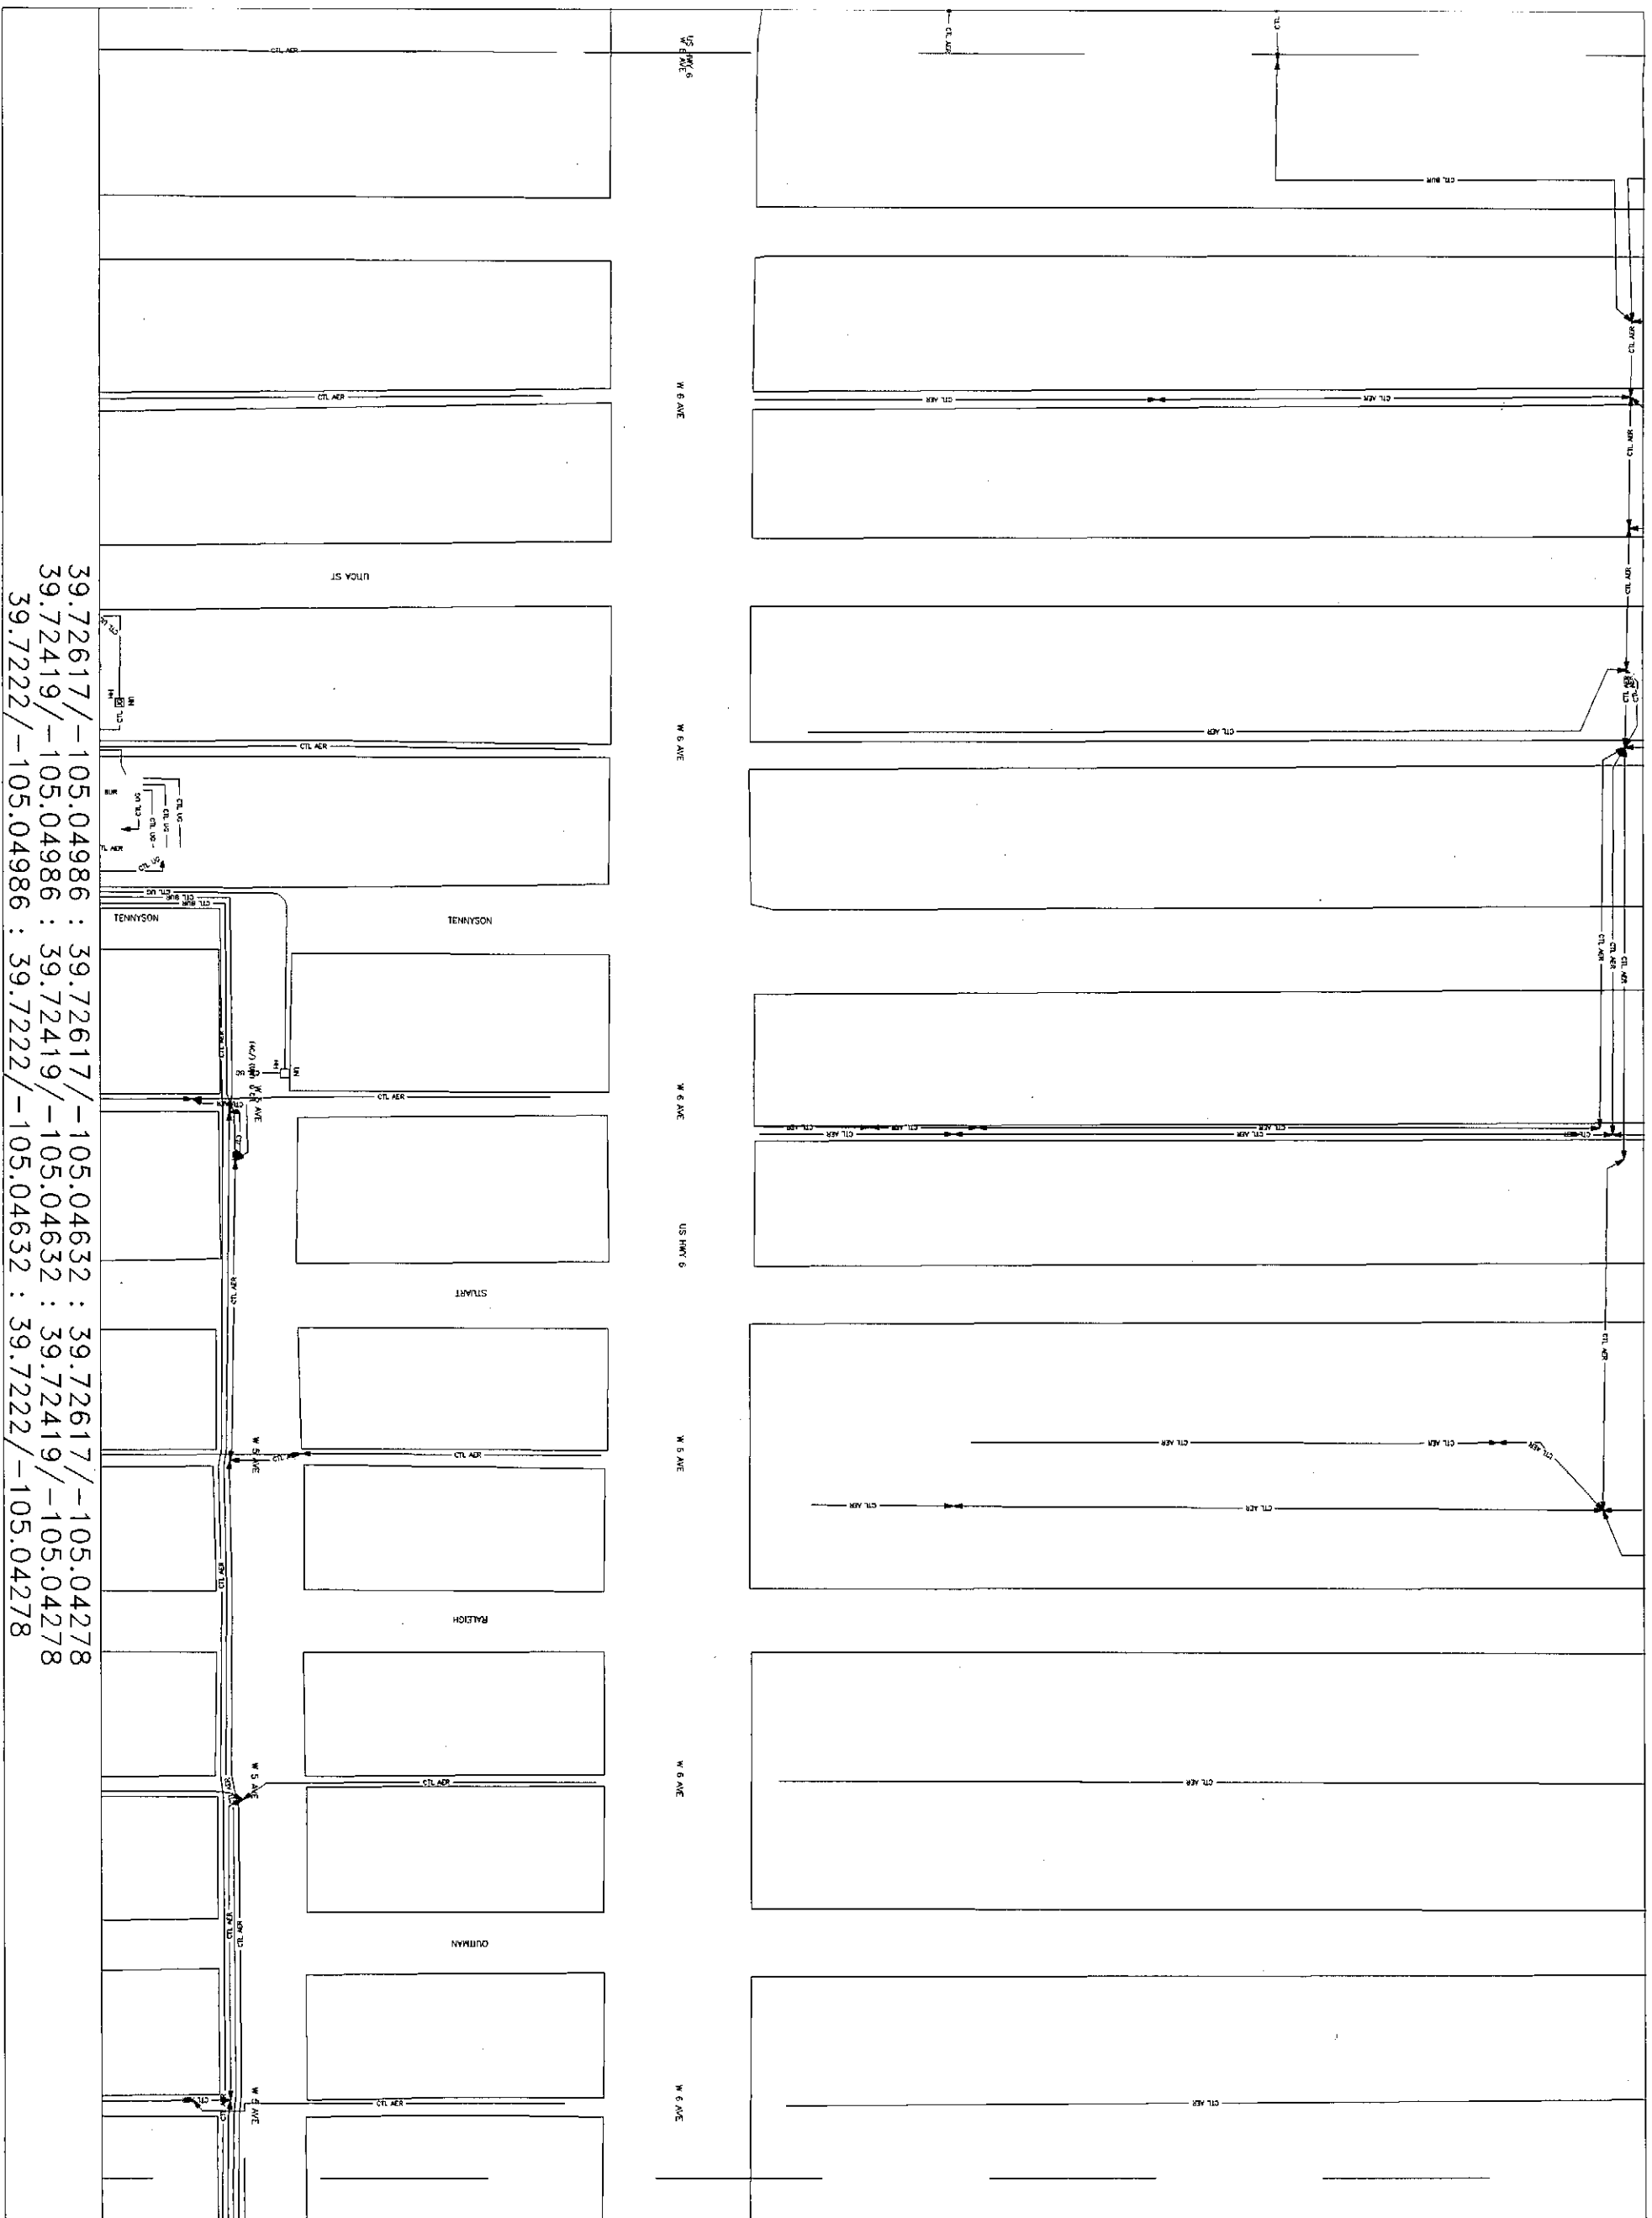

39.726177/-105.04986 : 39.726177/-105.04632 : 39.726177/-105.04278
 39.72419/-105.04986 : 39.72419/-105.04632 : 39.72419/-105.04278
 39.7222/-105.04986 : 39.7222/-105.04632 : 39.7222/-105.04278

Qwest
ride the lights


**WIRE CENTER
 DENVER MAIN
 COLORADO**

Grid ID: (Lat/Long)
 39.72419/-105.04632

1" = 150'
N

DISCLAIMER: All Facility Locations are Approximate and Facilities Must be Spotted by Appropriate Agency Prior to Excavation

CENTURYLINK CONFIDENTIAL AND PROPRIETARY INFORMATION. DISCLOSED TO GOVERNMENTAL AGENCY PURSUANT TO LEAF. NOT TO BE DISCLOSED BY GOVERNMENTAL AGENCY TO THIRD PARTY WITHOUT WRITTEN AUTHORIZATION BY CENTURYLINK INC.

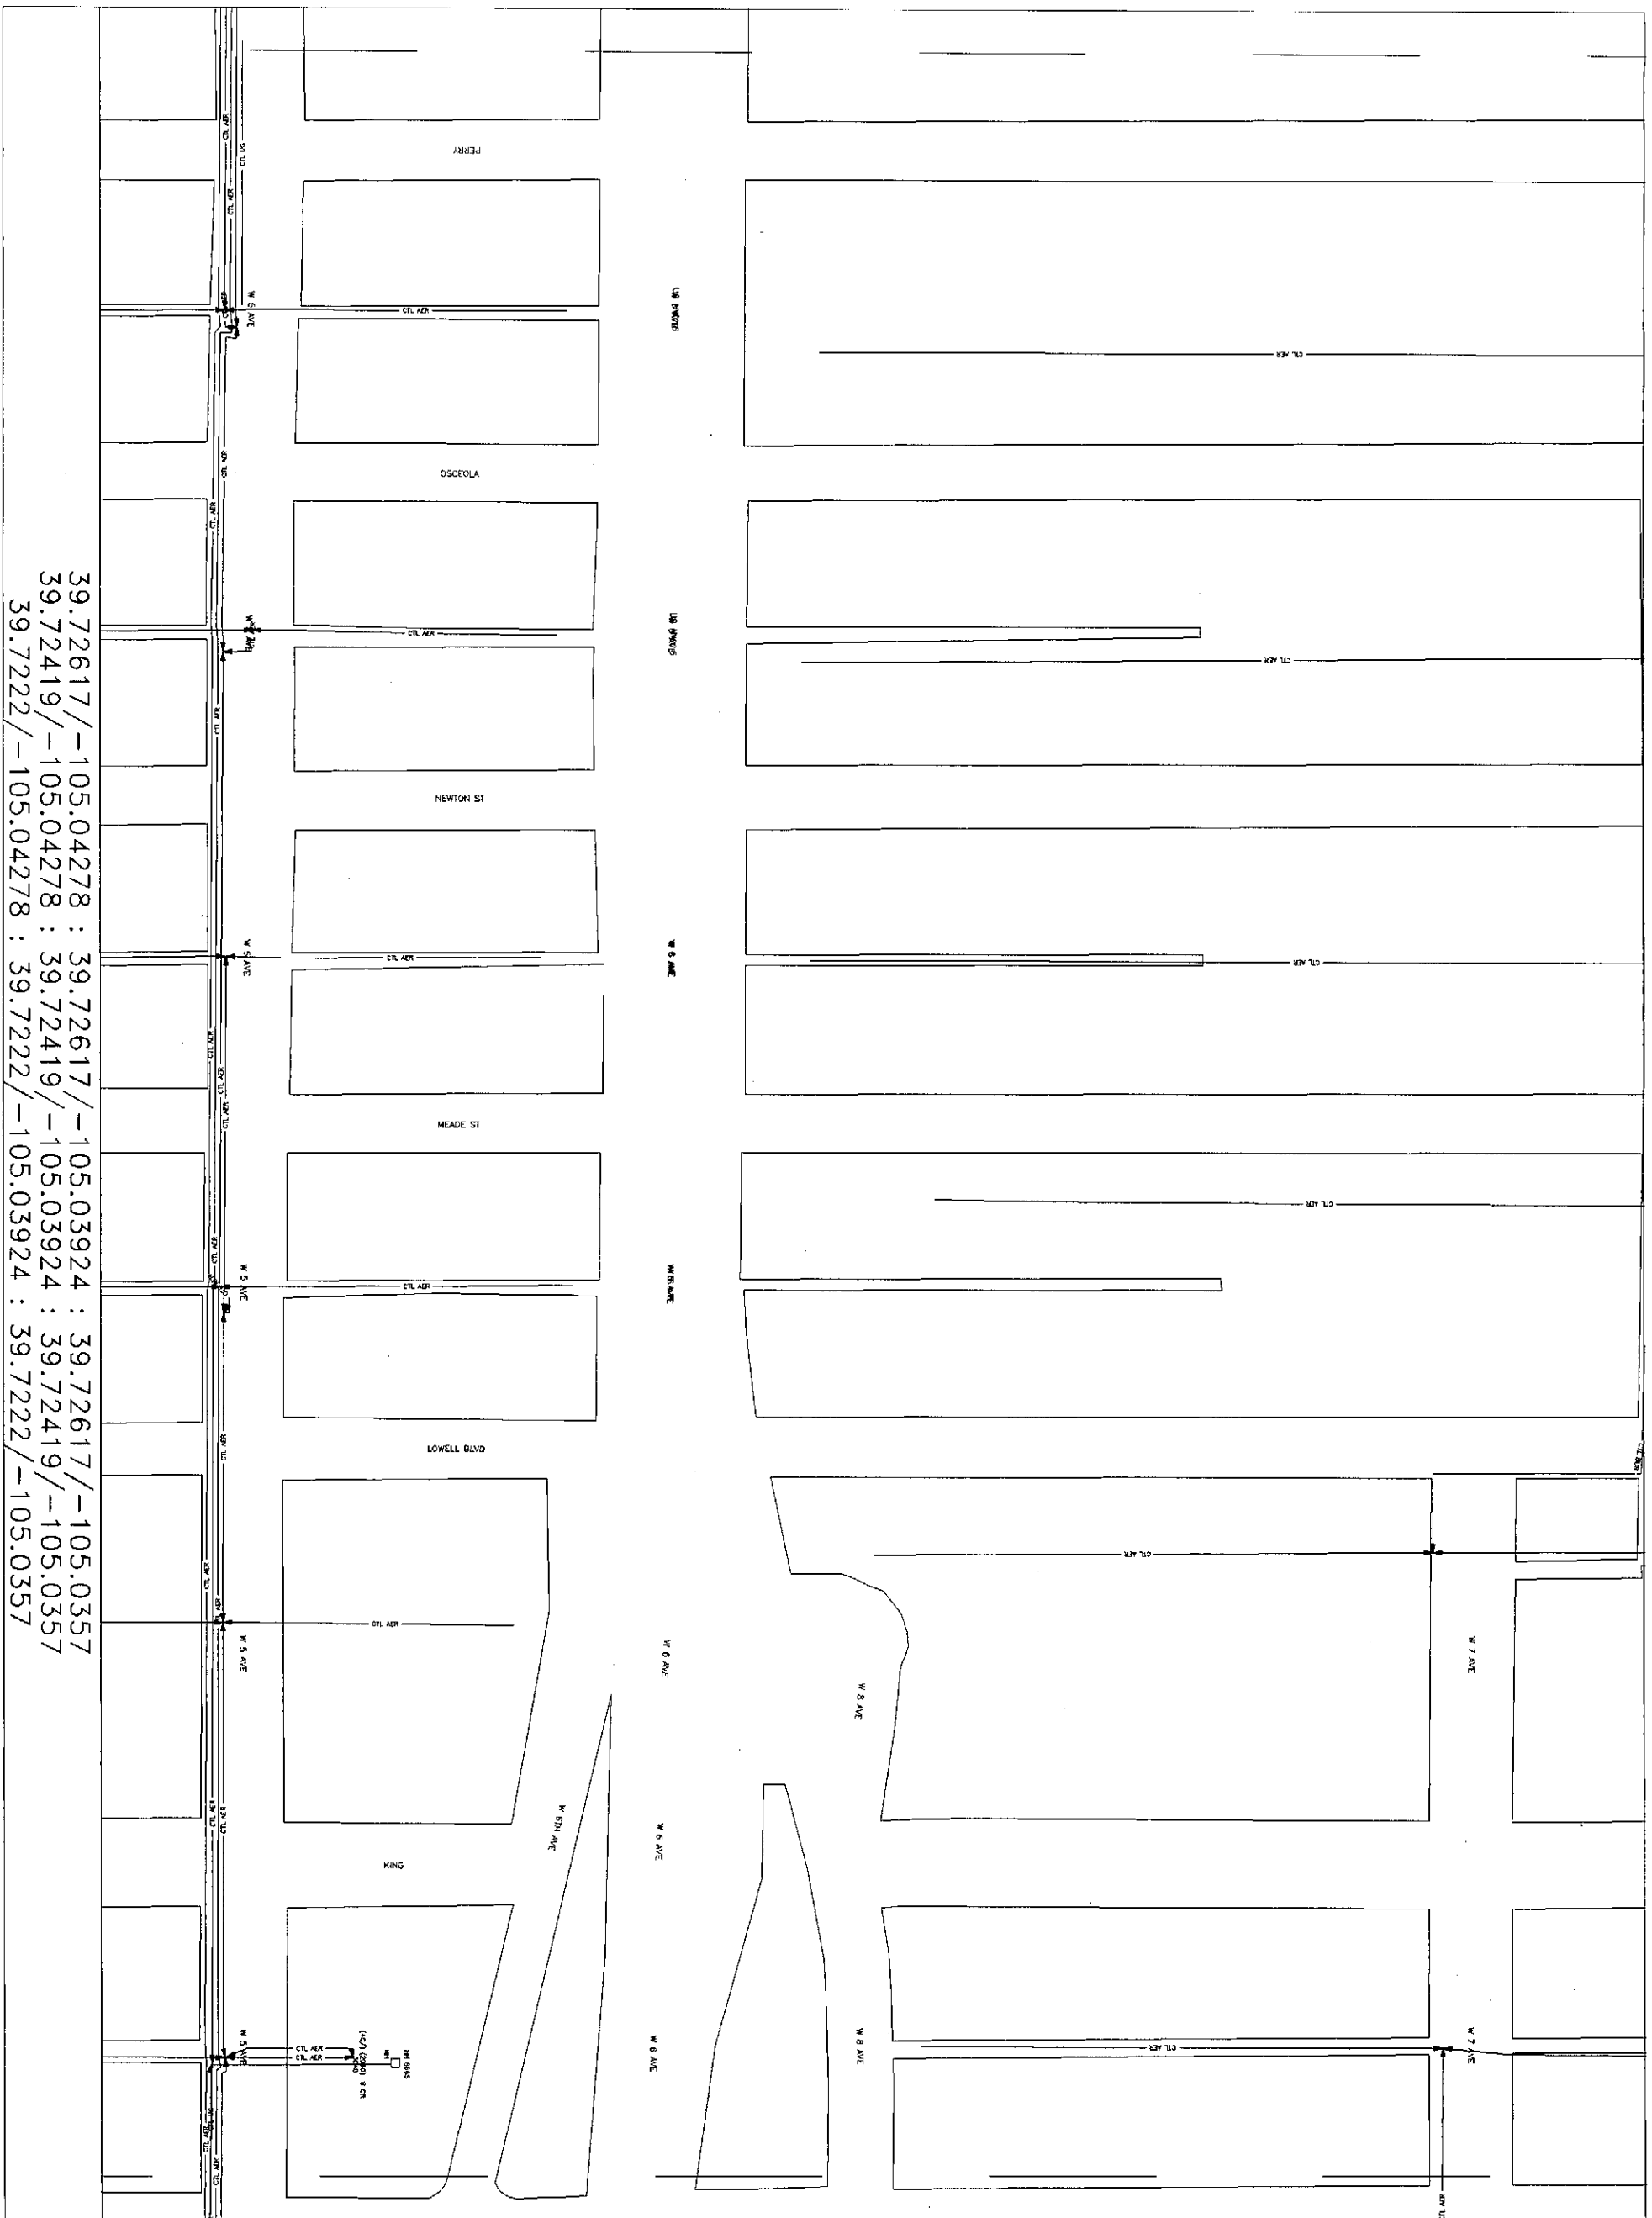

39.72617/-105.04278 : 39.72617/-105.03924 : 39.72617/-105.0357
 39.72419/-105.04278 : 39.72419/-105.03924 : 39.72419/-105.0357
 39.7222/-105.04278 : 39.7222/-105.03924 : 39.7222/-105.0357


WIRE CENTER
DENVER MAIN
COLORADO

Grid ID: (Lat/Long)
 39.72419/-105.03924

1" = 150'

CENTURYLINK CONFIDENTIAL AND PROPRIETARY INFORMATION. DISCLOSED TO GOVERNMENTAL AGENCY PURSUANT TO LAW. NOT TO BE DISCLOSED BY GOVERNMENTAL AGENCY OR THIRD PARTY WITHOUT WRITTEN AUTHORIZATION BY CENTURYLINK INC.

DISCLAIMER: All Facility Locations are Approximate and Facilities Must be Spotted by Appropriate Agency Prior to Excavation

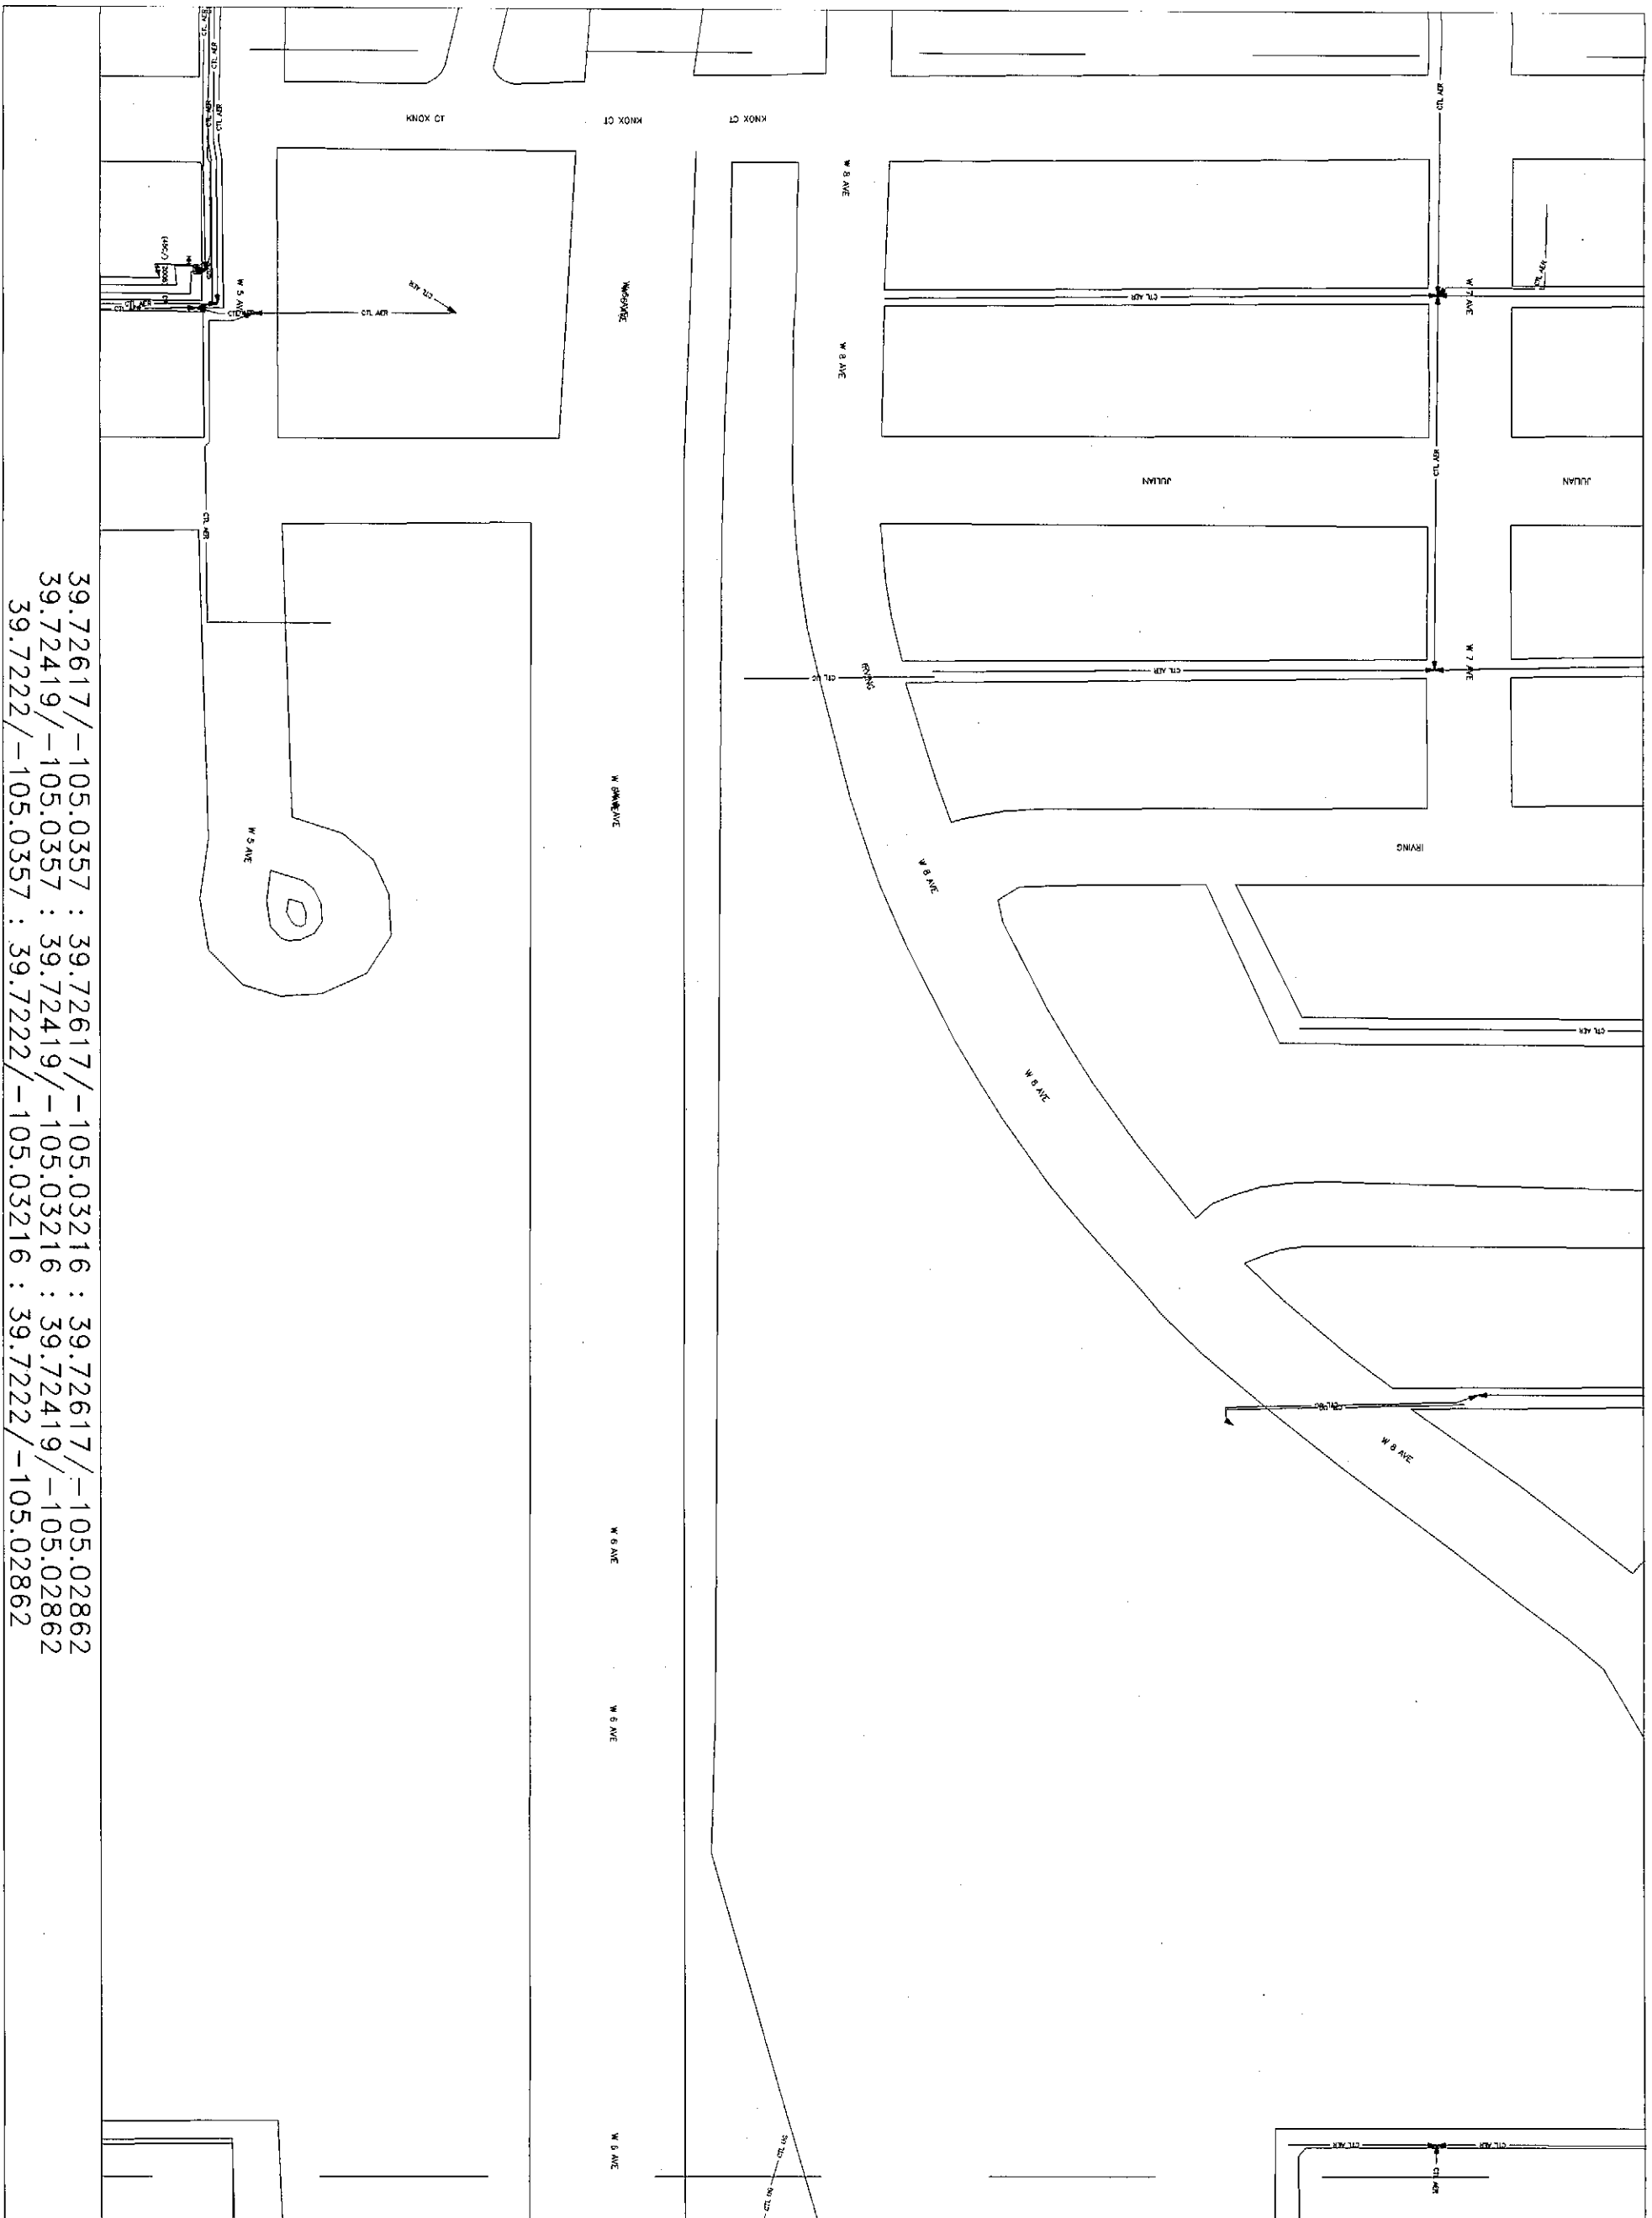

39.72617/-105.0357 : 39.72617/-105.03216 : 39.72617/-105.02862
 39.72419/-105.0357 : 39.72419/-105.03216 : 39.72419/-105.02862
 39.72222/-105.0357 : 39.72222/-105.03216 : 39.72222/-105.02862

WIRE CENTER
DENVER MAIN
COLORADO


Grid ID: (Lat/Long)
 39.72419/-105.03216

1" = 150'
N

Qwest *rise the light*

CENTURYLINK CONFIDENTIAL AND PROPRIETARY INFORMATION. DISCLOSED TO GOVERNMENTAL AGENCY PURSUANT TO LAW. NOT TO BE DISCLOSED BY GOVERNMENTAL AGENCY TO ANY THIRD PARTY WITHOUT WRITTEN AUTHORIZATION BY CENTURYLINK INC..

DISCLAIMER: All Facility Locations are Approximate and Facilities Must be Spotted by Appropriate Agency Prior to Excavation

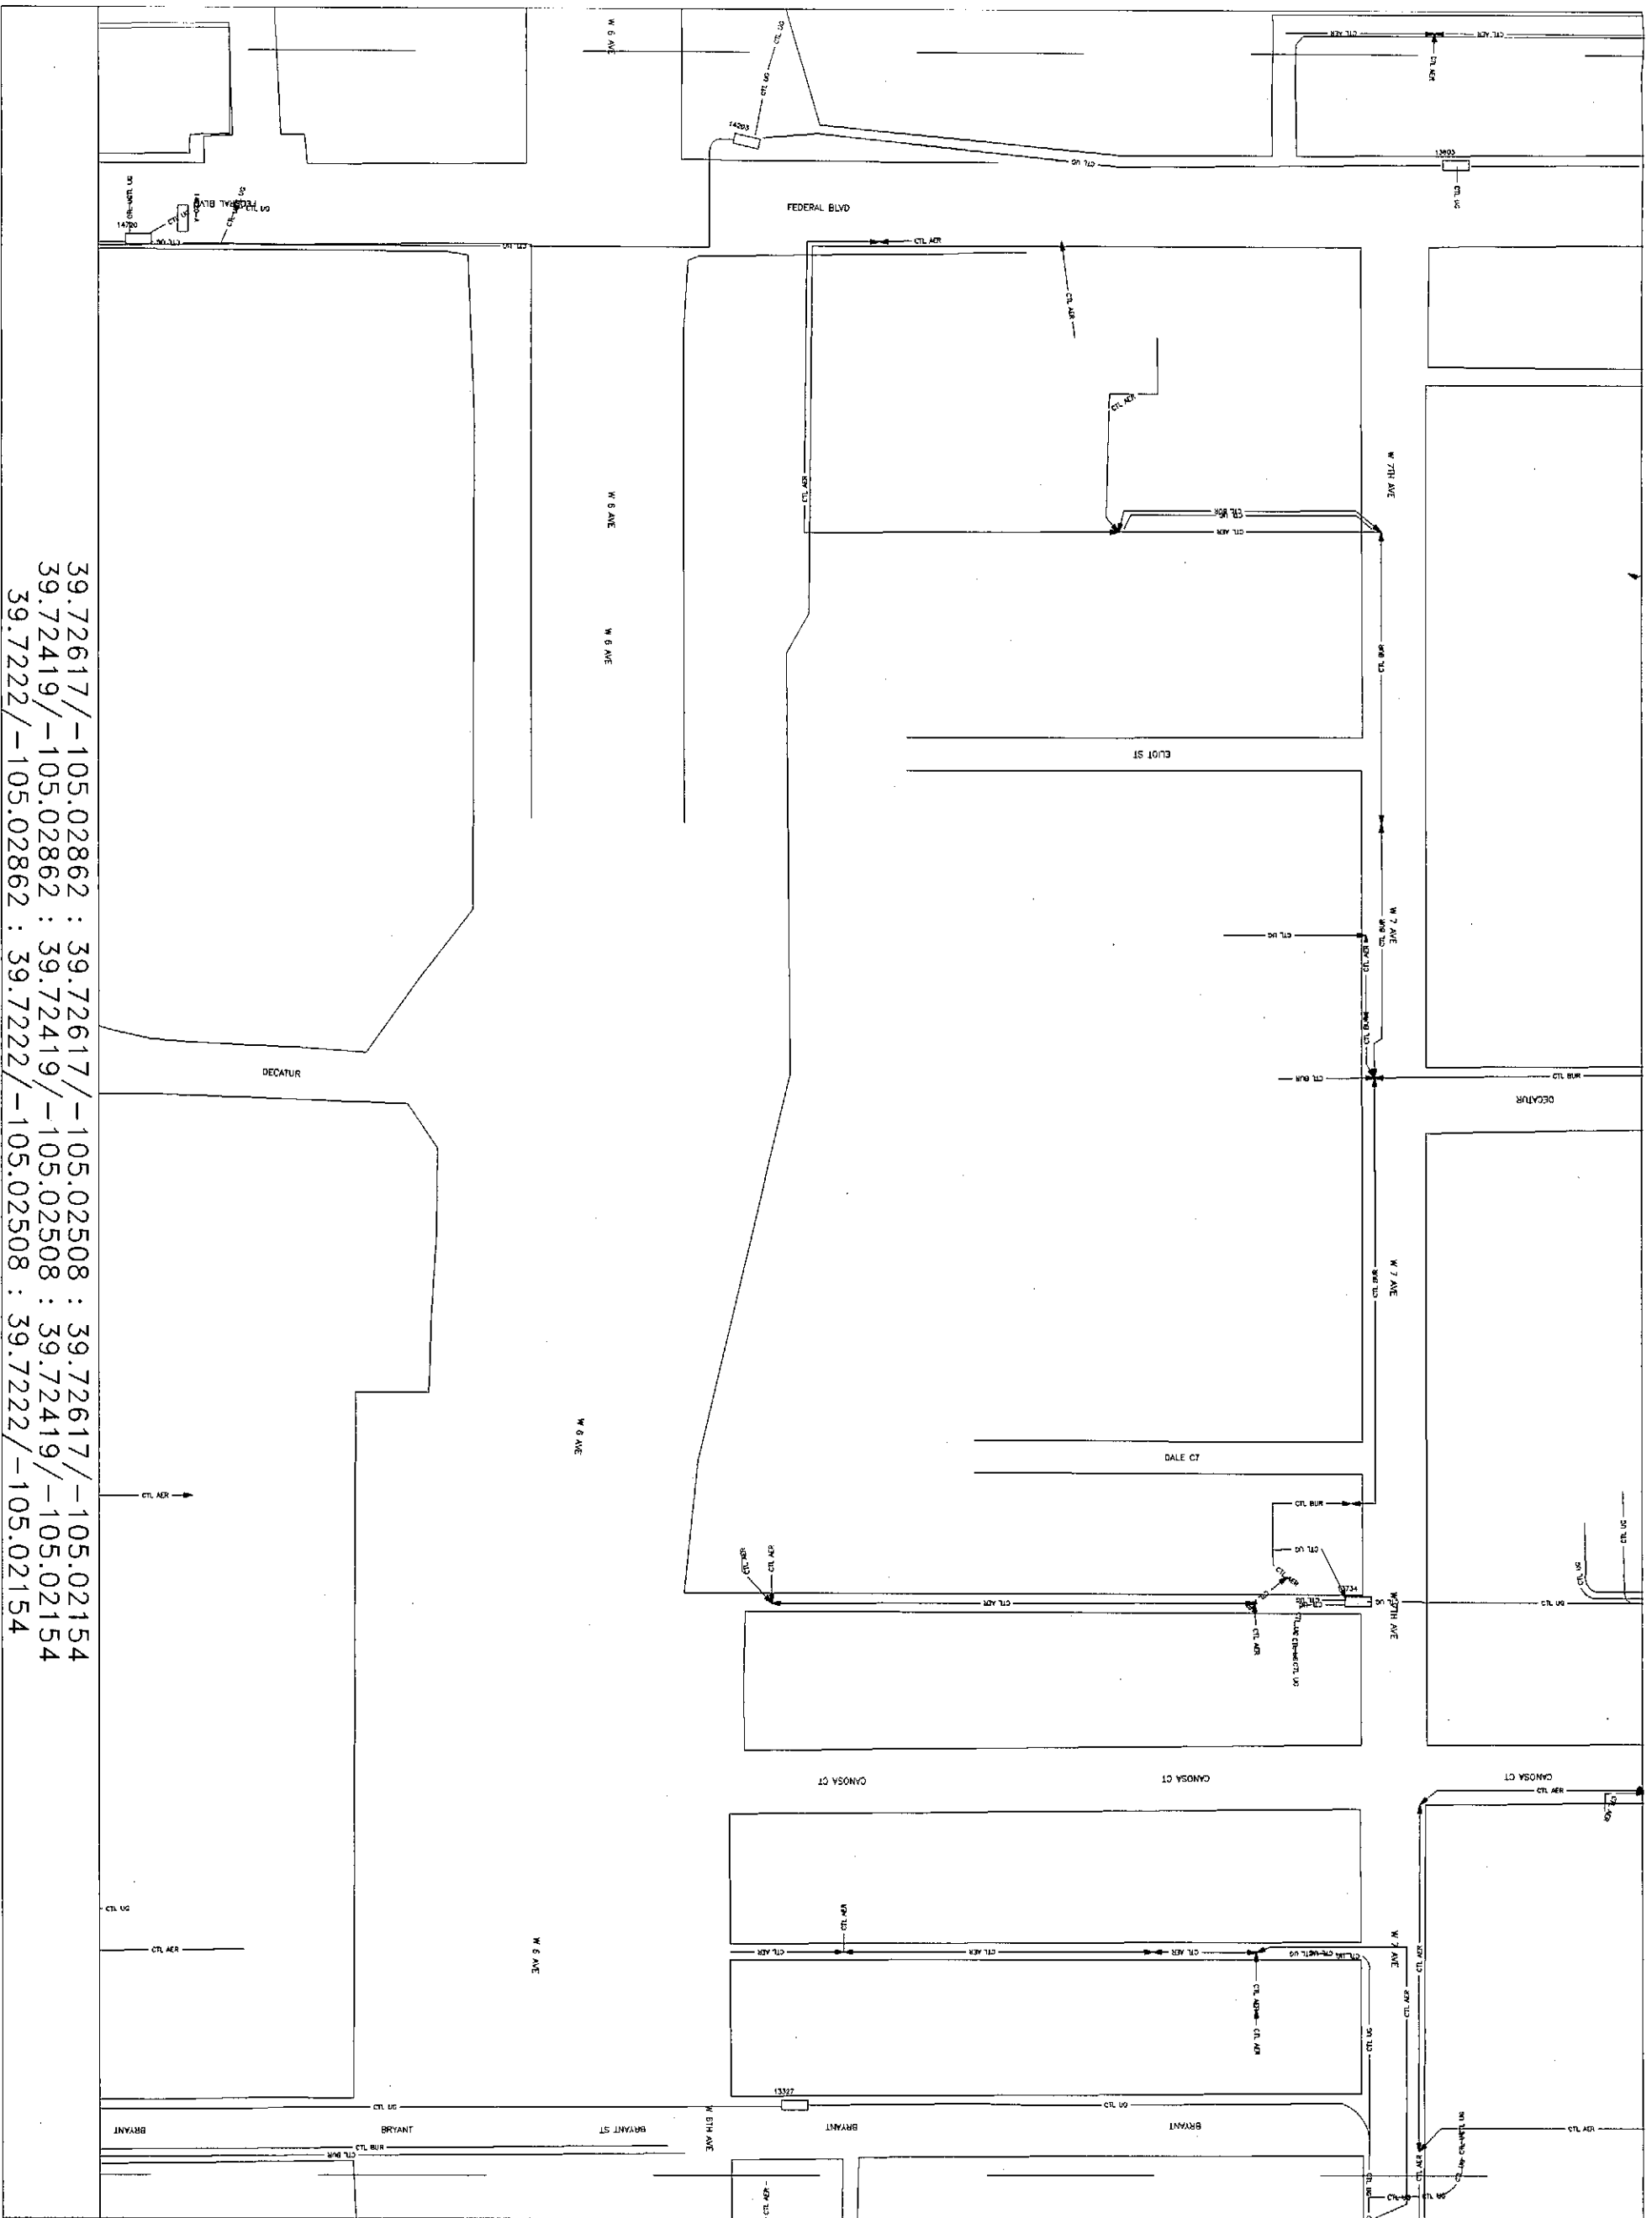

39.72617/-105.02862 : 39.72617/-105.02508 : 39.72617/-105.02154
 39.72419/-105.02862 : 39.72419/-105.02508 : 39.72419/-105.02154
 39.72222/-105.02862 : 39.72222/-105.02508 : 39.72222/-105.02154

Grid ID: (Lat/Long)
 39.72419/-105.02508


1" = 150'

Qwest *ride the fiber*

WIRE CENTER
 DENVER MAIN
 COLORADO

DISCLAIMER: All Facility Locations are Approximate and Facilities Must be Spotted by Appropriate Agency Prior to Excavation

CENTURILINK CONFIDENTIAL AND PROPRIETARY INFORMATION. DISCLOSED TO GOVERNMENTAL AGENCY PURSUANT TO LAW. NOT TO BE DISCLOSED BY GOVERNMENTAL AGENCY TO ANY THIRD PARTY WITHOUT WRITTEN AUTHORIZATION BY CENTURILINK INC.

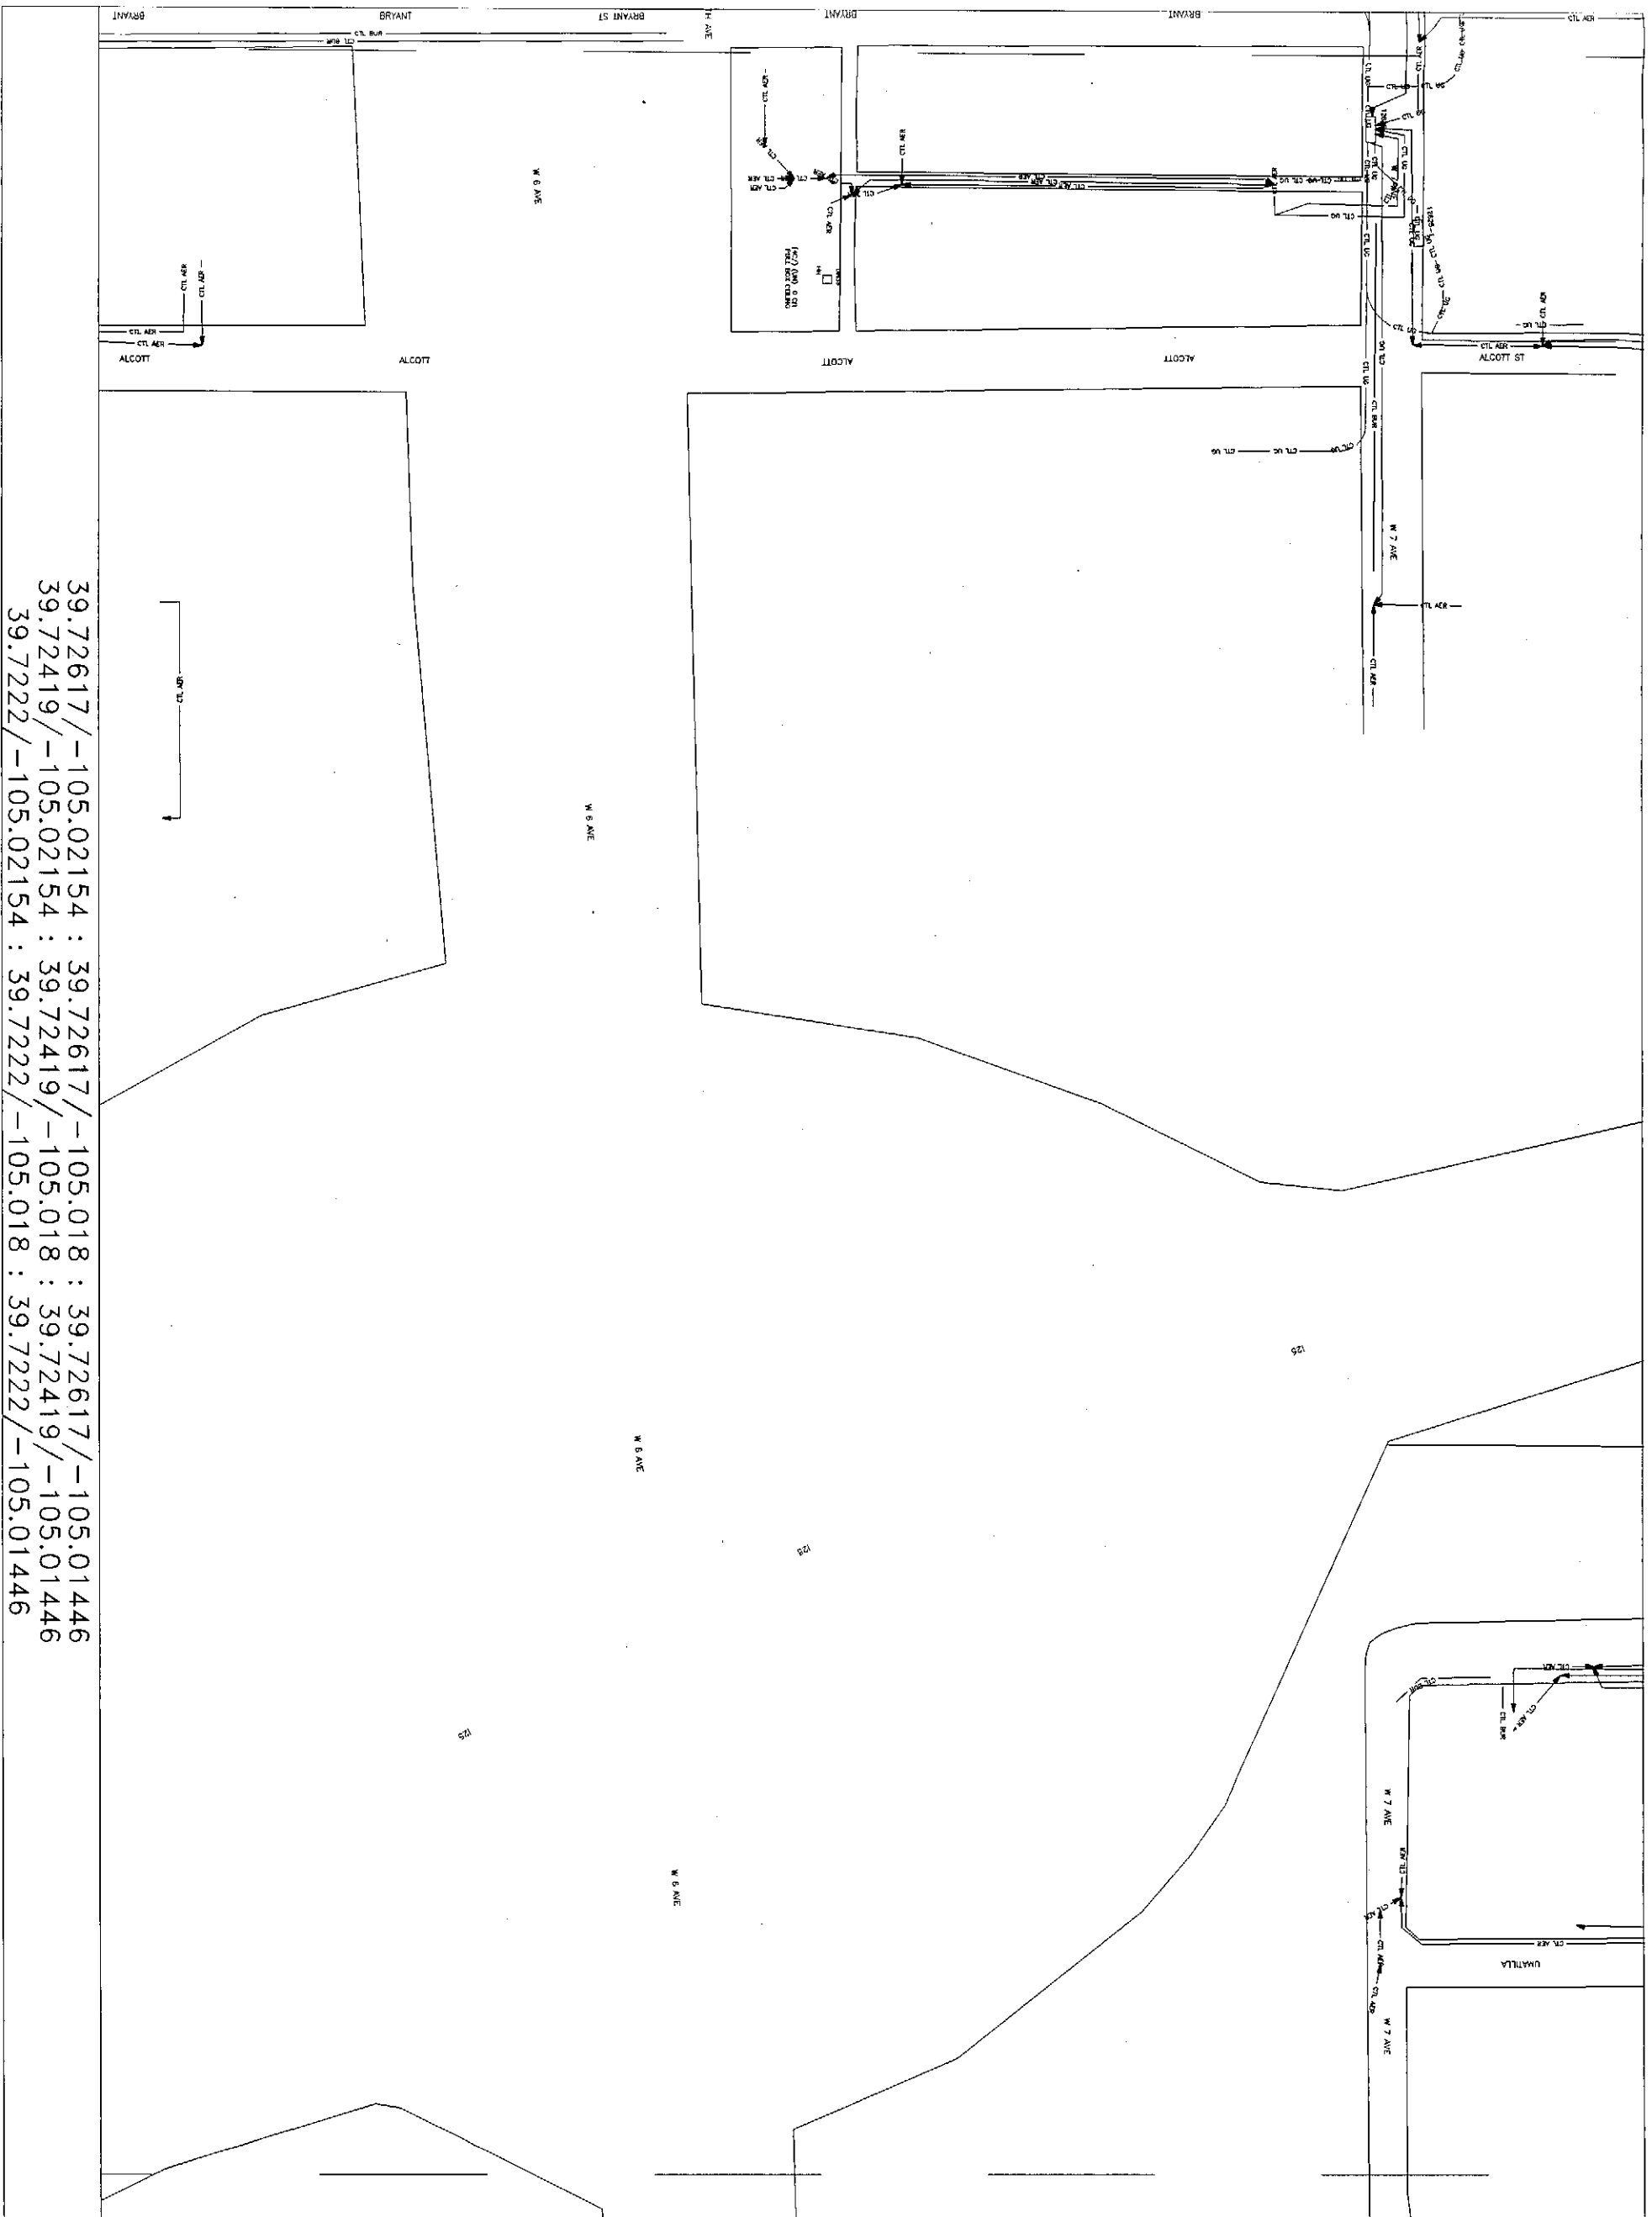

39.72617/-105.02154 : 39.72617/-105.018 : 39.72617/-105.01446
 39.72419/-105.02154 : 39.72419/-105.018 : 39.72419/-105.01446
 39.7222/-105.02154 : 39.7222/-105.018 : 39.7222/-105.01446

CENTURYLINK CONFIDENTIAL AND PROPRIETARY
 INFORMATION. DISCLOSED TO GOVERNMENTAL
 AGENCY PURSUANT TO LAW. NOT TO BE
 DISCLOSED BY GOVERNMENTAL AGENCY TO ANY
 THIRD PARTY WITHOUT WRITTEN AUTHORIZATION
 BY CENTURYLINK INC...

Qwest *ride the light*

**WIRE CENTER
 DENVER MAIN
 COLORADO**

Grid ID: (Lat/Long)
 39.72419/-105.018

1" = 150'
 N

DISCLAIMER: All Facility Locations are
 Approximate and Facilities Must be
 Spotted by Appropriate Agency
 Prior to Excavation

