


SWMP NOTES:

1. THE SWMP ADMINISTRATOR FOR CONSTRUCTION SHALL COMPLETE SWMP PLANS. THE PLAN SHALL SHOW: LIMITS OF DISTURBANCE, LIMITS OF CONSTRUCTION, FLOW ARROWS, AND TEMPORARY BMPs.
2. THE SWMP ADMINISTRATOR FOR CONSTRUCTION SHALL MAINTAIN SWMP PLANS TO REFLECT CURRENT SITE CONDITIONS.
3. THE CONTRACTOR SHALL NOT PARK, STAGE, OR STOCKPILE ON PERMEABLE SURFACES.

NOTES:

1. THERE SHALL NOT BE ANY PERMANENT REDUCTION TO LANE WIDTH. END LANE WIDTH MUST MATCH INITIAL.
2. SAFETY EDGE OF ABC IS REQUIRED FOR OPEN PAVEMENT AS A RESULT OF ASPHALT REMOVALS.

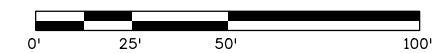

Print Date: 1/15/2019 Engineer of Record: G. Norris
 File Name: Median sheet01.dgn
 Horiz. Scale: 1:50 Vert. Scale: As Noted
 Traffic Safety and Design L. Rajasekar




Sheet Revisions		
Date:	Comments	Init.

Colorado Department of Transportation
 2829 West Howard Place
 Denver, CO 80204
 Phone: 303-757-9511
 Region 1 Traffic and Safety LR

As Constructed
No Revisions:
Revised:
Void:

PLAN SHEET			
Designer:	Guy Norris	Structure Numbers	
Detailer:	T. Pearce	Subset Sheets:	
Sheet Subset:			

Project No./Code
SHE 0881-031
22388
Sheet Number

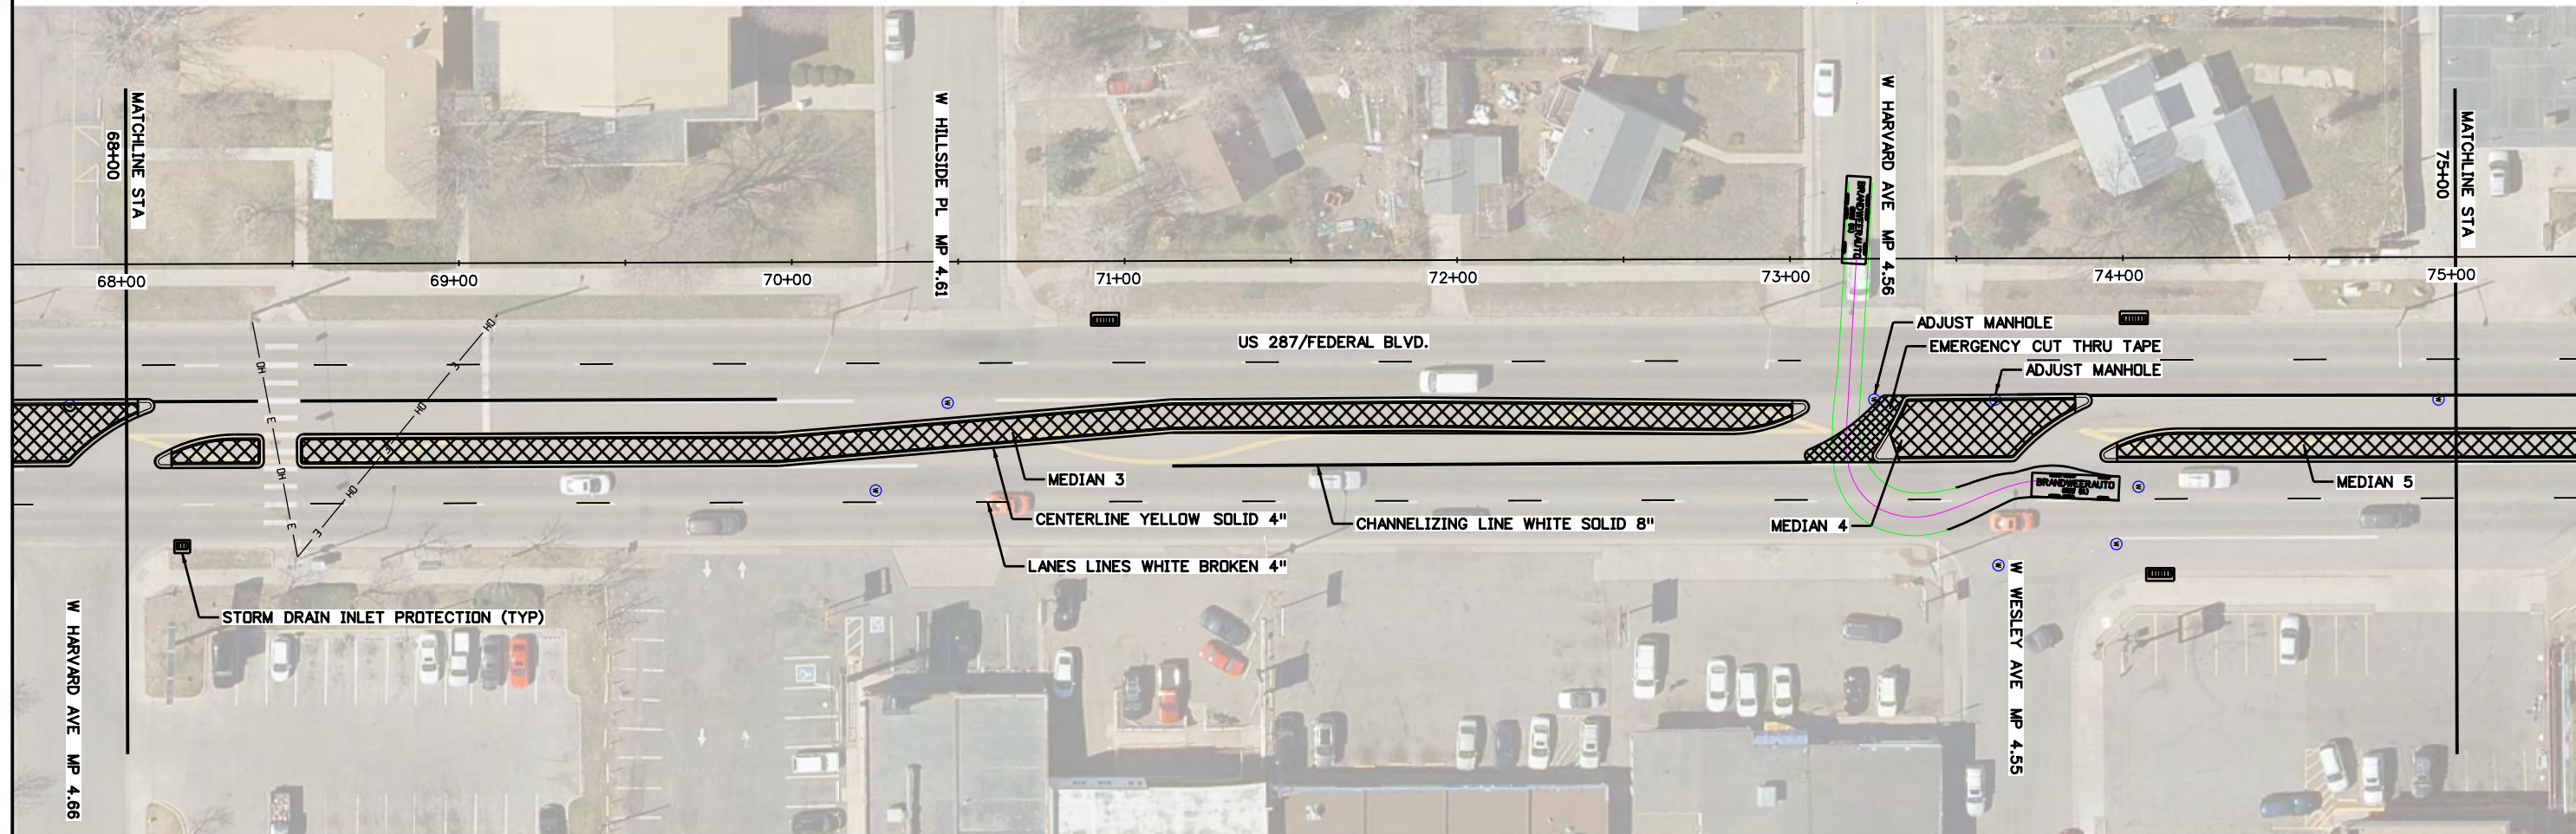


SWMP NOTES:

1. THE SWMP ADMINISTRATOR FOR CONSTRUCTION SHALL COMPLETE SWMP PLANS. THE PLAN SHALL SHOW: LIMITS OF DISTURBANCE, LIMITS OF CONSTRUCTION, FLOW ARROWS, AND TEMPORARY BMPs.
2. THE SWMP ADMINISTRATOR FOR CONSTRUCTION SHALL MAINTAIN SWMP PLANS TO REFLECT CURRENT SITE CONDITIONS.
3. THE CONTRACTOR SHALL NOT PARK, STAGE, OR STOCKPILE ON PERMEABLE SURFACES.

NOTES:

1. THERE SHALL NOT BE ANY PERMANENT REDUCTION TO LANE WIDTH. END LANE WIDTH MUST MATCH INITIAL.
2. SAFETY EDGE OF ABC IS REQUIRED FOR OPEN PAVEMENT AS A RESULT OF ASPHALT REMOVALS.

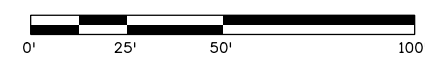

Print Date: 1/15/2019	Engineer of Record: G. Norris
File Name: Median sheet02.dgn	
Horiz. Scale: 1:50	Vert. Scale: As Noted
Traffic Safety and Design	L. Rajasekar

Sheet Revisions		
Date:	Comments	Init.

Colorado Department of Transportation



2829 West Howard Place
Denver, CO 80204
Phone: 303-757-9511


Region 1 Traffic and Safety LR

As Constructed
No Revisions:
Revised:
Void:

PLAN SHEET			
Designer:	Guy Norris	Structure Numbers	
Detailer:	T. Pearce	Subset Sheets:	
Sheet Subset:			

Project No./Code
SHE 0881-031
22388
Sheet Number

topsource 3:36:05 PM D:\22388 design files\Median sheet02.dgn

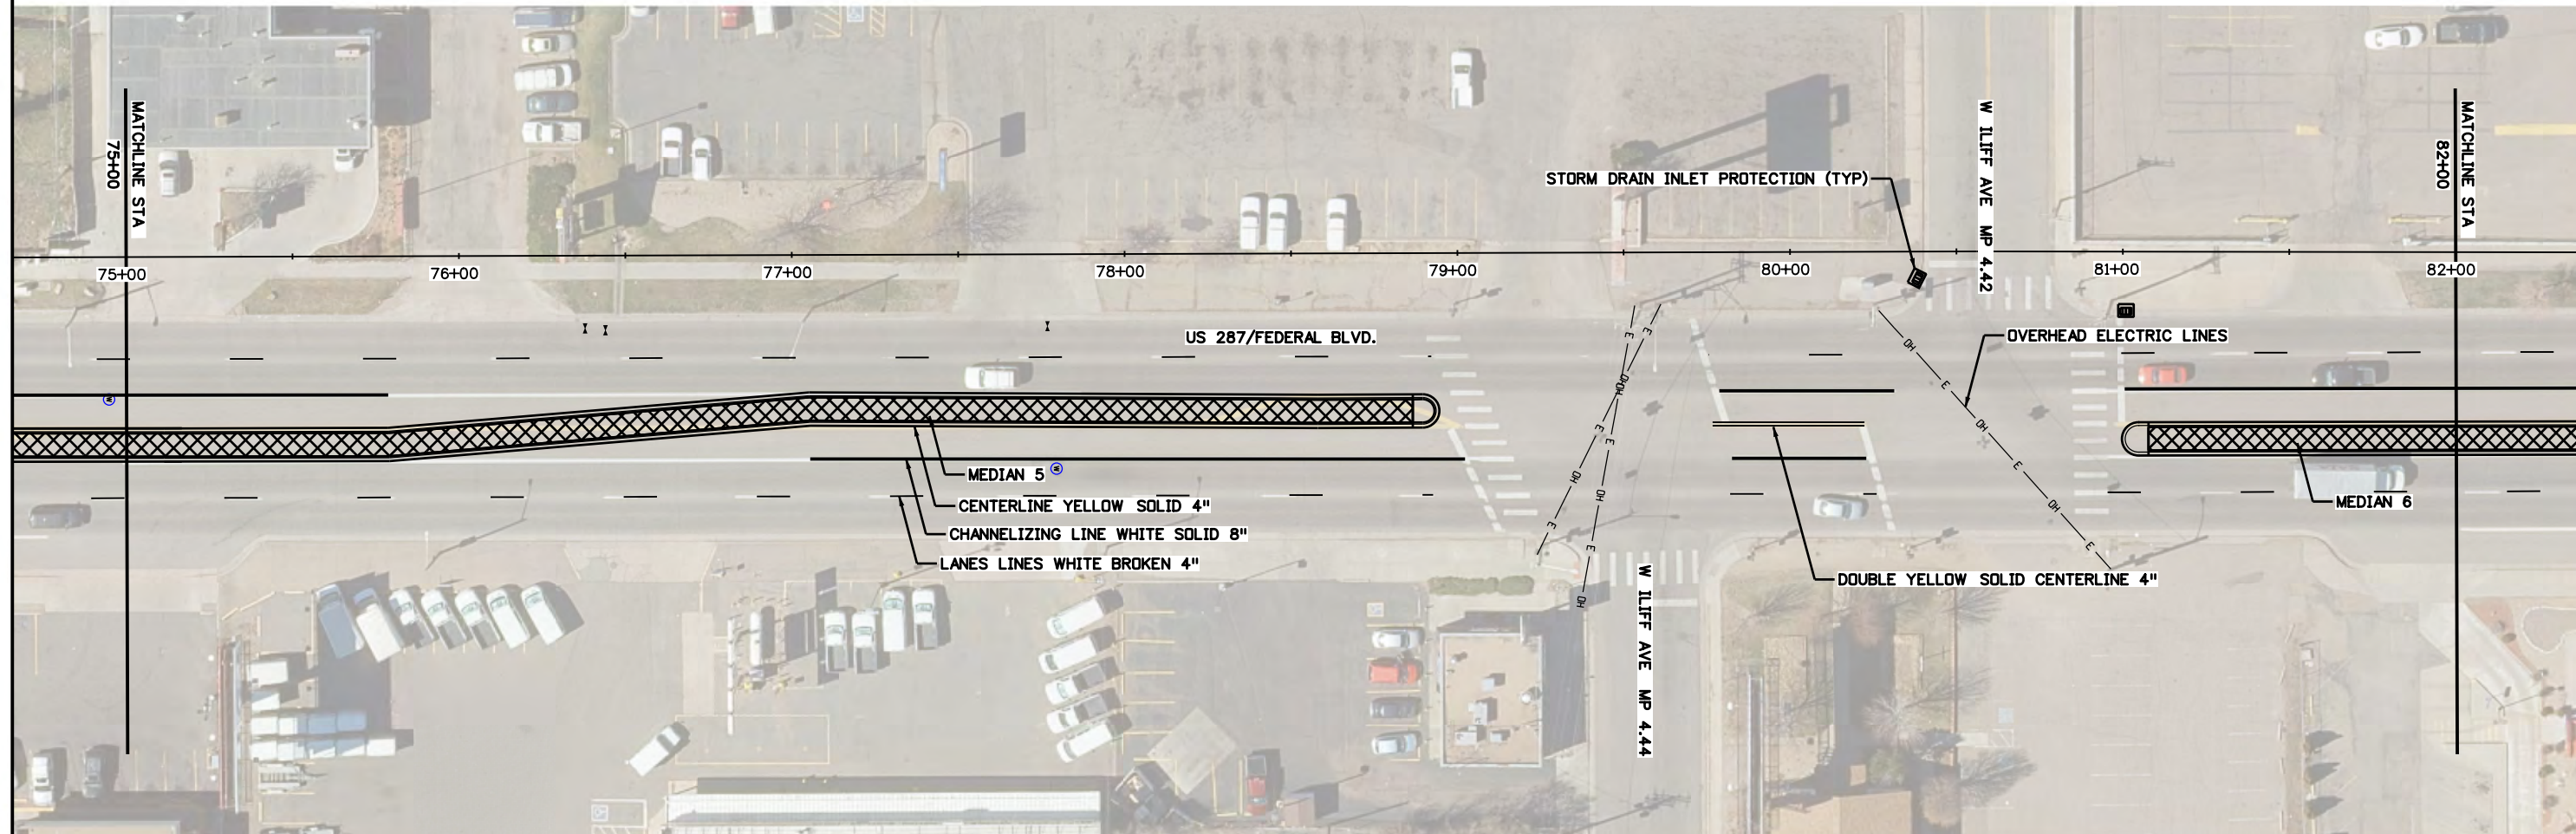


SWMP NOTES:

1. THE SWMP ADMINISTRATOR FOR CONSTRUCTION SHALL COMPLETE SWMP PLANS. THE PLAN SHALL SHOW: LIMITS OF DISTURBANCE, LIMITS OF CONSTRUCTION, FLOW ARROWS, AND TEMPORARY BMPs.
2. THE SWMP ADMINISTRATOR FOR CONSTRUCTION SHALL MAINTAIN SWMP PLANS TO REFLECT CURRENT SITE CONDITIONS.
3. THE CONTRACTOR SHALL NOT PARK, STAGE, OR STOCKPILE ON PERMEABLE SURFACES.

NOTES:

1. THERE SHALL NOT BE ANY PERMANENT REDUCTION TO LANE WIDTH. END LANE WIDTH MUST MATCH INTIAL.
2. SAFETY EDGE OF ABC IS REQUIRED FOR OPEN PAVEMENT AS A RESULT OF ASPHALT REMOVALS.

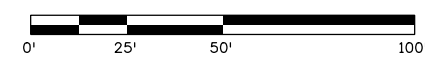

Print Date: 1/15/2019	Engineer of Record: G. Norris
File Name: Median sheet03.dgn	
Horiz. Scale: 1:50	Vert. Scale: As Noted
Traffic Safety and Design	L. Rajasekar

Sheet Revisions		
Date:	Comments	Init.

Colorado Department of Transportation



2829 West Howard Place
Denver, CO 80204
Phone: 303-757-9511


Region 1 Traffic and Safety **LR**

As Constructed
No Revisions:
Revised:
Void:

PLAN SHEET			
Designer:	Guy Norris	Structure Numbers	
Detailer:	T. Pearce	Subset Sheets:	
Sheet Subset:			

Project No./Code
SHE 0881-031
22388
Sheet Number

topsource 3:35:15 PM D:\22388 design files\Median sheet03.dgn

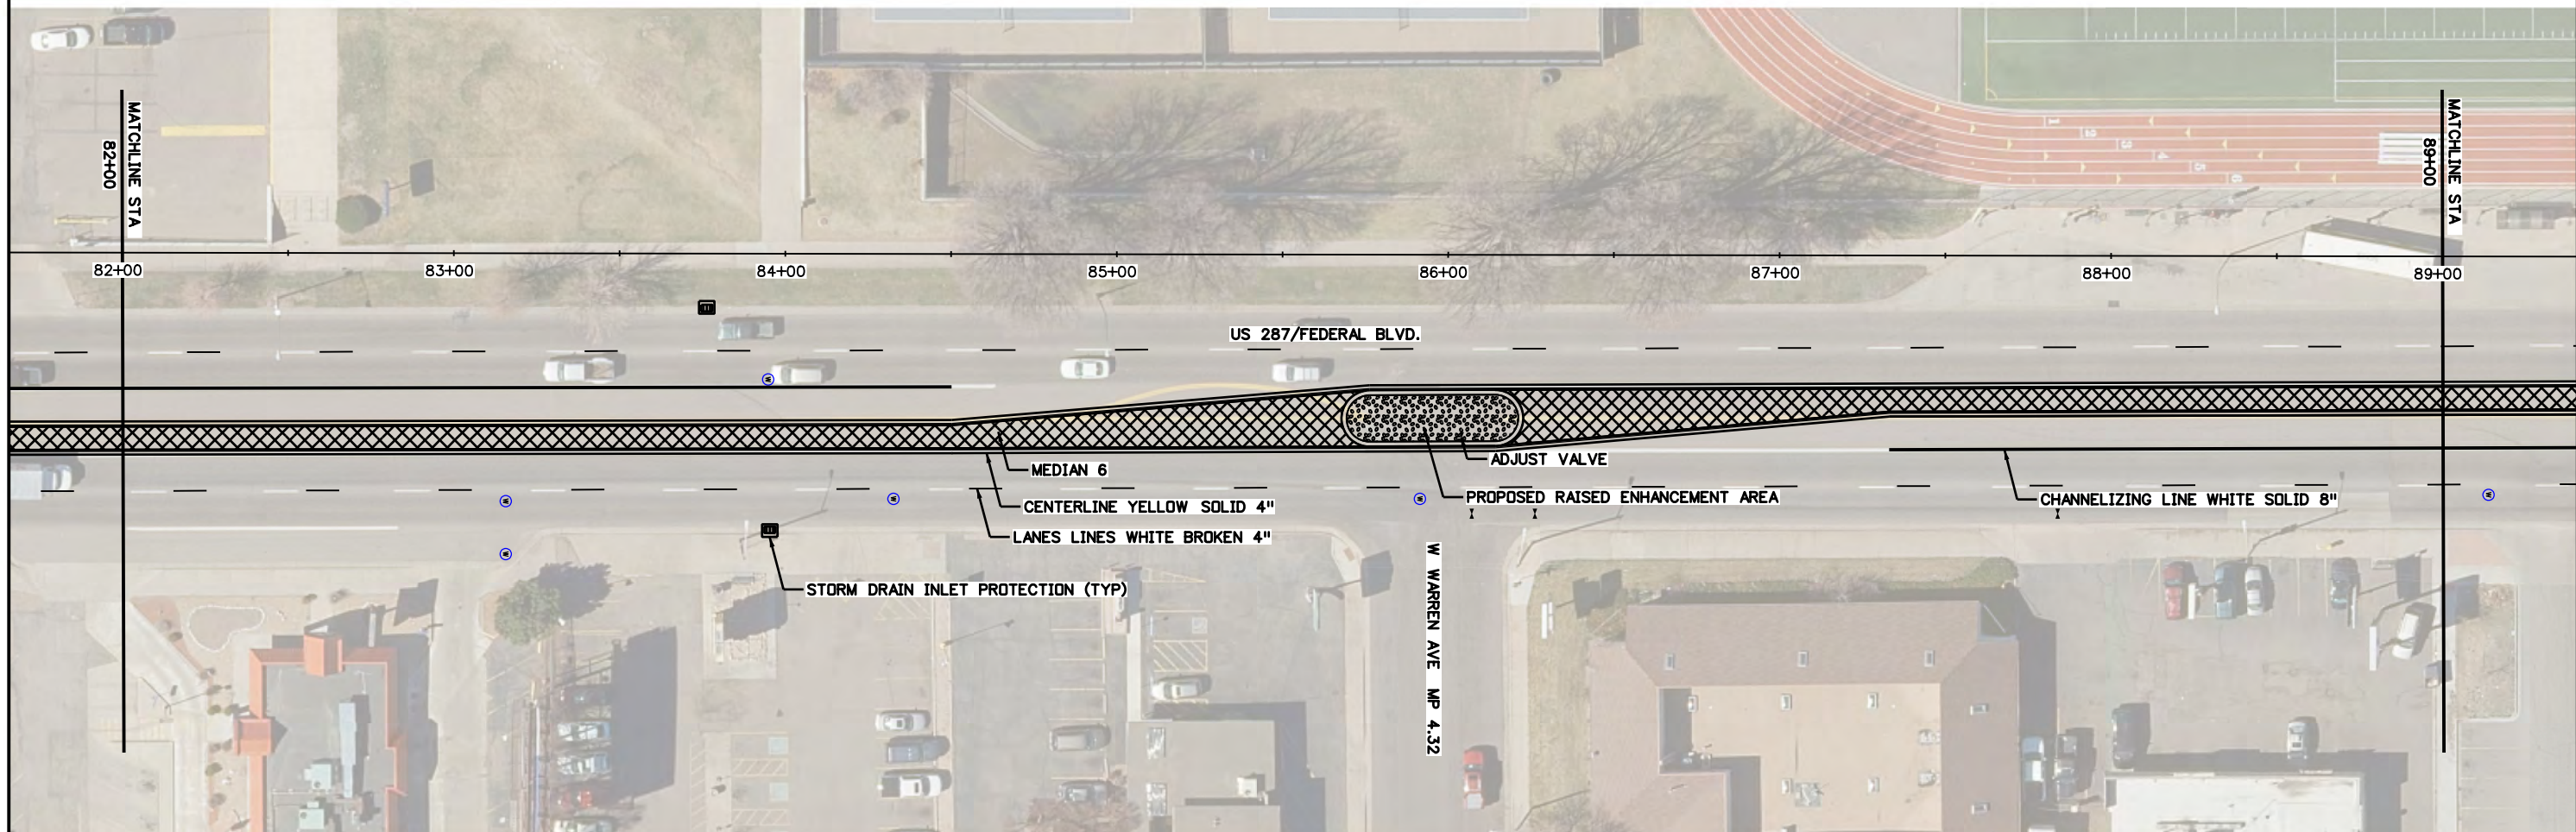


SWMP NOTES:

1. THE SWMP ADMINISTRATOR FOR CONSTRUCTION SHALL COMPLETE SWMP PLANS. THE PLAN SHALL SHOW: LIMITS OF DISTURBANCE, LIMITS OF CONSTRUCTION, FLOW ARROWS, AND TEMPORARY BMPs.
2. THE SWMP ADMINISTRATOR FOR CONSTRUCTION SHALL MAINTAIN SWMP PLANS TO REFLECT CURRENT SITE CONDITIONS.
3. THE CONTRACTOR SHALL NOT PARK, STAGE, OR STOCKPILE ON PERMEABLE SURFACES.

NOTES:


1. THERE SHALL NOT BE ANY PERMANENT REDUCTION TO LANE WIDTH. END LANE WIDTH MUST MATCH INTIAL.
2. SAFETY EDGE OF ABC IS REQUIRED FOR OPEN PAVEMENT AS A RESULT OF ASPHALT REMOVALS.

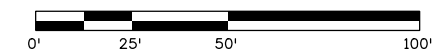

Print Date: 1/15/2019 Engineer of Record: G. Norris
 File Name: Median sheet04.dgn
 Horiz. Scale: 1:50 Vert. Scale: As Noted
 Traffic Safety and Design L. Rajasekar




Sheet Revisions		
Date:	Comments	Init.

Colorado Department of Transportation
 2829 West Howard Place
 Denver, CO 80204
 Phone: 303-757-9511
 Region 1 Traffic and Safety LR

As Constructed
No Revisions:
Revised:
Void:

PLAN SHEET			
Designer:	Guy Norris	Structure Numbers	
Detailer:	T. Pearce		
Sheet Subset:		Subset Sheets:	

Project No./Code
SHE 0881-031
22388
Sheet Number

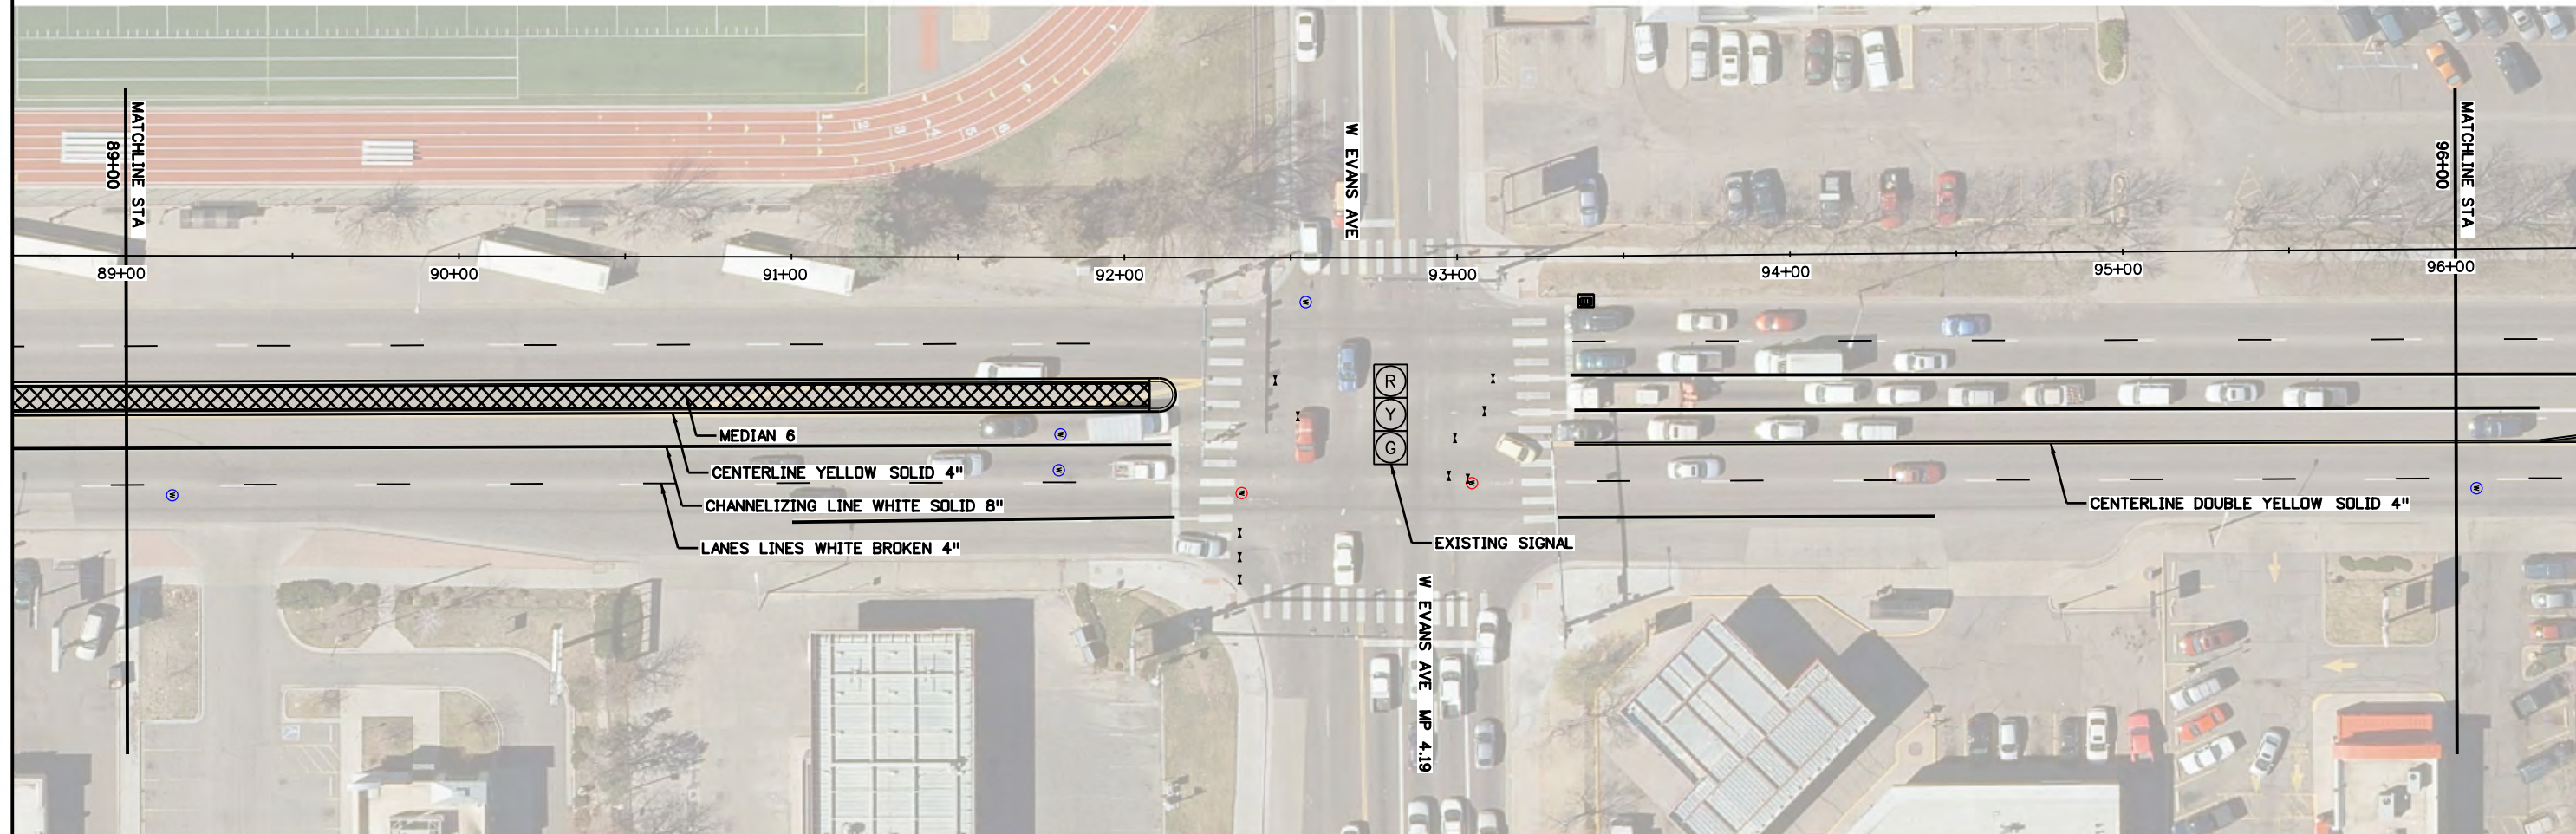


SWMP NOTES:

1. THE SWMP ADMINISTRATOR FOR CONSTRUCTION SHALL COMPLETE SWMP PLANS. THE PLAN SHALL SHOW: LIMITS OF DISTURBANCE, LIMITS OF CONSTRUCTION, FLOW ARROWS, AND TEMPORARY BMPs.
2. THE SWMP ADMINISTRATOR FOR CONSTRUCTION SHALL MAINTAIN SWMP PLANS TO REFLECT CURRENT SITE CONDITIONS.
3. THE CONTRACTOR SHALL NOT PARK, STAGE, OR STOCKPILE ON PERMEABLE SURFACES.

NOTES:

1. THERE SHALL NOT BE ANY PERMANENT REDUCTION TO LANE WIDTH. END LANE WIDTH MUST MATCH INTIAL.
2. SAFETY EDGE OF ABC IS REQUIRED FOR OPEN PAVEMENT AS A RESULT OF ASPHALT REMOVALS.

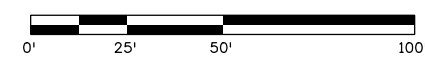

Print Date: 1/15/2019	Engineer of Record: G. Norris
File Name: Median sheet05.dgn	
Horiz. Scale: 1:50	Vert. Scale: As Noted
Traffic Safety and Design	L. Rajasekar

Sheet Revisions		
Date:	Comments	Init.

Colorado Department of Transportation



2829 West Howard Place
Denver, CO 80204
Phone: 303-757-9511


Region 1 Traffic and Safety LR

As Constructed
No Revisions:
Revised:
Void:

PLAN SHEET			
Designer:	Guy Norris	Structure Numbers	
Detailer:	T. Pearce		
Sheet Subset:		Subset Sheets:	


Project No./Code
SHE 0881-031
22388
Sheet Number

toparc 3:32:27 PM D:\22388 design files\Median sheet05.dgn

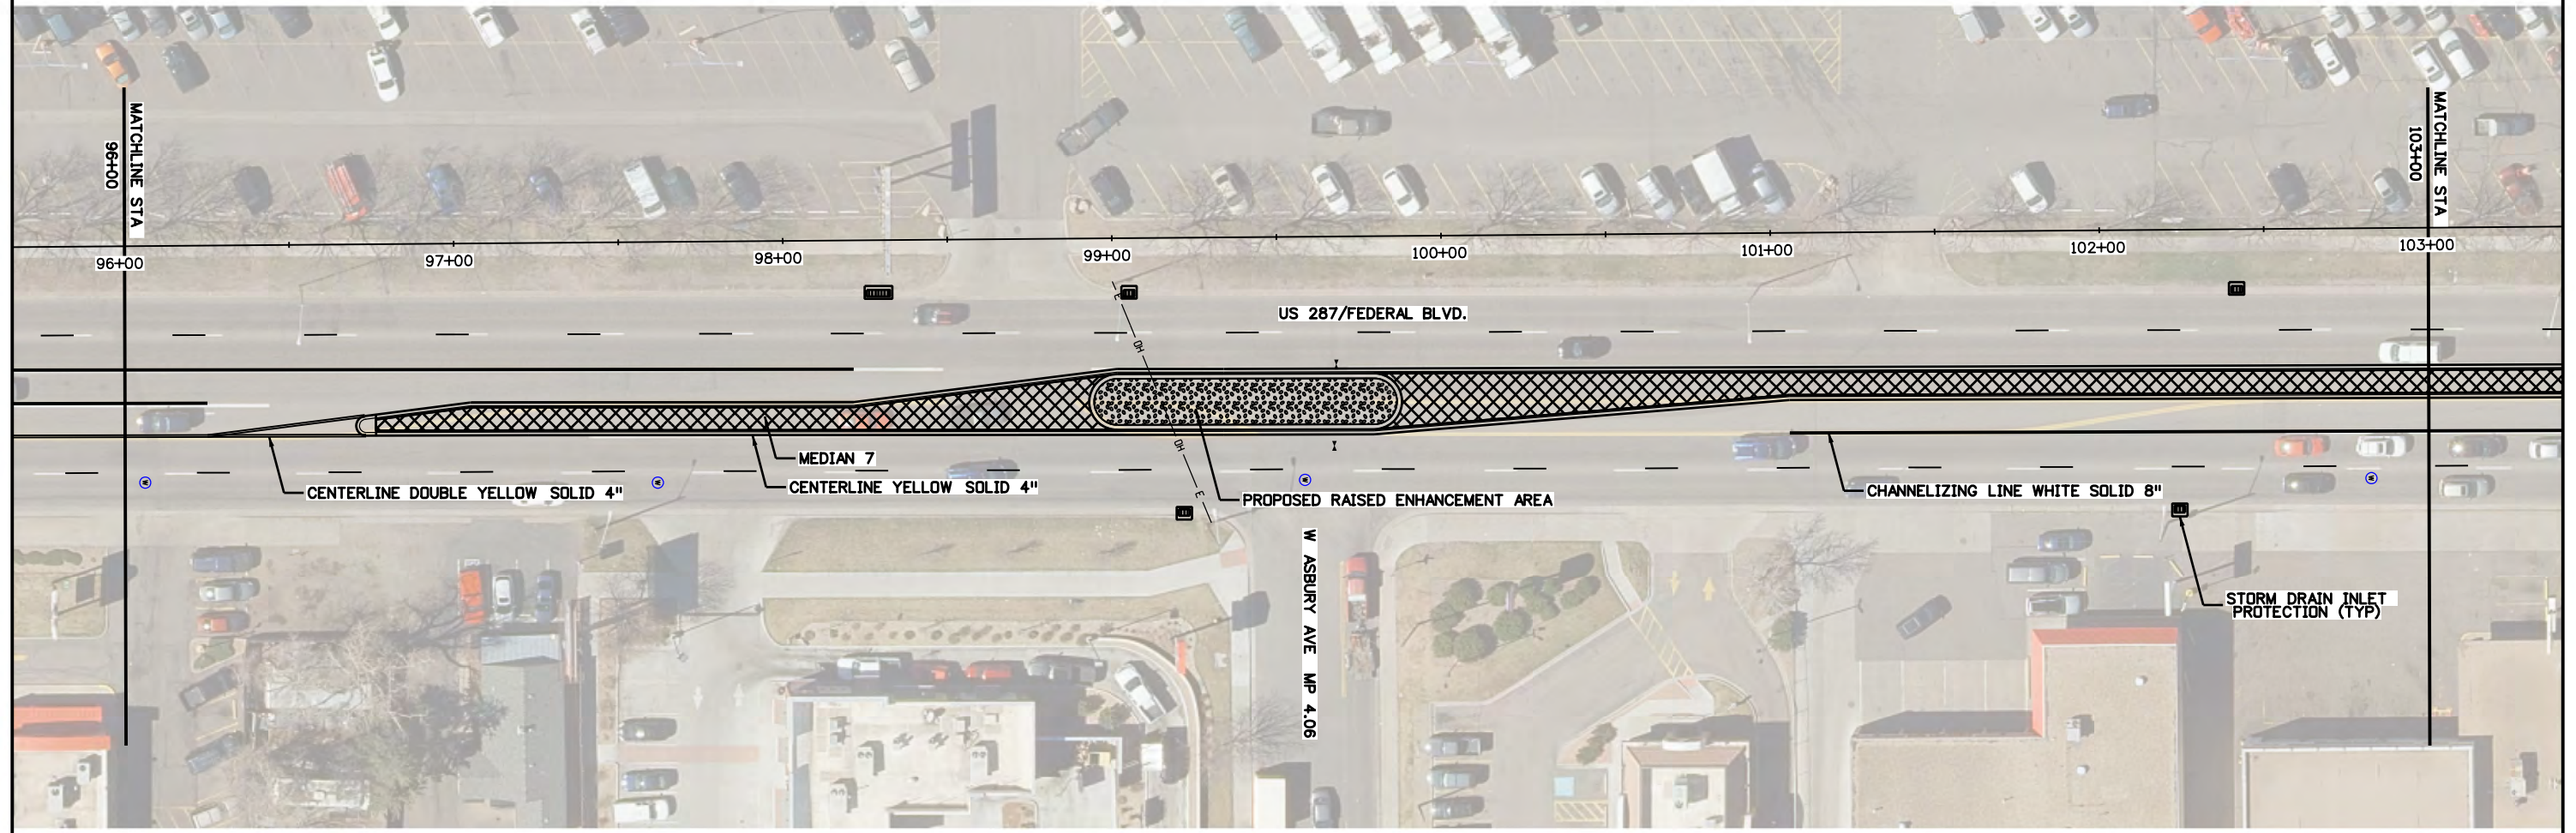

- SWMP NOTES:**
1. THE SWMP ADMINISTRATOR FOR CONSTRUCTION SHALL COMPLETE SWMP PLANS. THE PLAN SHALL SHOW: LIMITS OF DISTURBANCE, LIMITS OF CONSTRUCTION, FLOW ARROWS, AND TEMPORARY BMPs.
 2. THE SWMP ADMINISTRATOR FOR CONSTRUCTION SHALL MAINTAIN SWMP PLANS TO REFLECT CURRENT SITE CONDITIONS.
 3. THE CONTRACTOR SHALL NOT PARK, STAGE, OR STOCKPILE ON PERMEABLE SURFACES.

- NOTES:**
1. THERE SHALL NOT BE ANY PERMANENT REDUCTION TO LANE WIDTH. END LANE WIDTH MUST MATCH INTIAL.
 2. SAFETY EDGE OF ABC IS REQUIRED FOR OPEN PAVEMENT AS A RESULT OF ASPHALT REMOVALS.

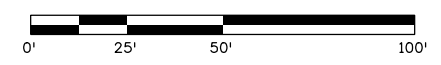

Print Date: 1/15/2019	Engineer of Record: G. Norris
File Name: Median sheet06.dgn	
Horiz. Scale: 1:50	Vert. Scale: As Noted
Traffic Safety and Design	L. Rajasekar

Sheet Revisions		
Date:	Comments	Init.

Colorado Department of Transportation



2829 West Howard Place
Denver, CO 80204
Phone: 303-757-9511


Region 1 Traffic and Safety LR

As Constructed
No Revisions:
Revised:
Void:

PLAN SHEET			
Designer:	Guy Norris	Structure Numbers	
Detailer:	T. Pearce		
Sheet Subset:		Subset Sheets:	

Project No./Code
SHE 0881-031
22388
Sheet Number

topearce 3:31:34 PM D:\22388 design files\Median sheet06.dgn

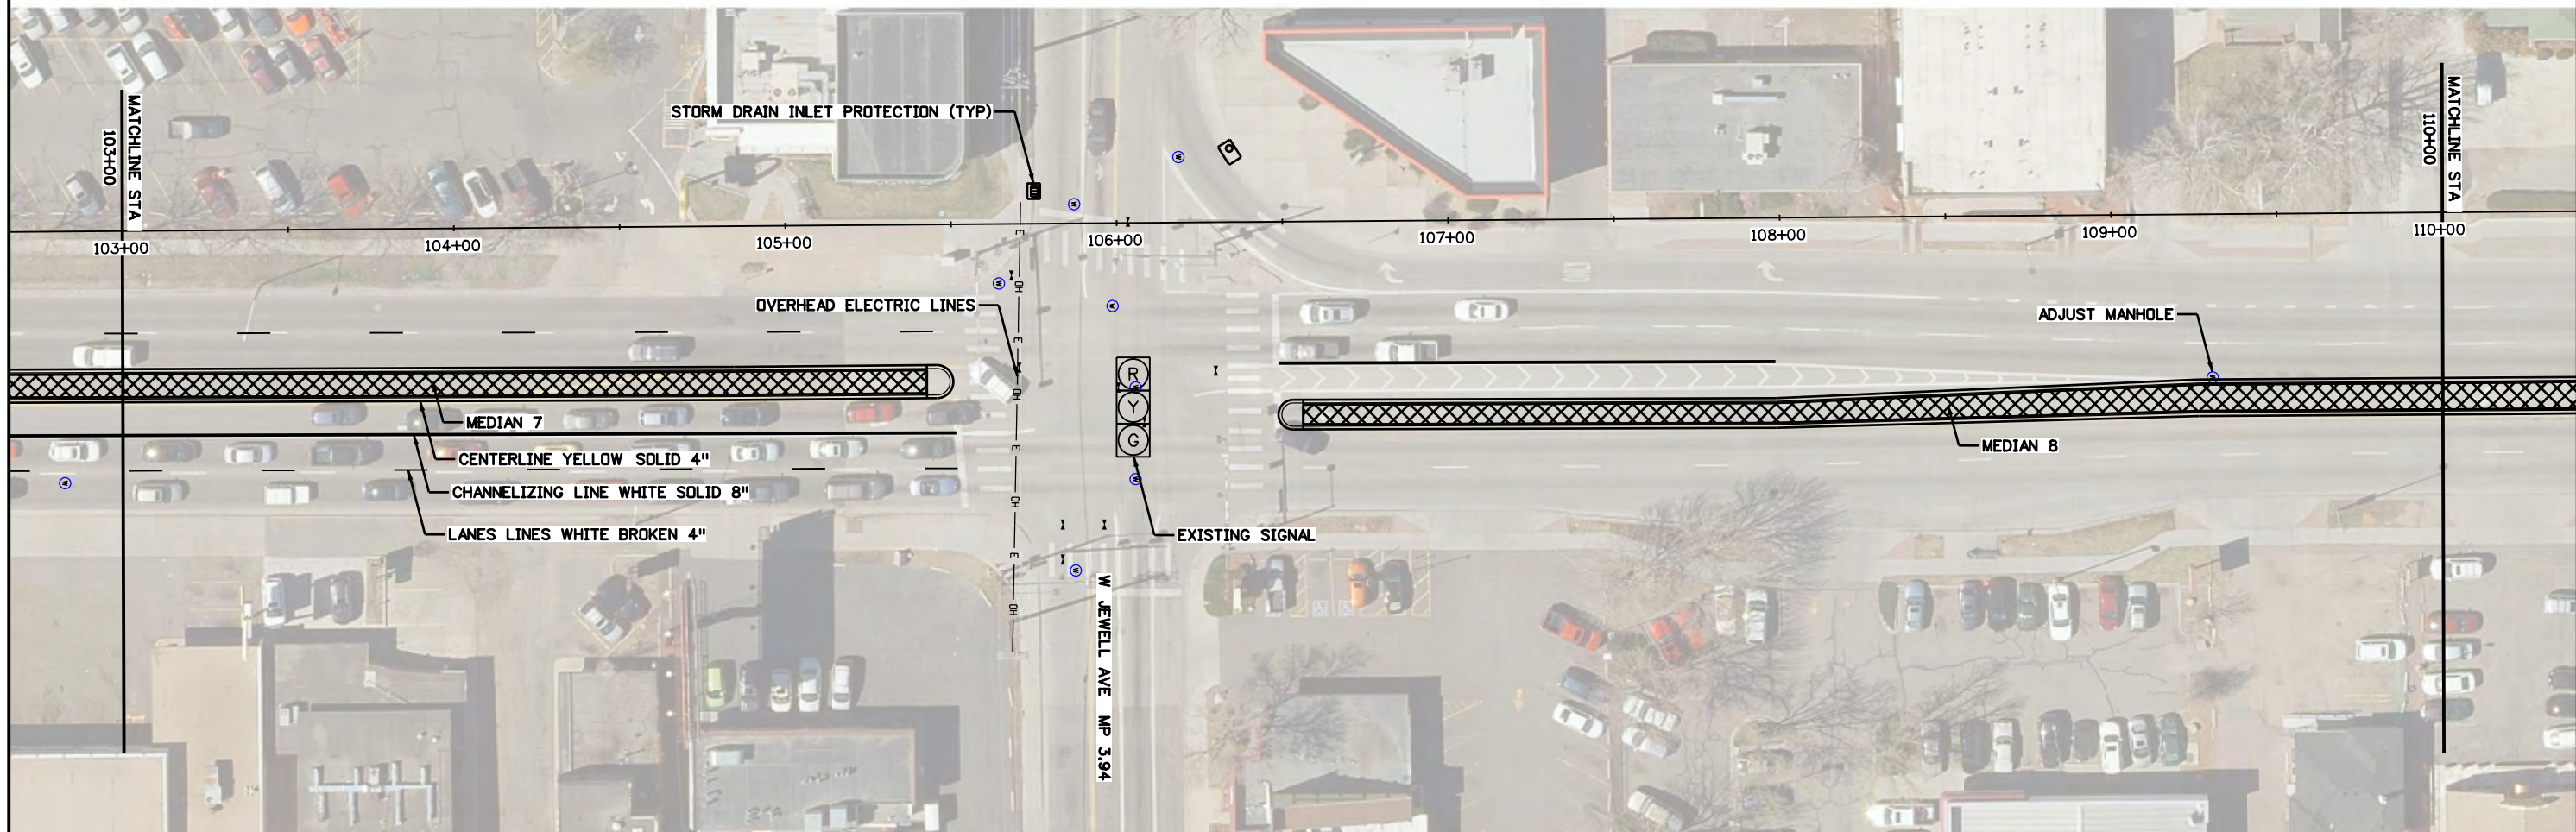


SWMP NOTES:

1. THE SWMP ADMINISTRATOR FOR CONSTRUCTION SHALL COMPLETE SWMP PLANS. THE PLAN SHALL SHOW: LIMITS OF DISTURBANCE, LIMITS OF CONSTRUCTION, FLOW ARROWS, AND TEMPORARY BMPs.
2. THE SWMP ADMINISTRATOR FOR CONSTRUCTION SHALL MAINTAIN SWMP PLANS TO REFLECT CURRENT SITE CONDITIONS.
3. THE CONTRACTOR SHALL NOT PARK, STAGE, OR STOCKPILE ON PERMEABLE SURFACES.

NOTES:

1. THERE SHALL NOT BE ANY PERMANENT REDUCTION TO LANE WIDTH. END LANE WIDTH MUST MATCH INTIAL.
2. SAFETY EDGE OF ABC IS REQUIRED FOR OPEN PAVEMENT AS A RESULT OF ASPHALT REMOVALS.
3. ALL CONCRETE PANELS REMOVED MUST BE FILLED WITH ABC AT END OF DAY.

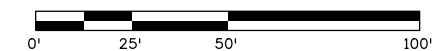

Print Date: 1/15/2019 Engineer of Record: G. Norris
 File Name: Median sheet07.dgn
 Horiz. Scale: 1:50 Vert. Scale: As Noted
 Traffic Safety and Design L. Rajasekar

Sheet Revisions		
Date:	Comments	Init.

Colorado Department of Transportation



2829 West Howard Place
 Denver, CO 80204
 Phone: 303-757-9511

Region 1 Traffic and Safety LR

As Constructed

No Revisions:
 Revised:
 Void:

PLAN SHEET			
Designer:	Guy Norris	Structure Numbers	
Detailer:	T. Pearce	Subset Sheets:	
Sheet Subset:			


Project No./Code

SHE 0881-031

22388

Sheet Number

topearce 3:29:55 PM D:\22388 design files\Median sheet07.dgn

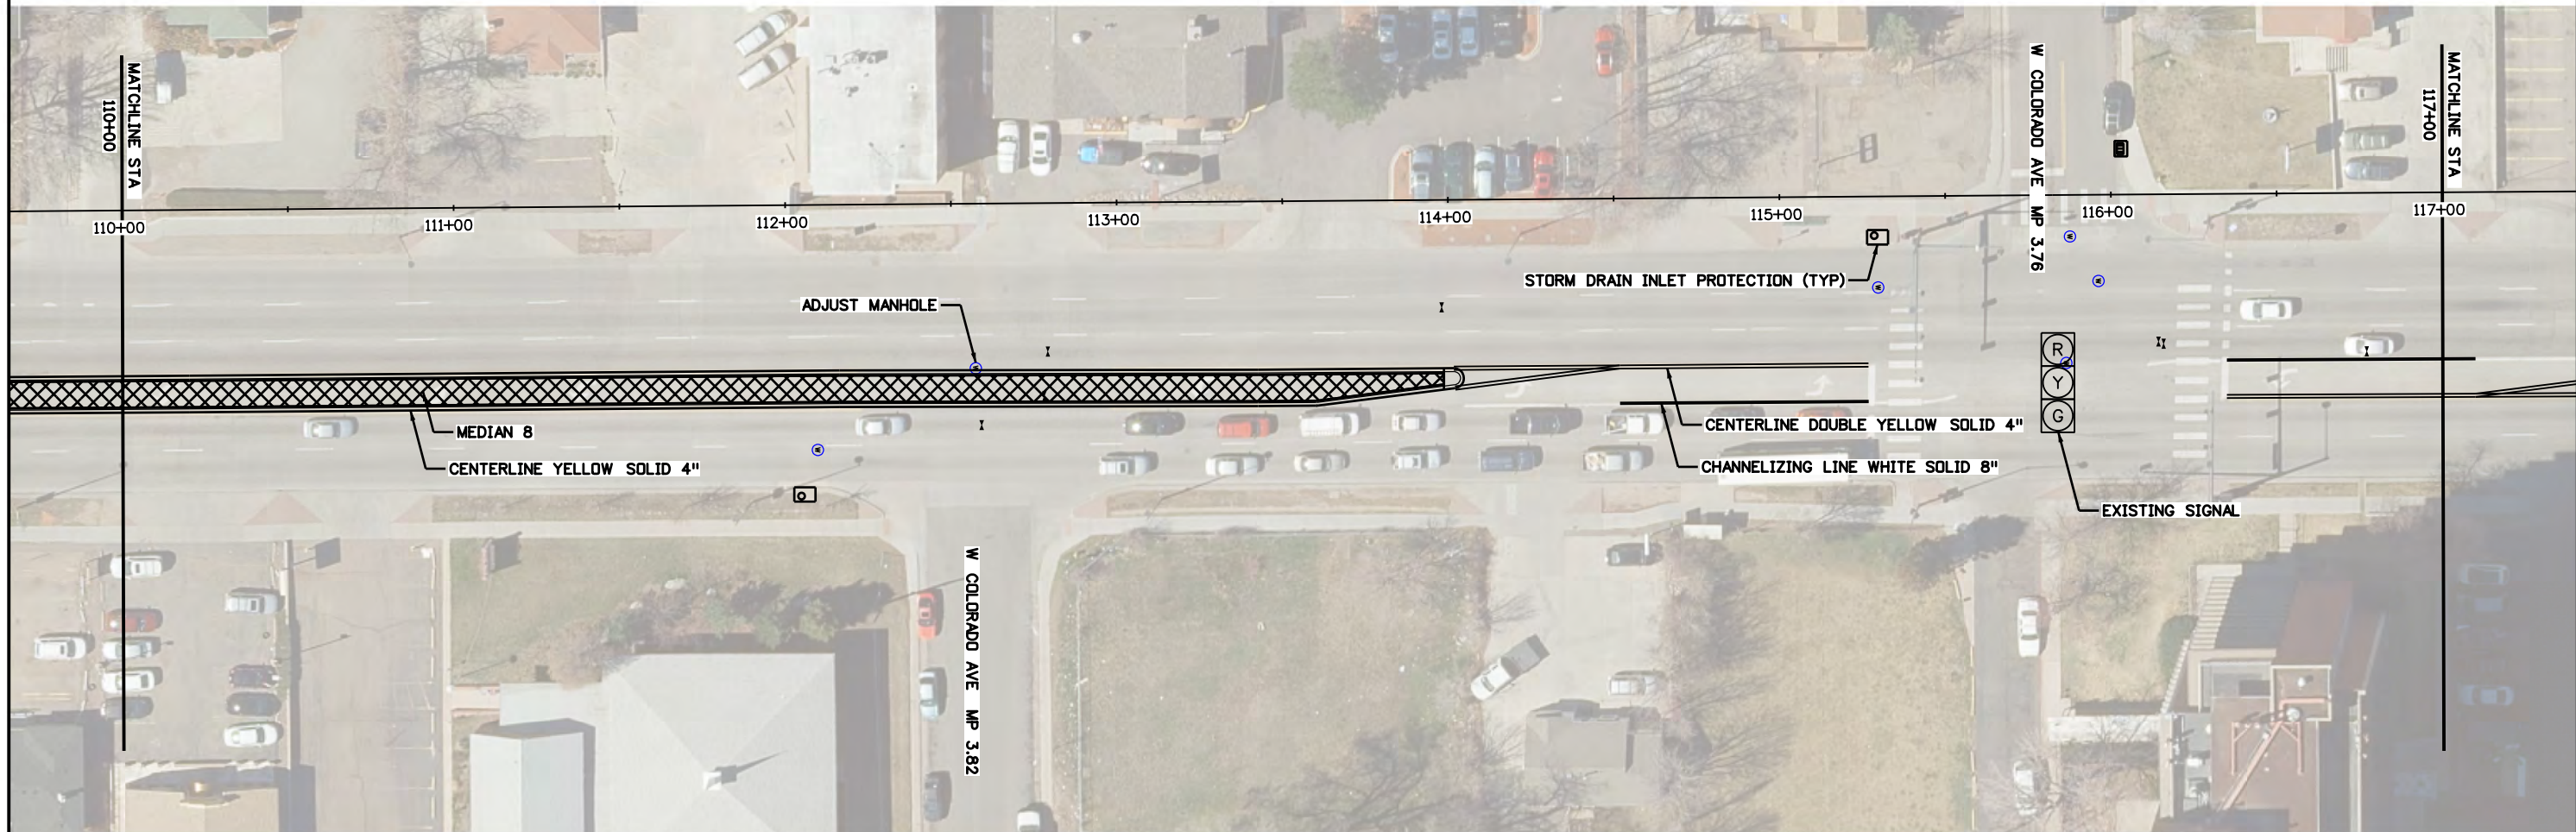


SWMP NOTES:

1. THE SWMP ADMINISTRATOR FOR CONSTRUCTION SHALL COMPLETE SWMP PLANS. THE PLAN SHALL SHOW: LIMITS OF DISTURBANCE, LIMITS OF CONSTRUCTION, FLOW ARROWS, AND TEMPORARY BMPs.
2. THE SWMP ADMINISTRATOR FOR CONSTRUCTION SHALL MAINTAIN SWMP PLANS TO REFLECT CURRENT SITE CONDITIONS.
3. THE CONTRACTOR SHALL NOT PARK, STAGE, OR STOCKPILE ON PERMEABLE SURFACES.

NOTES:


1. THERE SHALL NOT BE ANY PERMANENT REDUCTION TO LANE WIDTH. END LANE WIDTH MUST MATCH INTIAL.
2. ALL CONCRETE PANELS REMOVED MUST BE FILLED WITH ABC AT END OF DAY.

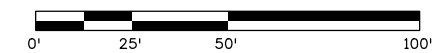

Print Date: 1/15/2019 Engineer of Record: G. Norris
 File Name: Median sheet08.dgn
 Horiz. Scale: 1:50 Vert. Scale: As Noted
 Traffic Safety and Design L. Rajasekar




Sheet Revisions		
Date:	Comments	Init.

Colorado Department of Transportation
 2829 West Howard Place
 Denver, CO 80204
 Phone: 303-757-9511
 Region 1 Traffic and Safety LR

As Constructed
No Revisions:
Revised:
Void:

PLAN SHEET			
Designer:	Guy Norris	Structure Numbers	
Detailer:	T. Pearce	Subset Sheets:	
Sheet Subset:			

Project No./Code
SHE 0881-031
22388
Sheet Number

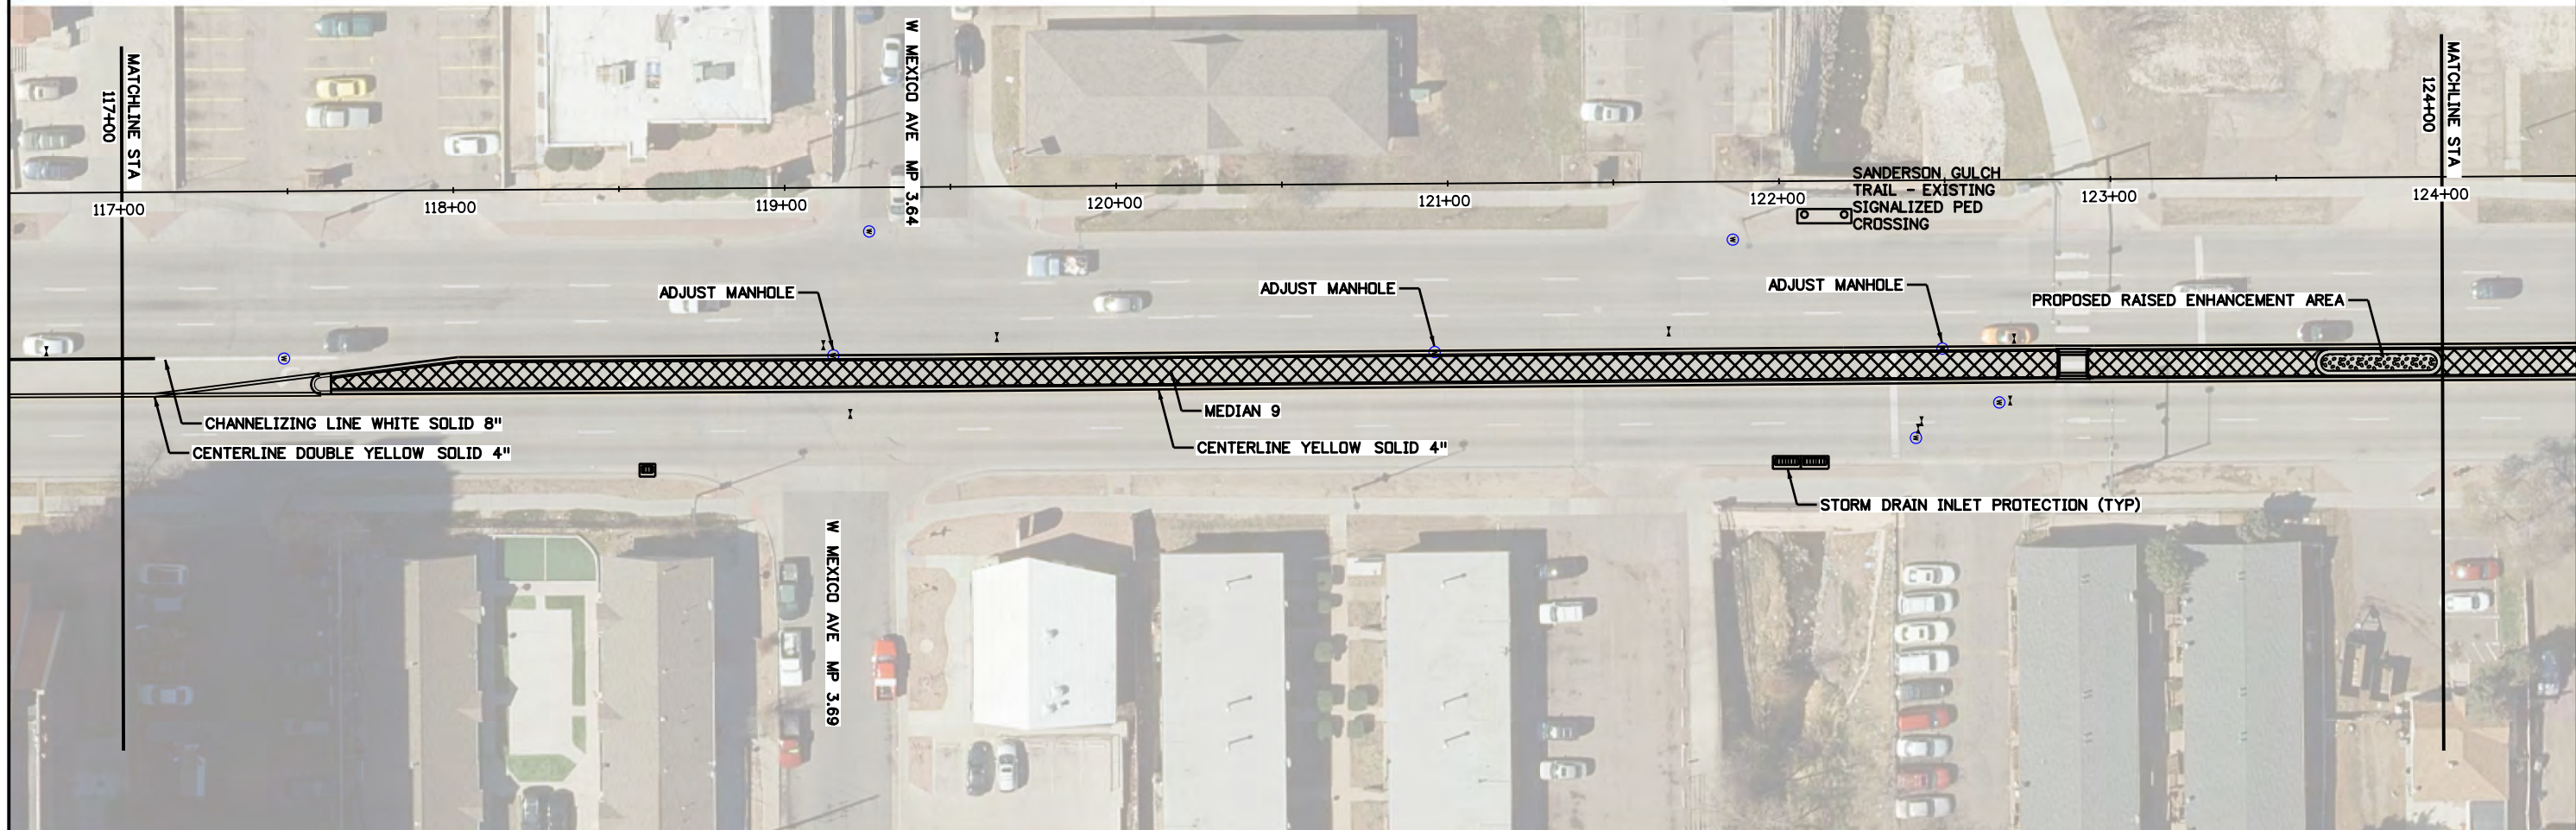


SWMP NOTES:

1. THE SWMP ADMINISTRATOR FOR CONSTRUCTION SHALL COMPLETE SWMP PLANS. THE PLAN SHALL SHOW: LIMITS OF DISTURBANCE, LIMITS OF CONSTRUCTION, FLOW ARROWS, AND TEMPORARY BMPs.
2. THE SWMP ADMINISTRATOR FOR CONSTRUCTION SHALL MAINTAIN SWMP PLANS TO REFLECT CURRENT SITE CONDITIONS.
3. THE CONTRACTOR SHALL NOT PARK, STAGE, OR STOCKPILE ON PERMEABLE SURFACES.

NOTES:


1. THERE SHALL NOT BE ANY PERMANENT REDUCTION TO LANE WIDTH. END LANE WIDTH MUST MATCH INTIAL.
2. ALL CONCRETE PANELS REMOVED MUST BE FILLED WITH ABC AT END OF DAY.

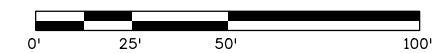

Print Date: 1/15/2019 Engineer of Record: G. Norris
 File Name: Median sheet09.dgn
 Horiz. Scale: 1:50 Vert. Scale: As Noted
 Traffic Safety and Design L. Rajasekar



Sheet Revisions		
Date:	Comments	Init.


Colorado Department of Transportation
 2829 West Howard Place
 Denver, CO 80204
 Phone: 303-757-9511
 Region 1 Traffic and Safety LR

As Constructed
No Revisions:
Revised:
Void:

PLAN SHEET			
Designer:	Guy Norris	Structure	
Detailer:	T. Pearce	Numbers	
Sheet Subset:		Subset Sheets:	

Project No./Code
SHE 0881-031
22388
Sheet Number

topearce 2:51:31 PM D:\22388 design files\Median sheet09.dgn

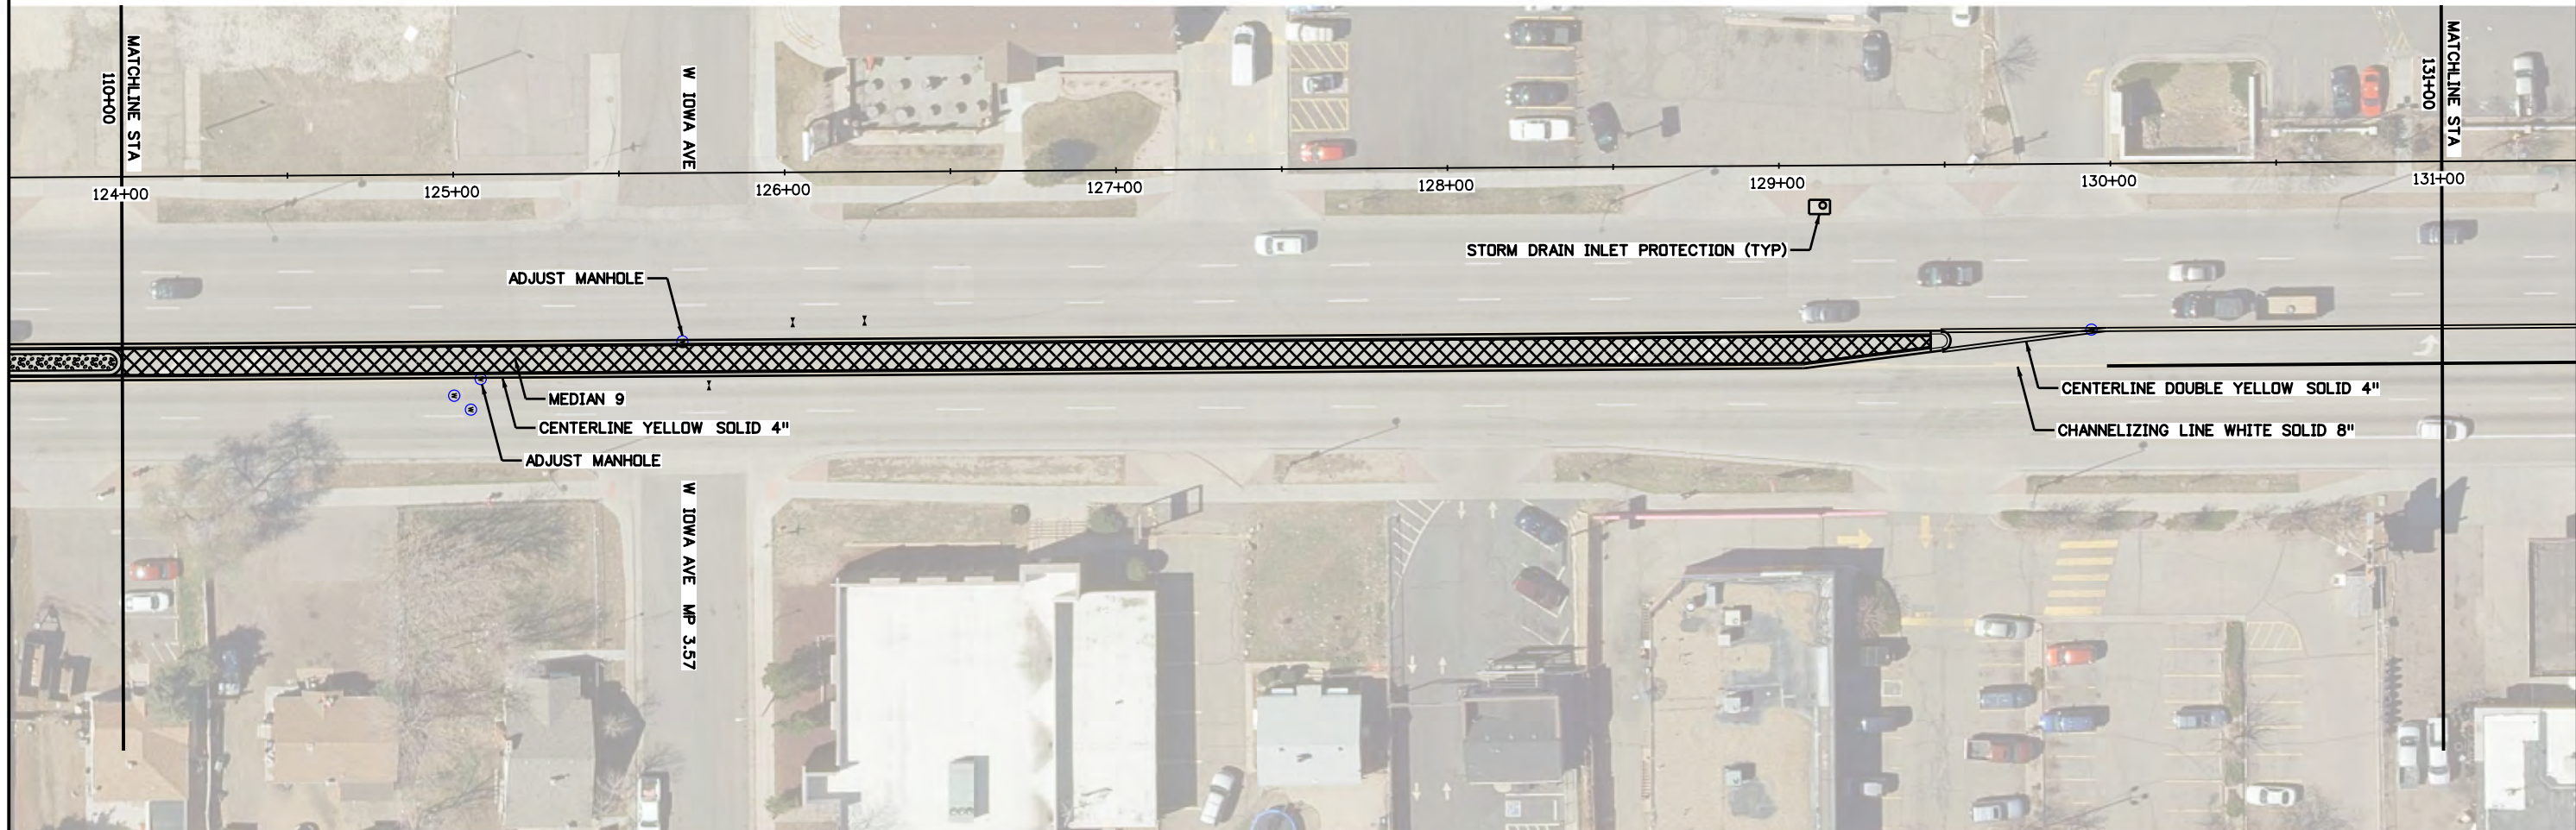


SWMP NOTES:

1. THE SWMP ADMINISTRATOR FOR CONSTRUCTION SHALL COMPLETE SWMP PLANS. THE PLAN SHALL SHOW: LIMITS OF DISTURBANCE, LIMITS OF CONSTRUCTION, FLOW ARROWS, AND TEMPORARY BMPs.
2. THE SWMP ADMINISTRATOR FOR CONSTRUCTION SHALL MAINTAIN SWMP PLANS TO REFLECT CURRENT SITE CONDITIONS.
3. THE CONTRACTOR SHALL NOT PARK, STAGE, OR STOCKPILE ON PERMEABLE SURFACES.

NOTES:

1. THERE SHALL NOT BE ANY PERMANENT REDUCTION TO LANE WIDTH. END LANE WIDTH MUST MATCH INTIAL.
2. ALL CONCRETE PANELS REMOVED MUST BE FILLED WITH ABC AT END OF DAY.

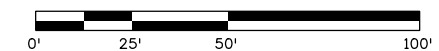

Print Date: 1/15/2019 Engineer of Record: G. Norris
 File Name: Median sheet10.dgn
 Horiz. Scale: 1:50 Vert. Scale: As Noted
 Traffic Safety and Design L. Rajasekar



Sheet Revisions		
Date:	Comments	Init.


Colorado Department of Transportation
 2829 West Howard Place
 Denver, CO 80204
 Phone: 303-757-9511
Region 1 Traffic and Safety LR

As Constructed
No Revisions:
Revised:
Void:

PLAN SHEET			
Designer:	Guy Norris	Structure Numbers	
Detailer:	T. Pearce		
Sheet Subset:		Subset Sheets:	

Project No./Code
SHE 0881-031
22388
Sheet Number

topearce 2:53:13 PM D:\22388 design files\Median sheet10.dgn

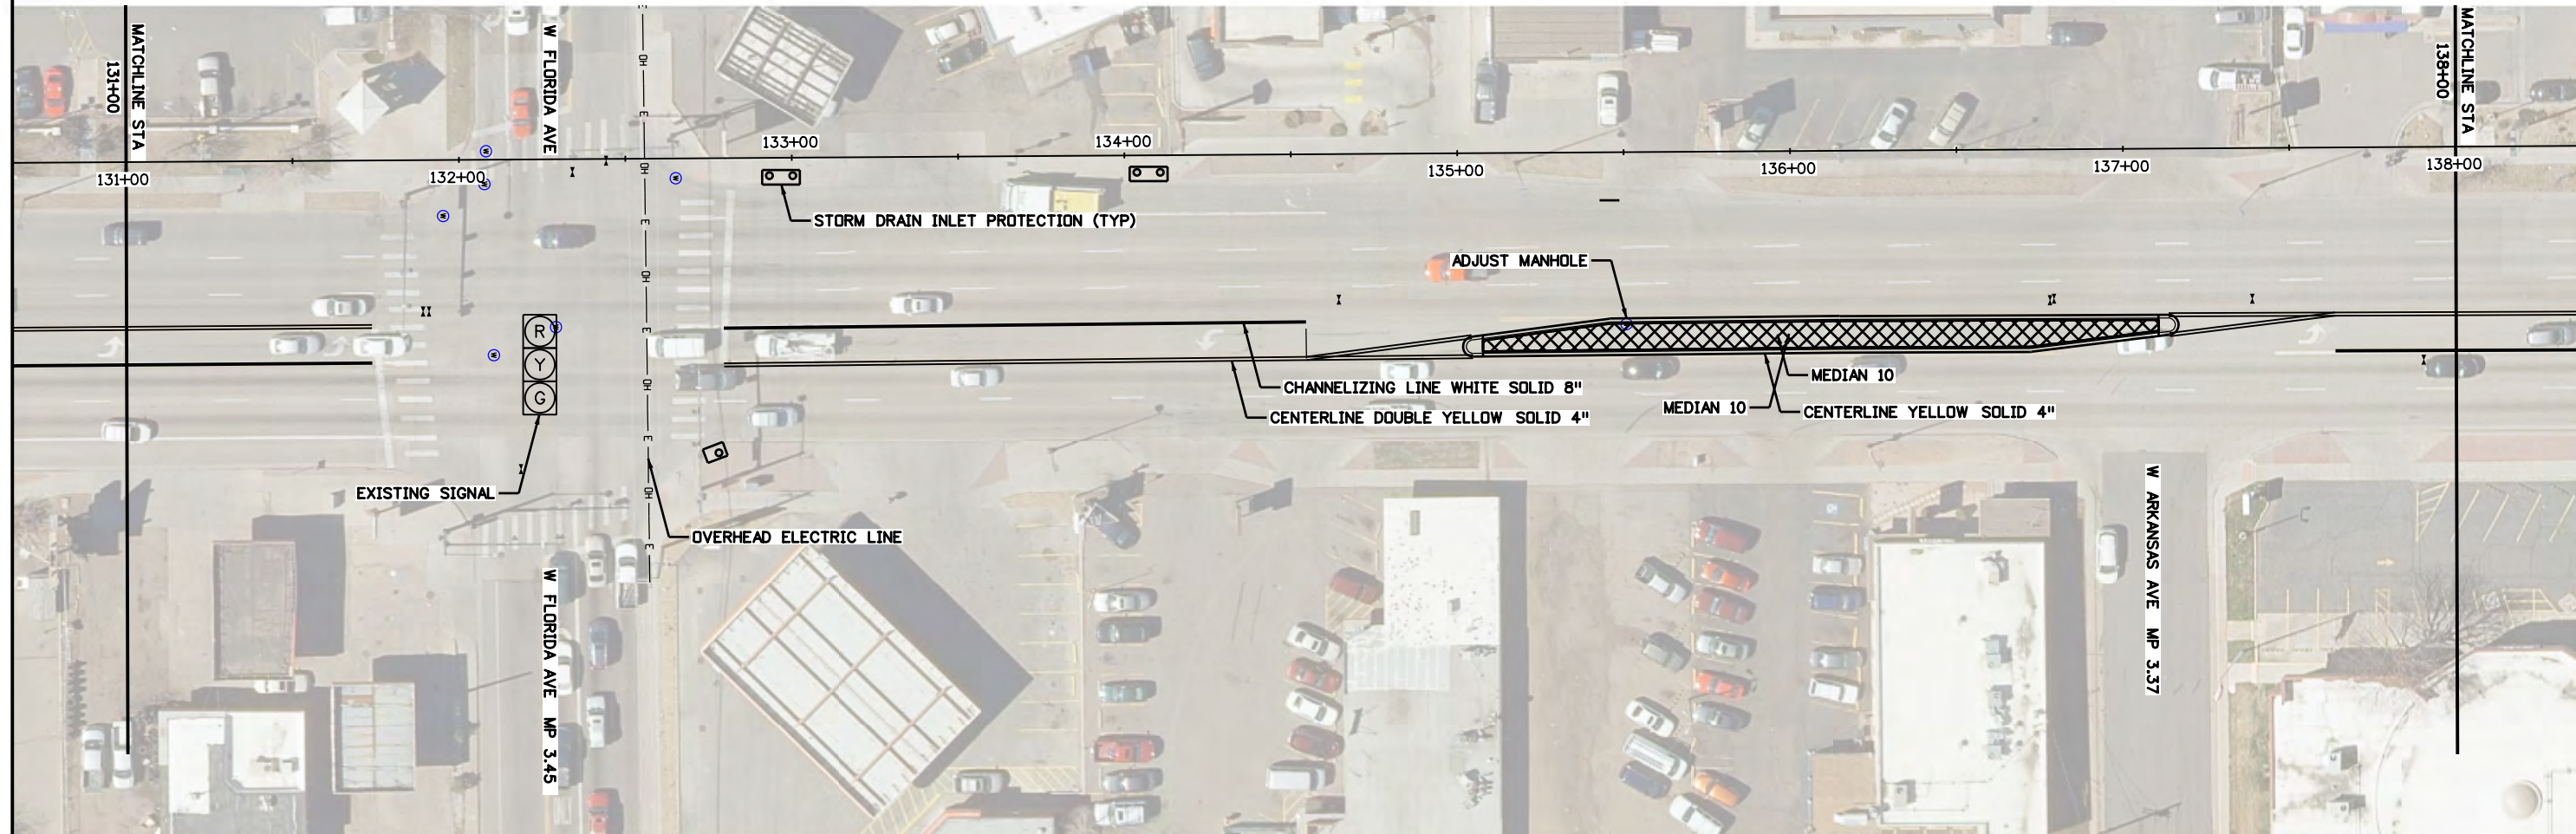


SWMP NOTES:

1. THE SWMP ADMINISTRATOR FOR CONSTRUCTION SHALL COMPLETE SWMP PLANS. THE PLAN SHALL SHOW: LIMITS OF DISTURBANCE, LIMITS OF CONSTRUCTION, FLOW ARROWS, AND TEMPORARY BMPs.
2. THE SWMP ADMINISTRATOR FOR CONSTRUCTION SHALL MAINTAIN SWMP PLANS TO REFLECT CURRENT SITE CONDITIONS.
3. THE CONTRACTOR SHALL NOT PARK, STAGE, OR STOCKPILE ON PERMEABLE SURFACES.

NOTES:

1. THERE SHALL NOT BE ANY PERMANENT REDUCTION TO LANE WIDTH. END LANE WIDTH MUST MATCH INTIAL.
2. ALL CONCRETE PANELS REMOVED MUST BE FILLED WITH ABC AT END OF DAY.

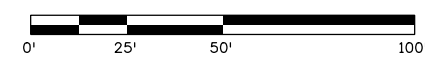

Print Date: 1/15/2019	Engineer of Record: G. Norris
File Name: Median sheet11.dgn	
Horiz. Scale: 1:50	Vert. Scale: As Noted
Traffic Safety and Design	L. Rajasekar

Sheet Revisions		
Date:	Comments	Init.

Colorado Department of Transportation



2829 West Howard Place
Denver, CO 80204
Phone: 303-757-9511


Region 1 Traffic and Safety **LR**

As Constructed
No Revisions:
Revised:
Void:

PLAN SHEET			
Designer:	Guy Norris	Structure Numbers	
Detailer:	T. Pearce	Subset Sheets:	
Sheet Subset:			

Project No./Code
SHE 0881-031
22388
Sheet Number

toporce 2:55:10 PM D:\22388 design files\Median sheet11.dgn

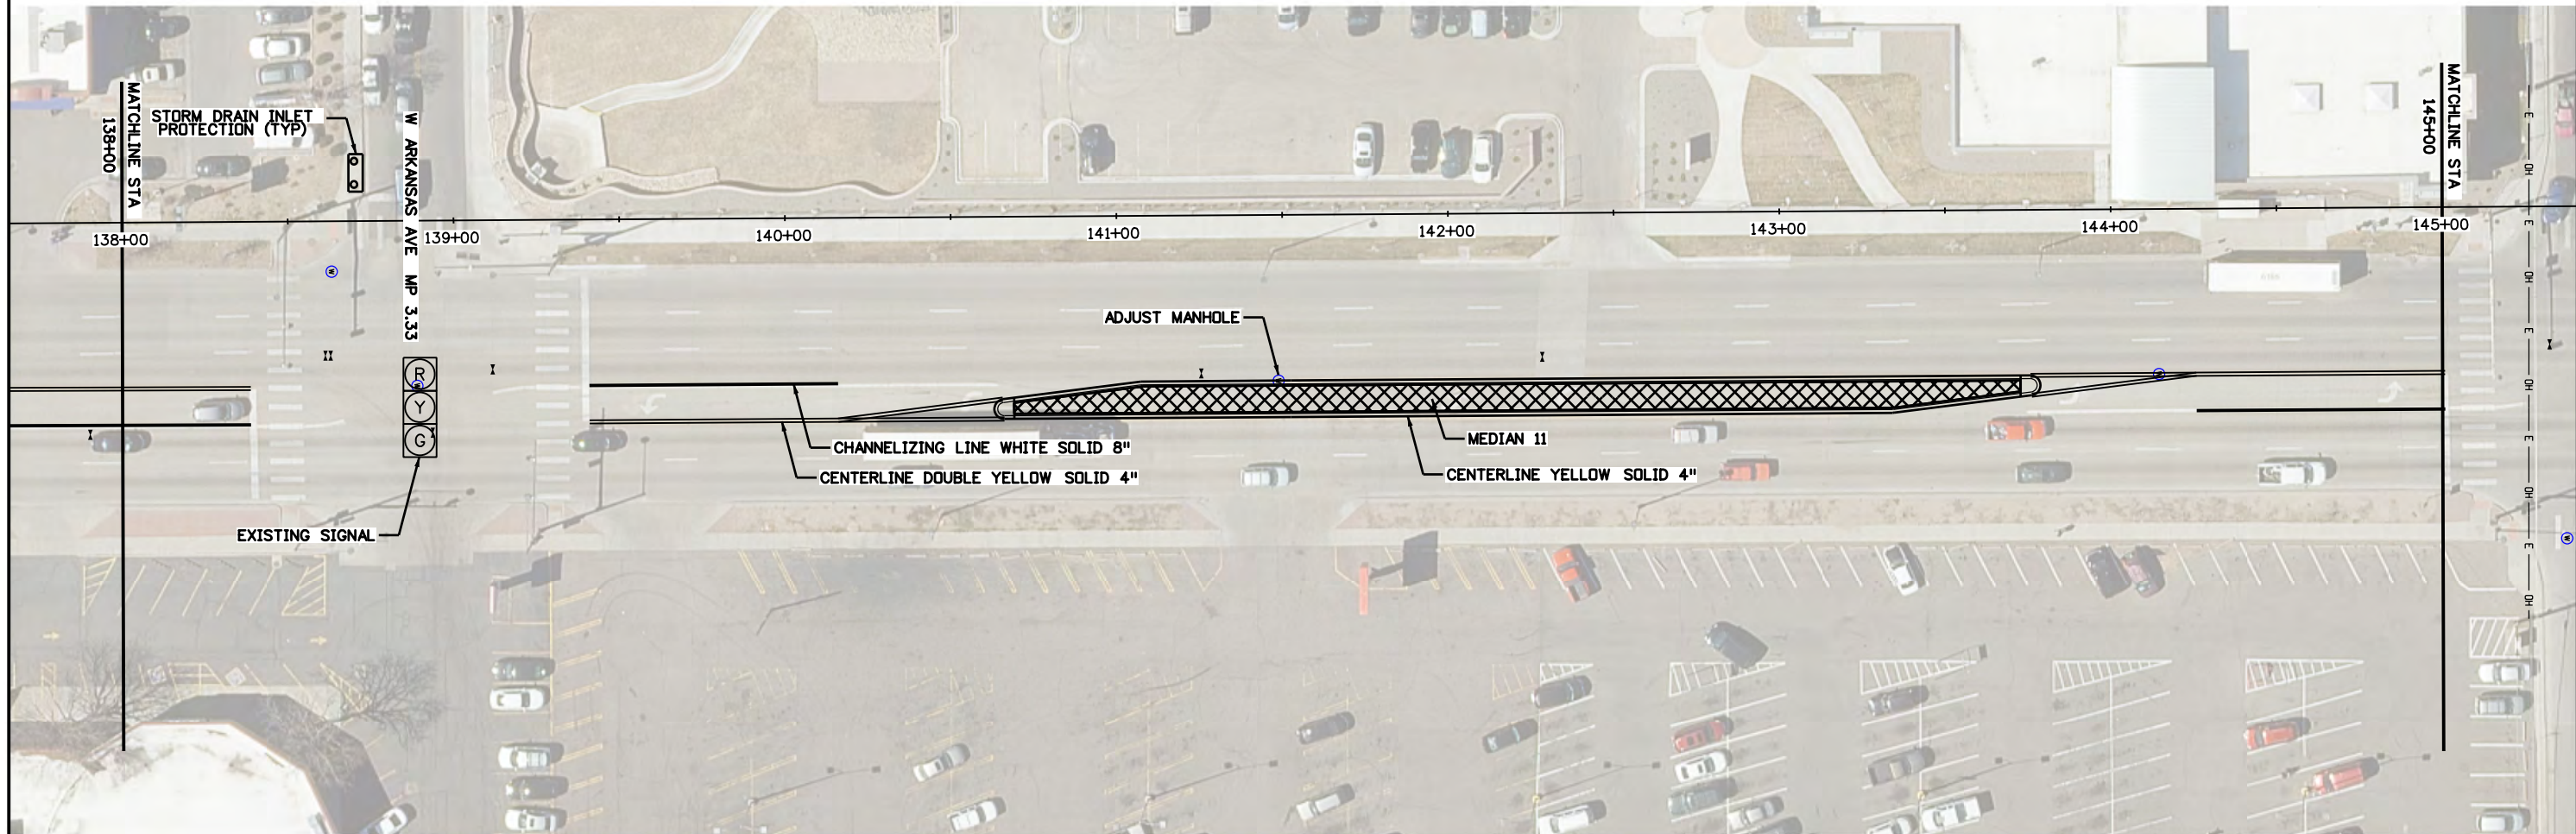


SWMP NOTES:

1. THE SWMP ADMINISTRATOR FOR CONSTRUCTION SHALL COMPLETE SWMP PLANS. THE PLAN SHALL SHOW: LIMITS OF DISTURBANCE, LIMITS OF CONSTRUCTION, FLOW ARROWS, AND TEMPORARY BMPs.
2. THE SWMP ADMINISTRATOR FOR CONSTRUCTION SHALL MAINTAIN SWMP PLANS TO REFLECT CURRENT SITE CONDITIONS.
3. THE CONTRACTOR SHALL NOT PARK, STAGE, OR STOCKPILE ON PERMEABLE SURFACES.

NOTES:

1. THERE SHALL NOT BE ANY PERMANENT REDUCTION TO LANE WIDTH. END LANE WIDTH MUST MATCH INTIAL.
2. ALL CONCRETE PANELS REMOVED MUST BE FILLED WITH ABC AT END OF DAY.

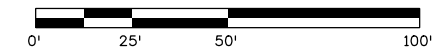


Print Date: 1/15/2019 Engineer of Record: G. Norris
 File Name: Median sheet12.dgn
 Horiz. Scale: 1:50 Vert. Scale: As Noted
 Traffic Safety and Design L. Rajasekar



Sheet Revisions		
Date:	Comments	Init.

Colorado Department of Transportation




2829 West Howard Place
 Denver, CO 80204
 Phone: 303-757-9511

Region 1 Traffic and Safety LR

As Constructed
No Revisions:
Revised:
Void:

PLAN SHEET		
Designer: Guy Norris	Structure Numbers	
Detailer: T. Pearce		
Sheet Subset:	Subset Sheets:	

Project No./Code
SHE 0881-031
22388
Sheet Number

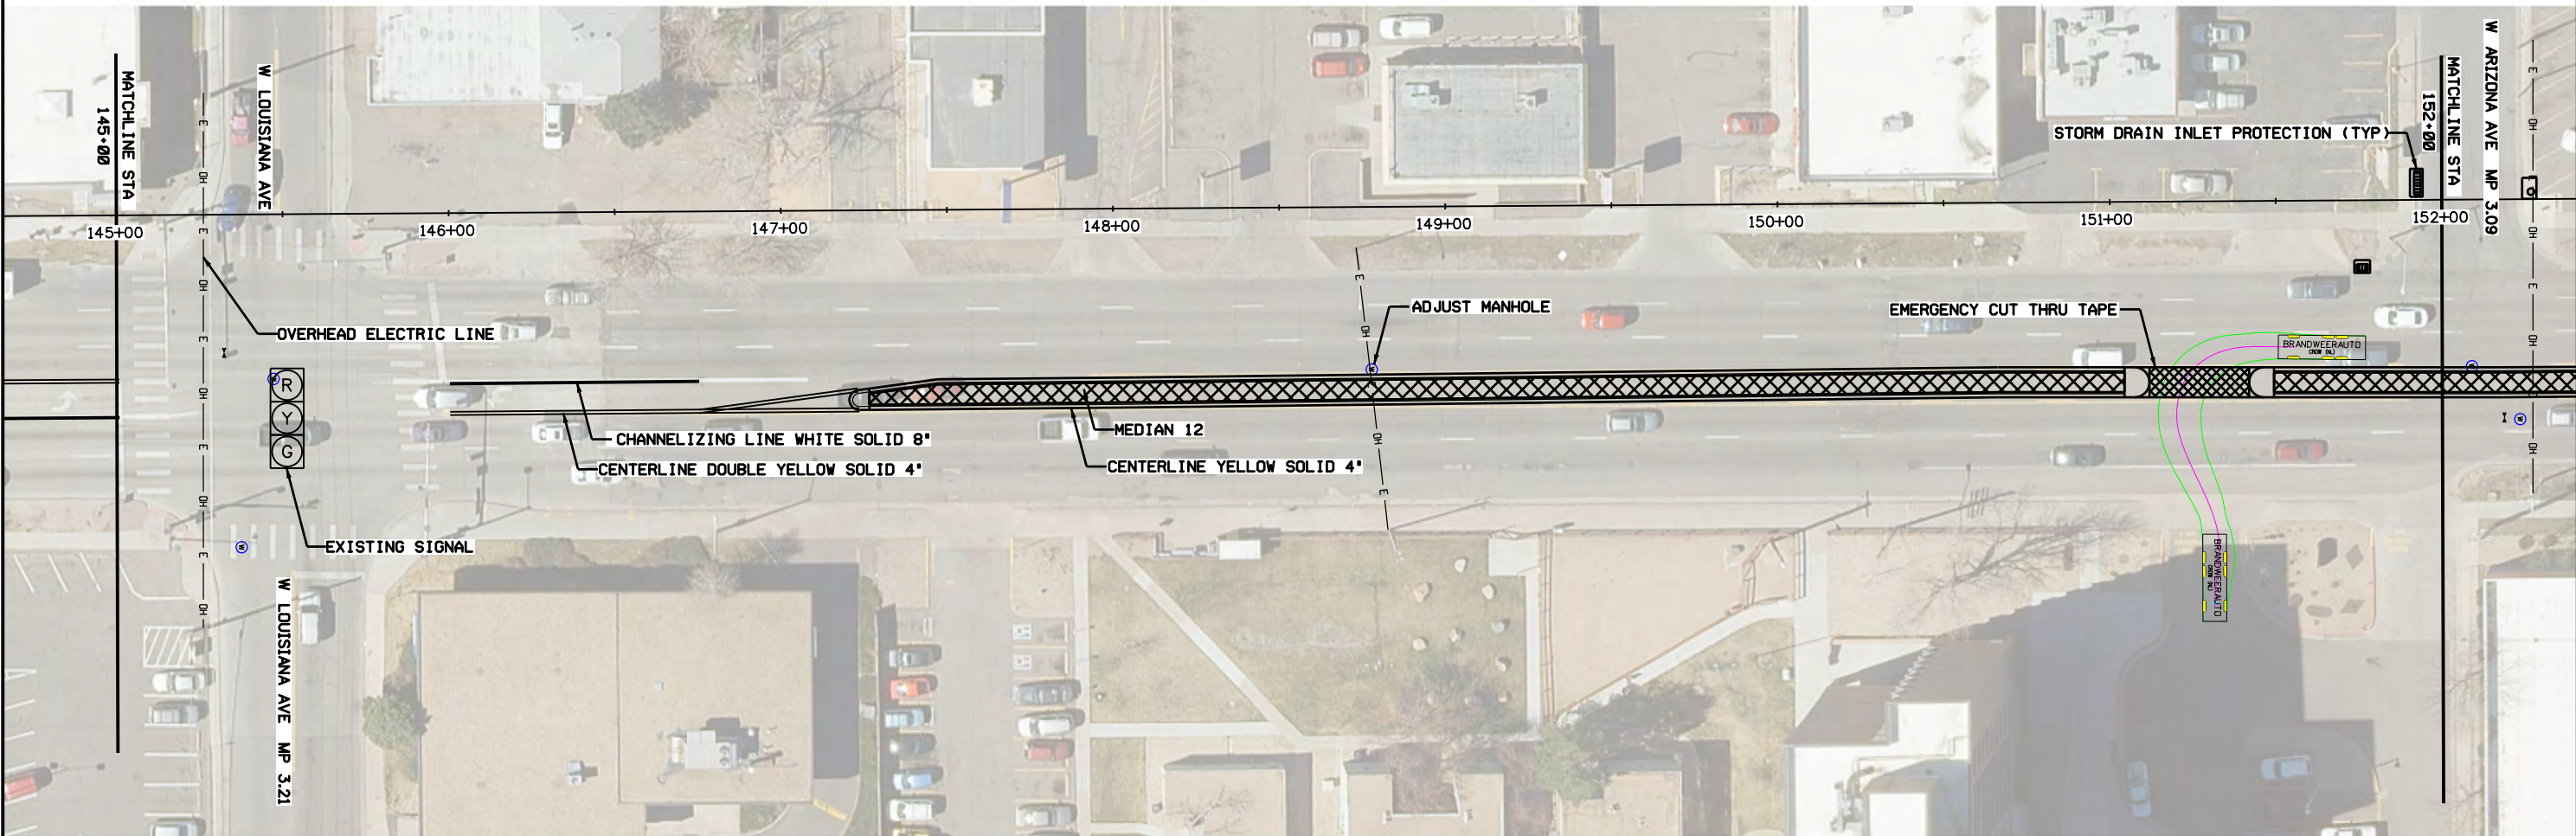


SWMP NOTES:

1. THE SWMP ADMINISTRATOR FOR CONSTRUCTION SHALL COMPLETE SWMP PLANS. THE PLAN SHALL SHOW: LIMITS OF DISTURBANCE, LIMITS OF CONSTRUCTION, FLOW ARROWS, AND TEMPORARY BMPs.
2. THE SWMP ADMINISTRATOR FOR CONSTRUCTION SHALL MAINTAIN SWMP PLANS TO REFLECT CURRENT SITE CONDITIONS.
3. THE CONTRACTOR SHALL NOT PARK, STAGE, OR STOCKPILE ON PERMEABLE SURFACES.

NOTES:

1. THERE SHALL NOT BE ANY PERMANENT REDUCTION TO LANE WIDTH. END LANE WIDTH MUST MATCH INTIAL.
2. ALL CONCRETE PANELS REMOVED MUST BE FILLED WITH ABC AT END OF DAY.

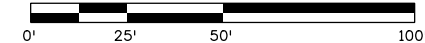

Print Date: 1/15/2019	Engineer of Record: G. Norris
File Name: Median sheet13.dgn	
Horiz. Scale: 1:50	Vert. Scale: As Noted
Traffic Safety and Design	L. Rajasekar

Sheet Revisions		
Date:	Comments	Init.

Colorado Department of Transportation



2829 West Howard Place
Denver, CO 80204
Phone: 303-757-9511


Region 1 Traffic and Safety **LR**

As Constructed
No Revisions:
Revised:
Void:

PLAN SHEET			
Designer:	Guy Norris	Structure Numbers	
Detailer:	T. Pearce	Subset Sheets:	
Sheet Subset:			


Project No./Code
SHE 0881-031
22388
Sheet Number

toparce 2:57:53 PM D:\22388 design files\Median sheet13.dgn

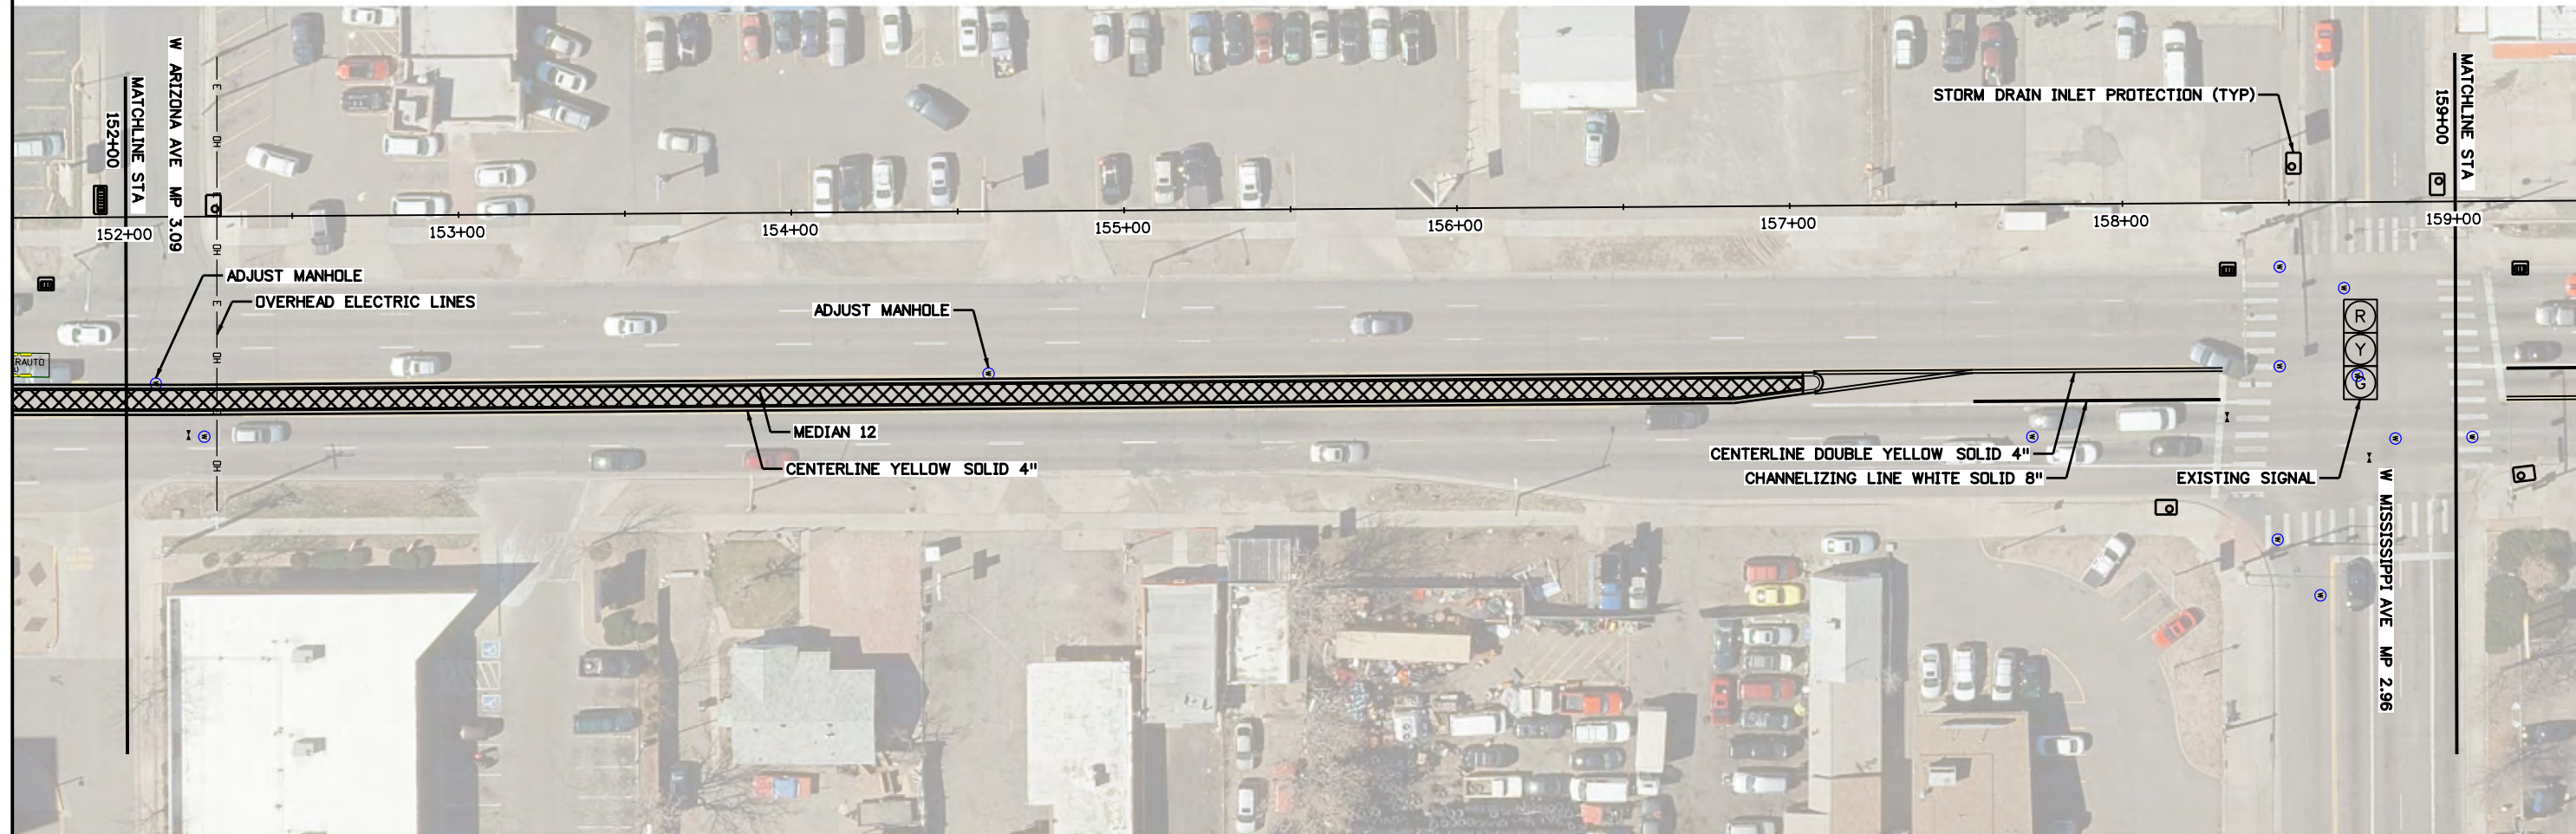

- SWMP NOTES:**
1. THE SWMP ADMINISTRATOR FOR CONSTRUCTION SHALL COMPLETE SWMP PLANS. THE PLAN SHALL SHOW: LIMITS OF DISTURBANCE, LIMITS OF CONSTRUCTION, FLOW ARROWS, AND TEMPORARY BMPs.
 2. THE SWMP ADMINISTRATOR FOR CONSTRUCTION SHALL MAINTAIN SWMP PLANS TO REFLECT CURRENT SITE CONDITIONS.
 3. THE CONTRACTOR SHALL NOT PARK, STAGE, OR STOCKPILE ON PERMEABLE SURFACES.

- NOTES:**
1. THERE SHALL NOT BE ANY PERMANENT REDUCTION TO LANE WIDTH. END LANE WIDTH MUST MATCH INTIAL.
 2. ALL CONCRETE PANELS REMOVED MUST BE FILLED WITH ABC AT END OF DAY.

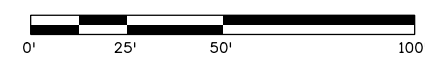

Print Date: 1/15/2019	Engineer of Record: G. Norris
File Name: Median sheet14.dgn	
Horiz. Scale: 1:50	Vert. Scale: As Noted
Traffic Safety and Design	L. Rajasekar

Sheet Revisions		
Date:	Comments	Init.

Colorado Department of Transportation



2829 West Howard Place
Denver, CO 80204
Phone: 303-757-9511


Region 1 Traffic and Safety LR

As Constructed
No Revisions:
Revised:
Void:

PLAN SHEET			
Designer:	Guy Norris	Structure Numbers	
Detailer:	T. Pearce		
Sheet Subset:		Subset Sheets:	


Project No./Code
SHE 0881-031
22388
Sheet Number

topearce 2:59:10 PM D:\22388 design files\Median sheet14.dgn

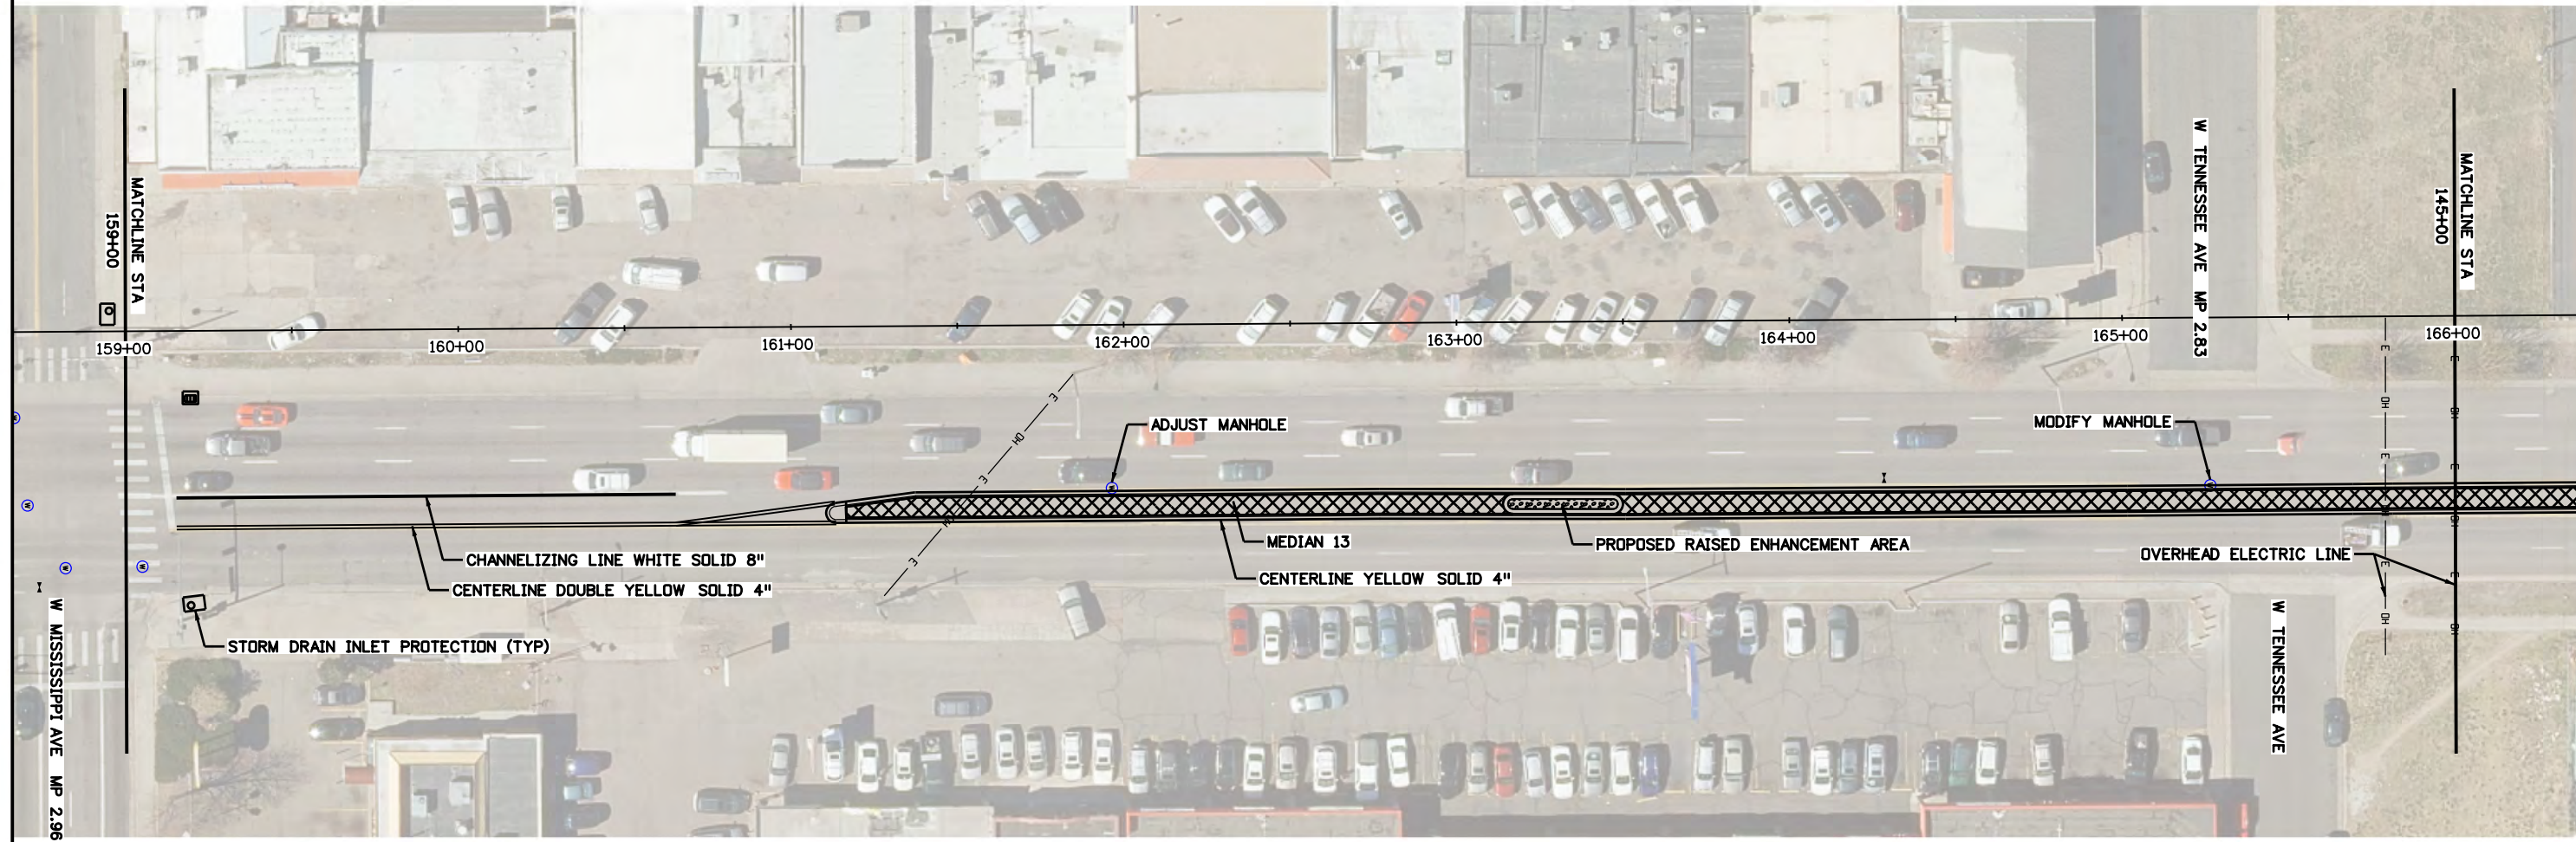

- SWMP NOTES:**
1. THE SWMP ADMINISTRATOR FOR CONSTRUCTION SHALL COMPLETE SWMP PLANS. THE PLAN SHALL SHOW: LIMITS OF DISTURBANCE, LIMITS OF CONSTRUCTION, FLOW ARROWS, AND TEMPORARY BMPs.
 2. THE SWMP ADMINISTRATOR FOR CONSTRUCTION SHALL MAINTAIN SWMP PLANS TO REFLECT CURRENT SITE CONDITIONS.
 3. THE CONTRACTOR SHALL NOT PARK, STAGE, OR STOCKPILE ON PERMEABLE SURFACES.

- NOTES:**
1. THERE SHALL NOT BE ANY PERMANENT REDUCTION TO LANE WIDTH. END LANE WIDTH MUST MATCH INTIAL.
 2. ALL CONCRETE PANELS REMOVED MUST BE FILLED WITH ABC AT END OF DAY.

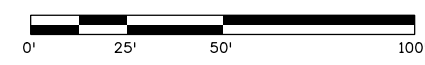

Print Date: 1/15/2019	Engineer of Record: G. Norris
File Name: Median sheet15.dgn	
Horiz. Scale: 1:50	Vert. Scale: As Noted
Traffic Safety and Design	L. Rajasekar

Sheet Revisions		
Date:	Comments	Init.

Colorado Department of Transportation

2829 West Howard Place
Denver, CO 80204
Phone: 303-757-9511


Region 1 Traffic and Safety **LR**

As Constructed
No Revisions:
Revised:
Void:

PLAN SHEET			
Designer:	Guy Norris	Structure Numbers	
Detailer:	T. Pearce	Subset Sheets:	
Sheet Subset:			


Project No./Code
SHE 0881-031
22388
Sheet Number

topearce 3:05:51 PM D:\22388 design files\Median sheet15.dgn

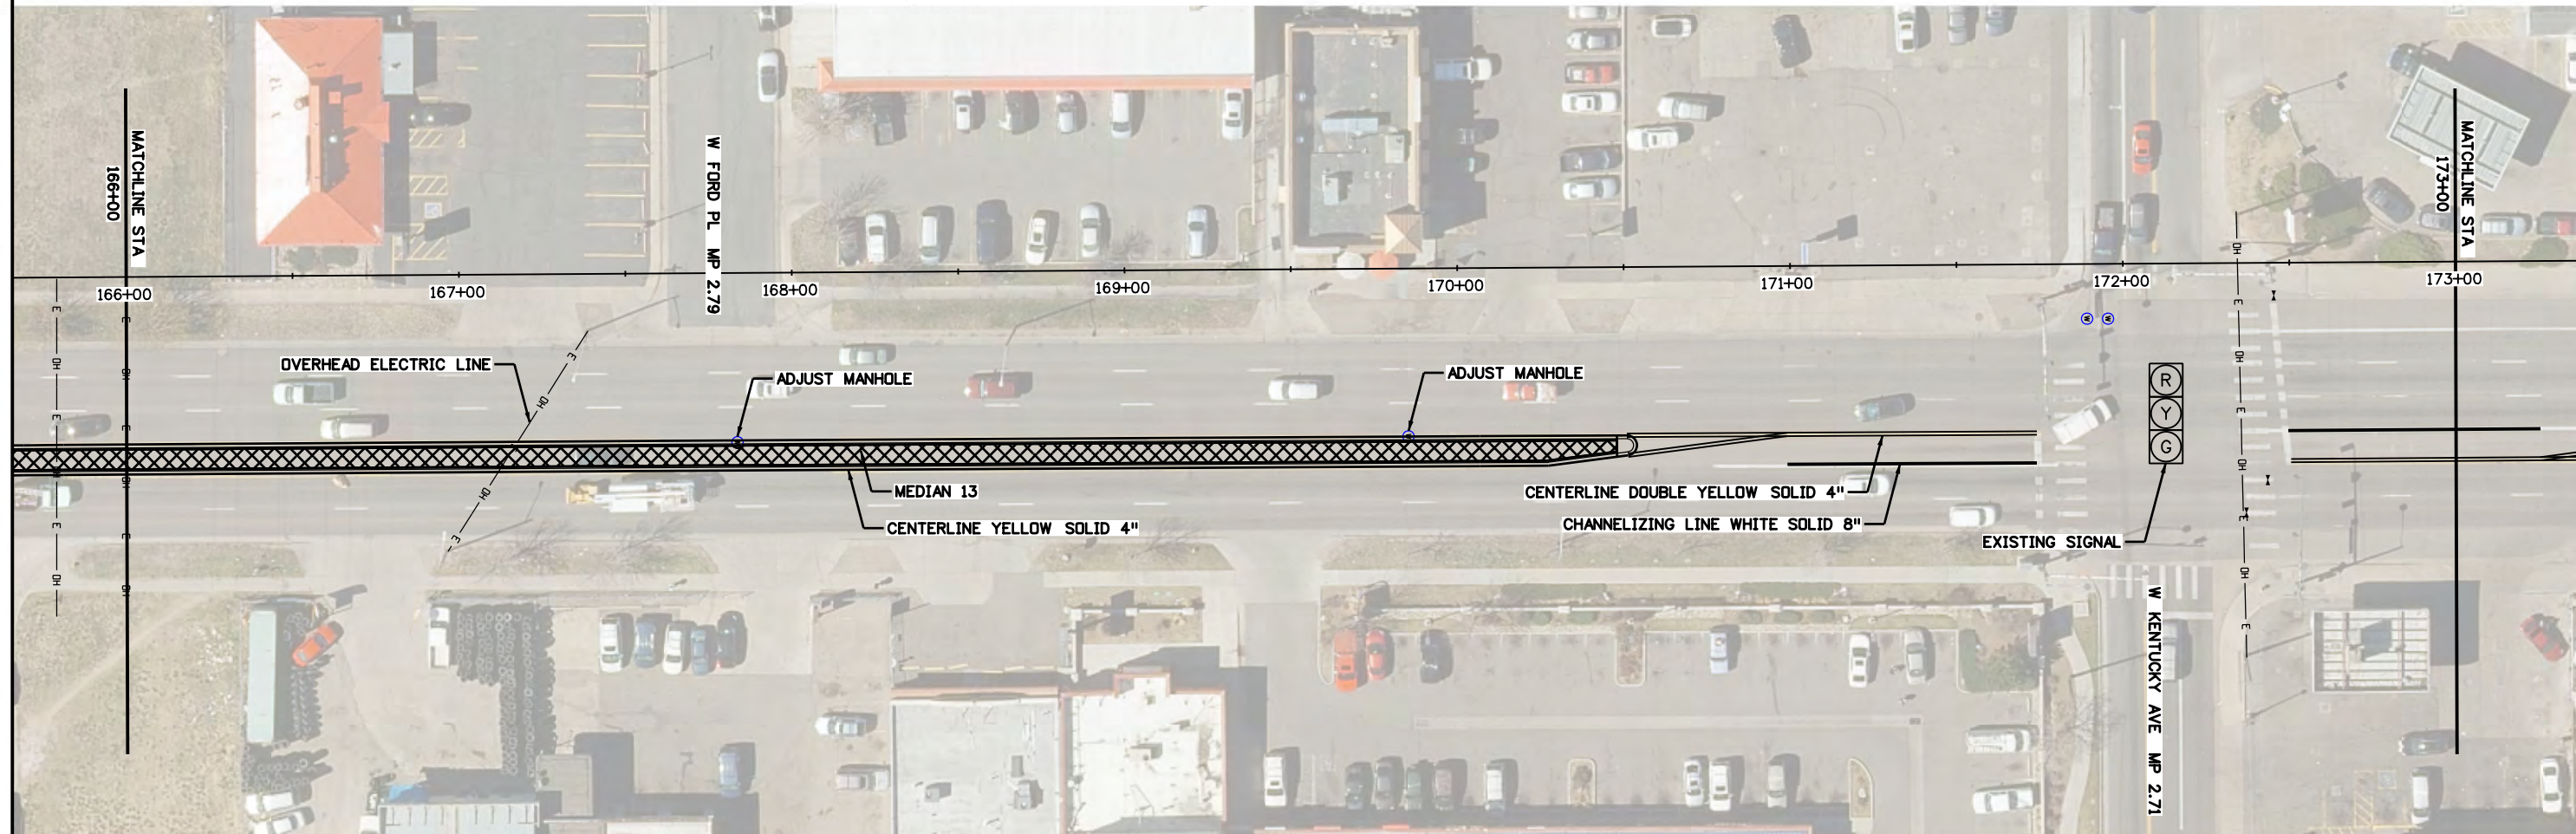

- SWMP NOTES:**
1. THE SWMP ADMINISTRATOR FOR CONSTRUCTION SHALL COMPLETE SWMP PLANS. THE PLAN SHALL SHOW: LIMITS OF DISTURBANCE, LIMITS OF CONSTRUCTION, FLOW ARROWS, AND TEMPORARY BMPs.
 2. THE SWMP ADMINISTRATOR FOR CONSTRUCTION SHALL MAINTAIN SWMP PLANS TO REFLECT CURRENT SITE CONDITIONS.
 3. THE CONTRACTOR SHALL NOT PARK, STAGE, OR STOCKPILE ON PERMEABLE SURFACES.

- NOTES:**
1. THERE SHALL NOT BE ANY PERMANENT REDUCTION TO LANE WIDTH. END LANE WIDTH MUST MATCH INTIAL.
 2. ALL CONCRETE PANELS REMOVED MUST BE FILLED WITH ABC AT END OF DAY.

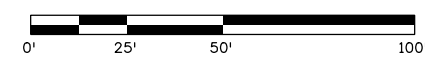

Print Date: 1/15/2019	Engineer of Record: G. Norris
File Name: Median sheet16.dgn	
Horiz. Scale: 1:50	Vert. Scale: As Noted
Traffic Safety and Design	L. Rajasekar

Sheet Revisions		
Date:	Comments	Init.

Colorado Department of Transportation



2829 West Howard Place
Denver, CO 80204
Phone: 303-757-9511


Region 1 Traffic and Safety LR

As Constructed
No Revisions:
Revised:
Void:

PLAN SHEET			
Designer:	Guy Norris	Structure Numbers	
Detailer:	T. Pearce	Subset Sheets:	
Sheet Subset:			

Project No./Code
SHE 0881-031
22388
Sheet Number

topearce 3:08:37 PM D:\22388 design files\Median sheet16.dgn

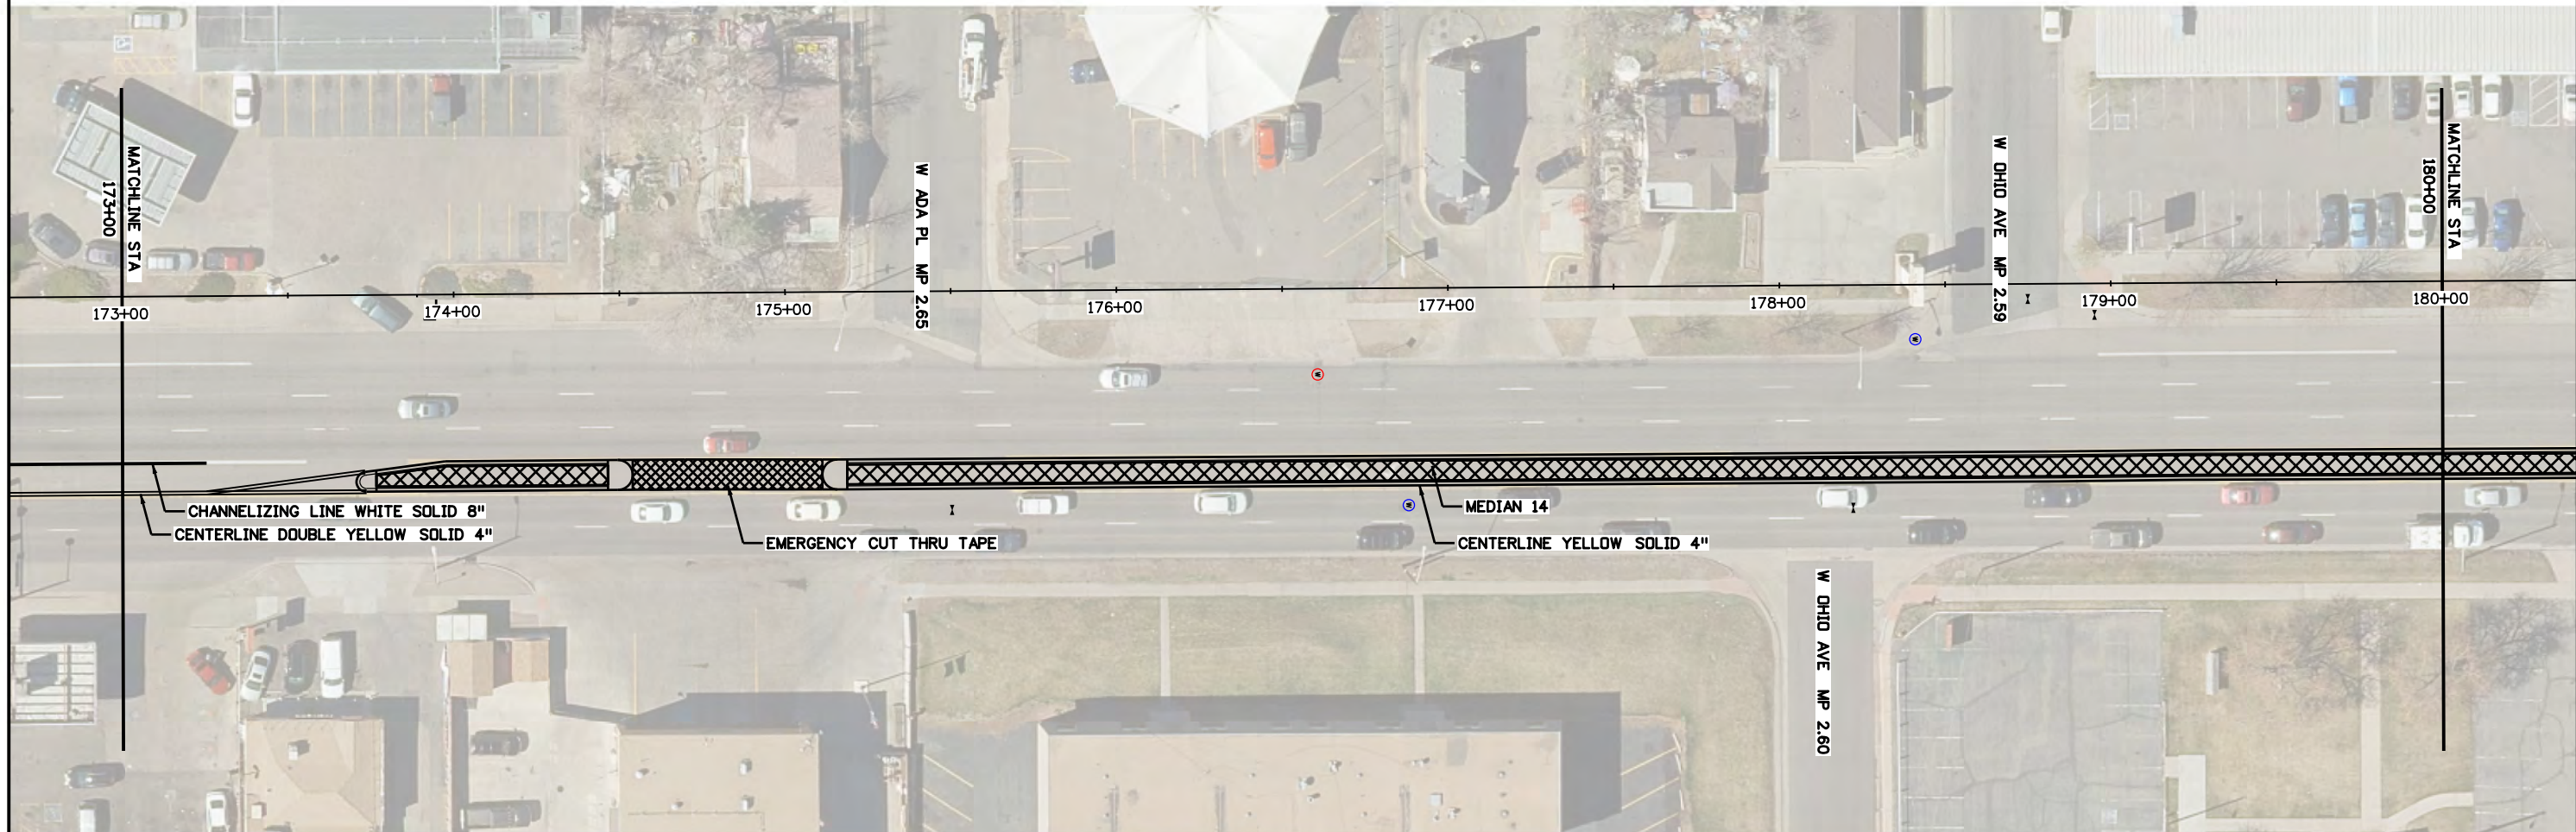


SWMP NOTES:

1. THE SWMP ADMINISTRATOR FOR CONSTRUCTION SHALL COMPLETE SWMP PLANS. THE PLAN SHALL SHOW: LIMITS OF DISTURBANCE, LIMITS OF CONSTRUCTION, FLOW ARROWS, AND TEMPORARY BMPs.
2. THE SWMP ADMINISTRATOR FOR CONSTRUCTION SHALL MAINTAIN SWMP PLANS TO REFLECT CURRENT SITE CONDITIONS.
3. THE CONTRACTOR SHALL NOT PARK, STAGE, OR STOCKPILE ON PERMEABLE SURFACES.

NOTES:


1. THERE SHALL NOT BE ANY PERMANENT REDUCTION TO LANE WIDTH. END LANE WIDTH MUST MATCH INTIAL.
2. ALL CONCRETE PANELS REMOVED MUST BE FILLED WITH ABC AT END OF DAY.

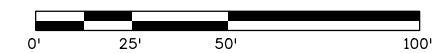

Print Date: 1/15/2019 Engineer of Record: G. Norris
 File Name: Median sheet17.dgn
 Horiz. Scale: 1:50 Vert. Scale: As Noted
 Traffic Safety and Design L. Rajasekar




Sheet Revisions		
Date:	Comments	Init.

Colorado Department of Transportation
 2829 West Howard Place
 Denver, CO 80204
 Phone: 303-757-9511
 Region 1 Traffic and Safety LR

As Constructed
No Revisions:
Revised:
Void:

PLAN SHEET			
Designer:	Guy Norris	Structure Numbers	
Detailer:	T. Pearce	Subset Sheets:	
Sheet Subset:			

Project No./Code
SHE 0881-031
22388
Sheet Number

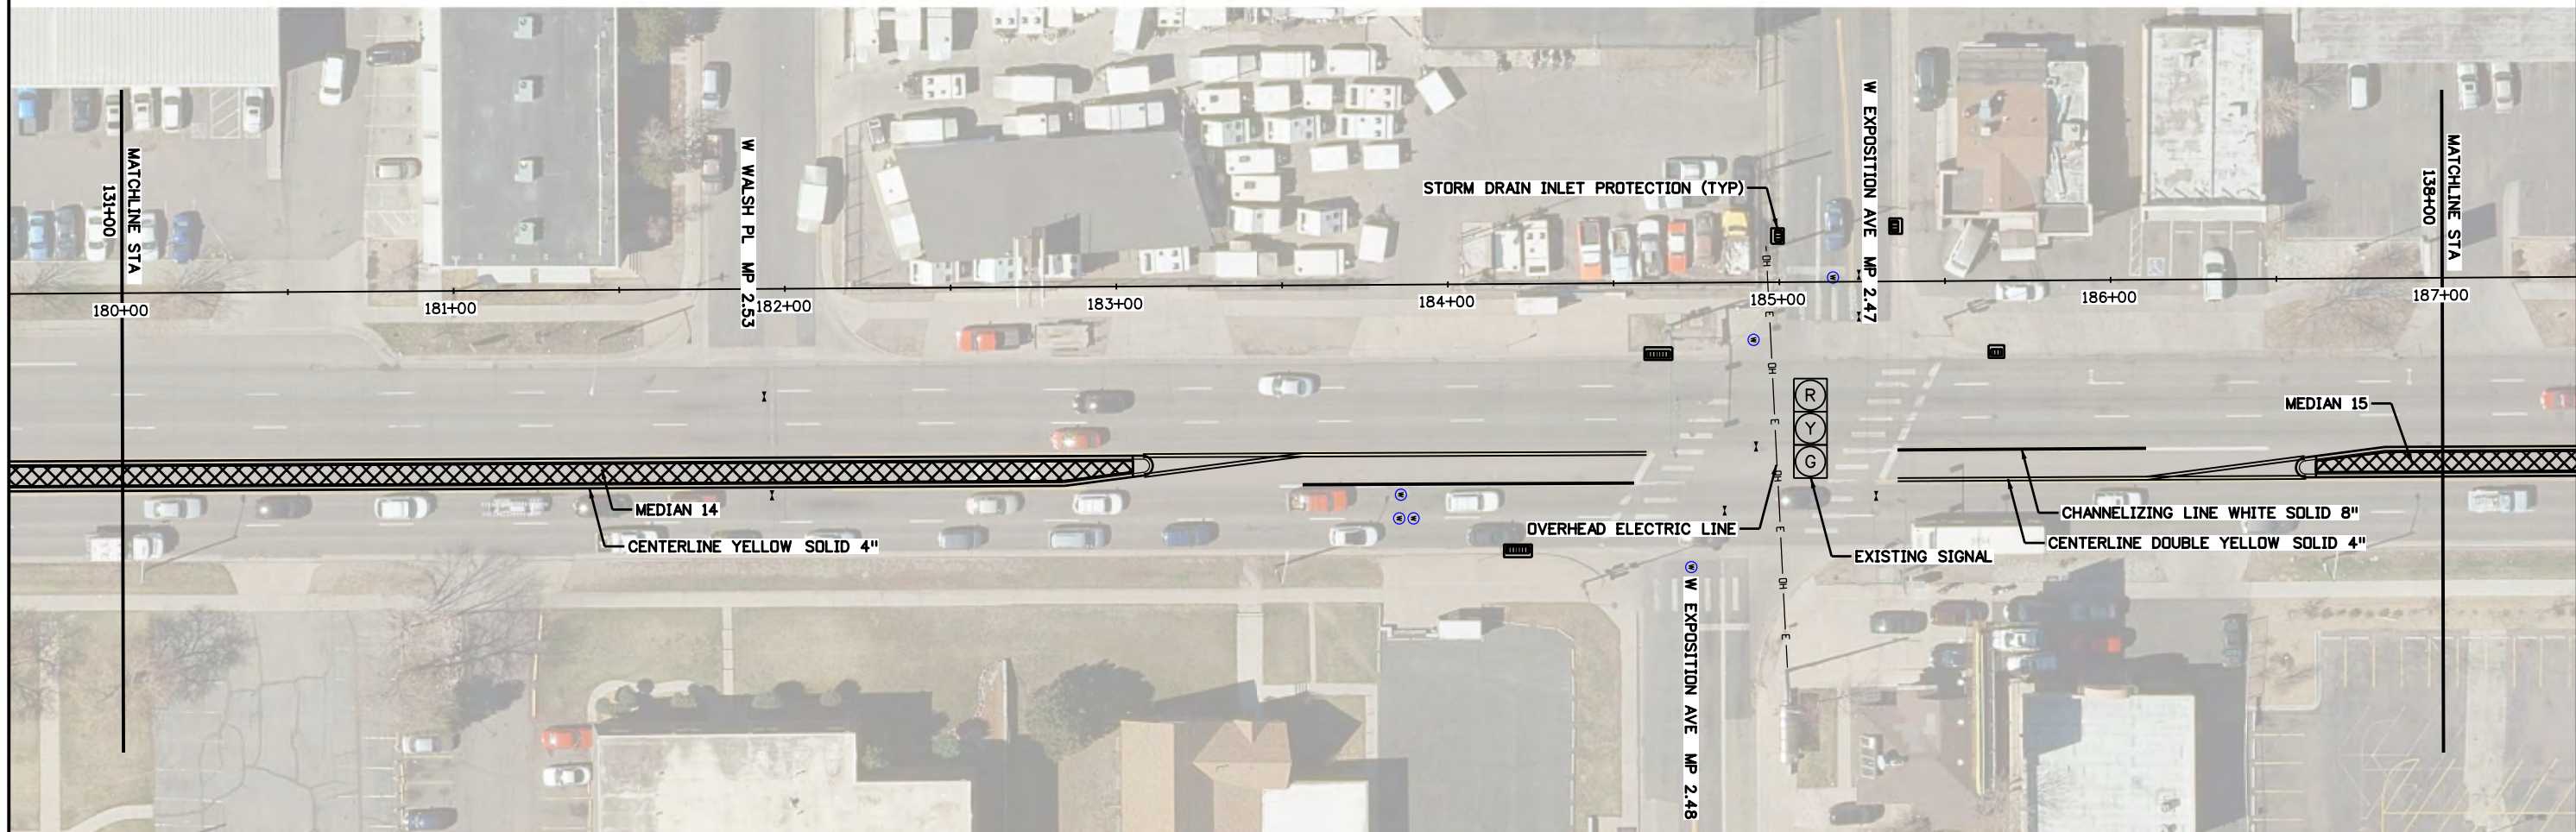


SWMP NOTES:

1. THE SWMP ADMINISTRATOR FOR CONSTRUCTION SHALL COMPLETE SWMP PLANS. THE PLAN SHALL SHOW: LIMITS OF DISTURBANCE, LIMITS OF CONSTRUCTION, FLOW ARROWS, AND TEMPORARY BMPs.
2. THE SWMP ADMINISTRATOR FOR CONSTRUCTION SHALL MAINTAIN SWMP PLANS TO REFLECT CURRENT SITE CONDITIONS.
3. THE CONTRACTOR SHALL NOT PARK, STAGE, OR STOCKPILE ON PERMEABLE SURFACES.

NOTES:


1. THERE SHALL NOT BE ANY PERMANENT REDUCTION TO LANE WIDTH. END LANE WIDTH MUST MATCH INTIAL.
2. ALL CONCRETE PANELS REMOVED MUST BE FILLED WITH ABC AT END OF DAY.

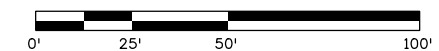

Print Date: 1/15/2019 Engineer of Record: G. Norris
 File Name: Median sheet18.dgn
 Horiz. Scale: 1:50 Vert. Scale: As Noted
 Traffic Safety and Design L. Rajasekar




Sheet Revisions		
Date:	Comments	Init.

Colorado Department of Transportation
 2829 West Howard Place
 Denver, CO 80204
 Phone: 303-757-9511
 Region 1 Traffic and Safety LR

As Constructed
No Revisions:
Revised:
Void:

PLAN SHEET		
Designer: Guy Norris	Structure Numbers	
Detailer: T. Pearce		
Sheet Subset:	Subset Sheets:	

Project No./Code
SHE 0881-031
22388
Sheet Number

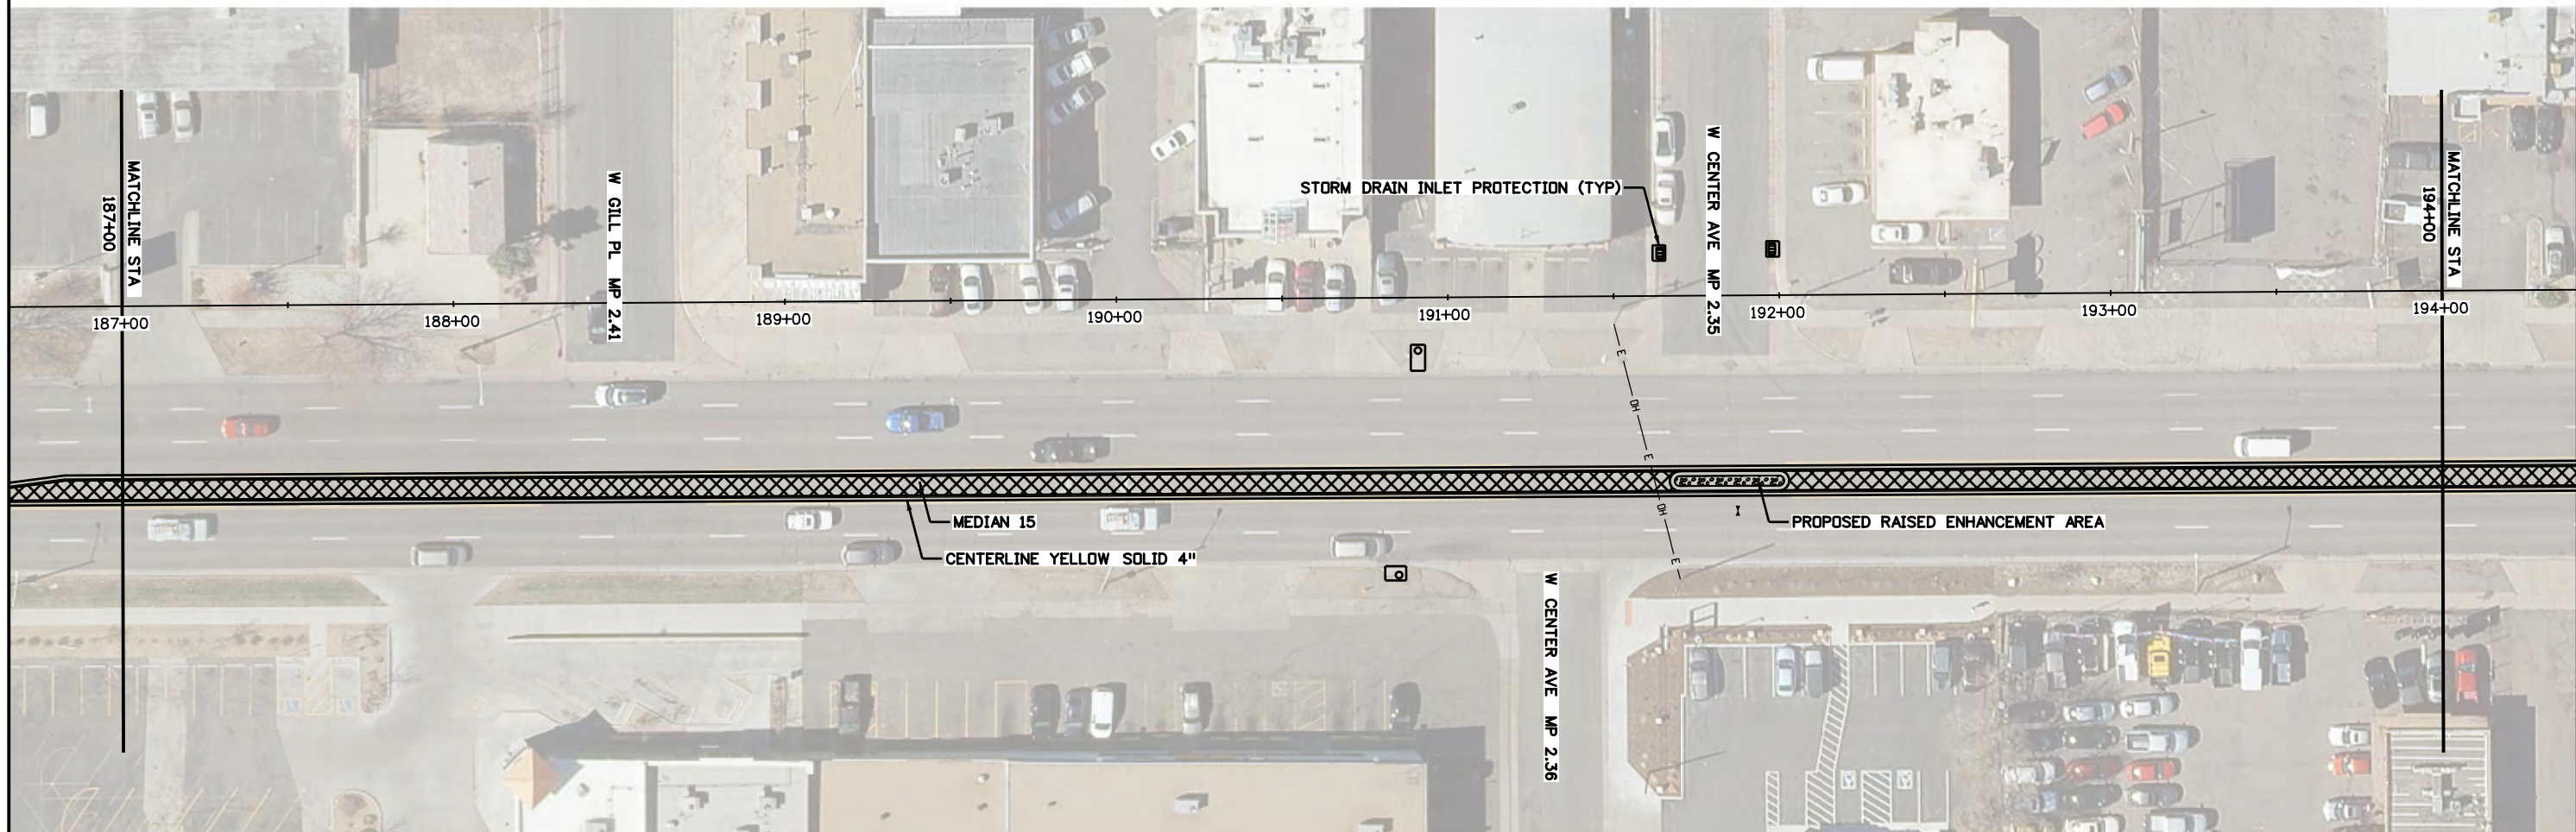


SWMP NOTES:

1. THE SWMP ADMINISTRATOR FOR CONSTRUCTION SHALL COMPLETE SWMP PLANS. THE PLAN SHALL SHOW: LIMITS OF DISTURBANCE, LIMITS OF CONSTRUCTION, FLOW ARROWS, AND TEMPORARY BMPs.
2. THE SWMP ADMINISTRATOR FOR CONSTRUCTION SHALL MAINTAIN SWMP PLANS TO REFLECT CURRENT SITE CONDITIONS.
3. THE CONTRACTOR SHALL NOT PARK, STAGE, OR STOCKPILE ON PERMEABLE SURFACES.

NOTES:


1. THERE SHALL NOT BE ANY PERMANENT REDUCTION TO LANE WIDTH. END LANE WIDTH MUST MATCH INTIAL.
2. ALL CONCRETE PANELS REMOVED MUST BE FILLED WITH ABC AT END OF DAY.

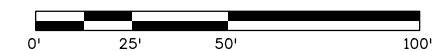

Print Date: 1/15/2019 Engineer of Record: G. Norris
 File Name: Median sheet19.dgn
 Horiz. Scale: 1:50 Vert. Scale: As Noted
 Traffic Safety and Design L. Rajasekar




Sheet Revisions		
Date:	Comments	Init.

Colorado Department of Transportation
 2829 West Howard Place
 Denver, CO 80204
 Phone: 303-757-9511
 Region 1 Traffic and Safety LR

As Constructed
No Revisions:
Revised:
Void:

PLAN SHEET			
Designer:	Guy Norris	Structure Numbers	
Detailer:	T. Pearce	Subset Sheets:	
Sheet Subset:			

Project No./Code
SHE 0881-031
22388
Sheet Number

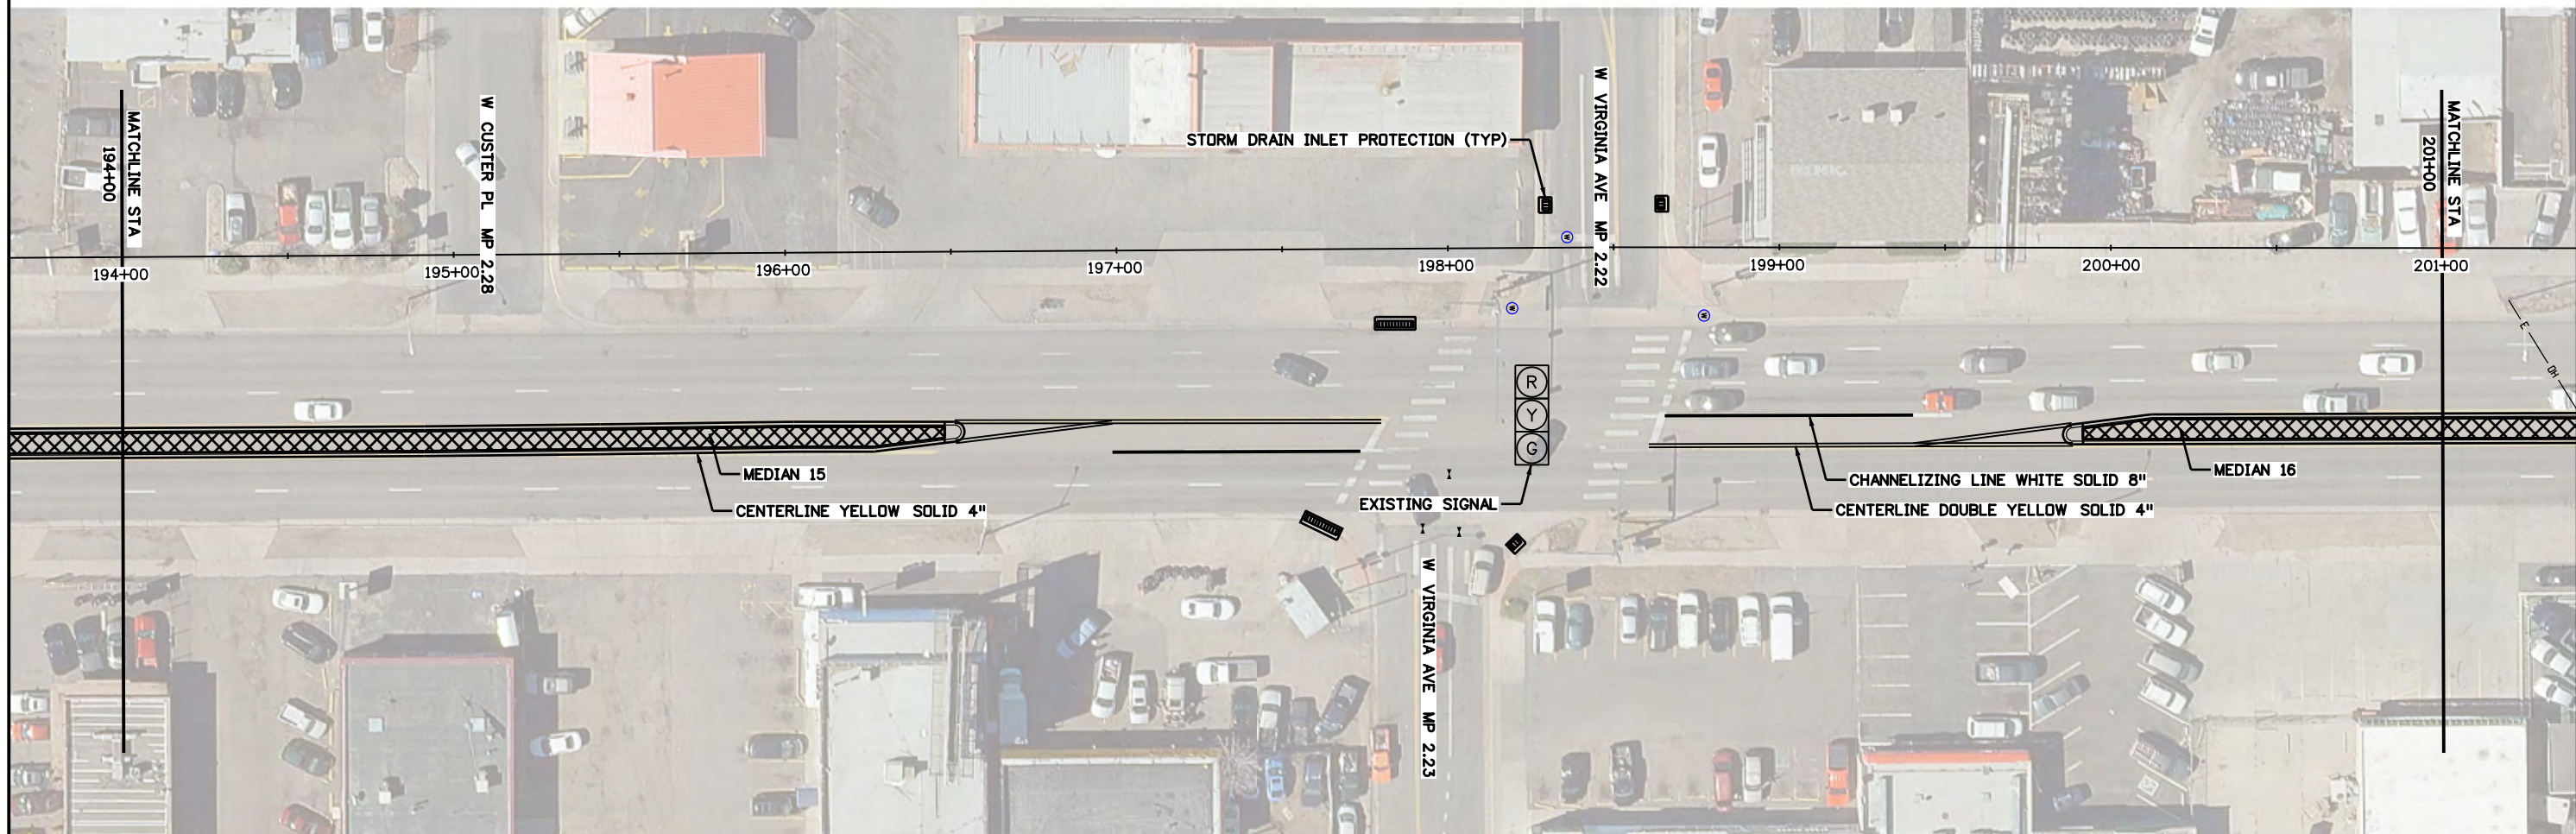


SWMP NOTES:

1. THE SWMP ADMINISTRATOR FOR CONSTRUCTION SHALL COMPLETE SWMP PLANS. THE PLAN SHALL SHOW: LIMITS OF DISTURBANCE, LIMITS OF CONSTRUCTION, FLOW ARROWS, AND TEMPORARY BMPs.
2. THE SWMP ADMINISTRATOR FOR CONSTRUCTION SHALL MAINTAIN SWMP PLANS TO REFLECT CURRENT SITE CONDITIONS.
3. THE CONTRACTOR SHALL NOT PARK, STAGE, OR STOCKPILE ON PERMEABLE SURFACES.

NOTES:


1. THERE SHALL NOT BE ANY PERMANENT REDUCTION TO LANE WIDTH. END LANE WIDTH MUST MATCH INTIAL.
2. ALL CONCRETE PANELS REMOVED MUST BE FILLED WITH ABC AT END OF DAY.

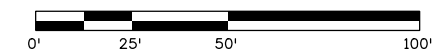

Print Date: 1/15/2019 Engineer of Record: G. Norris
 File Name: Median sheet20.dgn
 Horiz. Scale: 1:50 Vert. Scale: As Noted
 Traffic Safety and Design L. Rajasekar




Sheet Revisions		
Date:	Comments	Init.

Colorado Department of Transportation
 2829 West Howard Place
 Denver, CO 80204
 Phone: 303-757-9511
 Region 1 Traffic and Safety LR

As Constructed
No Revisions:
Revised:
Void:

PLAN SHEET			
Designer:	Guy Norris	Structure Numbers	
Detailer:	T. Pearce	Subset Sheets:	
Sheet Subset:			

Project No./Code
SHE 0881-031
22388
Sheet Number

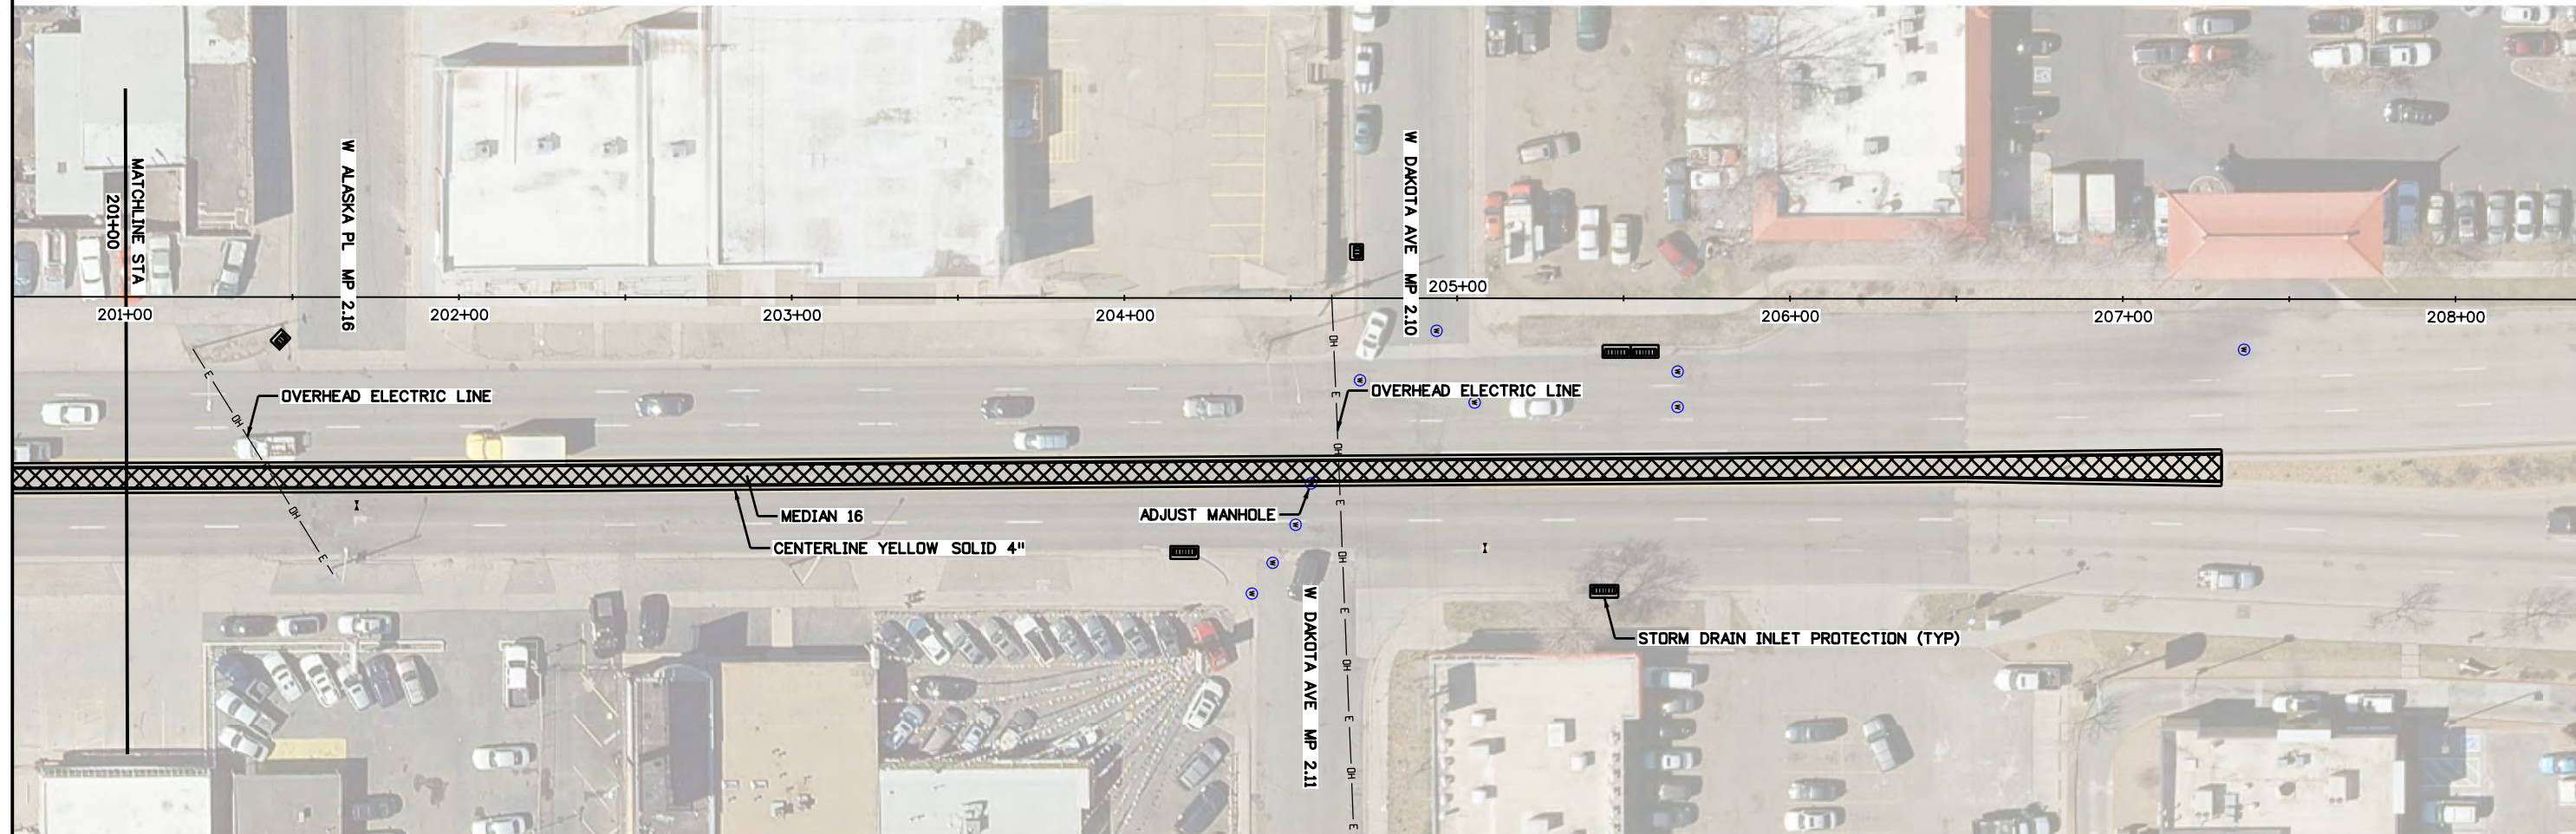


SWMP NOTES:

1. THE SWMP ADMINISTRATOR FOR CONSTRUCTION SHALL COMPLETE SWMP PLANS. THE PLAN SHALL SHOW: LIMITS OF DISTURBANCE, LIMITS OF CONSTRUCTION, FLOW ARROWS, AND TEMPORARY BMPs.
2. THE SWMP ADMINISTRATOR FOR CONSTRUCTION SHALL MAINTAIN SWMP PLANS TO REFLECT CURRENT SITE CONDITIONS.
3. THE CONTRACTOR SHALL NOT PARK, STAGE, OR STOCKPILE ON PERMEABLE SURFACES.

NOTES:

1. THERE SHALL NOT BE ANY PERMANENT REDUCTION TO LANE WIDTH. END LANE WIDTH MUST MATCH INTIAL.
2. ALL CONCRETE PANELS REMOVED MUST BE FILLED WITH ABC AT END OF DAY.

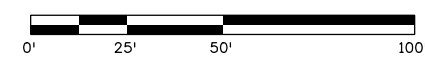

Print Date: 1/15/2019	Engineer of Record: G. Norris
File Name: Median sheet21.dgn	
Horiz. Scale: 1:50	Vert. Scale: As Noted
Traffic Safety and Design	L. Rajasekar



Sheet Revisions		
Date:	Comments	Init.

Colorado Department of Transportation



2829 West Howard Place
Denver, CO 80204
Phone: 303-757-9511

Region 1 Traffic and Safety LR

As Constructed
No Revisions:
Revised:
Void:

PLAN SHEET			
Designer:	Guy Norris	Structure Numbers	
Detailer:	T. Pearce	Subset Sheets:	
Sheet Subset:			

Project No./Code
SHE 0881-031
22388
Sheet Number

topearce 3:28:41 PM D:\22388 design files\Median sheet21.dgn