


# State Highway 9

February 12, 2008  
Design 100% Complete



## Legend

- Proposed Edge of Pavement
- Proposed Curb & Gutter
- Proposed Toe of Fill
- Proposed Top of Cut
- Proposed Water Quality Pond
- Existing R.O.W.
- Existing Property Line
- Proposed Temp or Permanent Easement
- Proposed R.O.W.
- Existing Wetlands

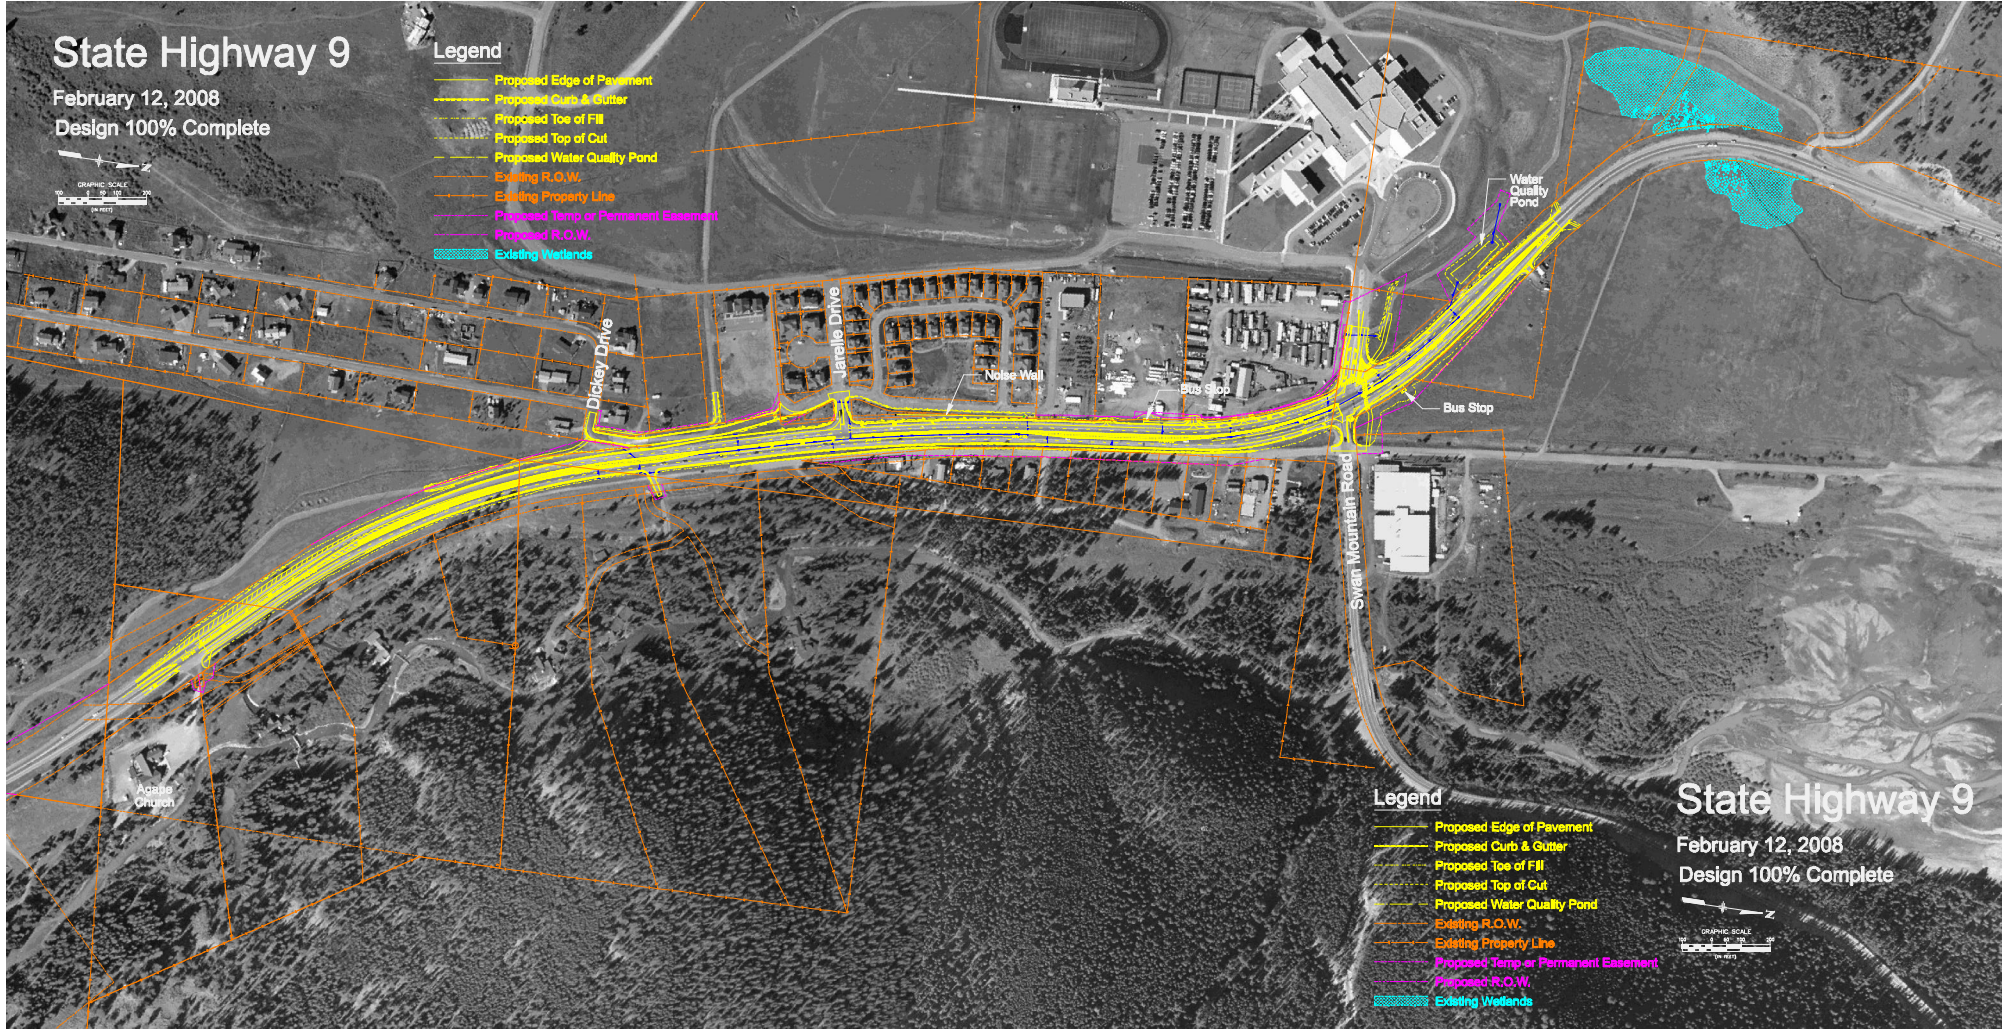

## Legend

- Proposed Edge of Pavement
- Proposed Curb & Gutter
- Proposed Toe of Fill
- Proposed Top of Cut
- Proposed Water Quality Pond
- Existing R.O.W.
- Existing Property Line
- Proposed Temp or Permanent Easement
- Proposed R.O.W.
- Existing Wetlands

# State Highway 9

February 12, 2008  
Design 100% Complete

