



# New Highway Widening

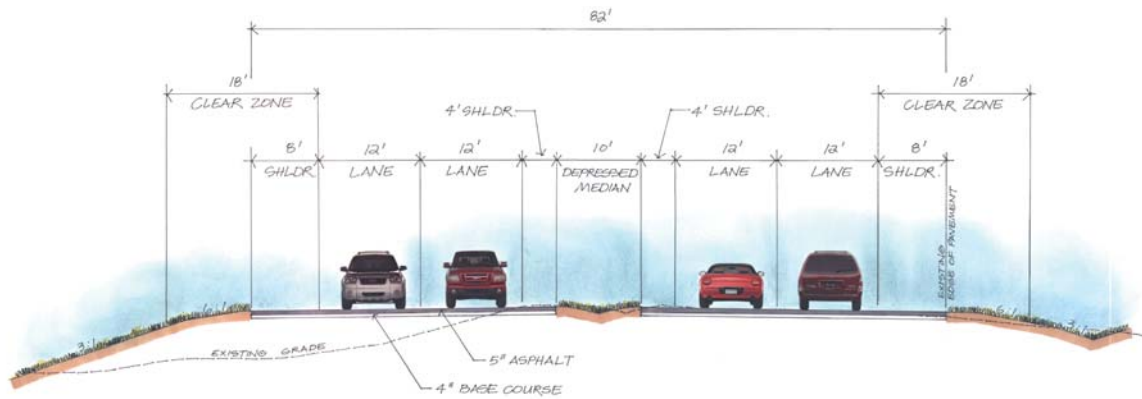

*4-Lane, Depressed Median Typical Section*

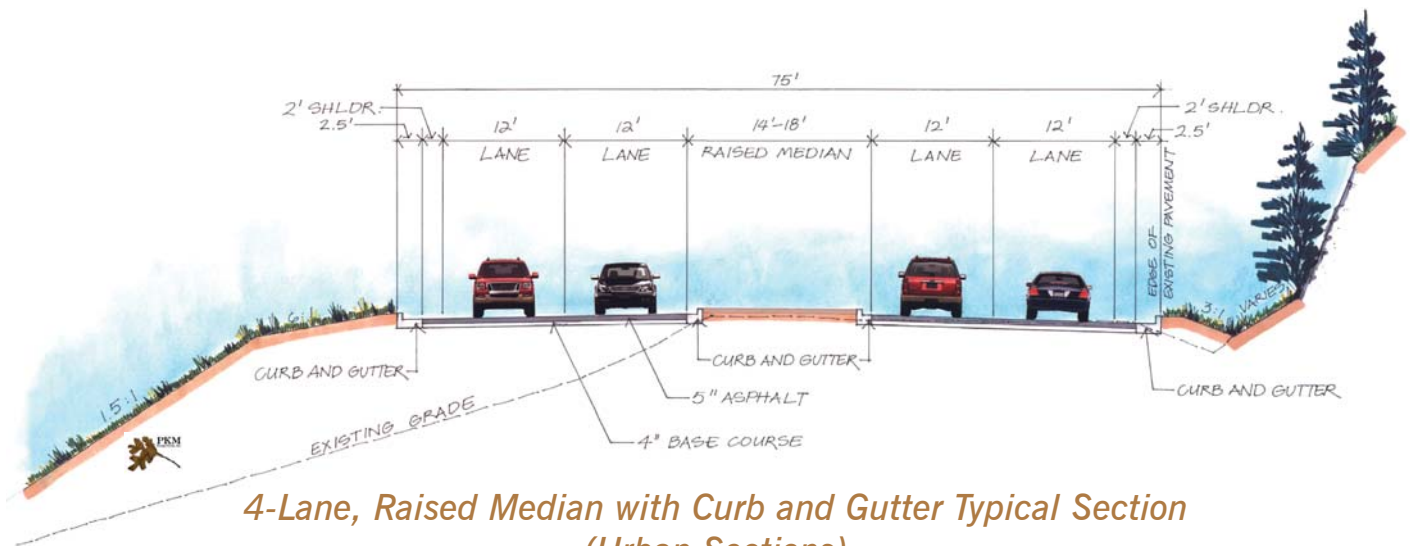

*4-Lane, Raised Median with Curb and Gutter Typical Section  
(Urban Sections)*

- Maintenance of traffic during construction is a major concern. The highway is being designed so that two-way traffic can be maintained on a paved surface.
- Grades and alignments are being maximized so that the majority of the construction can be accomplished adjacent to the existing highway, and then traffic will be transferred over to a completed section while upgrading the old roadway surface.