



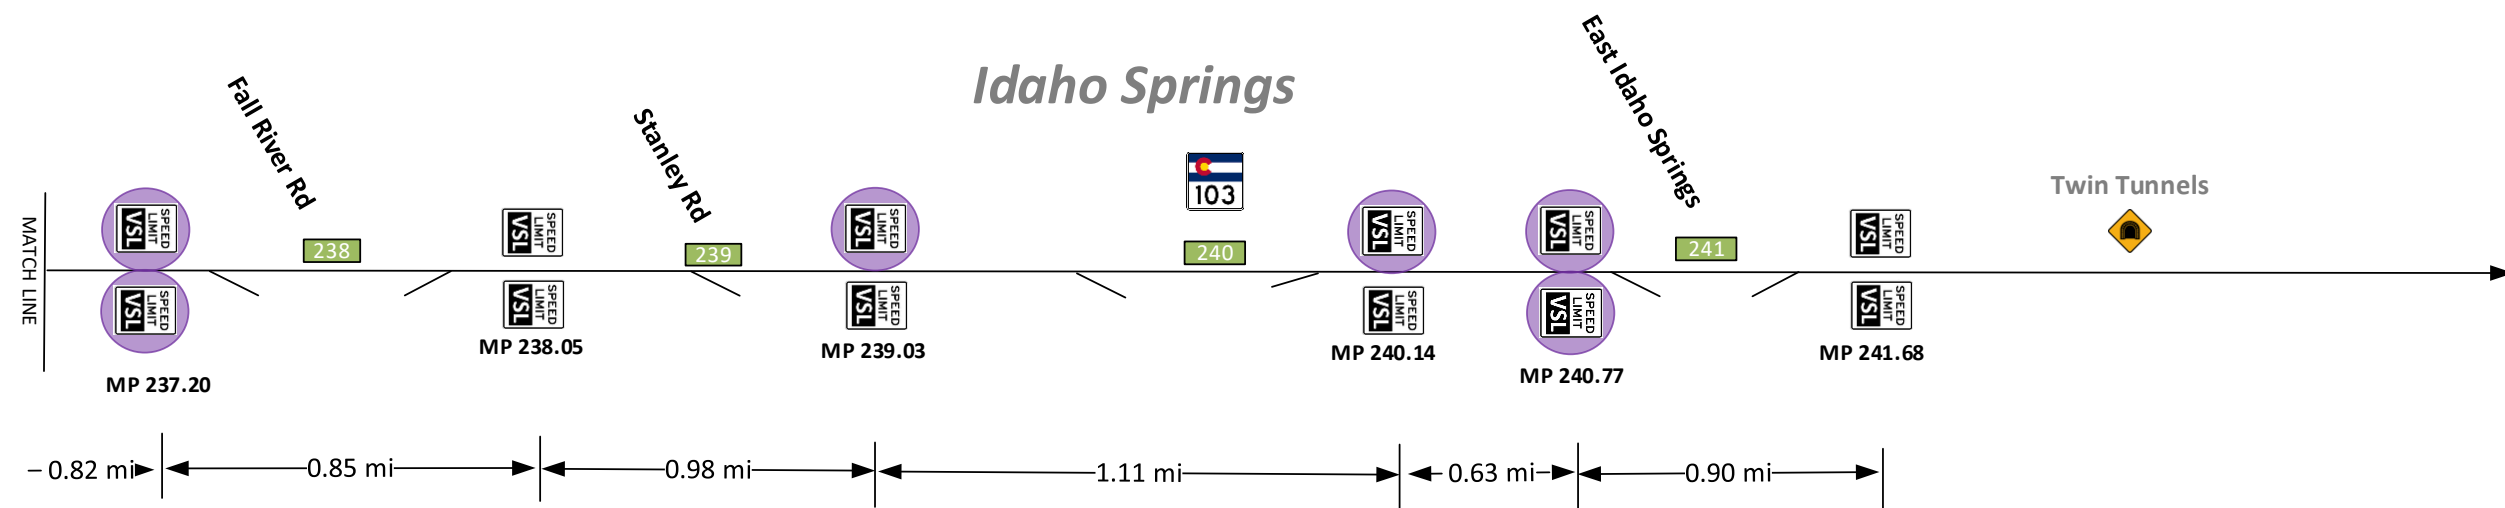

N.T.S.

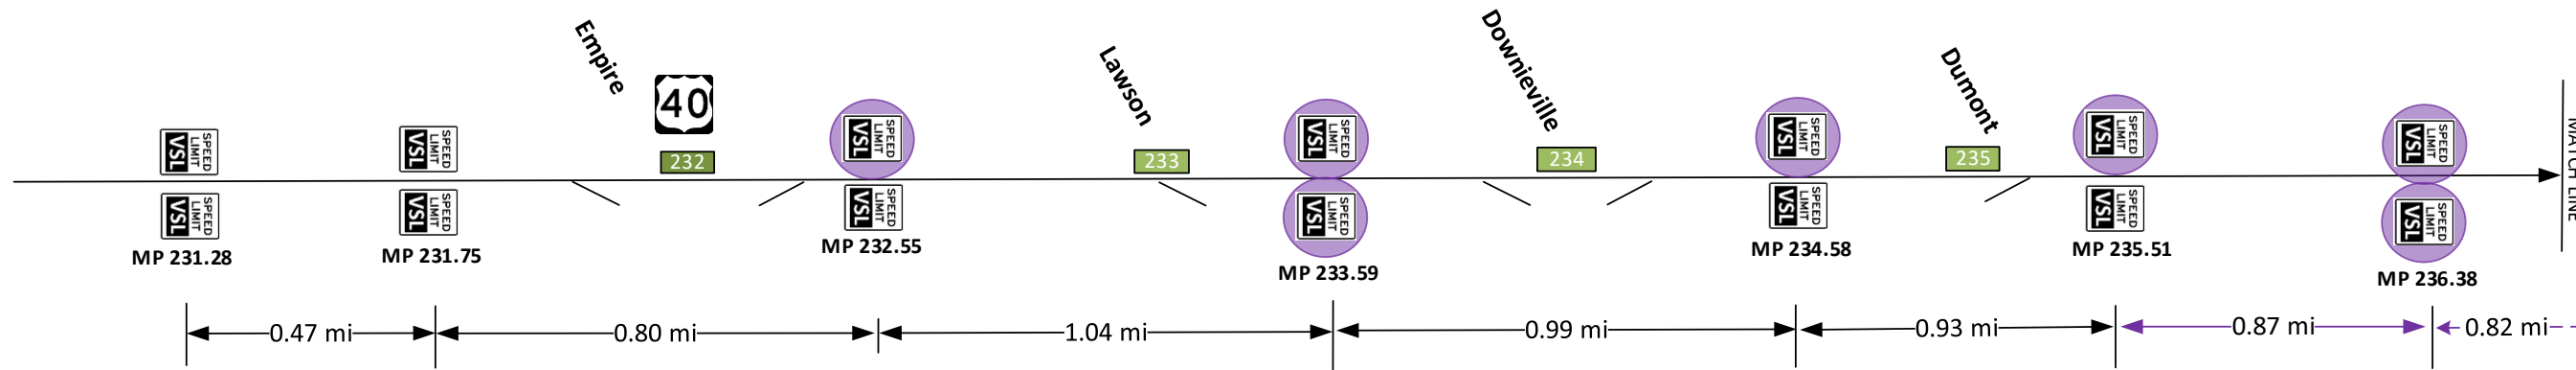

Revised: 02/02/2022

Legend

- Interchange (Exit and/or Entrance)
- Existing Variable Speed Limit Sign
- Additional Variable Speed Limit Sign – Installed as Part of Project
- VSL Sign Spacing