



DESIGN			DETAIL			QUANTITIES			Revision Dates (Preliminary Stage Only)		
Initial	Date		Initial	Date		Initial	Date				
Designed by	X		Detailed by	X		Quantities by	X				
Checked by	X		Checked by	X		Checked by	X				

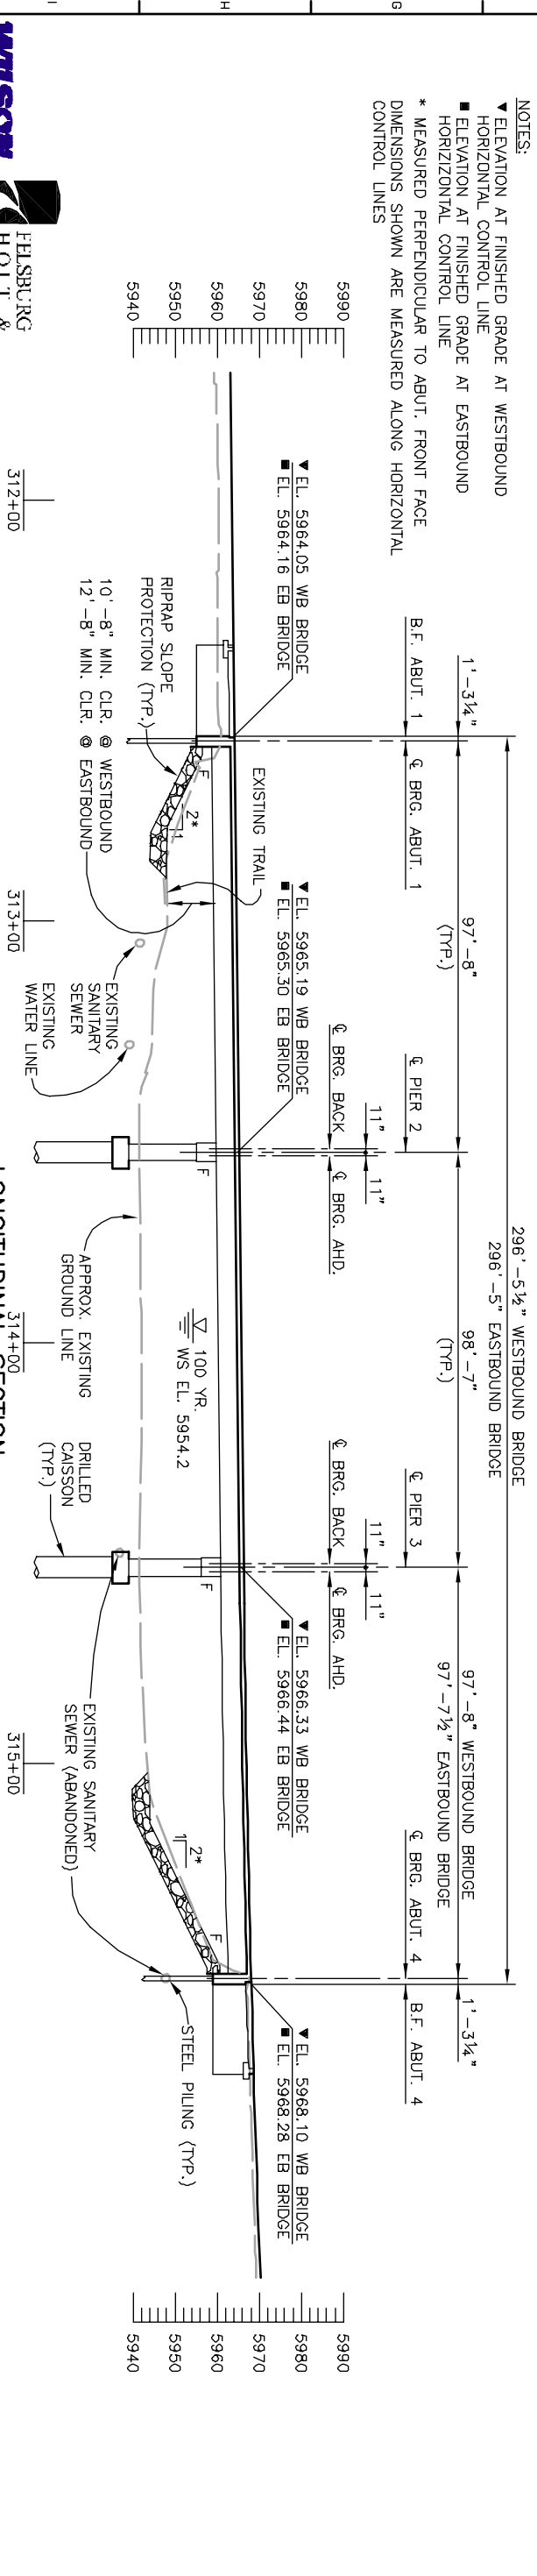

NOTES:
 ▲ ELEVATION AT FINISHED GRADE AT WESTBOUND HORIZONTAL CONTROL LINE
 ■ ELEVATION AT FINISHED GRADE AT EASTBOUND HORIZONTAL CONTROL LINE
 * MEASURED PERPENDICULAR TO ABUT. FRONT FACE DIMENSIONS. SHOWN ARE MEASURED ALONG HORIZONTAL CONTROL LINES

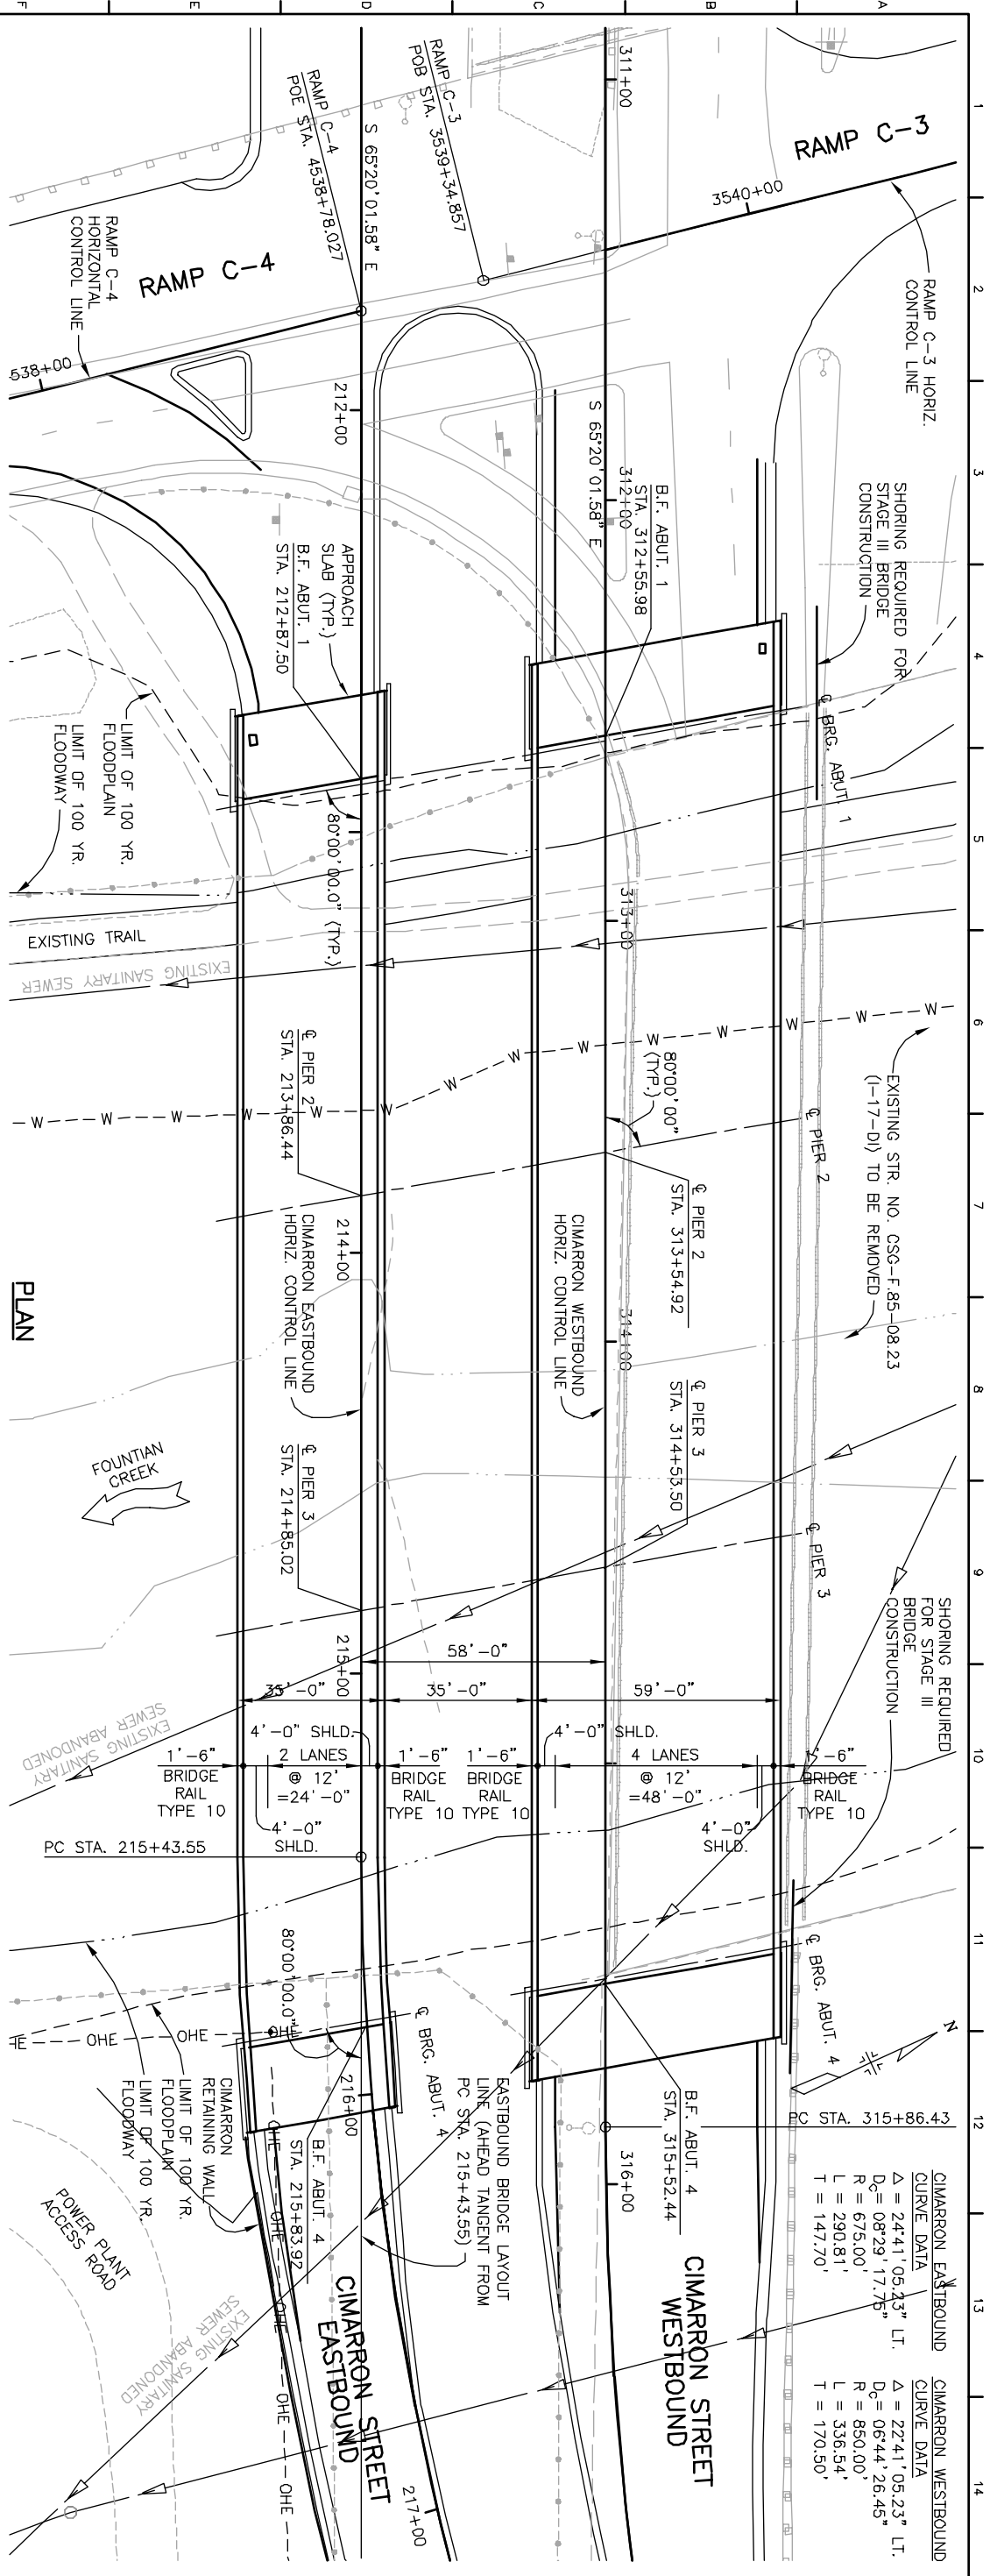

Computer File Information

Creation Date:	04/15/02	Initials:	PRH
Last Modification Date:	08/19/03	Initials:	RAD
Full Path:	J:\99163\ACAD\ SHEETS\Cim-Fin_Bridge\		
Drawing File Name:	B599163QLA02.DWG		
Acad Ver:	R2000i	Scale:	1"=40' Units: FEET

Index of Revisions

Colorado Department of Transportation

1480 Quail Lake Loop
 Colorado Springs, Colorado 80906
 Phone: 719-634-2323 FAX: 719-227-3298

As Constructed

No Revisions:	
Revised:	
Void:	

**I-25/CIMARRON/BIJOU INTERCHANGE
 CIMARRON OVER FOUNTAIN CREEK
 GENERAL LAYOUT**

Designer:	K. ALKANANI	Structure Numbers	X
Detailer:	P. HELM		

Project No./Code

IM 0252-334	13126
-------------	-------

Region 2 James Flohr

CIMARRON EASTBOUND CURVE DATA		CIMARRON WESTBOUND CURVE DATA	
Δ	= 24.41° 05.23' LT.	Δ	= 22.41° 05.23' LT.
D	= 08'29" 17.75"	D	= 06'44" 26.45"
R	= 675.00'	R	= 850.00'
L	= 290.81'	L	= 336.54'
T	= 147.70'	T	= 170.50'