

DESIGN		DETAIL		QUANTITIES		Revision Dates (Preliminary Stage Only)					
Initial	Date	Initial	Date	Initial	Date						
X	X	X	X	X	X						
X	X	X	X	X	X						



**Computer File Information**

Creation Date:	04/15/02	Initials:	PRH
Last Modification Date:	08/19/03	Initials:	RAD
Full Path:	J:\99163\ACAD\SHETS\125-Bear Bridge\		
Drawing File Name:	B199163QLA01.DWG		
Acad Ver:	R2000i	Scale:	1"=40' Units: FEET

**Index of Revisions**


**Colorado Department of Transportation**

1480 Quail Lake Loop  
 Colorado Springs, Colorado 80906  
 Phone: 719-634-2323 FAX: 719-227-3298

**Region 2**

**James Fohr**

**As Constructed**



No Revisions:	
Revised:	
Void:	

**I-25/CIMARRON/BIJOU INTERCHANGE  
I-25 OVER BEAR CREEK  
GENERAL LAYOUT**

Designer:	K. ALKANANI	Structure Numbers	I-17-0L
Detailer:	R. DILLON	Sheet Subsets	BRIDGE
Sheet Subsets:	BRIDGE	Subsets	
Sheet Number		of	

**Project No./Code**

IM 0252-334
13126

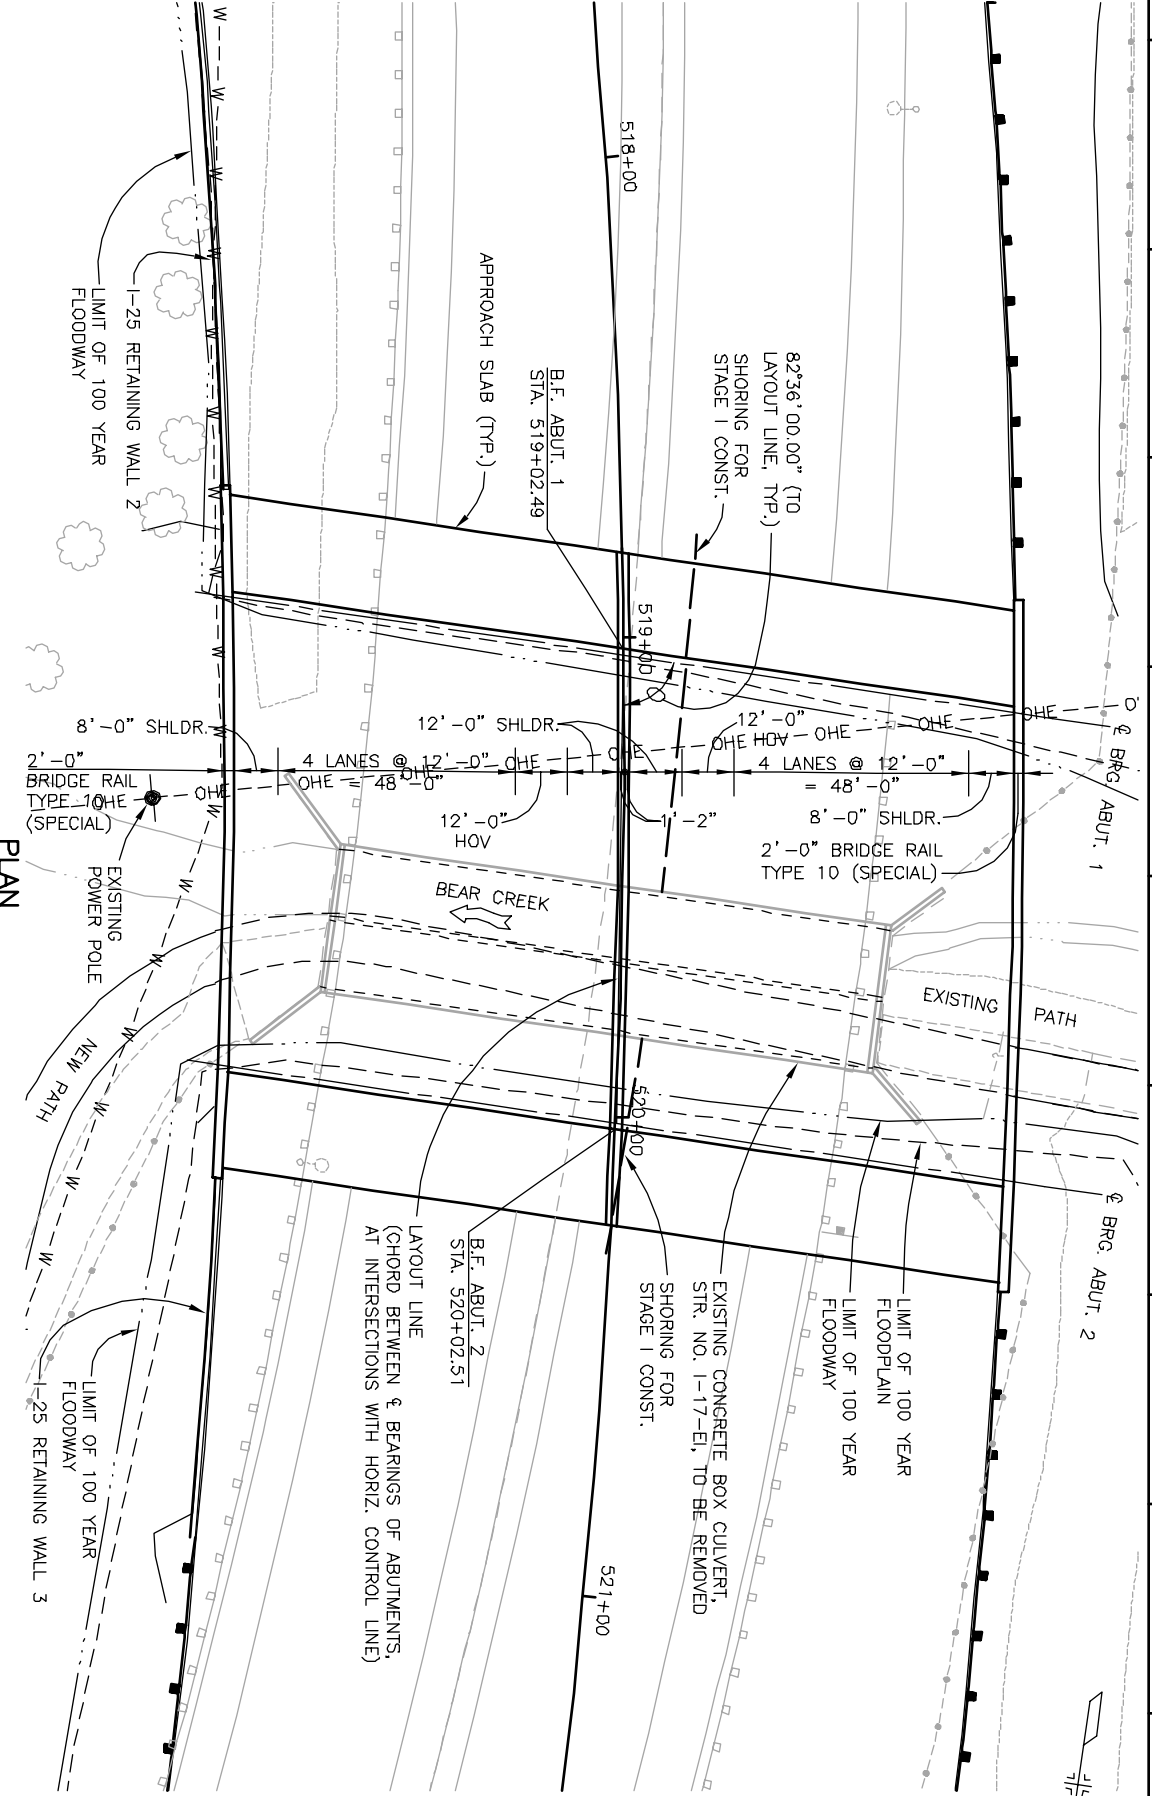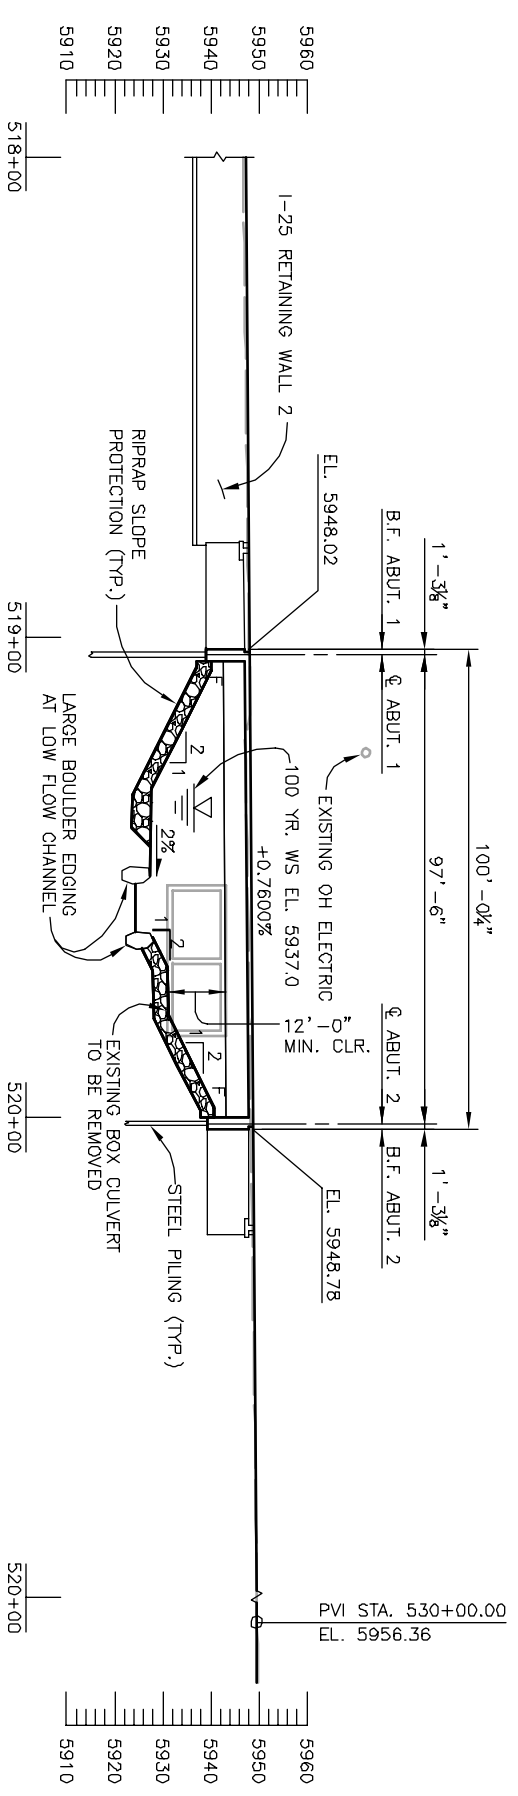

**I-25 HORIZONTAL CONTROL LINE CURVE DATA**

P.I. STA.	516+78.98
A <sub>c</sub>	42.46' 14.22° RT
R <sub>c</sub>	1875.00'
L <sub>c</sub>	1399.67'
Q <sub>s</sub>	06.06' 41.58° RT
L <sub>s</sub>	400.00'
L <sub>t</sub>	266.83'
S.T.	133.48'