
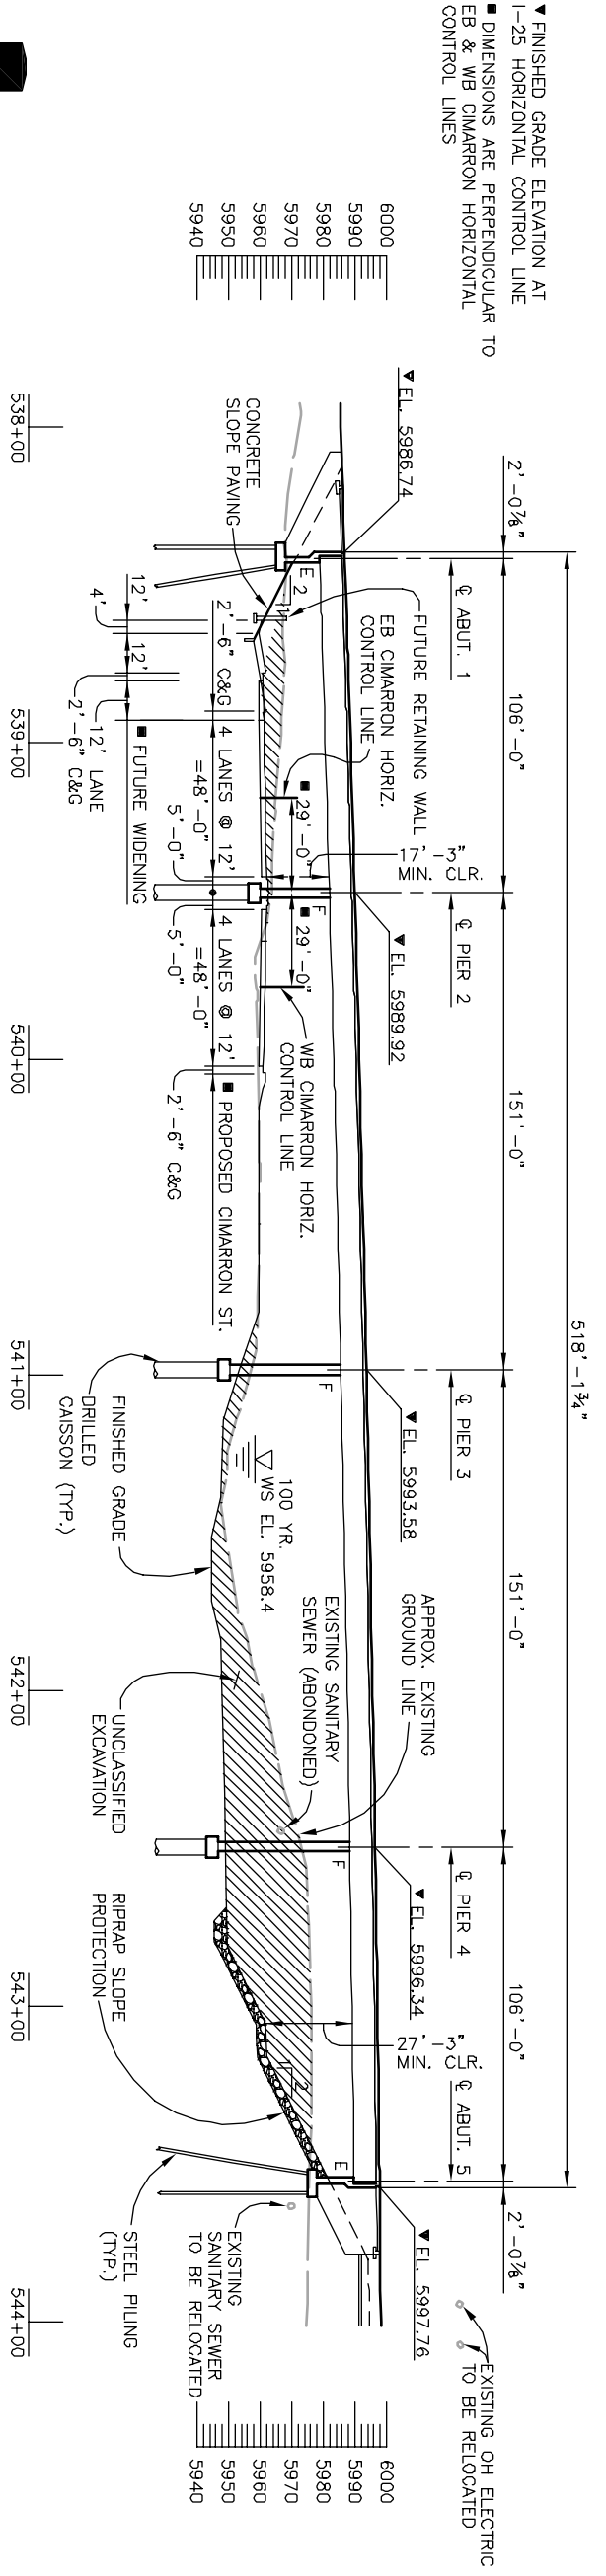


DESIGN			DETAIL			QUANTITIES		
Initial	Date		Initial	Date		Initial	Date	
Designed by	X		Detailed by	X		Quantities by	X	
Checked by	X		Checked by	X		Checked by	X	

Revision Dates		(Preliminary Stage Only)	
Initial	Date	Initial	Date

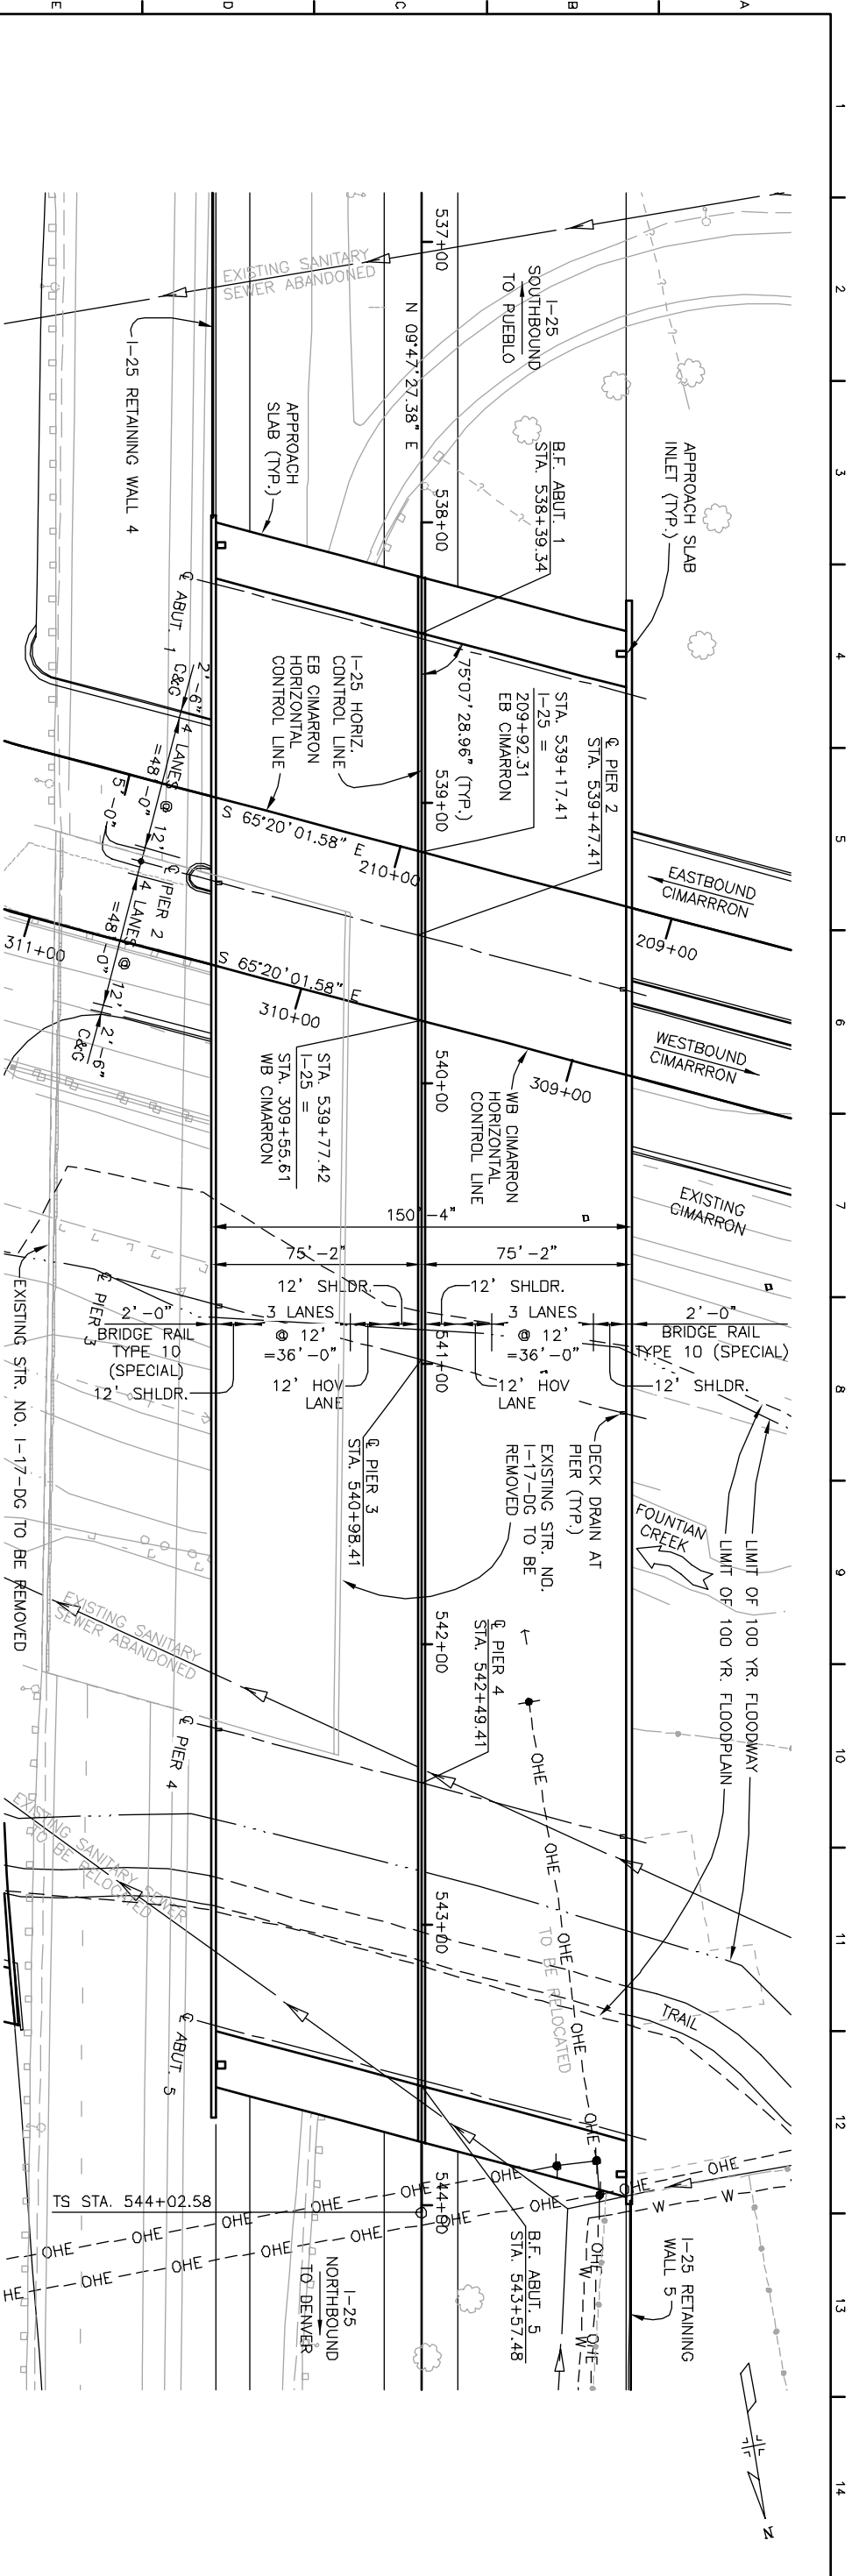

WILSON & COMPANY
HELSEBURG
HOLT &
ULLEVIK

Computer File Information

Creation Date:	04/15/02	Initials:	PRH
Last Modification Date:	08/19/03	Initials:	RAD
Full Path:	J:\99163\ACAD\SHEETS\125-Cim Bridge\		
Drawing File Name:	B299163QLAD1.DWG		
Acad Ver:	R2000i	Scale:	1"=60' Units: FEET

Index of Revisions

Colorado Department of Transportation

LONGITUDINAL SECTION
(TAKEN AT I-25 HORIZONTAL CONTROL LINE)

Colorado Department of Transportation
 1480 Quail Lake Loop
 Colorado Springs, Colorado 80906
 Phone: 719-634-2323 FAX: 719-227-3298

Region 2

James Fohr

As Constructed

No Revisions:	
Revised:	
Void:	

I-25/CIMARRON/BLUO INTERCHANGE
I-25 OVER CIMARRON
GENERAL LAYOUT

Designer:	K. ALKANANI	Structure Numbers	I-17-0M
Detailer:	P. HELM	Sheet Subst:	BRIDGE
Sheet Subst:	BRIDGE	Subst Sheets:	

Project No./Code

Project No./Code	IM 0252-334
Sheet Number	13126