
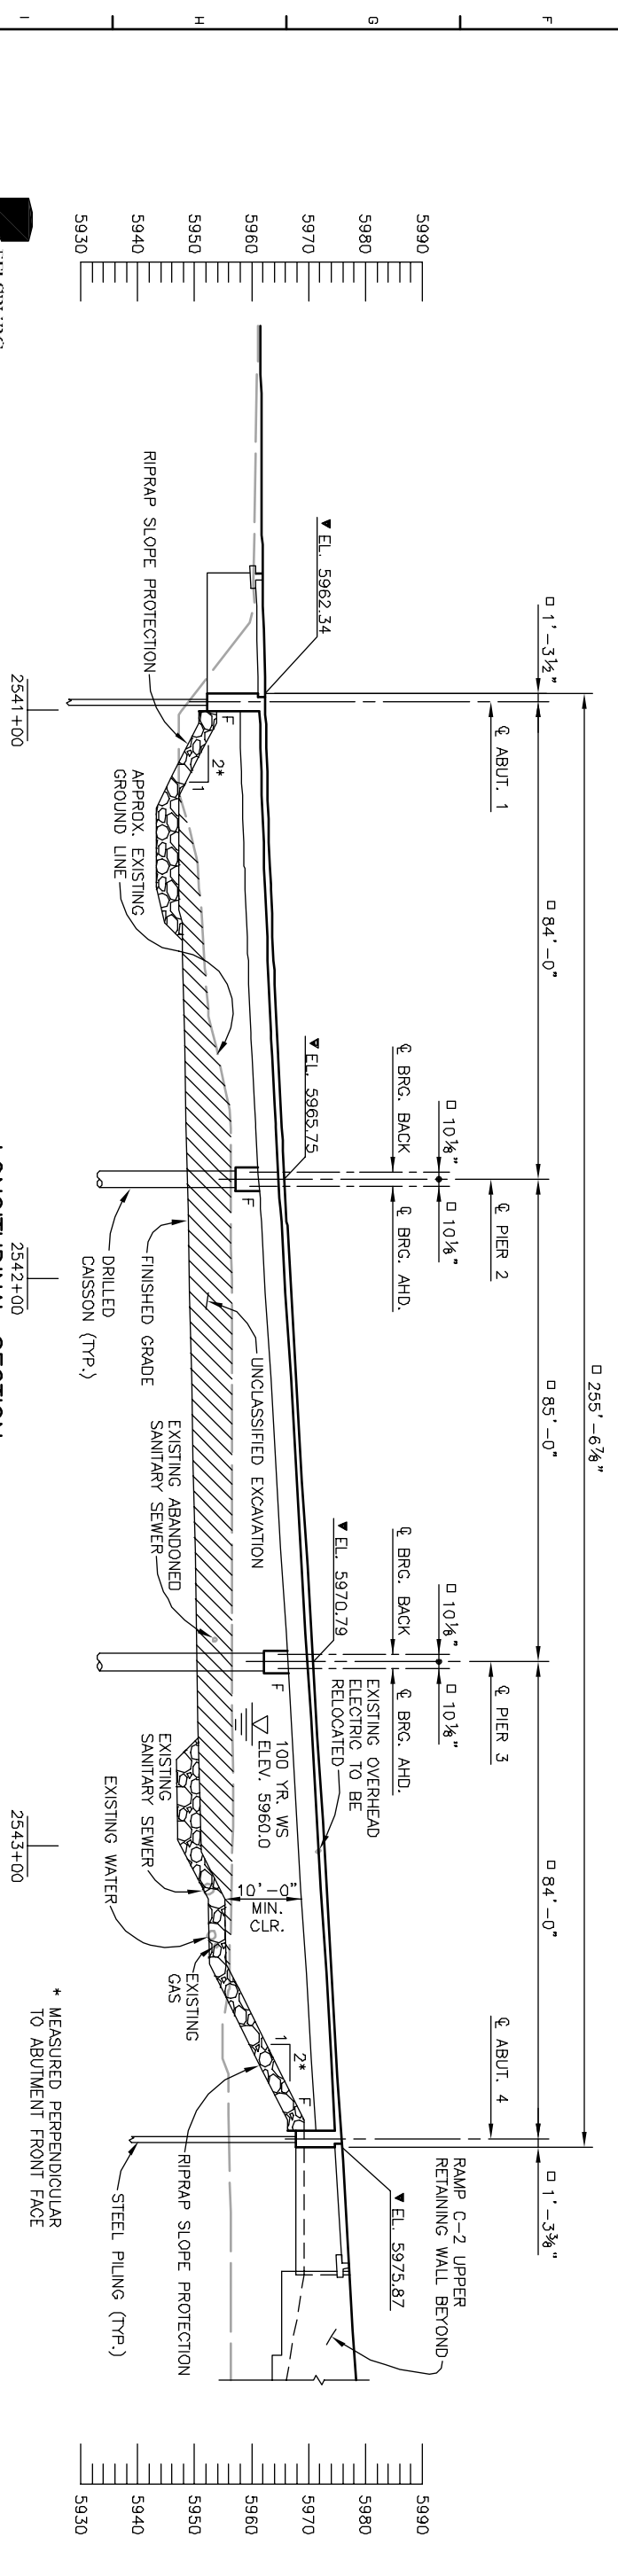


DESIGN				DETAIL				QUANTITIES			
Initial	Date	Initial	Date	Initial	Date	Initial	Date	Initial	Date	Initial	Date
Designed by	X			Detailed by	X			Quantities by	X		
Checked by	X	X		Checked by	X	X		Checked by	X	X	

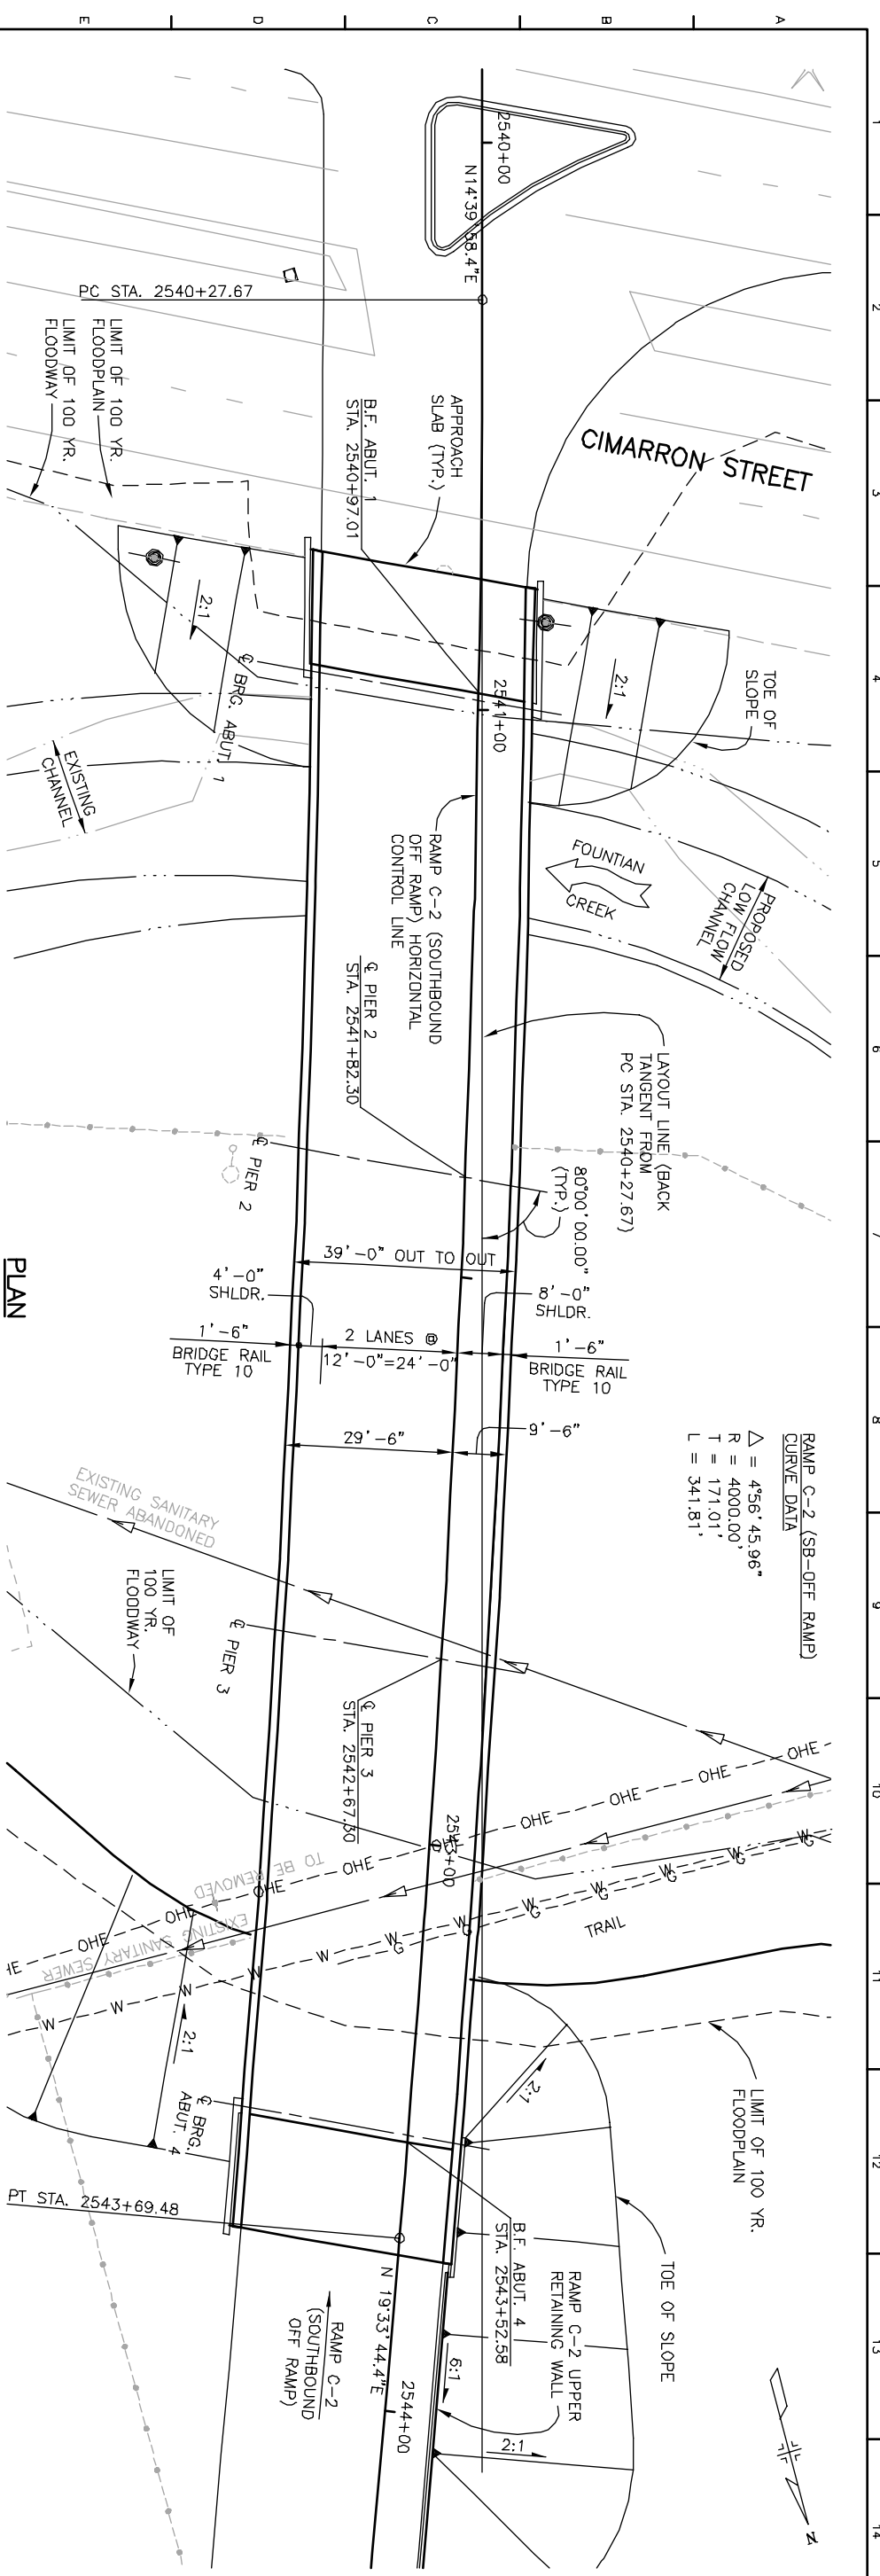

Computer File Information

Creation Date: 04/17/02 Initials: PRH
Last Modification Date: 08/19/03 Initials: RAD
Full Path: J:\99163\ACAD\SHETS\Ramp C-2 Bridge\
Drawing File Name: B399163GLAD01.DWG
Acad Ver: R2000i Scale: 1"=30' Units: FEET

Index of Revisions

No.	Description

Colorado Department of Transportation

1480 Quail Lake Loop
Colorado Springs, Colorado 80906
Phone: 719-634-2323 FAX: 719-227-3288

As Constructed

No Revisions:
Revised:

1-25/CIMARRON/BIJOU INTERCHANGE
RAMP C-2 OVER FOUNTAIN CREEK
GENERAL LAYOUT

Designer: K. ALKANANI
Detailer: P. HELM

Structure Numbers: 1-17-OR

Project No./Code: IM 0252-334
Sheet Number: 13126

Sheet Subset	Subst Number	Subst Sheets	of
BRIDGE			