
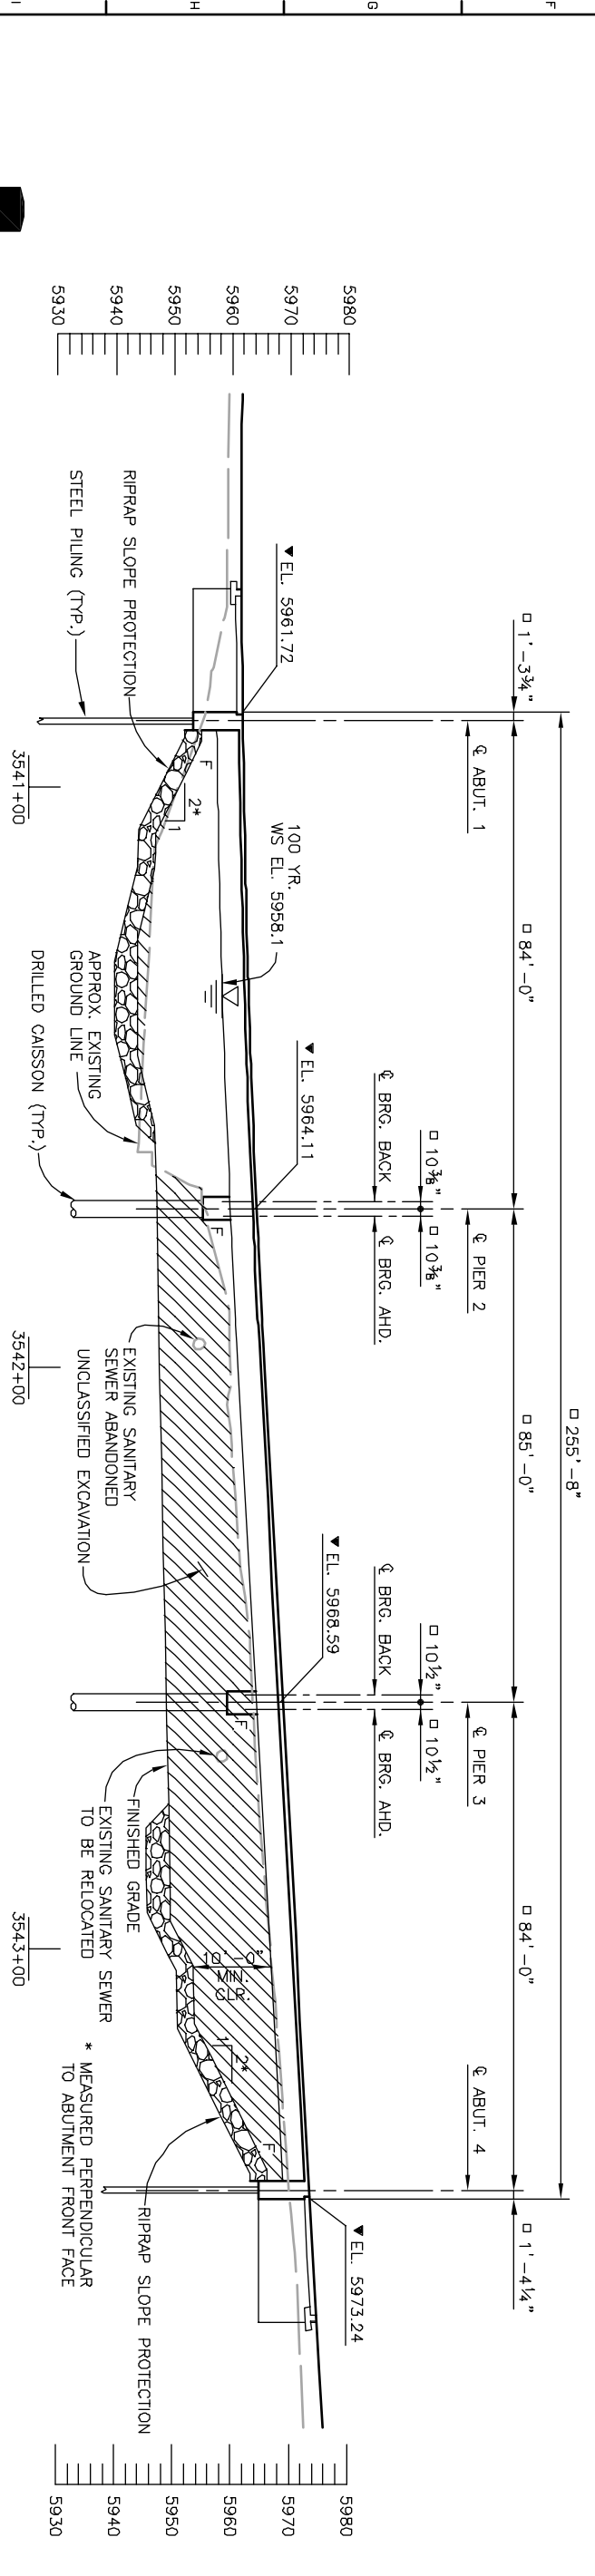


DESIGN		DETAIL		QUANTITIES		Revision Dates (Preliminary Stage Only)					
Initial	Date	Initial	Date	Initial	Date						
Designed by	X	Detailed by	X	Quantities by	X						
Checked by	X	Checked by	X	Checked by	X						

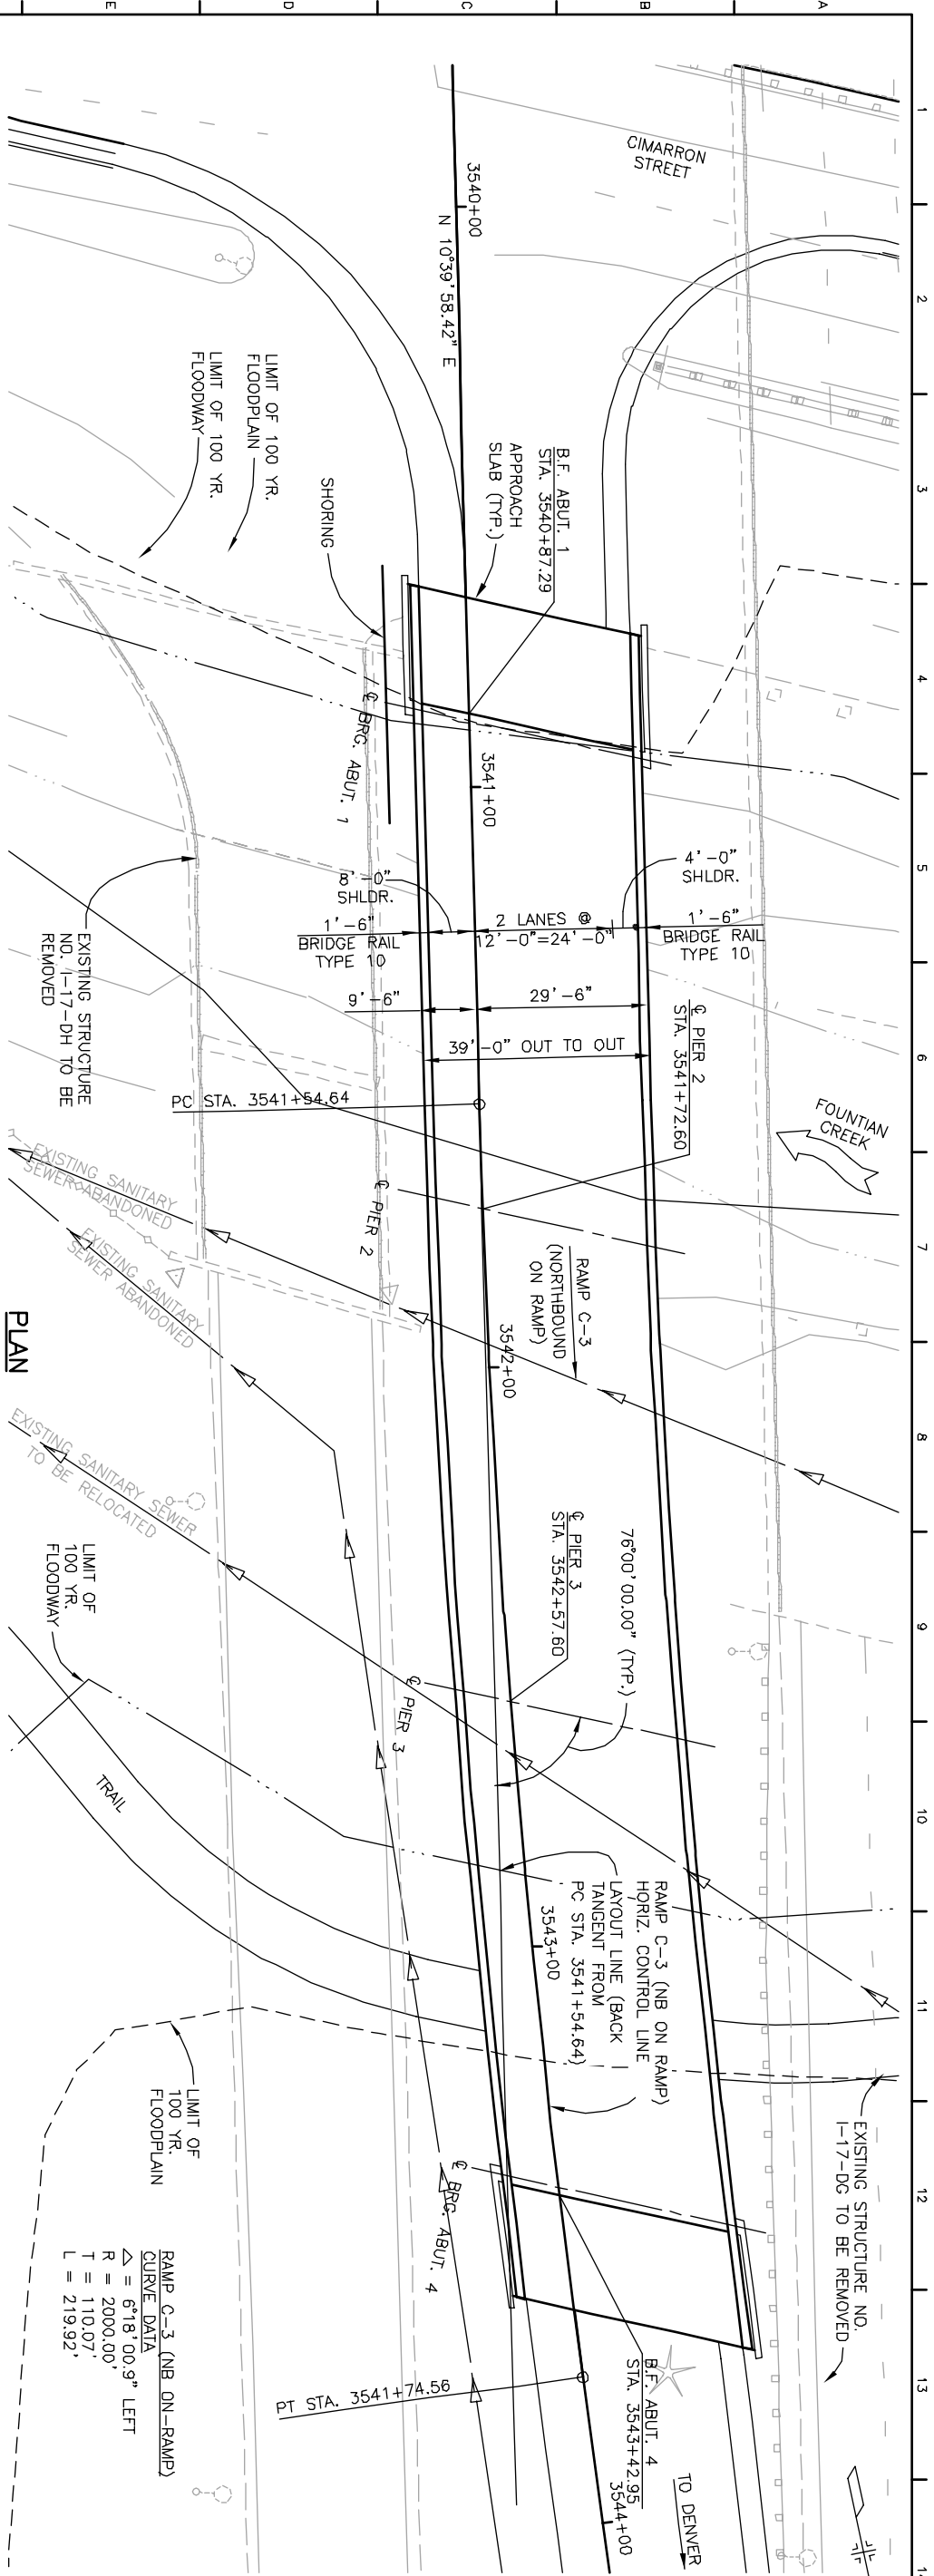

WILSON & COMPANY
HELSEBURG
HOLI &
ULLEVIK

Computer File Information

Creation Date:	04/17/02	Initials:	PRH
Last Modification Date:	08/19/03	Initials:	RAD
Full Path:	J:\99163\ACAD\SHEETS\Ramp C-3 Bridge\		
Drawing File Name:	B499163QLA01.DWG		
Acad Ver:	R2000i	Scale:	1"=30' Units: FEET

Index of Revisions

As Constructed

No Revisions:	
Revised:	
Void:	

Project No./Code

IM 0252-334	13126
-------------	-------

Sheet Number

13126	of	
-------	----	--

LONGITUDINAL SECTION
 FINISHED GRADE ELEVATION AT HORIZONTAL CONTROL LINE
 DIMENSION MEASURED ALONG HORIZONTAL CONTROL LINE

Colorado Department of Transportation

Region 2
 1480 Quail Lake Loop
 Colorado Springs, Colorado 80906
 Phone: 719-634-2323 FAX: 719-227-3298

James Flohr

I-25/CIMARRON/BIJOU INTERCHANGE

RAMP C-3 OVER FOUNTAIN CREEK
GENERAL LAYOUT

Sheet Subsets

BRIDGE	Subsets	
--------	---------	--