

DEPARTMENT OF TRANSPORTATION STATE OF COLORADO

DRAFT CONCEPT PLANS
6-20-02


CONCEPTUAL DESIGN

PROJECT NO. C 0252-316

INTERSTATE HIGHWAY NO. 25 CORRIDOR


EL PASO COUNTY

STATE HIGHWAY 16 NORTH TO STATE HIGHWAY 105

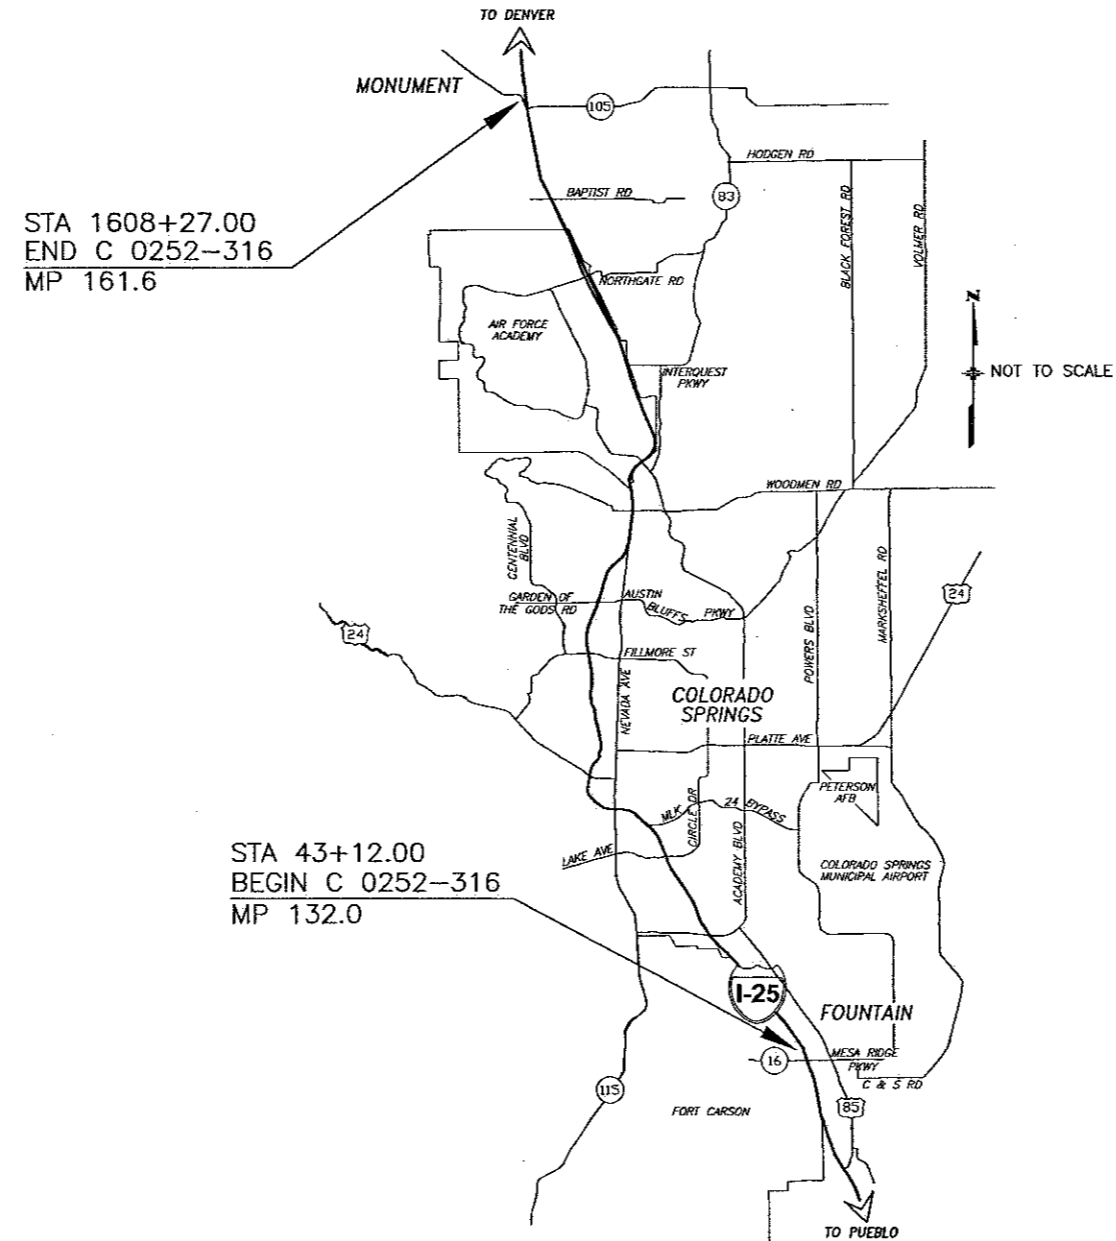


SHEET NO.	INDEX OF SHEETS
1	TITLE SHEET
2	PROJECT OVERVIEW
3	LANEAGE DIAGRAM
4 - 13	TYPICAL SECTIONS
14	PLAN SHEET INDEX
15 - 153	PLANS
154-295	PROFILES
296-309	STRUCTURE CROSS SECTIONS

WILSON & COMPANY
Engineers & Architects


Computer File Information		Sheet Revisions		Colorado Department of Transportation		As Constructed		Title Sheet		Project No./Code		
Creation Date:	03/04/02	Initials:	DVD	 1480 Quail Lake Loop - Suite A Colorado Springs, Colorado 80906 Phone: (719) 634-2323 Fax: (719) 227-3298 Region No. 2		No Revisions:		Title Sheet		Project No./Code		
Last Modification Date:	06/19/02	Initials:	BE			Revised:				C 0252-316		
Full Path:	P:\983100913\ACAD\SHEETS\					Void:		Designer:		12210		
Drawing File Name:	TITLE							Detailer:		DVD		
Acad Ver.	2000	Scale:	As Shown			Units:		English		Sheet Subset: TITLE		Subset Sheet: 1 of 1
										Sheet Number		1

I-25 COLORADO SPRINGS CORRIDOR

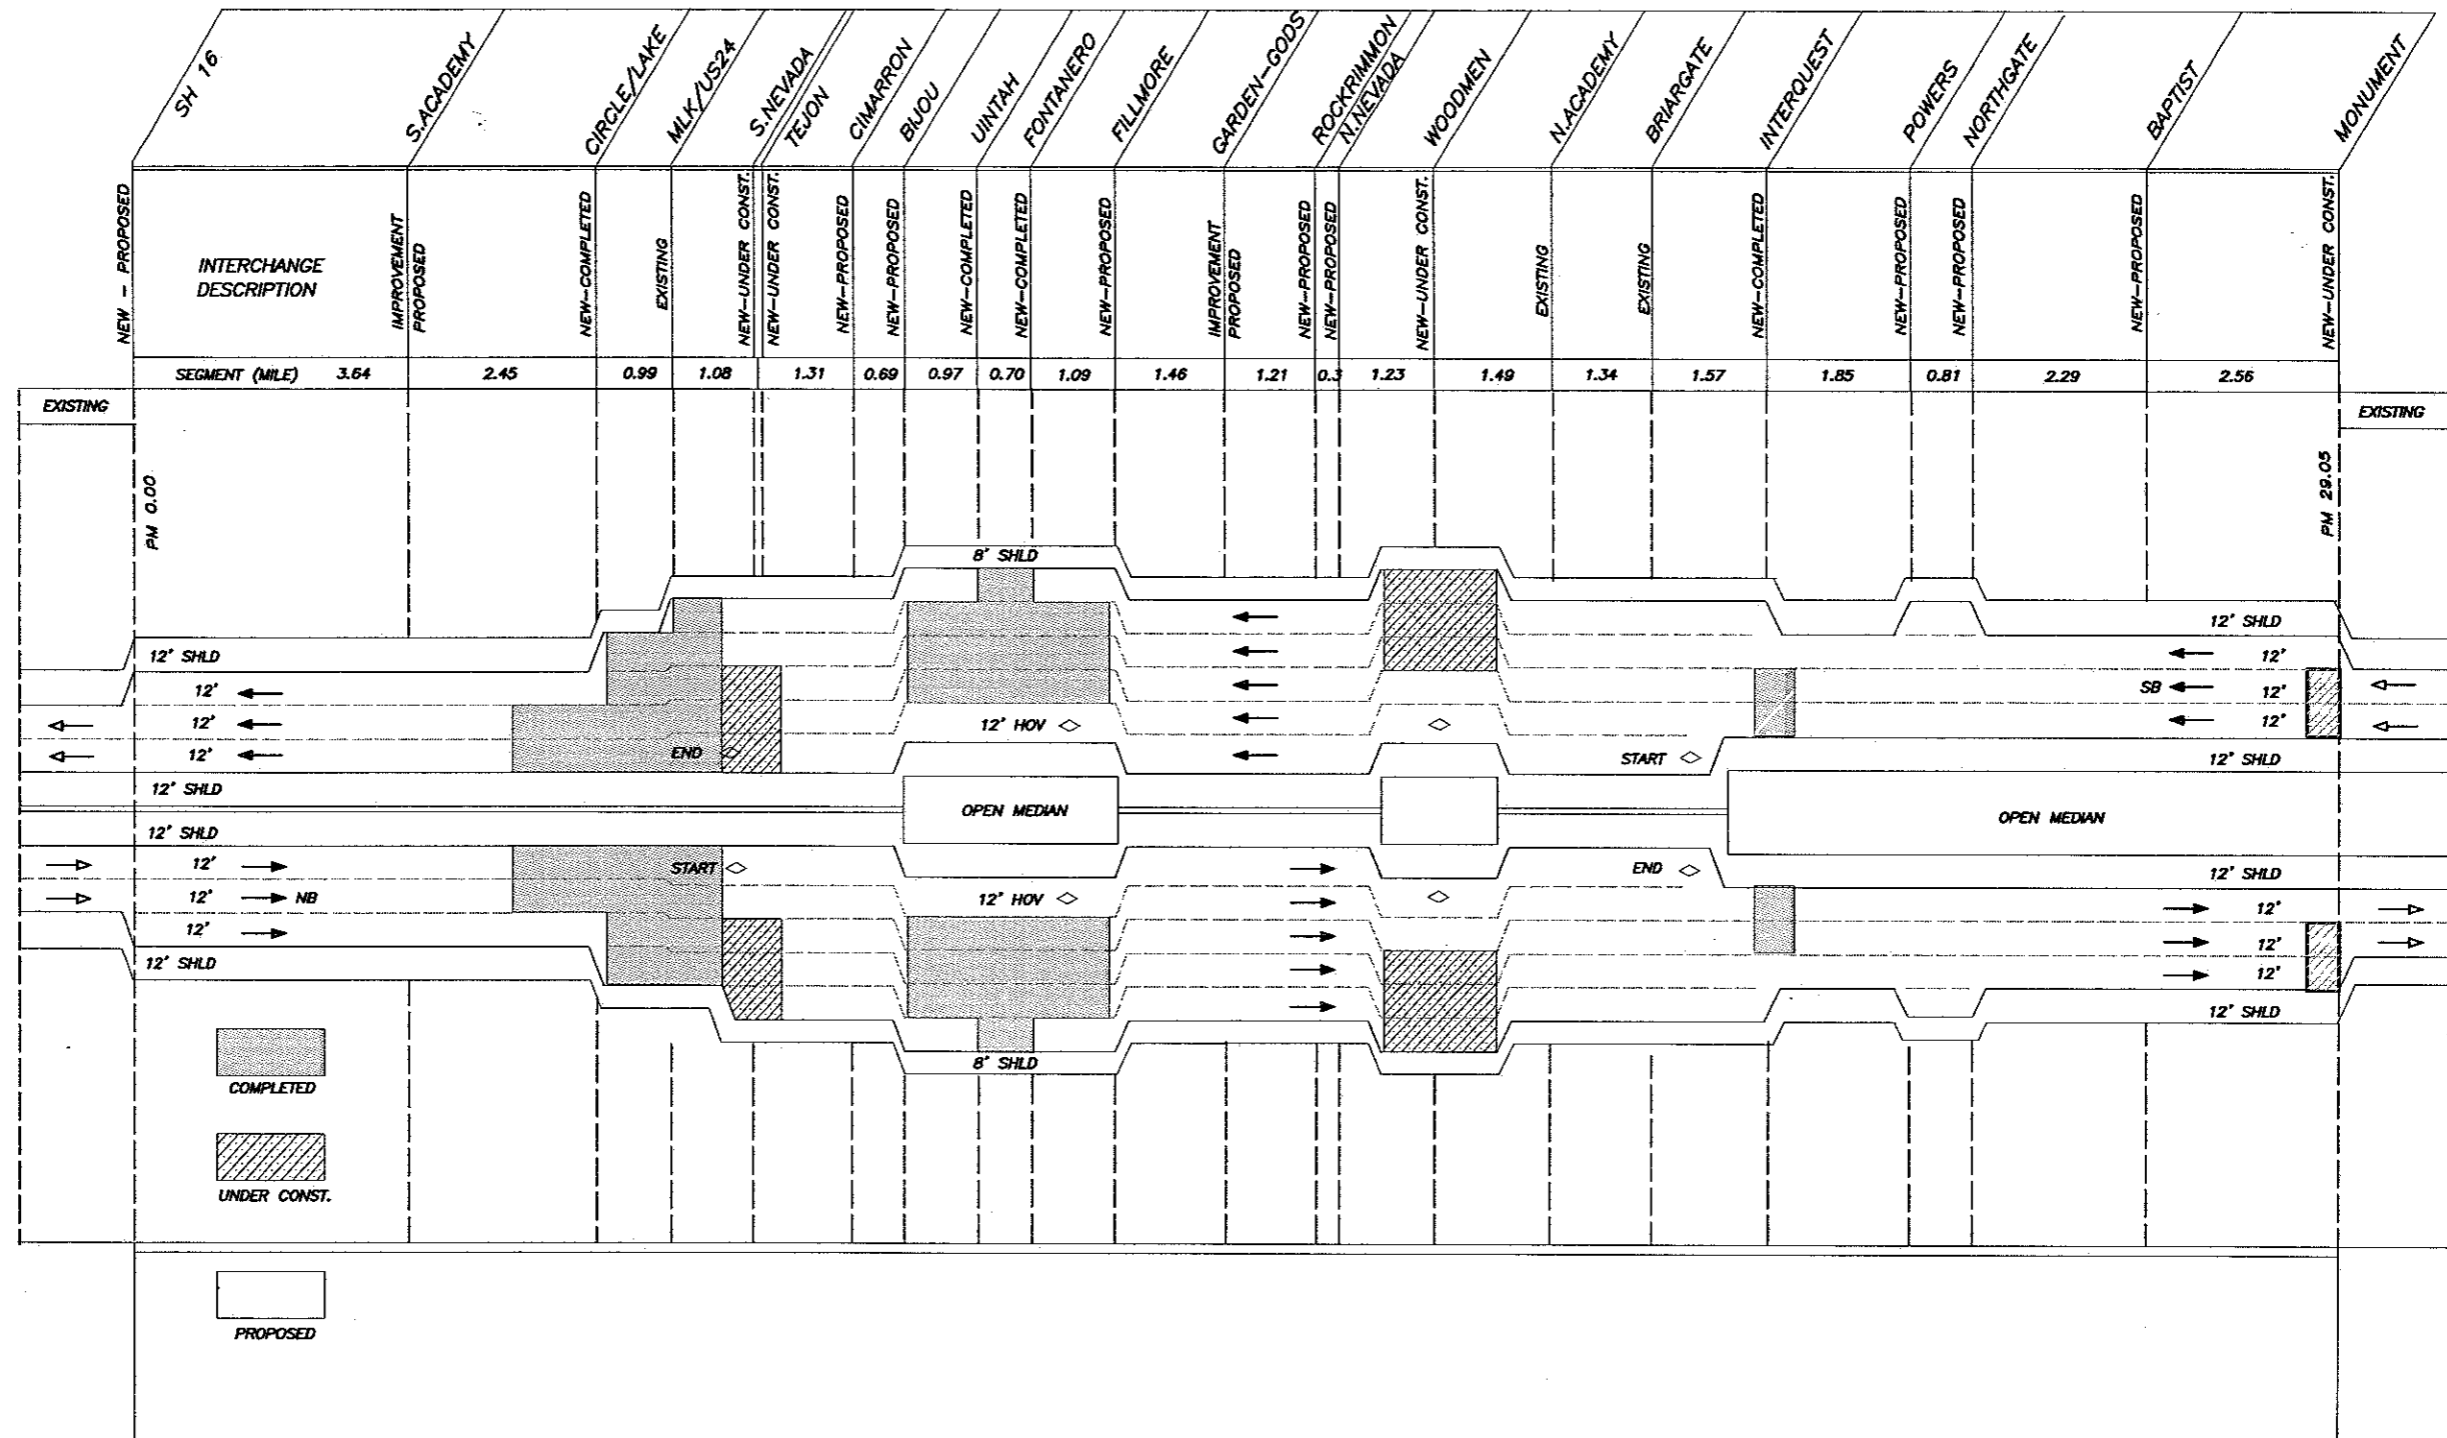


P:\9831000913\ACAD\SHEETS\RDTR01.dwg, 06/18/2002 04:55:46 PM, jwellis




Computer File Information		Sheet Revisions		Colorado Department of Transportation		As Constructed		PROJECT OVERVIEW		Project No./Code	
Creation Date:	6/18/02	Initials:	BE	 1480 Quail Lake Loop - Suite A Colorado Springs, Colorado 80906 Phone: (719) 634-2323 Fax: (719) 227-3298		No Revisions:		Designer: Detailer: BE		C 0252-316	
Last Modification Date:	6/18/02	Initials:	BE			Revised:				12210	
Full Path:	P:\9831000913\ACAD\SHEETS\RDTR01.dwg	Initials:	BE			Void:		Sheet Subset: TRAFFIC		Subset Sheet: 1 of	
Drawing File Name:	RDTR01.dwg	Initials:	BE			Region No.		Sheet Number		2	
Acad Ver.	2000	Scale:	As Shown	Units:		English					

I-25 COLORADO SPRINGS CORRIDOR

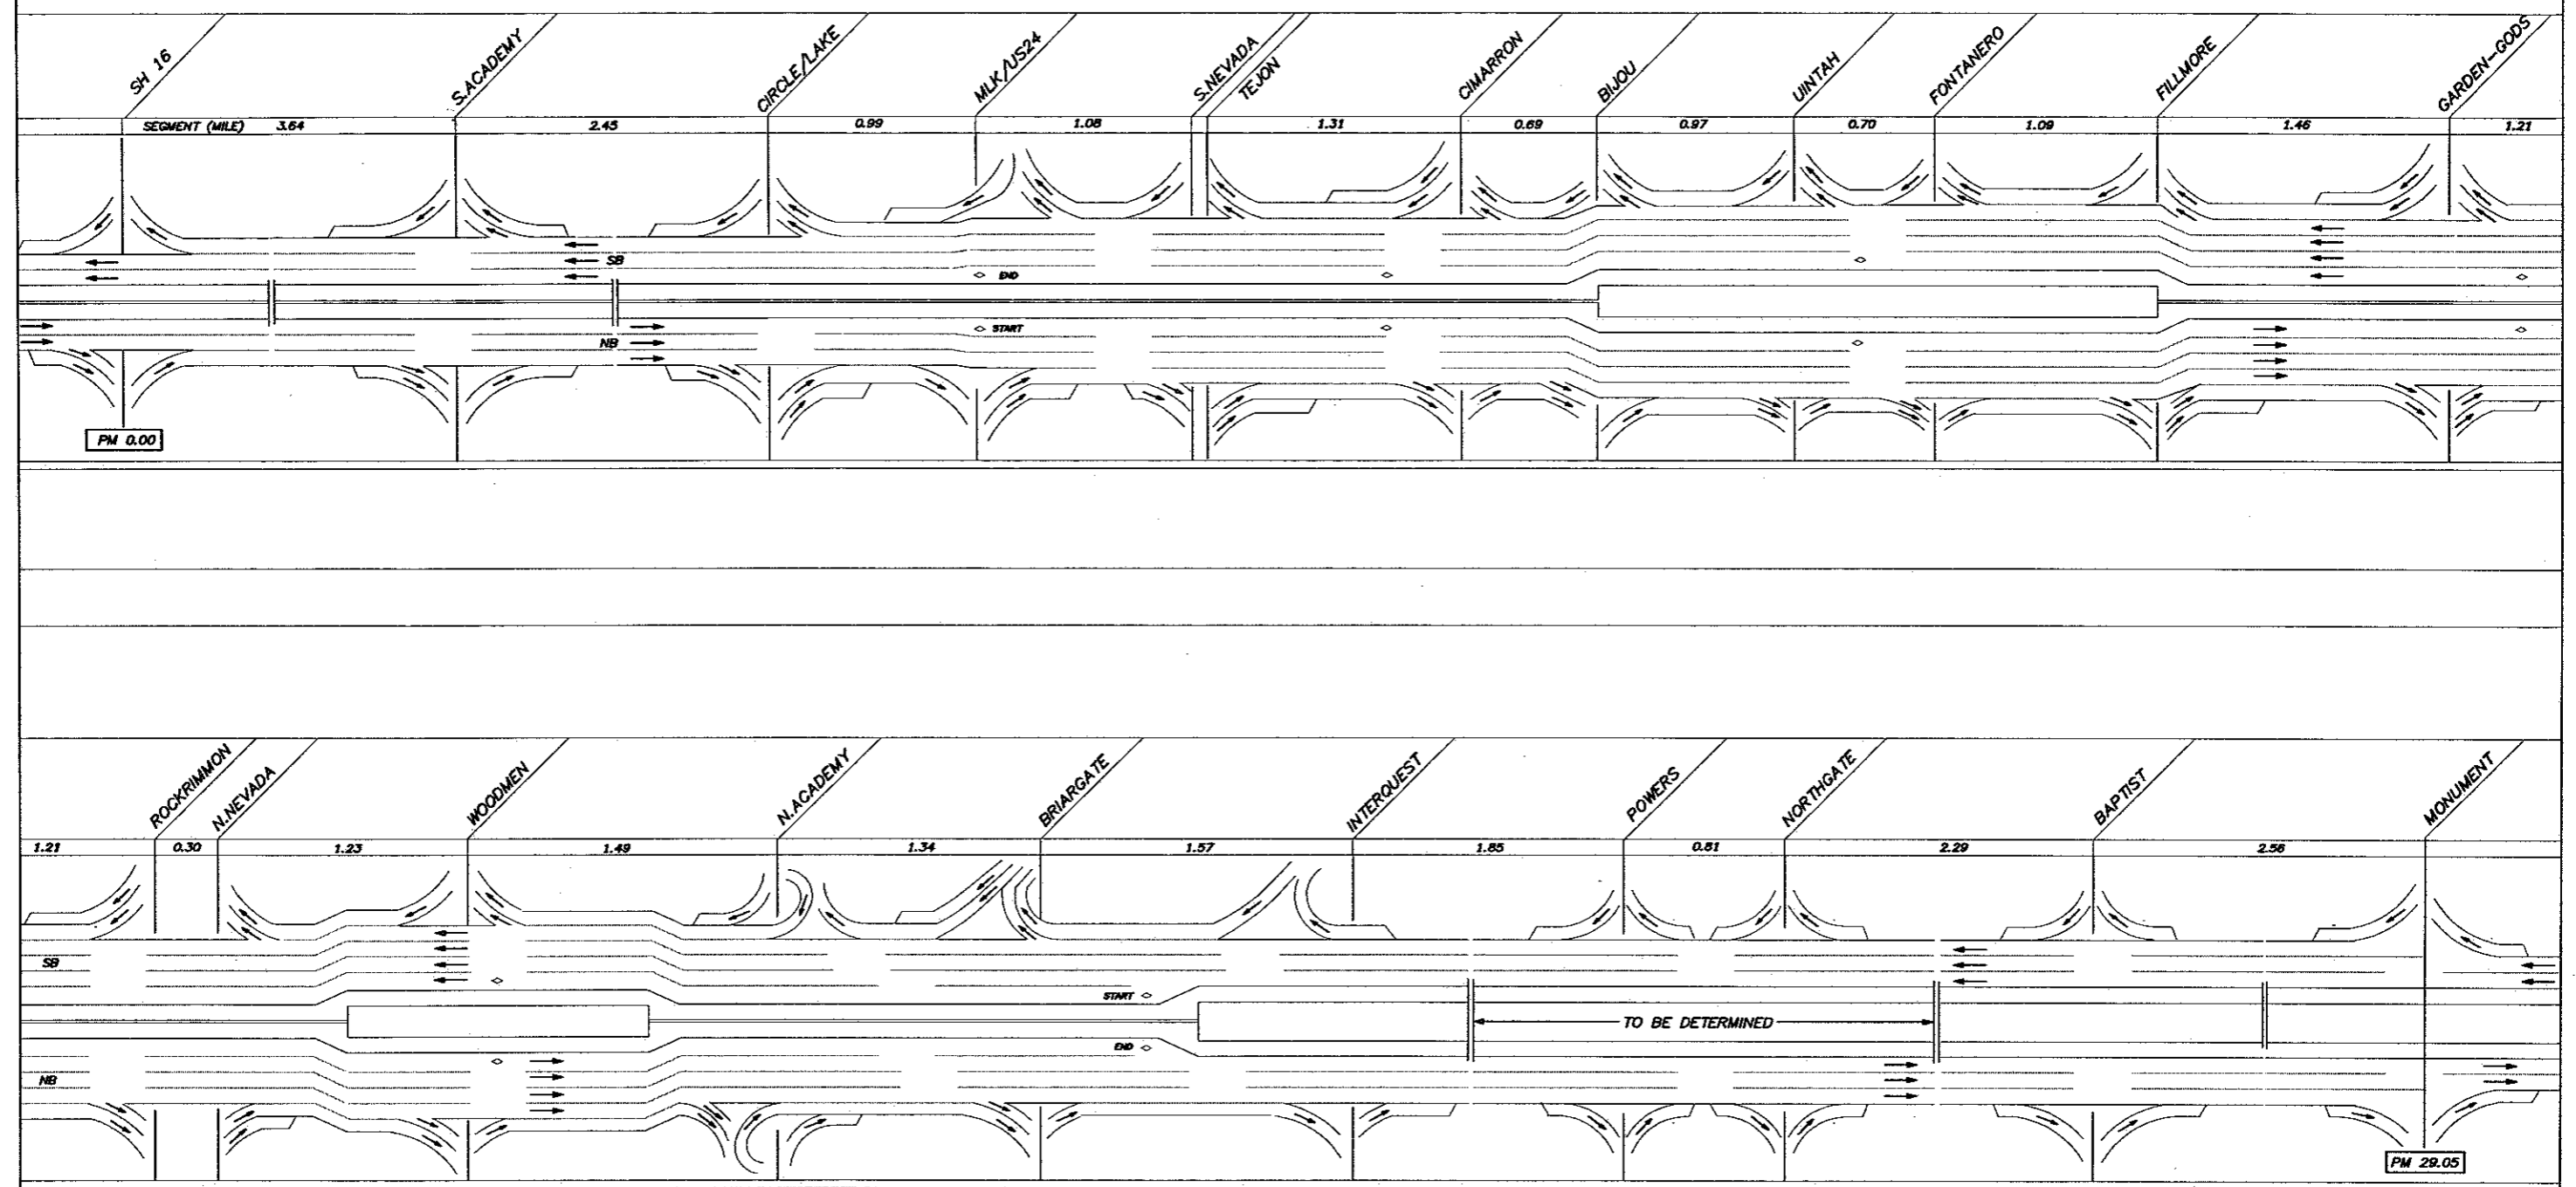

WILSON & COMPANY
Engineers & Architects


Computer File Information Creation Date: 6/19/02 Initials: BE Last Modification Date: 6/19/02 Initials: BE Full Path: P:\98310000\ACAD\SHEETS\ Drawing File Name: RDTR02 <RAMP> Acad Ver. 2000 Scale: As Shown Units: English		Sheet Revisions <table border="1"> <tr><td> </td><td> </td><td> </td></tr> <tr><td> </td><td> </td><td> </td></tr> <tr><td> </td><td> </td><td> </td></tr> <tr><td> </td><td> </td><td> </td></tr> </table>														Colorado Department of Transportation  1480 Quail Lake Loop - Suite A Colorado Springs, Colorado 80906 Phone: (719) 634-2323 Fax: (719) 227-3298 Region No. 2		As Constructed No Revisions: Revised: Void:		LANEAGE DIAGRAM Designer: Detailer: BE Sheet Subset: TRAF Subset Sheet: 2 of 2		Project No./Code C 0252-316 12210 Sheet Number 3	

P:\9831000913\ACAD\SHEETS\RDTR02.dwg, 06/19/2002 10:23:05 AM, jwellis

CIRCLE/LAKE INTERCHANGE

342+00 TO 385+00

NOTE: FULL PAVEMENT RECONSTRUCTION SHOWN. ALTERNATIVE APPROACH OF WIDENING TO THE INSIDE WILL BE CONSIDERED.

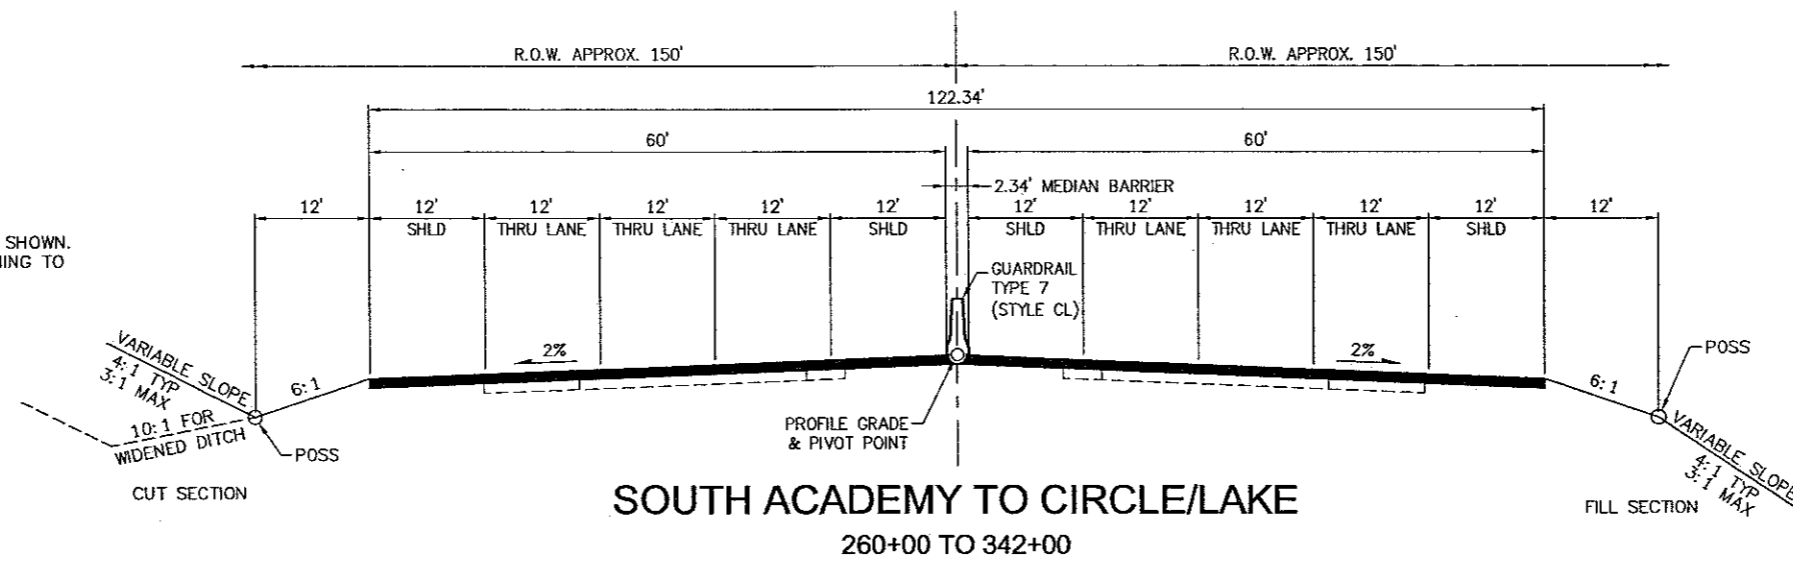


SOUTH ACADEMY TO CIRCLE/LAKE

260+00 TO 342+00

SOUTH ACADEMY INTERCHANGE

206+00 TO 260+00

NOTE: FULL PAVEMENT RECONSTRUCTION SHOWN. ALTERNATIVE APPROACH OF WIDENING TO THE INSIDE WILL BE CONSIDERED.

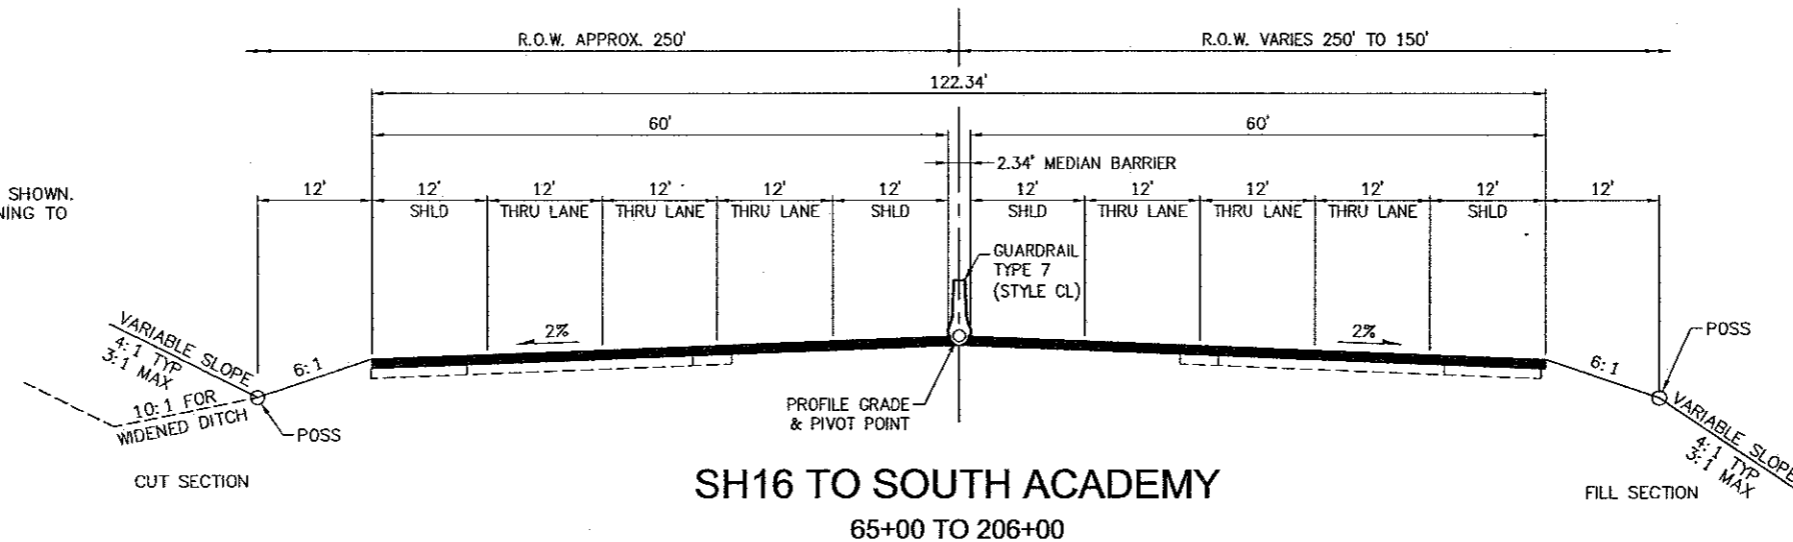

SH16 TO SOUTH ACADEMY

65+00 TO 206+00

SH 16 INTERCHANGE

+ 0 TO +


WILSON & COMPANY
Engineers & Architects

Computer File Information		Sheet Revisions		Colorado Department of Transportation		As Constructed		TYPICAL SECTIONS		Project No./Code	
Creation Date:	02/06/02	Initials:	BE				No Revisions:			C 0252-316	
Last Modification Date:	06/04/02	Initials:	BE				Revised:	Designer:	DVD	12210	
Full Path:	P:\9831000913\ACAD\SHEETS\						Void:	Detailer:	BE	Sheet Number 4	
Drawing File Name:	RDTY <1>							Sheet Subset:	TYPSEC	Subset Sheet:	1 of 10
Acad Ver.	2002	Scale:	None								

P:\9831000913\ACAD\SHEETS\RDTY.DWG, 06/18/2002 04:57:48 PM, jwellis


SH 24 INTERCHANGE

342+00 TO 385+00

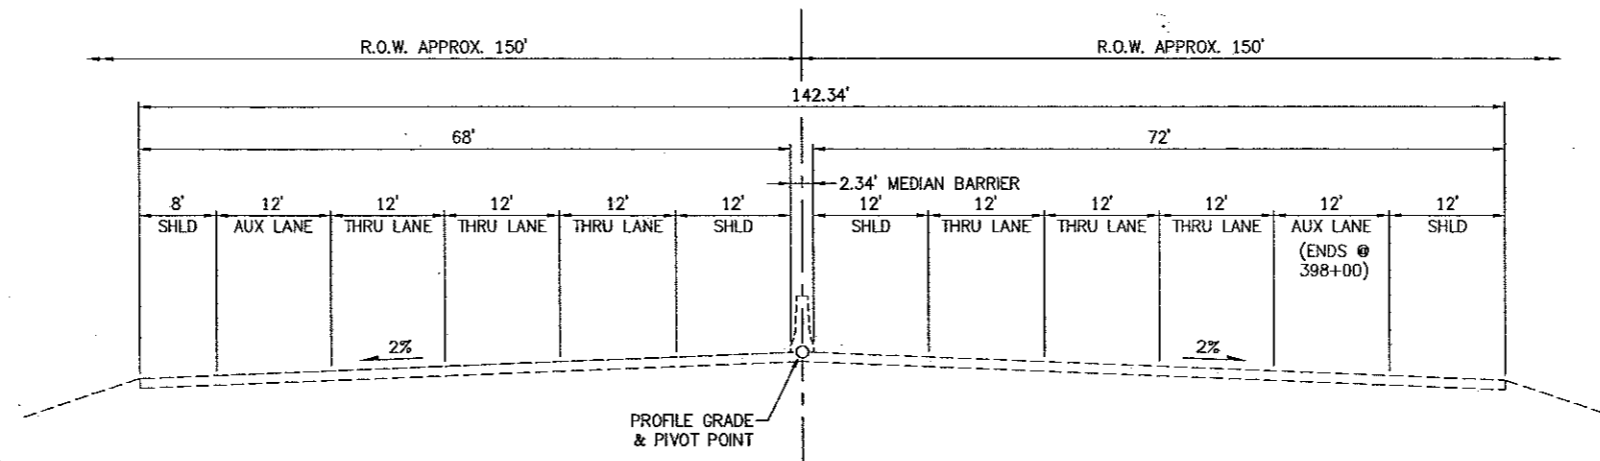

CIRCLE/LAKE TO SH 24


395+00 TO 405+00
(EXISTING CONDITIONS - NO PROPOSED WORK)

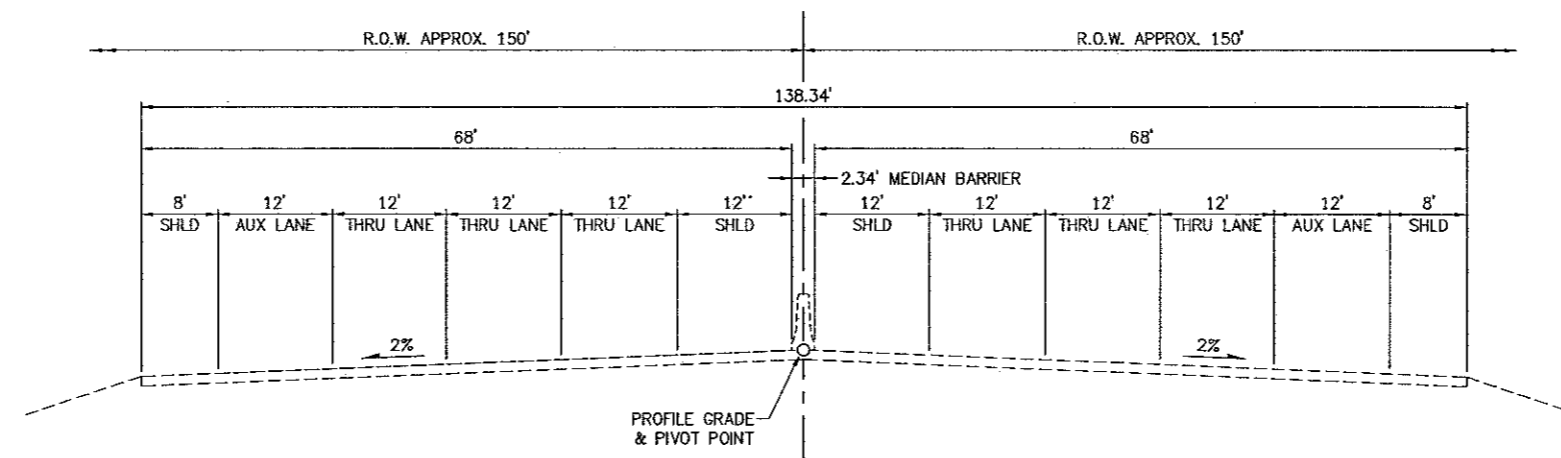

CIRCLE/LAKE TO SH 24

385+00 TO 395+00
(EXISTING CONDITIONS - NO PROPOSED WORK)


WILSON & COMPANY
Engineers & Architects

Computer File Information		Sheet Revisions		 <p>Colorado Department of Transportation 16 E. Arvada Street Colorado Springs, CO 80906 Phone: (719)634-2323 Fax: (719)632-2172 Region No. 2</p>	As Constructed		TYPICAL SECTIONS		Project No./Code	
Creation Date: 02/06/02	Initials: BE	<input type="checkbox"/>			No Revisions:			C 0252-316		
Last Modification Date: 06/04/02	Initials: BE	<input type="checkbox"/>			Revised:	Designer: DVD			12210	
Full Path: P:\9831000913\ACAD\SHEETS\		<input type="checkbox"/>			Void:	Detailer: BE				
Drawing File Name: RDTY		<input type="checkbox"/>			Sheet Subset: TYPSEC		Subset Sheet: 2	of 10	Sheet Number 5	
Acad Ver. 2002	Scale: None	Units: English	<input type="checkbox"/>							


P:\9831000913\ACAD\SHEETS\RDTY.DWG, 06/18/2002 04:57:43 PM, jwellis

DETERMINE WIDENING WIDTHS TO EXISTING NEVADA/TEJON AND BUFFER ELIMINATION

11.8' LANES?

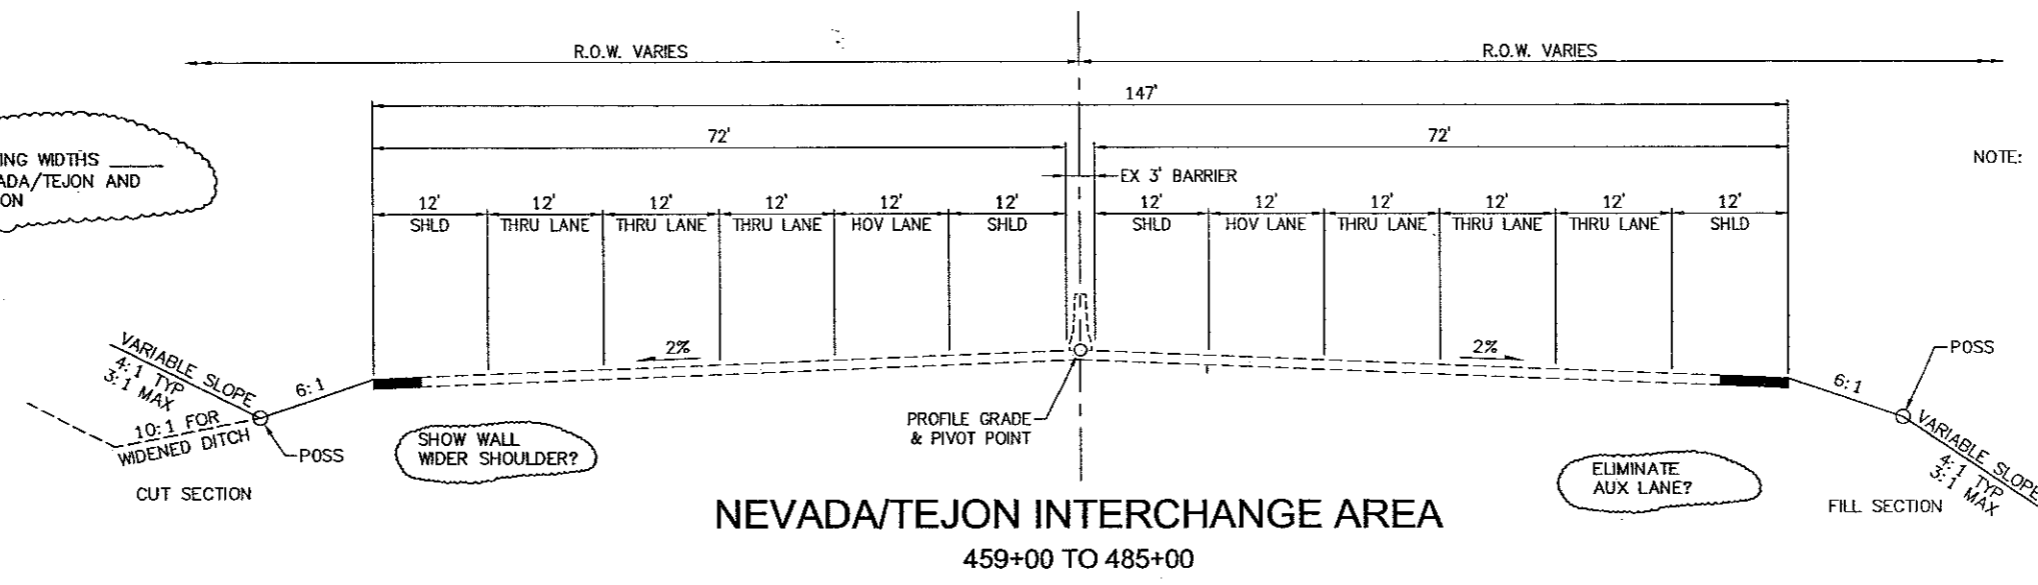

NEVADA/TEJON INTERCHANGE AREA
459+00 TO 485+00

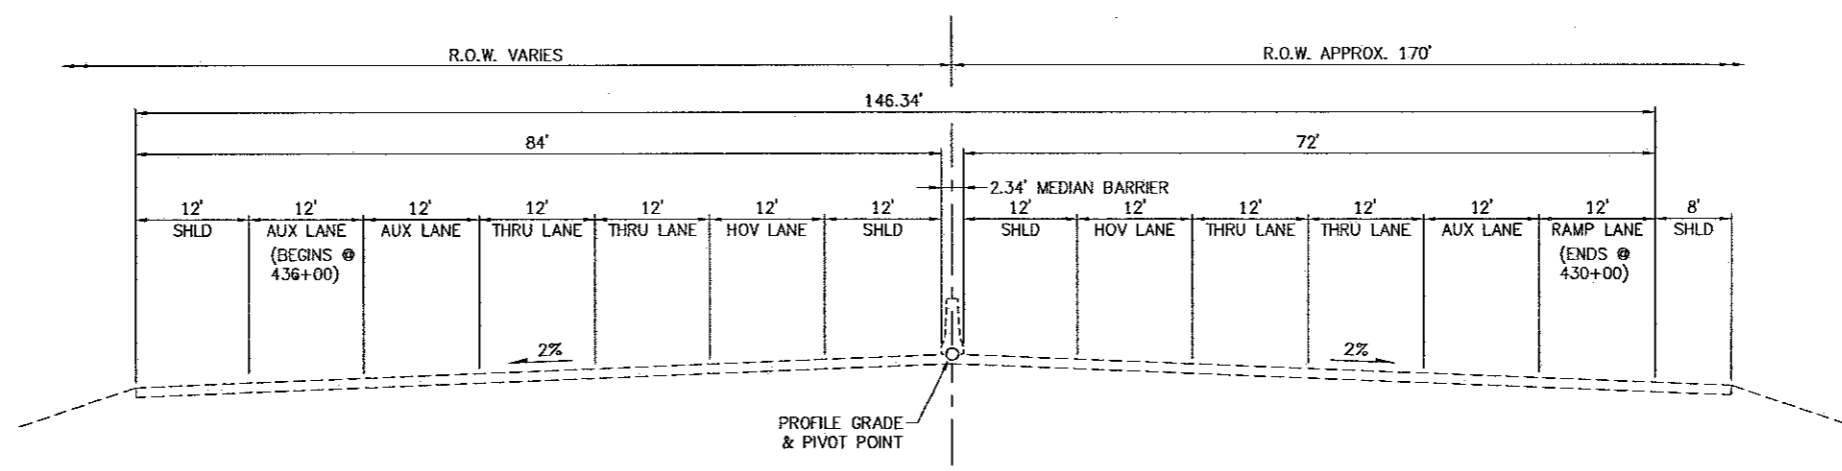


SH 24 TO NEVADA/TEJON
425+00 TO 446+00
(EXISTING CONDITIONS - NO PROPOSED WORK)



Computer File Information		Sheet Revisions		Colorado Department of Transportation		As Constructed		TYPICAL SECTIONS		Project No./Code	
Creation Date:	02/06/02	Initials:	BE				No Revisions:			C 0252-316	
Last Modification Date:	006/04/02	Initials:	BE				Revised:	Designer:	DVD	12210	
Full Path:	P:\9831000913\ACAD\SHEETS\						Void:	Detailer:	BE	Sheet Number 6	
Drawing File Name:	RDTY <3>							Sheet Subset:	TYPSEC	Subset Sheet:	3 of 10
Acad Ver.	2002	Scale:	None	Units:	English	Region No.	2				

P:\9831000913\ACAD\SHEETS\RDTY.DWG, 06/18/2002 04:57:45 PM, jwellis


NOTE: THE BIJOU TO FILLMORE SEGMENT INCLUDES INTERCHANGES AT UINTAH AND FONTANARO. TYPICAL SECTION AS SHOWN DEPICTS THE ROADWAY SECTION BETWEEN INTERCHANGES.

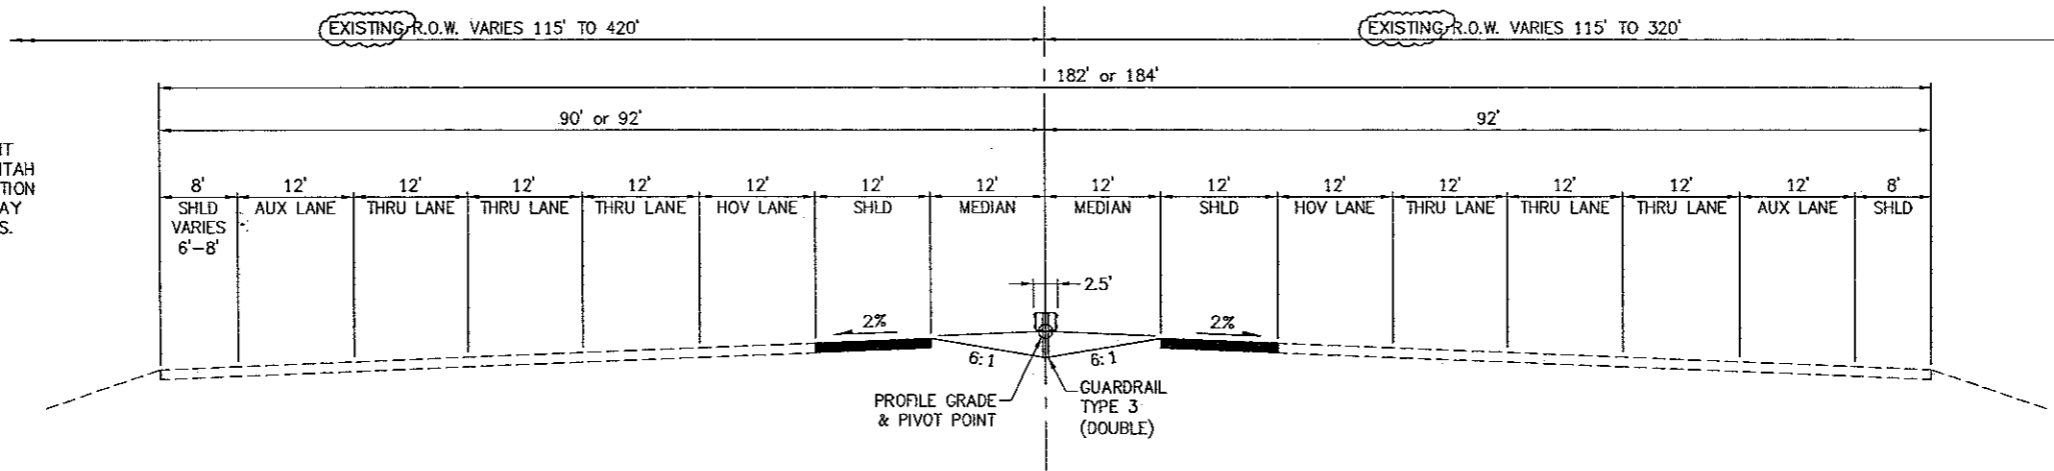

BIJOU TO FILLMORE
600+00 TO 705+00


BIJOU INTERCHANGE
565+00 TO 600+00

CIMARRON INTERCHANGE
528+00 TO 562+00

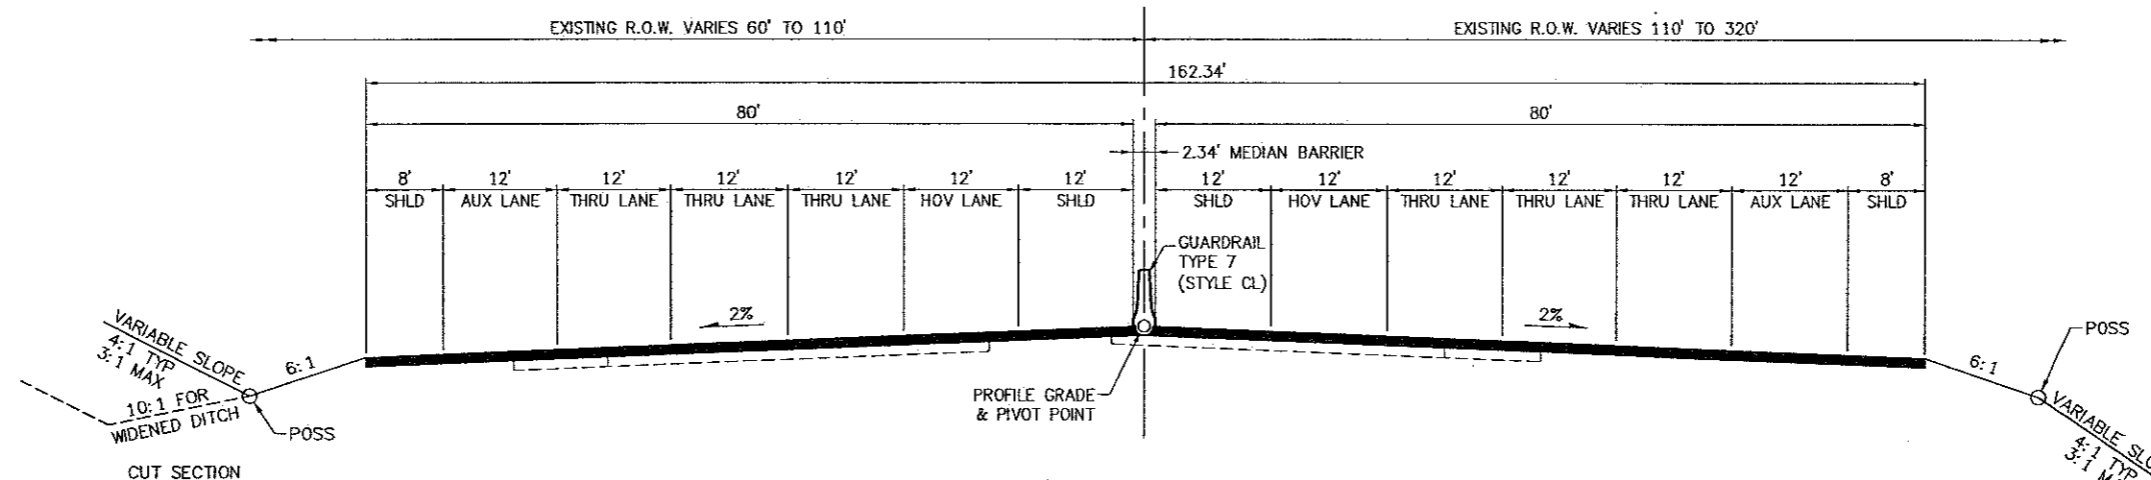

TEJON TO CIMARRON
497+00 TO 528+00


WILSON & COMPANY
Engineers & Architects

Computer File Information			Sheet Revisions			Colorado Department of Transportation			As Constructed			TYPICAL SECTIONS			Project No./Code	
Creation Date:	02/06/02	Initials: BE	(R-)			 16 E. Arvada Street Colorado Springs, CO 80906 Phone: (719)634-2323 Fax: (719)632-2172 Region No. 2	No Revisions:		Designer: DVD Detailer: BE Sheet Subset: TYPSEC Subset Sheet: 4 of 10			C 0252-316				
Last Modification Date:	006/04/02	Initials: BE	(R-)		Revised:			12210								
Full Path:	P: \9831000913\ACAD\SHEETS\		(R-)		Void:			Sheet Number 7								
Drawing File Name:	RDY <4>		(R-)													
Acad Ver. 2002	Scale: None	Units: English	(R-)													

P:\9831000913\ACAD\SHEETS\RDY.DWG, 06/18/2002 04:57:47 PM, jwellis


GARDEN OF THE GODS INTERCHANGE

784+00 TO 822+00

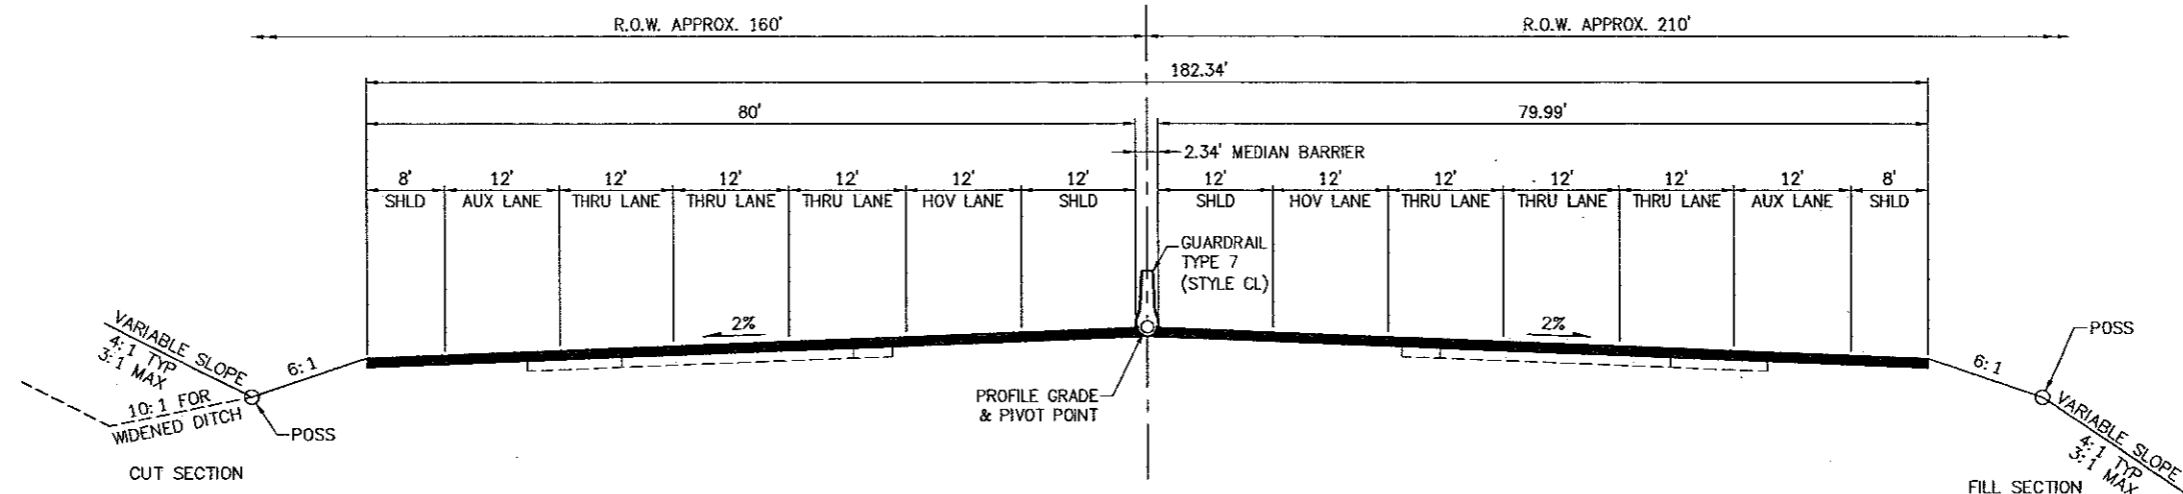

FILLMORE TO GARDEN OF THE GODS

782+00 TO 784+00

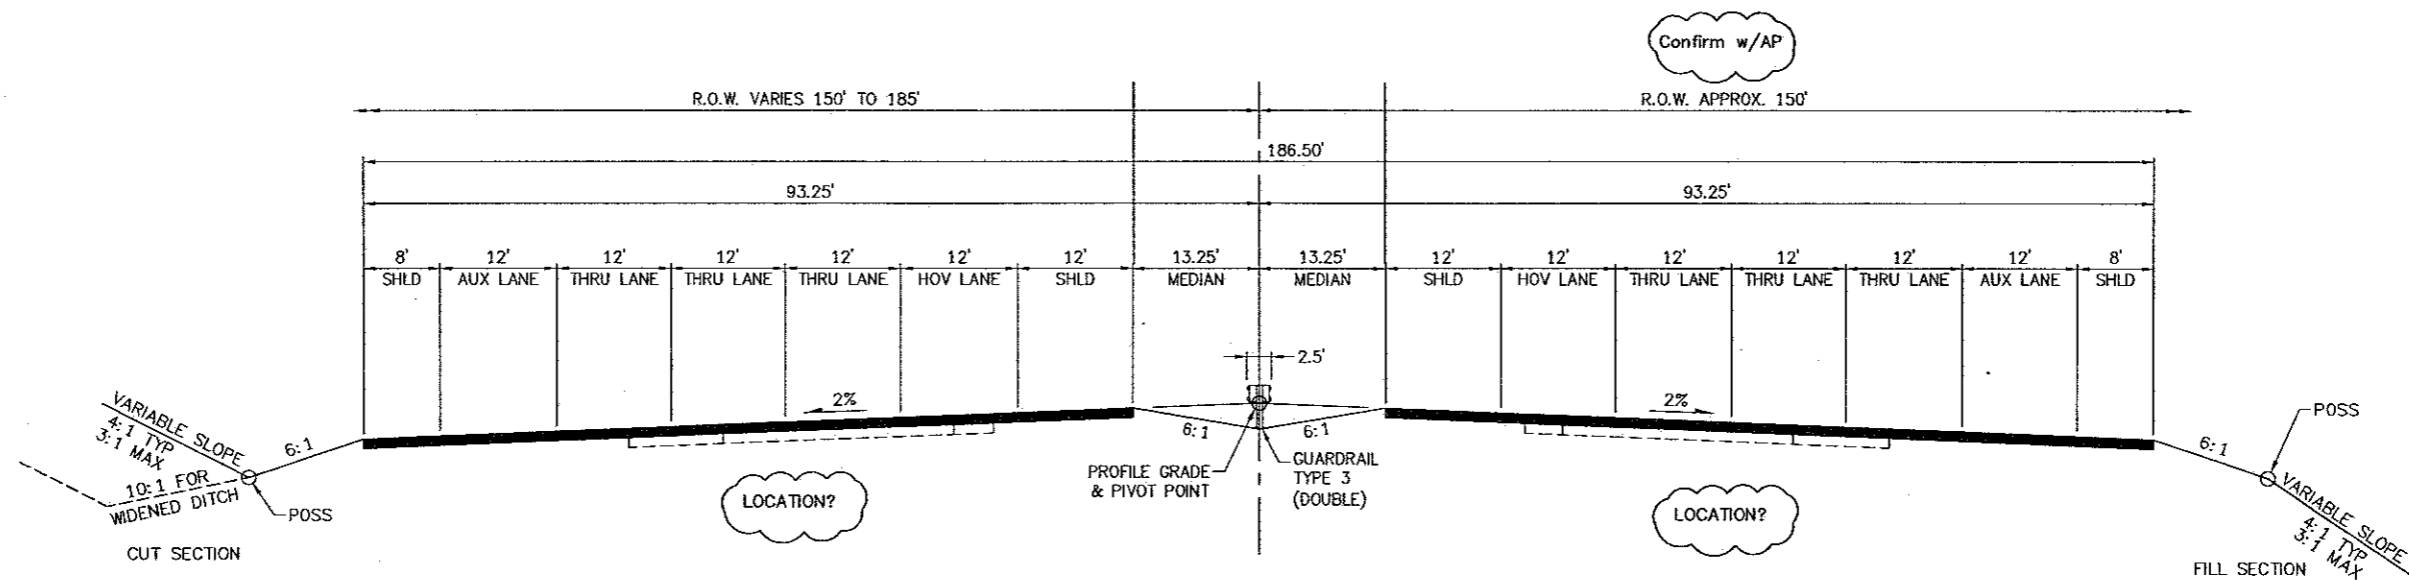


FILLMORE TO GARDEN OF THE GODS

738+00 TO 776+00

FILLMORE INTERCHANGE

705+00 TO 738+00




Computer File Information Creation Date: 02/06/02 Initials: BE Last Modification Date: 006/04/02 Initials: BE Full Path: P:\9831000913\ACAD\SHEETS\ Drawing File Name: RDTY <5> Acad Ver. 2002 Scale: None Units: English		Sheet Revisions <table border="1"> <tr><td> </td><td> </td><td> </td></tr> <tr><td> </td><td> </td><td> </td></tr> <tr><td> </td><td> </td><td> </td></tr> <tr><td> </td><td> </td><td> </td></tr> </table>														Colorado Department of Transportation  16 E. Arvada Street Colorado Springs, CO 80906 Phone: (719)634-2323 Fax: (719)632-2172 Region No. 2		As Constructed No Revisions: Revised: Void:		TYPICAL SECTIONS Designer: DVD Detailer: BE Sheet Subset: TYPSEC Subset Sheet: 5 of 10		Project No./Code C 0252-316 12210 Sheet Number 8	

P:\9831000913\ACAD\SHEETS\RDTY.DWG, 06/18/2002 04:57:39 PM, jwellis

WOODMAN INTERCHANGE

930+00 TO 970+00

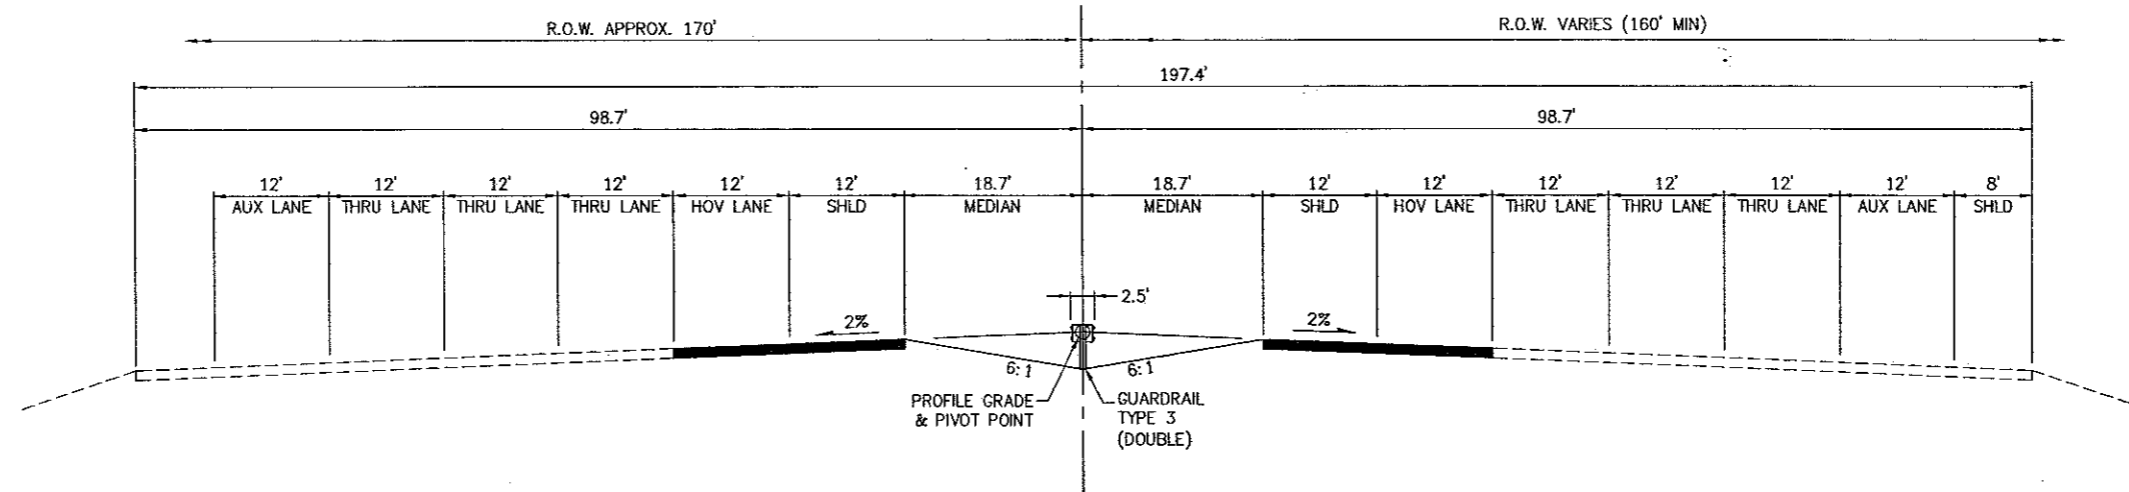


NEVADA/ROCKRIMMON TO WOODMEN

925+00 TO 930+00

NORTH NEVADA/ROCKRIMMON INTERCHANGE


837+00 TO 907+00

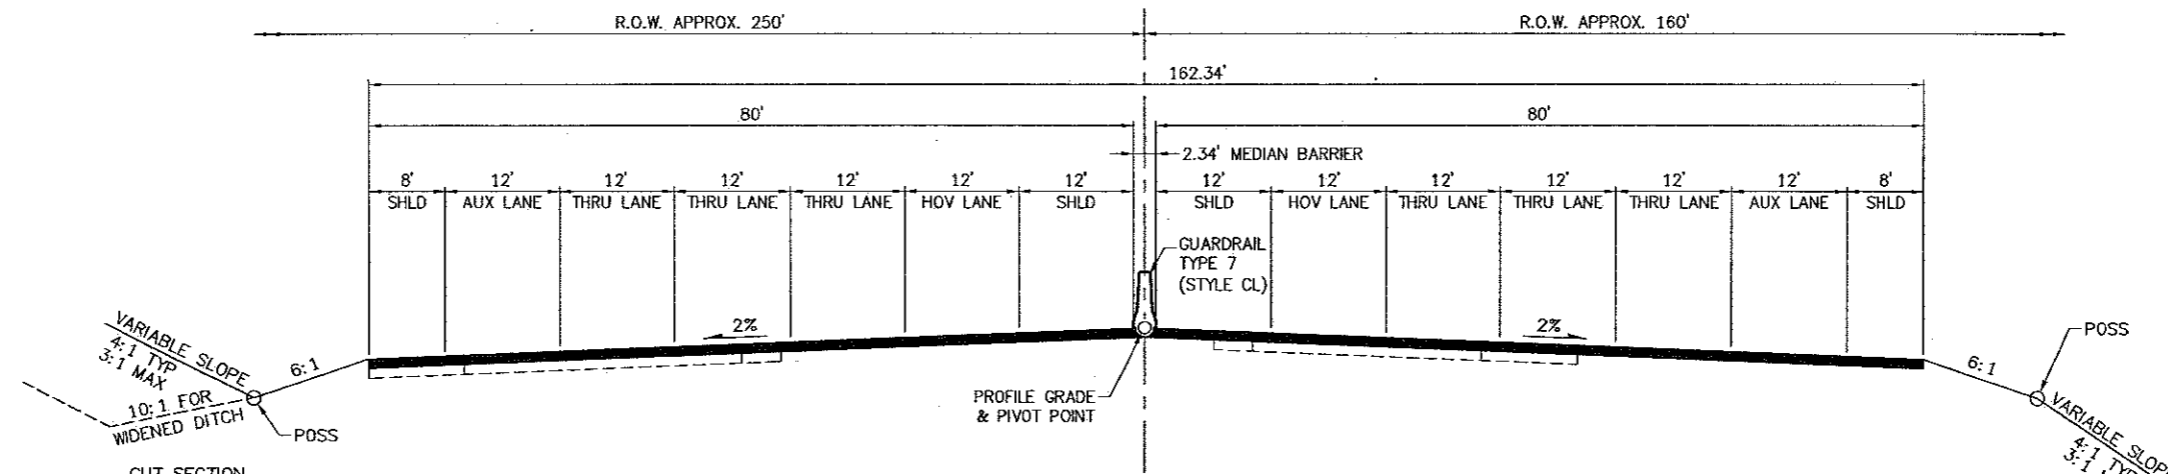

GARDEN OF THE GODS TO ROCKRIMMON


822+00 TO 837+00

WILSON & COMPANY
Engineers & Architects


Computer File Information			Sheet Revisions			Colorado Department of Transportation			As Constructed			TYPICAL SECTIONS			Project No./Code	
Creation Date:	02/06/02	Initials: BE	(R-)			 16 E. Arvada Street Colorado Springs, CO 80906 Phone: (719)634-2323 Fax: (719)632-2172 Region No. 2	No Revisions:			Designer: DVD Detailer: BE Sheet Subset: TYPSEC			C 0252-316			
Last Modification Date:	02/05/02	Initials: BE	(R-)				Revised:						12210			
Full Path:	P:\9831000913\ACAD\SHEETS\		(R-)				Void:						Sheet Number 9			
Drawing File Name:	RDY <6>		(R-)				Subset Sheet: 6 of 10									
Acad Ver. 2002	Scale: None	Units: English	(R-)													

P:\9831000913\ACAD\SHEETS\RDY.DWG, 06/18/2002 04:57:50 PM, jwellis

NORTH ACADEMY INTERCHANGE 1004+00 TO 1051+00

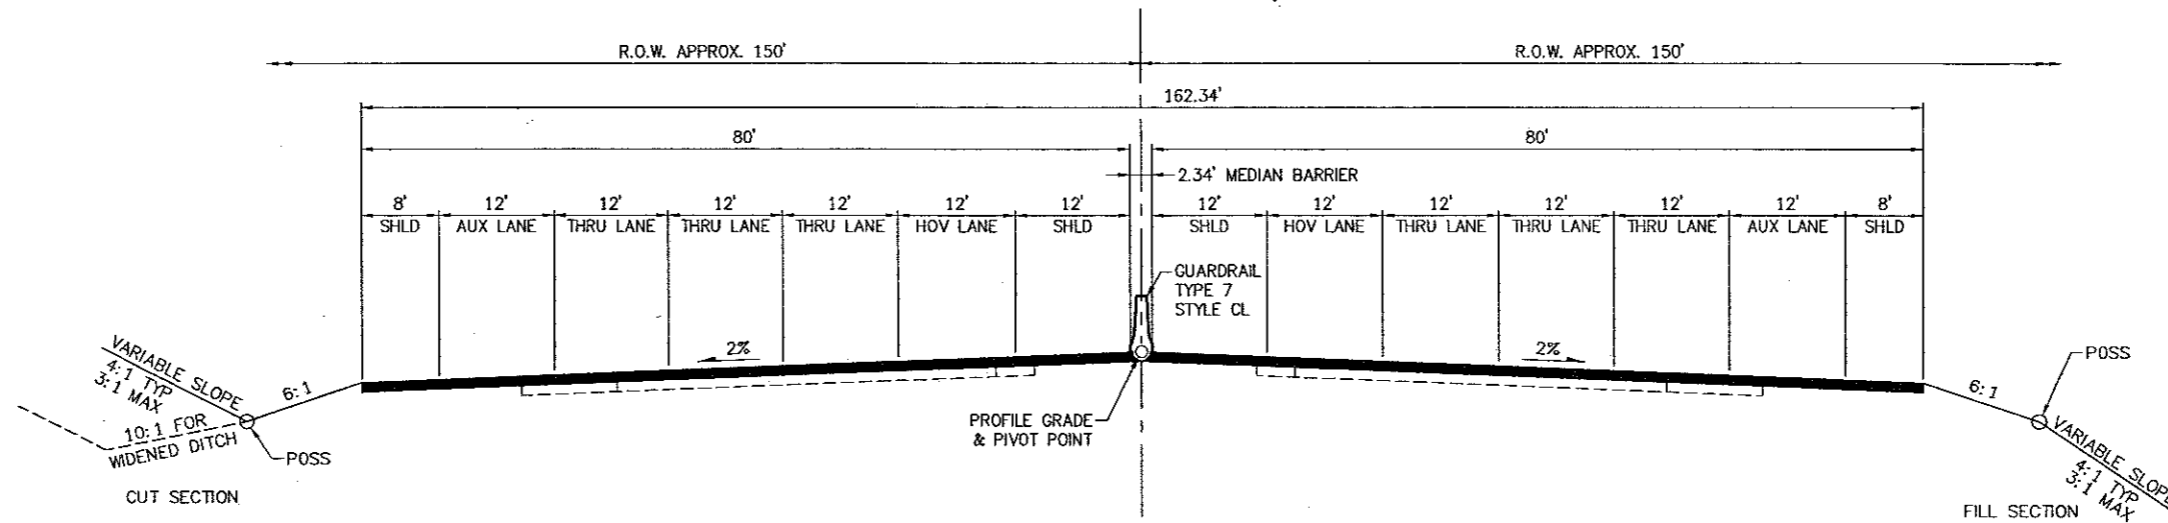

WOODMEN TO NORTH ACADEMY 997+00 to 1004+00

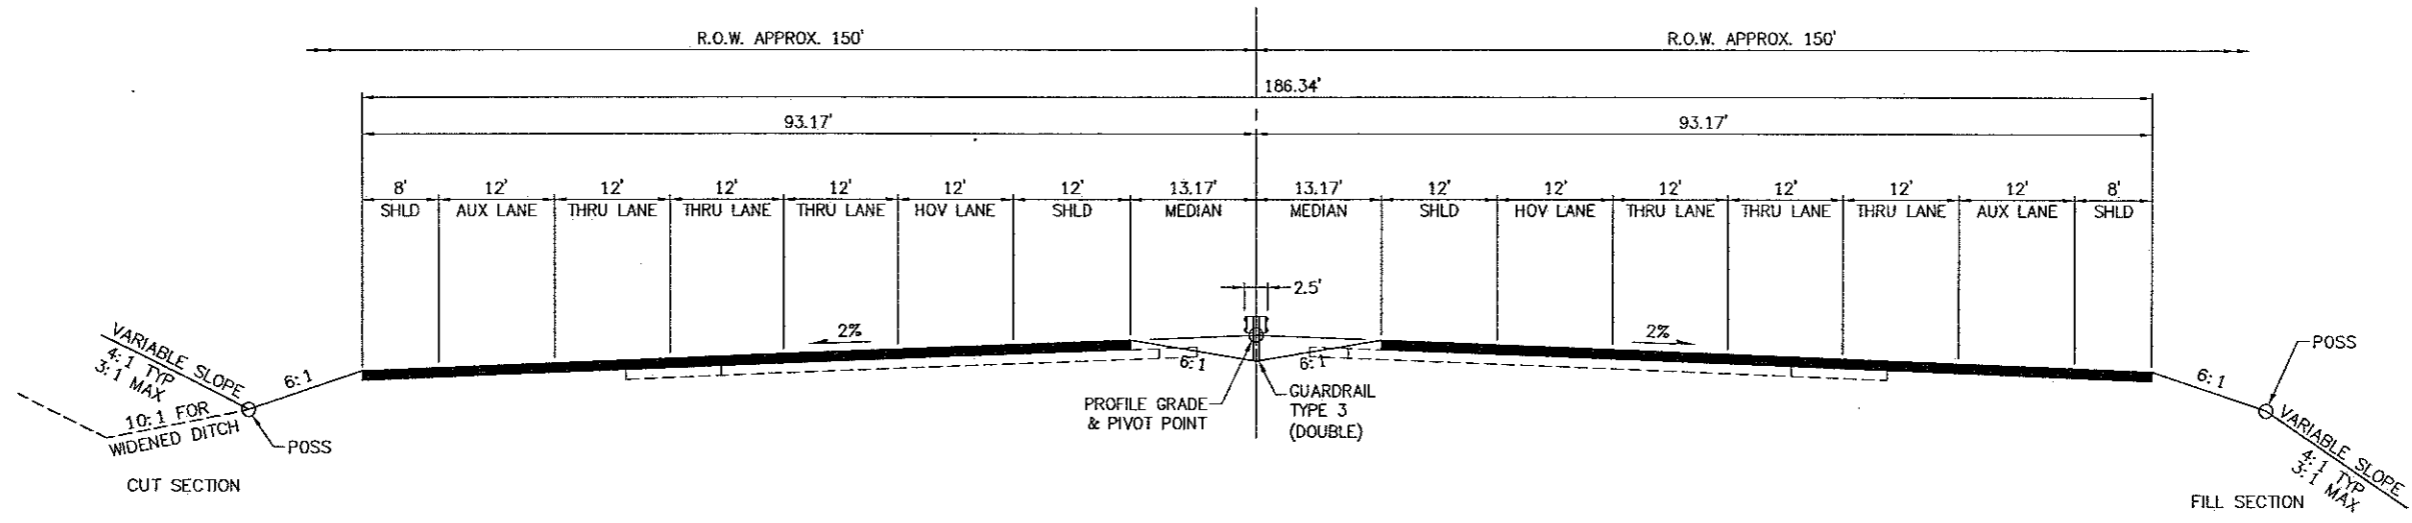


WOODMEN TO NORTH ACADEMY 970+00 to 986+00




Computer File Information		Sheet Revisions		Colorado Department of Transportation		As Constructed		TYPICAL SECTIONS		Project No./Code				
Creation Date: 02/06/02	Initials: BE	(R-)		16 E. Arvada Street Colorado Springs, CO 80906 Phone: (719)634-2323 Fax: (719)632-2172 Region No. 2	No Revisions:					C 0252-316				
Last Modification Date: 06/04/02	Initials: BE	(R-)			Revised:					Designer: DVD			12210	
Full Path: P:\9831000913\ACAD\SHEETS\		(R-)			Void:					Detailer: BE				
Drawing File Name: RDY <>		(R-)					Sheet Subset: TYPSEC	Subset Sheet: 7	of 10	Sheet Number 10				
Acad Ver. 2002	Scale: None	Units: English	(R-)											


P:\9831000913\ACAD\SHEETS\RDY.DWG, 06/18/2002 04:57:52 PM, jwells

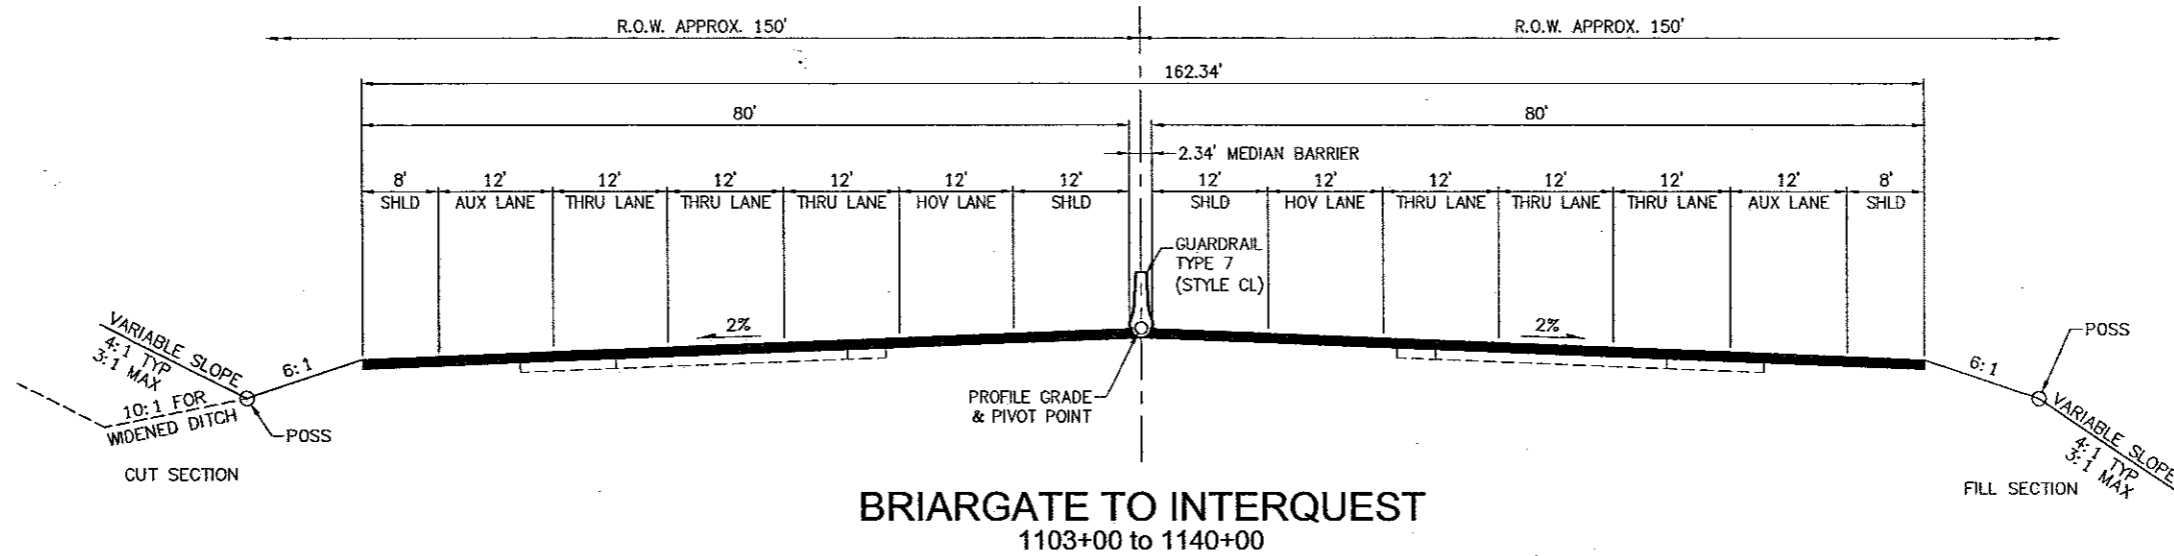

BRIARGATE TO INTERQUEST
1103+00 to 1140+00

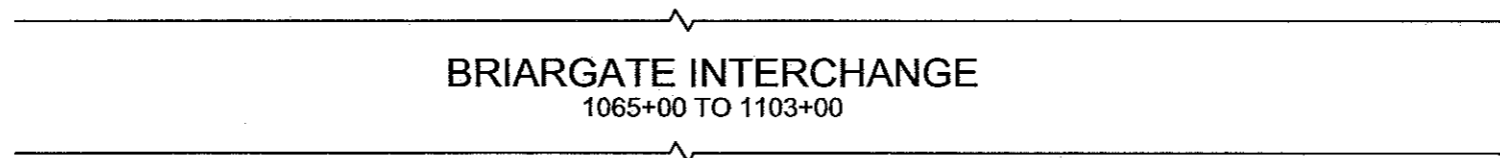

BRIARGATE INTERCHANGE
1065+00 TO 1103+00

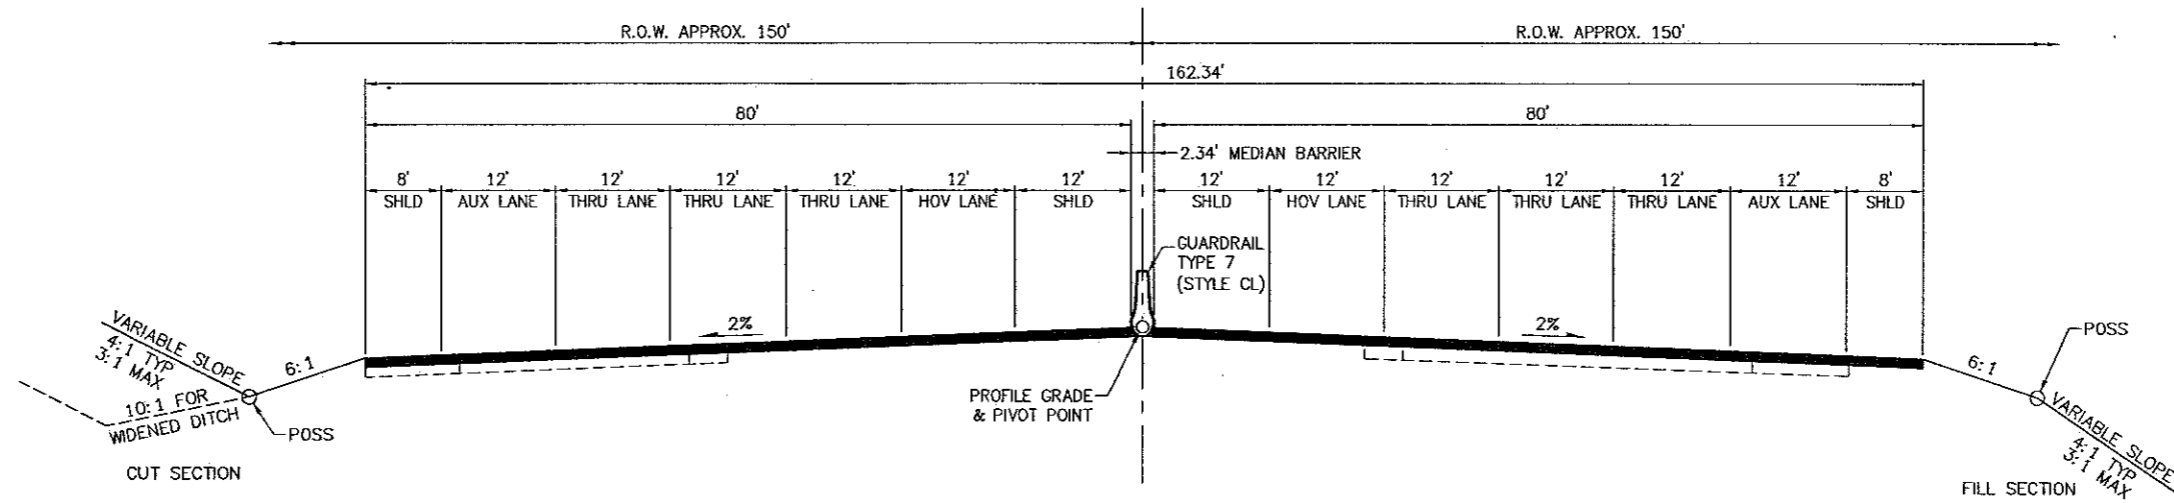


NORTH ACADEMY TO BRIARGATE
1051+00 to 1065+00

WILSON & COMPANY
Engineers & Architects

Computer File Information	
Creation Date: 02/06/02	Initials: BE
Last Modification Date: 06/04/02	Initials: BE
Full Path: P:\9831000913\ACAD\SHEETS\	
Drawing File Name: RDTY 	
Acad Ver. 2002	Scale: None
	Units: English

Sheet Revisions	
(R-)	
(R-)	
(R-)	
(R-)	
(R-)	

Colorado Department of Transportation



16 E. Arvada Street
Colorado Springs, CO 80906
Phone: (719)634-2323 Fax: (719)632-2172


Region No. 2

As Constructed
No Revisions:
Revised:
Void:

TYPICAL SECTIONS	
Designer: DVD	
Detailer: BE	
Sheet Subset: TYPSEC	Subset Sheet: 8 of 10


Project No./Code
C 0252-316
12210
Sheet Number 11

P:\9831000913\ACAD\SHEETS\RDTY.DWG, 06/18/2002 04:57:54 PM, jwellis

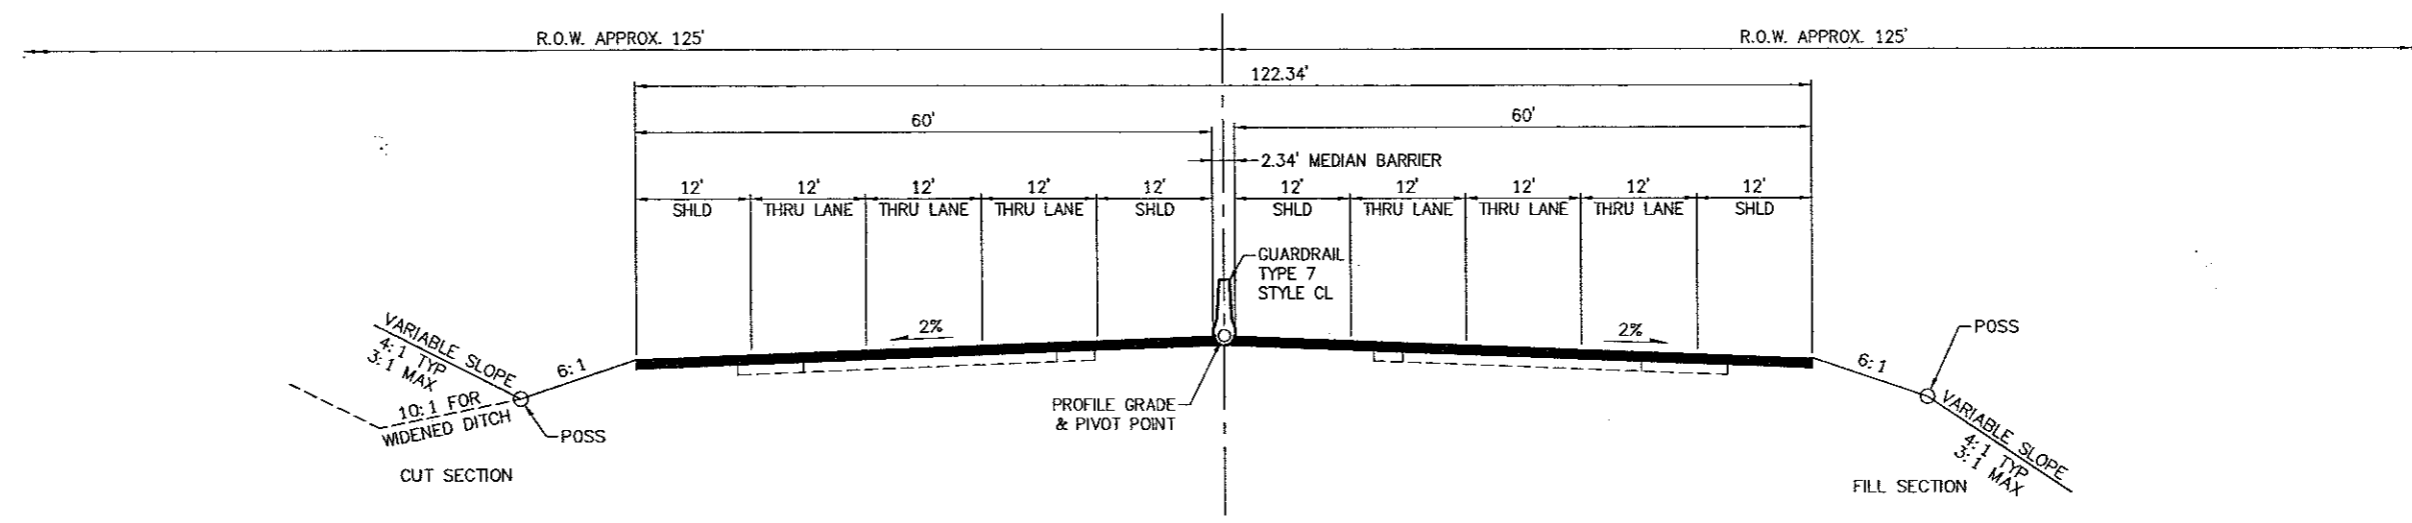

INTERQUEST TO NORTHGATE
1196+00 to 1220+00

INTERQUEST INTERCHANGE
1158+00 TO 1196+00

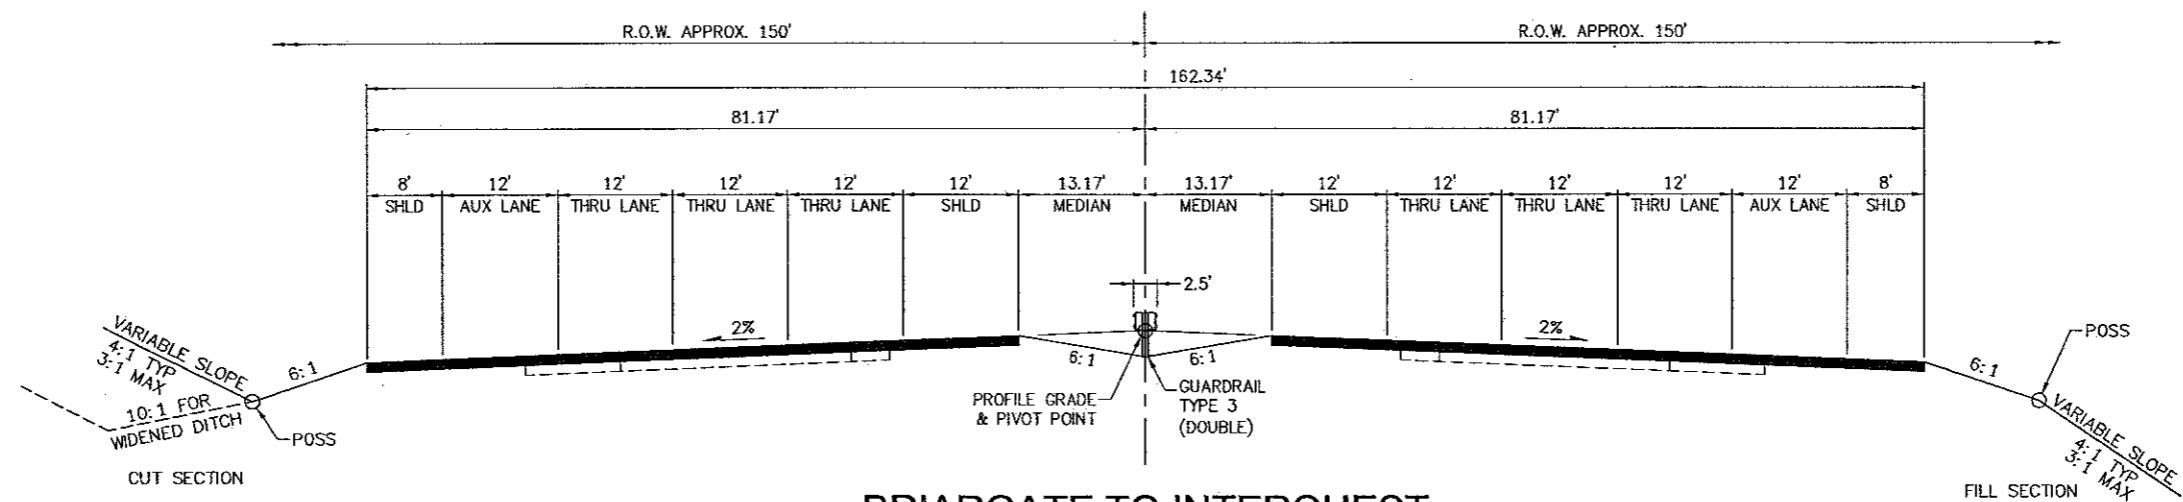


BRIARGATE TO INTERQUEST
1148+00 to 1158+00

WILSON & COMPANY
Engineers & Architects


Computer File Information		Sheet Revisions		<p>Colorado Department of Transportation 16 E. Arvada Street Colorado Springs, CO 80906 Phone: (719)634-2323 Fax: (719)632-2172 Region No. 2</p>	As Constructed		TYPICAL SECTIONS		Project No./Code	
Creation Date: 02/06/02	Initials: BE				No Revisions:				C 0252-316	
Last Modification Date: 06/04/02	Initials: BE				Revised:	Designer: DVD		12210		
Full Path: P:\9831000913\ACAD\SHEETS\	RDY <9>				Void:	Detailer: BE		Sheet Subset: TYPSEC		Subset Sheet: 9 of 10
Acad Ver. 2002	Scale: None	Units: English								

P:\9831000913\ACAD\SHEETS\RDY.DWG, 06/18/2002 04:57:56 PM, jwellis

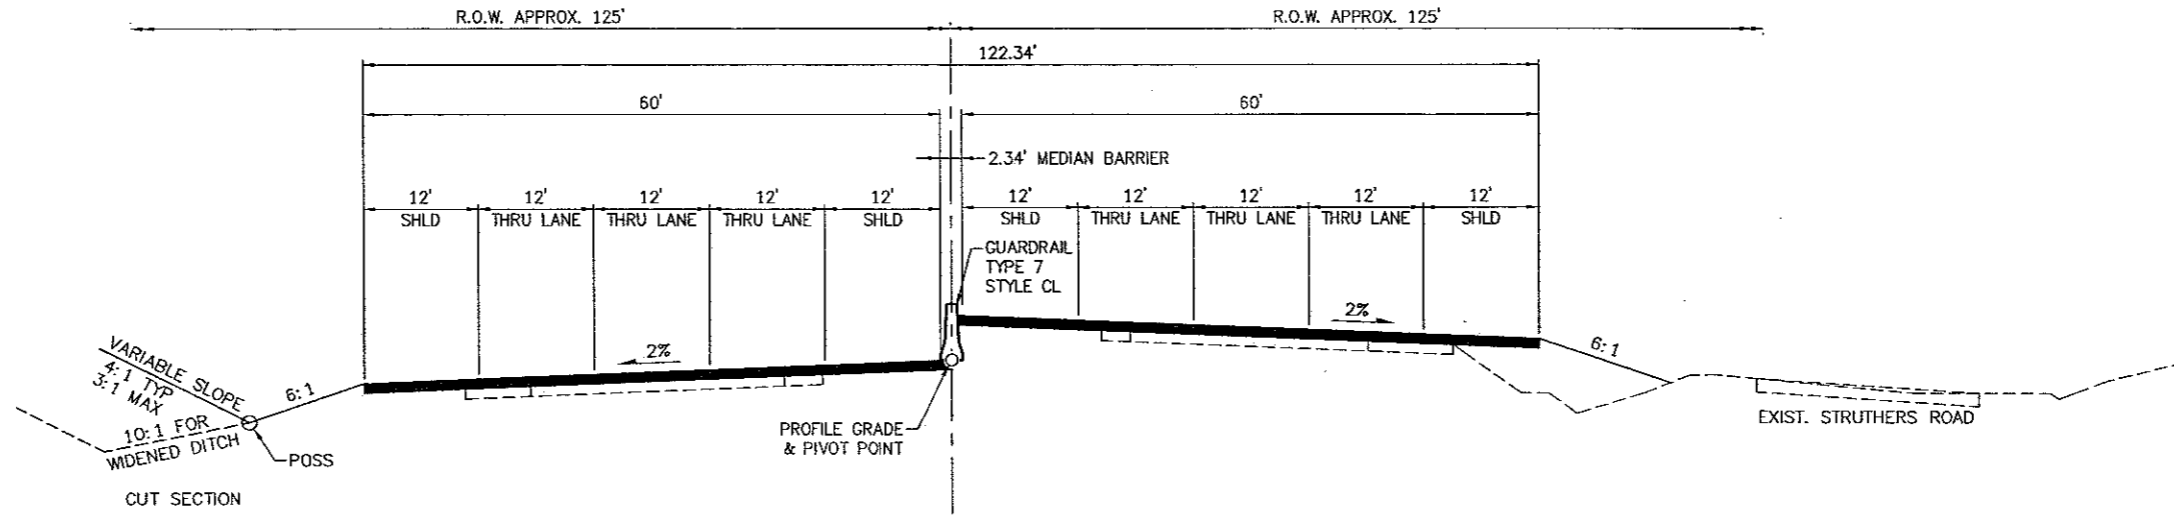

MONUMENT INTERCHANGE AREA

+00 to +00

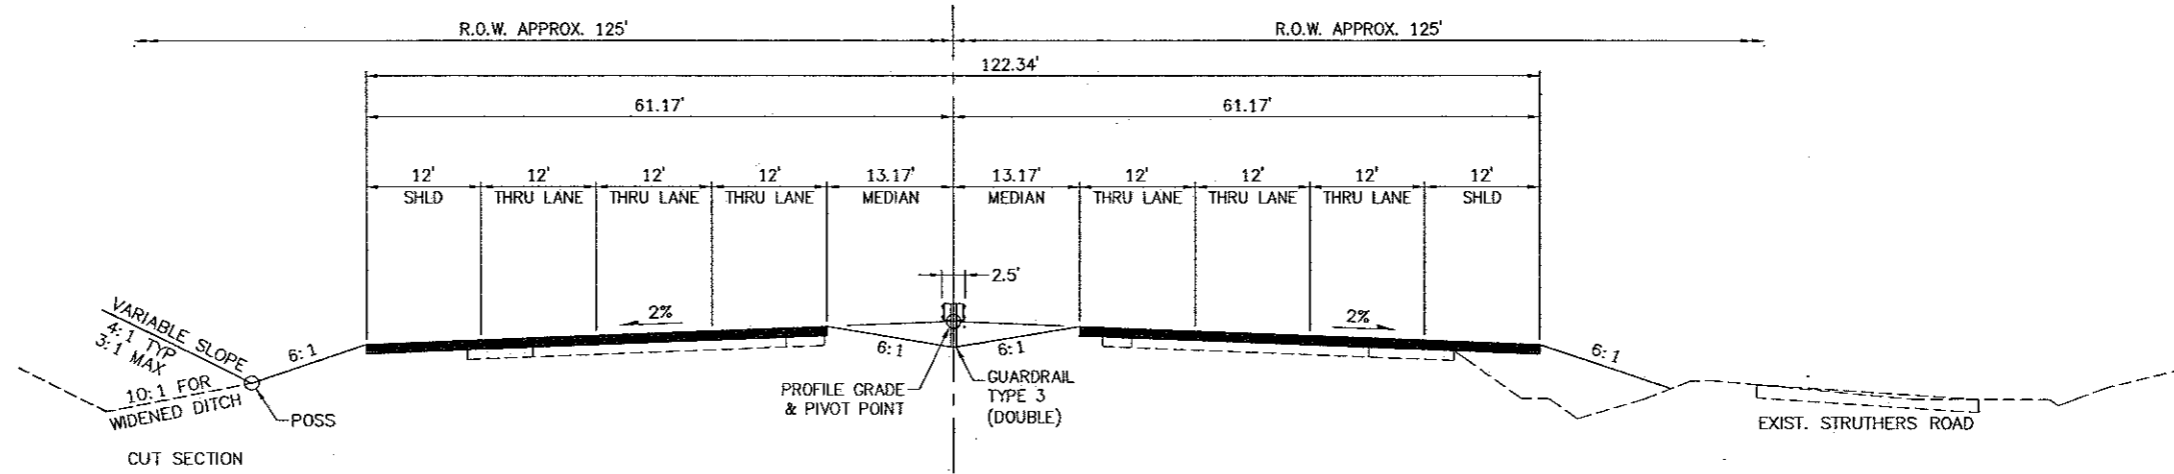

BAPTIST TO MONUMENT

1460+00 to 1521+00

NORTHGATE & BAPTIST INTERCHANGES

1220+00 TO 1460+00






Computer File Information		Sheet Revisions		Colorado Department of Transportation		As Constructed		TYPICAL SECTIONS		Project No./Code	
Creation Date:	02/06/02	Initials:	BE				No Revisions:			C 0252-316	
Last Modification Date:	06/04/02	Initials:	BE				Revised:	Designer:	DVD	12210	
Full Path:	P:\9831000913\ACAD\SHEETS\RDY.DWG						Void:	Detailer:	BE	Sheet Number 13	
Drawing File Name:	RDY <10>							Sheet Subset:	TYPSEC	Subset Sheet:	10 of 10
Acad Ver.	2002	Scale:	None	Units:	English						

P:\9831000913\ACAD\SHEETS\RDY.DWG, 06/19/2002 08:47:01 AM, jwellis

P:\9831000913\ACAD\Blocks\PS-INDEX.dwg, 06/18/2002 04:30:47 PM, jwellis


I-25 EA CONCEPTUAL DESIGN

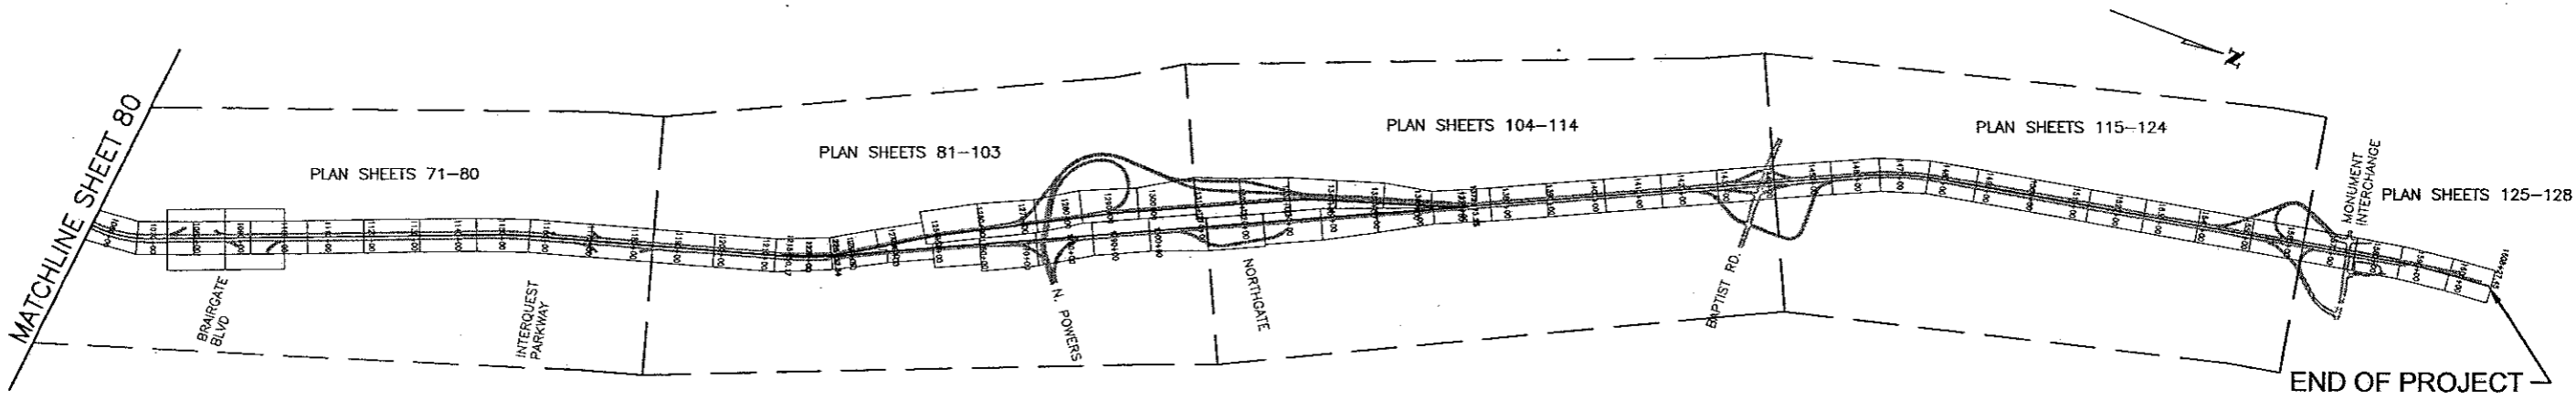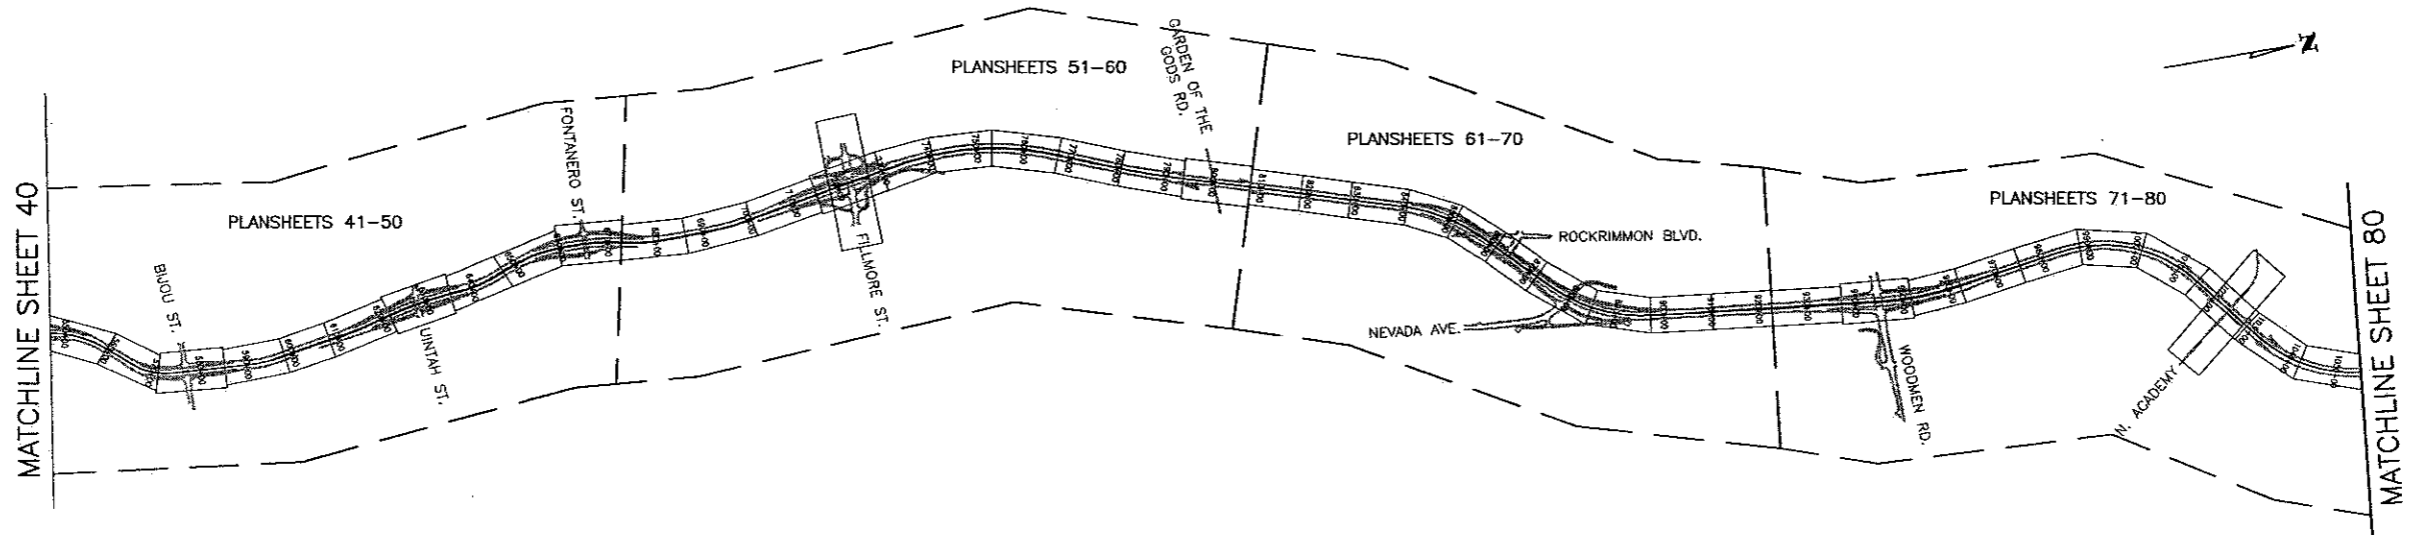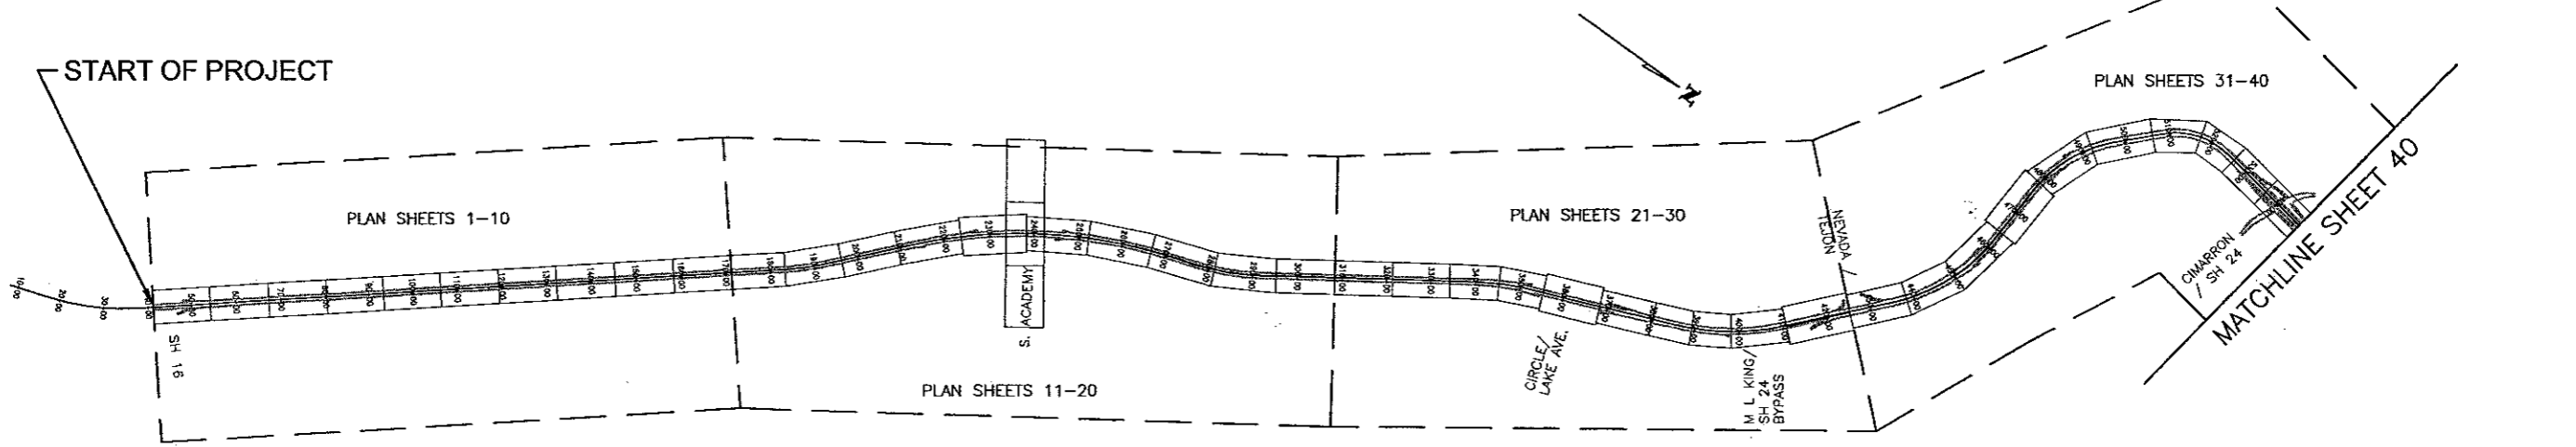

Computer File Information	
Creation Date:	11/15/01 Initials: MAB
Last Modification Date:	6/17/02 Initials: BE
Full Path:	P:\9831000913\ACAD\SHEETS
Drawing File Name:	PS-INDEX.DWG
Acad Ver. 2000	Scale: As Shown Units: English

Sheet Revisions	
(R-)	
(R-)	
(R-)	
(R-)	

Colorado Department of Transportation






1480 Quail Lake Loop
 Colorado Springs, CO 80906
 Phone: (719)634-2323 Fax: (719)632-2172

Region No. 2


As Constructed
No Revisions:
Revised:
Void:

I-25 E.A. Corridor Plan Sheet Index	
Designer:	MAB
Detailer:	MAB
Sheet Subset: INDEX	Subset Sheet: 1 of 1




Project No./Code	C 0252-316
	12210
Sheet Number	14

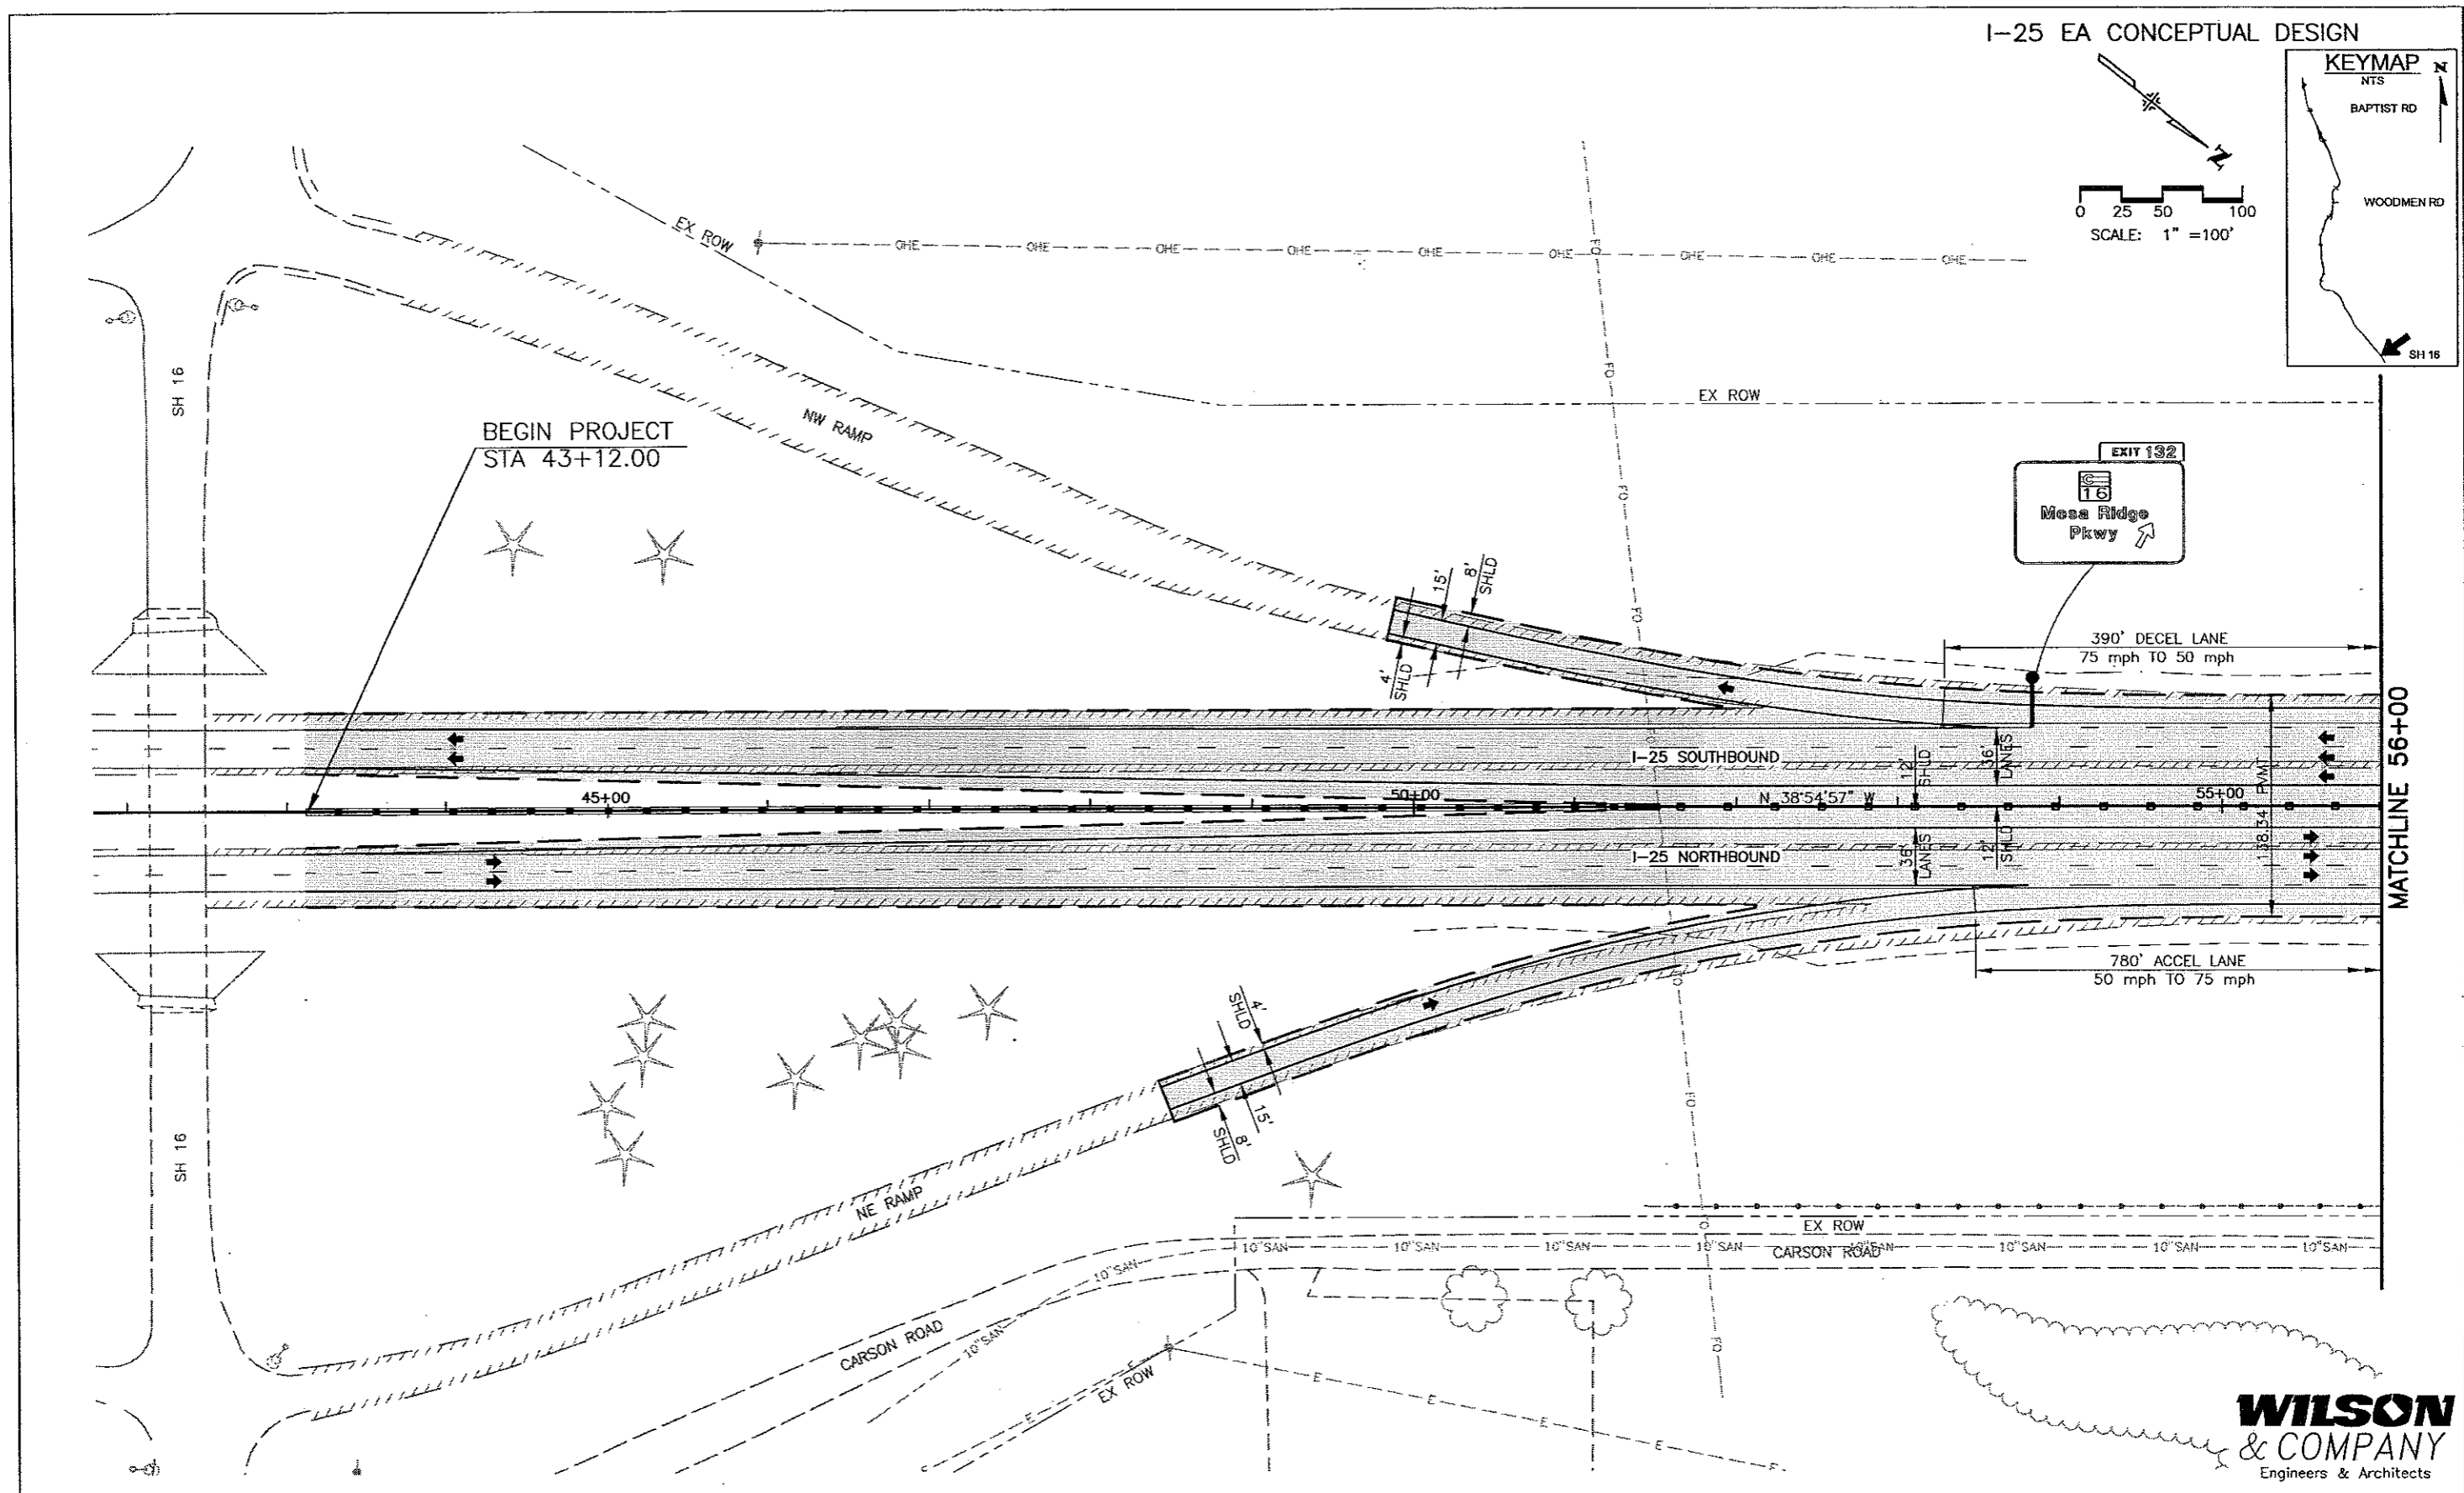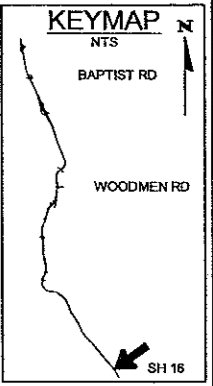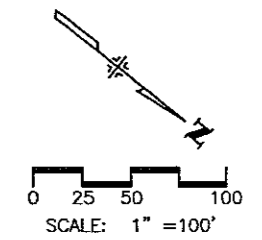


WILSON & COMPANY
Engineers & Architects

Computer File Information Creation Date: 10/30/01 Initials: MAB Last Modification Date: 06/18/02 Initials: MAB Full Path: P:\983100913\ACAD\SHEETS Drawing File Name: RDPL01-10.DWG Acad Ver. 2000 Scale: As Shown Units: English		Sheet Revisions <table border="1"> <tr><td> </td><td> </td></tr> <tr><td> </td><td> </td></tr> <tr><td> </td><td> </td></tr> <tr><td> </td><td> </td></tr> </table>										Colorado Department of Transportation  1480 Quail Lake Loop - Suite A Colorado Springs, Colorado 80906 Phone: (719) 634-2323 Fax: (719) 227-3298 Region No. 2		As Constructed No Revisions: Revised: Void:		I-25 Roadway Plan 43+12 to 56+00 Designer: MAB Detailer: MAB Sheet Subset: ROADWAY Subset Sheet: 1 of		Project No./Code C 0252-316 12210 Sheet Number 15	




I-25 EA CONCEPTUAL DESIGN

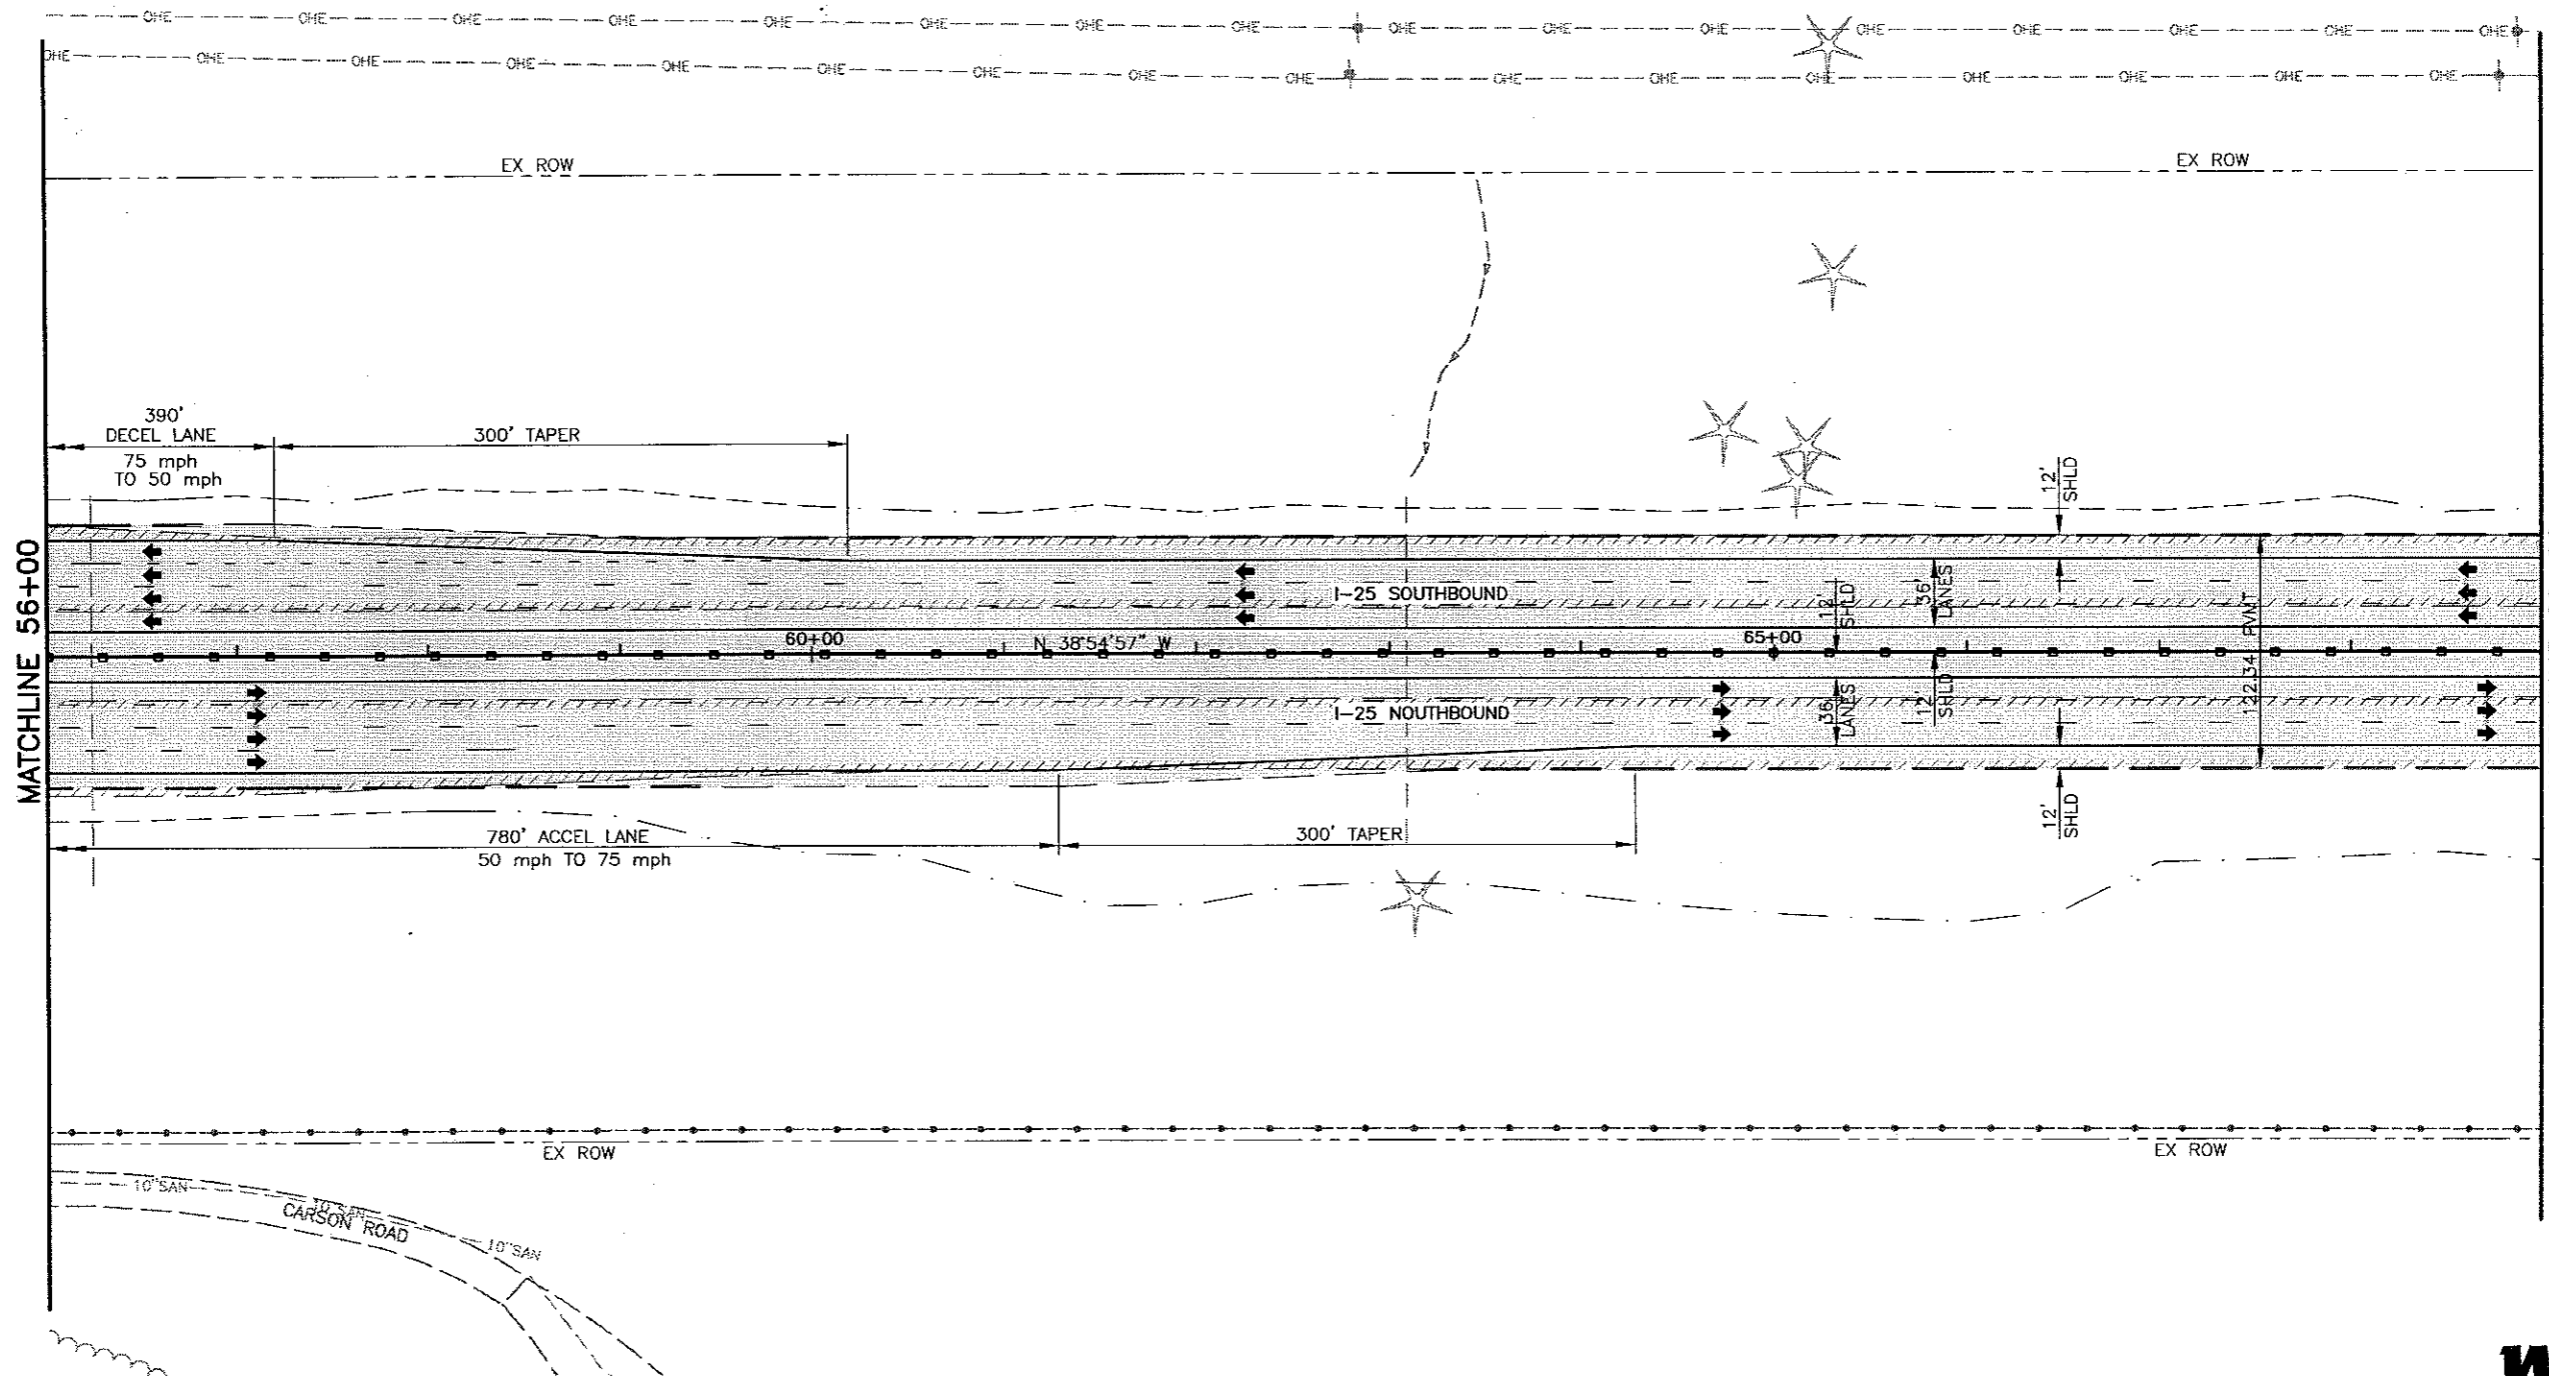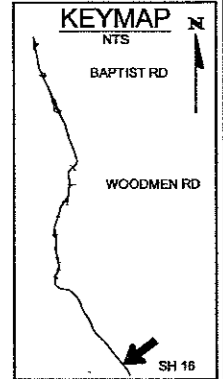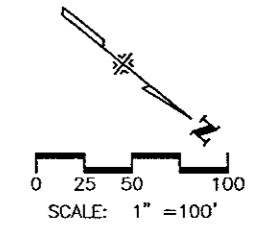

WILSON & COMPANY
Engineers & Architects


Computer File Information			Sheet Revisions			Colorado Department of Transportation			As Constructed			I-25 Roadway Plan 56+00 to 69+00			Project No./Code		
Creation Date:	10/30/01	Initials: MAB	(R-)			 1480 Quail Lake Loop - Suite A Colorado Springs, Colorado 80906 Phone: (719) 634-2323 Fax: (719) 227-3298 Region No. 2	No Revisions:			Designer: MAB Detailer: MAB			XXX XXXX-XXX				
Last Modification Date:	06/13/02	Initials: MAB	(R-)				Revised:						XXXXX				
Full Path:	P:\983100913\ACAD\SHEETS\RDPL01-10.DWG						Void:			Sheet Subset: ROADWAY			Subset Sheet: 2 of				
Drawing File Name:	RDPL01-10.DWG												Sheet Number 10				
Acad Ver. 2000	Scale: As Shown	Units: English	(R-)														

P:\983100913\ACAD\SHEETS\RDPL01-10.DWG, PLAN 2, 06/13/2002 11:14:16 AM, moboyd

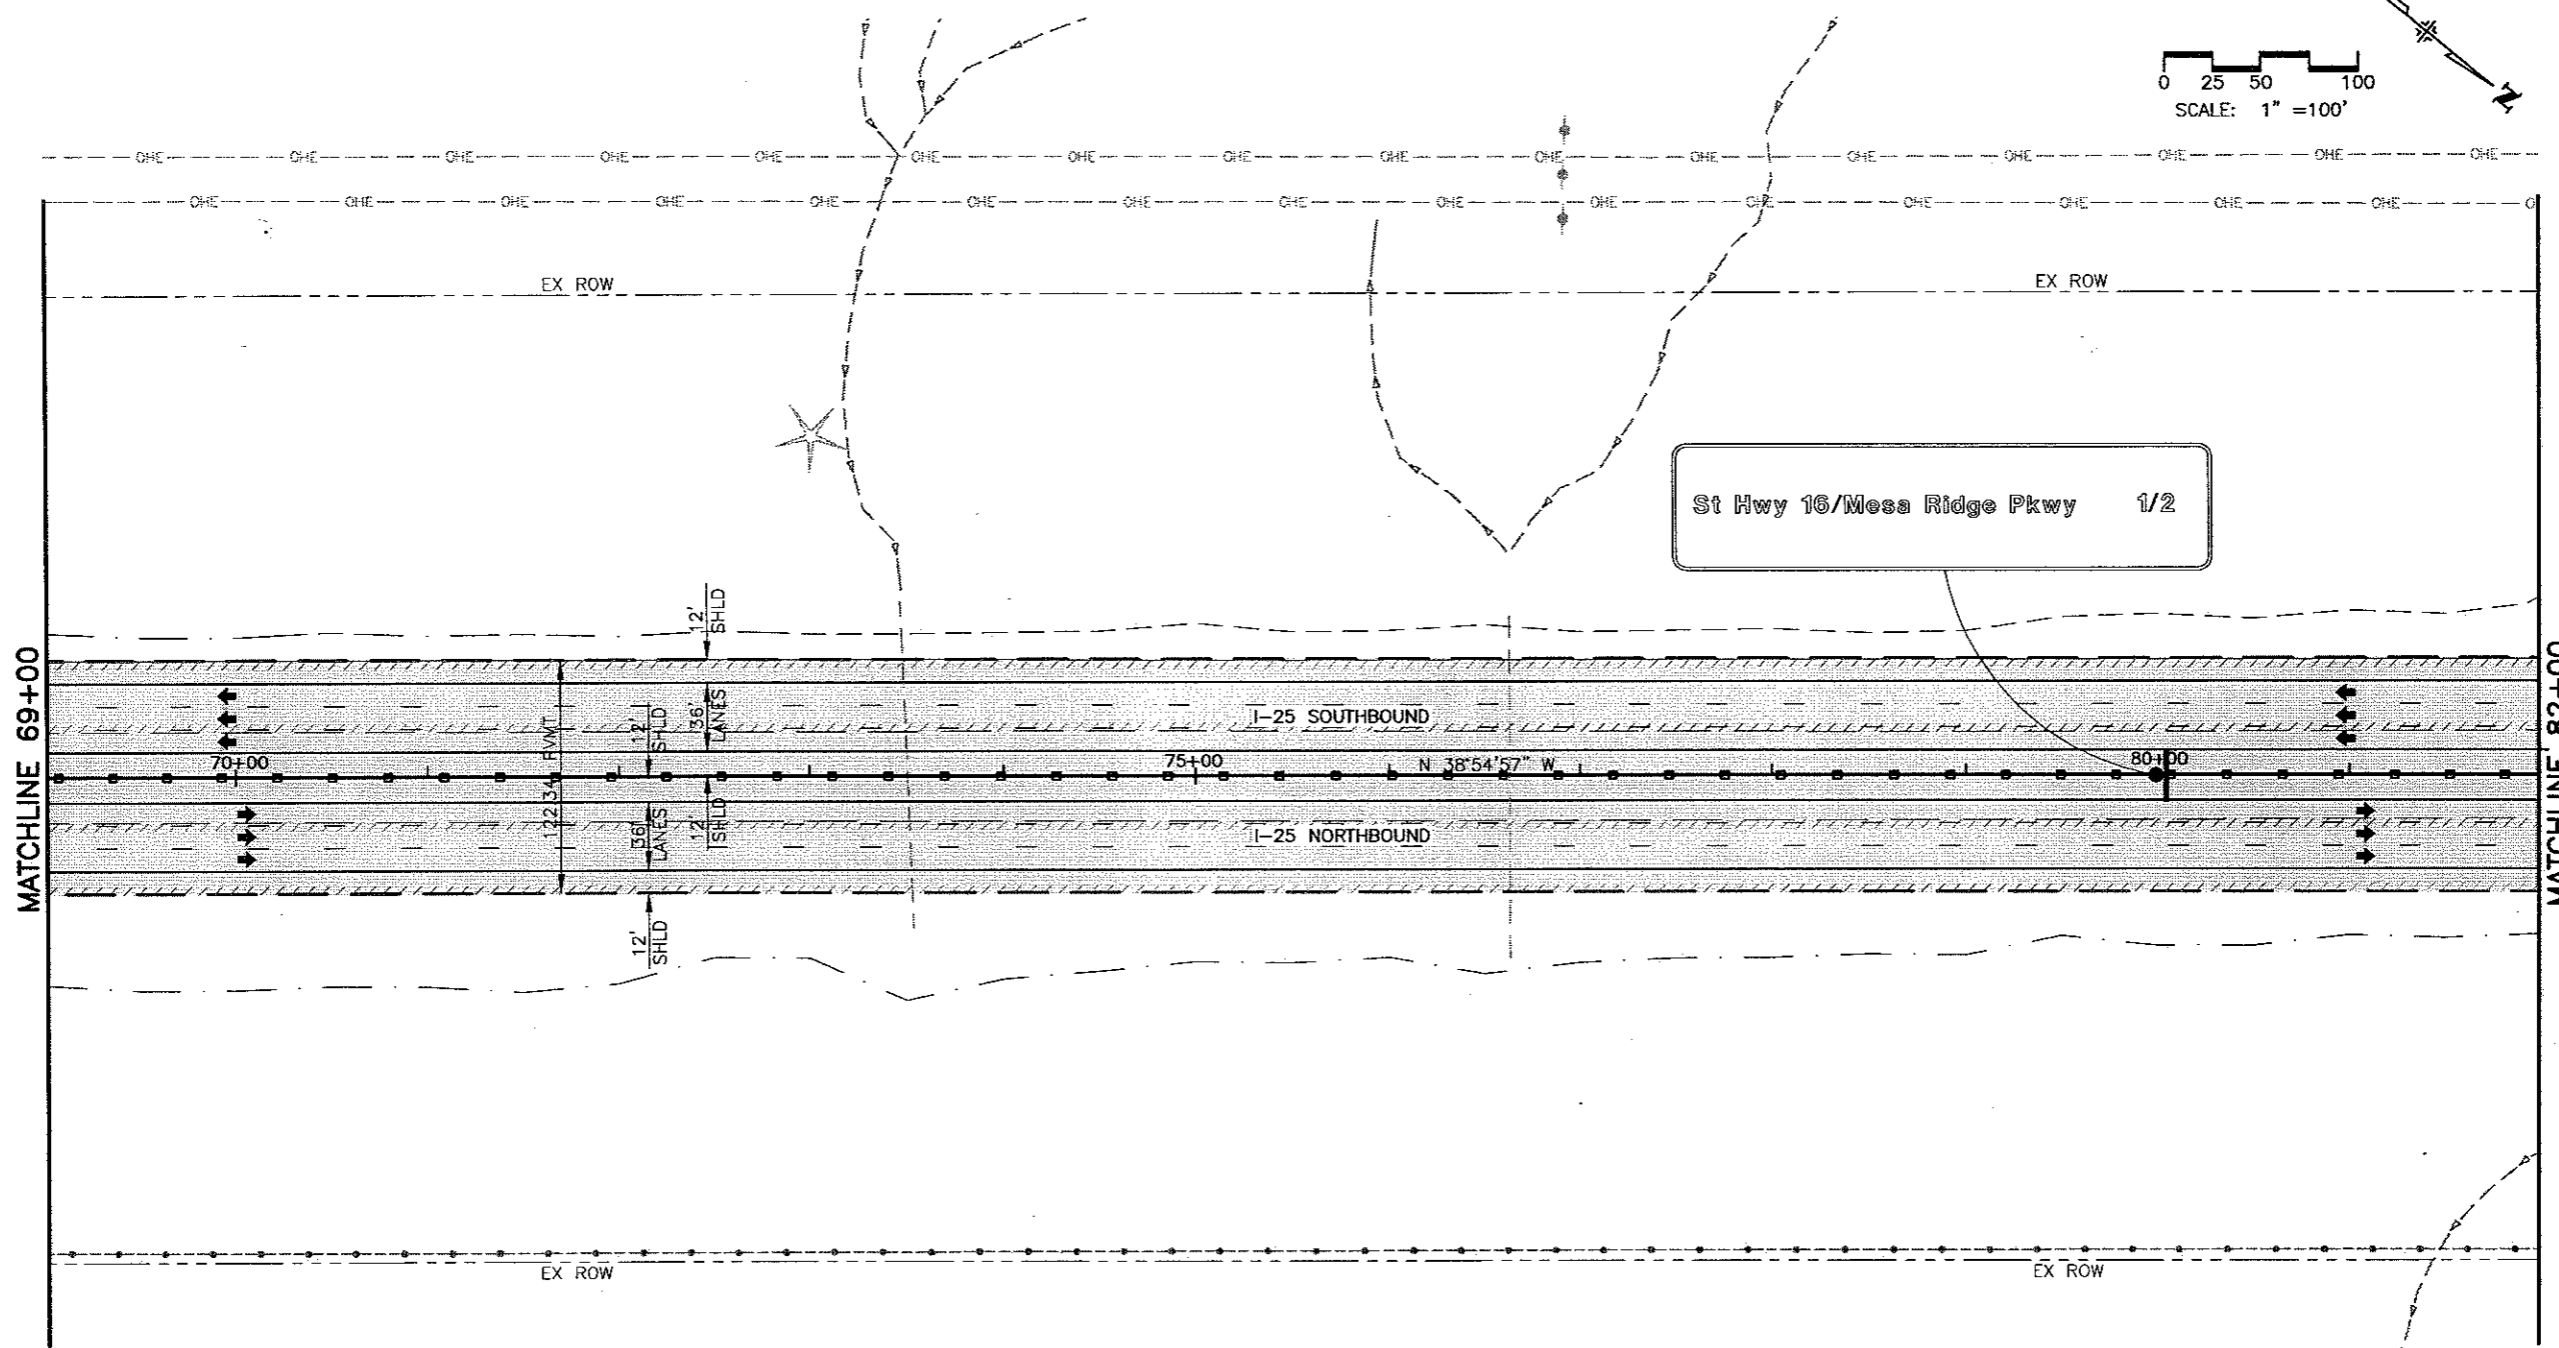
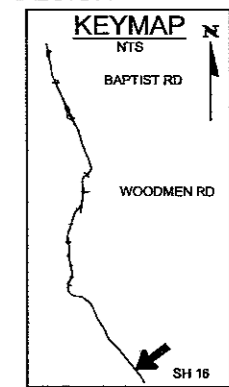
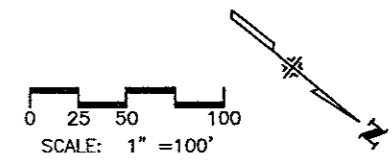


P:\983100913\ACAD\SHEETS\RDPL01-10.DWG, PLAN 3, 06/13/2002 11:14:21 AM, maboyd

WILSON & COMPANY
Engineers & Architects

Computer File Information		Sheet Revisions		Colorado Department of Transportation		As Constructed		I-25 Roadway Plan 69+00 to 82+00		Project No./Code	
Creation Date:	10/30/01	Initials:	MAB	(R-)		 1480 Quail Lake Loop - Suite A Colorado Springs, Colorado 80906 Phone: (719) 634-2323 Fax: (719) 227-3298	No Revisions:			XXX XXXX-XXX	
Last Modification Date:	06/13/02	Initials:	MAB	(R-)			Revised:			XXXXX	
Full Path:	P:\983100913\ACAD\SHEETS			(R-)			Void:			Sheet Number 17	
Drawing File Name:	RDPL01-10.DWG			(R-)			Designer: MAB Detailer: MAB		Sheet Subset: ROADWAY Subset Sheet: 3 of		
Acad Ver. 2000	Scale: As Shown	Units:	English	(R-)			Region No. 2				

I-25 EA CONCEPTUAL DESIGN

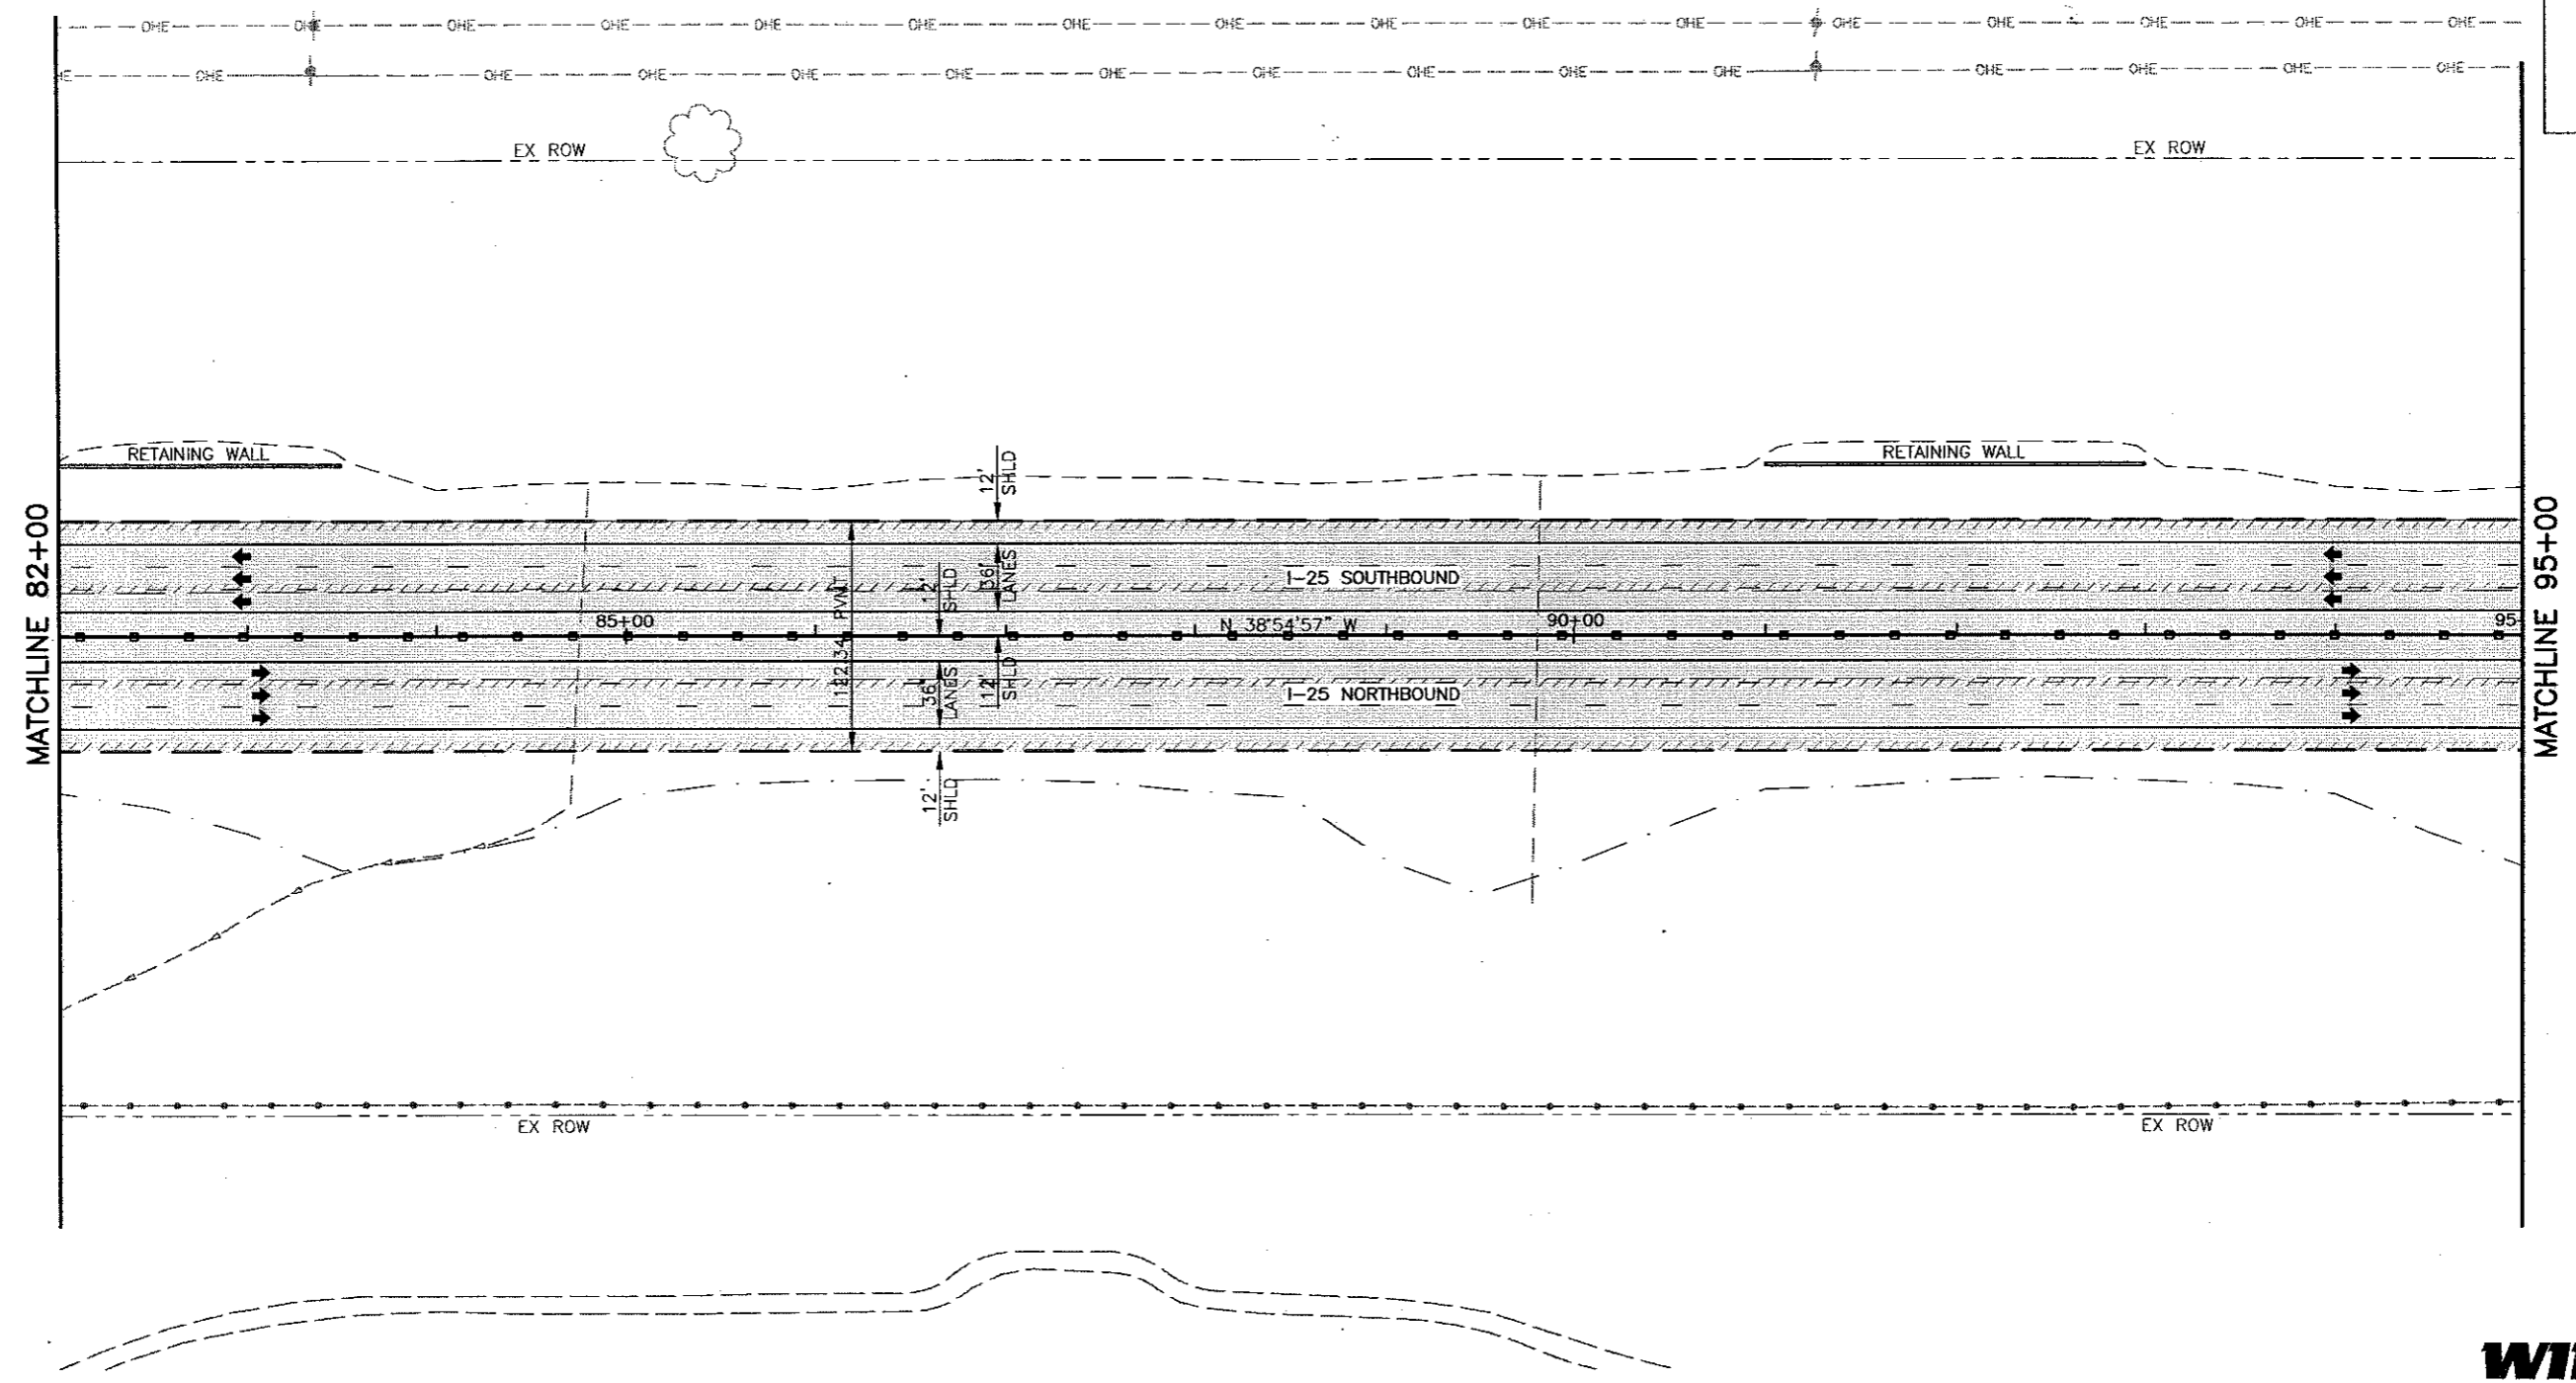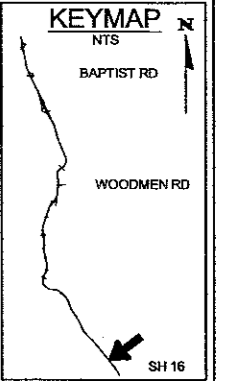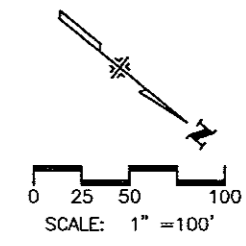


WILSON & COMPANY
Engineers & Architects

Computer File Information	
Creation Date:	10/30/01 Initials: MAB
Last Modification Date:	06/13/02 Initials: MAB
Full Path:	P:\983100913\ACAD\SHEETS\RDPL01-10.DWG
Drawing File Name:	RDPL01-10.DWG
Acad Ver.	2000 Scale: As Shown Units: English

Sheet Revisions	
(R-)	
(R-)	
(R-)	
(R-)	
(R-)	

Colorado Department of Transportation



1480 Quail Lake Loop - Suite A
Colorado Springs, Colorado 80906
Phone: (719) 634-2323 Fax: (719) 227-3298

Region No. 2




As Constructed
No Revisions:
Revised:
Void:

I-25 Roadway Plan 82+00 to 95+00	
Designer:	MAB
Detailer:	MAB
Sheet Subset:	ROADWAY
Subset Sheet:	4 of

Project No./Code
XXX XXXX-XXX
XXXXX
Sheet Number 18

P:\983100913\ACAD\SHEETS\RDPL01-10.DWG, PLAN 4, 06/13/2002 11:14:26 AM, maboyd

I-25 EA CONCEPTUAL DESIGN

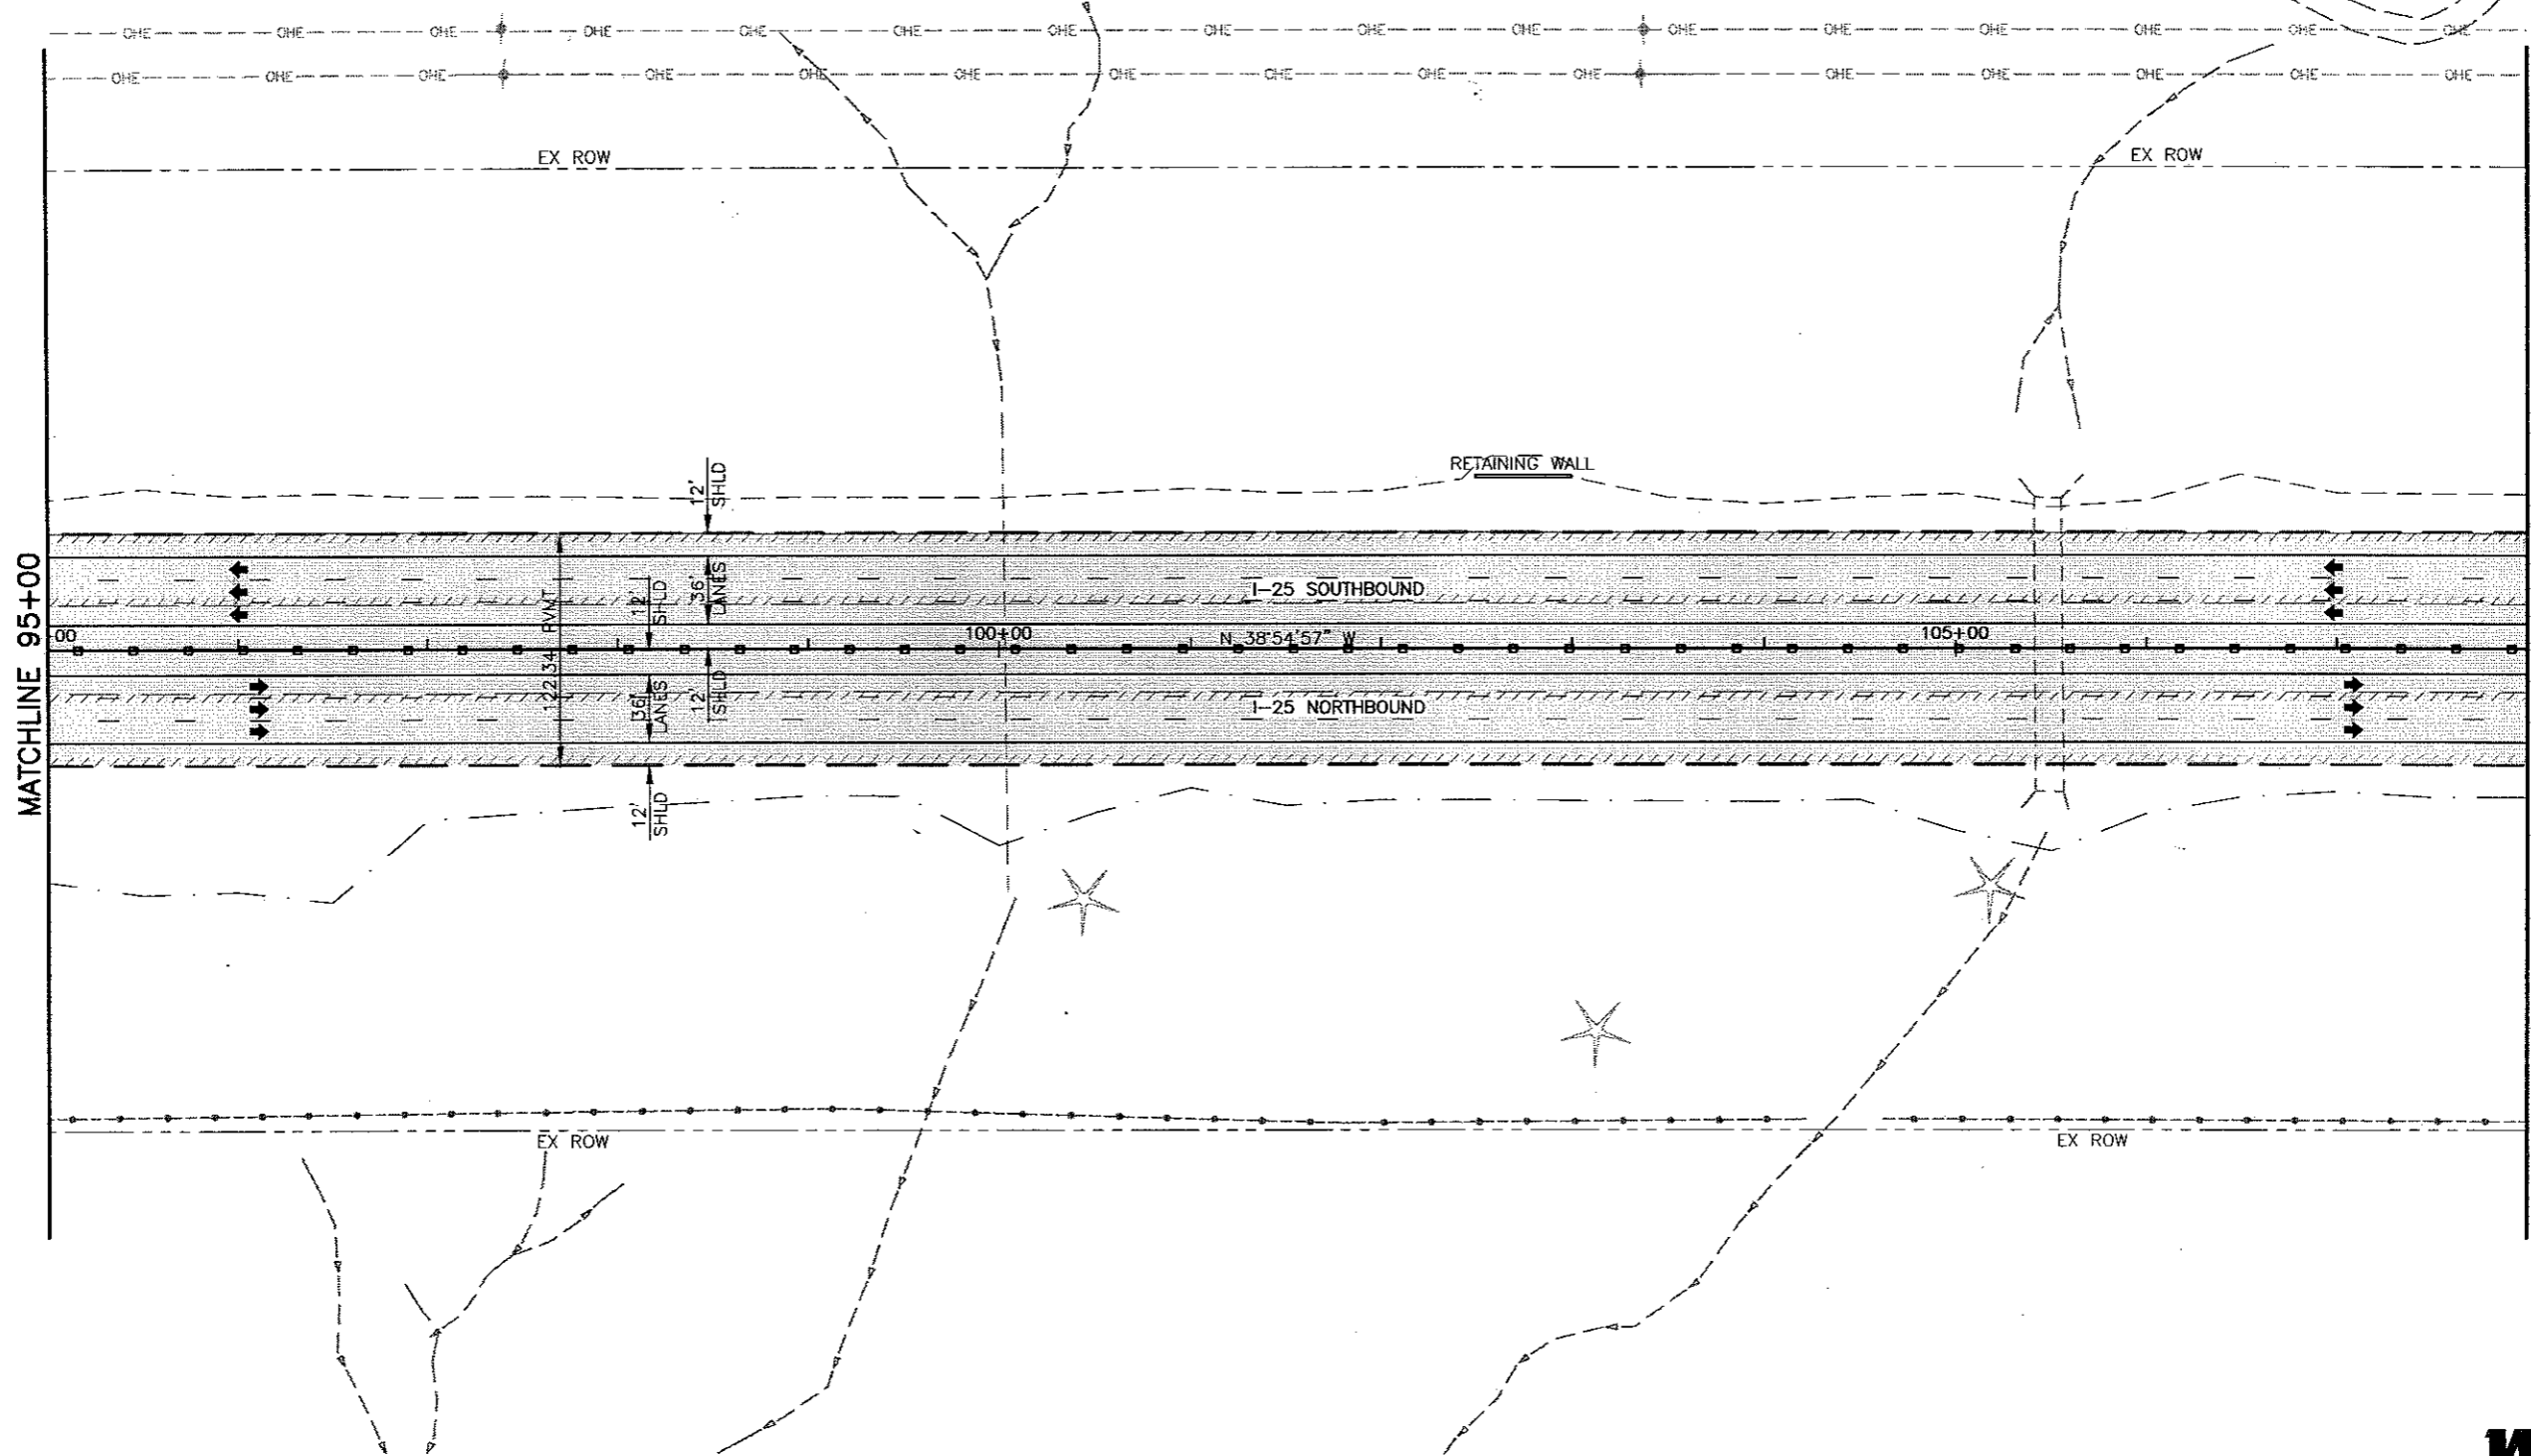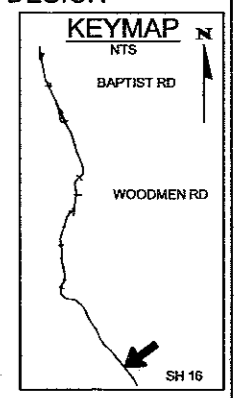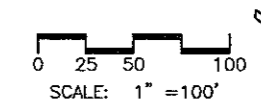

P:\9831000913\ACAD\SHEETS\RDPL01-10.DWG, PLAN 5, 06/13/2002 11:14:07 AM, maboyd

WILSON & COMPANY
Engineers & Architects

Computer File Information	
Creation Date: 10/30/01	Initials: MAB
Last Modification Date: 06/13/02	Initials: MAB
Full Path: P:\9831000913\ACAD\SHEETS	
Drawing File Name: RDPL01-10.DWG	
Acad Ver. 2000	Scale: As Shown Units: English

Sheet Revisions	
(R-)	
(R-)	
(R-)	
(R-)	

Colorado Department of Transportation

1480 Quail Lake Loop - Suite A
Colorado Springs, Colorado 80906
Phone: (719) 634-2323 Fax: (719) 227-3298




Region No. 2

As Constructed
No Revisions:
Revised:
Void:

I-25 Roadway Plan 95+00 to 108+00	
Designer: MAB	
Detailer: MAB	
Sheet Subset: ROADWAY	Subset Sheet: 5 of

Project No./Code
XXX XXXX-XXX
XXXXX
Sheet Number 19

I-25 EA CONCEPTUAL DESIGN

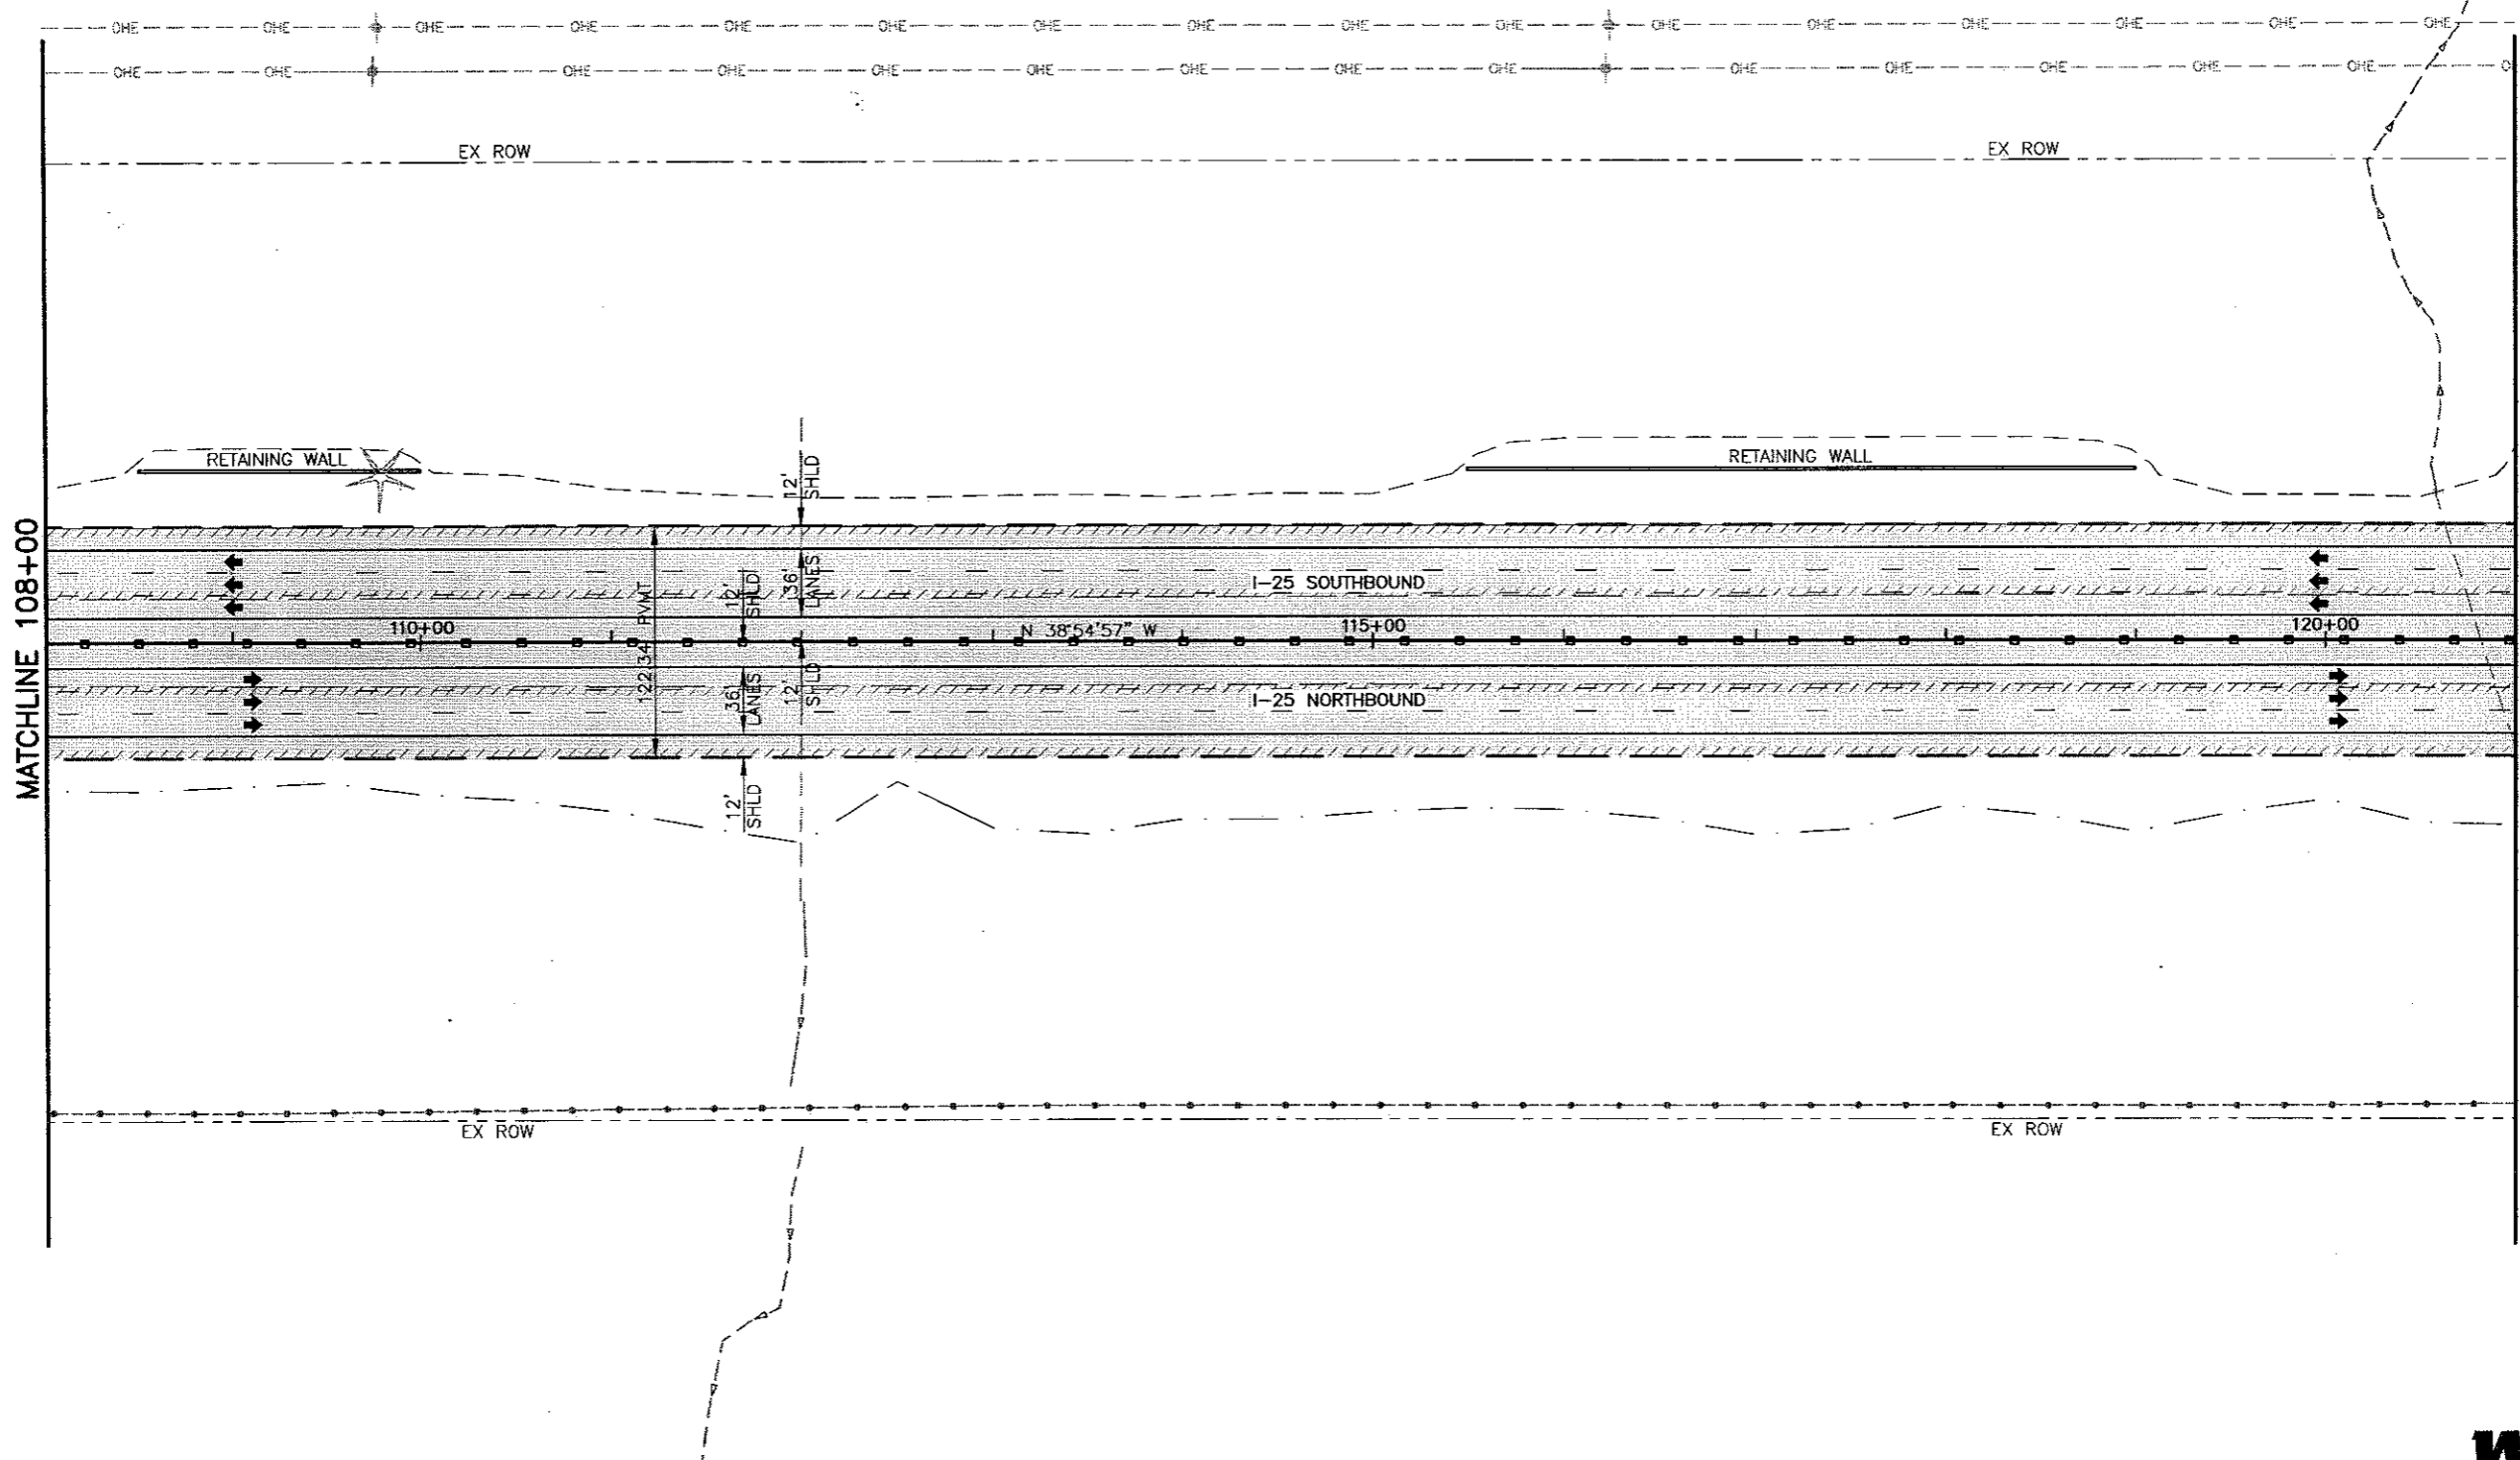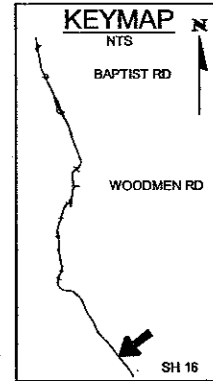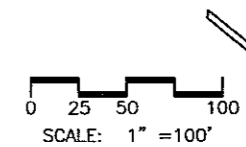


WILSON & COMPANY
Engineers & Architects

Computer File Information	
Creation Date: 10/30/01	Initials: MAB
Last Modification Date: 05/28/02	Initials: BE
Full Path: P:\983100913\ACAD\SHEETS\RDPL01-10.DWG	
Drawing File Name: RDPL01-10.DWG	
Acad Ver. 2000	Scale: As Shown Units: English

Sheet Revisions	
(R-)	
(R-)	
(R-)	
(R-)	
(R-)	

Colorado Department of Transportation



1480 Quail Lake Loop - Suite A
Colorado Springs, Colorado 80906
Phone: (719) 634-2323 Fax: (719) 227-3298

Region No. 2




As Constructed
No Revisions:
Revised:
Void:

I-25 Roadway Plan 108+00 to 121+00	
Designer: MAB	
Detailer: MAB	
Sheet Subset: ROADWAY	Subset Sheet: 6 of

Project No./Code
XXX XXXX-XXX
XXXXX
Sheet Number 20

P:\983100913\ACAD\SHEETS\RDPL01-10.DWG, PLAN 6, 06/13/2002 11:14:37 AM, maboyd


I-25 EA CONCEPTUAL DESIGN

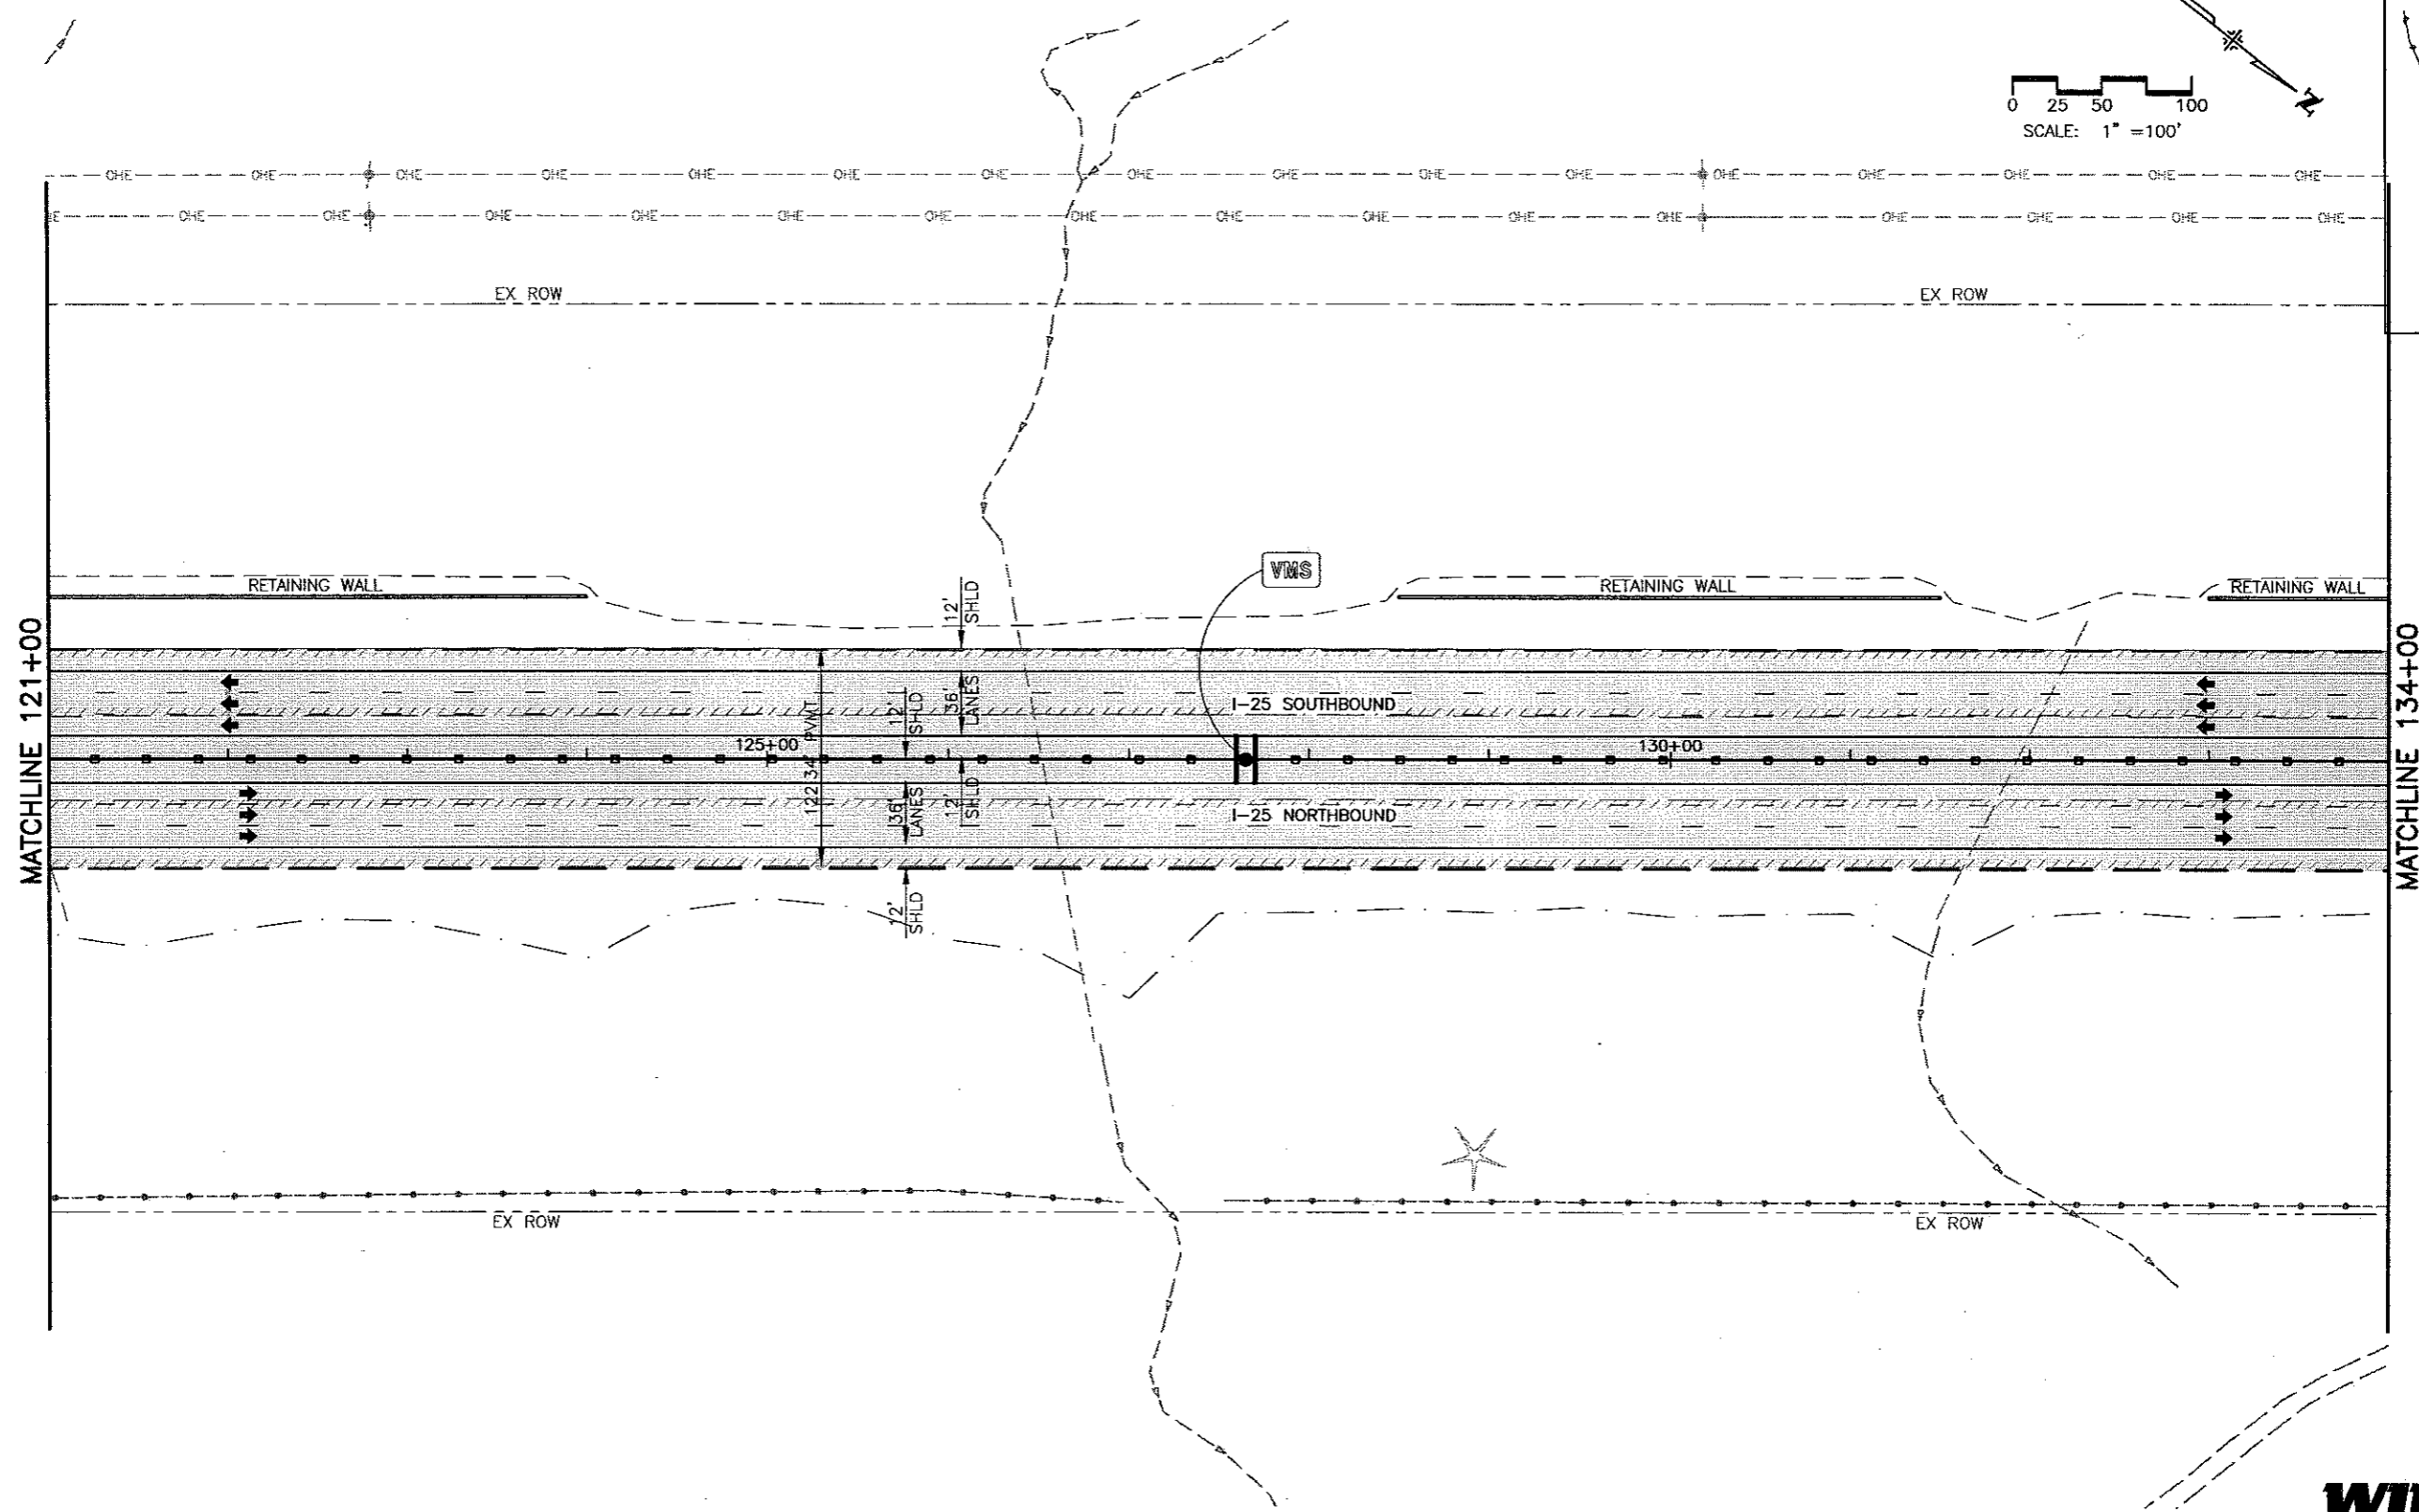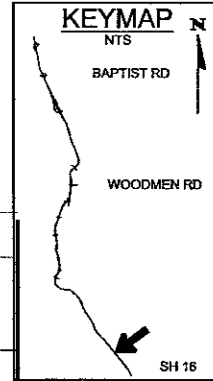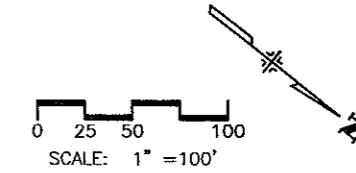

WILSON & COMPANY
Engineers & Architects

Computer File Information	
Creation Date: 10/30/01	Initials: MAB
Last Modification Date: 06/13/02	Initials: MAB
Full Path: P:\983100913\ACAD\SHEETS	
Drawing File Name: RDPL01-10.DWG	
Acad Ver. 2000	Scale: As Shown Units: English

Sheet Revisions	
(R-)	
(R-)	
(R-)	
(R-)	




Colorado Department of Transportation

 1480 Quail Lake Loop - Suite A
 Colorado Springs, Colorado 80906
 Phone: (719) 634-2323 Fax: (719) 227-3298
 Region No. 2

As Constructed
No Revisions:
Revised:
Void:

I-25 Roadway Plan 121+00 to 134+00	
Designer: MAB	
Detailer: MAB	
Sheet Subset: ROADWAY	Subset Sheet: 7 of

Project No./Code
XXX XXXX-XXX
XXXXX
Sheet Number 21

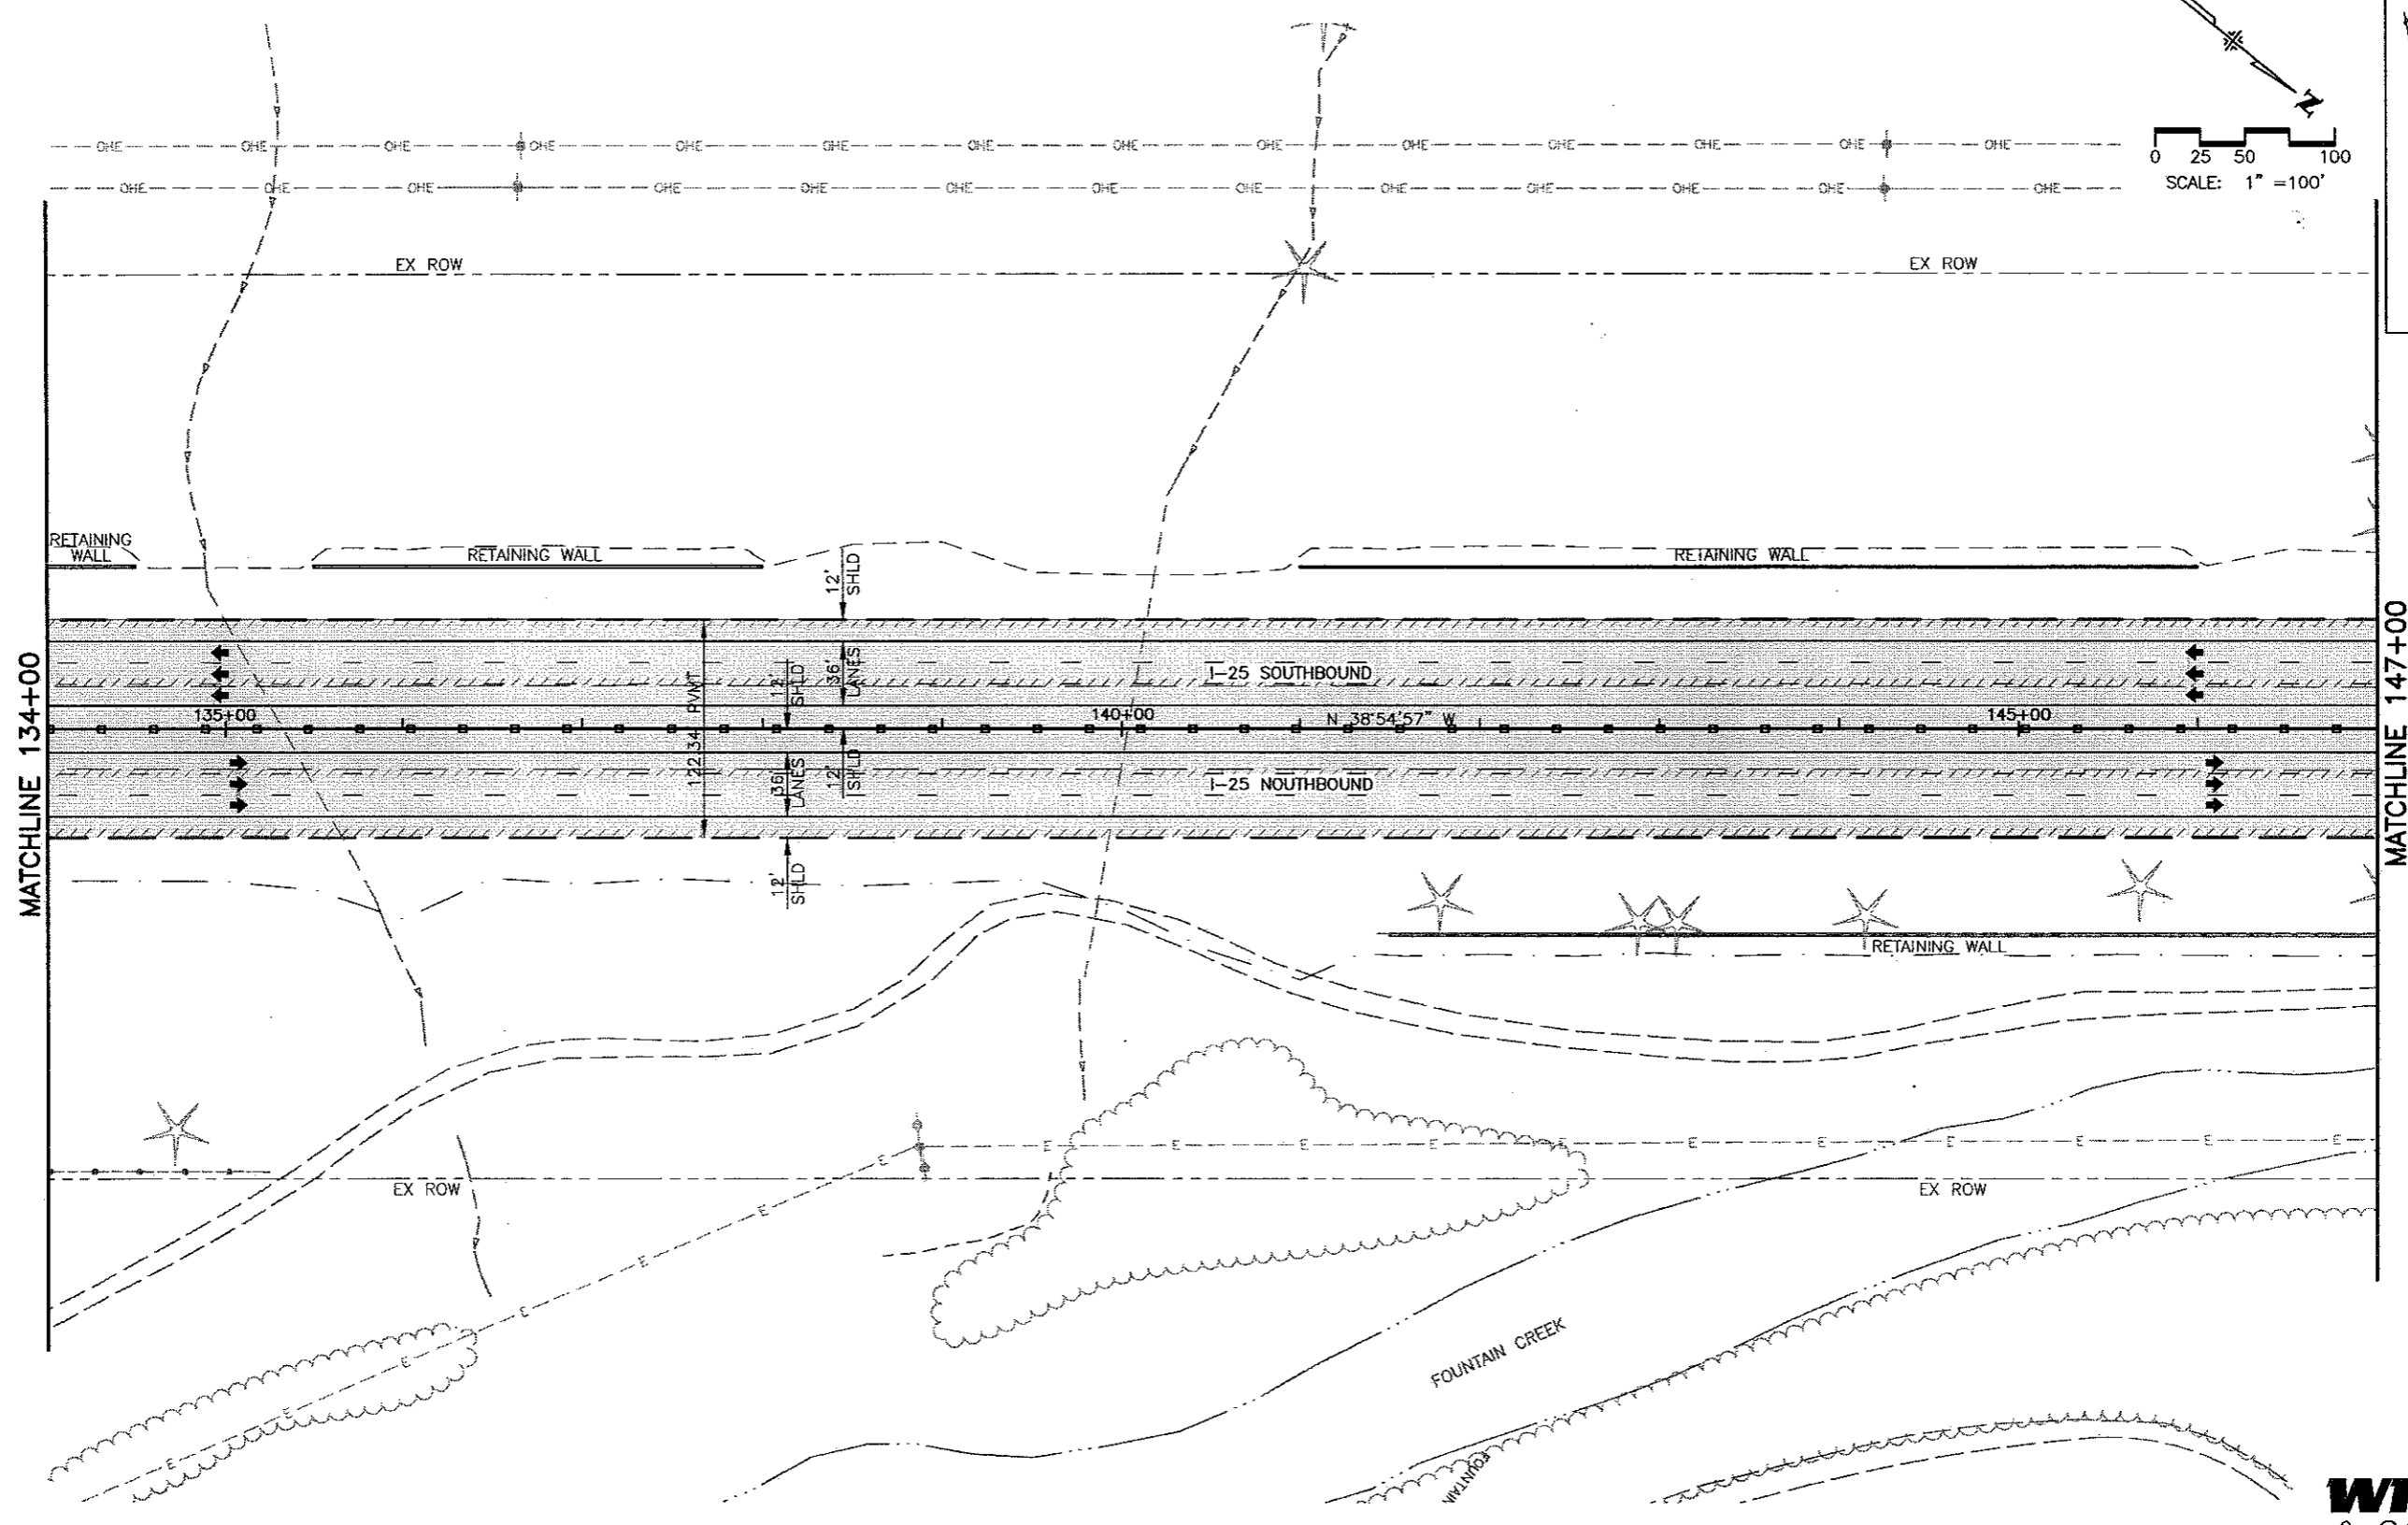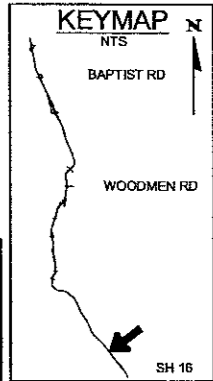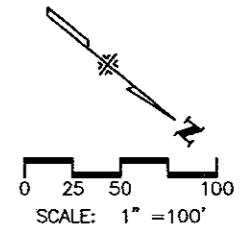P:\983100913\ACAD\SHEETS\RDPL01-10.DWG, PLAN 7, 06/13/2002 11:14:42 AM, maboyd



MATCHLINE 134+00


MATCHLINE 147+00

WILSON & COMPANY
Engineers & Architects

Computer File Information	
Creation Date: 10/30/01	Initials: MAB
Last Modification Date: 06/13/02	Initials: MAB
Full Path: P:\983100913\ACAD\SHEETS	
Drawing File Name: RDPL01-10.DWG	
Acad Ver. 2000	Scale: As Shown
	Units: English

Sheet Revisions	
(R-)	
(R-)	
(R-)	
(R-)	

Colorado Department of Transportation



1480 Quail Lake Loop - Suite A
Colorado Springs, Colorado 80906
Phone: (719) 634-2323 Fax: (719) 227-3298

Region No. 2




As Constructed
No Revisions:
Revised:
Void:

I-25 Roadway Plan 134+00 to 147+00	
Designer: MAB	
Detailer: MAB	
Sheet Subset: ROADWAY	Subset Sheet: 8 of

Project No./Code
XXX XXXX-XXX
XXXXX
Sheet Number 22

P:\983100913\ACAD\SHEETS\RDPL01-10.DWG, PLAN 8, 06/13/2002 11:14:47 AM, maboyd

I-25 EA CONCEPTUAL DESIGN

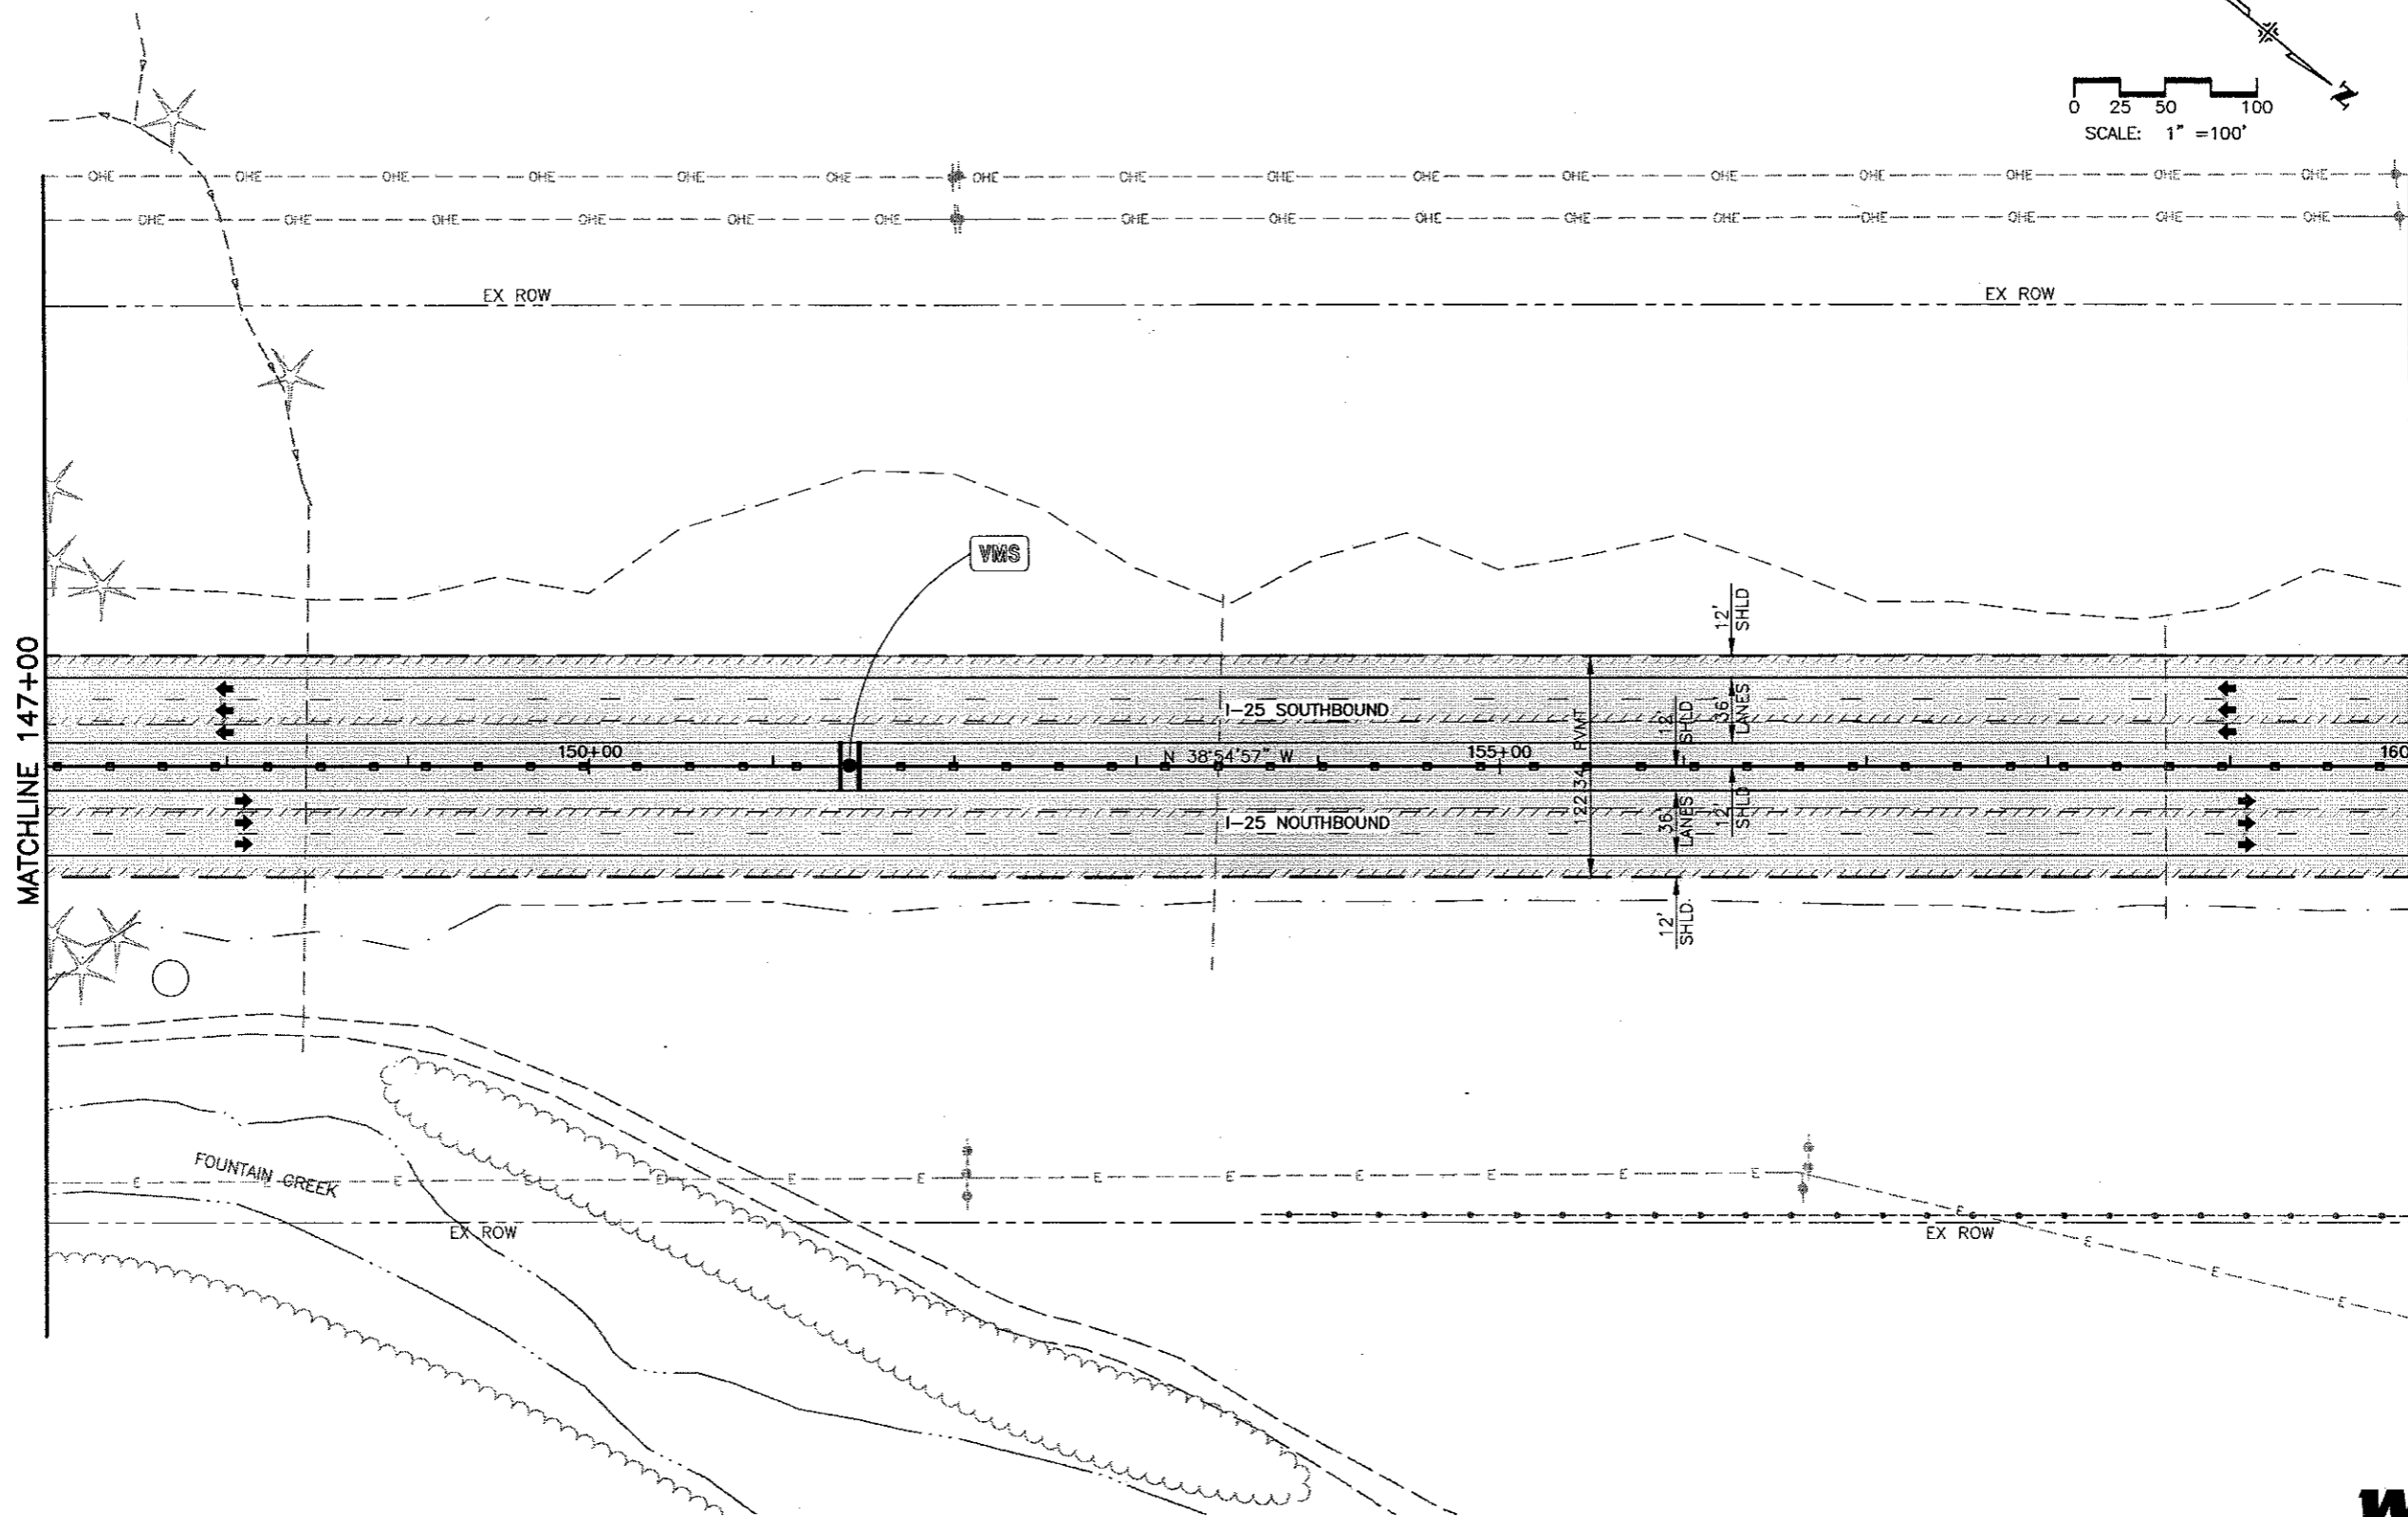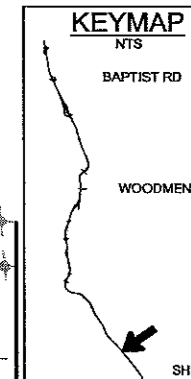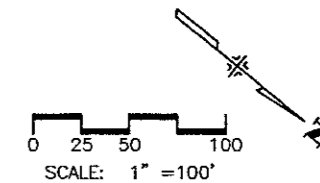


WILSON & COMPANY
Engineers & Architects

Computer File Information	
Creation Date: 10/30/01	Initials: MAB
Last Modification Date: 06/13/02	Initials: MAB
Full Path: P:\983100913\ACAD\SHEETS	
Drawing File Name: RDPL1-10.DWG	
Acad Ver. 2000	Scale: As Shown Units: English

Sheet Revisions	
(R-)	
(R-)	
(R-)	
(R-)	

Colorado Department of Transportation



1480 Quail Lake Loop - Suite A
Colorado Springs, Colorado 80906
Phone: (719) 634-2323 Fax: (719) 227-3298

Region No. 2




As Constructed
No Revisions:
Revised:
Void:

I-25 Roadway Plan	
147+00 to 160+00	
Designer: MAB	
Detailer: MAB	
Sheet Subset: ROADWAY	Subset Sheet: 9 of

Project No./Code
XXX XXXX-XXX
XXXXX
Sheet Number 23

P:\983100913\ACAD\SHEETS\RDPL01-10.DWG, PLAN 9, 06/13/2002 11:14:54 AM, mabo.yd

I-25 EA CONCEPTUAL DESIGN

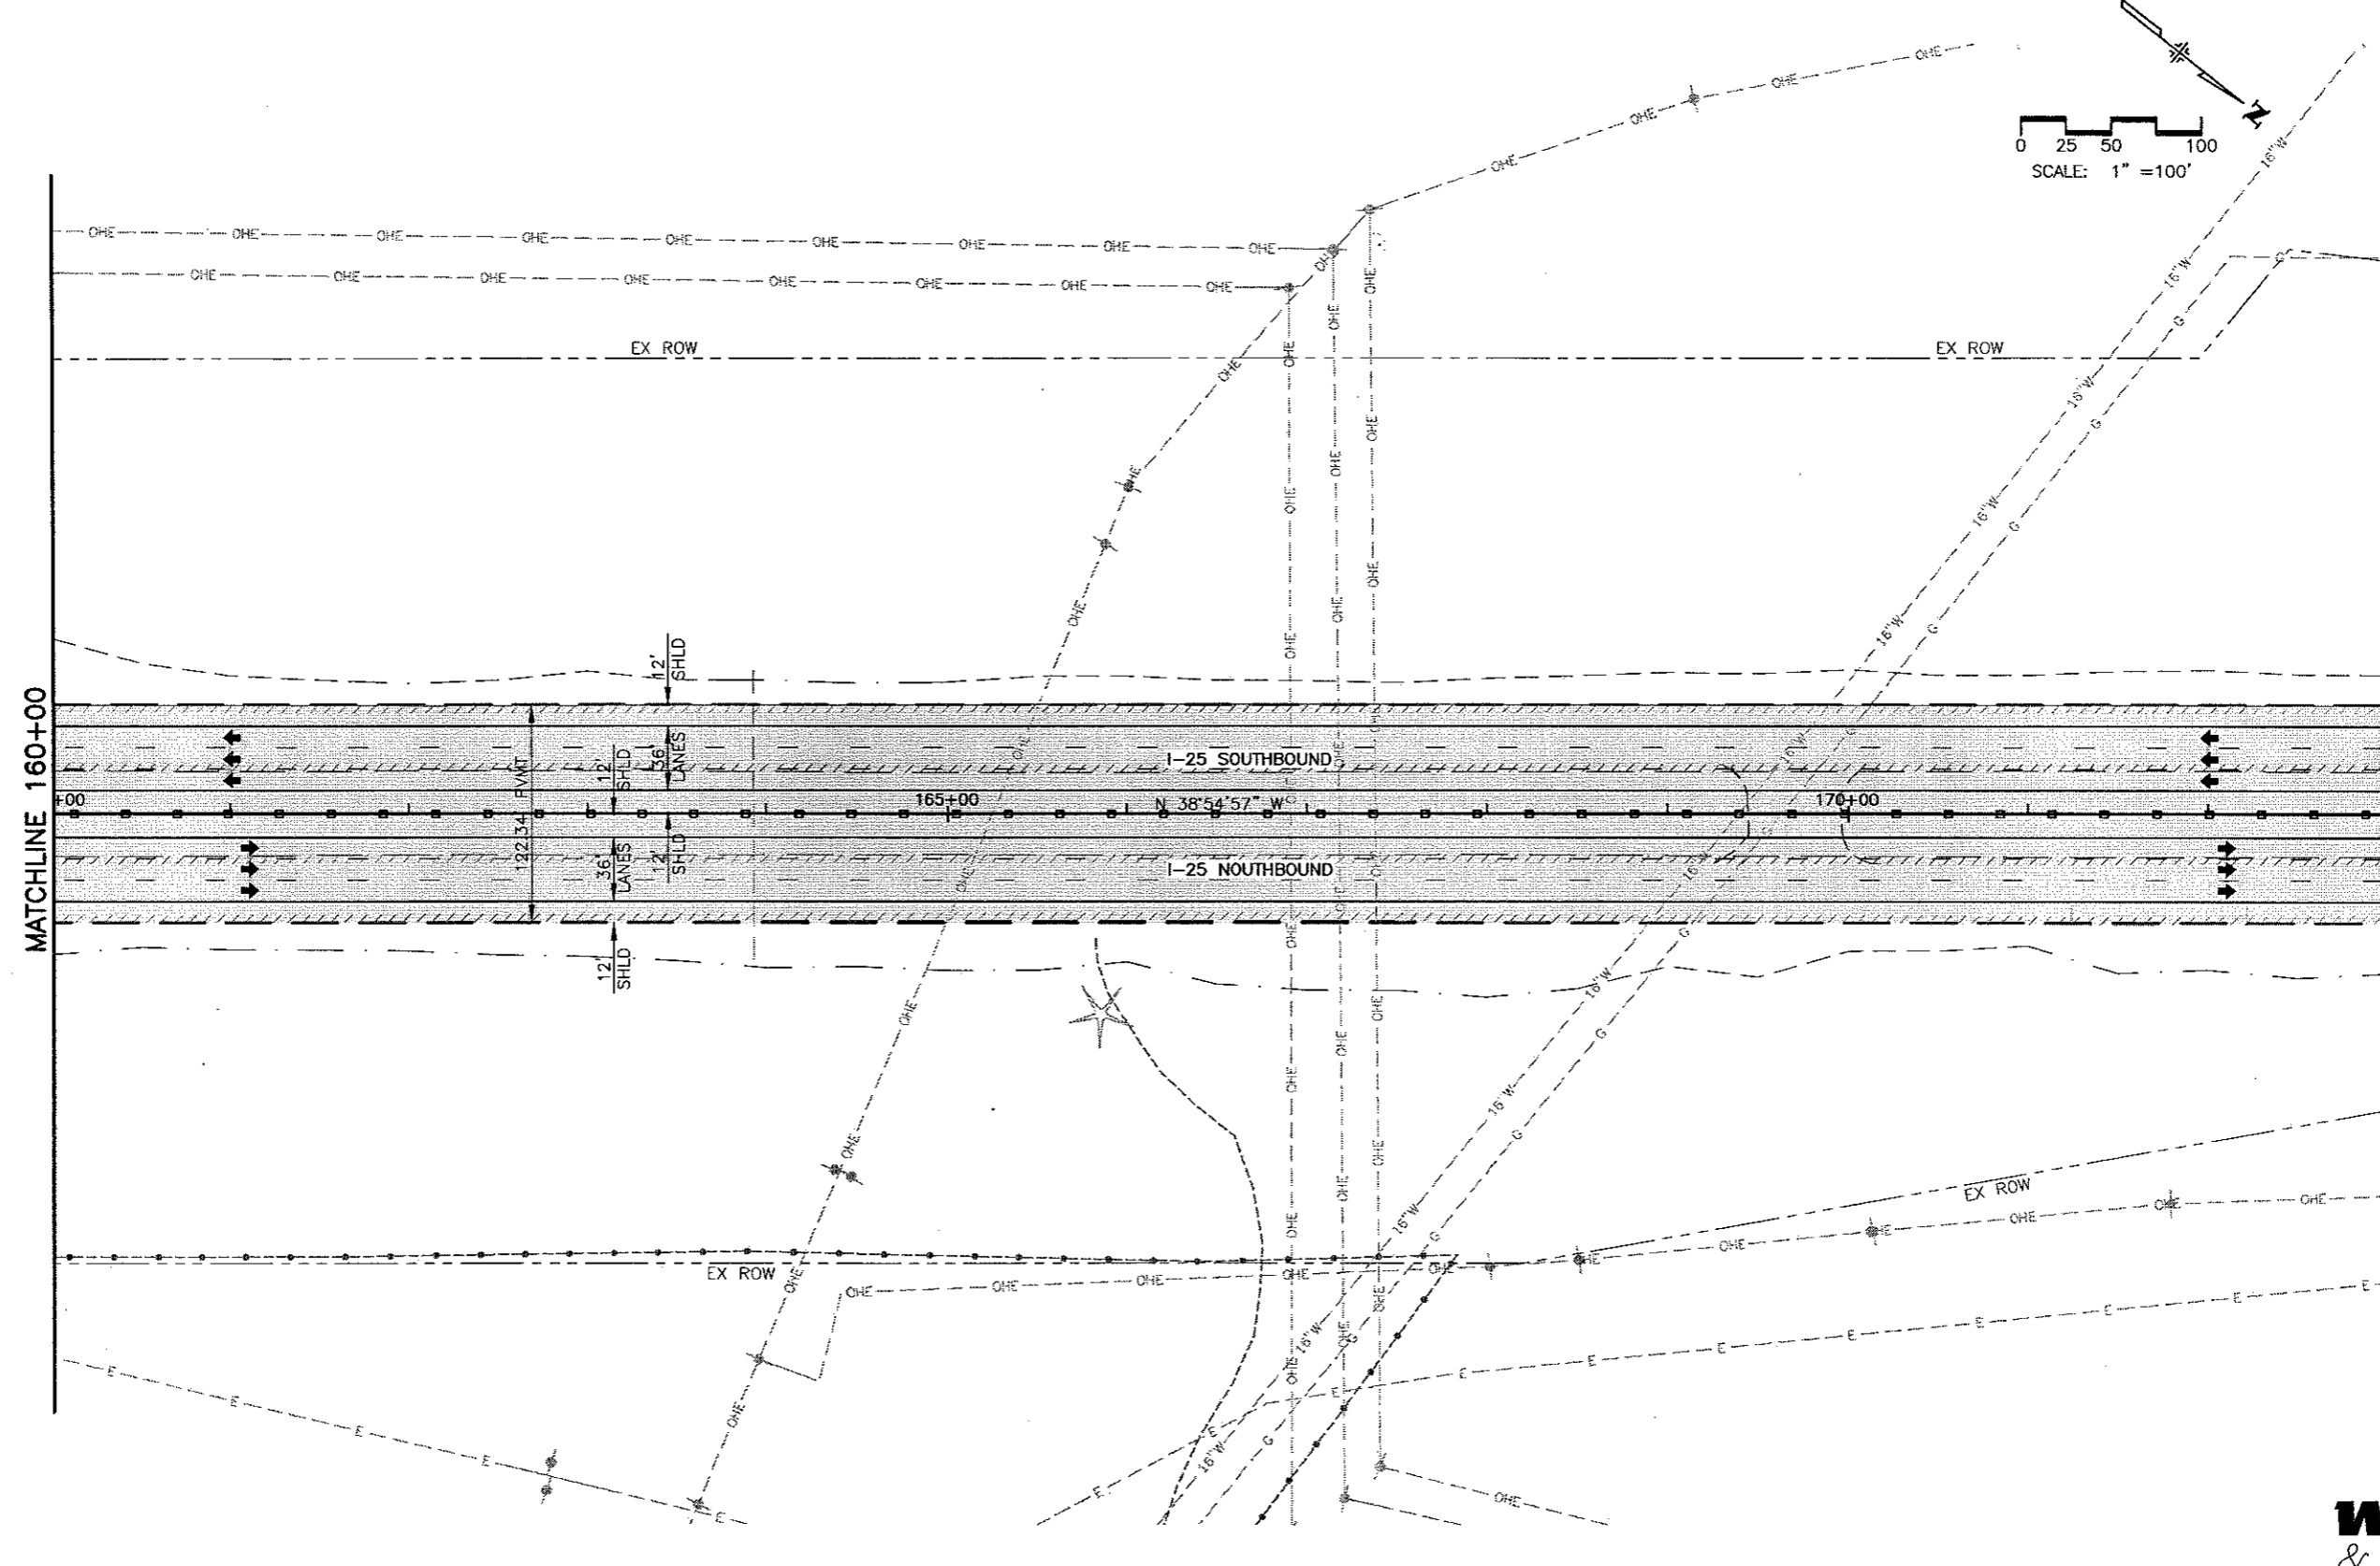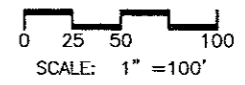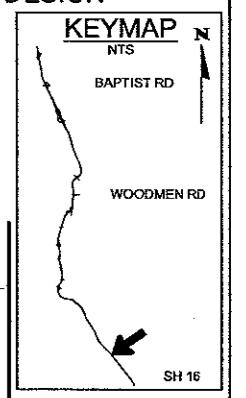

MATCHLINE 160+00


MATCHLINE 173+00

WILSON & COMPANY
Engineers & Architects

Computer File Information	
Creation Date:	10/30/01 Initials: MAB
Last Modification Date:	06/13/02 Initials: MAB
Full Path:	P:\983100913\ACAD\SHEETS\RDPL01-10.DWG
Drawing File Name:	RDPL01-10.DWG
Acad Ver.	2000 Scale: As Shown Units: English

Sheet Revisions	
(R-)	
(R-)	
(R-)	
(R-)	
(R-)	

Colorado Department of Transportation



1480 Quail Lake Loop - Suite A
Colorado Springs, Colorado 80906
Phone: (719) 634-2323 Fax: (719) 227-3298




Region No. 2

As Constructed
No Revisions:
Revised:
Void:

I-25 Roadway Plan 160+00 to 173+00	
Designer:	MAB
Detailer:	MAB
Sheet Subset:	ROADWAY
Subset Sheet:	10 of

Project No./Code
XXX XXXX-XXX
XXXXX
Sheet Number 24

P:\983100913\ACAD\SHEETS\RDPL01-10.DWG, PLAN 10, 06/13/2002 11:14:11 AM, maboyd

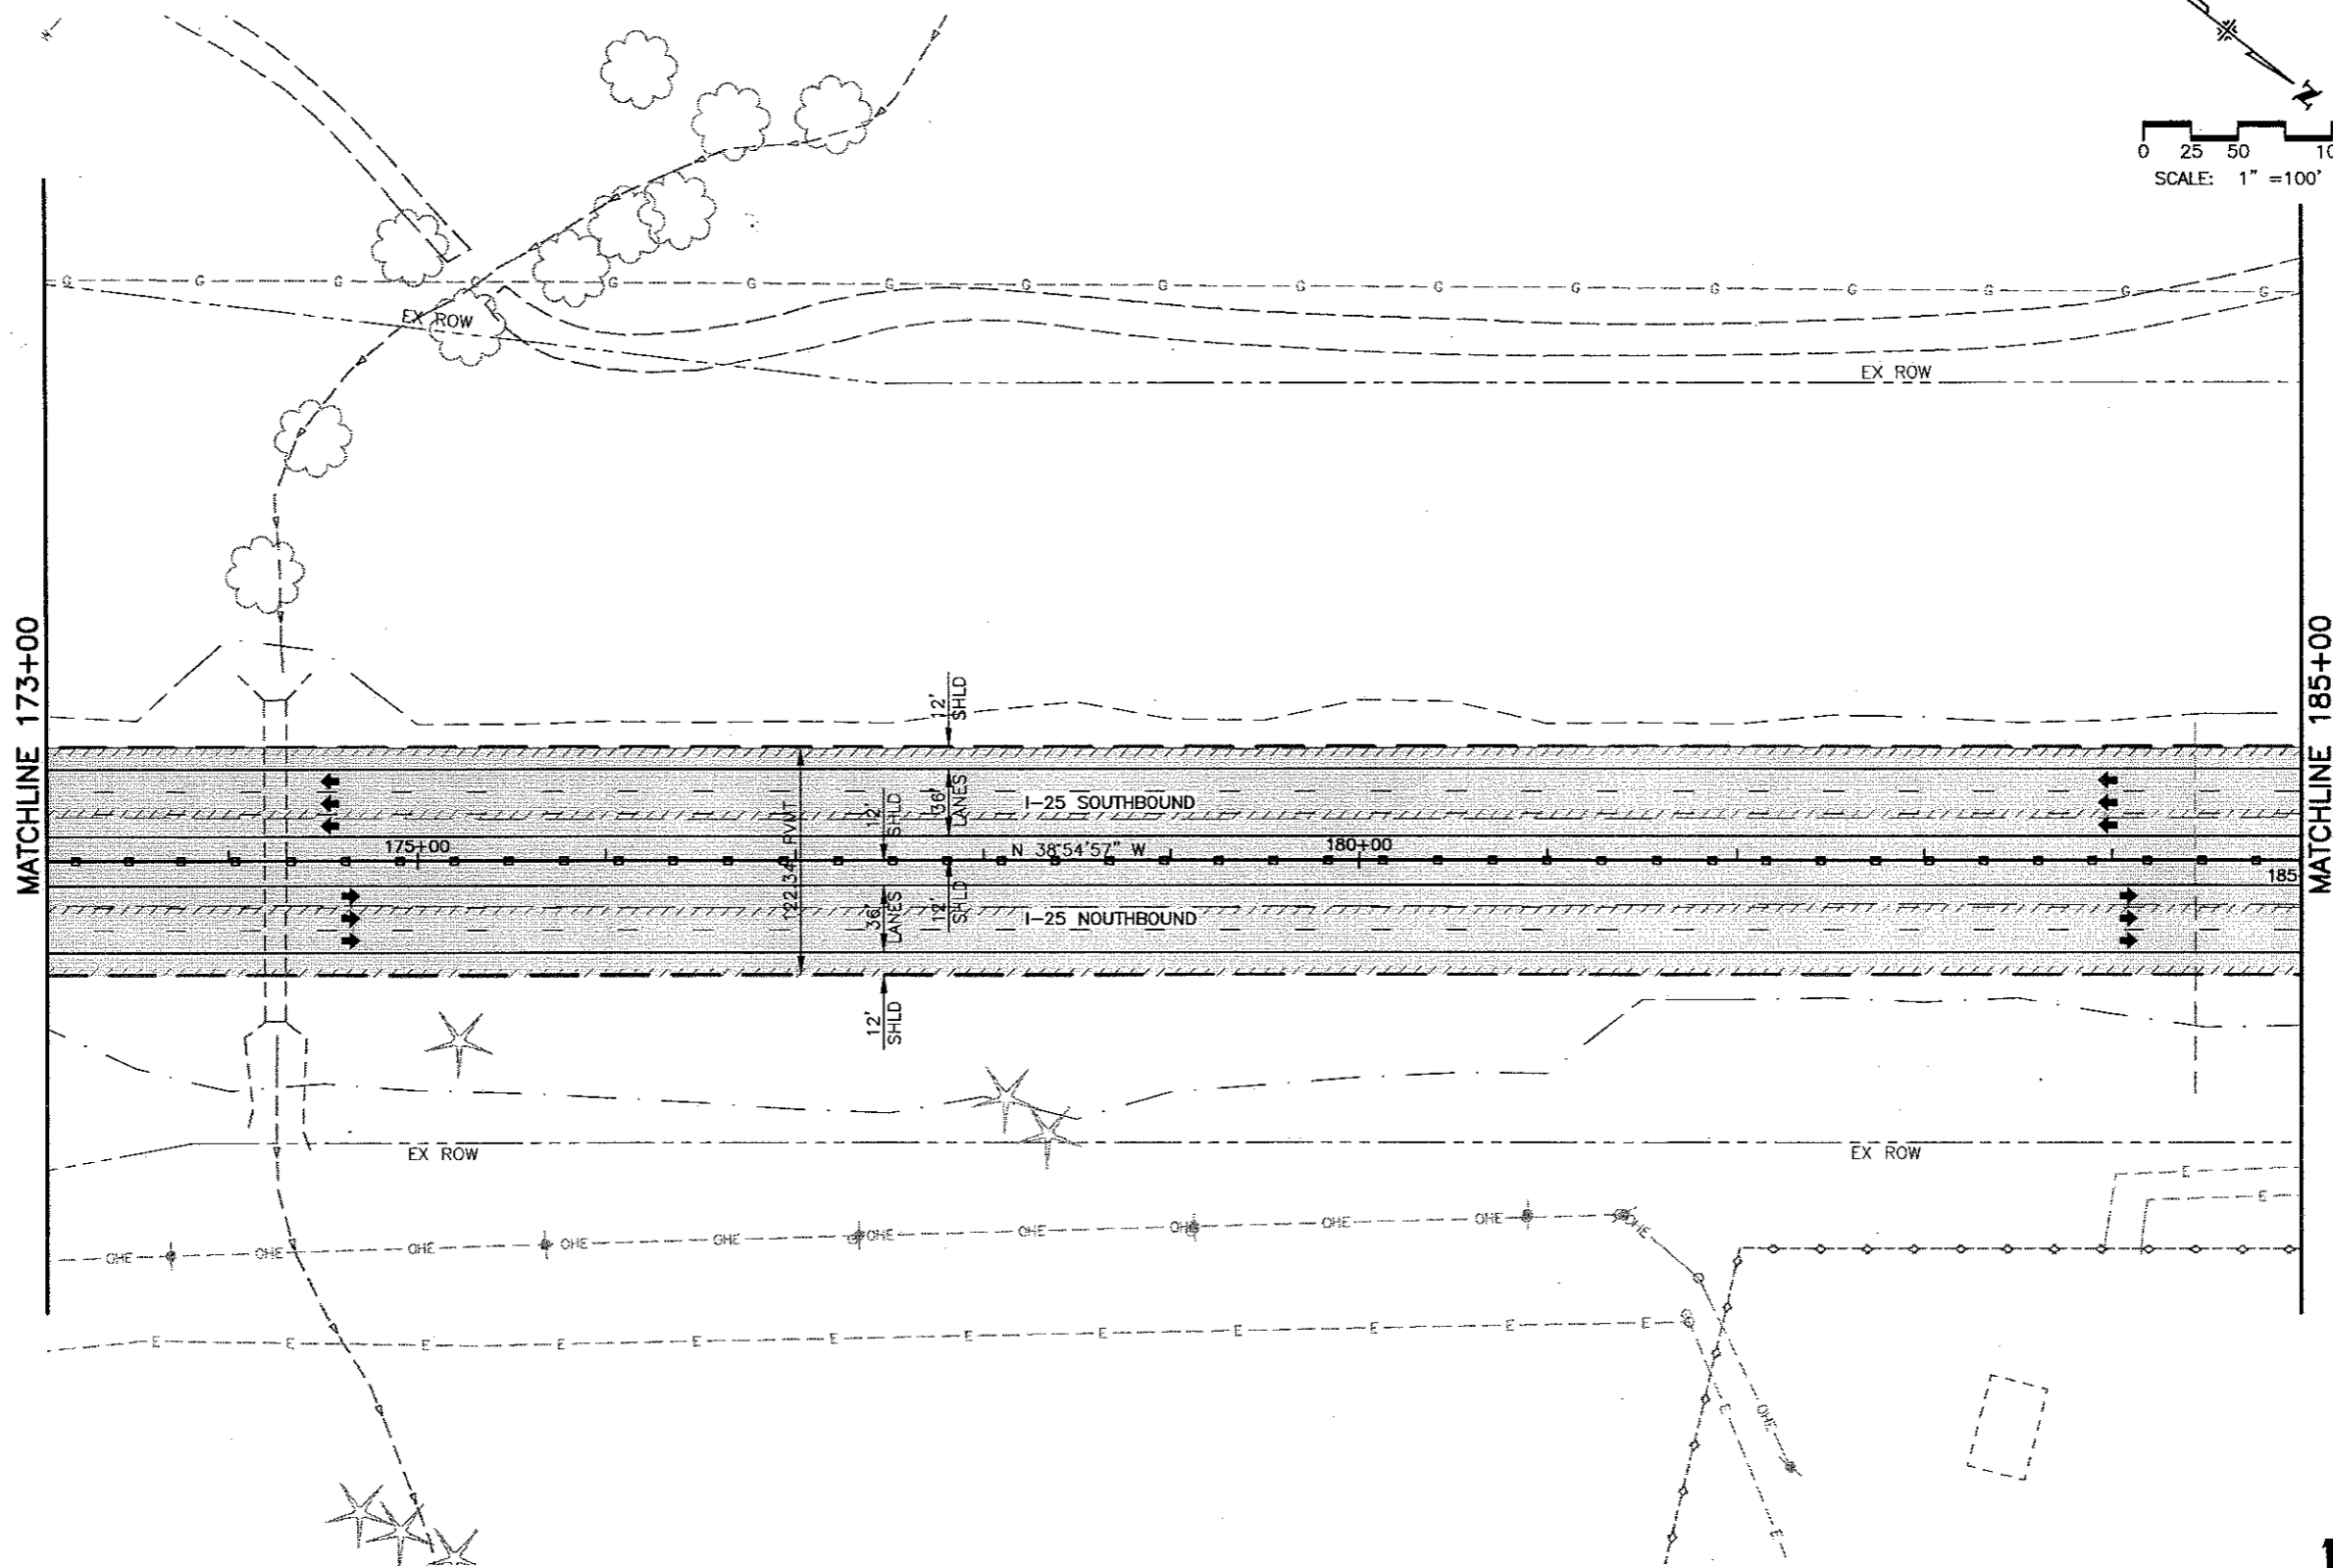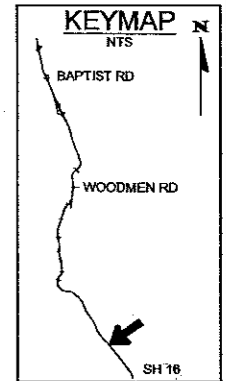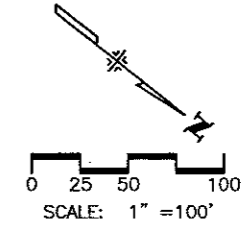


WILSON & COMPANY
Engineers & Architects

Computer File Information	
Creation Date: 10/30/01	Initials: MAB
Last Modification Date: 06/13/02	Initials: MAB
Full Path: P:\983100913\ACAD\SHEETS	
Drawing File Name: RDPL11-20.DWG	
Acad Ver. 2000	Scale: As Shown
	Units: English

Sheet Revisions	
(R-)	
(R-)	
(R-)	
(R-)	

Colorado Department of Transportation



1480 Quail Lake Loop - Suite A
Colorado Springs, Colorado 80906
Phone: (719) 634-2323 Fax: (719) 227-3298

Region No. 2



As Constructed
No Revisions:
Revised:
Void:

I-25 Roadway Plan 173+00 to 185+00	
Designer: MAB	
Detailer: MAB	
Sheet Subset: ROADWAY	Subset Sheet: 11 of

Project No./Code
XXX XXXX-XXX
XXXXX
Sheet Number 25


P:\983100913\ACAD\SHEETS\RDPL11-20.DWG, PLAN 11, 06/13/2002 03:25:34 PM, maboyd

CURVE DATA								
CURVE NO.	Δ_c	D_c	R_c	L_c	T_c	e	MDS	SSD
1	08°50'34"	00°57'18"	6000.00'	926.02'	463.93'	0.040	80	>910

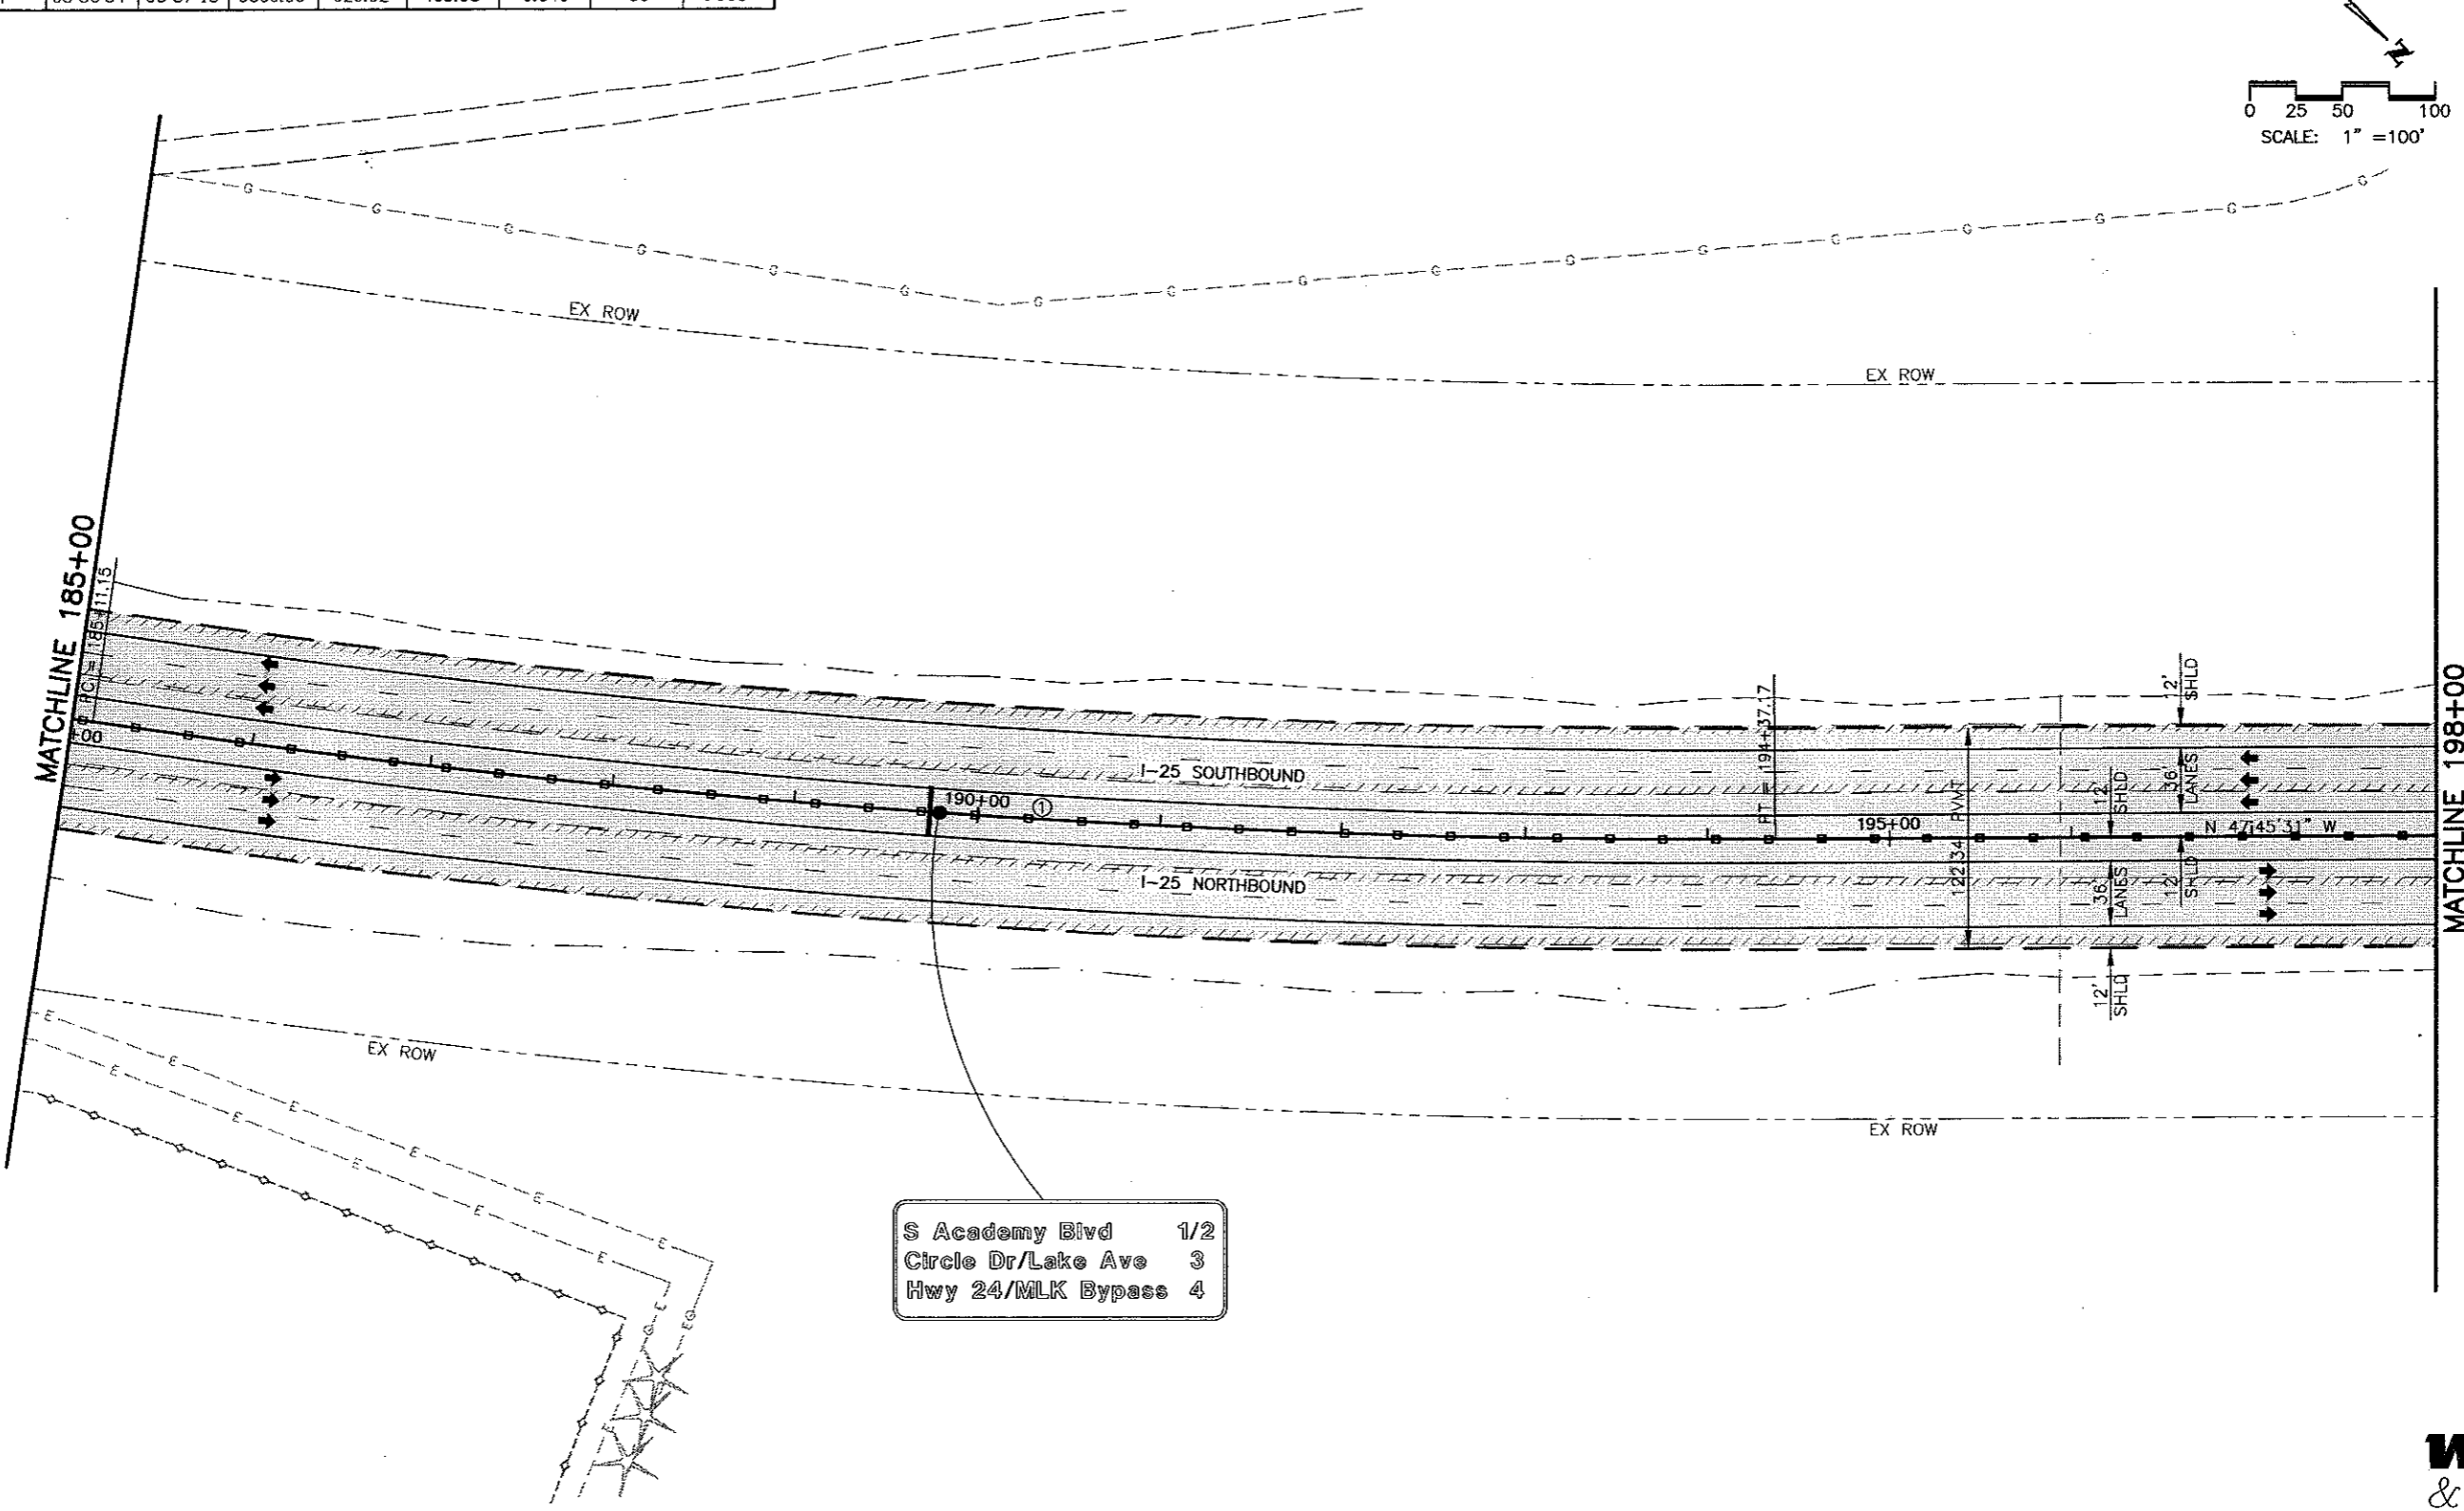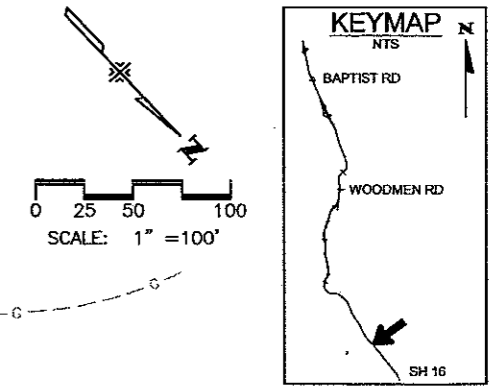





S Academy Blvd 1/2
 Circle Dr/Lake Ave 3
 Hwy 24/MLK Bypass 4

WILSON & COMPANY
 Engineers & Architects

Computer File Information Creation Date: 10/30/01 Initials: MAB Last Modification Date: 06/13/02 Initials: MAB Full Path: P:\983100913\ACAD\SHEETS\RDPL11-20.DWG Drawing File Name: RDPL11-20.DWG Acad Ver. 2000 Scale: As Shown Units: English		Sheet Revisions <table border="1"> <tr><td> </td><td> </td></tr> <tr><td> </td><td> </td></tr> <tr><td> </td><td> </td></tr> <tr><td> </td><td> </td></tr> </table>										Colorado Department of Transportation  1480 Quail Lake Loop - Suite A Colorado Springs, Colorado 80906 Phone: (719) 634-2323 Fax: (719) 227-3298 Region No. 2		As Constructed No Revisions: Revised: Void:		I-25 Roadway Plan 185+00 to 198+00 Designer: MAB Detailer: MAB Sheet Subset: ROADWAY Subset Sheet: 12 of		Project No./Code XXX XXXX-XXX XXXXX Sheet Number 26	

P:\983100913\ACAD\SHEETS\RDPL11-20.DWG, PLAN 12, 06/13/2002 03:24:58 PM, maboyd

I-25 EA CONCEPTUAL DESIGN

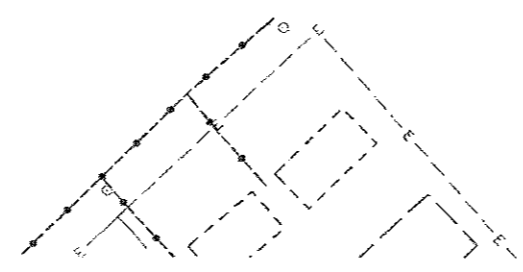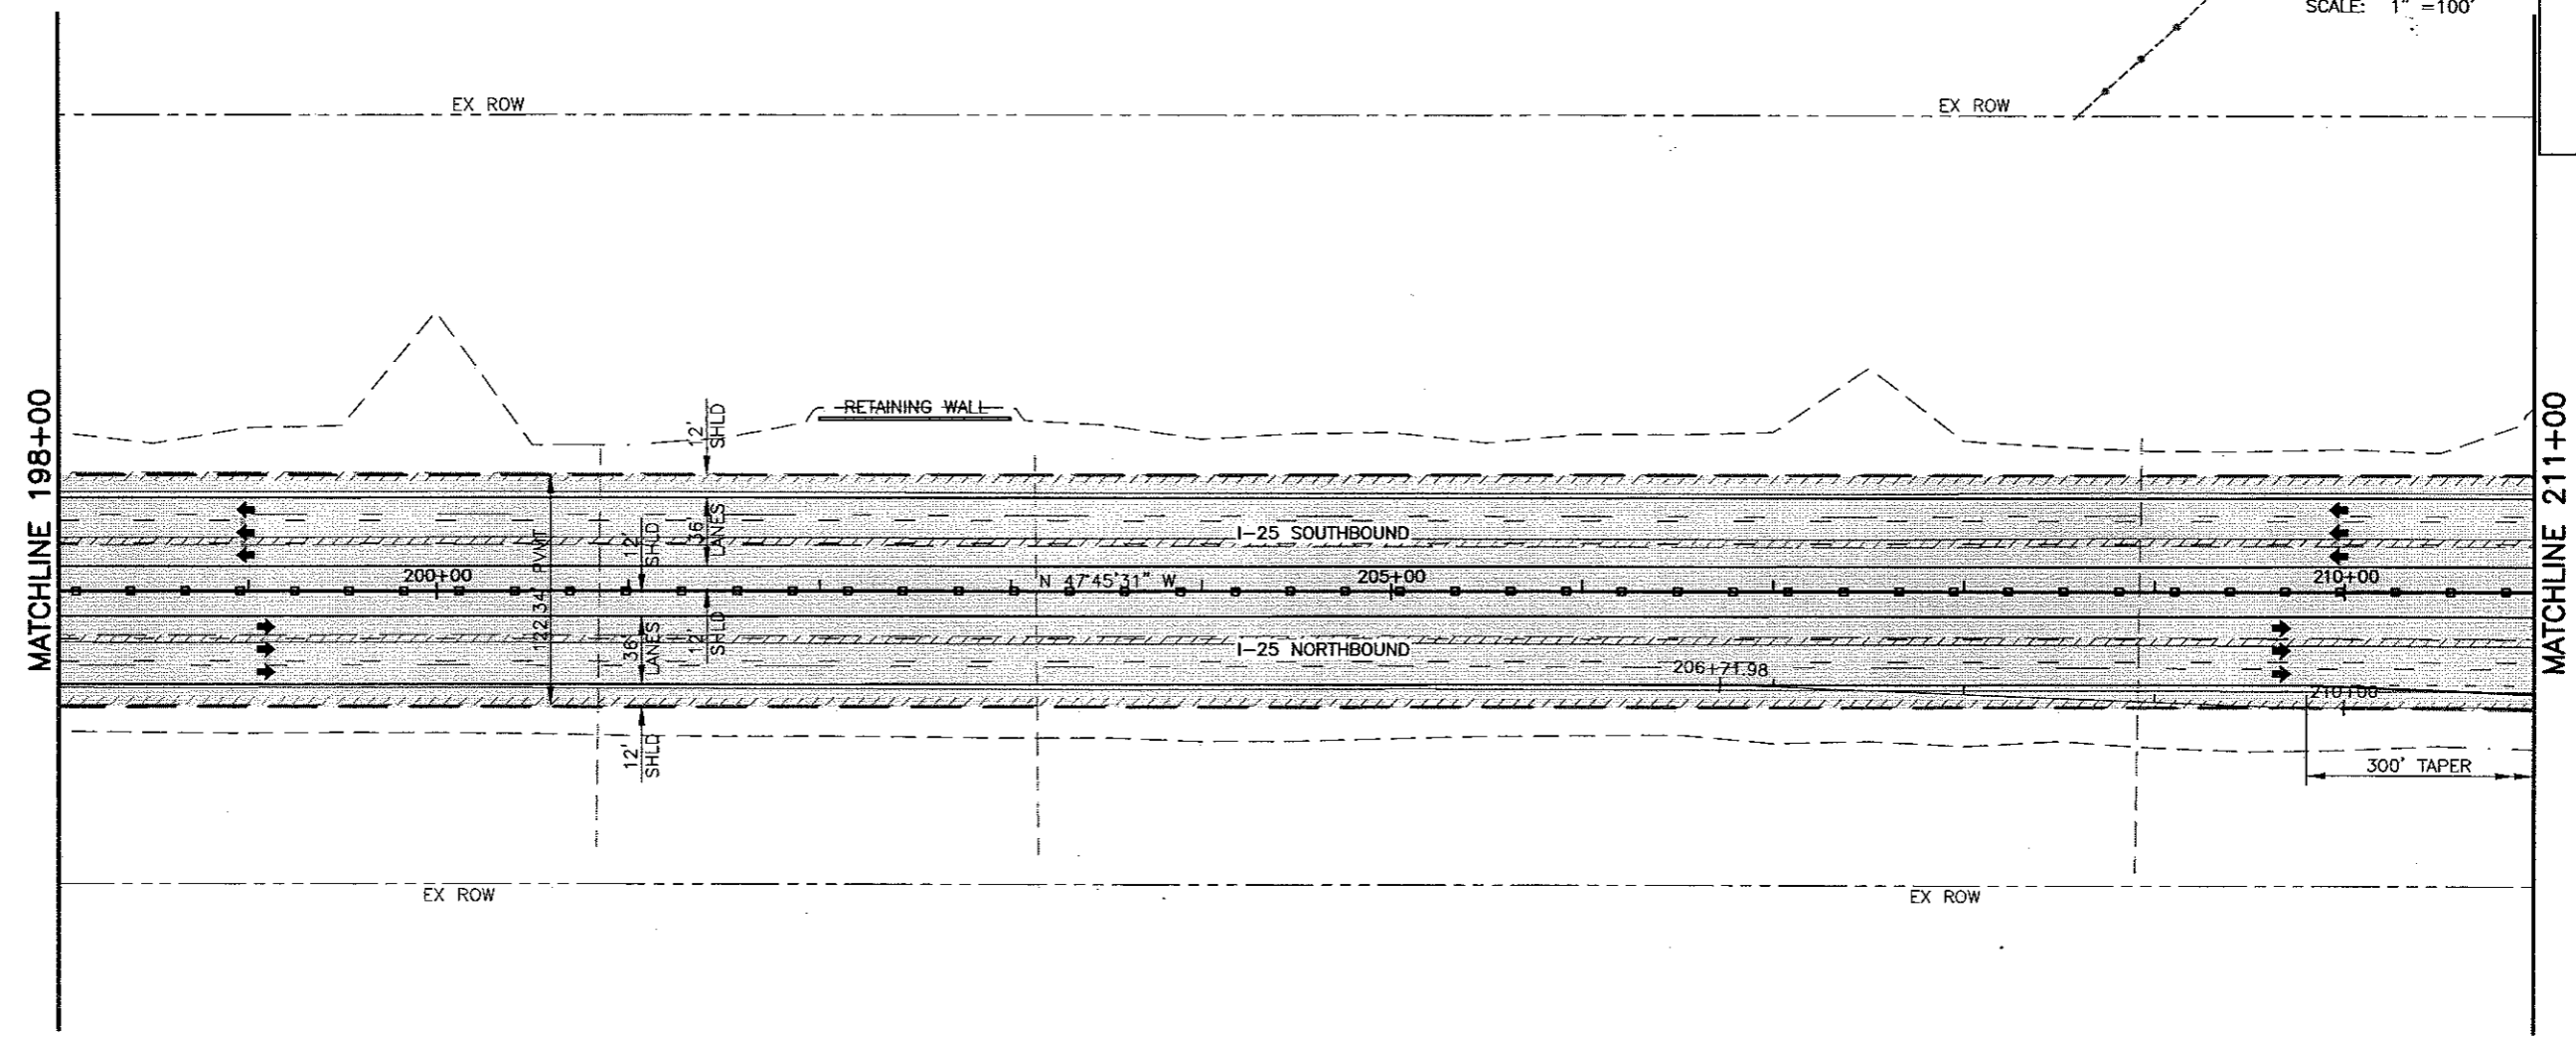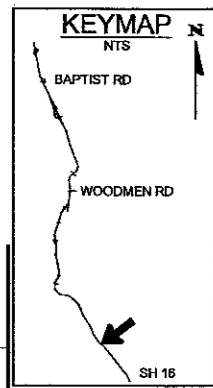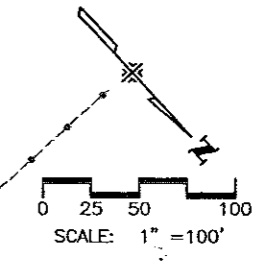


WILSON & COMPANY
Engineers & Architects

Computer File Information	
Creation Date: 10/30/01	Initials: MAB
Last Modification Date: 06/13/02	Initials: MAB
Full Path: P:\983100913\ACAD\SHEETS	
Drawing File Name: RDPL11-20.DWG	
Acad Ver. 2000	Scale: As Shown Units: English

Sheet Revisions	
(R-)	
(R-)	
(R-)	
(R-)	

Colorado Department of Transportation



1480 Quail Lake Loop - Suite A
Colorado Springs, Colorado 80906
Phone: (719) 634-2323 Fax: (719) 227-3298



Region No. 2

As Constructed
No Revisions:
Revised:
Void:

I-25 Roadway Plan 198+00 to 211+00	
Designer: MAB	
Detailer: MAB	
Sheet Subset: ROADWAY	Subset Sheet: 13 of

Project No./Code
XXX XXXX-XXX
XXXXX
Sheet Number 27

P:\983100913\ACAD\SHEETS\RDPL11-20.DWG, PLAN 13, 06/13/2002 03:25:07 PM, maboyd

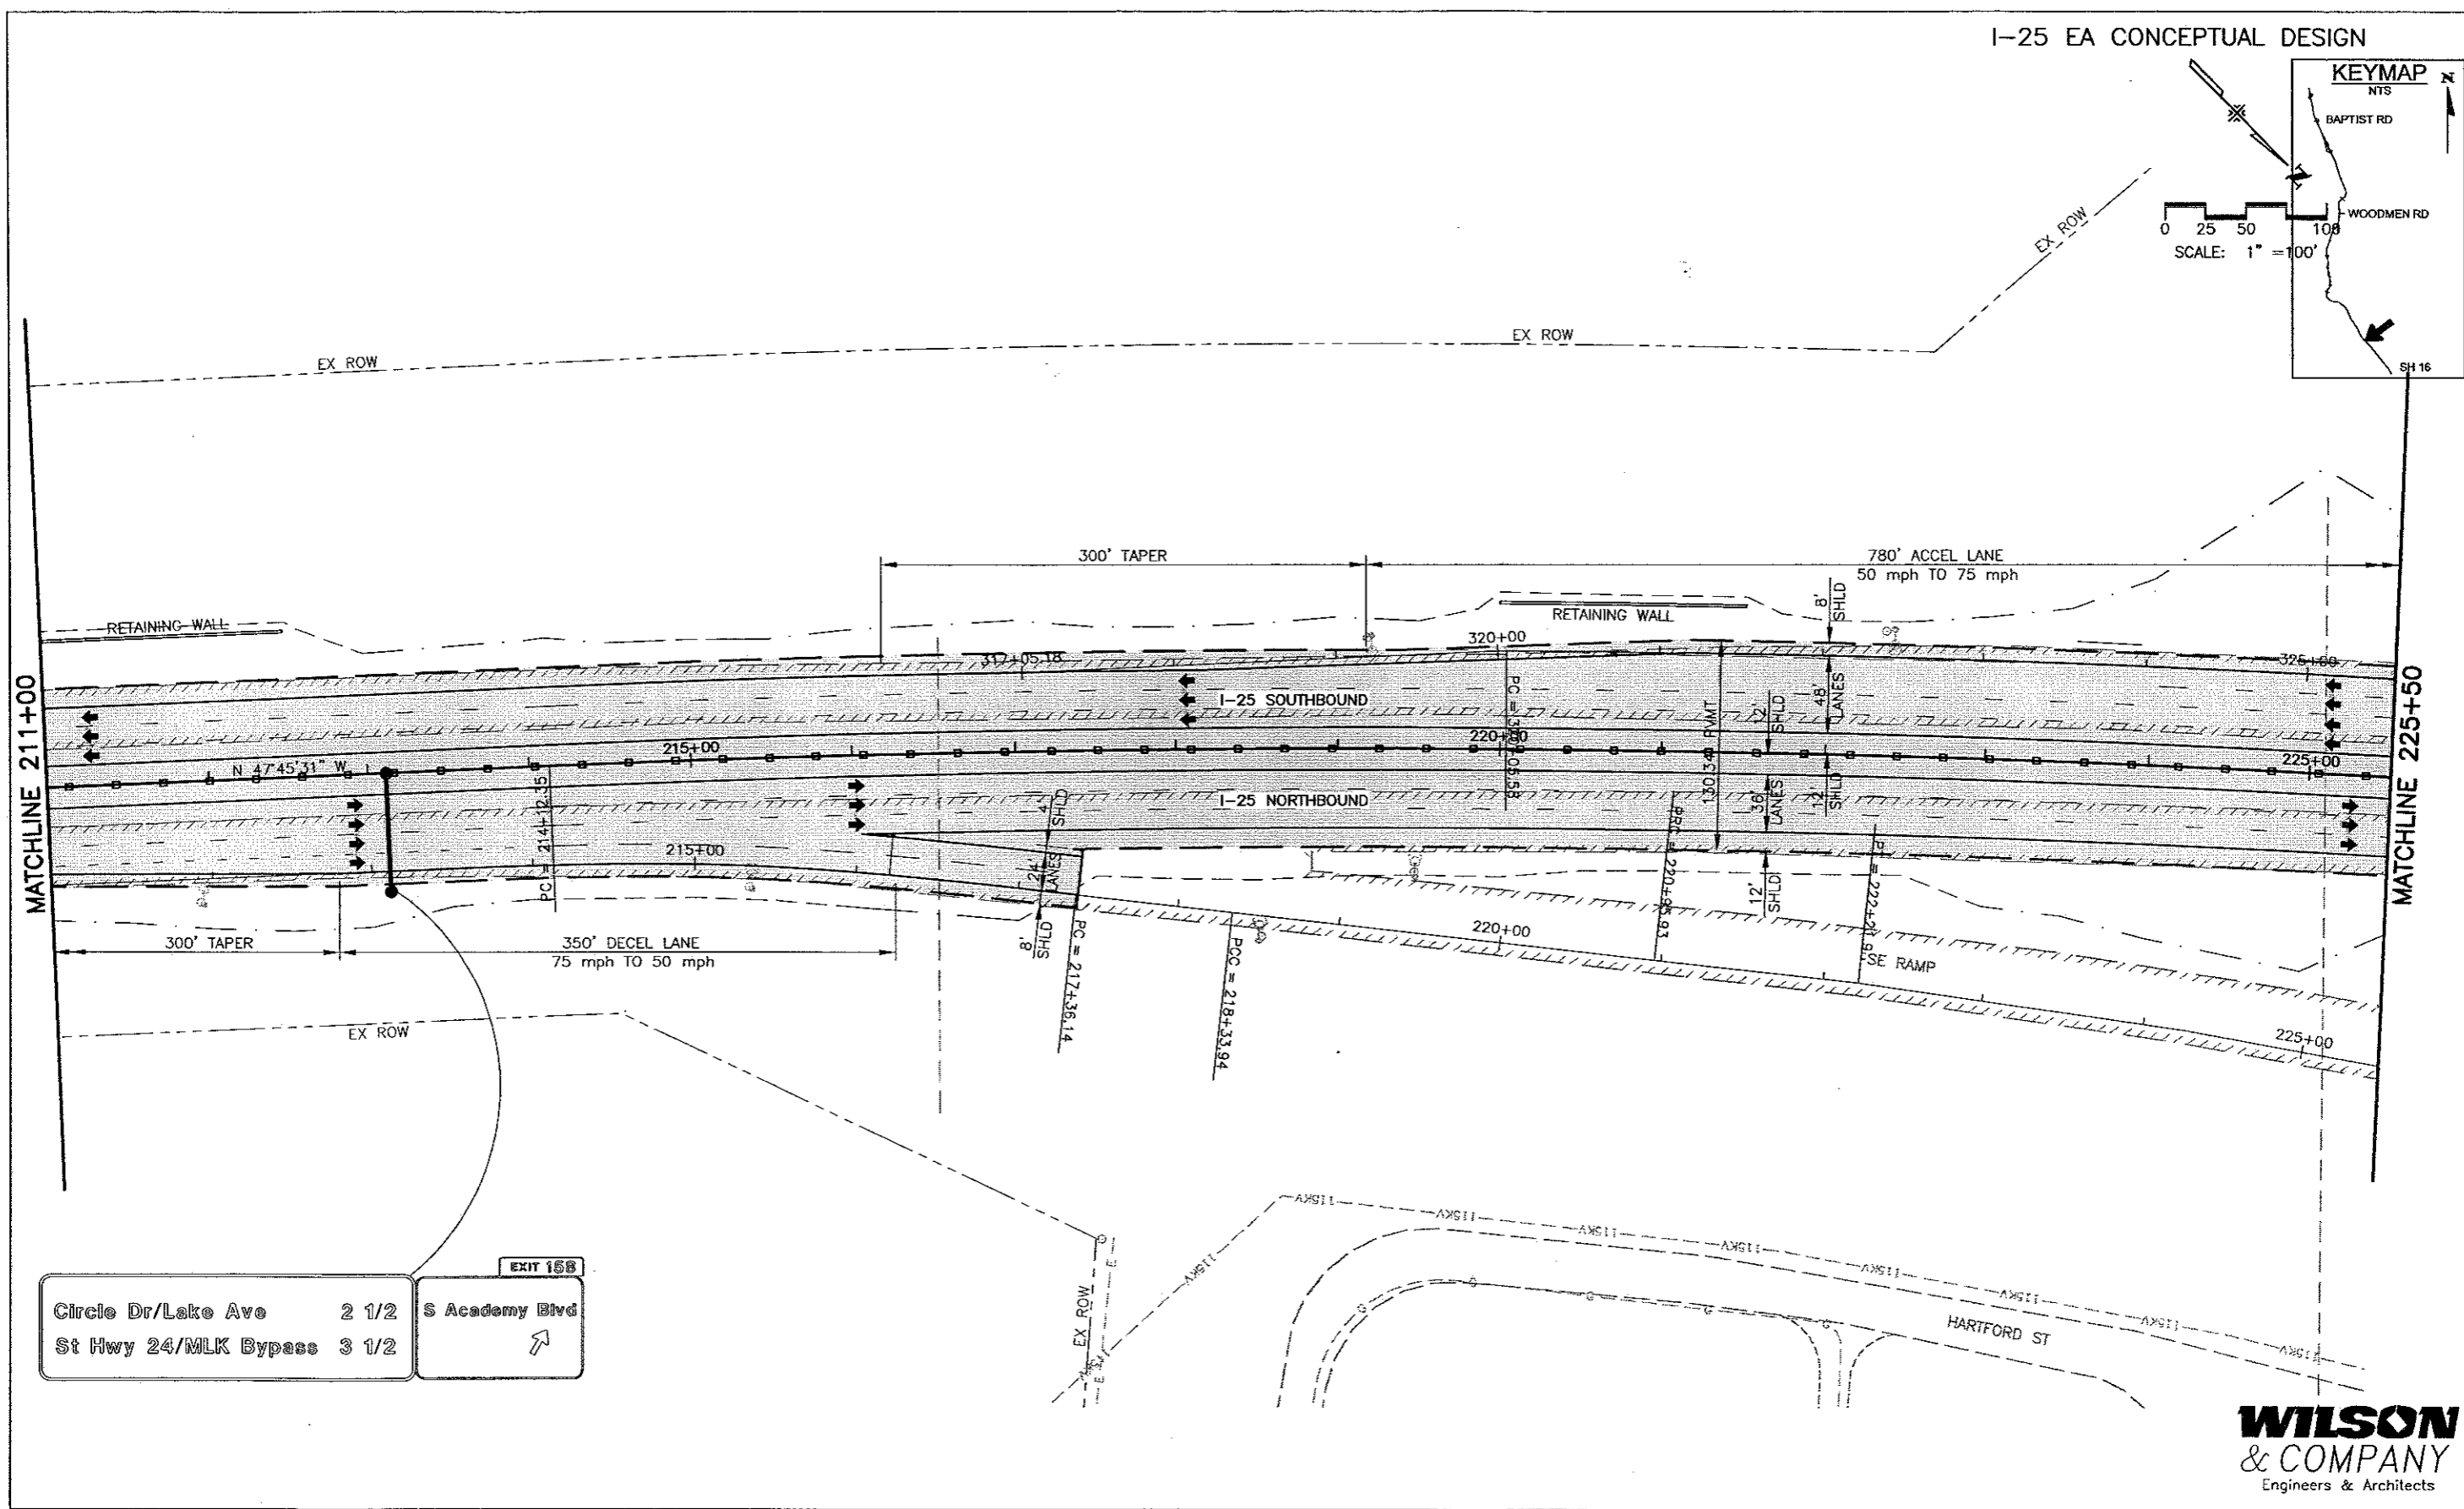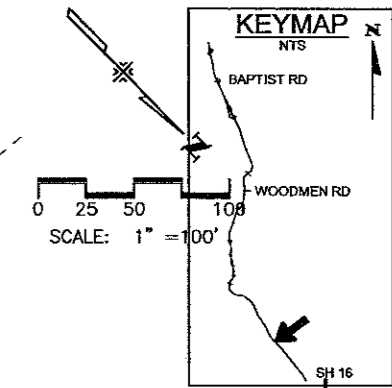

EXIT 158

Circle Dr/Lake Ave	2 1/2	S Academy Blvd
St Hwy 24/MLK Bypass	3 1/2	

WILSON & COMPANY
Engineers & Architects

Computer File Information	
Creation Date:	10/30/01
Last Modification Date:	06/13/02
Full Path:	P:\983100913\ACAD\SHEETS
Drawing File Name:	RDPL11-20.DWG
Acad Ver.	2000
Scale:	As Shown
Units:	English

Sheet Revisions	
(R-)	
(R-)	
(R-)	
(R-)	

Colorado Department of Transportation

1480 Quail Lake Loop - Suite A
Colorado Springs, Colorado 80906
Phone: (719) 634-2323 Fax: (719) 227-3298

Region No. 2




As Constructed
No Revisions:
Revised:
Void:

I-25 Roadway Plan 211+00 to 225+50	
Designer:	MAB
Detailer:	MAB
Sheet Subset:	ROADWAY
Subset Sheet:	14 of

Project No./Code
XXX XXXX-XXX
XXXXX
Sheet Number 28

P:\983100913\ACAD\SHEETS\RDPL11-20.DWG, PLAN 14, 06/13/2002 03:25:15 PM, mabo.yd

I-25 EA CONCEPTUAL DESIGN

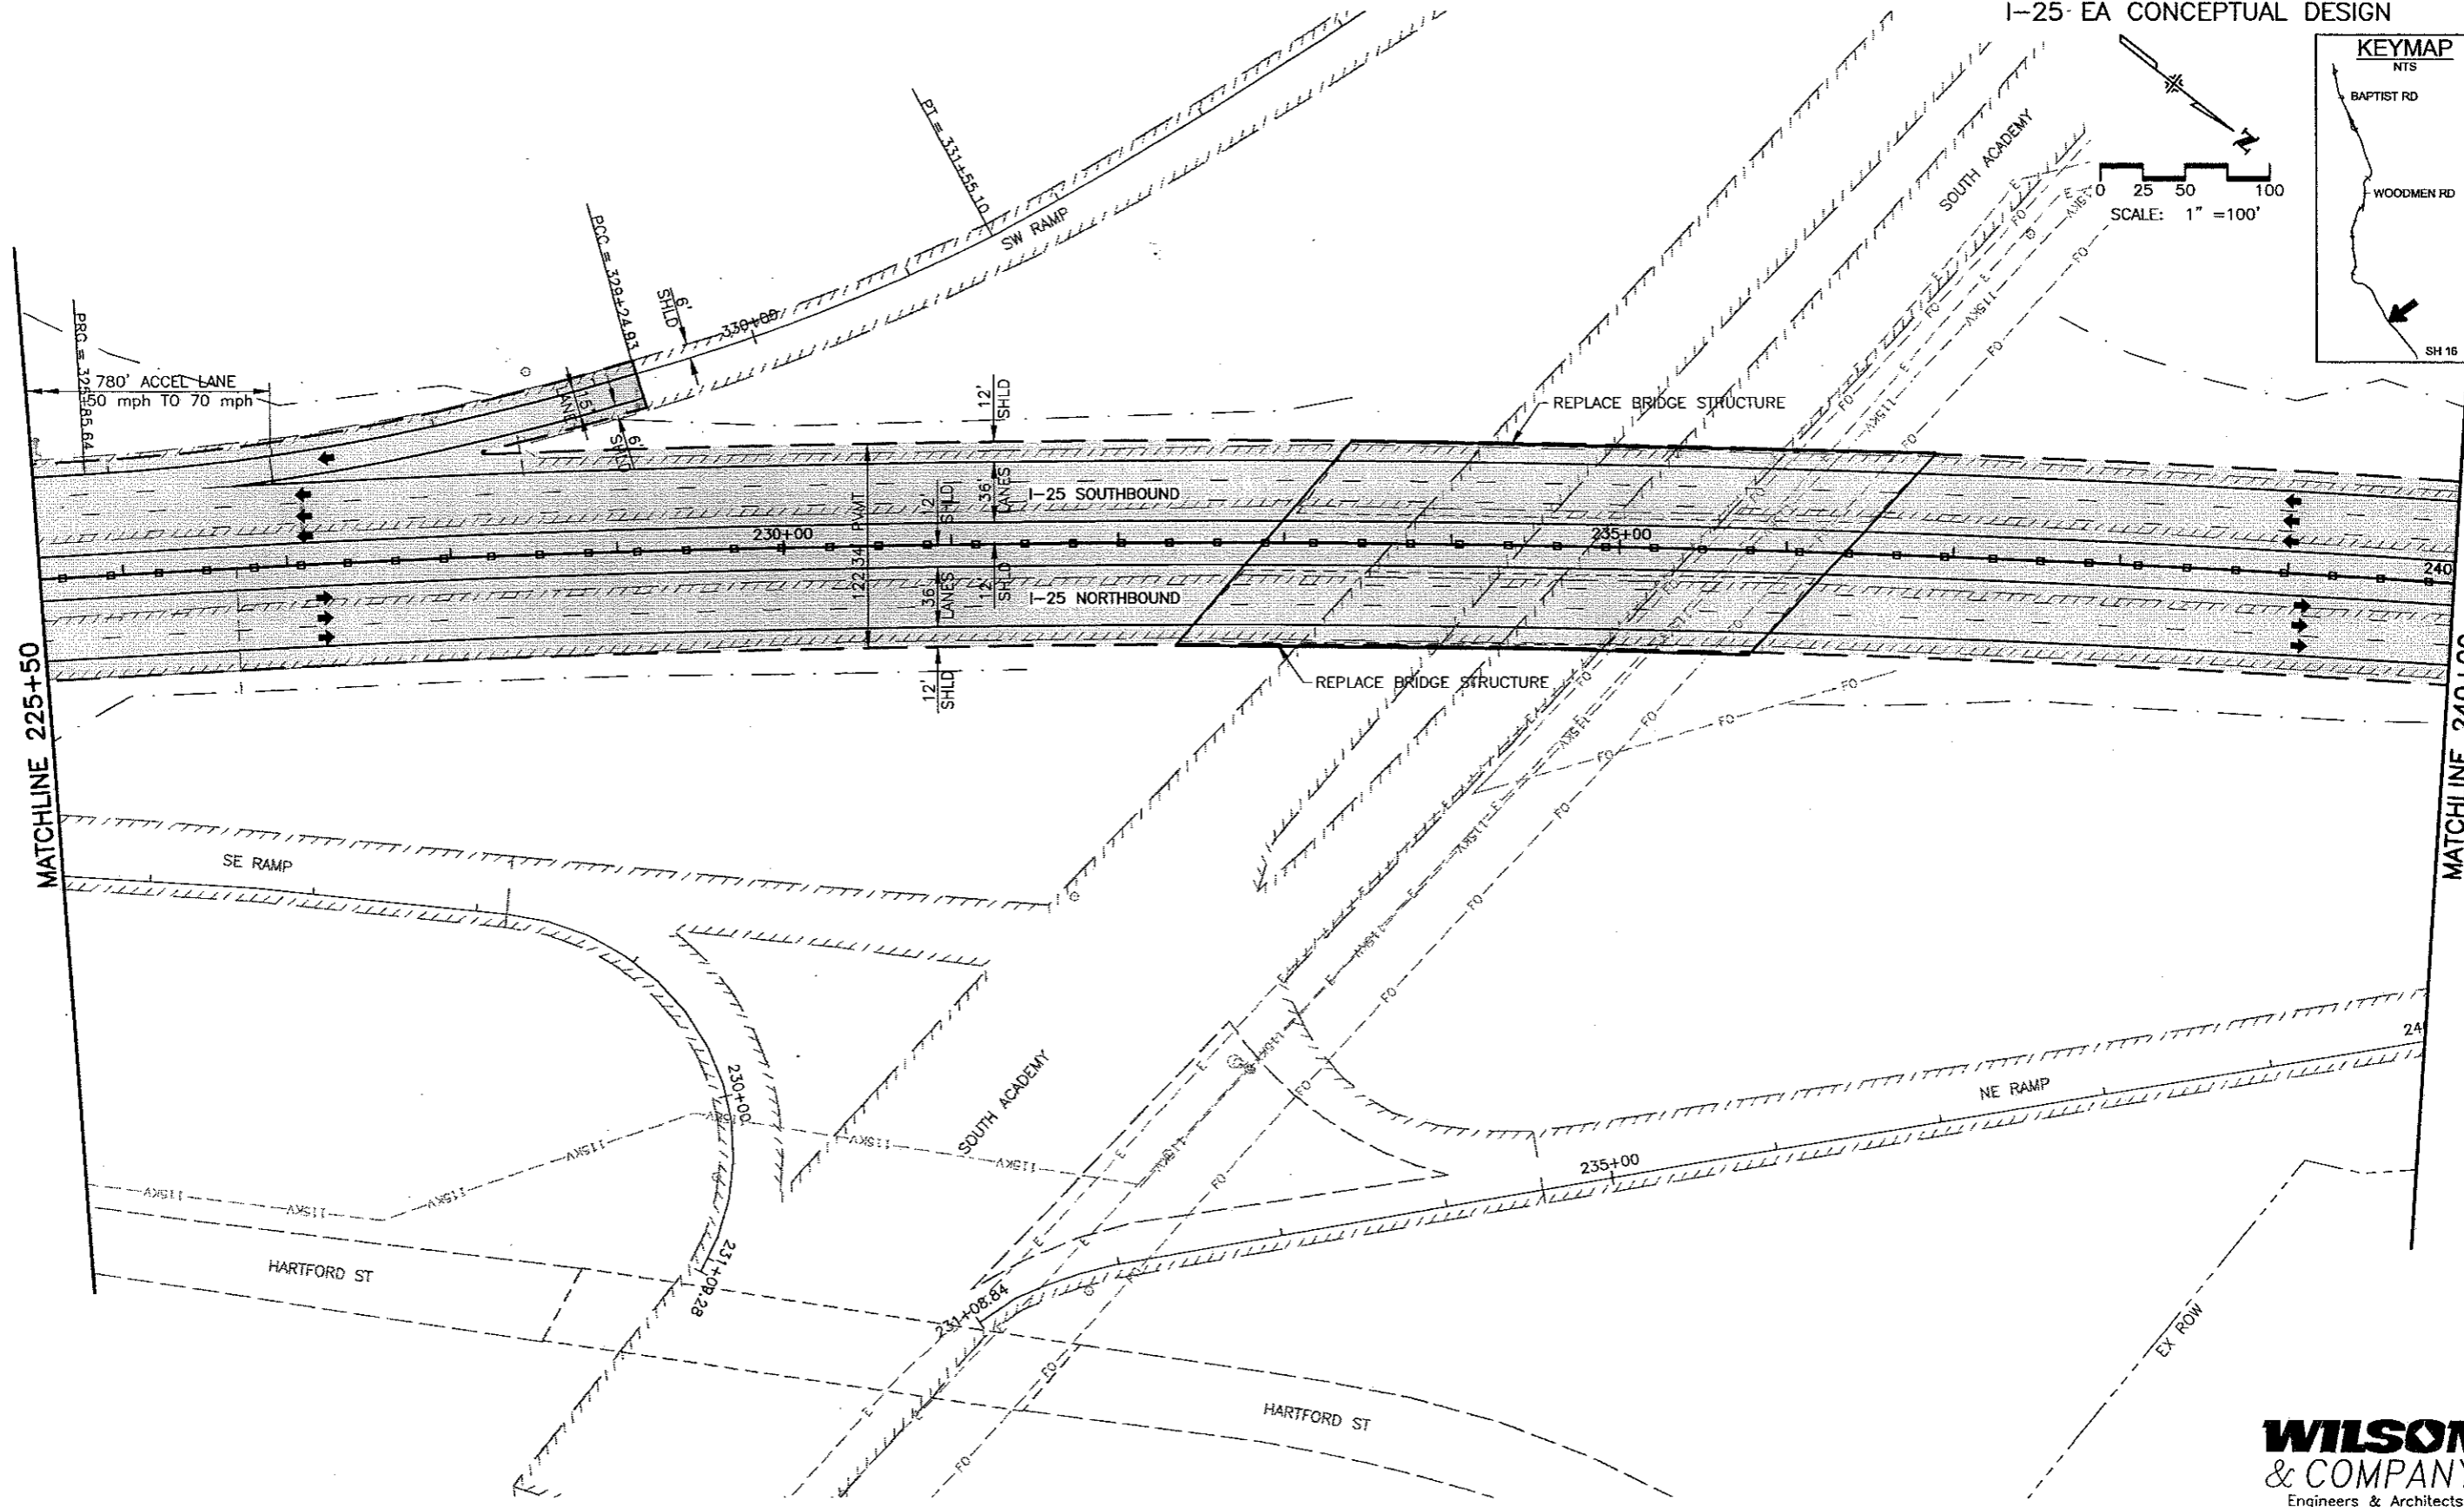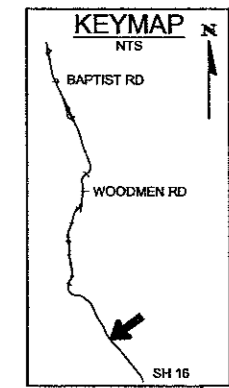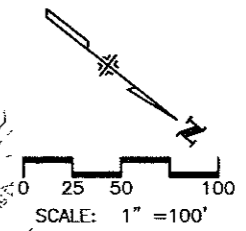

WILSON & COMPANY
Engineers & Architects

Computer File Information	
Creation Date: 10/30/01	Initials: MAB
Last Modification Date: 06/13/02	Initials: MAB
Full Path: P:\983100913\ACAD\SHEETS	
Drawing File Name: RDPL11-20.DWG	
Acad Ver. 2000	Scale: As Shown
	Units: English

Sheet Revisions	
(R-)	
(R-)	
(R-)	
(R-)	

Colorado Department of Transportation

1480 Quail Lake Loop - Suite A
Colorado Springs, Colorado 80906
Phone: (719) 634-2323 Fax: (719) 227-3298




Region No. 2

As Constructed
No Revisions:
Revised:
Void:

I-25 Roadway Plan 225+00 to 240+00	
Designer: MAB	
Detailer: MAB	
Sheet Subset: ROADWAY	Subset Sheet: 15 of

Project No./Code
XXX XXXX-XXX
XXXXX
Sheet Number 29

P:\983100913\ACAD\SHEETS\RDPL11-20.DWG, PLAN 15, 06/13/2002 03:25:24 PM, maboyd

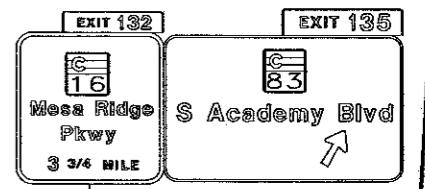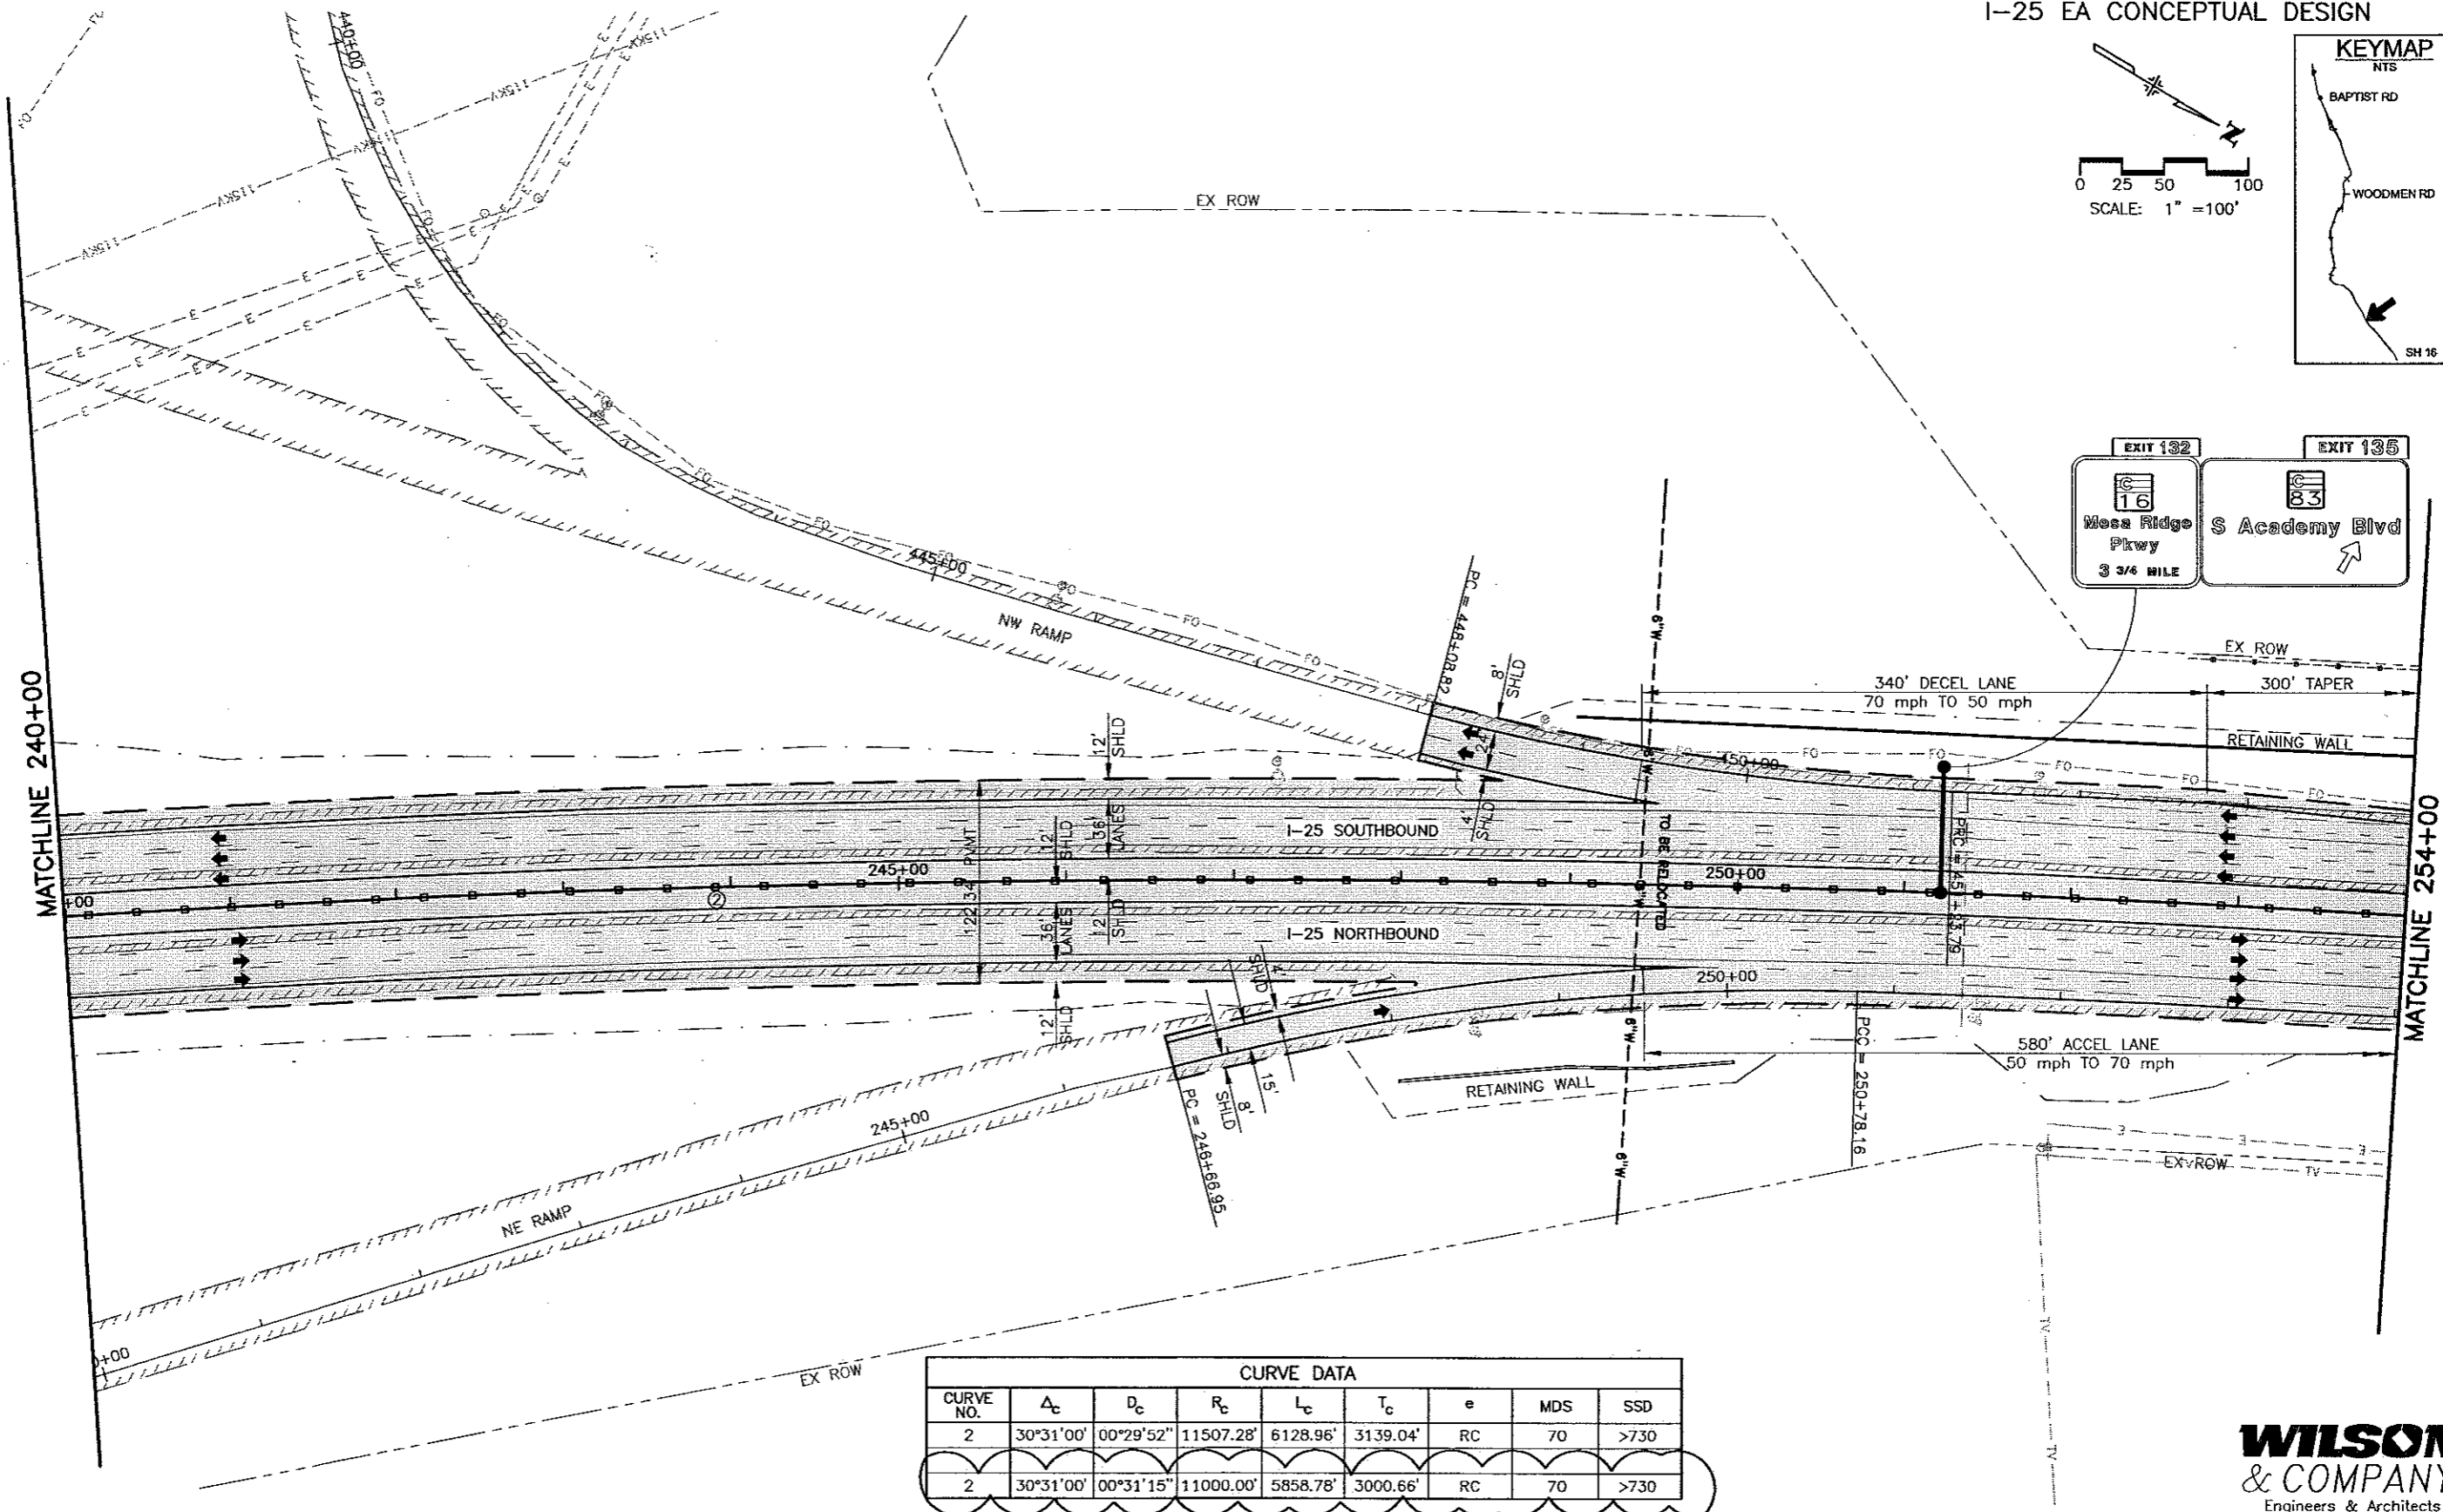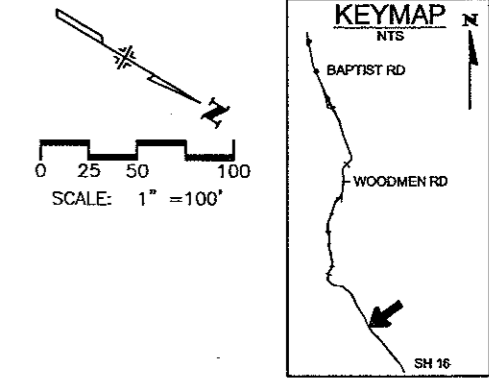



CURVE DATA								
CURVE NO.	Δ_c	D_c	R_c	L_c	T_c	e	MDS	SSD
2	30°31'00"	00°29'52"	11507.28'	6128.96'	3139.04'	RC	70	>730
2	30°31'00"	00°31'15"	11000.00'	5858.78'	3000.66'	RC	70	>730

WILSON & COMPANY
Engineers & Architects


Computer File Information Creation Date: 10/30/01 Initials: MAB Last Modification Date: 06/13/02 Initials: MAB Full Path: P:\983100913\ACAD\SHEETS Drawing File Name: RDPL11-20.DWG Acad Ver. 2000 Scale: As Shown Units: English		Sheet Revisions <table border="1"> <tr><td> </td><td> </td></tr> <tr><td> </td><td> </td></tr> <tr><td> </td><td> </td></tr> <tr><td> </td><td> </td></tr> </table>										Colorado Department of Transportation 1480 Quail Lake Loop - Suite A Colorado Springs, Colorado 80906 Phone: (719) 634-2323 Fax: (719) 227-3298 Region No. 2		As Constructed No Revisions: Revised: Void:		I-25 Roadway Plan 240+00 to 254+00 Designer: MAB Detailer: MAB Sheet Subset: ROADWAY Subset Sheet: 16 of		Project No./Code XXX XXXX-XXX XXXXX Sheet Number 30	

P:\983100913\ACAD\SHEETS\RDPL11-20.DWG, PLAN 16, 06/13/2002 03:24:46 PM, maboyd

I-25 EA CONCEPTUAL DESIGN


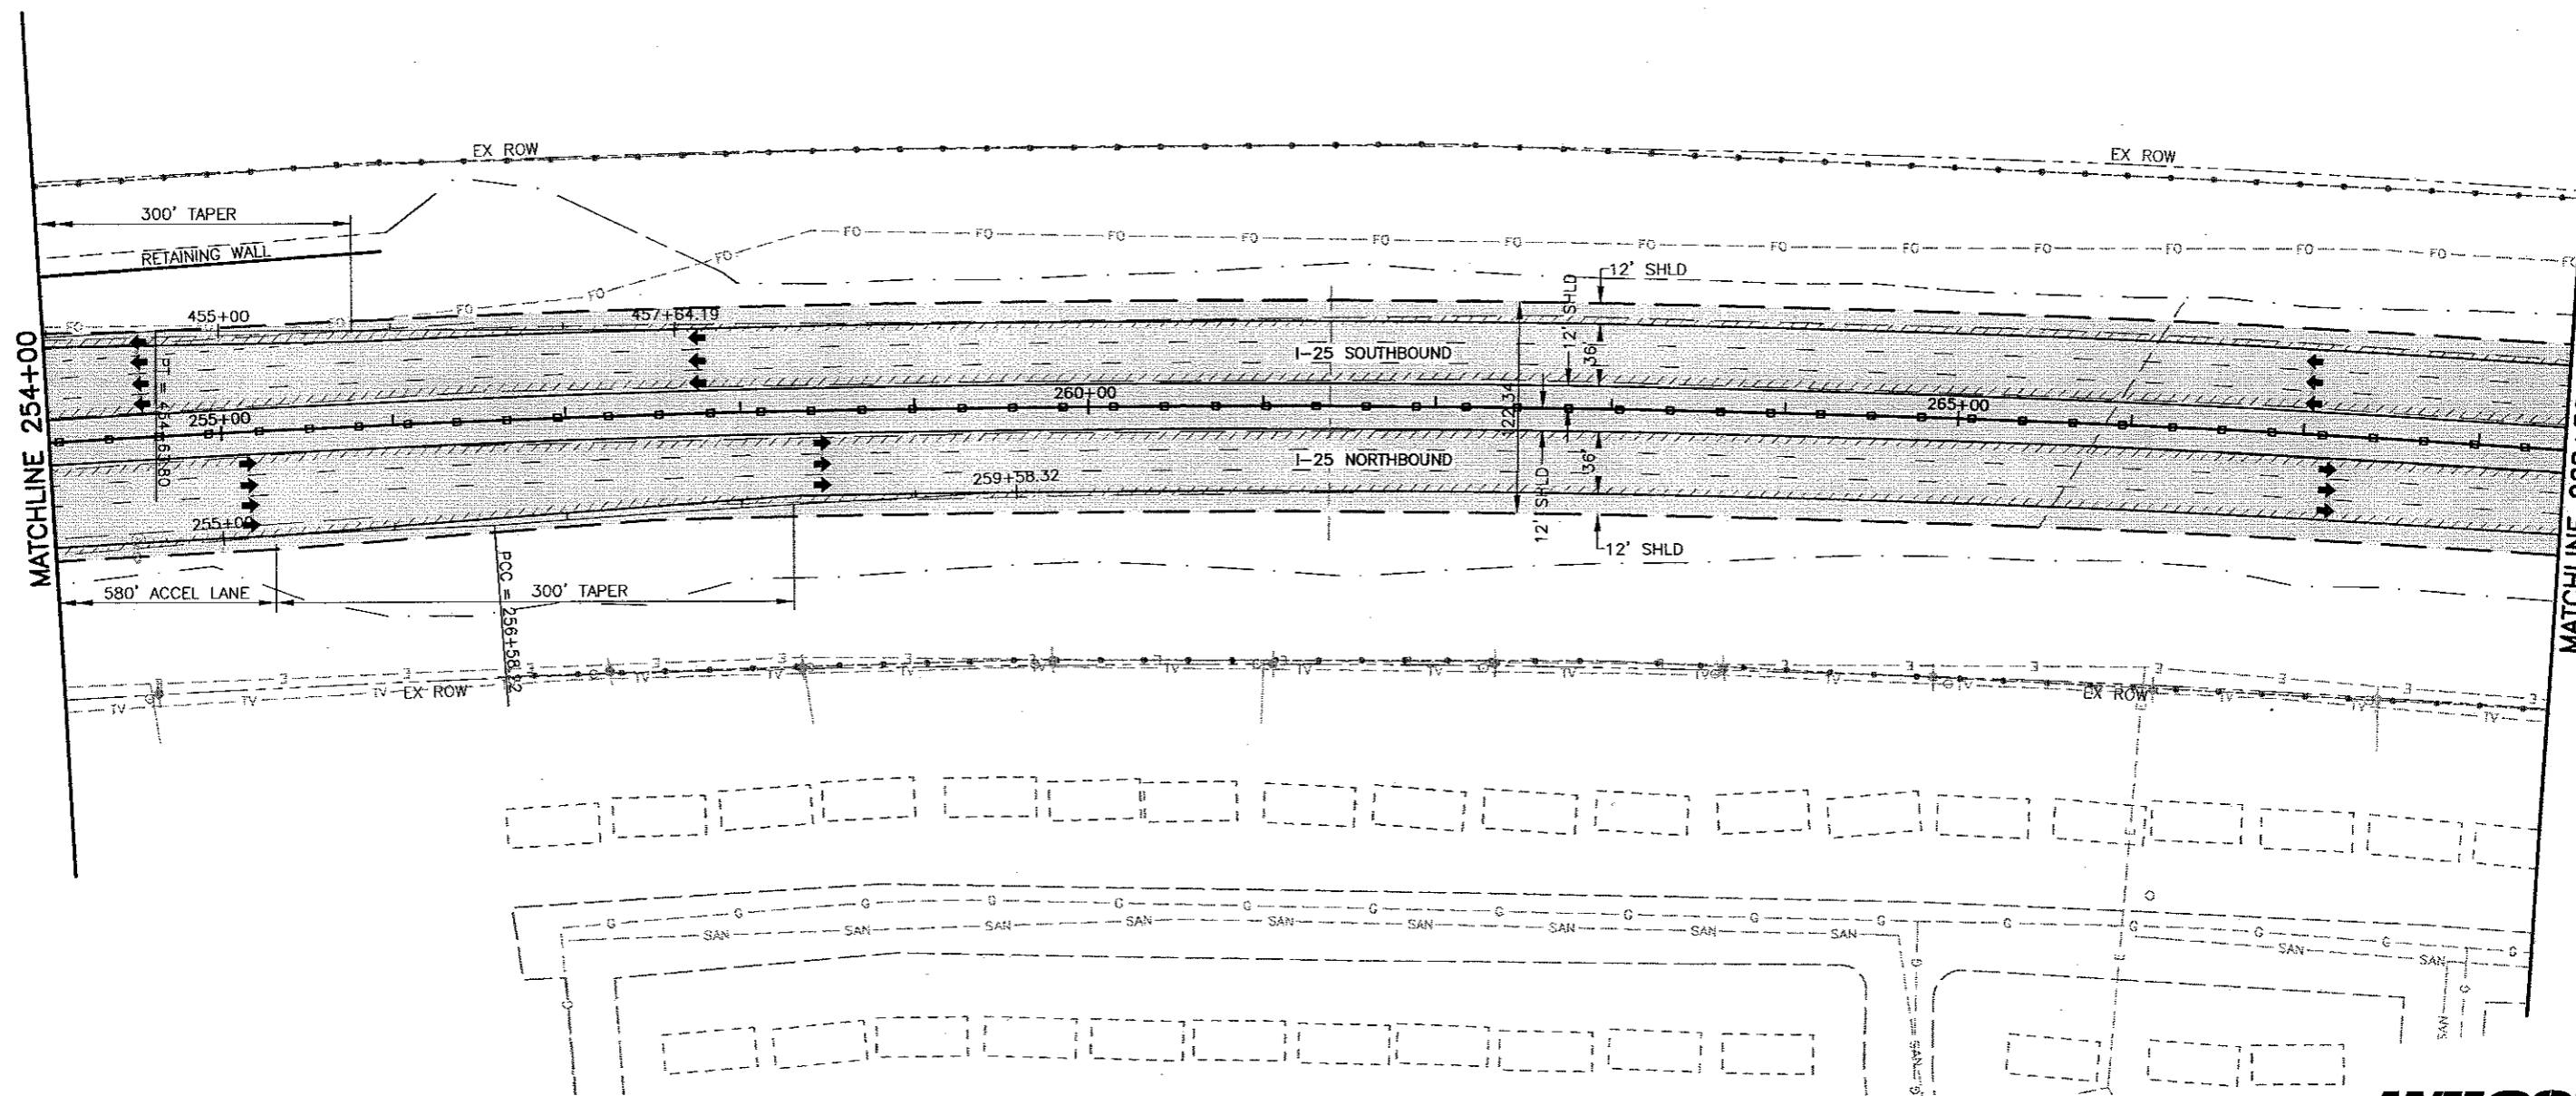
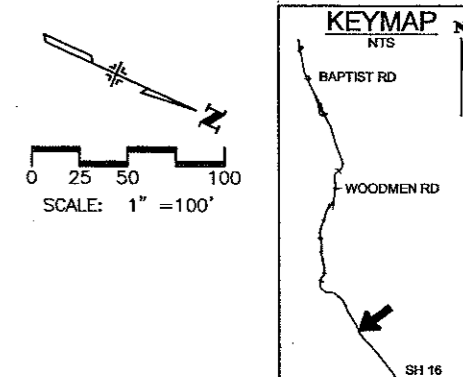


WILSON & COMPANY
Engineers & Architects

Computer File Information		Sheet Revisions		Colorado Department of Transportation		As Constructed		I-25 Roadway Plan		Project No./Code		
Creation Date:	10/30/01	Initials:	MAB	(R-)		 1480 Quail Lake Loop - Suite A Colorado Springs, Colorado 80906 Phone: (719) 634-2323 Fax: (719) 227-3298 Region No. 2	No Revisions:		254+00 to 268+50		XXX XXXX-XXX	
Last Modification Date:	06/13/02	Initials:	MAB	(R-)			Revised:	Designer:	MAB	XXXXX		
Full Path:	P:\983100913\ACAD\SHEETS			(R-)			Void:	Detailer:	MAB			
Drawing File Name:	RDPL11-20.DWG			(R-)			Sheet Subset: ROADWAY		Subset Sheet: 17 of		Sheet Number	31
Acad Ver. 2000	Scale: As Shown	Units: English	(R-)									

P:\983100913\ACAD\SHEETS\RDPL11-20.DWG, PLAN 17, 06/13/2002 03:25:42 PM, maboyd

St Hwy 83/S Academy Blvd 1/2
 St Hwy 16/Mesa Ridge Pkwy 4 1/2

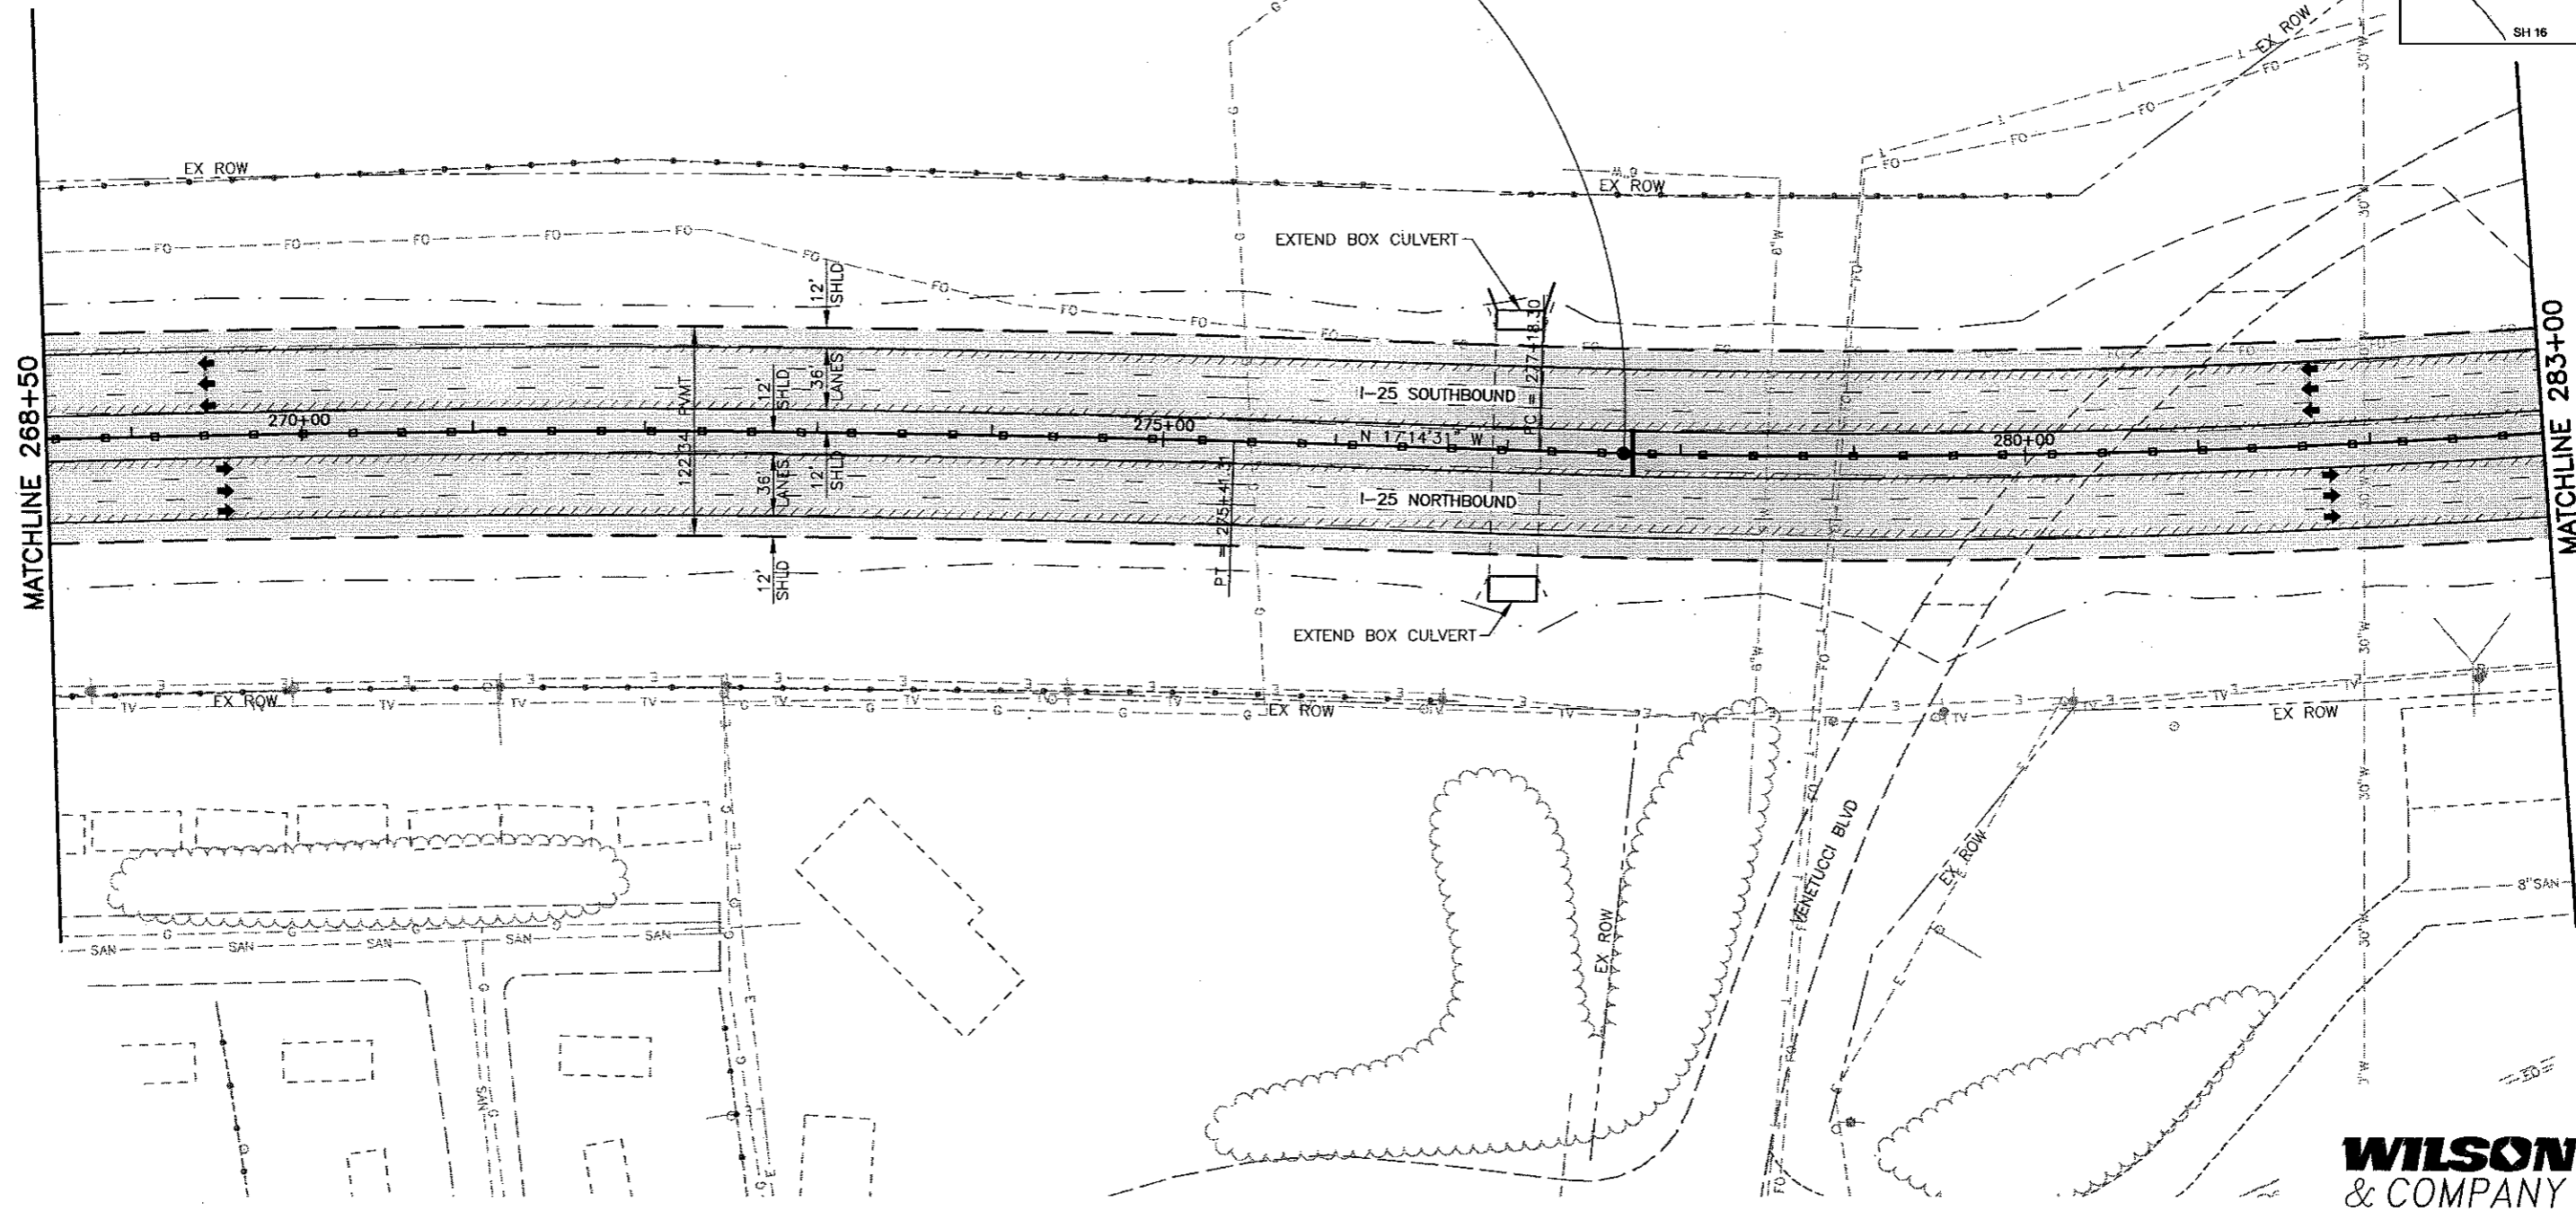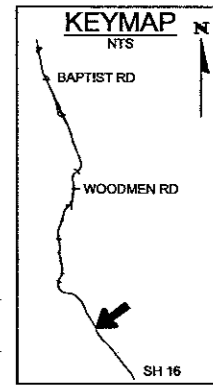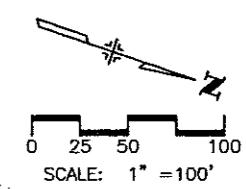


WILSON & COMPANY
 Engineers & Architects

Computer File Information	
Creation Date:	10/30/01 Initials: MAB
Last Modification Date:	06/13/02 Initials: MAB
Full Path:	P:\983100913\ACAD\SHEETS
Drawing File Name:	RDPL11-20.DWG
Acad Ver.	2000 Scale: As Shown Units: English

Sheet Revisions	
(R-)	
(R-)	
(R-)	
(R-)	
(R-)	

Colorado Department of Transportation



1480 Quail Lake Loop - Suite A
 Colorado Springs, Colorado 80906
 Phone: (719) 634-2323 Fax: (719) 227-3298

Region No. 2




As Constructed	
No Revisions:	
Revised:	
Void:	

I-25 Roadway Plan 268+50 to 283+00	
Designer:	MAB
Detailer:	MAB
Sheet Subset:	ROADWAY
Subset Sheet:	18 of

Project No./Code	
XXX	XXXX-XXX
XXXXX	
Sheet Number	32

P:\983100913\ACAD\SHEETS\RDPL11-20.DWG, PLAN 18, 06/13/2002 03:25:52 PM, maboyd

I-25 EA CONCEPTUAL DESIGN

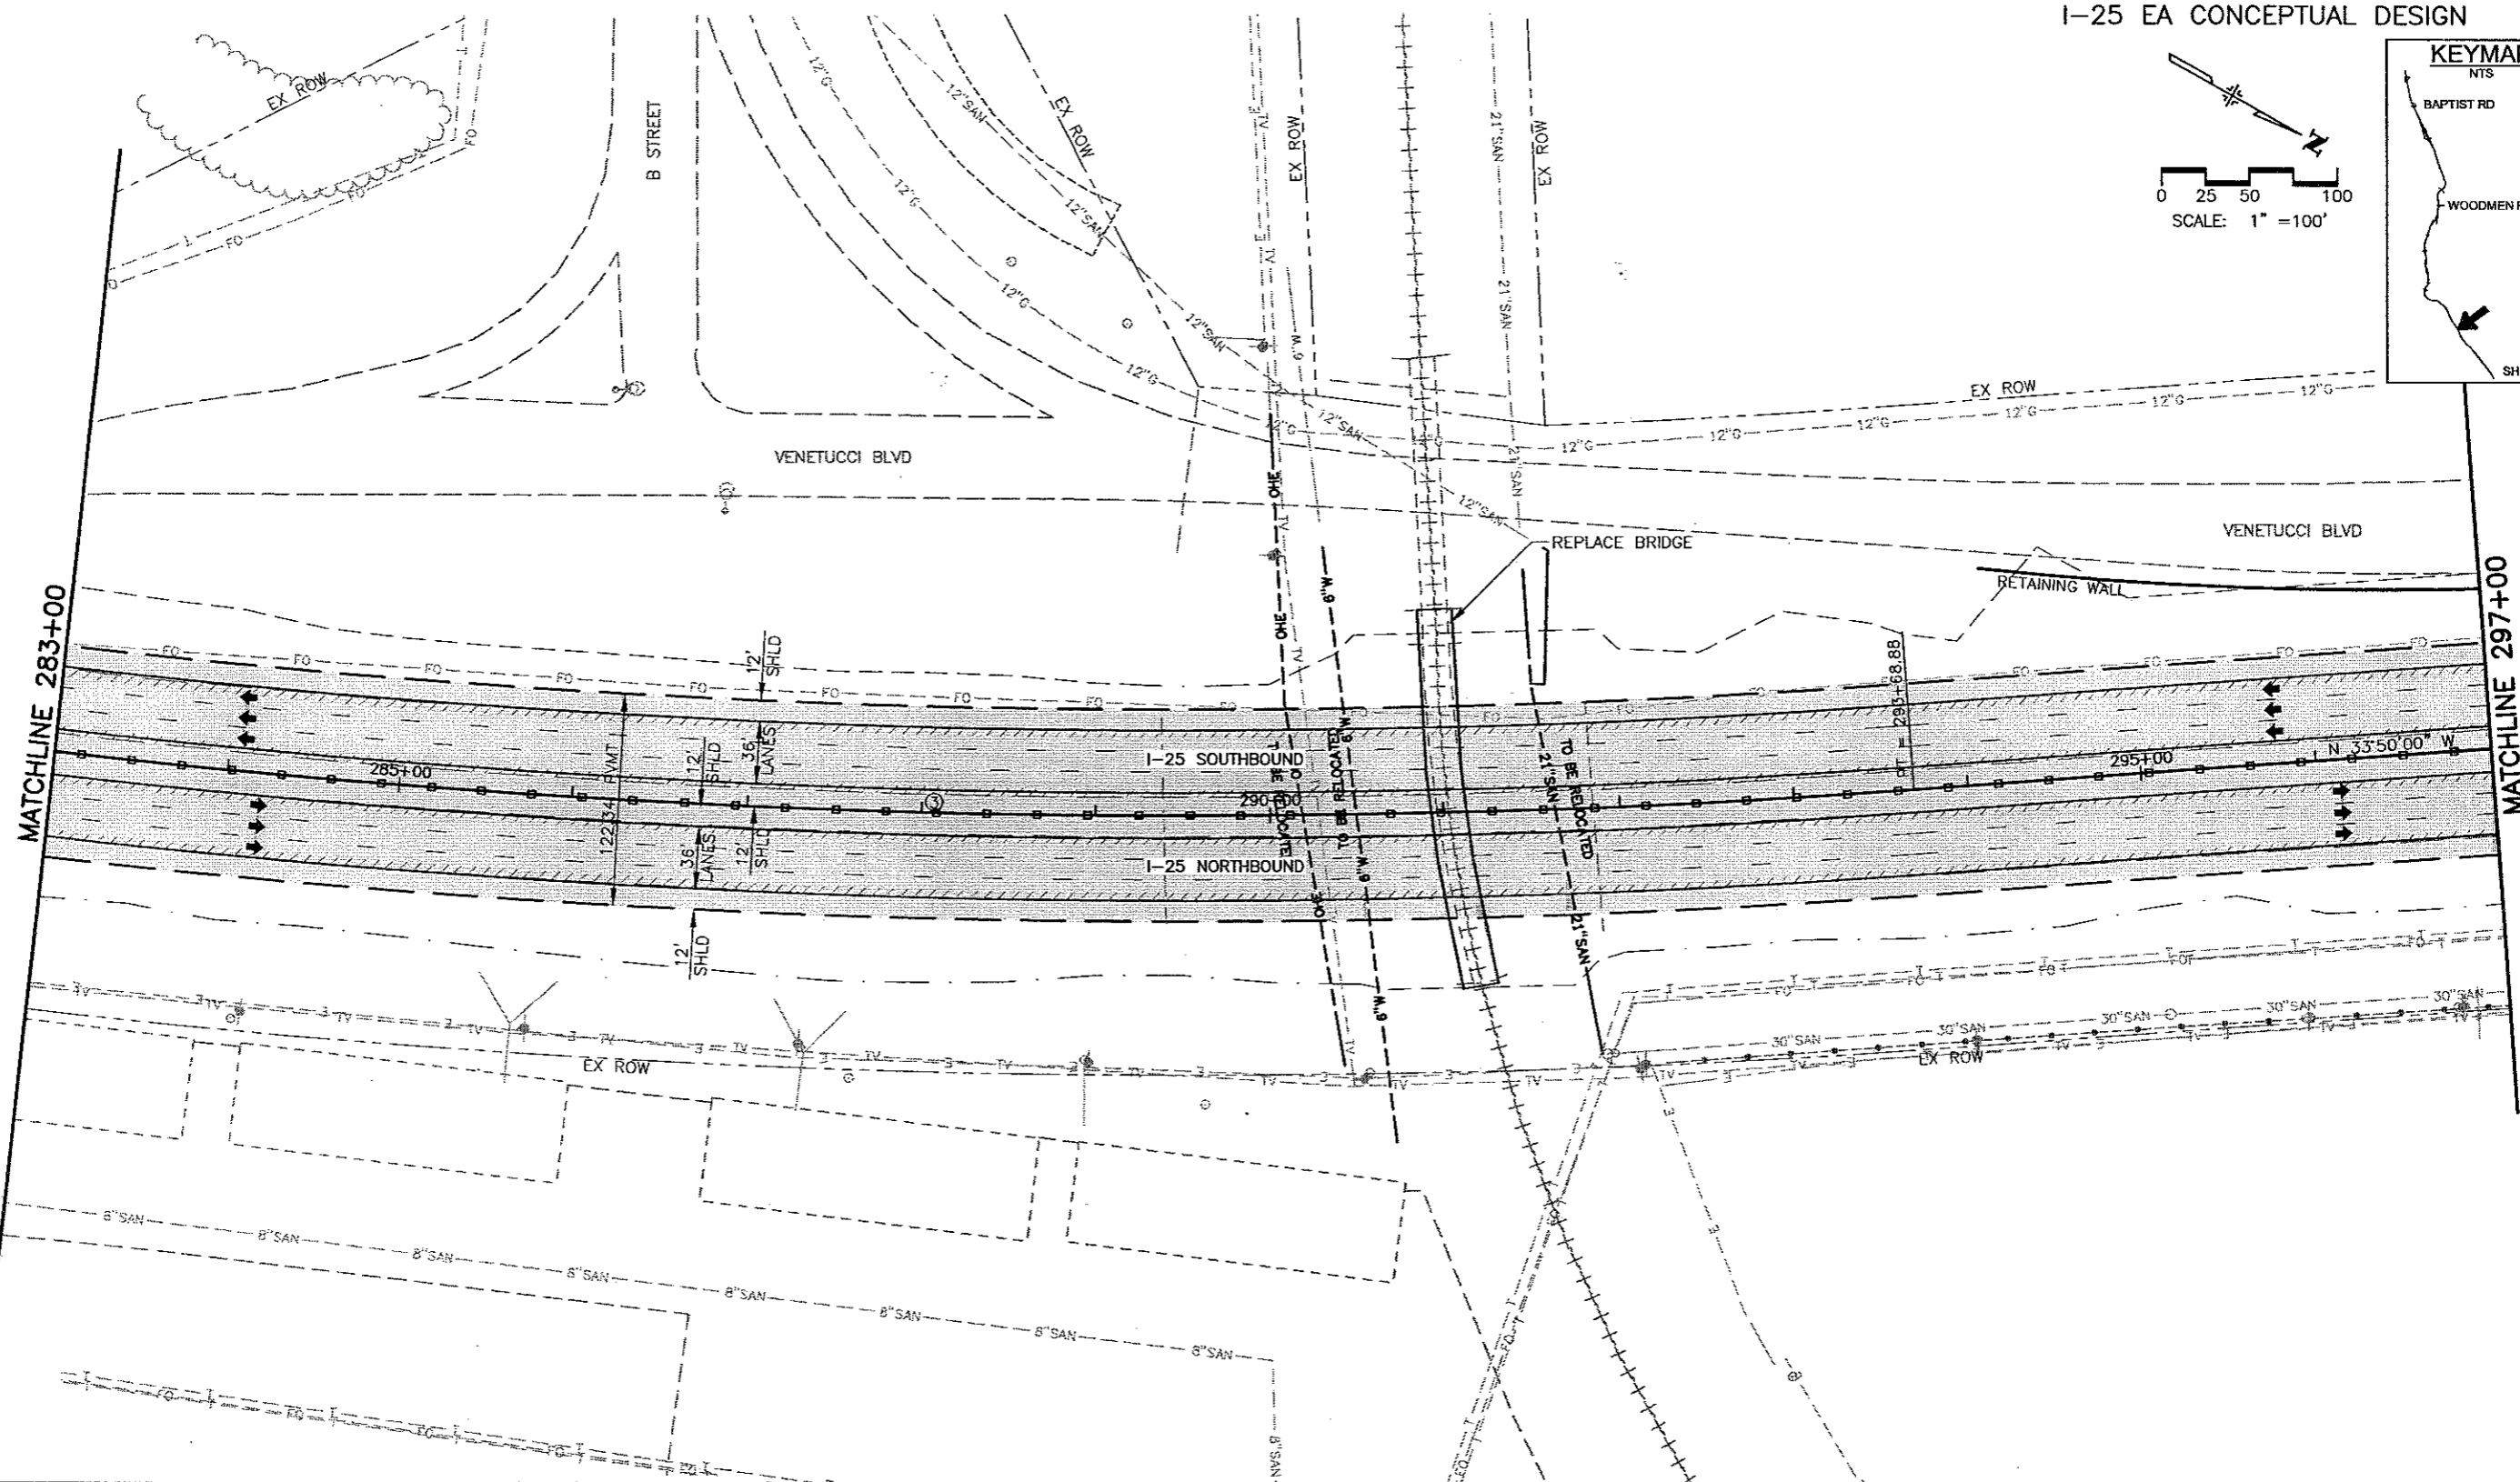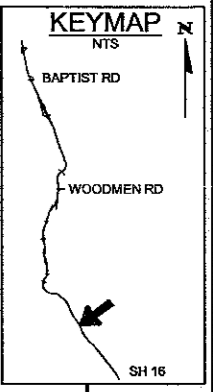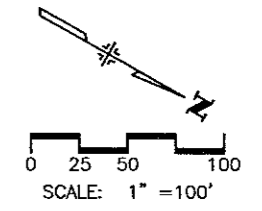

CURVE DATA								
CURVE NO.	Δ_c	D_c	R_c	L_c	T_c	e	MDS	SSD
3	16°35'29"	01°00'19"	5700.00'	1650.58'	831.11'	0.034	70	>730

WILSON & COMPANY
Engineers & Architects

Computer File Information	
Creation Date:	10/30/01 Initials: MAB
Last Modification Date:	06/13/02 Initials: MAB
Full Path:	P:\983100913\ACAD\SHEETS
Drawing File Name:	RDPL11-20.DWG
Acad Ver.	2000
Scale:	As Shown
Units:	English

Sheet Revisions	
(R-)	
(R-)	
(R-)	
(R-)	





Colorado Department of Transportation
 1480 Quail Lake Loop - Suite A
 Colorado Springs, Colorado 80906
 Phone: (719) 634-2323 Fax: (719) 227-3298
 Region No. 2

As Constructed
No Revisions:
Revised:
Void:


I-25 Roadway Plan 283+00 to 297+00	
Designer:	MAB
Detailer:	MAB
Sheet Subset:	ROADWAY
Subset Sheet:	19 of

Project No./Code
C 0252-316
12210
Sheet Number 33




P:\983100913\ACAD\SHEETS\RDPL11-20.DWG, PLAN 19, 06/19/2002 09:23:21 AM, moboyd

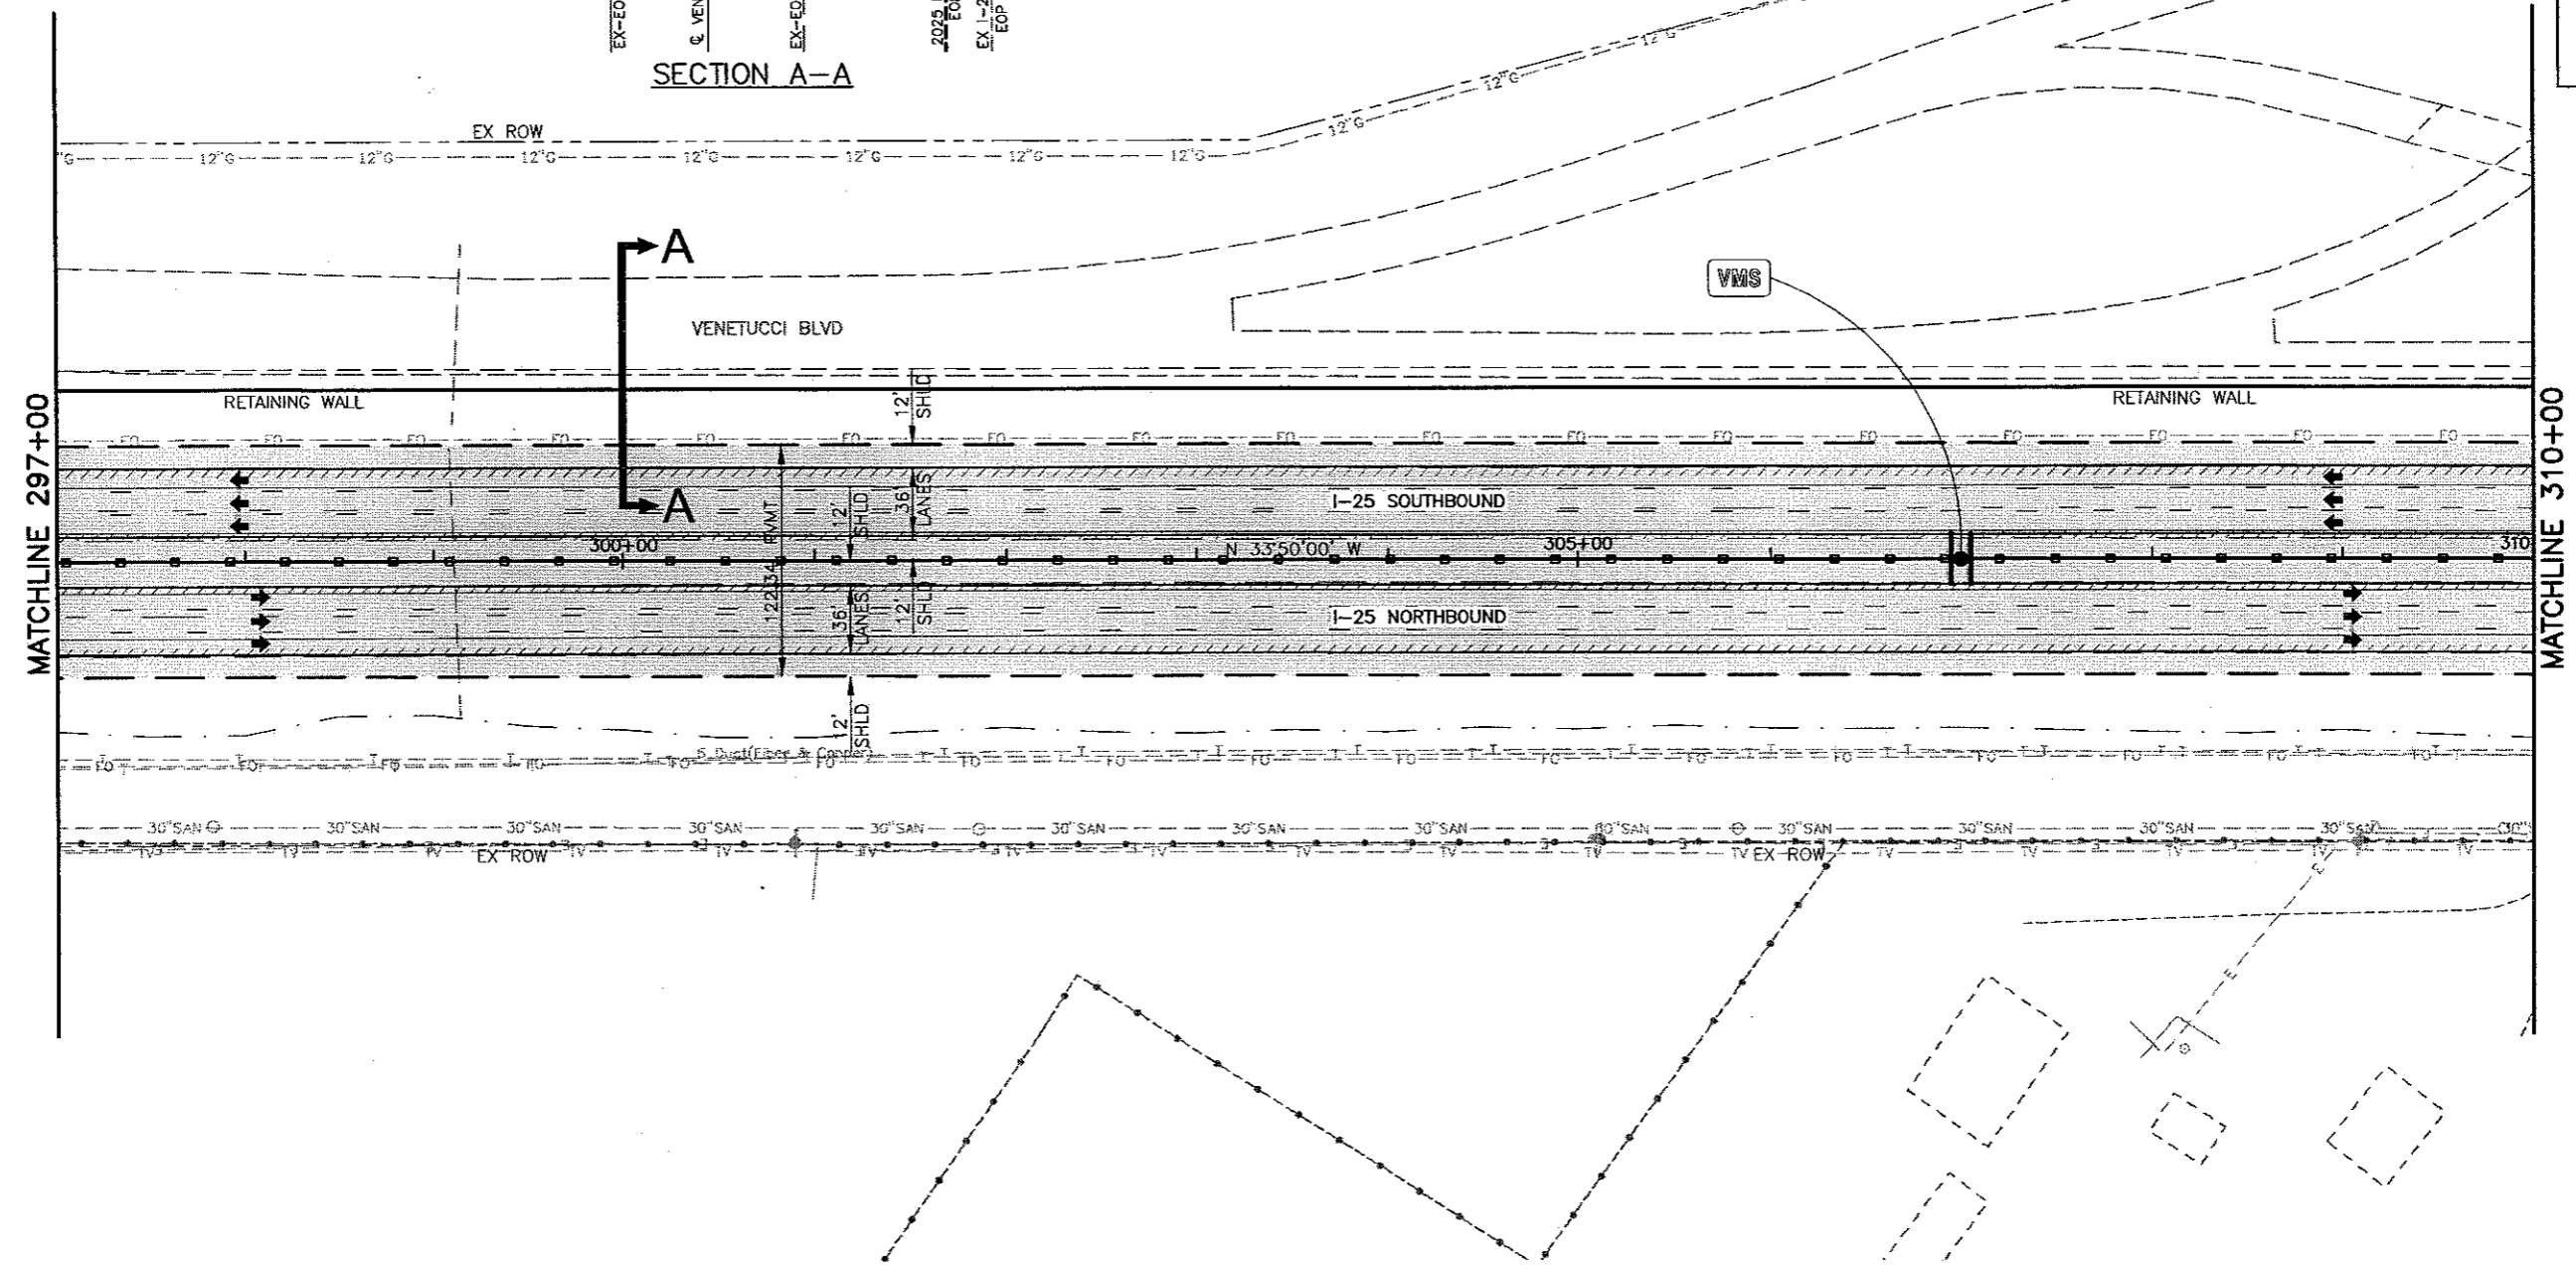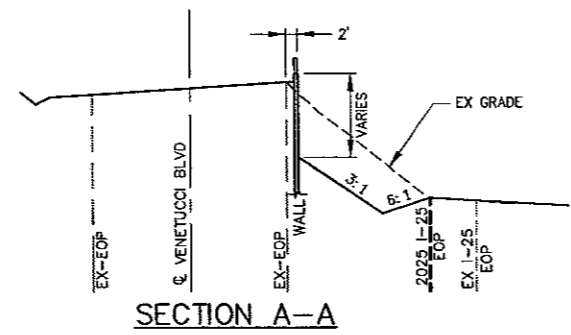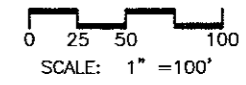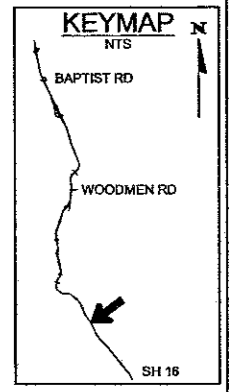

WILSON & COMPANY
Engineers & Architects

Computer File Information Creation Date: 10/30/01 Initials: MAB Last Modification Date: 06/13/02 Initials: mab Full Path: P:\983100913\ACAD\SHEETS\RDPL11-20.DWG Drawing File Name: RDPL11-20.DWG Acad Ver. 2000 Scale: As Shown Units: English		Sheet Revisions (R-) (R-) (R-) (R-) (R-)		Colorado Department of Transportation  1480 Quail Lake Loop - Suite A Colorado Springs, Colorado 80906 Phone: (719) 634-2323 Fax: (719) 227-3298 Region No. 2		As Constructed No Revisions: Revised: Void:		I-25 Roadway Plan 297+00 to 310+00 Designer: MAB Detailer: MAB Sheet Subset: ROADWAY Subset Sheet: 20 of		Project No./Code XXX XXXX-XXX XXXXX Sheet Number 34	
---	--	--	--	---	--	---	--	--	--	---	--

P:\983100913\ACAD\SHEETS\RDPL11-20.DWG, PLAN 20, 06/13/2002 03:26:15 PM, mcboyd

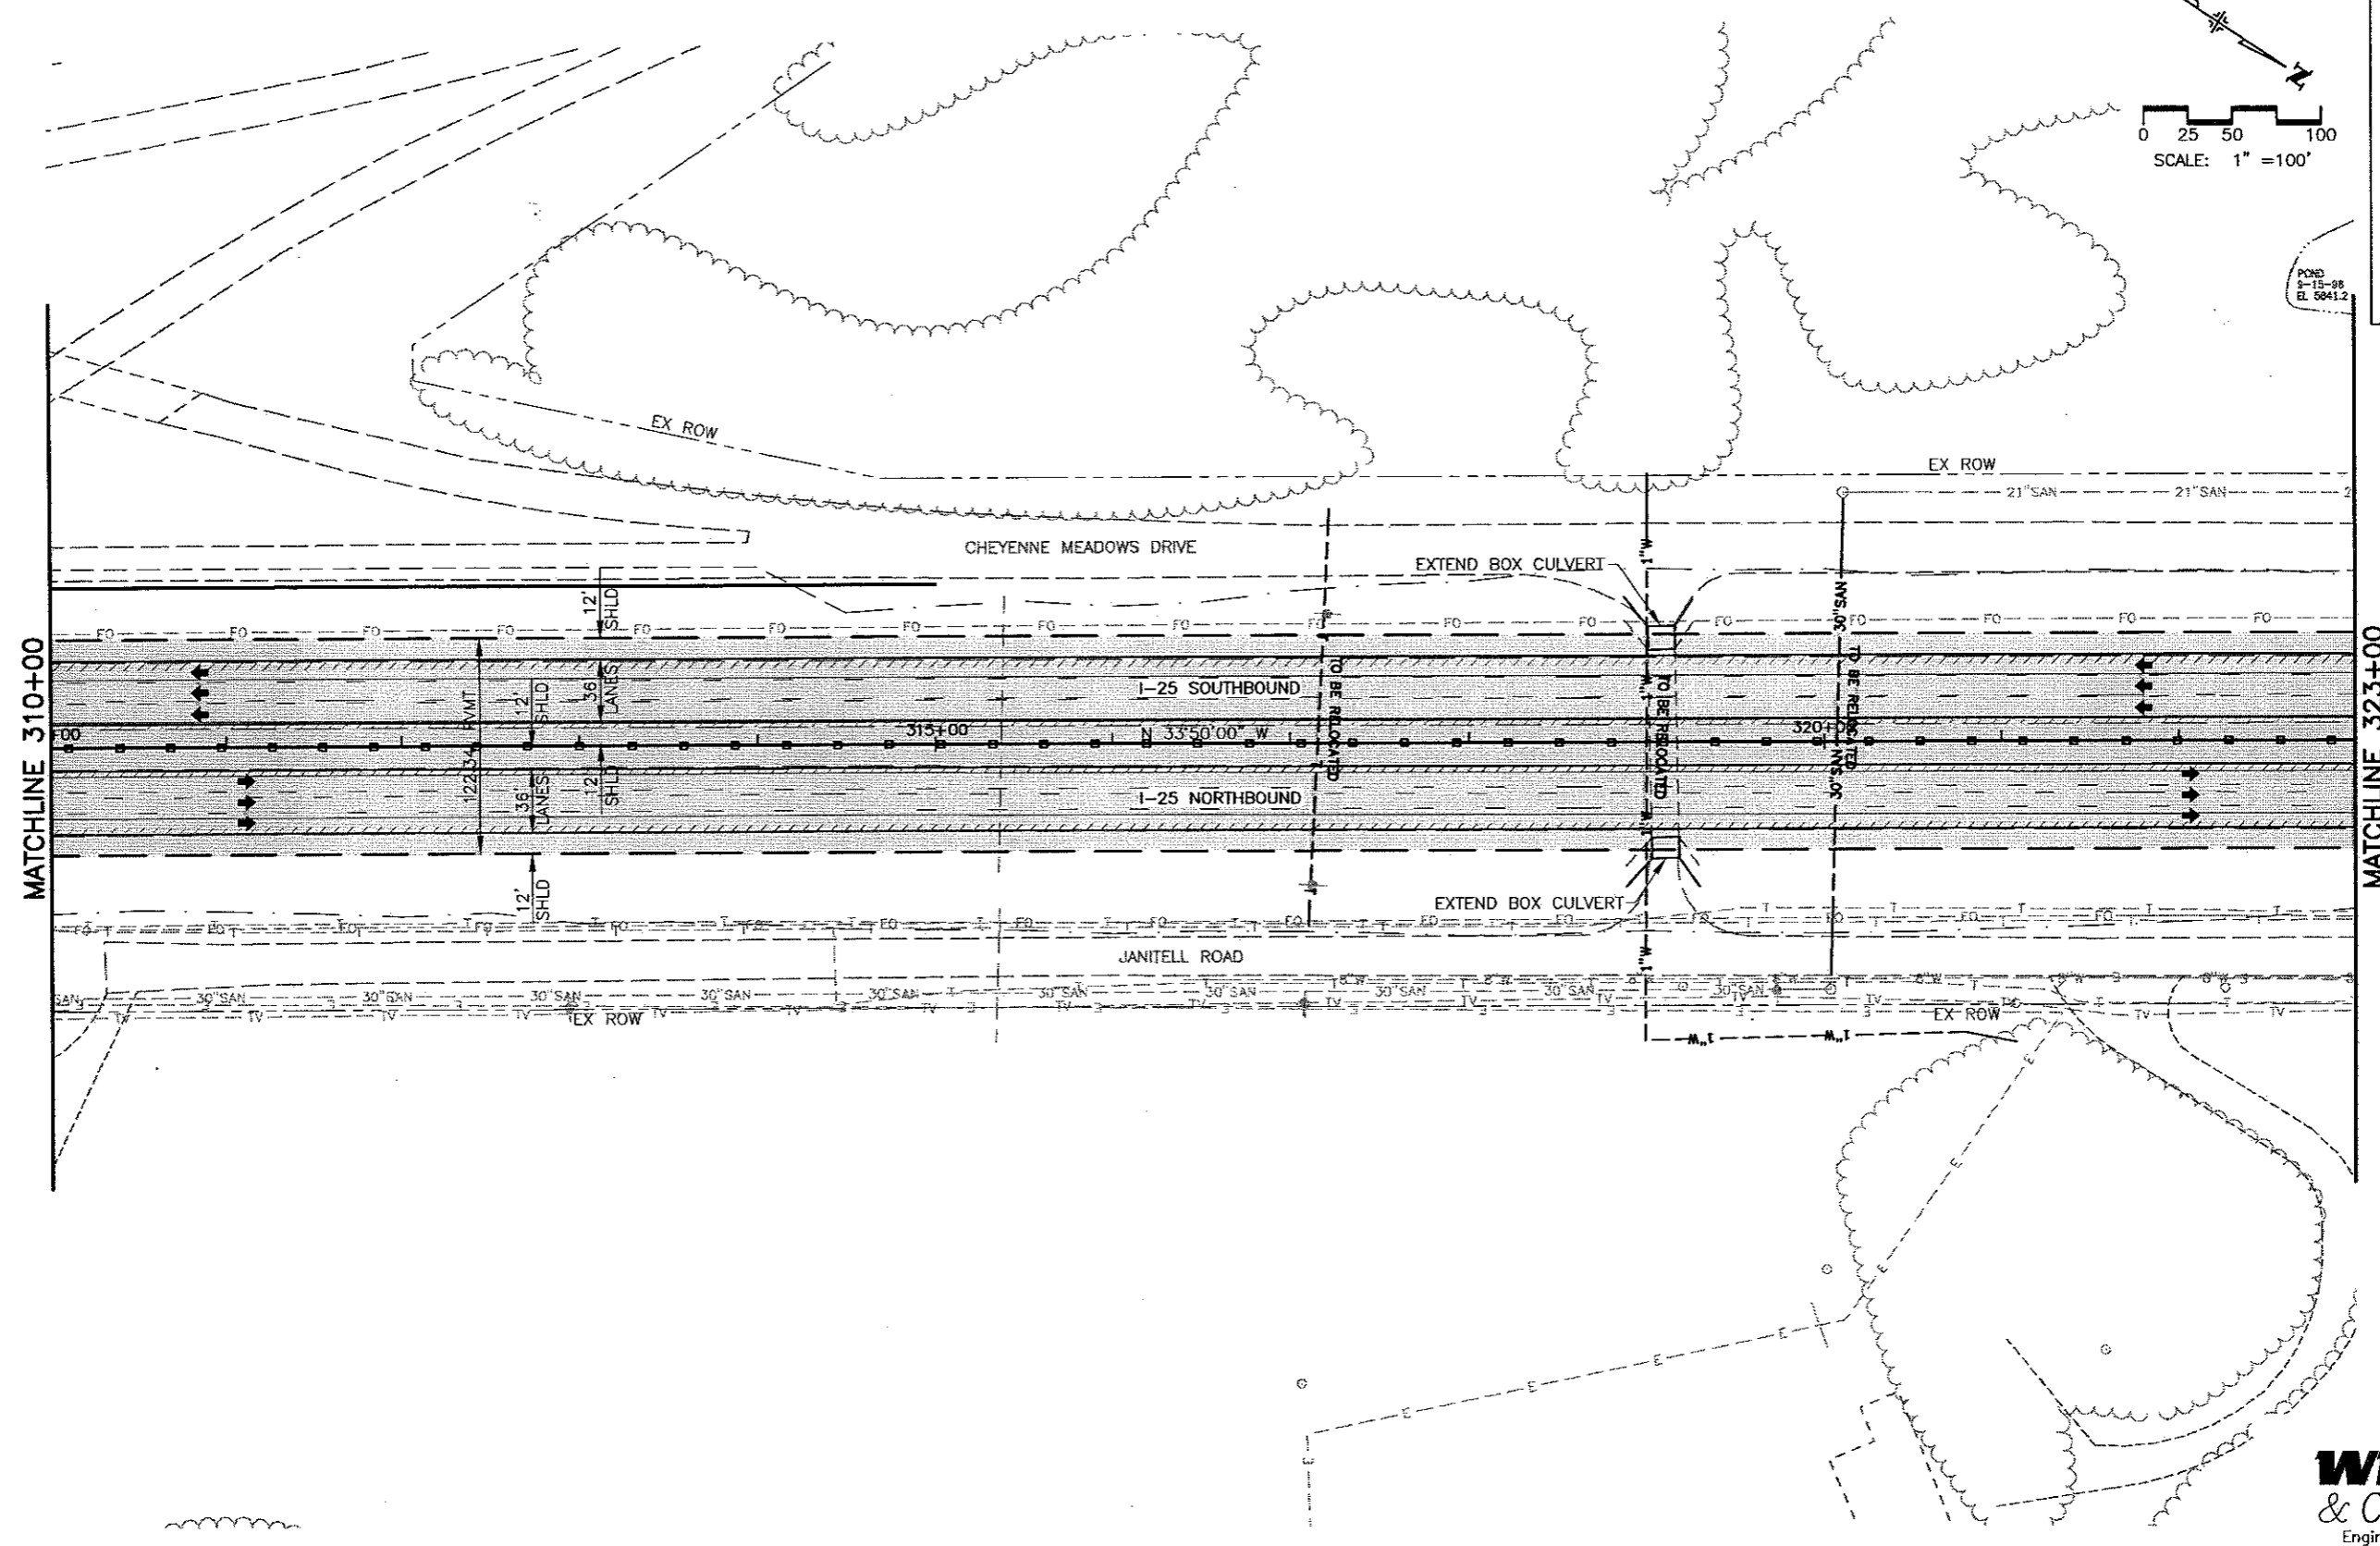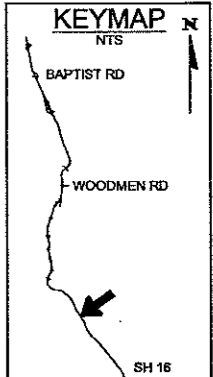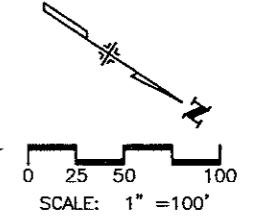


WILSON & COMPANY
Engineers & Architects

Computer File Information	
Creation Date: 10/30/01	Initials: MAB
Last Modification Date: 06/14/02	Initials: MAB
Full Path: P:\983100913\ACAD\SHEETS	
Drawing File Name: RDPL21-30.DWG	
Acad Ver. 2000	Scale: As Shown
	Units: English

Sheet Revisions	
(R-)	
(R-)	
(R-)	
(R-)	
(R-)	

Colorado Department of Transportation



1480 Quail Lake Loop - Suite A
Colorado Springs, Colorado 80906
Phone: (719) 634-2323 Fax: (719) 227-3298

Region No. 2




As Constructed
No Revisions:
Revised:
Void:

I-25 Roadway Plan 310+00 to 323+00	
Designer: MAB	
Detailer: MAB	
Sheet Subset: ROADWAY	Subset Sheet: 21 of

Project No./Code
XXX XXXX-XXX
XXXXX
Sheet Number 35

P:\983100913\ACAD\SHEETS\RDPL21-30.DWG, PLAN 21, 06/14/2002 09:20:30 AM, maboyd




I-25 EA CONCEPTUAL DESIGN

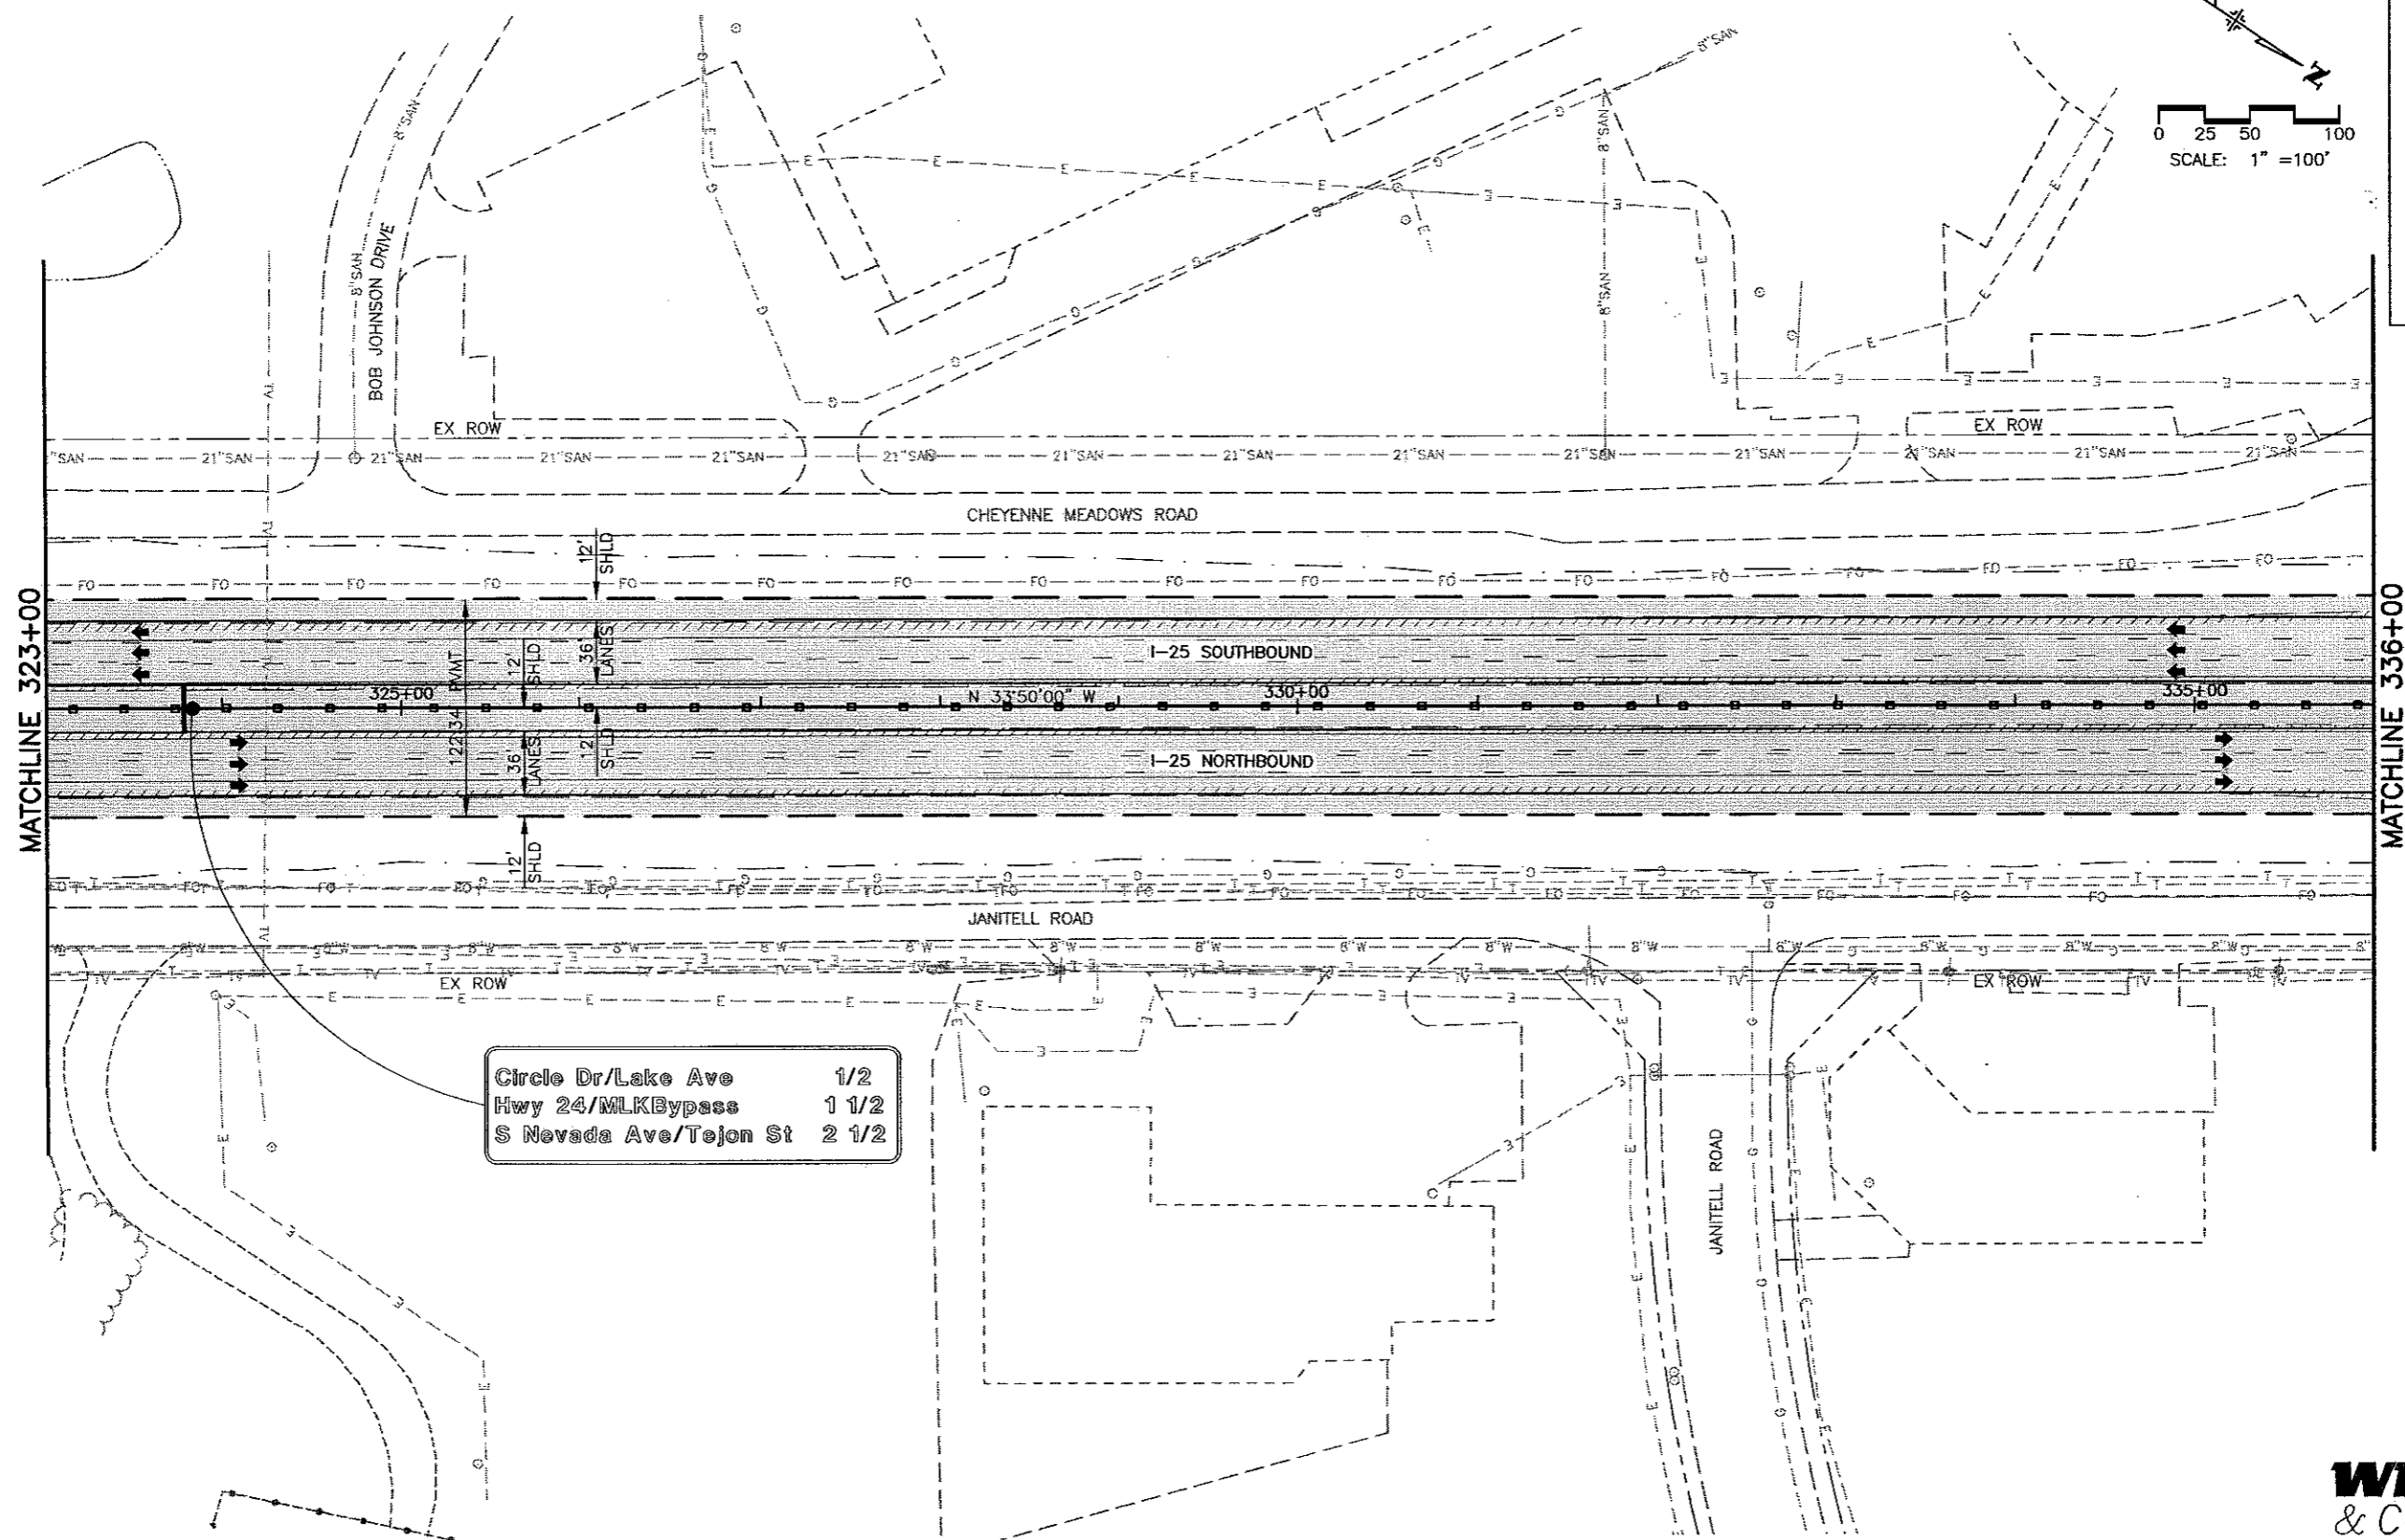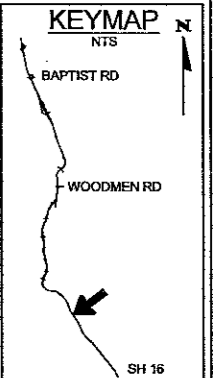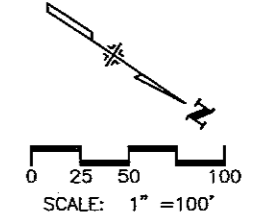


Circle Dr/Lake Ave	1/2
Hwy 24/MLKBypass	1 1/2
S Nevada Ave/Tejon St	2 1/2

WILSON & COMPANY
Engineers & Architects

Computer File Information		Sheet Revisions		<p>Colorado Department of Transportation 1480 Quail Lake Loop - Suite A Colorado Springs, Colorado 80906 Phone: (719) 634-2323 Fax: (719) 227-3298 Region No. 2</p>	As Constructed		I-25 Roadway Plan		Project No./Code		
Creation Date: 10/30/01	Initials: MAB				No Revisions:	Designer: MAB Detailer: MAB		323+00 to 336+00		C 0252-316	
Last Modification Date: 06/14/02	Initials: MAB				Revised:					Sheet Subset: ROADWAY	
Full Path: P:\983100913\ACAD\SHEETS					Void:	Subset Sheet: 22 of		Sheet Number		36	
Drawing File Name: RDPL21-30.DWG											
Acad Ver. 2000	Scale: As Shown	Units: English									

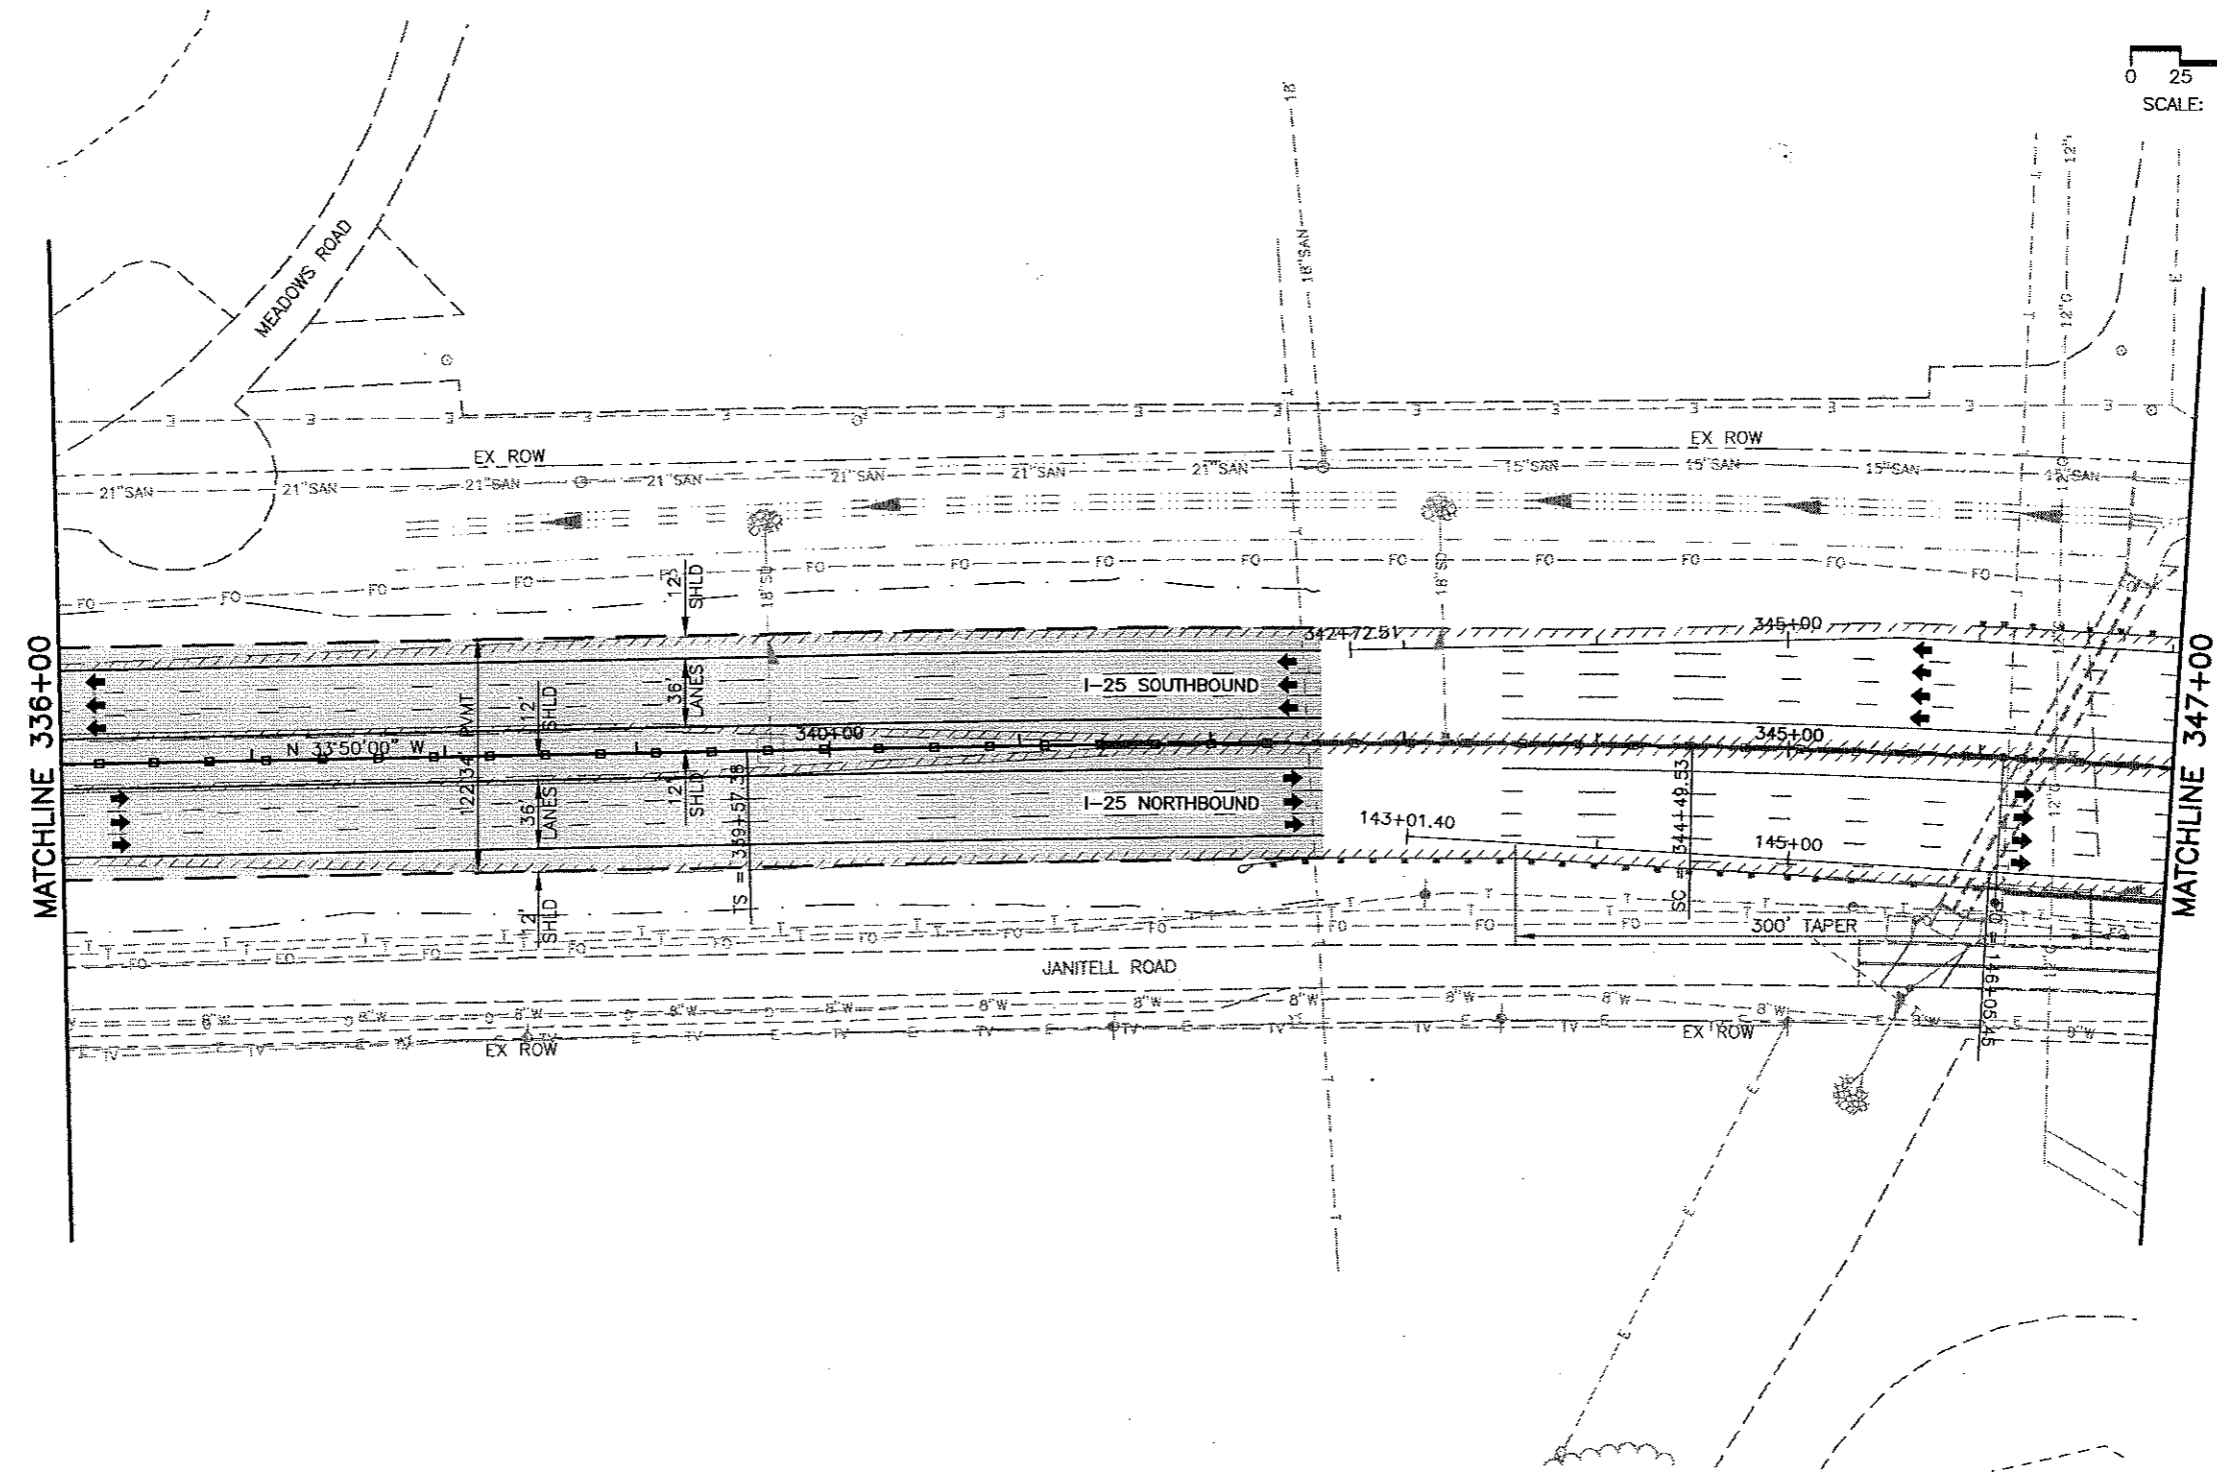
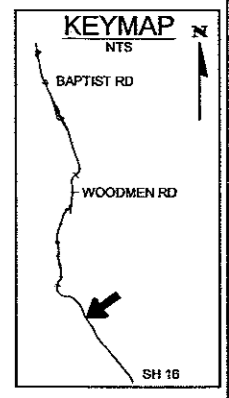
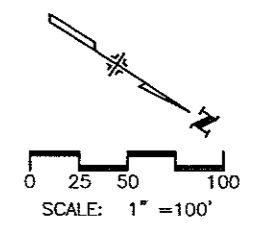


WILSON & COMPANY
Engineers & Architects

Computer File Information Creation Date: 10/30/01 Initials: MAB Last Modification Date: 06/14/02 Initials: MAB Full Path: P:\983100913\ACAD\SHEETS\RDPL21-30.DWG Drawing File Name: RDPL21-30.DWG Acad Ver. 2000 Scale: As Shown Units: English		Sheet Revisions <table border="1"> <tr><td>(R-)</td><td></td></tr> <tr><td>(R-)</td><td></td></tr> <tr><td>(R-)</td><td></td></tr> <tr><td>(R-)</td><td></td></tr> <tr><td>(R-)</td><td></td></tr> </table>		(R-)		(R-)		(R-)		(R-)		(R-)		Colorado Department of Transportation  1480 Quail Lake Loop - Suite A Colorado Springs, Colorado 80906 Phone: (719) 634-2323 Fax: (719) 227-3298 Region No. 2		As Constructed No Revisions: Revised: Void:		I-25 Roadway Plan 336+00 to 347+00 Designer: MAB Detailer: MAB Sheet Subset: ROADWAY Subset Sheet: 23 of		Project No./Code XXX XXXX-XXX XXXXX Sheet Number 37	
(R-)																					
(R-)																					
(R-)																					
(R-)																					
(R-)																					

P:\983100913\ACAD\SHEETS\RDPL21-30.DWG, PLAN 23, 06/14/2002 08:35:26 AM, maboyd

CURVE DATA															
CURVE NO.	Δ_s	T_s	E_s	θ_s	L_s	L_t	S_t	Δ_c	D_c	T_c	L_c	R_c	e	MDS	SSD
4	12°18'04"	863.68'	34.94'	02°27'39"	492.15'	328.13'	164.08'	07°22'46"	01°00'00"	369.49'	737.96'	5729.62'	0.032	70	>730

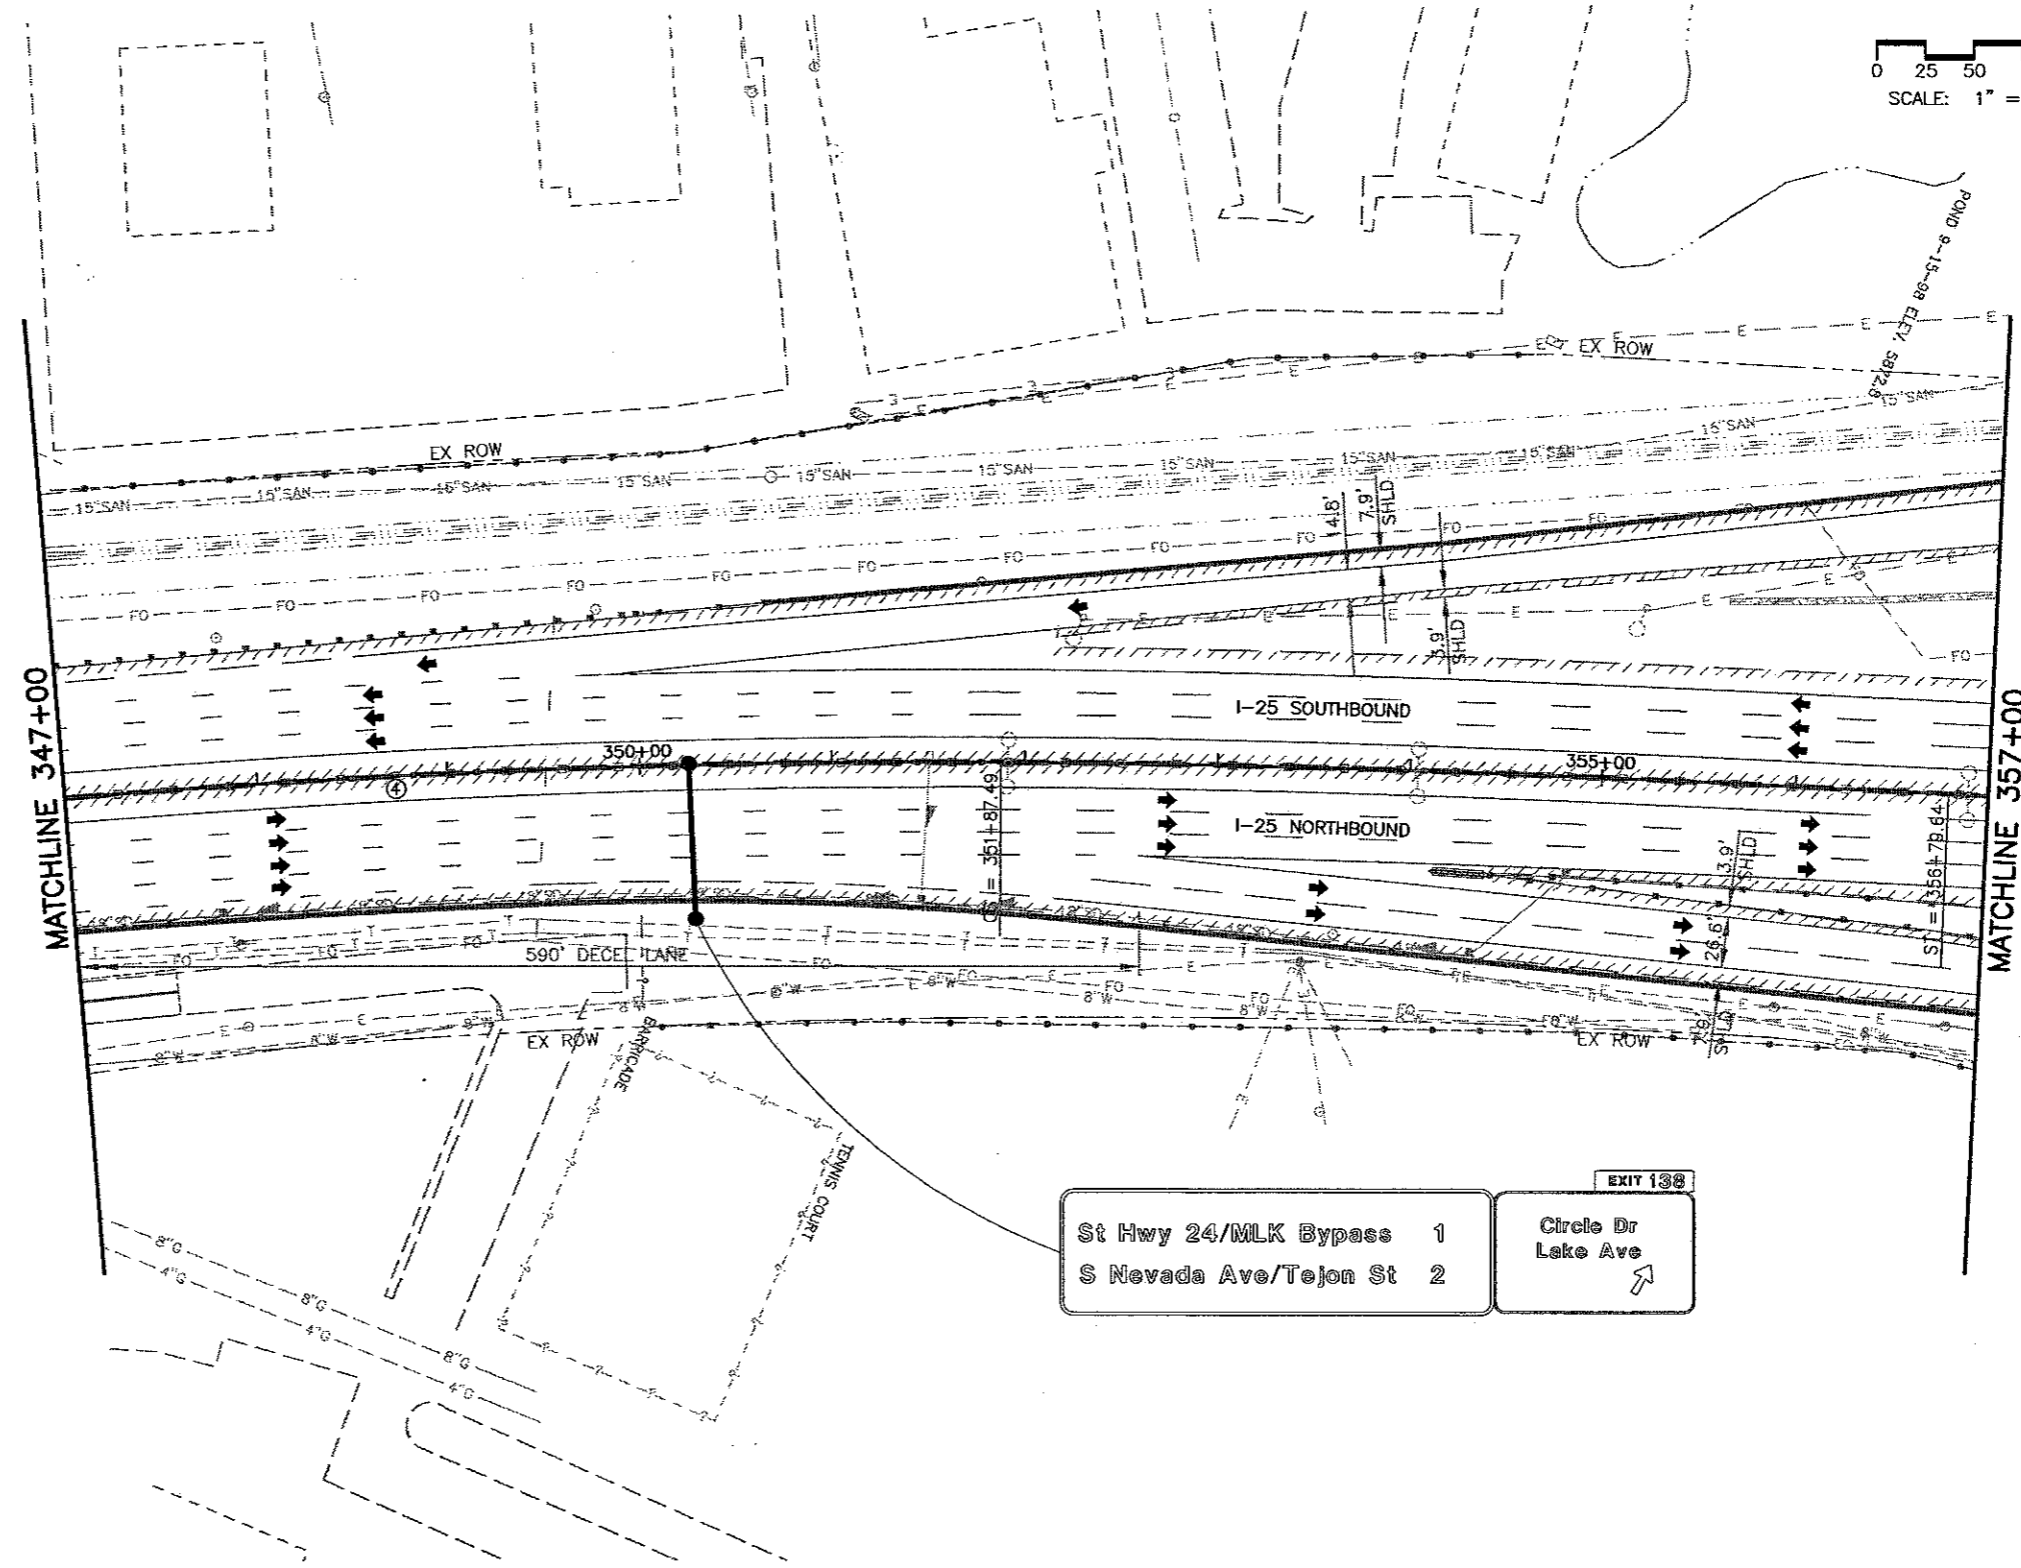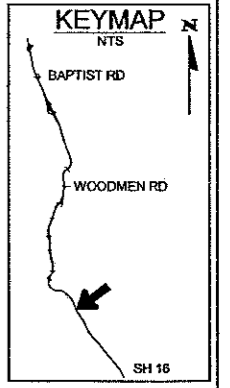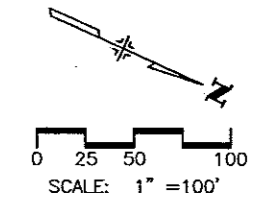


EXIT 138
St Hwy 24/MLK Bypass 1
S Nevada Ave/Tejon St 2
Circle Dr Lake Ave

WILSON & COMPANY
Engineers & Architects

Computer File Information	
Creation Date: 10/30/01	Initials: MAB
Last Modification Date: 06/14/02	Initials: MAB
Full Path: P:\983100913\ACAD\SHEETS	
Drawing File Name: RDPL21-30.DWG	
Acad Ver. 2000	Scale: As Shown Units: English

Sheet Revisions	
(R-)	
(R-)	
(R-)	
(R-)	

Colorado Department of Transportation



1480 Quail Lake Loop - Suite A
Colorado Springs, Colorado 80906
Phone: (719) 634-2323 Fax: (719) 227-3298

Region No. 2



As Constructed
No Revisions:
Revised:
Void:

I-25 Roadway Plan 347+00 to 357+00	
Designer: MAB	
Detailer: MAB	
Sheet Subset: ROADWAY	Subset Sheet: 24 of

Project No./Code
C 0252-316
12210
Sheet Number 38

P:\983100913\ACAD\SHEETS\RDPL21-30.DWG, PLAN 24, 06/19/2002 08:51:16 AM, maboyd

EXIST CURVE DATA								
CURVE NO.	Δ_c	D_c	R_c	L_c	T_c	e	MDS	SSD
5	00°49'06"	00°20'00"	17188.87'	245.54'	122.77'	NC	70	>730

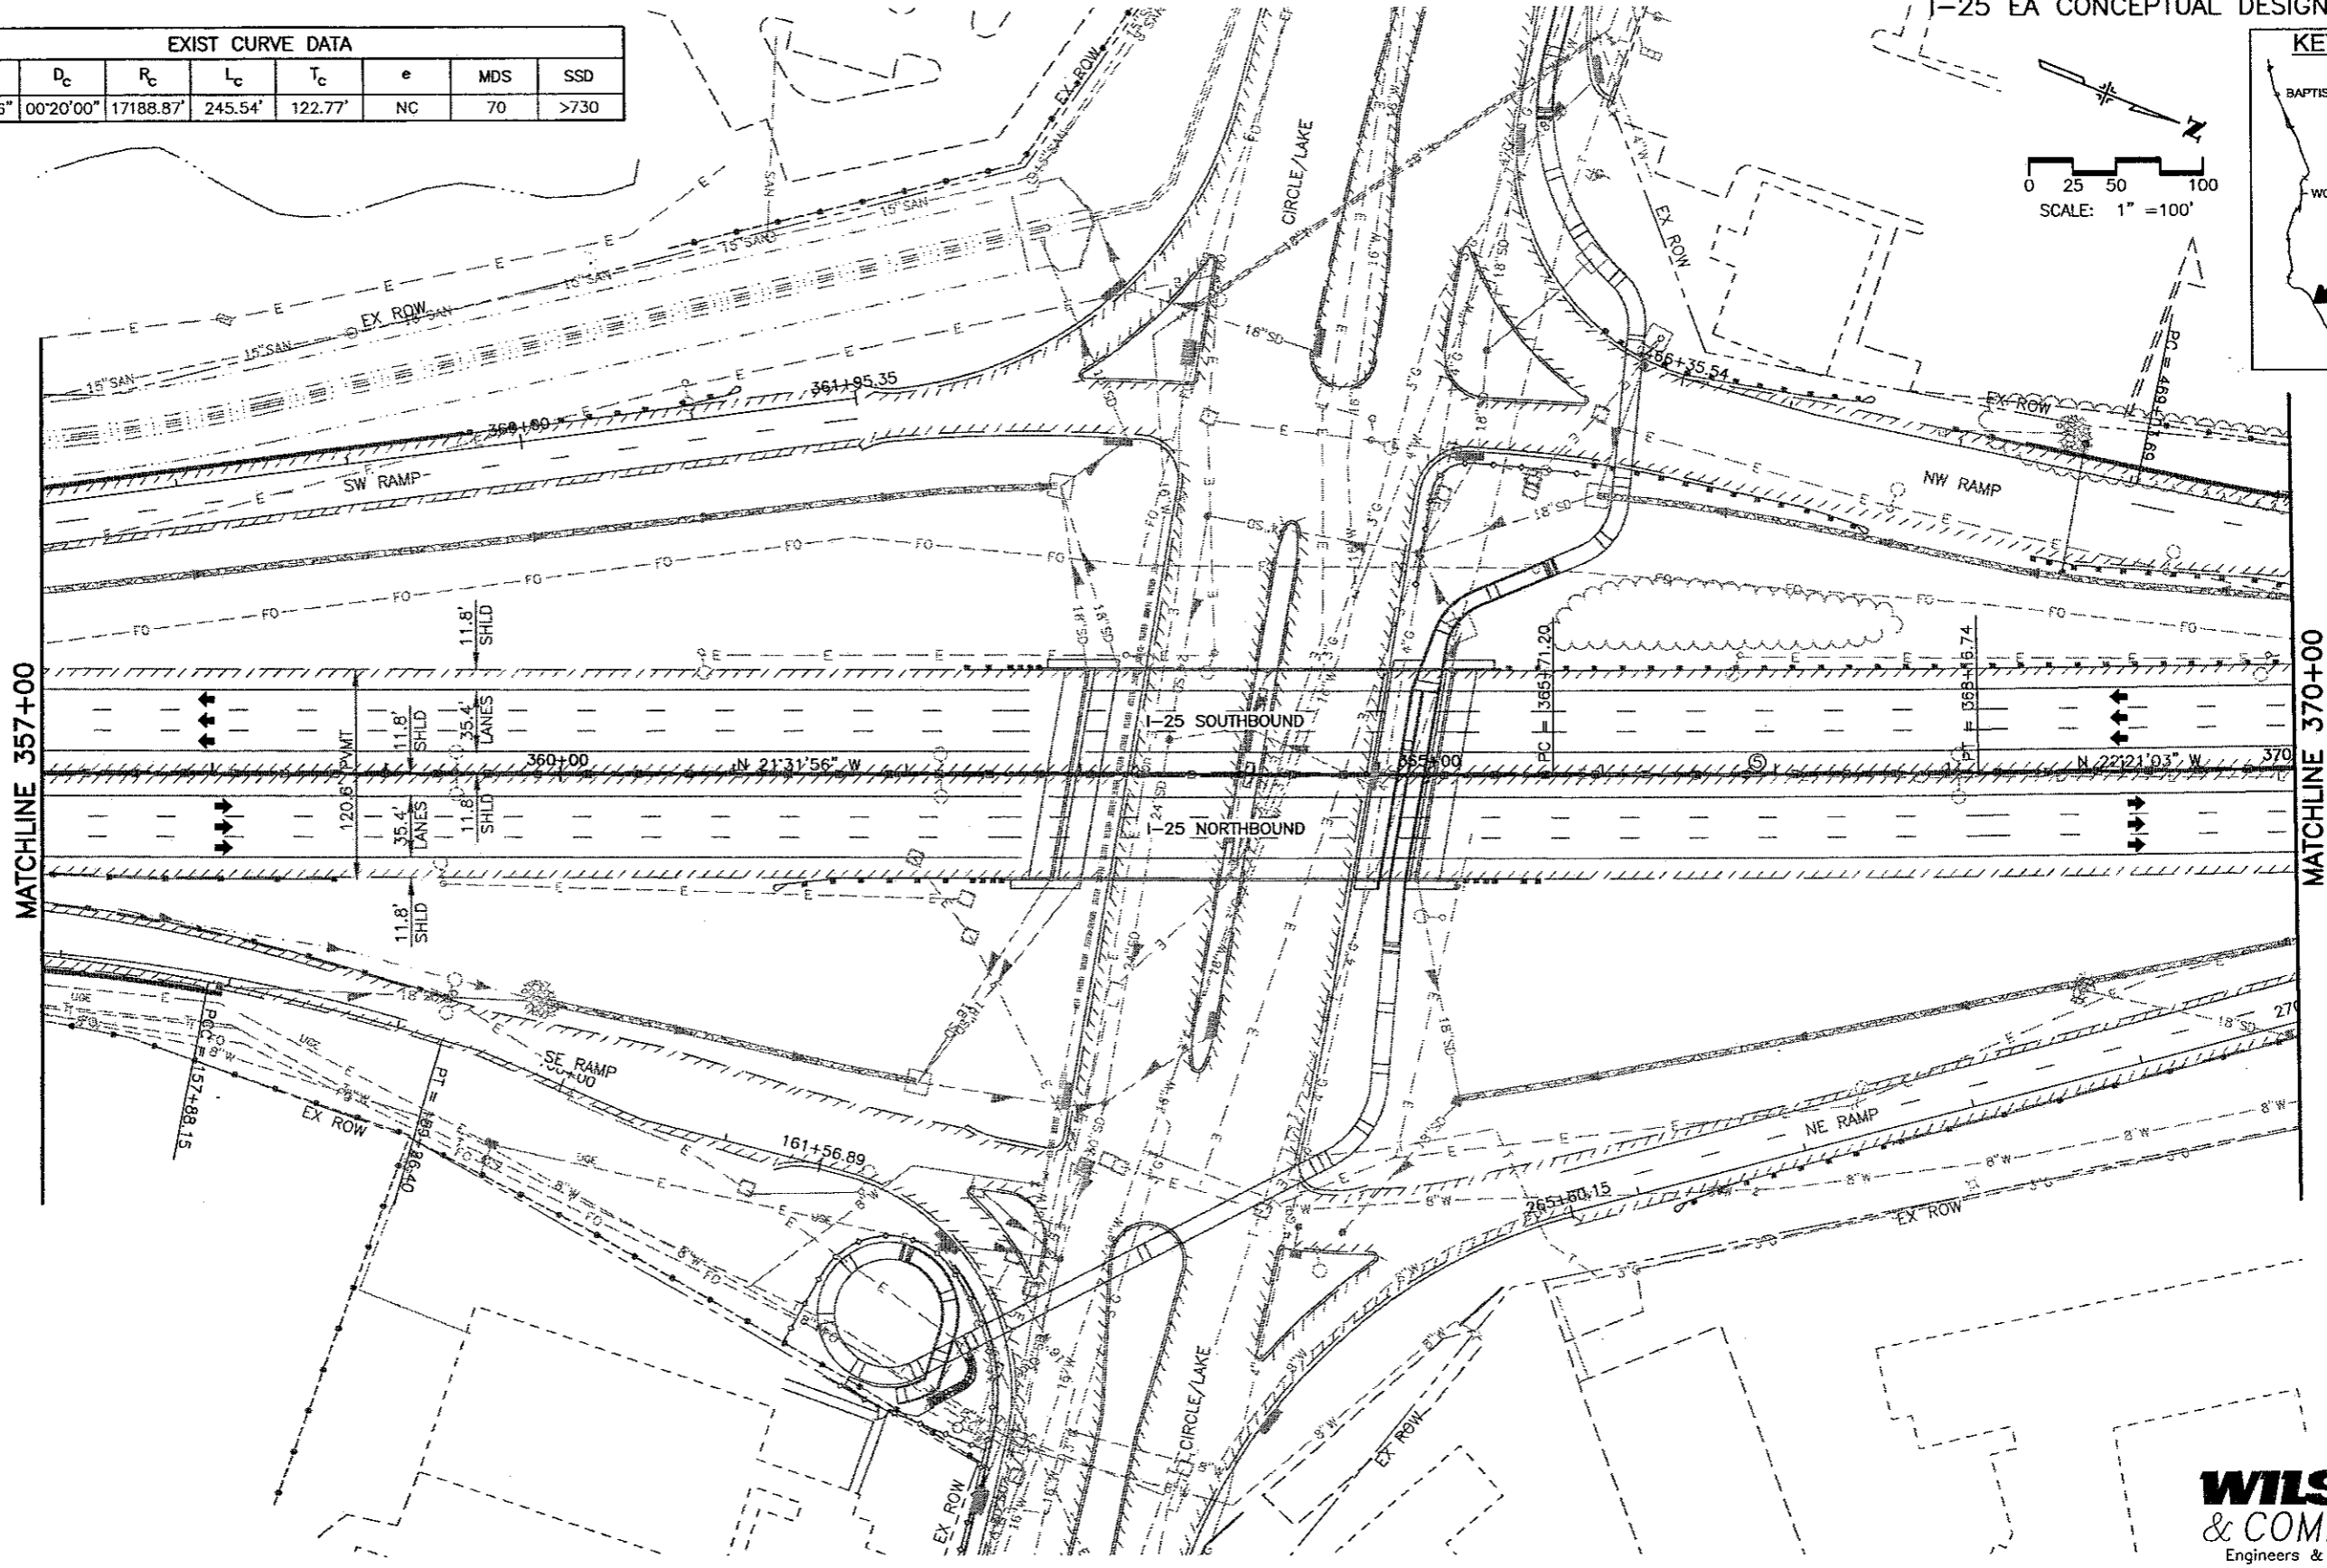
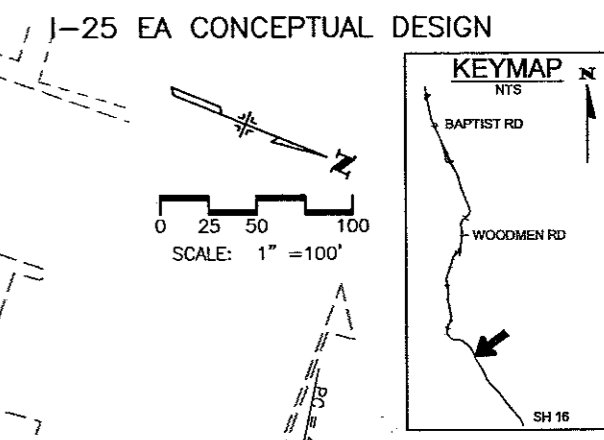


P:\9831000913\ACAD\SHEETS\RDPL21-30.DWG, PLAN 25, 06/14/2002 09:20:06 AM, maboyd



Computer File Information Creation Date: 10/30/01 Initials: MAB Last Modification Date: 06/14/02 Initials: MAB Full Path: P:\9831000913\ACAD\SHEETS Drawing File Name: RDPL21-30.DWG Acad Ver. 2000 Scale: As Shown Units: English		Sheet Revisions <table border="1"> <tr><td>(R)</td><td></td><td></td><td></td></tr> <tr><td>(R)</td><td></td><td></td><td></td></tr> <tr><td>(R)</td><td></td><td></td><td></td></tr> <tr><td>(R)</td><td></td><td></td><td></td></tr> <tr><td>(R)</td><td></td><td></td><td></td></tr> </table>		(R)				(R)				(R)				(R)				(R)				Colorado Department of Transportation 1480 Quail Lake Loop - Suite A Colorado Springs, Colorado 80906 Phone: (719) 634-2323 Fax: (719) 227-3298 Region No. 2		As Constructed No Revisions: Revised: Void:		I-25 Roadway Plan 357+00 to 370+00 Designer: MAB Detailer: MAB Sheet Subset: ROADWAY Subset Sheet: 25 of		Project No./Code XXX XXXX-XXX XXXXX Sheet Number 29	
(R)																															
(R)																															
EXIST CURVE DATA								
CURVE NO.	Δ_c	D_c	R_c	L_c	T_c	e	MDS	SSD
6	00°49'06"	00°20'00"	17188.87'	245.54'	122.77'	NC	70	>730

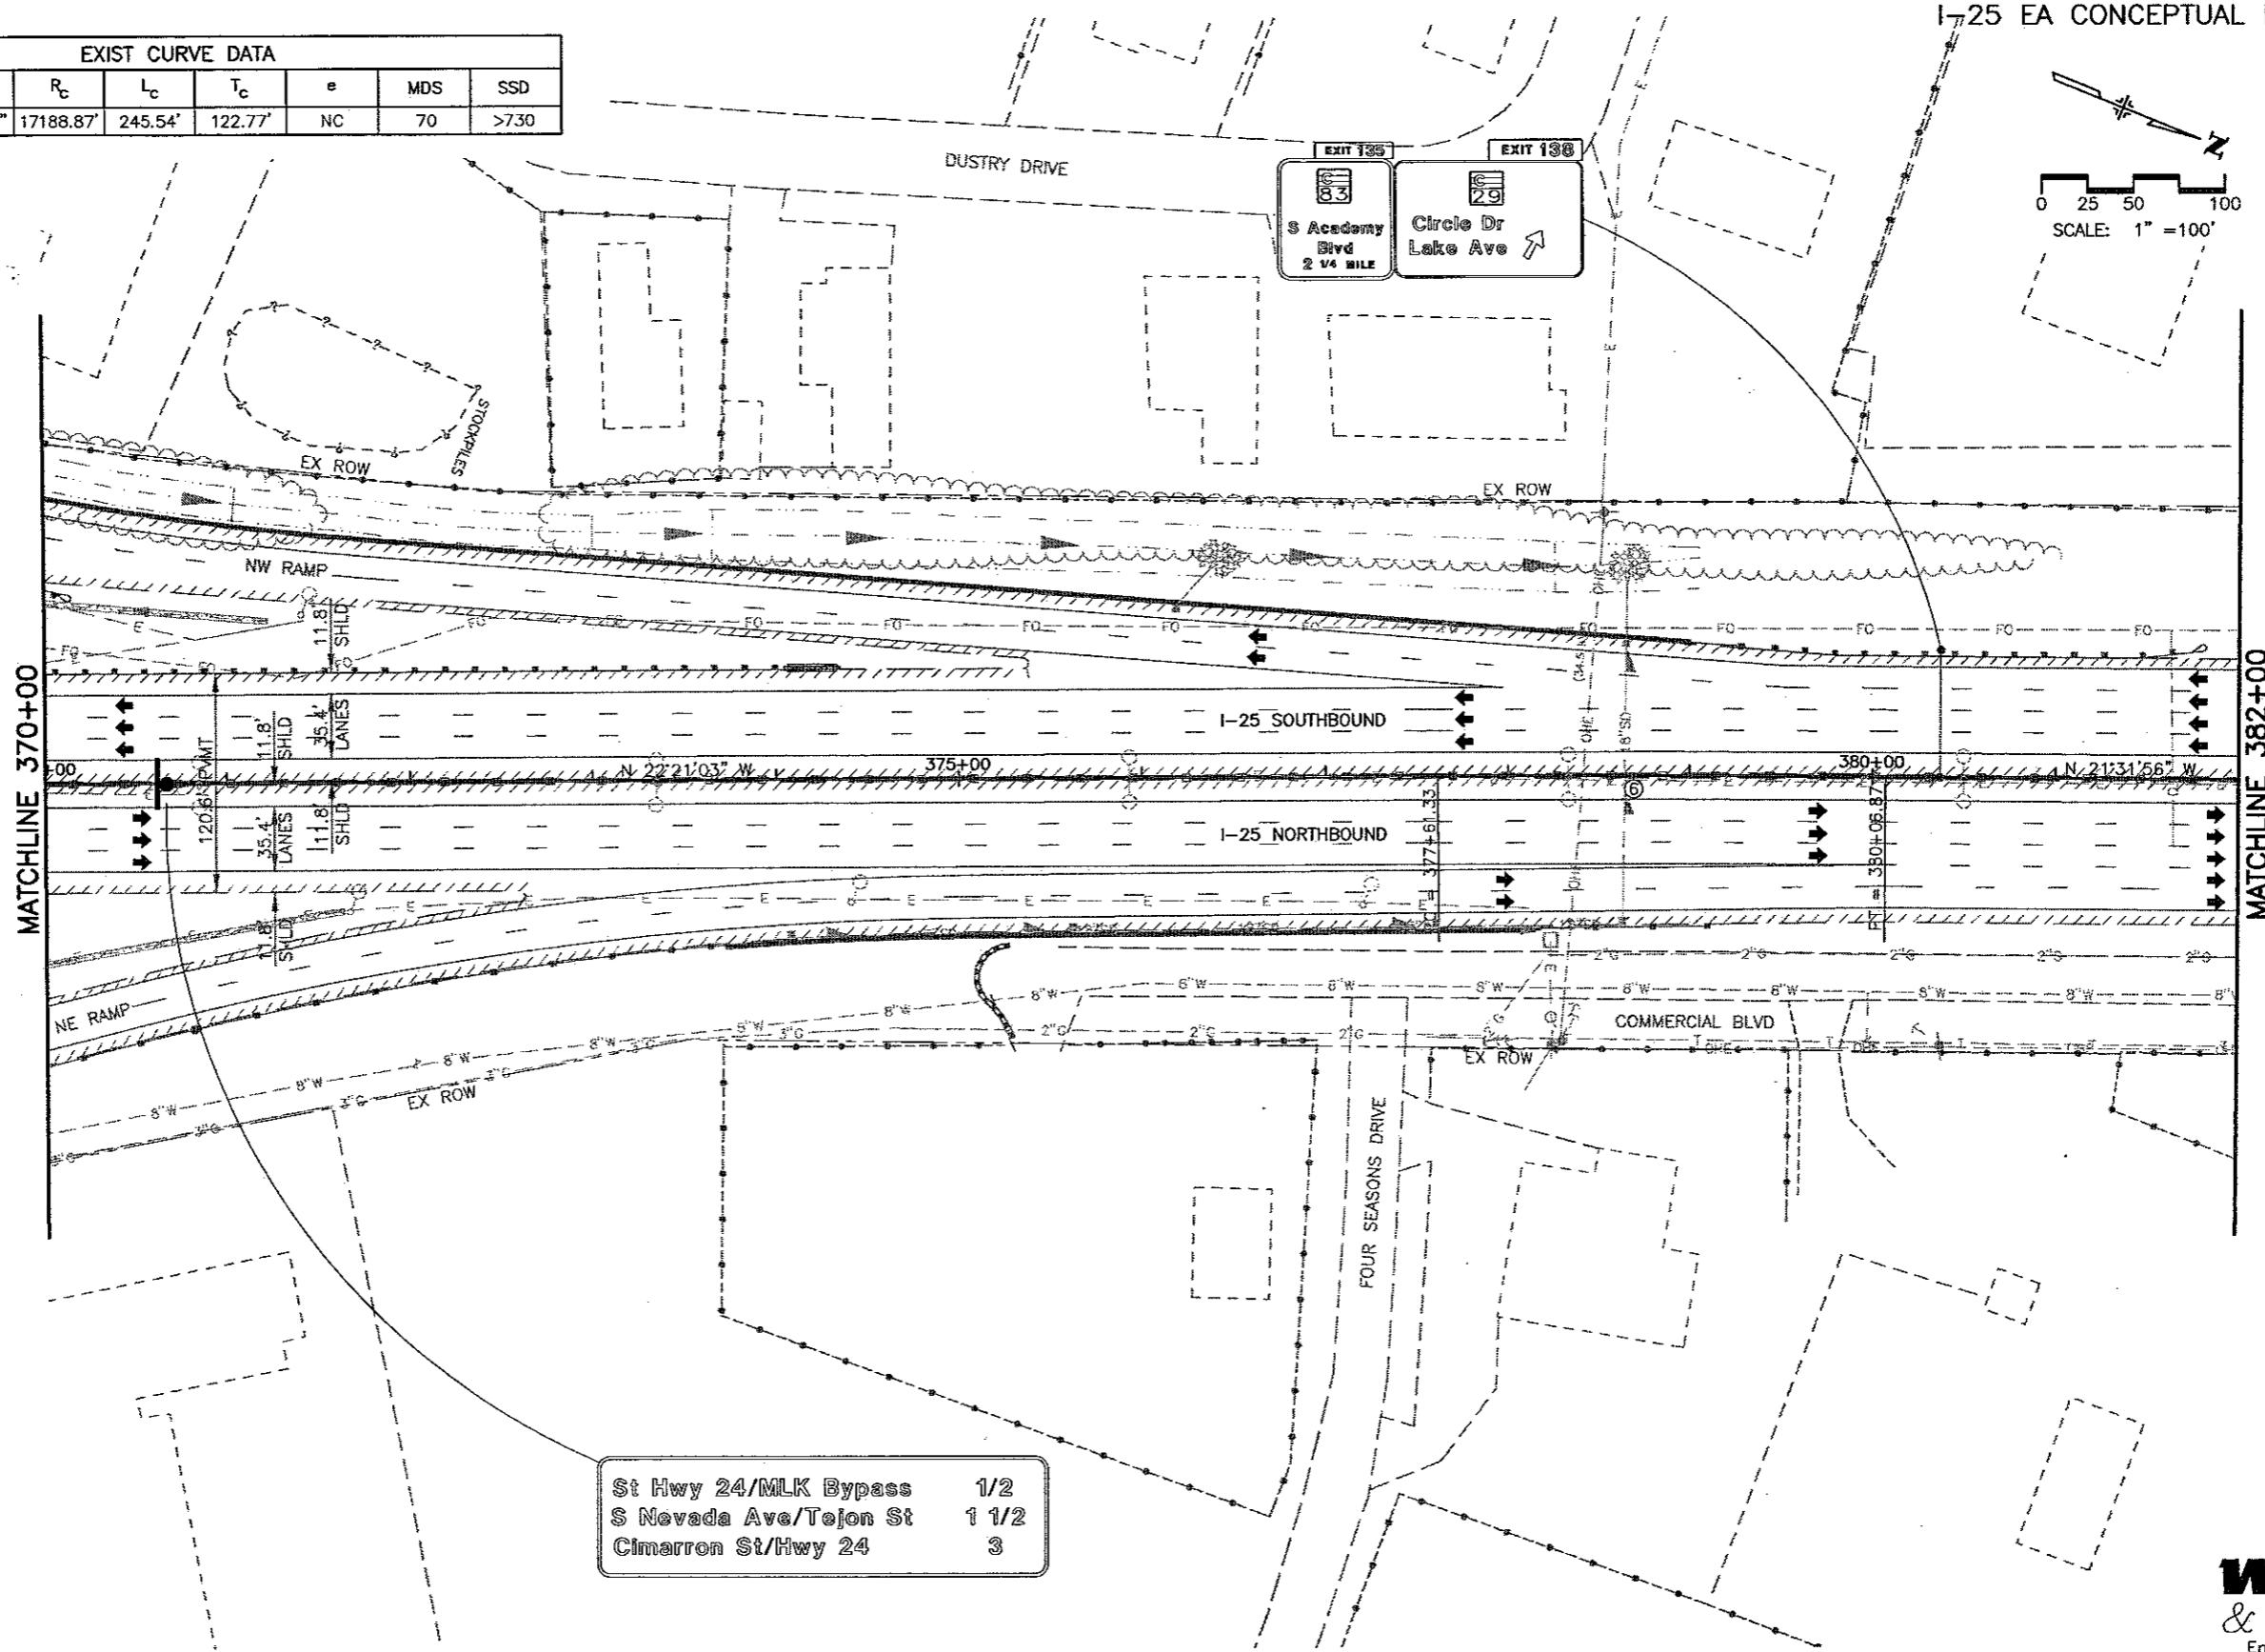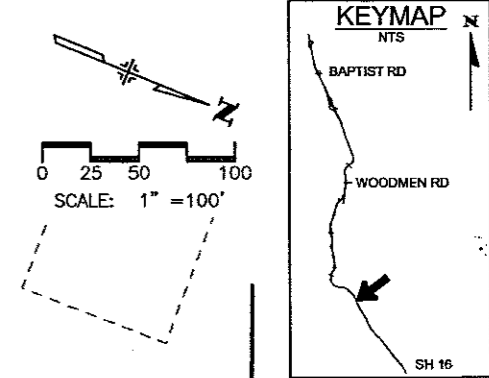


St Hwy 24/MLK Bypass	1/2
S Nevada Ave/Tejon St	1 1/2
Cimarron St/Hwy 24	3

WILSON & COMPANY
Engineers & Architects



Computer File Information		Sheet Revisions		Colorado Department of Transportation		As Constructed		I-25 Roadway Plan 370+00 to 382+00		Project No./Code	
Creation Date:	10/30/01	Initials:	MAB	1480 Quail Lake Loop - Suite A Colorado Springs, Colorado 80906 Phone: (719) 634-2323 Fax: (719) 227-3298 Region No. 2	No Revisions:		Designer: MAB		C 0252-316		
Last Modification Date:	06/14/02	Initials:	MAB		Revised:		Detailer: MAB		12210		
Full Path:	P:\983100913\ACAD\SHEETS				Void:		Sheet Subset: ROADWAY		Subset Sheet: 26 of		
Drawing File Name:	RDPL21-30.DWG								Sheet Number 40		
Acad Ver.	2000	Scale:	As Shown	Units:	English						

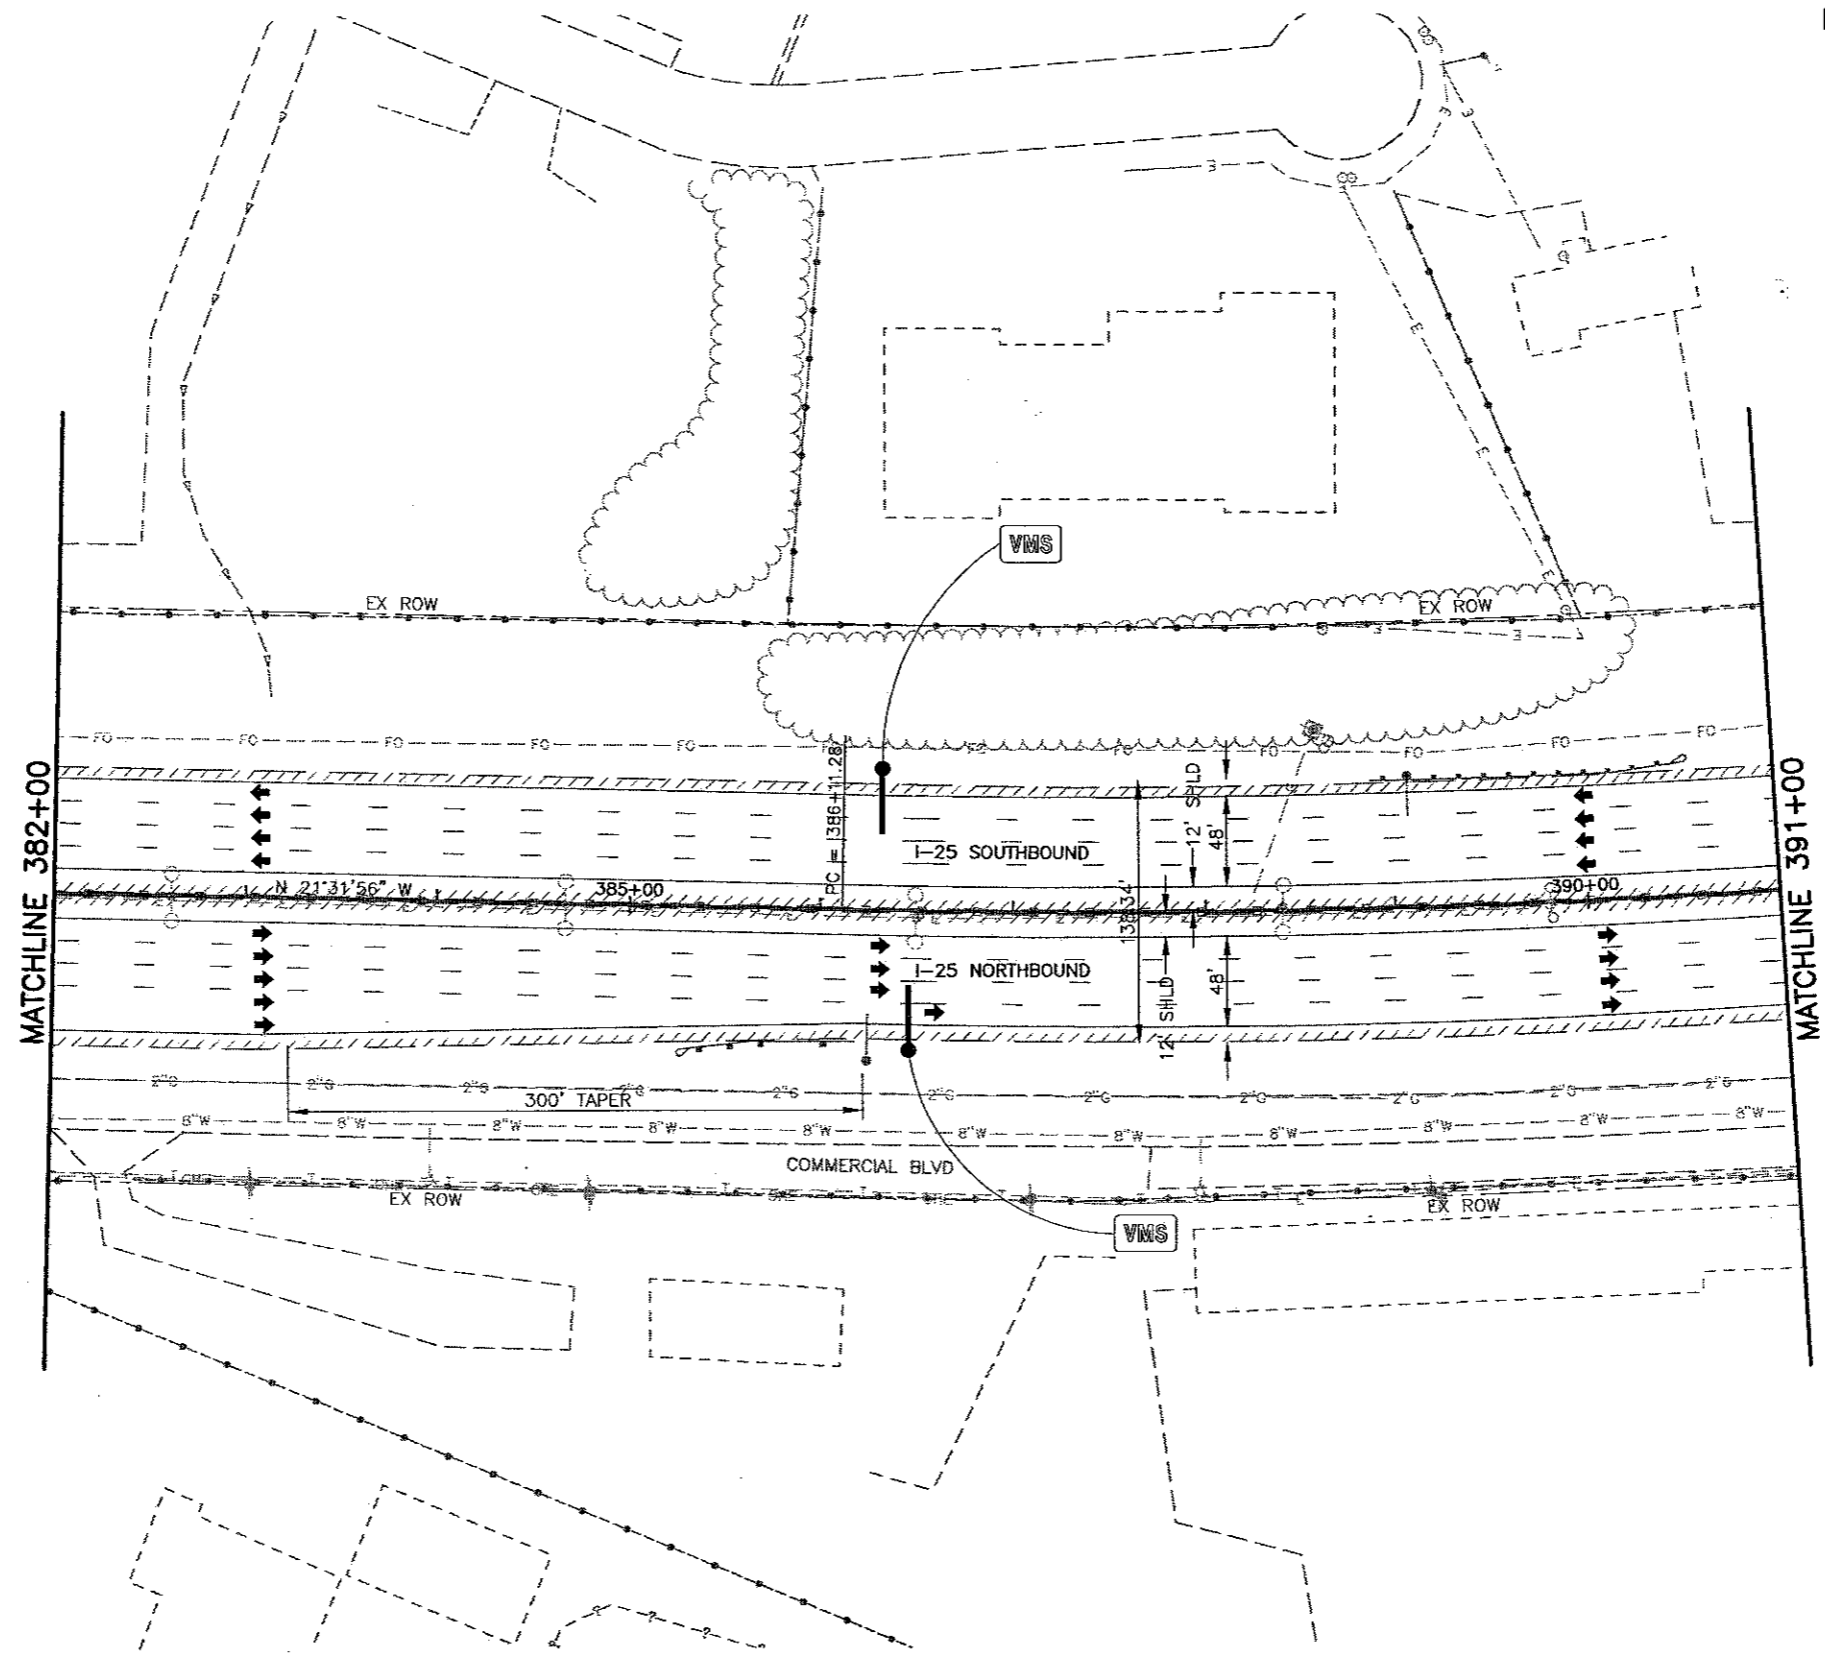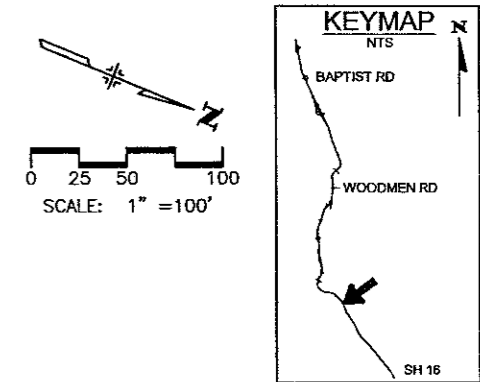

WILSON & COMPANY
Engineers & Architects

Computer File Information Creation Date: 10/30/01 Initials: MAB Last Modification Date: 06/14/02 Initials: MAB Full Path: P:\983100913\ACAD\SHEETS Drawing File Name: RDPL21-30.DWG Acad Ver. 2000 Scale: As Shown Units: English		Sheet Revisions <table border="1"> <tr><td>(R-)</td><td></td><td></td></tr> <tr><td>(R-)</td><td></td><td></td></tr> <tr><td>(R-)</td><td></td><td></td></tr> <tr><td>(R-)</td><td></td><td></td></tr> <tr><td>(R-)</td><td></td><td></td></tr> </table>		(R-)			(R-)			(R-)			(R-)			(R-)			Colorado Department of Transportation  1480 Quail Lake Loop - Suite A Colorado Springs, Colorado 80906 Phone: (719) 634-2323 Fax: (719) 227-3298 Region No. 2		As Constructed No Revisions: Revised: Void:		I-25 Roadway Plan 382+00 to 391+00 Designer: MAB Detailer: MAB Sheet Subset: ROADWAY Subset Sheet: 27 of		Project No./Code C 0252-316 12210 Sheet Number 41	
(R-)																										
(R-)																										
(R-)																										
(R-)																										
(R-)																										


EXIST CURVE DATA								
CURVE NO.	Δ_c	D_c	R_c	L_c	T_c	e	MDS	SSD
7	26°20'18"	01'00'00"	5729.58'	2633.83'	1340.61'	UNKNOWN	UNKNOWN	>730

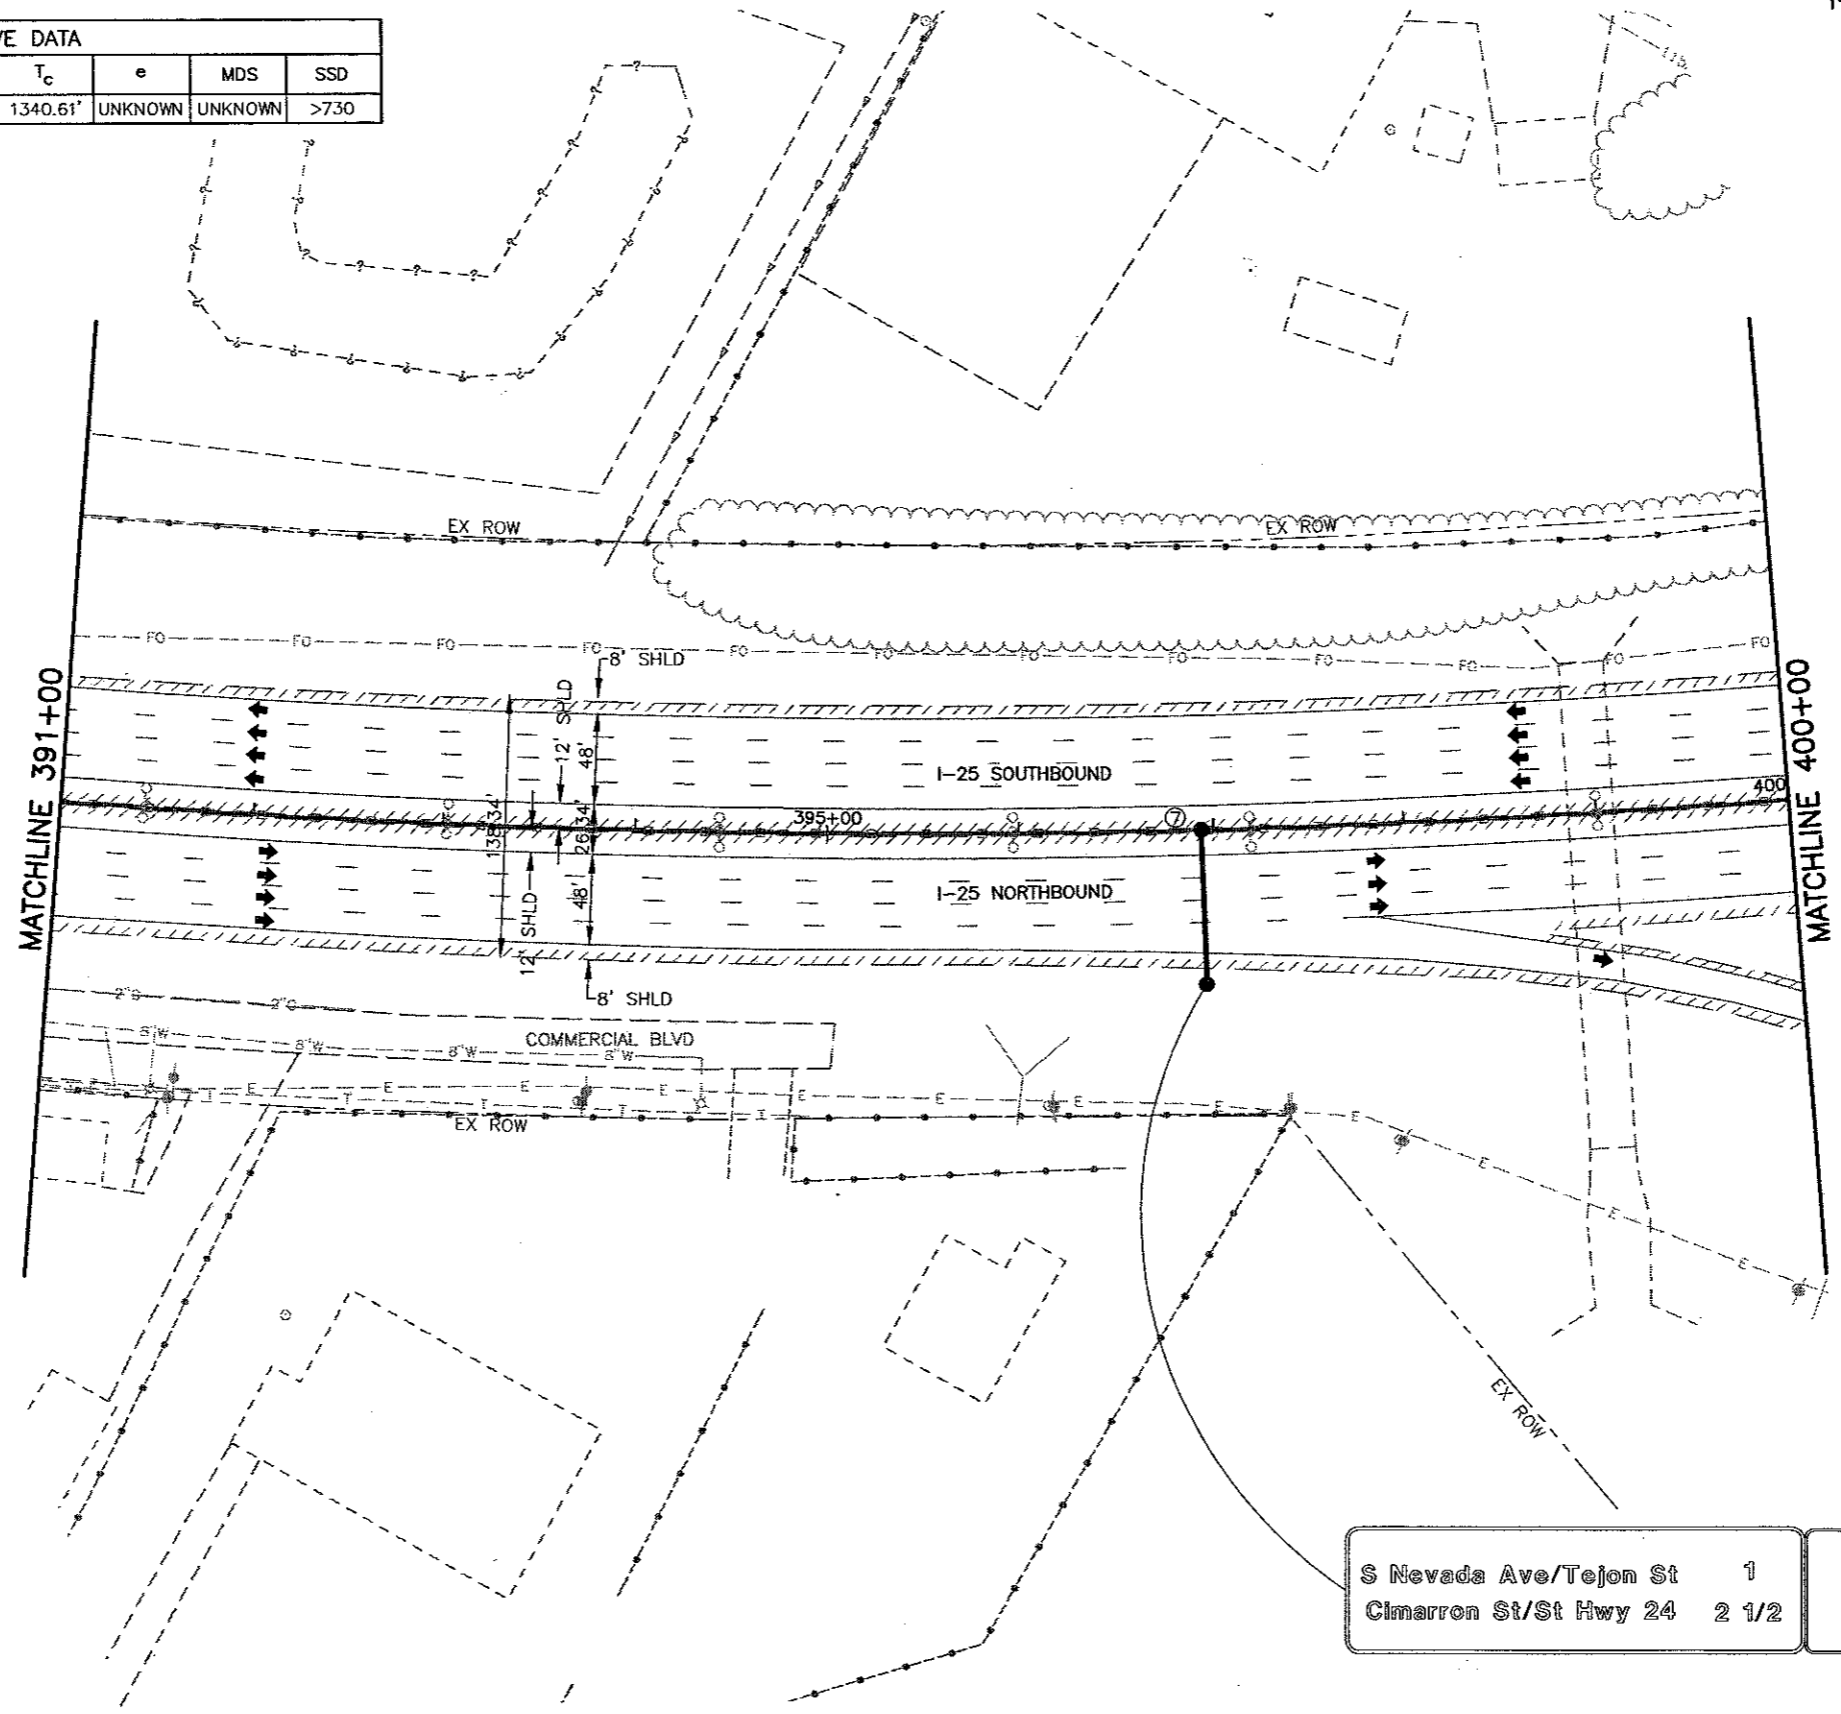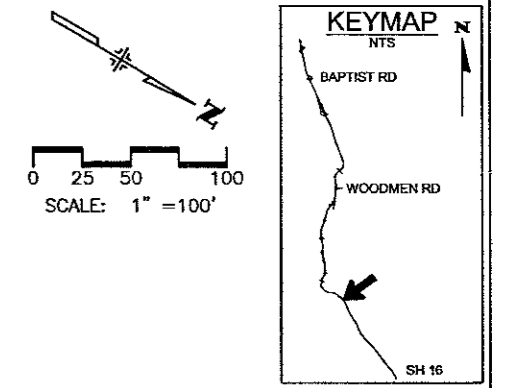

S Nevada Ave/Tejon St	1	EXIT 138 MLK Bypass EXIT ONLY
Cimarron St/St Hwy 24	2 1/2	


WILSON & COMPANY
Engineers & Architects

Computer File Information		Sheet Revisions		Colorado Department of Transportation		As Constructed		I-25 Roadway Plan		Project No./Code	
Creation Date:	10/30/01	Initials:	MAB	1480 Quail Lake Loop -- Suite A Colorado Springs, Colorado 80906 Phone: (719) 634-2323 Fax: (719) 227-3298 Region No. 2		No Revisions:		391+00 to 400+00		C 0252-316	
Last Modification Date:	06/14/02	Initials:	MAB			Revised:				Designer: MAB	
Full Path:	P:\983100913\ACAD\SHEETS					Void:		Detailer: MAB		Sheet Number 42	
Drawing File Name:	RDPL21-30.DWG							Sheet Subset: ROADWAY		Subset Sheet: 28 of	
Acad Ver.	2000	Scale:	As Shown	Units:		English					

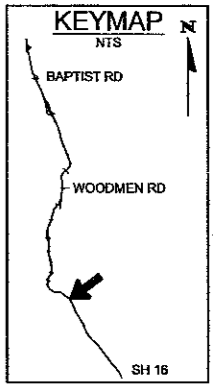

SCALE: 1" = 100'

Circle Dr/Lake Ave 1/2
 St Hwy 83/S Academy Blvd 3
 St Hwy 16/Mesa Ridge Pkwy 5 1/2

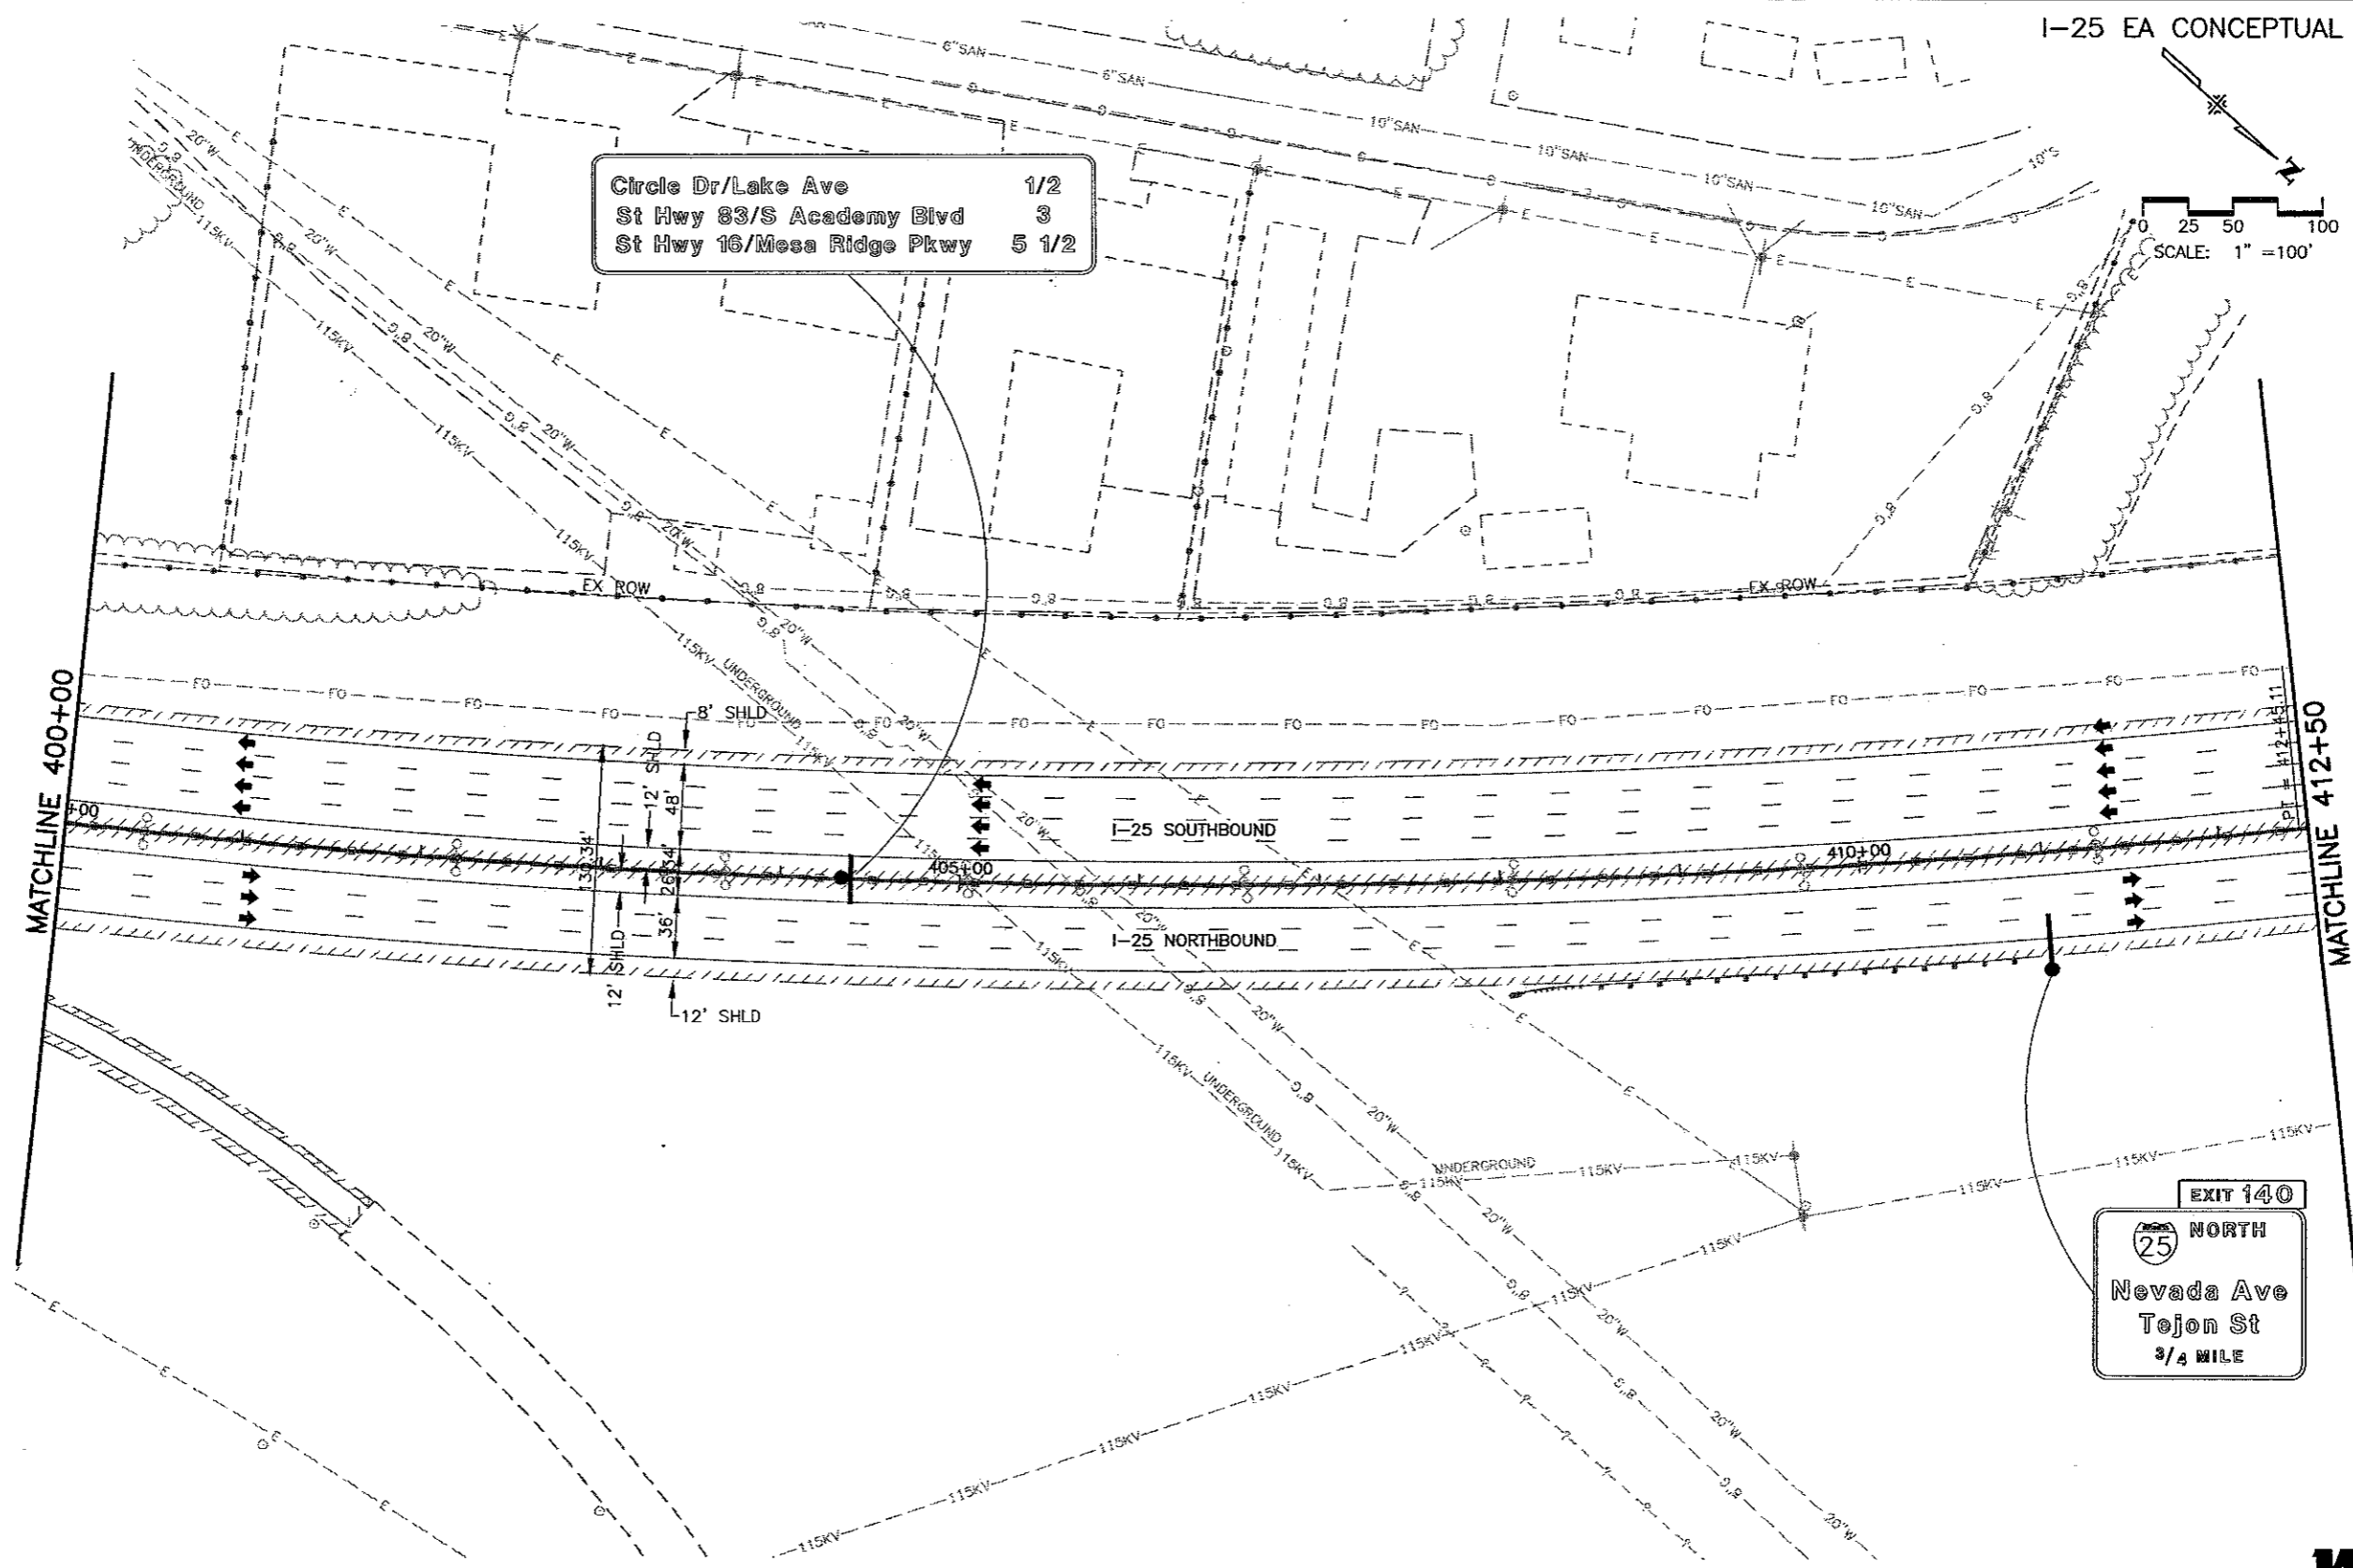


EXIT 140
 NORTH
 Nevada Ave
 Tejon St
 3/4 MILE

WILSON & COMPANY
 Engineers & Architects

Computer File Information	
Creation Date: 10/30/01	Initials: MAB
Last Modification Date: 06/14/02	Initials: MAB
Full Path: P:\983100913\ACAD\SHEETS	
Drawing File Name: RDPL21-30.DWG	
Acad Ver. 2000	Scale: As Shown Units: English



Sheet Revisions	
(R-)	
(R-)	
(R-)	
(R-)	

Colorado Department of Transportation

 1480 Quail Lake Loop - Suite A
 Colorado Springs, Colorado 80906
 Phone: (719) 634-2323 Fax: (719) 227-3298
 Region No. 2


As Constructed
 No Revisions:
 Revised:
 Void:

I-25 Roadway Plan
 400+00 to 412+50
 Designer: MAB
 Detailer: MAB
 Sheet Subset: ROADWAY Subst Sheet: 29 of

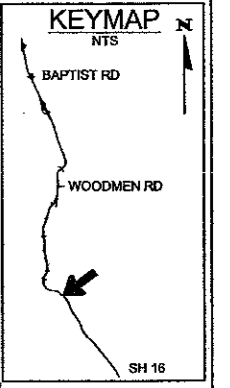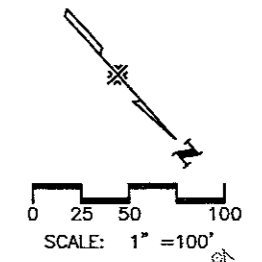Project No./Code
 C 0252-316
 12210
 Sheet Number 43



EXIT 138
 29
 Circle Drive
 3/4 MILE

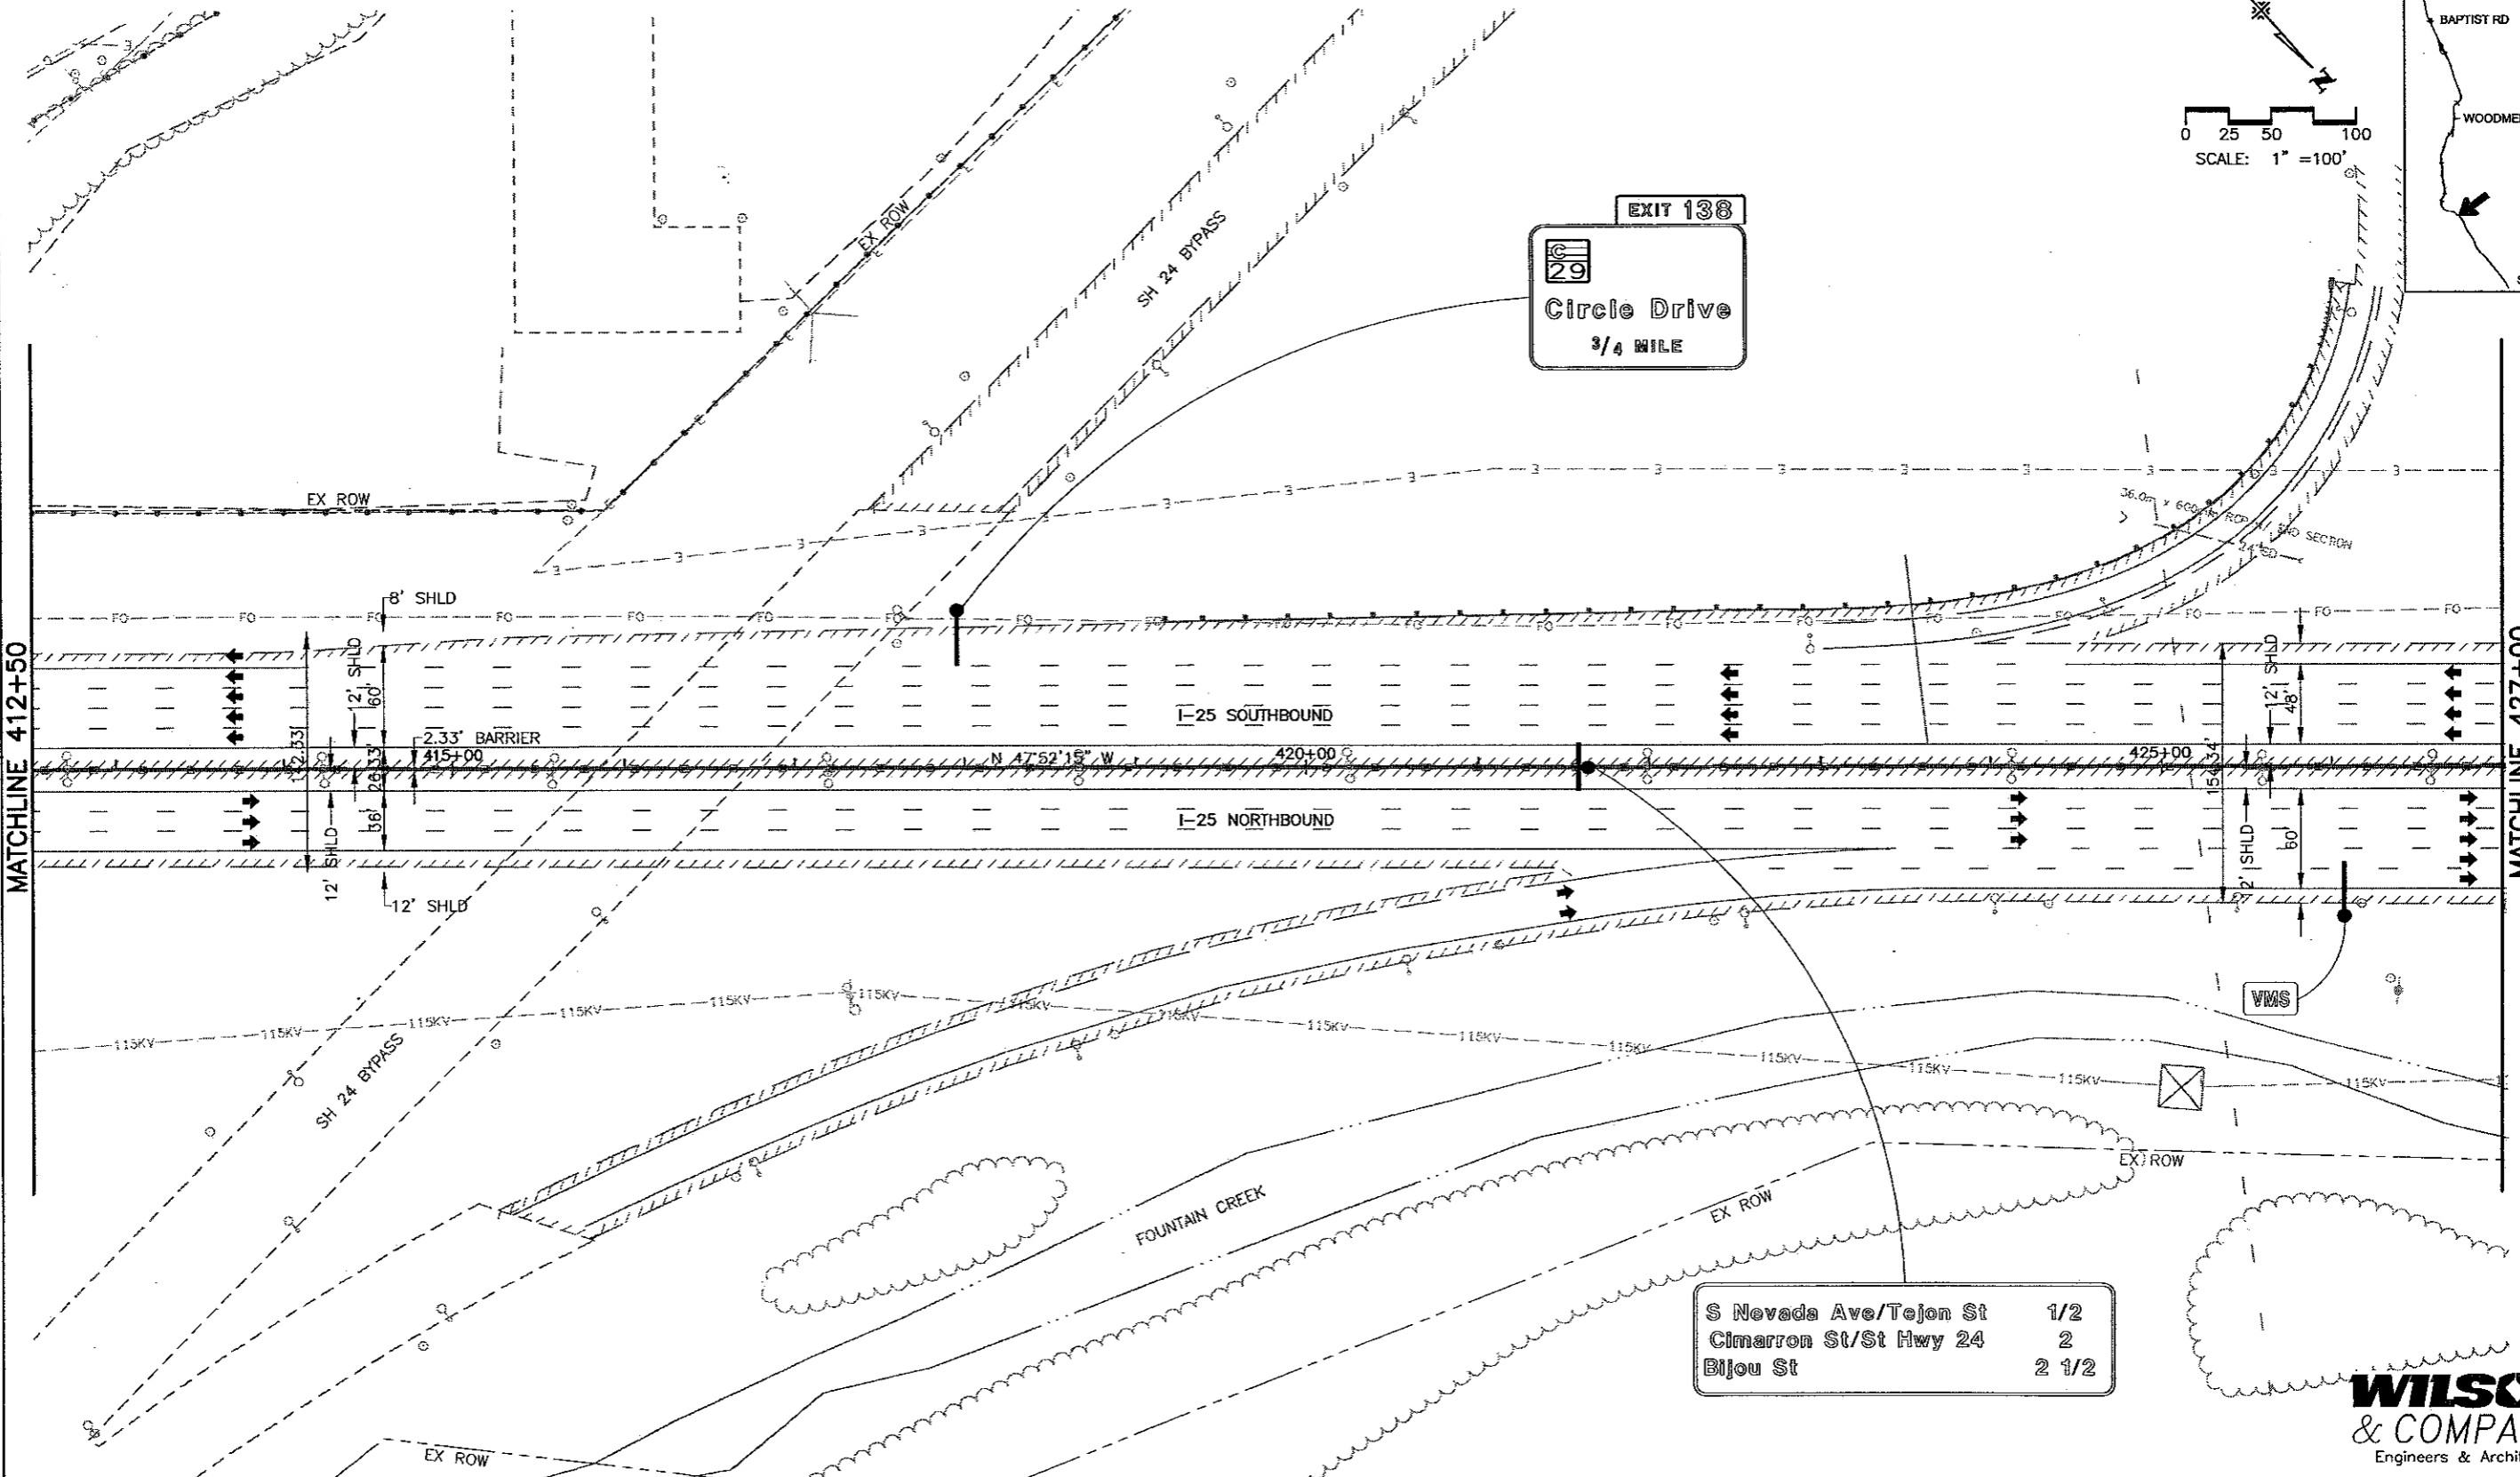

S Nevada Ave/Tejon St	1/2
Cimarron St/St Hwy 24	2
Bijou St	2 1/2

WILSON & COMPANY
 Engineers & Architects

Computer File Information	
Creation Date: 10/30/01	Initials: MAB
Last Modification Date: 06/14/02	Initials: MAB
Full Path: P:\983100913\ACAD\SHEETS	
Drawing File Name: RDPL21-30.DWG	
Acad Ver. 2000	Scale: As Shown Units: English






Sheet Revisions	
(R-)	
(R-)	
(R-)	
(R-)	
(R-)	

Colorado Department of Transportation
 1480 Quail Lake Loop -- Suite A
 Colorado Springs, Colorado 80906
 Phone: (719) 634-2323 Fax: (719) 227-3298
 Region No. 2

As Constructed
No Revisions:
Revised:
Void:

I-25 Roadway Plan 412+50 to 427+00	
Designer: MAB	
Detailer: MAB	
Sheet Subset: ROADWAY	Subset Sheet: 30 of

Project No./Code	
C 0252-316	
12210	
Sheet Number	44

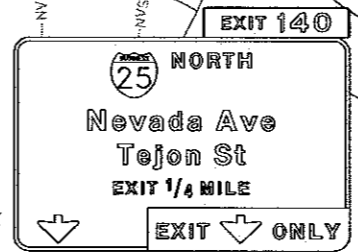
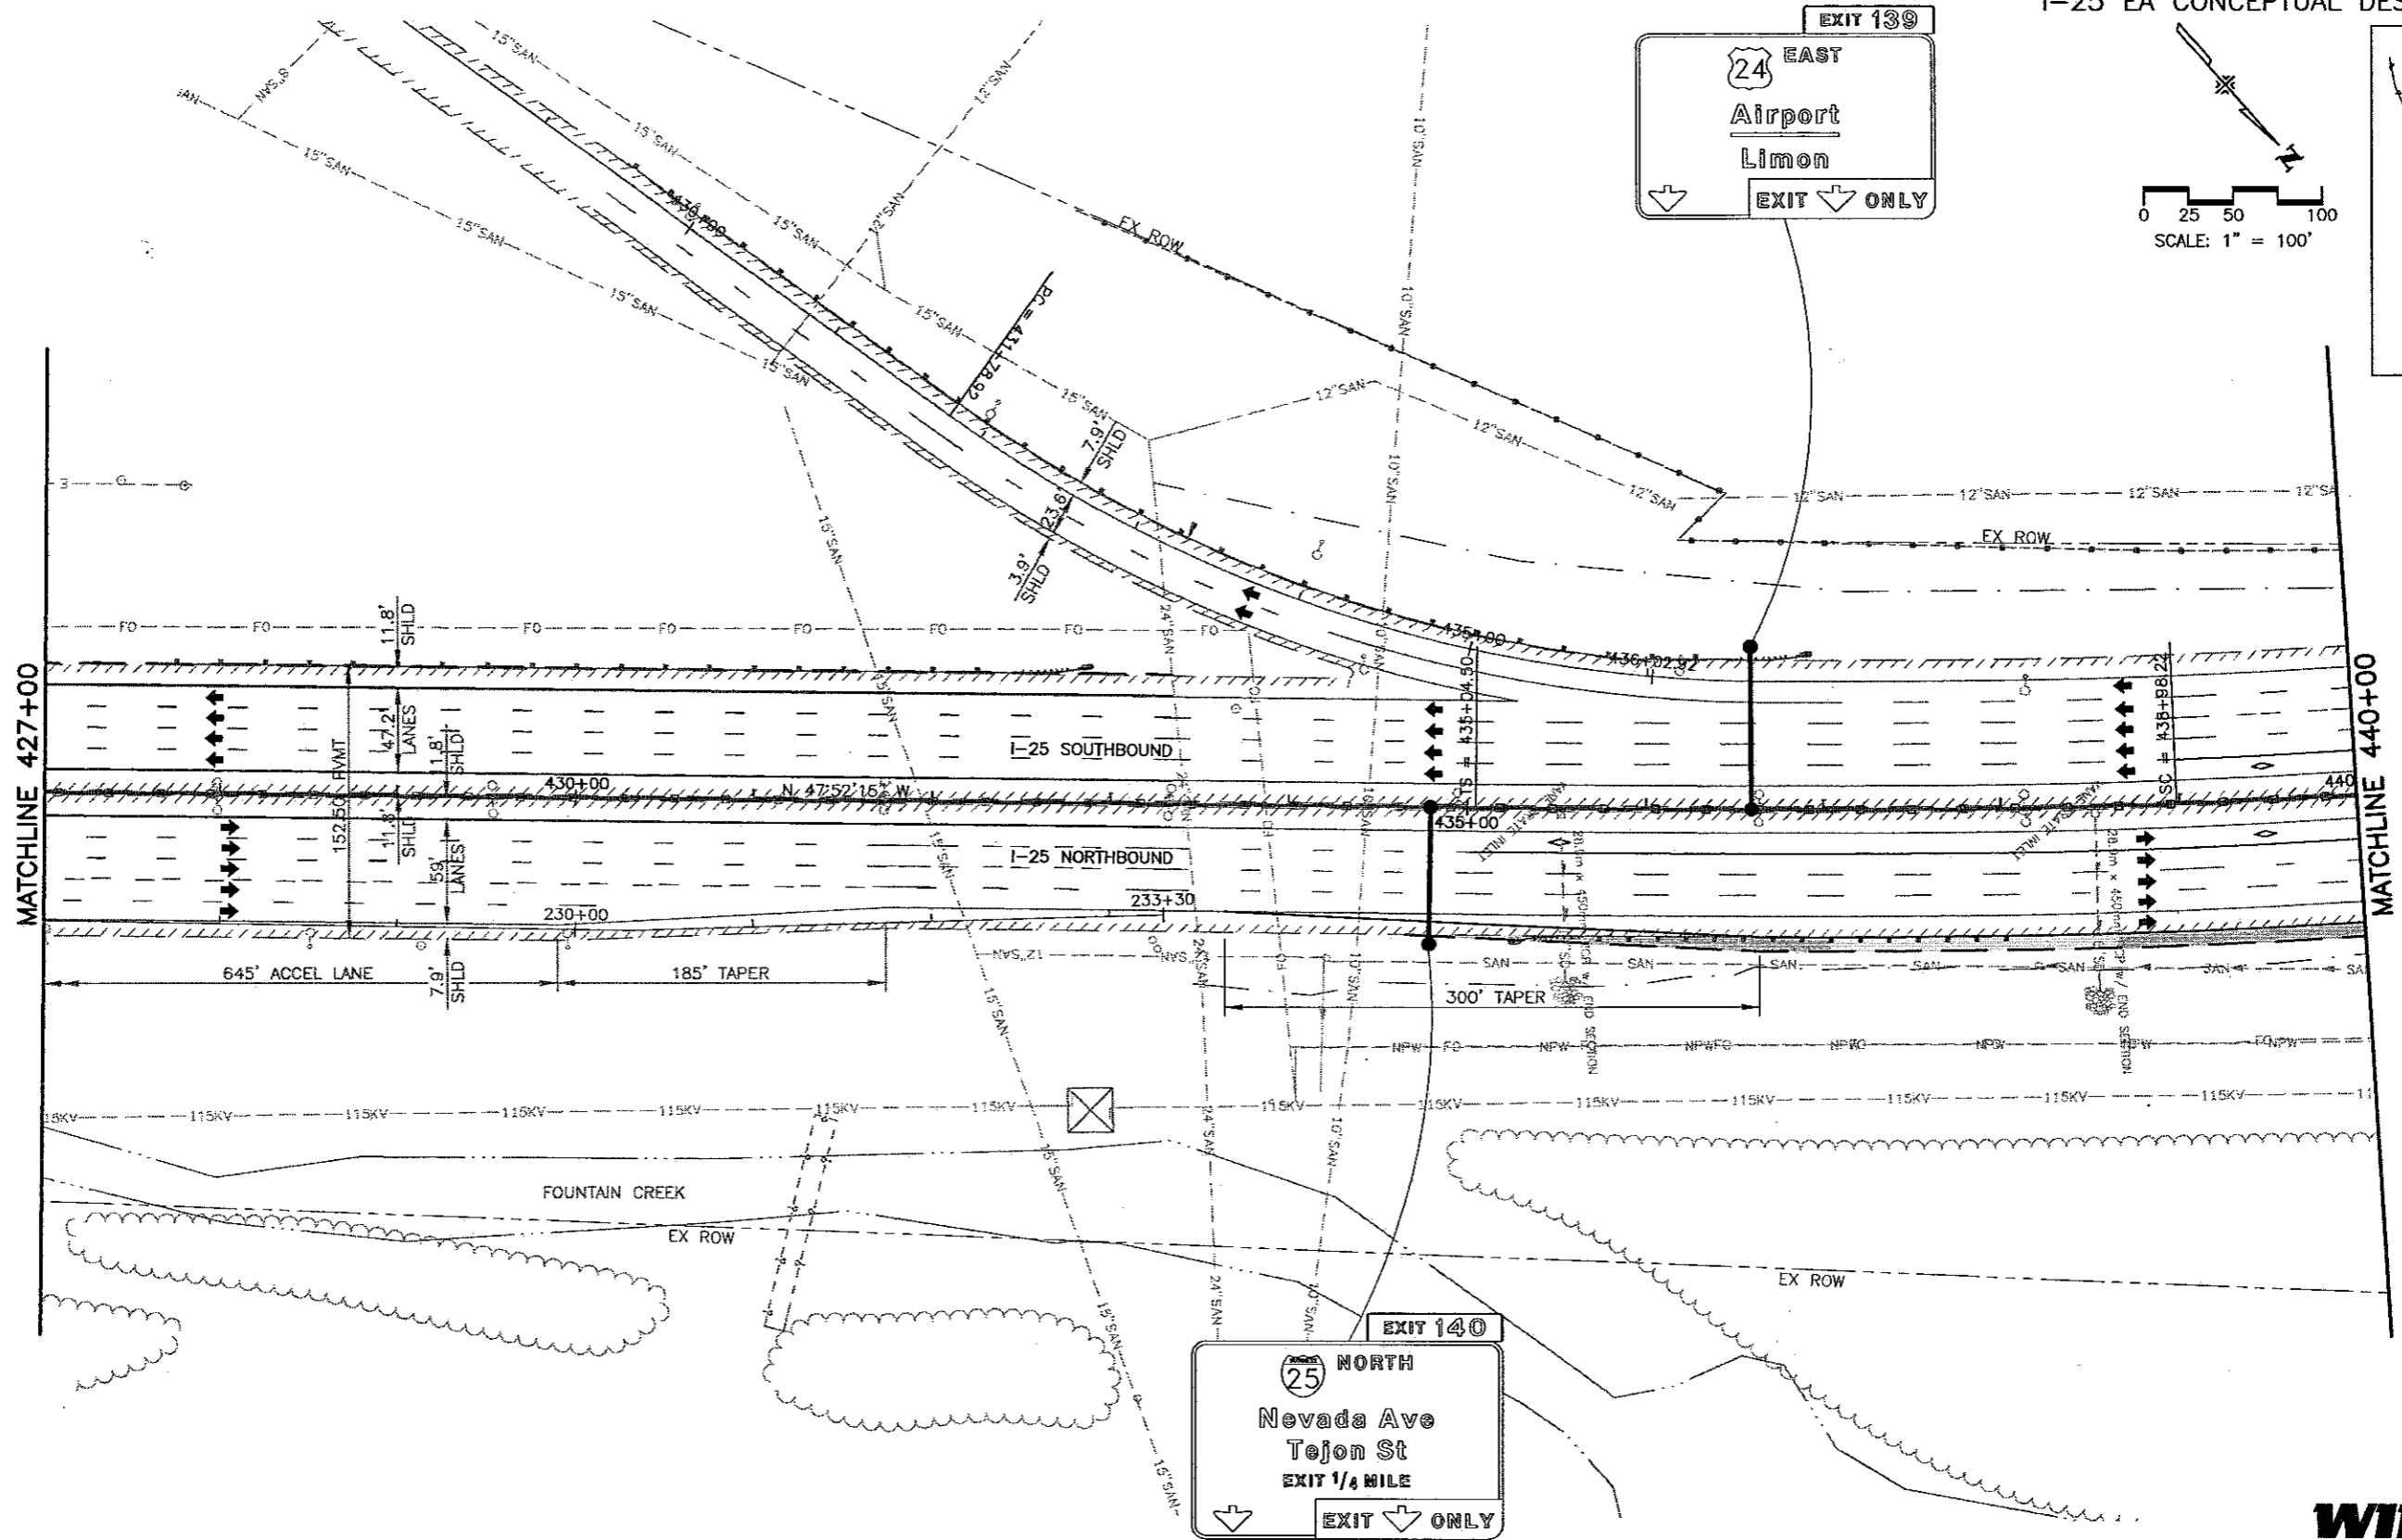
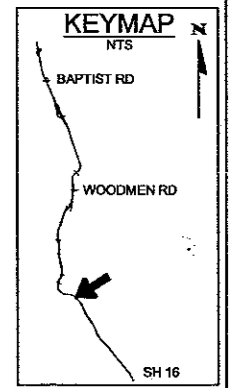
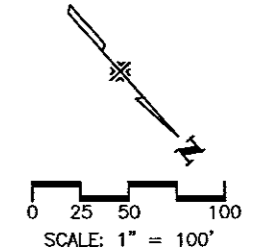
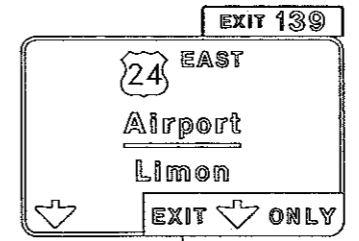


WILSON & COMPANY
Engineers & Architects


Computer File Information Creation Date: 10/30/01 Initials: MAB Last Modification Date: 06/14/02 Initials: MAB Full Path: P:\983100913\ACAD\SHEETS Drawing File Name: RDPL31-40.DWG Acad Ver. 2000 Scale: As Shown Units: English		Sheet Revisions <table border="1"> <tr><td> </td><td> </td></tr> <tr><td> </td><td> </td></tr> <tr><td> </td><td> </td></tr> <tr><td> </td><td> </td></tr> </table>										Colorado Department of Transportation 1480 Quail Lake Loop - Suite A Colorado Springs, Colorado 80906 Phone: (719) 634-2323 Fax: (719) 227-3298 Region No. 2		As Constructed No Revisions: Revised: Void:		I-25 Roadway Plan 427+00 to 440+00 Designer: MAB Detailer: MAB Sheet Subset: ROADWAY Subset Sheet: 31 of		Project No./Code C 0252-316 12210 Sheet Number 45	



EXIST CURVE DATA															
CURVE NO.	Δ_s	T_s	E_s	ϕ_s	L_s	L_t	S_t	Δ_c	D_c	T_c	L_c	R_c	e	MDS	SSD
8	39°10'40"	1598.48'	243.61'	02°51'54"	393.72'	262.51'	131.27'	33°26'53"	01°27'19"	1182.97'	2298.35'	3937.03'	0.044	70	>730

NOTE: AASHTO POLICY DESIRABLE SPIRAL LENGTH = 515 FT TO MATCH RUNOFF LENGTH.

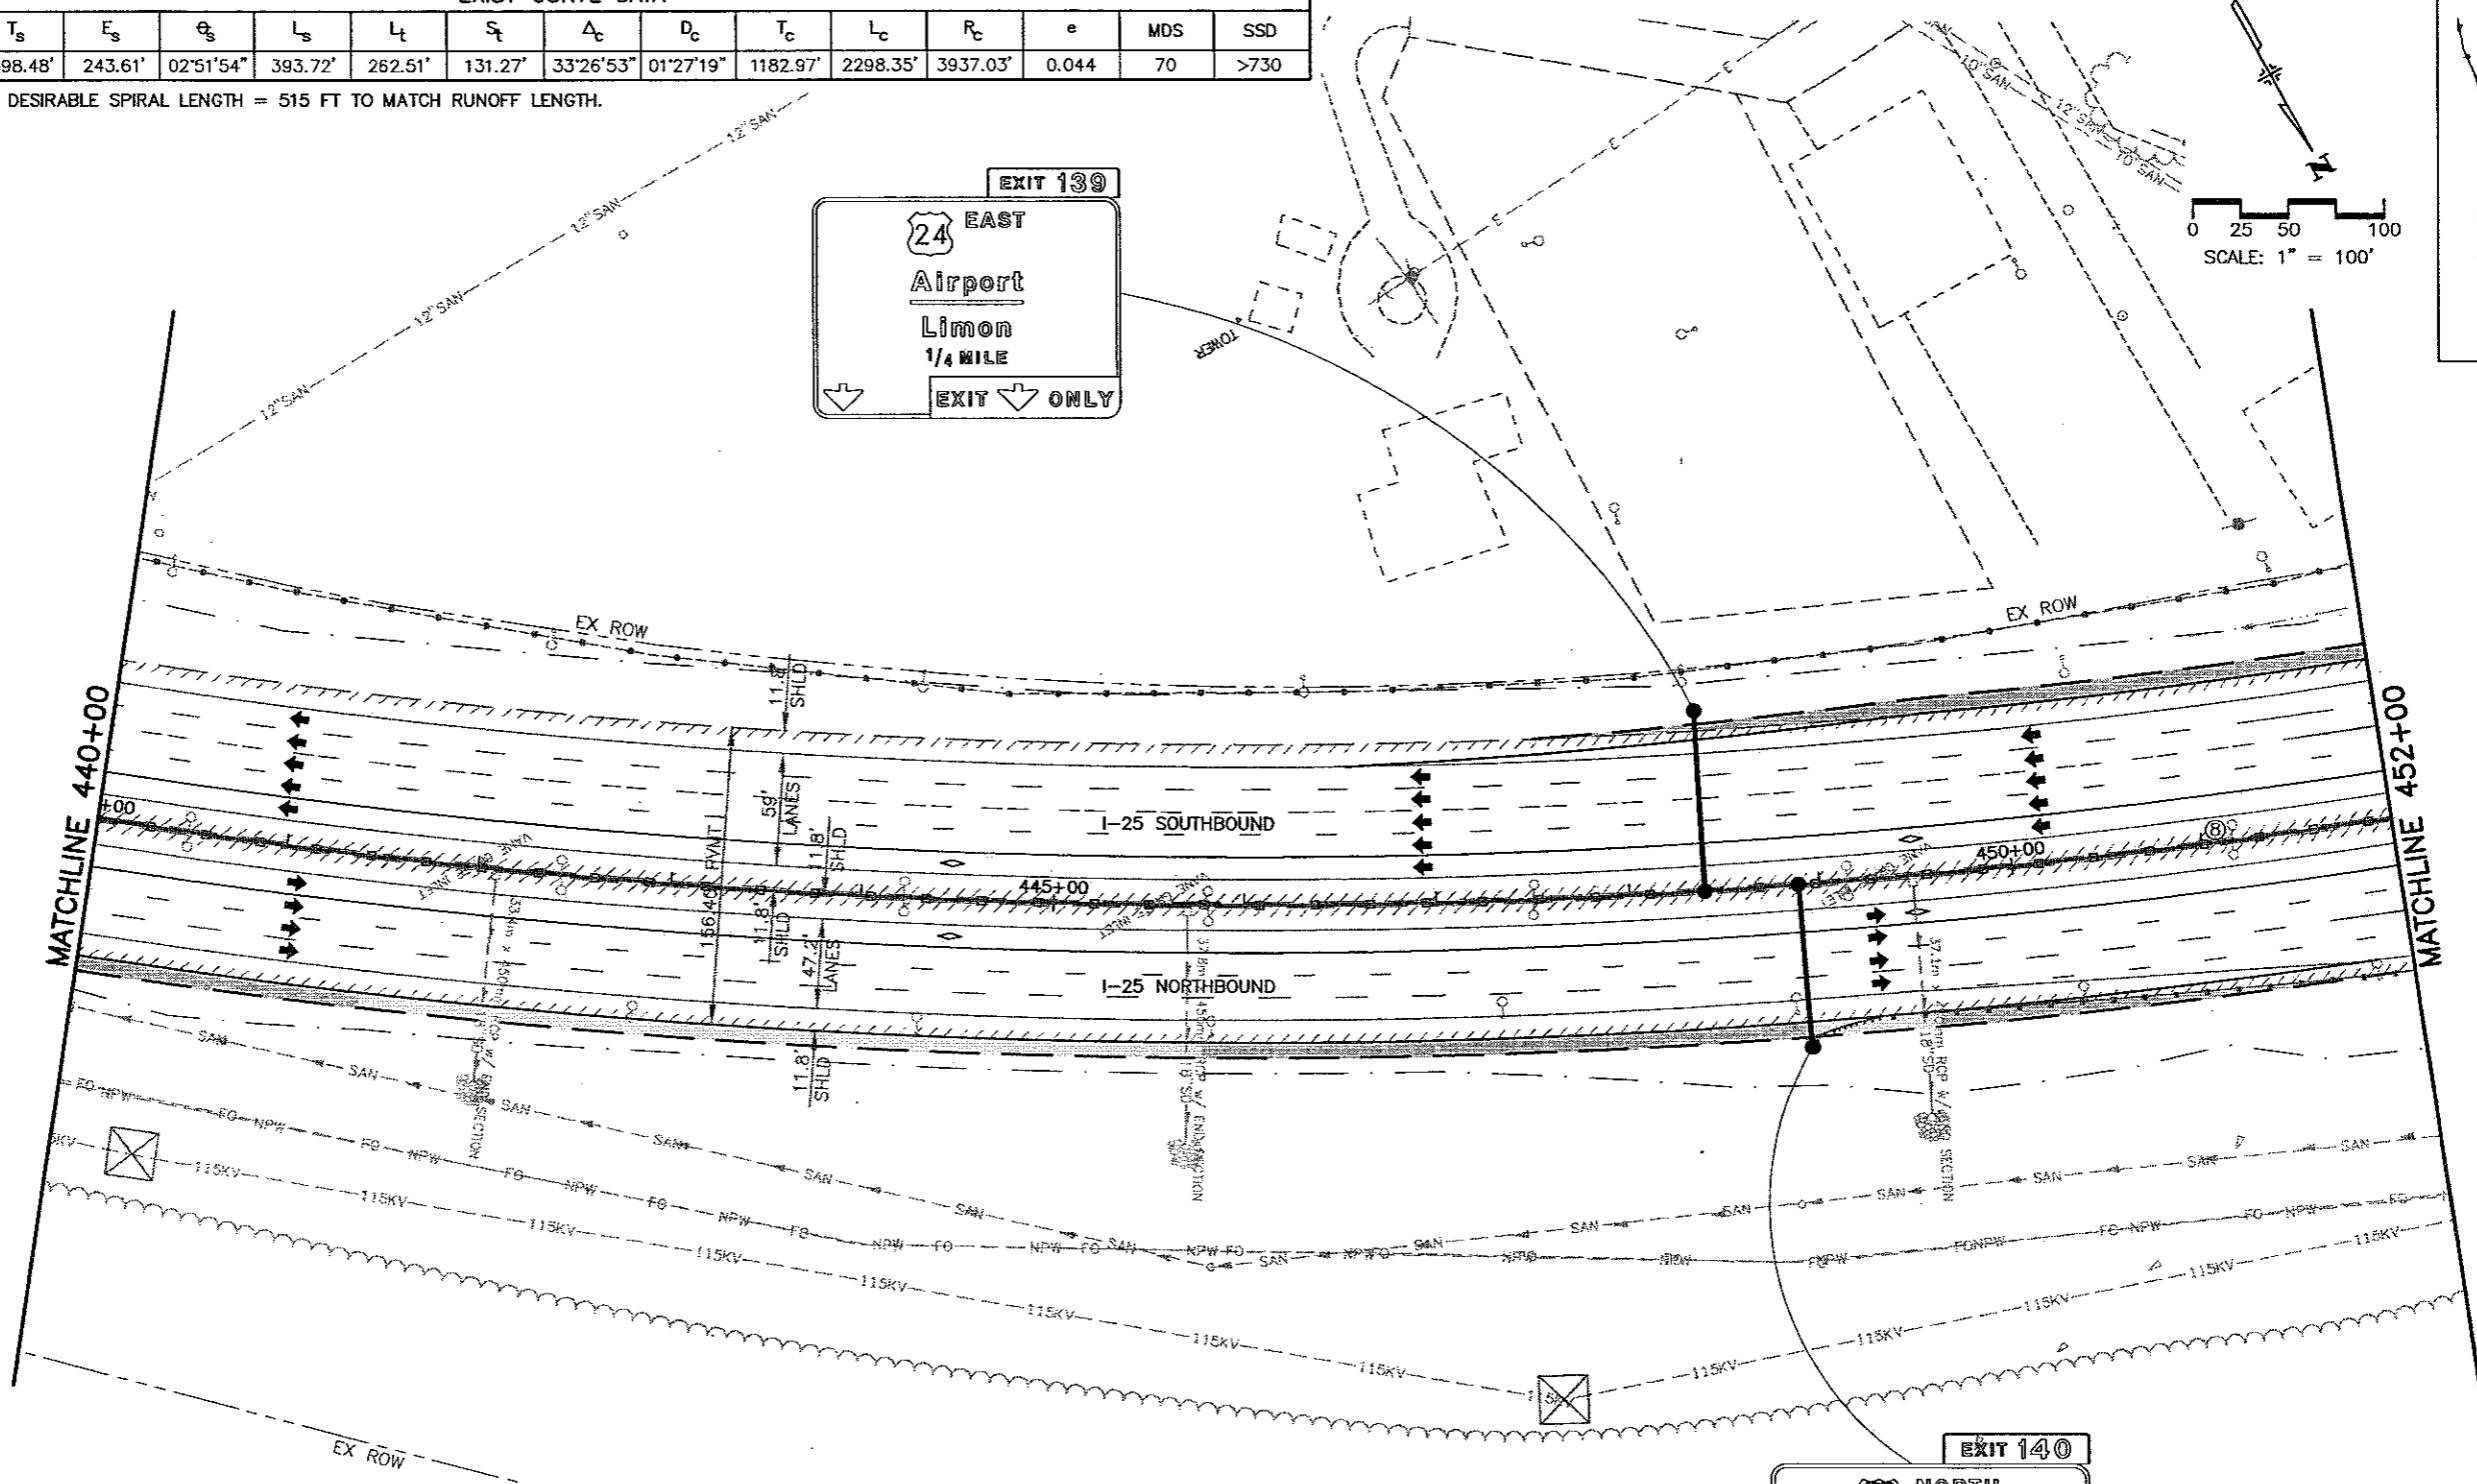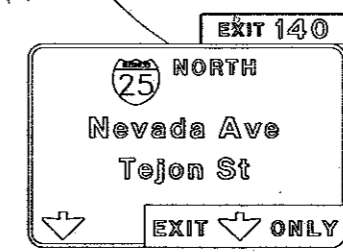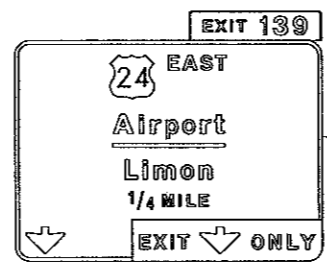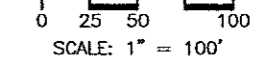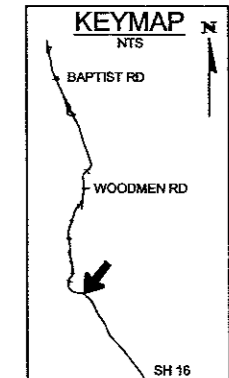


WILSON & COMPANY
Engineers & Architects

Computer File Information Creation Date: 10/30/01 Initials: MAB Last Modification Date: 06/14/02 Initials: MAB Full Path: P:\983100913\ACAD\SHEETS Drawing File Name: RDPL31-40.DWG Acad Ver. 2000 Scale: As Shown Units: English		Sheet Revisions <table border="1"> <tr><td>(R-)</td><td></td></tr> <tr><td>(R-)</td><td></td></tr> <tr><td>(R-)</td><td></td></tr> <tr><td>(R-)</td><td></td></tr> </table>		(R-)		(R-)		(R-)		(R-)		Colorado Department of Transportation  1480 Quail Lake Loop - Suite A Colorado Springs, Colorado 80906 Phone: (719) 634-2323 Fax: (719) 227-3298 Region No. 2		As Constructed No Revisions: Revised: Void:		I-25 Roadway Plan 440+00 to 452+00 Designer: MAB Detailer: MAB Sheet Subset: ROADWAY Subset Sheet: 32 of		Project No./Code C 0252-316 12210 Sheet Number 40	
(R-)																			
(R-)																			
(R-)																			
(R-)																			

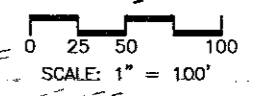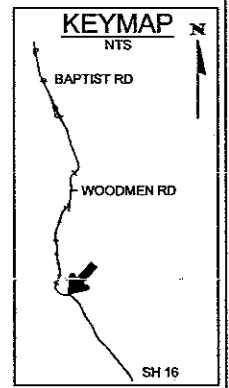




St Hwy 24 East/MLK Pkwy	1/2
Circle Dr/ Lake Ave	1 1/2
St Hwy 83/S Academy Blvd	4

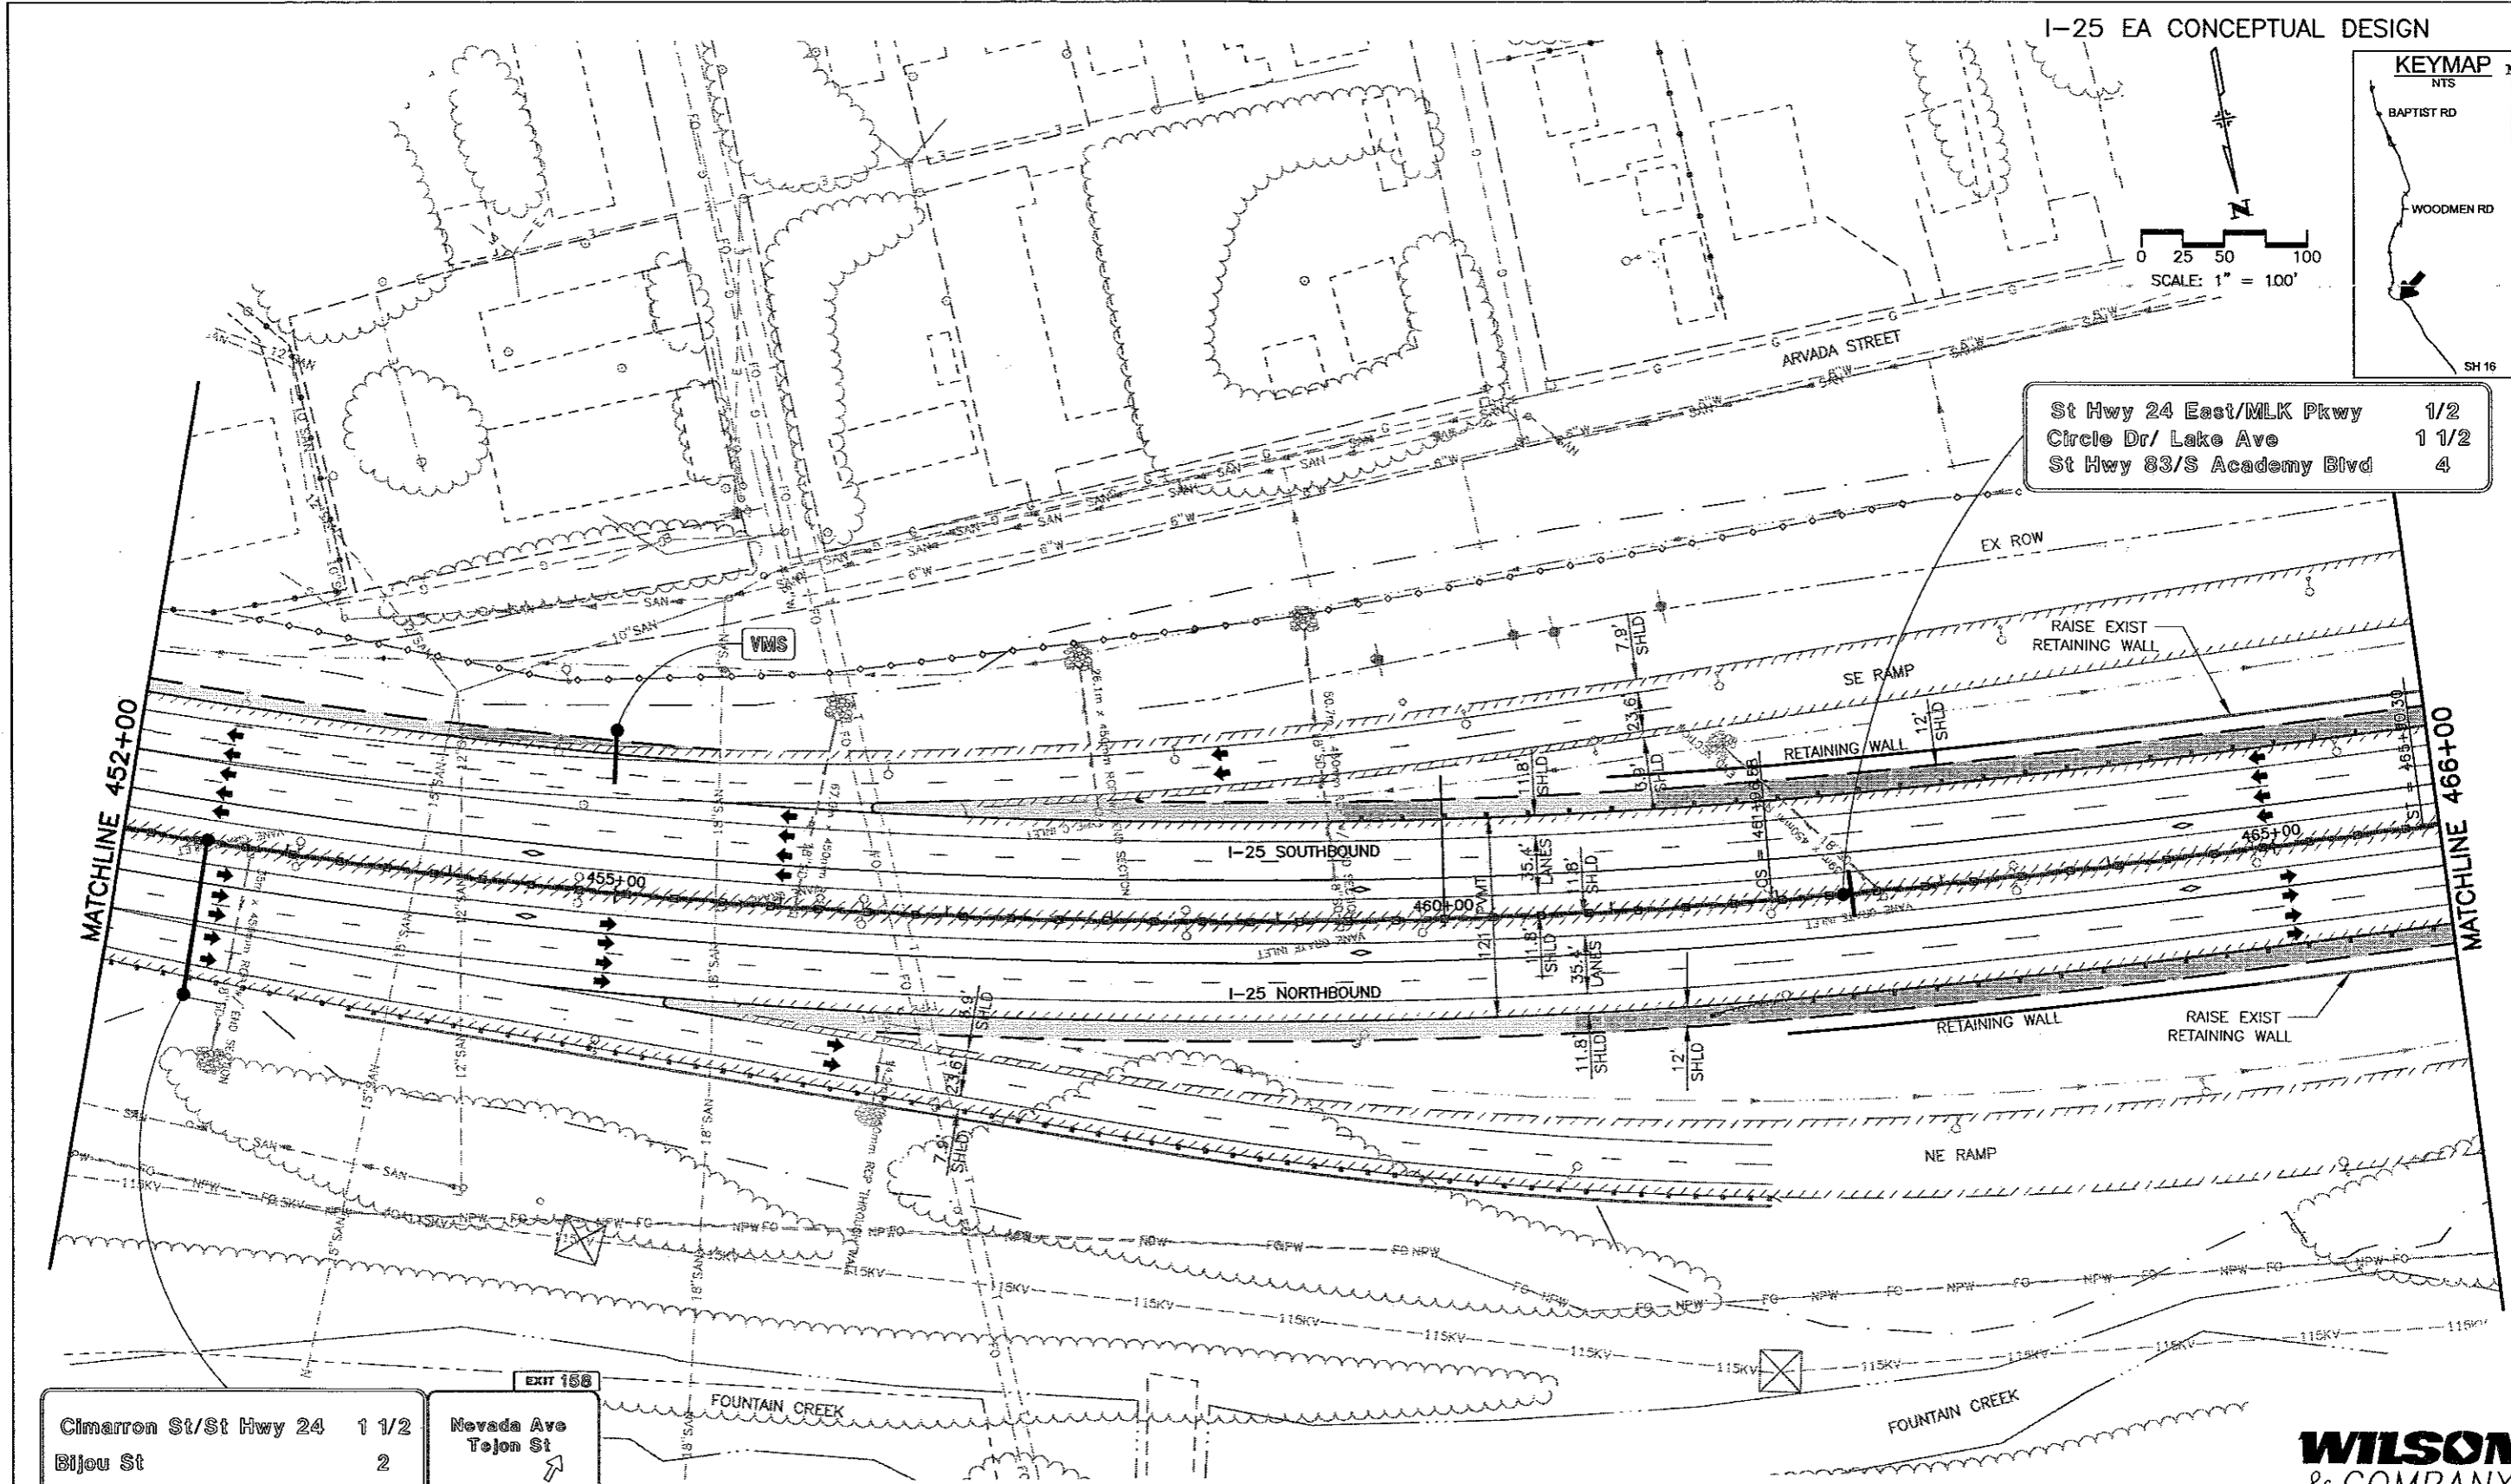

Cimarron St/St Hwy 24	1 1/2	Nevada Ave	Tejon St
Bijou St	2		

WILSON & COMPANY
Engineers & Architects

Computer File Information Creation Date: 10/30/01 Initials: MAB Last Modification Date: 06/14/02 Initials: MAB Full Path: P:\983100913\ACAD\SHEETS Drawing File Name: RDPL31-40.DWG Acad Ver. 2000 Scale: As Shown Units: English		Sheet Revisions <table border="1"> <tr><td>(R-)</td><td></td></tr> <tr><td>(R-)</td><td></td></tr> <tr><td>(R-)</td><td></td></tr> <tr><td>(R-)</td><td></td></tr> </table>		(R-)		(R-)		(R-)		(R-)		Colorado Department of Transportation 1480 Quail Lake Loop - Suite A Colorado Springs, Colorado 80906 Phone: (719) 634-2323 Fax: (719) 227-3298 Region No. 2		As Constructed No Revisions: Revised: Void:		I-25 Roadway Plan 452+00 to 466+00 Designer: MAB Detailer: MAB Sheet Subset: ROADWAY Subset Sheet: 33 of		Project No./Code C 0252-316 12210 Sheet Number 47	
(R-)																			
(R-)																			
(R-)																			
(R-)																			

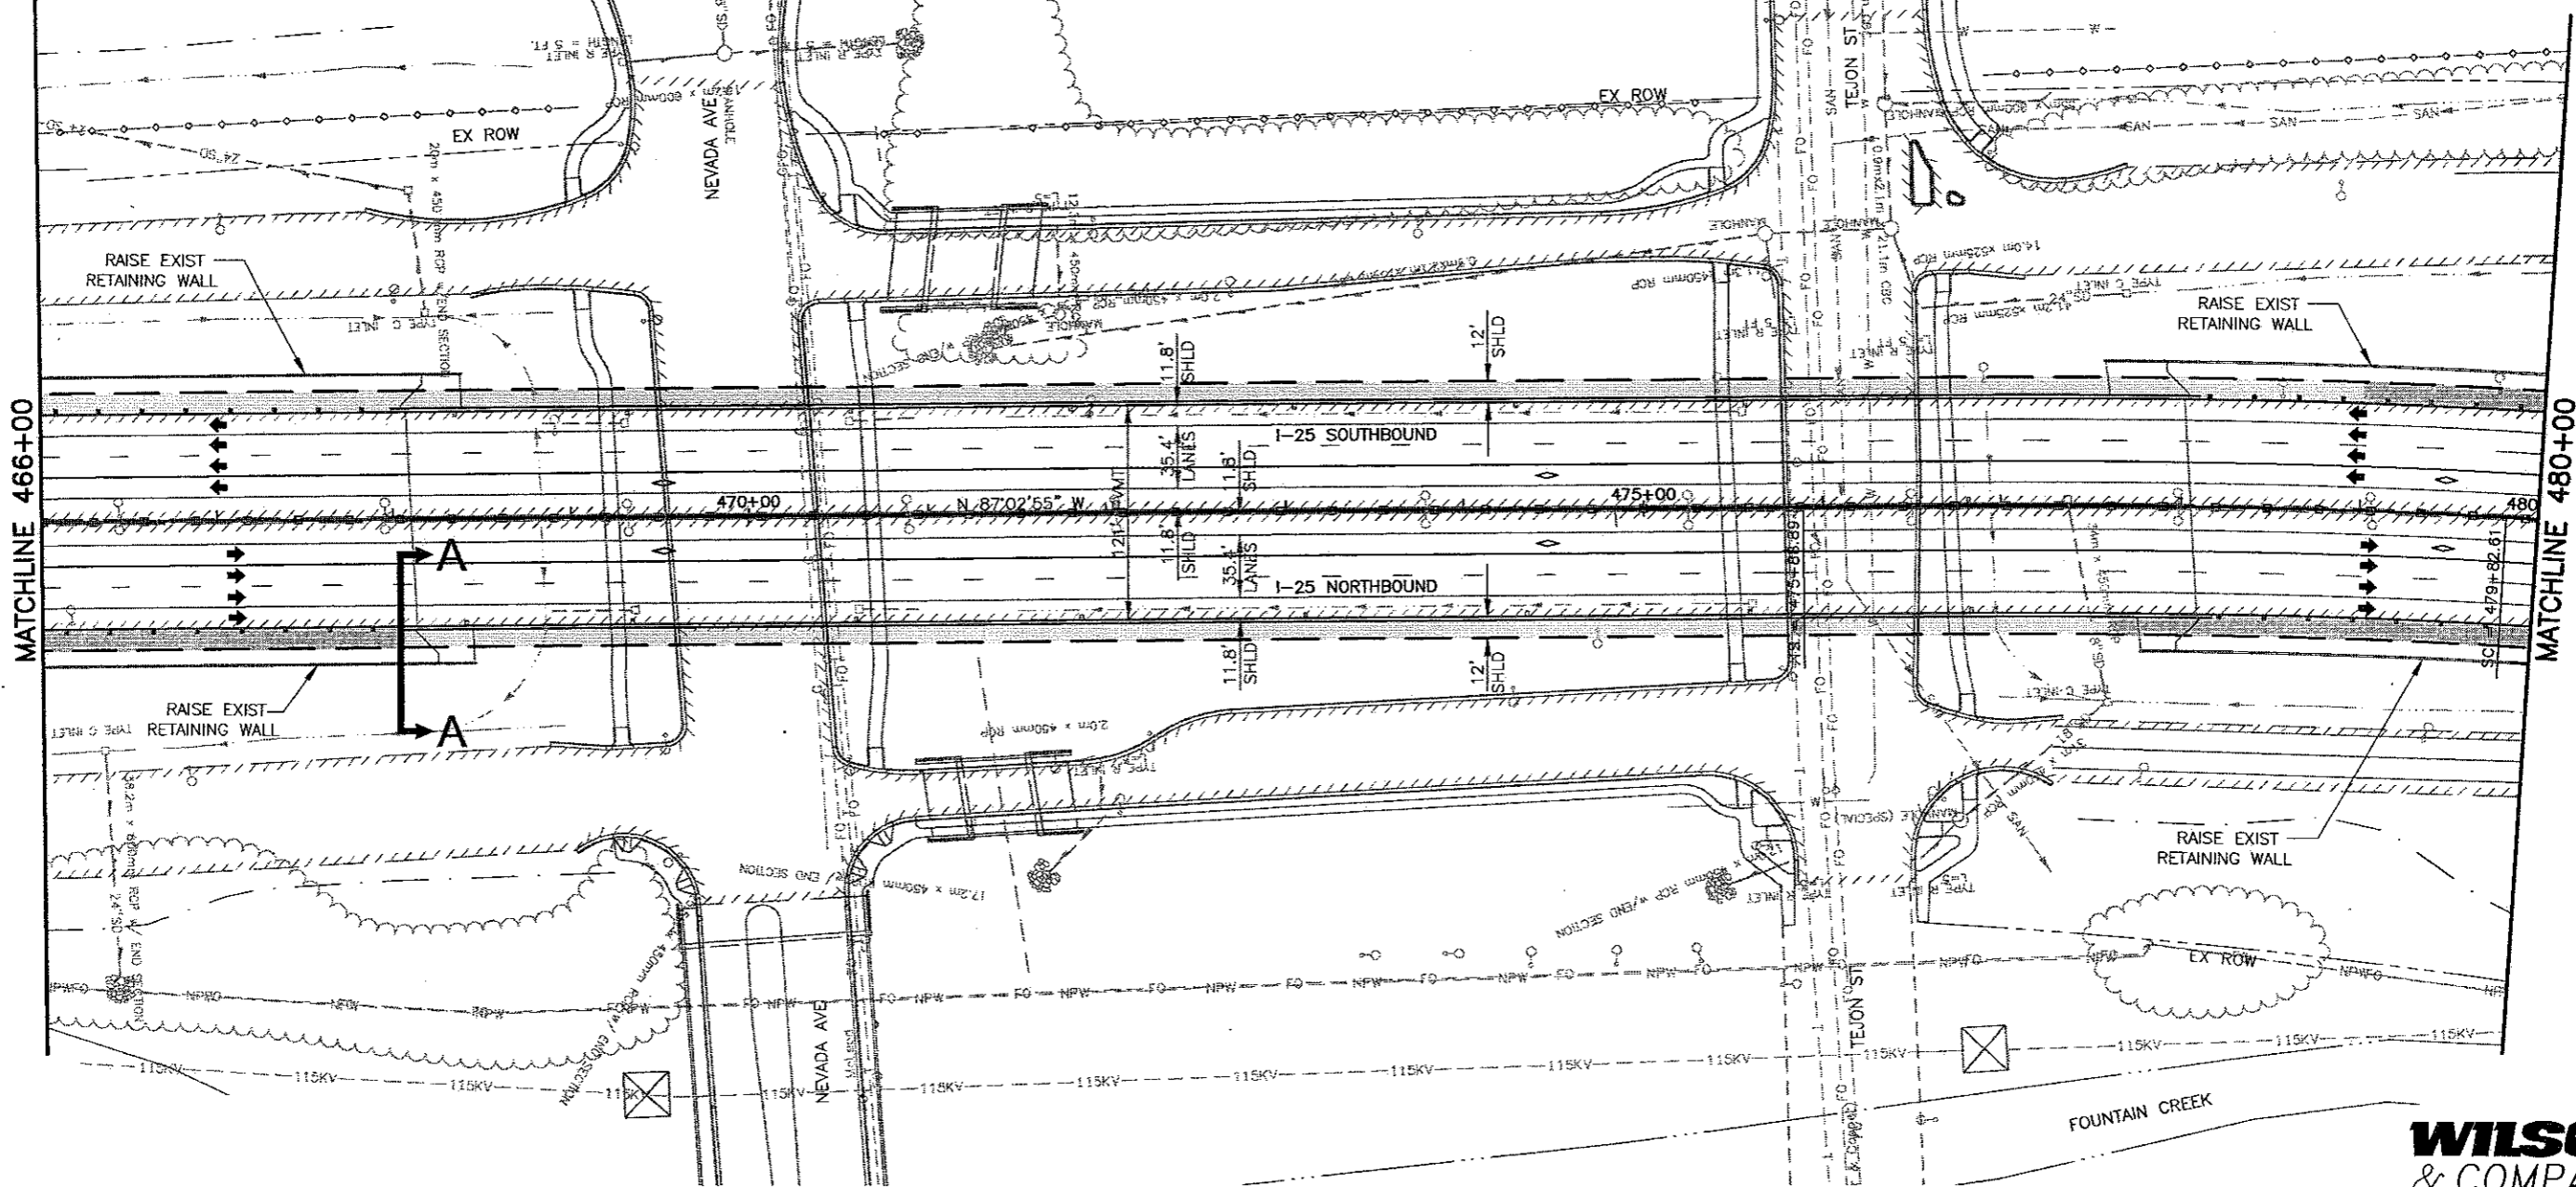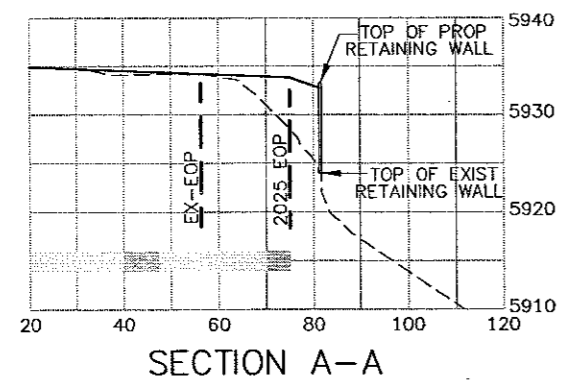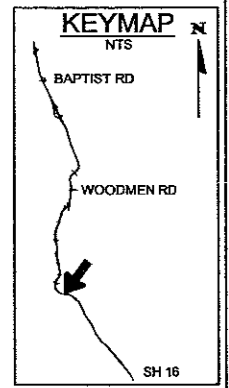


WILSON & COMPANY
Engineers & Architects

Computer File Information	
Creation Date:	10/30/01 Initials: MAB
Last Modification Date:	06/14/02 Initials: MAB
Full Path:	P:\983100913\ACAD\SHEETS
Drawing File Name:	RDPL31-40.DWG
Acad Ver. 2000	Scale: As Shown Units: English

Sheet Revisions	
(R-)	
(R-)	
(R-)	
(R-)	

Colorado Department of Transportation



1480 Quail Lake Loop - Suite A
Colorado Springs, Colorado 80906
Phone: (719) 634-2323 Fax: (719) 227-3298

Region No. 2

As Constructed	
No Revisions:	
Revised:	
Void:	

I-25 Roadway Plan 466+00 to 480+00	
Designer:	MAB
Detailer:	MAB
Sheet Subset: ROADWAY	Subset Sheet: 34 of



Project No./Code	
C 0252-316	
12210	
Sheet Number	48

P:\983100913\ACAD\SHEETS\RDPL31-40.dwg, PLAN 34, 06/14/2002 03:30:51 PM, maboyle


CURVE DATA															
CURVE NO.	Δ_s	T_s	E_s	ϕ_s	L_s	L_t	S_c	Δ_c	D_c	T_c	L_c	R_c	e	MDS	SSD
9	41°50'45"	1326.57'	210.79'	03°49'12"	393.72'	262.54'	131.30'	34°12'22"	01°56'25"	908.56'	1762.83'	2952.77'	0.053	70	>730

NOTE: AASHTO POLICY DESIRABLE SPIRAL LENGTH = 484 FT TO MATCH RUNOFF LENGTH.

I-25 EA CONCEPTUAL DESIGN

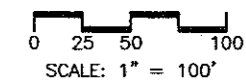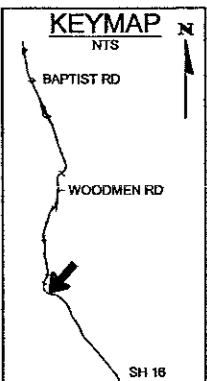

US 24 East 1
SH 29 / Circle Dr 2
Academy Blvd 4 1/2

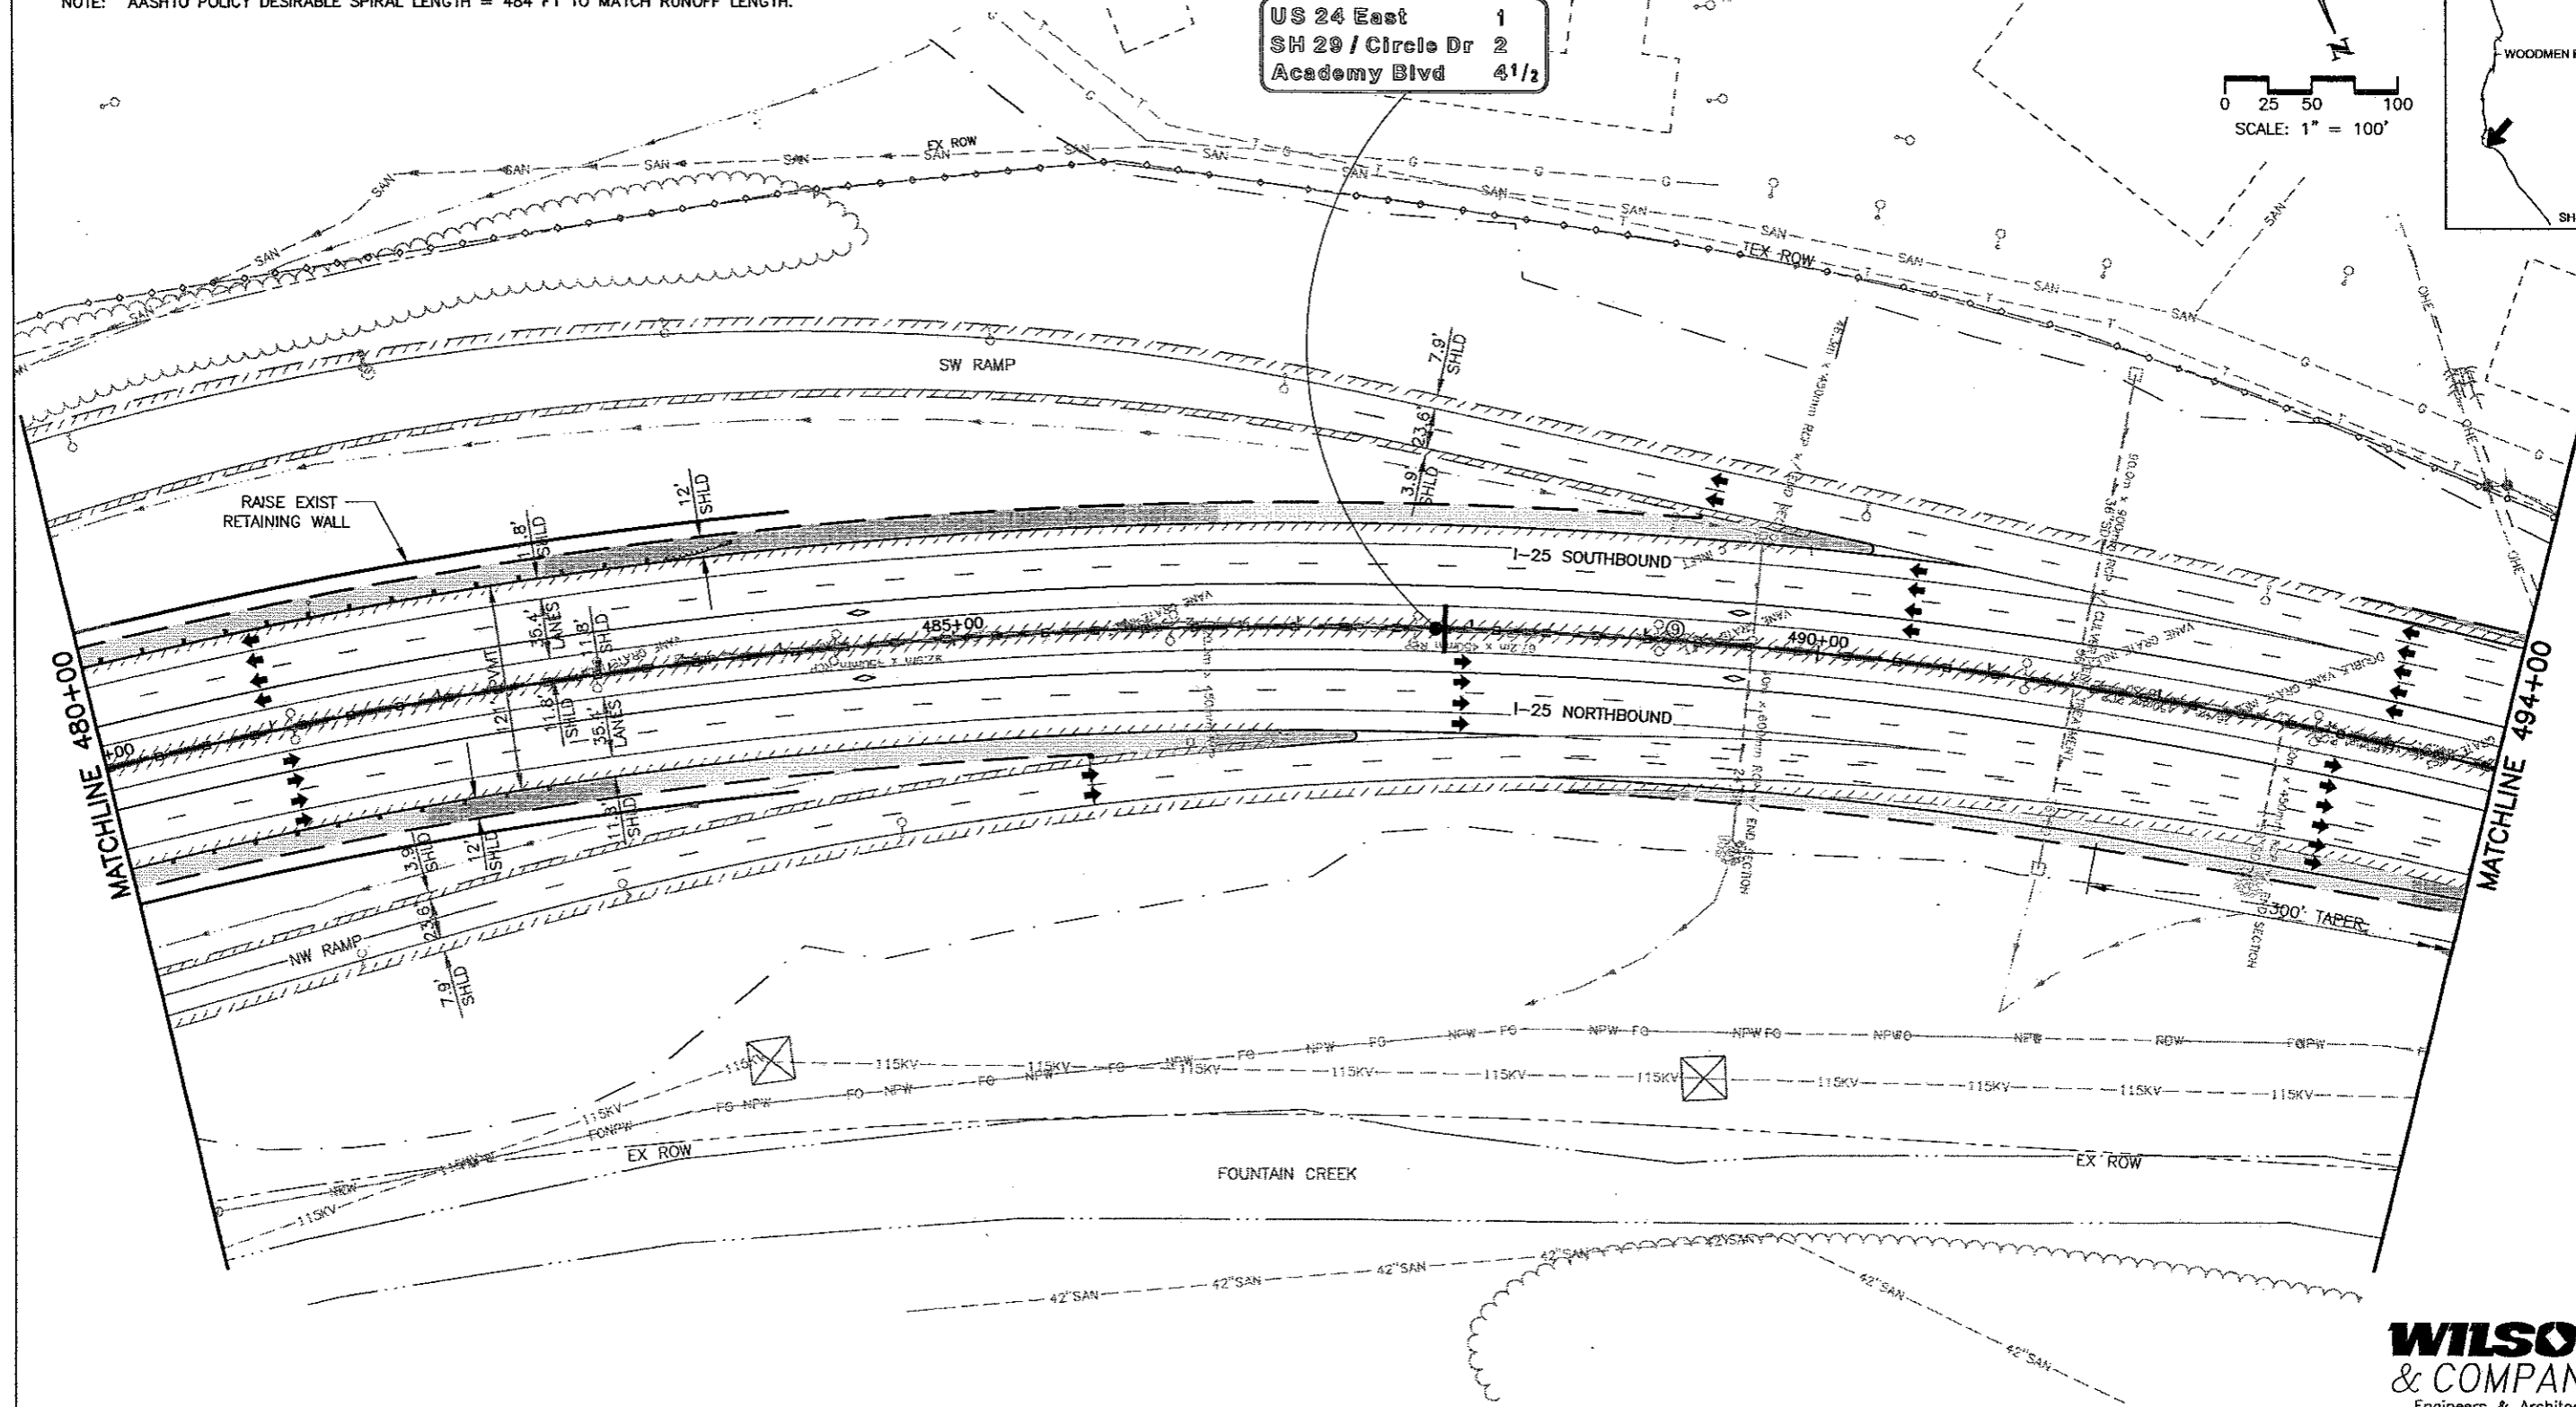


WILSON & COMPANY
Engineers & Architects

Computer File Information	
Creation Date: 10/30/01	Initials: MAB
Last Modification Date: 06/20/02	Initials: DVD
Full Path: P:\983100913\ACAD\SHEETS	
Drawing File Name: RDPL31-40.DWG	
Acad Ver. 2000	Scale: As Shown Units: English

Sheet Revisions	
(R-)	
(R-)	
(R-)	
(R-)	
(R-)	

Colorado Department of Transportation







1480 Quail Lake Loop - Suite A
Colorado Springs, Colorado 80906
Phone: (719) 634-2323 Fax: (719) 227-3298

Region No. 2

As Constructed
No Revisions:
Revised:
Void:

I-25 Roadway Plan 480+00 to 494+00	
Designer: MAB	
Detailer: MAB	
Sheet Subset: ROADWAY	Subset Sheet: 35 of

Project No./Code	
C 0252-316	
12210	
Sheet Number	49

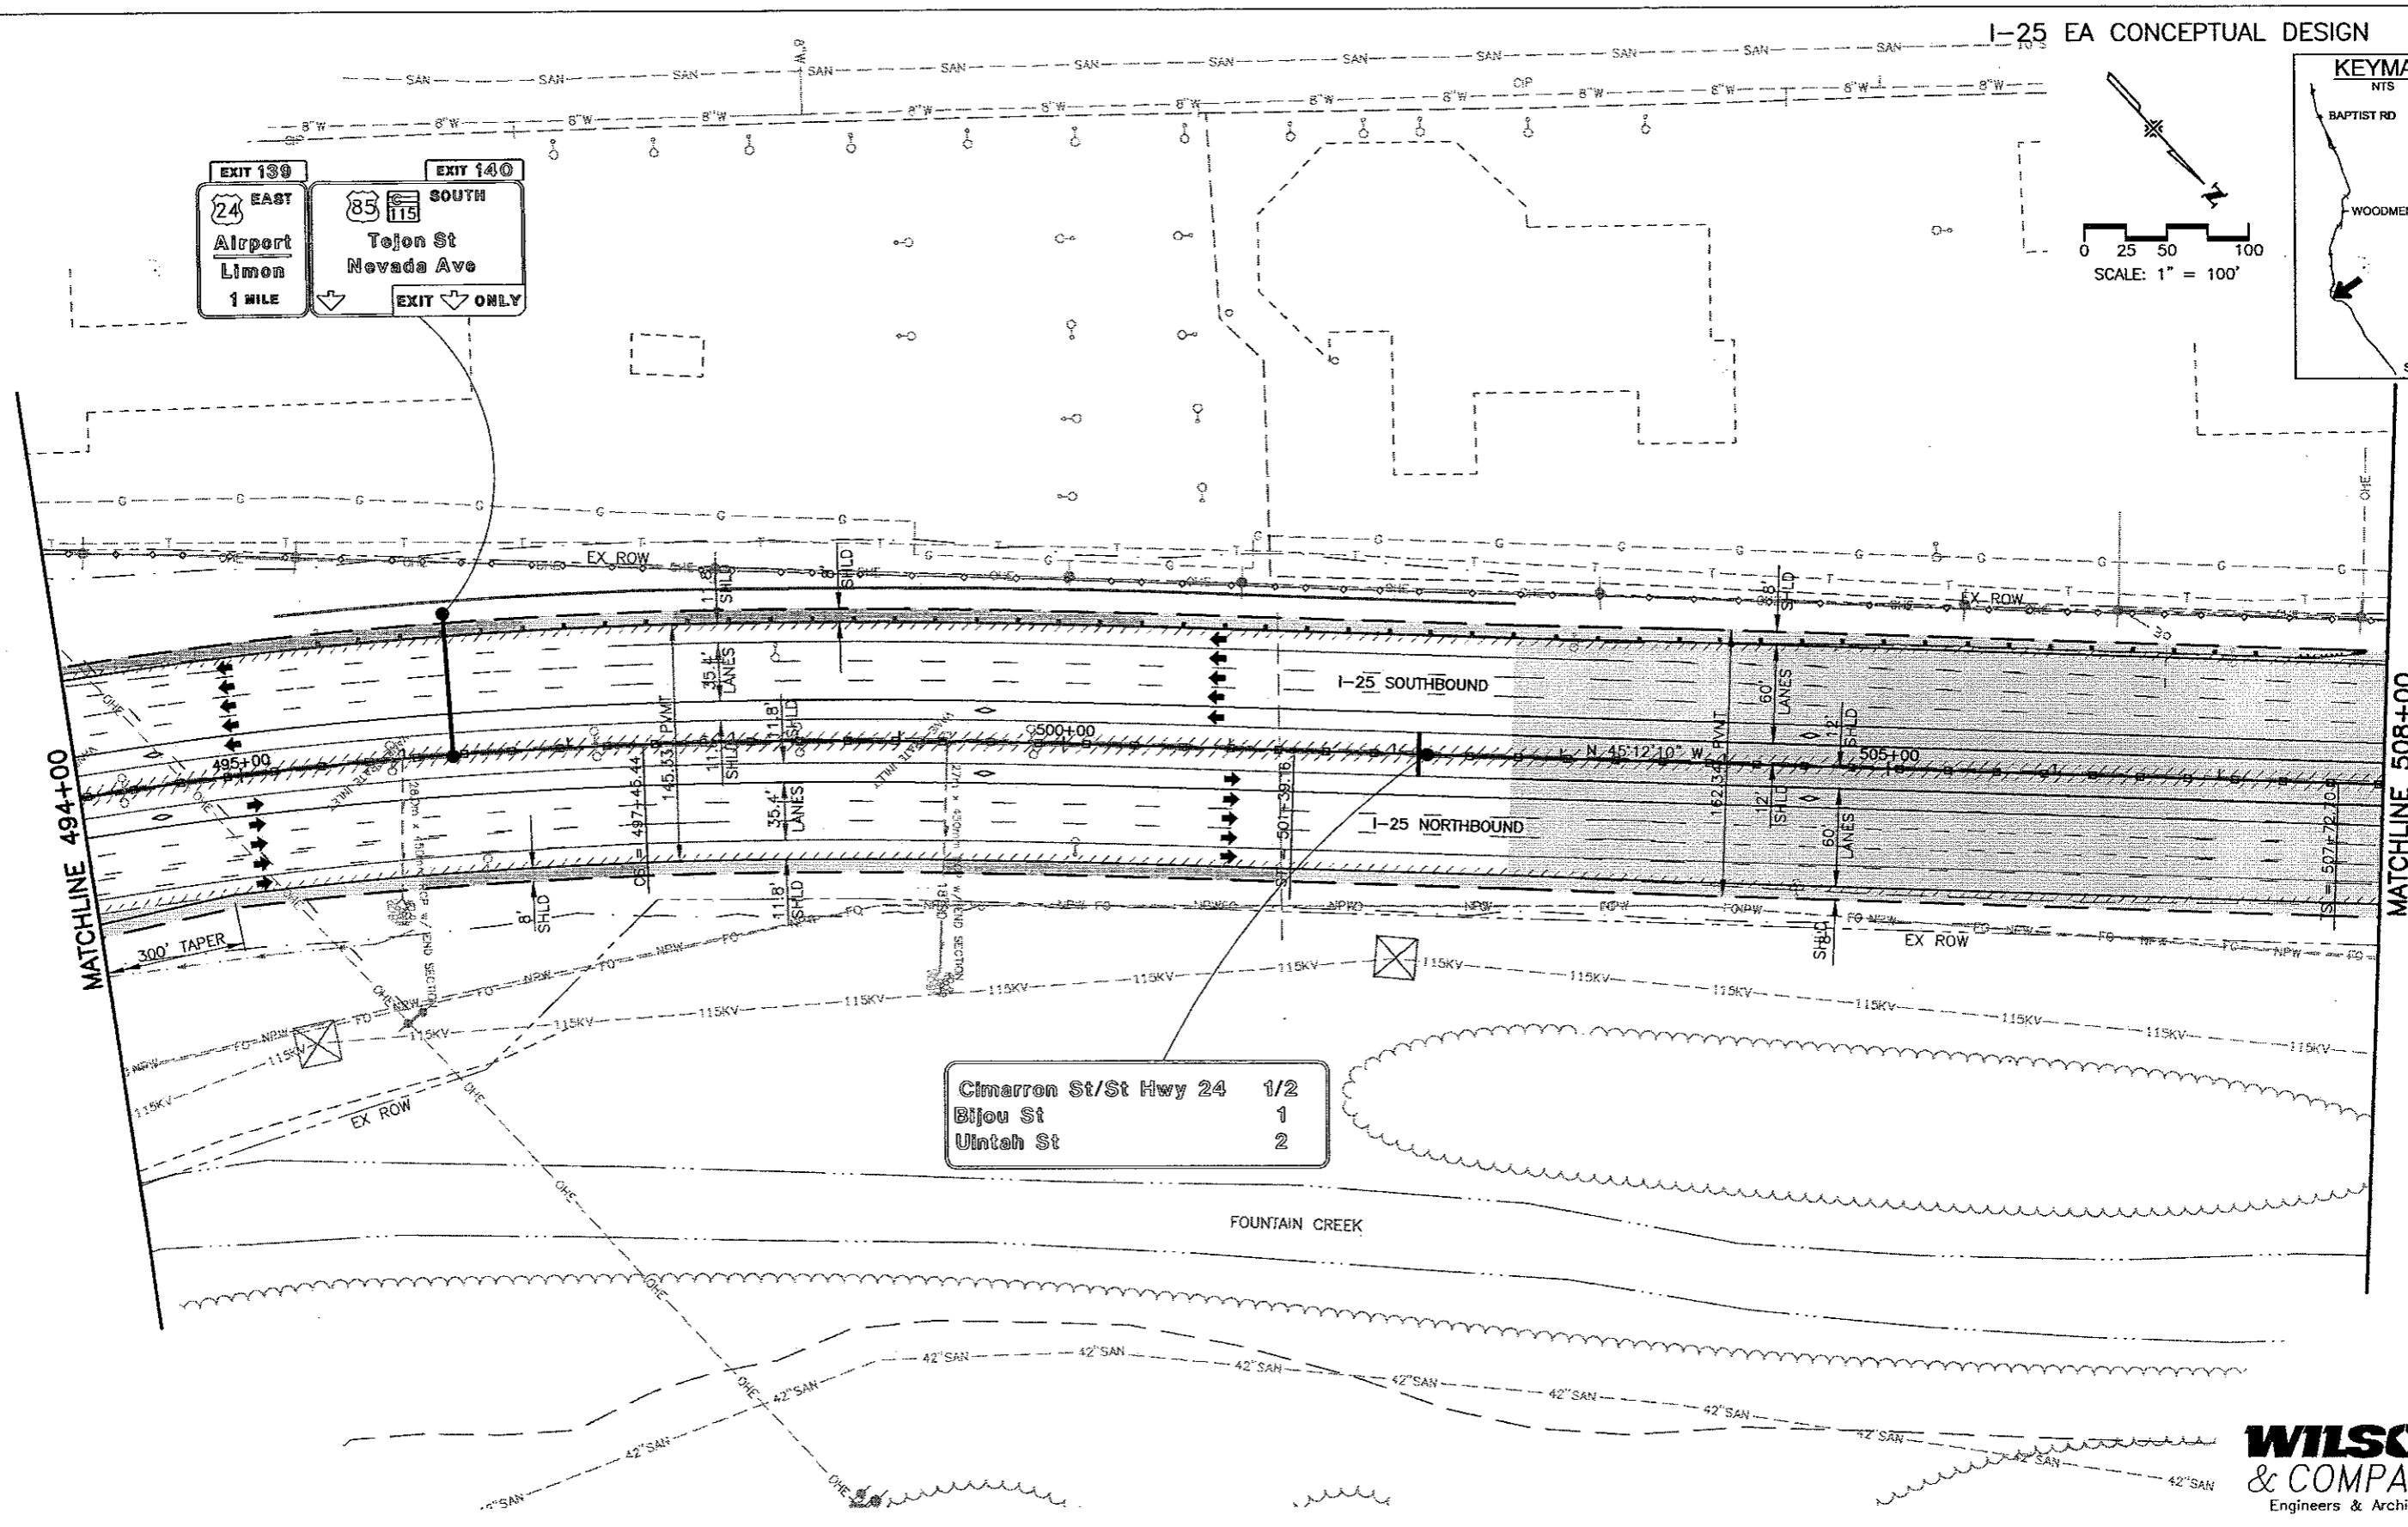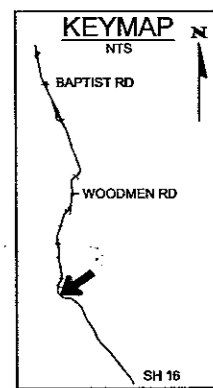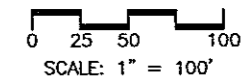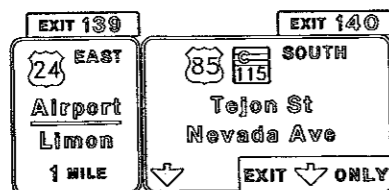


Cimarron St/St Hwy 24	1/2
Bijou St	1
Uintah St	2

WILSON & COMPANY
Engineers & Architects


Computer File Information Creation Date: 10/30/01 Initials: MAB Last Modification Date: 06/14/02 Initials: MAB Full Path: P:\983100913\ACAD\SHEETS Drawing File Name: RDPL31-40.DWG Acad Ver. 2000 Scale: As Shown Units: English		Sheet Revisions <table border="1"> <tr><td>(R-)</td><td></td><td></td></tr> <tr><td>(R-)</td><td></td><td></td></tr> <tr><td>(R-)</td><td></td><td></td></tr> <tr><td>(R-)</td><td></td><td></td></tr> </table>		(R-)			(R-)			(R-)			(R-)			Colorado Department of Transportation 1480 Quail Lake Loop - Suite A Colorado Springs, Colorado 80906 Phone: (719) 634-2323 Fax: (719) 227-3298 Region No. 2		As Constructed No Revisions: Revised: Void:		I-25 Roadway Plan 494+00 to 508+00 Designer: MAB Detailer: MAB Sheet Subset: ROADWAY		Project No./Code C 0252-316 12210 Subset Sheet: 36 of Sheet Number 50	
(R-)																							
(R-)																							
(R-)																							
(R-)																							

CURVE DATA															
CURVE NO.	Δ_s	T_s	E_s	ϕ_s	L_s	L_t	S_t	Δ_c	D_c	T_c	L_c	R_c	e	MDS	SSD
10	54°59'37"	1177.71'	242.79'	06°06'42"	400.00'	266.83'	133.48'	42°46'14"	03°03'21"	734.25'	1399.67'	1875.00'		70	

PER AASHTO				
MIN. RAD. 60 MPH	MIN. RAD. 70 MPH	MAX. SPIRAL LENGTH	RUNOFF	RUNOUT
1660'	2050'	360'	490'	165'

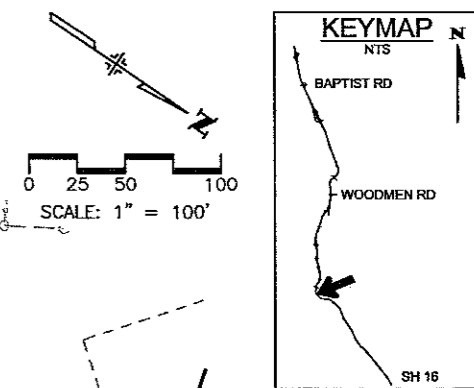

Nevada Ave Tejon St	1/2
St Hwy 24 East/MLK Pkwy	1 1/2
Circle Dr	2 1/2

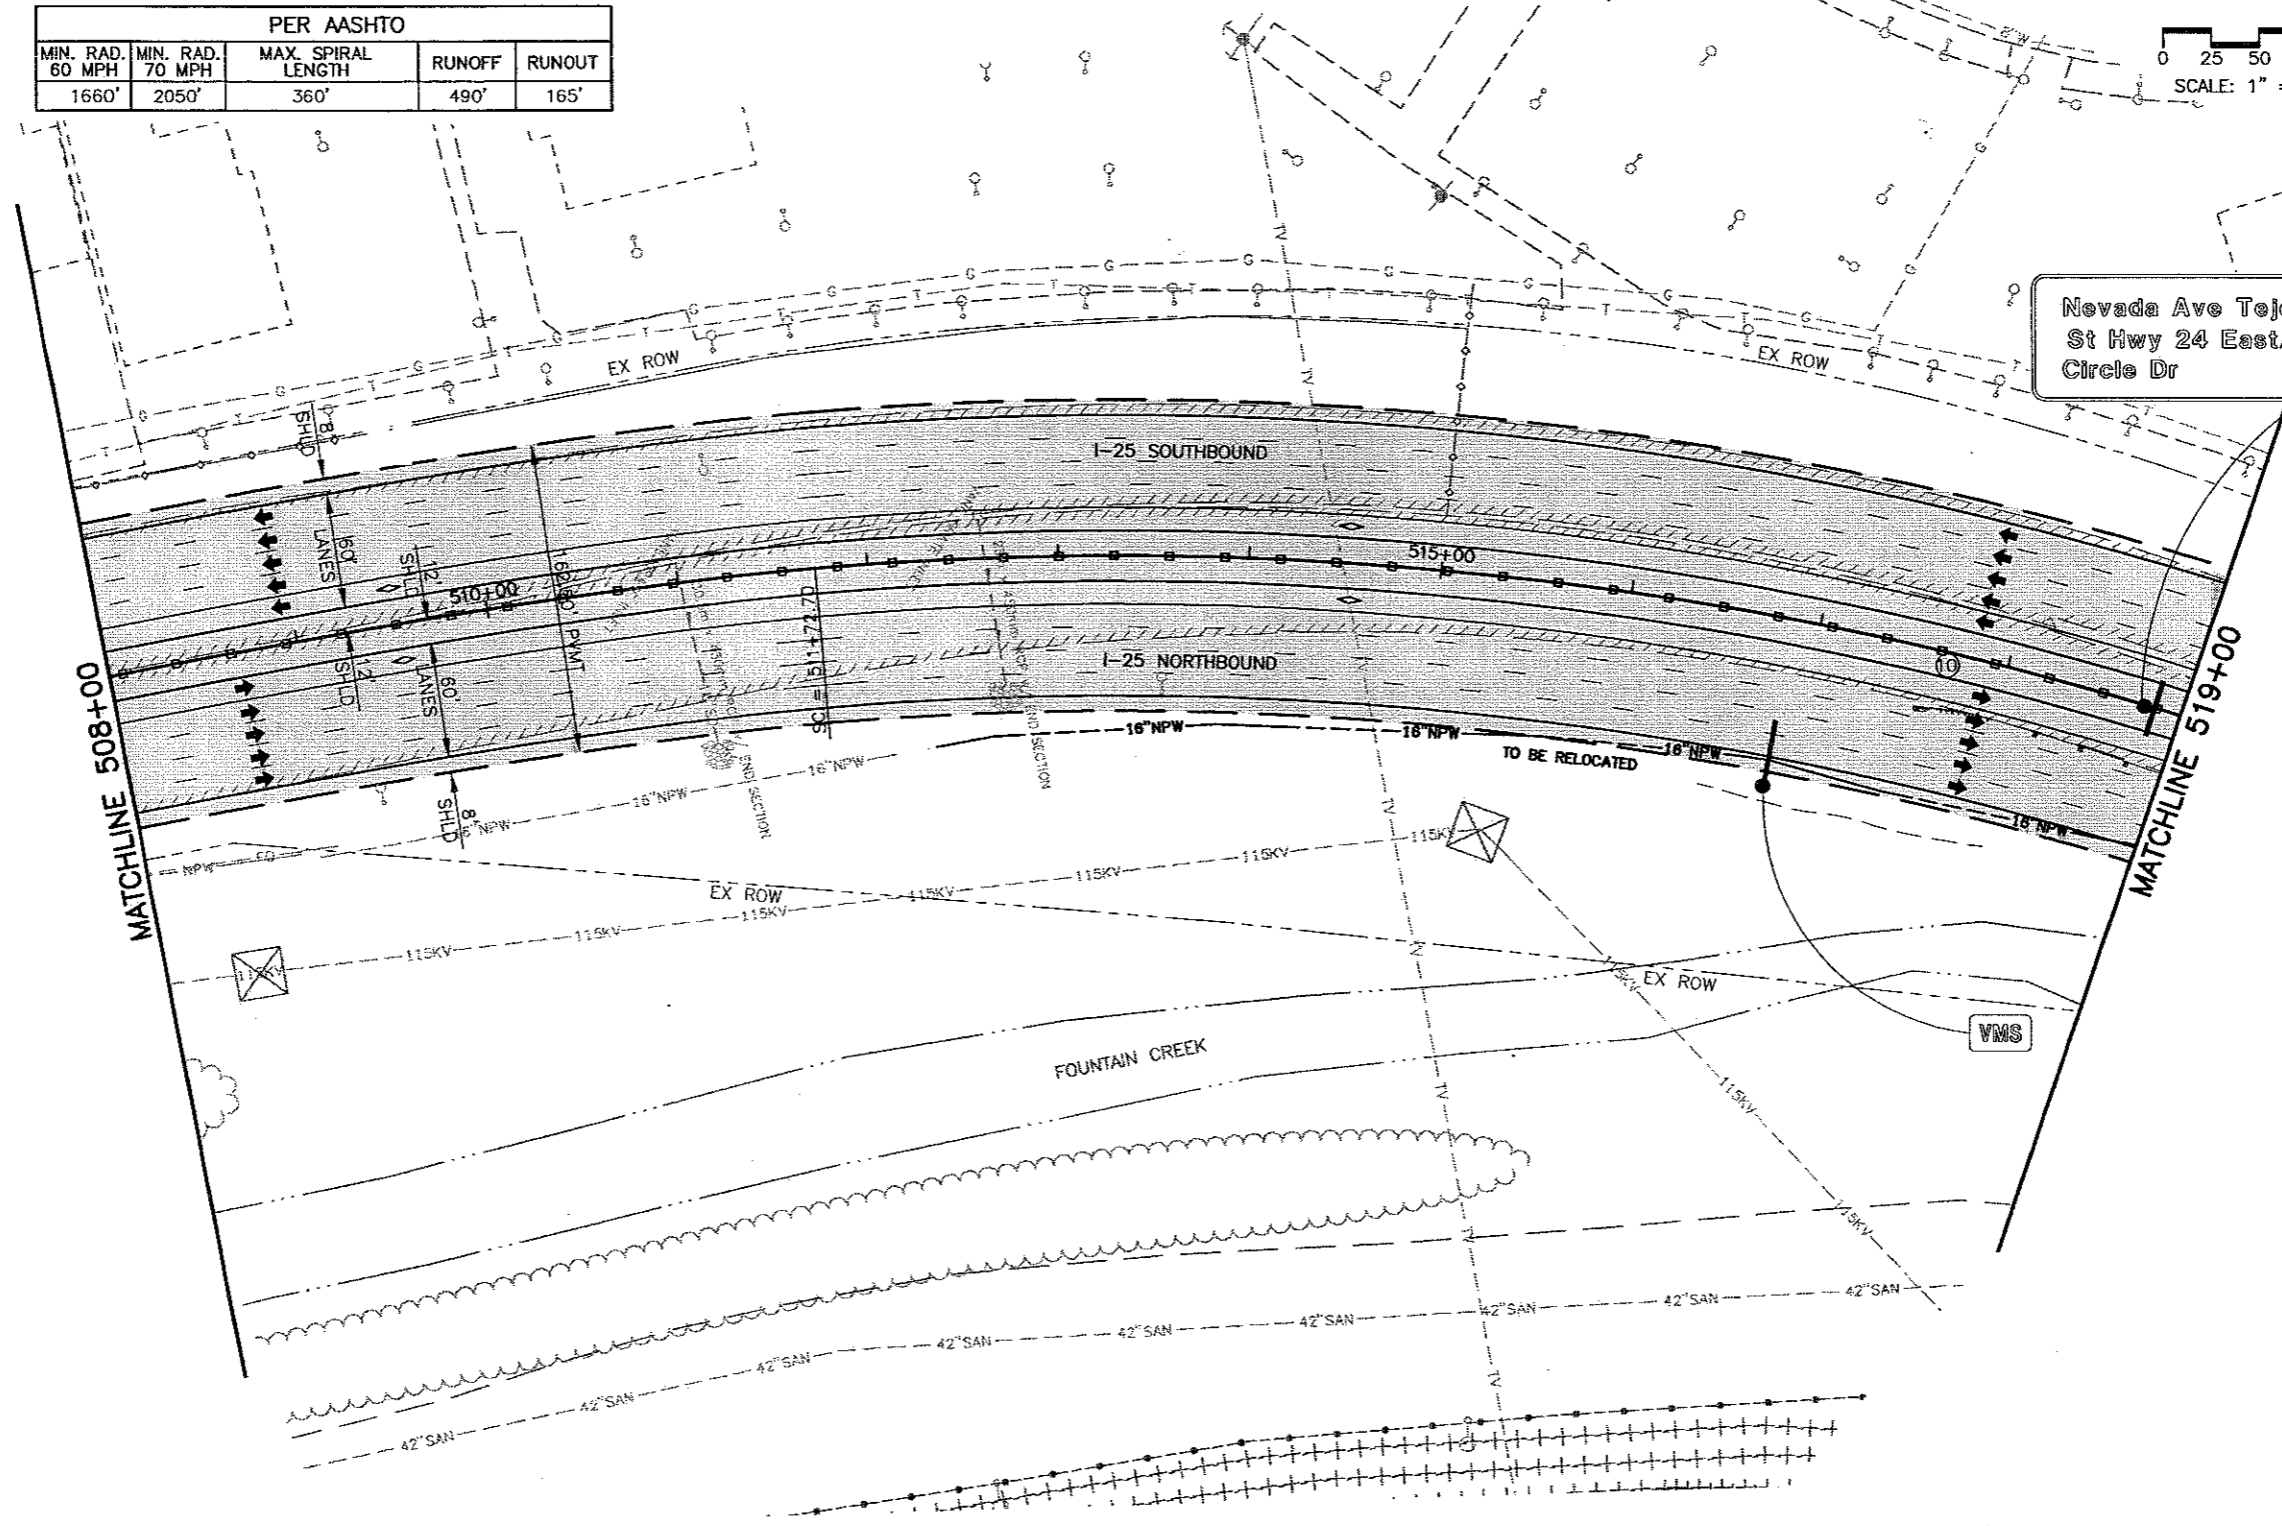

WILSON & COMPANY
Engineers & Architects

Computer File Information		
Creation Date:	10/30/01	Initials: MAB
Last Modification Date:	06/14/02	Initials: MAB
Full Path:	P:\983100913\ACAD\SHEETS	
Drawing File Name:	RDPL31-40.DWG	
Acad Ver.	2000	Scale: As Shown Units: English

Sheet Revisions		
(R-)		
(R-)		
(R-)		
(R-)		

Colorado Department of Transportation



1480 Quail Lake Loop - Suite A
Colorado Springs, Colorado 80906
Phone: (719) 634-2323 Fax: (719) 227-3298

Region No. 2

As Constructed
No Revisions:
Revised:
Void:

I-25 Roadway Plan 508+00 to 519+00	
Designer:	MAB
Detailer:	MAB
Sheet Subset: ROADWAY	Subset Sheet: 37 of

Project No./Code	C 0252-316
	12210
Sheet Number	51

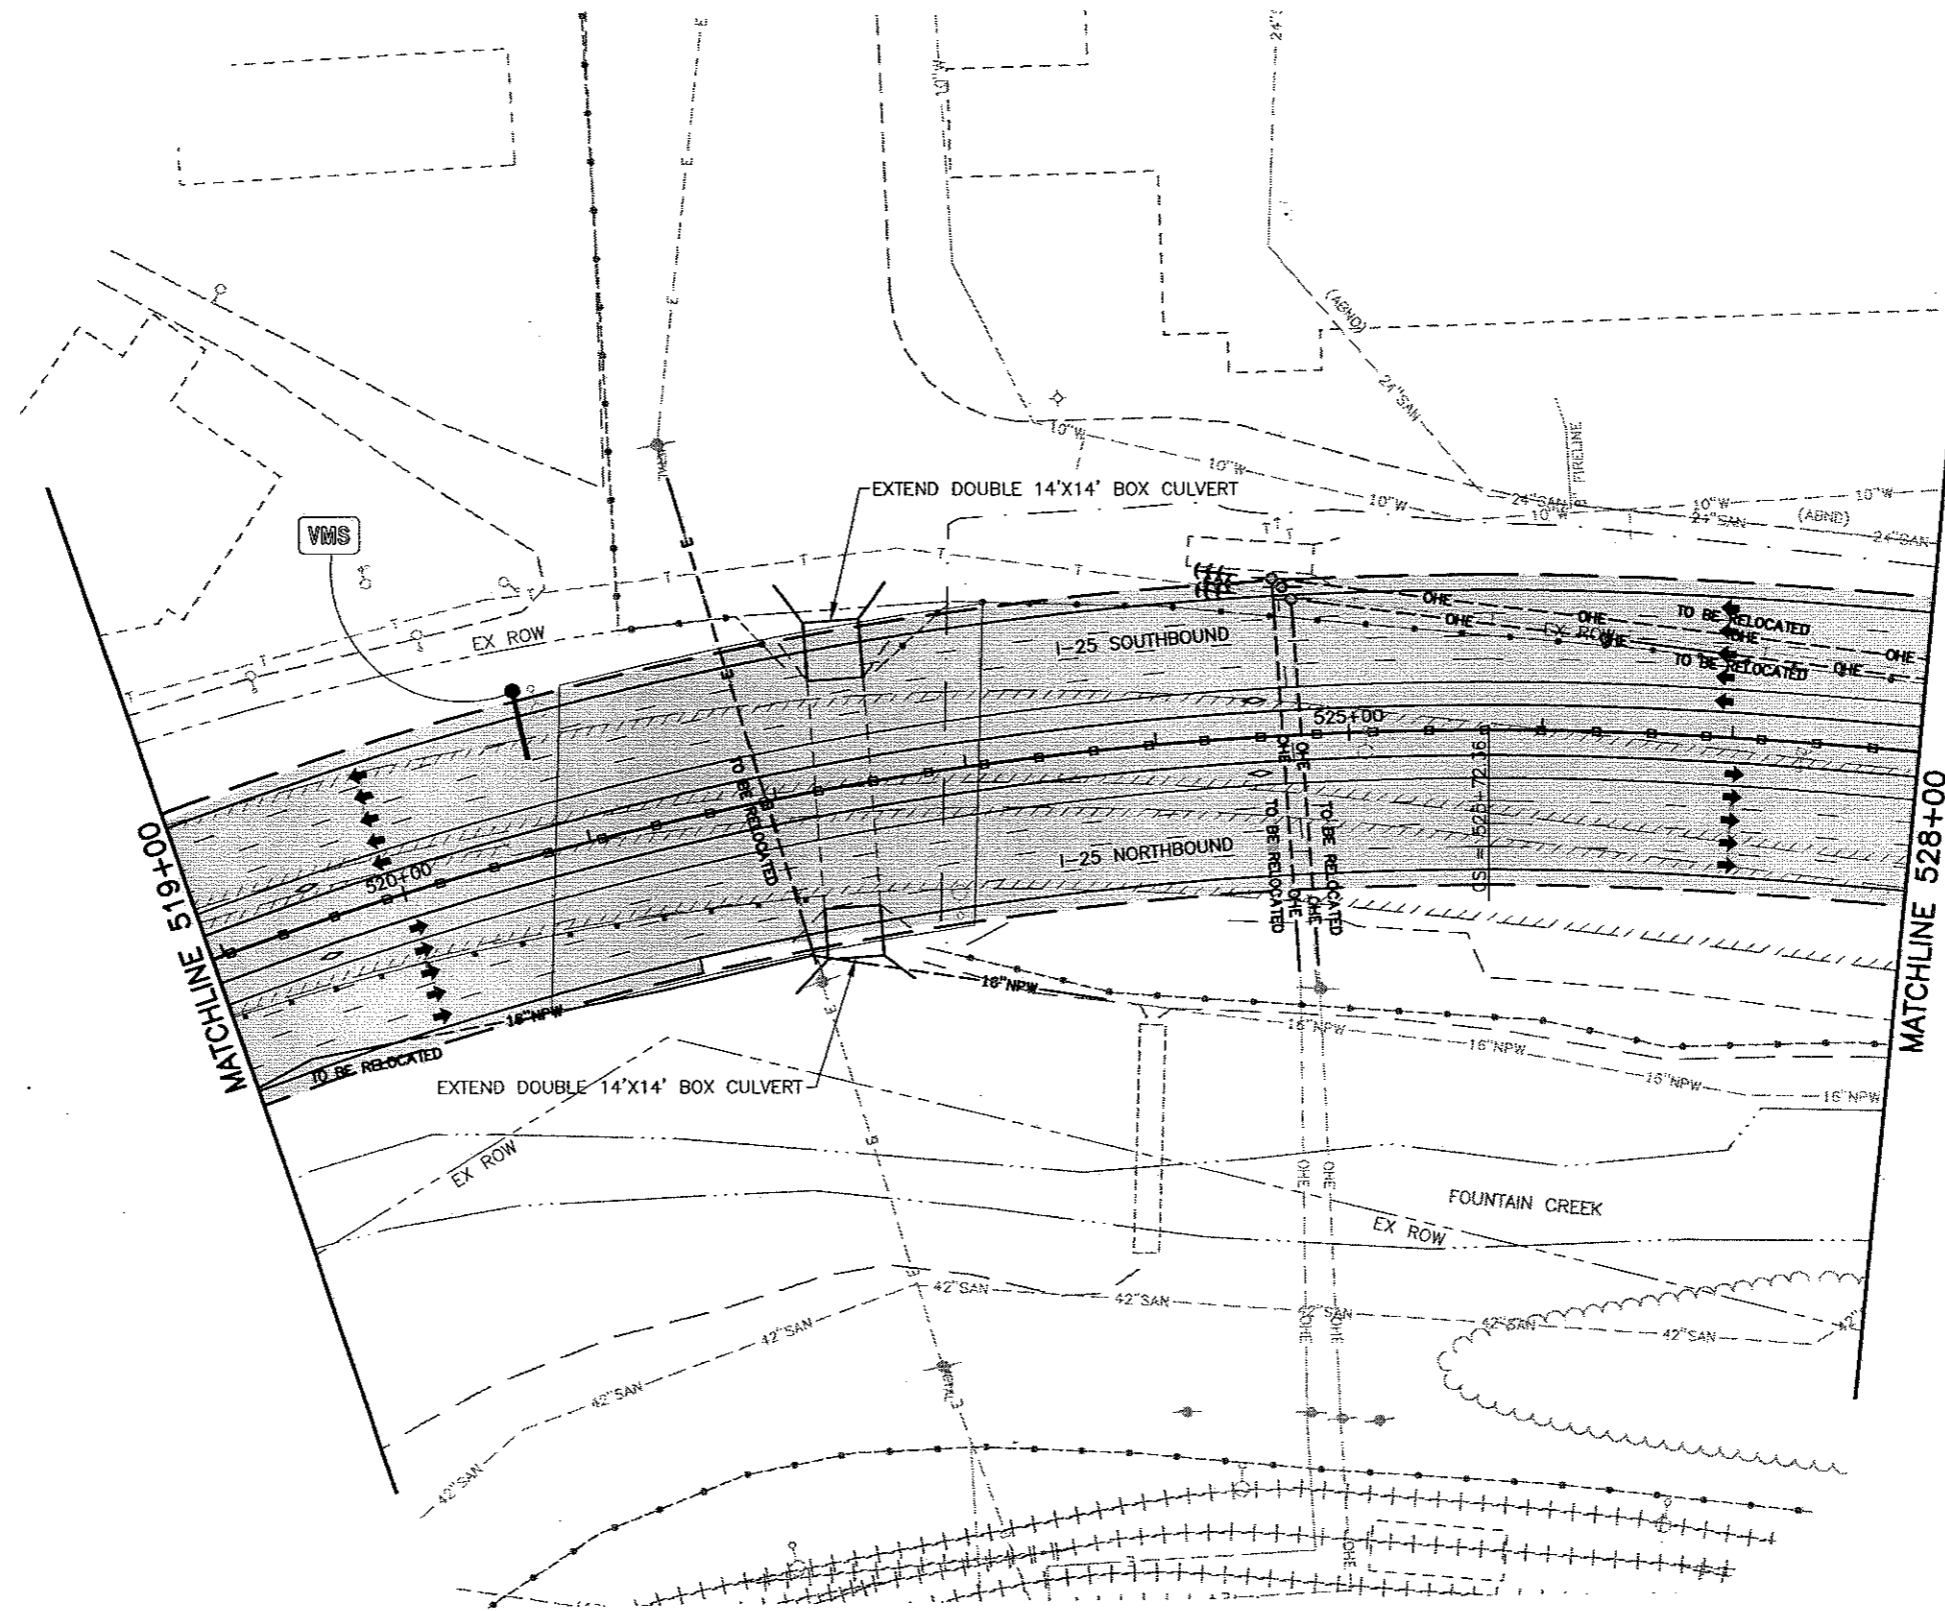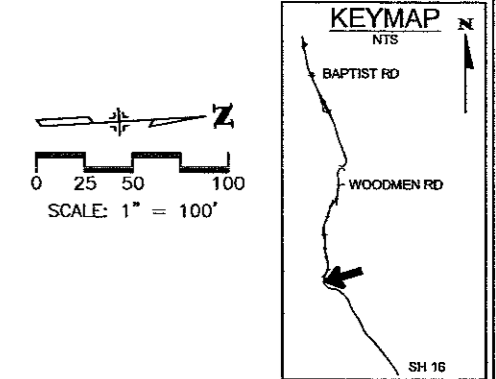


WILSON & COMPANY
Engineers & Architects

Computer File Information	
Creation Date: 10/30/01	Initials: MAB
Last Modification Date: 06/14/02	Initials: MAB
Full Path: P:\983100913\ACAD\SHEETS	
Drawing File Name: RDPL31-40.DWG	
Acad Ver. 2000	Scale: As Shown Units: English

Sheet Revisions	
(R-)	
(R-)	
(R-)	
(R-)	

Colorado Department of Transportation





1480 Quail Lake Loop - Suite A
Colorado Springs, Colorado 80906
Phone: (719) 634-2323 Fax: (719) 227-3298

Region No. 2

As Constructed
No Revisions:
Revised:
Void:


I-25 Roadway Plan 519+00 to 528+00	
Designer: MAB	
Detailer: MAB	
Sheet Subset: ROADWAY	Subset Sheet: 38 of




Project No./Code
C 0252-316
12210
Sheet Number 52

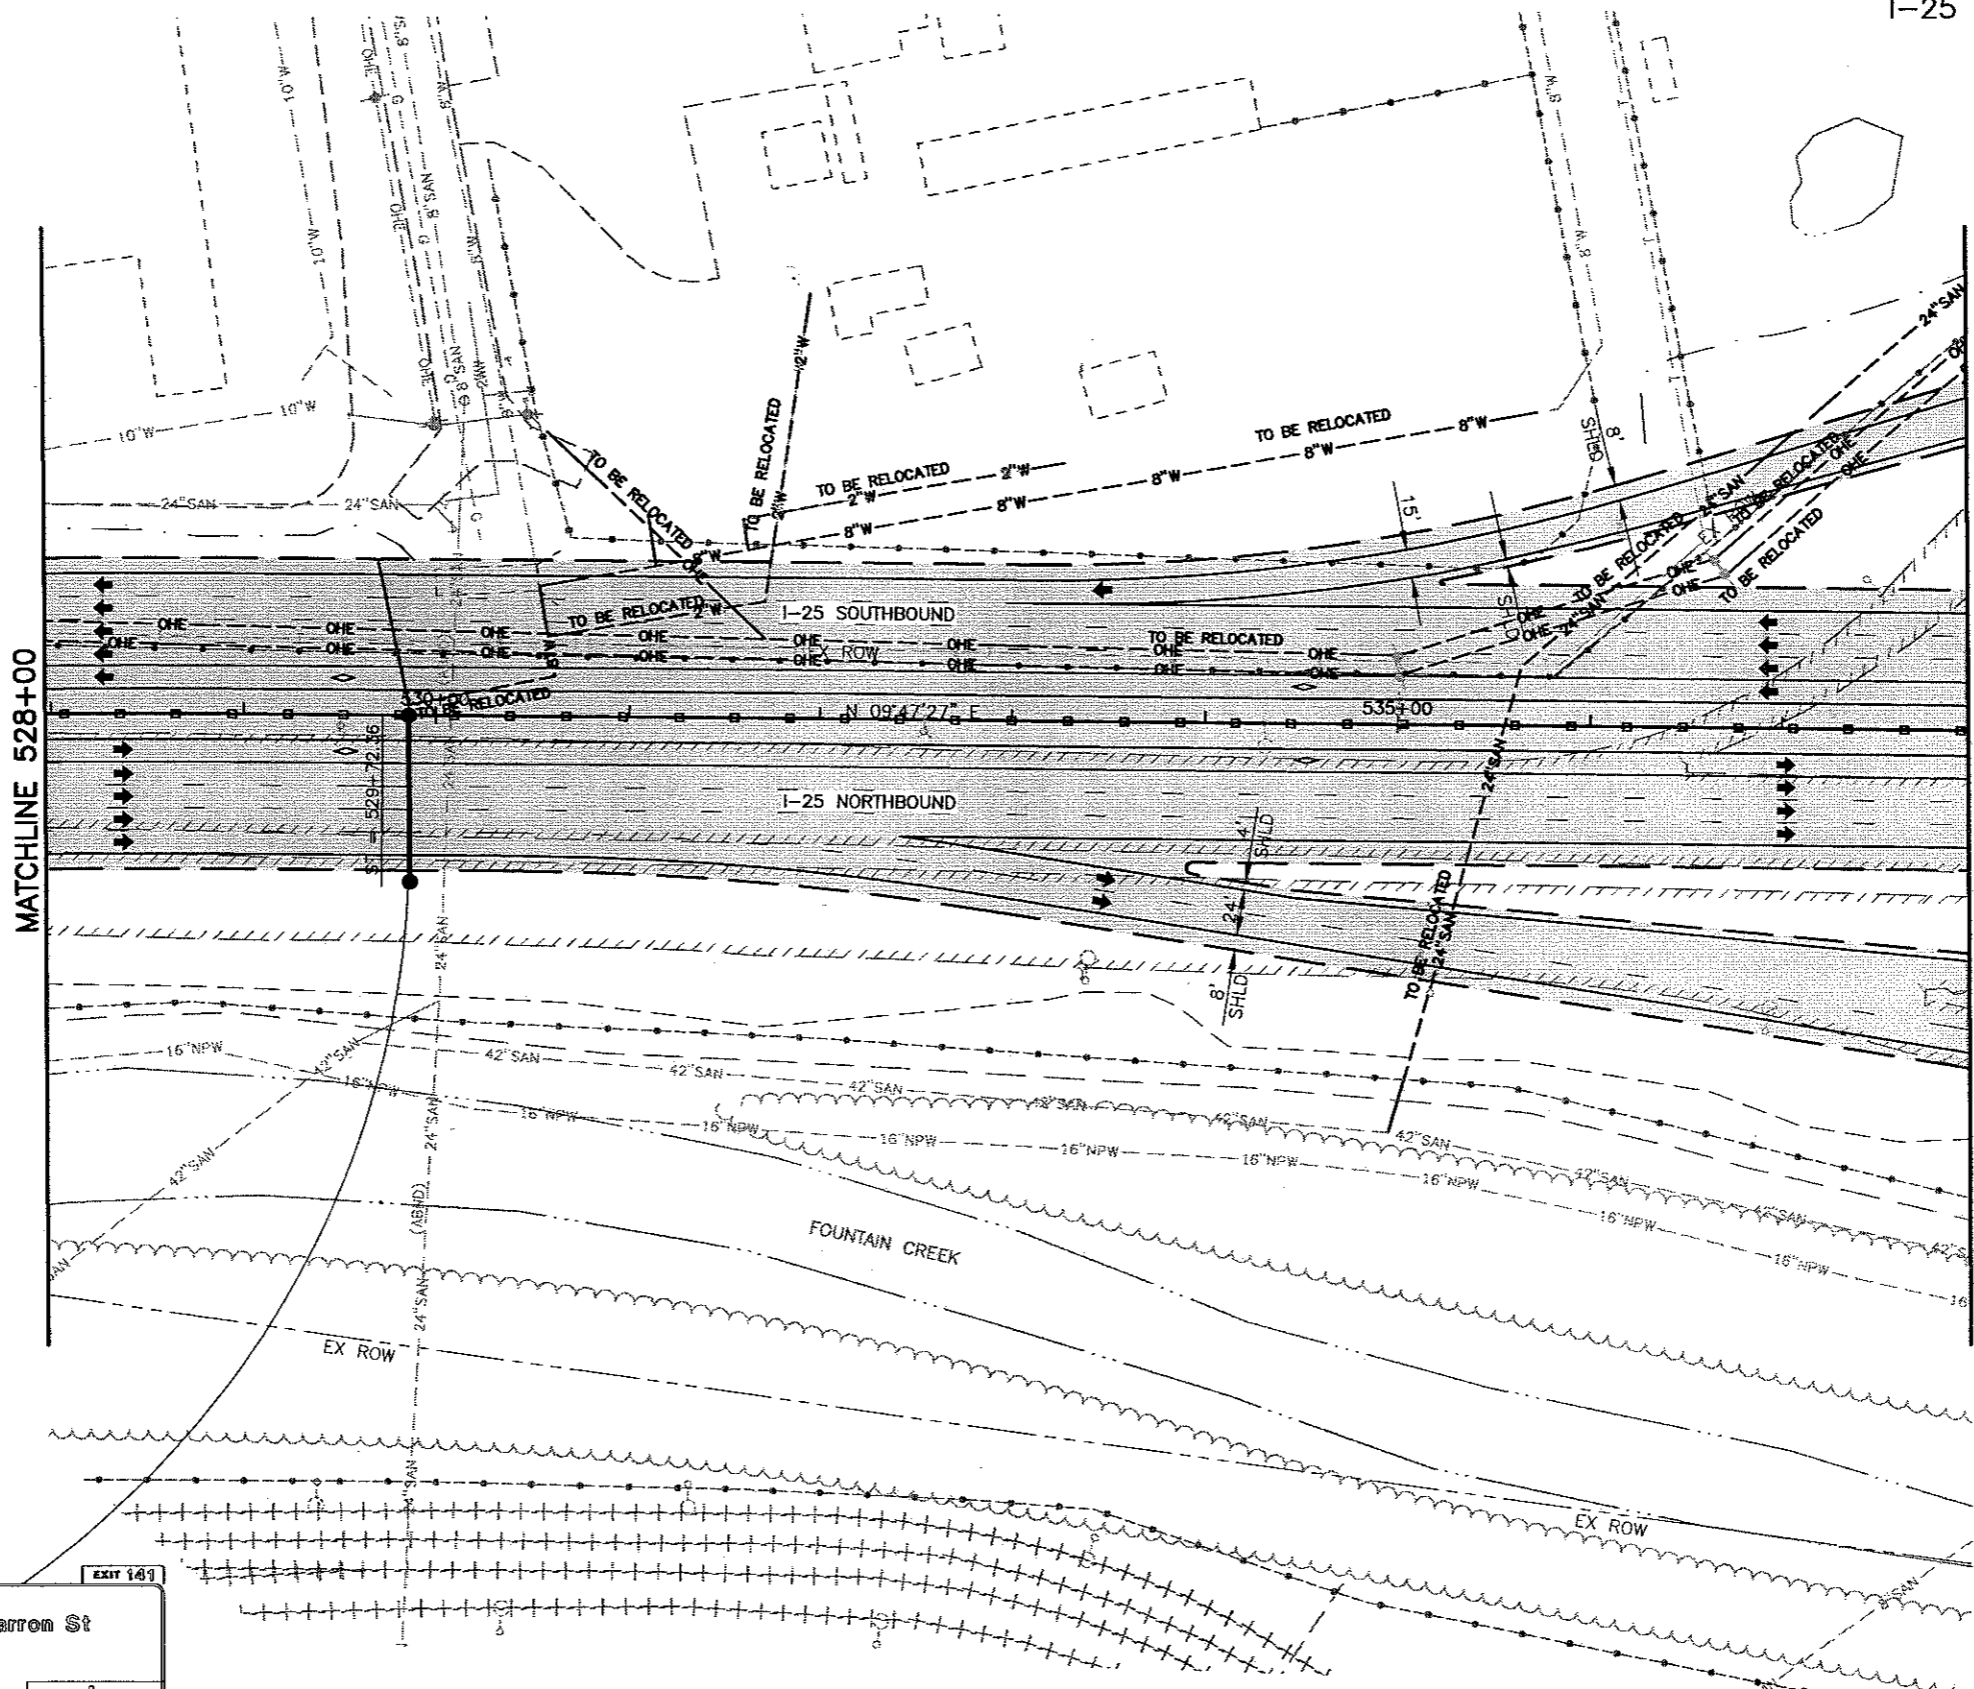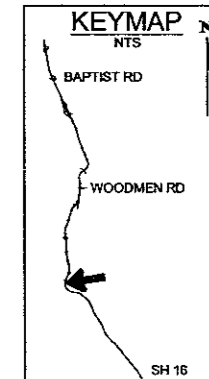

Utah St 3/4	Cimarron St
Fontanero St 1 3/4	EXIT ONLY

WILSON & COMPANY
Engineers & Architects

Computer File Information Creation Date: 10/30/01 Initials: MAB Last Modification Date: 06/14/02 Initials: MAB Full Path: P:\983100913\ACAD\SHEETS Drawing File Name: RDPL31-40.DWG Acad Ver. 2000 Scale: As Shown Units: English		Sheet Revisions <table border="1"> <tr><td>(R-)</td><td></td></tr> <tr><td>(R-)</td><td></td></tr> <tr><td>(R-)</td><td></td></tr> <tr><td>(R-)</td><td></td></tr> <tr><td>(R-)</td><td></td></tr> </table>		(R-)		(R-)		(R-)		(R-)		(R-)		Colorado Department of Transportation  1480 Quail Lake Loop - Suite A Colorado Springs, Colorado 80906 Phone: (719) 634-2323 Fax: (719) 227-3298 Region No. 2		As Constructed No Revisions: Revised: Void:		I-25 Roadway Plan 528+00 to 538+00 Designer: MAB Detailer: MAB Sheet Subset: ROADWAY Subset Sheet: 39 of		Project No./Code C 0252-316 12210 Sheet Number 53	
(R-)																					
(R-)																					
(R-)																					
(R-)																					
(R-)																					

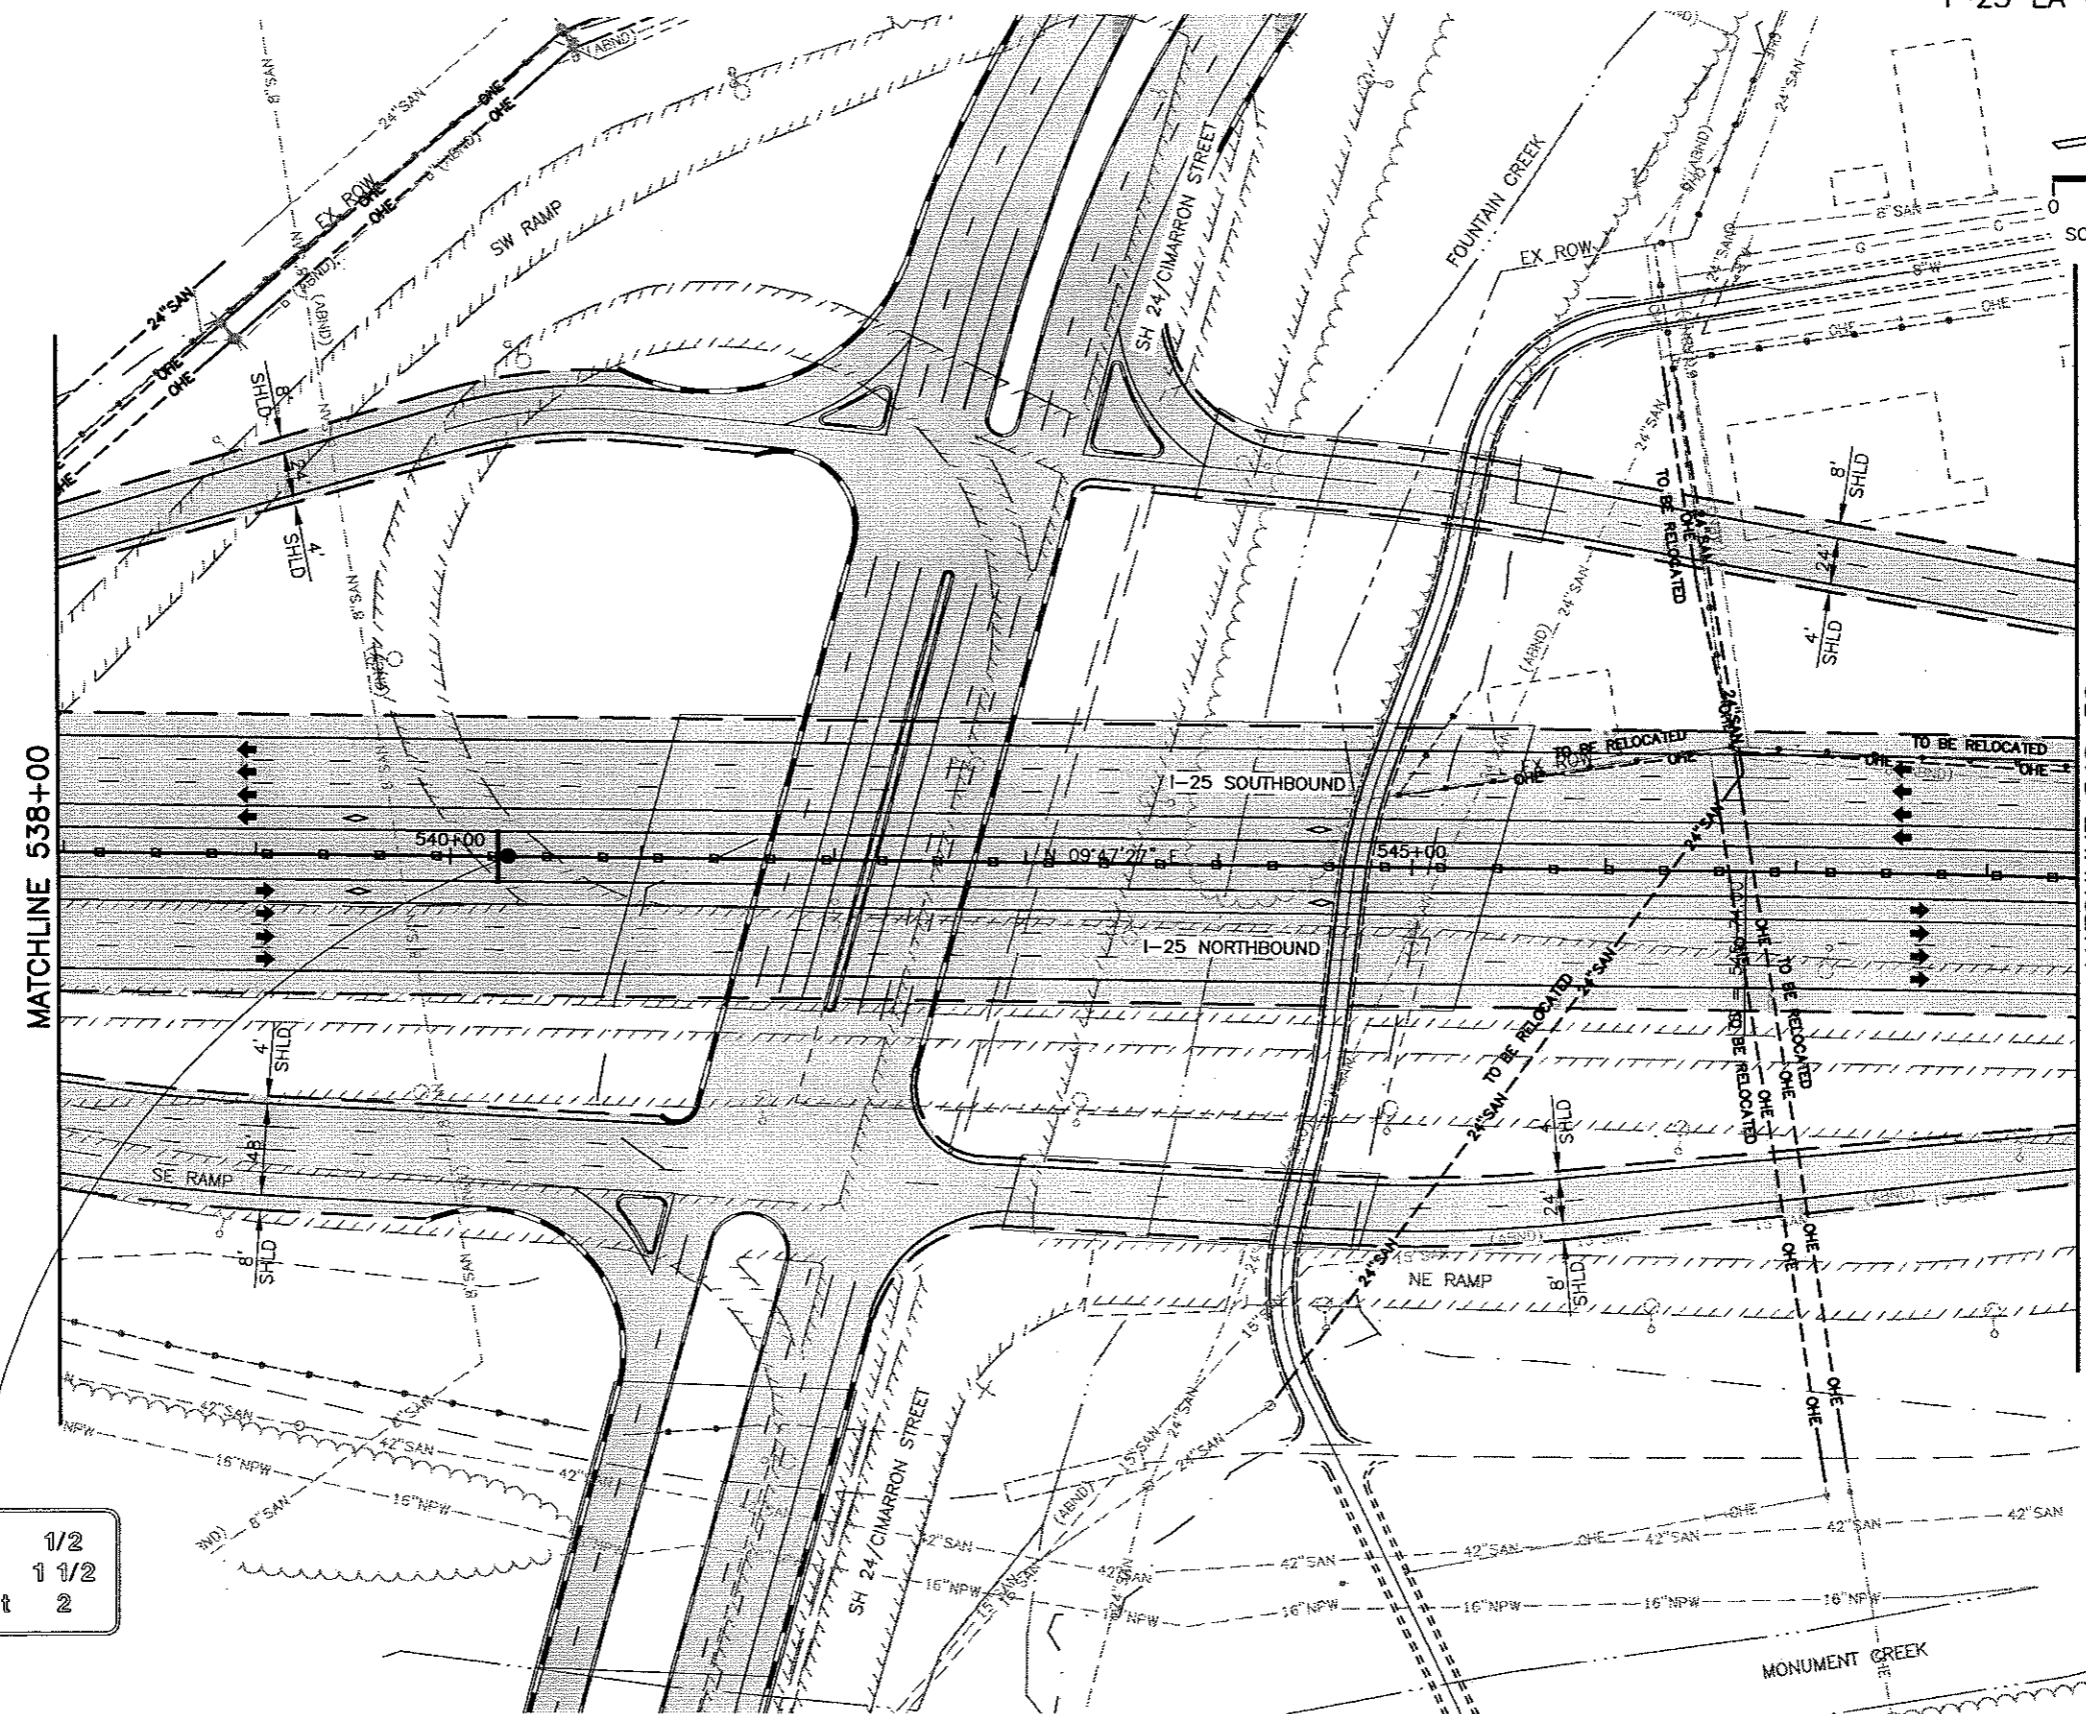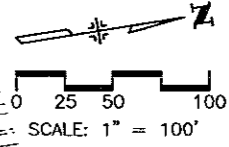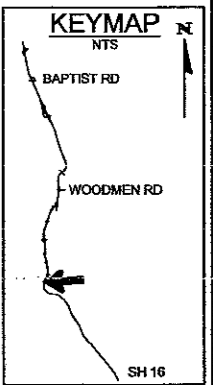


Bijou St	1/2
Uintah St	1 1/2
Fontanero St	2

Computer File Information	
Creation Date:	10/30/01 Initials: MAB
Last Modification Date:	06/14/02 Initials: MAB
Full Path:	P:\983100913\ACAD\SHEETS
Drawing File Name:	RDPL31-40.DWG
Acad Ver.	2000 Scale: As Shown Units: English

Sheet Revisions	
(R-)	
(R-)	
(R-)	
(R-)	
(R-)	

Colorado Department of Transportation



1480 Quail Lake Loop - Suite A
 Colorado Springs, Colorado 80906
 Phone: (719) 634-2323 Fax: (719) 227-3298

Region No. 2

As Constructed
No Revisions:
Revised:
Void:


I-25 Roadway Plan 538+00 to 548+50	
Designer:	MAB
Detailer:	MAB
Sheet Subset:	ROADWAY
Subset Sheet:	40 of

Project No./Code	
C 0252-316	
12210	
Sheet Number	54

WILSON & COMPANY
 Engineers & Architects

CURVE DATA															
CURVE NO.	Δ_s	T_s	E_s	ϕ_s	L_s	L_t	S_t	Δ_c	D_c	T_c	L_c	R_c	e	MDS	SSD
11	32°58'31"	797.11'	92.55'	04°46'29"	350.00'	233.42'	116.74'	23°29'39"	02°43'42"	436.69'	861.11'	2100.00'	0.060	70	730


PER AASHTO		
MAX. SPIRAL LENGTH	RUNOFF	RUNOUT
405'	490'	165'

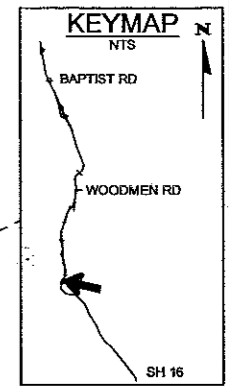

WILSON & COMPANY
Engineers & Architects

Computer File Information	
Creation Date:	10/30/01 Initials: MAB
Last Modification Date:	06/15/02 Initials: MAB
Full Path:	P:\983100913\ACAD\SHEETS
Drawing File Name:	RDPL41-50.DWG
Acad Ver.	2000 Scale: As Shown Units: English

Sheet Revisions	
(R-)	
(R-)	
(R-)	
(R-)	
(R-)	

Colorado Department of Transportation

 1480 Quail Lake Loop - Suite A
 Colorado Springs, Colorado 80906
 Phone: (719) 634-2323 Fax: (719) 227-3298
 Region No. 2

As Constructed
No Revisions:
Revised:
Void:

I-25 Roadway Plan 548+50 to 561+00	
Designer:	MAB
Detailer:	MAB
Sheet Subset:	ROADWAY
Subset Sheet:	41 of

Project No./Code
C 0252-316
12210
Sheet Number 55

P:\983100913\ACAD\SHEETS\RDPL41-50.DWG, PLAN 41, 06/19/2002 10:30:55 AM, maboyd

CURVE DATA															
CURVE NO.	Δ_s	T_s	E_s	e_s	L_s	L_t	S_t	A_c	D_c	T_c	L_c	R_c	e	MDS	SSD
12	40°57'19"	961.23'	144.64'	04°46'29"	350.00'	233.42'	116.74'	30°43'26"	02°43'42"	576.94'	1126.09'	2100.00'		60	

PER AASHTO		
MAX SPIRAL LENGTH	RUNOFF	RUNOUT
327'	490'	165'

EXIT 139

85 SOUTH

Tajon St
Novada Ave
1 1/6 MILE

EXIT 141

24 WEST

Cimarron St

EXIT ONLY


KEYMAP

NTS

BAPTIST RD

WOODMEN RD

SH 16

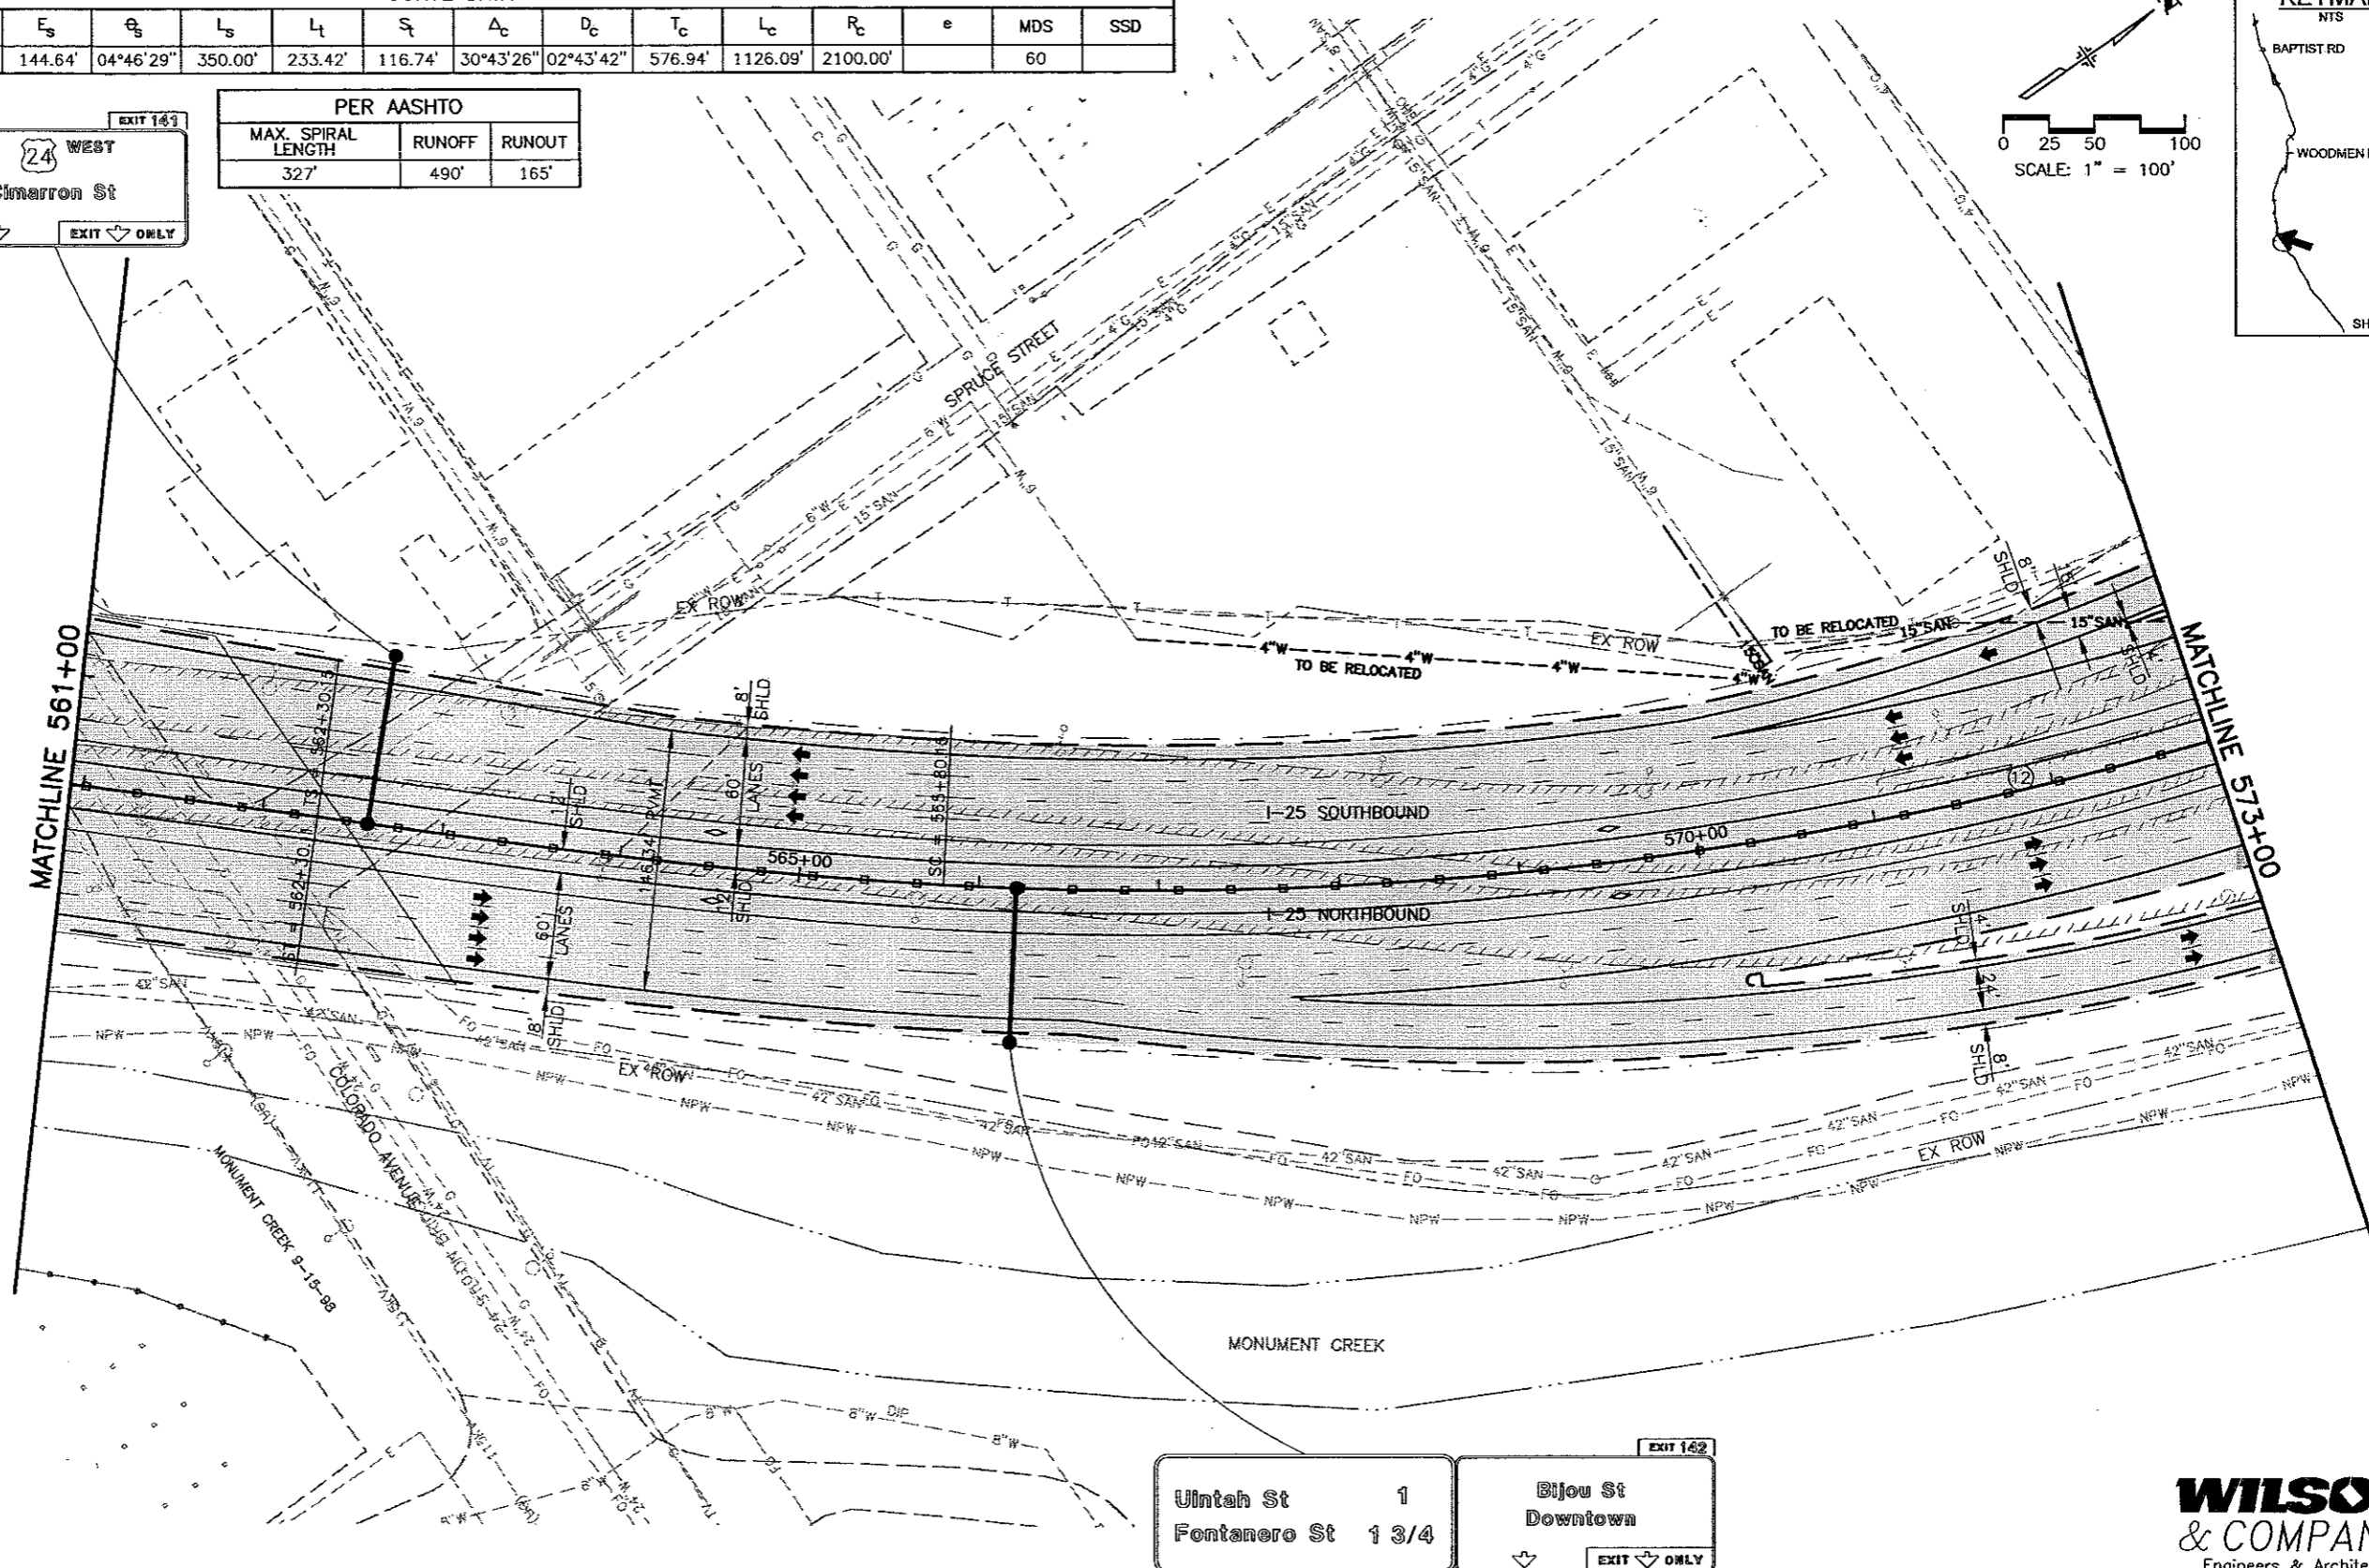

EXIT 142

Uintah St 1

Fontanero St 1 3/4

Bijou St
Downtown



EXIT ONLY

WILSON & COMPANY
Engineers & Architects

Computer File Information		Sheet Revisions		Colorado Department of Transportation		As Constructed		I-25 Roadway Plan		Project No./Code	
Creation Date:	10/30/01	Initials:	MAB	 1480 Quail Lake Loop - Suite A Colorado Springs, Colorado 80906 Phone: (719) 634-2323 Fax: (719) 227-3298 Region No. 2	No Revisions:		I-25 Roadway Plan		Project No./Code		
Last Modification Date:	06/17/02	Initials:	MAB		Revised:		561+00 to 573+00		C 0252-316		
Full Path:	P:\983100913\ACAD\SHEETS				Void:		Designer: MAB		12210		
Drawing File Name:	RDPL41-50.DWG				Sheet Subset: ROADWAY		Detailer: MAB		Sheet Number FD		
Acad Ver. 2000	Scale: As Shown	Units: English			Subst Sheet: 42 of						


P:\983100913\ACAD\SHEETS\RDPL41-50.DWG, PLAN 42, 06/19/2002 10:29:46 AM, maboyd

St Hwy 24 West/Cimarron St 1/2
 Nevada Ave/Tejon St 1 3/4
 St Hwy 24 East/MLK Pkwy 2 3/4

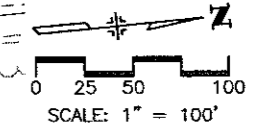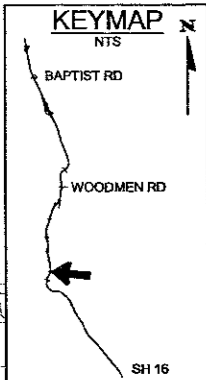

MATCHLINE 573+00

MATCHLINE 587+00

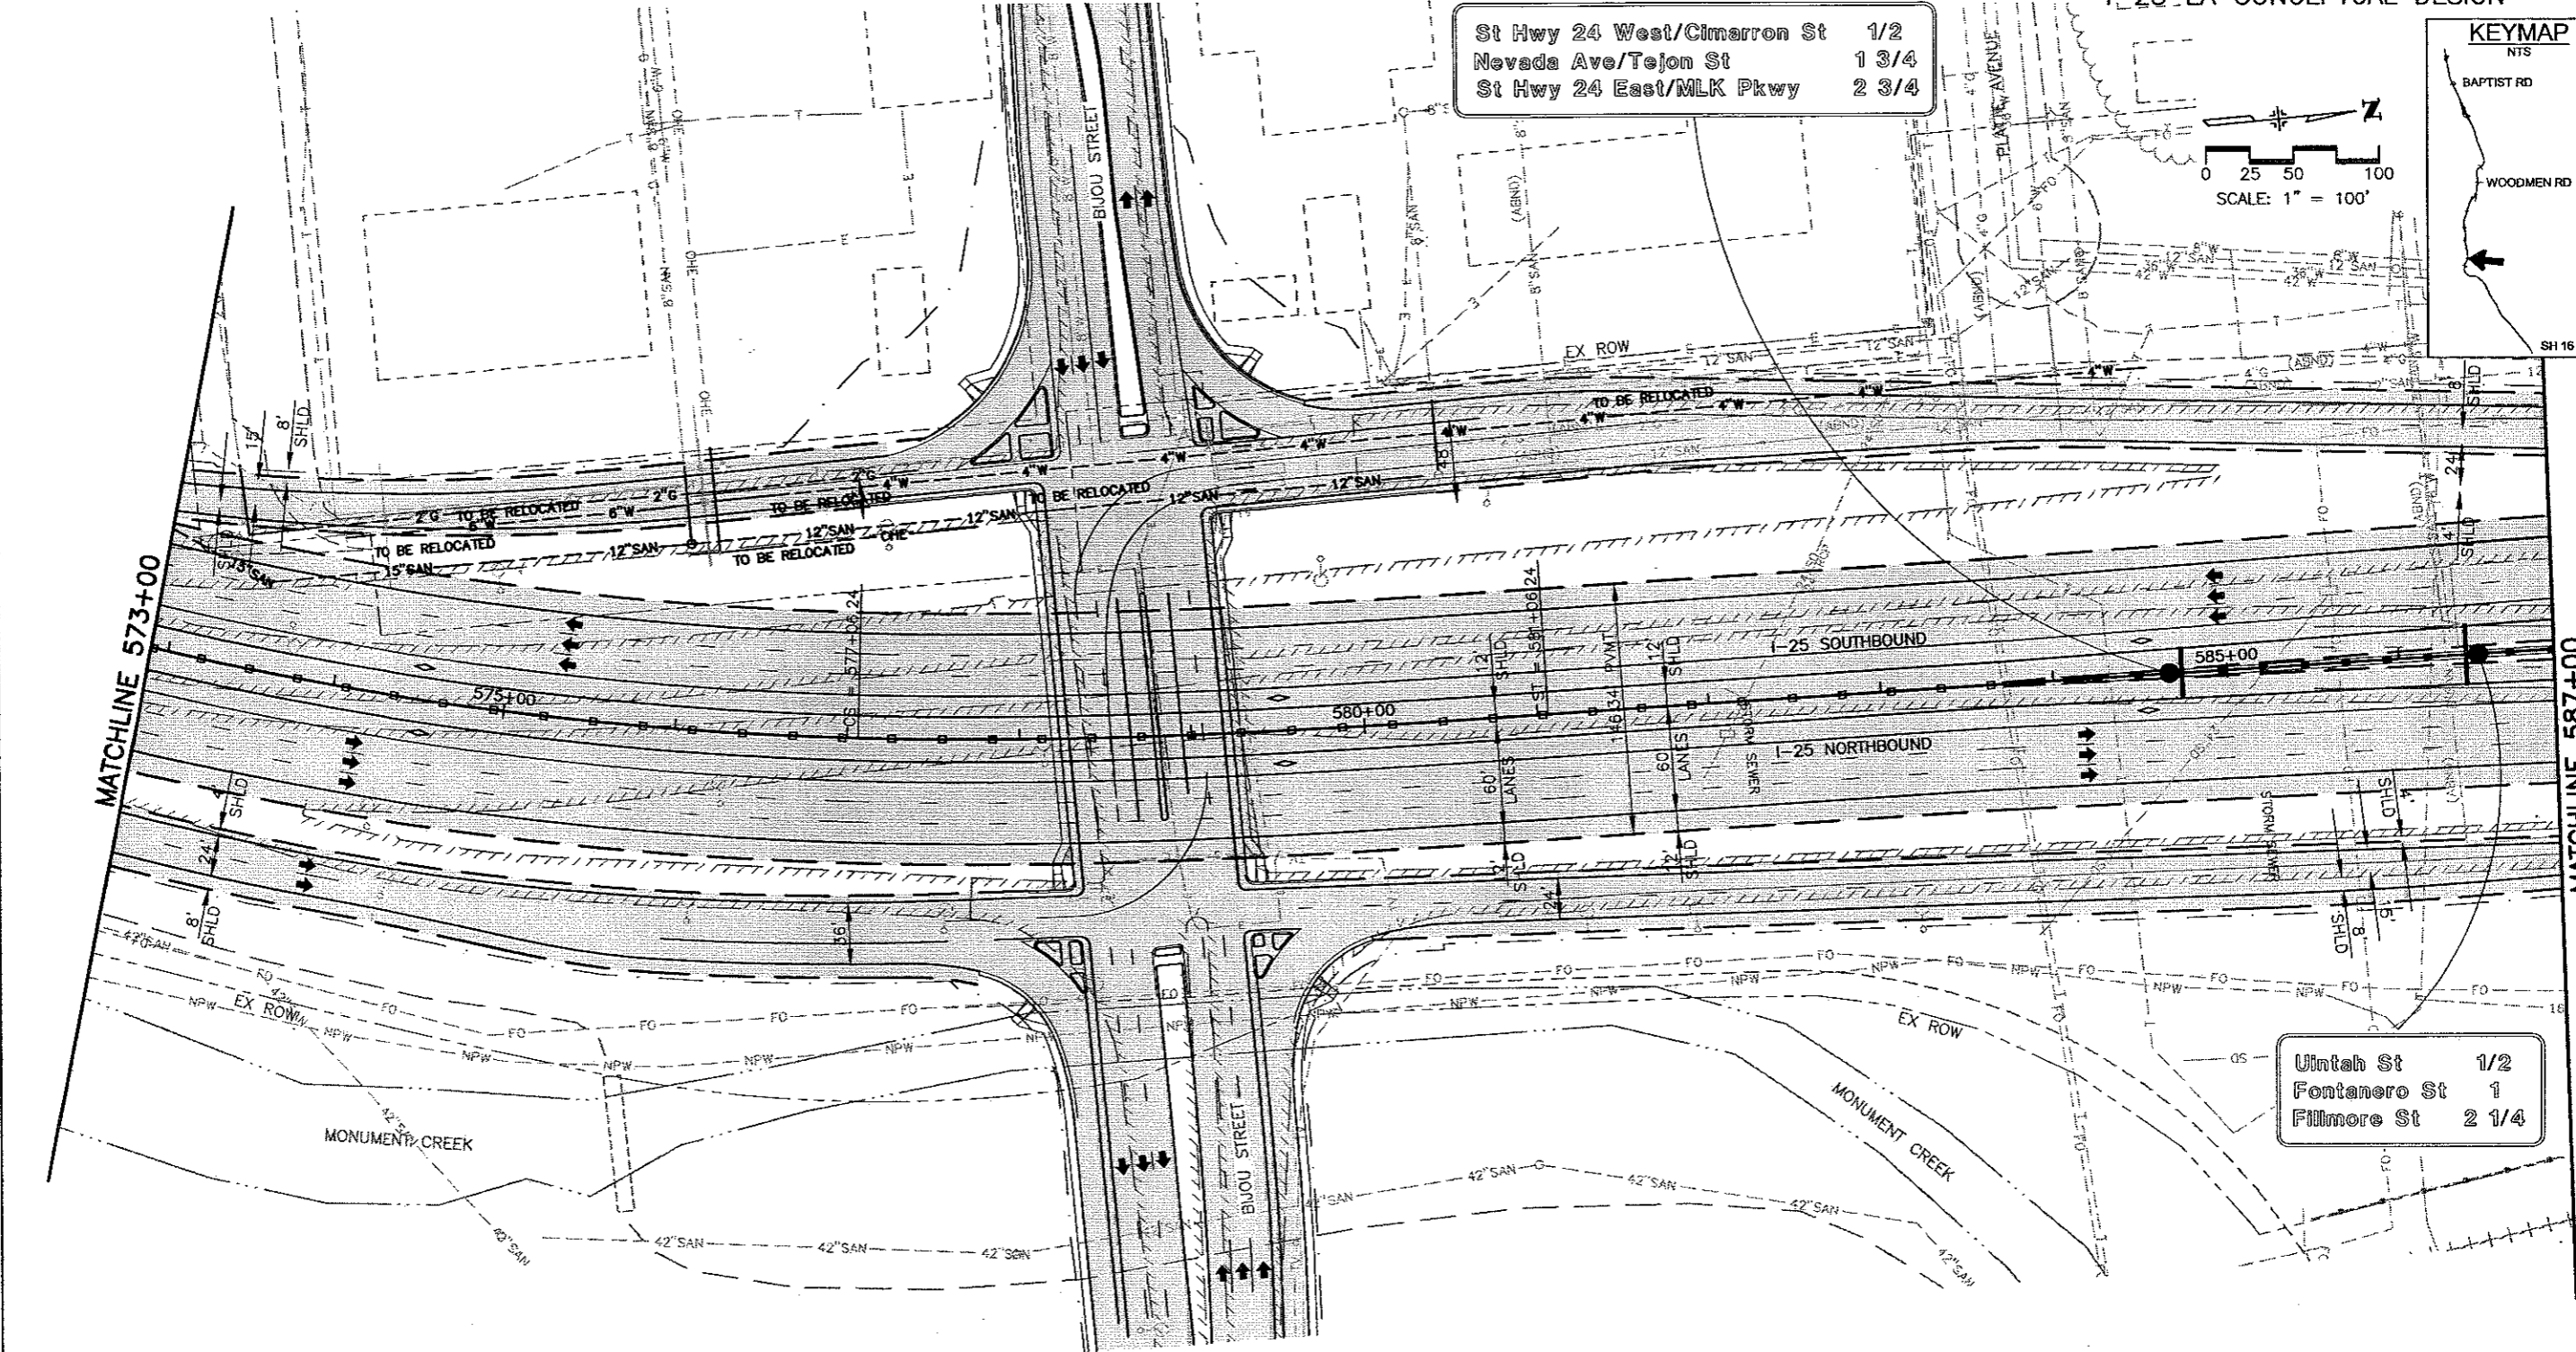

Utah St 1/2
 Fontanero St 1
 Fillmore St 2 1/4

UNION PACIFIC RAILROAD


WILSON & COMPANY
 Engineers & Architects

P:\9831000913\ACAD\SHEETS\RDPL41-50.DWG, PLAN 43, 06/18/2002 09:31:24 AM, maboym

Computer File Information	
Creation Date: 11/5/01	Initials: MAK
Last Modification Date: 06/17/02	Initials: MAB
Full Path: P:\9831000913\ACAD\SHEETS	
Drawing File Name: RDPL41-50.DWG	
Acad Ver. 2000	Scale: As Shown Units: English

Sheet Revisions	
(R-)	
(R-)	
(R-)	
(R-)	

Colorado Department of Transportation



1480 Quail Lake Loop - Suite A
 Colorado Springs, Colorado 80906
 Phone: (719) 634-2323 Fax: (719) 227-3298

Region No. 2




As Constructed
No Revisions:
Revised:
Void:

I-25 Roadway Plan 573+00 to 587+00	
Designer: MAB	
Detailer: MAB	
Sheet Subset: ROADWAY	Subset Sheet: 43 of

Project No./Code
C 0252-316
12210
Sheet Number 57

CURVE DATA															
CURVE NO.	Δ_s	T_s	E_s	e_s	L_s	L_t	S_t	Δ_c	D_c	T_c	L_c	R_c	e	MDS	SSD
13	10°36'52"	435.25'	13.89'	03°34'52"	350.00'	233.38'	116.71'	03°27'09"	02°02'47"	84.39'	168.73'	2800.00'	0.060	60	

PER AASHTO		
MAX. SPIRAL LENGTH	RUNOFF	RUNOUT
389'	672'	224'

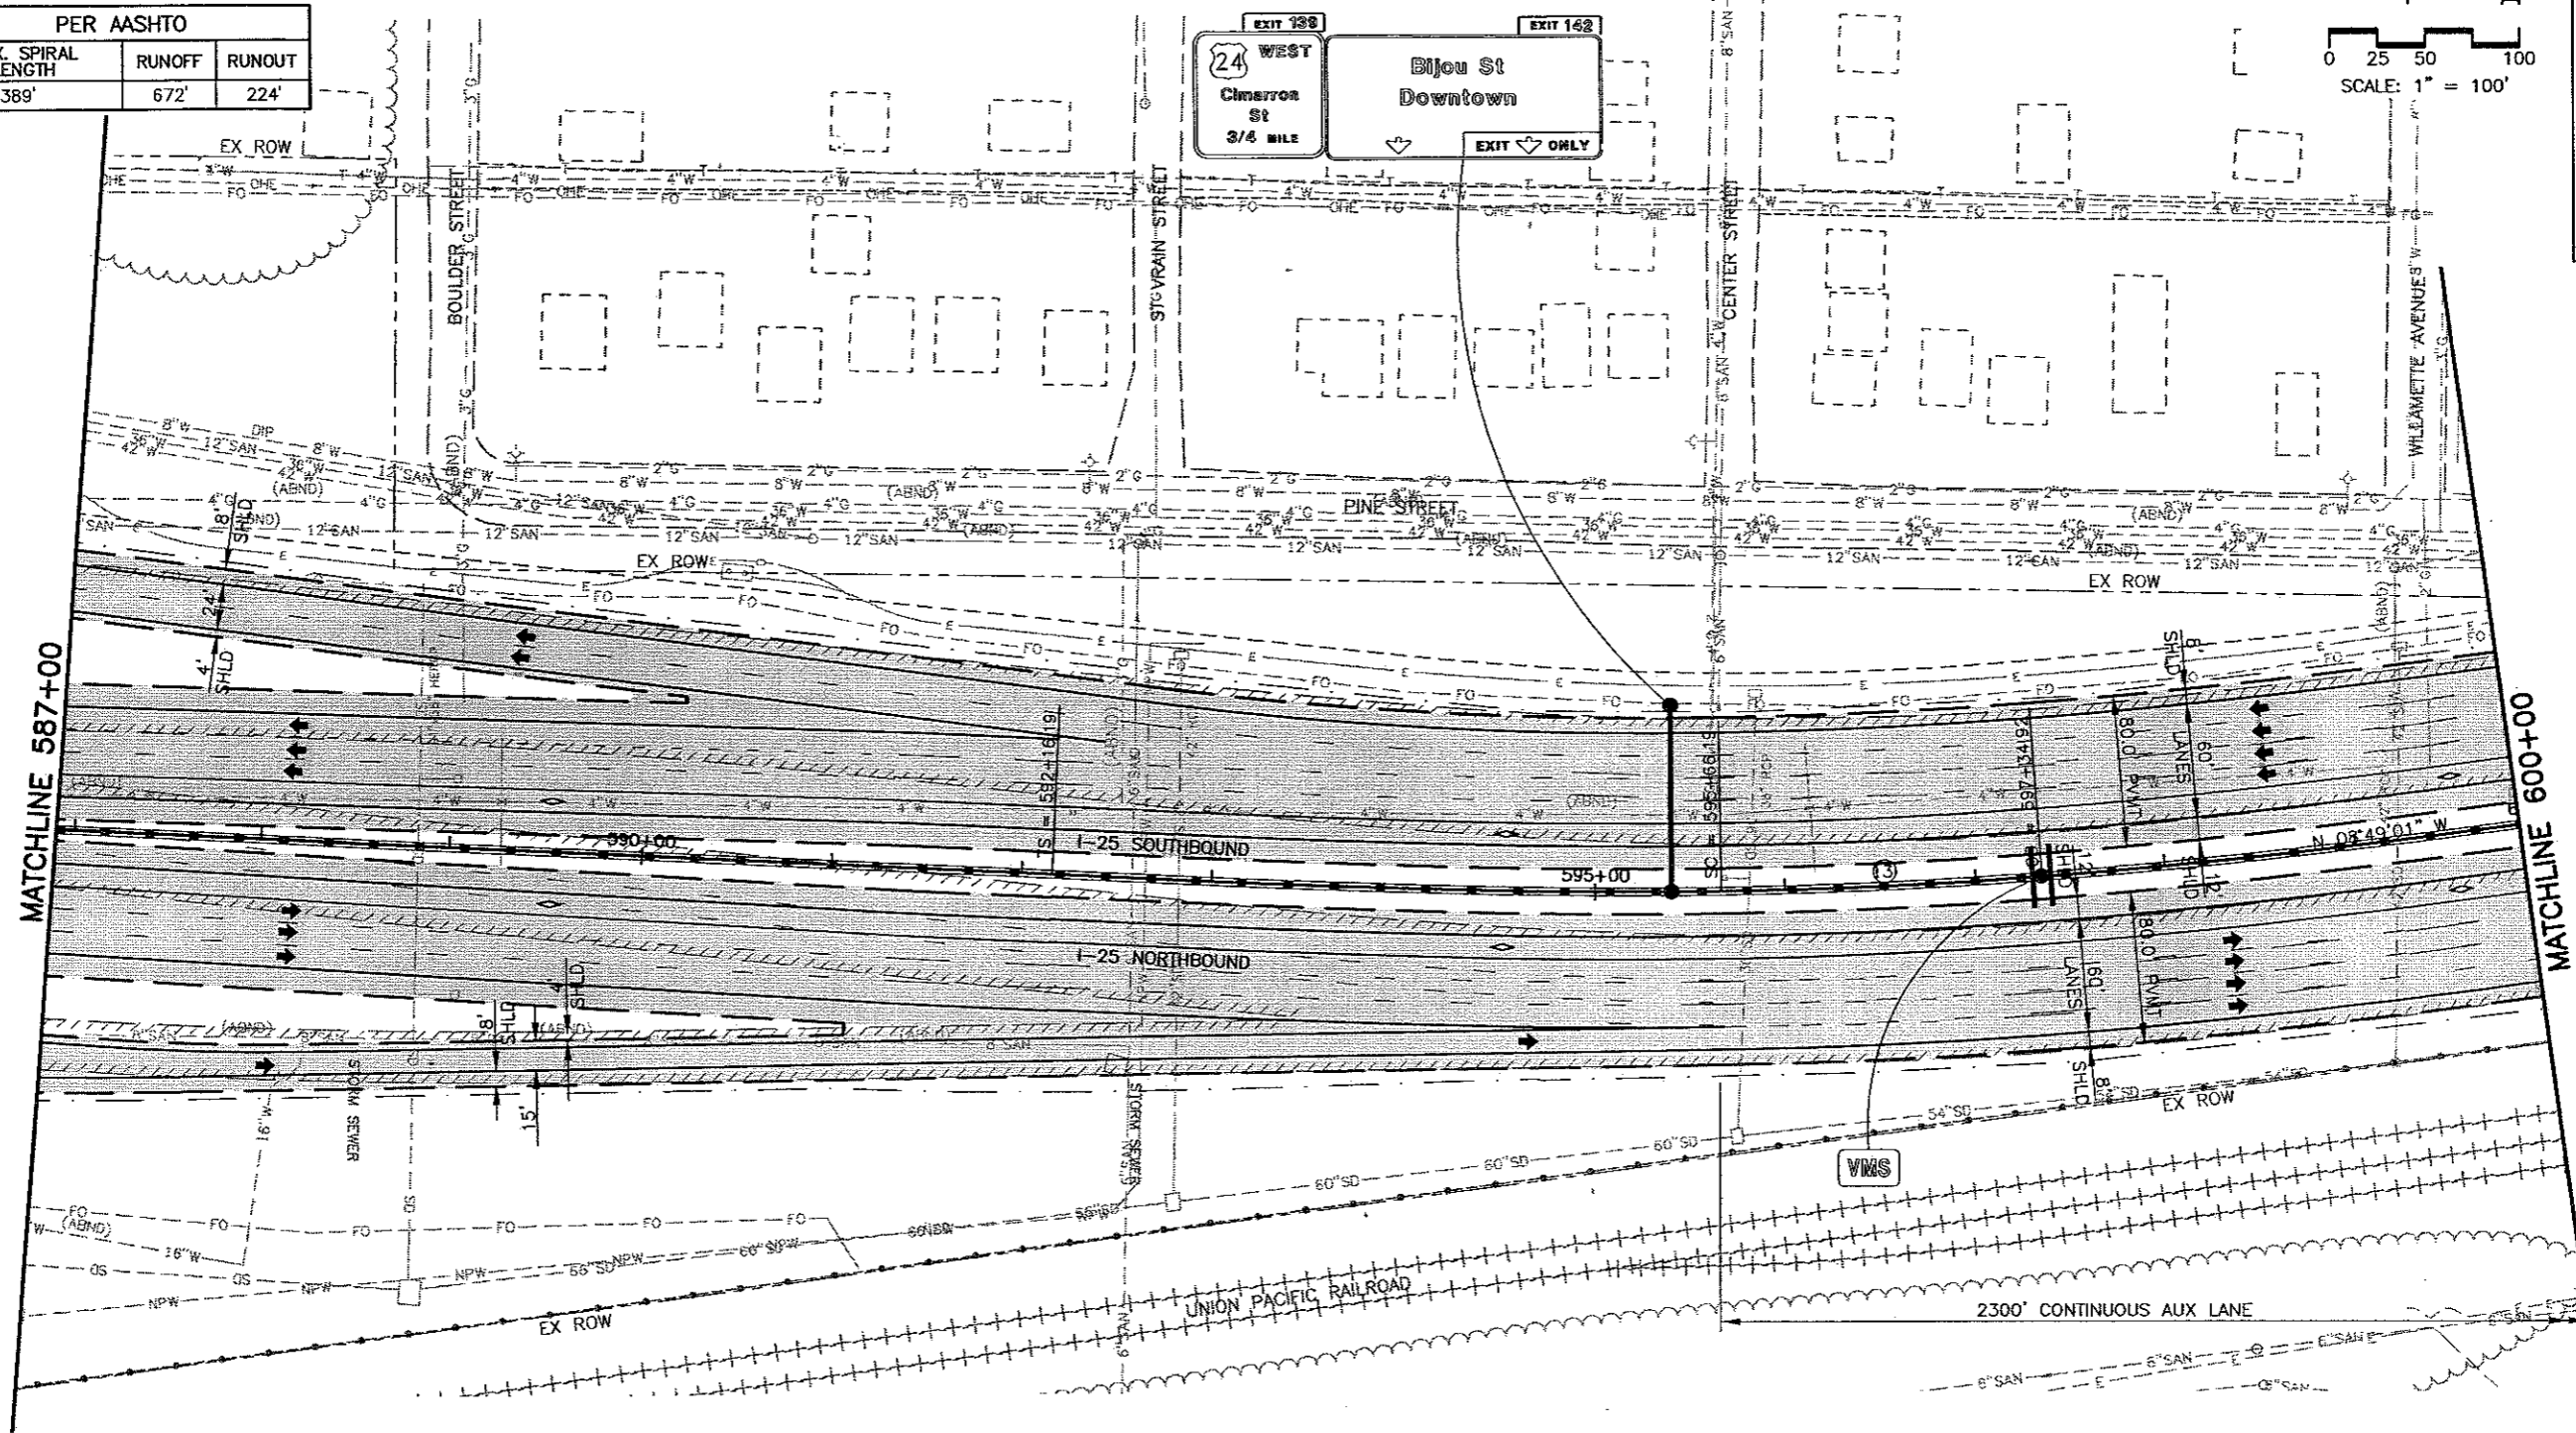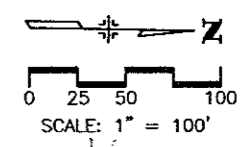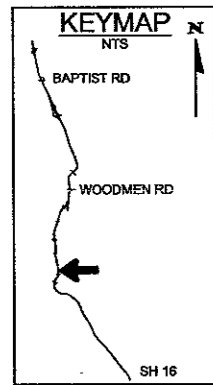


P:\983100913\ACAD\SHEETS\RDPL41-50.DWG, PLAN 44, 06/19/2002 10:29:25 AM, maboyd

WILSON & COMPANY
Engineers & Architects

Computer File Information	
Creation Date:	11/5/01 Initials: MAK
Last Modification Date:	06/17/02 Initials: MAB
Full Path:	P:\983100913\ACAD\SHEETS
Drawing File Name:	RDPL41-50.DWG
Acad Ver.	2000 Scale: As Shown Units: English



Sheet Revisions	
(R-)	
(R-)	
(R-)	
(R-)	
(R-)	

Colorado Department of Transportation
 1480 Quail Lake Loop - Suite A
 Colorado Springs, Colorado 80906
 Phone: (719) 634-2323 Fax: (719) 227-3298
 Region No. 2

As Constructed
No Revisions:
Revised:
Void:

I-25 Roadway Plan 587+00 to 600+00	
Designer:	MAB
Detailer:	MAB
Sheet Subset:	ROADWAY
Subset Sheet:	44 of


Project No./Code
C 0252-316
12210
Sheet Number 58

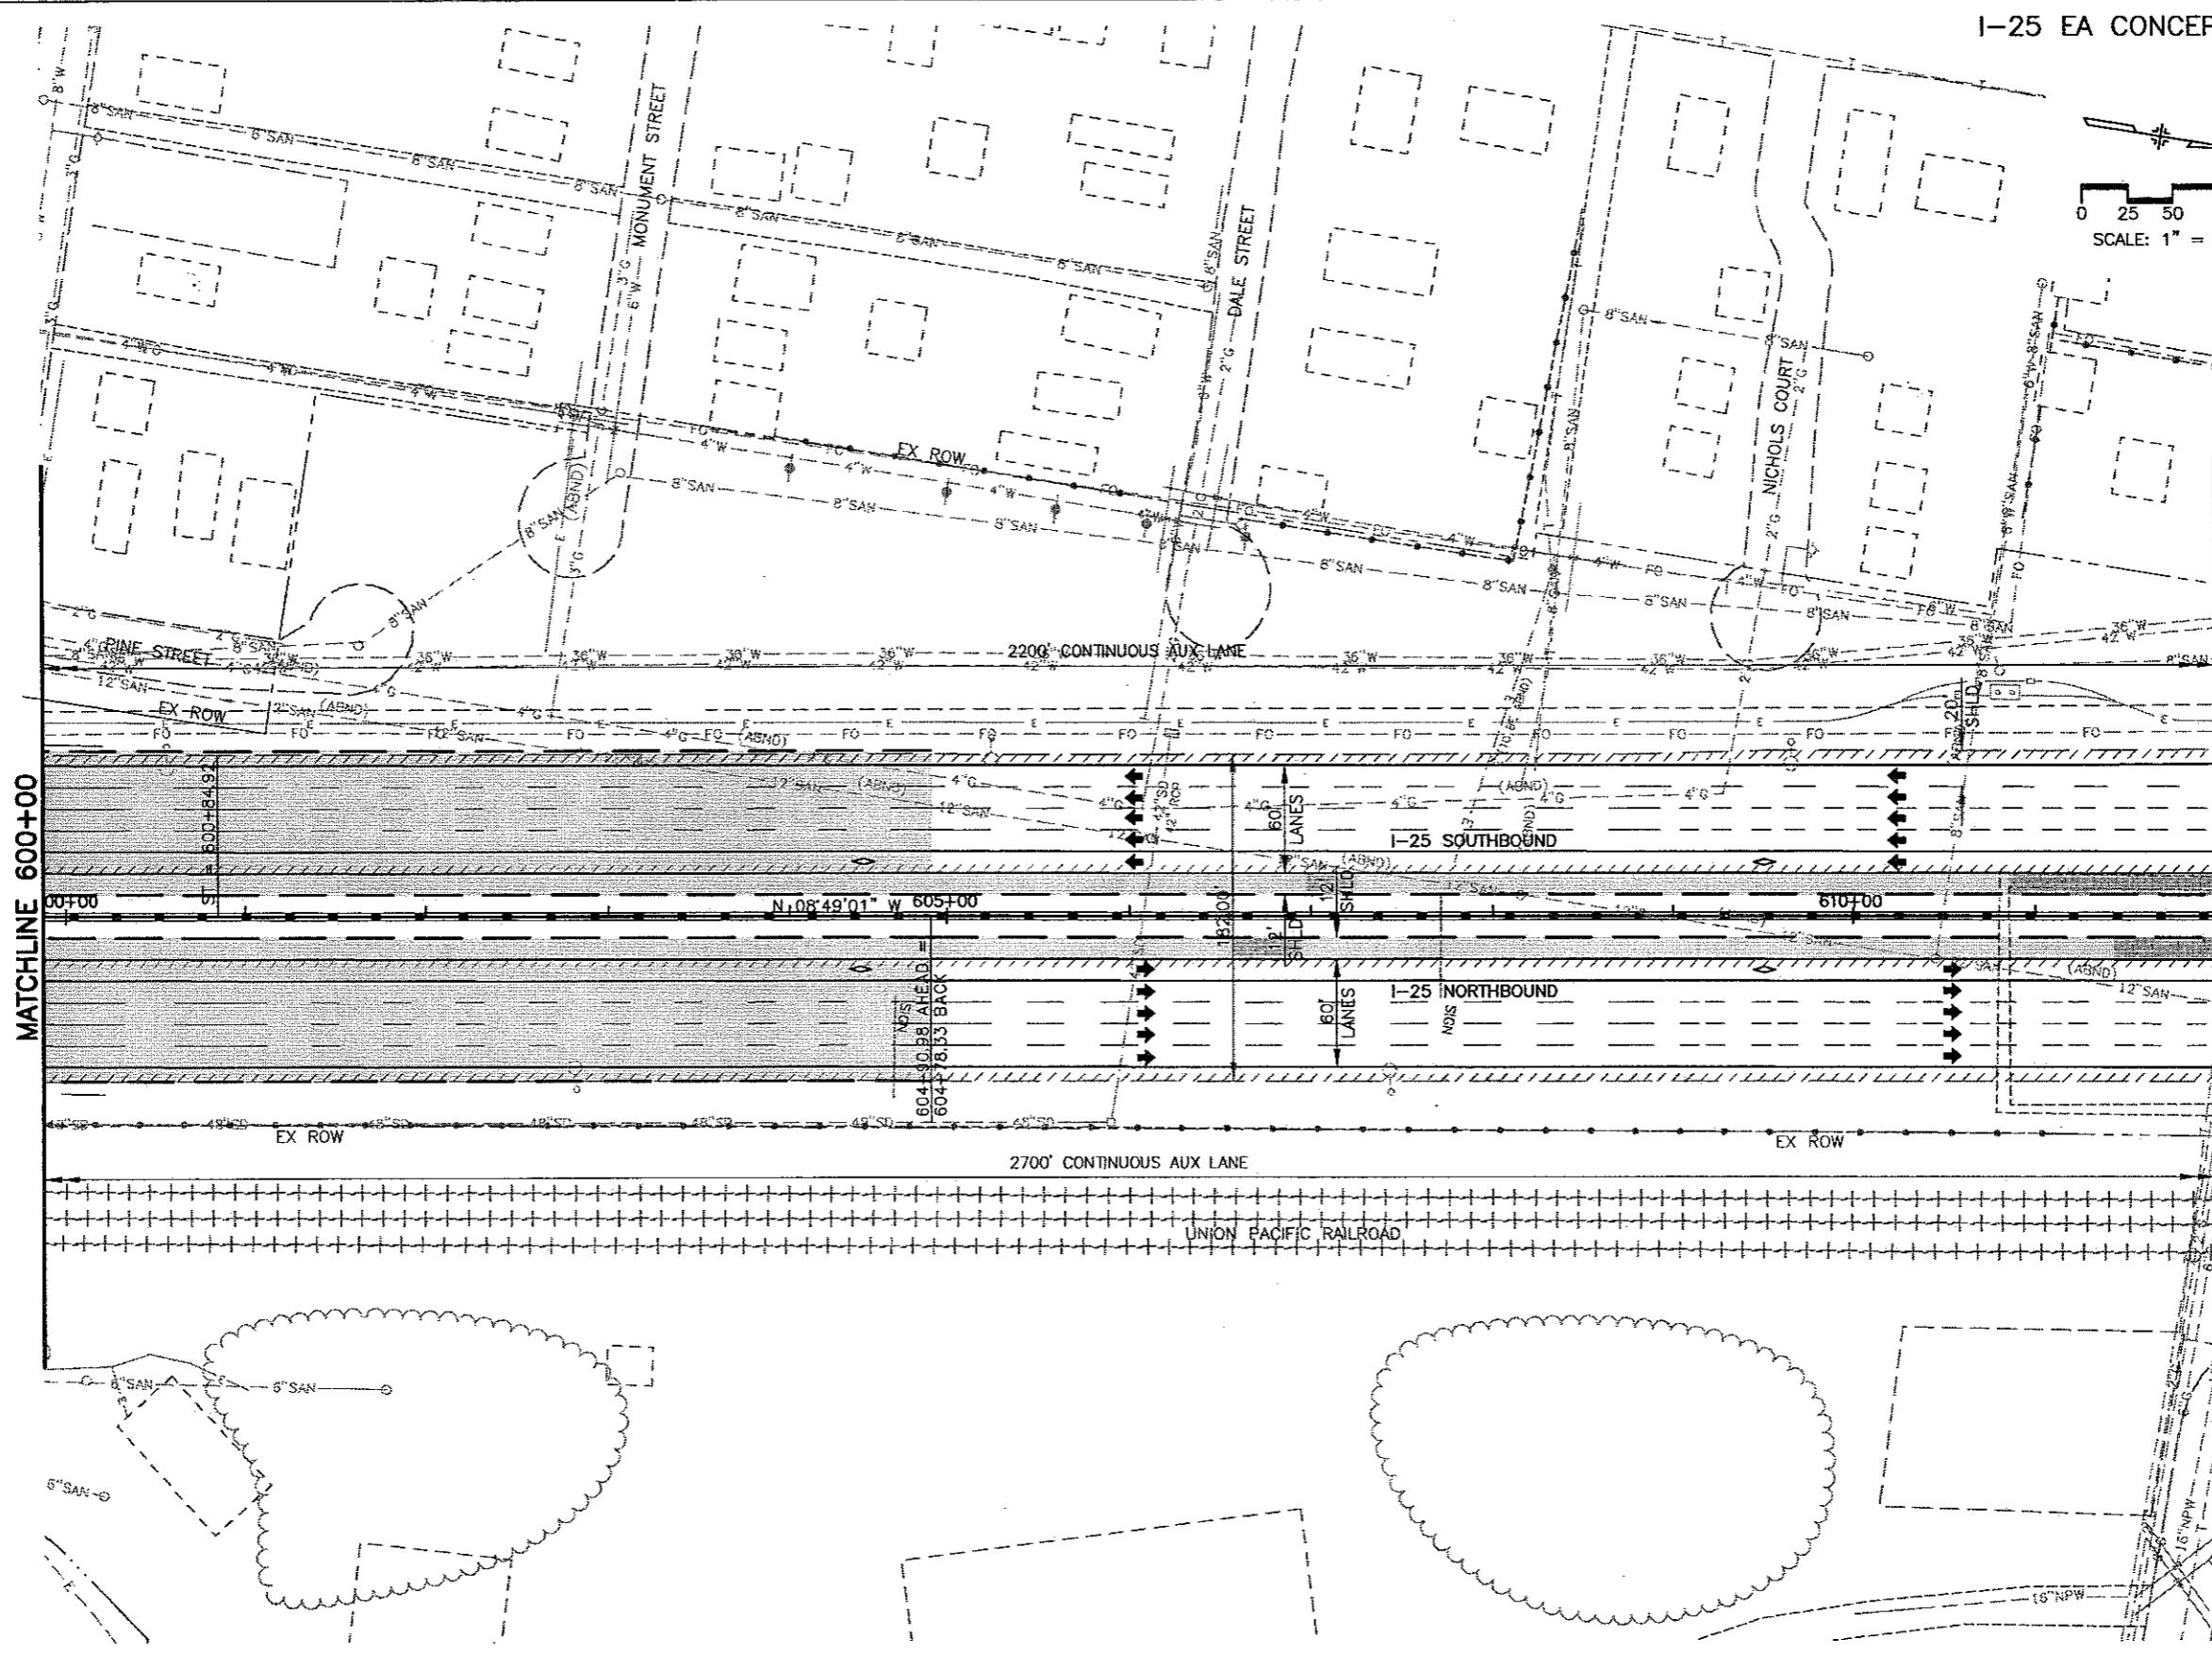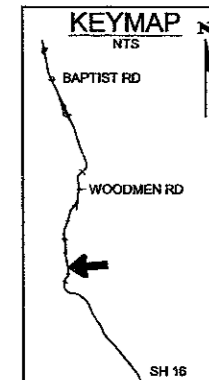

WILSON & COMPANY
Engineers & Architects

Computer File Information	
Creation Date:	11/5/01 Initials: MAK
Last Modification Date:	06/17/02 Initials: MAB
Full Path:	P:\983100913\ACAD\SHEETS
Drawing File Name:	RDPL41-50.DWG
Acad Ver.	2000 Scale: As Shown Units: English

Sheet Revisions	
(R-)	
(R-)	
(R-)	
(R-)	

Colorado Department of Transportation

 1480 Quail Lake Loop - Suite A
 Colorado Springs, Colorado 80906
 Phone: (719) 634-2323 Fax: (719) 227-3298
 Region No. 2

As Constructed
No Revisions:
Revised:
Void:




I-25 Roadway Plan 600+00 to 612+00	
Designer:	MAB
Detailer:	MAB
Sheet Subset:	ROADWAY
Subset Sheet:	45 of

Project No./Code
C 0252-316
12210
Sheet Number 59

EXIST CURVE DATA															
CURVE NO.	Δ_s	T_s	E_s	e_s	L_s	L_t	S_c	Δ_c	D_c	T_c	L_c	R_c	e	MDS	SSD
14	06°46'57"	346.38'	7.33'	01°48'00"	240.00'	160.01'	80.01'	03°10'57"	01°30'00"	106.11'	212.17'	3819.71'	0.046	70	>730

PER AASHTO				
MIN. RAD. 70 MPH	SPIRAL LENGTH MAX	LENGTH MIN	RUNOFF	RUNOUT
3820'	550'	246'	662'	288'

Bijou St 1/2
 St Hwy 24/Cimarron St 1
 Nevada Ave/Tejon St 2 1/2

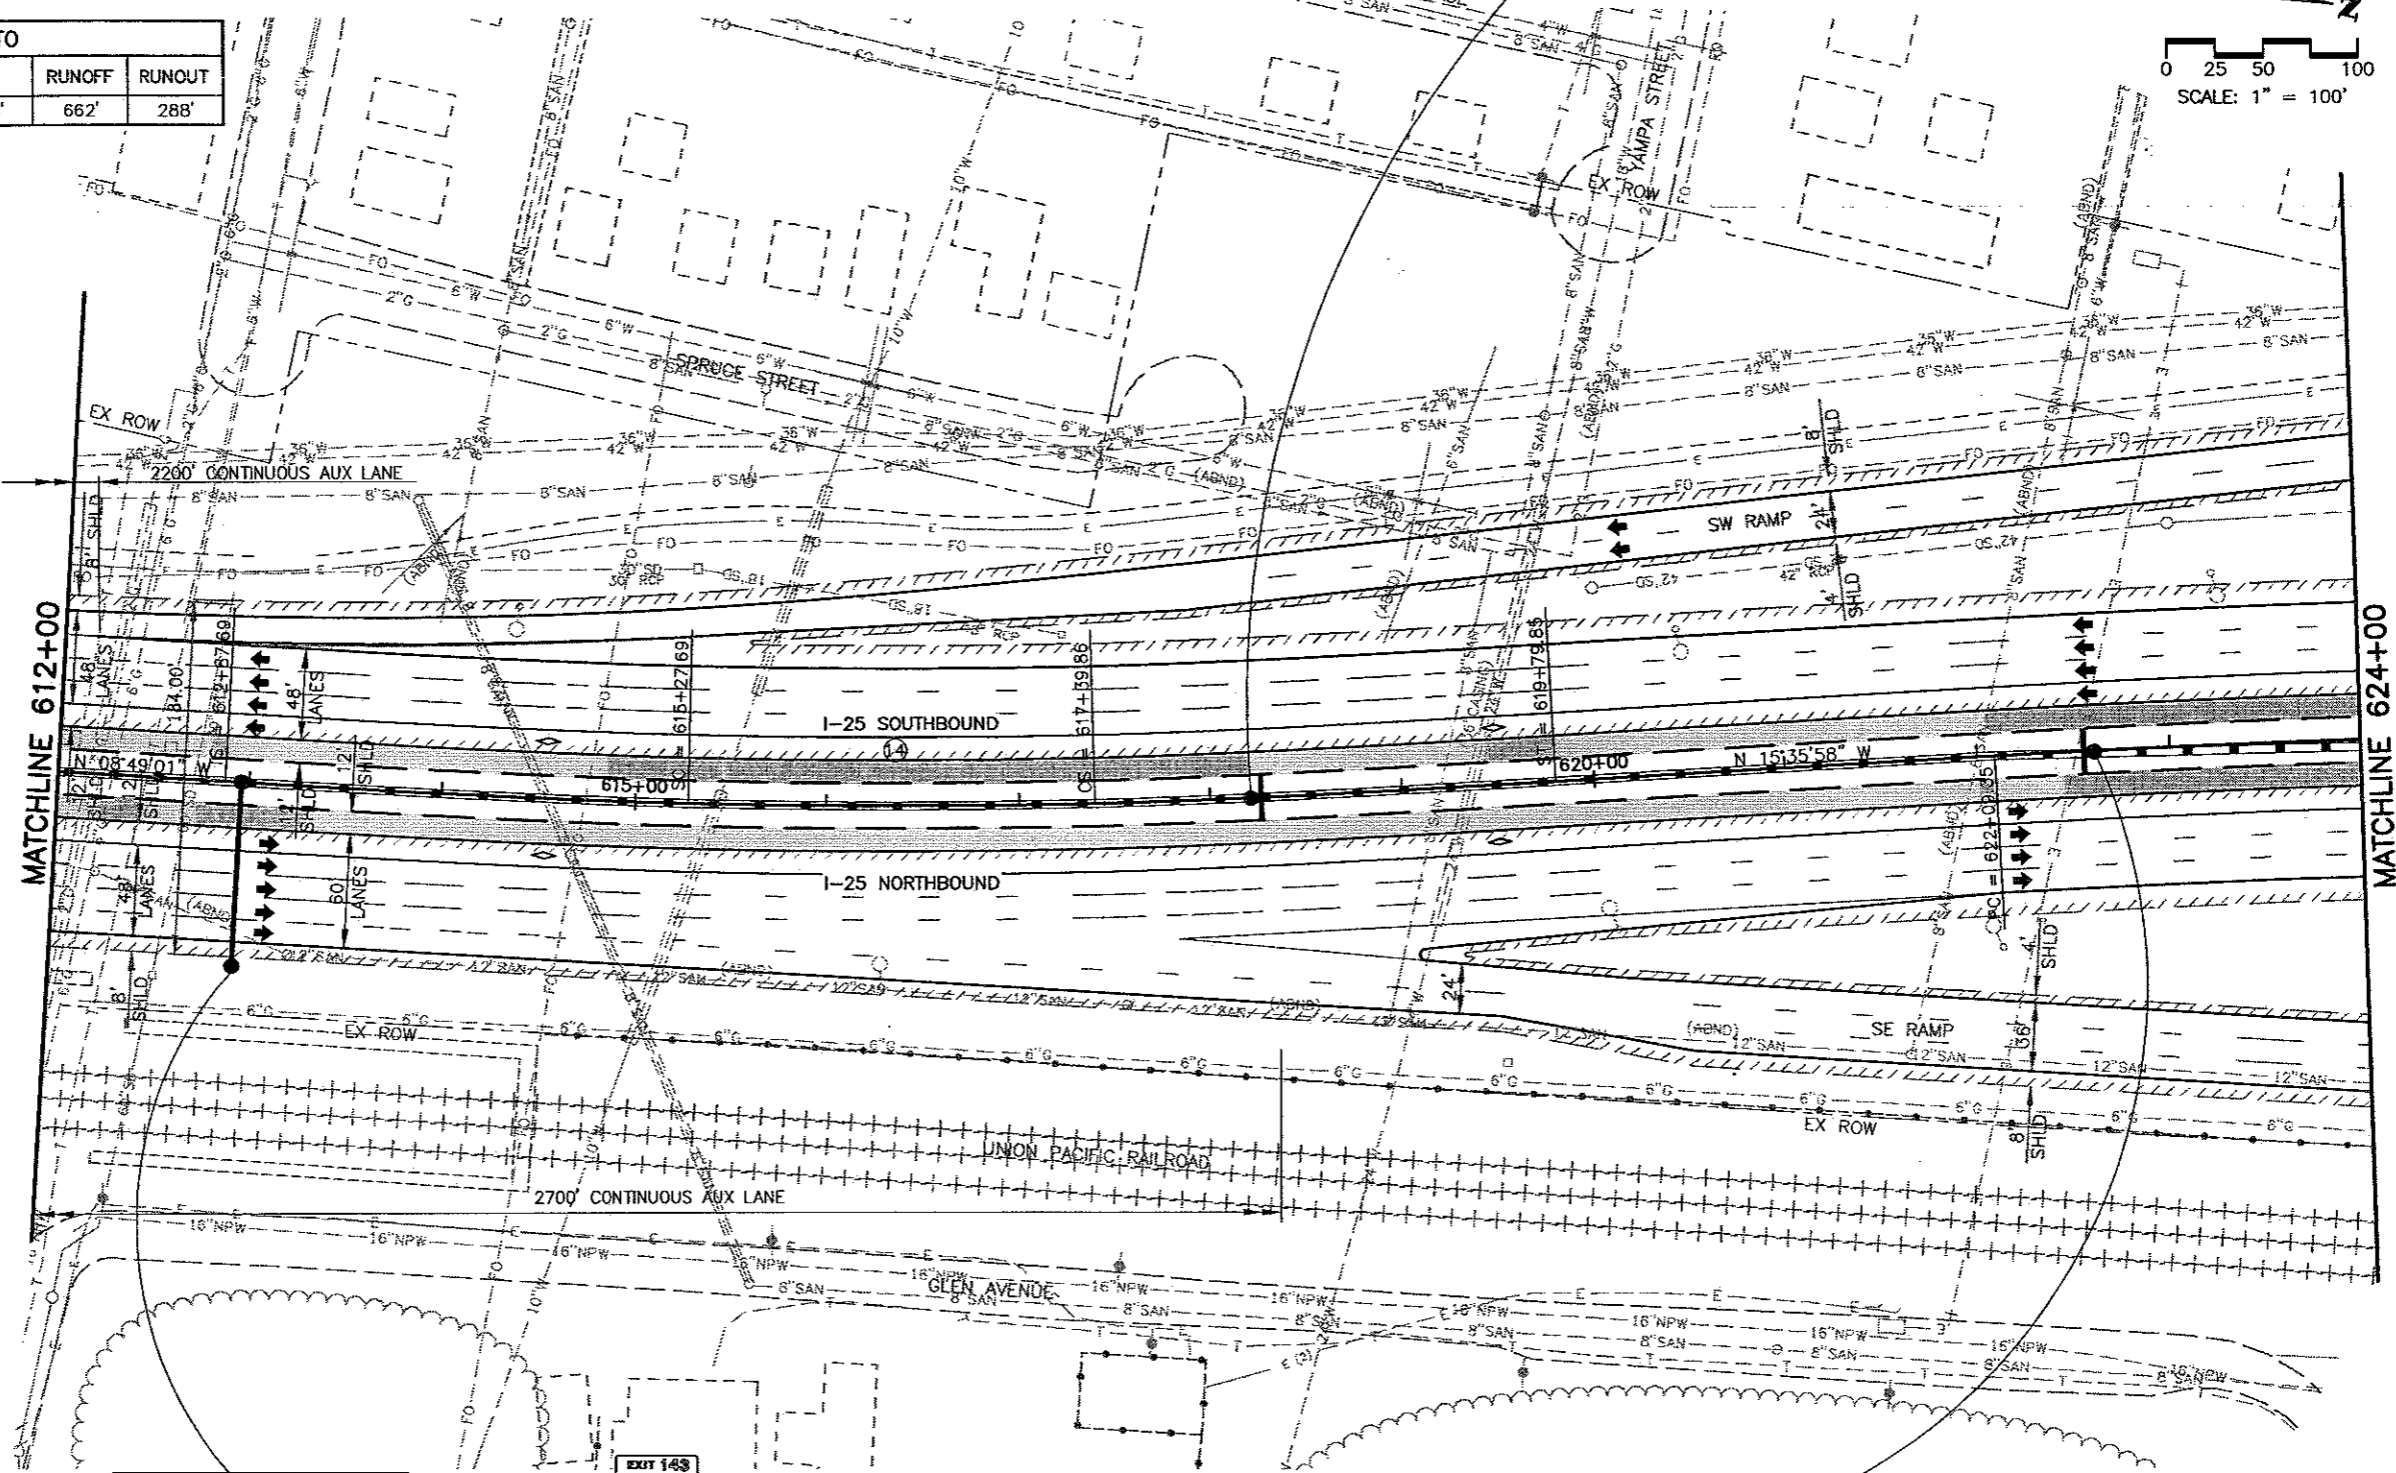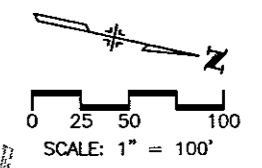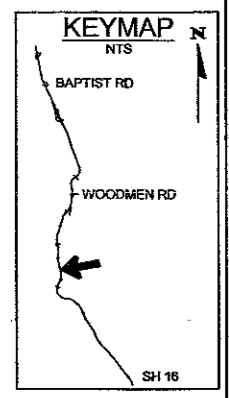

Fontanero St 3/4
 Fillmore St 1 3/4

Utah St
 EXIT ONLY

Fontanero St 1/2
 Fillmore St 1 1/2
 Garden of the Gods Rd/Austin Bluffs Pkwy 3

WILSON & COMPANY
 Engineers & Architects

Computer File Information	
Creation Date: 11/5/01	Initials: MAK
Last Modification Date: 06/17/02	Initials: MAB
Full Path: P:\983100913\ACAD\SHEETS	
Drawing File Name: RDPL41-50.DWG	
Acad Ver. 2000	Scale: As Shown Units: English

Sheet Revisions	
(R-)	
(R-)	
(R-)	
(R-)	

Colorado Department of Transportation

1480 Quail Lake Loop - Suite A
 Colorado Springs, Colorado 80906
 Phone: (719) 634-2323 Fax: (719) 227-3298

Region No. 2

As Constructed
No Revisions:
Revised:
Void:

I-25 Roadway Plan 612+00 to 624+00	
Designer: MAB	
Detailer: MAB	
Sheet Subset: ROADWAY	Subset Sheet: 46 of



Project No./Code	
C 0252-316	
12210	
Sheet Number	60

P:\983100913\ACAD\SHEETS\RDPL41-50.DWG, PLAN 46, 06/19/2002 10:29:03 AM, maboyd

P:\983100913\ACAD\SHEETS\RDPL41-50.DWG, PLAN 47, 06/18/2002 09:36:32 AM, maboyd

I-25 EA CONCEPTUAL DESIGN


CURVE DATA								
CURVE NO.	Δ_c	D_c	R_c	L_c	T_c	e	MDS	SSD
15	10°48'08"	00°45'00"	7639.41'	1440.29'	722.29'	0.026	70	>730

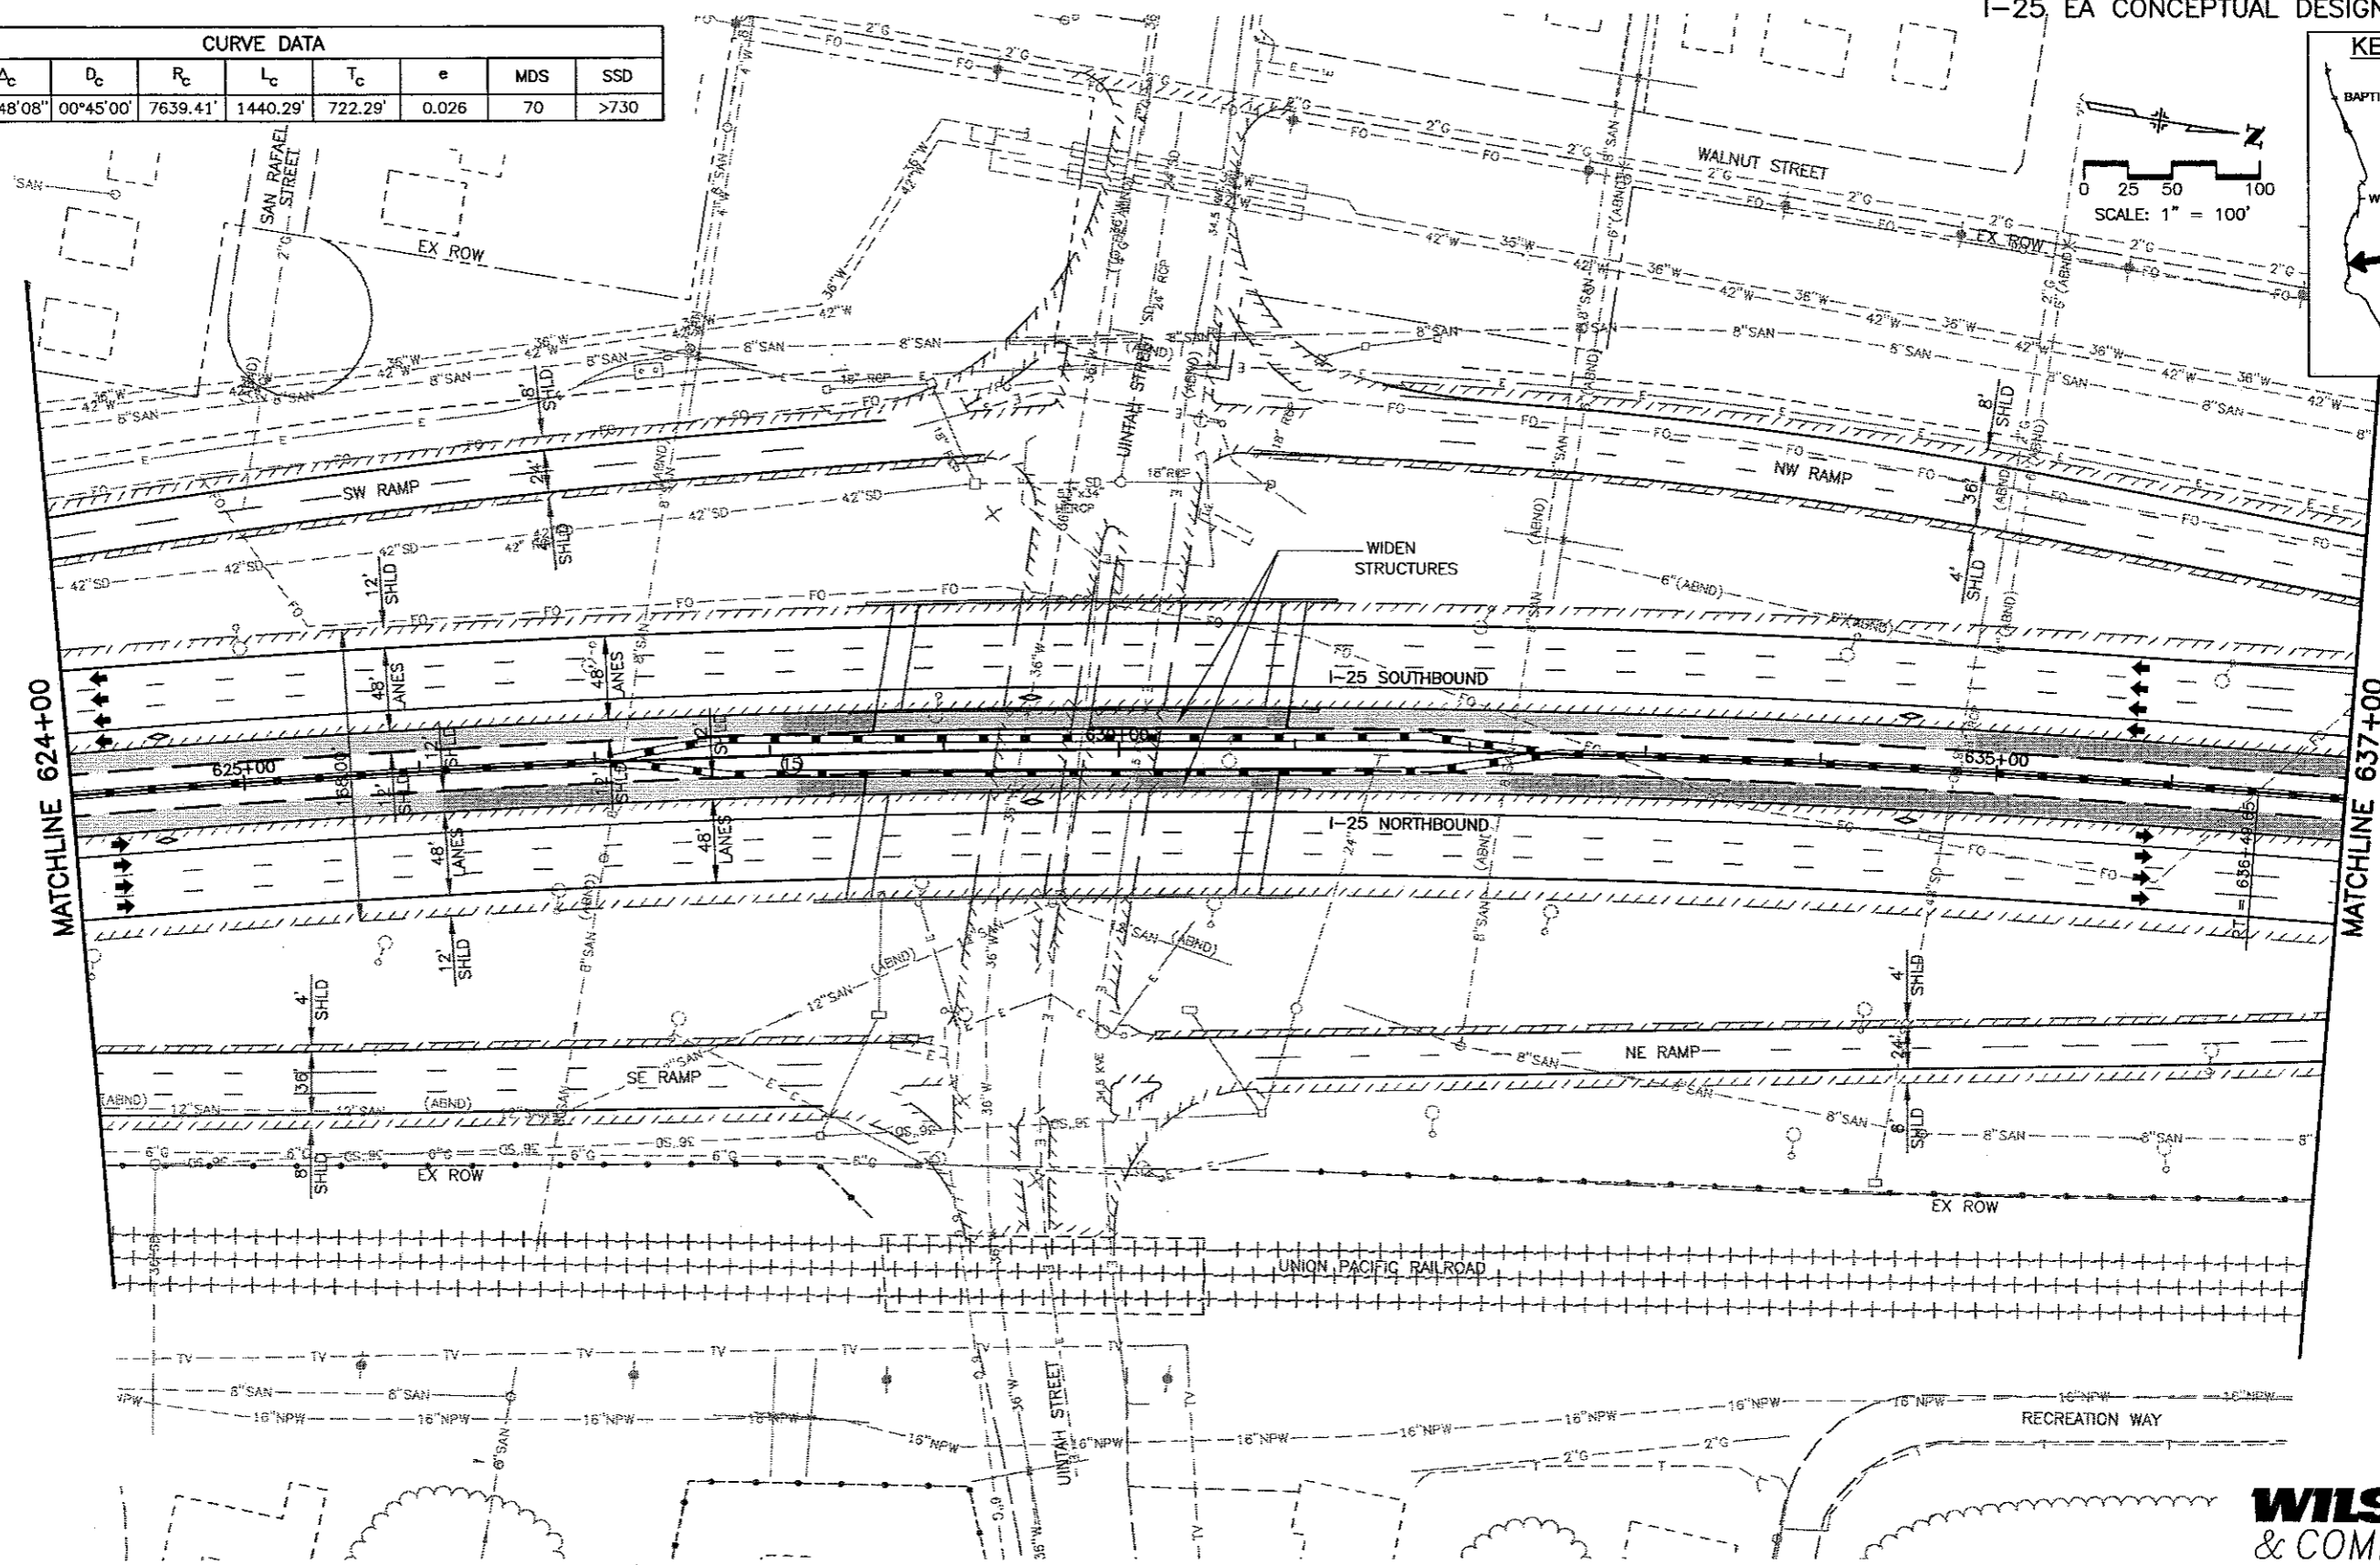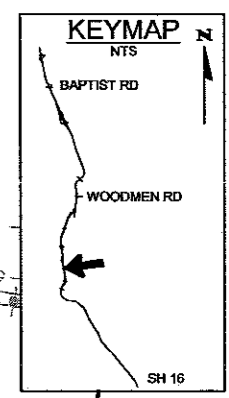

WILSON & COMPANY
Engineers & Architects

Computer File Information		
Creation Date:	11/6/01	Initials: MAK
Last Modification Date:	06/18/02	Initials: MAB
Full Path:	P:\983100913\ACAD\SHEETS	
Drawing File Name:	RDPL41-50.DWG	
Acad Ver.	2000	Scale: As Shown Units: English

Sheet Revisions		
(R-)		
(R-)		
(R-)		
(R-)		

Colorado Department of Transportation
 1480 Quail Lake Loop - Suite A
 Colorado Springs, Colorado 80906
 Phone: (719) 634-2323 Fax: (719) 227-3298
 Region No. 2



As Constructed
No Revisions:
Revised:
Void:

I-25 Roadway Plan 624+00 to 637+00	
Designer:	MAB
Detailer:	MAB
Sheet Subset: ROADWAY	Subset Sheet: 47 of

Project No./Code	
C 0252-316	
12210	
Sheet Number	61

CURVE DATA															
CURVE NO.	Δ_s	T_s	E_s	ϕ_s	L_s	L_t	S_c	Δ_c	D_c	T_c	L_c	R_c	e	MDS	SSD
16	17°46'14"	523.57'	29.84'	04°07'30"	330.00'	220.06'	110.05'	09°31'14"	02°30'00"	190.85'	380.82'	2291.82'	0.059	70	>730

PER AASHTO				
RAD. 70 MPH	SPIRAL MAX	LENGTH MIN	RUNOFF	RUNOUT
2072'	426'	190'	850'	288'

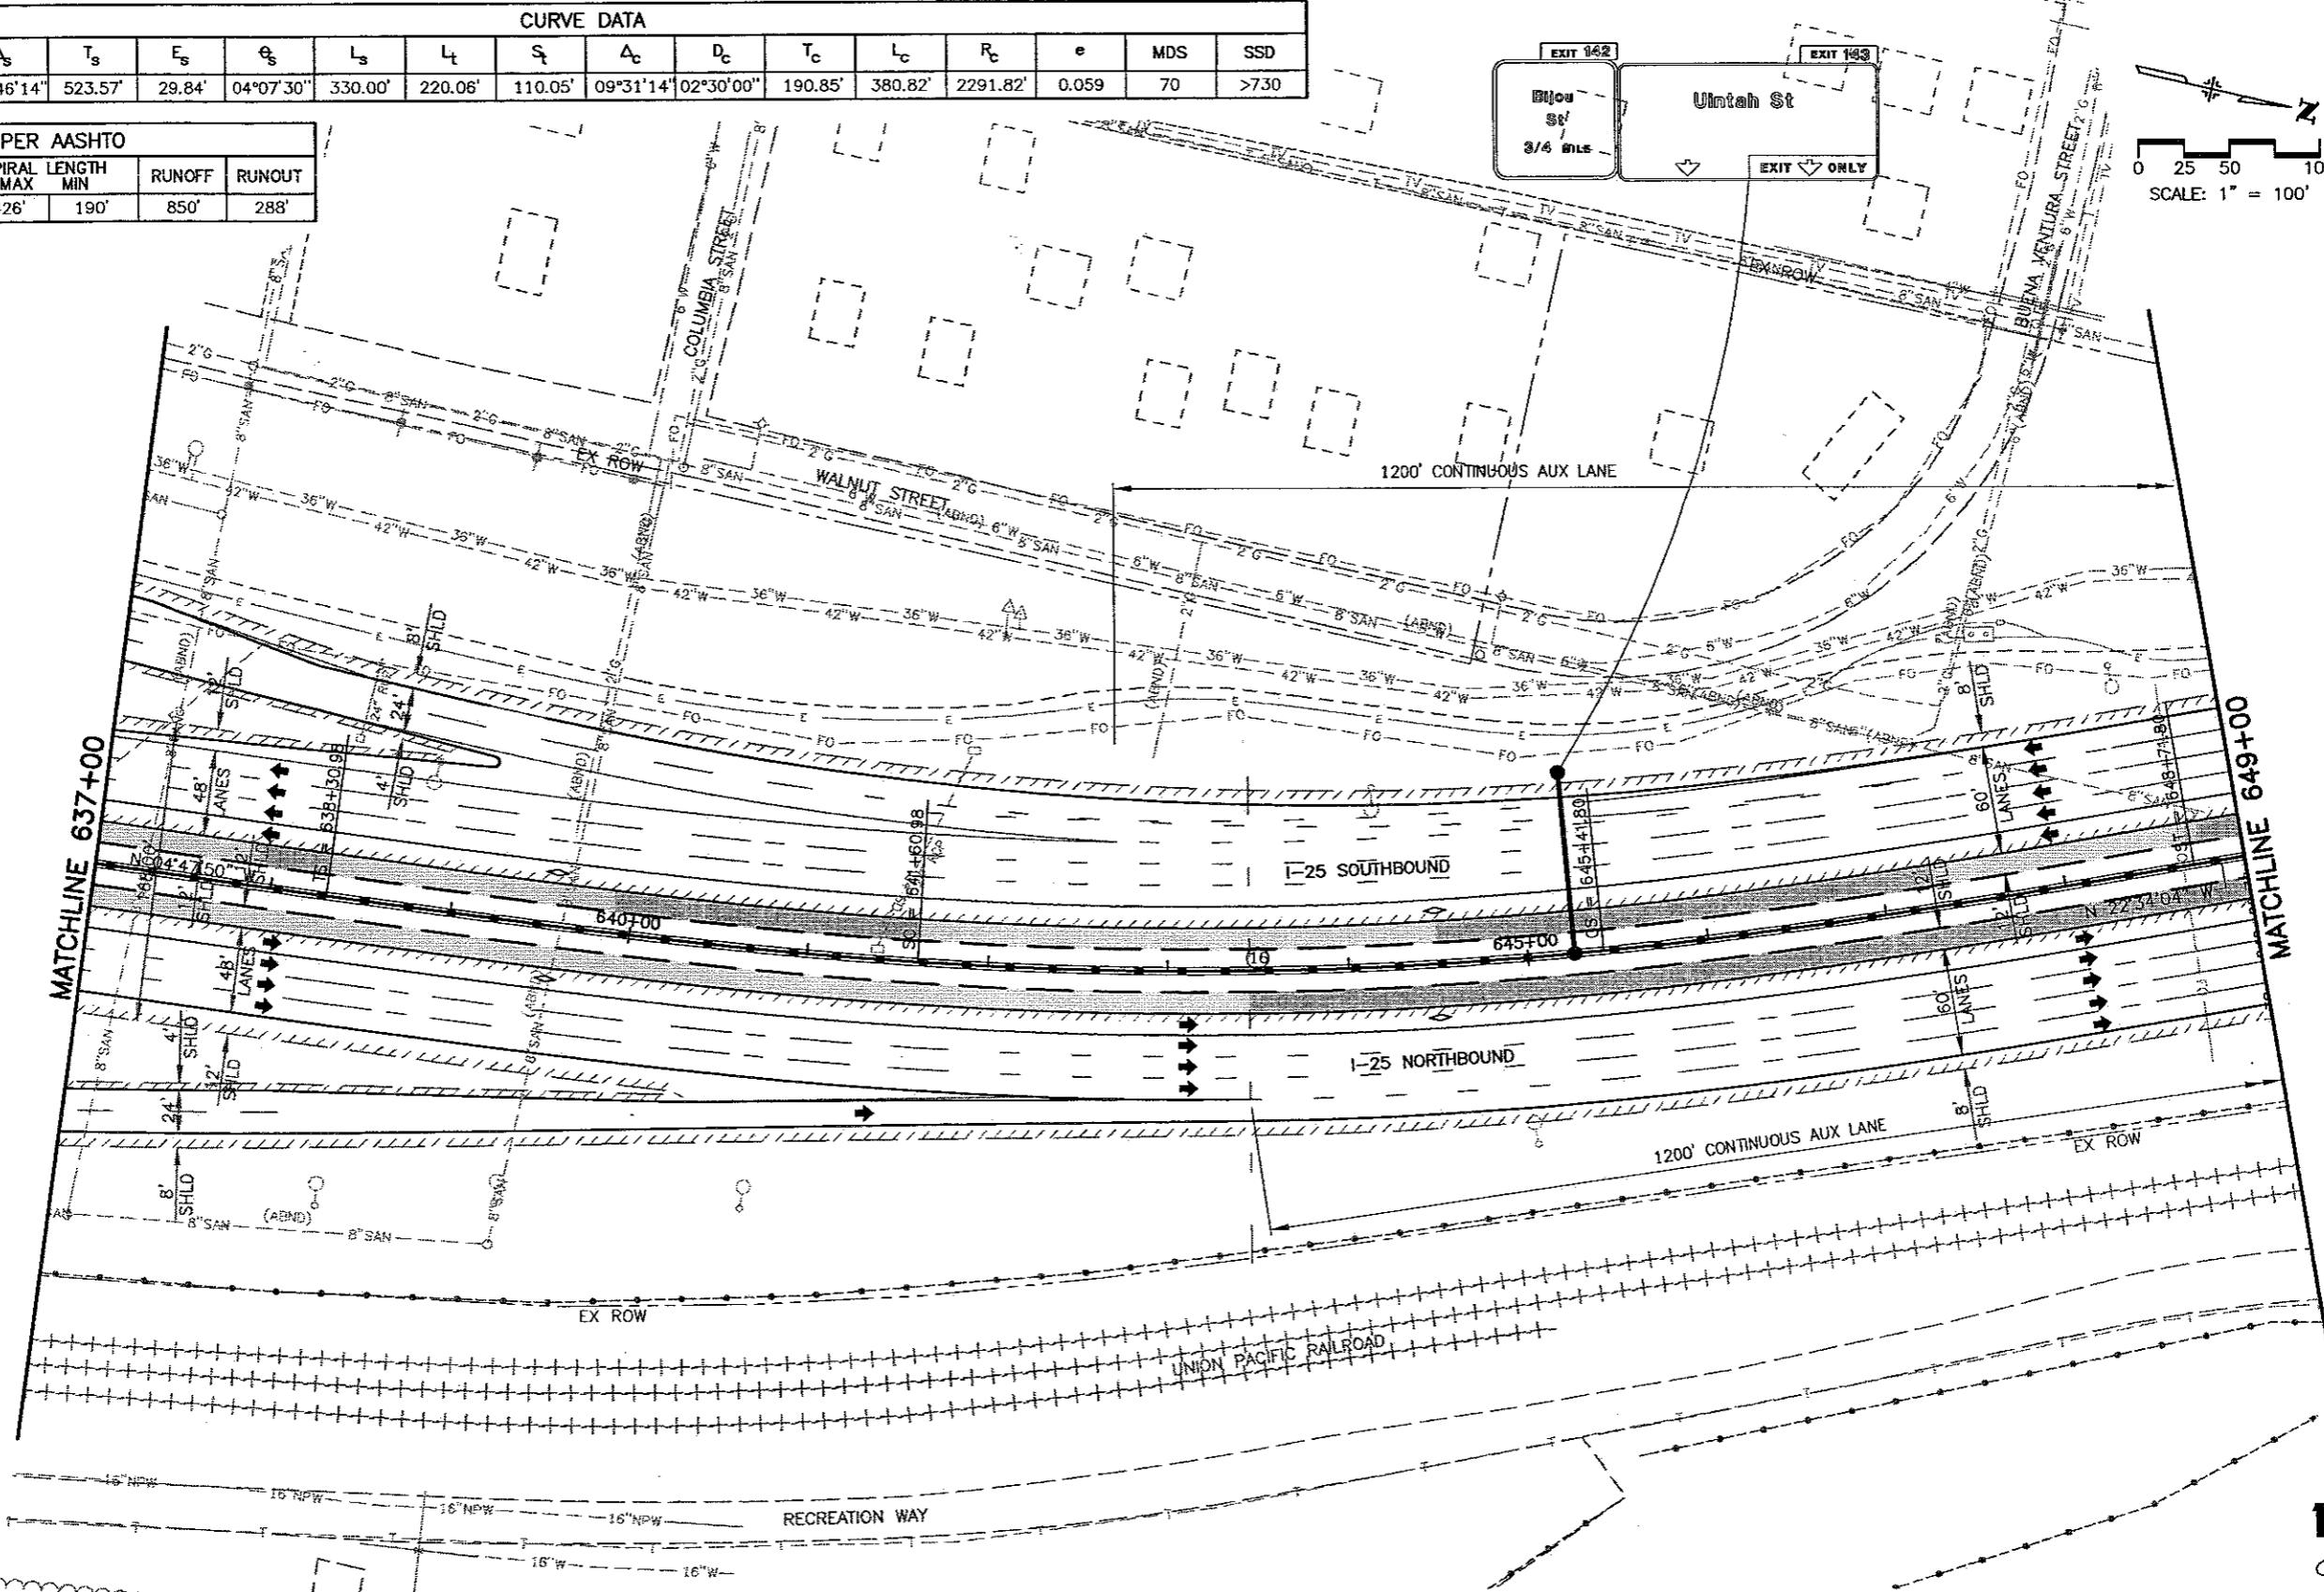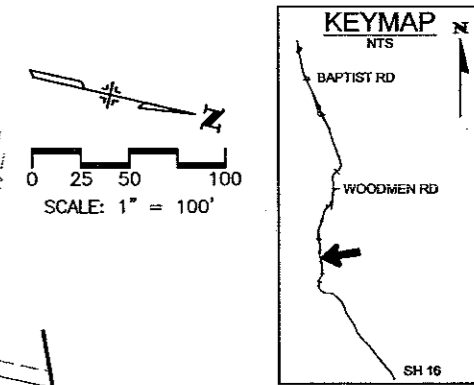

WILSON & COMPANY
Engineers & Architects

P:\9831000913\ACAD\SHEETS\RDPL41-50.DWG, PLAN 48, 06/19/2002 11:09:37 AM, maboyd

Computer File Information		
Creation Date:	11/6/01	Initials: MAK
Last Modification Date:	06/10/02	Initials: DVD
Full Path:	P:\9831000913\ACAD\SHEETS	
Drawing File Name:	RDPL41-50.DWG	
Acad Ver. 2000	Scale: As Shown	Units: English

Sheet Revisions		
(R-)		
(R-)		
(R-)		
(R-)		
(R-)		

Colorado Department of Transportation

1480 Quail Lake Loop - Suite A
Colorado Springs, Colorado 80906
Phone: (719) 634-2323 Fax: (719) 227-3298

Region No. 2




As Constructed	
No Revisions:	
Revised:	
Void:	

I-25 Roadway Plan 637+00 to 649+00		
Designer:	MAB	
Detailer:	MAB	
Sheet Subset: ROADWAY	Subset Sheet: 48	of

Project No./Code	
C 0252-316	
12210	
Sheet Number	62


CURVE DATA															
CURVE NO.	Δ_s	T_s	E_s	ϕ_s	L_s	L_t	S_t	Δ_c	D_c	T_c	L_c	R_c	e	MDS	SSD
17	22°21'19"	711.31'	56.64'	02°54'00"	290.00'	193.36'	96.69'	16°33'19"	02°00'00"	416.78'	827.76'	2864.78'	0.056	70	>730

PER AASHTO			
MIN. RAD.	SPIRAL LENGTH MAX	RUNOFF MIN	RUNOUT
70 MPH	476'	213'	288'
2864'		806'	

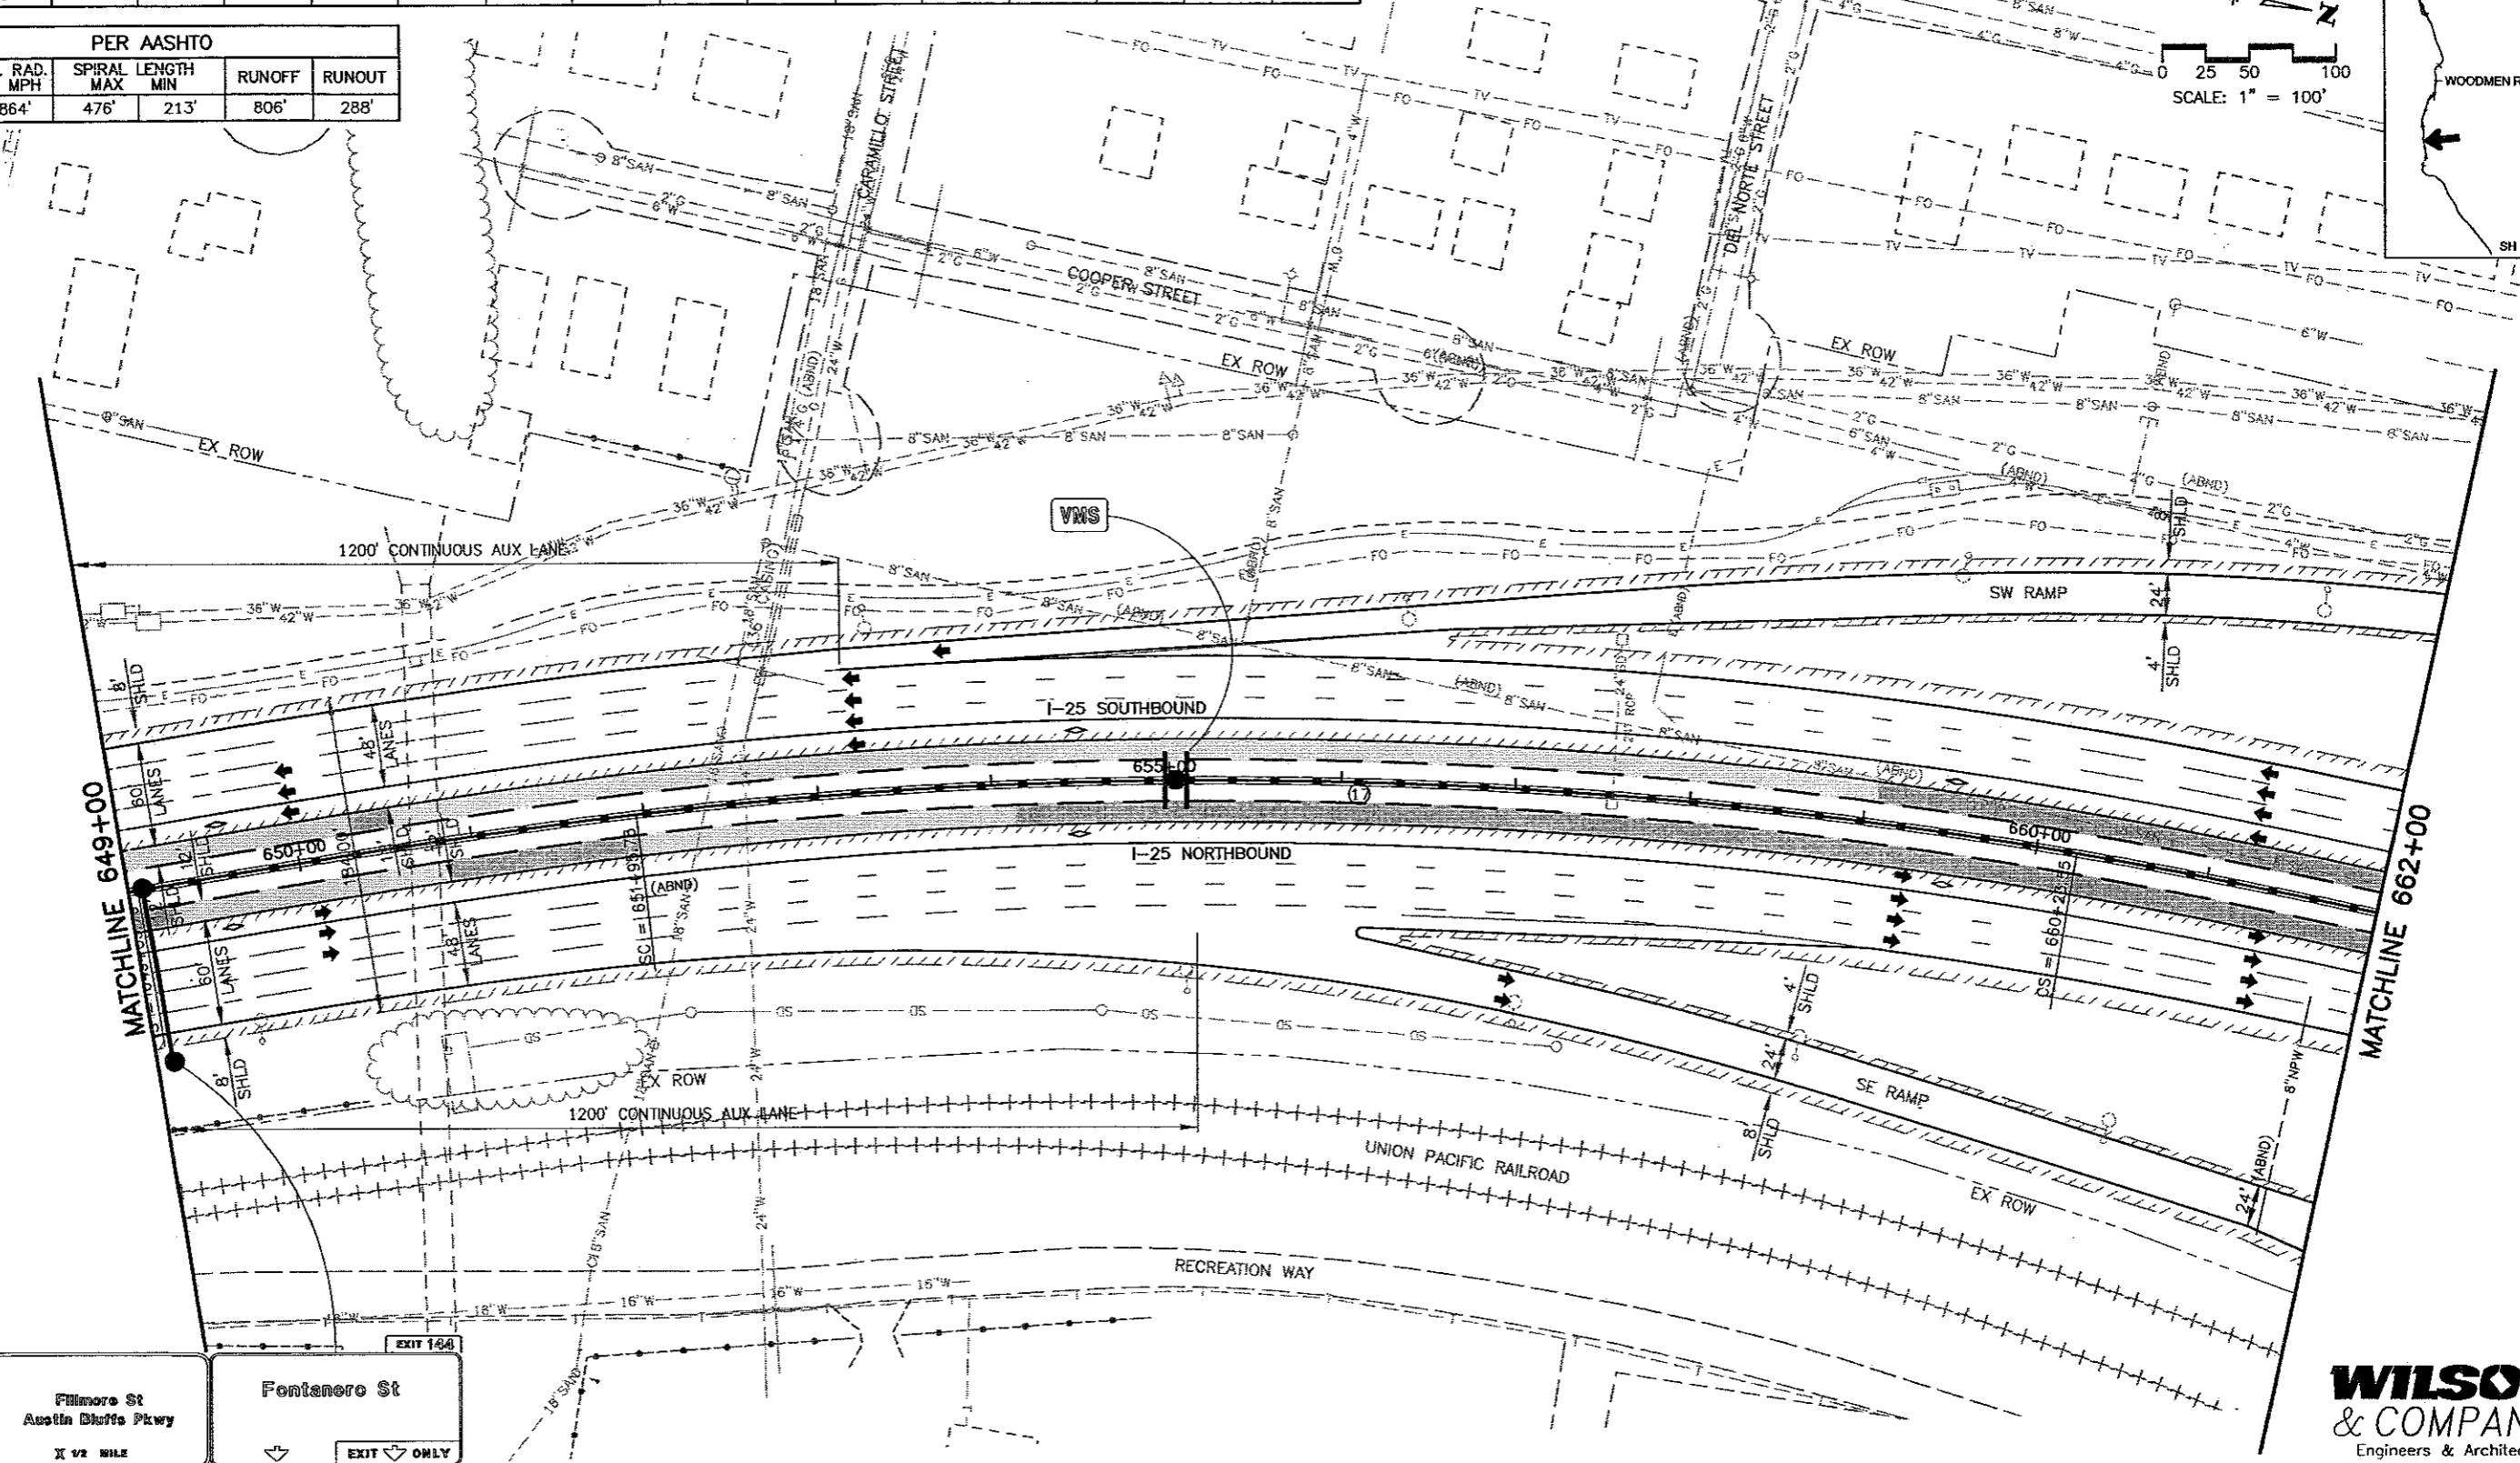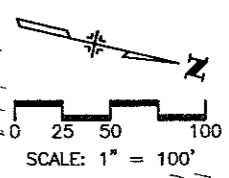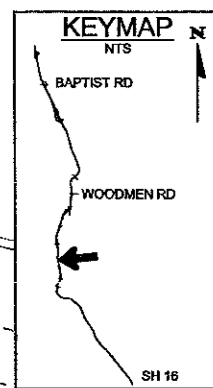




MATCHLINE 649+00

MATCHLINE 662+00

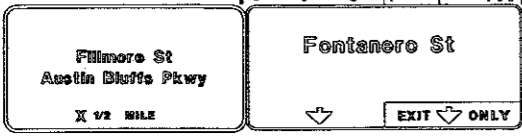

P:\9831000913\ACAD\SHEETS\RDPL41-50.DWG, PLAN 49, 06/18/2002 09:39:59 AM, mabojd

Computer File Information		Sheet Revisions		Colorado Department of Transportation		As Constructed		I-25 Roadway Plan		Project No./Code	
Creation Date:	11/6/01	Initials:	MAK	1480 Quail Lake Loop - Suite A Colorado Springs, Colorado 80906 Phone: (719) 634-2323 Fax: (719) 227-3298 Region No. 2		No Revisions: Revised: Void:		I-25 Roadway Plan 649+00 to 662+00		Project No./Code C 0252-316 12210 Sheet Number 03	
Last Modification Date:	06/18/02	Initials:	MAB								
Full Path:	P:\9831000913\ACAD\SHEETS										
Drawing File Name:	RDPL41-50.DWG										
Acad Ver.	2000	Scale:	As Shown	Units:	English	Designer: MAB Detailer: MAB Sheet Subset: ROADWAY		Subset Sheet: 49 of			

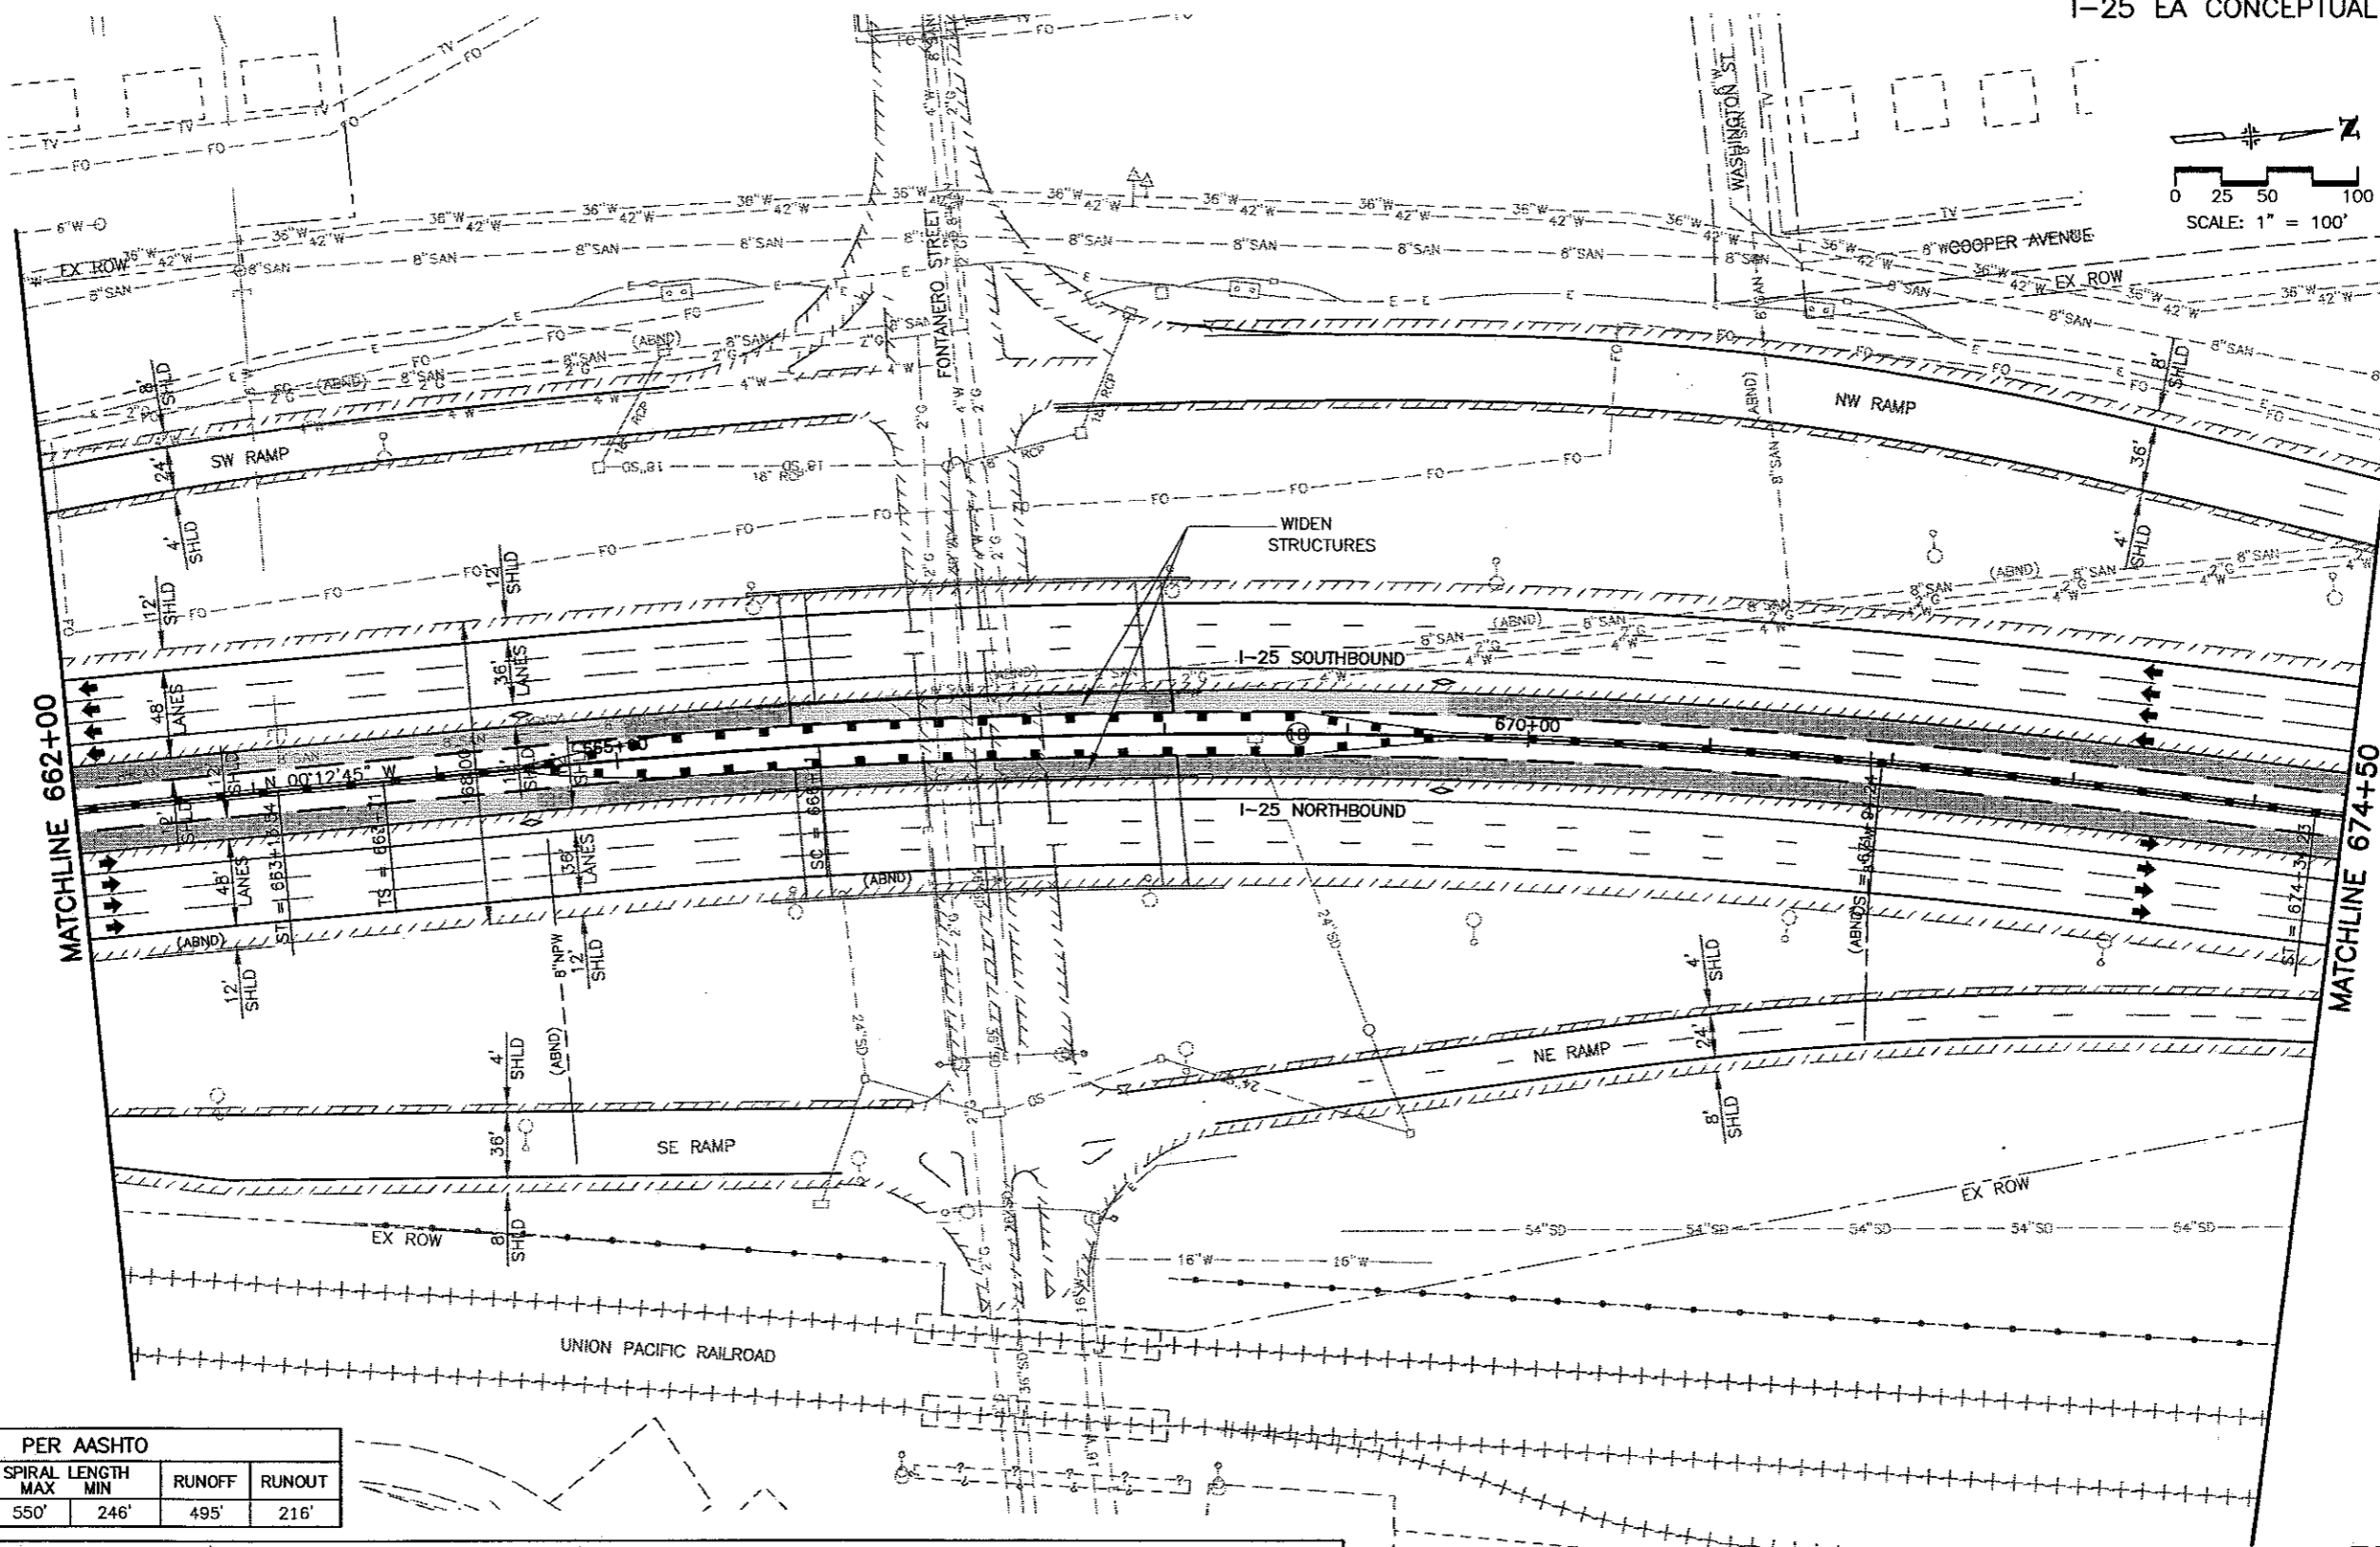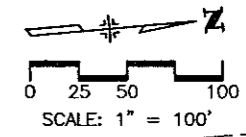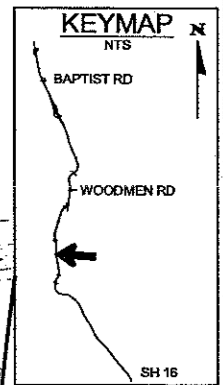

PER AASHTO				
RAD. 70 MPH	SPIRAL LENGTH MAX	MIN	RUNOFF	RUNOUT
3820'	550'	246'	495'	216'

CURVE DATA															
CURVE NO.	Δ_s	T_s	E_s	ϕ_s	L_s	L_t	S_t	A_c	D_c	T_c	L_c	R_c	e	MDS	SSD
18	12°20'55"	533.28'	22.92'	01°48'00"	240.00'	160.01'	80.01'	08°44'55"	01°30'00"	292.19'	583.24'	3819.71'	0.046	70	>730


WILSON & COMPANY
Engineers & Architects

P:\983100913\ACAD\SHEETS\RDPL41-50.DWG, PLAN 50, 06/19/2002 10:30:31 AM, maboyd

Computer File Information		
Creation Date:	11/6/01	Initials: MAK
Last Modification Date:	06/18/02	Initials: MAB
Full Path:	P:\983100913\ACAD\SHEETS	
Drawing File Name:	RDPL41-50.DWG	
Acad Ver.	2000	Scale: As Shown Units: English

Sheet Revisions		
(R-)		
(R-)		
(R-)		
(R-)		

Colorado Department of Transportation



1480 Quail Lake Loop - Suite A
Colorado Springs, Colorado 80906
Phone: (719) 634-2323 Fax: (719) 227-3298



Region No. 2

As Constructed
No Revisions:
Revised:
Void:

I-25 Roadway Plan 662+00 to 674+50	
Designer:	MAB
Detailer:	MAB
Sheet Subset:	ROADWAY
Subset Sheet:	50 of


Project No./Code
C 0252-316
12210
Sheet Number 04

CURVE DATA															
CURVE NO.	Δ_s	T_s	E_s	θ_s	L_s	L_t	S_t	Δ_c	D_c	T_c	L_c	R_c	e	MDS	SSD
19	13°01'30"	472.16'	19.84'	02°54'00"	290.00'	193.36'	96.69'	07°13'30"	02°00'00"	180.86'	361.25'	2864.78'	0.050	65	>730

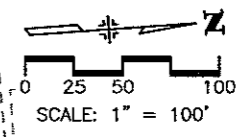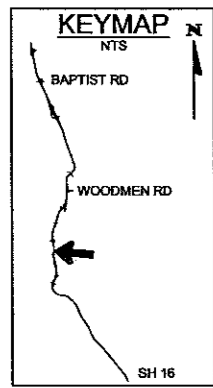

Uintah St 1/2
 Bijou St 1 1/2
 St Hwy 24/Cimarron St 2



Fillmore St 1/2
 Garden of the Gods Rd/Austin Bluffs Pkwy 2
 Nevada Ave/Rockrimmon Blvd 3

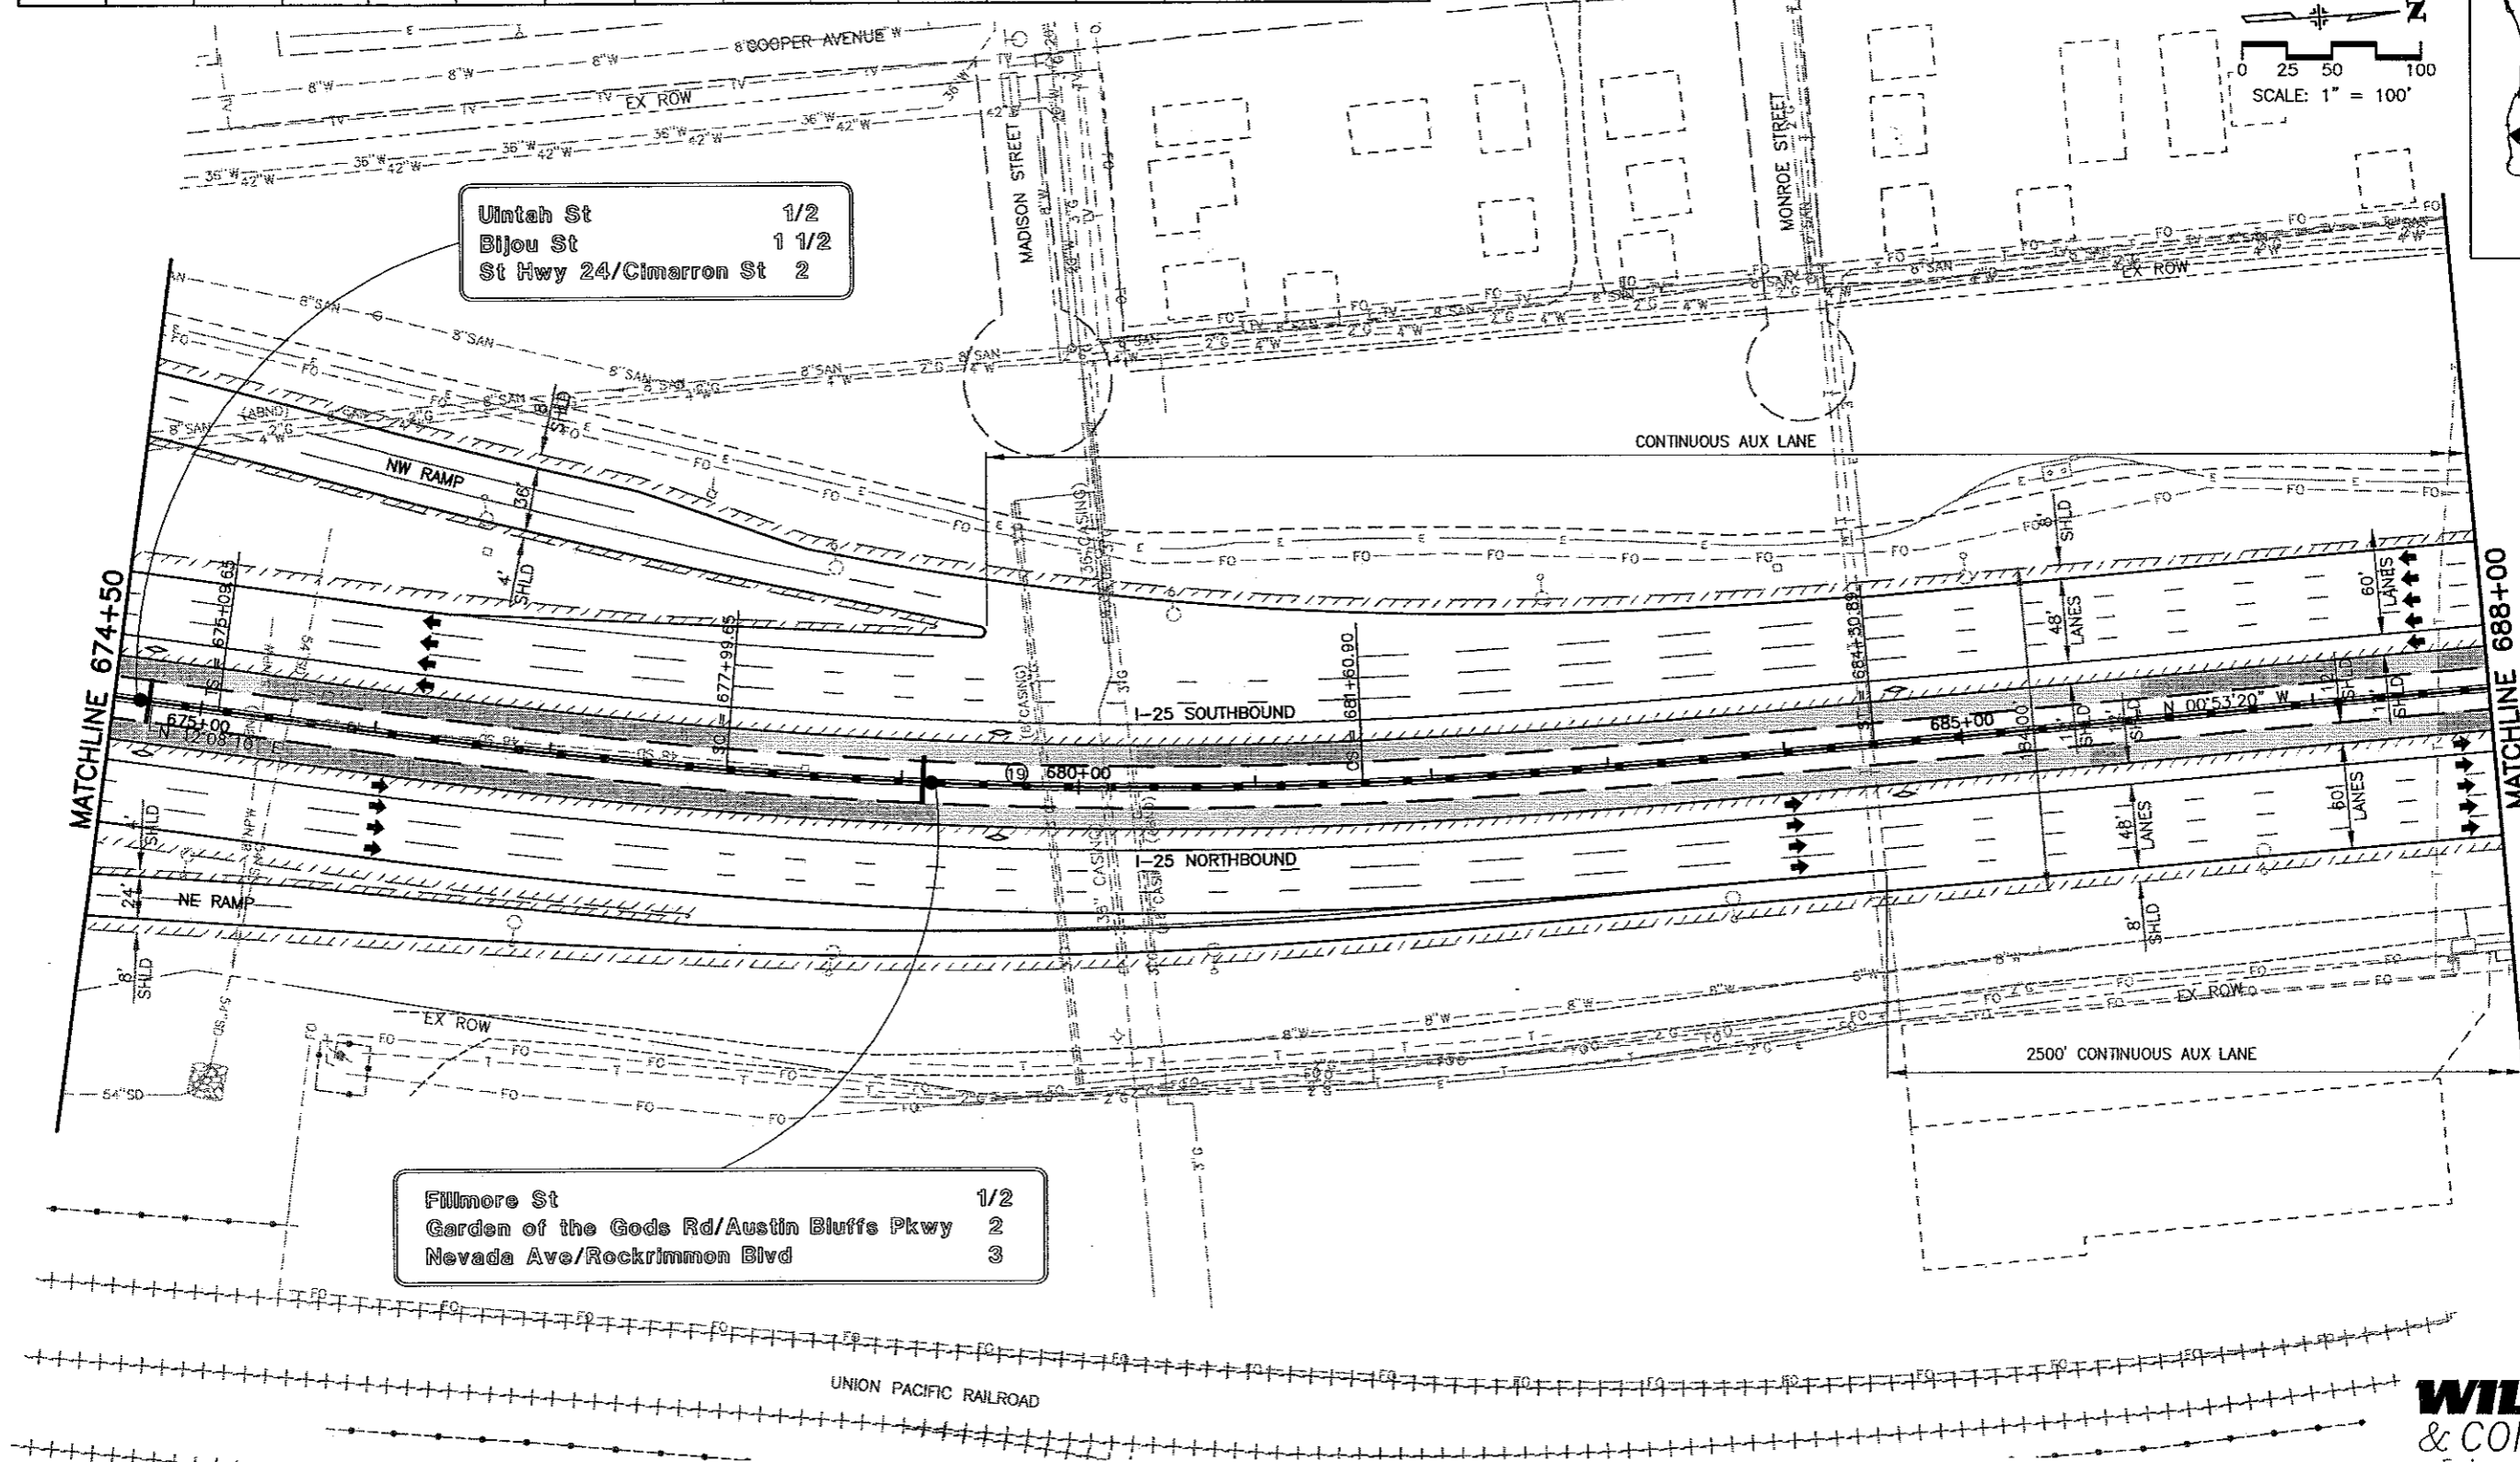

WILSON & COMPANY
Engineers & Architects

Computer File Information Creation Date: 11/6/01 Initials: MAK Last Modification Date: 06/11/02 Initials: DVD Full Path: P:\983100913\ACAD\SHEETS Drawing File Name: RDPL51-60.DWG Acad Ver. 2000 Scale: As Shown Units: English		Sheet Revisions <table border="1"> <tr><td>(R-)</td><td></td></tr> <tr><td>(R-)</td><td></td></tr> <tr><td>(R-)</td><td></td></tr> <tr><td>(R-)</td><td></td></tr> </table>		(R-)		(R-)		(R-)		(R-)		Colorado Department of Transportation 1480 Quail Lake Loop - Suite A Colorado Springs, Colorado 80906 Phone: (719) 634-2323 Fax: (719) 227-3298 Region No. 2		As Constructed No Revisions: Revised: Void:		I-25 Roadway Plan 674+50 to 688+00 Designer: MAB Detailer: MAB Sheet Subset: EXHIBITS Subset Sheet: 51 of		Project No./Code C 0252-316 12210 Sheet Number 65	
(R-)																			
(R-)																			
(R-)																			
(R-)																			

CURVE DATA															
CURVE NO.	Δ_s	T_s	E_s	θ_s	L_s	L_t	S_t	Δ_c	D_c	T_c	L_c	R_c	e	MDS	SSD
20	09°05'22"	372.80'	10.26'	02°54'00"	290.00'	193.36'	96.69'	031°17'22"	02°00'00"	82.26'	164.47'	2864.78'	0.050	65	>730

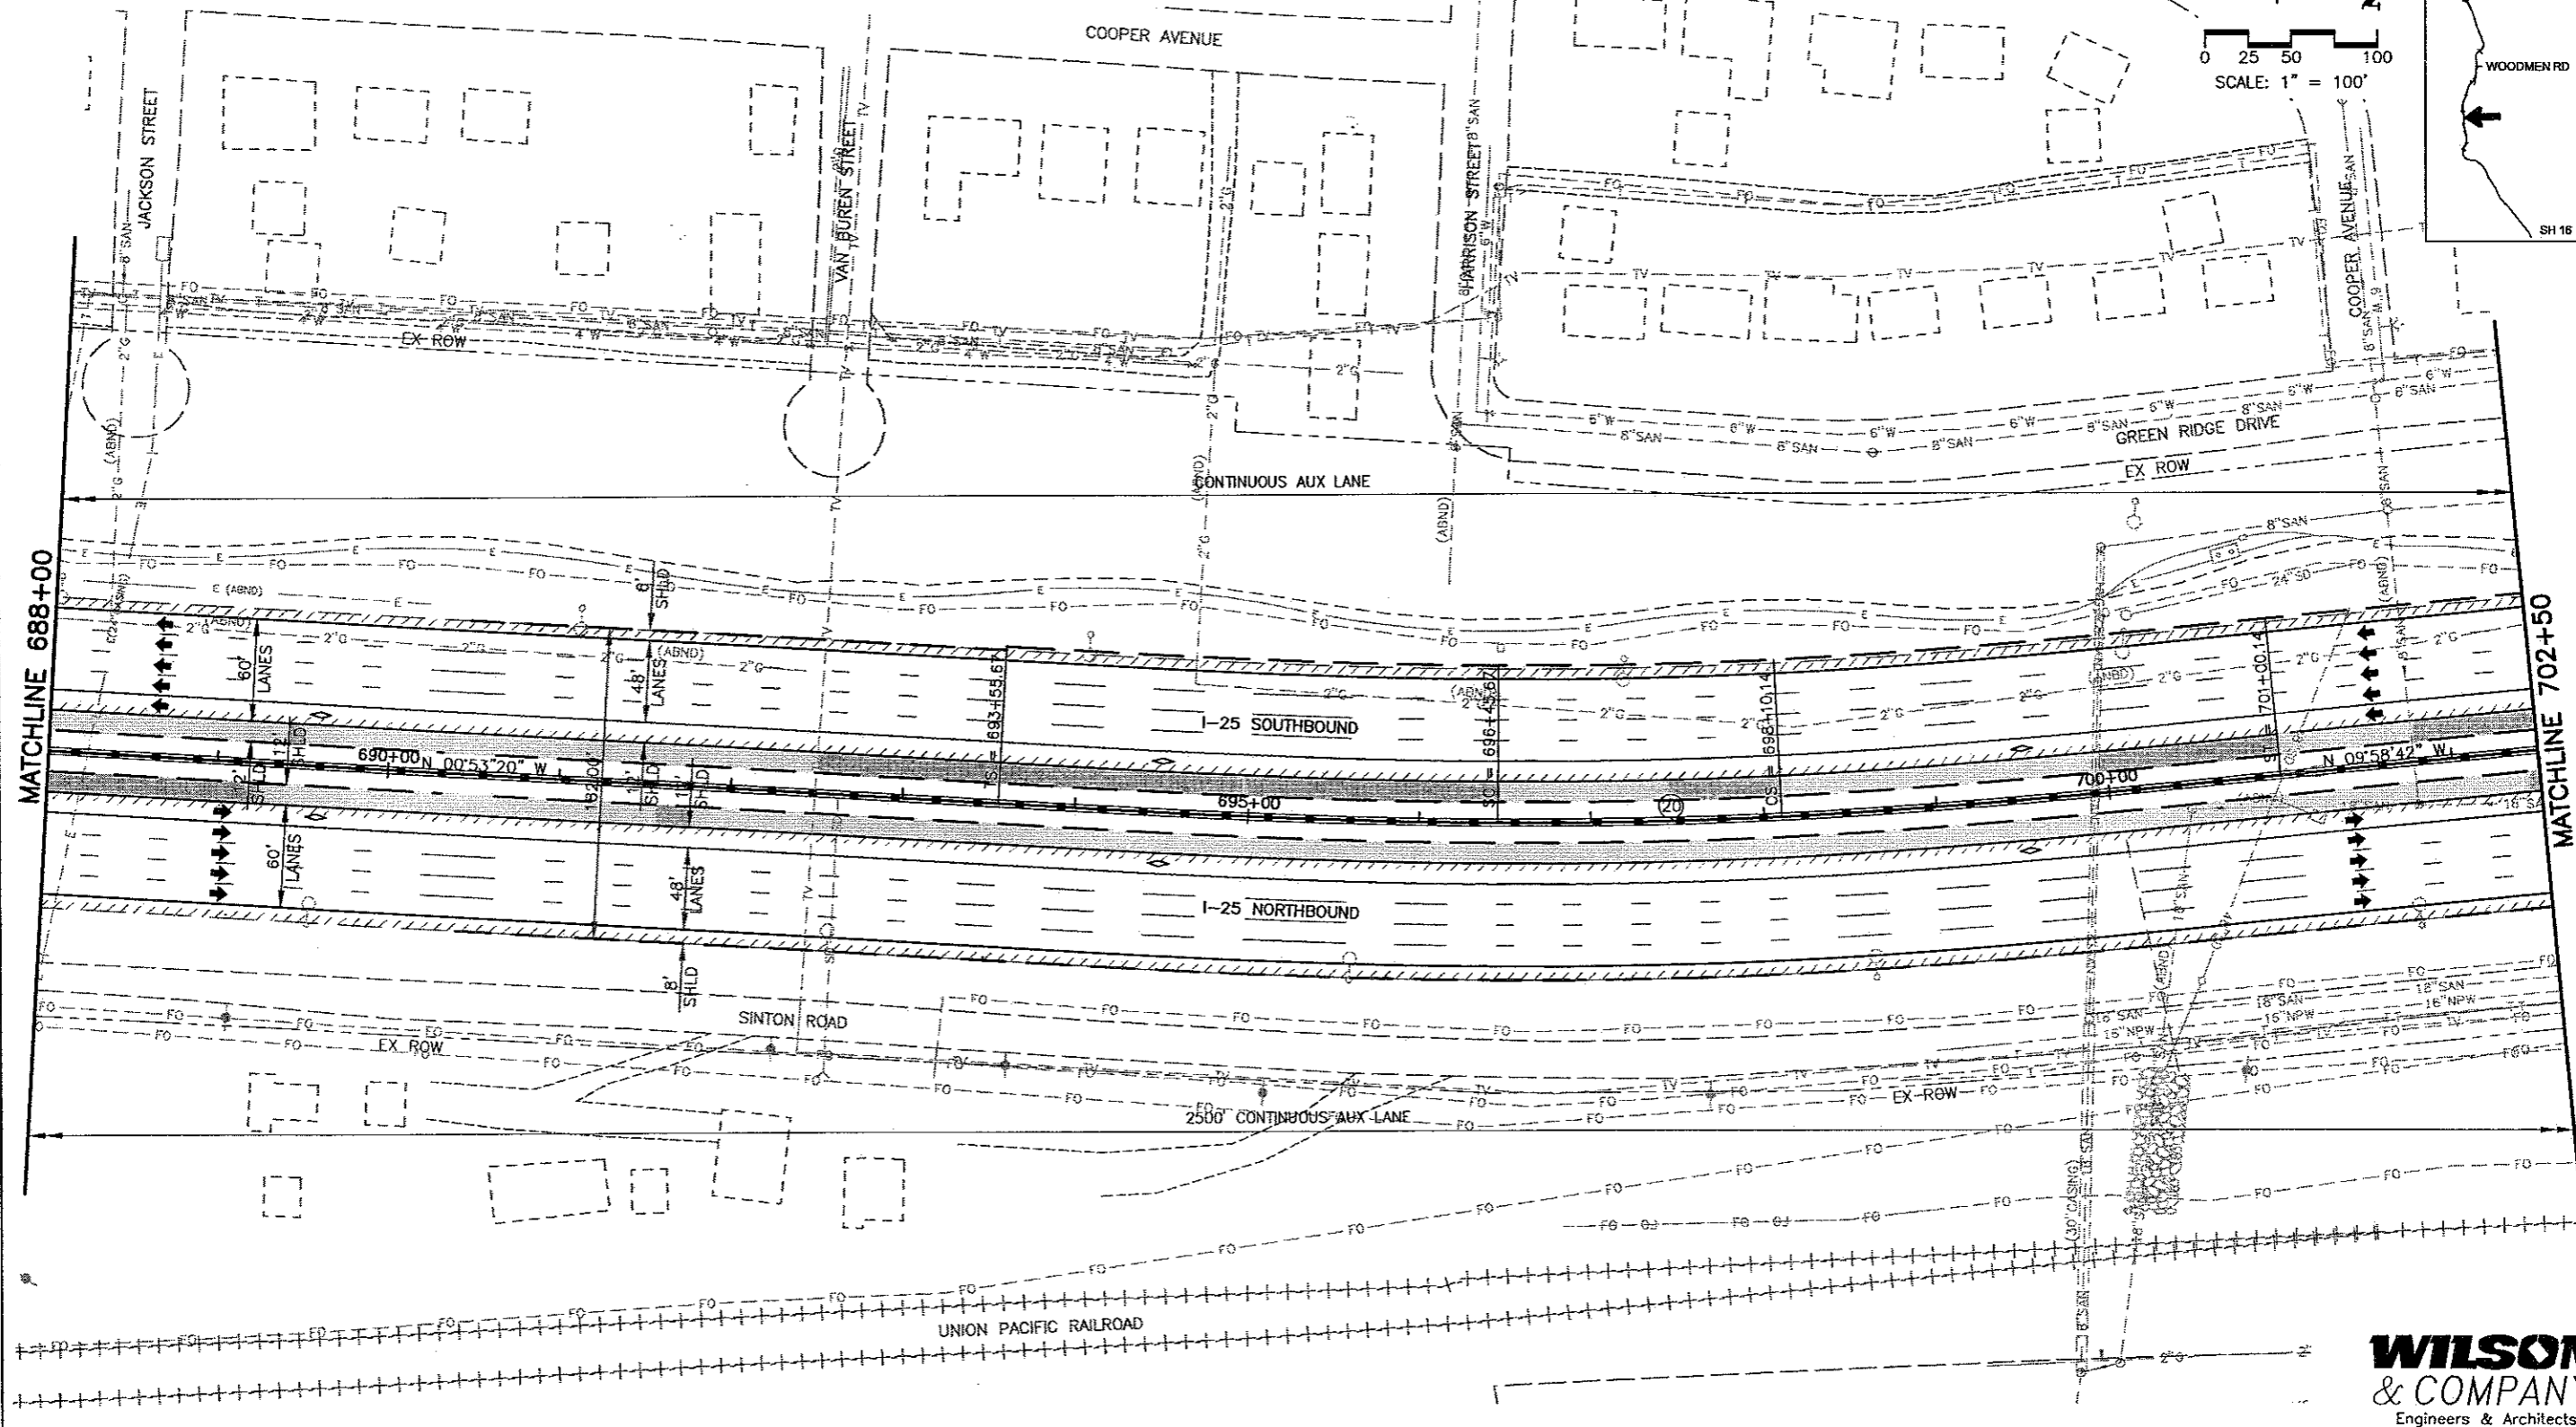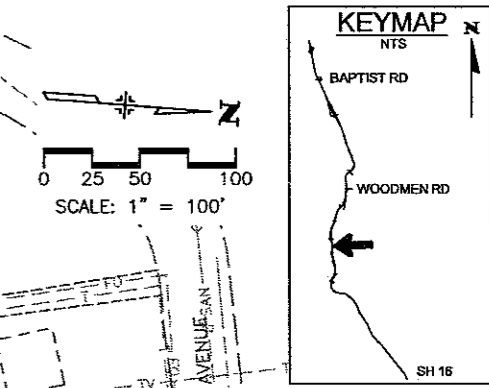

Computer File Information		
Creation Date:	11/6/01	Initials: MAK
Last Modification Date:	06/11/02	Initials: DVD
Full Path:	P:\983100913\ACAD\SHEETS	
Drawing File Name:	RDPL51-60.DWG	
Acad Ver.	2000	Scale: As Shown
		Units: English

Sheet Revisions	
(R-)	
(R-)	
(R-)	
(R-)	

Colorado Department of Transportation

1480 Quail Lake Loop - Suite A
 Colorado Springs, Colorado 80906
 Phone: (719) 634-2323 Fax: (719) 227-3298


Region No. 2

As Constructed	
No Revisions:	
Revised:	
Void:	

I-25 Roadway Plan 688+00 to 702+50		
Designer:	MAB	
Detailer:	MAB	
Sheet Subset:	EXHIBITS	Subset Sheet: 52 of


Project No./Code	
C 0252-316	
12210	
Sheet Number	60

WILSON & COMPANY
 Engineers & Architects

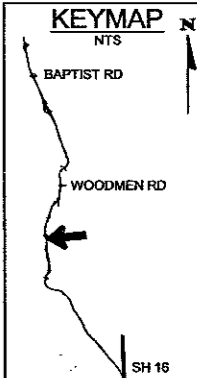

SCALE: 1" = 100'

Fontanero St 1/2
 Uintah St 1 1/4
 Bijou St 2



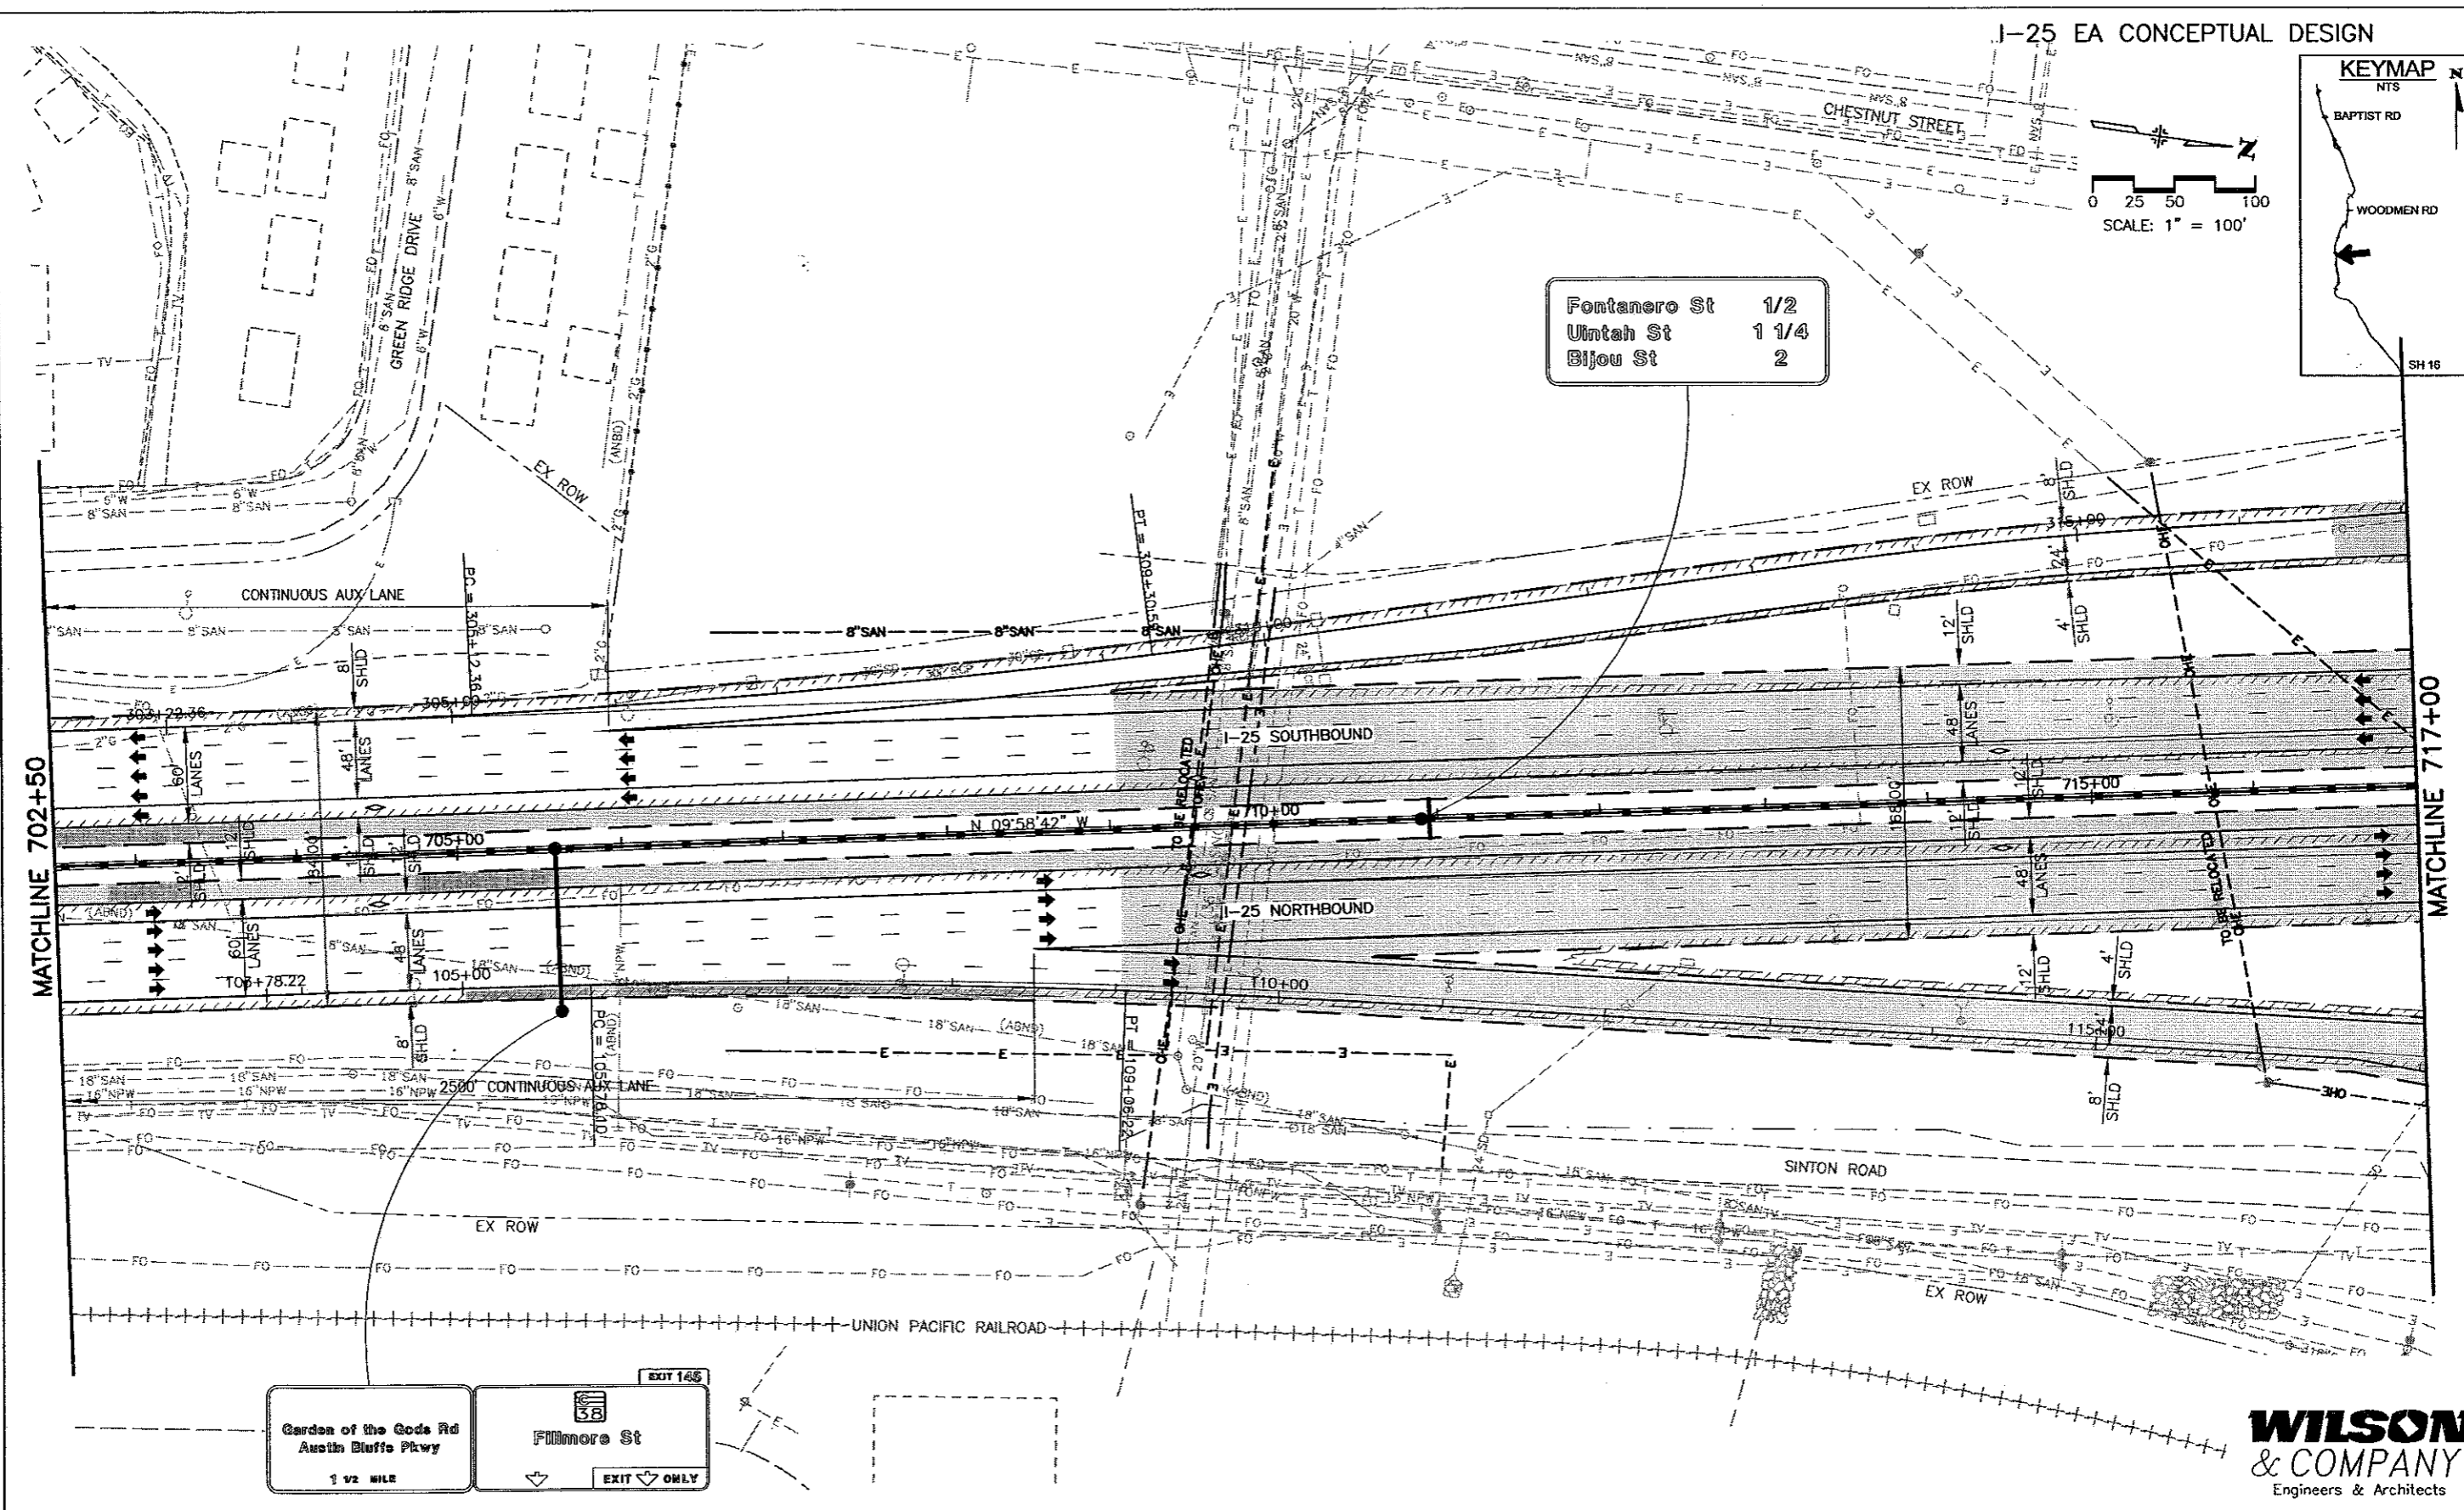


Garden of the Gods Rd
 Austin Bluffs Pkwy
 1/2 MILE

EXIT 165
 Fillmore St
 EXIT ONLY

WILSON & COMPANY
 Engineers & Architects


Computer File Information Creation Date: 11/6/01 Initials: MAK Last Modification Date: 06/11/02 Initials: DVD Full Path: P:\983100913\ACAD\SHEETS Drawing File Name: RDPL51-60.DWG Acad Ver. 2000 Scale: As Shown Units: English		Sheet Revisions (R-) (R-) (R-) (R-)		Colorado Department of Transportation 1480 Quail Lake Loop - Suite A Colorado Springs, Colorado 80906 Phone: (719) 634-2323 Fax: (719) 227-3298 Region No. 2		As Constructed No Revisions: Revised: Void:		I-25 Roadway Plan 702+50 to 717+00 Designer: MAB Detailer: MAB Sheet Subset: EXHIBITS Subset Sheet: 53 of		Project No./Code C 0252-316 12210 Sheet Number 67	
--	--	---	--	--	--	--	--	--	--	--	--


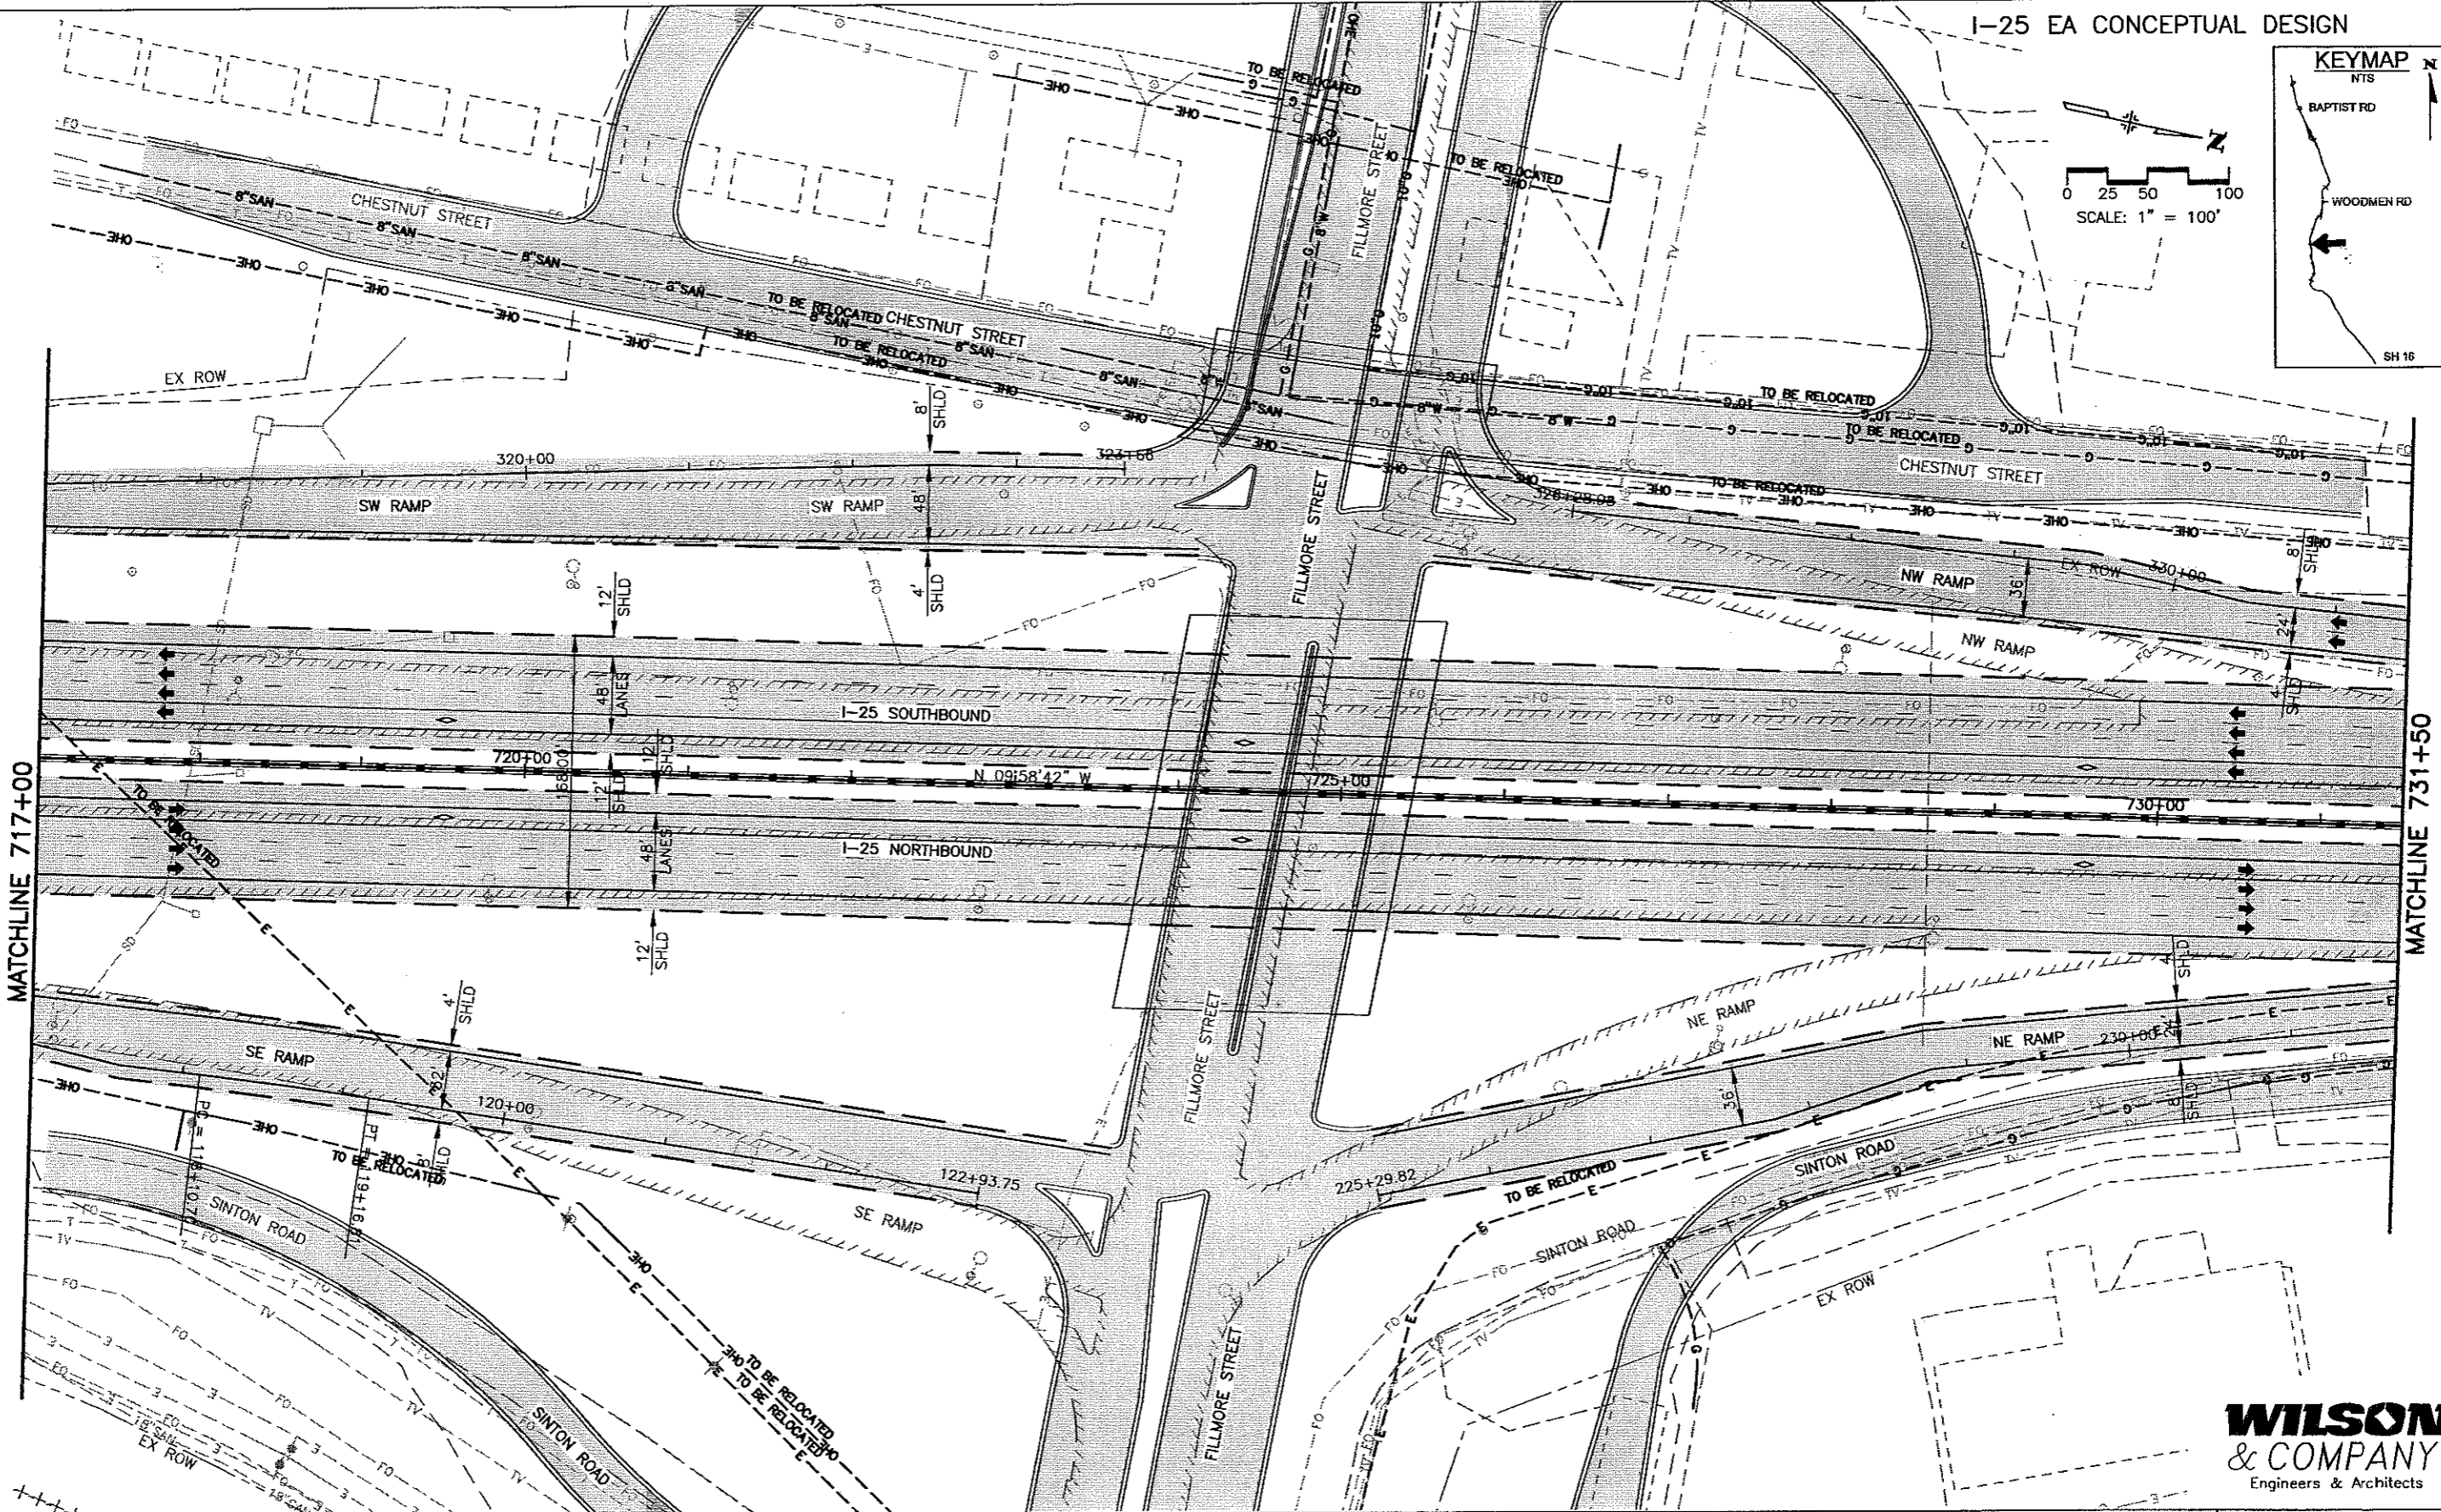
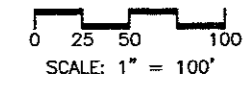
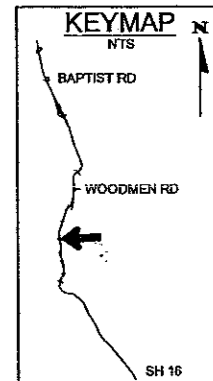


MATCHLINE 717+00

MATCHLINE 731+50

WILSON & COMPANY
Engineers & Architects

Computer File Information Creation Date: 11/6/01 Initials: MAK Last Modification Date: 06/11/02 Initials: DVD Full Path: P:\983100913\ACAD\SHEETS Drawing File Name: RDPL51-60.DWG Acad Ver. 2000 Scale: As Shown Units: English		Sheet Revisions (R-) (R-) (R-) (R-)		Colorado Department of Transportation  1480 Quail Lake Loop - Suite A Colorado Springs, Colorado 80906 Phone: (719) 634-2323 Fax: (719) 227-3298 Region No. 2		As Constructed No Revisions: Revised: Void:		I-25 Roadway Plan 717+00 to 731+50 Designer: MAB Detailer: MAB Sheet Subset: EXHIBITS Subset Sheet: 54 of		Project No./Code C 0252-316 12210 Sheet Number 68	
--	--	--	--	---	--	---	--	--	--	--	--

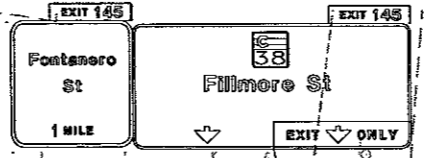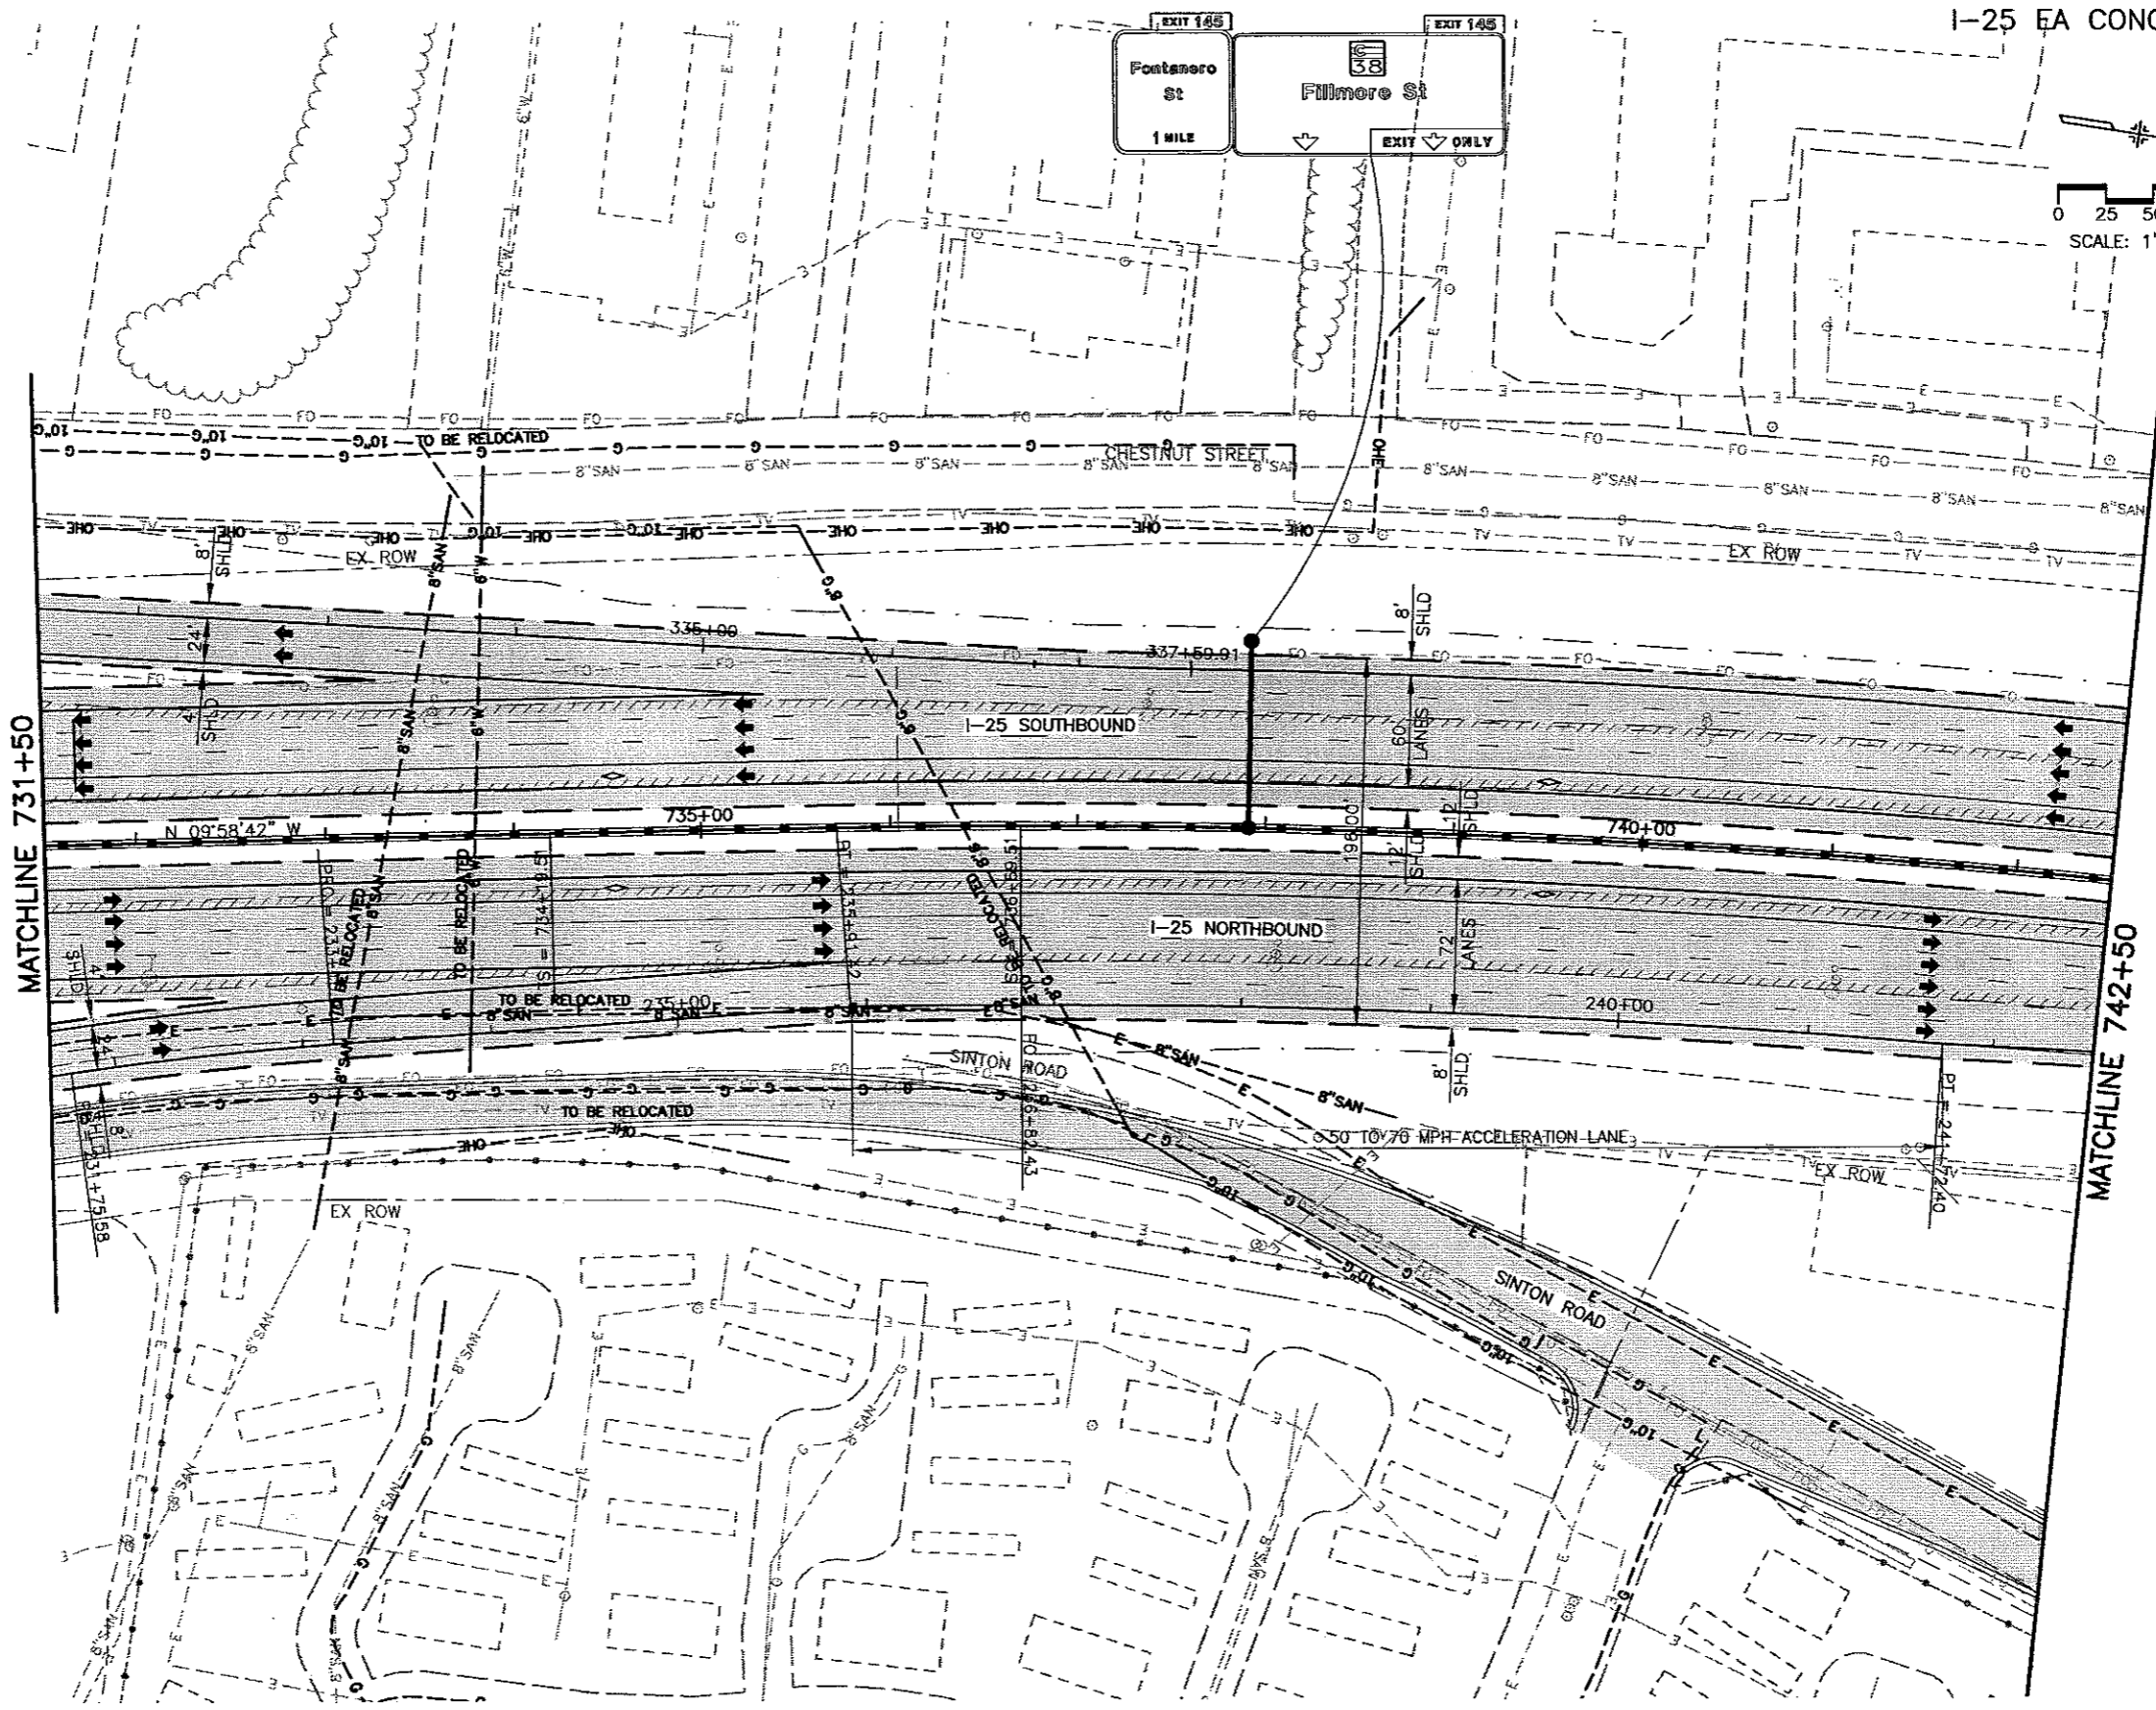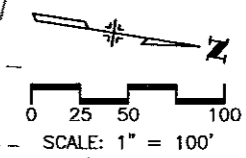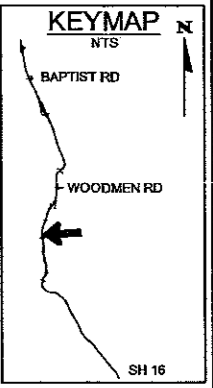

WILSON & COMPANY
Engineers & Architects

Computer File Information	
Creation Date: 11/6/01	Initials: MAK
Last Modification Date: 06/11/02	Initials: DVD
Full Path: P:\983100913\ACAD\SHEETS	
Drawing File Name: RDPL51-60.DWG	
Acad Ver. 2000	Scale: As Shown Units: English

Sheet Revisions	
(R-)	
(R-)	
(R-)	
(R-)	

Colorado Department of Transportation



1480 Quail Lake Loop - Suite A
Colorado Springs, Colorado 80906
Phone: (719) 634-2323 Fax: (719) 227-3298



Region No. 2

As Constructed
No Revisions:
Revised:
Void:

I-25 Roadway Plan 731+50 to 742+50	
Designer: MAB	
Detailer: MAB	
Sheet Subset: EXHIBITS	Subset Sheet: 55 of

Project No./Code
C 0252-316
12210
Sheet Number 69


CURVE DATA															
CURVE NO.	Δ_s	T_s	E_s	θ_s	L_s	L_t	S_t	Δ_c	D_c	T_c	L_c	R_c	e	MDS	SSD
21	31°44'35"	1754.16'	227.56'	01°15'00"	250.00'	166.67'	83.34'	29°14'35"	01°00'00"	1494.74'	2924.30'	5729.58'	0.034	70	>730

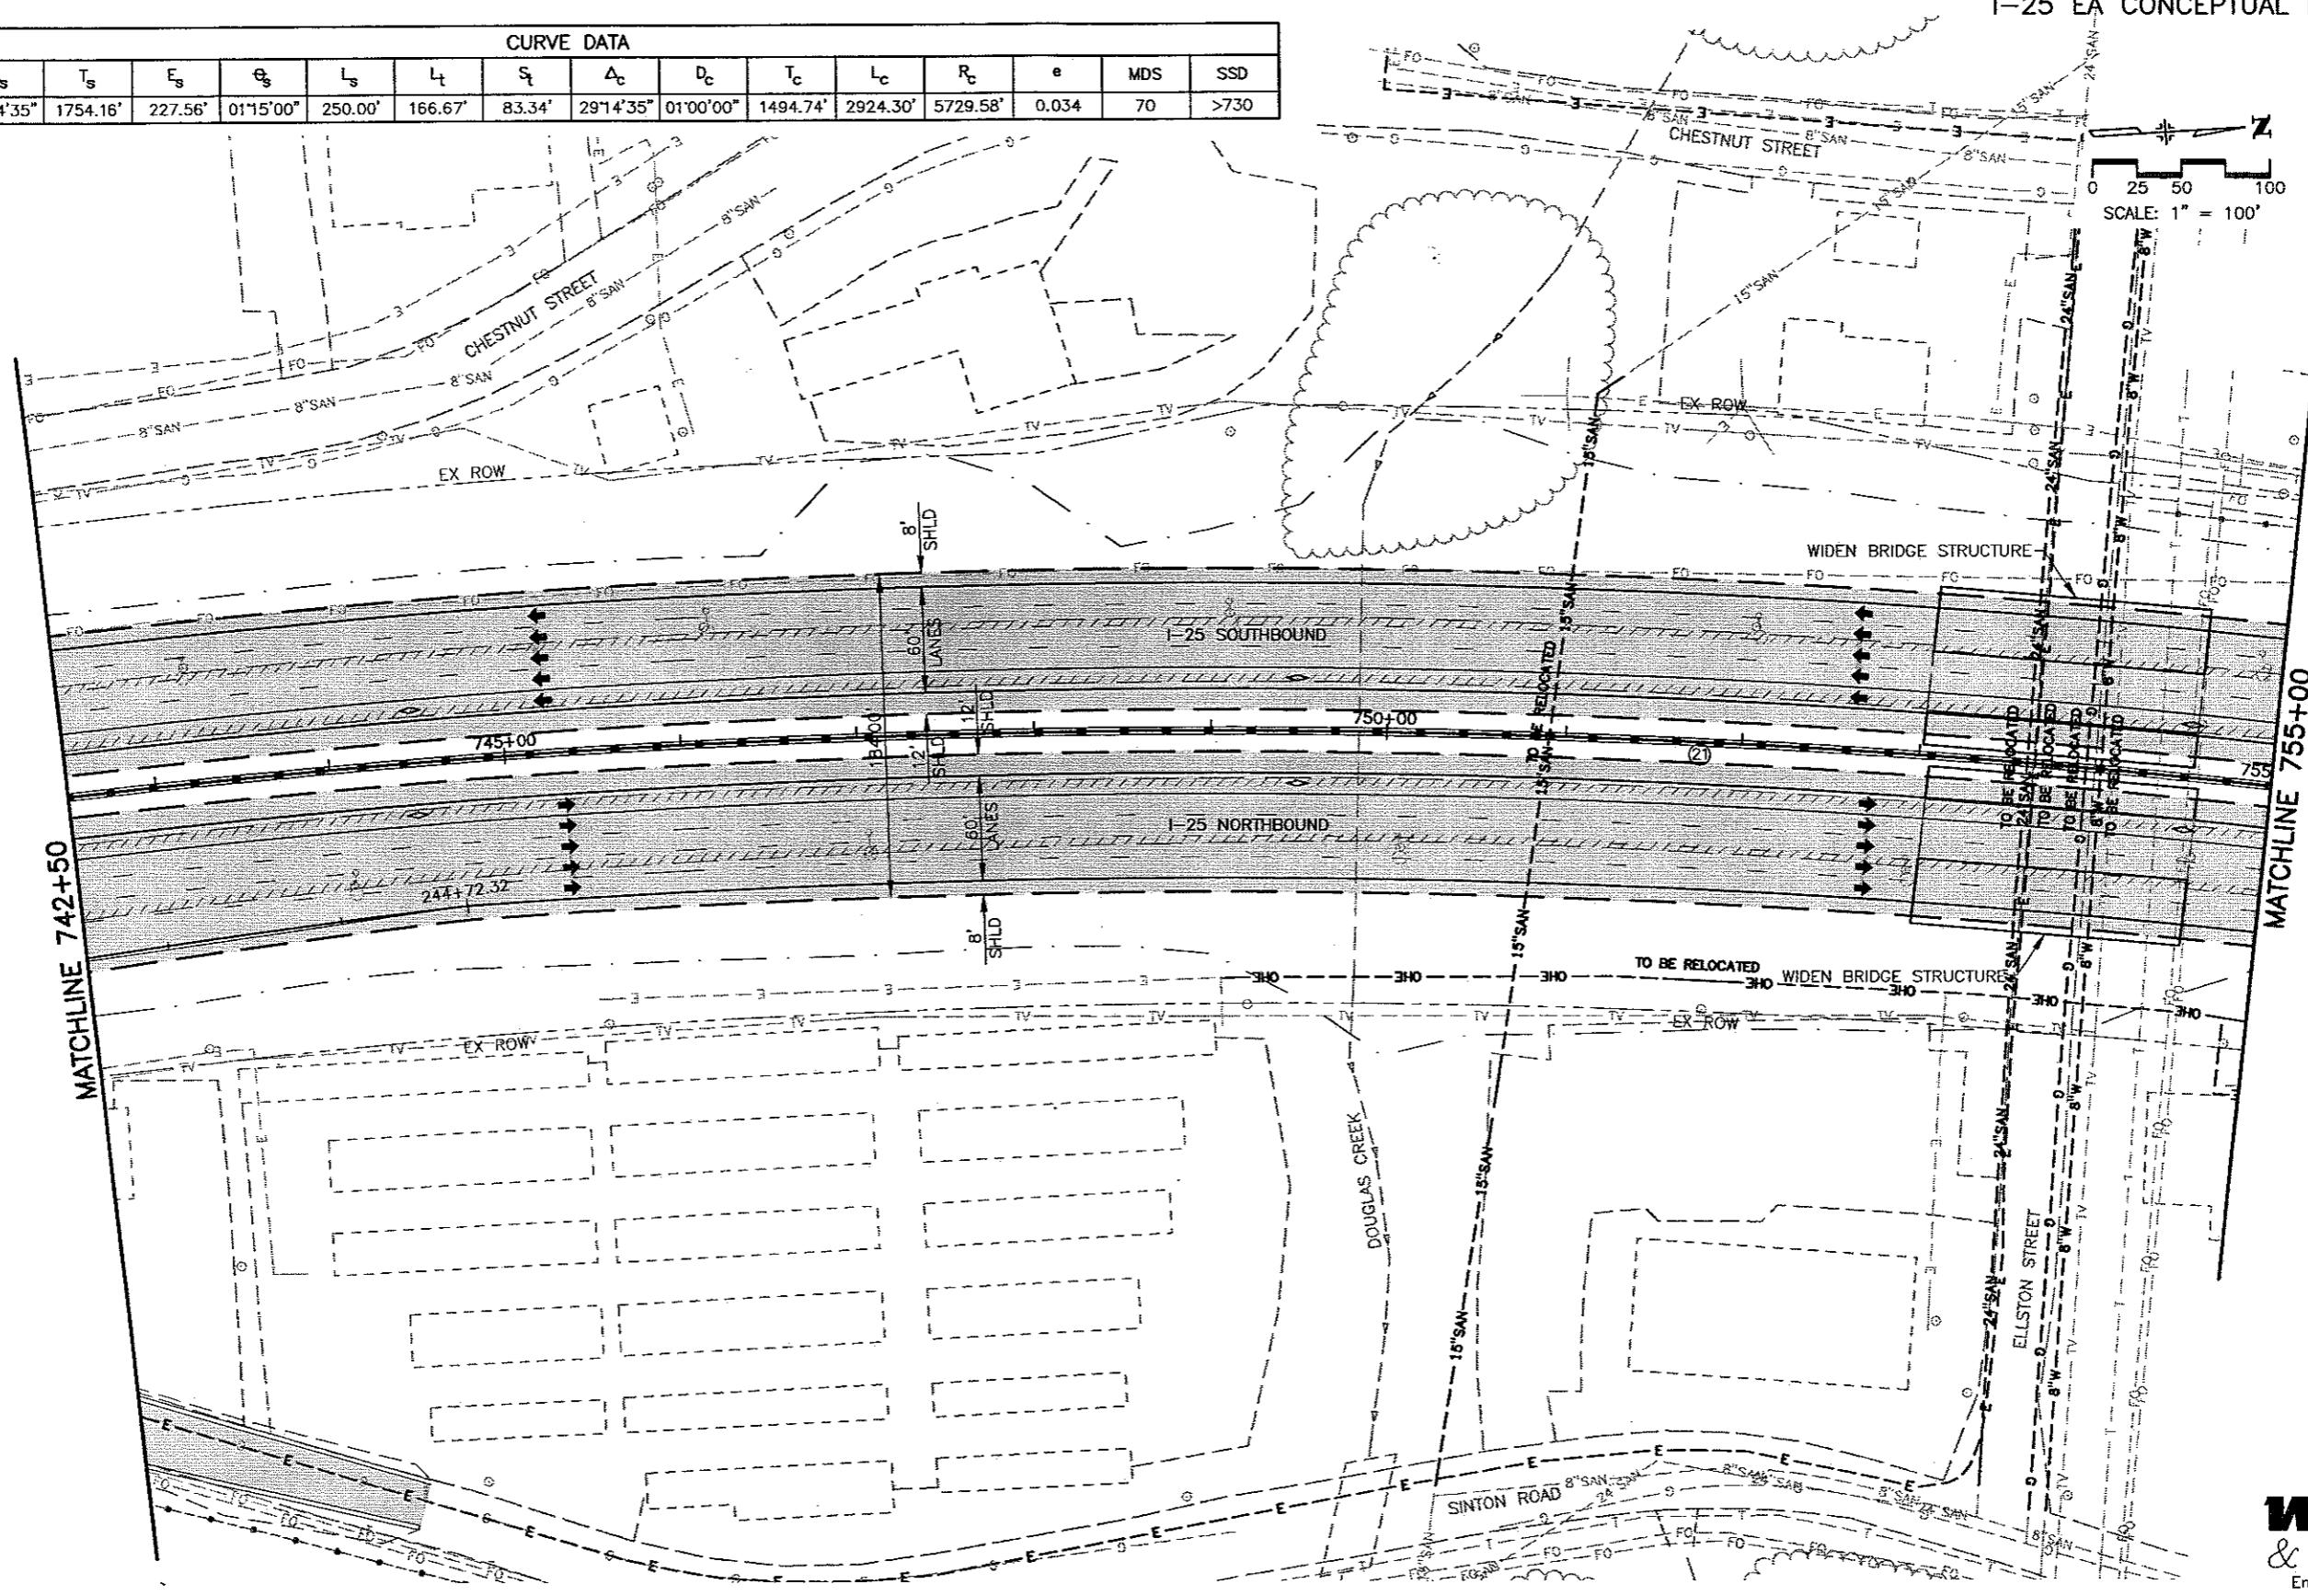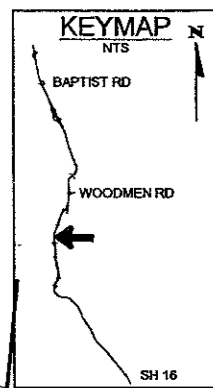

WILSON & COMPANY
Engineers & Architects

Computer File Information		
Creation Date:	11/6/01	Initials: MAK
Last Modification Date:	06/11/02	Initials: DVD
Full Path:	P:\983100913\ACAD\SHEETS	
Drawing File Name:	RDPL51-60.DWG	
Acad Ver.	2000	Scale: As Shown Units: English

Sheet Revisions	
(R)	
(R)	
(R)	
(R)	




Colorado Department of Transportation

 1480 Quail Lake Loop - Suite A
 Colorado Springs, Colorado 80906
 Phone: (719) 634-2323 Fax: (719) 227-3298
 Region No. 2

As Constructed
No Revisions:
Revised:
Void:

I-25 Roadway Plan 742+50 to 755+00	
Designer:	MAB
Detailer:	MAB
Sheet Subset: EXHIBITS	Subset Sheet: 56 of

Project No./Code
C 0252-316
12210
Sheet Number 70

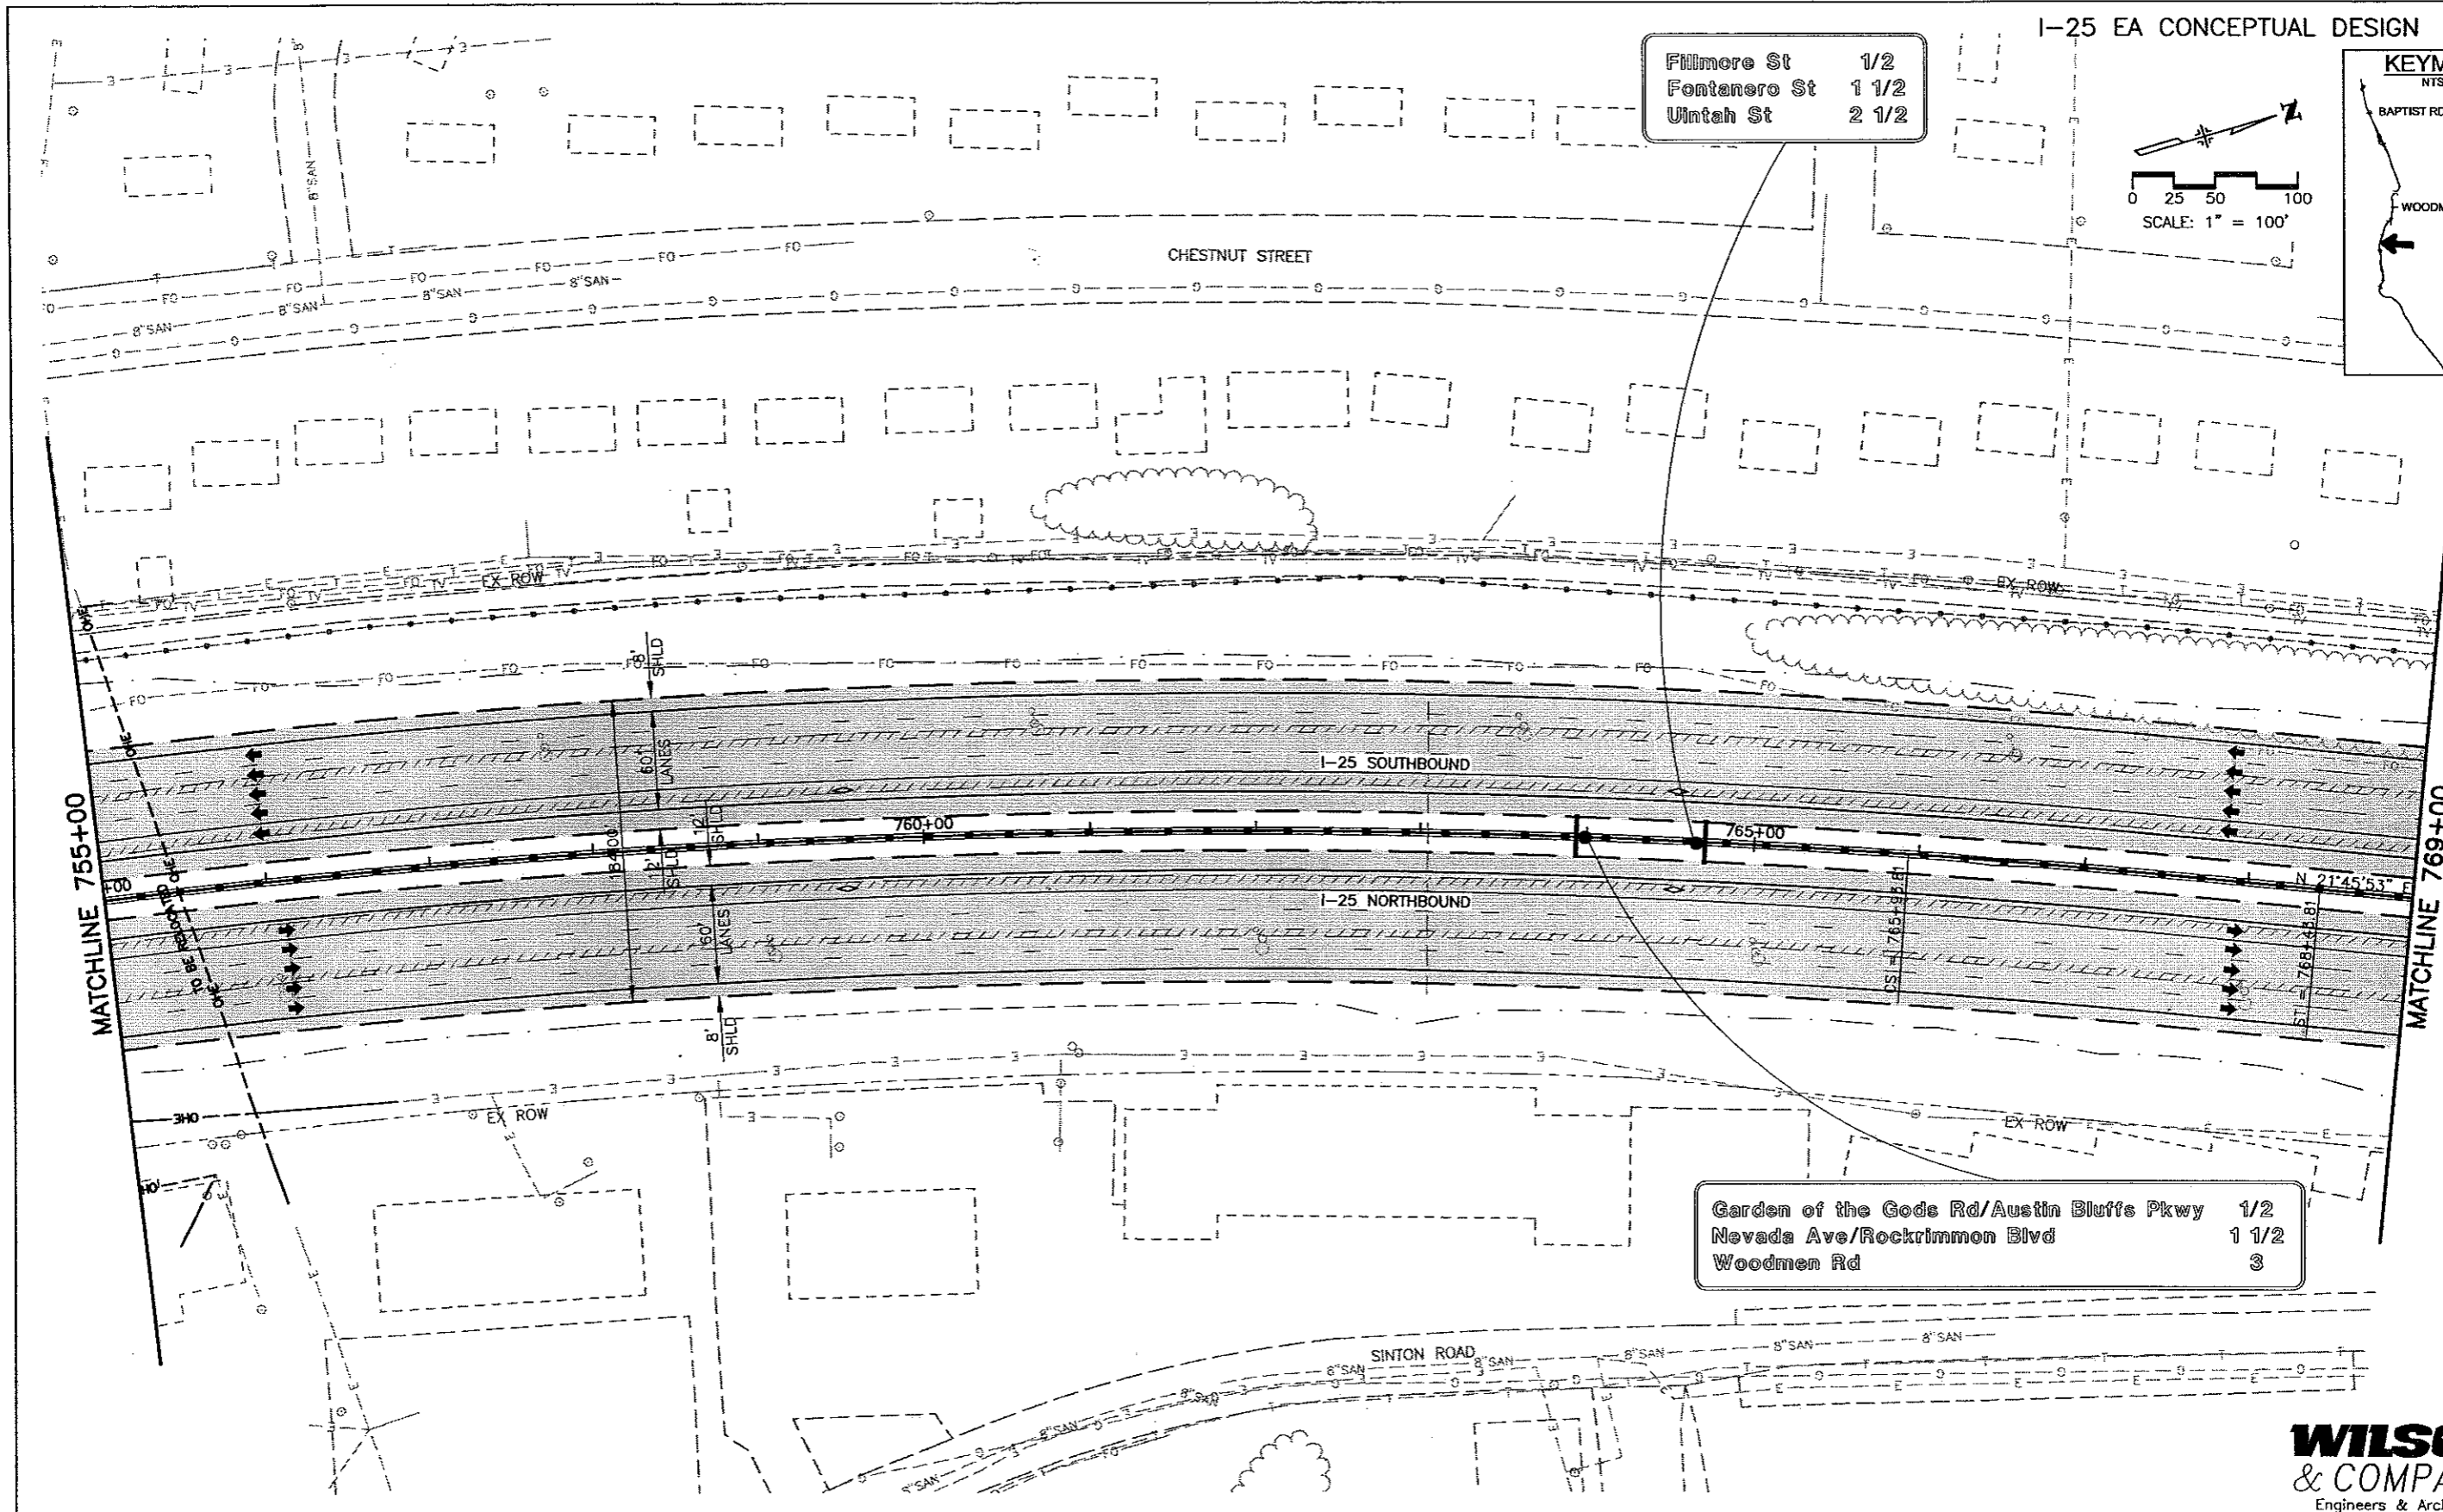
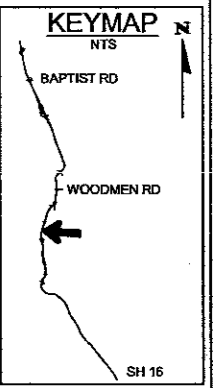
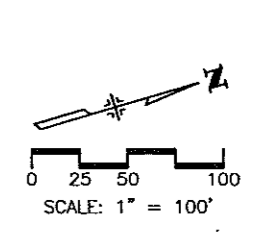
Fillmore St 1/2
 Fontanero St 1 1/2
 Uintah St 2 1/2



Garden of the Gods Rd/Austin Bluffs Pkwy 1/2
 Nevada Ave/Rockrimmon Blvd 1 1/2
 Woodmen Rd 3

WILSON & COMPANY
 Engineers & Architects

Computer File Information Creation Date: 11/7/01 Initials: MAK Last Modification Date: 06/11/02 Initials: DVD Full Path: P:\983100913\ACAD\SHEETS Drawing File Name: RDPL51-60.DWG Acad Ver. 2000 Scale: As Shown Units: English		Sheet Revisions <table border="1"> <tr><td> </td><td> </td></tr> <tr><td> </td><td> </td></tr> <tr><td> </td><td> </td></tr> <tr><td> </td><td> </td></tr> </table>										Colorado Department of Transportation 1480 Quail Lake Loop - Suite A Colorado Springs, Colorado 80906 Phone: (719) 634-2323 Fax: (719) 227-3298 Region No. 2		As Constructed No Revisions: Revised: Void:		I-25 Roadway Plan 755+00 to 769+00 Designer: MAB Detailer: MAB Sheet Subset: EXHIBITS Subset Sheet: 57 of		Project No./Code C 0252-316 12210 Sheet Number 71	

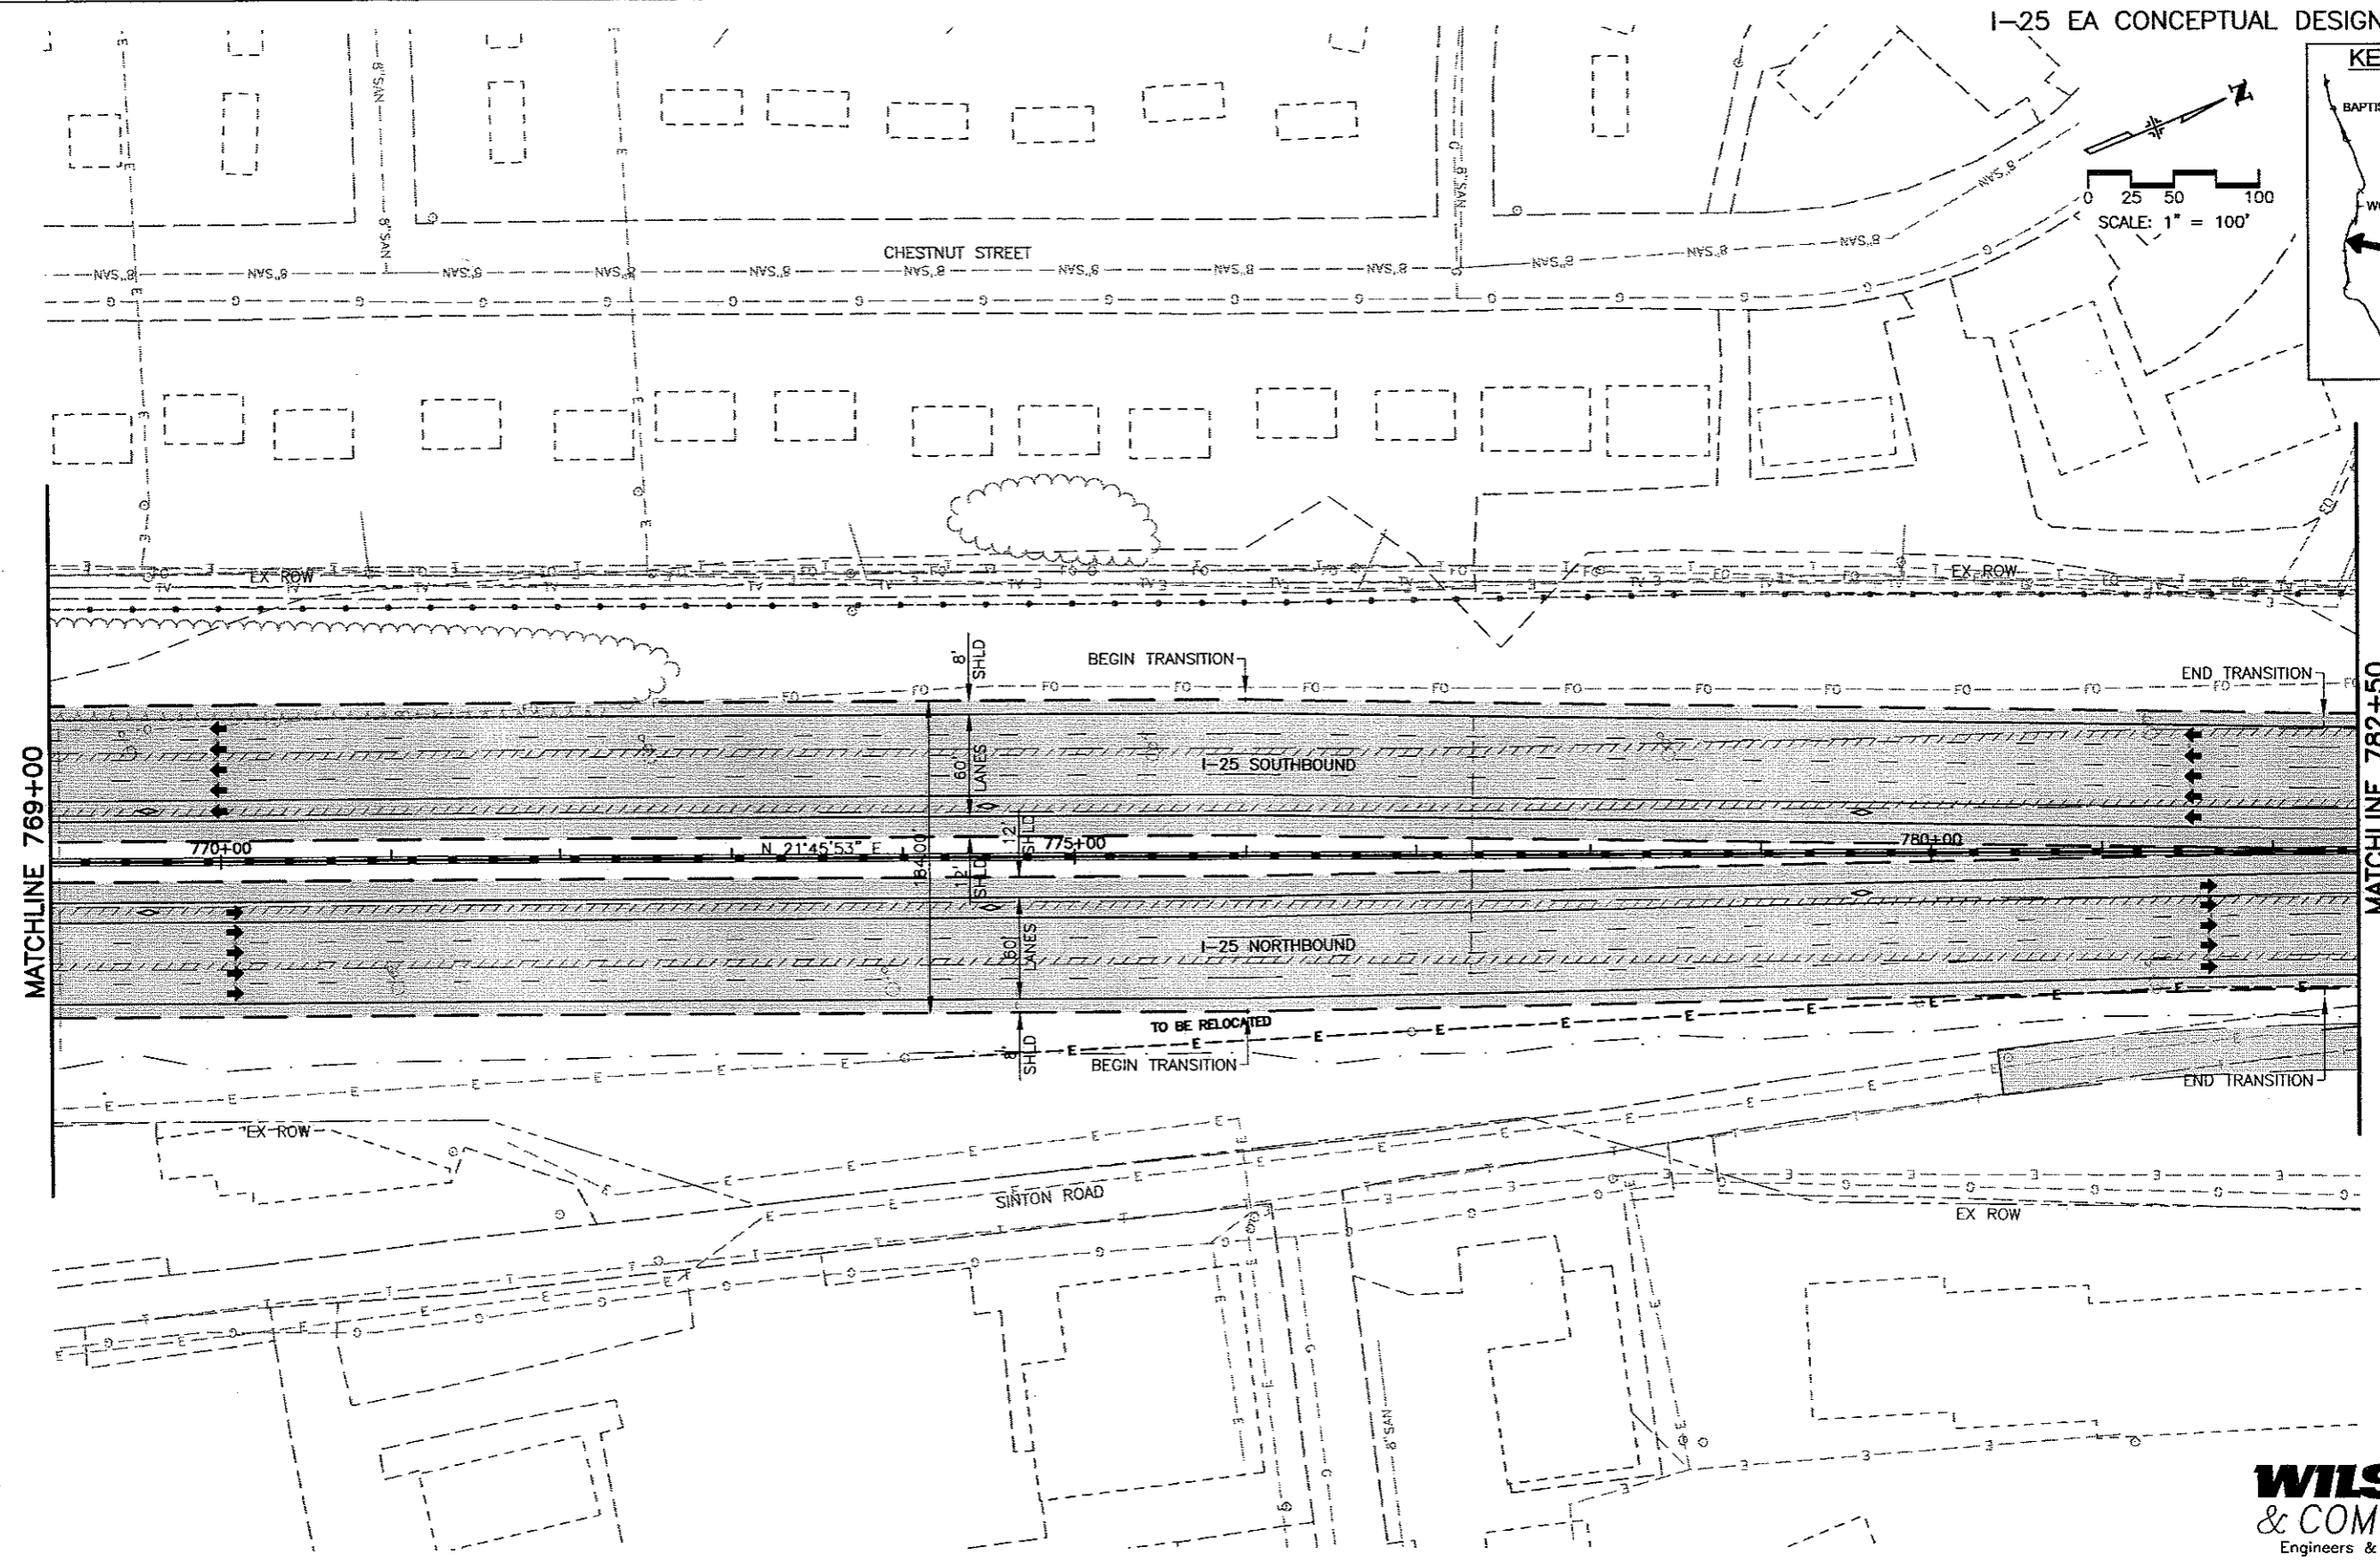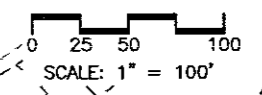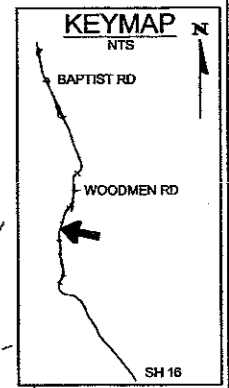

WILSON & COMPANY
Engineers & Architects

Computer File Information	
Creation Date: 11/7/01	Initials: MAK
Last Modification Date: 06/11/02	Initials: DVD
Full Path: P:\983100913\ACAD\SHEETS	
Drawing File Name: RDPL51-60.DWG	
Acad Ver. 2000	Scale: As Shown Units: English

Sheet Revisions	
(R-)	
(R-)	
(R-)	
(R-)	

Colorado Department of Transportation

1480 Quail Lake Loop - Suite A
Colorado Springs, Colorado 80906
Phone: (719) 634-2323 Fax: (719) 227-3298




Region No. 2

As Constructed
No Revisions:
Revised:
Void:

I-25 Roadway Plan 769+00 to 782+50	
Designer: MAB	
Detailer: MAB	
Sheet Subset: EXHIBITS	Subset Sheet: 58 of

Project No./Code	
C 0252-316	
12210	
Sheet Number	72

CURVE DATA								
CURVE NO.	Δ_c	D_c	R_c	L_c	T_c	e	MDS	SSD
22	04°35'36"	00°30'00"	11460.00'	918.73'	459.61'	0.020	70	>730

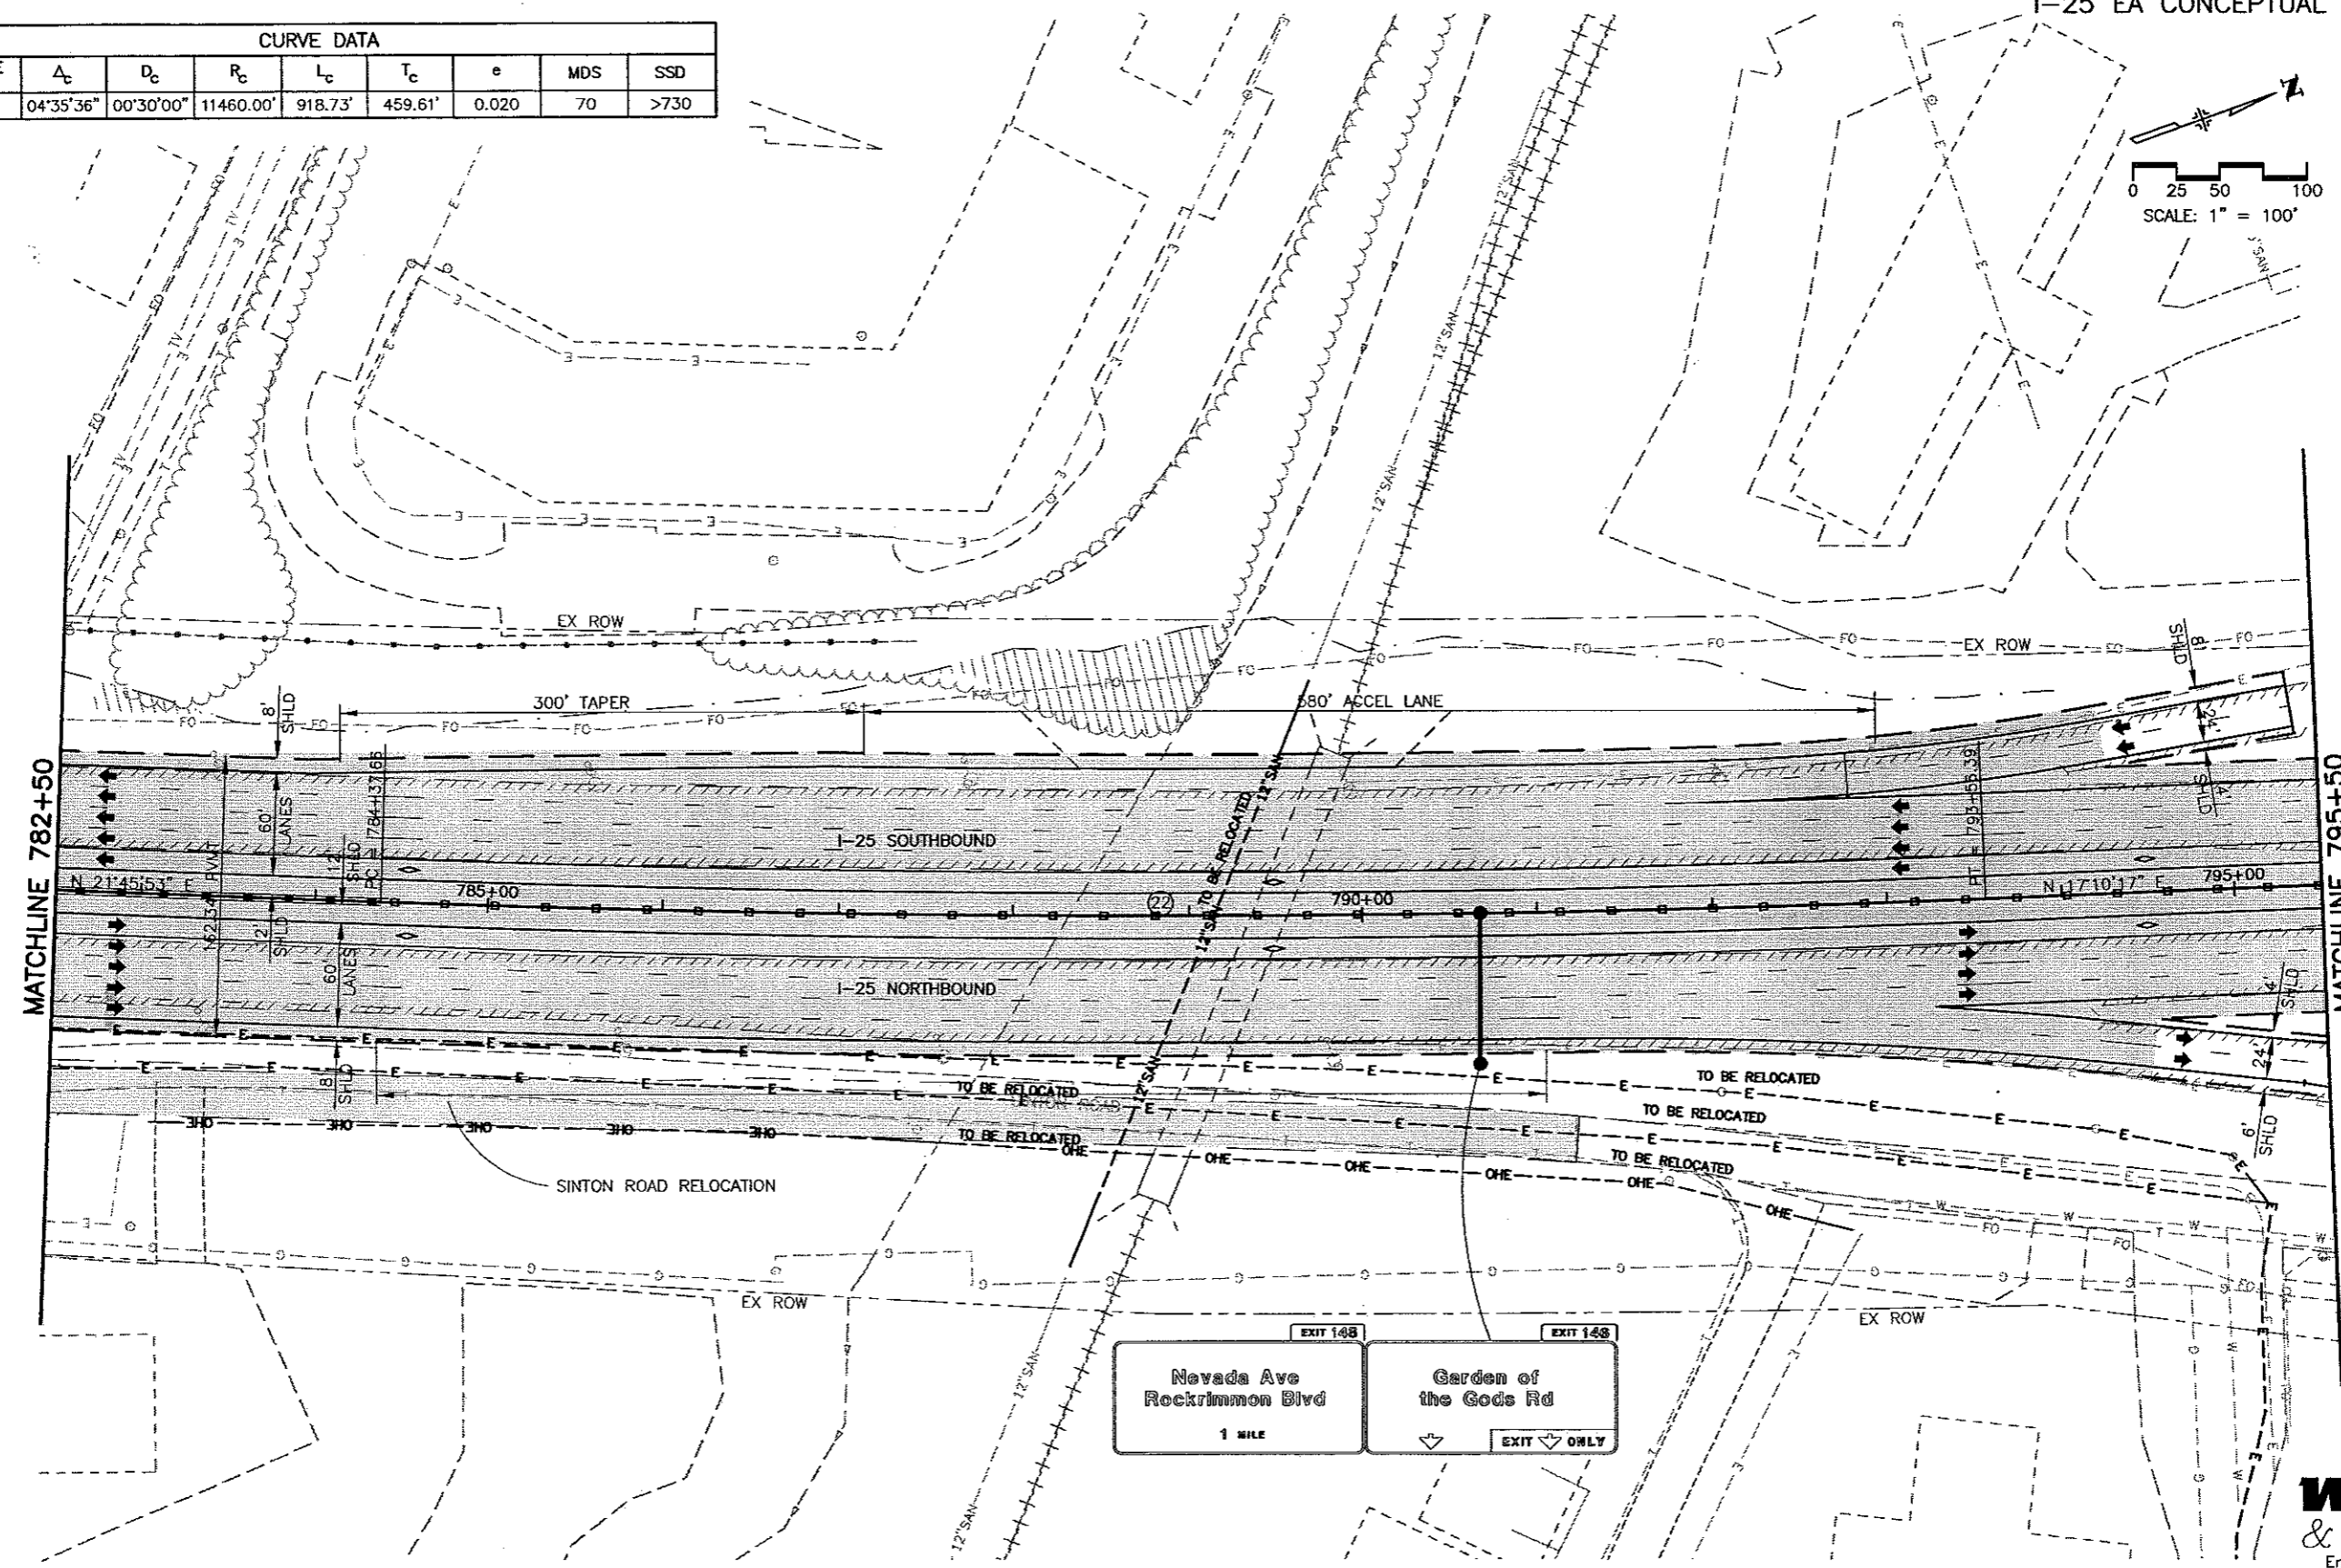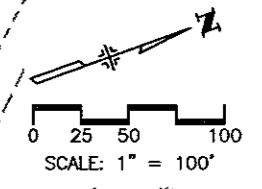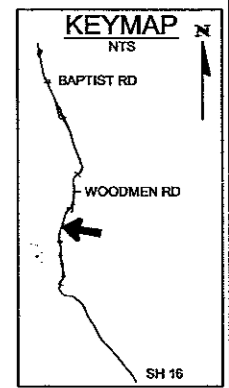


WILSON & COMPANY
Engineers & Architects

Computer File Information		
Creation Date:	11/7/01	Initials: MAK
Last Modification Date:	06/11/02	Initials: DVD
Full Path:	P:\983100913\ACAD\SHEETS	
Drawing File Name:	RDPL51-60.DWG	
Acad Ver. 2000	Scale: As Shown	Units: English

Sheet Revisions	
(R-)	
(R-)	
(R-)	
(R-)	

Colorado Department of Transportation





1480 Quail Lake Loop - Suite A
Colorado Springs, Colorado 80906
Phone: (719) 634-2323 Fax: (719) 227-3298

Region No. 2

As Constructed	
No Revisions:	
Revised:	
Void:	

I-25 Roadway Plan 782+50 to 795+50	
Designer:	MAB
Detailer:	MAB
Sheet Subset: EXHIBITS	Subset Sheet: 59 of


Project No./Code	
C 0252-316	
12210	
Sheet Number	73

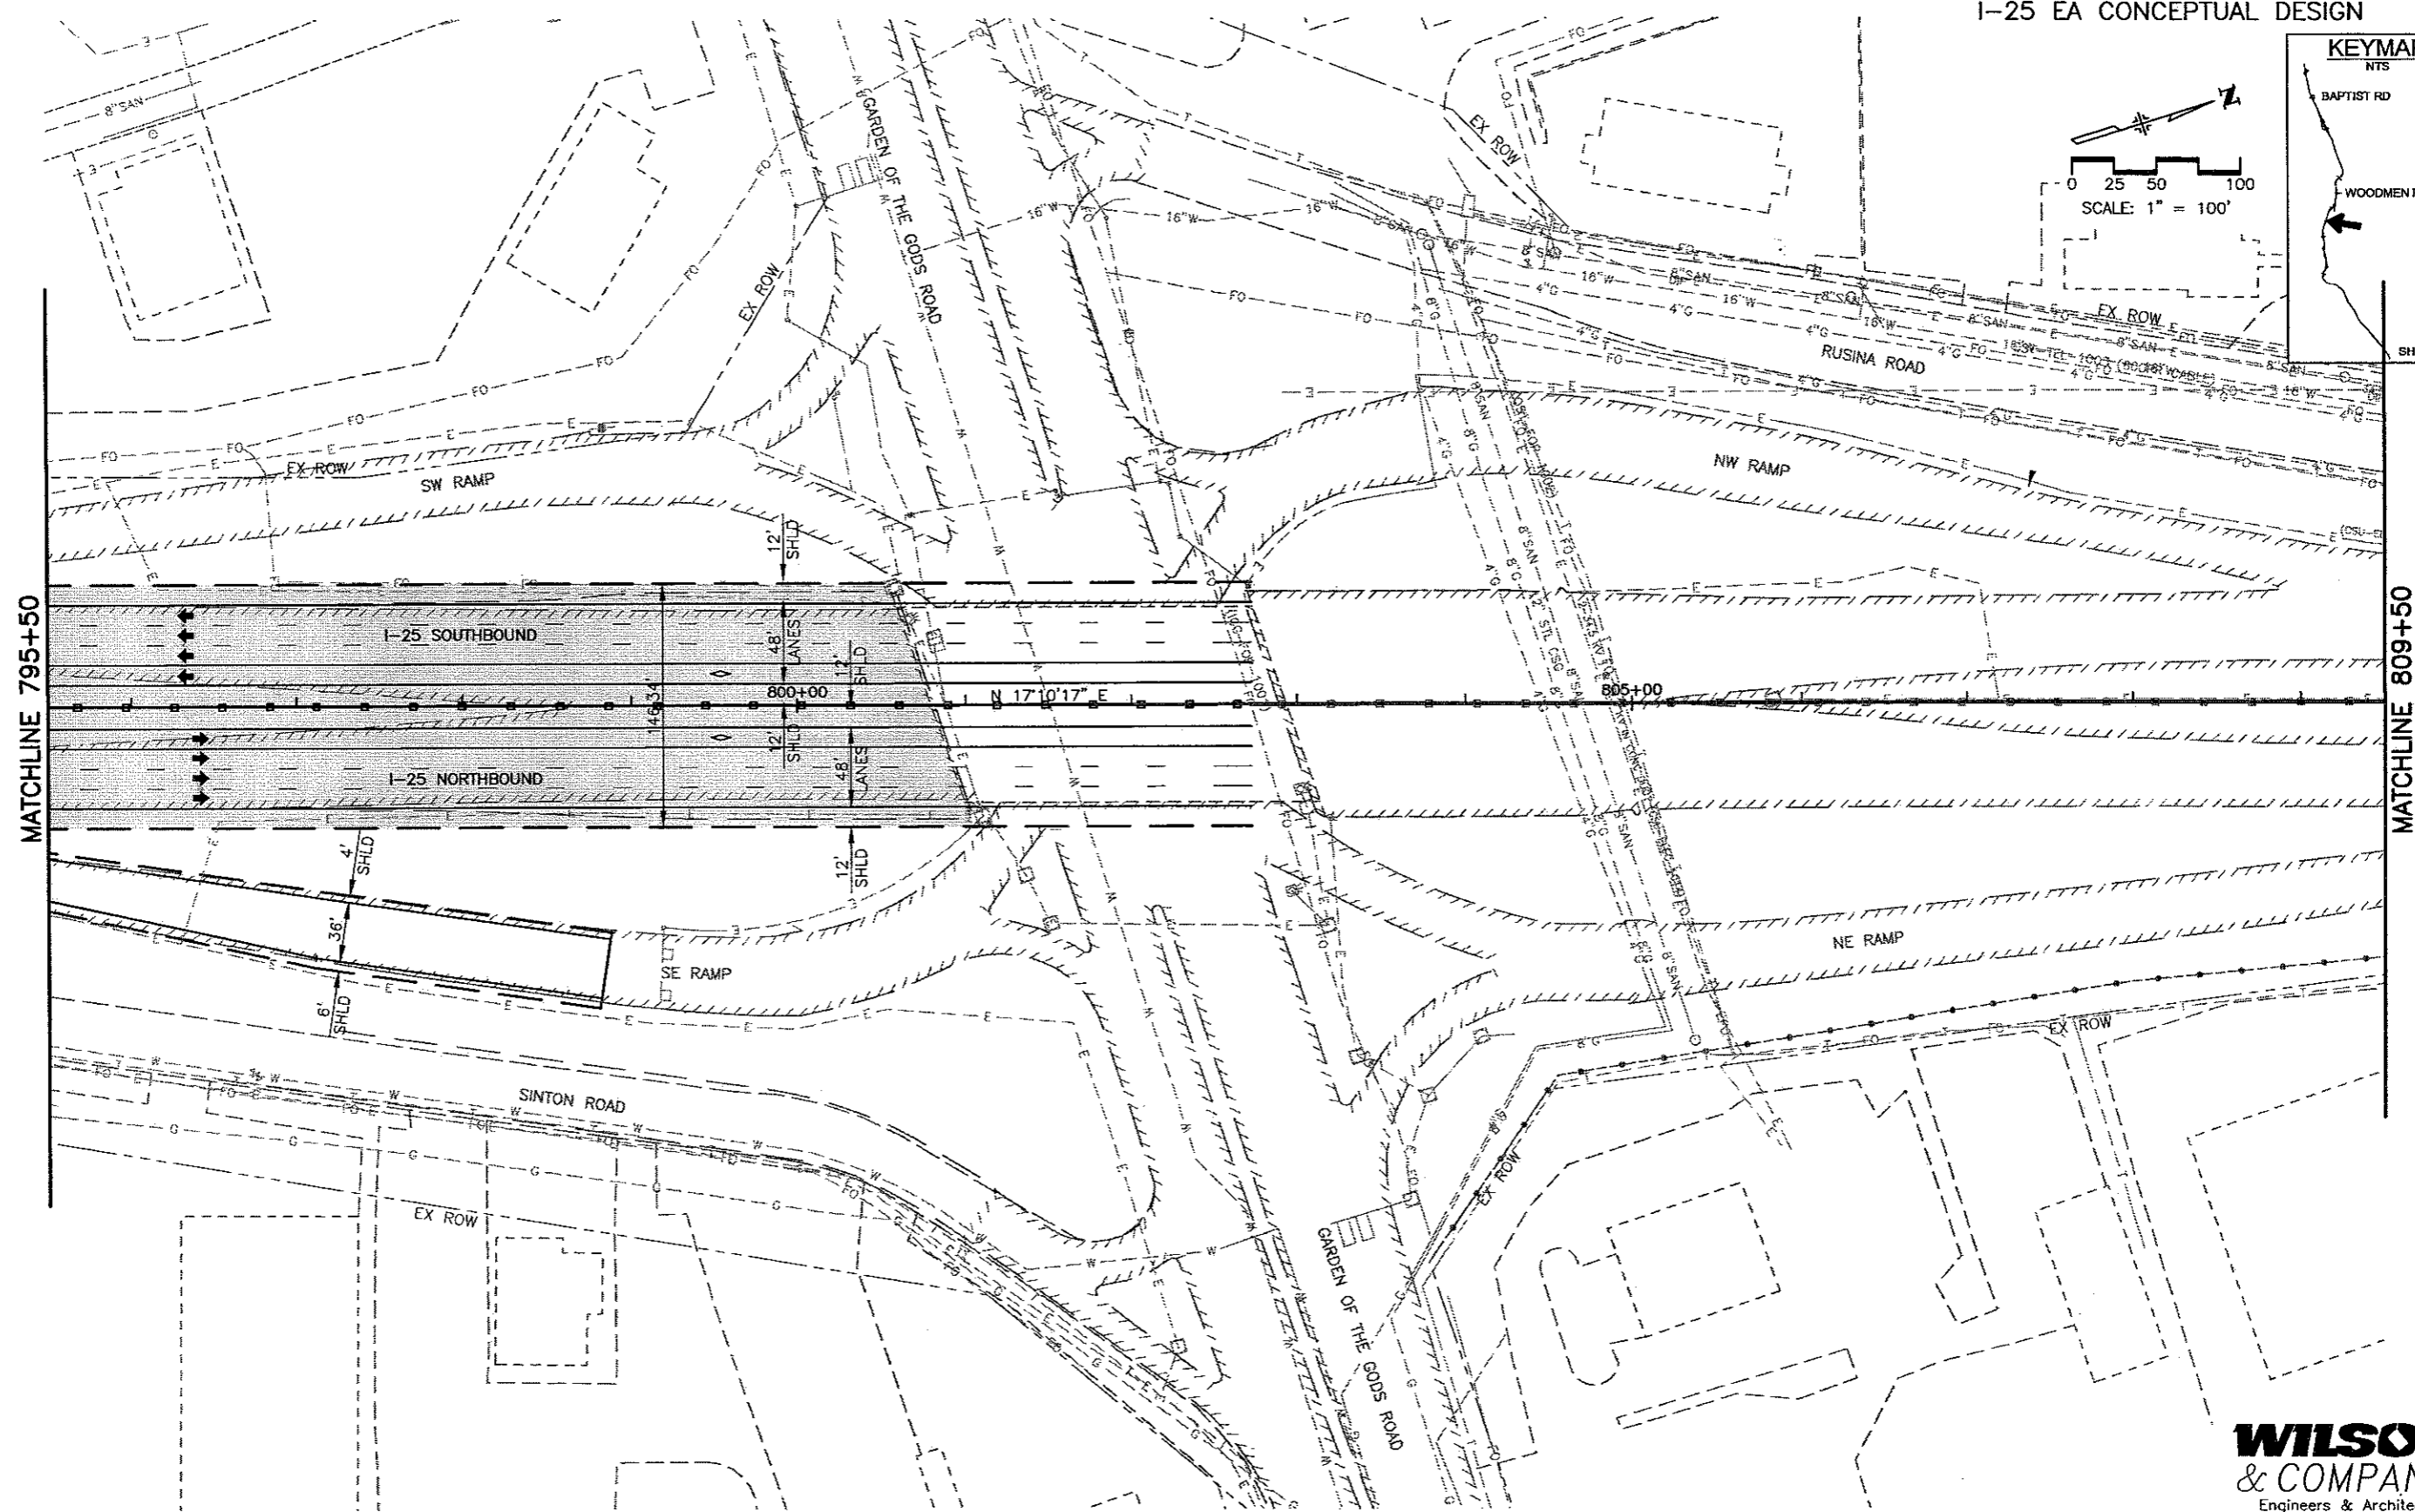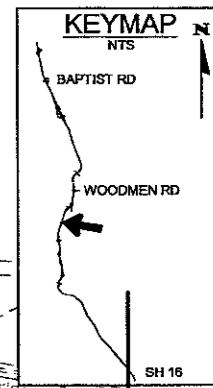

WILSON & COMPANY
Engineers & Architects

Computer File Information	
Creation Date: 11/7/01	Initials: MAK
Last Modification Date: 06/11/02	Initials: DVD
Full Path: P:\983100913\ACAD\SHEETS	
Drawing File Name: RDPL51-60.DWG	
Acad Ver. 2000	Scale: As Shown Units: English

Sheet Revisions	
(R-)	
(R-)	
(R-)	
(R-)	




Colorado Department of Transportation

 1480 Quail Lake Loop - Suite A
 Colorado Springs, Colorado 80906
 Phone: (719) 634-2323 Fax: (719) 227-3298
 Region No. 2

As Constructed	
No Revisions:	
Revised:	
Void:	


I-25 Roadway Plan 795+50 to 809+50	
Designer: MAB	
Detailer: MAB	
Sheet Subset: ROADWAY	Subset Sheet: 60 of

Project No./Code	
C 0252-316	
12210	
Sheet Number	74

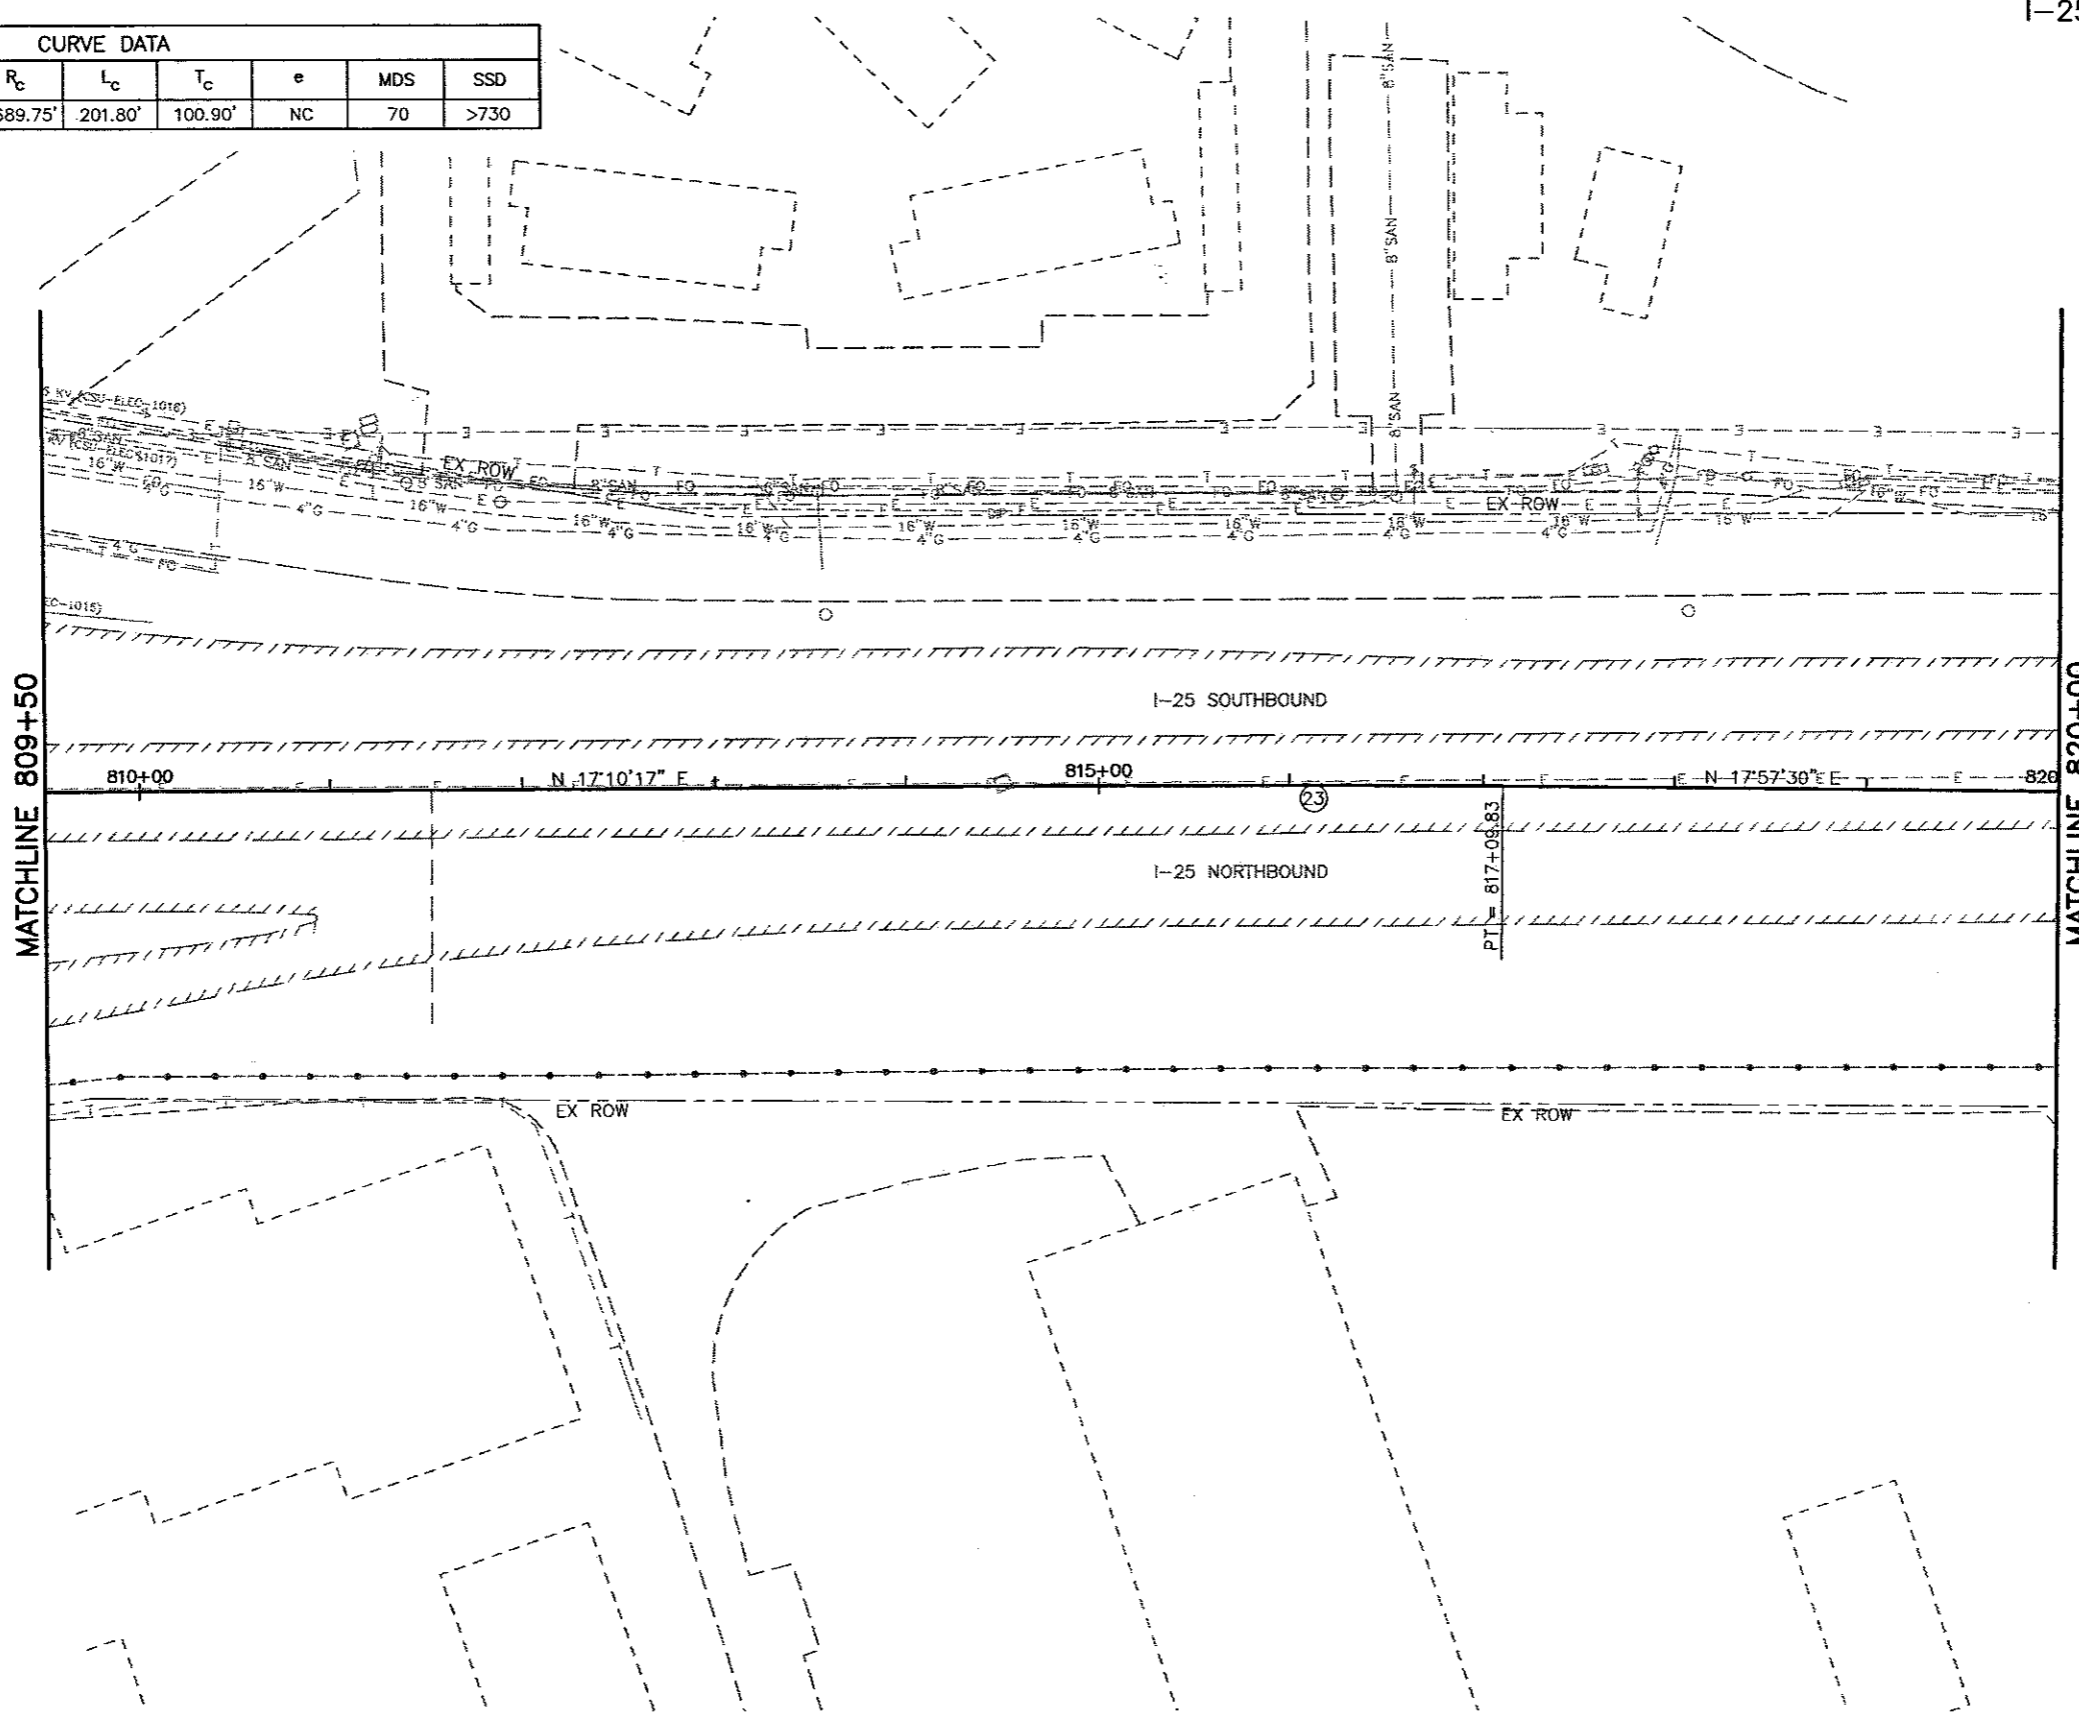
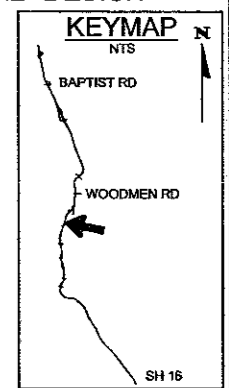
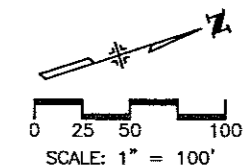
CURVE DATA								
CURVE NO.	Δ_c	D_c	R_c	L_c	T_c	e	MDS	SSD
23	00°47'14"	00°23'24"	14689.75'	201.80'	100.90'	NC	70	>730




WILSON & COMPANY
Engineers & Architects




Computer File Information Creation Date: 11/6/01 Initials: MAK Last Modification Date: 06/10/02 Initials: DVD Full Path: P:\983100913\ACAD\SHEETS Drawing File Name: RDPL61-70.DWG Acad Ver. 2000 Scale: As Shown Units: English		Sheet Revisions <table border="1"> <tr><td>(R-)</td><td></td></tr> <tr><td>(R-)</td><td></td></tr> <tr><td>(R-)</td><td></td></tr> <tr><td>(R-)</td><td></td></tr> <tr><td>(R-)</td><td></td></tr> </table>		(R-)		(R-)		(R-)		(R-)		(R-)		Colorado Department of Transportation  1480 Quail Lake Loop -- Suite A Colorado Springs, Colorado 80906 Phone: (719) 634-2323 Fax: (719) 227-3298 Region No. 2		As Constructed No Revisions: Revised: Void:		I-25 Roadway Plan 809+50 to 820+00 Designer: MAB Detailer: MAB Sheet Subset: ROADWAY Subset Sheet: 61 of		Project No./Code C 0252-316 12210 Sheet Number 75	
(R-)																					
(R-)																					
(R-)																					
(R-)																					
(R-)																					

CURVE DATA									
CURVE NO.	Δ_c	D_c	R_c	L_c	T_c	e	MDS	SSD	
24	00°50'22"	00°23'24"	14689.75'	215.25'	107.63'	NC	70	>730	

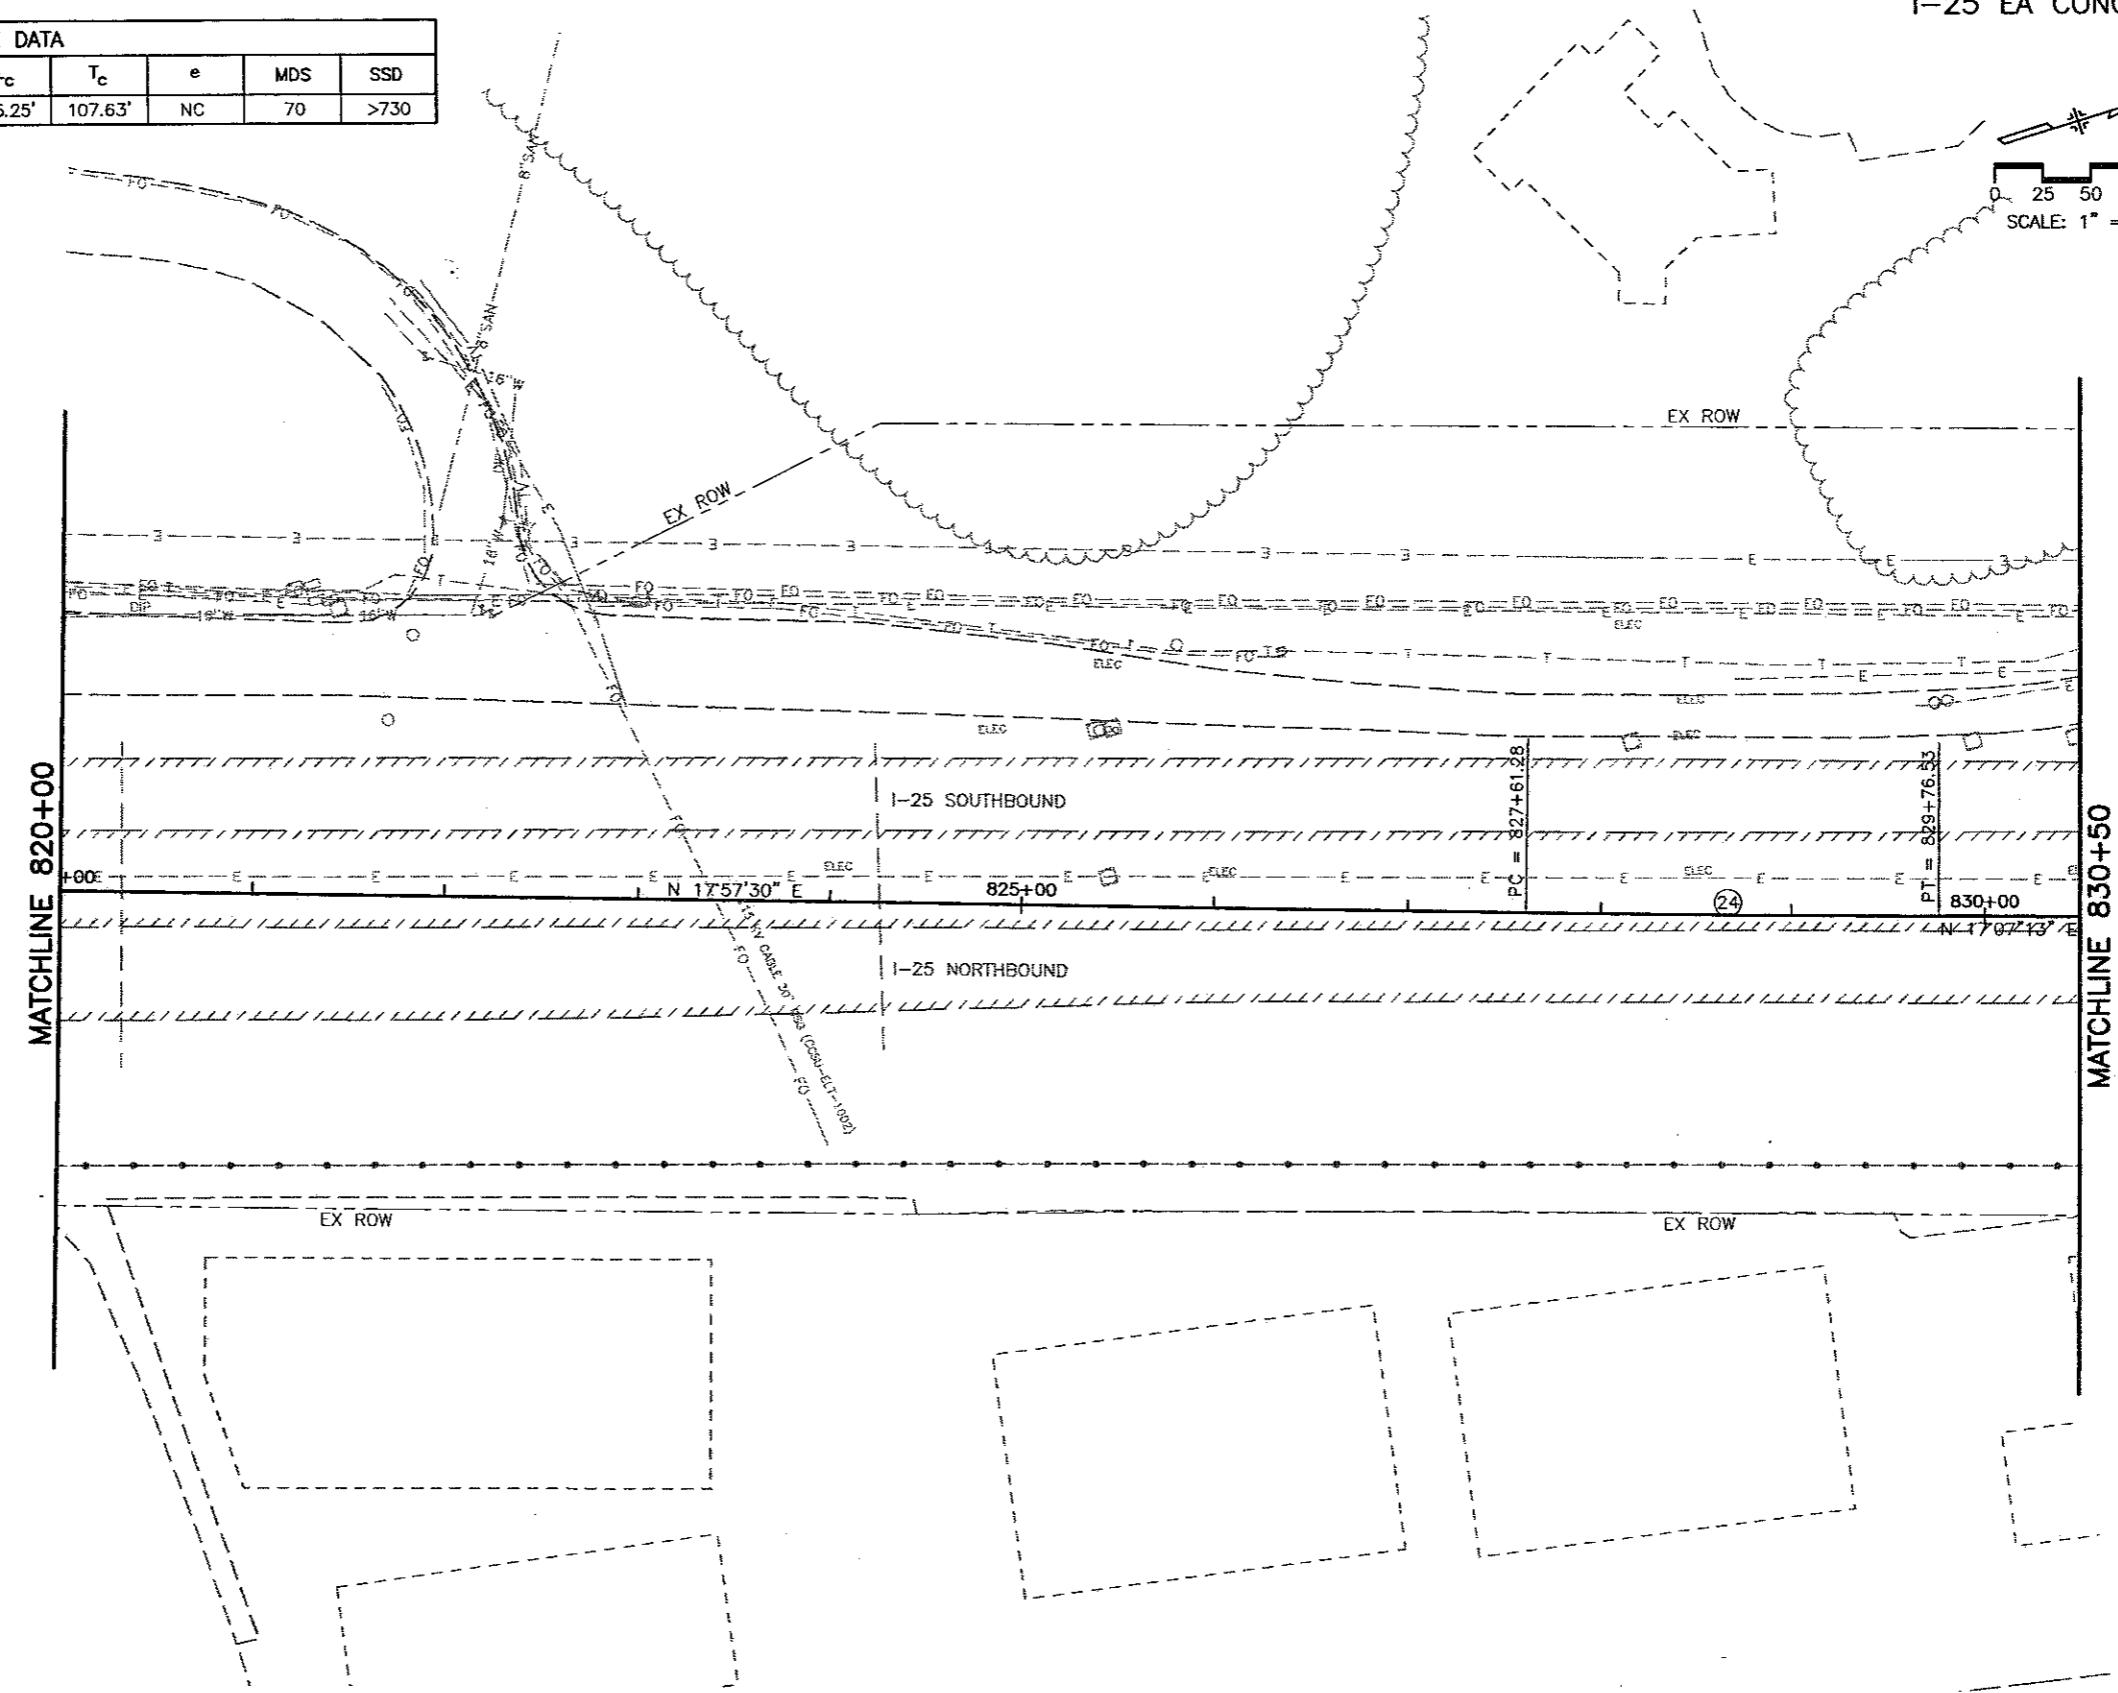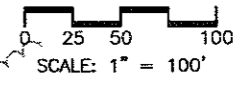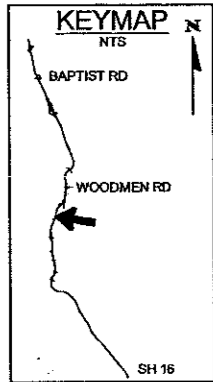

WILSON & COMPANY
Engineers & Architects




Computer File Information Creation Date: 11/6/01 Initials: MAK Last Modification Date: 06/10/02 Initials: DVD Full Path: P:\983100913\ACAD\SHEETS Drawing File Name: RDPL61-70.DWG Acad Ver. 2000 Scale: As Shown Units: English		Sheet Revisions <table border="1"> <tr><td>(R-)</td><td></td></tr> <tr><td>(R-)</td><td></td></tr> <tr><td>(R-)</td><td></td></tr> <tr><td>(R-)</td><td></td></tr> </table>		(R-)		(R-)		(R-)		(R-)		Colorado Department of Transportation  1480 Quail Lake Loop - Suite A Colorado Springs, Colorado 80906 Phone: (719) 634-2323 Fax: (719) 227-3298 Region No. 2		As Constructed No Revisions: Revised: Void:		I-25 Roadway Plan 820+00 to 830+50 Designer: MAB Detailer: MAB Sheet Subset: EXHIBITS Subset Sheet: 62 of		Project No./Code C 0252-316 12210 Sheet Number 70	
(R-)																			
(R-)																			
(R-)																			
(R-)																			

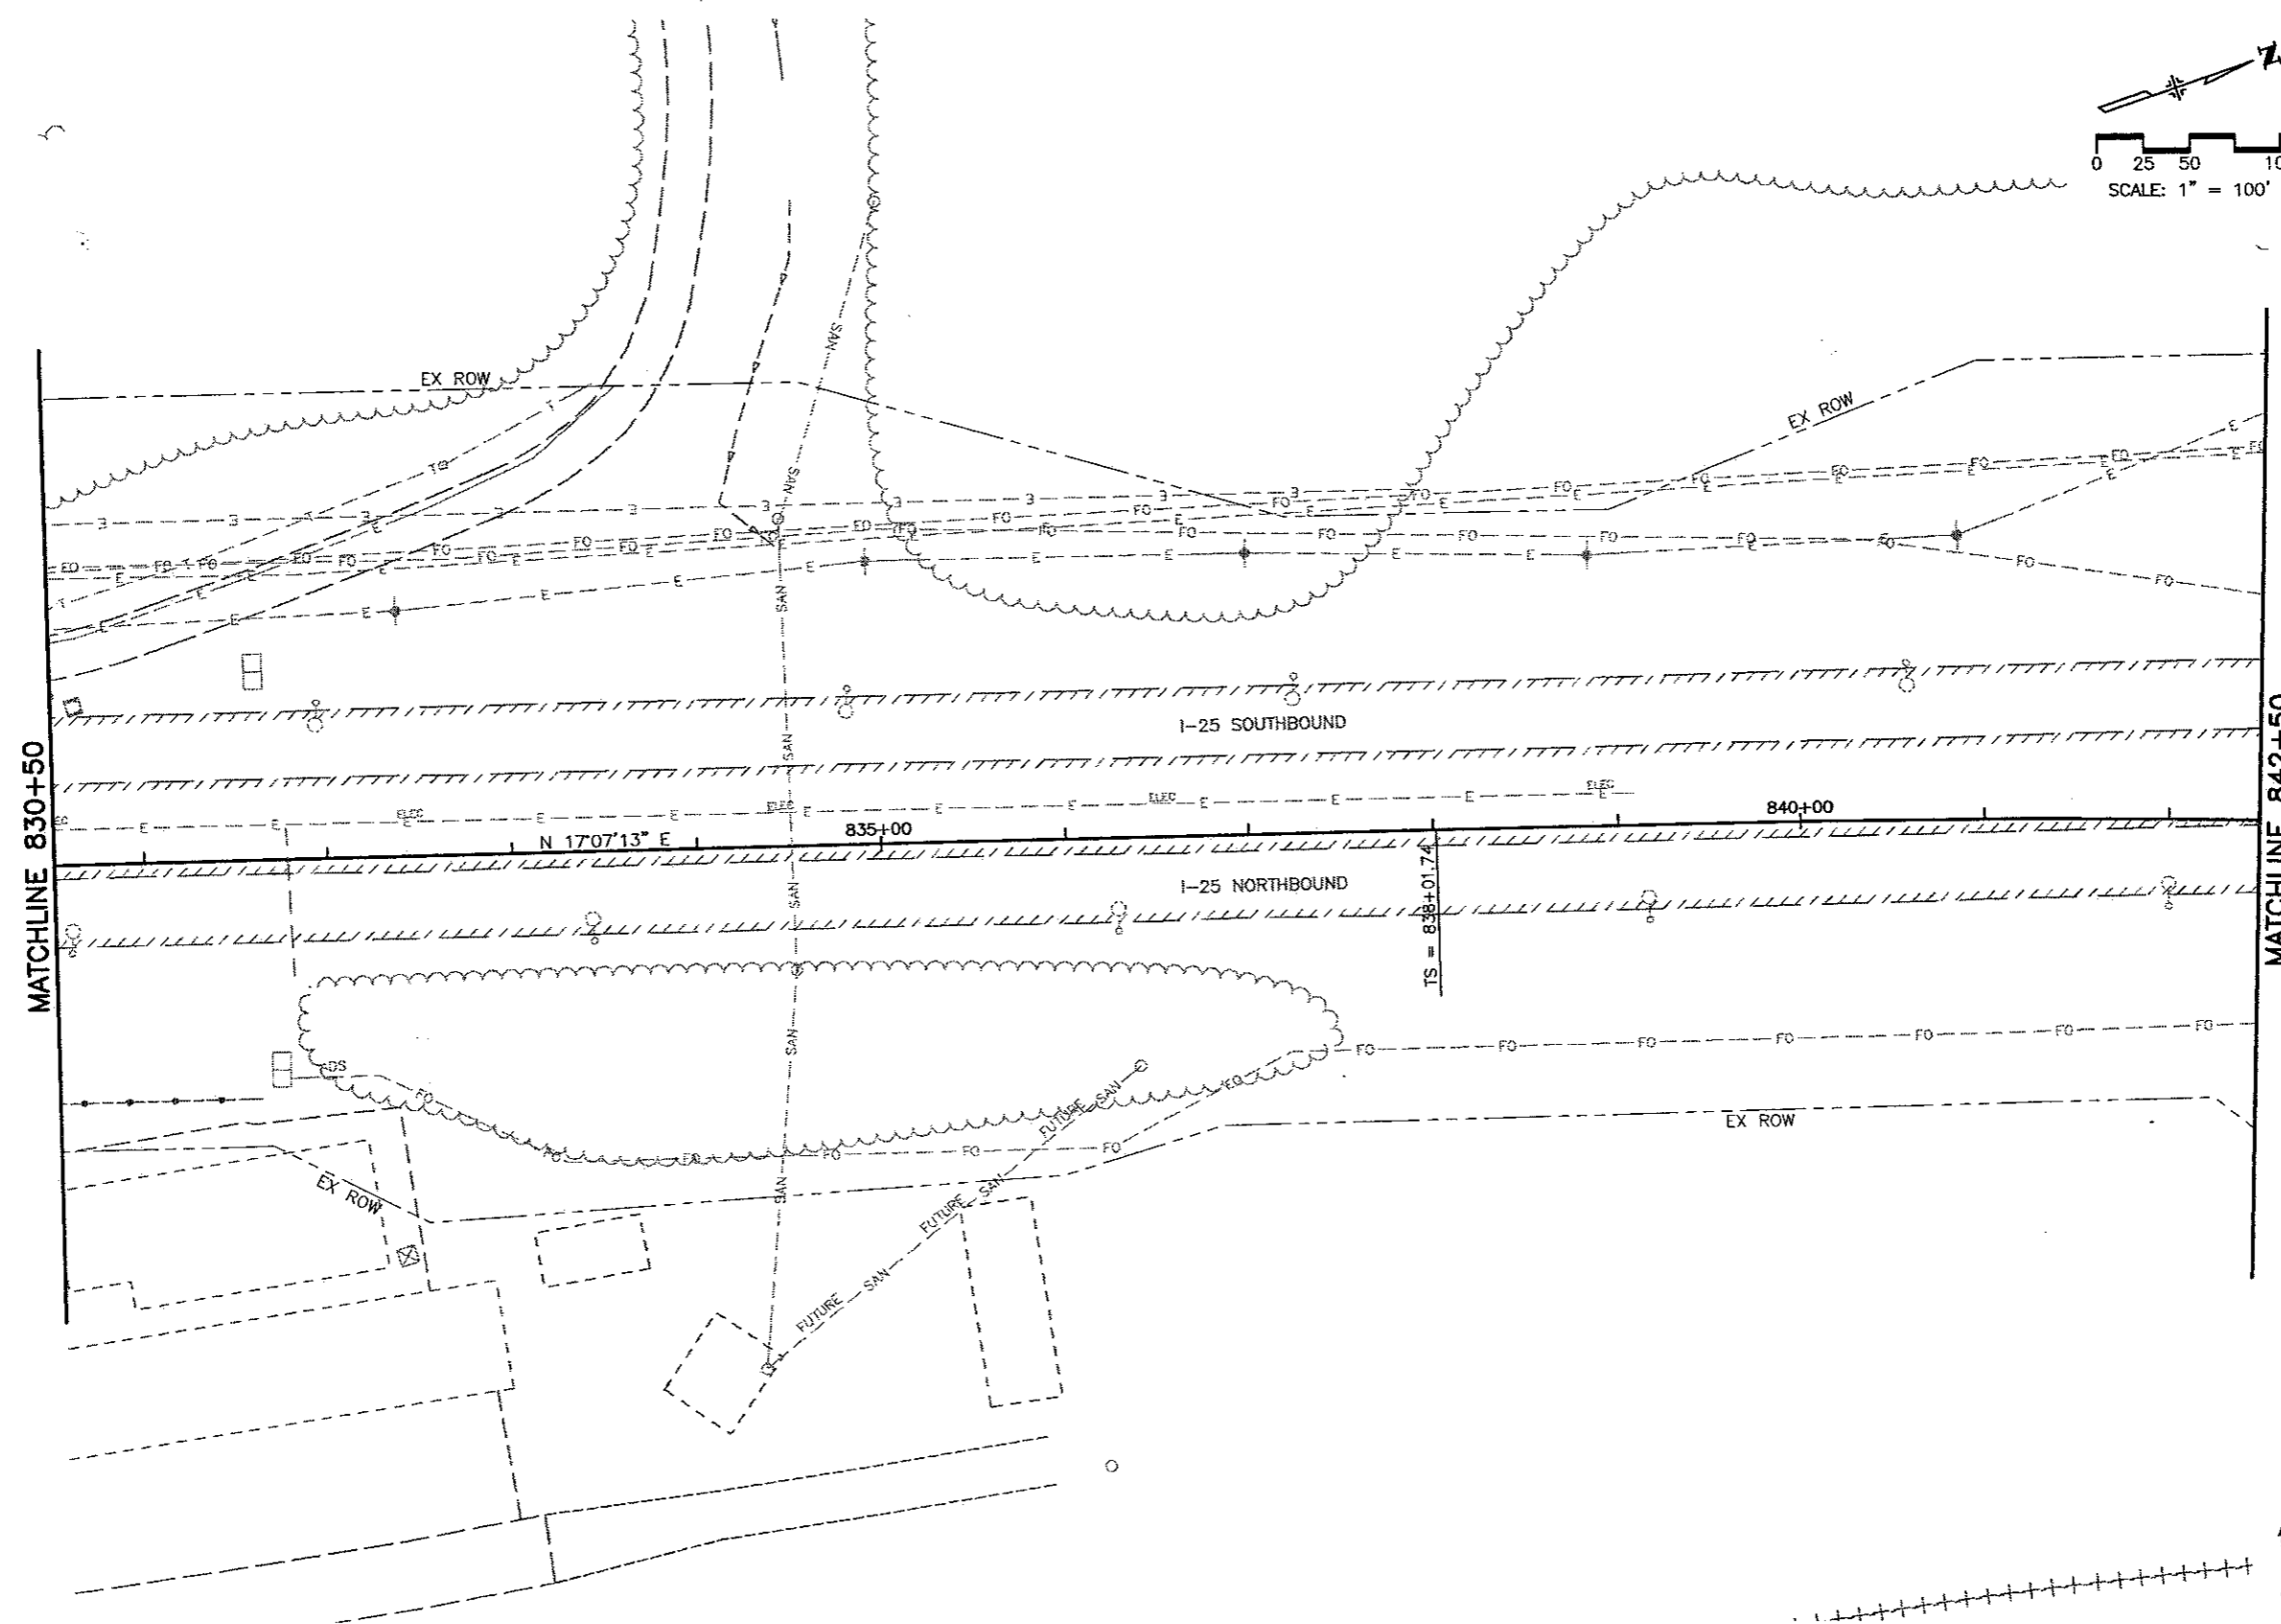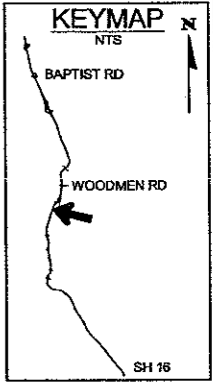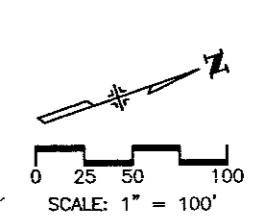

WILSON & COMPANY
Engineers & Architects

Computer File Information		Sheet Revisions		<p>Colorado Department of Transportation 1480 Quail Lake Loop - Suite A Colorado Springs, Colorado 80906 Phone: (719) 634-2323 Fax: (719) 227-3298 Region No. 2</p>	As Constructed		I-25 Roadway Plan 830+50 to 842+50		Project No./Code		
Creation Date: 11/6/01	Initials: MAK	(R-)			No Revisions:			C 0252-316			
Last Modification Date: 06/10/02	Initials: DVD	(R-)			Revised:	Designer: MAB		12210			
Full Path: P:\983100913\ACAD\SHEETS		(R-)			Void:	Detailer: MAB		Sheet Subset: EXHIBITS		Subset Sheet: 63 of	
Drawing File Name: RDPL61-70.DWG		(R-)			Sheet Subset: EXHIBITS		Subset Sheet: 63 of		Sheet Number 71		
Acad Ver. 2000	Scale: As Shown	Units: English	(R-)								

CURVE DATA															
CURVE NO.	Δ_s	T_s	E_s	ϕ_s	L_s	L_t	S_t	Δ_c	D_c	T_c	L_c	R_c	e	MDS	SSD
25	28°49'55"	1265.16'	121.50'	05°38'27"	700.00'	466.90'	233.54'	17°33'00"	01°36'42"	548.74'	1088.90'	3554.94'		70	

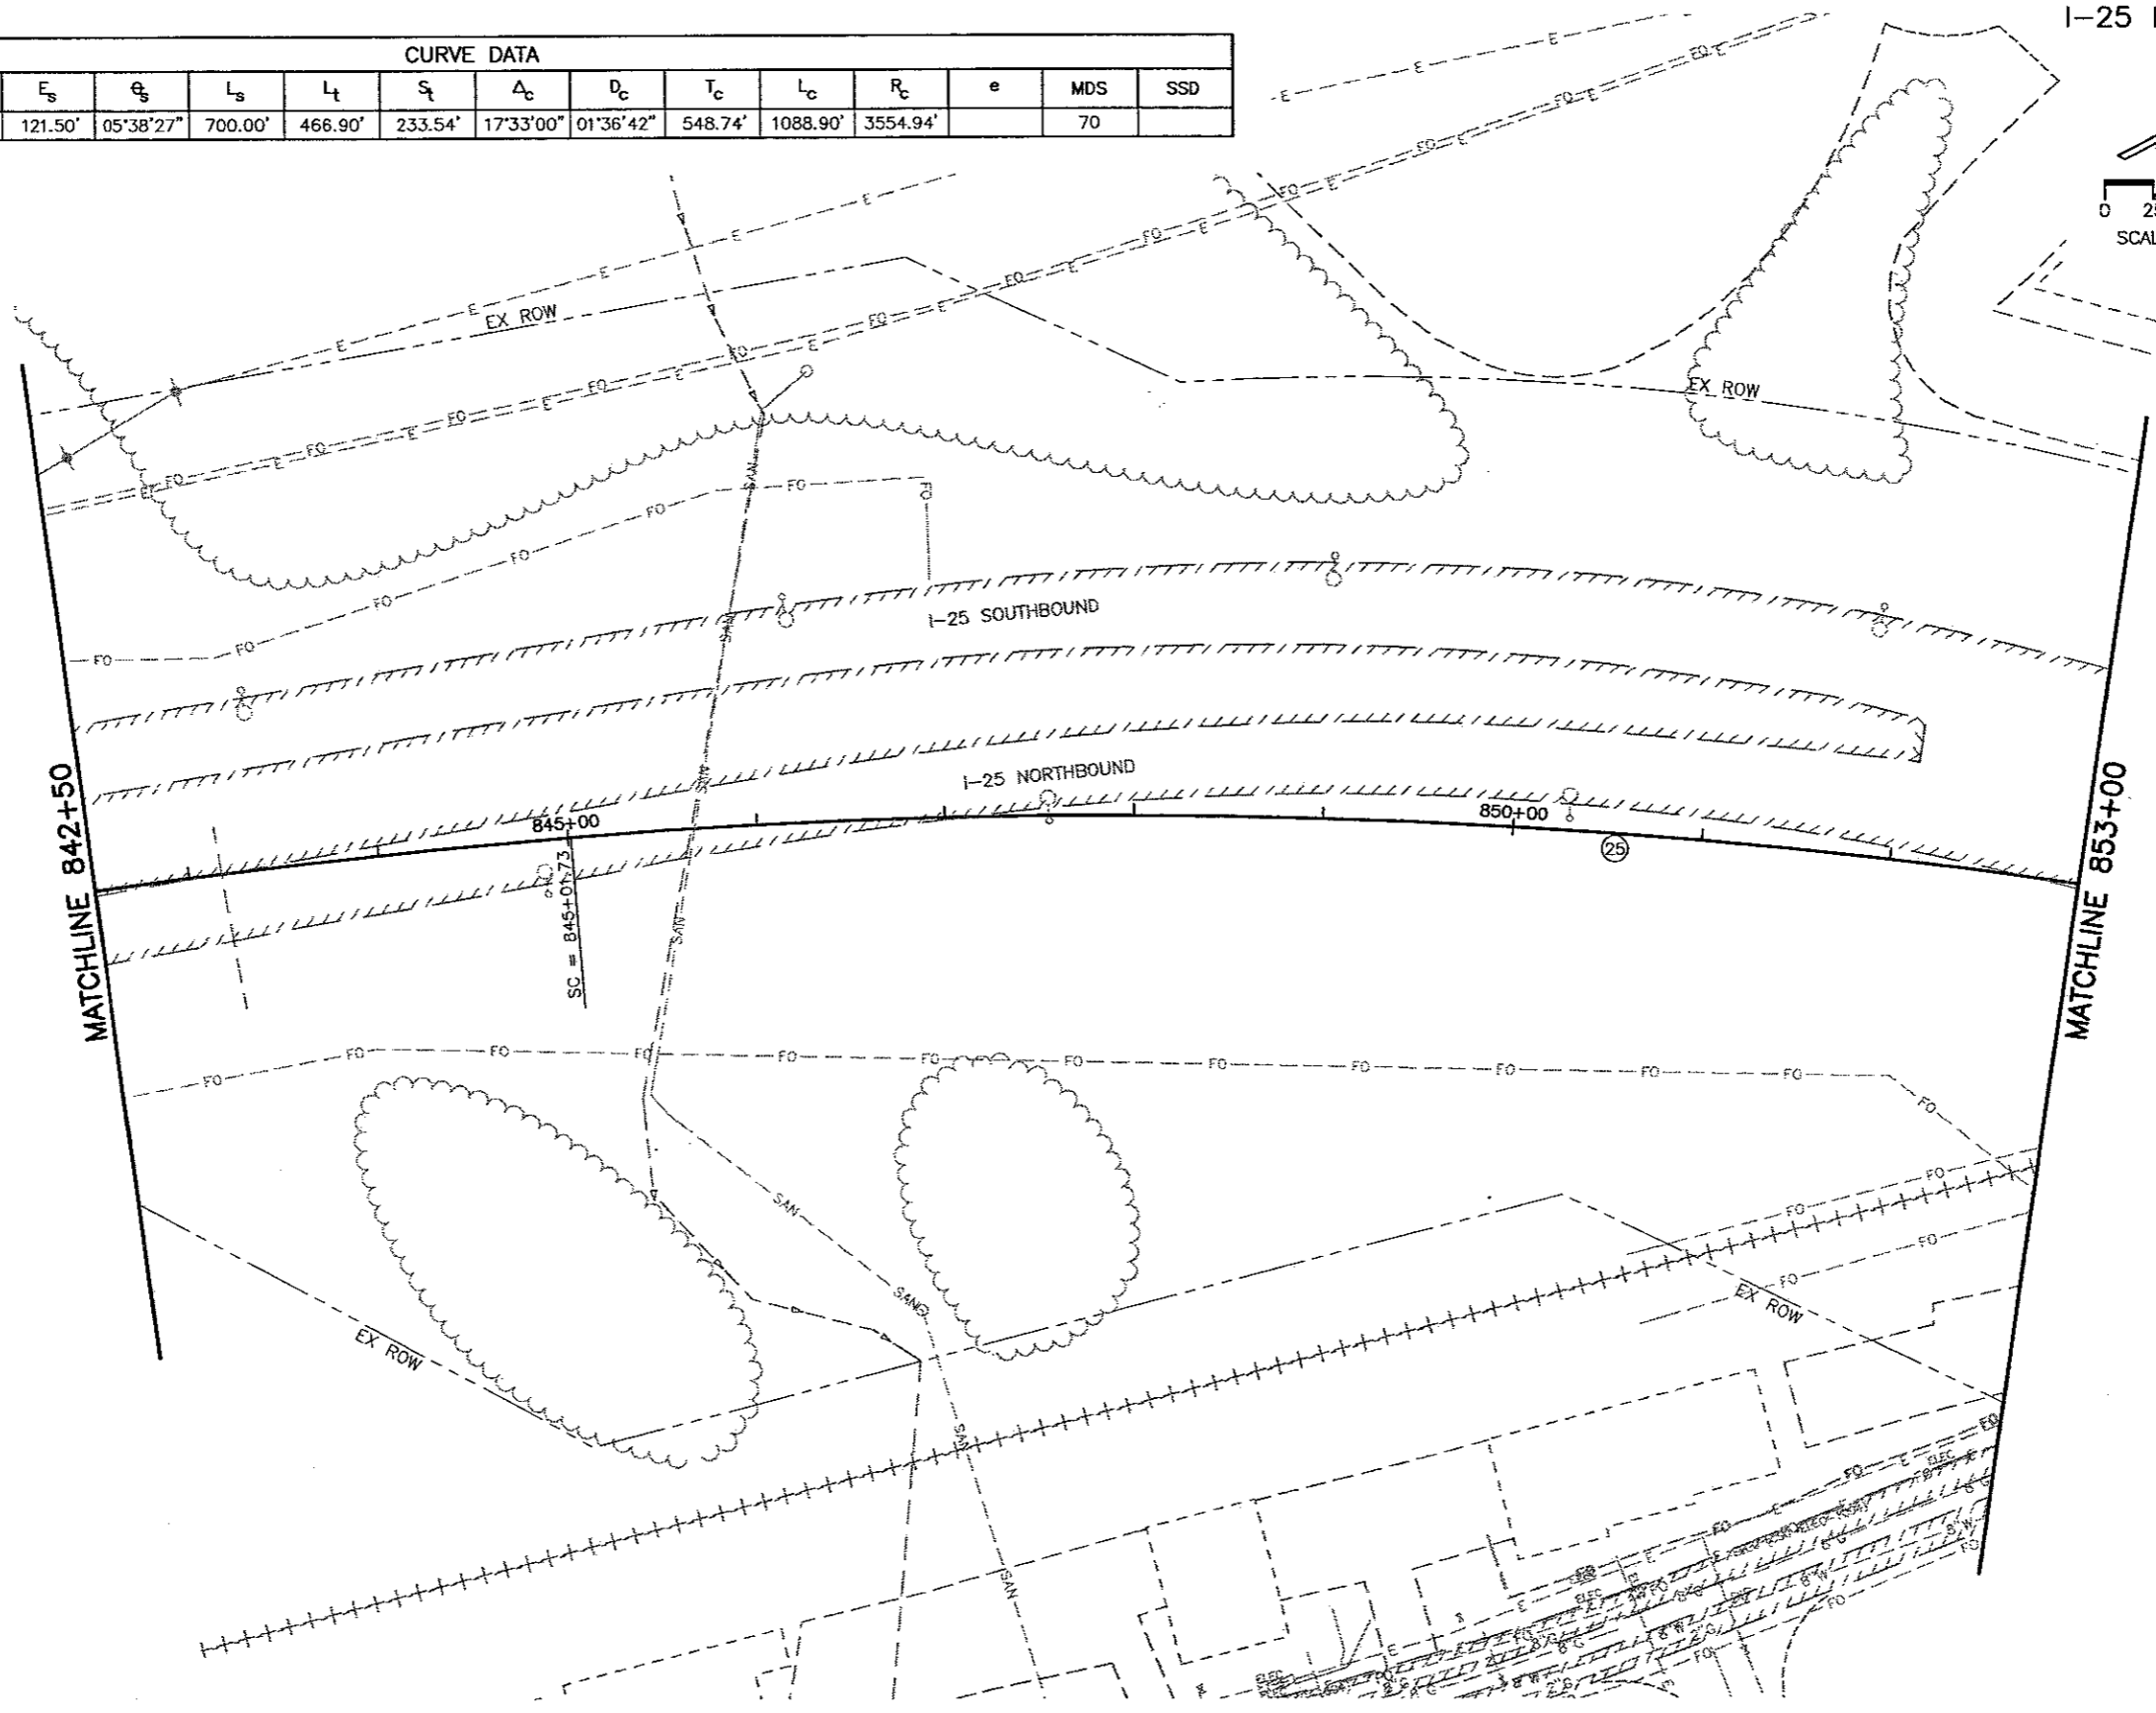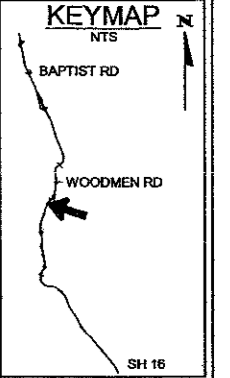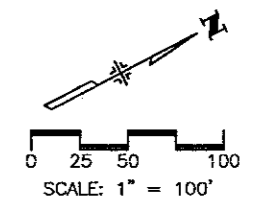


WILSON & COMPANY
Engineers & Architects

Computer File Information		
Creation Date:	11/6/01	Initials: MAK
Last Modification Date:	06/10/02	Initials: DVD
Full Path:	P:\983100913\ACAD\SHEETS	
Drawing File Name:	RDPL61-70.DWG	
Acad Ver.	2000	Scale: As Shown Units: English

Sheet Revisions		
(R-)		
(R-)		
(R-)		
(R-)		

Colorado Department of Transportation





1480 Quail Lake Loop - Suite A
Colorado Springs, Colorado 80906
Phone: (719) 634-2323 Fax: (719) 227-3298

Region No. 2

As Constructed
No Revisions:
Revised:
Void:


I-25 Roadway Plan 842+50 to 853+00	
Designer:	MAB
Detailer:	MAB
Sheet Subset:	EXHIBITS
Subset Sheet:	64 of

Project No./Code
C 0252-316
12210
Sheet Number 78

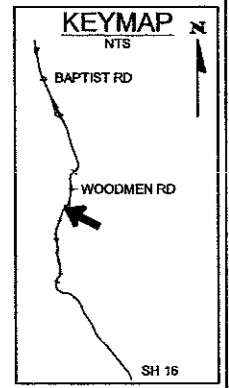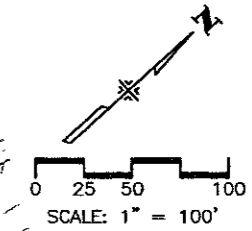

MATCHLINE 853+00


MATCHLINE 863+00

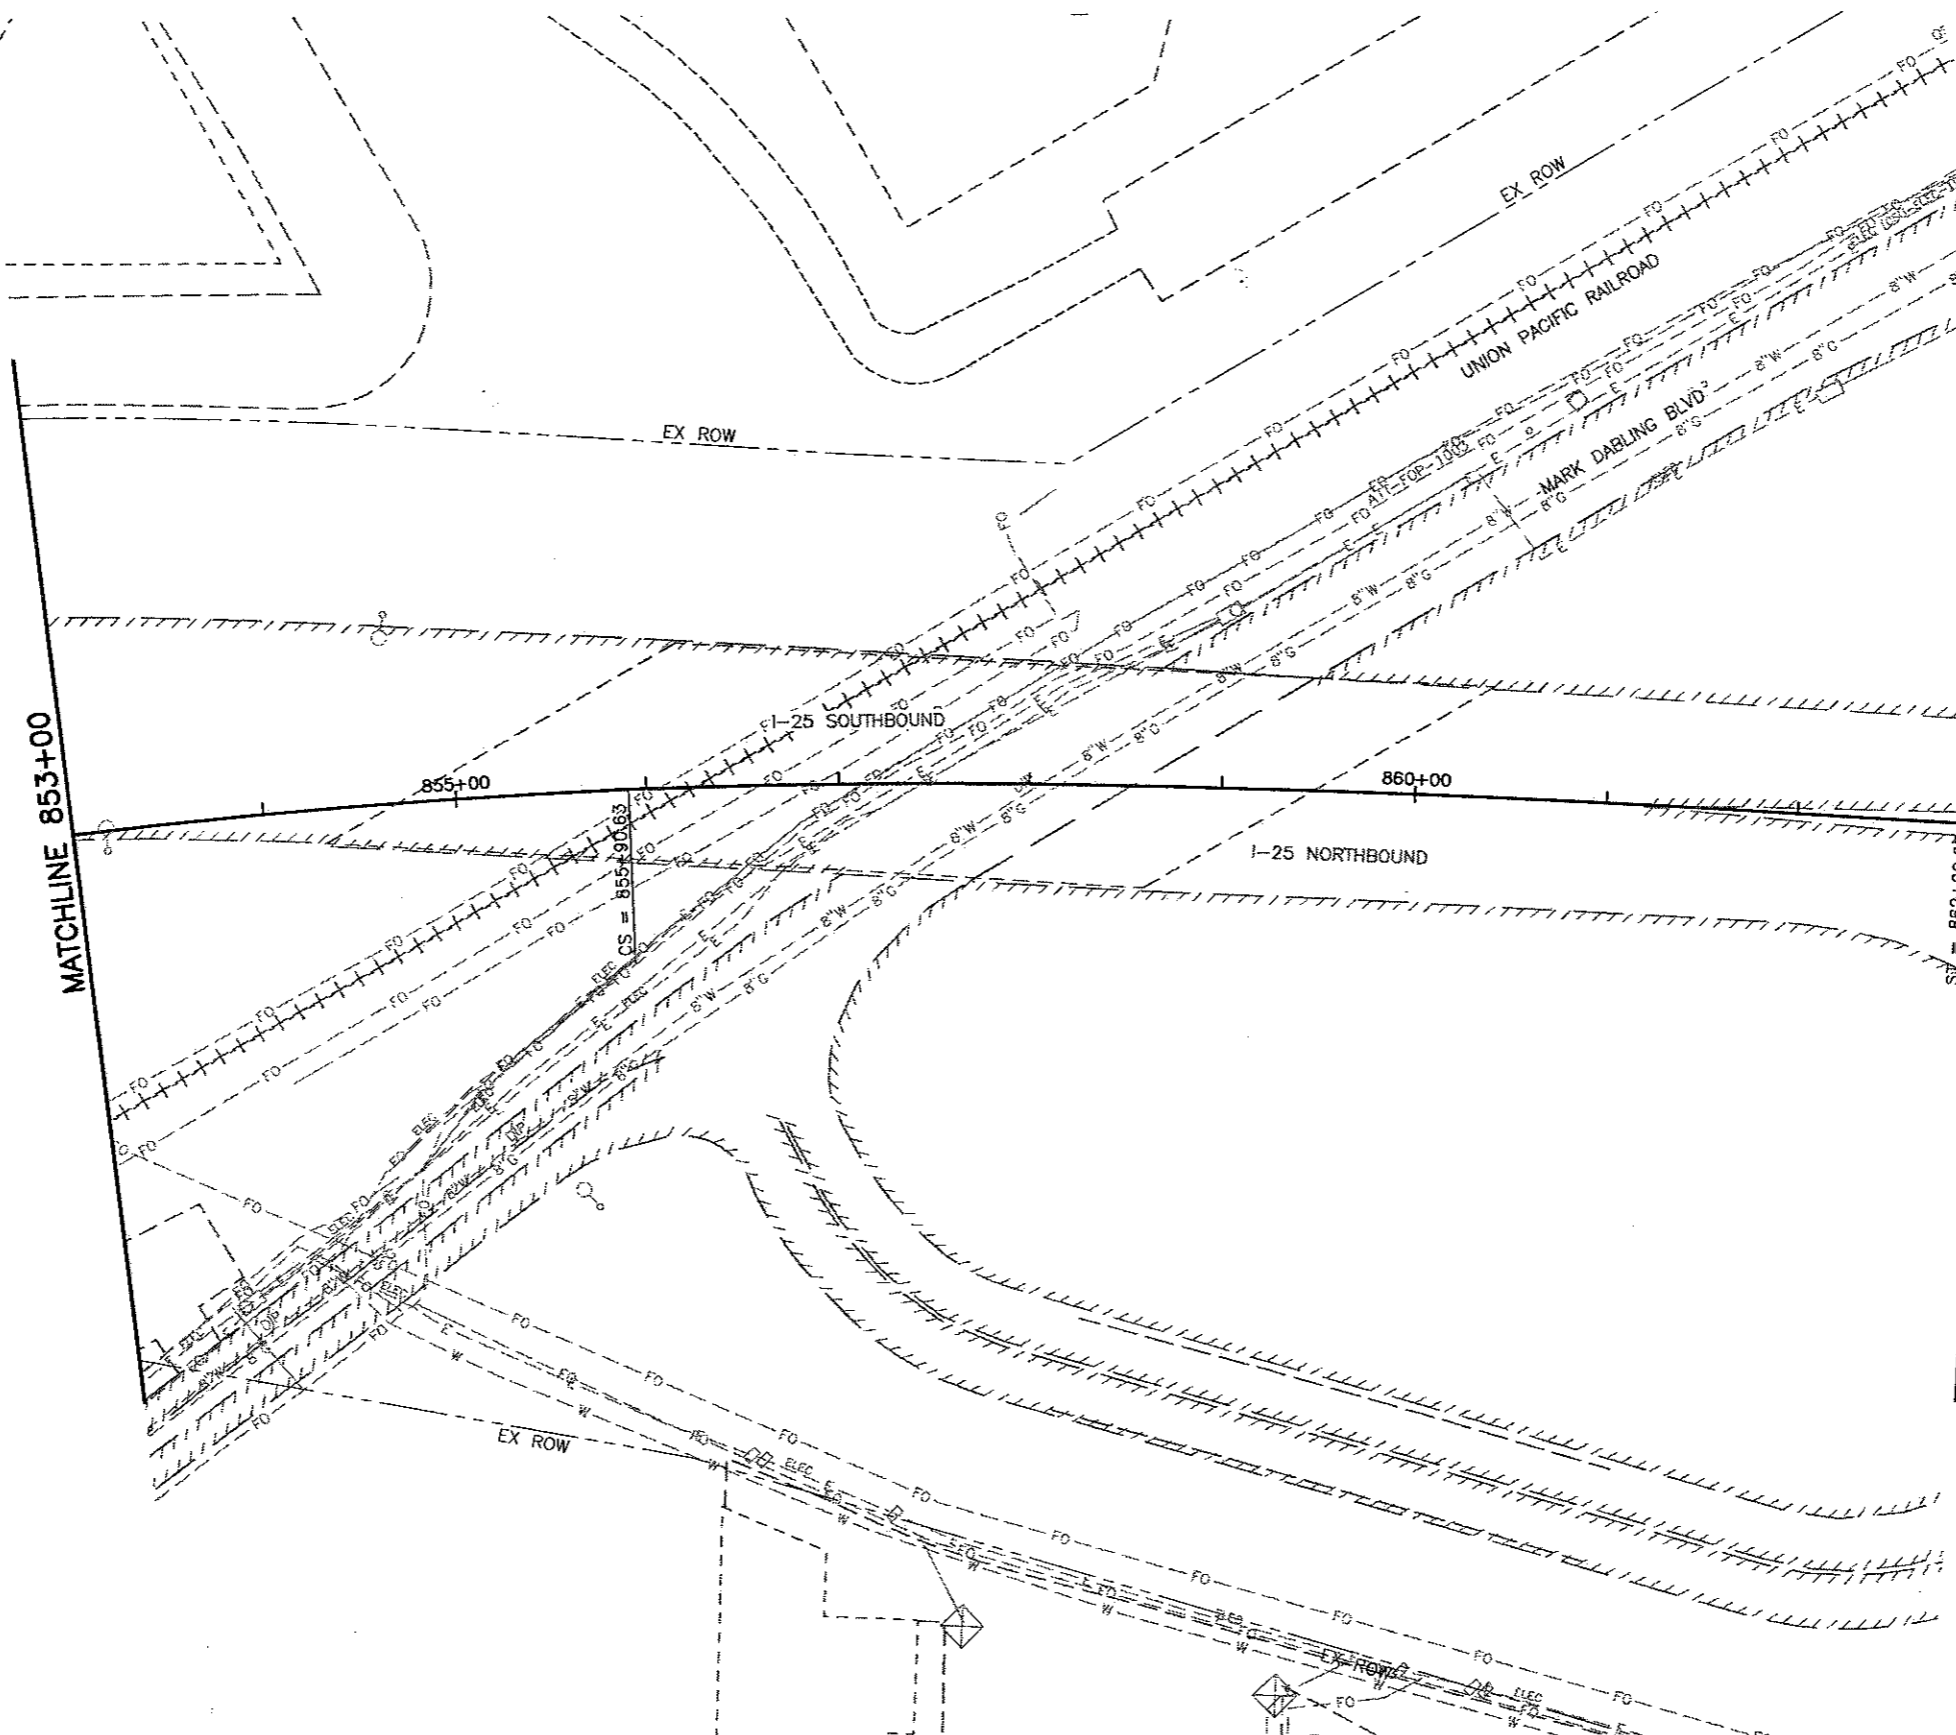

WILSON & COMPANY
Engineers & Architects

Computer File Information	
Creation Date: 11/6/01	Initials: MAK
Last Modification Date: 06/10/02	Initials: DVD
Full Path: P:\983100913\ACAD\SHEETS	
Drawing File Name: RDPL61-70.DWG	
Acad Ver. 2000	Scale: As Shown Units: English

Sheet Revisions	
(R-)	
(R-)	
(R-)	
(R-)	




Colorado Department of Transportation
 1480 Quail Lake Loop - Suite A
 Colorado Springs, Colorado 80906
 Phone: (719) 634-2323 Fax: (719) 227-3298
 Region No. 2

As Constructed
 No Revisions:
 Revised:
 Void:

I-25 Roadway Plan
853+00 to 863+00
 Designer: MAB
 Detailer: MAB
 Sheet Subset: EXHIBITS Subset Sheet: 65 of

Project No./Code
 C 0252-316
 12210
 Sheet Number **79**


I-25 EA CONCEPTUAL DESIGN

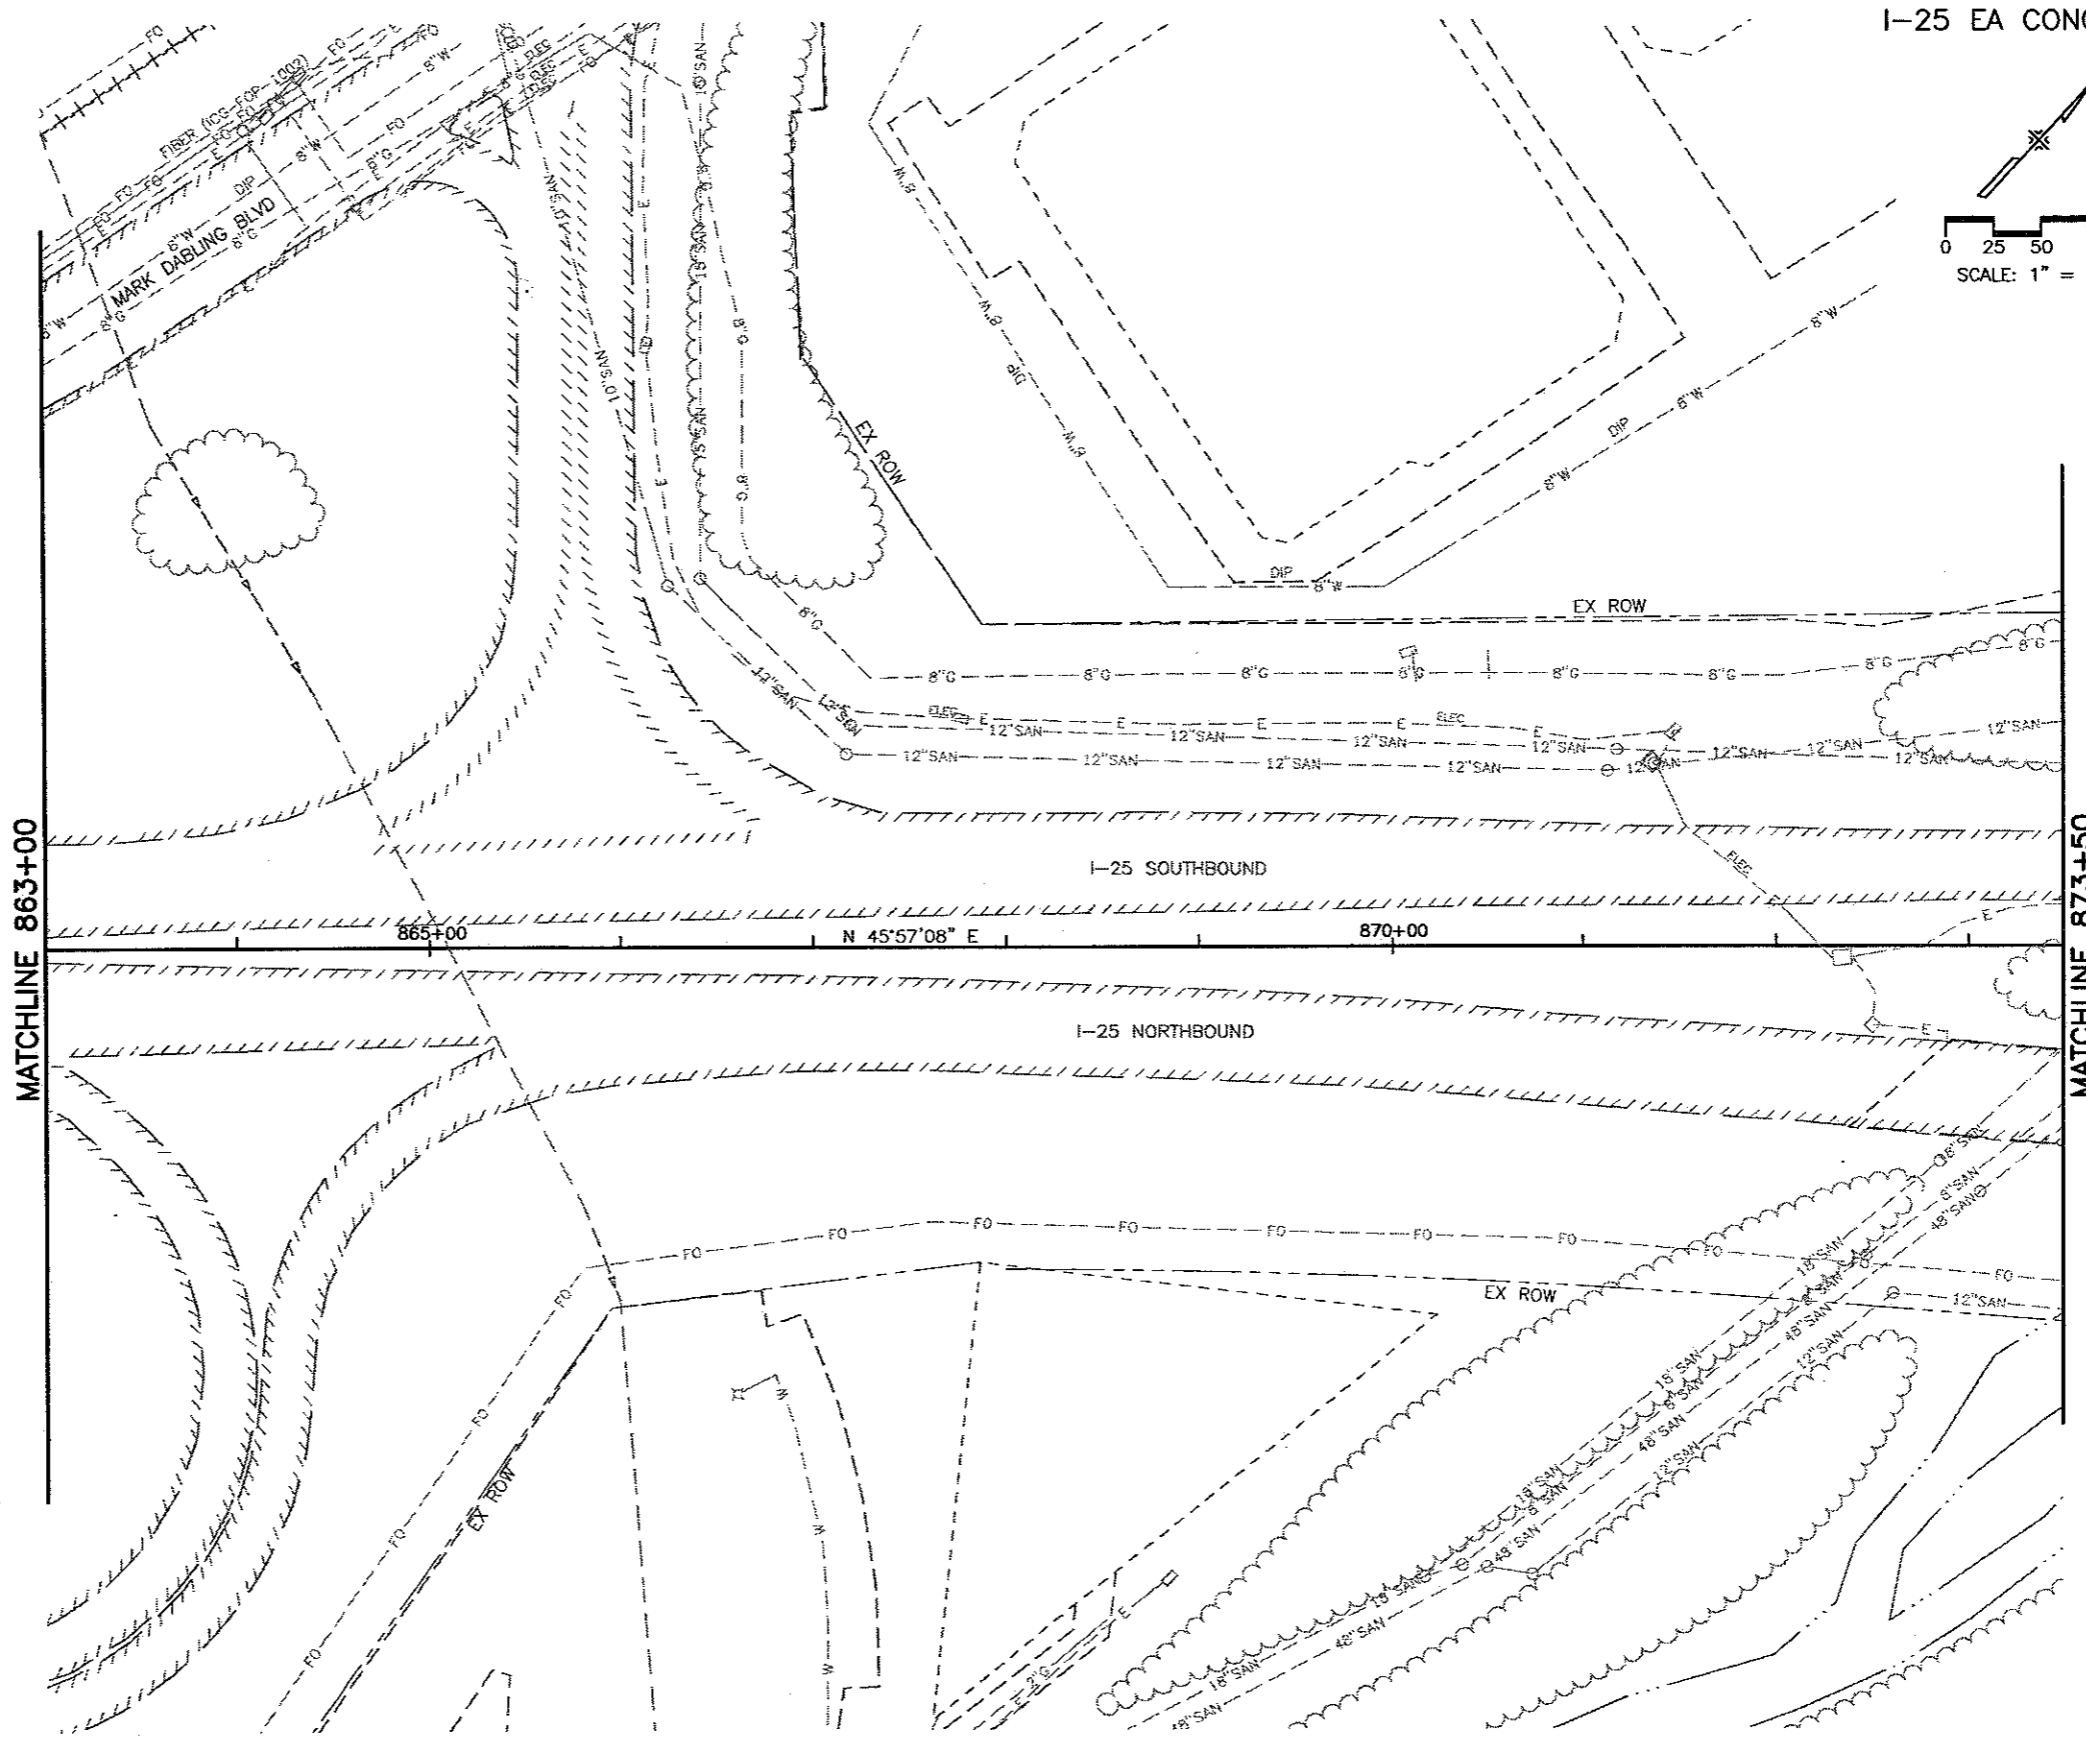
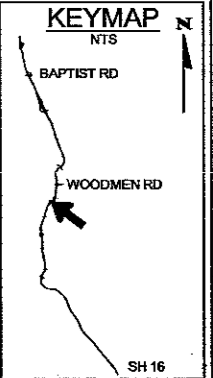
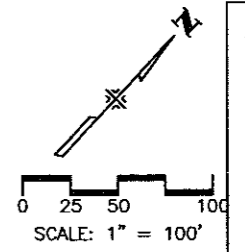


MATCHLINE 863+00

MATCHLINE 873+50

WILSON & COMPANY
Engineers & Architects

Computer File Information		Sheet Revisions		Colorado Department of Transportation  1480 Quail Lake Loop - Suite A Colorado Springs, Colorado 80906 Phone: (719) 634-2323 Fax: (719) 227-3298 Region No. 2	As Constructed	I-25 Roadway Plan		Project No./Code
Creation Date: 11/6/01	Initials: MAK	(R-)			No Revisions:	863+00 to 873+50		C 0252-316
Last Modification Date: 06/10/02	Initials: DVD	(R-)			Revised:	Designer: MAB		12210
Full Path: P:\983100913\ACAD\SHEETS		(R-)			Void:	Detailer: MAB		
Drawing File Name: RDPL61-70.DWG		(R-)				Sheet Subset: EXHIBITS	Subset Sheet: 66 of	Sheet Number 80
Acad Ver. 2000	Scale: As Shown	Units: English	(R-)					

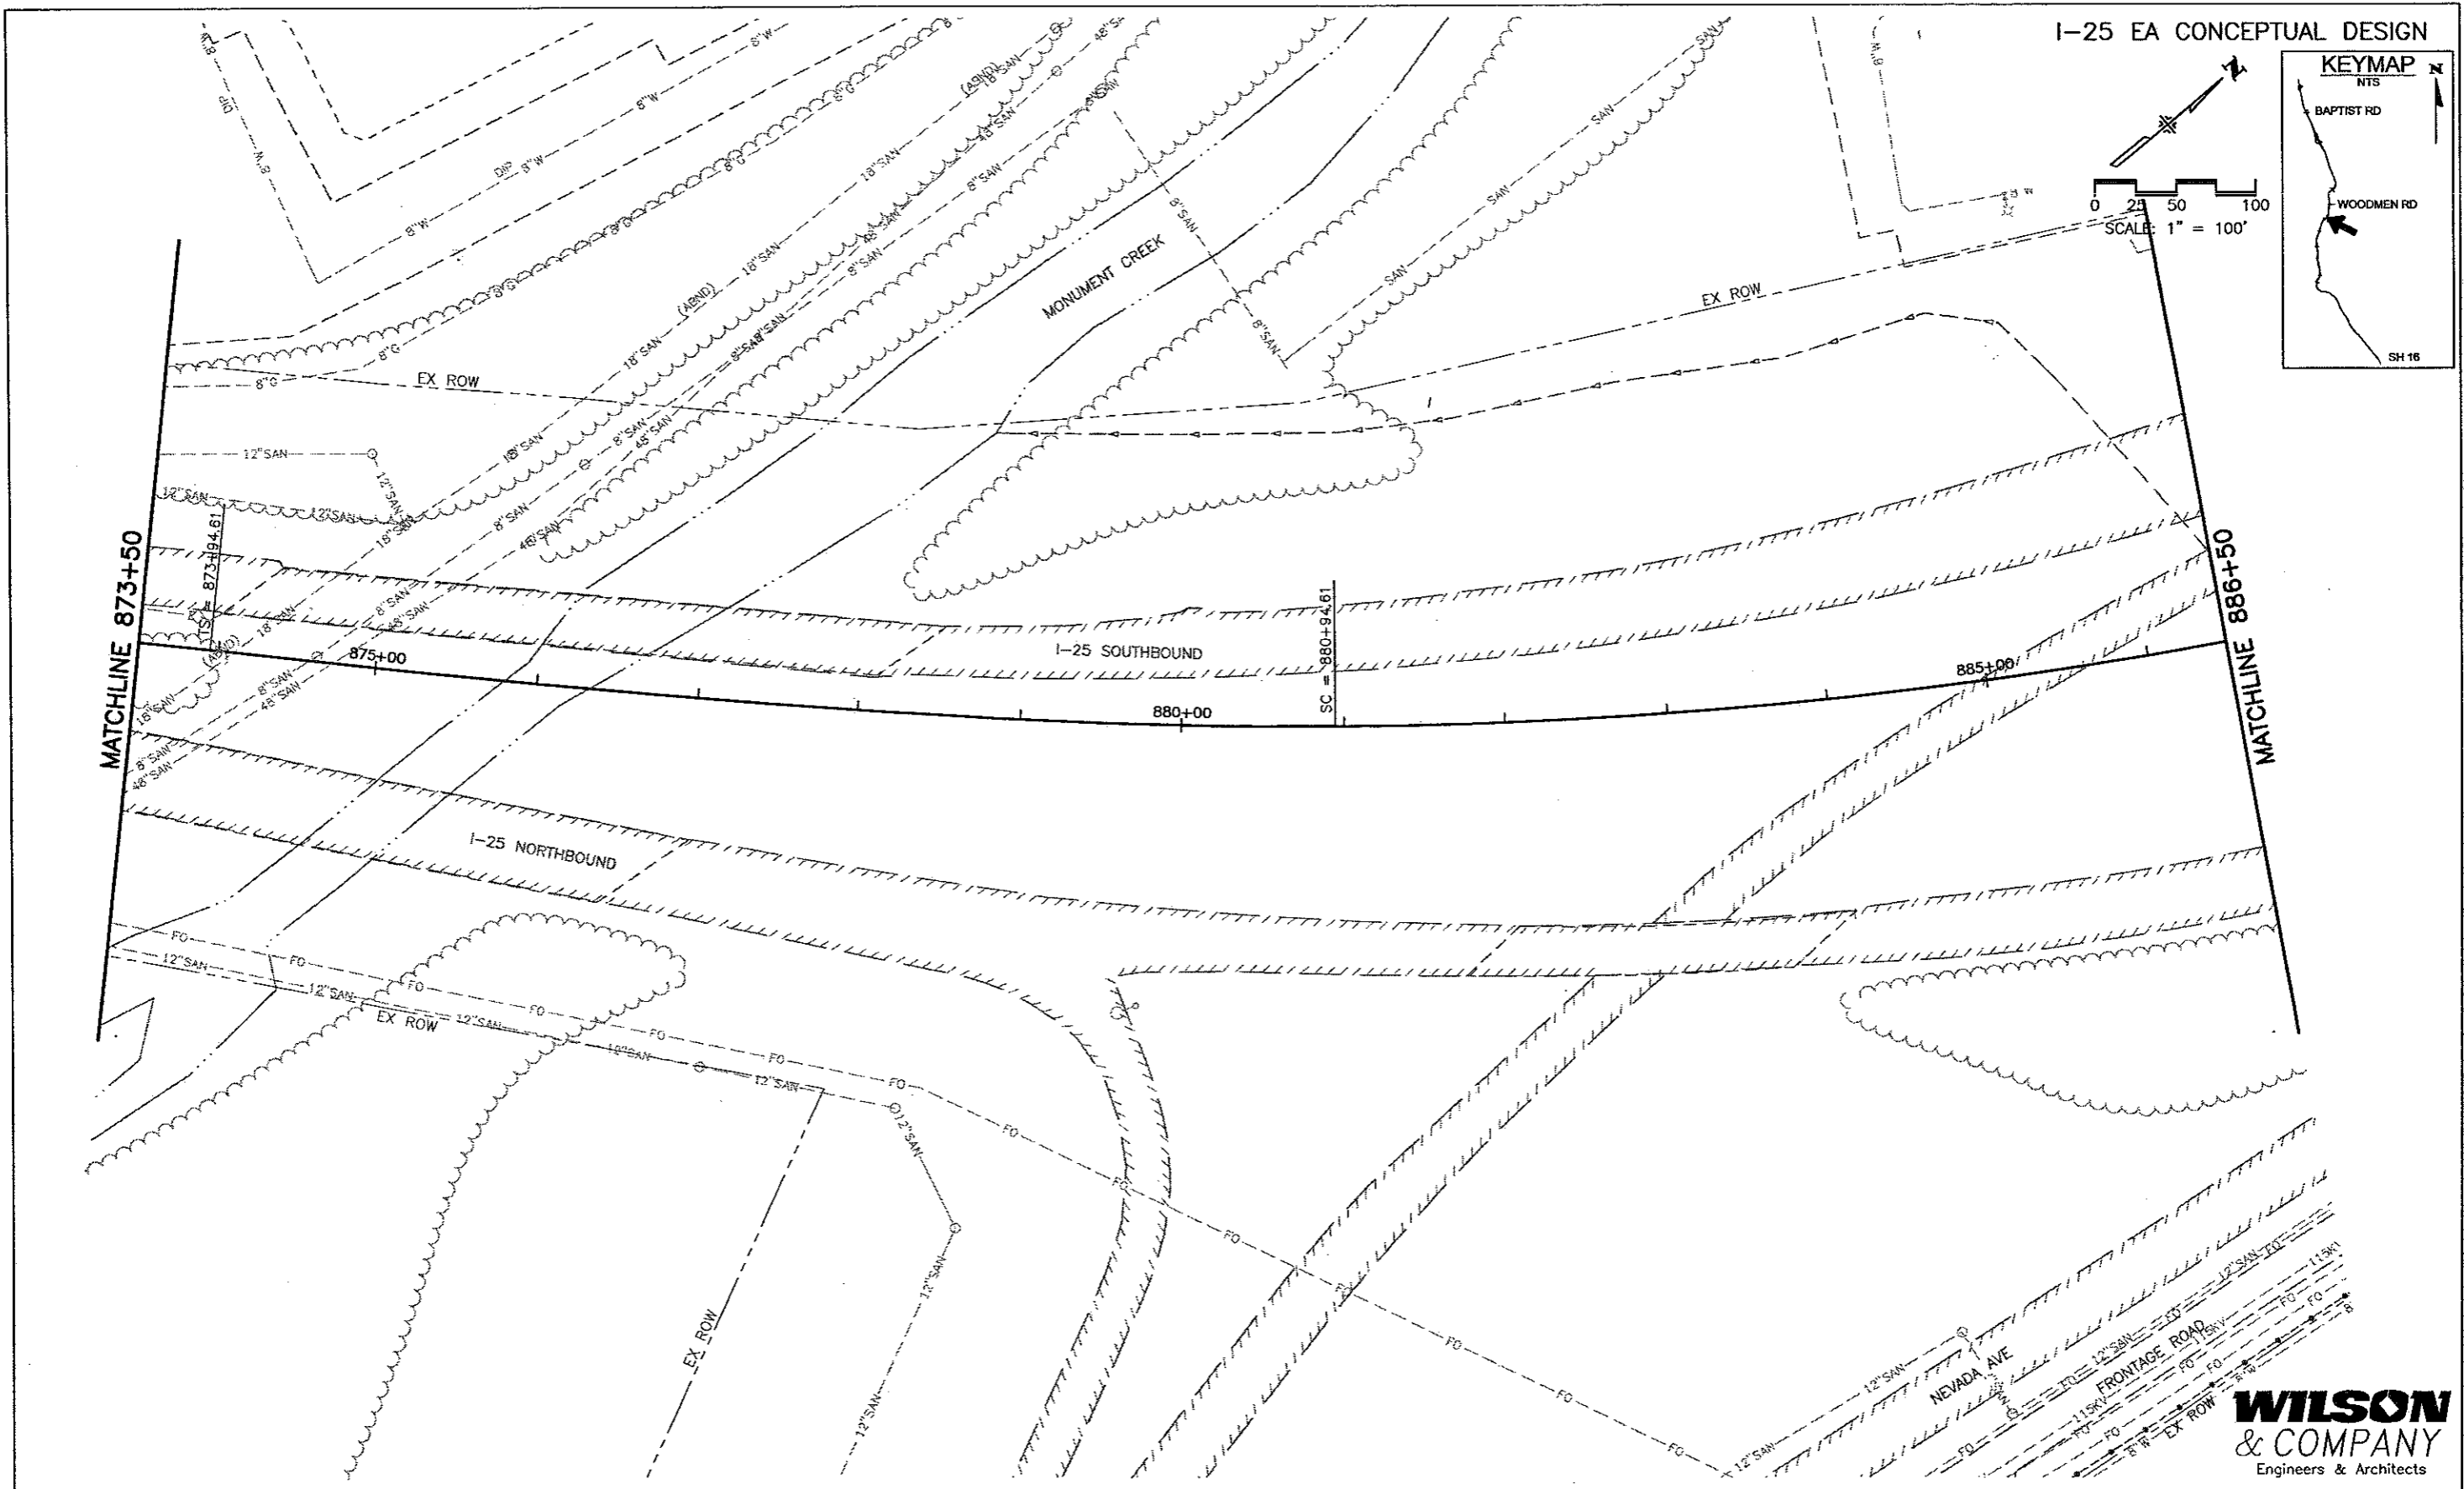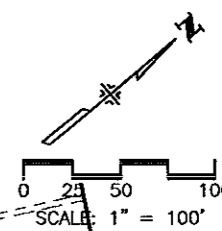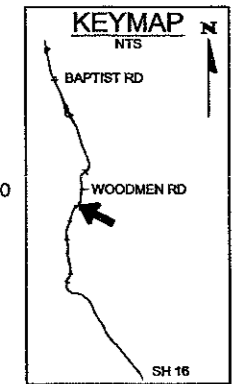

Computer File Information	
Creation Date: 11/7/01	Initials: MAK
Last Modification Date: 06/10/02	Initials: DVD
Full Path: P:\983100913\ACAD\SHEETS	
Drawing File Name: RDPL61-70.DWG	
Acad Ver. 2000	Scale: As Shown Units: English

Sheet Revisions	
(R-)	
(R-)	
(R-)	
(R-)	

Colorado Department of Transportation

1480 Quail Lake Loop - Suite A
 Colorado Springs, Colorado 80906
 Phone: (719) 634-2323 Fax: (719) 227-3298

Region No. 2




As Constructed
No Revisions:
Revised:
Void:

I-25 Roadway Plan 873+50 to 886+50	
Designer: MAB	
Detailer: MAB	
Sheet Subset: EXHIBITS	Subset Sheet: 67 of

Project No./Code	C 0252-316
	12210
Sheet Number	81




CURVE DATA															
CURVE NO.	Δ_s	T_s	E_s	Q_s	L_s	L_t	S_f	Δ_c	D_c	T_c	L_c	R_c	e	MDS	SSD
26	39°13'35"	1456.84'	197.92'	06°28'08"	700.00'	466.98'	233.62'	26°17'18"	01°50'54"	723.90'	1422.32'	3099.95'		70	

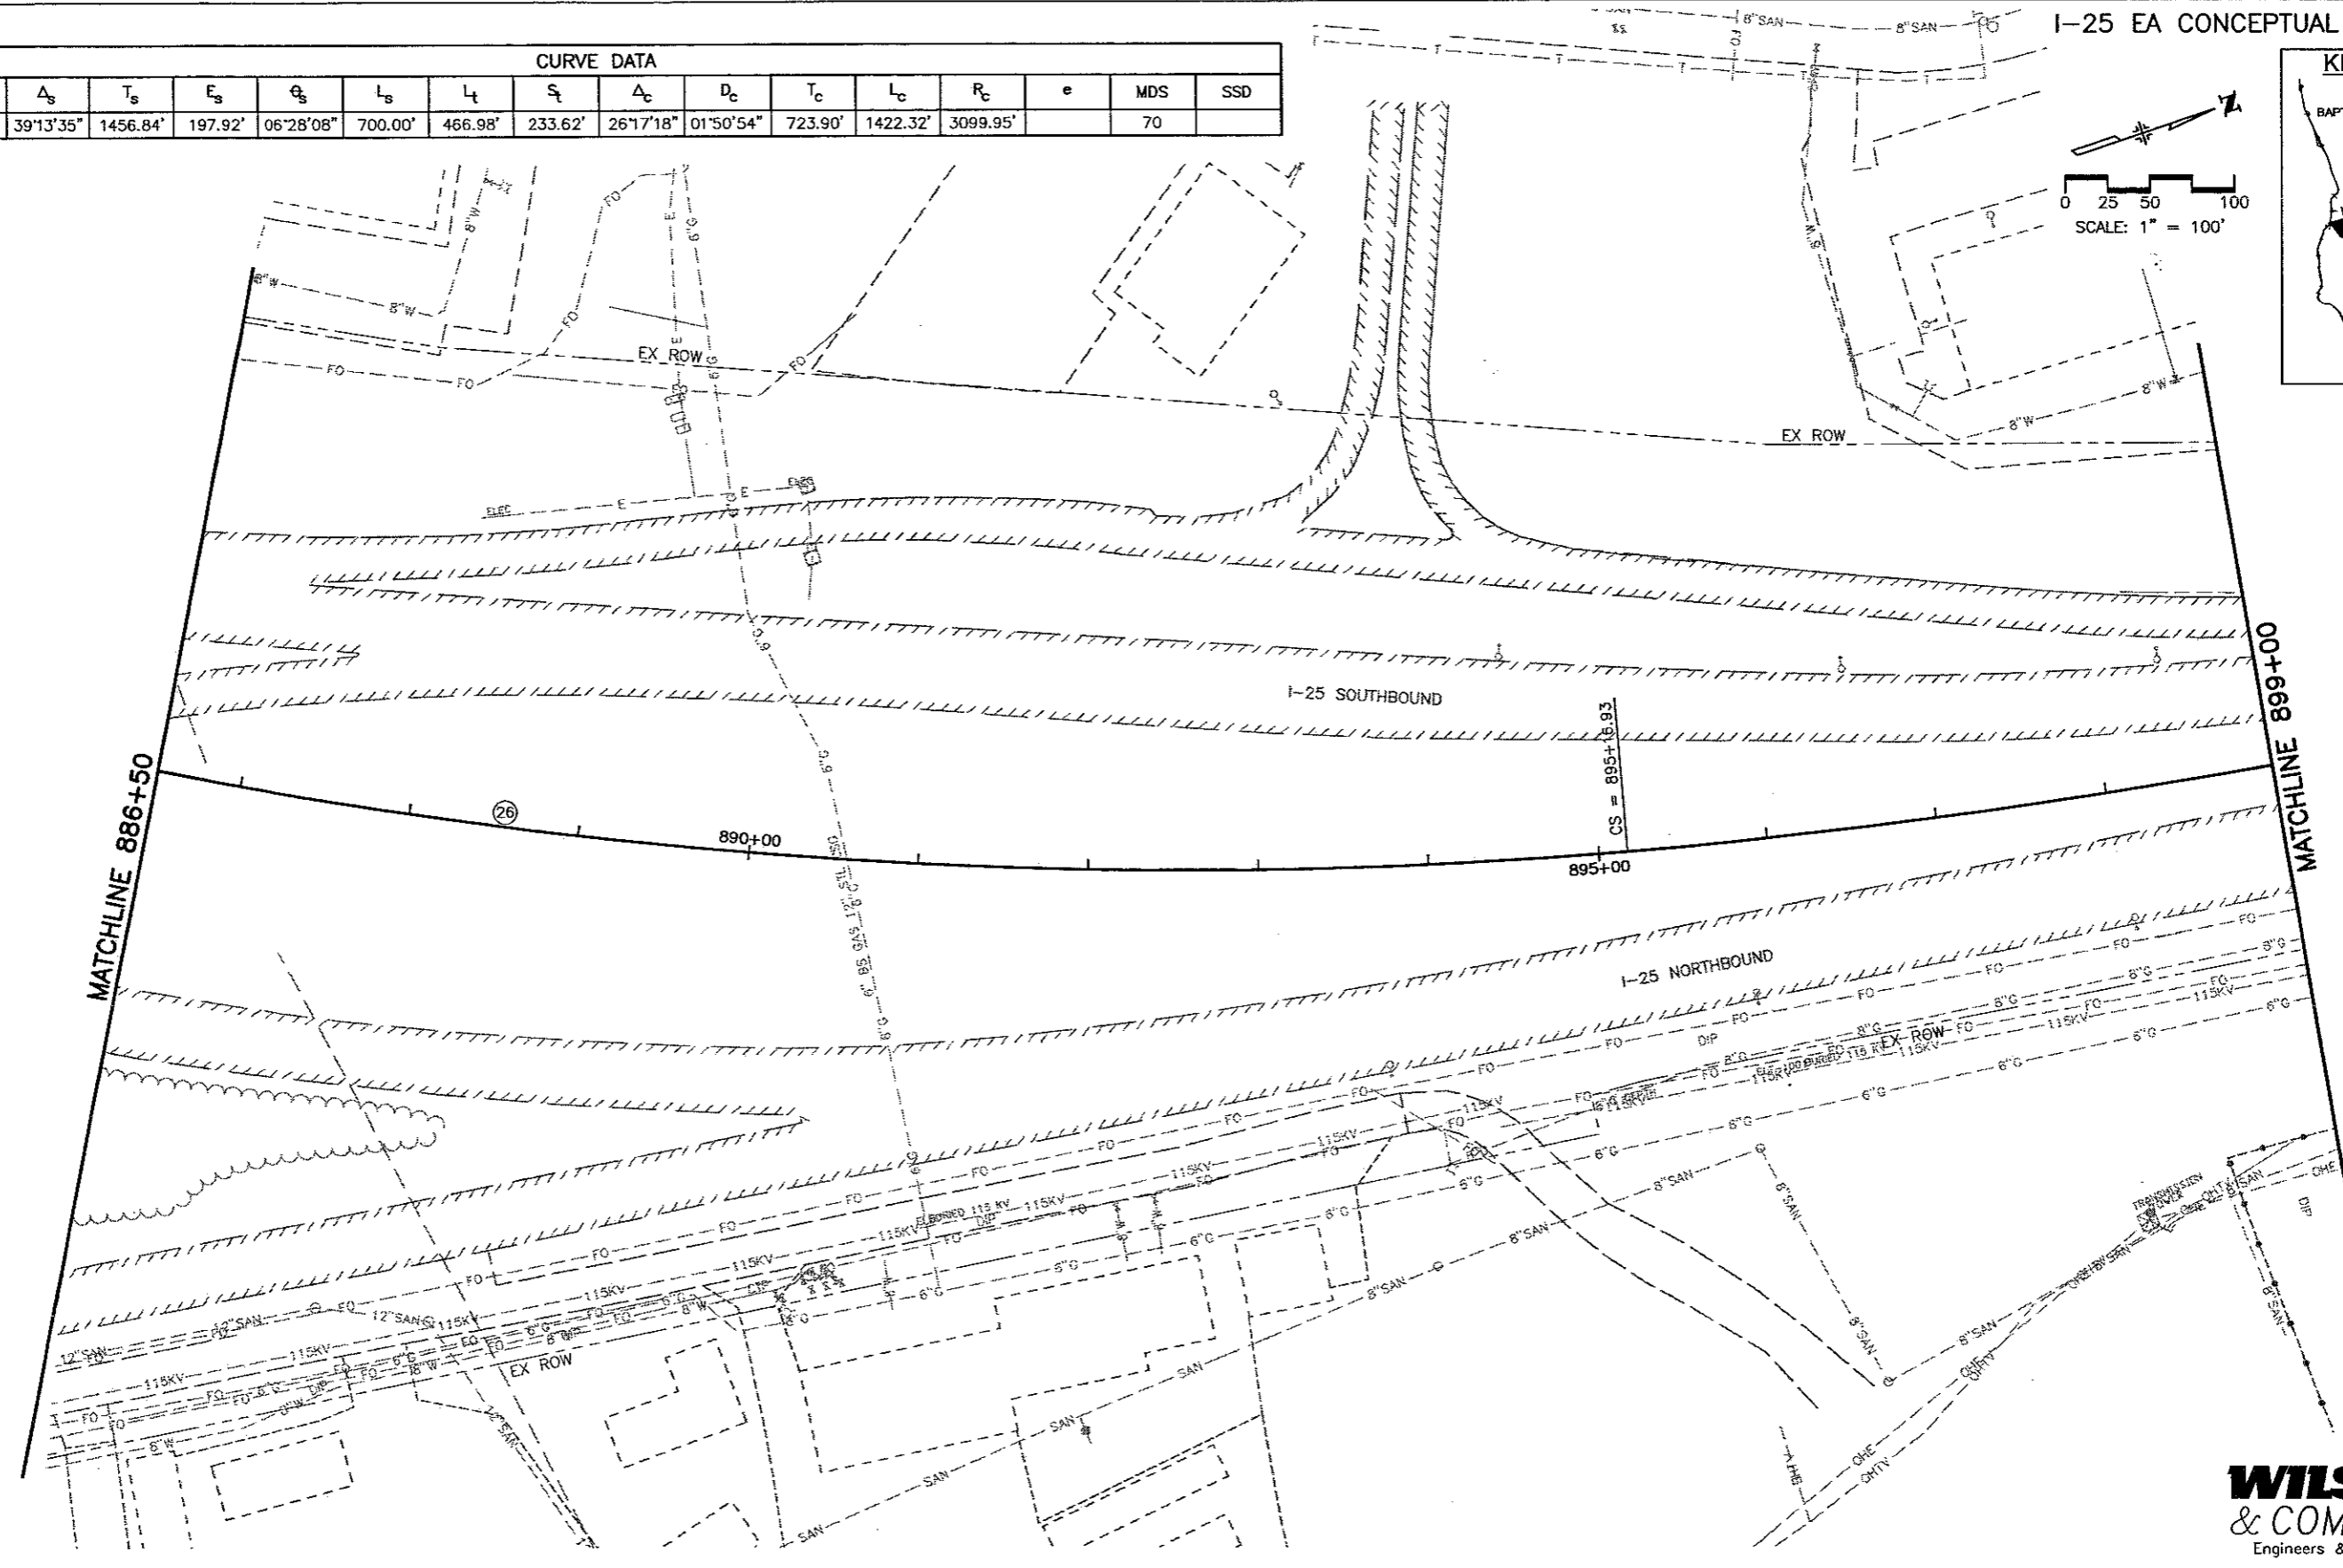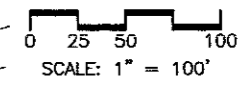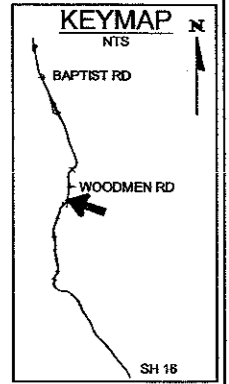

WILSON & COMPANY
Engineers & Architects

Computer File Information		
Creation Date:	11/7/01	Initials: MAK
Last Modification Date:	06/10/02	Initials: DVD
Full Path:	P:\983100913\ACAD\SHEETS	
Drawing File Name:	RDPL61-70.DWG	
Acad Ver.	2000	Scale: As Shown Units: English




Sheet Revisions	
(R-)	
(R-)	
(R-)	
(R-)	

Colorado Department of Transportation

 1480 Quail Lake Loop - Suite A
 Colorado Springs, Colorado 80906
 Phone: (719) 634-2323 Fax: (719) 227-3298
 Region No. 2

As Constructed
 No Revisions:
 Revised:
 Void:




I-25 Roadway Plan
 886+50 to 899+00
 Designer: MAB
 Detailer: MAB
 Sheet Subset: EXHIBITS Subset Sheet: 68 of

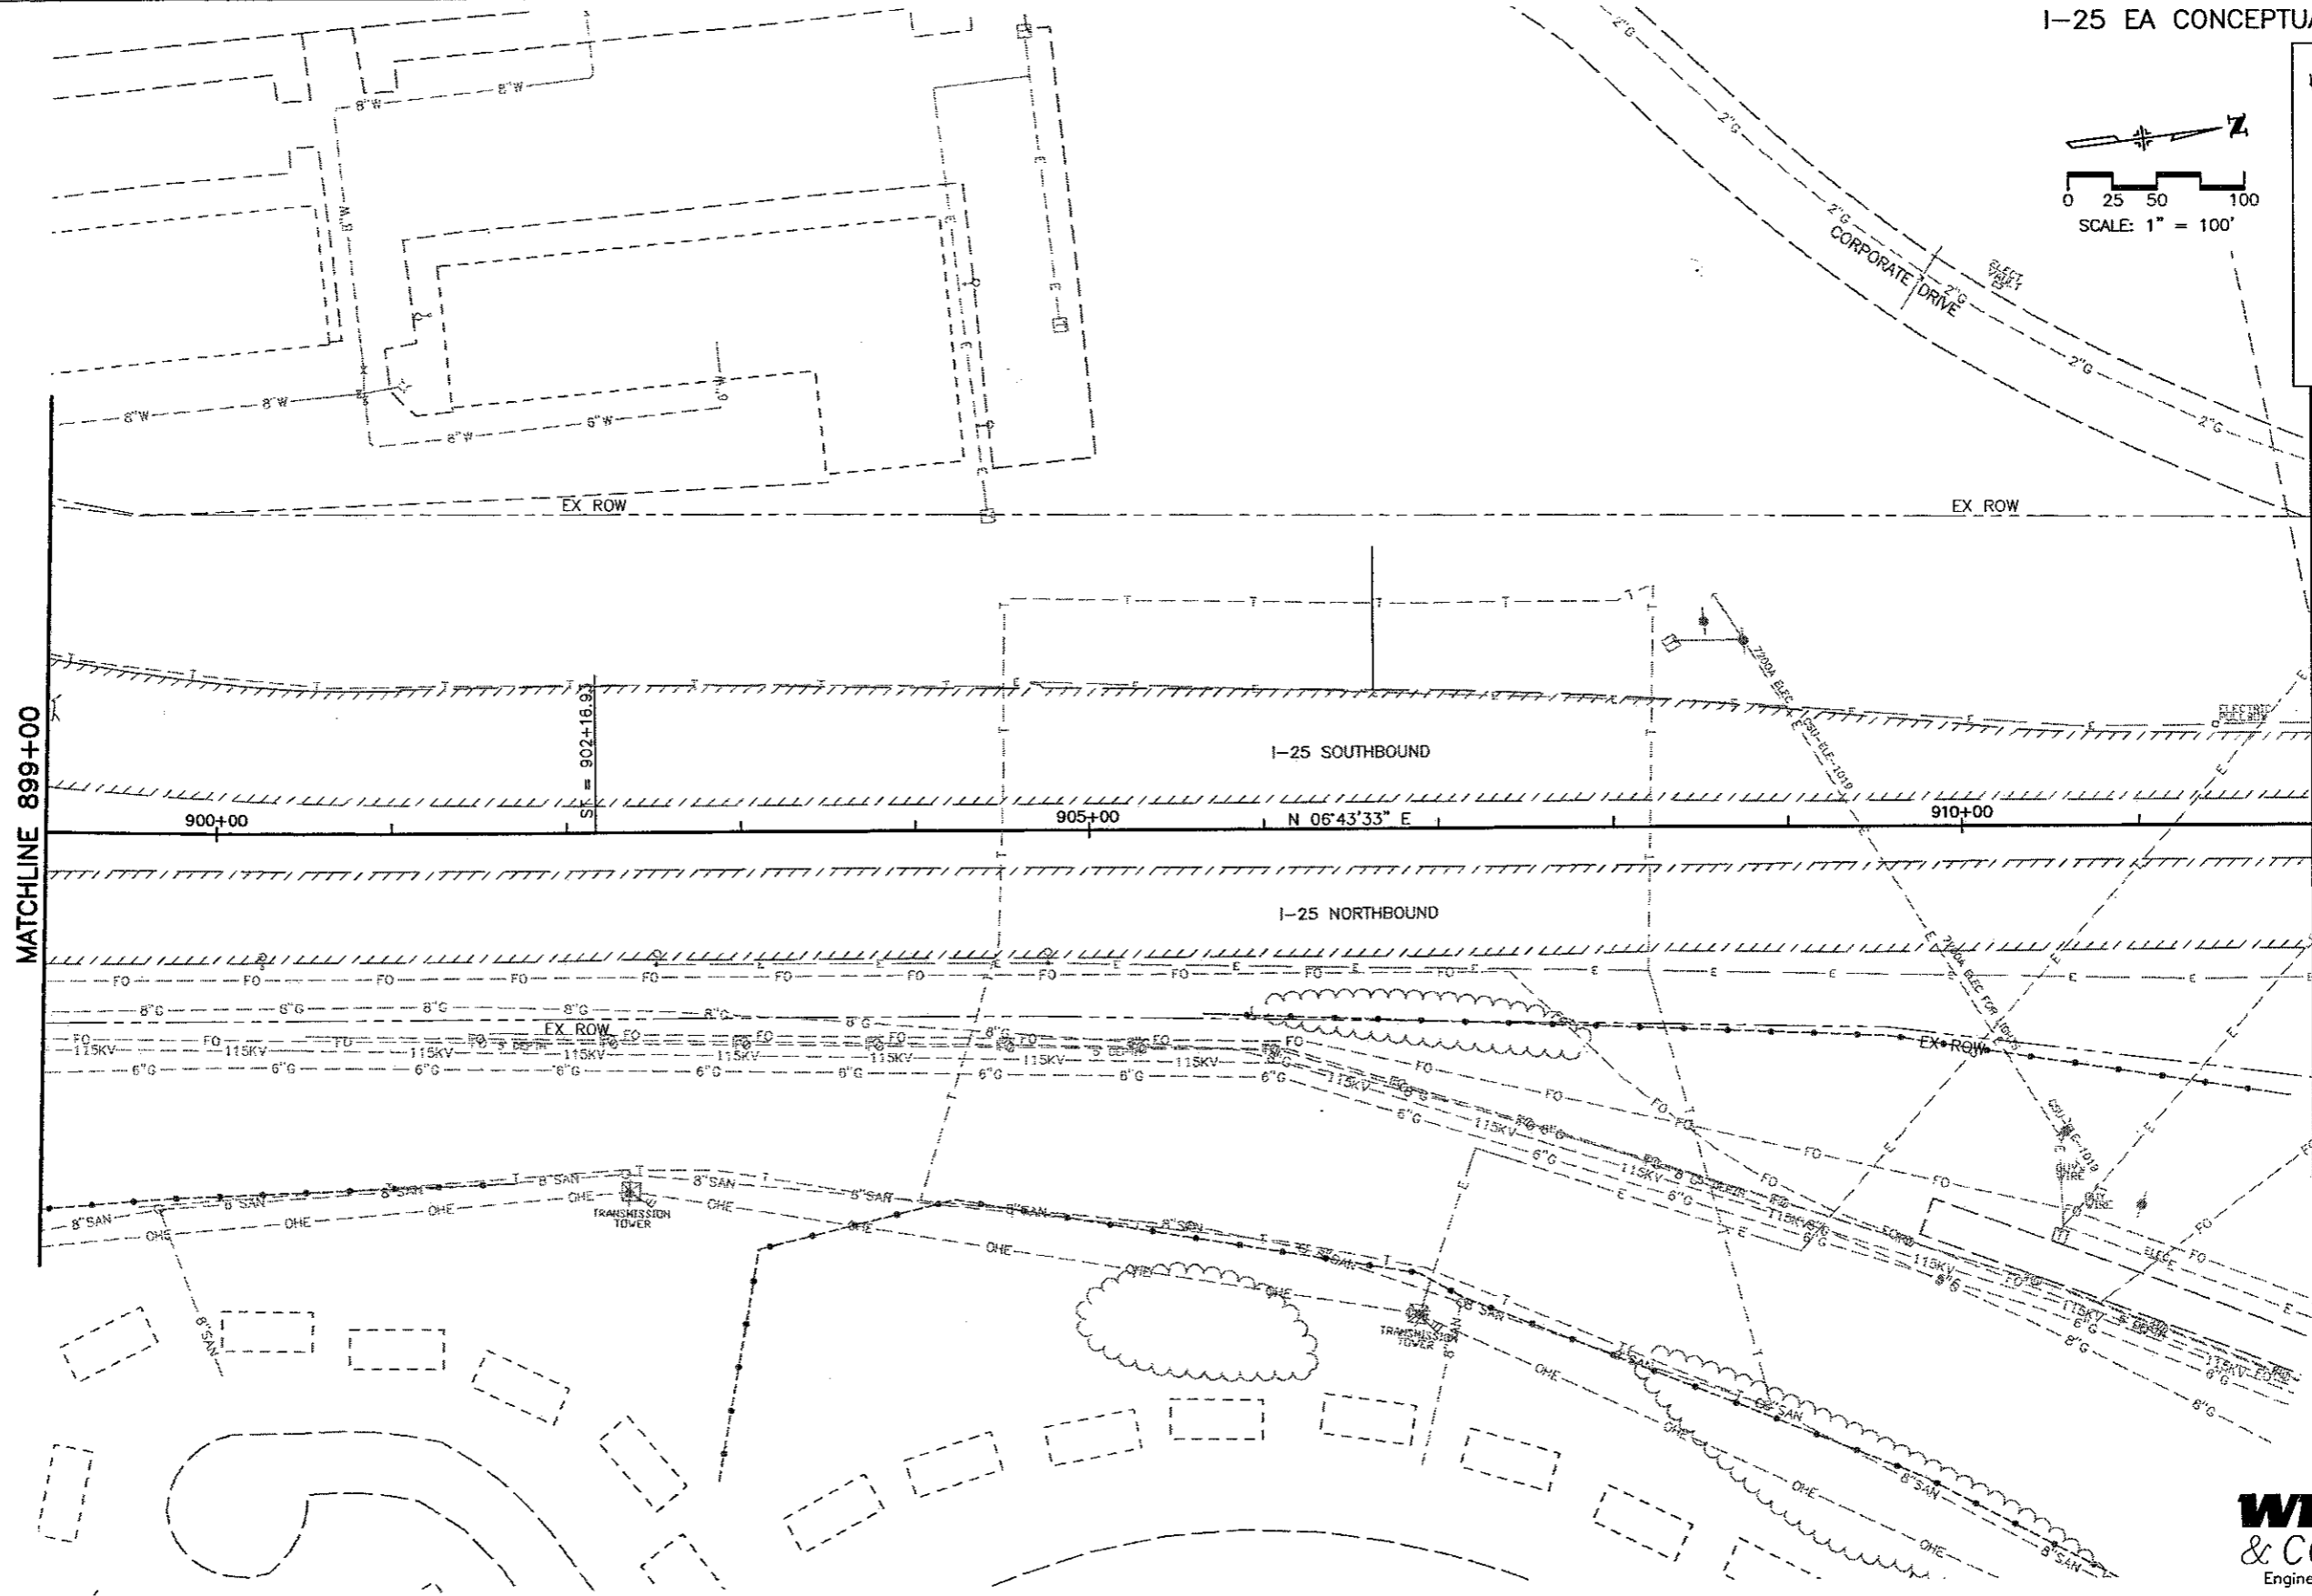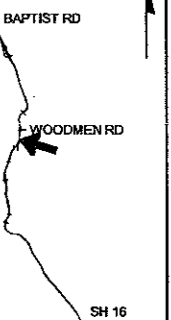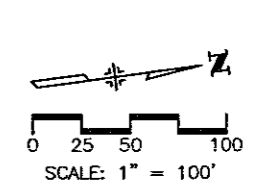Project No./Code
 C 0252-316
 12210
 Sheet Number **82**



WILSON & COMPANY
Engineers & Architects

Computer File Information		Sheet Revisions		<p>Colorado Department of Transportation 1480 Quail Lake Loop - Suite A Colorado Springs, Colorado 80906 Phone: (719) 634-2323 Fax: (719) 227-3298 Region No. 2</p>	As Constructed		I-25 Roadway Plan		Project No./Code	
Creation Date: 11/7/01	Initials: MAK	(R-)			No Revisions:	I-25 Roadway Plan		C 0252-316		
Last Modification Date: 06/10/02	Initials: DVD	(R-)			Revised:	899+00 to 912+00		12210		
Full Path: P:\983100913\ACAD\SHEETS		(R-)			Void:	Designer: MAB	Sheet Subset: EXHIBITS		Subset Sheet: 69 of	
Drawing File Name: RDPL61-70.DWG		(R-)			Detailer: MAB			Sheet Number 83		
Acad Ver. 2000	Scale: As Shown	Units: English	(R-)							

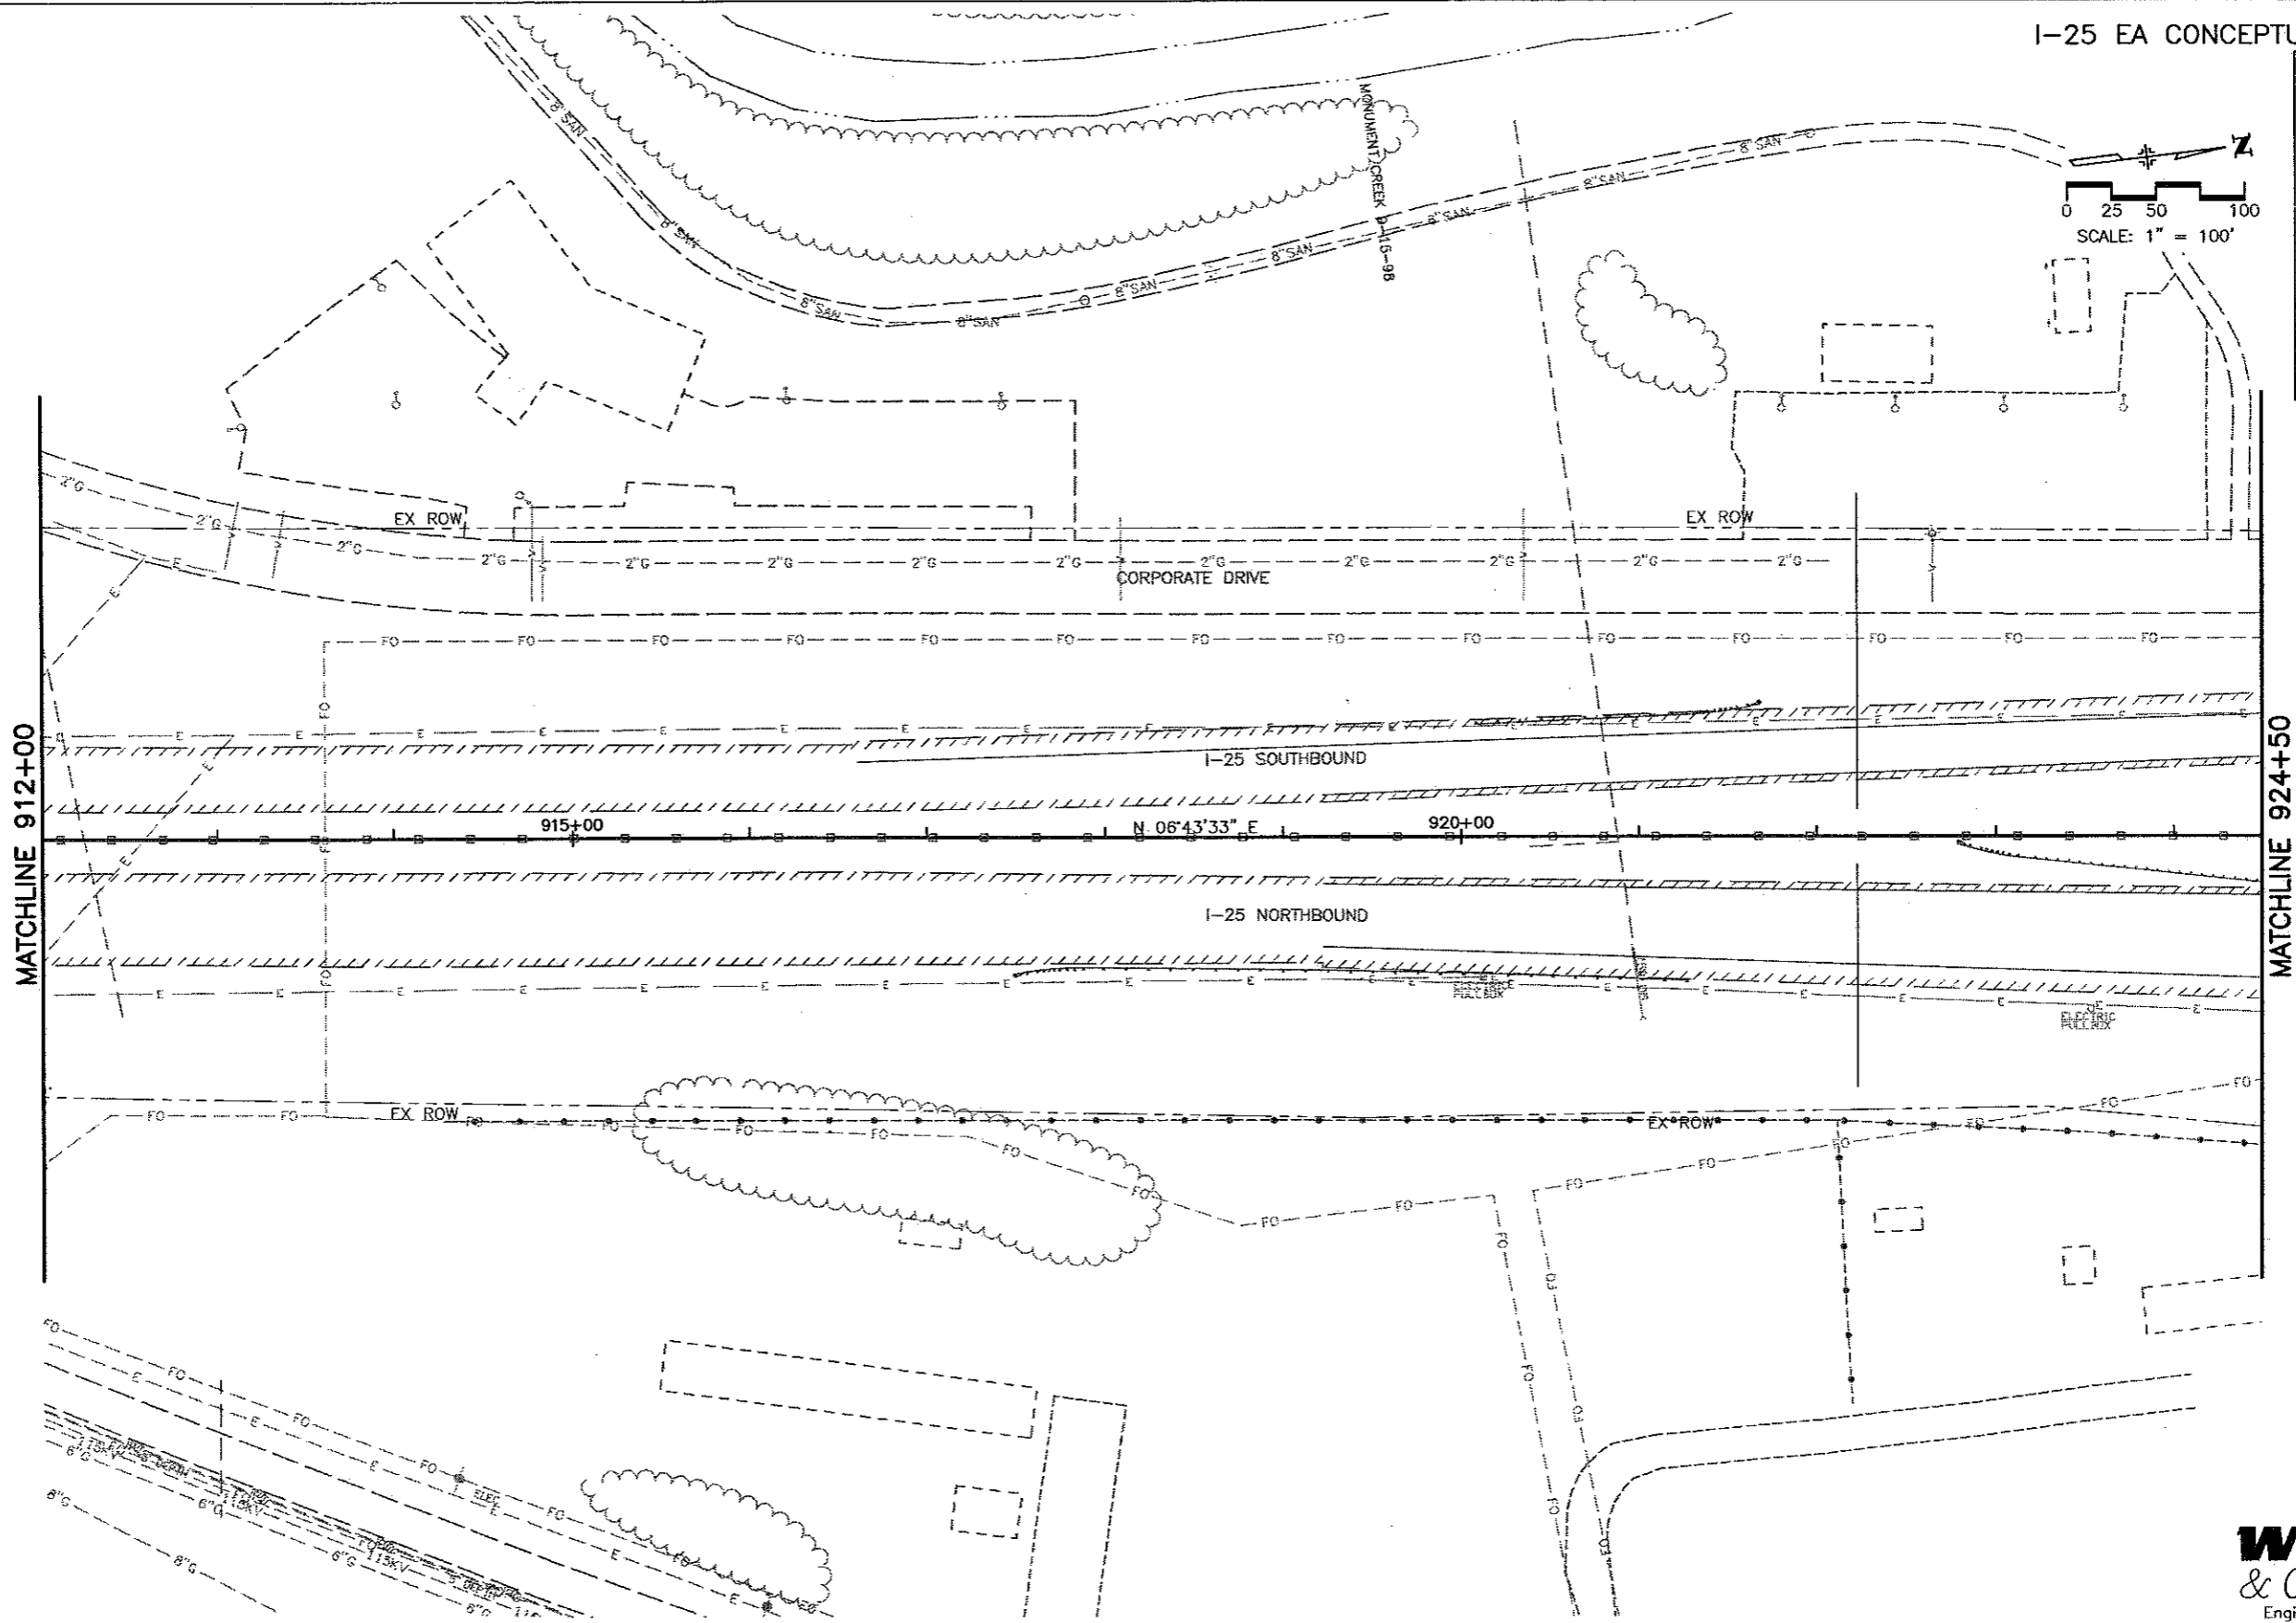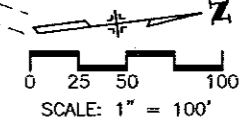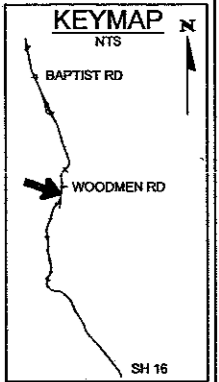


WILSON & COMPANY
Engineers & Architects

Computer File Information	
Creation Date: 11/7/01	Initials: MAK
Last Modification Date: 06/10/02	Initials: DVD
Full Path: P:\983100913\ACAD\SHEETS	
Drawing File Name: RDPL61-70.DWG	
Acad Ver. 2000	Scale: As Shown Units: English

Sheet Revisions	
(R-)	
(R-)	
(R-)	
(R-)	

Colorado Department of Transportation



1480 Quail Lake Loop -- Suite A
Colorado Springs, Colorado 80906
Phone: (719) 634-2323 Fax: (719) 227-3298




Region No. 2

As Constructed
No Revisions:
Revised:
Void:

I-25 Roadway Plan 912+00 to 924+50	
Designer: MAB	
Detailer: MAB	
Sheet Subset: EXHIBITS	Subset Sheet: 70 of

Project No./Code
C 0252-316
12210
Sheet Number 84


Nevada Ave/Rockrimmon Blvd 1/2
 Garden of the Gods Rd/Austin Bluffs Pkwy 2 1/2
 Fillmore St 3 1/2

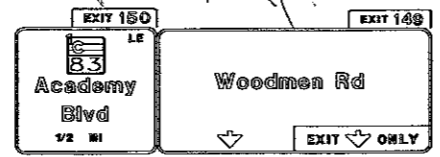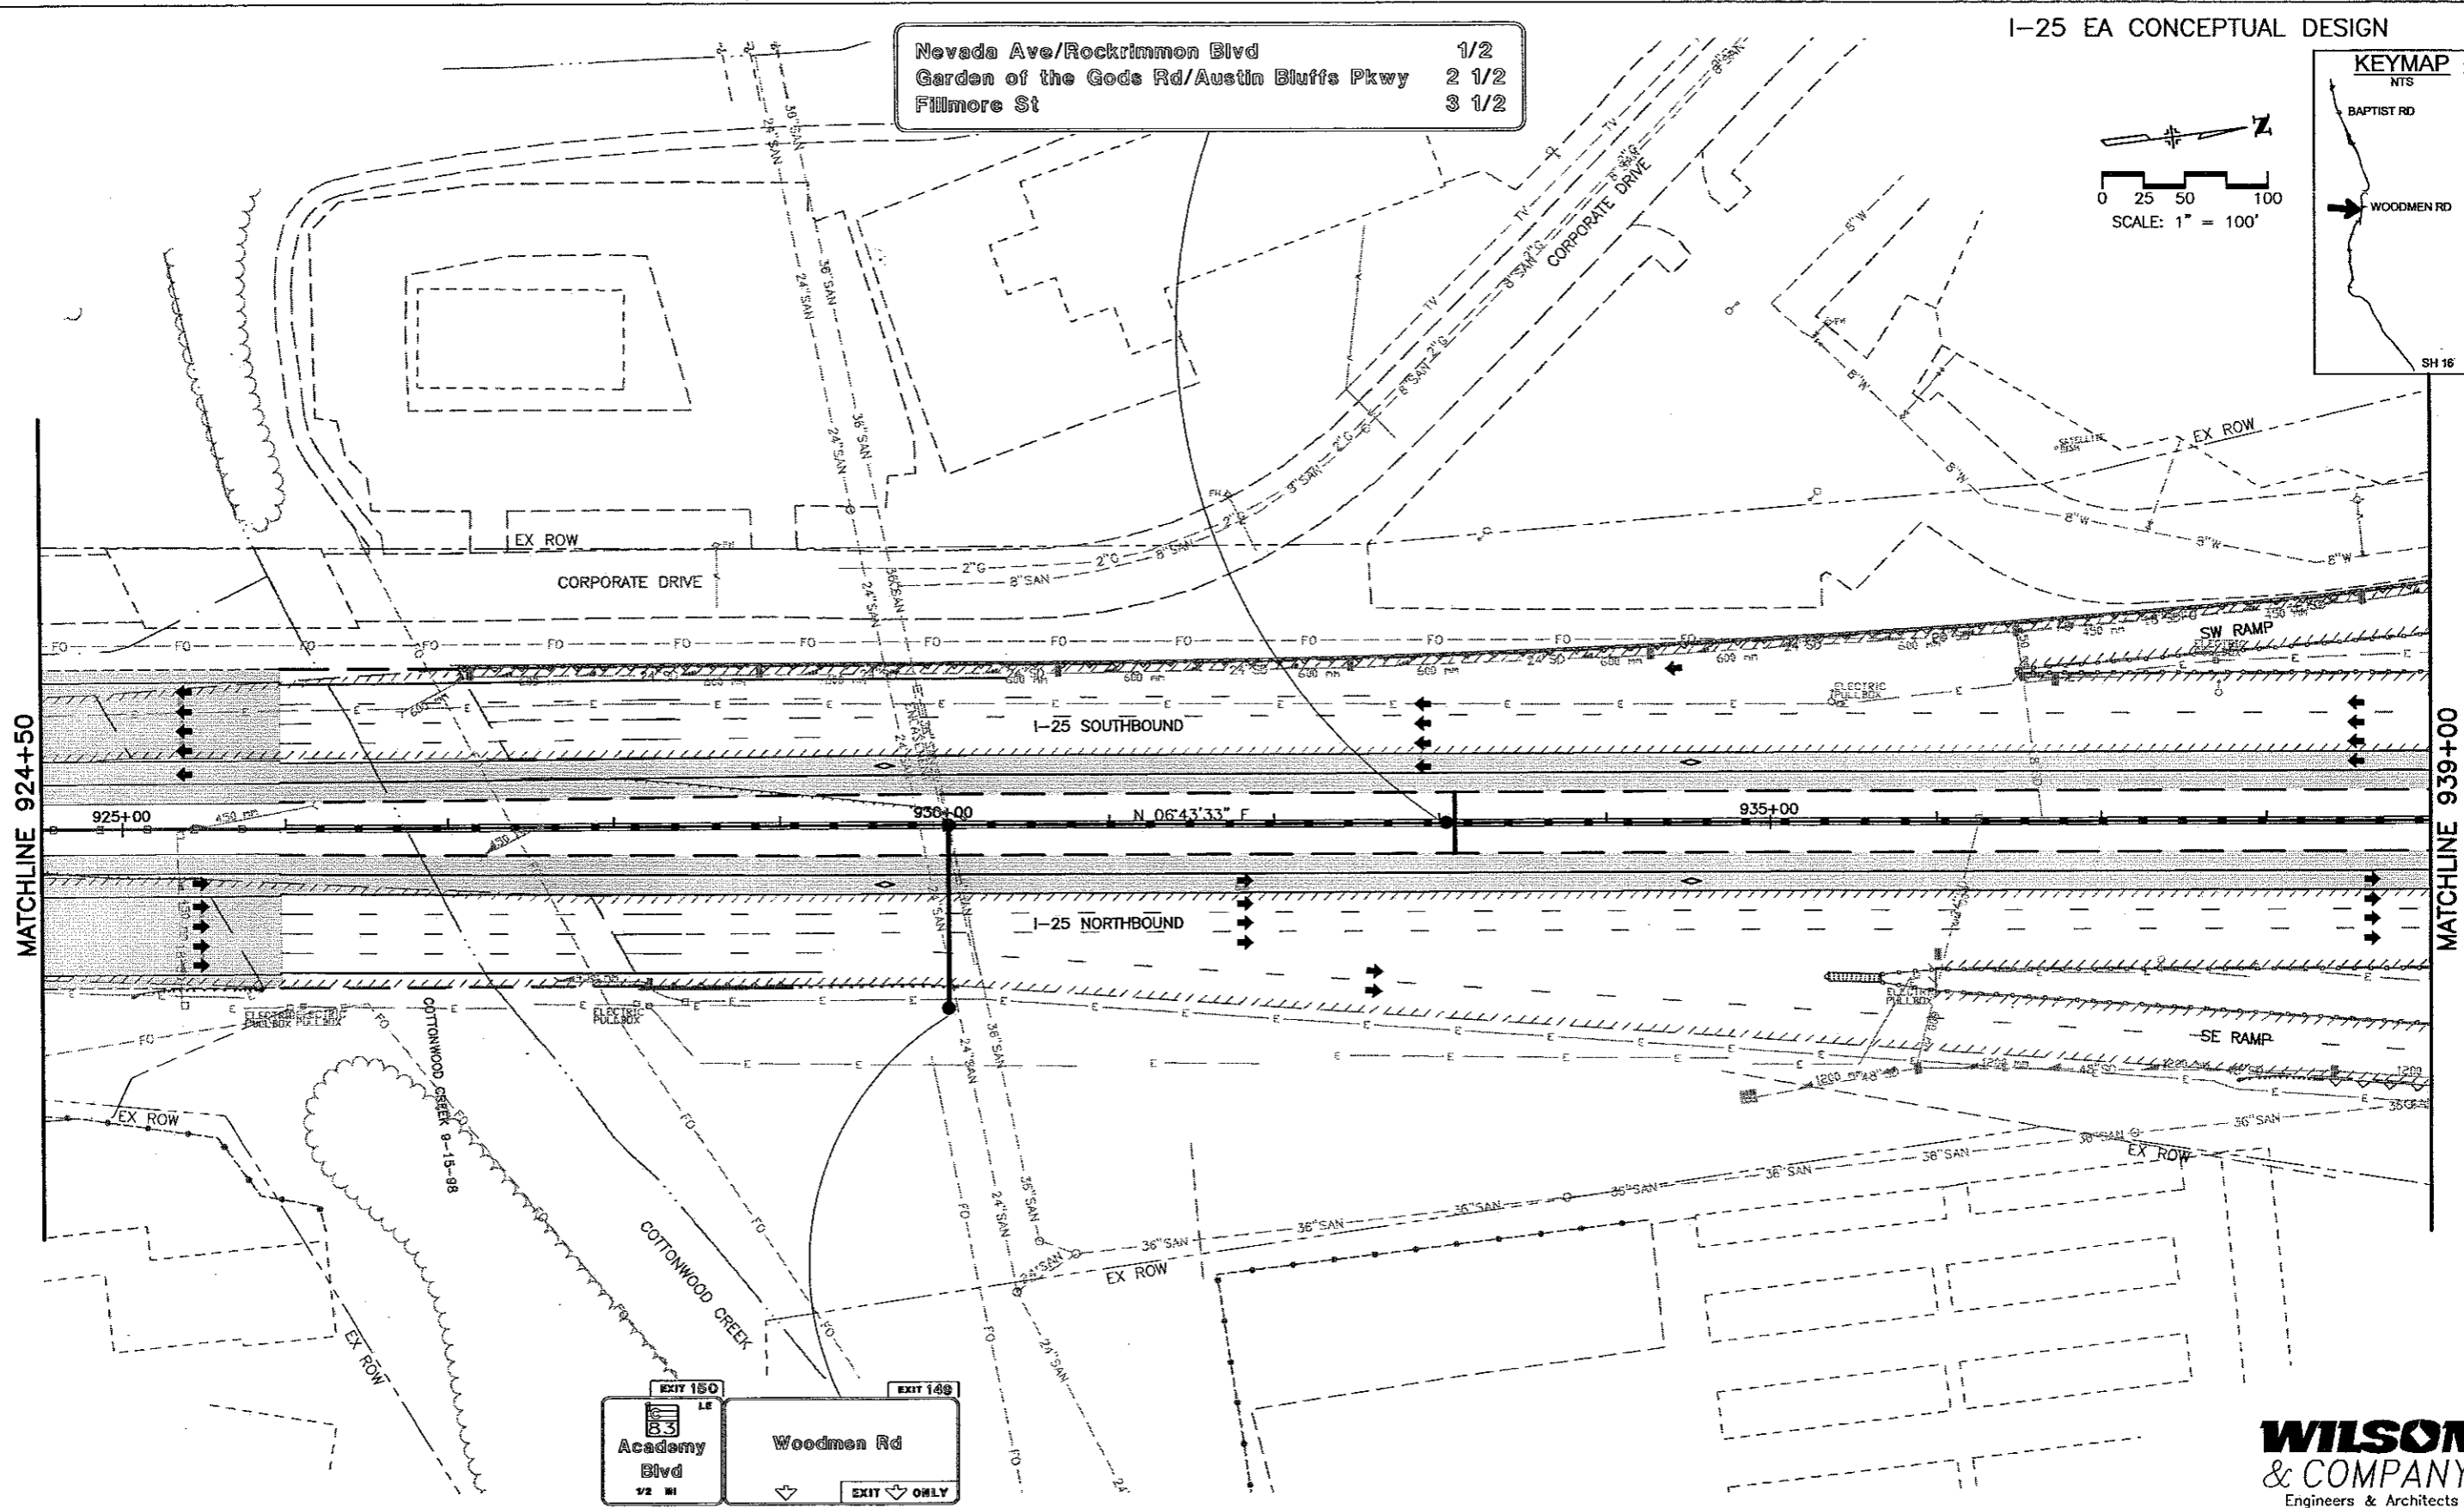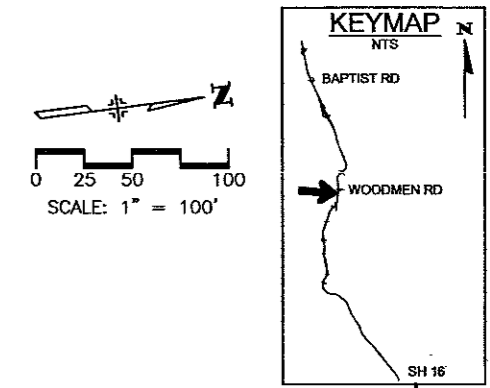

WILSON & COMPANY
 Engineers & Architects

Computer File Information	
Creation Date: 11/6/01	Initials: MAK
Last Modification Date: 06/07/02	Initials: DVD
Full Path: P:\983100913\ACAD\SHEETS	
Drawing File Name: RDPL71-80.DWG	
Acad Ver. 2000	Scale: As Shown Units: English



Sheet Revisions	
(R-)	
(R-)	
(R-)	
(R-)	

Colorado Department of Transportation

 1480 Quail Lake Loop - Suite A
 Colorado Springs, Colorado 80906
 Phone: (719) 634-2323 Fax: (719) 227-3298
 Region No. 2

As Constructed
 No Revisions:
 Revised:
 Void:

I-25 Roadway Plan
 924+50 to 939+00
 Designer: MAB
 Detailer: MAB
 Sheet Subset: ROADWAY Subset Sheet: 71 of

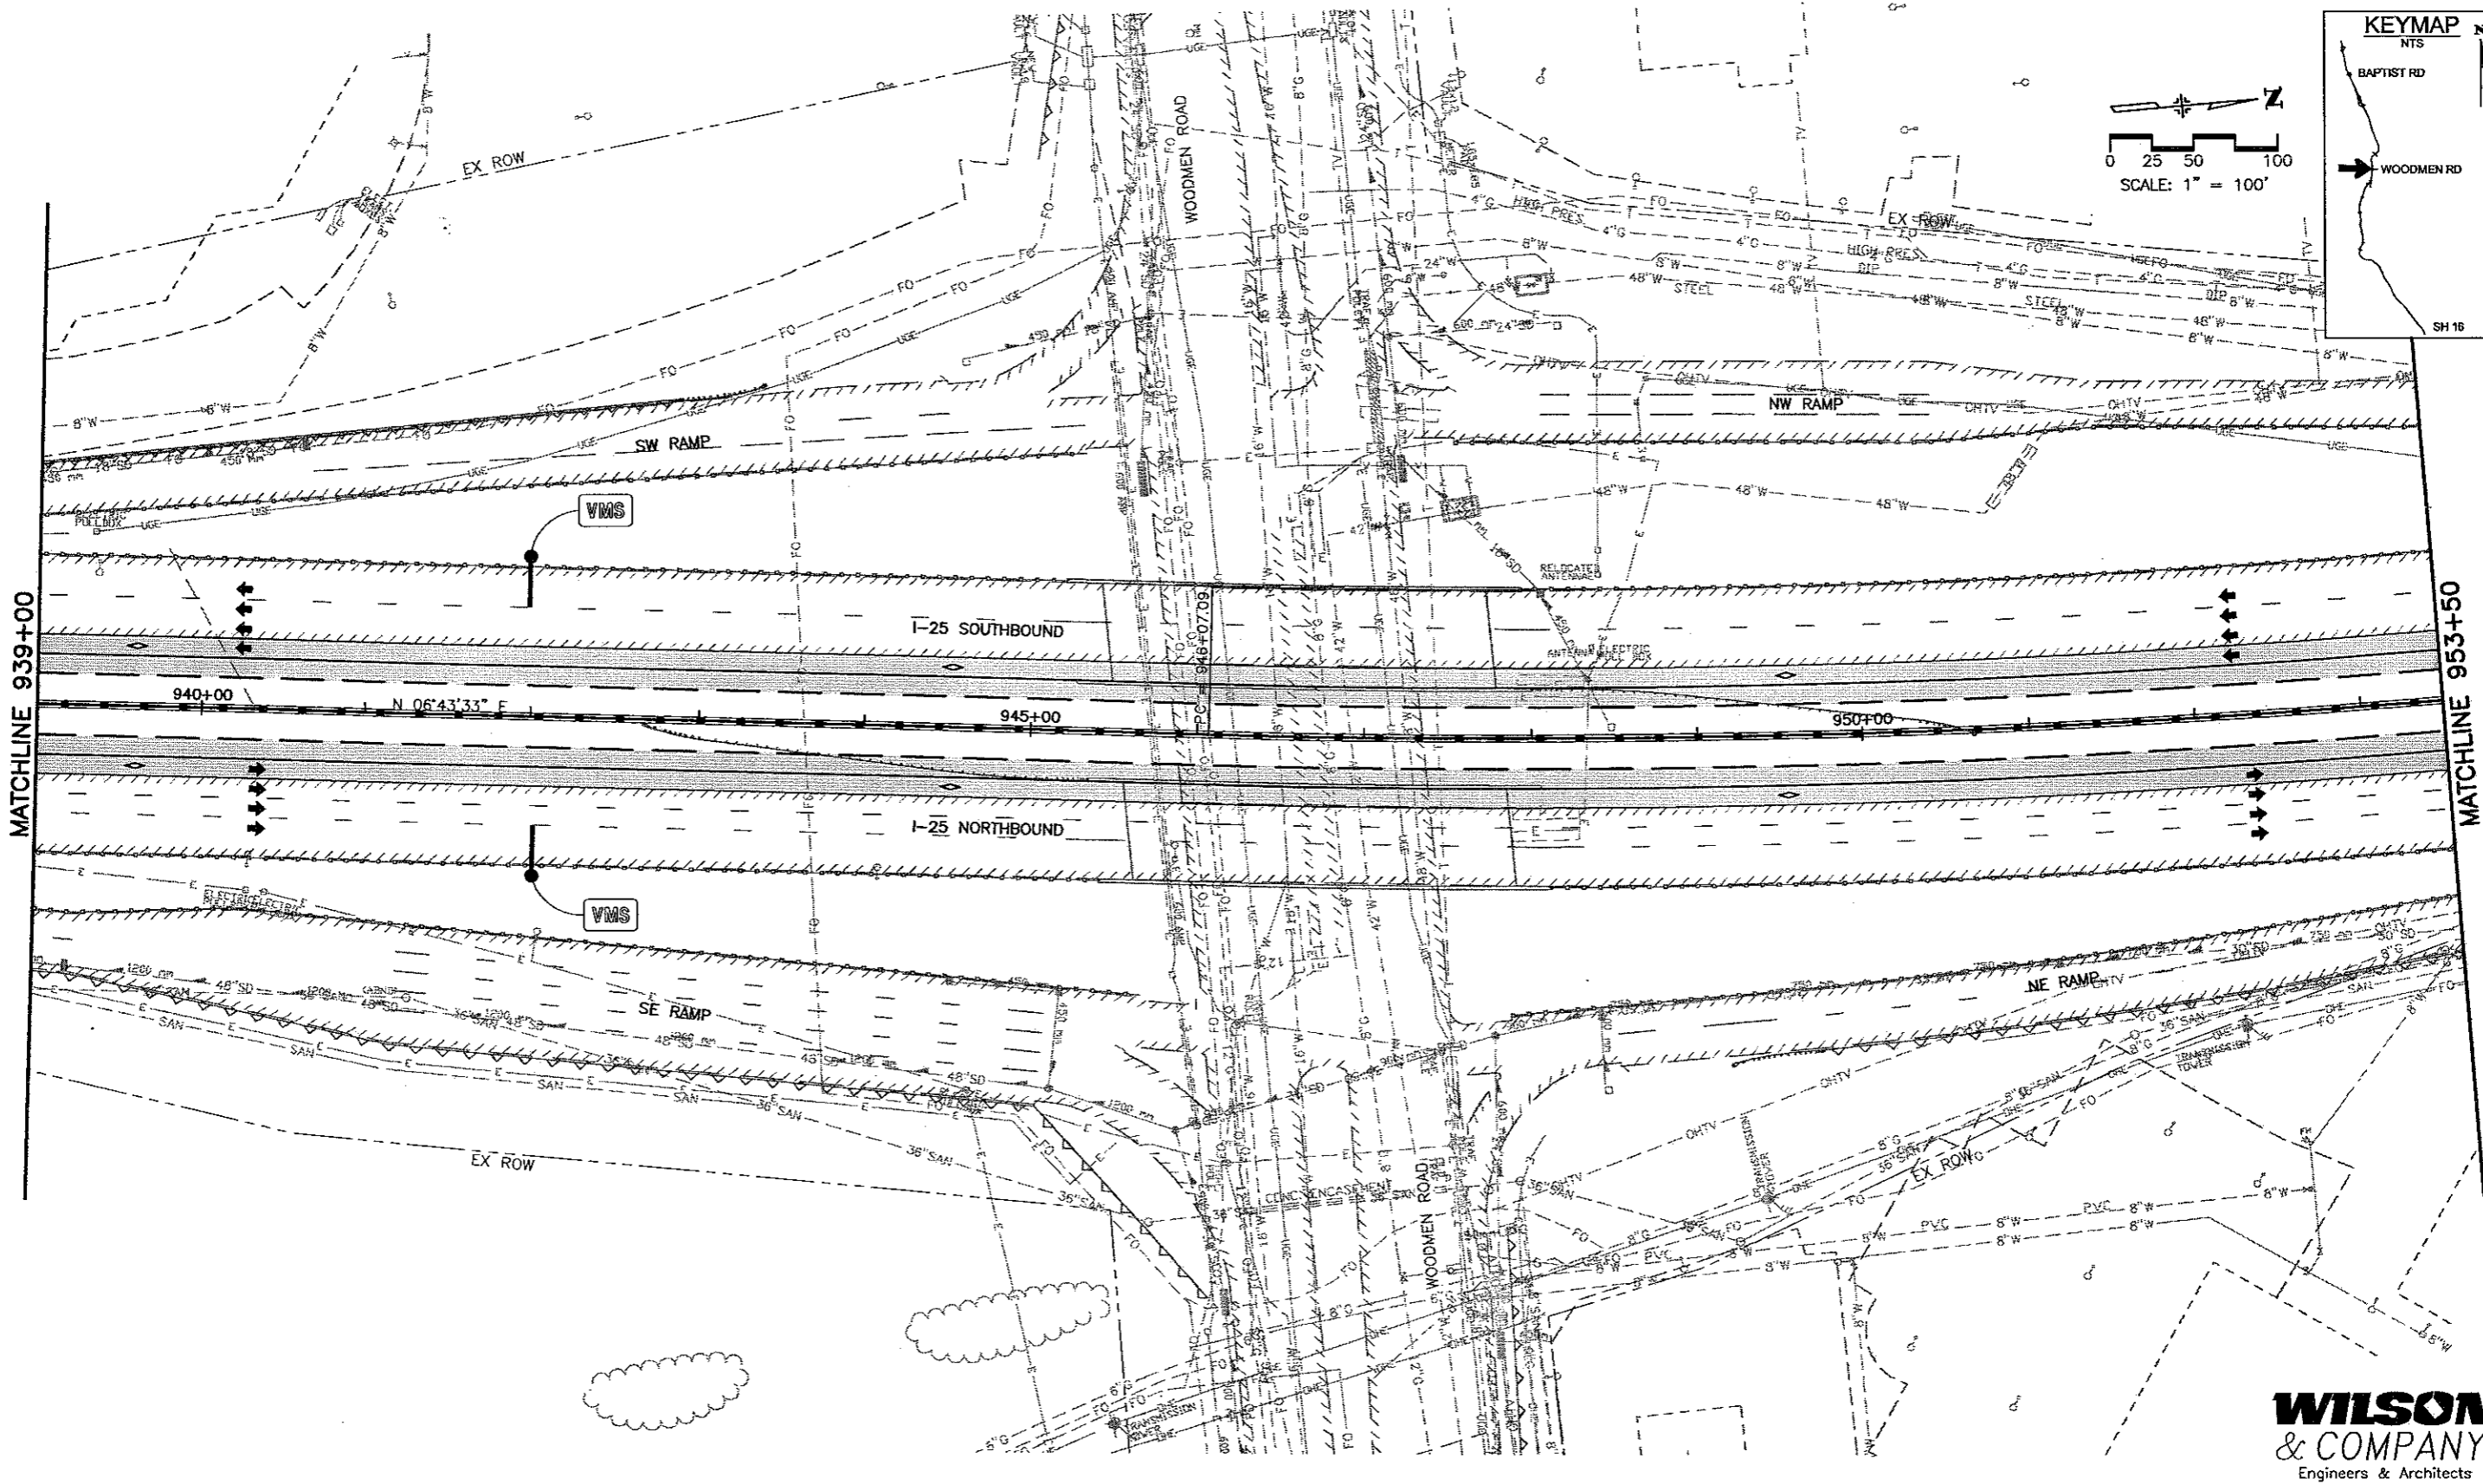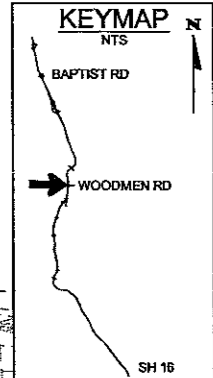
Project No./Code
 C 0252-316
 12210
 Sheet Number **85**



WILSON & COMPANY
Engineers & Architects

Computer File Information	
Creation Date:	11/6/01
Initials:	MAK
Last Modification Date:	06/06/02
Initials:	DVD
Full Path:	P:\983100913\ACAD\SHEETS
Drawing File Name:	RDPL71-80.DWG
Acad Ver.	2000
Scale:	As Shown
Units:	English

Sheet Revisions	
(R-)	
(R-)	
(R-)	
(R-)	




Colorado Department of Transportation

 1480 Quail Lake Loop - Suite A
 Colorado Springs, Colorado 80906
 Phone: (719) 634-2323 Fax: (719) 227-3298
 Region No. 2

As Constructed
 No Revisions:
 Revised:
 Void:


I-25 Roadway Plan
 939+00 to 953+50
 Designer: MAB
 Detailer: MAB
 Sheet Subset: ROADWAY
 Subset Sheet: 72 of





Project No./Code
 C 0252-316
 12210
 Sheet Number **80**

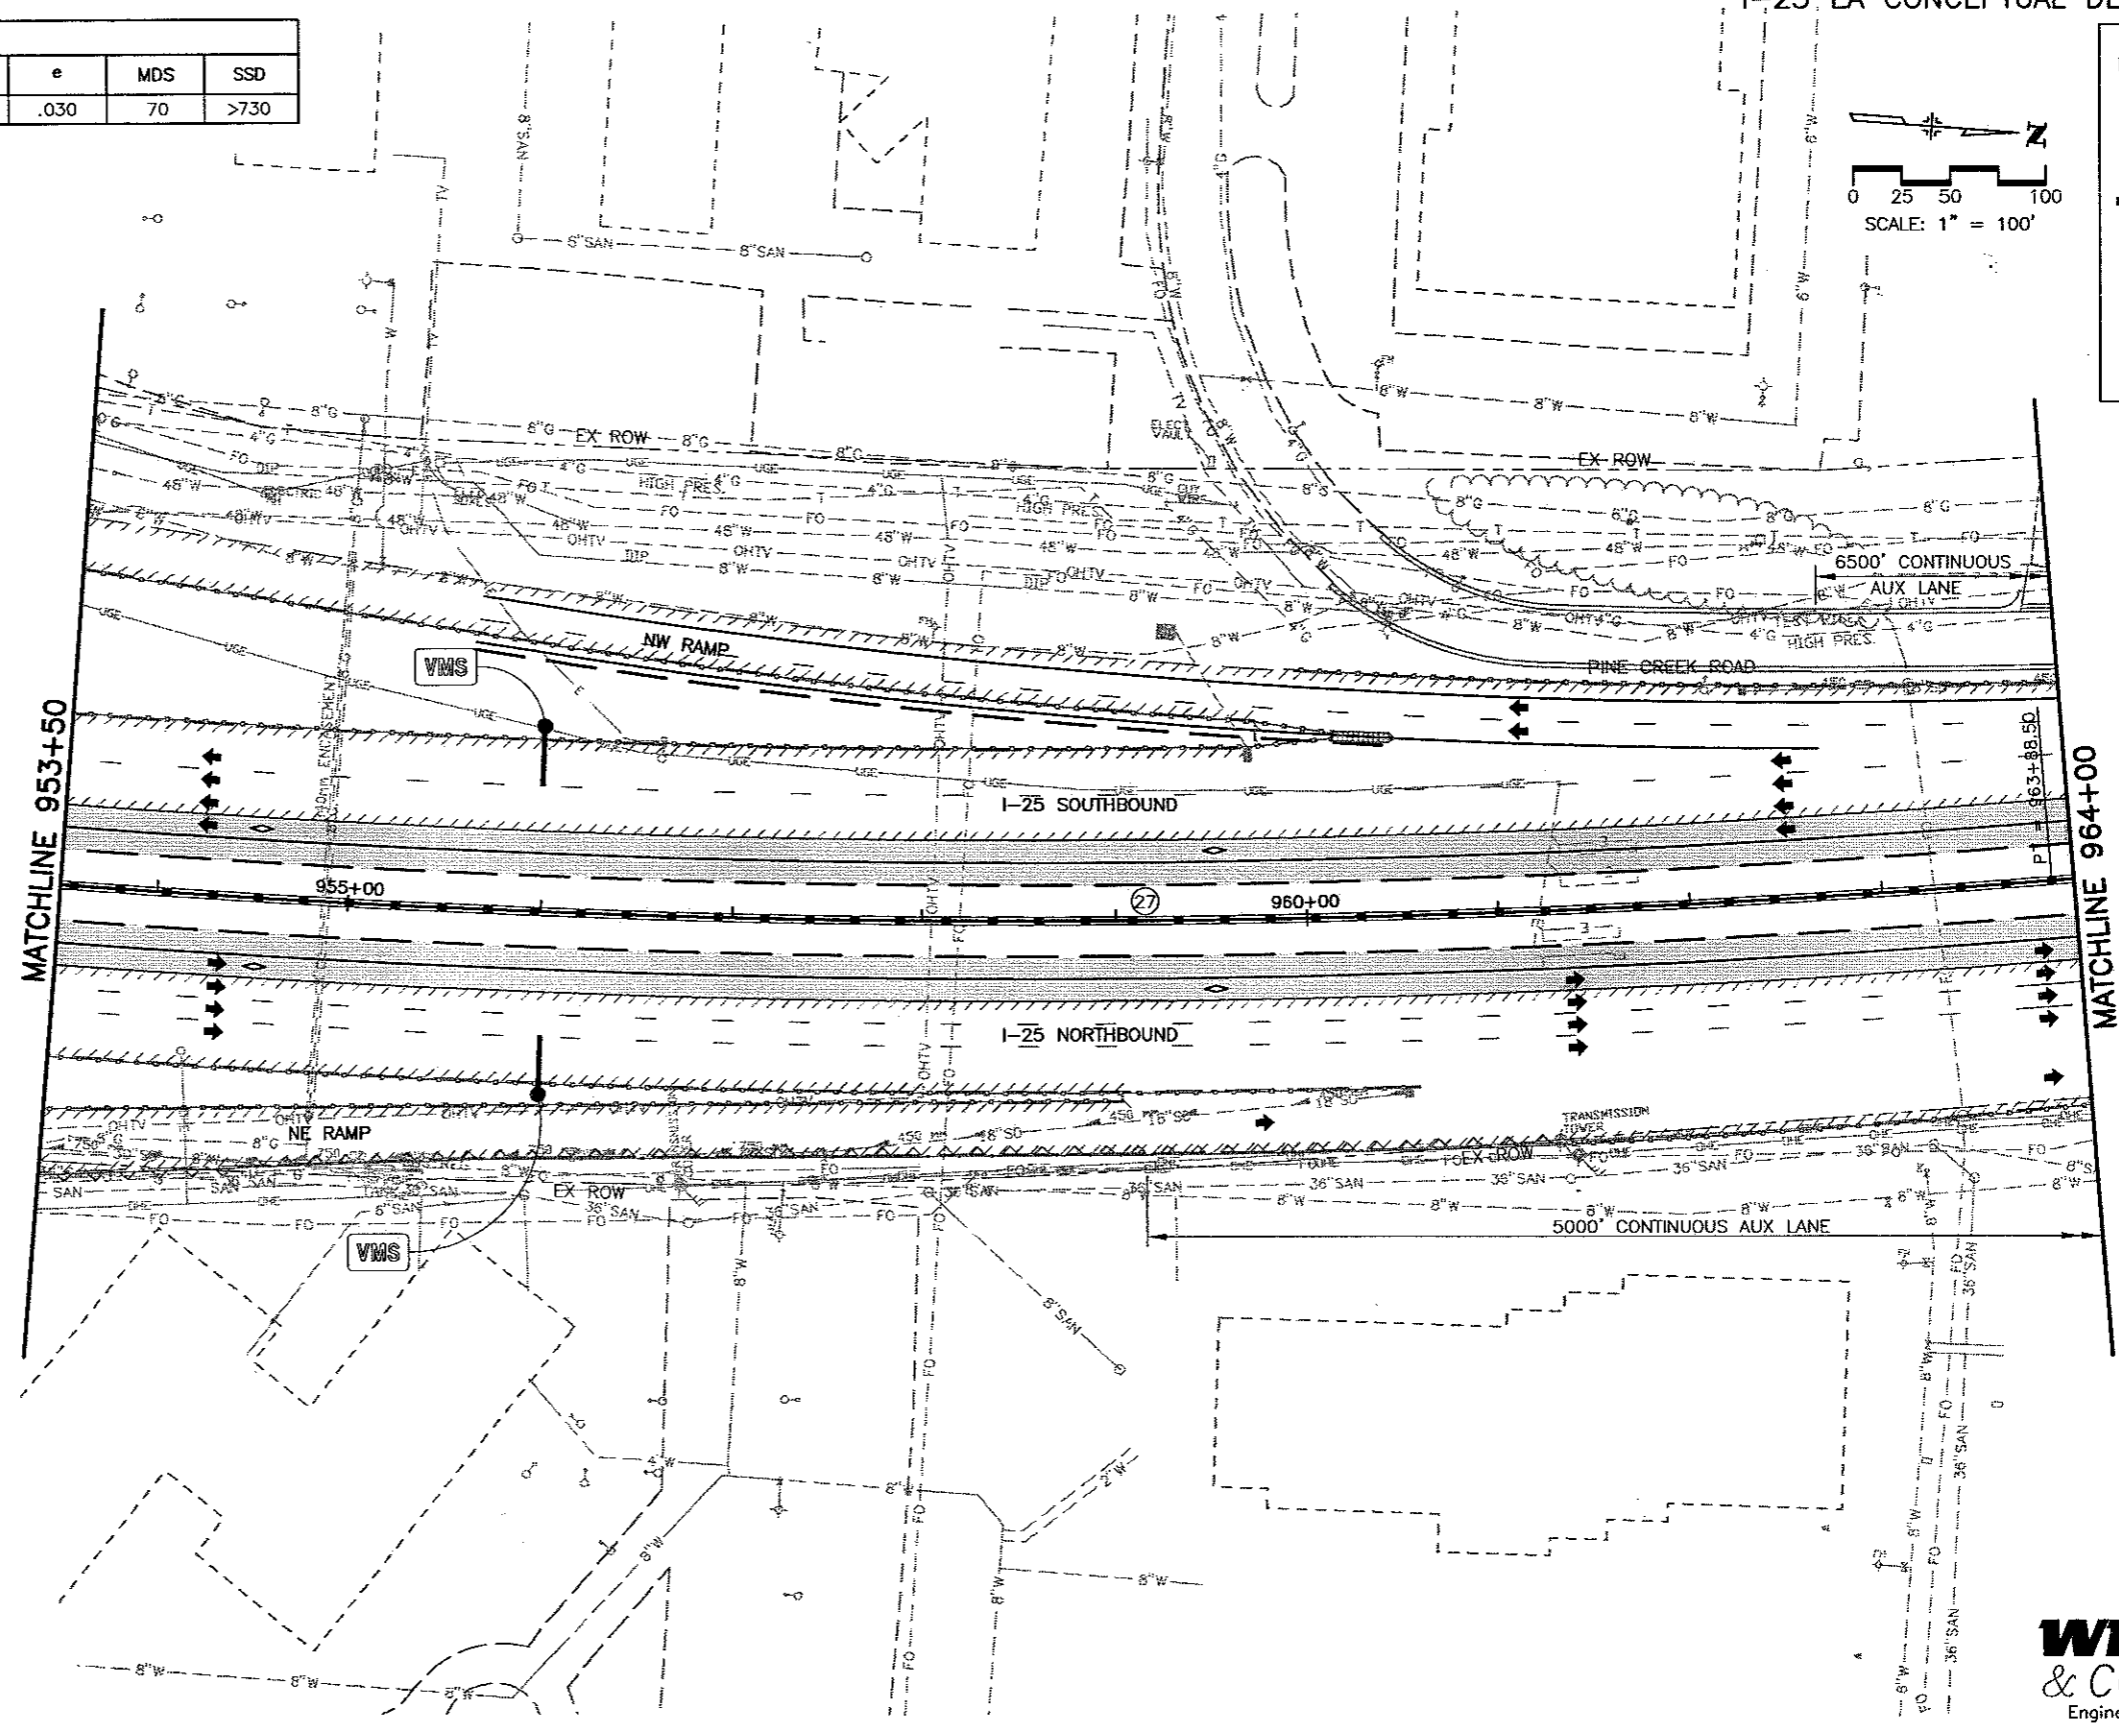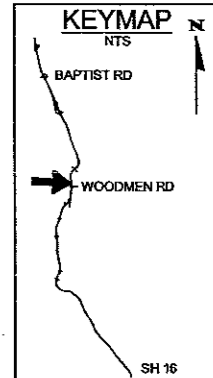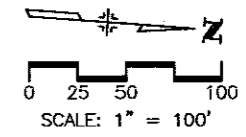CURVE DATA								
CURVE NO.	Δ_c	D_c	R_c	L_c	T_c	e	MDS	SSD
27	15°33'19"	00°52'24"	6561.52'	1781.41'	896.22'	.030	70	>730



WILSON & COMPANY
Engineers & Architects

Computer File Information Creation Date: 11/6/01 Initials: MAK Last Modification Date: 06/06/02 Initials: DVD Full Path: P:\983100913\ACAD\SHEETS Drawing File Name: RDPL71-80.DWG Acad Ver. 2000 Scale: As Shown Units: English		Sheet Revisions <table border="1"> <tr><td> </td><td> </td></tr> <tr><td> </td><td> </td></tr> <tr><td> </td><td> </td></tr> <tr><td> </td><td> </td></tr> </table>										Colorado Department of Transportation  1480 Quail Lake Loop - Suite A Colorado Springs, Colorado 80906 Phone: (719) 634-2323 Fax: (719) 227-3298 Region No. 2		As Constructed No Revisions: Revised: Void:		I-25 Roadway Plan 953+50 to 964+00 Designer: MAB Detailer: MAB Sheet Subset: ROADWAY Subset Sheet: 73 of		Project No./Code C 0252-316 12210 Sheet Number 87	

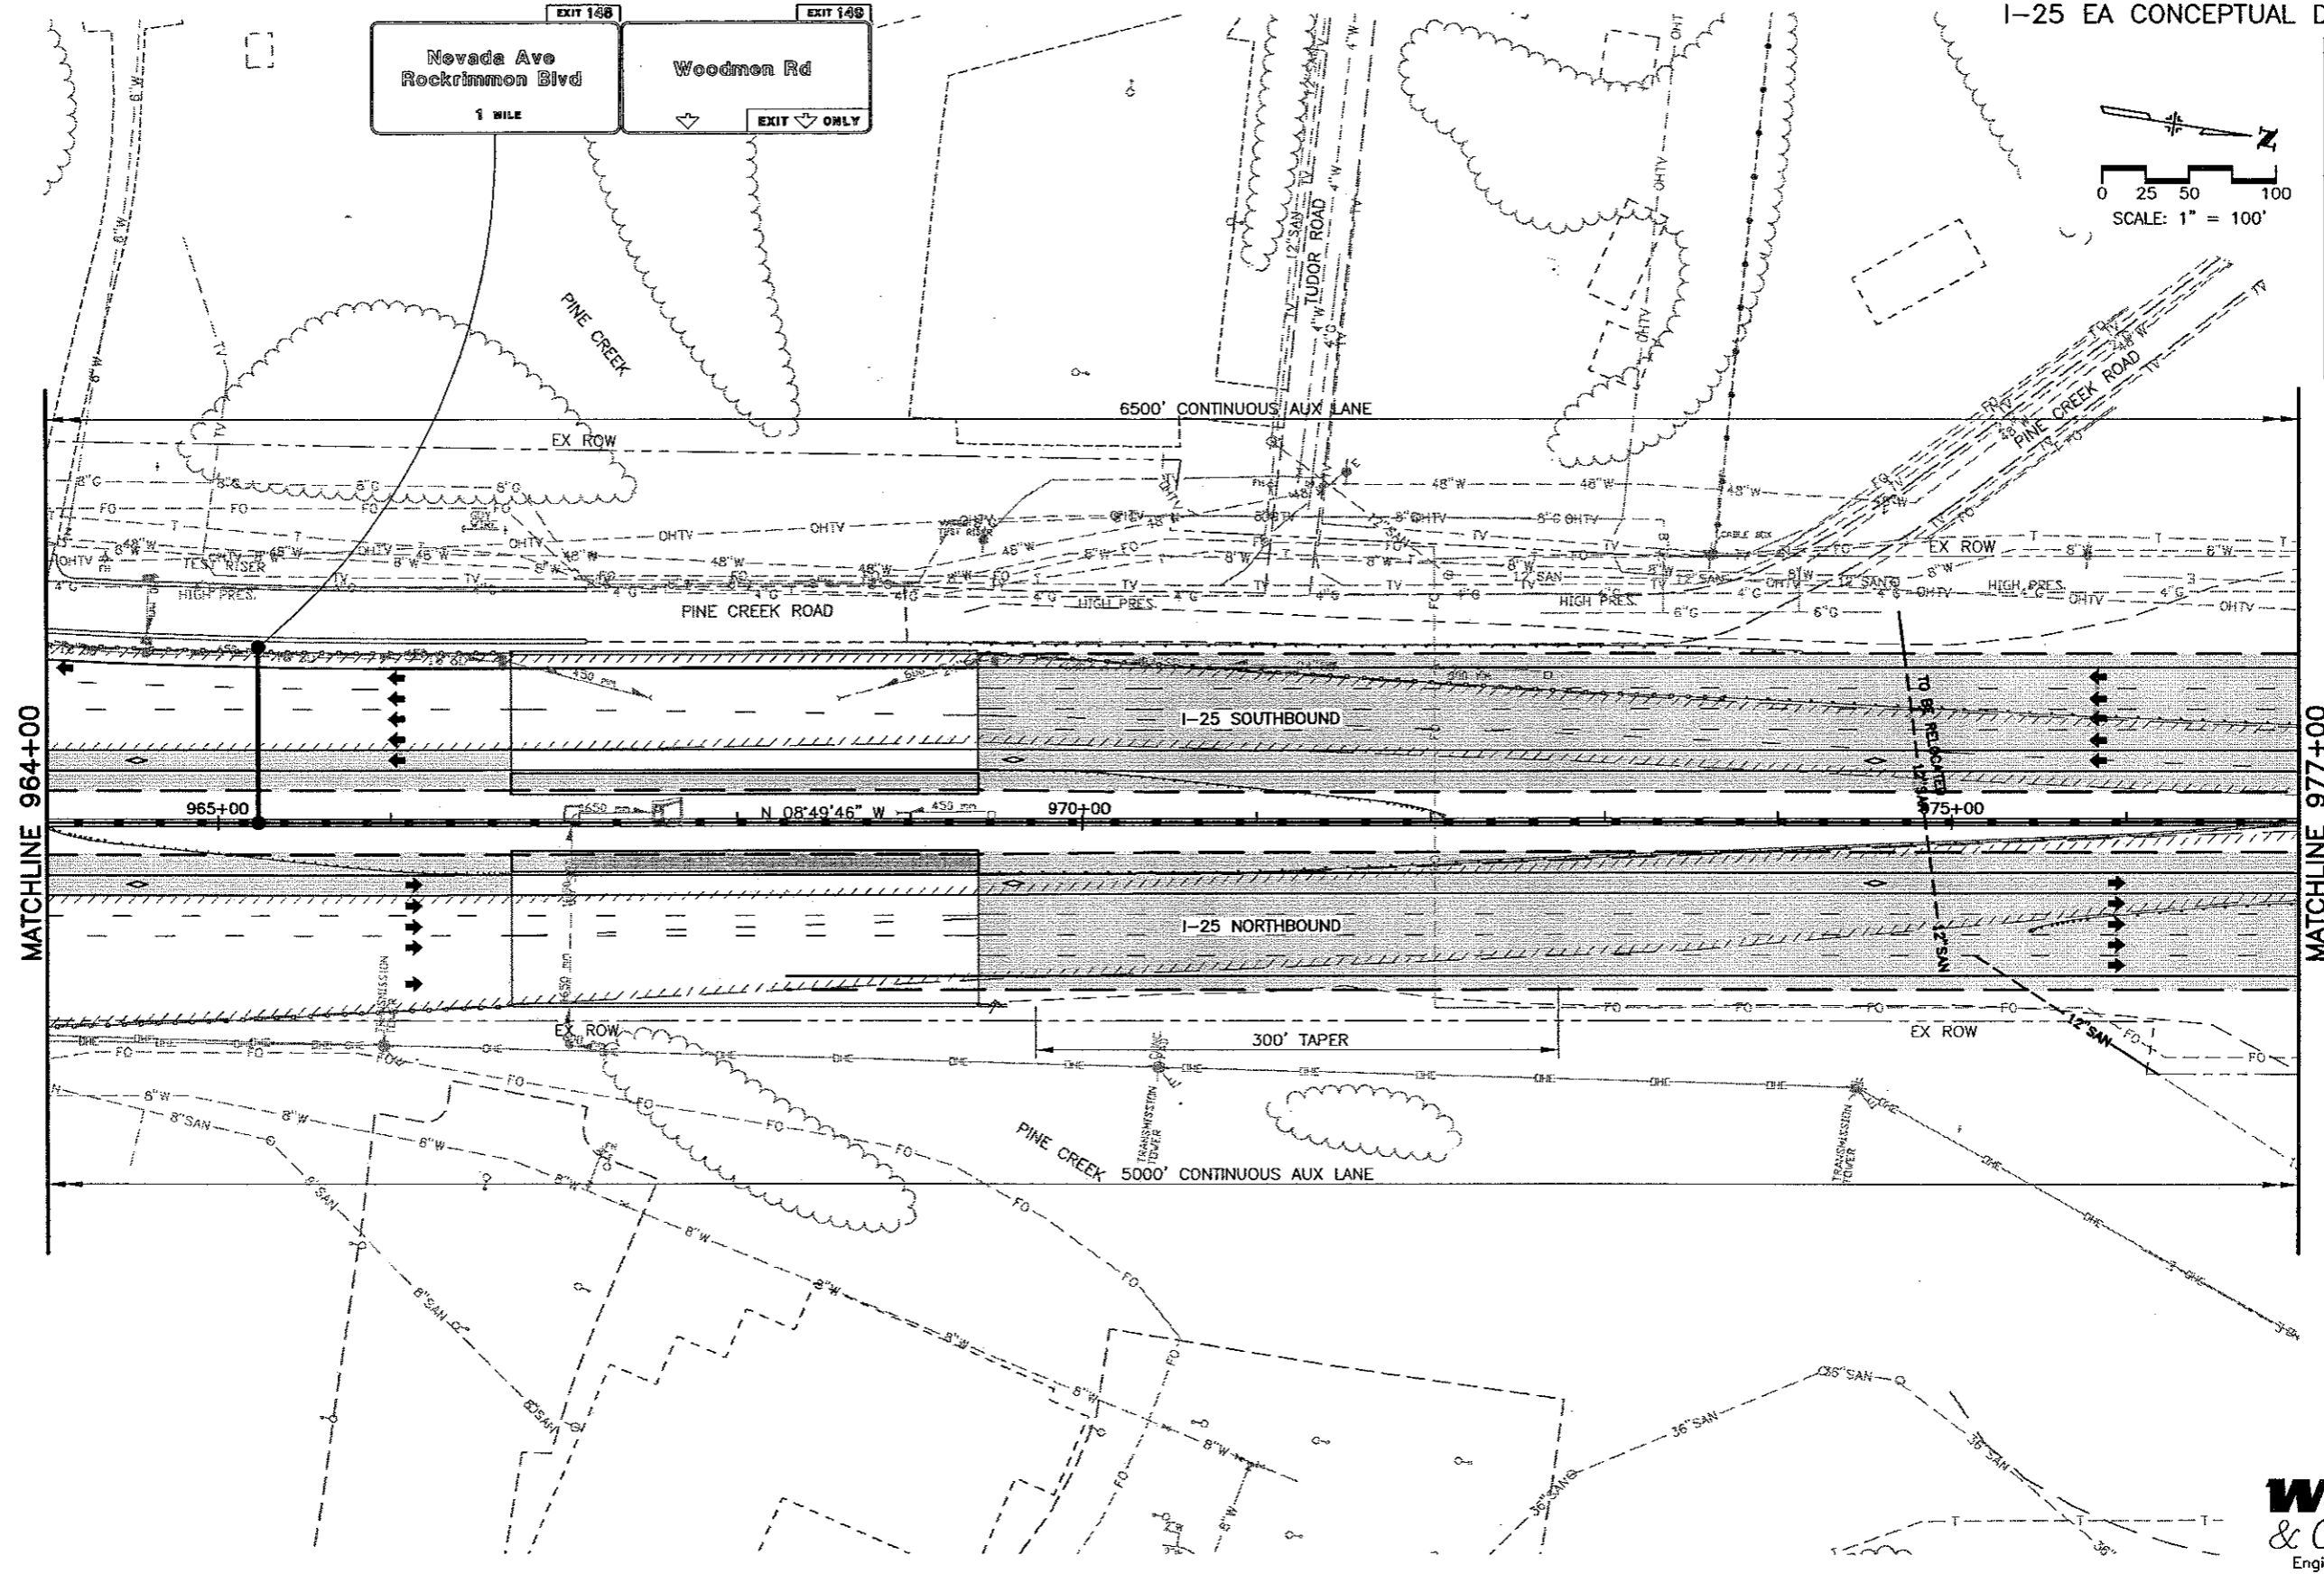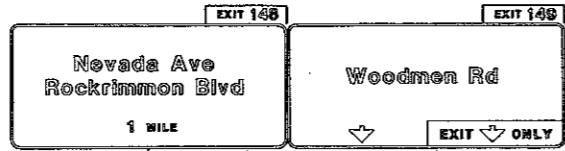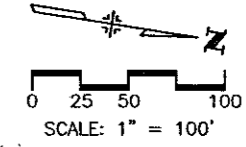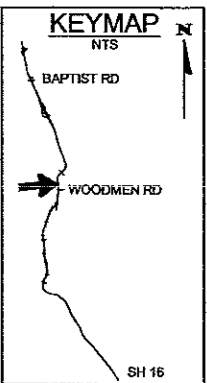

WILSON & COMPANY
Engineers & Architects

Computer File Information	
Creation Date:	11/6/01 Initials: MAK
Last Modification Date:	06/07/02 Initials: DVD
Full Path:	P:\983100913\ACAD\SHEETS
Drawing File Name:	RDPL71-80.DWG
Acad Ver.	2000 Scale: As Shown Units: English



Sheet Revisions	
(R-)	
(R-)	
(R-)	
(R-)	
(R-)	

Colorado Department of Transportation
 1480 Quail Lake Loop - Suite A
 Colorado Springs, Colorado 80906
 Phone: (719) 634-2323 Fax: (719) 227-3298
 Region No. 2


As Constructed
No Revisions:
Revised:
Void:

I-25 Roadway Plan 964+00 to 977+00	
Designer:	MAB
Detailer:	MAB
Sheet Subset:	ROADWAY
Subset Sheet:	74 of

Project No./Code
C 0252-316
12210
Sheet Number 880

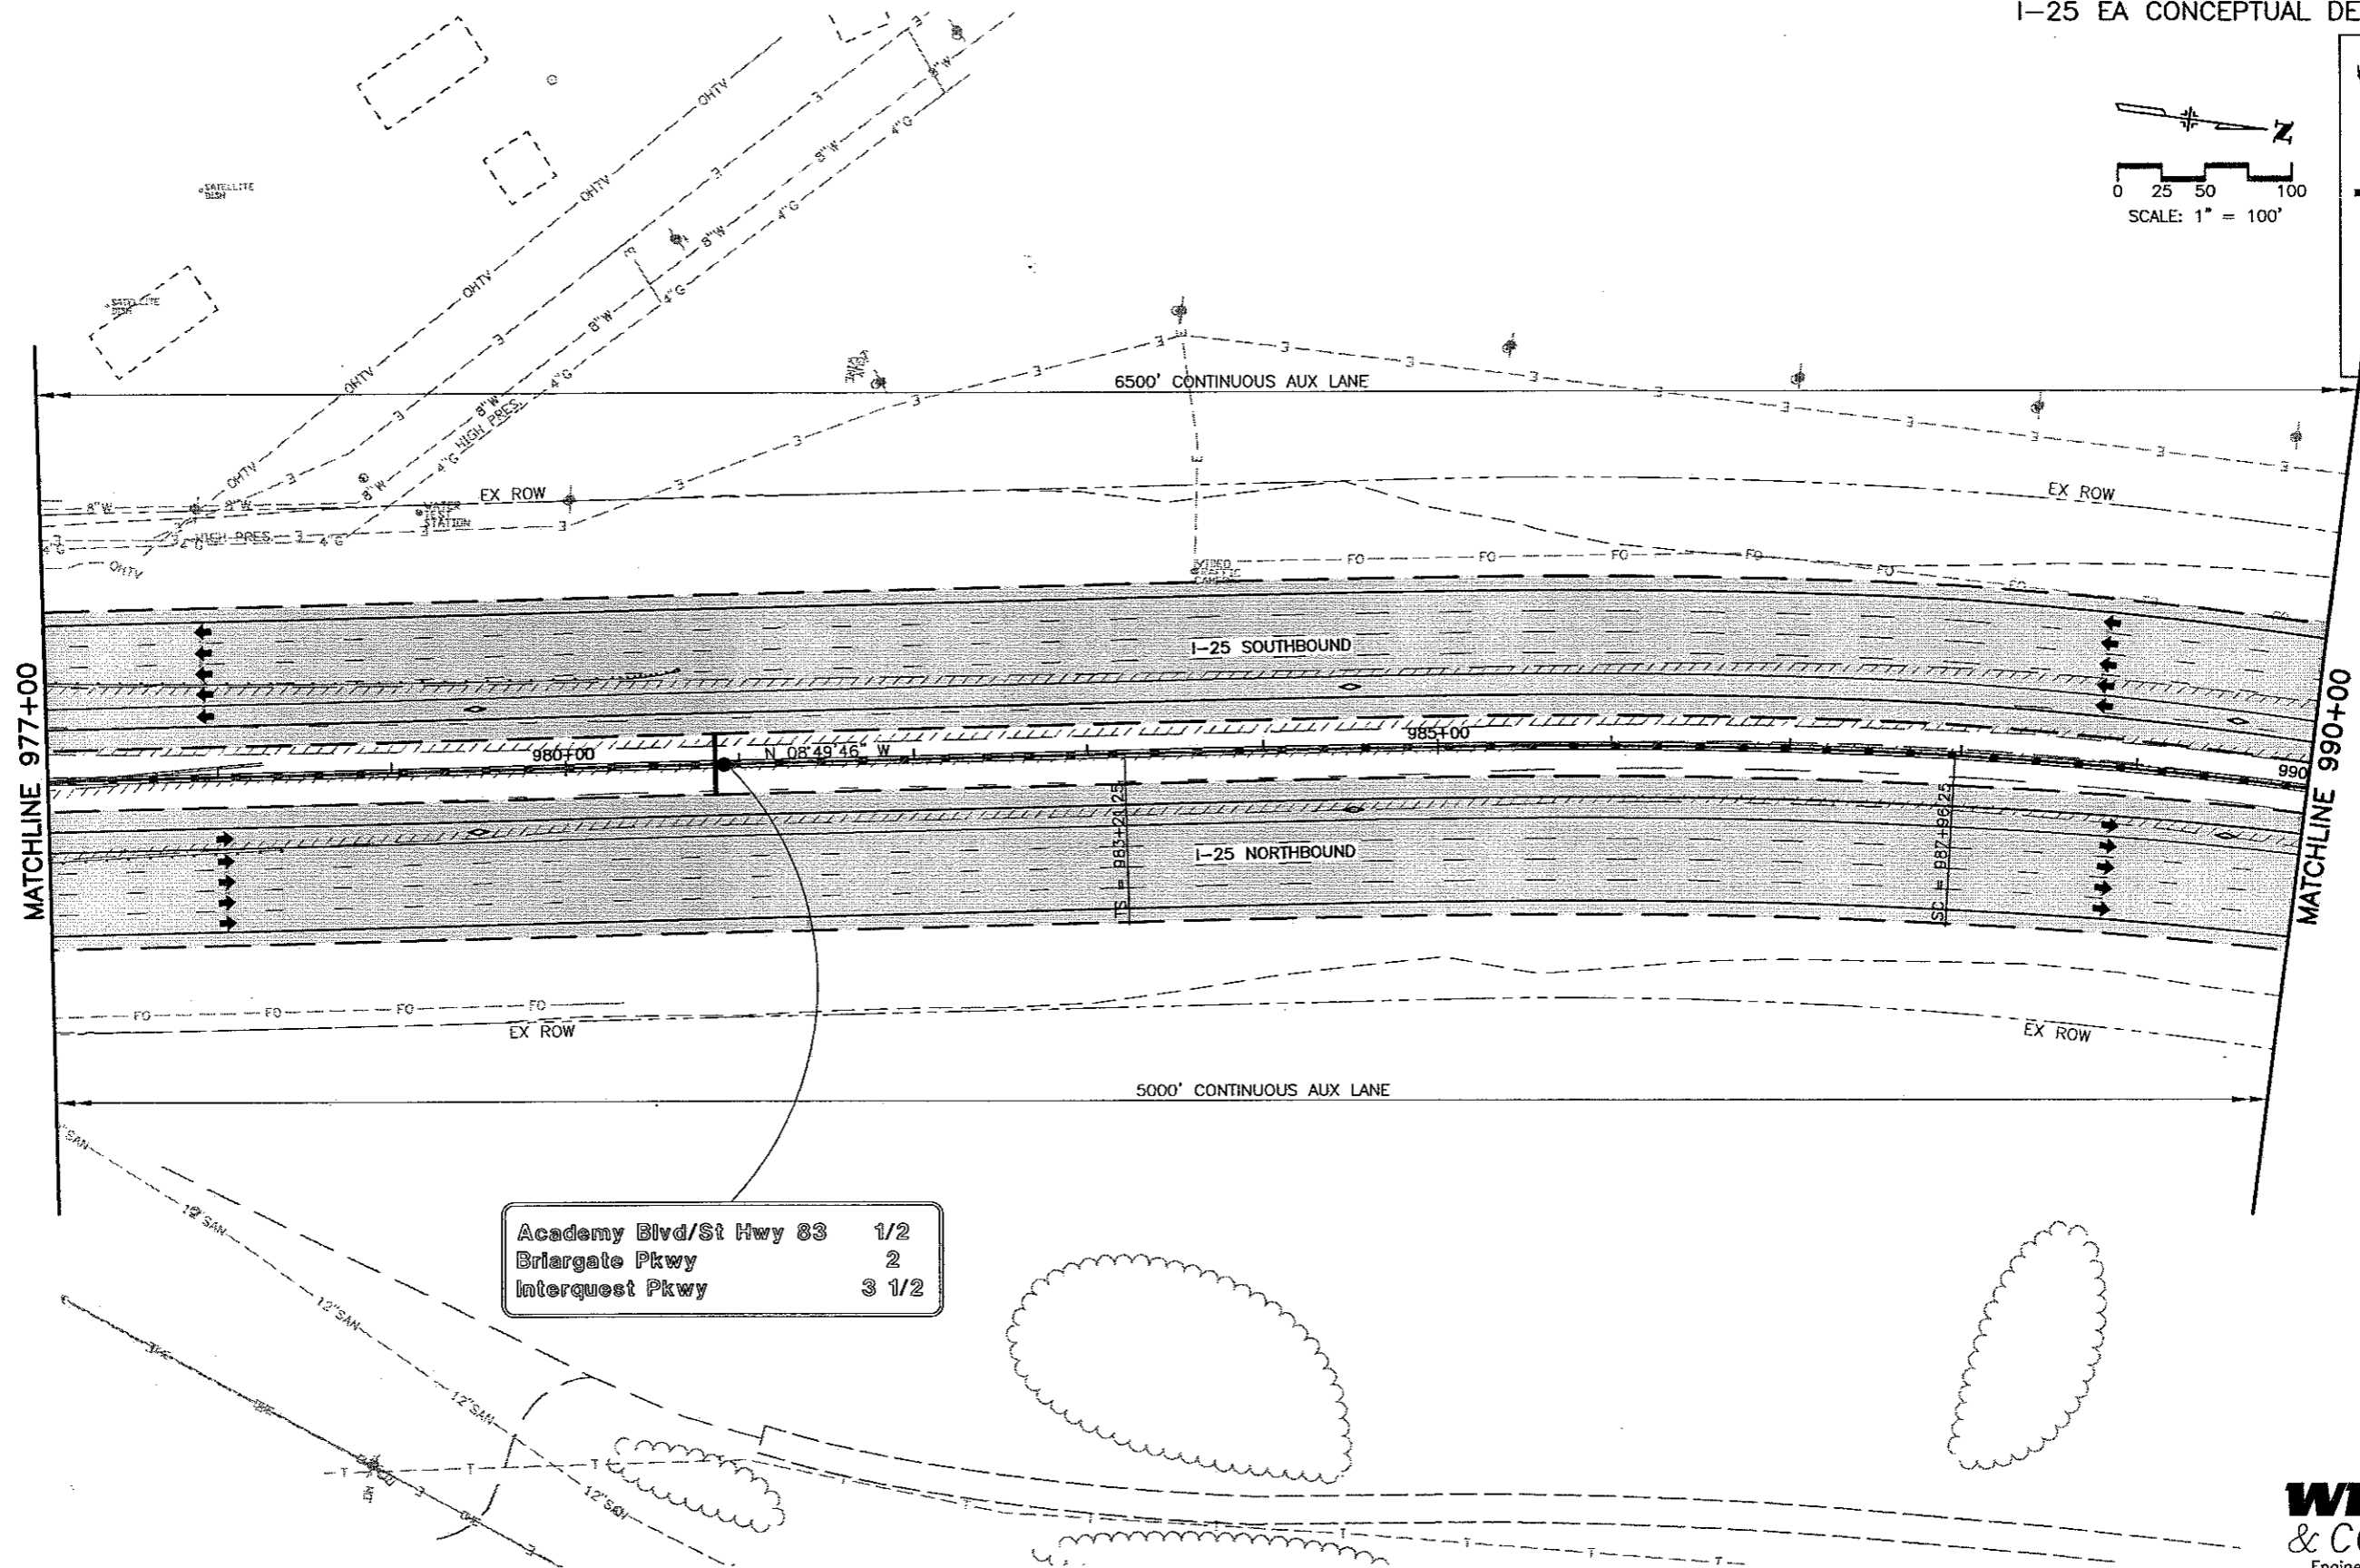
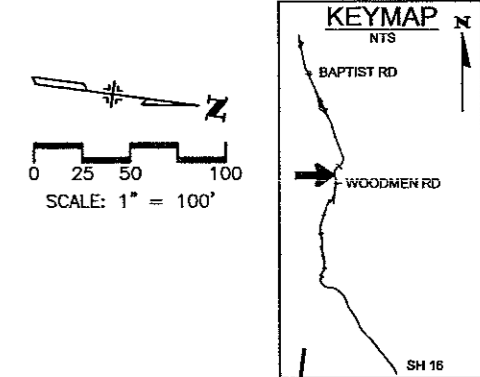


WILSON & COMPANY
Engineers & Architects

Computer File Information		Sheet Revisions		Colorado Department of Transportation		As Constructed		I-25 Roadway Plan 977+00 to 990+00		Project No./Code	
Creation Date:	11/6/01	Initials:	MAK	<input type="checkbox"/>		 1480 Quail Lake Loop - Suite A Colorado Springs, Colorado 80906 Phone: (719) 634-2323 Fax: (719) 227-3298 Region No. 2	No Revisions:			C 0252-316	
Last Modification Date:	06/20/02	Initials:	DVD	<input type="checkbox"/>			Revised:	Designer:	MAB	12210	
Full Path:	P:\983100913\ACAD\SHEETS			<input type="checkbox"/>			Void:	Detailer:	MAB	Sheet Number 89	
Drawing File Name:	RDPL71-80.DWG			<input type="checkbox"/>			Sheet Subset: ROADWAY		Subset Sheet: 75 of		
Acad Ver.	2000	Scale:	As Shown	Units:	English						

CURVE DATA								
CURVE NO.	Δ_c	D_c	R_c	L_c	T_c	e	MDS	SSD
28	61°03'51"	02'00'00"	2864.79'	3053.21'	1689.65'	.054	70	>730


Woodmen Rd	1/2
Nevada Ave/Rockrimmon Blvd	1 1/2
Garden of the Gods Rd/Austin Bluffs Pkwy	3 1/2

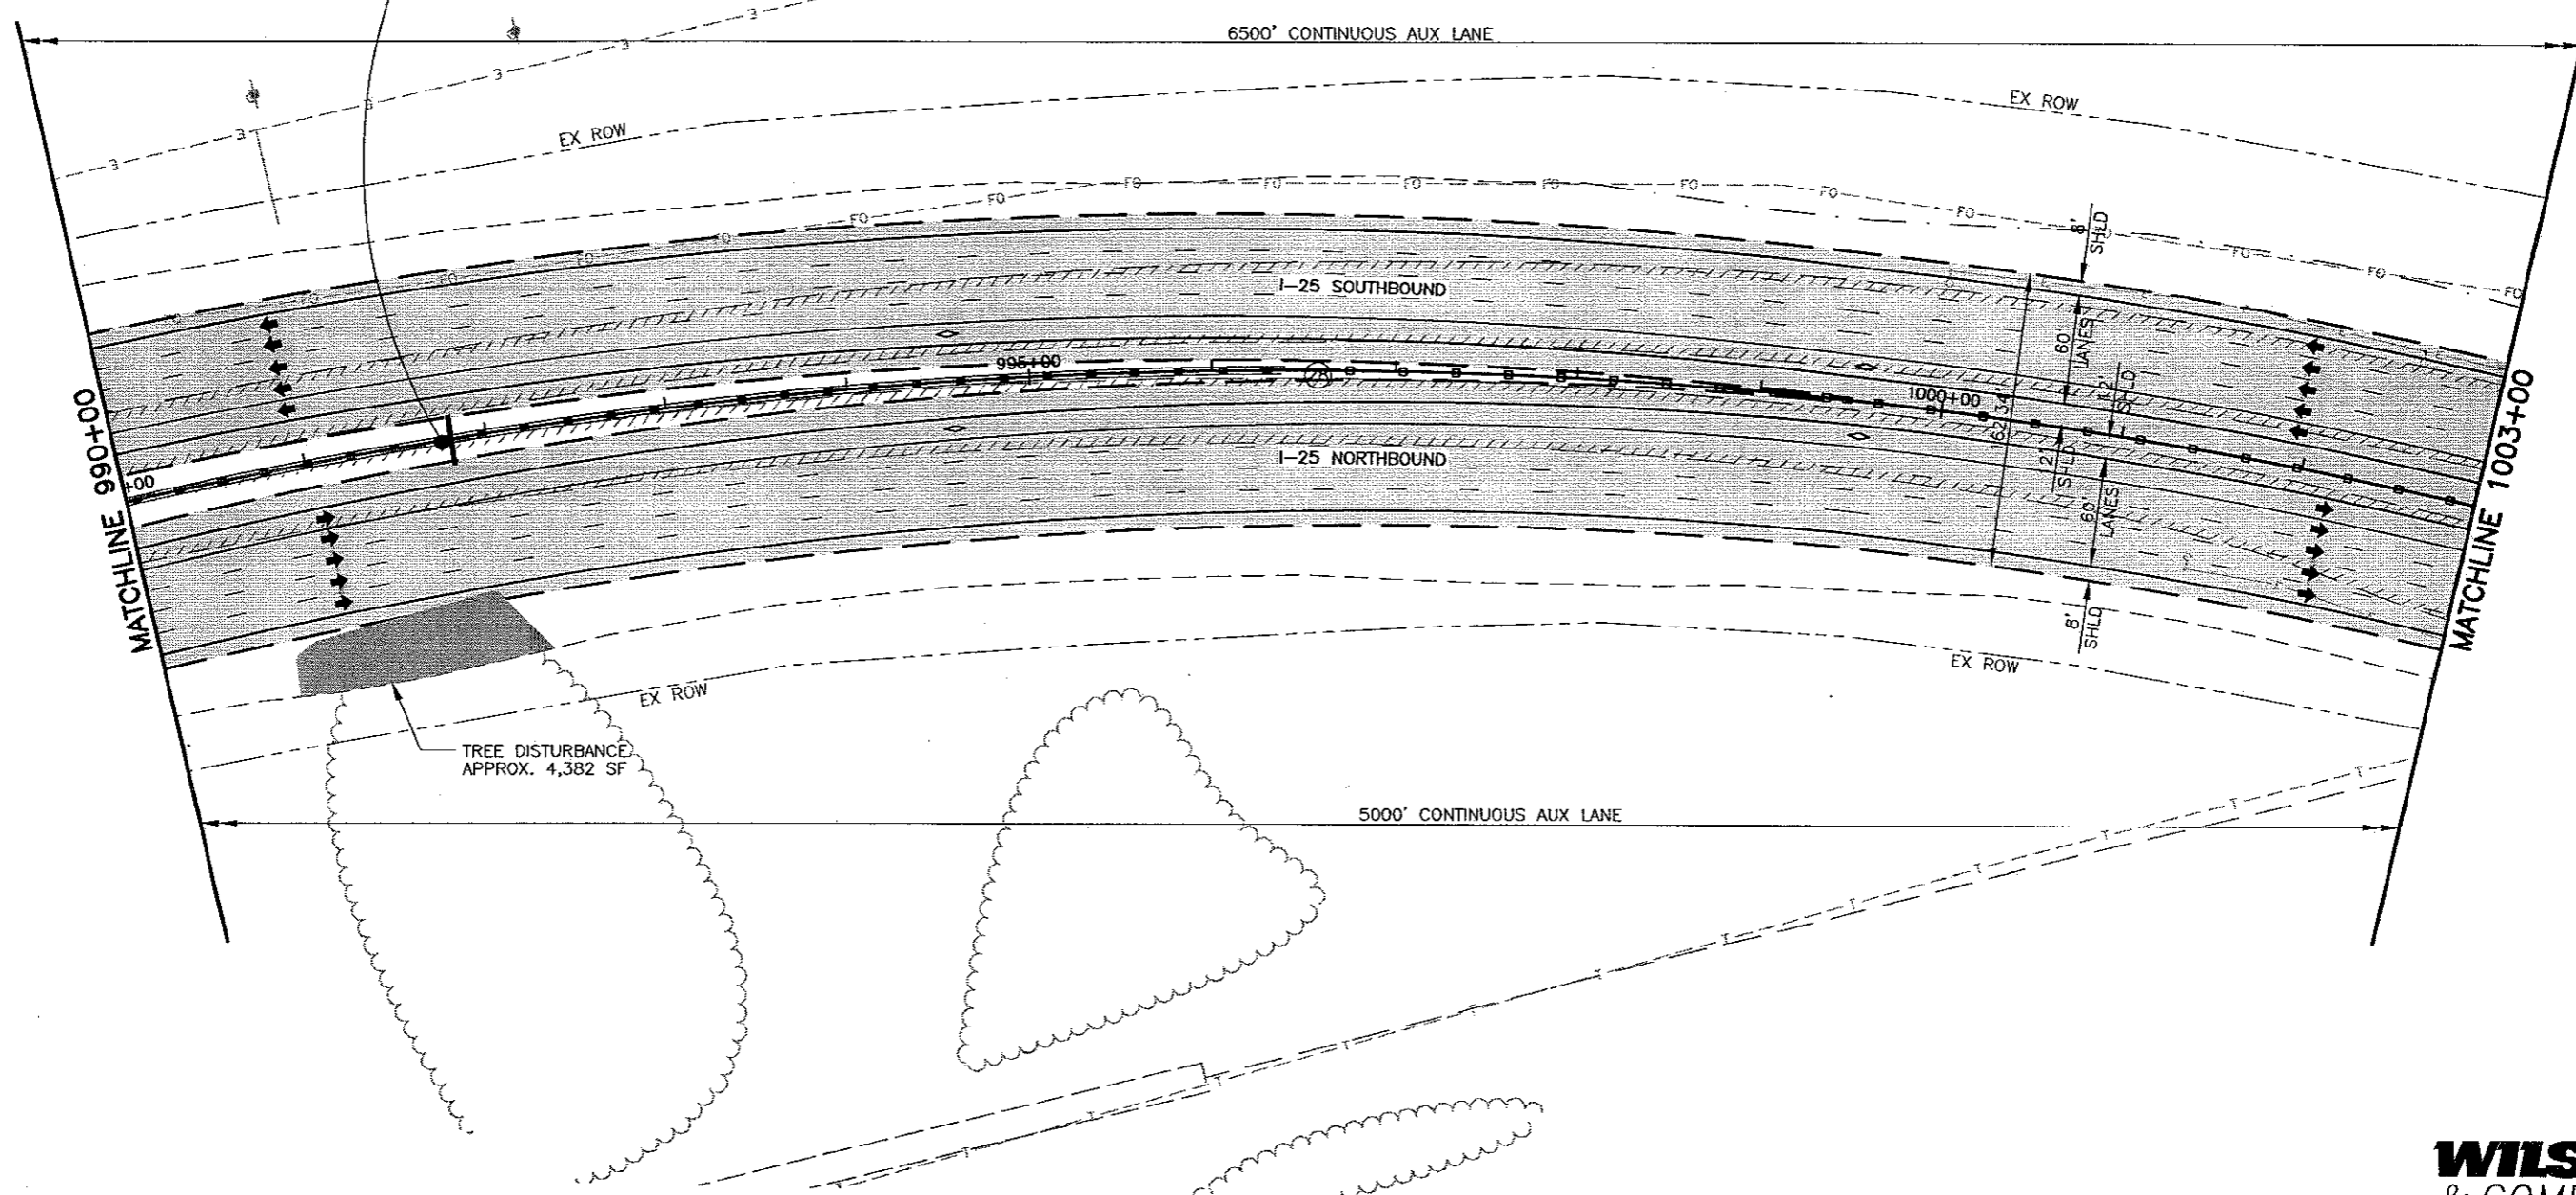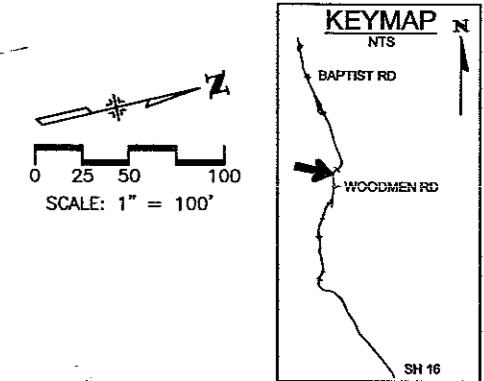

WILSON & COMPANY
Engineers & Architects

Computer File Information	
Creation Date:	11/6/01 Initials: MAK
Last Modification Date:	06/20/02 Initials: DVD
Full Path:	P:\983100913\ACAD\SHEETS
Drawing File Name:	RDPL71-80.DWG
Acad Ver.	2000 Scale: As Shown Units: English




Sheet Revisions	
(R-)	
(R-)	
(R-)	
(R-)	
(R-)	

Colorado Department of Transportation

 1480 Quail Lake Loop - Suite A
 Colorado Springs, Colorado 80906
 Phone: (719) 634-2323 Fax: (719) 227-3298
 Region No. 2

As Constructed
No Revisions:
Revised:
Void:



I-25 Roadway Plan 990+00 to 1003+00	
Designer:	MAB
Detailer:	MAB
Sheet Subset:	EXHIBITS
Subset Sheet:	76 of

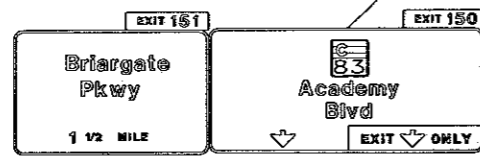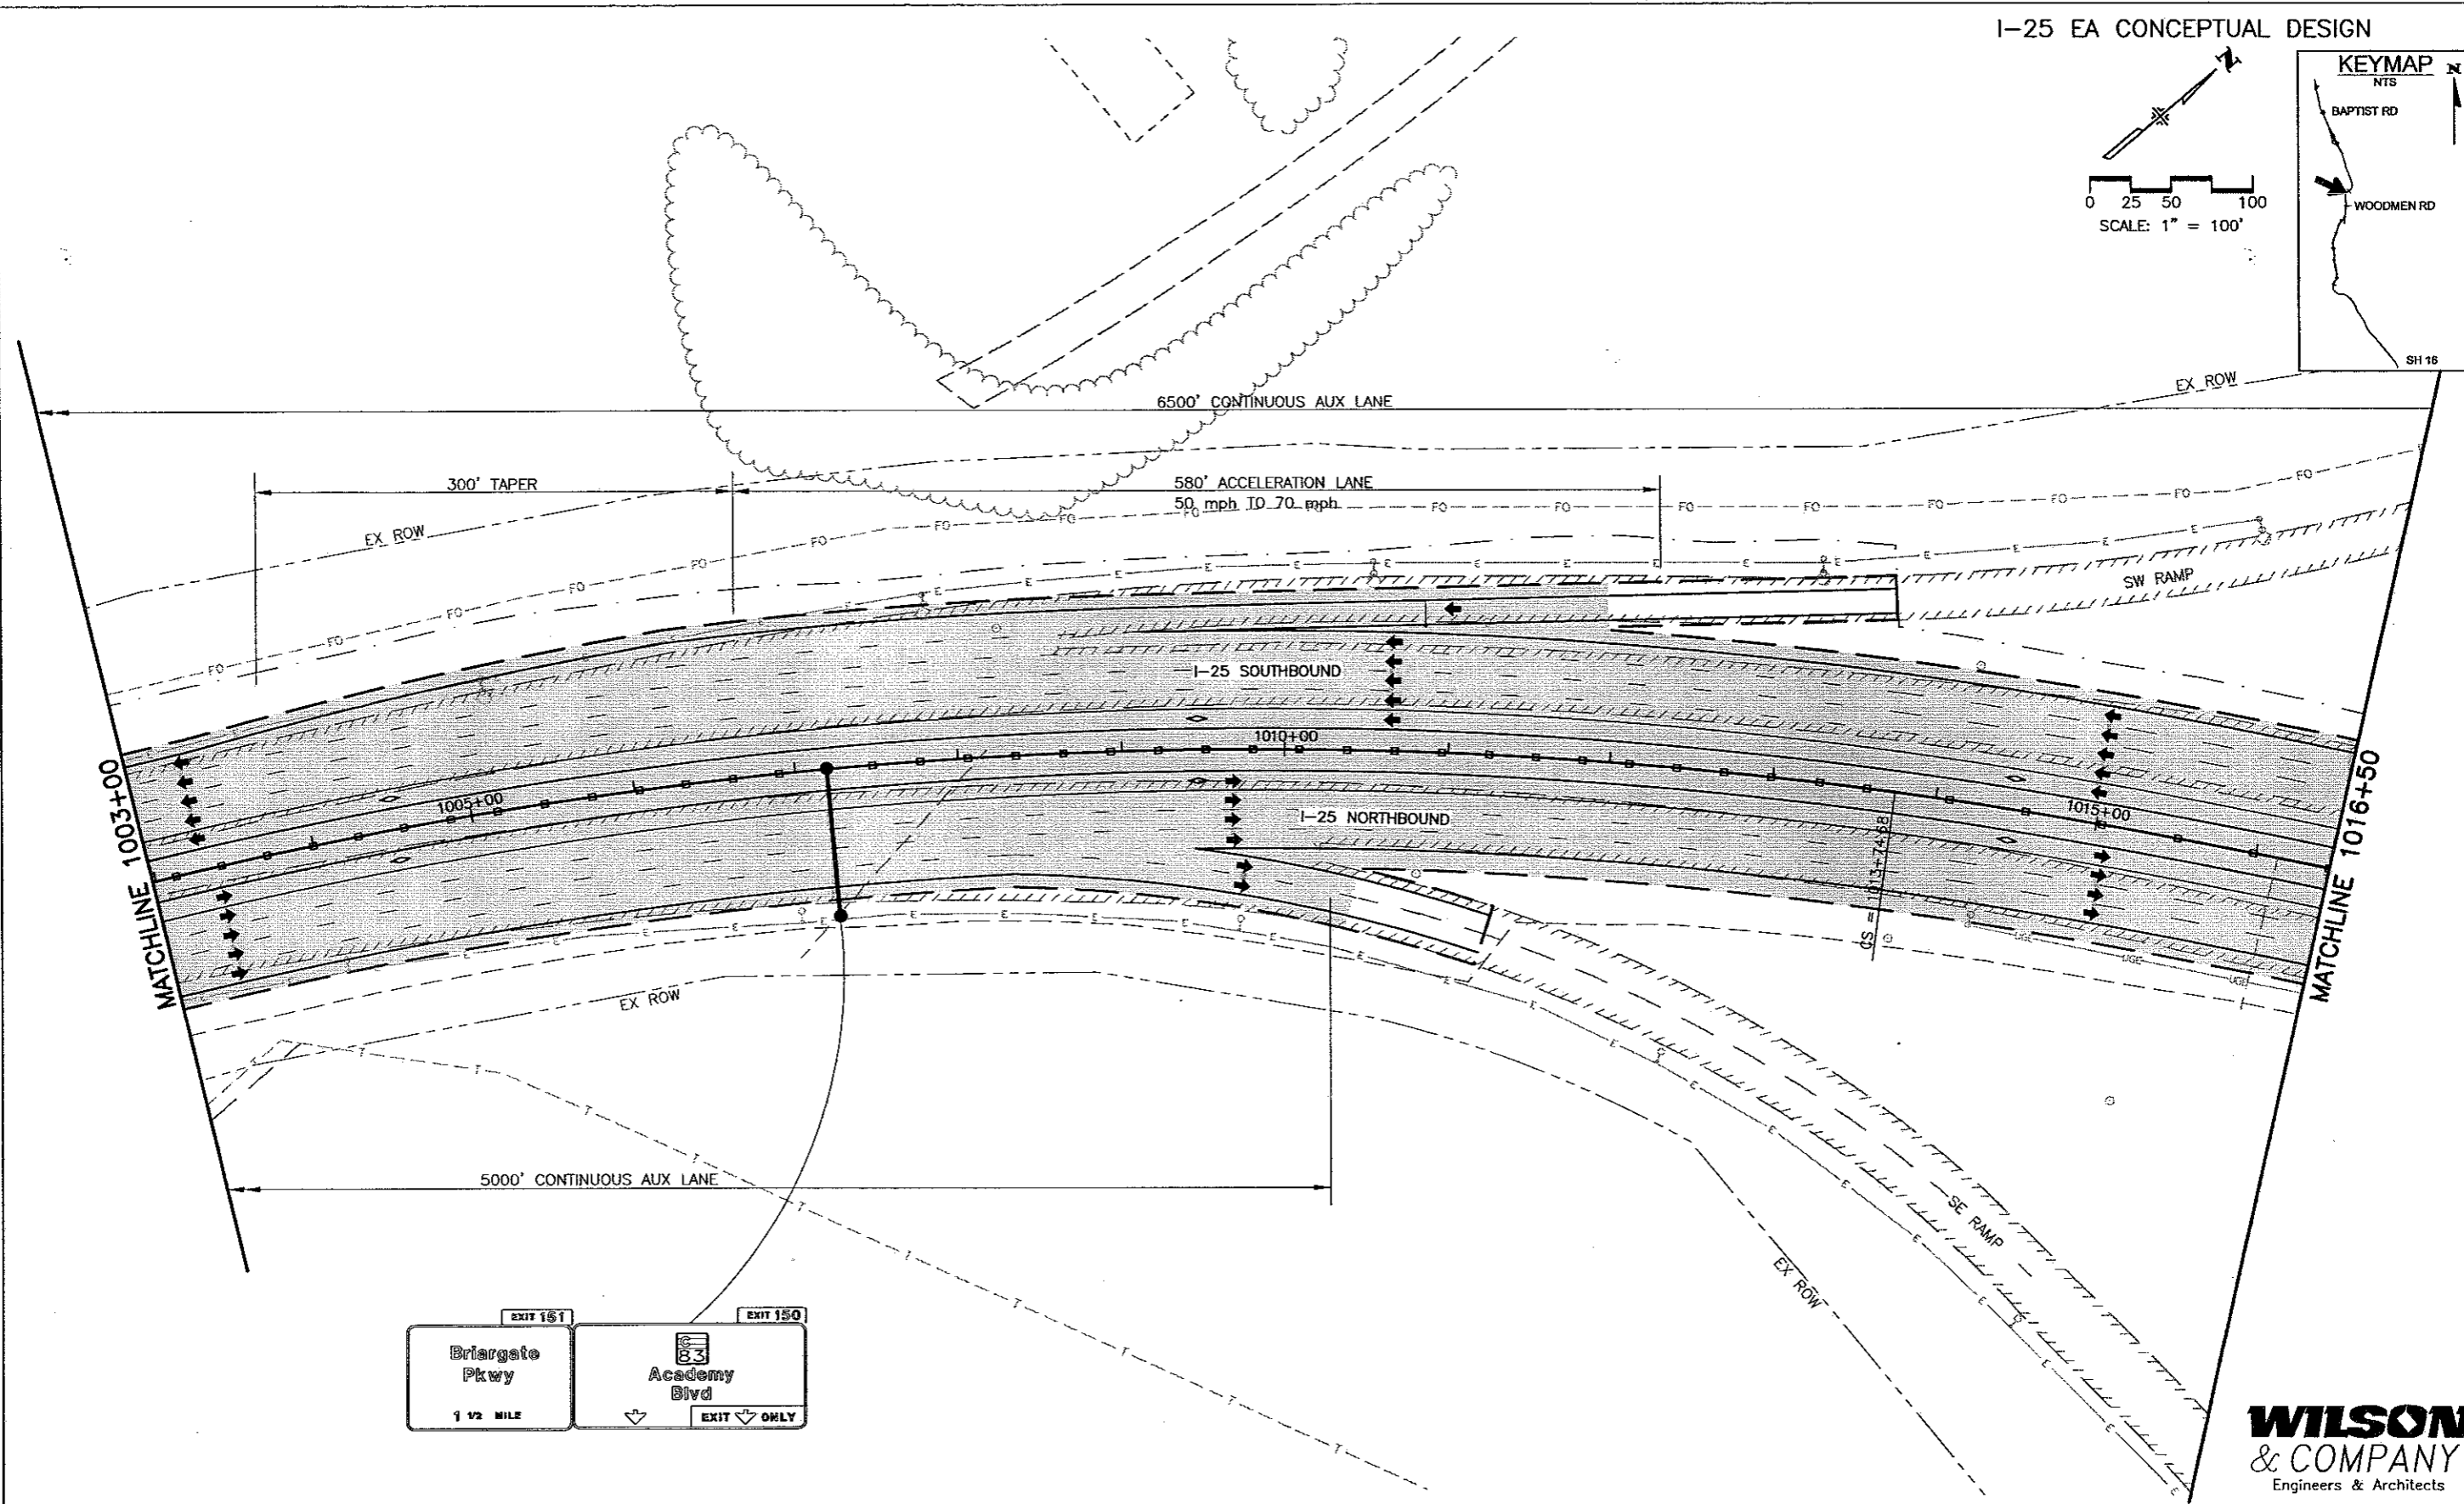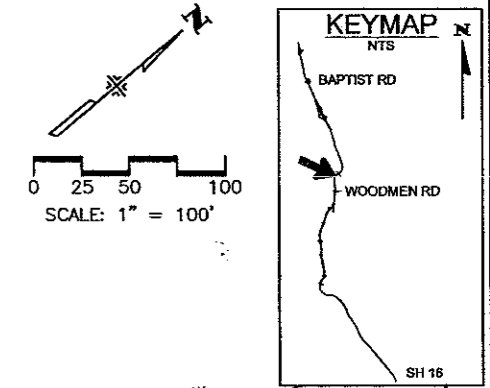Project No./Code	C 0252-316
	12210
Sheet Number	90




WILSON & COMPANY
Engineers & Architects




Computer File Information Creation Date: 11/7/01 Initials: MAK Last Modification Date: 06/07/02 Initials: DVD Full Path: P:\983100913\ACAD\SHEETS Drawing File Name: RDPL71-80.DWG Acad Ver. 2000 Scale: As Shown Units: English		Sheet Revisions <table border="1"> <tr><td> </td><td> </td><td> </td></tr> <tr><td> </td><td> </td><td> </td></tr> <tr><td> </td><td> </td><td> </td></tr> <tr><td> </td><td> </td><td> </td></tr> </table>														Colorado Department of Transportation 1480 Quail Lake Loop - Suite A Colorado Springs, Colorado 80906 Phone: (719) 634-2323 Fax: (719) 227-3298 Region No. 2		As Constructed No Revisions: Revised: Void:		I-25 Roadway Plan 1003+00 to 1016+50 Designer: MAB Detailer: MAB Sheet Subset: ROADWAY Subset Sheet: 77 of		Project No./Code C 0252-316 12210 Sheet Number 91	

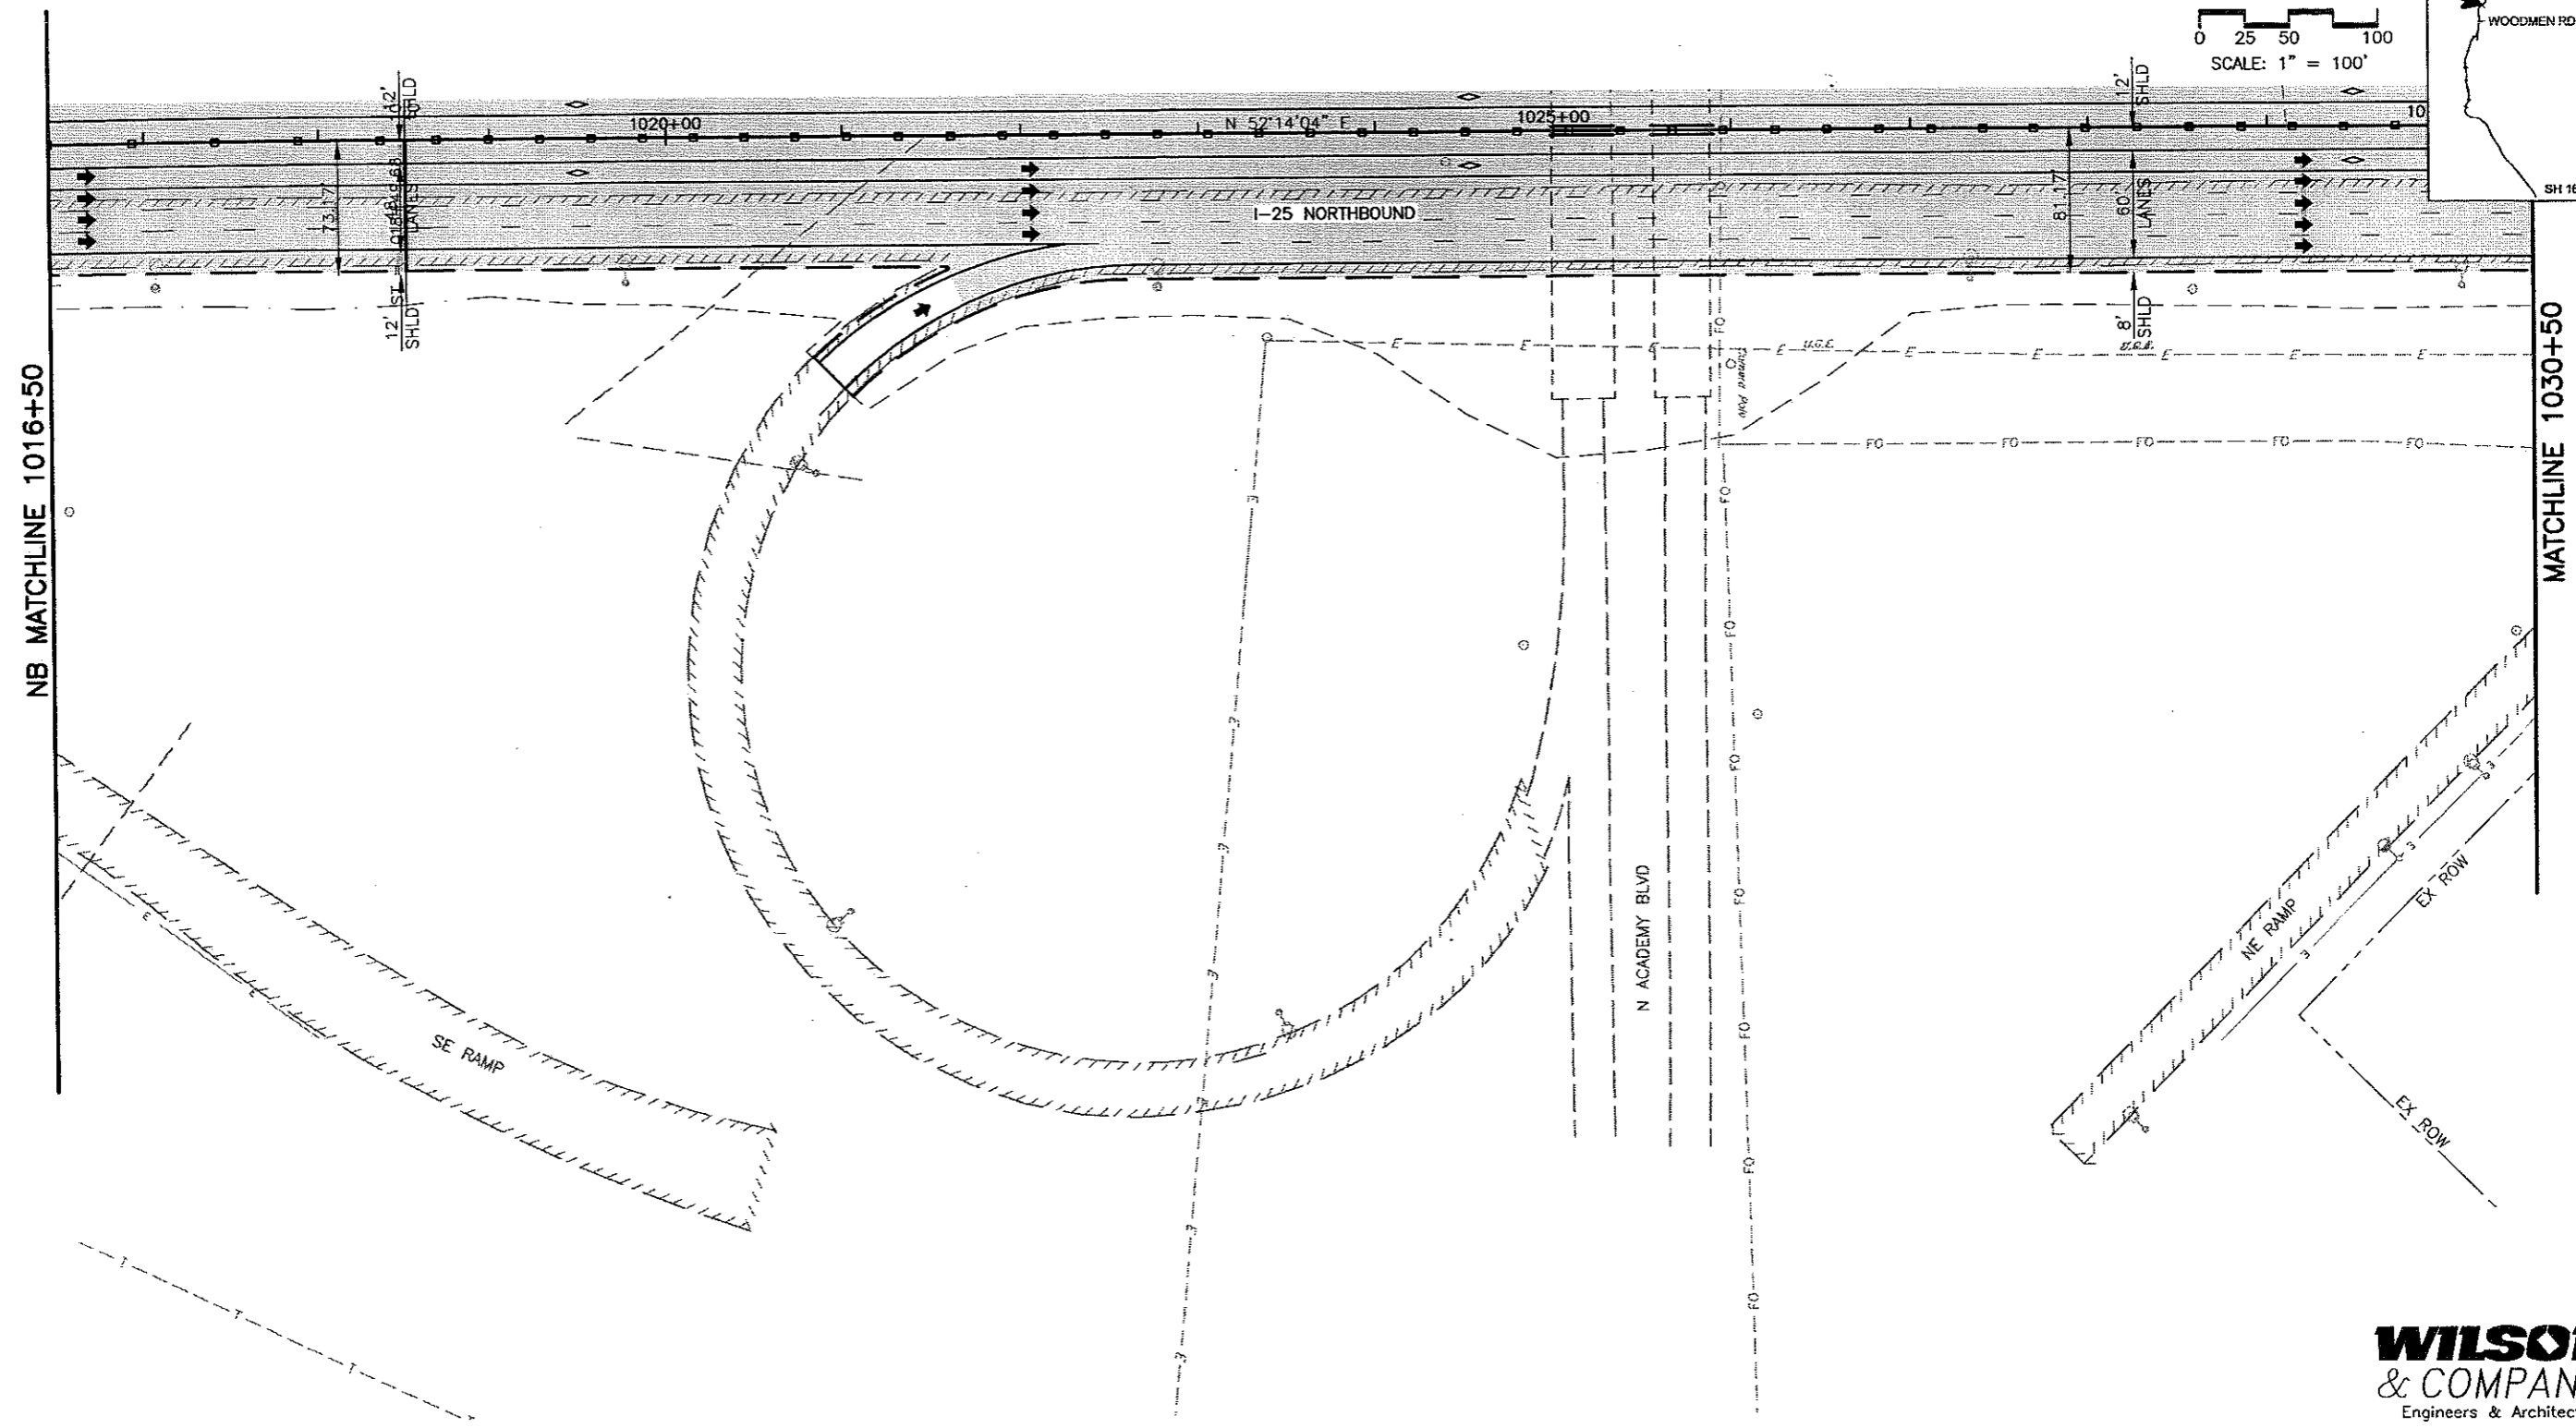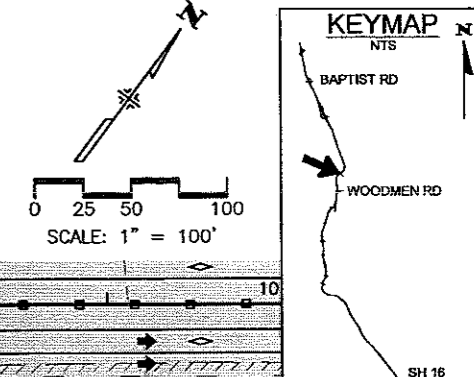


WILSON & COMPANY
Engineers & Architects





Computer File Information Creation Date: 11/7/01 Initials: MAK Last Modification Date: 05/30/02 Initials: BE Full Path: P:\983100913\ACAD\SHEETS Drawing File Name: RDPL71-80.DWG Acad Ver. 2000 Scale: As Shown Units: English		Sheet Revisions <table border="1"> <tr><td>(R-)</td><td></td><td></td></tr> <tr><td>(R-)</td><td></td><td></td></tr> <tr><td>(R-)</td><td></td><td></td></tr> <tr><td>(R-)</td><td></td><td></td></tr> <tr><td>(R-)</td><td></td><td></td></tr> </table>		(R-)			(R-)			(R-)			(R-)			(R-)			Colorado Department of Transportation  1480 Quail Lake Loop - Suite A Colorado Springs, Colorado 80906 Phone: (719) 634-2323 Fax: (719) 227-3298 Region No. 2		As Constructed No Revisions: Revised: Void:		I-25 Roadway Plan NB 1016+50 to 1030+50 Designer: MAB Detailer: MAB Sheet Subset: ROADWAY Subset Sheet: 78 of		Project No./Code C 0252-316 12210 Sheet Number 92	
(R-)																										
(R-)																										
(R-)																										
(R-)																										
(R-)																										

I-25 EA CONCEPTUAL DESIGN

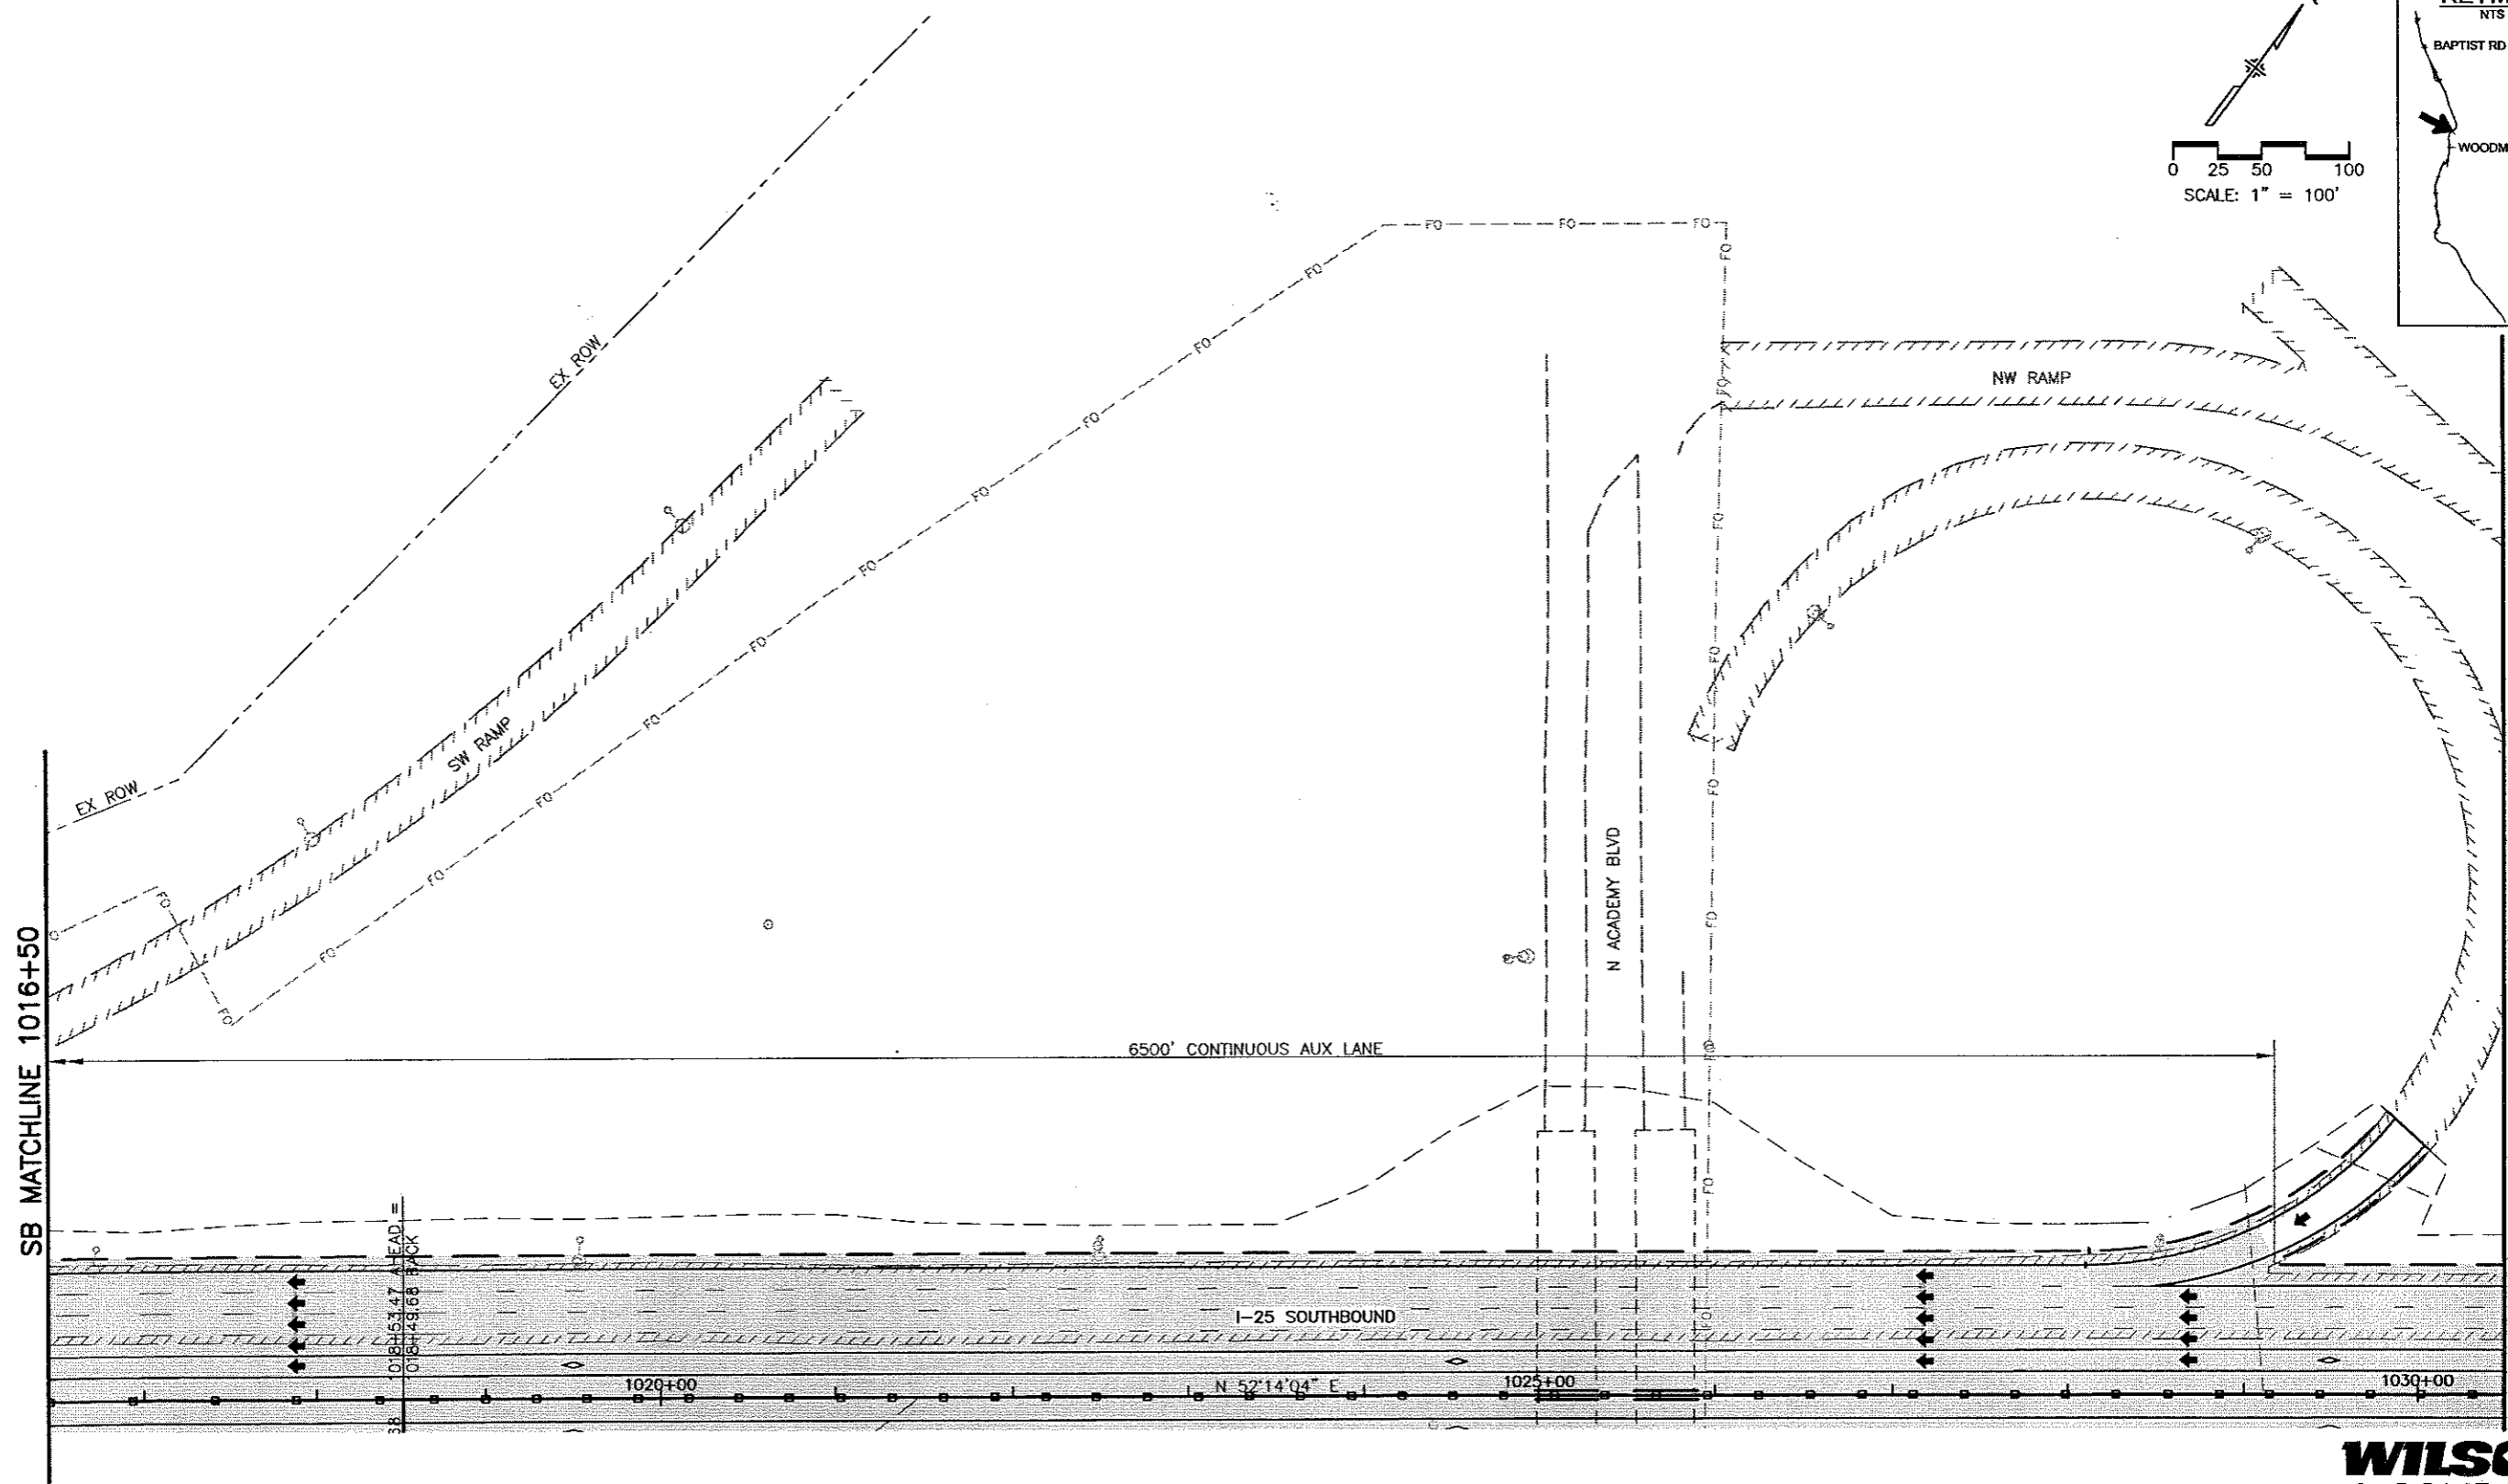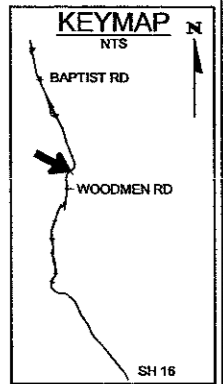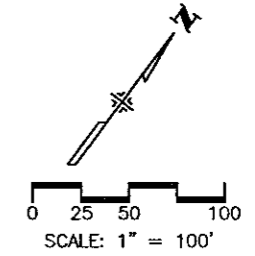

WILSON & COMPANY
Engineers & Architects

Computer File Information		Sheet Revisions		Colorado Department of Transportation		As Constructed		I-25 Roadway Plan		Project No./Code	
Creation Date: 11/7/01	Initials: MAK	(R-)		 1480 Quail Lake Loop - Suite A Colorado Springs, Colorado 80906 Phone: (719) 634-2323 Fax: (719) 227-3298 Region No. 2	No Revisions:		SB 1016+00 to 1030+50		C 0252-316		
Last Modification Date: 05/30/02	Initials: BE	(R-)			Revised:		Designer: MAB		12210		
Full Path: P:\983100913\ACAD\SHEETS		(R-)			Void:		Detailer: MAB		Sheet Number 99		
Drawing File Name: RDPL71-80.DWG		(R-)					Sheet Subset: ROADWAY		Subset Sheet: 79 of		
Acad Ver. 2000	Scale: As Shown	Units: English	(R-)								

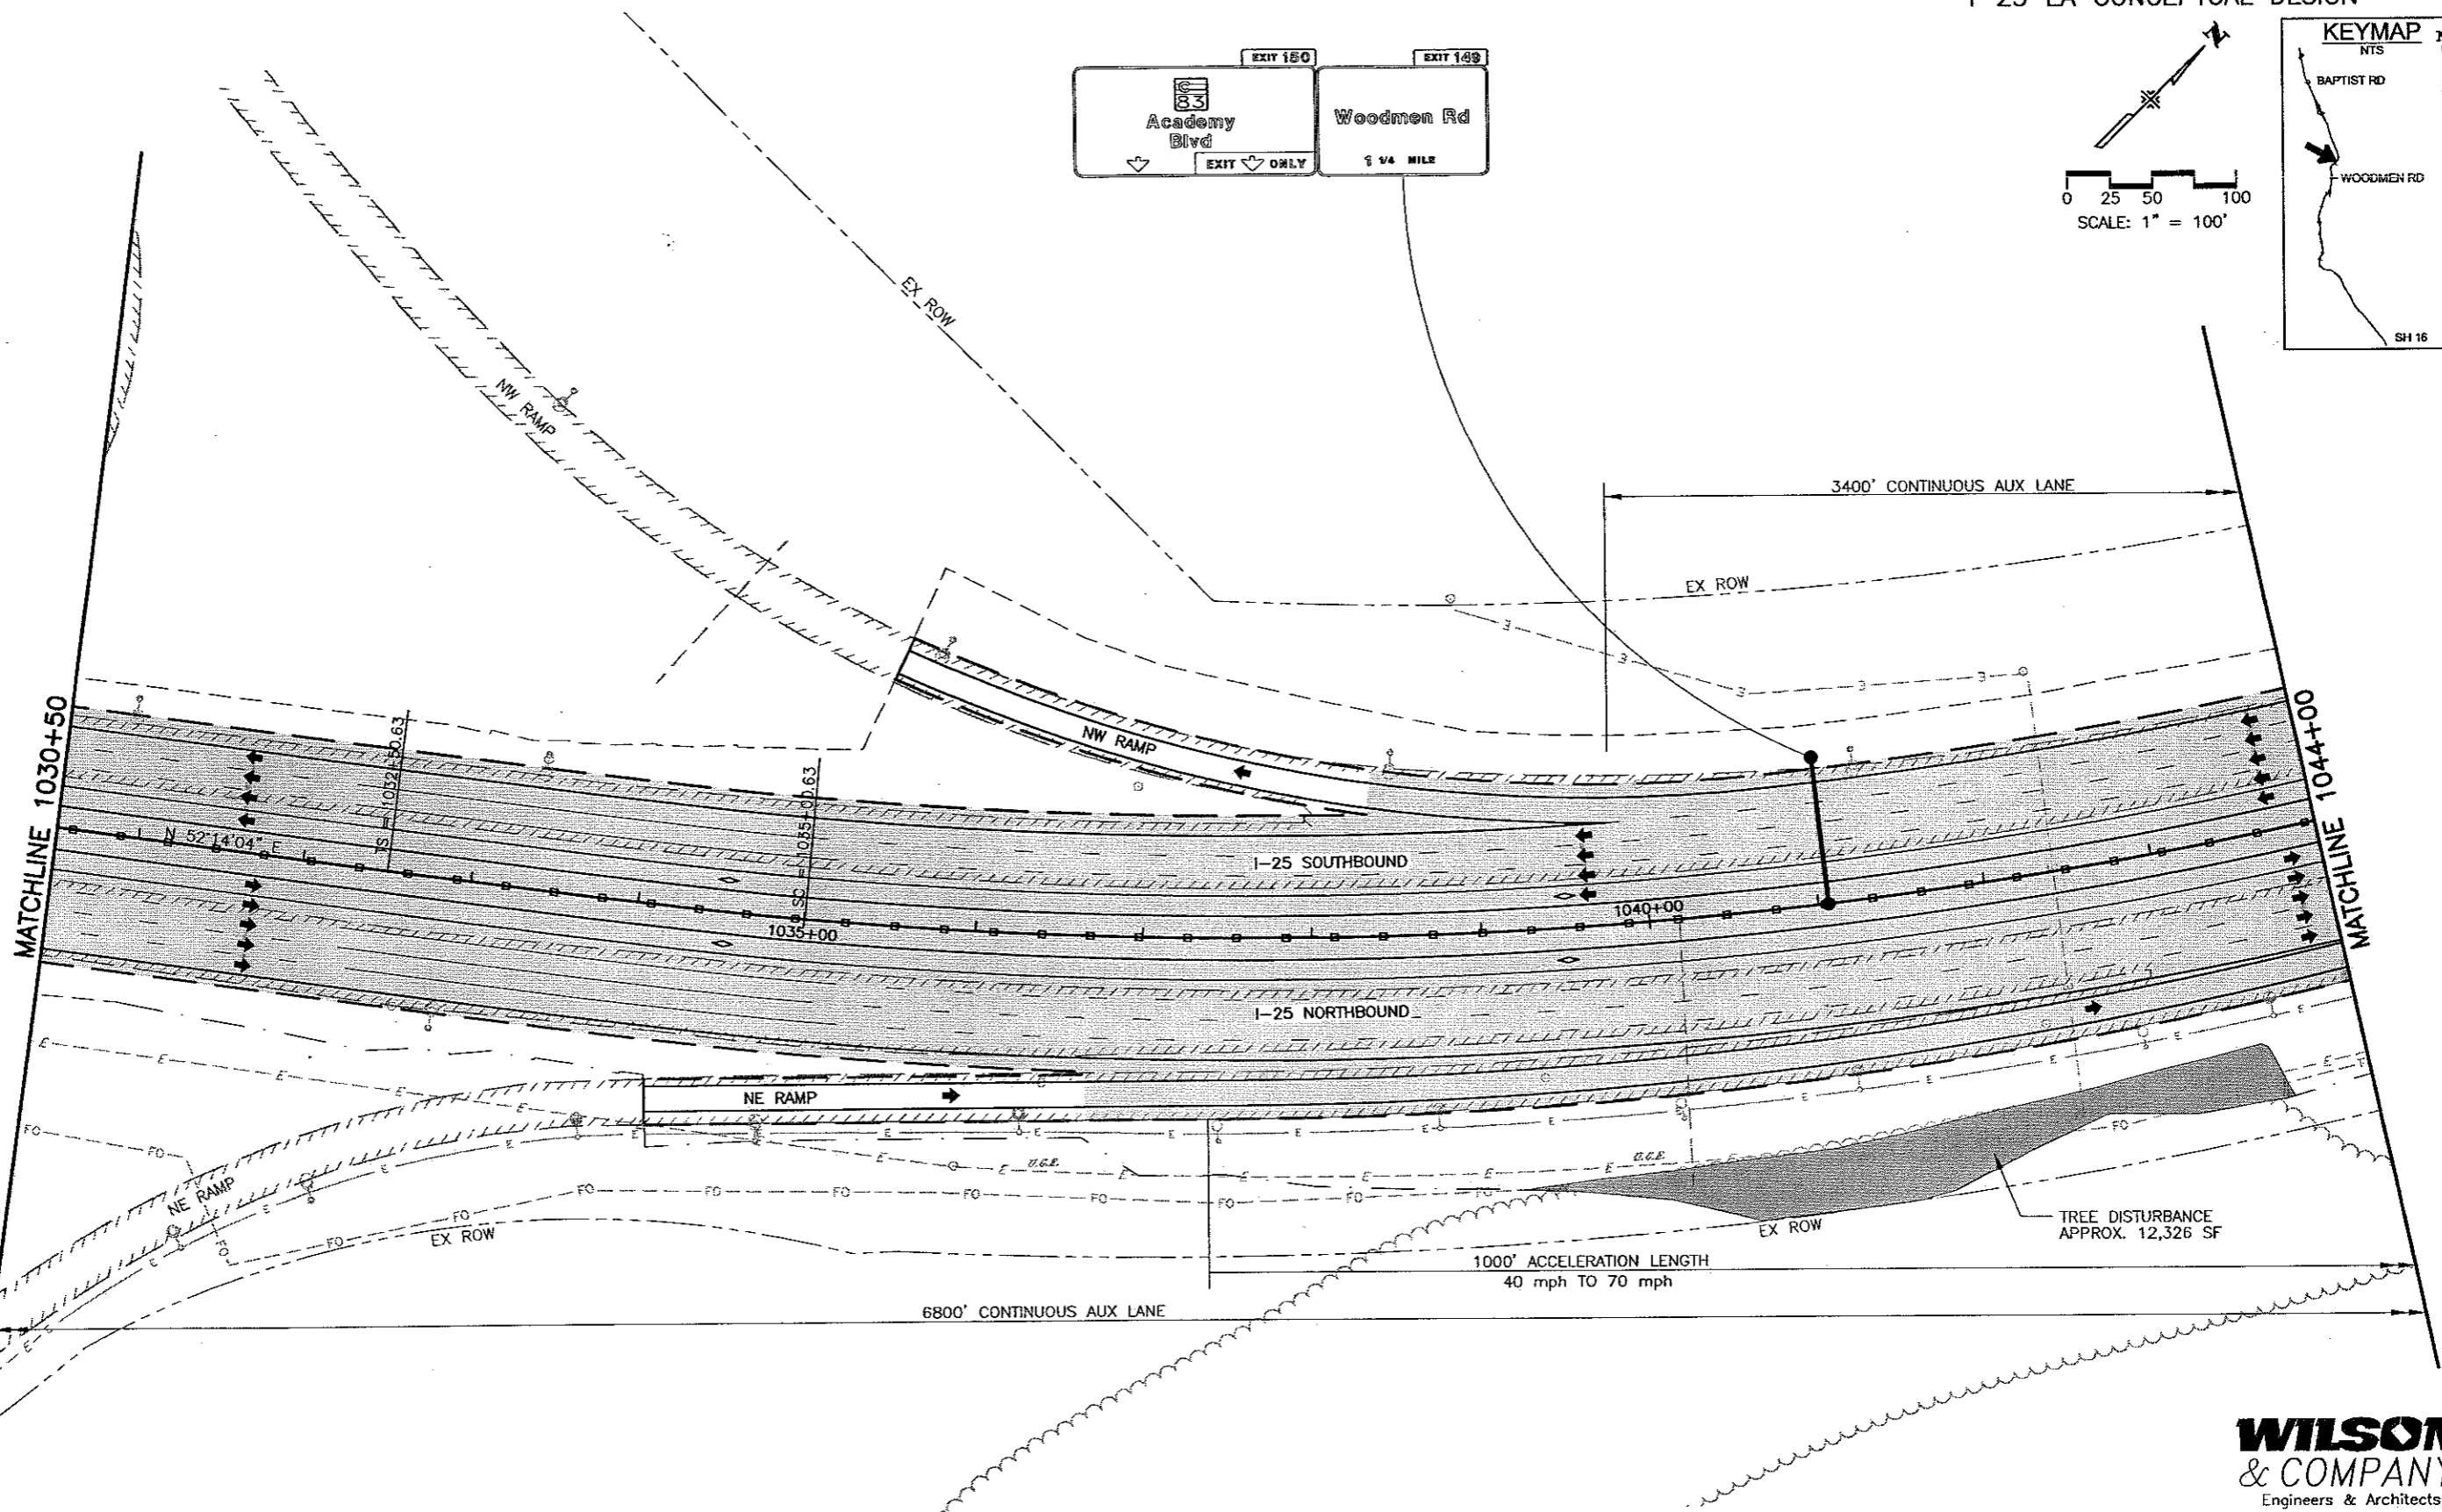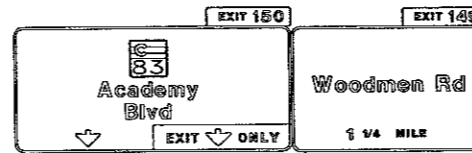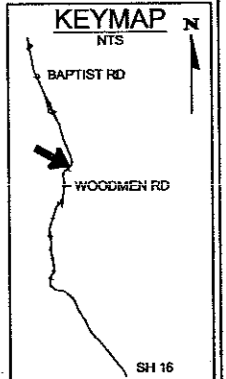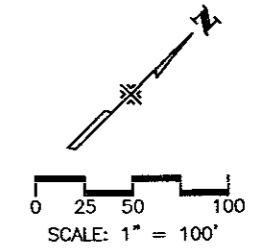


WILSON & COMPANY
Engineers & Architects

Computer File Information		
Creation Date:	11/7/01	Initials: MAK
Last Modification Date:	05/30/02	Initials: BE
Full Path:	P:\983100913\ACAD\SHEETS	
Drawing File Name:	RDPL71-80.DWG	
Acad Ver.	2000	Scale: As Shown Units: English

Sheet Revisions	
(R-)	
(R-)	
(R-)	
(R-)	

Colorado Department of Transportation



1480 Quail Lake Loop - Suite A
Colorado Springs, Colorado 80906
Phone: (719) 634-2323 Fax: (719) 227-3298



Region No. 2

As Constructed
No Revisions:
Revised:
Void:

I-25 Roadway Plan 1030+50 to 1044+00	
Designer:	MAB
Detailer:	MAB
Sheet Subset:	ROADWAY
Subset Sheet:	80 of

Project No./Code
C 0252-316
12210
Sheet Number 94

CURVE DATA														MDS	SSD
CURVE NO.	Δ_s	T_s	E_s	e_s	L_s	L_t	S_t	Δ_c	D_c	T_c	L_c	R_c	e	MDS	SSD
29	73°49'02"	2292.47'	724.21'	02°28'57"	475	166.68'	83.35'	68°51'08"	01°59'10"	1977.34'	3466.90'	2885.00'	.056	70	>730

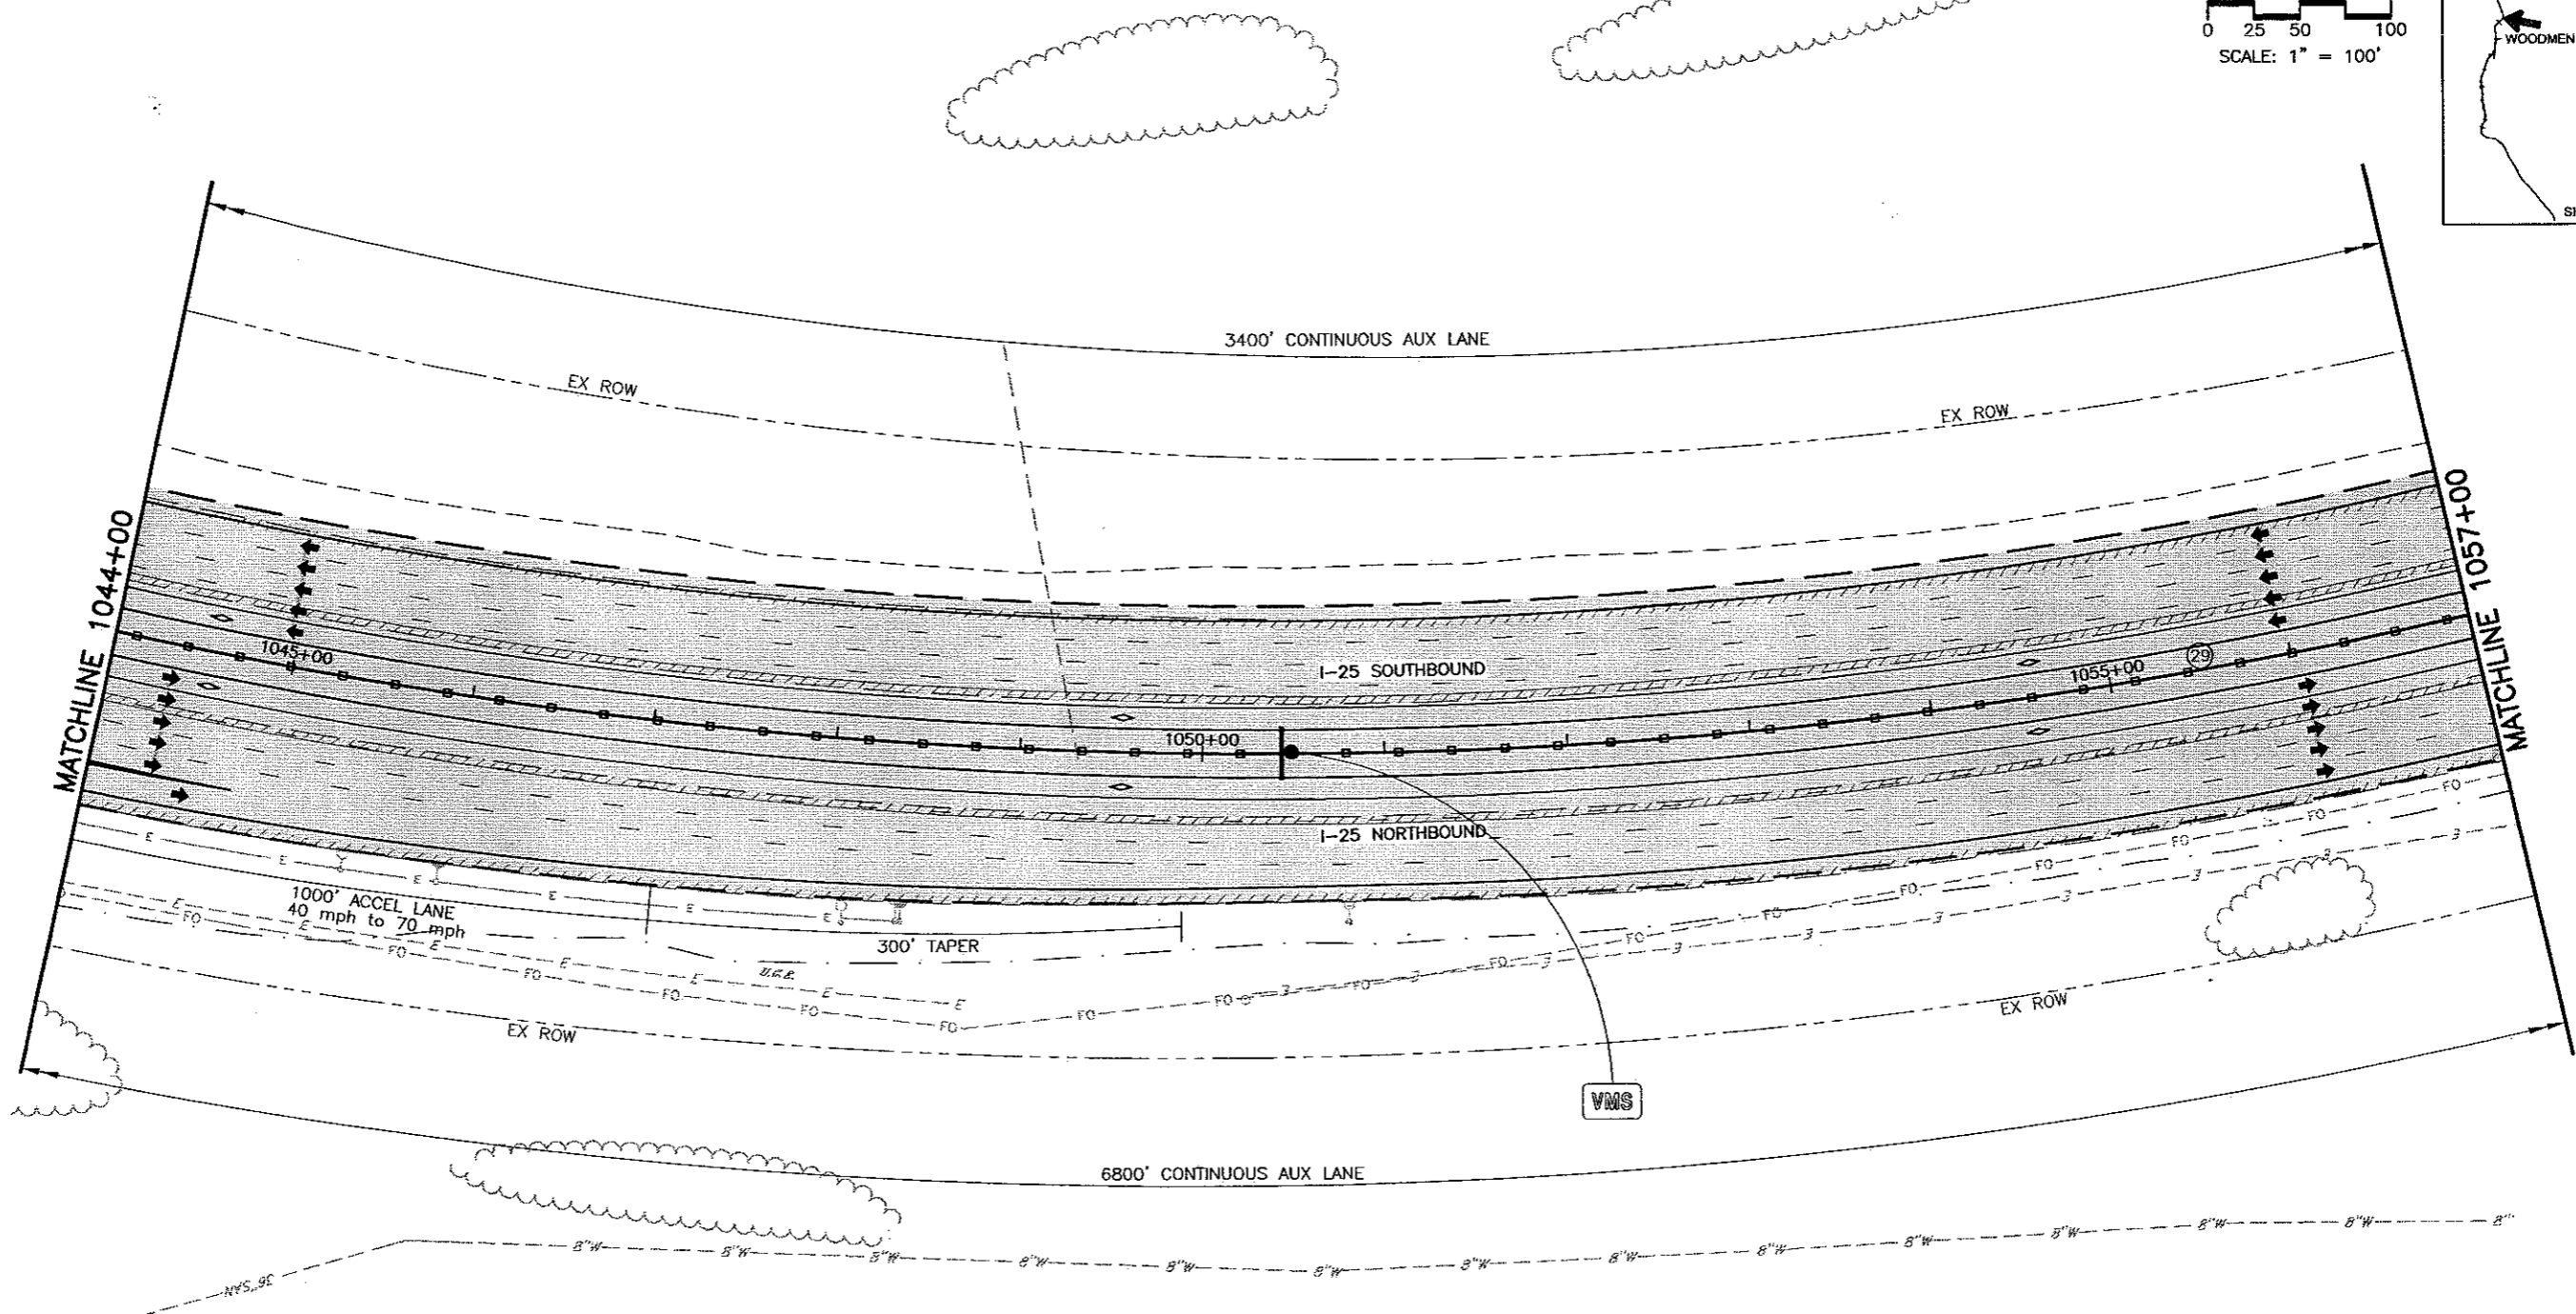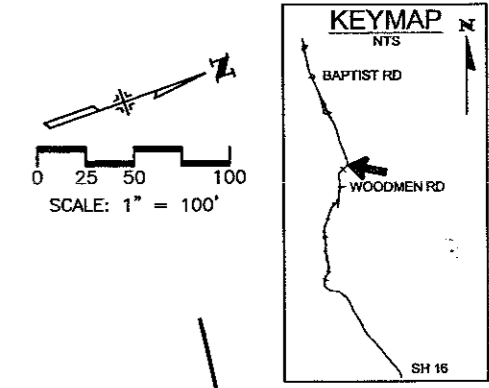

WILSON & COMPANY
Engineers & Architects

Computer File Information	
Creation Date: 11/7/01	Initials: MAK
Last Modification Date: 05/30/02	Initials: BE
Full Path: P:\983100913\ACAD\SHEETS	
Drawing File Name: RDPL81.DWG	
Acad Ver. 2000	Scale: As Shown Units: English

Sheet Revisions	
(R-)	
(R-)	
(R-)	
(R-)	

Colorado Department of Transportation



1480 Quail Lake Loop - Suite A
Colorado Springs, Colorado 80906
Phone: (719) 634-2323 Fax: (719) 227-3298

Region No. 2


As Constructed
No Revisions:
Revised:
Void:

I-25 Roadway Plan 1044+00 to 1057+00	
Designer: MAB	
Detailer: MAB	
Sheet Subset: ROADWAY	Subset Sheet: 81 of



Project No./Code
C 0252-316
12210
Sheet Number 95

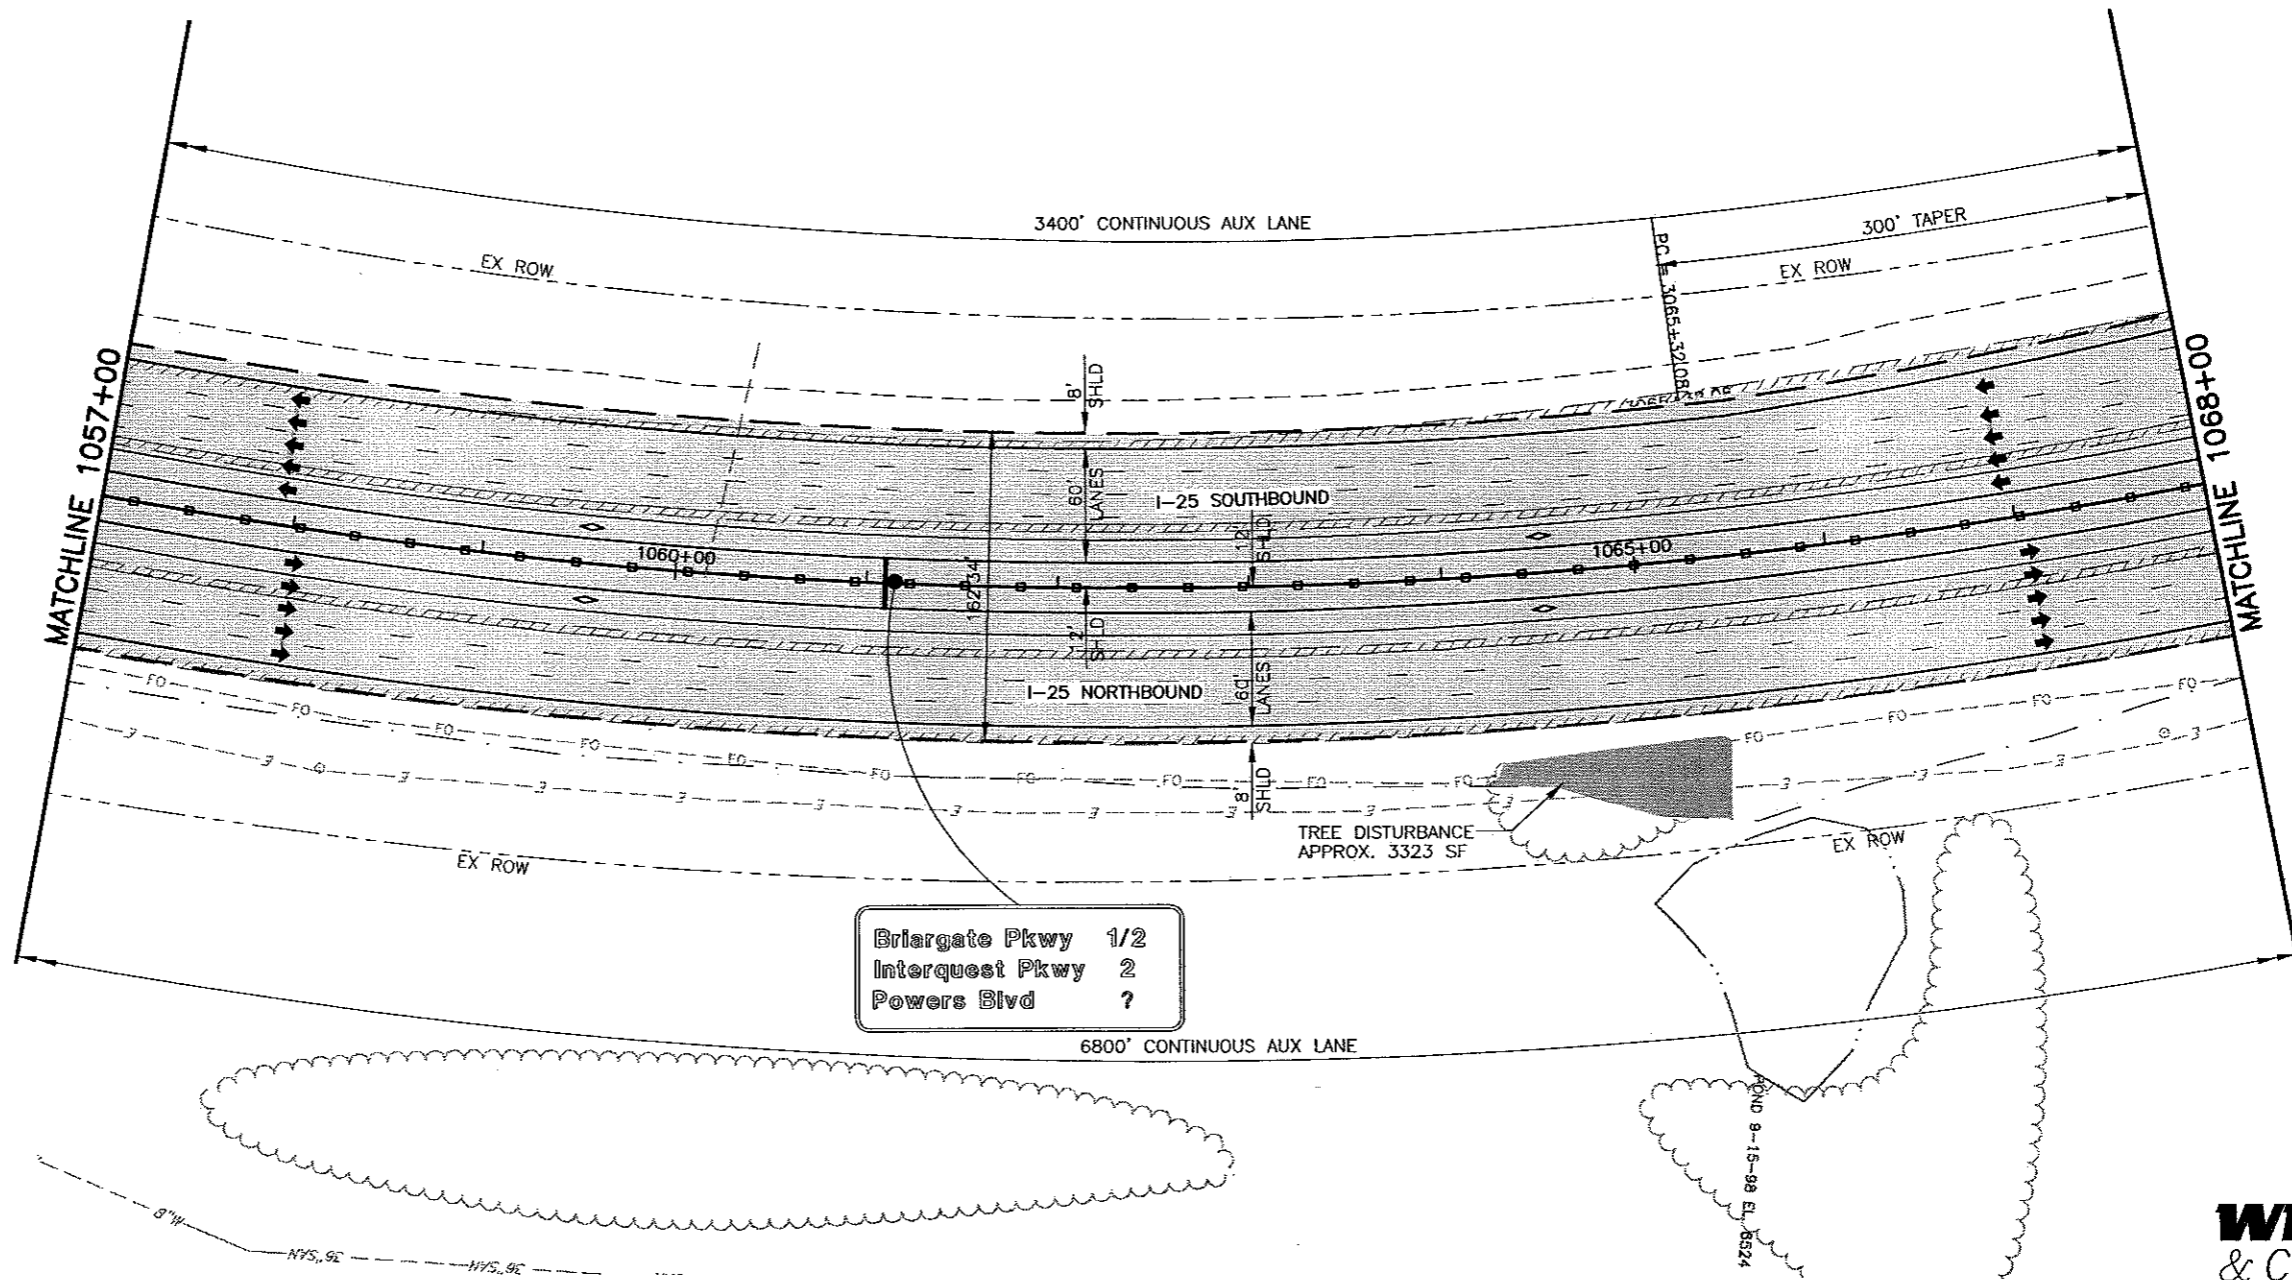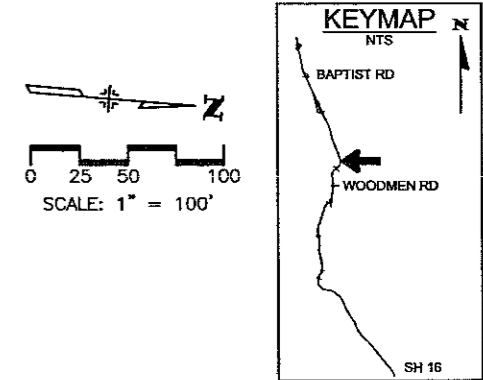

WILSON & COMPANY
Engineers & Architects

Computer File Information Creation Date: 11/6/01 Initials: MAK Last Modification Date: 05/30/02 Initials: BE Full Path: P:\983100913\ACAD\SHEETS Drawing File Name: RDPL81.DWG Acad Ver. 2000 Scale: As Shown Units: English		Sheet Revisions <table border="1"> <tr><td> </td><td> </td></tr> <tr><td> </td><td> </td></tr> <tr><td> </td><td> </td></tr> <tr><td> </td><td> </td></tr> </table>										Colorado Department of Transportation  1480 Quail Lake Loop - Suite A Colorado Springs, Colorado 80906 Phone: (719) 634-2323 Fax: (719) 227-3298 Region No. 2		As Constructed No Revisions: Revised: Void:		I-25 Roadway Plan 1057+00 to 1068+00 Designer: MAB Detailer: MAB Sheet Subset: ROADWAY Subset Sheet: 82 of		Project No./Code C 0252-316 12210 Sheet Number 90	

Academy Blvd/St Hwy 83	1/2
Woodmen Rd	2
Nevada Ave/Rockrimmon Blvd	3

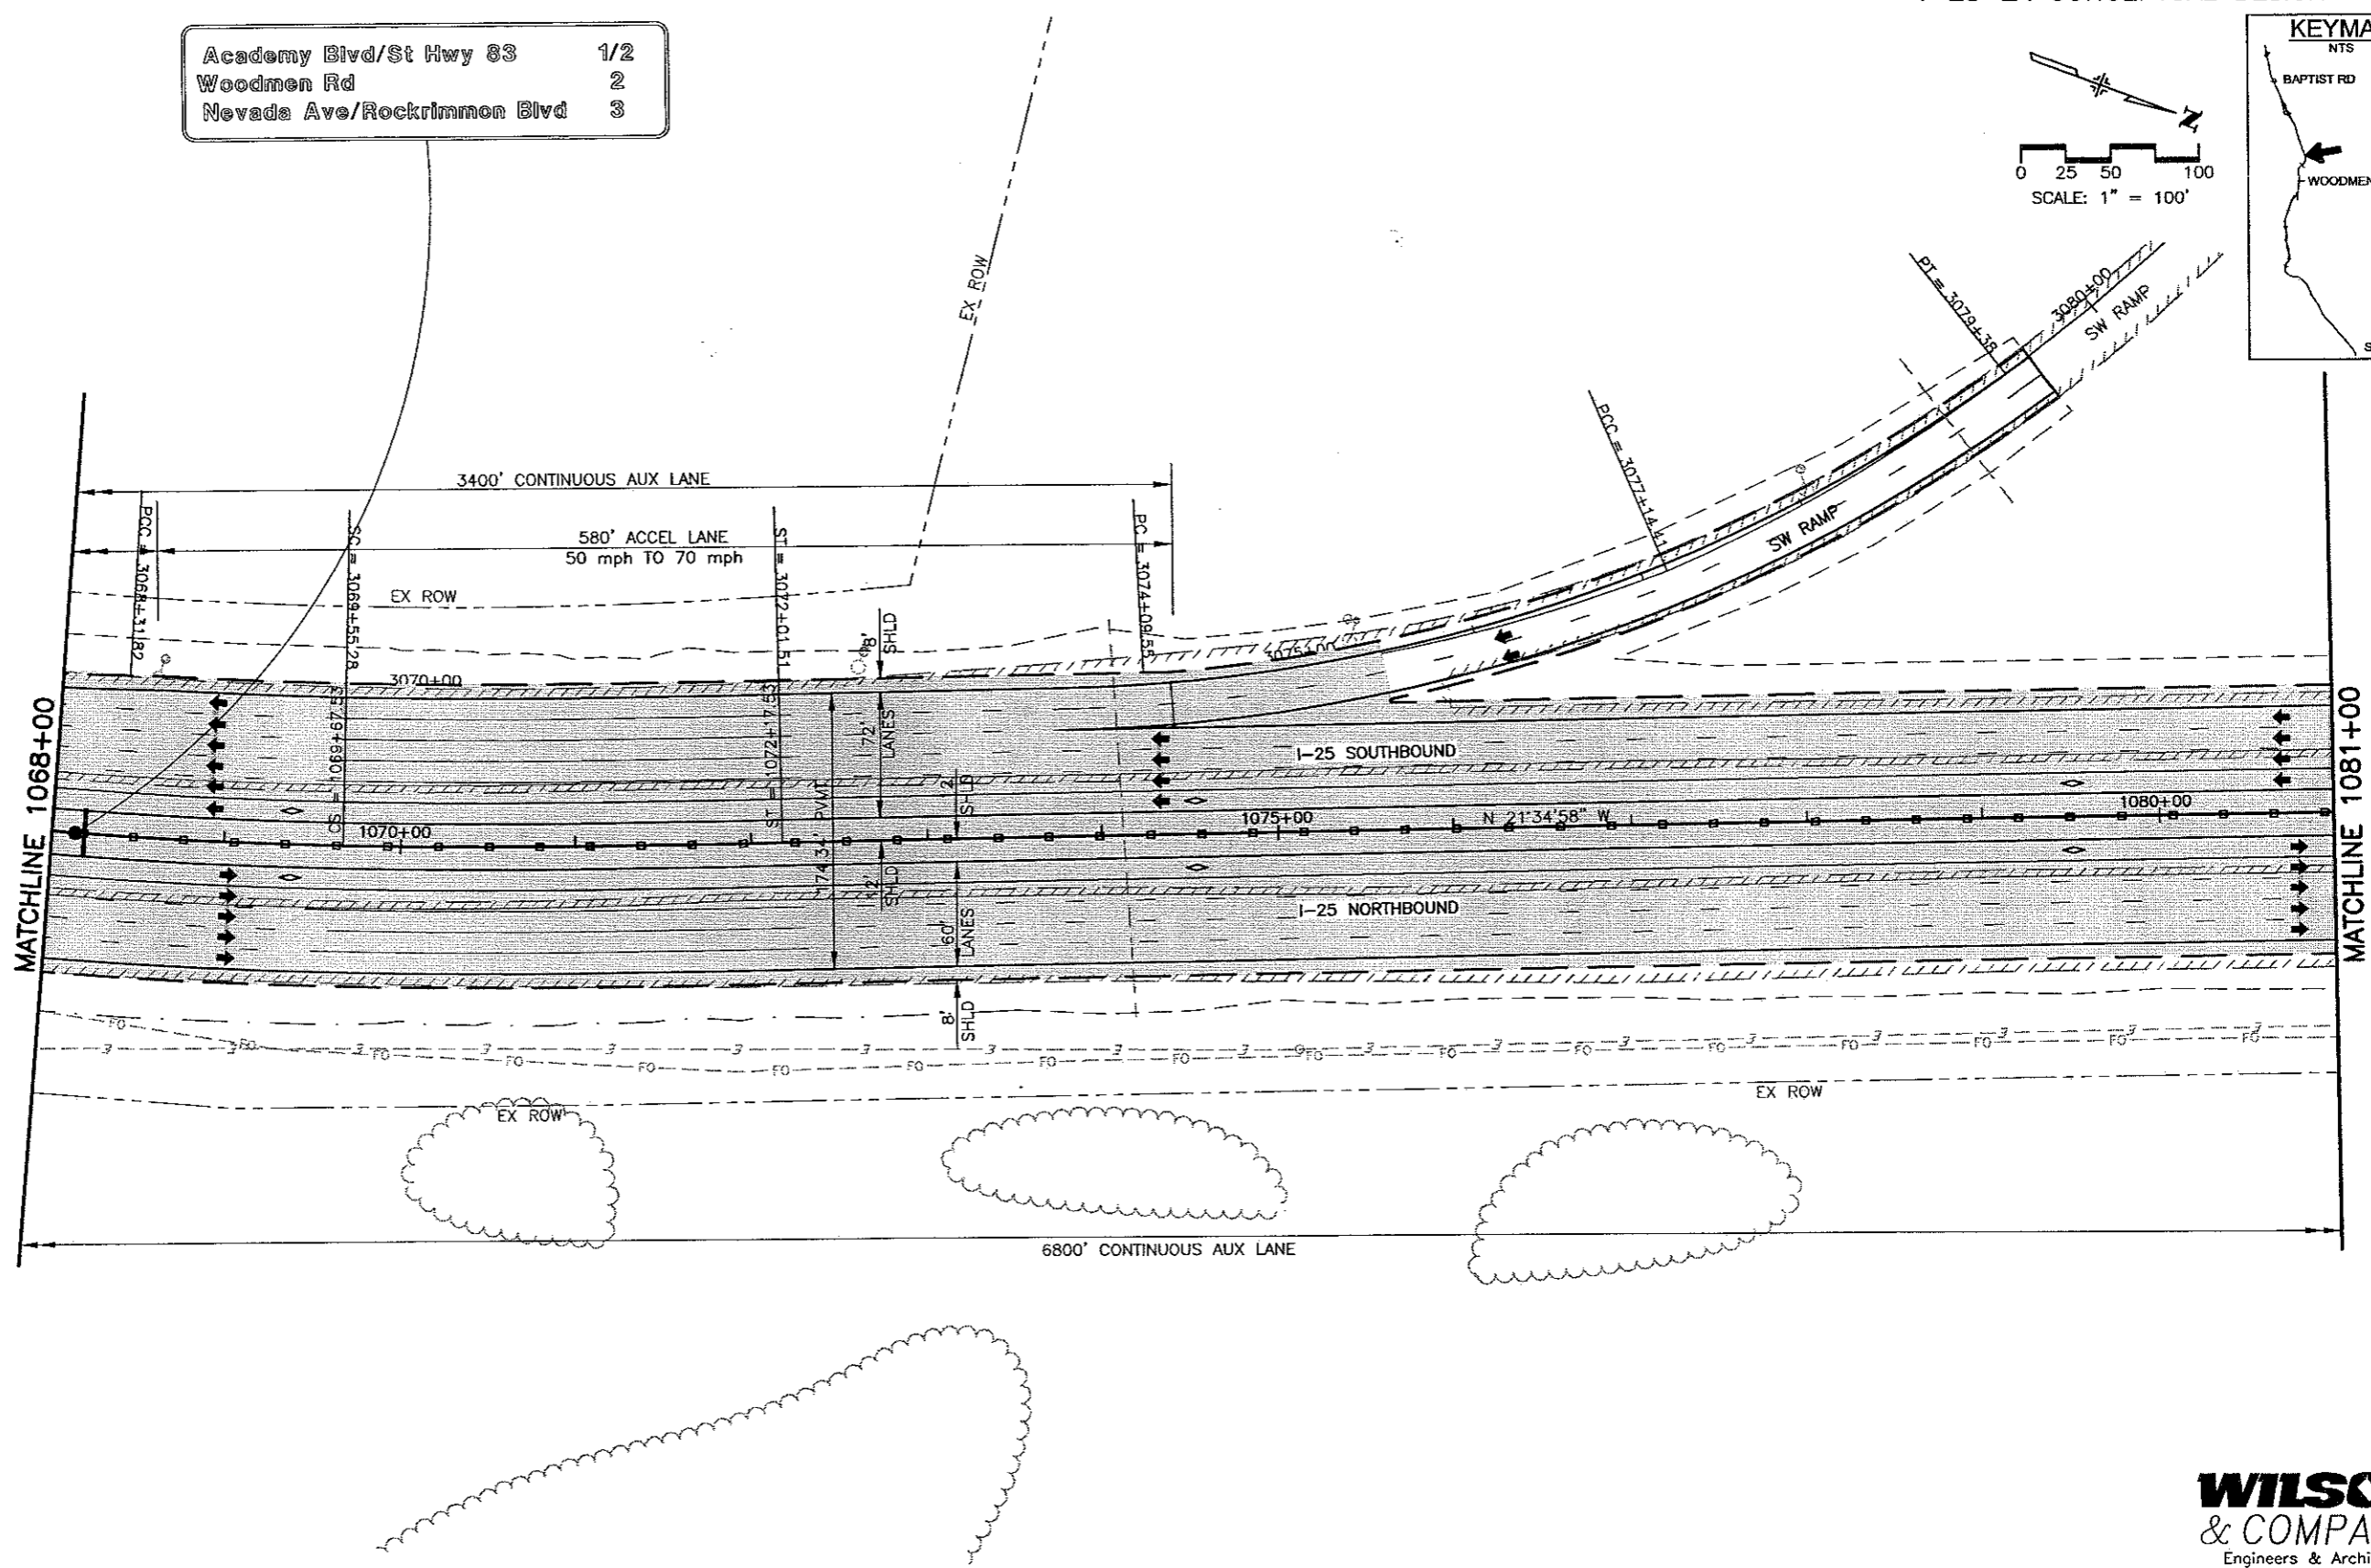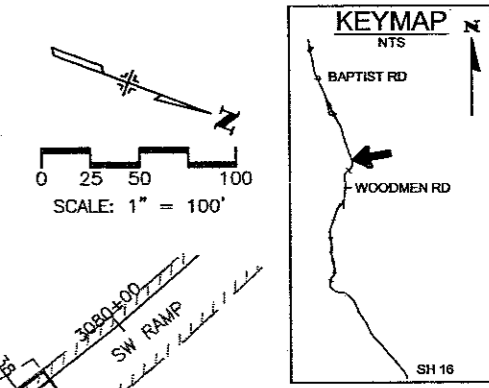

WILSON & COMPANY
Engineers & Architects

Computer File Information	
Creation Date: 11/6/01	Initials: MAK
Last Modification Date: 05/30/02	Initials: BE
Full Path: P:\983100913\ACAD\SHEETS	
Drawing File Name: RDPL81.DWG	
Acad Ver. 2000	Scale: As Shown Units: English

Sheet Revisions	
(R-)	
(R-)	
(R-)	
(R-)	

Colorado Department of Transportation





1480 Quail Lake Loop -- Suite A
Colorado Springs, Colorado 80906
Phone: (719) 634-2323 Fax: (719) 227-3298

Region No. 2


As Constructed
No Revisions:
Revised:
Void:




I-25 Roadway Plan 1068+00 to 1081+00	
Designer: MAB	
Detailer: MAB	
Sheet Subset: ROADWAY	Subset Sheet: 83 of

Project No./Code	C 0252-316
	12210
Sheet Number	91

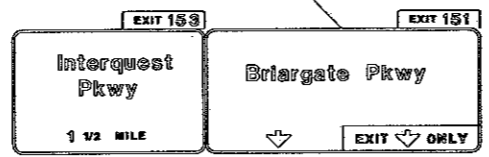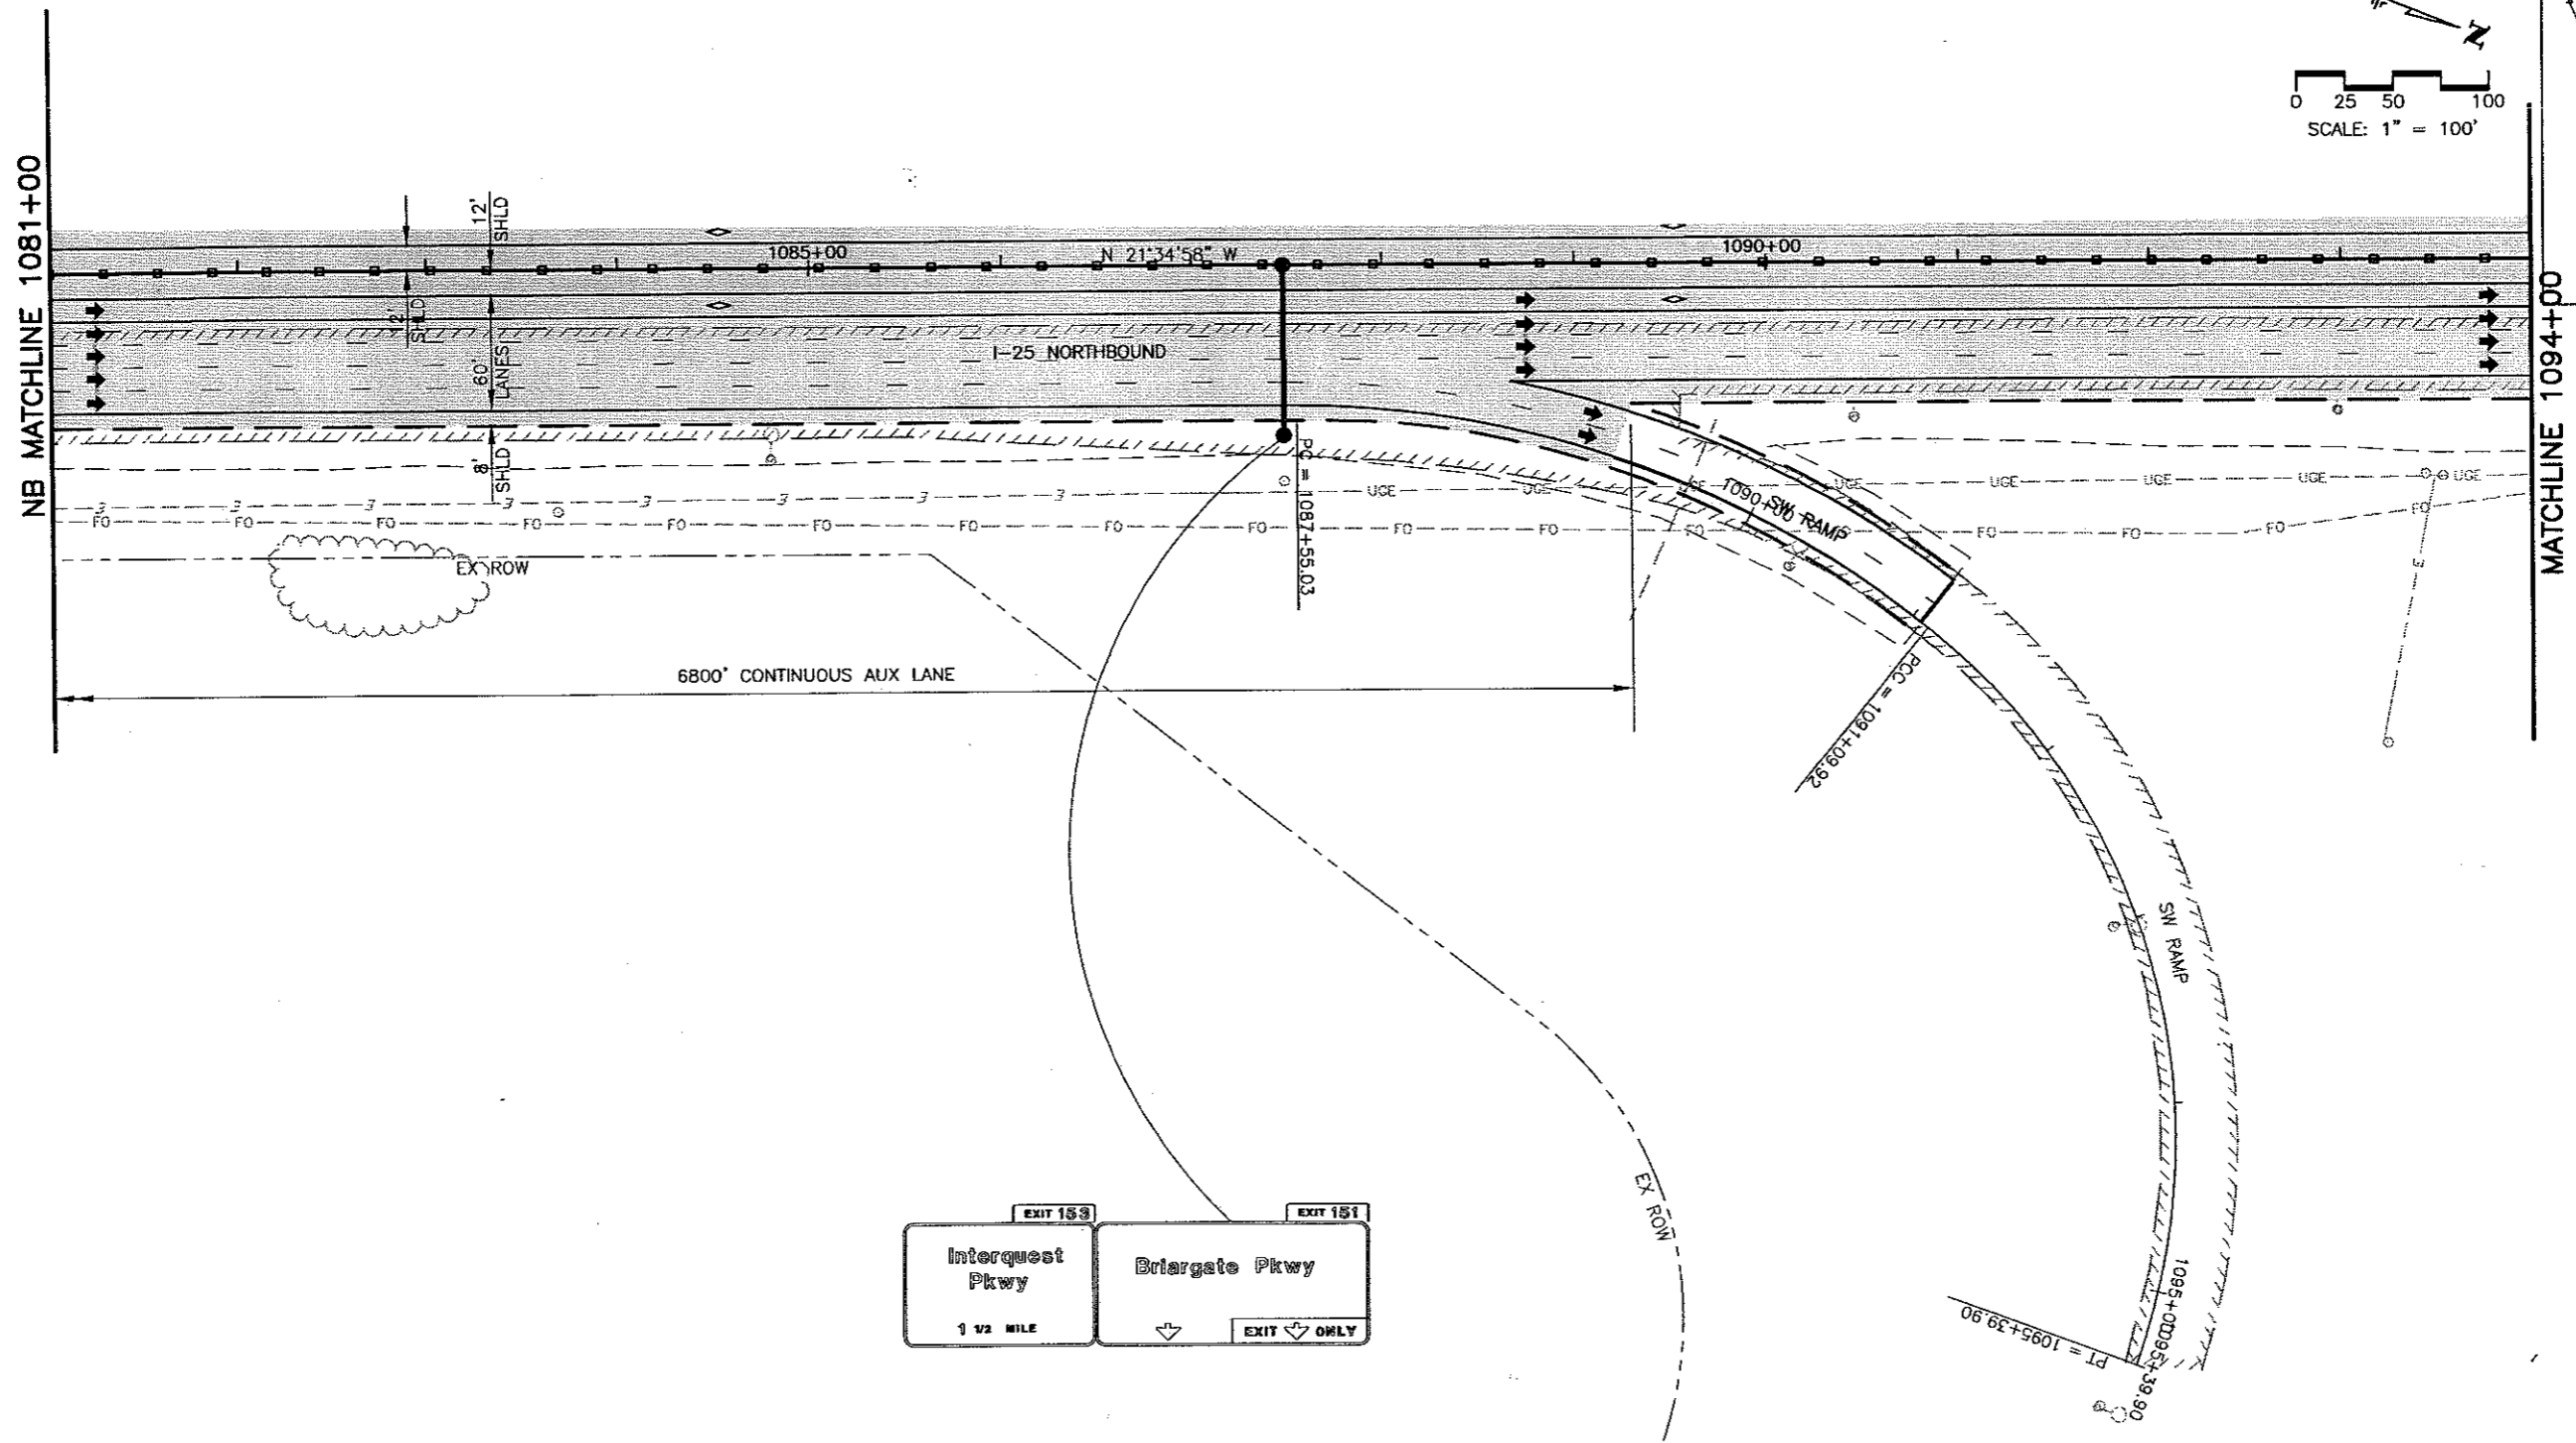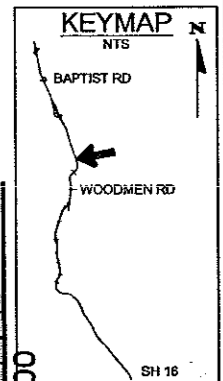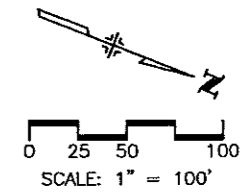

WILSON & COMPANY
Engineers & Architects

Computer File Information Creation Date: 11/6/01 Initials: MAK Last Modification Date: 05/30/02 Initials: BE Full Path: P:\983100913\ACAD\SHEETS Drawing File Name: RDPL81.DWG Acad Ver. 2000 Scale: As Shown Units: English		Sheet Revisions		Colorado Department of Transportation  1480 Quail Lake Loop -- Suite A Colorado Springs, Colorado 80906 Phone: (719) 634-2323 Fax: (719) 227-3298 Region No. 2		As Constructed No Revisions: Revised: Void:		I-25 Roadway Plan NB 1081+00 to 1094+00 Designer: MAB Detailer: MAB Sheet Subset: ROADWAY Subset Sheet: 84 of		Project No./Code C 0252-316 12210 Sheet Number 98	
--	--	------------------------	--	--	--	---	--	--	--	--	--

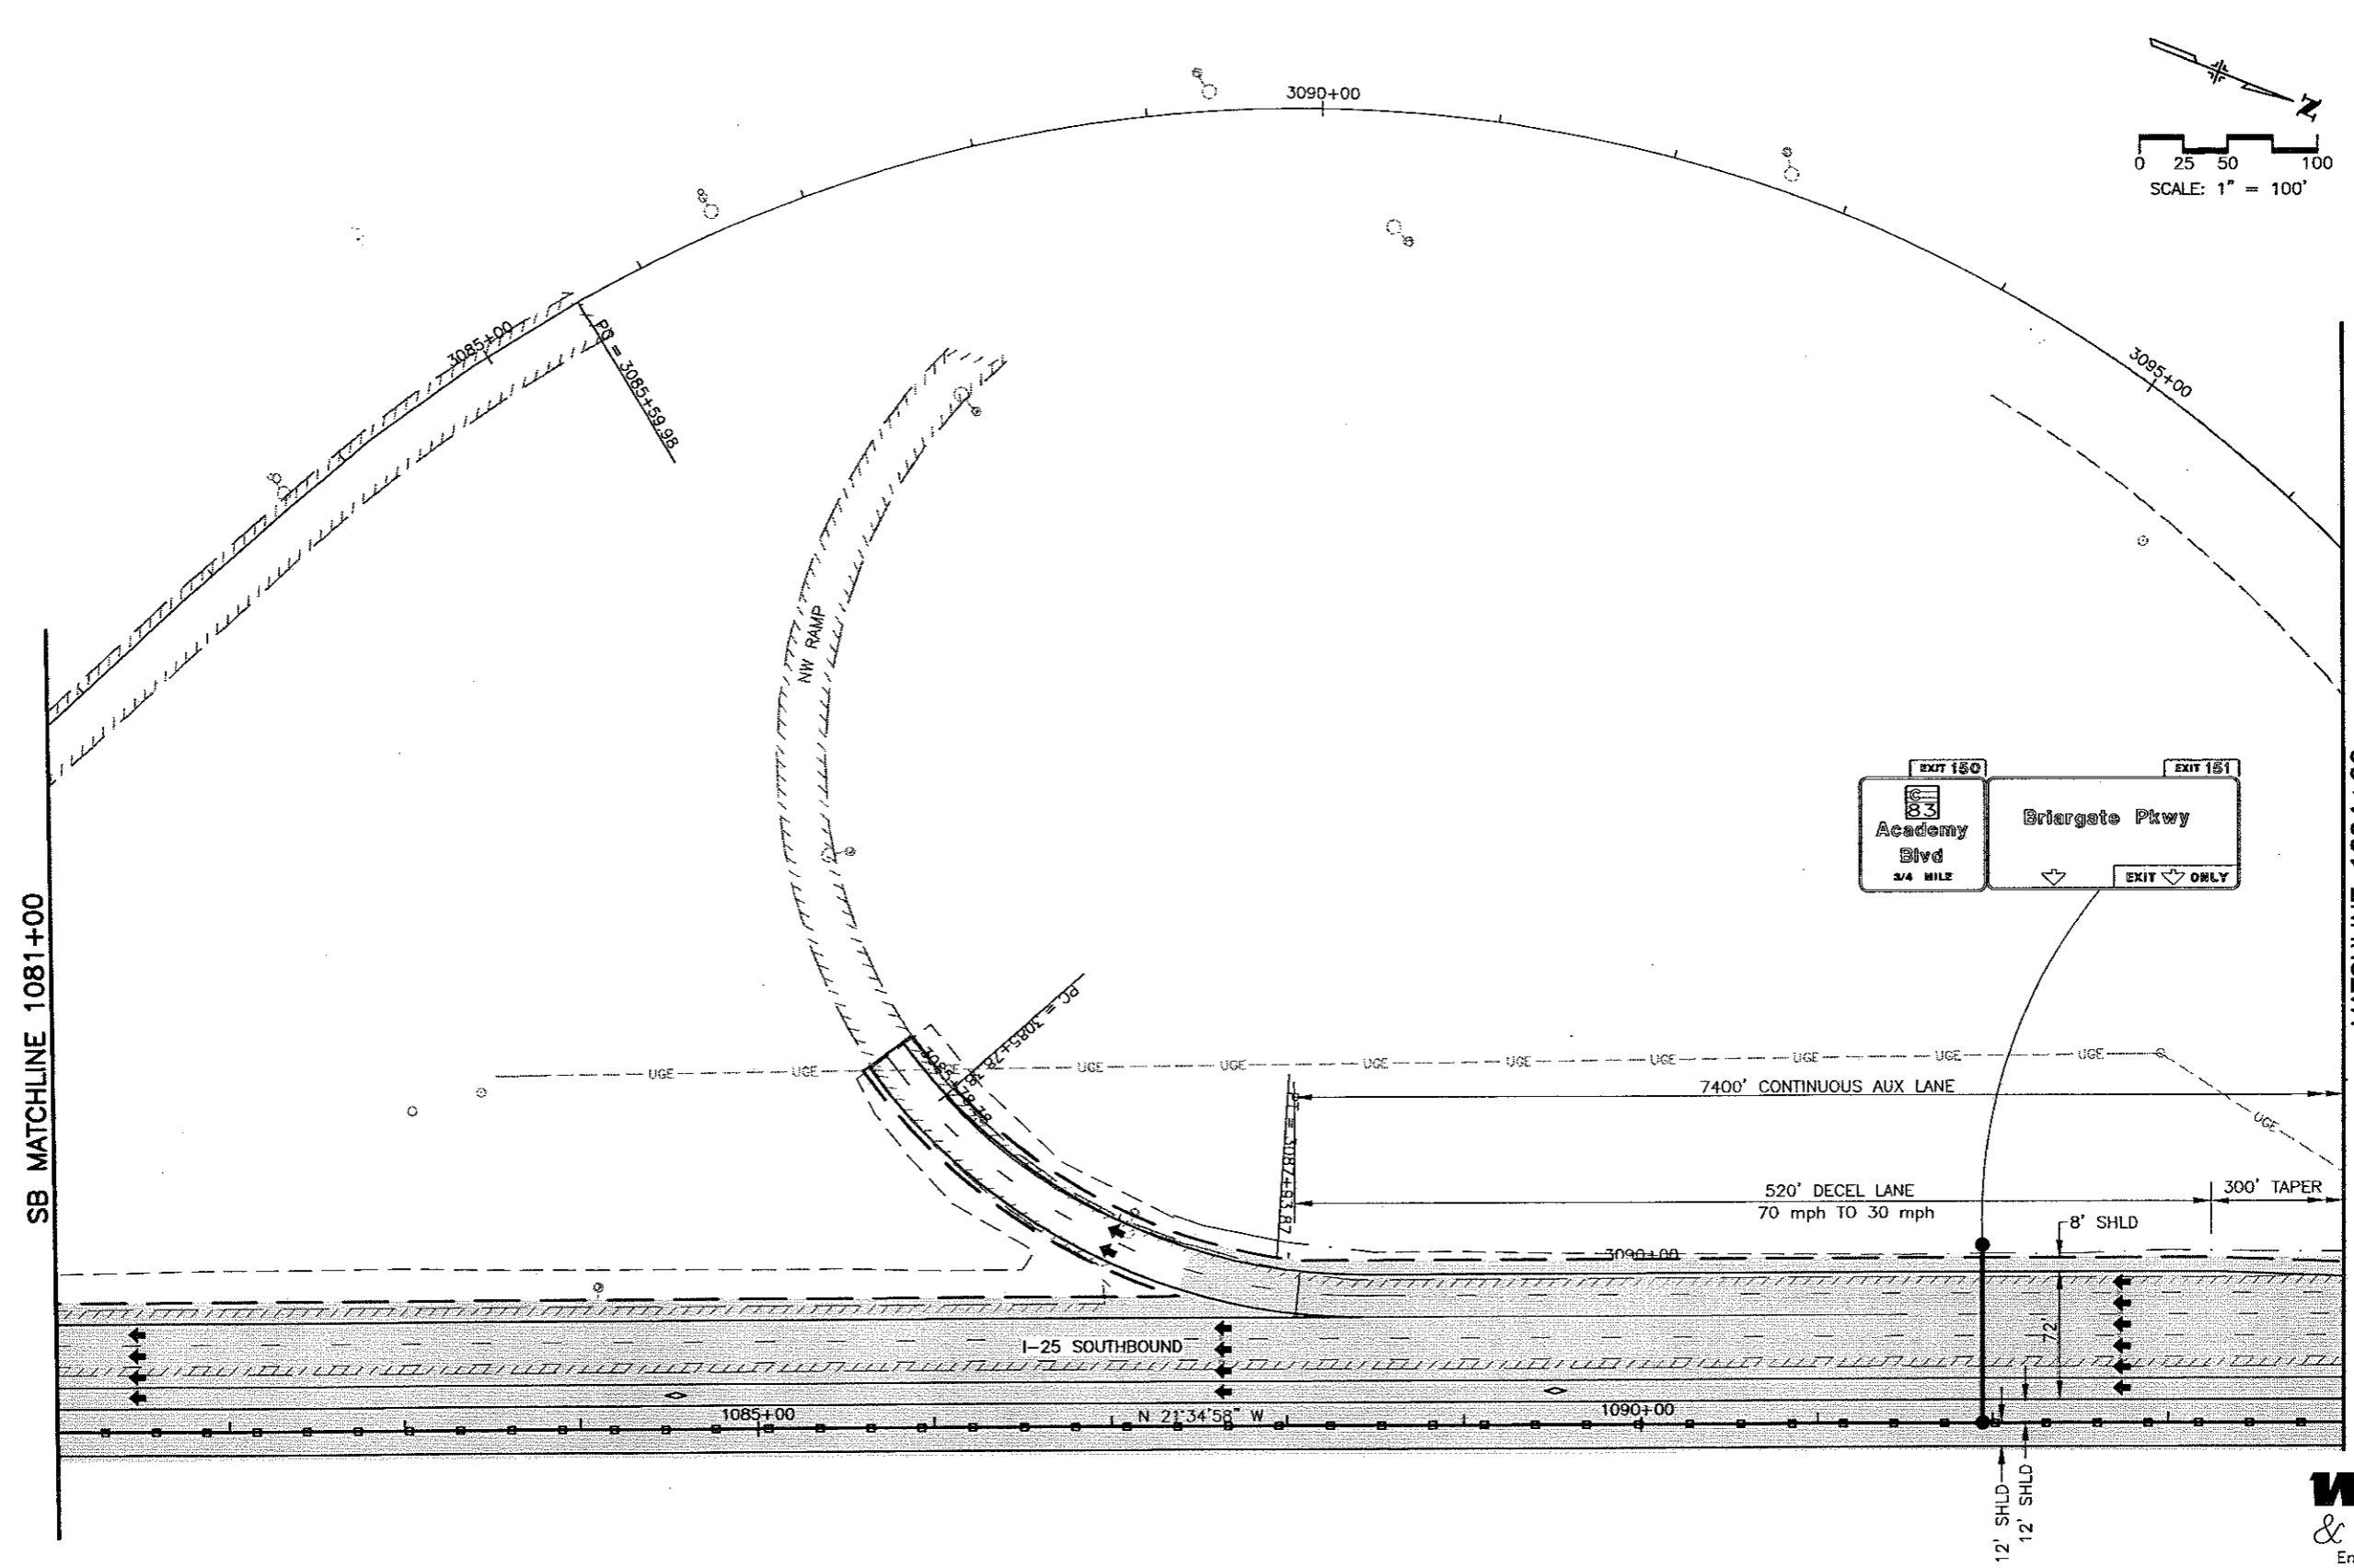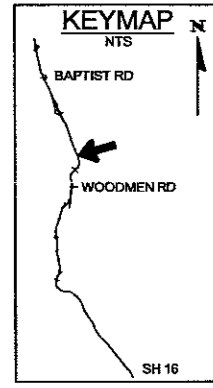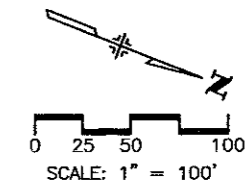


WILSON & COMPANY
Engineers & Architects

Computer File Information	
Creation Date: 11/6/01	Initials: MAK
Last Modification Date: 06/06/02	Initials: DVD
Full Path: P:\983100913\ACAD\SHEETS	
Drawing File Name: RDPL81.DWG	
Acad Ver. 2000	Scale: As Shown Units: English

Sheet Revisions	
(R-)	
(R-)	
(R-)	
(R-)	

Colorado Department of Transportation




1480 Quail Lake Loop - Suite A
Colorado Springs, Colorado 80906
Phone: (719) 634-2323 Fax: (719) 227-3298

Region No. 2

As Constructed
No Revisions:
Revised:
Void:


I-25 Roadway Plan SB 1081+00 to 1094+00	
Designer: MAB	
Detailer: MAB	
Sheet Subset: EXHIBITS	Subset Sheet: 85 of

Project No./Code
C 0252-316
12210
Sheet Number 99

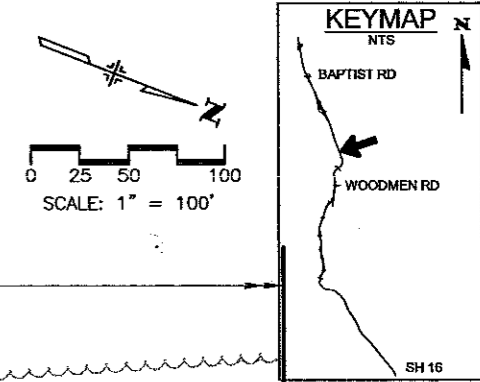


MATCHLINE 1094+00



MATCHLINE 1107+00

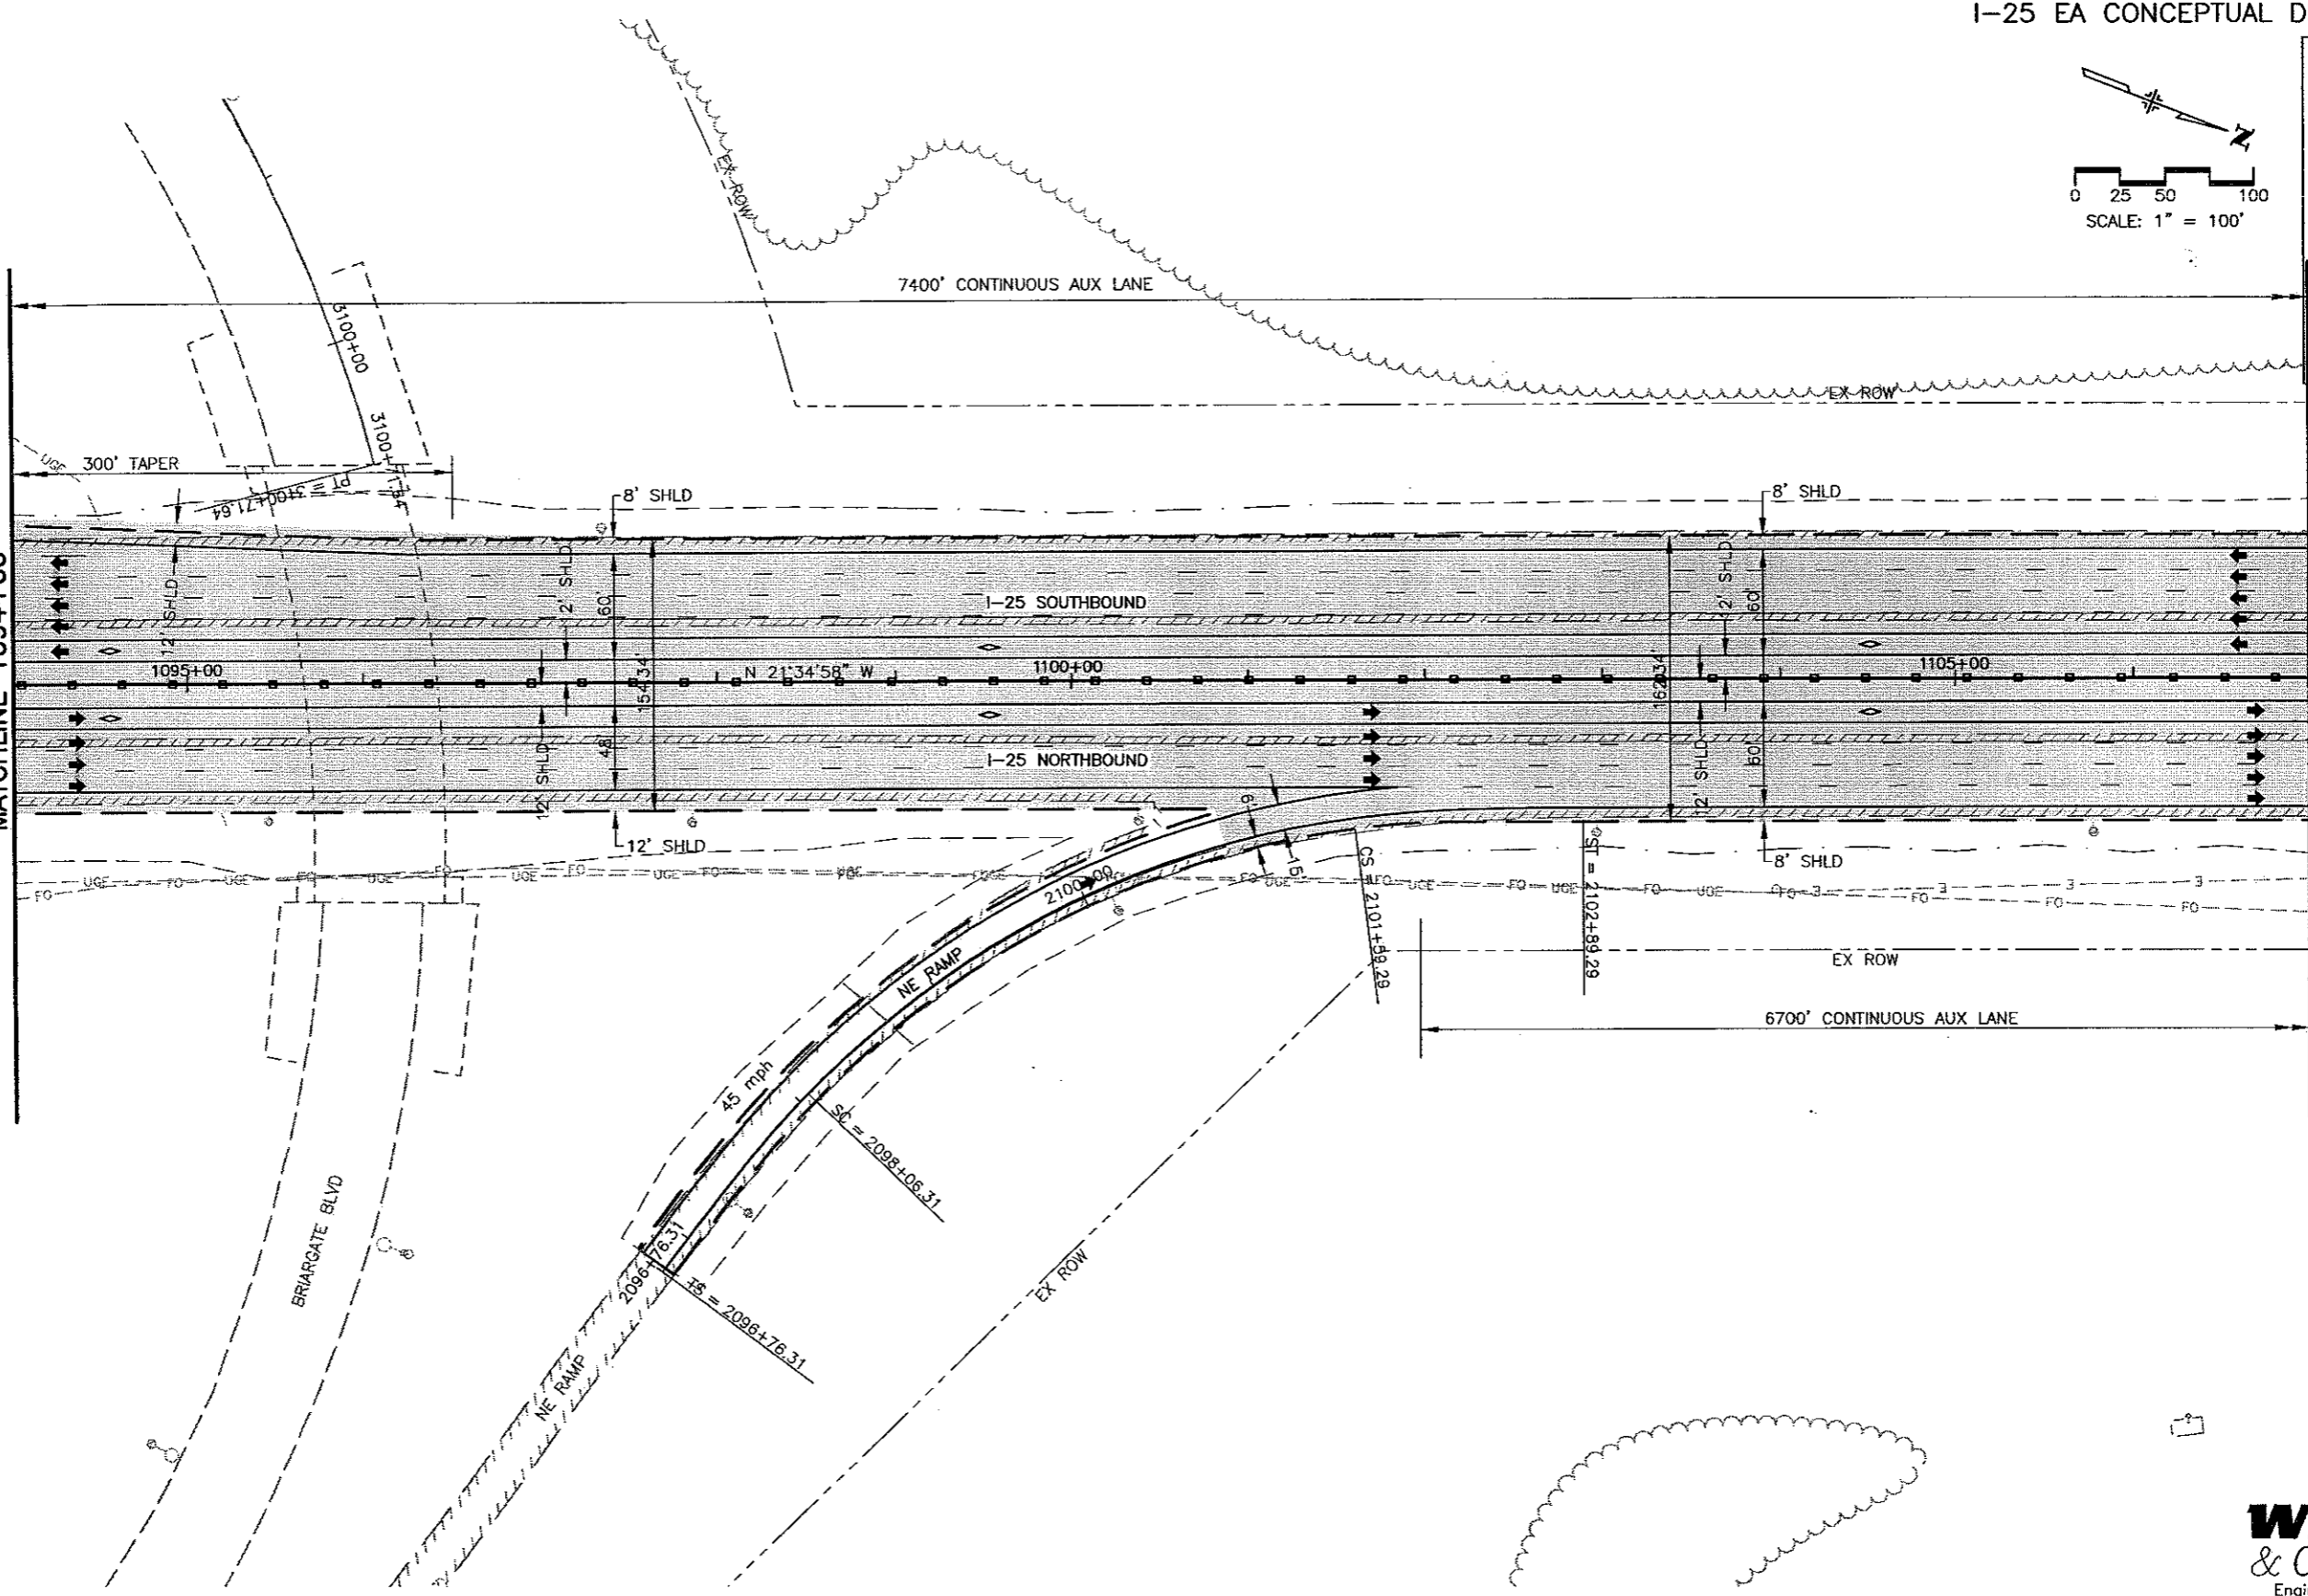

WILSON & COMPANY
Engineers & Architects


Computer File Information Creation Date: 11/6/01 Initials: MAK Last Modification Date: 05/30/02 Initials: BE Full Path: P:\983100913\ACAD\SHEETS Drawing File Name: RDPL81.DWG Acad Ver. 2000 Scale: As Shown Units: English		Sheet Revisions <table border="1"> <tr><td>(R-)</td><td></td></tr> <tr><td>(R-)</td><td></td></tr> <tr><td>(R-)</td><td></td></tr> <tr><td>(R-)</td><td></td></tr> <tr><td>(R-)</td><td></td></tr> </table>		(R-)		(R-)		(R-)		(R-)		(R-)		Colorado Department of Transportation  1480 Quail Lake Loop - Suite A Colorado Springs, Colorado 80906 Phone: (719) 634-2323 Fax: (719) 227-3298 Region No. 2		As Constructed No Revisions: Revised: Void:		I-25 Roadway Plan 1094+00 to 1107+00 Designer: MAB Detailer: MAB Sheet Subset: ROADWAY Subset Sheet: 86 of		Project No./Code C 0252-316 12210 Sheet Number 100	
(R-)																					
(R-)																					
(R-)																					
(R-)																					
(R-)																					




Baptist Rd 1/2
 Powers Blvd ?
 Interquest Pkwy 5 1/2

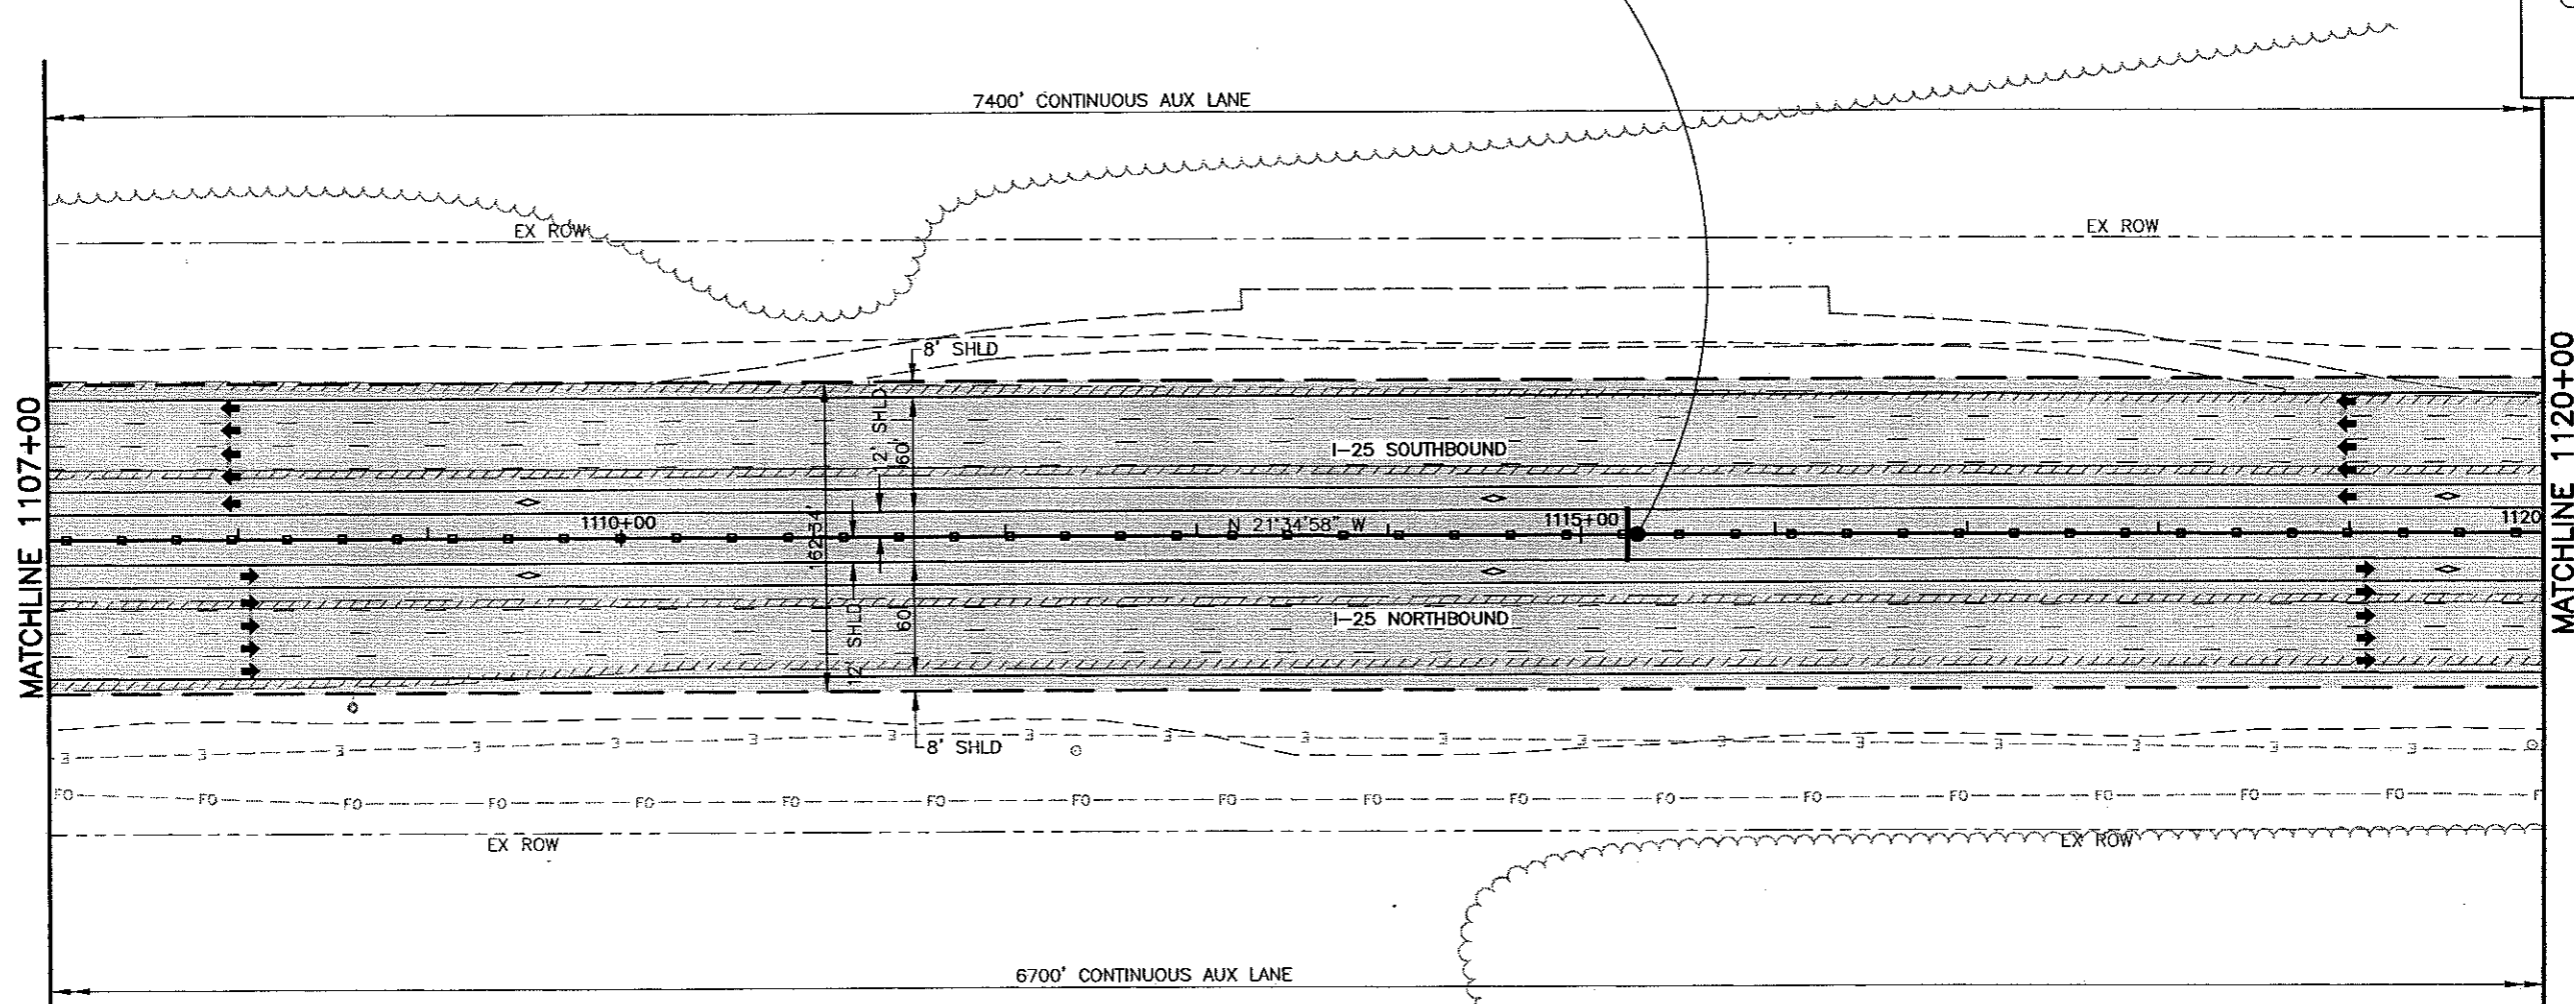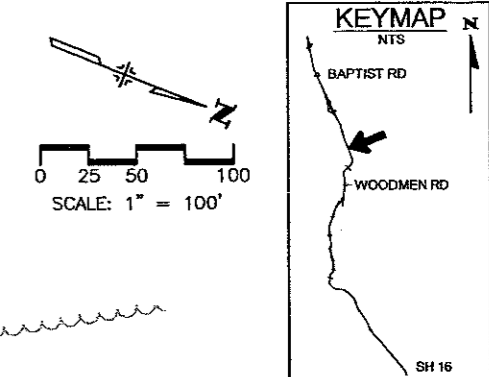


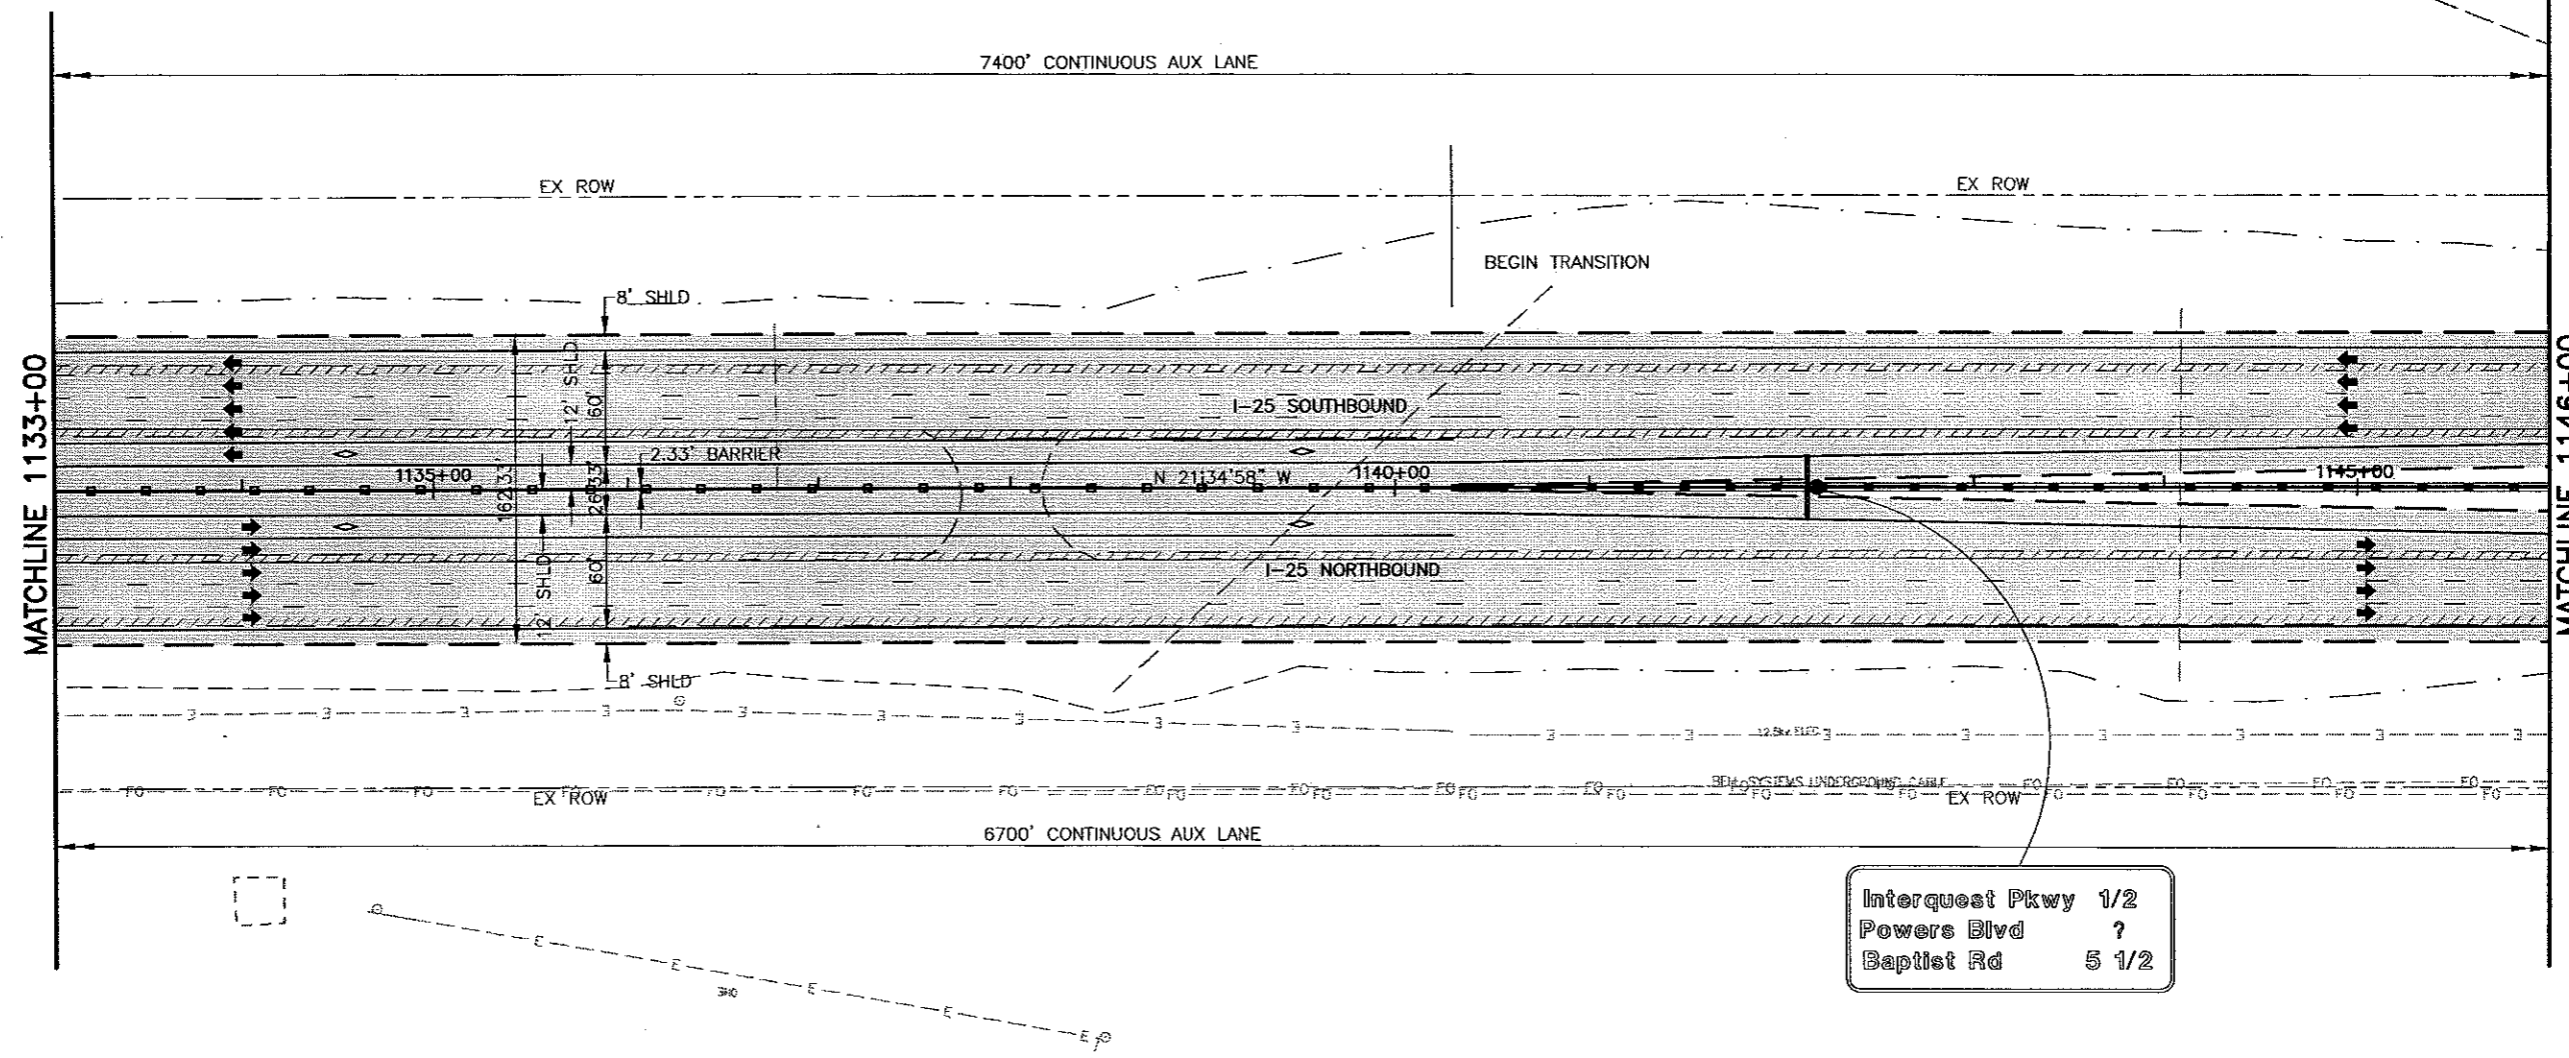
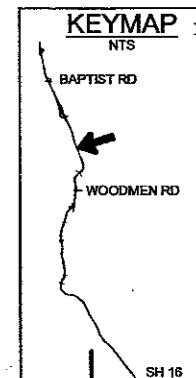
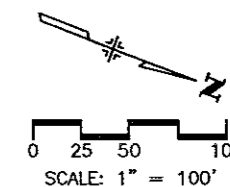
P:\9831000913\ACAD\SHEETS\RDPL81-90.DWG, 06/19/2002 09:40:13 AM, jwellis

WILSON & COMPANY
 Engineers & Architects

Computer File Information Creation Date: 11/7/01 Initials: MAK Last Modification Date: 6/19/02 Initials: BE Full Path: P:\9831000913\ACAD\SHEETS Drawing File Name: RDPL81.DWG Acad Ver. 2000 Scale: As Shown Units: English		Sheet Revisions <table border="1"> <tr><td> </td><td> </td><td> </td></tr> <tr><td> </td><td> </td><td> </td></tr> <tr><td> </td><td> </td><td> </td></tr> <tr><td> </td><td> </td><td> </td></tr> </table>														Colorado Department of Transportation  1480 Quail Lake Loop -- Suite A Colorado Springs, Colorado 80906 Phone: (719) 634-2323 Fax: (719) 227-3298 Region No. 2		As Constructed No Revisions: Revised: Void:		I-25 Roadway Plan 1107+00 to 1120+00 Designer: MAB Detailer: MAB Sheet Subset: ROADWAY Subset Sheet: 87 of		Project No./Code C 0252-316 12210 Sheet Number 101	

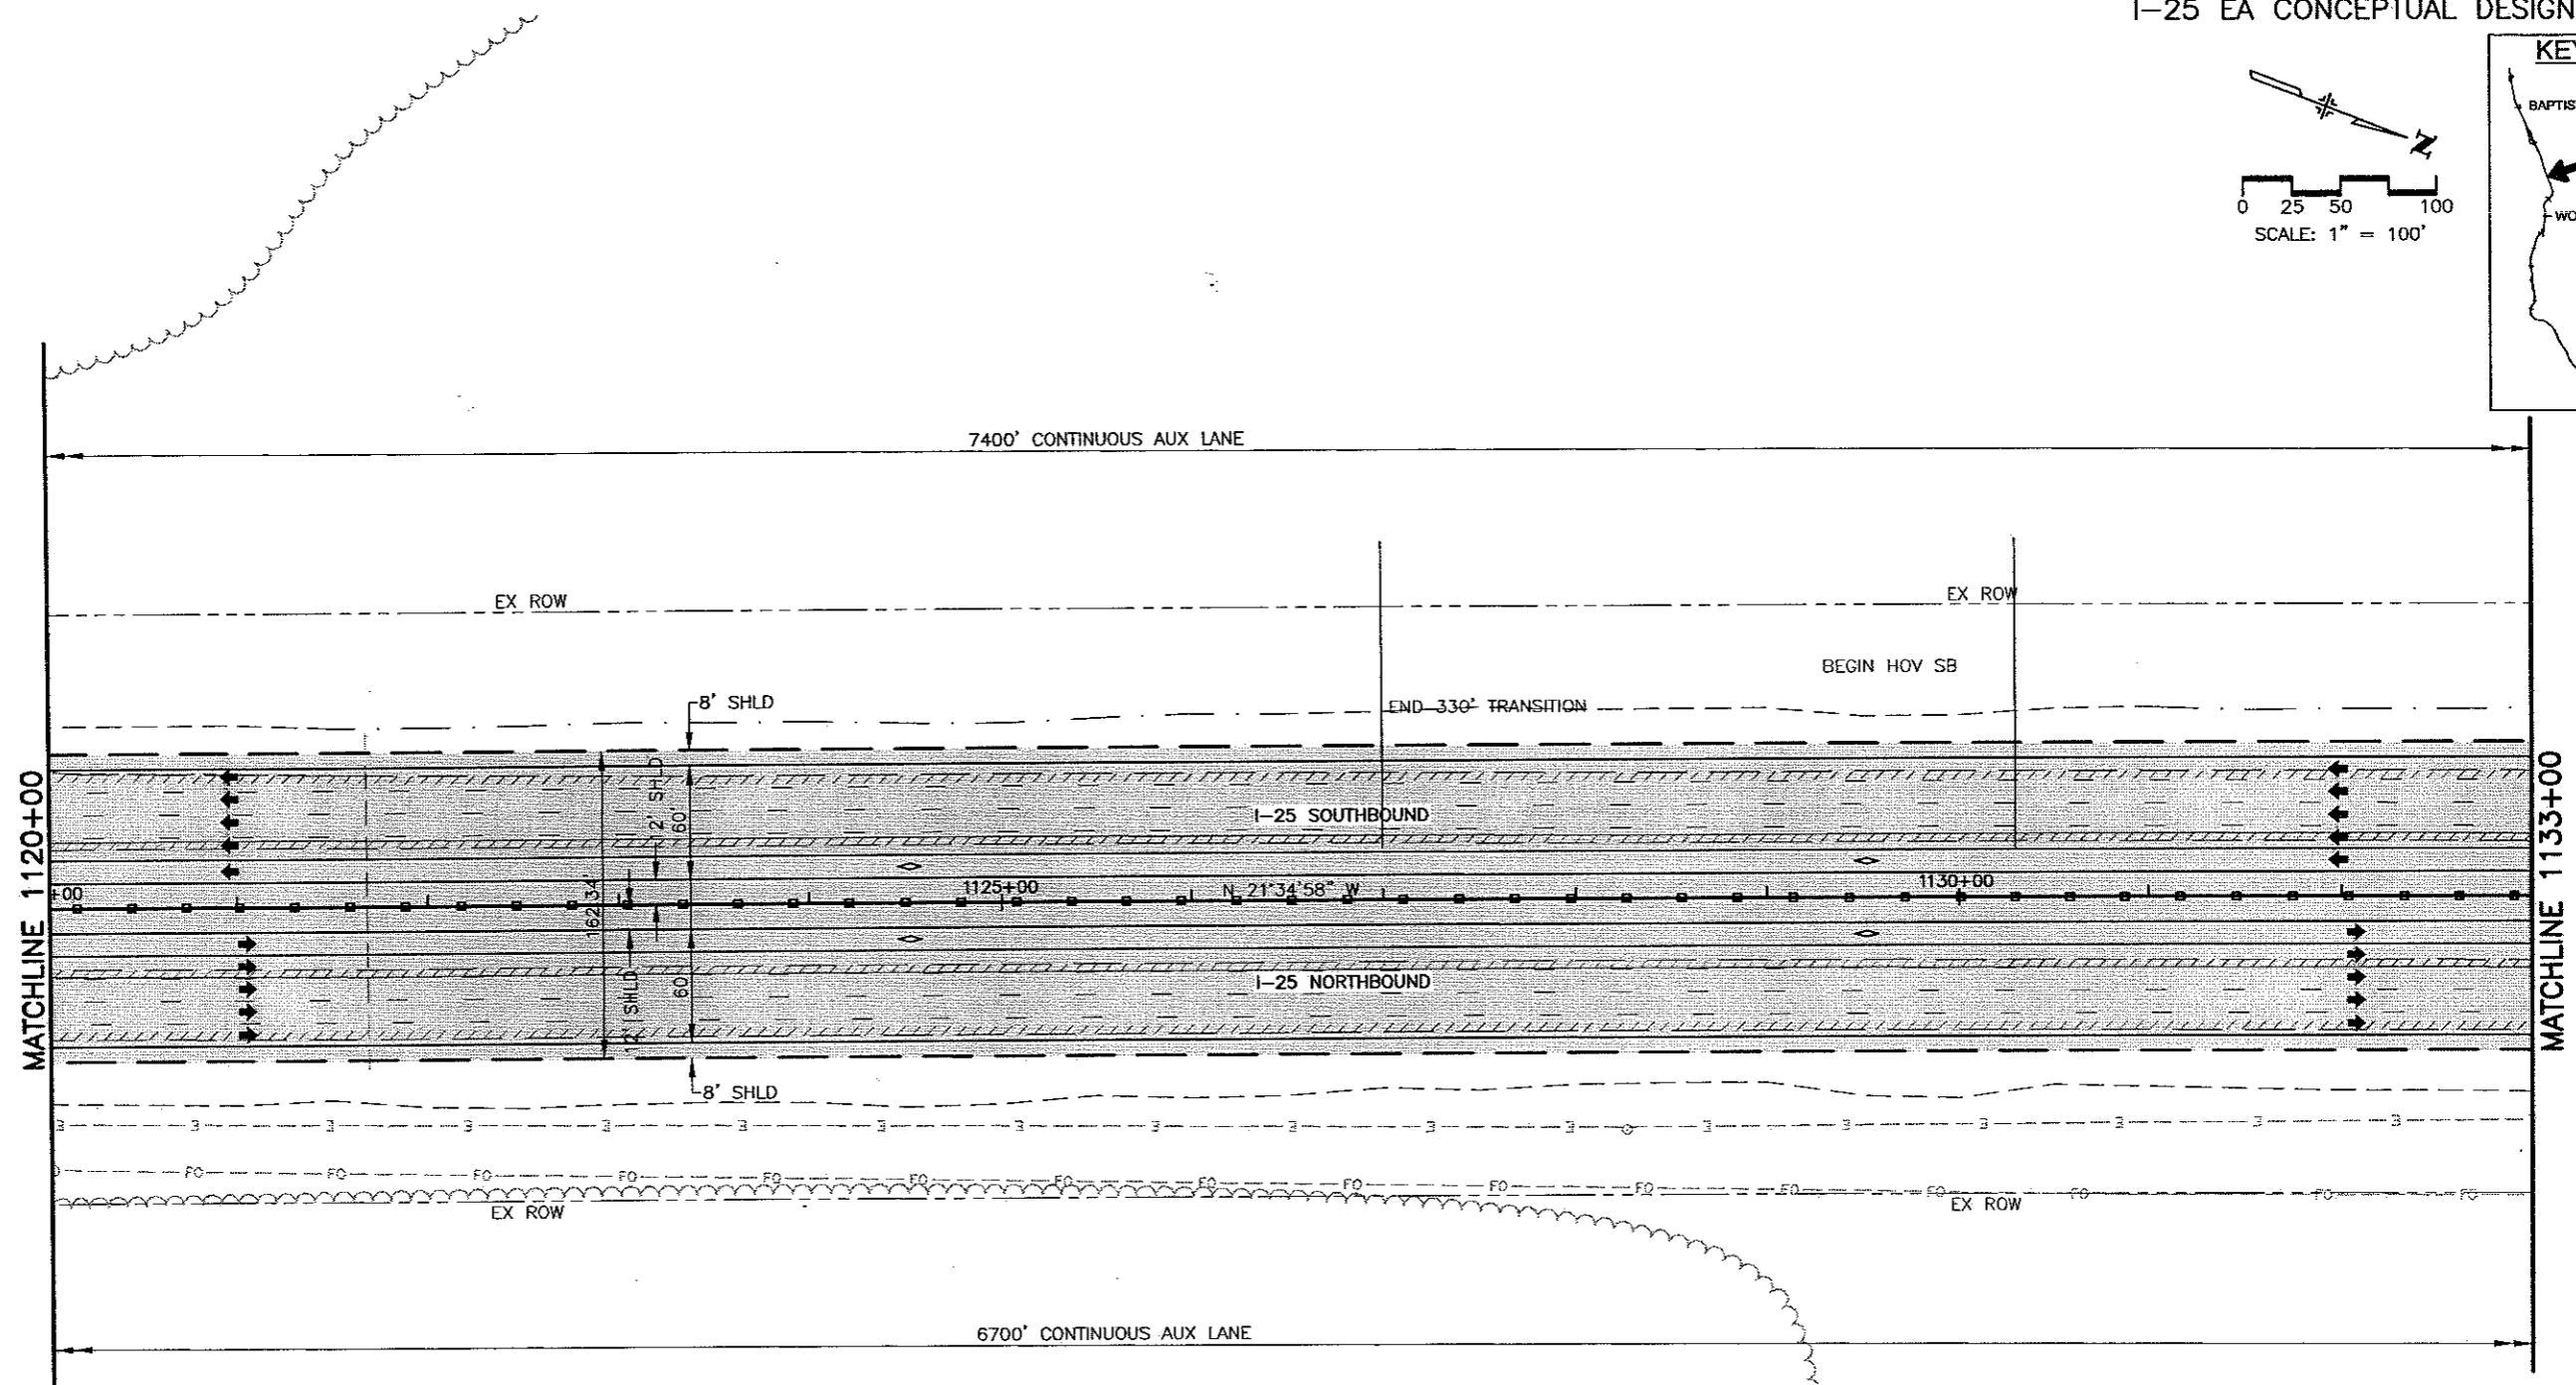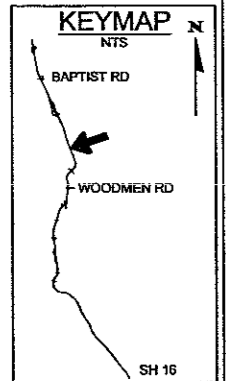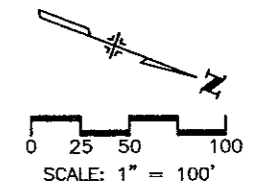



Computer File Information Creation Date: 11/7/01 Initials: MAK Last Modification Date: 05/30/02 Initials: BE Full Path: P:\983100913\ACAD\SHEETS Drawing File Name: RDPL81.DWG Acad Ver. 2000 Scale: As Shown Units: English		Sheet Revisions <table border="1"> <tr><td> </td><td> </td><td> </td></tr> <tr><td> </td><td> </td><td> </td></tr> <tr><td> </td><td> </td><td> </td></tr> <tr><td> </td><td> </td><td> </td></tr> </table>														Colorado Department of Transportation  1480 Quail Lake Loop - Suite A Colorado Springs, Colorado 80906 Phone: (719) 634-2323 Fax: (719) 227-3298 Region No. 2		As Constructed No Revisions: Revised: Void:		I-25 Roadway Plan 1120+00 to 1133+00 Designer: MAB Detailer: MAB Sheet Subset: ROADWAY Subset Sheet: 88 of		Project No./Code C 0252-316 12210 Sheet Number 102	



WILSON & COMPANY
Engineers & Architects

Computer File Information		Sheet Revisions		Colorado Department of Transportation		As Constructed		I-25 Roadway Plan 1133+00 to 1146+00		Project No./Code		
Creation Date:	11/7/01	Initials:	MAK		1480 Quail Lake Loop - Suite A Colorado Springs, Colorado 80906 Phone: (719) 634-2323 Fax: (719) 227-3298 Region No. 2		No Revisions:		Designer: MAB Detailer: MAB Sheet Subset: EXHIBITS Subset Sheet: 89 of		C 0252-316	
Last Modification Date:	06/06/02	Initials:	DVD				Revised:				12210	
Full Path:	P:\983100913\ACAD\SHEETS	Initials:	RDPL				Void:				Sheet Number 103	
Drawing File Name:	RDPL81.DWG	Initials:	RDPL									
Acad Ver.	2000	Scale:	As Shown	Units:		English						

CURVE DATA								
CURVE NO.	Δ_c	D_c	R_c	L_c	T_c	e	MDS	SSD
30	05°18'41"	01'00'00"	5730.00'	531.18'	265.78'	.041	80	>910

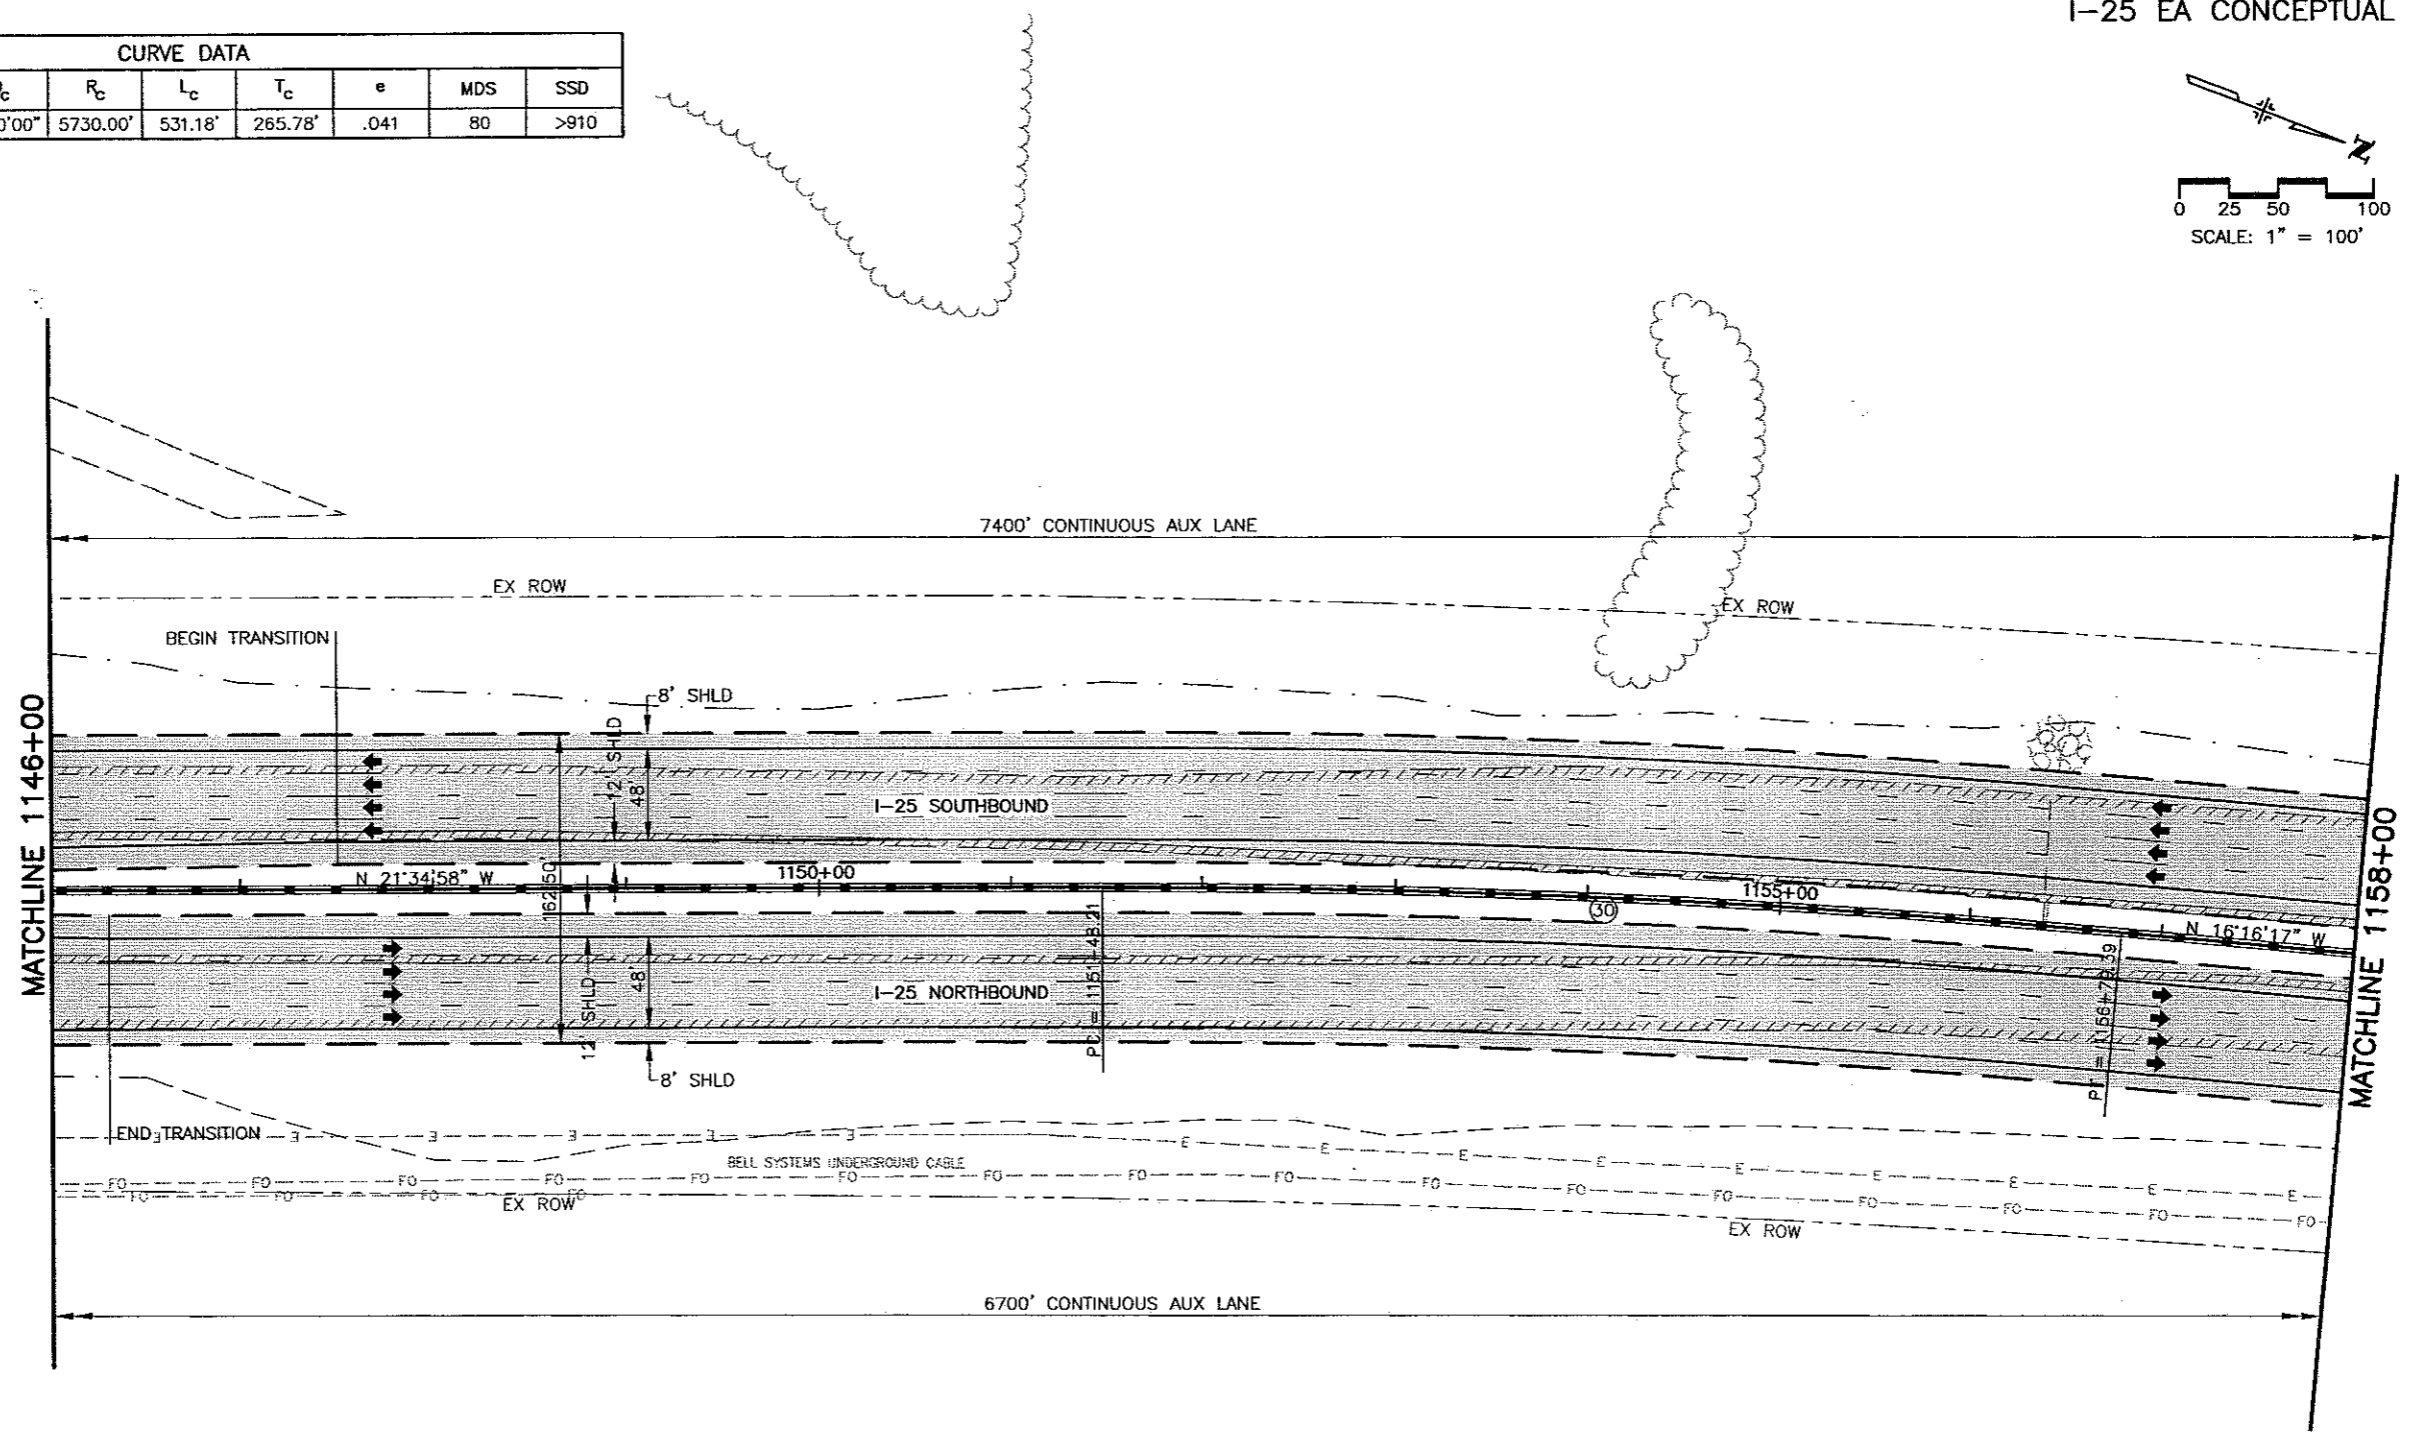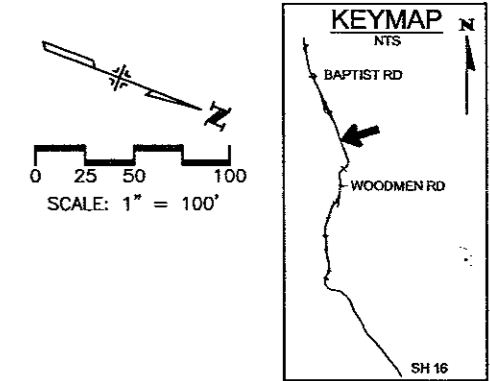

WILSON & COMPANY
Engineers & Architects

Computer File Information	
Creation Date:	11/12/01 Initials: MAK
Last Modification Date:	06/06/02 Initials: BE
Full Path:	P:\983100913\ACAD\SHEETS
Drawing File Name:	RDPL81.DWG
Acad Ver.	2000 Scale: As Shown Units: English

Sheet Revisions	
(R-)	
(R-)	
(R-)	
(R-)	

Colorado Department of Transportation
 1480 Quail Lake Loop - Suite A
 Colorado Springs, Colorado 80906
 Phone: (719) 634-2323 Fax: (719) 227-3298
 Region No. 2




As Constructed
 No Revisions:
 Revised:
 Void:

I-25 Roadway Plan
 1146+00 to 1158+00
 Designer: MAB
 Detailer: MAB
 Sheet Subset: ROADWAY Subset Sheet: 90 of

Project No./Code
 C 0252-316
 12210
 Sheet Number **104**

P:\983100913\ACAD\SHEETS\RDPL81-90.DWG, 06/19/2002 09:41:21 AM, jwellis




I-25 EA CONCEPTUAL DESIGN

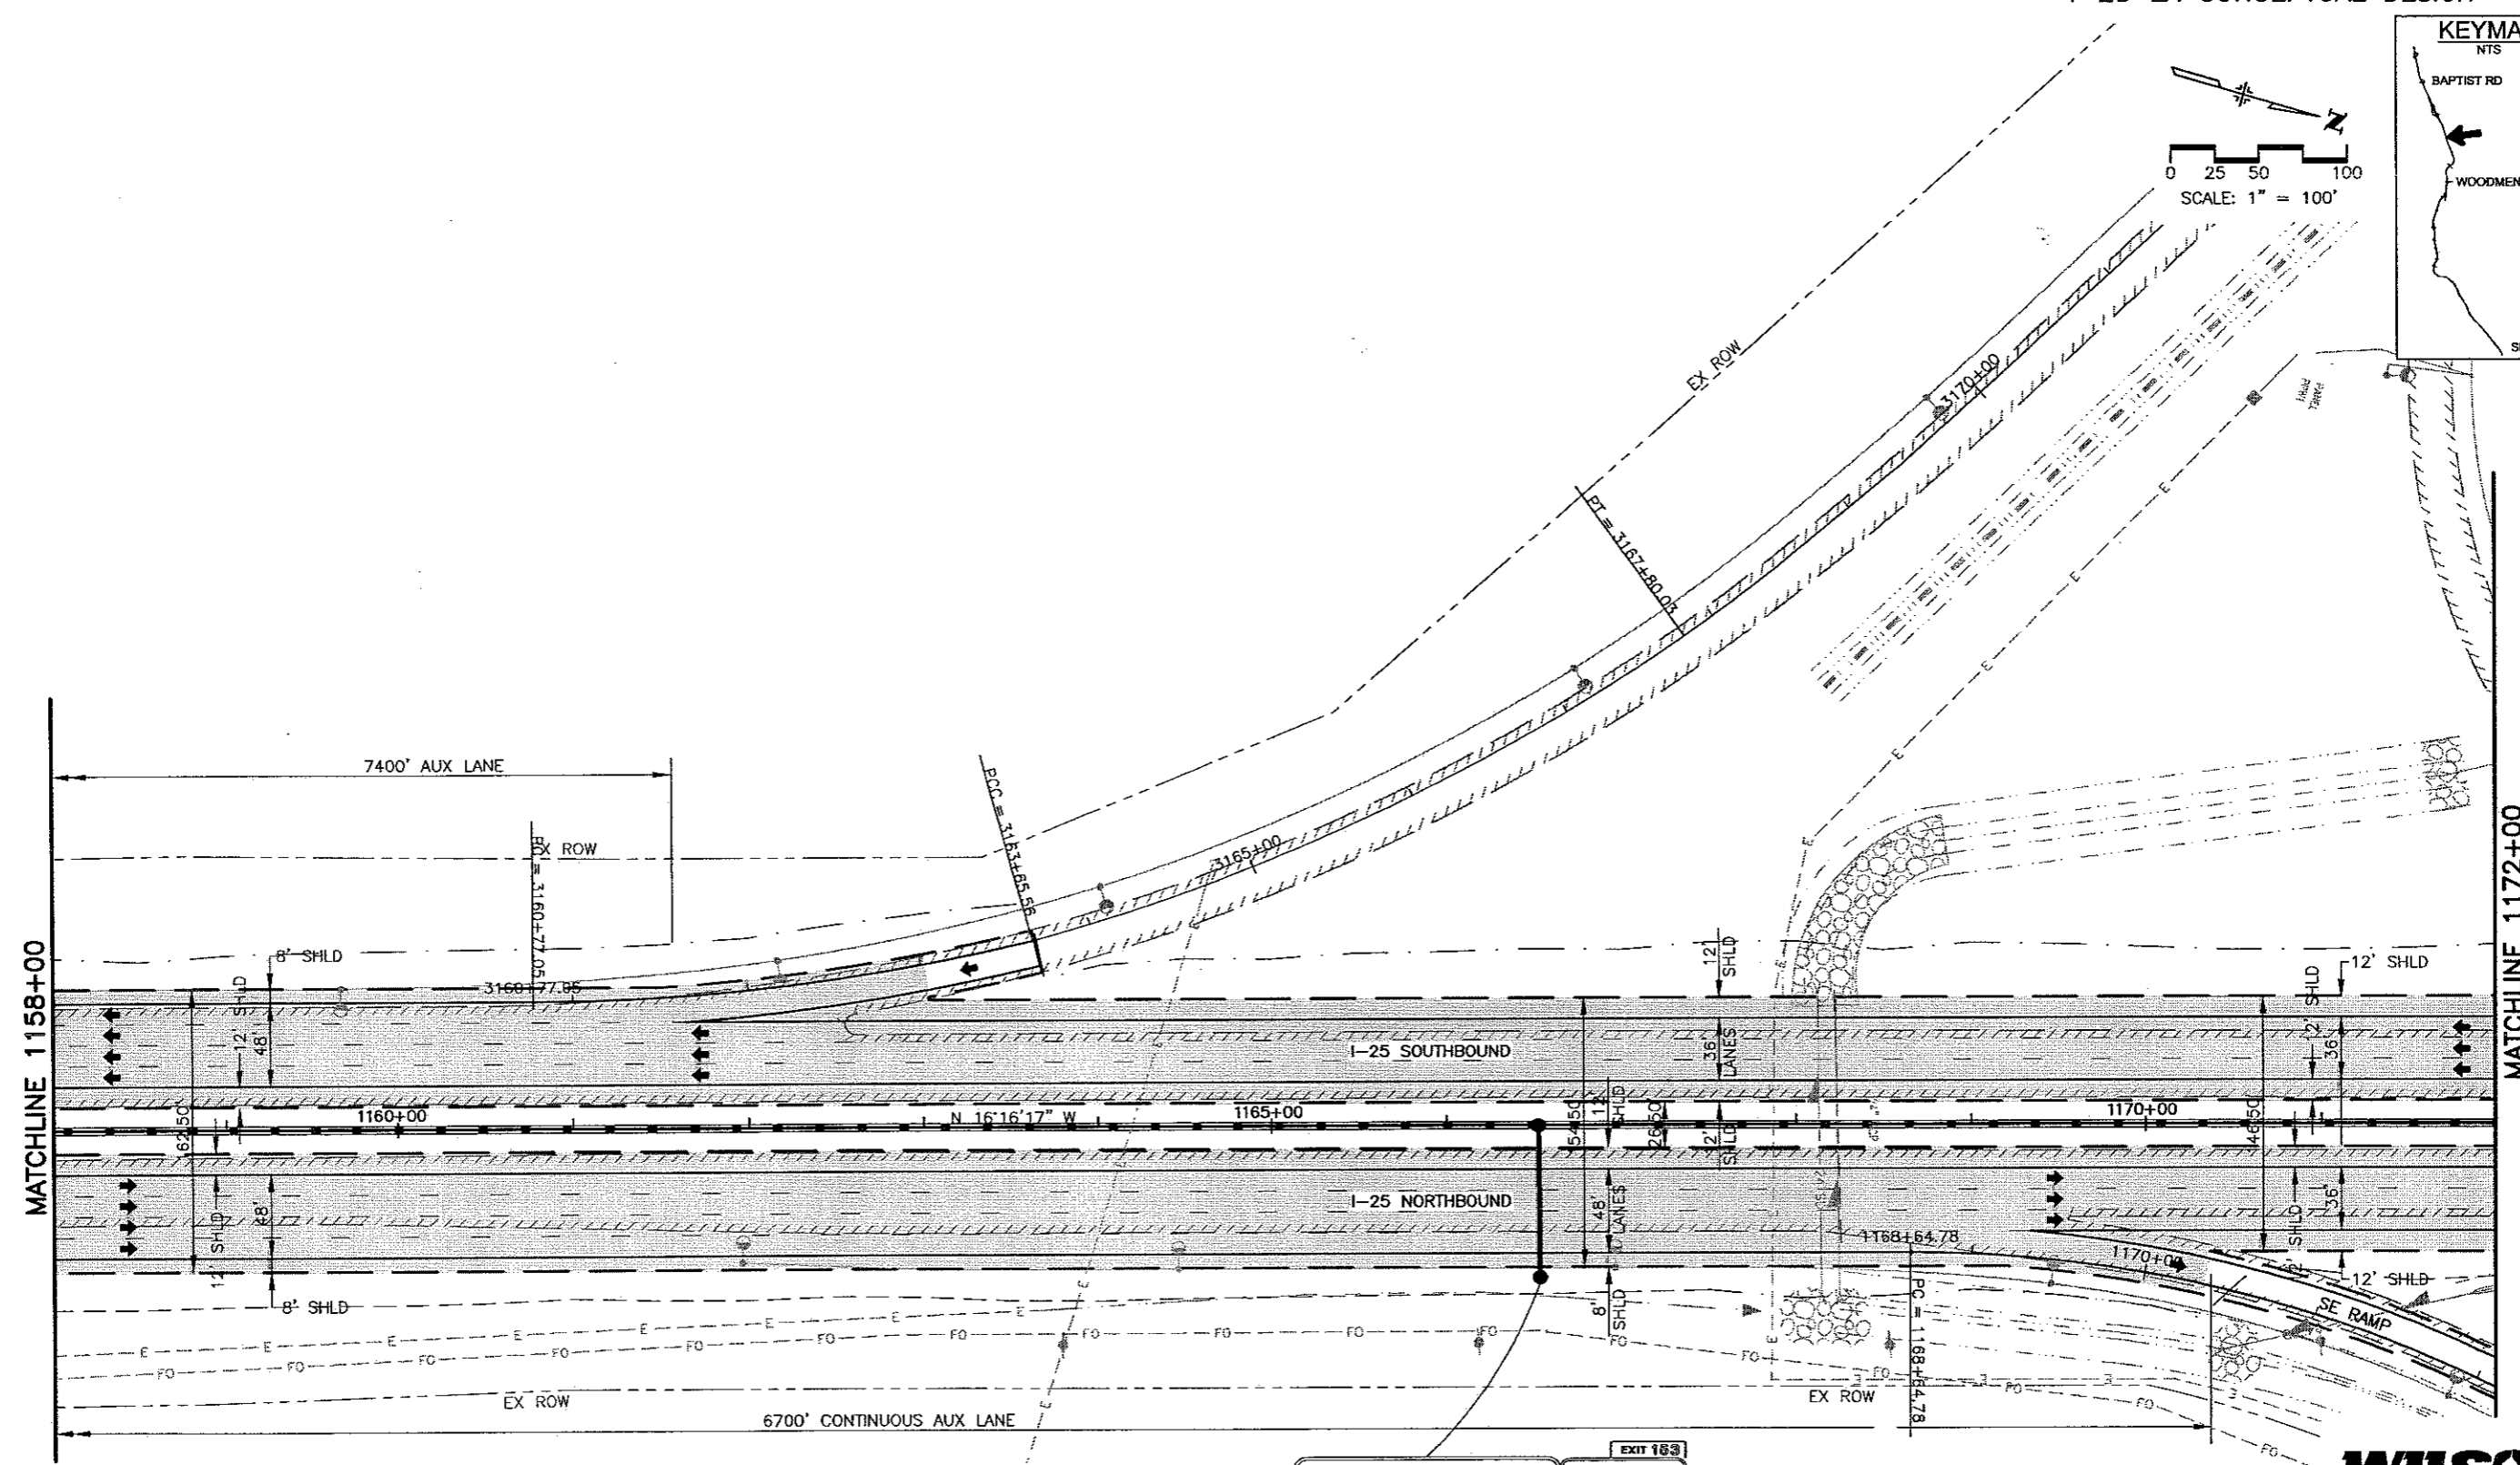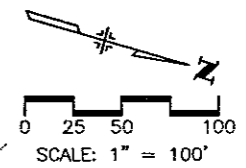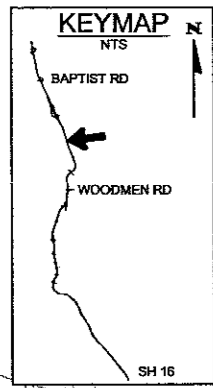

Powers Blvd	?	Interquest Pkwy	EXIT 163
Baptist Rd	5		EXIT ONLY

WILSON & COMPANY
Engineers & Architects


Computer File Information Creation Date: 11/12/01 Initials: MAK Last Modification Date: 06/06/02 Initials: DVD Full Path: P:\983100913\ACAD\SHEETS Drawing File Name: RDPL91-100S.DWG Acad Ver. 2000 Scale: As Shown Units: English		Sheet Revisions <table border="1"> <tr><td> </td><td> </td></tr> <tr><td> </td><td> </td></tr> <tr><td> </td><td> </td></tr> <tr><td> </td><td> </td></tr> </table>										Colorado Department of Transportation 1480 Quail Lake Loop - Suite A Colorado Springs, Colorado 80906 Phone: (719) 634-2323 Fax: (719) 227-3298 Region No. 2		As Constructed No Revisions: Revised: Void:		E.A. I-25 CORRIDOR 1158+00 to 1172+00 Designer: MAB Detailer: MAB Sheet Subset: EXHIBITS Subset Sheet: 91 of		Project No./Code C 0252-316 12210 Sheet Number 106	

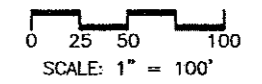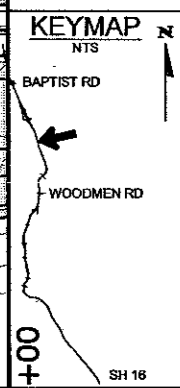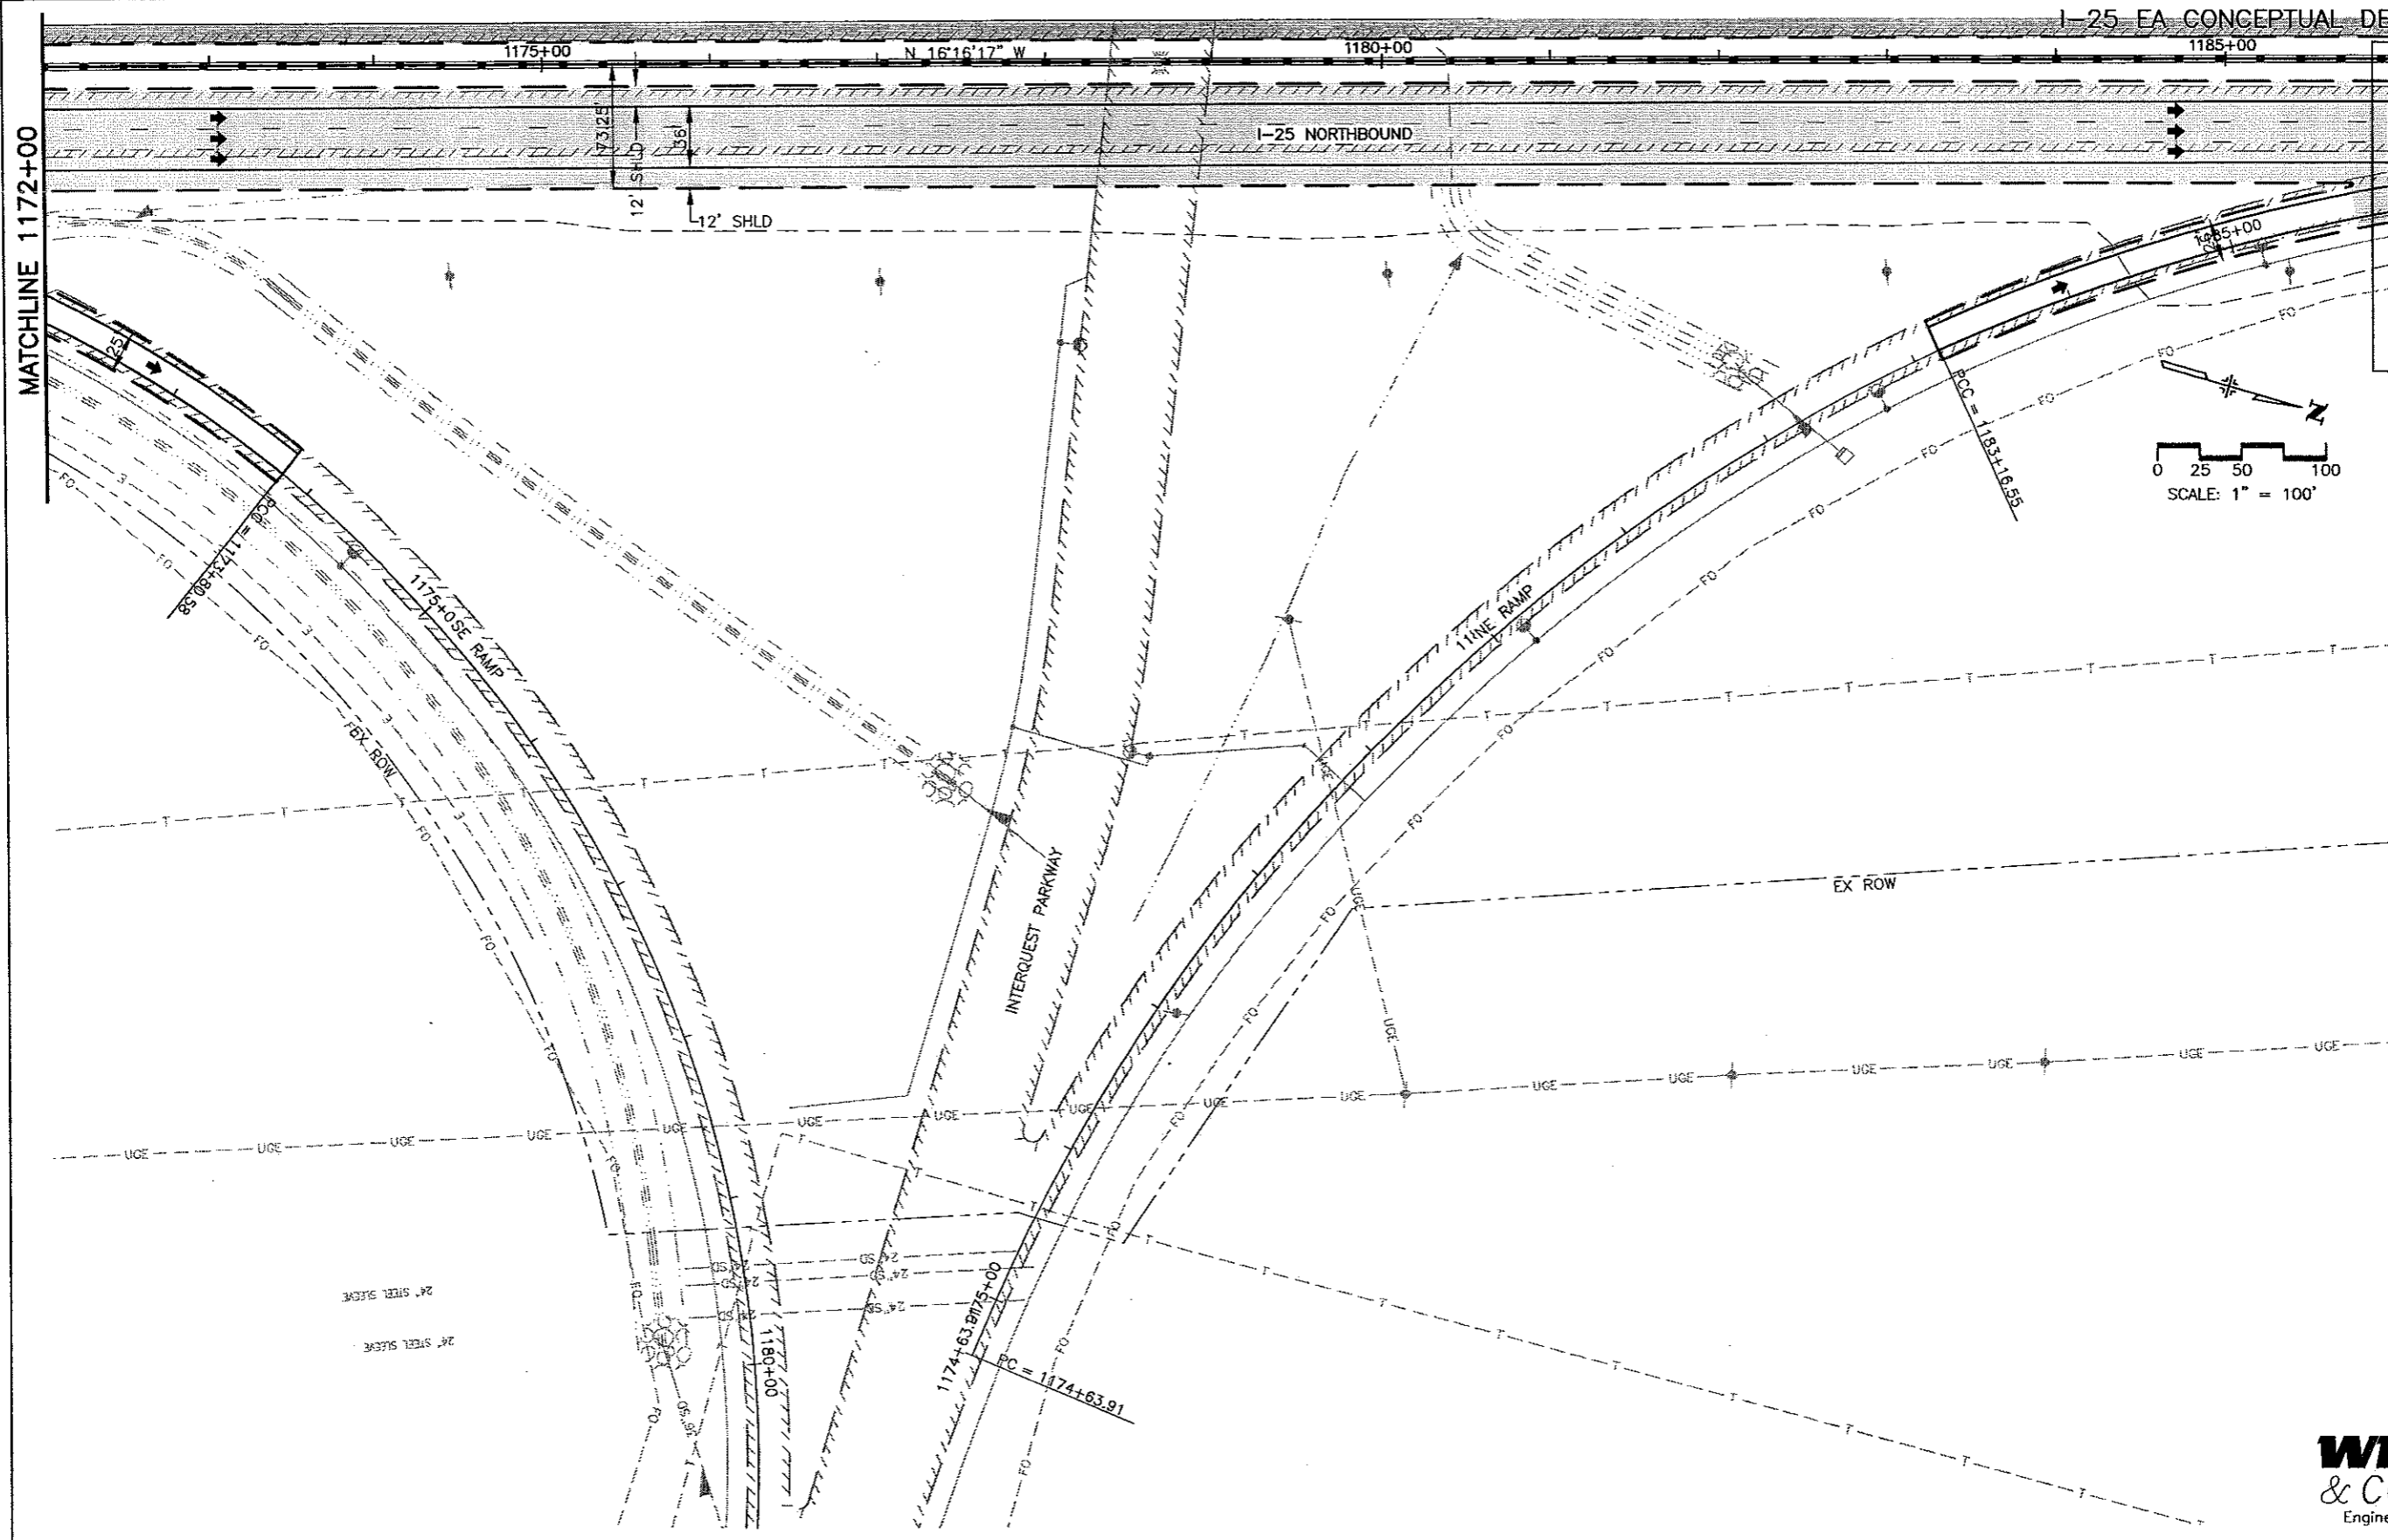

WILSON & COMPANY
Engineers & Architects

Computer File Information	
Creation Date: 11/12/01	Initials: MAK
Last Modification Date: 05/30/02	Initials: BE
Full Path: P:\983100913\ACAD\SHEETS	
Drawing File Name: RDPL91-100S.DWG	
Acad Ver. 2000	Scale: As Shown Units: English

Sheet Revisions	
(R-)	
(R-)	
(R-)	
(R-)	

Colorado Department of Transportation

 1480 Quail Lake Loop - Suite A
 Colorado Springs, Colorado 80906
 Phone: (719) 634-2323 Fax: (719) 227-3298
 Region No. 2

As Constructed
No Revisions:
Revised:
Void:

E.A. I-25 CORRIDOR NB 1172+00 to 1186+00	
Designer: MAB	
Detailer: MAB	
Sheet Subset: ROADWAY	Subset Sheet: 92 of


Project No./Code	C 0252-316
	12210
Sheet Number	106

KEYMAP
NTS

0 25 50 100
SCALE: 1" = 100'



WILSON & COMPANY
Engineers & Architects

SH 16

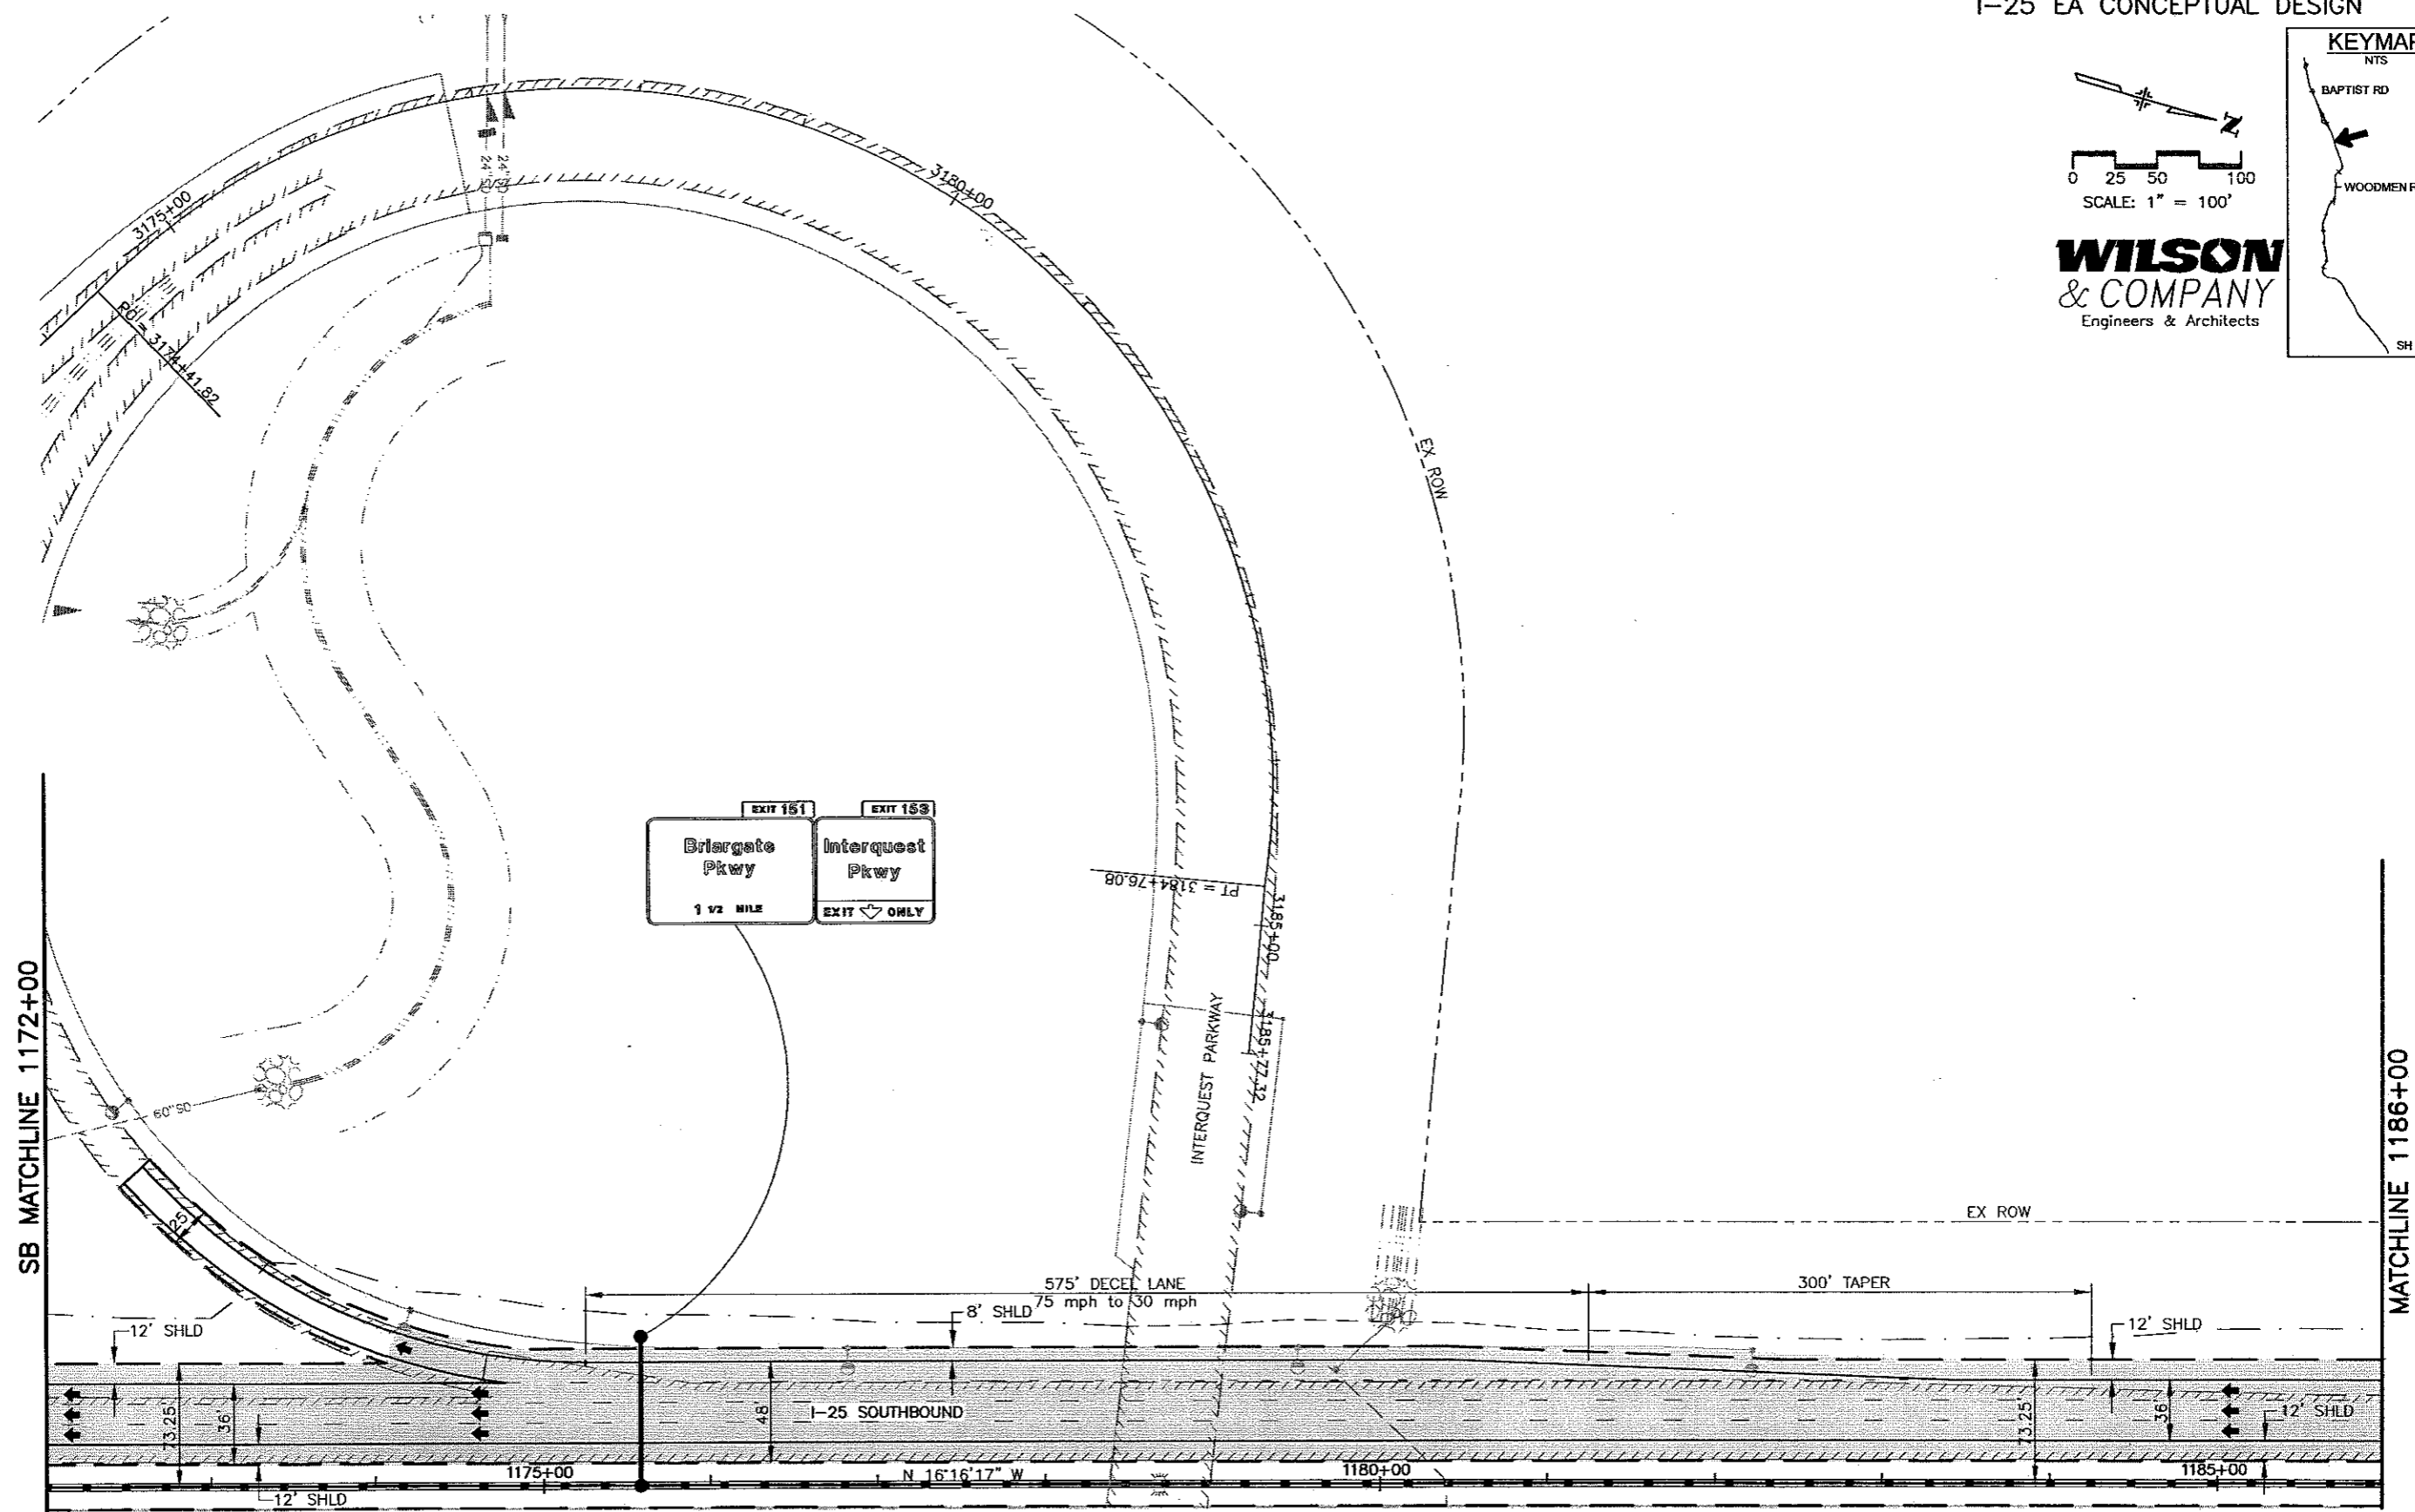


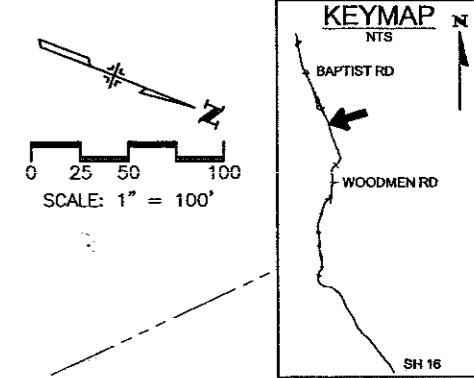
Computer File Information		Sheet Revisions		<p>1480 Quail Lake Loop - Suite A Colorado Springs, Colorado 80906 Phone: (719) 634-2323 Fax: (719) 227-3298</p> <p>Region No. 2</p>	As Constructed		E.A. I-25 CORRIDOR		Project No./Code	
Creation Date: 11/12/01	Initials: MAK				No Revisions:	SB 1172+00 to 1186+00		C 0252-316		
Last Modification Date: 06/13/02	Initials: DVD				Revised:	Designer: MAB	12210			
Full Path: P:\983100913\ACAD\SHEETS					Void:	Detailer: MAB	Sheet Number 107			
Drawing File Name: RDPL91-100S.DWG						Sheet Subset: ROADWAY	Subset Sheet: 93 of			
Acad Ver. 2000	Scale: As Shown	Units: English								

I-25 EA CONCEPTUAL DESIGN

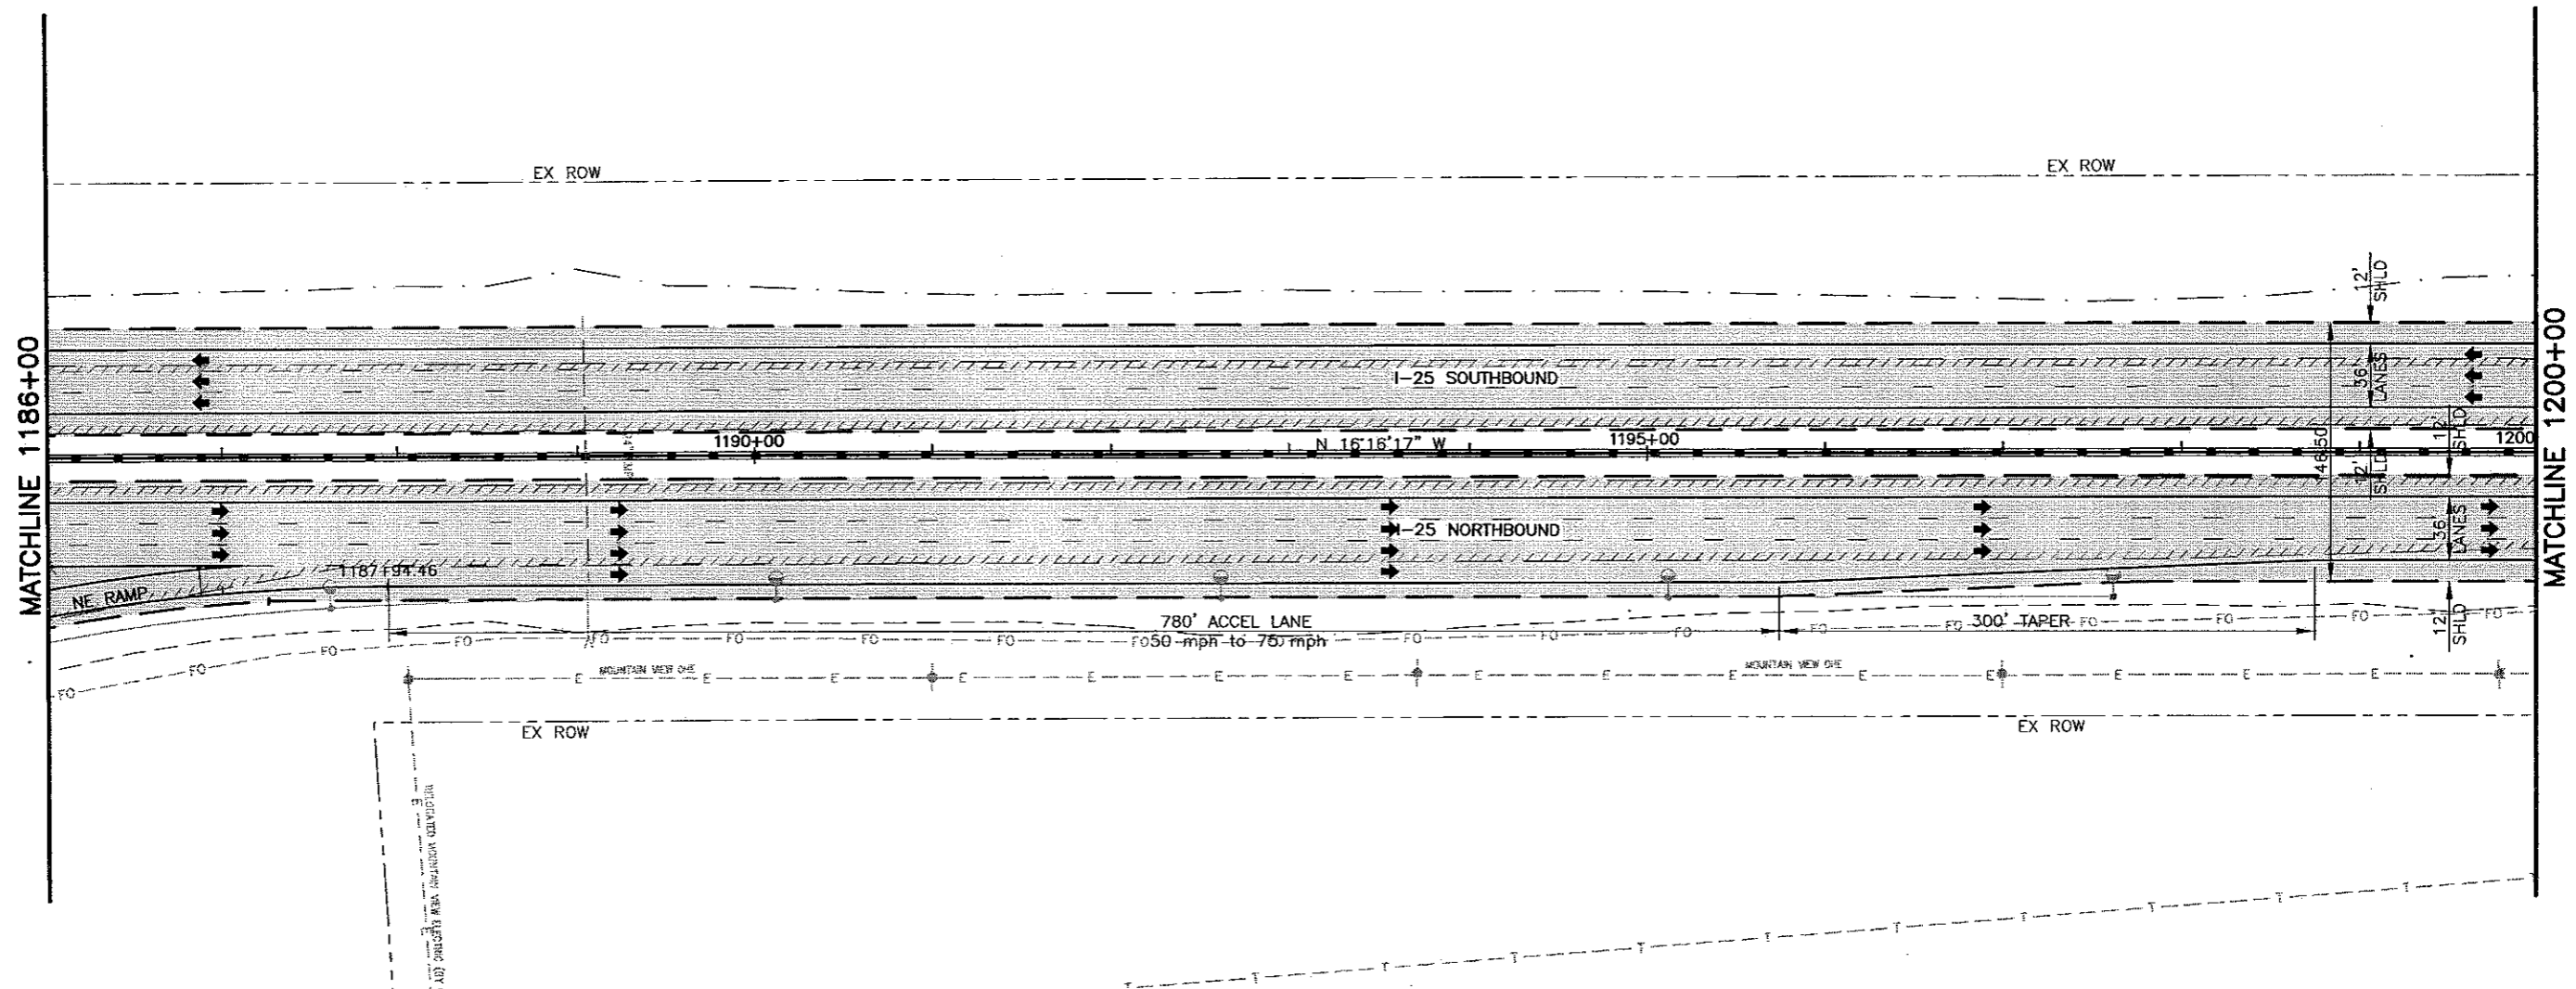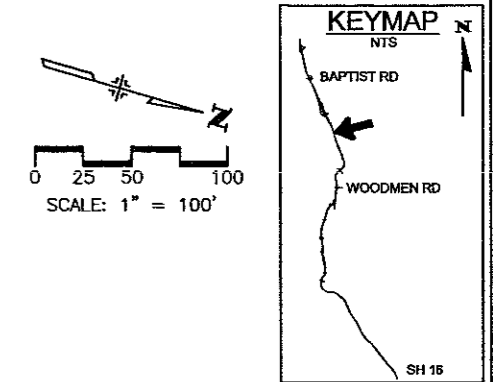


WILSON & COMPANY
Engineers & Architects

Computer File Information Creation Date: 11/12/01 Initials: MAK Last Modification Date: 05/30/02 Initials: BE Full Path: P:\983100913\ACAD\SHEETS Drawing File Name: RDPL91-100S.DWG Acad Ver. 2000 Scale: As Shown Units: English		Sheet Revisions <table border="1"> <tr><td>(R-)</td><td></td></tr> <tr><td>(R-)</td><td></td></tr> <tr><td>(R-)</td><td></td></tr> <tr><td>(R-)</td><td></td></tr> </table>		(R-)		(R-)		(R-)		(R-)		Colorado Department of Transportation  1480 Quail Lake Loop - Suite A Colorado Springs, Colorado 80906 Phone: (719) 634-2323 Fax: (719) 227-3298 Region No. 2		As Constructed No Revisions: Revised: Void:		E.A. I-25 CORRIDOR 1186+00 to 1200+00 Designer: MAB Detailer: MAB Sheet Subset: ROADWAY Subset Sheet: 94 of		Project No./Code C 0252-316 12210 Sheet Number 108	
(R-)																			
(R-)																			
(R-)																			
(R-)																			




Interquest Pkwy	1/2
Briargate Pkwy	2
Academy Blvd/St Hwy 83	3

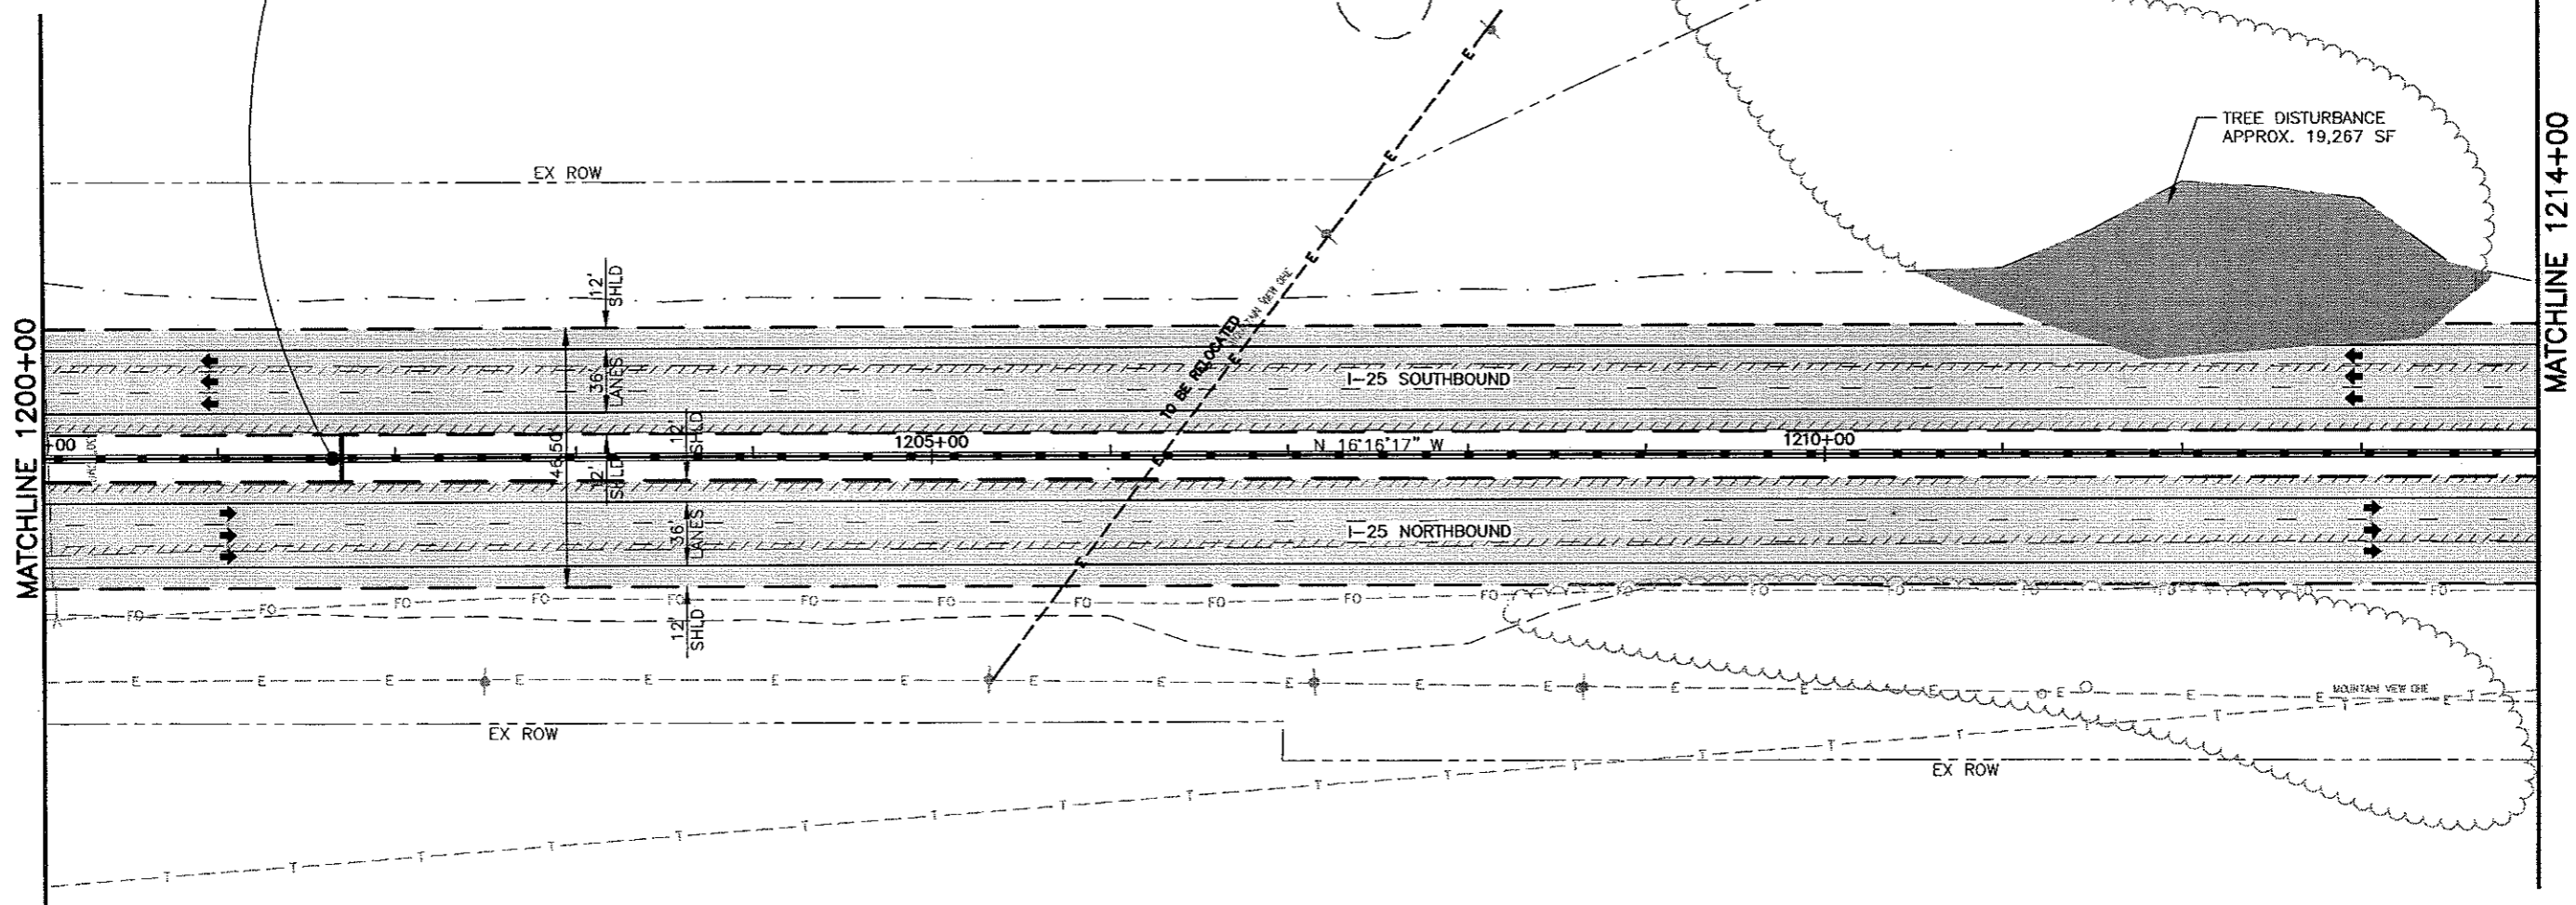

WILSON & COMPANY
Engineers & Architects

Computer File Information	
Creation Date: 11/12/01	Initials: MAK
Last Modification Date: 05/30/02	Initials: BE
Full Path: P:\983100913\ACAD\SHEETS	
Drawing File Name: RDPL91-100S.DWG	
Acad Ver. 2000	Scale: As Shown Units: English

Sheet Revisions	
(R-)	
(R-)	
(R-)	
(R-)	




Colorado Department of Transportation

 1480 Quail Lake Loop - Suite A
 Colorado Springs, Colorado 80906
 Phone: (719) 634-2323 Fax: (719) 227-3298
 Region No. 2

As Constructed	
No Revisions:	
Revised:	
Void:	

E.A. I-25 CORRIDOR 1200+00 to 1214+00	
Designer: MAB	
Detailer: MAB	
Sheet Subset: ROADWAY	Subset Sheet: 95 of


Project No./Code	
C 0252-316	
12210	
Sheet Number	109

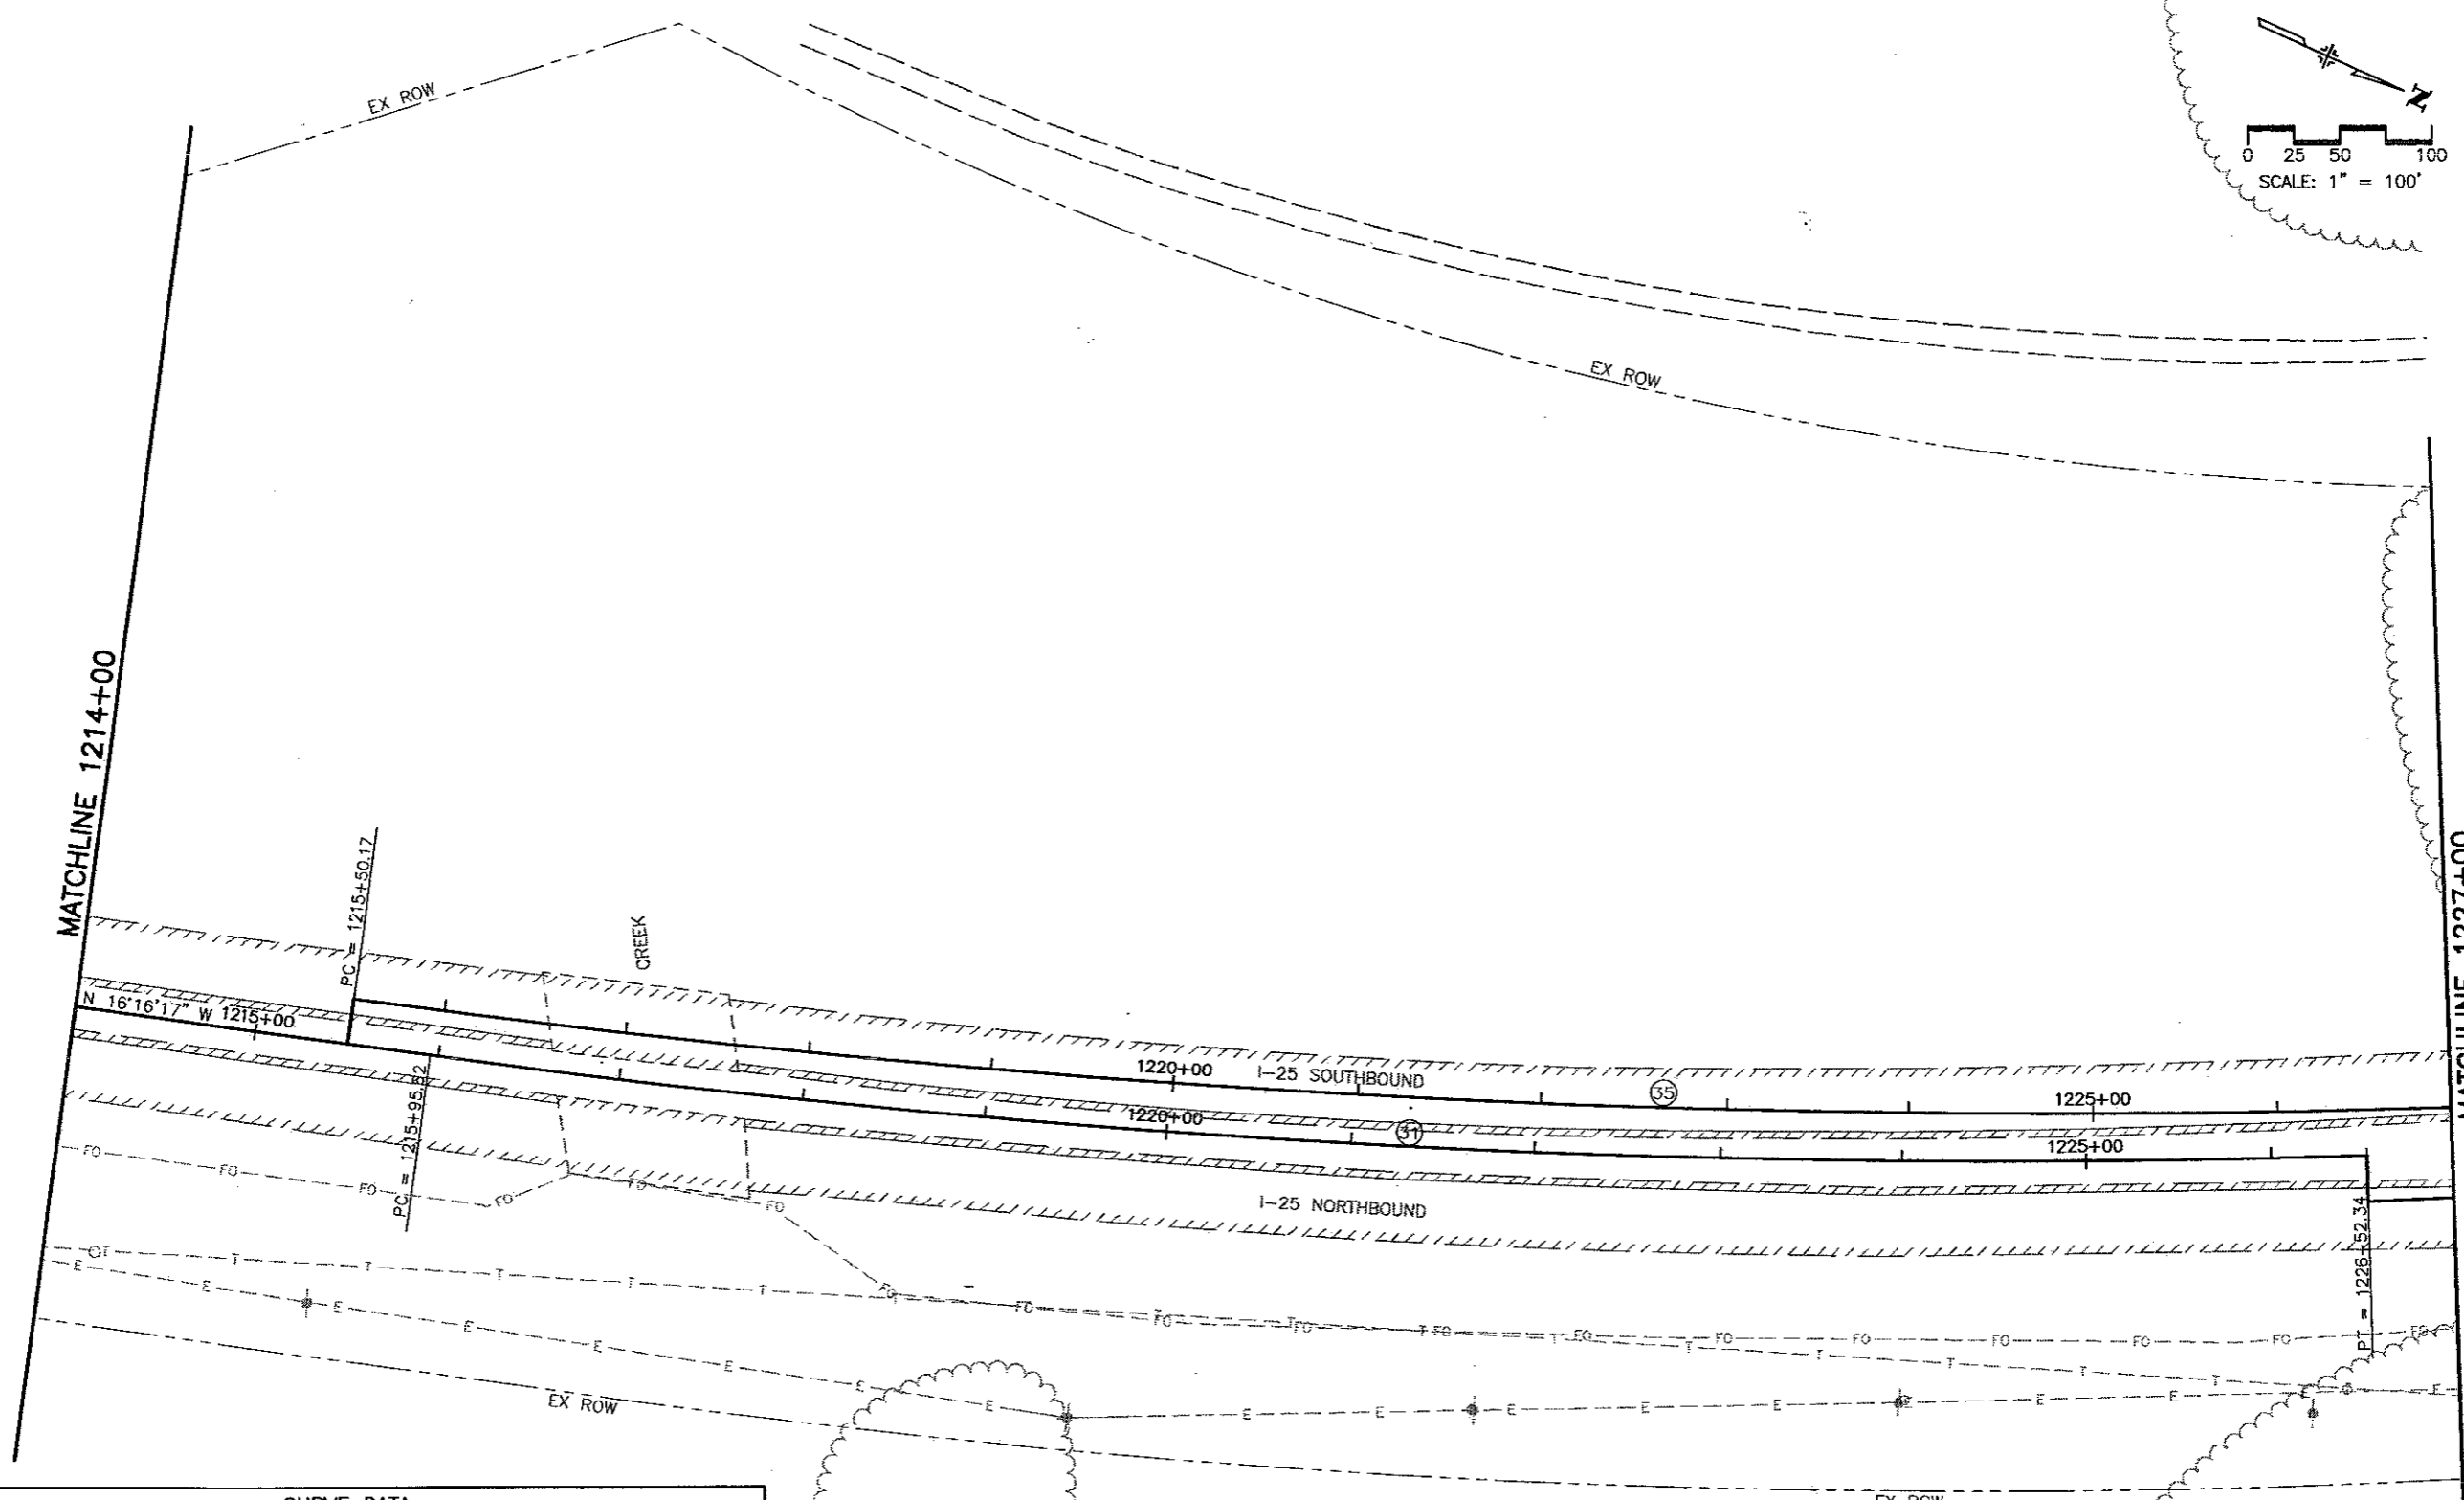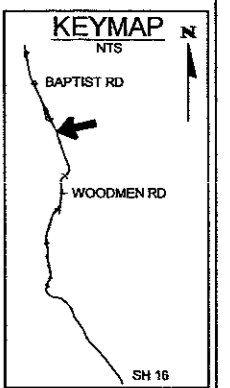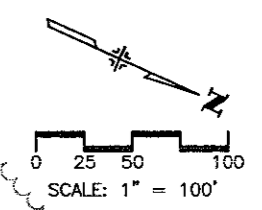I-25 EA CONCEPTUAL DESIGN






CURVE DATA								
CURVE NO.	Δ_c	D_c	R_c	L_c	T_c	e	MDS	SSD
31	09°45'56"	00°55'27"	6200.00'	1056.73'	529.65'	.031	70	>730
35	15°56'58"	00°51'09"	6720.00'	1870.64'	941.41'	.029	70	>730


WILSON & COMPANY
Engineers & Architects

Computer File Information Creation Date: 11/12/01 Initials: MAK Last Modification Date: 06/07/02 Initials: DVD Full Path: P:\983100913\ACAD\SHEETS Drawing File Name: RDPL91-100S.DWG Acad Ver. 2000 Scale: As Shown Units: English		Sheet Revisions <table border="1"> <tr><td>(R-)</td><td></td></tr> <tr><td>(R-)</td><td></td></tr> <tr><td>(R-)</td><td></td></tr> <tr><td>(R-)</td><td></td></tr> </table>		(R-)		(R-)		(R-)		(R-)		Colorado Department of Transportation  1480 Quail Lake Loop - Suite A Colorado Springs, Colorado 80906 Phone: (719) 634-2323 Fax: (719) 227-3298 Region No. 2		As Constructed No Revisions: Revised: Void:		E.A. I-25 CORRIDOR 1214+00 to 1227+00 Designer: MAB Detailer: MAB Sheet Subset: ROADWAY Subset Sheet: 96 of		Project No./Code C 0252-316 12210 Sheet Number 110	
(R-)																			
(R-)																			
(R-)																			
(R-)																			



CURVE DATA								
CURVE NO.	Δ_c	D_c	R_c	L_c	T_c	e	MDS	SSD
32	01°26'23"	00°20'13"	17000.00'	427.18'	213.60'	NC	70	>730

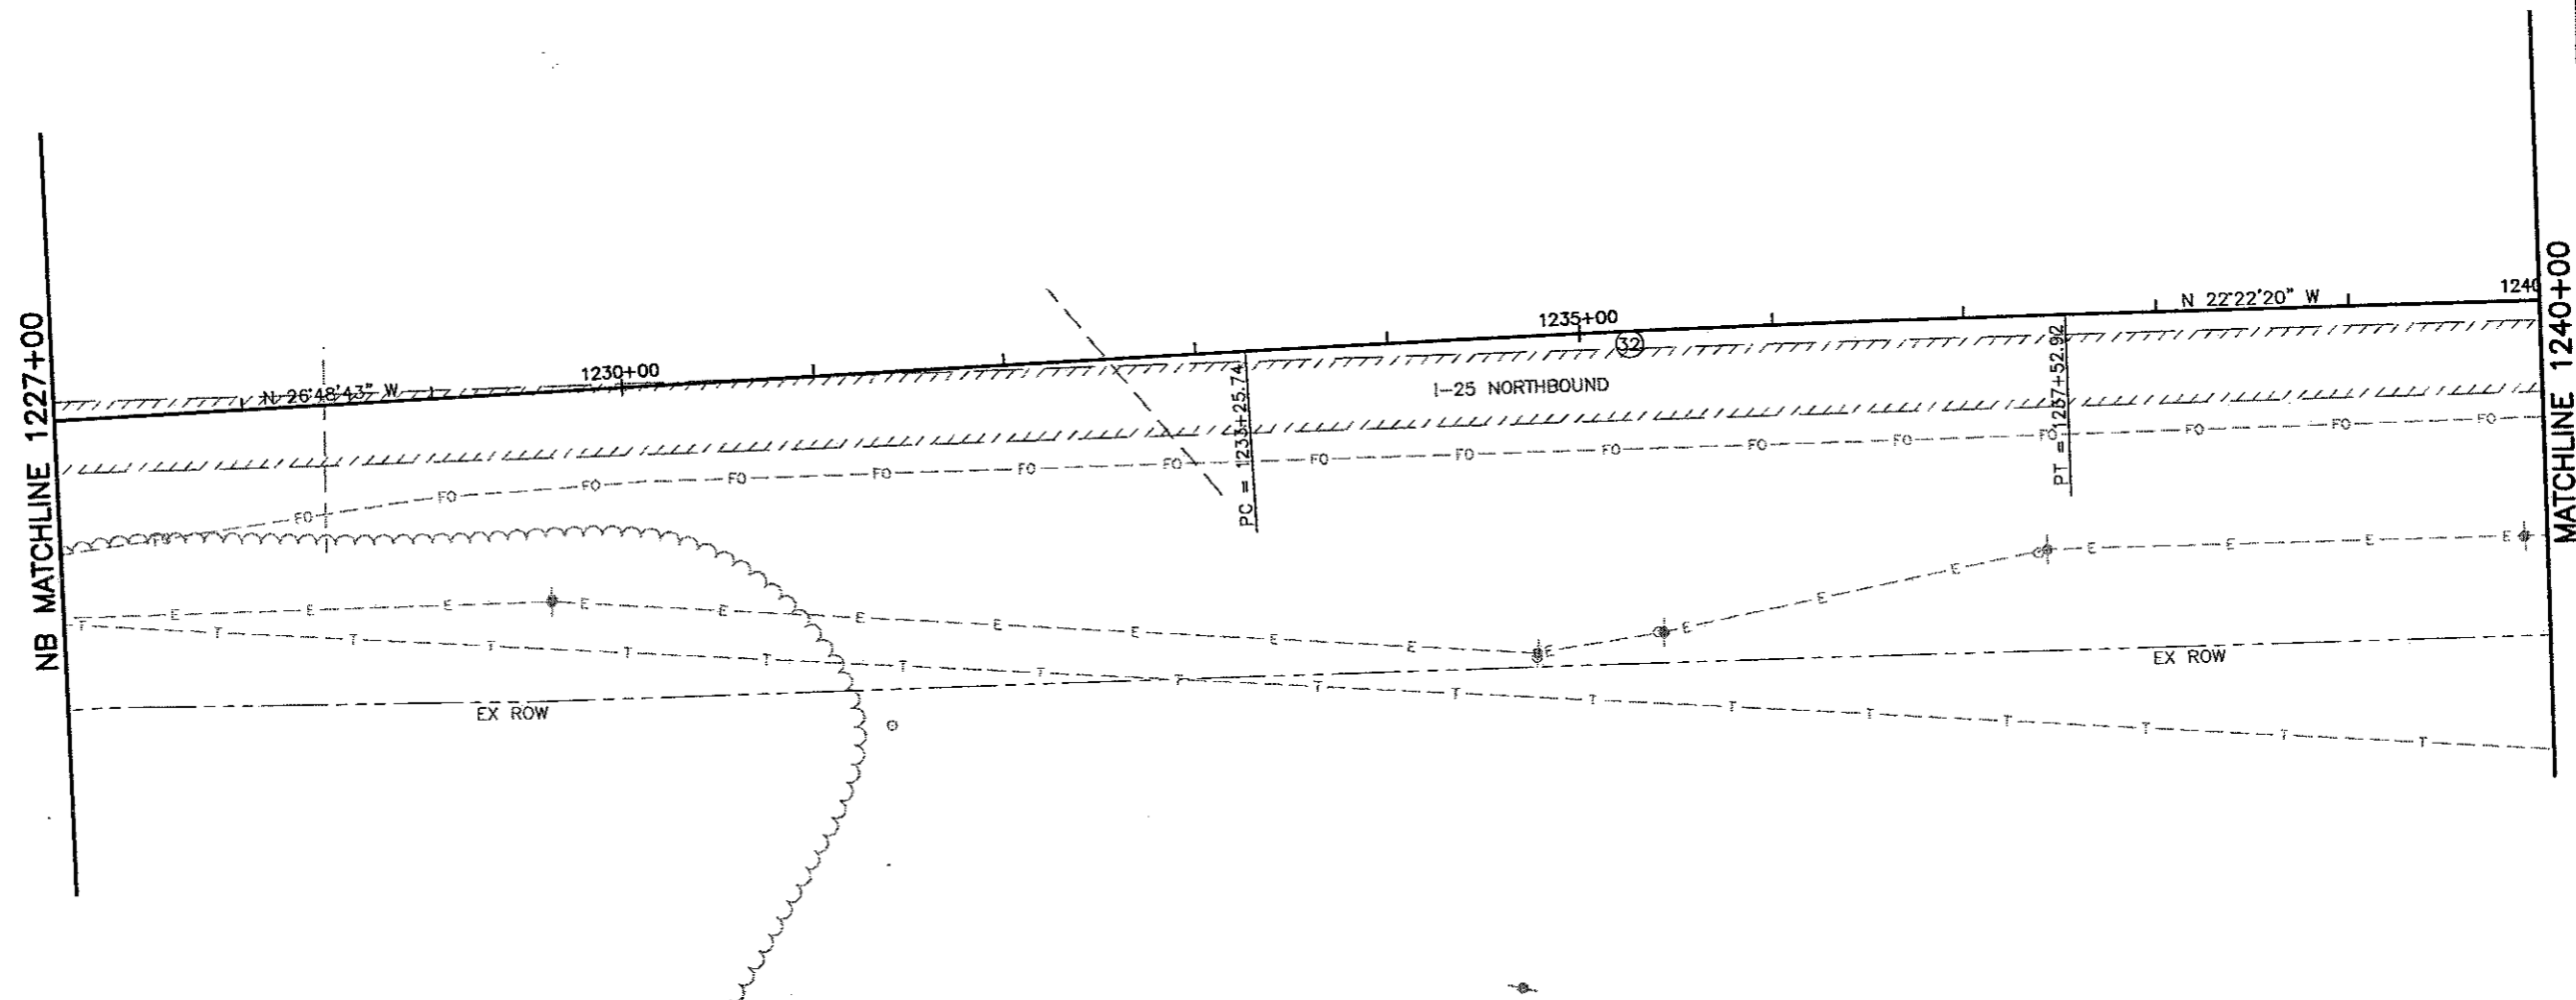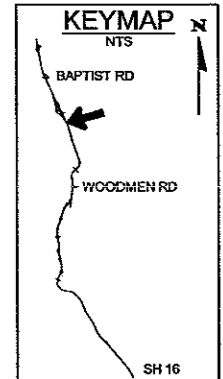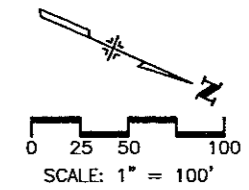

WILSON & COMPANY
Engineers & Architects



Computer File Information		Sheet Revisions		Colorado Department of Transportation		As Constructed		E.A. I-25 CORRIDOR NB 1227+00 to 1240+00		Project No./Code	
Creation Date:	11/12/01	Initials:	MAK	(R-)		 1480 Quail Lake Loop - Suite A Colorado Springs, Colorado 80906 Phone: (719) 634-2323 Fax: (719) 227-3298 Region No. 2	No Revisions:	Designer: MAB		C 0252-316	
Last Modification Date:	06/19/02	Initials:	MAB	(R-)			Revised:	Detailer: MAB		12210	
Full Path:	P:\983100913\ACAD\SHEETS			(R-)			Void:	Sheet Subset: ROADWAY		Subset Sheet: 97 NB of	
Drawing File Name:	RDPL91-100S.DWG			(R-)							Sheet Number III
Acad Ver.	2000	Scale:	As Shown	Units:	English						

P:\983100913\ACAD\SHEETS\RDPL91-100S.DWG, PLAN 97N, 06/19/2002 01:03:10 PM, maboyle

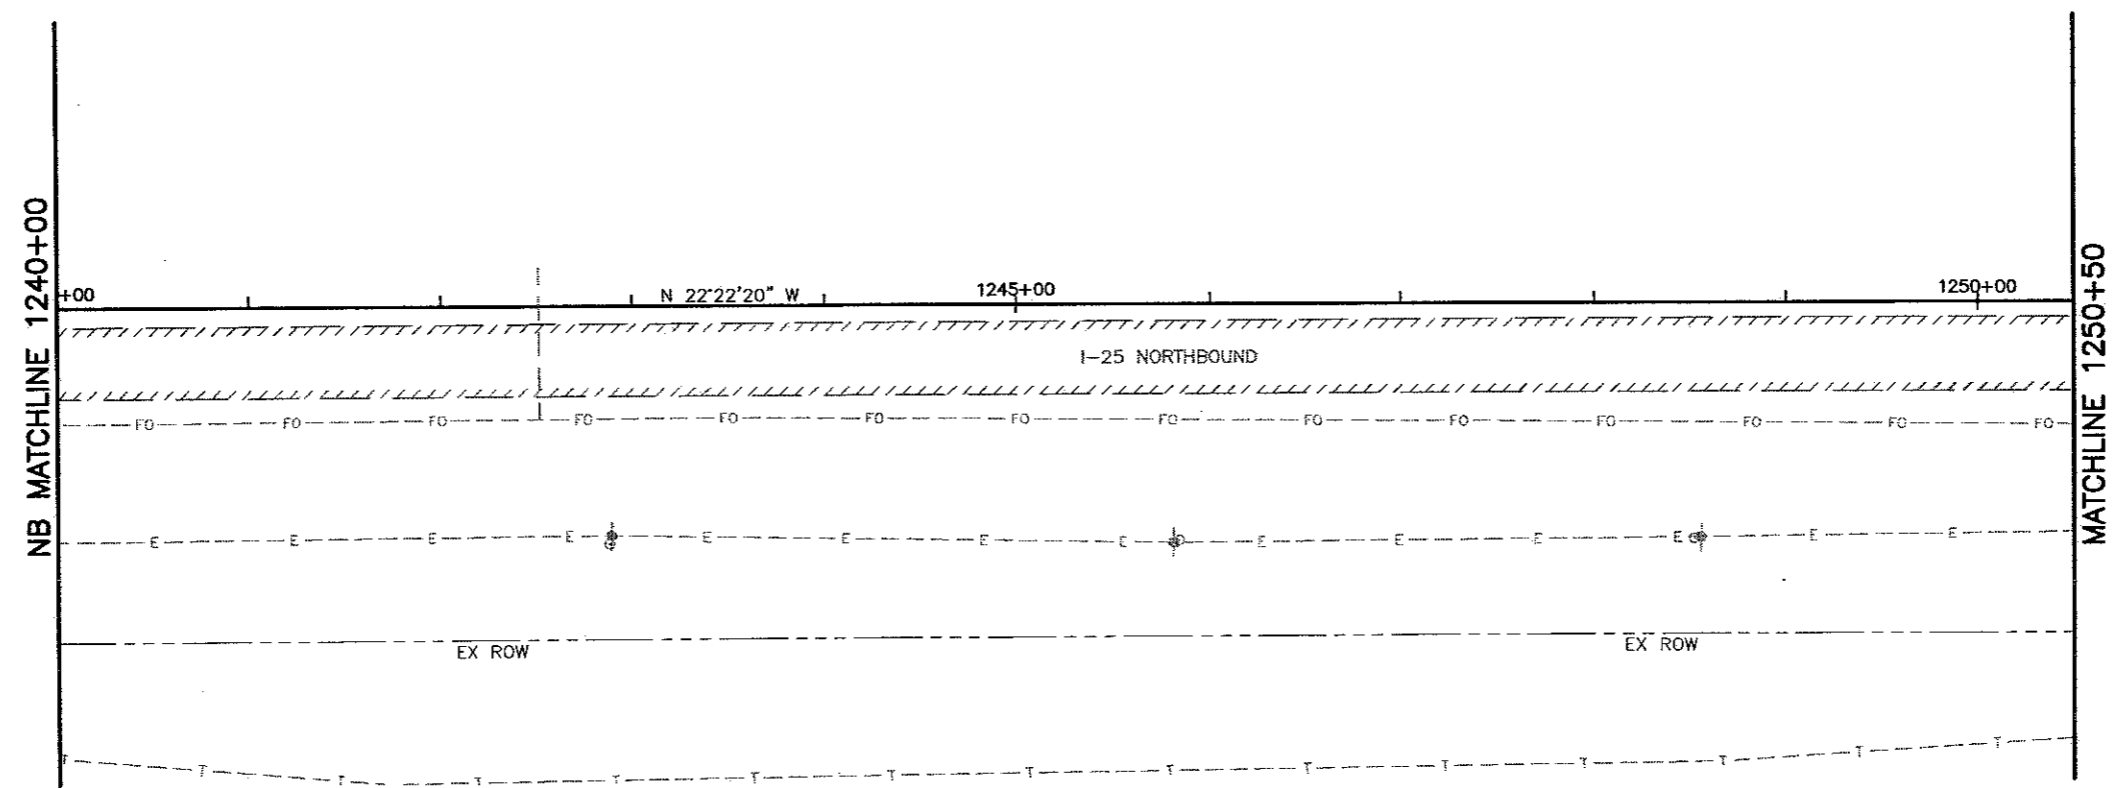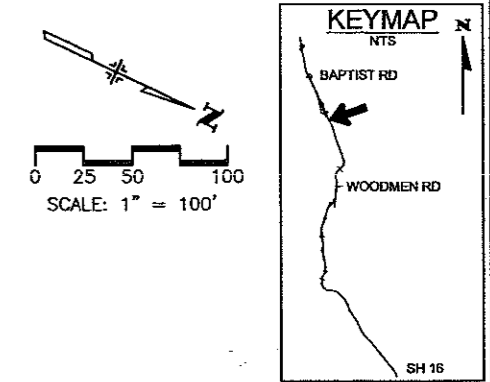




WILSON & COMPANY
Engineers & Architects

Computer File Information		Sheet Revisions		<p>Colorado Department of Transportation 1480 Quail Lake Loop - Suite A Colorado Springs, Colorado 80906 Phone: (719) 634-2323 Fax: (719) 227-3298 Region No. 2</p>	As Constructed		E.A. I-25 CORRIDOR		Project No./Code	
Creation Date: 11/12/01	Initials: MAK	<input type="checkbox"/>			No Revisions:	NB 1240+00 to 1250+50		C 0252-316		
Last Modification Date: 06/07/02	Initials: DVD	<input type="checkbox"/>			Revised:	Designer: MAB	12210			
Full Path: P:\983100913\ACAD\SHEETS		<input type="checkbox"/>			Void:	Detailer: MAB	Sheet Number 112			
Drawing File Name: RDPL91-100S.DWG		<input type="checkbox"/>			Sheet Subset: ROADWAY		Subset Sheet: 98 NB of			
Acad Ver. 2000	Scale: As Shown	Units: English	<input type="checkbox"/>							

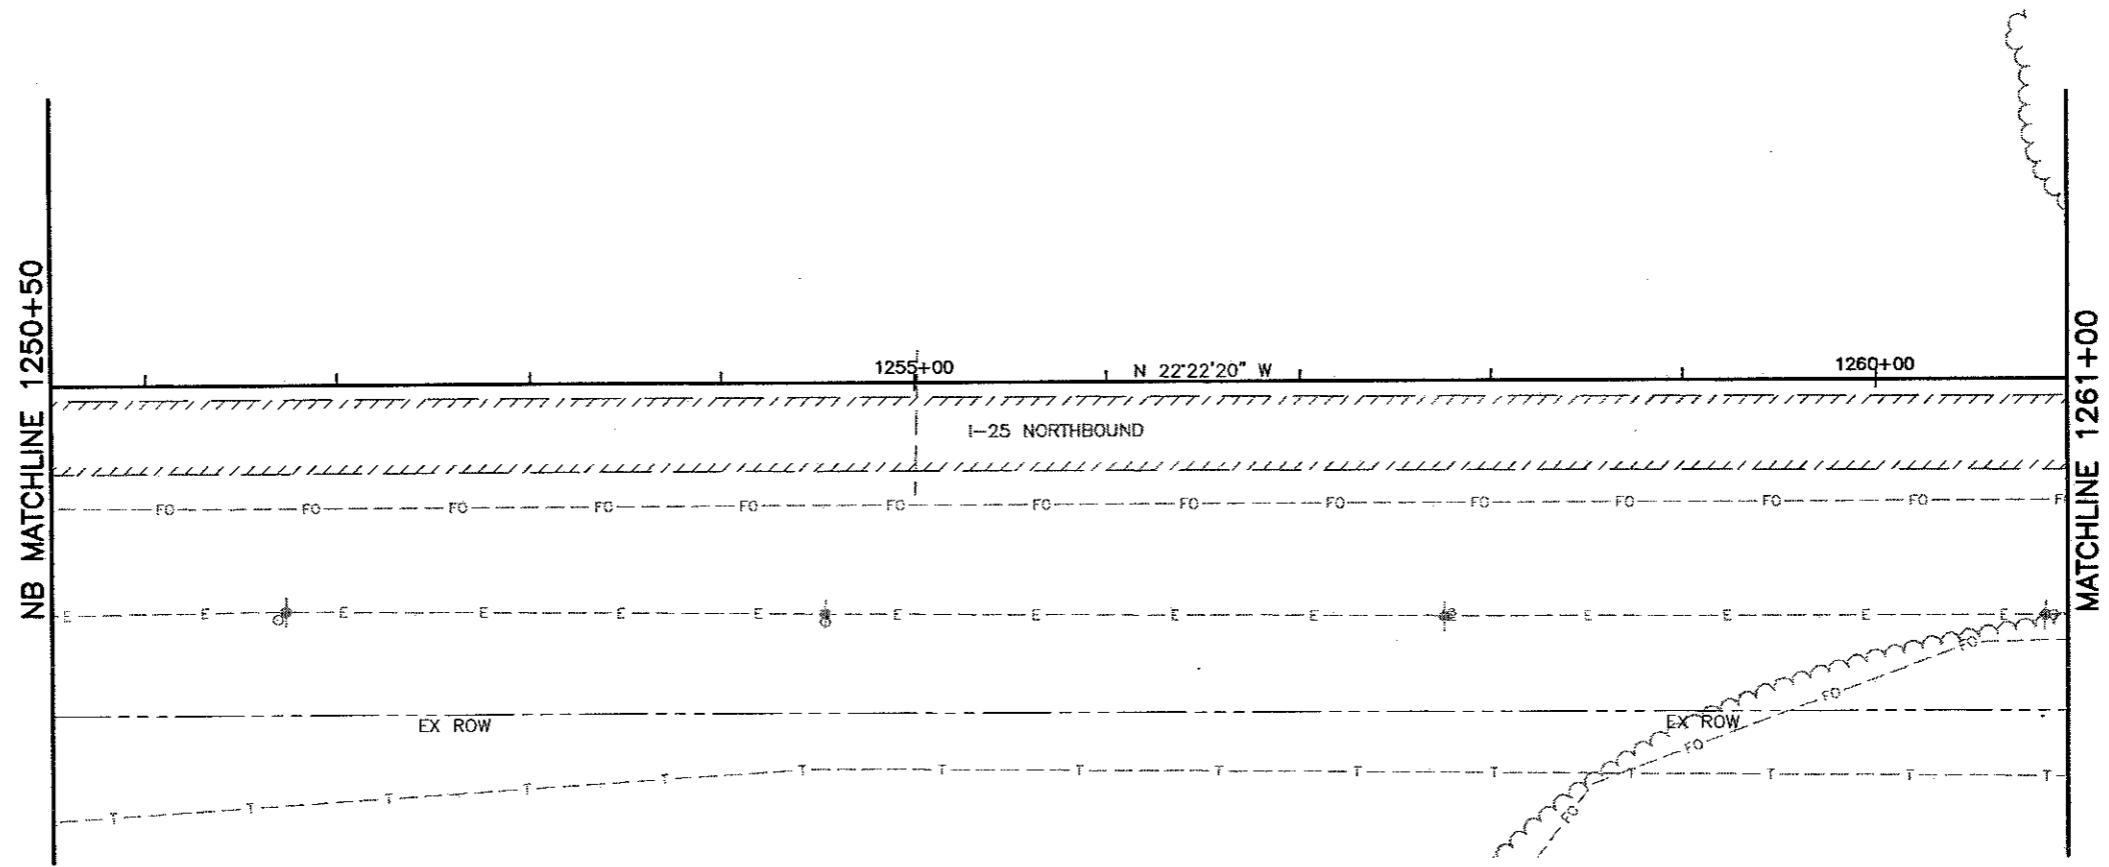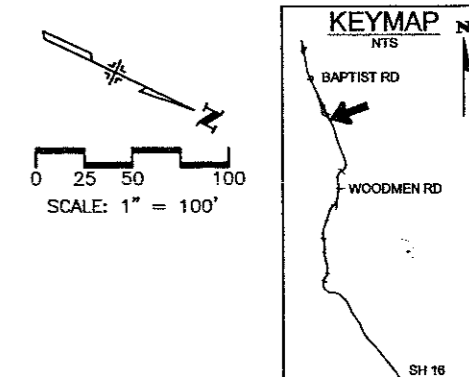


WILSON & COMPANY
Engineers & Architects




Computer File Information		Sheet Revisions		<p>Colorado Department of Transportation 1480 Quail Lake Loop - Suite A Colorado Springs, Colorado 80906 Phone: (719) 634-2323 Fax: (719) 227-3298 Region No. 2</p>	As Constructed		I-25 Roadway Plan		Project No./Code	
Creation Date: 11/12/01	Initials: MAK	(R-)			No Revisions:	NB 1250+50 to 1261+00		C 0252-316		
Last Modification Date: 06/07/02	Initials: DVD	(R-)			Revised:	Designer: MAB	12210			
Full Path: P:\983100913\ACAD\SHEETS		(R-)			Void:	Detailer: MAB	Sheet Number 113			
Drawing File Name: RDPL91-100S.DWG		(R-)			Sheet Subset: ROADWAY		Subset Sheet: 99 NB of			
Acad Ver. 2000	Scale: As Shown	Units: English	(R-)							

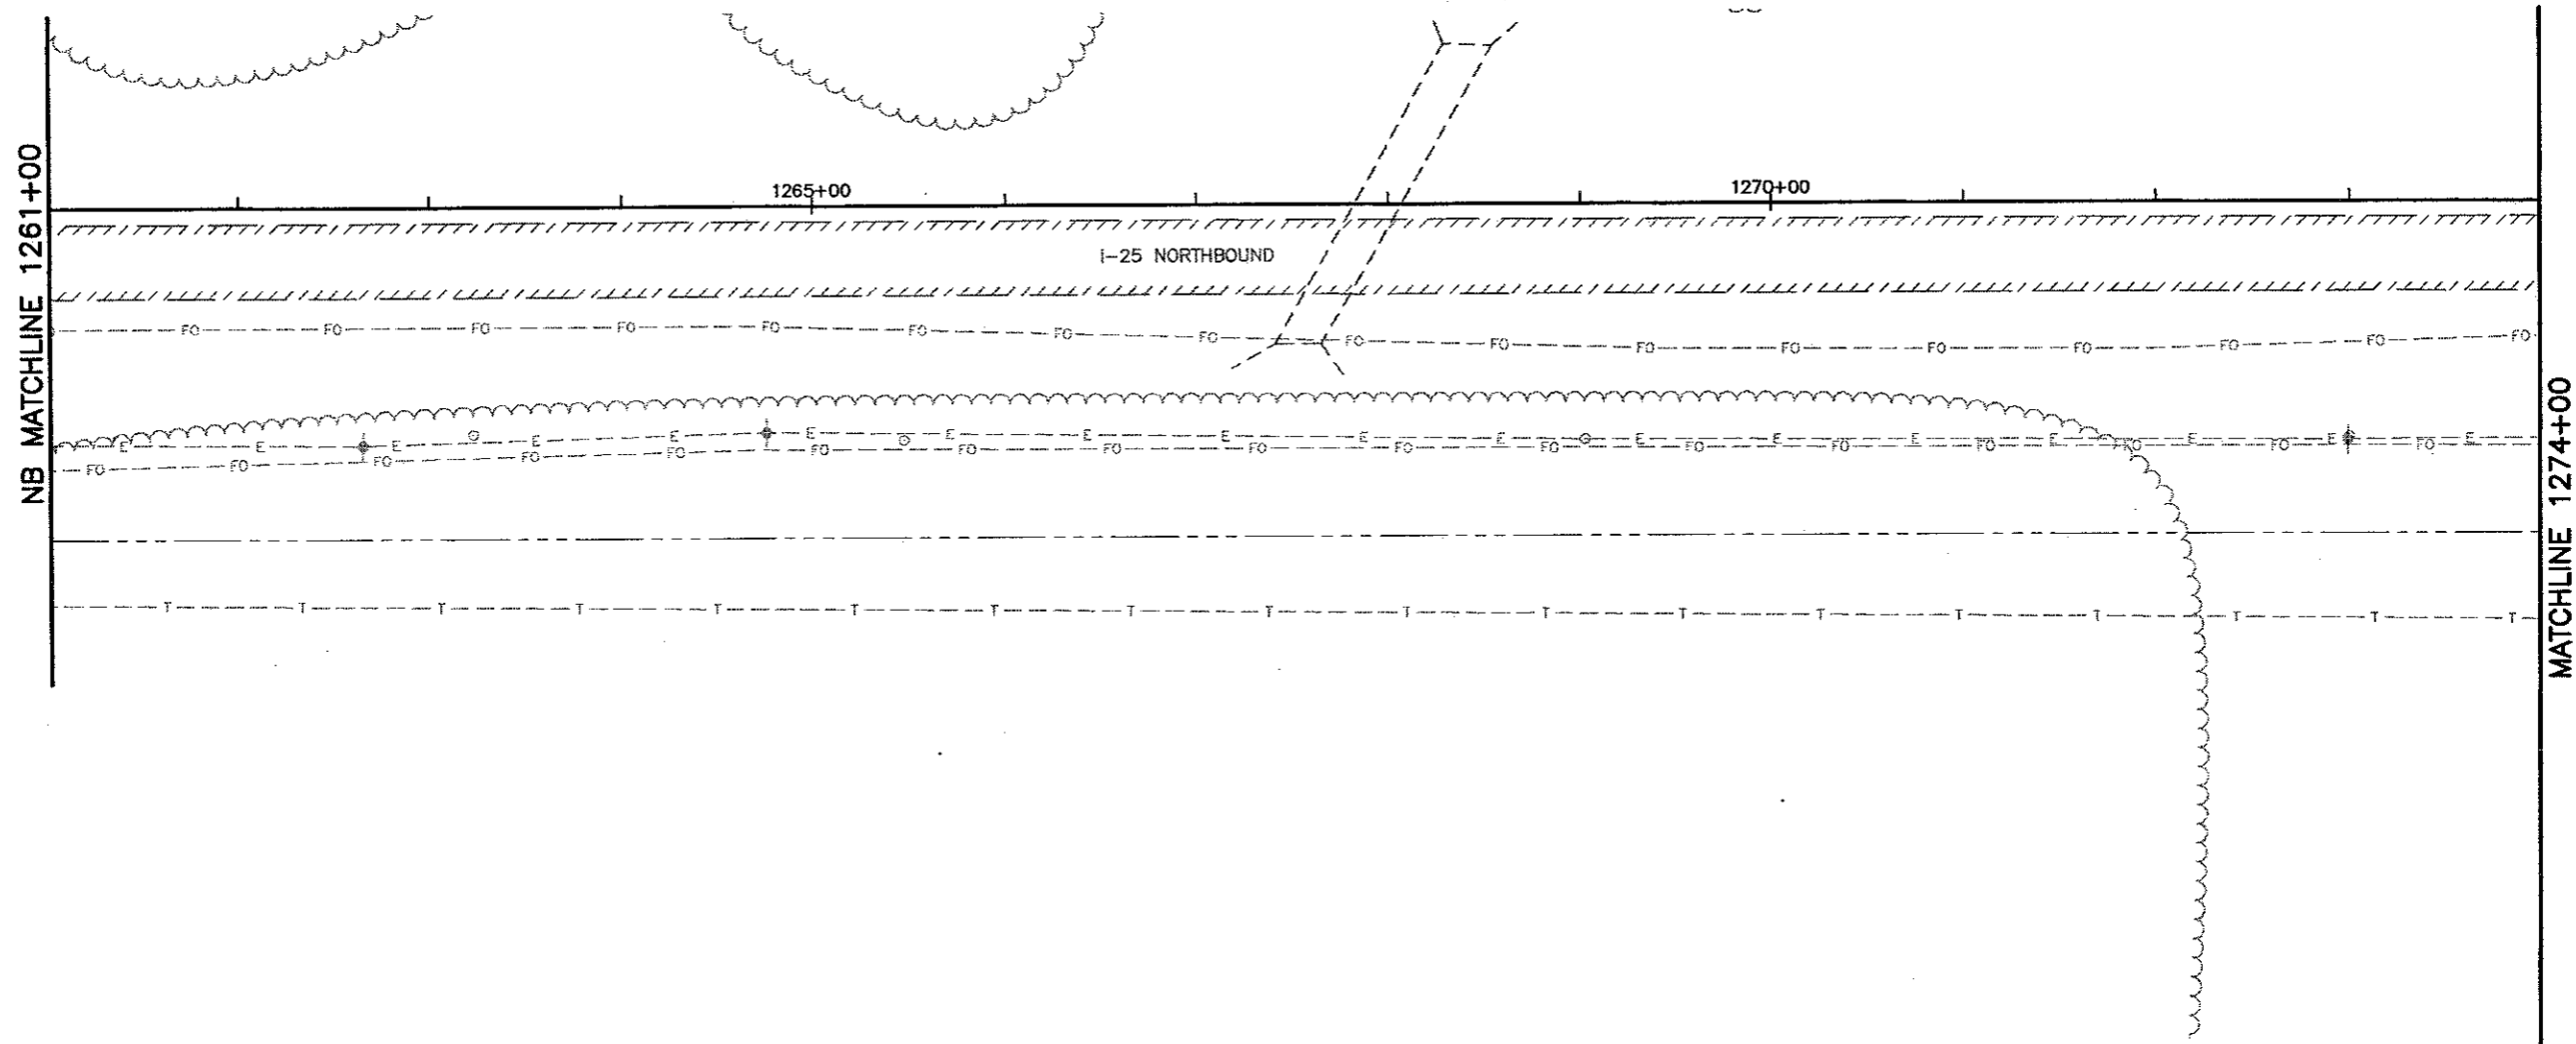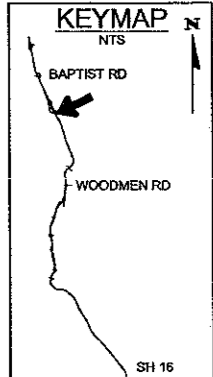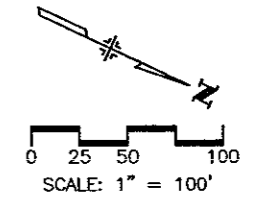


WILSON & COMPANY
Engineers & Architects




Computer File Information		Sheet Revisions		 Colorado Department of Transportation 1480 Quail Lake Loop - Suite A Colorado Springs, Colorado 80906 Phone: (719) 634-2323 Fax: (719) 227-3298 Region No. 2	As Constructed		I-25 Roadway Plan		Project No./Code	
Creation Date: 11/12/01	Initials: MAK	<input type="checkbox"/>			No Revisions:	NB 1261+00 to 1274+00		C 0252-316		
Last Modification Date: 06/07/02	Initials: DVD	<input type="checkbox"/>			Revised:	Designer: MAB	12210			
Full Path: P:\983100913\ACAD\SHEETS		<input type="checkbox"/>			Void:	Detailer: MAB	Sheet Number 114			
Drawing File Name: RDPL91-100S.DWG		<input type="checkbox"/>			Sheet Subset: ROADWAY		Subset Sheet: 100 NB of			
Acad Ver. 2000	Scale: As Shown	Units: English	<input type="checkbox"/>							

I-25 EA CONCEPTUAL DESIGN

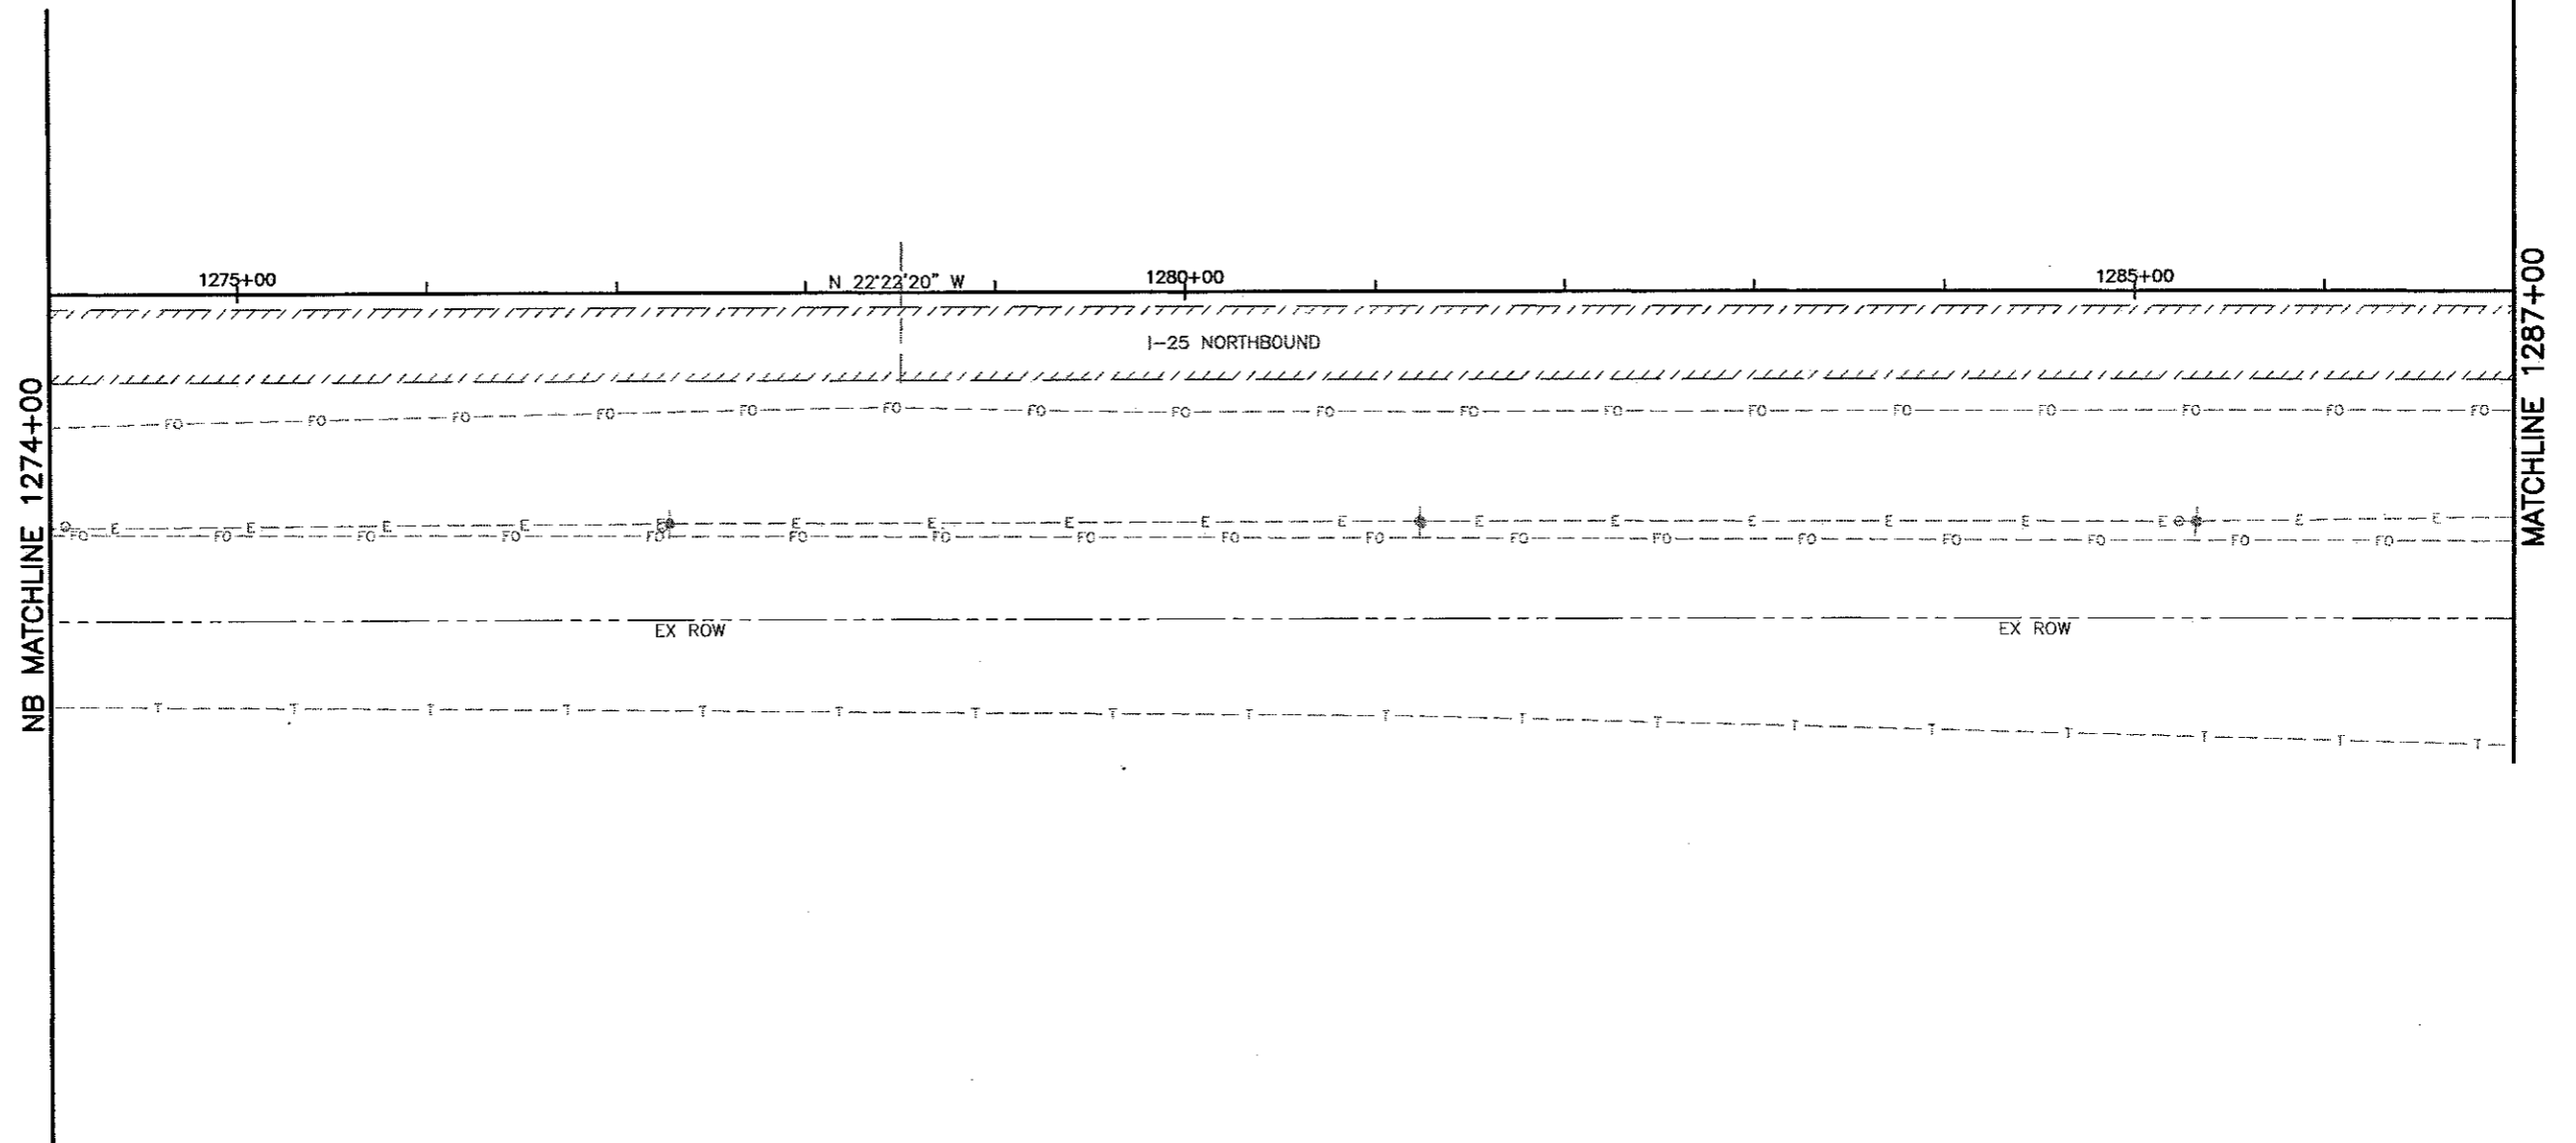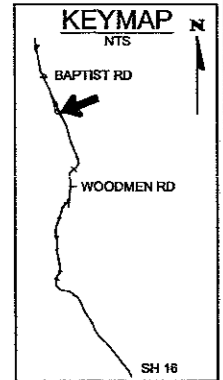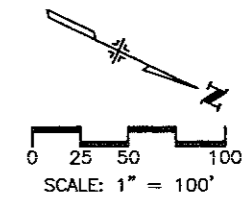


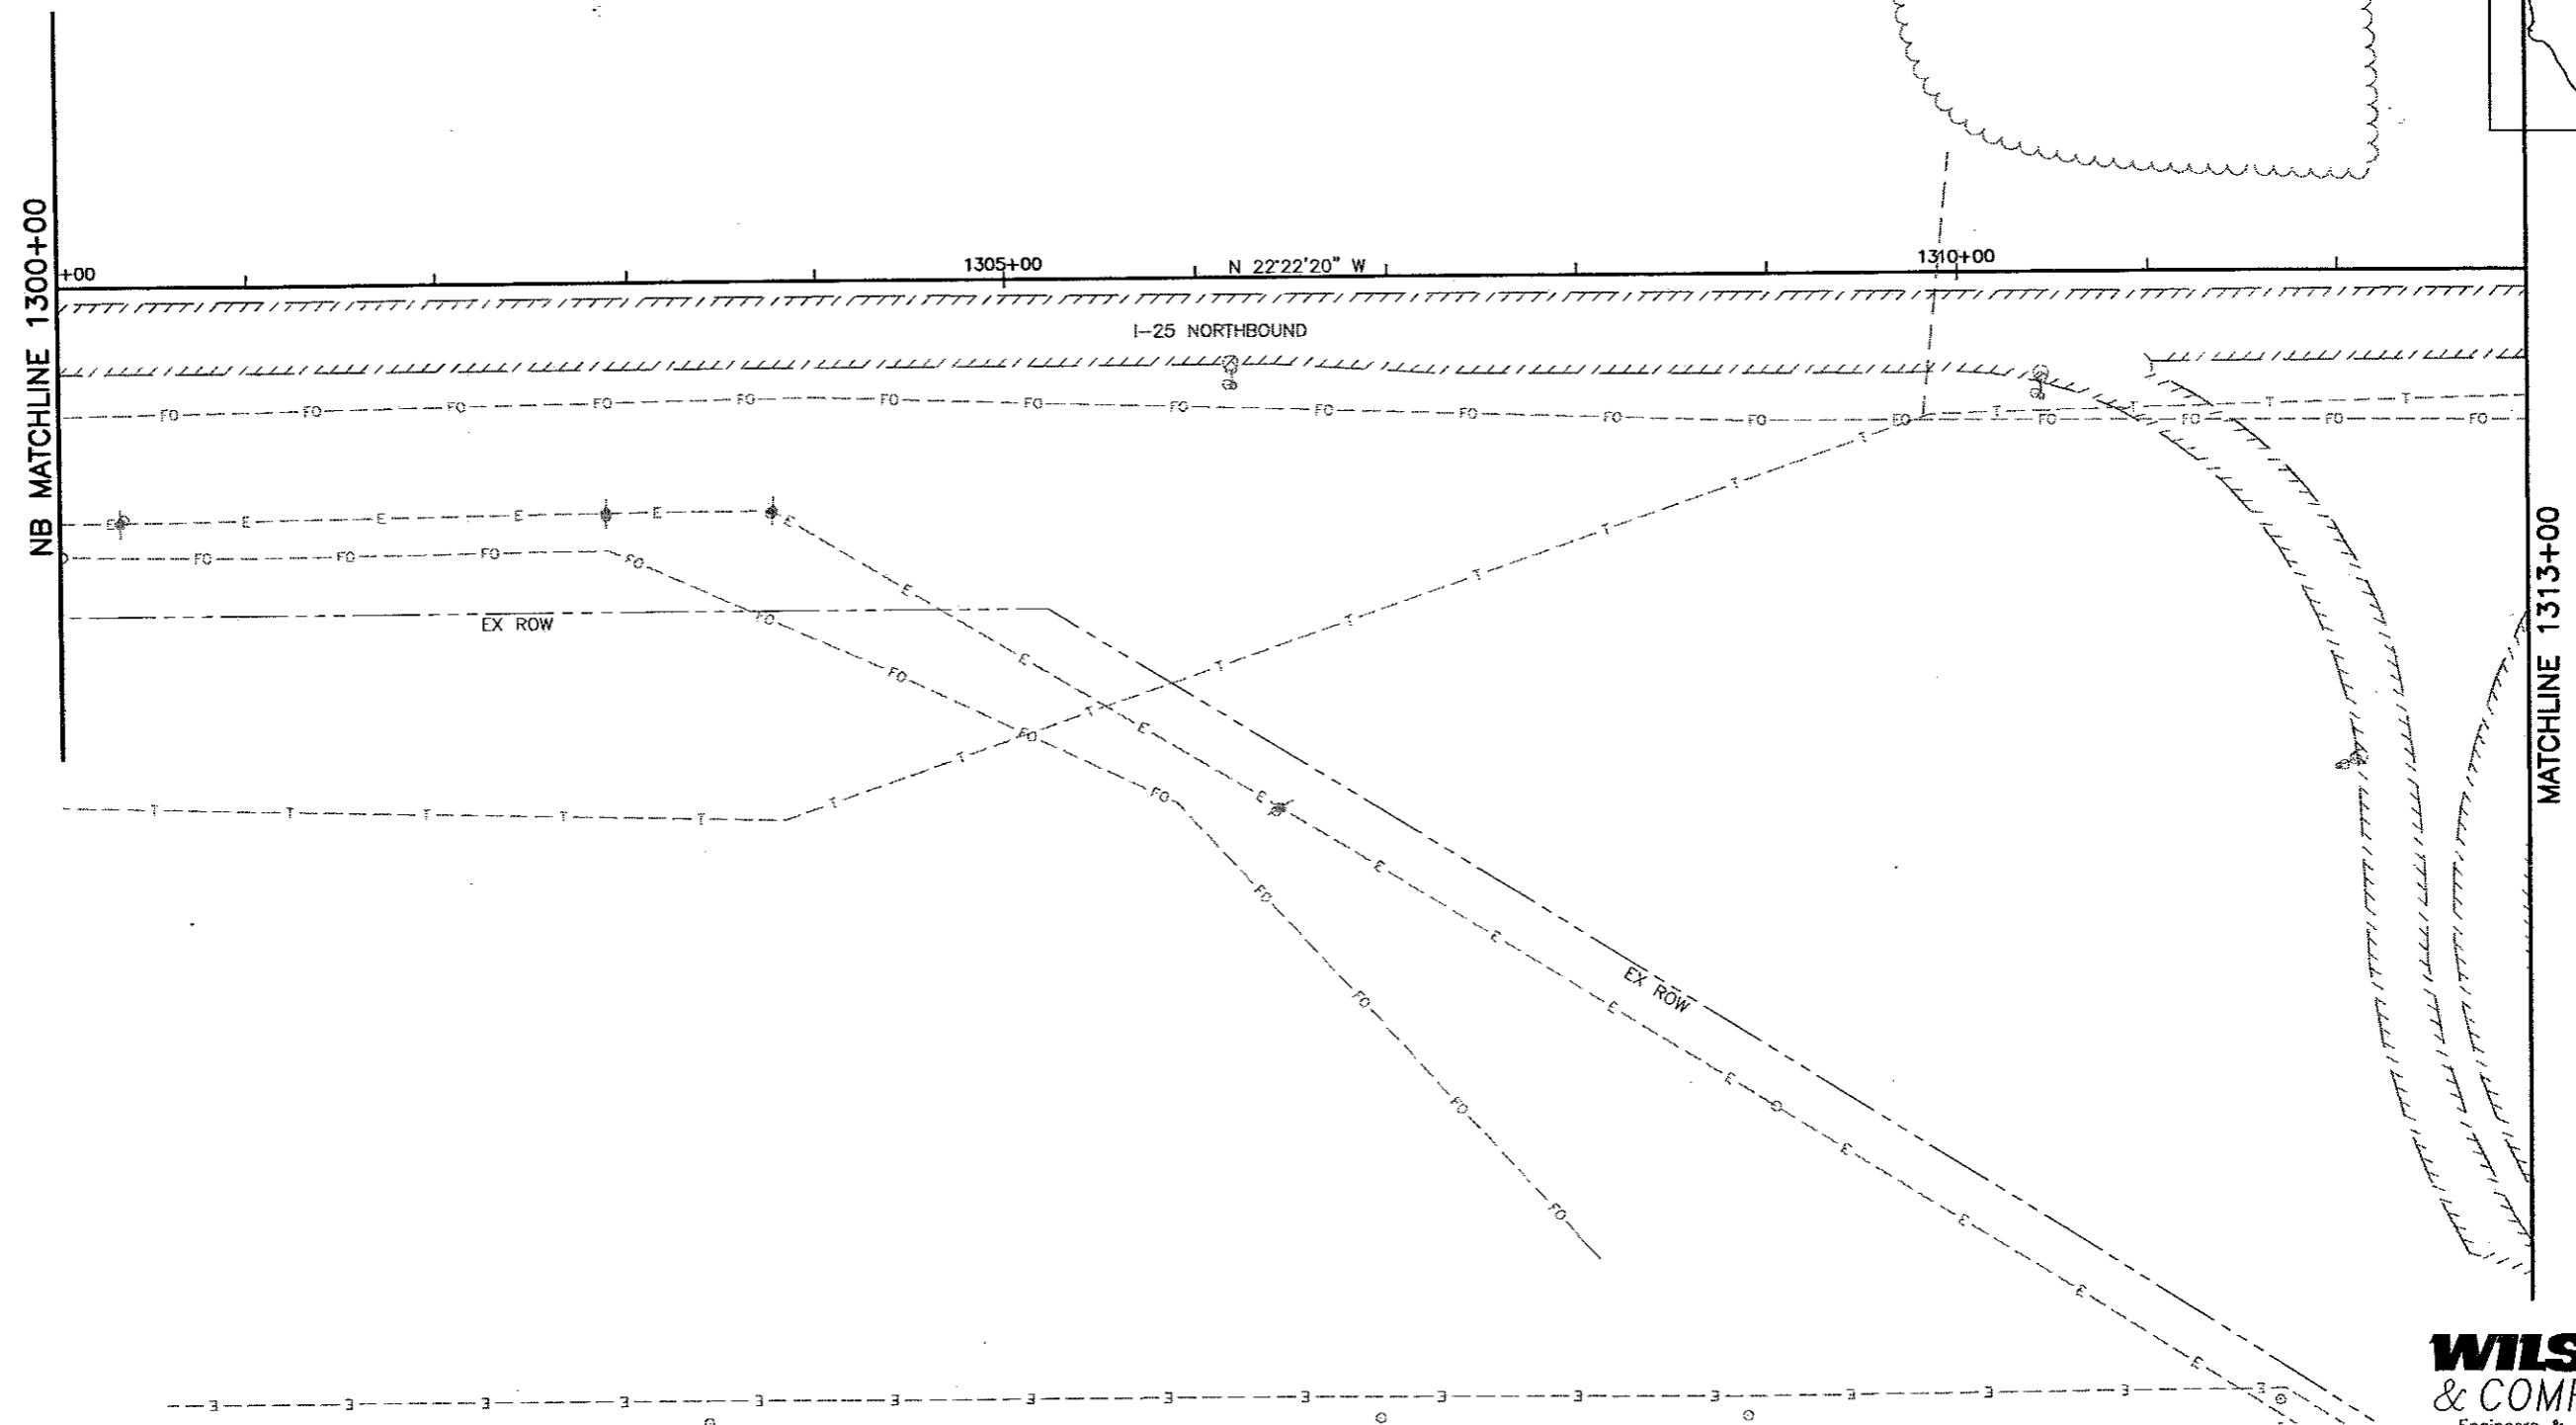
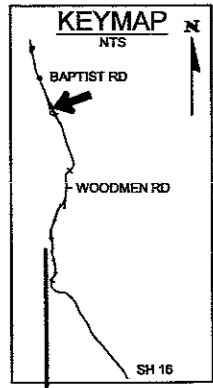
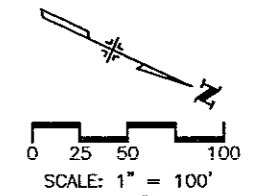
WILSON & COMPANY
Engineers & Architects

Computer File Information		Sheet Revisions		 <p>Colorado Department of Transportation 1480 Quail Lake Loop - Suite A Colorado Springs, Colorado 80906 Phone: (719) 634-2323 Fax: (719) 227-3298 Region No. 2</p>	As Constructed		I-25 Roadway Plan		Project No./Code	
Creation Date: 11/7/01	Initials: MAK	(R-)			No Revisions:	NB 1274+00 to 1287+00		C 0252-316		
Last Modification Date: 06/07/02	Initials: DVD	(R-)			Revised:	Designer: MAB	12210			
Full Path: P:\983100913\ACAD\SHEETS		(R-)			Void:	Detailer: MAB				
Drawing File Name: RDPL101N-105S.DWG		(R-)			Sheet Subset: EXHIBITS		Subset Sheet: 101 NB of		Sheet Number 115	
Acad Ver. 2000	Scale: As Shown	Units: English	(R-)							

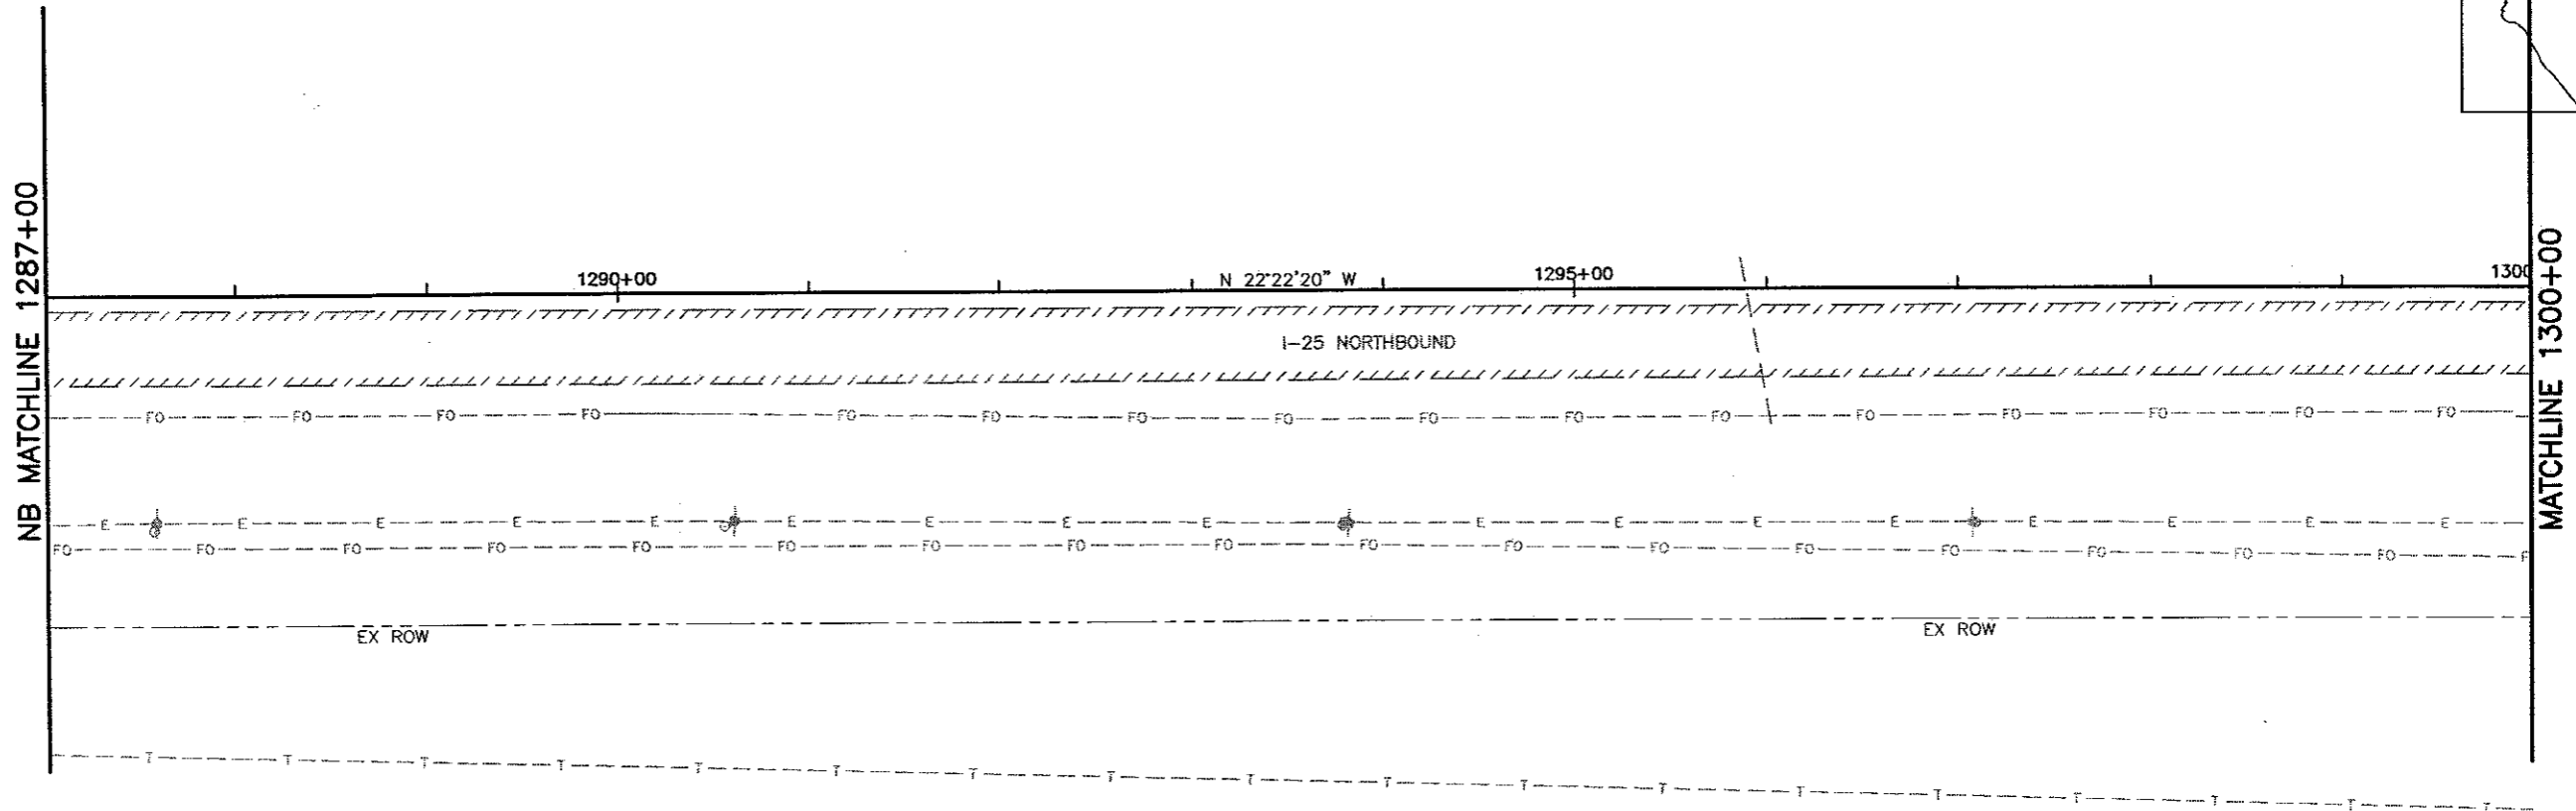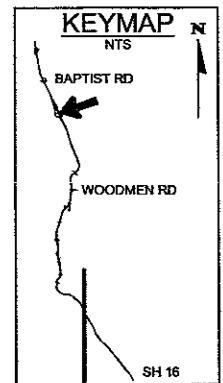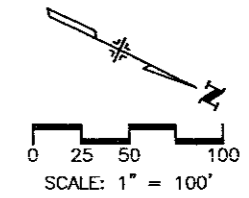


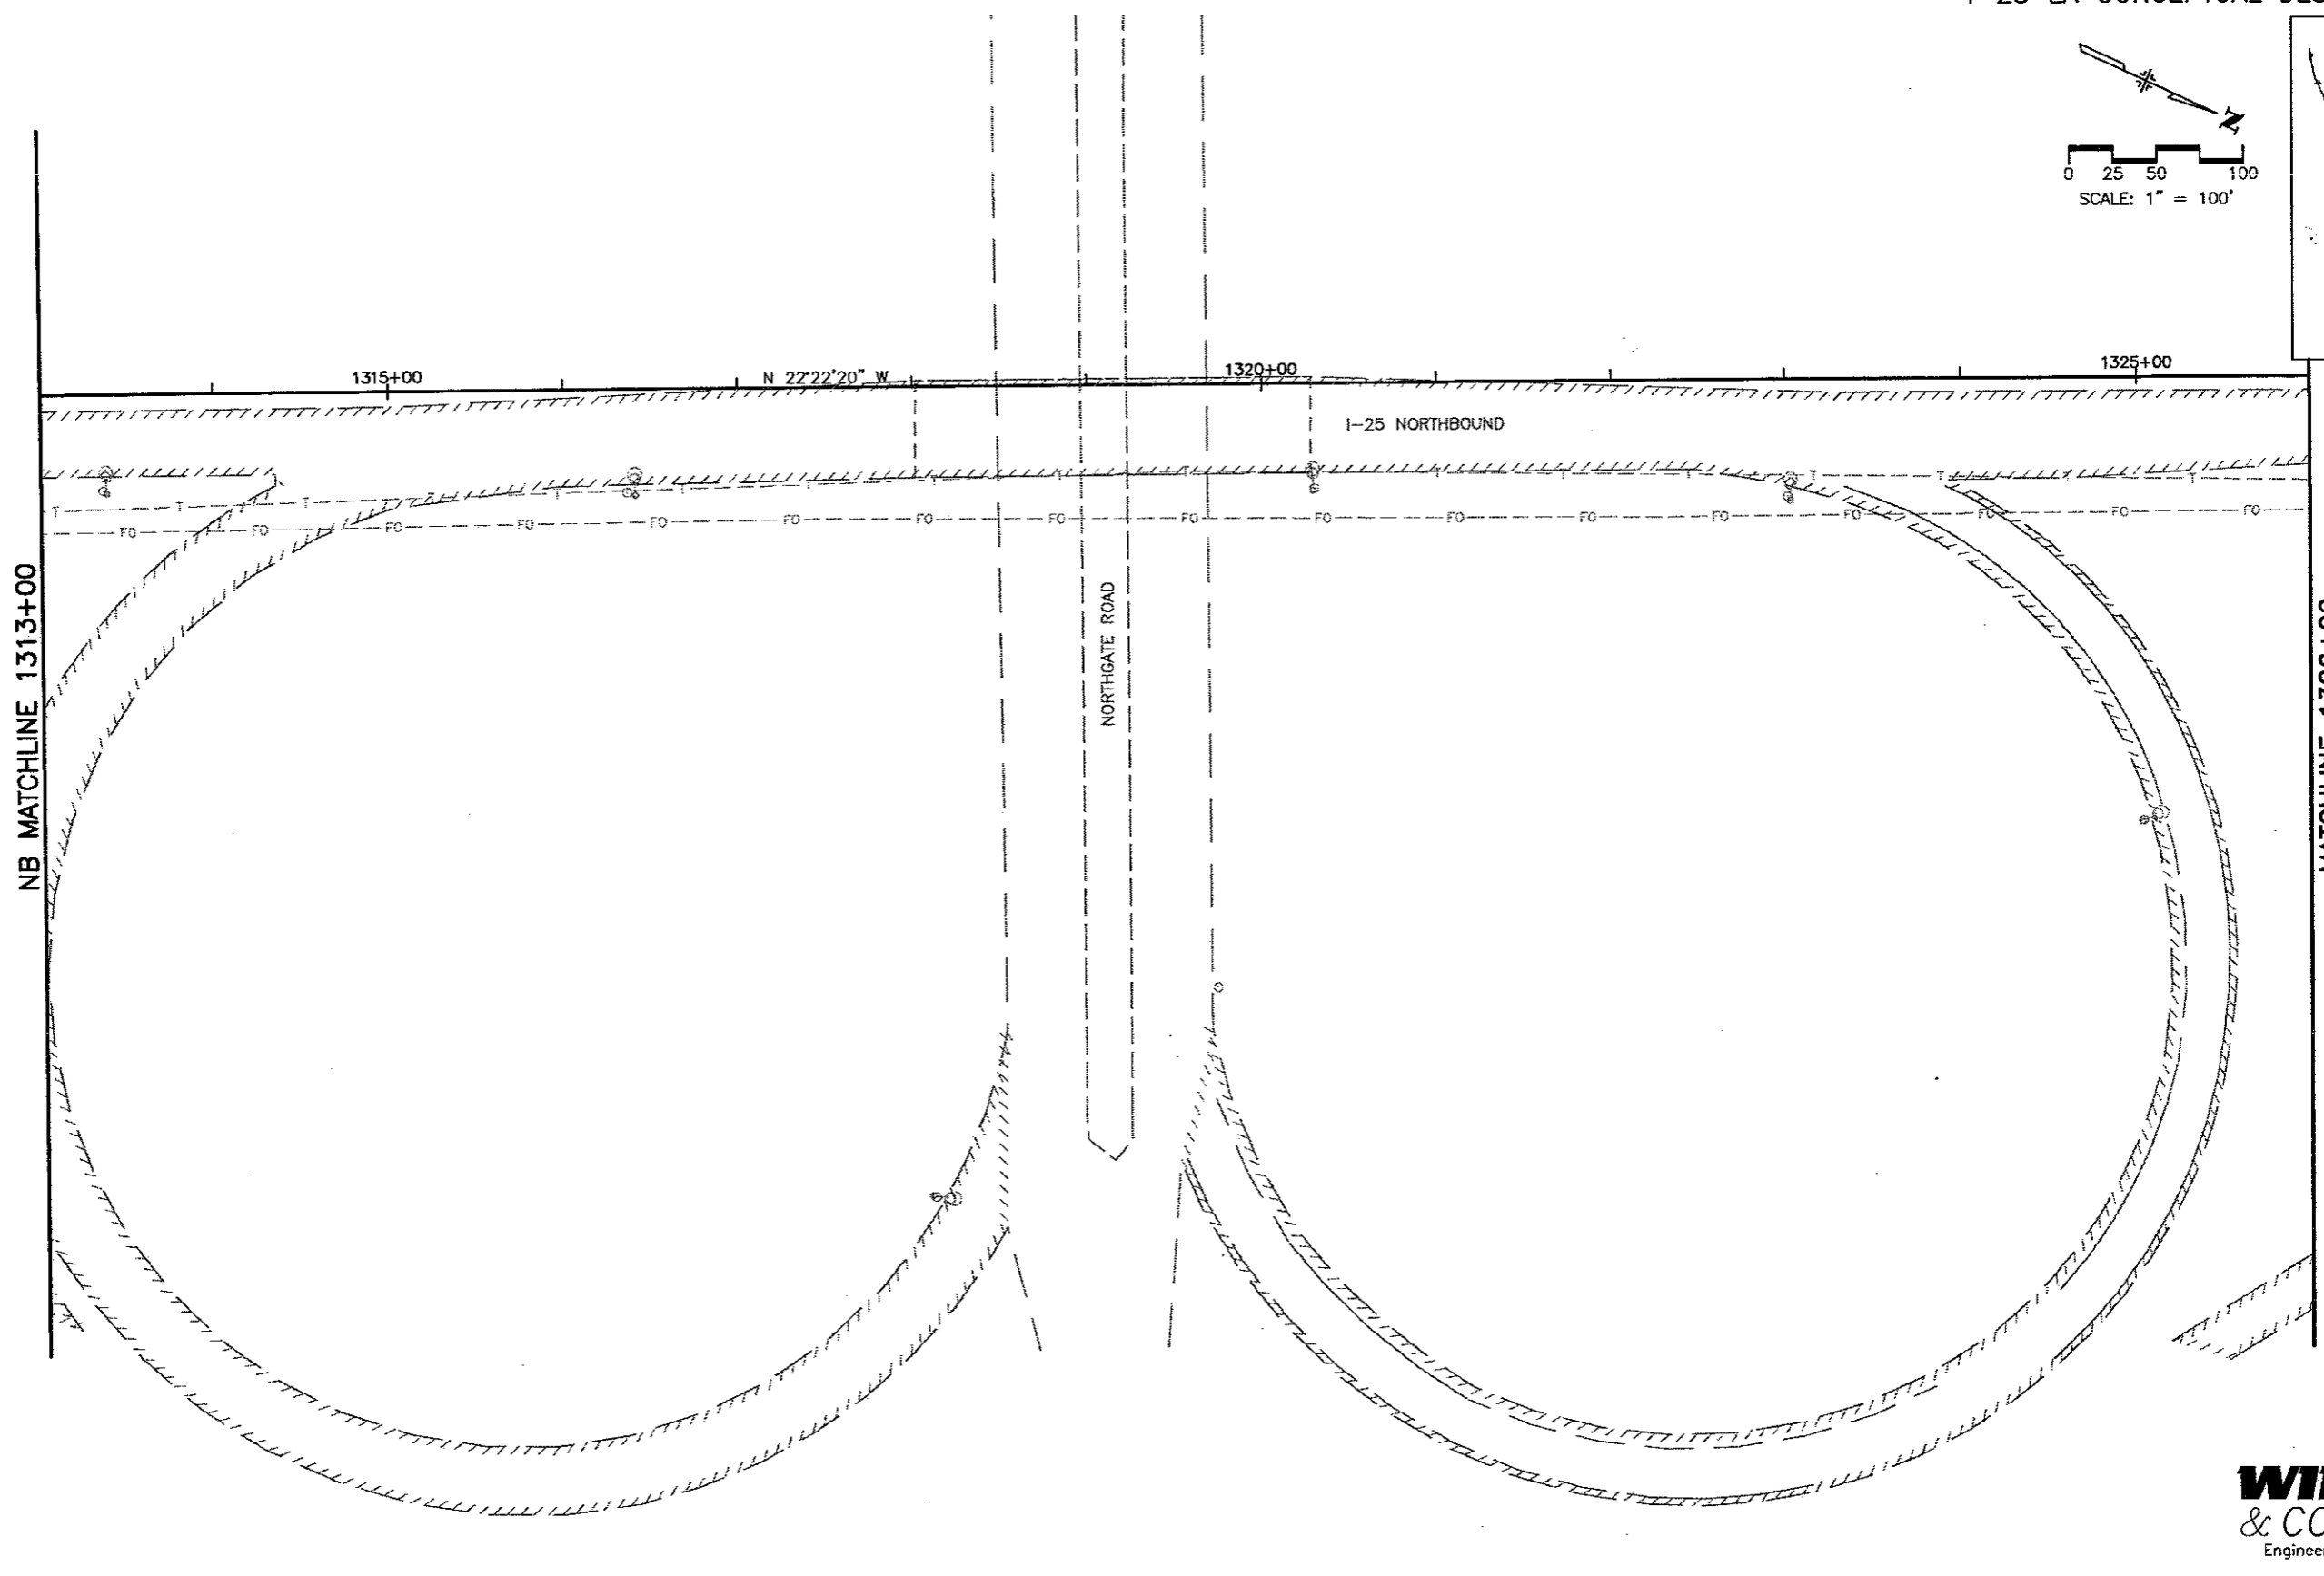
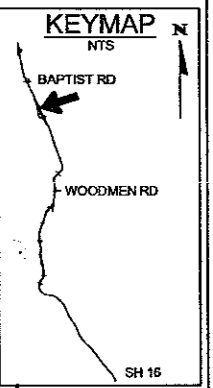
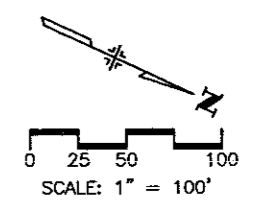
WILSON & COMPANY
Engineers & Architects

Computer File Information		Sheet Revisions		 <p>Colorado Department of Transportation 1480 Quail Lake Loop - Suite A Colorado Springs, Colorado 80906 Phone: (719) 634-2323 Fax: (719) 227-3298 Region No. 2</p>	As Constructed		I-25 Roadway Plan		Project No./Code	
Creation Date: 11/6/01	Initials: MAK	(R-)			No Revisions:	NB 1287+00 to 1300+00		C 0252-316		
Last Modification Date: 06/07/02	Initials: DVD	(R-)			Revised:	Designer: MAB	12210			
Full Path: P:\983100913\ACAD\SHEETS		(R-)			Void:	Detailer: MAB	Sheet Subset: EXHIBITS		Subset Sheet: 102 NB of	
Drawing File Name: RDPL101N-105S.DWG		(R-)					Sheet Number		110	
Acad Ver. 2000	Scale: As Shown	Units: English	(R-)							





WILSON & COMPANY
Engineers & Architects

Computer File Information Creation Date: 11/6/01 Initials: MAK Last Modification Date: 06/07/02 Initials: DVD Full Path: P:\983100913\ACAD\SHEETS Drawing File Name: RDPL101N-105S.DWG Acad Ver. 2000 Scale: As Shown Units: English		Sheet Revisions <table border="1"> <tr><td>(R-)</td><td></td><td></td></tr> <tr><td>(R-)</td><td></td><td></td></tr> <tr><td>(R-)</td><td></td><td></td></tr> <tr><td>(R-)</td><td></td><td></td></tr> <tr><td>(R-)</td><td></td><td></td></tr> </table>		(R-)			(R-)			(R-)			(R-)			(R-)			Colorado Department of Transportation  1480 Quail Lake Loop - Suite A Colorado Springs, Colorado 80906 Phone: (719) 634-2323 Fax: (719) 227-3298 Region No. 2		As Constructed No Revisions: Revised: Void:		I-25 Roadway Plan NB 1300+00 to 1313+00 Designer: MAB Detailer: MAB Sheet Subset: EXHIBITS Subset Sheet: 103 NB of		Project No./Code C 0252-316 12210 Sheet Number 17	
(R-)																										
(R-)																										
(R-)																										
(R-)																										
(R-)																										



WILSON & COMPANY
Engineers & Architects




Computer File Information		Sheet Revisions		<p>Colorado Department of Transportation 1480 Quail Lake Loop - Suite A Colorado Springs, Colorado 80906 Phone: (719) 634-2323 Fax: (719) 227-3298 Region No. 2</p>	As Constructed		I-25 Roadway Plan		Project No./Code	
Creation Date: 11/6/01	Initials: MAK (R-)				No Revisions:	NB 1313+00 to 1326+00		C 0252-316		
Last Modification Date: 06/07/02	Initials: DVD (R-)				Revised:	Designer: MAB	12210			
Full Path: P:\983100913\ACAD\SHEETS	(R-)				Void:	Detailer: MAB	Sheet Number 110			
Drawing File Name: RDPL101N-105S.DWG	(R-)					Sheet Subset: EXHIBITS	Subset Sheet: 104 NB of			
Acad Ver. 2000	Scale: As Shown	Units: English	(R-)							

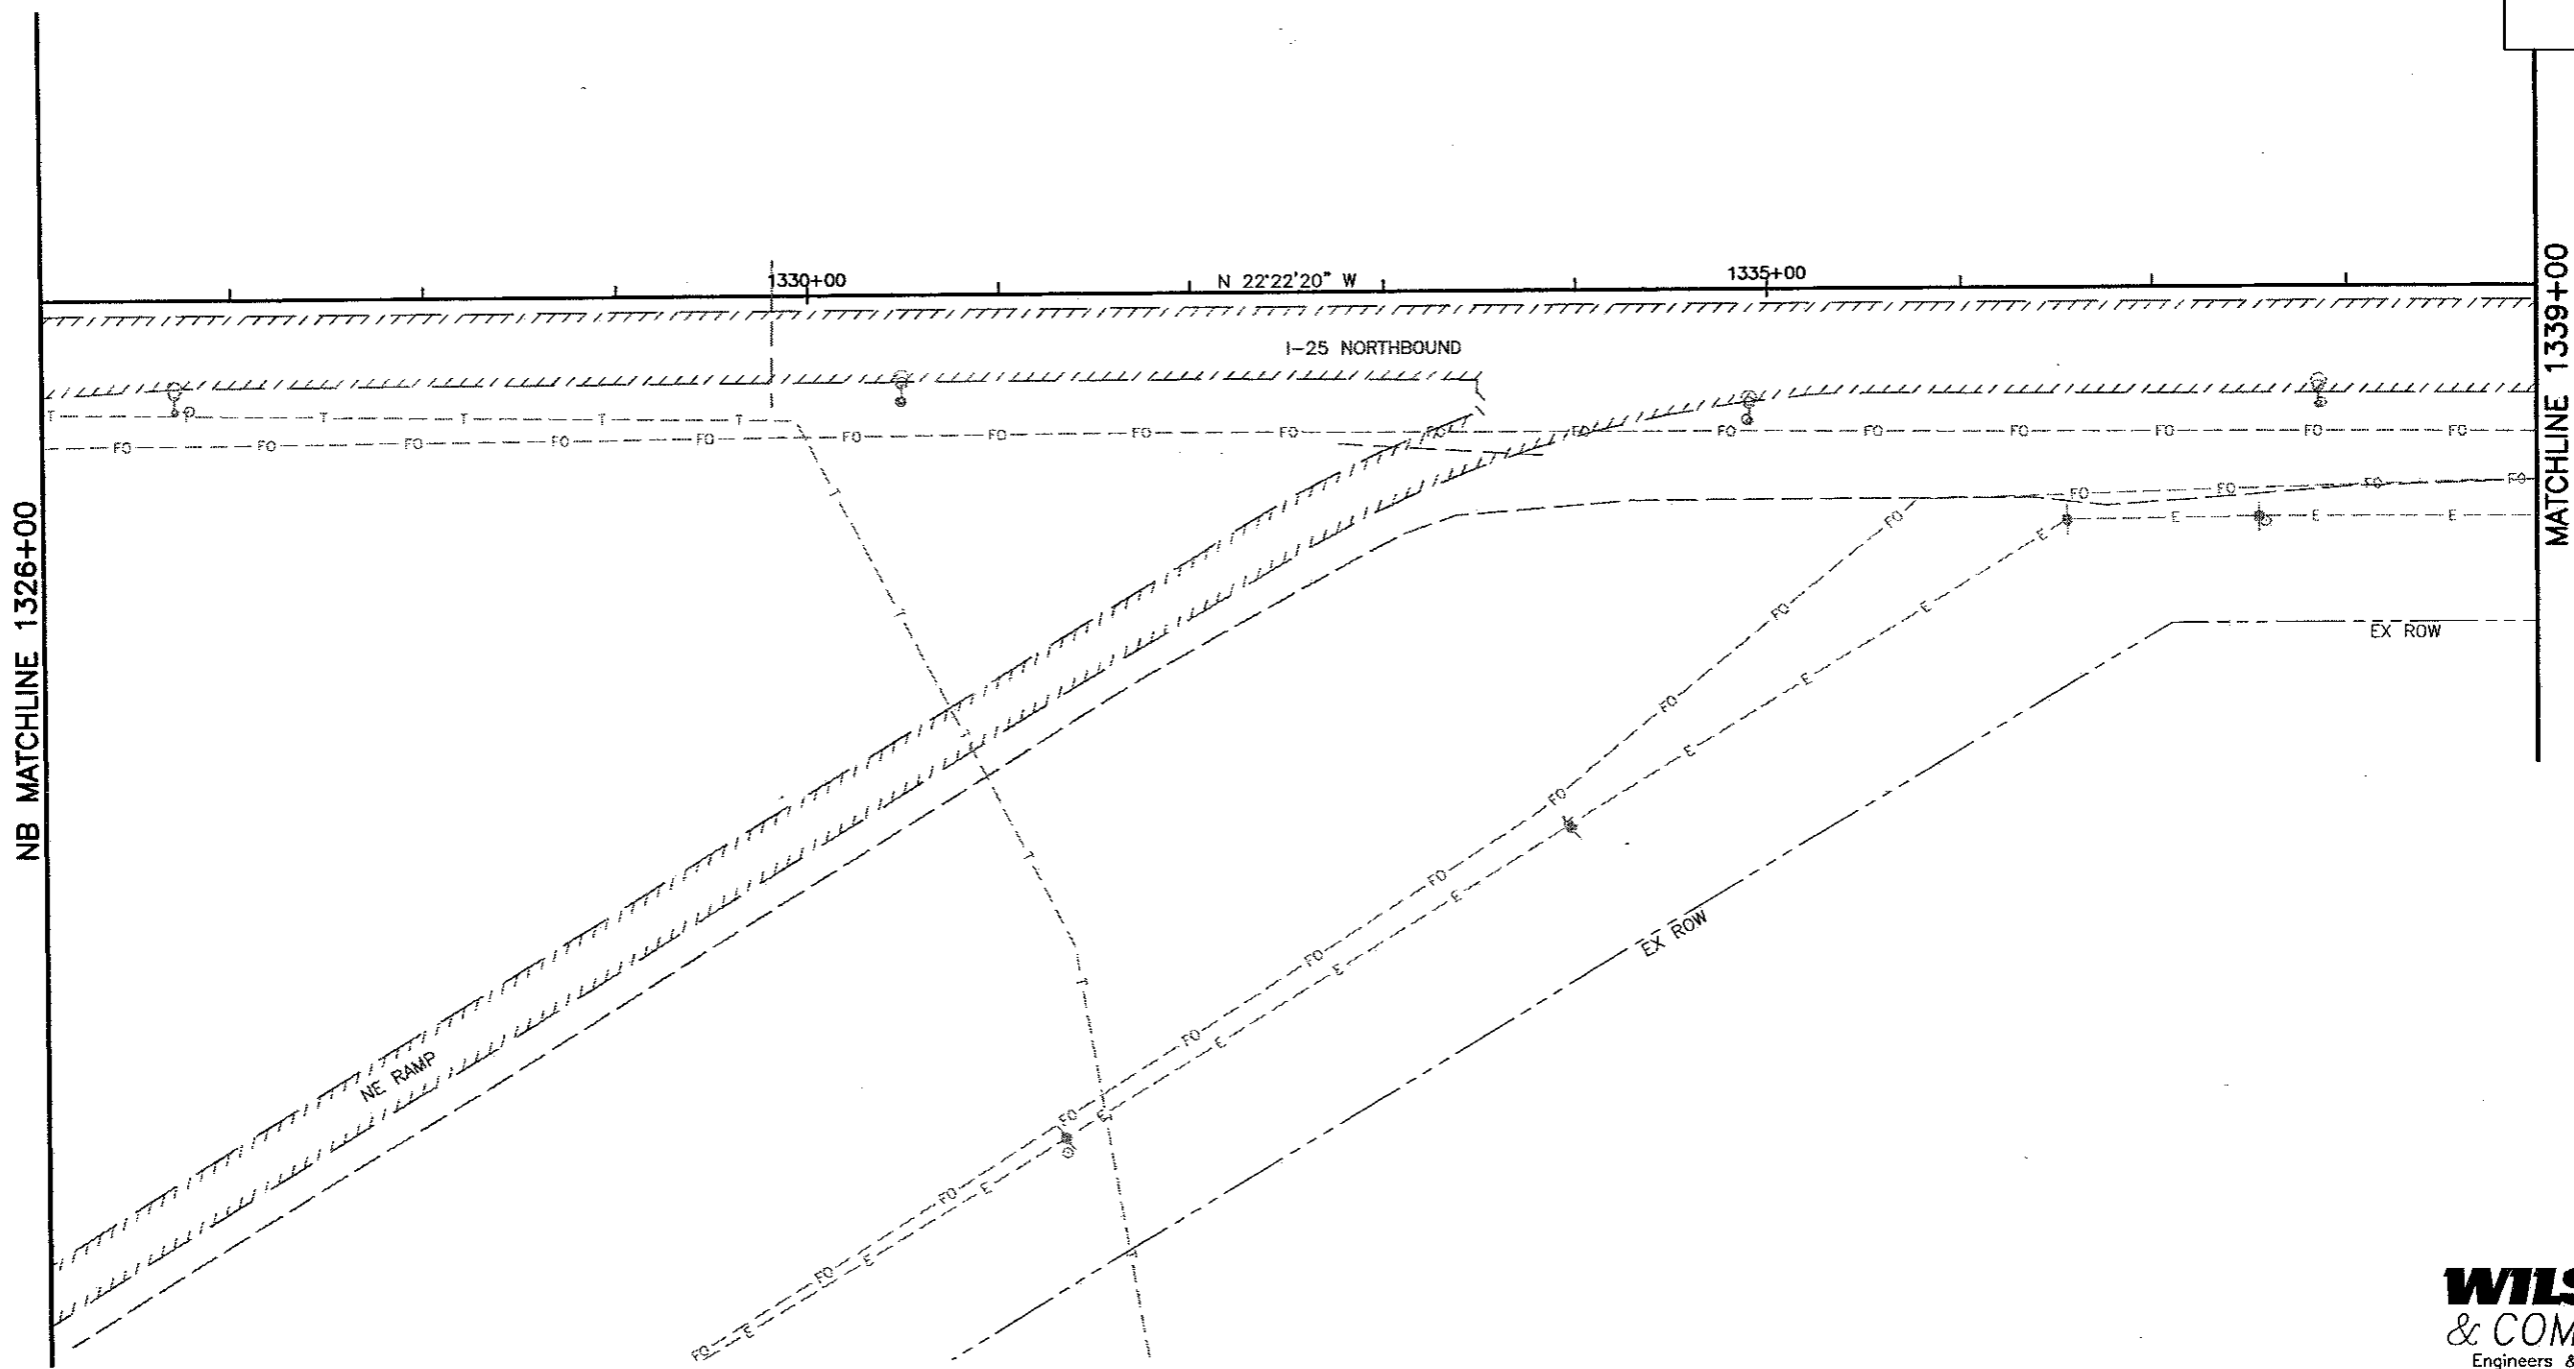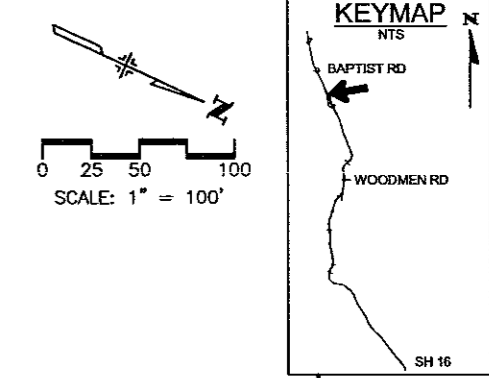


WILSON & COMPANY
Engineers & Architects

Computer File Information		Sheet Revisions		<p>Colorado Department of Transportation 1480 Quail Lake Loop - Suite A Colorado Springs, Colorado 80906 Phone: (719) 634-2323 Fax: (719) 227-3298 Region No. 2</p>	As Constructed		I-25 Roadway Plan		Project No./Code	
Creation Date:	11/6/01	Initials:	MAK		No Revisions:		NB 1326+00 to 1339+00		C 0252-316	
Last Modification Date:	06/07/02	Initials:	DVD		Revised:		Designer:	MAB	12210	
Full Path:	P:\983100913\ACAD\SHEETS				Void:		Detailer:	MAB	Sheet Number	
Drawing File Name:	RDPL101N-105S.DWG						Sheet Subset: EXHIBITS		Subset Sheet: 105 NB of	
Acad Ver.	2000	Scale:	As Shown	Units:	English			Sheet Number		
										119




CURVE DATA								
CURVE NO.	Δ_c	D_c	R_c	L_c	T_c	e	MDS	SSD
33	00°25'35"	00°20'13"	17000.00'	126.51'	63.26'	NC	70	>730

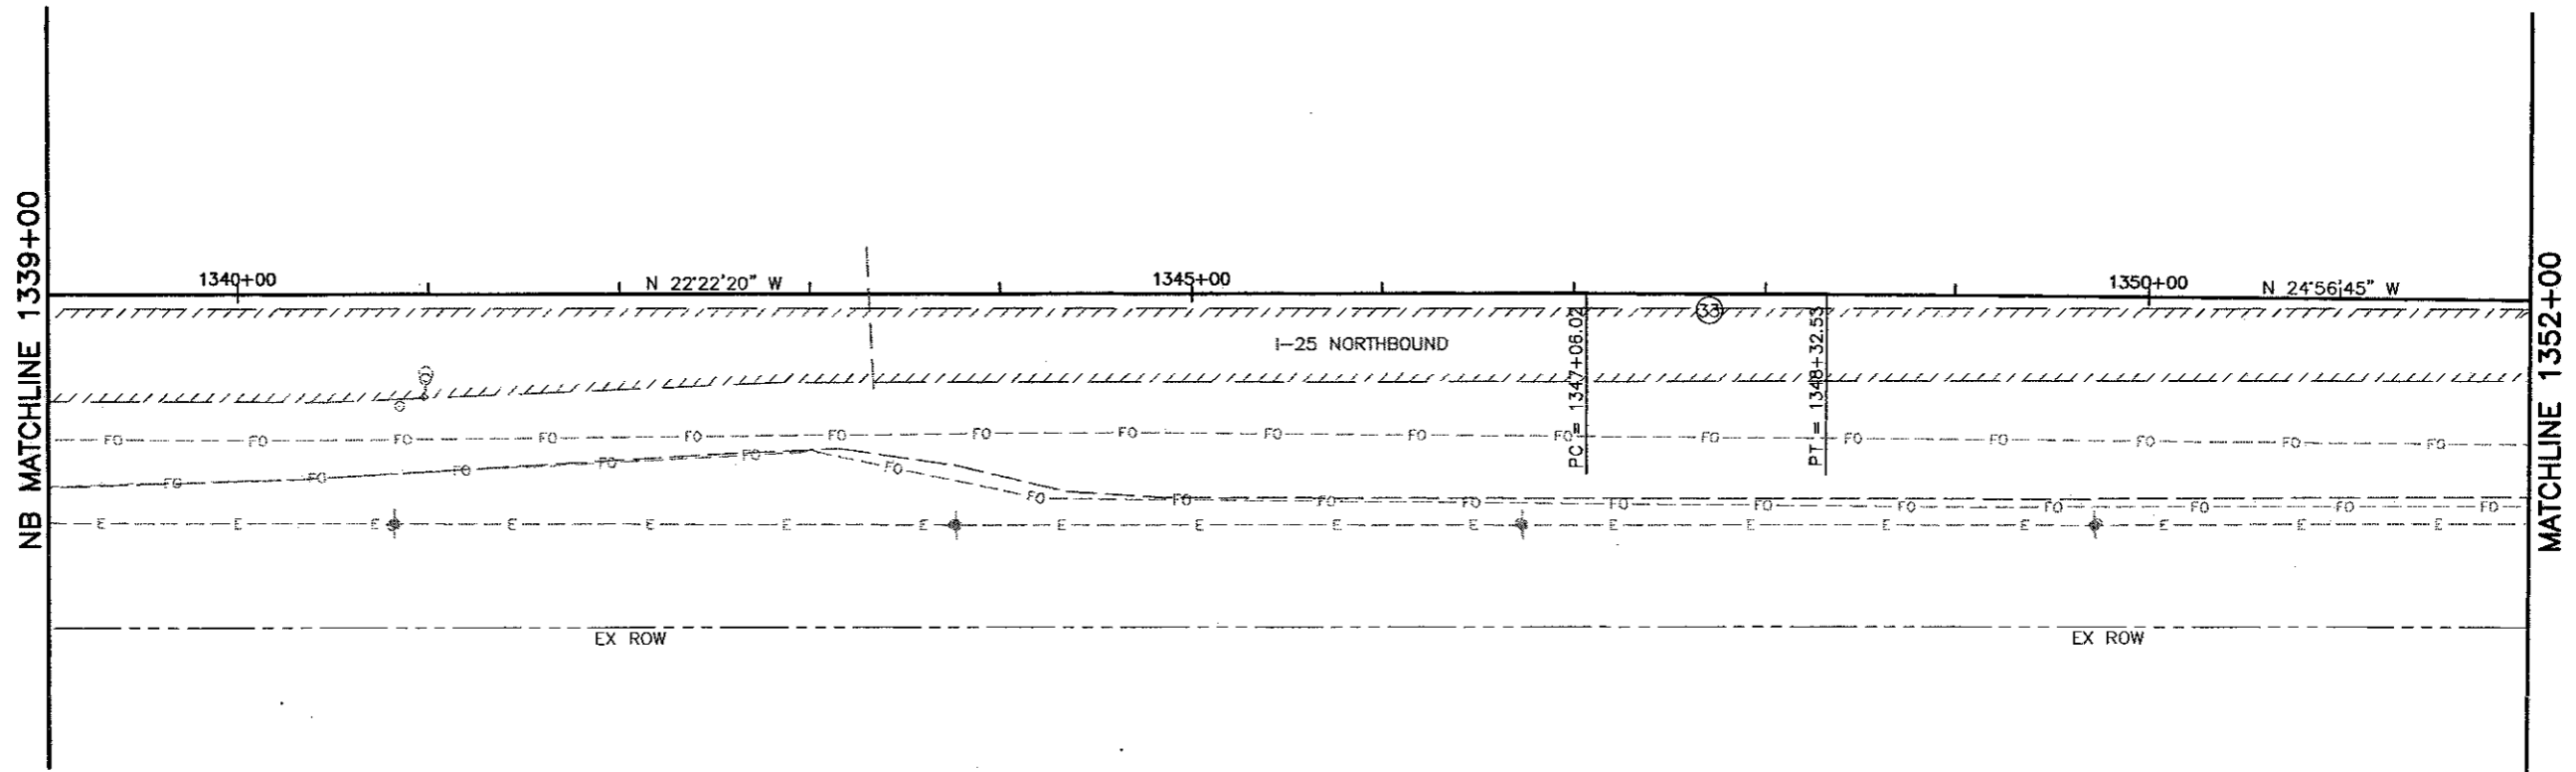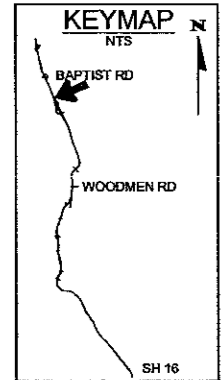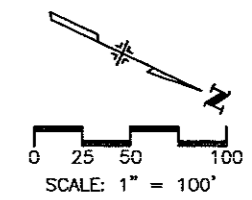


WILSON & COMPANY
Engineers & Architects




Computer File Information Creation Date: 11/12/01 Initials: MAK Last Modification Date: 06/07/02 Initials: DVD Full Path: P:\983100913\ACAD\SHEETS Drawing File Name: FILE NAME.DWG Acad Ver. 2000 Scale: As Shown Units: English		Sheet Revisions <table border="1"> <tr><td> </td><td> </td></tr> <tr><td> </td><td> </td></tr> <tr><td> </td><td> </td></tr> <tr><td> </td><td> </td></tr> </table>										Colorado Department of Transportation  1480 Quail Lake Loop - Suite A Colorado Springs, Colorado 80906 Phone: (719) 634-2323 Fax: (719) 227-3298 Region No. 2		As Constructed No Revisions: Revised: Void:		I-25 Roadway Plan NB 1339+00 to 1352+00		Project No./Code C 0252-316 12210 Sheet Number 120	

CURVE DATA								
CURVE NO.	Δ_c	D_c	R_c	L_c	T_c	e	MDS	SSD
34	00°28'08"	00°20'13"	17000.00'	139.11'	69.56'	NC	70	>730

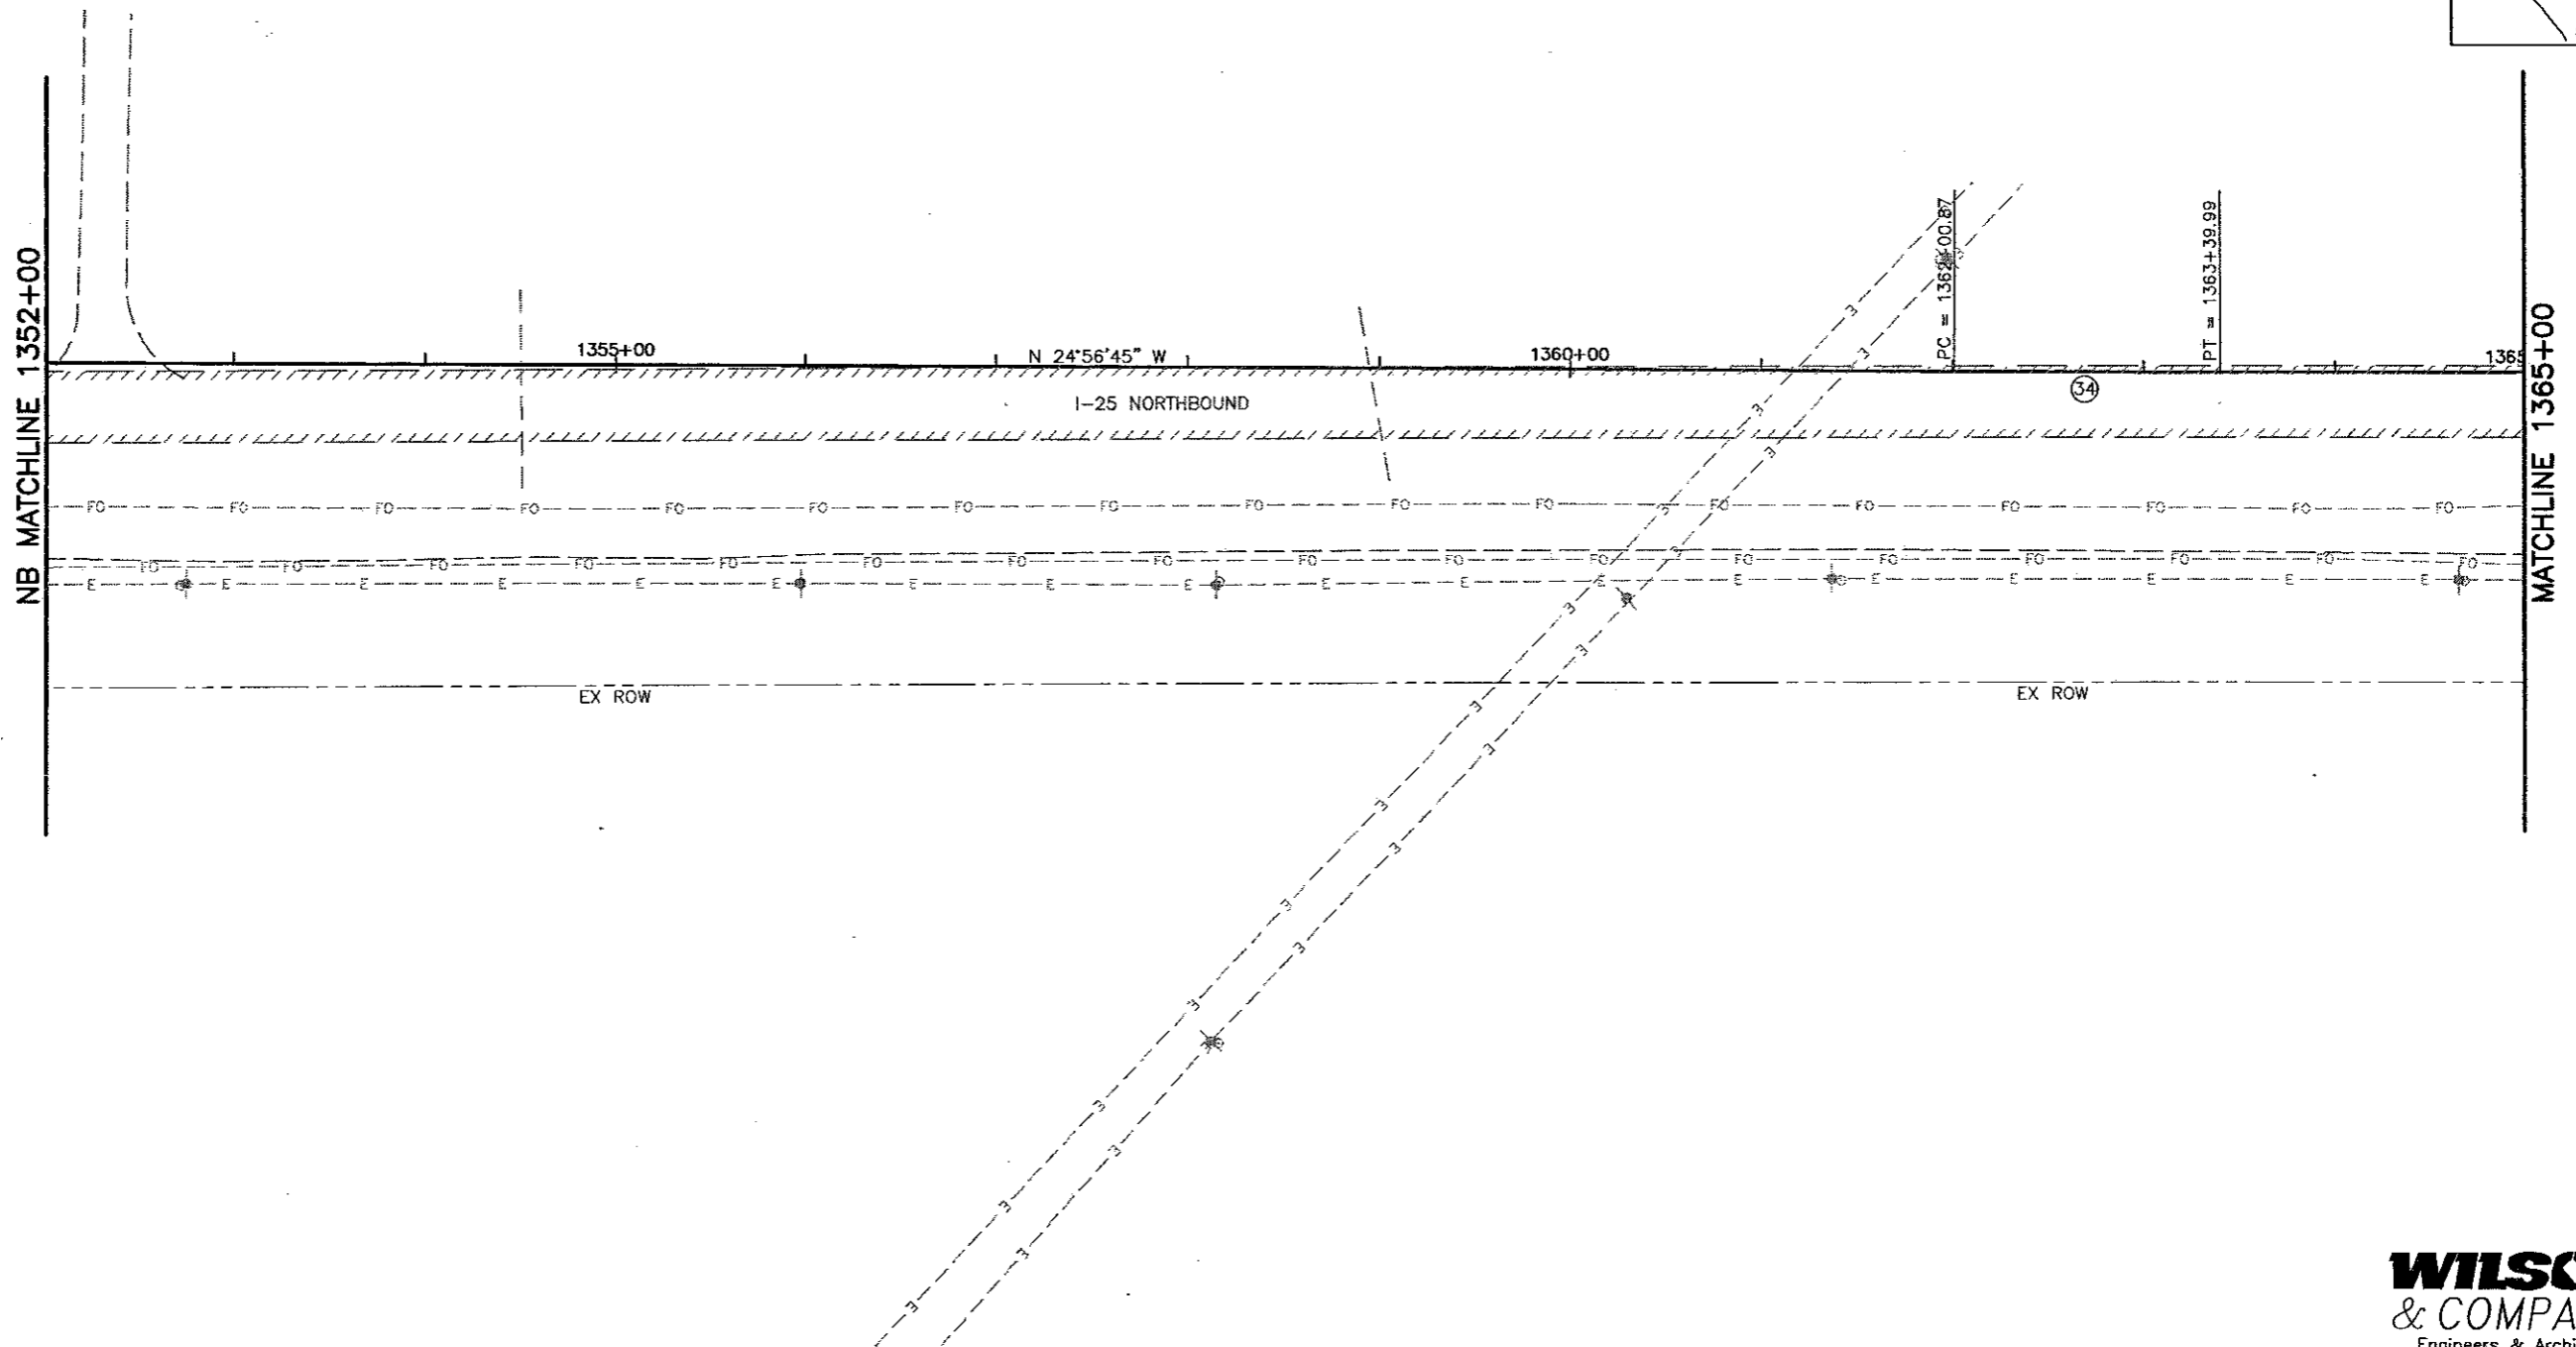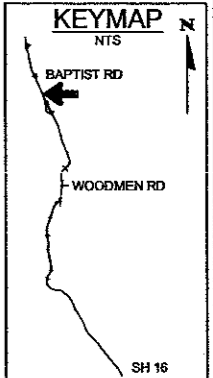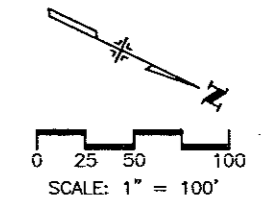


WILSON & COMPANY
Engineers & Architects




Computer File Information Creation Date: 11/12/01 Initials: MAK Last Modification Date: 06/07/02 Initials: DVD Full Path: P:\983100913\ACAD\SHEETS Drawing File Name: FILE NAME.DWG Acad Ver. 2000 Scale: As Shown Units: English		Sheet Revisions <table border="1"> <tr><td>(R-)</td><td></td></tr> <tr><td>(R-)</td><td></td></tr> <tr><td>(R-)</td><td></td></tr> <tr><td>(R-)</td><td></td></tr> </table>		(R-)		(R-)		(R-)		(R-)		Colorado Department of Transportation  1480 Quail Lake Loop - Suite A Colorado Springs, Colorado 80906 Phone: (719) 634-2323 Fax: (719) 227-3298 Region No. 2		As Constructed No Revisions: Revised: Void:		I-25 Roadway Plan NB 1352+00 to 1365+00 Designer: MAB Detailer: MAB Sheet Subset: EXHIBITS Subset Sheet: 107 NB of		Project No./Code C 0252-316 12210 Sheet Number 121	
(R-)																			
(R-)																			
(R-)																			
(R-)																			

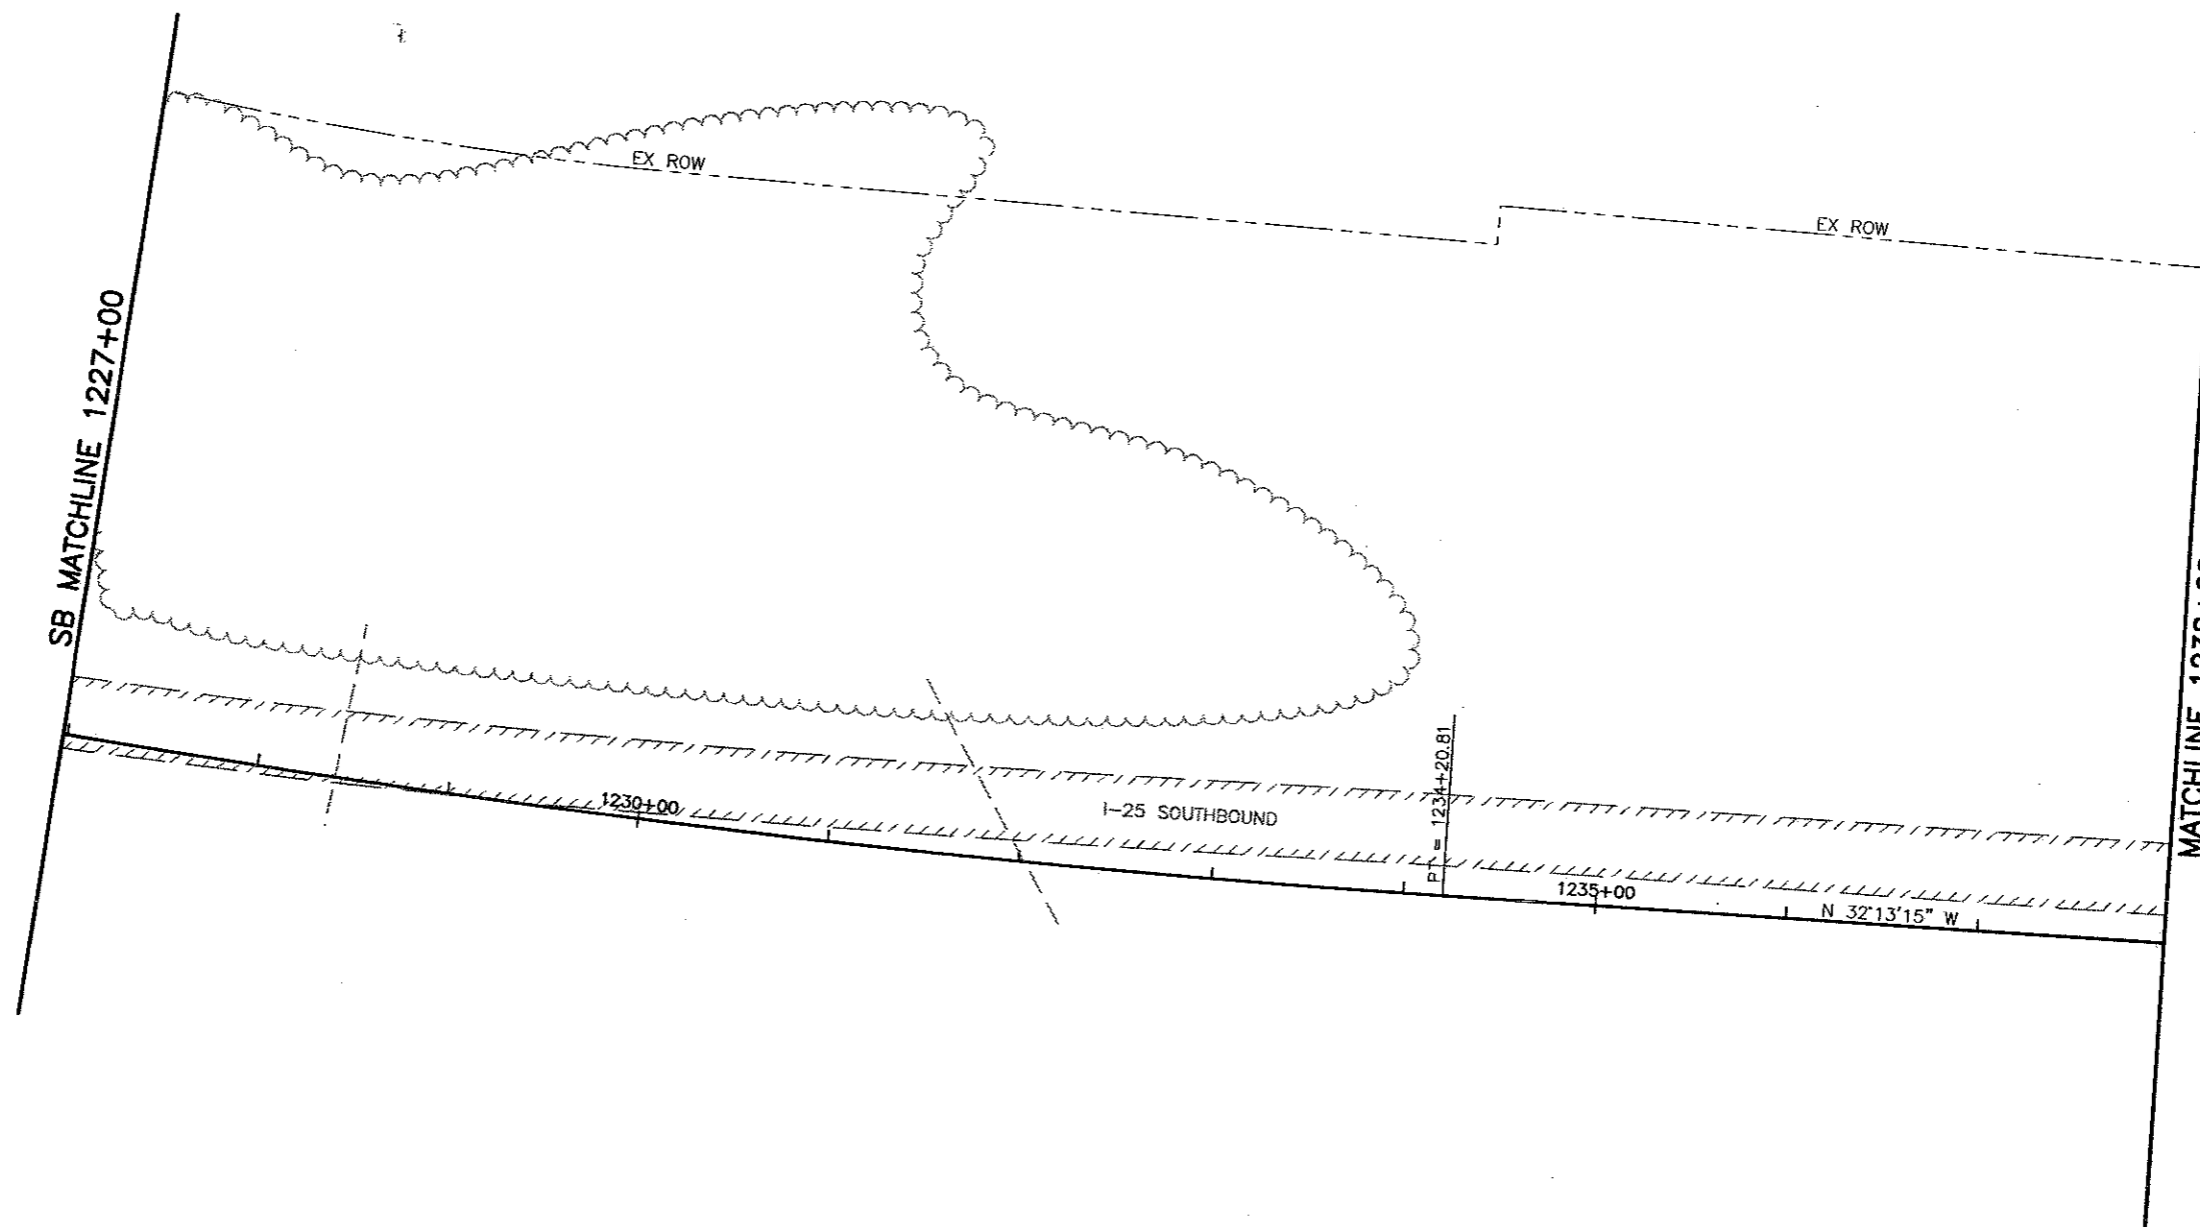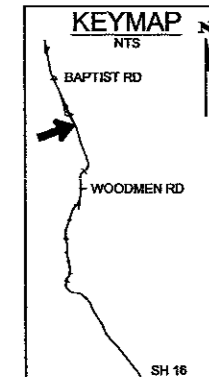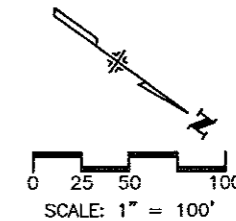

WILSON & COMPANY
Engineers & Architects

Computer File Information		Sheet Revisions		 Colorado Department of Transportation 1480 Quail Lake Loop - Suite A Colorado Springs, Colorado 80906 Phone: (719) 634-2323 Fax: (719) 227-3298 Region No. 2	As Constructed		E.A. I-25 CORRIDOR		Project No./Code	
Creation Date: 11/12/01	Initials: MAK	<input type="checkbox"/>			No Revisions:	SB 1227+00 to 1238+00		C 0252-316		
Last Modification Date: 06/07/02	Initials: DVD	<input type="checkbox"/>			Revised:	Designer: MAB	12210		Sheet Number 122	
Full Path: P:\983100913\ACAD\SHEETS		<input type="checkbox"/>			Void:	Detailer: MAB	Sheet Subset: ROADWAY		Subset Sheet: 97 SB of	
Drawing File Name: RDPL91-100S.DWG		<input type="checkbox"/>								
Acad Ver. 2000	Scale: As Shown	Units: English	<input type="checkbox"/>							



I-25 EA CONCEPTUAL DESIGN

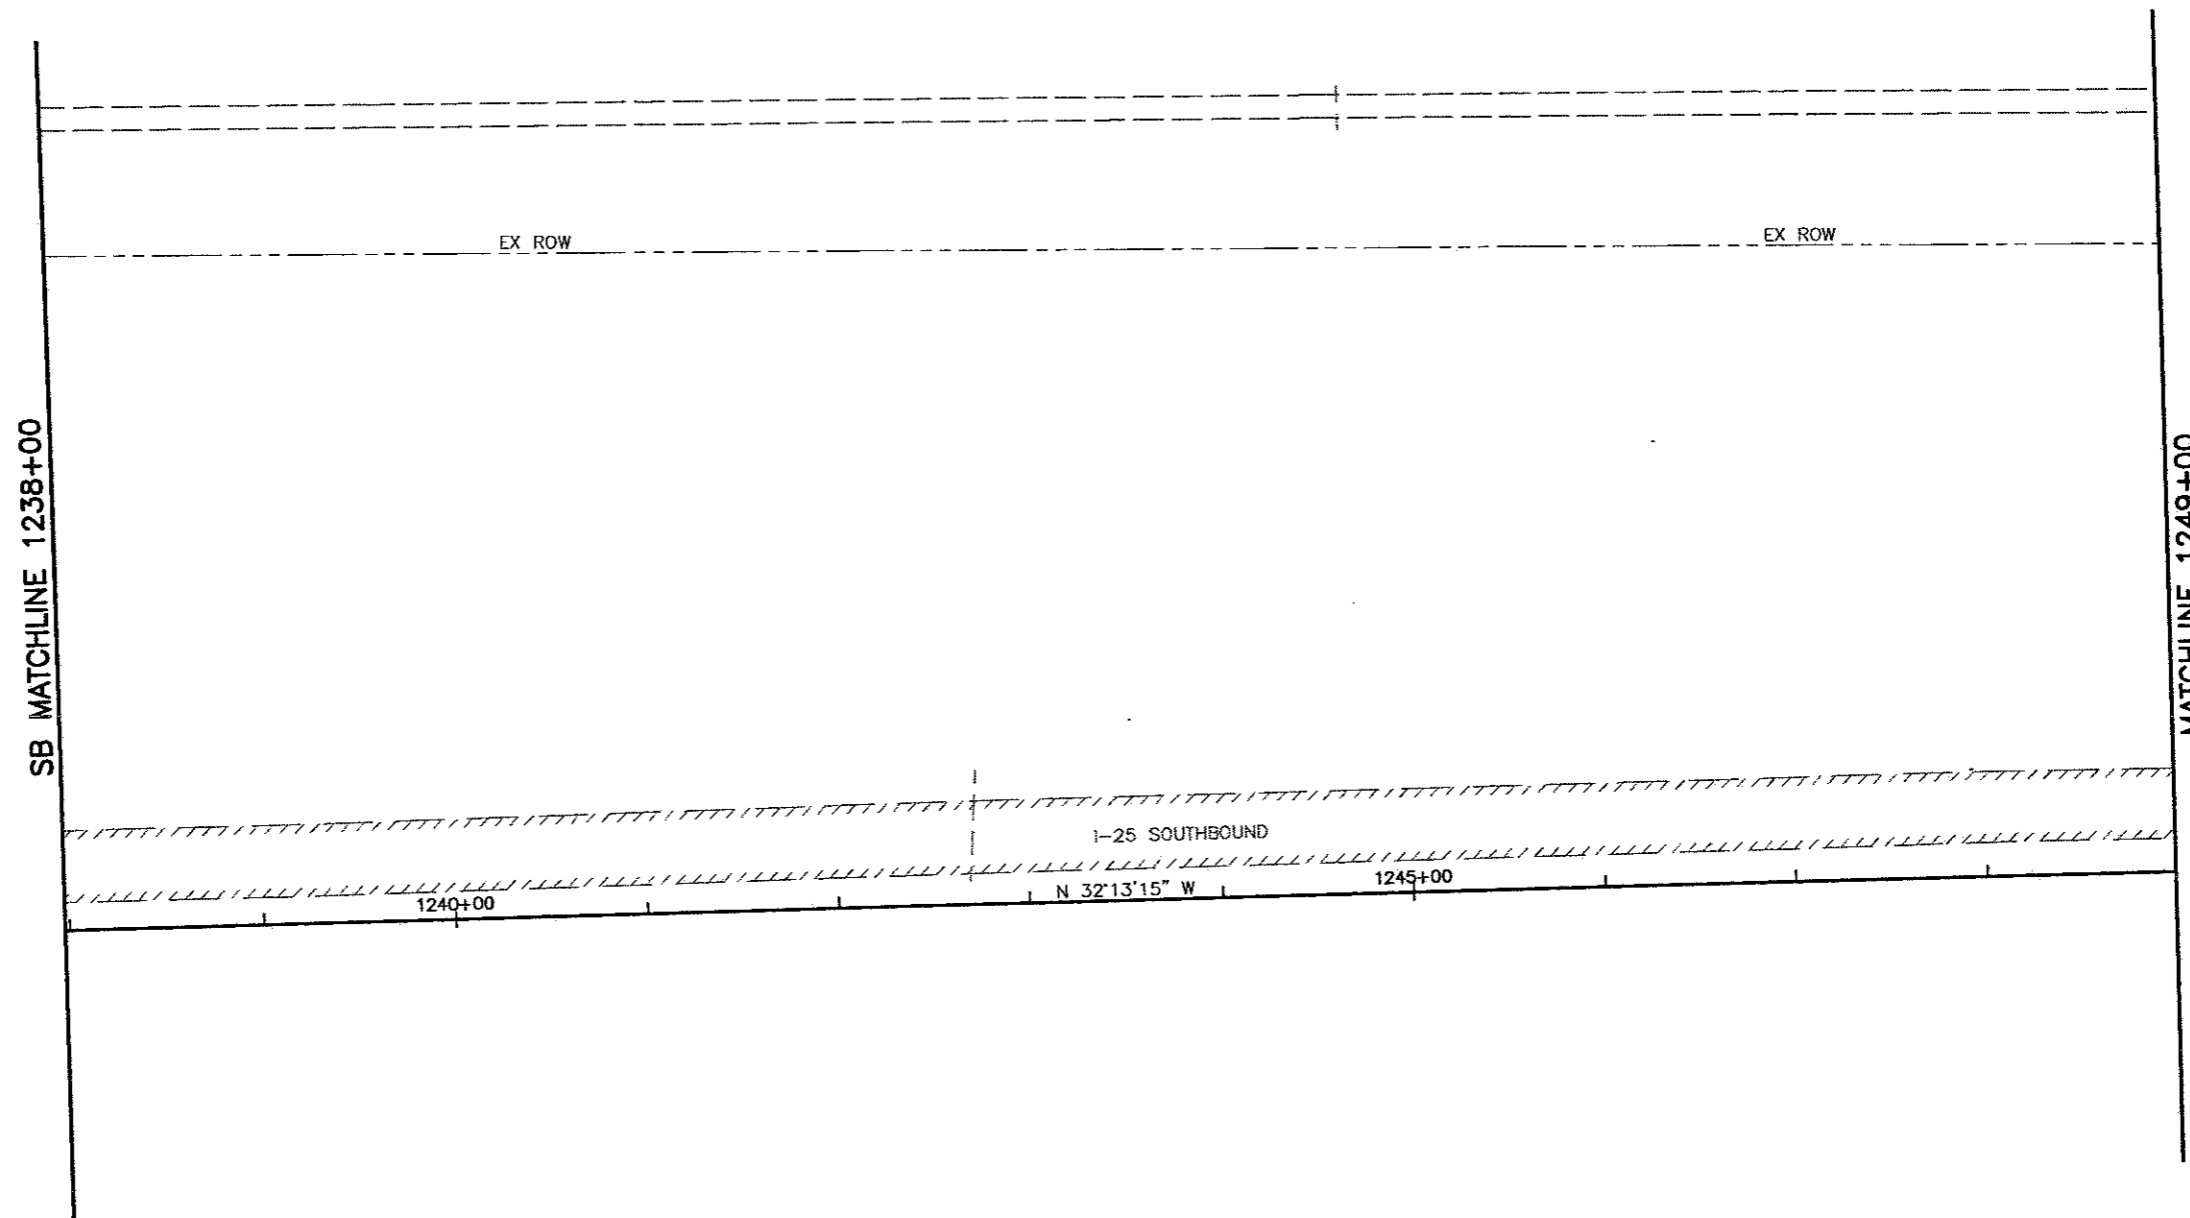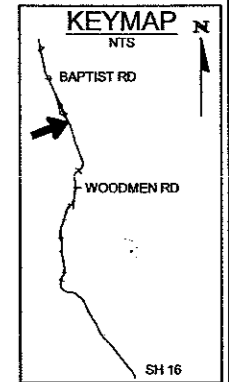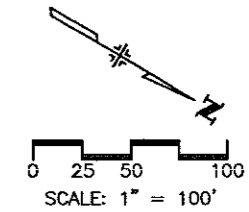

WILSON & COMPANY
Engineers & Architects




Computer File Information		Sheet Revisions		<p>1480 Quail Lake Loop - Suite A Colorado Springs, Colorado 80906 Phone: (719) 634-2323 Fax: (719) 227-3298</p> <p>Region No. 2</p>	As Constructed		I-25 Roadway Plan		Project No./Code		
Creation Date: 11/12/01	Initials: MAK	<input type="checkbox"/>			No Revisions:	I-25 Roadway Plan		SB 1238+00 to 1249+00		C 0252-316	
Last Modification Date: 06/07/02	Initials: DVD	<input type="checkbox"/>			Revised:	Designer: MAB				12210	
Full Path: P:\983100913\ACAD\SHEETS		<input type="checkbox"/>			Void:	Detailer: MAB				Sheet Number 123	
Drawing File Name: RDPL91-100S.DWG		<input type="checkbox"/>				Sheet Subset: ROADWAY	Subset Sheet: 98 SB of				
Acad Ver. 2000	Scale: As Shown	Units: English	<input type="checkbox"/>								

CURVE DATA								
CURVE NO.	Δ_c	D_c	R_c	L_c	T_c	e	MDS	SSD
36	04°08'27"	01'00'15"	5706.00'	412.38'	206.28'	.0335	70	>730

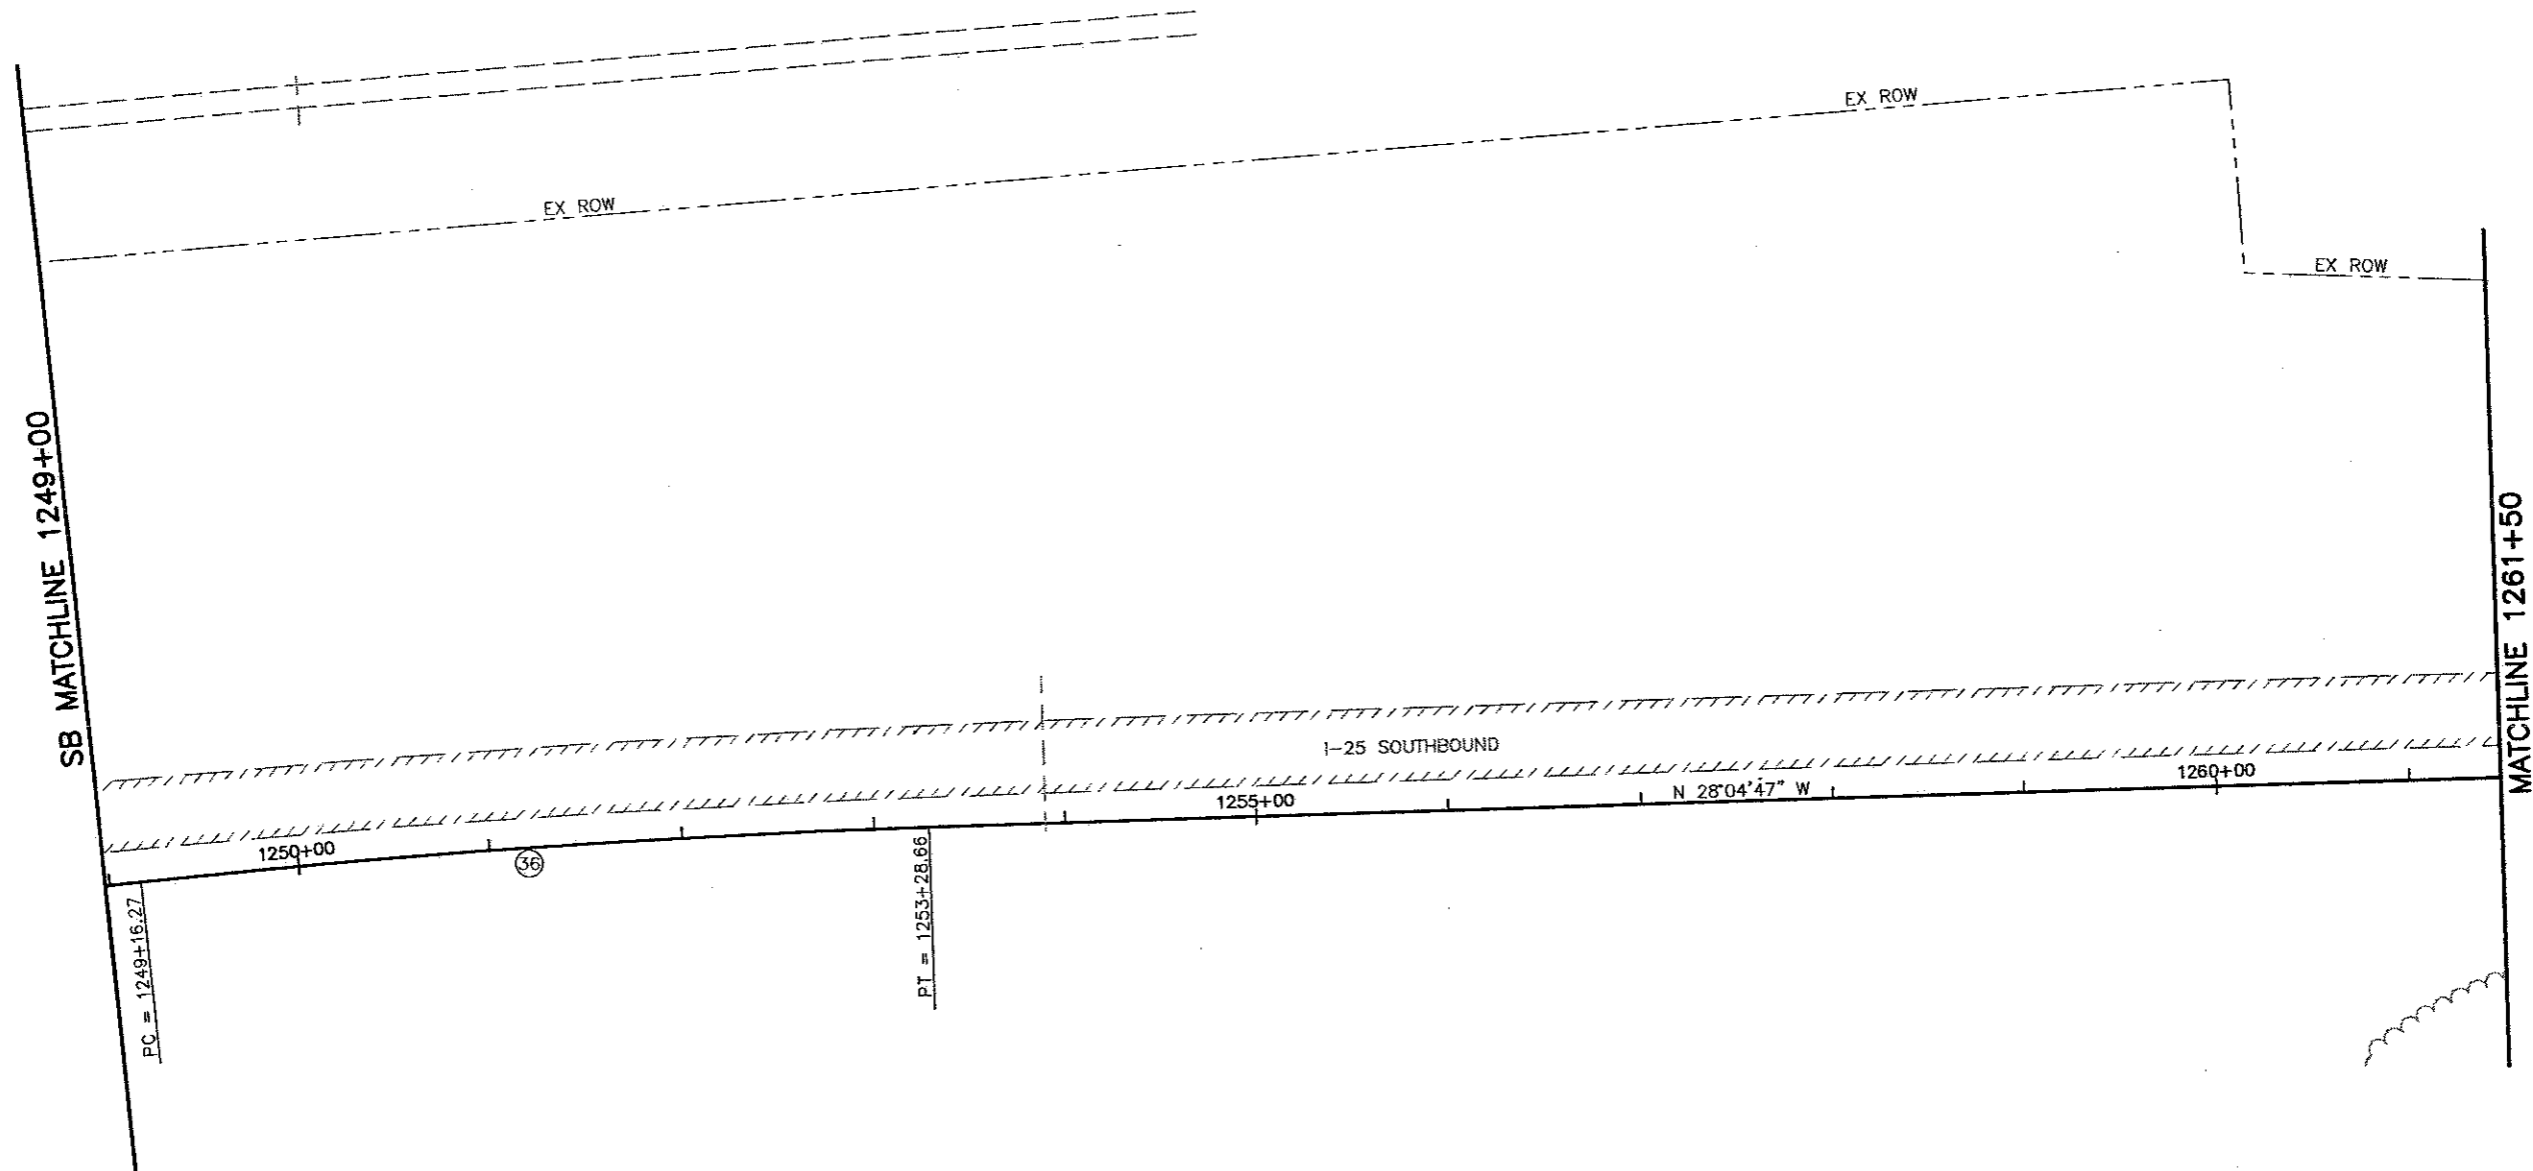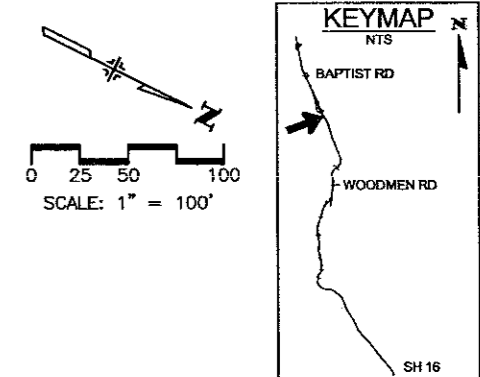


WILSON & COMPANY
Engineers & Architects




Computer File Information		Sheet Revisions		Colorado Department of Transportation		As Constructed		I-25 Roadway Plan		Project No./Code	
Creation Date:	11/12/01	Initials:	MAK	1480 Quail Lake Loop - Suite A Colorado Springs, Colorado 80906 Phone: (719) 634-2323 Fax: (719) 227-3298 Region No. 2	No Revisions:		SB 1249+00 to 1261+50		C 0252-316		
Last Modification Date:	06/07/02	Initials:	DVD		Revised:		Designer: MAB		12210		
Full Path:	P:\983100913\ACAD\SHEETS				Void:		Detailer: MAB		Sheet Number 124		
Drawing File Name:	RDPL91-100S.DWG				Sheet Subset: ROADWAY		Subset Sheet: 99 SB of				
Acad Ver.	2000	Scale:	As Shown		Units:		English				

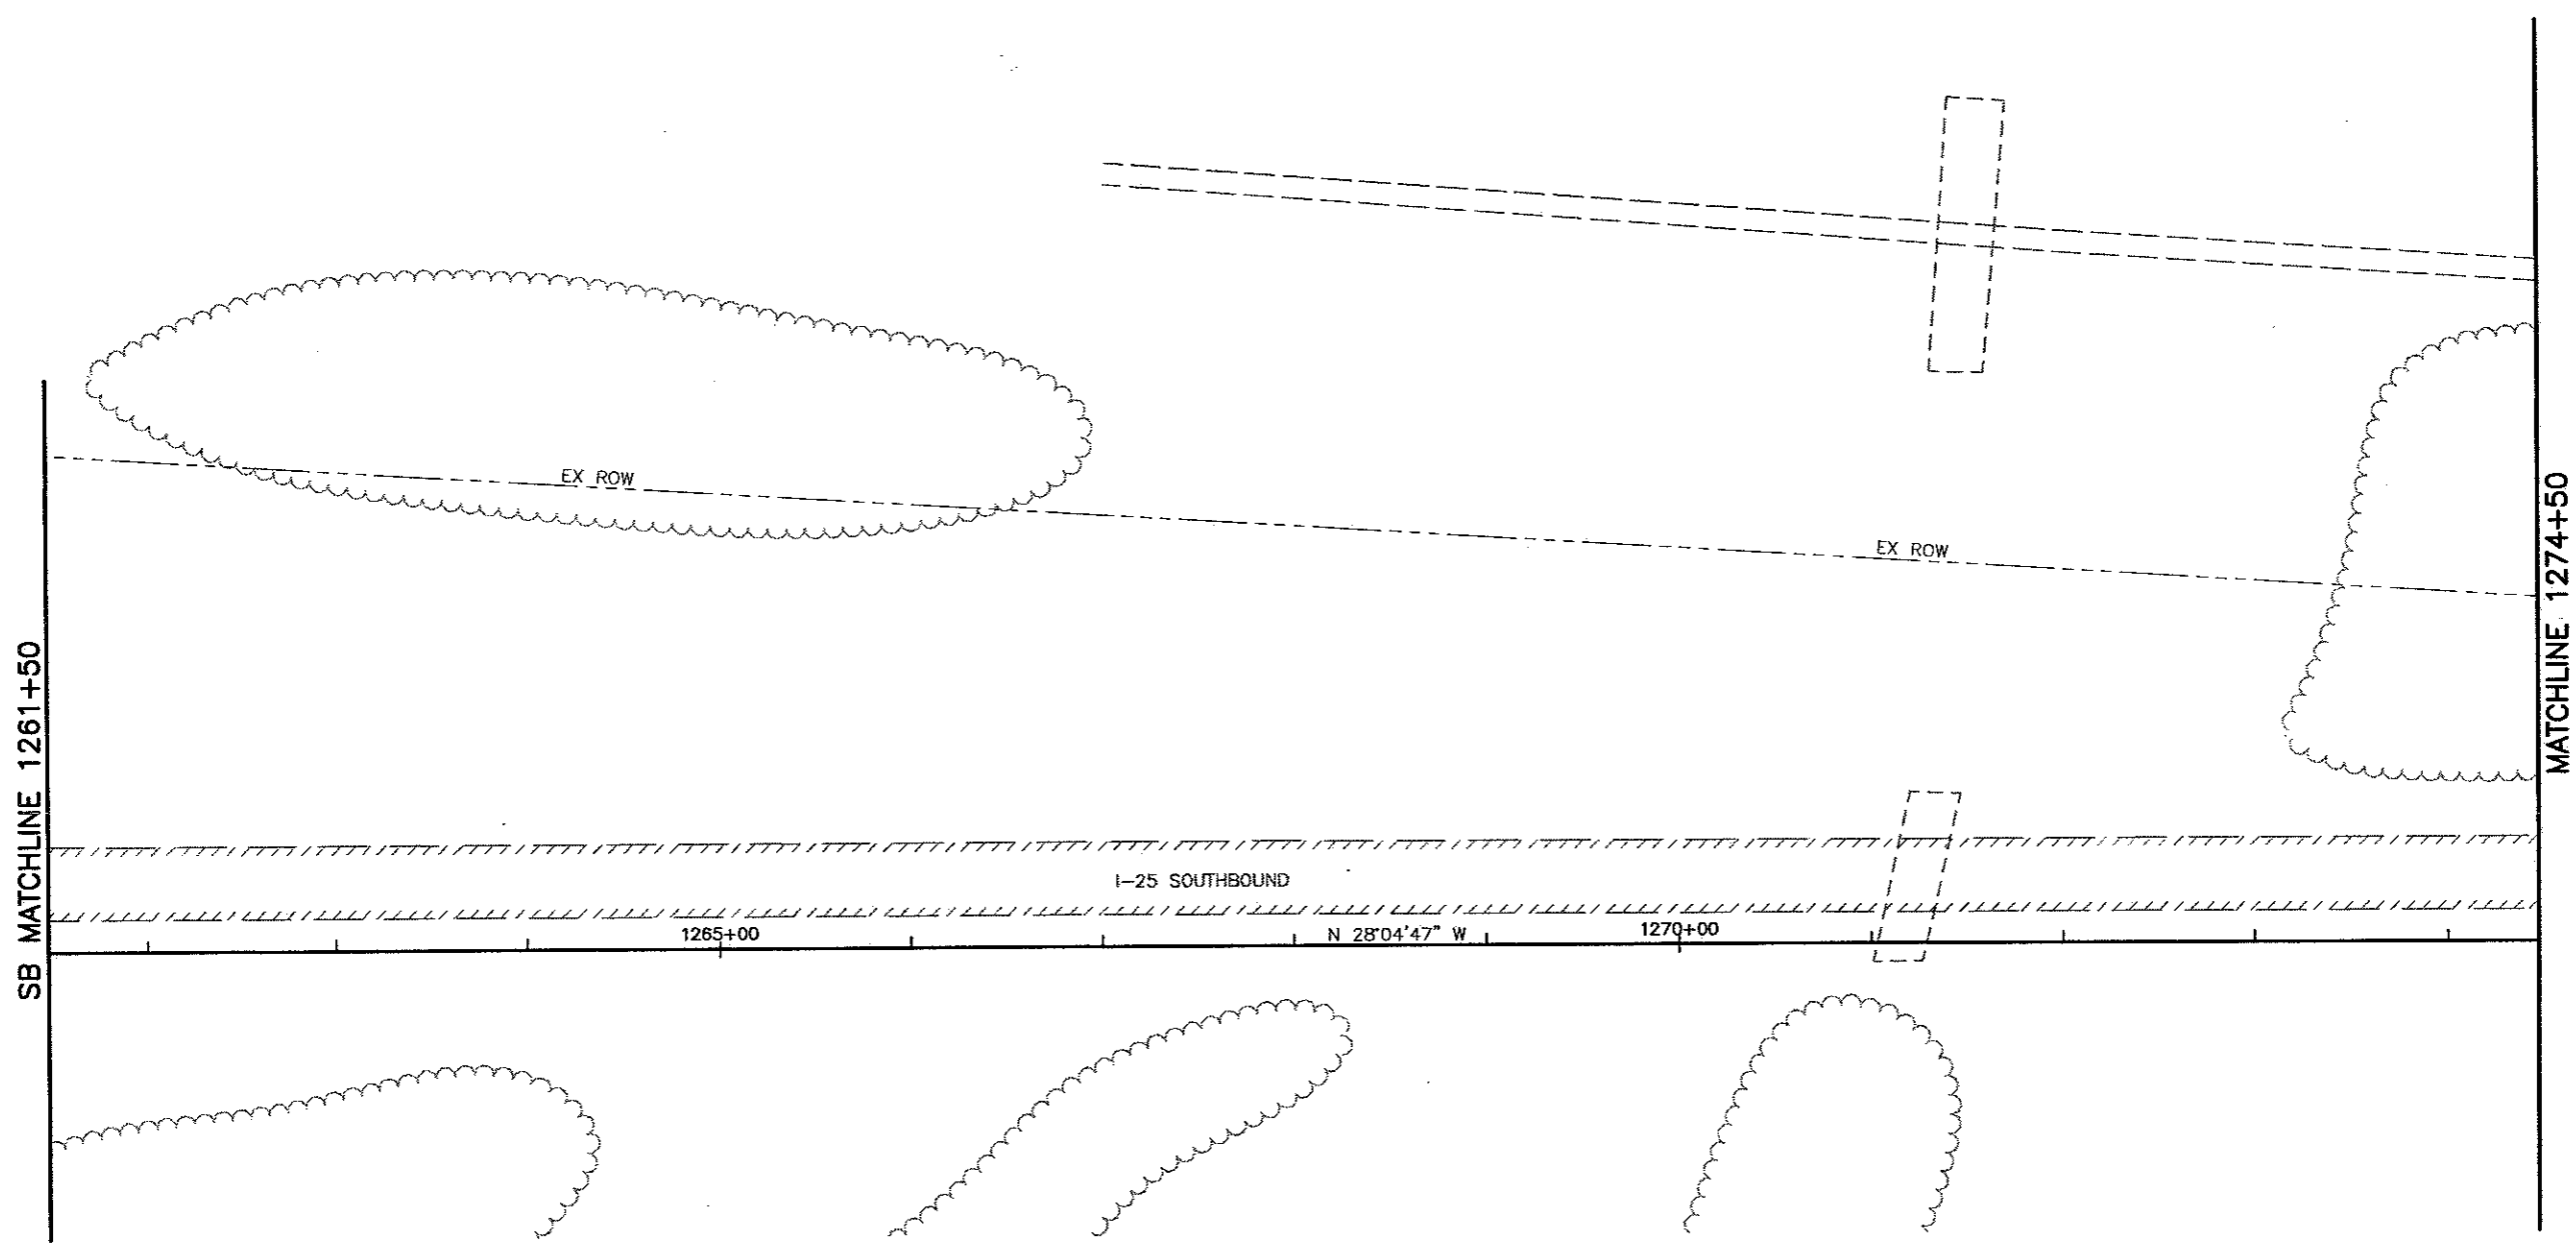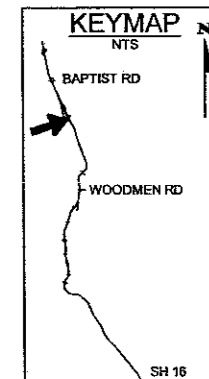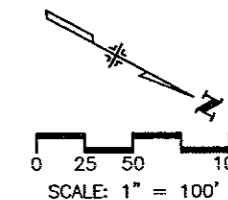


WILSON & COMPANY
Engineers & Architects

Computer File Information		Sheet Revisions		 Colorado Department of Transportation 1480 Quail Lake Loop - Suite A Colorado Springs, Colorado 80906 Phone: (719) 634-2323 Fax: (719) 227-3298 Region No. 2	As Constructed		I-25 Roadway Plan		Project No./Code	
Creation Date: 11/12/01	Initials: MAK	(R-)			No Revisions:	SB 1261+50 to 1274+50		C 0252-316		
Last Modification Date: 06/07/02	Initials: DVD	(R-)			Revised:	Designer: MAB		12210		
Full Path: P:\983100913\ACAD\SHEETS		(R-)			Void:	Detailer: MAB		Sheet Number 125		
Drawing File Name: RDPL91-100S.DWG		(R-)				Sheet Subset: EXHIBITS	Subset Sheet: 100 SB of			
Acad Ver. 2000	Scale: As Shown	Units: English	(R-)							



I-25 EA CONCEPTUAL DESIGN

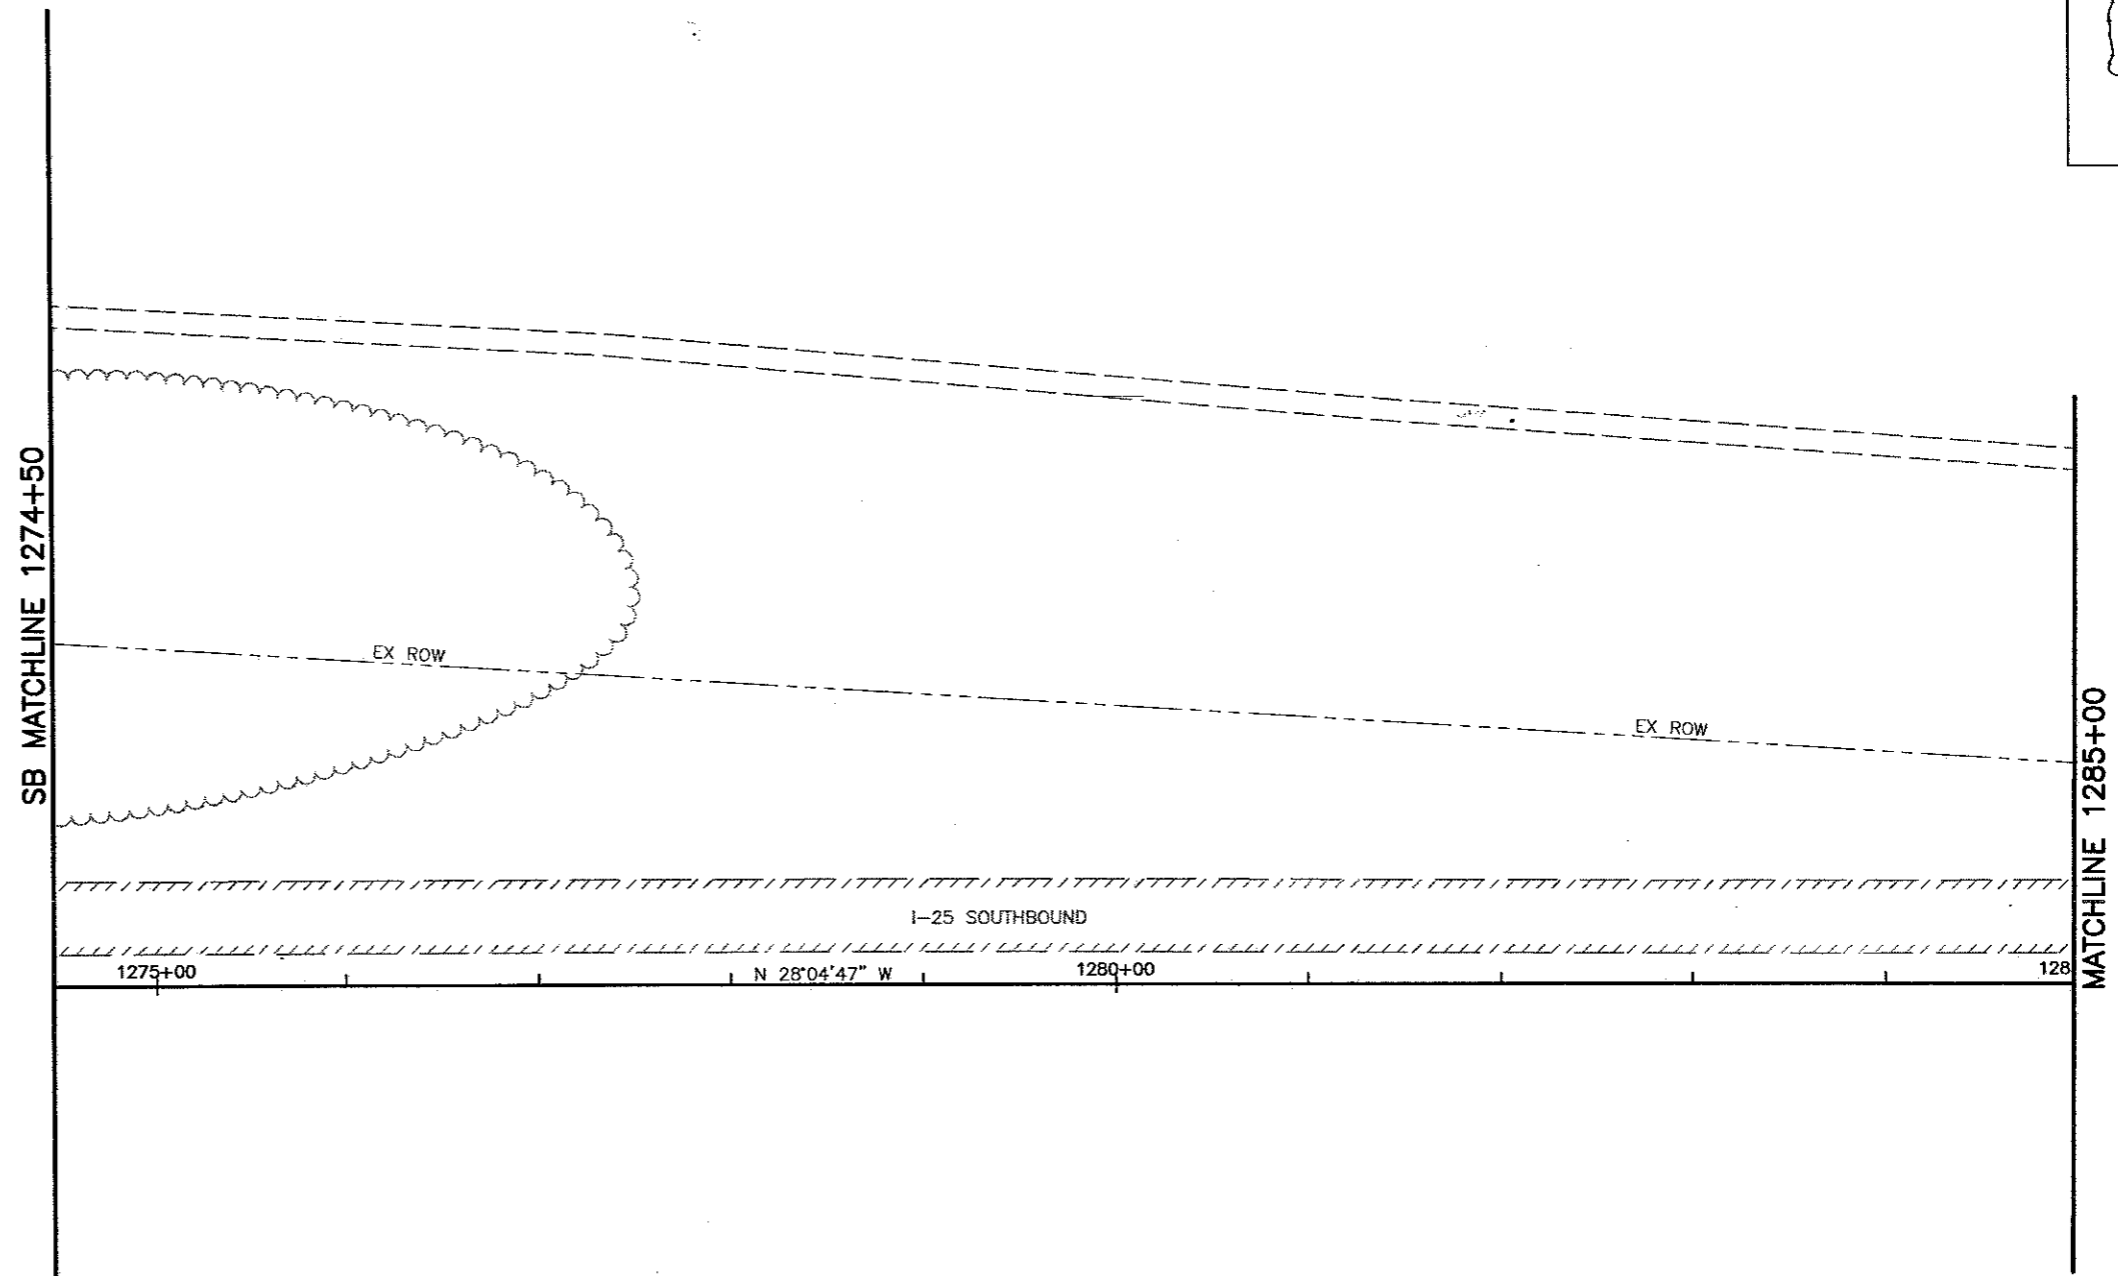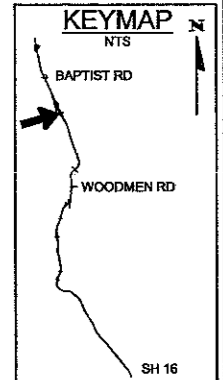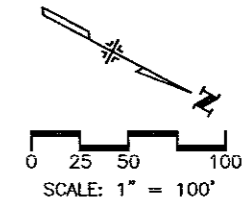


WILSON & COMPANY
Engineers & Architects




Computer File Information		Sheet Revisions		Colorado Department of Transportation		As Constructed		I-25 Roadway Plan		Project No./Code	
Creation Date: 11/7/01	Initials: MAK	(R-)		 1480 Quail Lake Loop - Suite A Colorado Springs, Colorado 80906 Phone: (719) 634-2323 Fax: (719) 227-3298	No Revisions:		SB 1274+50 to 1285+00		C 0252-316		
Last Modification Date: 06/07/02	Initials: DVD	(R-)			Revised:	Designer: MAB			12210		
Full Path: P:\983100913\ACAD\SHEETS		(R-)			Detailer: MAB	Sheet Subset: EXHIBITS		Subset Sheet: 101 SB of		Sheet Number 124	
Drawing File Name: RDPL101N-105S.DWG		(R-)			Void:						
Acad Ver. 2000	Scale: As Shown	Units: English	(R-)		Region No. 2						

CURVE DATA								
CURVE NO.	Δ_c	D_c	R_c	L_c	T_c	e	MDS	SSD
37	03°01'26"	01'00'15"	5706.00'	301.15'	150.61'	0.034	70	>730

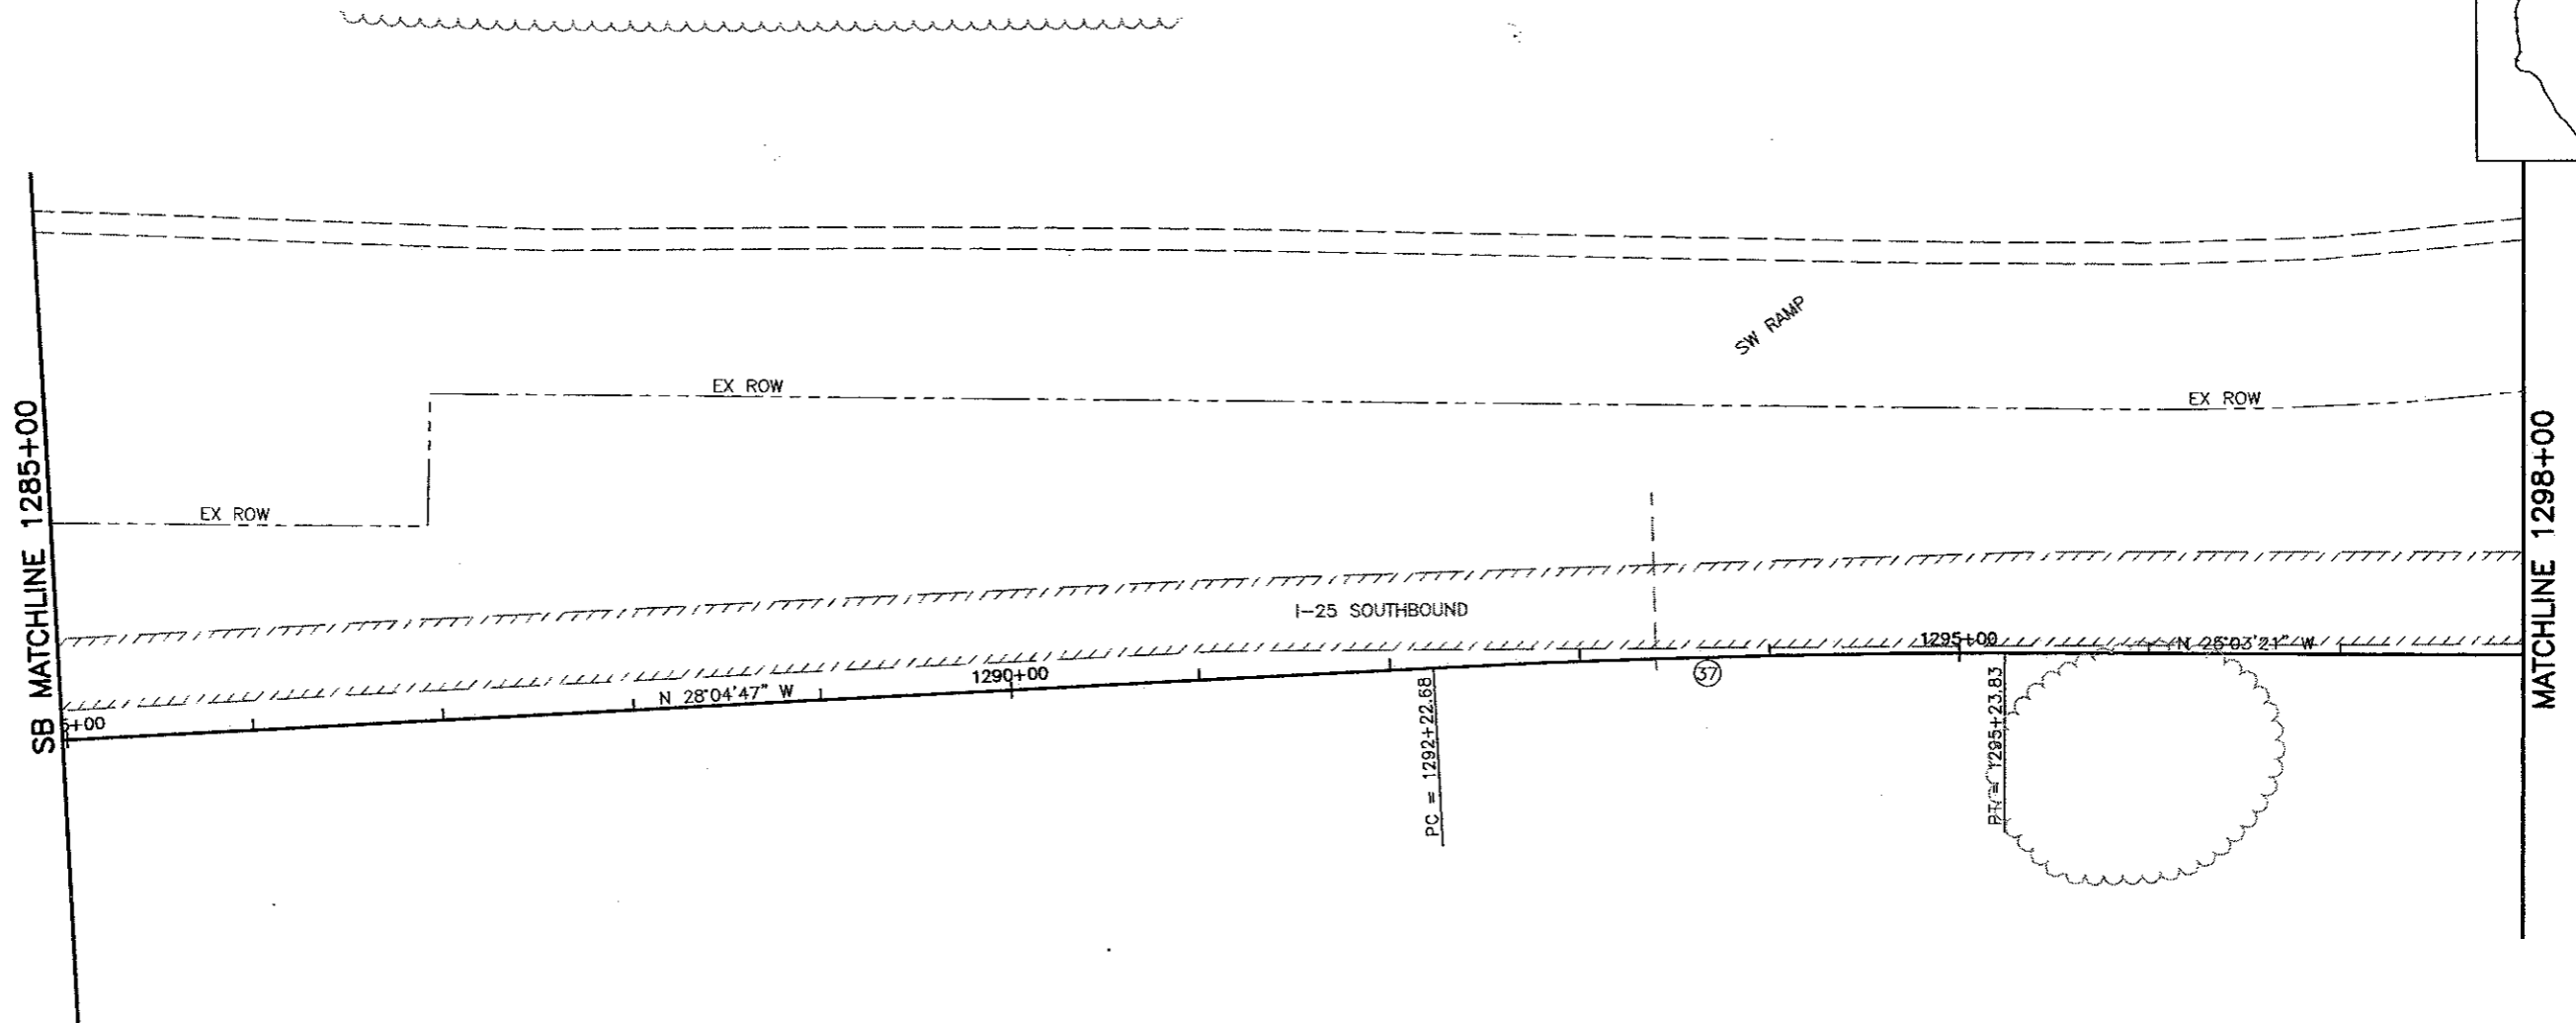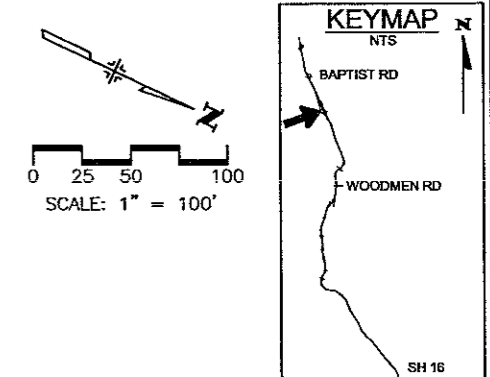


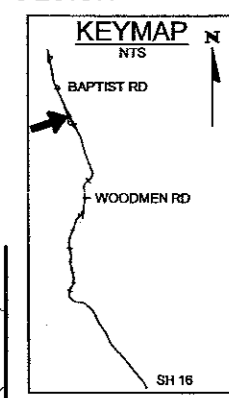
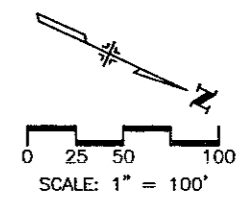
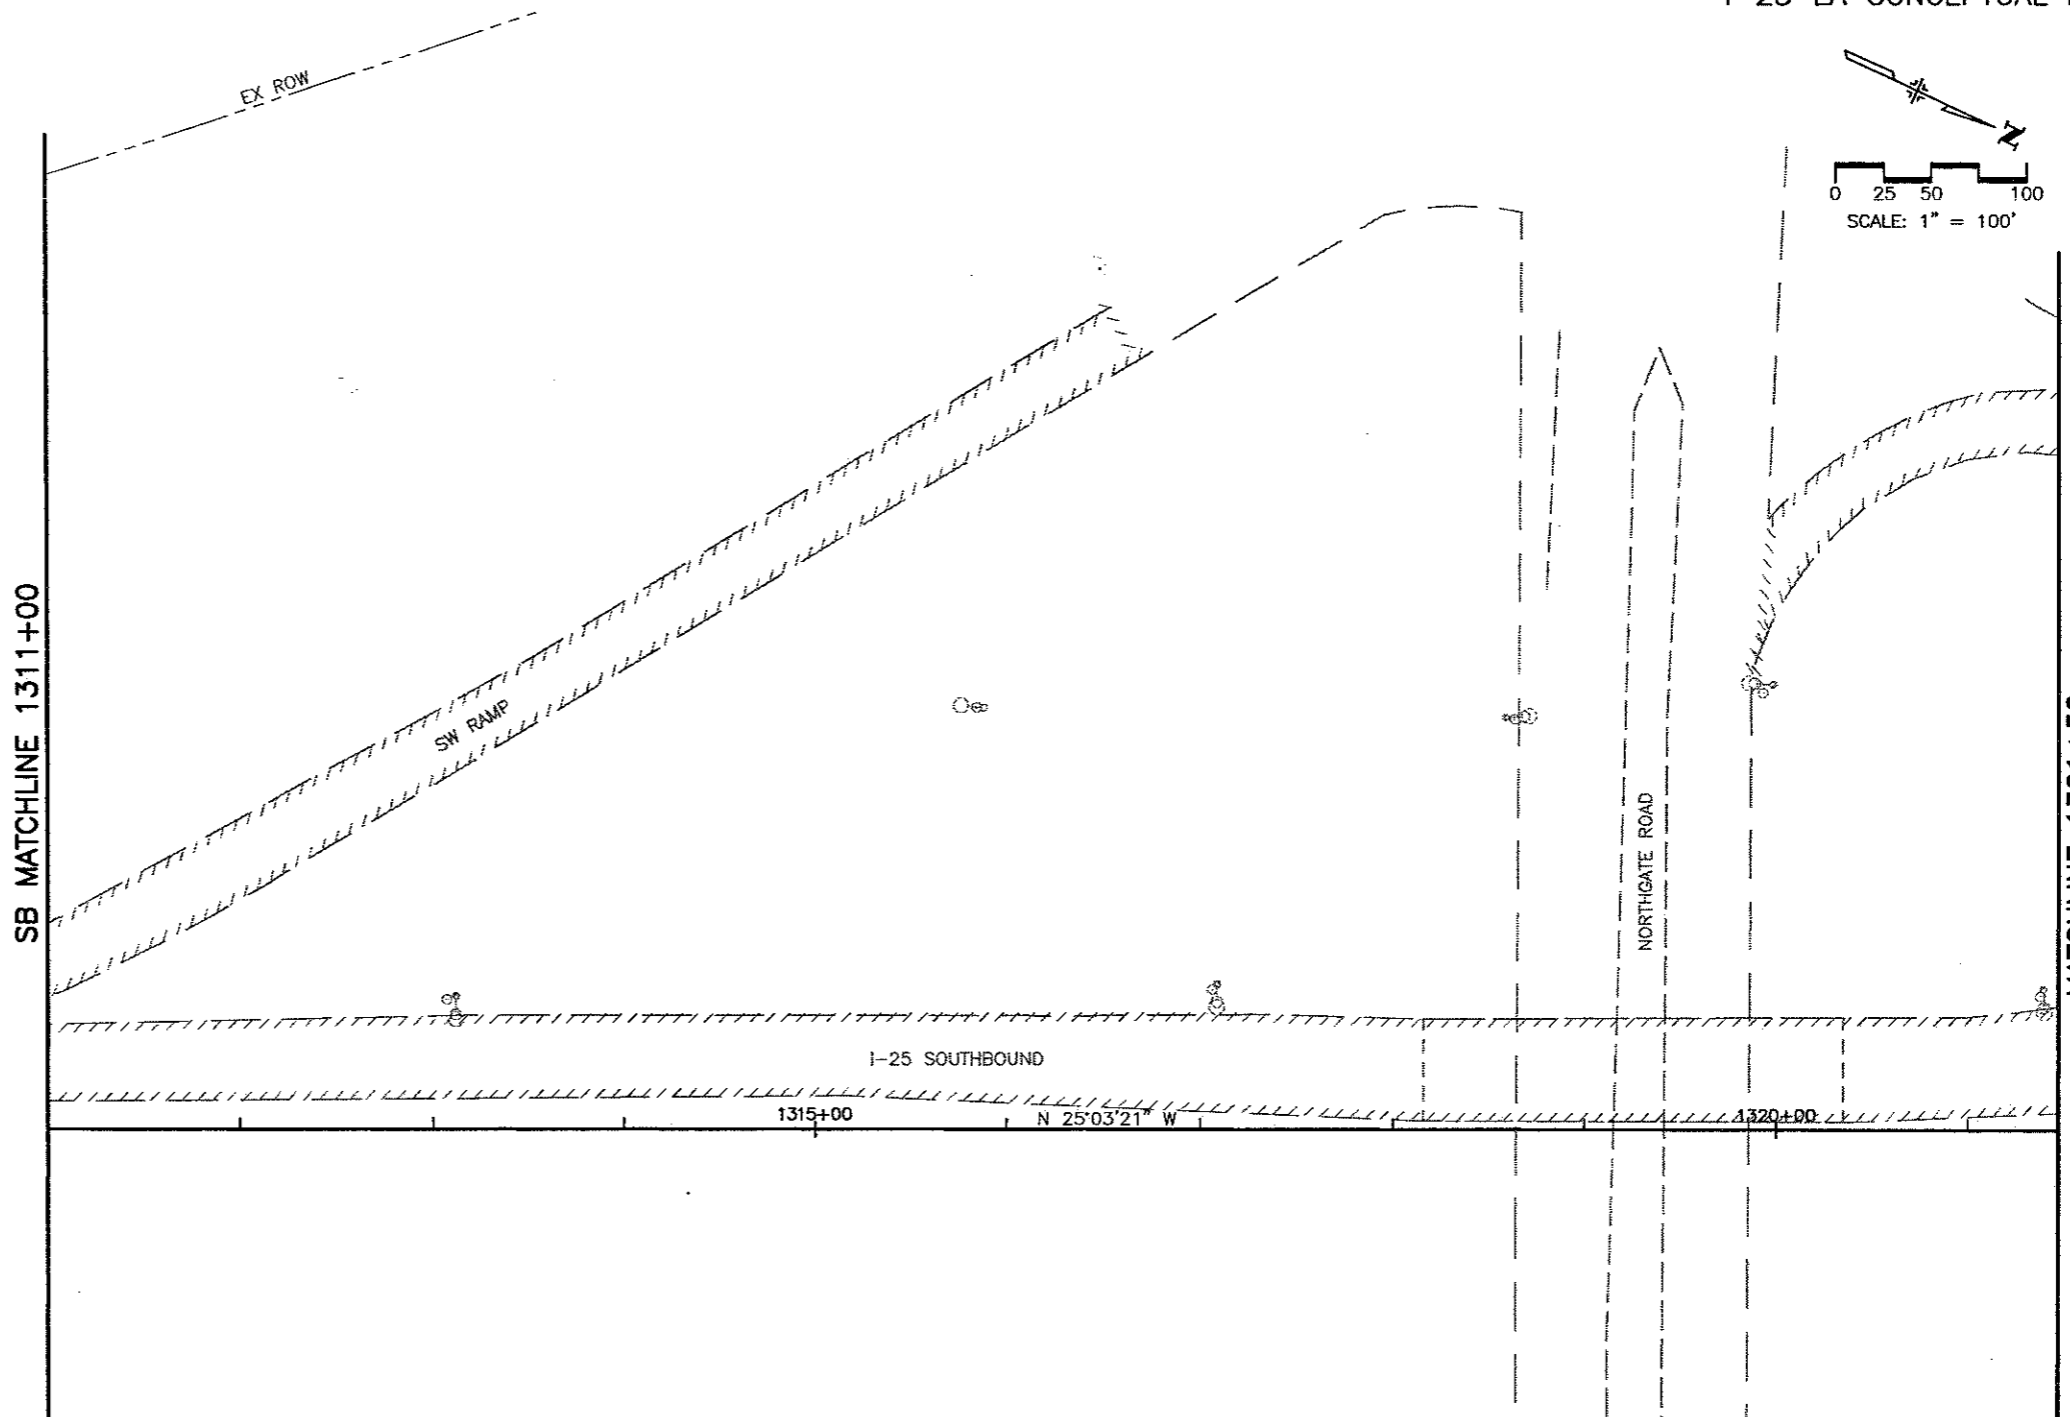
WILSON & COMPANY
Engineers & Architects

Computer File Information		Sheet Revisions		Colorado Department of Transportation		As Constructed		I-25 Roadway Plan SB 1285+00 to 1298+00		Project No./Code	
Creation Date:	11/6/01	Initials:	MAK	 1480 Quail Lake Loop - Suite A Colorado Springs, Colorado 80906 Phone: (719) 634-2325 Fax: (719) 227-3298 Region No. 2	No Revisions:		Designer: MAB		C 0252-316		
Last Modification Date:	06/07/02	Initials:	DVD		Revised:		Detailer: MAB		12210		
Full Path:	P:\983100913\ACAD\SHEETS				Void:		Sheet Subset: EXHIBITS		Subset Sheet: 102 SB of		
Drawing File Name:	RDPL101N-10SS.DWG								Sheet Number		
Acad Ver.	2000	Scale:	As Shown		Units:		English		127		

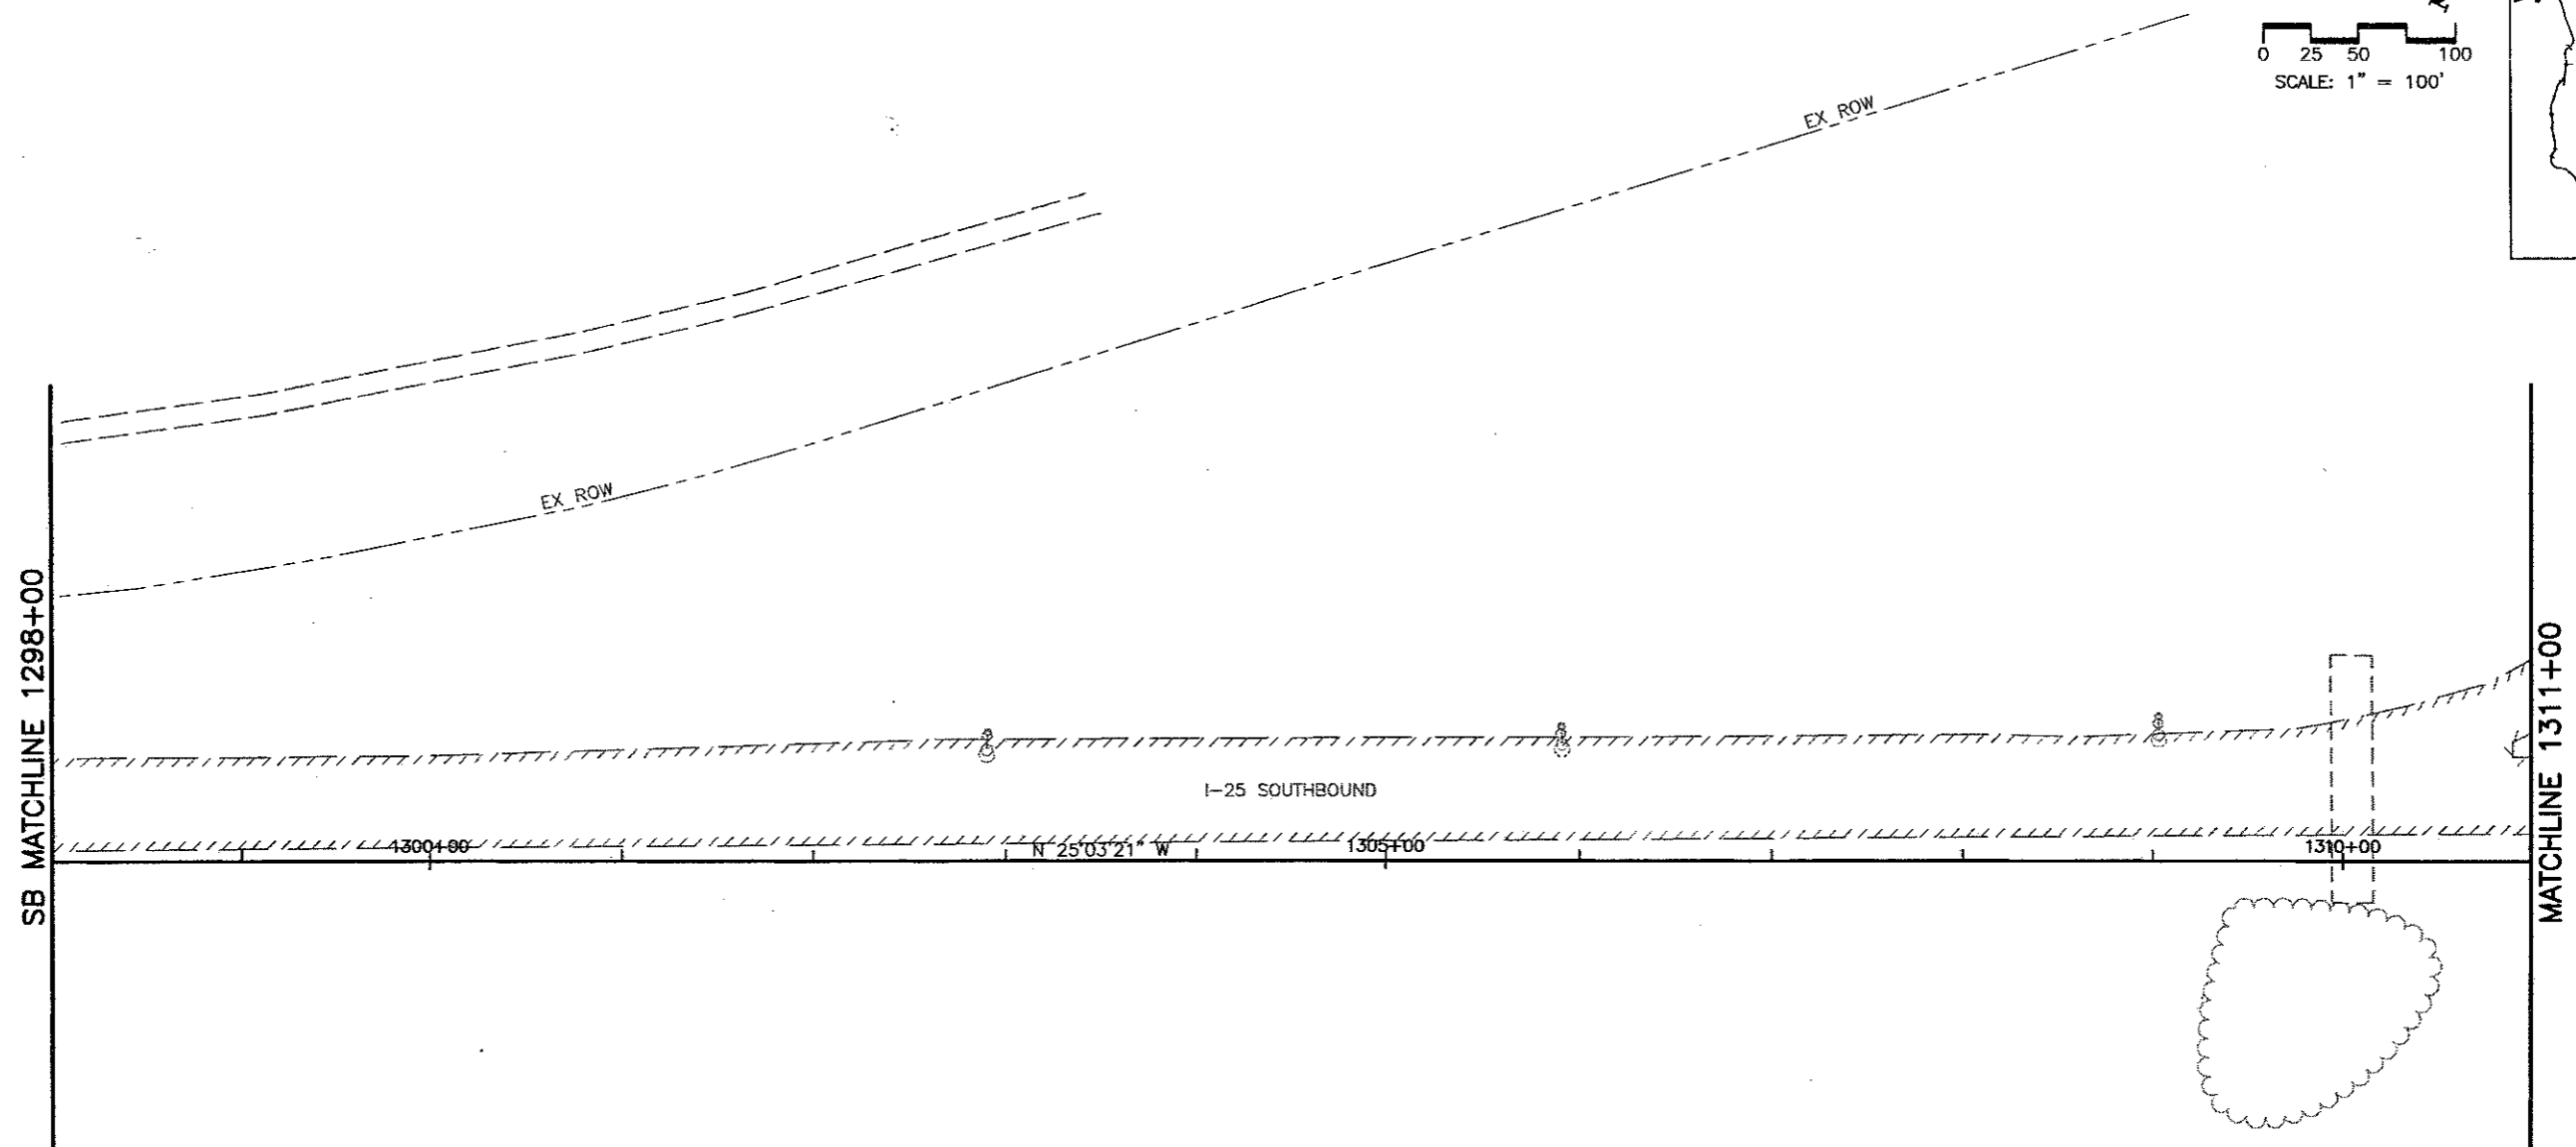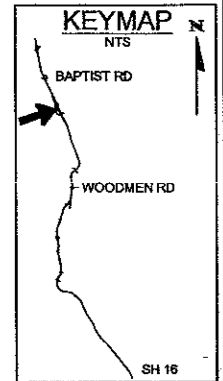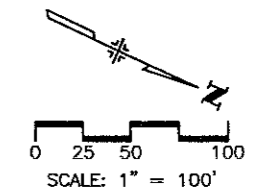

WILSON & COMPANY
Engineers & Architects

Computer File Information		Sheet Revisions		Colorado Department of Transportation		As Constructed		I-25 Roadway Plan		Project No./Code	
Creation Date: 11/6/01	Initials: MAK	(R-)		 1480 Quail Lake Loop - Suite A Colorado Springs, Colorado 80906 Phone: (719) 634-2323 Fax: (719) 227-3298	No Revisions:		SB 1298+00 to 1311+00		C 0252-316		
Last Modification Date: 06/07/02	Initials: DVD	(R-)			Revised:	Designer: MAB			12210		
Full Path: P:\983100913\ACAD\SHEETS		(R-)			Void:	Detailer: MAB					
Drawing File Name: RDPL101N-105S.DWG		(R-)			Sheet Subset: EXHIBITS		Subset Sheet: 103 SB of		Sheet Number 128		
Acad Ver. 2000	Scale: As Shown	Units: English	(R-)		Region No. 2						




WILSON & COMPANY
Engineers & Architects

Computer File Information	
Creation Date: 11/6/01	Initials: MAK
Last Modification Date: 06/07/02	Initials: DVD
Full Path: P:\983100913\ACAD\SHEETS	
Drawing File Name: RDPL101N-105S.DWG	
Acad Ver. 2000	Scale: As Shown Units: English

Sheet Revisions	
(R-)	
(R-)	
(R-)	
(R-)	
(R-)	

Colorado Department of Transportation






1480 Quail Lake Loop - Suite A
Colorado Springs, Colorado 80906
Phone: (719) 634-2323 Fax: (719) 227-3298

Region No. 2


As Constructed
No Revisions:
Revised:
Void:

I-25 Roadway Plan SB 1311+00 to 1321+50	
Designer: MAB	
Detailer: MAB	
Sheet Subset: EXHIBITS	Subset Sheet: 104 SB of




Project No./Code
C 0252-316
12210
Sheet Number 129

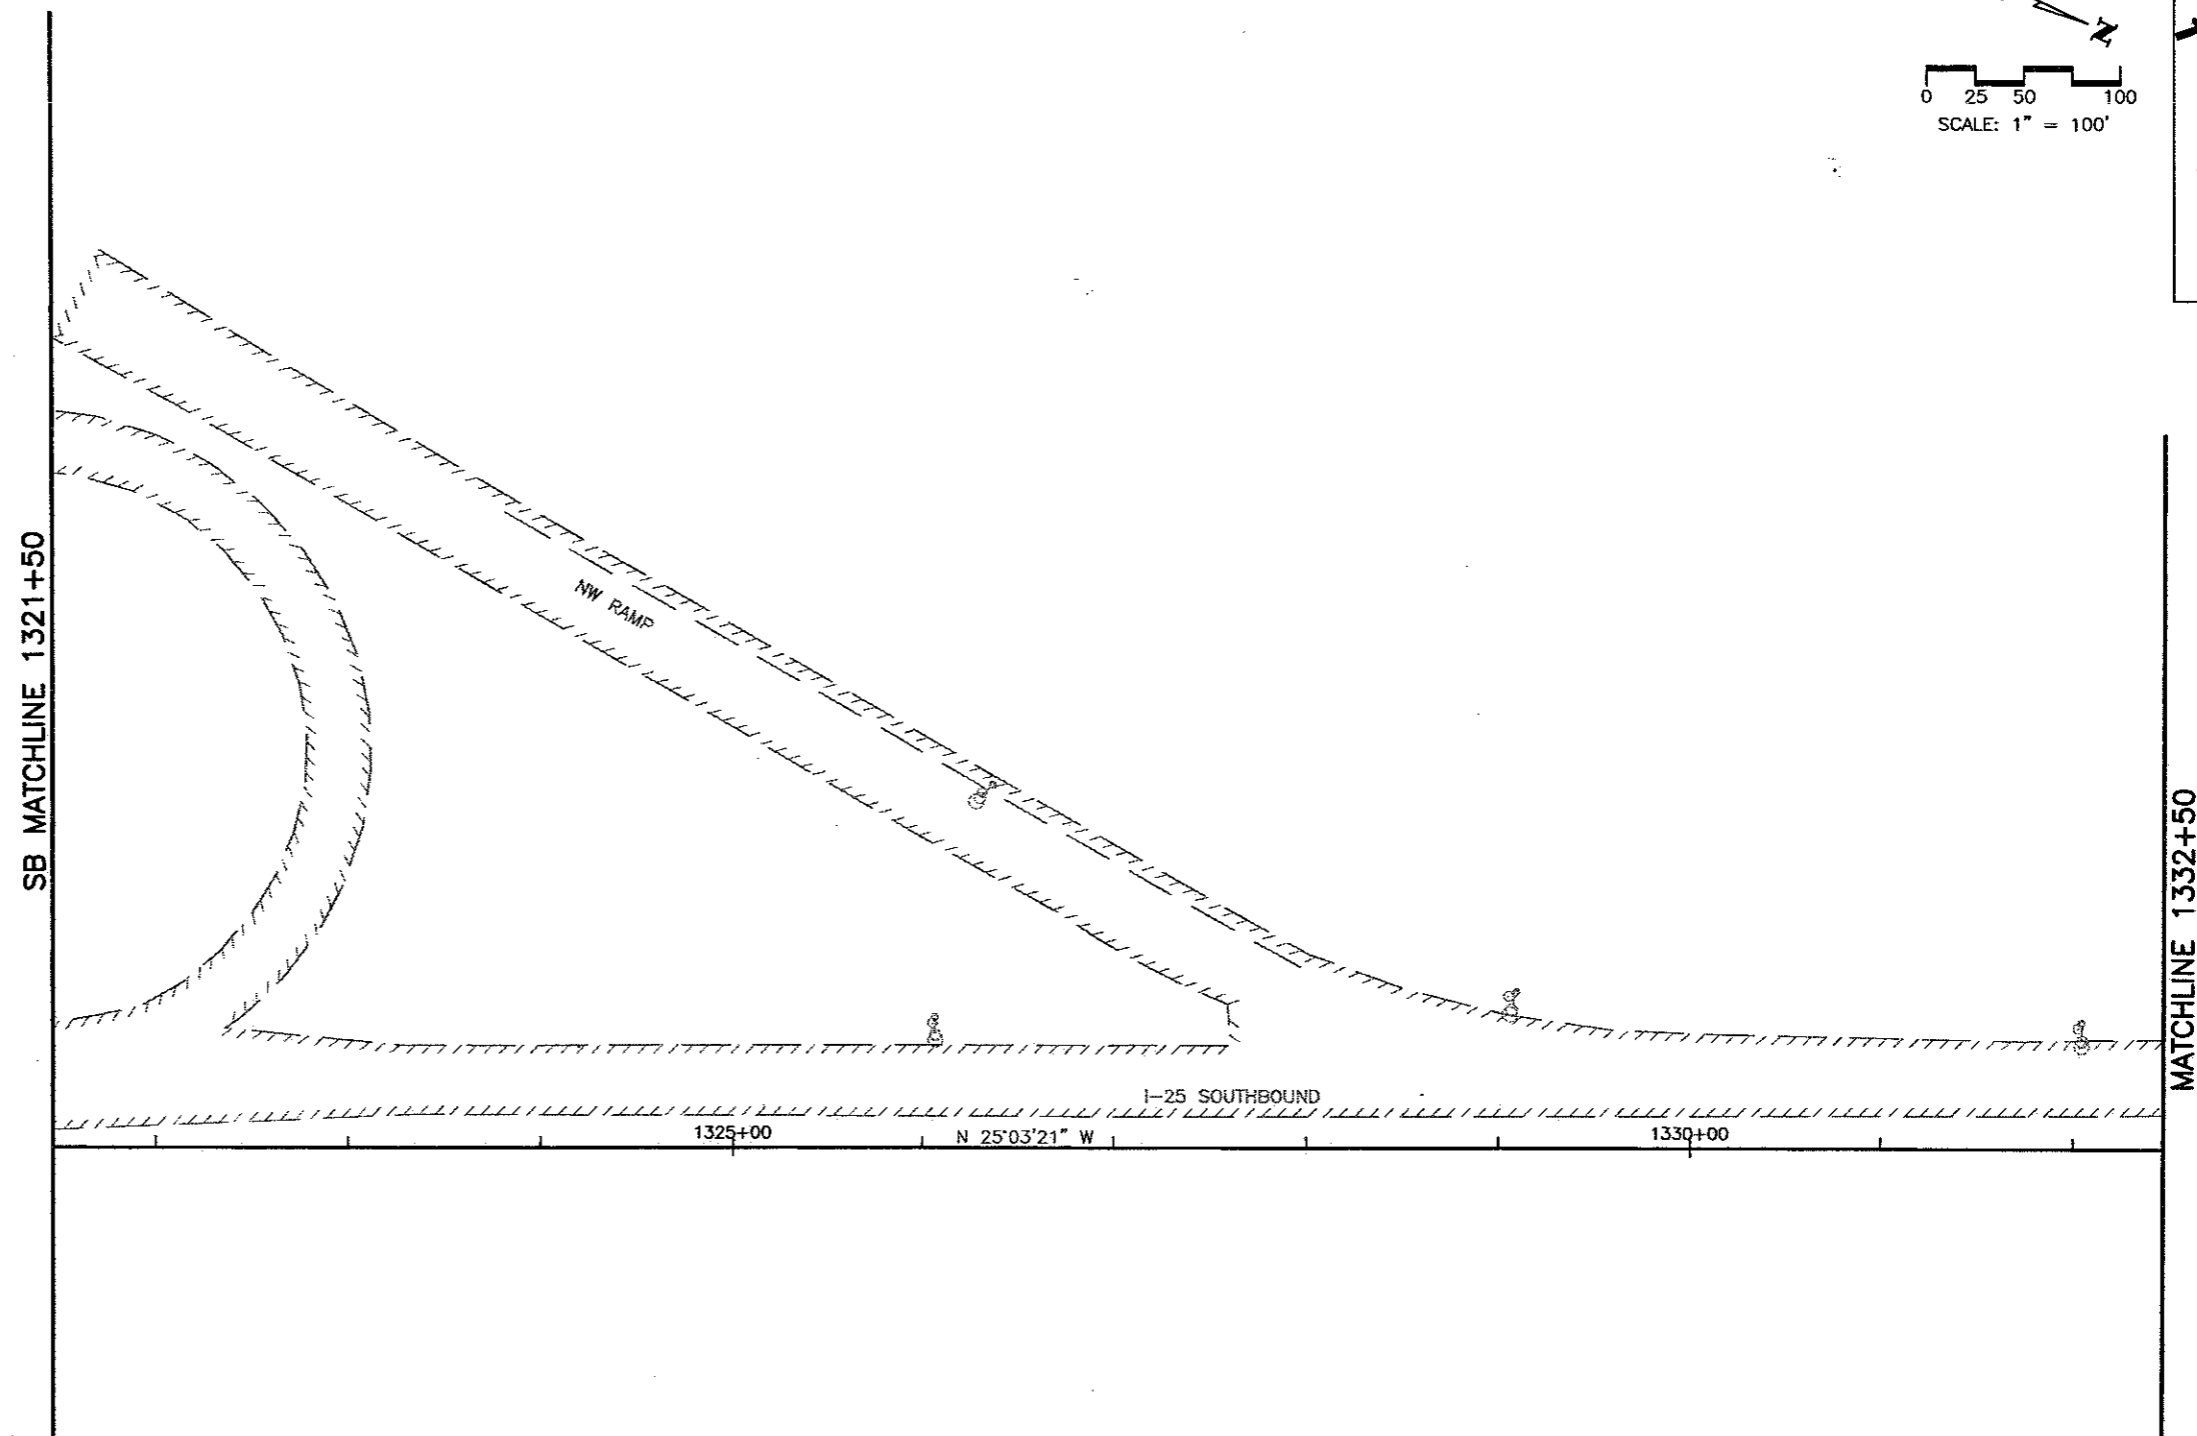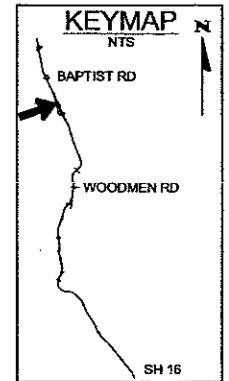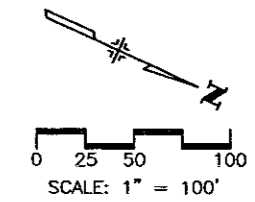


WILSON & COMPANY
Engineers & Architects




Computer File Information		Sheet Revisions		Colorado Department of Transportation		As Constructed		I-25 Roadway Plan		Project No./Code	
Creation Date: 11/6/01	Initials: MAK	(R-)		 1480 Quail Lake Loop - Suite A Colorado Springs, Colorado 80906 Phone: (719) 634-2323 Fax: (719) 227-3298	No Revisions:		SB 1321+50 to 1332+50		C 0252-316		
Last Modification Date: 06/07/02	Initials: DVD	(R-)			Revised:		Designer: MAB		12210		
Full Path: P:\983100913\ACAD\SHEETS		(R-)			Void:		Detailer: MAB		Sheet Number 130		
Drawing File Name: RDPL101N-105S.DWG		(R-)					Sheet Subset: EXHIBITS		Subset Sheet: 105 SB of		
Acad Ver. 2000	Scale: As Shown	Units: English	(R-)		Region No. 2						

CURVE DATA								
CURVE NO.	Δ_c	D_c	R_c	L_c	T_c	e	MDS	SSD
38	07°27'37"	01°00'00"	5729.58'	746.04'	373.55'	0.034	70	>730

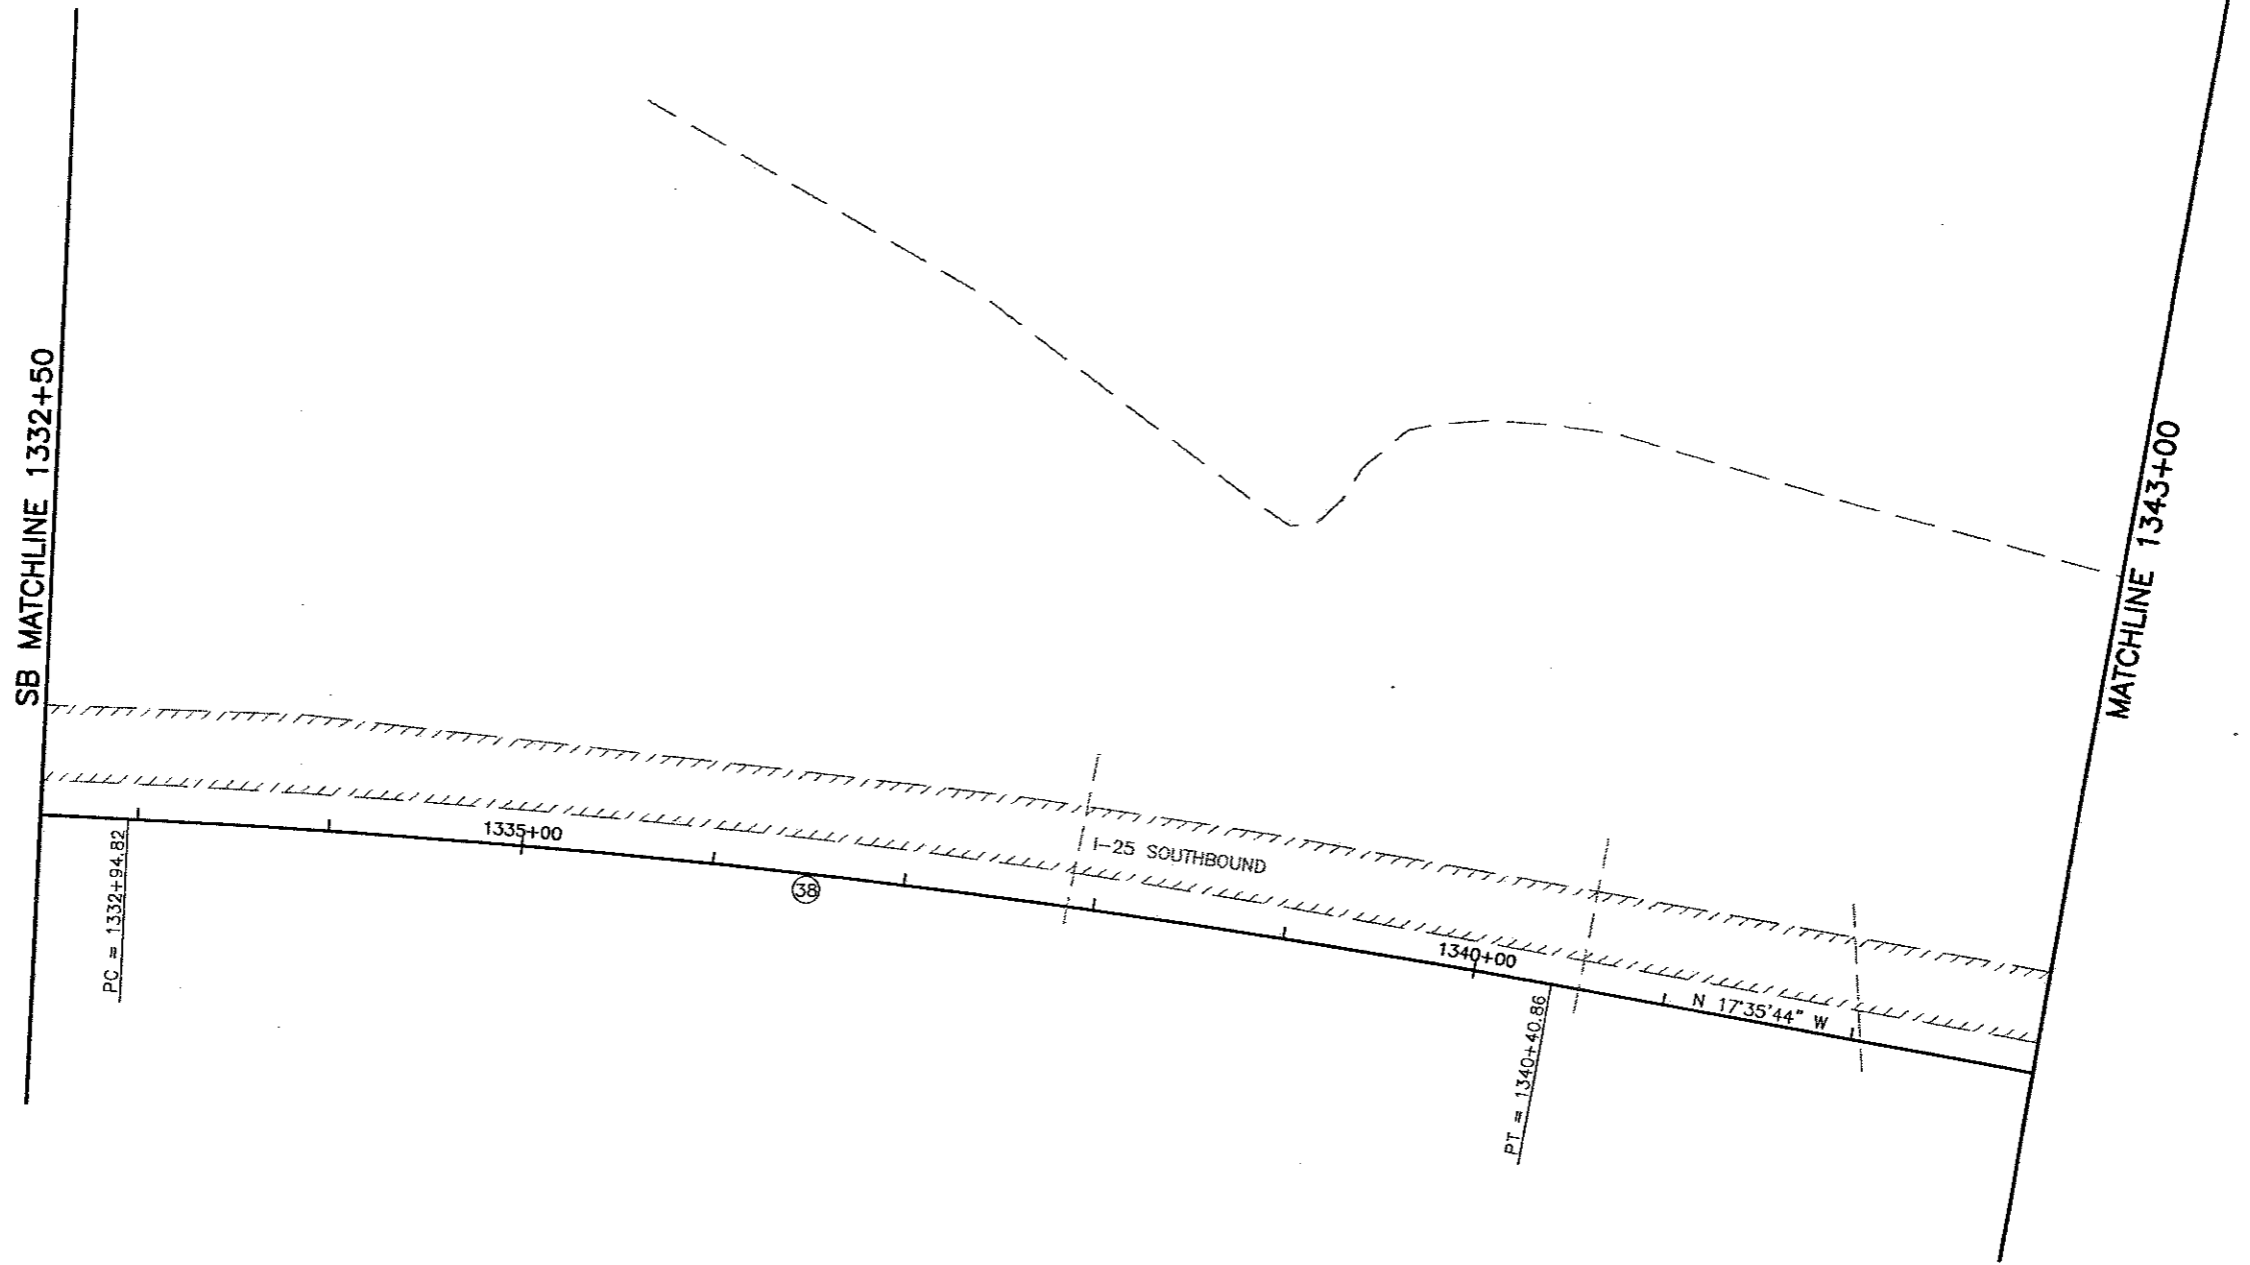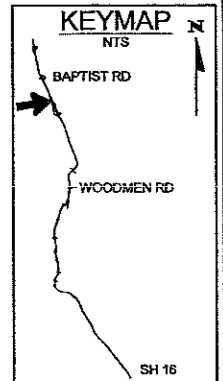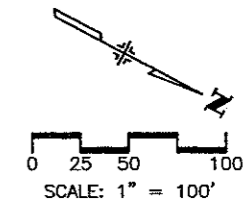




WILSON & COMPANY
Engineers & Architects

Computer File Information		Sheet Revisions		Colorado Department of Transportation		As Constructed		I-25 Roadway Plan		Project No./Code	
Creation Date:	11/12/01	Initials:	MAK	 1480 Quail Lake Loop - Suite A Colorado Springs, Colorado 80906 Phone: (719) 634-2323 Fax: (719) 227-3298		No Revisions: Revised: Void:		SB 1332+50 1343+00 Designer: MAB Detailer: MAB Sheet Subset: EXHIBITS		C 0252-316	
Last Modification Date:	06/07/02	Initials:	DVD							12210	
Full Path:	P:\983100913\ACAD\SHEETS									Sheet Number 131	
Drawing File Name:	FILE NAME.DWG									Subset Sheet: 106 SB of	
Acad Ver.	2000	Scale:	As Shown	Units:	English	Region No. 2					

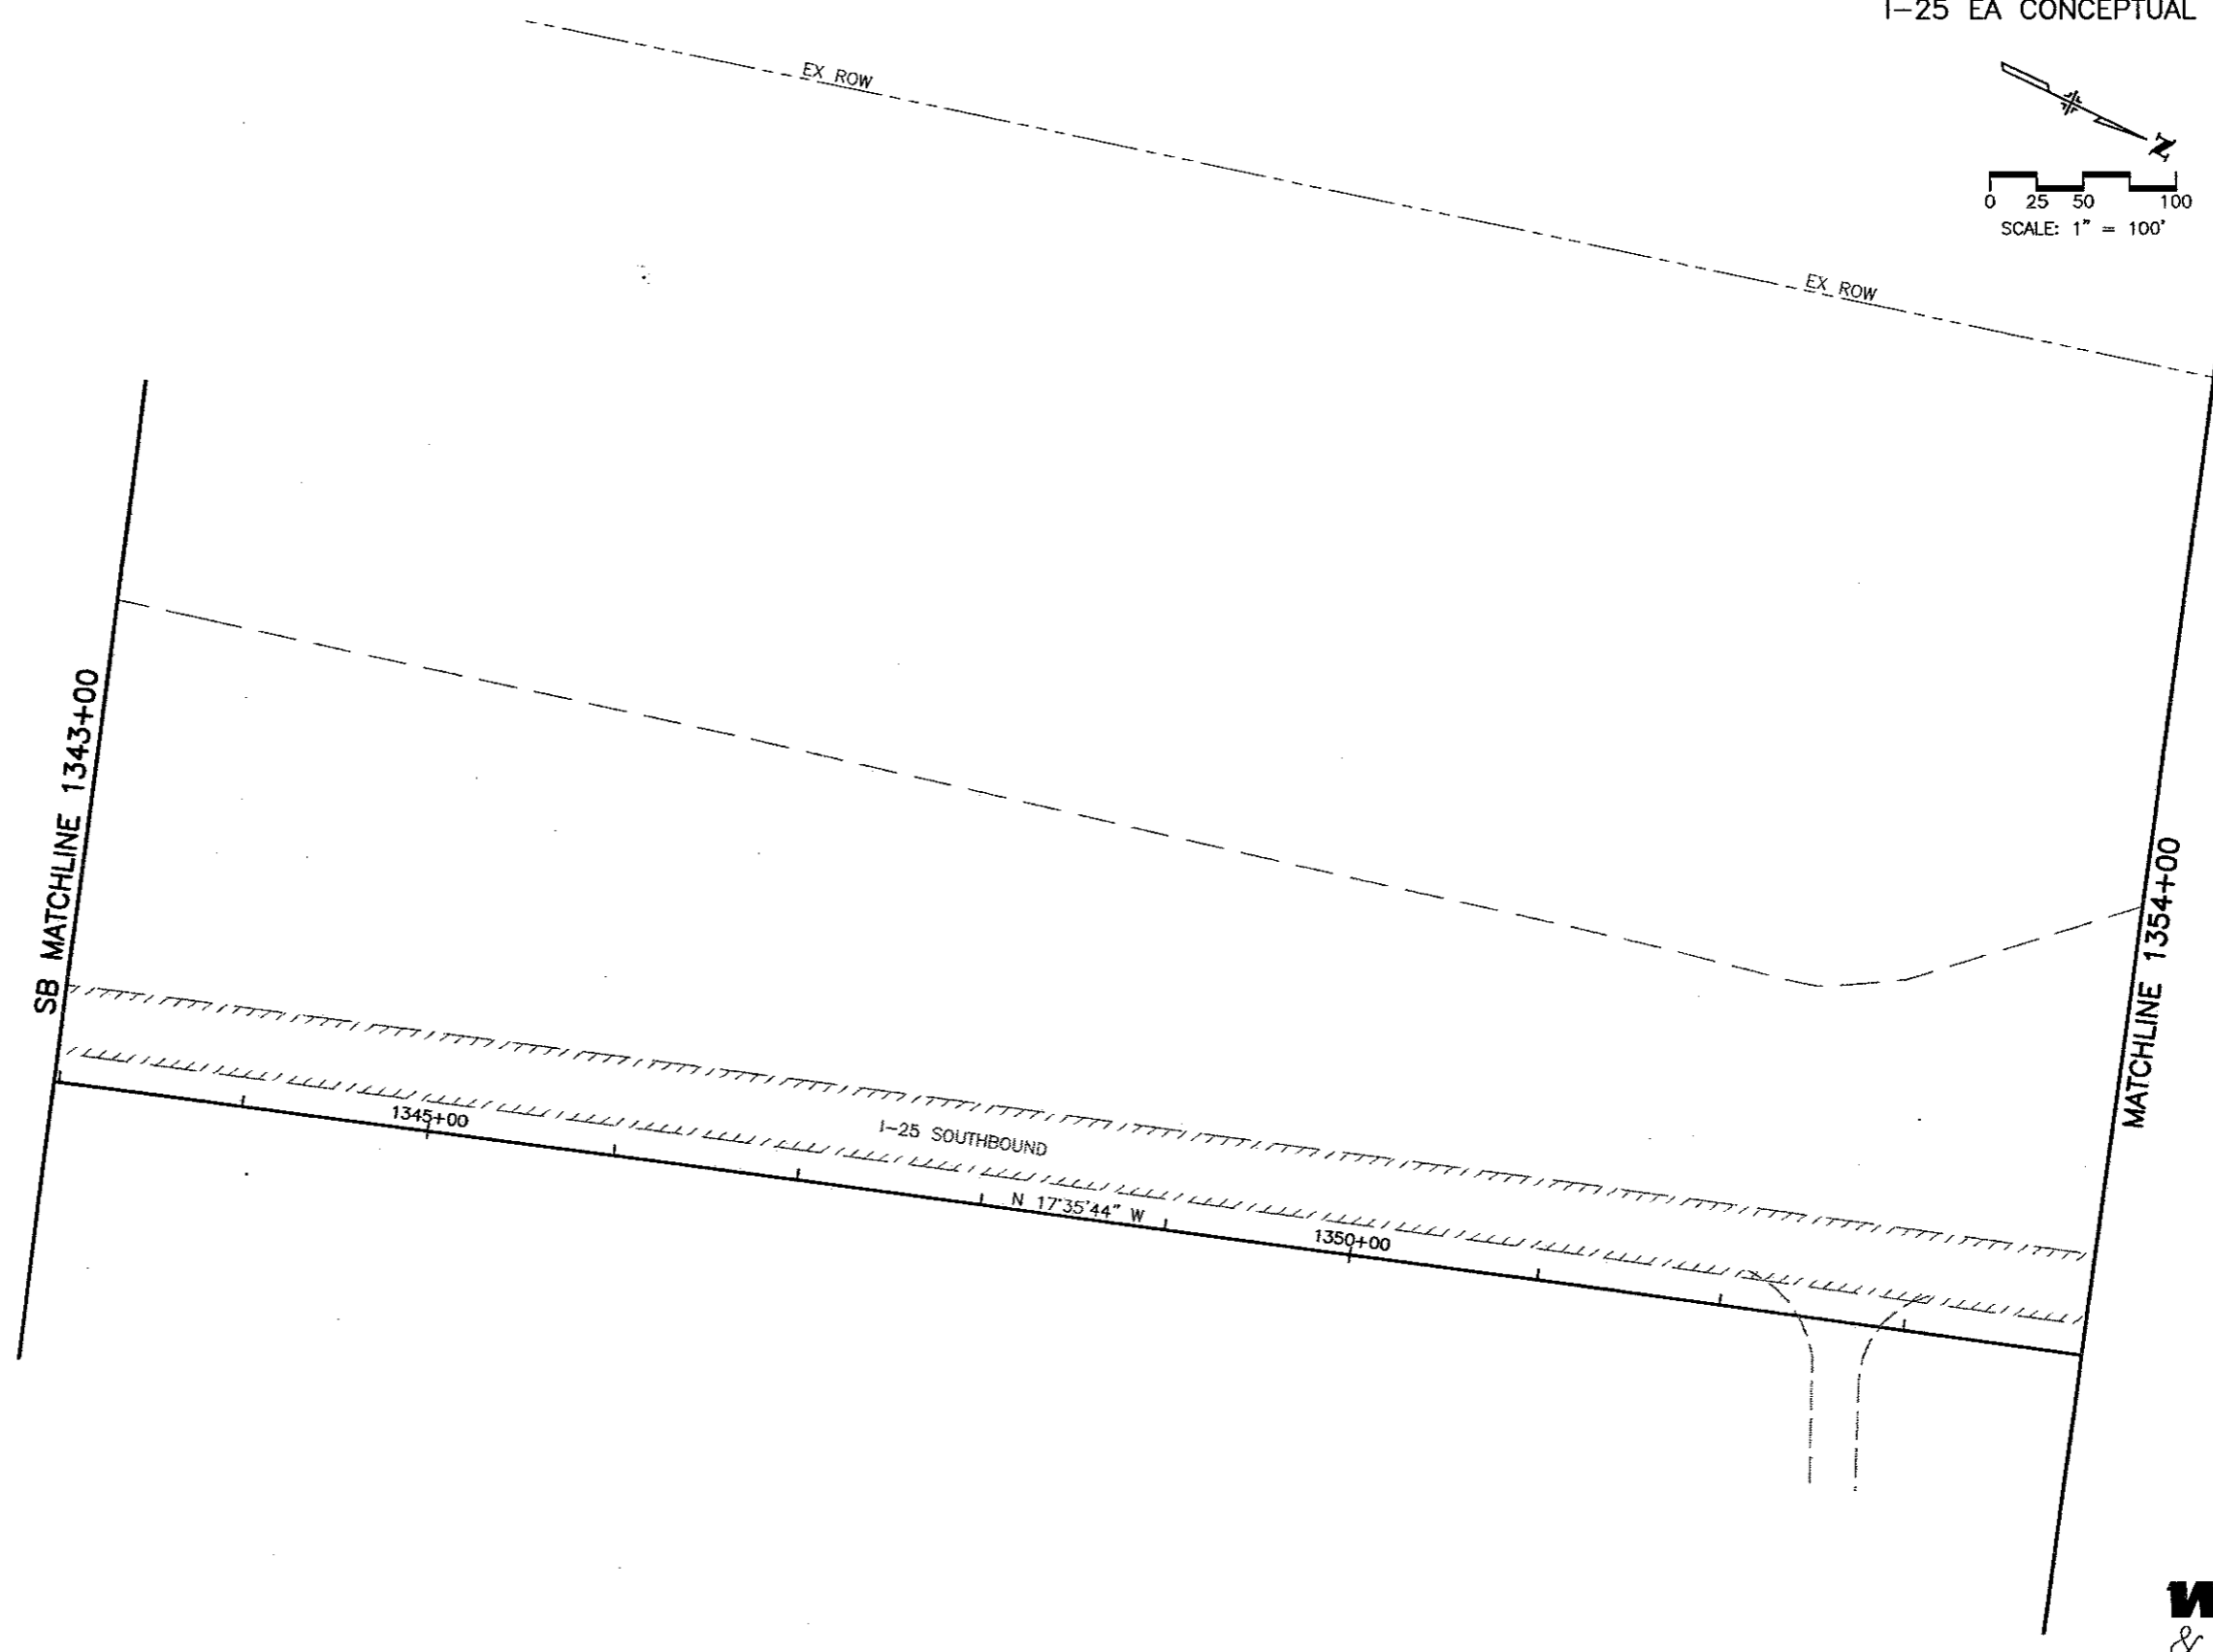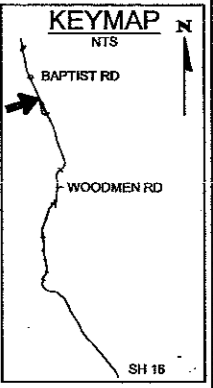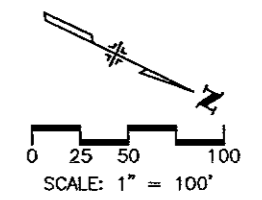


WILSON & COMPANY
Engineers & Architects




Computer File Information		Sheet Revisions		Colorado Department of Transportation  1480 Quail Lake Loop - Suite A Colorado Springs, Colorado 80906 Phone: (719) 634-2323 Fax: (719) 227-3298 Region No. 2	As Constructed	I-25 Roadway Plan		Project No./Code
Creation Date: 11/12/01	Initials: MAK	(R-)			No Revisions:	SB 1343+00 to 1354+00		C 0252-316
Last Modification Date: 06/07/02	Initials: DVD	(R-)			Revised:	Designer: MAB		12210
Full Path: P:\983100913\ACAD\SHEETS		(R-)			Void:	Detailer: MAB		
Drawing File Name: FILE_NAME.DWG		(R-)				Sheet Subset: EXHIBITS	Subset Sheet: 107 SB of	Sheet Number 132
Acad Ver. 2000	Scale: As Shown	Units: English	(R-)					

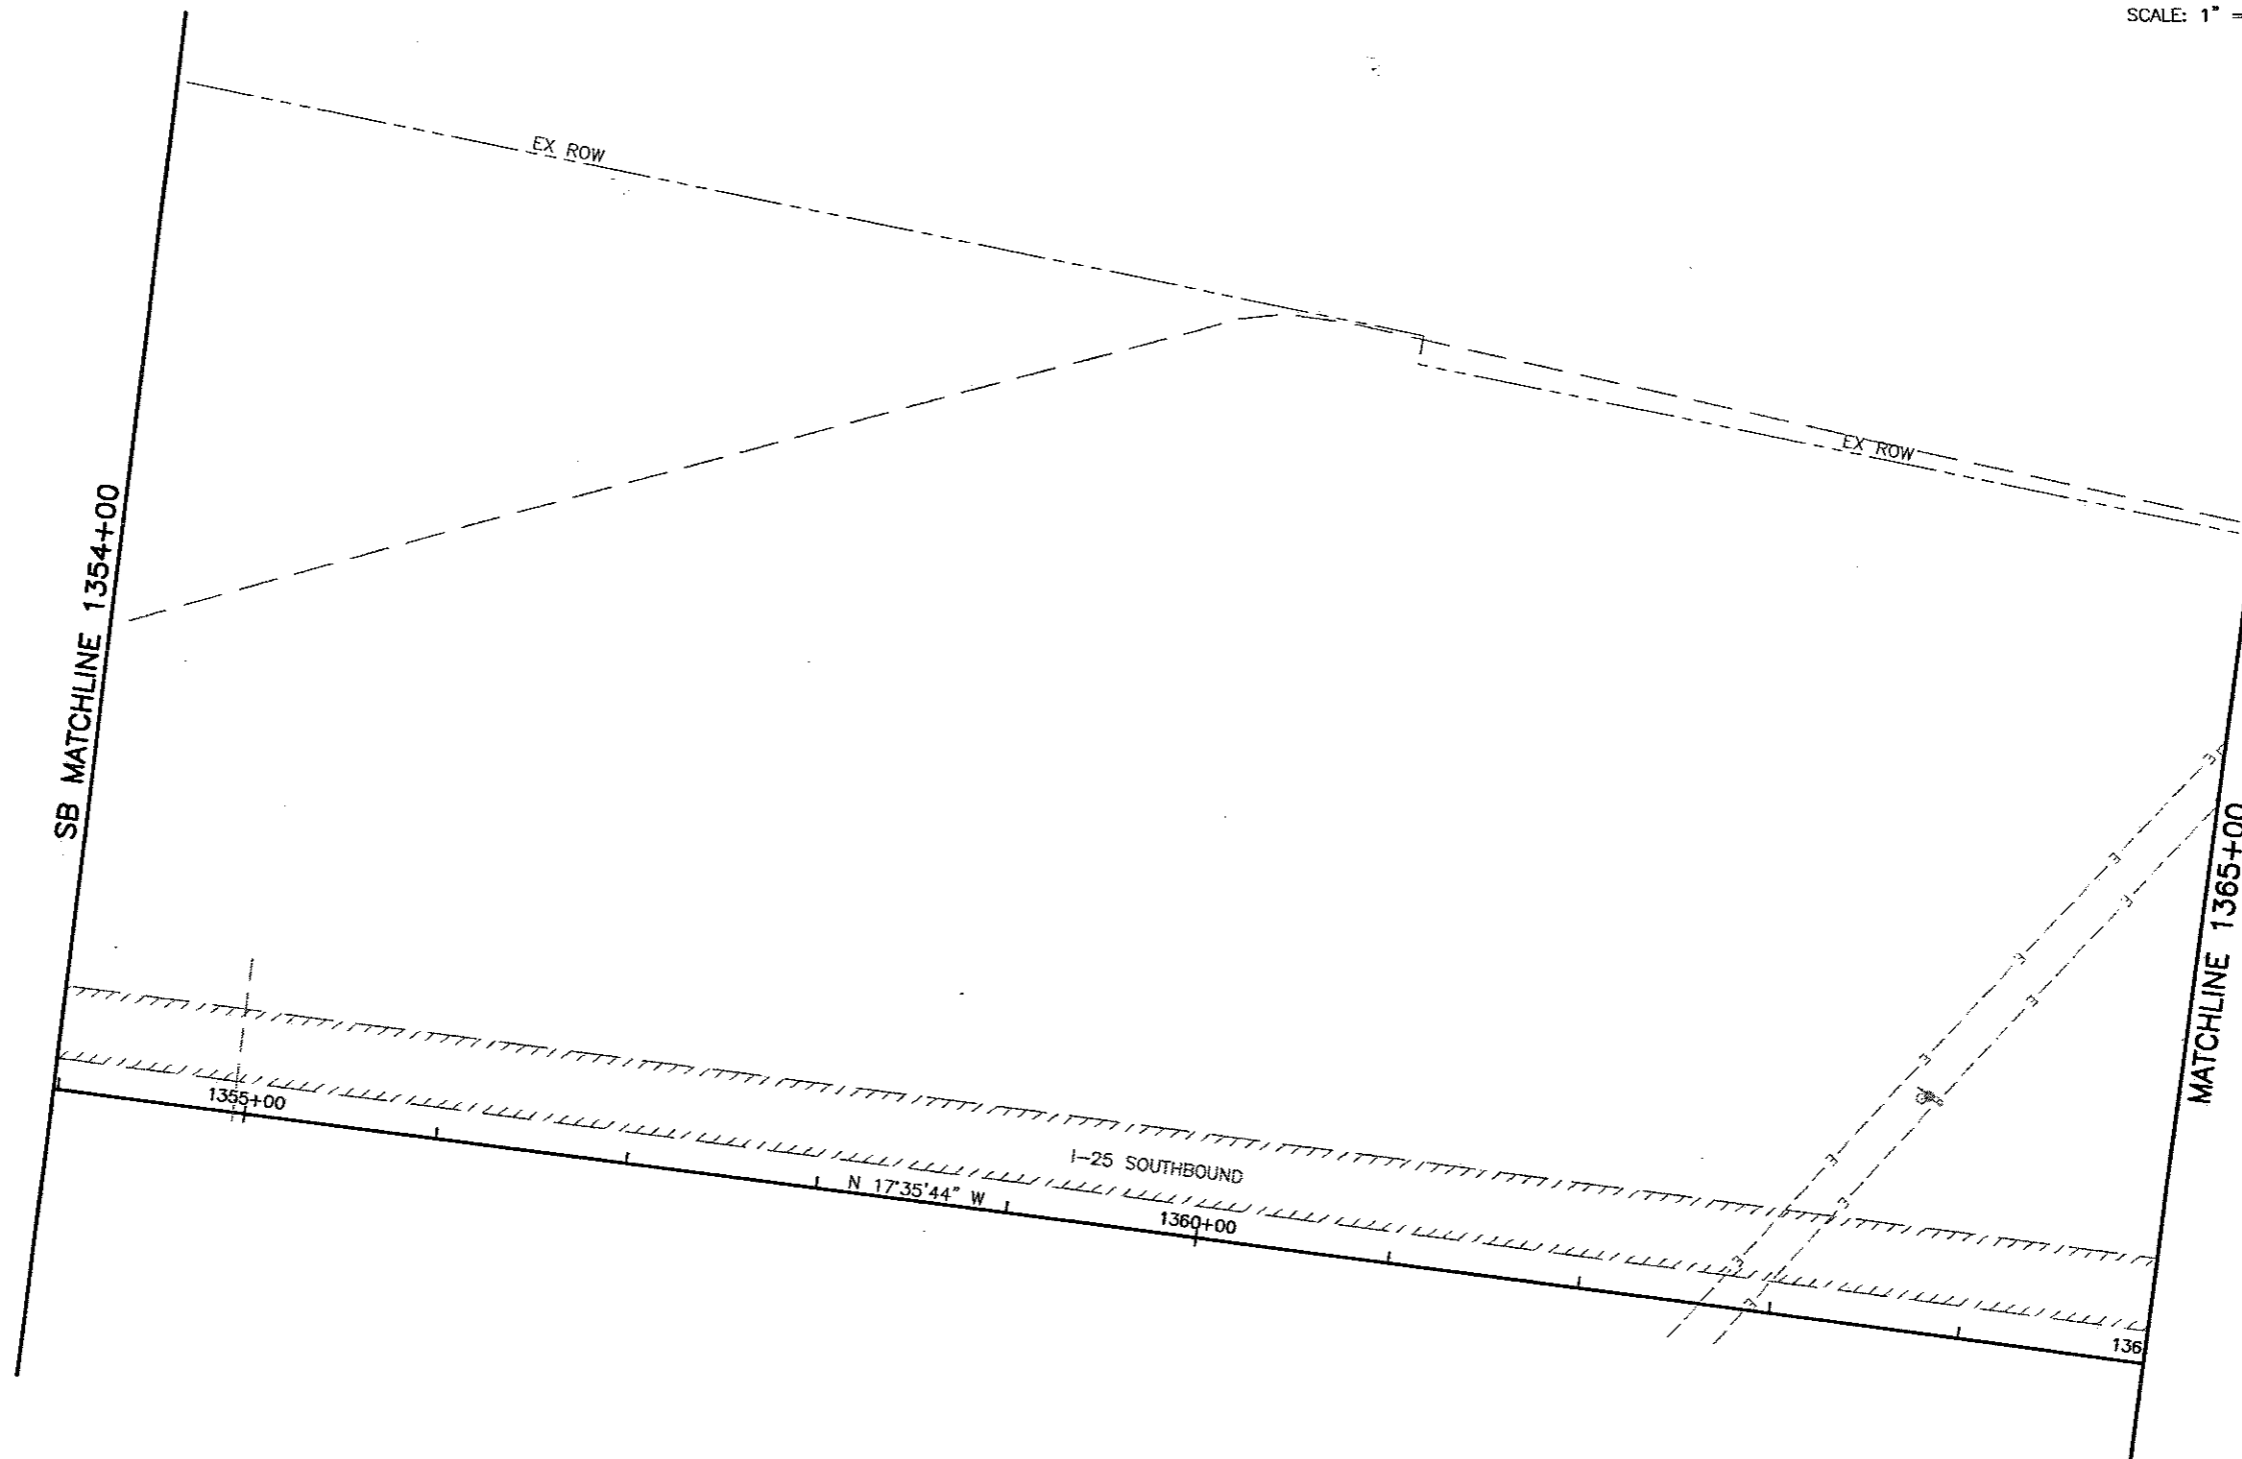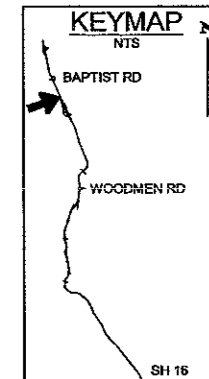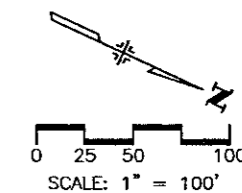

WILSON & COMPANY
Engineers & Architects

Computer File Information		Sheet Revisions		Colorado Department of Transportation		As Constructed		I-25 Roadway Plan		Project No./Code	
Creation Date:	11/12/01	Initials:	MAK (R-)				No Revisions:	SB 1354+00 to 1365+00		C 0252-316	
Last Modification Date:	06/07/02	Initials:	DVD (R-)				Revised:	Designer:	MAB	12210	
Full Path:	P:\983100913\ACAD\SHEETS		(R-)				Detailer:	MAB			Sheet Number
Drawing File Name:	FILE NAME.DWG		(R-)				Sheet Subset:	EXHIBITS	Subset Sheet: 108 SB of		133
Acad Ver.	2000	Scale:	As Shown	Units:	English		Void:				
				 1480 Quail Lake Loop - Suite A Colorado Springs, Colorado 80906 Phone: (719) 634-2323 Fax: (719) 227-3298 Region No. 2							


CURVE DATA								
CURVE NO.	Δ_c	D_c	R_c	L_c	T_c	e	MDS	SSD
39	07°49'09"	00°59'45"	5754.00'	785.25'	393.24'	0.034	70	>730

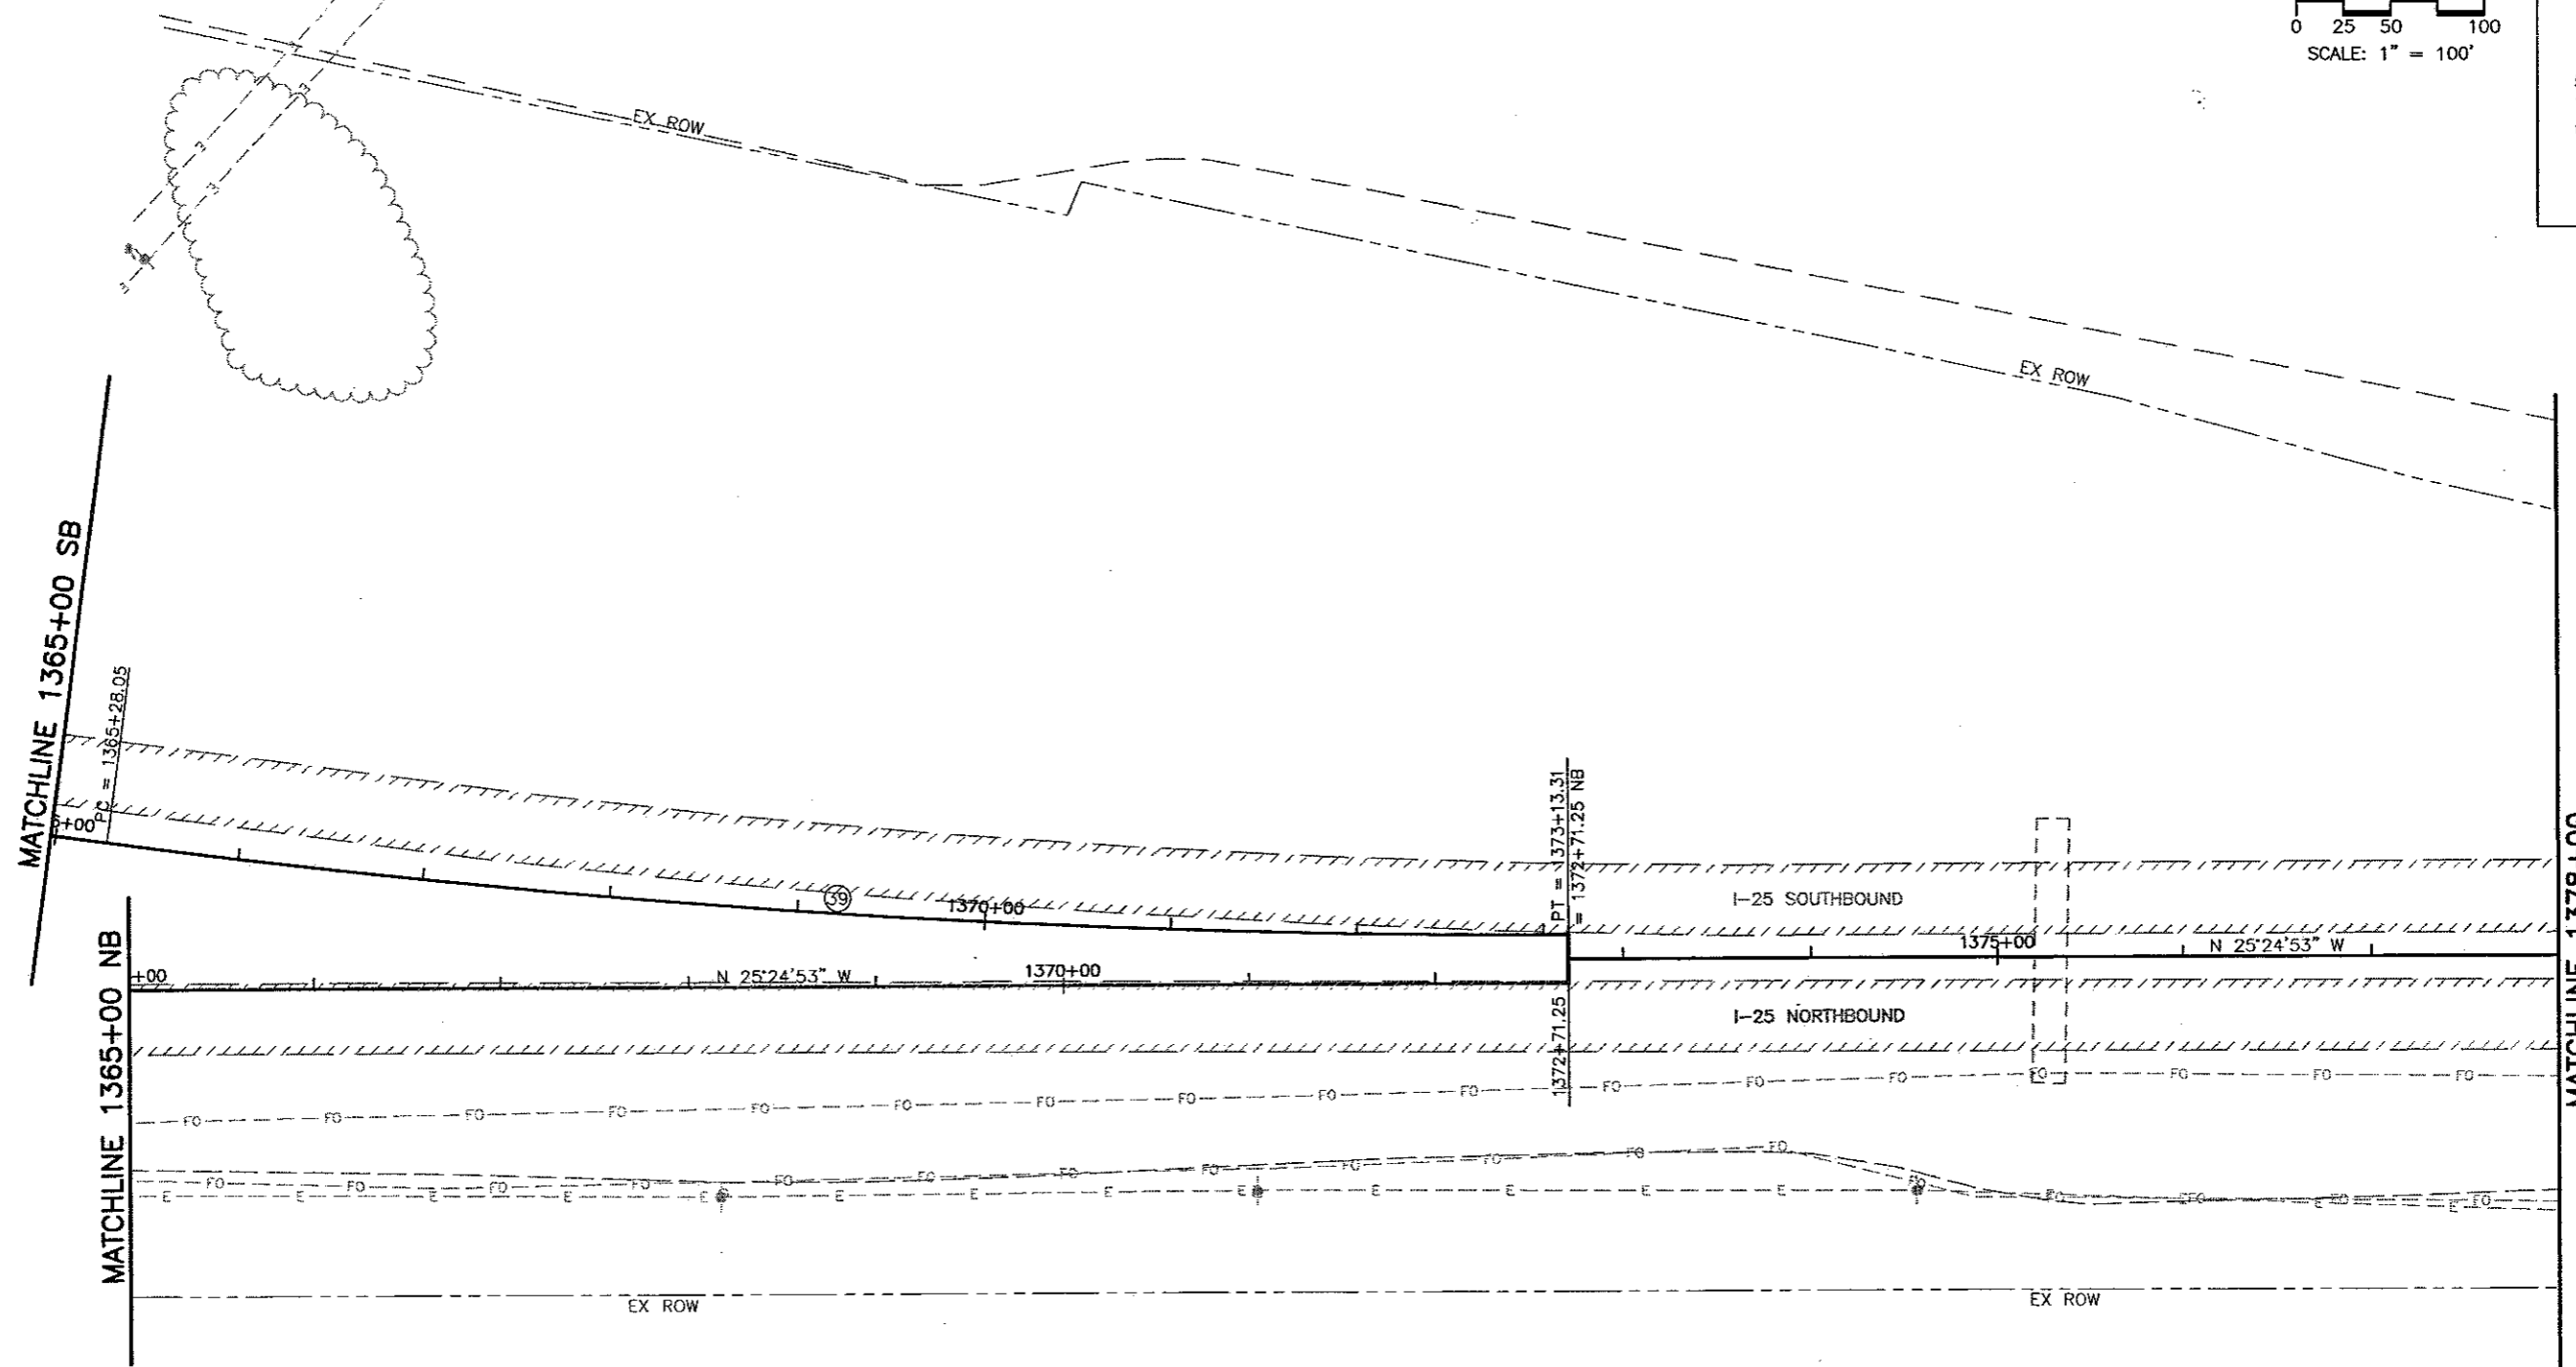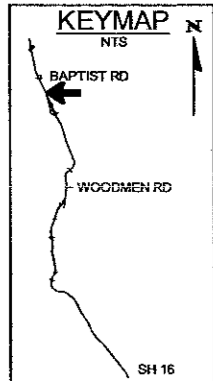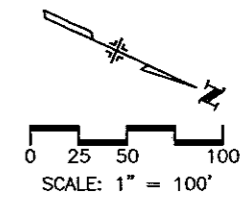

WILSON & COMPANY
Engineers & Architects

Computer File Information		
Creation Date:	11/12/01	Initials: MAK
Last Modification Date:	06/07/02	Initials: DVD
Full Path:	P:\983100913\ACAD\SHEETS	
Drawing File Name:	FILE NAME.DWG	
Acad Ver.	2000	Scale: As Shown Units: English




Sheet Revisions		
(R-)		
(R-)		
(R-)		
(R-)		

Colorado Department of Transportation

 1480 Quail Lake Loop - Suite A
 Colorado Springs, Colorado 80906
 Phone: (719) 634-2323 Fax: (719) 227-3298
Region No. 2

As Constructed
No Revisions:
Revised:
Void:

I-25 Roadway Plan 1365+00 to 1378+00	
Designer:	MAB
Detailer:	MAB
Sheet Subset:	EXHIBITS
Subset Sheet:	109 of

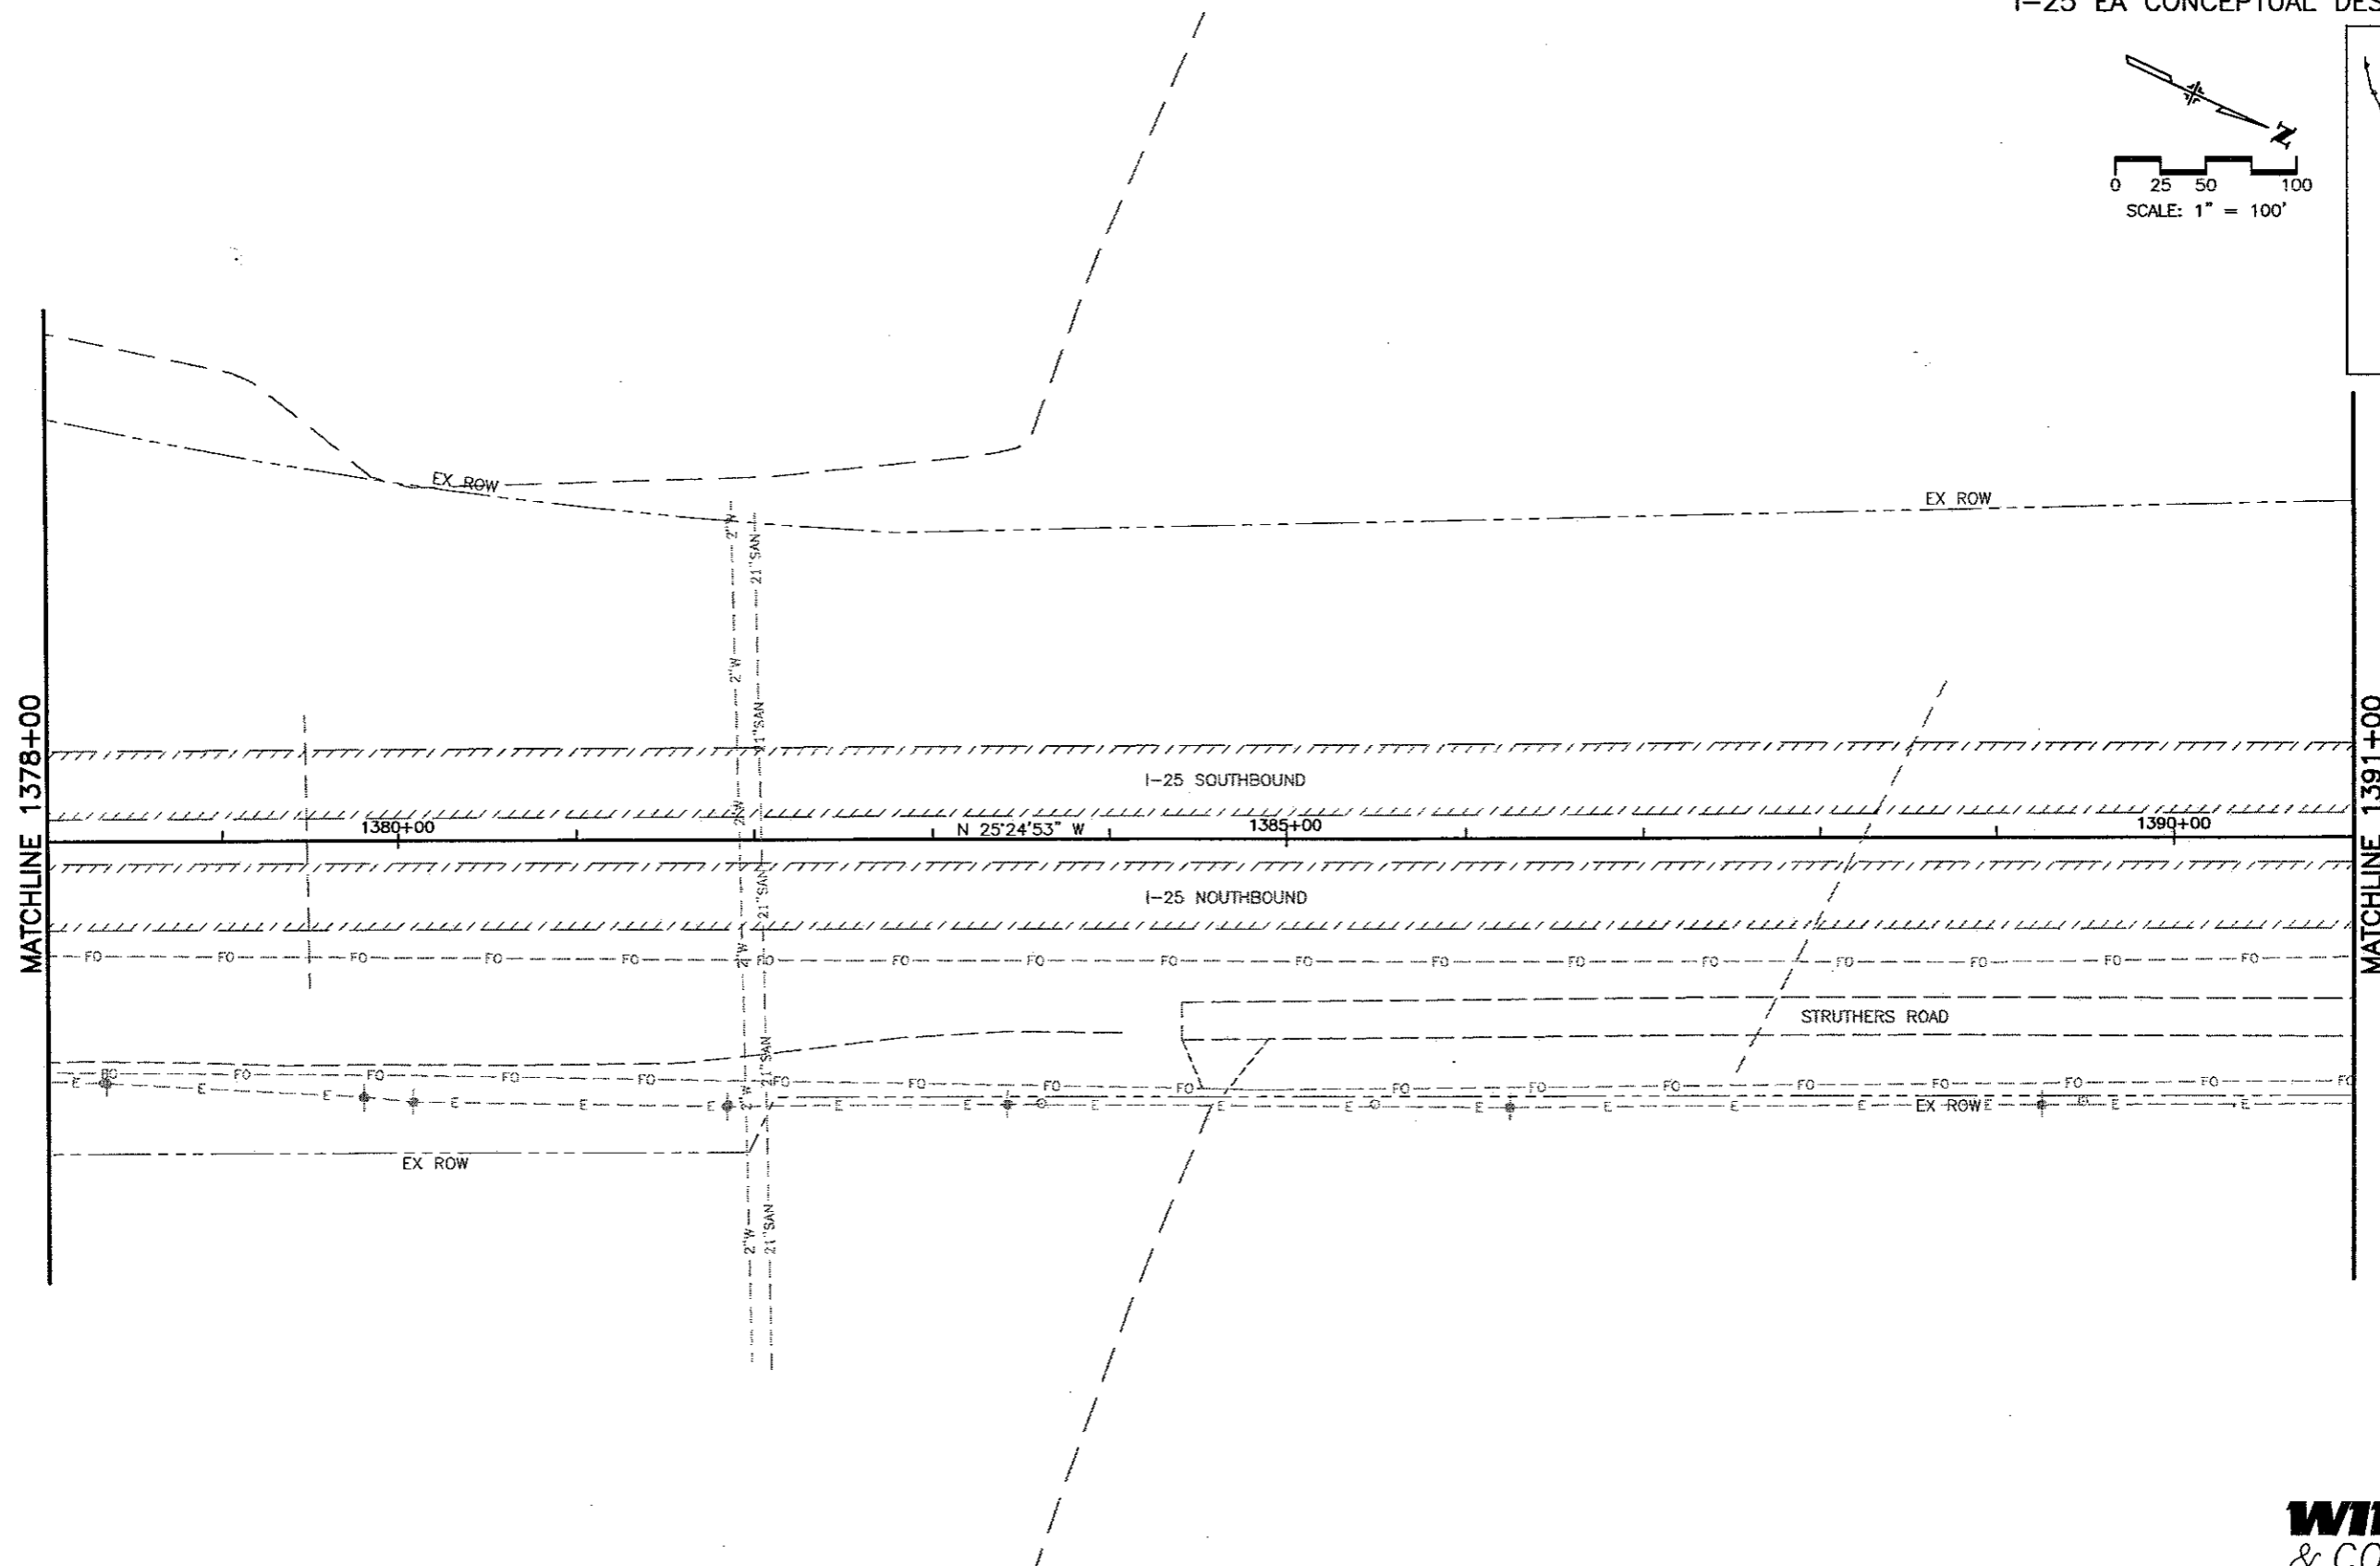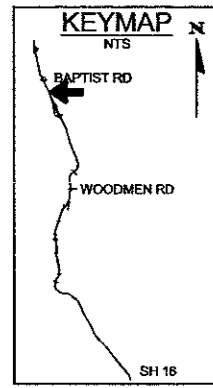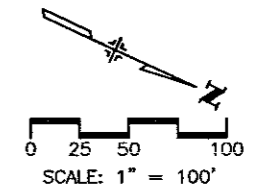Project No./Code
C 0252-316
12210
Sheet Number 134




WILSON & COMPANY
Engineers & Architects

Computer File Information	
Creation Date: 11/12/01	Initials: MAK
Last Modification Date: 06/07/02	Initials: DVD
Full Path: P:\983100913\ACAD\SHEETS	
Drawing File Name: FILE_NAME.DWG	
Acad Ver. 2000	Scale: As Shown Units: English

Sheet Revisions	
(R-)	
(R-)	
(R-)	
(R-)	

Colorado Department of Transportation





1480 Quail Lake Loop - Suite A
Colorado Springs, Colorado 80906
Phone: (719) 634-2323 Fax: (719) 227-3298

Region No. 2


As Constructed
No Revisions:
Revised:
Void:

I-25 Roadway Plan 1378+00 to 1391+00	
Designer: MAB	
Detailer: MAB	
Sheet Subset: EXHIBITS	Subset Sheet: 110 of



Project No./Code
C 0252--316
12210
Sheet Number 135

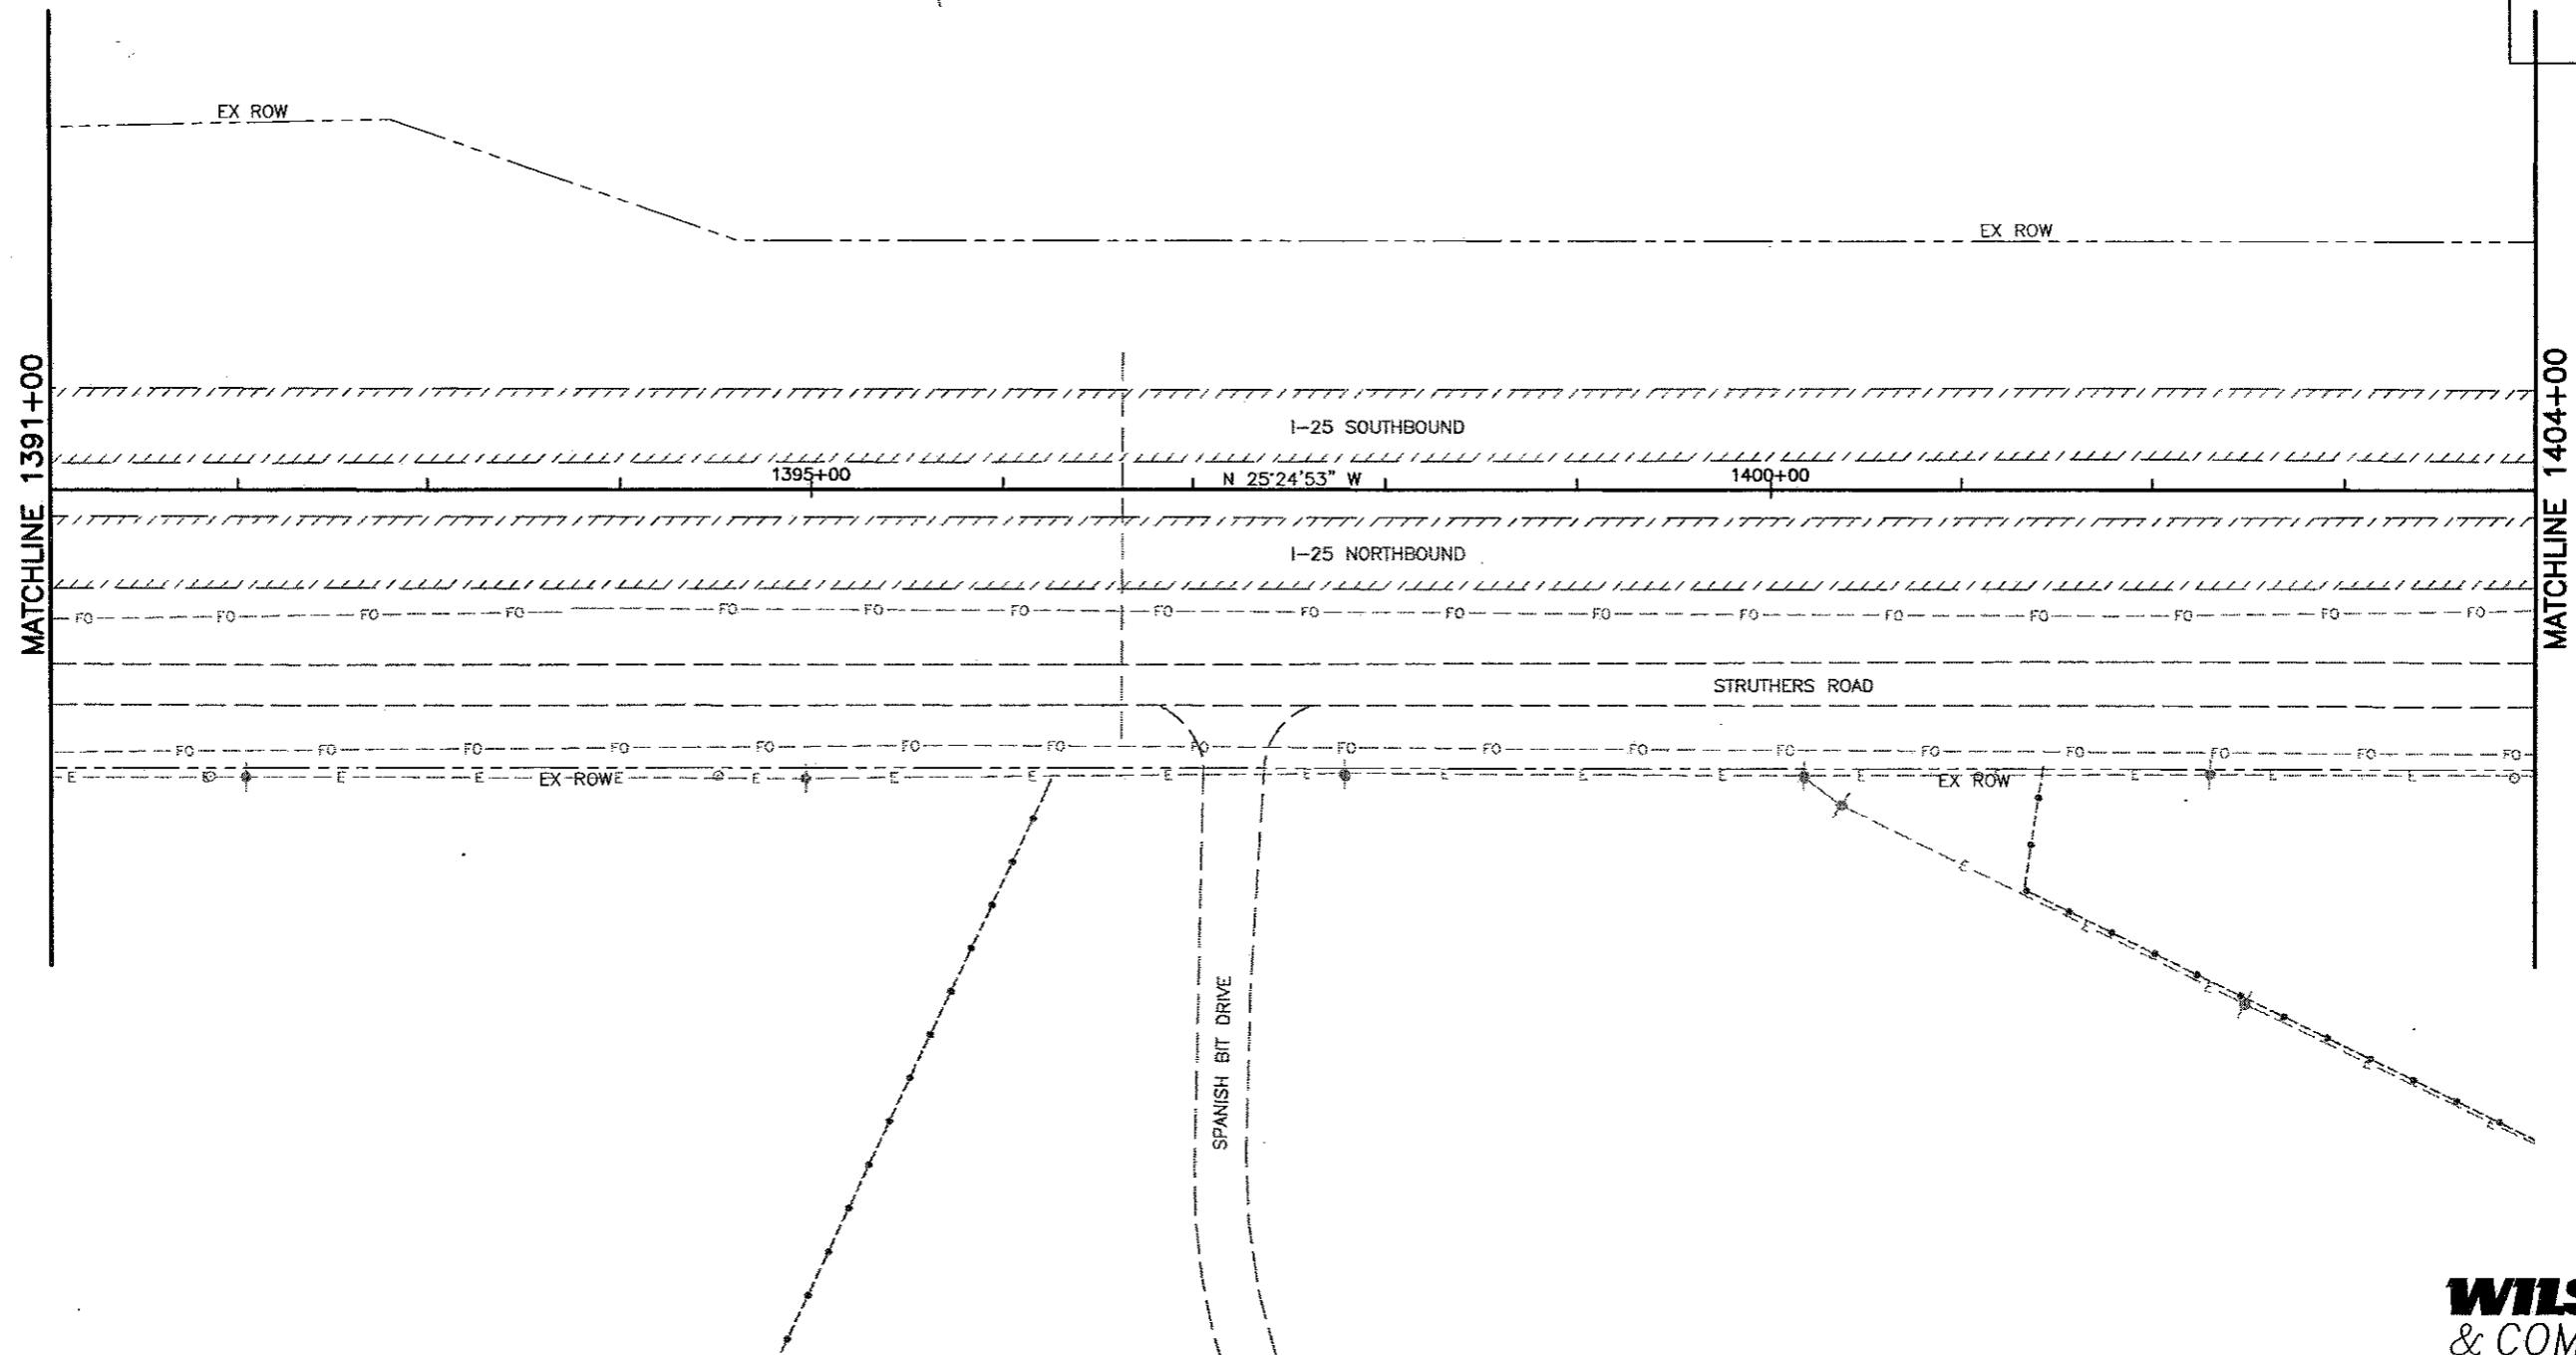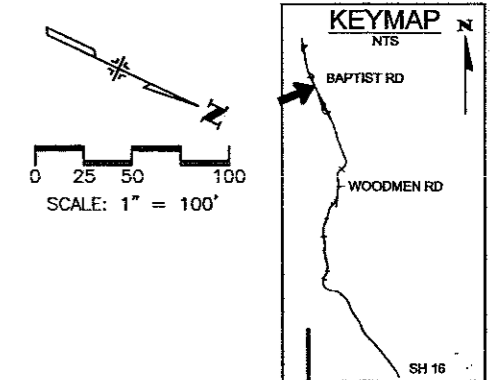

WILSON & COMPANY
Engineers & Architects

Computer File Information		Sheet Revisions		 <p>Colorado Department of Transportation 1480 Quail Lake Loop - Suite A Colorado Springs, Colorado 80906 Phone: (719) 634-2323 Fax: (719) 227-3298 Region No. 2</p>	As Constructed		I-25 Roadway Plan 1391+00 to 1404+00		Project No./Code	
Creation Date: 11/7/01	Initials: MAK (R-)				No Revisions:			C 0252-316		
Last Modification Date: 06/07/02	Initials: DVD (R-)				Revised:	Designer: MAB			12210	
Full Path: P:\983100913\ACAD\SHEETS	(R-)				Void:	Detailer: MAB			Sheet Number 130	
Drawing File Name: RDPL111-120.DWG	(R-)					Sheet Subset: EXHIBITS	Subset Sheet: 111	of		
Acad Ver. 2000	Scale: As Shown	Units: English	(R-)							

I-25 EA CONCEPTUAL DESIGN

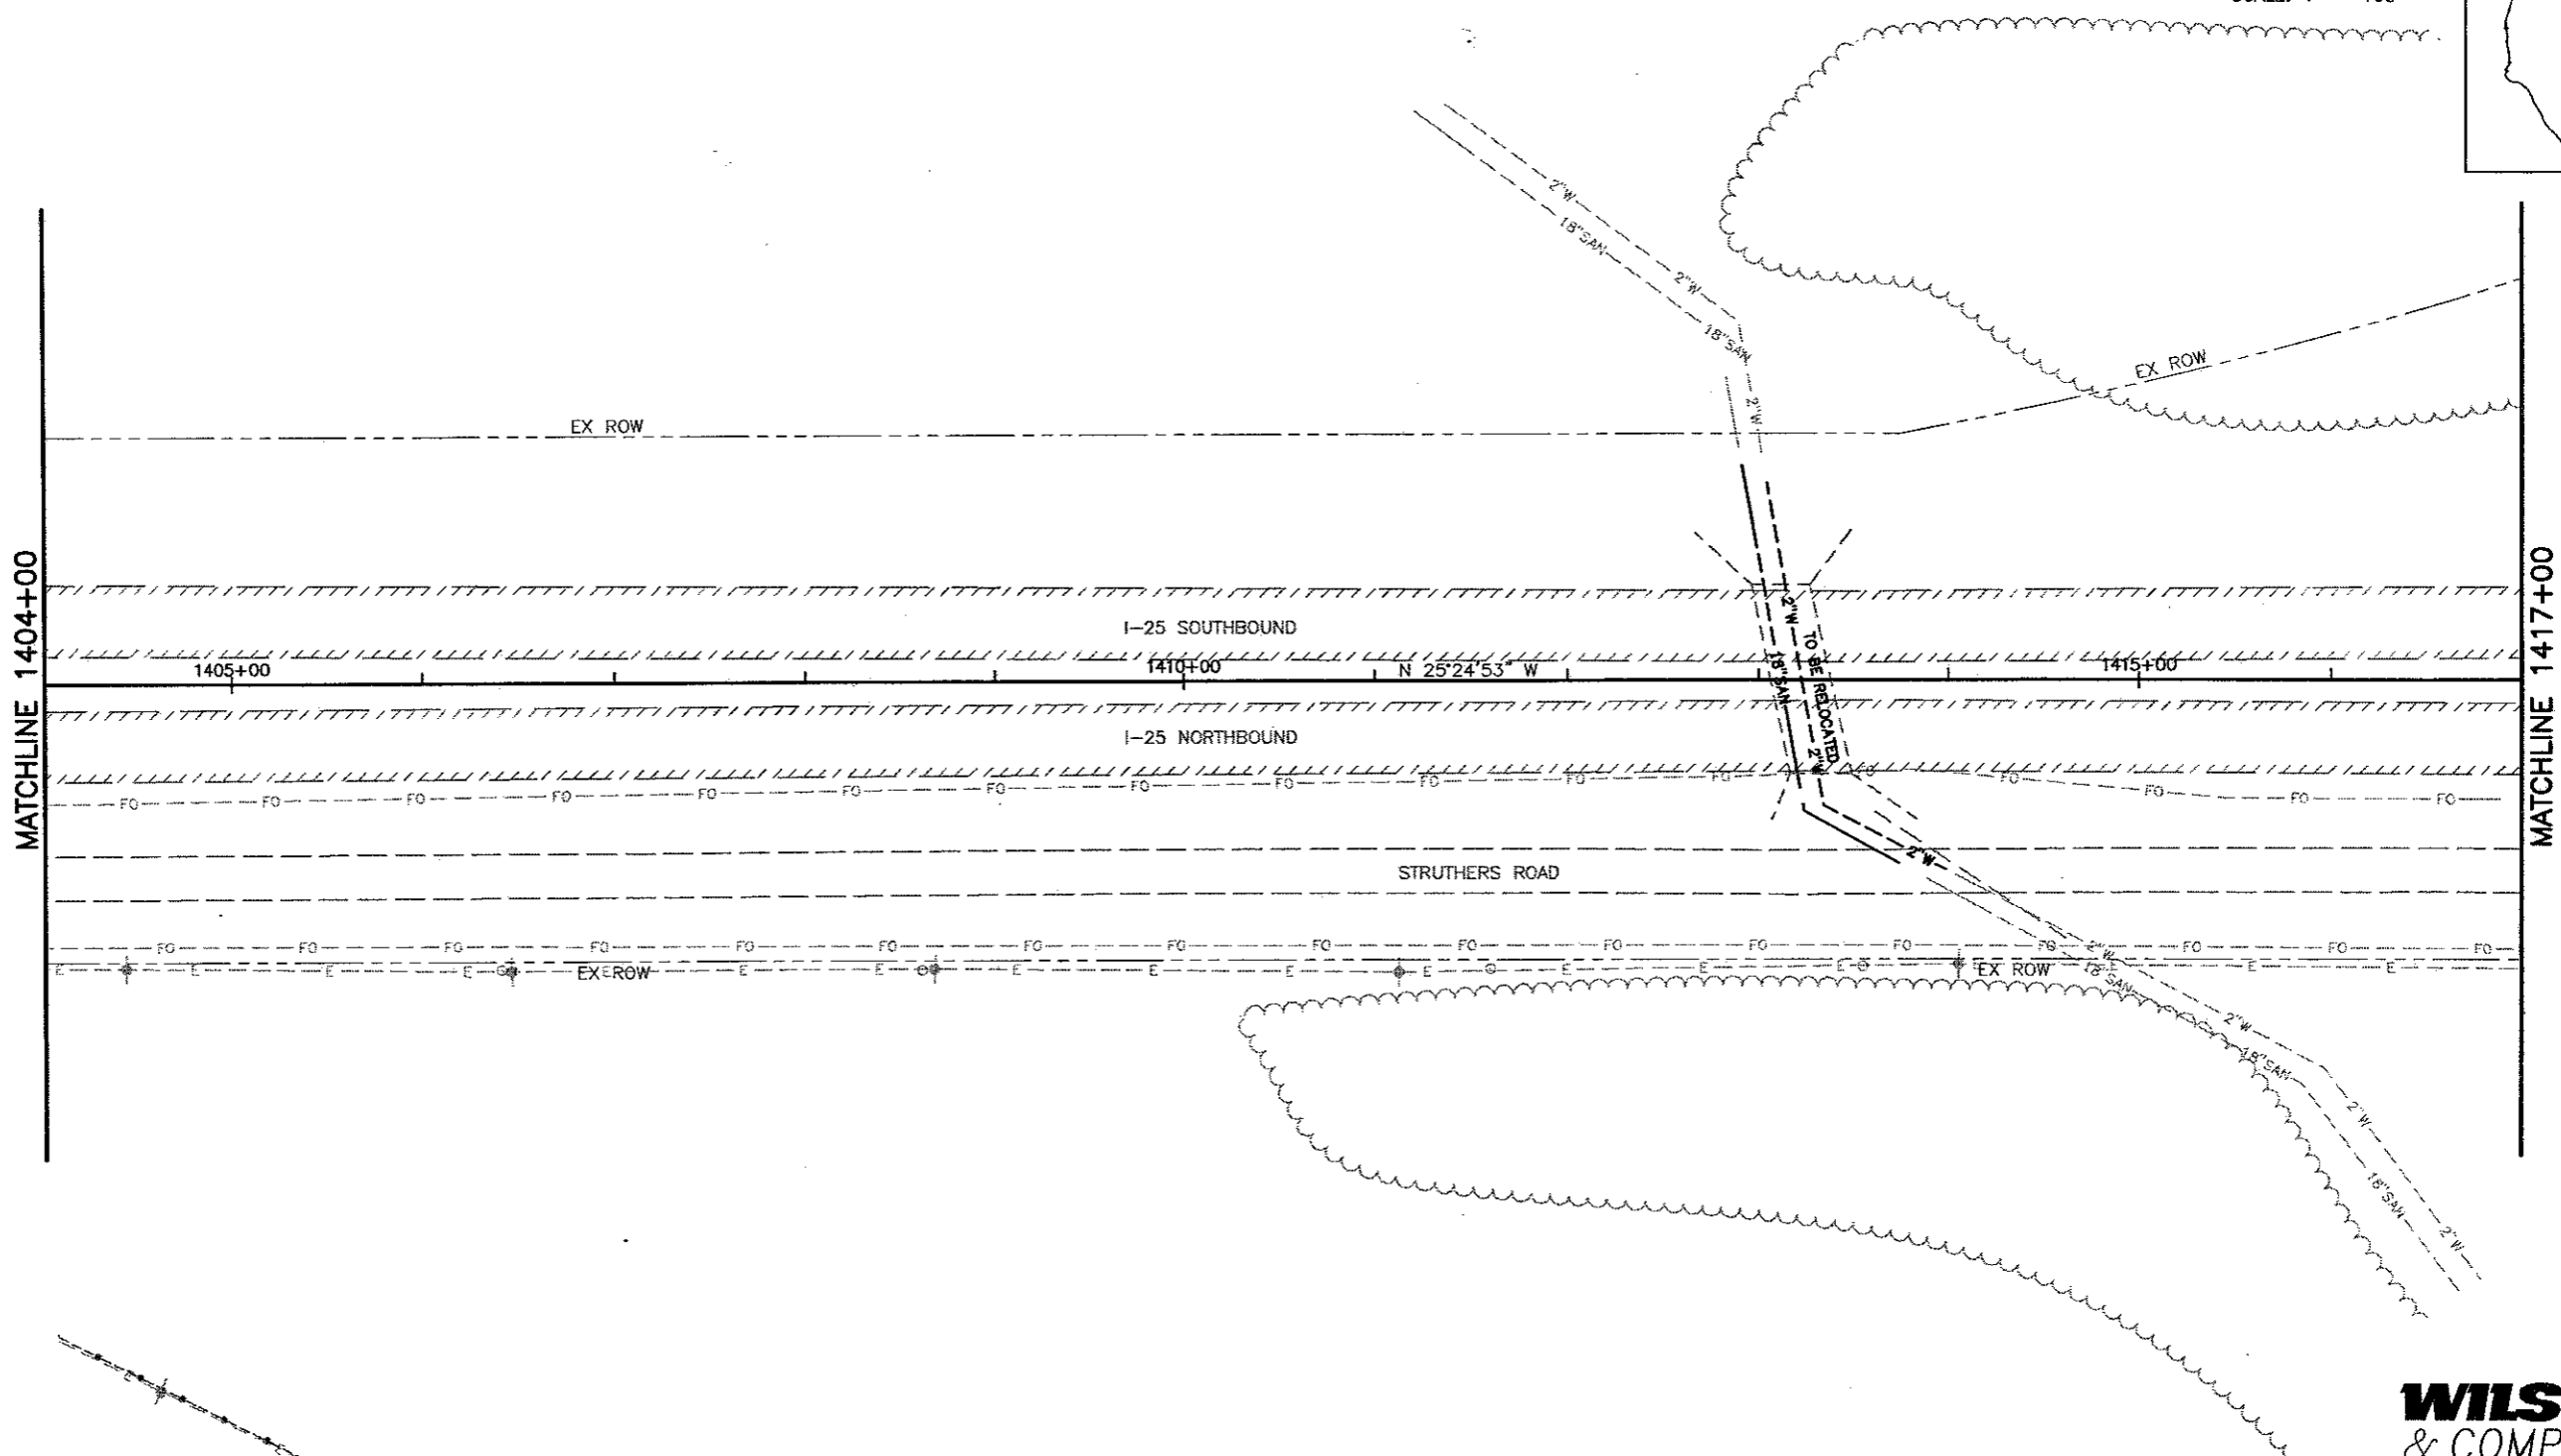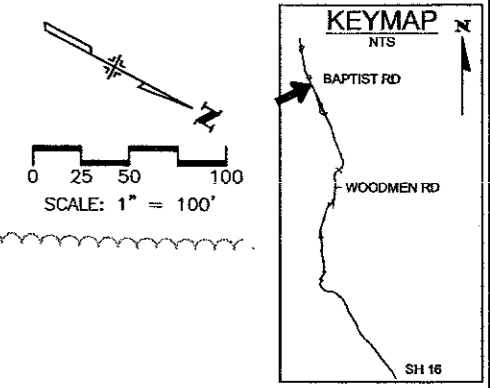

WILSON & COMPANY
Engineers & Architects

Computer File Information	
Creation Date: 11/7/01	Initials: MAK
Last Modification Date: 06/07/02	Initials: DVD
Full Path: P:\983100913\ACAD\SHEETS	
Drawing File Name: RDPL111-120.DWG	
Acad Ver. 2000	Scale: As Shown Units: English

Sheet Revisions	
(R-)	
(R-)	
(R-)	
(R-)	

Colorado Department of Transportation





1480 Quail Lake Loop - Suite A
Colorado Springs, Colorado 80906
Phone: (719) 634-2323 Fax: (719) 227-3298

Region No. 2

As Constructed
No Revisions:
Revised:
Void:

I-25 Roadway Plan 1404+00 to 1417+00	
Designer: MAB	
Detailer: MAB	
Sheet Subset: EXHIBITS	Subset Sheet: 112 of

Project No./Code
C 0252-316
12210
Sheet Number 137

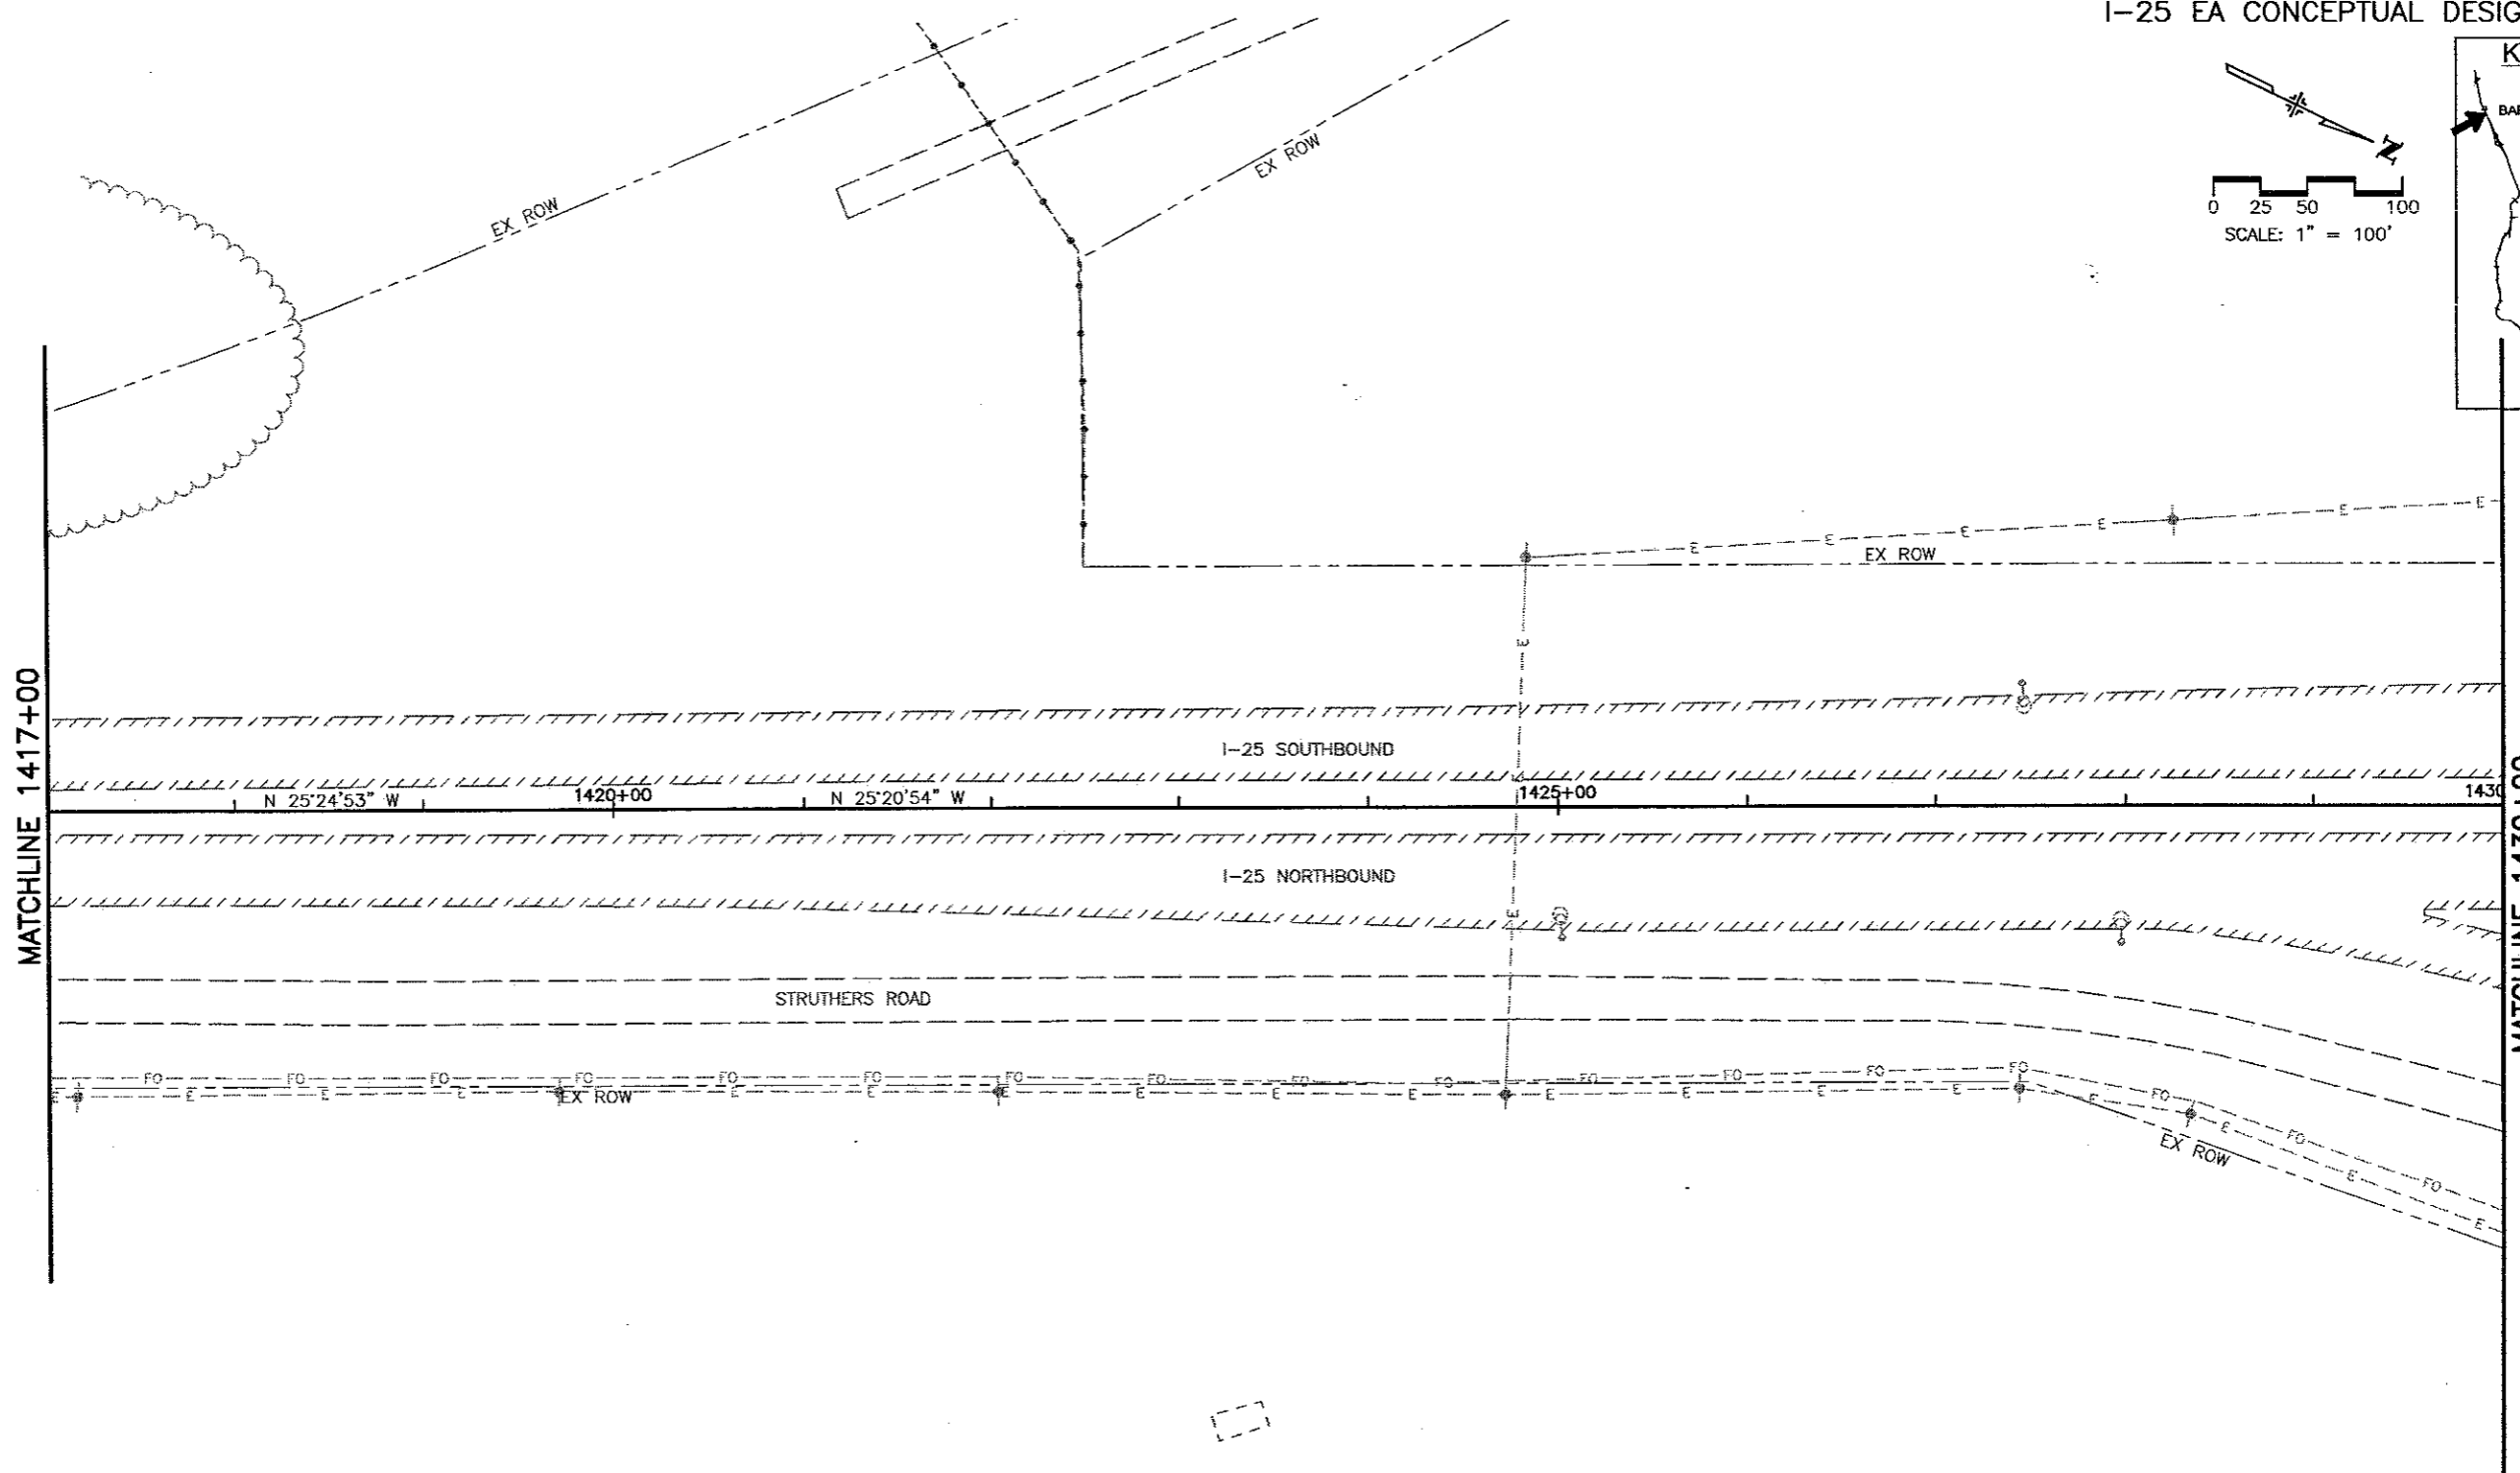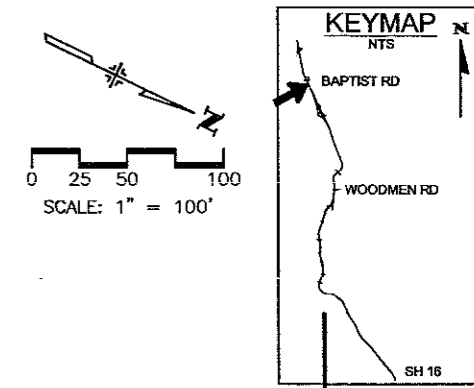


WILSON & COMPANY
Engineers & Architects

Computer File Information	
Creation Date: 11/6/01	Initials: MAK
Last Modification Date: 06/07/02	Initials: DVD
Full Path: P:\983100913\ACAD\SHEETS	
Drawing File Name: RDPL111-120.DWG	
Acad Ver. 2000	Scale: As Shown Units: English

Sheet Revisions	
(R-)	
(R-)	
(R-)	
(R-)	

Colorado Department of Transportation



1480 Quail Lake Loop - Suite A
Colorado Springs, Colorado 80906
Phone: (719) 634-2323 Fax: (719) 227-3298


Region No. 2

As Constructed
No Revisions:
Revised:
Void:


I-25 Roadway Plan 1417+00 to 1430+00	
Designer: MAB	
Detailer: MAB	
Sheet Subset: EXHIBITS	Subset Sheet: 113 of

Project No./Code
C 0252-316
12210
Sheet Number 138

I-25 EA CONCEPTUAL DESIGN

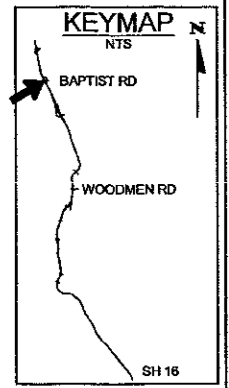

SCALE: 1" = 100'

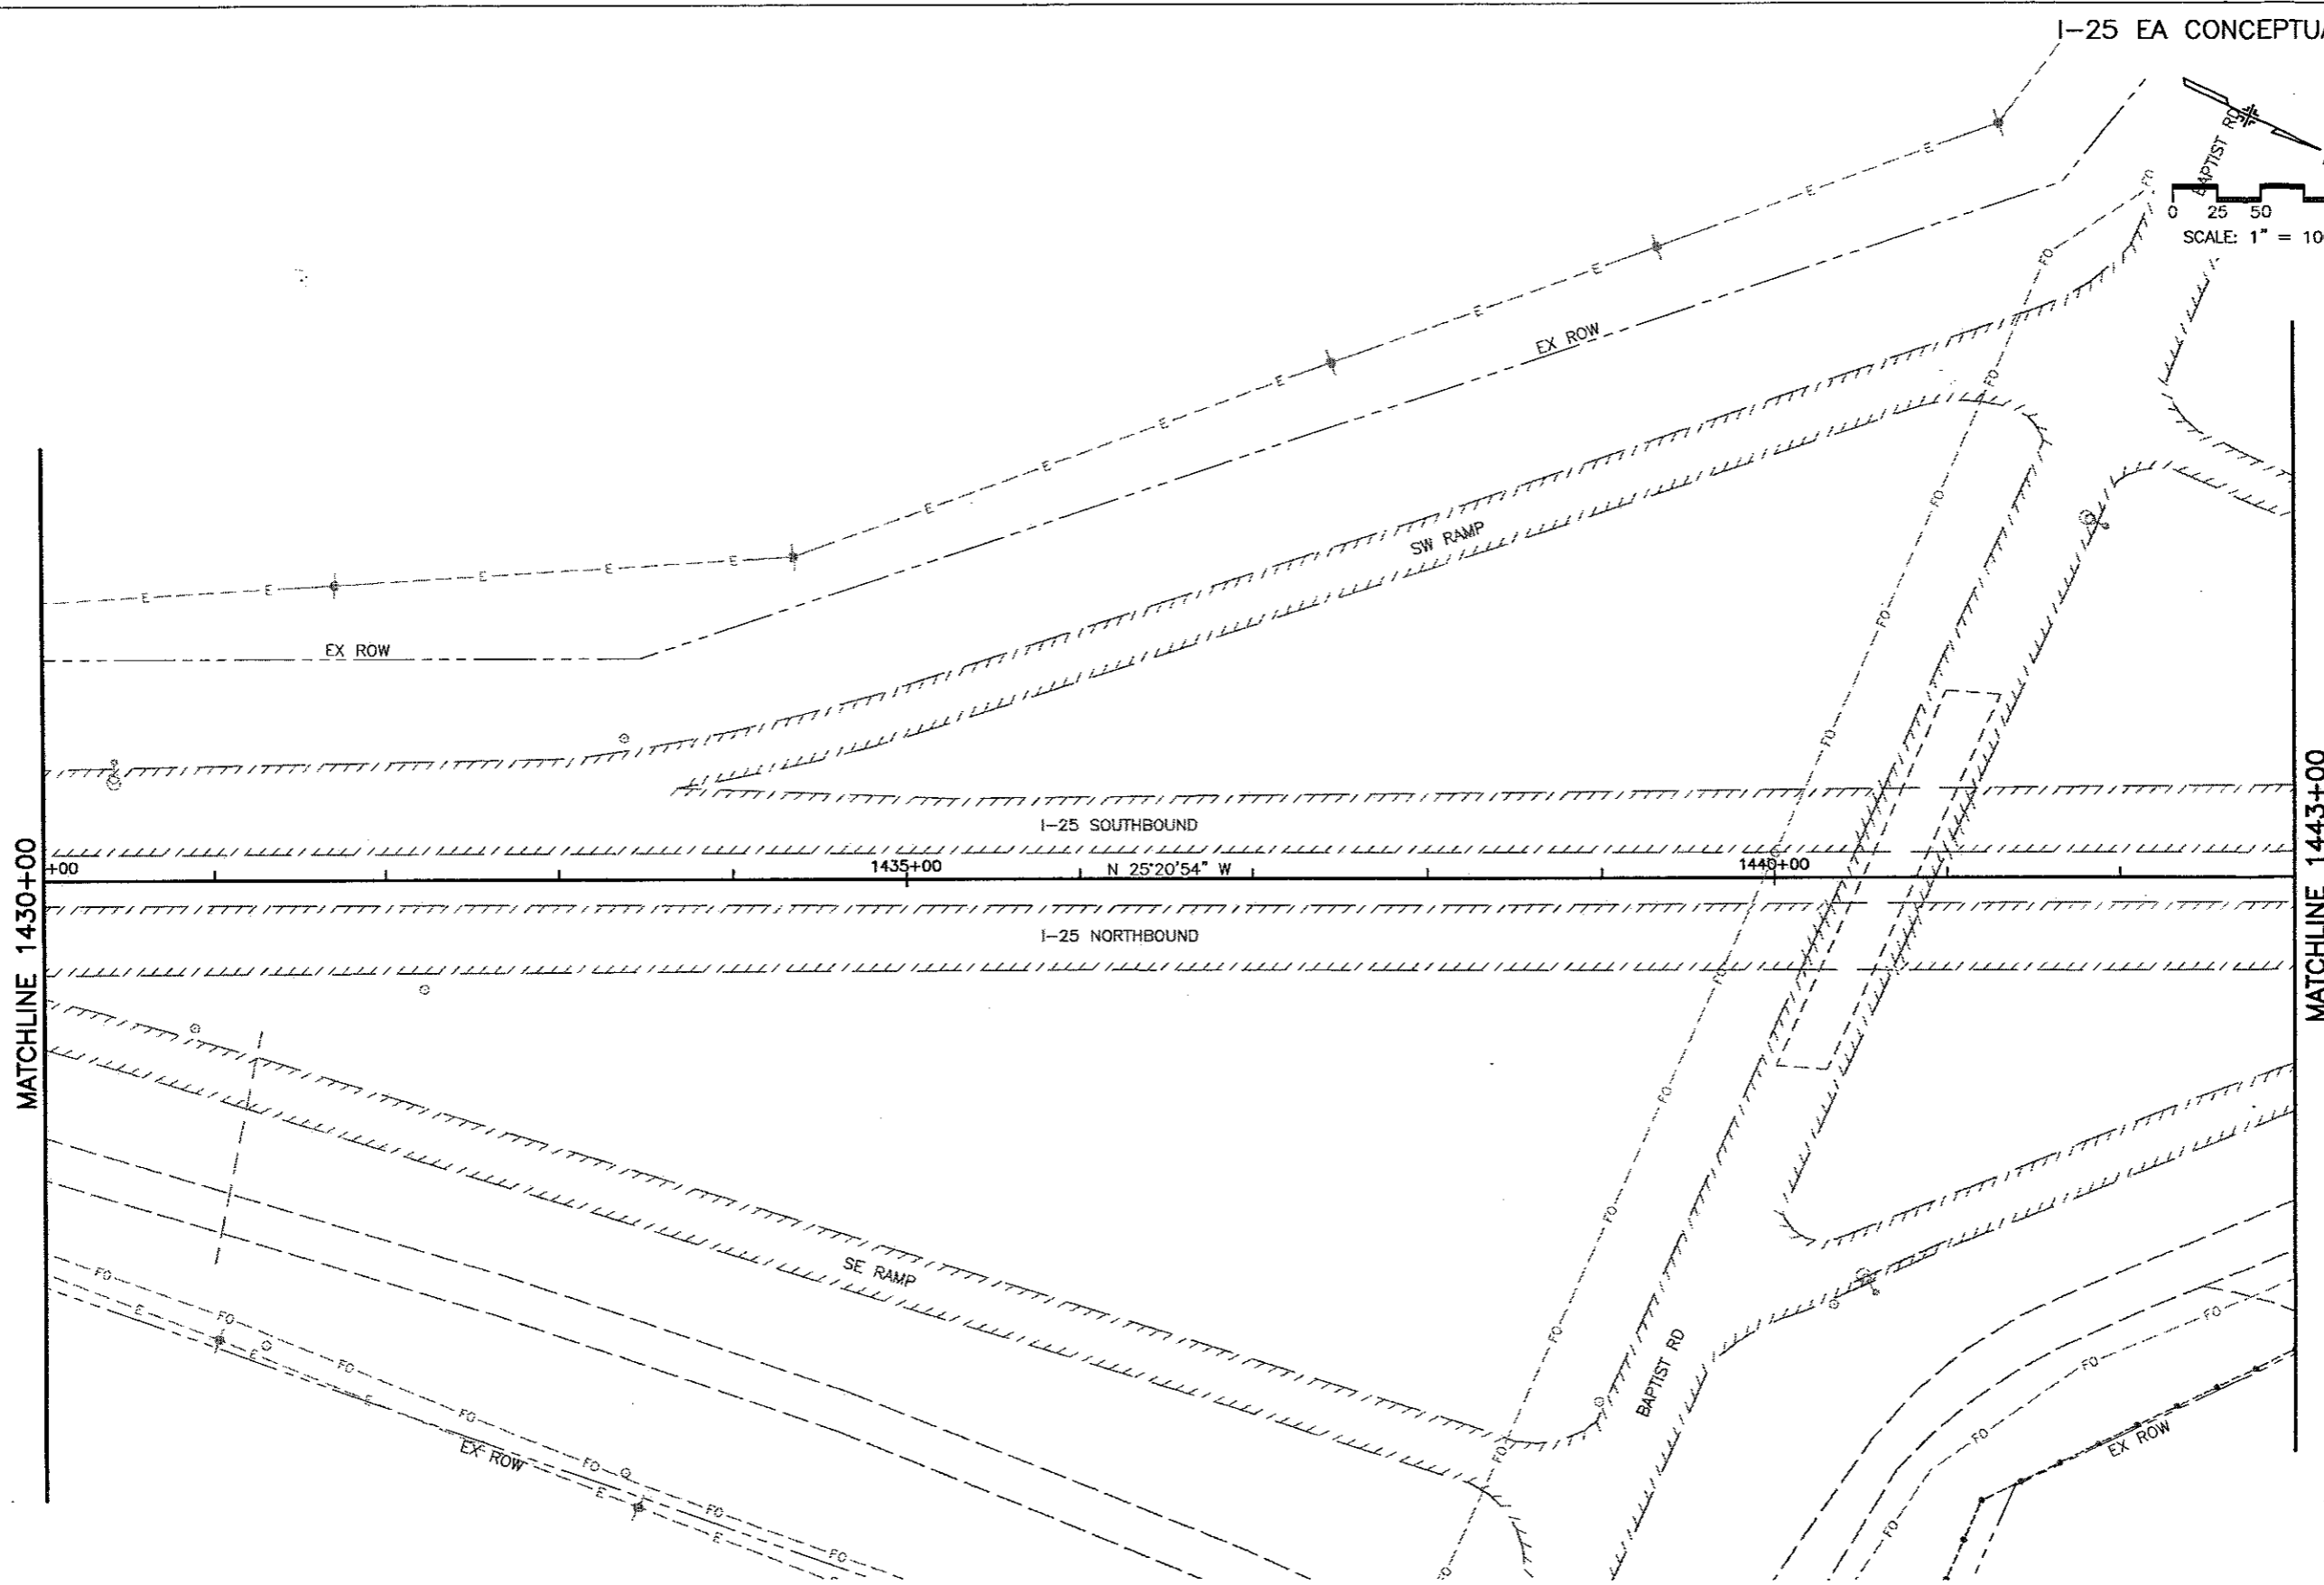

WILSON & COMPANY
Engineers & Architects

Computer File Information	
Creation Date: 11/6/01	Initials: MAK
Last Modification Date: 06/07/02	Initials: DVD
Full Path: P:\983100913\ACAD\SHEETS	
Drawing File Name: RDPL111-120.DWG	
Acad Ver. 2000	Scale: As Shown Units: English

Sheet Revisions	
(R-)	
(R-)	
(R-)	
(R-)	

Colorado Department of Transportation




 1480 Quail Lake Loop - Suite A
 Colorado Springs, Colorado 80906
 Phone: (719) 634-2323 Fax: (719) 227-3298
Region No. 2

As Constructed
No Revisions:
Revised:
Void:

I-25 Roadway Plan 1430+00 to 1443+00	
Designer: MAB	
Detailer: MAB	
Sheet Subset: EXHIBITS	Subset Sheet: 114 of

Project No./Code
C 0252-316
12210
Sheet Number 139

I-25 EA CONCEPTUAL DESIGN

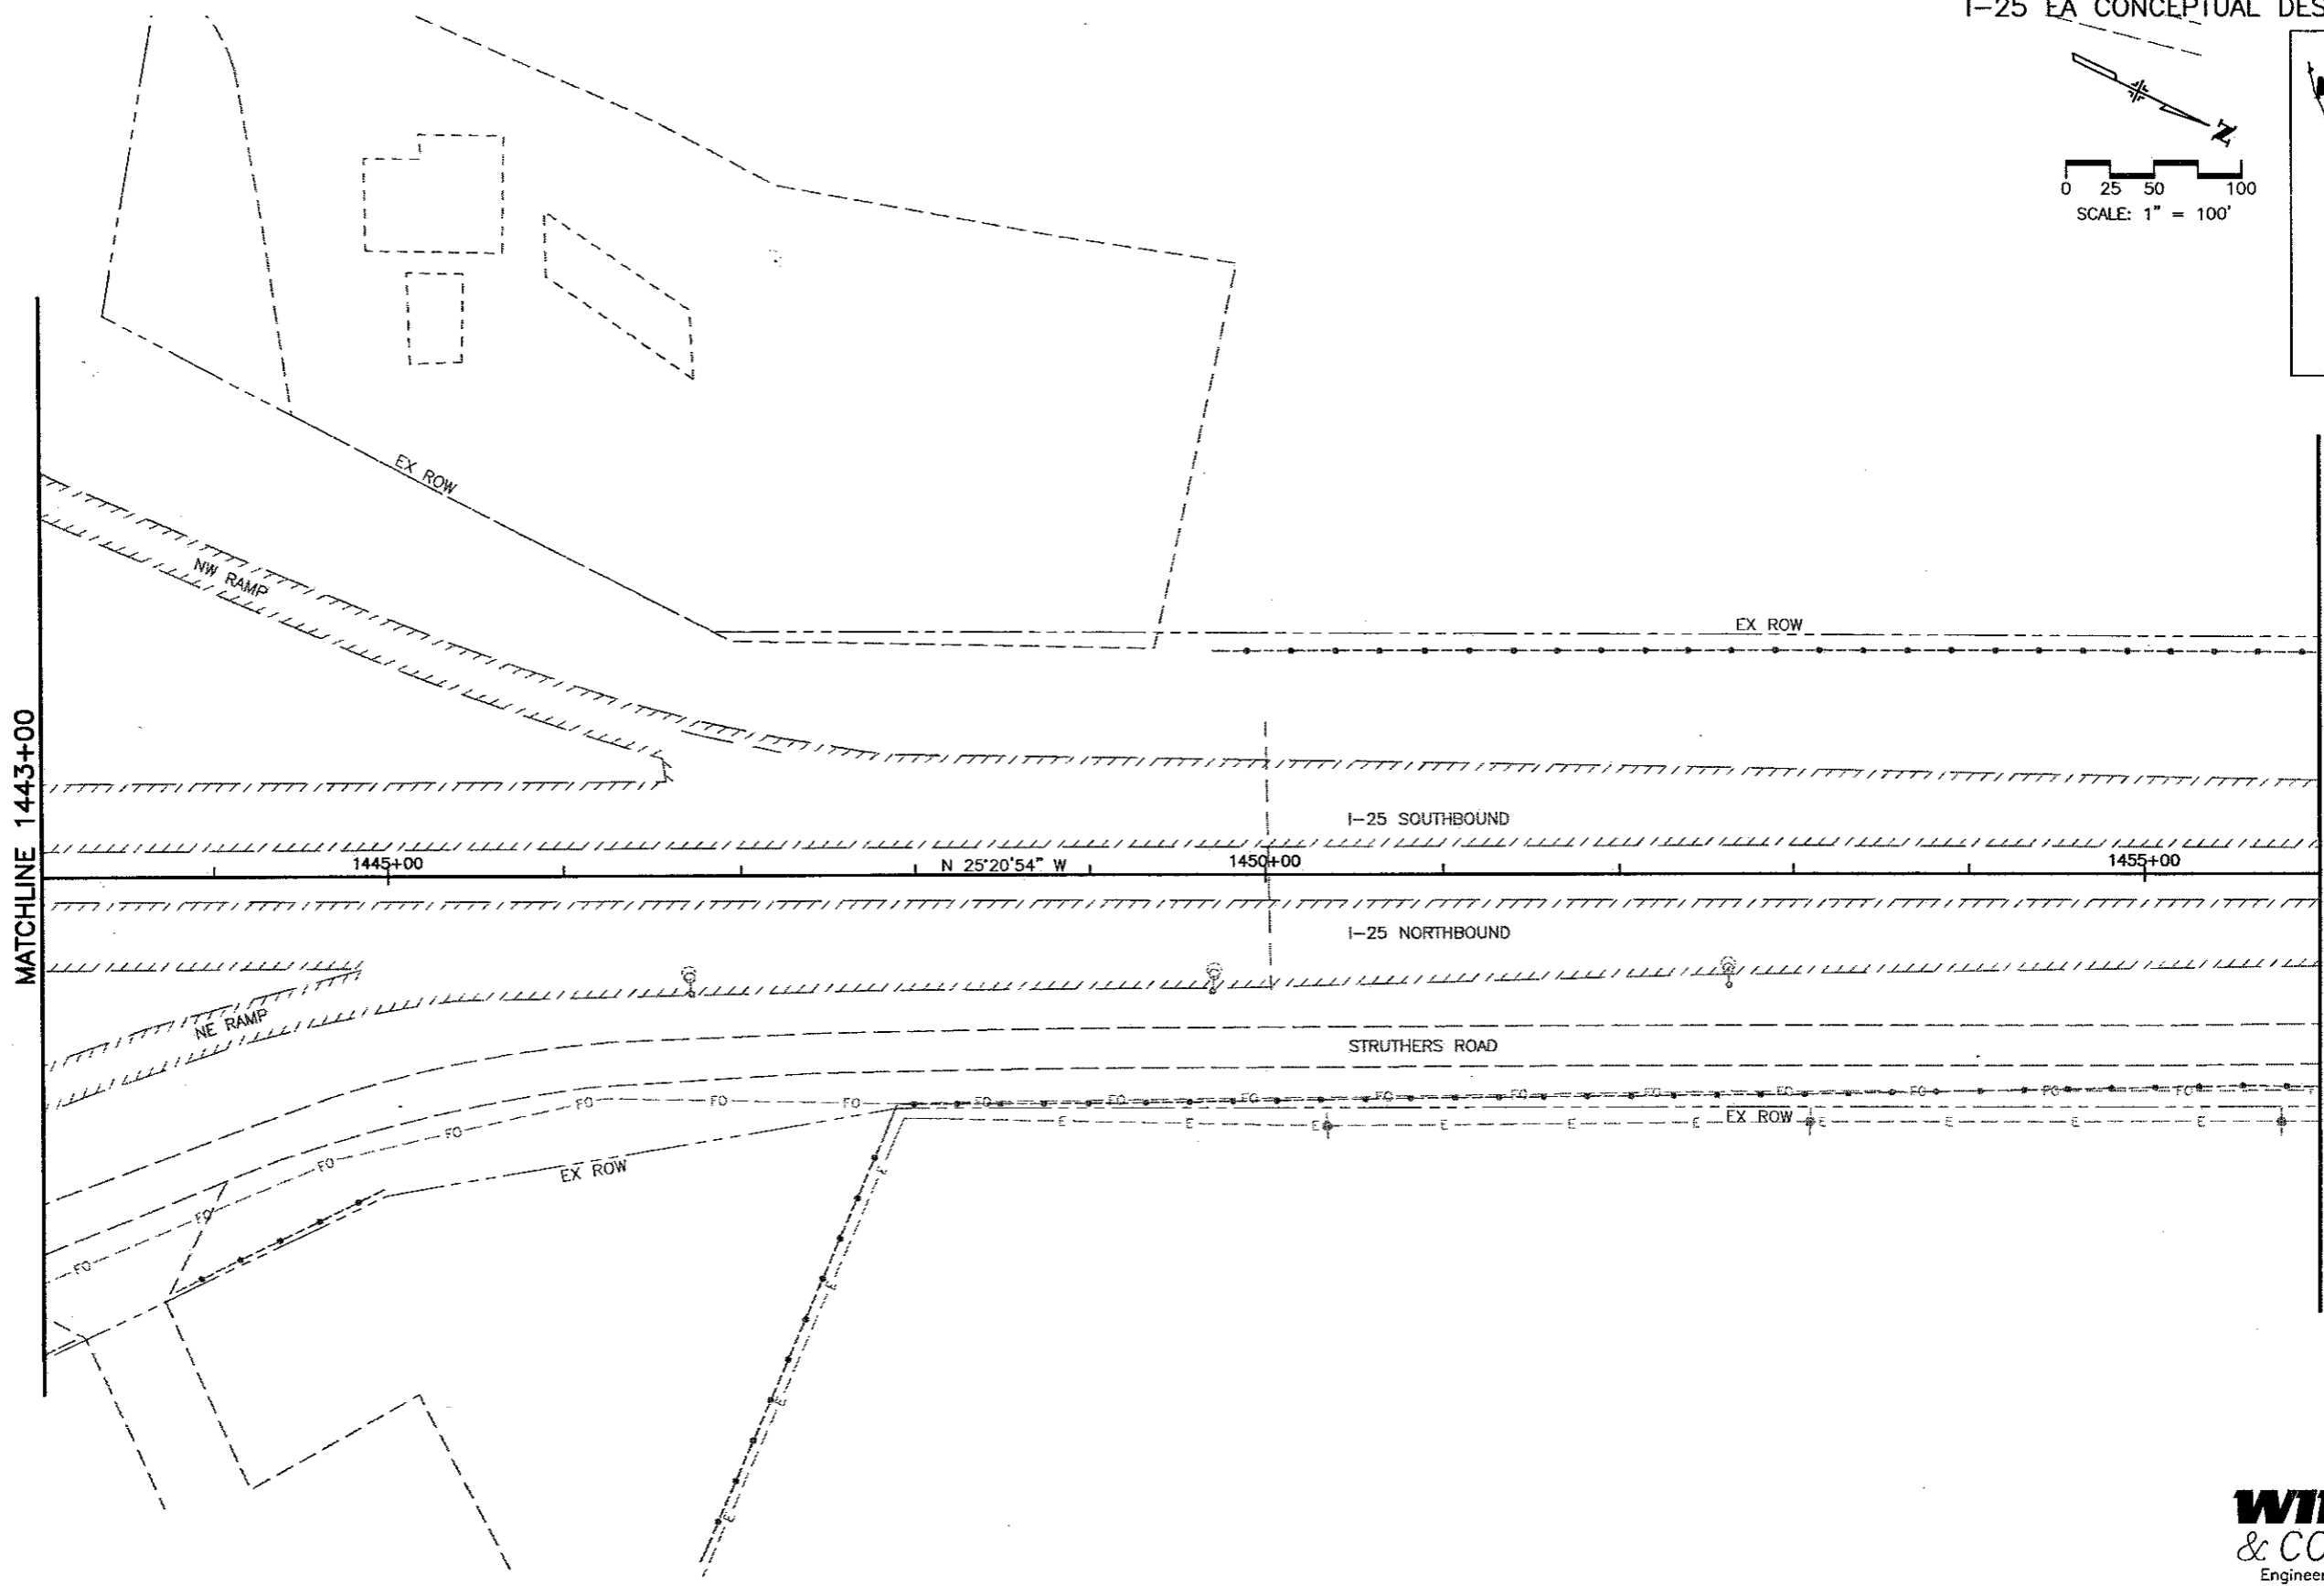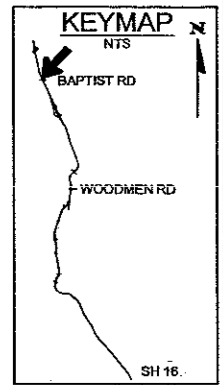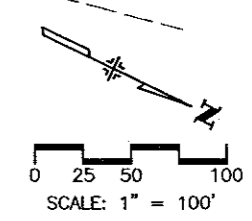


WILSON & COMPANY
Engineers & Architects

Computer File Information	
Creation Date:	11/6/01 Initials: MAK
Last Modification Date:	05/30/02 Initials: BE
Full Path:	P:\983100913\ACAD\SHEETS
Drawing File Name:	RDPL111-120.DWG
Acad Ver.	2000 Scale: As Shown Units: English

Sheet Revisions	
(R-)	
(R-)	
(R-)	
(R-)	
(R-)	

Colorado Department of Transportation






1480 Quail Lake Loop - Suite A
Colorado Springs, Colorado 80906
Phone: (719) 634-2323 Fax: (719) 227-3298

Region No. 2

As Constructed
No Revisions:
Revised:
Void:

I-25 Roadway Plan 1443+00 to 1456+00	
Designer:	MAB
Detailer:	MAB
Sheet Subset:	EXHIBITS
Subset Sheet:	115 of

Project No./Code
C 0252-316
12210
Sheet Number 140

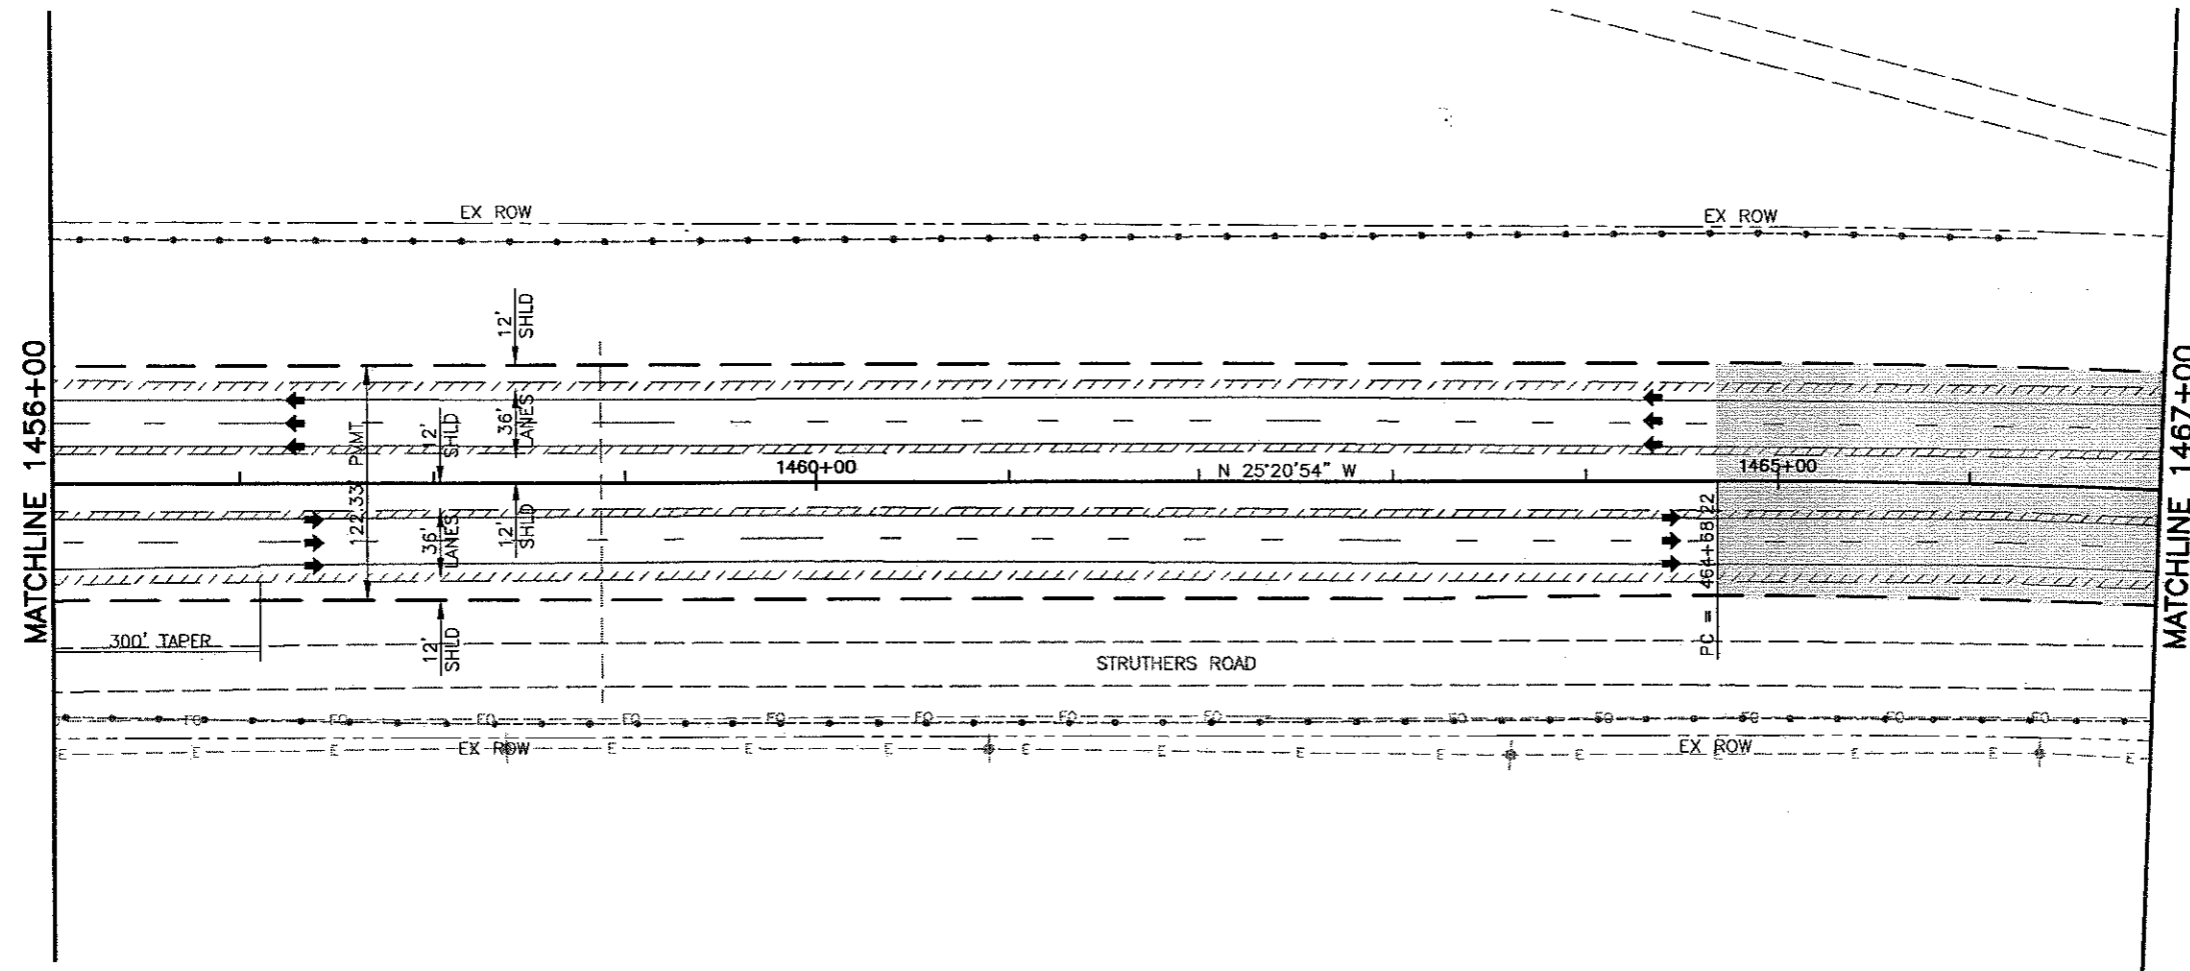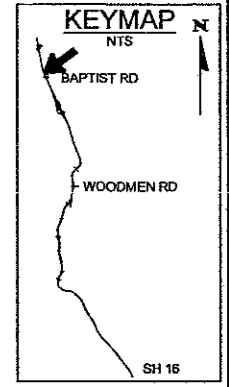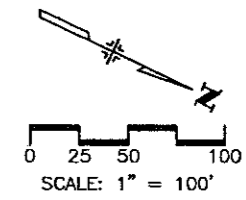


REVISE TO OPEN MEDIAN

WILSON & COMPANY
Engineers & Architects


Computer File Information		Sheet Revisions		<p>Colorado Department of Transportation 1480 Quail Lake Loop - Suite A Colorado Springs, Colorado 80906 Phone: (719) 634-2323 Fax: (719) 227-3298 Region No. 2</p>	<p>As Constructed</p> <p>No Revisions:</p> <p>Revised:</p> <p>Void:</p>	<p>I-25 Roadway Plan 1456+00 to 1467+00</p> <p>Designer: MAB Detailer: MAB</p> <p>Sheet Subset: EXHIBITS Subset Sheet: 116 of</p>		Project No./Code	
Creation Date: 11/6/01	Initials: MAK	(R-)						C 0252-316	
Last Modification Date: 6/19/02	Initials: BE	(R-)						12210	
Full Path: P:\983100913\ACAD\SHEETS\RDPL111-120.DWG		(R-)						Sheet Number 141	
Drawing File Name: RDPL111-120.DWG		(R-)							
Acad Ver. 2000	Scale: As Shown	Units: English	(R-)						

P:\983100913\ACAD\SHEETS\RDPL111-120.DWG, 06/19/2002 09:29:12 AM, jwellis

CURVE DATA								
CURVE NO.	Δ_c	D_c	R_c	L_c	T_c	e	MDS	SSD
40	14°32'52"	00°55'27"	6200.00'	1574.21'		3.1	70	<730

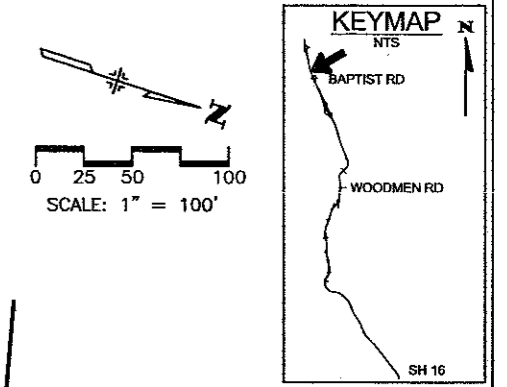


Baptist Rd 1/2
 Powers Blvd ?
 Interquest Pkwy 5 1/2



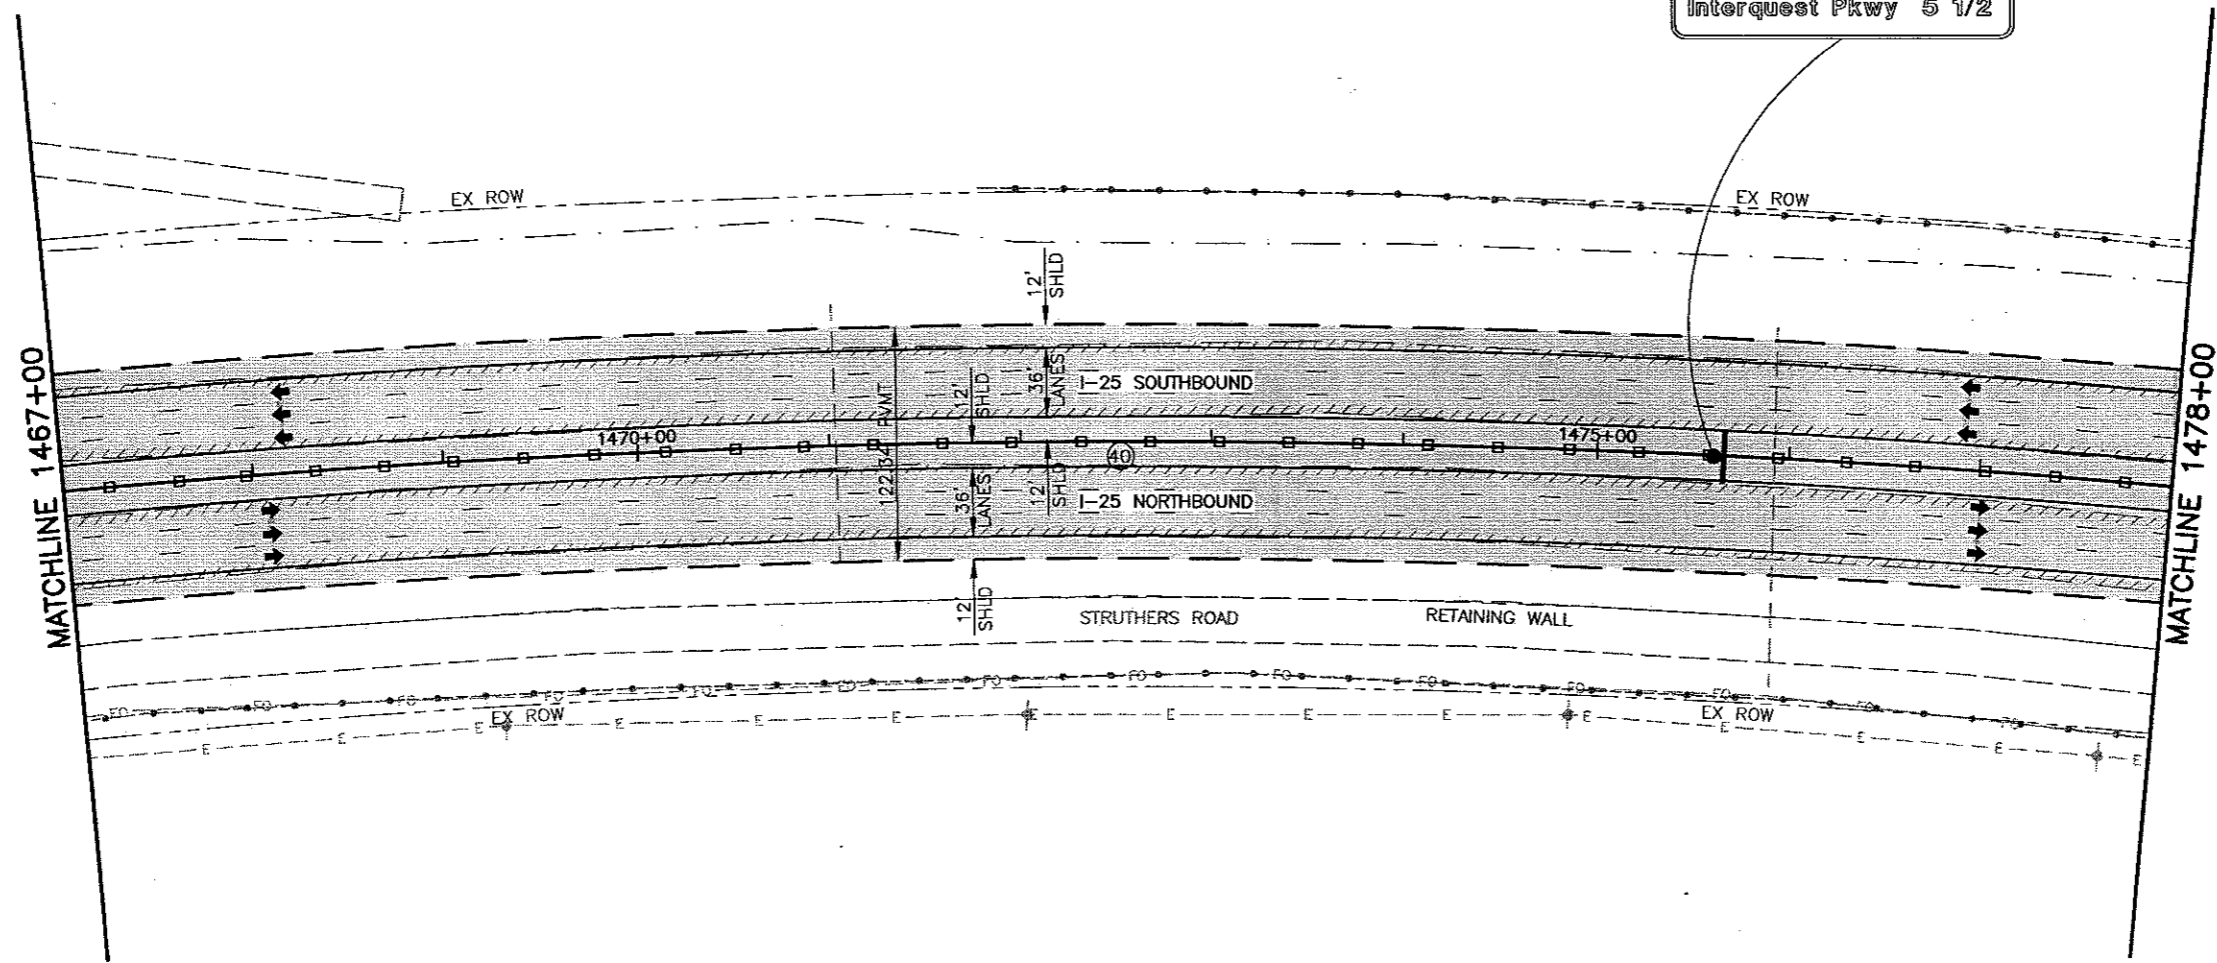


REVISE TO OPEN MEDIAN

WILSON & COMPANY
 Engineers & Architects


Computer File Information		Sheet Revisions		Colorado Department of Transportation  1480 Quail Lake Loop - Suite A Colorado Springs, Colorado 80906 Phone: (719) 634-2323 Fax: (719) 227-3298 Region No. 2	As Constructed No Revisions: Revised: Void:	I-25 Roadway Plan 1467+00 to 1478+00		Project No./Code	
Creation Date: 11/6/01	Initials: MAK							C 0252-316	
Last Modification Date: 06/19/02	Initials: BE					12210			
Full Path: P:\983100913\ACAD\SHEETS	RDPL111-120.DWG					Sheet Number 142			
Drawing File Name: RDPL111-120.DWG	Acad Ver. 2000	Scale: As Shown	Units: English			Sheet Subset: EXHIBITS	Subset Sheet: 117 of		

P:\983100913\ACAD\SHEETS\RDPL111-120.DWG, 06/19/2002 09:28:43 AM, jwellis

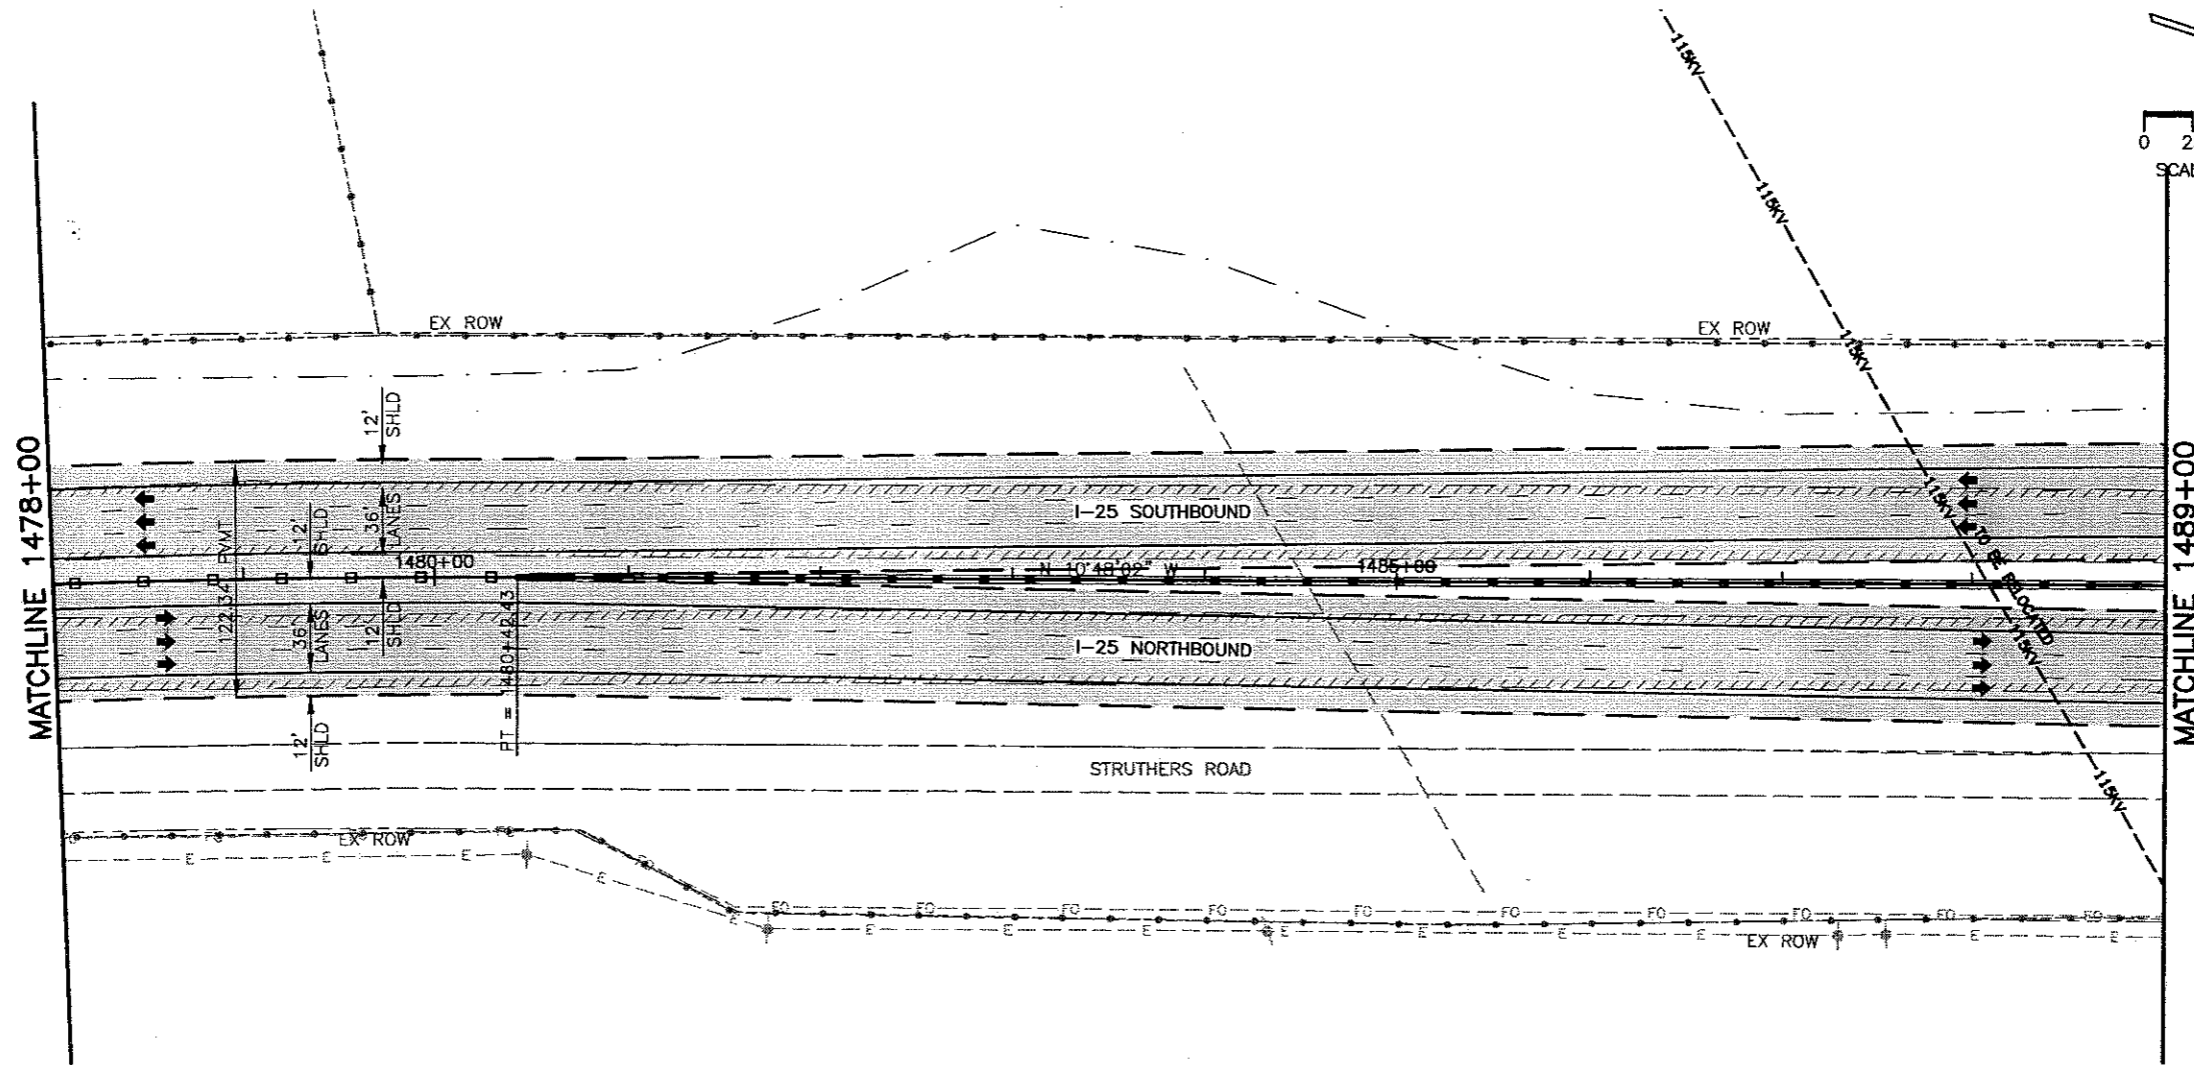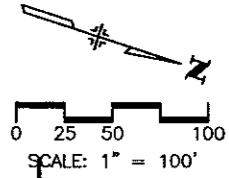
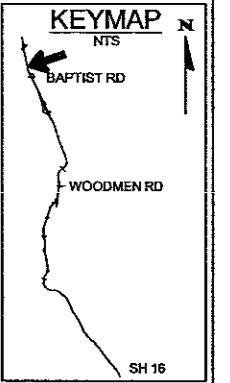


REVISE TO OPEN MEDIAN

WILSON & COMPANY
Engineers & Architects

Computer File Information Creation Date: 11/6/01 Initials: MAK Last Modification Date: 6/19/02 Initials: BE Full Path: P:\983100913\ACAD\SHEETS\RDPL111-120.DWG Drawing File Name: RDPL111-120.DWG Acad Ver. 2000 Scale: As Shown Units: English		Sheet Revisions <table border="1"> <tr><td> </td><td> </td><td> </td></tr> <tr><td> </td><td> </td><td> </td></tr> <tr><td> </td><td> </td><td> </td></tr> <tr><td> </td><td> </td><td> </td></tr> </table>														Colorado Department of Transportation  1480 Quail Lake Loop - Suite A Colorado Springs, Colorado 80906 Phone: (719) 634-2323 Fax: (719) 227-3298 Region No. 2		As Constructed No Revisions: Revised: Void:		I-25 Roadway Plan 1478+00 to 1489+00 Designer: MAB Detailer: MAB Sheet Subset: EXHIBITS Subset Sheet: 118 of		Project No./Code C 0252-316 12210 Sheet Number 143	

P:\983100913\ACAD\SHEETS\RDPL111-120.DWG, 06/19/2002 09:28:50 AM, jwellis


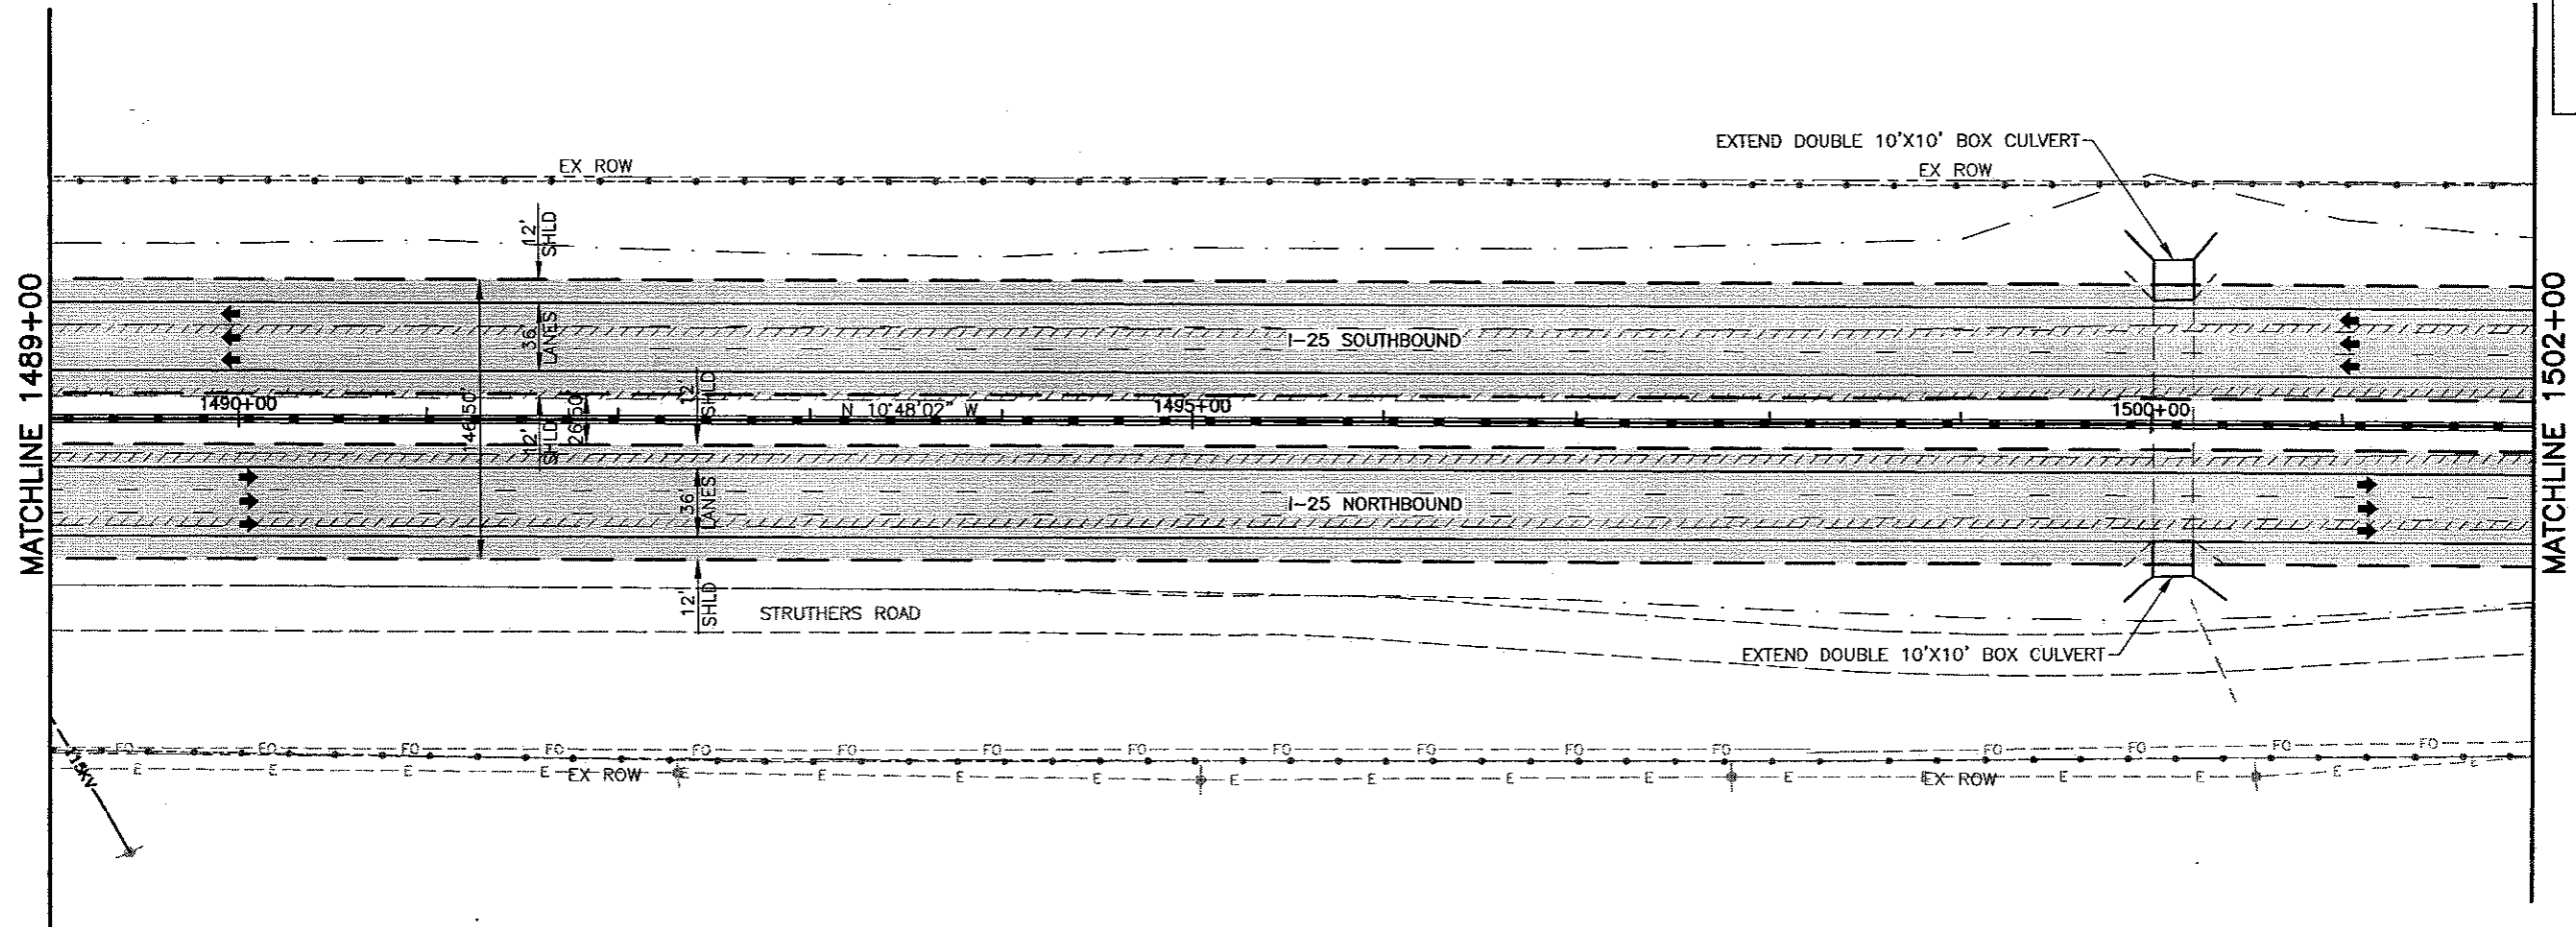
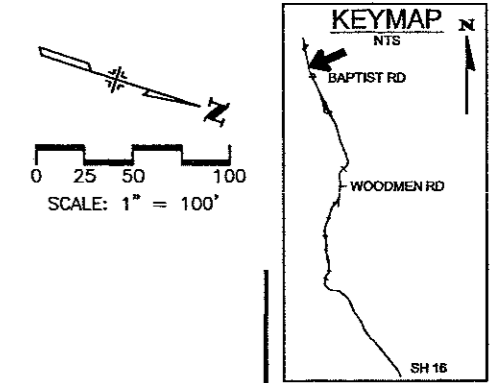


REVISE TO OPEN MEDIAN

WILSON & COMPANY
Engineers & Architects

Computer File Information		Sheet Revisions		<p>Colorado Department of Transportation 1480 Quail Lake Loop - Suite A Colorado Springs, Colorado 80906 Phone: (719) 634-2323 Fax: (719) 227-3298 Region No. 2</p>	As Constructed		I-25 Roadway Plan 1489+00 to 1502+00		Project No./Code	
Creation Date:	11/6/01	Initials:	MAK		(R-)	No Revisions:			C 0252-316	
Last Modification Date:	6/19/02	Initials:	BE		(R-)	Revised:	Designer: MAB		12210	
Full Path:	P:\983100913\ACAD\SHEETS				(R-)	Void:	Detailer: MAB		Sheet Number 144	
Drawing File Name:	RDPL111-120.DWG				(R-)	Sheet Subset: EXHIBITS		Subset Sheet: 119 of		
Acad Ver.	2000	Scale:	As Shown	Units:	English					

P:\983100913\ACAD\SHEETS\RDPL111-120.DWG, 06/19/2002 09:28:58 AM, jwellis

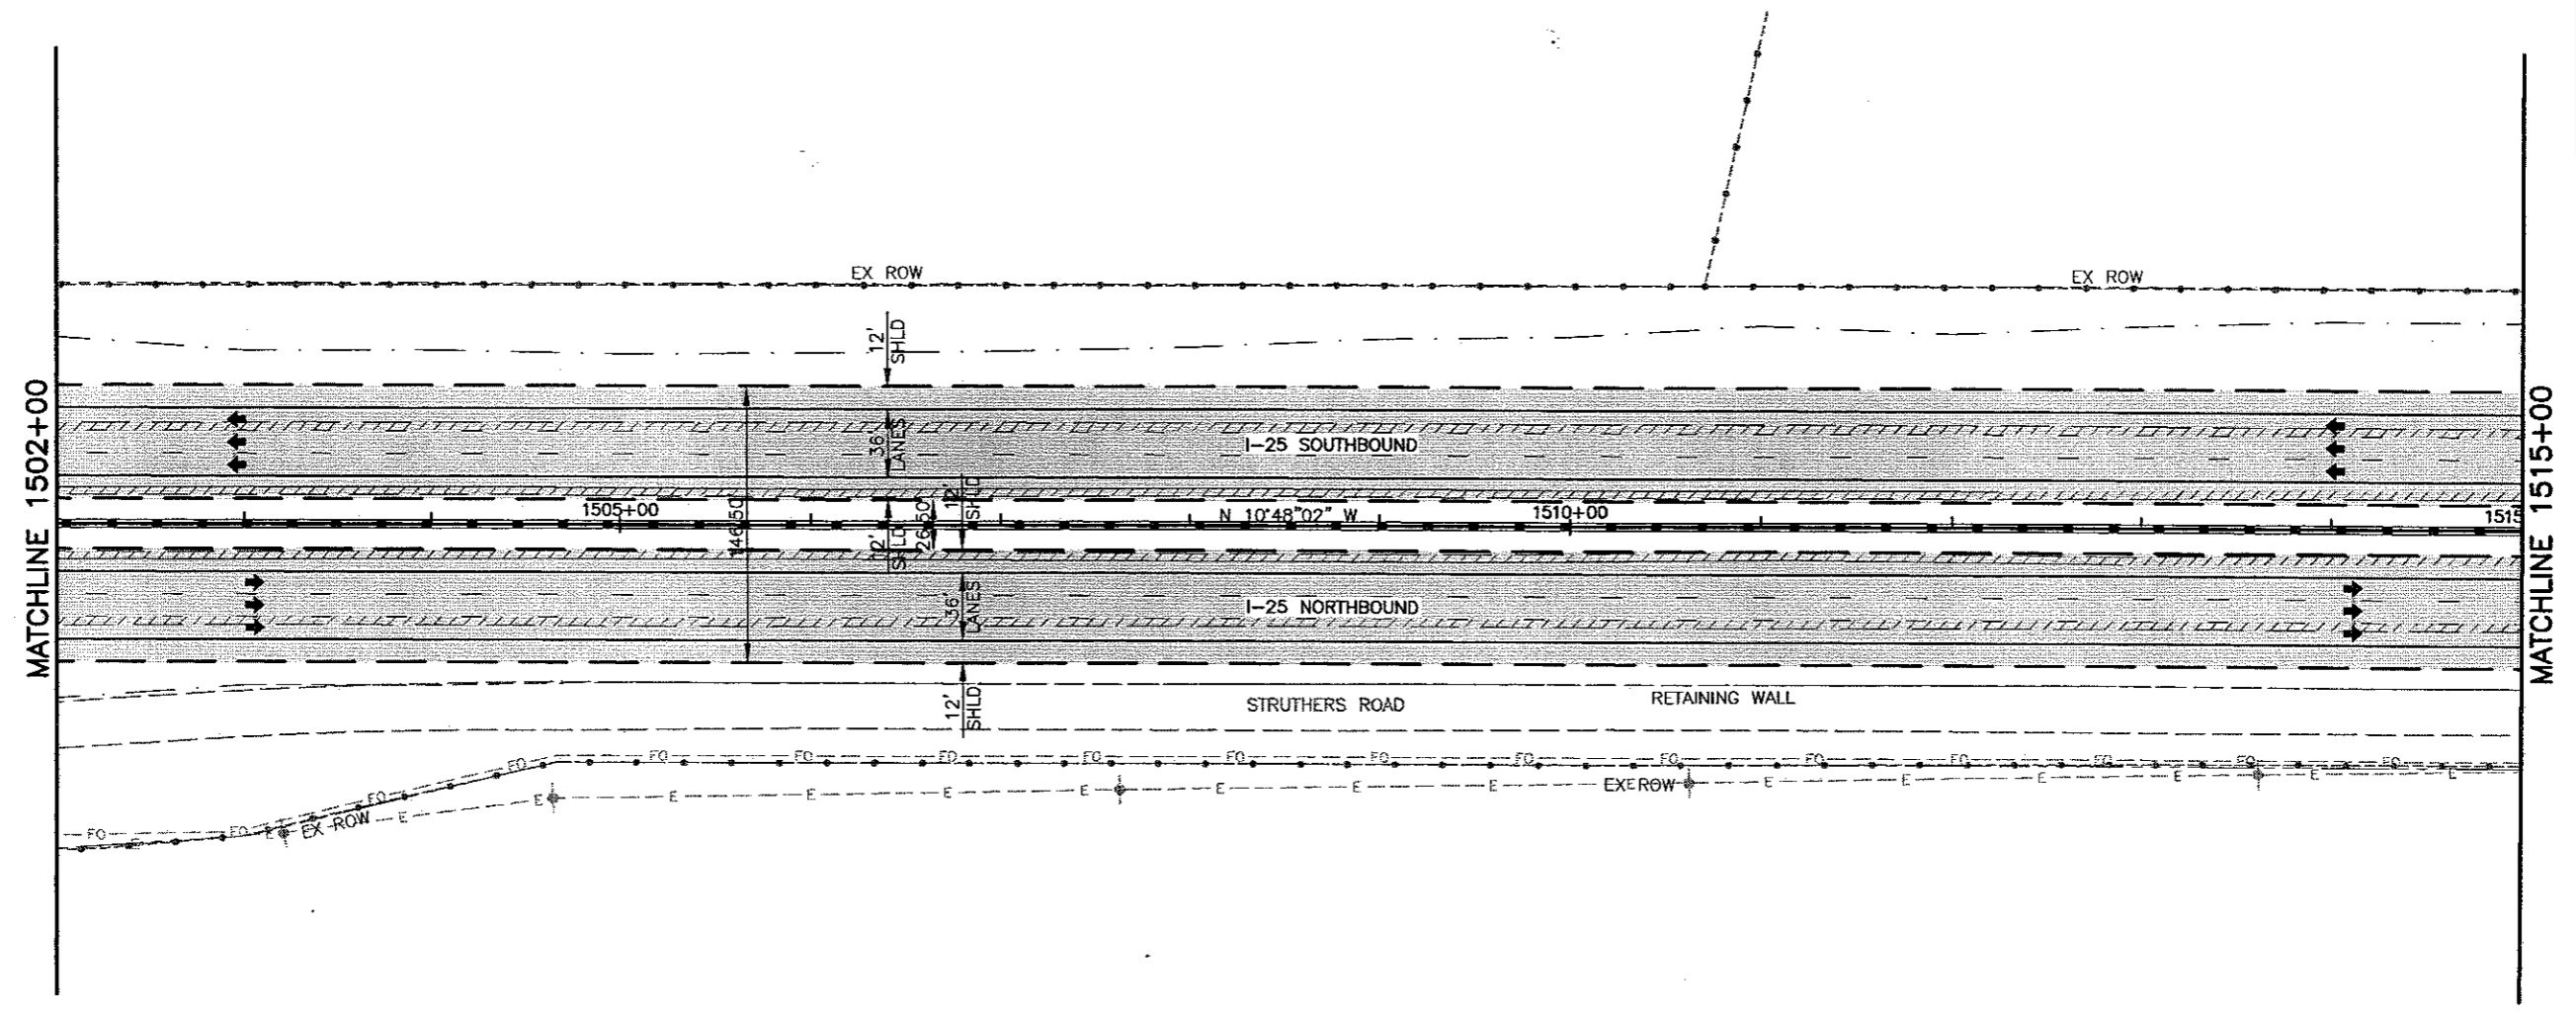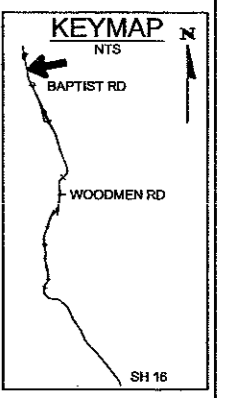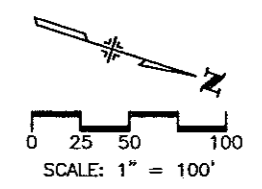


WILSON & COMPANY
Engineers & Architects

Computer File Information	
Creation Date: 11/6/01	Initials: MAK
Last Modification Date: 6/19/02	Initials: BE
Full Path: P:\983100913\ACAD\SHEETS	
Drawing File Name: RDPL111-120.DWG	
Acad Ver. 2000	Scale: As Shown Units: English

Sheet Revisions	
(R-)	
(R-)	
(R-)	
(R-)	
(R-)	

Colorado Department of Transportation



1480 Quail Lake Loop - Suite A
Colorado Springs, Colorado 80906
Phone: (719) 634-2323 Fax: (719) 227-3298



Region No. 2

As Constructed
No Revisions:
Revised:
Void:

I-25 Roadway Plan 1502+00 to 1515+00	
Designer: MAB	
Detailer: MAB	
Sheet Subset: EXHIBITS	Subset Sheet: 120 of



Project No./Code
C 0252-316
12210
Sheet Number 145

P:\983100913\ACAD\SHEETS\RDPL111-120.DWG, 06/19/2002 09:29:05 AM, jwellis

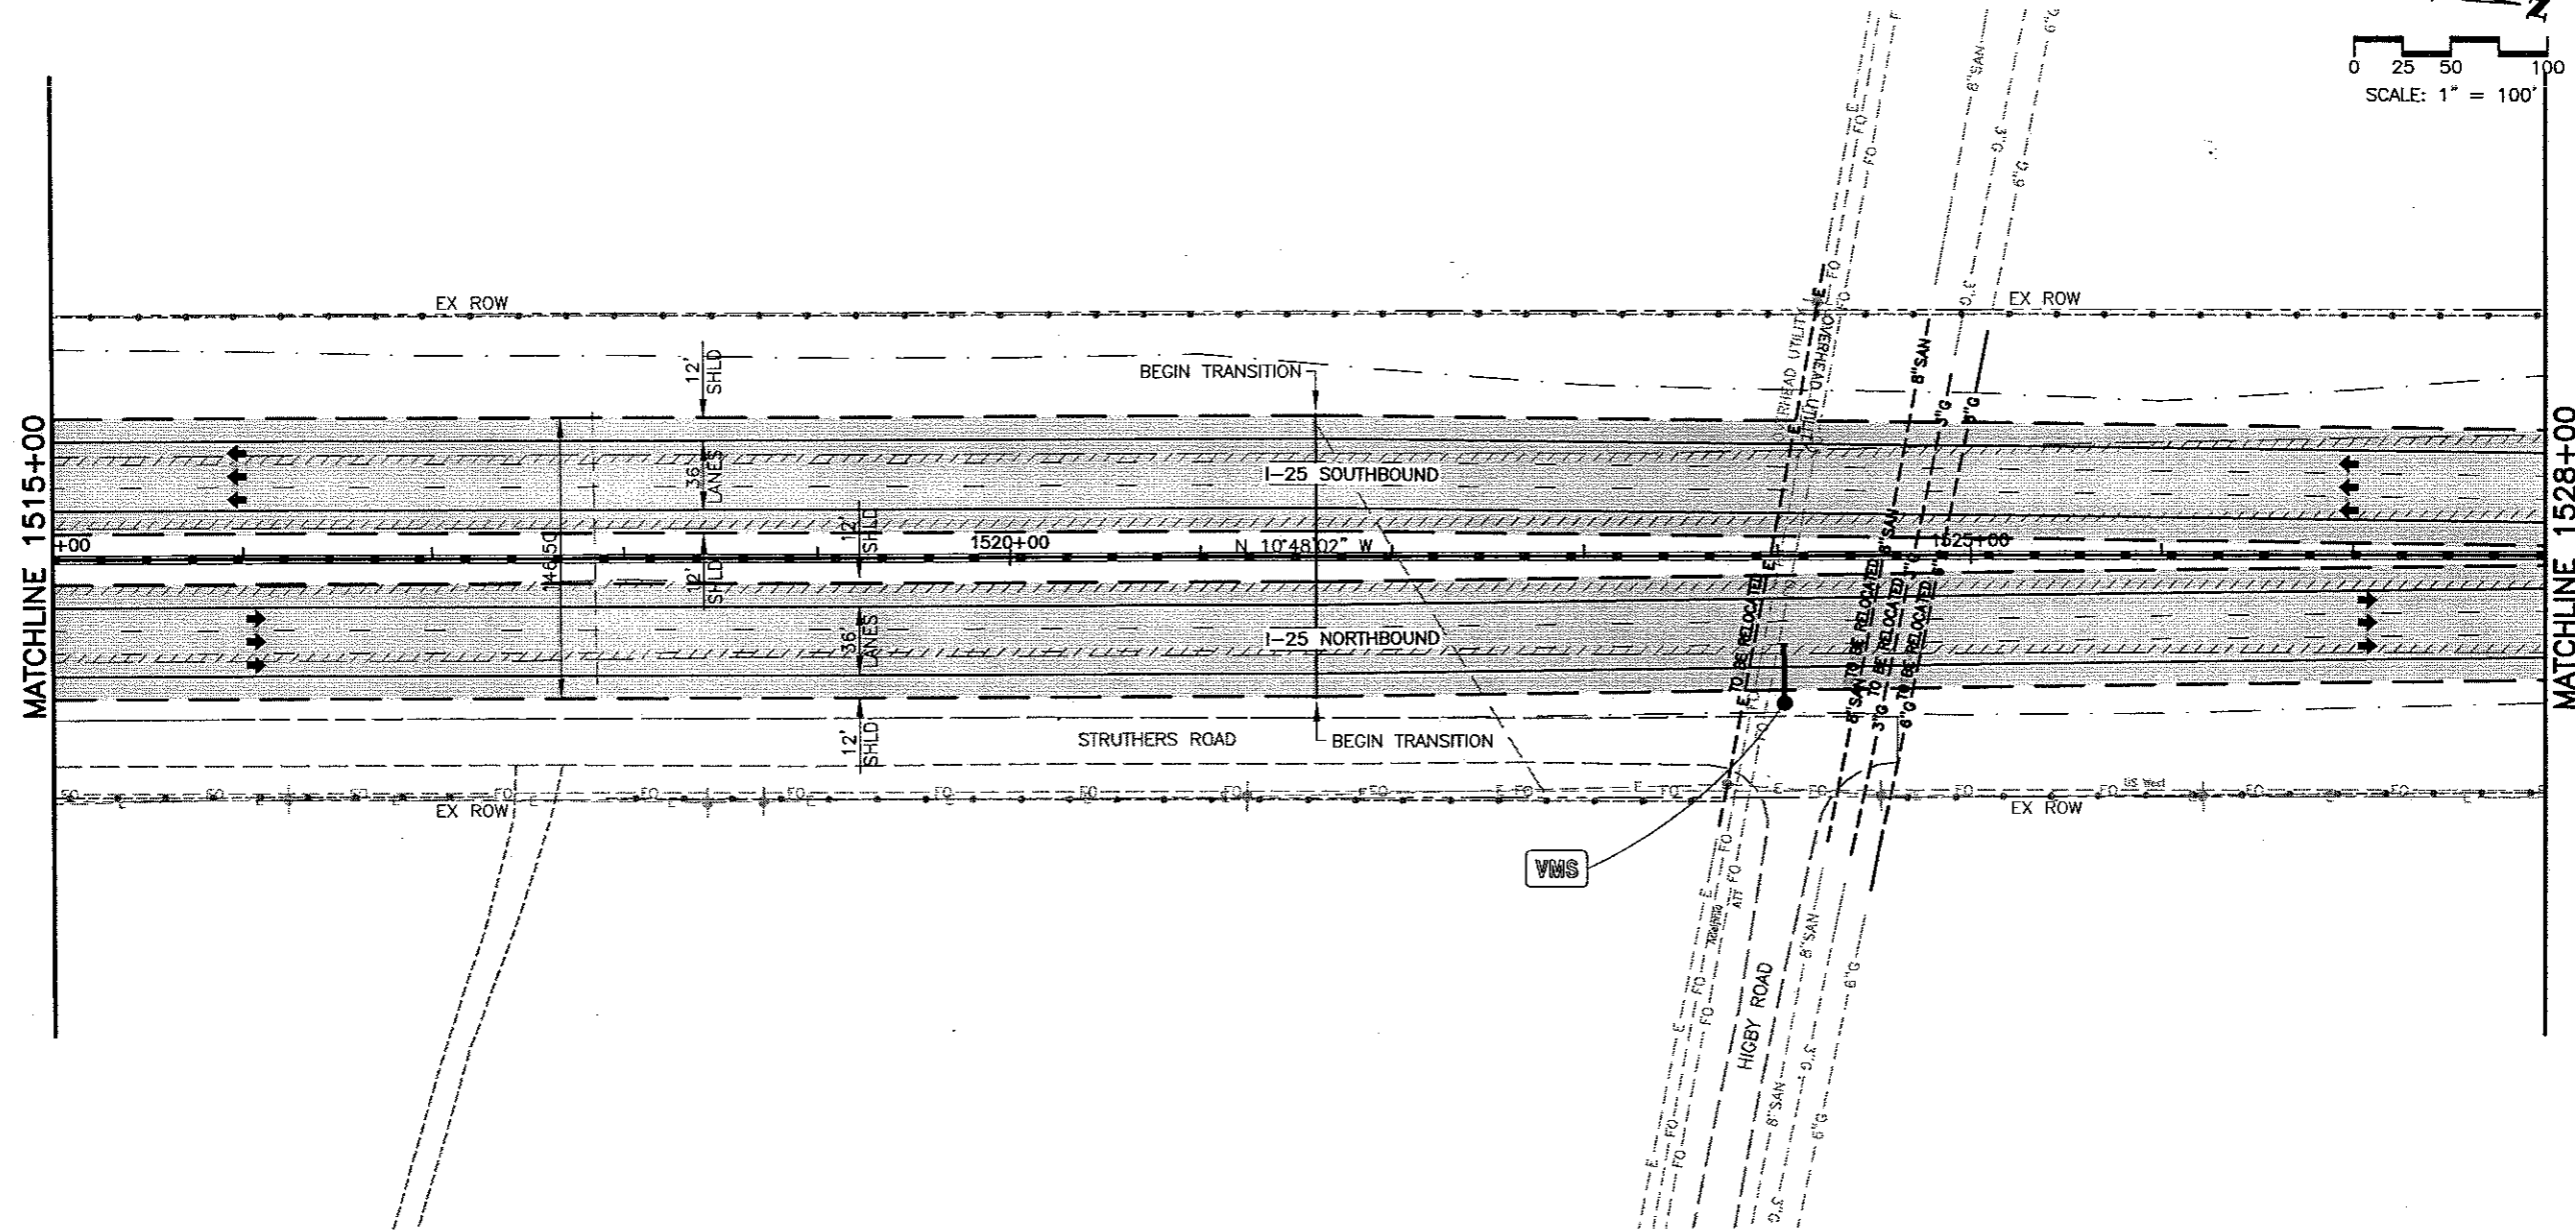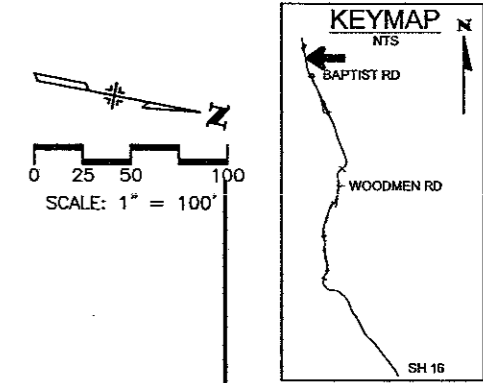

WILSON & COMPANY
Engineers & Architects




Computer File Information		Sheet Revisions		<p>Colorado Department of Transportation 1480 Quail Lake Loop - Suite A Colorado Springs, Colorado 80906 Phone: (719) 634-2323 Fax: (719) 227-3298 Region No. 2</p>	As Constructed		I-25 Roadway Plan 1515+00 to 1528+00		Project No./Code	
Creation Date:	11/13/01	Initials:	MAK		No Revisions:		Designer: MAB Detailer: MAB		C 0252-316	
Last Modification Date:	06/19/02	Initials:	BE		Revised:				12210	
Full Path:	P:\983100913\ACAD\SHEETS\RDPL121-128.DWG				Void:		Sheet Subset: ROADWAY		Subset Sheet: 121 of	
Drawing File Name:	RDPL121-128.DWG								Sheet Number 140	
Acad Ver.	2000	Scale:	As Shown	Units:	English					

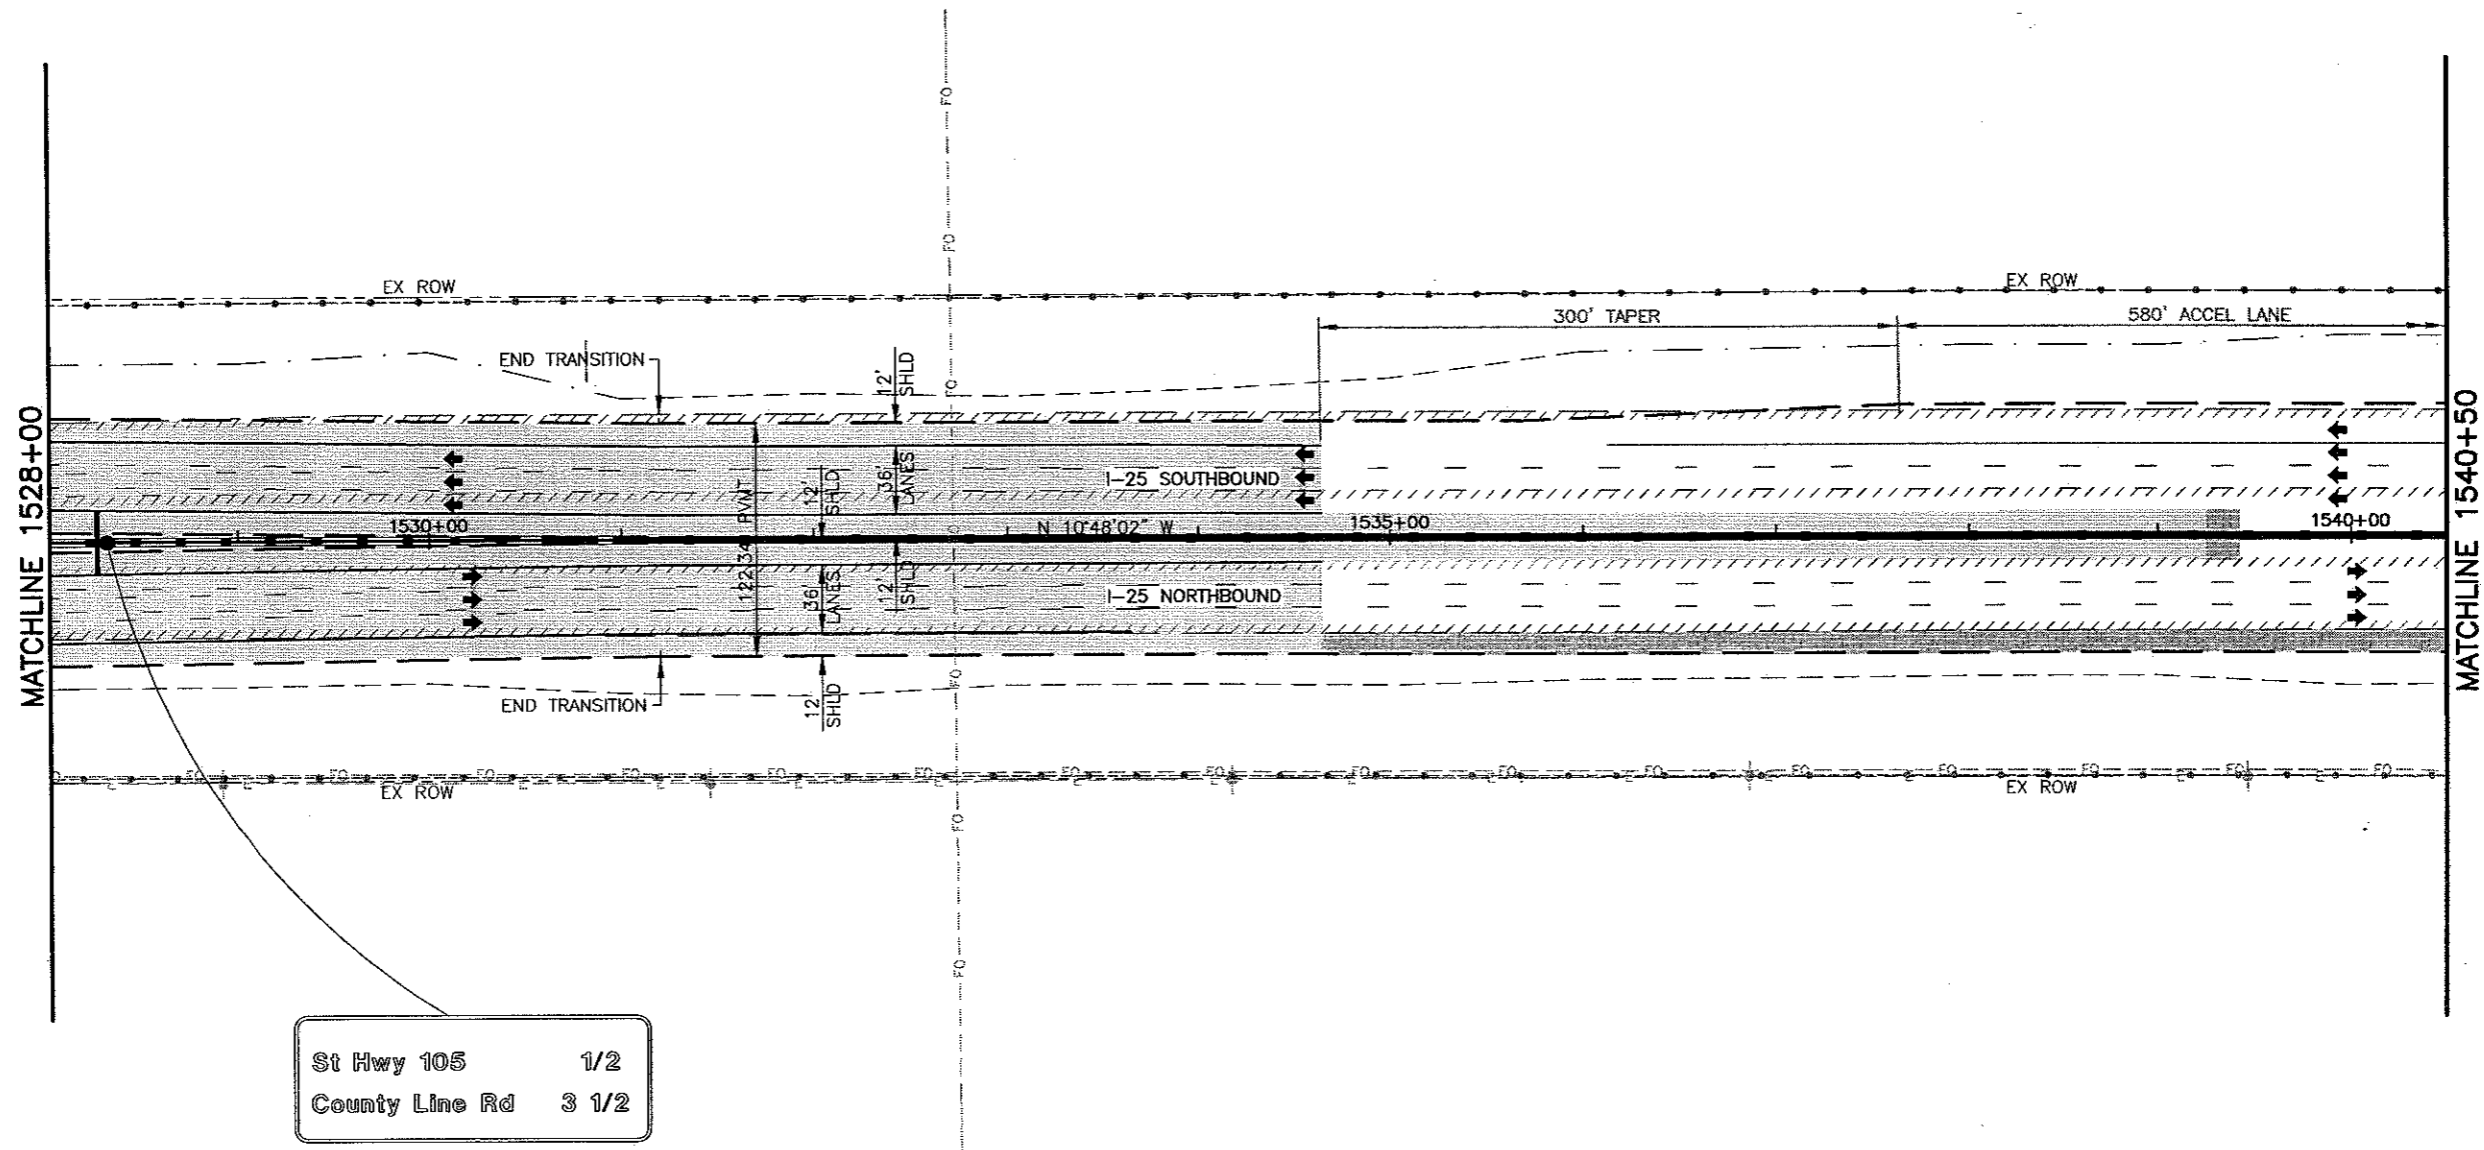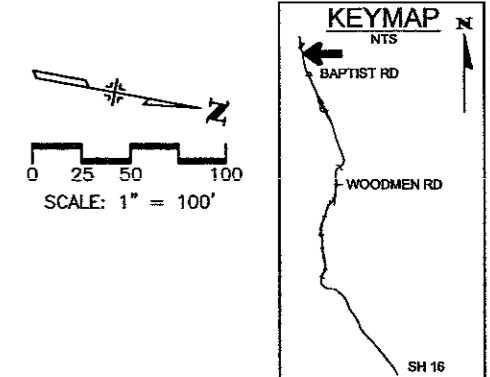

WILSON & COMPANY
Engineers & Architects

Computer File Information		Sheet Revisions		Colorado Department of Transportation		As Constructed		I-25 Roadway Plan		Project No./Code	
Creation Date:	11/13/01	Initials:	MAK (R-)				No Revisions:	1528+00 to 1540+50		C 0252-316	
Last Modification Date:	06/13/02	Initials:	DVD (R-)				Revised:	Designer:	MAB	12210	
Full Path:	P:\983100913\ACAD\SHEETS		(R-)				Void:	Detailer:	MAB	Sheet Number 147	
Drawing File Name:	RDPL121-128.DWG		(R-)					Sheet Subset:	ROADWAY	Subset Sheet:	122 of
Acad Ver.	2000	Scale:	As Shown	Units:	English						

1480 Quail Lake Loop - Suite A
Colorado Springs, Colorado 80906
Phone: (719) 634-2323 Fax: (719) 227-3298
Region No. 2

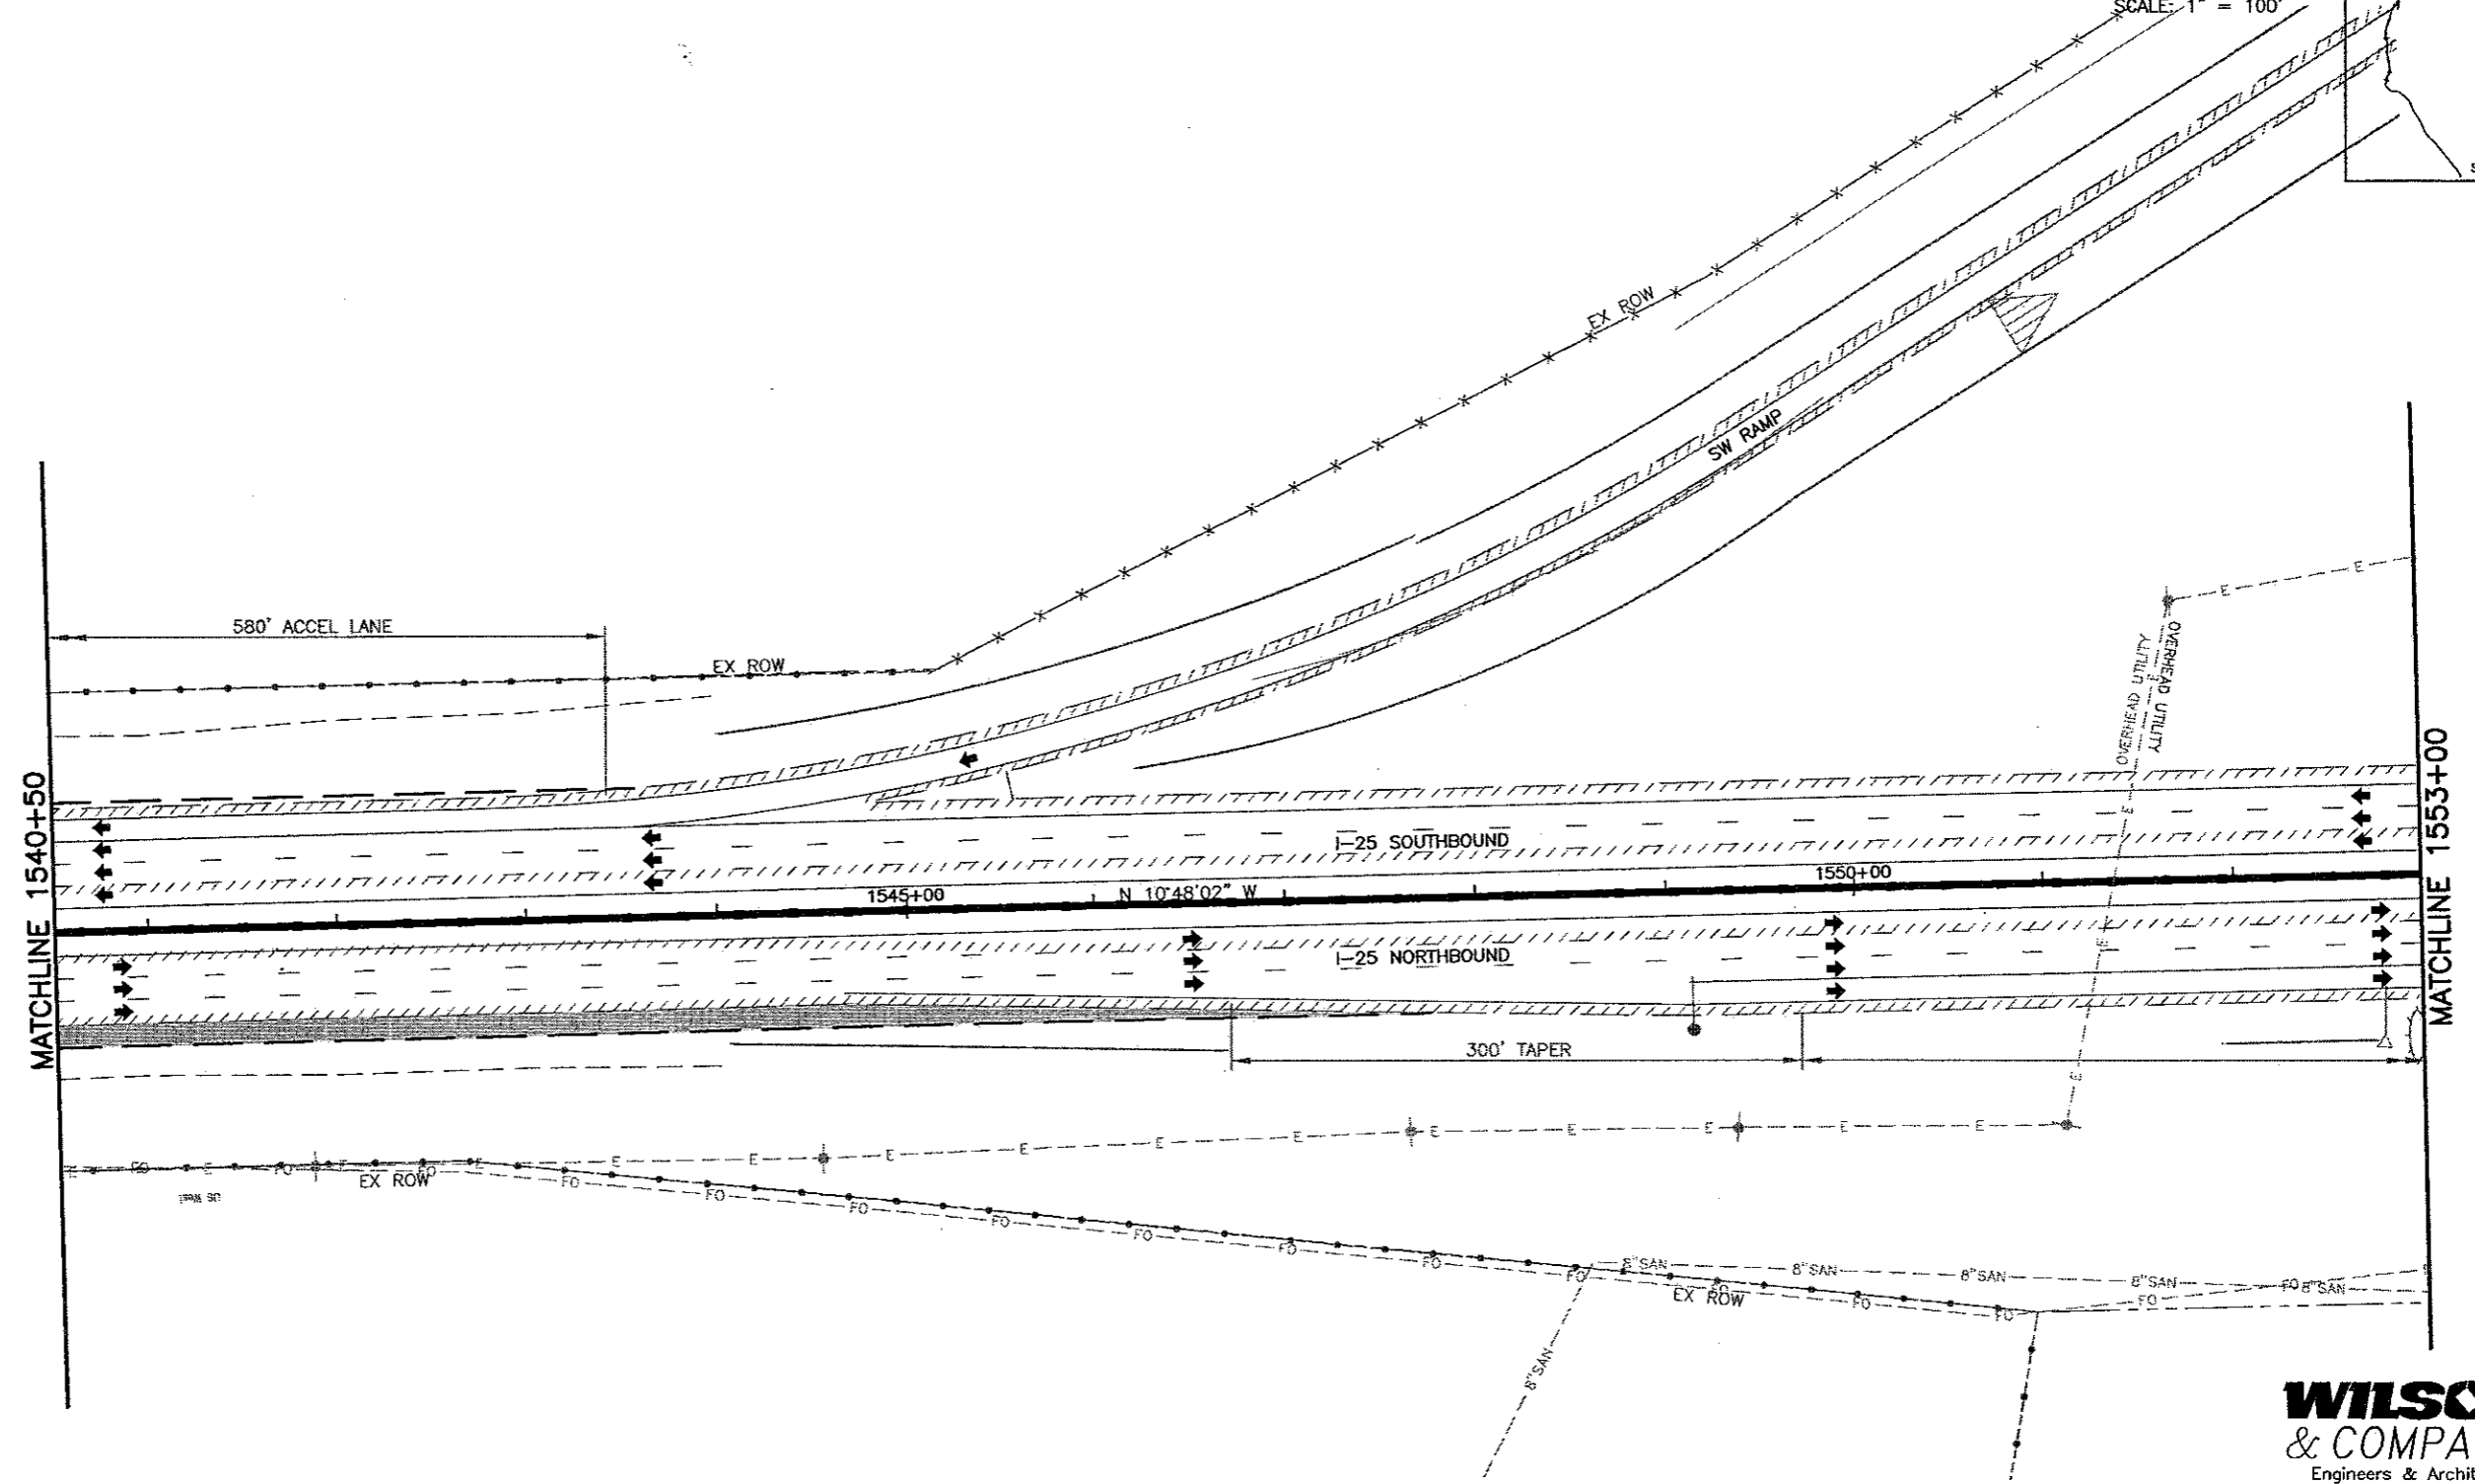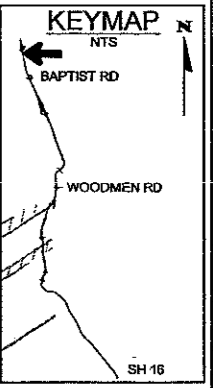
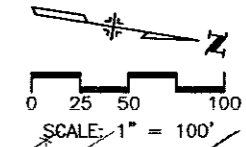


WILSON & COMPANY
Engineers & Architects

Computer File Information		Sheet Revisions		Colorado Department of Transportation		As Constructed		I-25 Roadway Plan		Project No./Code	
Creation Date:	11/13/01	Initials:	MAK					1540+50 to 1553+00		C 0252-316	
Last Modification Date:	06/13/02	Initials:	DVD					Designer: MAB		12210	
Full Path:	P:\983100913\ACAD\SHEETS							Detailer: MAB		Sheet Number 148	
Drawing File Name:	RDPL121-128.DWG			Region No. 2				Sheet Subset: ROADWAY		Subset Sheet: 123 of	
Acad Ver. 2000	Scale: As Shown	Units: English									




1480 Quail Lake Loop - Suite A
Colorado Springs, Colorado 80906
Phone: (719) 634-2323 Fax: (719) 227-3298

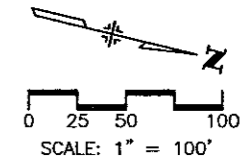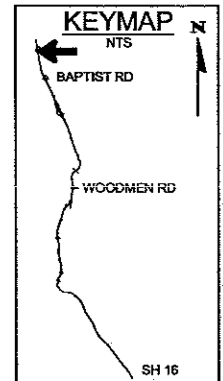

Baptist Rd	2	
Powers Blvd	?	



County Line Rd	3	
Larkspur	20	

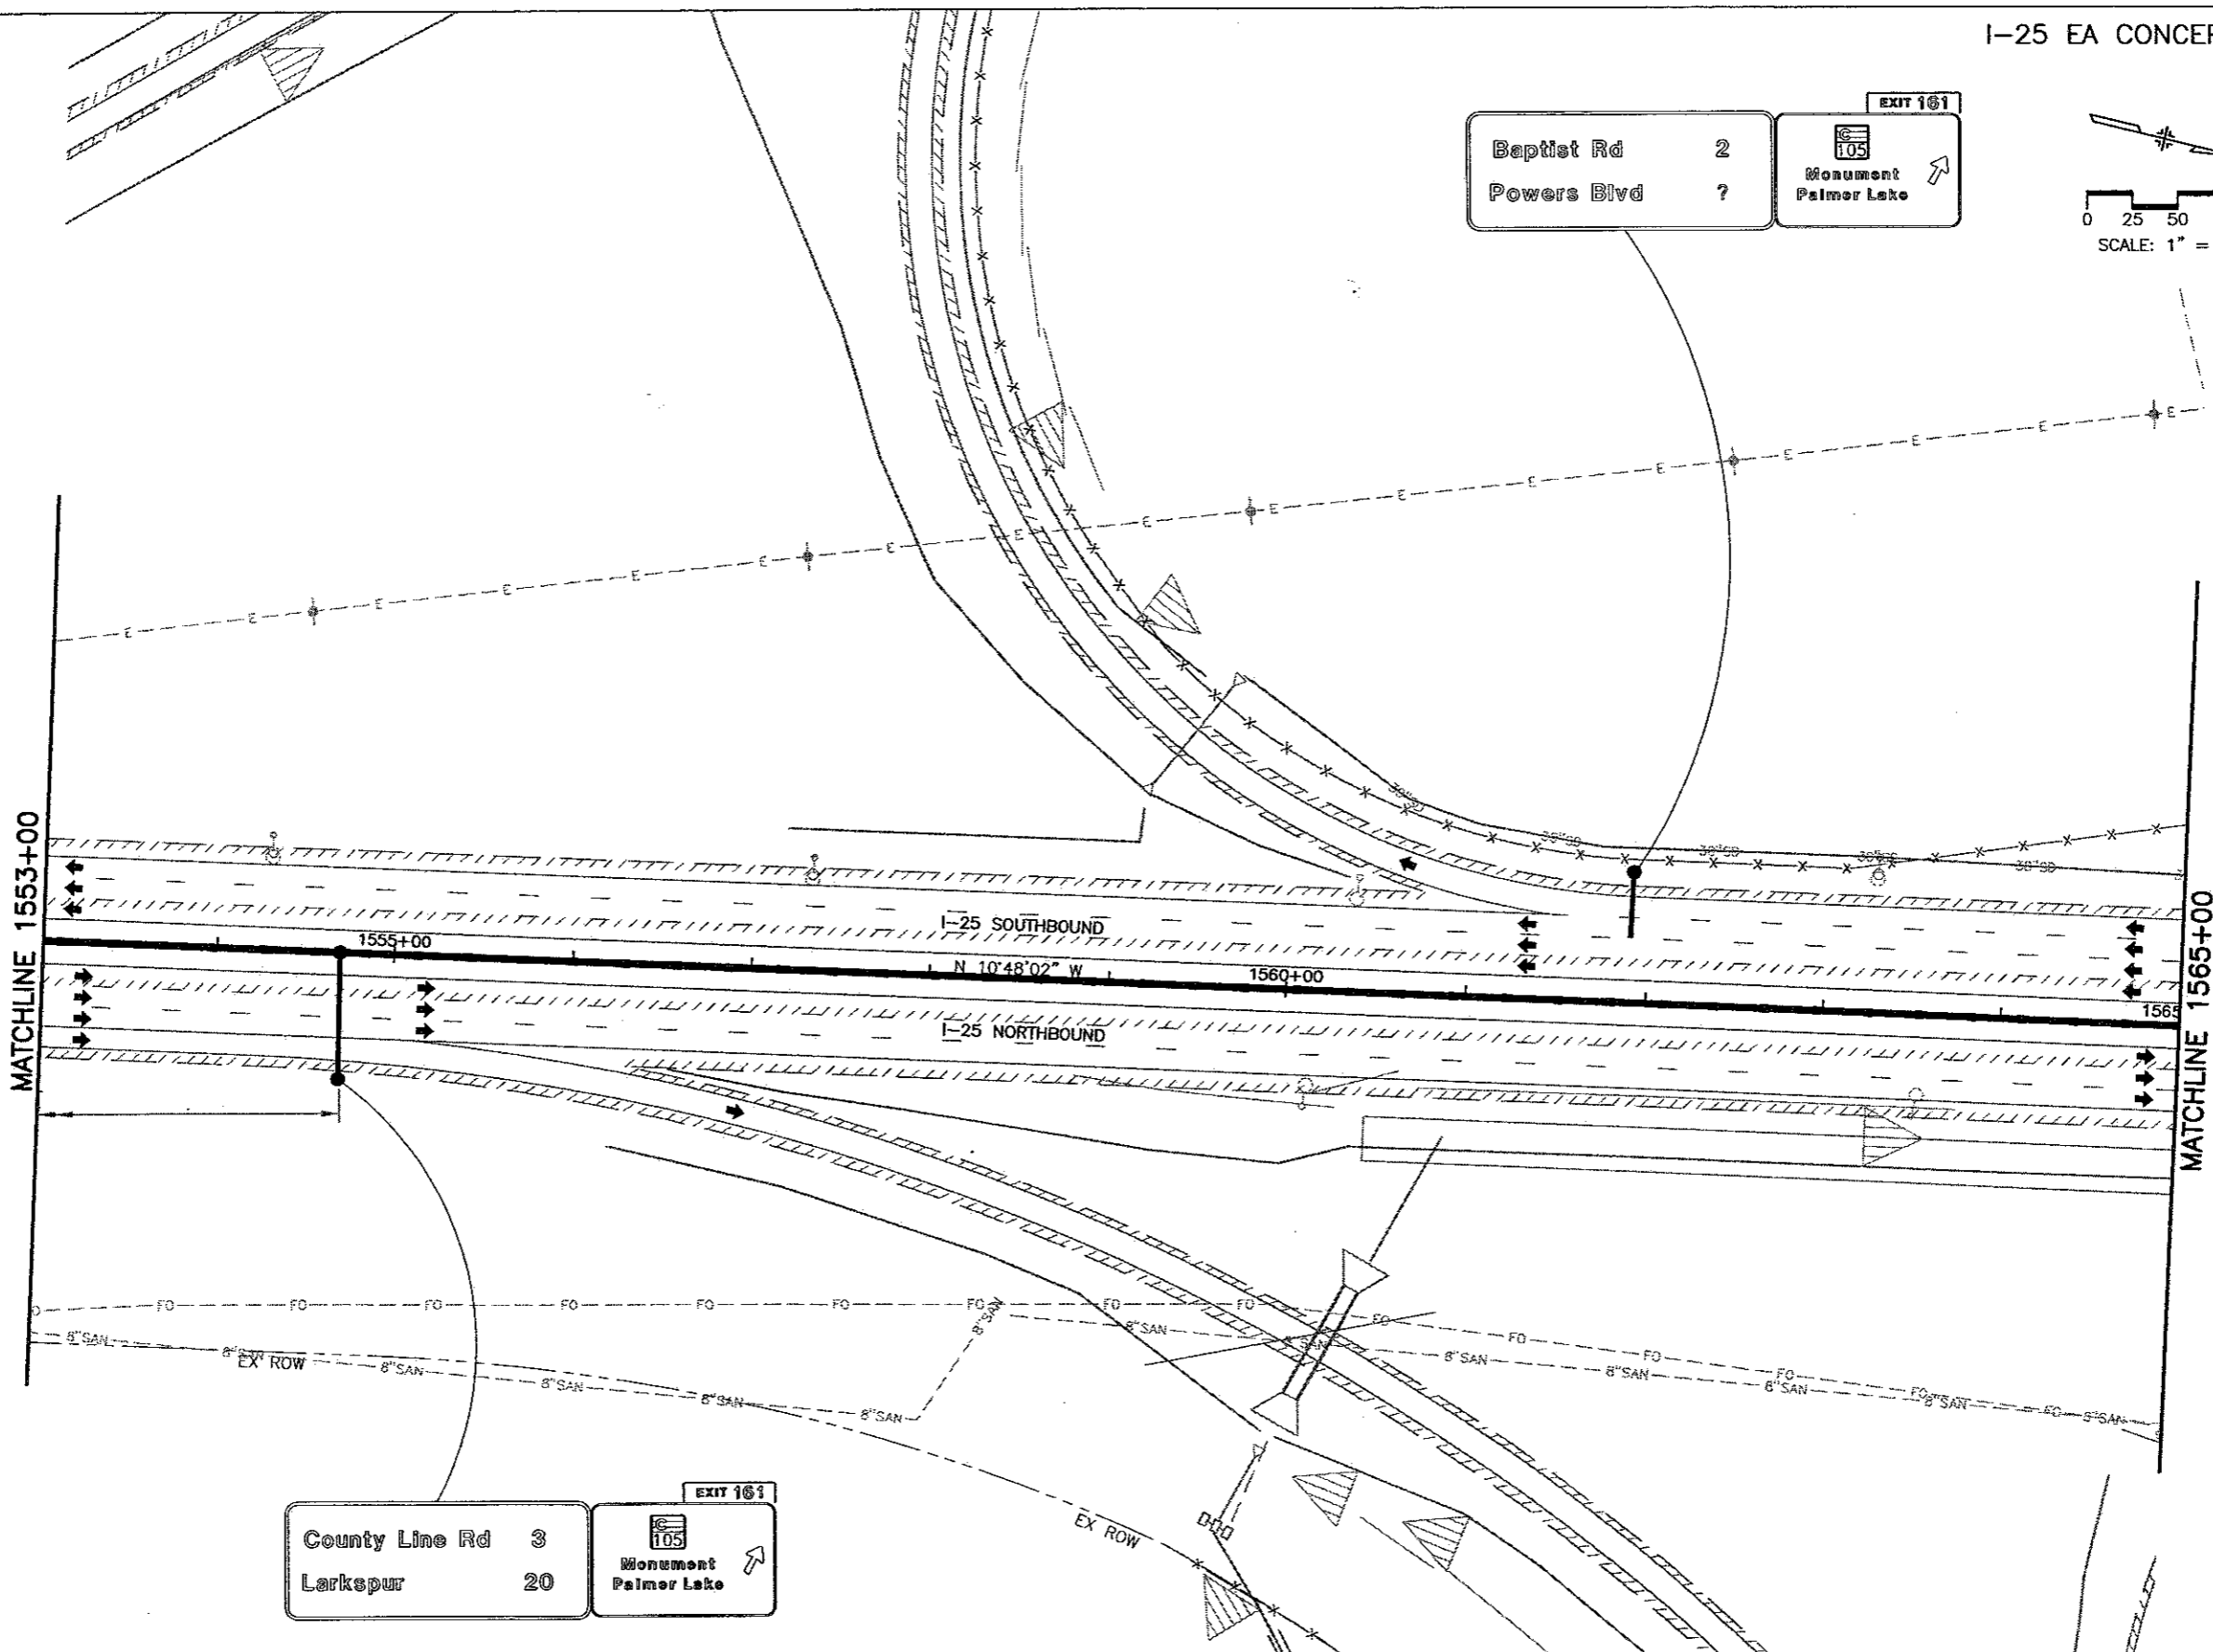


WILSON & COMPANY
Engineers & Architects




Computer File Information Creation Date: 11/13/01 Initials: MAK Last Modification Date: 06/13/02 Initials: DVD Full Path: P:\983100913\ACAD\SHEETS Drawing File Name: RDPL121-128.DWG Acad Ver. 2000 Scale: As Shown Units: English		Sheet Revisions <table border="1"> <tr><td>(R-)</td><td></td></tr> <tr><td>(R-)</td><td></td></tr> <tr><td>(R-)</td><td></td></tr> <tr><td>(R-)</td><td></td></tr> <tr><td>(R-)</td><td></td></tr> </table>		(R-)		(R-)		(R-)		(R-)		(R-)		Colorado Department of Transportation 1480 Quail Lake Loop - Suite A Colorado Springs, Colorado 80906 Phone: (719) 634-2323 Fax: (719) 227-3298 Region No. 2		As Constructed No Revisions: Revised: Void:		I-25 Roadway Plan 1553+00 to 1565+00 Designer: MAB Detailer: MAB Sheet Subset: ROADWAY Subset Sheet: 124 of		Project No./Code C 0252-316 12210 Sheet Number 149	
(R-)																					
(R-)																					
(R-)																					
(R-)																					
(R-)																					

I-25 EA CONCEPTUAL DESIGN

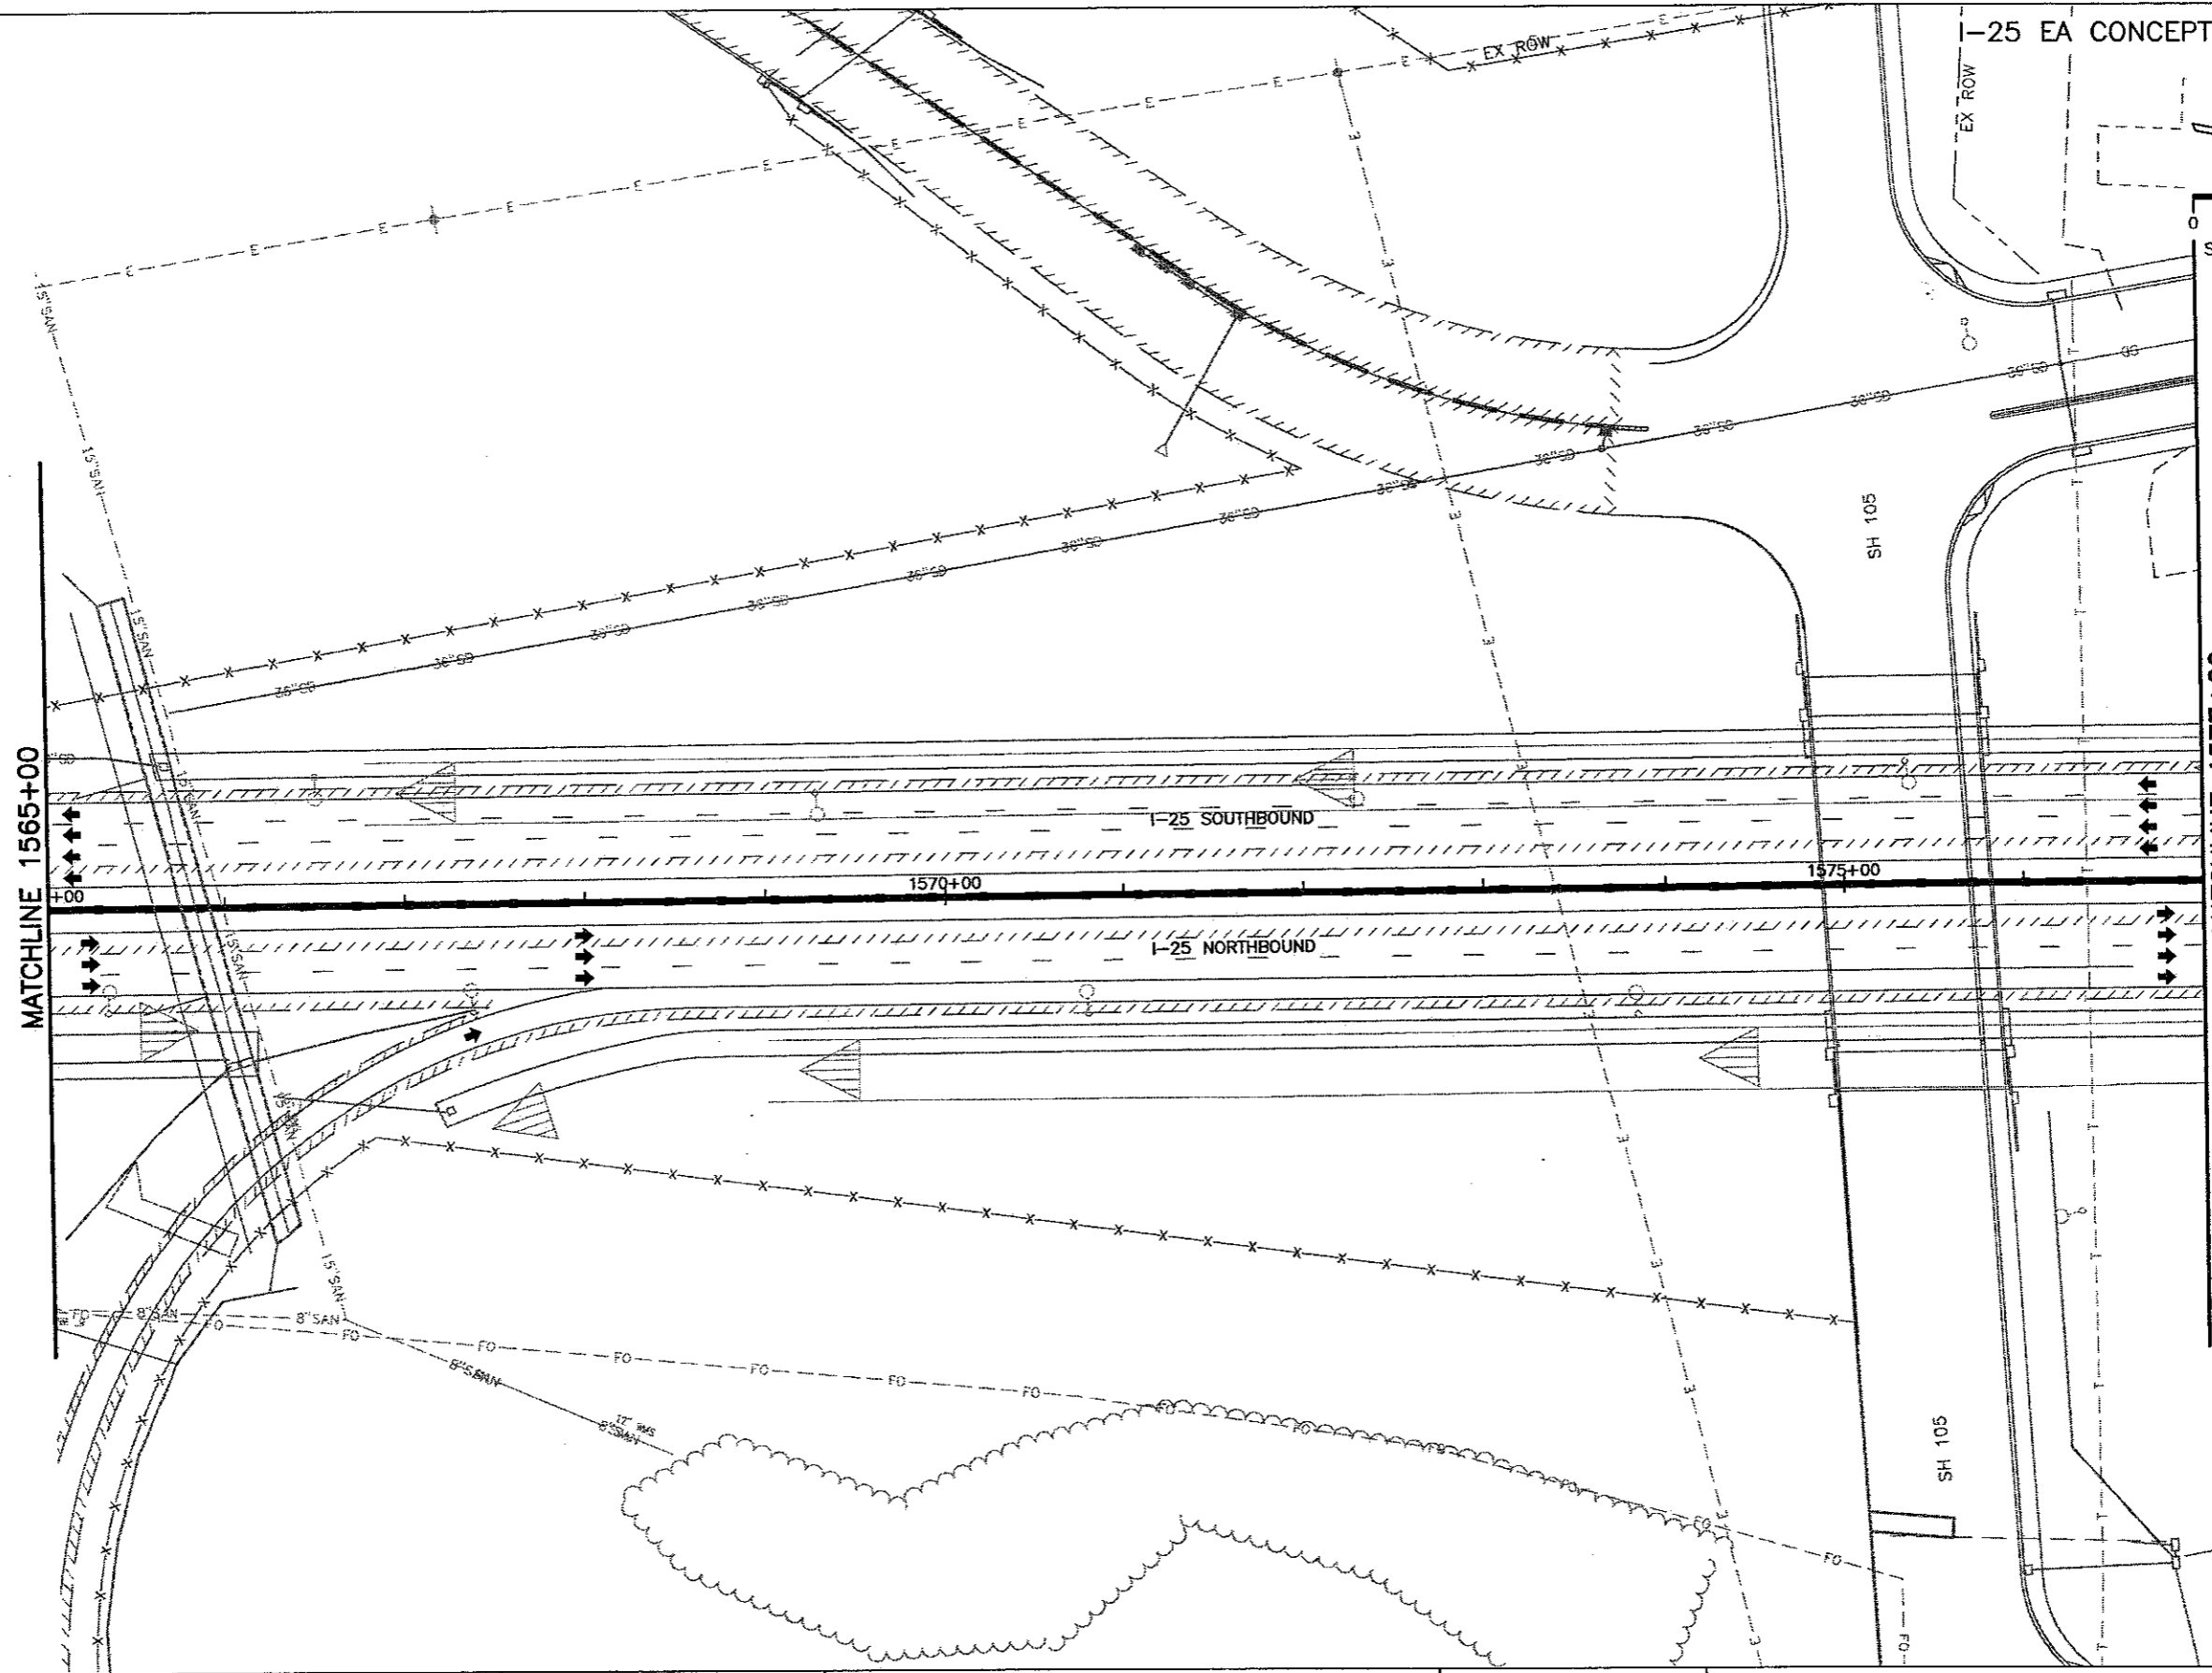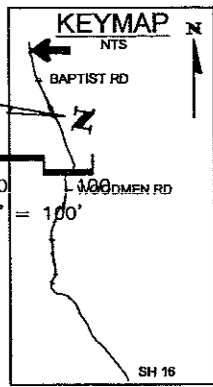

WILSON & COMPANY
Engineers & Architects

Computer File Information Creation Date: 11/13/01 Initials: MAK Last Modification Date: 06/13/02 Initials: DVD Full Path: P:\983100913\ACAD\SHEETS Drawing File Name: RDPL121-128.DWG Acad Ver. 2000 Scale: As Shown Units: English		Sheet Revisions <table border="1"> <tr><td>(R-)</td><td></td></tr> <tr><td>(R-)</td><td></td></tr> <tr><td>(R-)</td><td></td></tr> <tr><td>(R-)</td><td></td></tr> <tr><td>(R-)</td><td></td></tr> </table>		(R-)		(R-)		(R-)		(R-)		(R-)		Colorado Department of Transportation  1480 Quail Lake Loop -- Suite A Colorado Springs, Colorado 80906 Phone: (719) 634-2323 Fax: (719) 227-3298 Region No. 2		As Constructed No Revisions: Revised: Void:		I-25 Roadway Plan 1565+00 to 1577+00 Designer: MAB Detailer: MAB Sheet Subset: ROADWAY Subset Sheet: 125 of		Project No./Code C 0252-316 12210 Sheet Number 120	
(R-)																					
(R-)																					
(R-)																					
(R-)																					
(R-)																					

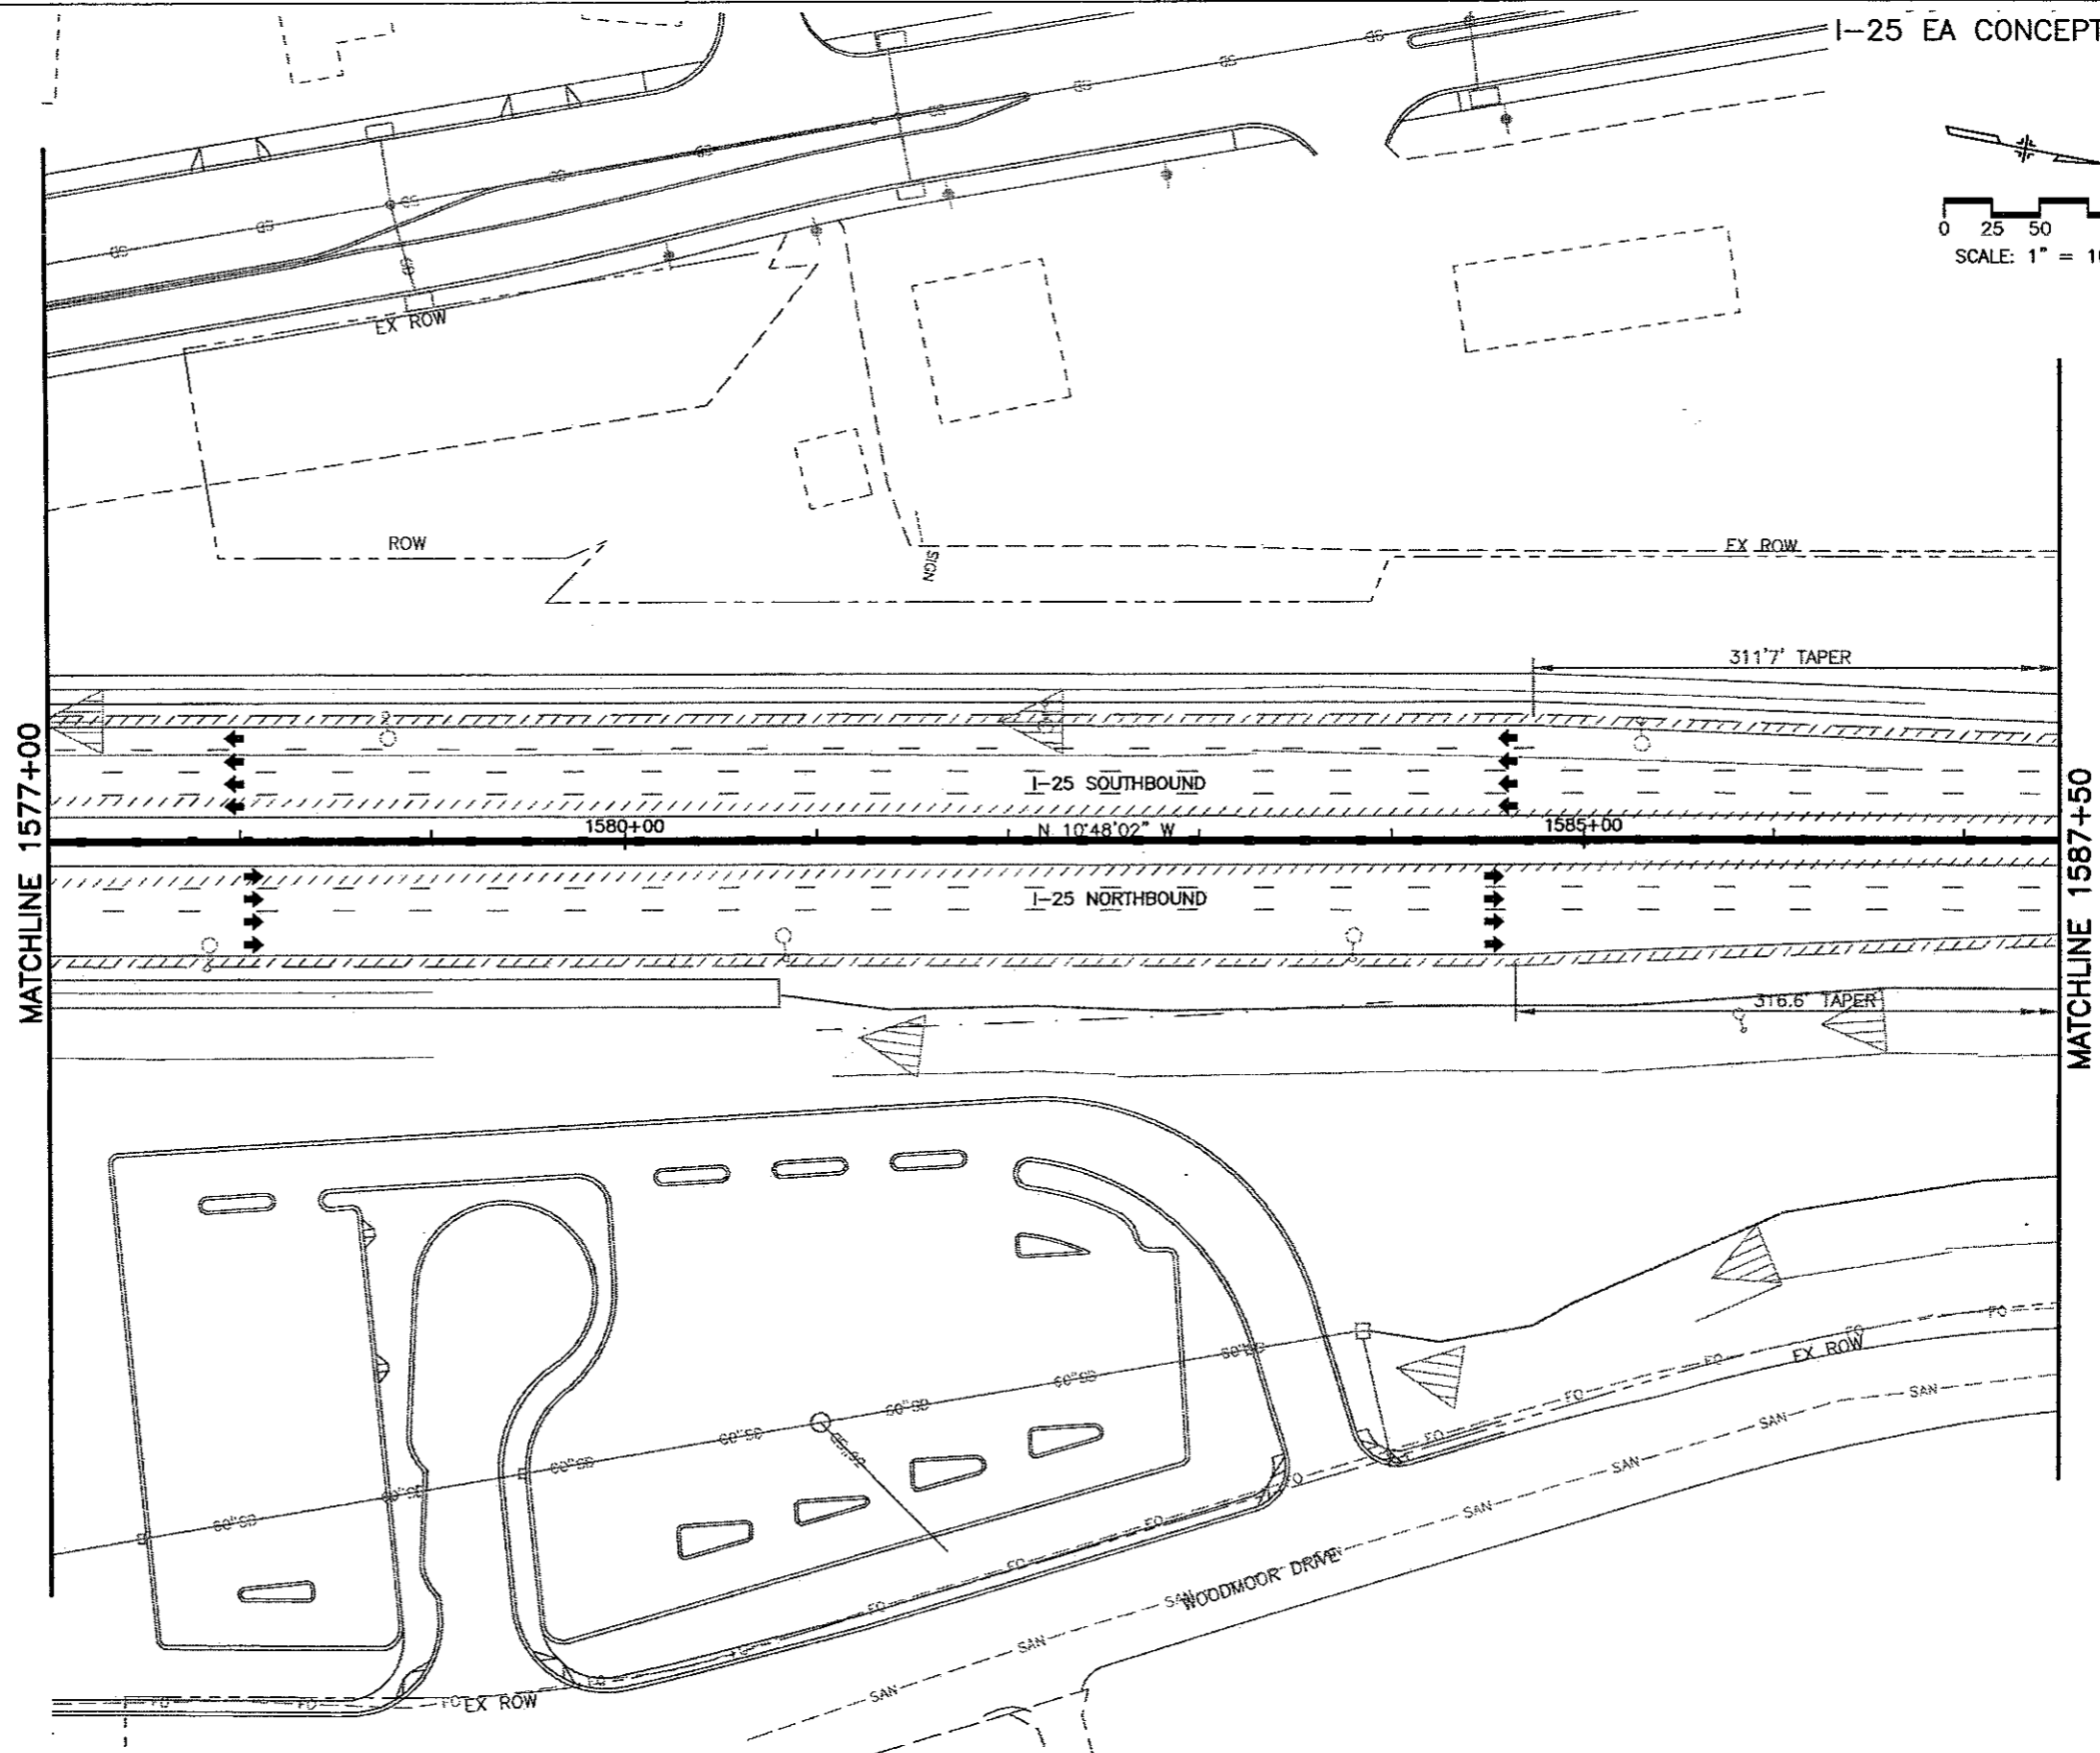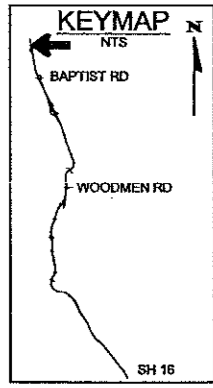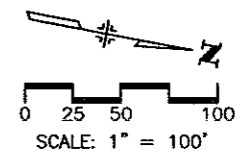


WILSON & COMPANY
Engineers & Architects

Computer File Information	
Creation Date: 11/13/01	Initials: MAK
Last Modification Date: 06/13/02	Initials: DVD
Full Path: P:\983100913\ACAD\SHEETS	
Drawing File Name: RDPL121-128.DWG	
Acad Ver. 2000	Scale: As Shown Units: English

Sheet Revisions	
(R-)	
(R-)	
(R-)	
(R-)	
(R-)	

Colorado Department of Transportation



1480 Quail Lake Loop - Suite A
Colorado Springs, Colorado 80906
Phone: (719) 634-2323 Fax: (719) 227-3298



Region No. 2

As Constructed
No Revisions:
Revised:
Void:


I-25 Roadway Plan 1577+00 to 1587+50	
Designer: MAB	
Detailer: MAB	
Sheet Subset: ROADWAY	Subset Sheet: 126 of

Project No./Code
C 0252-316
12210
Sheet Number 151

CURVE DATA								
CURVE NO.	Δ_c	D_c	R_c	L_c	T_c	e	MDS	SSD
41	05°27'20"	01'00'00"	5729.62'	545.57'	272.99'	.034	70	>730

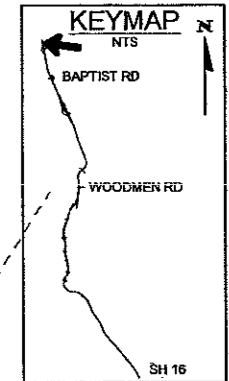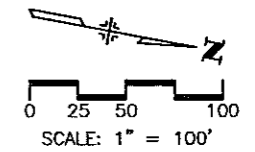


St Hwy 105	1/2
Baptist Rd	2 1/2
Powers Blvd	?

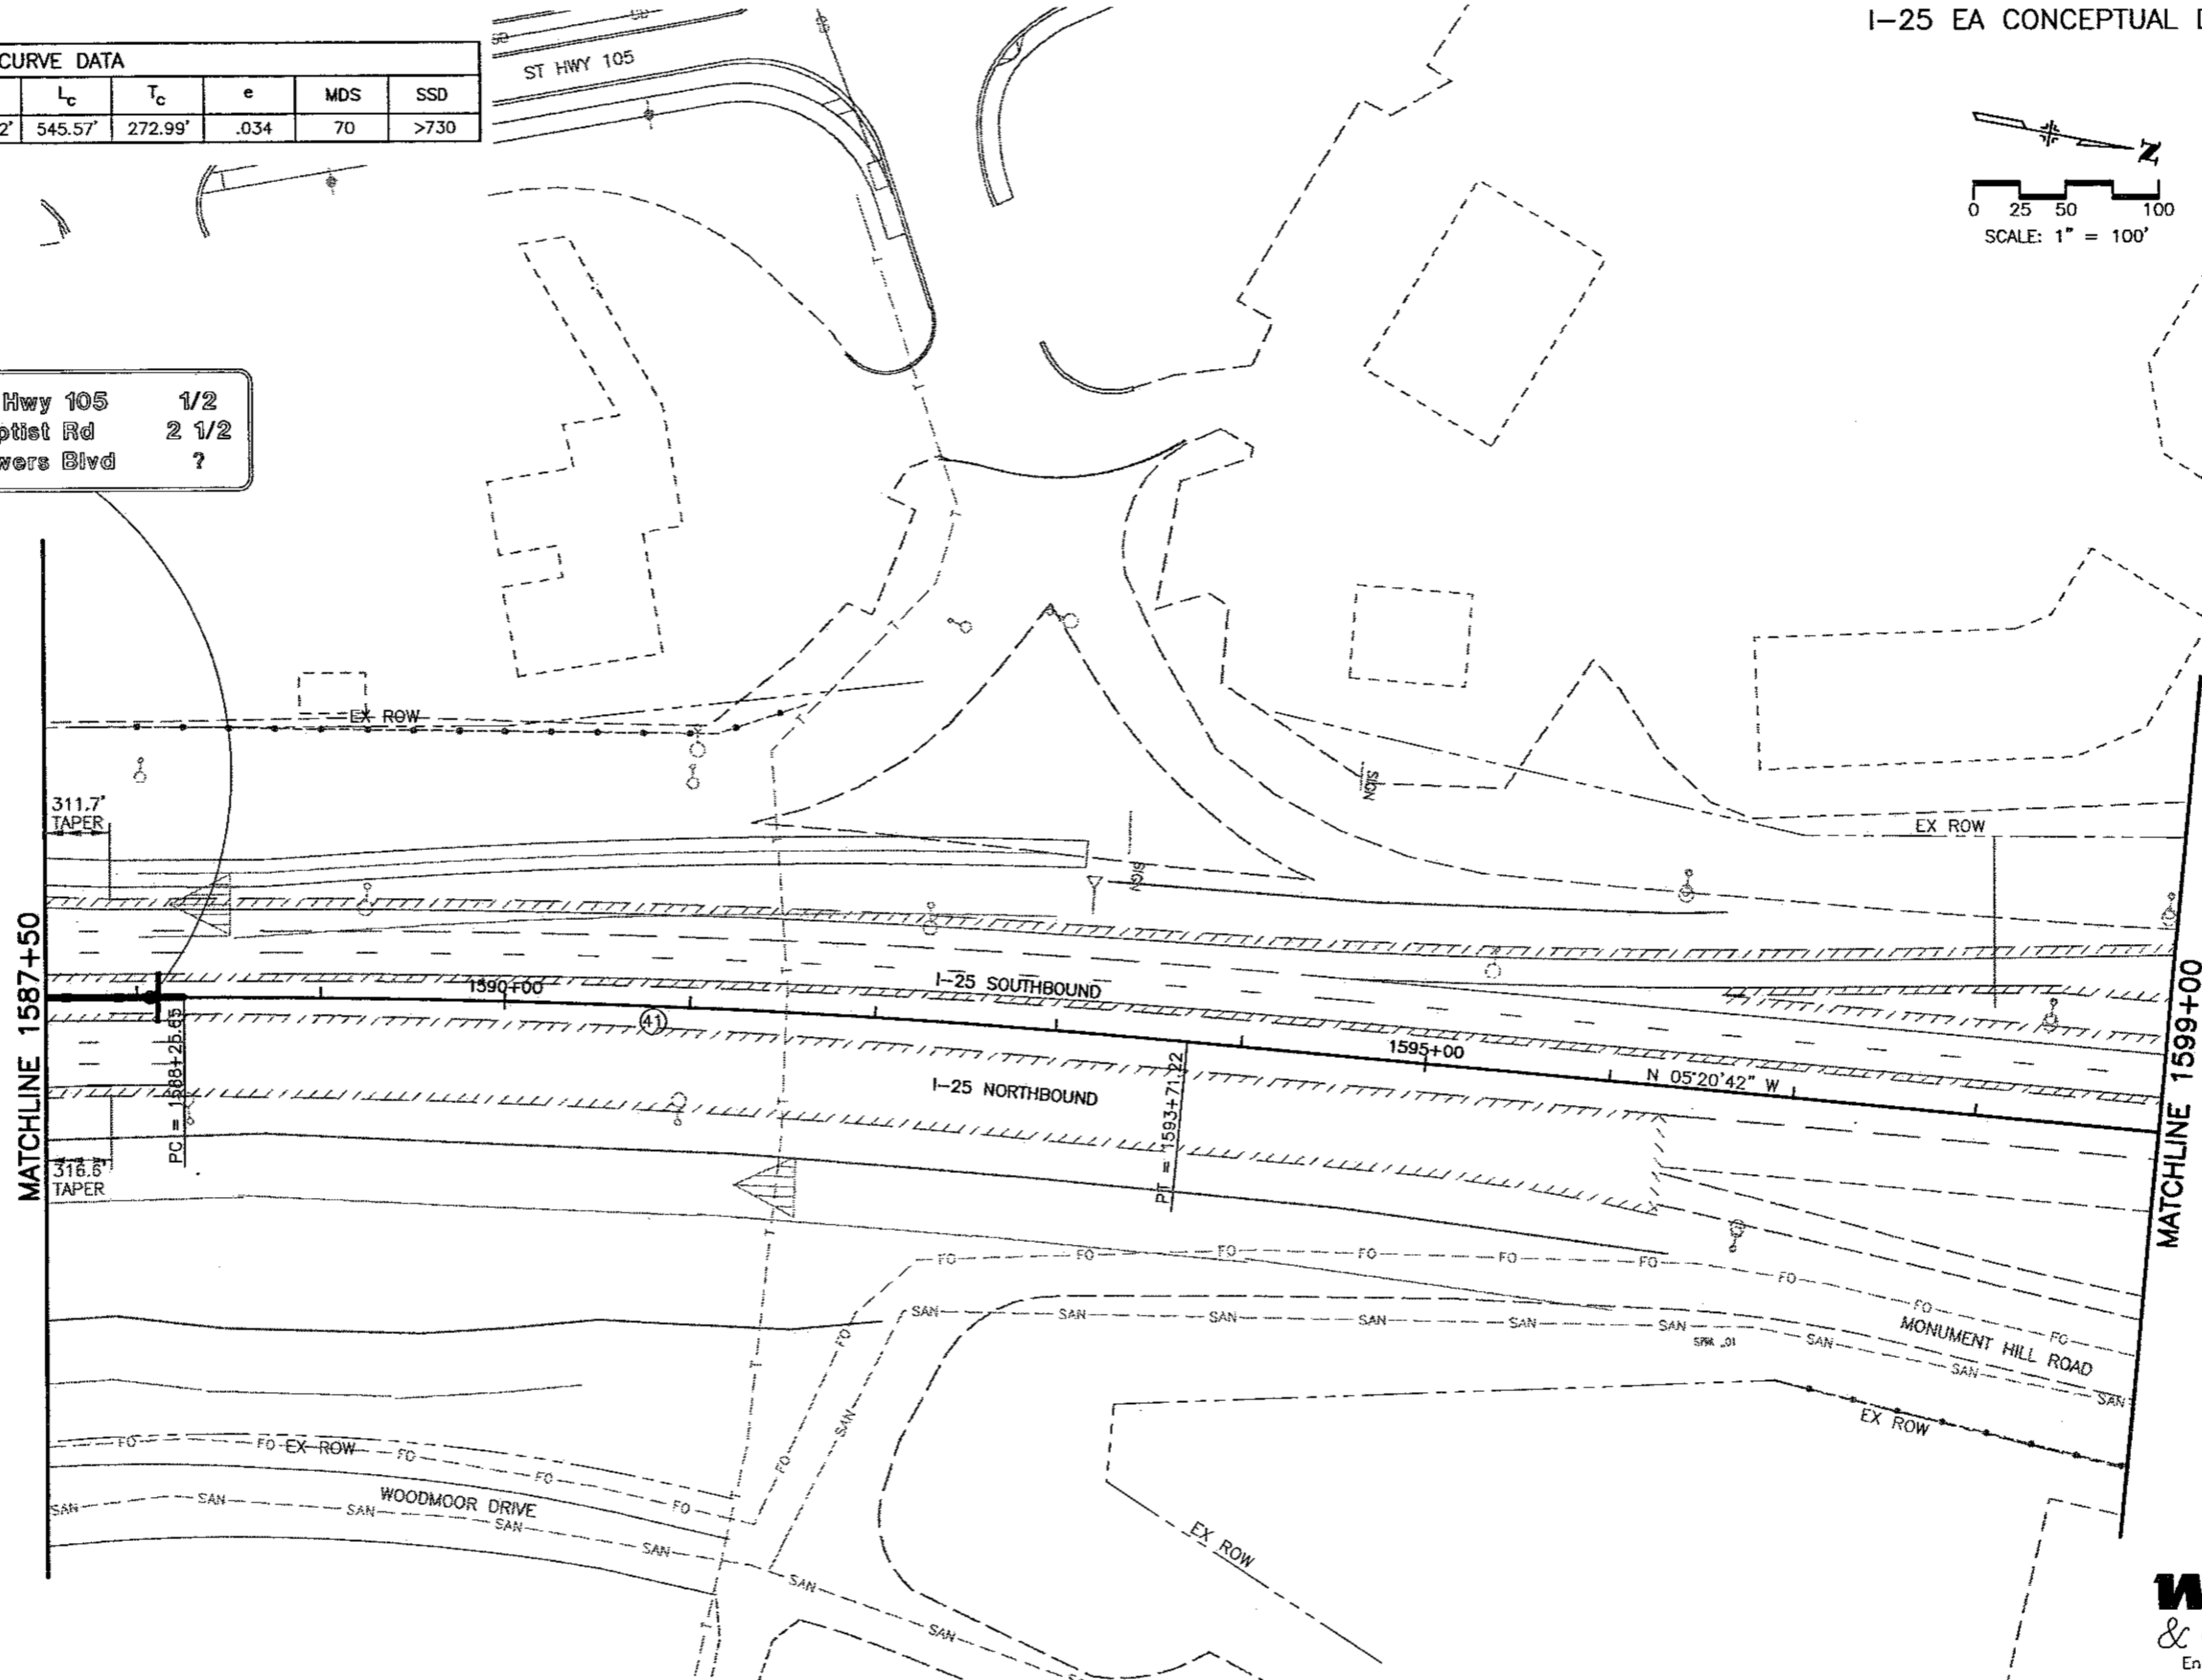


MATCHLINE 1587+50


MATCHLINE 1599+00

WILSON & COMPANY
Engineers & Architects

Computer File Information		Sheet Revisions		Colorado Department of Transportation		As Constructed		I-25 Roadway Plan 1587+50 to 1599+00		Project No./Code	
Creation Date:	11/13/01	Initials:	MAK	 1480 Quail Lake Loop - Suite A Colorado Springs, Colorado 80906 Phone: (719) 634-2323 Fax: (719) 227-3298 Region No. 2		No Revisions:		Designer: MAB Detailer: MAB		C 0252-316	
Last Modification Date:	06/13/02	Initials:	DVD			Revised:				12210	
Full Path:	P:\983100913\ACAD\SHEETS					Void:				Sheet Subset: ROADWAY	
Drawing File Name:	RDPL121-128.DWG							Subset Sheet: 127 of		Sheet Number 152	
Acad Ver. 2000	Scale: As Shown	Units: English									

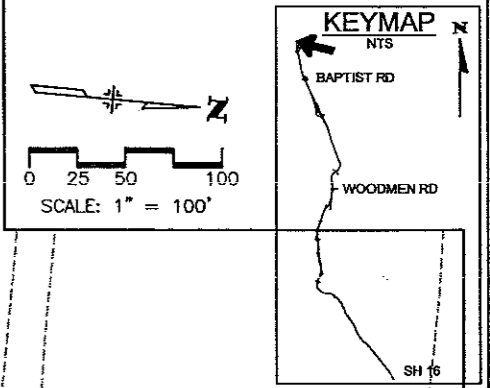

MATCHLINE 1599+00

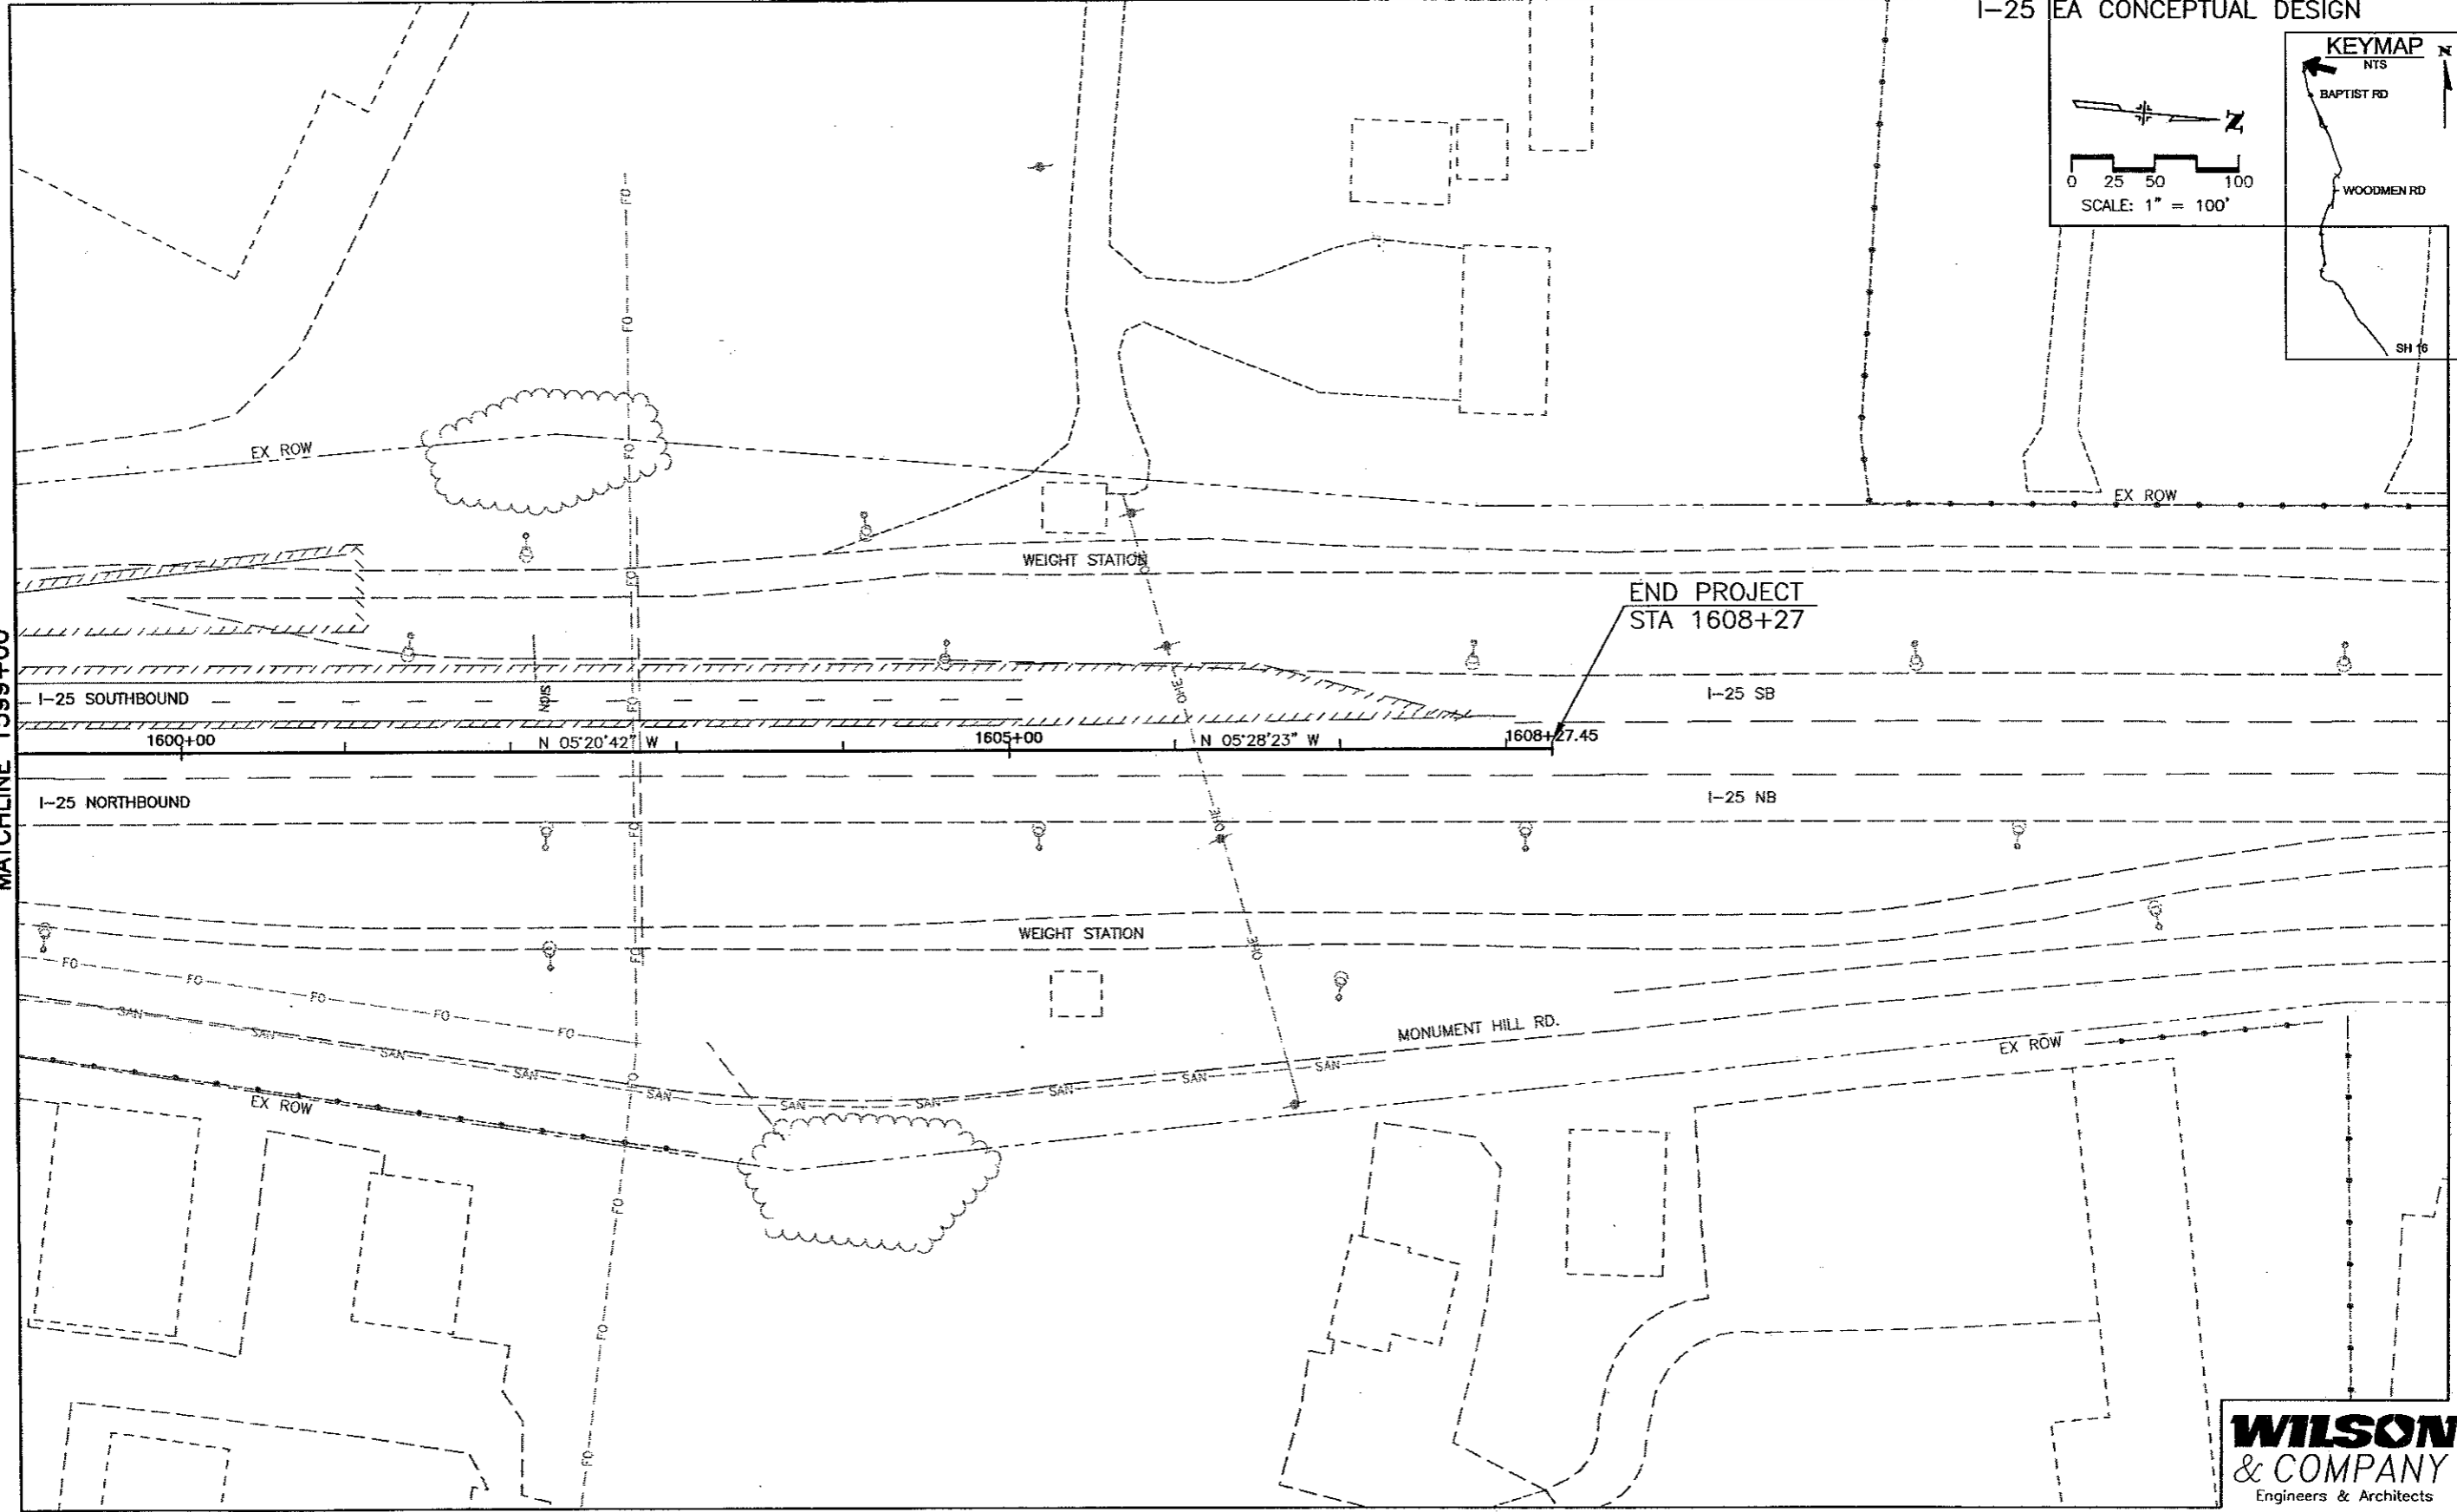


WILSON & COMPANY
Engineers & Architects

Computer File Information	
Creation Date: 11/13/01	Initials: MAK
Last Modification Date: 05/30/02	Initials: BE
Full Path: P:\983100913\ACAD\SHEETS	
Drawing File Name: RDPL121-128.DWG	
Acad Ver. 2000	Scale: As Shown Units: English

Sheet Revisions	
(R-)	
(R-)	
(R-)	
(R-)	
(R-)	

Colorado Department of Transportation




1480 Quail Lake Loop - Suite A
Colorado Springs, Colorado 80906
Phone: (719) 634-2323 Fax: (719) 227-3298

Region No. 2

As Constructed
No Revisions:
Revised:
Void:

I-25 Roadway Plan 1599+00 to 1608+27	
Designer: MAB	
Detailer: MAB	
Sheet Subset: ROADWAY	Subset Sheet: 128 of

Project No./Code
C 0252-316
12210
Sheet Number <i>128</i>

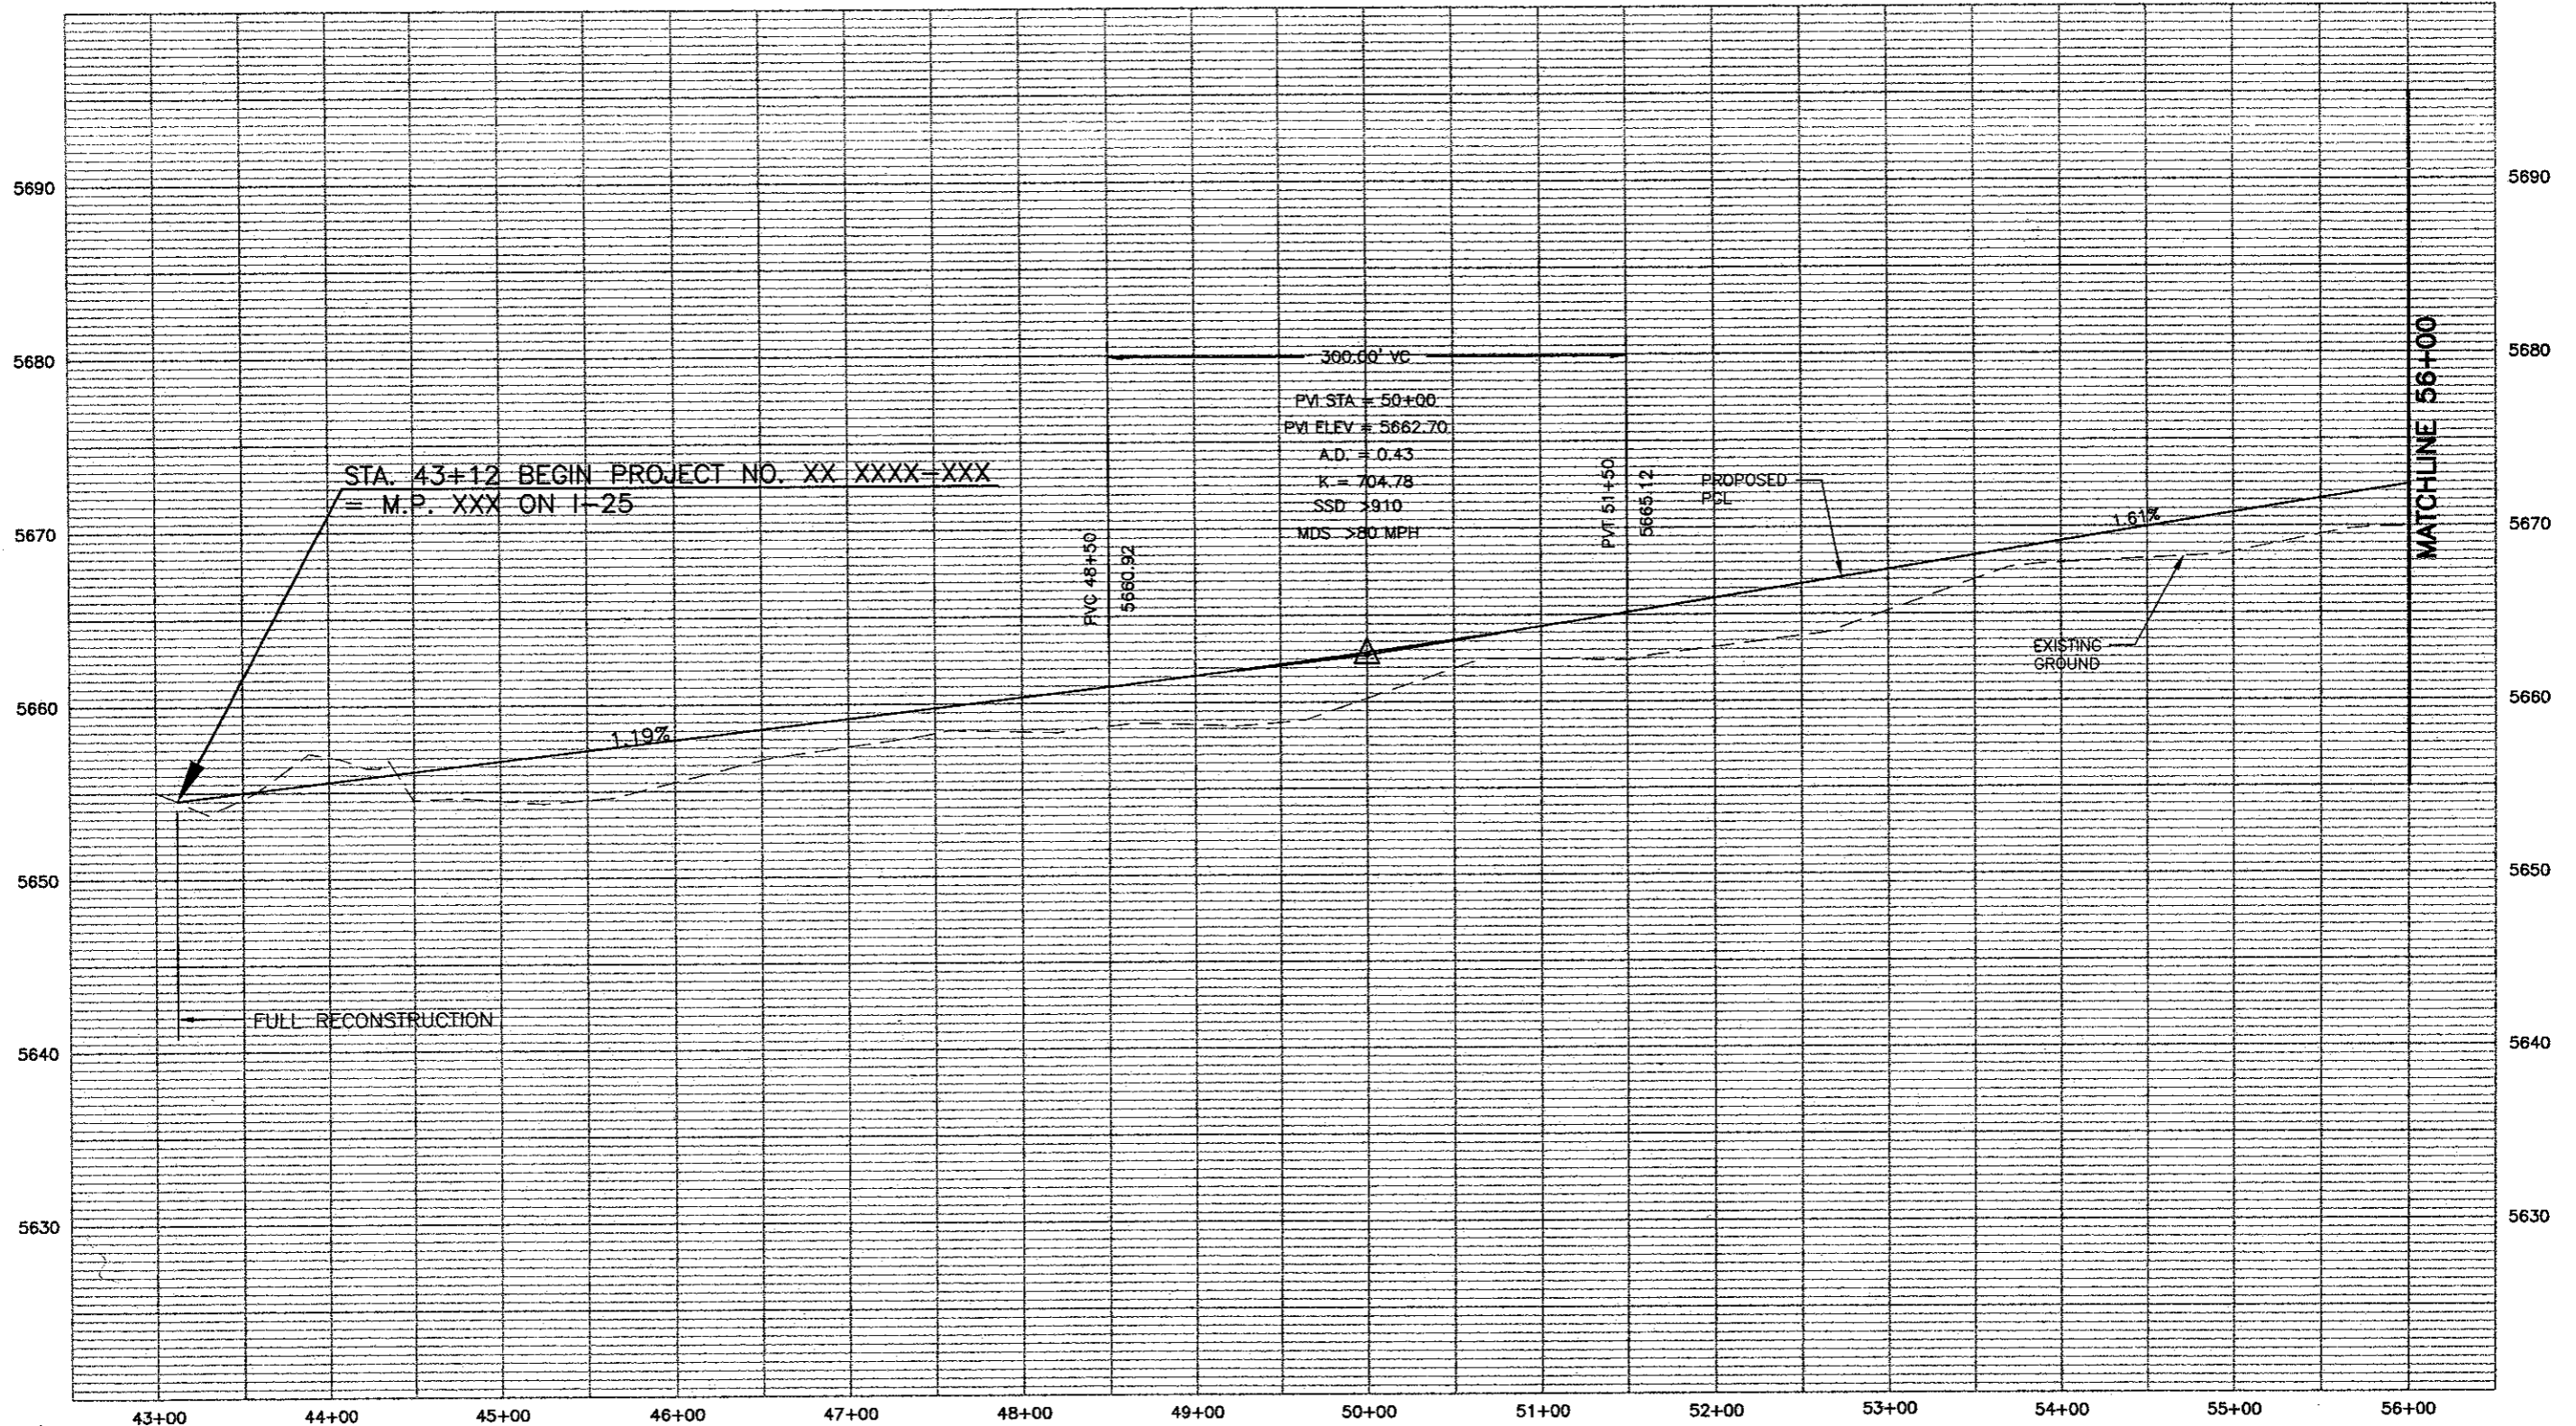


PROFILE - HORIZ-1" = 100'
VERT-1" = 10'



Computer File Information	
Creation Date: 11/13/01	Initials: MAK
Last Modification Date: 06/11/02	Initials: MAB
Full Path: P:\983100913\ACAD\SHEETS	
Drawing File Name: RDPRO01-10.DWG	
Acad Ver. 2000	Scale: As Shown Units: English


Sheet Revisions	
(R-)	
(R-)	
(R-)	
(R-)	

Colorado Department of Transportation

 1480 Quail Lake Loop - Suite A
 Colorado Springs, Colorado 80906
 Phone: (719) 634-2323 Fax: (719) 227-3298
Region No. 2

As Constructed
No Revisions:
Revised:
Void:

I-25 Profile 50+00 to 56+00	
Designer: MAB	
Detailer: MAB	
Sheet Subset: ROADWAY	Subset Sheet: 1 of

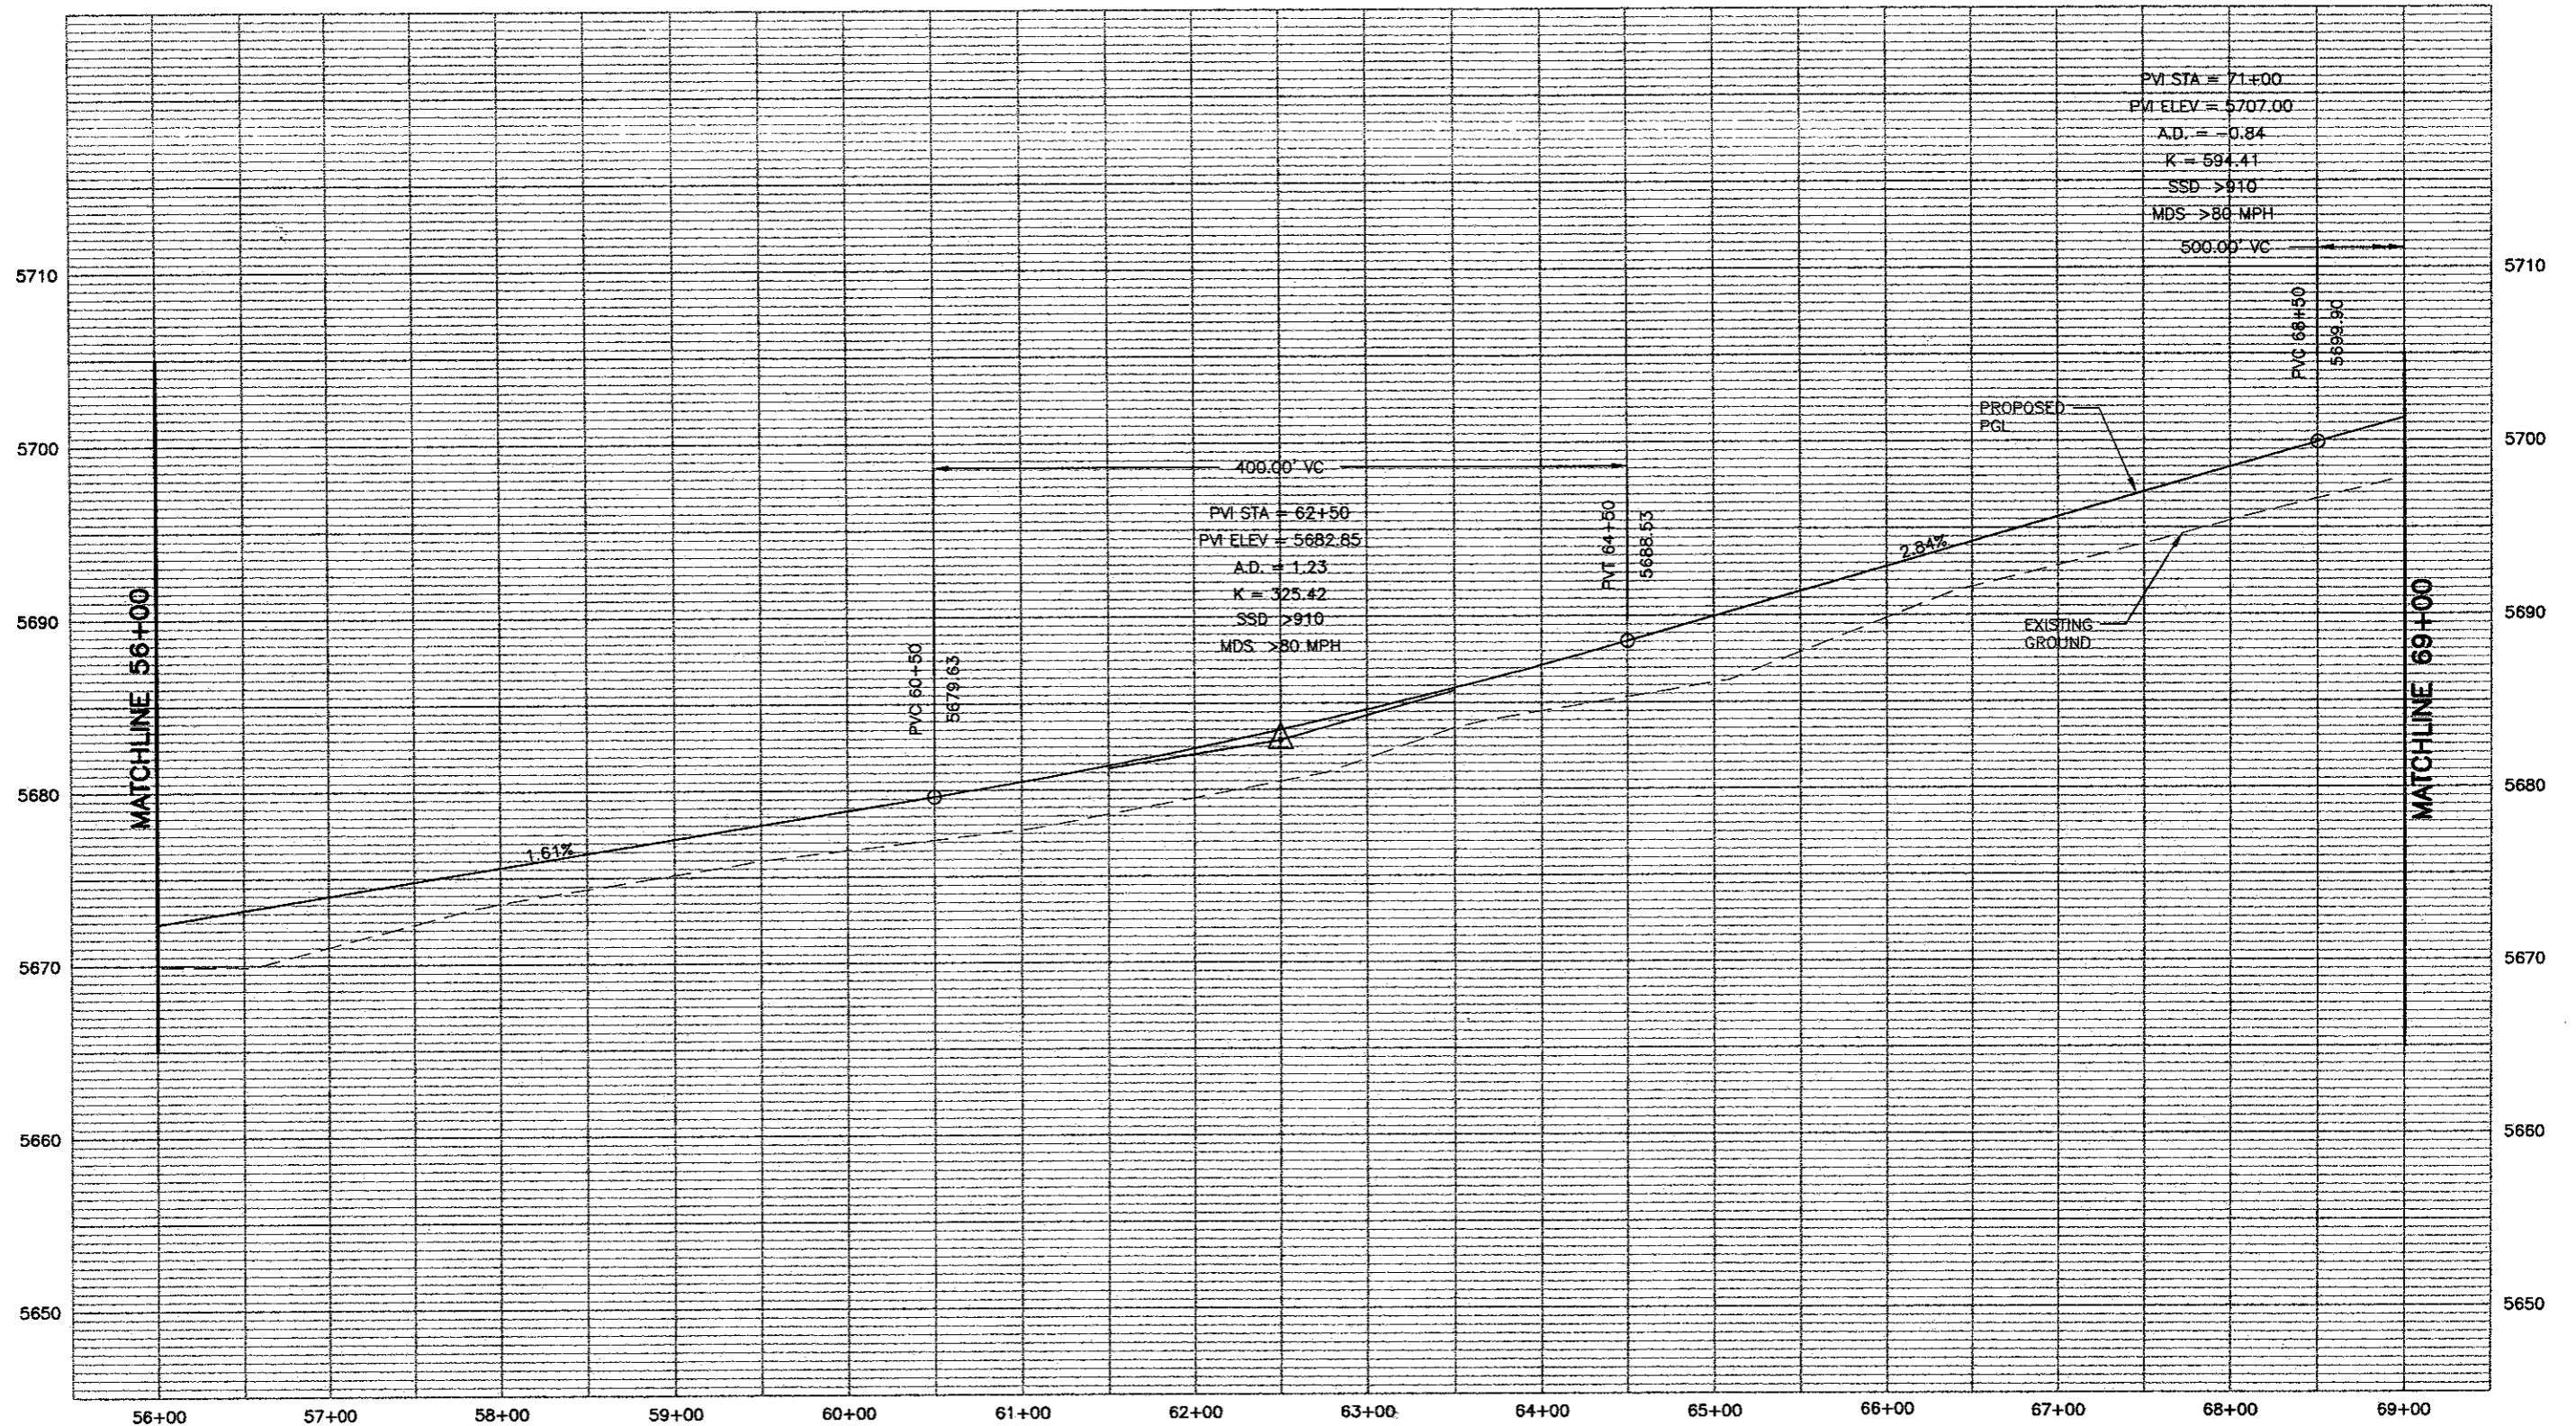Project No./Code
XXX XXXX-XXX
XXXXX
Sheet Number 154



PROFILE - HORIZ-1" = 100'
VERT-1" = 10'



Computer File Information	
Creation Date: 11/13/01	Initials: MAK
Last Modification Date: 06/11/02	Initials: MAB
Full Path: P:\983100913\ACAD\SHEETS	
Drawing File Name: RDPRO1-10.DWG	
Acad Ver. 2000	Scale: As Shown Units: English

Sheet Revisions	
(R-)	
(R-)	
(R-)	
(R-)	
(R-)	

Colorado Department of Transportation




1480 Quail Lake Loop - Suite A
Colorado Springs, Colorado 80906
Phone: (719) 634-2323 Fax: (719) 227-3298

Region No. 2

As Constructed
No Revisions:
Revised:
Void:

I-25 Profile 56+00 to 69+00	
Designer: MAB	
Detailer: MAB	
Sheet Subset: ROADWAY	Subset Sheet: 2 of

Project No./Code
XXX XXXX-XXX
XXXXX
Sheet Number 155

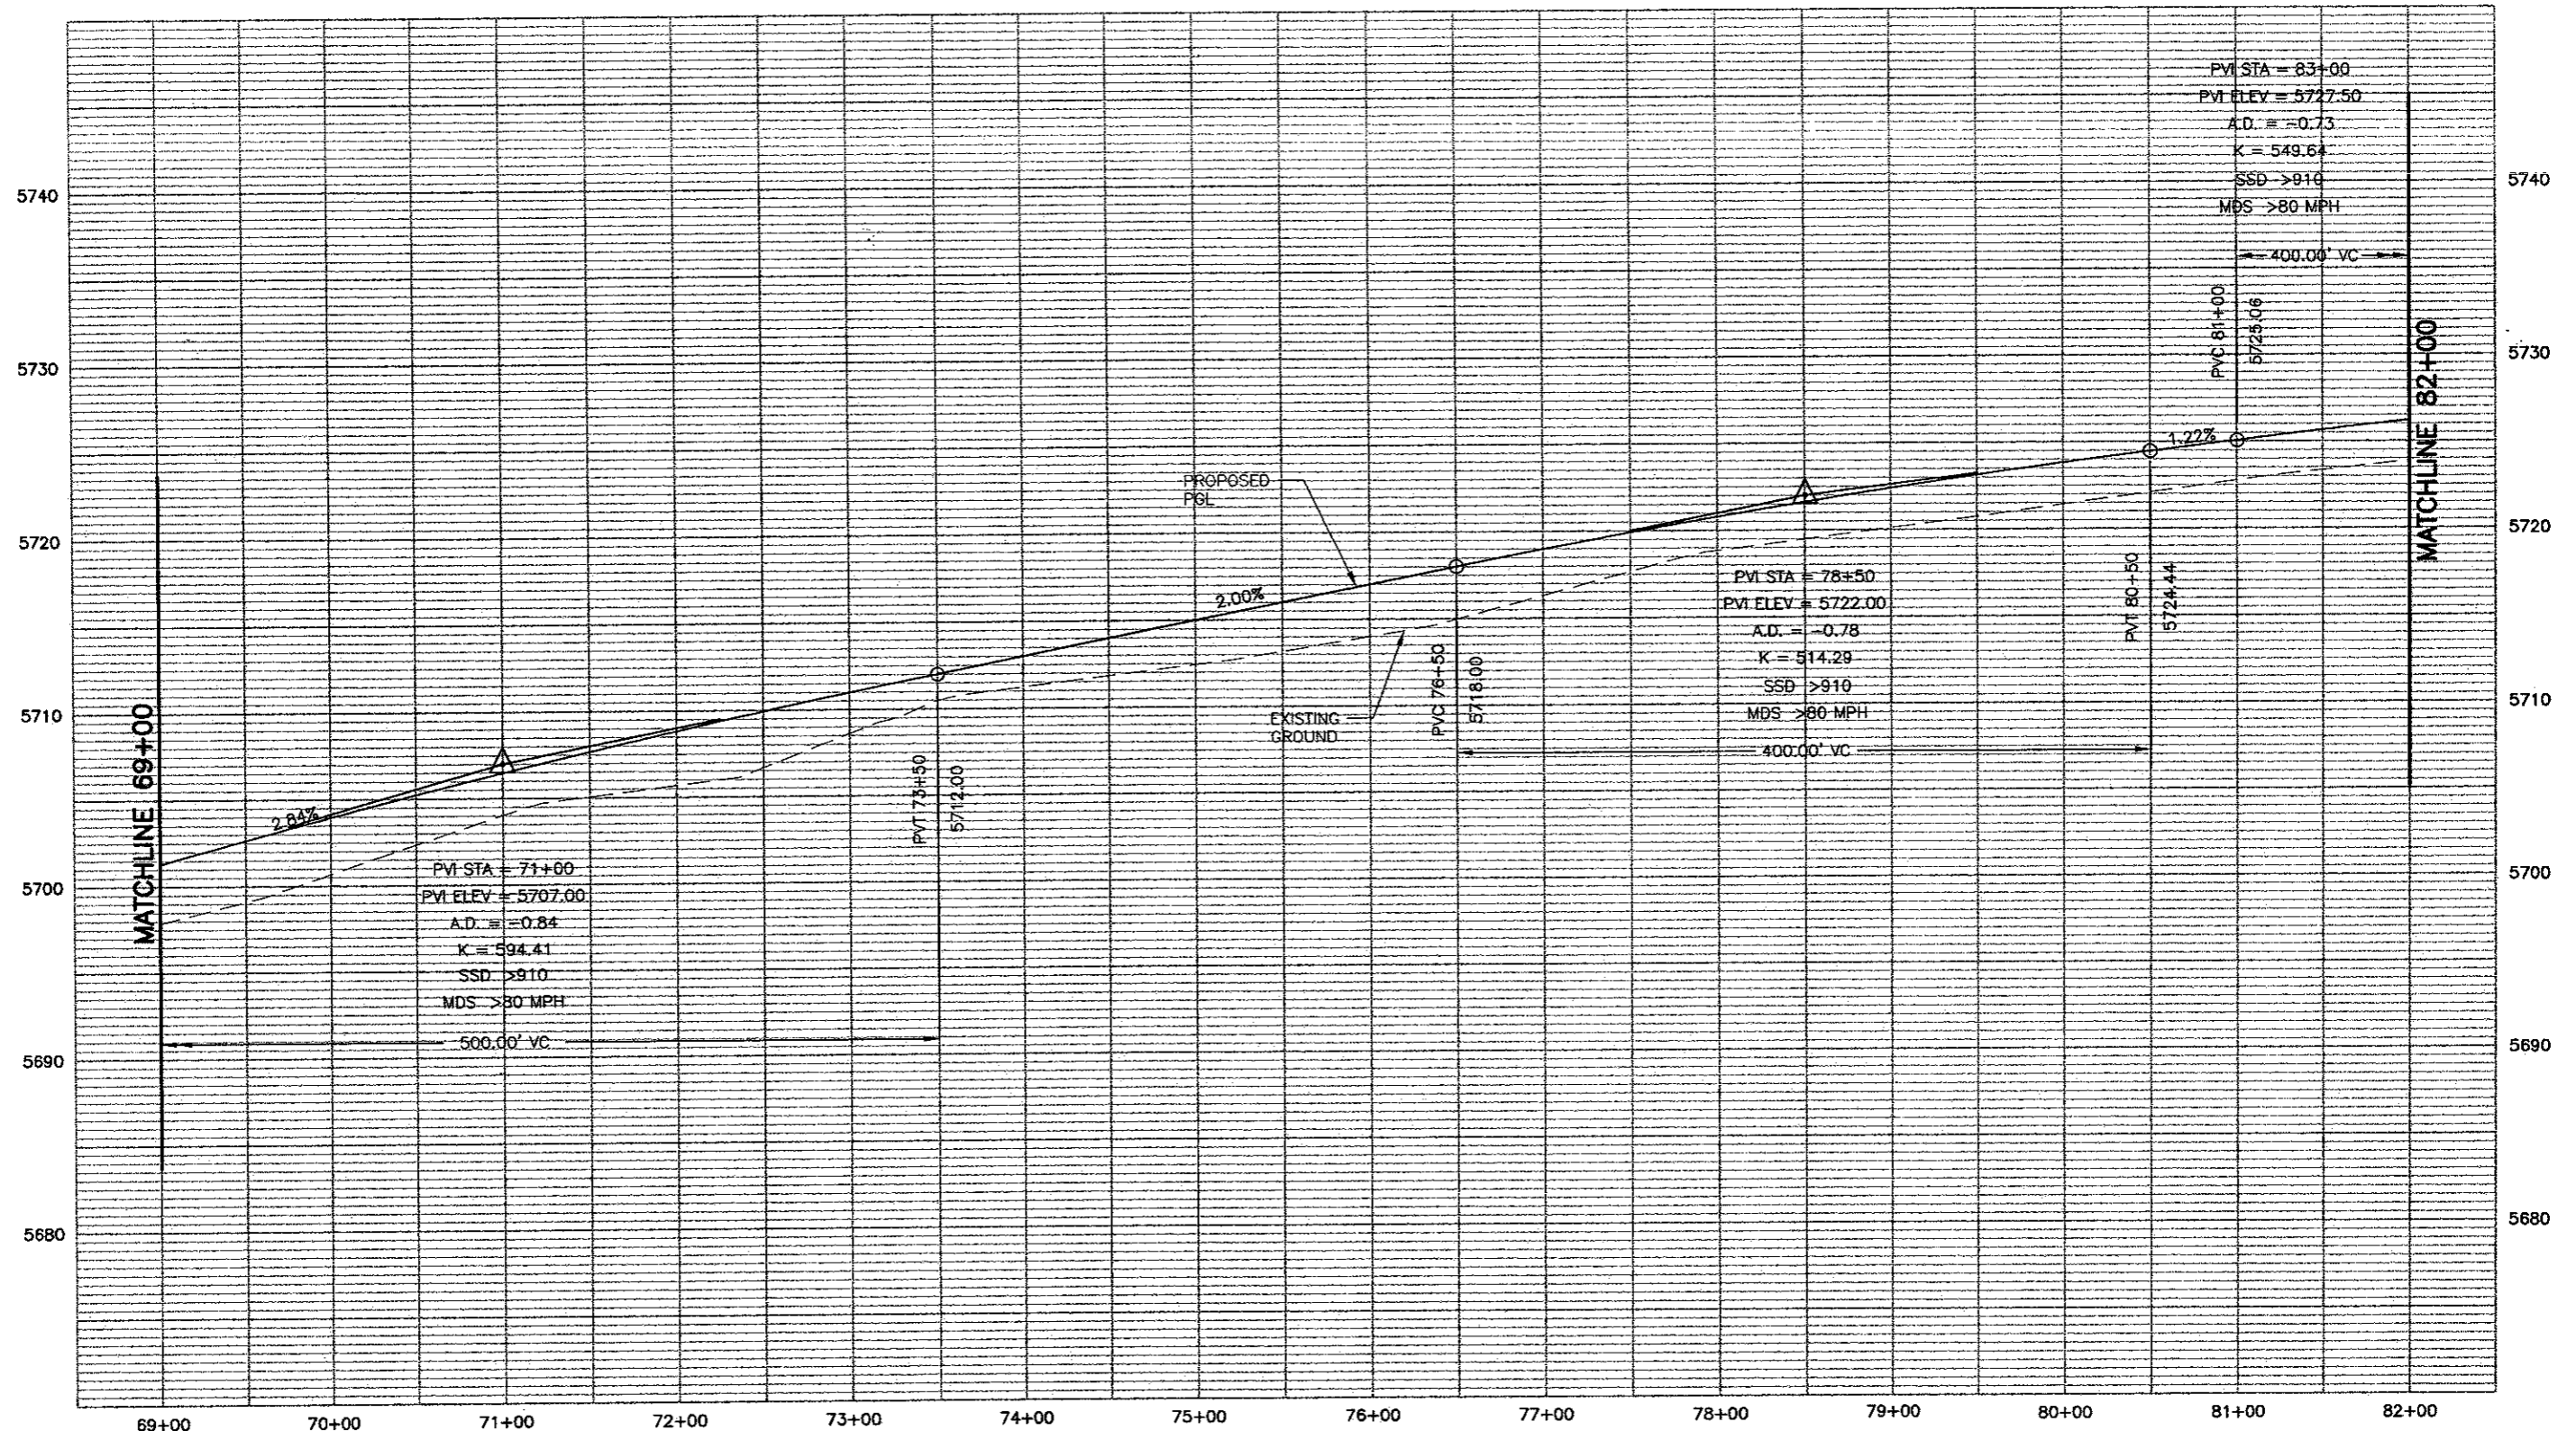


PROFILE - HORIZ-1" = 100'
VERT-1" = 10'



Computer File Information	
Creation Date:	11/13/01 Initials: MAK
Last Modification Date:	06/11/02 Initials: MAB
Full Path:	P:\983100913\ACAD\SHEETS
Drawing File Name:	RDRP01-10.DWG
Acad Ver.	2000 Scale: As Shown Units: English


Sheet Revisions	
(R-)	
(R-)	
(R-)	
(R-)	

Colorado Department of Transportation

 1480 Quail Lake Loop - Suite A
 Colorado Springs, Colorado 80906
 Phone: (719) 634-2323 Fax: (719) 227-3298
Region No. 2

As Constructed
No Revisions:
Revised:
Void:


I-25 Profile 69+00 to 82+00	
Designer:	MAB
Detailer:	MAB
Sheet Subset:	ROADWAY
Subset Sheet:	3 of

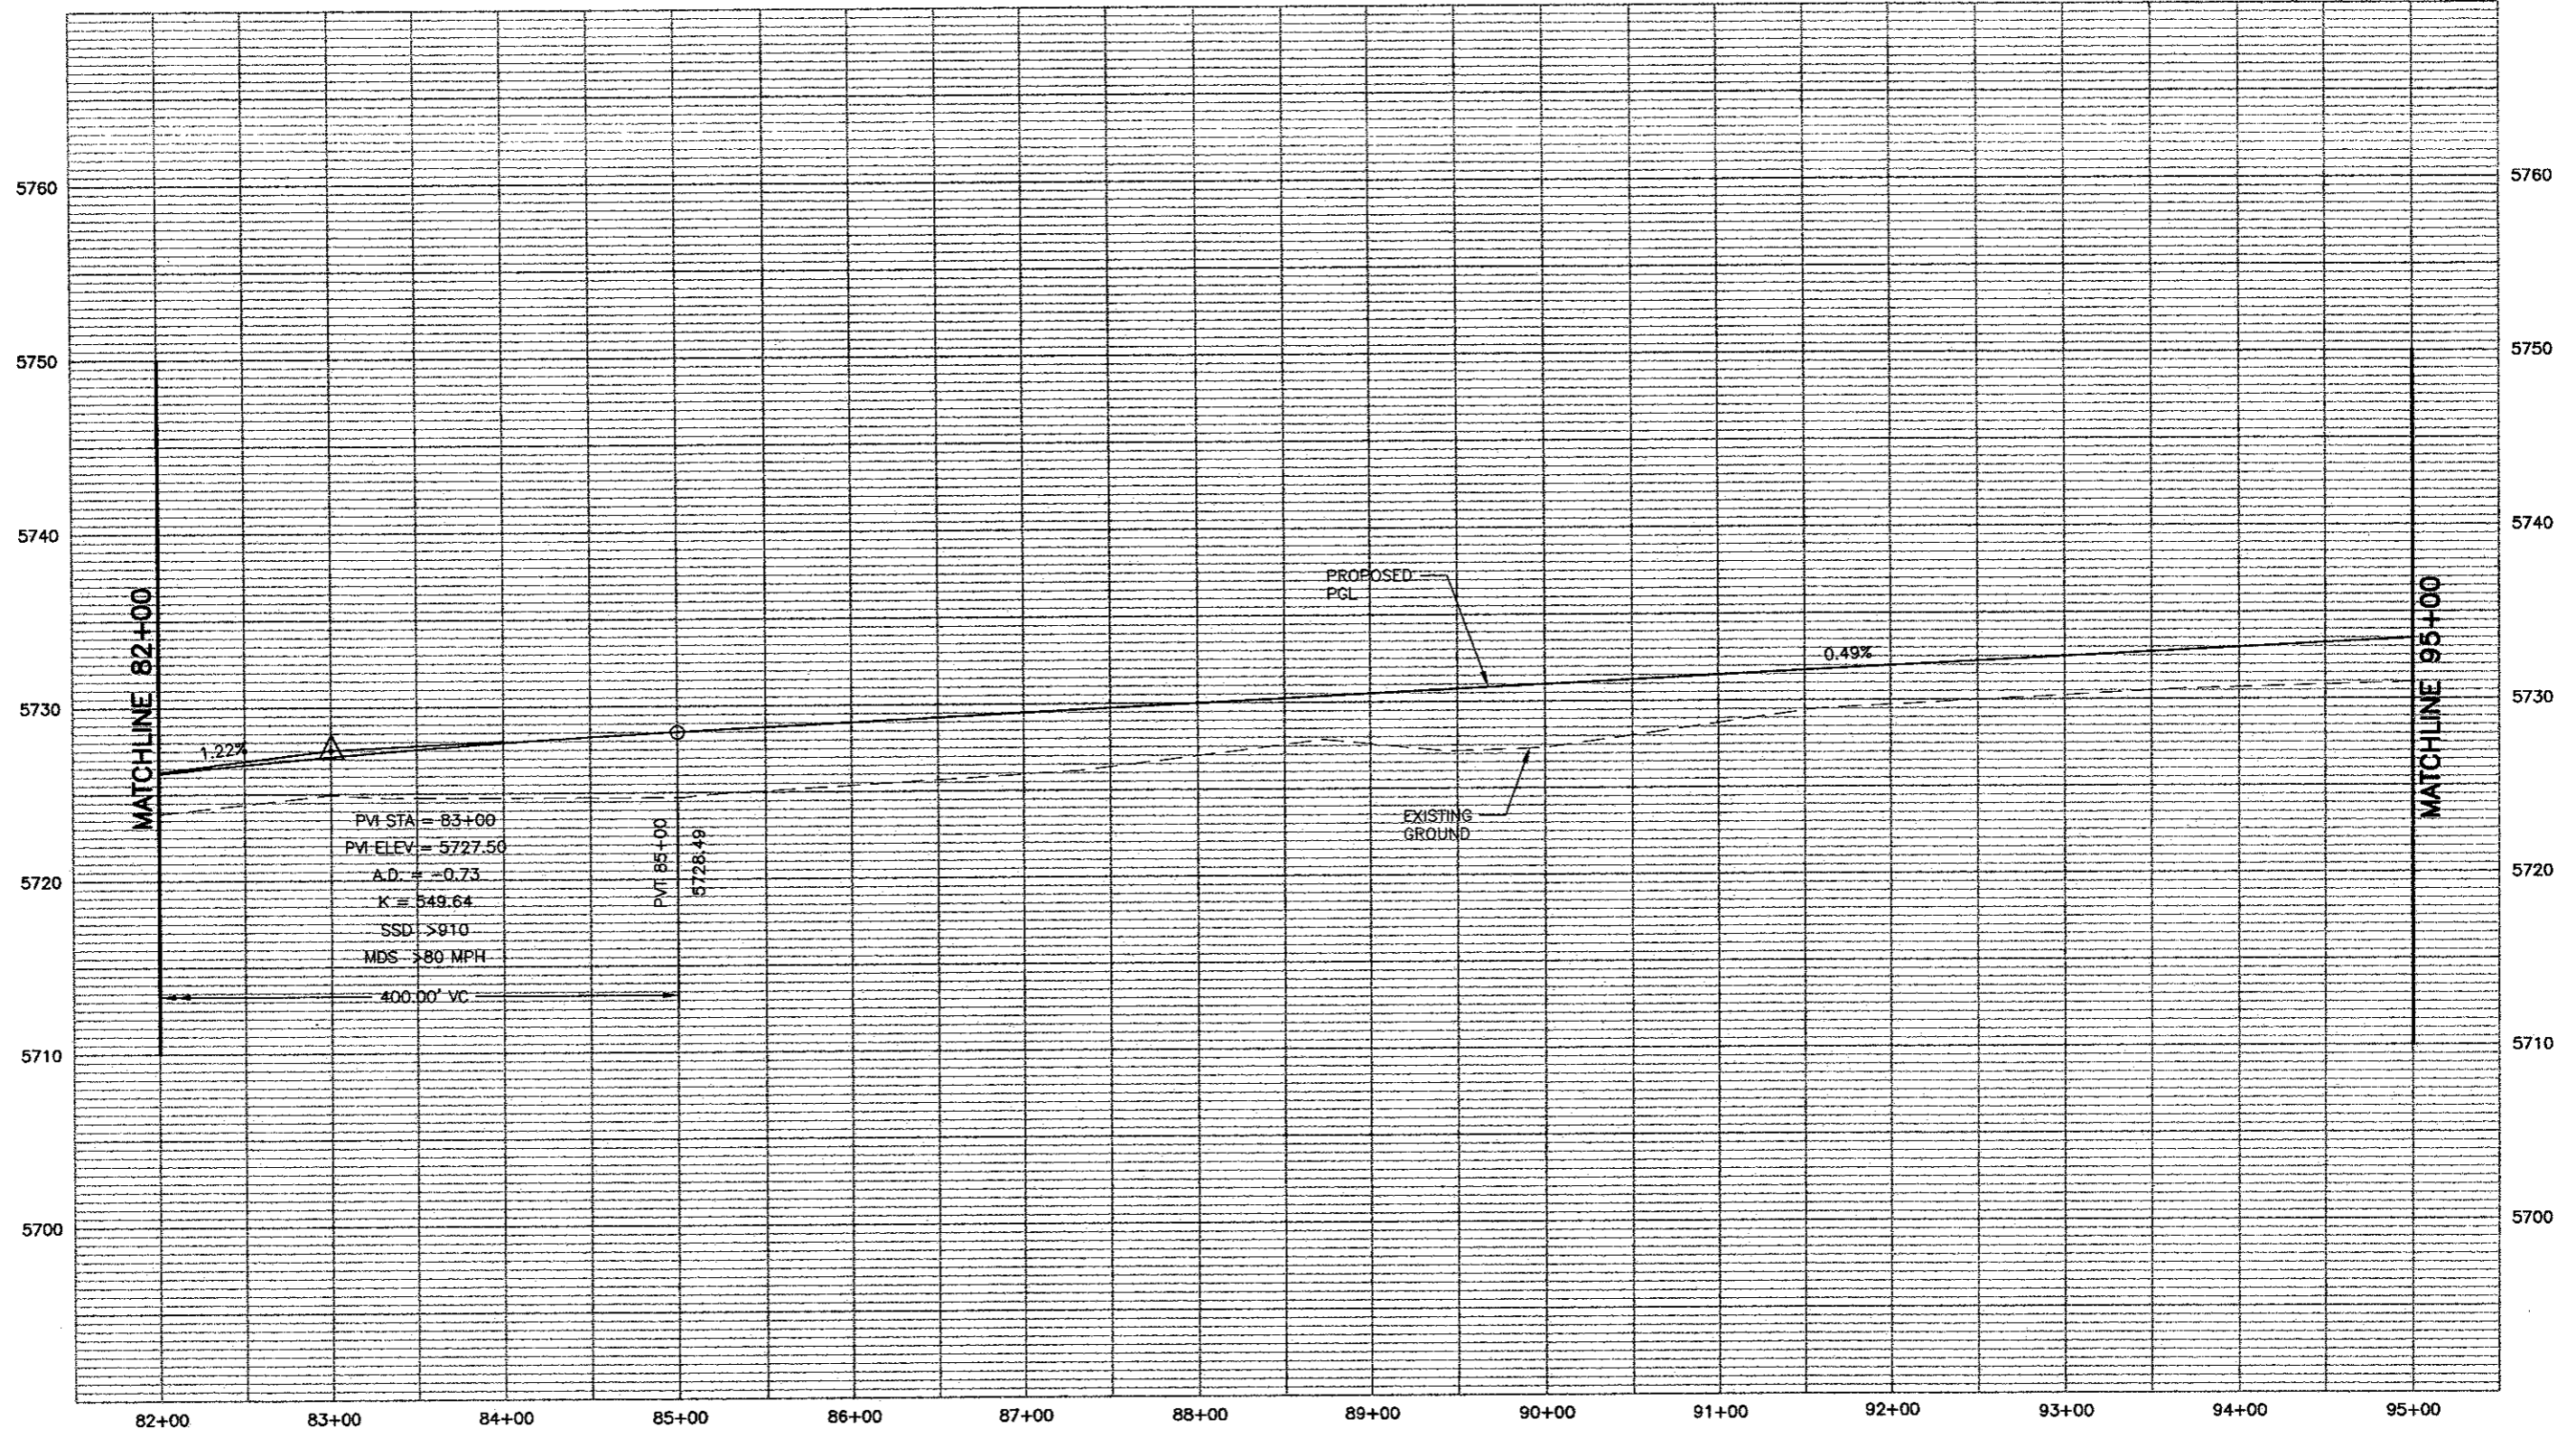
Project No./Code
XXX XXXX-XXX
XXXXX
Sheet Number 156



PROFILE - HORIZ-1" = 100'
 VERT-1" = 10'



Computer File Information Creation Date: 11/13/01 Initials: MAK (R-) Last Modification Date: 06/11/02 Initials: MAB (R-) Full Path: P:\983100913\ACAD\SHEETS (R-) Drawing File Name: RDPRO1-10.DWG (R-) Acad Ver. 2000 Scale: As Shown Units: English (R-)		Sheet Revisions (R-) (R-) (R-) (R-)		Colorado Department of Transportation  1480 Quail Lake Loop - Suite A Colorado Springs, Colorado 80906 Phone: (719) 634-2323 Fax: (719) 227-3298 Region No. 2		As Constructed No Revisions: Revised: Void:		I-25 Profile 82+00 to 95+00 Designer: MAB Detailer: MAB Sheet Subset: ROADWAY Subset Sheet: 4 of		Project No./Code XXX XXXX-XXX XXXXX Sheet Number 107	
--	--	--	--	--	--	---	--	---	--	--	--

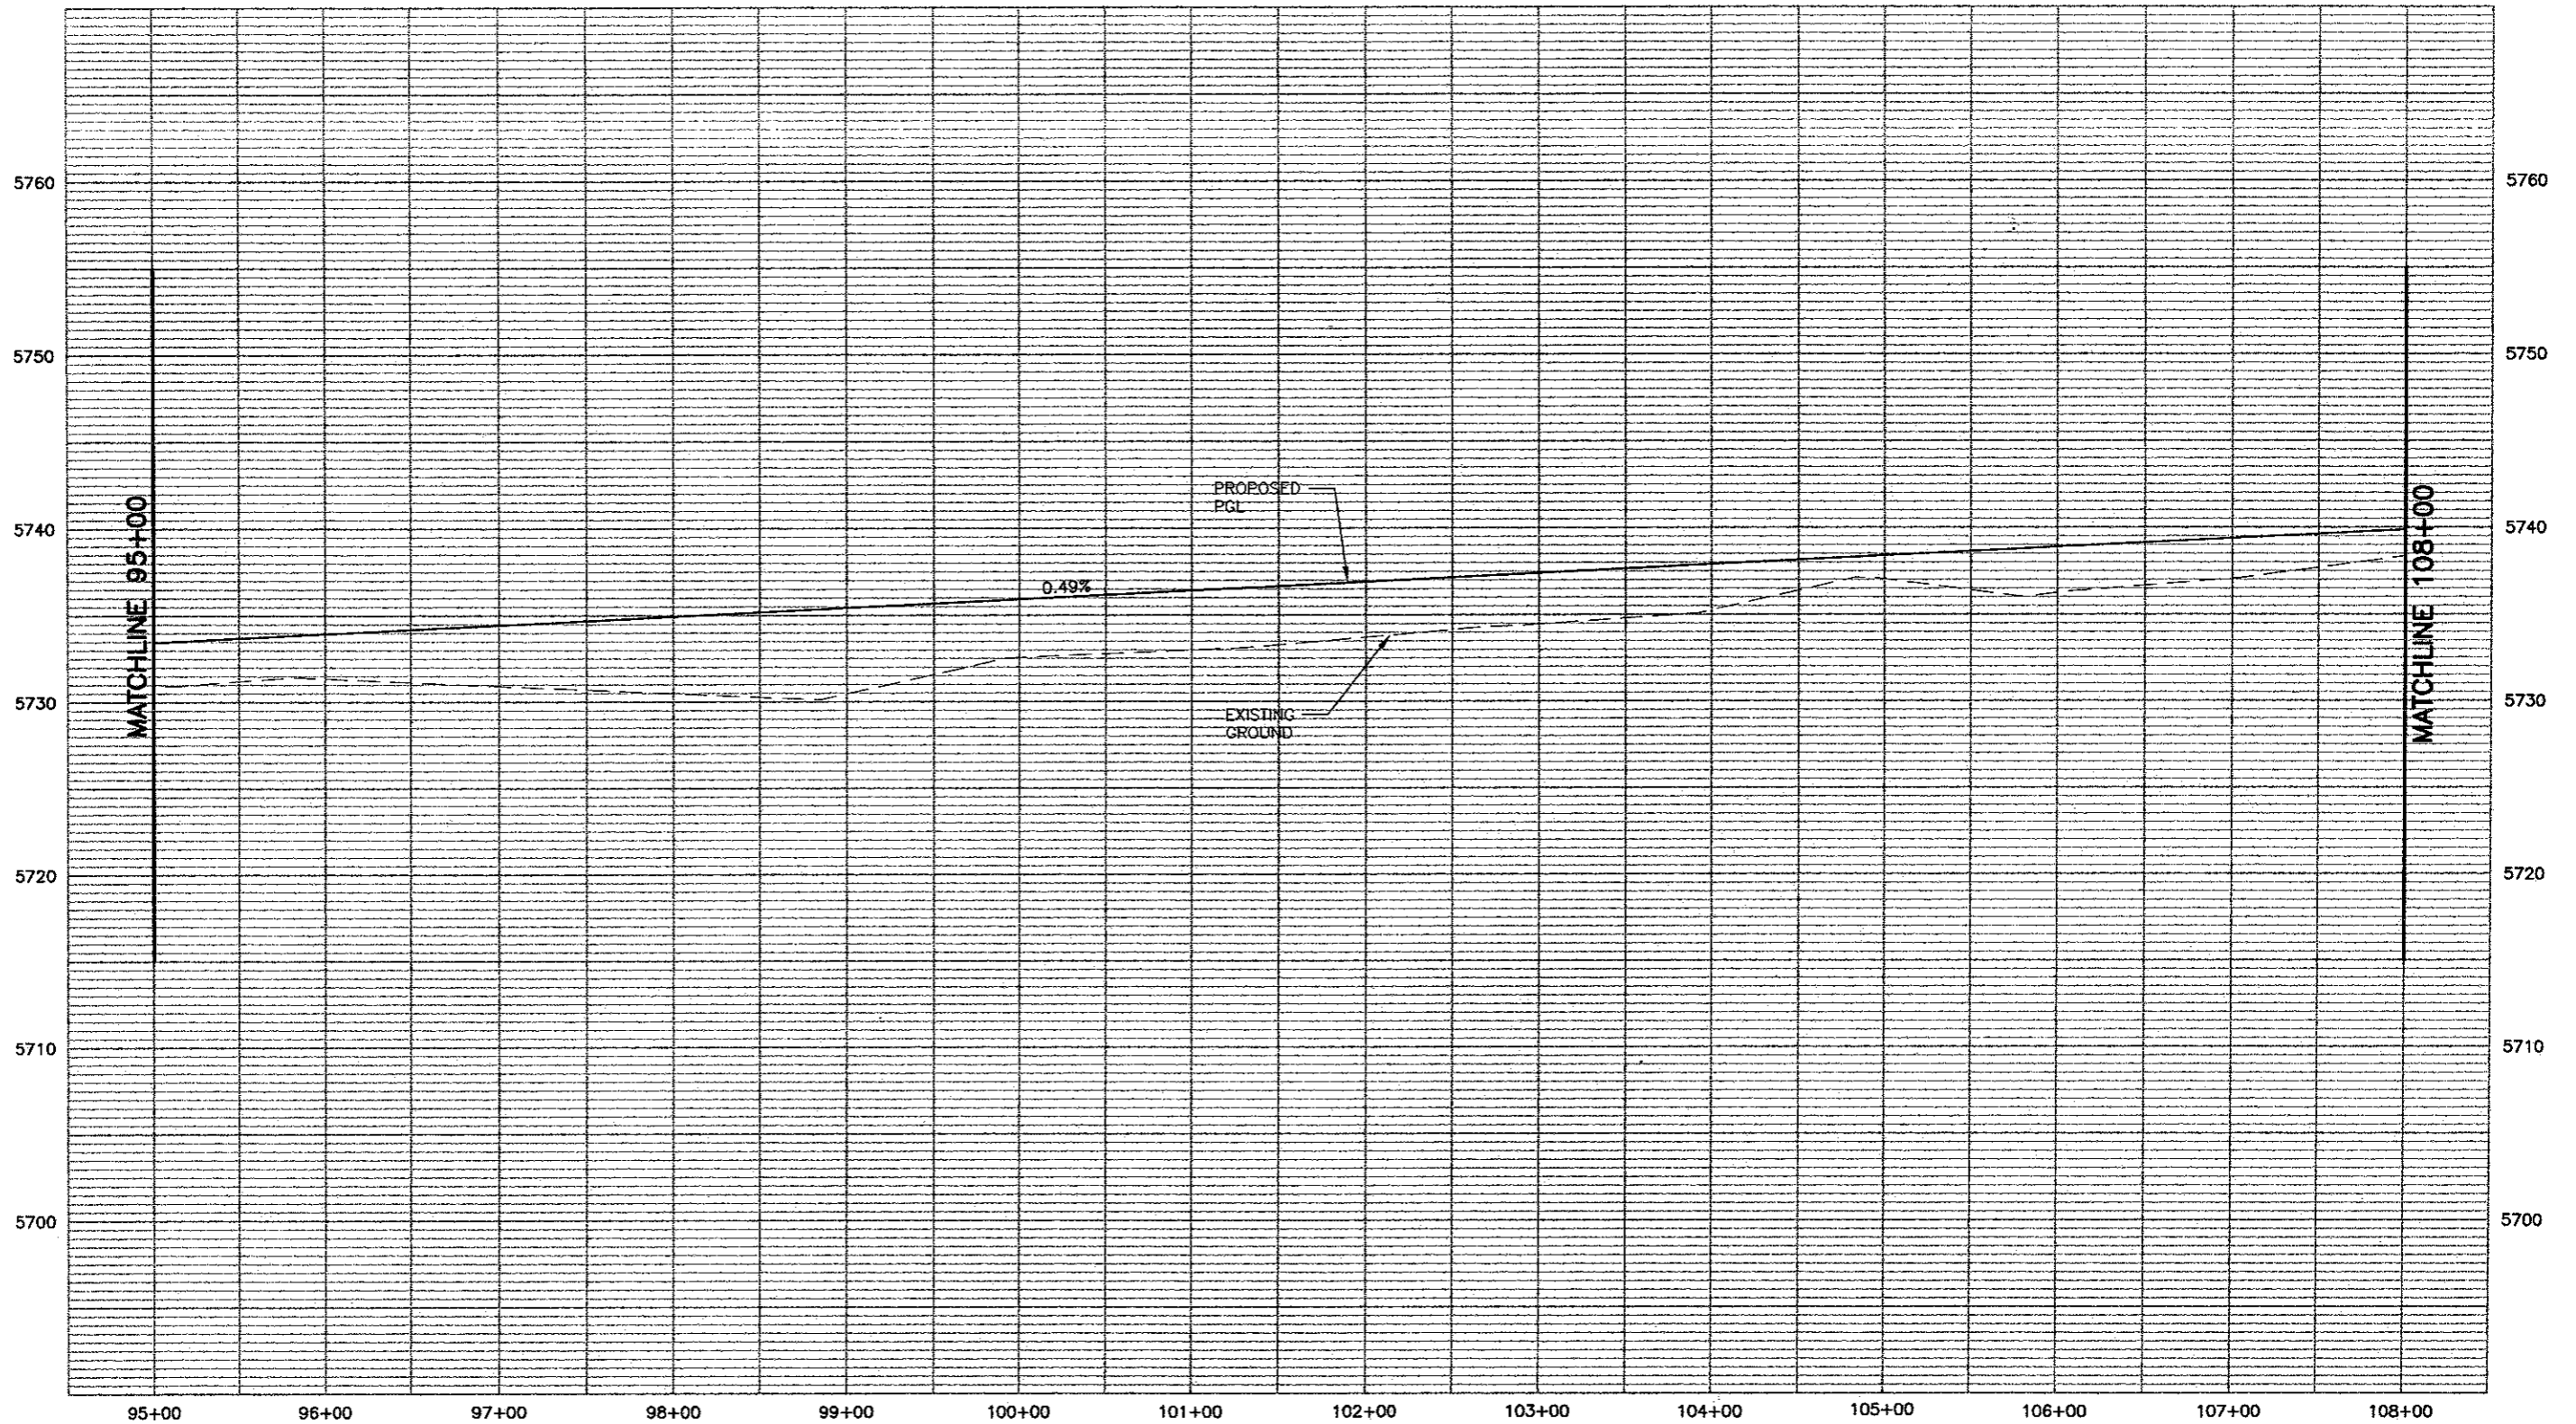


PROFILE - HORIZ-1" = 100'
VERT-1" = 10'

WILSON & COMPANY
Engineers & Architects

Computer File Information	
Creation Date: 11/13/01	Initials: MAK
Last Modification Date: 06/11/02	Initials: MAB
Full Path: P:\983100913\ACAD\SHEETS	
Drawing File Name: RDPRO1-10.DWG	
Acad Ver. 2000	Scale: As Shown Units: English

Sheet Revisions	
(R-)	
(R-)	
(R-)	
(R-)	

Colorado Department of Transportation



1480 Quail Lake Loop - Suite A
Colorado Springs, Colorado 80906
Phone: (719) 634-2323 Fax: (719) 227-3298


Region No. 2

As Constructed
No Revisions:
Revised:
Void:

I-25 Profile 95+00 to 108+00	
Designer: MAB	
Detailer: MAB	
Sheet Subset: ROADWAY	Subset Sheet: 5 of


Project No./Code
XXX XXXX-XXX
XXXXX
Sheet Number 159


P. 1590100913 \ACAD\SHEETS 10.DWG, 06/11/02 09:21:03 AM, 11/13/01

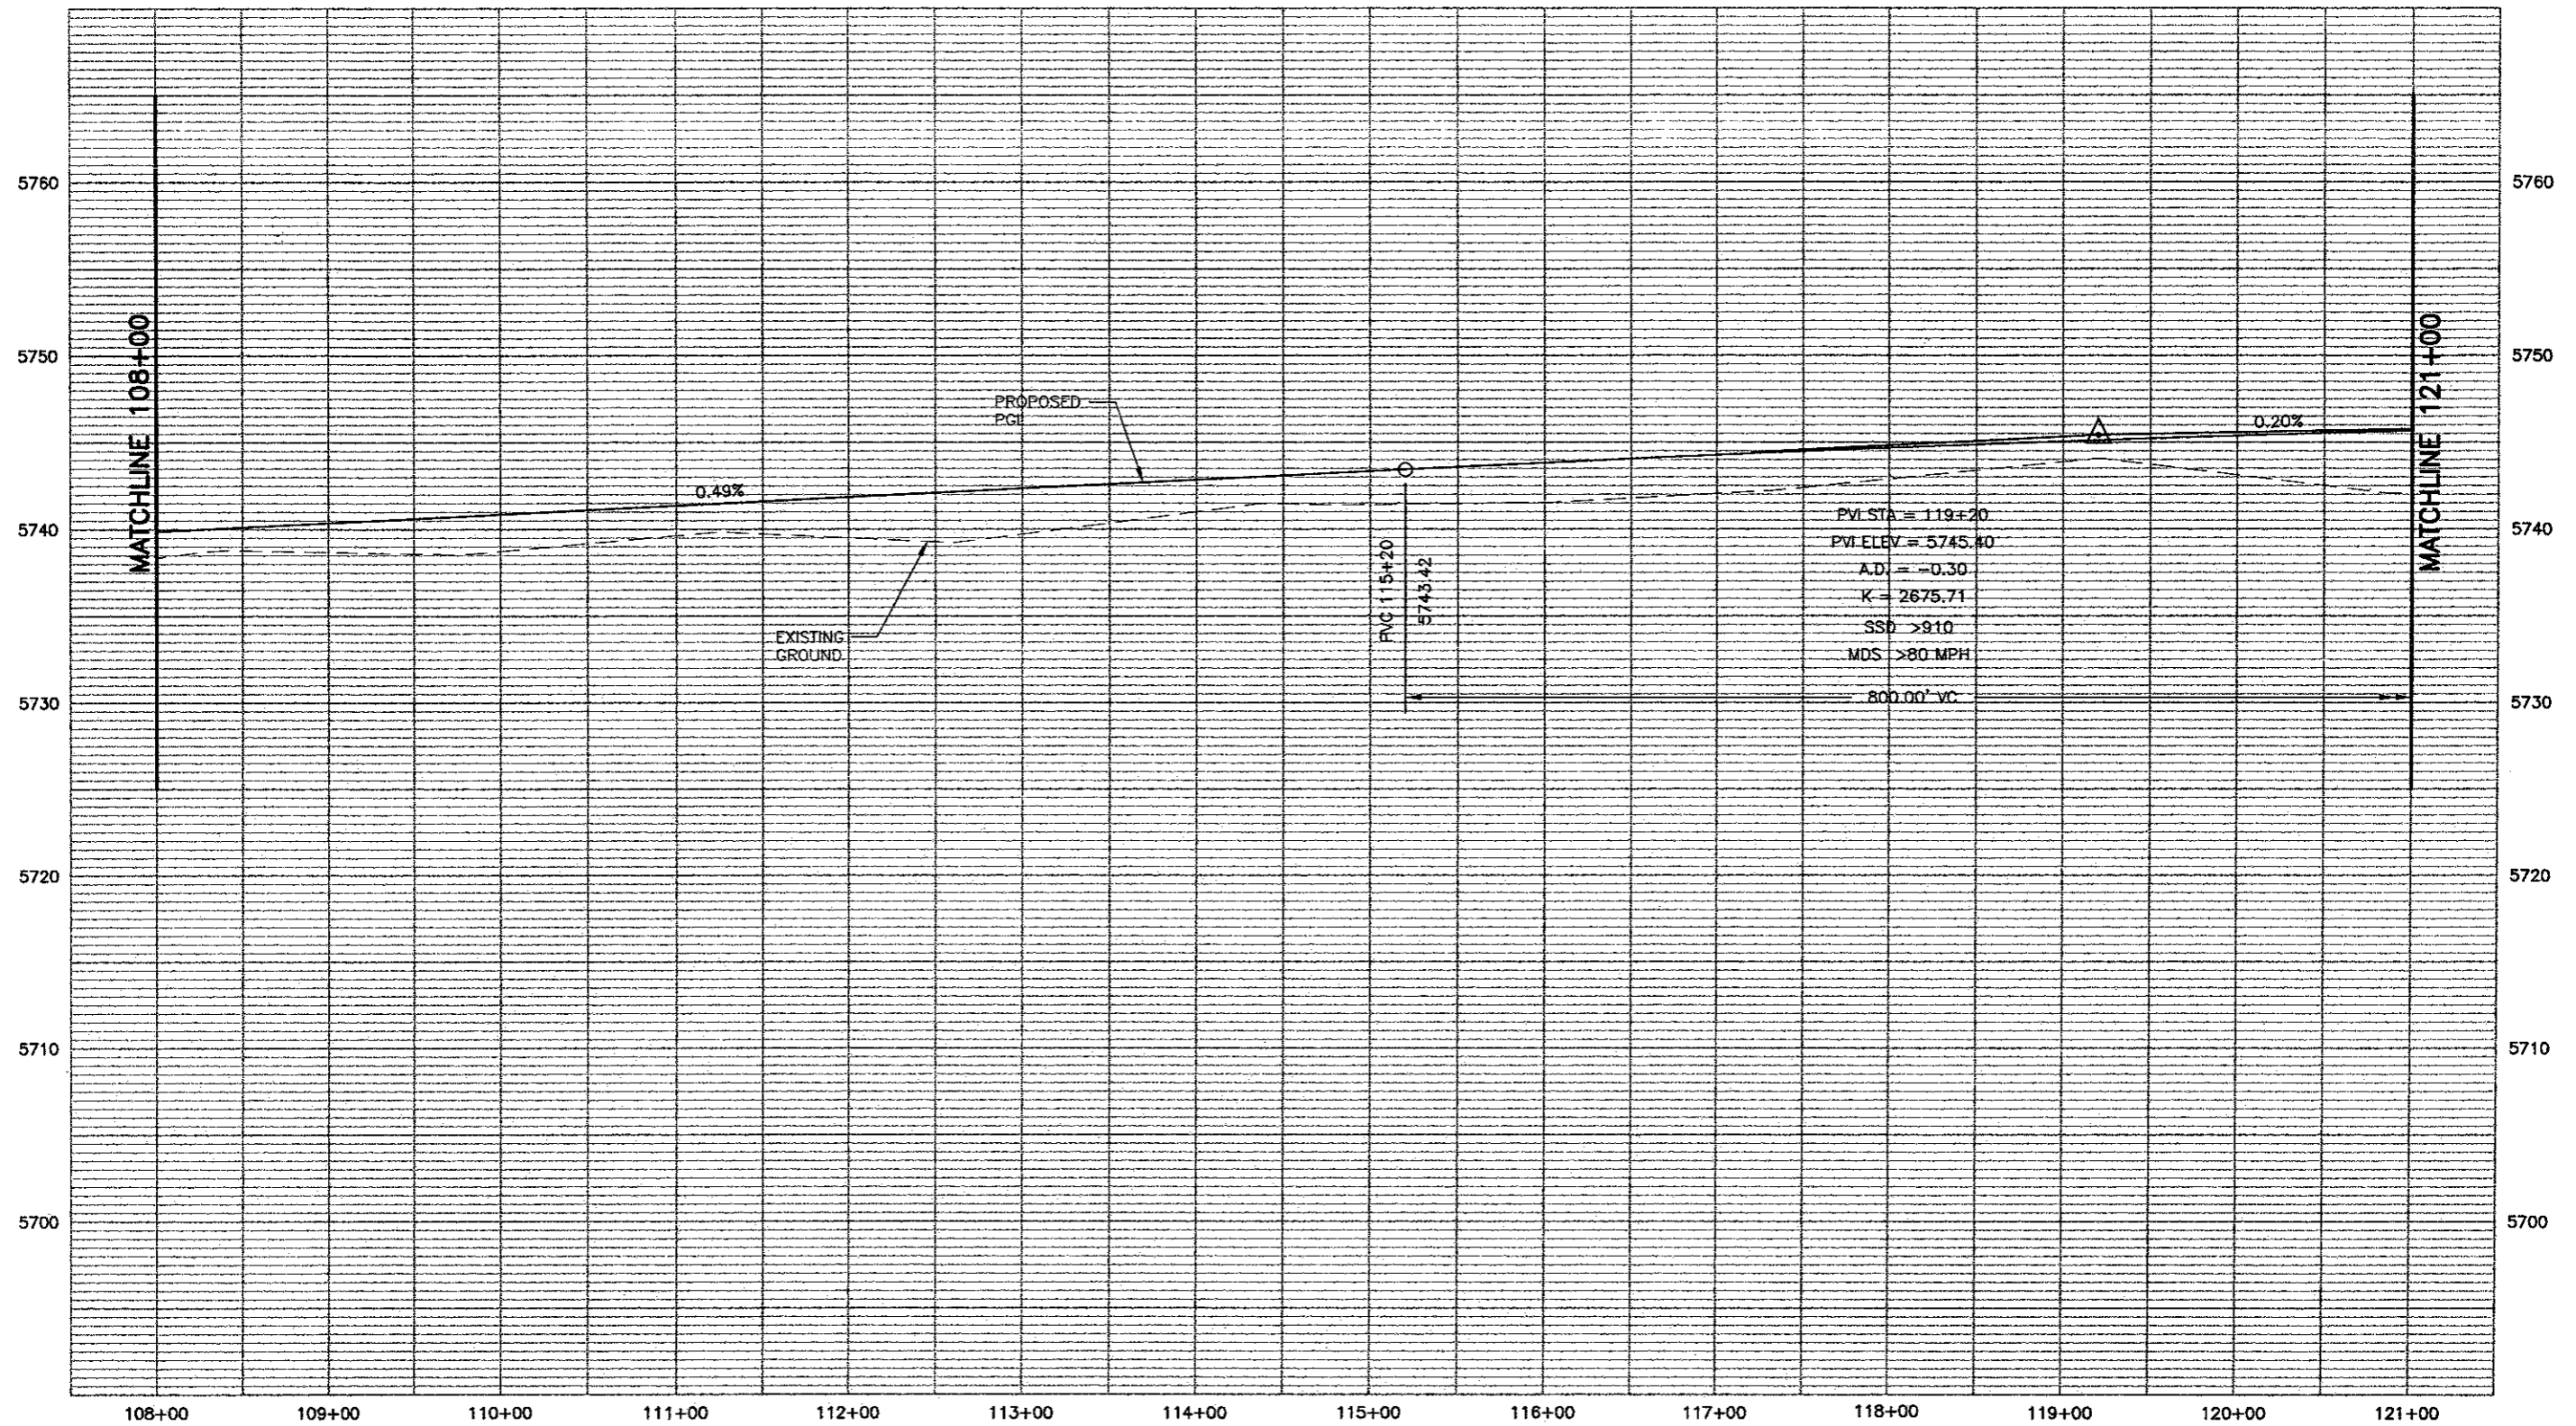

PROFILE - HORIZ-1"= 100'
VERT-1"= 10'

WILSON & COMPANY
Engineers & Architects


Computer File Information		Sheet Revisions		Colorado Department of Transportation		As Constructed		I-25 Profile		Project No./Code	
Creation Date: 11/13/01	Initials: MAK	(R-)		 1480 Quail Lake Loop - Suite A Colorado Springs, Colorado 80906 Phone: (719) 634-2323 Fax: (719) 227-3298 Region No. 2		No Revisions:		108+00 to 121+00		XXX XXXX-XXX	
Last Modification Date: 06/11/02	Initials: MAB	(R-)				Revised:				Designer: MAB	
Full Path: P:\983100913\ACAD\SHEETS		(R-)				Void:		Detailer: MAB		Sheet Number 159	
Drawing File Name: RDPRO1-10.DWG		(R-)				Sheet Subset: ROADWAY		Subset Sheet: 6 of			
Acad Ver. 2000	Scale: As Shown	Units: English	(R-)								

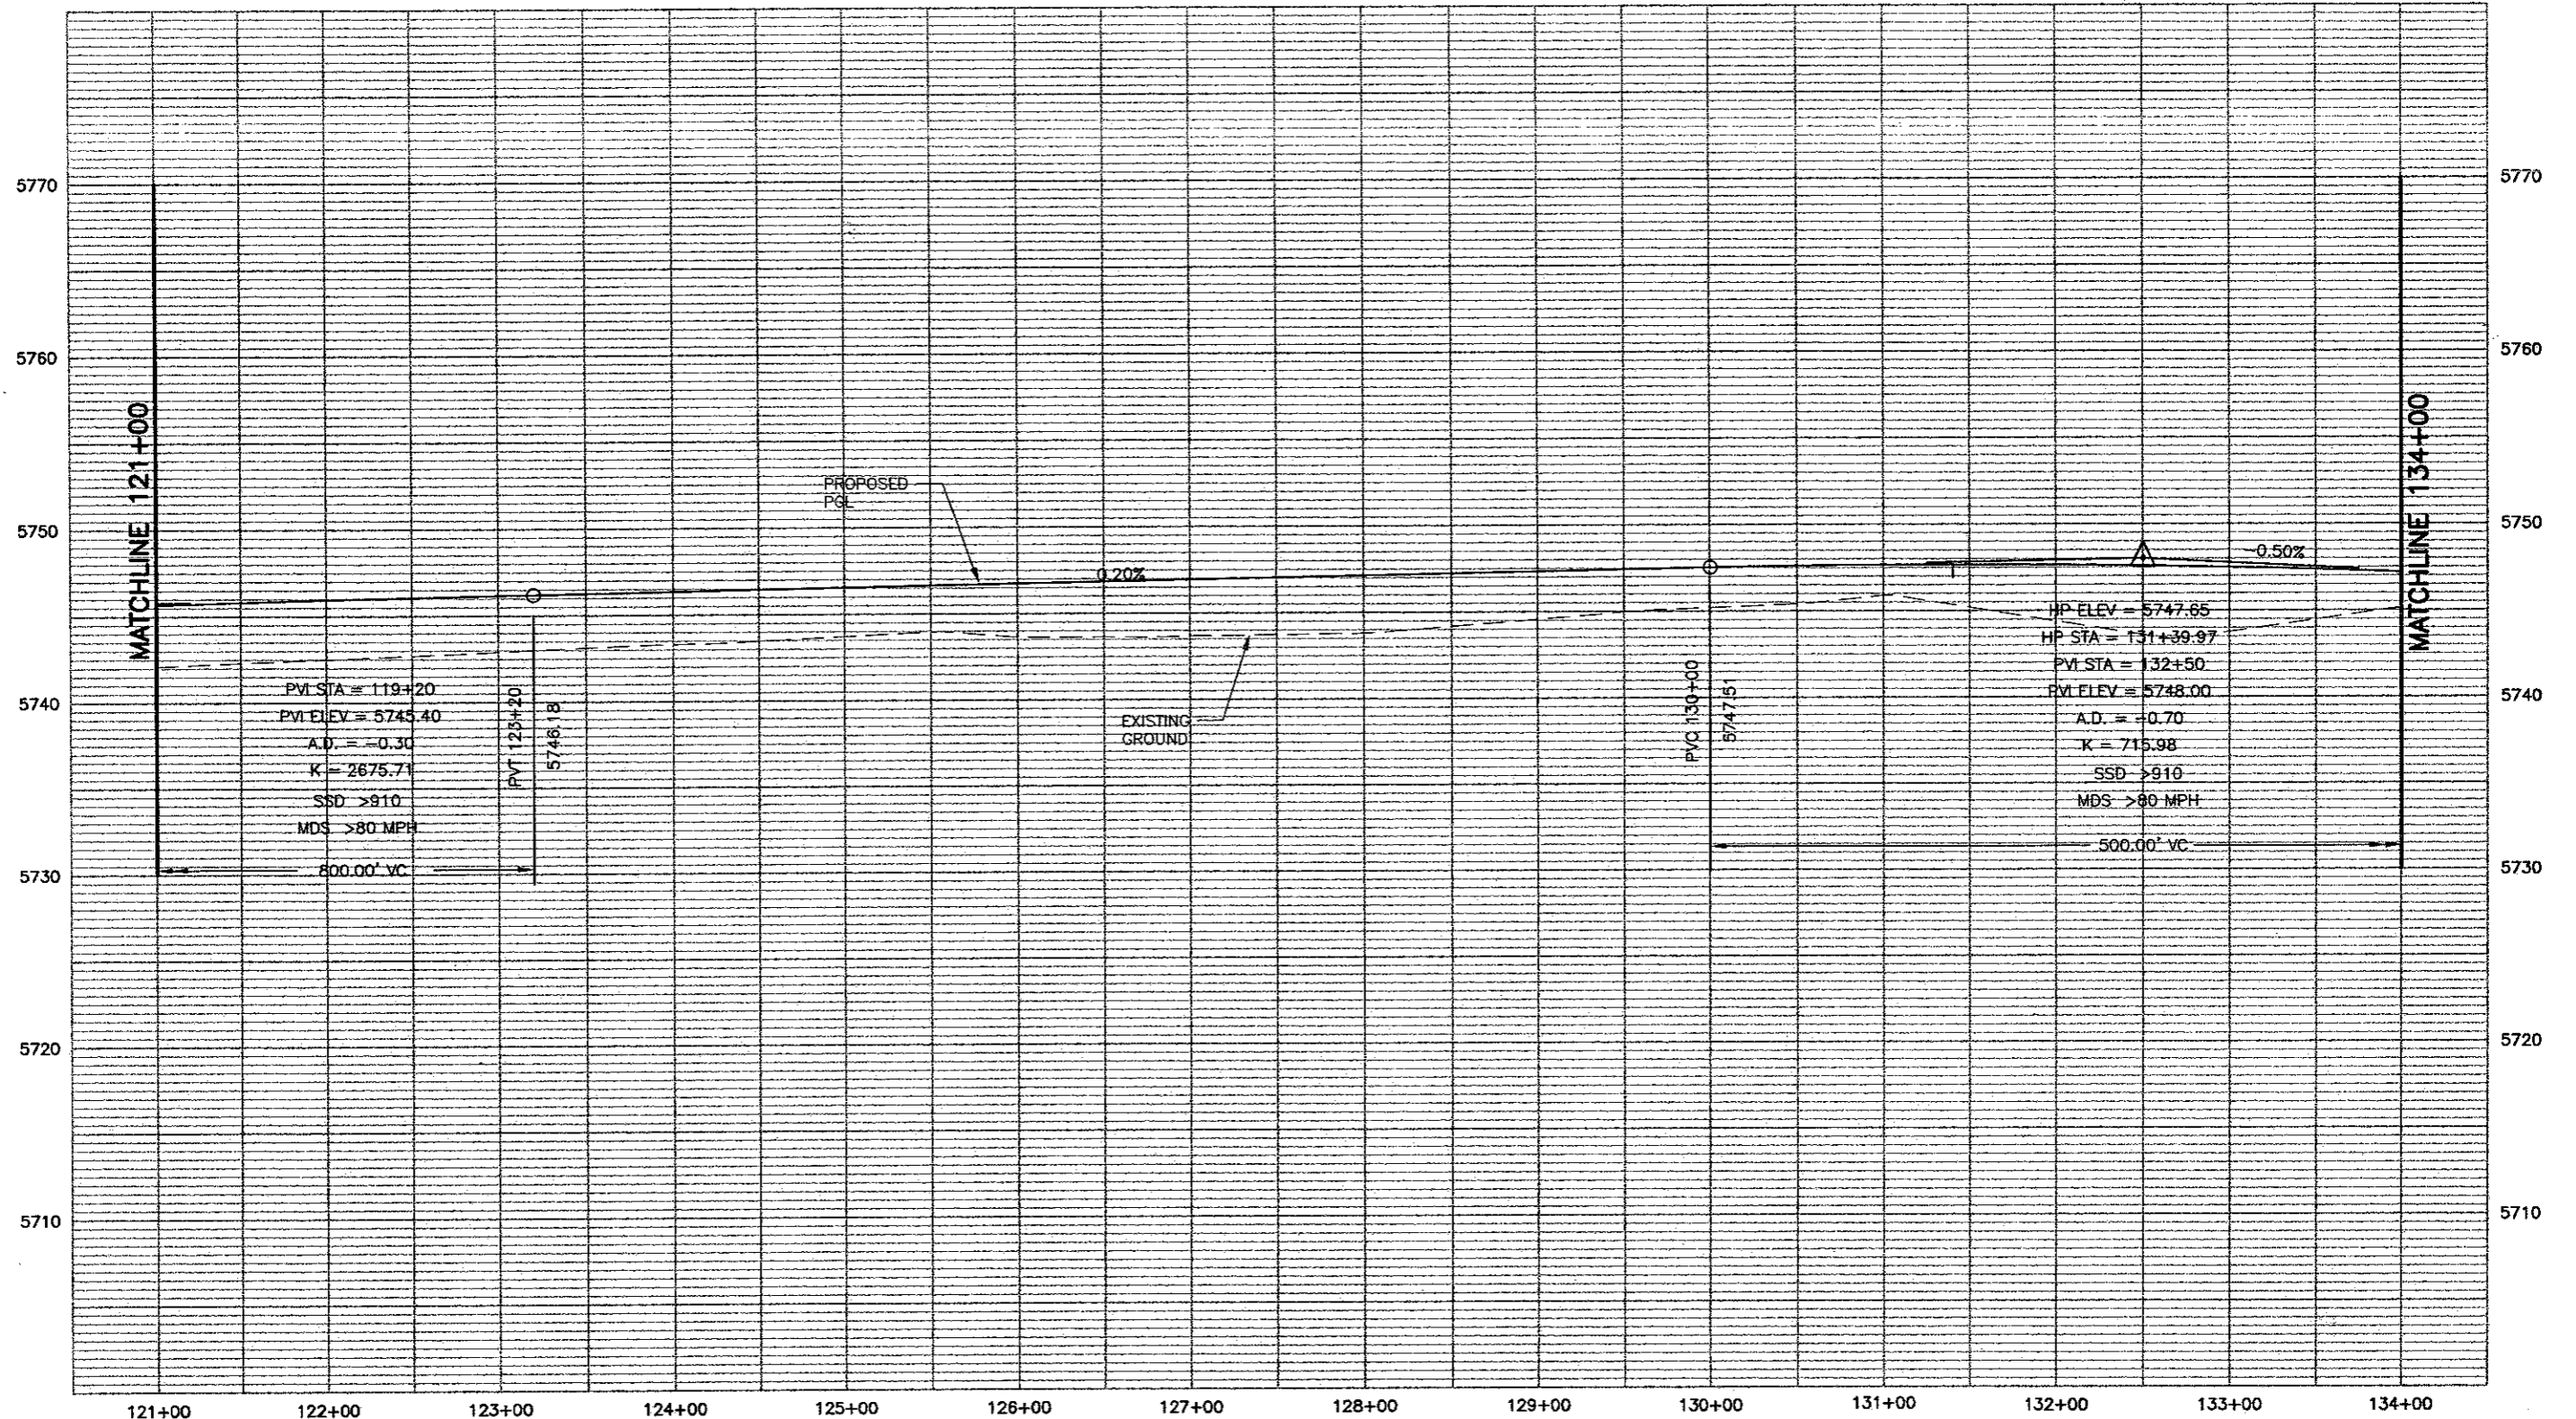

PROFILE - HORIZ-1" = 100'
VERT-1" = 10'

WILSON & COMPANY
Engineers & Architects


Computer File Information		Sheet Revisions		Colorado Department of Transportation		As Constructed		I-25 Profile		Project No./Code	
Creation Date: 11/13/01	Initials: MAX	(R-)			1480 Quail Lake Loop - Suite A	No Revisions:		121+00 to 134+00		XXX XXXX-XXX	
Last Modification Date: 06/11/02	Initials: MAB	(R-)		DEPARTMENT OF TRANSPORTATION	Colorado Springs, Colorado 80906	Revised:		Designer: MAB		XXXXX	
Full Path: P:\983100913\ACAD\SHEETS		(R-)			Phone: (719) 634-2323 Fax: (719) 227-3298	Void:		Detailer: MAB		Sheet Number 100	
Drawing File Name: RDPR01-10.DWG		(R-)		Region No. 2		Sheet Subset: ROADWAY		Subset Sheet: 7 of			
Acad Ver. 2000	Scale: As Shown	Units: English	(R-)								

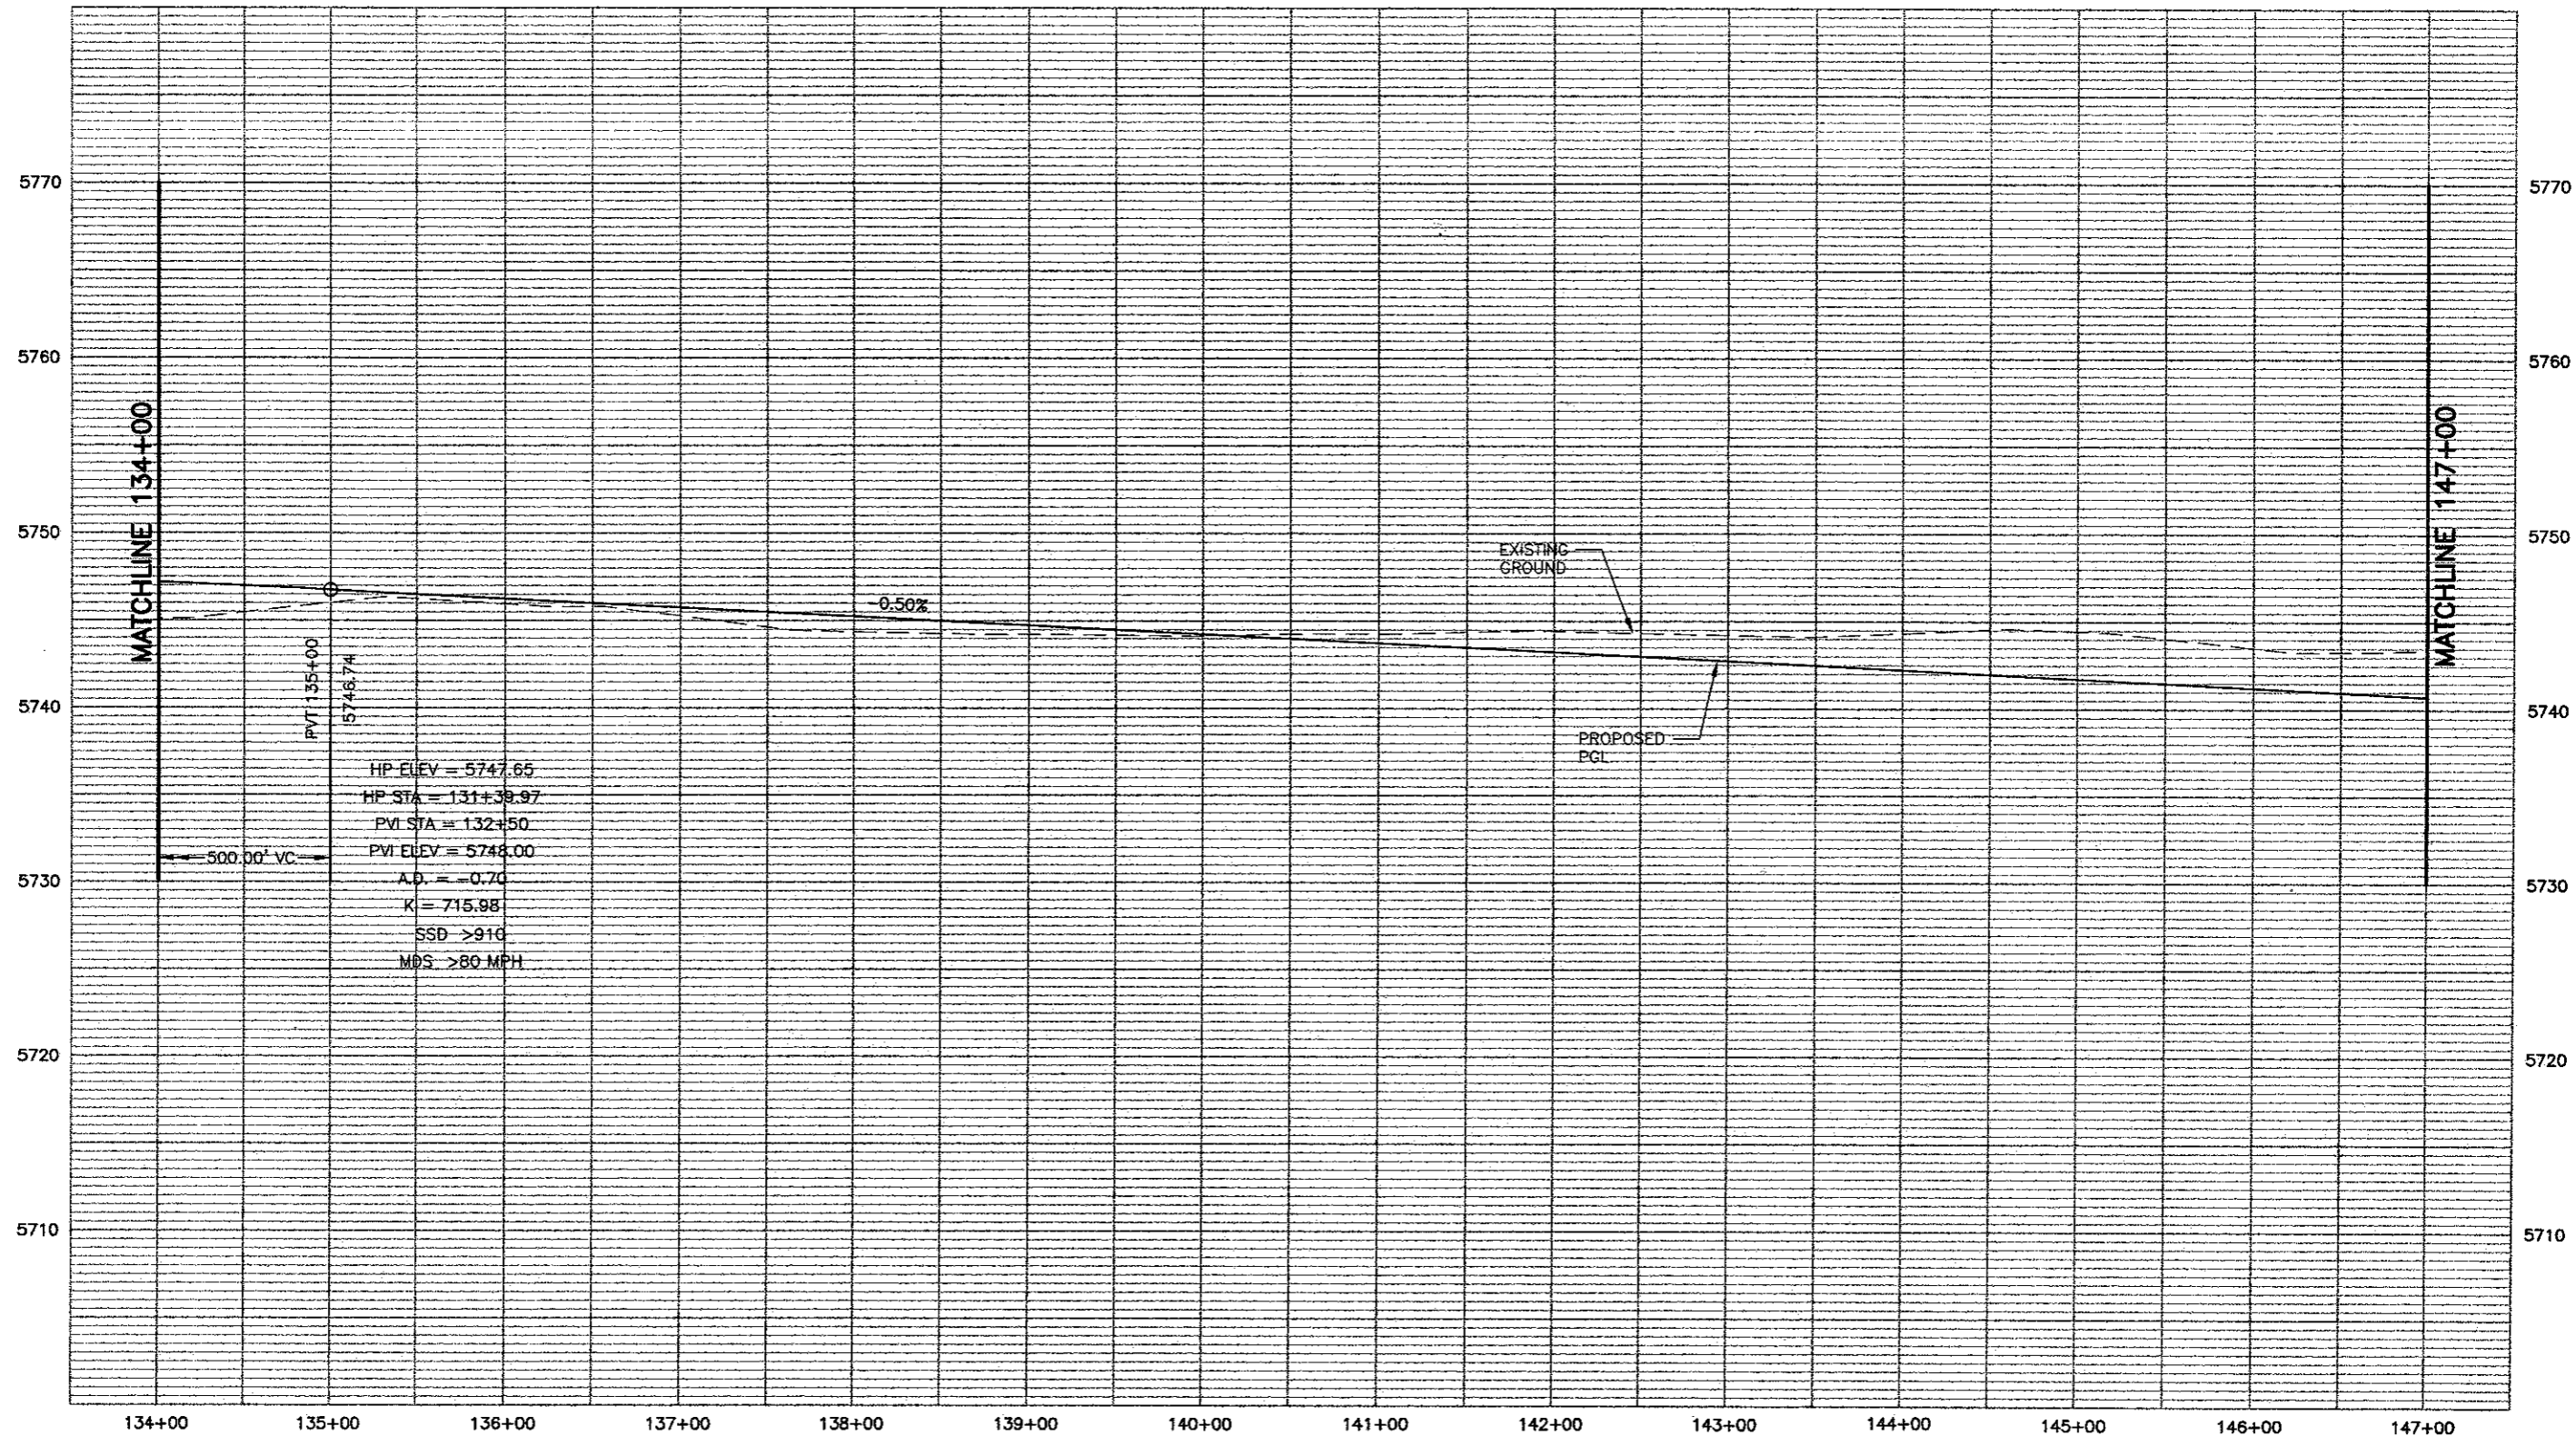

PROFILE - HORIZ-1"= 100'
VERT-1"= 10'

WILSON & COMPANY
Engineers & Architects

Computer File Information		Sheet Revisions		Colorado Department of Transportation		As Constructed		I-25 Profile		Project No./Code	
Creation Date: 11/13/01	Initials: MAK	<input type="checkbox"/>			1480 Quail Lake Loop - Suite A	No Revisions:		134+00 to 147+00		XXX XXXX-XXX	
Last Modification Date: 06/11/02	Initials: MAB	<input type="checkbox"/>		DEPARTMENT OF TRANSPORTATION	Colorado Springs, Colorado 80906	Revised:		Designer: MAB		XXXXX	
Full Path: P:\983100913\ACAD\SHEETS		<input type="checkbox"/>		Region No. 2	Phone: (719) 634-2323 Fax: (719) 227-3298	Void:		Detailer: MAB		Sheet Number 101	
Drawing File Name: RDPR01-10.DWG		<input type="checkbox"/>						Sheet Subset: ROADWAY		Subset Sheet: 8 of	
Acad Ver. 2000	Scale: As Shown	Units: English	<input type="checkbox"/>								

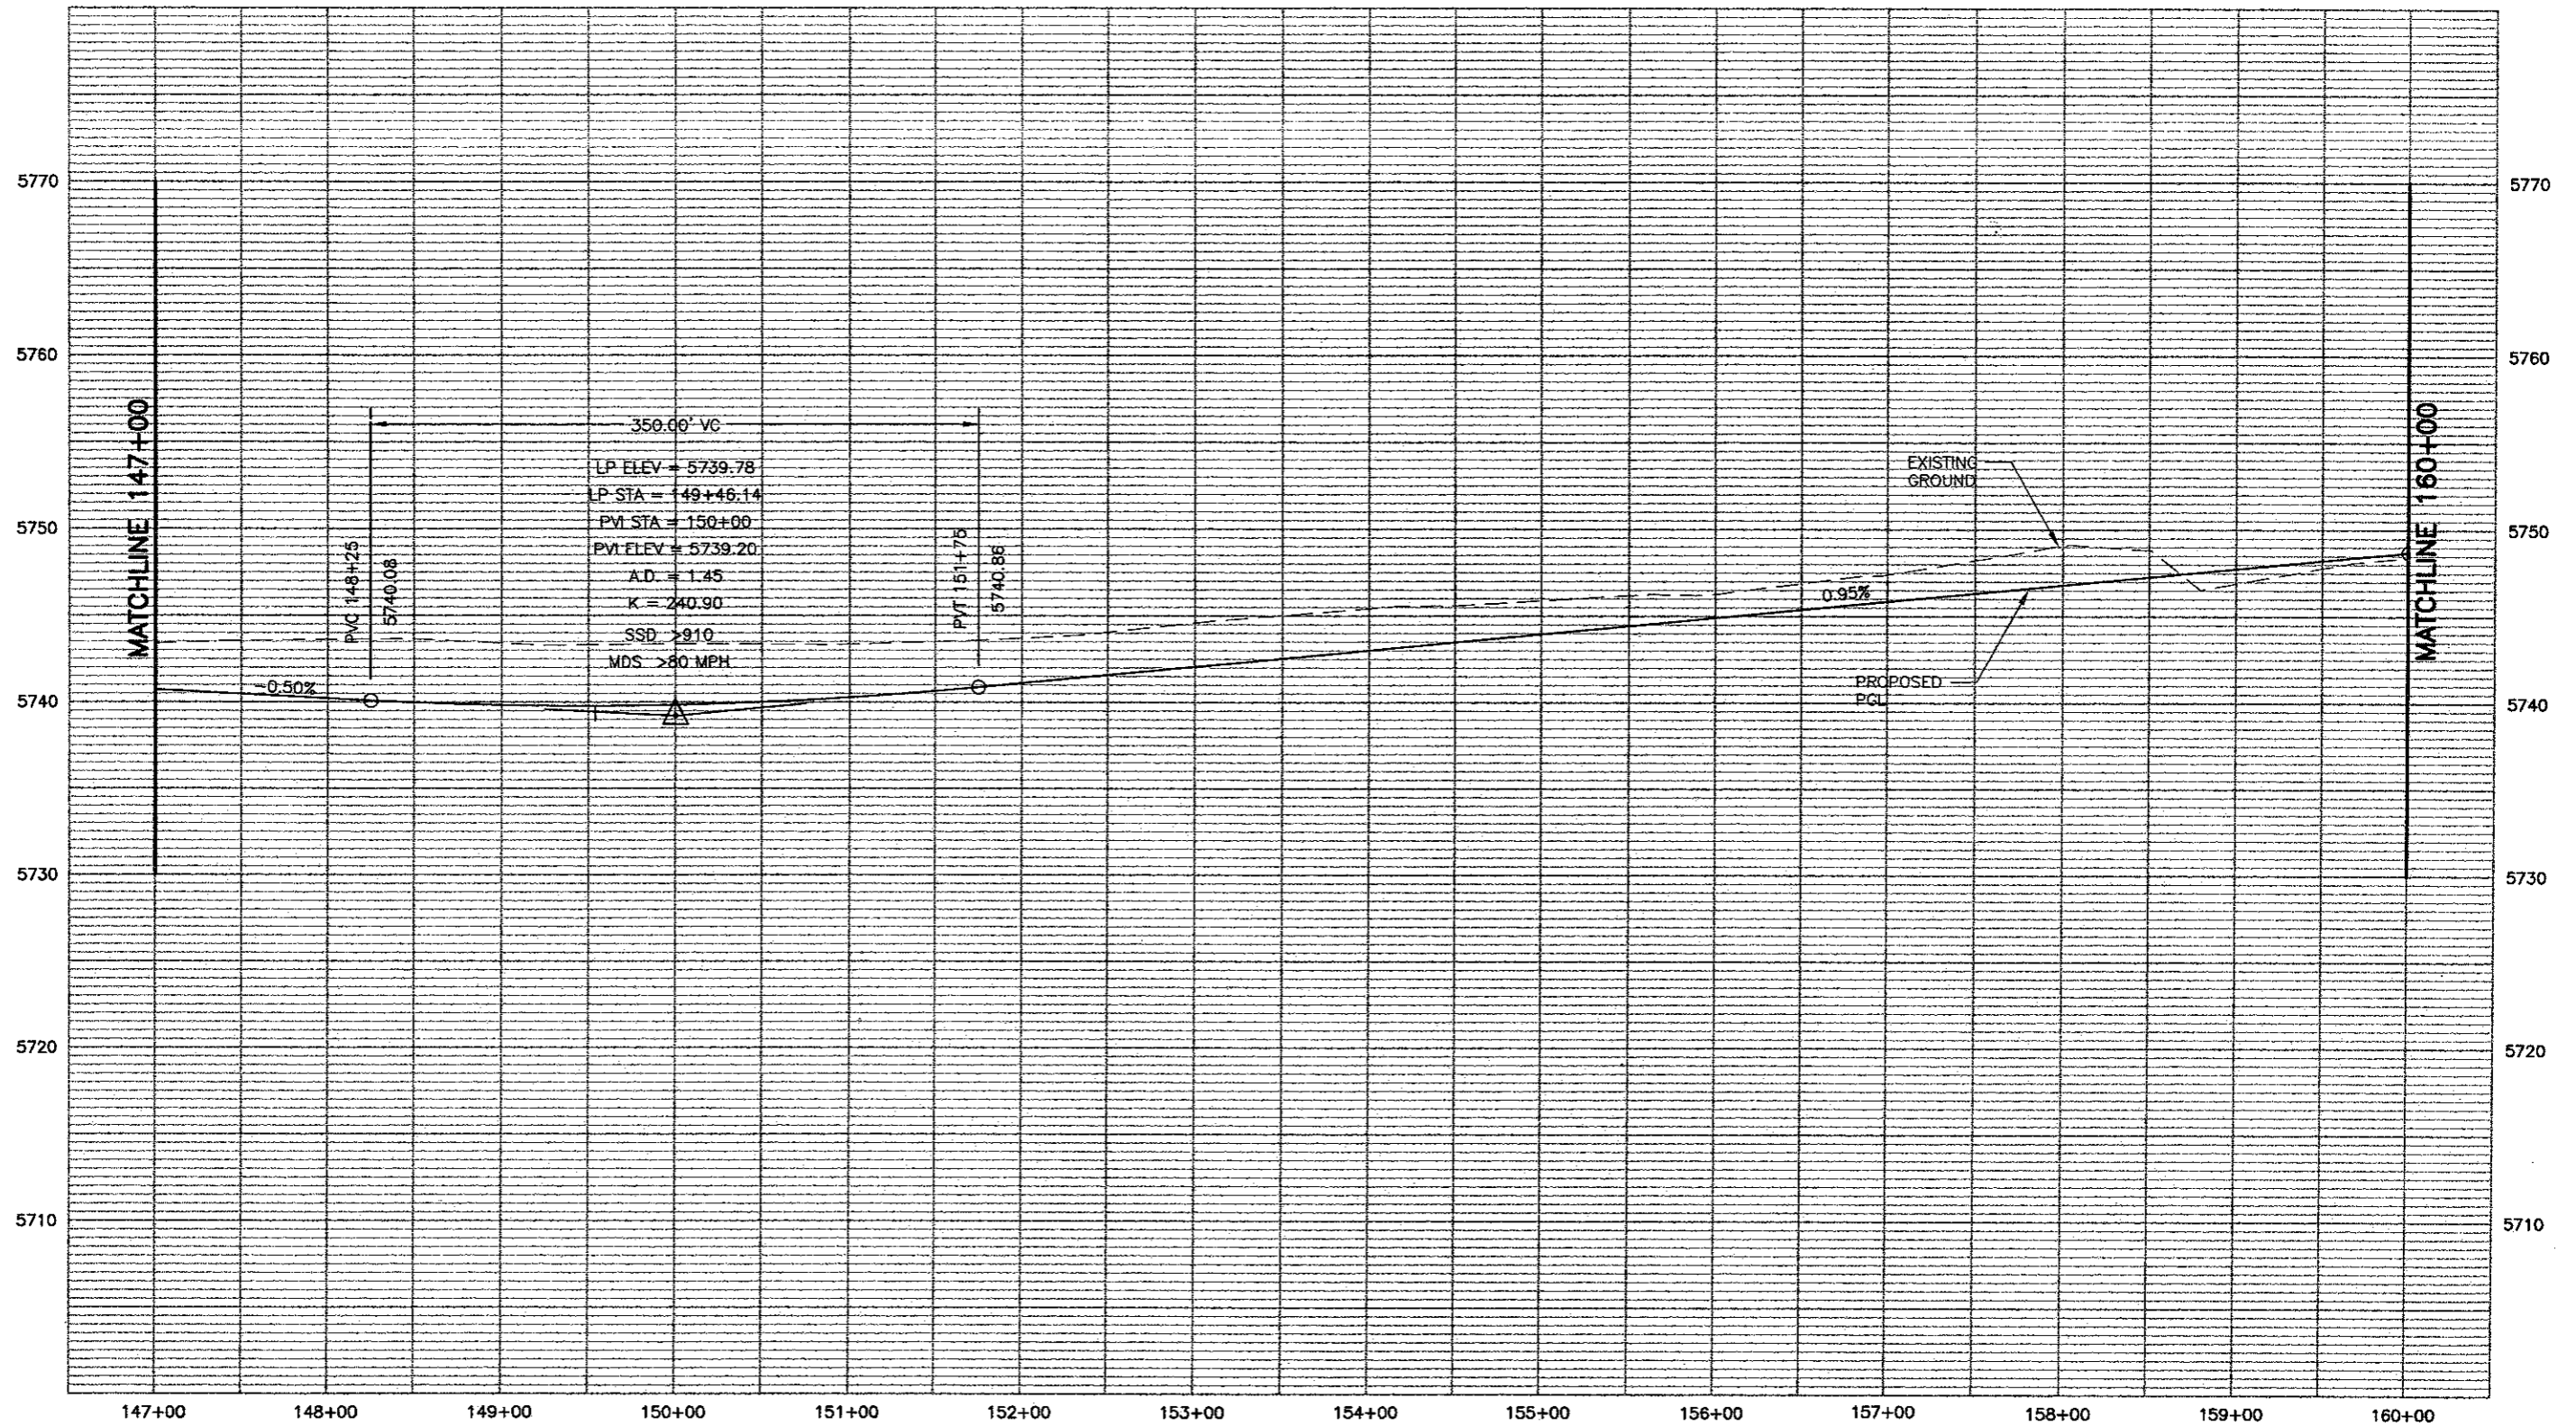


PROFILE -- HORIZ-1" = 100'
 VERT-1" = 10'

WILSON
 & COMPANY
 Engineers & Architects

Computer File Information	
Creation Date:	11/13/01 Initials: MAK
Last Modification Date:	06/11/02 Initials: MAB
Full Path:	P:\983100913\ACAD\SHEETS
Drawing File Name:	RDPR01-10.DWG
Acad Ver. 2000	Scale: As Shown Units: English

Sheet Revisions	
(R-)	
(R-)	
(R-)	
(R-)	

Colorado Department of Transportation




1480 Quail Lake Loop - Suite A
 Colorado Springs, Colorado 80906
 Phone: (719) 634-2323 Fax: (719) 227-3298

Region No. 2

As Constructed
No Revisions:
Revised:
Void:


I-25 Profile 147+00 to 160+00	
Designer:	MAB
Detailer:	MAB
Sheet Subset: ROADWAY	Subset Sheet: 9 of


Project No./Code
XXX XXXX-XXX
XXXXX
Sheet Number 162

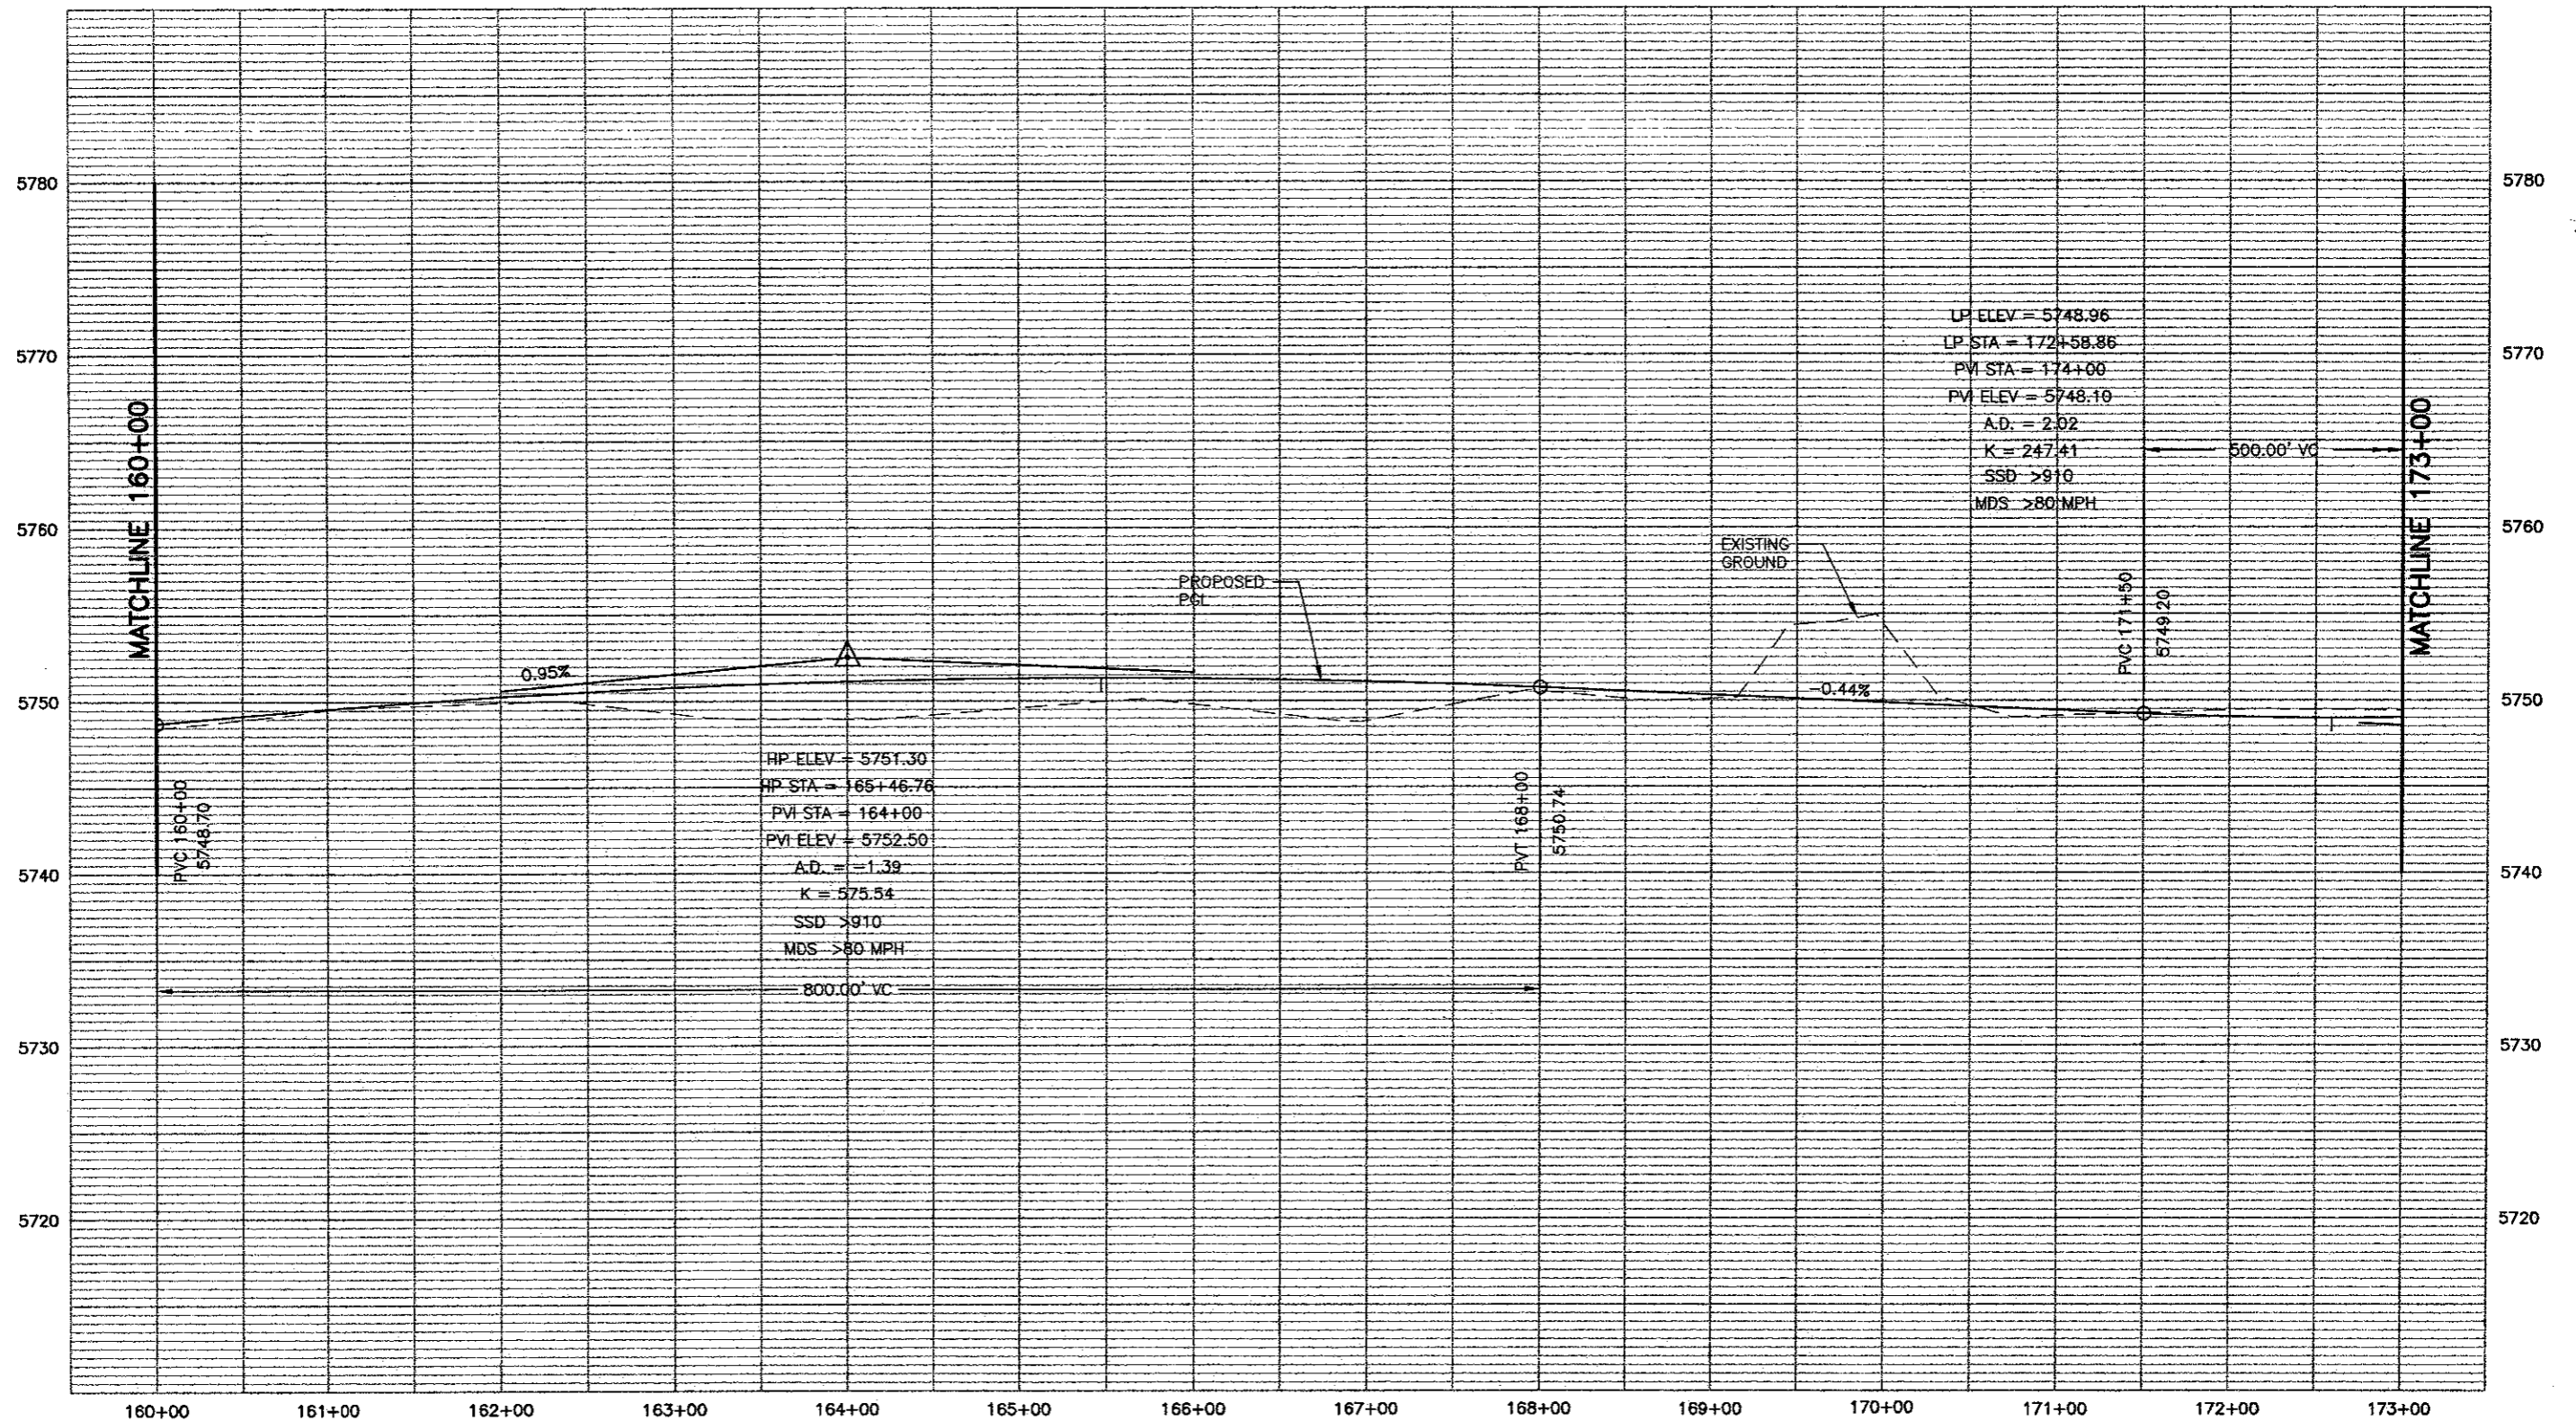

PROFILE - HORIZ-1"=100'
VERT-1"=10'



Computer File Information Creation Date: 11/13/01 Initials: MAK Last Modification Date: 06/11/02 Initials: MAB Full Path: P:\983100913\ACAD\SHEETS Drawing File Name: RDPR01-10.DWG Acad Ver. 2000 Scale: As Shown Units: English		Sheet Revisions (R-) (R-) (R-) (R-)		Colorado Department of Transportation  1480 Quail Lake Loop - Suite A Colorado Springs, Colorado 80906 Phone: (719) 634-2323 Fax: (719) 227-3298 Region No. 2		As Constructed No Revisions: Revised: Void:		I-25 Profile 160+00 to 173+00 Designer: MAB Detailer: MAB Sheet Subset: ROADWAY Subst Sheet: 10 of		Project No./Code XXX XXXX-XXX XXXXX Sheet Number 103	
---	--	--	--	--	--	---	--	---	--	--	--

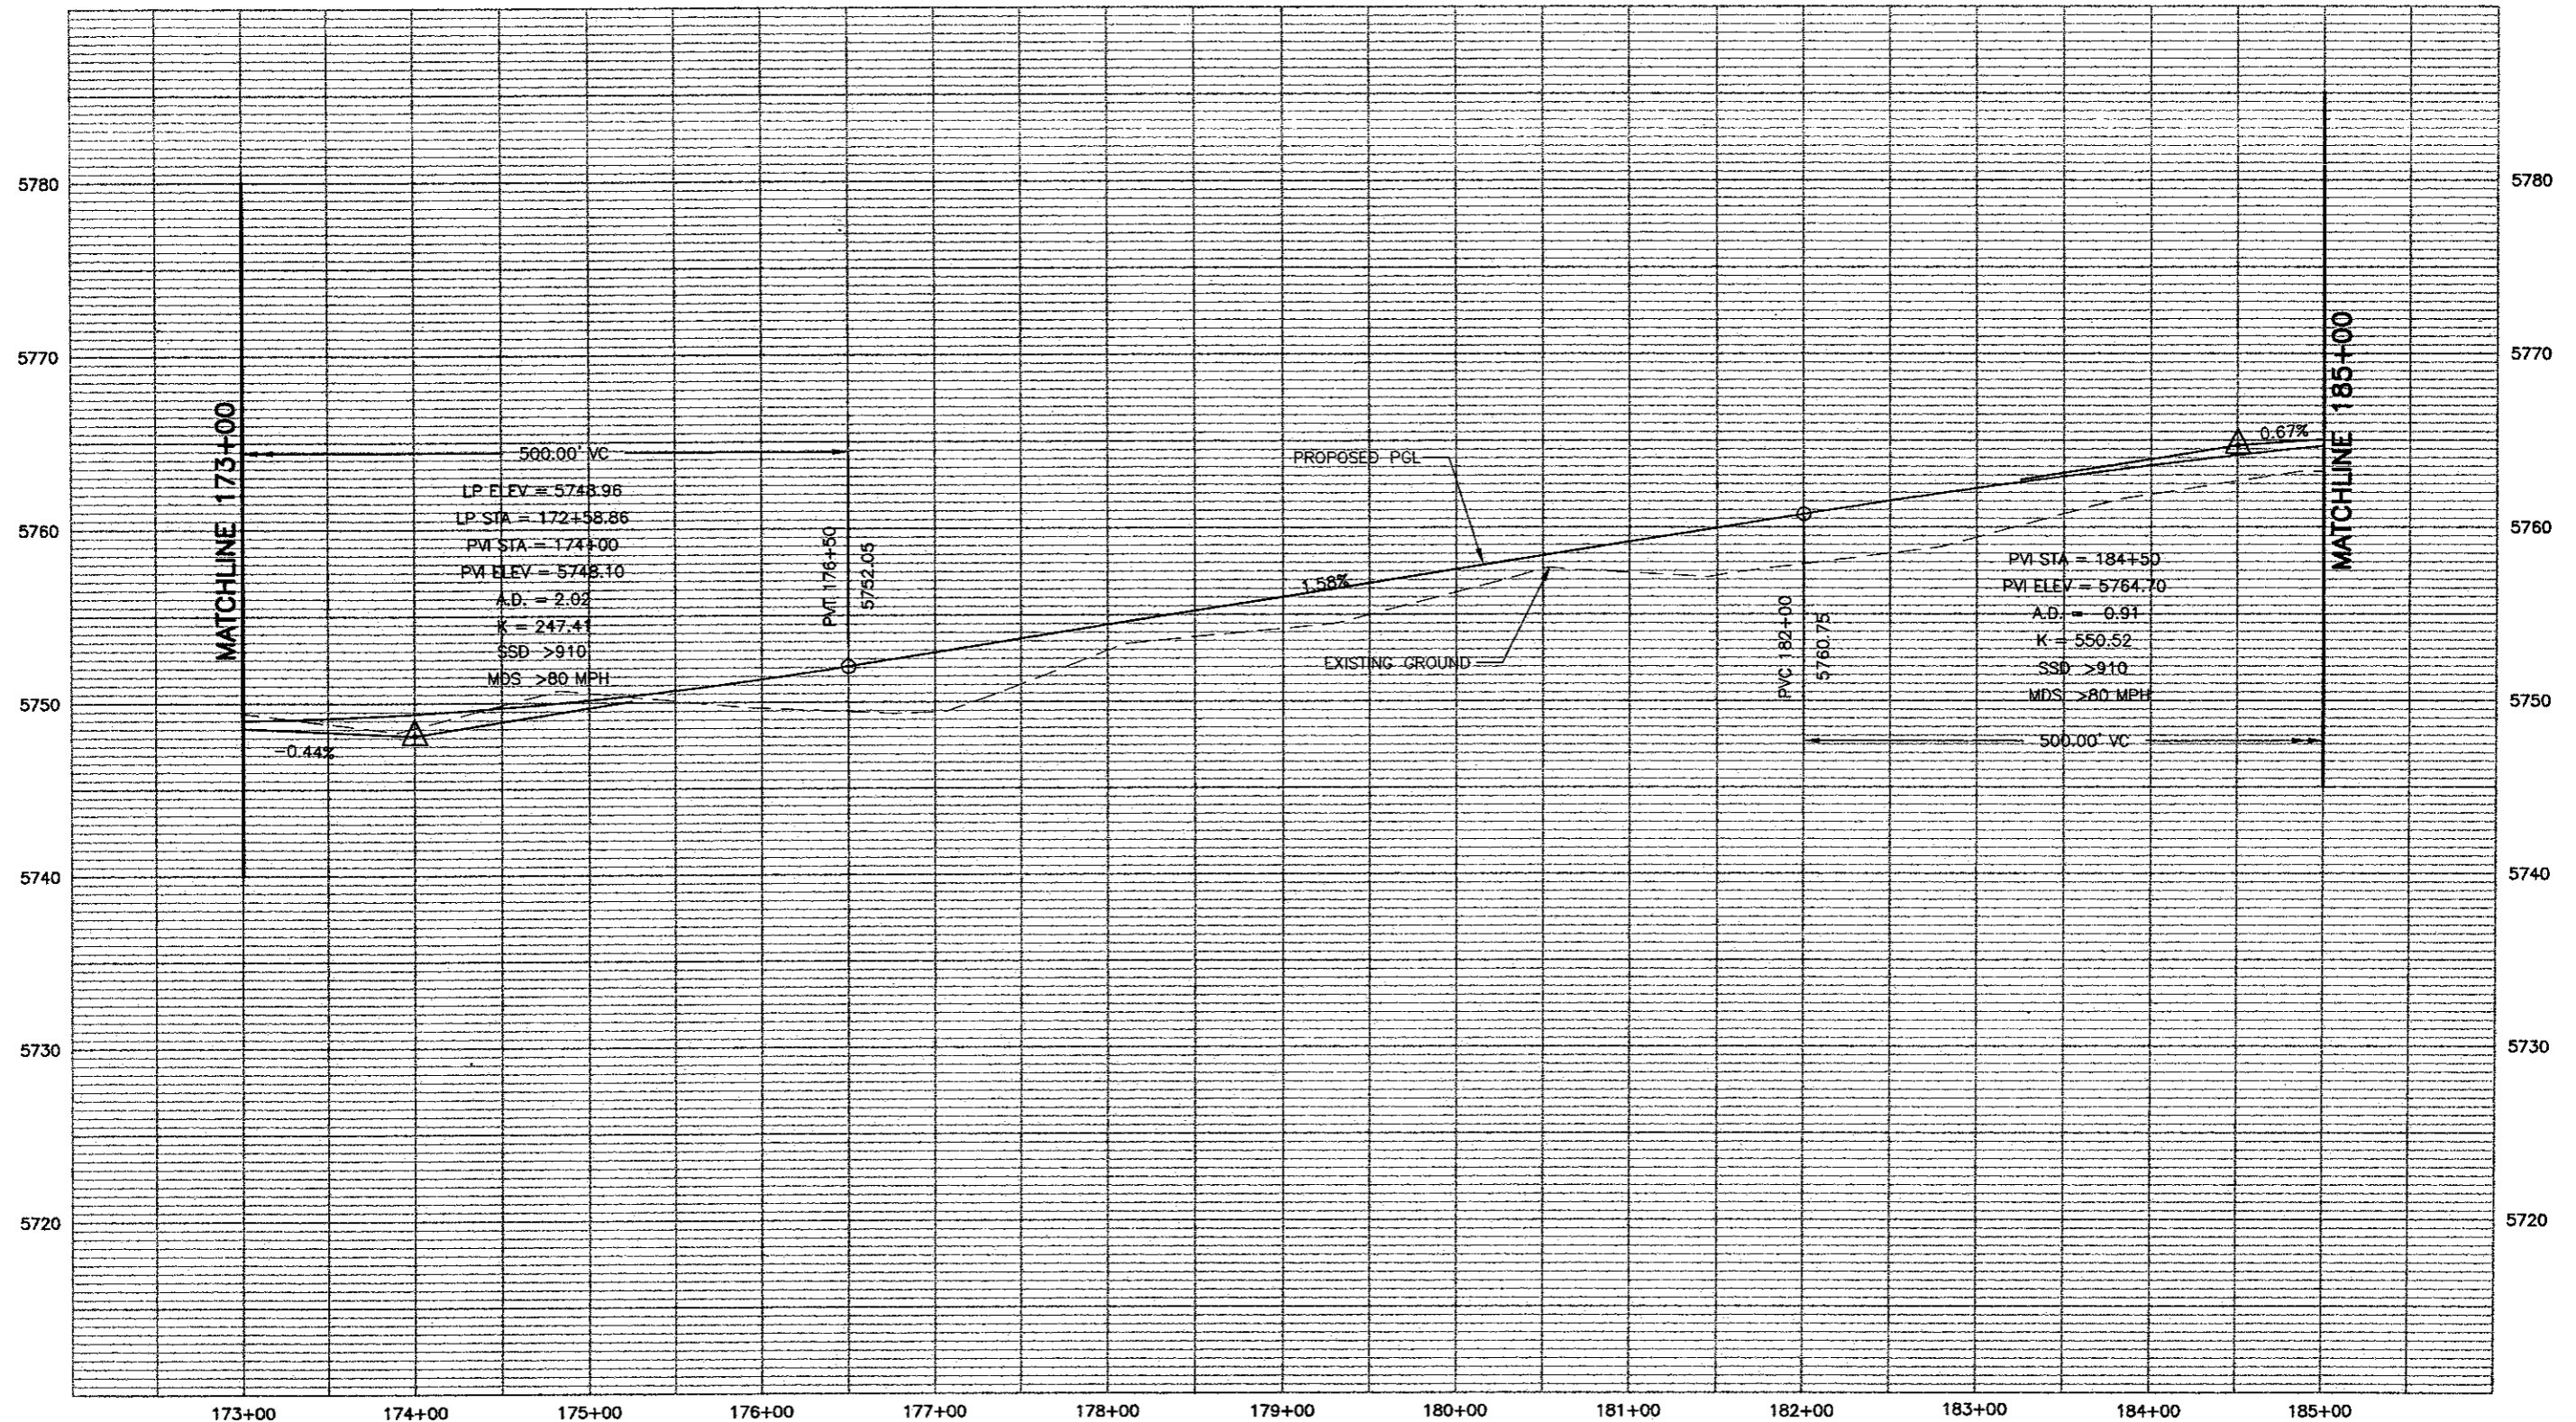

PROFILE - HORIZ-1" = 100'
 VERT-1" = 10'



Computer File Information	
Creation Date: 11/14/01	Initials: MAK
Last Modification Date: 06/11/02	Initials: MAB
Full Path: P:\983100913\ACAD\SHEETS	
Drawing File Name: RDPR11-20.DWG	
Acad Ver. 2000	Units: English

Sheet Revisions	
(R-)	
(R-)	
(R-)	
(R-)	


Colorado Department of Transportation

 1480 Quail Lake Loop - Suite A
 Colorado Springs, Colorado 80906
 Phone: (719) 634-2323 Fax: (719) 227-3298
Region No. 2

As Constructed
No Revisions:
Revised:
Void:

I-25 Profile 173+00 to 185+00	
Designer: MAB	
Detailer: MAB	
Sheet Subset: ROADWAY	Subset Sheet: 11 of


Project No./Code
XXX XXXX-XXX
XXXXX
Sheet Number 104

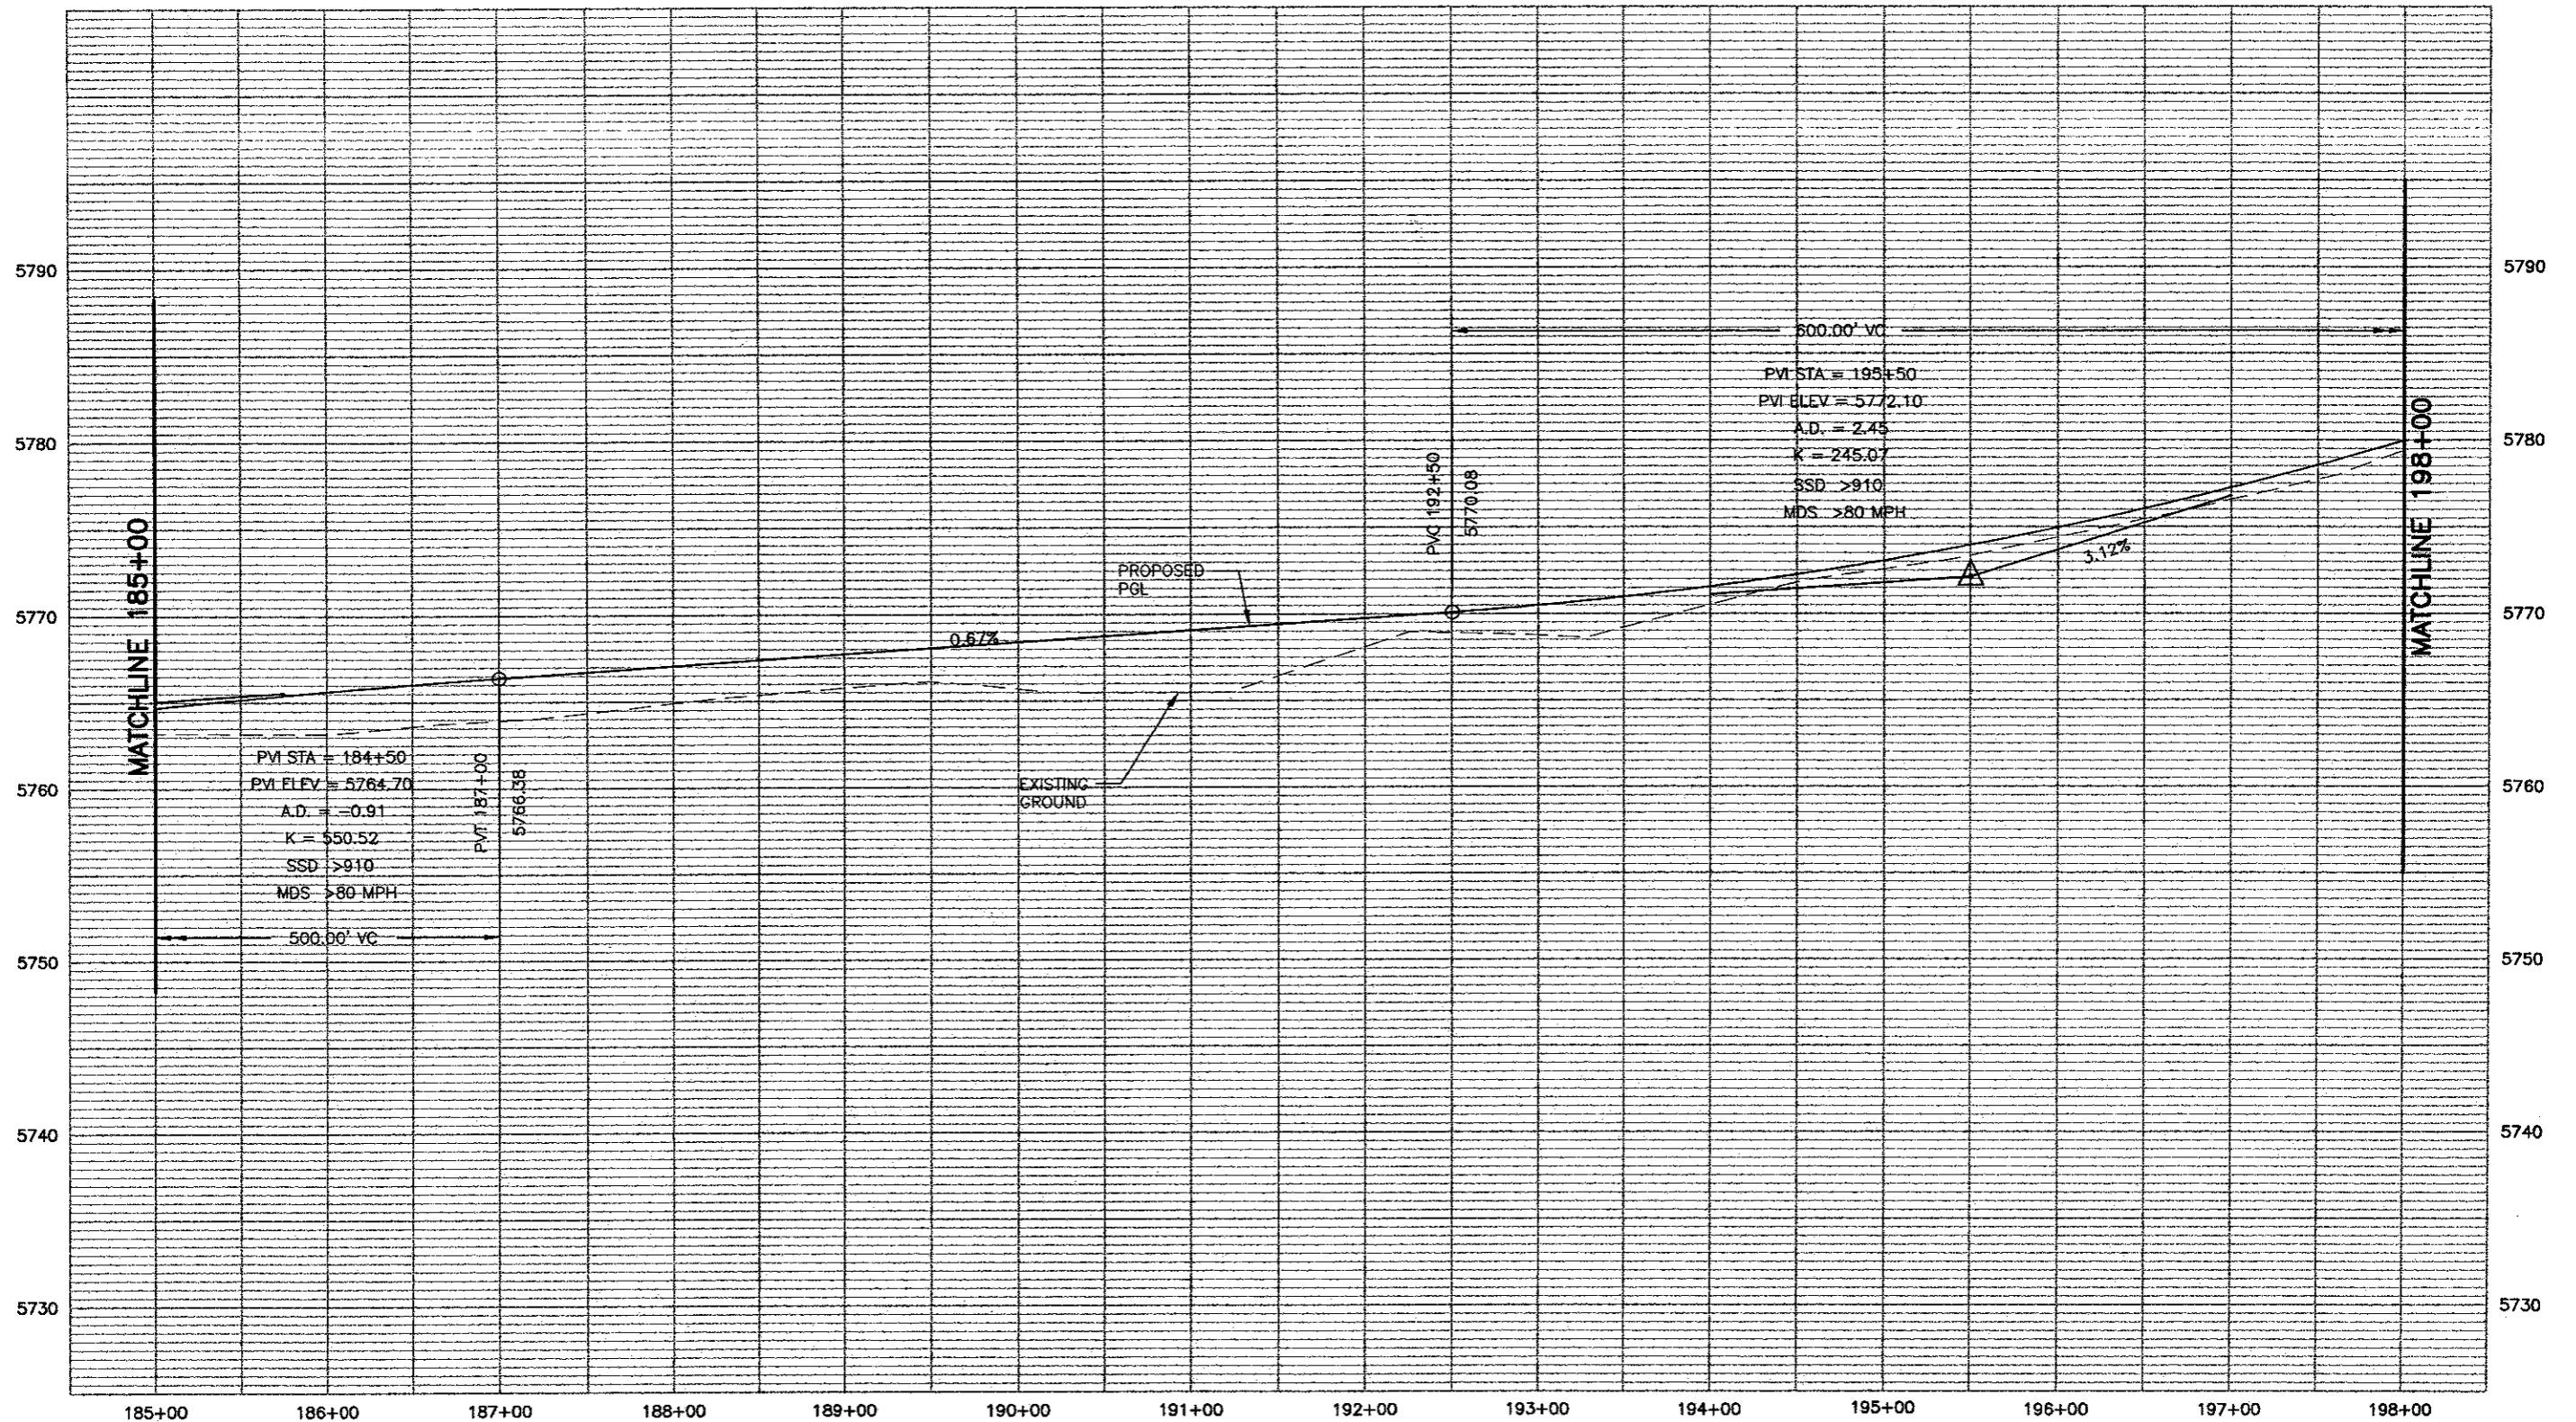

PROFILE - HORIZ-1"= 100'
 VERT-1"= 10'



Computer File Information		Sheet Revisions		Colorado Department of Transportation		As Constructed		I-25 Profile		Project No./Code	
Creation Date: 11/14/01	Initials: MAK	(R-)		1480 Quail Lake Loop - Suite A Colorado Springs, Colorado 80906 Phone: (719) 634-2323 Fax: (719) 227-3298 Region No. 2		No Revisions:		185+00 to 198+00		XXX XXXX-XXX	
Last Modification Date: 06/11/02	Initials: MAB	(R-)				Revised:				Designer: MAB	
Full Path: P:\983100913\ACAD\SHEETS		(R-)				Void:		Detailer: MAB		Sheet Number 105	
Drawing File Name: RDPR11-20.DWG		(R-)				Sheet Subset: ROADWAY		Subset Sheet: 12 of			
Acad Ver. 2000	Scale: As Shown	Units: English	(R-)								

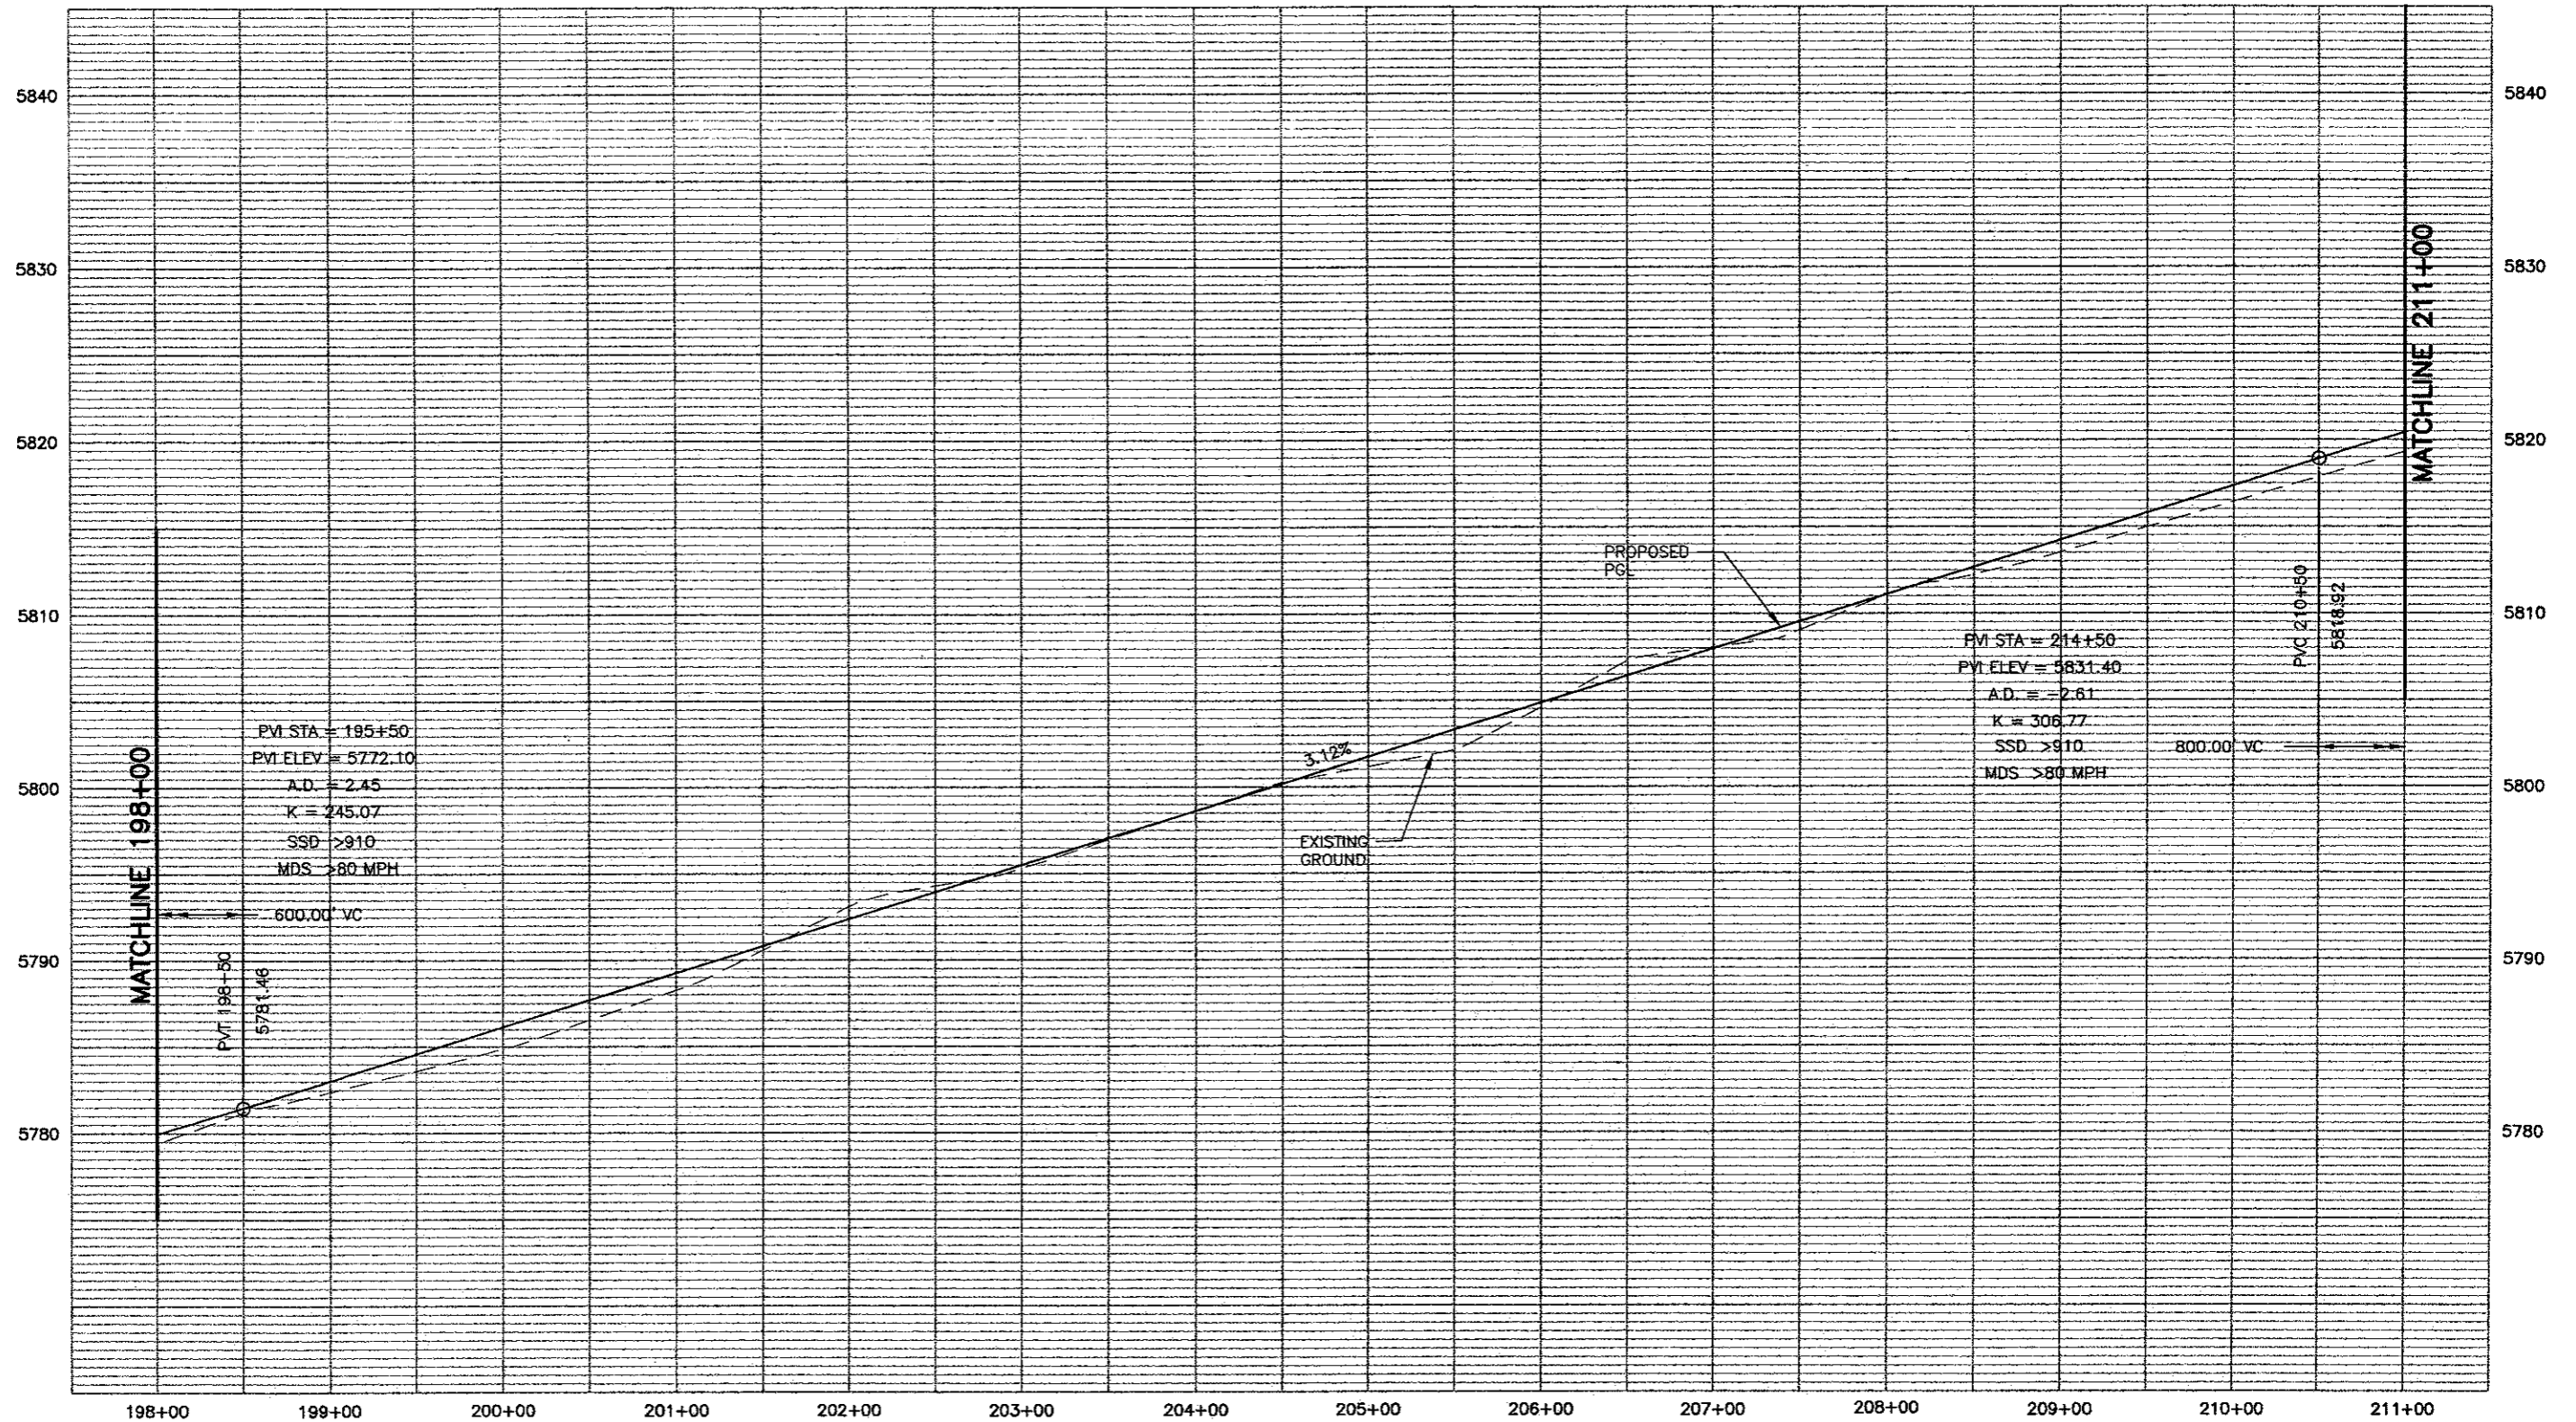


PROFILE - HORIZ-1" = 100'
 VERT-1" = 10'



Computer File Information		Sheet Revisions		Colorado Department of Transportation		As Constructed		I-25 Profile		Project No./Code	
Creation Date:	11/14/01	Initials:	MAK (R-)				No Revisions:	198+00 to 211+00		XXX XXXX-XXX	
Last Modification Date:	06/11/02	Initials:	MAB (R-)				Revised:			Designer:	MAB
Full Path:	P:\983100913\ACAD\SHEETS							Detailer:	MAB	Sheet Number	
Drawing File Name:	RDPR11-20.DWG						Void:	Sheet Subset:	ROADWAY	Subset Sheet:	13 of
Acad Ver.	2000	Scale:	As Shown	Units:	English						160

1480 Quail Lake Loop - Suite A
 Colorado Springs, Colorado 80906
 Phone: (719) 634-2323 Fax: (719) 227-3298
 Region No. 2

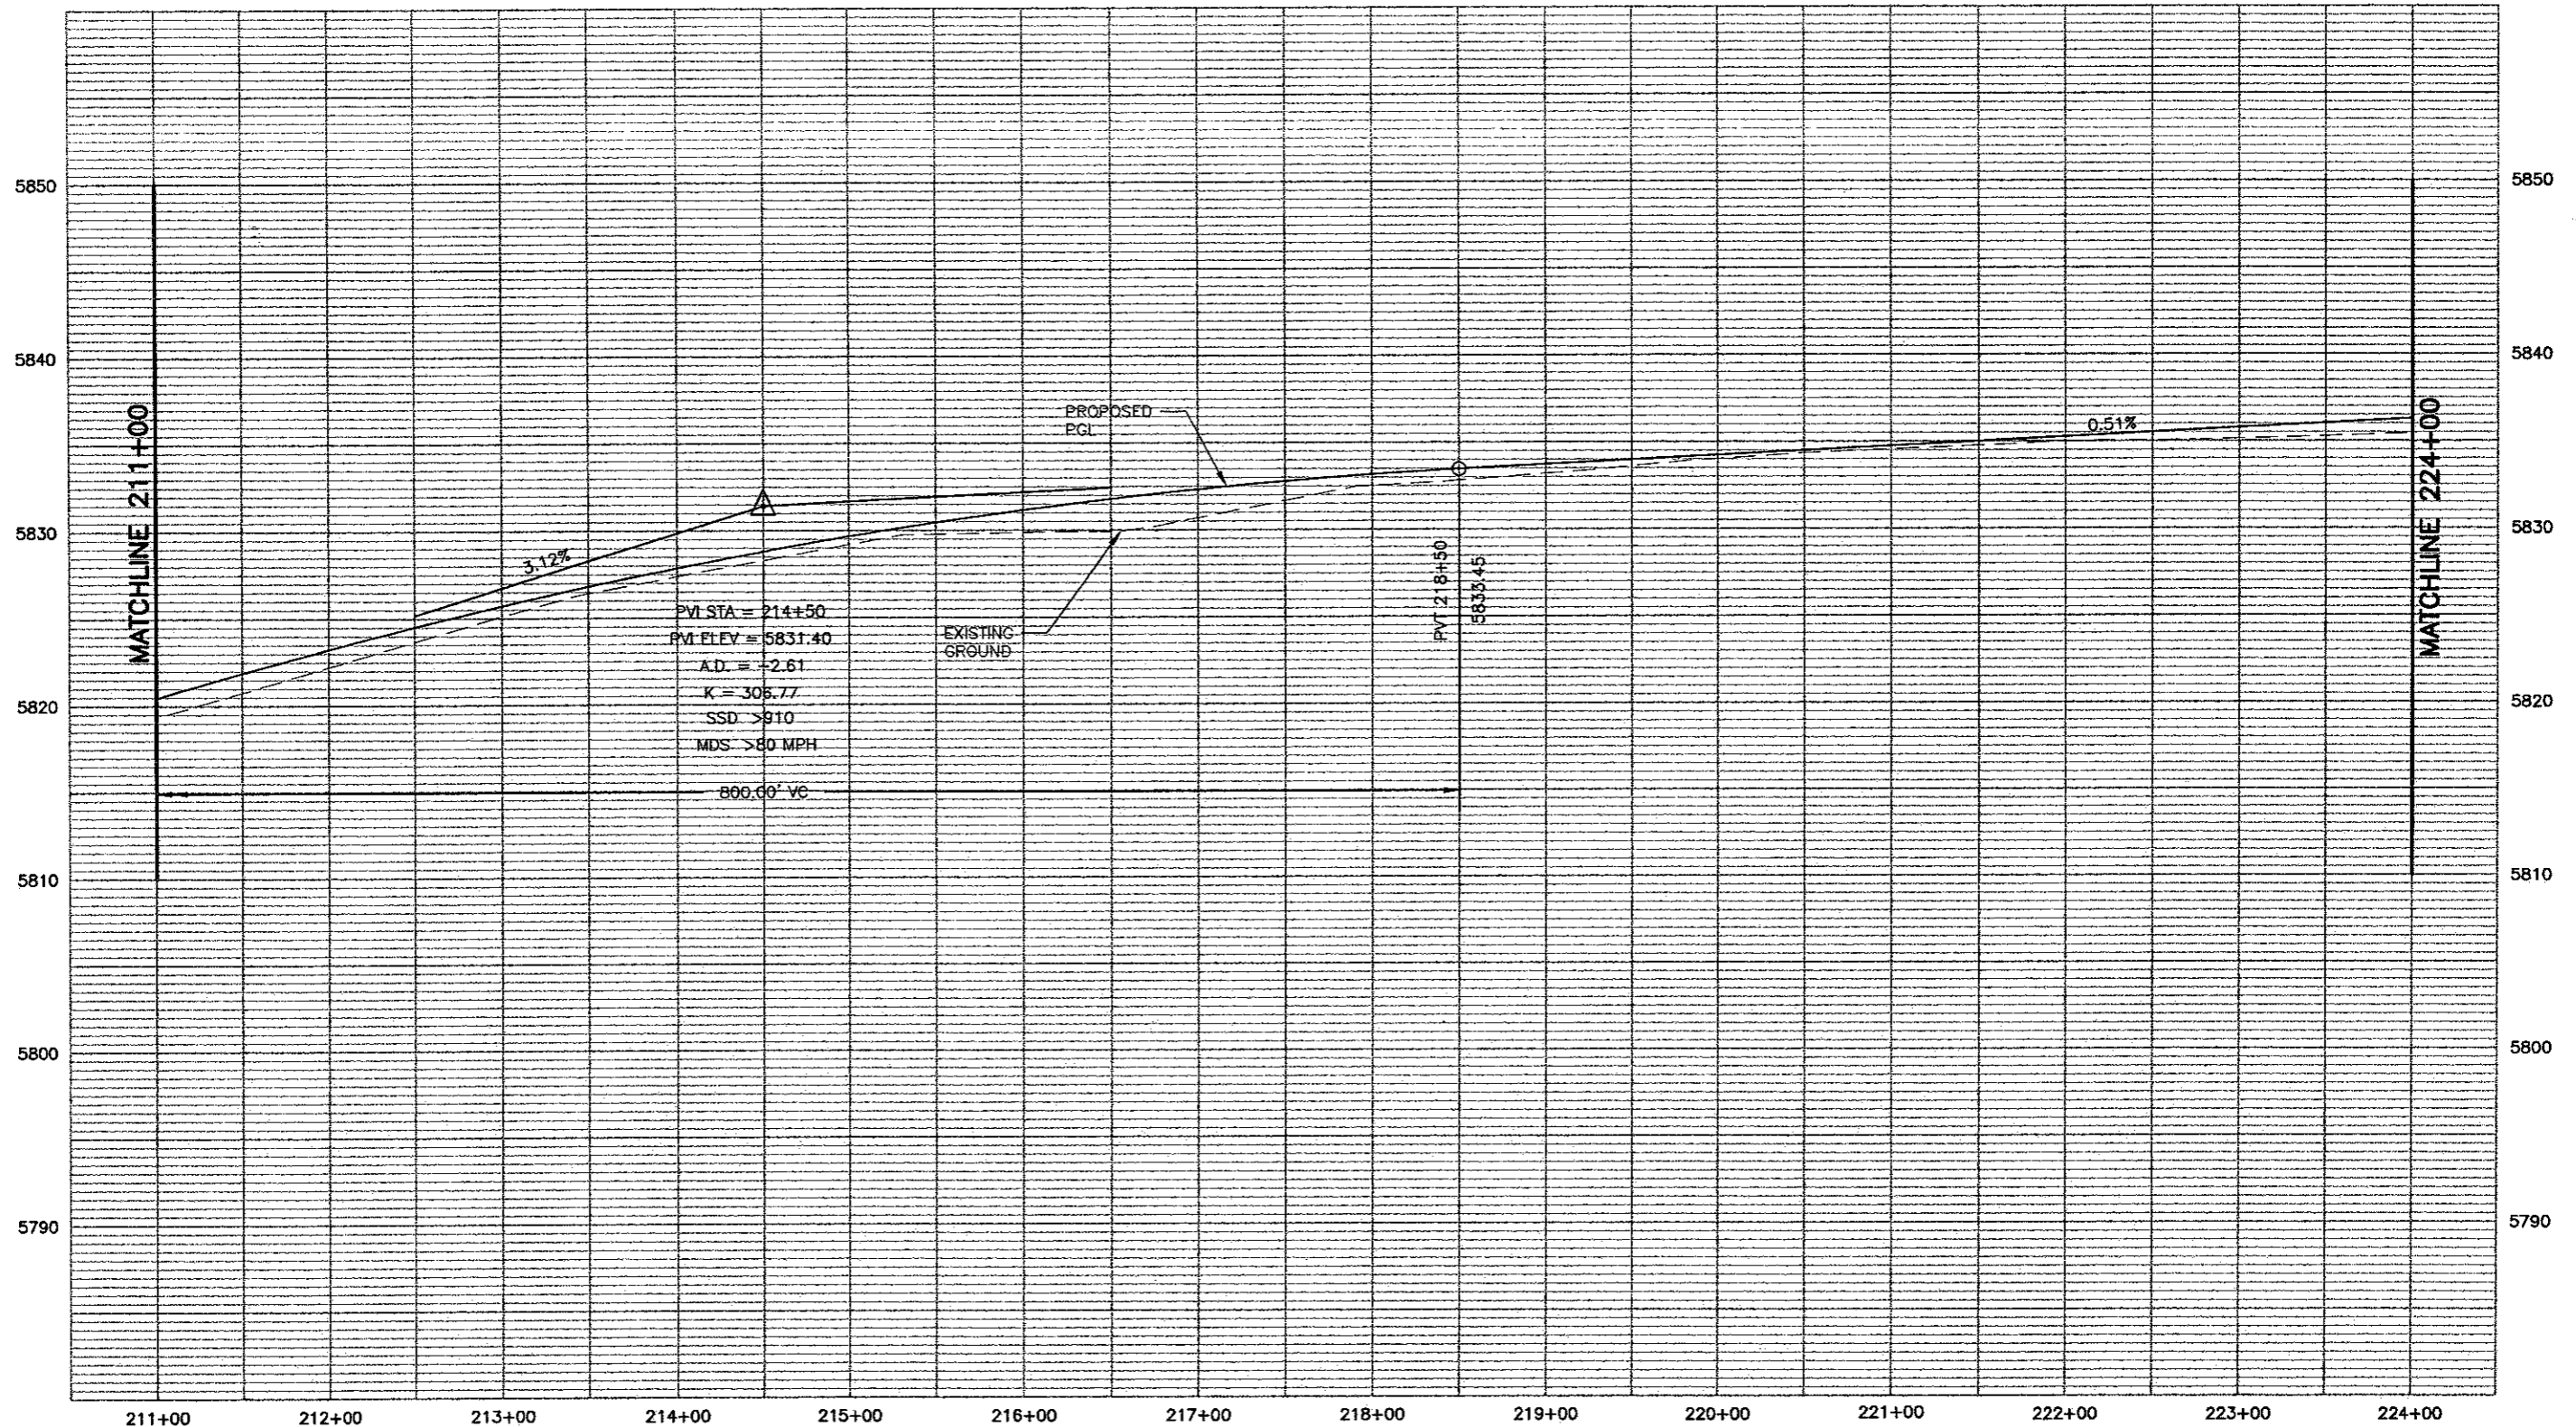


PROFILE - HORIZ-1" = 100'
 VERT-1" = 10'

WILSON & COMPANY
 Engineers & Architects

Computer File Information		Sheet Revisions		Colorado Department of Transportation		As Constructed		I-25 Profile		Project No./Code	
Creation Date:	11/14/01	Initials:	MAK (R-)				No Revisions:	211+00 to 224+00		XXX XXXX-XXX	
Last Modification Date:	06/11/02	Initials:	MAB (R-)				Revised:			XXXXX	
Full Path:	P:\983100913\ACAD\SHEETS		(R-)				Void:	Designer:	MAB	Sheet Number 107	
Drawing File Name:	RDPR11-20.DWG		(R-)					Detailer:	MAB	Sheet Subset: ROADWAY	
Acad Ver. 2000	Scale: As Shown	Units: English	(R-)							Subset Sheet: 14 of	


1480 Quail Lake Loop - Suite A
 Colorado Springs, Colorado 80906
 Phone: (719) 634-2323 Fax: (719) 227-3298
 Region No. 2

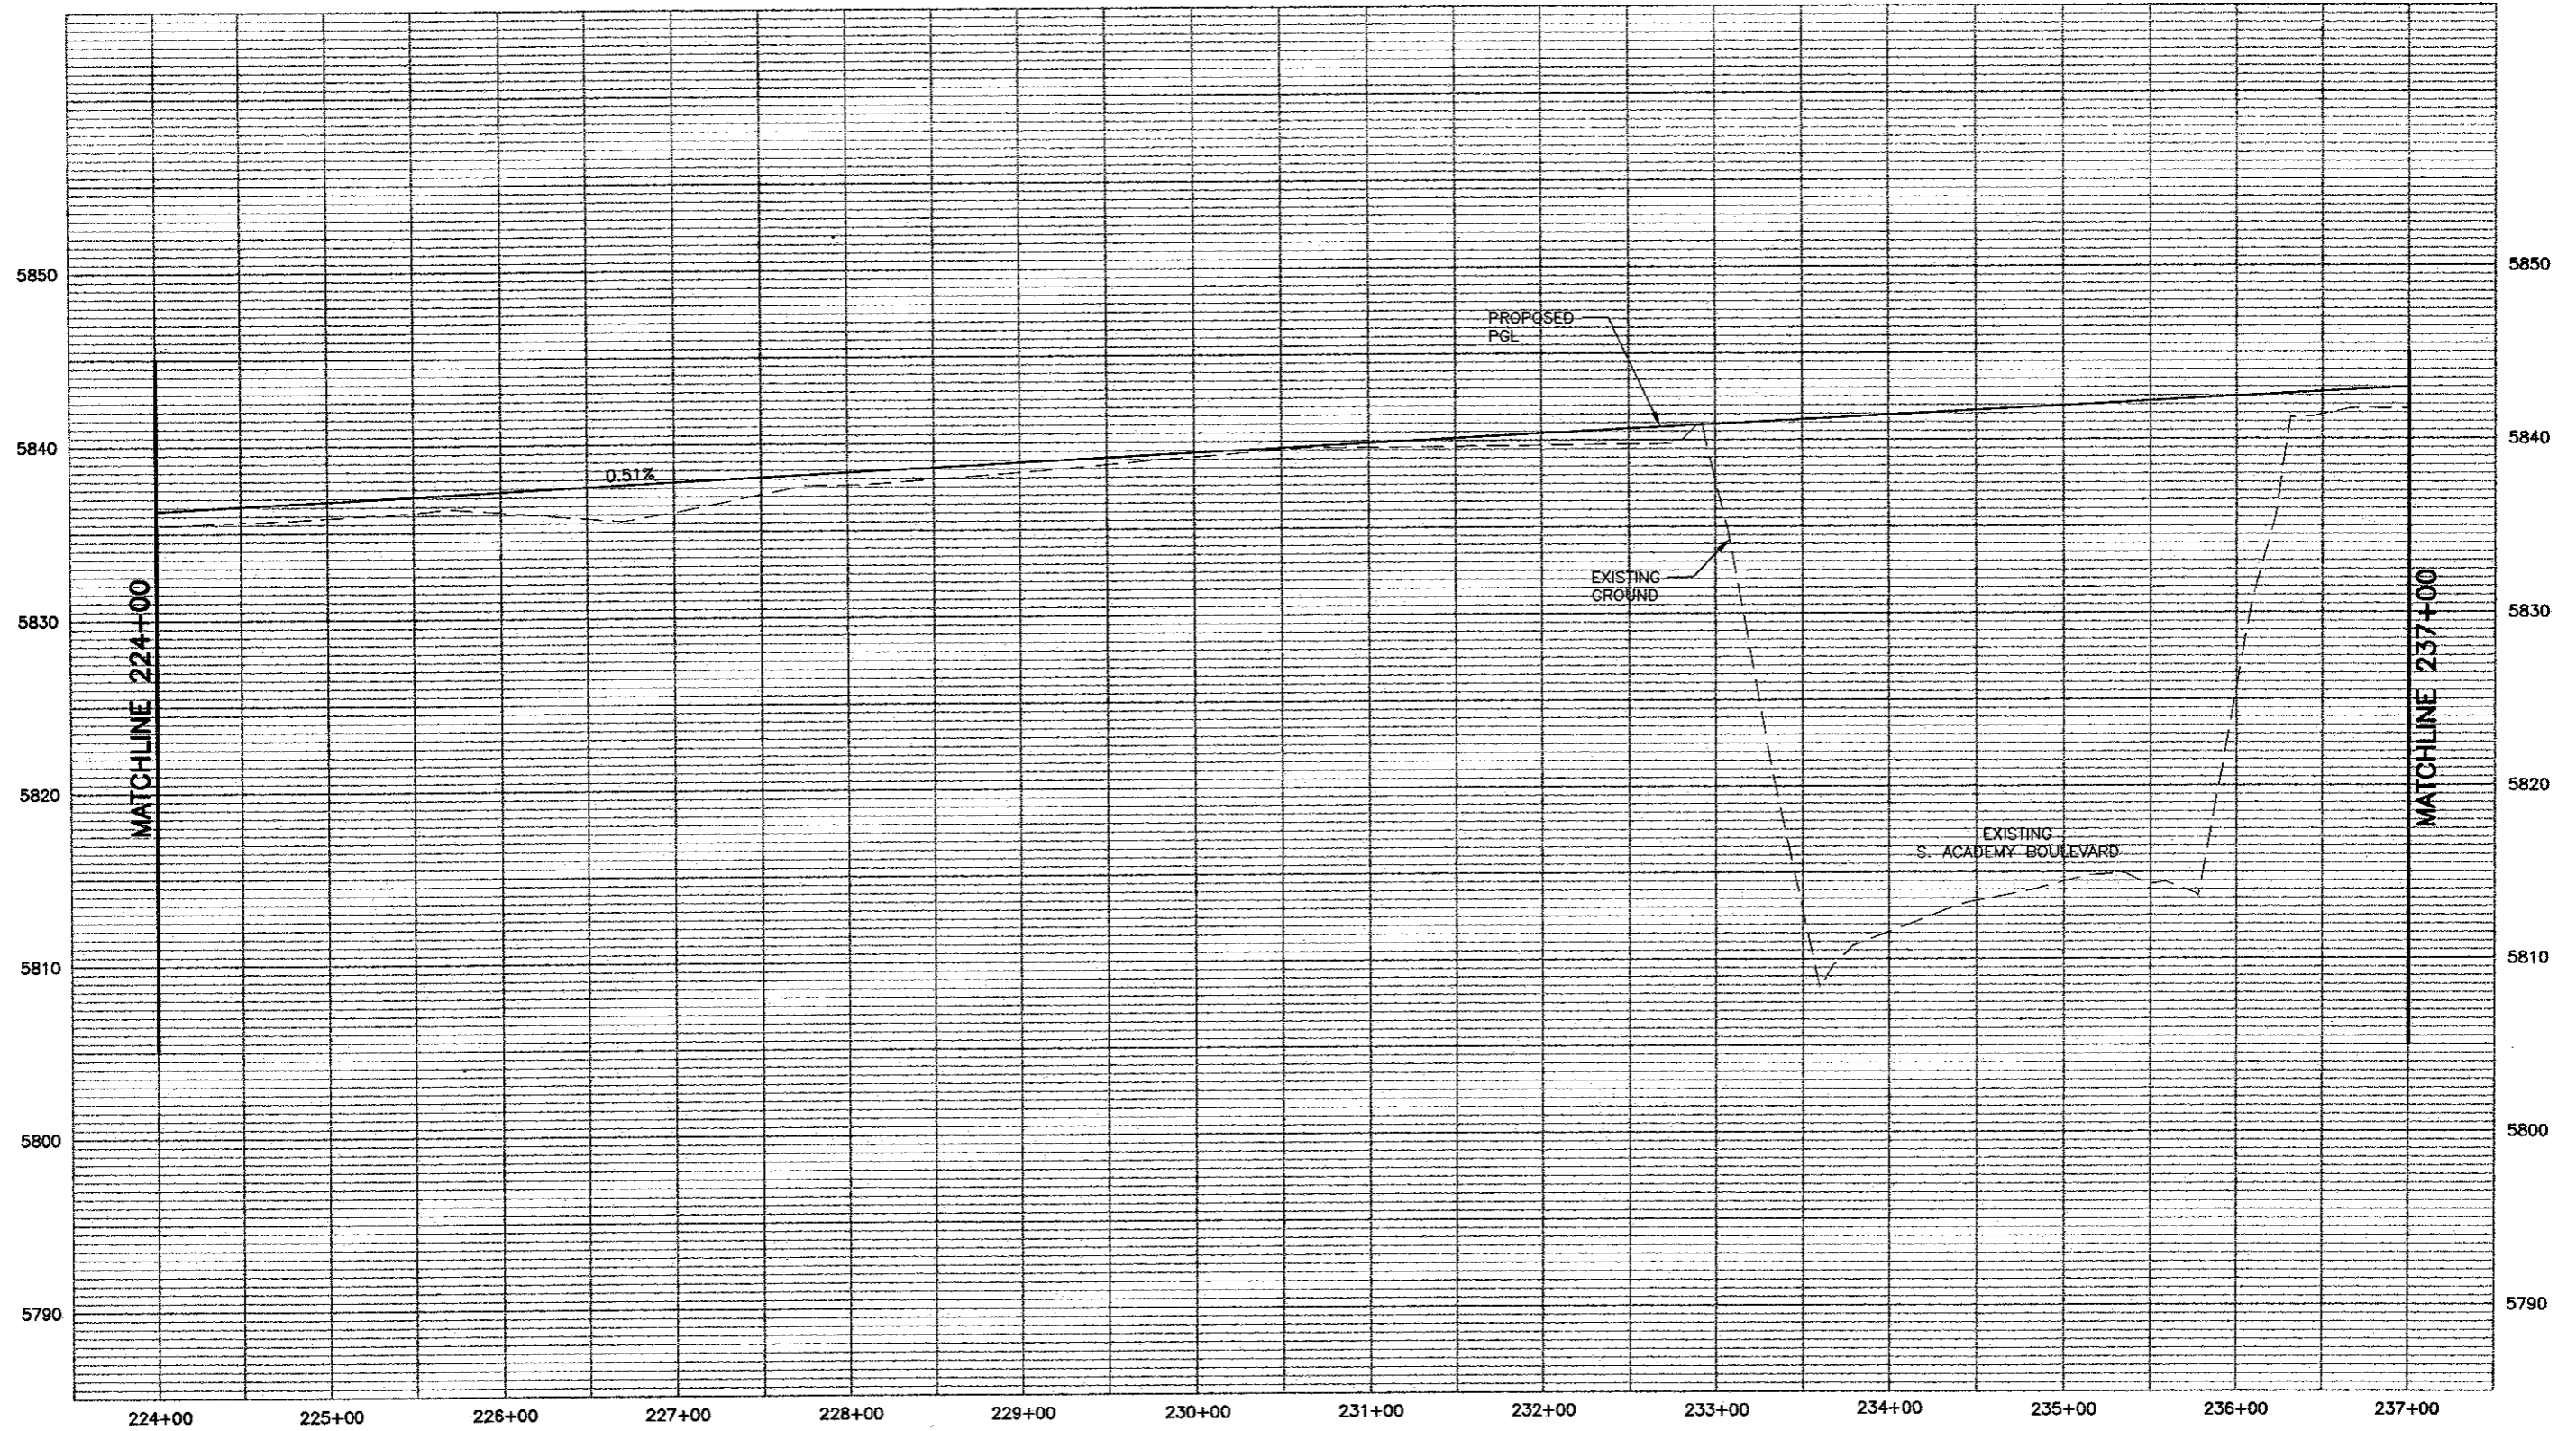

PROFILE - HORIZ-1"= 100'
VERT-1"= 10'


WILSON & COMPANY
Engineers & Architects


Computer File Information		Sheet Revisions		Colorado Department of Transportation		As Constructed		I-25 Profile		Project No./Code	
Creation Date: 11/15/01	Initials: MAK	(R-)			1480 Quail Lake Loop - Suite A	No Revisions:		224+00 to 237+00		XXX XXXX-XXX	
Last Modification Date: 06/11/02	Initials: MAB	(R-)		Colorado Springs, Colorado 80906	Phone: (719) 634-2323 Fax: (719) 227-3298	Revised:		Designer: MAB	XXXXX		
Full Path: P:\983100913\ACAD\SHEETS		(R-)		Region No. 2		Void:		Detailer: MAB	Sheet Number 168		
Drawing File Name: RDPR11-20.DWG		(R-)						Sheet Subset: ROADWAY	Subset Sheet: 15 of		
Acad Ver. 2000	Scale: As Shown	Units: English	(R-)								

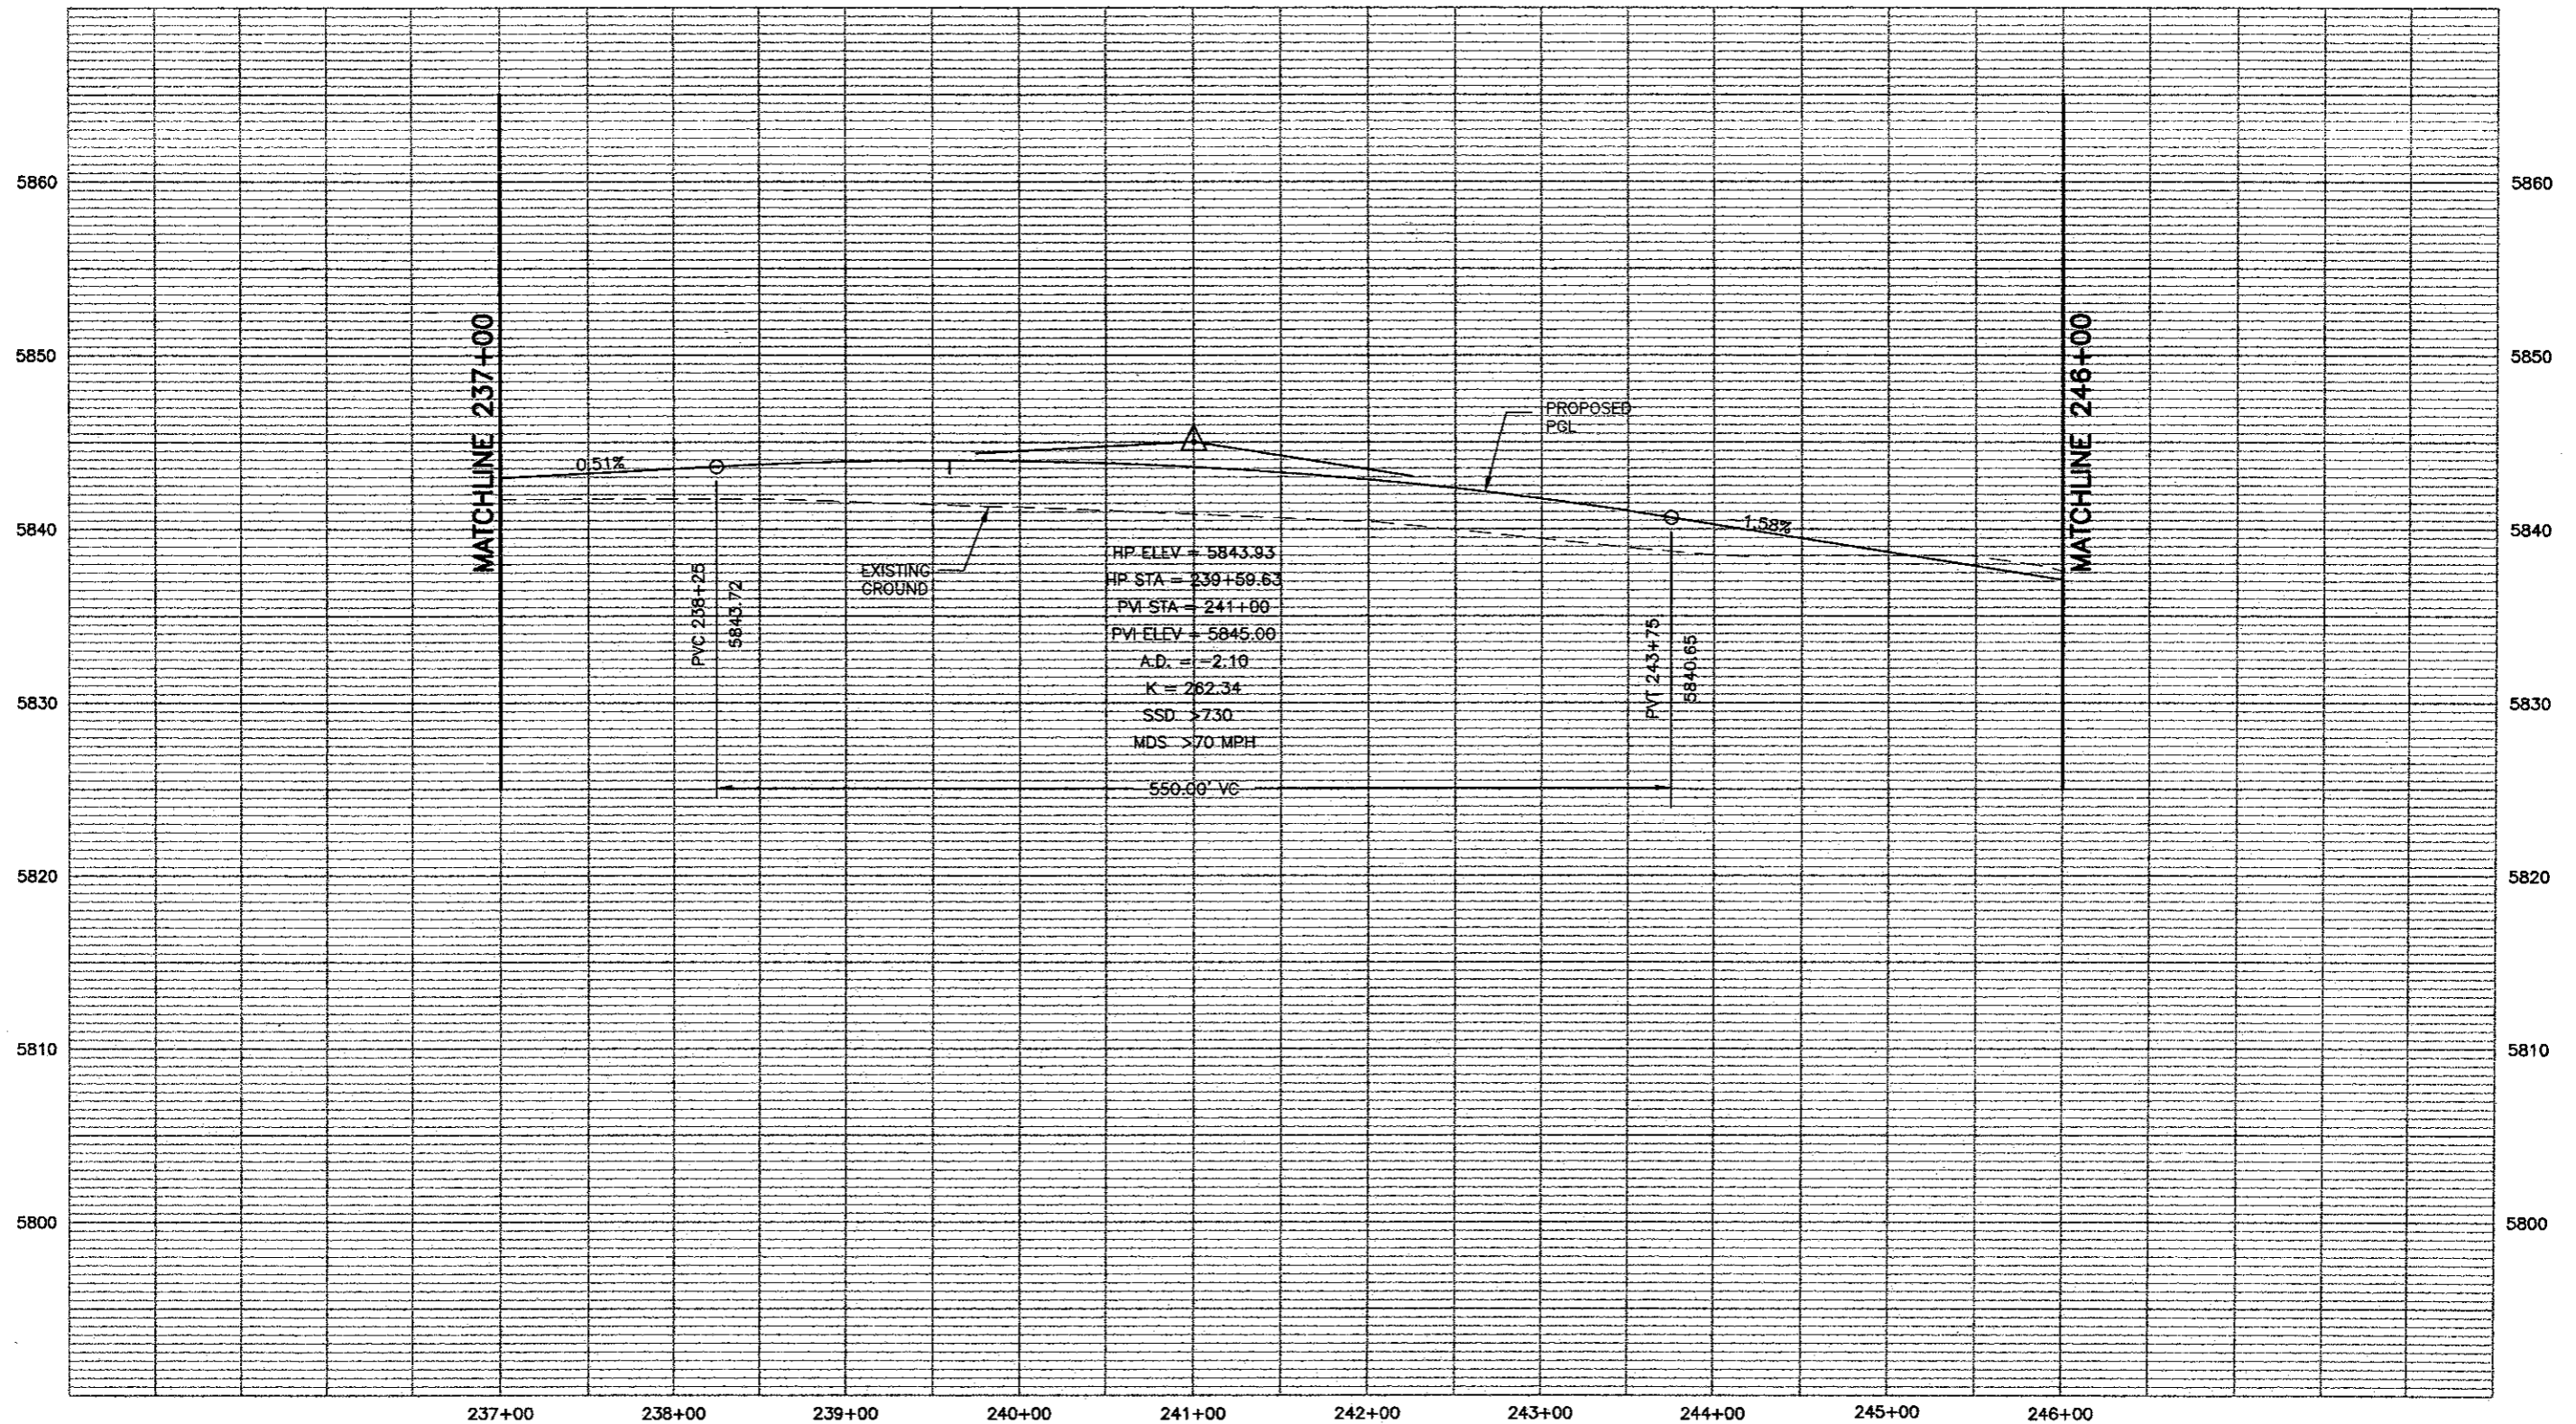

PROFILE - HORIZ-1" = 100'
VERT-1" = 10'



Computer File Information Creation Date: 11/15/01 Initials: MAK Last Modification Date: 06/11/02 Initials: MAB Full Path: P:\983100913\ACAD\SHEETS Drawing File Name: RDPR11-20.DWG Acad Ver. 2000 Scale: As Shown Units: English		Sheet Revisions <table border="1"> <tr><td> </td><td> </td></tr> <tr><td> </td><td> </td></tr> <tr><td> </td><td> </td></tr> <tr><td> </td><td> </td></tr> </table>										Colorado Department of Transportation  1480 Quail Lake Loop - Suite A Colorado Springs, Colorado 80906 Phone: (719) 634-2323 Fax: (719) 227-3298 Region No. 2		As Constructed No Revisions: Revised: Void:		I-25 Profile 237+00 to 246+00 Designer: MAB Detailer: MAB Sheet Subset: ROADWAY Subset Sheet: 16 of		Project No./Code XXX XXXX-XXX XXXXX Sheet Number 169	

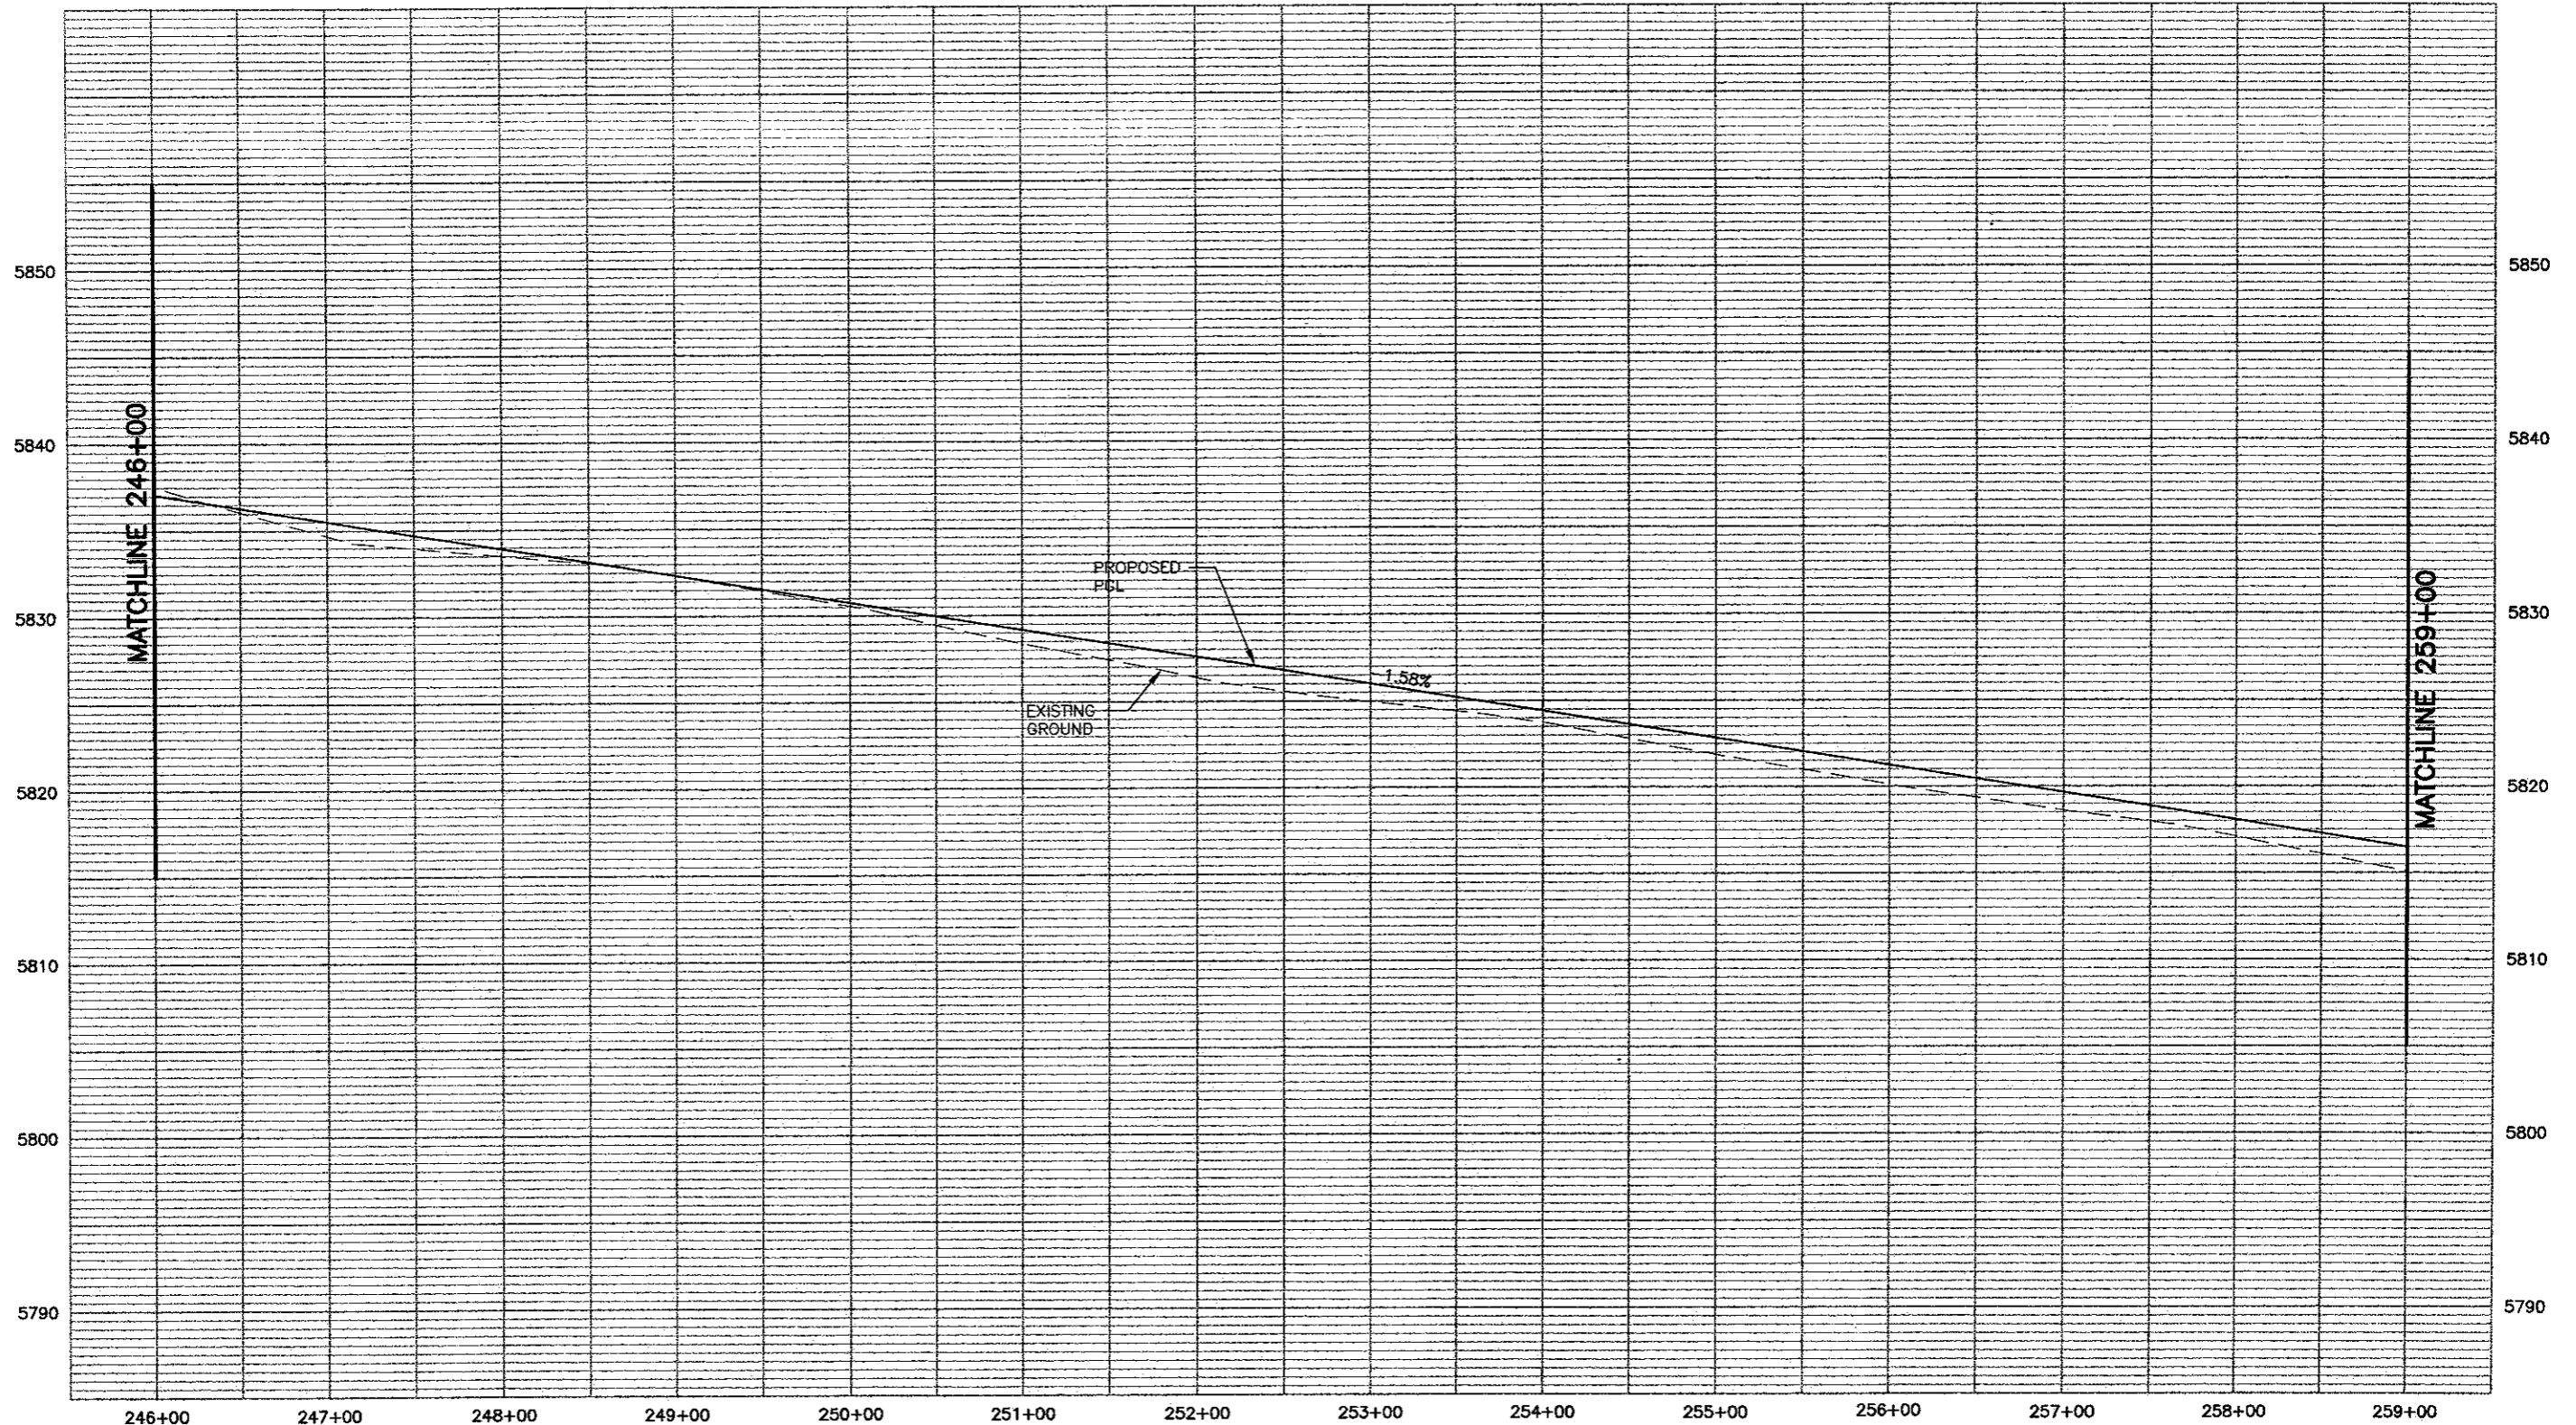


PROFILE - HORIZ-1"= 100'
 VERT-1"= 10'



Computer File Information	
Creation Date: 11/15/01	Initials: MAK
Last Modification Date: 05/14/02	Initials: MAB
Full Path: P:\983100913\ACAD\SHEETS	
Drawing File Name: RDPR11-20.DWG	
Acad Ver. 2000	Scale: As Shown Units: English


Sheet Revisions	
(R-)	
(R-)	
(R-)	
(R-)	

Colorado Department of Transportation

 1480 Quail Lake Loop - Suite A
 Colorado Springs, Colorado 80906
 Phone: (719) 634-2323 Fax: (719) 227-3298
Region No. 2

As Constructed
No Revisions:
Revised:
Void:


I-25 Profile	
246+00 to 259+00	
Designer: MAB	
Detailer: MAB	
Sheet Subset: ROADWAY	Subset Sheet: 17 of

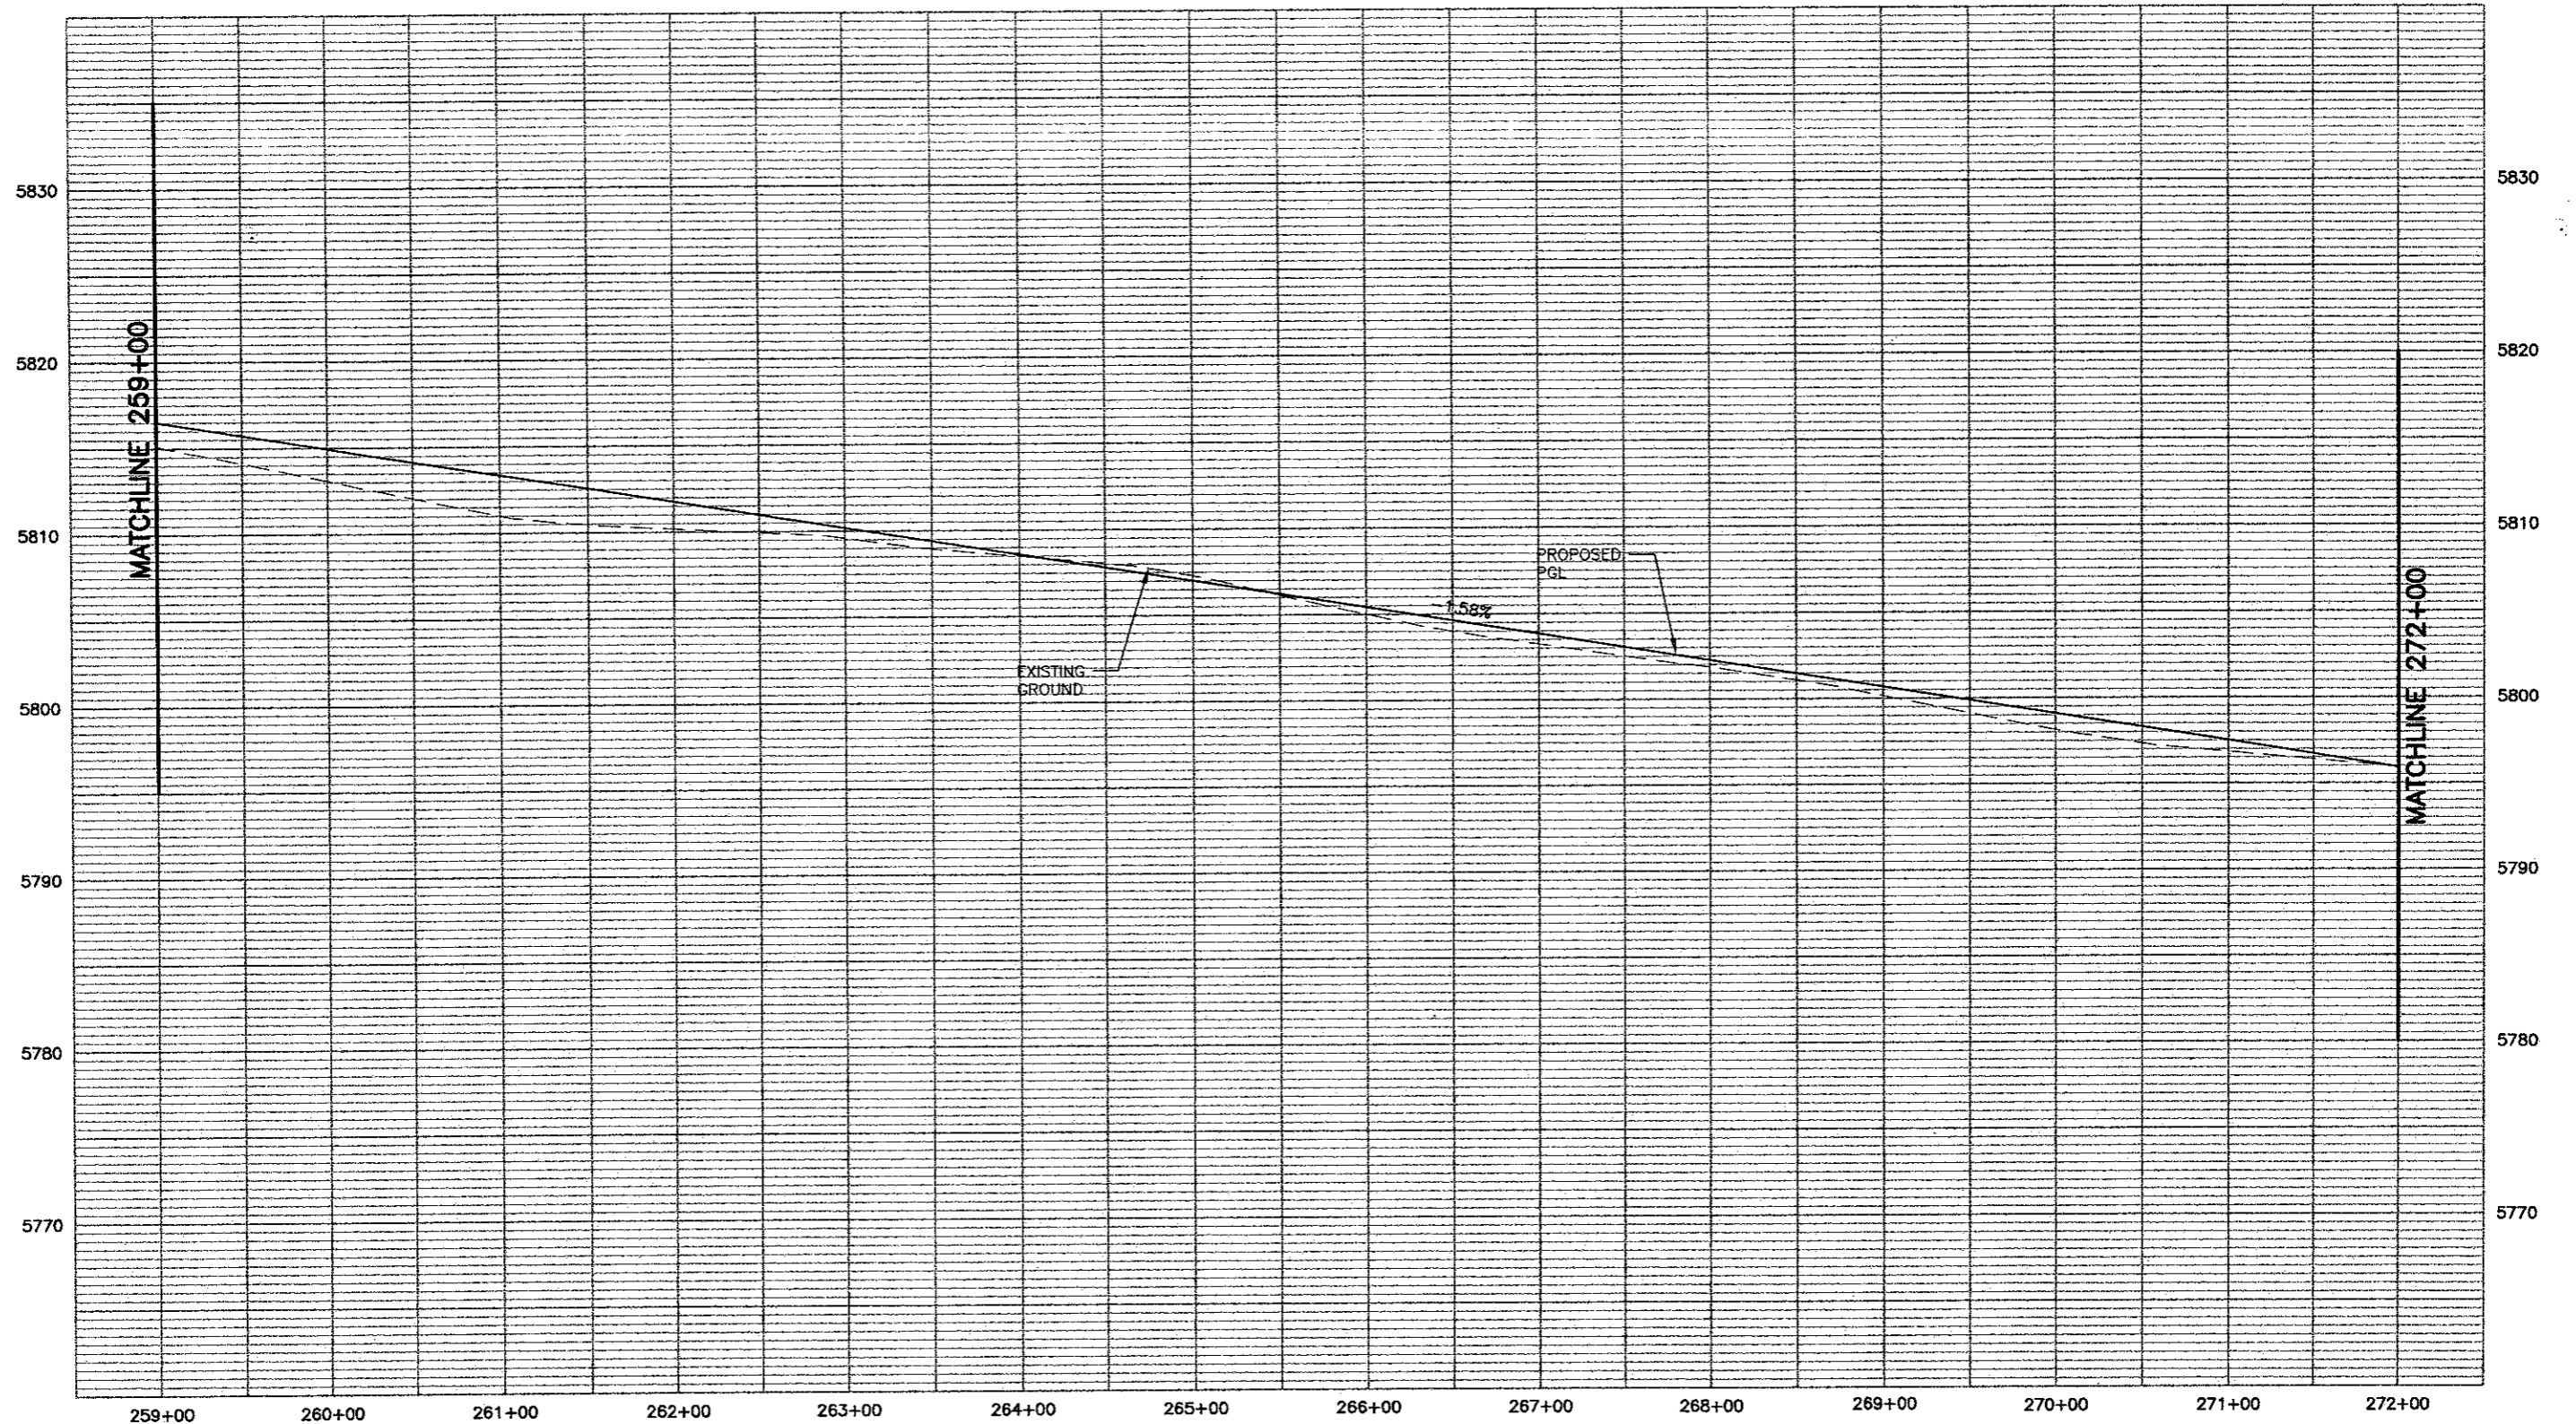
Project No./Code
XXX XXXX-XXX
XXXXX
Sheet Number 170



PROFILE - HORIZ-1" = 100'
VERT-1" = 10'




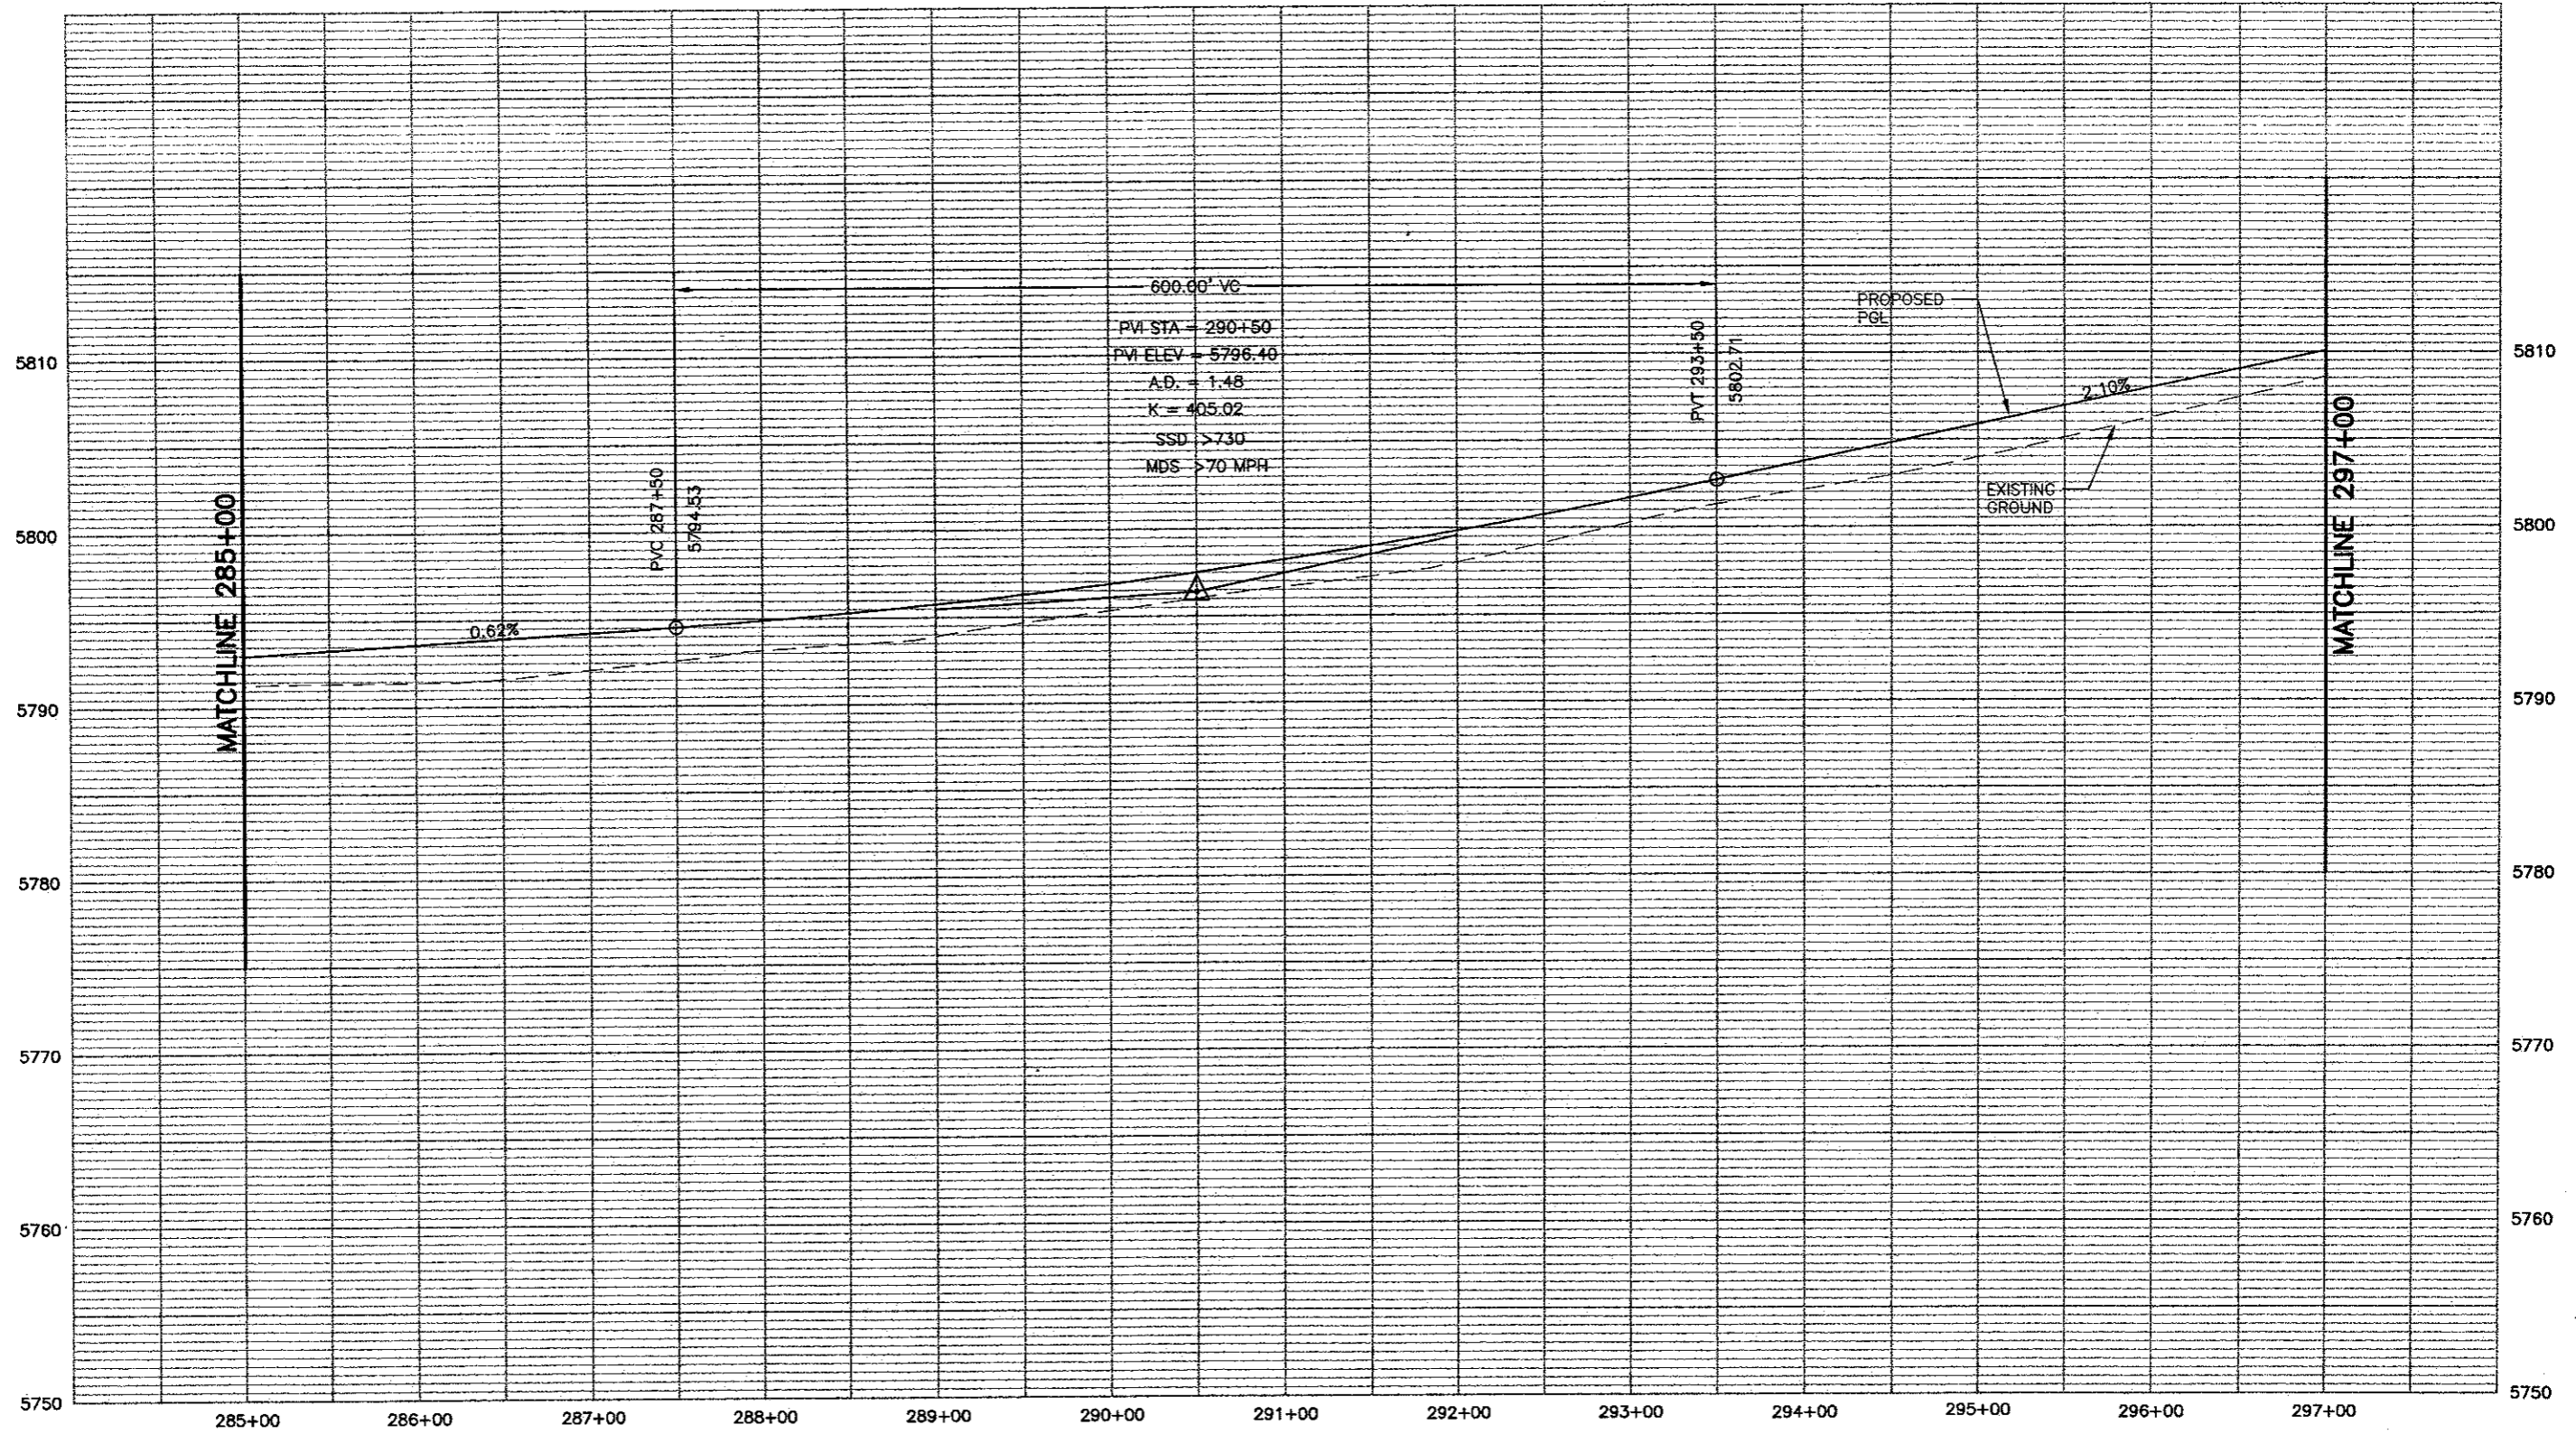
Computer File Information Creation Date: 11/15/01 Initials: MAK Last Modification Date: 05/14/02 Initials: MAB Full Path: P:\983100913\ACAD\SHEETS Drawing File Name: RDPR11-20.DWG Acad Ver. 2000 Scale: As Shown Units: English		Sheet Revisions <table border="1"> <tr><td> </td><td> </td><td> </td></tr> <tr><td> </td><td> </td><td> </td></tr> <tr><td> </td><td> </td><td> </td></tr> <tr><td> </td><td> </td><td> </td></tr> </table>														Colorado Department of Transportation  1480 Quail Lake Loop - Suite A Colorado Springs, Colorado 80906 Phone: (719) 634-2323 Fax: (719) 227-3298 Region No. 2		As Constructed No Revisions: Revised: Void:		I-25 Profile 259+00 to 272+00 Designer: MAB Detailer: MAB Sheet Subset: ROADWAY Subset Sheet: 18 of		Project No./Code XXX XXXX-XXX XXXXX Sheet Number 171	

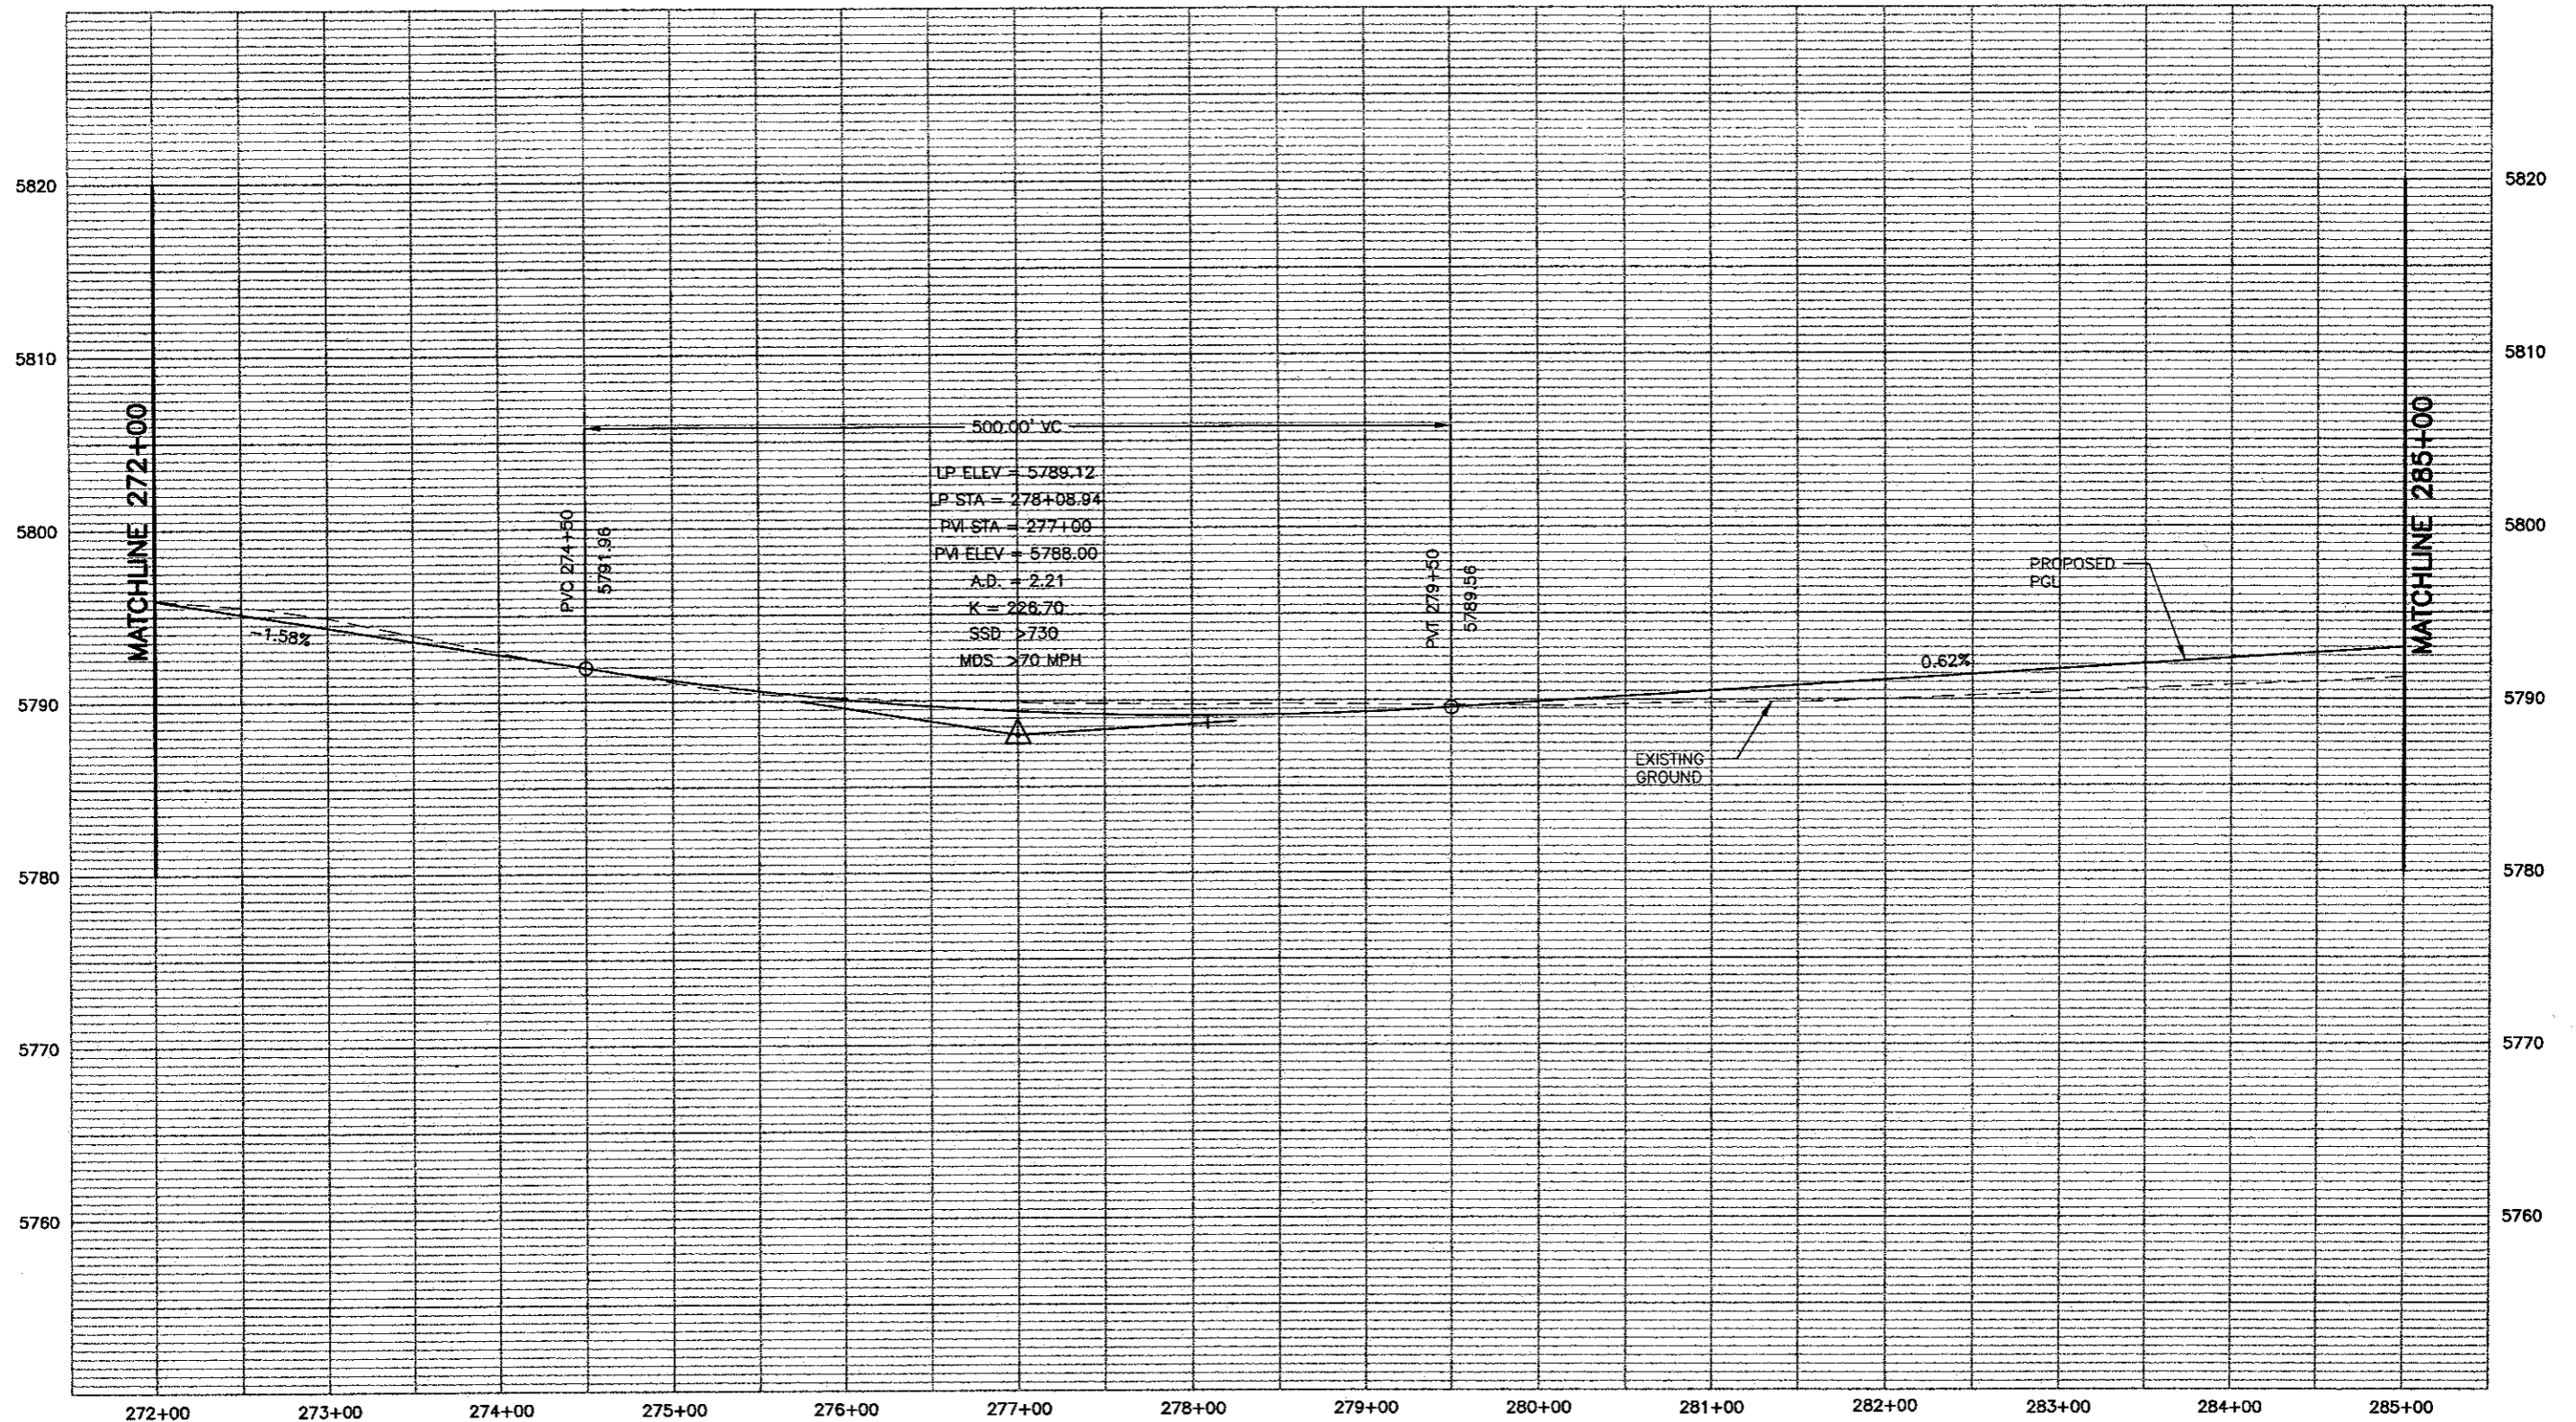

PROFILE - HORIZ-1" = 100'
 VERT-1" = 10'


WILSON & COMPANY
 Engineers & Architects


Computer File Information		Sheet Revisions		Colorado Department of Transportation		As Constructed		I-25 Profile		Project No./Code	
Creation Date: 11/15/01	Initials: MAK	(R-)		 1480 Quail Lake Loop - Suite A Colorado Springs, Colorado 80906 Phone: (719) 634-2323 Fax: (719) 227-3298 Region No. 2	No Revisions:	272+00 to 285+00		XXX XXXX-XXX			
Last Modification Date: 06/11/02	Initials: MAB	(R-)			Revised:			Designer: MAB	XXXXX		
Full Path: P:\983100913\ACAD\SHEETS		(R-)			Void:	Detailer: MAB	Sheet Number 172				
Drawing File Name: RDPR11~20.DWG		(R-)			Sheet Subset: ROADWAY		Subset Sheet: 19A of				
Acad Ver. 2000	Scale: As Shown	Units: English	(R-)								



PROFILE - HORIZ-1"= 100'
VERT-1"= 10'

WILSON & COMPANY
Engineers & Architects

Computer File Information		Sheet Revisions		 Colorado Department of Transportation 1480 Quail Lake Loop - Suite A Colorado Springs, Colorado 80906 Phone: (719) 634-2323 Fax: (719) 227-3298 Region No. 2	As Constructed		I-25 Profile		Project No./Code		
Creation Date:	11/15/01	Initials:	MAK (R-)		No Revisions:			285+00 to 297+00		XXX XXXX-XXX	
Last Modification Date:	06/11/02	Initials:	MAB (R-)		Revised:			Designer: MAB		XXXXX	
Full Path:	P:\983100913\ACAD\SHEETS		(R-)		Void:			Detailer: MAB		Sheet Number 133	
Drawing File Name:	RDPR11-20.DWG		(R-)				Sheet Subset: ROADWAY		Subset Sheet: 19B of		
Acad Ver. 2000	Scale: As Shown	Units: English	(R-)								

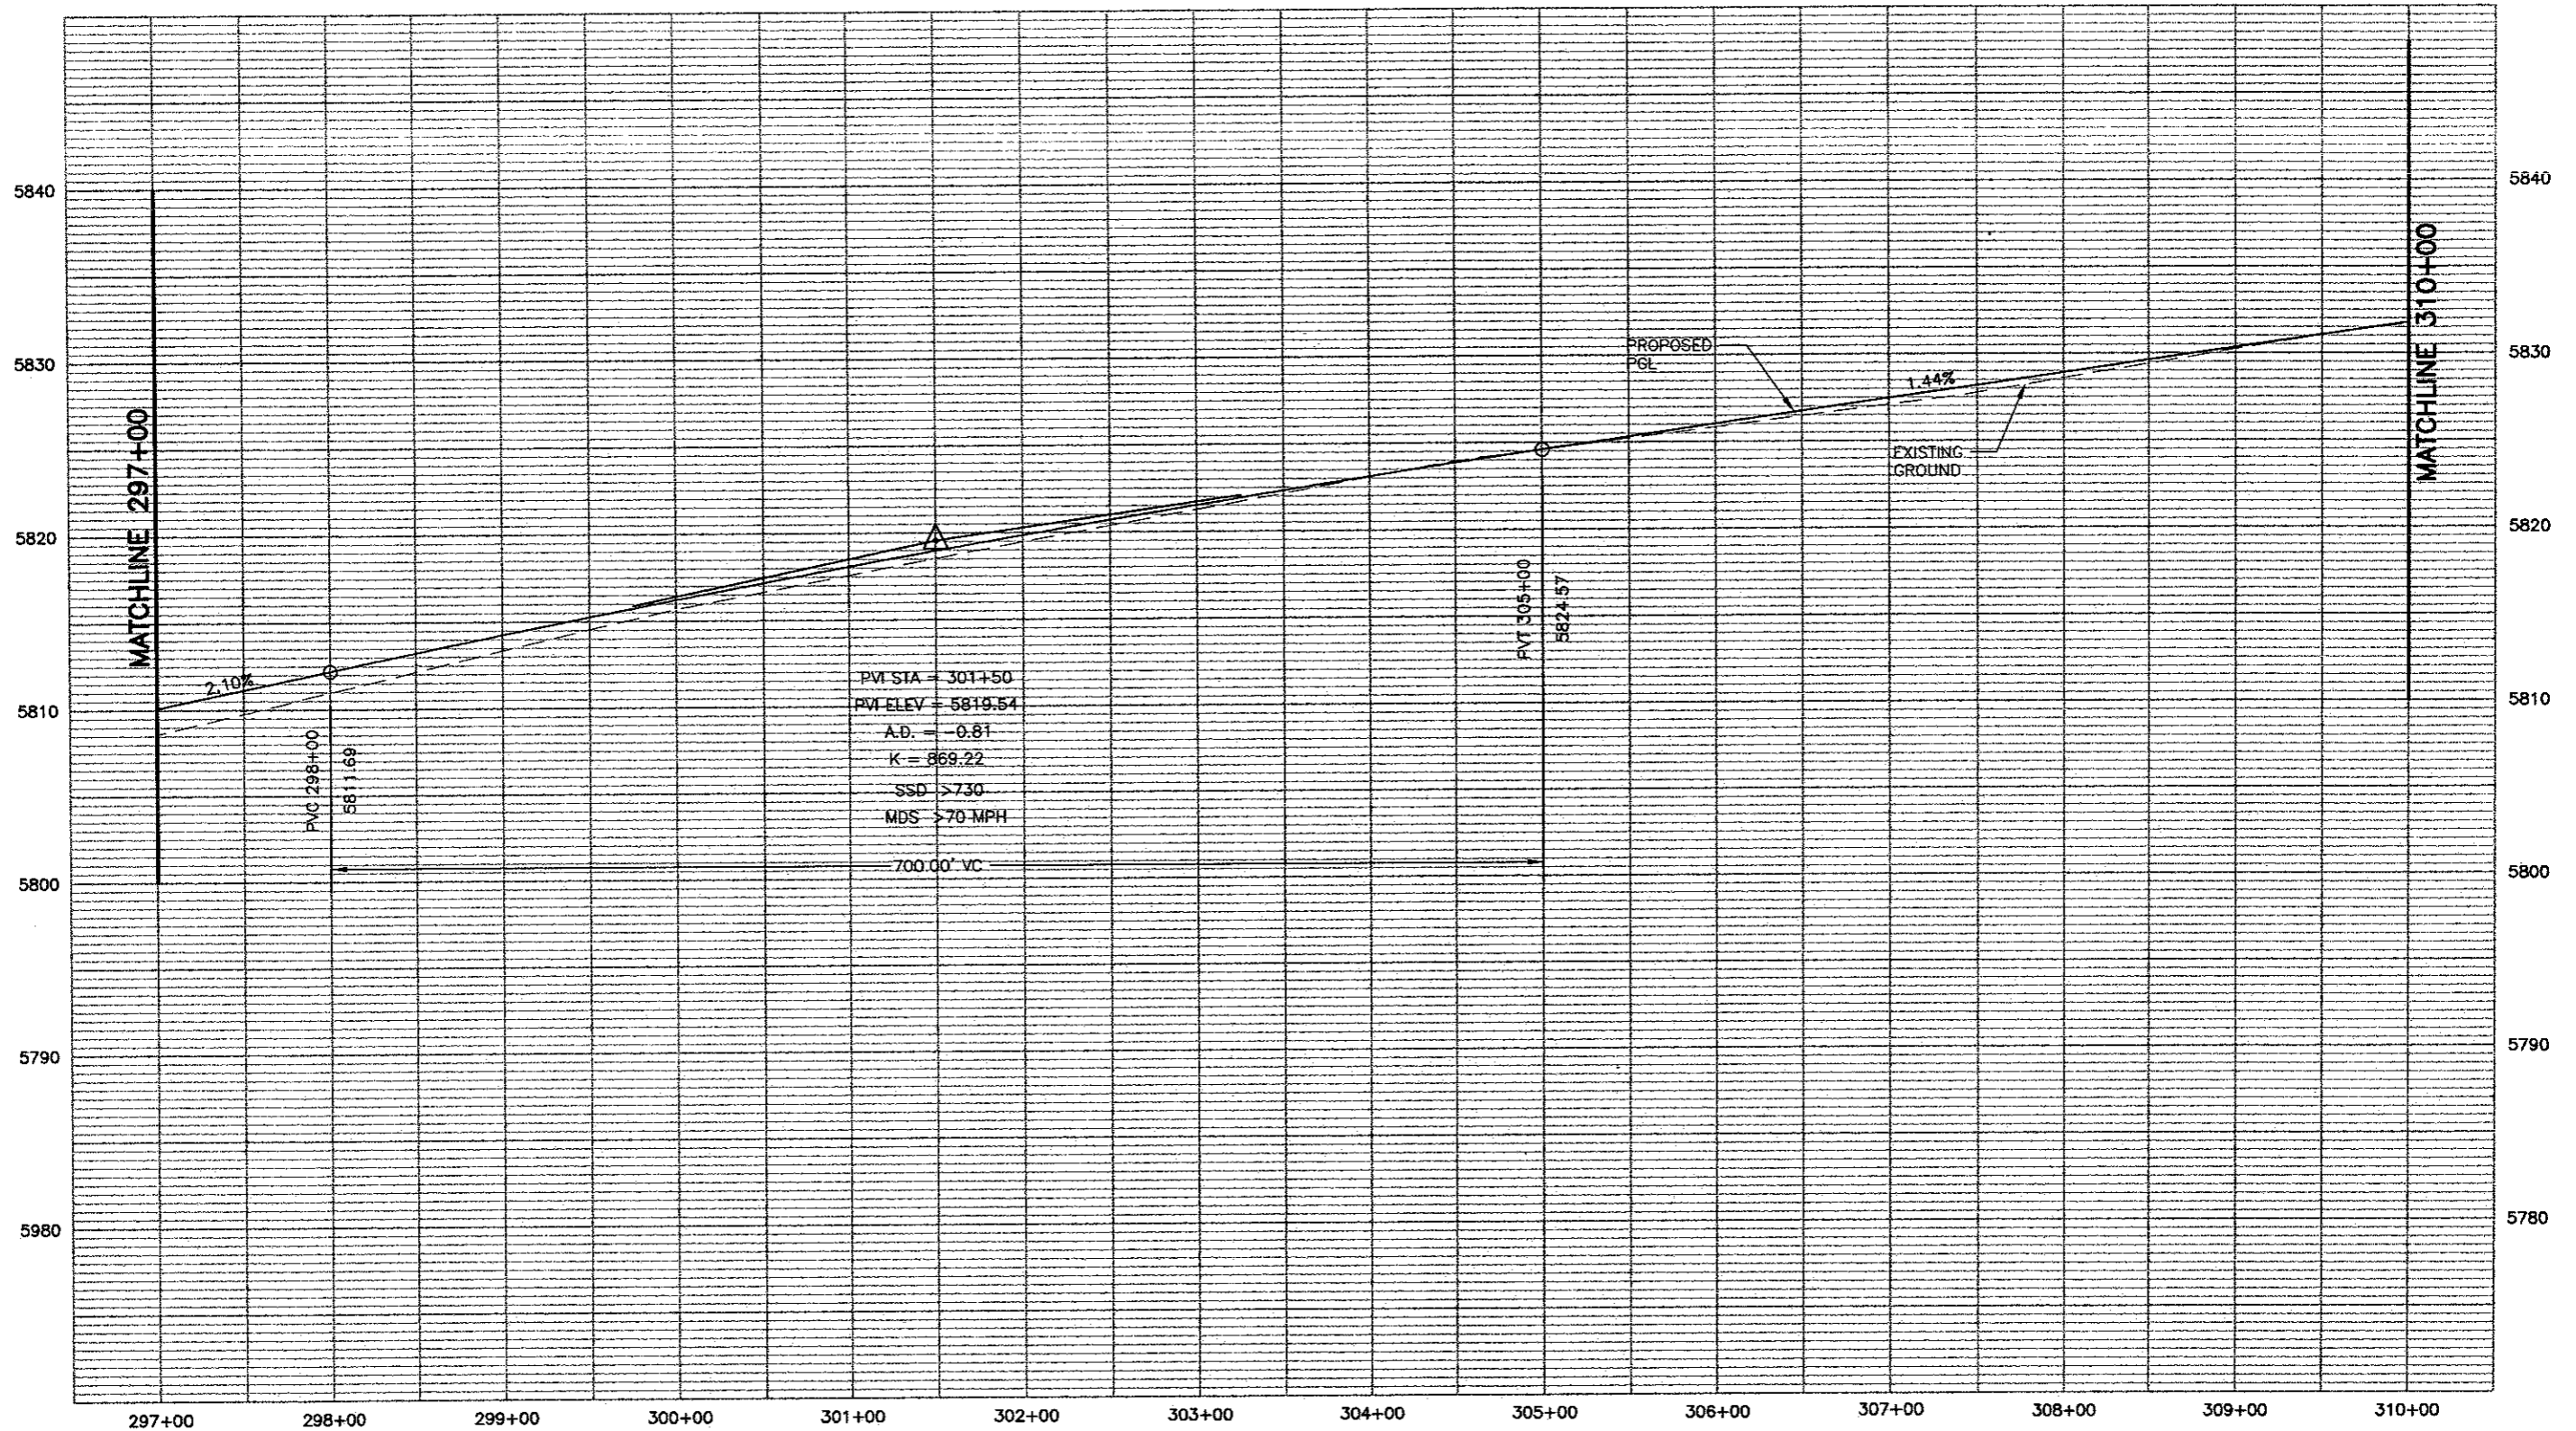


PVI STA = 301+50
 PVI ELEV = 5819.54
 A.D. = -0.81
 K = 869.22
 SSD > 730
 MDS > 70 MPH


MATCHLINE 297+00

MATCHLINE 310+00

PROFILE - HORIZ-1" = 100'
 VERT-1" = 10'


WILSON & COMPANY
 Engineers & Architects


Computer File Information Creation Date: 11/15/01 Initials: MAK Last Modification Date: 06/11/02 Initials: MAB Full Path: P:\983100913\ACAD\SHEETS Drawing File Name: RDPR11-20.DWG Acad Ver. 2000 Scale: As Shown Units: English		Sheet Revisions <table border="1"> <tr><td> </td><td> </td></tr> <tr><td> </td><td> </td></tr> <tr><td> </td><td> </td></tr> <tr><td> </td><td> </td></tr> </table>										Colorado Department of Transportation  1480 Quail Lake Loop - Suite A Colorado Springs, Colorado 80906 Phone: (719) 634-2323 Fax: (719) 227-3298 Region No. 2		As Constructed No Revisions: Revised: Void:		I-25 Profile 297+00 to 310+00 Designer: MAB Detailer: MAB Sheet Subset: ROADWAY Subset Sheet: 20 of		Project No./Code XXX XXXX-XXX XXXXX Sheet Number 174	

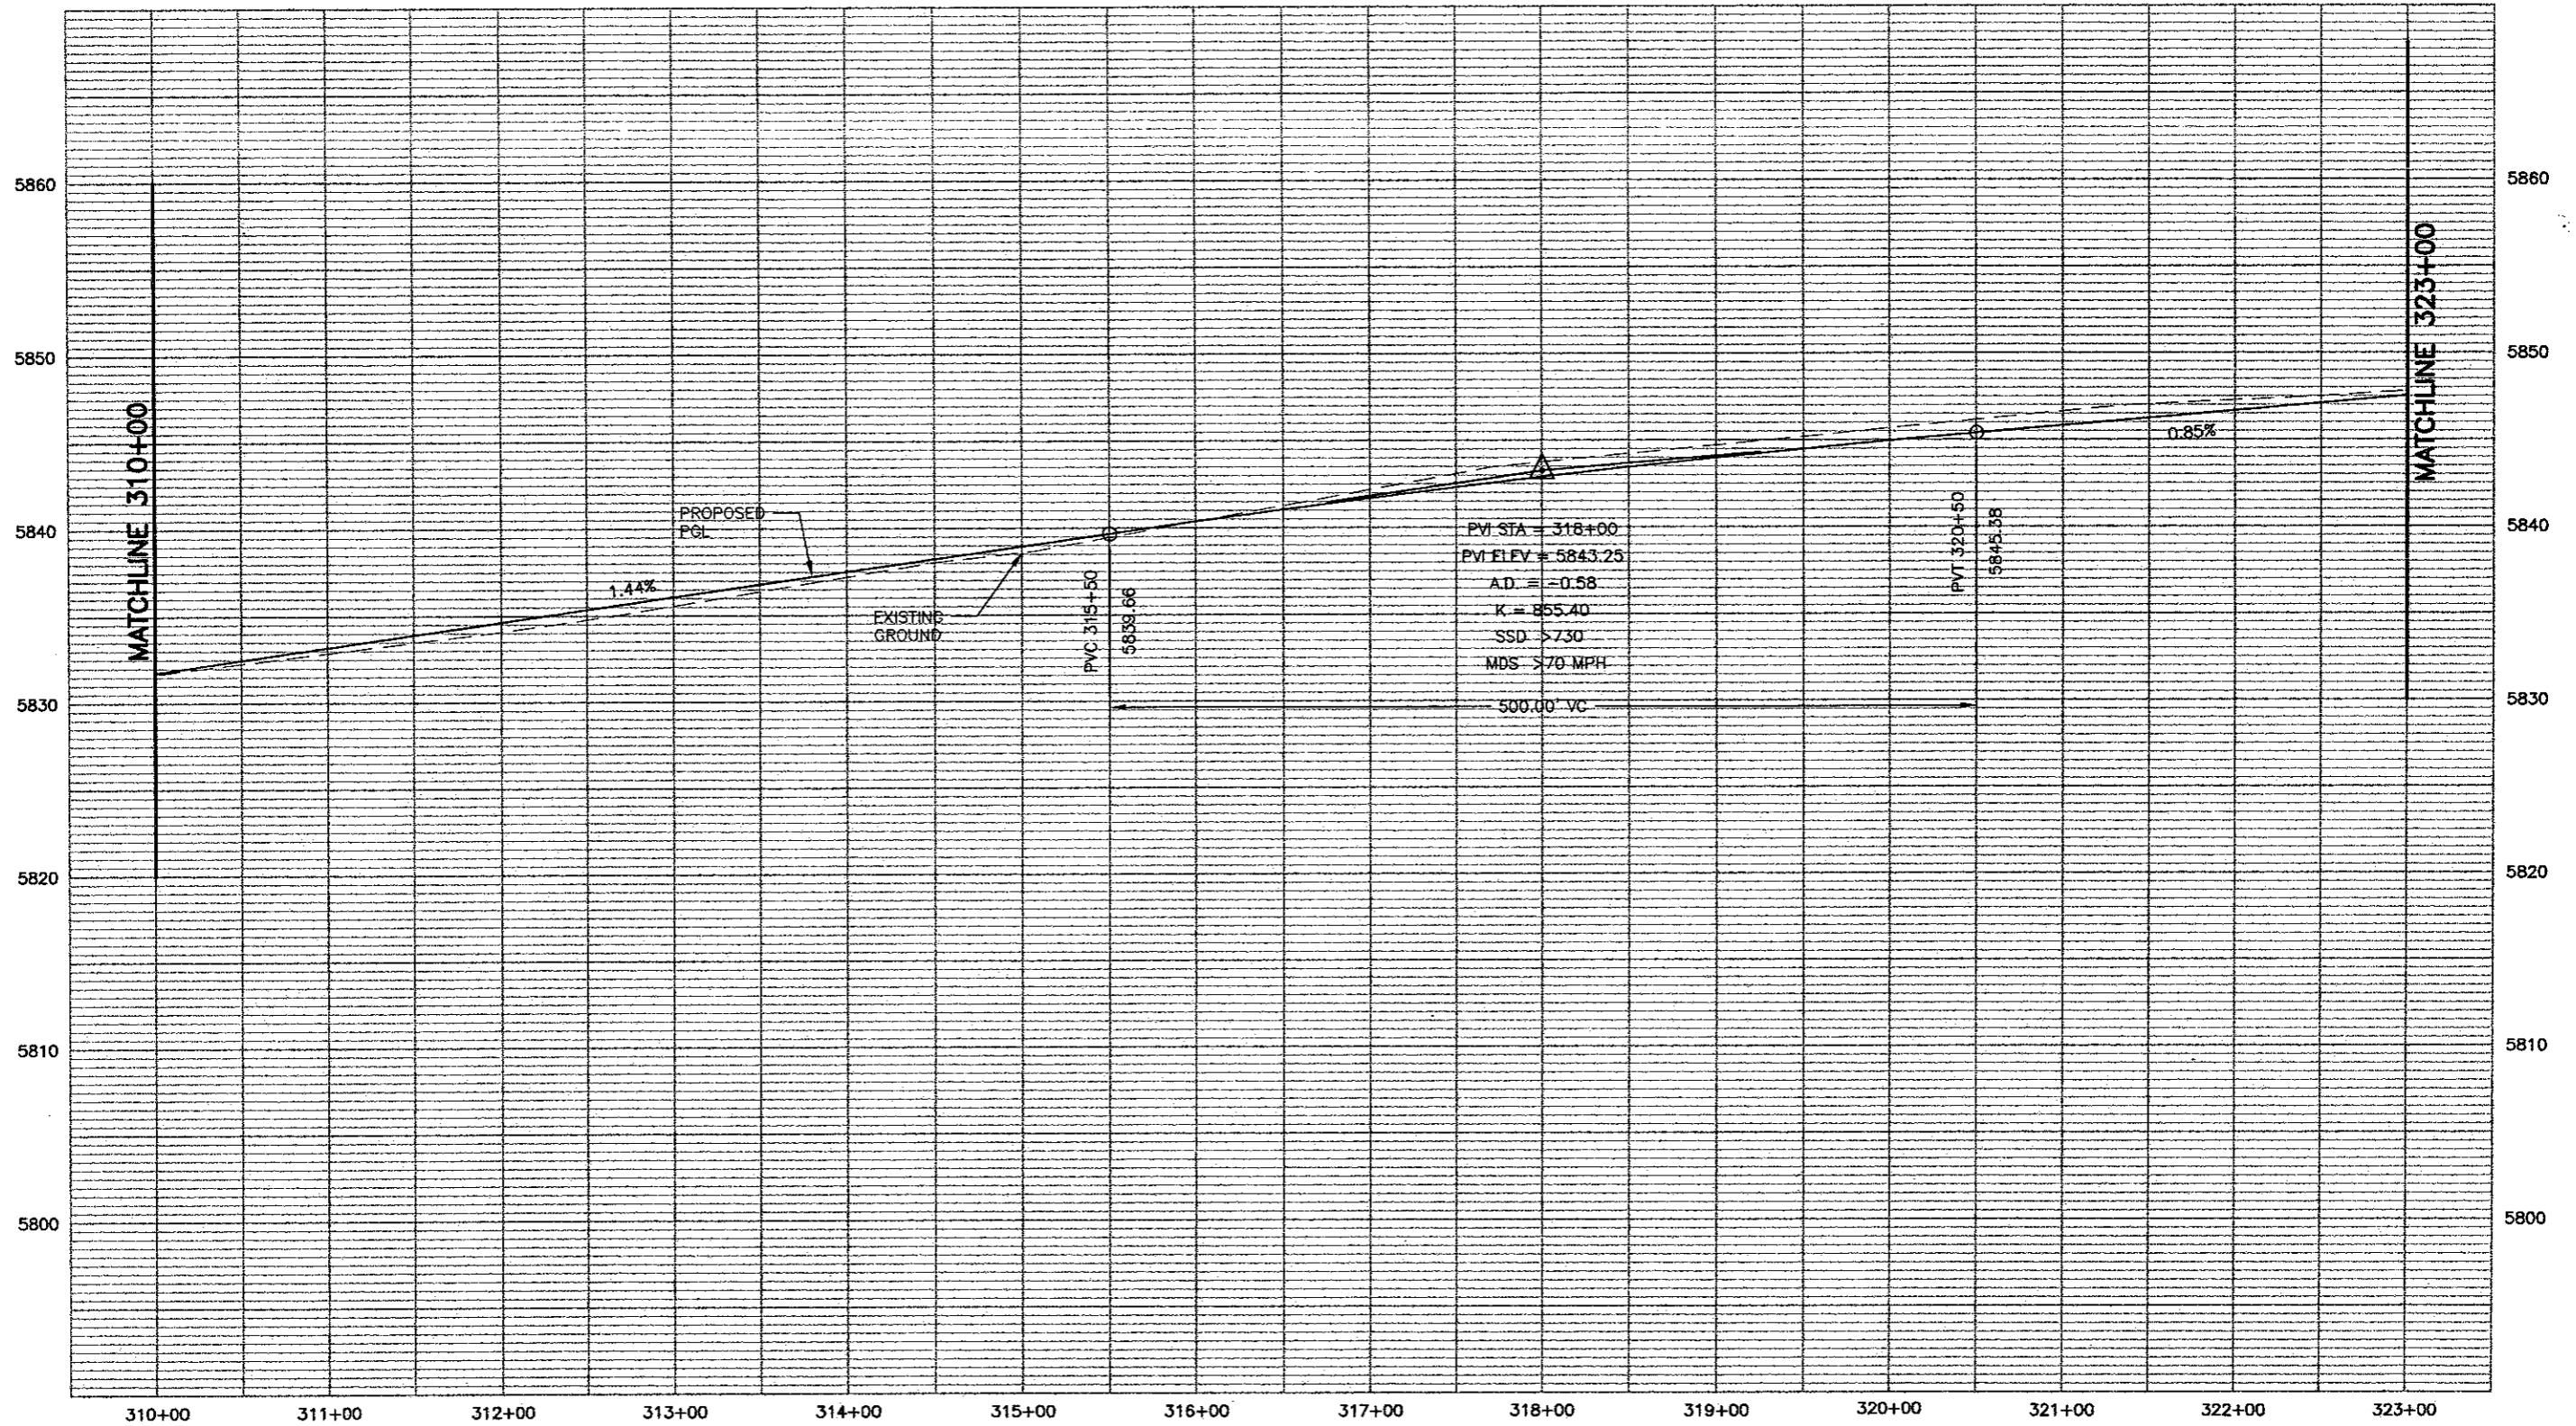

PROFILE - HORIZ-1" = 100'
VERT-1" = 10'




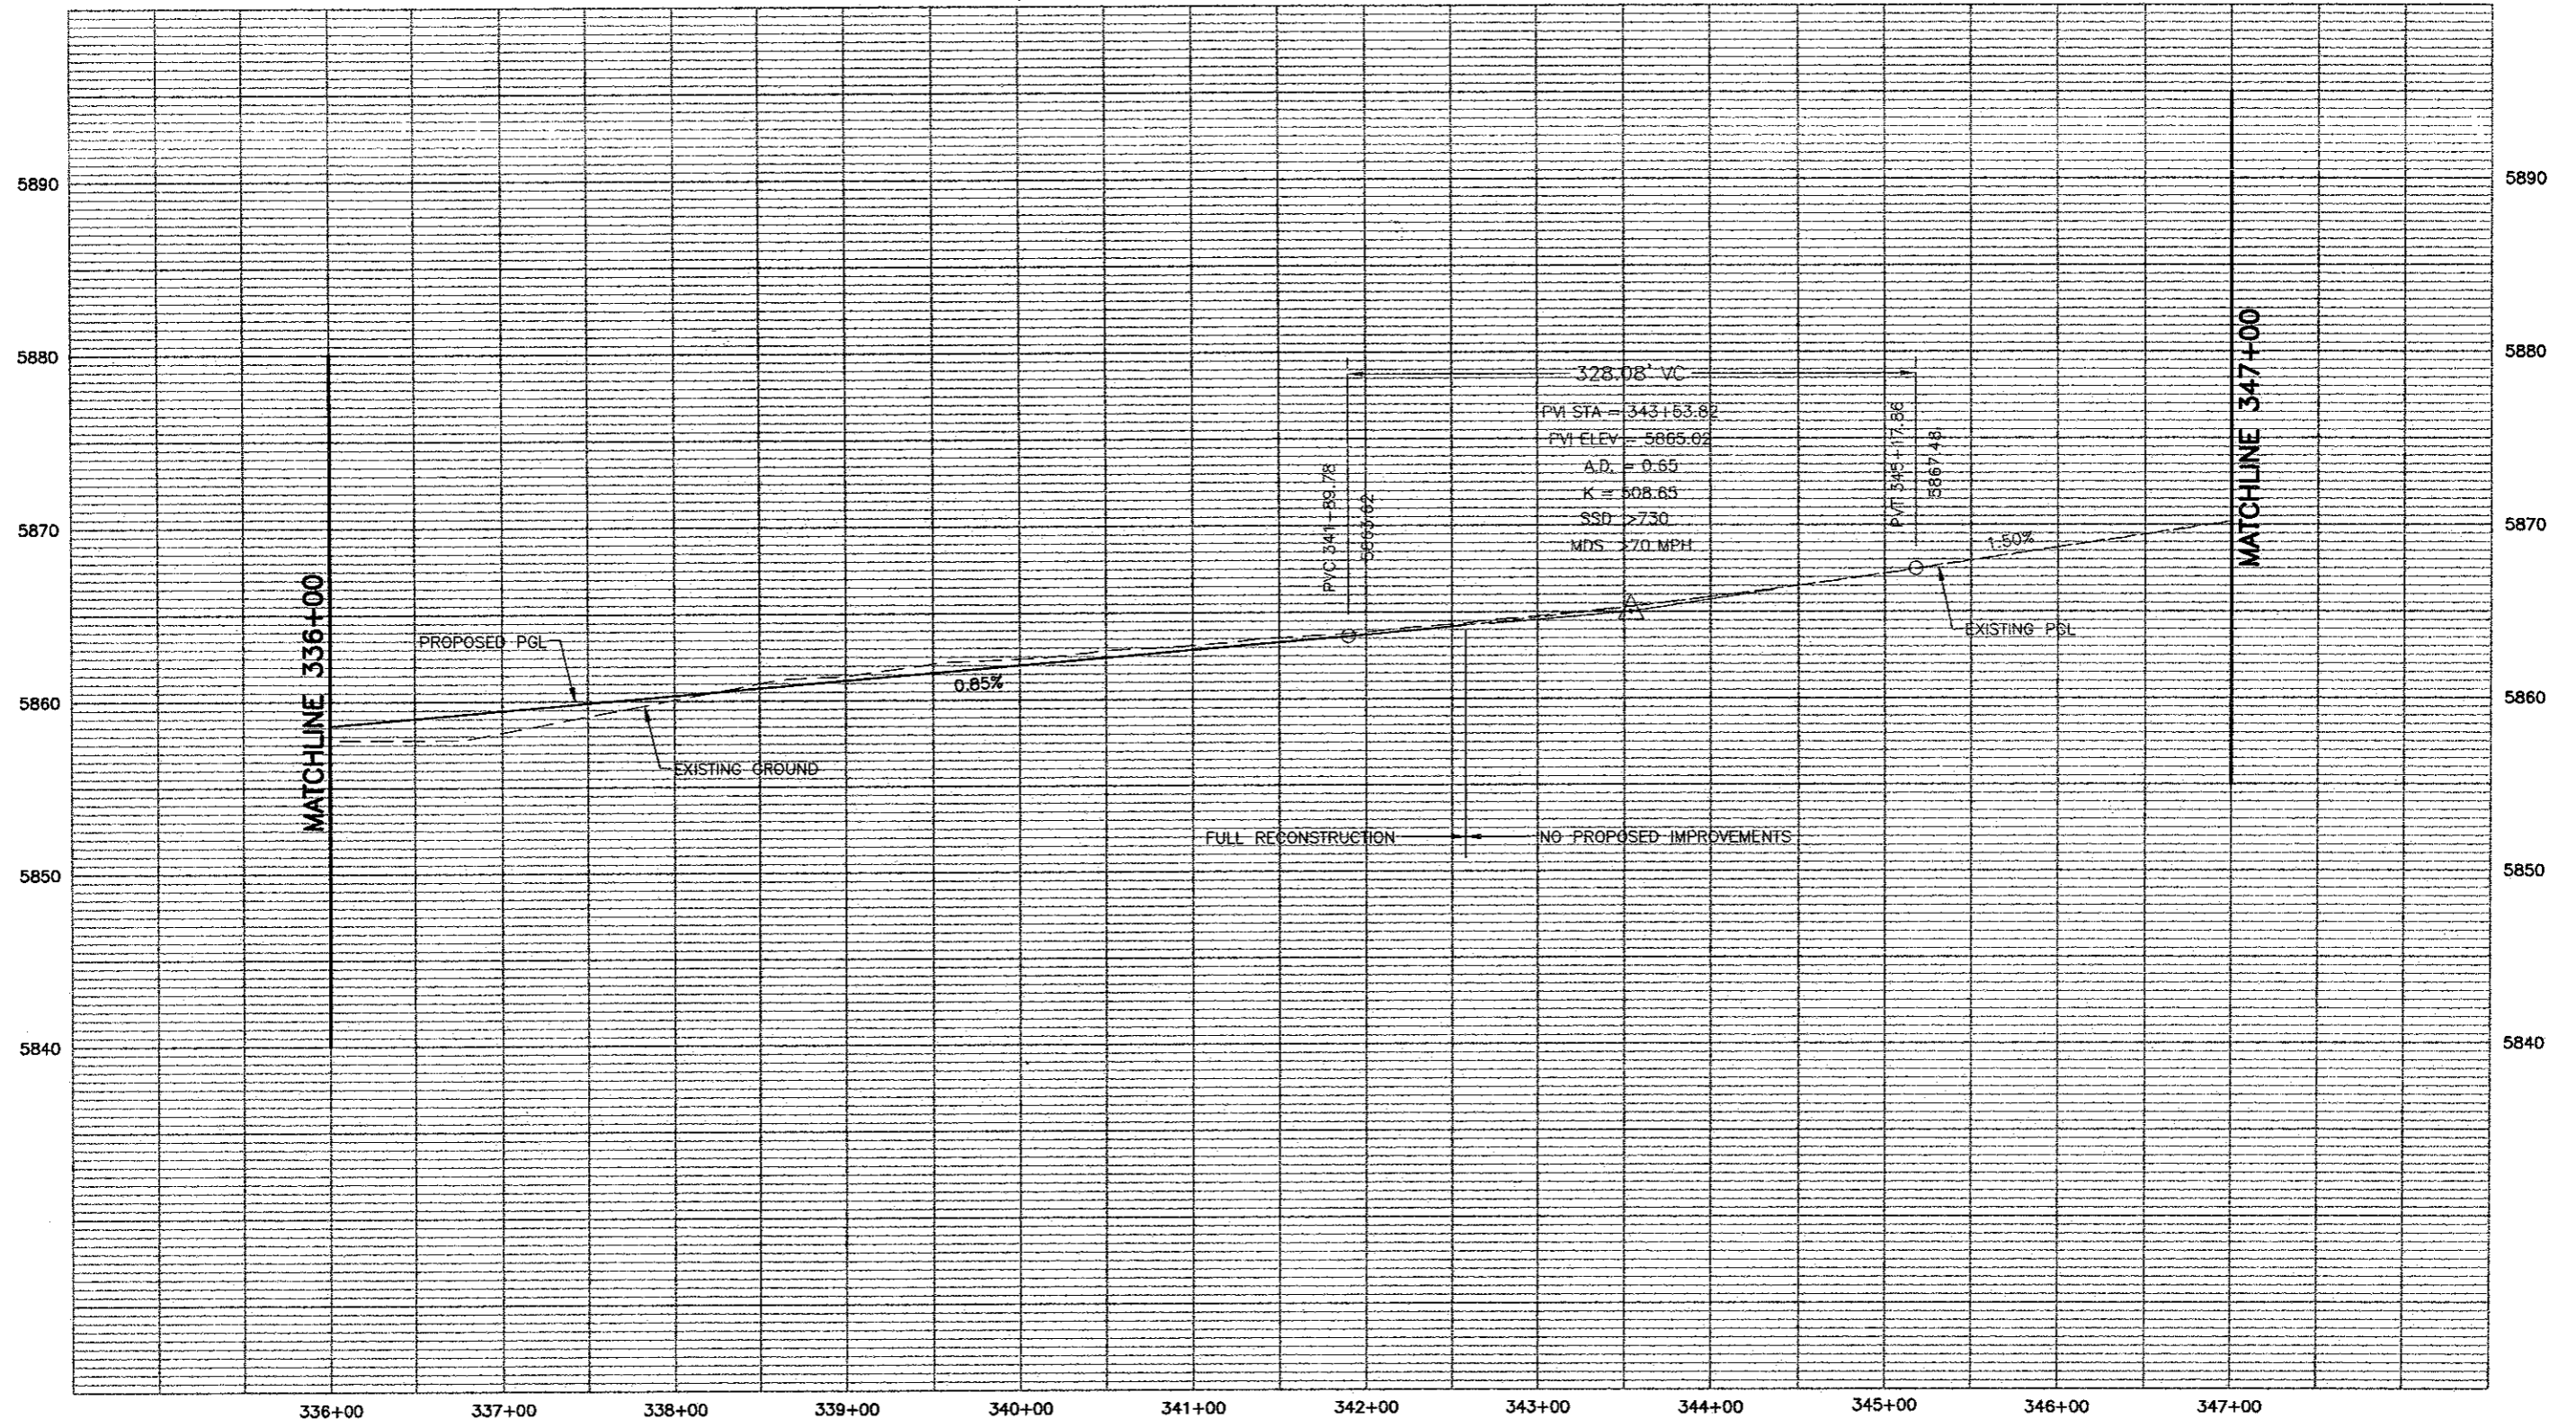
Computer File Information Creation Date: 11/15/01 Initials: MAK Last Modification Date: 06/11/02 Initials: MAB Full Path: P:\983100913\ACAD\SHEETS Drawing File Name: RDPR21-30.DWG Acad Ver. 2000 Scale: As Shown Units: English		Sheet Revisions (R-) (R-) (R-) (R-)		Colorado Department of Transportation  1480 Quail Lake Loop - Suite A Colorado Springs, Colorado 80906 Phone: (719) 634-2323 Fax: (719) 227-3298 Region No. 2		As Constructed No Revisions: Revised: Void:		I-25 Profile 310+00 to 323+00 Designer: MAB Detailer: MAB Sheet Subset: ROADWAY Subset Sheet: 21 of		Project No./Code XXX XXXX-XXX XXXXX Sheet Number: 176	
---	--	--	--	--	--	---	--	---	--	---	--

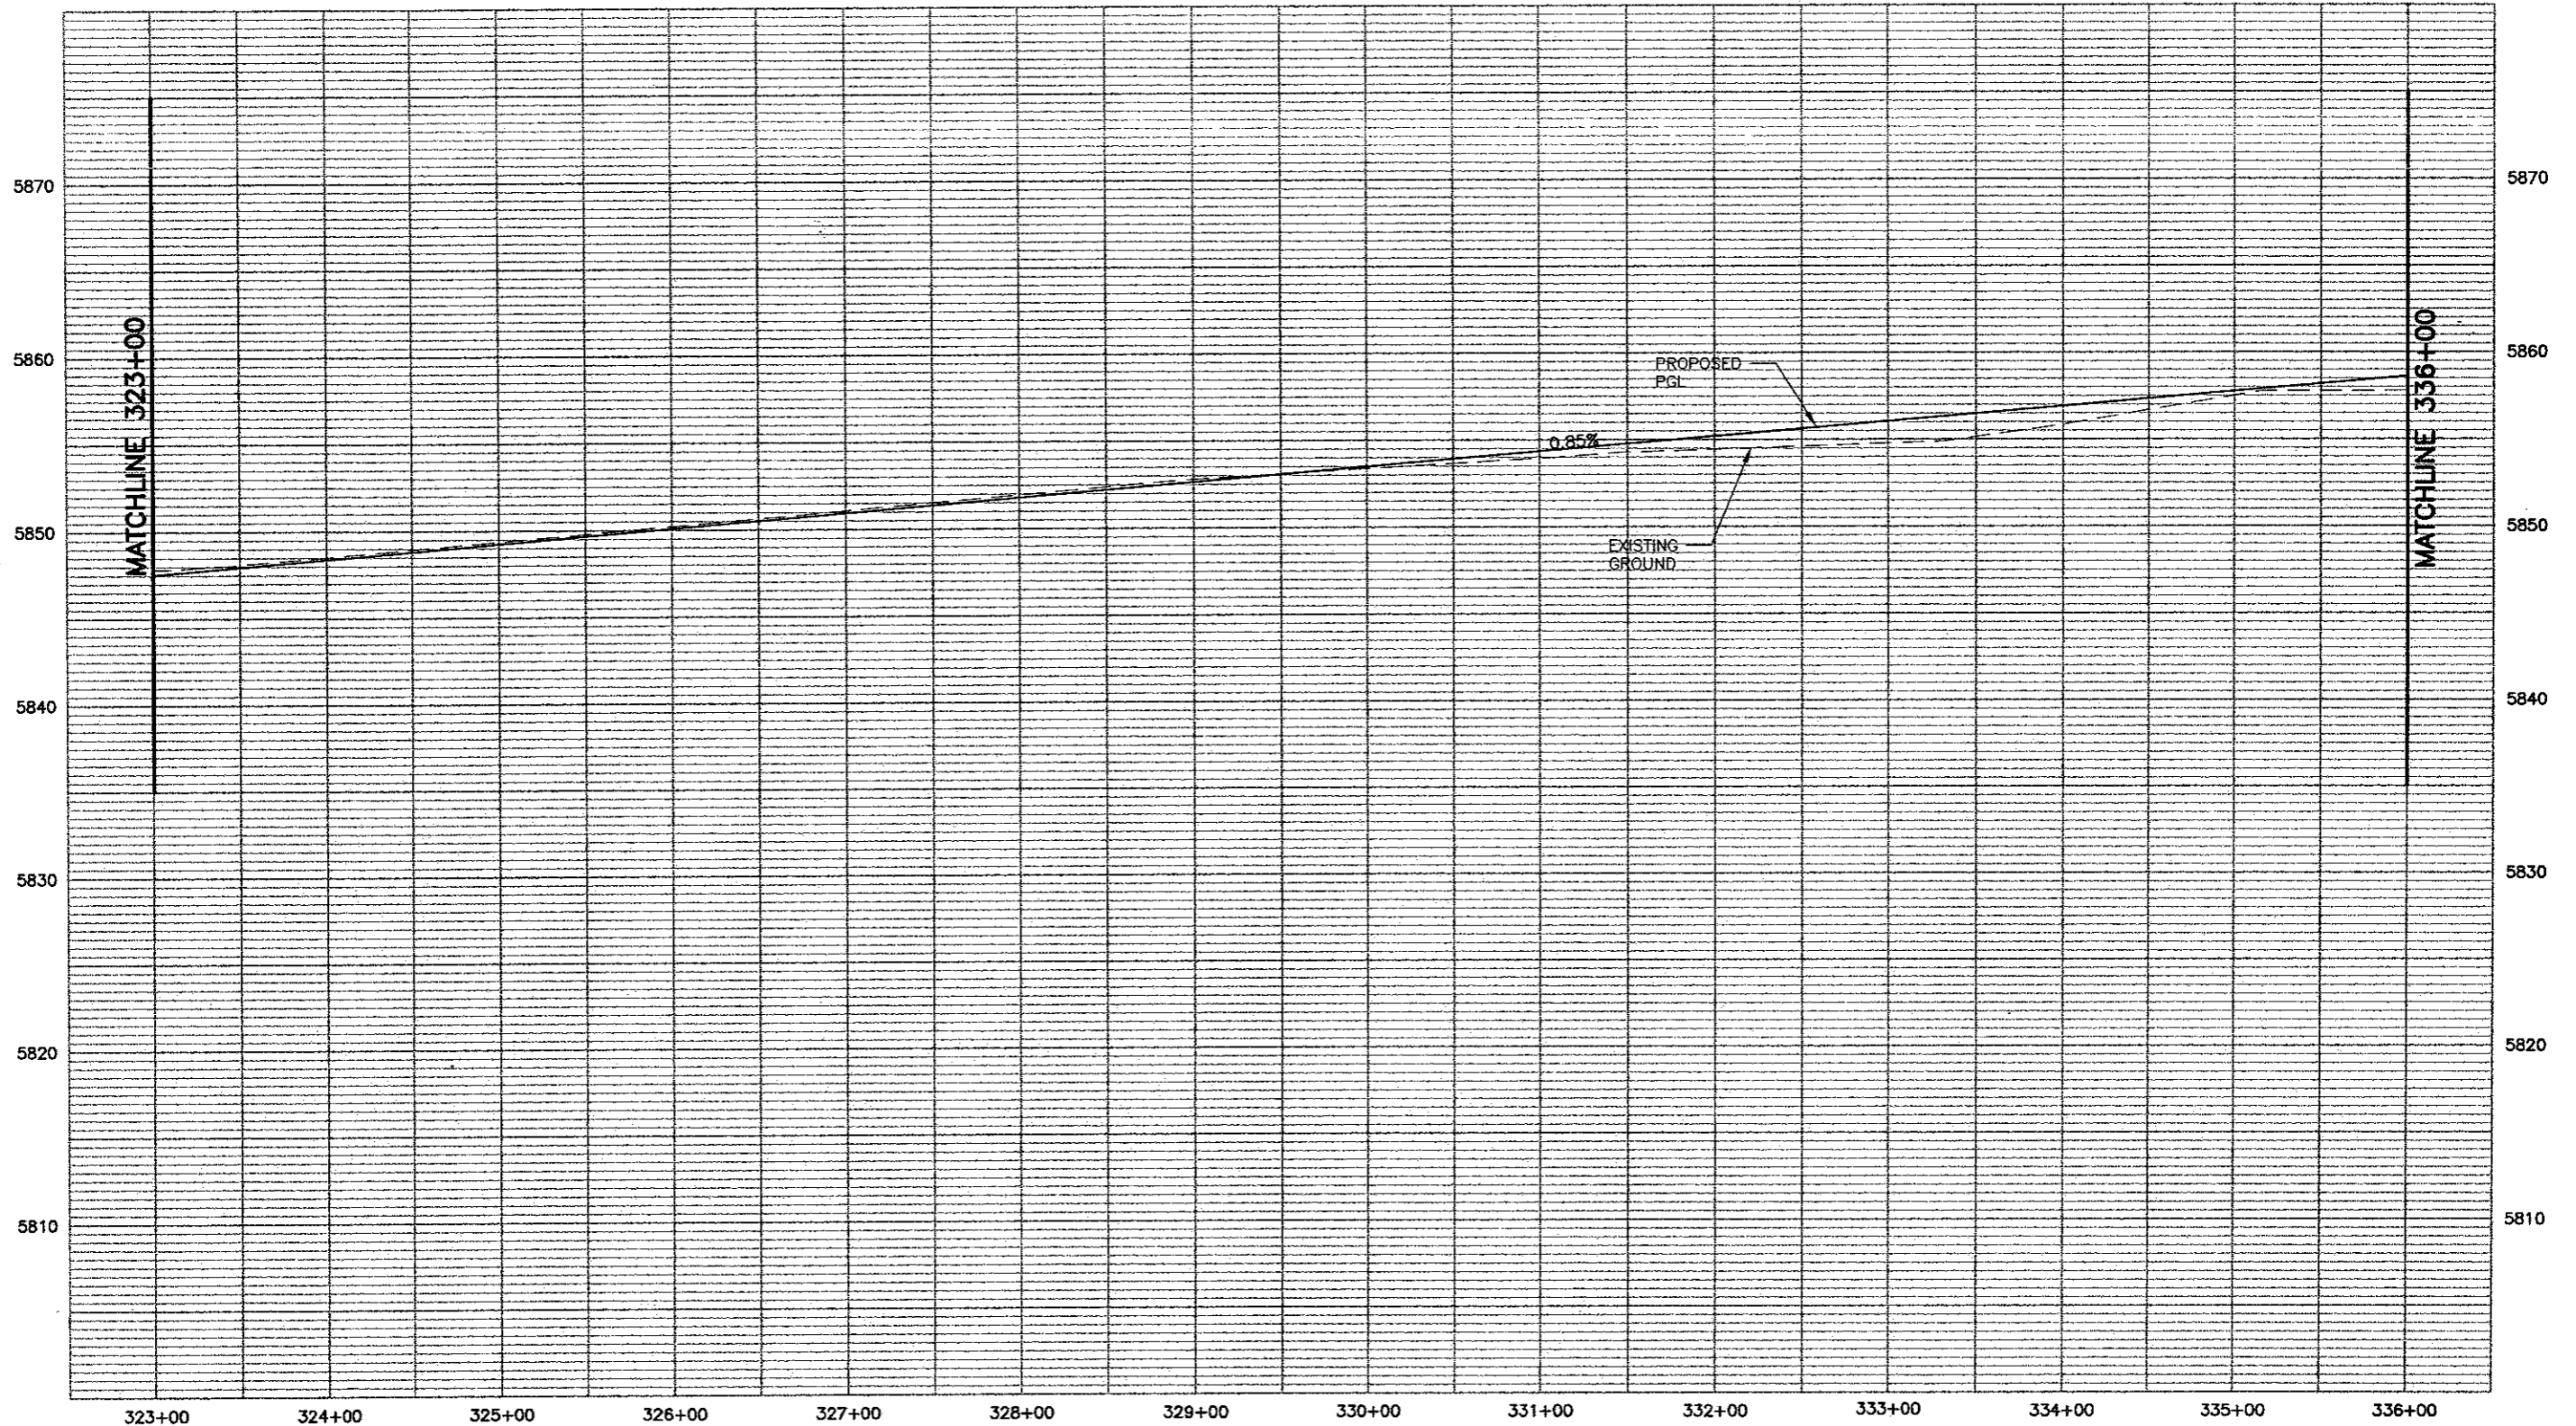

PROFILE - HORIZ-1"= 100'
VERT-1"= 10'

WILSON & COMPANY
Engineers & Architects


Computer File Information		Sheet Revisions		Colorado Department of Transportation		As Constructed		I-25 Profile		Project No./Code	
Creation Date: 11/15/01	Initials: MAK (R-)			 1480 Quail Lake Loop - Suite A Colorado Springs, Colorado 80906 Phone: (719) 634-2323 Fax: (719) 227-3298 Region No. 2		No Revisions:		323+00 to 336+00		XXX XXXX-XXX	
Last Modification Date: 05/28/02	Initials: MAB (R-)					Revised:				Designer: MAB	
Full Path: P:\983100913\ACAD\SHEETS	(R-)					Void:		Detailer: MAB		Sheet Number 16	
Drawing File Name: RDPR21-30.DWG	(R-)							Sheet Subset: ROADWAY		Subset Sheet: 22 of	
Acad Ver. 2000	Scale: As Shown	Units: English	(R-)								



PROFILE - HORIZ-1" = 100'
 VERT-1" = 10'

WILSON & COMPANY
 Engineers & Architects


Computer File Information		Sheet Revisions		Colorado Department of Transportation		As Constructed		I-25 Profile		Project No./Code	
Creation Date: 11/15/01	Initials: MAK	(R-)			1480 Quail Lake Loop - Suite A	No Revisions:		336+00 to 347+00		XXX XXXX-XXX	
Last Modification Date: 05/28/02	Initials: MAB	(R-)		DEPARTMENT OF TRANSPORTATION	Colorado Springs, Colorado 80906	Revised:		Designer: MAB		XXXXX	
Full Path: P:\983100913\ACAD\SHEETS		(R-)			Phone: (719) 634-2323 Fax: (719) 227-3298	Void:		Detailer: MAB		Sheet Number 17	
Drawing File Name: RDPR21-30.DWG		(R-)		Region No. 2		Sheet Subset: ROADWAY		Subset Sheet: 23 of			
Acad Ver. 2000	Scale: As Shown	Units: English	(R-)								

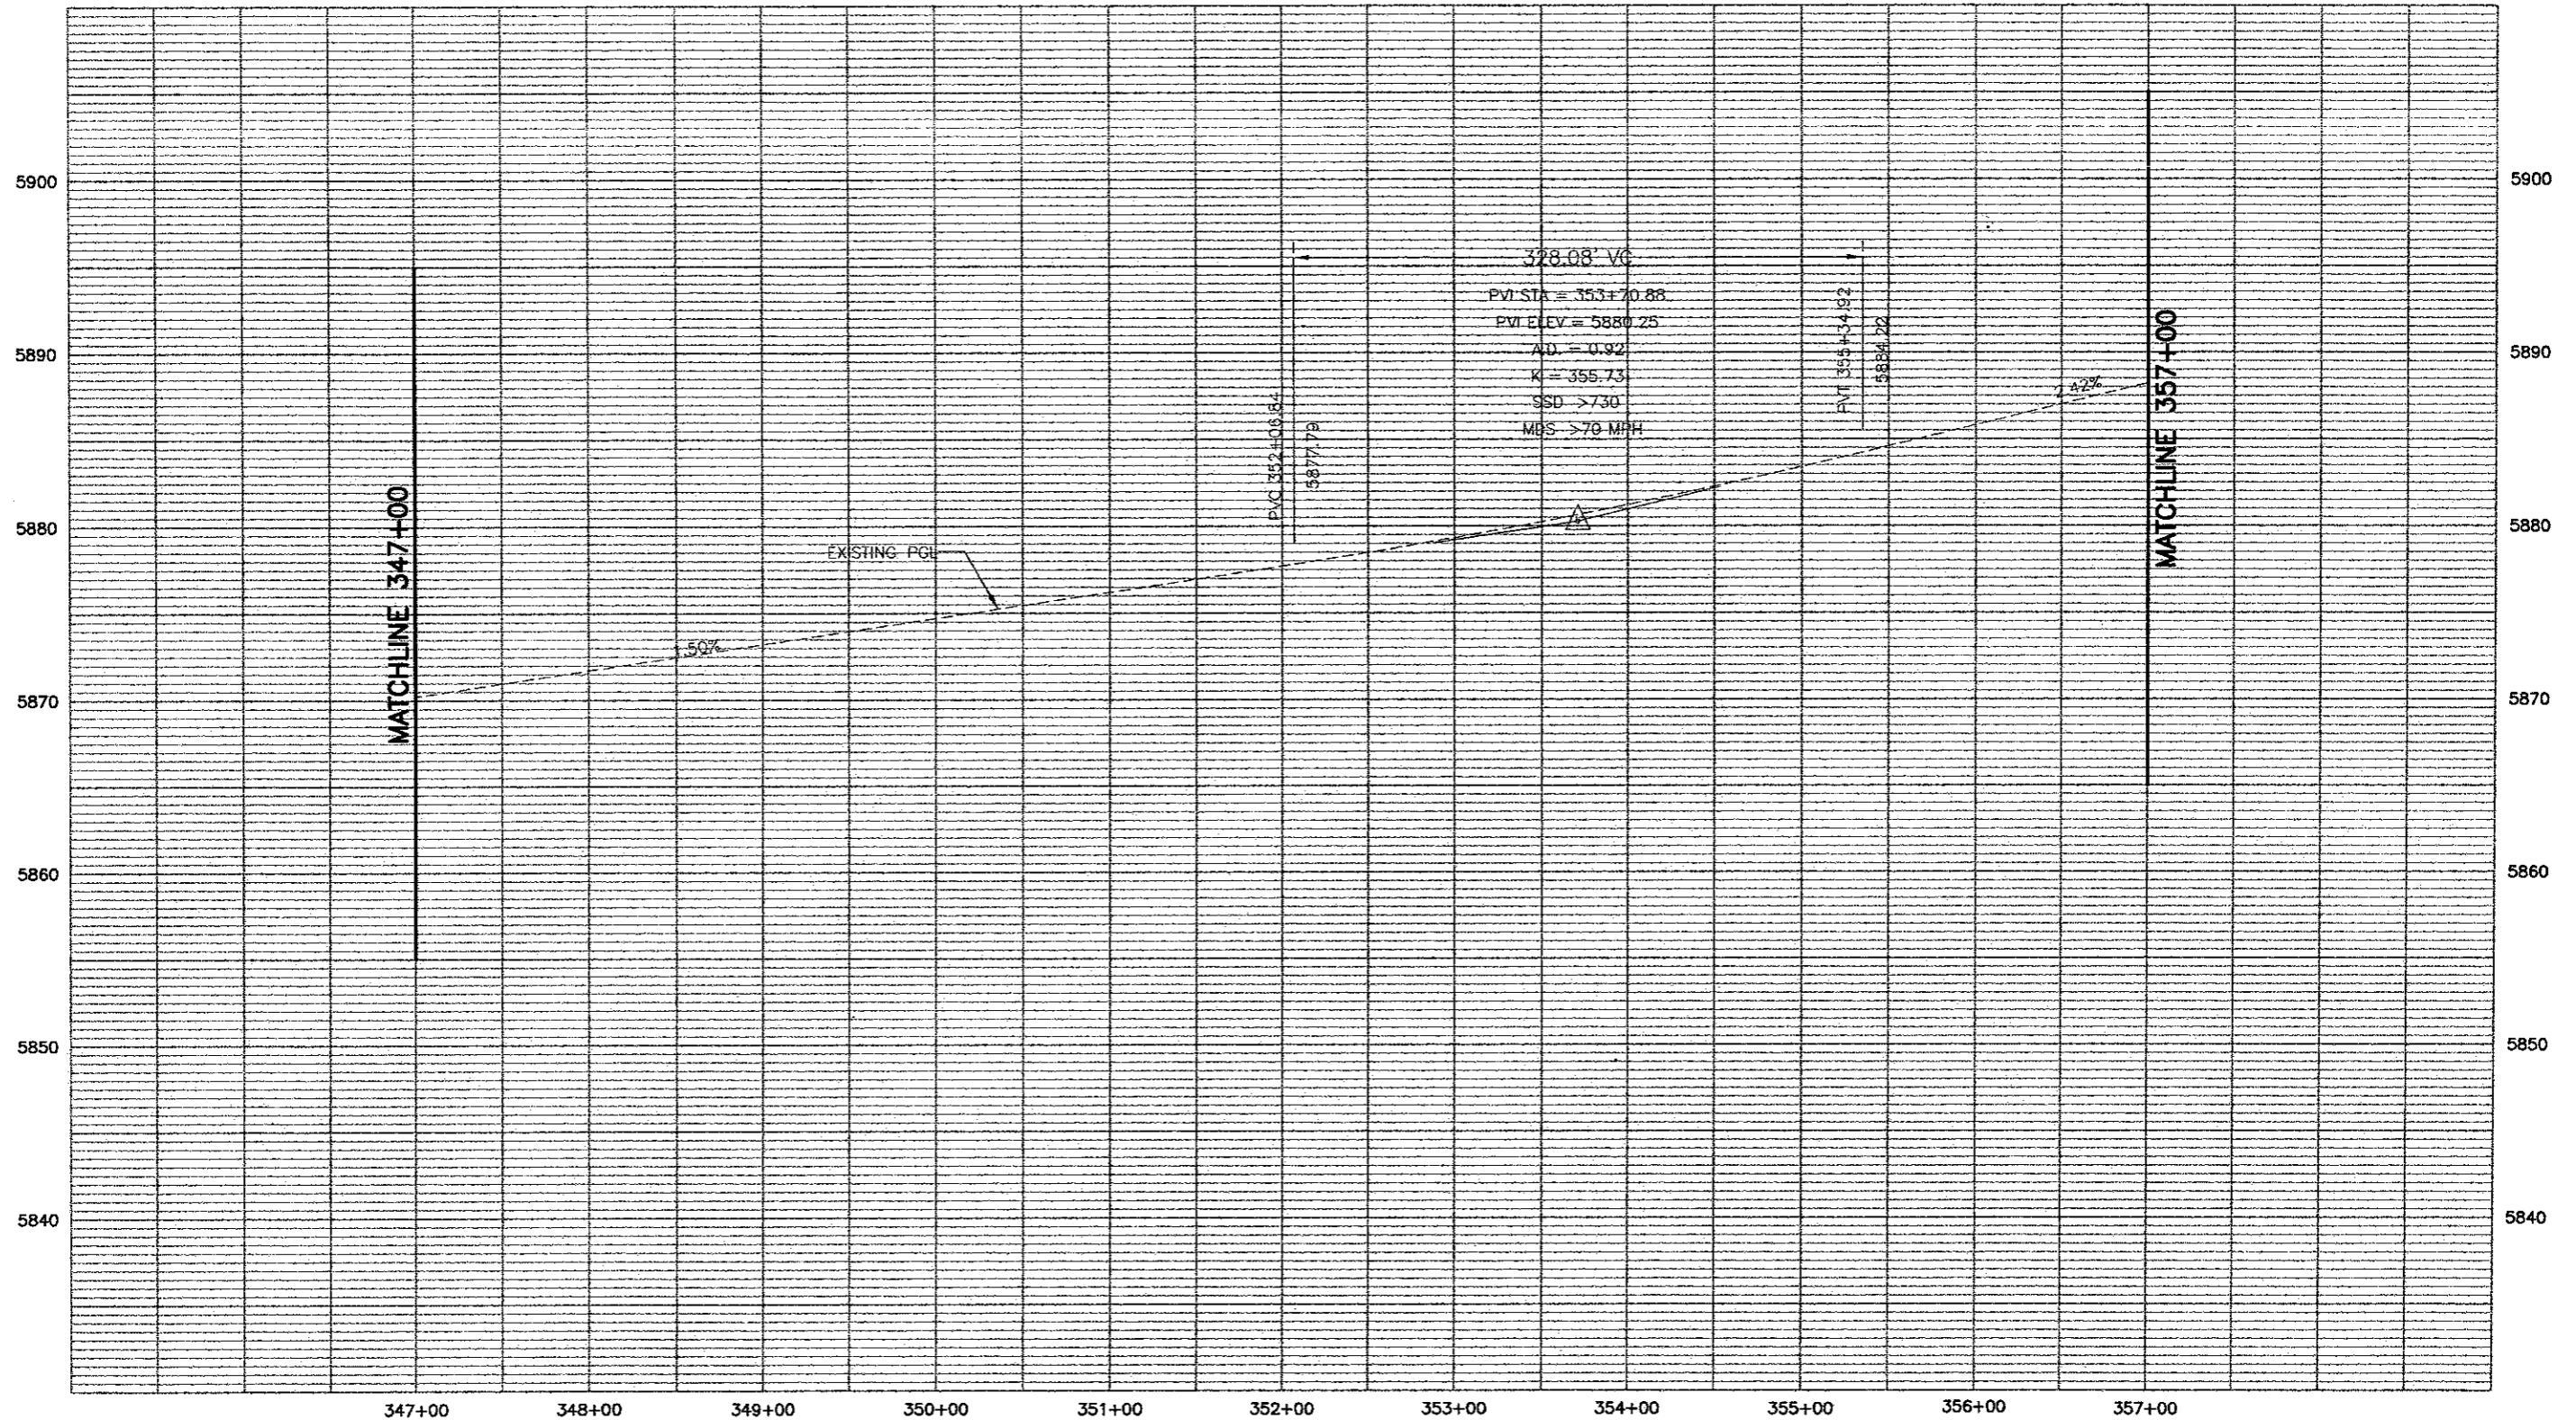

PROFILE - HORIZ-1"= 100'
 VERT-1"= 10'




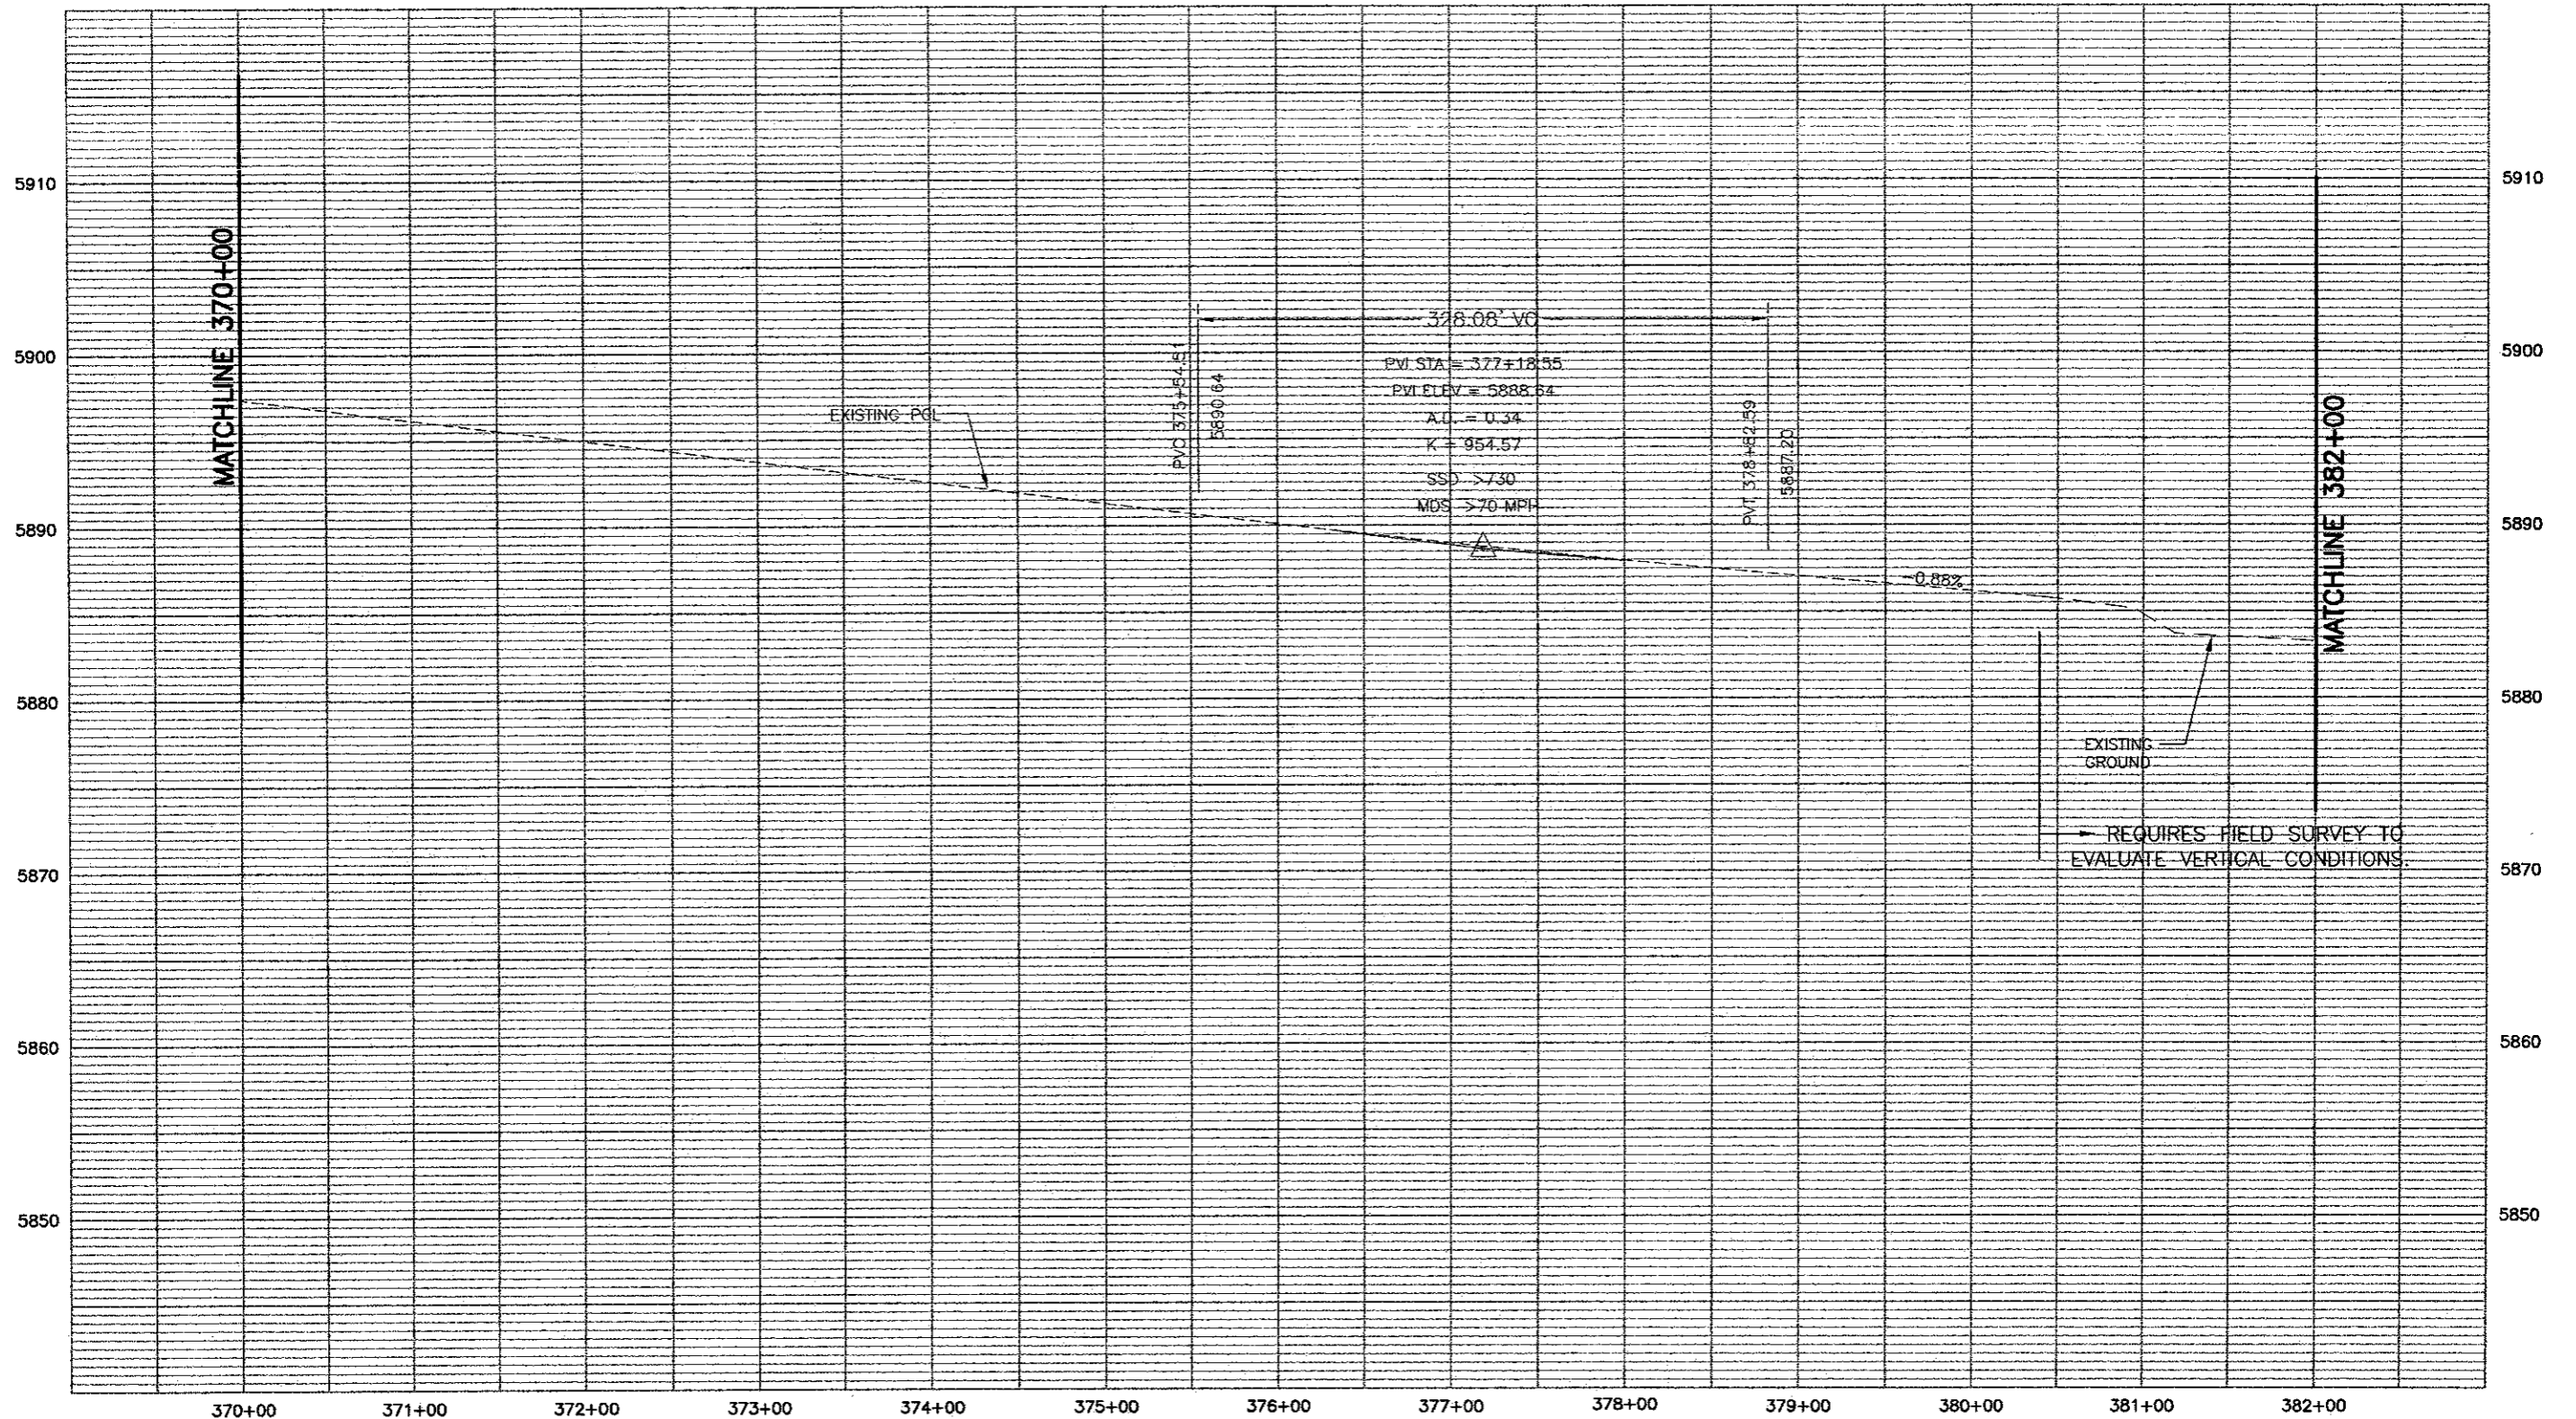
Computer File Information		Sheet Revisions		Colorado Department of Transportation		As Constructed		I-25 Profile		Project No./Code	
Creation Date: 11/15/01	Initials: MAK	(R-)			1480 Quail Lake Loop - Suite A	No Revisions:	347+00 to 357+00	XXX XXXX-XXX		XXXXX	
Last Modification Date: 06/04/02	Initials: MAB	(R-)		Colorado Springs, Colorado 80906	Phone: (719) 634-2323 Fax: (719) 227-3298	Revised:		Designer: MAB	Sheet Number 178		Sheet Number 178
Full Path: P:\983100913\ACAD\SHEETS		(R-)		Region No. 2		Void:	Detailer: MAB	Sheet Subset: ROADWAY		Subset Sheet: 24 of	
Drawing File Name: RDPR21-30.DWG		(R-)									
Acad Ver. 2000	Scale: As Shown	Units: English	(R-)								

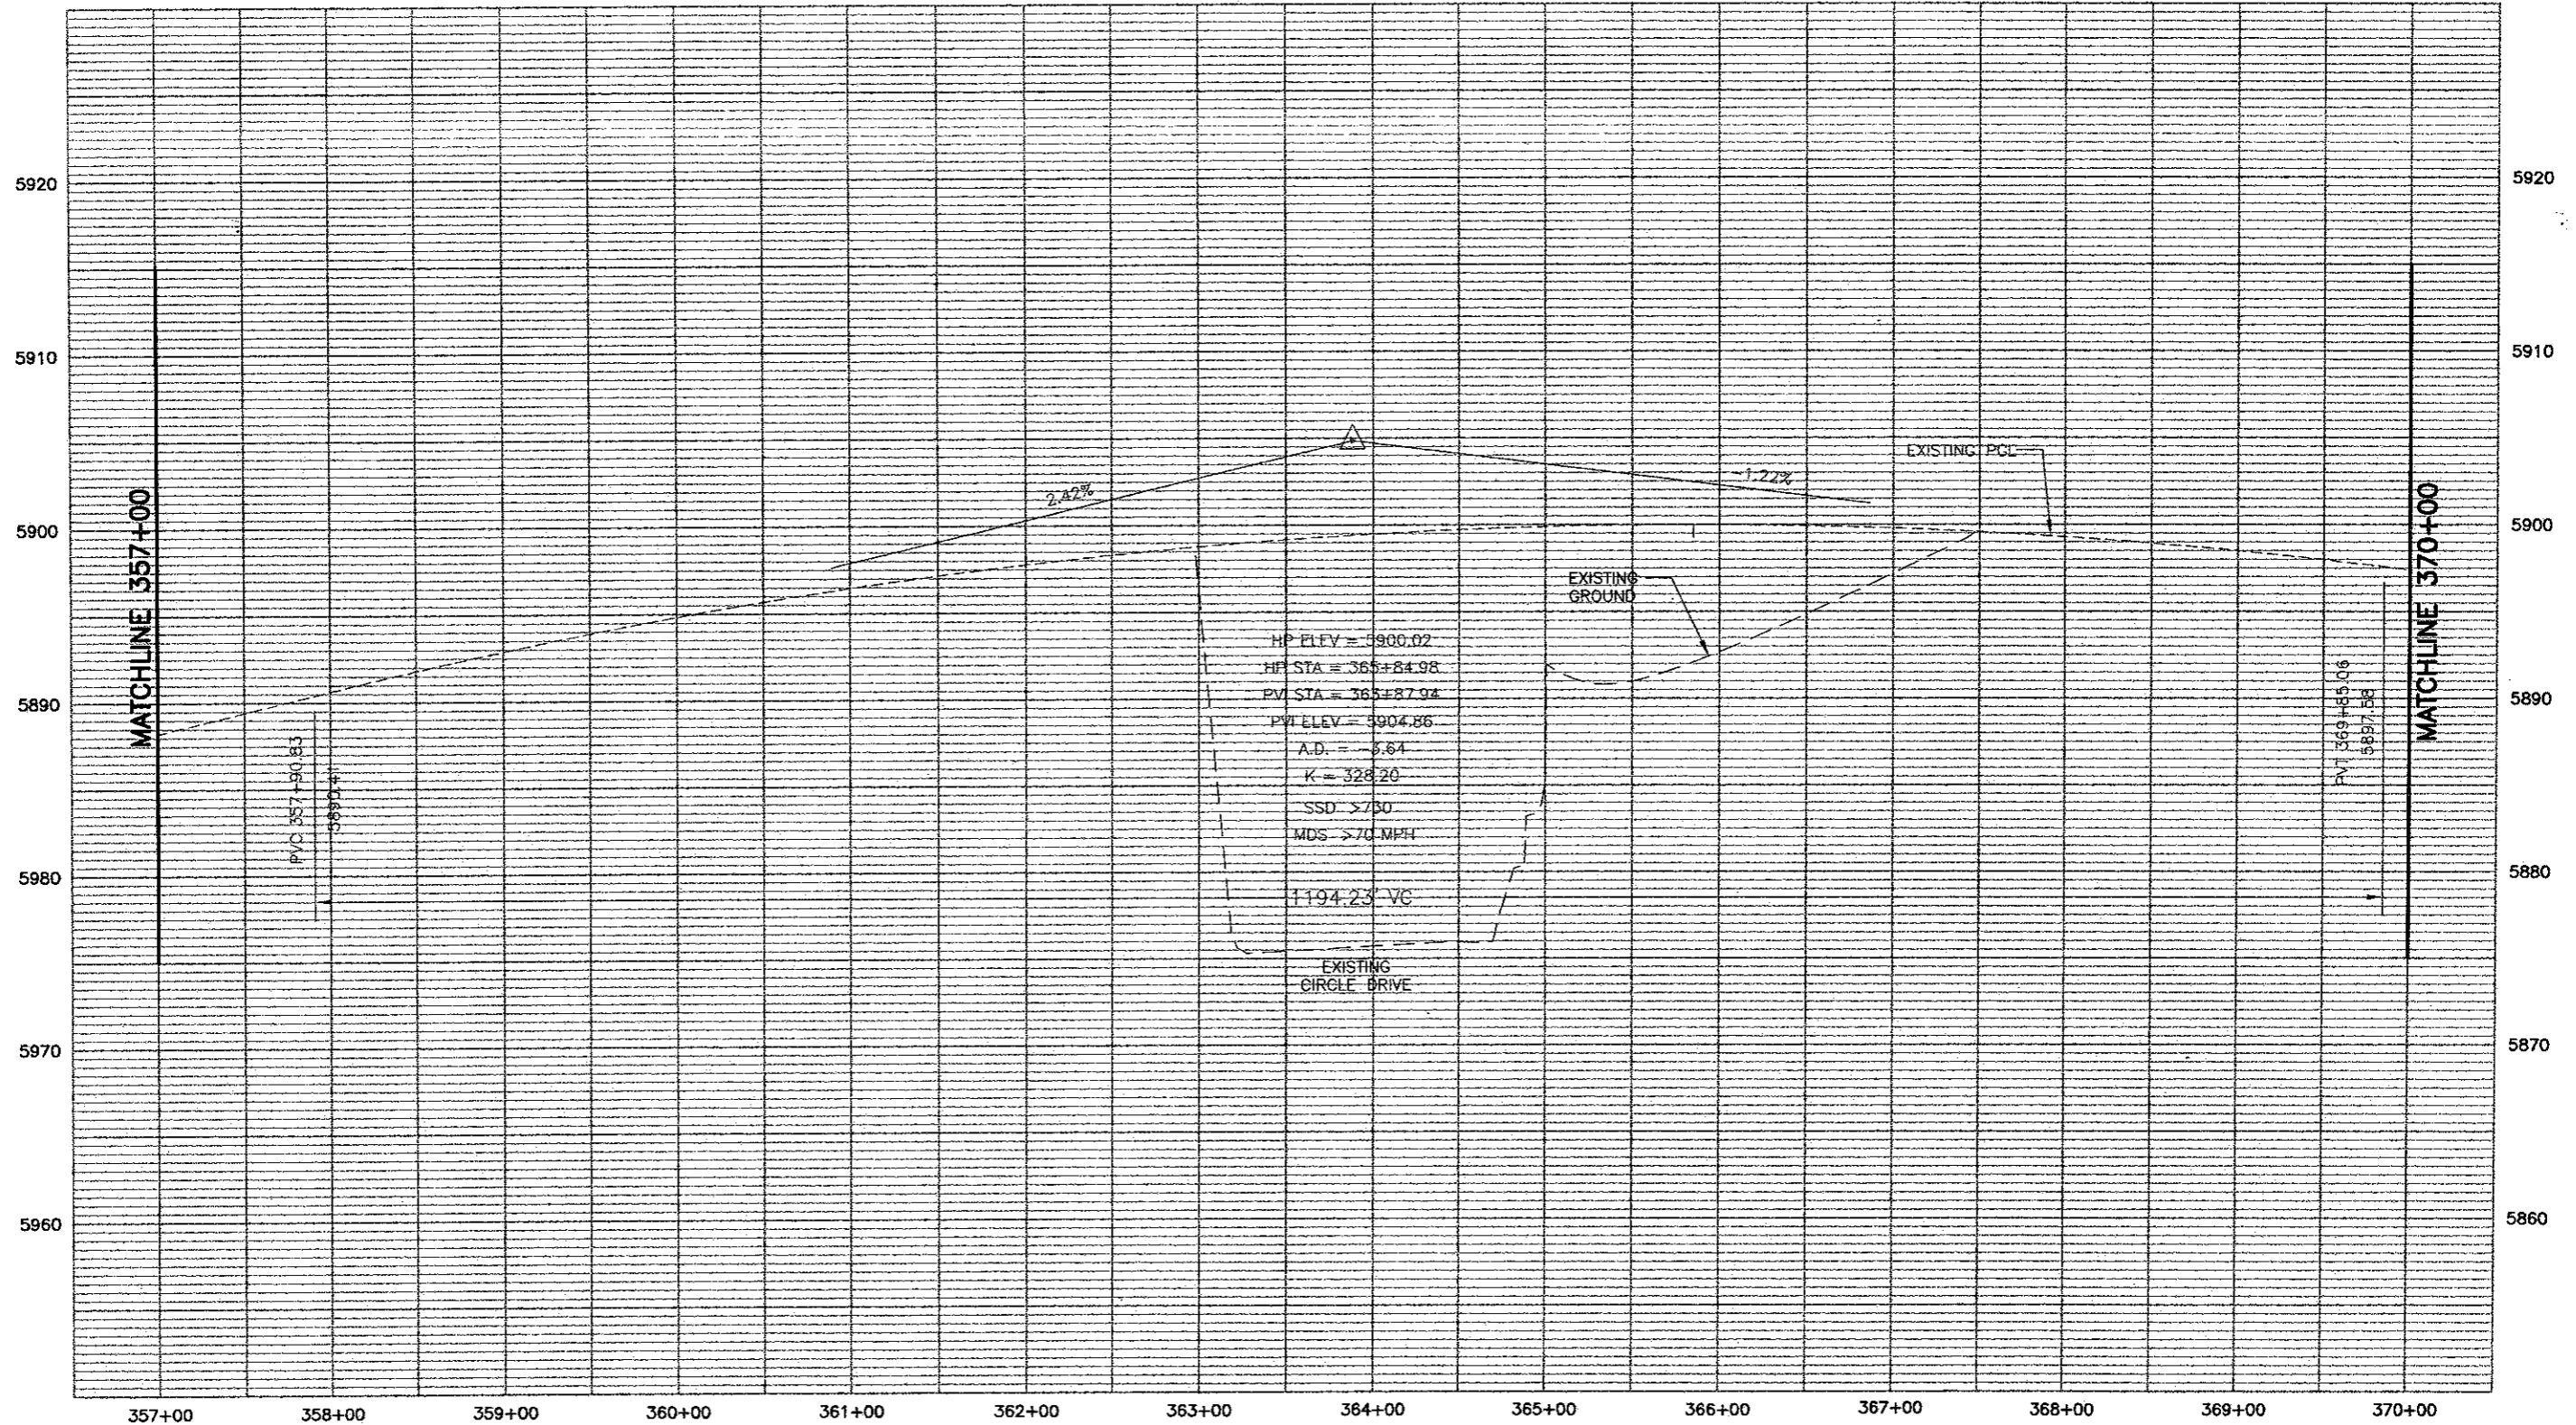

PROFILE - HORIZ-1"= 100'
VERT-1"= 10'




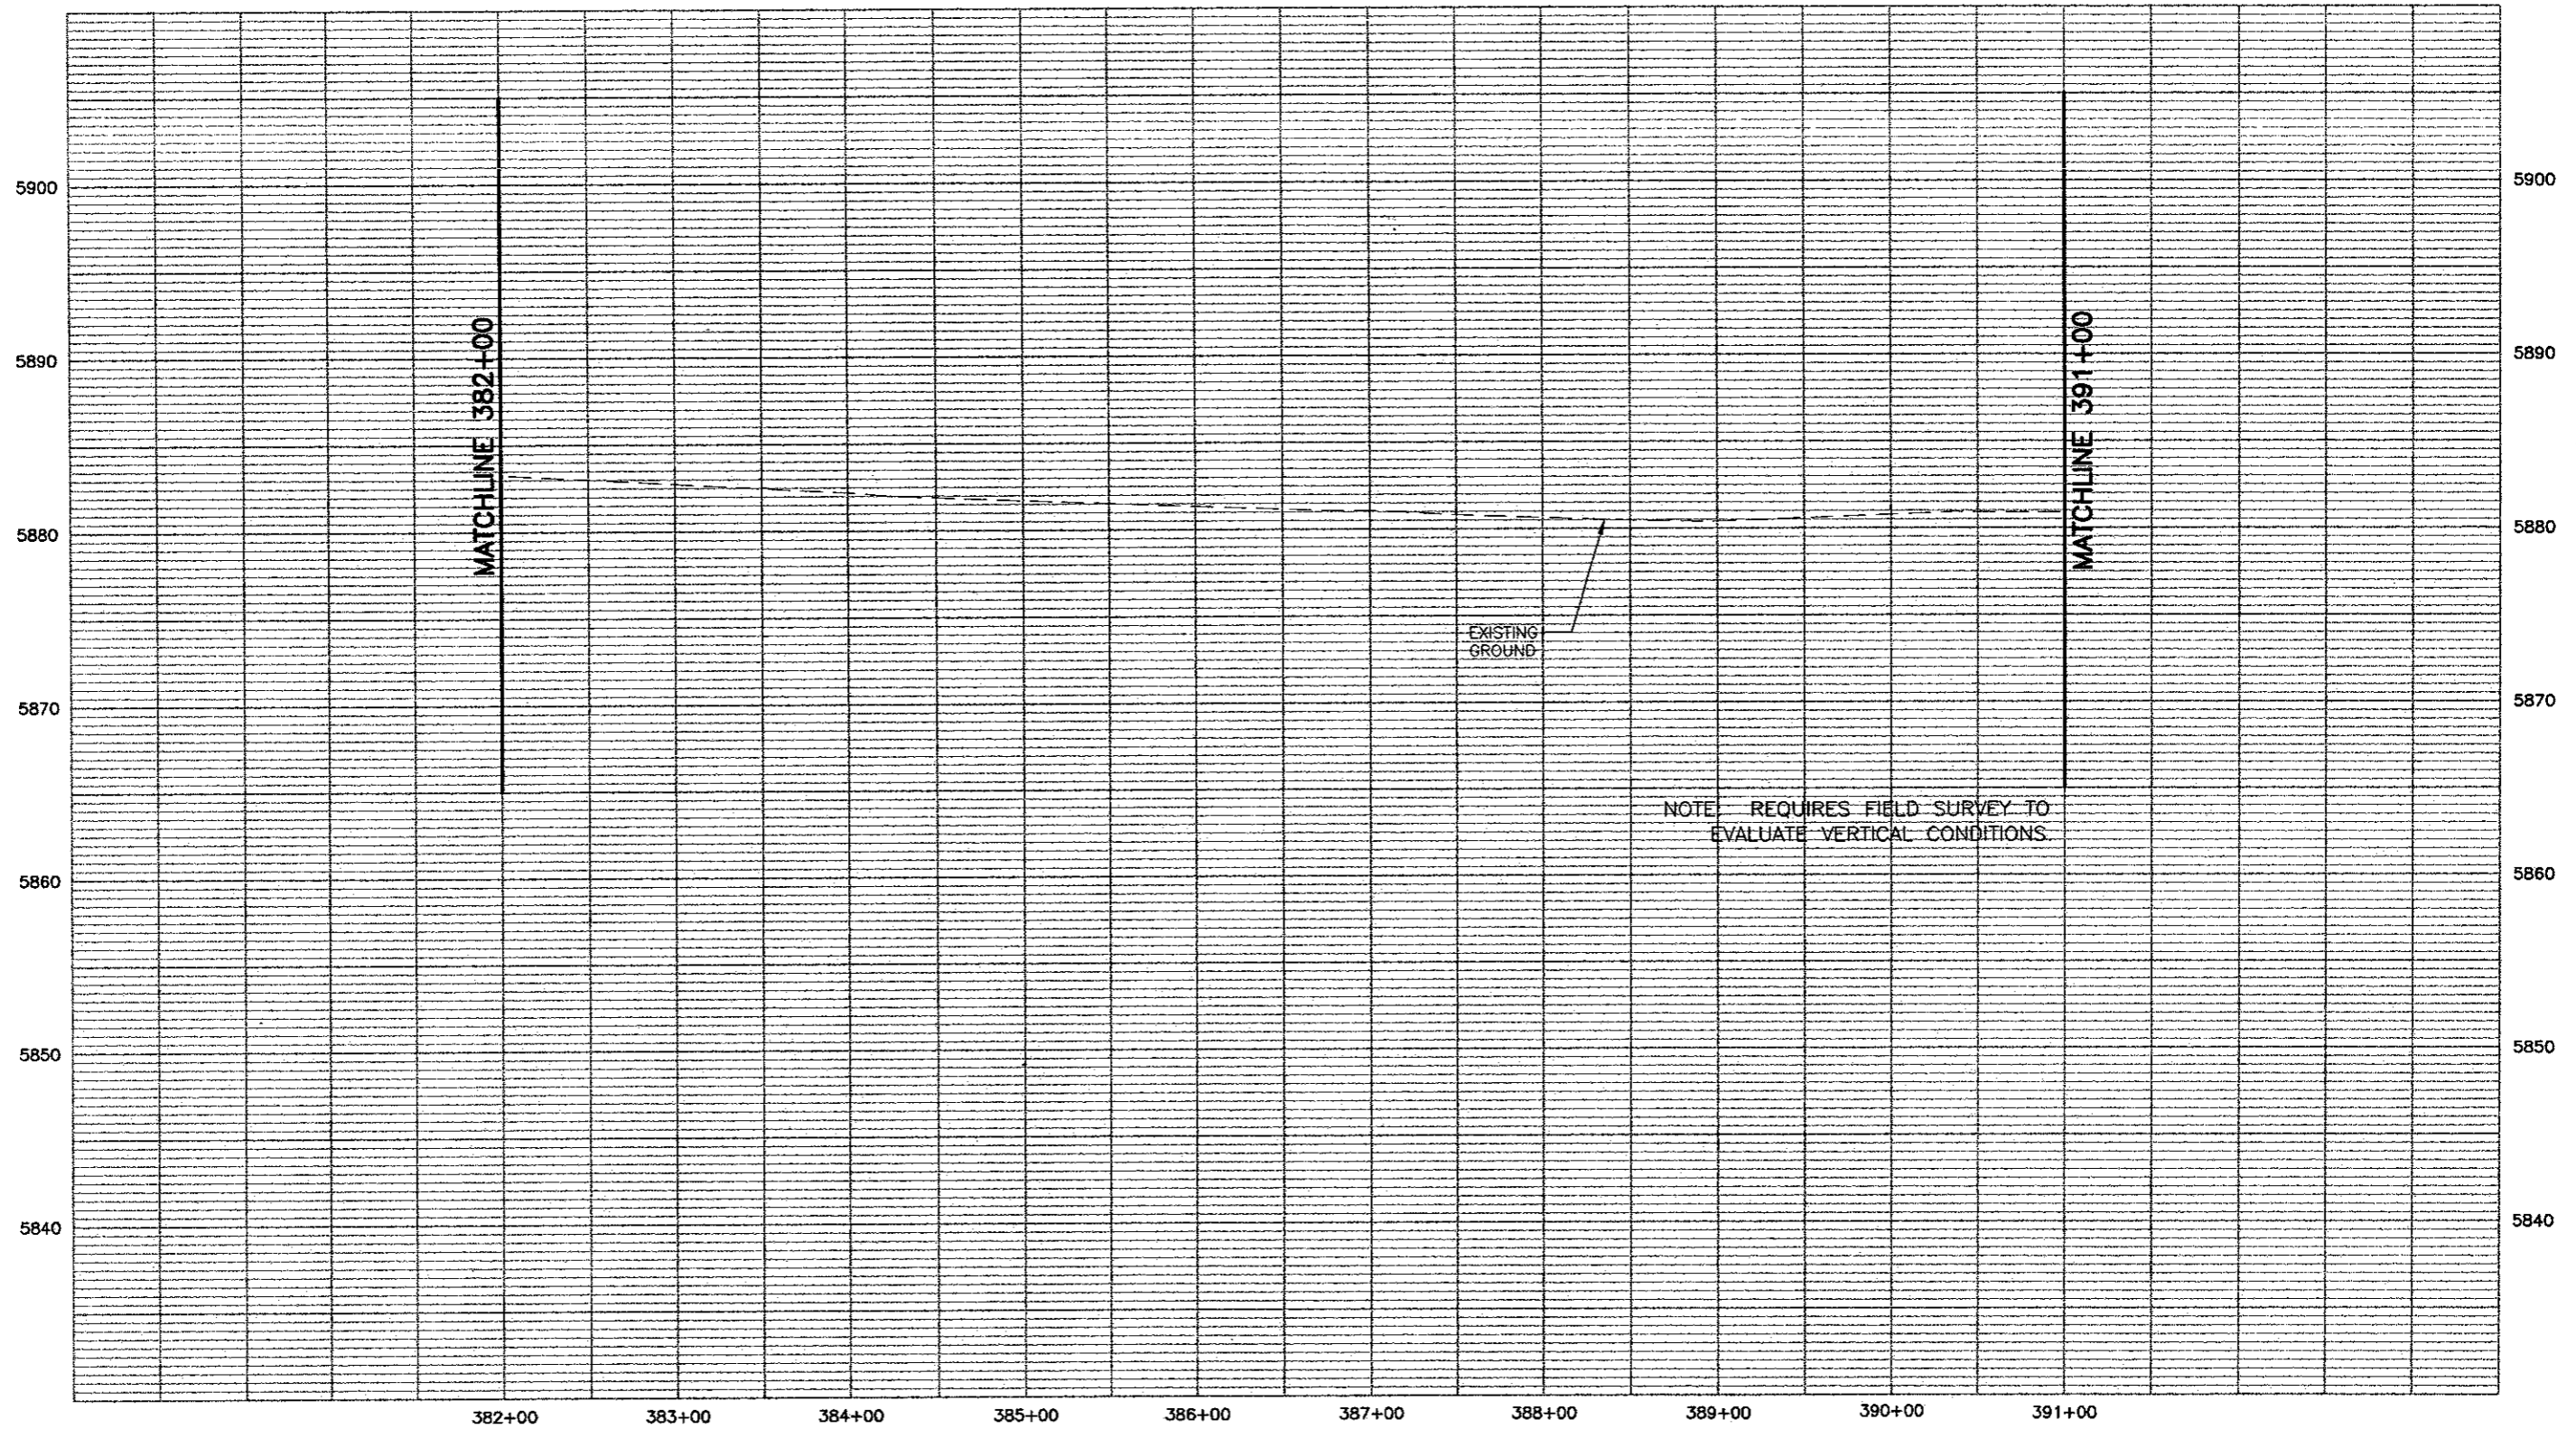
Computer File Information Creation Date: 11/15/01 Initials: MAK (R-) Last Modification Date: 05/28/02 Initials: MAB (R-) Full Path: P:\983100913\ACAD\SHEETS (R-) Drawing File Name: RDPR21-30.DWG (R-) Acad Ver. 2000 Scale: As Shown Units: English (R-)		Sheet Revisions <table border="1"> <tr><td> </td><td> </td><td> </td></tr> <tr><td> </td><td> </td><td> </td></tr> <tr><td> </td><td> </td><td> </td></tr> </table>											Colorado Department of Transportation  1480 Quail Lake Loop - Suite A Colorado Springs, Colorado 80906 Phone: (719) 634-2323 Fax: (719) 227-3298 Region No. 2		As Constructed No Revisions: Revised: Void:		I-25 Profile 357+00 to 370+00 Designer: MAB Detailer: MAB Sheet Subset: ROADWAY Subset Sheet: 25 of		Project No./Code XXX XXXX-XXX XXXXX Sheet Number 179	



PROFILE - HORIZ-1" = 100'
VERT-1" = 10'




Computer File Information Creation Date: 11/15/01 Initials: MAK Last Modification Date: 05/28/02 Initials: MAB Full Path: P:\983100913\ACAD\SHEETS Drawing File Name: RDPR21-30.DWG Acad Ver. 2000 Scale: As Shown Units: English		Sheet Revisions <table border="1"> <tr><td> </td><td> </td></tr> <tr><td> </td><td> </td></tr> <tr><td> </td><td> </td></tr> <tr><td> </td><td> </td></tr> </table>										Colorado Department of Transportation  1480 Quail Lake Loop - Suite A Colorado Springs, Colorado 80906 Phone: (719) 634-2323 Fax: (719) 227-3298 Region No. 2		As Constructed No Revisions: Revised: Void:		I-25 Profile 370+00 to 382+00 Designer: MAB Detailer: MAB Sheet Subset: ROADWAY Subset Sheet: 26 of		Project No./Code XXX XXXX-XXX XXXXX Sheet Number 180	



PROFILE - HORIZ-1"= 100'
VERT-1"= 10'



Computer File Information		Sheet Revisions		Colorado Department of Transportation		As Constructed		I-25 Profile		Project No./Code	
Creation Date:	11/15/01	Initials:	MAK (R-)				No Revisions:	382+00 to 391+00		XXX XXXX-XXX	
Last Modification Date:	05/28/02	Initials:	MAB (R-)				Revised:	Designer:	MAB	XXXXX	
Full Path:	P:\983100913\ACAD\SHEETS		(R-)					Detailer:	MAB	Sheet Number 181	
Drawing File Name:	RDPR21-30.DWG		(R-)				Void:	Sheet Subset: ROADWAY	Subset Sheet: 27	of	
Acad Ver. 2000	Scale: As Shown	Units: English	(R-)	Region No. 2							

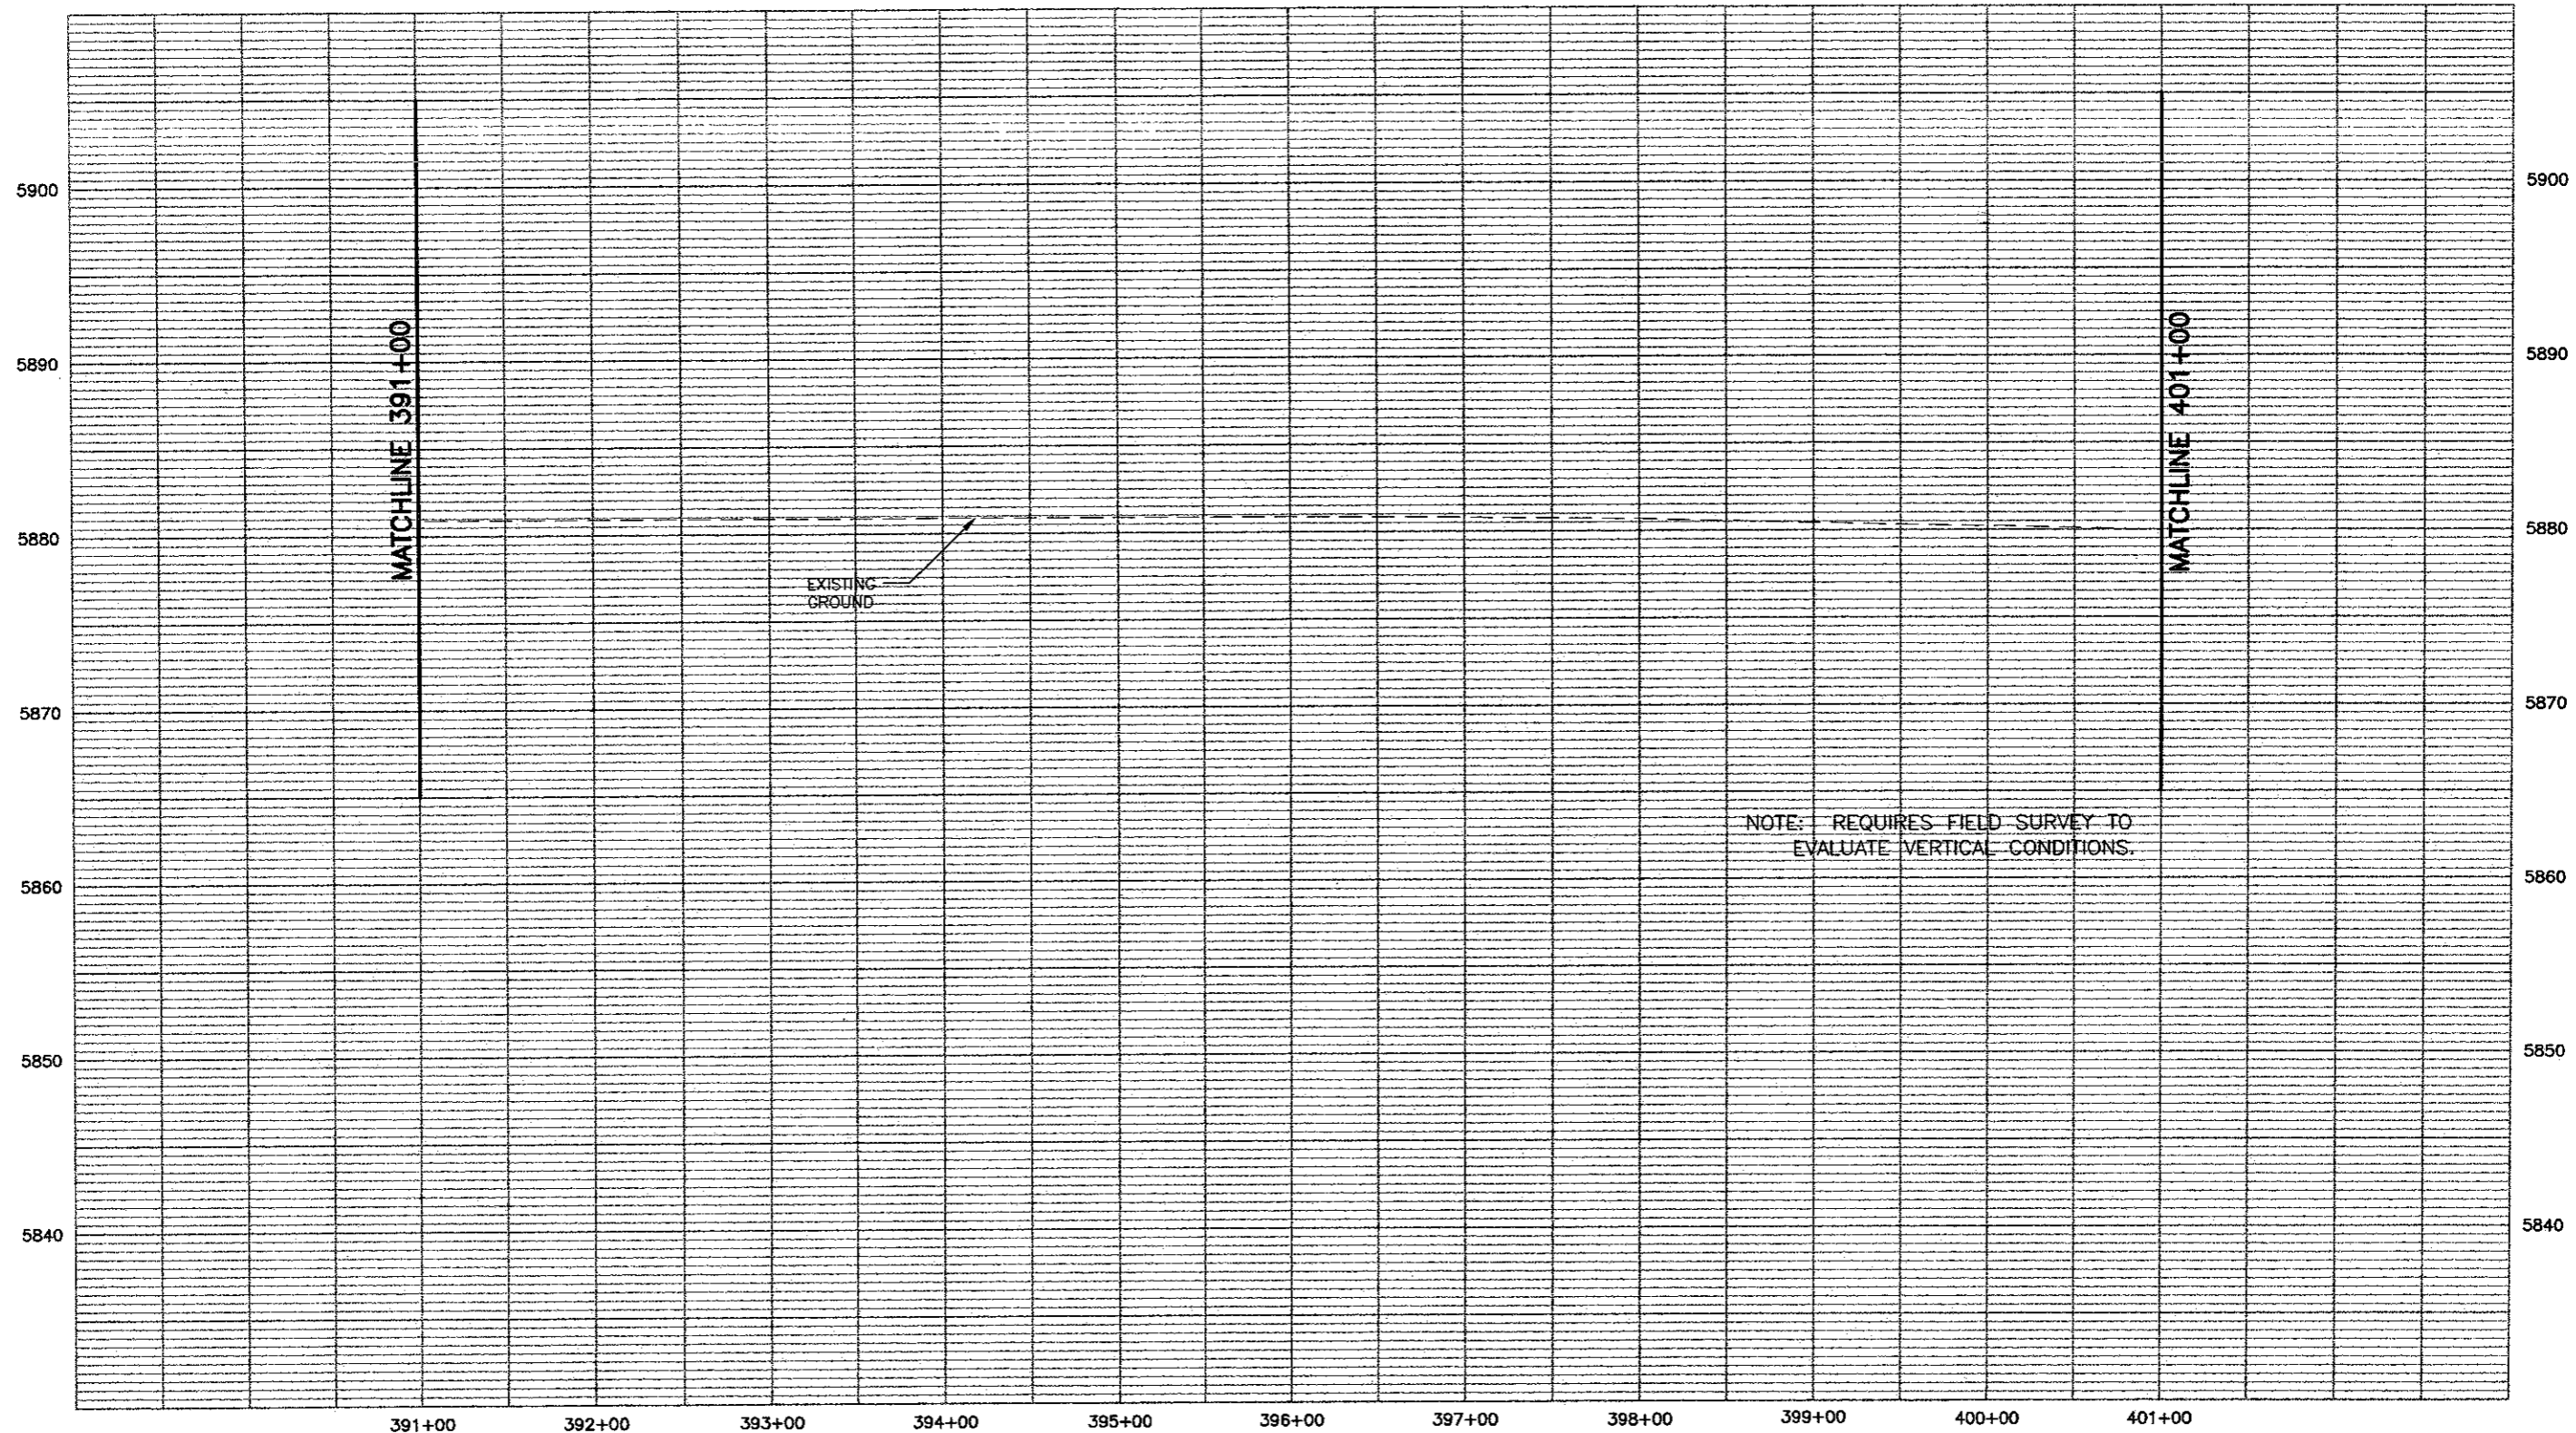

NOTE: REQUIRES FIELD SURVEY TO EVALUATE VERTICAL CONDITIONS.


PROFILE - HORIZ-1"= 100'
VERT-1"= 10'

WILSON & COMPANY
Engineers & Architects

Computer File Information		
Creation Date:	11/15/01	Initials: MAK
Last Modification Date:	05/28/02	Initials: MAB
Full Path:	P:\983100913\ACAD\SHEETS	
Drawing File Name:	RDPR21-30.DWG	
Acad Ver.	2000	Scale: As Shown Units: English

Sheet Revisions		
(R-)		
(R-)		
(R-)		
(R-)		

Colorado Department of Transportation




1480 Quail Lake Loop - Suite A
Colorado Springs, Colorado 80906
Phone: (719) 634-2323 Fax: (719) 227-3298

Region No. 2

As Constructed
No Revisions:
Revised:
Void:

I-25 Profile 391+00 to 401+00	
Designer:	MAB
Detailer:	MAB
Sheet Subset:	ROADWAY
Subset Sheet:	28 of

Project No./Code
XXX XXXX-XXX
XXXXX
Sheet Number 182

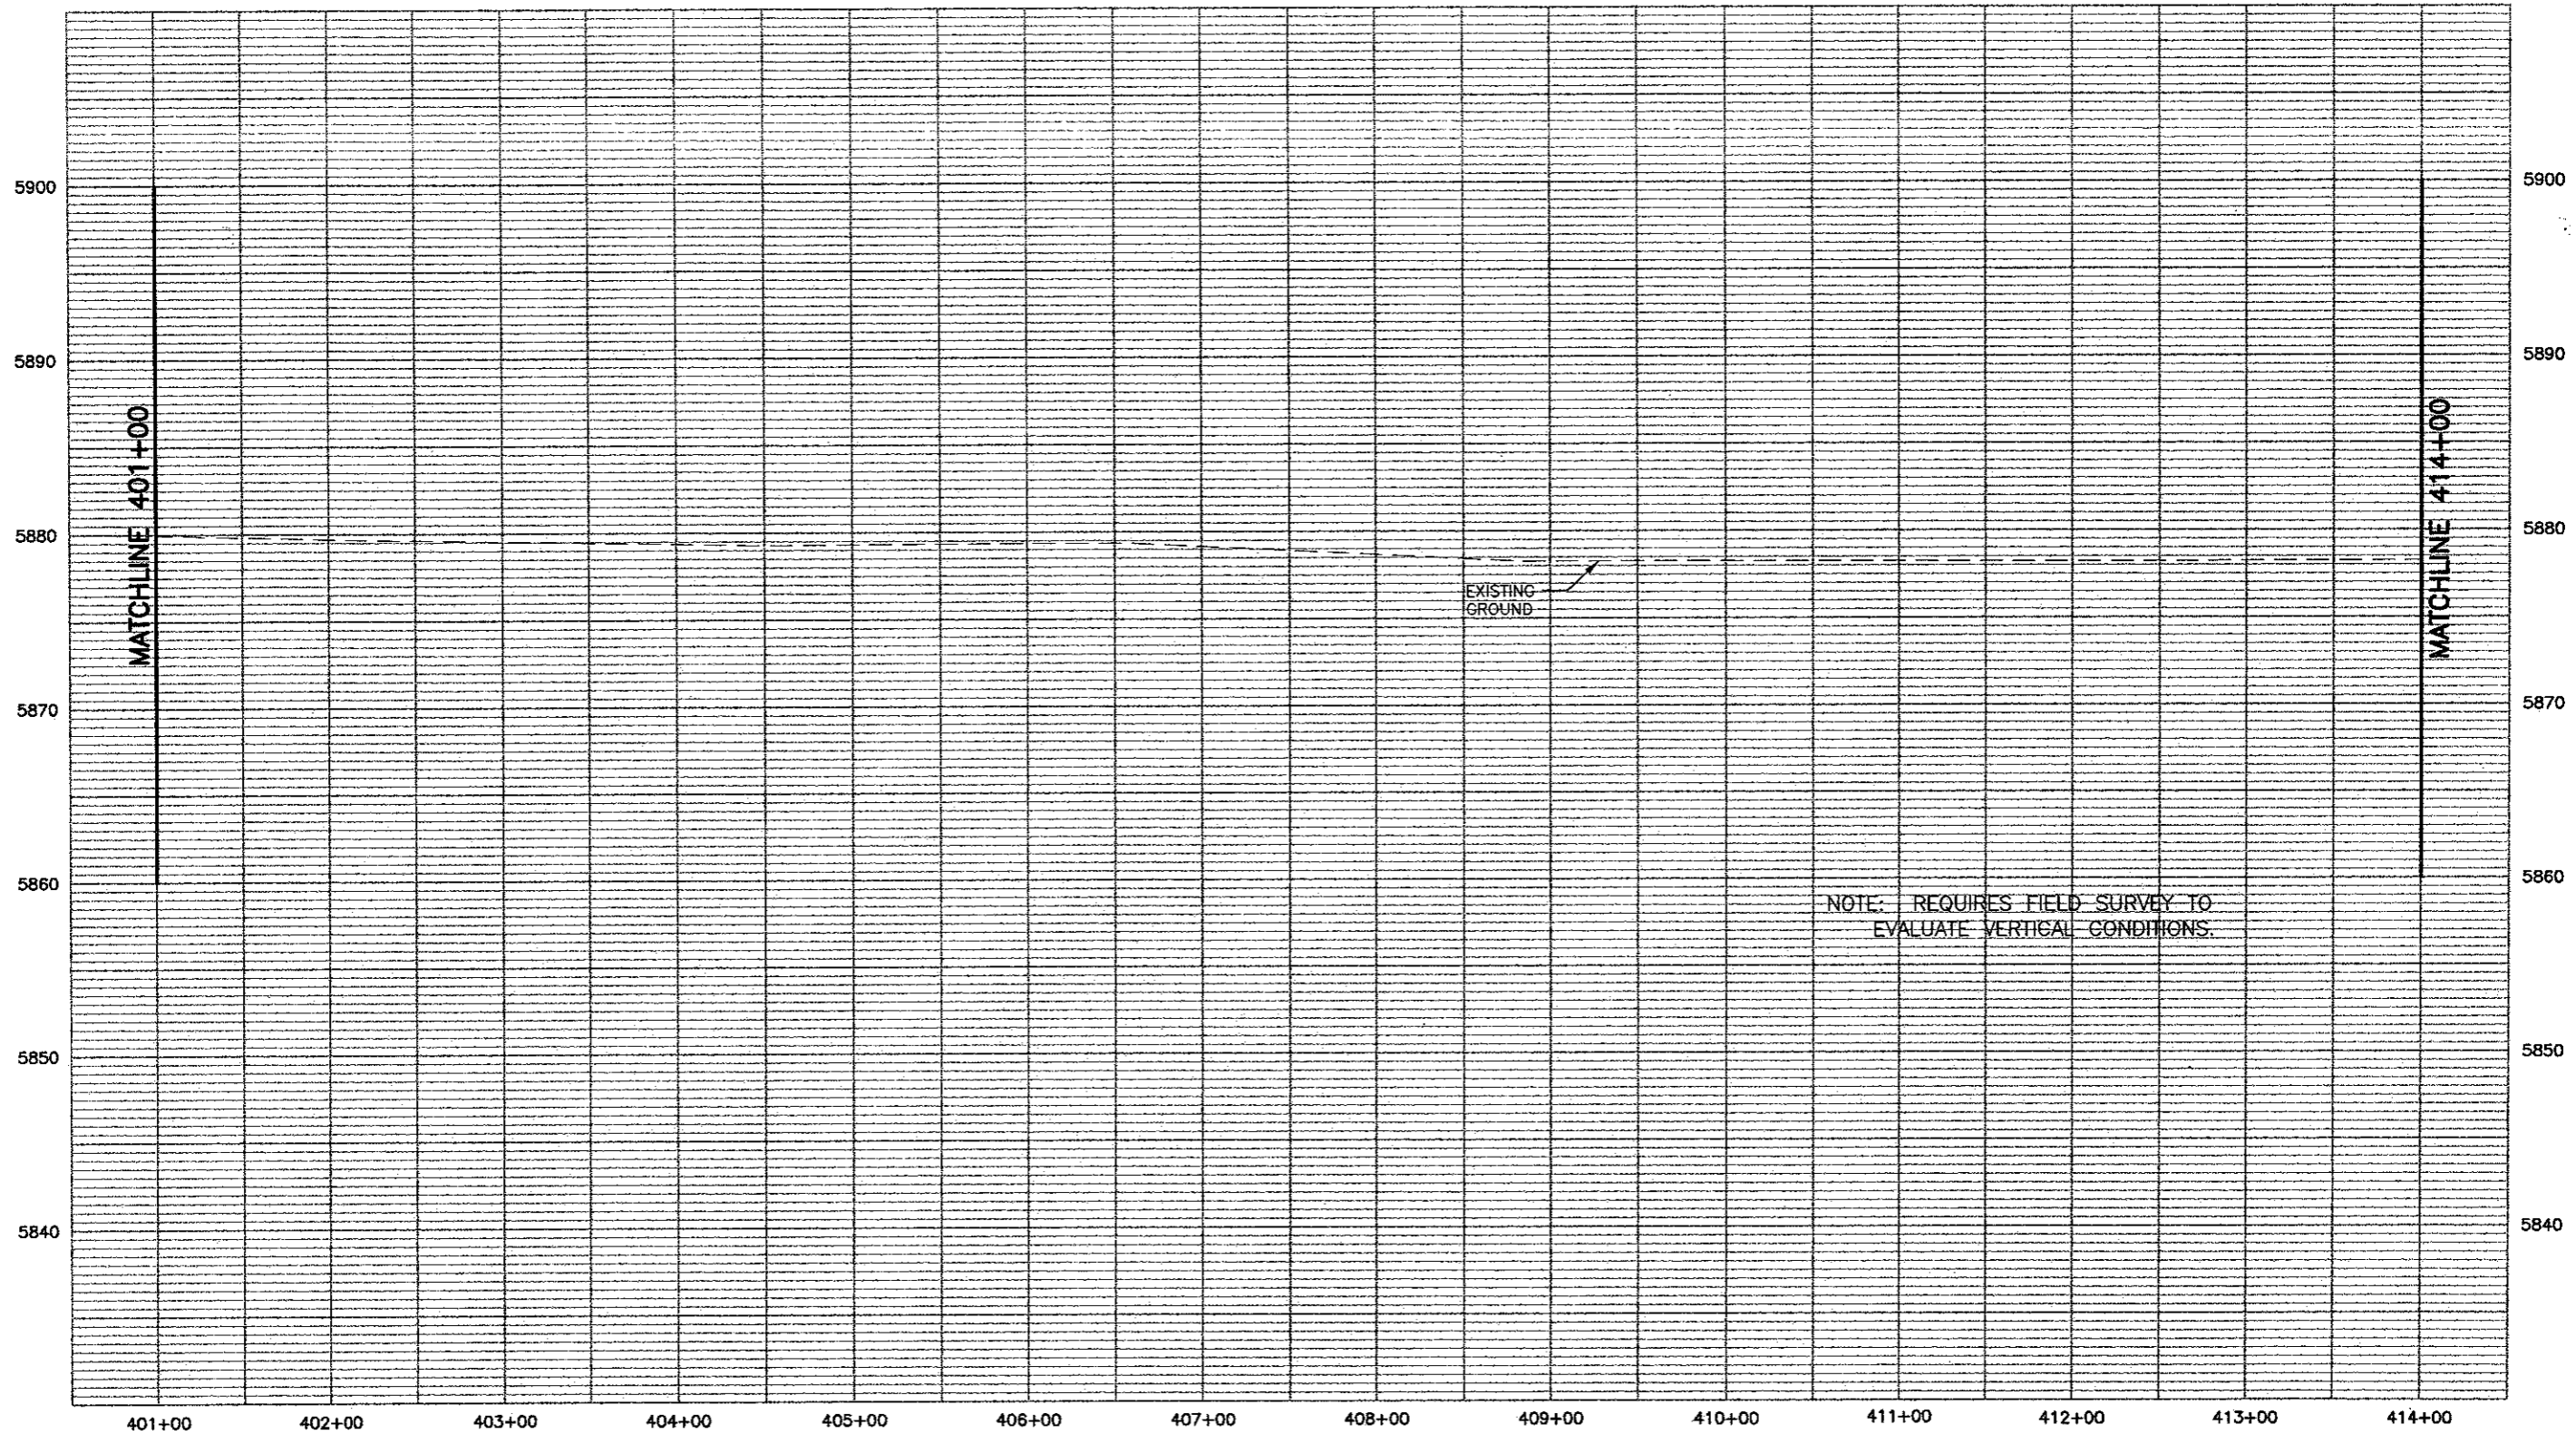


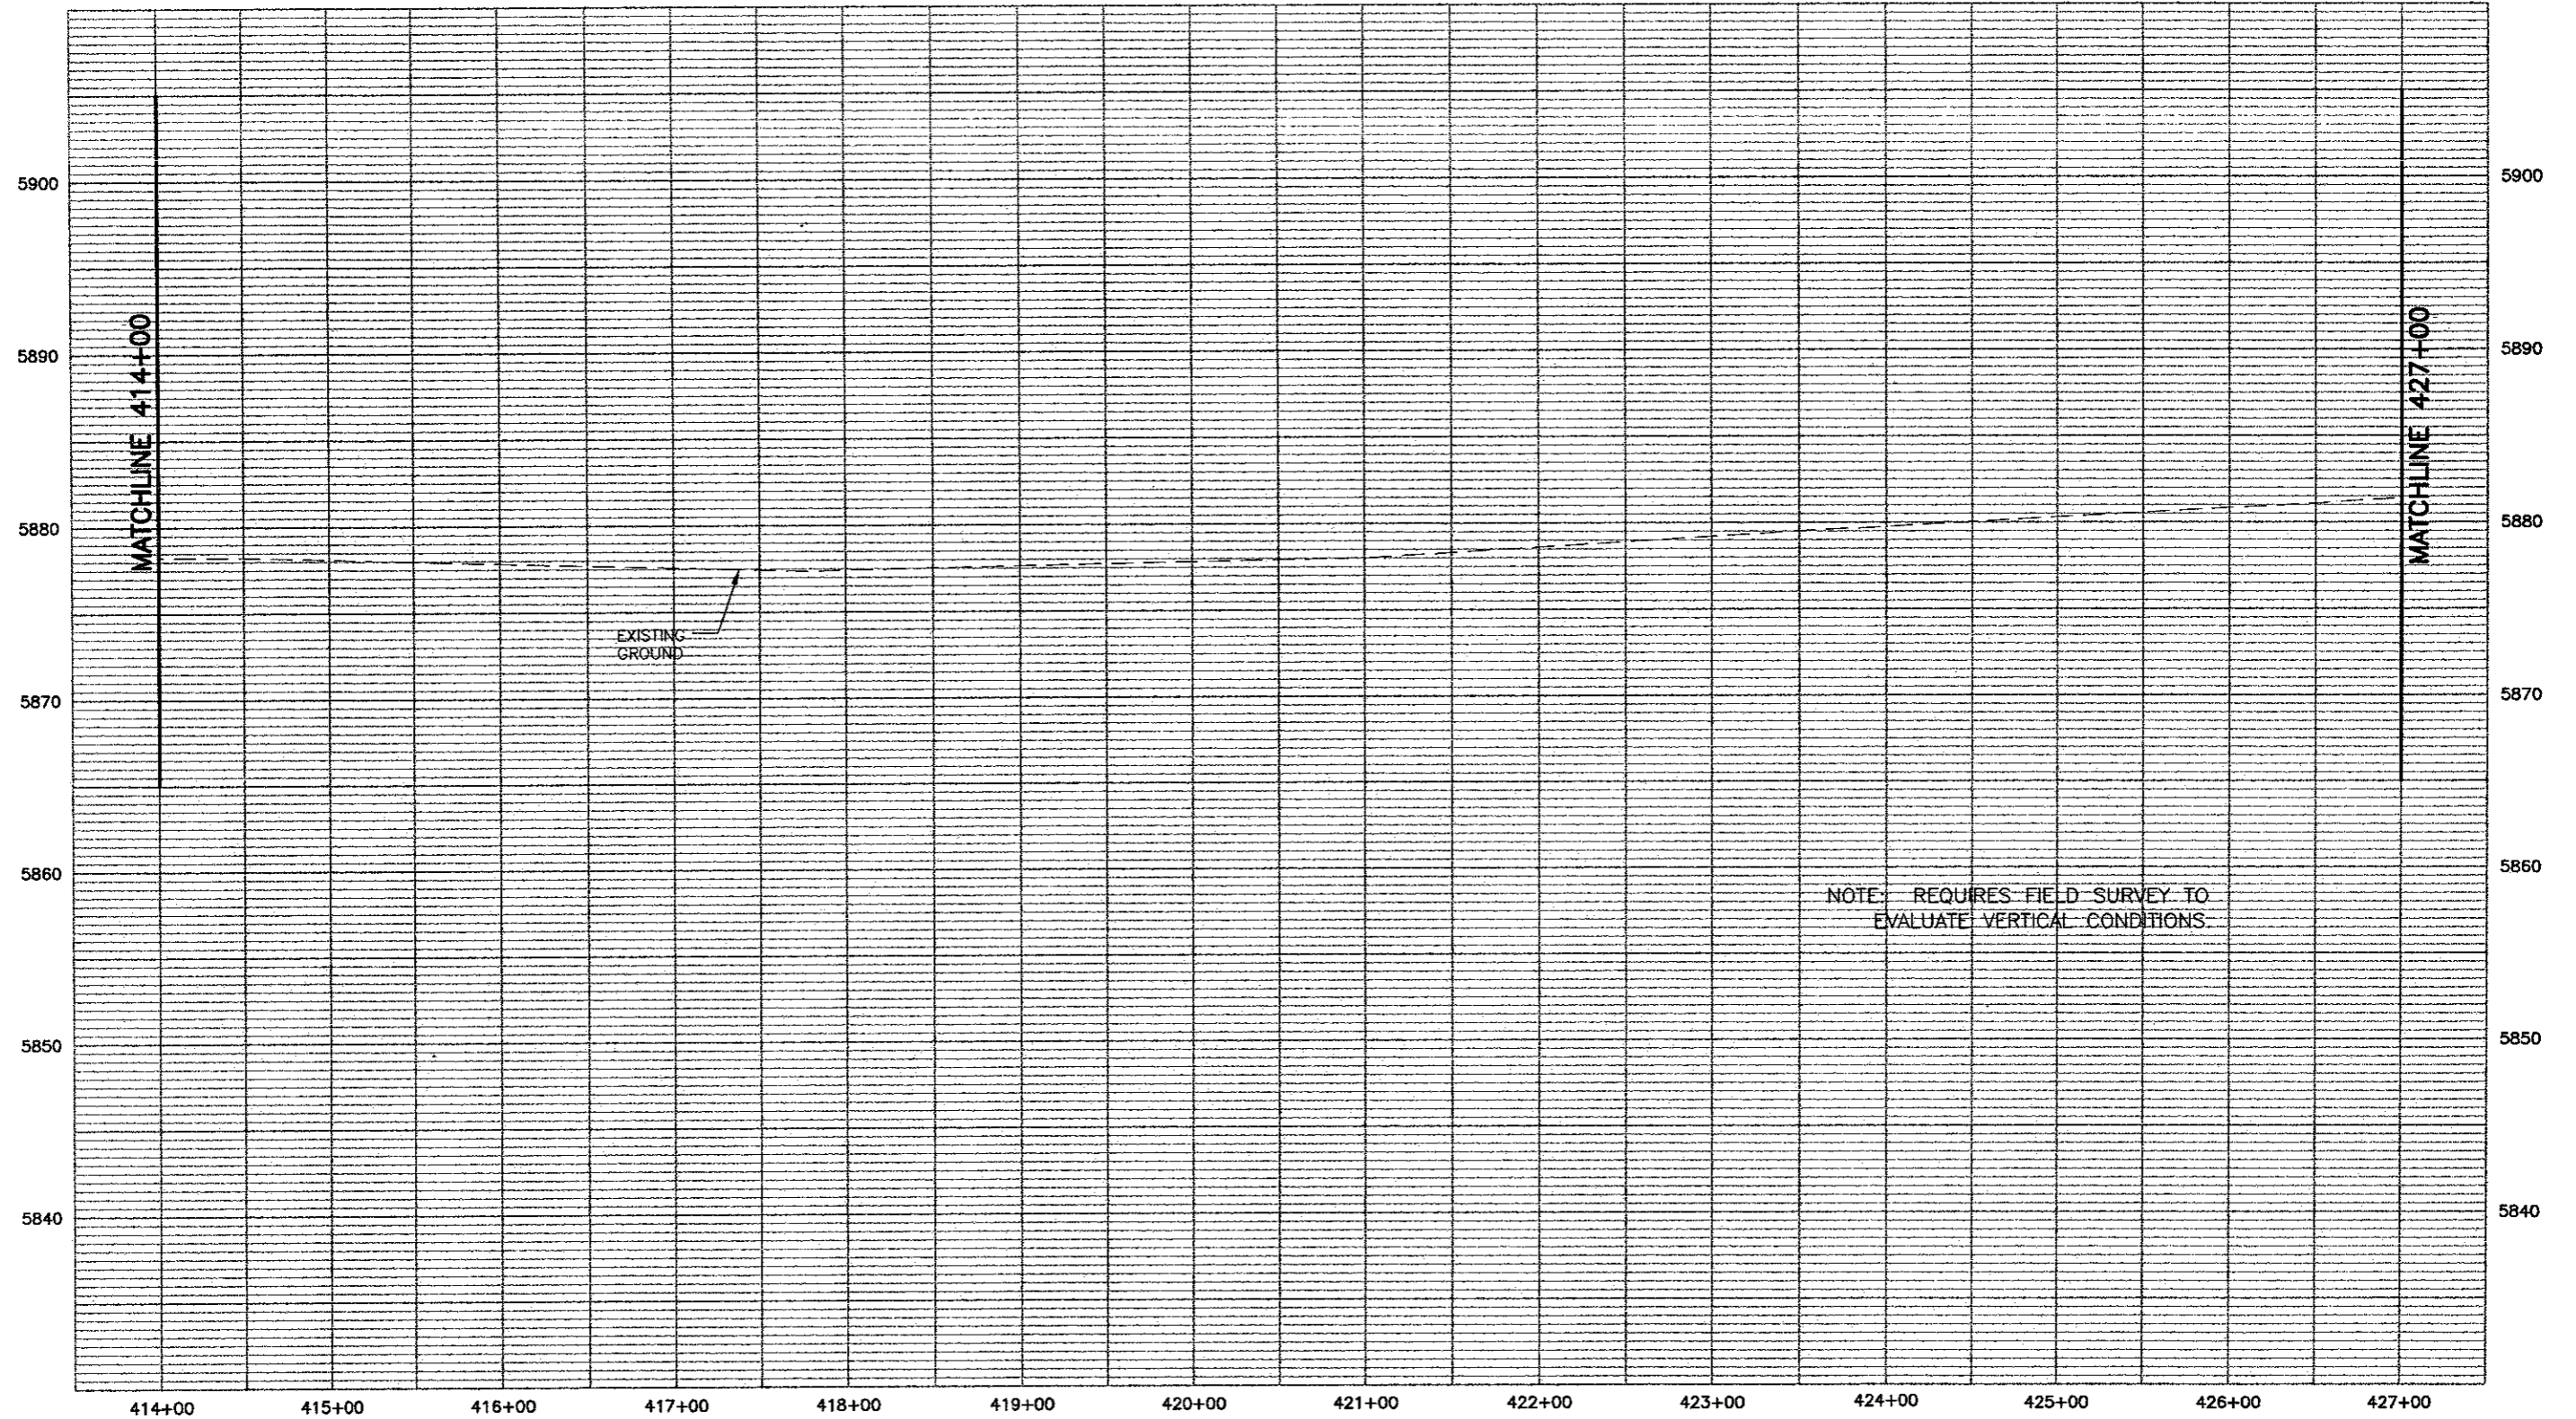
EXISTING GROUND

NOTE: REQUIRES FIELD SURVEY TO EVALUATE VERTICAL CONDITIONS.

PROFILE - HORIZ-1" = 100'
VERT-1" = 10'



Computer File Information Creation Date: 11/15/01 Initials: MAK Last Modification Date: 05/28/02 Initials: MAB Full Path: P:\983100913\ACAD\SHEETS Drawing File Name: RDPR21-30.DWG Acad Ver. 2000 Scale: As Shown Units: English		Sheet Revisions <table border="1"> <tr><td> </td><td> </td></tr> <tr><td> </td><td> </td></tr> <tr><td> </td><td> </td></tr> <tr><td> </td><td> </td></tr> </table>										Colorado Department of Transportation  1480 Quail Lake Loop - Suite A Colorado Springs, Colorado 80906 Phone: (719) 634-2323 Fax: (719) 227-3298 Region No. 2		As Constructed No Revisions: Revised: Void:		I-25 Profile 401+00 to 414+00 Designer: MAB Detailer: MAB Sheet Subset: ROADWAY Subset Sheet: 29 of		Project No./Code XXX XXXX-XXX XXXXX Sheet Number 187	




PROFILE - HORIZ-1"= 100'
VERT-1"= 10'

WILSON & COMPANY
Engineers & Architects

Computer File Information	
Creation Date: 11/15/01	Initials: MAK
Last Modification Date: 05/28/02	Initials: MAB
Full Path: P:\983100913\ACAD\SHEETS	
Drawing File Name: RDPR21-30.DWG	
Acad Ver. 2000	Scale: As Shown Units: English


Sheet Revisions	
(R-)	
(R-)	
(R-)	
(R-)	
(R-)	

Colorado Department of Transportation

 1480 Quail Lake Loop - Suite A
 Colorado Springs, Colorado 80906
 Phone: (719) 634-2323 Fax: (719) 227-3298
Region No. 2

As Constructed
No Revisions:
Revised:
Void:


I-25 Profile 414+00 to 427+00	
Designer: MAB	
Detailer: MAB	
Sheet Subset: ROADWAY	Subset Sheet: 30 of

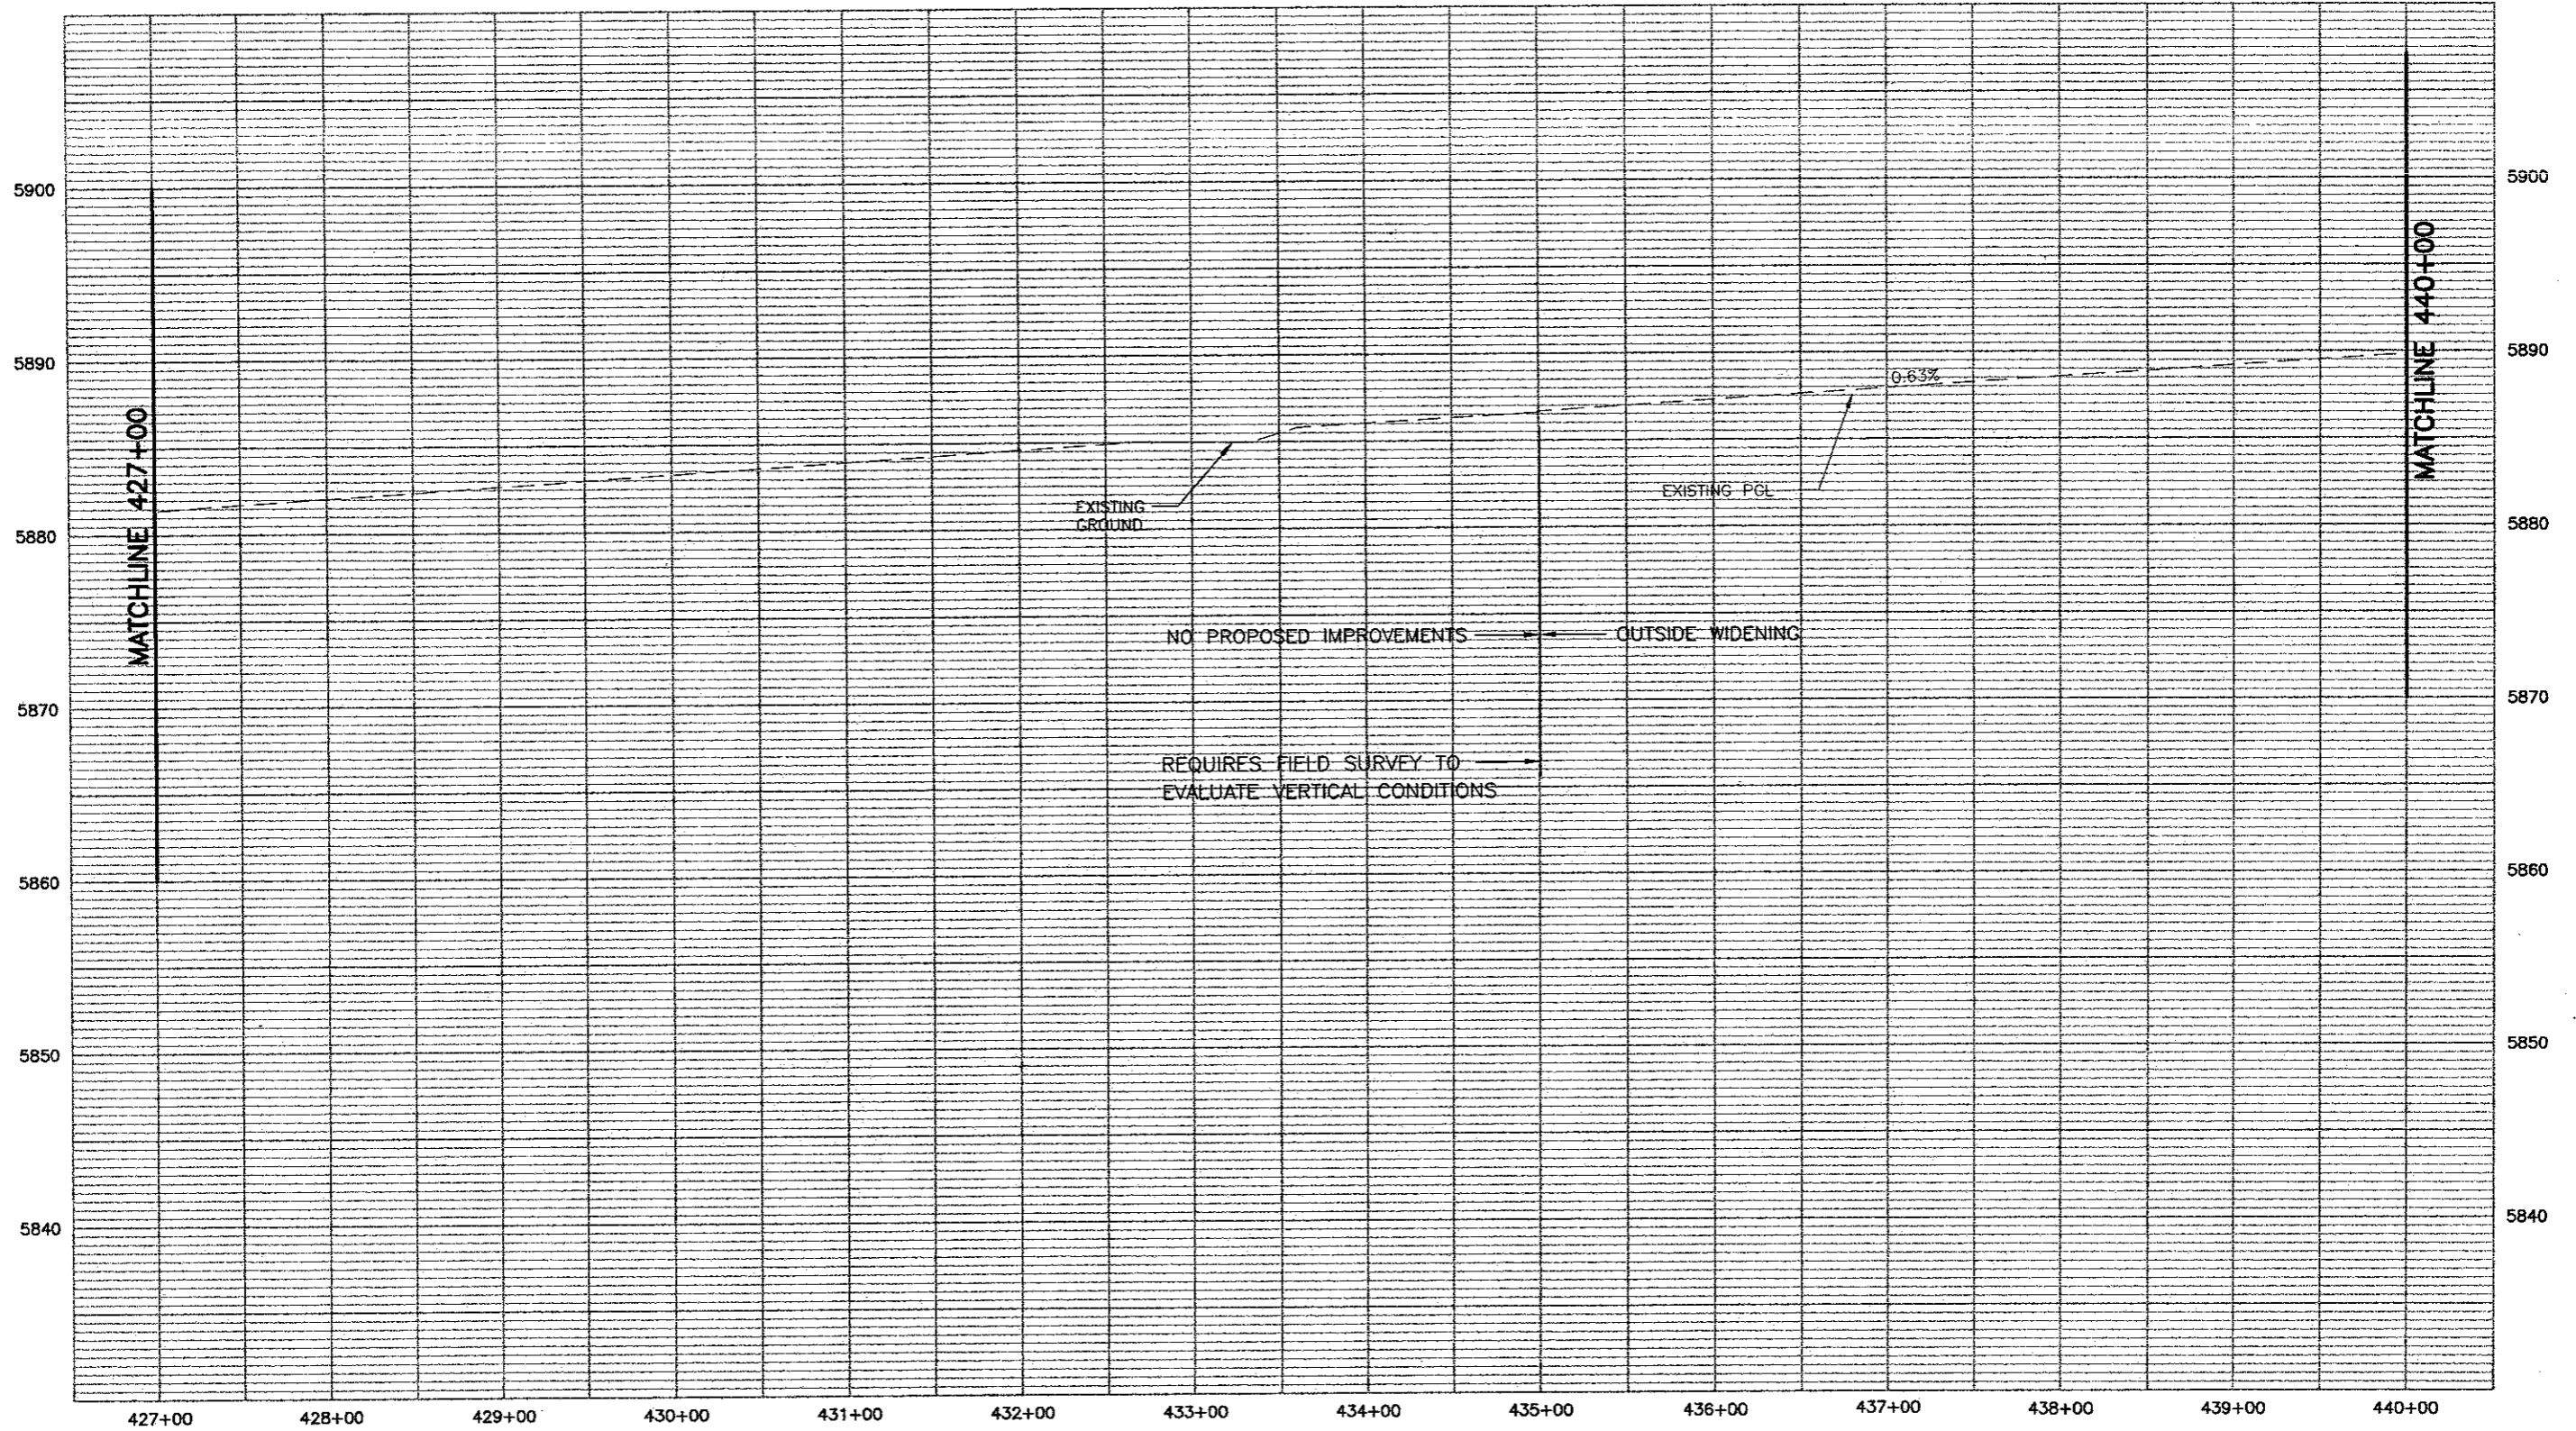
Project No./Code
XXX XXXX-XXX
XXXXX
Sheet Number 184



PROFILE -- HORIZ-1"= 100'
VERT-1"= 10'

WILSON & COMPANY
Engineers & Architects

Computer File Information		Sheet Revisions		Colorado Department of Transportation		As Constructed		I-25 Profile		Project No./Code	
Creation Date: 11/15/01	Initials: MAK	(R-)		 1480 Quail Lake Loop - Suite A Colorado Springs, Colorado 80906 Phone: (719) 634-2323 Fax: (719) 227-3298	No Revisions:		427+00 to 440+00		XXX XXXX-XXX		
Last Modification Date: 05/28/02	Initials: MAB	(R-)			Revised:				Designer: MAB		XXXXX
Full Path: P:\983100913\ACAD\SHEETS		(R-)			Void:		Detailer: MAB		Sheet Number 185		
Drawing File Name: RDPR31-40.DWG		(R-)			Sheet Subset: ROADWAY		Subset Sheet: 31 of				
Acad Ver. 2000	Scale: As Shown	Units: English	(R-)		Region No. 2						

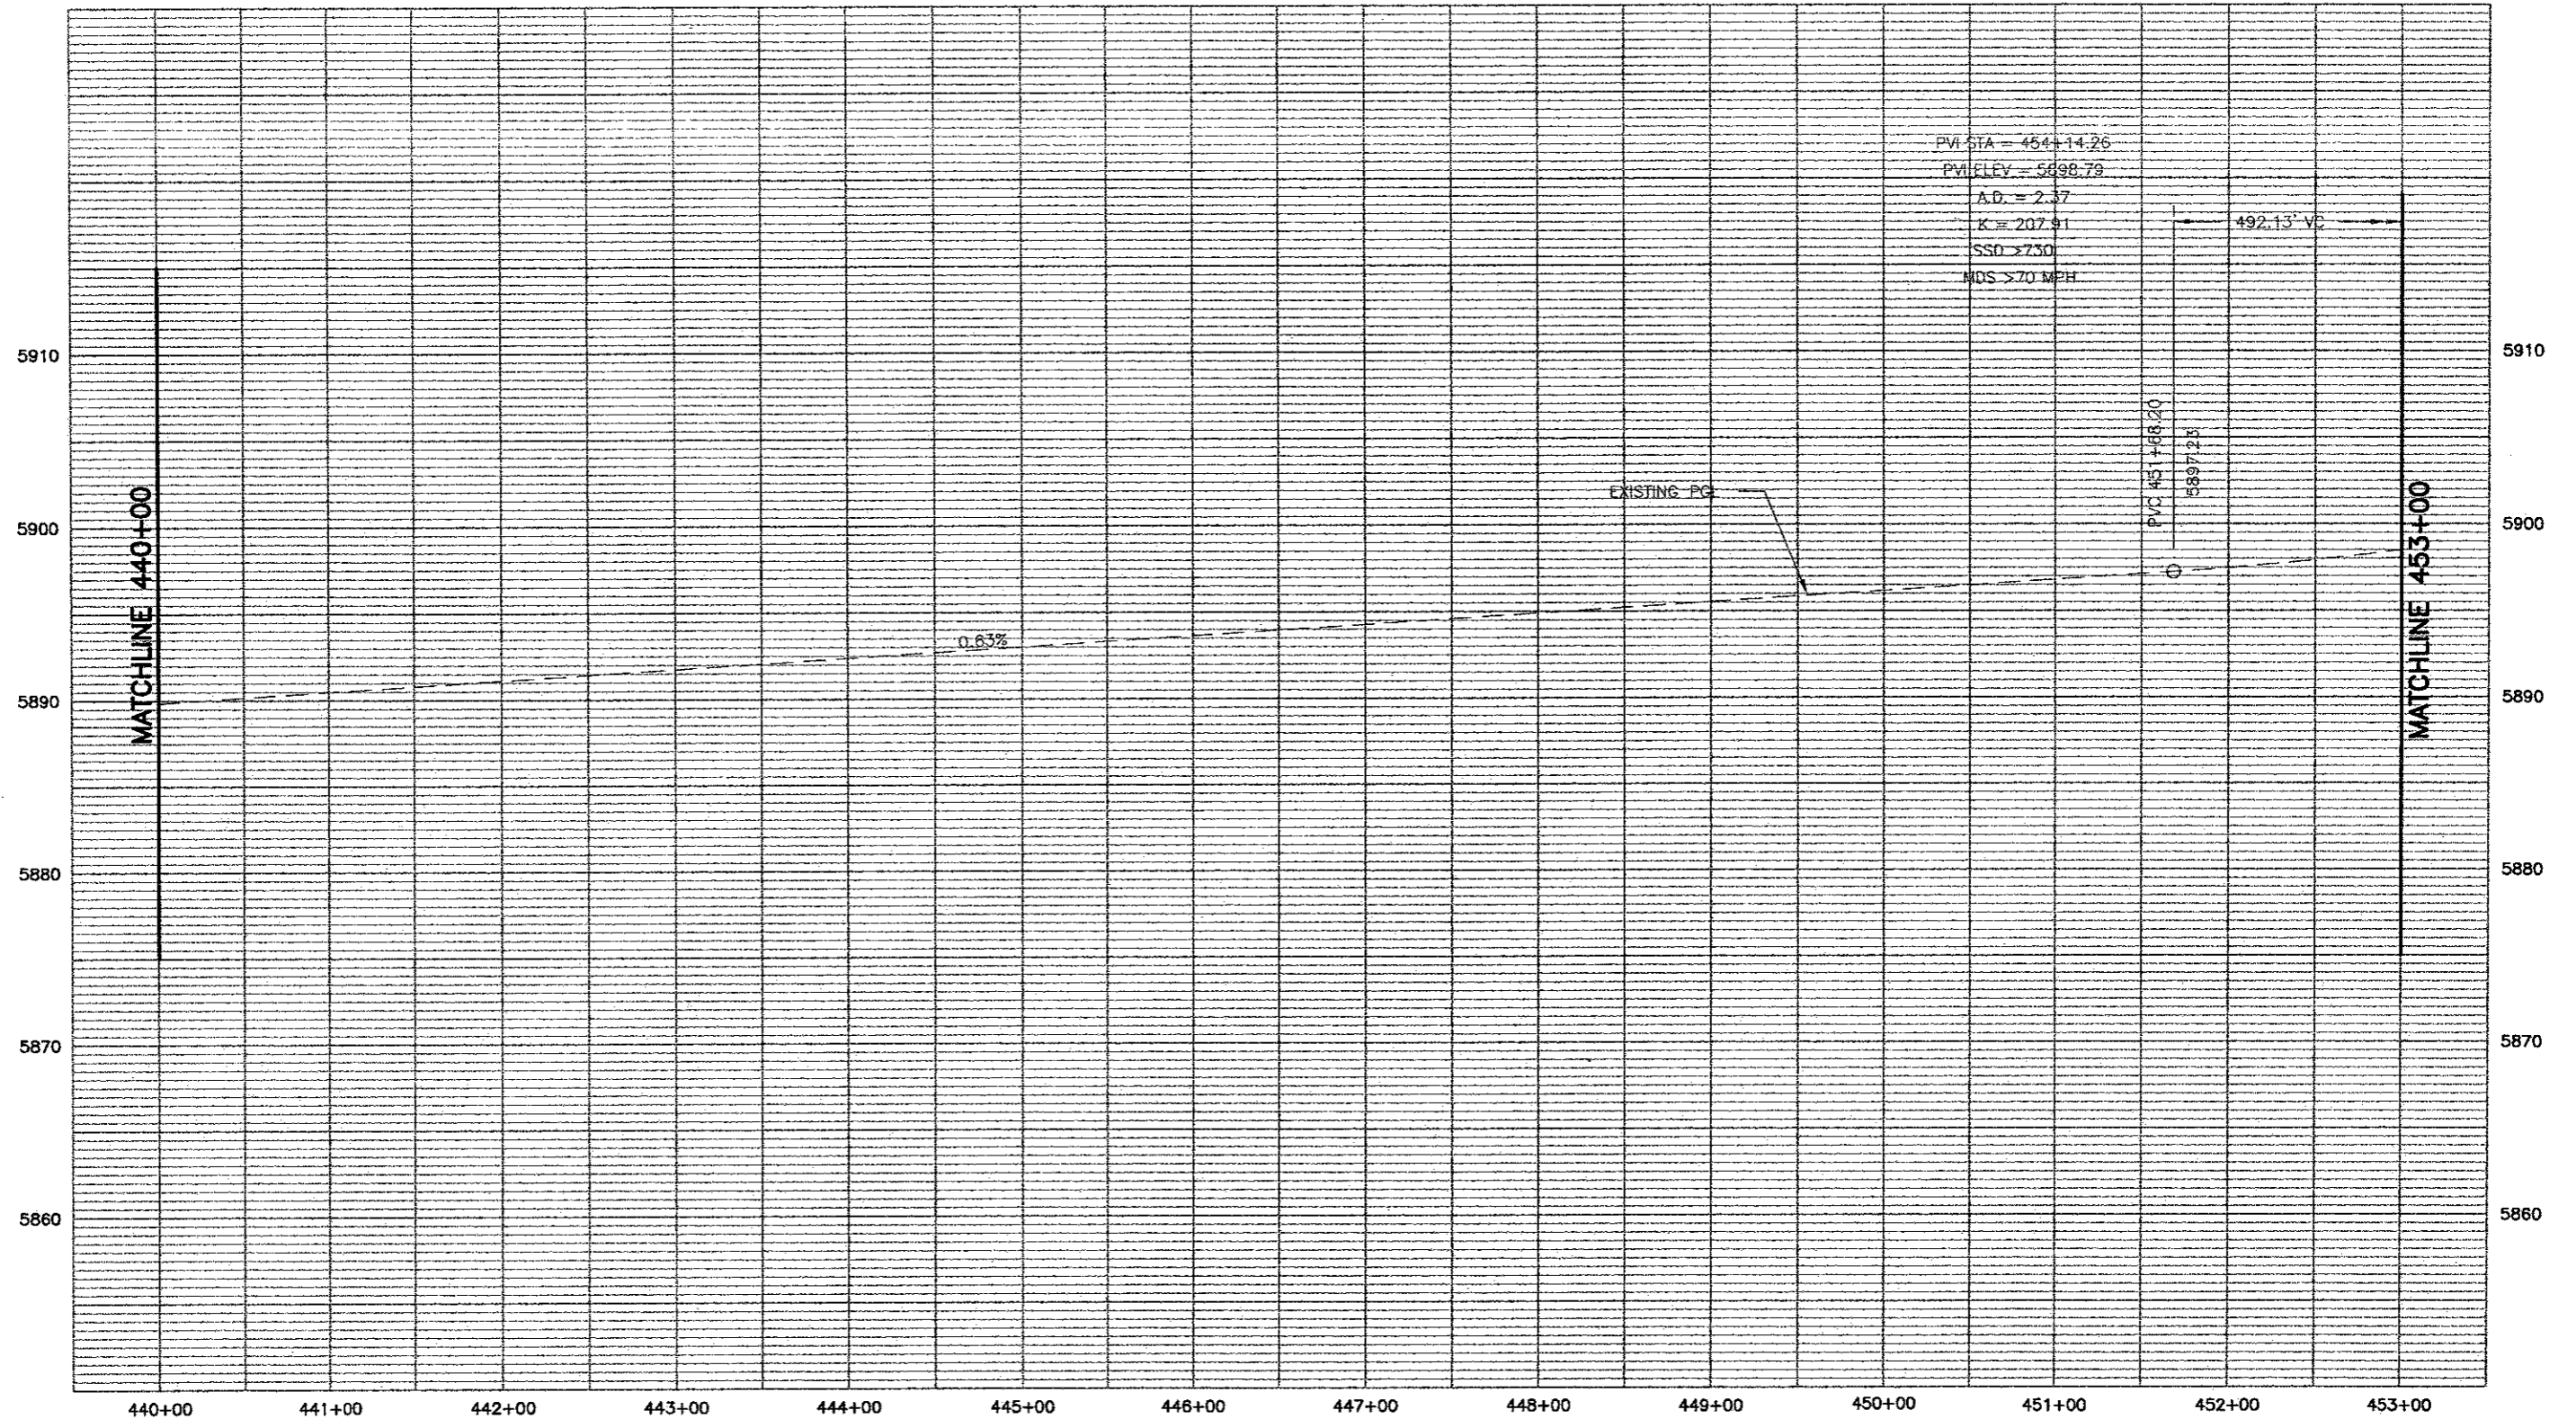


PROFILE - HORIZ-1" = 100'
VERT-1" = 10'

WILSON & COMPANY
Engineers & Architects


Computer File Information		Sheet Revisions		Colorado Department of Transportation		As Constructed		I-25 Profile		Project No./Code	
Creation Date:	11/15/01	Initials:	MAK (R-)				No Revisions:	440+00 to 453+00		XXX XXXX-XXX	
Last Modification Date:	05/28/02	Initials:	MAB (R-)				Revised:			Designer:	MAB
Full Path:	P:\983100913\ACAD\SHEETS		(R-)					Detailer:	MAB	Sheet Number 186	
Drawing File Name:	RDPR31-40.DWG		(R-)				Void:	Sheet Subset:	ROADWAY	Subset Sheet:	32 of
Acad Ver.	2000	Scale:	As Shown	Units:	English						


1480 Quail Lake Loop - Suite A
Colorado Springs, Colorado 80906
Phone: (719) 634-2323 Fax: (719) 227-3298
Region No. 2

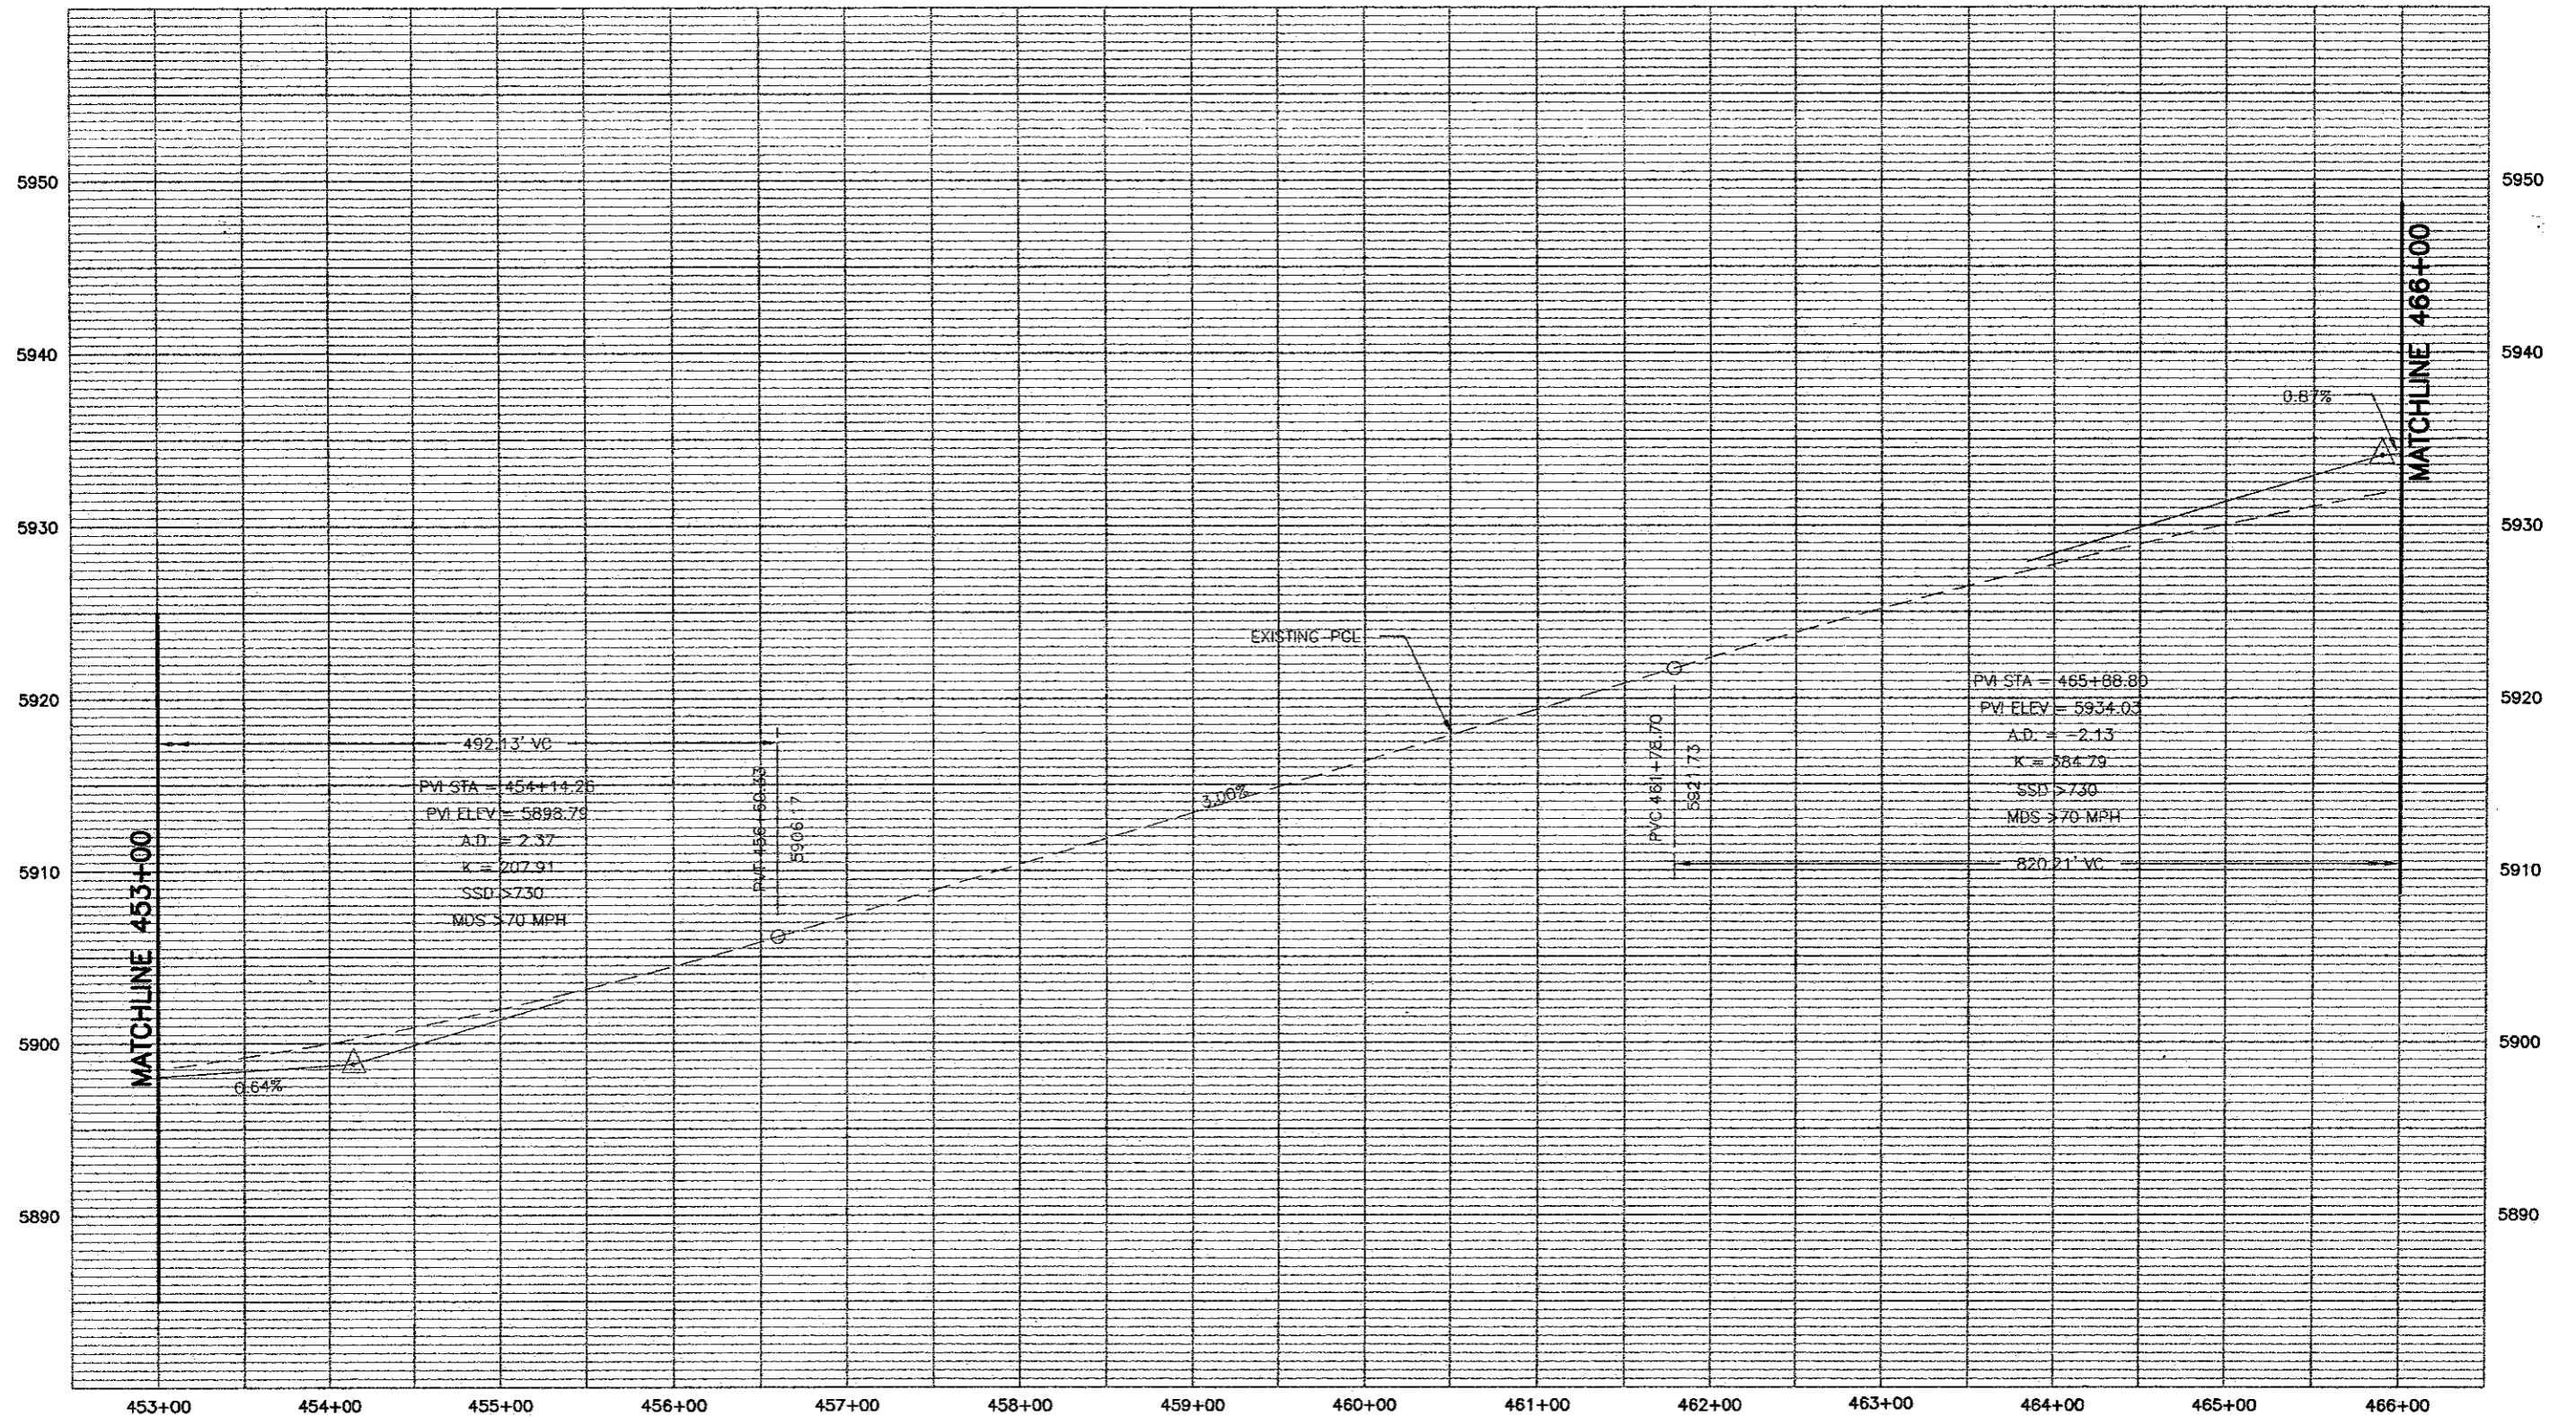

PROFILE - HORIZ-1" = 100'
 VERT-1" = 10'


WILSON & COMPANY
 Engineers & Architects


Computer File Information		Sheet Revisions		Colorado Department of Transportation		As Constructed		I-25 Profile		Project No./Code	
Creation Date: 11/15/01	Initials: MAK	(R-)		 1480 Quail Lake Loop - Suite A Colorado Springs, Colorado 80906 Phone: (719) 634-2323 Fax: (719) 227-3298 Region No. 2		No Revisions:		453+00 to 466+00		XXX XXXX-XXX	
Last Modification Date: 05/28/02	Initials: MAB	(R-)				Revised:				Designer: MAB	
Full Path: P:\983100913\ACAD\SHEETS		(R-)				Void:		Detailer: MAB		Sheet Number 181	
Drawing File Name: RDPR31-40.DWG		(R-)				Sheet Subset: ROADWAY		Subset Sheet: 33 of			
Acad Ver. 2000	Scale: As Shown	Units: English	(R-)								

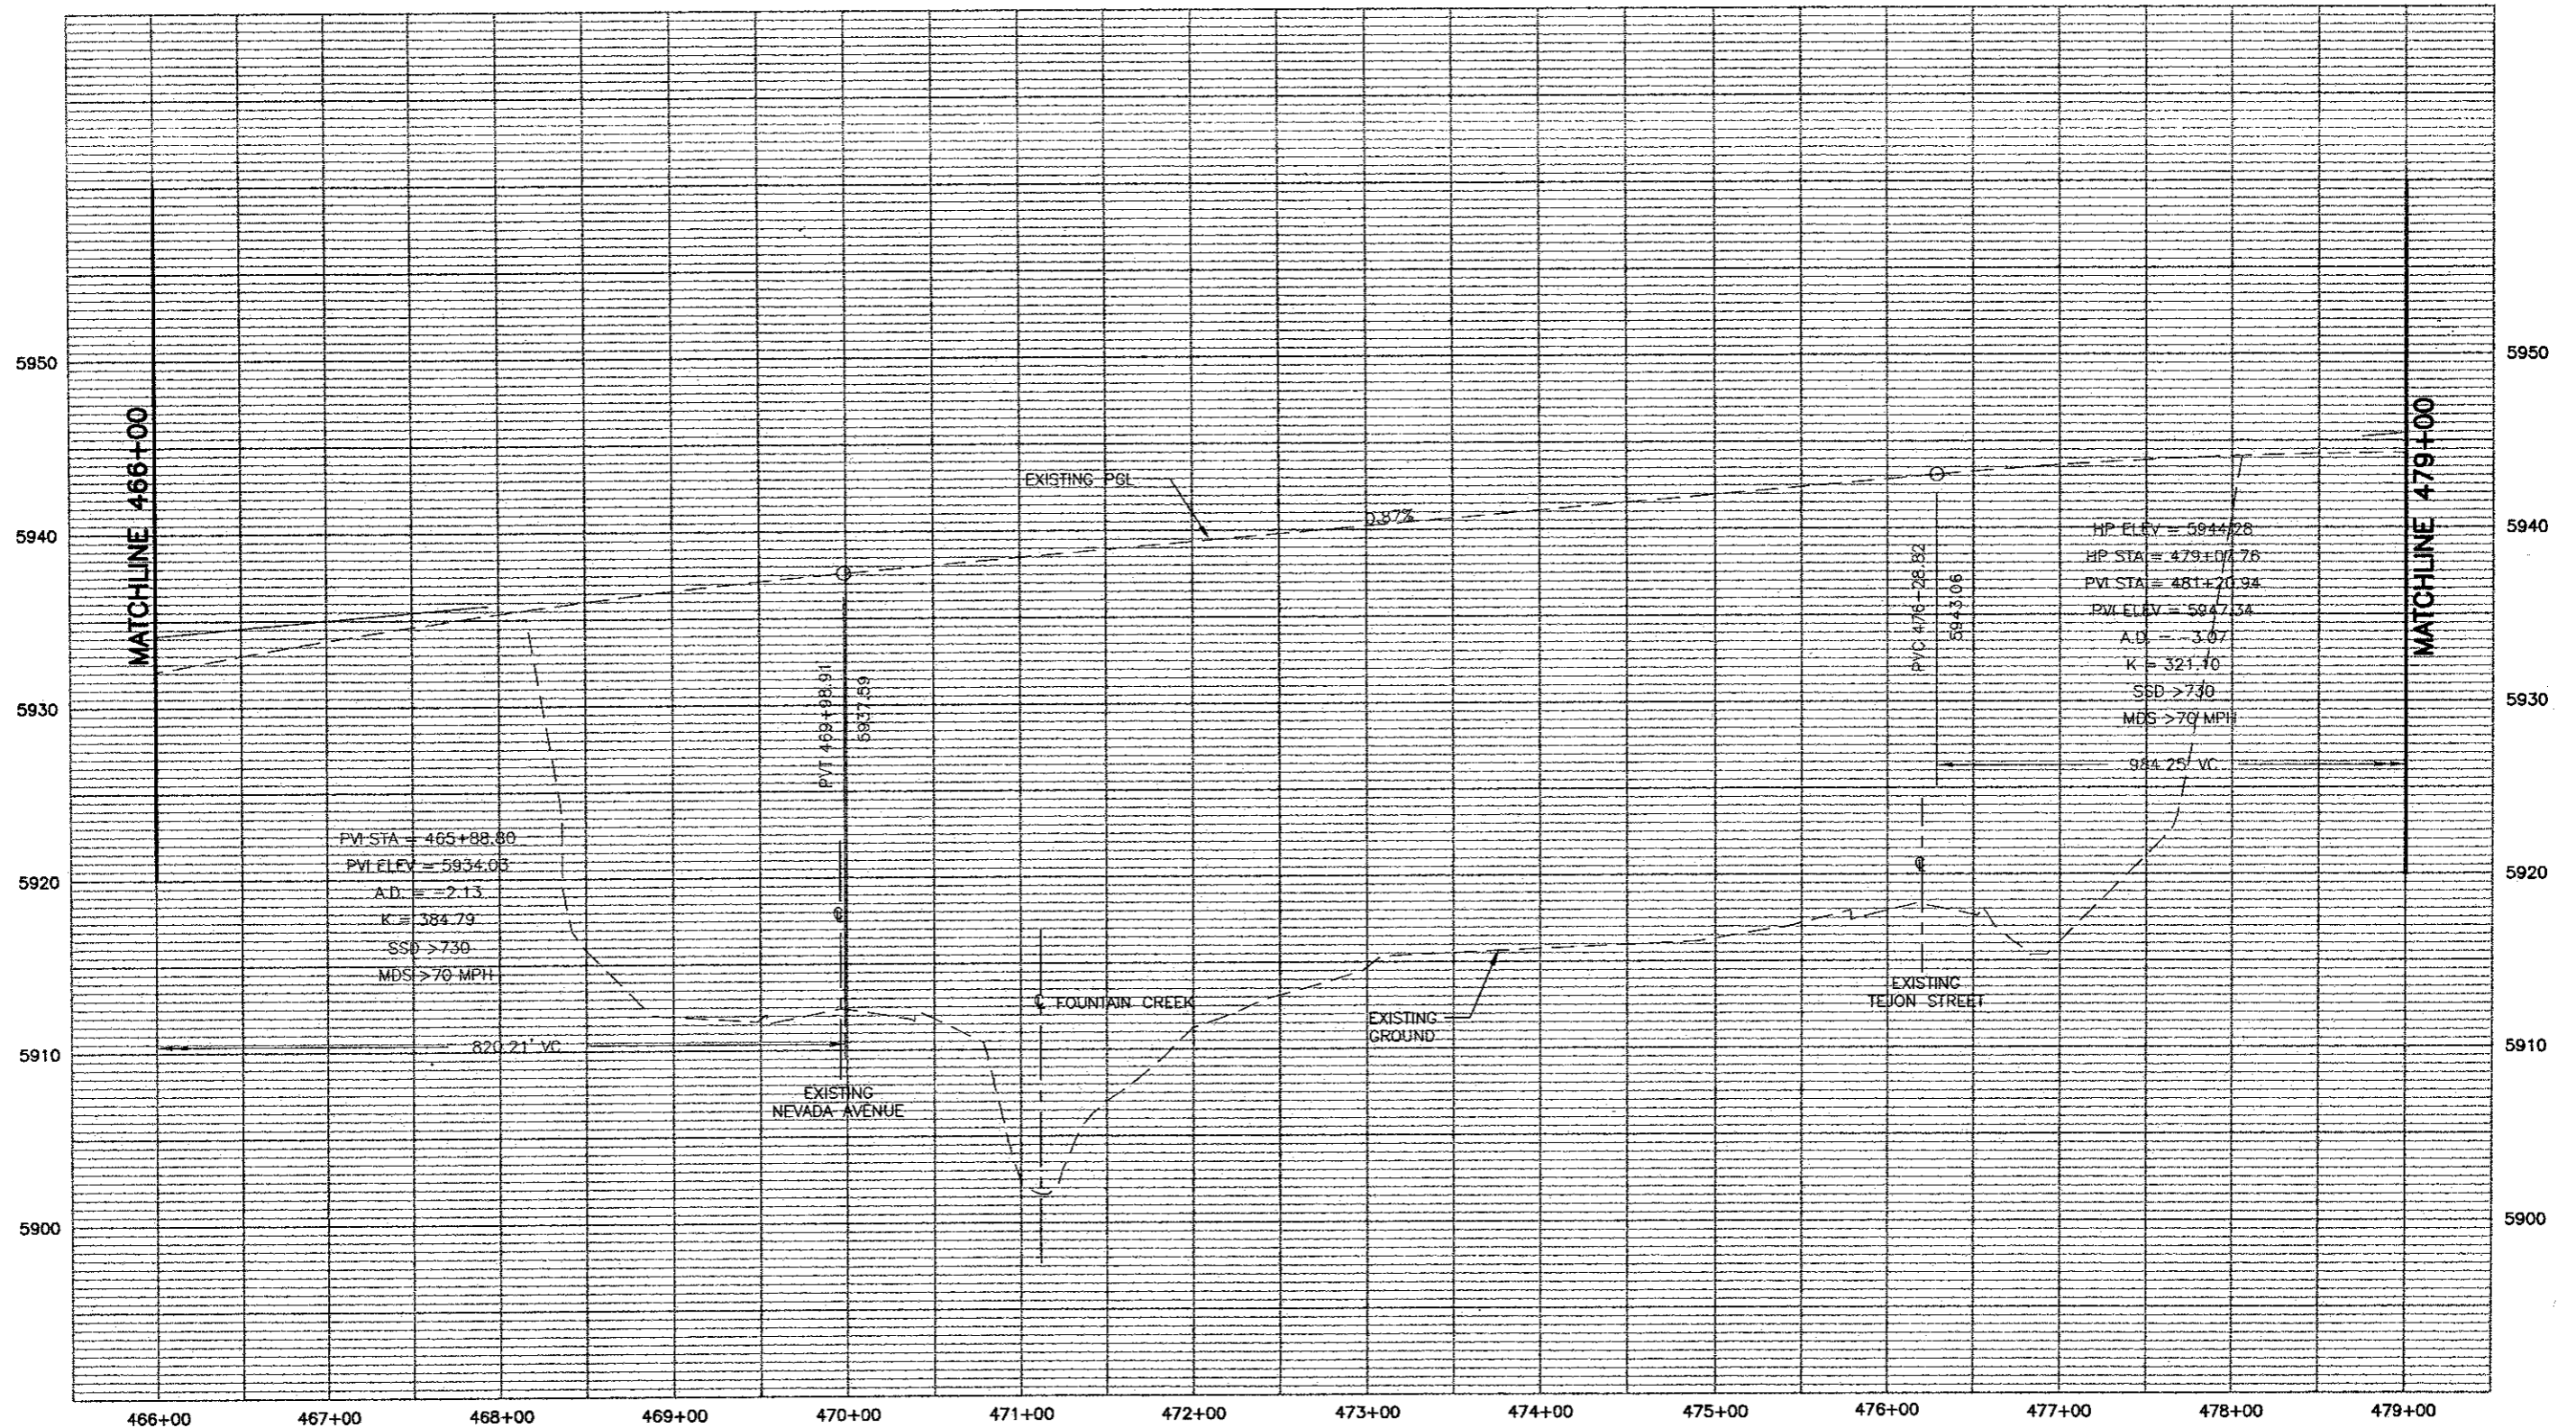

PROFILE - HORIZ-1" = 100'
VERT-1" = 10'




Computer File Information		Sheet Revisions		Colorado Department of Transportation		As Constructed		I-25 Profile		Project No./Code	
Creation Date: 11/15/01	Initials: MAK	(R-)		 1480 Quail Lake Loop - Suite A Colorado Springs, Colorado 80906 Phone: (719) 634-2323 Fax: (719) 227-3298		No Revisions:		466+00 to 479+00		XXX XXXX-XXX	
Last Modification Date: 05/28/02	Initials: MAB	(R-)				Revised:				Designer: MAB	
Full Path: P:\983100913\ACAD\SHEETS		(R-)				Void:		Detailer: MAB		Sheet Number 100	
Drawing File Name: RDPR31-40.DWG		(R-)				Region No. 2		Sheet Subset: ROADWAY		Subset Sheet: 34 of	
Acad Ver. 2000	Scale: As Shown	Units: English	(R-)								

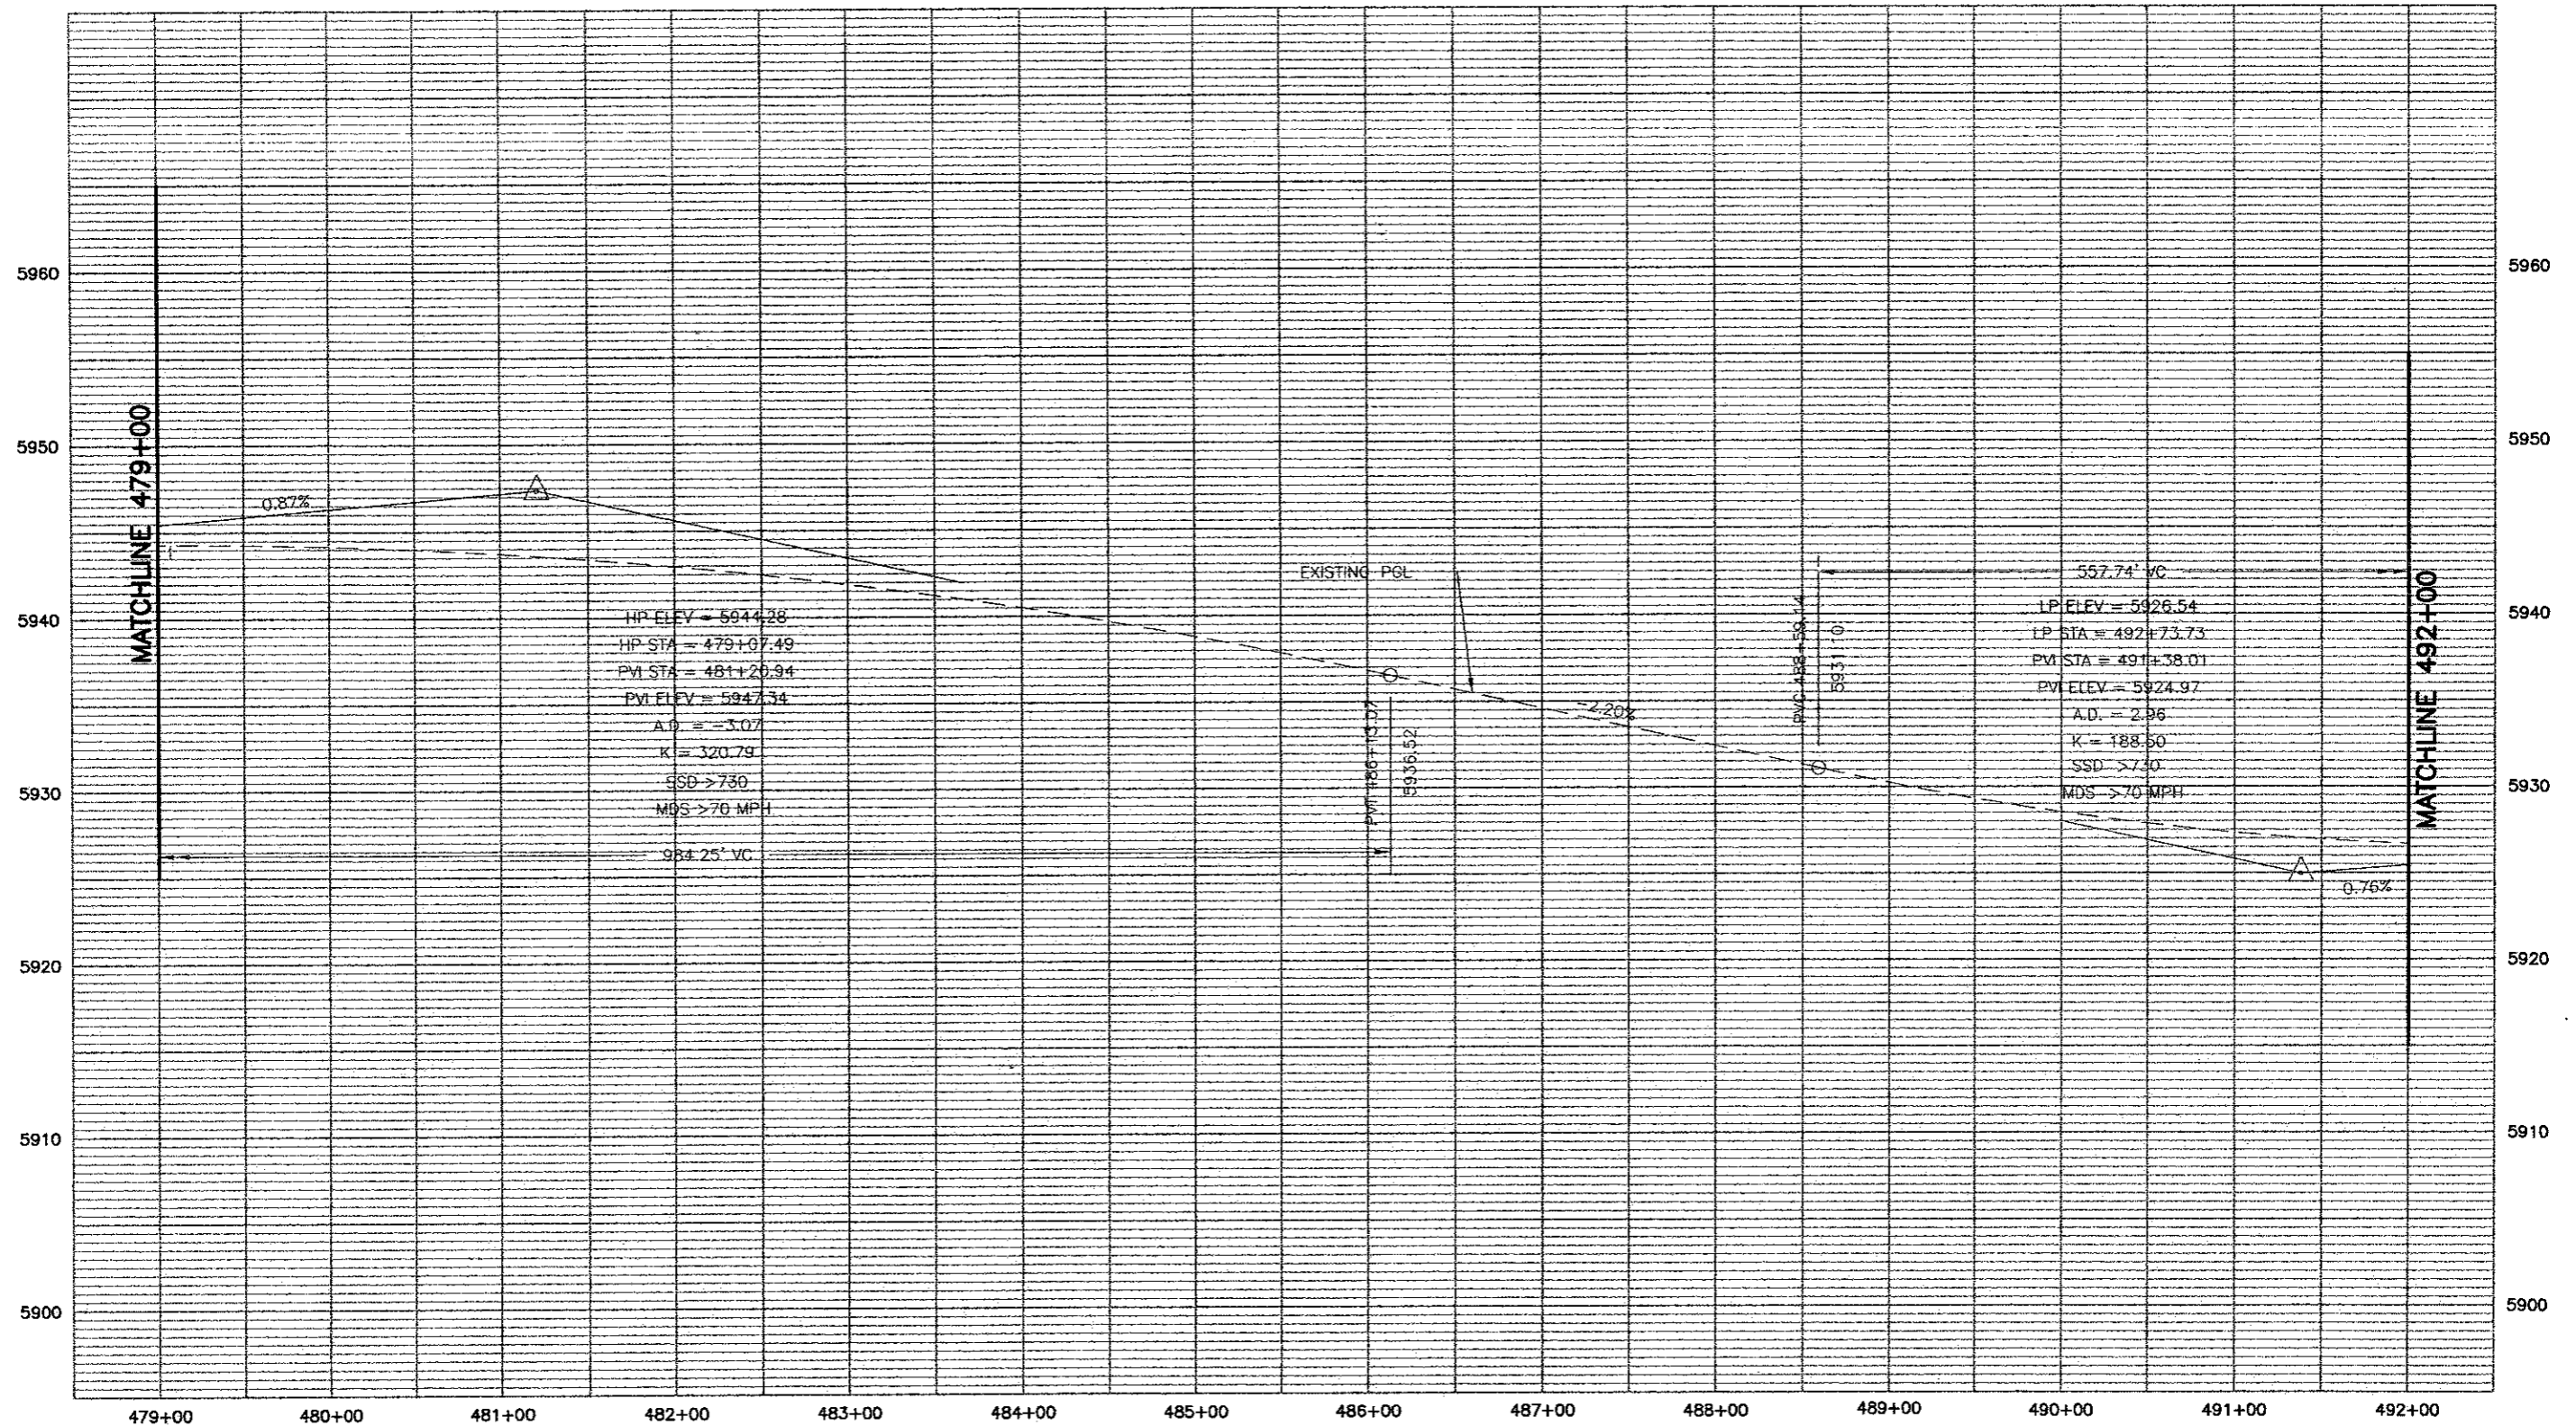

PROFILE - HORIZ-1" = 100'
VERT-1" = 10'



Computer File Information		Sheet Revisions		<p>1480 Quail Lake Loop - Suite A Colorado Springs, Colorado 80906 Phone: (719) 634-2323 Fax: (719) 227-3298</p> <p>Region No. 2</p>	As Constructed		I-25 Profile		Project No./Code	
Creation Date: 11/15/01	Initials: MAK	<input type="checkbox"/>			No Revisions:	749+00 to 492+00		XXX XXXX-XXX		
Last Modification Date: 05/28/02	Initials: MAB	<input type="checkbox"/>			Revised:					
Full Path: P:\983100913\ACAD\SHEETS		<input type="checkbox"/>			Void:	Designer: MAB	XXXXX			
Drawing File Name: RDPR31-40.DWG		<input type="checkbox"/>				Detailer: MAB	Sheet Number 189			
Acad Ver. 2000	Scale: As Shown	Units: English	<input type="checkbox"/>		Sheet Subset: ROADWAY	Subset Sheet: 35	of			

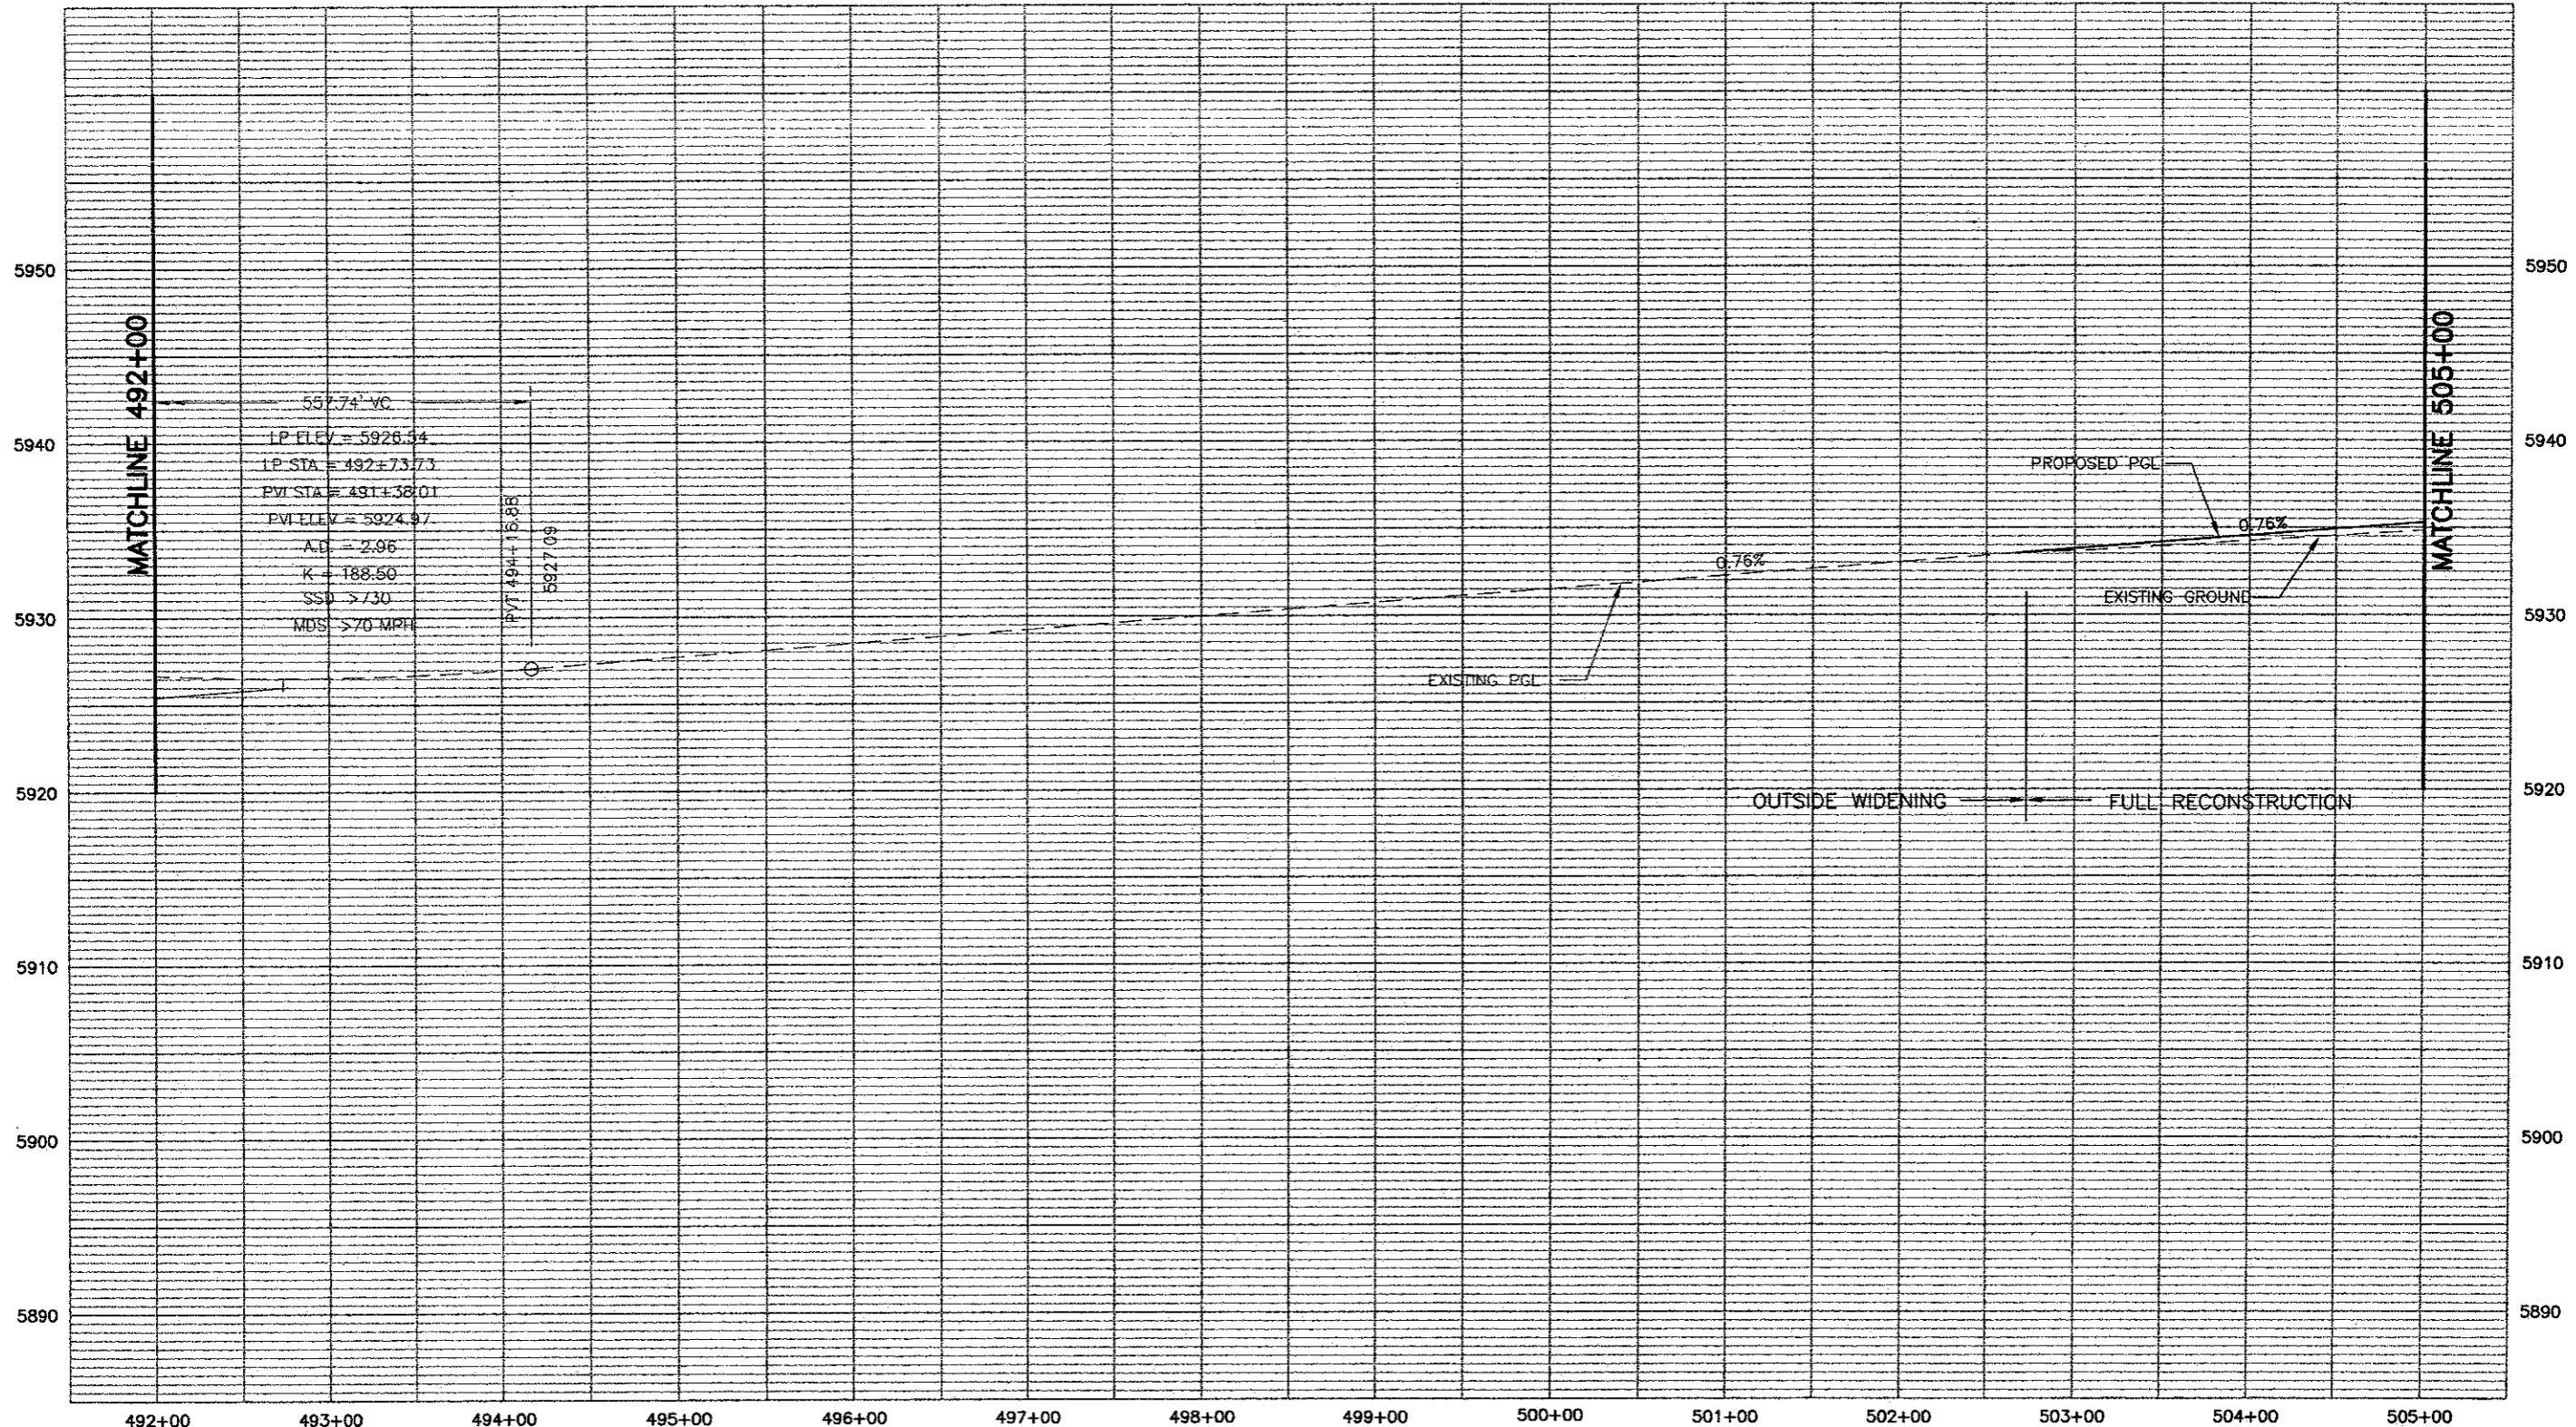

PROFILE - HORIZ-1" = 100'
VERT-1" = 10'



Computer File Information	
Creation Date: 11/15/01	Initials: MAK
Last Modification Date: 06/11/02	Initials: MAB
Full Path: P:\983100913\ACAD\SHEETS	
Drawing File Name: RDPR31-40.DWG	
Acad Ver. 2000	Scale: As Shown
	Units: English

Sheet Revisions	
(R-)	
(R-)	
(R-)	
(R-)	

Colorado Department of Transportation


1480 Quail Lake Loop - Suite A
Colorado Springs, Colorado 80906
Phone: (719) 634-2323 Fax: (719) 227-3298

Region No. 2

As Constructed
No Revisions:
Revised:
Void:


I-25 Profile 492+00 to 505+00	
Designer: MAB	
Detailer: MAB	
Sheet Subset: ROADWAY	Subset Sheet: 36 of


Project No./Code
XXX XXXX-XXX
XXXXX
Sheet Number 190

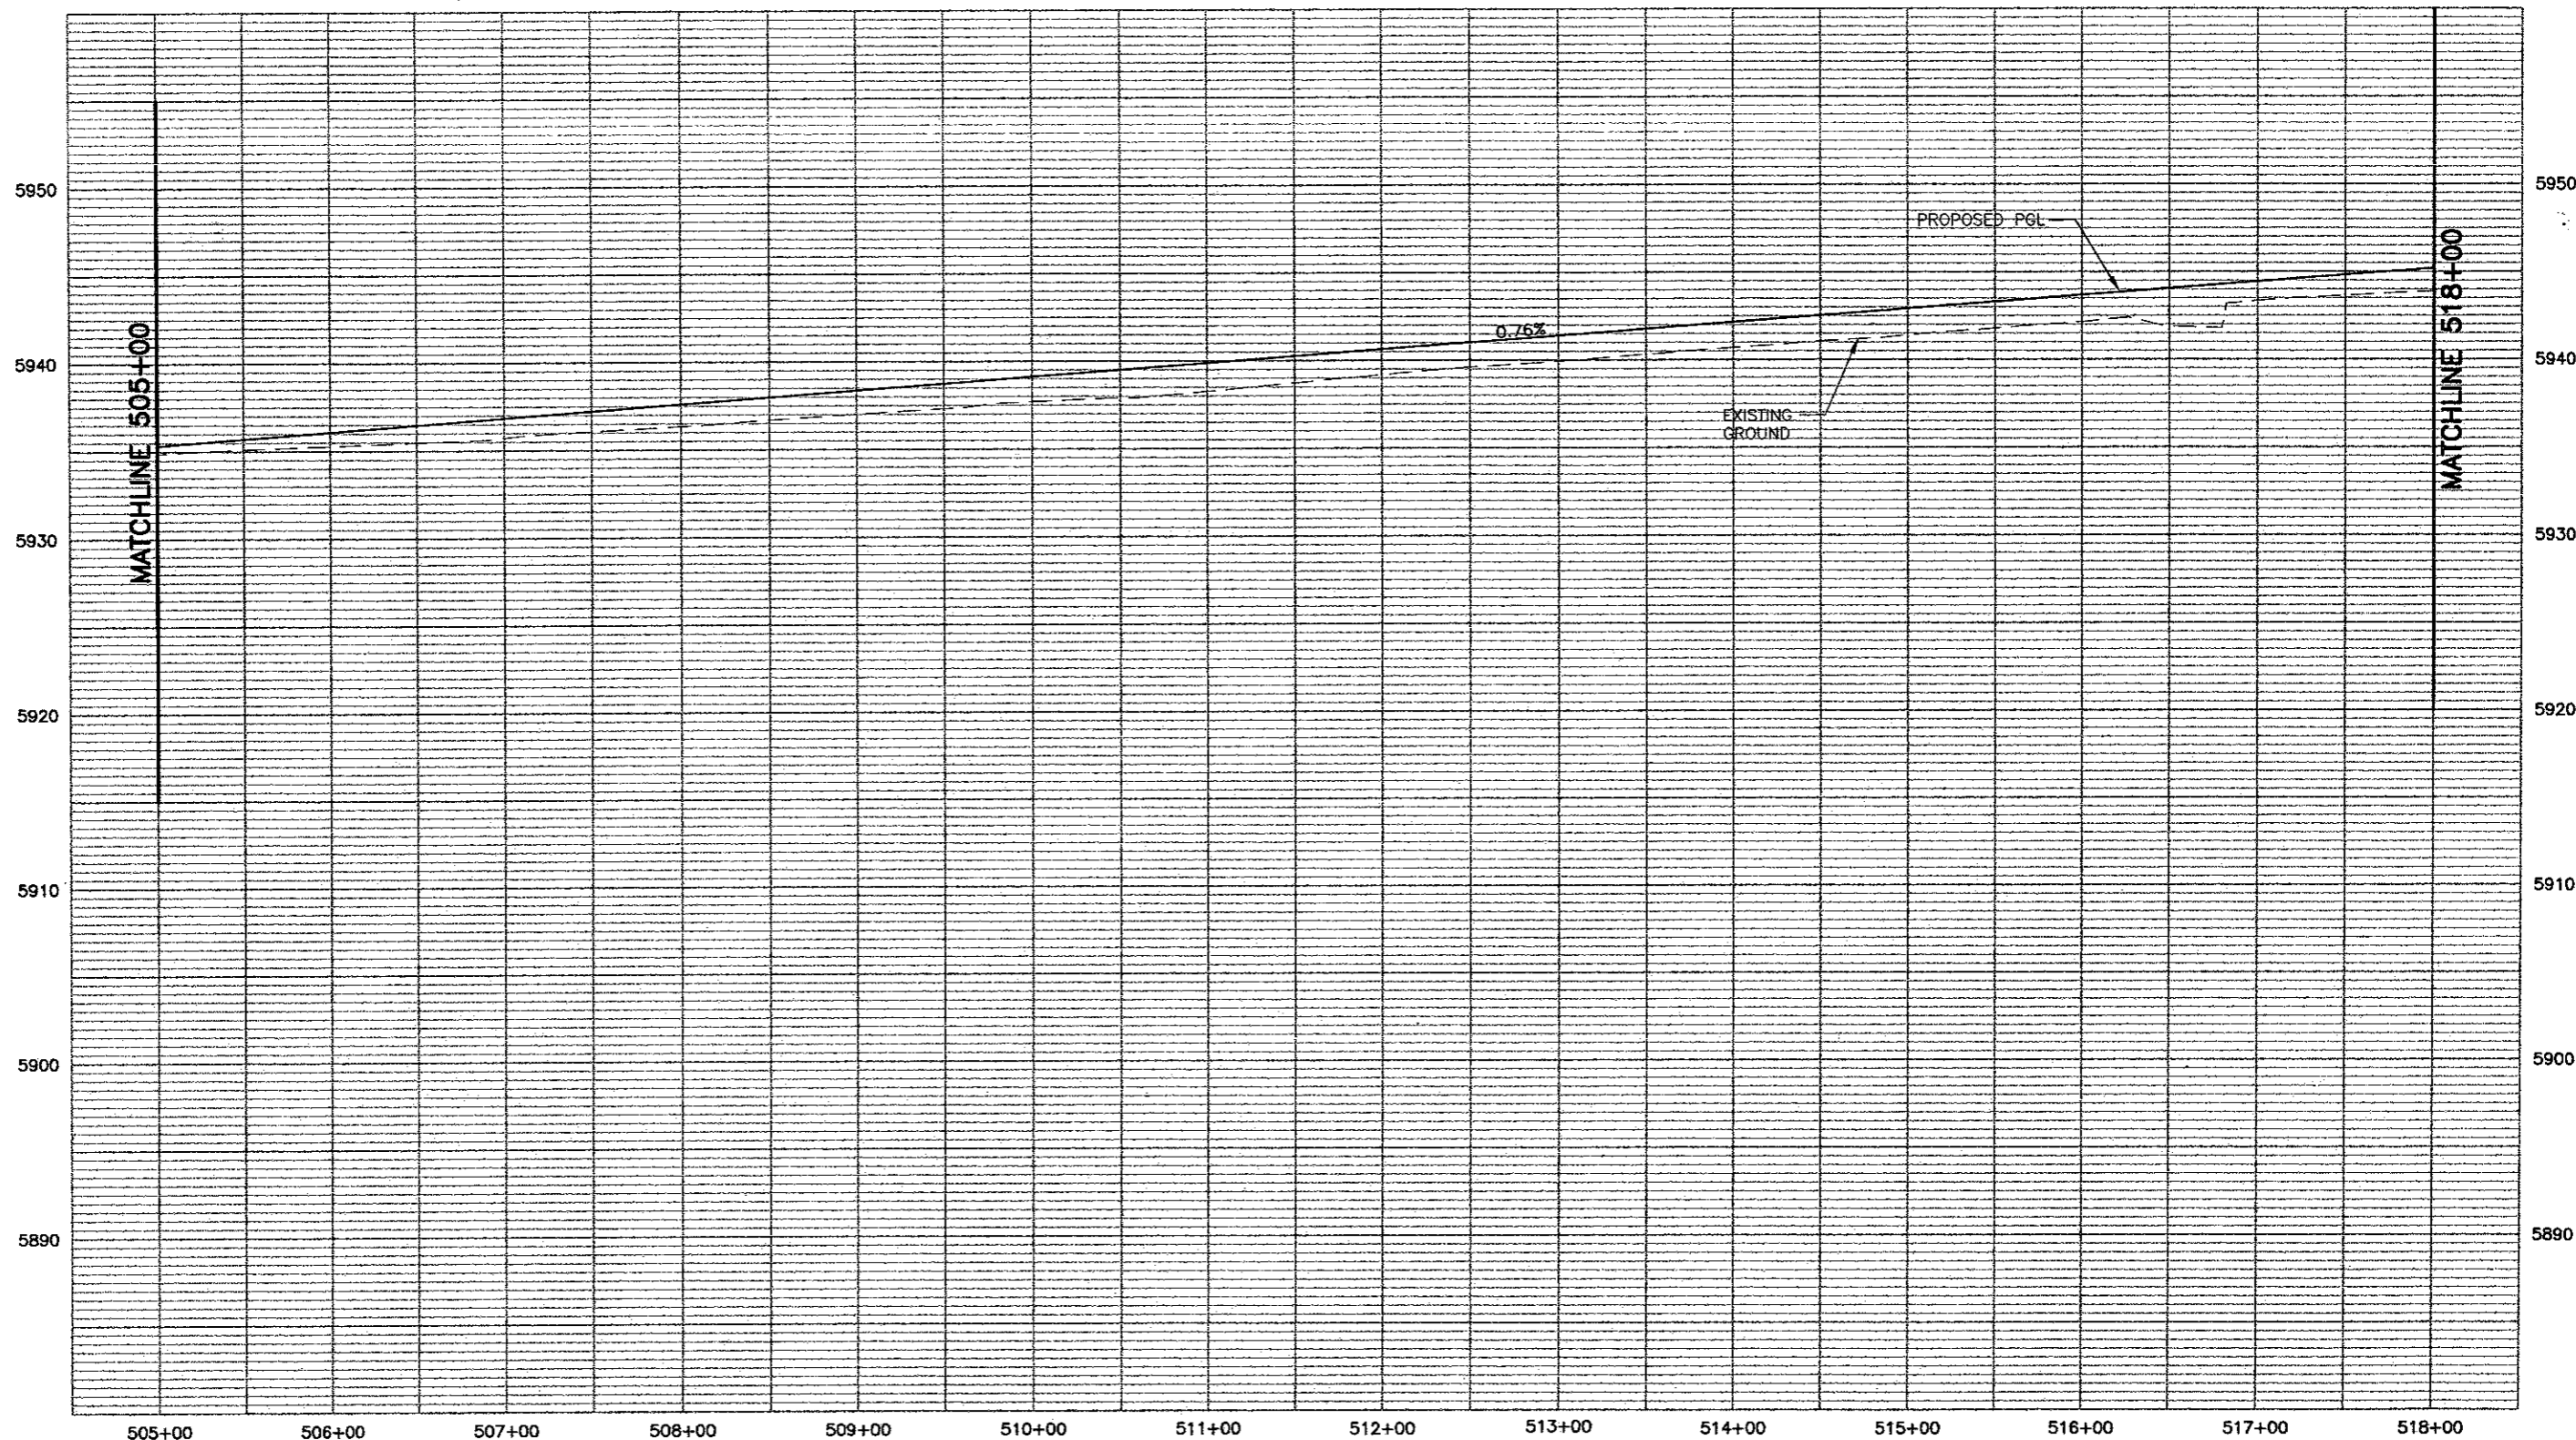

PROFILE - HORIZ-1"= 100'
VERT-1"= 10'


WILSON & COMPANY
Engineers & Architects


Computer File Information			Sheet Revisions			Colorado Department of Transportation			As Constructed		I-25 Profile 505+00 to 518+00		Project No./Code	
Creation Date:	11/15/01	Initials: MAK	(R-)			 1480 Quail Lake Loop - Suite A Colorado Springs, Colorado 80906 Phone: (719) 634-2323 Fax: (719) 227-3298	No Revisions:		Designer: MAB		XXX XXXX-XXX			
Last Modification Date:	05/28/02	Initials: MAB	(R-)				Revised:		Detailer: MAB		XXXXX			
Full Path:	P:\983100913\ACAD\SHEETS		(R-)				Void:		Sheet Subset: ROADWAY		Subset Sheet: 37 of			
Drawing File Name:	RDPR31-40.DWG		(R-)				Region No. 2				Sheet Number 191			
Acad Ver. 2000	Scale: As Shown	Units: English	(R-)											

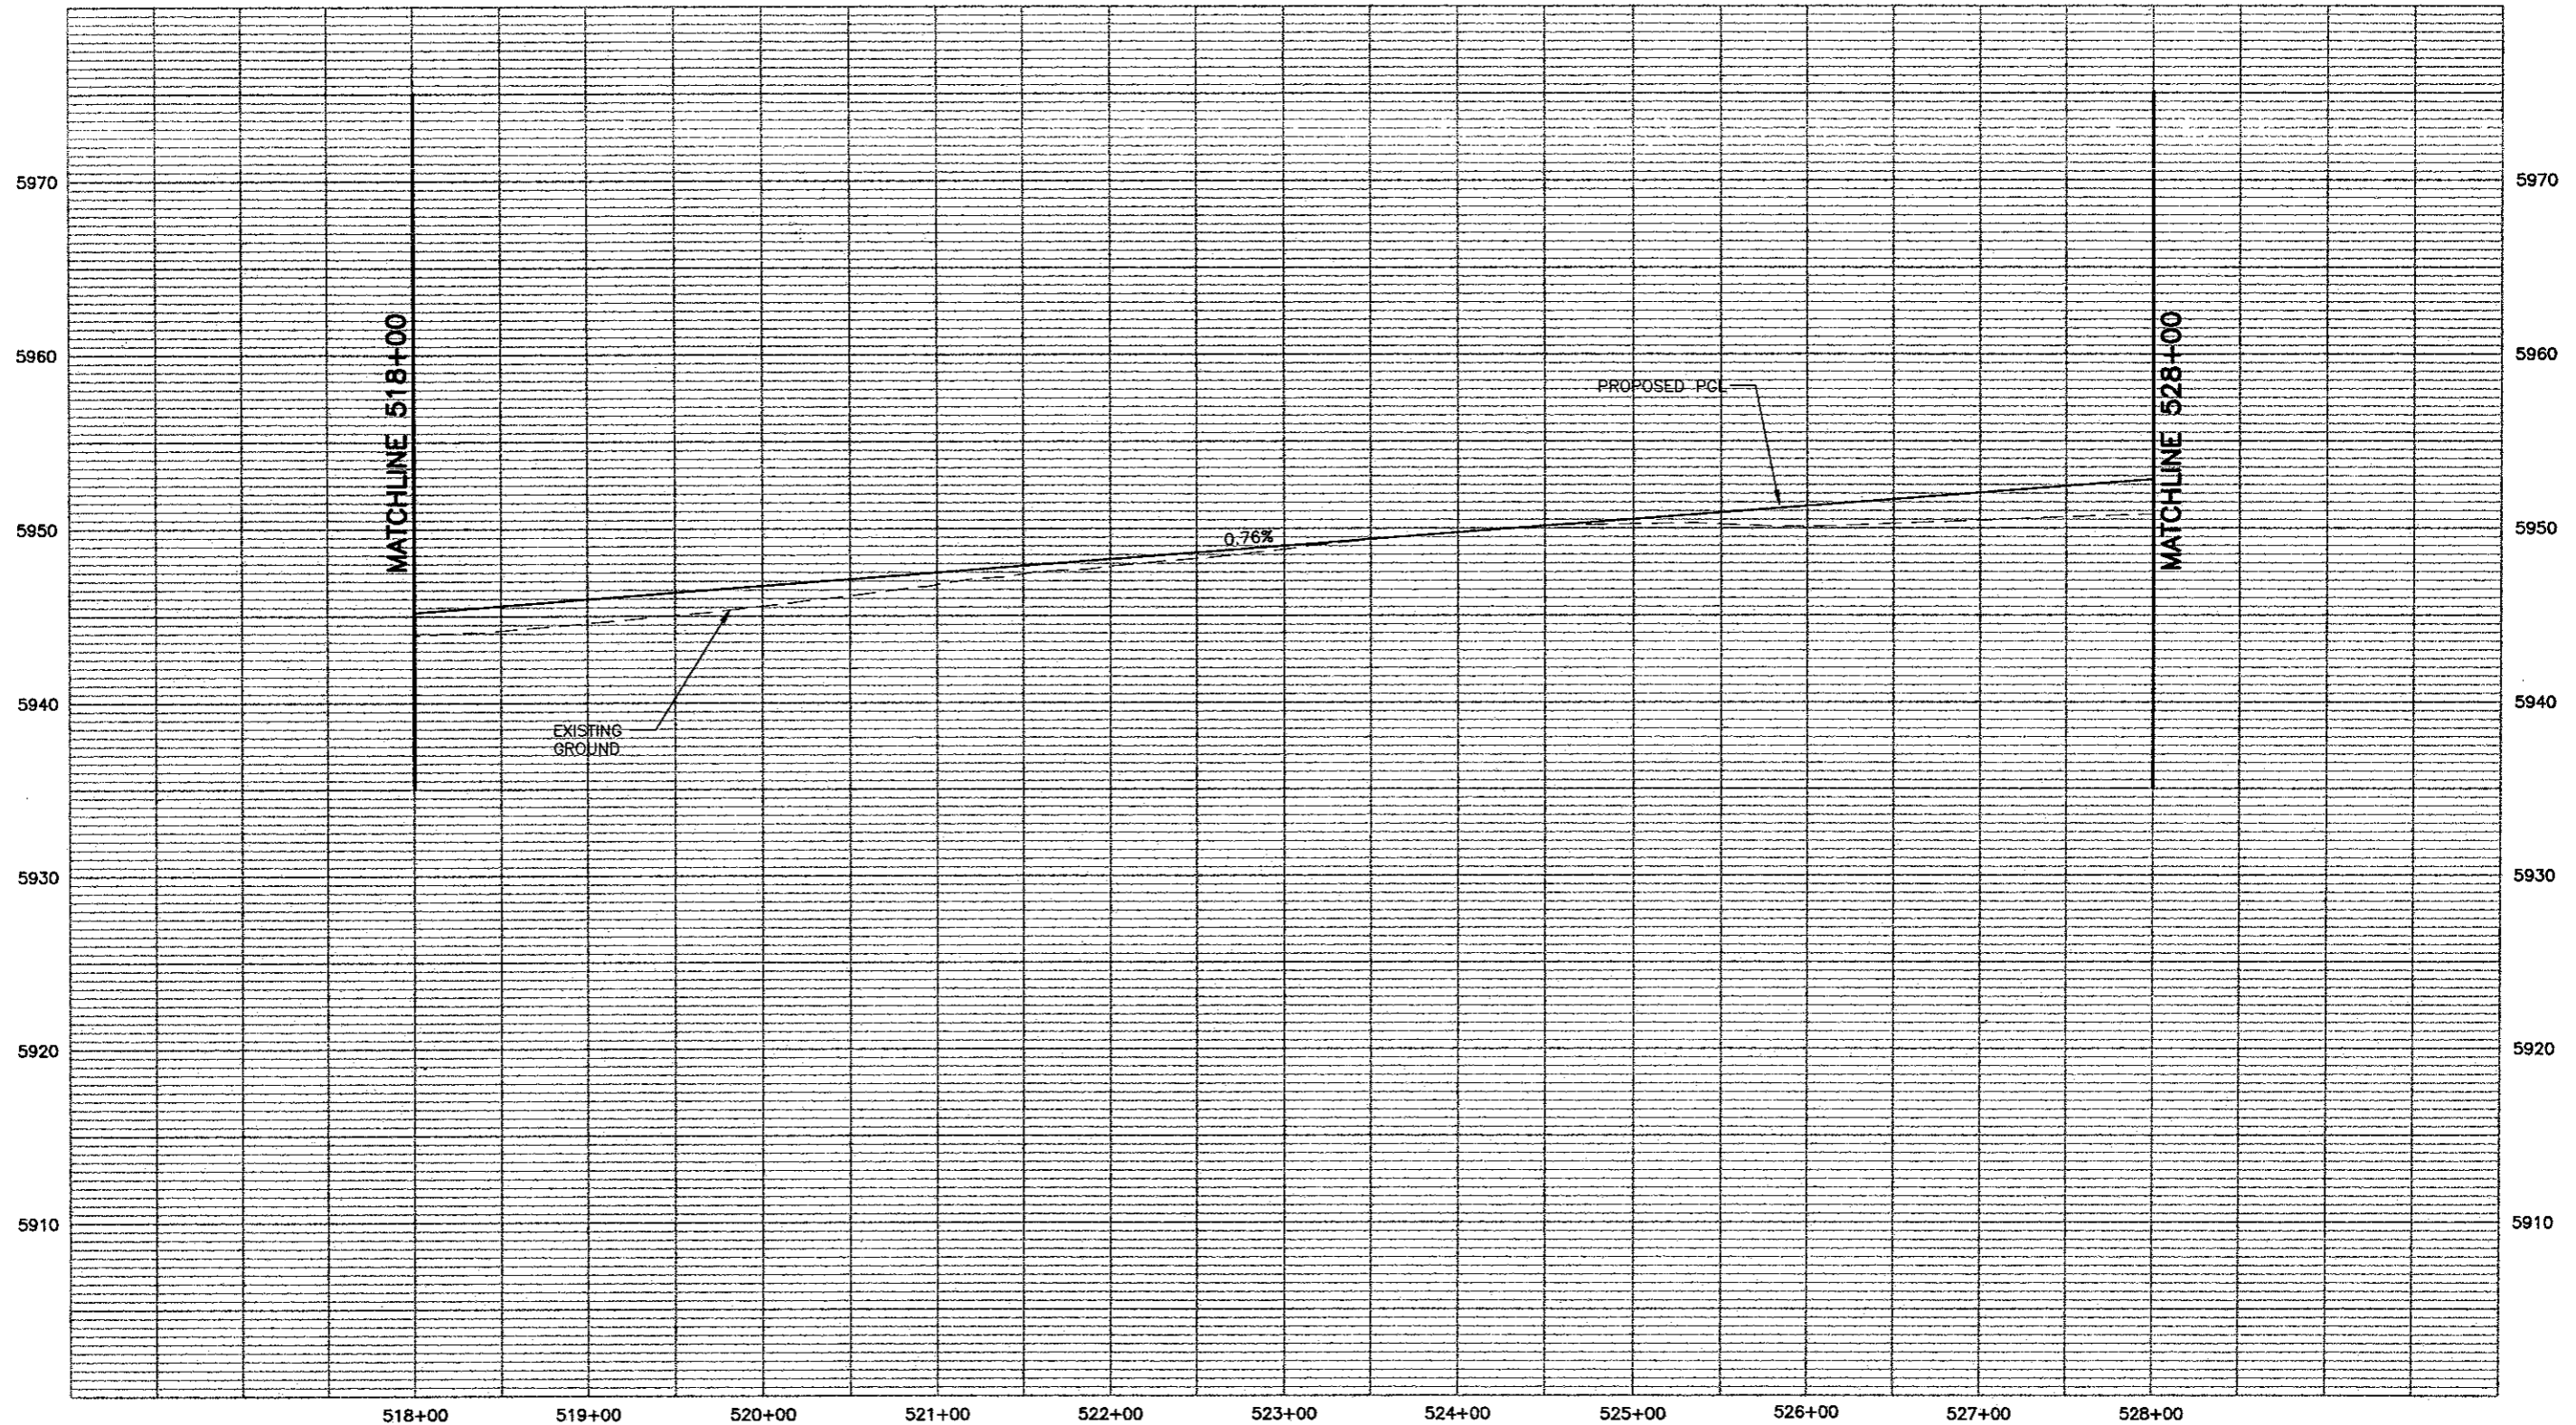

PROFILE - HORIZ-1" = 100'
VERT-1" = 10'


WILSON & COMPANY
Engineers & Architects


Computer File Information		Sheet Revisions		Colorado Department of Transportation		As Constructed		I-25 Profile		Project No./Code	
Creation Date: 11/15/01	Initials: MAK	(R-)		 1480 Quail Lake Loop - Suite A Colorado Springs, Colorado 80906 Phone: (719) 634-2323 Fax: (719) 227-3298 Region No. 2	No Revisions:	518+00 to 528+00		XXX XXXX-XXX			
Last Modification Date: 05/28/02	Initials: MAB	(R-)			Revised:			Designer: MAB	XXXXX		
Full Path: P:\983100913\ACAD\SHEETS		(R-)			Void:	Detailer: MAB	Sheet Number 192				
Drawing File Name: RDPR31-40.DWG		(R-)			Sheet Subset: ROADWAY		Subset Sheet: 38 of				
Acad Ver. 2000	Scale: As Shown	Units: English	(R-)								

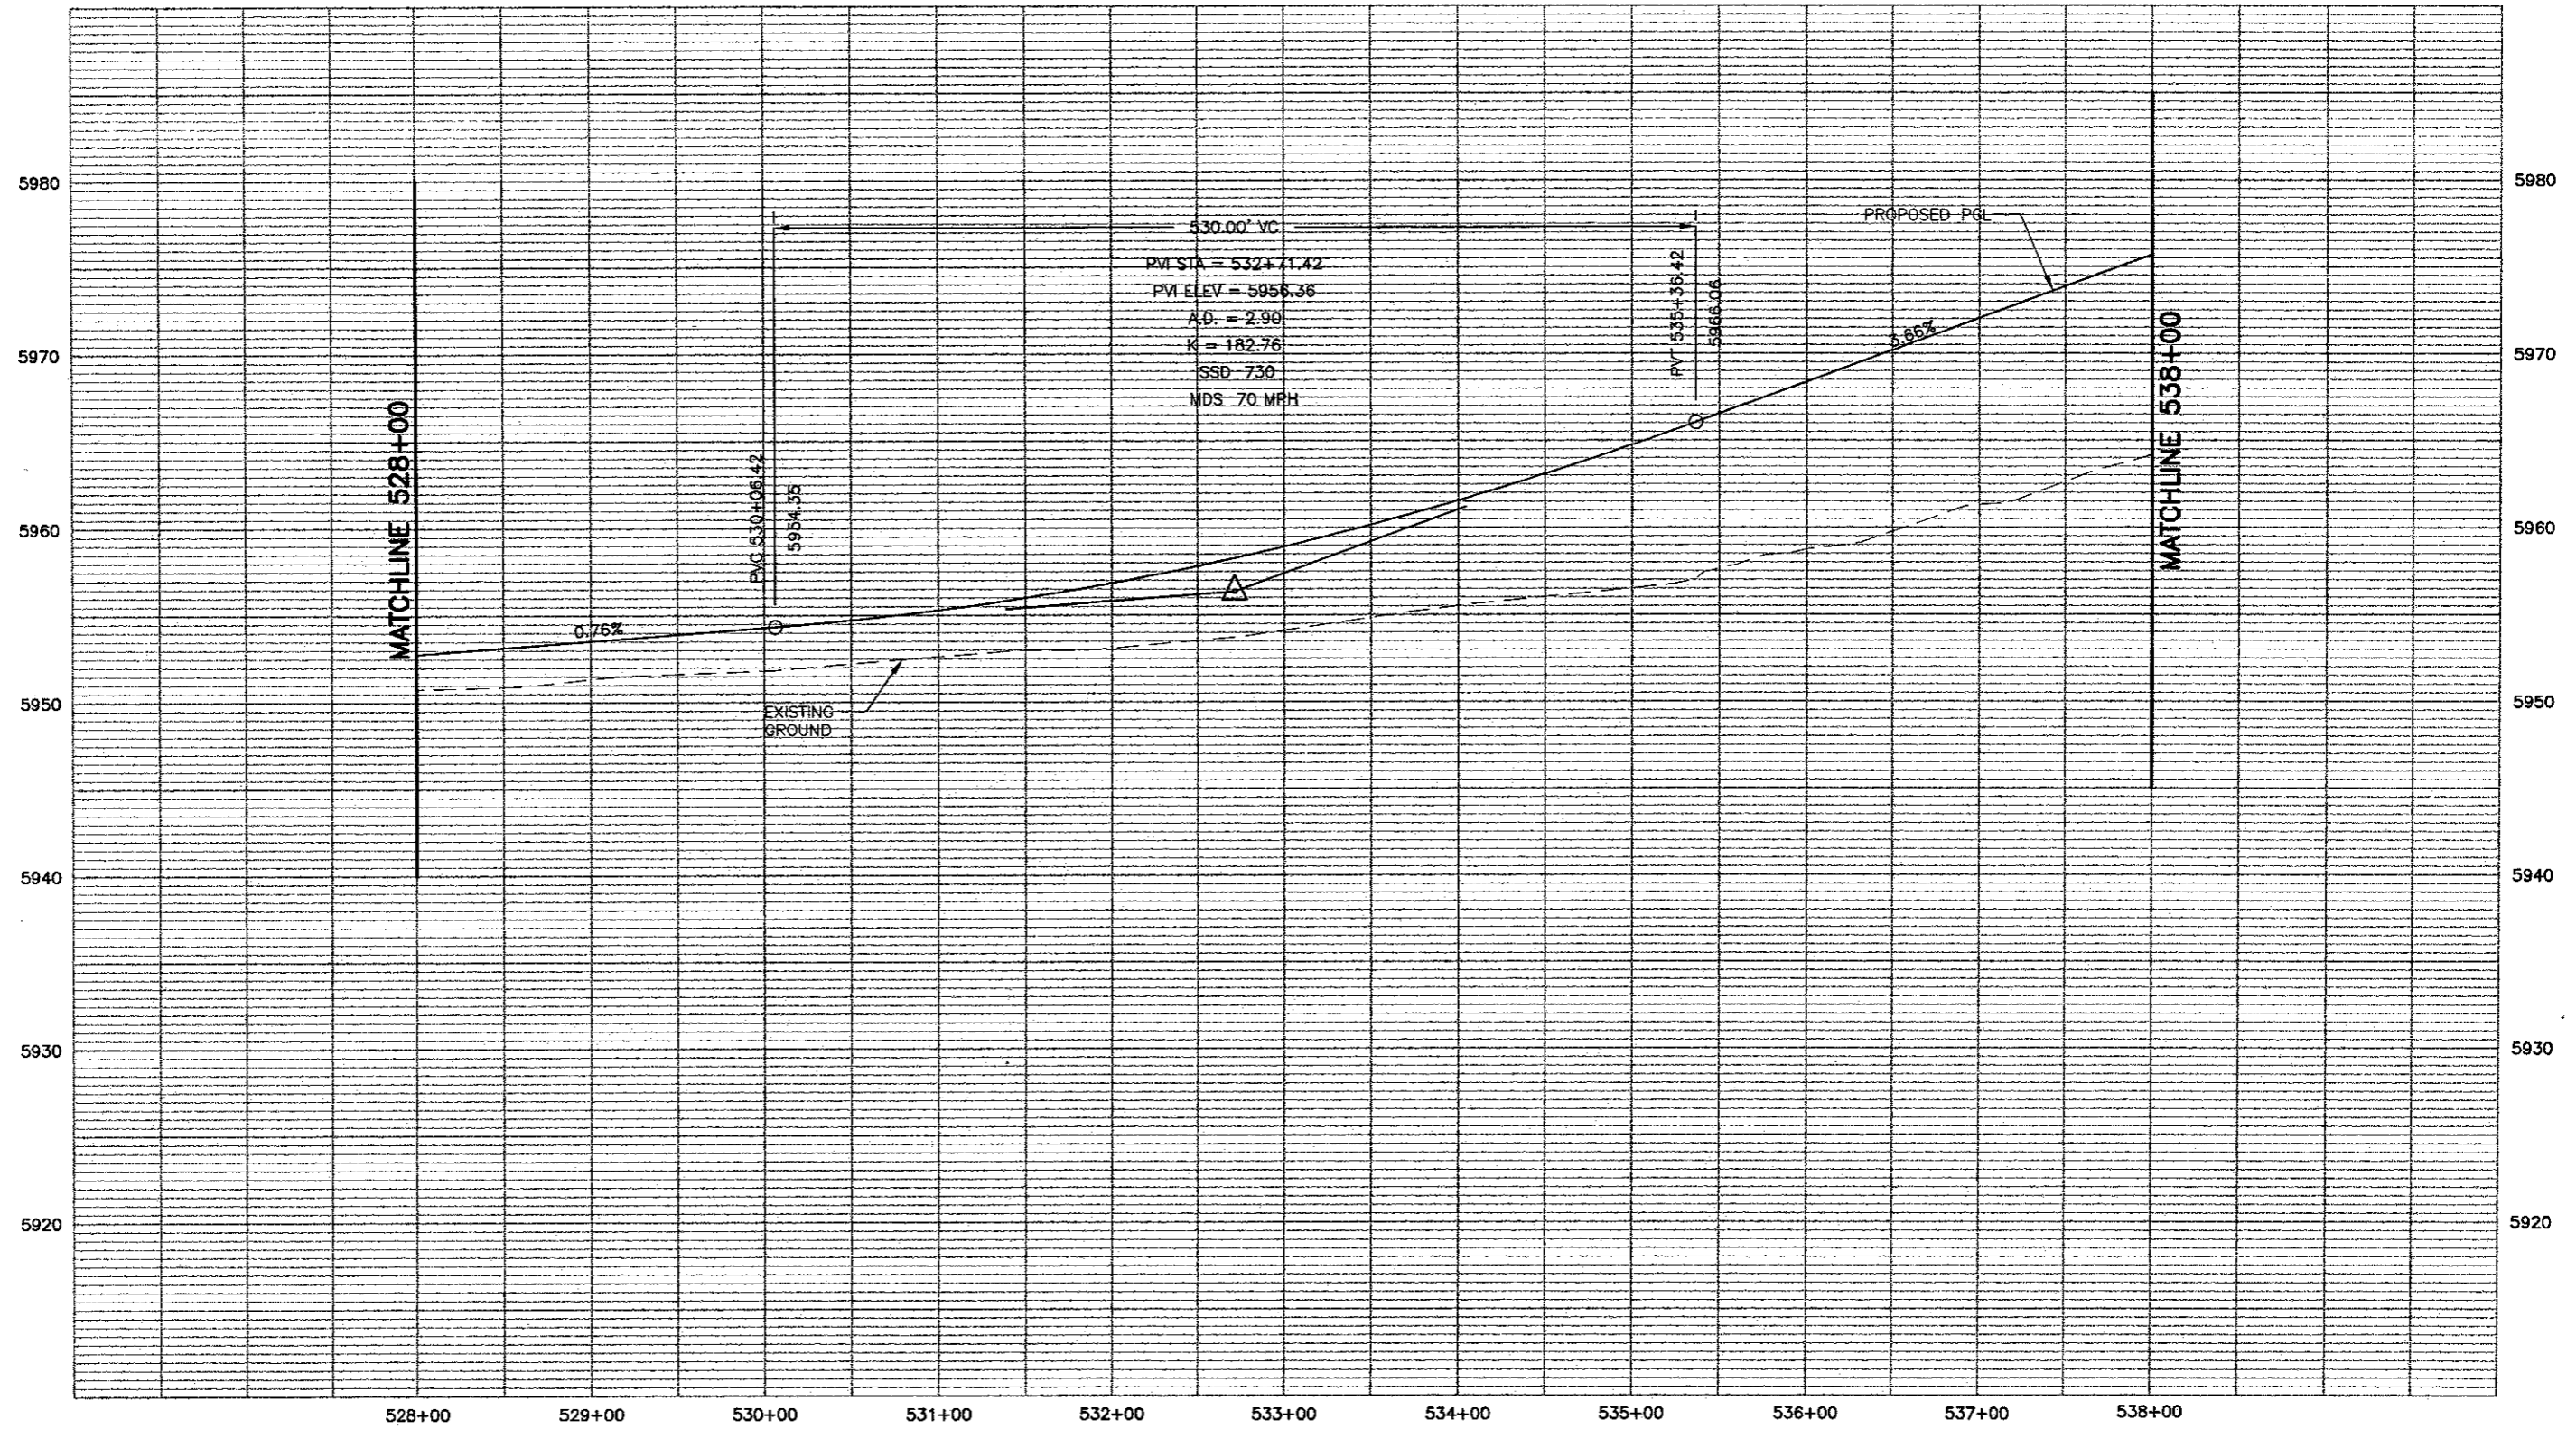

PROFILE - HORIZ-1" = 100'
VERT-1" = 10'



Computer File Information Creation Date: 11/15/01 Initials: MAK Last Modification Date: 05/28/02 Initials: MAB Full Path: P:\983100913\ACAD\SHEETS Drawing File Name: RDPR31-40.DWG Acad Ver. 2000 Scale: As Shown Units: English		Sheet Revisions <table border="1"> <tr><td> </td><td> </td><td> </td></tr> <tr><td> </td><td> </td><td> </td></tr> <tr><td> </td><td> </td><td> </td></tr> <tr><td> </td><td> </td><td> </td></tr> </table>														Colorado Department of Transportation  1480 Quail Lake Loop - Suite A Colorado Springs, Colorado 80906 Phone: (719) 634-2323 Fax: (719) 227-3298 Region No. 2		As Constructed No Revisions: Revised: Void:		I-25 Profile 528+00 to 538+00 Designer: MAB Detailer: MAB Sheet Subset: ROADWAY Subset Sheet: 39 of		Project No./Code C 0252-316 12210 Sheet Number 193	

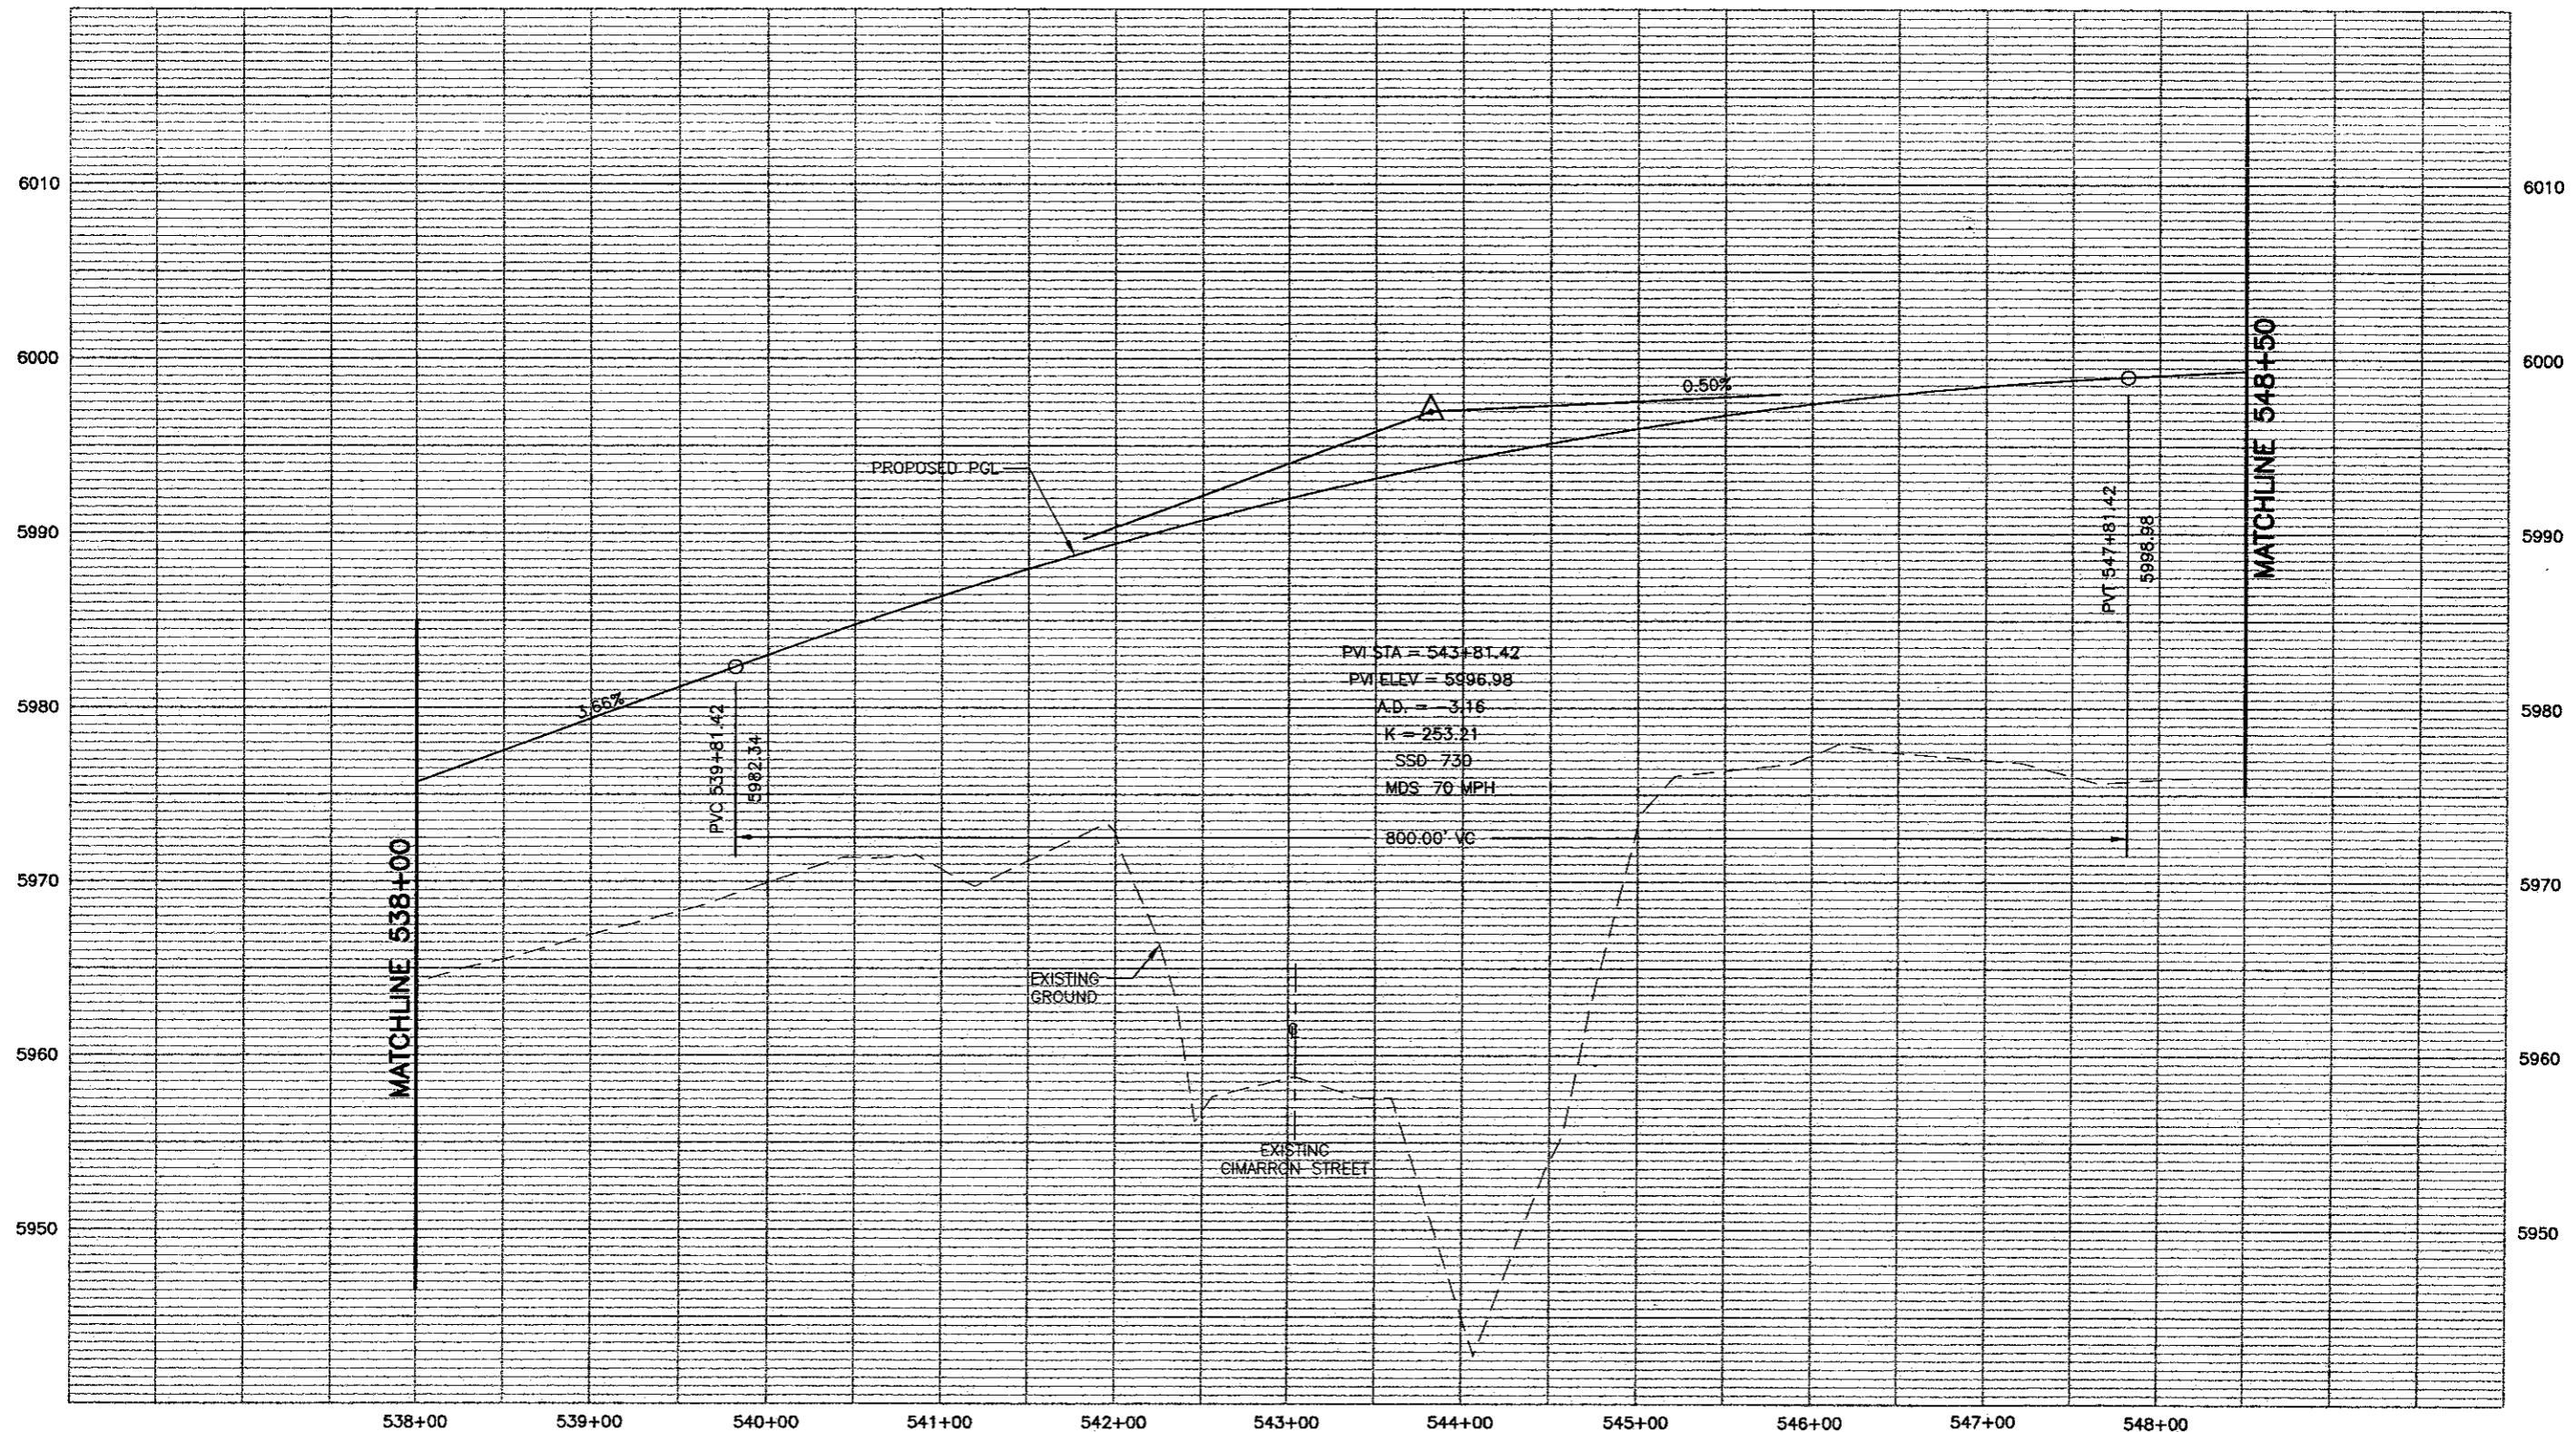


PROFILE - HORIZ-1" = 100'
 VERT-1" = 10'

WILSON & COMPANY
 Engineers & Architects

Computer File Information	
Creation Date: 11/15/01	Initials: MAK
Last Modification Date: 05/28/02	Initials: MAB
Full Path: P:\983100913\ACAD\SHEETS	
Drawing File Name: RDPR31-40.DWG	
Acad Ver. 2000	Scale: As Shown Units: English

Sheet Revisions	
(R-)	
(R-)	
(R-)	
(R-)	

Colorado Department of Transportation




1480 Quail Lake Loop - Suite A
 Colorado Springs, Colorado 80906
 Phone: (719) 634-2323 Fax: (719) 227-3298

Region No. 2

As Constructed
No Revisions:
Revised:
Void:

I-25 Profile 538+00 to 548+50	
Designer: MAB	
Detailer: MAB	
Sheet Subset: ROADWAY	Subset Sheet: 40 of

Project No./Code
XXX XXXX-XXX
XXXXX
Sheet Number 194

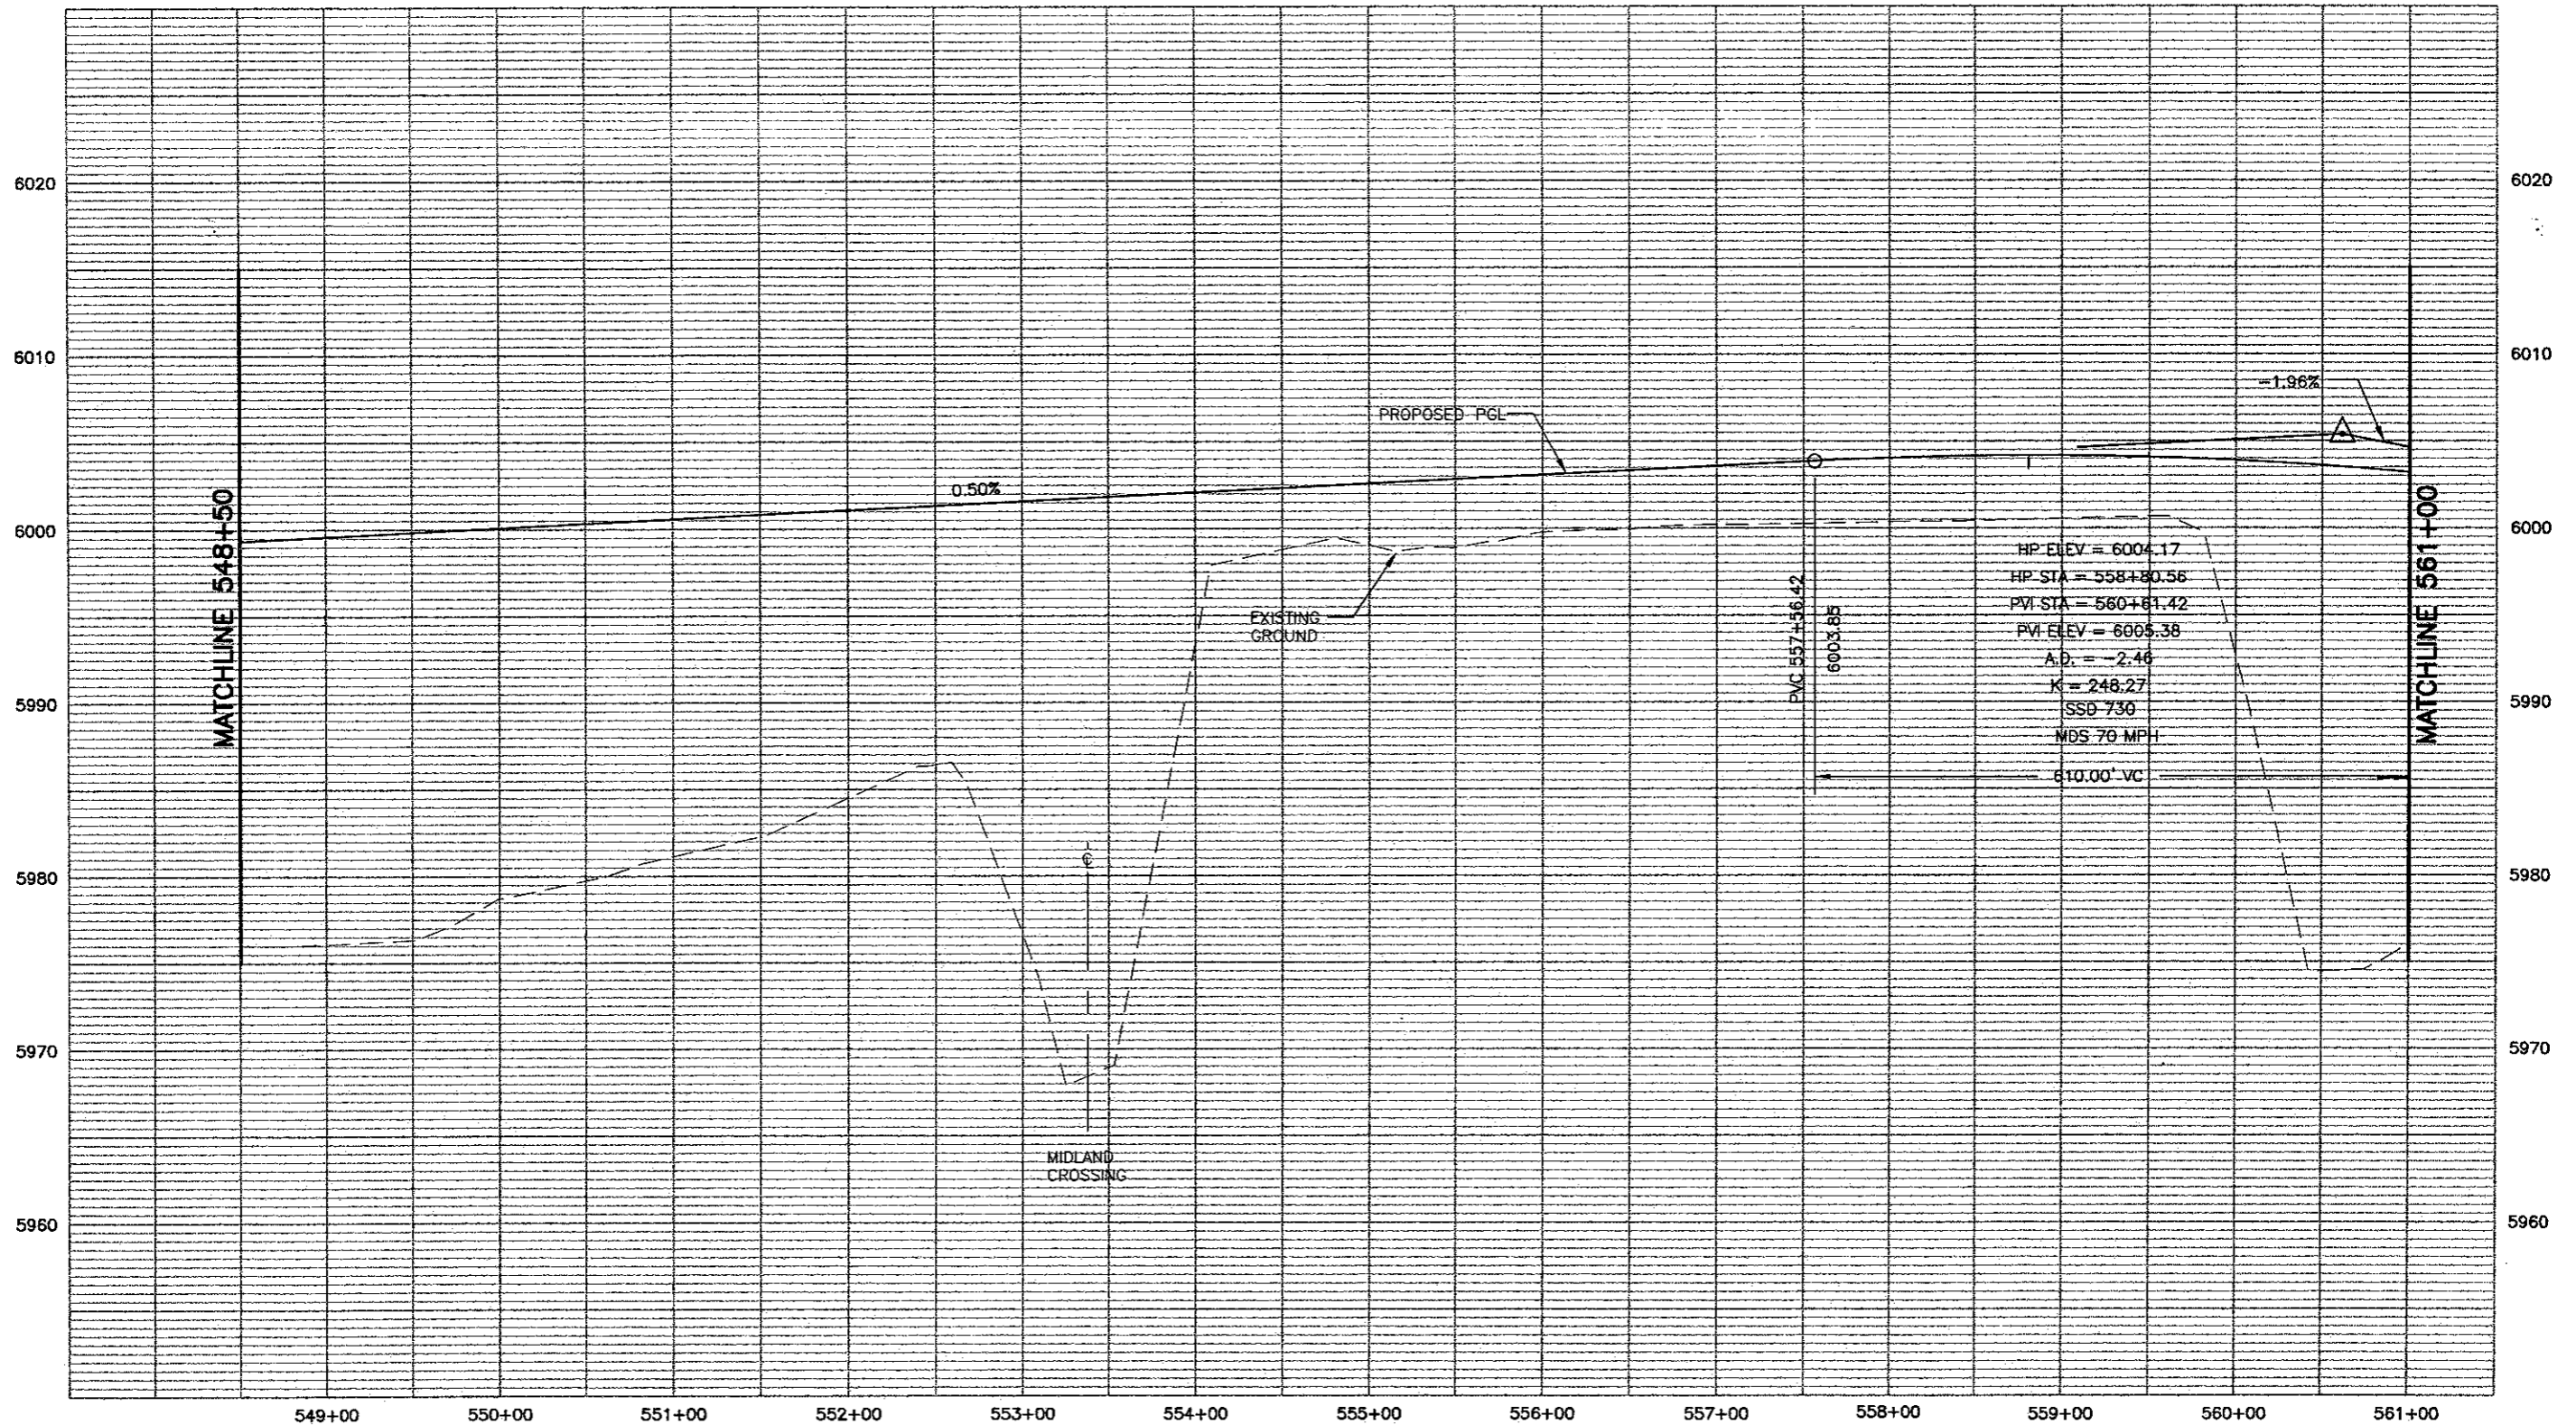


PROFILE - HORIZ-1" = 100'
VERT-1" = 10'

WILSON & COMPANY
Engineers & Architects

Computer File Information	
Creation Date: 11/15/01	Initials: MAK
Last Modification Date: 05/29/02	Initials: MAB
Full Path: P:\983100913\ACAD\SHEETS	
Drawing File Name: RDPR41-50.DWG	
Acad Ver. 2000	Scale: As Shown
	Units: English


Sheet Revisions	
(R-)	
(R-)	
(R-)	
(R-)	

Colorado Department of Transportation

 1480 Quail Lake Loop - Suite A
 Colorado Springs, Colorado 80906
 Phone: (719) 634-2323 Fax: (719) 227-3298
Region No. 2

As Constructed
No Revisions:
Revised:
Void:

I-25 Profile 548+50 to 561+00	
Designer: MAB	
Detailer: MAB	
Sheet Subset: ROADWAY	Subset Sheet: 41 of

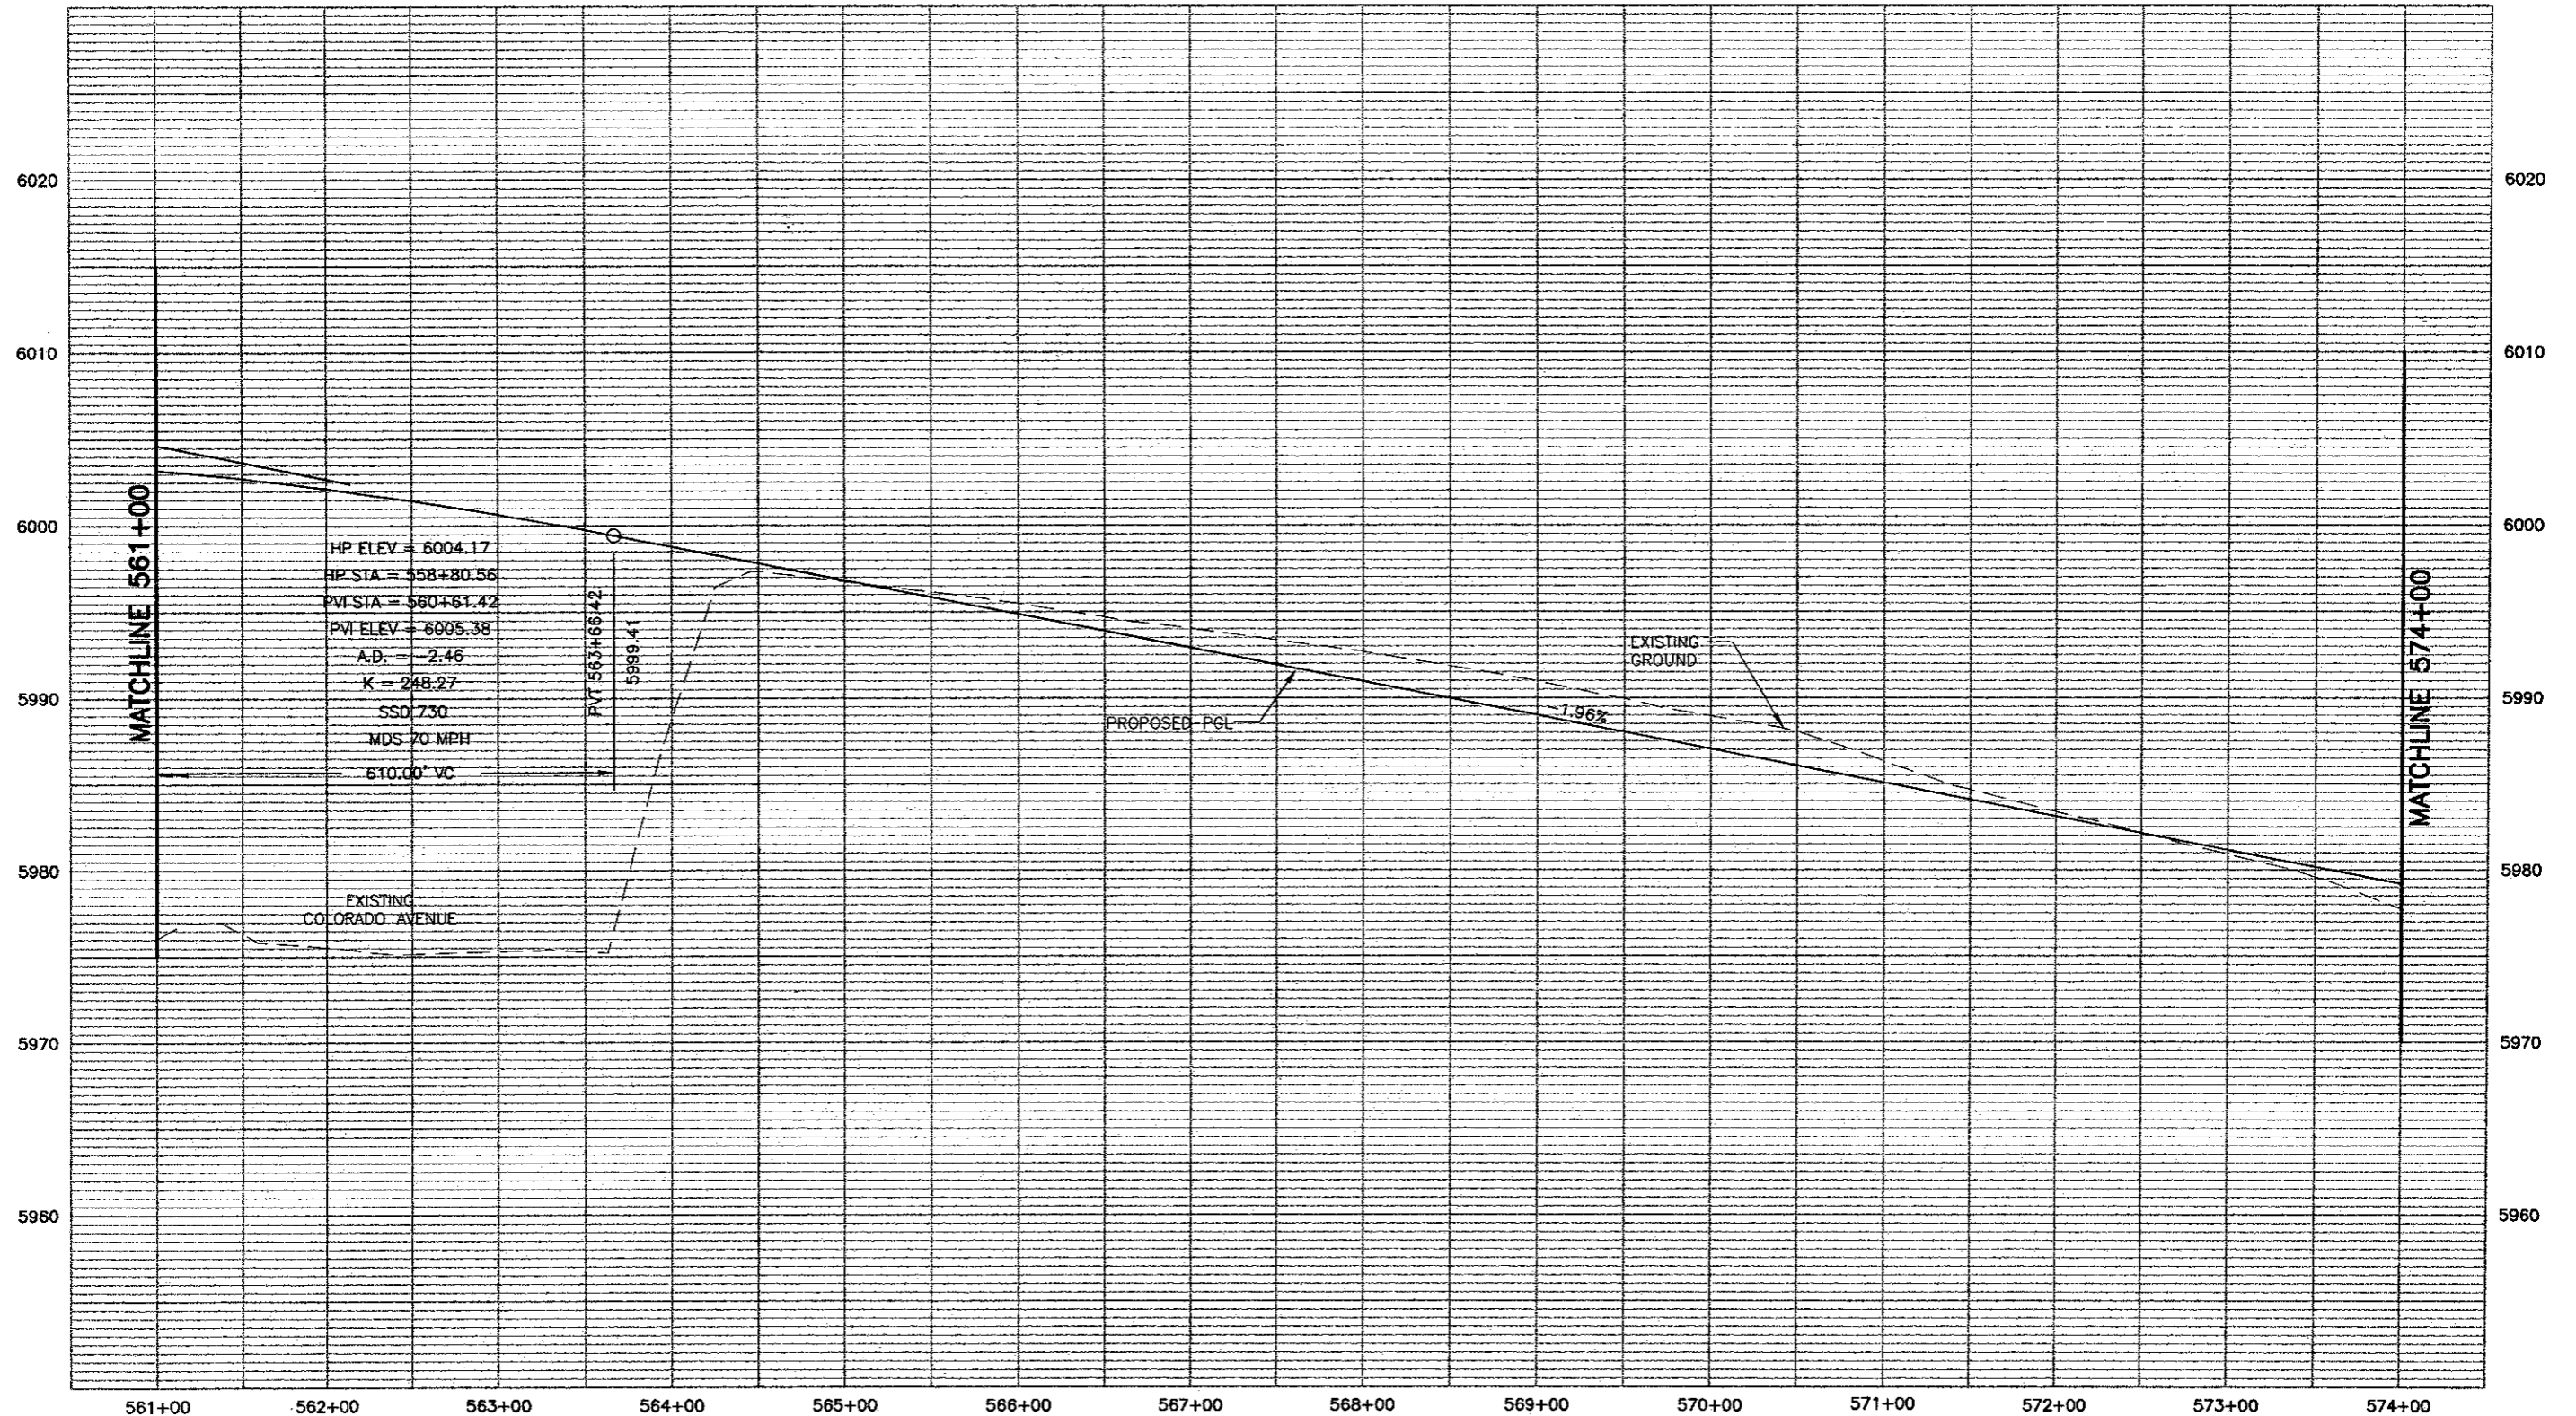Project No./Code
XXX XXXX-XXX
XXXXX
Sheet Number 195




PROFILE - HORIZ-1"= 100'
VERT-1"= 10'

WILSON & COMPANY
Engineers & Architects

Computer File Information	
Creation Date: 11/15/01	Initials: MAK (R-)
Last Modification Date: 05/29/02	Initials: MAB (R-)
Full Path: P:\983100913\ACAD\SHEETS	(R-)
Drawing File Name: RDPR41-50.DWG	(R-)
Acad Ver. 2000	Units: English (R-)

Sheet Revisions	

Colorado Department of Transportation




1480 Quail Lake Loop - Suite A
Colorado Springs, Colorado 80906
Phone: (719) 634-2323 Fax: (719) 227-3298

Region No. 2

As Constructed
No Revisions:
Revised:
Void:


I-25 Profile 561+00 to 574+00	
Designer: MAB	
Detailer: MAB	
Sheet Subset: ROADWAY	Subset Sheet: 42 of


Project No./Code
XXX XXXX-XXX
XXXXX
Sheet Number 196

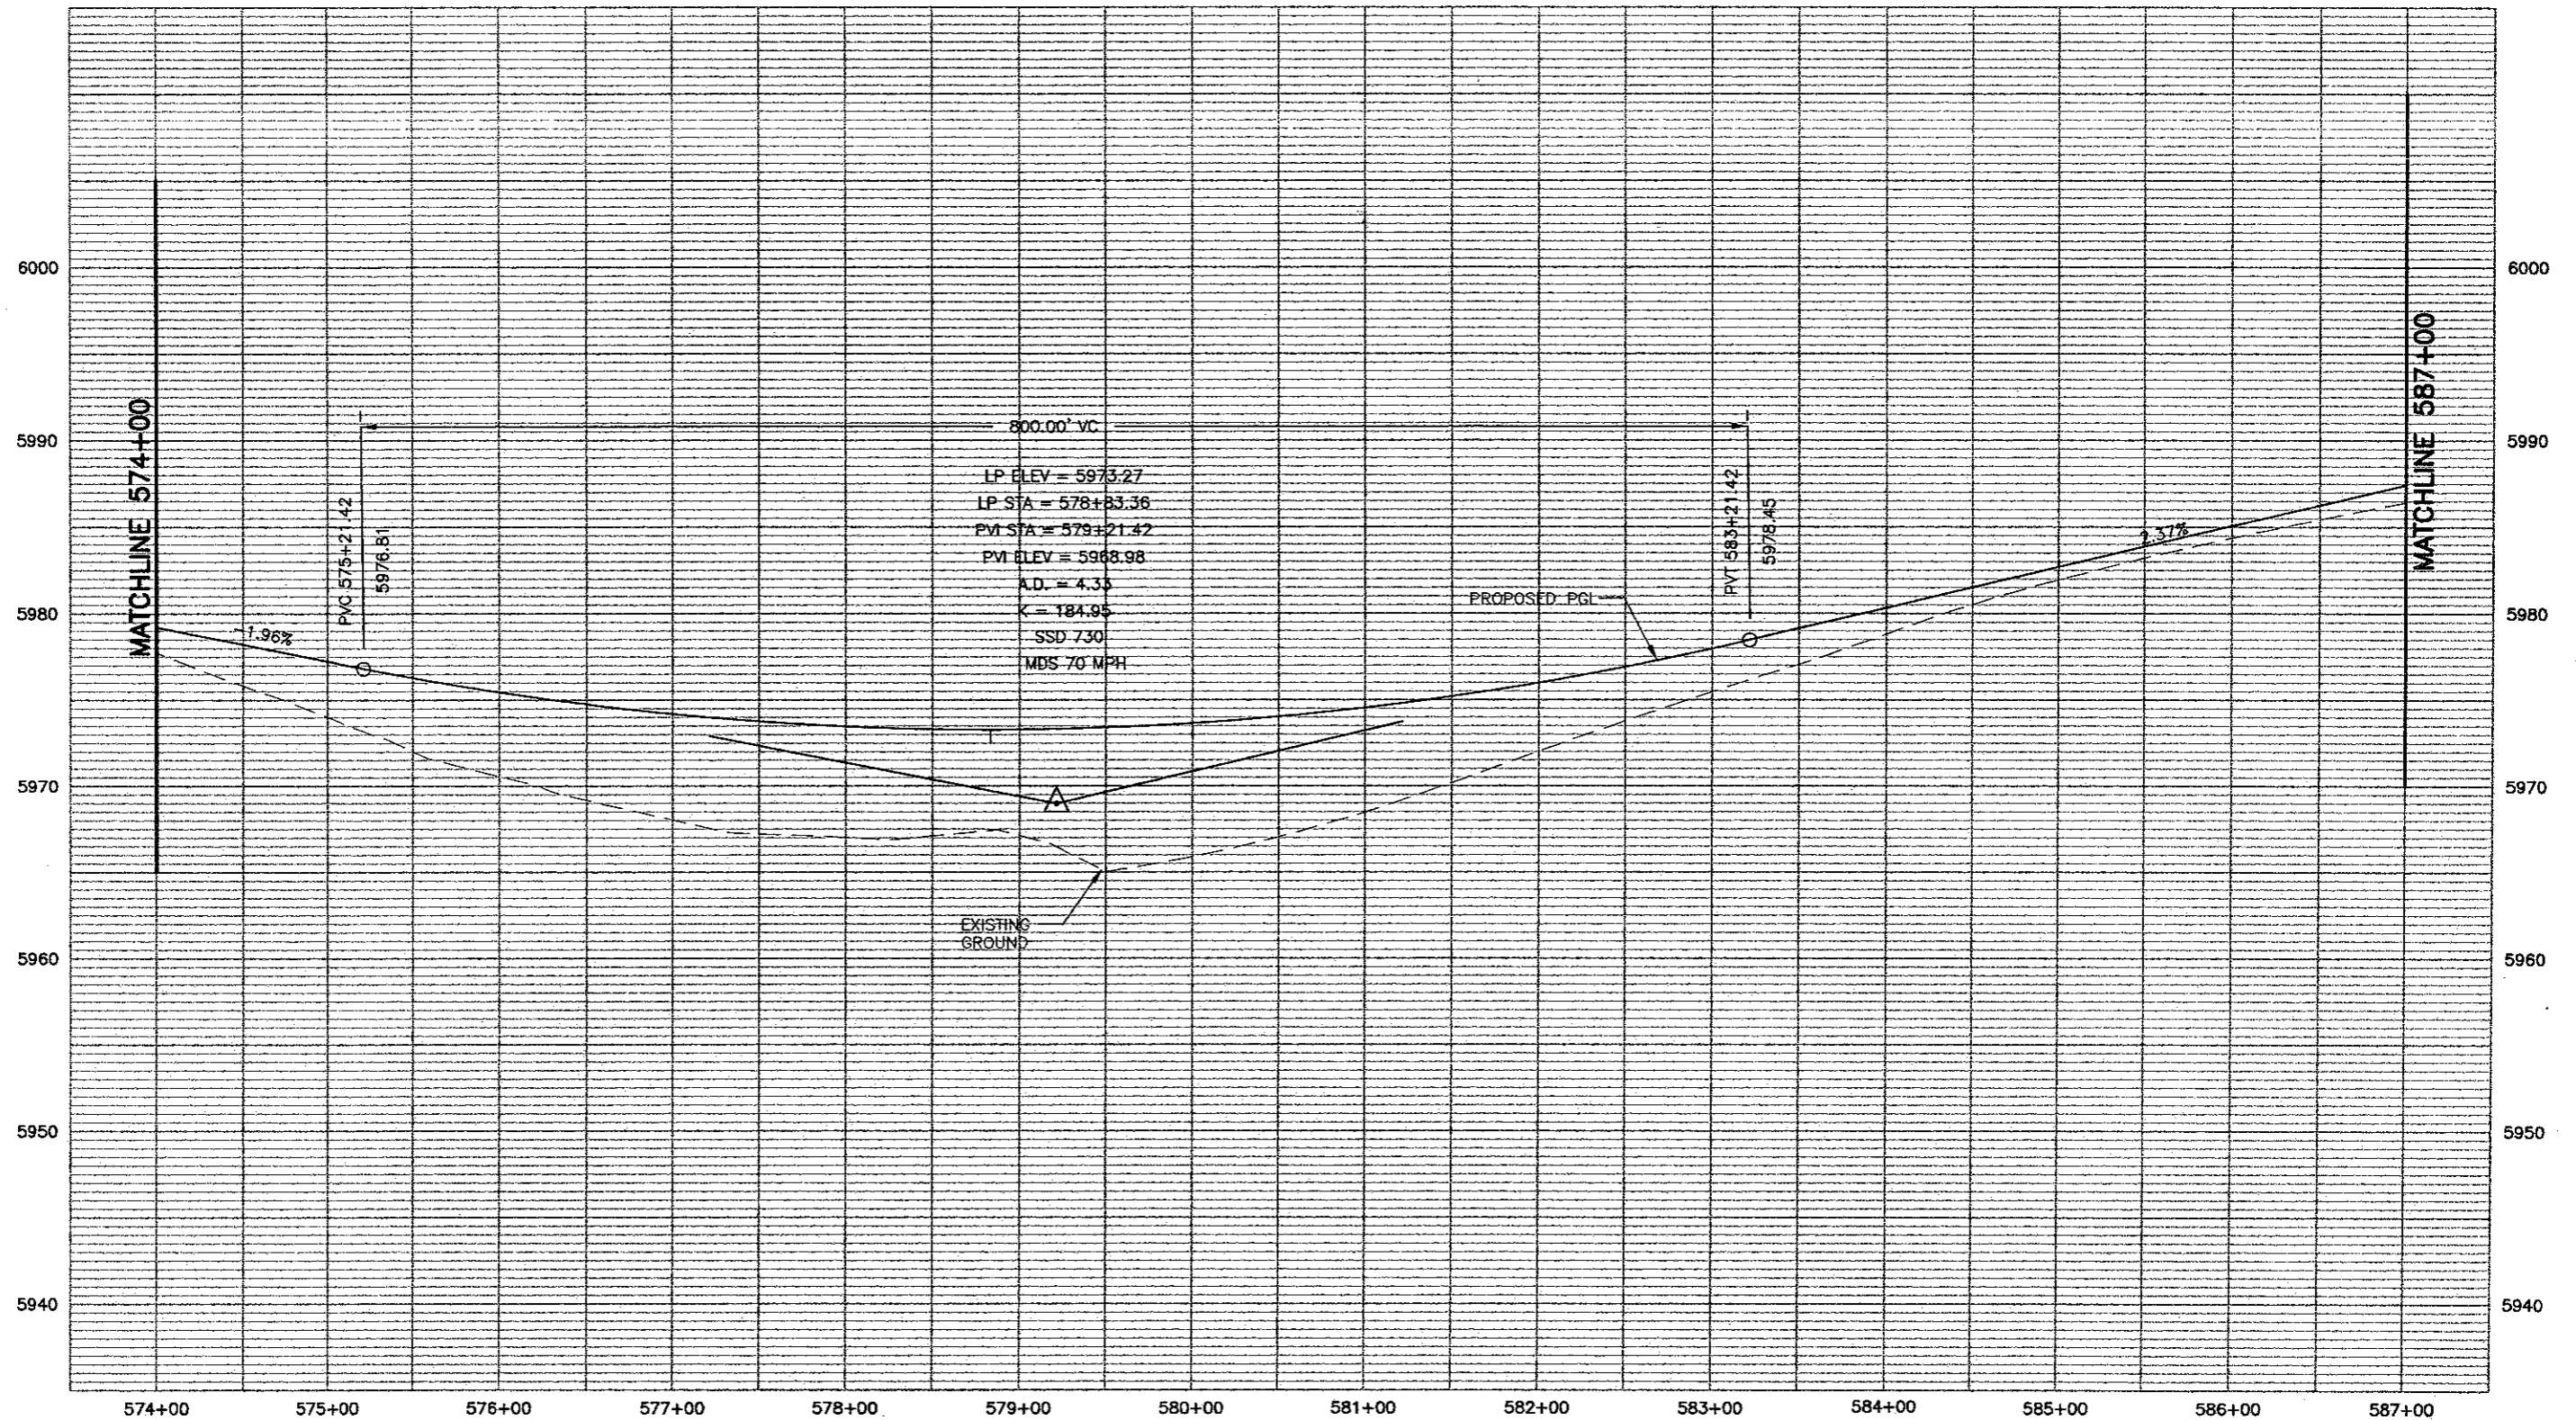

PROFILE - HORIZ-1" = 100'
 VERT-1" = 10'



Computer File Information Creation Date: 11/15/01 Initials: MAK Last Modification Date: 05/29/02 Initials: MAB Full Path: P:\983100913\ACAD\SHEETS Drawing File Name: RDPR41-50.DWG Acad Ver. 2000 Scale: As Shown Units: English		Sheet Revisions <table border="1"> <tr><td> </td><td> </td><td> </td></tr> <tr><td> </td><td> </td><td> </td></tr> <tr><td> </td><td> </td><td> </td></tr> <tr><td> </td><td> </td><td> </td></tr> </table>														Colorado Department of Transportation  1480 Quail Lake Loop - Suite A Colorado Springs, Colorado 80906 Phone: (719) 634-2323 Fax: (719) 227-3298 Region No. 2		As Constructed No Revisions: Revised: Void:		I-25 Profile 574+00 to 587+00 Designer: MAB Detailer: MAB Sheet Subset: ROADWAY Subset Sheet: 43 of		Project No./Code XXX XXXX-XXX XXXXX Sheet Number 197	

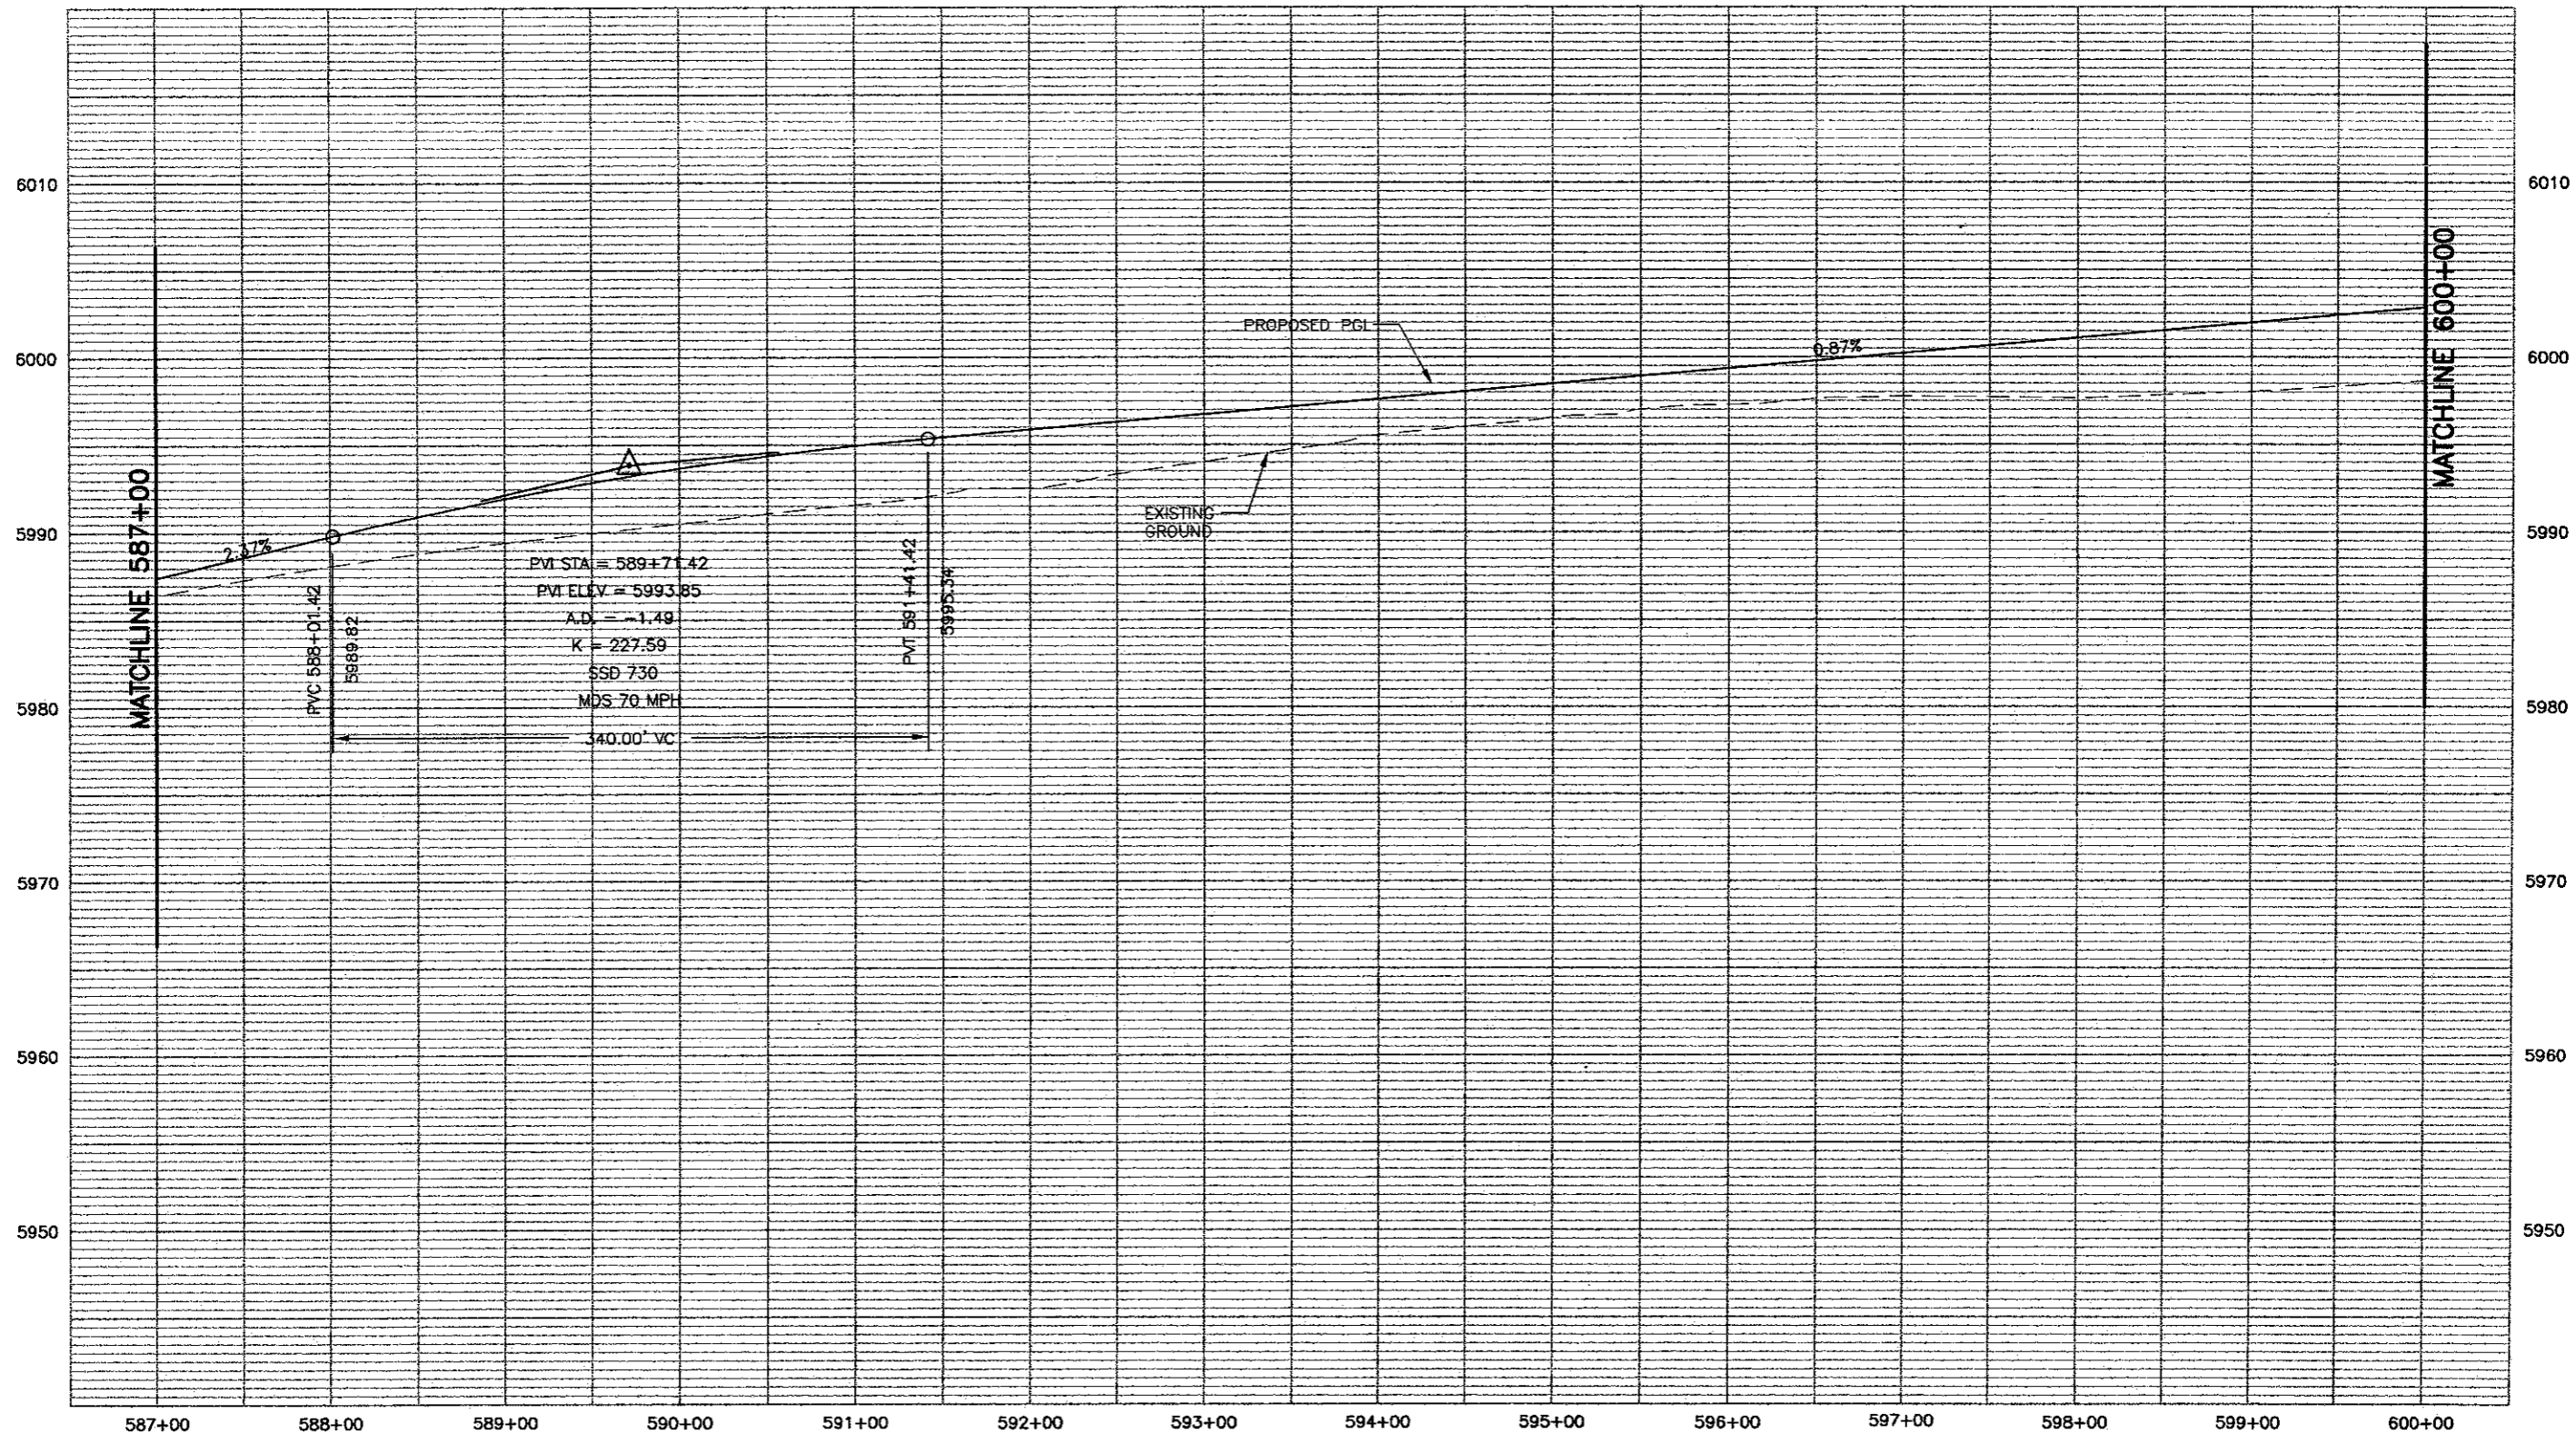

PVI STA = 589+71.42
 PVI ELEV = 5993.85
 A.D. = -1.49
 K = 227.59
 SSD 730
 MDS 70 MPH
 340.00' VC

MATCHLINE 587+00

MATCHLINE 600+00


PROFILE - HORIZ-1"= 100'
 VERT-1"= 10'



Computer File Information	
Creation Date: 11/15/01	Initials: MAK
Last Modification Date: 05/29/02	Initials: MAB
Full Path: P:\983100913\ACAD\SHEETS	
Drawing File Name: RDPR41-50.DWG	
Acad Ver. 2000	Scale: As Shown Units: English

Sheet Revisions	
(R-)	
(R-)	
(R-)	
(R-)	

Colorado Department of Transportation




1480 Quail Lake Loop - Suite A
 Colorado Springs, Colorado 80906
 Phone: (719) 634-2323 Fax: (719) 227-3298

Region No. 2

As Constructed
No Revisions:
Revised:
Void:

I-25 Profile	
587+00 to 600+00	
Designer: MAB	
Detailer: MAB	
Sheet Subset: ROADWAY	Subset Sheet: 44 of

Project No./Code
XXX XXXX-XXX
XXXXX
Sheet Number 196

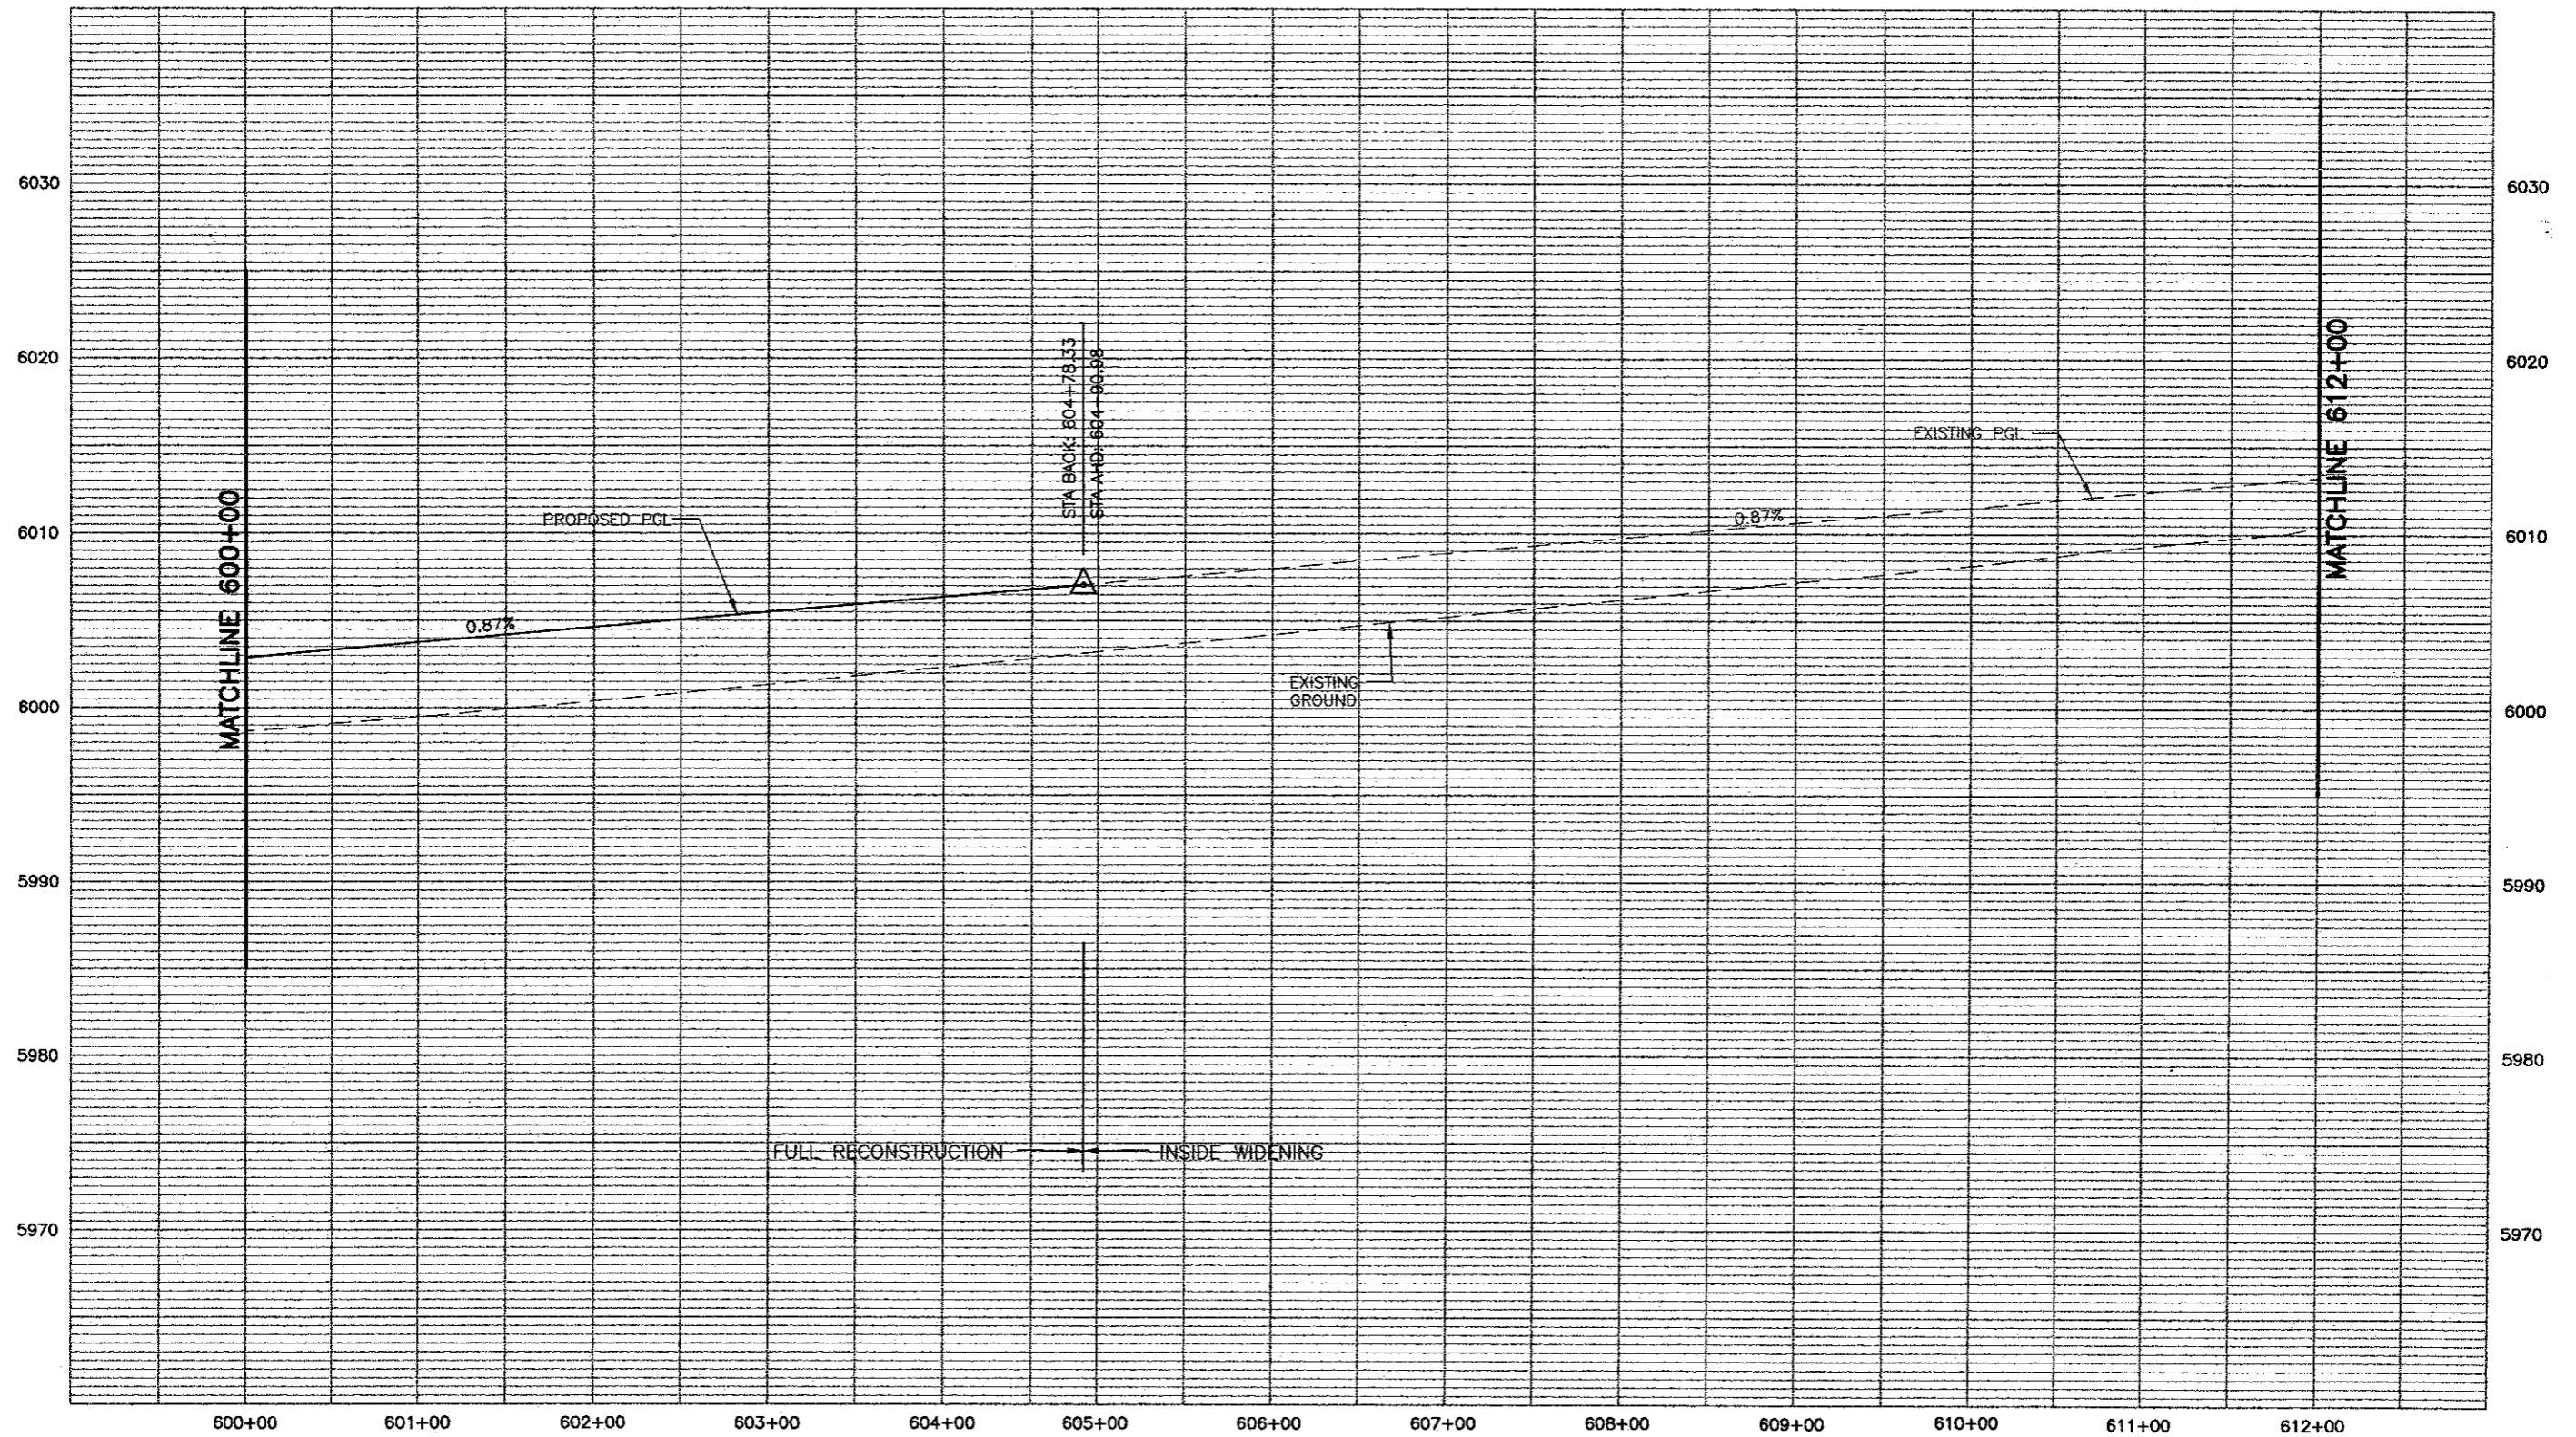


PROFILE - HORIZ-1"= 100'
VERT-1"= 10'



Computer File Information	
Creation Date: 11/15/01	Initials: MAK
Last Modification Date: 05/29/02	Initials: MAB
Full Path: P:\983100913\ACAD\SHEETS	
Drawing File Name: RDPR41-50.DWG	
Acad Ver. 2000	Scale: As Shown Units: English


Sheet Revisions	
(R-)	
(R-)	
(R-)	
(R-)	

Colorado Department of Transportation

 1480 Quail Lake Loop - Suite A
 Colorado Springs, Colorado 80906
 Phone: (719) 634-2323 Fax: (719) 227-3298
 Region No. 2

As Constructed
No Revisions:
Revised:
Void:

I-25 Profile 600+00 to 612+00	
Designer: MAB	
Detailer: MAB	
Sheet Subset: ROADWAY	Subset Sheet: 45 of

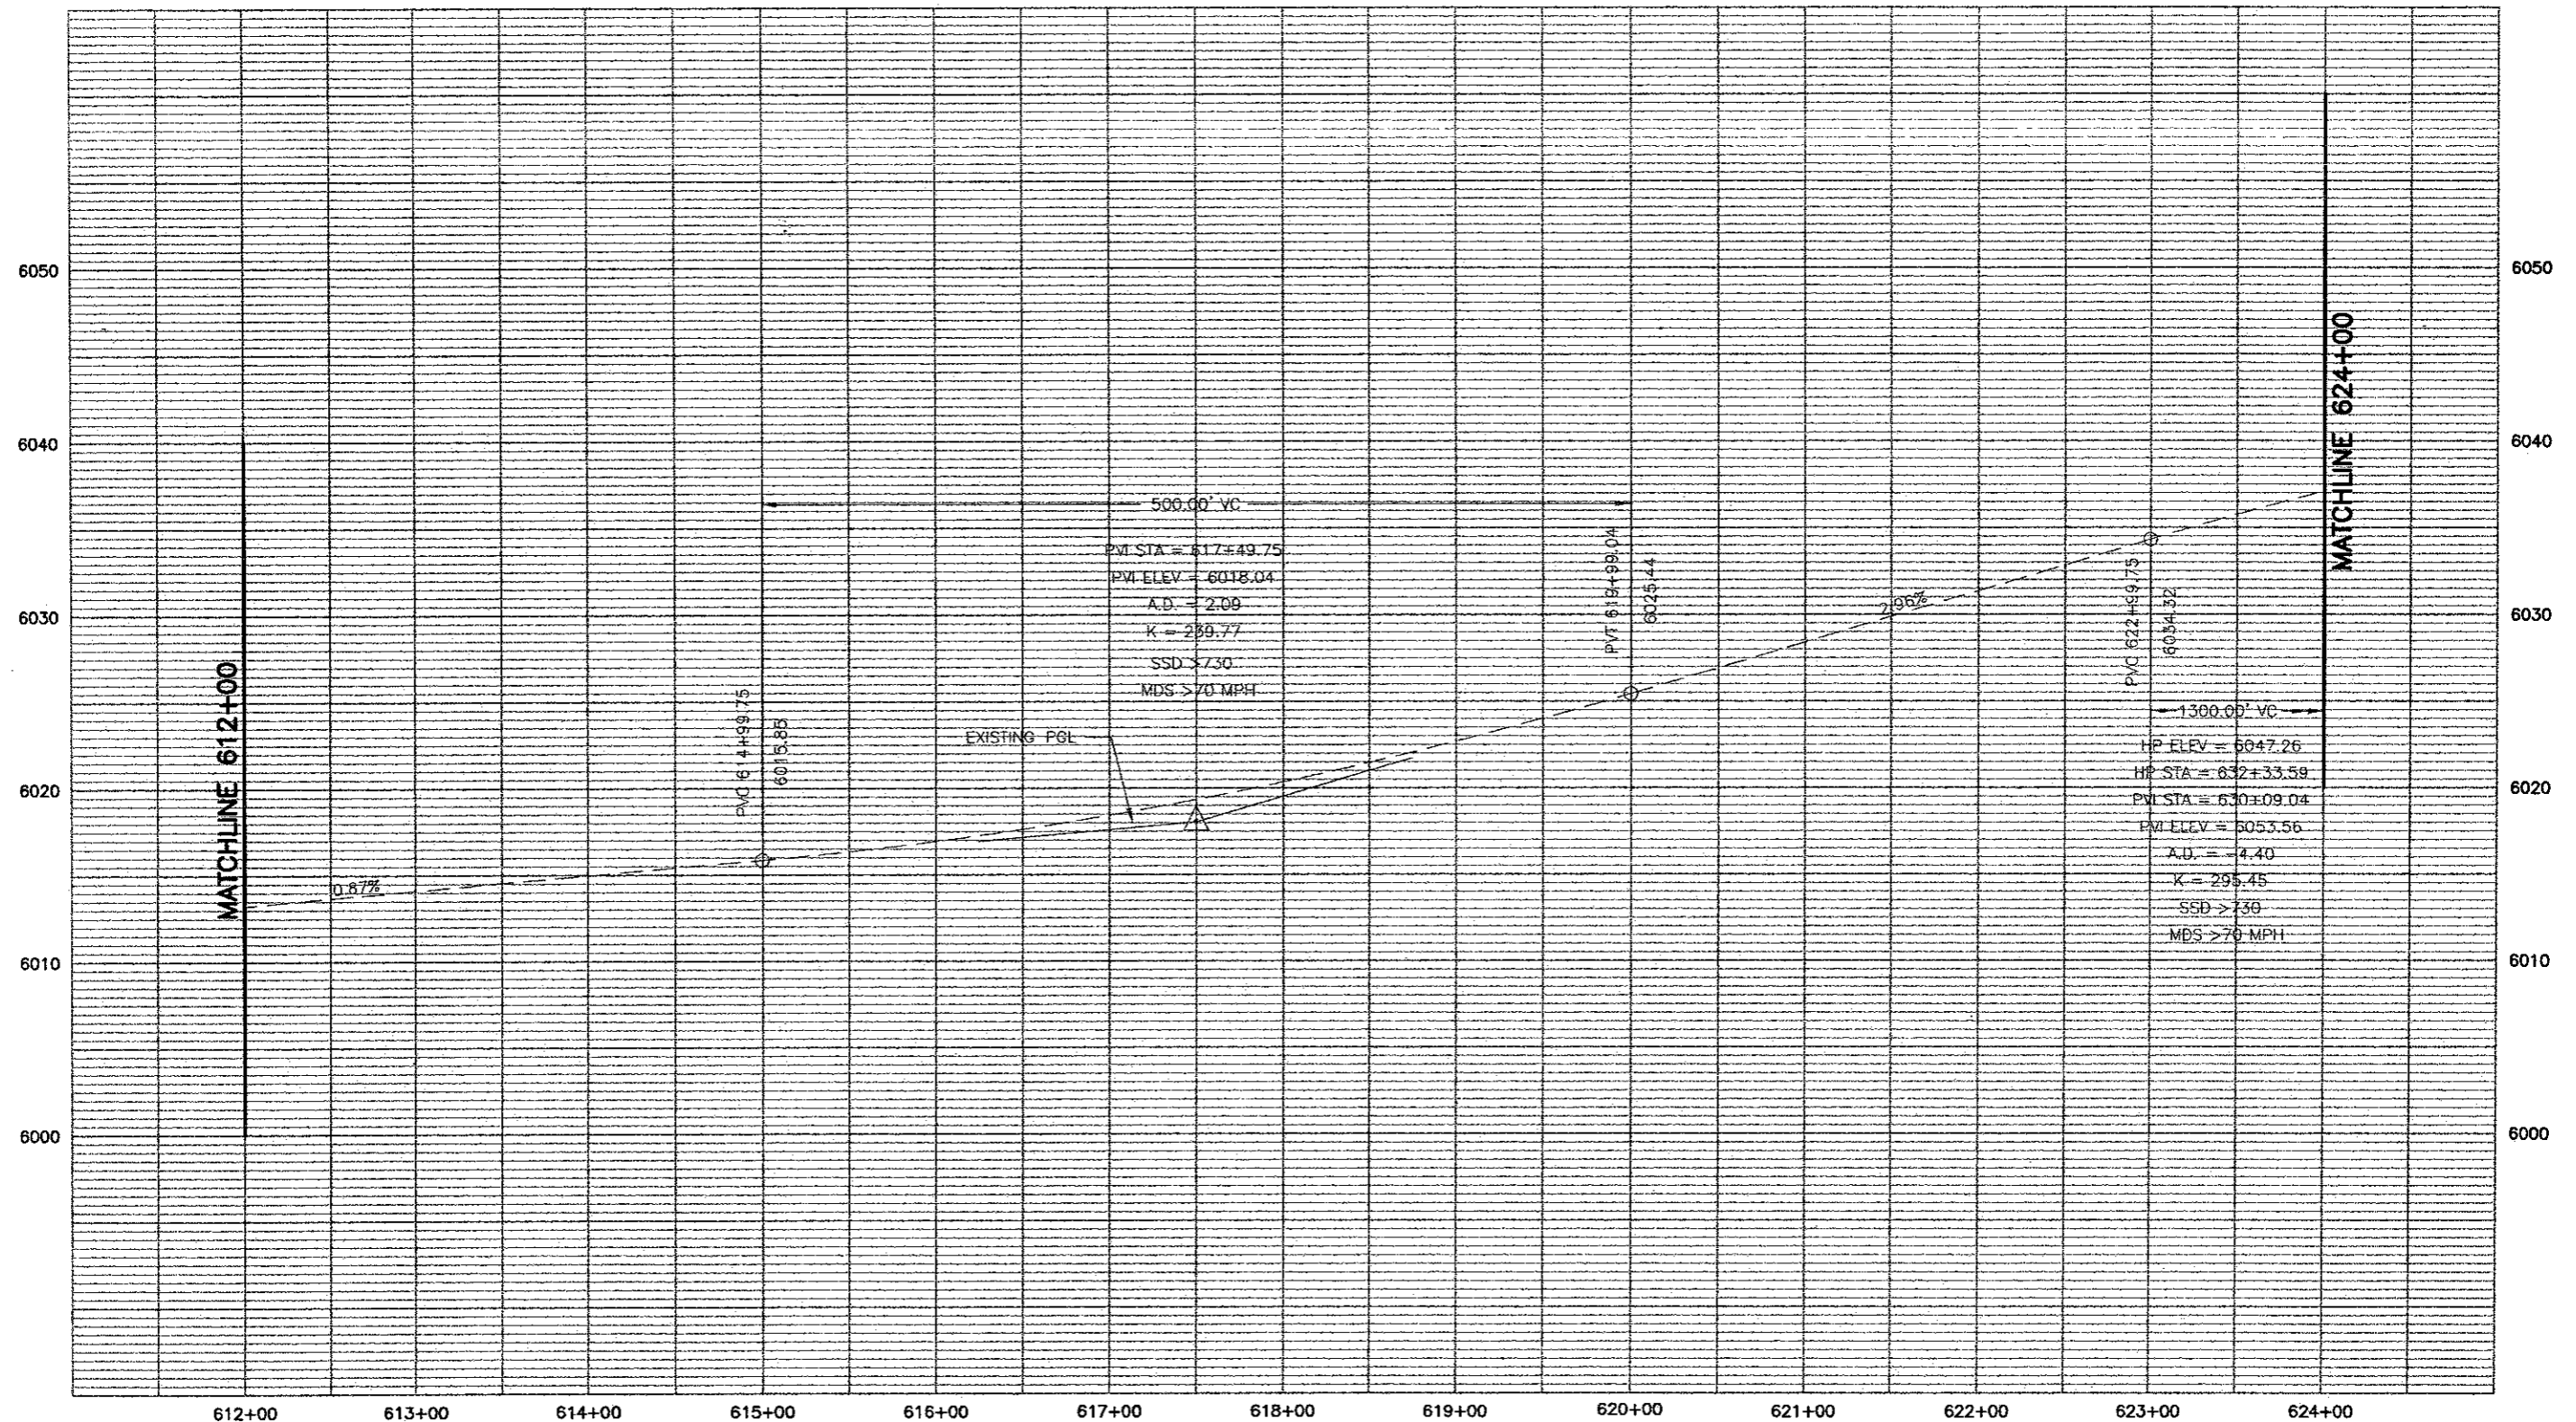Project No./Code
XXX XXXX-XXX
XXXXX
Sheet Number 199



PROFILE - HORIZ-1" = 100'
 VERT-1" = 10'



Computer File Information	
Creation Date: 11/15/01	Initials: MAK
Last Modification Date: 06/11/02	Initials: MAB
Full Path: P:\983100913\ACAD\SHEETS	
Drawing File Name: RDPR41-50.DWG	
Acad Ver. 2000	Scale: As Shown
	Units: English

Sheet Revisions	
(R-)	
(R-)	
(R-)	
(R-)	

Colorado Department of Transportation


1480 Quail Lake Loop - Suite A
 Colorado Springs, Colorado 80906
 Phone: (719) 634-2323 Fax: (719) 227-3298

Region No. 2

As Constructed
No Revisions:
Revised:
Void:


I-25 Profile 612+00 to 624+00	
Designer: MAB	
Detailer: MAB	
Sheet Subset: ROADWAY	Subset Sheet: 46 of


Project No./Code
XXX XXXX-XXX
XXXXX
Sheet Number 200

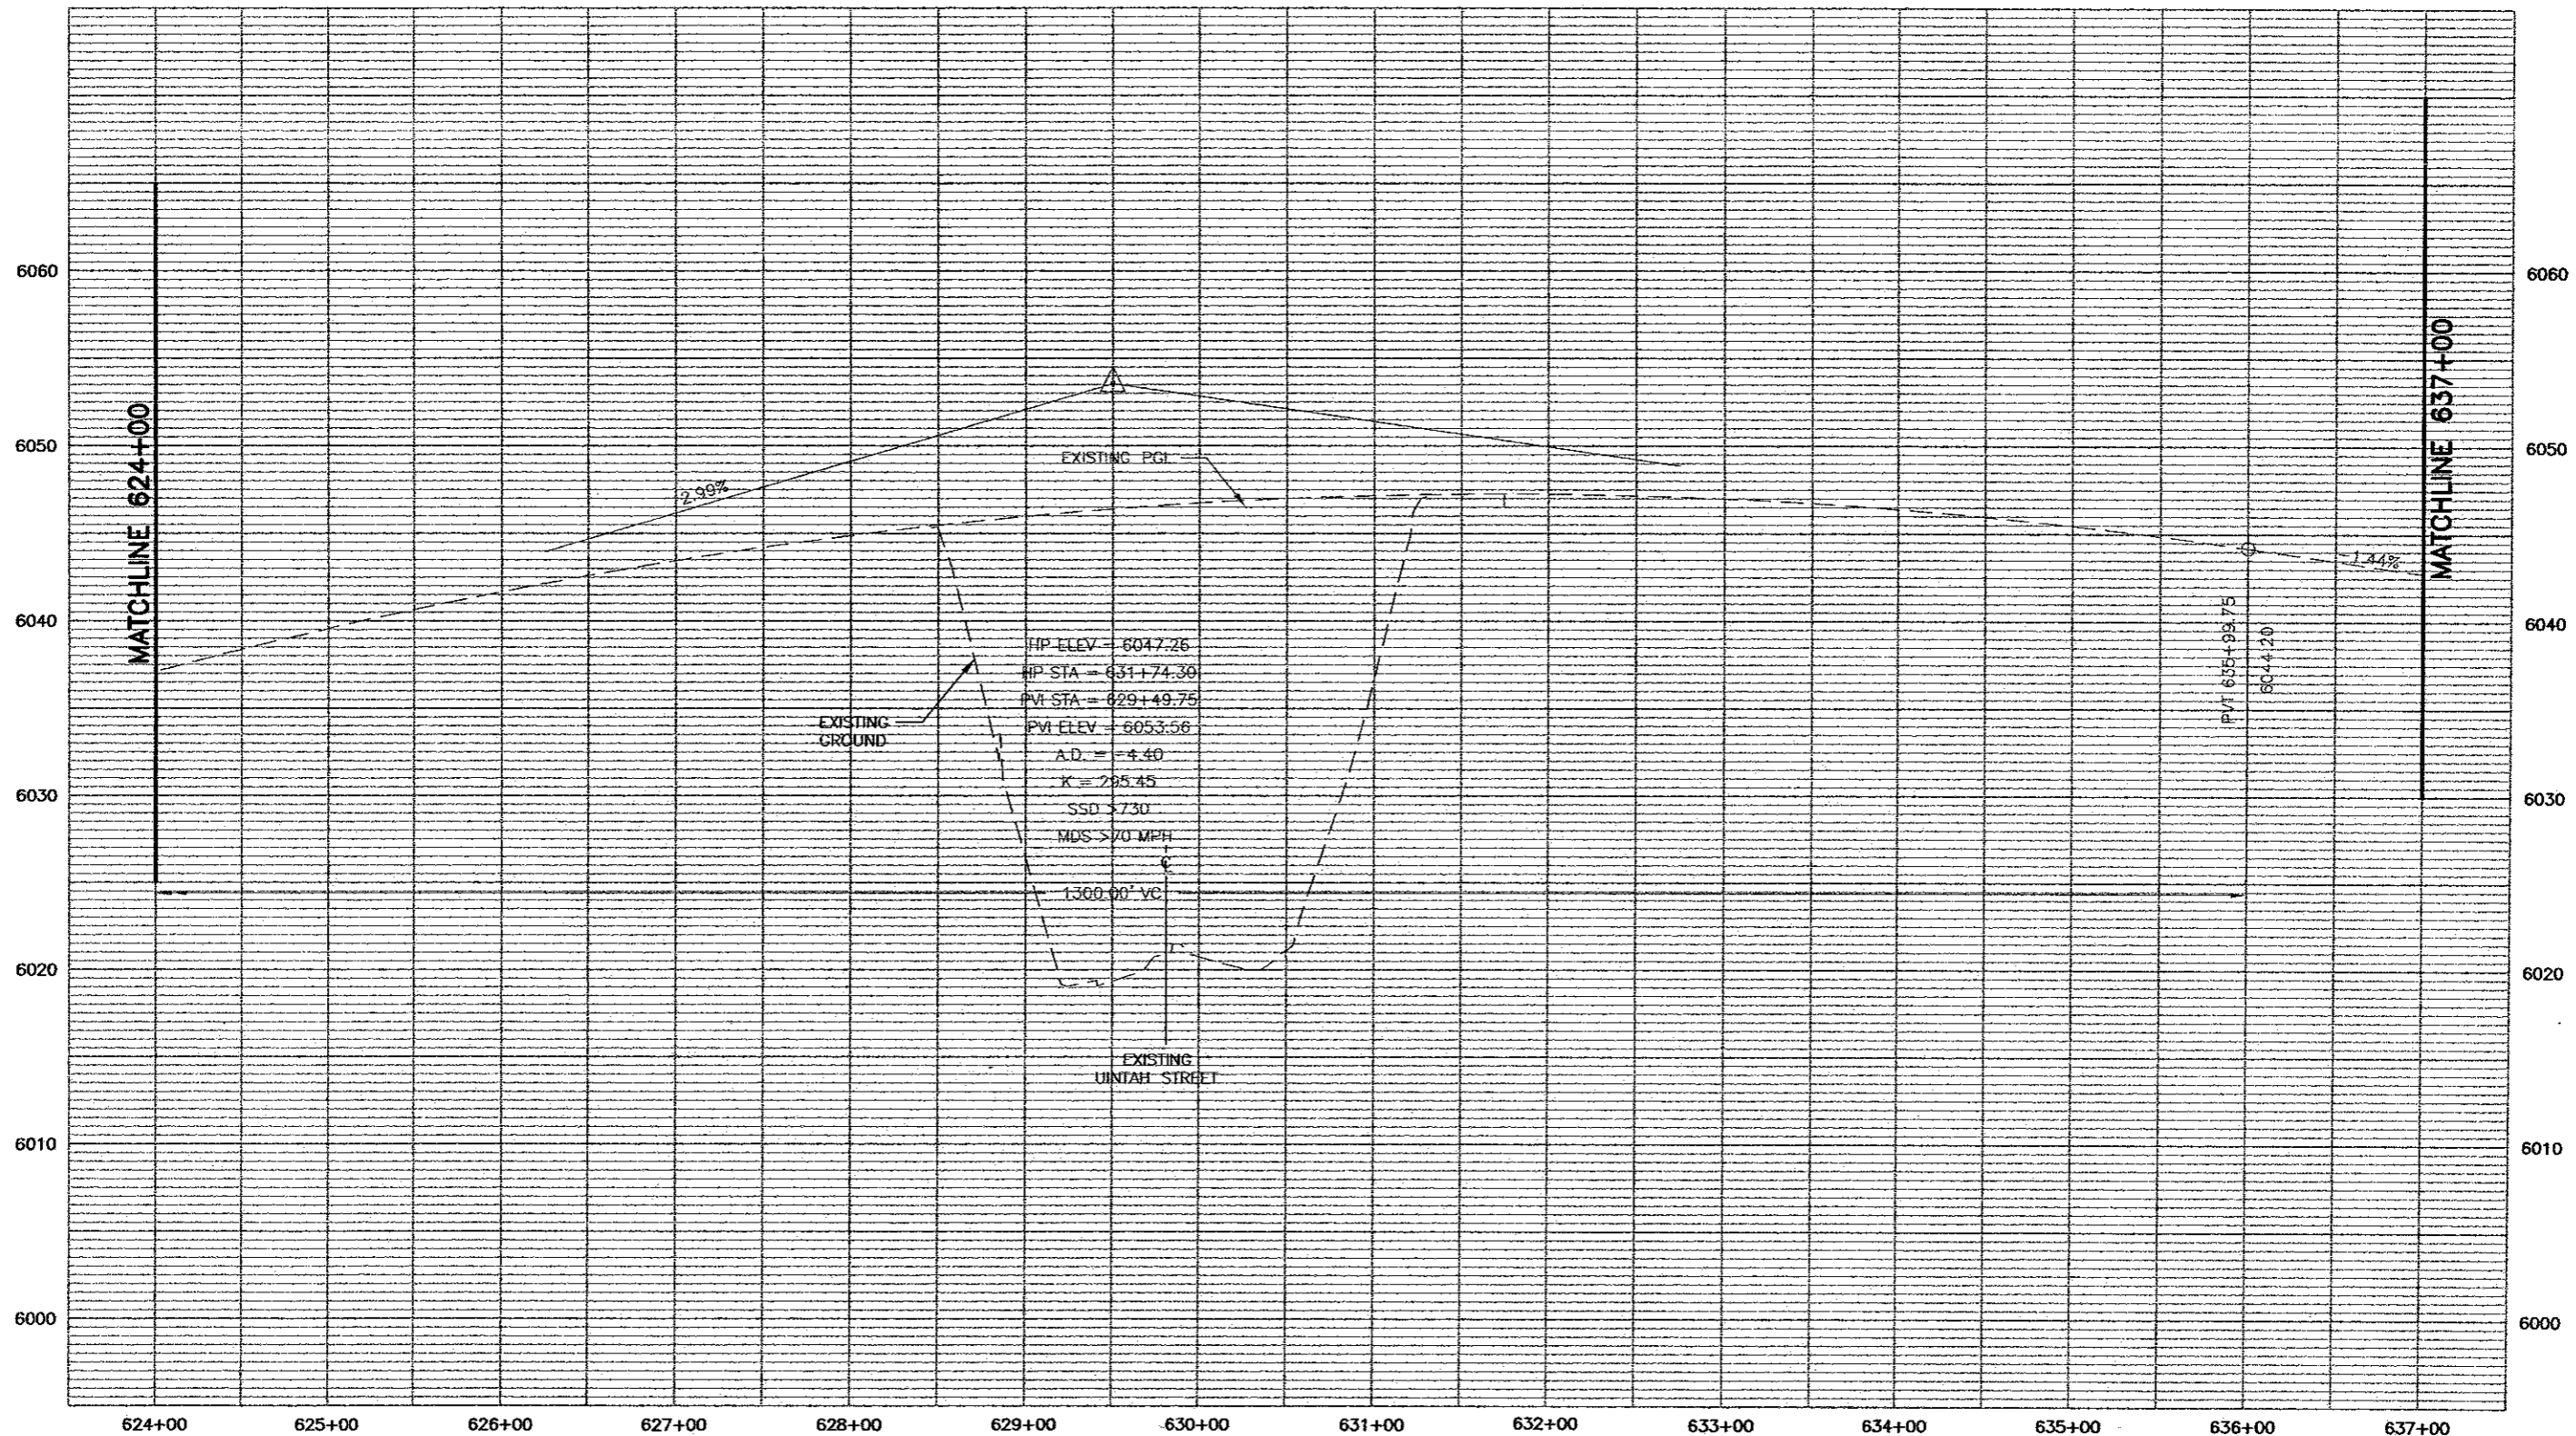

PROFILE - HORIZ-1" = 100'
VERT-1" = 10'




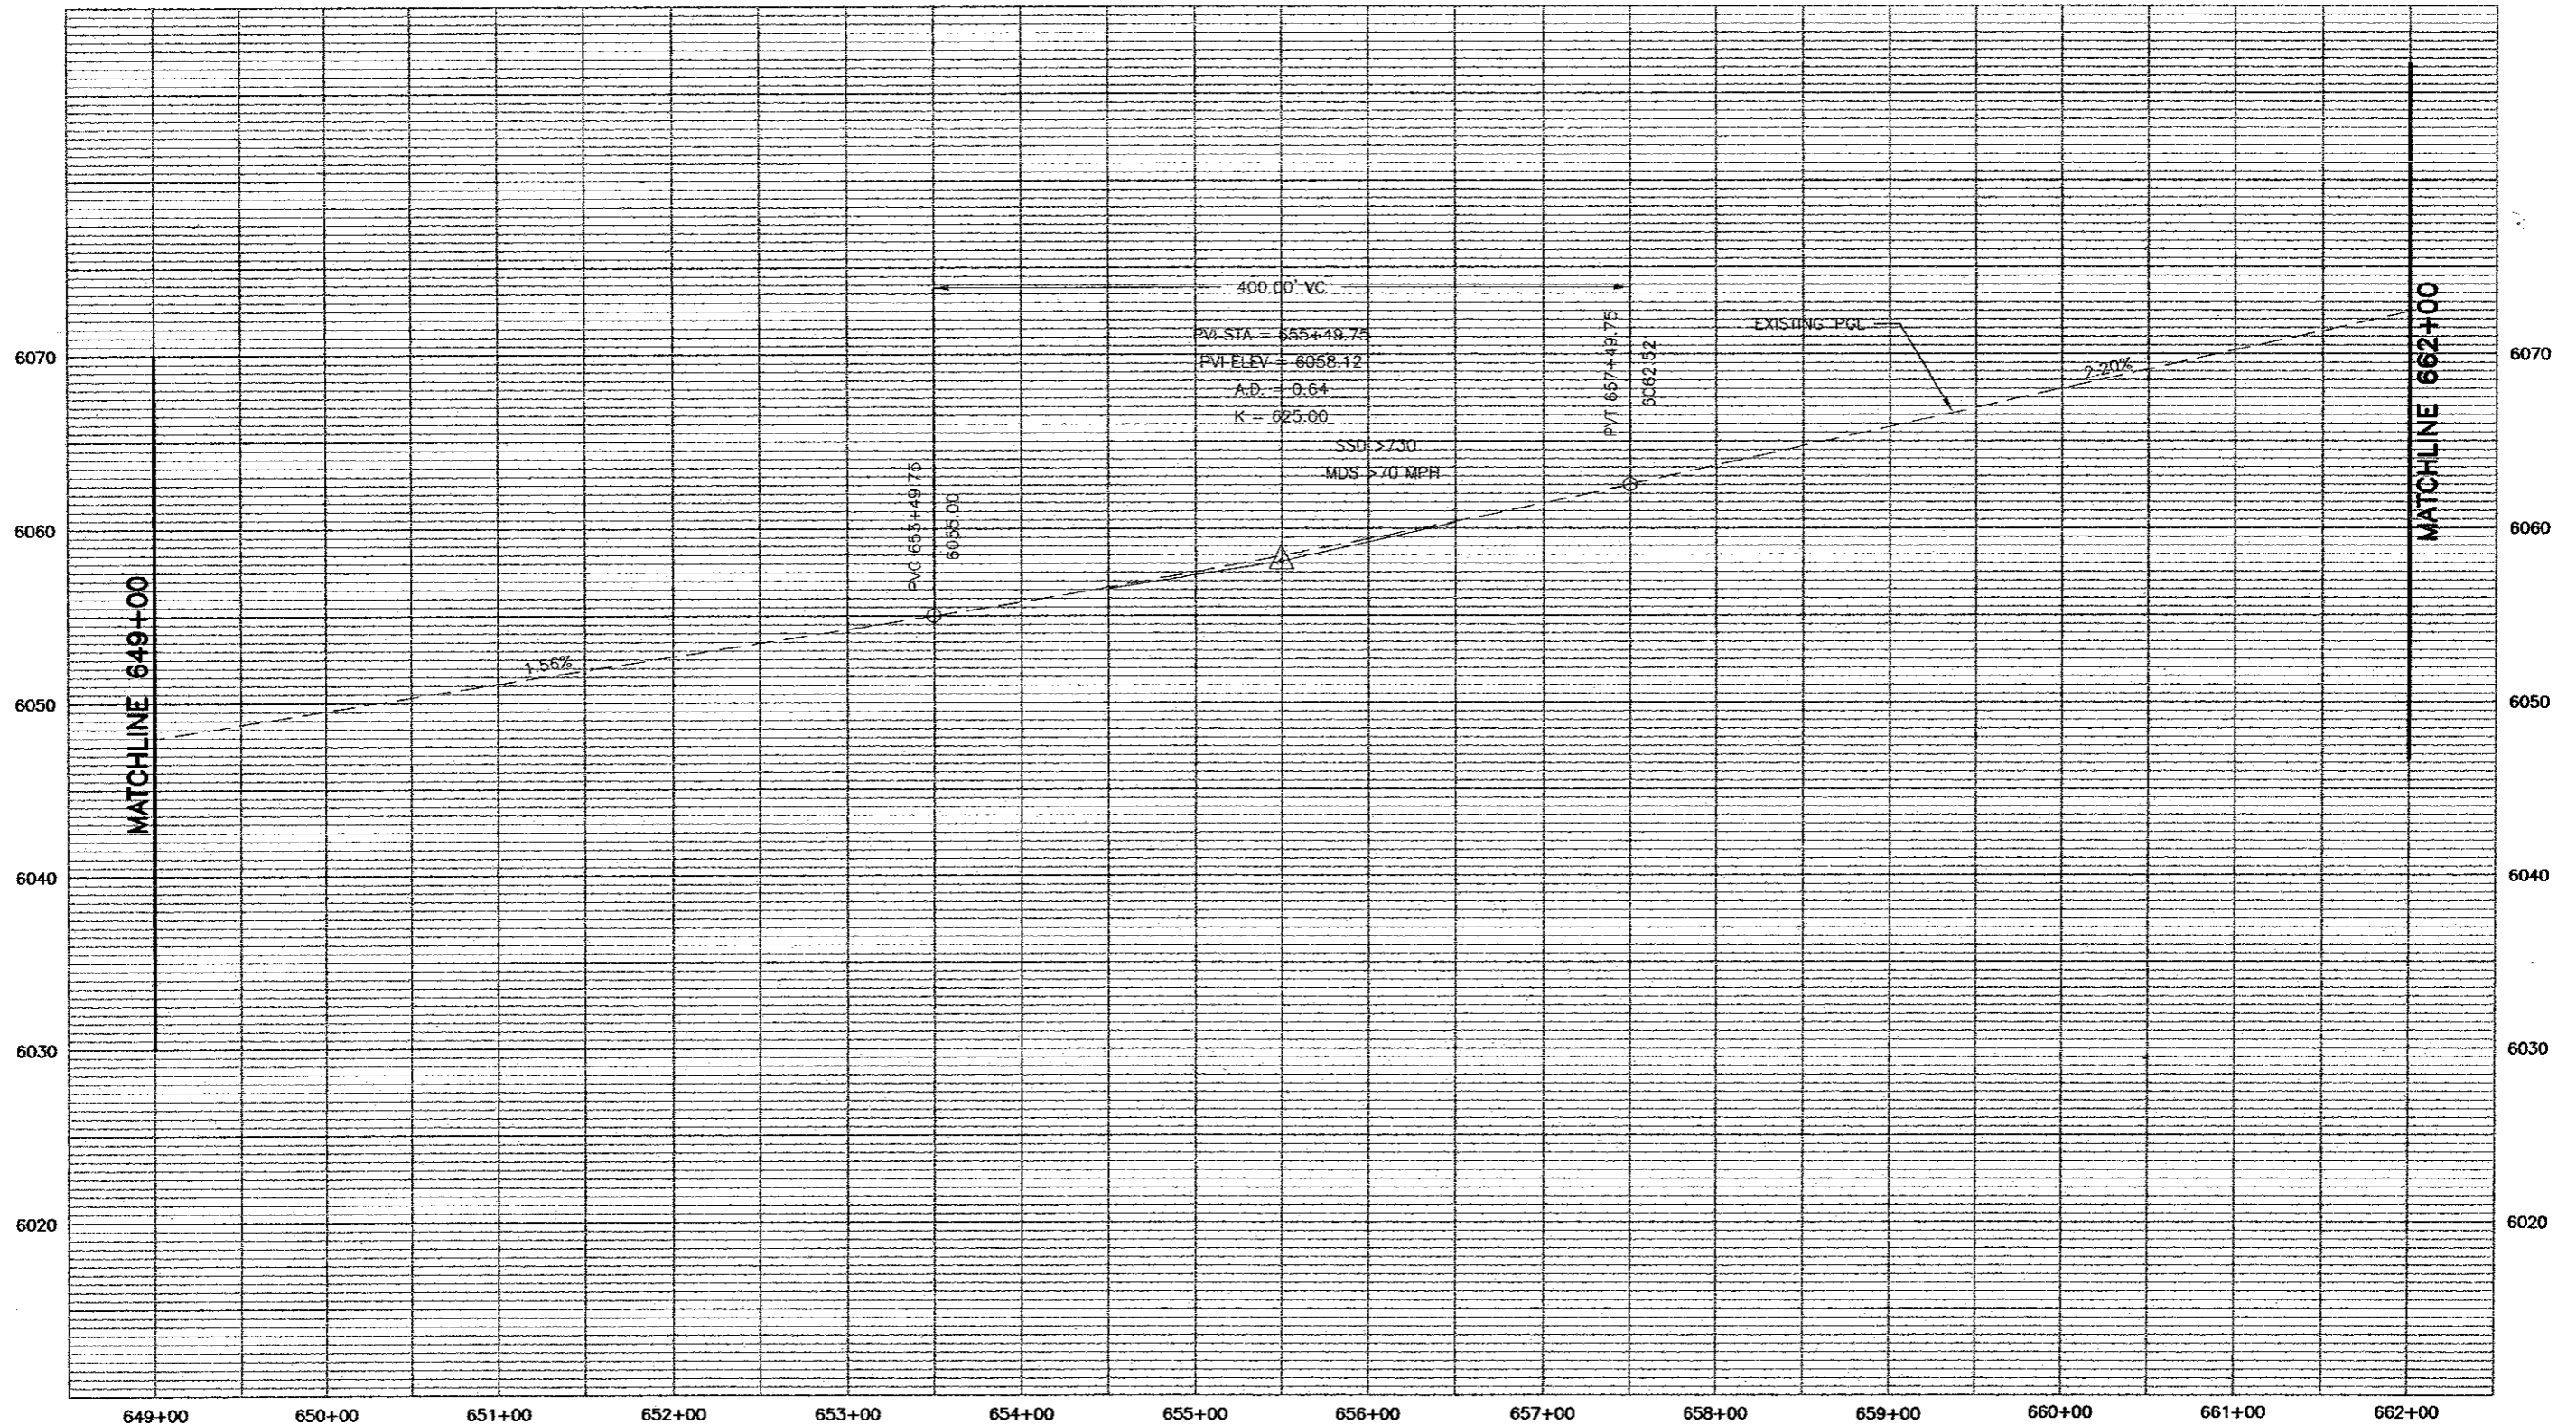
Computer File Information Creation Date: 11/16/01 Initials: MAK Last Modification Date: 05/29/02 Initials: MAB Full Path: P:\983100913\ACAD\SHEETS Drawing File Name: RDPR41-50.DWG Acad Ver. 2000 Scale: As Shown Units: English		Sheet Revisions <table border="1"> <tr><td> </td><td> </td><td> </td></tr> <tr><td> </td><td> </td><td> </td></tr> <tr><td> </td><td> </td><td> </td></tr> </table>											Colorado Department of Transportation  1480 Quail Lake Loop - Suite A Colorado Springs, Colorado 80906 Phone: (719) 634-2323 Fax: (719) 227-3298 Region No. 2		As Constructed No Revisions: Revised: Void:		I-25 Profile 624+00 to 637+00 Designer: MAB Detailer: MAB Sheet Subset: ROADWAY Subset Sheet: 47 of		Project No./Code XXX XXXX-XXX XXXXX Sheet Number 201	

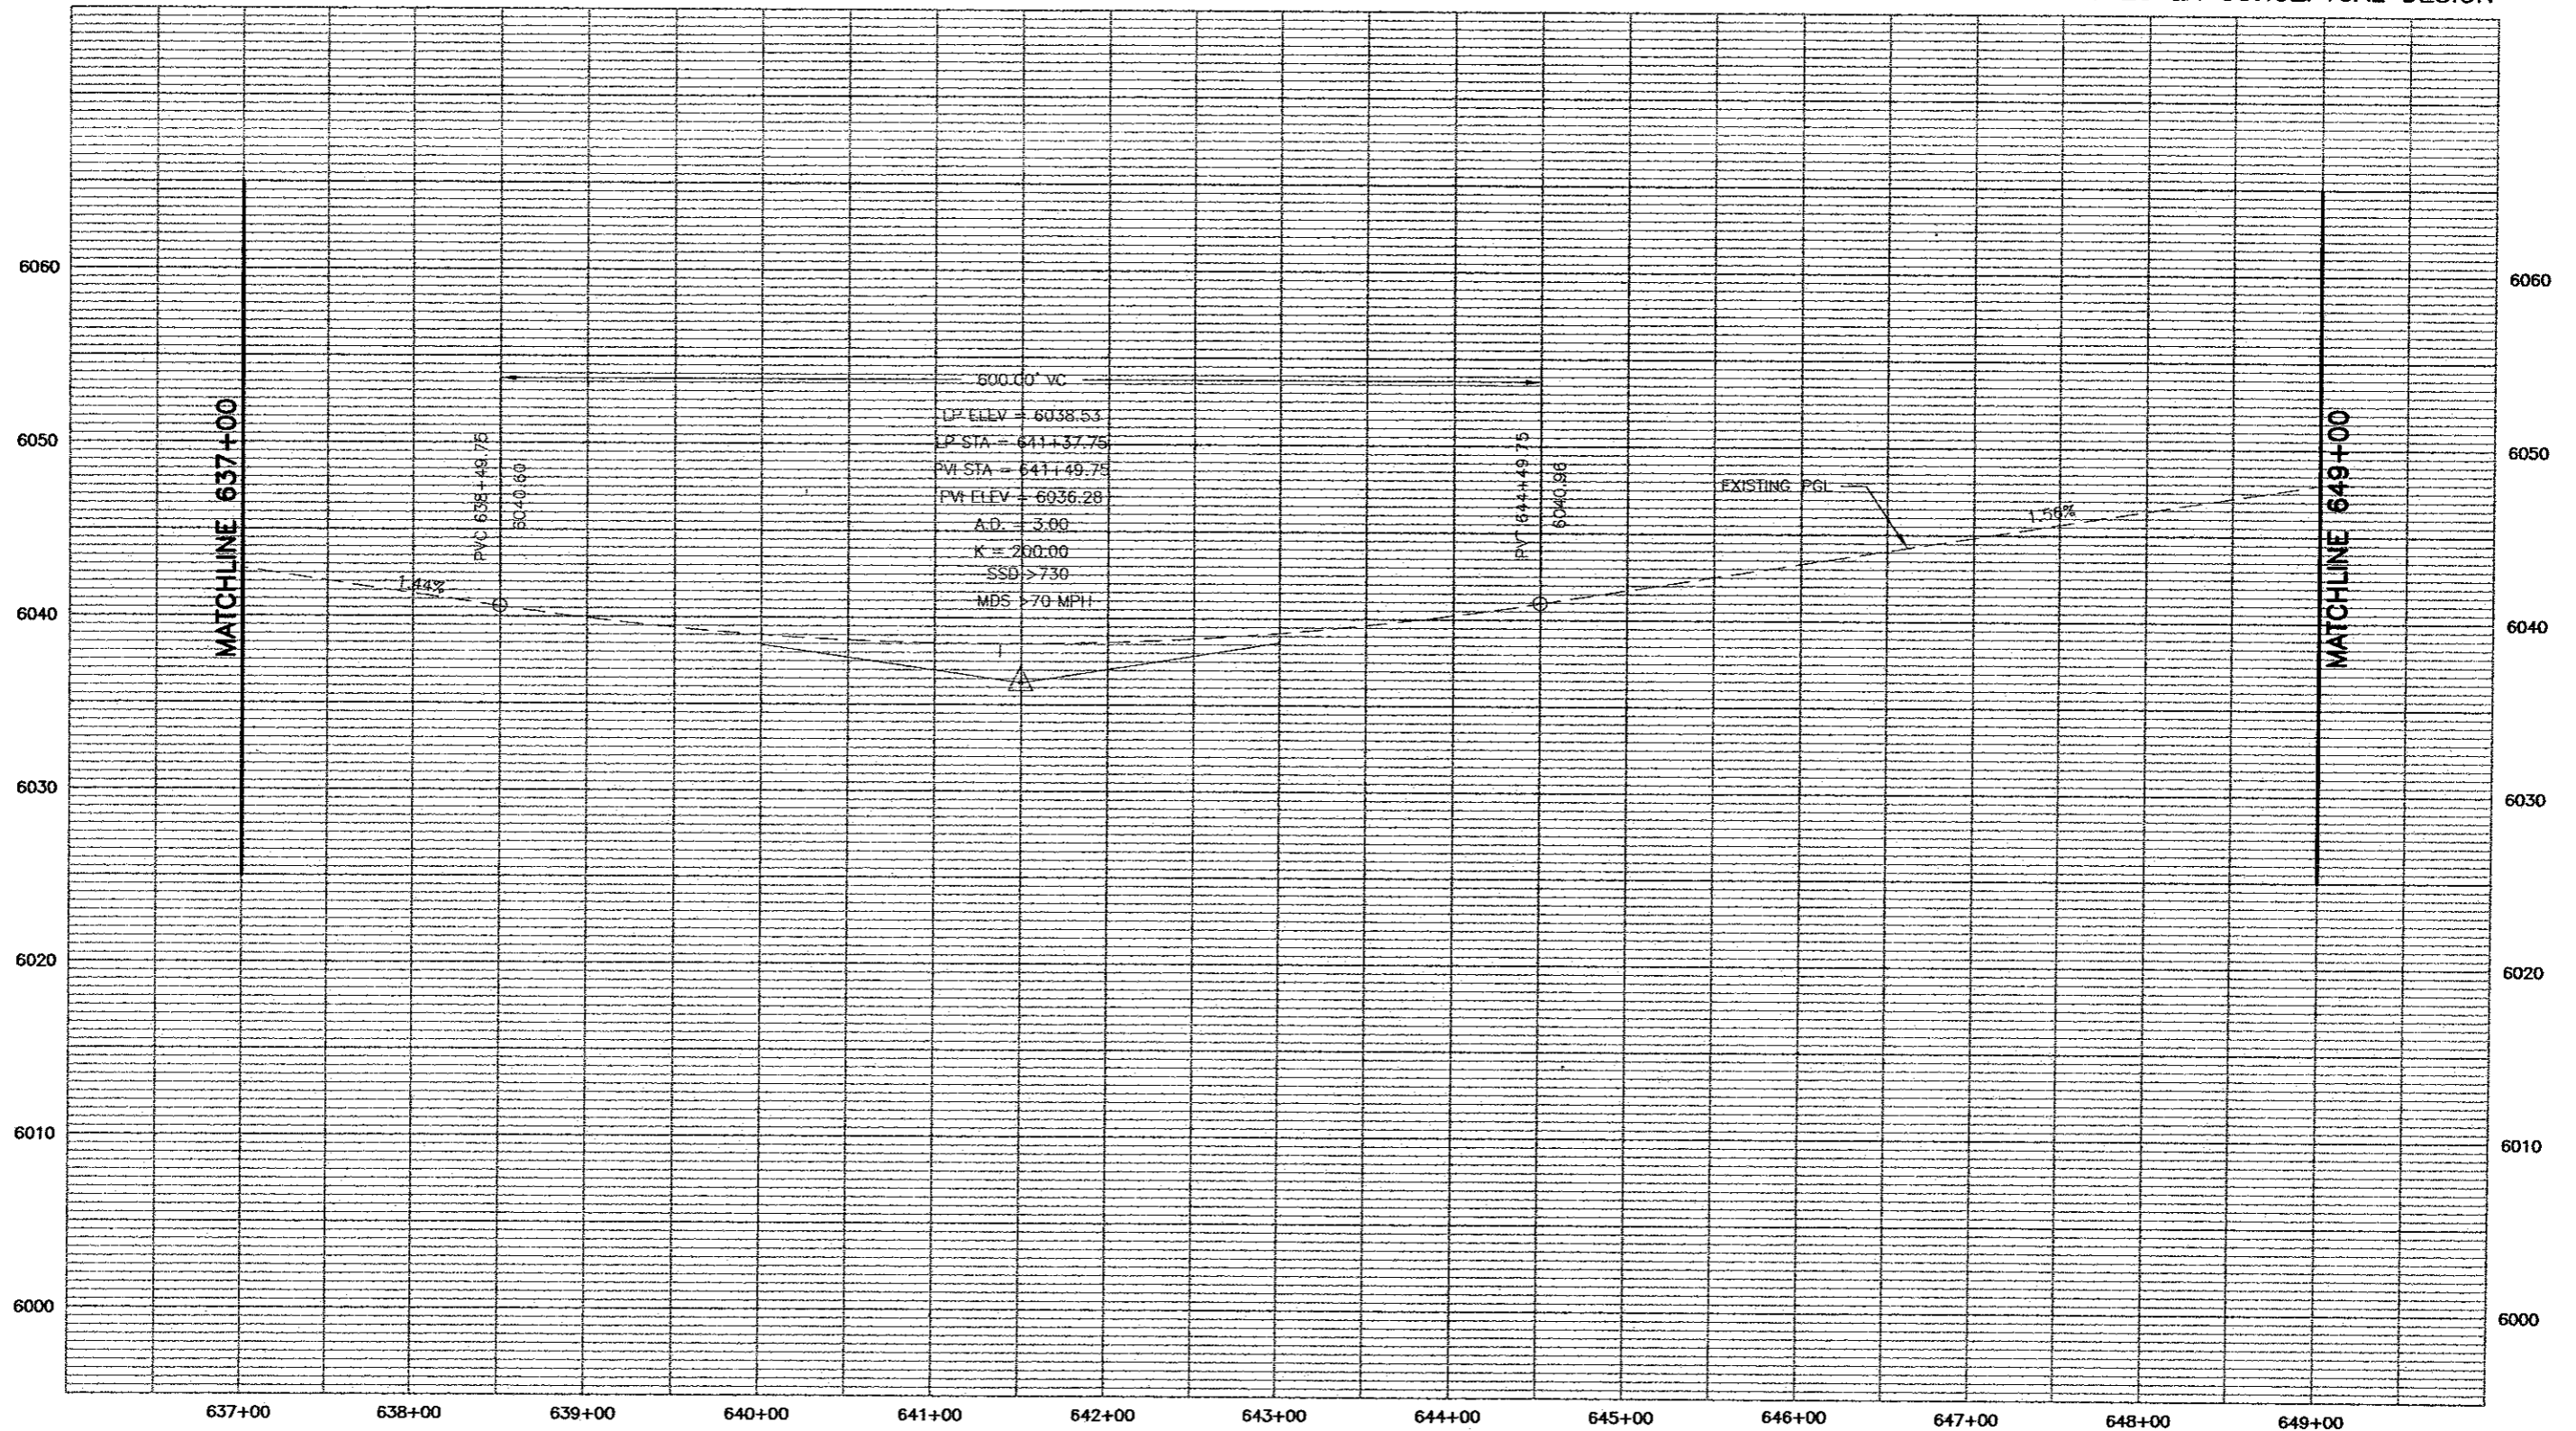

PROFILE - HORIZ-1"= 100'
VERT-1"= 10'



Computer File Information		Sheet Revisions		Colorado Department of Transportation		As Constructed		I-25 Profile 637+00 to 649+00		Project No./Code			
Creation Date:	11/16/01	Initials:	MAK (R-)	 1480 Quail Lake Loop - Suite A Colorado Springs, Colorado 80906 Phone: (719) 634-2323 Fax: (719) 227-3298 Region No. 2		No Revisions:		Designer: MAB Detailer: MAB		XXX XXXX-XXX			
Last Modification Date:	05/29/02	Initials:	MAB (R-)			Revised:				XXXXX			
Full Path:	P:\983100913\ACAD\SHEETS		(R-)			Void:		Sheet Subset: ROADWAY		Subset Sheet: 48 of		Sheet Number 202	
Drawing File Name:	RDPR41-50.DWG		(R-)										
Acad Ver.	2000	Scale:	As Shown	Units:	English								




PROFILE - HORIZ-1"= 100'
VERT-1"= 10'

WILSON & COMPANY
Engineers & Architects

Computer File Information	
Creation Date: 11/16/01	Initials: MAK
Last Modification Date: 05/29/02	Initials: MAB
Full Path: P:\983100913\ACAD\SHEETS	
Drawing File Name: RDPR41-50.DWG	
Acad Ver. 2000	Scale: As Shown Units: English

Sheet Revisions	
(R-)	
(R-)	
(R-)	
(R-)	

Colorado Department of Transportation




1480 Quail Lake Loop - Suite A
Colorado Springs, Colorado 80906
Phone: (719) 634-2323 Fax: (719) 227-3298

Region No. 2

As Constructed
No Revisions:
Revised:
Void:

I-25 Profile 649+00 to 662+00	
Designer: MAB	
Detailer: MAB	
Sheet Subset: ROADWAY	Subset Sheet: 49 of

Project No./Code
XXX XXXX-XXX
XXXXX
Sheet Number 203

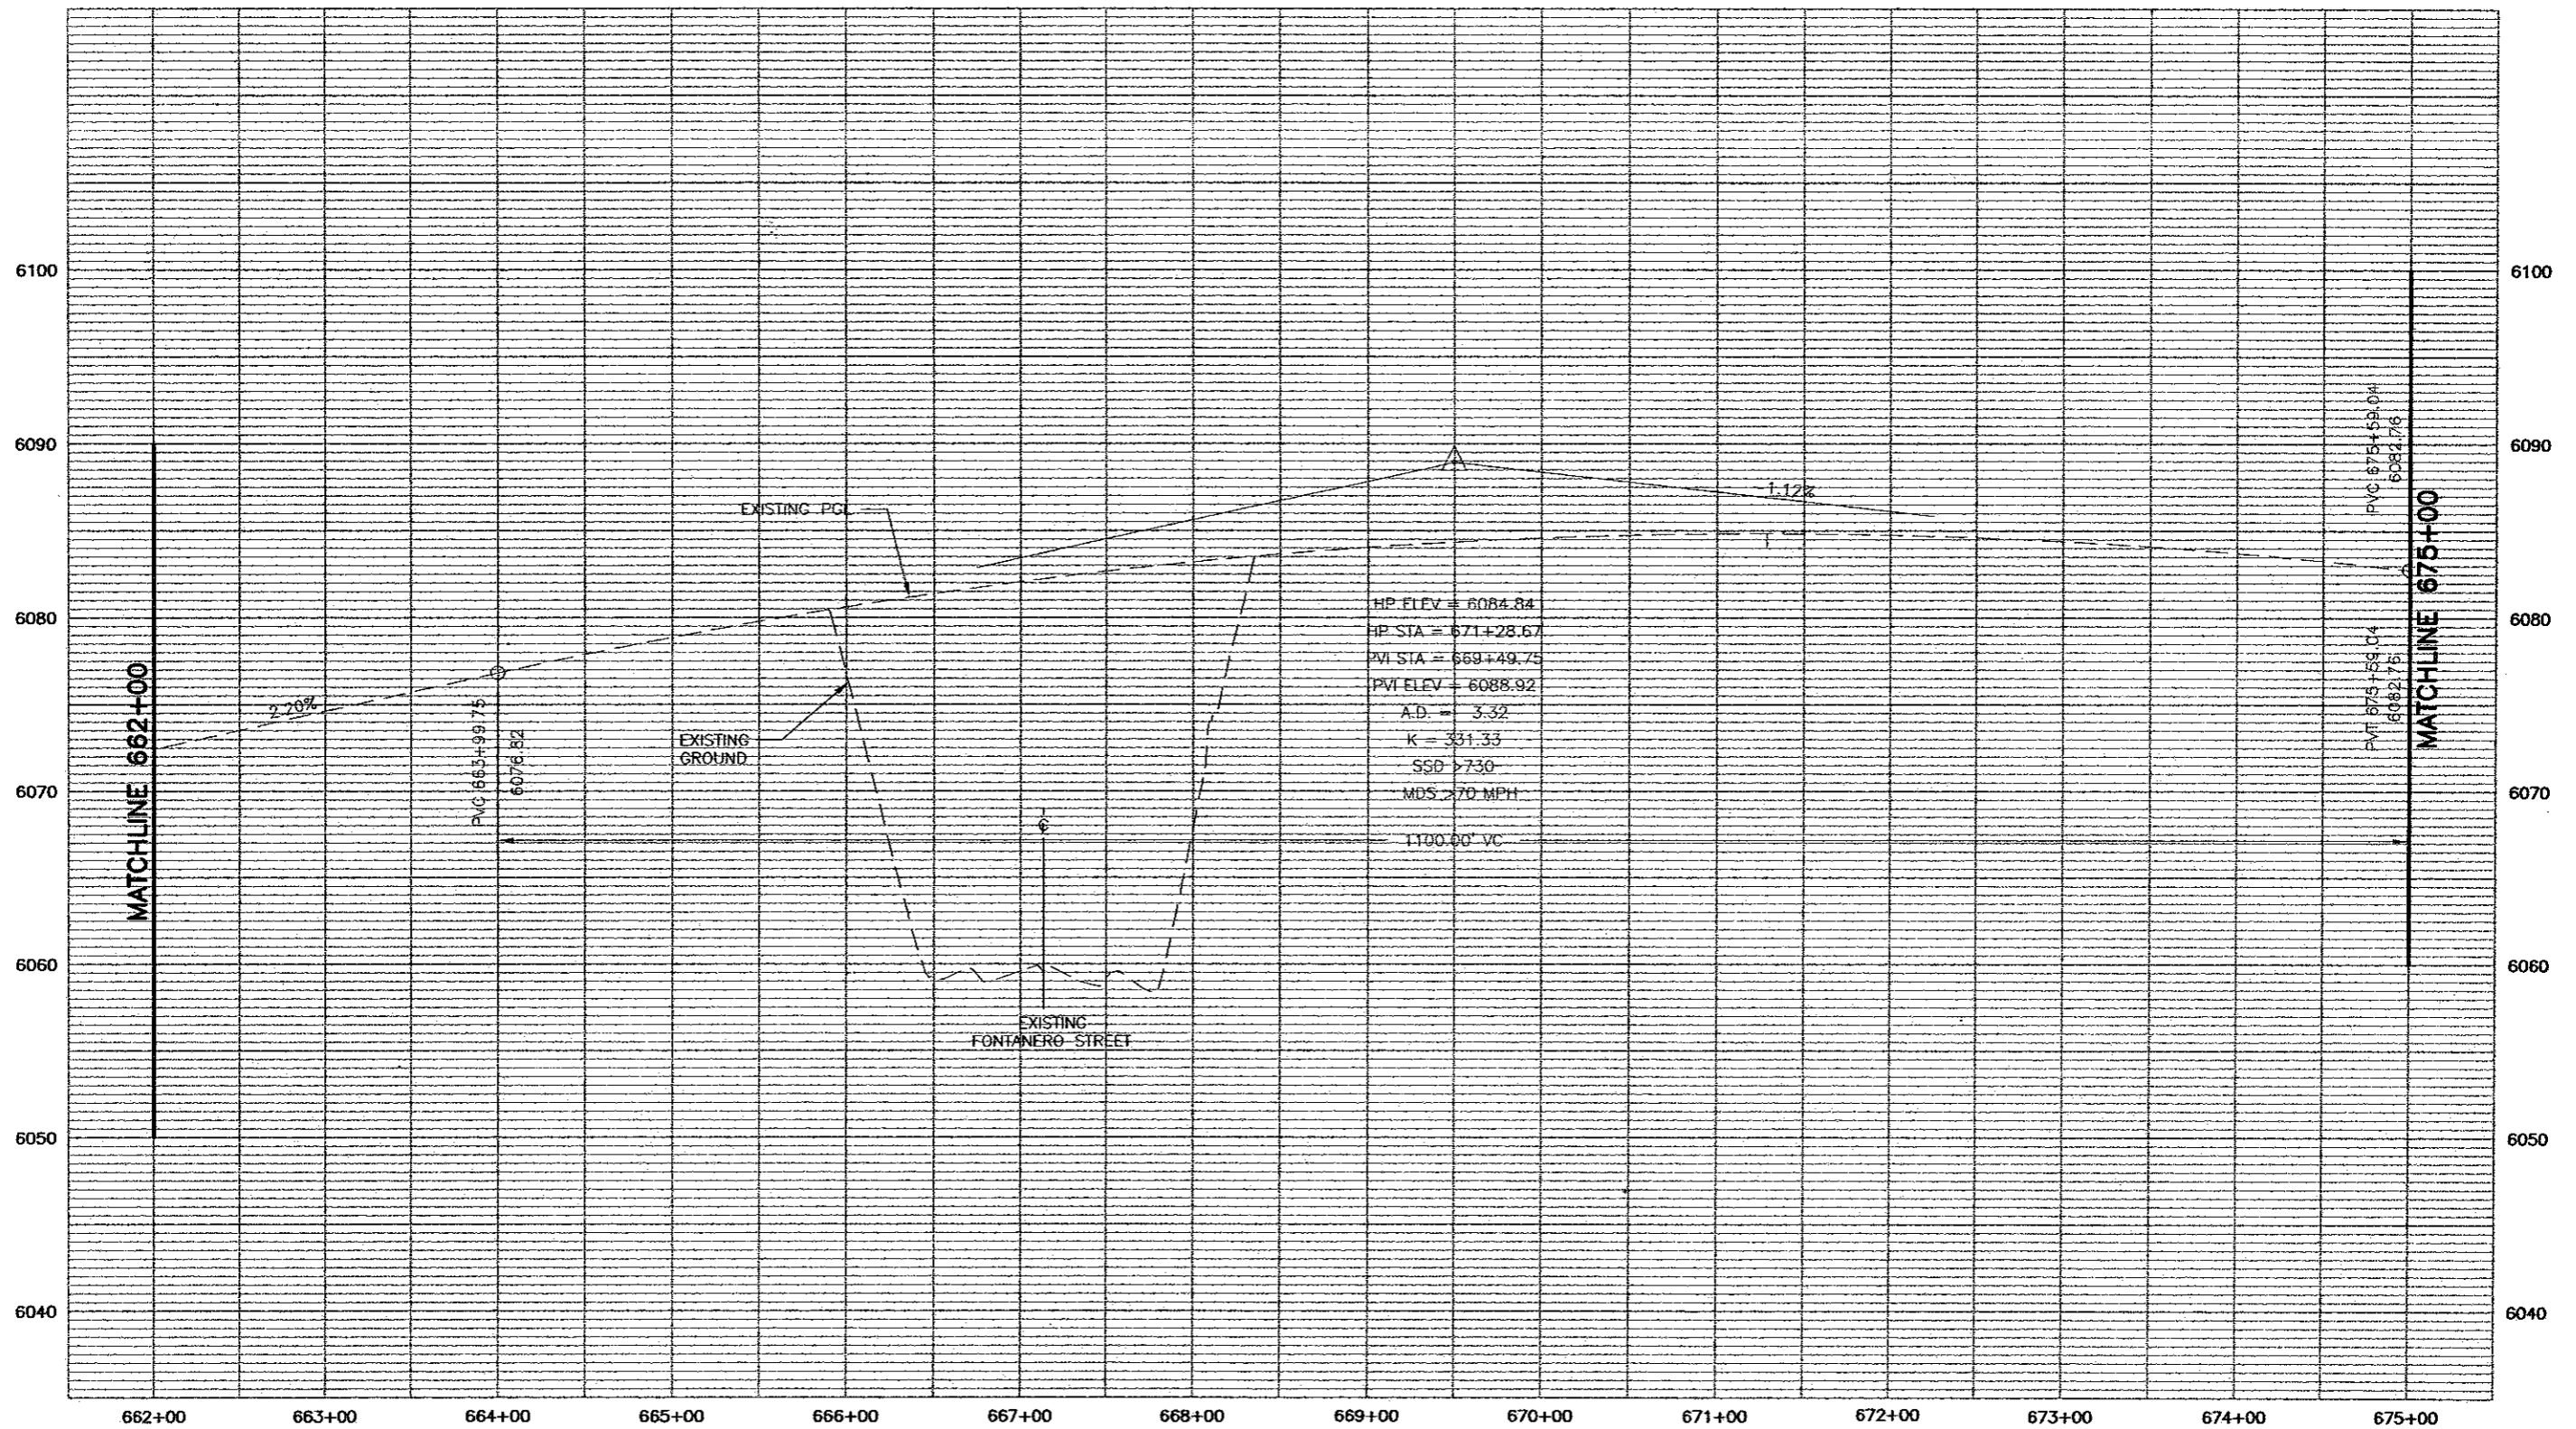


PROFILE -- HORIZ-1"= 100'
VERT-1"= 10'



Computer File Information	
Creation Date: 11/16/01	Initials: MAK
Last Modification Date: 05/29/02	Initials: MAB
Full Path: P:\983100913\ACAD\SHEETS	
Drawing File Name: RDPR41-50.DWG	
Acad Ver. 2000	Scale: As Shown Units: English


Sheet Revisions	
(R-)	
(R-)	
(R-)	
(R-)	

Colorado Department of Transportation

 1480 Quail Lake Loop - Suite A
 Colorado Springs, Colorado 80906
 Phone: (719) 634-2323 Fax: (719) 227-3298
Region No. 2

As Constructed
No Revisions:
Revised:
Void:


I-25 Profile	
662+00 to 675+00	
Designer: MAB	
Detailer: MAB	
Sheet Subset: ROADWAY	Subset Sheet: 50 of

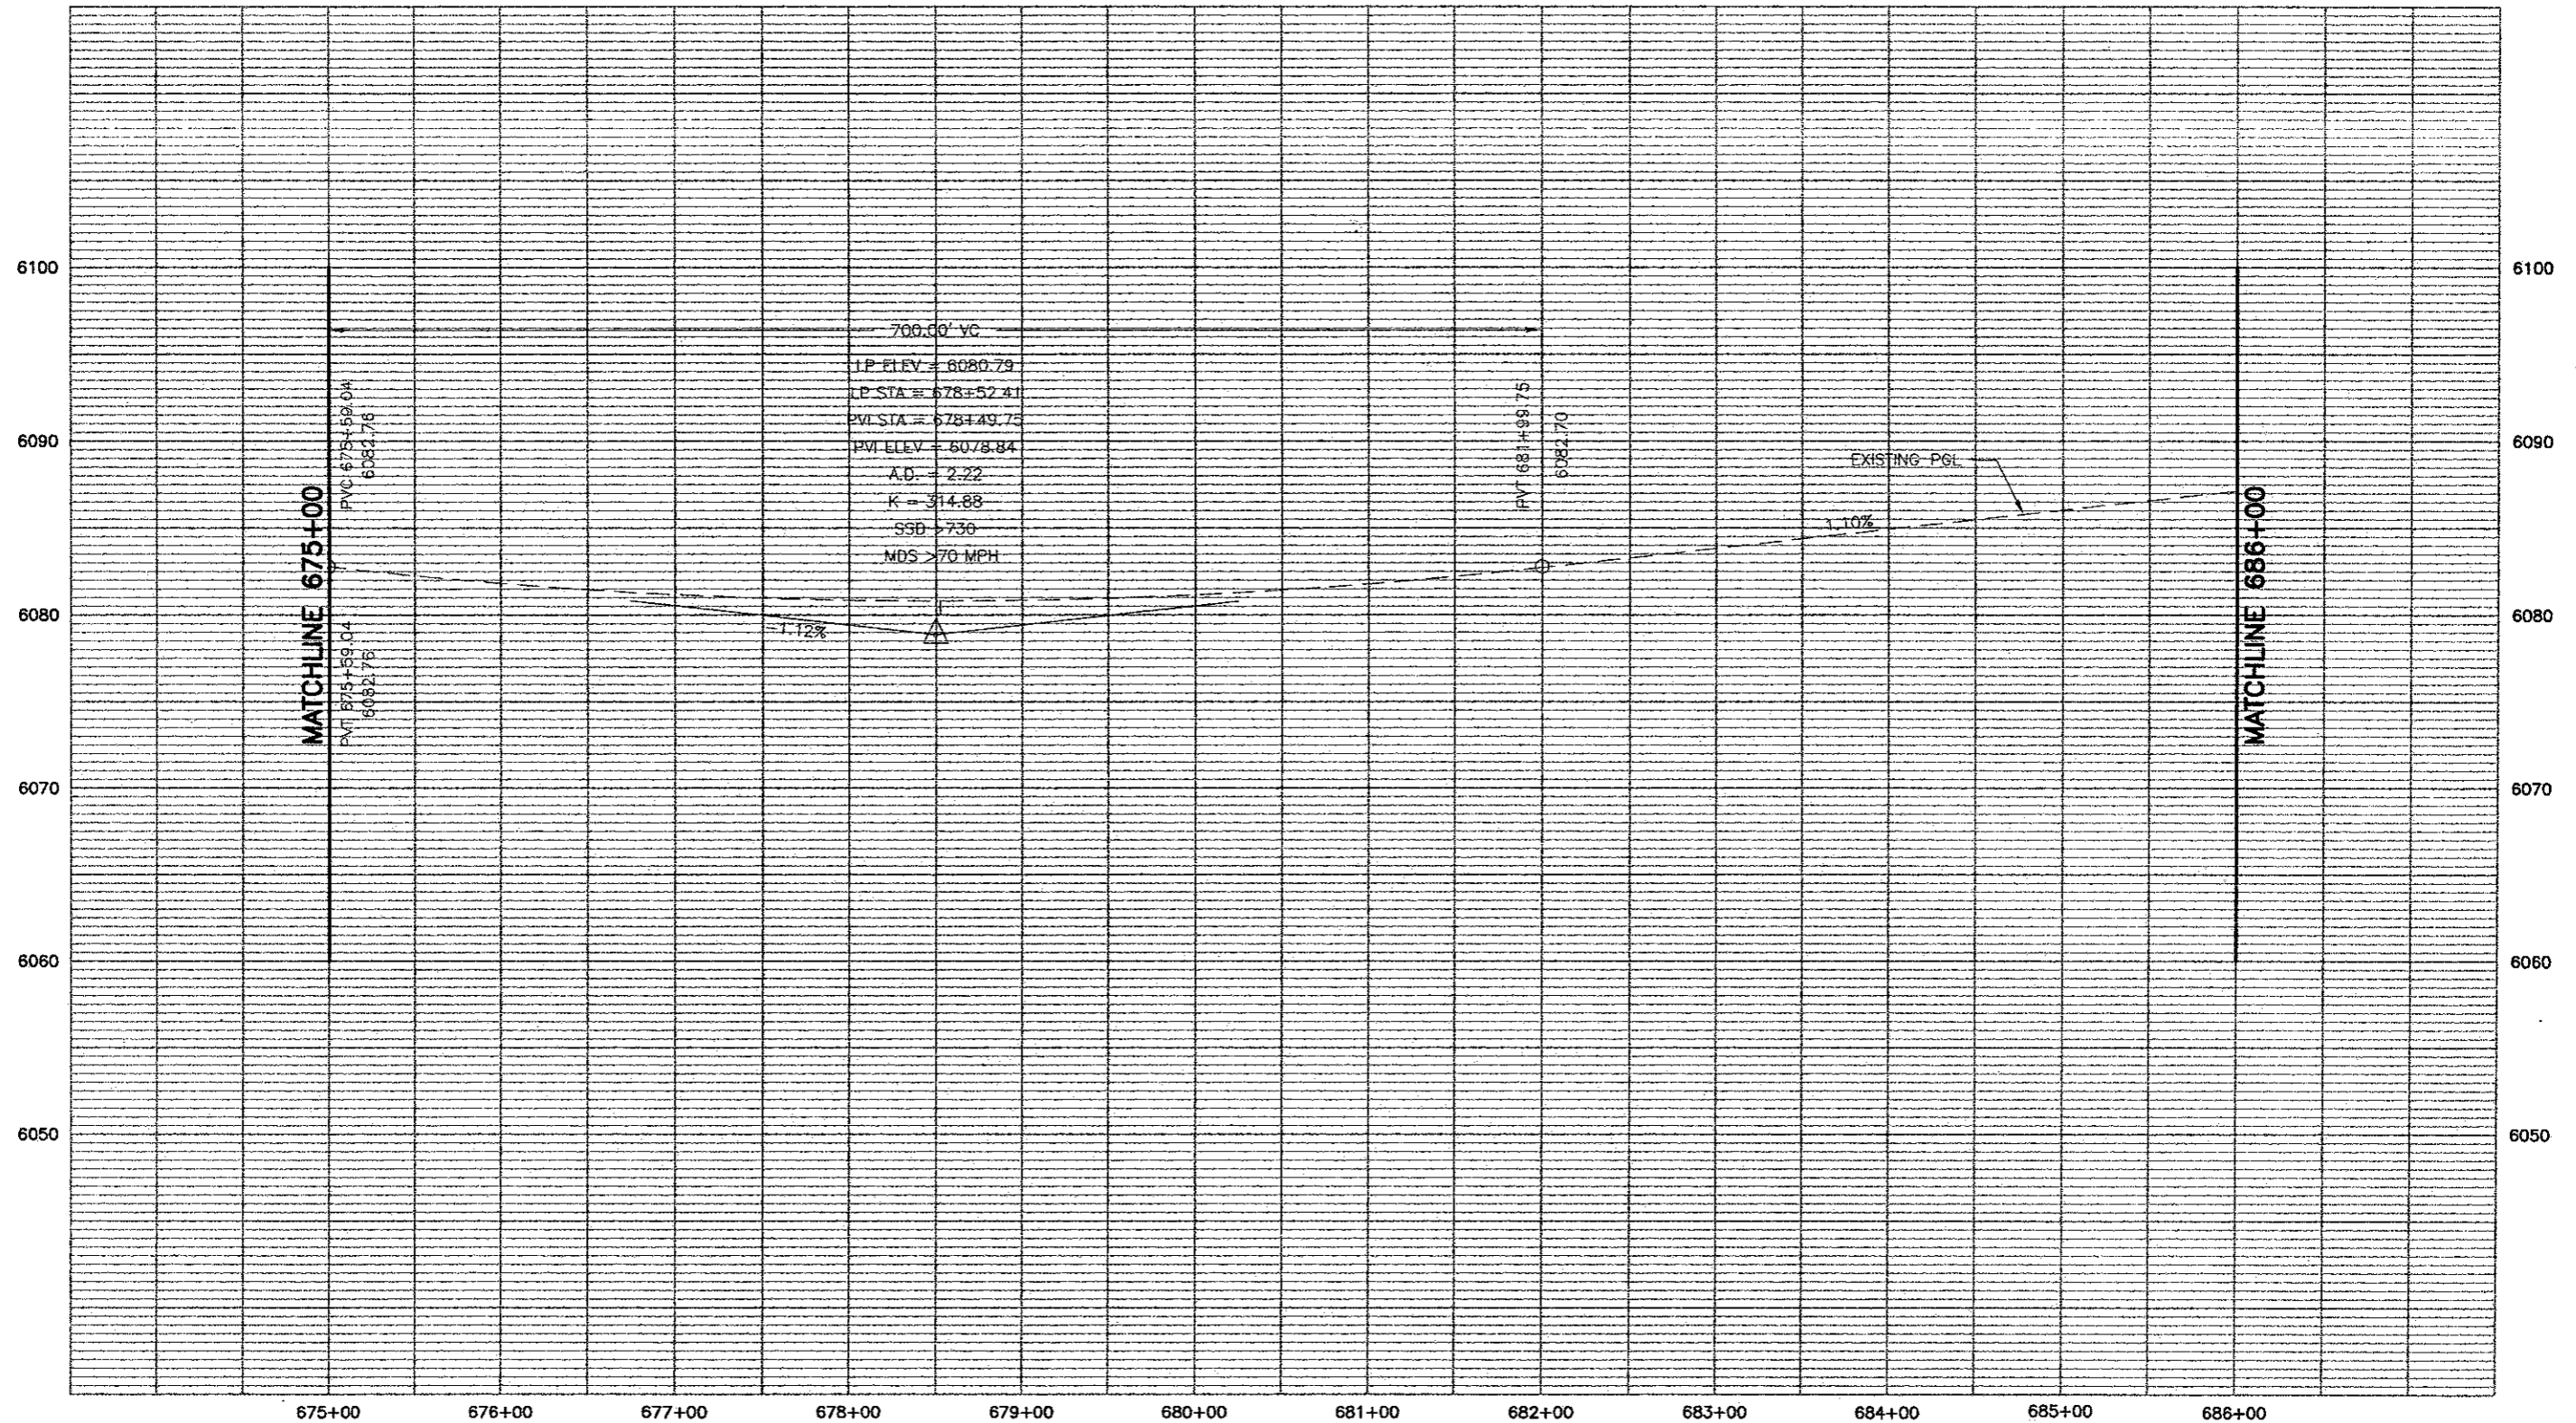
Project No./Code
XXX XXXX-XXX
XXXXX
Sheet Number 204



PROFILE - HORIZ-1"= 100'
VERT-1"= 10'

WILSON & COMPANY
Engineers & Architects


Computer File Information		Sheet Revisions		Colorado Department of Transportation		As Constructed		I-25 Profile		Project No./Code	
Creation Date: 11/15/01	Initials: MAK	(R-)		 1480 Quail Lake Loop - Suite A Colorado Springs, Colorado 80906 Phone: (719) 634-2323 Fax: (719) 227-3298 Region No. 2	No Revisions:		675+00 to 686+00		XXX XXXX-XXX		
Last Modification Date: 05/29/01	Initials: MAB	(R-)			Revised:		Designer: MAB		XXXXX		
Full Path: P:\983100913\ACAD\SHEETS		(R-)			Void:		Detailer: MAB		Sheet Number 206		
Drawing File Name: RDPR51-60.DWG		(R-)			Sheet Subset: ROADWAY		Subset Sheet: 51 of				
Acad Ver. 2000	Scale: As Shown	Units: English	(R-)								

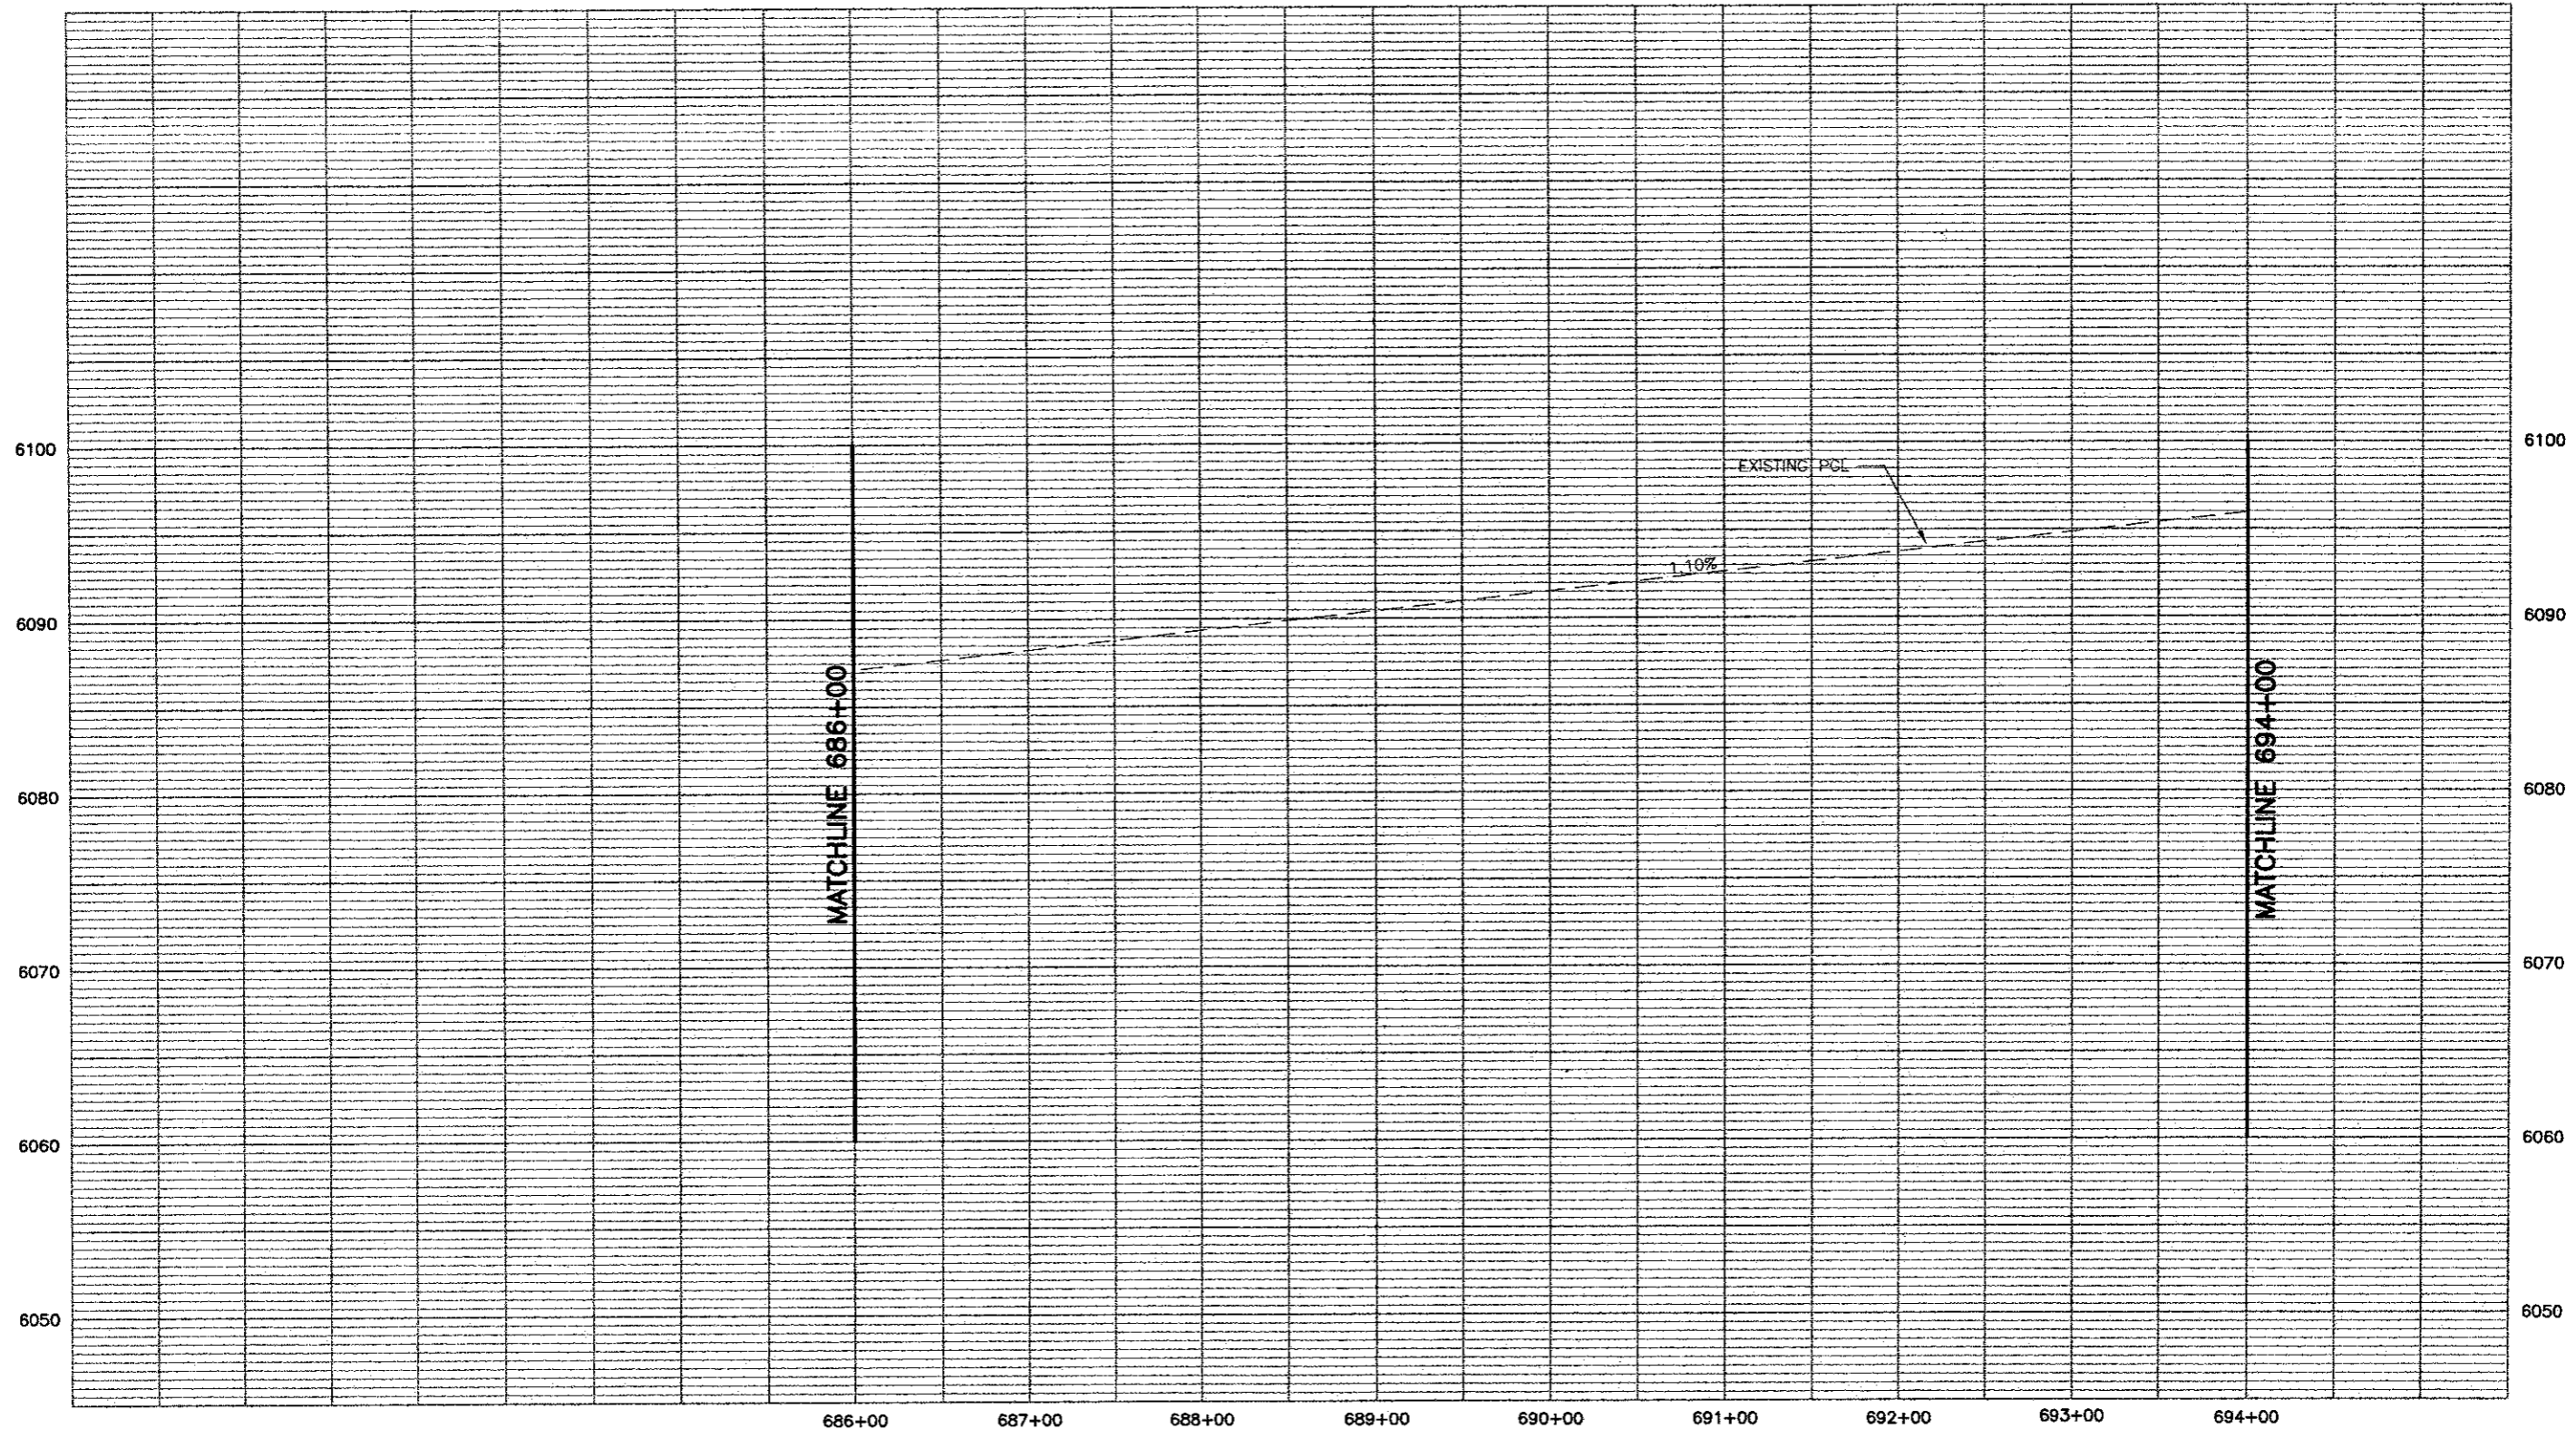

PROFILE - HORIZ-1" = 100'
VERT-1" = 10'




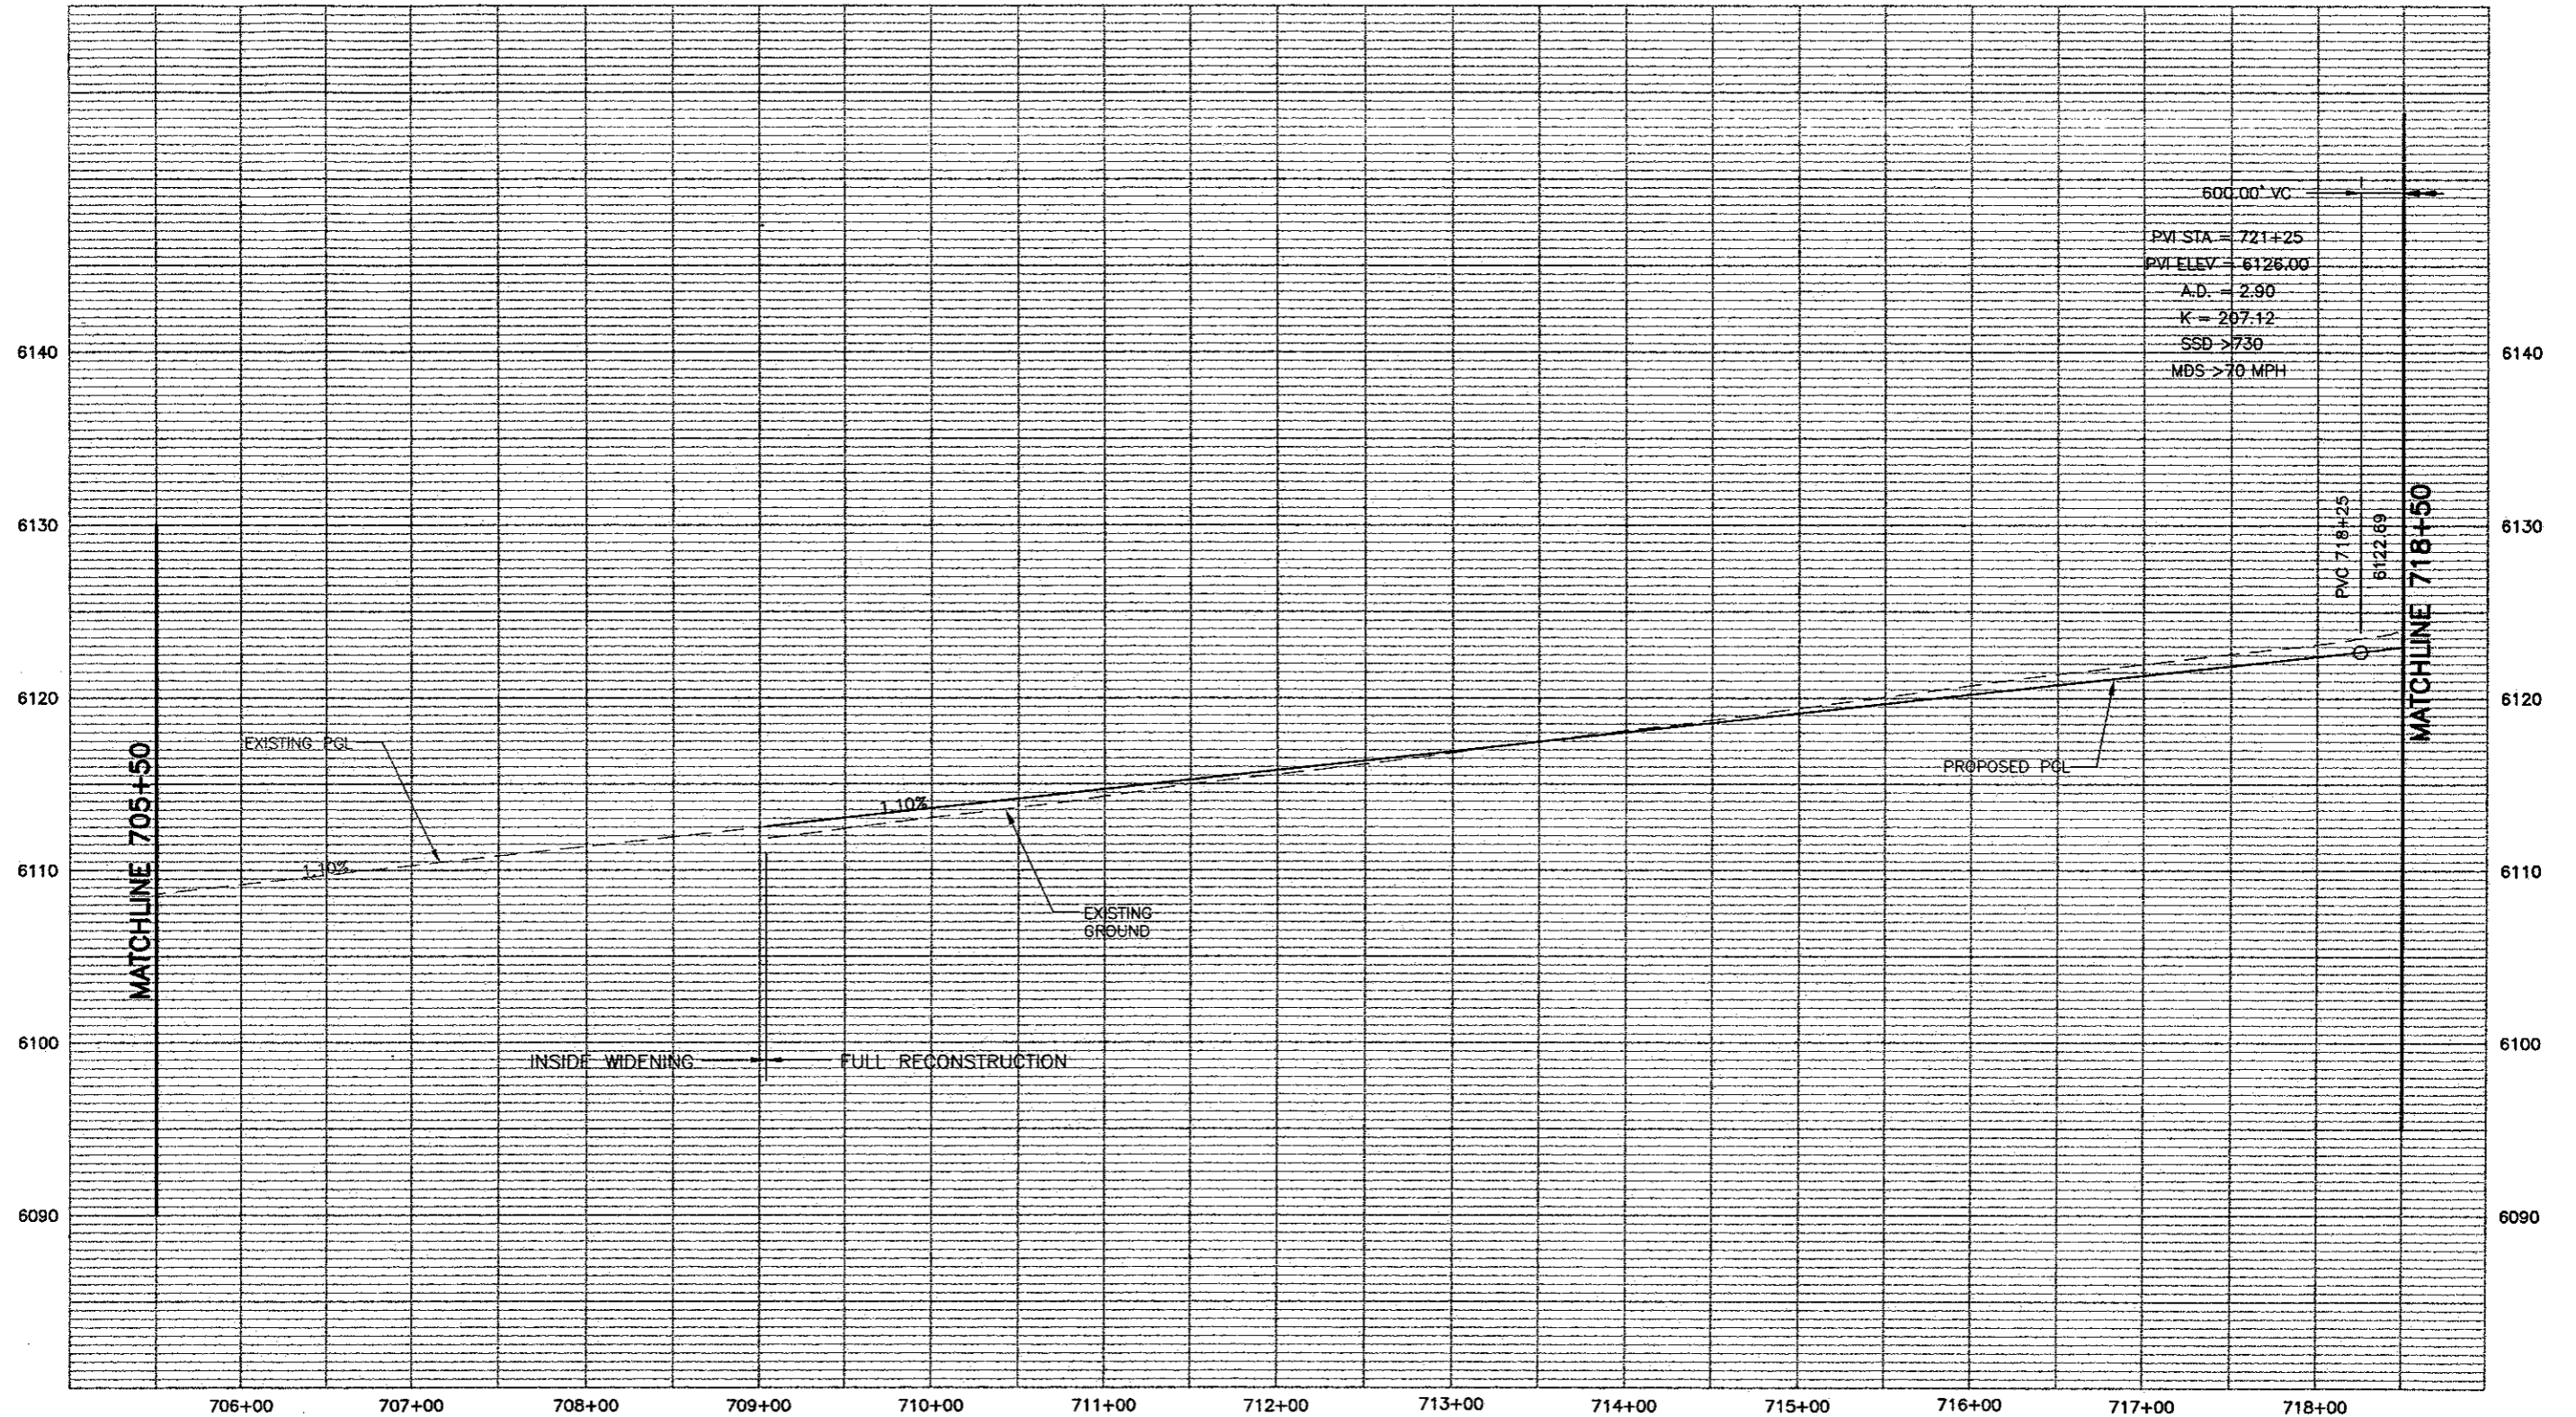
Computer File Information		Sheet Revisions		Colorado Department of Transportation		As Constructed		I-25 Profile 686+00 to 694+00		Project No./Code	
Creation Date: 11/15/01	Initials: MAK (R-)			 1480 Quail Lake Loop - Suite A Colorado Springs, Colorado 80906 Phone: (719) 634-2323 Fax: (719) 227-3298 Region No. 2	No Revisions:	Designer: MAB Detailer: MAB		Sheet Subset: ROADWAY Subset Sheet: 52 of		XXX XXXX-XXX	
Last Modification Date: 05/29/02	Initials: MAB (R-)				Revised:					XXXXX	
Full Path: P:\983100913\ACAD\SHEETS	(R-)				Void:			Sheet Number 206			
Drawing File Name: RDPR51-60.DWG	(R-)										
Acad Ver. 2000 Scale: As Shown Units: English	(R-)										

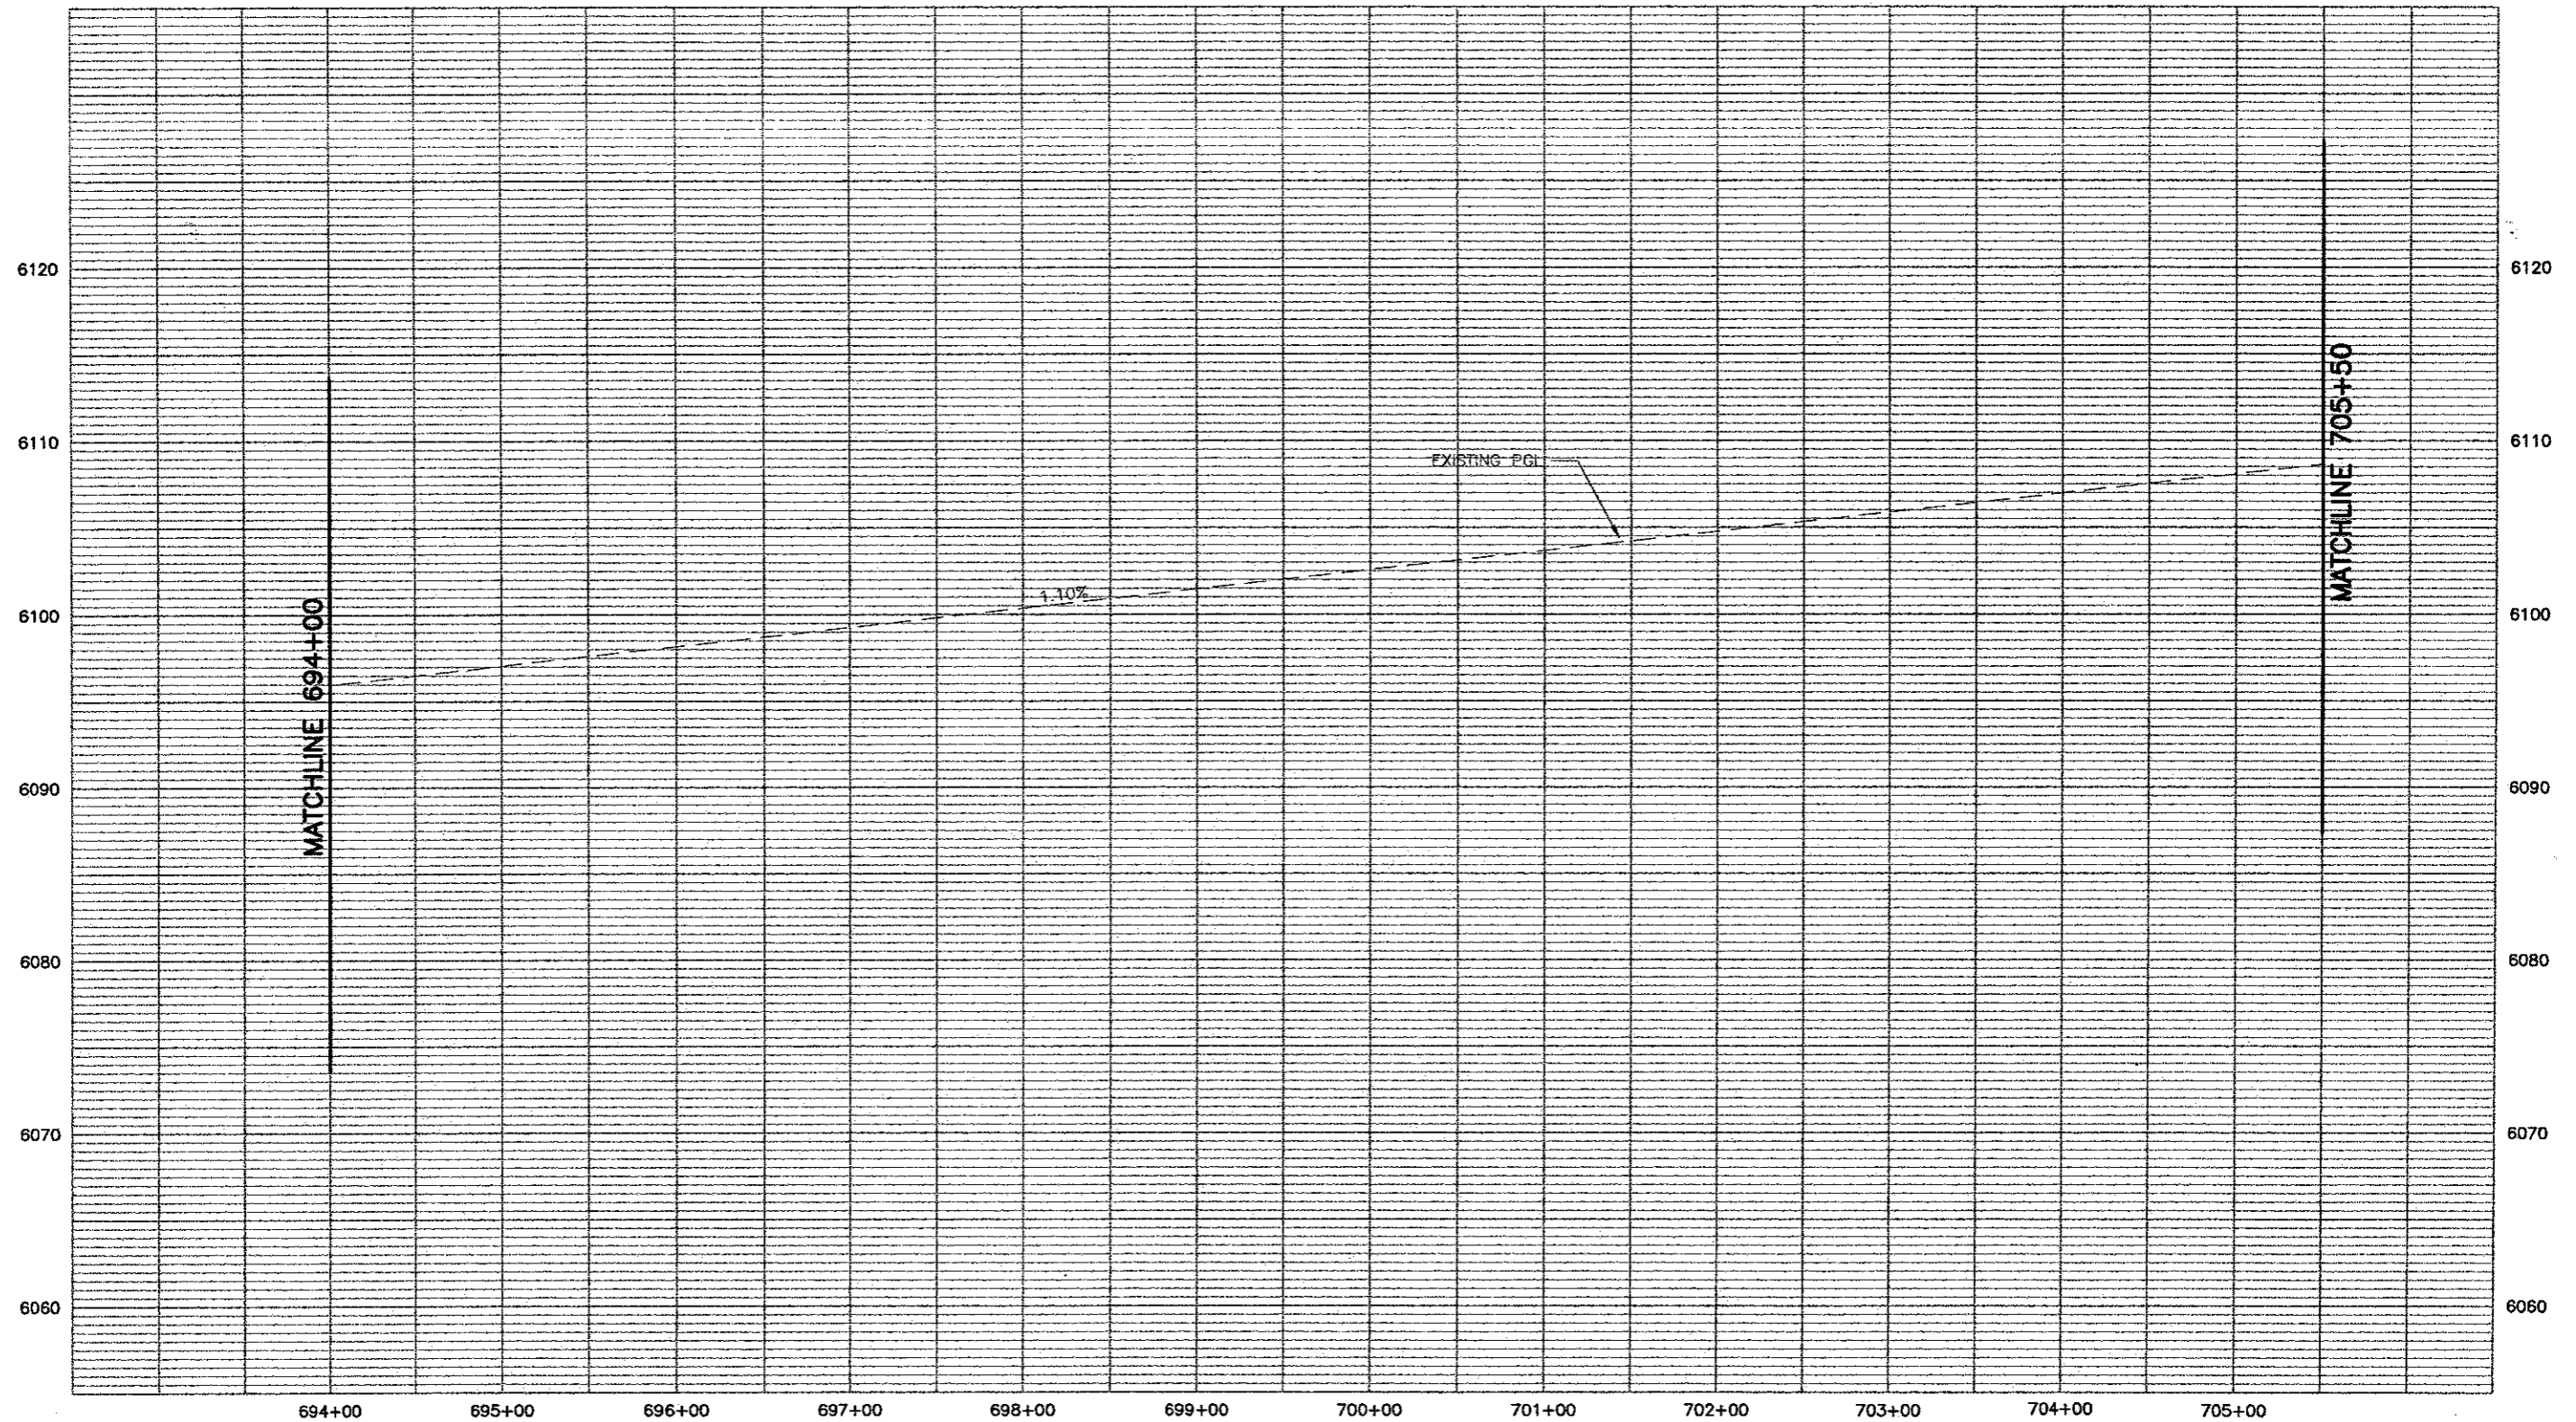

PROFILE - HORIZ-1" = 100'
VERT-1" = 10'



Computer File Information		Sheet Revisions		Colorado Department of Transportation		As Constructed		I-25 Profile		Project No./Code	
Creation Date: 11/15/01	Initials: MAK	(R-)		 1480 Quail Lake Loop - Suite A Colorado Springs, Colorado 80906 Phone: (719) 634-2323 Fax: (719) 227-3298 Region No. 2	No Revisions:	694+00 to 705+50		Designer: MAB Detailer: MAB		XXX XXXX-XXX	
Last Modification Date: 05/29/02	Initials: MAB	(R-)			Revised:					Sheet Subset: ROADWAY	
Full Path: P:\983100913\ACAD\SHEETS		(R-)			Void:					Sheet Number 207	
Drawing File Name: RDPR51-60.DWG		(R-)									
Acad Ver. 2000	Scale: As Shown	Units: English	(R-)								




PROFILE - HORIZ-1" = 100'
VERT-1" = 10'



Computer File Information	
Creation Date: 11/15/01	Initials: MAK
Last Modification Date: 05/29/02	Initials: MAB
Full Path: P:\983100913\ACAD\SHEETS	
Drawing File Name: RDPR51-60.DWG	
Acad Ver. 2000	Scale: As Shown Units: English

Sheet Revisions	
(R-)	
(R-)	
(R-)	
(R-)	

Colorado Department of Transportation




1480 Quail Lake Loop - Suite A
Colorado Springs, Colorado 80906
Phone: (719) 634-2323 Fax: (719) 227-3298

Region No. 2

As Constructed
No Revisions:
Revised:
Void:

I-25 Profile 705+50 to 718+50	
Designer: MAB	
Detailer: MAB	
Sheet Subset: ROADWAY	Subset Sheet: 54 of

Project No./Code
XXX XXXX-XXX
XXXXX
Sheet Number 208

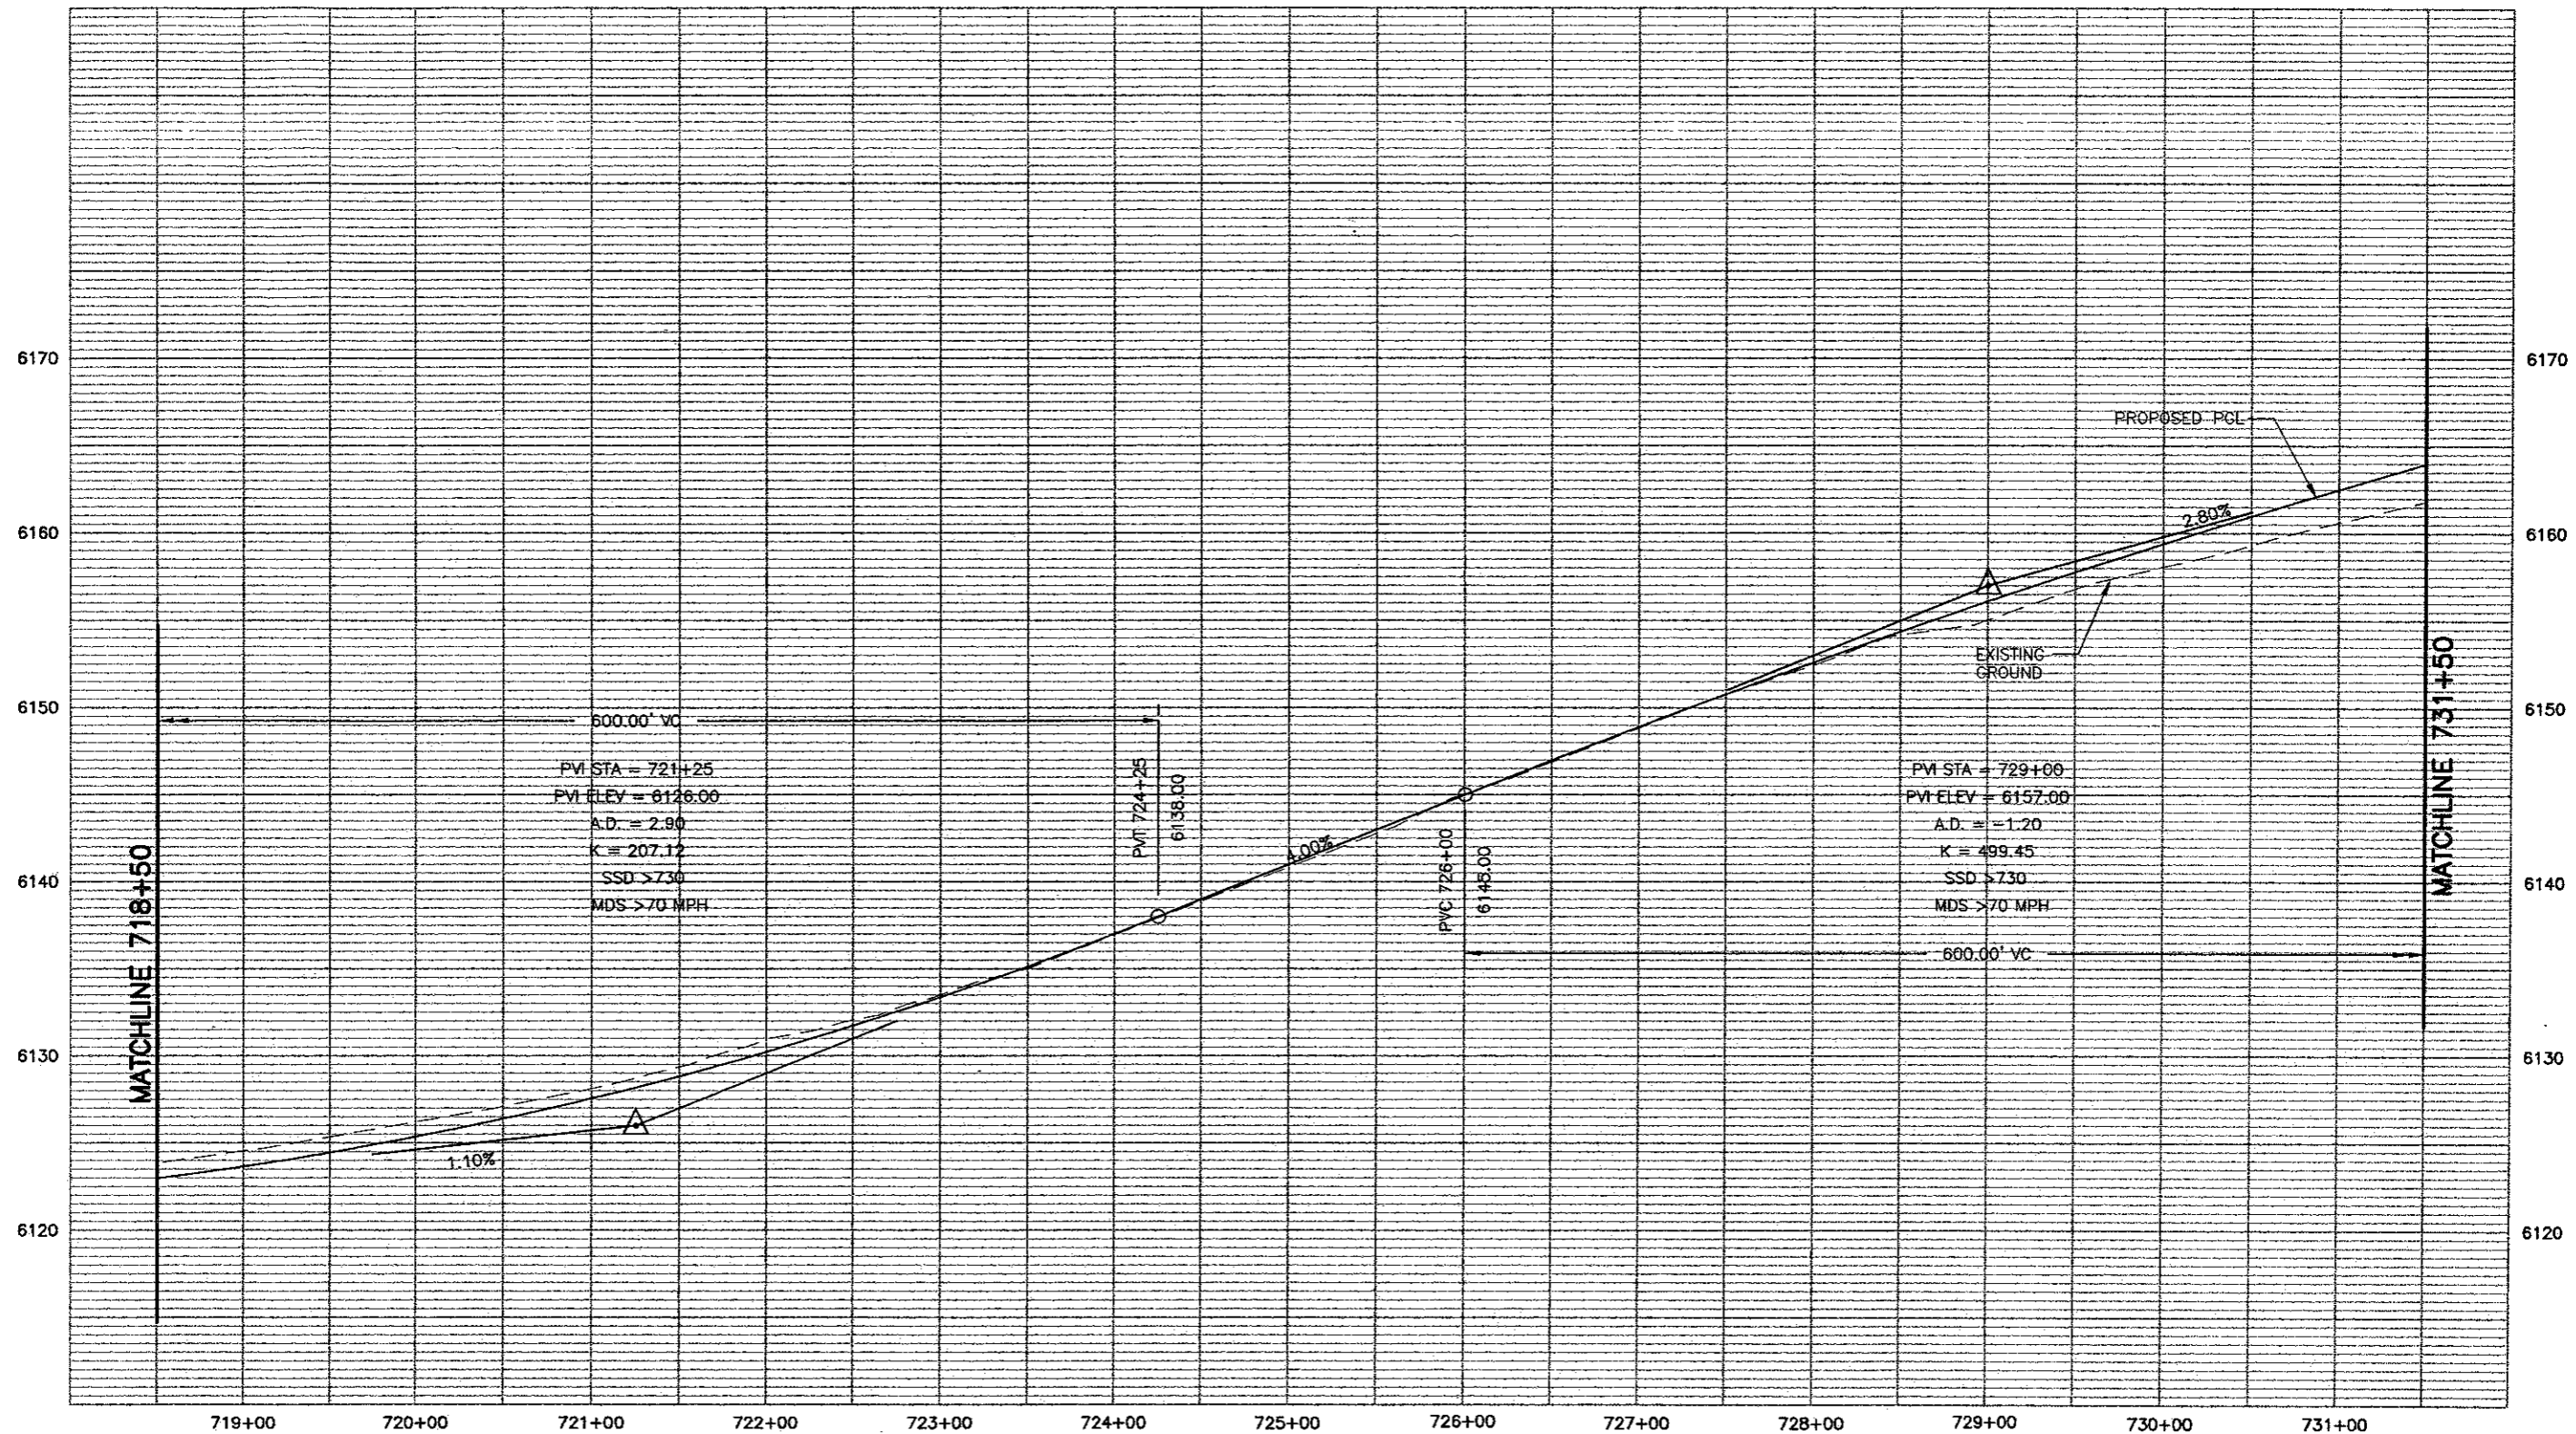

PROFILE - HORIZ-1" = 100'
VERT-1" = 10'



Computer File Information	
Creation Date: 11/15/01	Initials: MAK
Last Modification Date: 05/29/02	Initials: MAB
Full Path: P:\983100913\ACAD\SHEETS	
Drawing File Name: RDRP51-60.DWG	
Acad Ver. 2000	Scale: As Shown
	Units: English

Sheet Revisions	
(R-)	
(R-)	
(R-)	
(R-)	

Colorado Department of Transportation

1480 Quail Lake Loop - Suite A
Colorado Springs, Colorado 80906
Phone: (719) 634-2323 Fax: (719) 227-3298

Region No. 2

As Constructed
No Revisions:
Revised:
Void:


I-25 Profile 718+50 to 731+50	
Designer: MAB	
Detailer: MAB	
Sheet Subset: ROADWAY	Subset Sheet: 55 of


Project No./Code
XXX XXXX-XXX
XXXXX
Sheet Number 209



PROFILE - HORIZ-1"= 100'
VERT-1"= 10'



Computer File Information Creation Date: 11/15/01 Initials: MAK Last Modification Date: 05/29/02 Initials: MAB Full Path: P:\983100913\ACAD\SHEETS Drawing File Name: RDPR51-60.DWG Acad Ver. 2000 Scale: As Shown Units: English		Sheet Revisions <table border="1"> <tr><td> </td><td> </td><td> </td></tr> <tr><td> </td><td> </td><td> </td></tr> <tr><td> </td><td> </td><td> </td></tr> <tr><td> </td><td> </td><td> </td></tr> </table>														Colorado Department of Transportation  1480 Quail Lake Loop - Suite A Colorado Springs, Colorado 80906 Phone: (719) 634-2323 Fax: (719) 227-3298 Region No. 2		As Constructed No Revisions: Revised: Void:		I-25 Profile 731+50 to 744+50 Designer: MAB Detailer: MAB Sheet Subset: ROADWAY Subset Sheet: 56 of		Project No./Code XXX XXXX-XXX XXXXX Sheet Number 210	

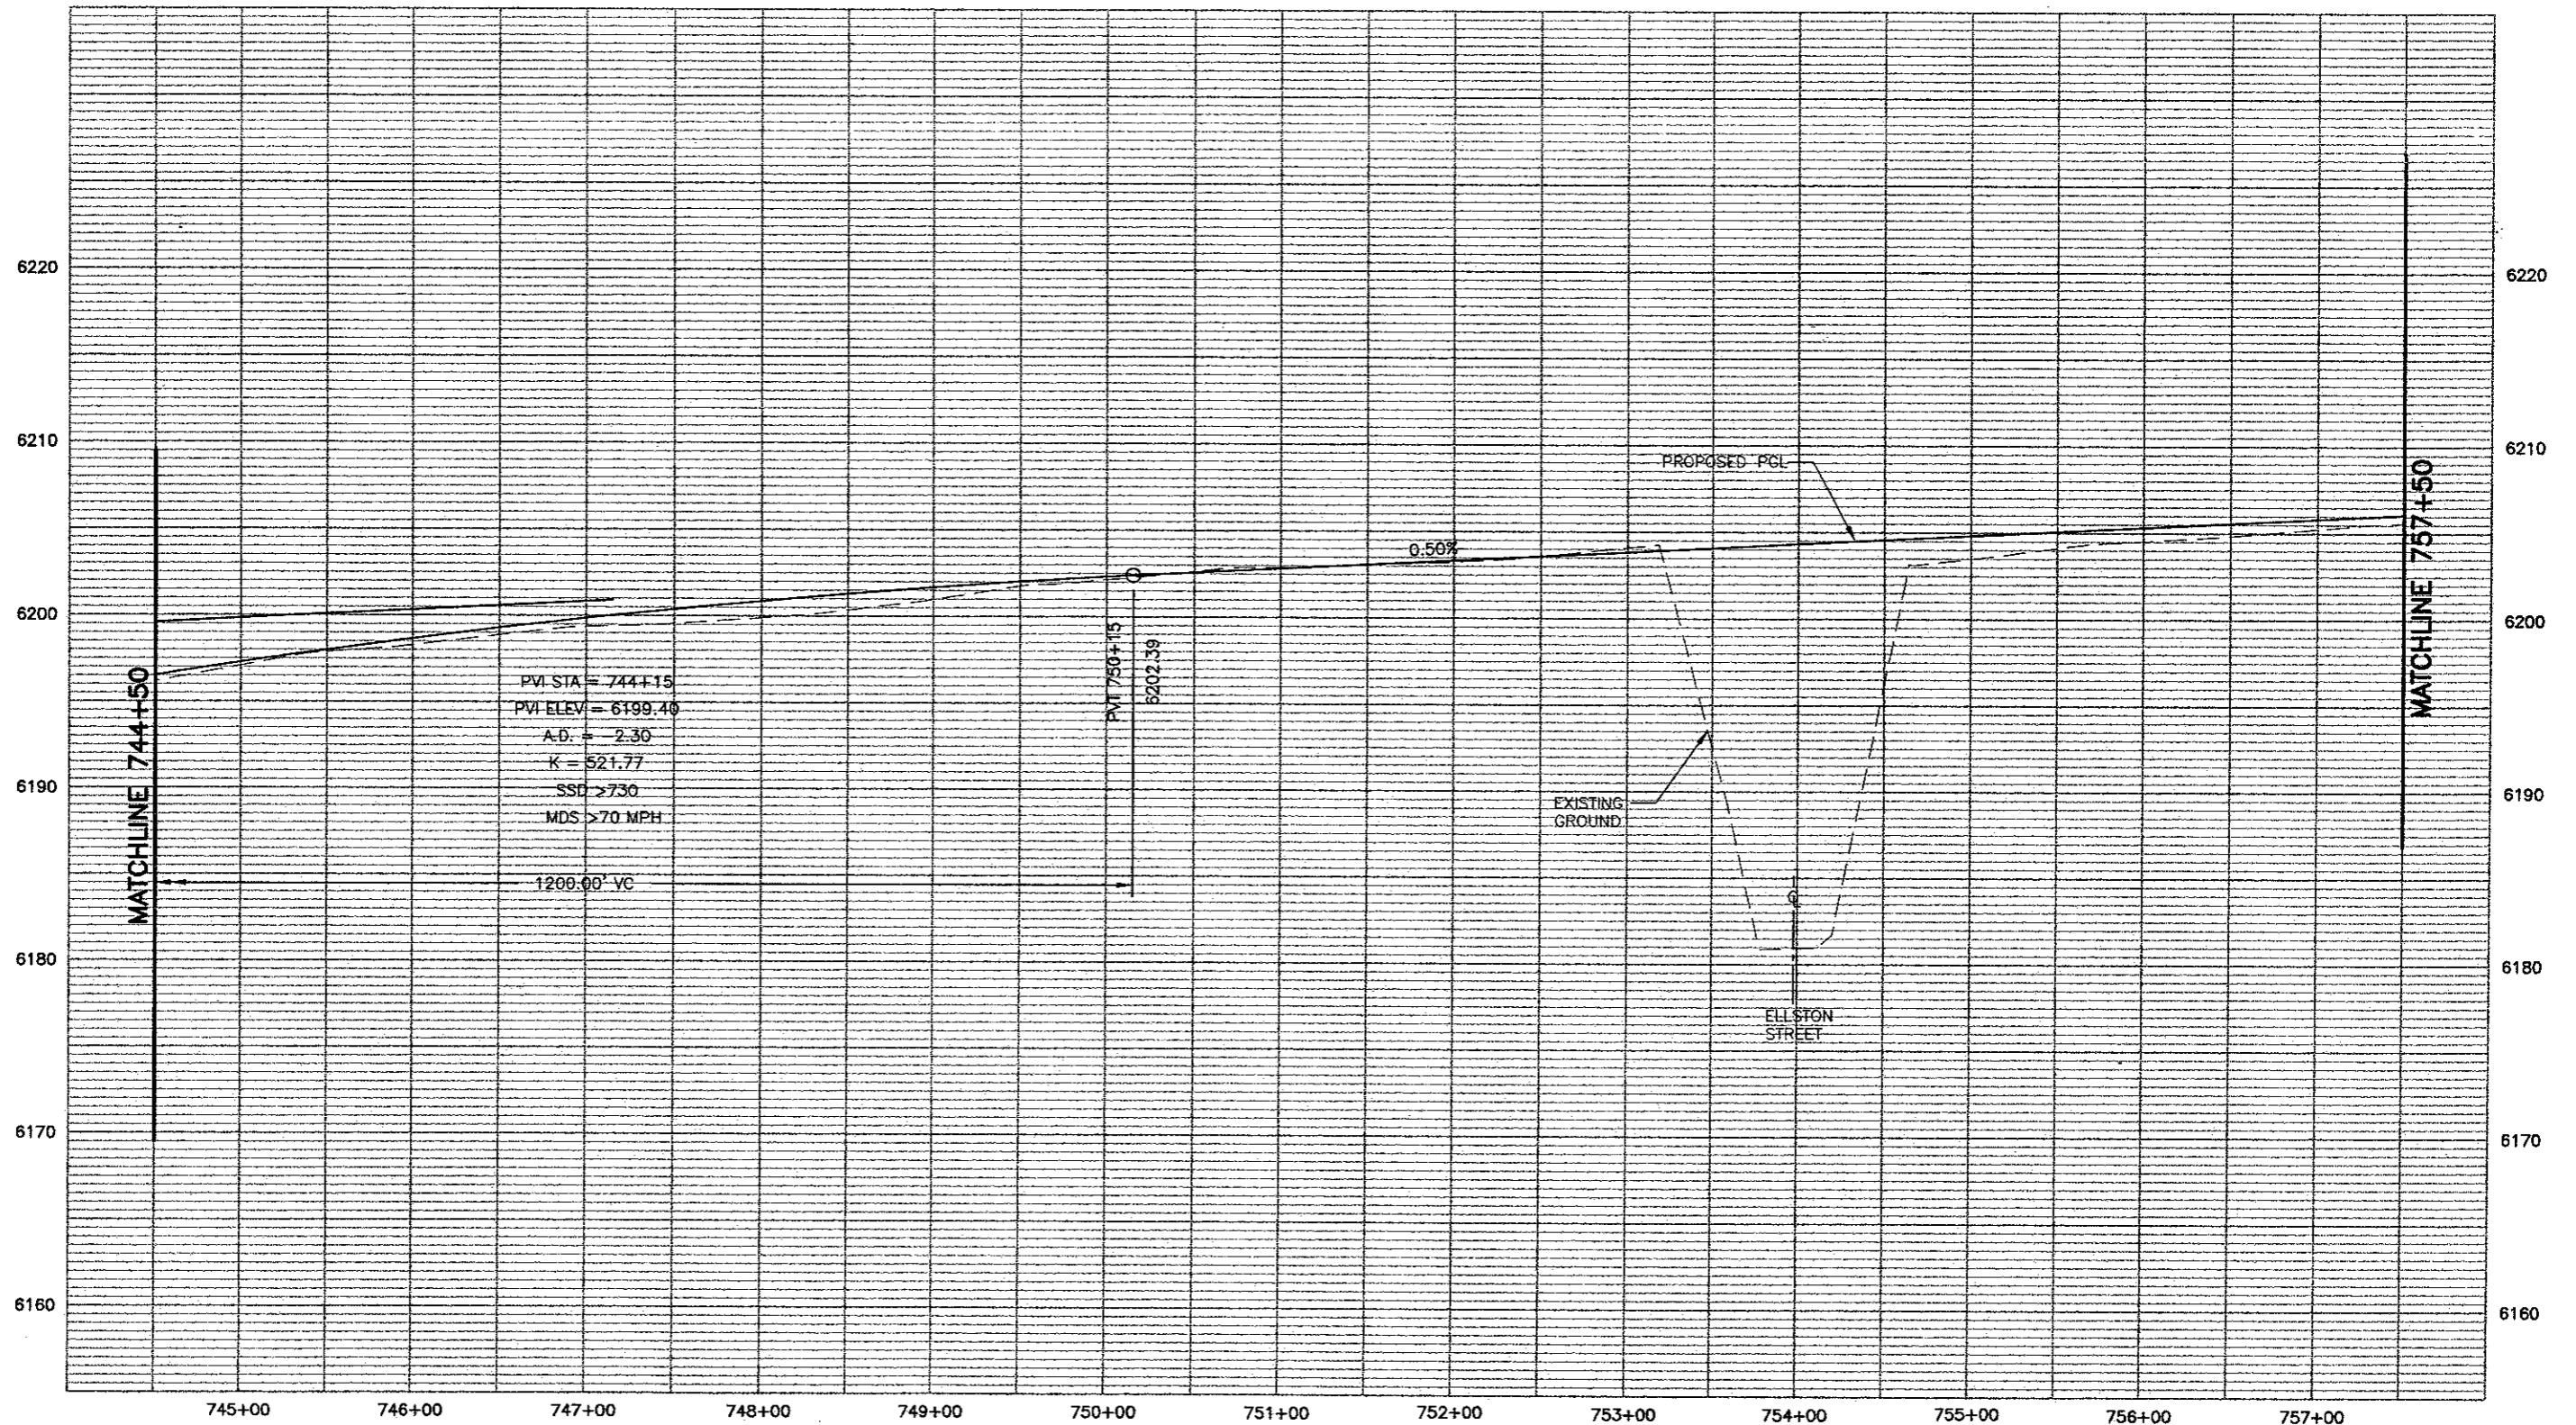


PROFILE - HORIZ-1" = 100'
VERT-1" = 10'

WILSON & COMPANY
Engineers & Architects

Computer File Information	
Creation Date: 11/15/01	Initials: MAK
Last Modification Date: 05/29/02	Initials: MAB
Full Path: P:\983100913\ACAD\SHEETS	
Drawing File Name: RDPR51-60.DWG	
Acad Ver. 2000	Scale: As Shown Units: English

Sheet Revisions	
(R-)	
(R-)	
(R-)	
(R-)	

Colorado Department of Transportation




1480 Quail Lake Loop - Suite A
Colorado Springs, Colorado 80906
Phone: (719) 634-2323 Fax: (719) 227-3298

Region No. 2

As Constructed
No Revisions:
Revised:
Void:

I-25 Profile	
744+50 to 757+50	
Designer: MAB	
Detailer: MAB	
Sheet Subset: ROADWAY	Subset Sheet: 57 of

Project No./Code
XXX XXXX-XXX
XXXXX
Sheet Number 211

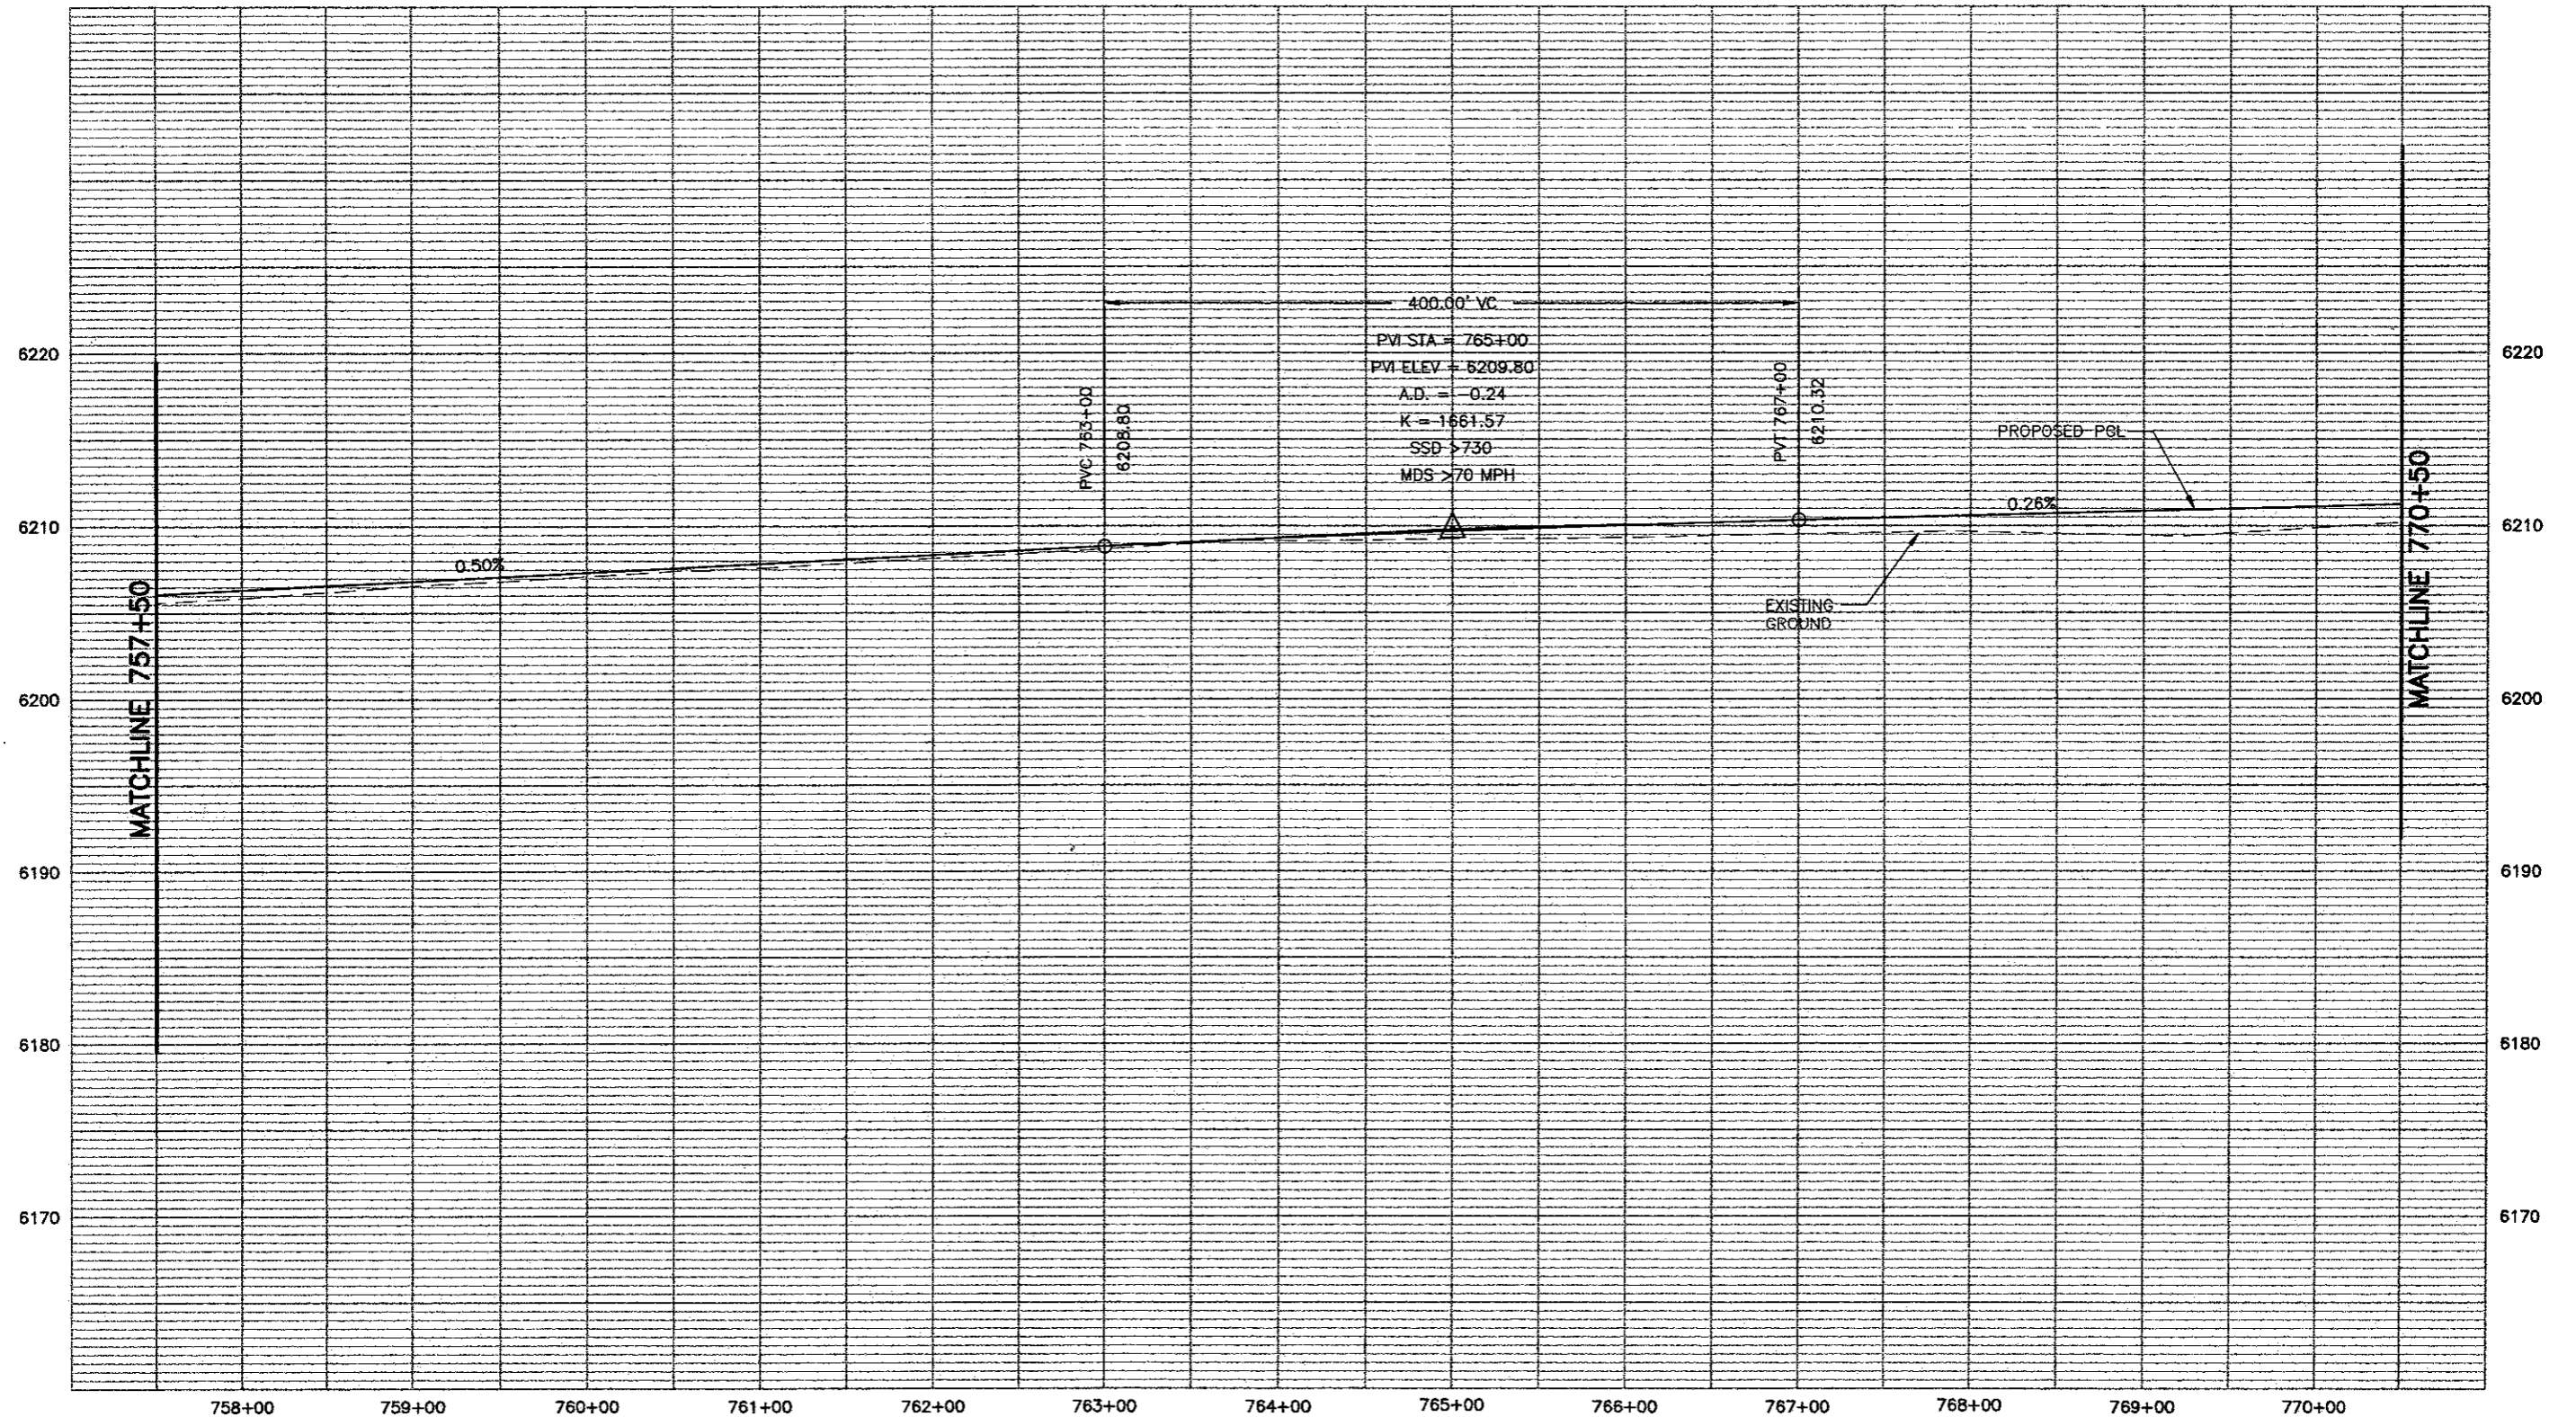

400.00' VC
 PVI STA = 765+00
 PVI ELEV = 6209.80
 A.D. = -0.24
 K = 1661.57
 SSD > 730
 MDS > 70 MPH


PROFILE - HORIZ-1"= 100'
 VERT-1"= 10'

WILSON & COMPANY
 Engineers & Architects

Computer File Information	
Creation Date: 11/15/01	Initials: MAK
Last Modification Date: 05/29/02	Initials: MAB
Full Path: P:\983100913\ACAD\SHEETS	
Drawing File Name: RDRP51-60.DWG	
Acad Ver. 2000	Scale: As Shown Units: English

Sheet Revisions	
(R-)	
(R-)	
(R-)	
(R-)	

Colorado Department of Transportation




1480 Quail Lake Loop - Suite A
 Colorado Springs, Colorado 80906
 Phone: (719) 634-2323 Fax: (719) 227-3298

Region No. 2

As Constructed
No Revisions:
Revised:
Void:

I-25 Profile 757+50 to 770+50	
Designer: MAB	
Detailer: MAB	
Sheet Subset: ROADWAY	Subset Sheet: 58 of

Project No./Code
XXX XXXX-XXX
XXXXX
Sheet Number 212

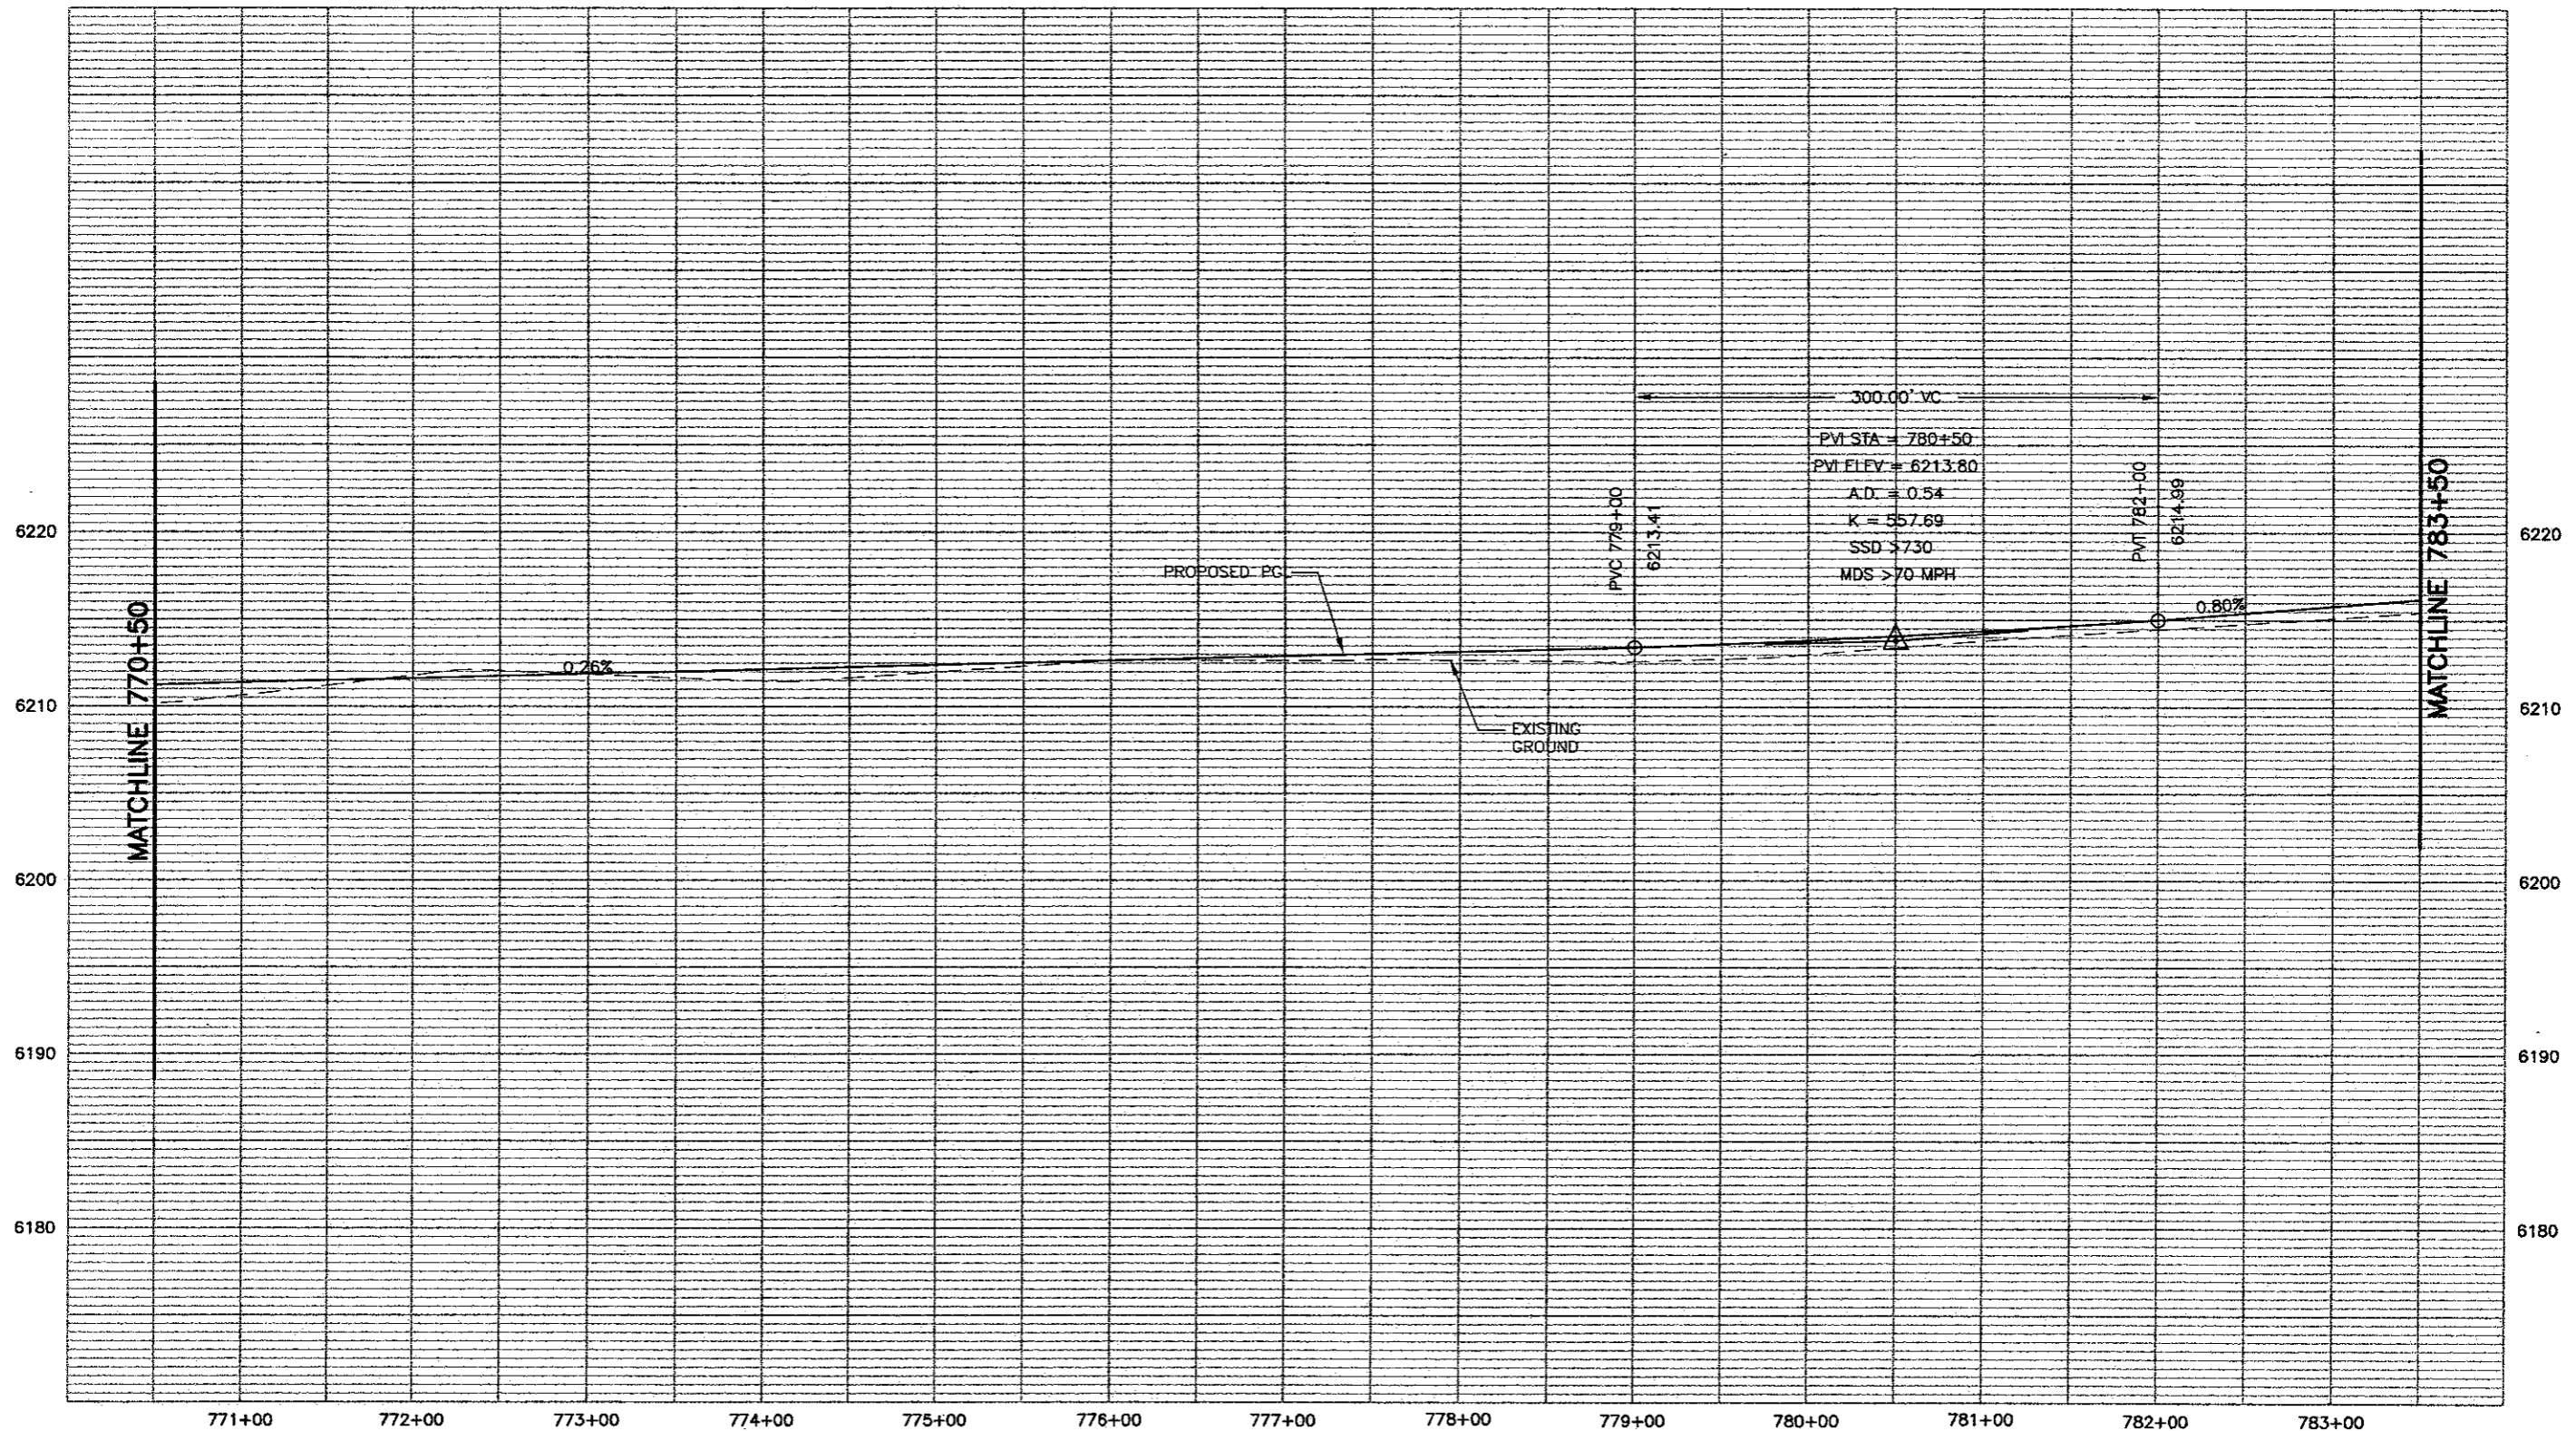


PROFILE - HORIZ-1" = 100'
VERT-1" = 10'

WILSON & COMPANY
Engineers & Architects

Computer File Information	
Creation Date: 11/15/01	Initials: MAK
Last Modification Date: 05/29/02	Initials: MAB
Full Path: P:\983100913\ACAD\SHEETS	
Drawing File Name: RDPR51-60.DWG	
Acad Ver. 2000	Scale: As Shown Units: English

Sheet Revisions	
(R-)	
(R-)	
(R-)	
(R-)	
(R-)	

Colorado Department of Transportation

 1480 Quail Lake Loop - Suite A
 Colorado Springs, Colorado 80906
 Phone: (719) 634-2323 Fax: (719) 227-3298
Region No. 2


As Constructed
 No Revisions:
 Revised:
 Void:

**I-25 Profile
770+50 to 783+50**

Designer: MAB
Detailer: MAB
Sheet Subset: ROADWAY


Subset Sheet: 59 of


Project No./Code
 XXX XXXX-XXX
 XXXXX
 Sheet Number **219**

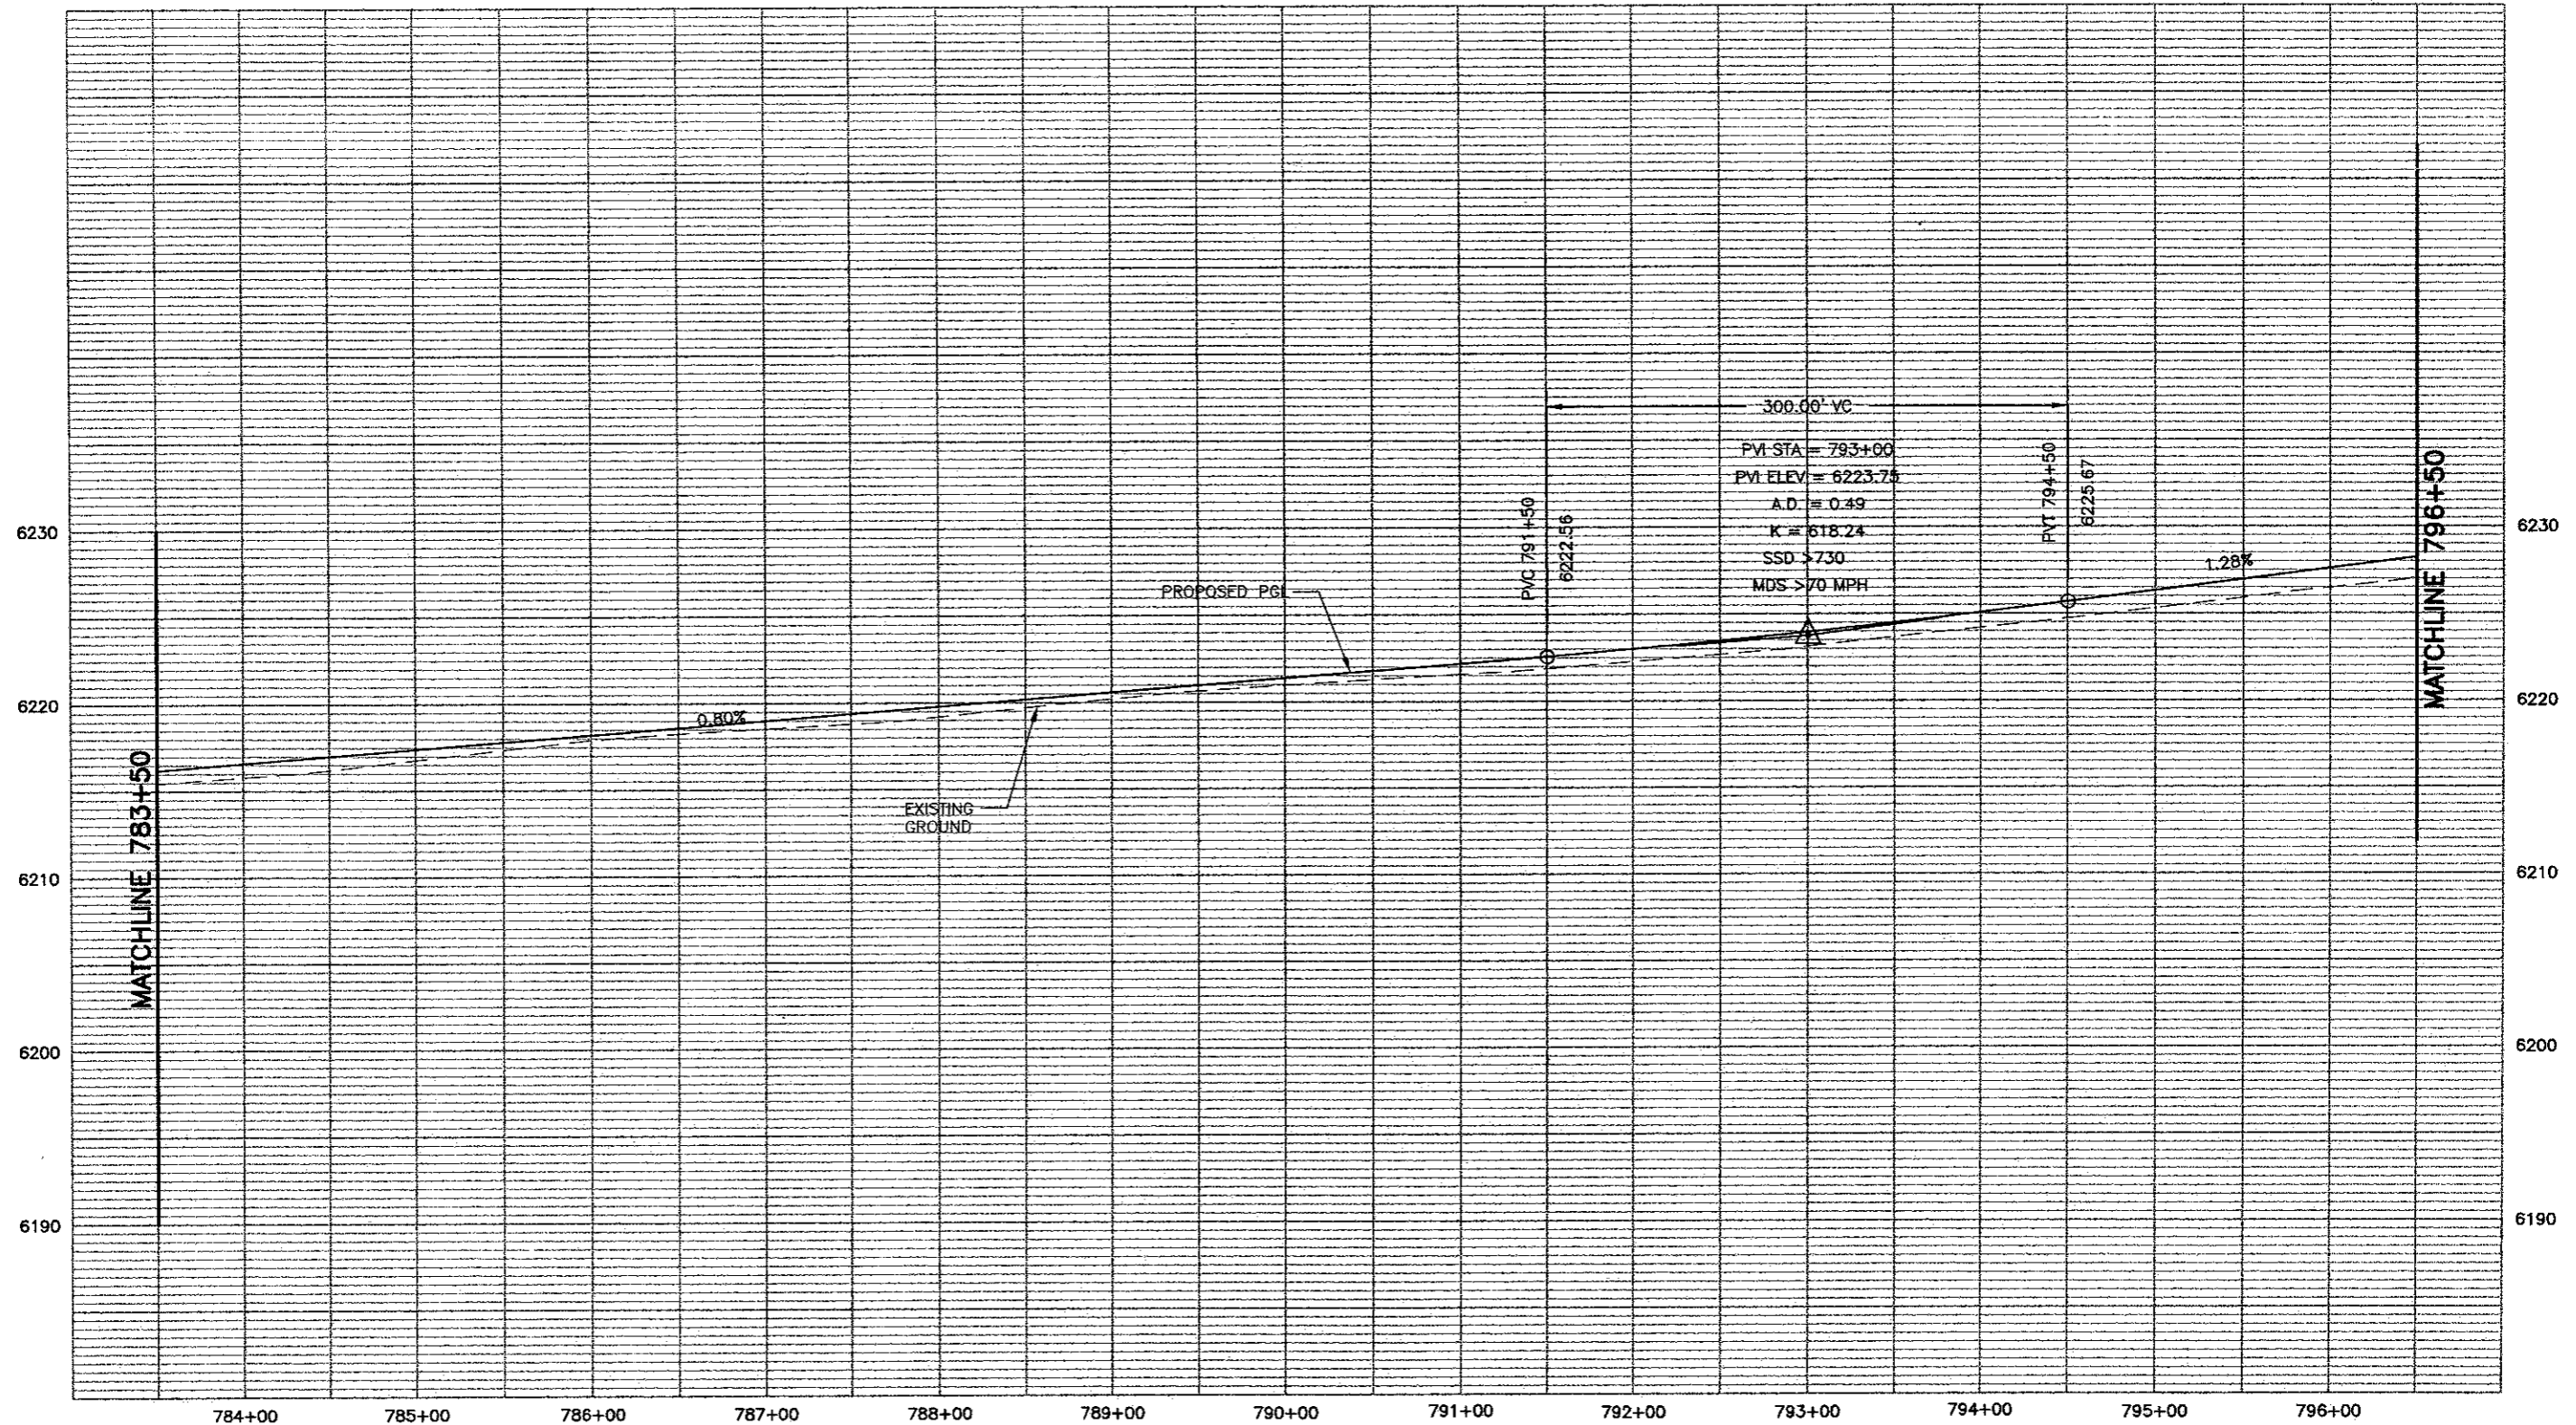

PROFILE - HORIZ-1" = 100'
VERT-1" = 10'

WILSON & COMPANY
Engineers & Architects


Computer File Information		Sheet Revisions		Colorado Department of Transportation		As Constructed		I-25 Profile		Project No./Code	
Creation Date: 11/15/01	Initials: MAK	(R-)		 1480 Quail Lake Loop - Suite A Colorado Springs, Colorado 80906 Phone: (719) 634-2323 Fax: (719) 227-3298 Region No. 2	No Revisions:		783+50 to 796+50		XXX XXXX-XXX		
Last Modification Date: 05/29/02	Initials: MAB	(R-)			Revised:	Designer: MAB			XXXXX		
Full Path: P:\983100913\ACAD\SHEETS		(R-)			Void:	Detailer: MAB			Sheet Number 214		
Drawing File Name: RDPR51-60.DWG		(R-)			Sheet Subset: ROADWAY		Subset Sheet: 60A of				
Acad Ver. 2000	Scale: As Shown	Units: English	(R-)								

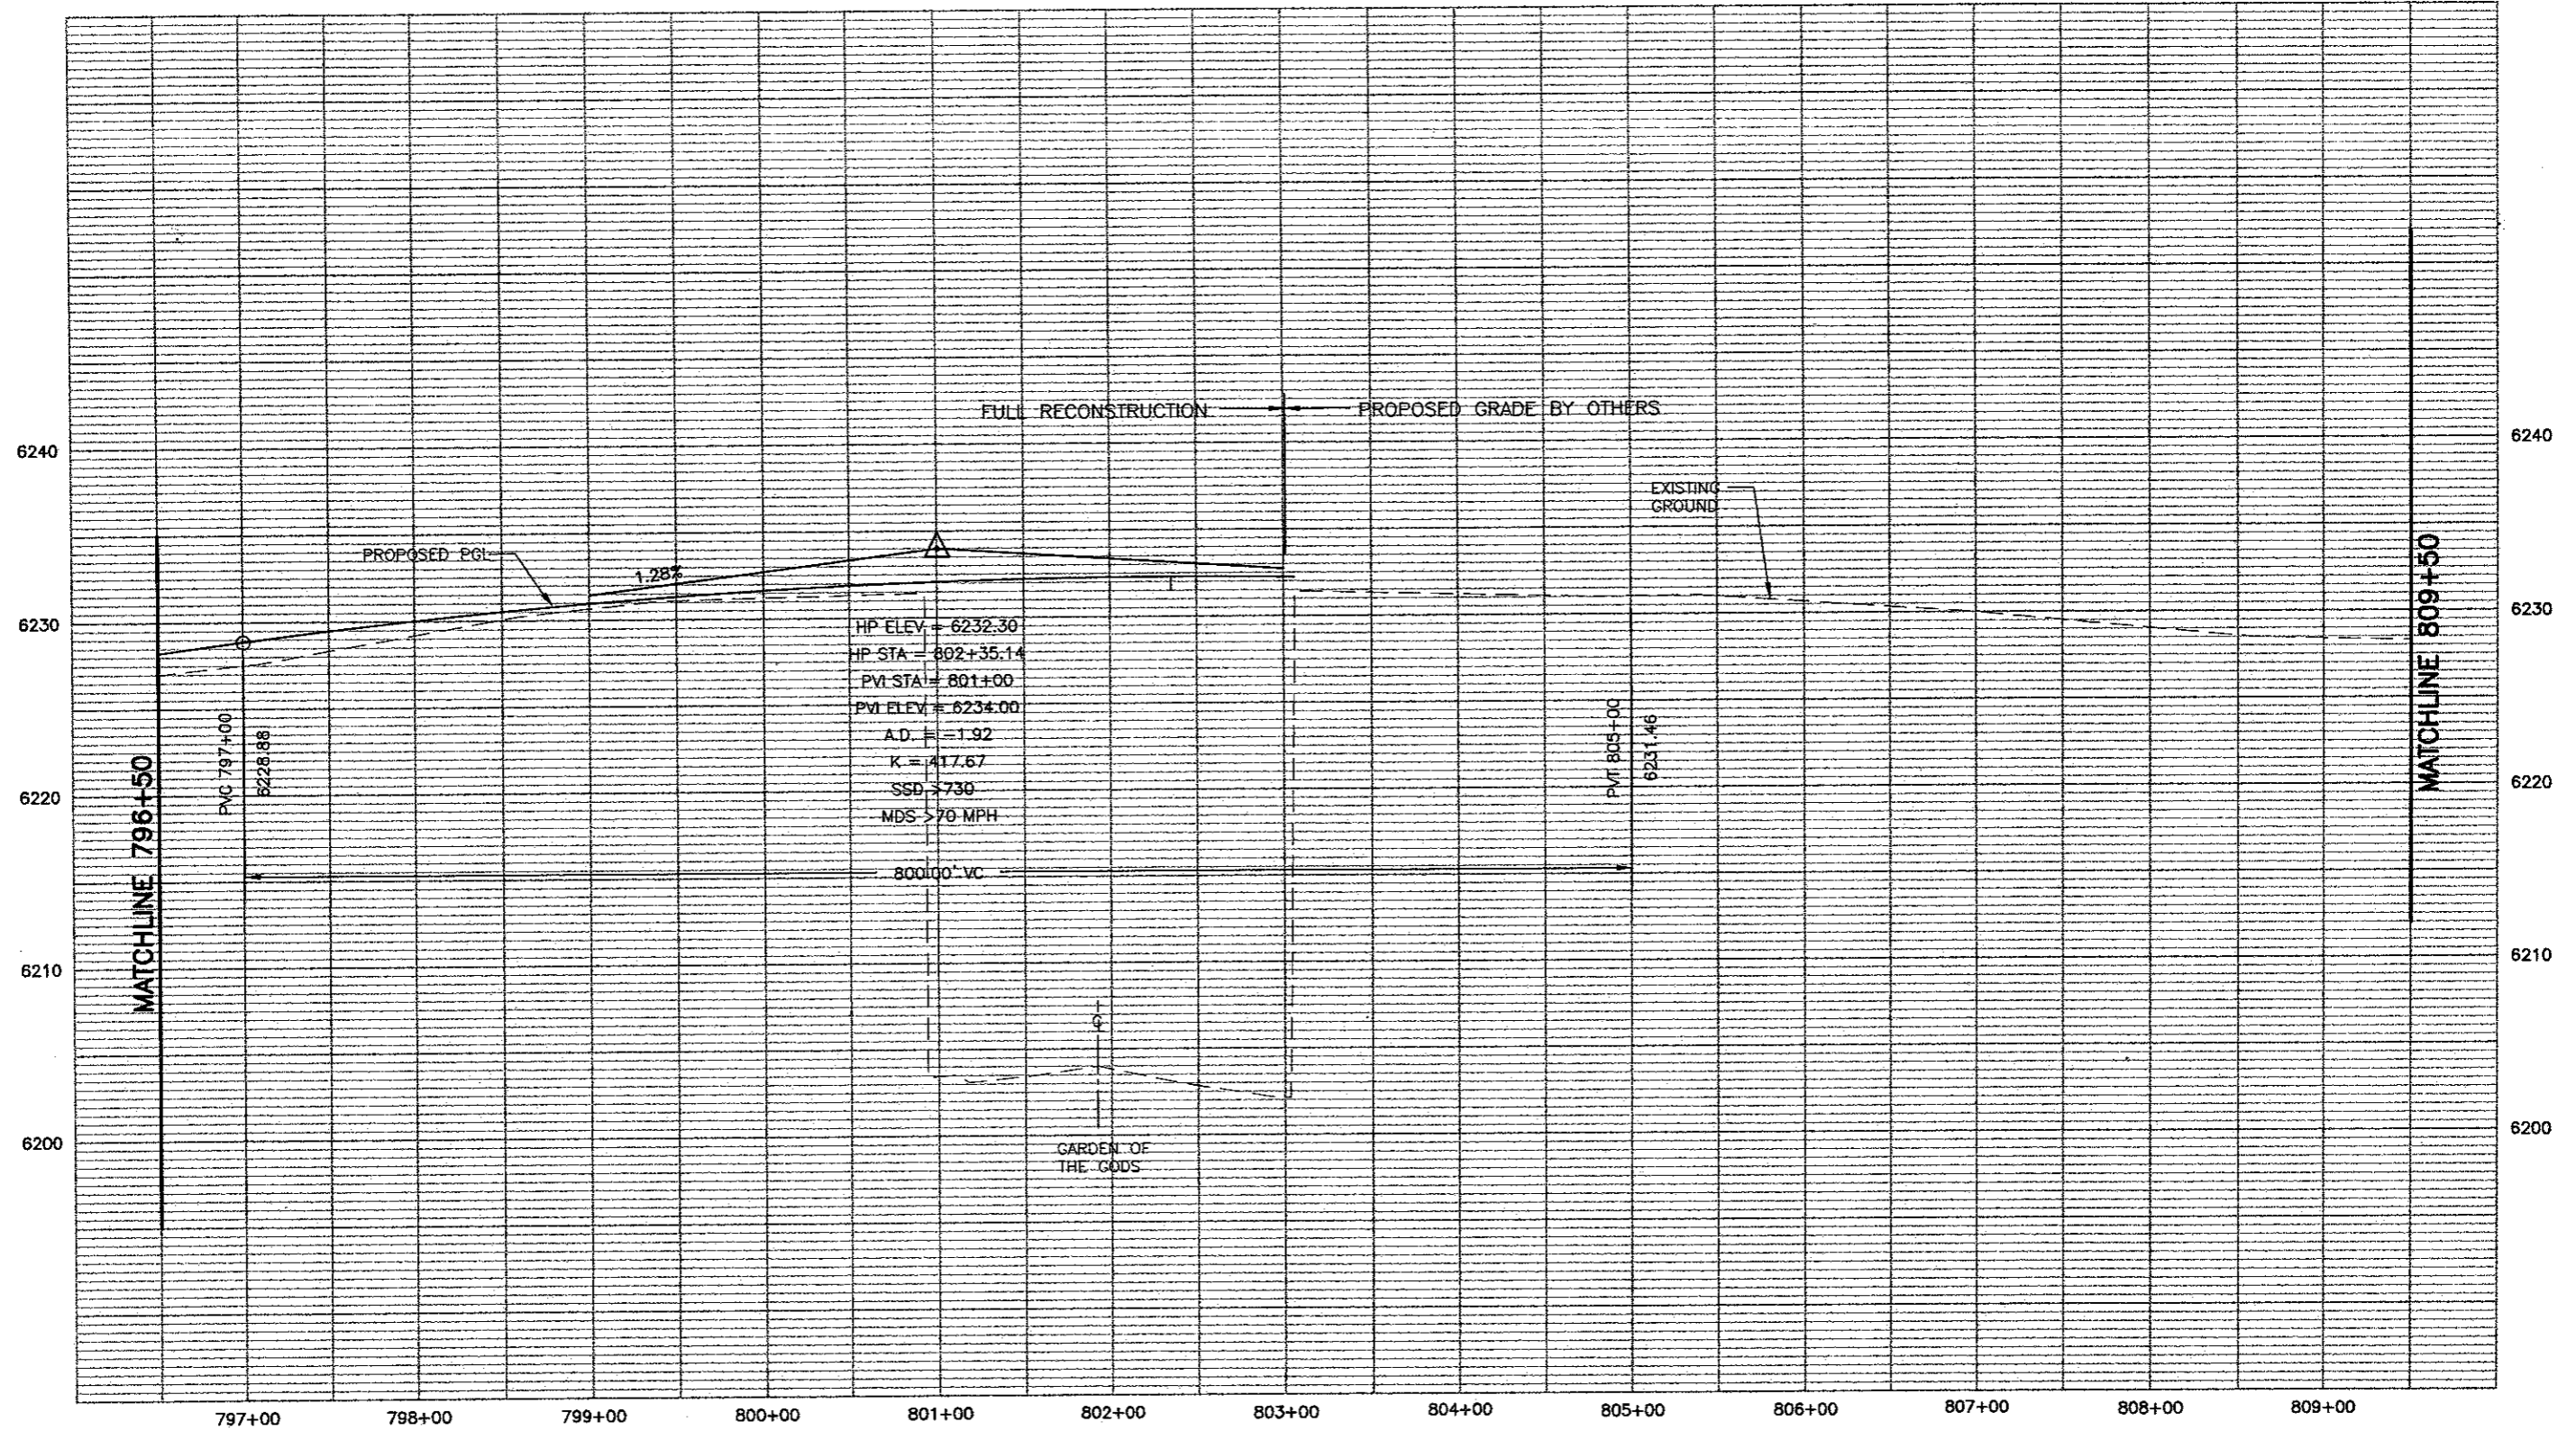

PROFILE - HORIZ-1"= 100'
VERT-1"= 10'

WILSON & COMPANY
Engineers & Architects

Computer File Information Creation Date: 11/15/01 Initials: MAK Last Modification Date: 06/11/02 Initials: MAB Full Path: P:\983100913\ACAD\SHEETS Drawing File Name: RDPR51-60.DWG Acad Ver. 2000 Scale: As Shown Units: English		Sheet Revisions (R-) (R-) (R-) (R-)		Colorado Department of Transportation 1480 Quail Lake Loop - Suite A Colorado Springs, Colorado 80906 Phone: (719) 634-2323 Fax: (719) 227-3298 Region No. 2		As Constructed No Revisions: Revised: Void:		I-25 Profile 796+50 to 809+50 Designer: MAB Detailer: MAB Sheet Subset: ROADWAY Subset Sheet: 60B of		Project No./Code XXX XXXX-XXX XXXXX Sheet Number 215	
---	--	--	--	---	--	---	--	---	--	--	--

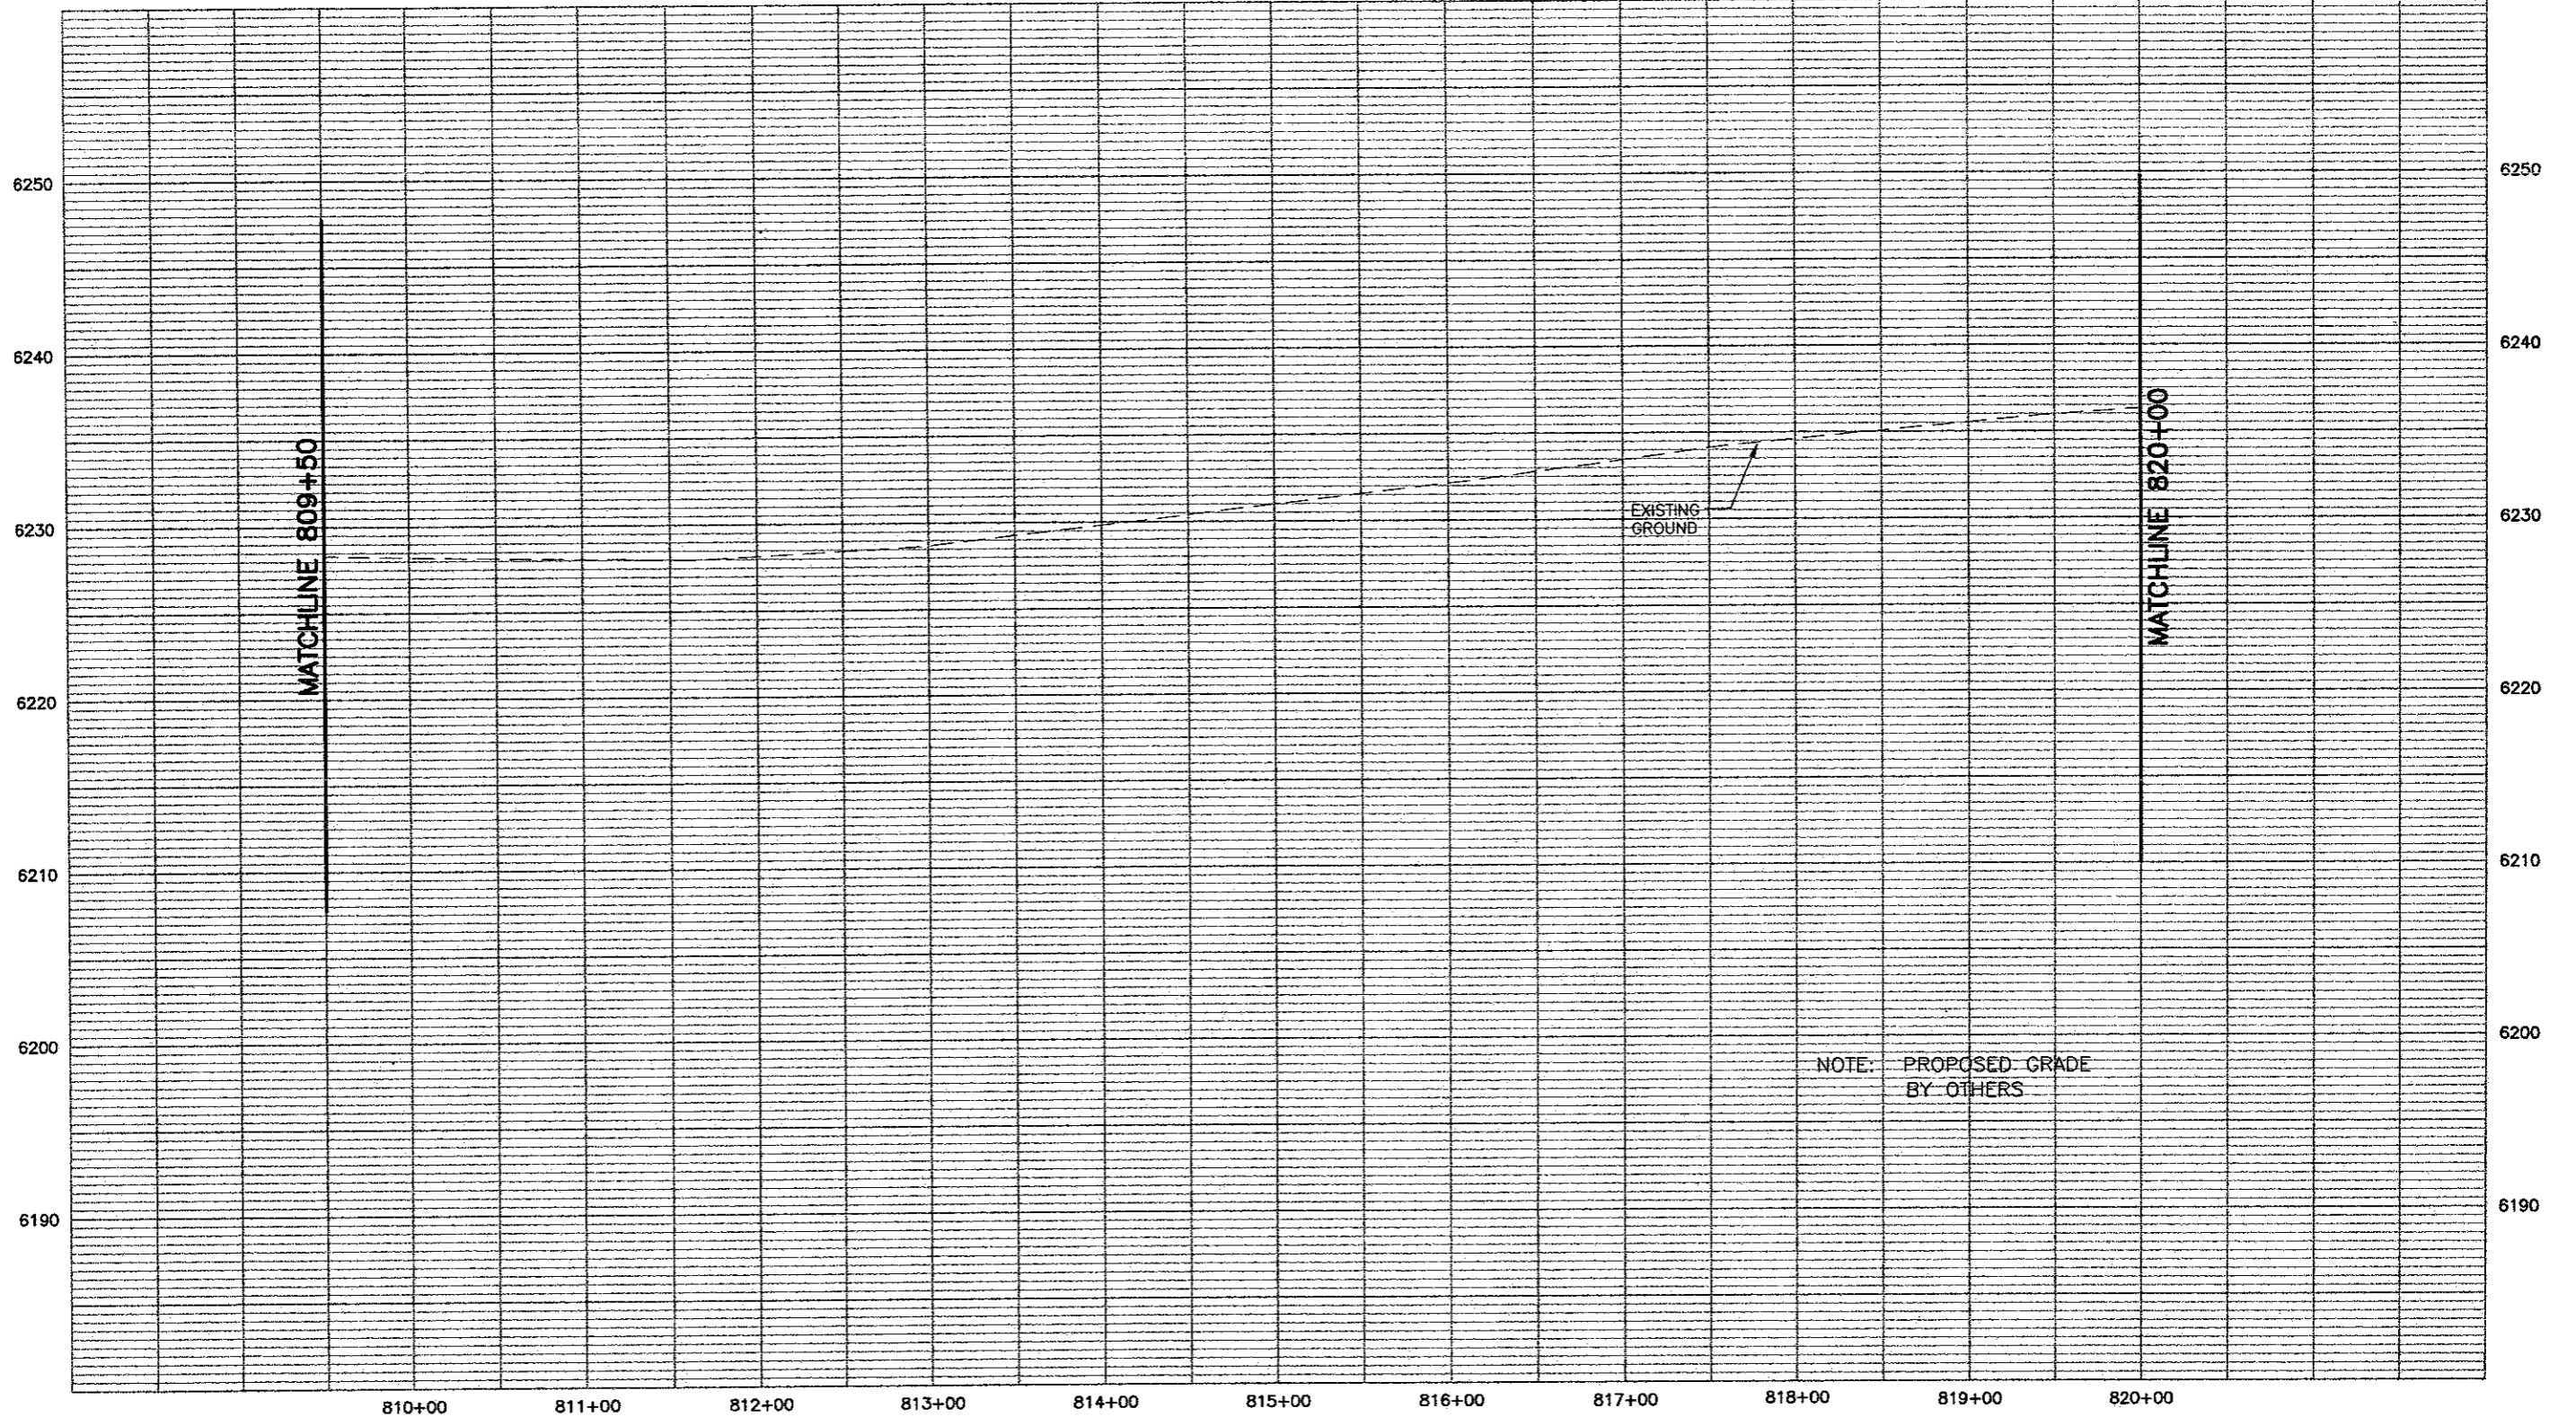


NOTE: PROPOSED GRADE BY OTHERS

PROFILE -- HORIZ-1" = 100'
VERT-1" = 10'




Computer File Information		Sheet Revisions		<p>Colorado Department of Transportation 1480 Quail Lake Loop - Suite A Colorado Springs, Colorado 80906 Phone: (719) 634-2323 Fax: (719) 227-3298 Region No. 2</p>	As Constructed		I-25 Profile 809+50 to 820+00		Project No./Code			
Creation Date: 11/16/01	Initials: MAK	<input type="checkbox"/>			No Revisions:			C 0252-316				
Last Modification Date: 05/29/02	Initials: MAB	<input type="checkbox"/>			Revised:	Designer: MAB			12210			
Full Path: P:\983100913\ACAD\SHEETS		<input type="checkbox"/>			Void:	Detailer: MAB			Sheet Number		210	
Drawing File Name: RDPR61-70.DWG		<input type="checkbox"/>			Sheet Subset: ROADWAY		Subset Sheet: 61 of					
Acad Ver. 2000	Scale: As Shown	Units: English	<input type="checkbox"/>									

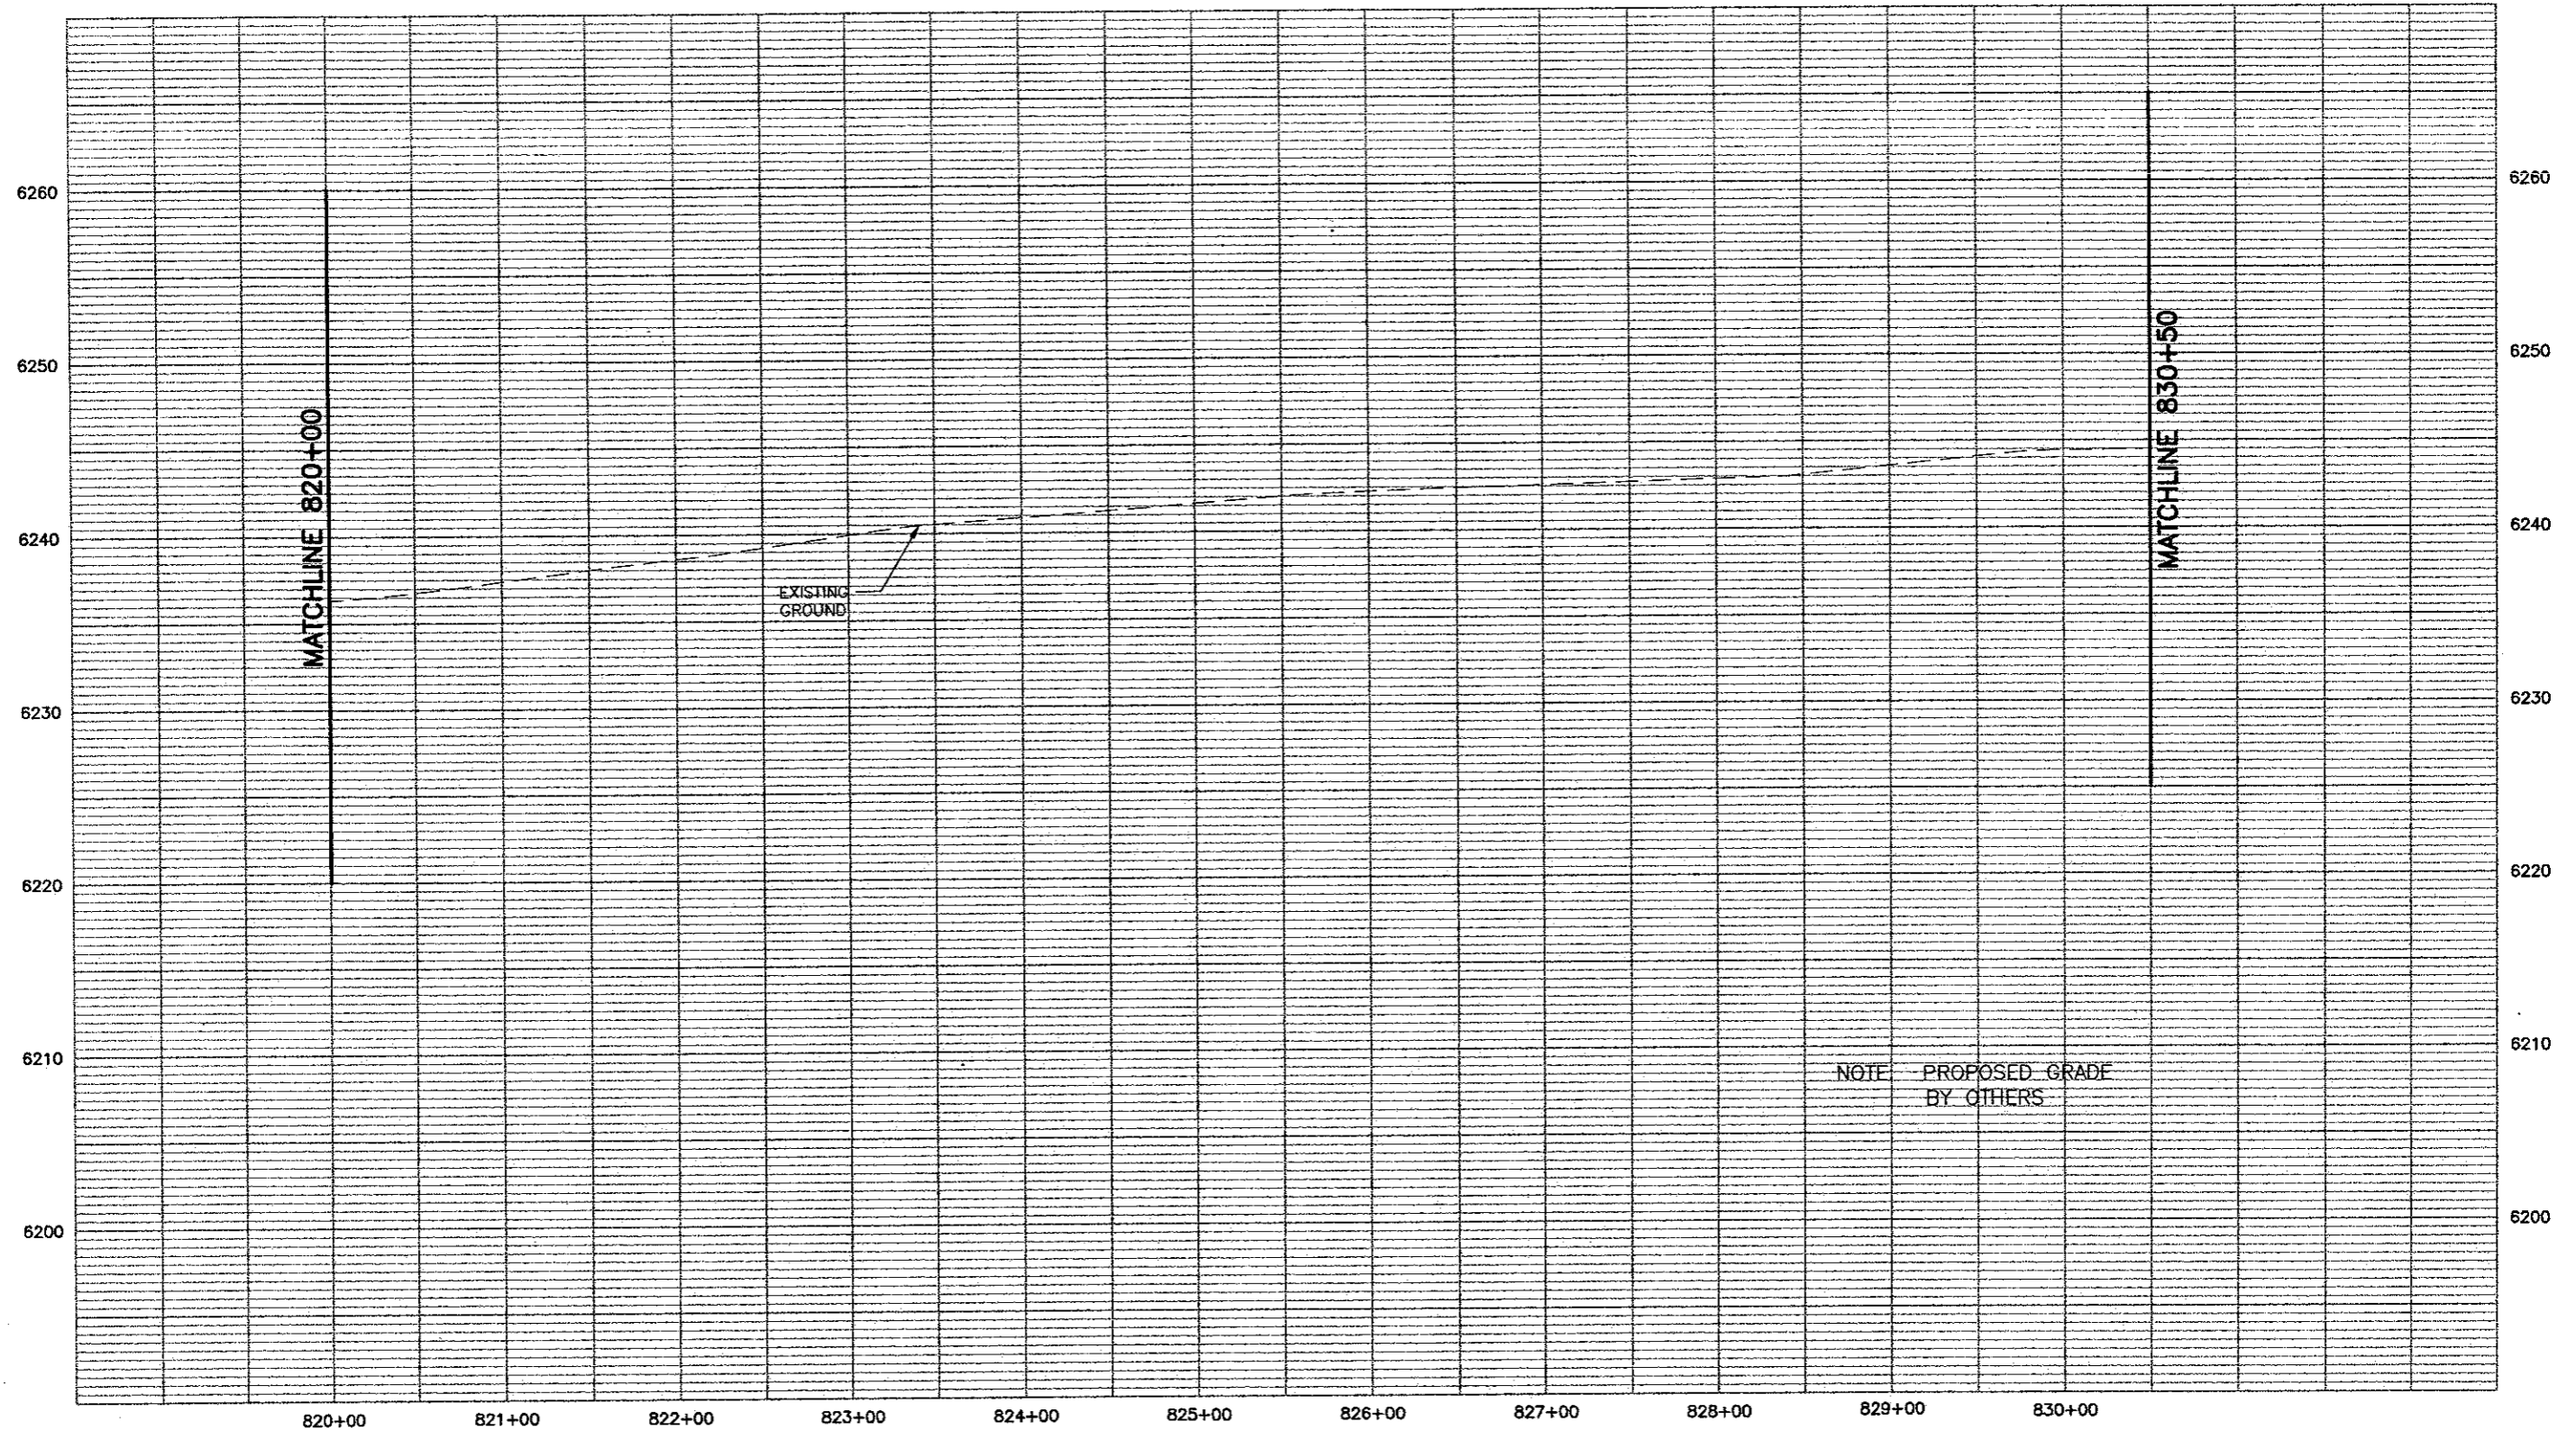


NOTE: PROPOSED GRADE BY OTHERS

PROFILE - HORIZ-1" = 100'
VERT-1" = 10'




Computer File Information			Sheet Revisions			Colorado Department of Transportation			As Constructed			I-25 Profile			Project No./Code		
Creation Date:	11/16/01	Initials: MAK	(R-)			 1480 Quail Lake Loop - Suite A Colorado Springs, Colorado 80906 Phone: (719) 634-2323 Fax: (719) 227-3298 Region No. 2	No Revisions:	820+00 to 830+50			XXX XXXX-XXX						
Last Modification Date:	05/29/02	Initials: MAB	(R-)		Revised:		Designer: MAB				XXXXX						
Full Path:	P:\983100913\ACAD\SHEETS		(R-)		Void:		Detailer: MAB	Sheet Subset: ROADWAY			Subset Sheet: 62 of						
Drawing File Name:	RDPR61-70.DWG		(R-)					Sheet Number			217						
Acad Ver. 2000	Scale: As Shown	Units: English	(R-)														

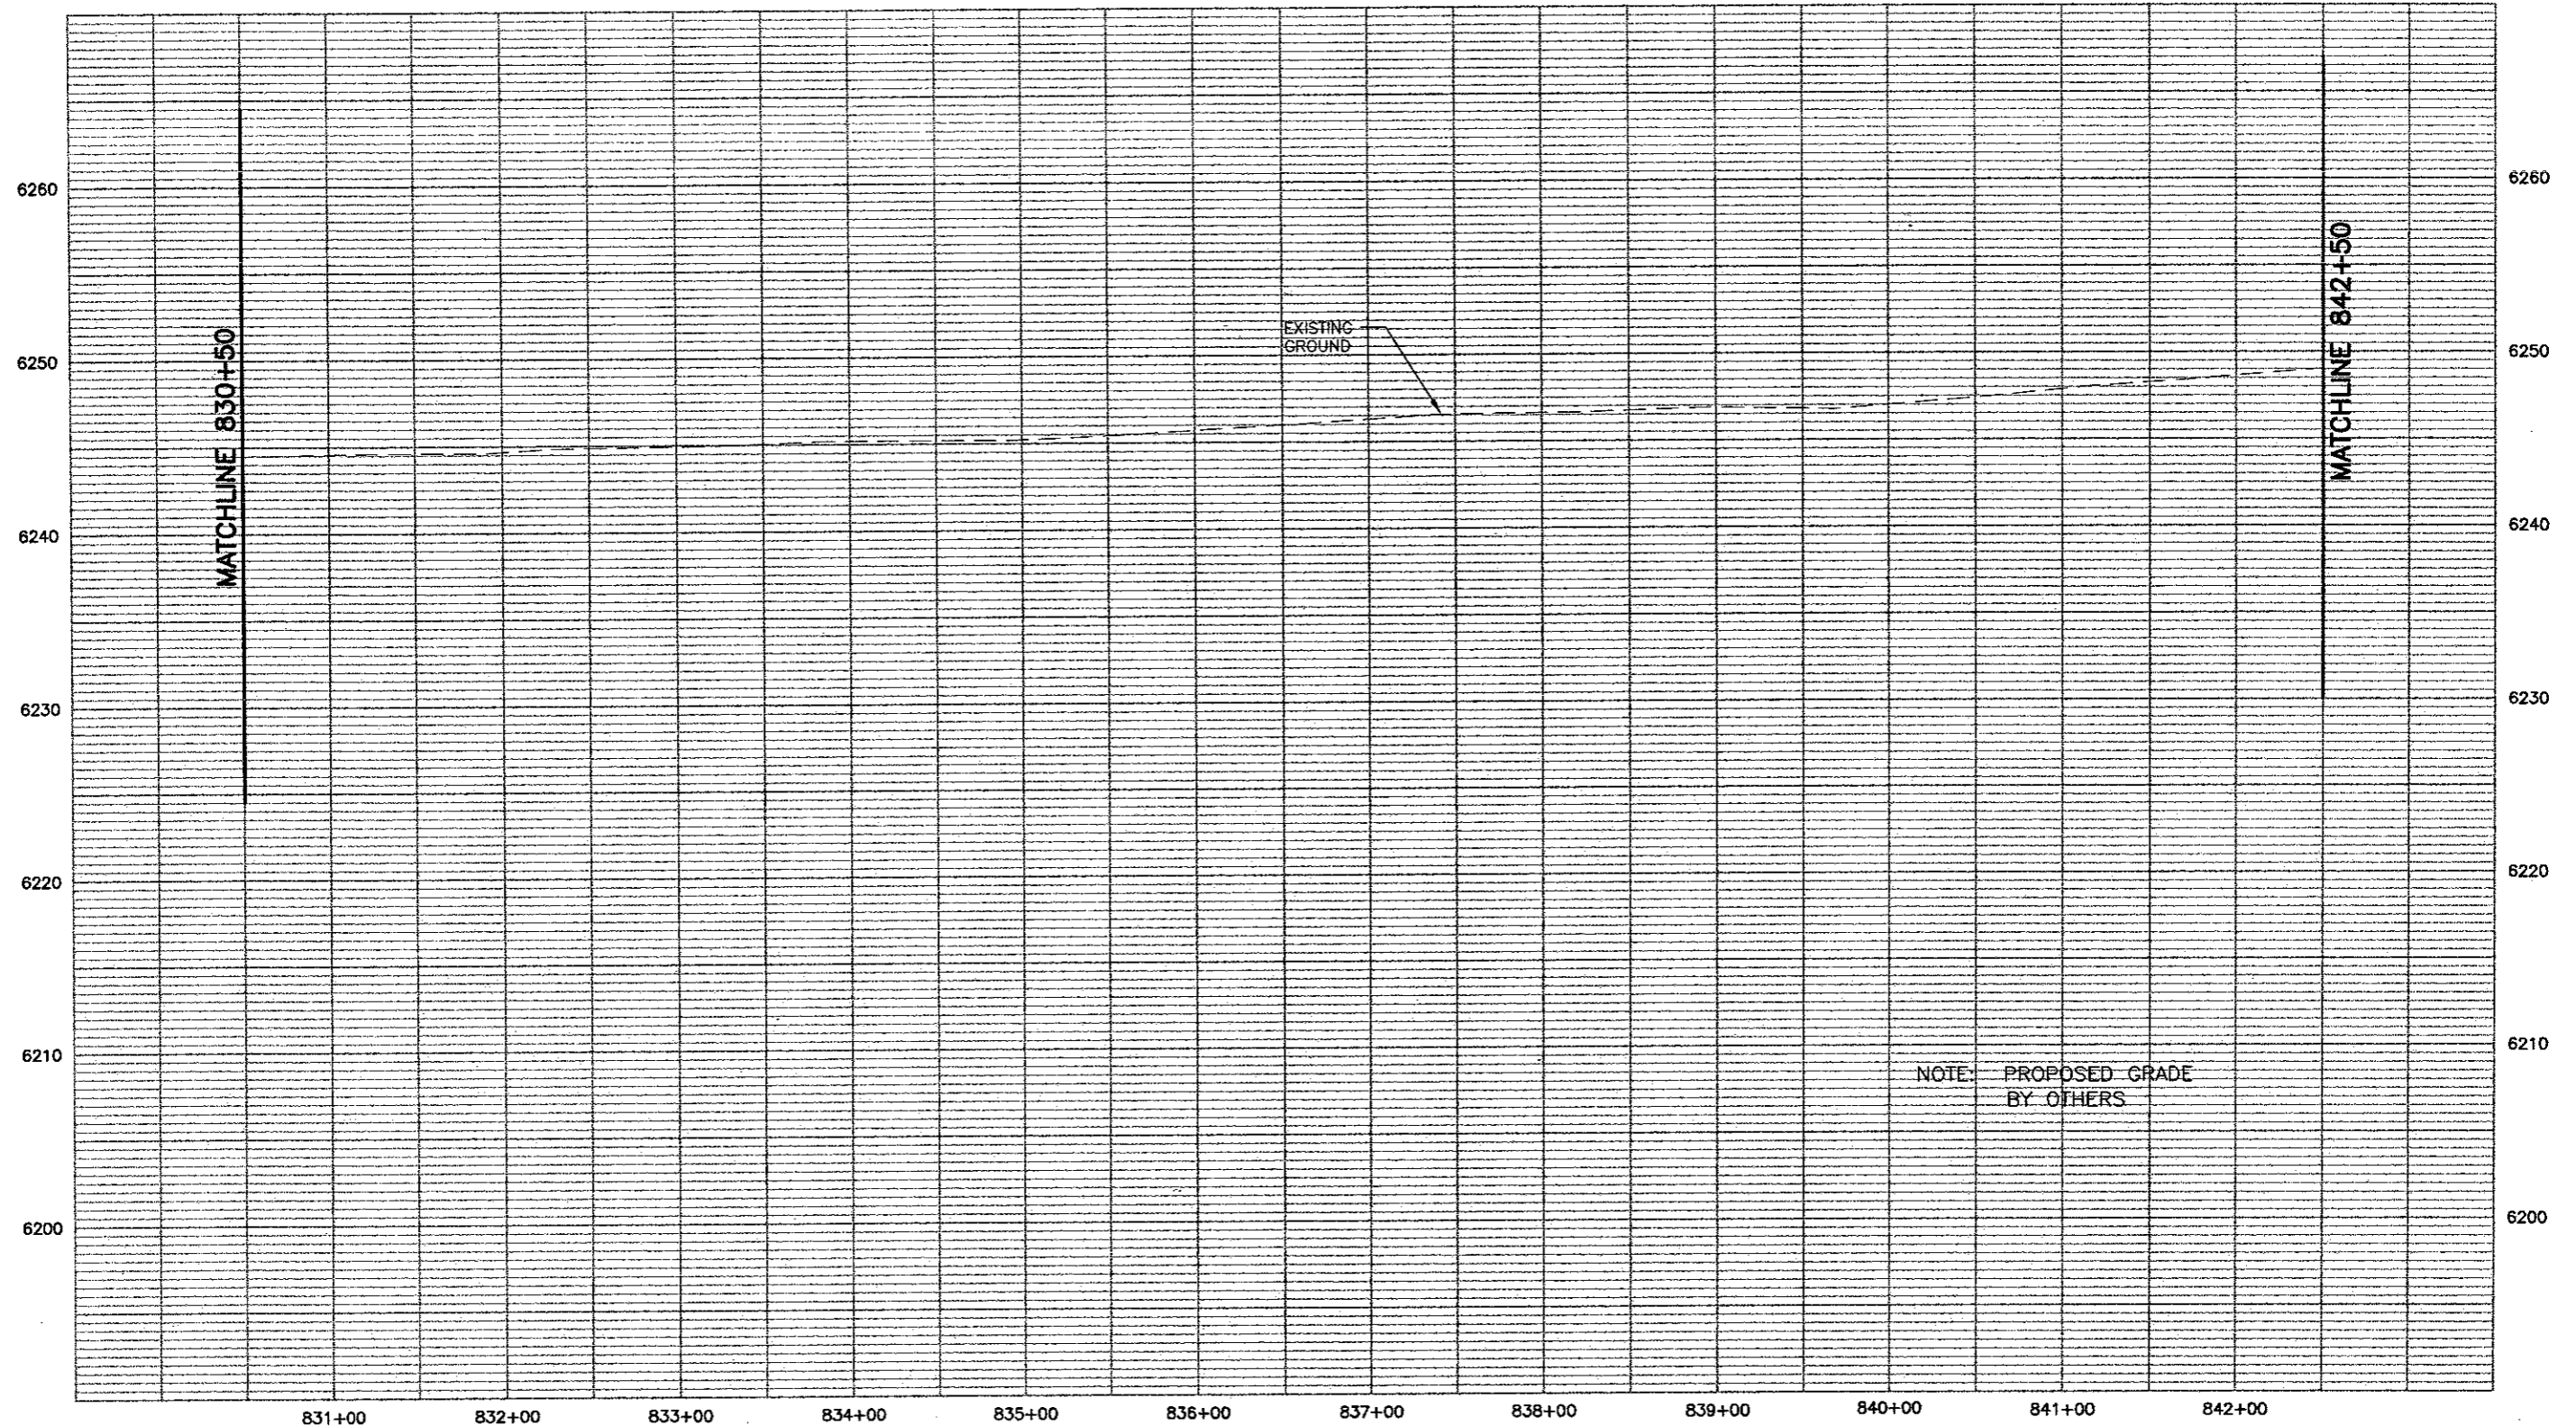

PROFILE - HORIZ-1" = 100'
VERT-1" = 10'

WILSON & COMPANY
Engineers & Architects

Computer File Information		Sheet Revisions		Colorado Department of Transportation		As Constructed		I-25 Profile		Project No./Code	
Creation Date: 11/16/01	Initials: MAK	(R-)			1480 Quail Lake Loop - Suite A	No Revisions:	830+50 to 842+50	XXX XXXX-XXX		XXXXX	
Last Modification Date: 05/29/02	Initials: MAB	(R-)		Colorado Springs, Colorado 80906	Phone: (719) 634-2323 Fax: (719) 227-3298	Revised:		Designer: MAB	XXXXX		Sheet Number 218
Full Path: P:\983100913\ACAD\SHEETS		(R-)		Region No. 2		Void:	Detailer: MAB	Sheet Subset: ROADWAY		Subset Sheet: 63 of	
Drawing File Name: RDPR61-70.DWG		(R-)									
Acad Ver. 2000	Scale: As Shown	Units: English	(R-)								

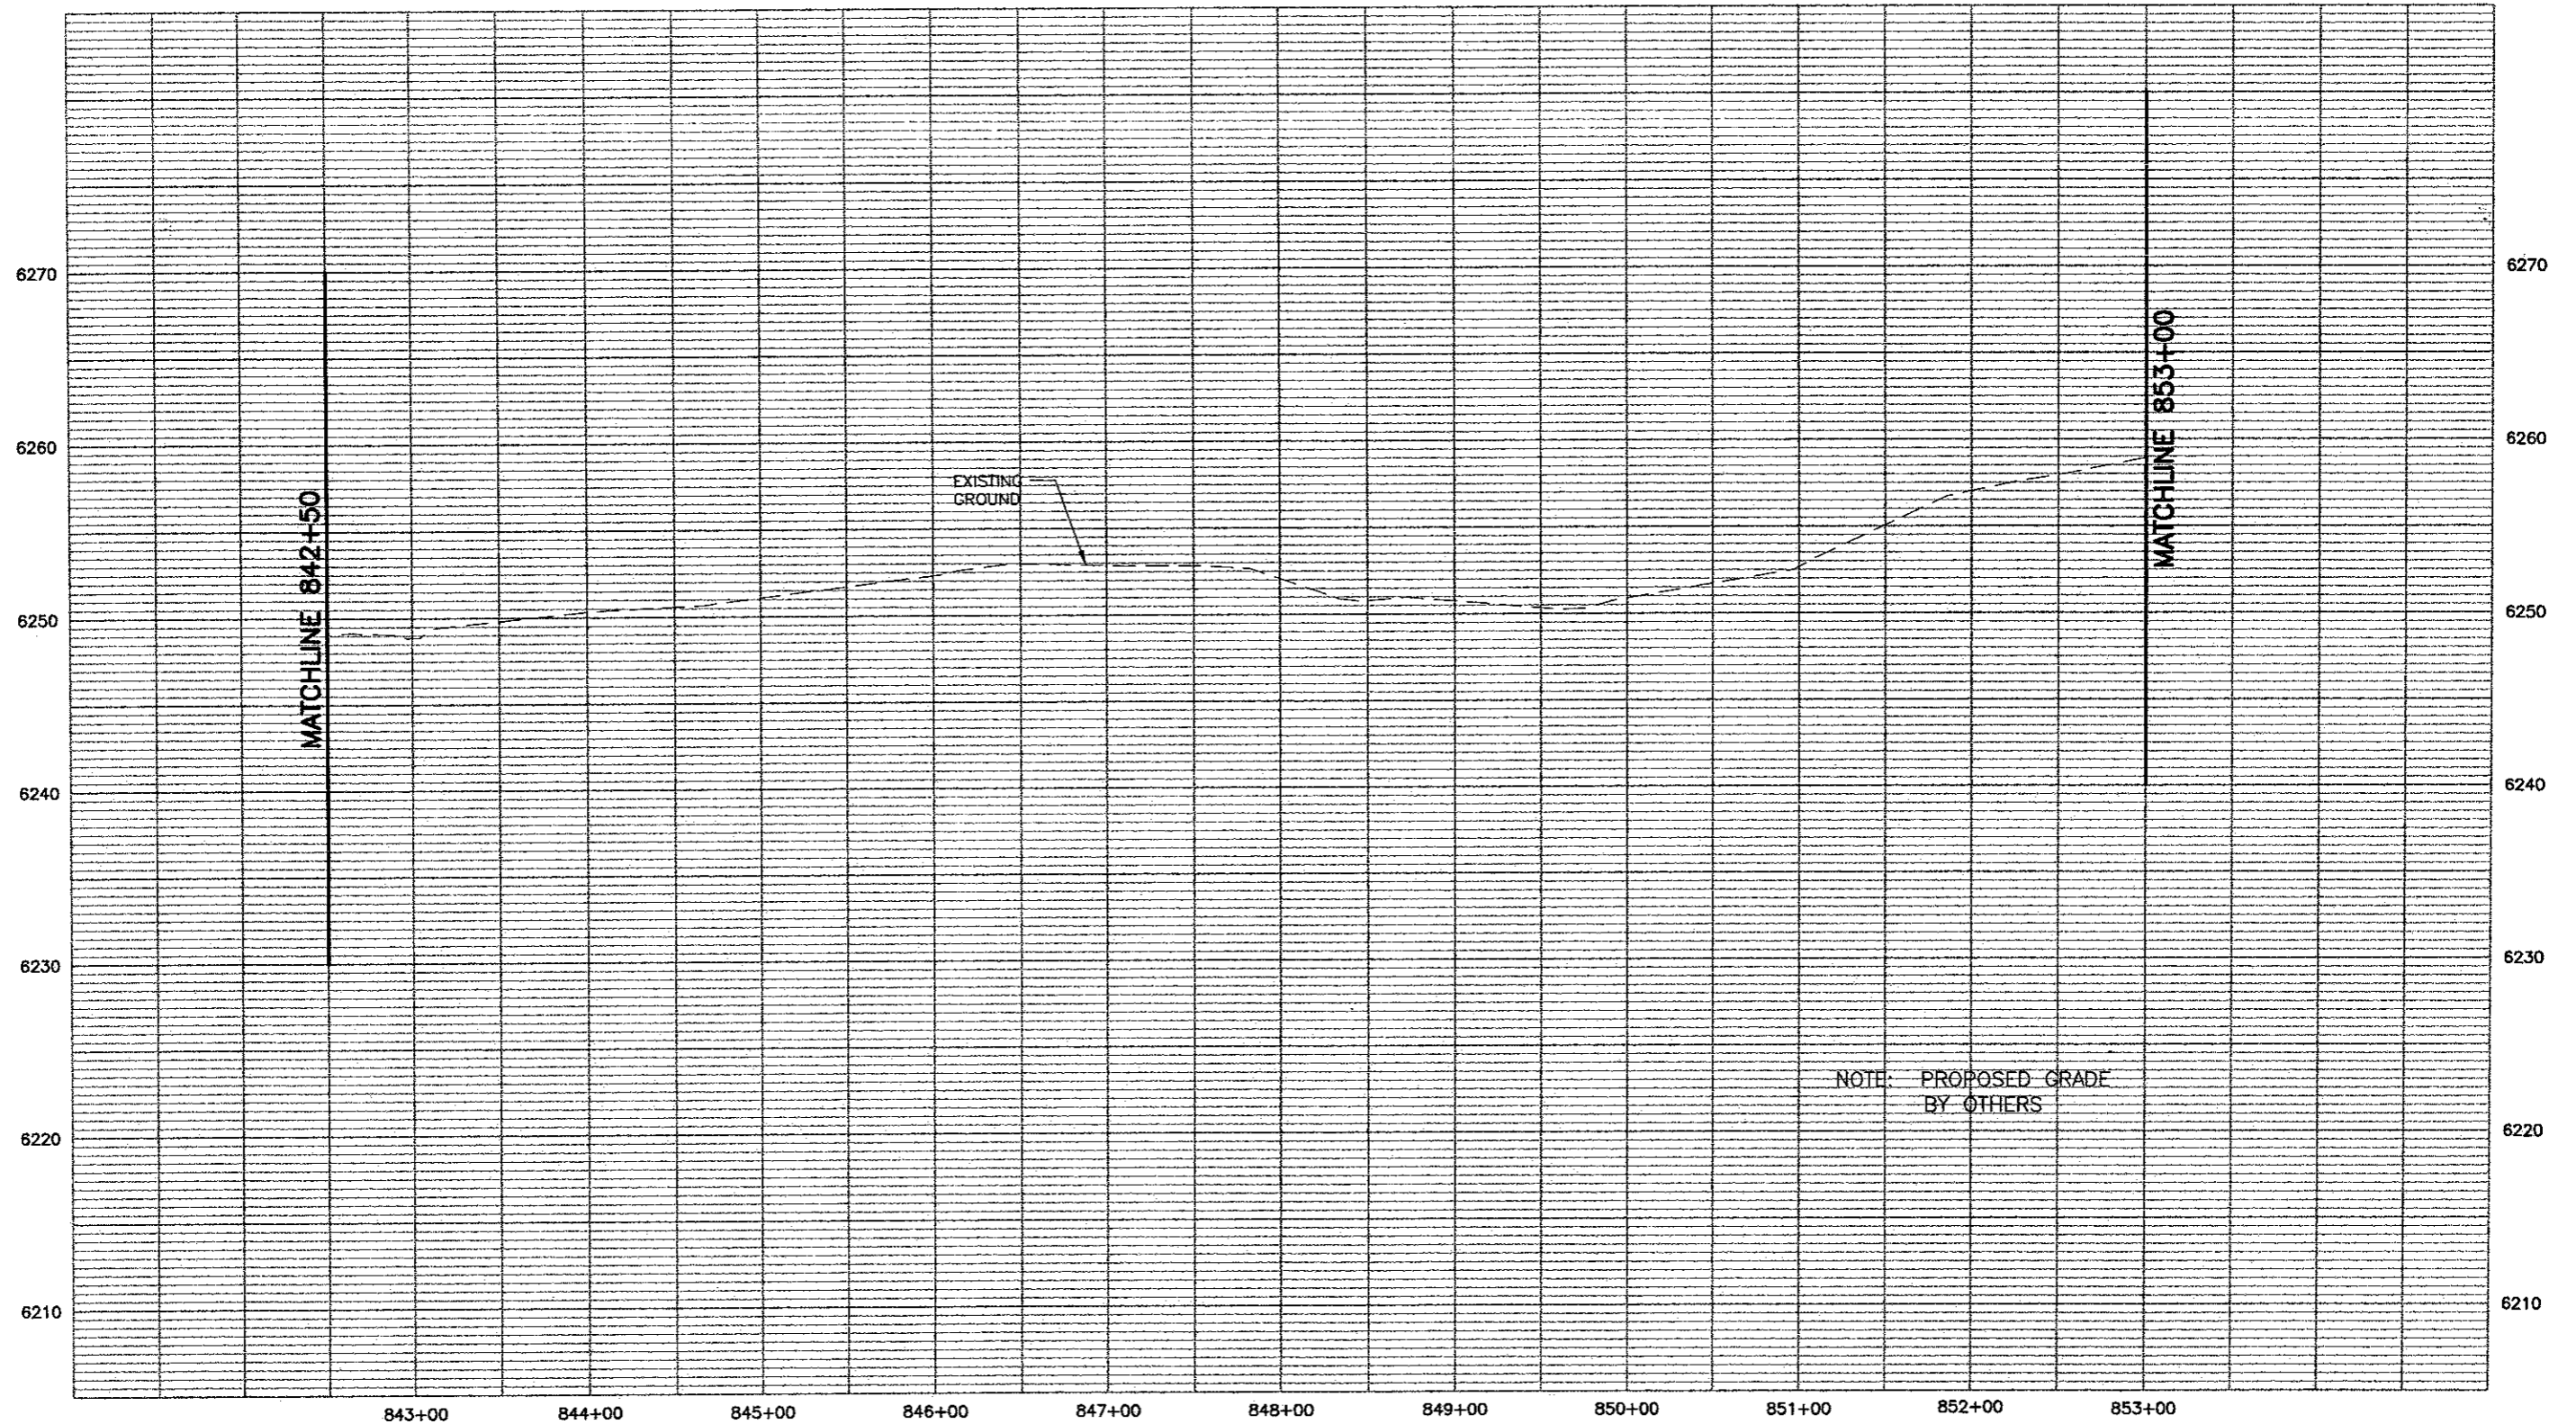


NOTE: PROPOSED GRADE BY OTHERS

PROFILE - HORIZ-1"= 100'
VERT-1"= 10'

WILSON & COMPANY
Engineers & Architects

Computer File Information	
Creation Date: 11/16/01	Initials: MAK
Last Modification Date: 05/29/02	Initials: MAB
Full Path: P:\983100913\ACAD\SHEETS	
Drawing File Name: RDPR61-70.DWG	
Acad Ver. 2000	Scale: As Shown Units: English


Sheet Revisions	
(R-)	
(R-)	
(R-)	
(R-)	
(R-)	

Colorado Department of Transportation

 1480 Quail Lake Loop - Suite A
 Colorado Springs, Colorado 80906
 Phone: (719) 634-2323 Fax: (719) 227-3298
Region No. 2


As Constructed
No Revisions:
Revised:
Void:


I-25 Profile 842+50 to 853+00	
Designer: MAB	
Detailer: MAB	
Sheet Subset: ROADWAY	Subset Sheet: 64 of

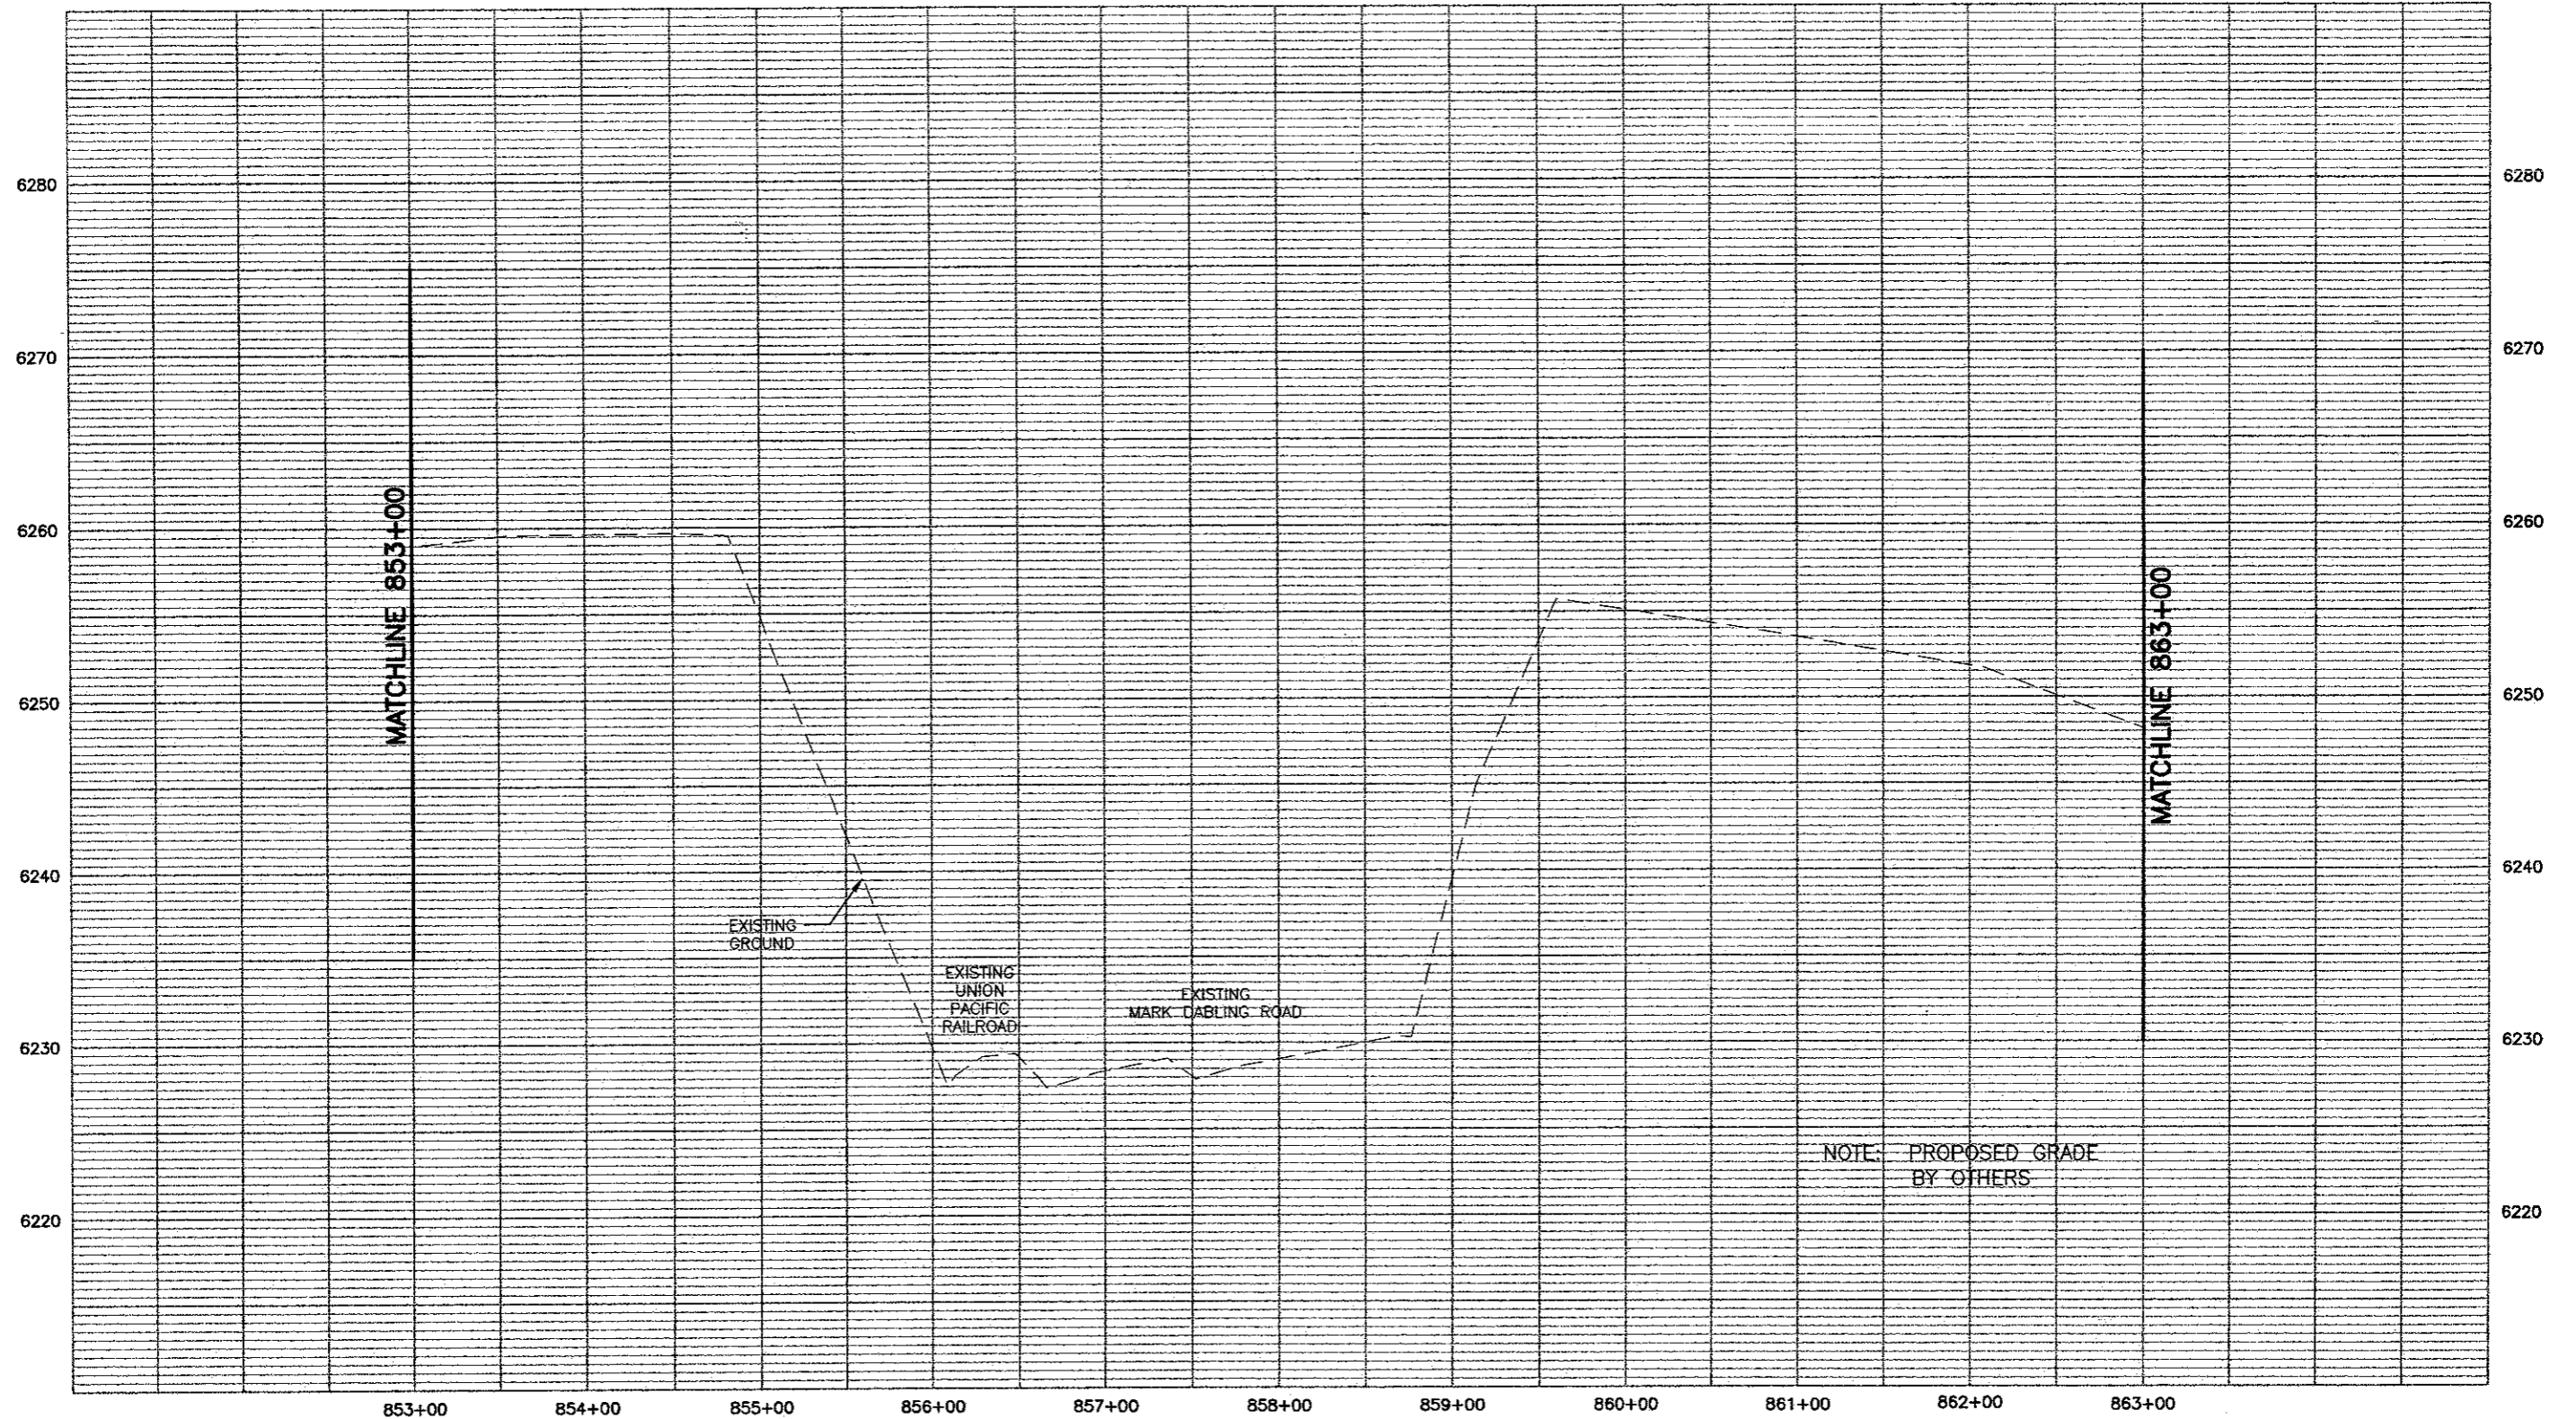Project No./Code
XXX XXXX-XXX
XXXXX
Sheet Number 219




WILSON & COMPANY
Engineers & Architects


Computer File Information		Sheet Revisions		Colorado Department of Transportation		As Constructed		I-25 Profile		Project No./Code	
Creation Date: 11/16/01	Initials: MAK	(R-)		 1480 Quail Lake Loop - Suite A Colorado Springs, Colorado 80906 Phone: (719) 634-2323 Fax: (719) 227-3298 Region No. 2	No Revisions:	853+00 to 863+00		XXX XXXX-XXX			
Last Modification Date: 05/29/02	Initials: MAB	(R-)			Revised:			Designer: MAB	XXXXX		
Full Path: P:\983100913\ACAD\SHEETS		(R-)			Void:	Detailer: MAB	Sheet Subset: ROADWAY		Subset Sheet: 65 of	Sheet Number 220	
Drawing File Name: RDPR61-70.DWG		(R-)									
Acad Ver. 2000	Scale: As Shown	Units: English	(R-)								

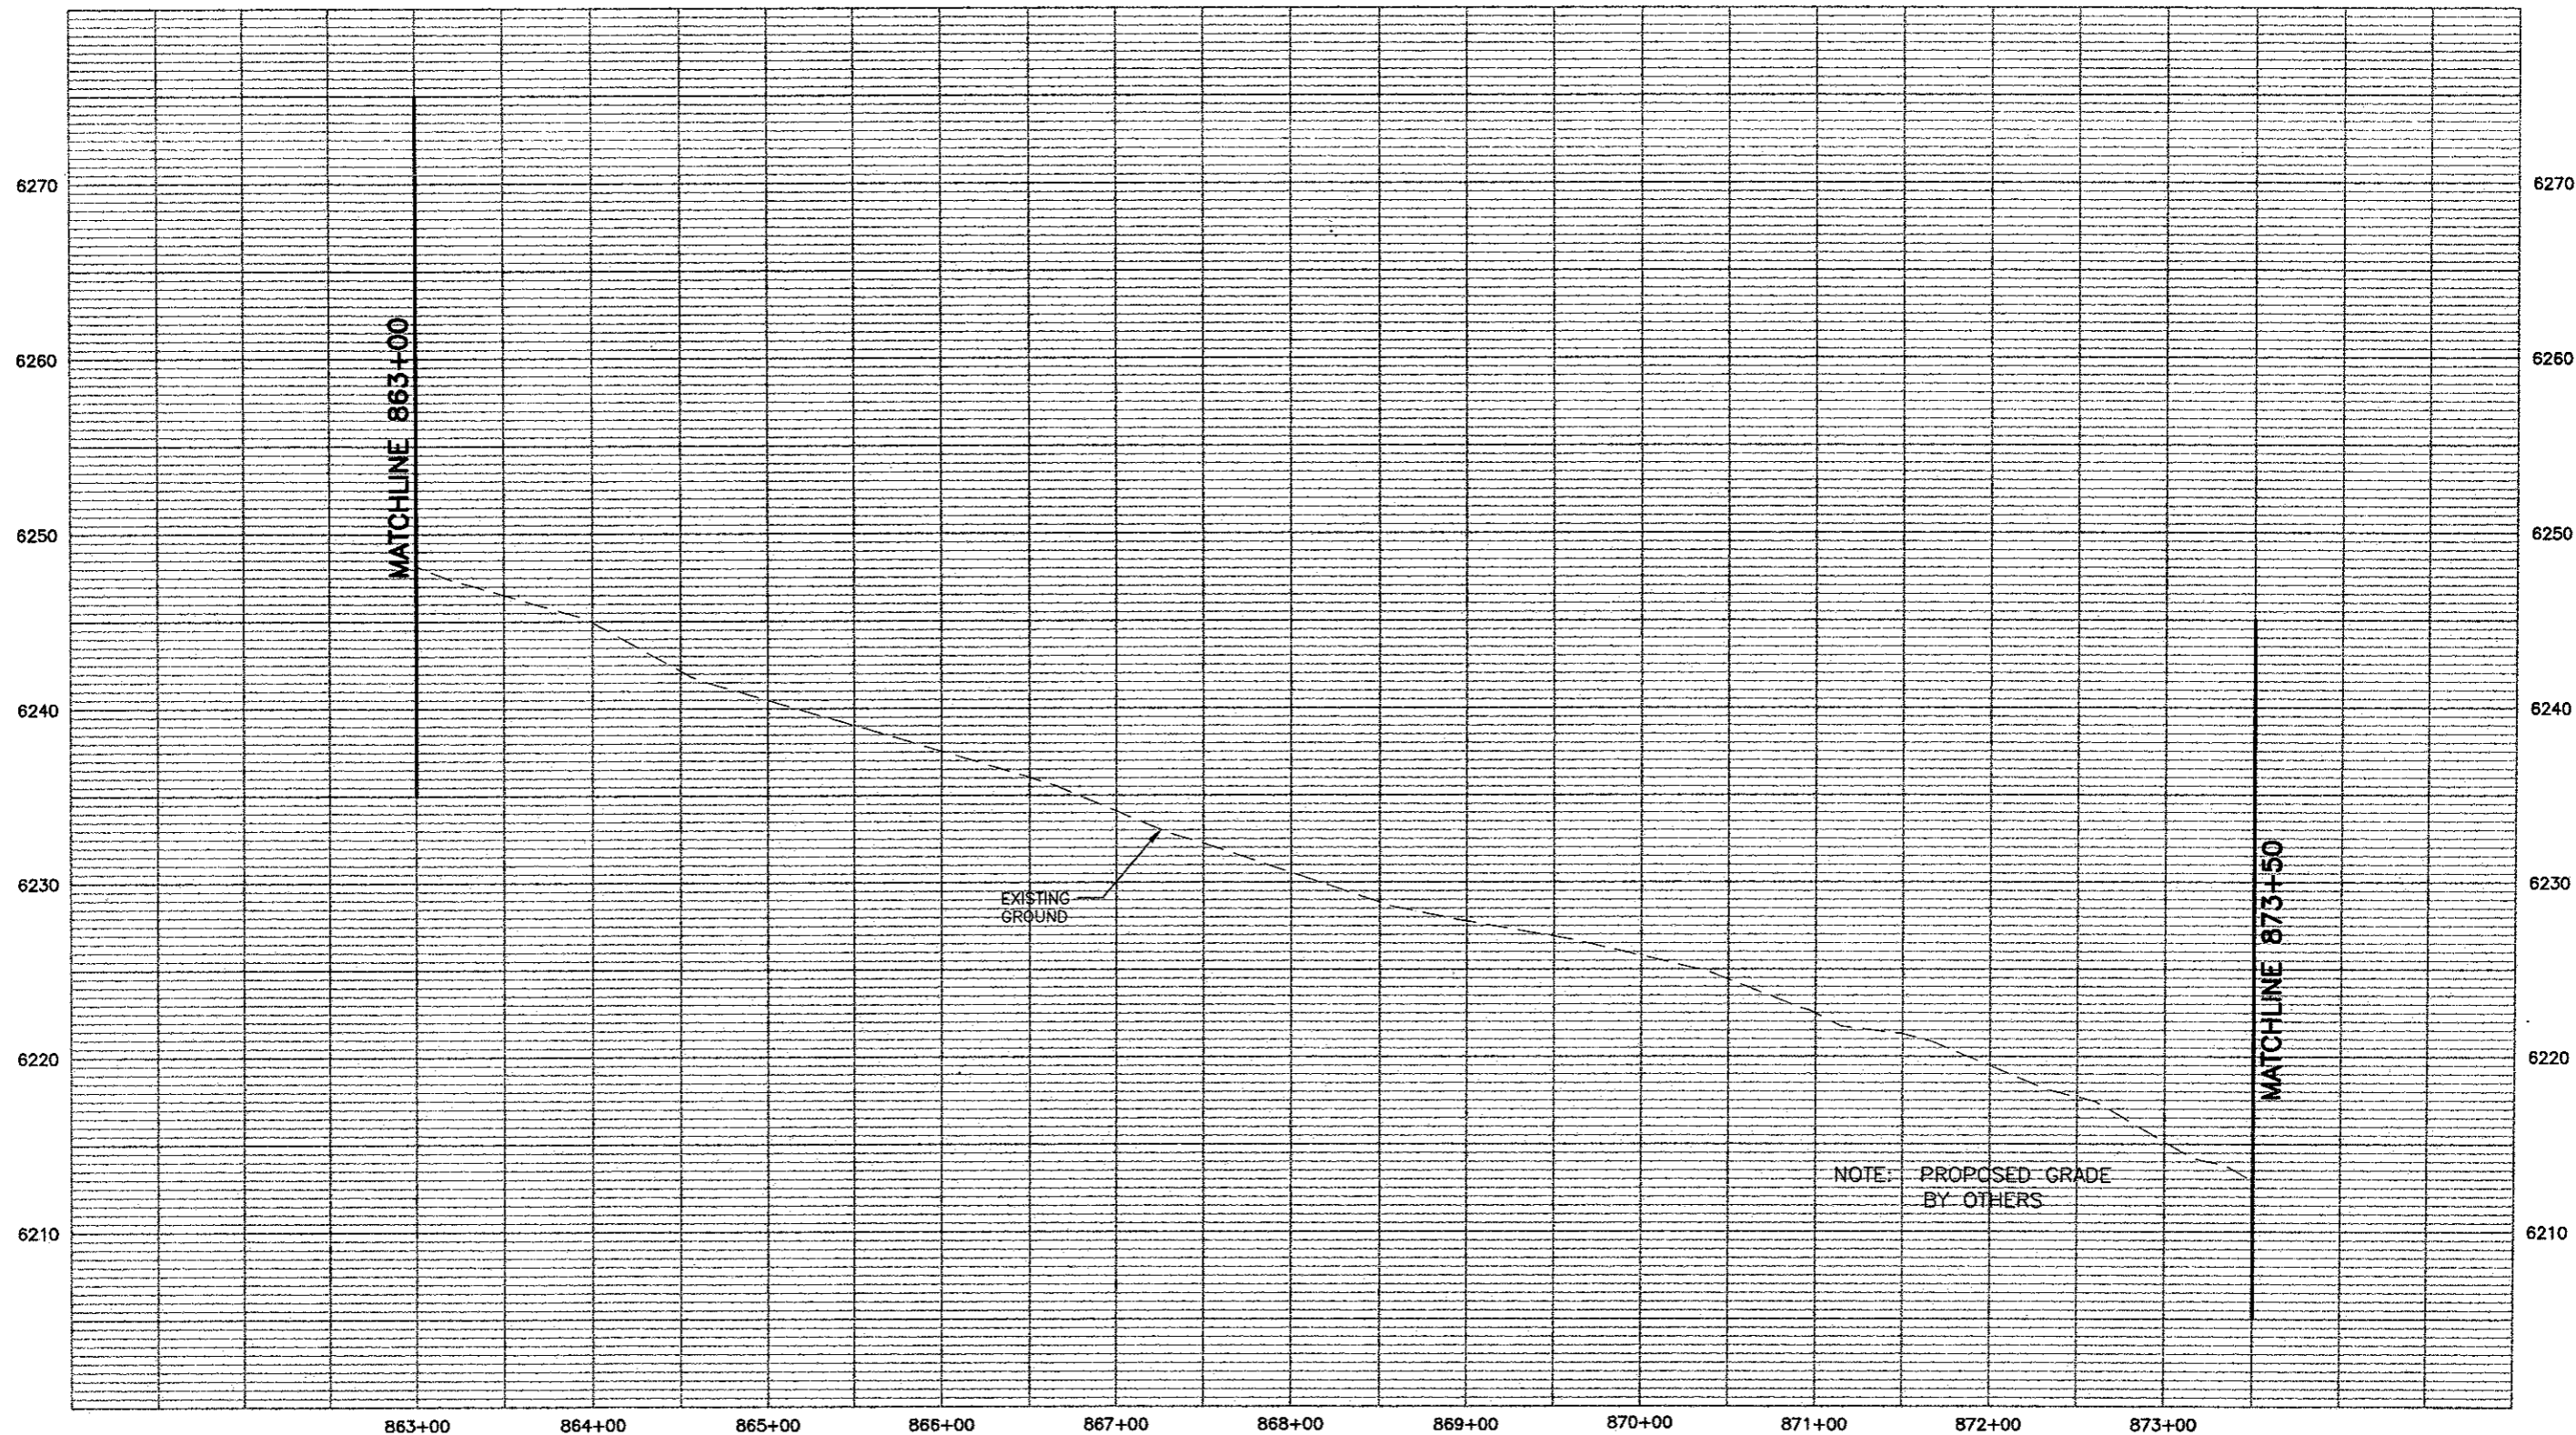

PROFILE -- HORIZ-1"= 100'
VERT-1"= 10'



Computer File Information		Sheet Revisions		Colorado Department of Transportation		As Constructed		I-25 Profile		Project No./Code	
Creation Date: 11/16/01	Initials: MAK (R-)			 1480 Quail Lake Loop - Suite A Colorado Springs, Colorado 80906 Phone: (719) 634-2323 Fax: (719) 227-3298	No Revisions:		863+00 to 873+50		C 0252-316		
Last Modification Date: 06/11/02	Initials: MAB (R-)				Revised:				Designer: MAB		12210
Full Path: P:\983100913\ACAD\SHEETS	(R-)				Void:		Detailer: MAB		Sheet Number 221		
Drawing File Name: RDPR61-70.DWG	(R-)						Sheet Subset: ROADWAY		Subset Sheet: 66 of		
Acad Ver. 2000 Scale: As Shown Units: English	(R-)				Region No. 2						

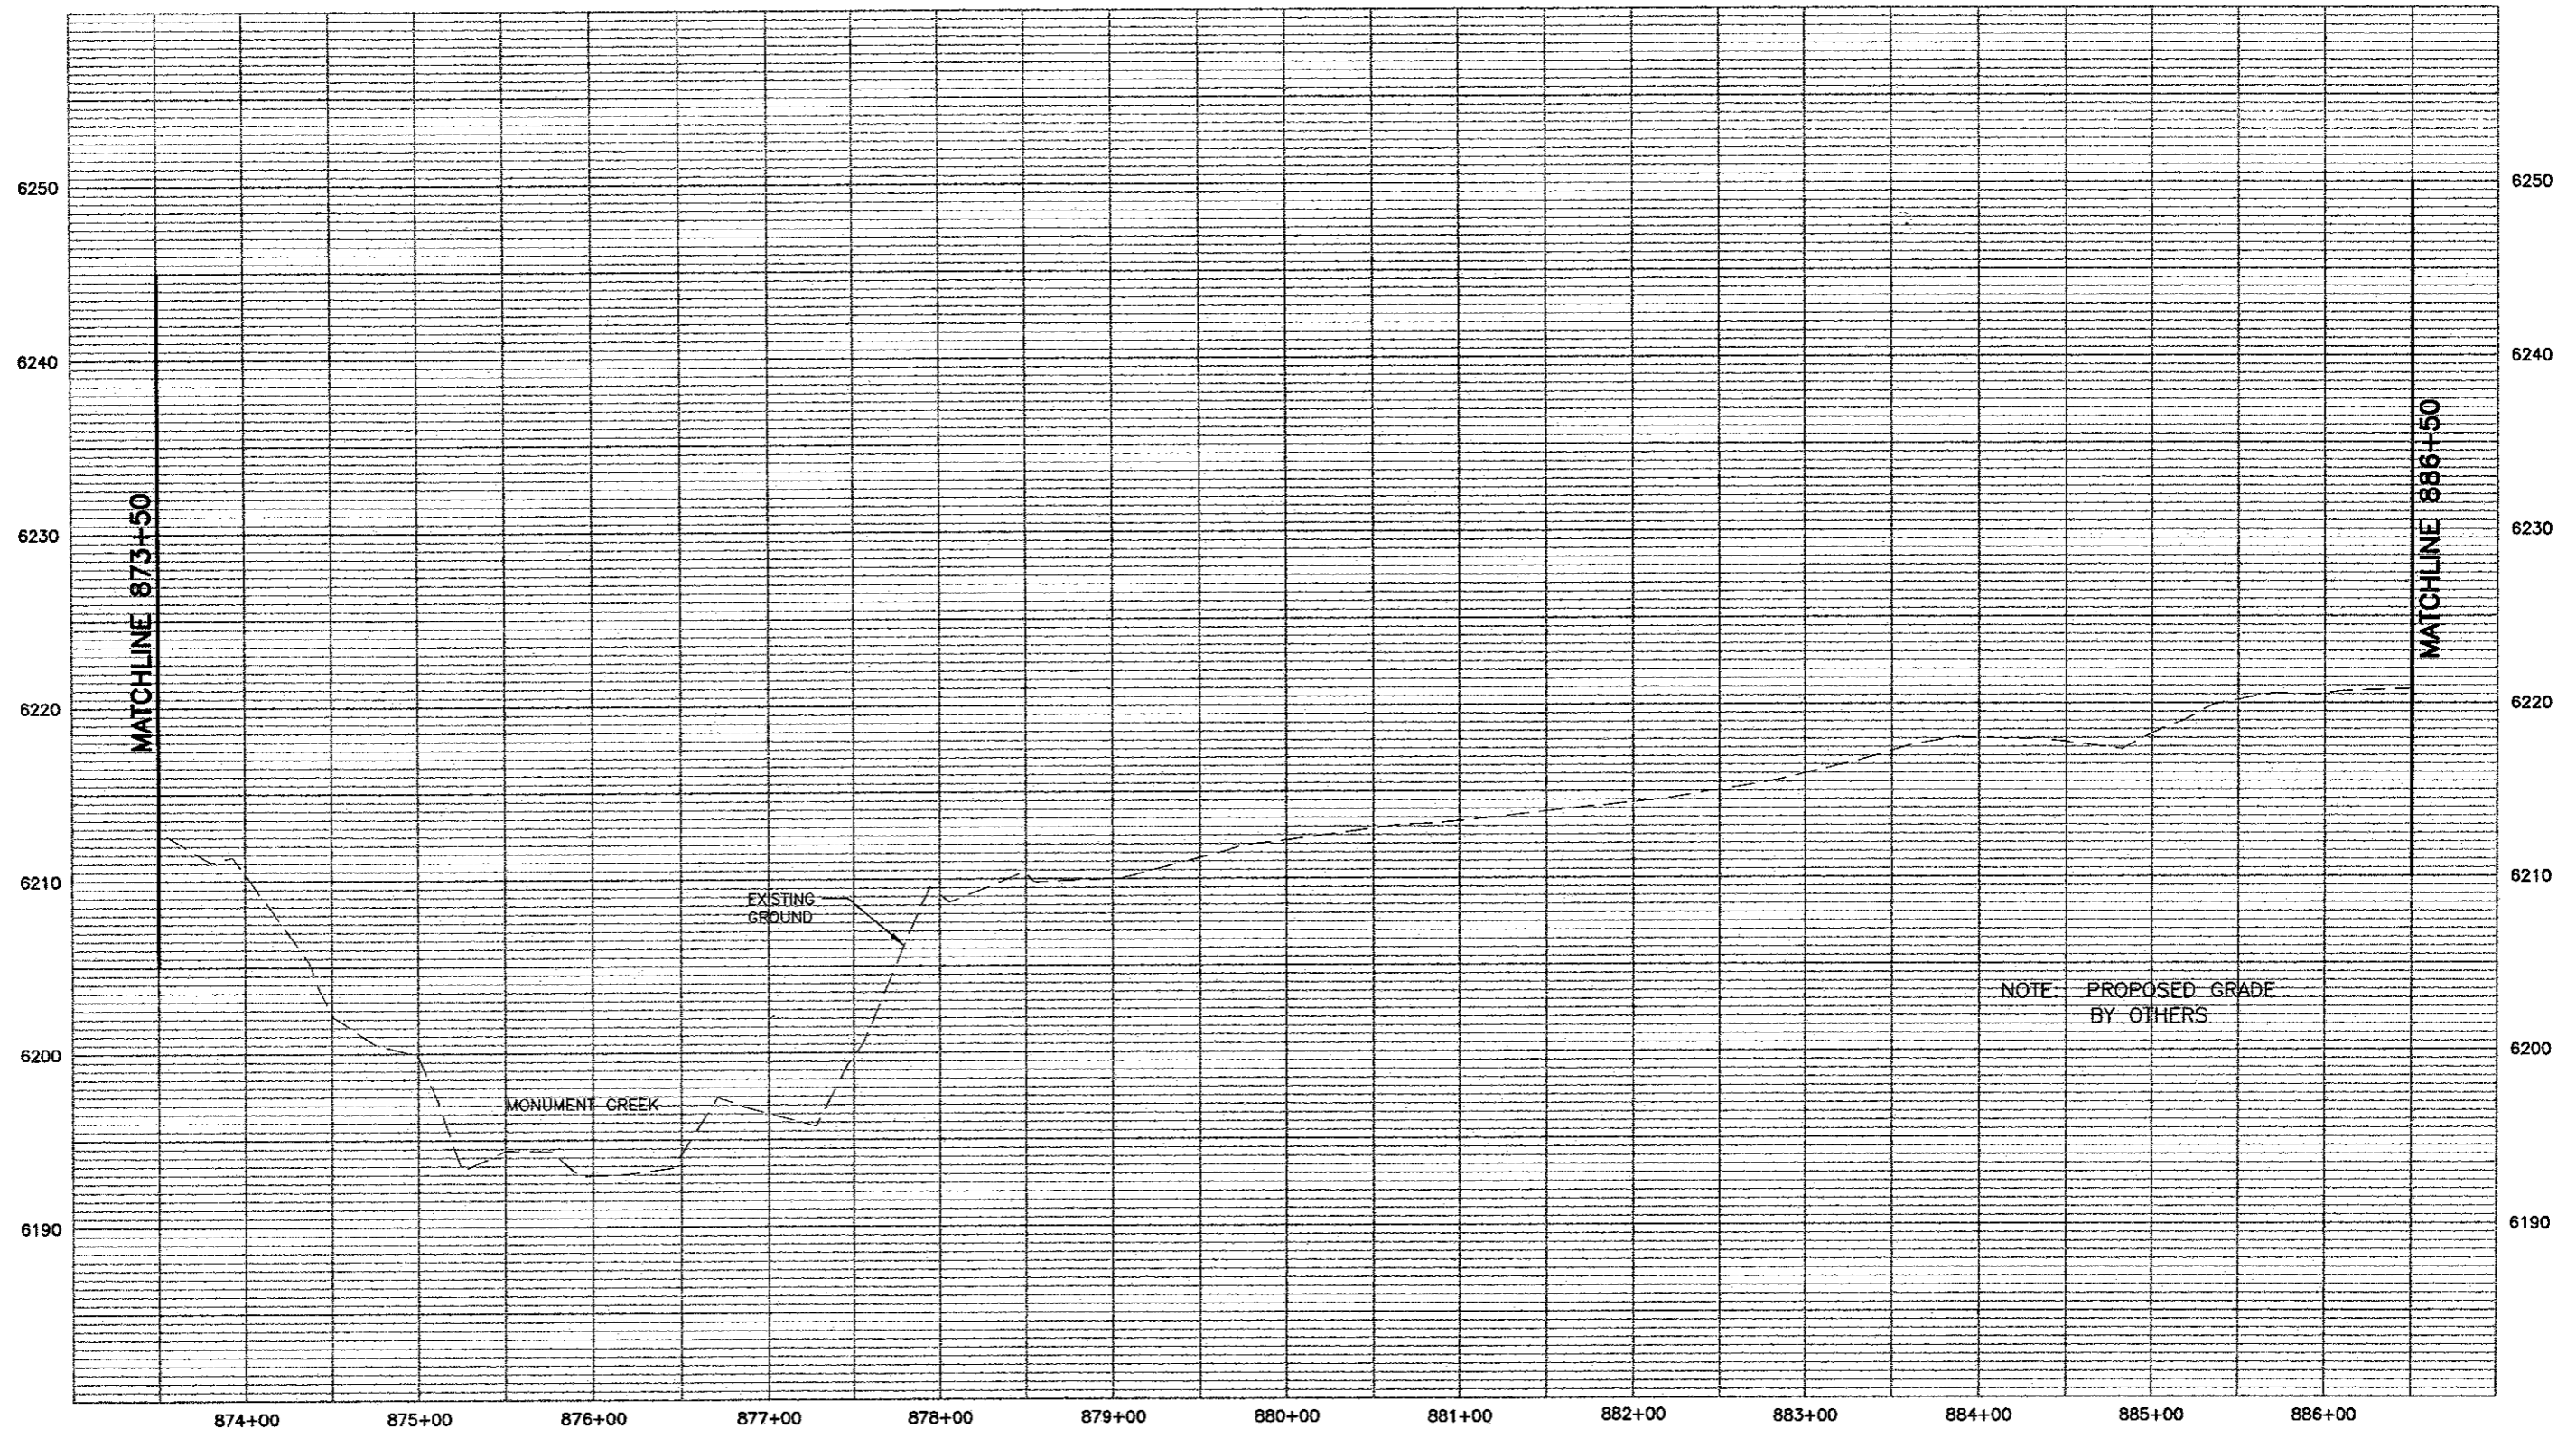


PROFILE - HORIZ-1"= 100'
VERT-1"= 10'



Computer File Information	
Creation Date: 11/16/01	Initials: MAK
Last Modification Date: 05/29/02	Initials: MAB
Full Path: P:\983100913\ACAD\SHEETS	
Drawing File Name: RDPR61-70.DWG	
Acad Ver. 2000	Scale: As Shown Units: English

Sheet Revisions	
(R-)	
(R-)	
(R-)	
(R-)	
(R-)	

Colorado Department of Transportation




1480 Quail Lake Loop - Suite A
Colorado Springs, Colorado 80906
Phone: (719) 634-2323 Fax: (719) 227-3298

Region No. 2

As Constructed
No Revisions:
Revised:
Void:


I-25 Profile	
873+50 to 886+50	
Designer: MAB	
Detailer: MAB	
Sheet Subset: ROADWAY	Subset Sheet: 67 of


Project No./Code
XXX XXXX-XXX
XXXXX
Sheet Number 222

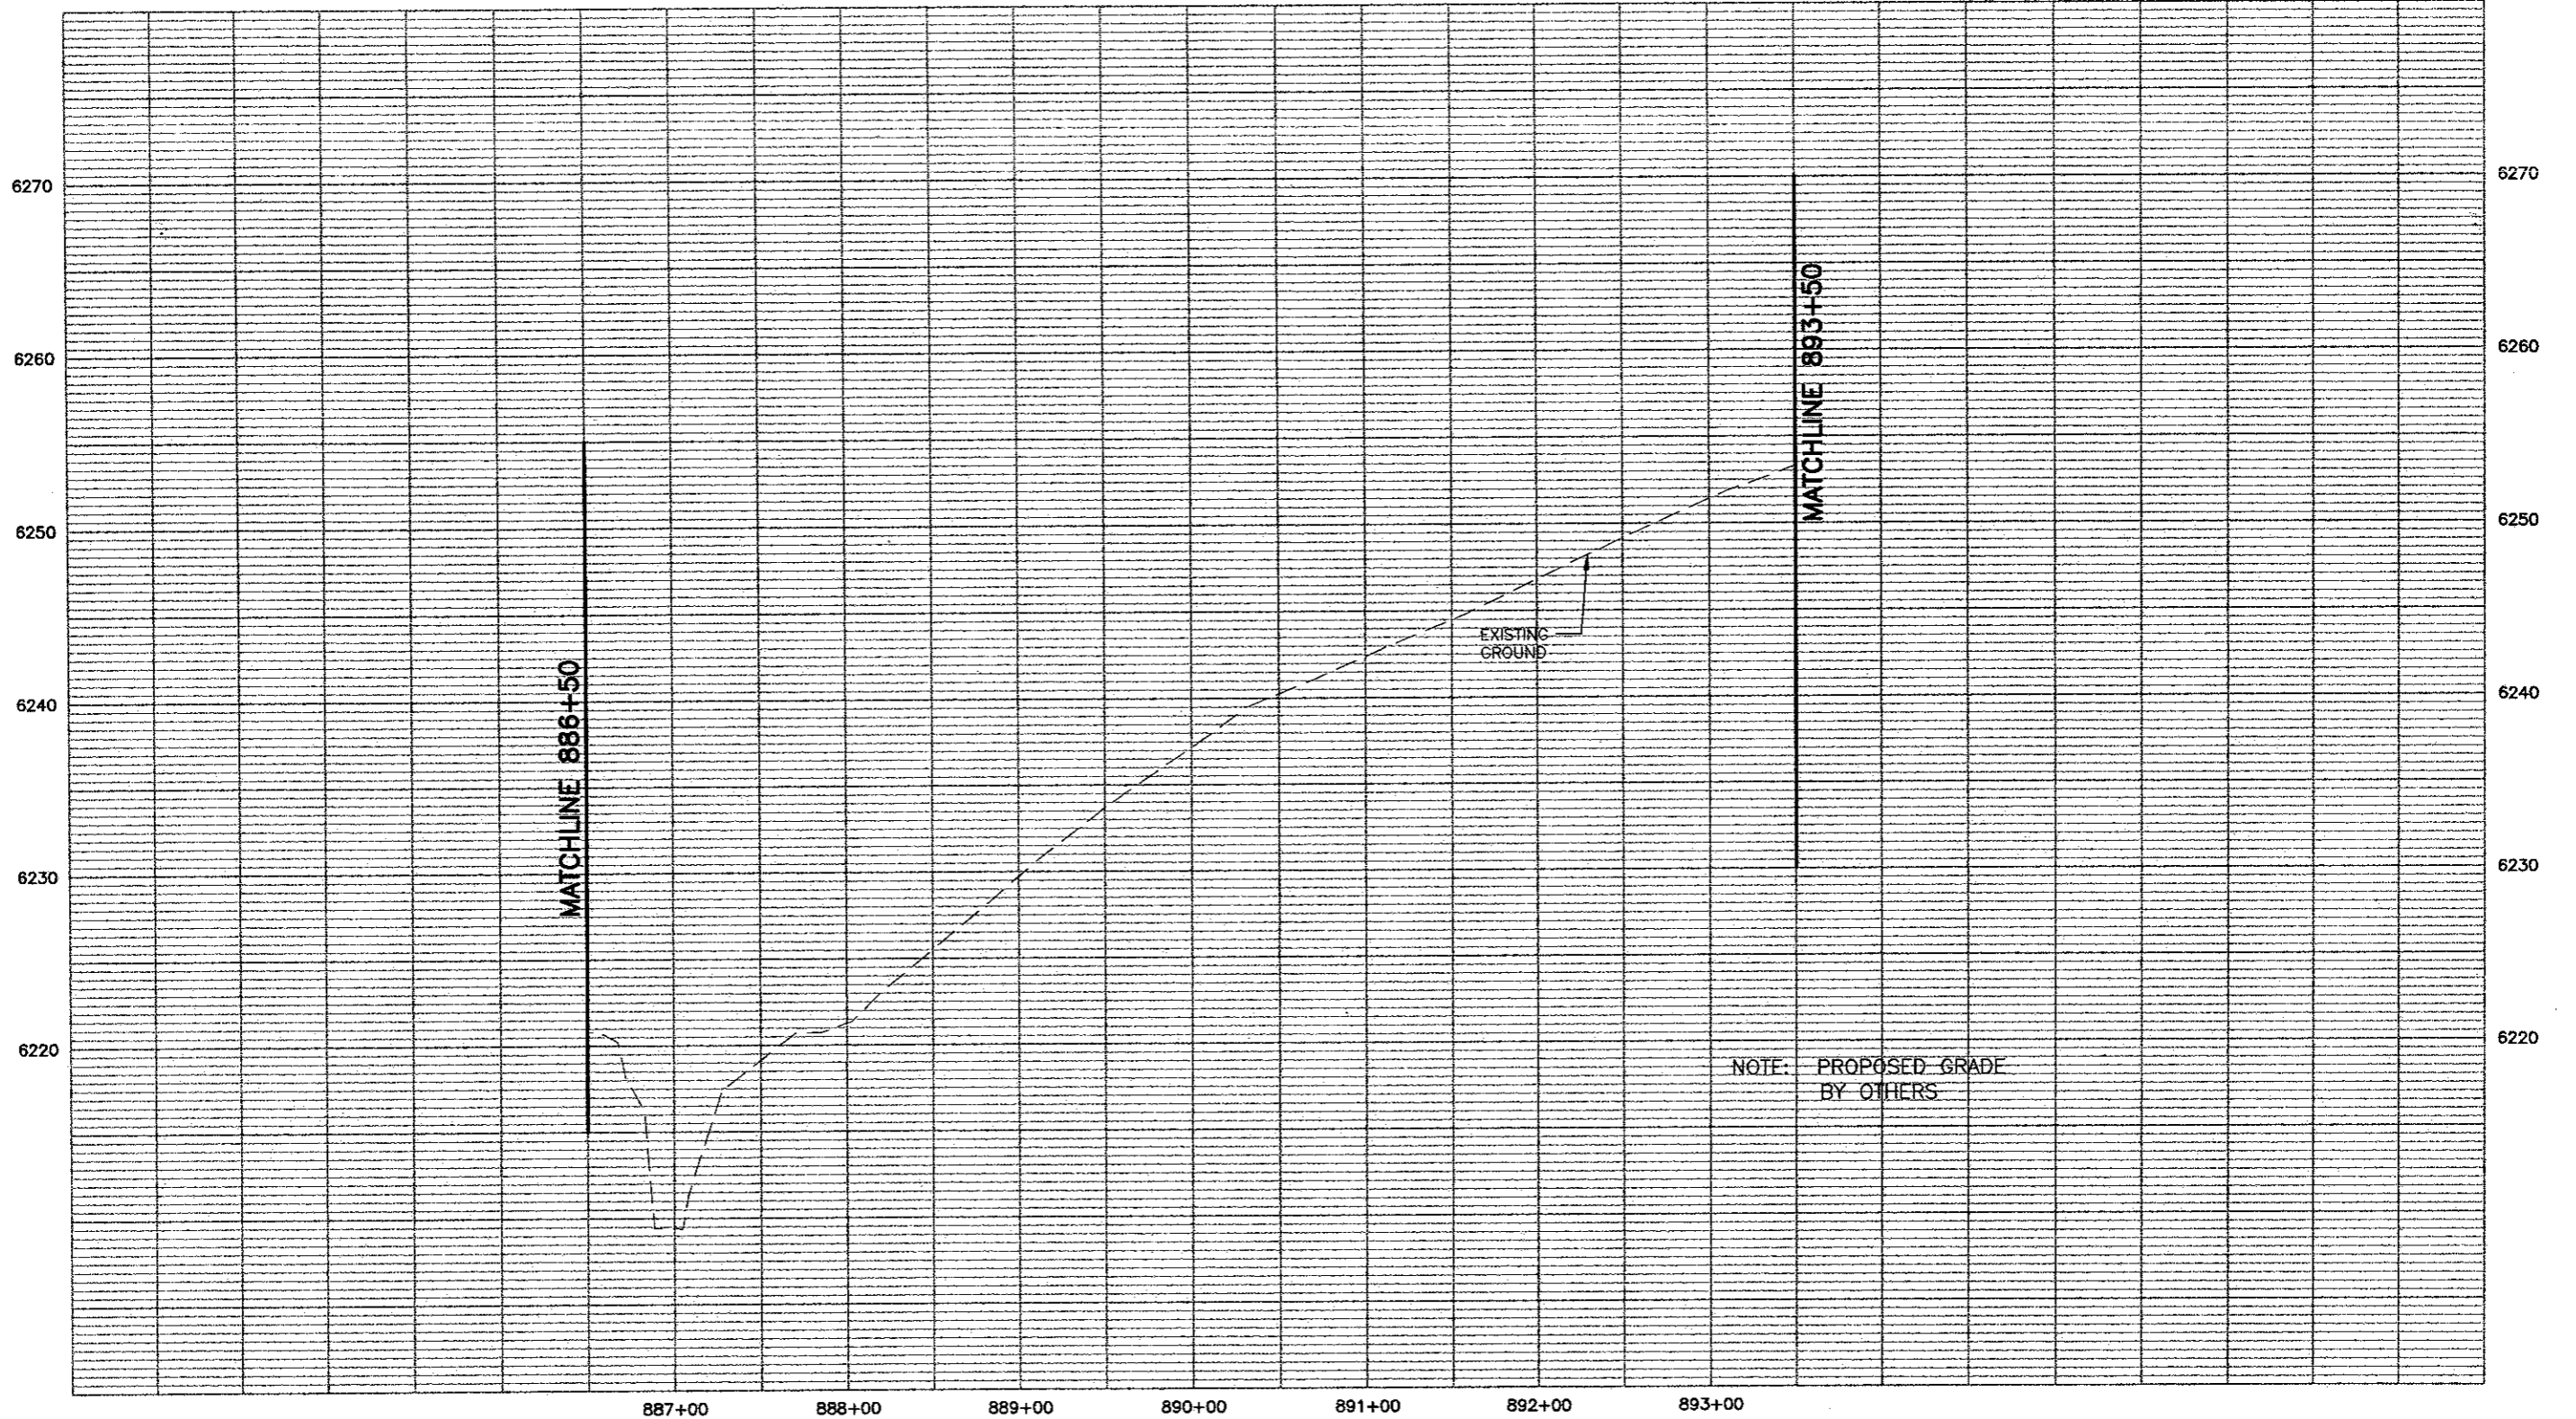

PROFILE - HORIZ-1"= 100'
VERT-1"= 10'

WILSON & COMPANY
Engineers & Architects


Computer File Information		Sheet Revisions		 Colorado Department of Transportation 1480 Quail Lake Loop - Suite A Colorado Springs, Colorado 80906 Phone: (719) 634-2323 Fax: (719) 227-3298 Region No. 2	As Constructed No Revisions: Revised: Void:	I-25 Profile 886+50 to 893+50		Project No./Code	
Creation Date: 11/16/01	Initials: MAK	<input type="checkbox"/>						XXX XXXX-XXX	
Last Modification Date: 05/29/02	Initials: MAB	<input type="checkbox"/>						XXXXX	
Full Path: P:\983100913\ACAD\SHEETS		<input type="checkbox"/>						Sheet Number 723	
Drawing File Name: RDPR61-70.DWG		<input type="checkbox"/>							
Acad Ver. 2000	Scale: As Shown	Units: English	<input type="checkbox"/>			Sheet Subset: ROADWAY	Subset Sheet: 68A of		

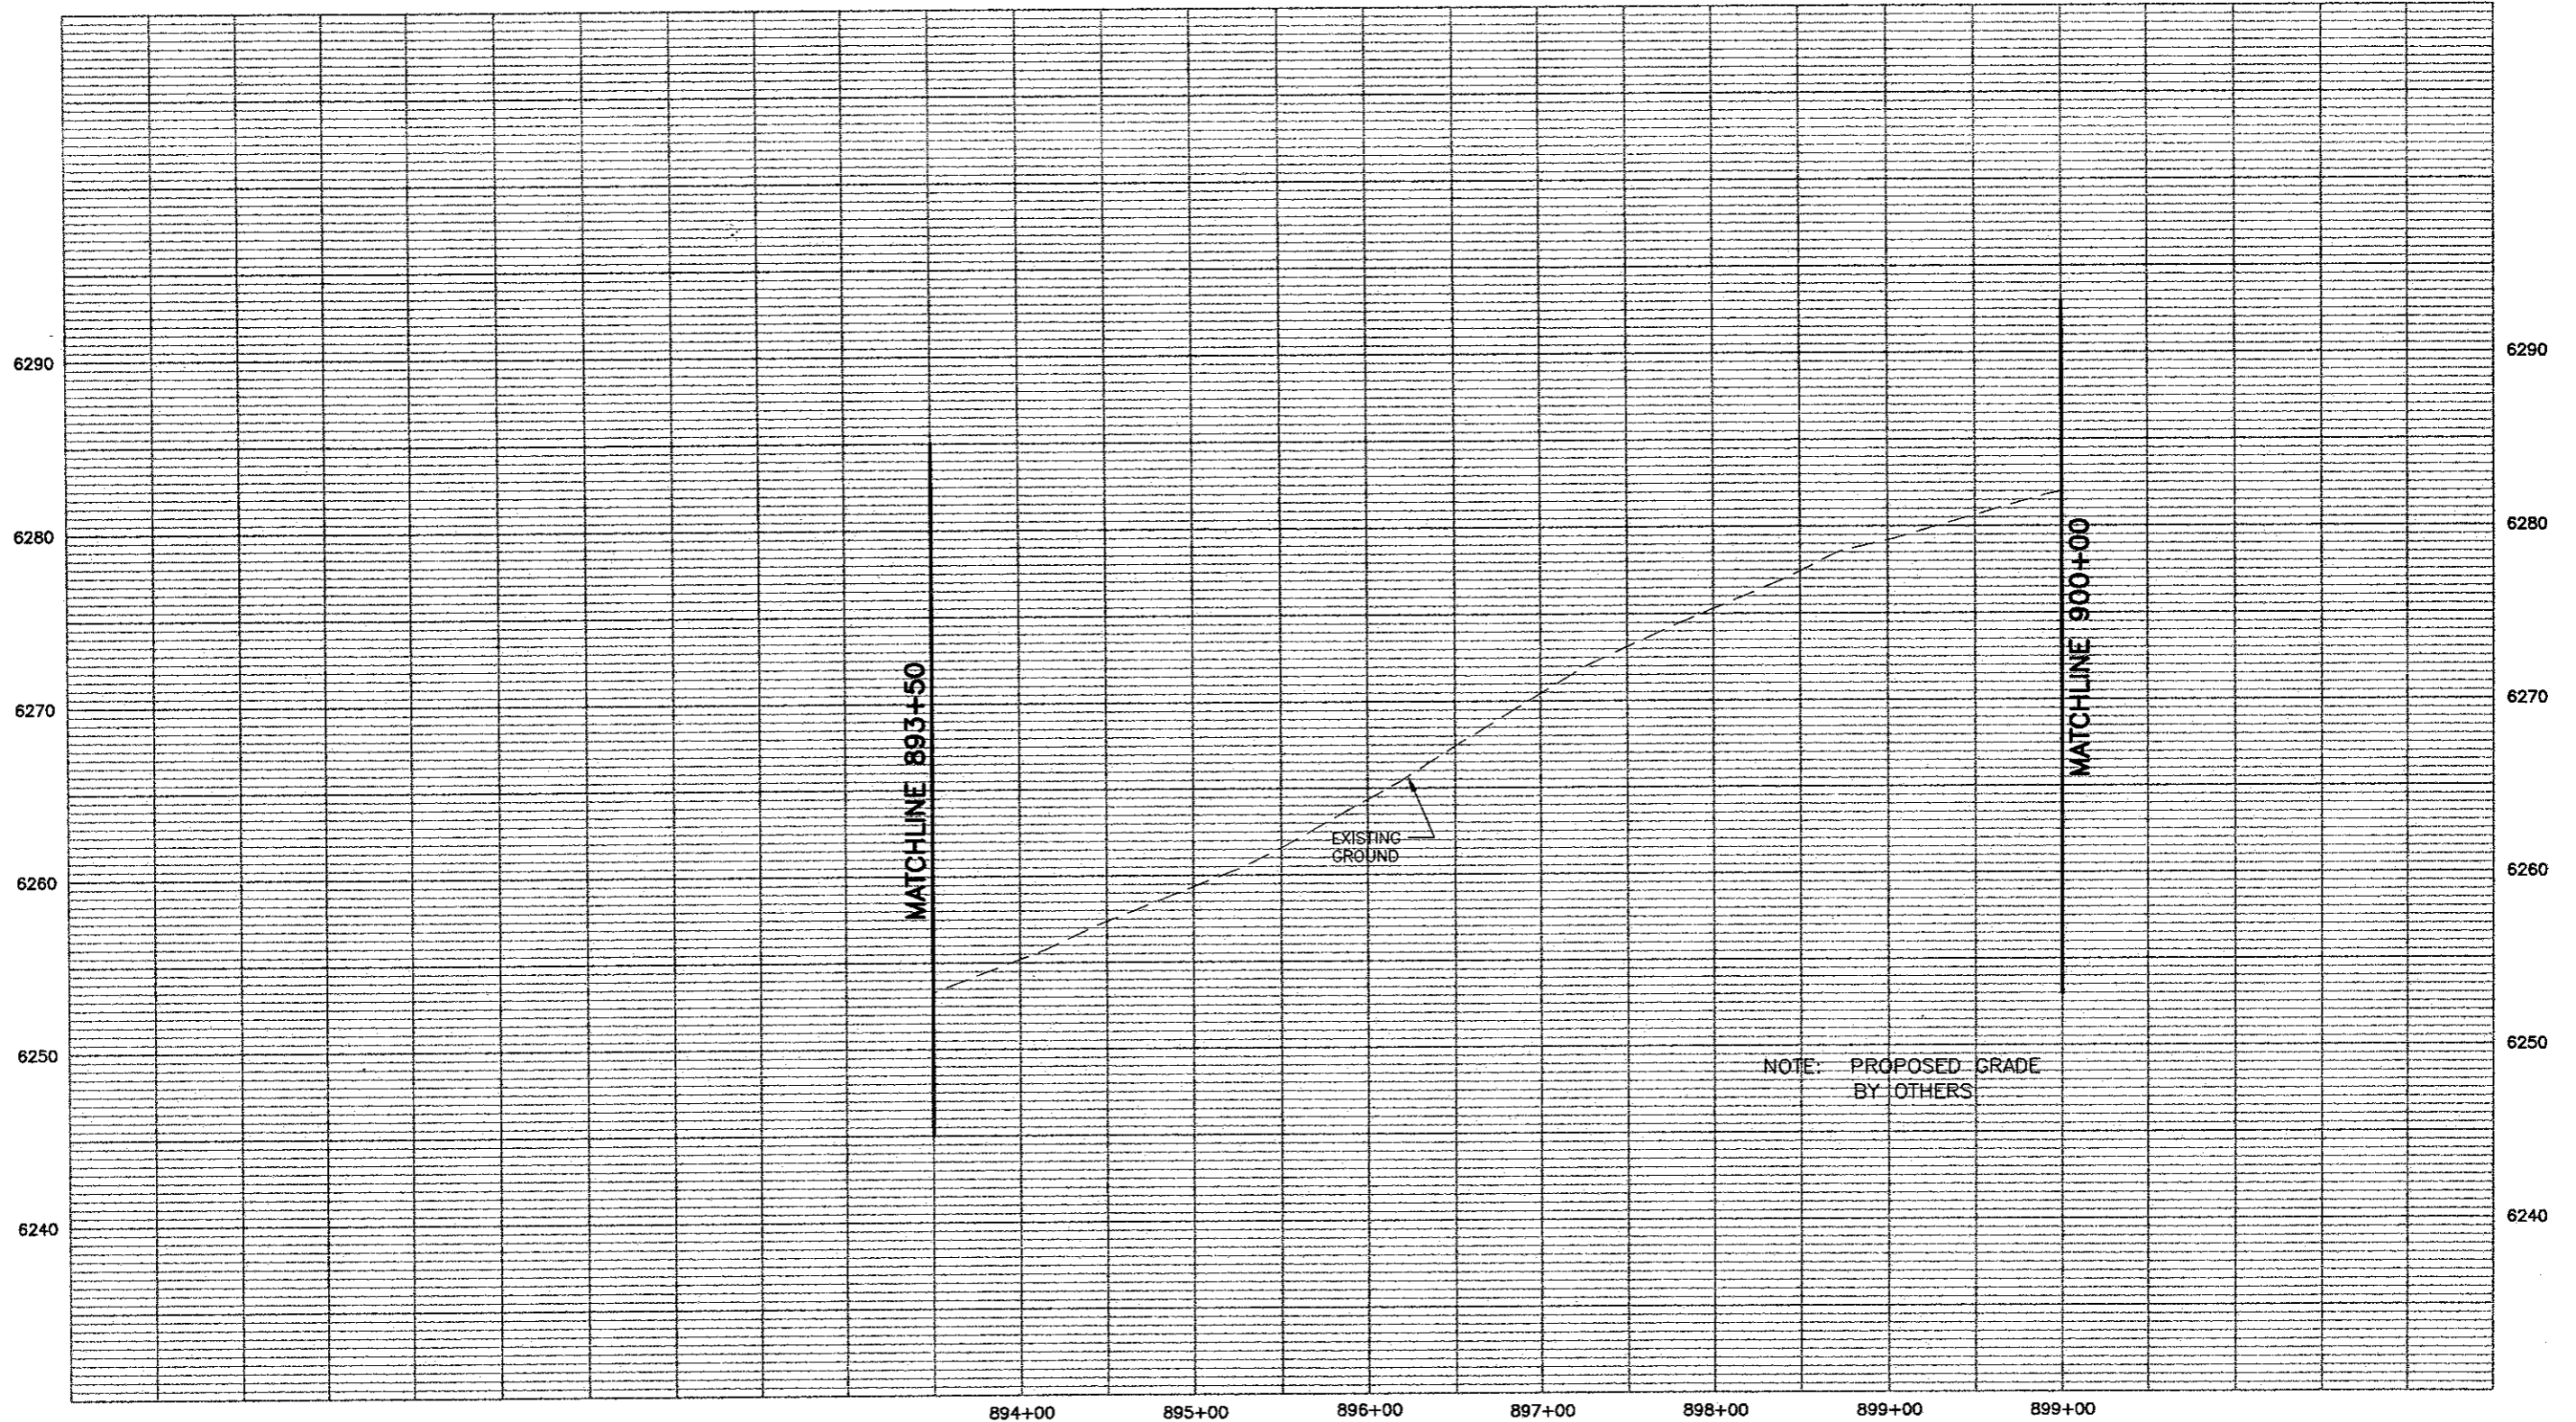


NOTE: PROPOSED GRADE BY OTHERS

PROFILE - HORIZ-1"= 100'
VERT-1"= 10'




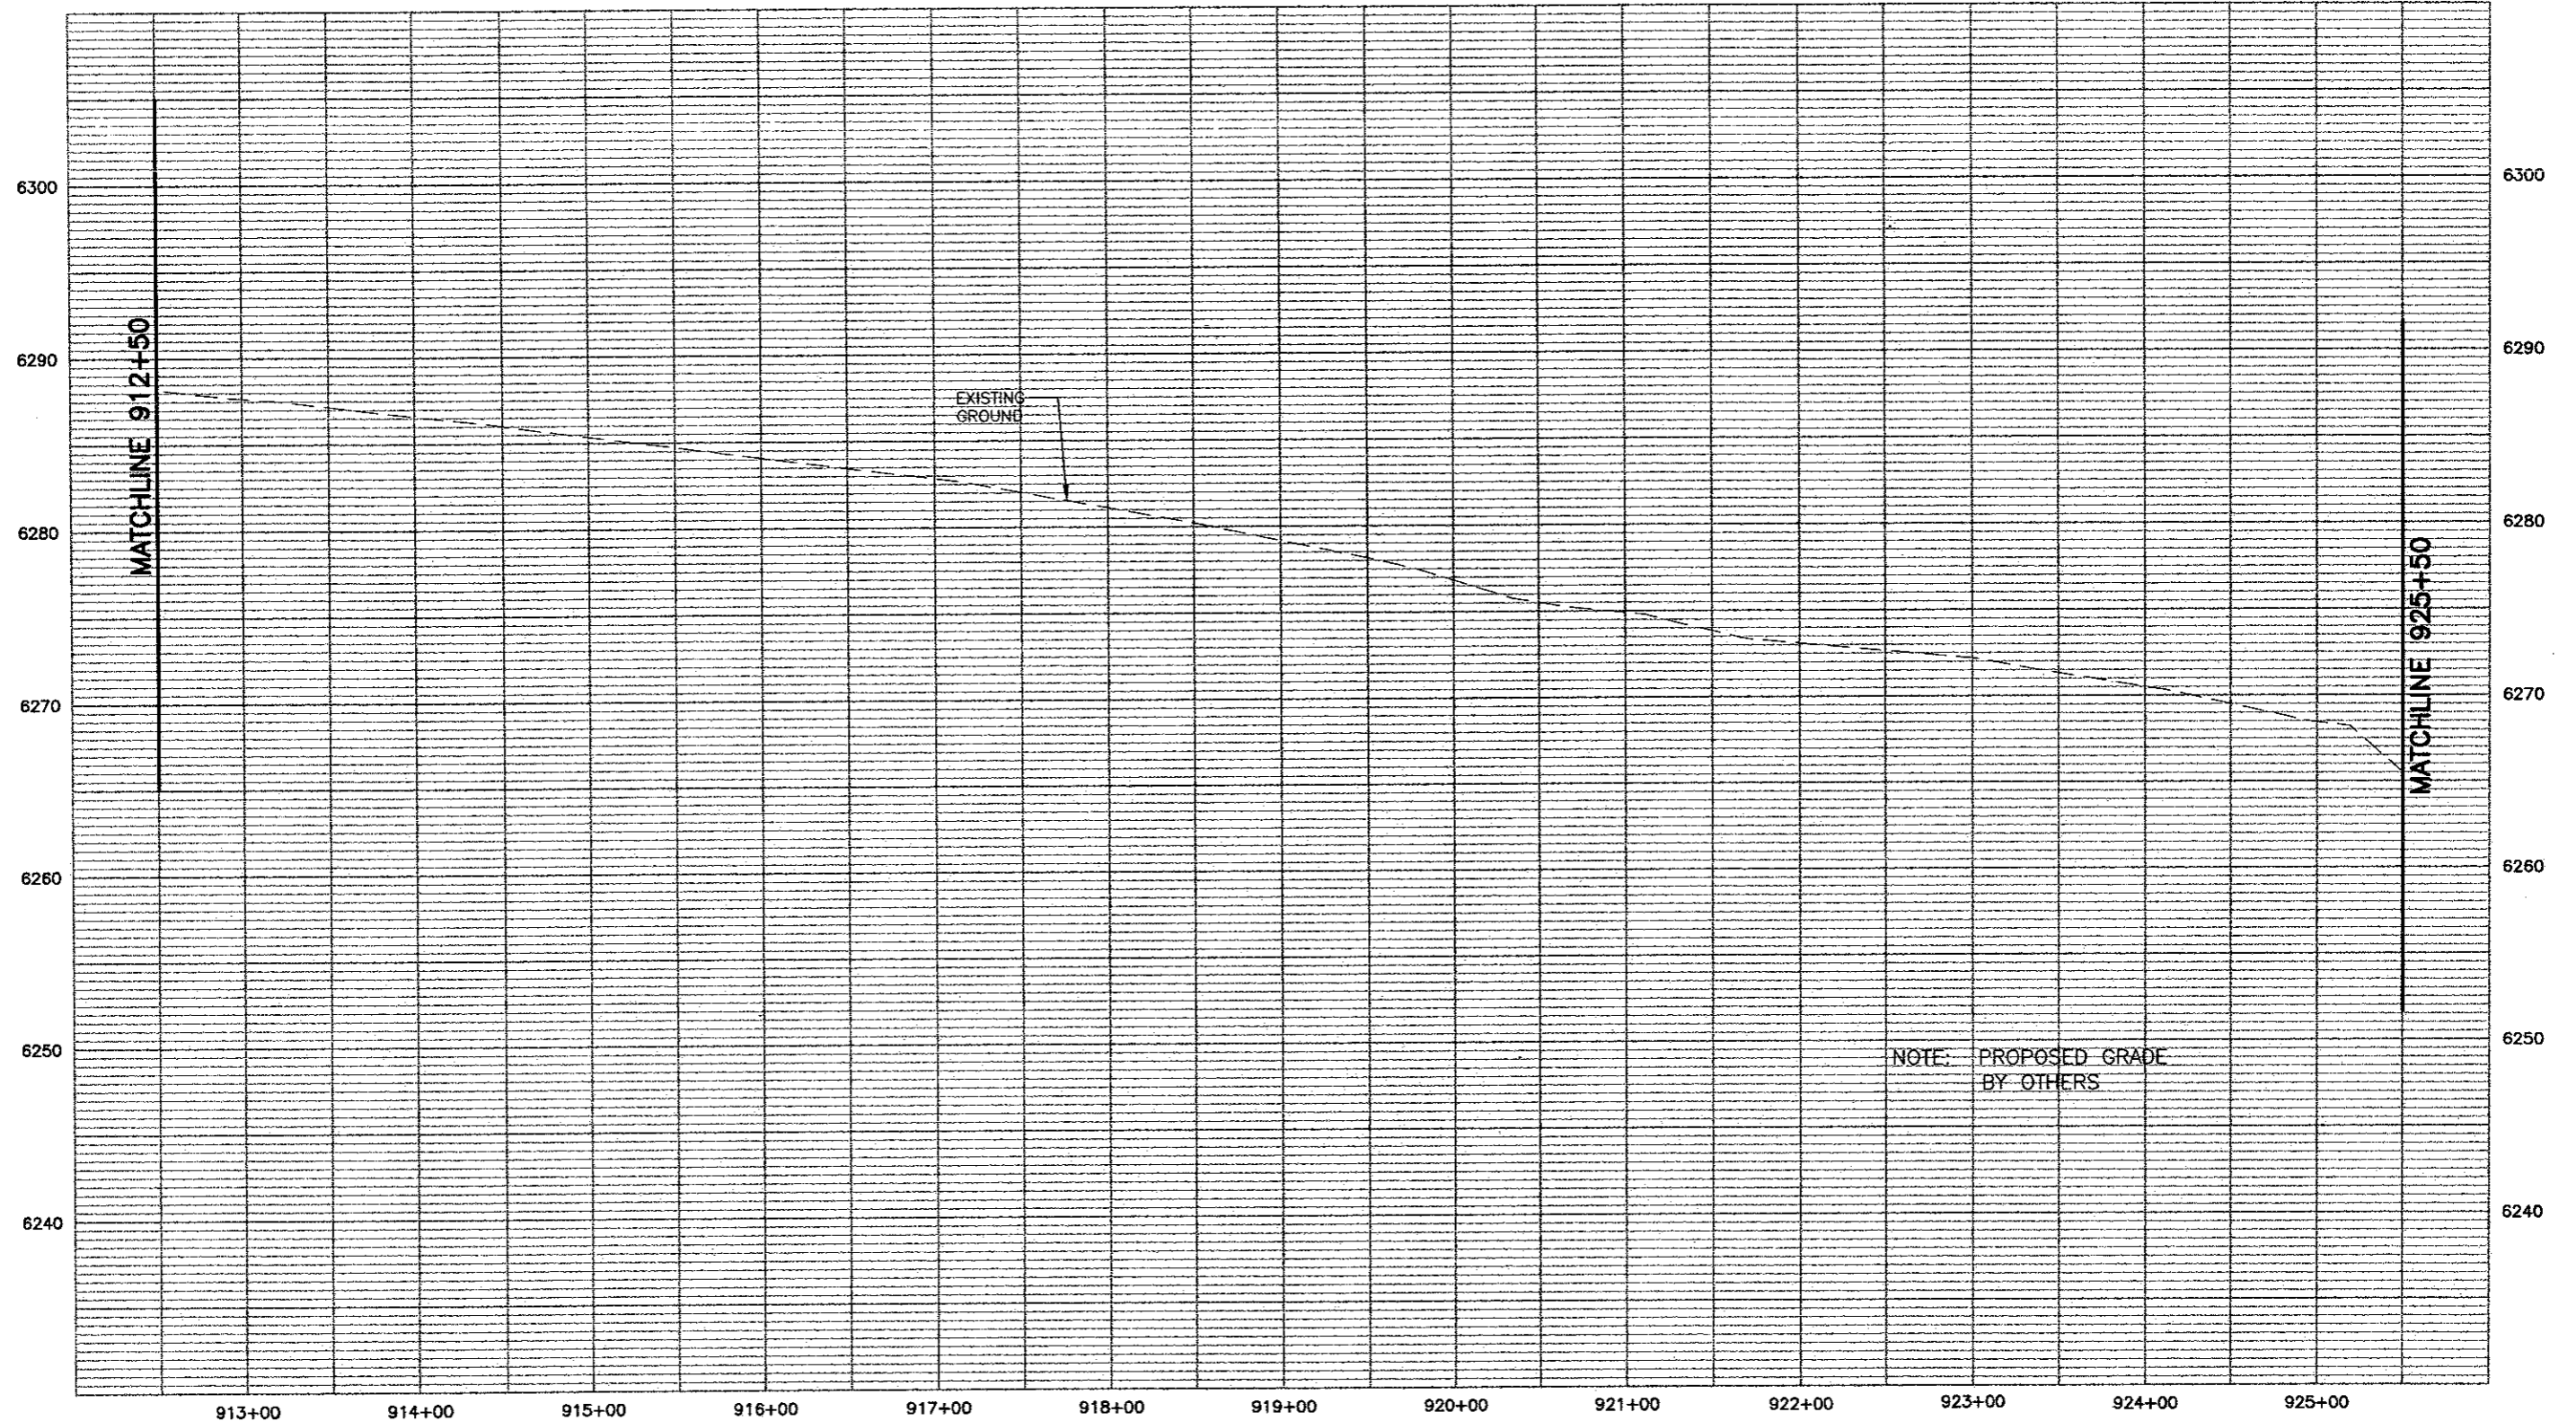
Computer File Information		Sheet Revisions		Colorado Department of Transportation		As Constructed		I-25 Profile		Project No./Code	
Creation Date: 11/16/01	Initials: MAK (R-)			 1480 Quail Lake Loop - Suite A Colorado Springs, Colorado 80906 Phone: (719) 634-2323 Fax: (719) 227-3298 Region No. 2	No Revisions:	893+50 to 900+00		XXX XXXX-XXX			
Last Modification Date: 11/16/01	Initials: MAB (R-)				Revised:			Designer: MAB	XXXXX		
Full Path: P:\983100913\ACAD\SHEETS	(R-)				Void:	Detailer: MAB	Sheet Subset: ROADWAY		Sheet Number 224		
Drawing File Name: RDPR61-70.DWG	(R-)				Sheet Subset: ROADWAY		Subset Sheet: 68B of				
Acad Ver. 2000 Scale: As Shown Units: English	(R-)										

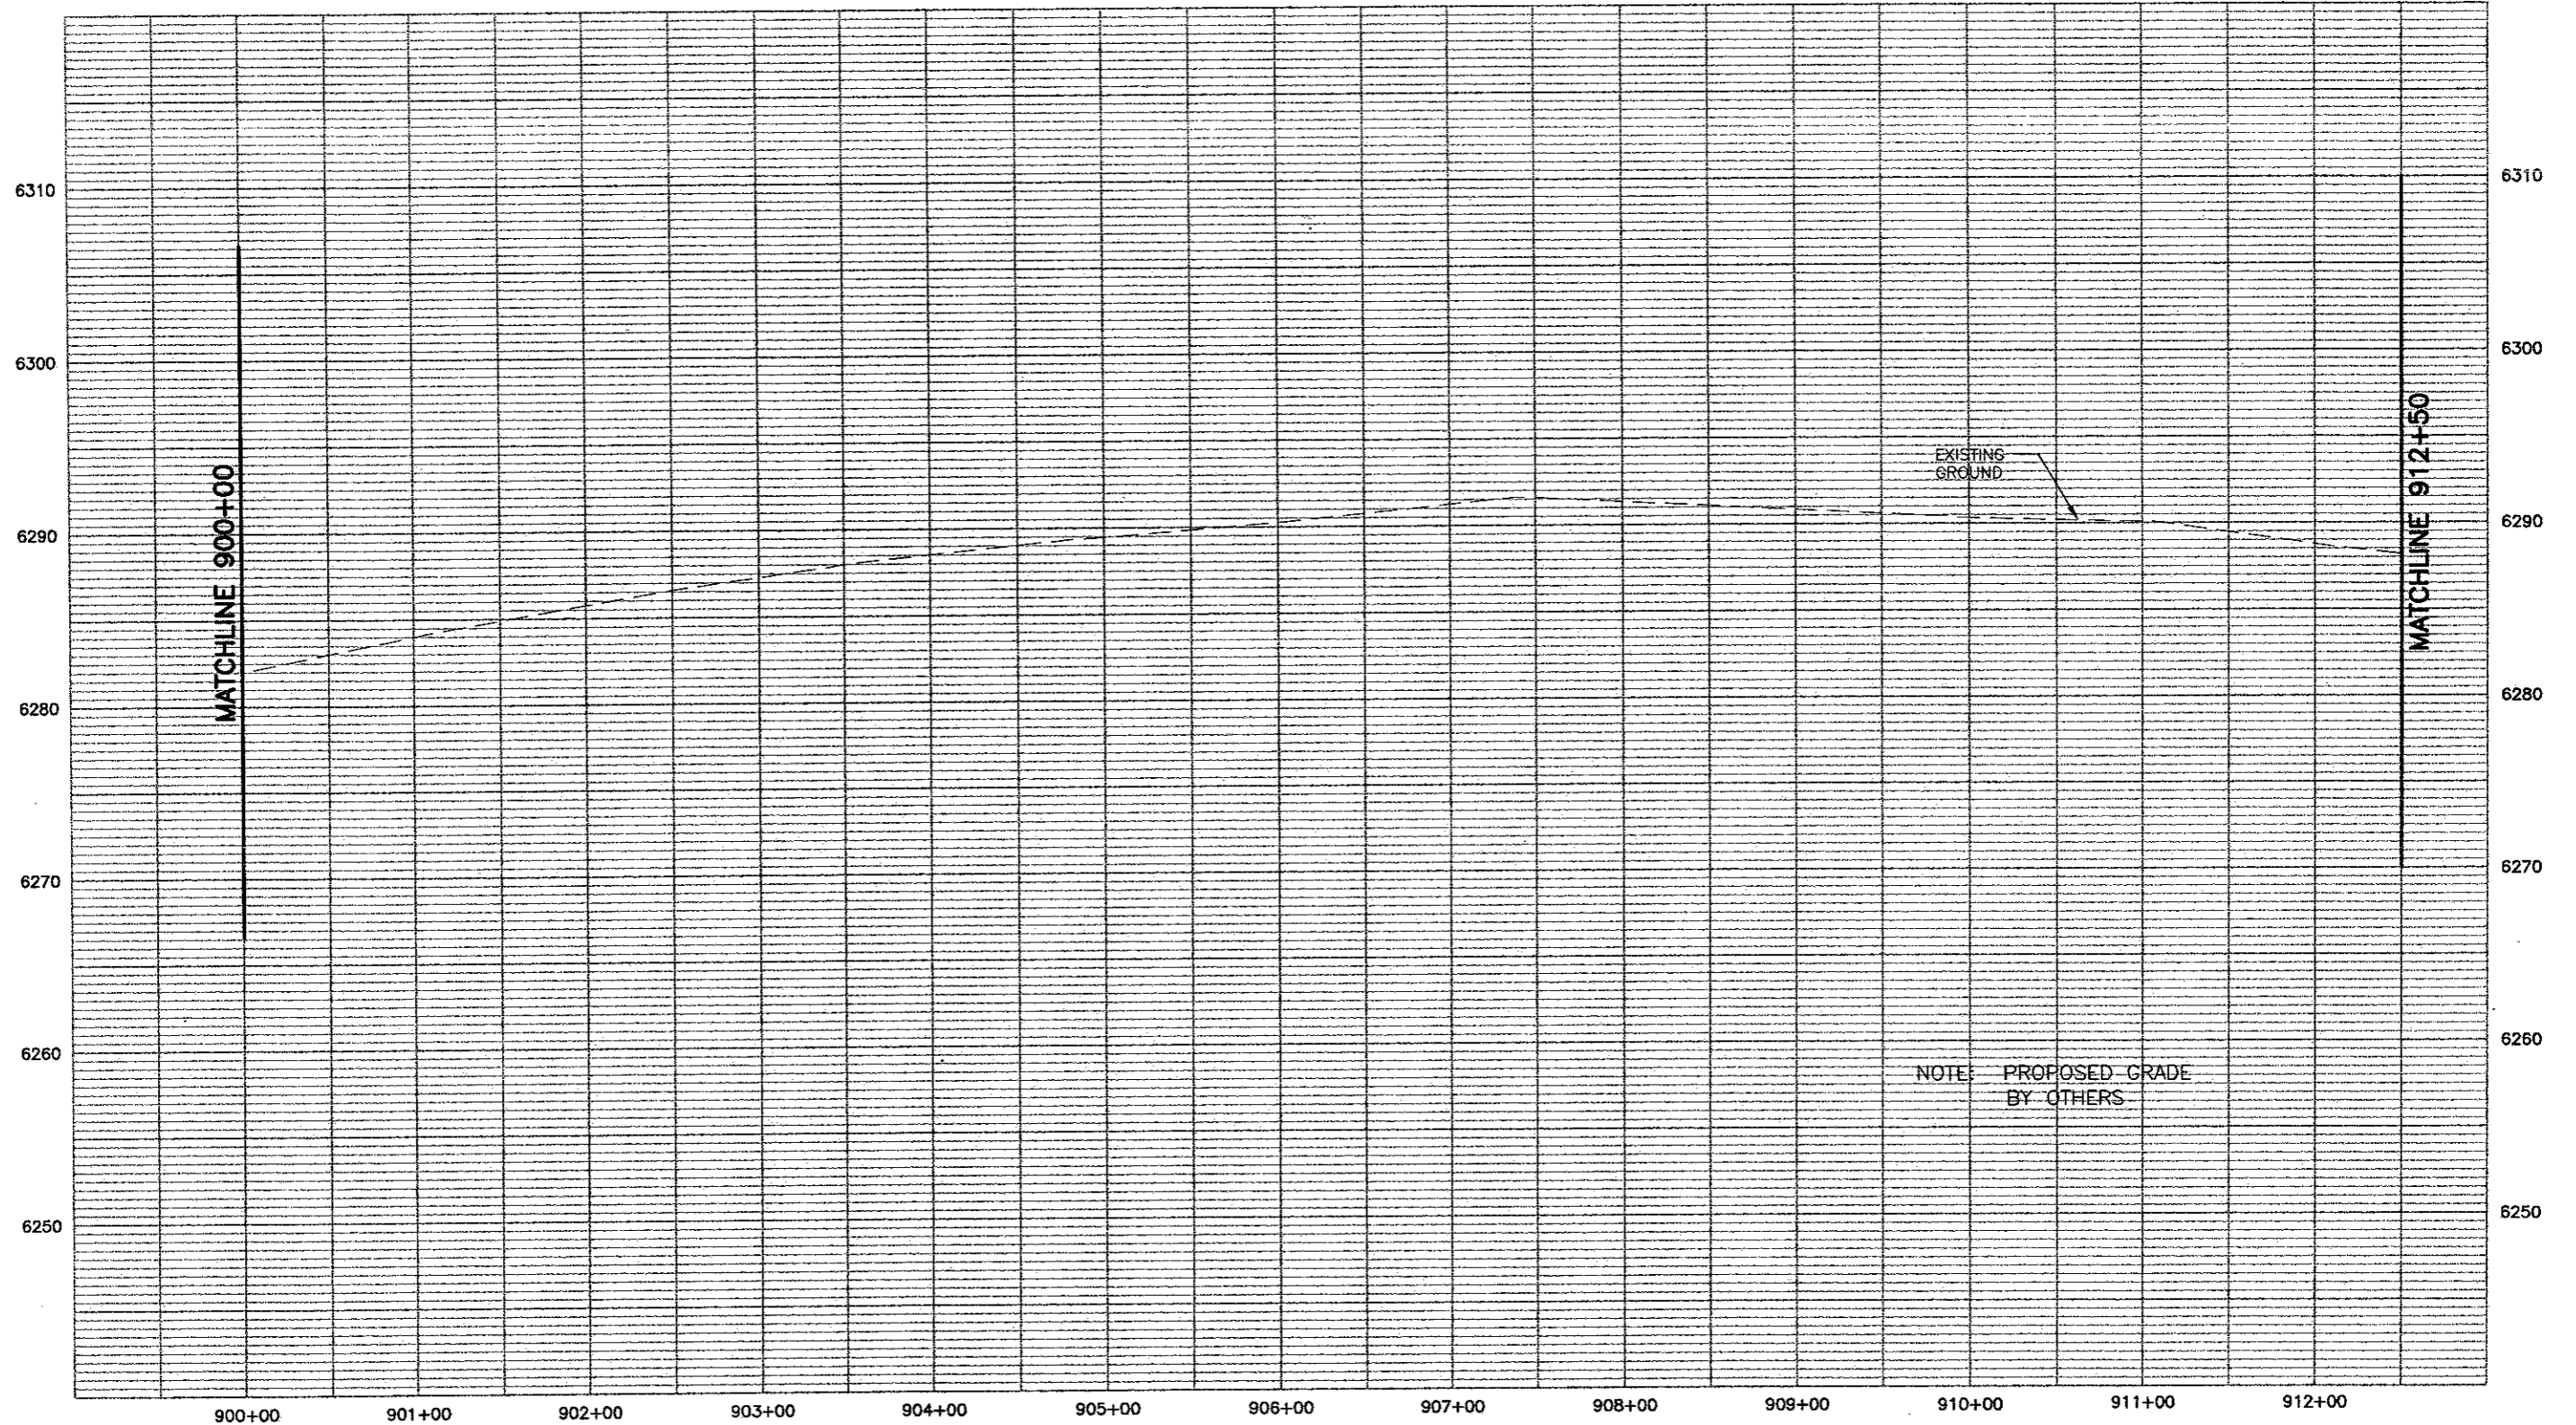

PROFILE - HORIZ-1"= 100'
 VERT-1"= 10'


WILSON & COMPANY
 Engineers & Architects


Computer File Information		Sheet Revisions		Colorado Department of Transportation		As Constructed		I-25 Profile		Project No./Code	
Creation Date: 11/16/01	Initials: MAK	(R-)		 1480 Quail Lake Loop - Suite A Colorado Springs, Colorado 80906 Phone: (719) 634-2323 Fax: (719) 227-3298 Region No. 2	No Revisions:	900+00 to 912+50		XXX XXXX-XXX			
Last Modification Date: 05/29/02	Initials: MAB	(R-)			Revised:			Designer: MAB	XXXXX		
Full Path: P:\983100913\ACAD\SHEETS		(R-)			Void:	Detailer: MAB	Sheet Number 225				
Drawing File Name: RDPR61-70.DWG		(R-)			Sheet Subset: ROADWAY		Subset Sheet: 69 of				
Acad Ver. 2000	Scale: As Shown	Units: English	(R-)								



PROFILE - HORIZ-1" = 100'
 VERT-1" = 10'




Computer File Information		Sheet Revisions		Colorado Department of Transportation		As Constructed		I-25 Profile		Project No./Code	
Creation Date: 11/16/01	Initials: MAK	(R-)		 1480 Quail Lake Loop - Suite A Colorado Springs, Colorado 80906 Phone: (719) 634-2323 Fax: (719) 227-3298 Region No. 2	No Revisions:	912+50 to 925+50		XXX XXXX-XXX		XXXXXX	
Last Modification Date: 05/29/02	Initials: MAB	(R-)			Revised:			Designer: MAB		XXXXXX	
Full Path: P:\983100913\ACAD\SHEETS		(R-)			Void:	Detailer: MAB		Sheet Number 720			
Drawing File Name: RDPR61-70.DWG		(R-)			Sheet Subset: ROADWAY		Subset Sheet: 70 of				
Acad Ver. 2000	Scale: As Shown	Units: English	(R-)								

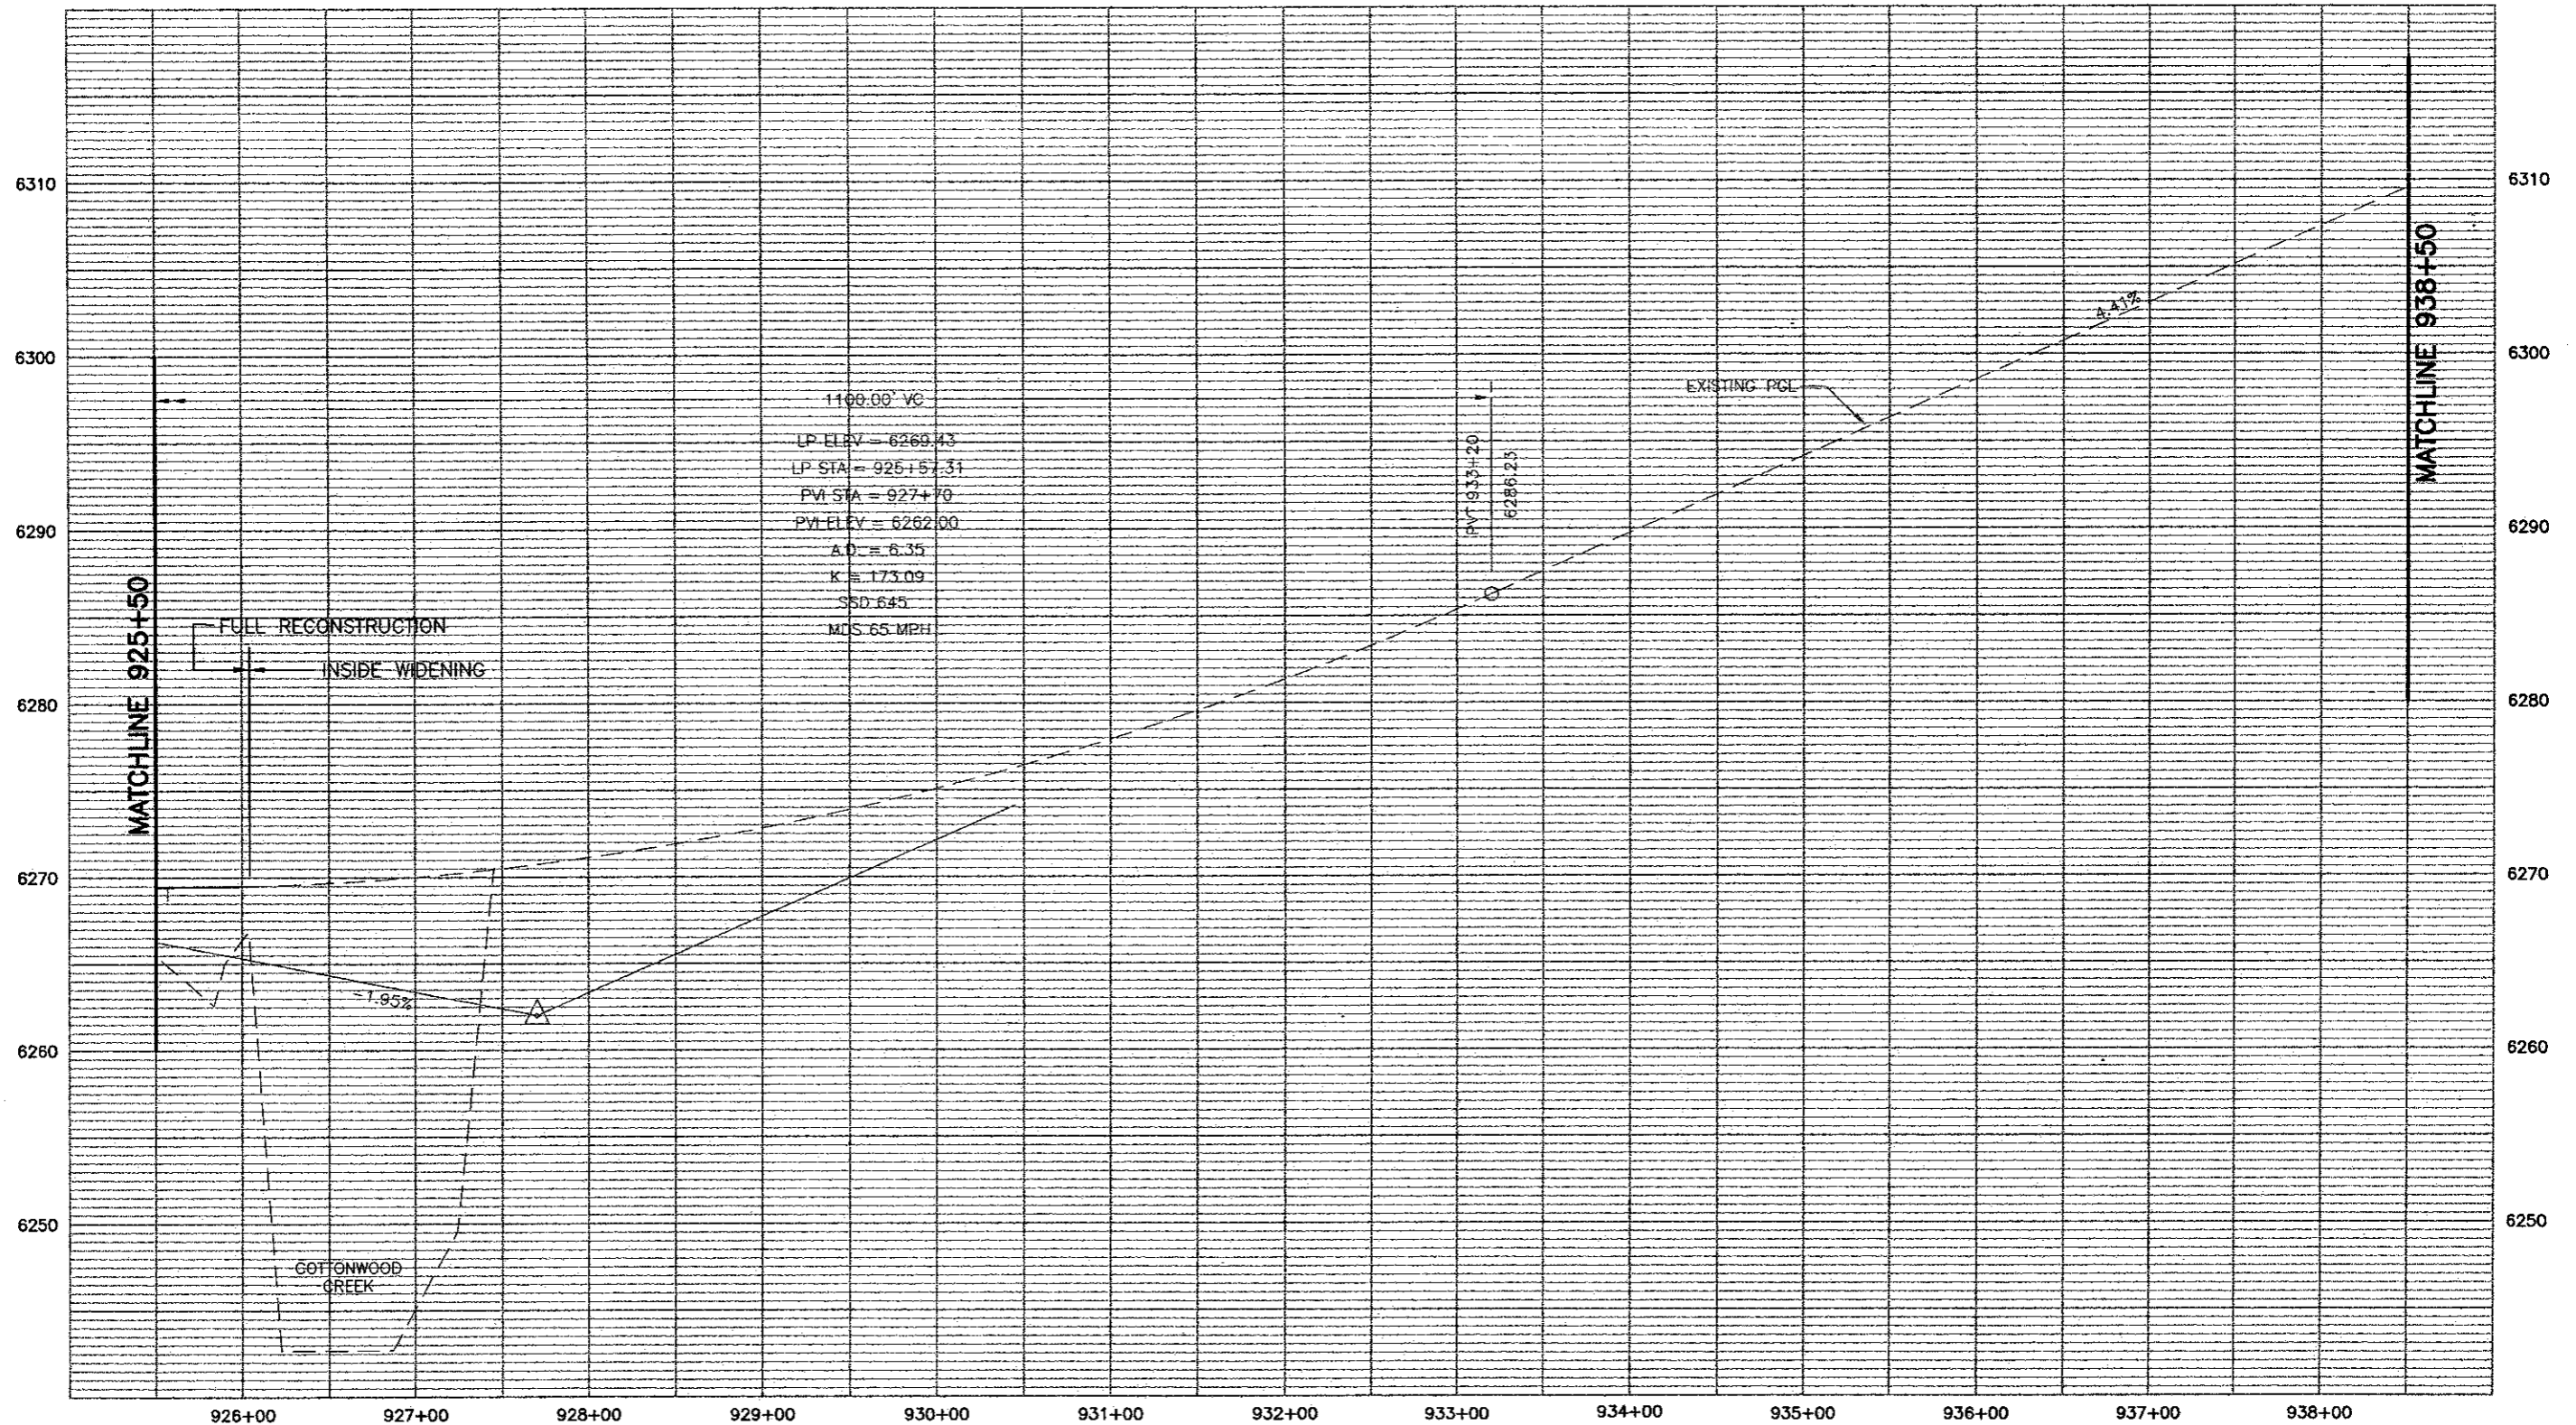

PROFILE - HORIZ-1" = 100'
 VERT-1" = 10'


WILSON & COMPANY
 Engineers & Architects


Computer File Information		Sheet Revisions		Colorado Department of Transportation		As Constructed		I-25 Profile		Project No./Code	
Creation Date: 11/16/01	Initials: MAK	(R-)		 1480 Quail Lake Loop - Suite A Colorado Springs, Colorado 80906 Phone: (719) 634-2323 Fax: (719) 227-3298 Region No. 2	No Revisions:		925+50 to 938+50		XXX XXXX-XXX		
Last Modification Date: 05/29/02	Initials: MAB	(R-)			Revised:	Designer: MAB			XXXXX		
Full Path: P:\983100913\ACAD\SHEETS		(R-)			Void:	Detailer: MAB					
Drawing File Name: RDPR71-80.DWG		(R-)			Sheet Subset: ROADWAY		Subset Sheet: 71	of			
Acad Ver. 2000	Scale: As Shown	Units: English	(R-)						Sheet Number 227		

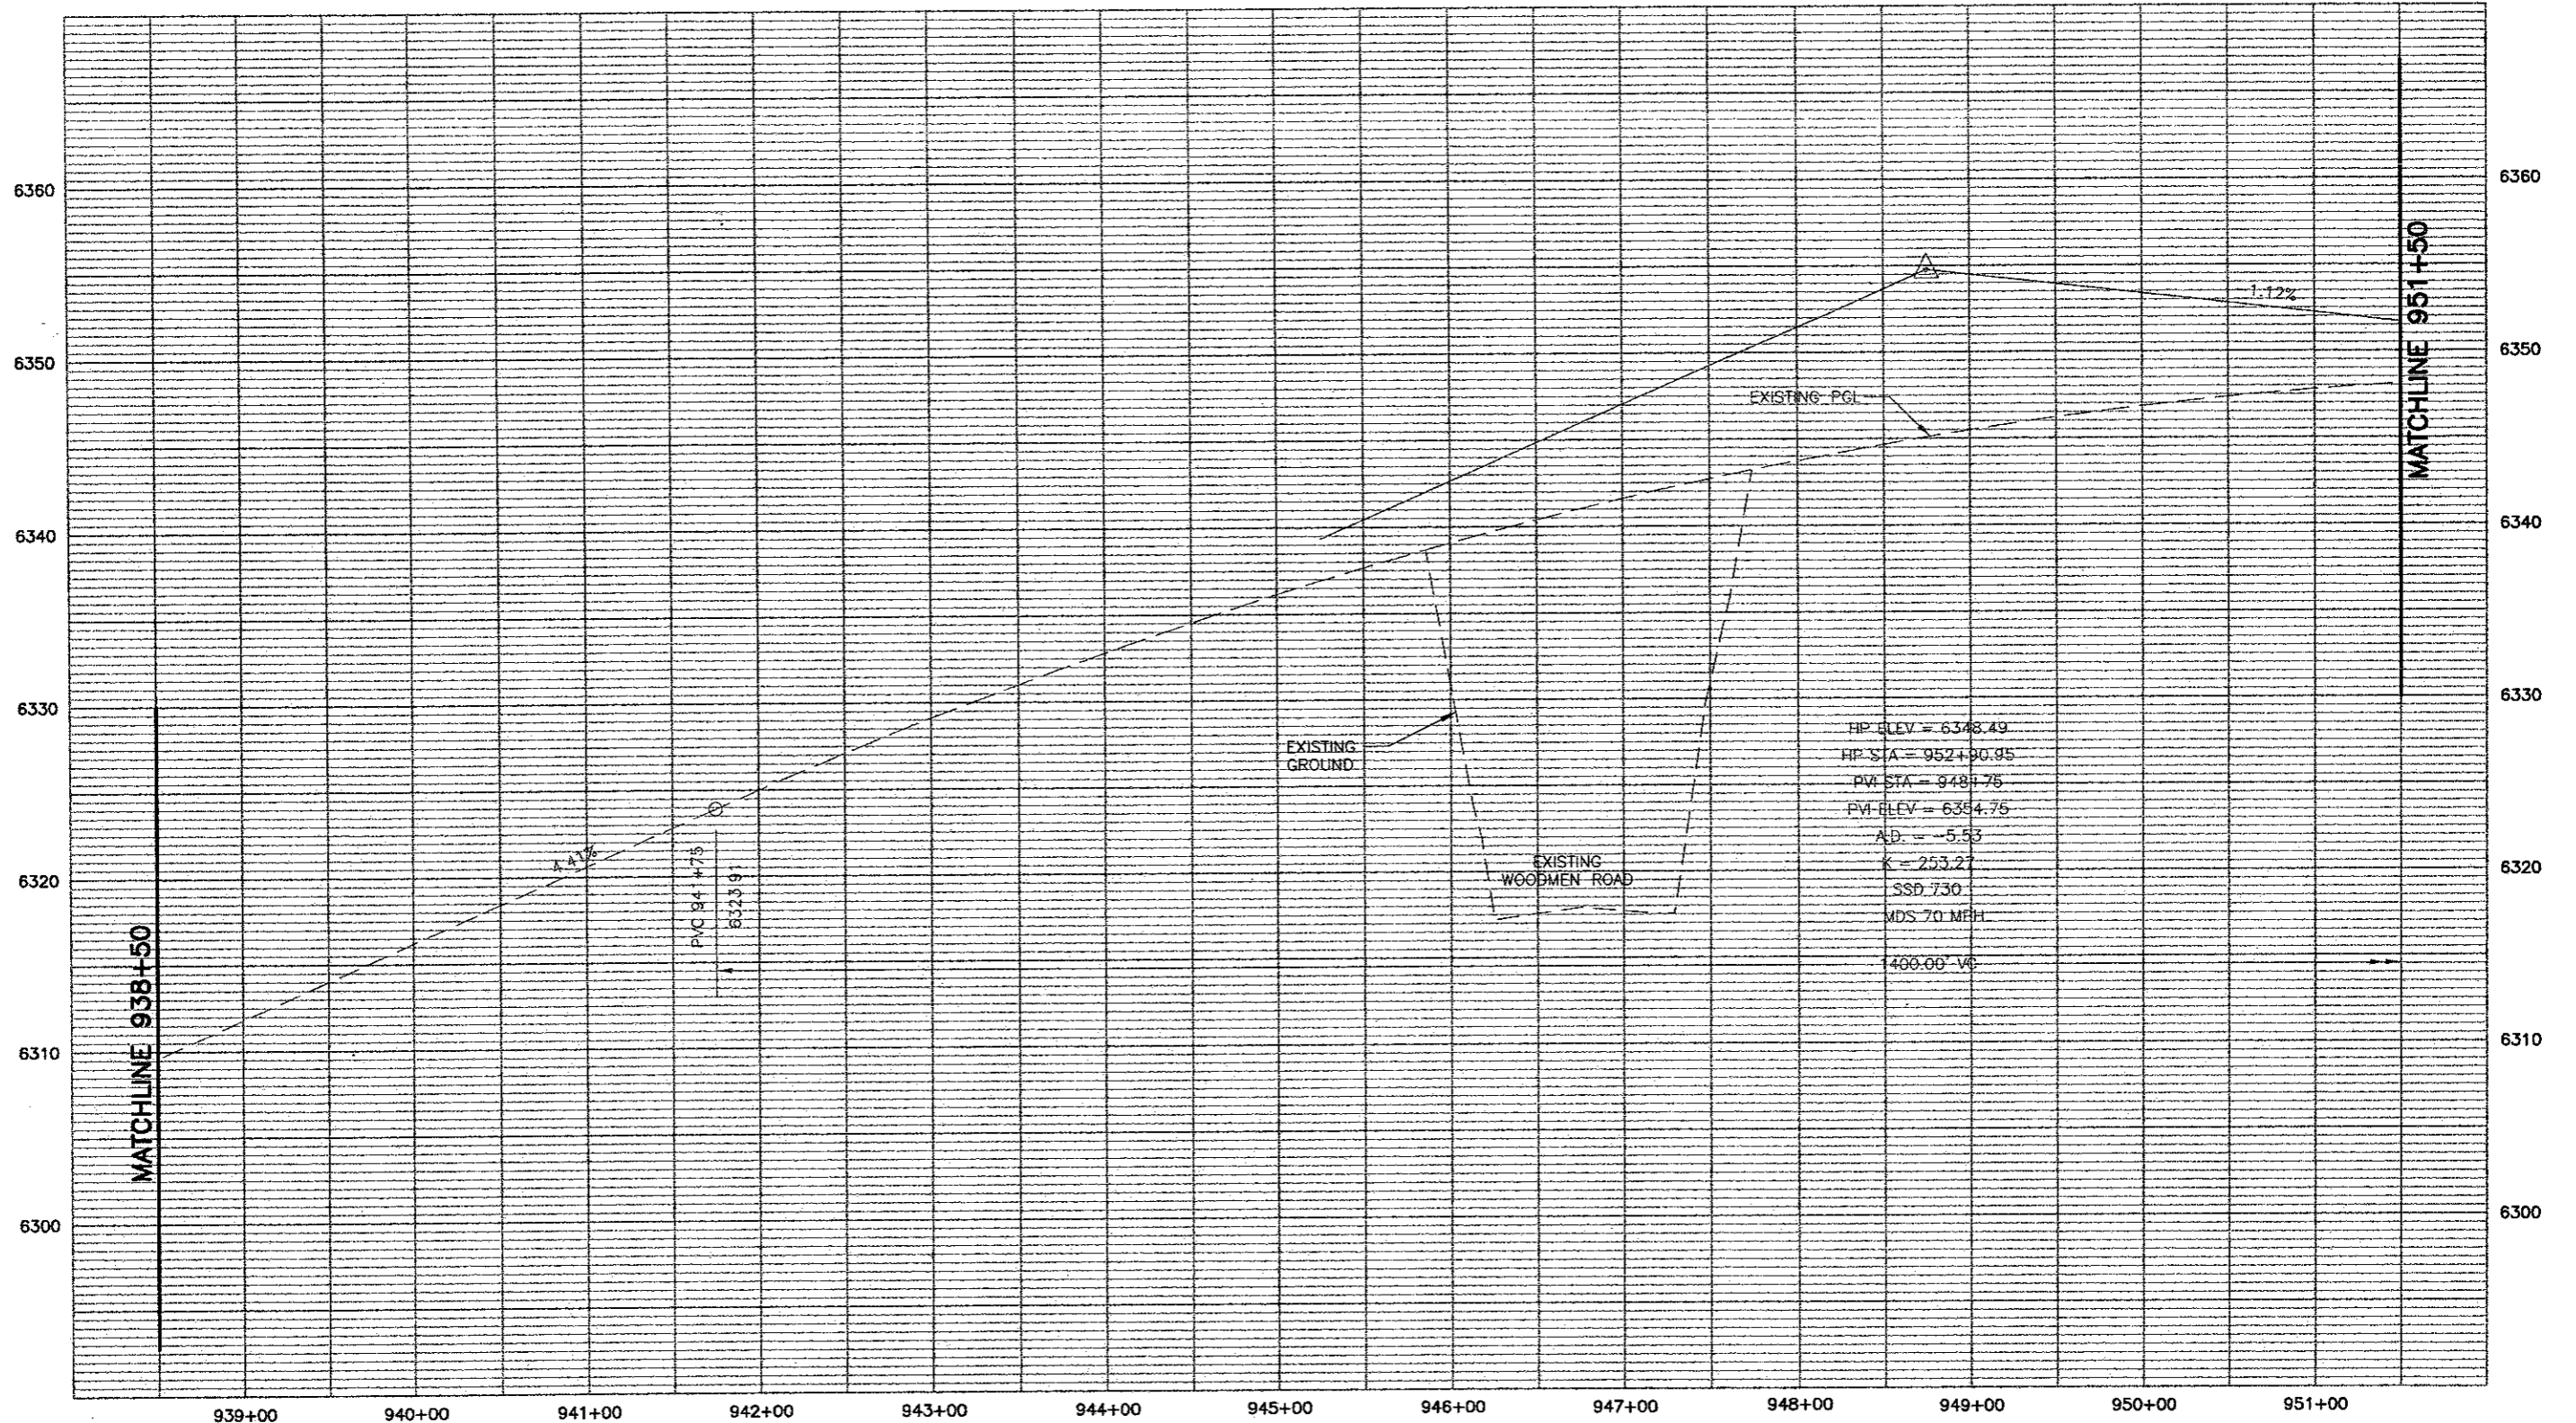

PROFILE - HORIZ-1"= 100'
VERT-1"= 10'




Computer File Information Creation Date: 11/16/01 Initials: MAK Last Modification Date: 05/29/02 Initials: MAB Full Path: P:\983100913\ACAD\SHEETS Drawing File Name: RDPR71-80.DWG Acad Ver. 2000 Scale: As Shown Units: English		Sheet Revisions <table border="1"> <tr><td> </td><td> </td><td> </td></tr> <tr><td> </td><td> </td><td> </td></tr> <tr><td> </td><td> </td><td> </td></tr> <tr><td> </td><td> </td><td> </td></tr> </table>														Colorado Department of Transportation  1480 Quail Lake Loop - Suite A Colorado Springs, Colorado 80906 Phone: (719) 634-2323 Fax: (719) 227-3298 Region No. 2		As Constructed No Revisions: Revised: Void:		I-25 Profile 938+50 to 951+50 Designer: MAB Detailer: MAB Sheet Subset: ROADWAY Subset Sheet: 72 of		Project No./Code XXX XXXX-XXX XXXXX Sheet Number 728	

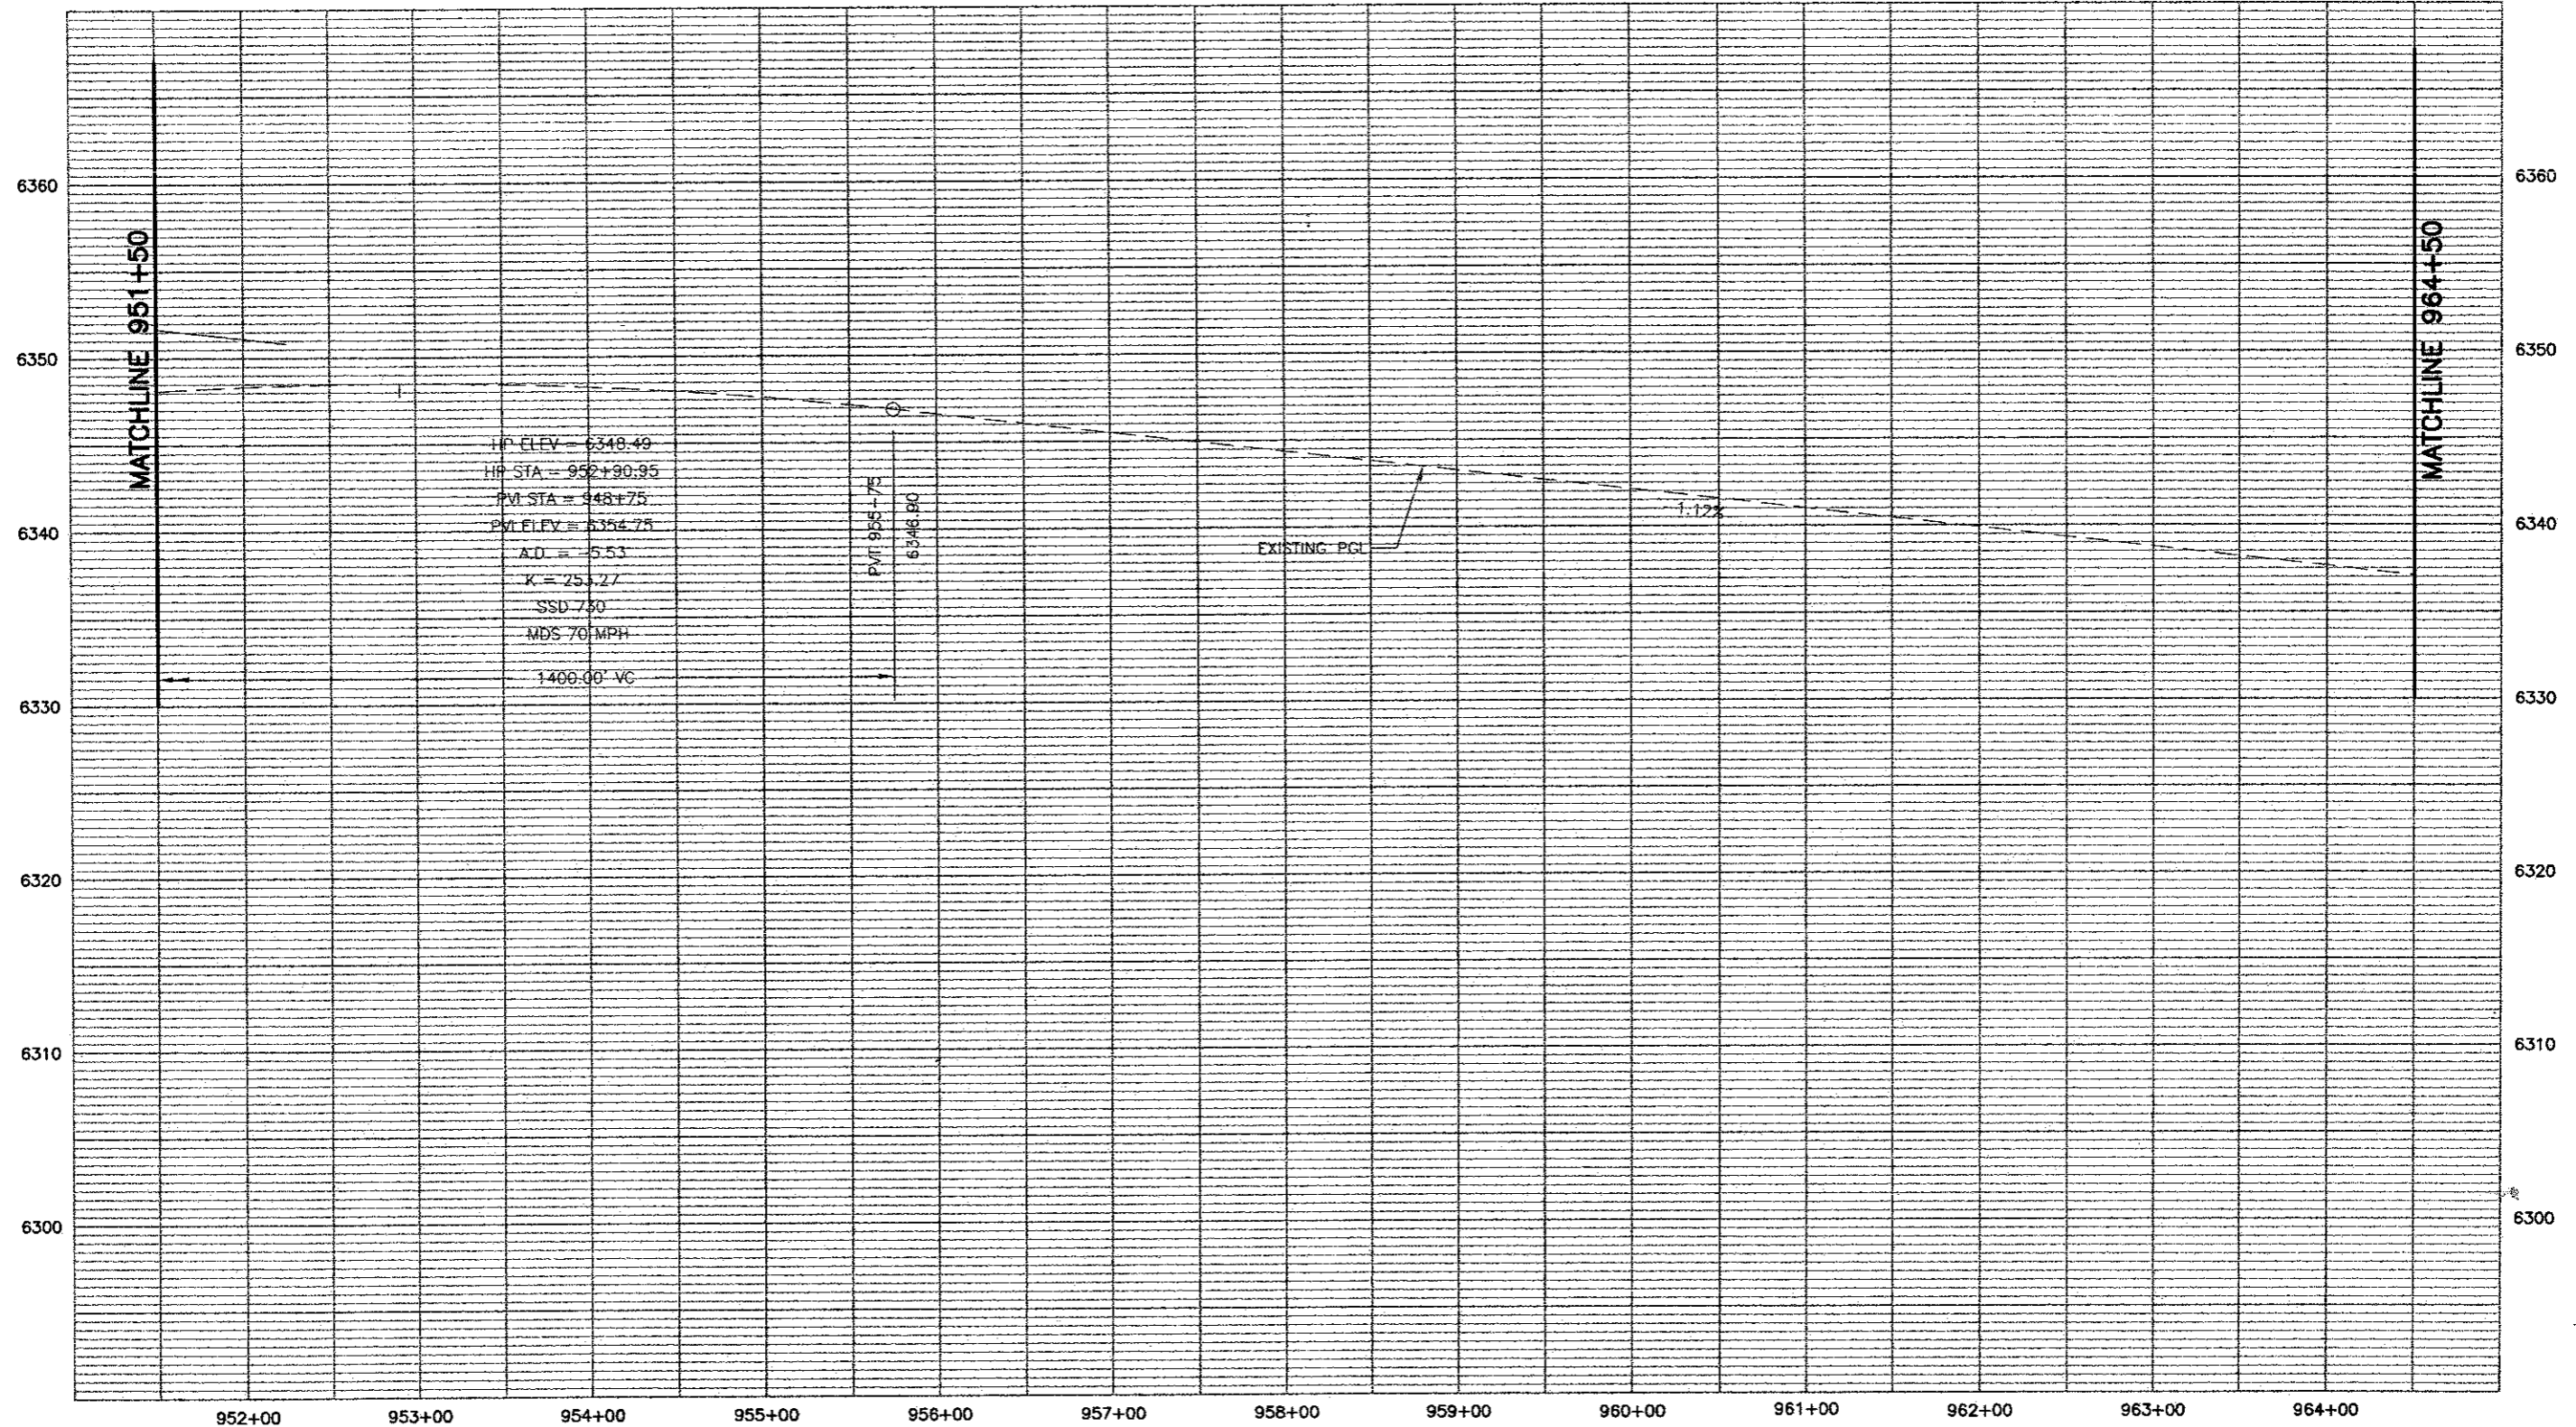

PROFILE - HORIZ-1"= 100'
VERT-1"= 10'

WILSON & COMPANY
Engineers & Architects


Computer File Information		Sheet Revisions		<p>Colorado Department of Transportation 1480 Quail Lake Loop - Suite A Colorado Springs, Colorado 80906 Phone: (719) 634-2323 Fax: (719) 227-3298 Region No. 2</p>	As Constructed		I-25 Profile		Project No./Code	
Creation Date: 11/16/01	Initials: MAK	(R-)			No Revisions:	951+50 to 964+50		XXX XXXX-XXX		
Last Modification Date: 05/29/02	Initials: MAB	(R-)			Revised:			Designer: MAB	XXXXX	
Full Path: P:\983100913\ACAD\SHEETS		(R-)			Void:	Detailer: MAB	Sheet Number 229			
Drawing File Name: RDPR71-80.DWG		(R-)			Sheet Subset: ROADWAY		Subset Sheet: 73 of			
Acad Ver. 2000	Scale: As Shown	Units: English	(R-)							

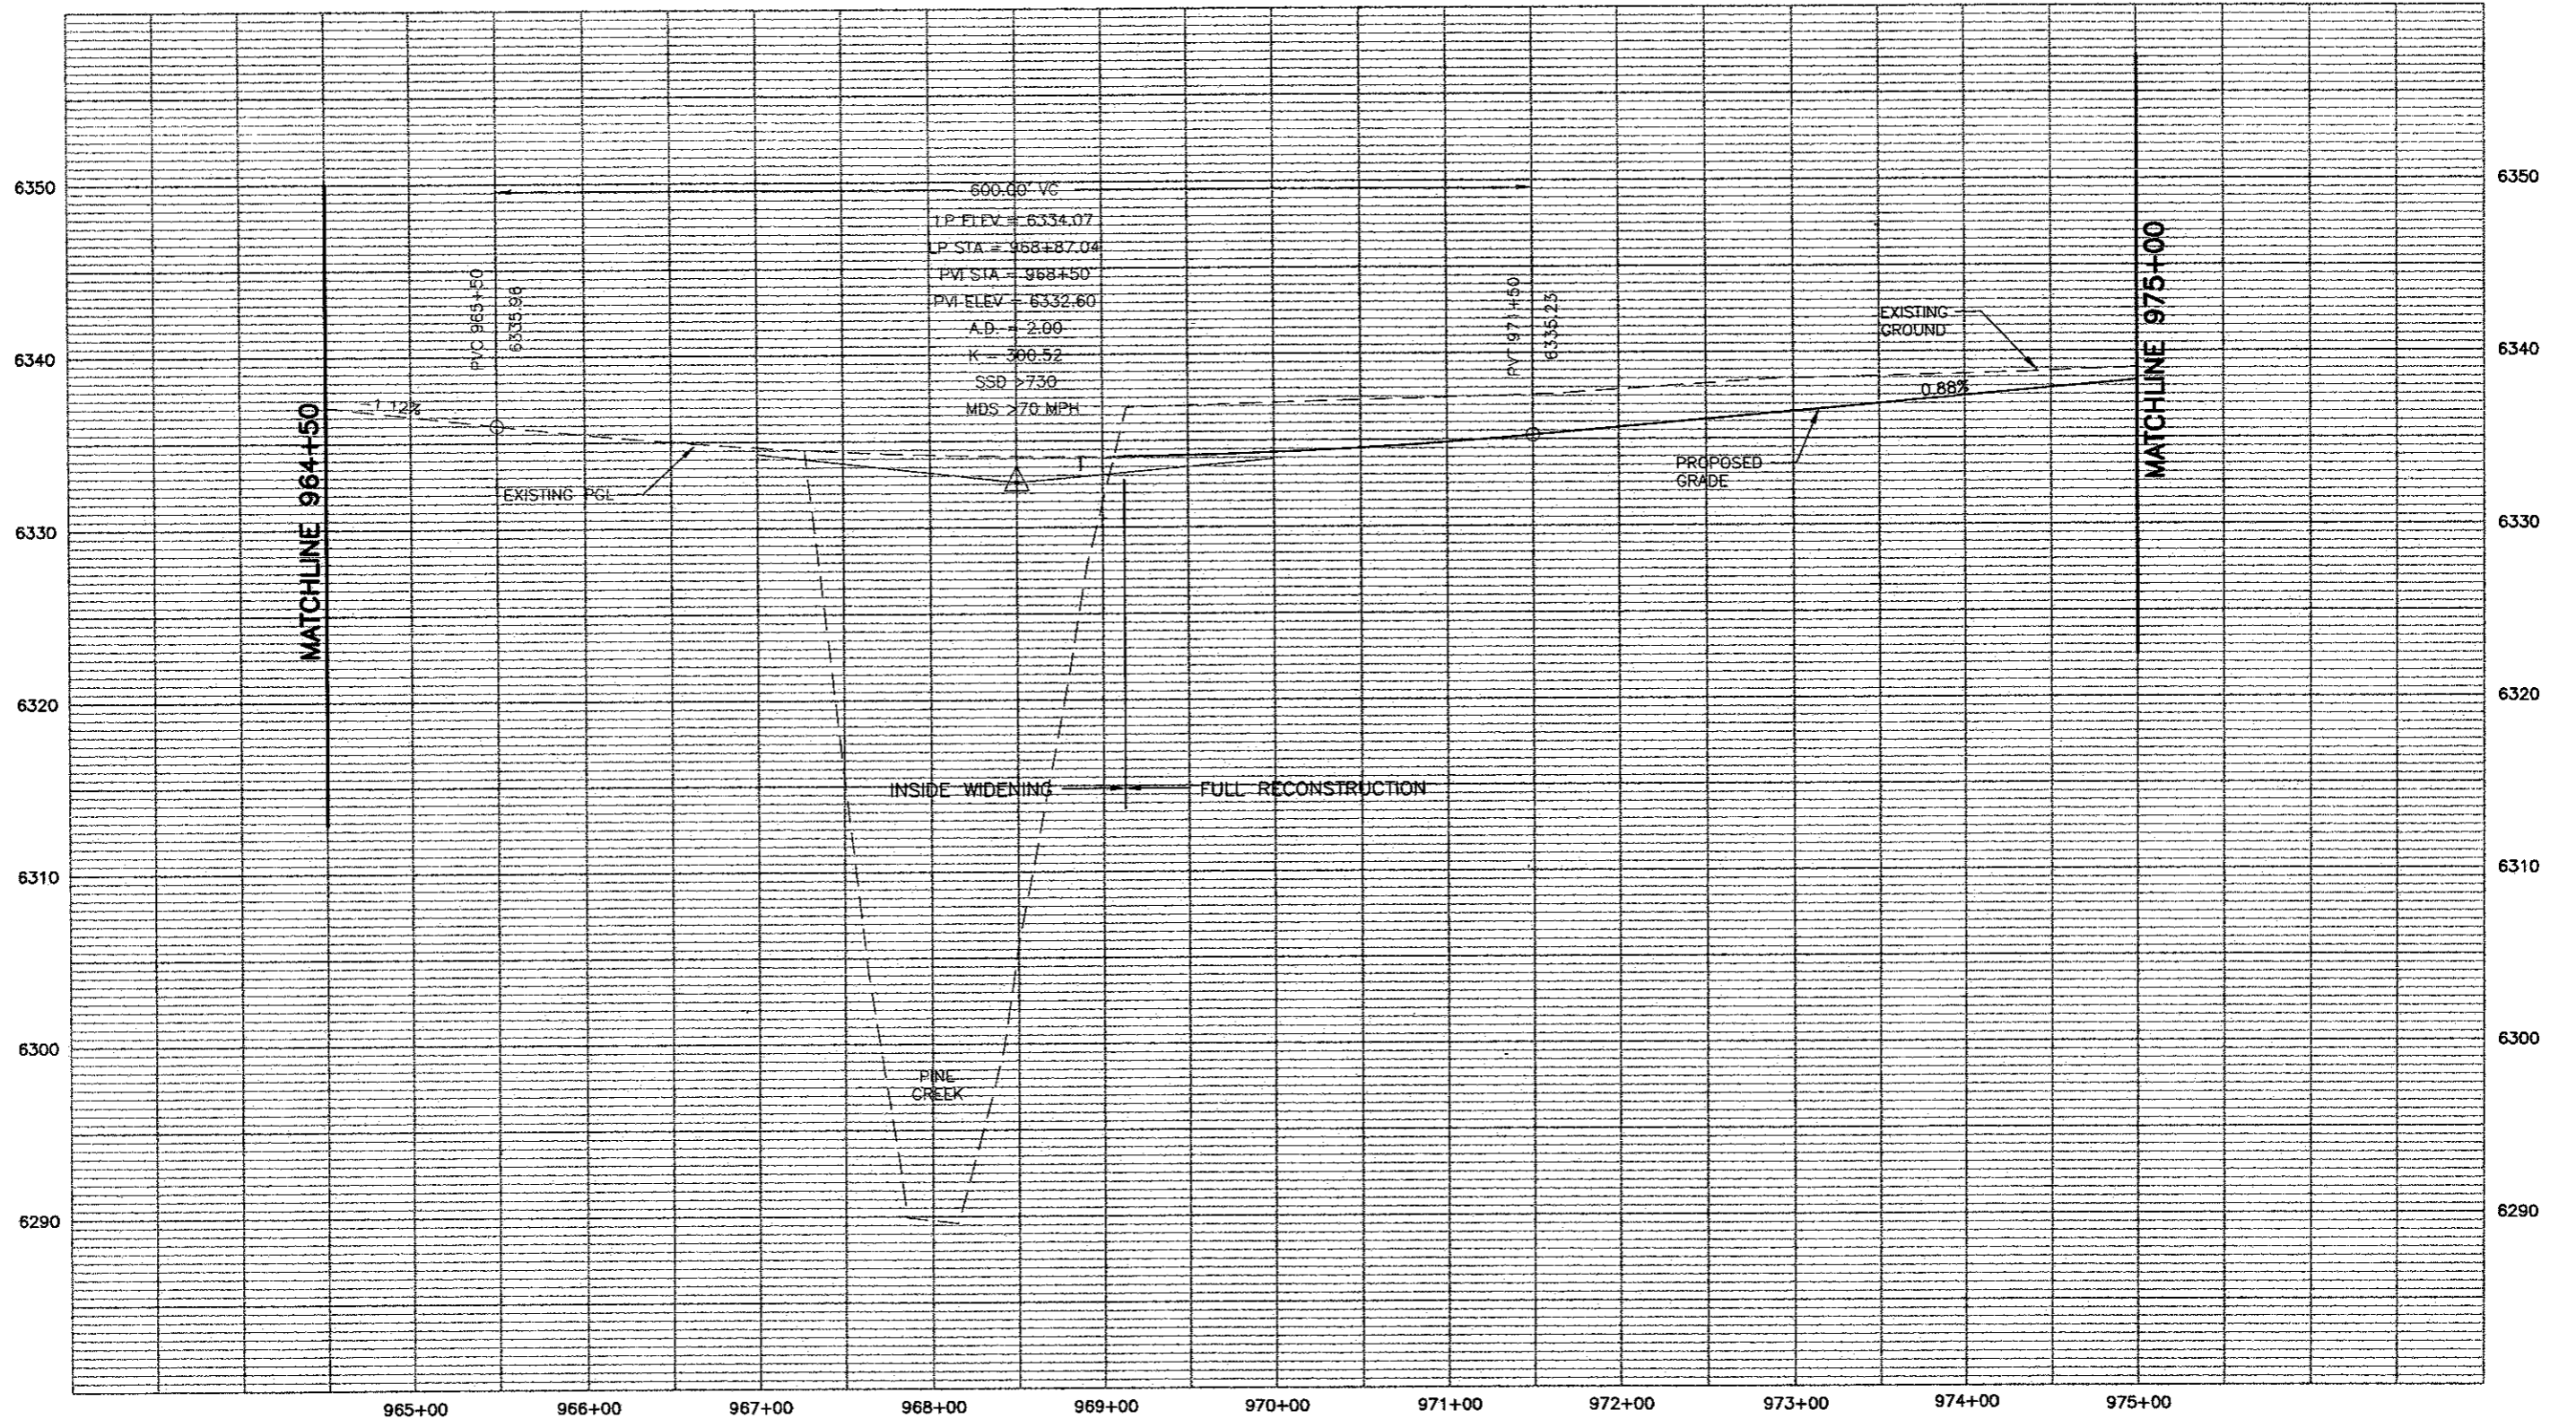

PROFILE -- HORIZ-1" = 100'
 VERT-1" = 10'



Computer File Information		Sheet Revisions		Colorado Department of Transportation		As Constructed		I-25 Profile		Project No./Code	
Creation Date: 11/16/01	Initials: MAK	(R-)		1480 Quail Lake Loop - Suite A Colorado Springs, Colorado 80906 Phone: (719) 634-2323 Fax: (719) 227-3298 Region No. 2	No Revisions:	964+50 to 975+00		XXX XXXX-XXX		XXXXX	
Last Modification Date: 05/29/02	Initials: MAB	(R-)			Revised:						
Full Path: P:\983100913\ACAD\SHEETS		(R-)			Void:	Designer: MAB	Subset Sheet: 74 of		Sheet Number 120		
Drawing File Name: RDPR71-80.DWG		(R-)				Detailer: MAB					
Acad Ver. 2000 Scale: As Shown Units: English		(R-)				Sheet Subset: ROADWAY					

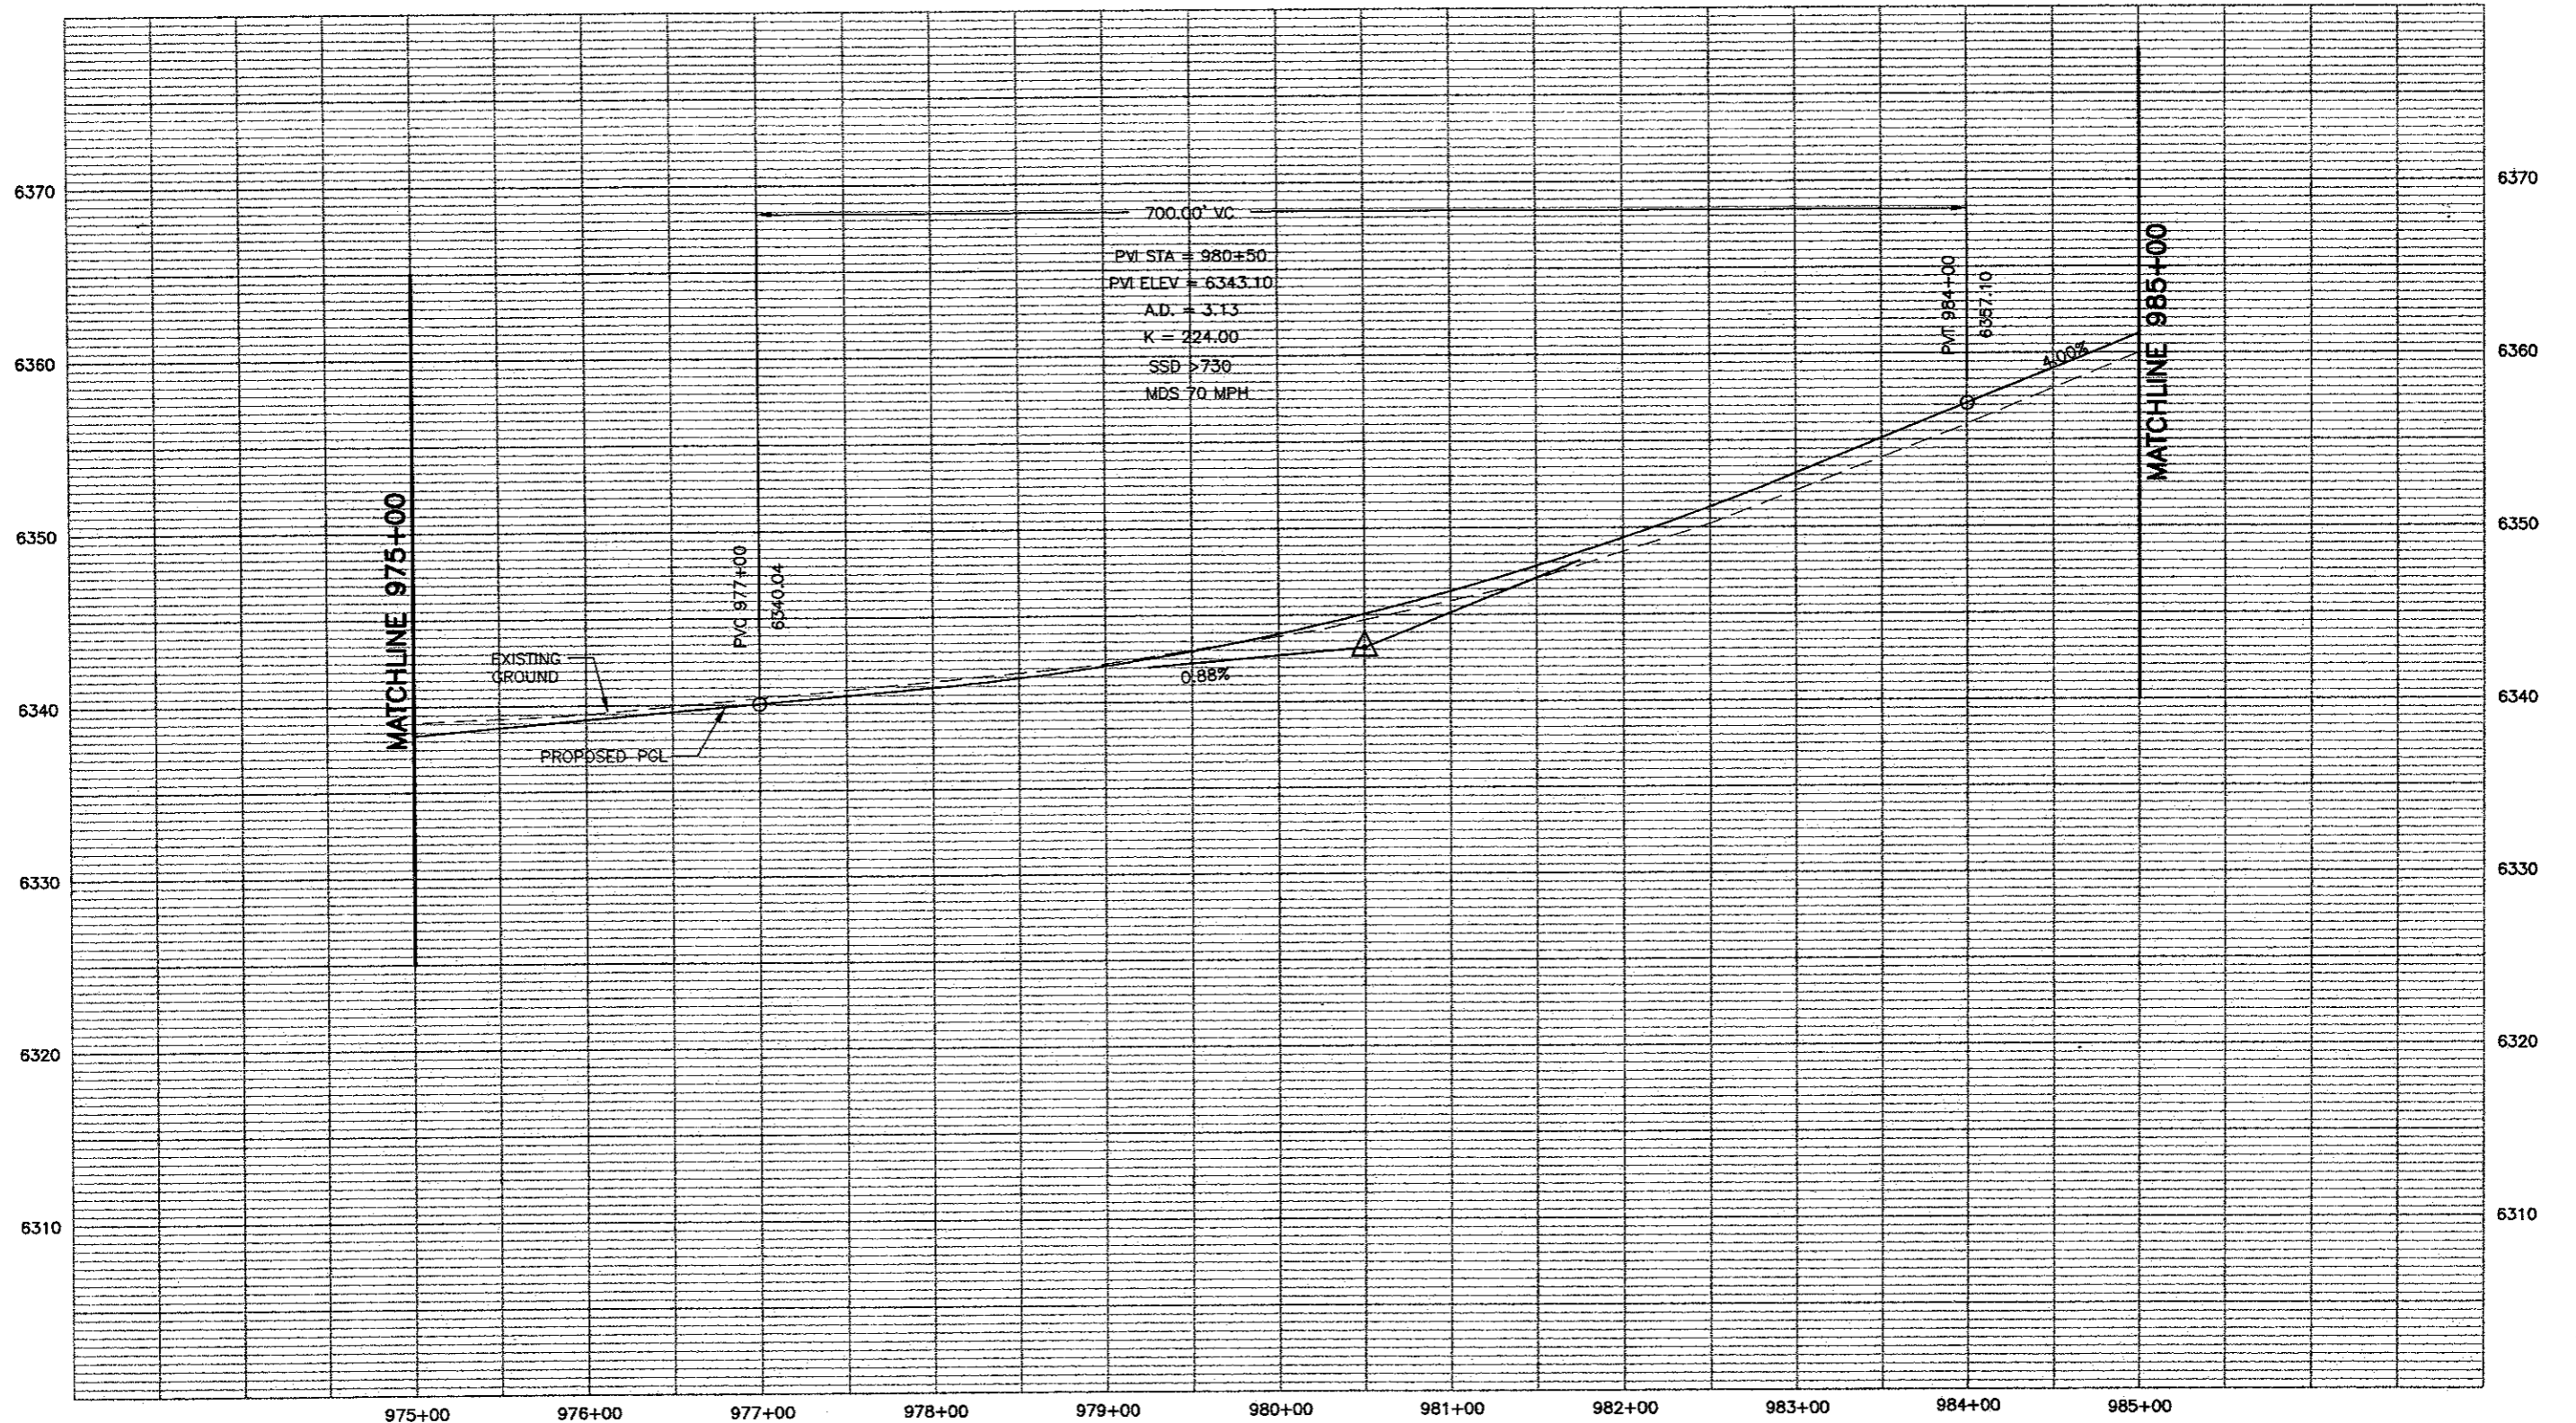


PROFILE -- HORIZ-1" = 100'
 VERT-1" = 10'

WILSON & COMPANY
 Engineers & Architects

Computer File Information	
Creation Date: 11/16/01	Initials: MAK
Last Modification Date: 05/29/02	Initials: MAB
Full Path: P:\983100913\ACAD\SHEETS	
Drawing File Name: RDPR71-80.DWG	
Acad Ver. 2000	Scale: As Shown Units: English

Sheet Revisions	
(R-)	
(R-)	
(R-)	
(R-)	

Colorado Department of Transportation




1480 Quail Lake Loop - Suite A
 Colorado Springs, Colorado 80906
 Phone: (719) 634-2323 Fax: (719) 227-3298

Region No. 2

As Constructed
No Revisions:
Revised:
Void:

I-25 Profile 975+00 to 985+00	
Designer: MAB	
Detailer: MAB	
Sheet Subset: ROADWAY	Subset Sheet: 75 of

Project No./Code
XXX XXXX-XXX
XXXXX
Sheet Number 231

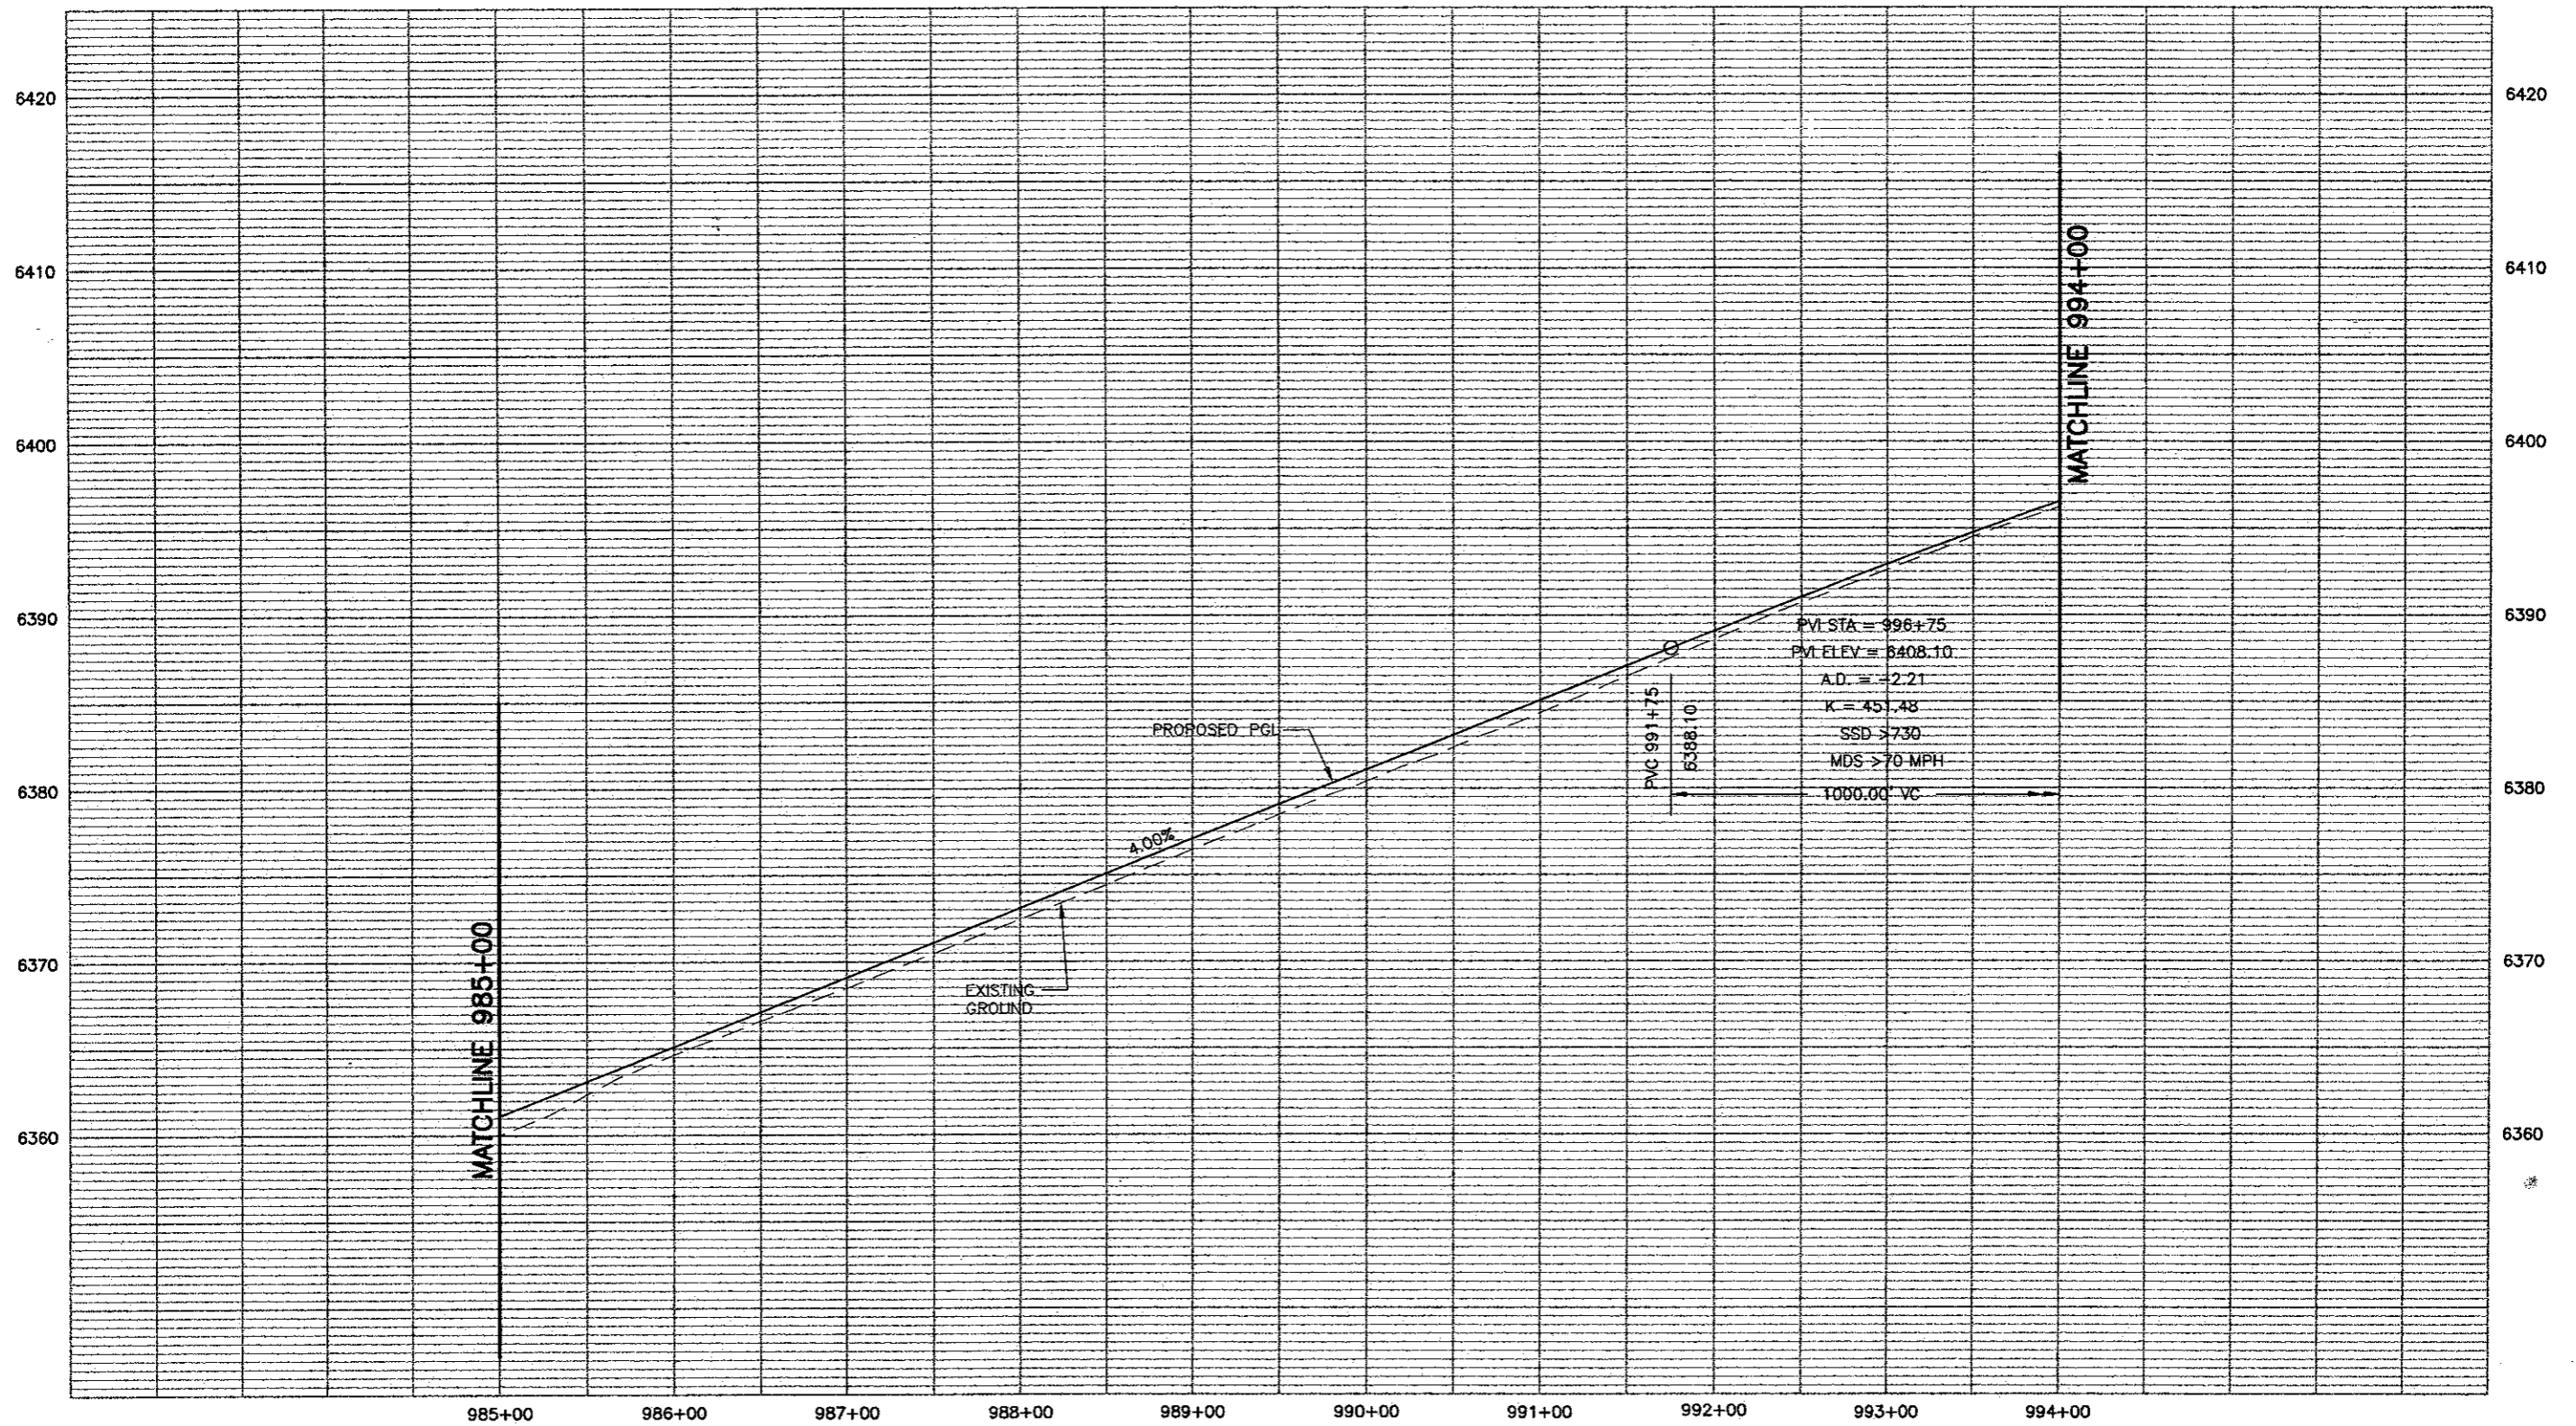


PROFILE - HORIZ-1"= 100'
VERT-1"= 10'



Computer File Information	
Creation Date: 11/16/01	Initials: MAK
Last Modification Date: 05/30/02	Initials: MAB
Full Path: P:\983100913\ACAD\SHEETS	
Drawing File Name: RDPR71-80.DWG	
Acad Ver. 2000	Scale: As Shown Units: English


Sheet Revisions	
(R-)	
(R-)	
(R-)	
(R-)	

Colorado Department of Transportation

 1480 Quail Lake Loop - Suite A
 Colorado Springs, Colorado 80906
 Phone: (719) 634-2323 Fax: (719) 227-3298
 Region No. 2

As Constructed
No Revisions:
Revised:
Void:

I-25 Profile 985+00 to 994+00	
Designer: MAB	
Detailer: MAB	
Sheet Subset: ROADWAY	Subset Sheet: 76 of

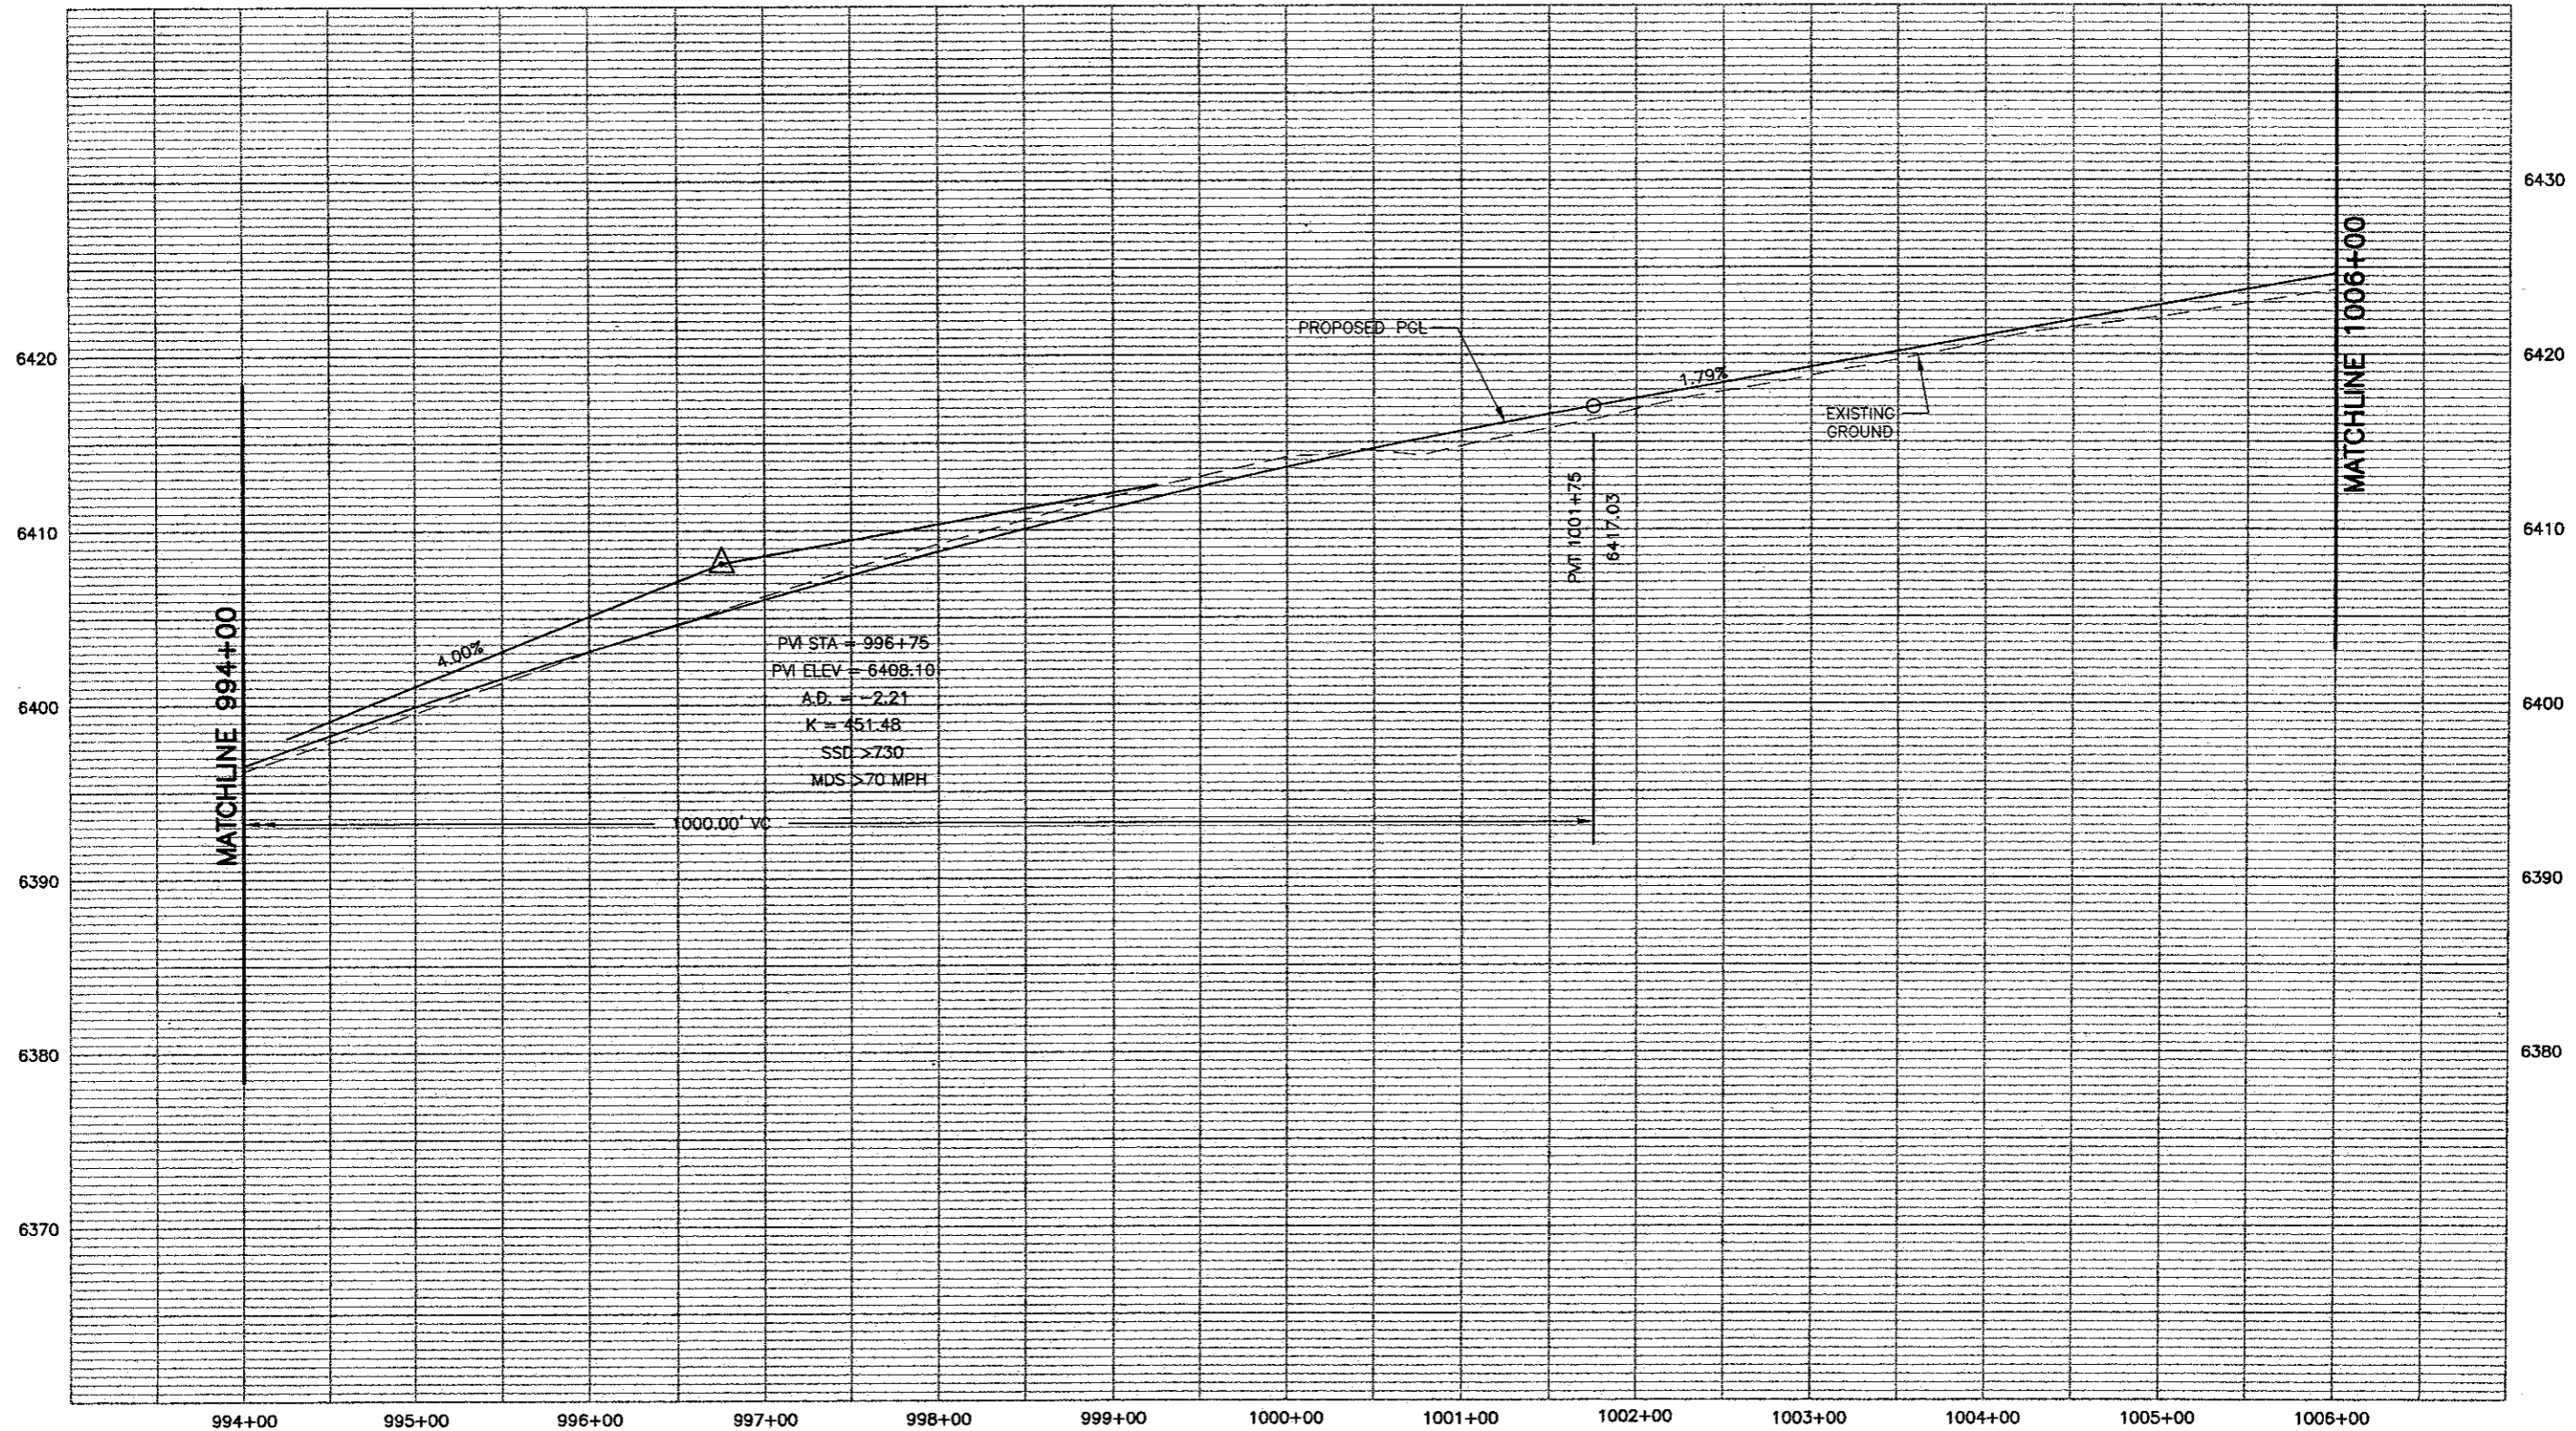Project No./Code
XXX XXXX-XXX
XXXXX
Sheet Number 232



PROFILE - HORIZ-1" = 100'
 VERT-1" = 10'



Computer File Information	
Creation Date: 11/16/01	Initials: MAK
Last Modification Date: 05/30/02	Initials: MAB
Full Path: P:\983100913\ACAD\SHEETS	
Drawing File Name: RDPR71-80.DWG	
Acad Ver. 2000	Scale: As Shown
	Units: English

Sheet Revisions	
(R-)	
(R-)	
(R-)	
(R-)	

Colorado Department of Transportation


1480 Quail Lake Loop - Suite A
 Colorado Springs, Colorado 80906
 Phone: (719) 634-2323 Fax: (719) 227-3298

Region No. 2

As Constructed
No Revisions:
Revised:
Void:

I-25 Profile 994+00 to 1006+00	
Designer: MAB	
Detailer: MAB	
Sheet Subset: ROADWAY	Subset Sheet: 77 of

Project No./Code
XXX XXXX-XXX
XXXXX
Sheet Number 277

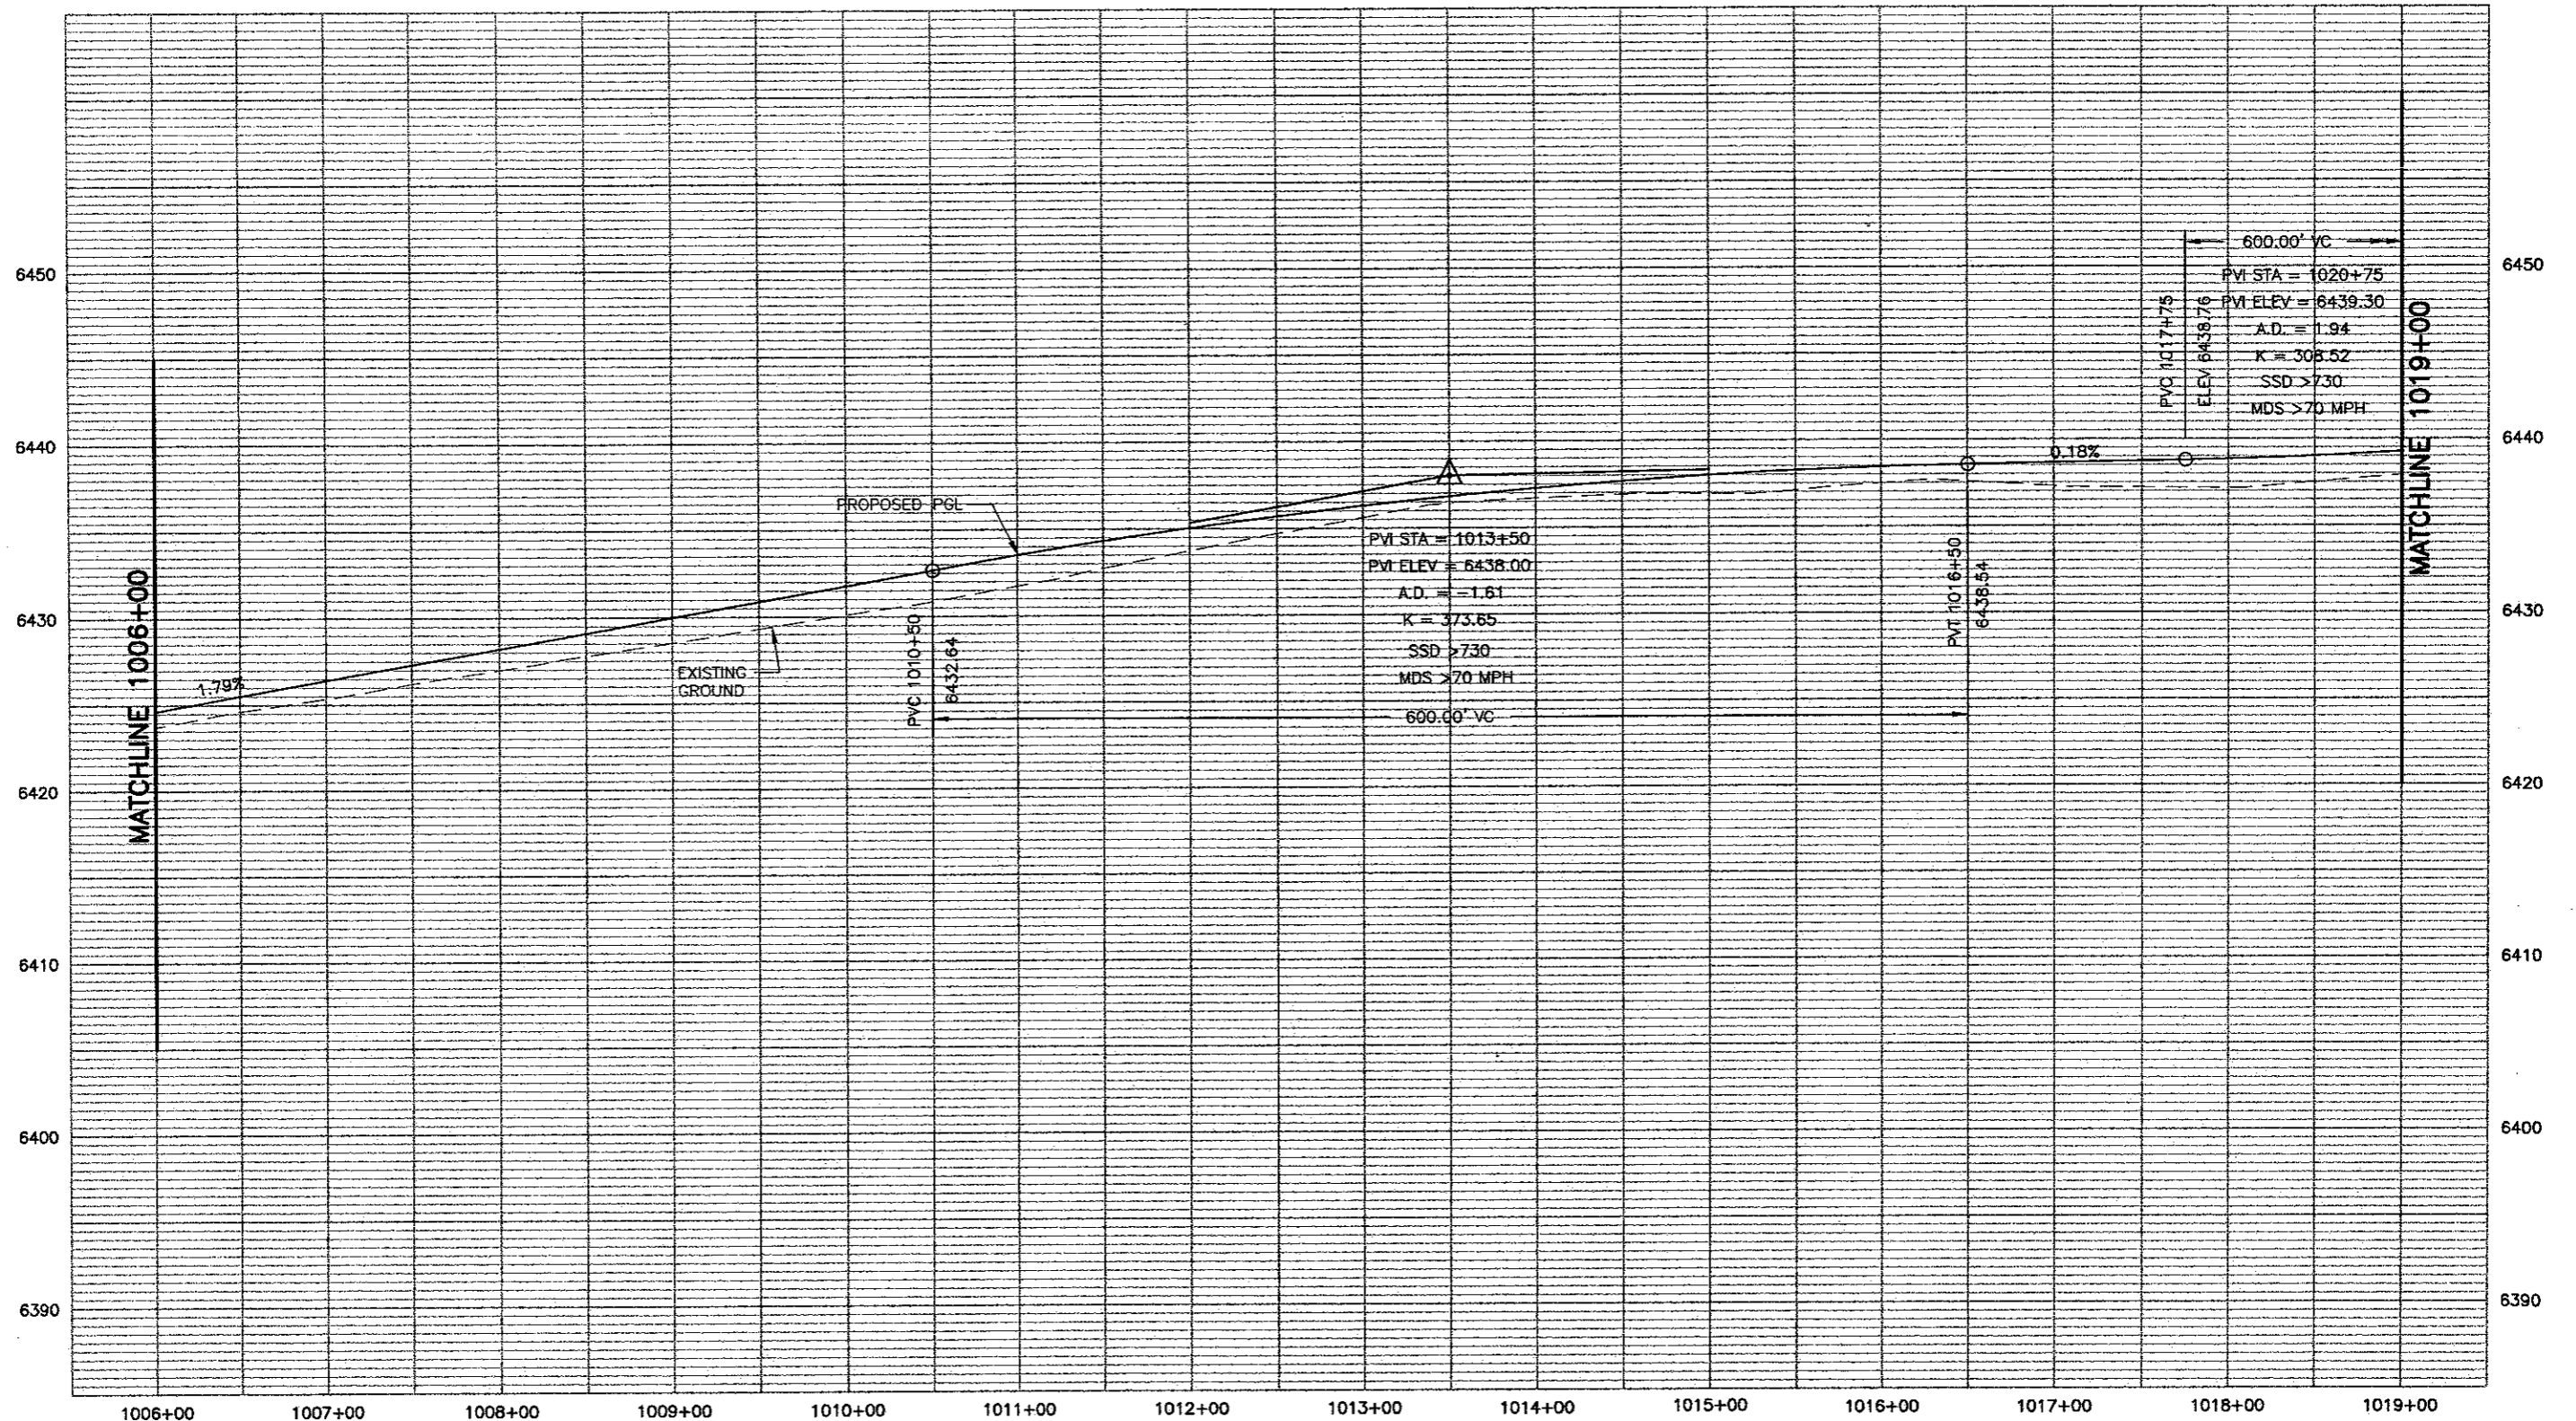


PROFILE - HORIZ-1"= 100'
VERT-1"= 10'

WILSON & COMPANY
Engineers & Architects

Computer File Information	
Creation Date: 11/16/01	Initials: MAK
Last Modification Date: 05/30/02	Initials: MAB
Full Path: P:\983100913\ACAD\SHEETS	
Drawing File Name: RDPR71-80.DWG	
Acad Ver. 2000	Scale: As Shown Units: English


Sheet Revisions	
(R-)	
(R-)	
(R-)	
(R-)	
(R-)	

Colorado Department of Transportation

 1480 Quail Lake Loop - Suite A
 Colorado Springs, Colorado 80906
 Phone: (719) 634-2323 Fax: (719) 227-3298
Region No. 2

As Constructed
No Revisions:
Revised:
Void:


I-25 Profile 1006+00 to 1019+00	
Designer: MAB	
Detailer: MAB	
Sheet Subset: ROADWAY	Subset Sheet: 78-79 of

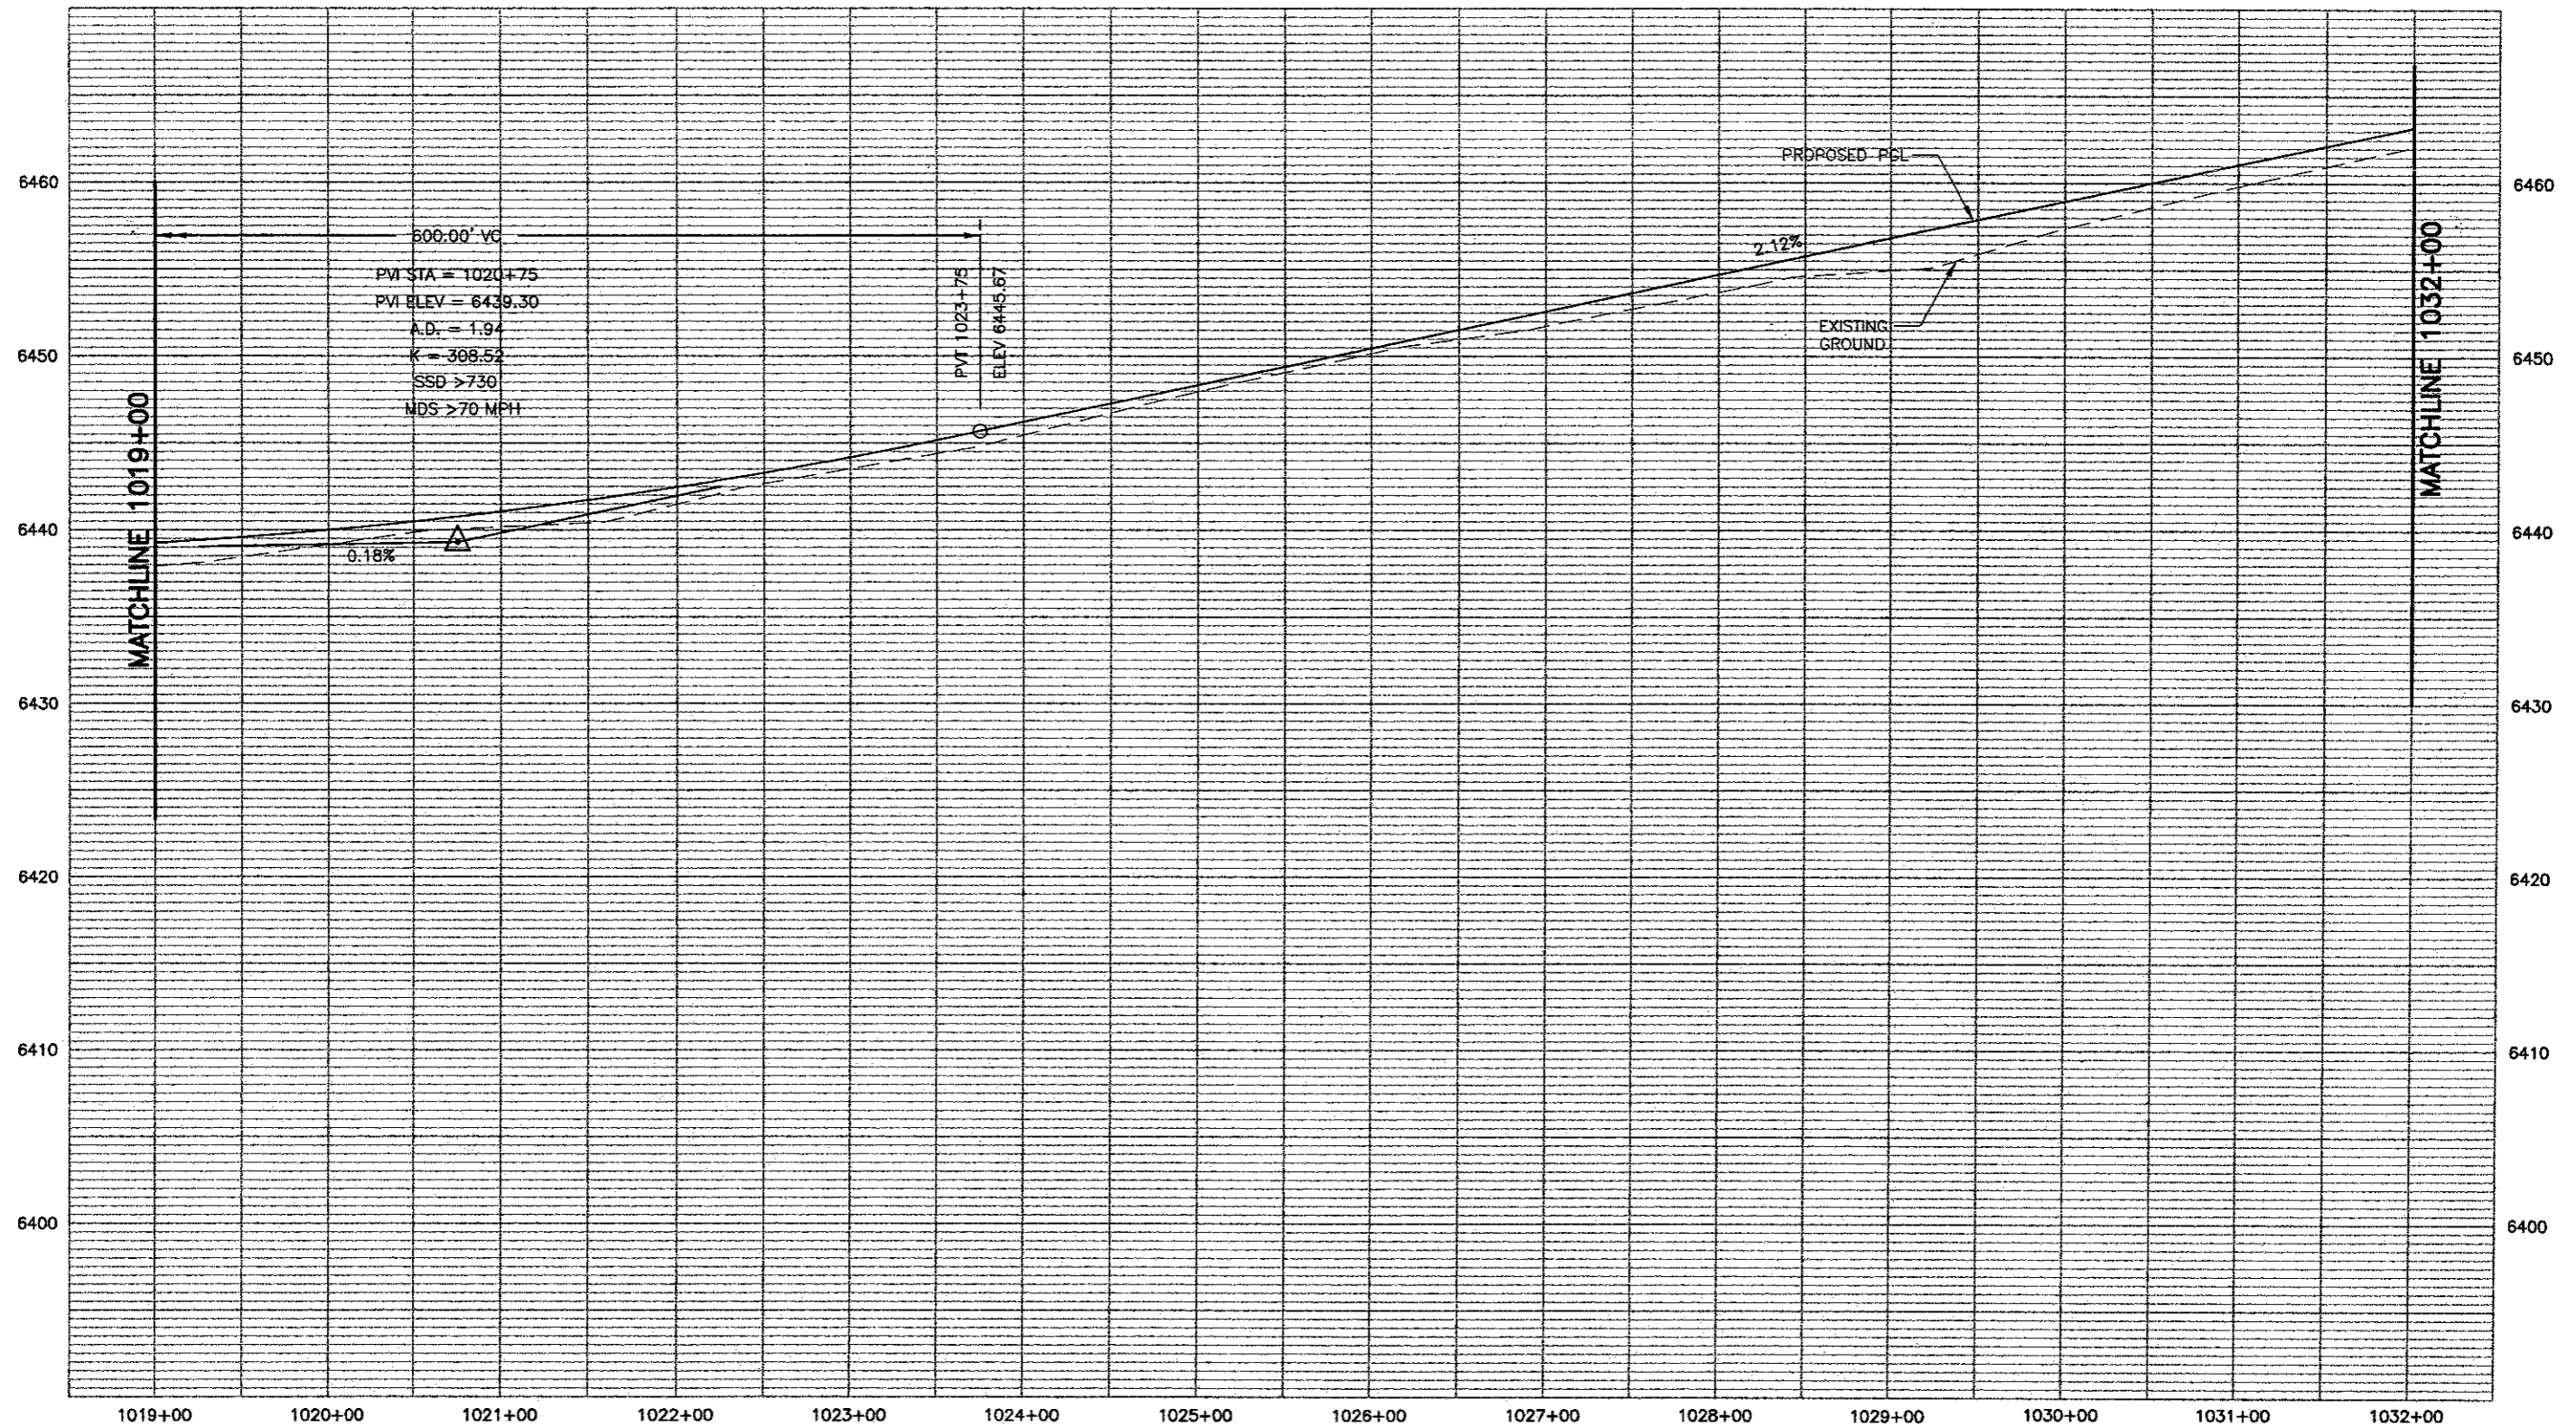
Project No./Code
XXX XXXX-XXX
XXXXX
Sheet Number 234



PROFILE - HORIZ-1"= 100'
VERT-1"= 10'

WILSON & COMPANY
Engineers & Architects

Computer File Information		Sheet Revisions		Colorado Department of Transportation		As Constructed		I-25 Profile 1019+00 to 1032+00		Project No./Code	
Creation Date: 11/16/01	Initials: MAK	(R-)		 1480 Quail Lake Loop - Suite A Colorado Springs, Colorado 80906 Phone: (719) 634-2323 Fax: (719) 227-3298 Region No. 2	No Revisions:	1019+00 to 1032+00		XXX XXXX-XXX			
Last Modification Date: 05/30/02	Initials: MAB	(R-)			Revised:	Designer: MAB			XXXXX		
Full Path: P:\983100913\ACAD\SHEETS		(R-)			Void:	Detailer: MAB			Sheet Number 1236		
Drawing File Name: RDPR71-80.DWG		(R-)			Sheet Subset: ROADWAY		Subset Sheet: 80 of				
Acad Ver. 2000 Scale: As Shown Units: English		(R-)									

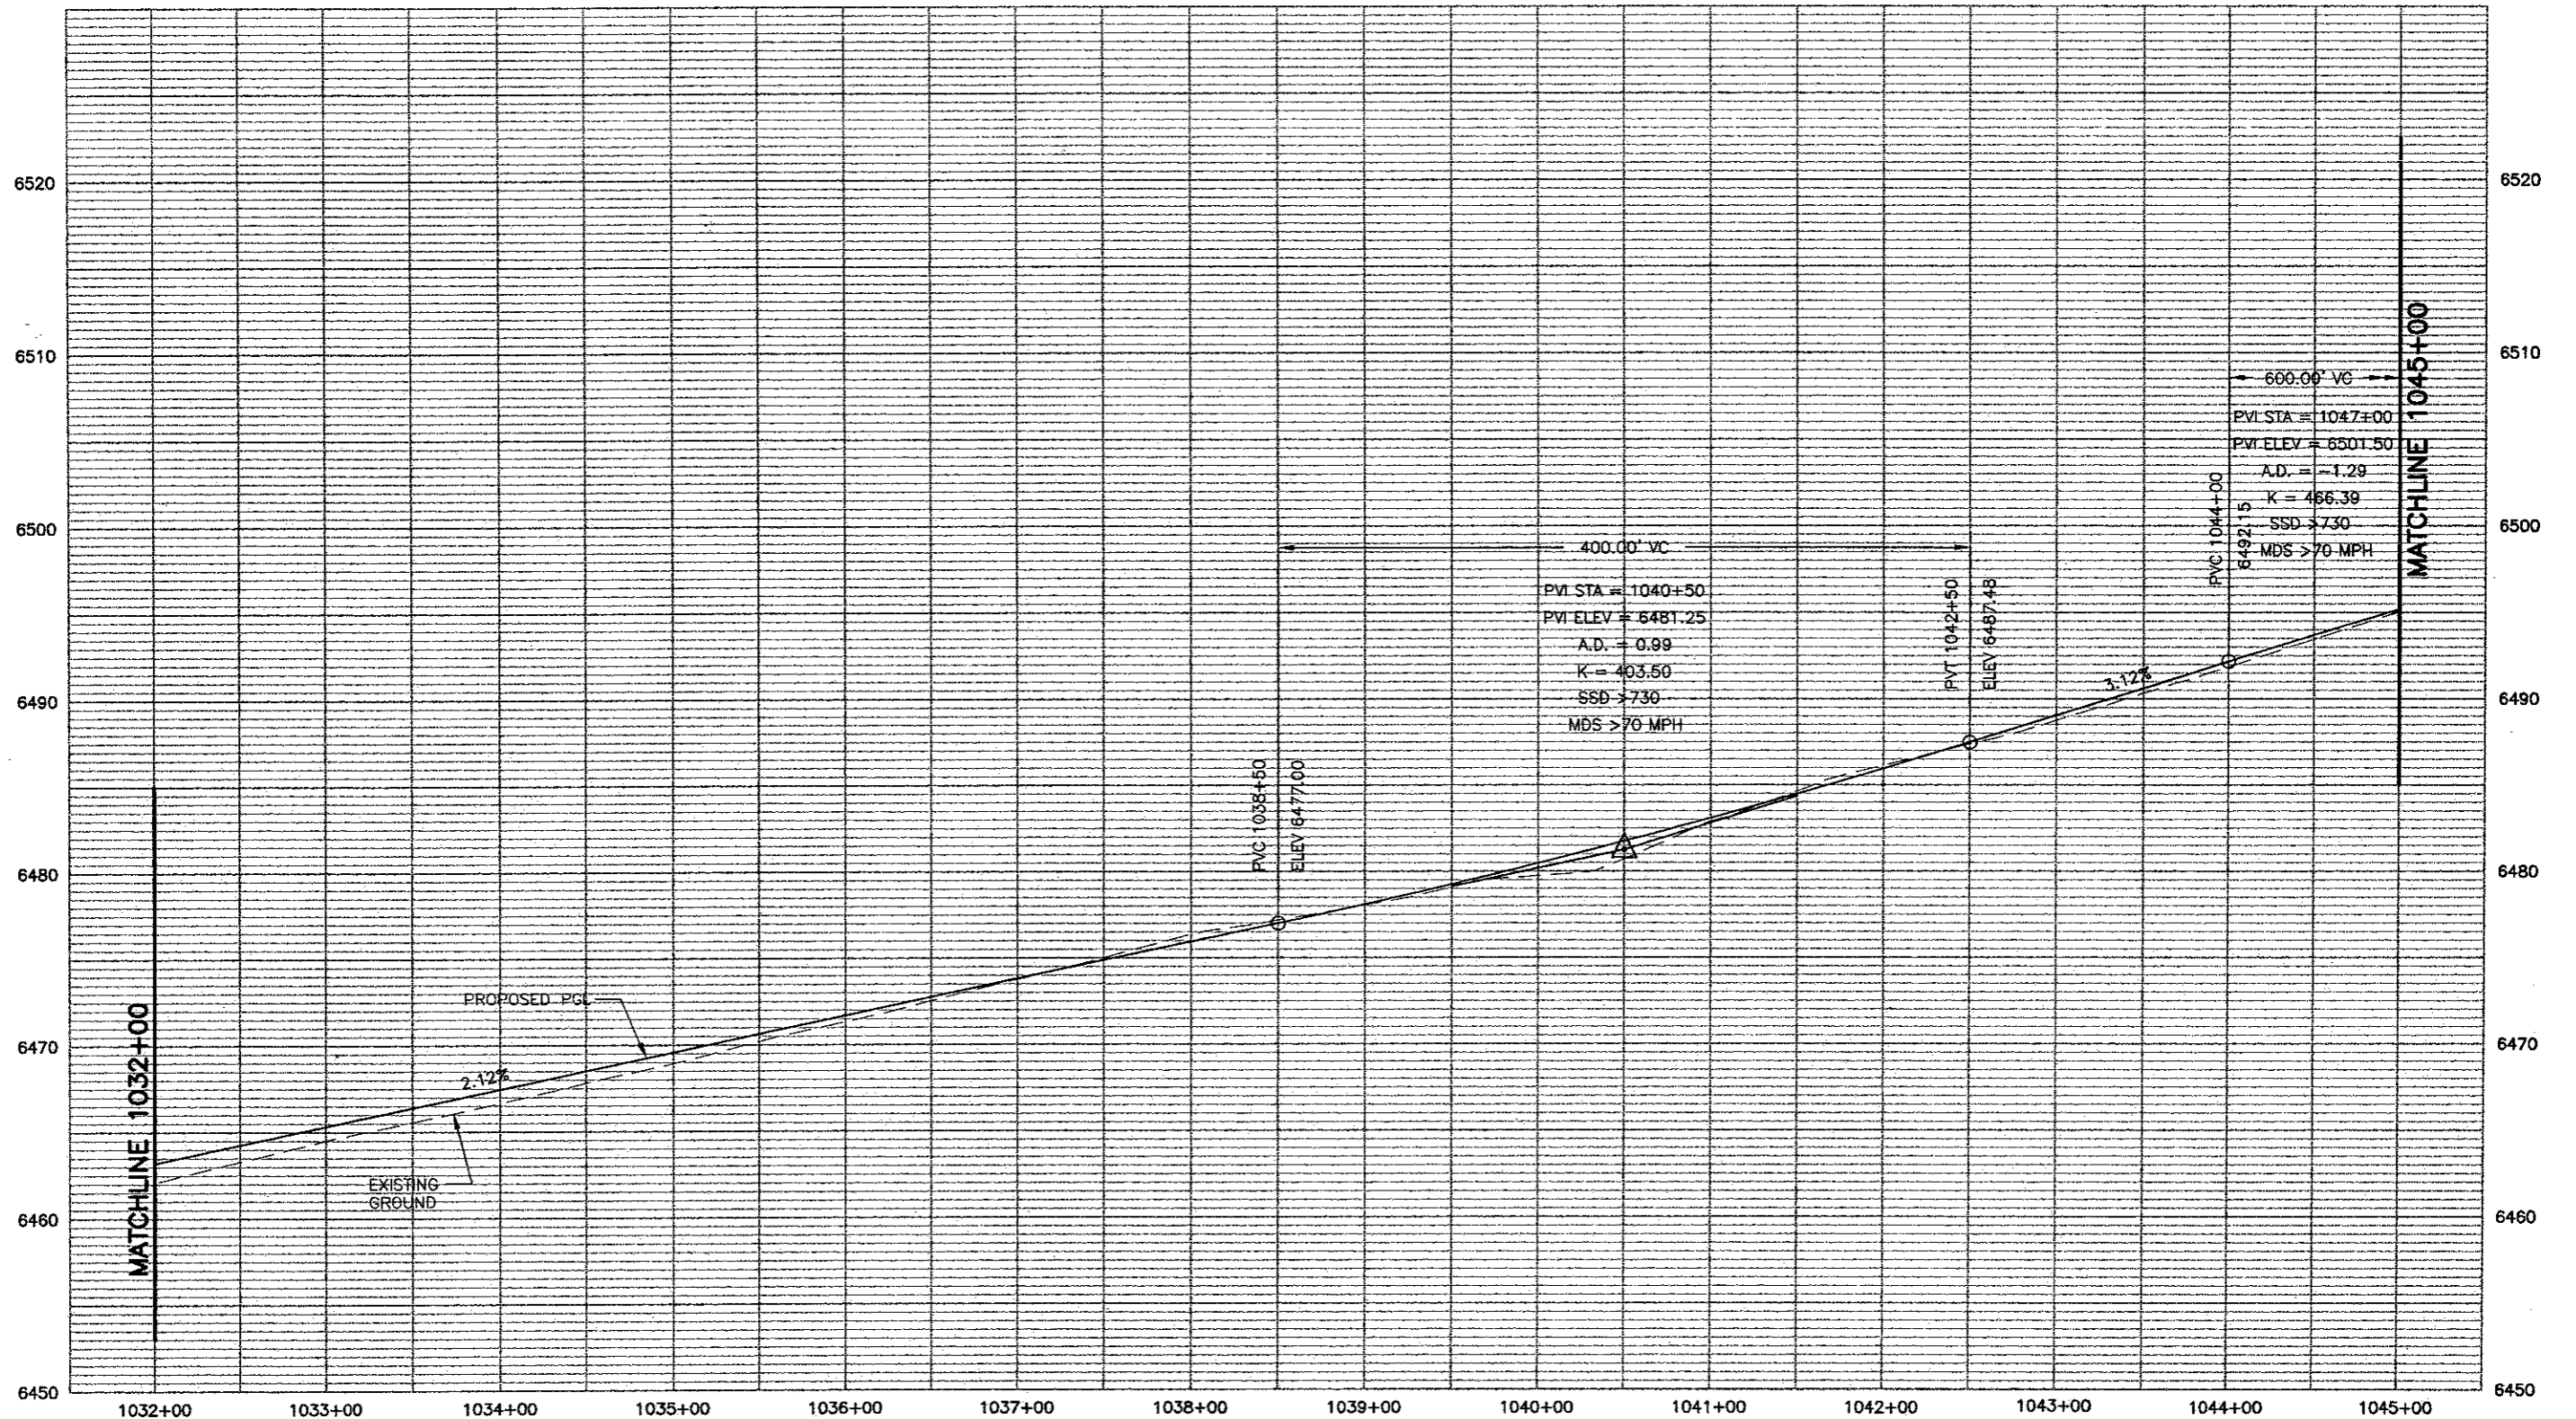


PROFILE - HORIZ-1" = 100'
VERT-1" = 10'



Computer File Information	
Creation Date: 11/16/01	Initials: MAB
Last Modification Date: 05/30/02	Initials: MAB
Full Path: P:\983100913\ACAD\SHEETS	
Drawing File Name: RDPR81-90.DWG	
Acad Ver. 2000	Scale: As Shown Units: English

Sheet Revisions	
(R-)	
(R-)	
(R-)	
(R-)	
(R-)	

Colorado Department of Transportation




1480 Quail Lake Loop - Suite A
Colorado Springs, Colorado 80906
Phone: (719) 634-2323 Fax: (719) 227-3298

Region No. 2

As Constructed
No Revisions:
Revised:
Void:

I-25 Profile 1032+00 to 1045+00	
Designer: MAB	
Detailer: MAB	
Sheet Subset: ROADWAY	Subset Sheet: 81 of

Project No./Code
XXX XXXX-XXX
XXXXX
Sheet Number 236

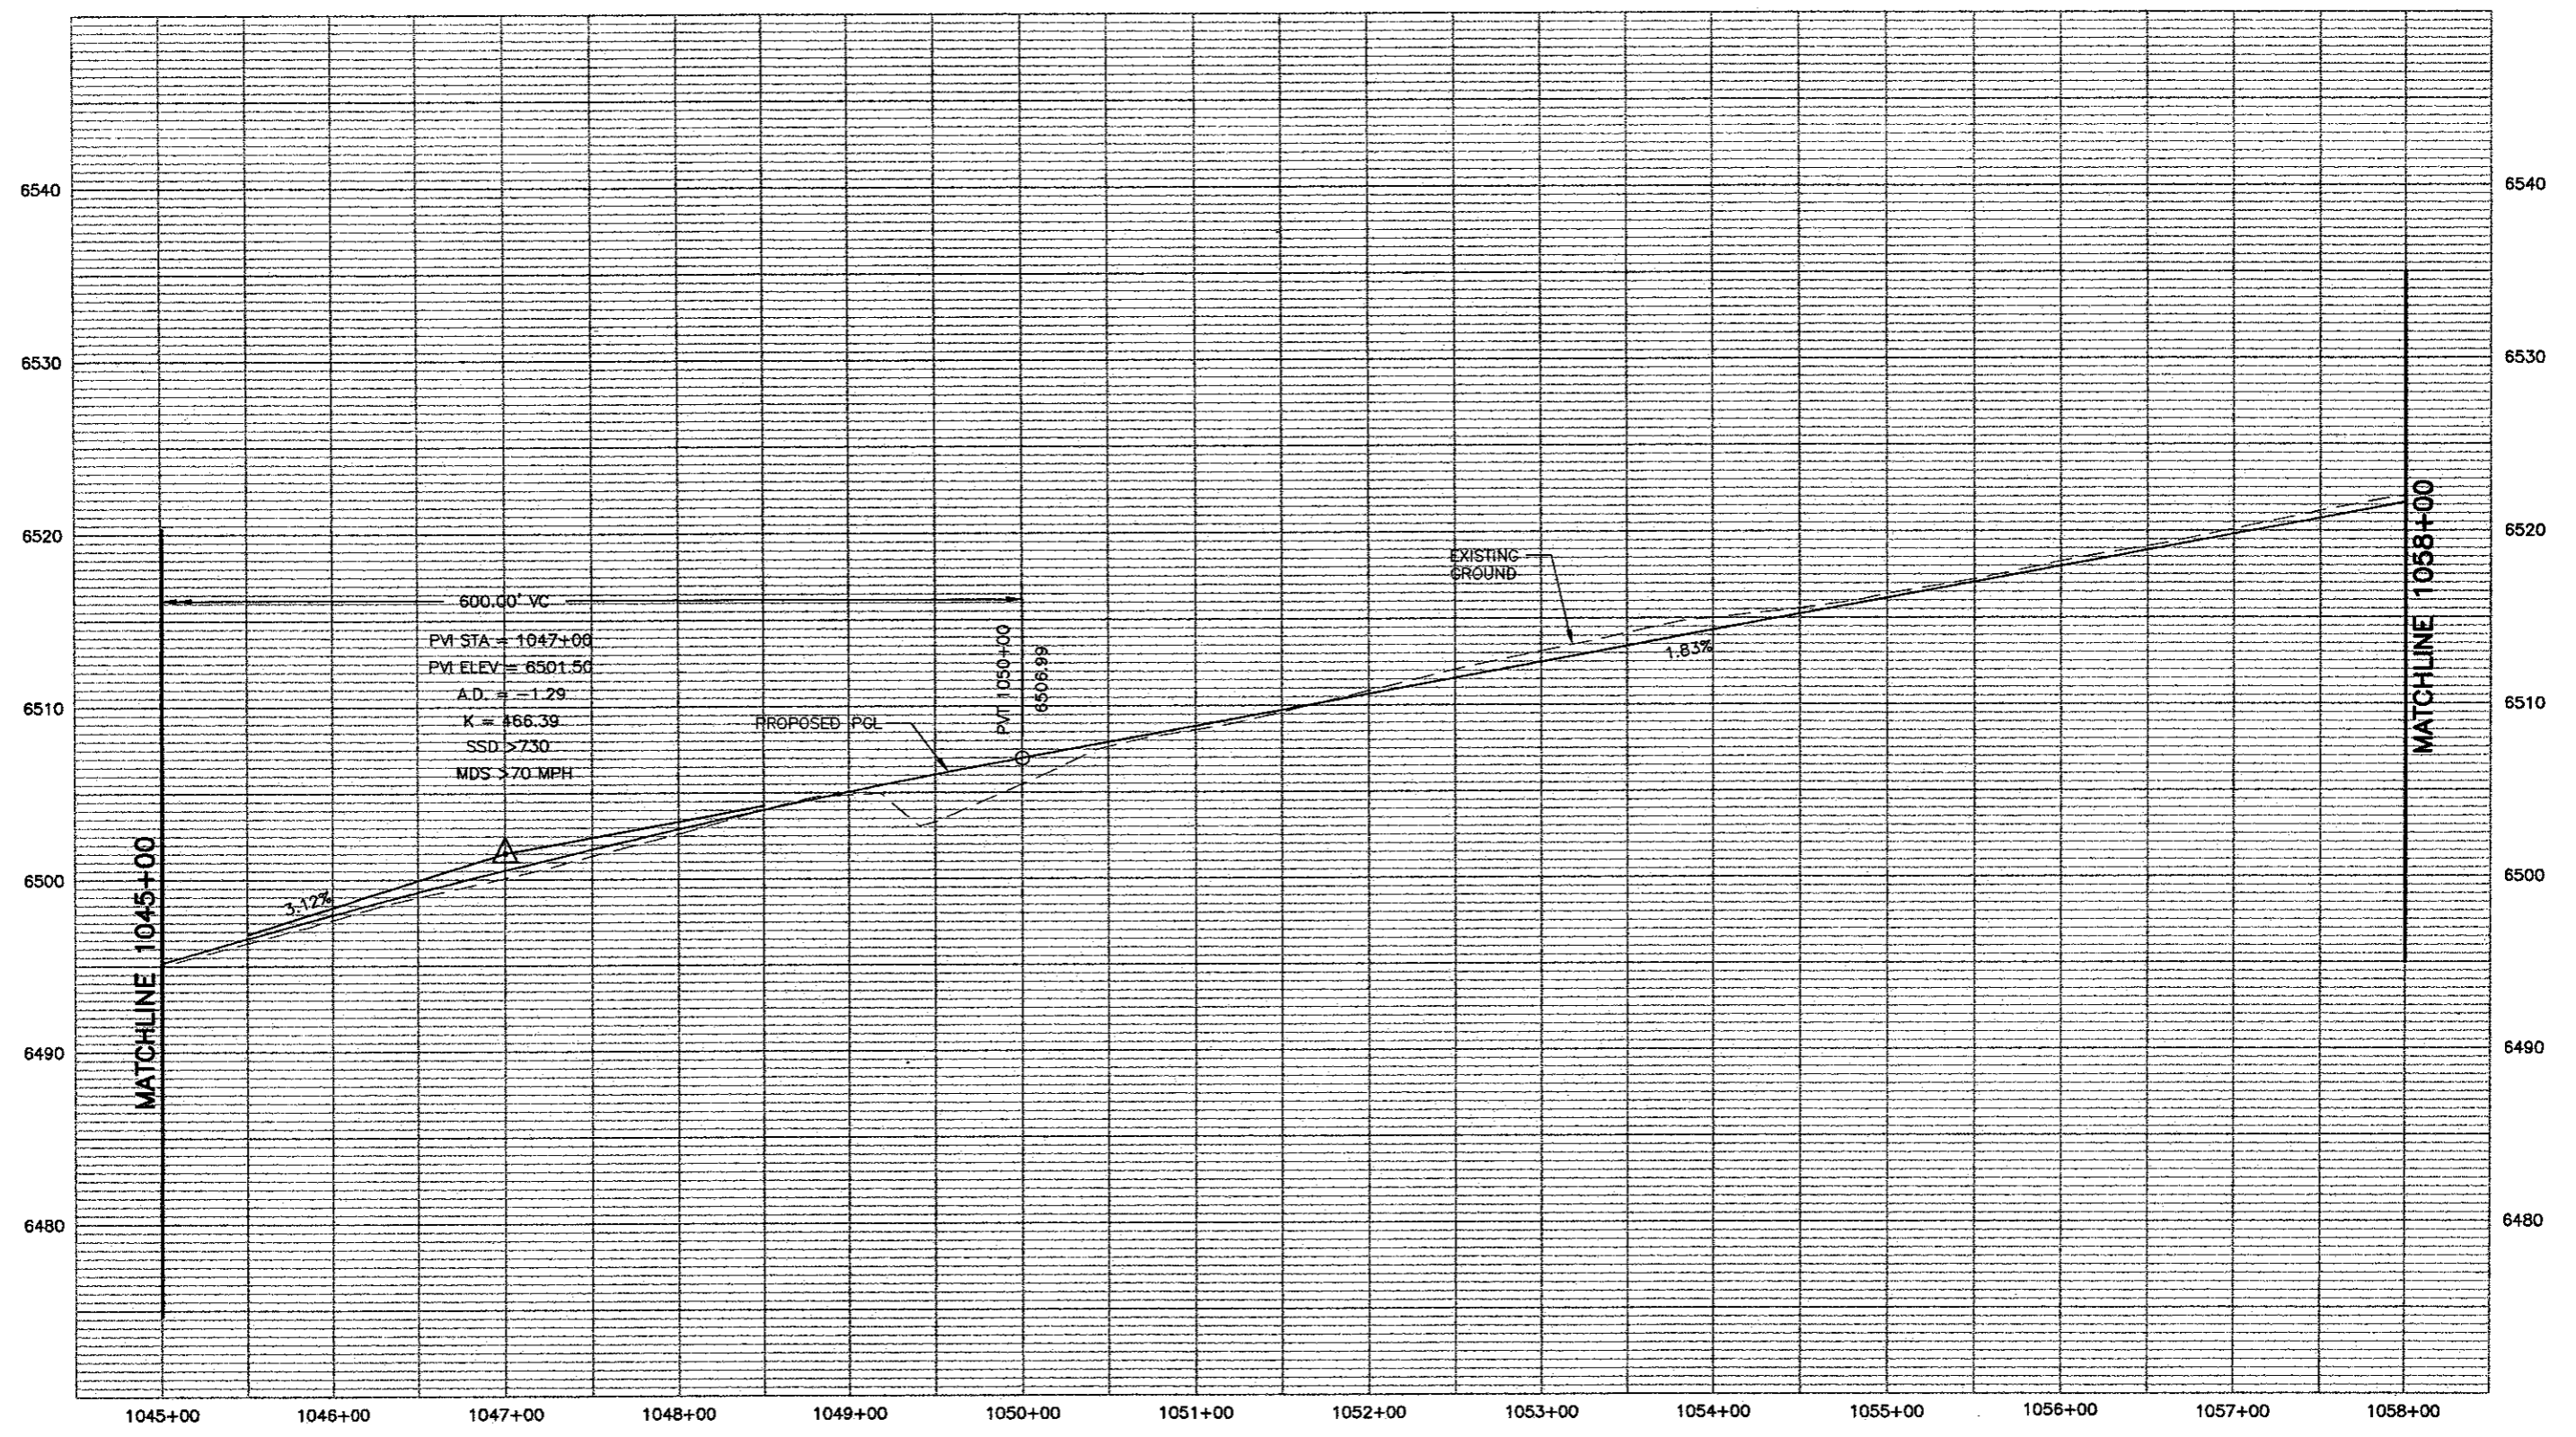

PROFILE - HORIZ-1" = 100'
VERT-1" = 10'



Computer File Information	
Creation Date: 11/16/01	Initials: MAB
Last Modification Date: 05/30/02	Initials: MAB
Full Path: P:\983100913\ACAD\SHEETS	
Drawing File Name: RDPR81-90.DWG	
Acad Ver. 2000	Scale: As Shown Units: English

Sheet Revisions	
(R-)	
(R-)	
(R-)	
(R-)	
(R-)	

Colorado Department of Transportation


1480 Quail Lake Loop - Suite A
Colorado Springs, Colorado 80906
Phone: (719) 634-2323 Fax: (719) 227-3298

Region No. 2

As Constructed
No Revisions:
Revised:
Void:


I-25 Profile 1045+00 to 1058+00	
Designer: MAB	
Detailer: MAB	
Sheet Subset: ROADWAY	Subset Sheet: 82 of


Project No./Code
XXX XXXX-XXX
XXXXX
Sheet Number 237

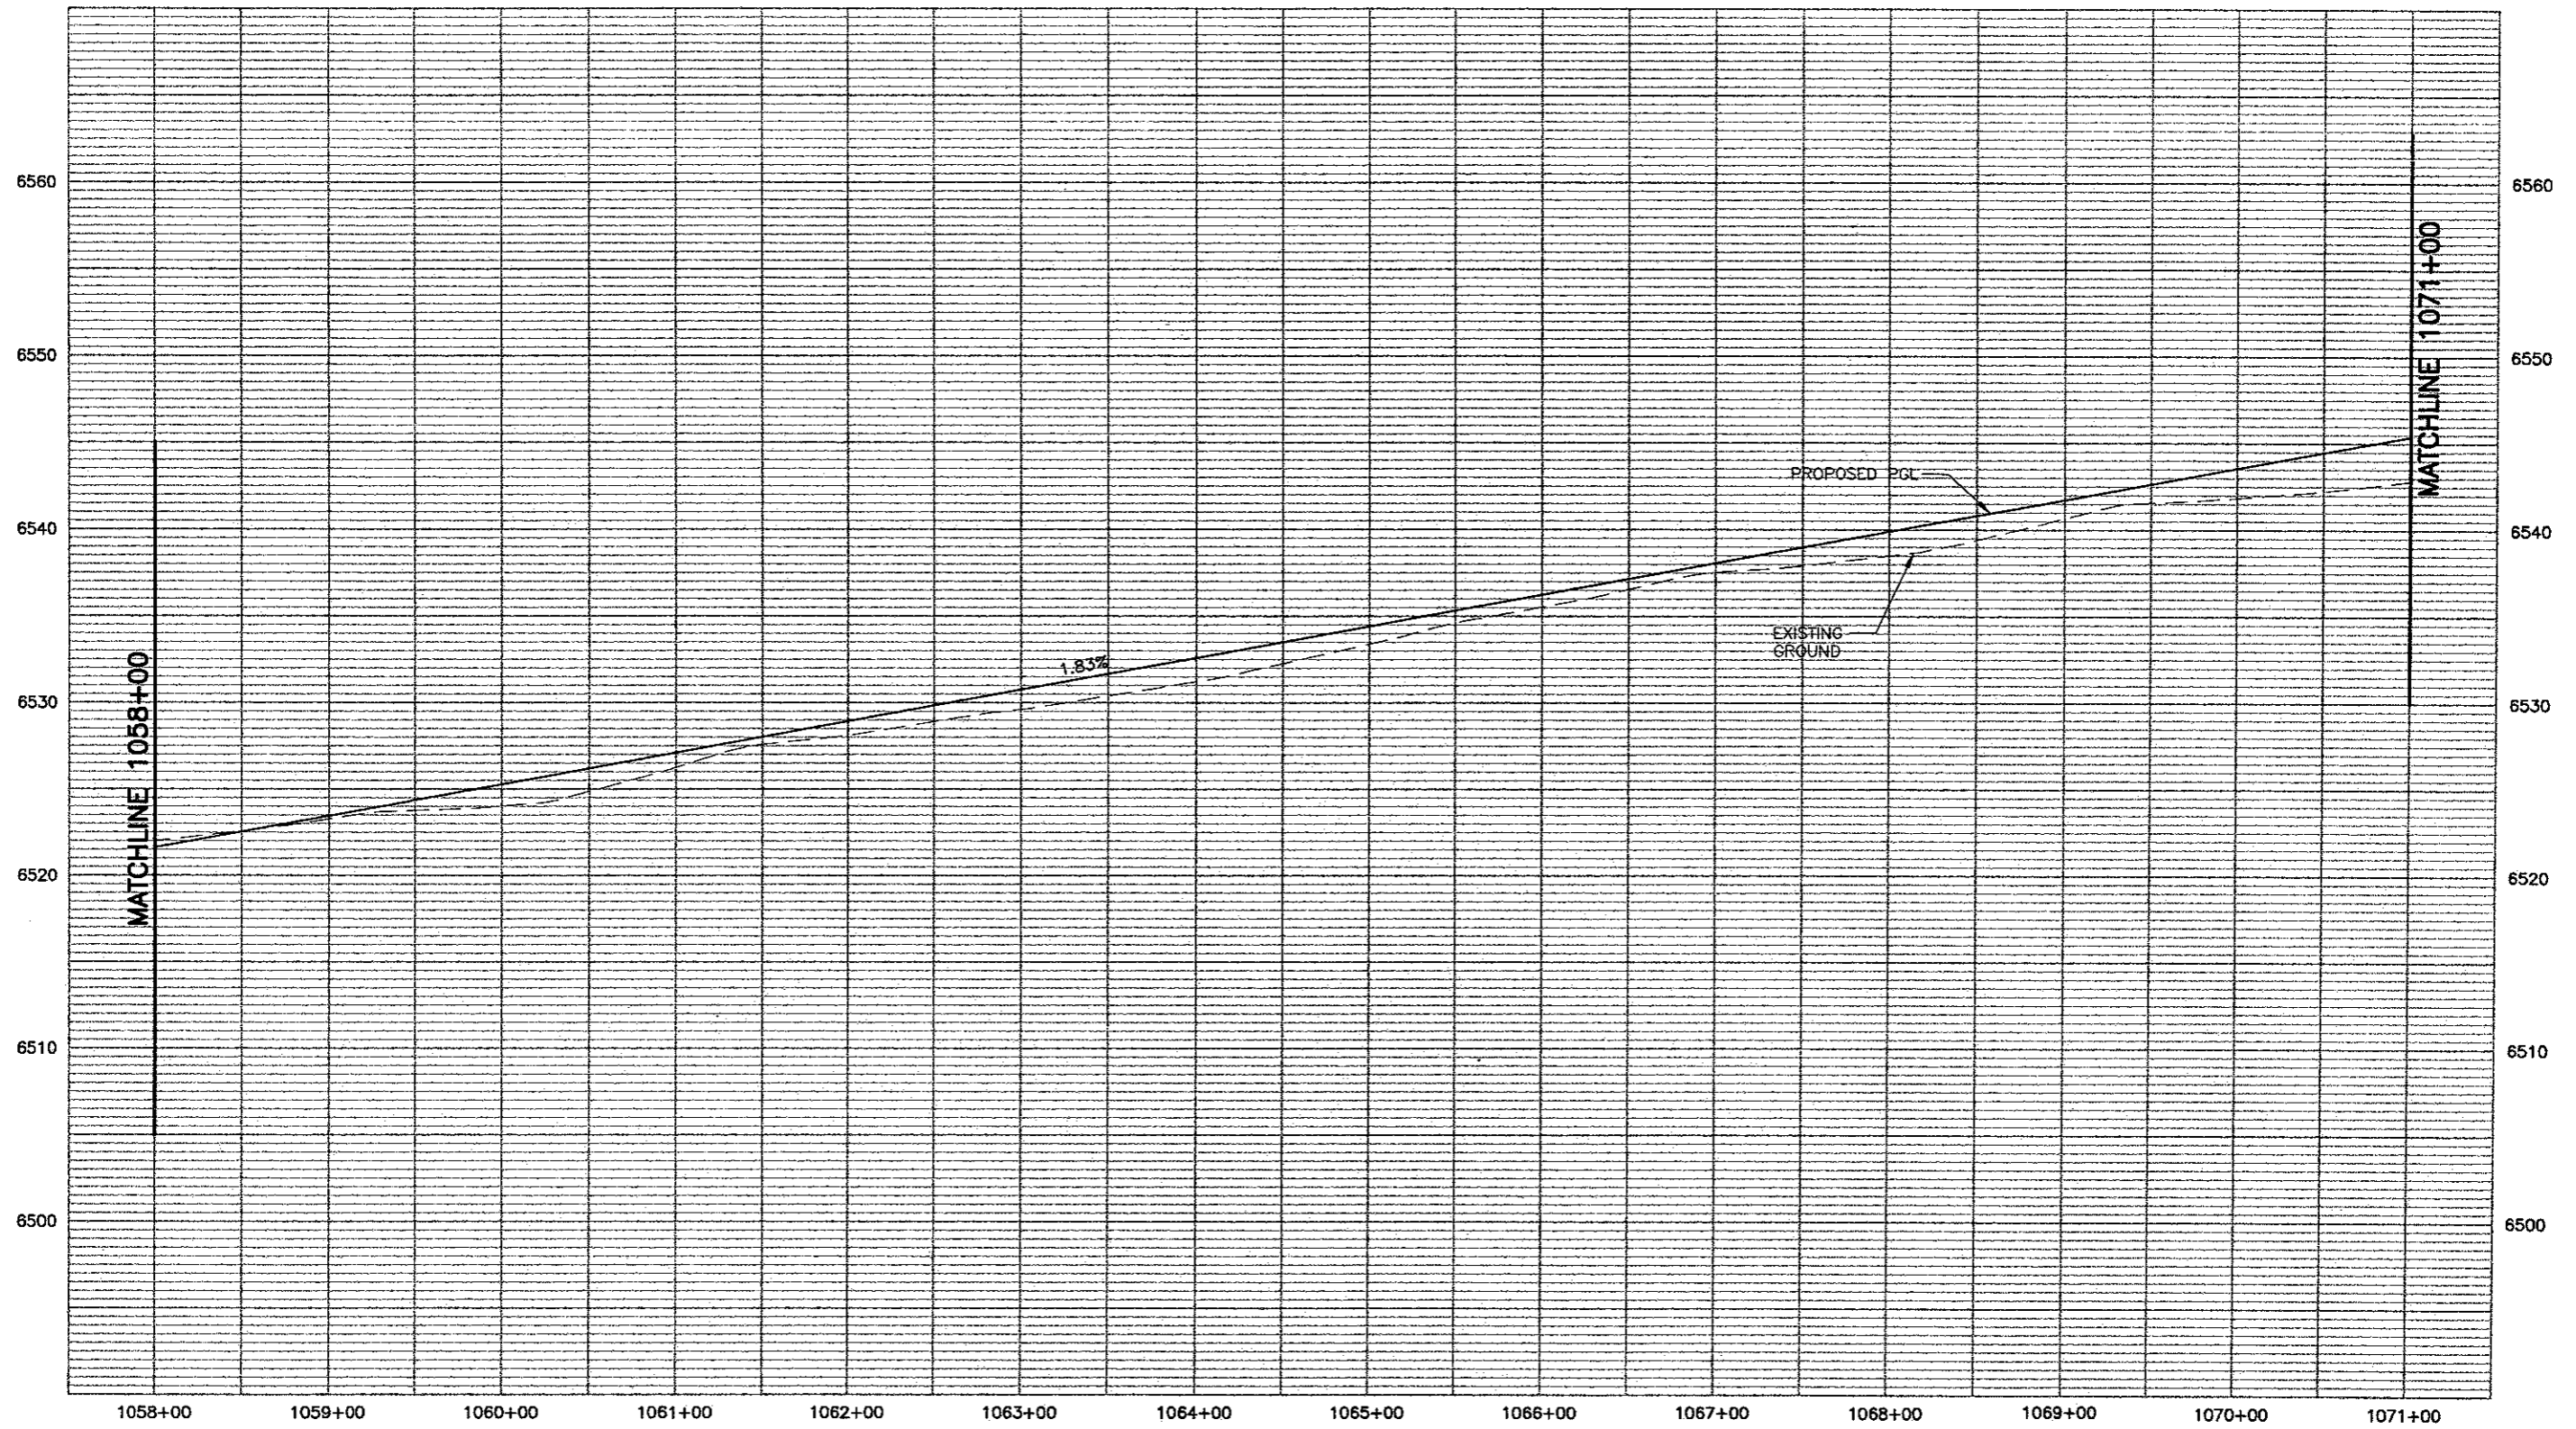

PROFILE -- HORIZ-1"= 100'
VERT-1"= 10'




Computer File Information Creation Date: 11/19/01 Initials: MAX Last Modification Date: 05/30/02 Initials: MAB Full Path: P:\983100913\ACAD\SHEETS Drawing File Name: RDPR81-90.DWG Acad Ver. 2000 Scale: As Shown Units: English		Sheet Revisions (R-) (R-) (R-) (R-) (R-)		Colorado Department of Transportation  1480 Quail Lake Loop - Suite A Colorado Springs, Colorado 80906 Phone: (719) 634-2323 Fax: (719) 227-3298 Region No. 2		As Constructed No Revisions: Revised: Void:		I-25 Profile 1058+00 to 1071+00 Designer: MAB Detailer: MAB Sheet Subset: ROADWAY Subset Sheet: 83 of		Project No./Code XXX XXXX-XXX XXXXX Sheet Number <i>270</i>	
---	--	--	--	--	--	---	--	---	--	--	--

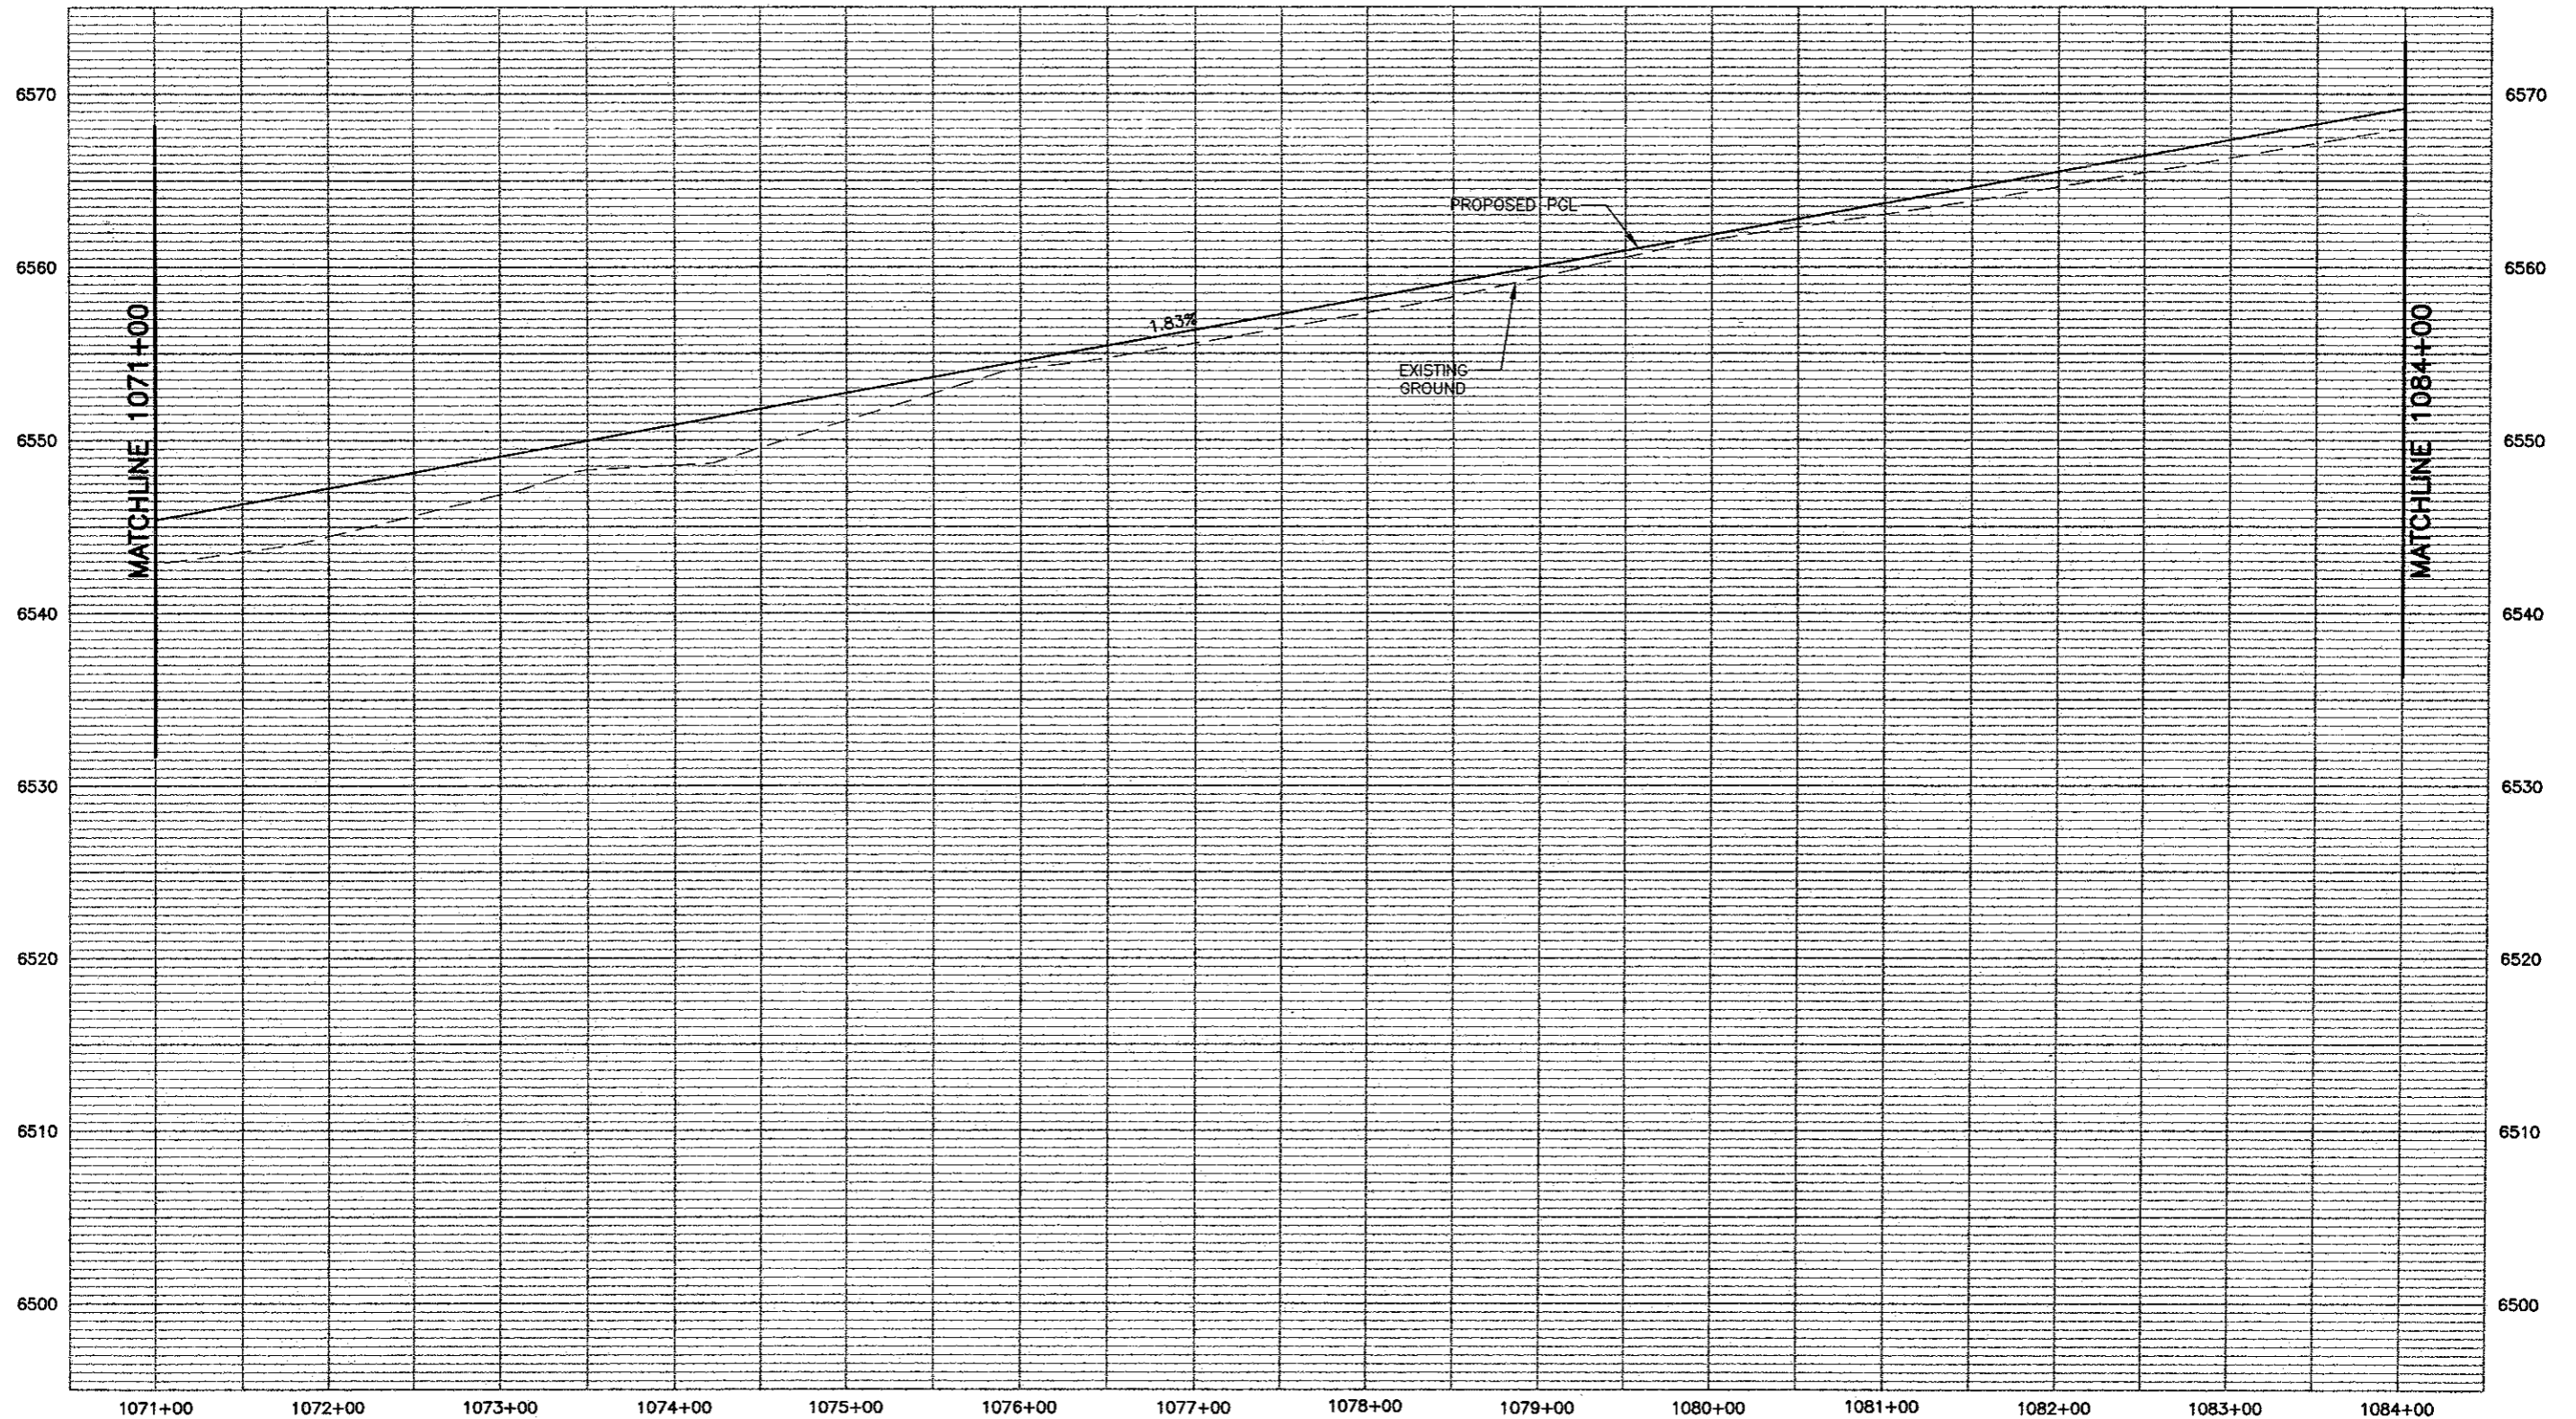

PROFILE - HORIZ-1"= 100'
VERT-1"= 10'

WILSON & COMPANY
Engineers & Architects

Computer File Information		Sheet Revisions		Colorado Department of Transportation		As Constructed		I-25 Profile		Project No./Code	
Creation Date: 11/19/01	Initials: MAK	(R-)			1480 Quail Lake Loop - Suite A	No Revisions:	1071+00 to 1084+00	1071+00 to 1084+00		XXX XXXX-XXX	
Last Modification Date: 05/30/02	Initials: MAB	(R-)		Colorado Springs, Colorado 80906	Phone: (719) 634-2323 Fax: (719) 227-3298	Revised:		Designer: MAB	XXXXX		Sheet Number 239
Full Path: P:\983100913\ACAD\SHEETS		(R-)		Region No. 2		Void:	Detailer: MAB	Sheet Subset: ROADWAY		Subset Sheet: 84 of	
Drawing File Name: RDPR81-90.DWG		(R-)									
Acad Ver. 2000	Scale: As Shown	Units: English	(R-)								

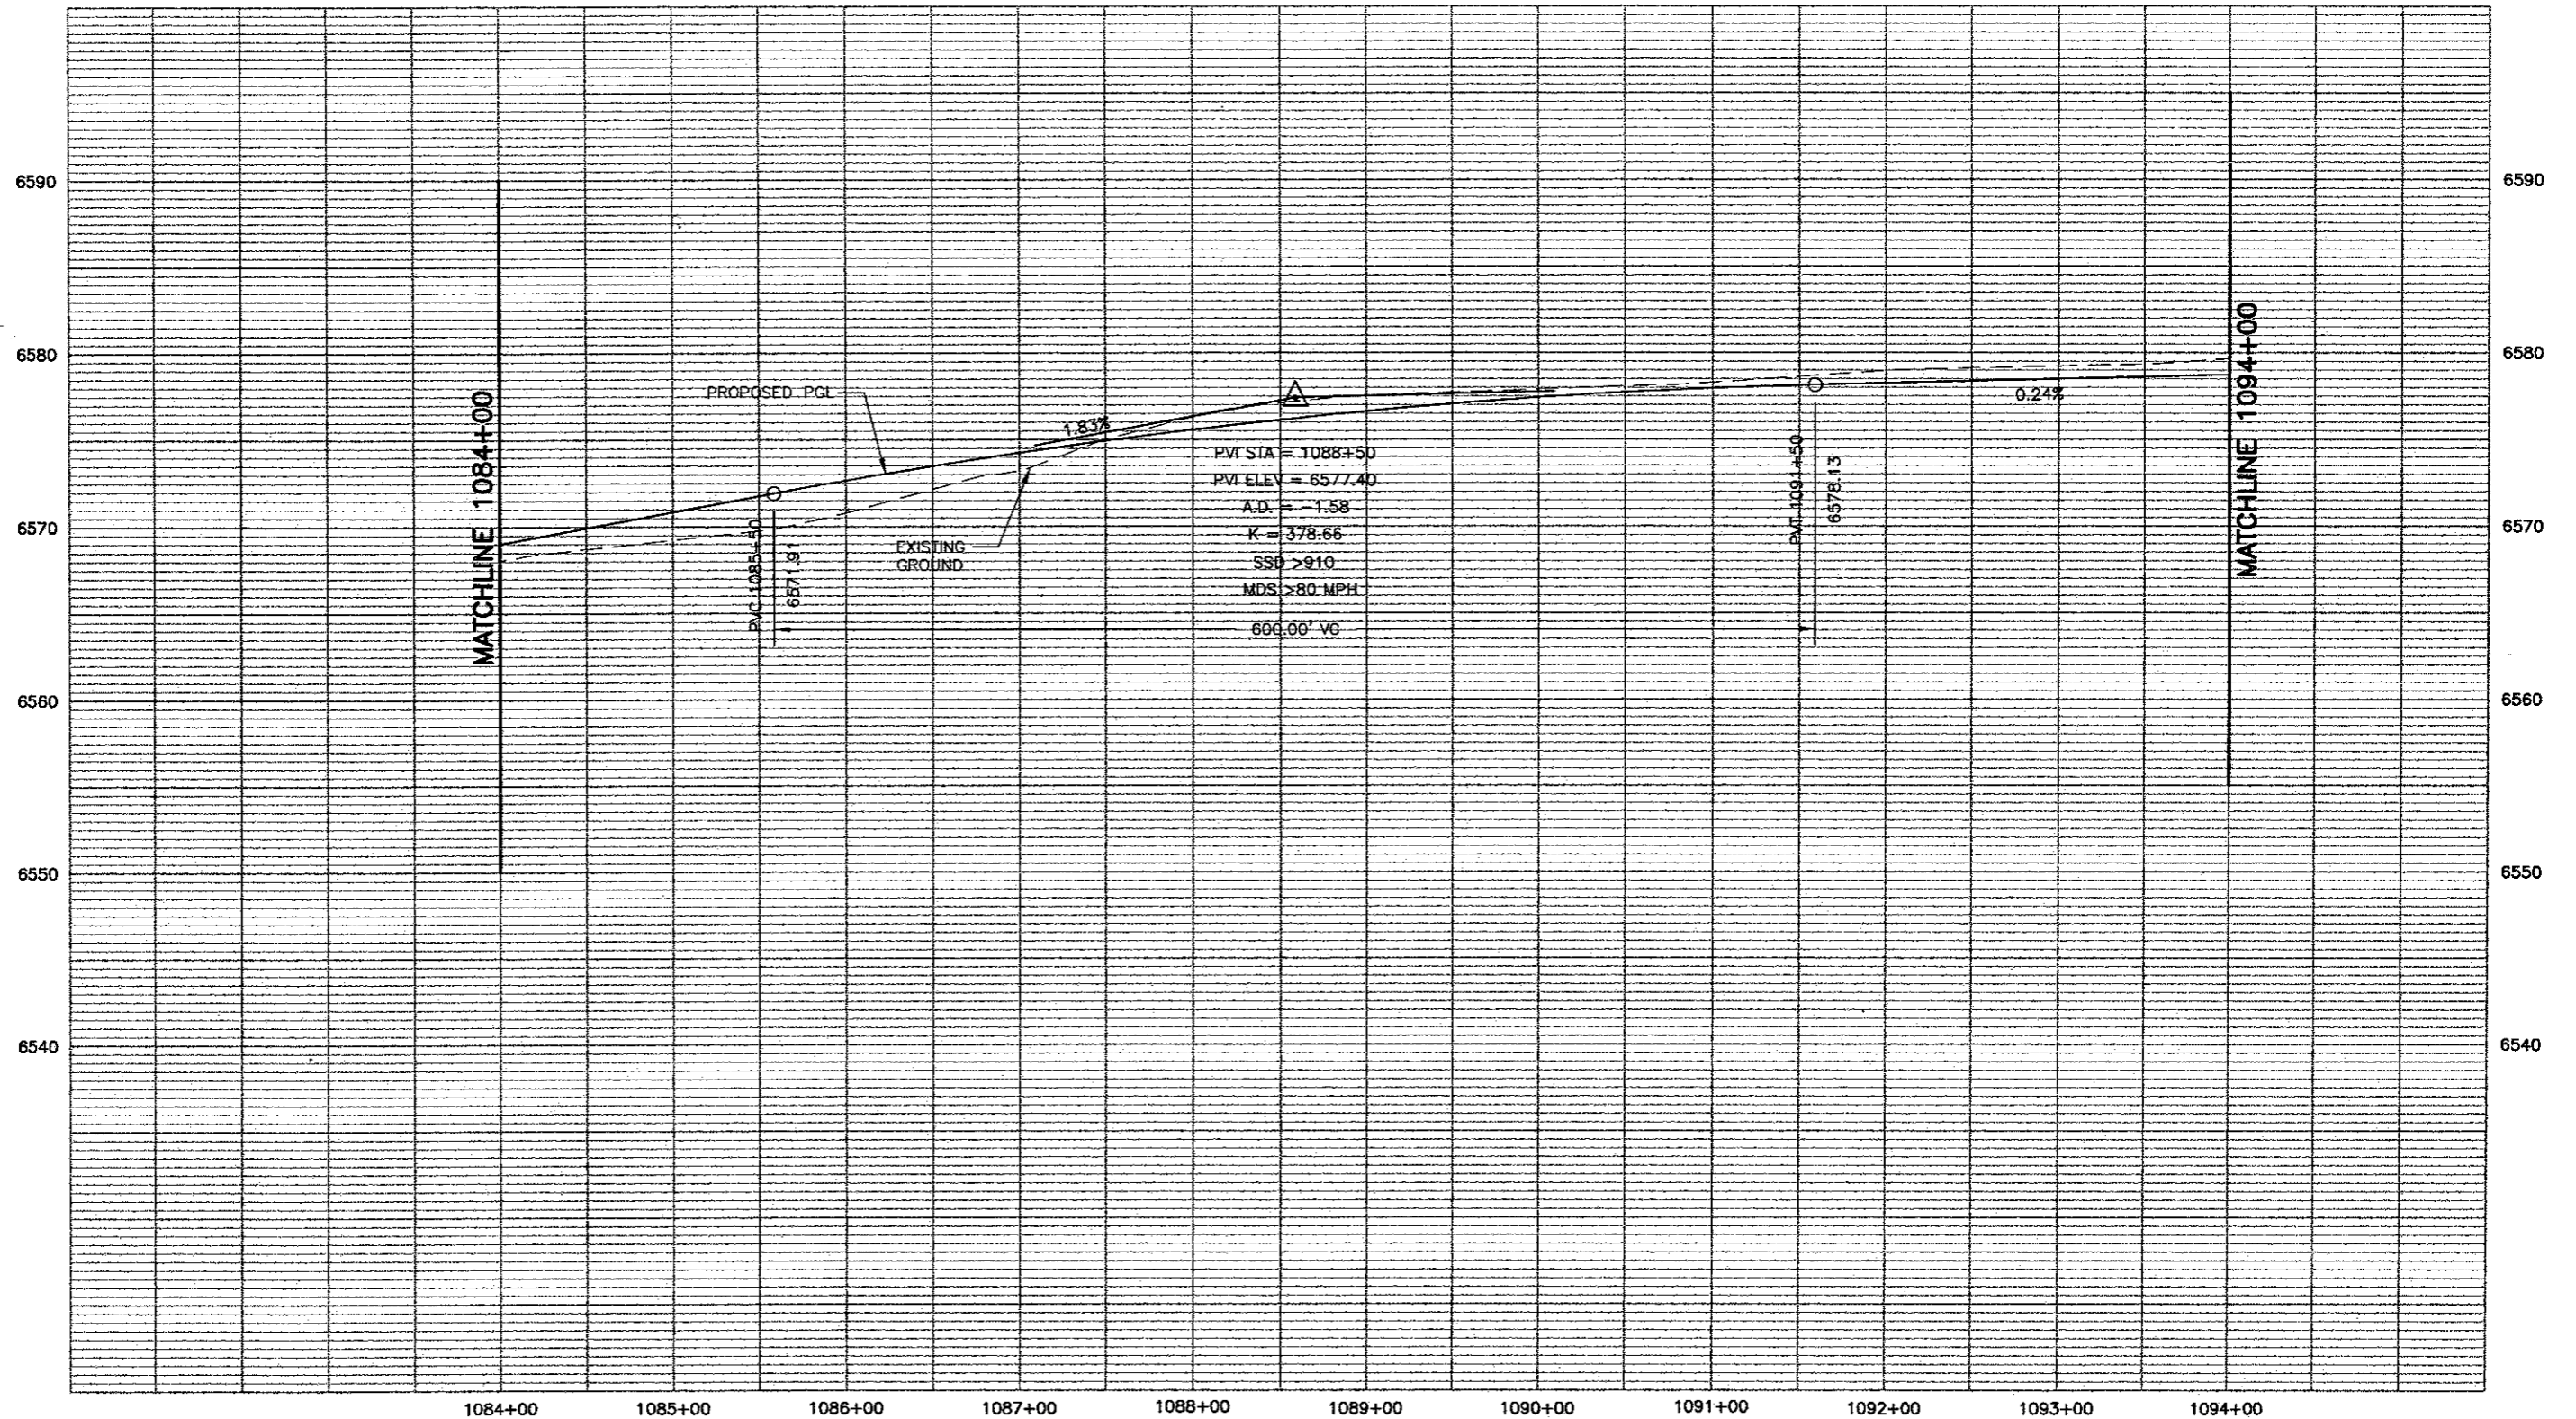


PROFILE - HORIZ-1"= 100'
VERT-1"= 10'



Computer File Information	
Creation Date: 11/19/01	Initials: MAK
Last Modification Date: 06/12/02	Initials: MAB
Full Path: P:\983100913\ACAD\SHEETS	
Drawing File Name: RDPR81-90.DWG	
Acad Ver. 2000	Scale: As Shown Units: English

Sheet Revisions	
(R-)	
(R-)	
(R-)	
(R-)	

Colorado Department of Transportation




1480 Quail Lake Loop - Suite A
Colorado Springs, Colorado 80906
Phone: (719) 634-2323 Fax: (719) 227-3298

Region No. 2

As Constructed
No Revisions:
Revised:
Void:

I-25 Profile 1084+00 to 1094+00	
Designer: MAB	
Detailer: MAB	
Sheet Subset: ROADWAY	Subset Sheet: 85 of

Project No./Code
XXX XXXX-XXX
XXXXX
Sheet Number 240

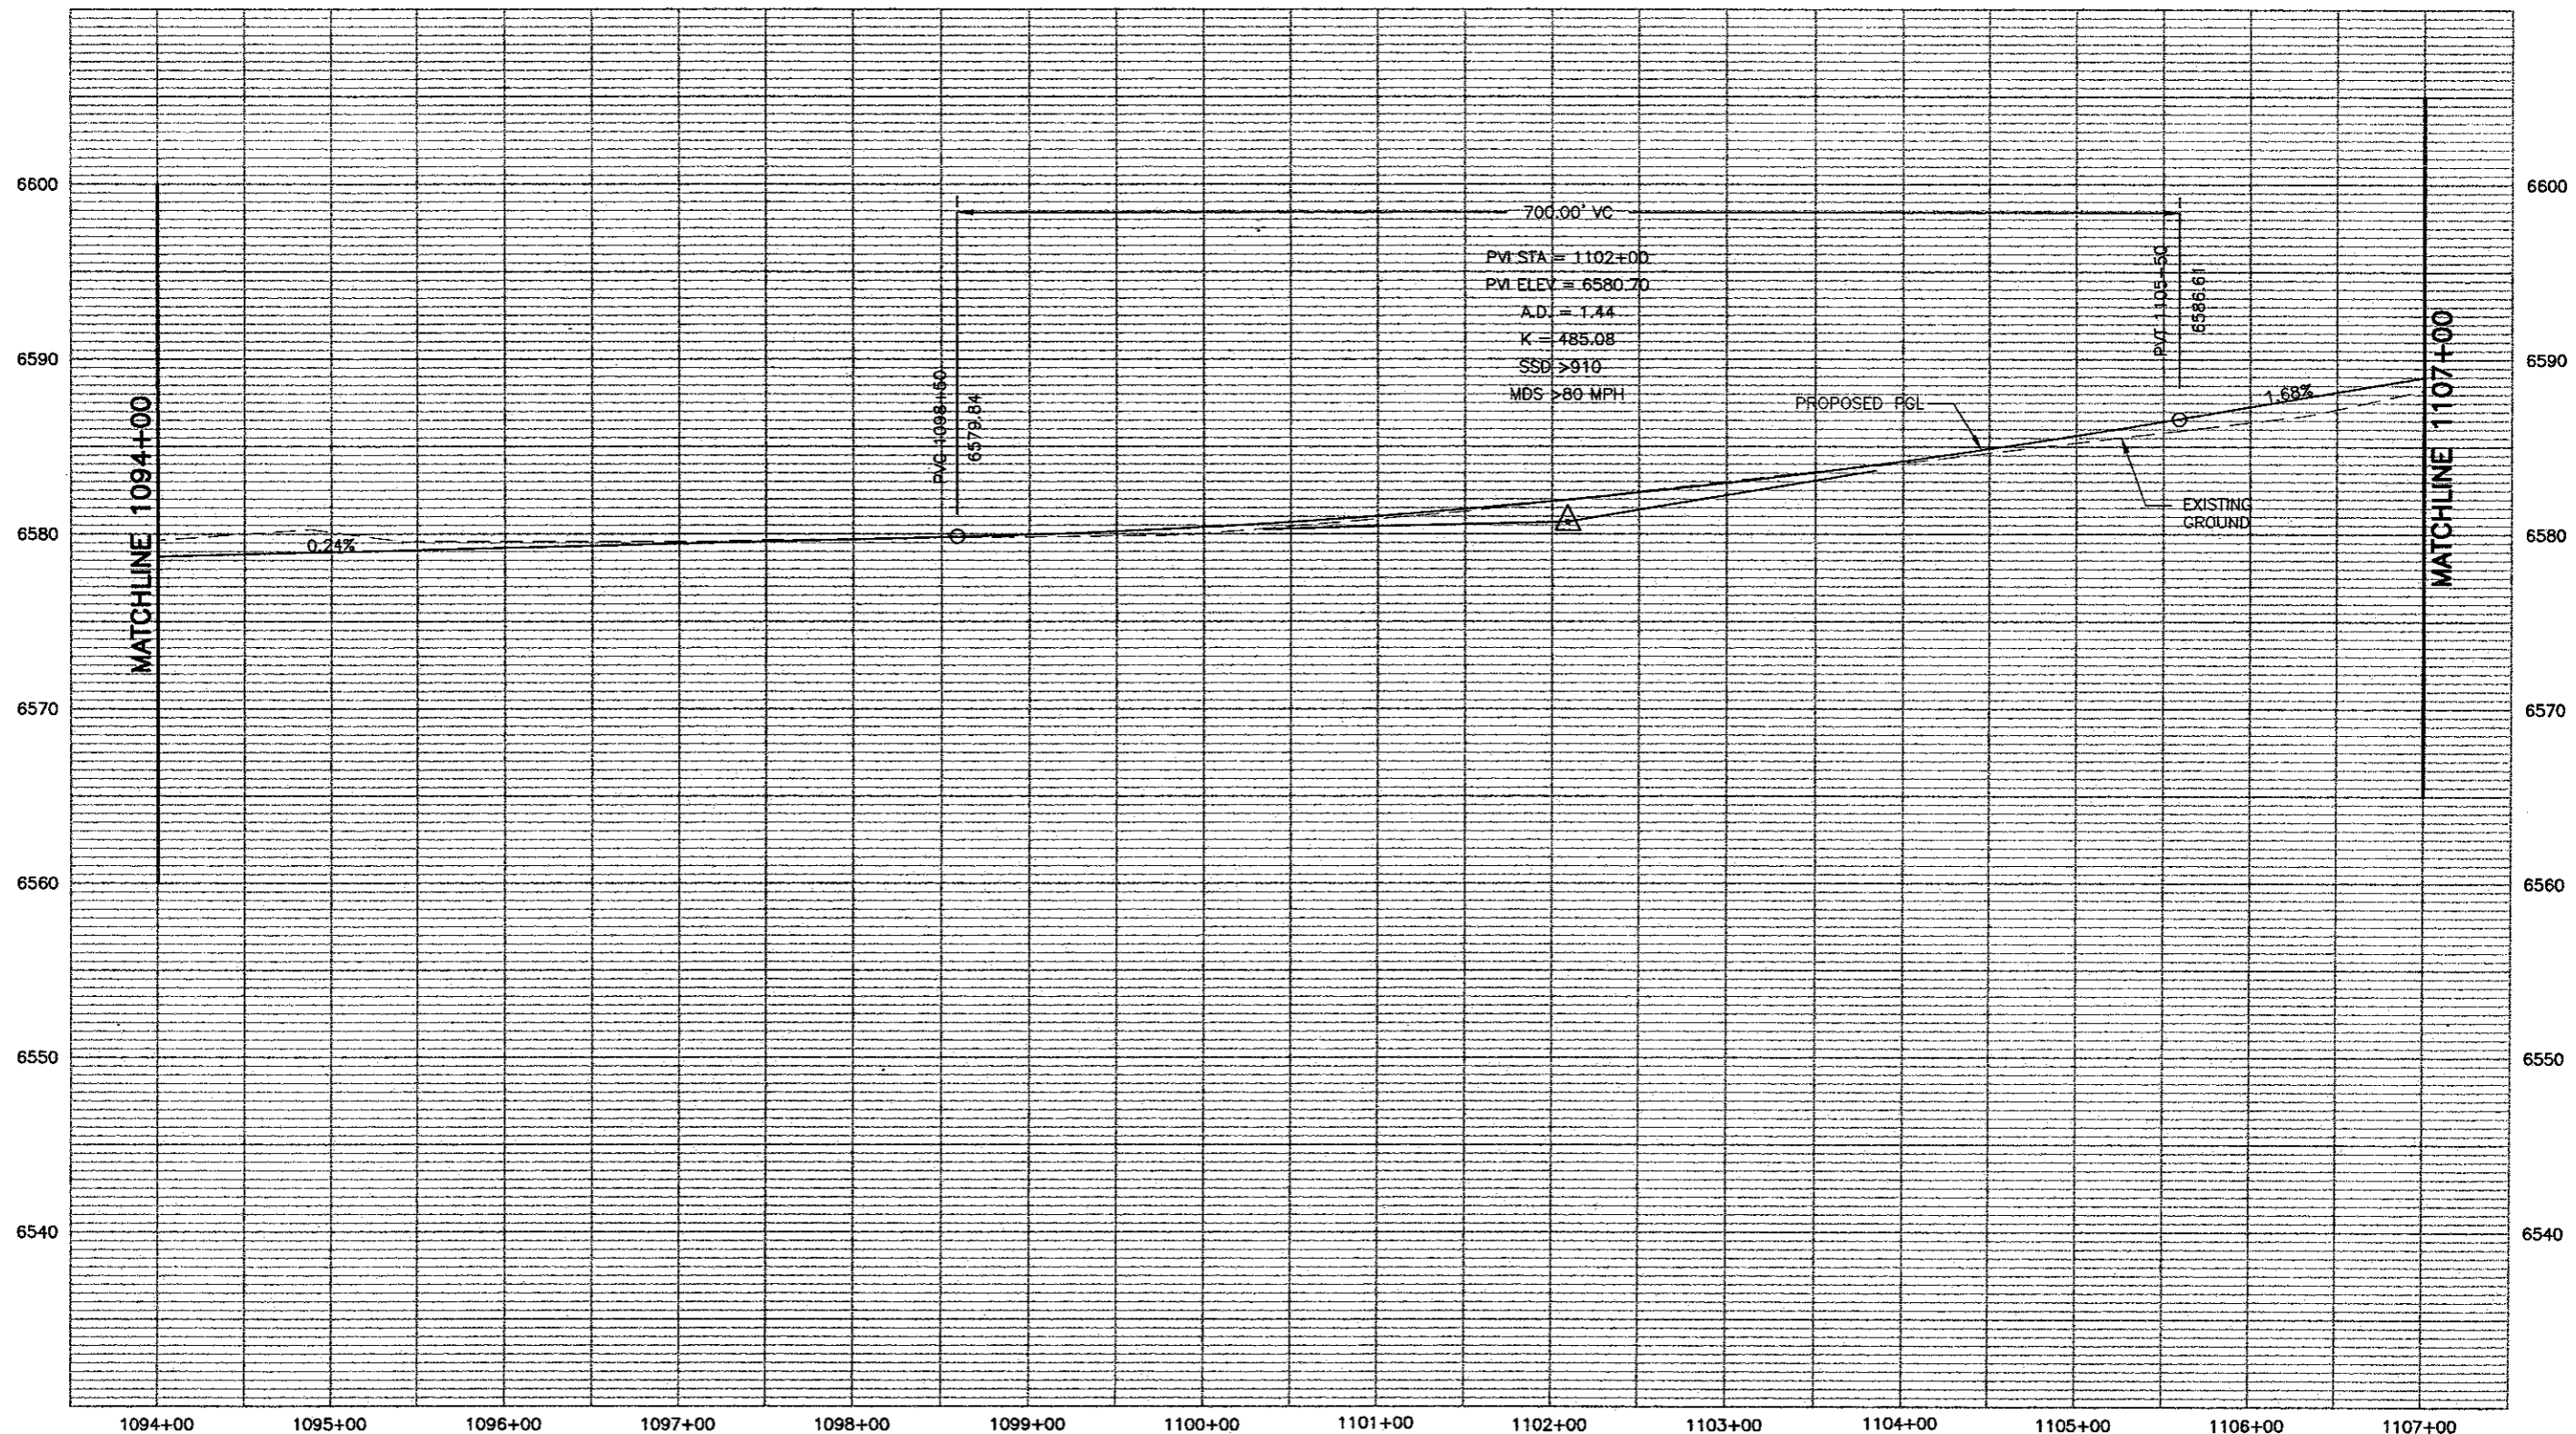


PROFILE - HORIZ-1" = 100'
 VERT-1" = 10'



Computer File Information	
Creation Date: 11/19/01	Initials: MAK
Last Modification Date: 06/12/02	Initials: MAB
Full Path: P:\983100913\ACAD\SHEETS	
Drawing File Name: RDPR81-90.DWG	
Acad Ver. 2000	Scale: As Shown
	Units: English

Sheet Revisions	
(R-)	
(R-)	
(R-)	
(R-)	

Colorado Department of Transportation



1480 Quail Lake Loop - Suite A
 Colorado Springs, Colorado 80906
 Phone: (719) 634-2323 Fax: (719) 227-3298


Region No. 2

As Constructed
No Revisions:
Revised:
Void:

I-25 Profile 1094+00 to 1107+00	
Designer: MAB	
Detailer: MAB	
Sheet Subset: ROADWAY	Subset Sheet: 86 of

Project No./Code
XXX XXXX-XXX
XXXXX
Sheet Number 241

F:\983100913\ACAD\SHEETS\RDPR81-90.DWG, 06/12/2002 11:12:02 AM, maboya

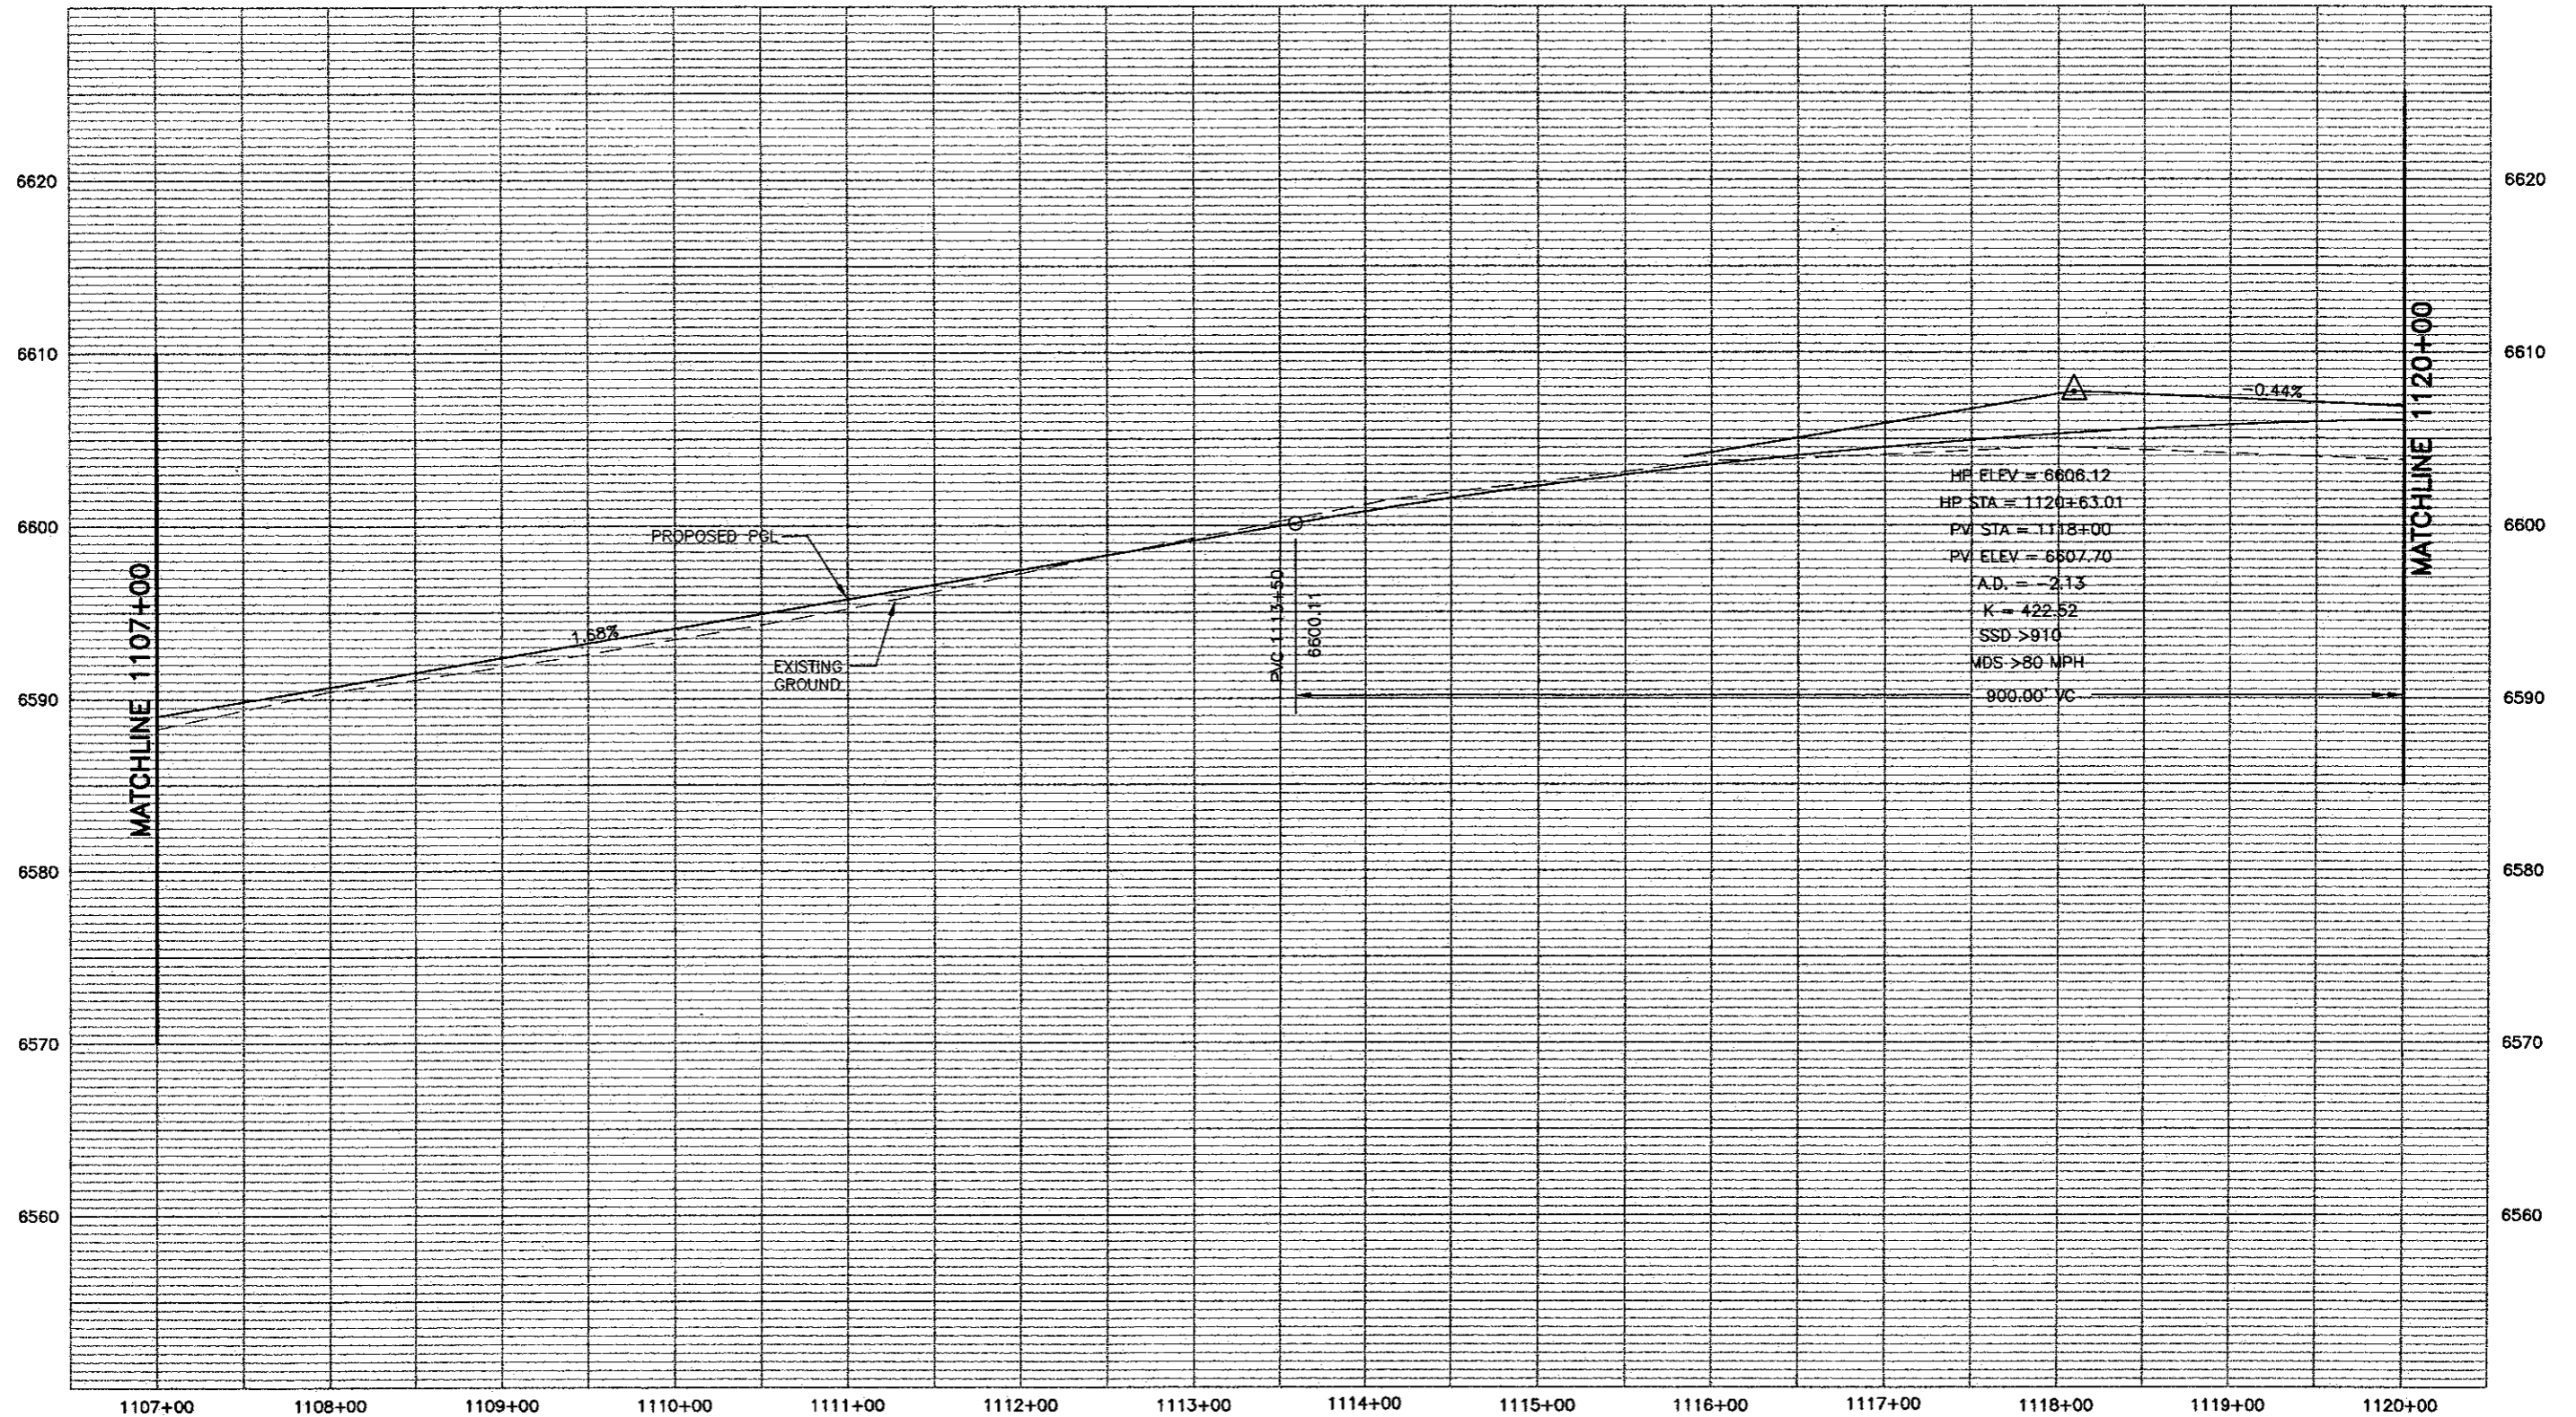


PROFILE - HORIZ-1" = 100'
VERT-1" = 10'

WILSON & COMPANY
Engineers & Architects

Computer File Information	
Creation Date: 11/19/01	Initials: MAK
Last Modification Date: 05/30/02	Initials: MAB
Full Path: P:\983100913\ACAD\SHEETS	
Drawing File Name: RDPR81-90.DWG	
Acad Ver. 2000	Scale: As Shown Units: English


Sheet Revisions	
(R-)	
(R-)	
(R-)	
(R-)	

Colorado Department of Transportation

 1480 Quail Lake Loop - Suite A
 Colorado Springs, Colorado 80906
 Phone: (719) 634-2323 Fax: (719) 227-3298
Region No. 2

As Constructed
No Revisions:
Revised:
Void:

I-25 Profile 1107+00 to 1120+00	
Designer: MAB	
Detailer: MAB	
Sheet Subset: ROADWAY	Subset Sheet: 87 of

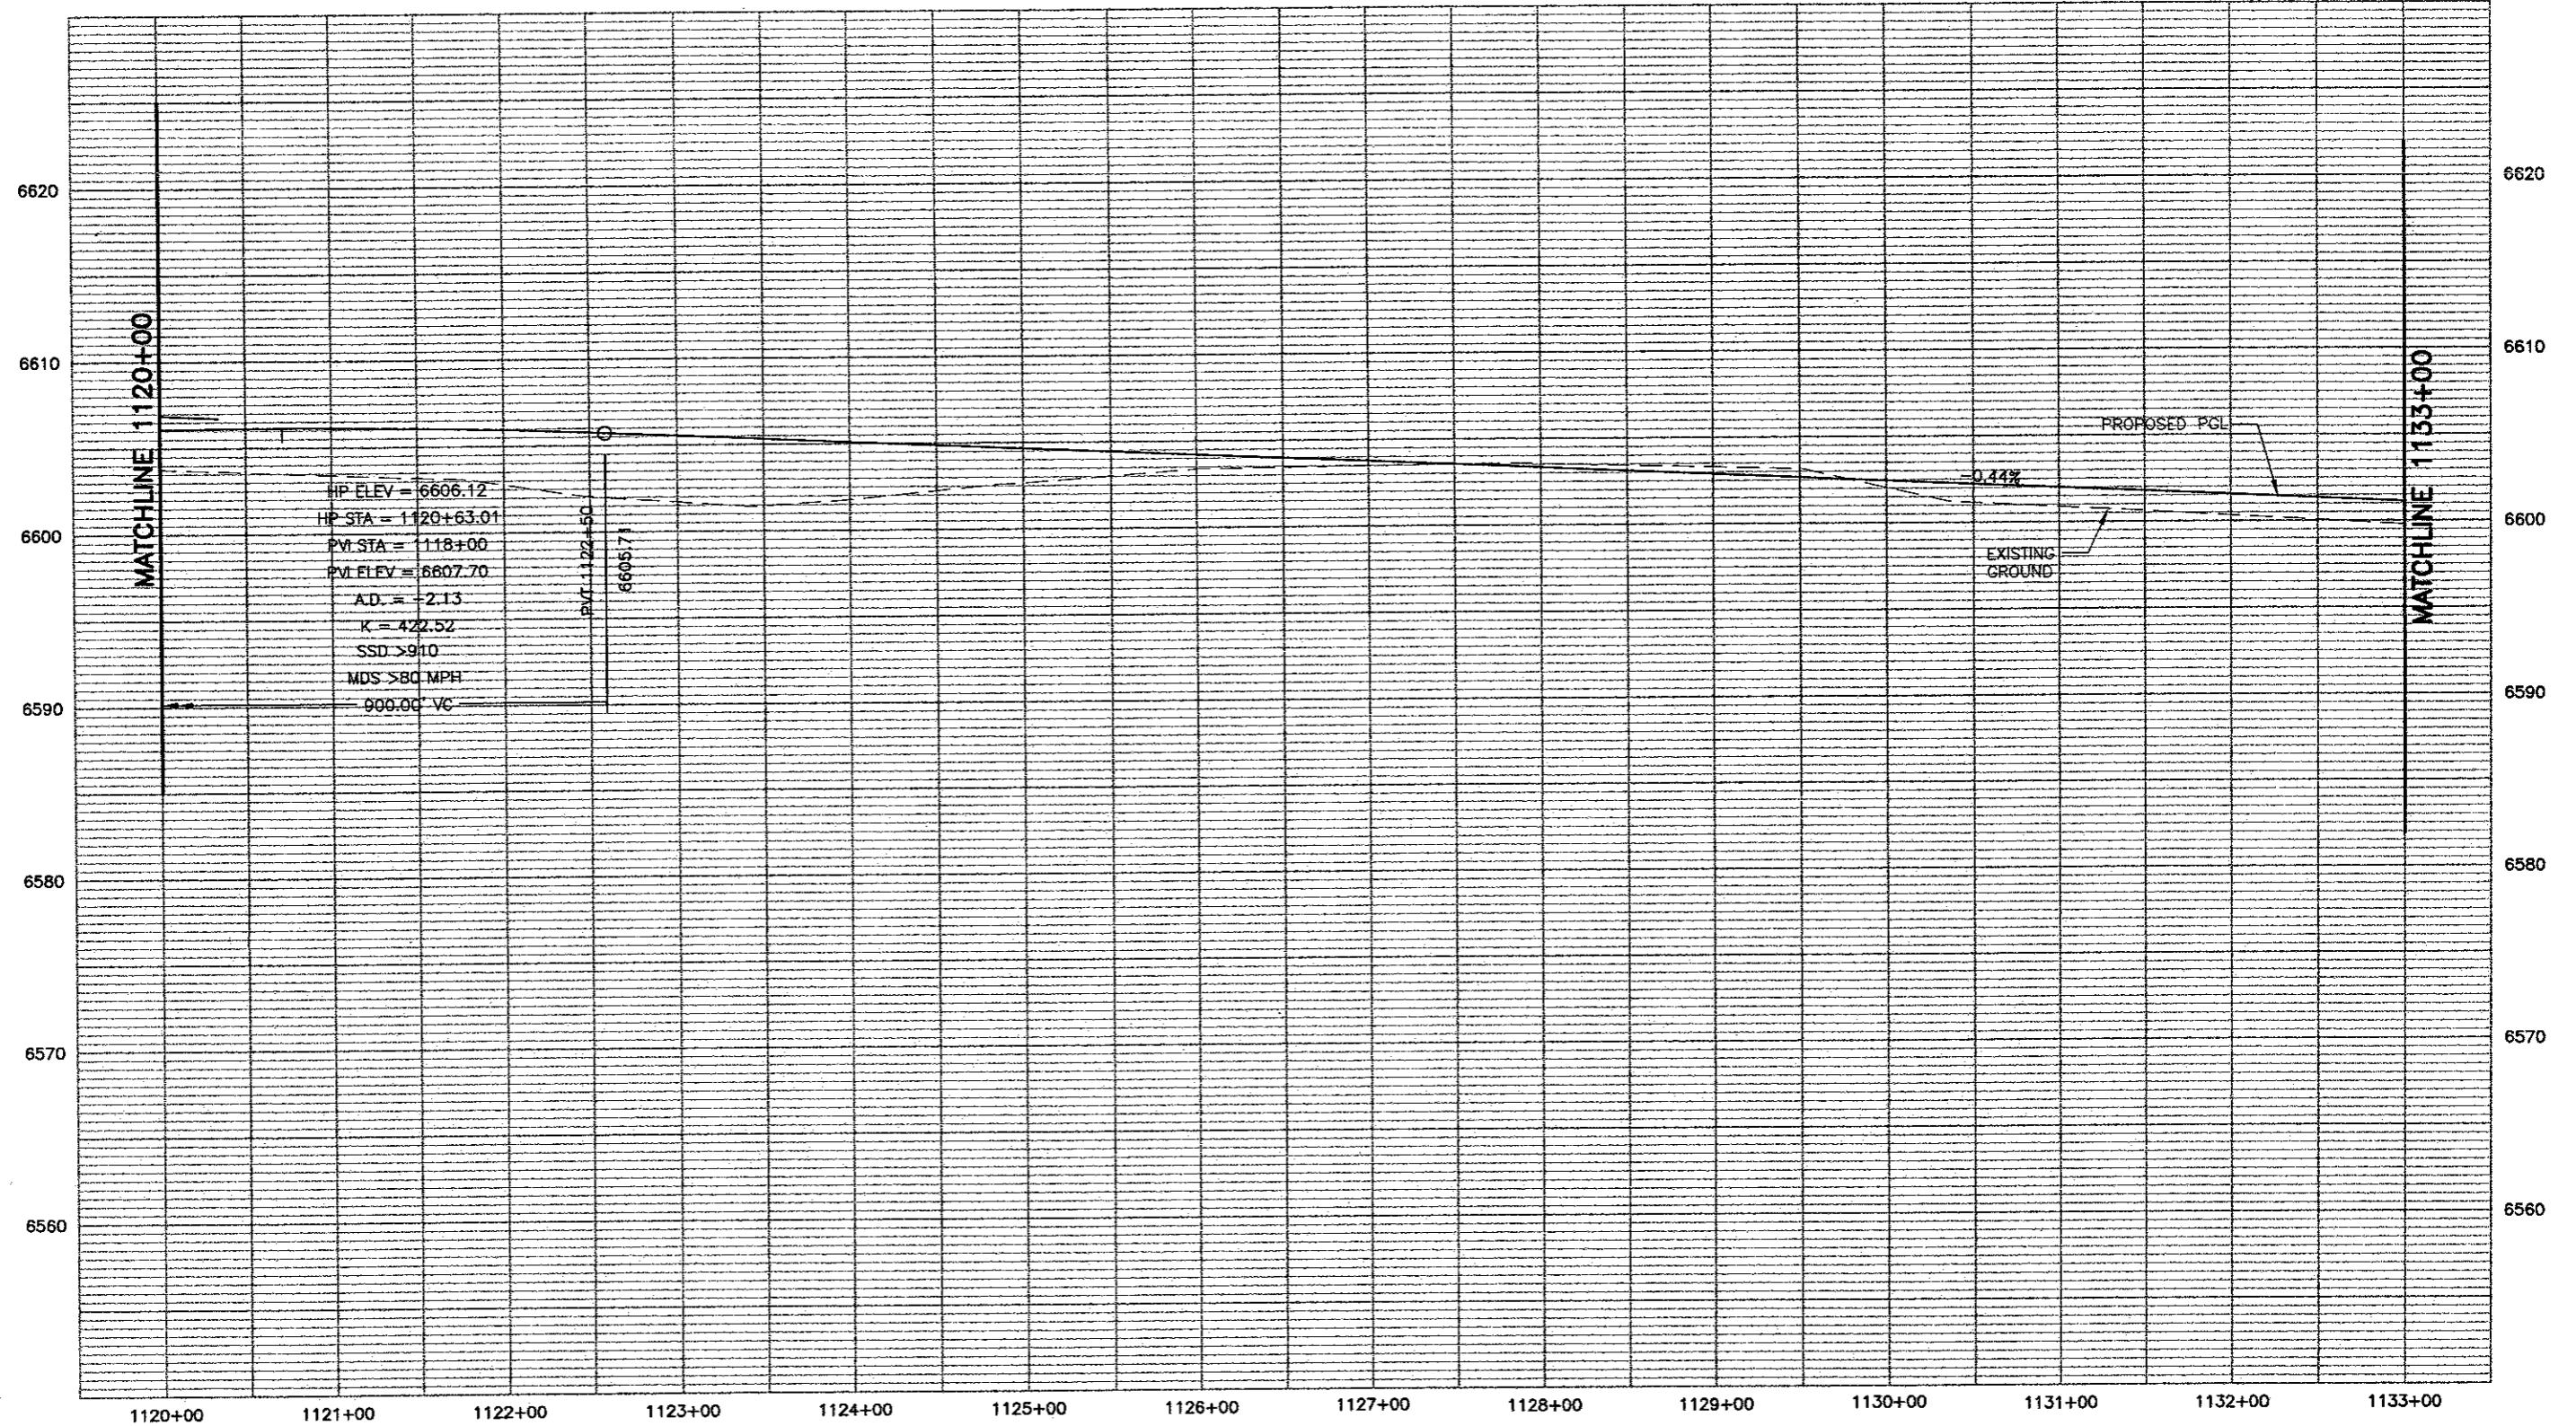Project No./Code
XXX XXXX-XXX
XXXXX
Sheet Number 242



MATCHLINE 1120+00

MATCHLINE 1133+00

HP ELEV = 6606.12
 HP STA = 1120+63.01
 PM STA = 1118+00
 PVI ELEV = 6607.70
 A.D. = -2.13
 K = 422.52
 SSD > 910
 MDS > 80 MPH
 900.00' VC

PVI 1122+50
6605.71


-0.44%

EXISTING GROUND


PROPOSED PGL

PROFILE - HORIZ-1" = 100'
VERT-1" = 10'

WILSON & COMPANY
Engineers & Architects


Computer File Information Creation Date: 11/19/01 Initials: MAK Last Modification Date: 06/12/02 Initials: MAB Full Path: P:\983100913\ACAD\SHEETS Drawing File Name: RDPR81-90.DWG Acad Ver. 2000 Scale: As Shown Units: English		Sheet Revisions <table border="1"> <tr><td> </td><td> </td></tr> <tr><td> </td><td> </td></tr> <tr><td> </td><td> </td></tr> <tr><td> </td><td> </td></tr> </table>										Colorado Department of Transportation  1480 Quail Lake Loop - Suite A Colorado Springs, Colorado 80906 Phone: (719) 634-2323 Fax: (719) 227-3298 Region No. 2		As Constructed No Revisions: Revised: Void:		I-25 Profile 1120+00 to 1133+00 Designer: MAB Detailer: MAB Sheet Subset: ROADWAY Subset Sheet: 88 of		Project No./Code XXX XXXX-XXX XXXXX Sheet Number 243	


P: 19801000913\ACAD\SHEETS\RDPR81-90.DWG, 06/12/2002 11:12:16 AM, 1100000

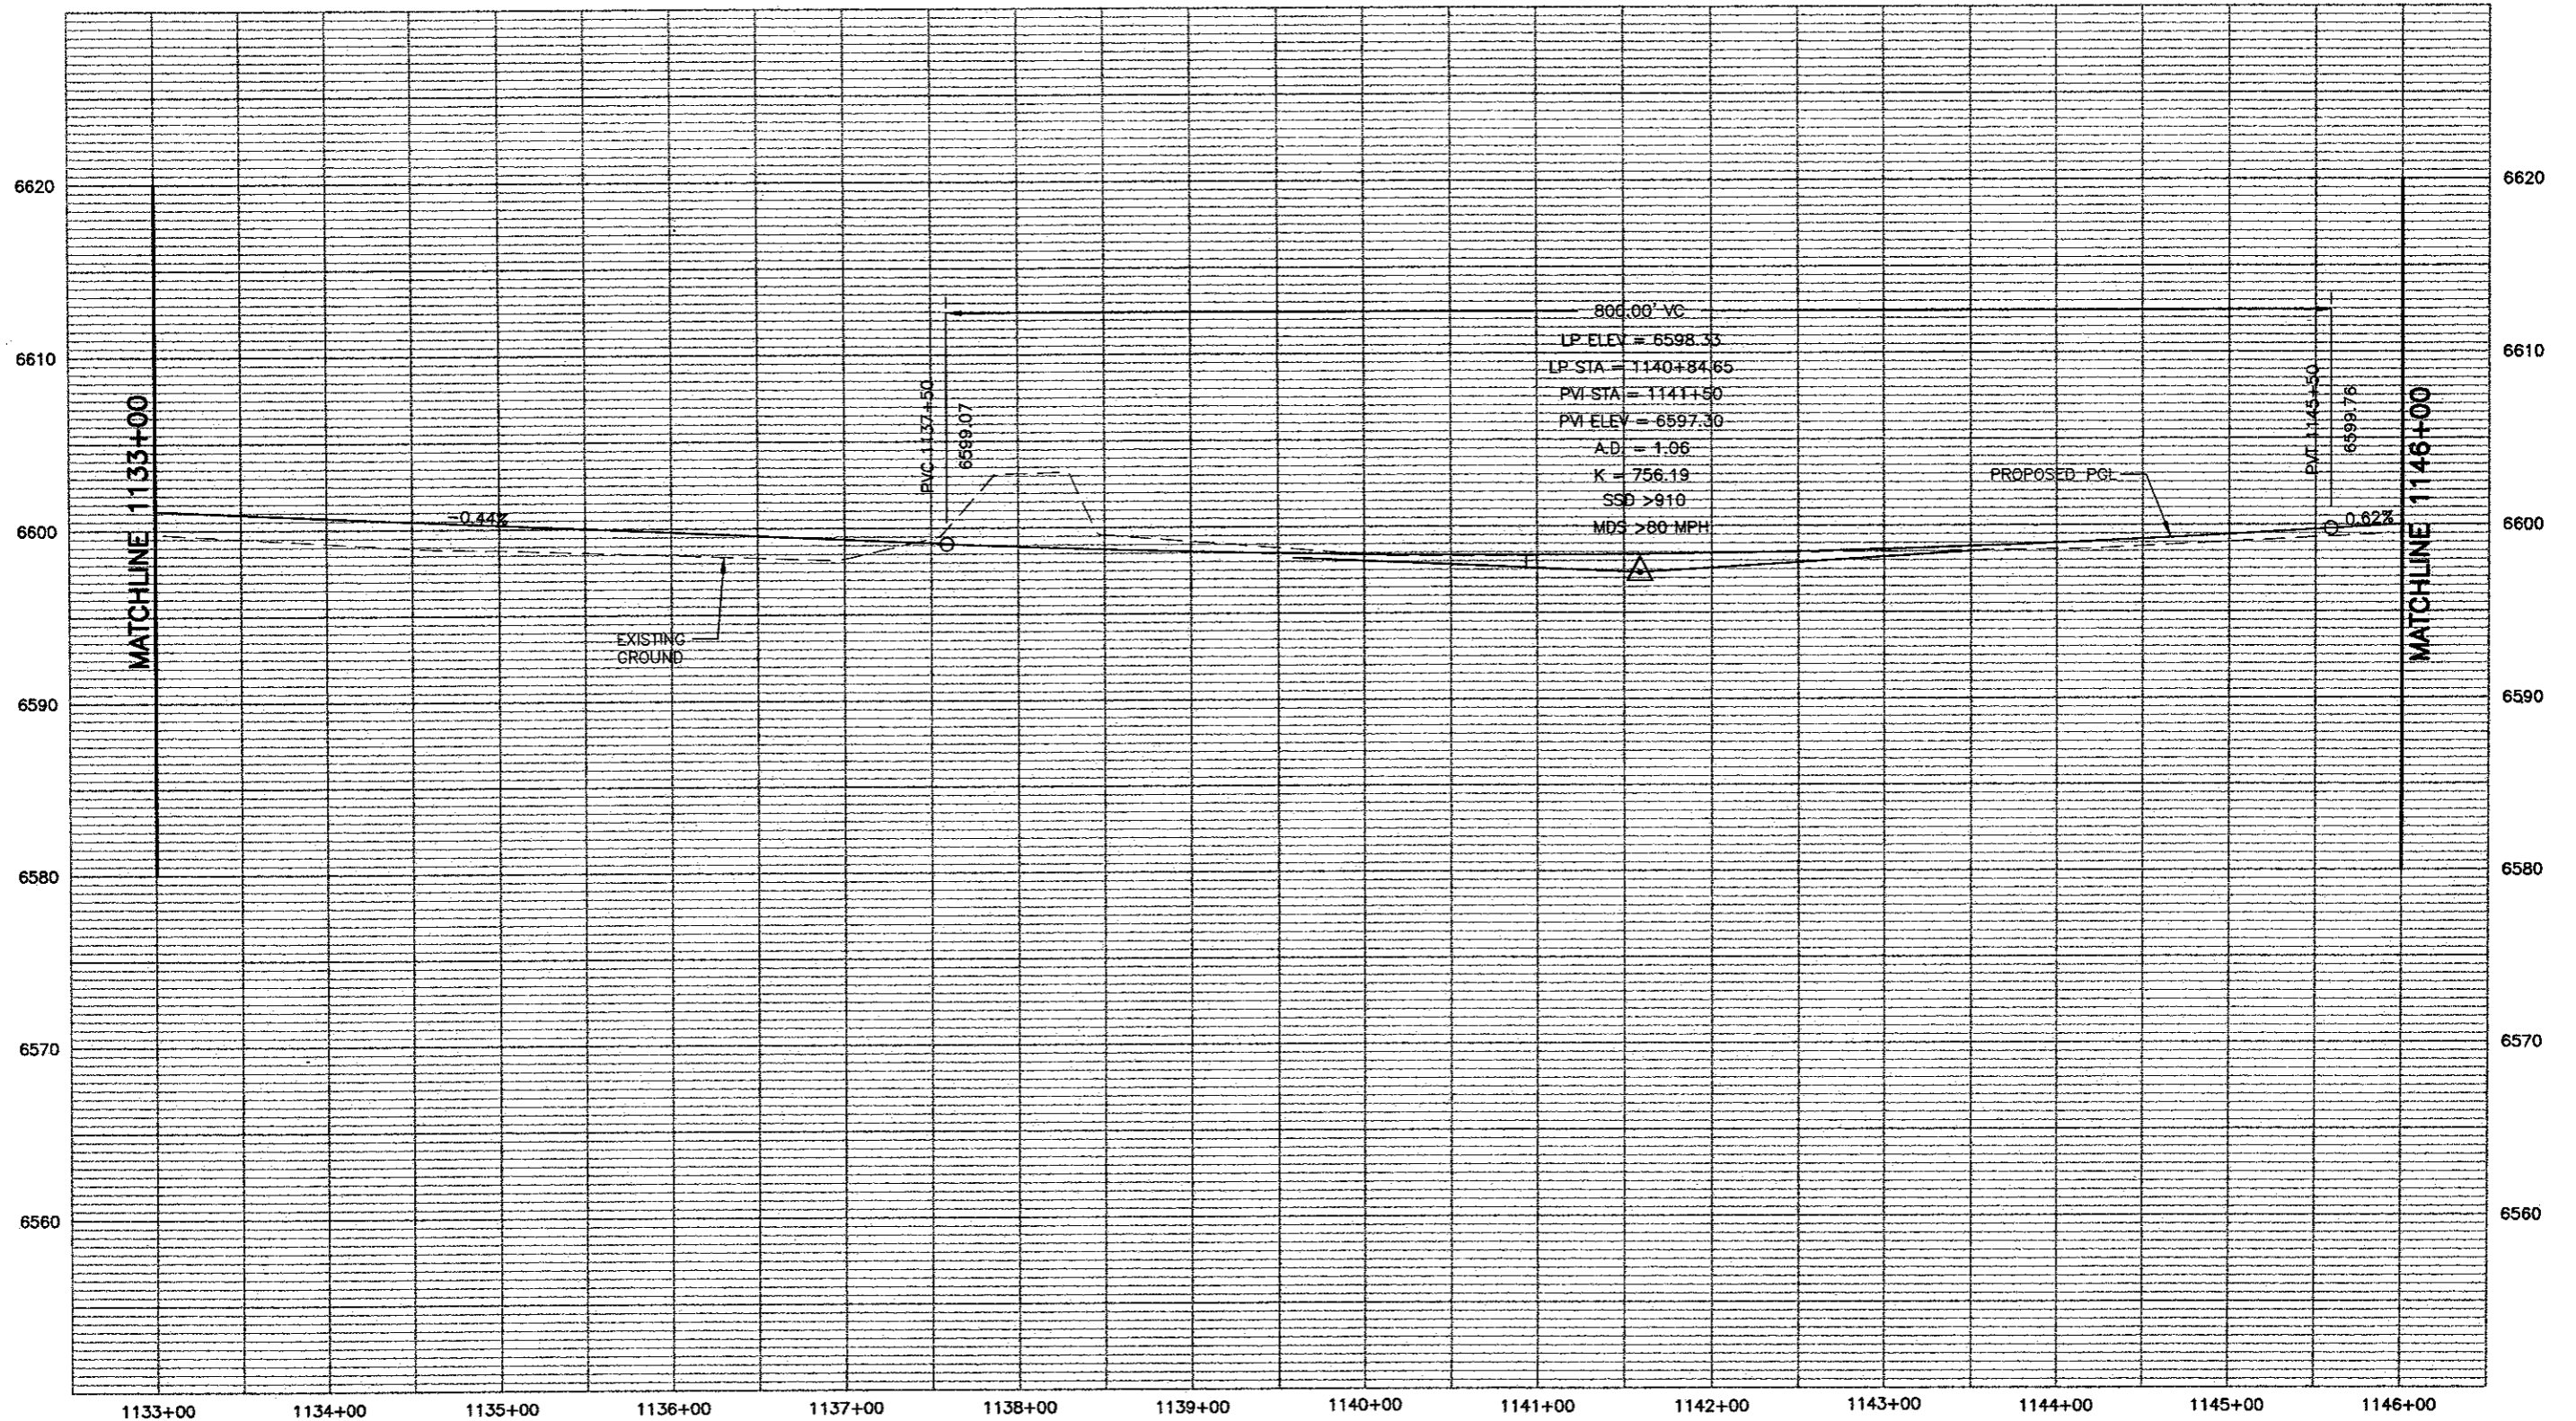

PROFILE - HORIZ-1"= 100'
VERT-1"= 10'


WILSON & COMPANY
Engineers & Architects


Computer File Information		Sheet Revisions		Colorado Department of Transportation		As Constructed		I-25 Profile		Project No./Code	
Creation Date: 11/19/01	Initials: MAK	(R-)		 1480 Quail Lake Loop - Suite A Colorado Springs, Colorado 80906 Phone: (719) 634-2323 Fax: (719) 227-3298 Region No. 2	No Revisions:	1133+00 to 1146+00		XXX XXXX-XXX			
Last Modification Date: 06/12/02	Initials: MAB	(R-)			Revised:			Designer: MAB	XXXXX		
Full Path: P:\983100913\ACAD\SHEETS		(R-)			Void:	Detailer: MAB	Sheet Number 244				
Drawing File Name: RDPR81-90.DWG		(R-)			Sheet Subset: ROADWAY		Subset Sheet: 89 of				
Acad Ver. 2000	Scale: As Shown	Units: English	(R-)								

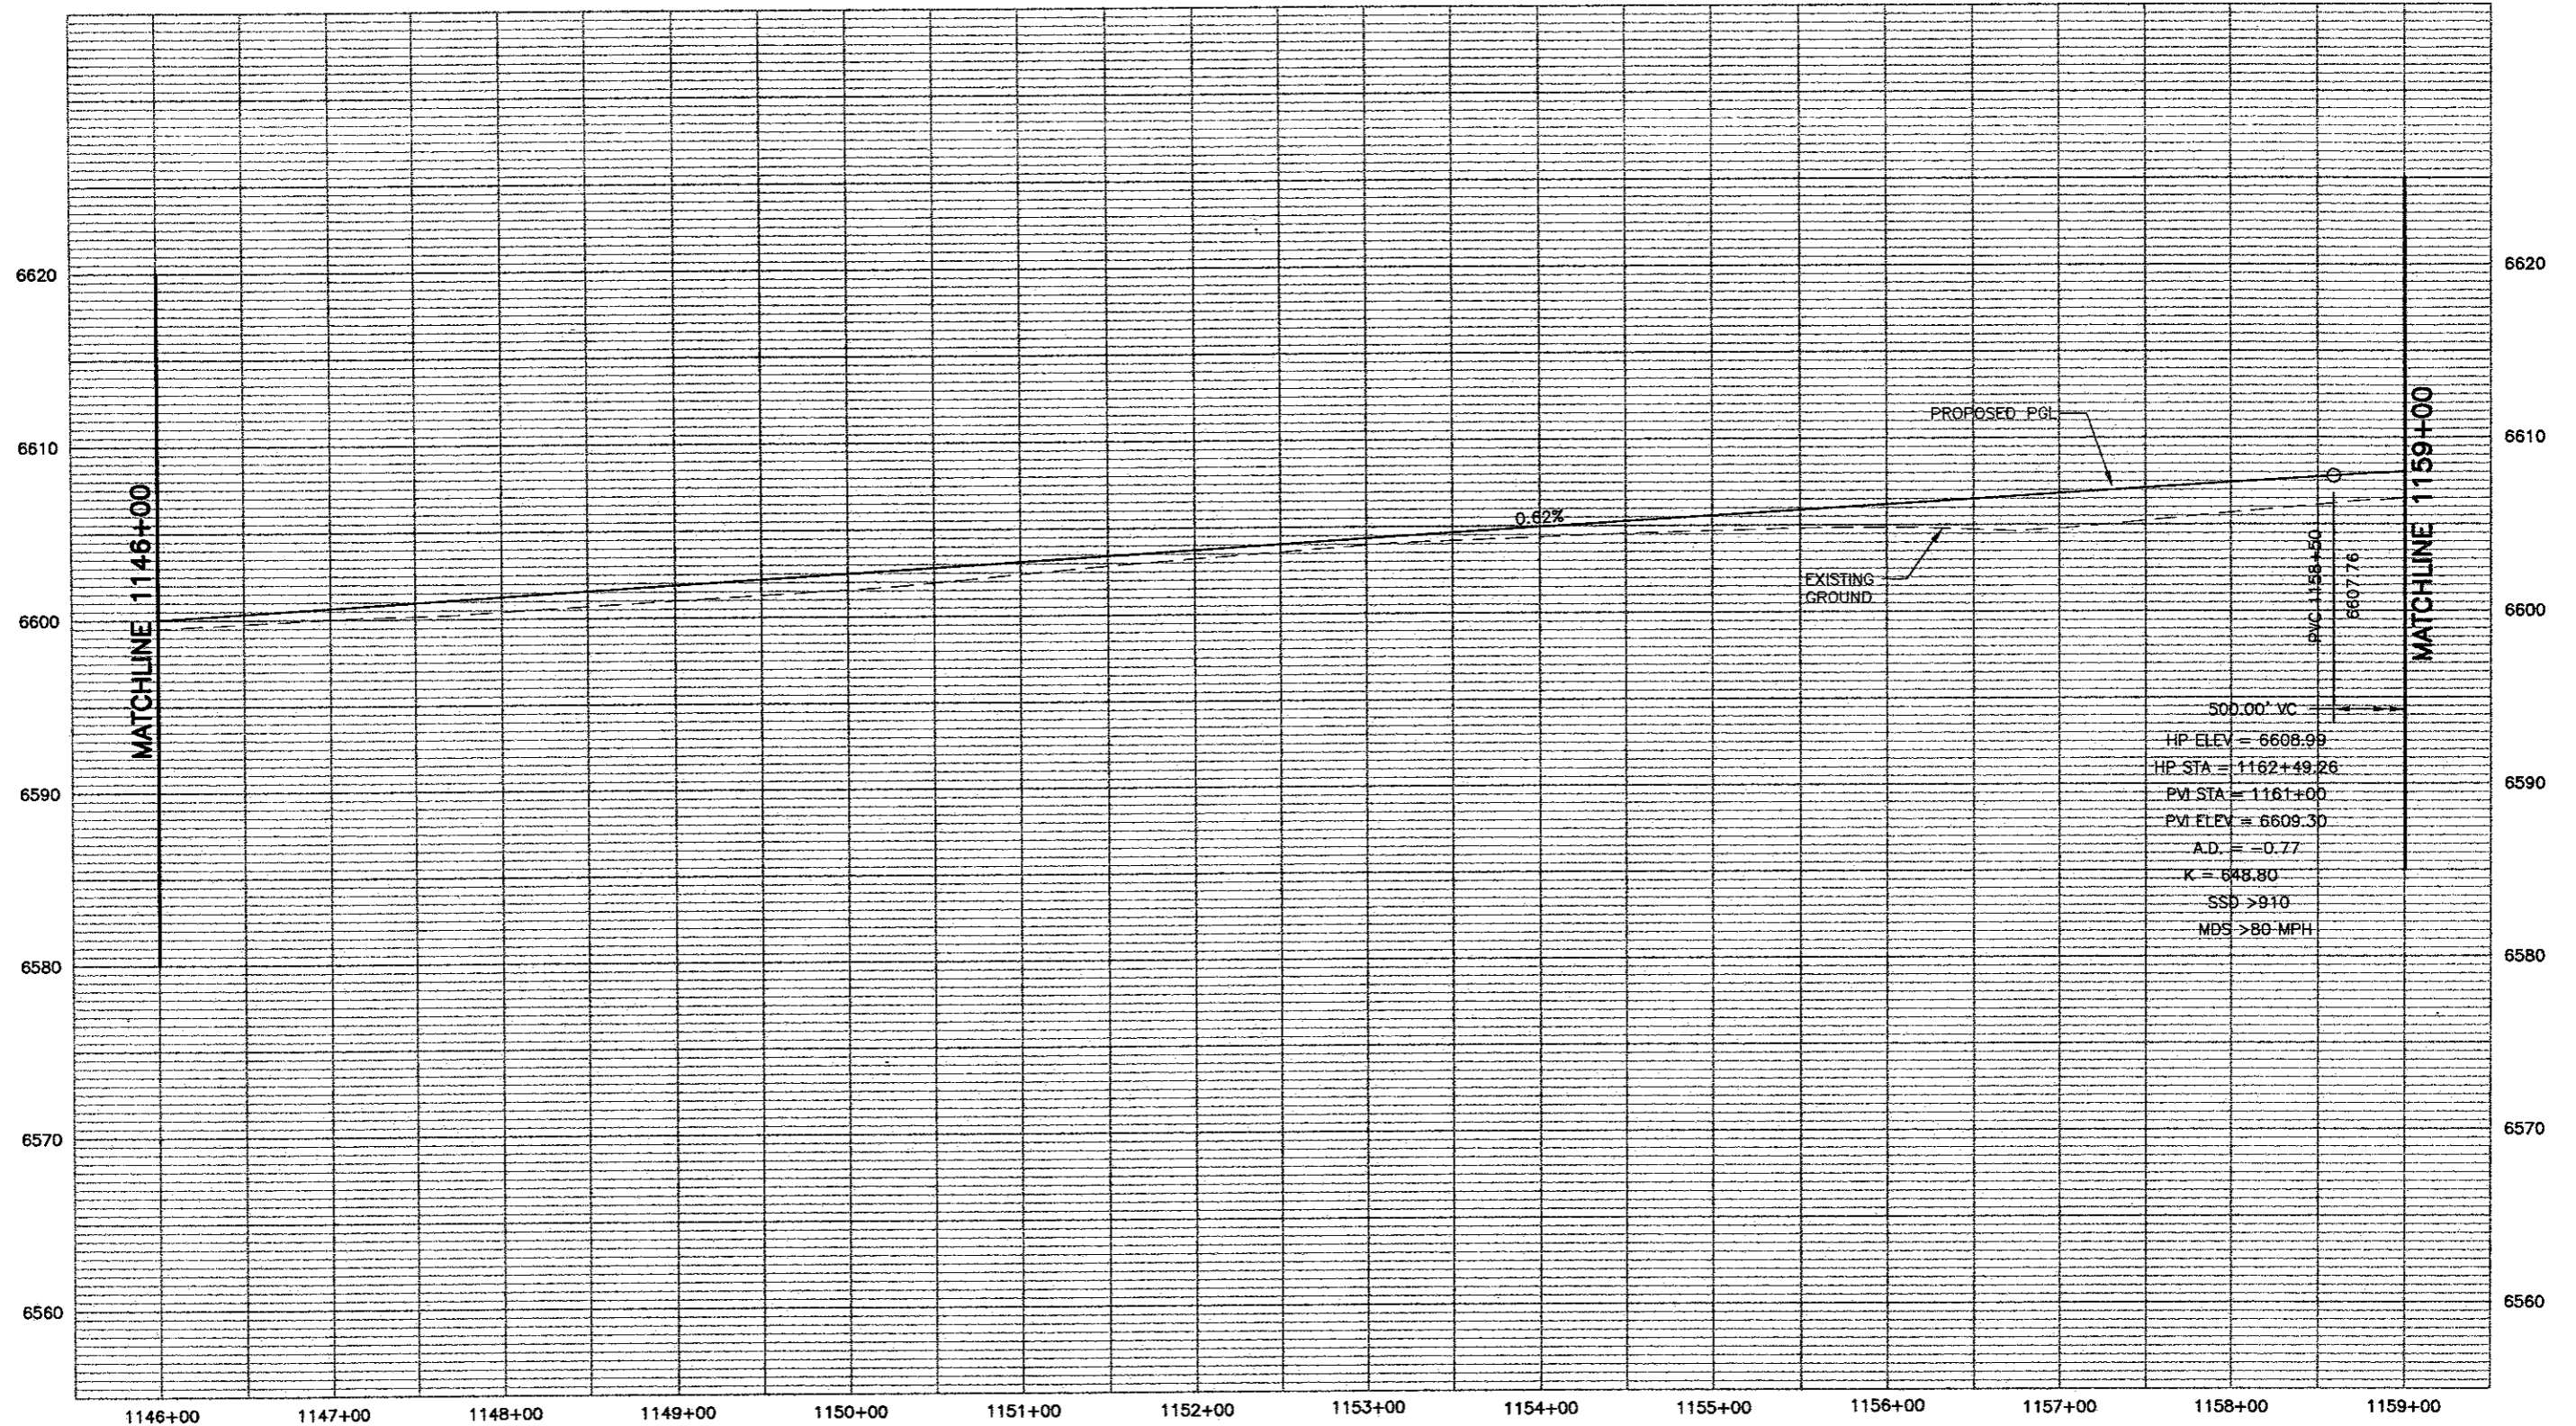

PROFILE - HORIZ-1" = 100'
VERT-1" = 10'




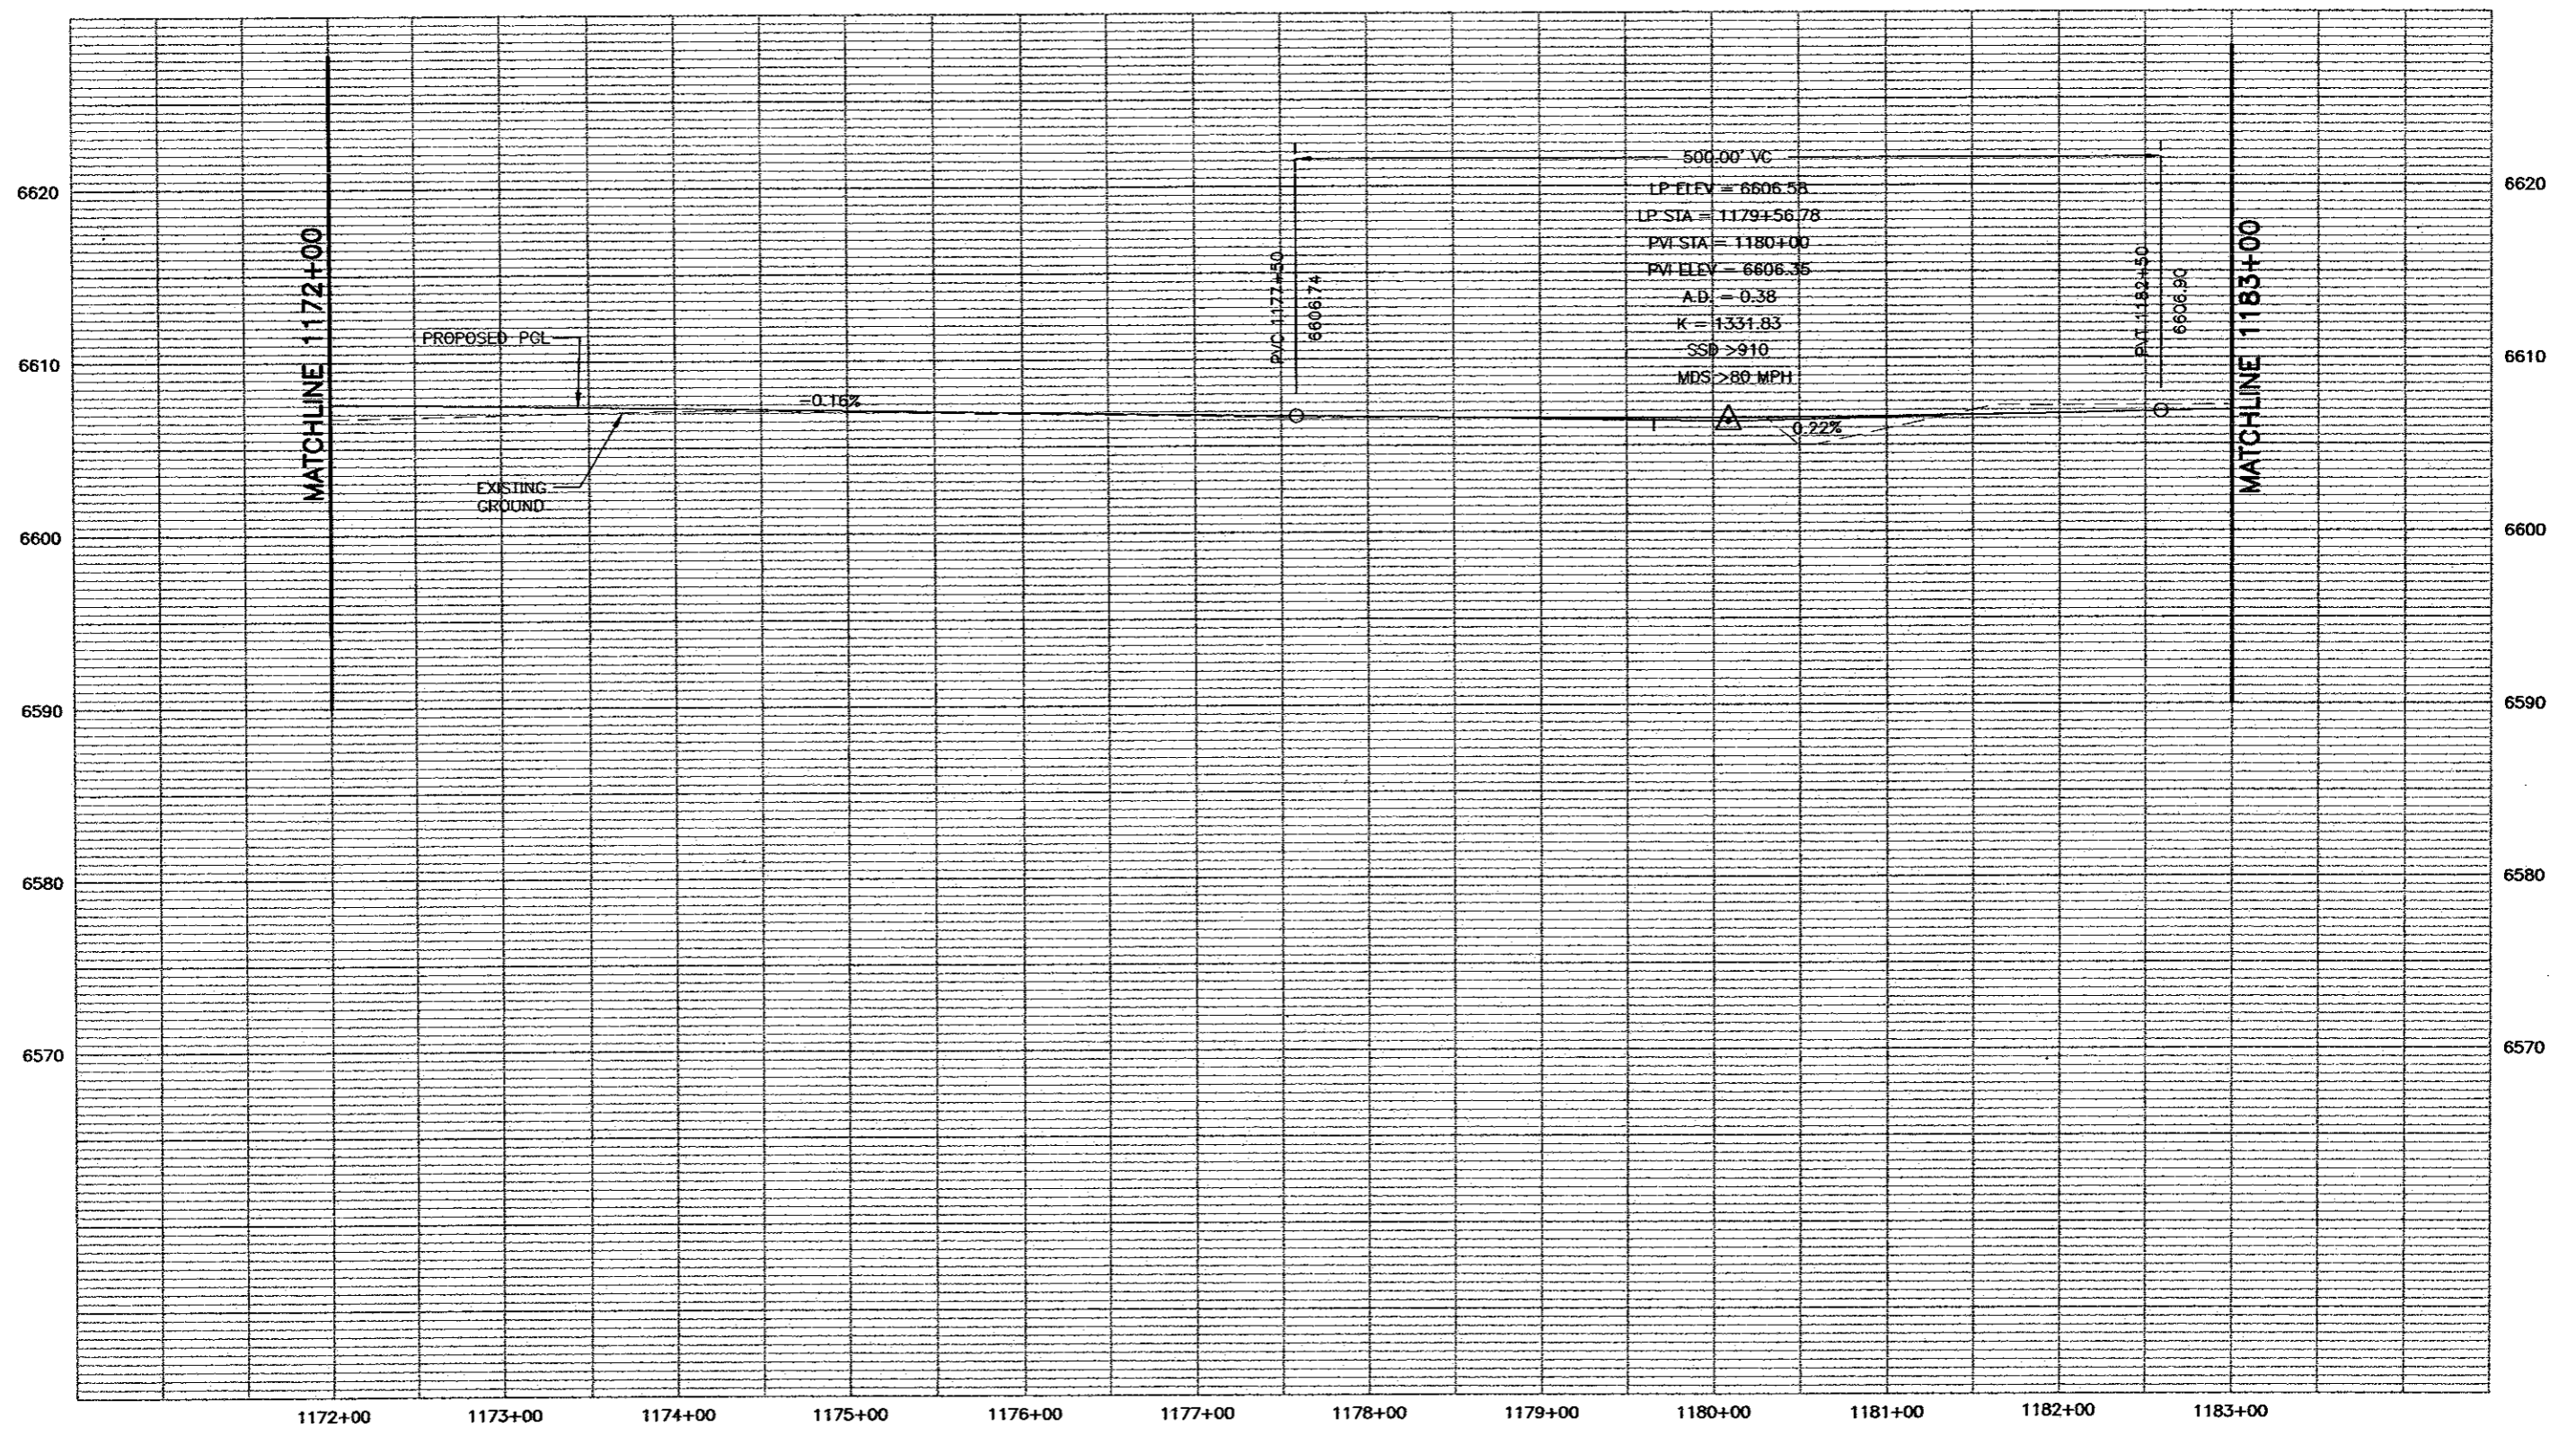
Computer File Information Creation Date: 11/19/01 Initials: MAK Last Modification Date: 06/12/02 Initials: MAB Full Path: P:\983100913\ACAD\SHEETS Drawing File Name: RDPR81-90.DWG Acad Ver. 2000 Scale: As Shown Units: English		Sheet Revisions <table border="1"> <tr><td> </td><td> </td></tr> <tr><td> </td><td> </td></tr> <tr><td> </td><td> </td></tr> <tr><td> </td><td> </td></tr> </table>										Colorado Department of Transportation  1480 Quail Lake Loop - Suite A Colorado Springs, Colorado 80906 Phone: (719) 634-2323 Fax: (719) 227-3298 Region No. 2		As Constructed No Revisions: Revised: Void:		I-25 Profile 1146+00 to 1159+00 Designer: MAB Detailer: MAB Sheet Subset: ROADWAY Subset Sheet: 90 of		Project No./Code XXX XXXX-XXX XXXXX Sheet Number 245	

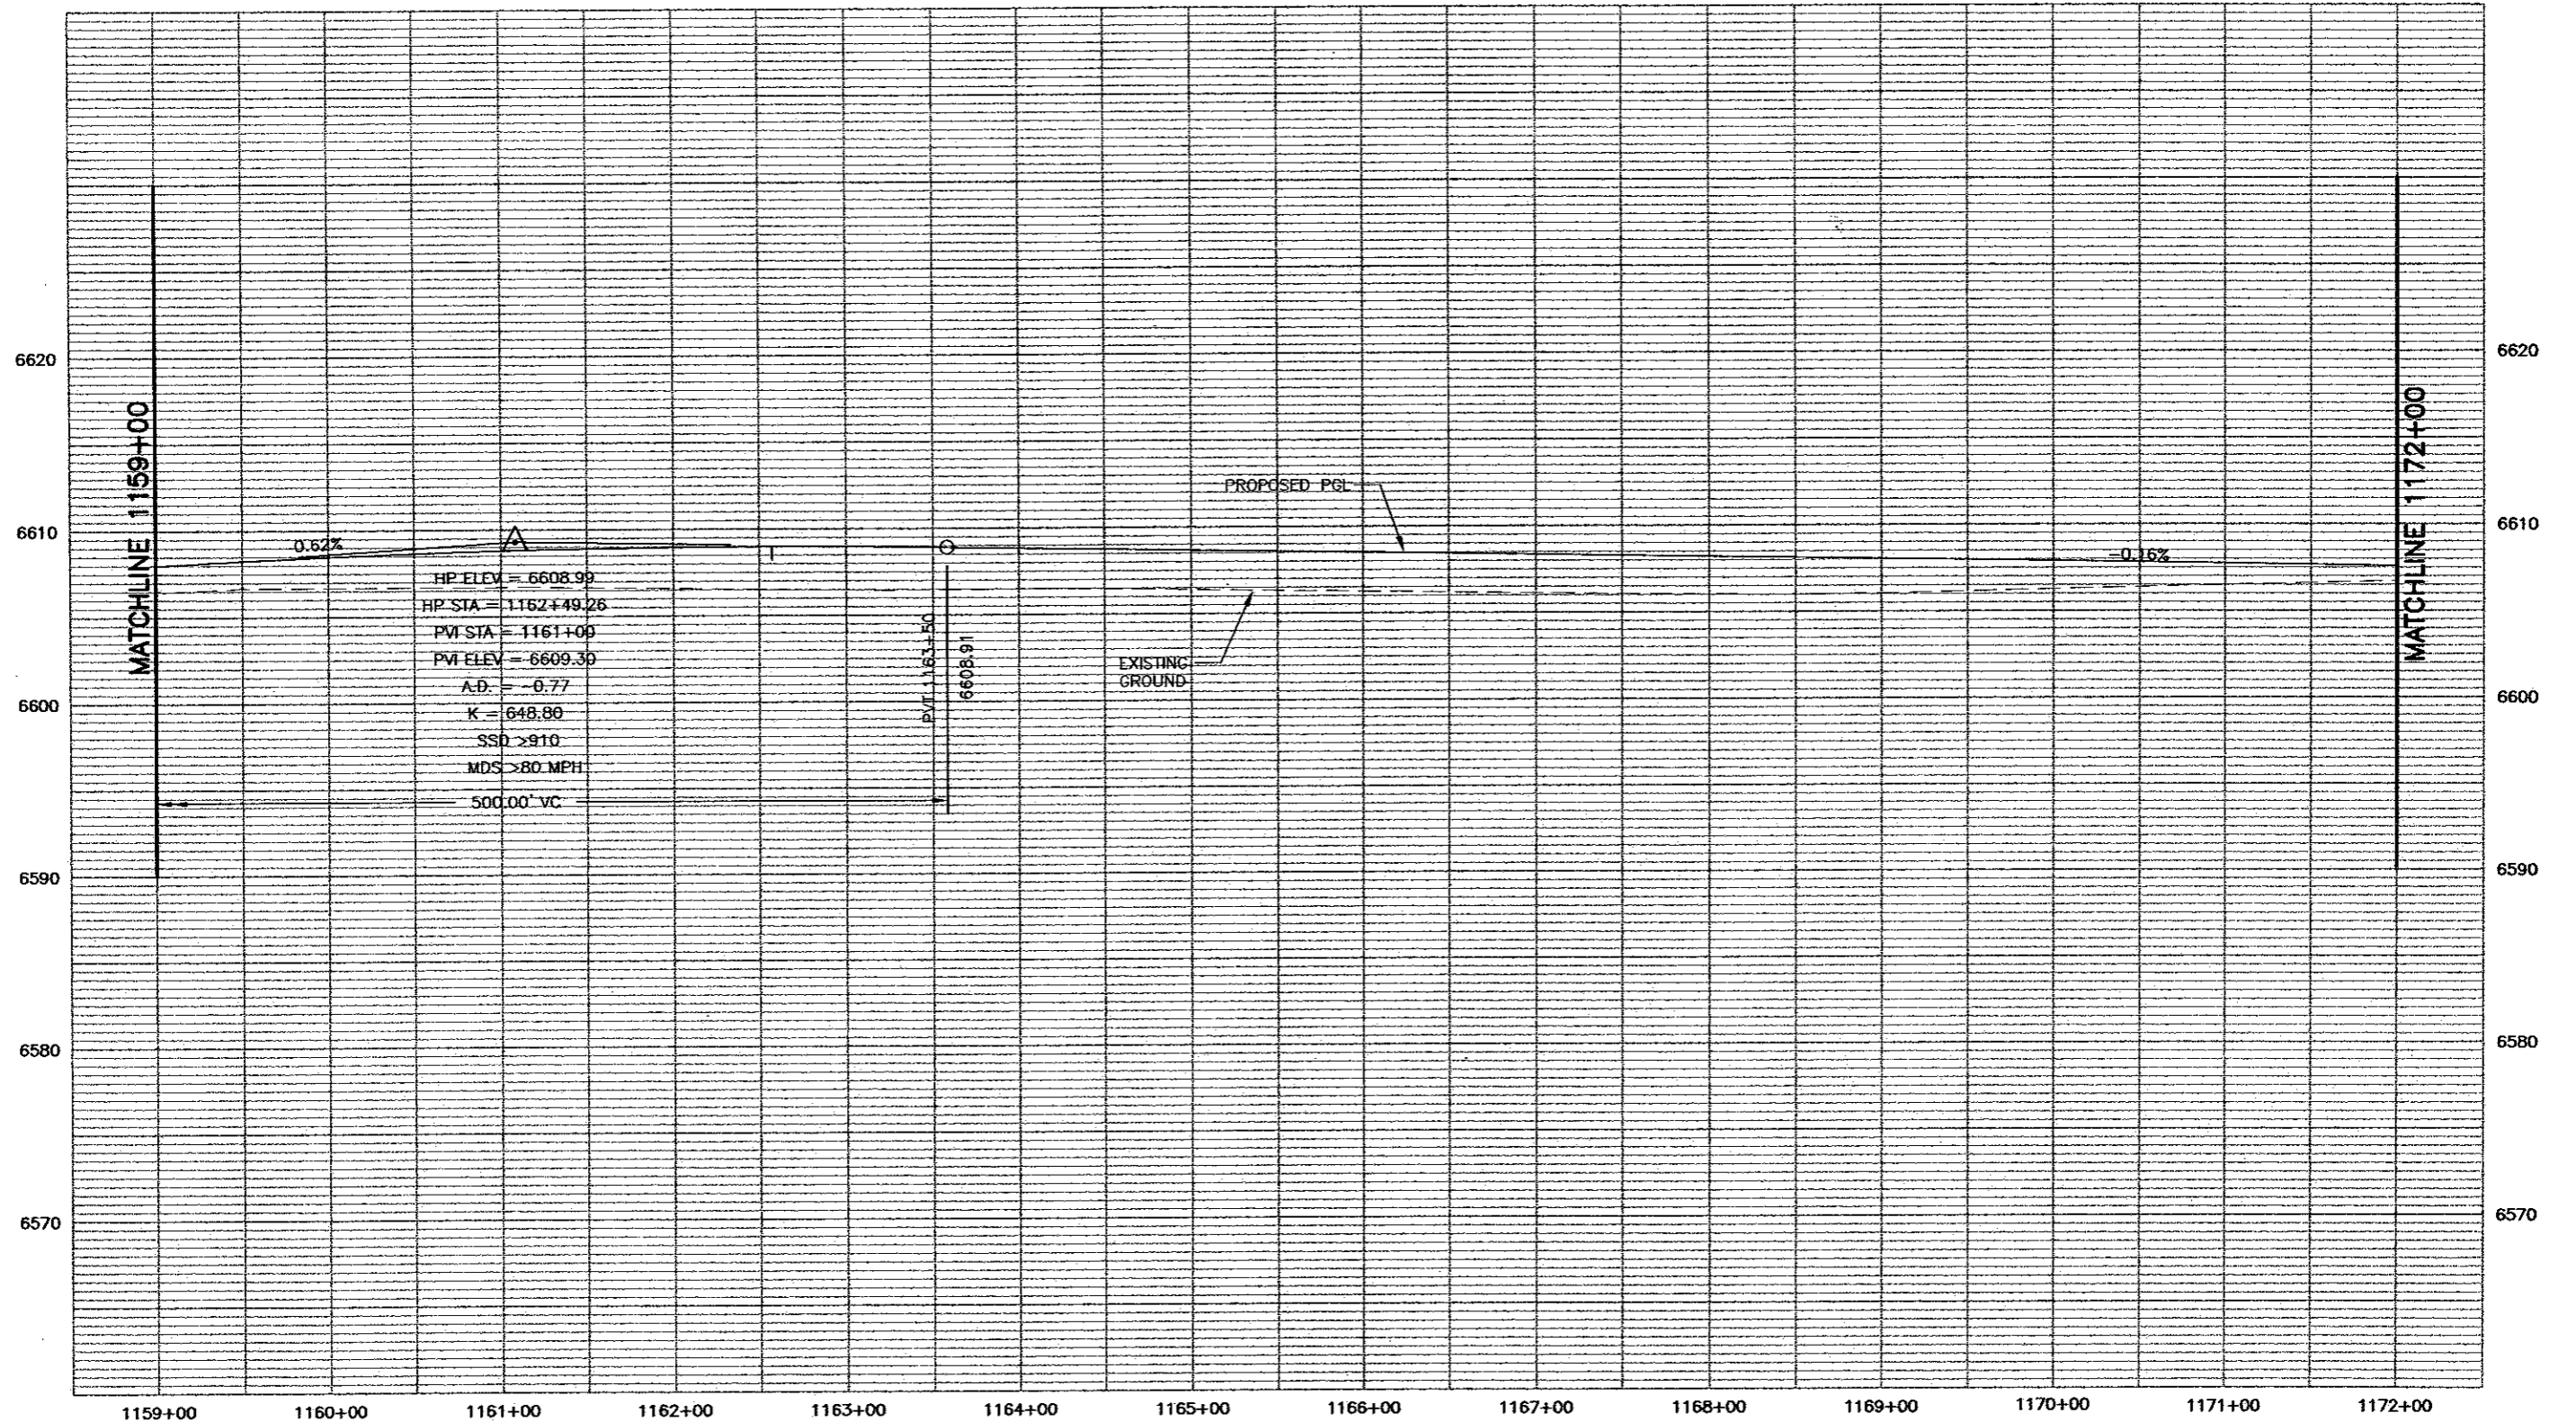

PROFILE - HORIZ-1" = 100'
VERT-1" = 10'



Computer File Information		Sheet Revisions		Colorado Department of Transportation		As Constructed		I-25 Profile		Project No./Code	
Creation Date: 11/19/01	Initials: MAB	(R-)		 1480 Quail Lake Loop - Suite A Colorado Springs, Colorado 80906 Phone: (719) 634-2323 Fax: (719) 227-3298 Region No. 2	No Revisions:	1159+00 to 1172+00		XXX XXXX-XXX			
Last Modification Date: 06/12/02	Initials: MAB	(R-)			Revised:			Designer: MAB	XXXXX		
Full Path: P:\983100913\ACAD\SHEETS		(R-)			Void:	Detailer: MAB	Sheet Number 246				
Drawing File Name: RDPR91-100S.DWG		(R-)			Sheet Subset: ROADWAY	Subset Sheet: 91 of					
Acad Ver. 2000	Scale: As Shown	Units: English	(R-)								



PROFILE - HORIZ-1" = 100'
 VERT-1" = 10'



Computer File Information	
Creation Date: 11/19/01	Initials: MAB
Last Modification Date: 06/12/02	Initials: MAB
Full Path: P:\983100913\ACAD\SHEETS	
Drawing File Name: RDPR91-100S.DWG	
Acad Ver. 2000	Scale: As Shown Units: English

Sheet Revisions	
(R-)	
(R-)	
(R-)	
(R-)	

Colorado Department of Transportation


1480 Quail Lake Loop - Suite A
 Colorado Springs, Colorado 80906
 Phone: (719) 634-2323 Fax: (719) 227-3298

Region No. 2

As Constructed
No Revisions:
Revised:
Void:

I-25 Profile 1172+00 to 1183+00	
Designer: MAB	
Detailer: MAB	
Sheet Subset: ROADWAY	Subset Sheet: 92-93 of

Project No./Code
XXX XXXX-XXX
XXXXX
Sheet Number 241

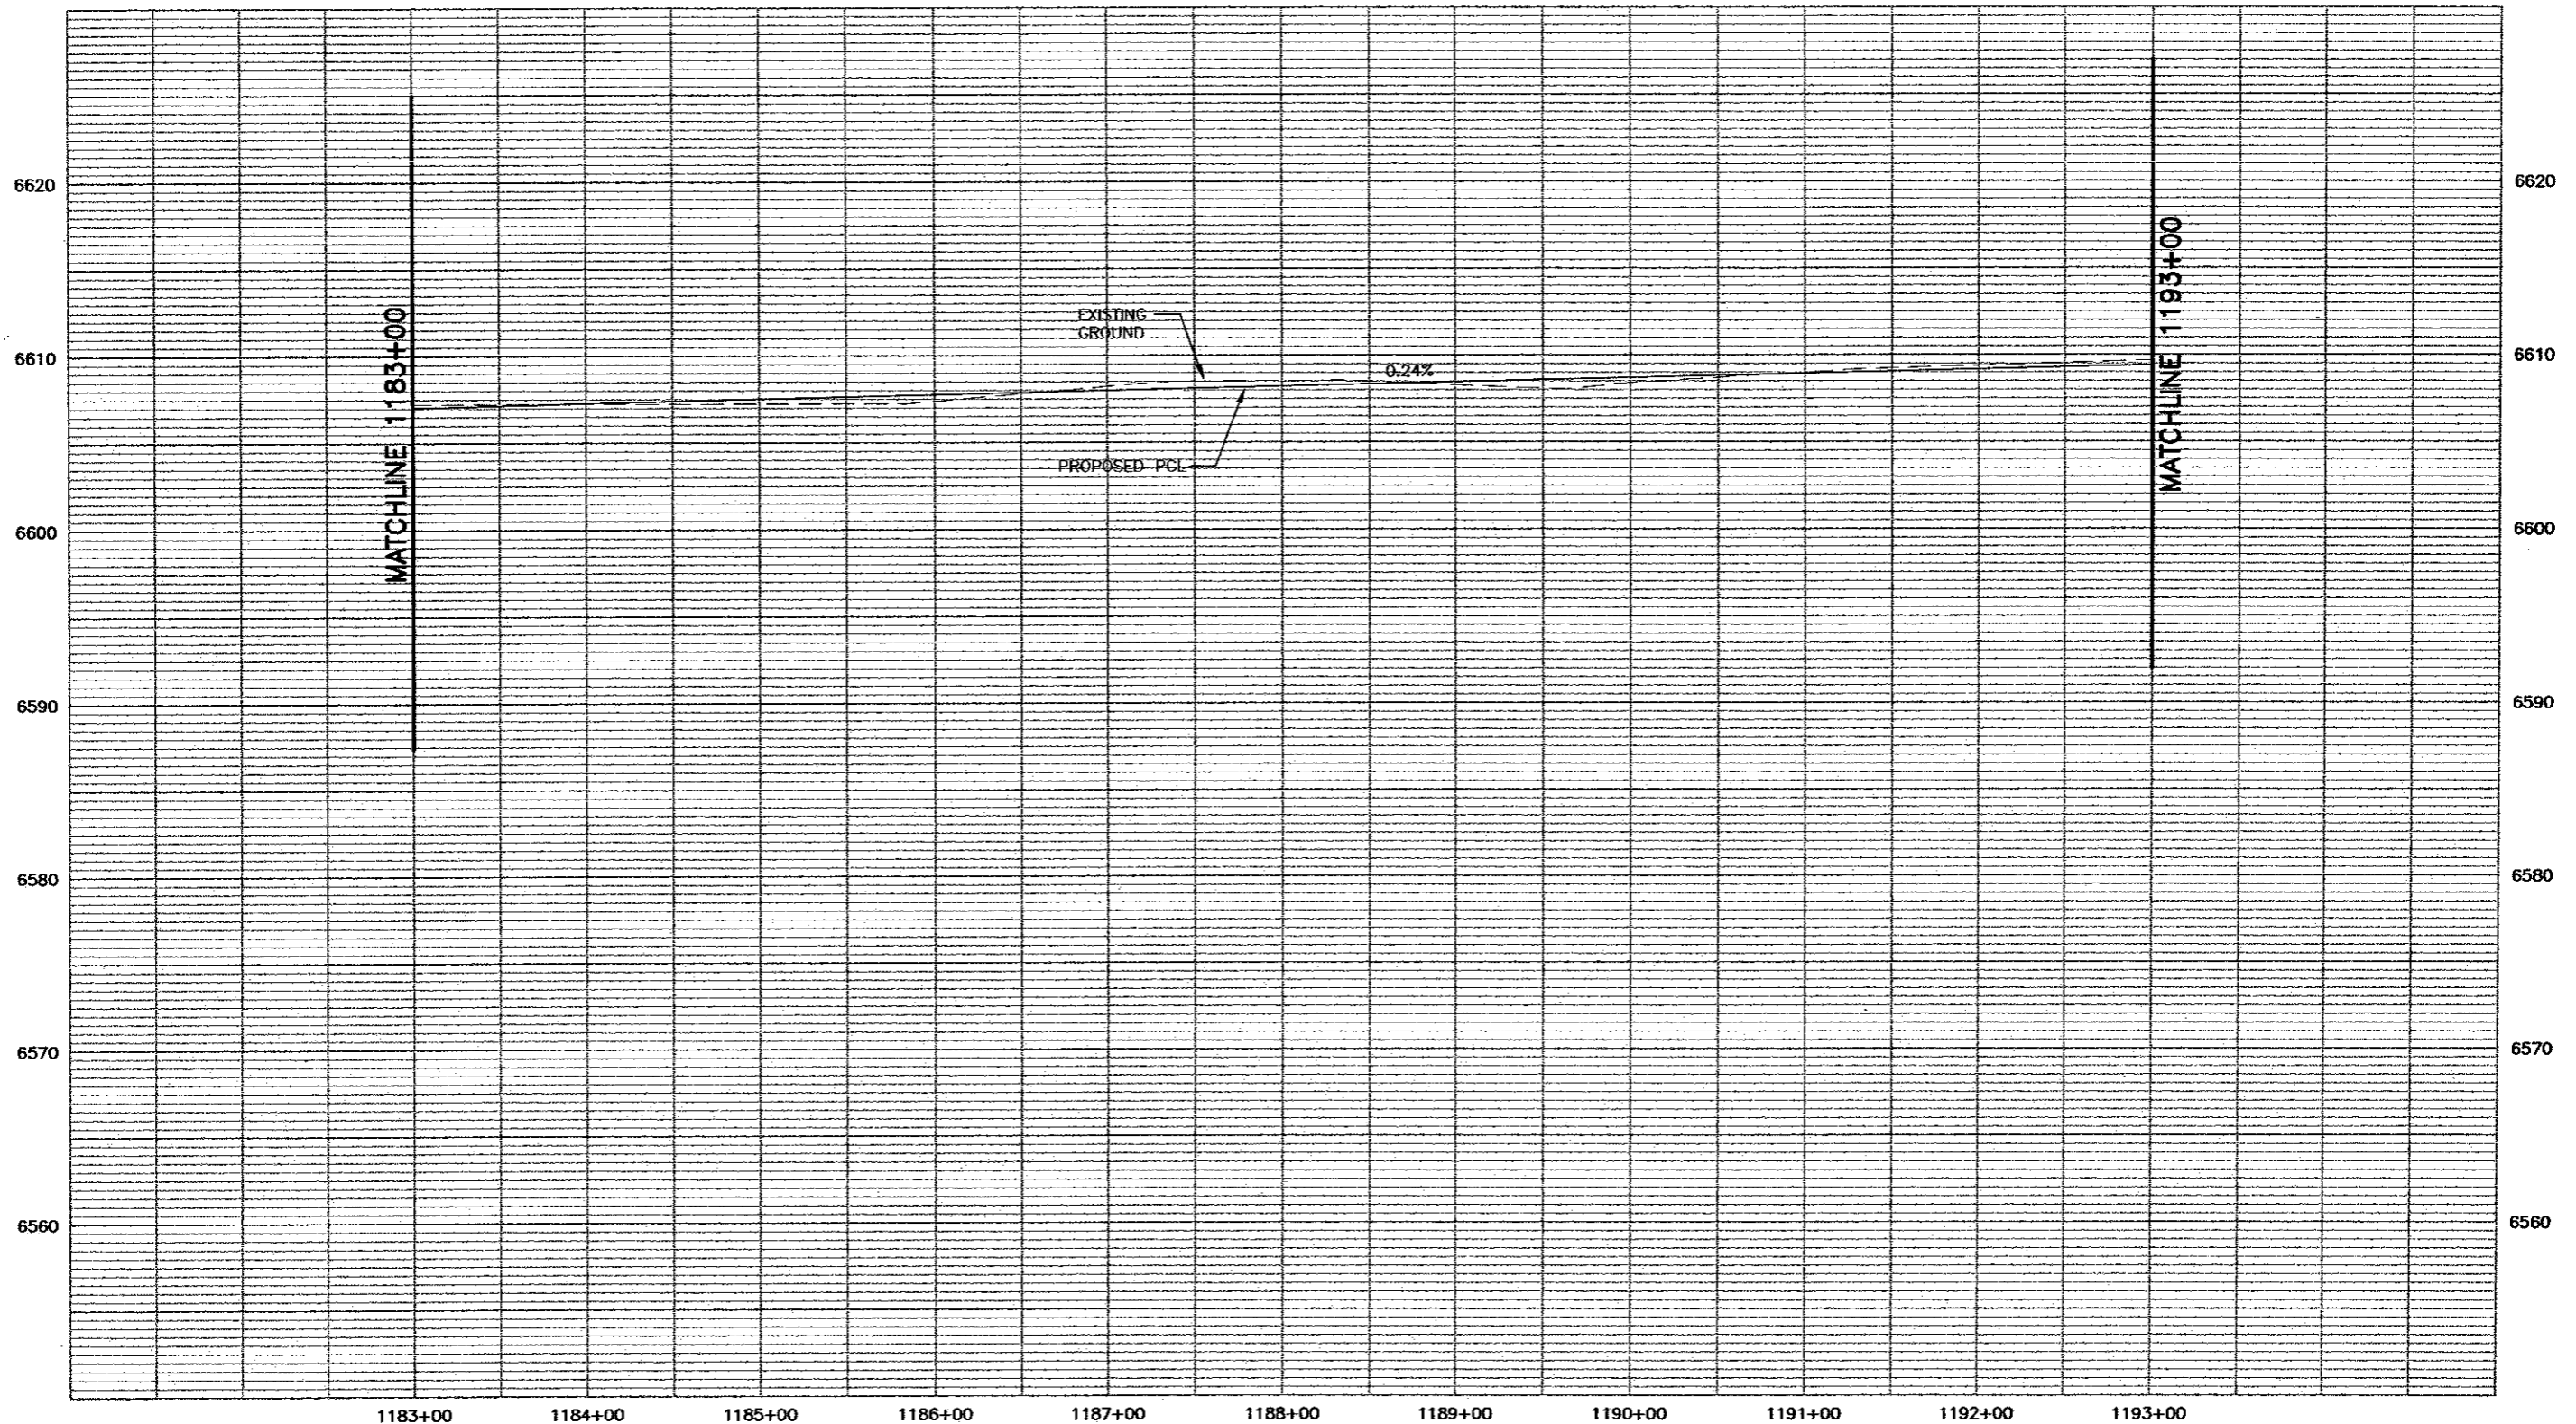


PROFILE - HORIZ-1"= 100'
VERT-1"= 10'

WILSON & COMPANY
Engineers & Architects

Computer File Information	
Creation Date: 11/19/01	Initials: MAK
Last Modification Date: 05/30/02	Initials: MAB
Full Path: P:\983100913\ACAD\SHEETS	
Drawing File Name: RDPR91-100S.DWG	
Acad Ver. 2000	Scale: As Shown Units: English

Sheet Revisions	
(R-)	
(R-)	
(R-)	
(R-)	
(R-)	

Colorado Department of Transportation




1480 Quail Lake Loop - Suite A
Colorado Springs, Colorado 80906
Phone: (719) 634-2323 Fax: (719) 227-3298

Region No. 2

As Constructed
No Revisions:
Revised:
Void:

I-25 Profile 1183+00 to 1193+00	
Designer: MAB	
Detailer: MAB	
Sheet Subset: ROADWAY	Subset Sheet: 94 of

Project No./Code
XXX XXXX-XXX
XXXXX
Sheet Number 240

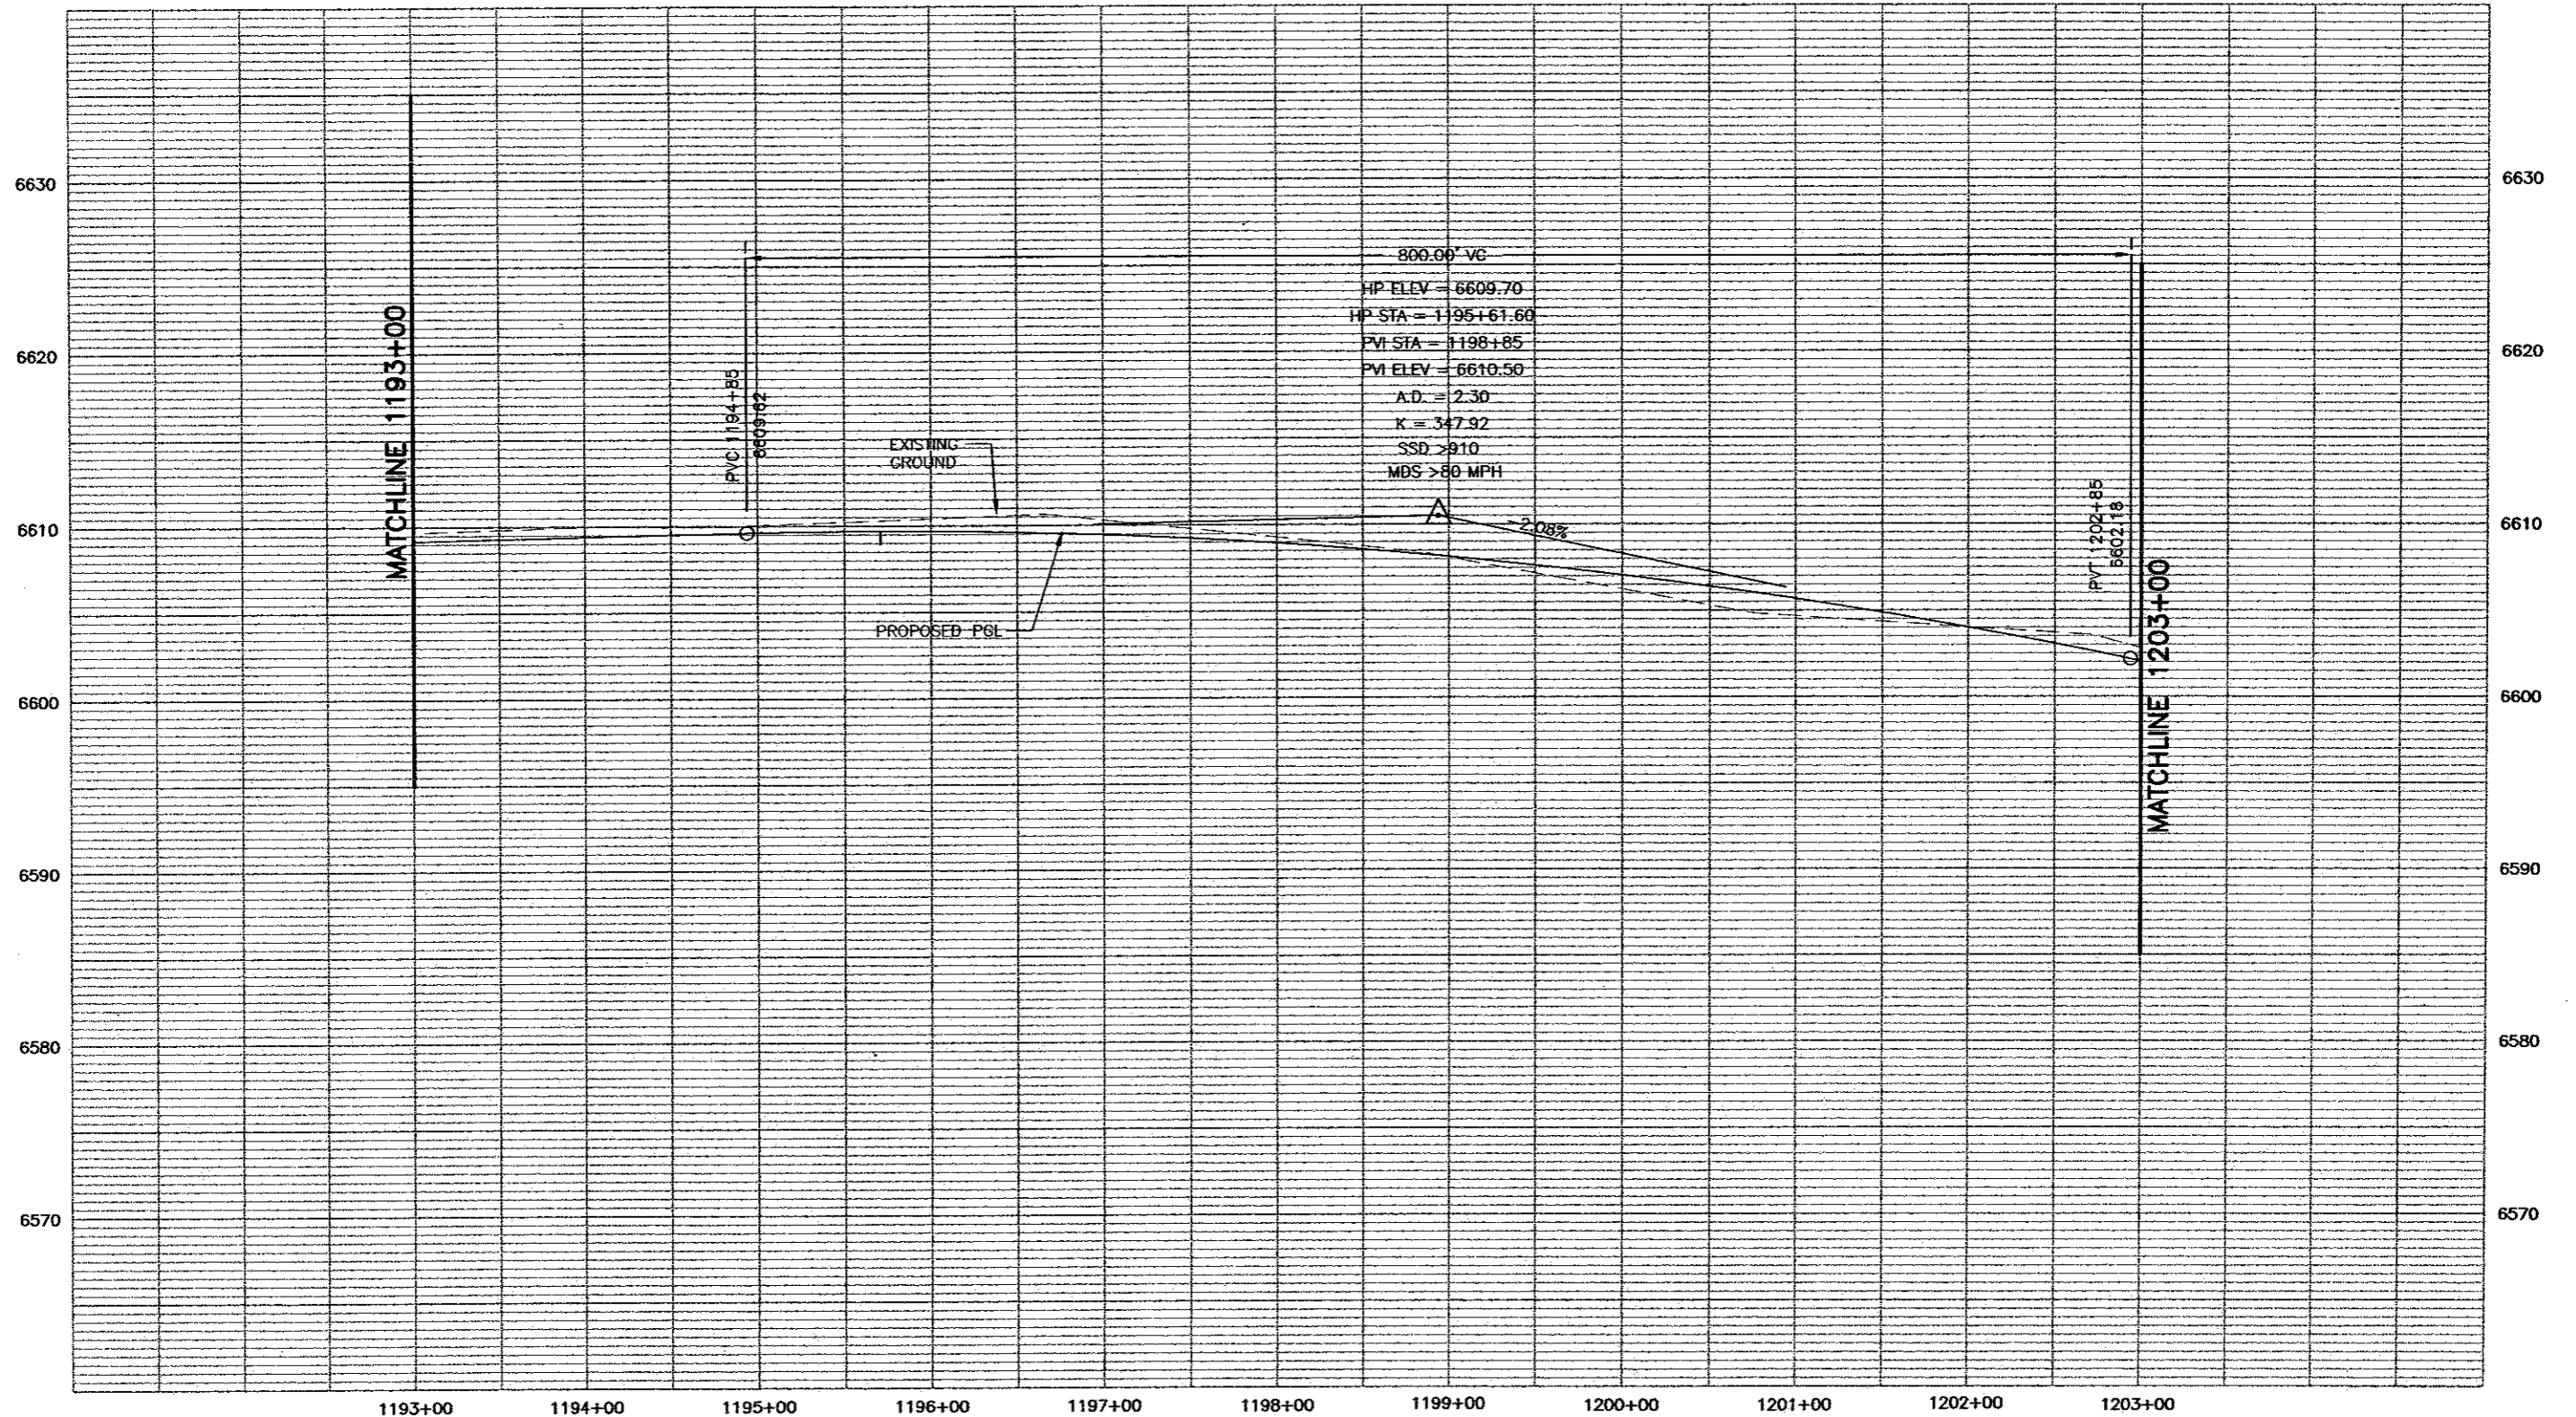


PROFILE - HORIZ-1" = 100'
VERT-1" = 10'

WILSON & COMPANY
Engineers & Architects

Computer File Information	
Creation Date: 11/19/01	Initials: MAK
Last Modification Date: 06/12/02	Initials: MAB
Full Path: P:\983100913\ACAD\SHEETS	
Drawing File Name: RDPR91-100S.DWG	
Acad Ver. 2000	Scale: As Shown Units: English

Sheet Revisions	
(R-)	
(R-)	
(R-)	
(R-)	

Colorado Department of Transportation




1480 Quail Lake Loop - Suite A
Colorado Springs, Colorado 80906
Phone: (719) 634-2323 Fax: (719) 227-3298

Region No. 2

As Constructed
No Revisions:
Revised:
Void:

I-25 Profile	
1193+00 to 1203+00	
Designer: MAB	
Detailer: MAB	
Sheet Subset: ROADWAY	Subset Sheet: 95A of

Project No./Code
XXX XXXX-XXX
XXXXX
Sheet Number 249

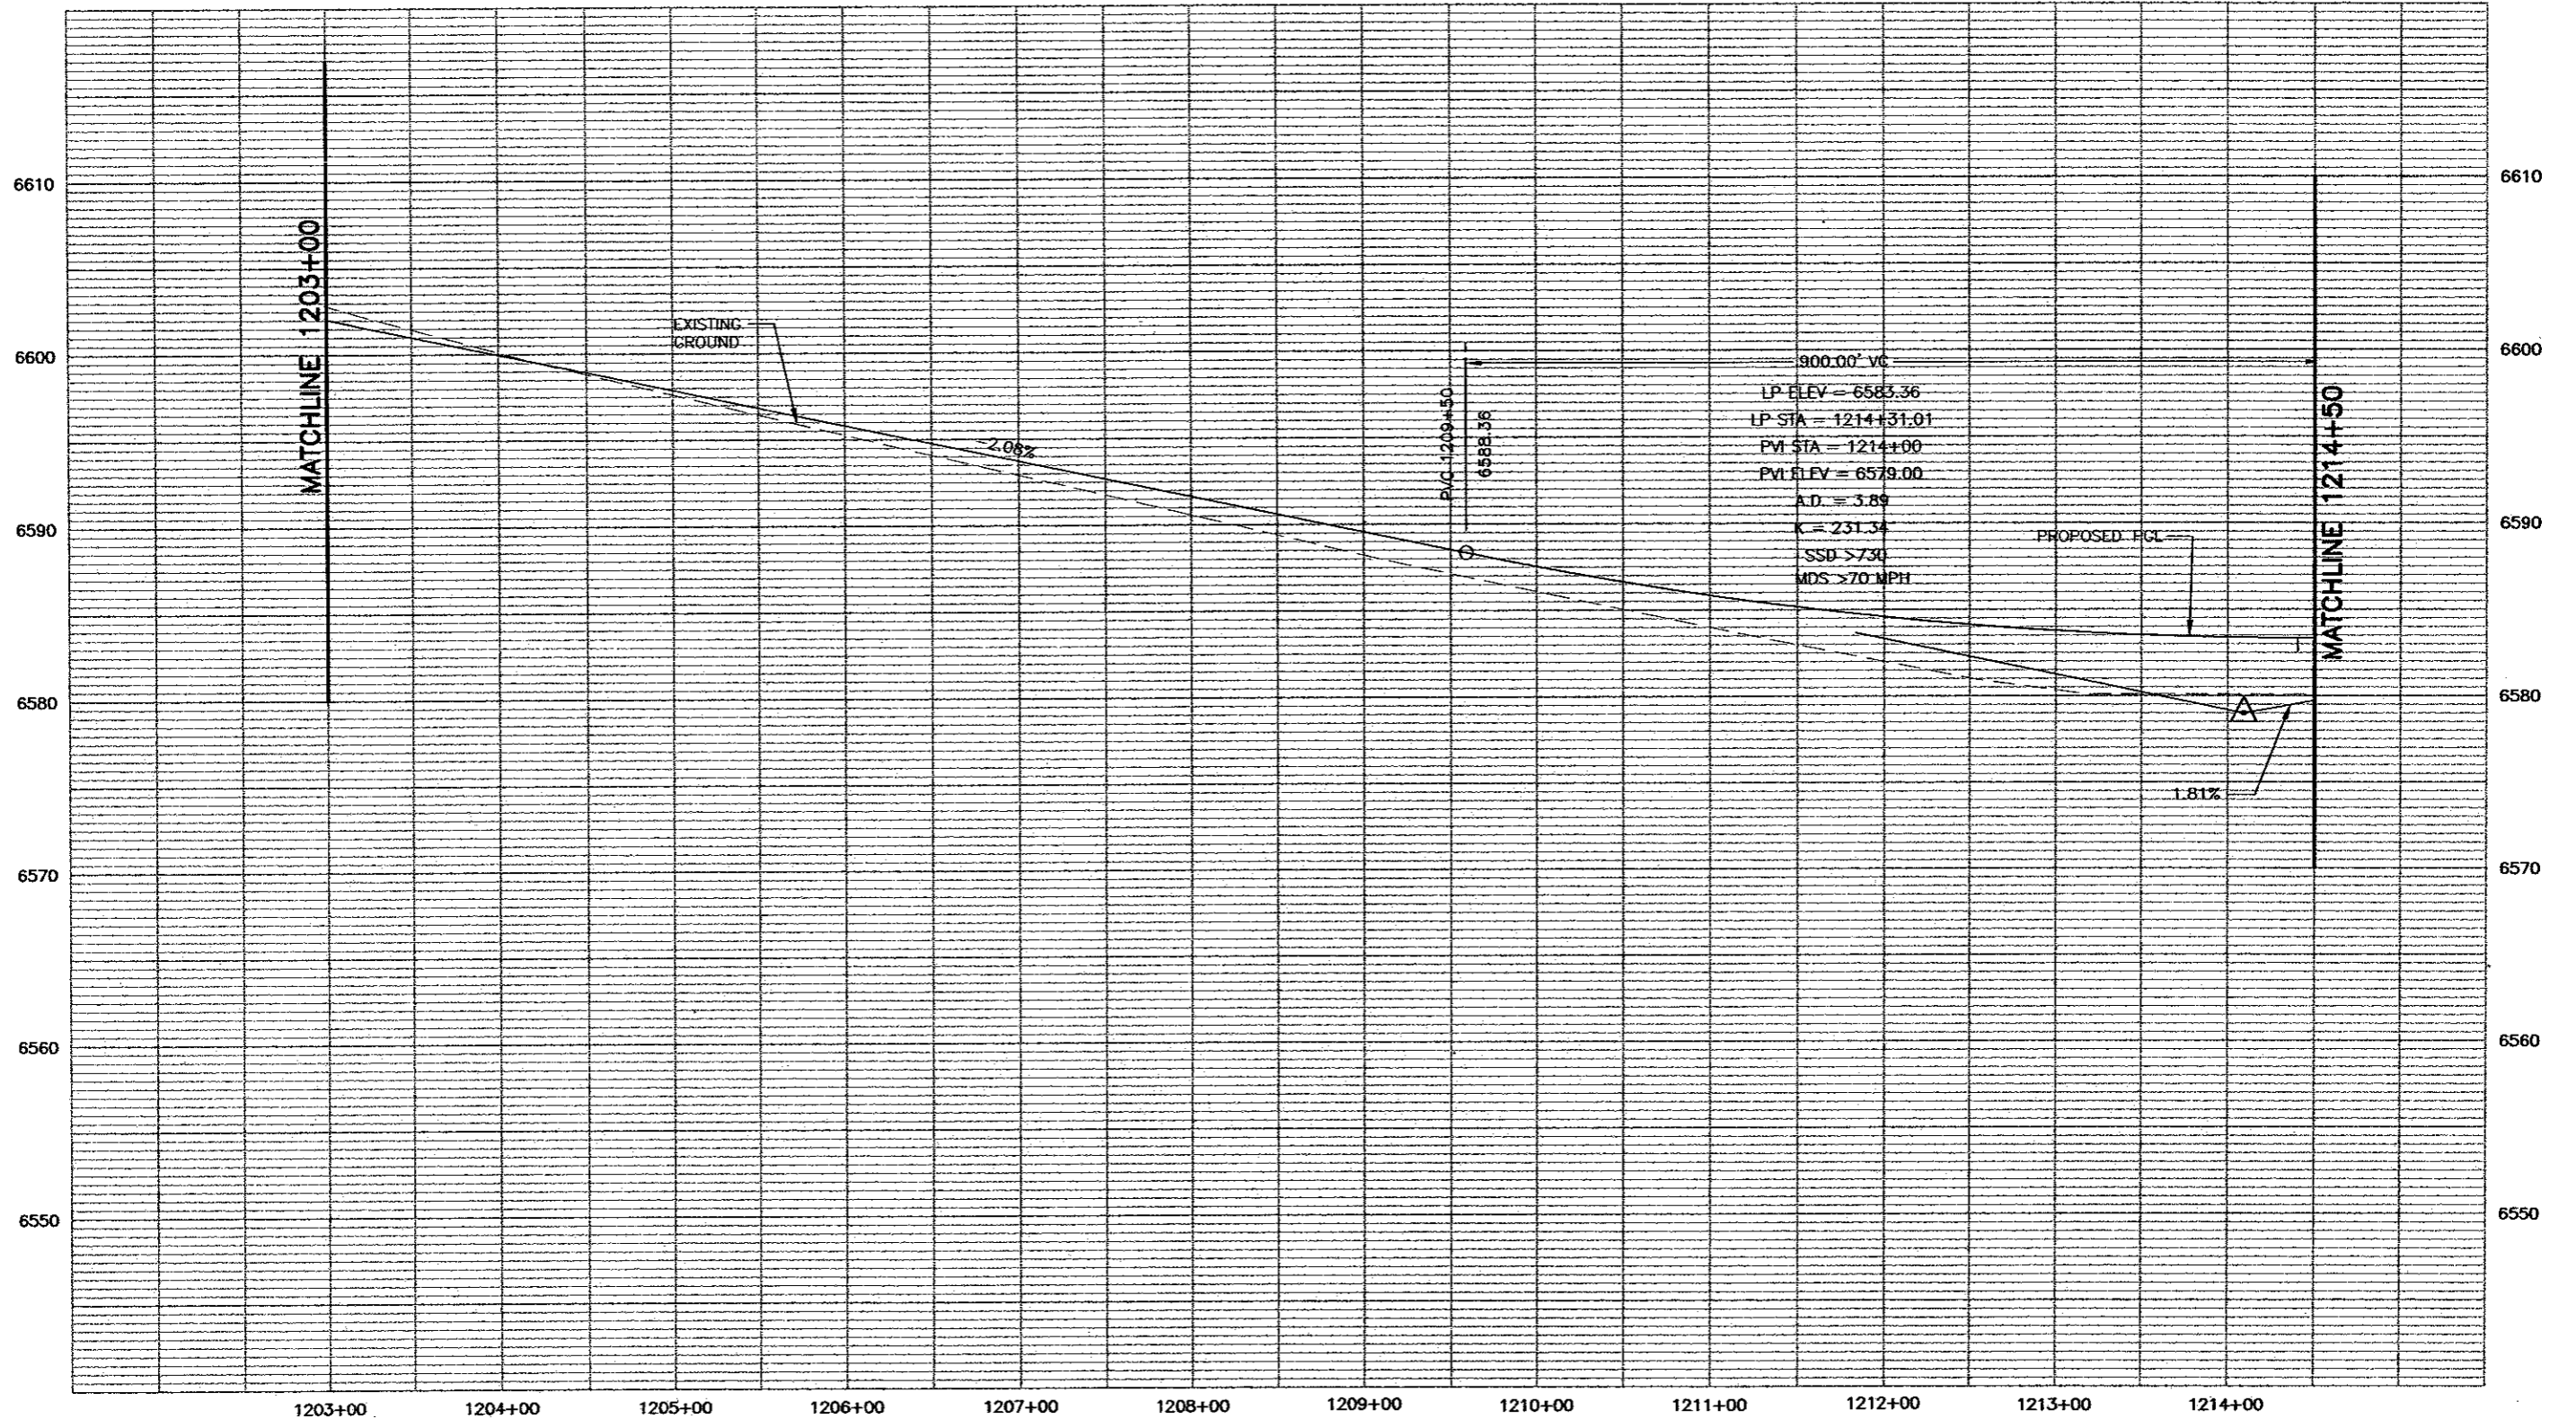


1203+00 1204+00 1205+00 1206+00 1207+00 1208+00 1209+00 1210+00 1211+00 1212+00 1213+00 1214+00

PROFILE - HORIZ-1" = 100'
VERT-1" = 10'




Computer File Information Creation Date: 11/19/01 Initials: MAK Last Modification Date: 06/18/02 Initials: MAB Full Path: P:\983100913\ACAD\SHEETS Drawing File Name: RDPR91-100S.DWG Acad Ver. 2000 Scale: As Shown Units: English		Sheet Revisions (R-) (R-) (R-) (R-)		Colorado Department of Transportation 1480 Quail Lake Loop - Suite A Colorado Springs, Colorado 80906 Phone: (719) 634-2323 Fax: (719) 227-3298 Region No. 2		As Constructed No Revisions: Revised: Void:		I-25 Profile 1203+00 to 1214+50 Designer: MAB Detailer: MAB Sheet Subset: ROADWAY Subset Sheet: 95B of		Project No./Code C 0252-316 12210 Sheet Number 150	
---	--	---	--	---	--	---	--	---	--	--	--

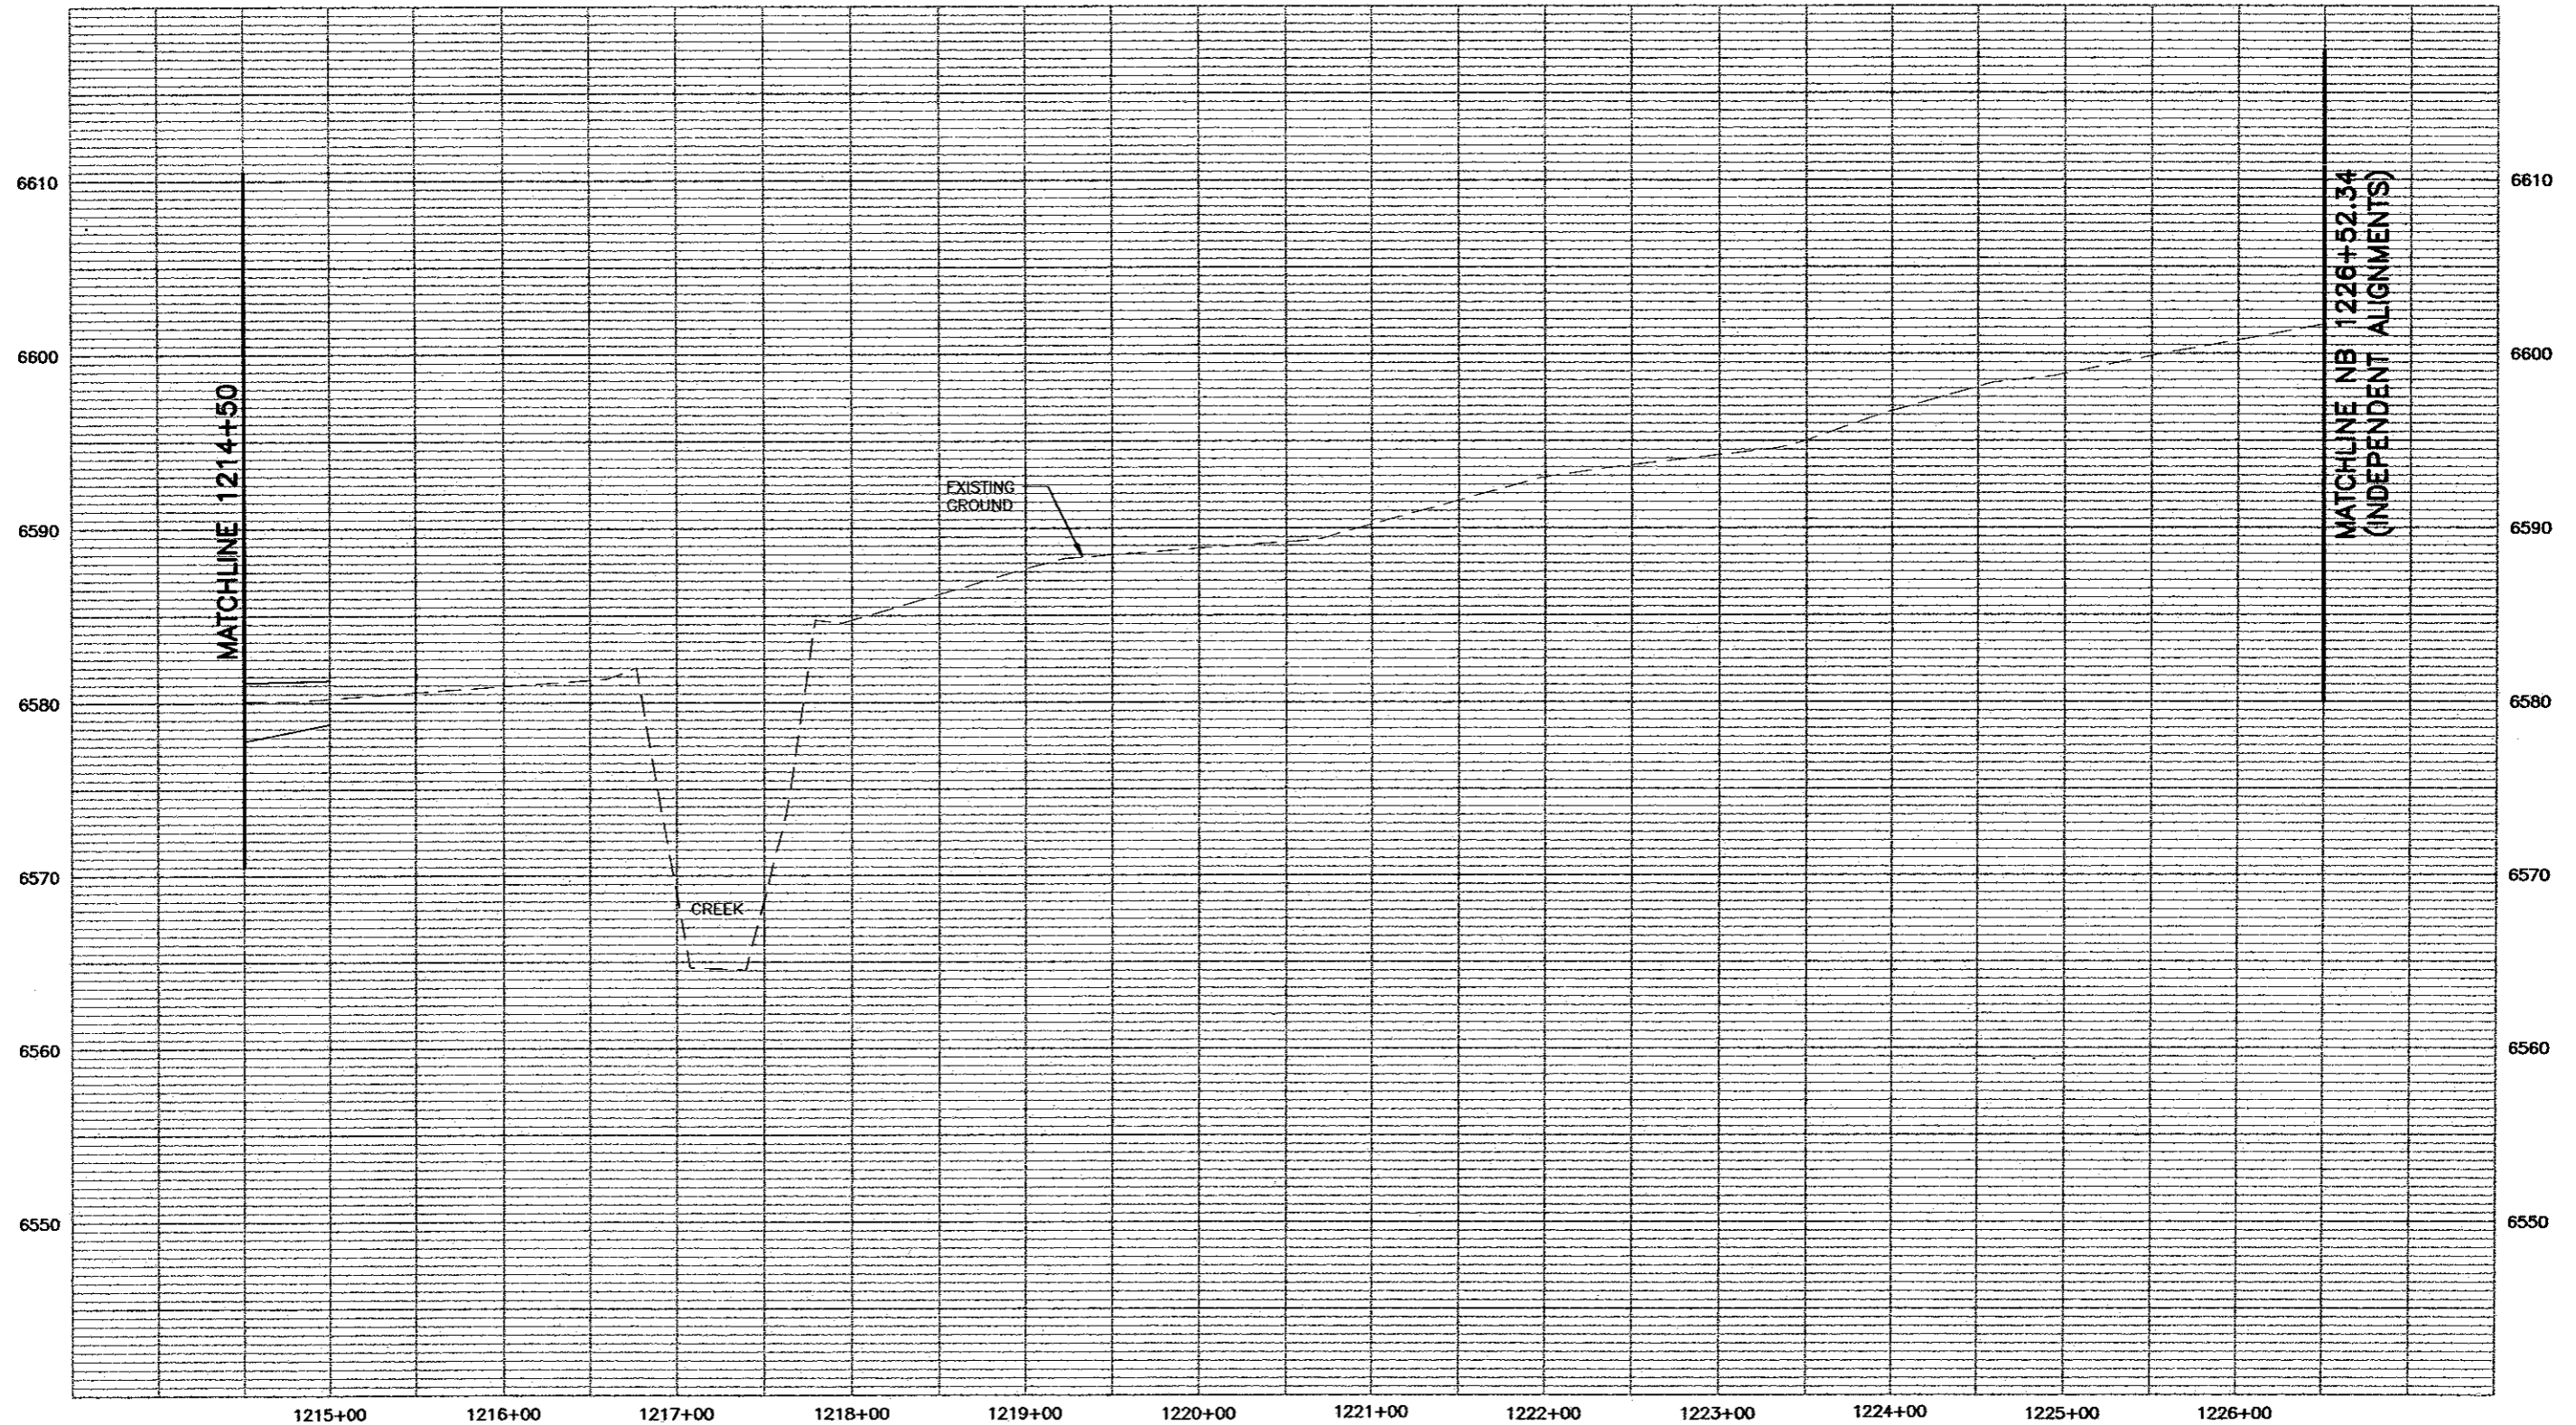

WILSON & COMPANY
Engineers & Architects

Computer File Information	
Creation Date: 11/19/01	Initials: MAK (R-)
Last Modification Date: 05/30/02	Initials: MAB (R-)
Full Path: P:\983100913\ACAD\SHEETS	(R-)
Drawing File Name: RDPR91-100S.DWG	(R-)
Acad Ver. 2000	Scale: As Shown Units: English (R-)


Sheet Revisions	

Colorado Department of Transportation
 1480 Quail Lake Loop - Suite A
 Colorado Springs, Colorado 80906
 Phone: (719) 634-2323 Fax: (719) 227-3298
Region No. 2

As Constructed
No Revisions:
Revised:
Void:

I-25 Profile	
1214+50 to NB 1226+52.34	
Designer: MAB	
Detailer: MAB	
Sheet Subset: ROADWAY	Subset Sheet: 96N of

Project No./Code
XXX XXXX-XXX
XXXXX
Sheet Number 251

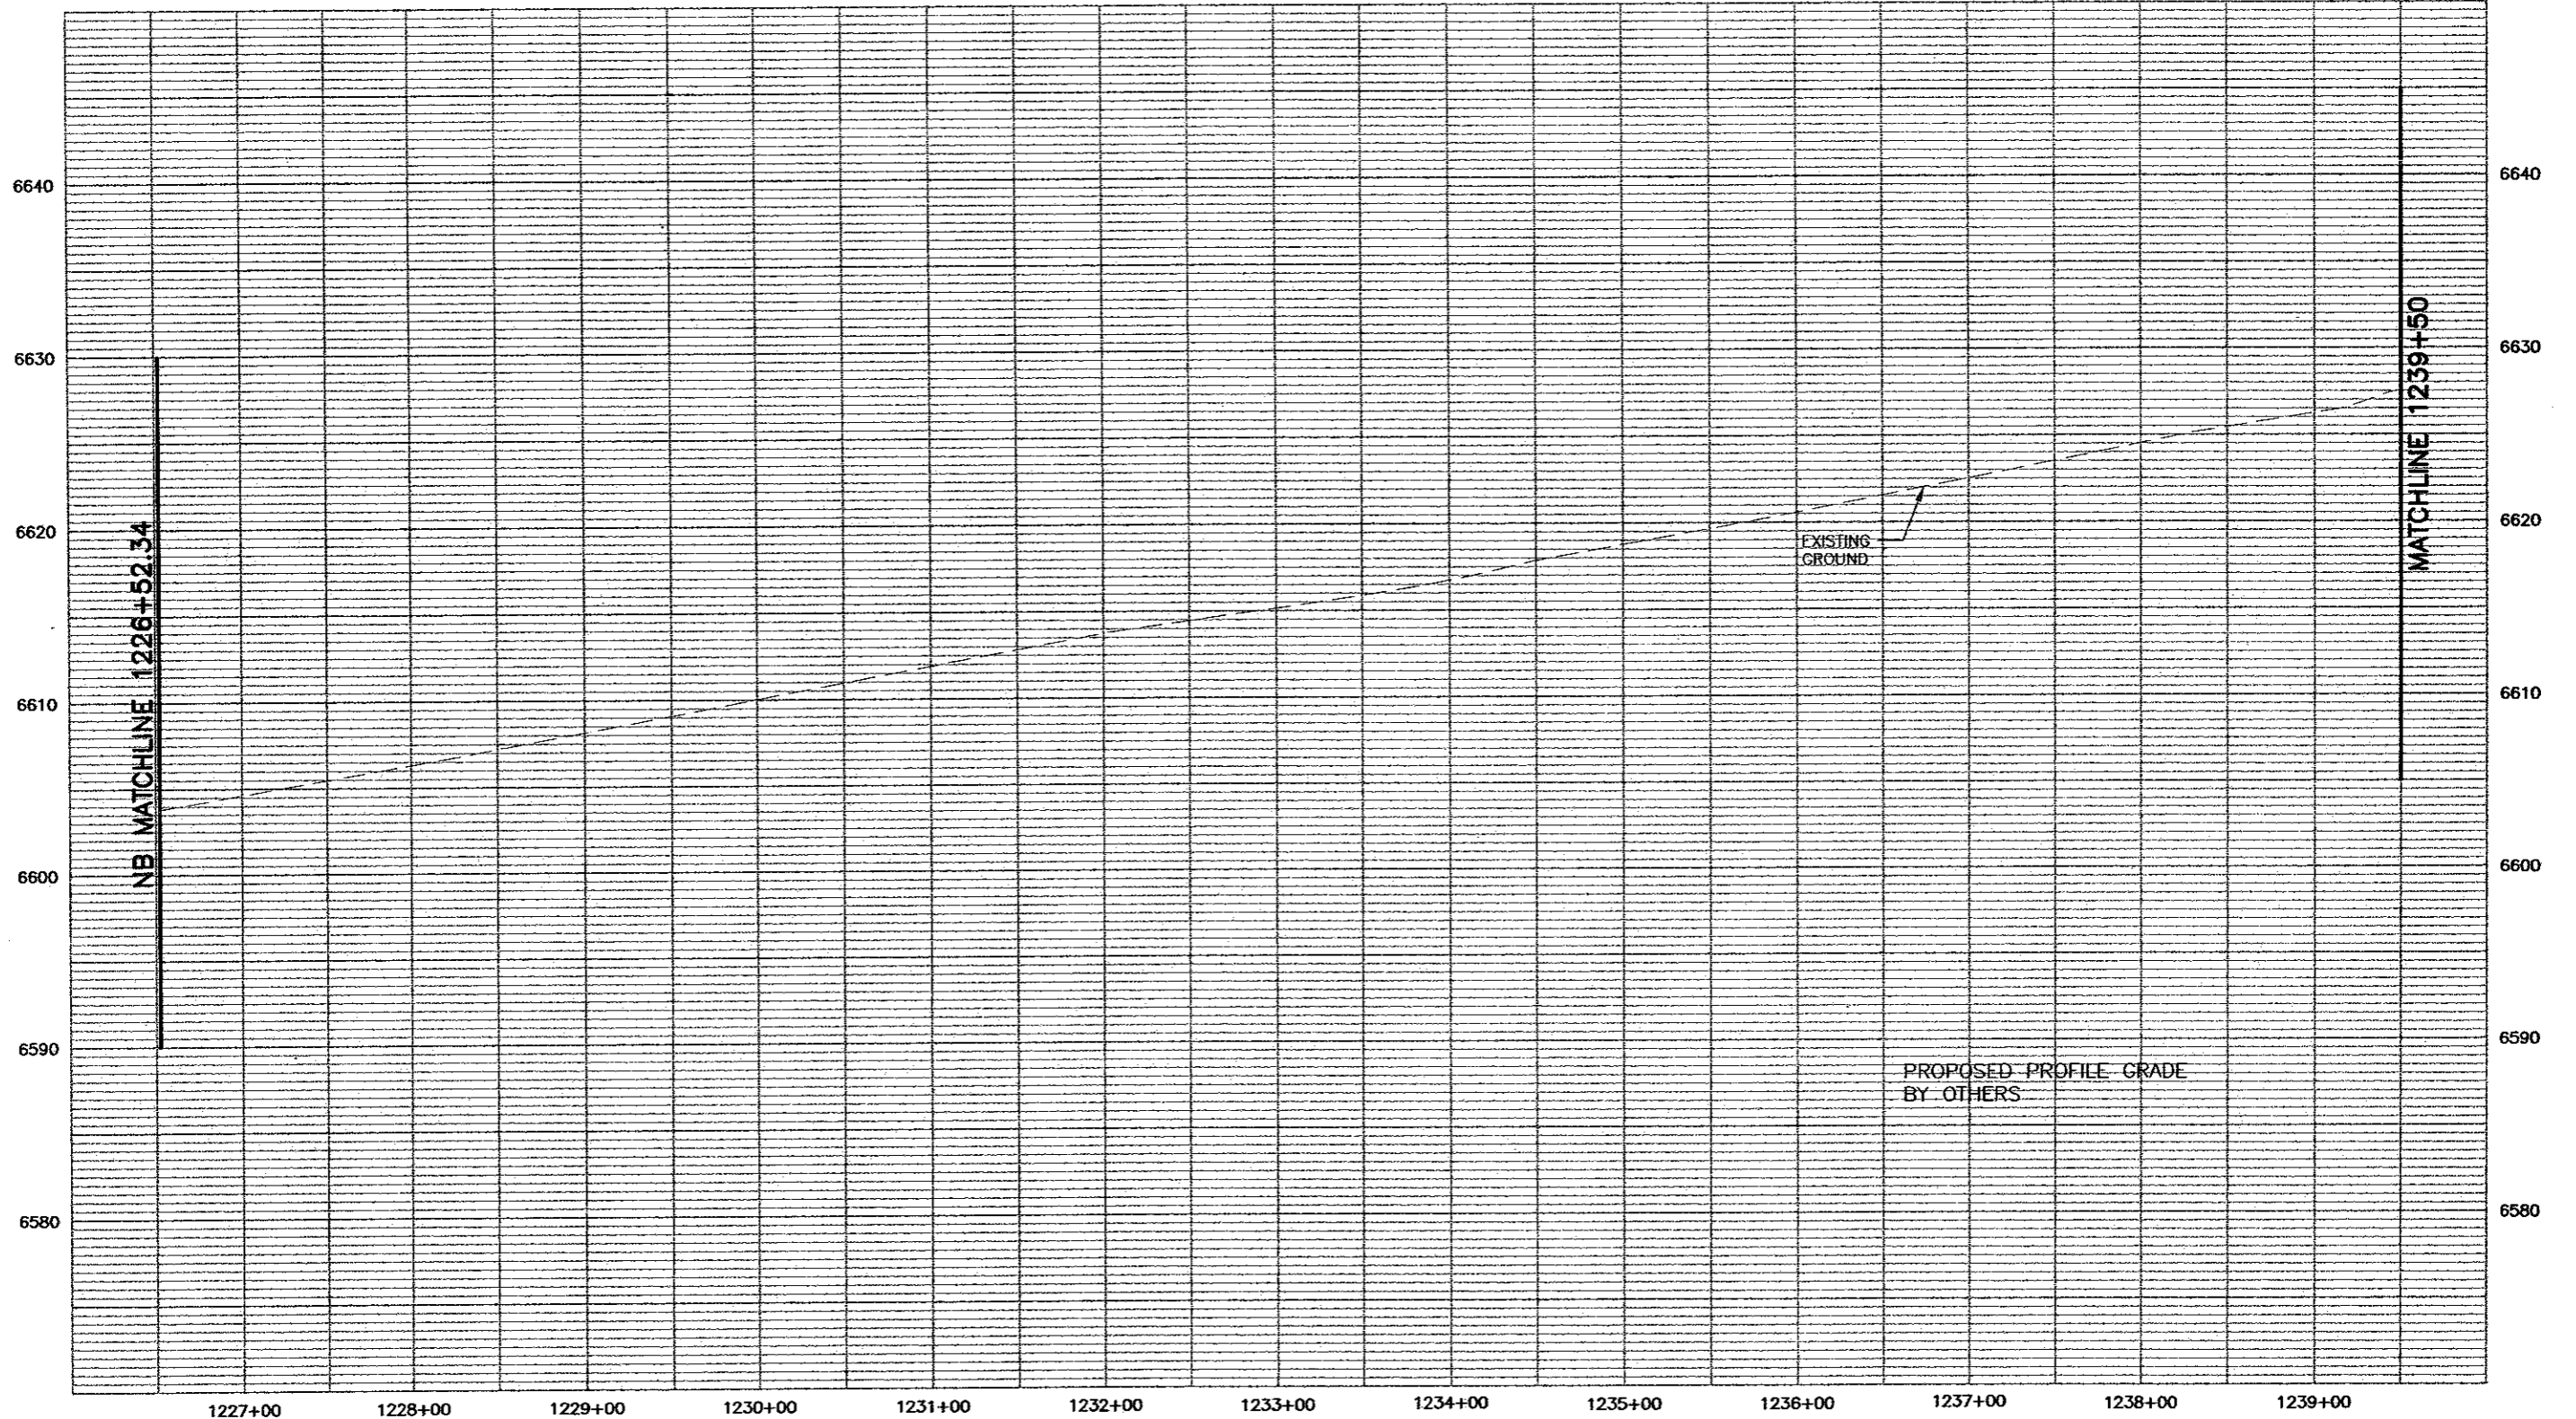

PROFILE - HORIZ-1"= 100'
VERT-1"= 10'



Computer File Information	
Creation Date: 11/19/01	Initials: MAK
Last Modification Date: 05/31/02	Initials: MAB
Full Path: P:\983100913\ACAD\SHEETS	
Drawing File Name: RDPR91-100S.DWG	
Acad Ver. 2000	Scale: As Shown Units: English

Sheet Revisions	
(R-)	
(R-)	
(R-)	
(R-)	

Colorado Department of Transportation




1480 Quail Lake Loop - Suite A
Colorado Springs, Colorado 80906
Phone: (719) 634-2323 Fax: (719) 227-3298

Region No. 2

As Constructed
No Revisions:
Revised:
Void:

I-25 Profile	
(NB)1226+52.34 to 1239+50	
Designer: MAB	
Detailer: MAB	
Sheet Subset: ROADWAY	Subset Sheet: 97N of

Project No./Code
XXX XXXX-XXX
XXXXX
Sheet Number 252

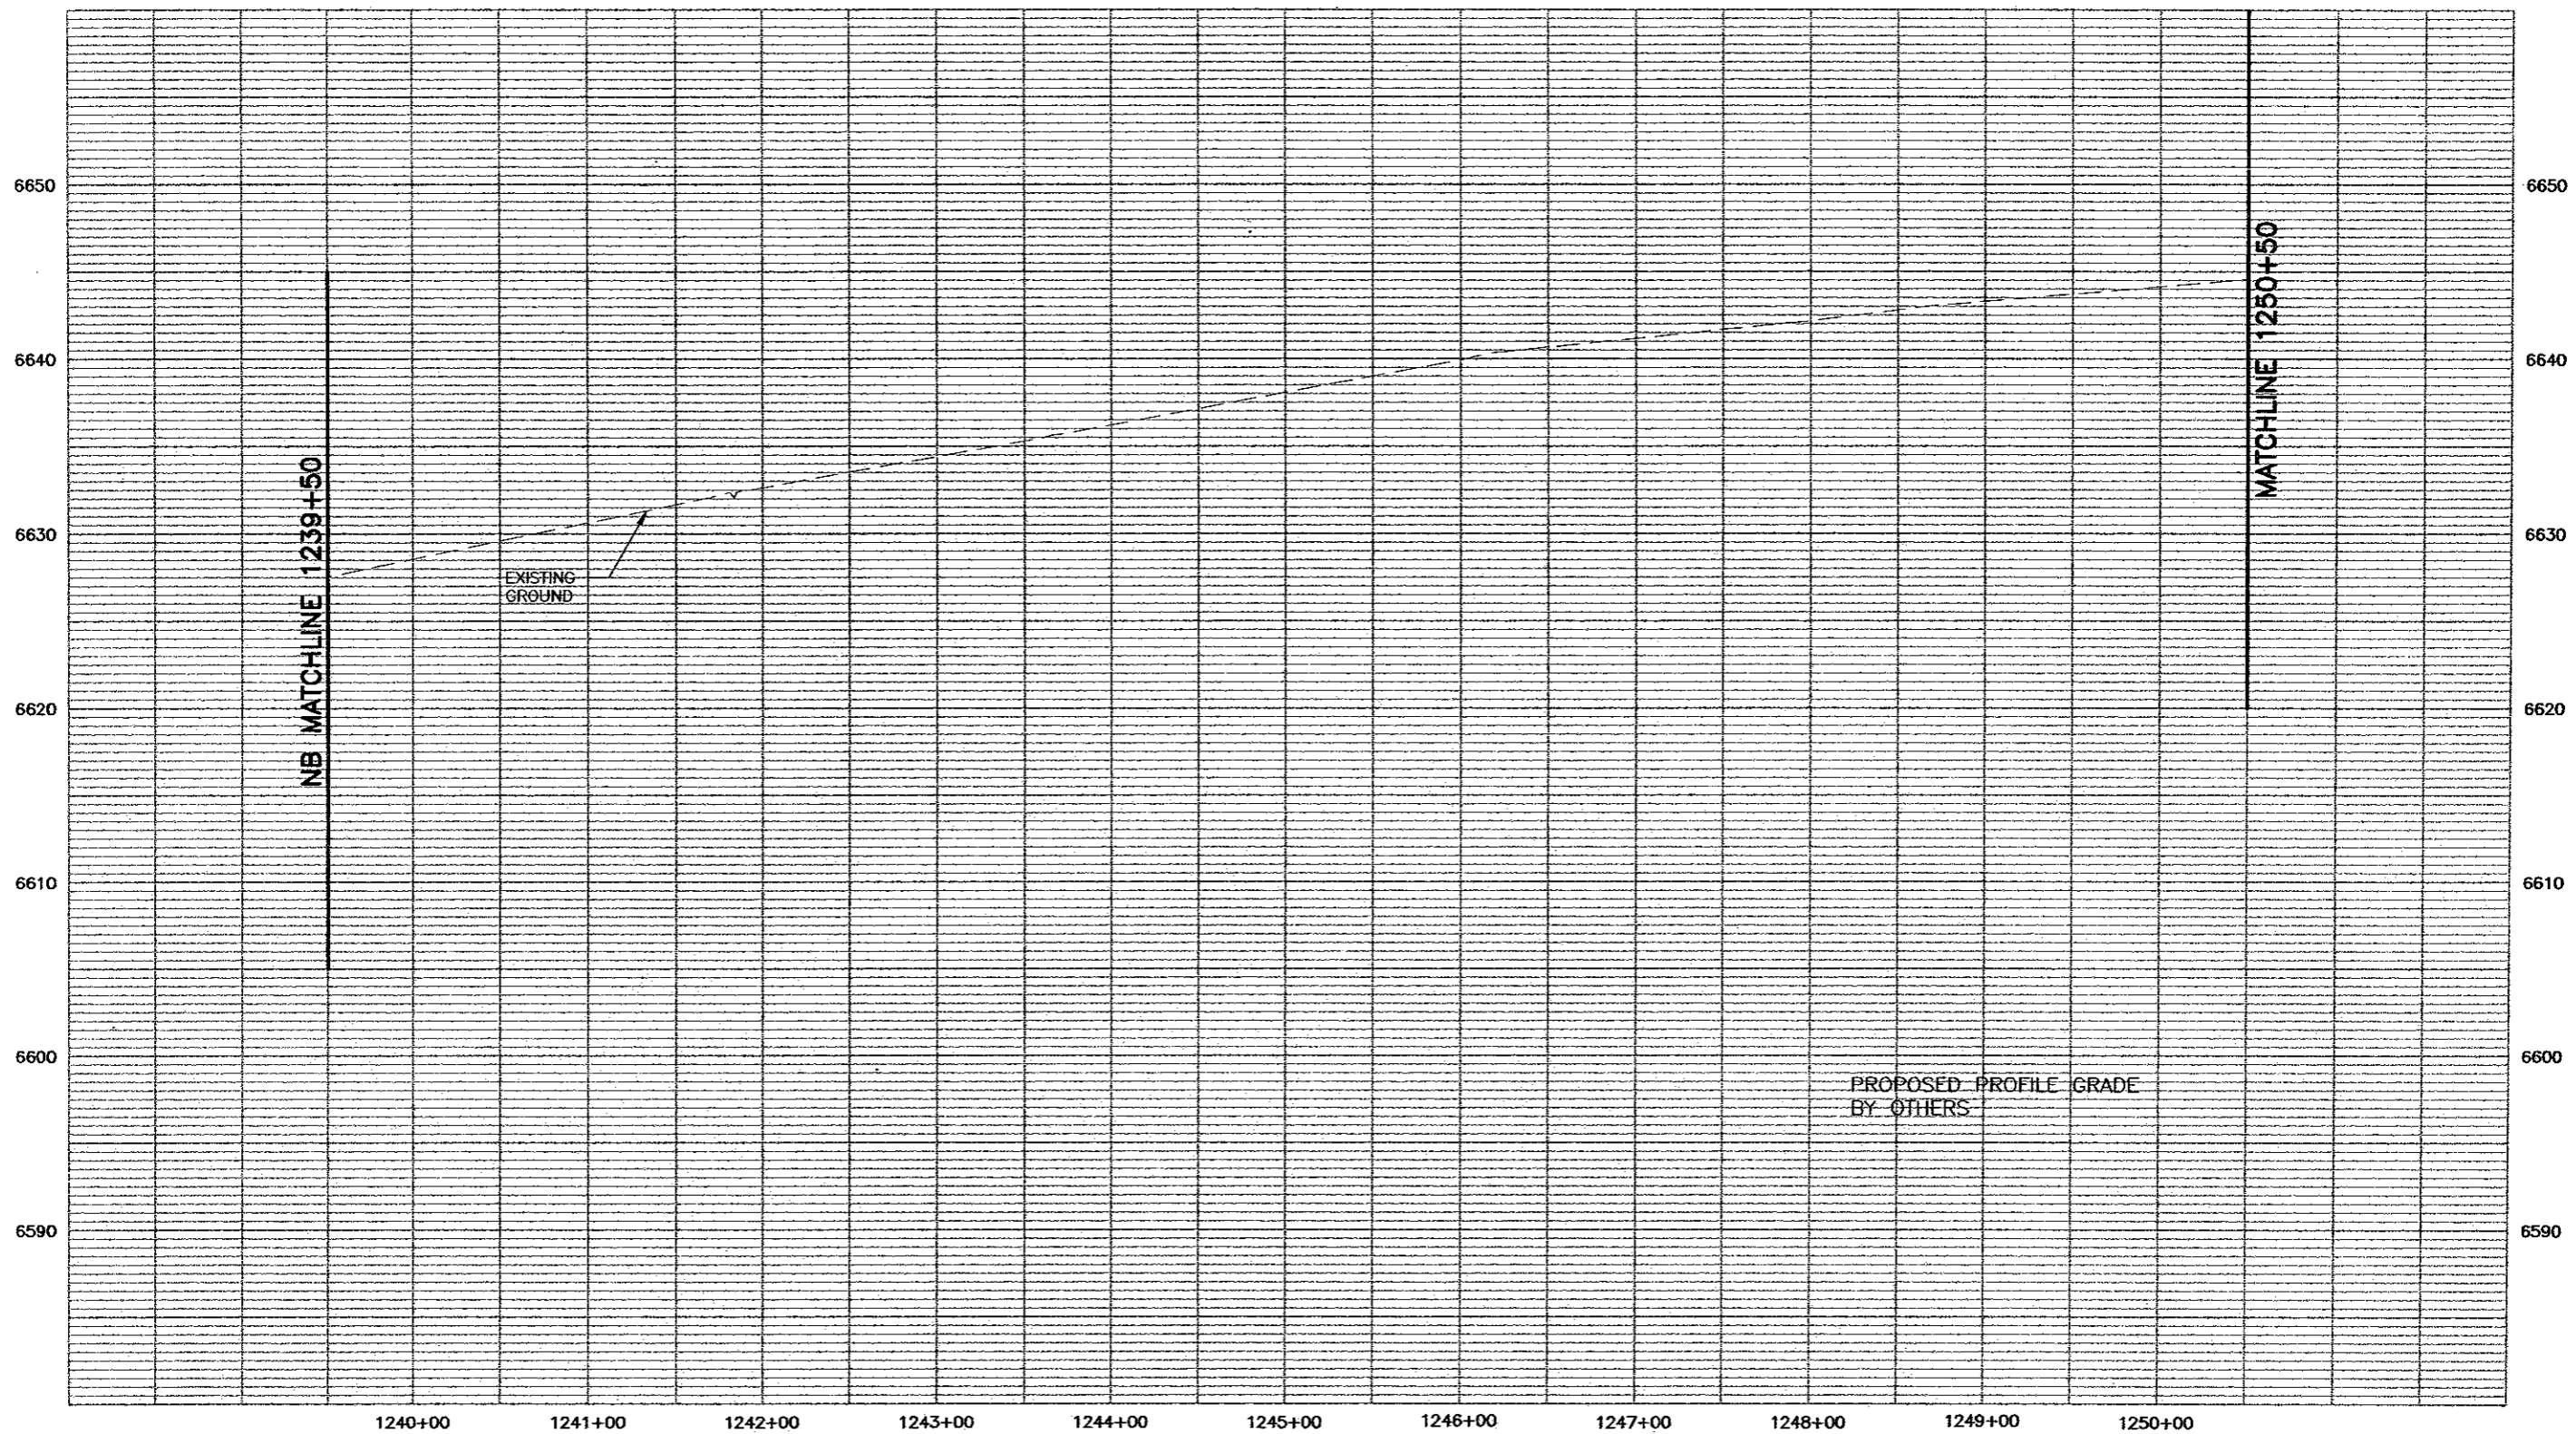


PROFILE -- HORIZ--1"= 100'
VERT--1"= 10'



Computer File Information	
Creation Date: 11/19/01	Initials: MAK
Last Modification Date: 05/31/02	Initials: MAB
Full Path: P:\983100913\ACAD\SHEETS	
Drawing File Name: RDPR91-100S.DWG	
Acad Ver. 2000	Scale: As Shown Units: English

Sheet Revisions	
(R-)	
(R-)	
(R-)	
(R-)	
(R-)	

Colorado Department of Transportation




1480 Quail Lake Loop - Suite A
Colorado Springs, Colorado 80906
Phone: (719) 634-2323 Fax: (719) 227-3298

Region No. 2

As Constructed
No Revisions:
Revised:
Void:


I-25 Profile (NB)1239+50 to 1250+50	
Designer: MAB	
Detailer: MAB	
Sheet Subset: ROADWAY	Subset Sheet: 98N of


Project No./Code
XXX XXXX-XXX
XXXXX
Sheet Number 259

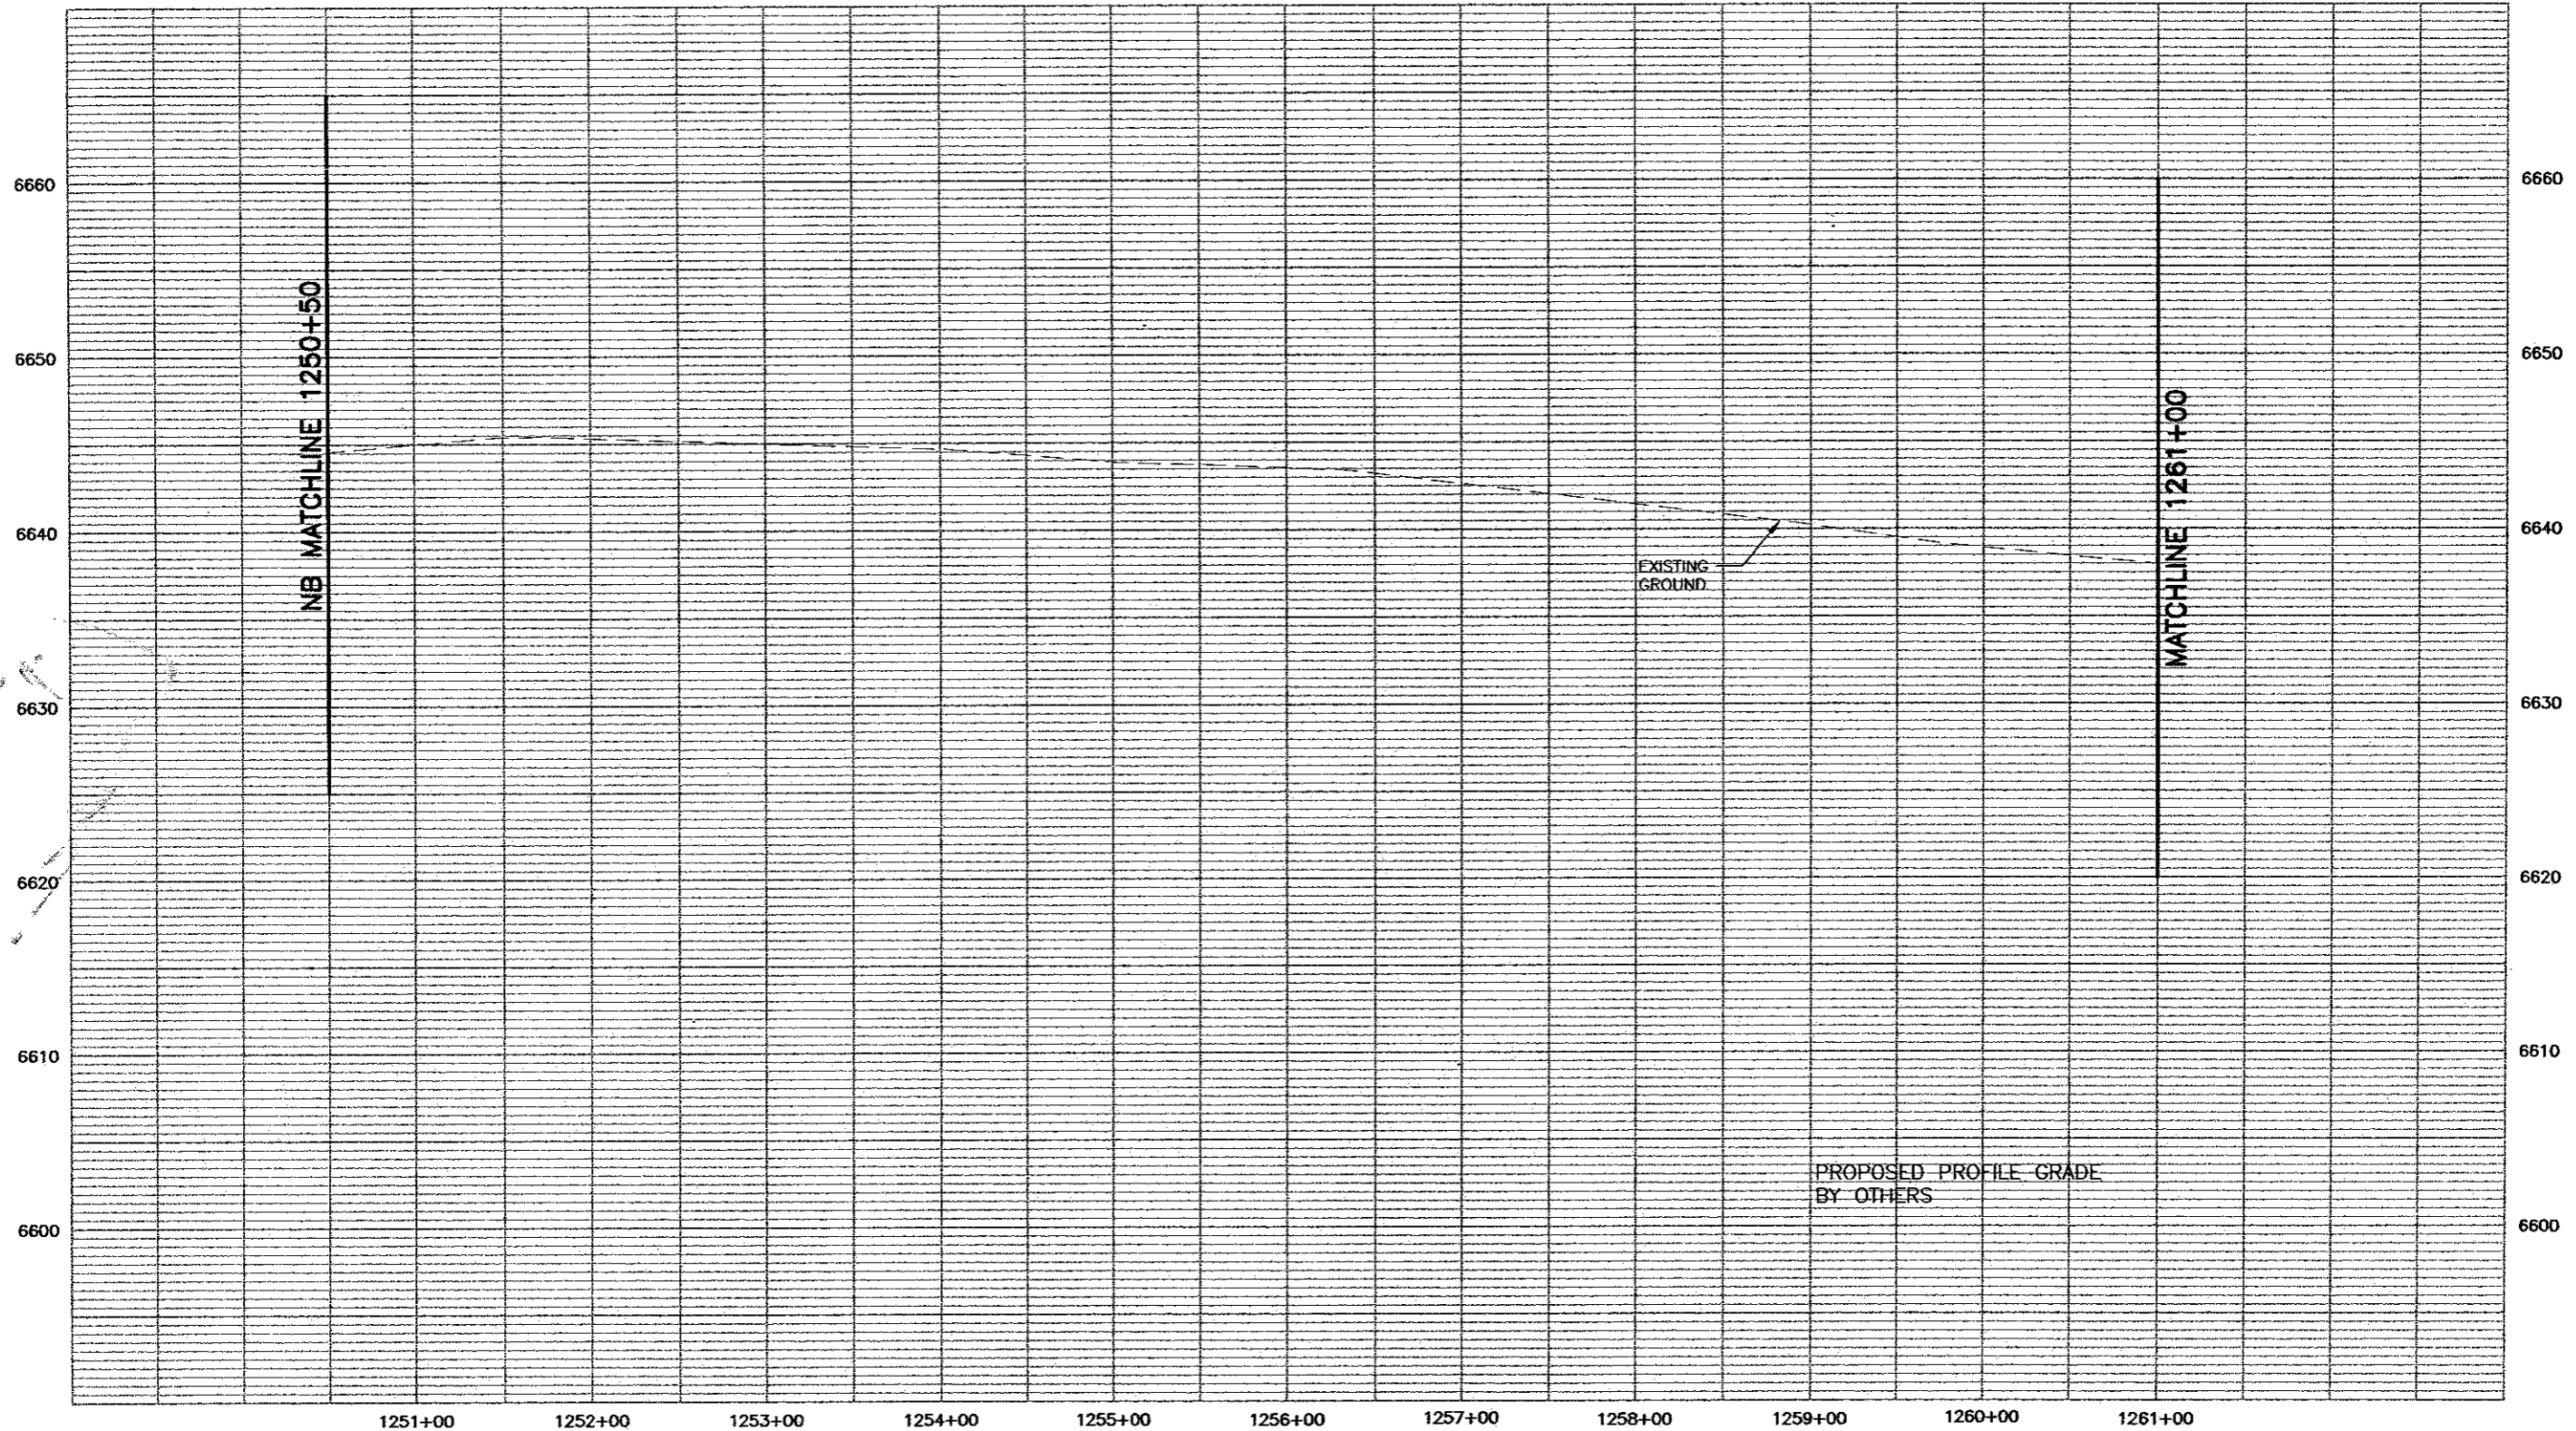

PROFILE - HORIZ-1" = 100'
VERT-1" = 10'


WILSON & COMPANY
Engineers & Architects

Computer File Information		Sheet Revisions		Colorado Department of Transportation		As Constructed		I-25 Profile (NB)1250+50 to 1261+00		Project No./Code	
Creation Date: 11/19/01	Initials: MAK (R-)			 1480 Quail Lake Loop - Suite A Colorado Springs, Colorado 80906 Phone: (719) 634-2323 Fax: (719) 227-3298 Region No. 2	No Revisions:	Designer: MAB		XXX XXXX-XXX		XXXXX	
Last Modification Date: 05/31/02	Initials: MAB (R-)				Revised:	Detailer: MAB		Sheet Number 254			
Full Path: P:\983100913\ACAD\SHEETS	(R-)				Void:	Sheet Subset: ROADWAY		Subset Sheet: 99N of			
Drawing File Name: RDPR91-100S.DWG	(R-)										
Acad Ver. 2000 Scale: As Shown Units: English	(R-)										

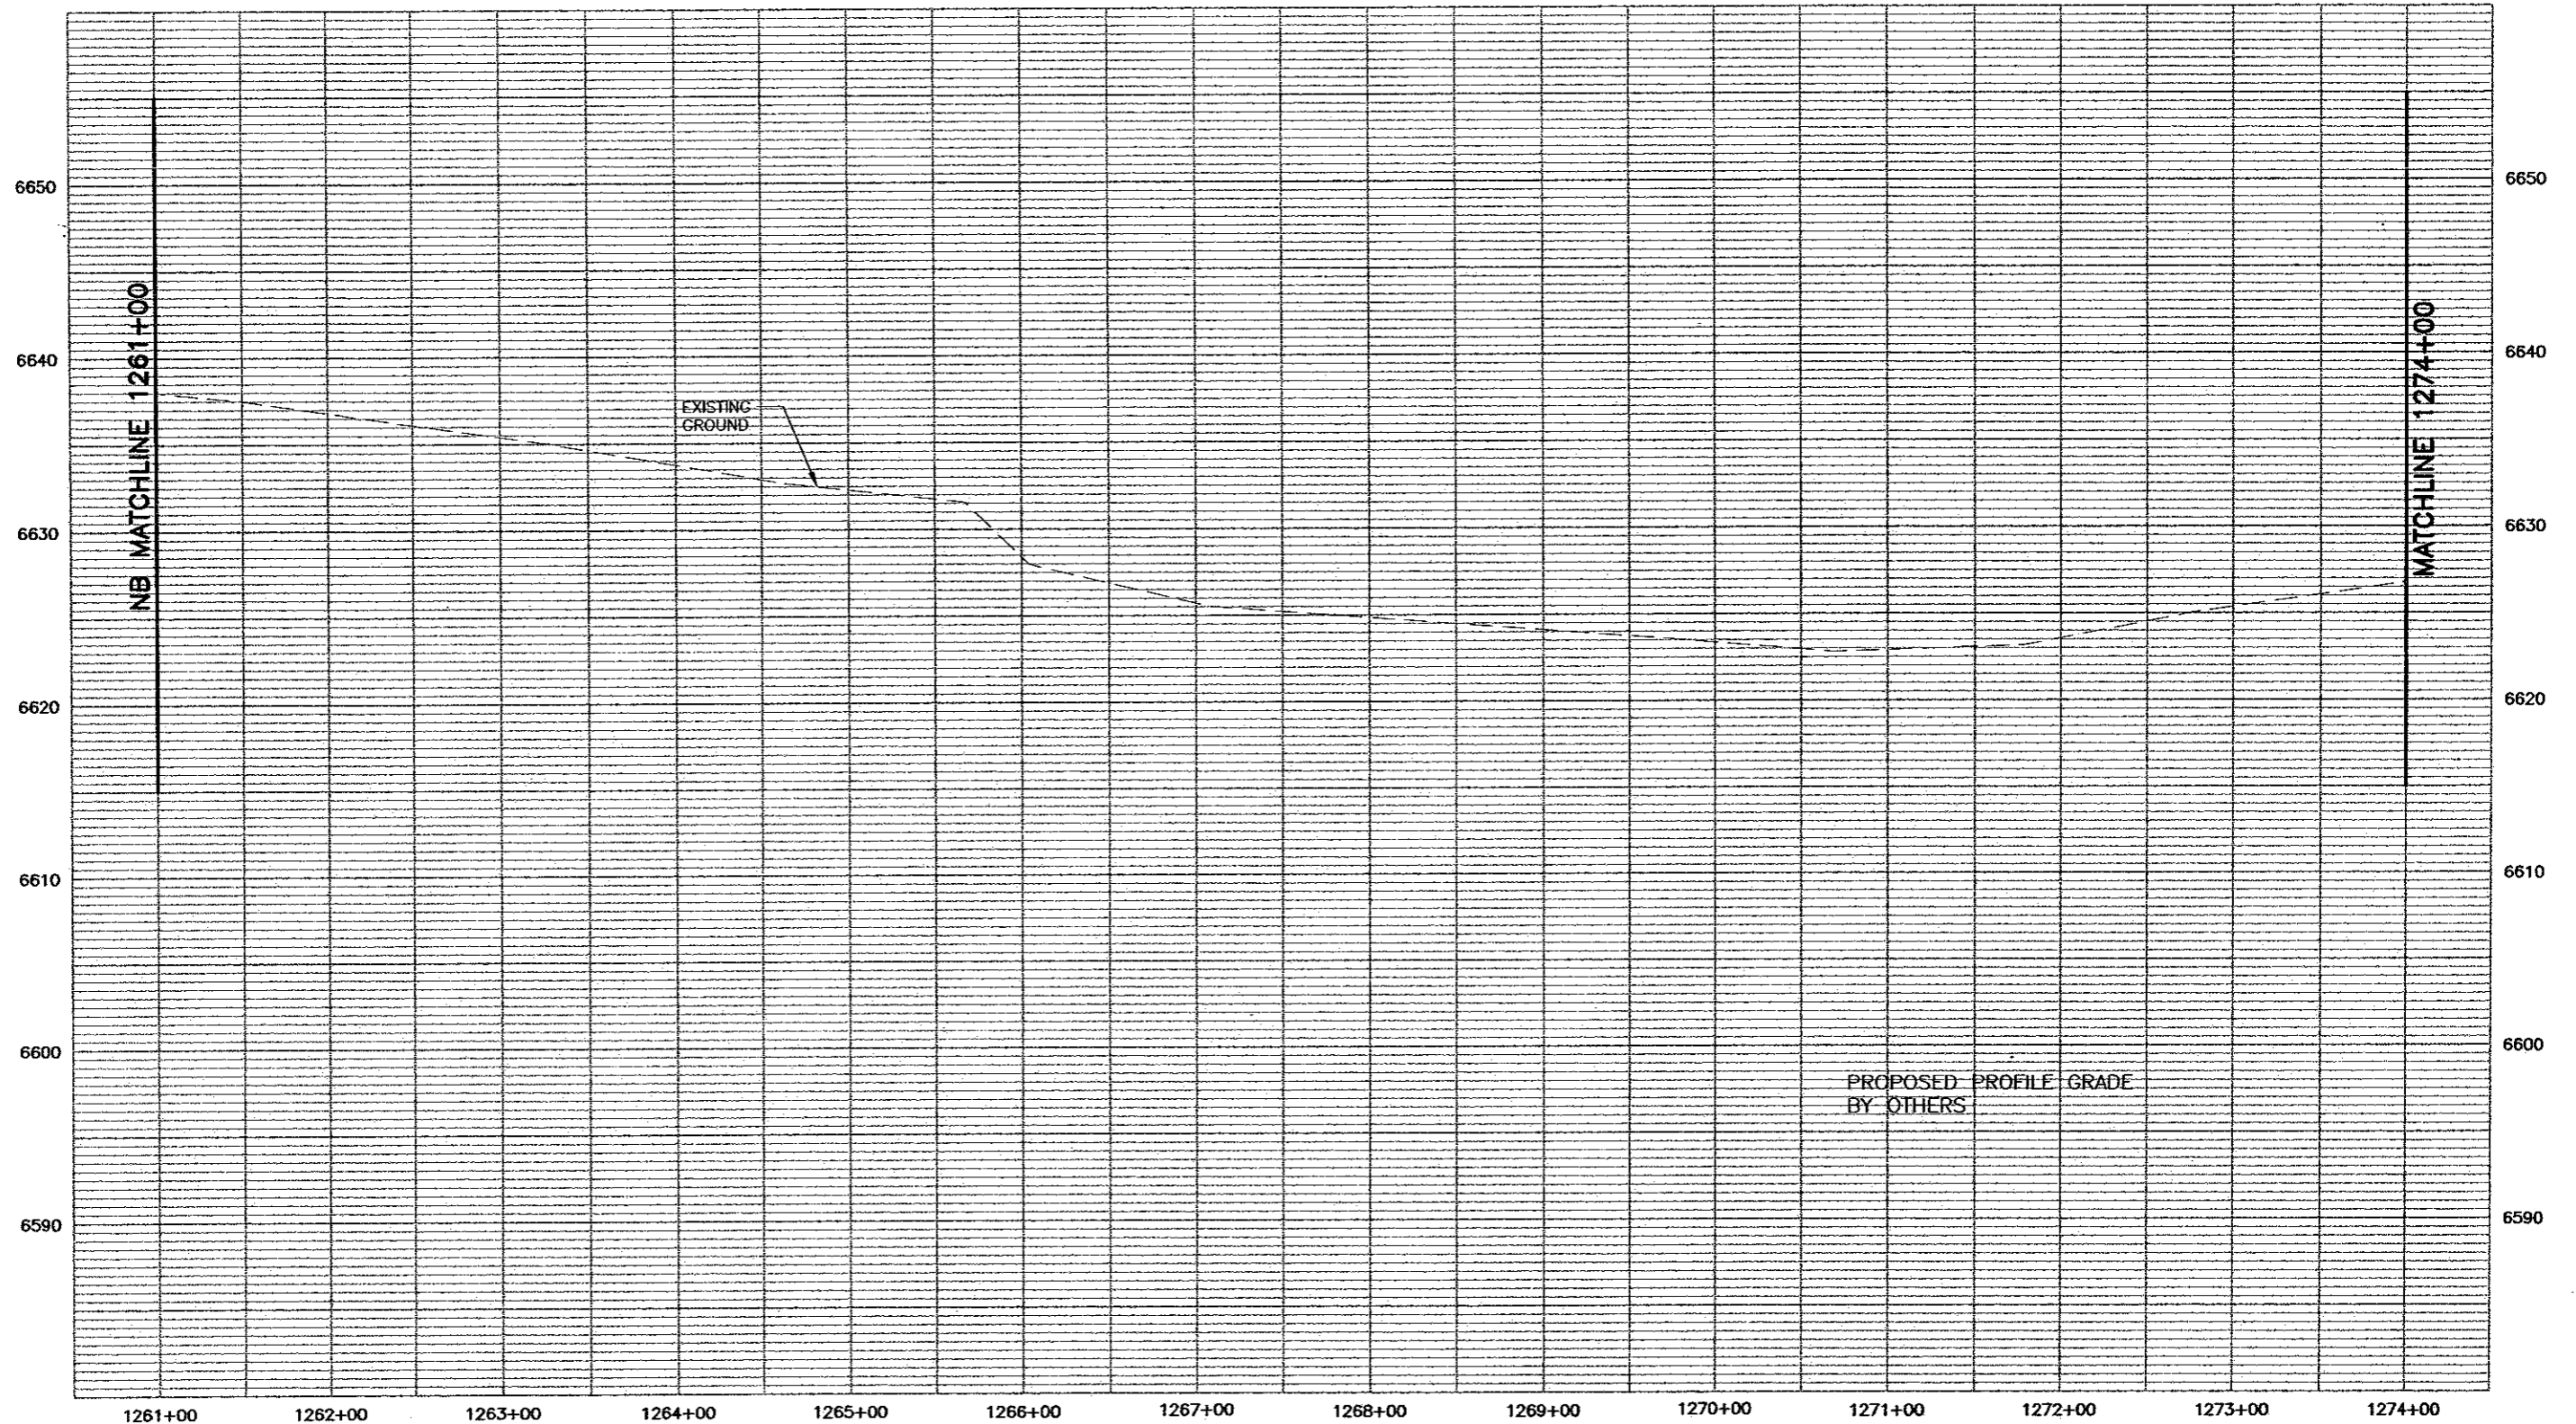


PROFILE - HORIZ-1" = 100'
VERT-1" = 10'

WILSON & COMPANY
Engineers & Architects


Computer File Information Creation Date: 11/19/01 Initials: MAK Last Modification Date: 05/31/02 Initials: MAB Full Path: P:\983100913\ACAD\SHEETS Drawing File Name: RDPR91-100S.DWG Acad Ver. 2000 Scale: As Shown Units: English		Sheet Revisions (R-) (R-) (R-) (R-)		Colorado Department of Transportation  1480 Quail Lake Loop -- Suite A Colorado Springs, Colorado 80906 Phone: (719) 634-2323 Fax: (719) 227-3298 Region No. 2		As Constructed No Revisions: Revised: Void:		I-25 Profile (NB)1261+00 to 1274+00 Designer: MAB Detailer: MAB Sheet Subset: ROADWAY Subset Sheet: 100N of		Project No./Code XXX XXXX-XXX XXXXX Sheet Number <i>255</i>	
---	--	--	--	---	--	---	--	--	--	---	--


P:\983100913\ACAD\SHEETS\RDPR91-100S.DWG, 05/31/2002 11:04:50 AM, madoya

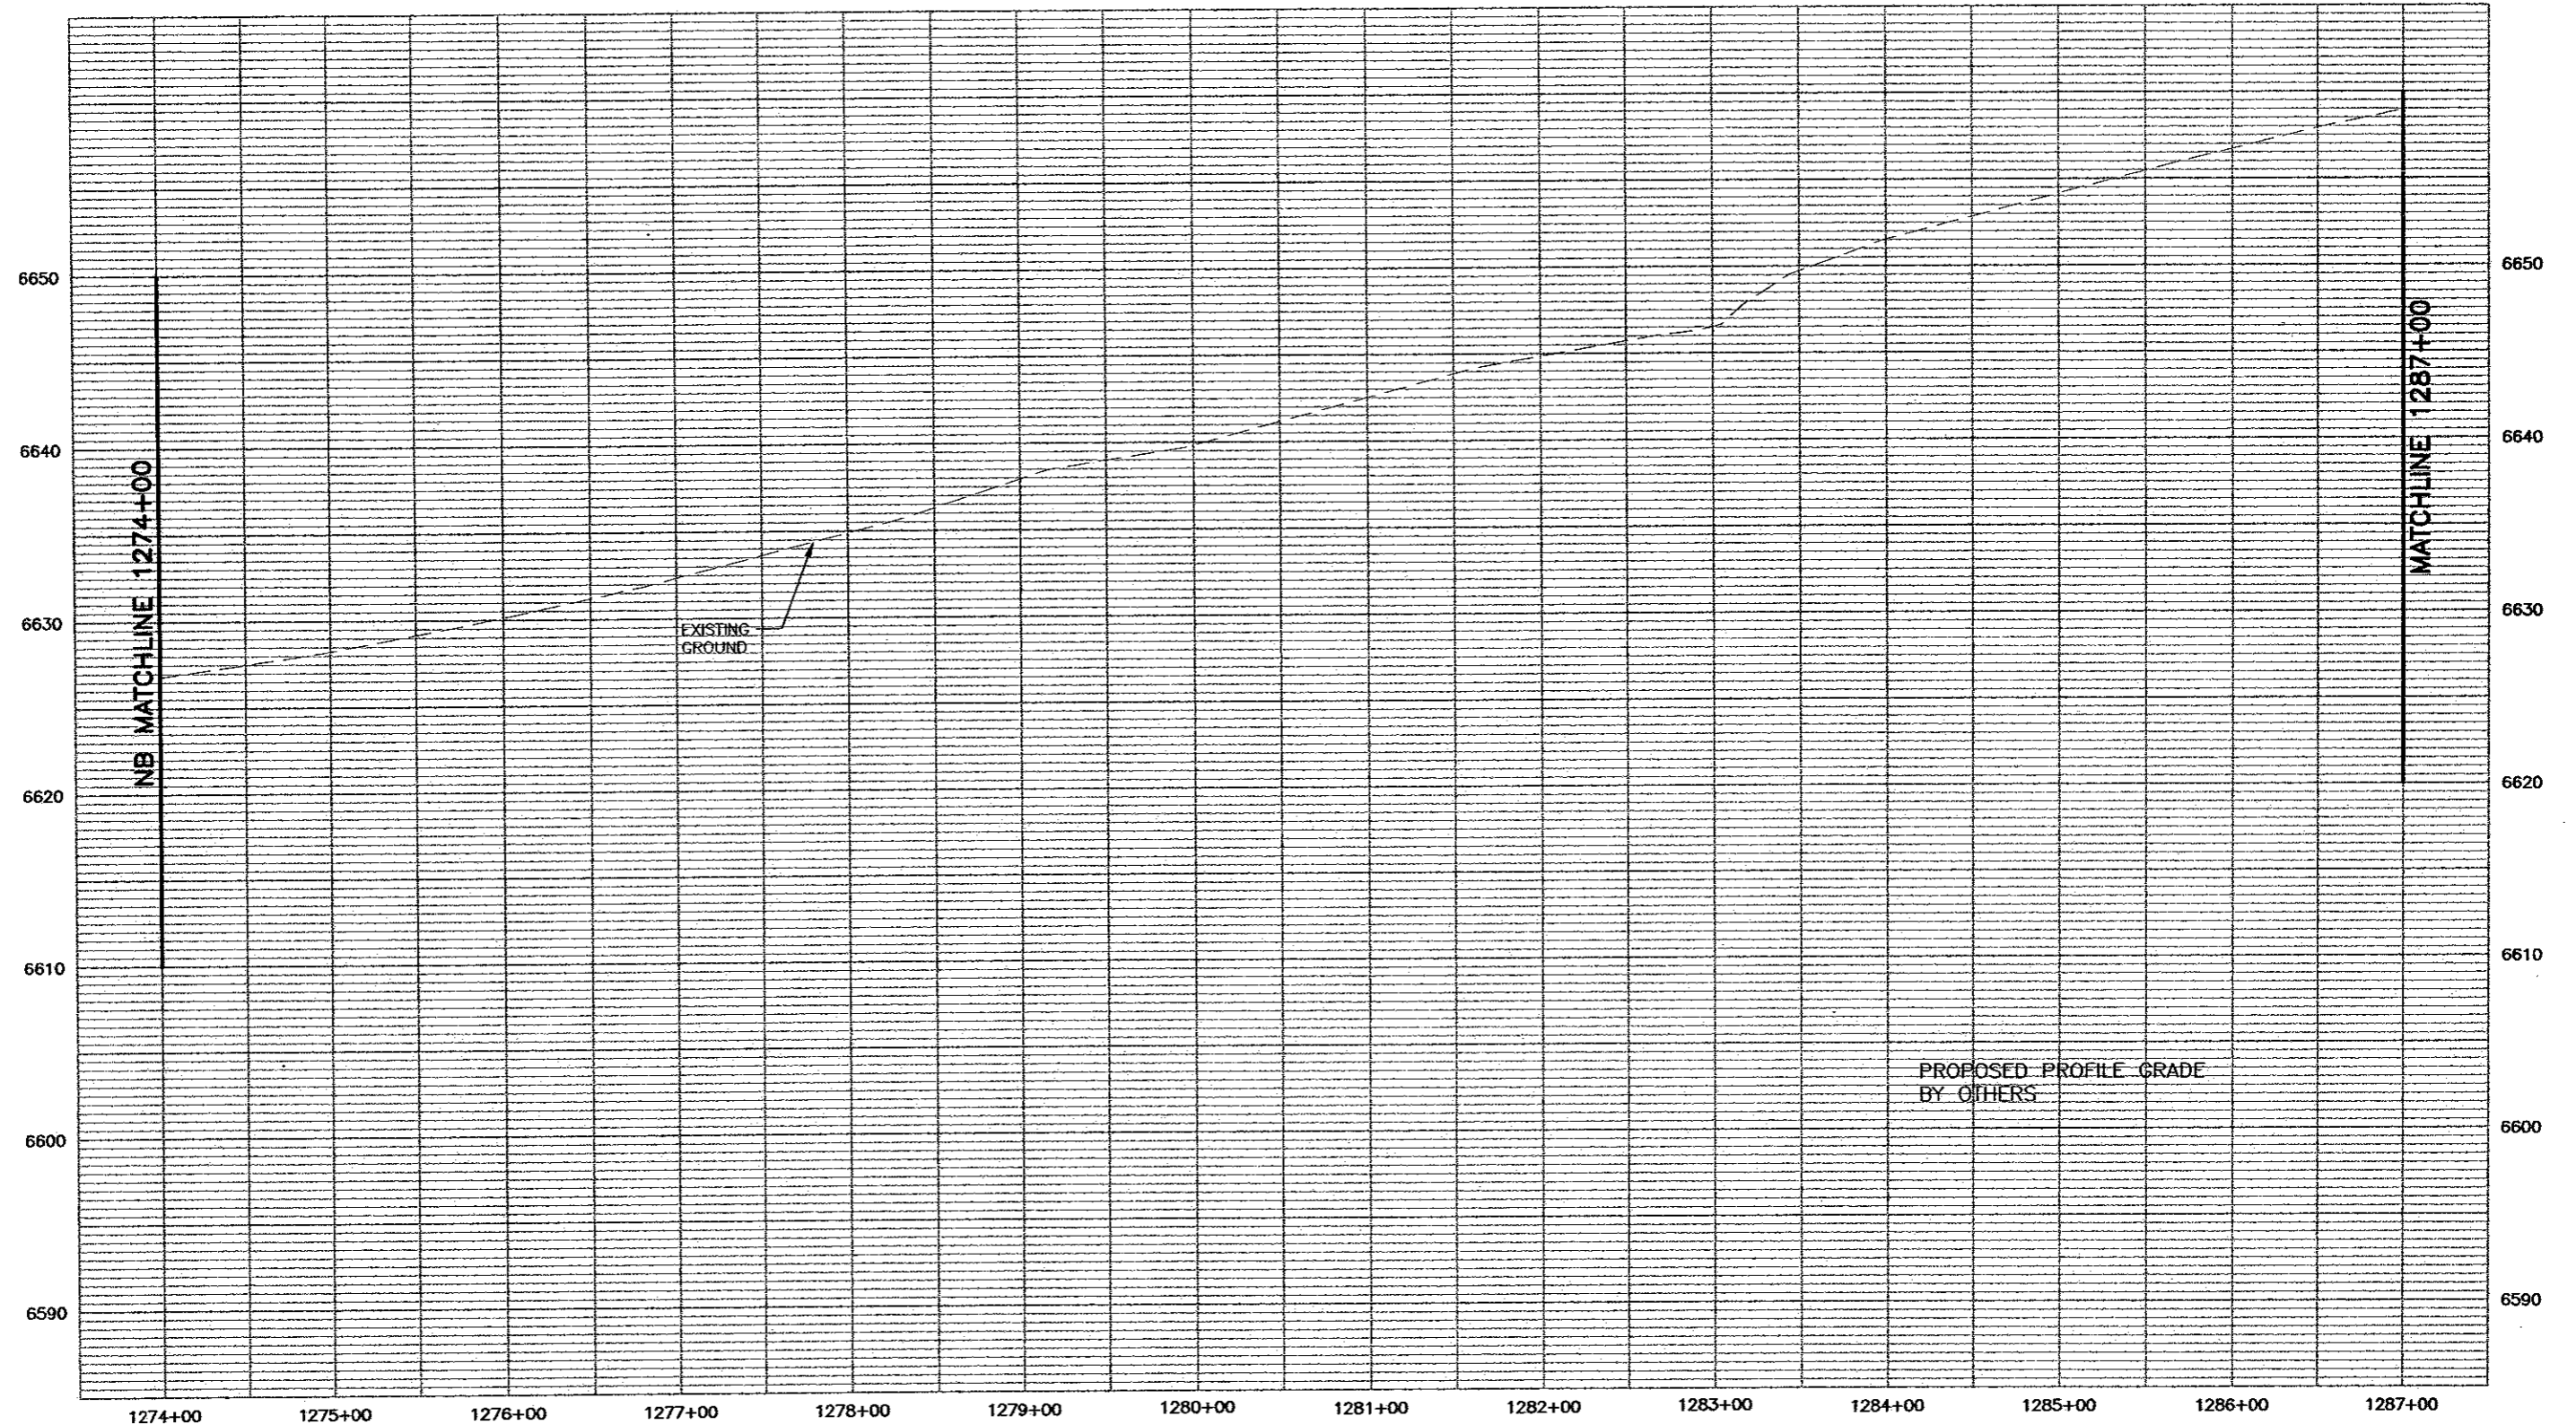

PROFILE - HORIZ-1"= 100'
VERT-1"= 10'


WILSON & COMPANY
Engineers & Architects


Computer File Information Creation Date: 11/19/01 Initials: MAK (R-) Last Modification Date: 05/31/02 Initials: MAB (R-) Full Path: P:\983100913\ACAD\SHEETS (R-) Drawing File Name: RDPR101N-105S.DWG (R-) Acad Ver. 2000 Scale: As Shown Units: English (R-)		Sheet Revisions <table border="1"> <tr><td> </td><td> </td><td> </td></tr> <tr><td> </td><td> </td><td> </td></tr> <tr><td> </td><td> </td><td> </td></tr> <tr><td> </td><td> </td><td> </td></tr> </table>														Colorado Department of Transportation  1480 Quail Lake Loop - Suite A Colorado Springs, Colorado 80906 Phone: (719) 634-2323 Fax: (719) 227-3298 Region No. 2		As Constructed No Revisions: Revised: Void:		I-25 Profile (NB)1274+00 to 1287+00 Designer: MAB Detailer: MAB Sheet Subset: ROADWAY Subset Sheet: 101N of		Project No./Code XXX XXXX-XXX XXXXX Sheet Number 2510	

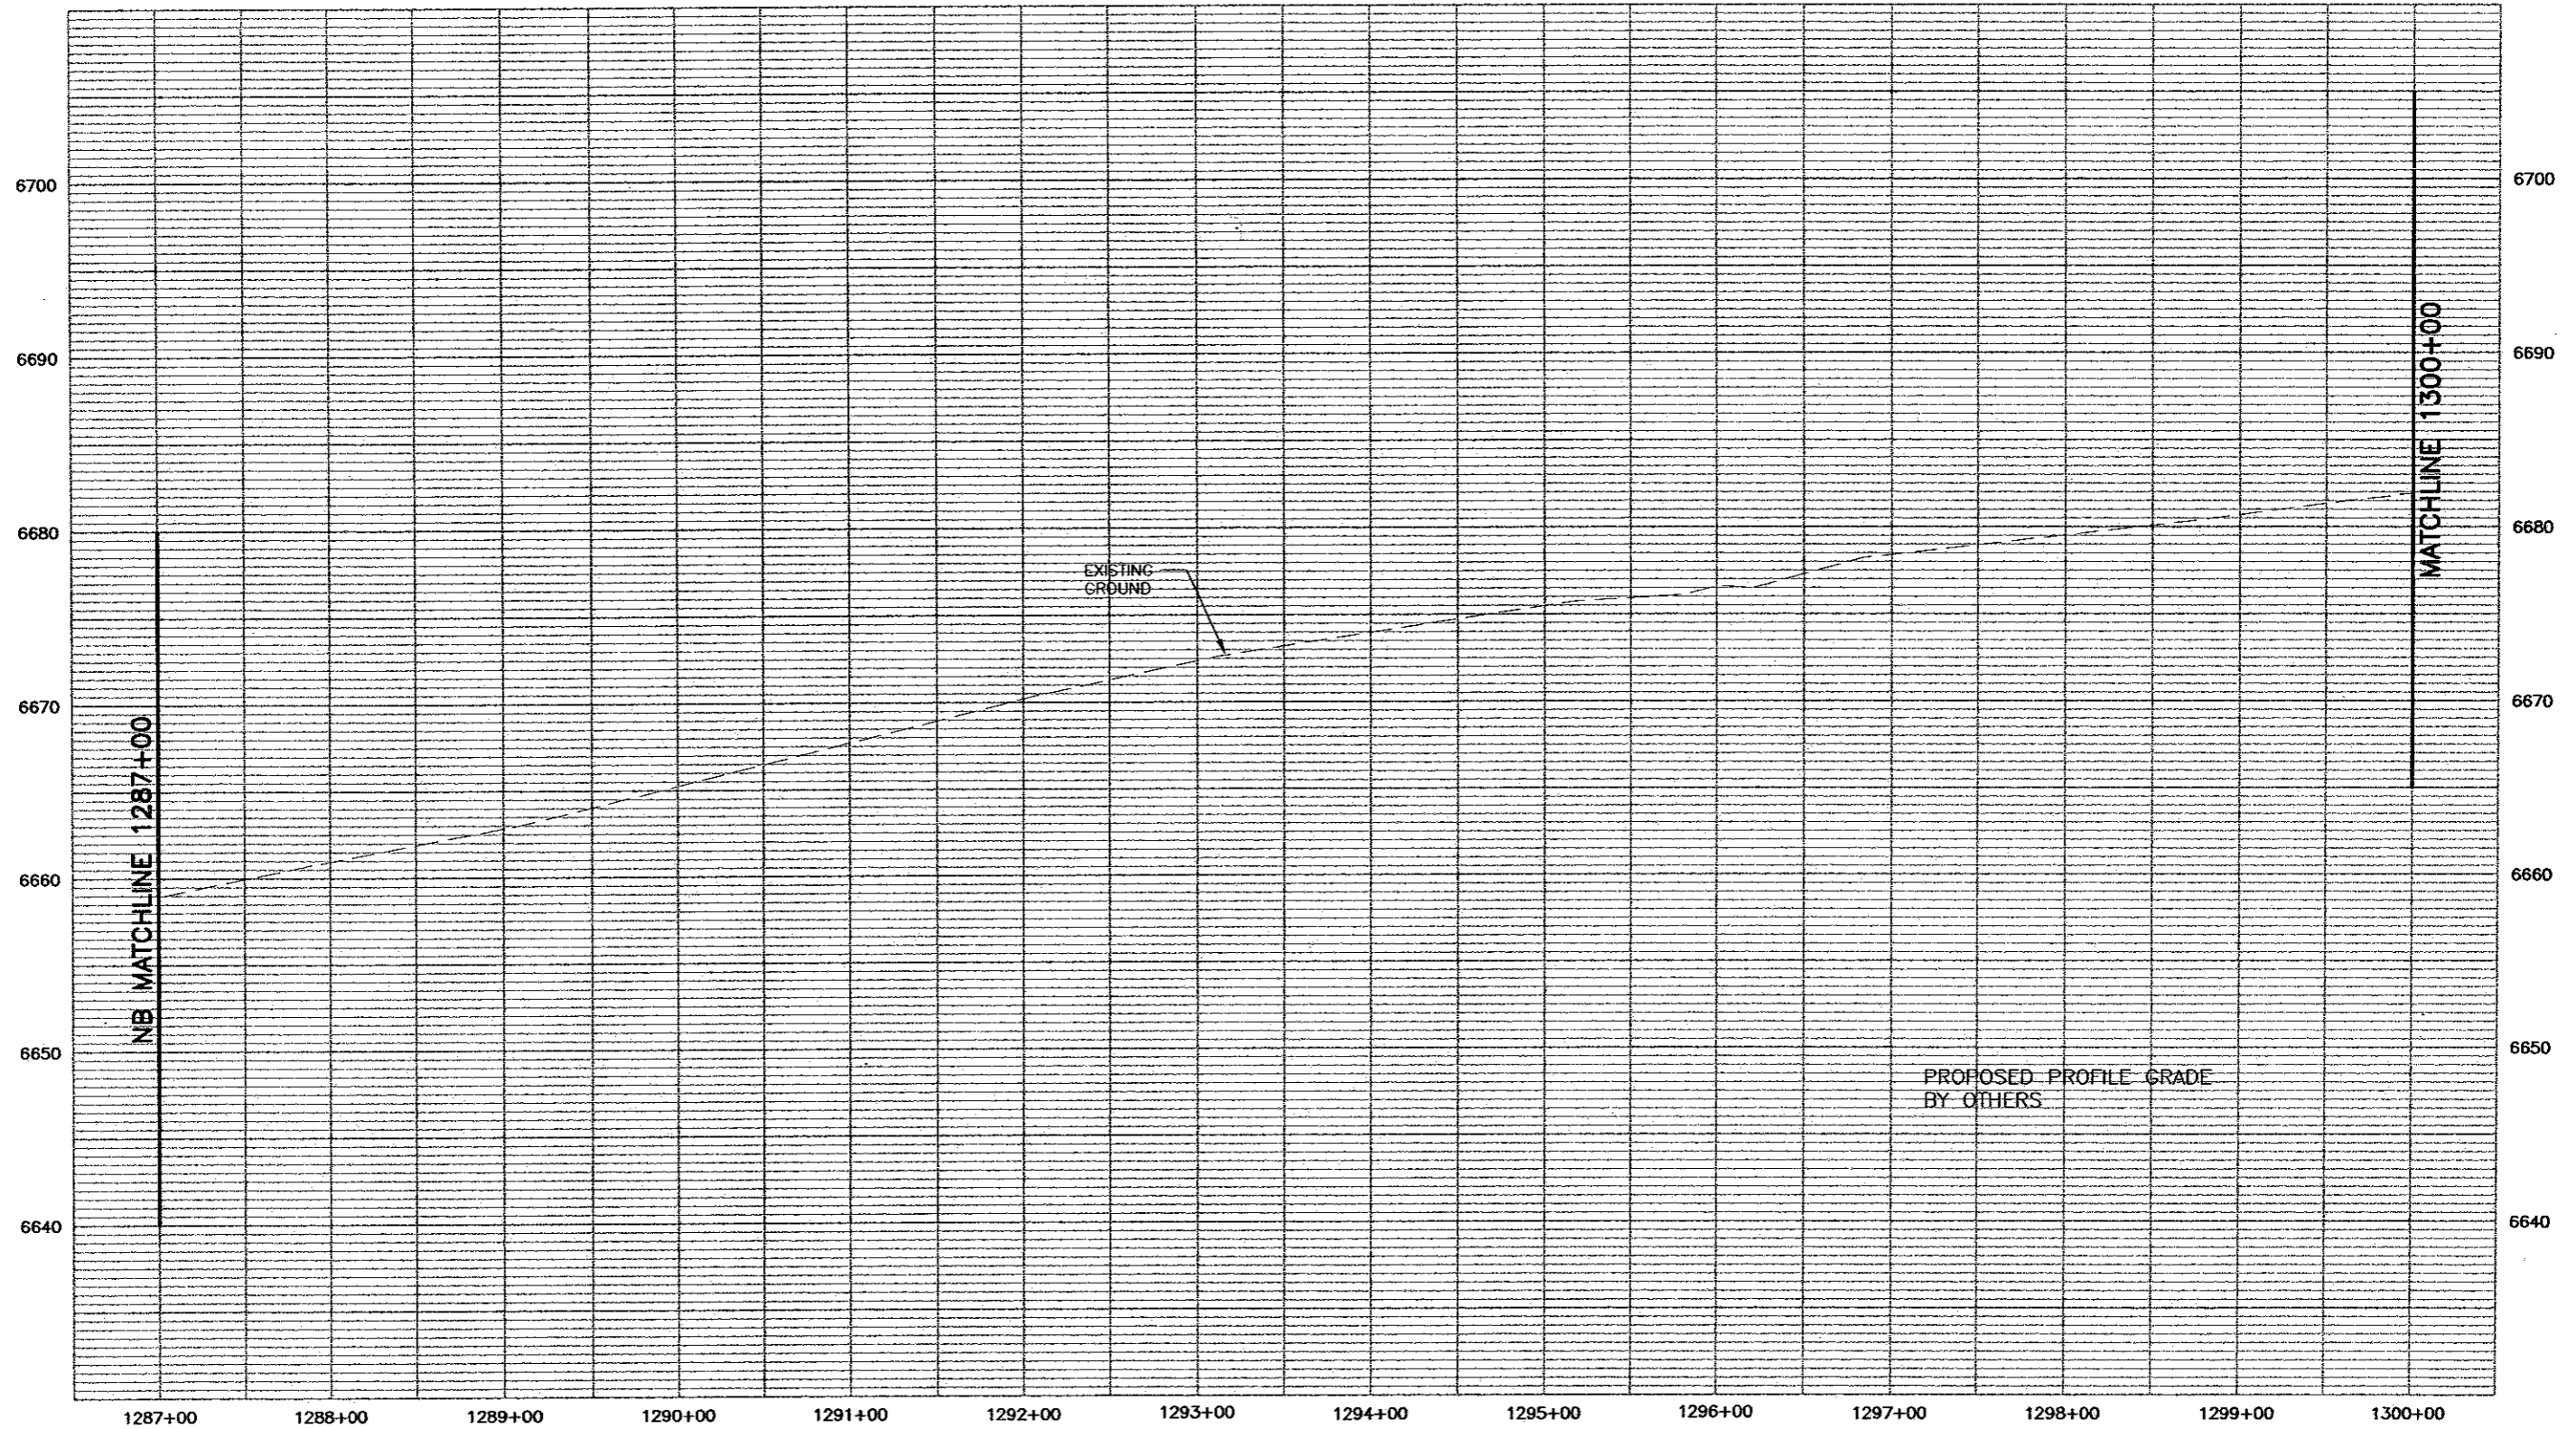

PROFILE - HORIZ-1"= 100'
VERT-1"= 10'



Computer File Information Creation Date: 11/19/01 Initials: MAK (R-) Last Modification Date: 05/31/02 Initials: MAB (R-) Full Path: P:\983100913\ACAD\SHEETS (R-) Drawing File Name: RDPR101N-105S.DWG (R-) Acad Ver. 2000 Scale: As Shown Units: English (R-)		Sheet Revisions <table border="1"> <tr><td> </td><td> </td><td> </td></tr> <tr><td> </td><td> </td><td> </td></tr> <tr><td> </td><td> </td><td> </td></tr> <tr><td> </td><td> </td><td> </td></tr> </table>														Colorado Department of Transportation  1480 Quail Lake Loop - Suite A Colorado Springs, Colorado 80906 Phone: (719) 634-2323 Fax: (719) 227-3298 Region No. 2		As Constructed No Revisions: Revised: Void:		I-25 Profile (NB)1287+00 to 1300+00 Designer: MAB Detailer: MAB Sheet Subset: ROADWAY Subset Sheet: 102N of		Project No./Code XXX XXXX-XXX XXXXX Sheet Number 101	

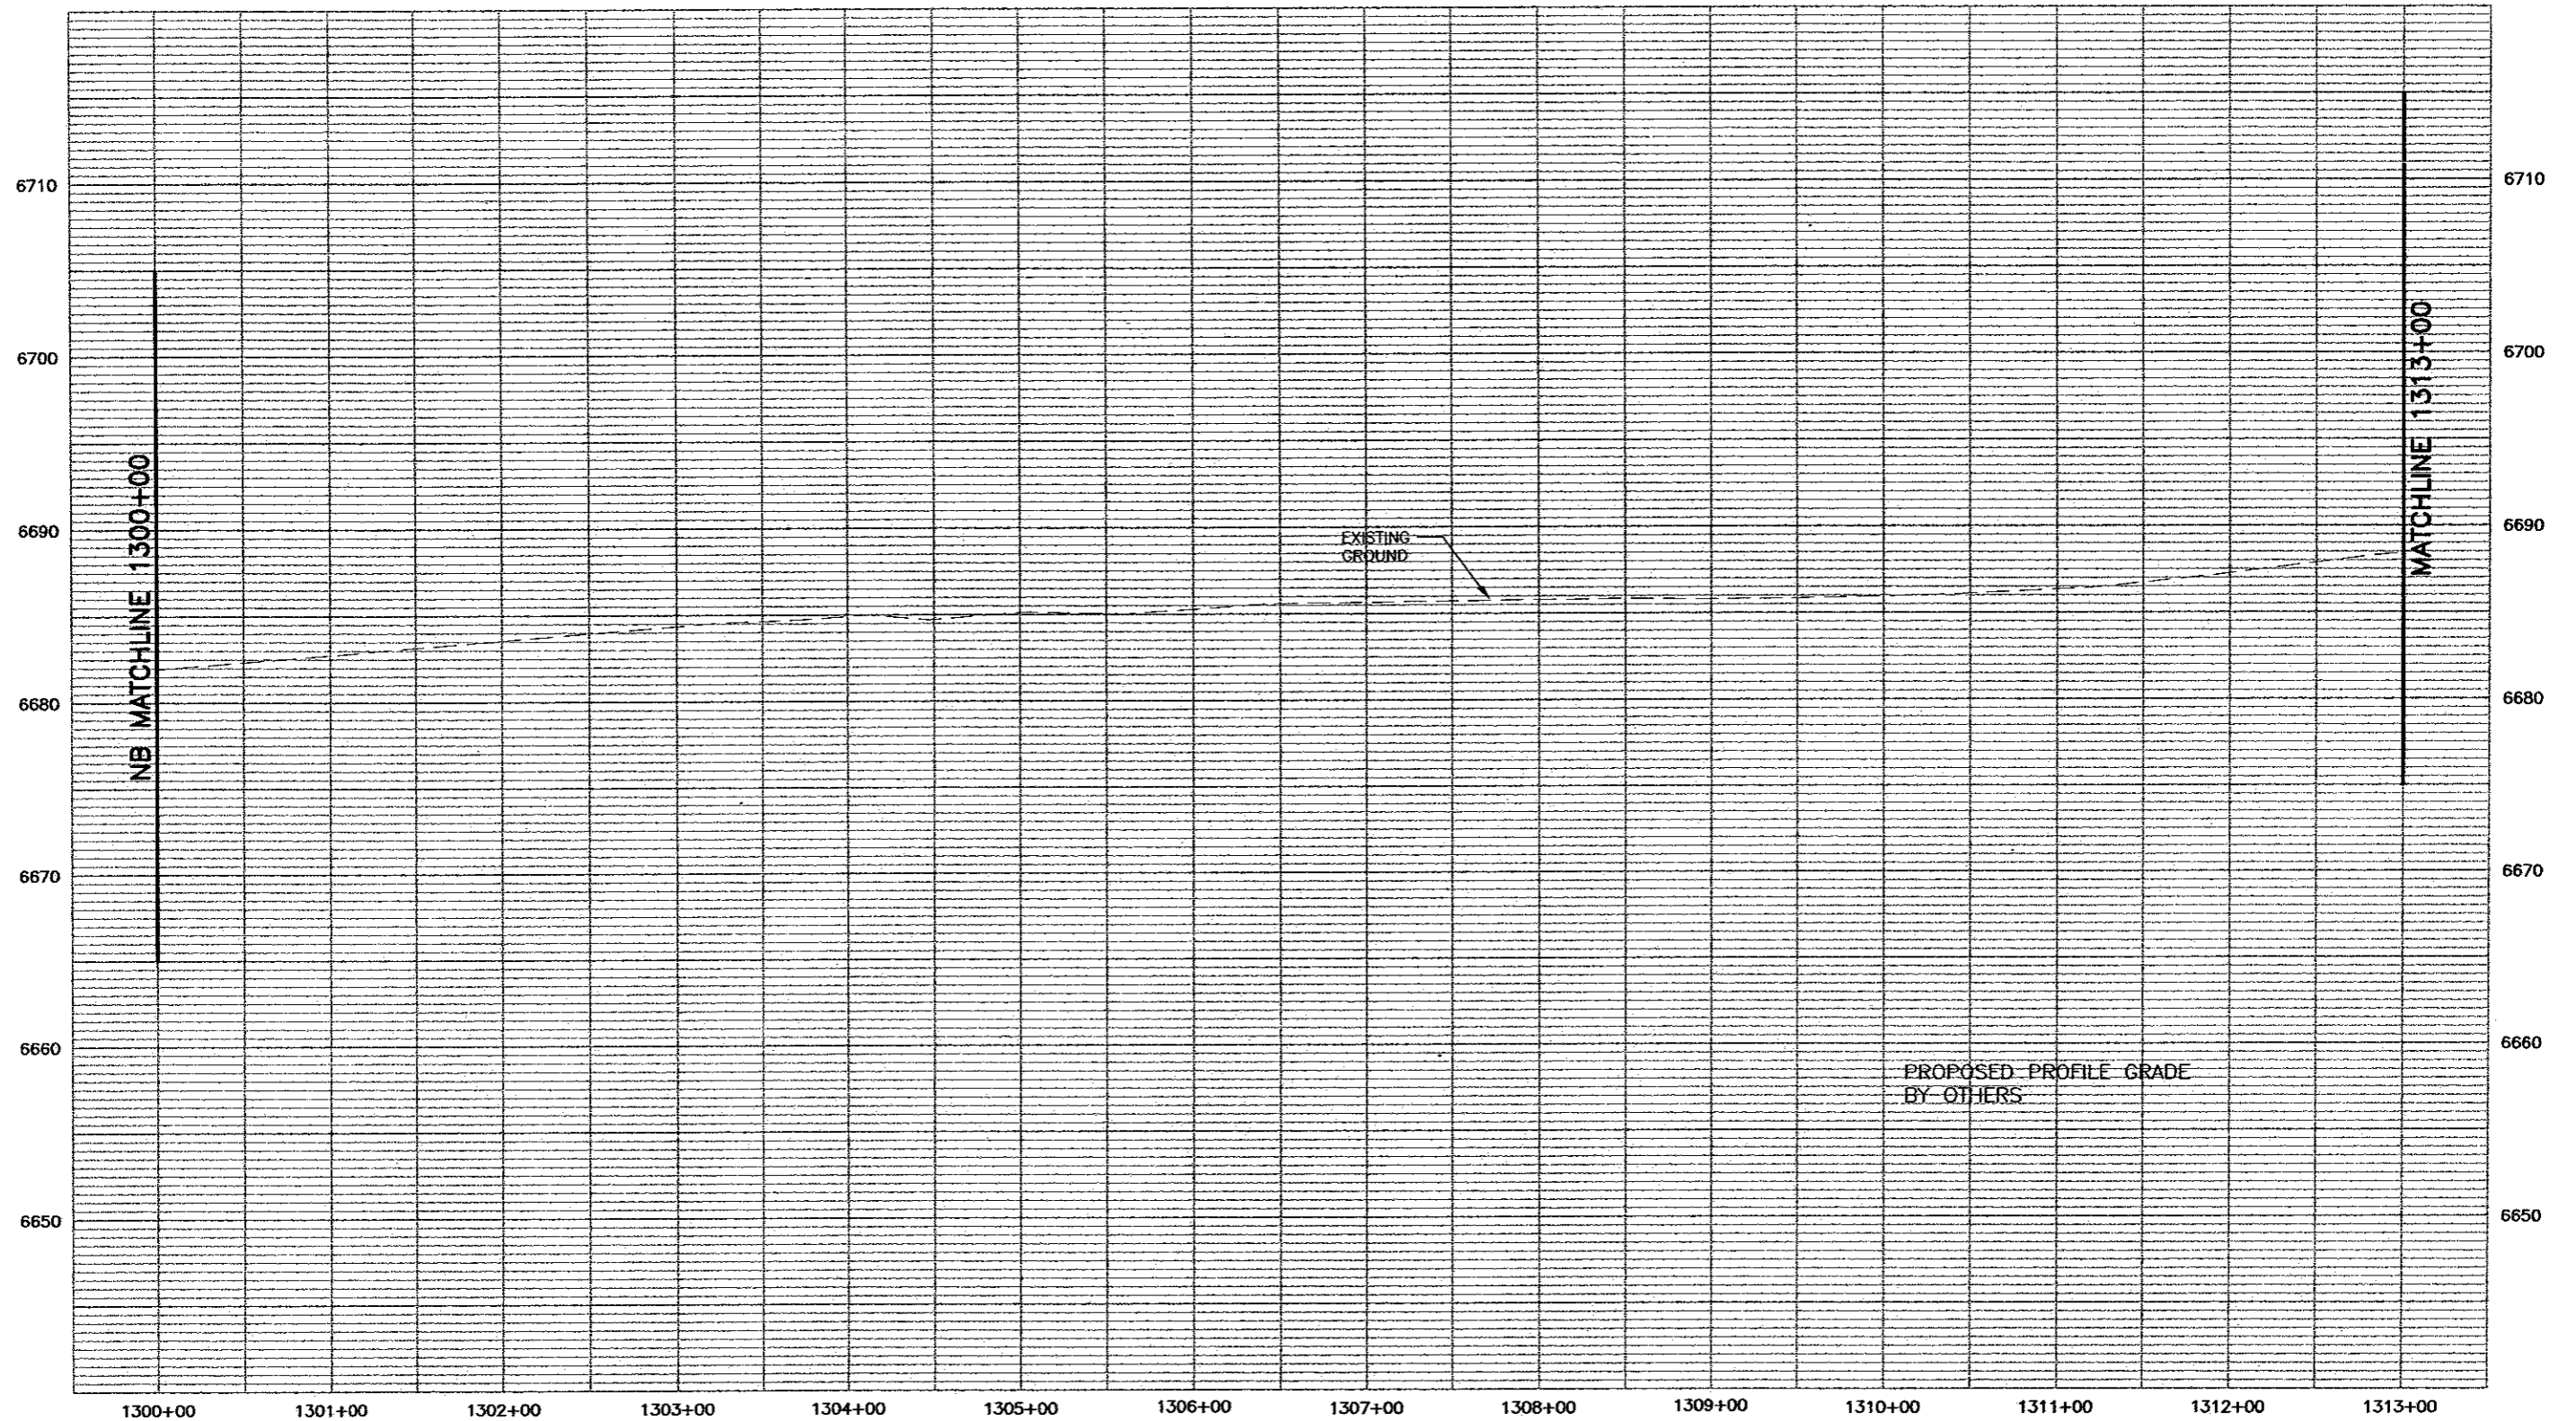


PROFILE - HORIZ-1"= 100'
VERT-1"= 10'



Computer File Information	
Creation Date: 11/19/01	Initials: MAK
Last Modification Date: 05/31/02	Initials: MAB
Full Path: P:\983100913\ACAD\SHEETS	
Drawing File Name: RDPR101N-105S.DWG	
Acad Ver. 2000	Scale: As Shown Units: English

Sheet Revisions	
(R-)	
(R-)	
(R-)	
(R-)	

Colorado Department of Transportation




1480 Quail Lake Loop - Suite A
Colorado Springs, Colorado 80906
Phone: (719) 634-2323 Fax: (719) 227-3298

Region No. 2

As Constructed
No Revisions:
Revised:
Void:

I-25 Profile (NB)1300+00 to 1313+00	
Designer: MAB	
Detailer: MAB	
Sheet Subset: ROADWAY	Subset Sheet: 103N of

Project No./Code
XXX XXXX-XXX
XXXXX
Sheet Number 298

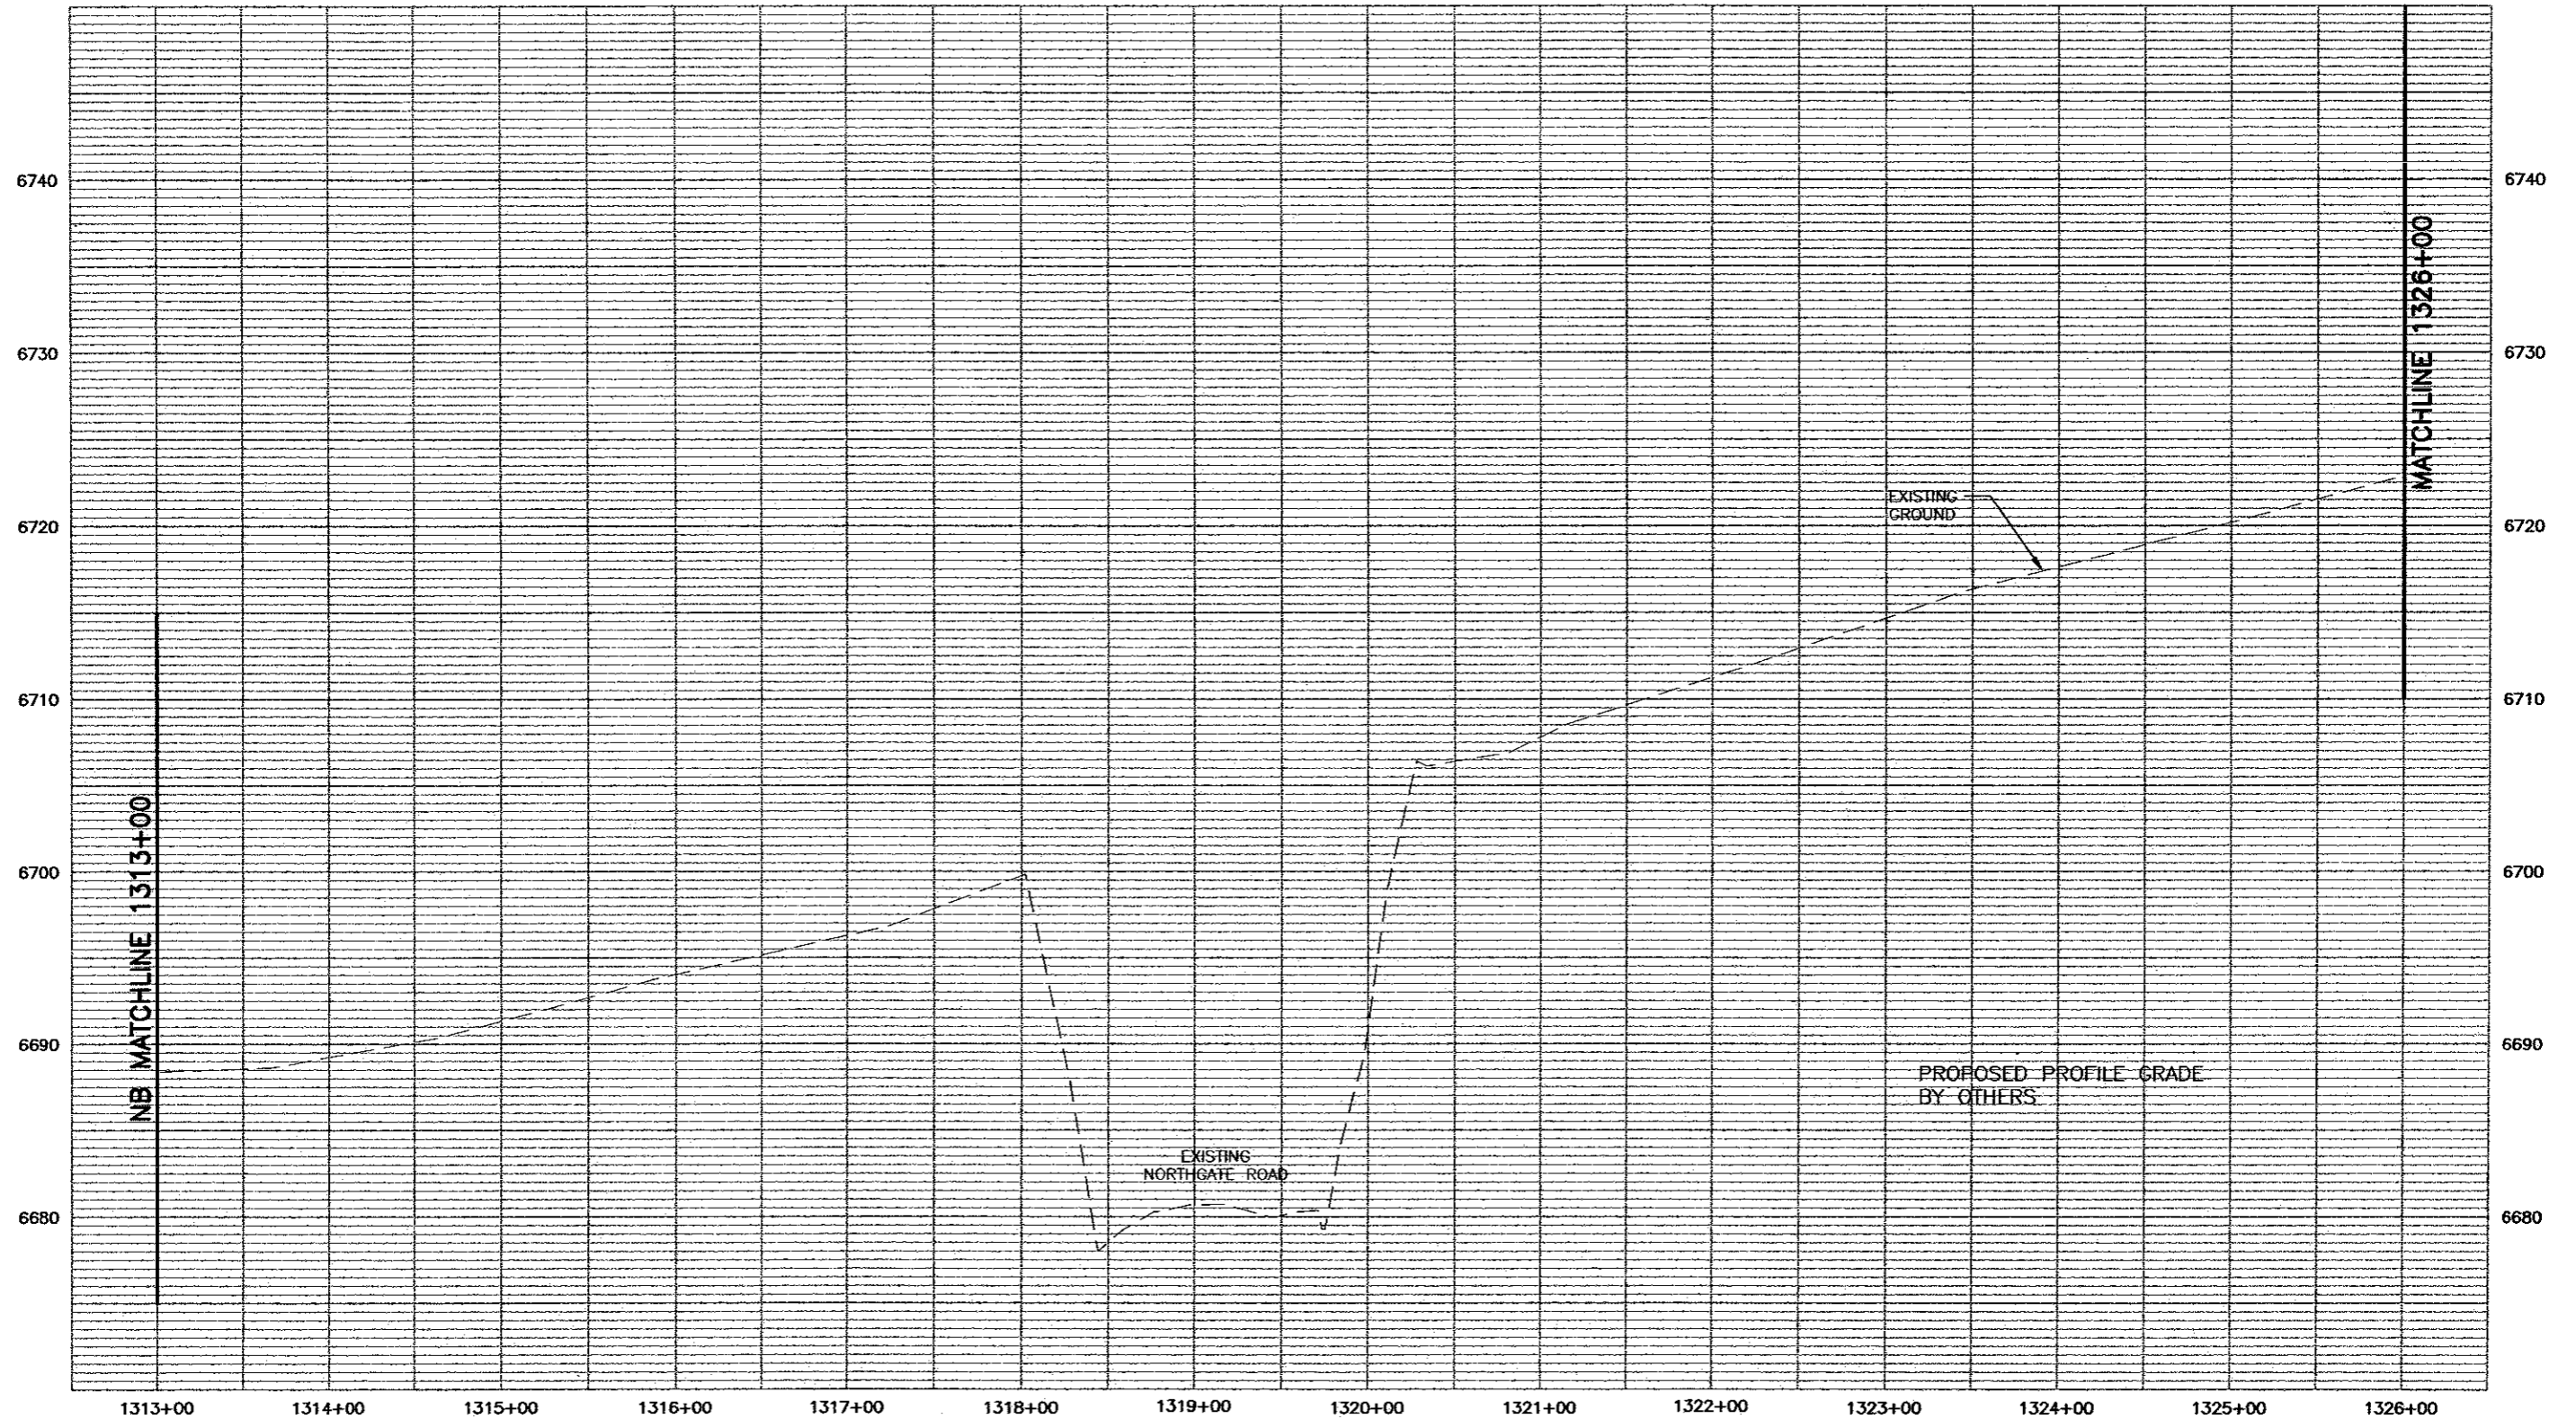


PROFILE - HORIZ-1"= 100'
VERT-1"= 10'

WILSON & COMPANY
Engineers & Architects

Computer File Information	
Creation Date: 11/19/01	Initials: MAK (R-)
Last Modification Date: 05/31/02	Initials: MAB (R-)
Full Path: P:\983100913\ACAD\SHEETS	(R-)
Drawing File Name: RDPR101N-105S.DWG	(R-)
Acad Ver. 2000 Scale: As Shown Units: English	(R-)

Sheet Revisions	

Colorado Department of Transportation




1480 Quail Lake Loop - Suite A
Colorado Springs, Colorado 80906
Phone: (719) 634-2323 Fax: (719) 227-3298

Region No. 2

As Constructed
No Revisions:
Revised:
Void:

I-25 Profile (NB)1313+00 to 1326+00	
Designer: MAB	
Detailer: MAB	
Sheet Subset: ROADWAY	Subset Sheet: 104N of

Project No./Code
XXX XXXX-XXX
XXXXX
Sheet Number 259

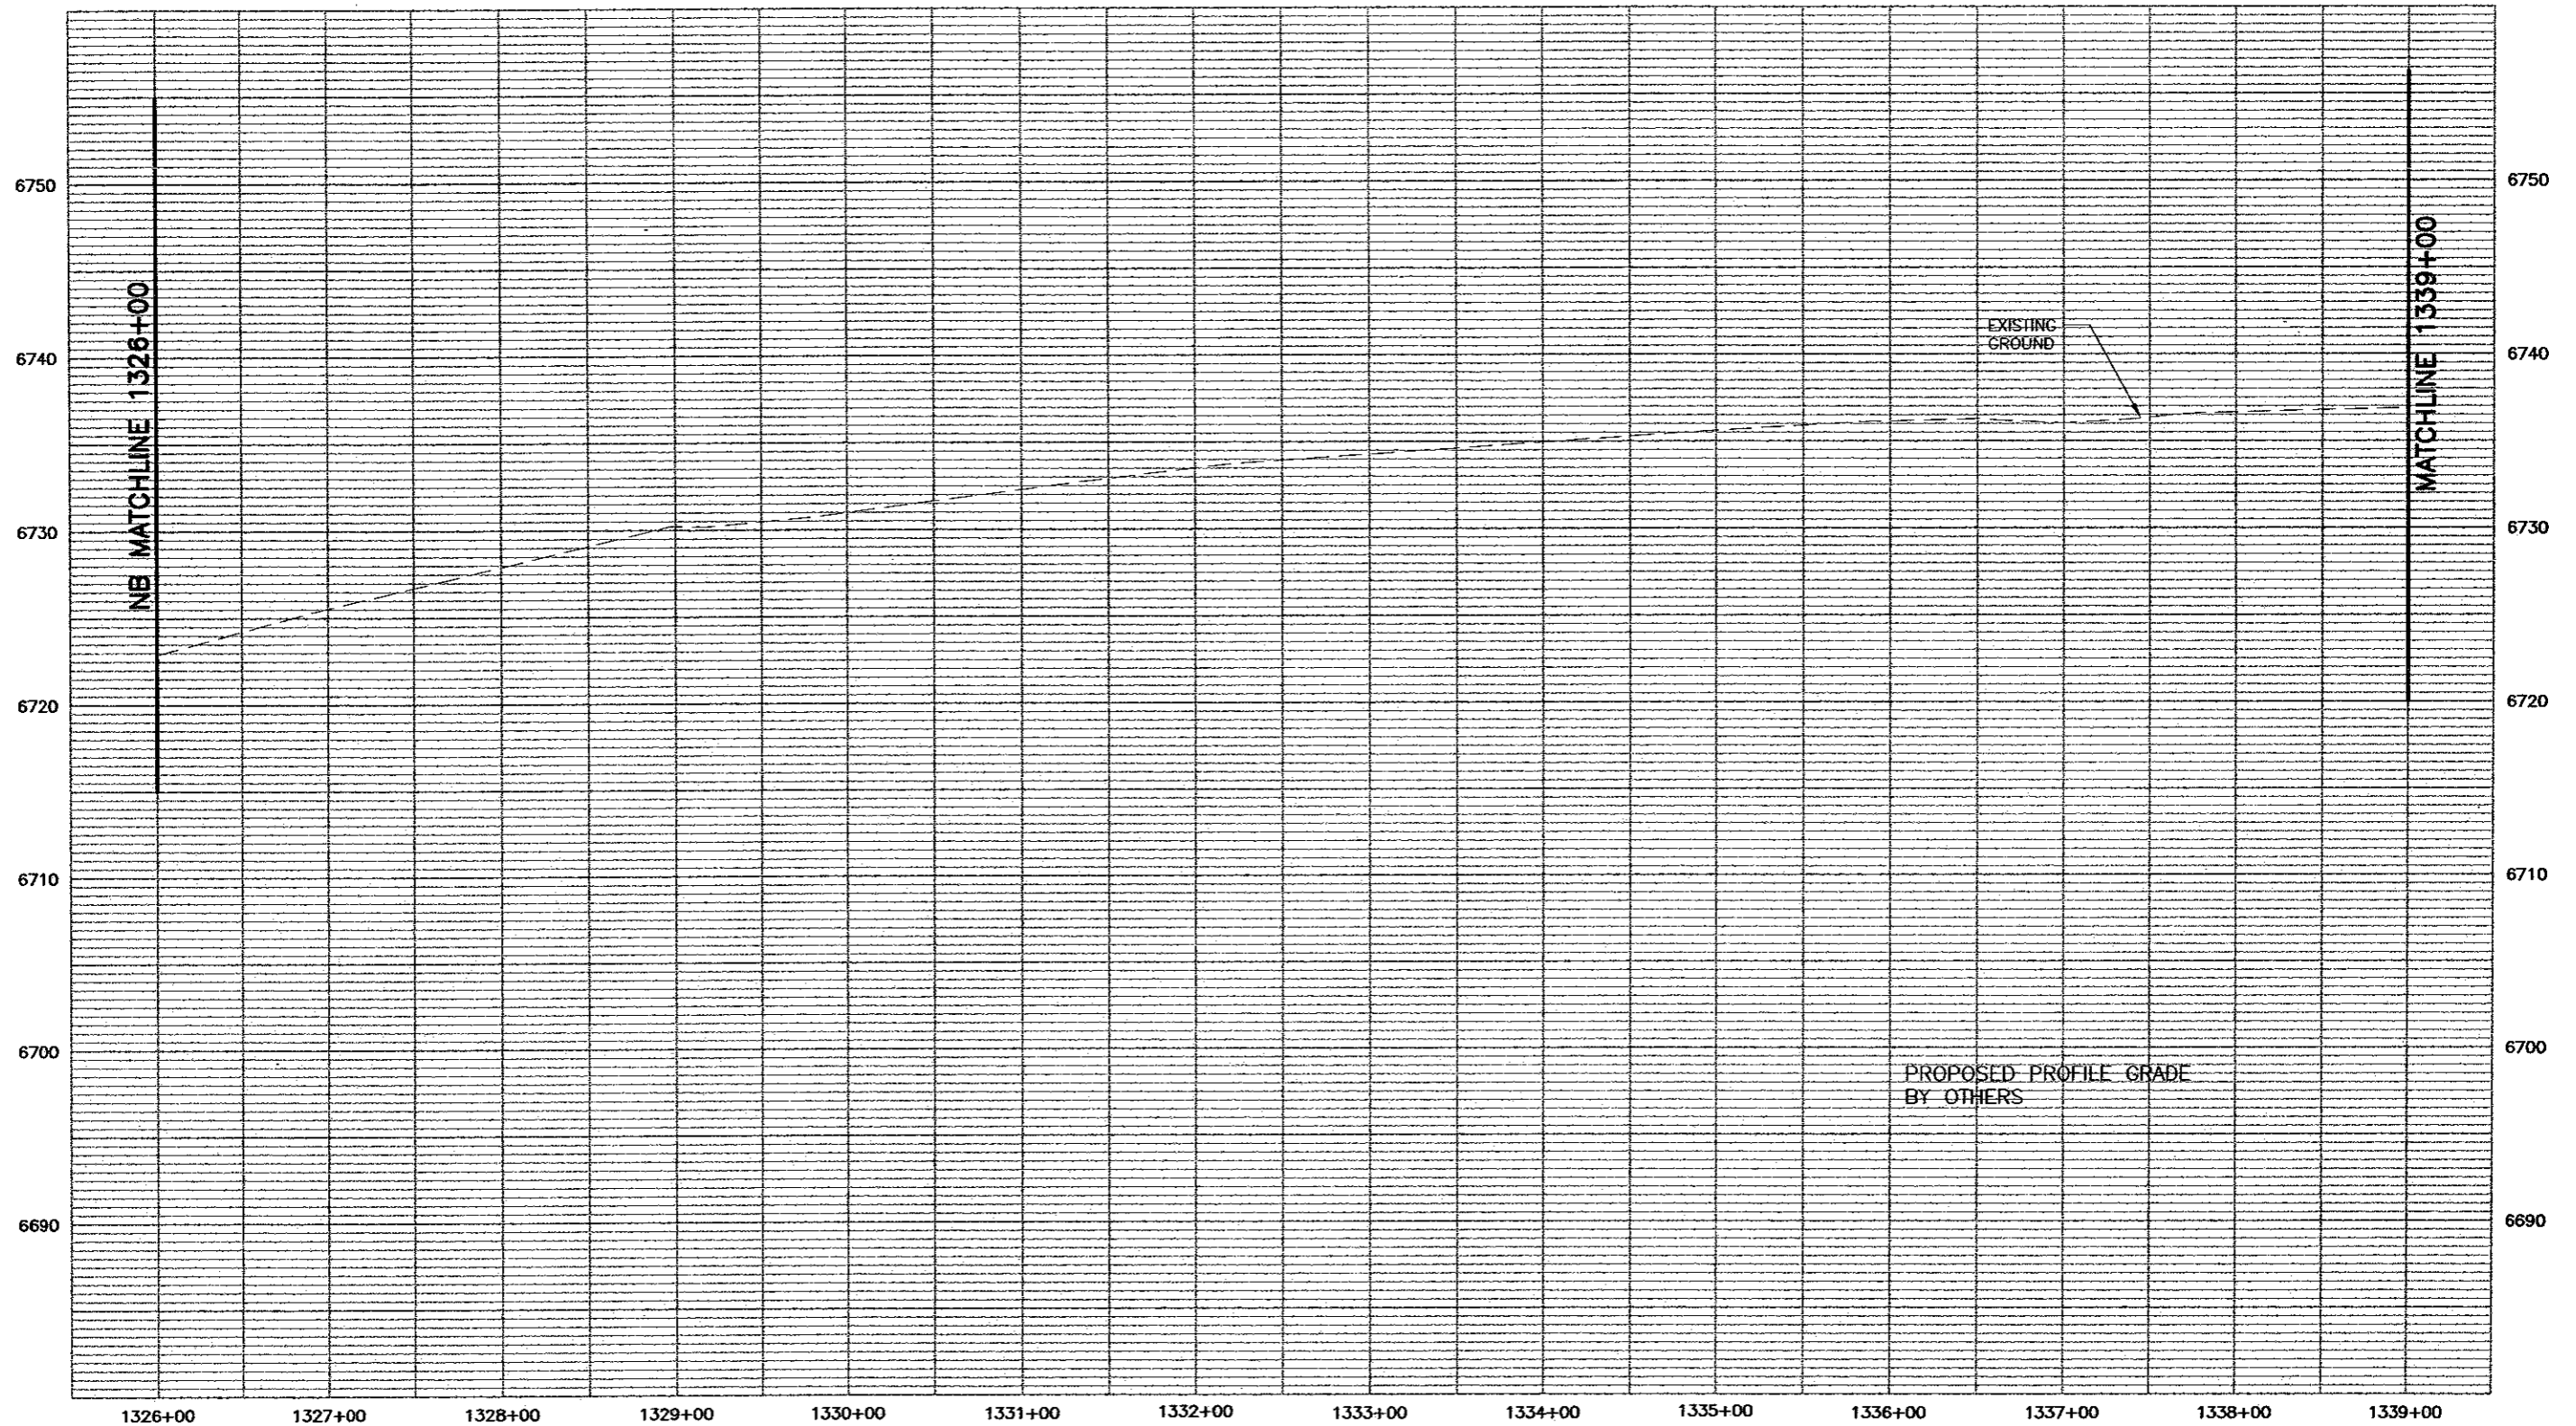


PROFILE - HORIZ-1"= 100'
VERT-1"= 10'



Computer File Information	
Creation Date: 11/19/01	Initials: MAK (R-)
Last Modification Date: 11/19/01	Initials: MAK (R-)
Full Path: P:\983100913\30% DESIGN SUBMITTAL\DWG	(R-)
Drawing File Name: RDPR101N-105S.DWG	(R-)
Acad Ver. 2000	Scale: As Shown Units: English (R-)


Sheet Revisions	

Colorado Department of Transportation

 1480 Quail Lake Loop - Suite A
 Colorado Springs, Colorado 80906
 Phone: (719) 634-2323 Fax: (719) 227-3298
Region No. 2

As Constructed
No Revisions:
Revised:
Void:

I-25 Profile (NB)1326+00 to 1339+00	
Designer: MAB	
Detailer: MAB	
Sheet Subset: ROADWAY	Subset Sheet: 105N of

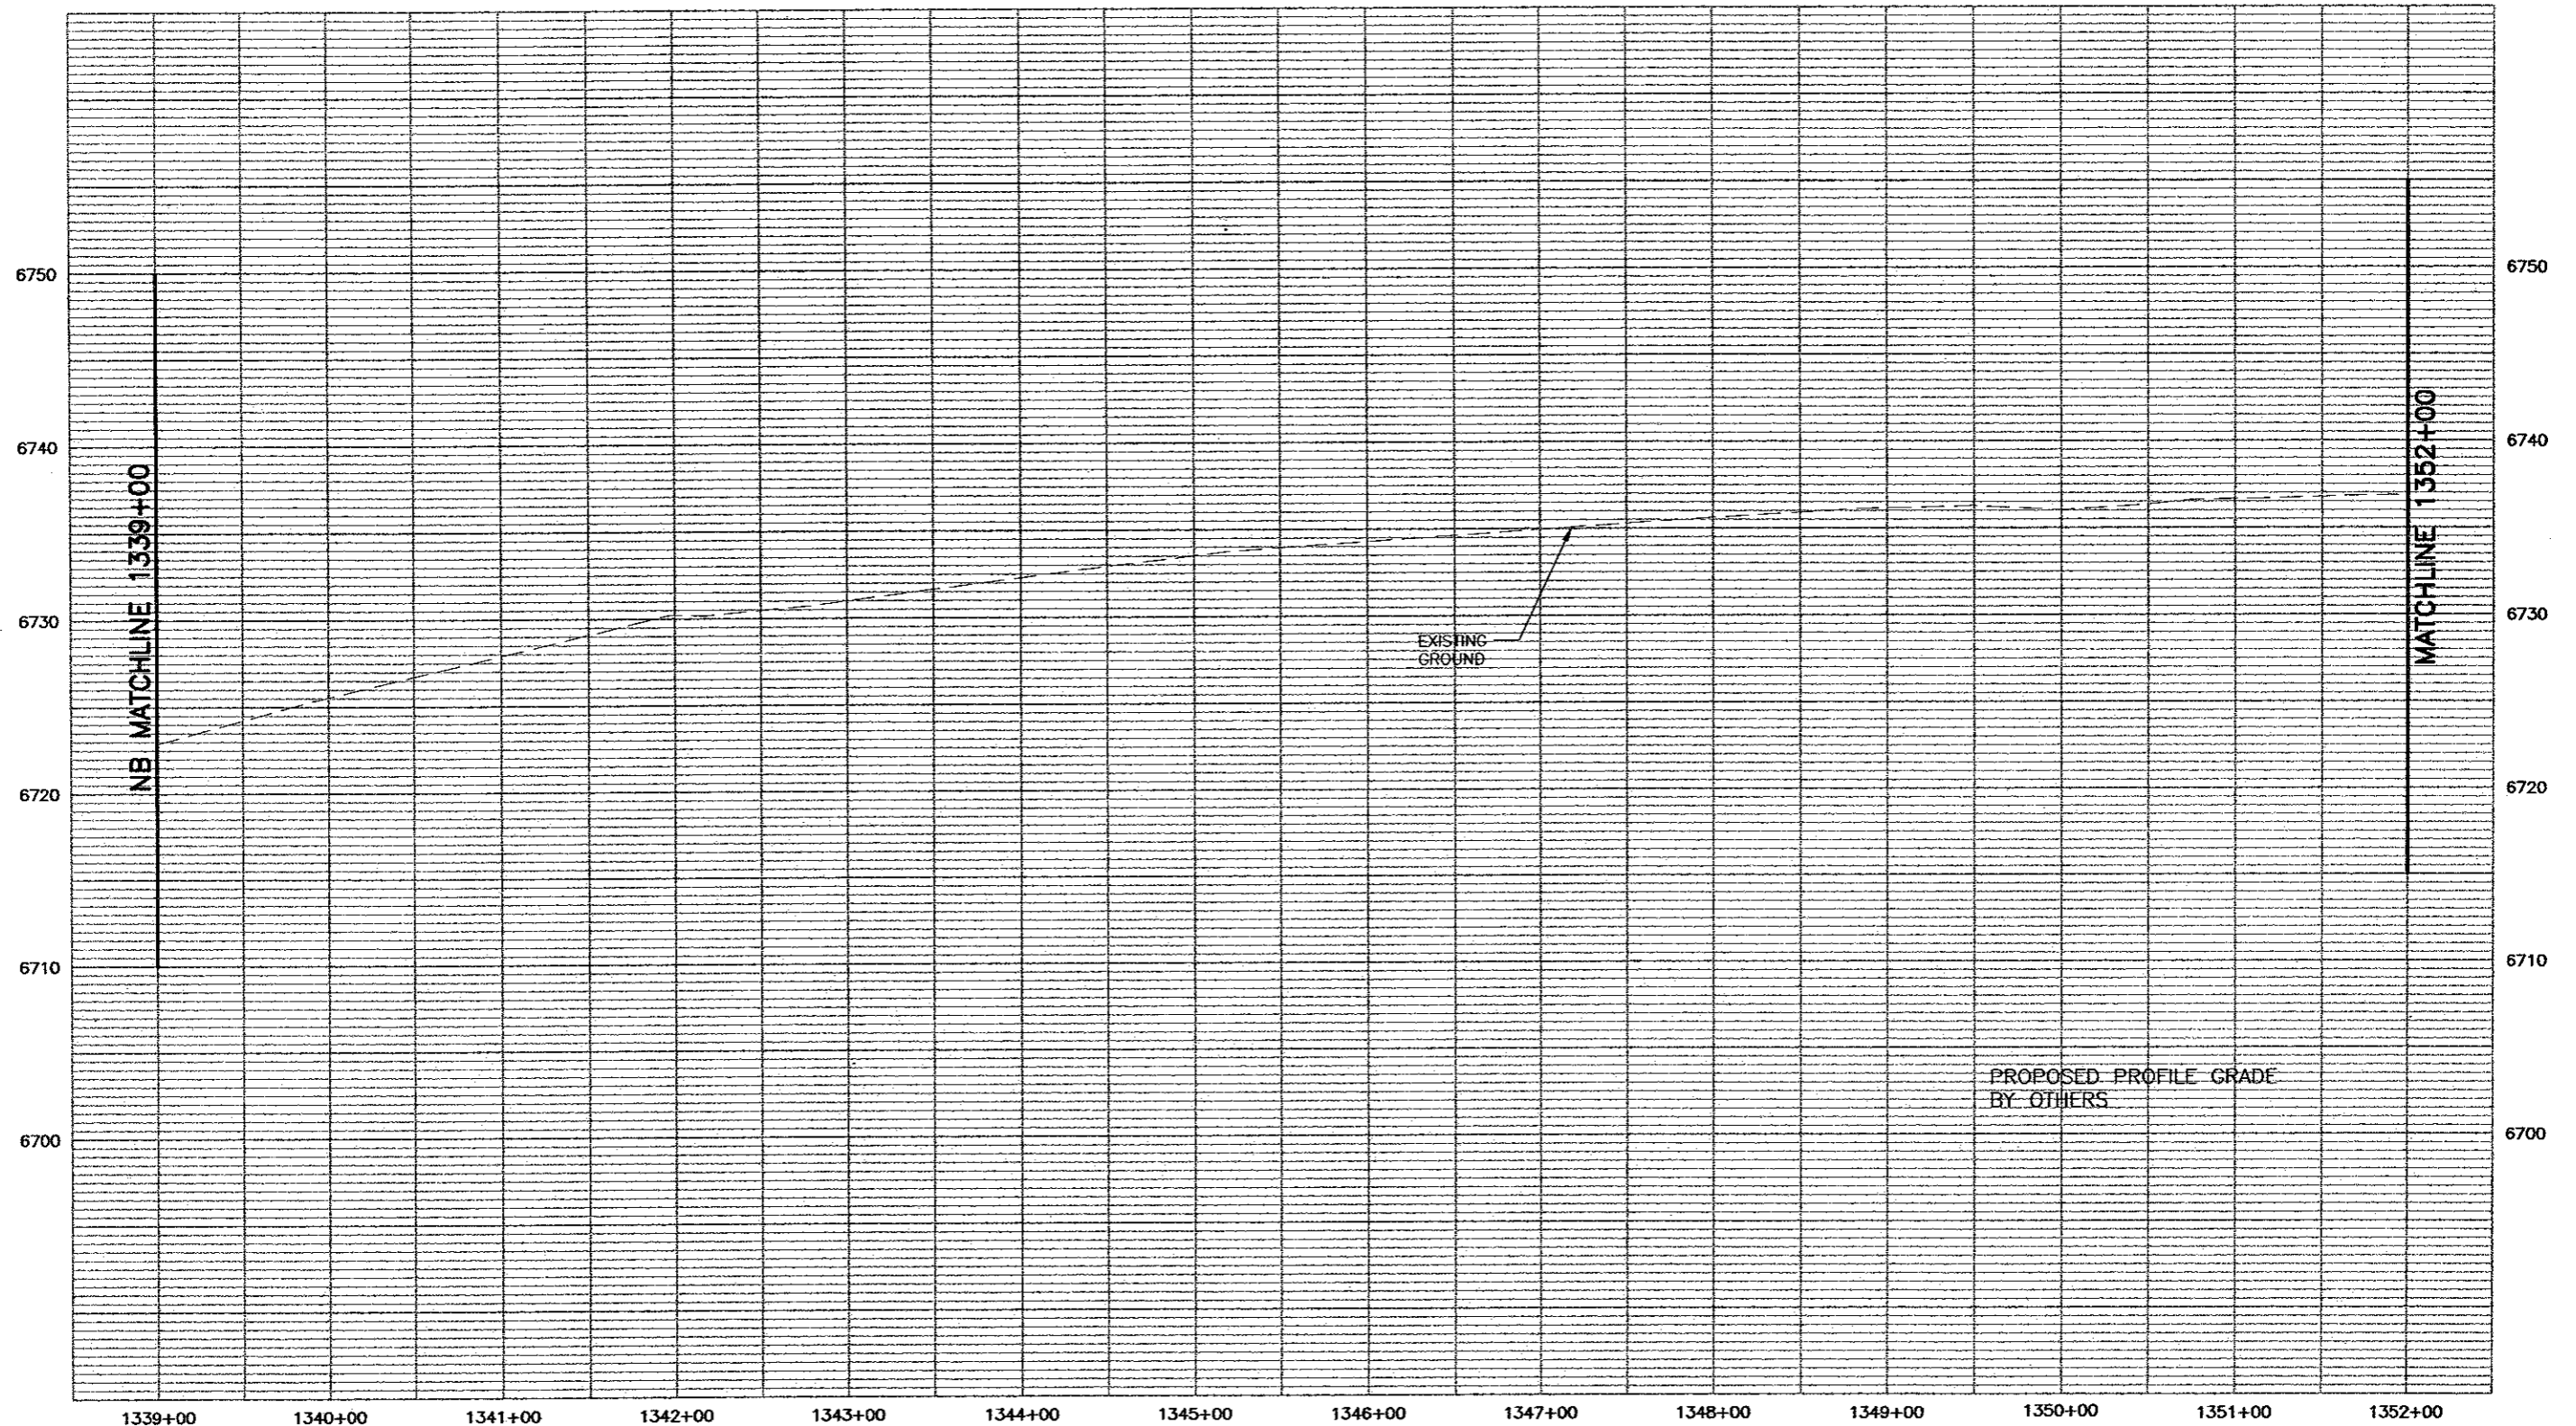Project No./Code
XXX XXXX-XXX
XXXXX
Sheet Number 260




PROFILE - HORIZ-1"= 100'
VERT-1"= 10'



Computer File Information	
Creation Date: 11/19/01	Initials: MAB
Last Modification Date: 05/31/02	Initials: MAB
Full Path: P:\983100913\ACAD\SHEETS	
Drawing File Name: RDPR106N-110.DWG	
Acad Ver. 2000	Scale: As Shown Units: English

Sheet Revisions	

Colorado Department of Transportation




1480 Quail Lake Loop - Suite A
Colorado Springs, Colorado 80906
Phone: (719) 634-2323 Fax: (719) 227-3298

Region No. 2

As Constructed
No Revisions:
Revised:
Void:

I-25 Profile	
(NB) 1339+00 to 1352+00	
Designer: MAB	
Detailer: MAB	
Sheet Subset: ROADWAY	Subset Sheet: 106N of

Project No./Code
XXX XXXX-XXX
XXXXX
Sheet Number 261

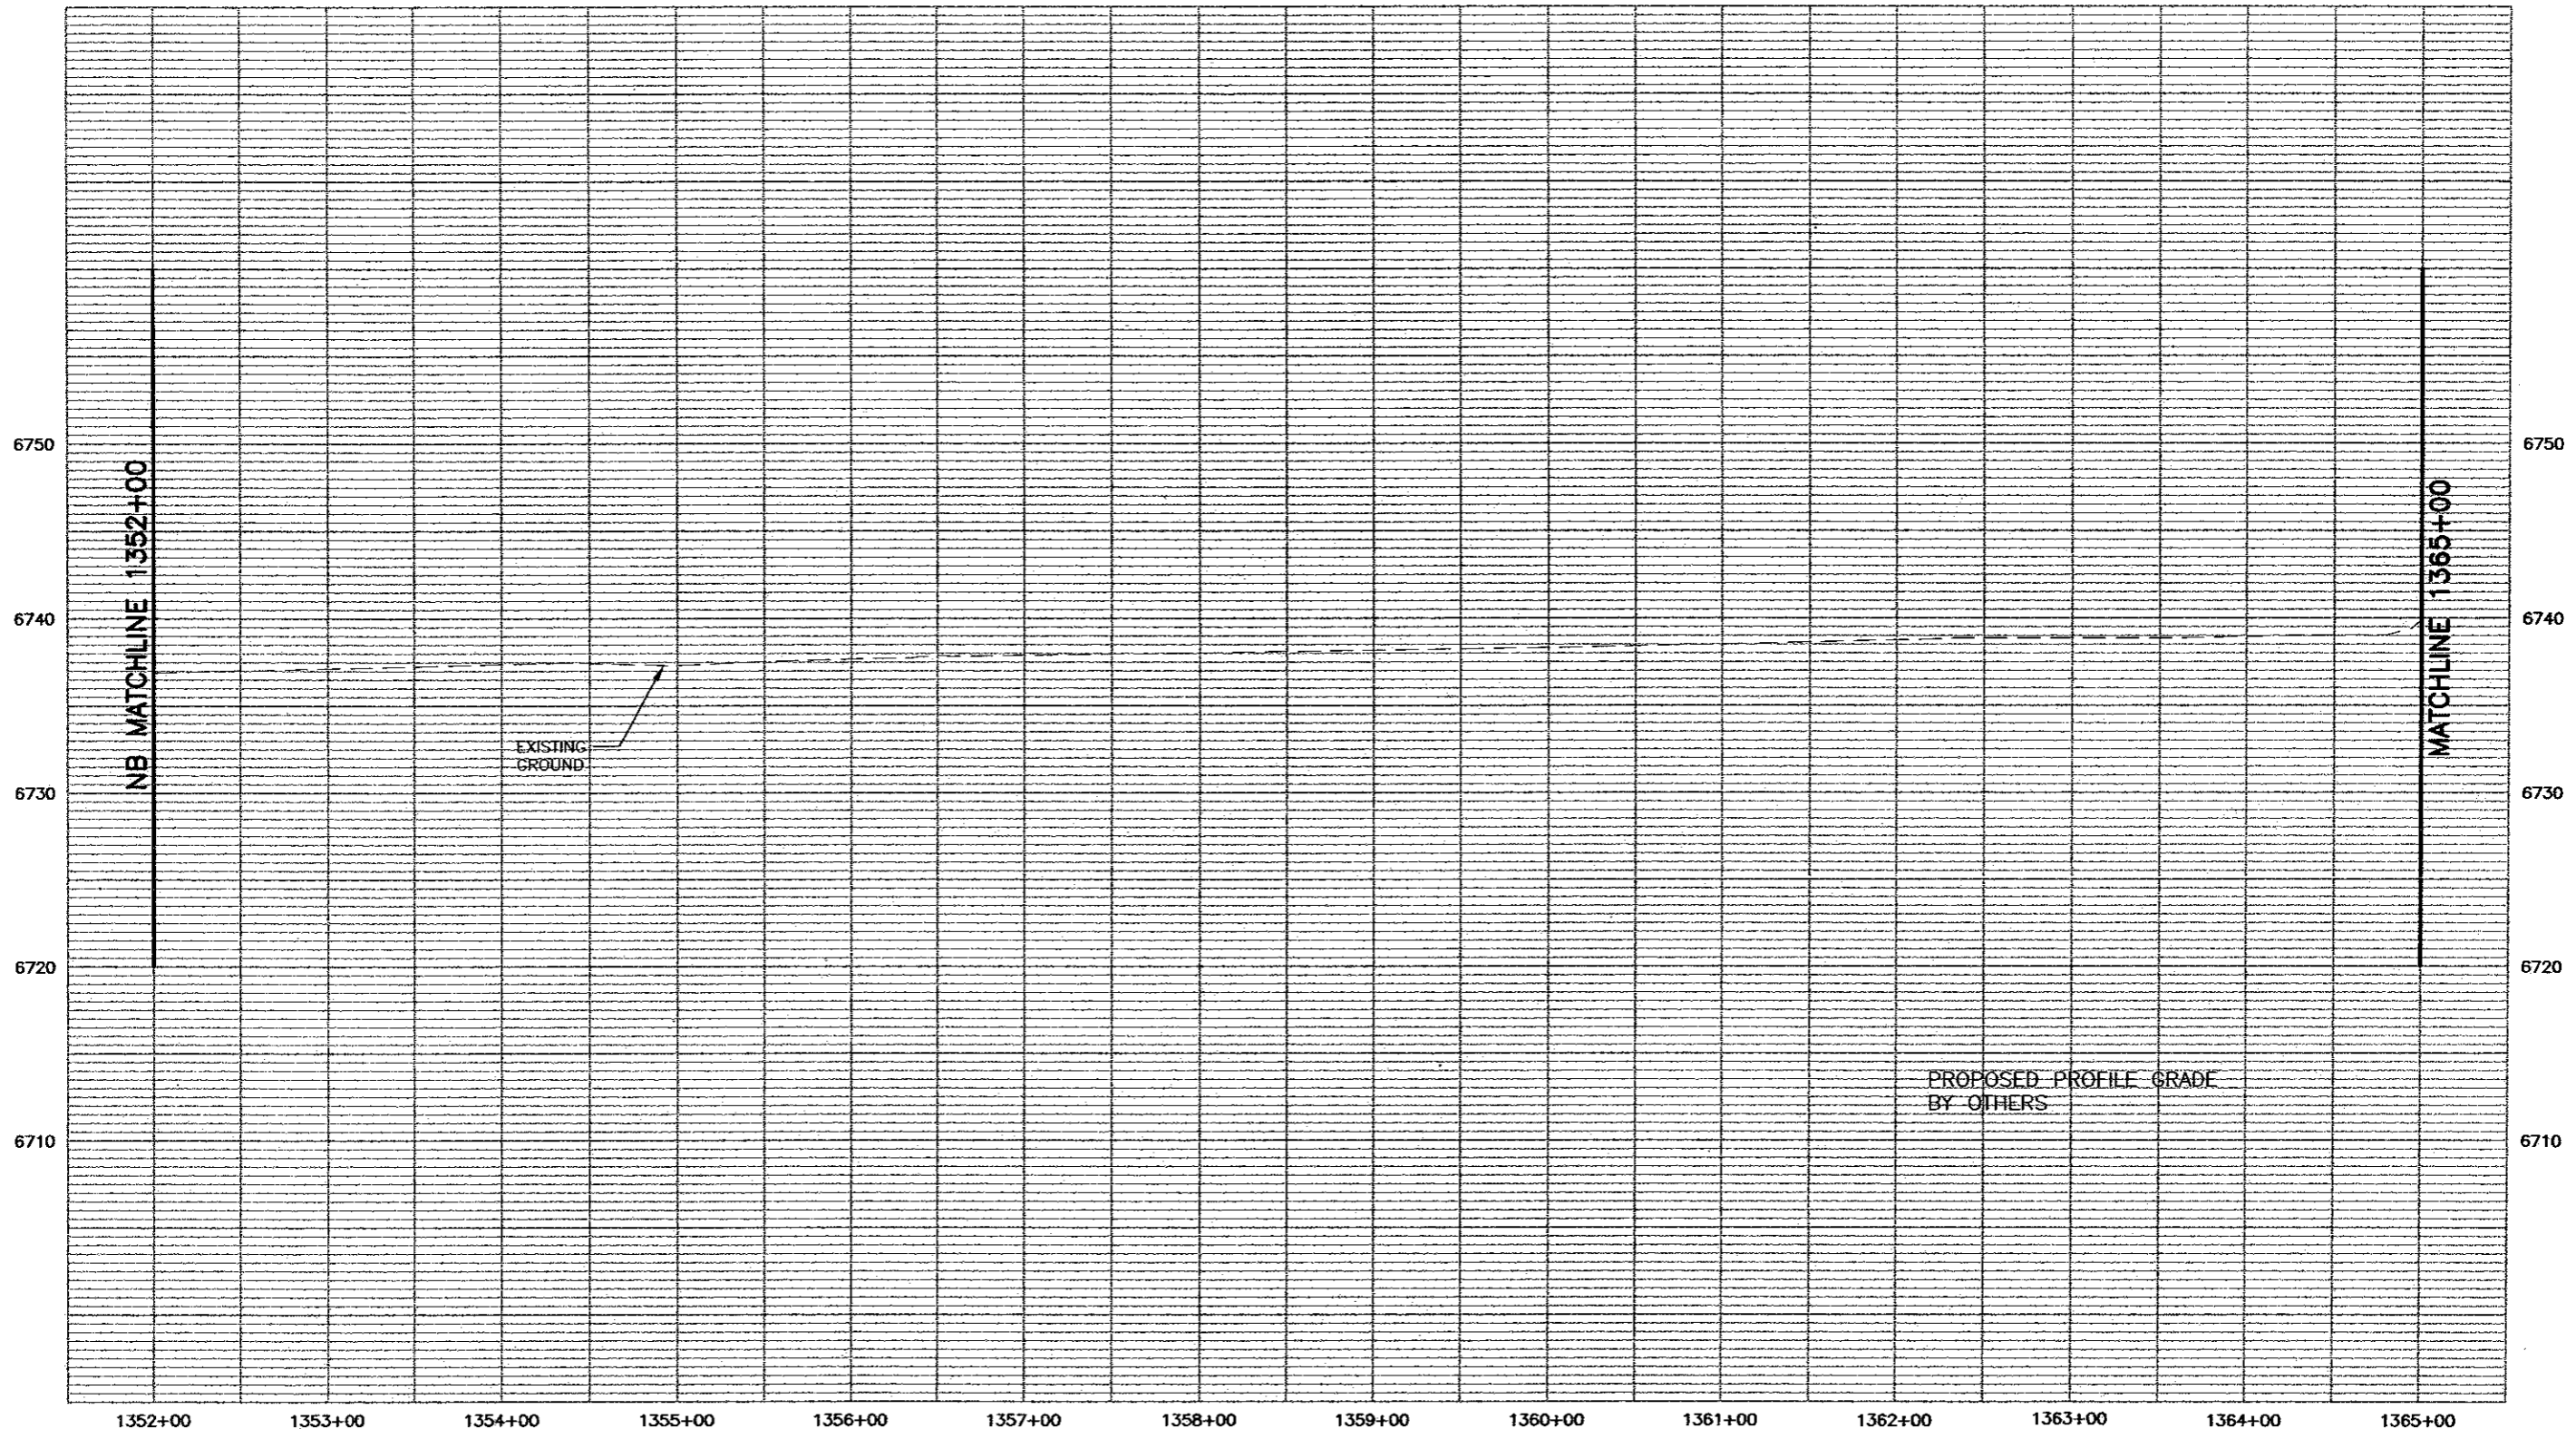


PROFILE - HORIZ-1"= 100'
VERT-1"= 10'



Computer File Information	
Creation Date: 11/19/01	Initials: MAB
Last Modification Date: 05/31/02	Initials: MAB
Full Path: P:\983100913\ACAD\SHEETS	
Drawing File Name: RDPR106N-110.DWG	
Acad Ver. 2000	Scale: As Shown Units: English

Sheet Revisions	
(R-)	
(R-)	
(R-)	
(R-)	

Colorado Department of Transportation




1480 Quail Lake Loop - Suite A
Colorado Springs, Colorado 80906
Phone: (719) 634-2323 Fax: (719) 227-3298

Region No. 2

As Constructed
No Revisions:
Revised:
Void:

I-25 Profile (NB) 1352+00 to 1365+00	
Designer: MAB	
Detailer: MAB	
Sheet Subset: ROADWAY	Subset Sheet: 107N of

Project No./Code
XXX XXXX-XXX
XXXXX
Sheet Number 262

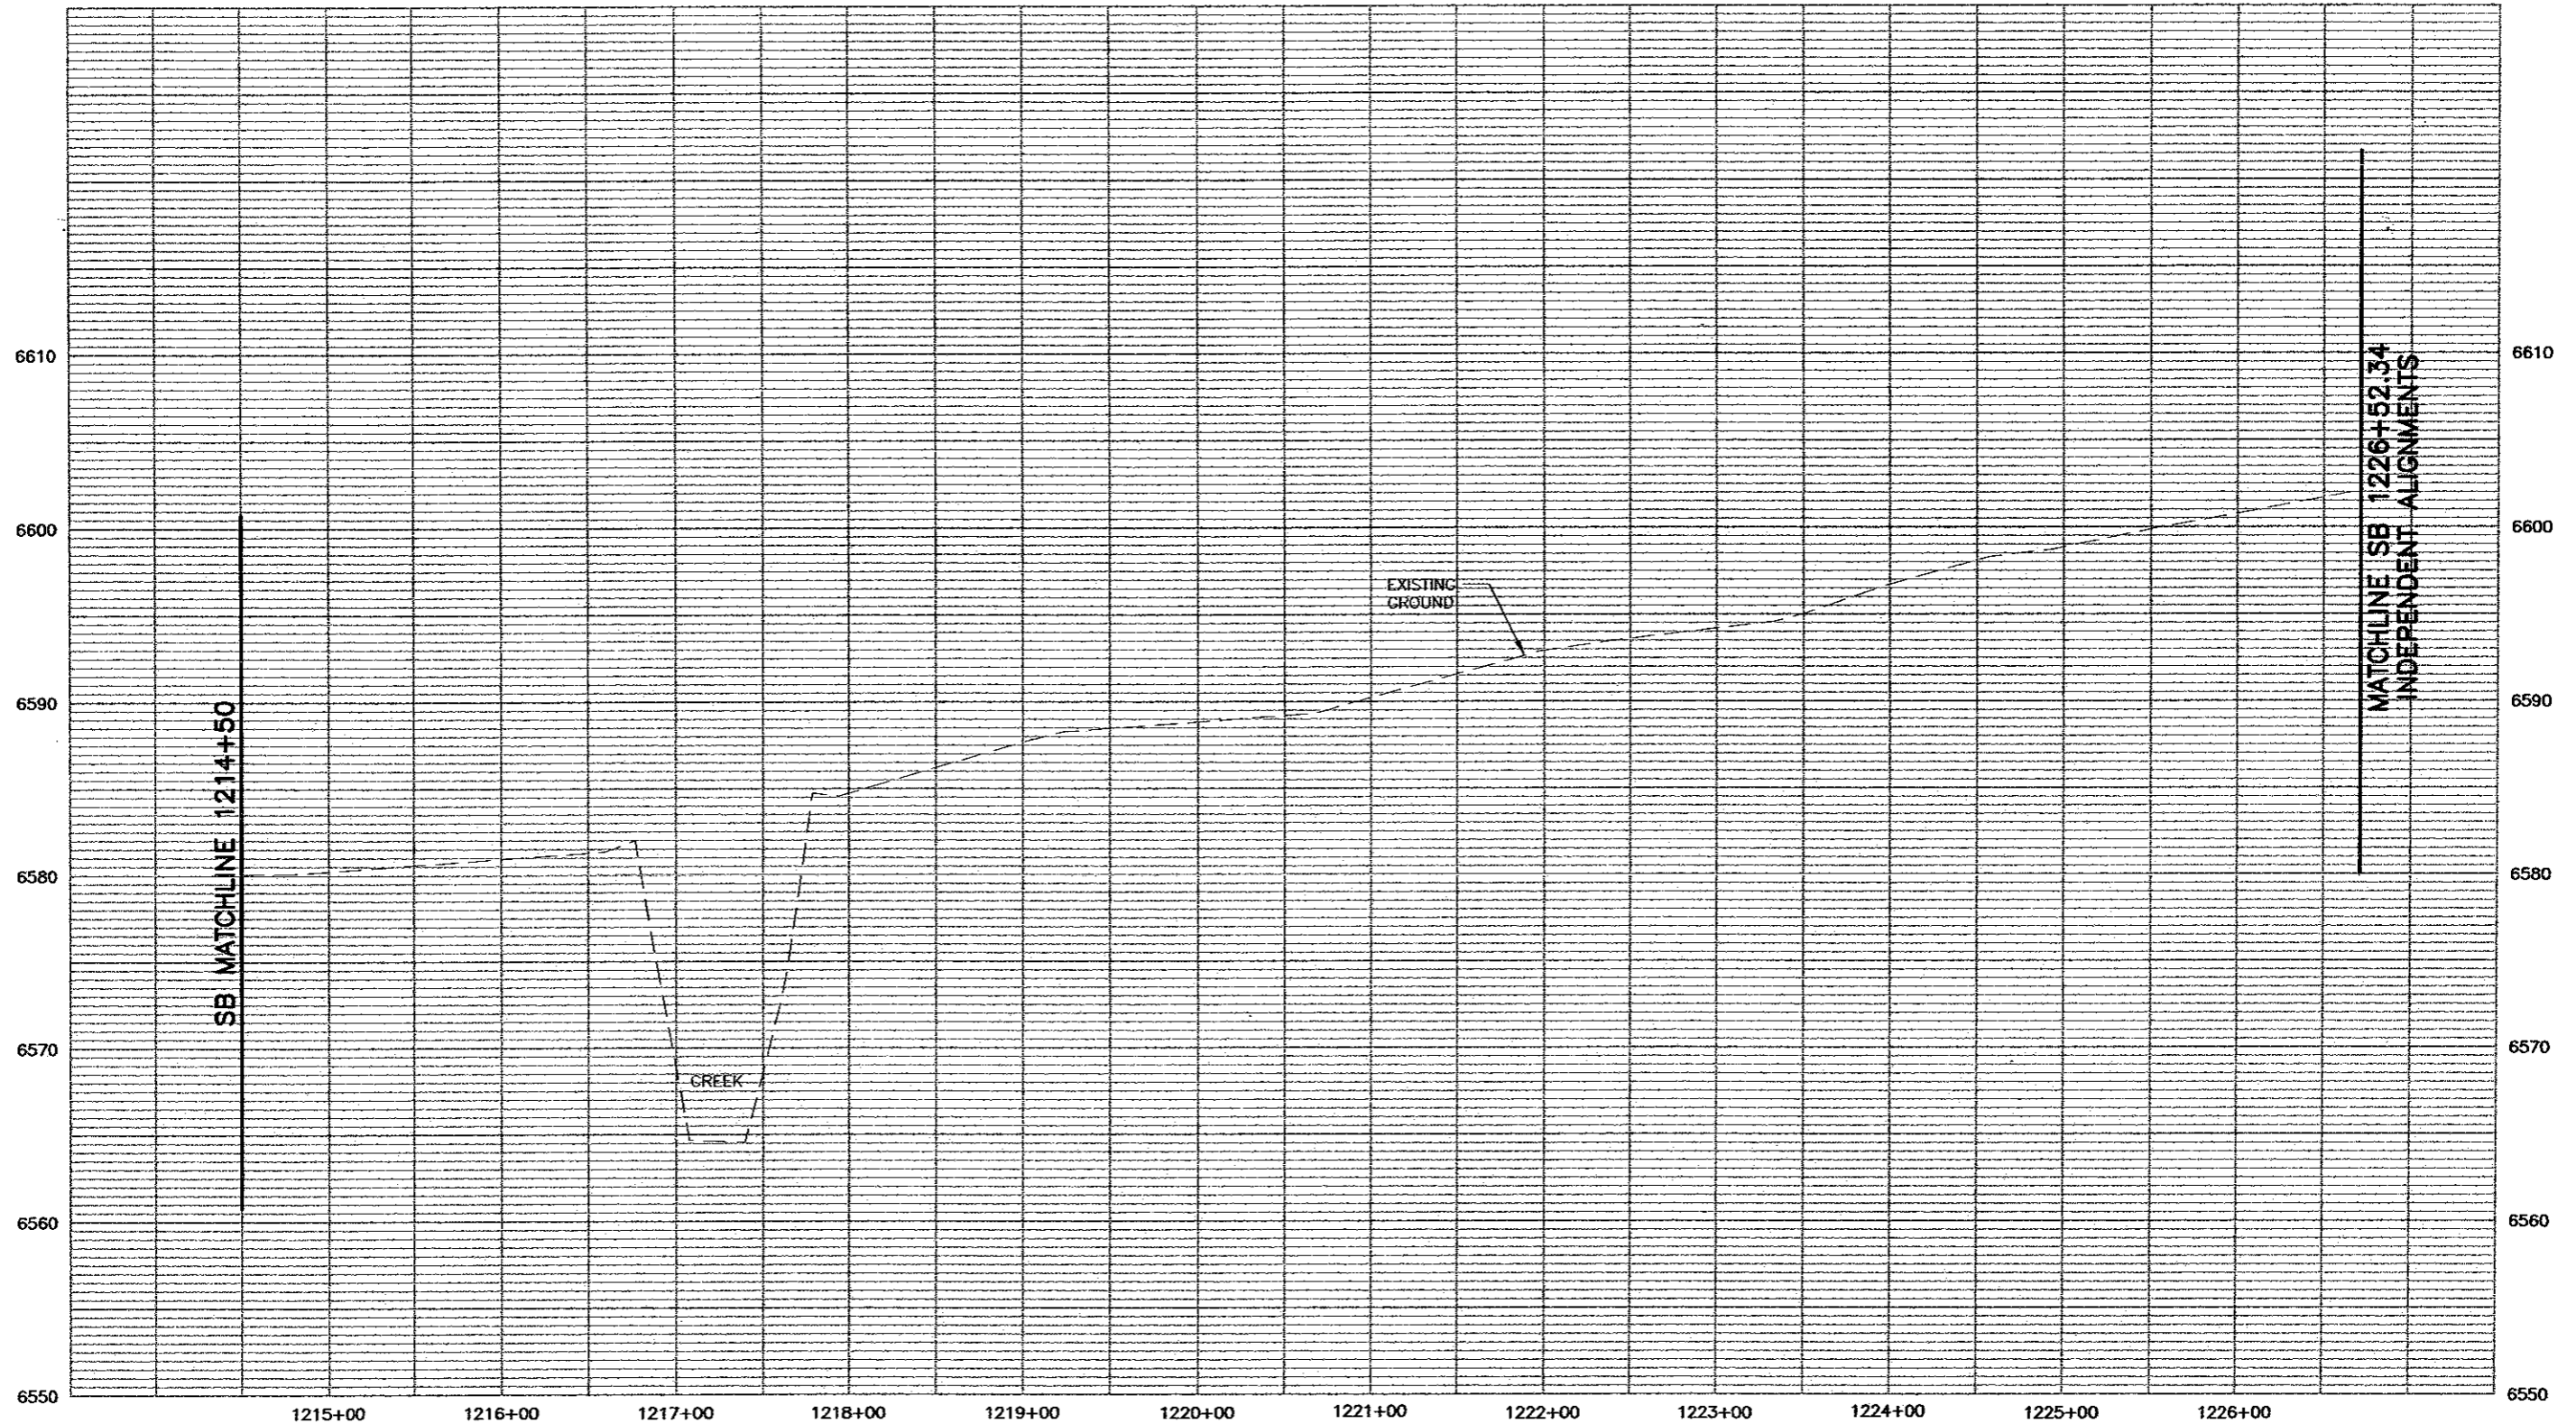


PROFILE -- HORIZ-1"= 100'
VERT-1"= 10'



Computer File Information	
Creation Date:	11/19/01 Initials: MAK
Last Modification Date:	05/31/02 Initials: MAB
Full Path:	P:\983100913\ACAD\SHEETS
Drawing File Name:	RDPR91-100S.DWG
Acad Ver. 2000	Scale: As Shown Units: English


Sheet Revisions	
(R-)	
(R-)	
(R-)	
(R-)	

Colorado Department of Transportation

 1480 Quail Lake Loop - Suite A
 Colorado Springs, Colorado 80906
 Phone: (719) 634-2323 Fax: (719) 227-3298
Region No. 2

As Constructed
No Revisions:
Revised:
Void:


I-25 Profile	
(SB)1214+50 to 1226+52.34	
Designer:	MAB
Detailer:	MAB
Sheet Subset: ROADWAY	Subset Sheet: 96S of

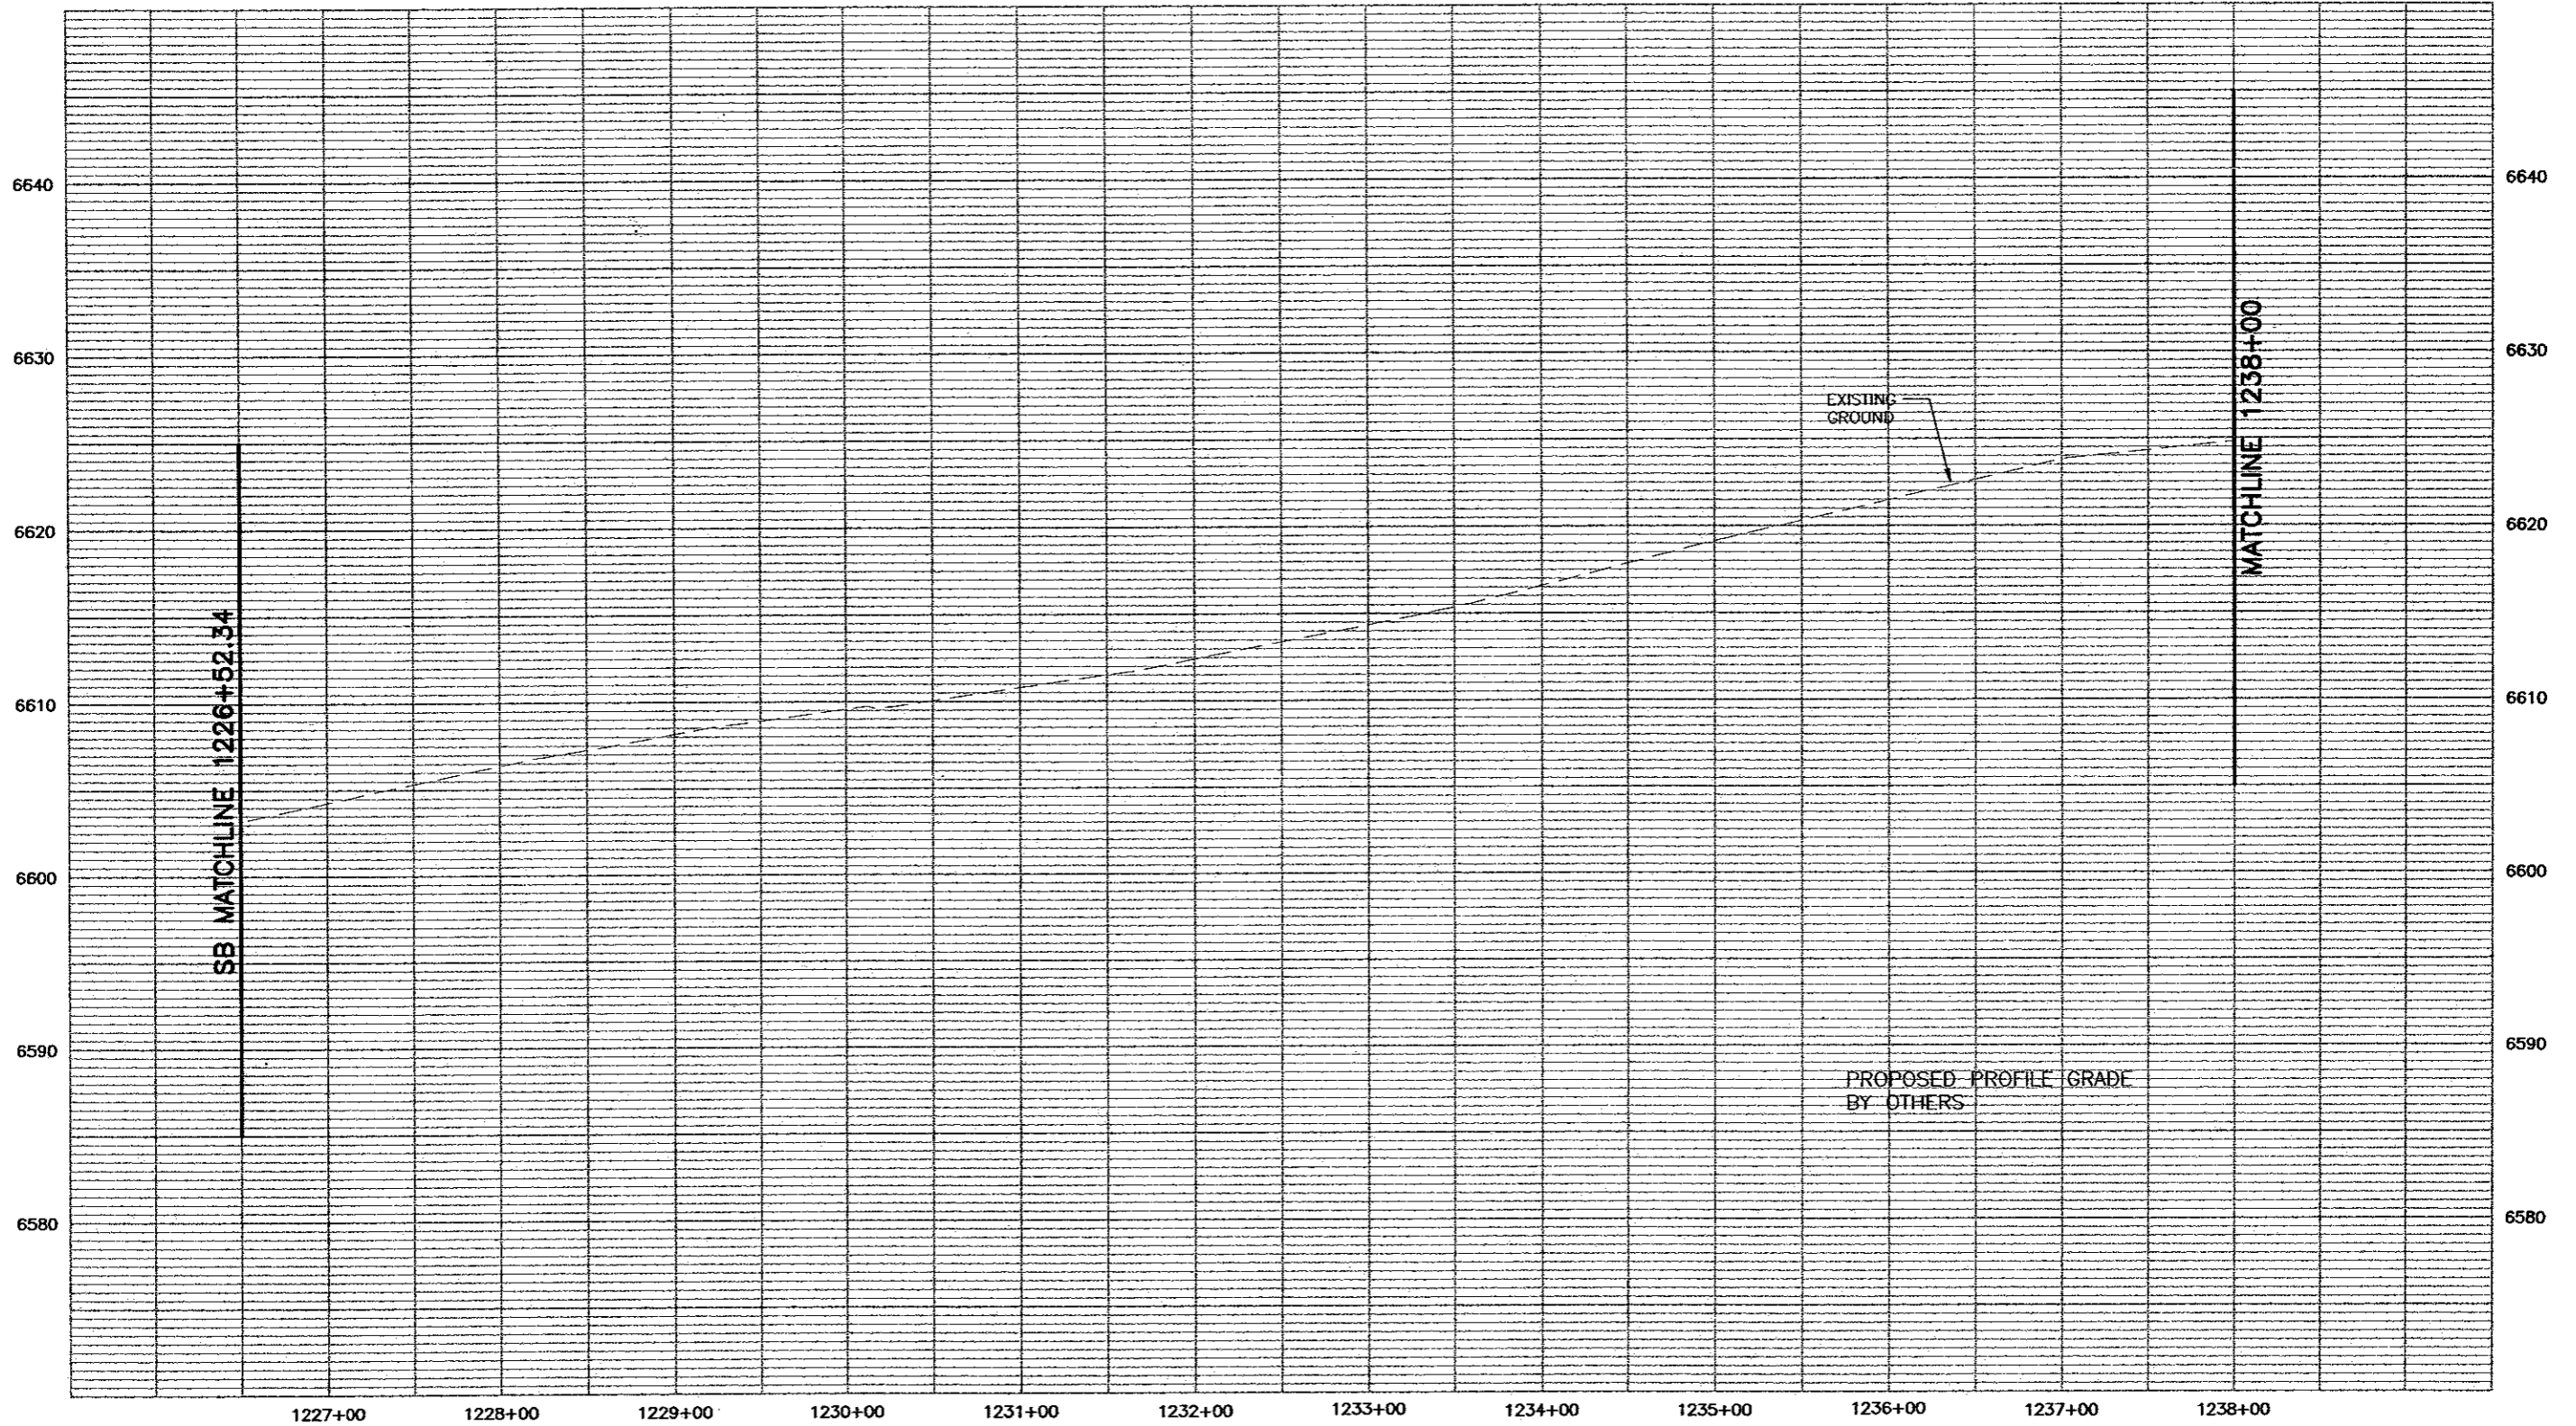
Project No./Code
XXX XXXX-XXX
XXXXX
Sheet Number 267



PROFILE - HORIZ--1"= 100'
VERT--1"= 10'



Computer File Information		Sheet Revisions		Colorado Department of Transportation		As Constructed		I-25 Profile		Project No./Code		
Creation Date: 11/19/01	Initials: MAK (R-)			 1480 Quail Lake Loop - Suite A Colorado Springs, Colorado 80906 Phone: (719) 634-2323 Fax: (719) 227-3298 Region No. 2	No Revisions:	(SB)1226+52.34 to 1238+00		XXX XXXX-XXX		XXXXX		
Last Modification Date: 05/31/02	Initials: MAB (R-)				Revised:	Designer: MAB					Sheet Number 264	
Full Path: P:\983100913\ACAD\SHEETS	(R-)				Void:	Detailer: MAB						
Drawing File Name: RDPR91-100S.DWG	(R-)				Sheet Subset: ROADWAY		Subset Sheet: 97S of					
Acad Ver. 2000	Scale: As Shown	Units: English	(R-)									

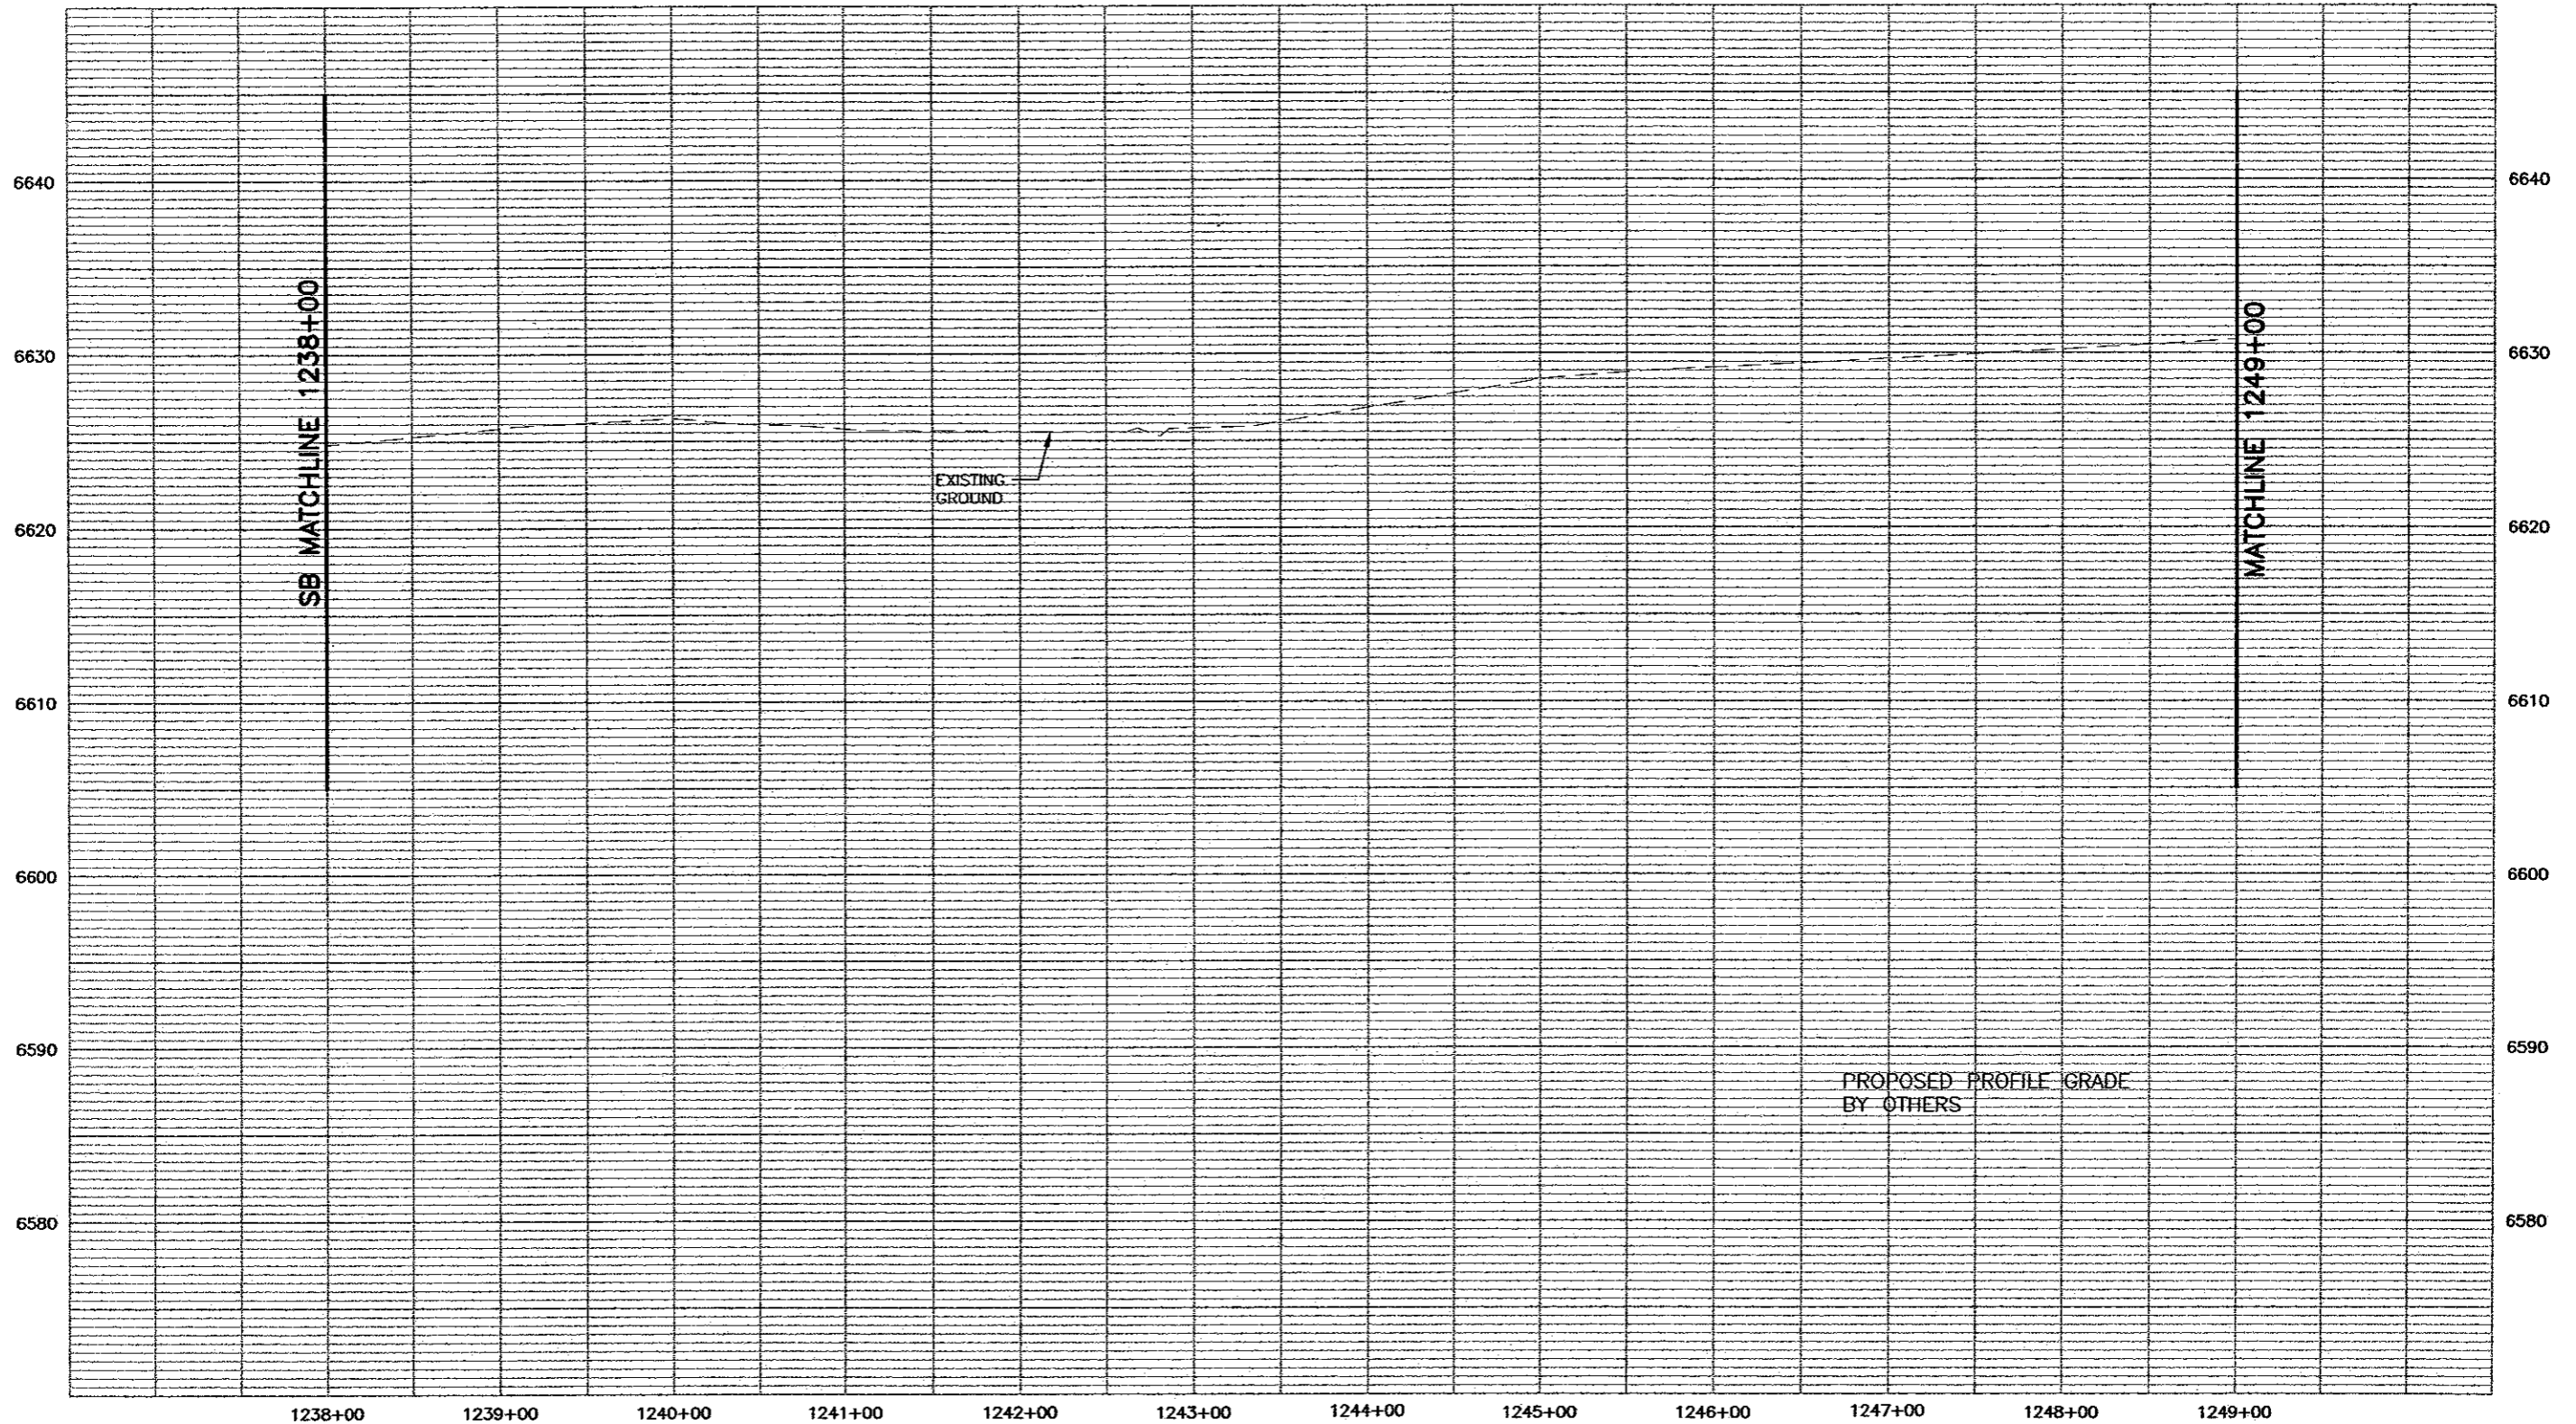


PROFILE - HORIZ-1"= 100'
VERT-1"= 10'



Computer File Information	
Creation Date:	11/19/01 Initials: MAK
Last Modification Date:	05/31/02 Initials: MAB
Full Path:	P:\983100913\ACAD\SHEETS
Drawing File Name:	RDPR91-100S.DWG
Acad Ver.	2000 Scale: As Shown Units: English

Sheet Revisions	
(R-)	
(R-)	
(R-)	
(R-)	

Colorado Department of Transportation




1480 Quail Lake Loop - Suite A
Colorado Springs, Colorado 80906
Phone: (719) 634-2323 Fax: (719) 227-3298

Region No. 2

As Constructed
No Revisions:
Revised:
Void:

I-25 Profile (SB)1238+00 to 1249+00	
Designer:	MAB
Detailer:	MAB
Sheet Subset: ROADWAY	Subset Sheet: 98S of

Project No./Code
XXX XXXX-XXX
XXXXX
Sheet Number 265

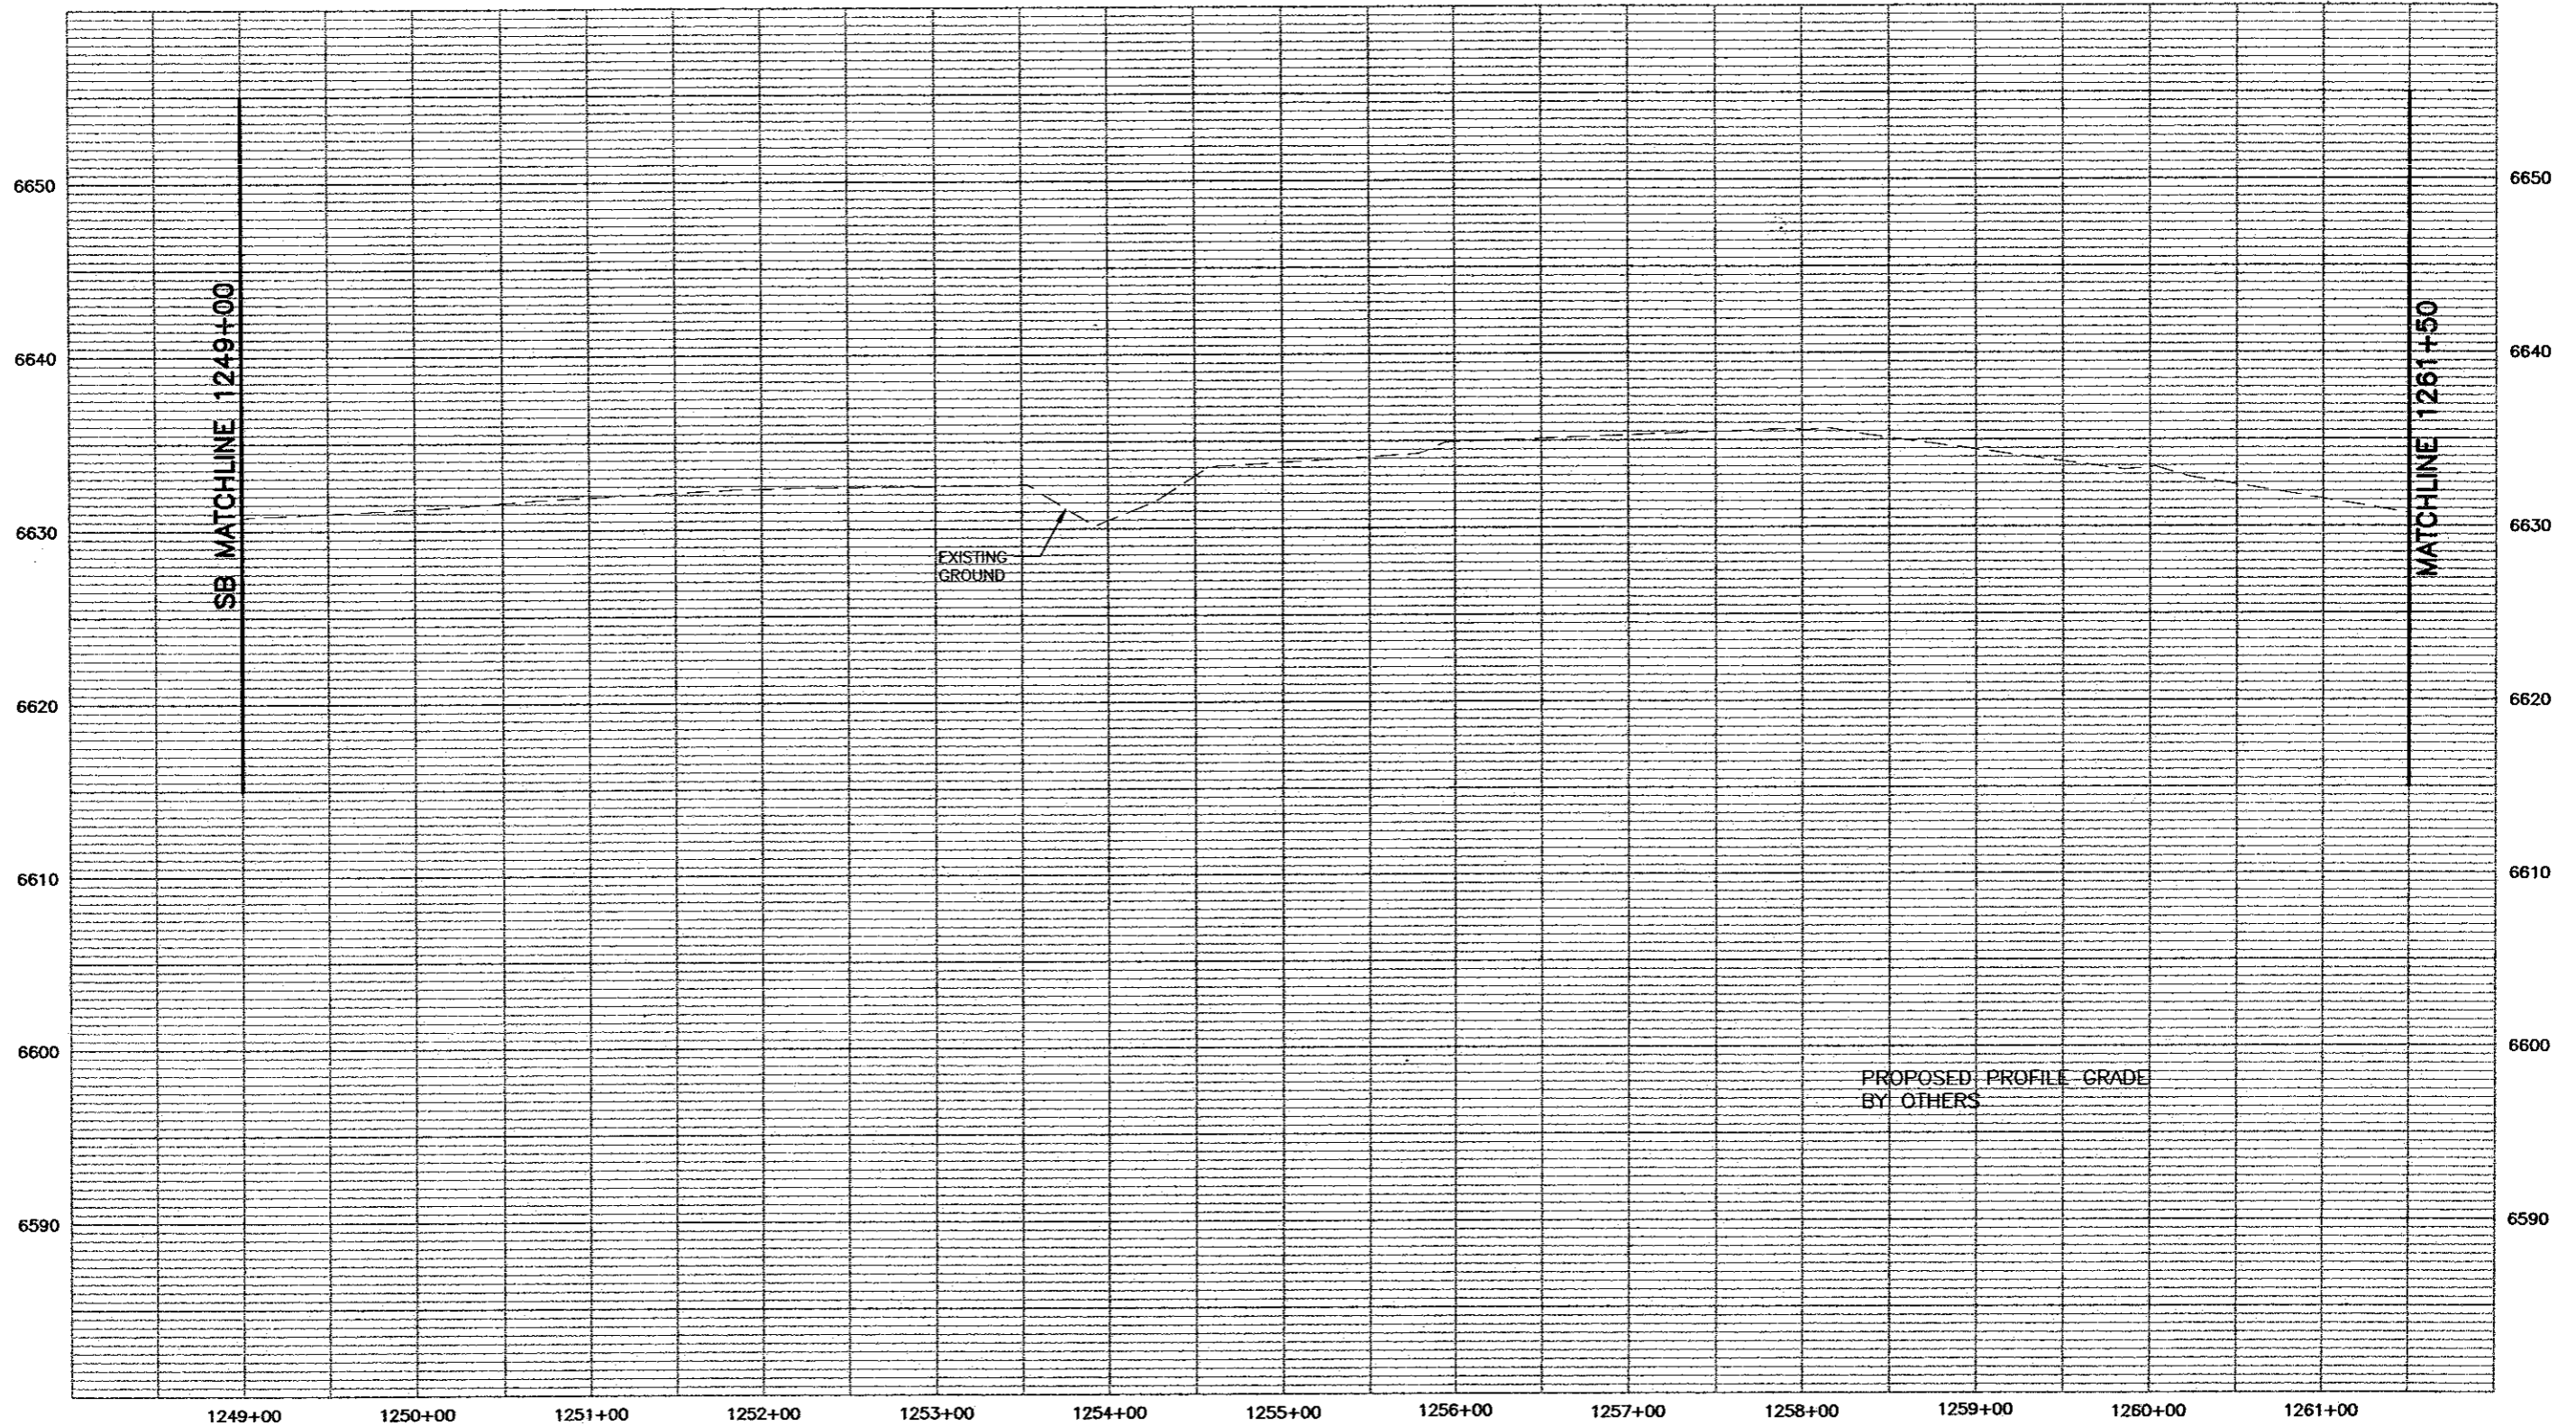


PROFILE - HORIZ-1"= 100'
VERT-1"= 10'

WILSON & COMPANY
Engineers & Architects

Computer File Information	
Creation Date: 11/19/01	Initials: MAK
Last Modification Date: 05/31/02	Initials: MAB
Full Path: P:\983100913\ACAD\SHEETS	
Drawing File Name: RDPR91-100S.DWG	
Acad Ver. 2000	Scale: As Shown
	Units: English

Sheet Revisions	
(R-)	
(R-)	
(R-)	
(R-)	

Colorado Department of Transportation



1480 Quail Lake Loop - Suite A
Colorado Springs, Colorado 80906
Phone: (719) 634-2323 Fax: (719) 227-3298


Region No. 2

As Constructed
No Revisions:
Revised:
Void:

I-25 Profile (SB)1249+00 to 1261+50	
Designer: MAB	
Detailer: MAB	
Sheet Subset: ROADWAY	Subset Sheet: 99S of

Project No./Code
XXX XXXX-XXX
XXXXX
Sheet Number <i>266</i>

P:\983100913\ACAD\SHEETS\RDPR91-100S.DWG, 05/31/2002 11:02:28 AM, maboys

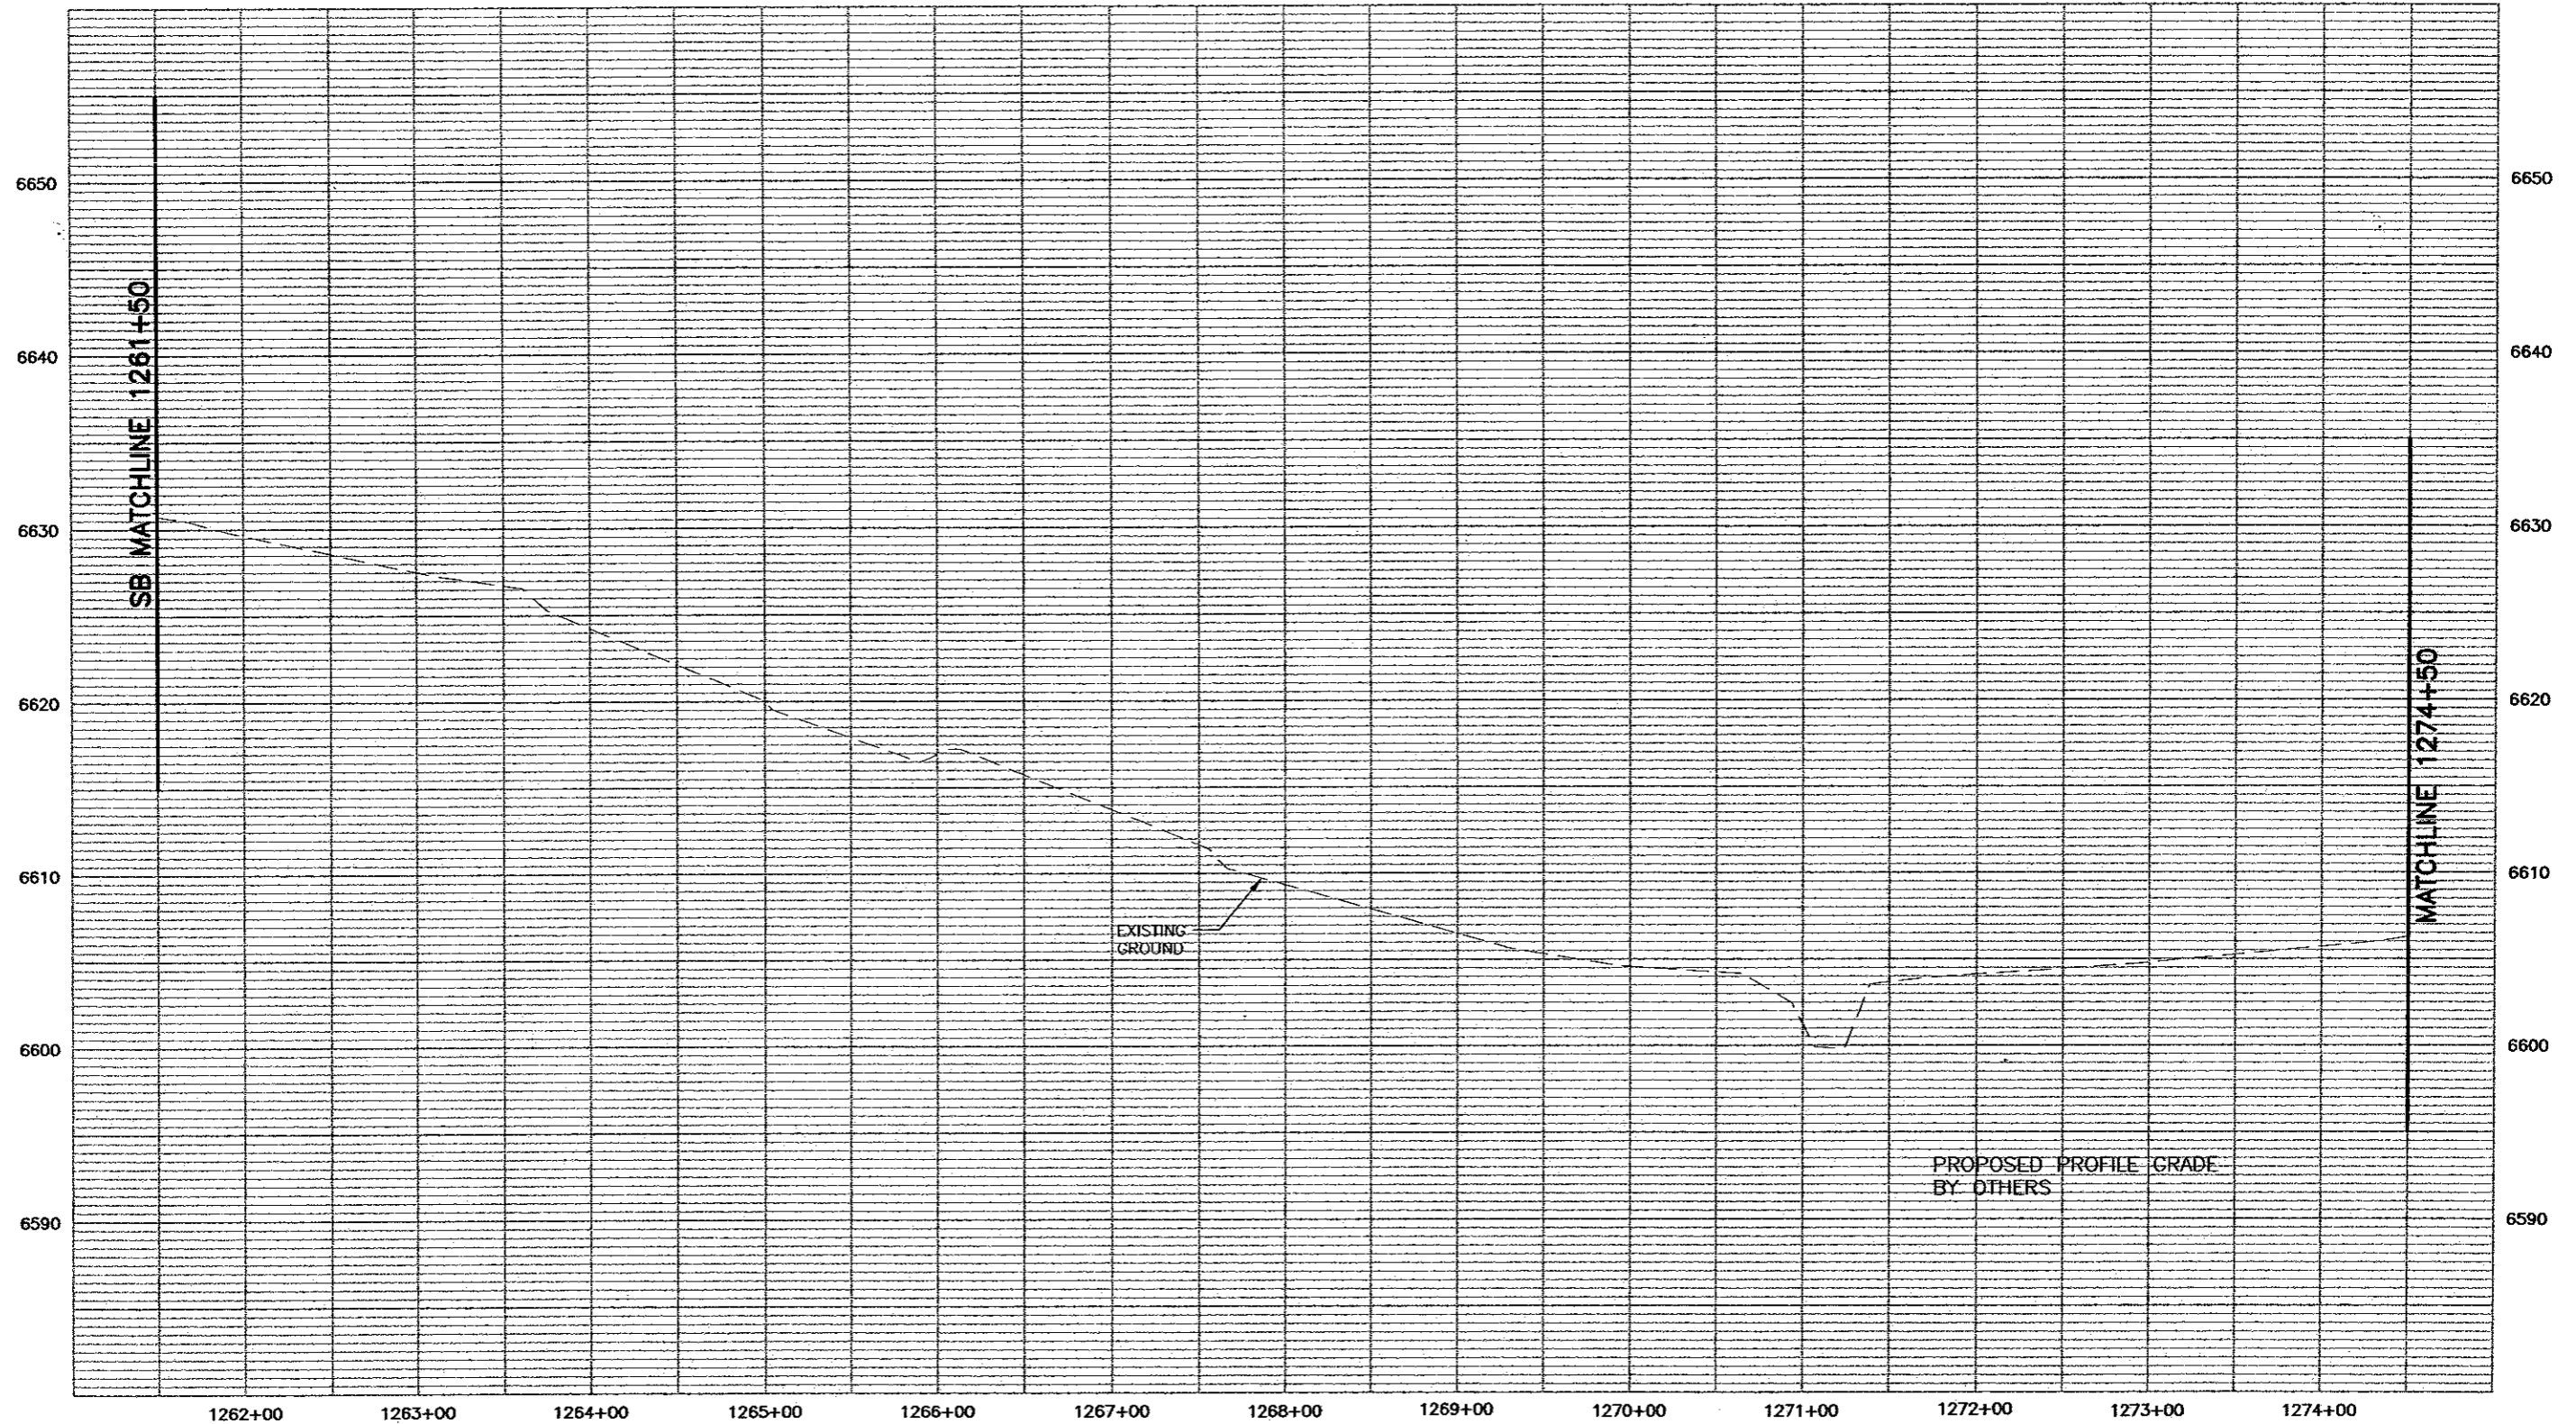


PROFILE - HORIZ-1"= 100'
VERT-1"= 10'



Computer File Information	
Creation Date: 11/19/01	Initials: MAK
Last Modification Date: 05/31/02	Initials: MAB
Full Path: P:\983100913\ACAD\SHEETS	
Drawing File Name: RDPR91-100S.DWG	
Acad Ver. 2000	Scale: As Shown Units: English

Sheet Revisions	
(R-)	
(R-)	
(R-)	
(R-)	

Colorado Department of Transportation




1480 Quail Lake Loop - Suite A
Colorado Springs, Colorado 80906
Phone: (719) 634-2323 Fax: (719) 227-3298

Region No. 2

As Constructed
No Revisions:
Revised:
Void:


I-25 Profile (SB)1261+50 to 1274+50	
Designer: MAB	
Detailer: MAB	
Sheet Subset: ROADWAY	Subset Sheet: 100S of


Project No./Code
XXX XXXX-XXX
XXXXX
Sheet Number 261

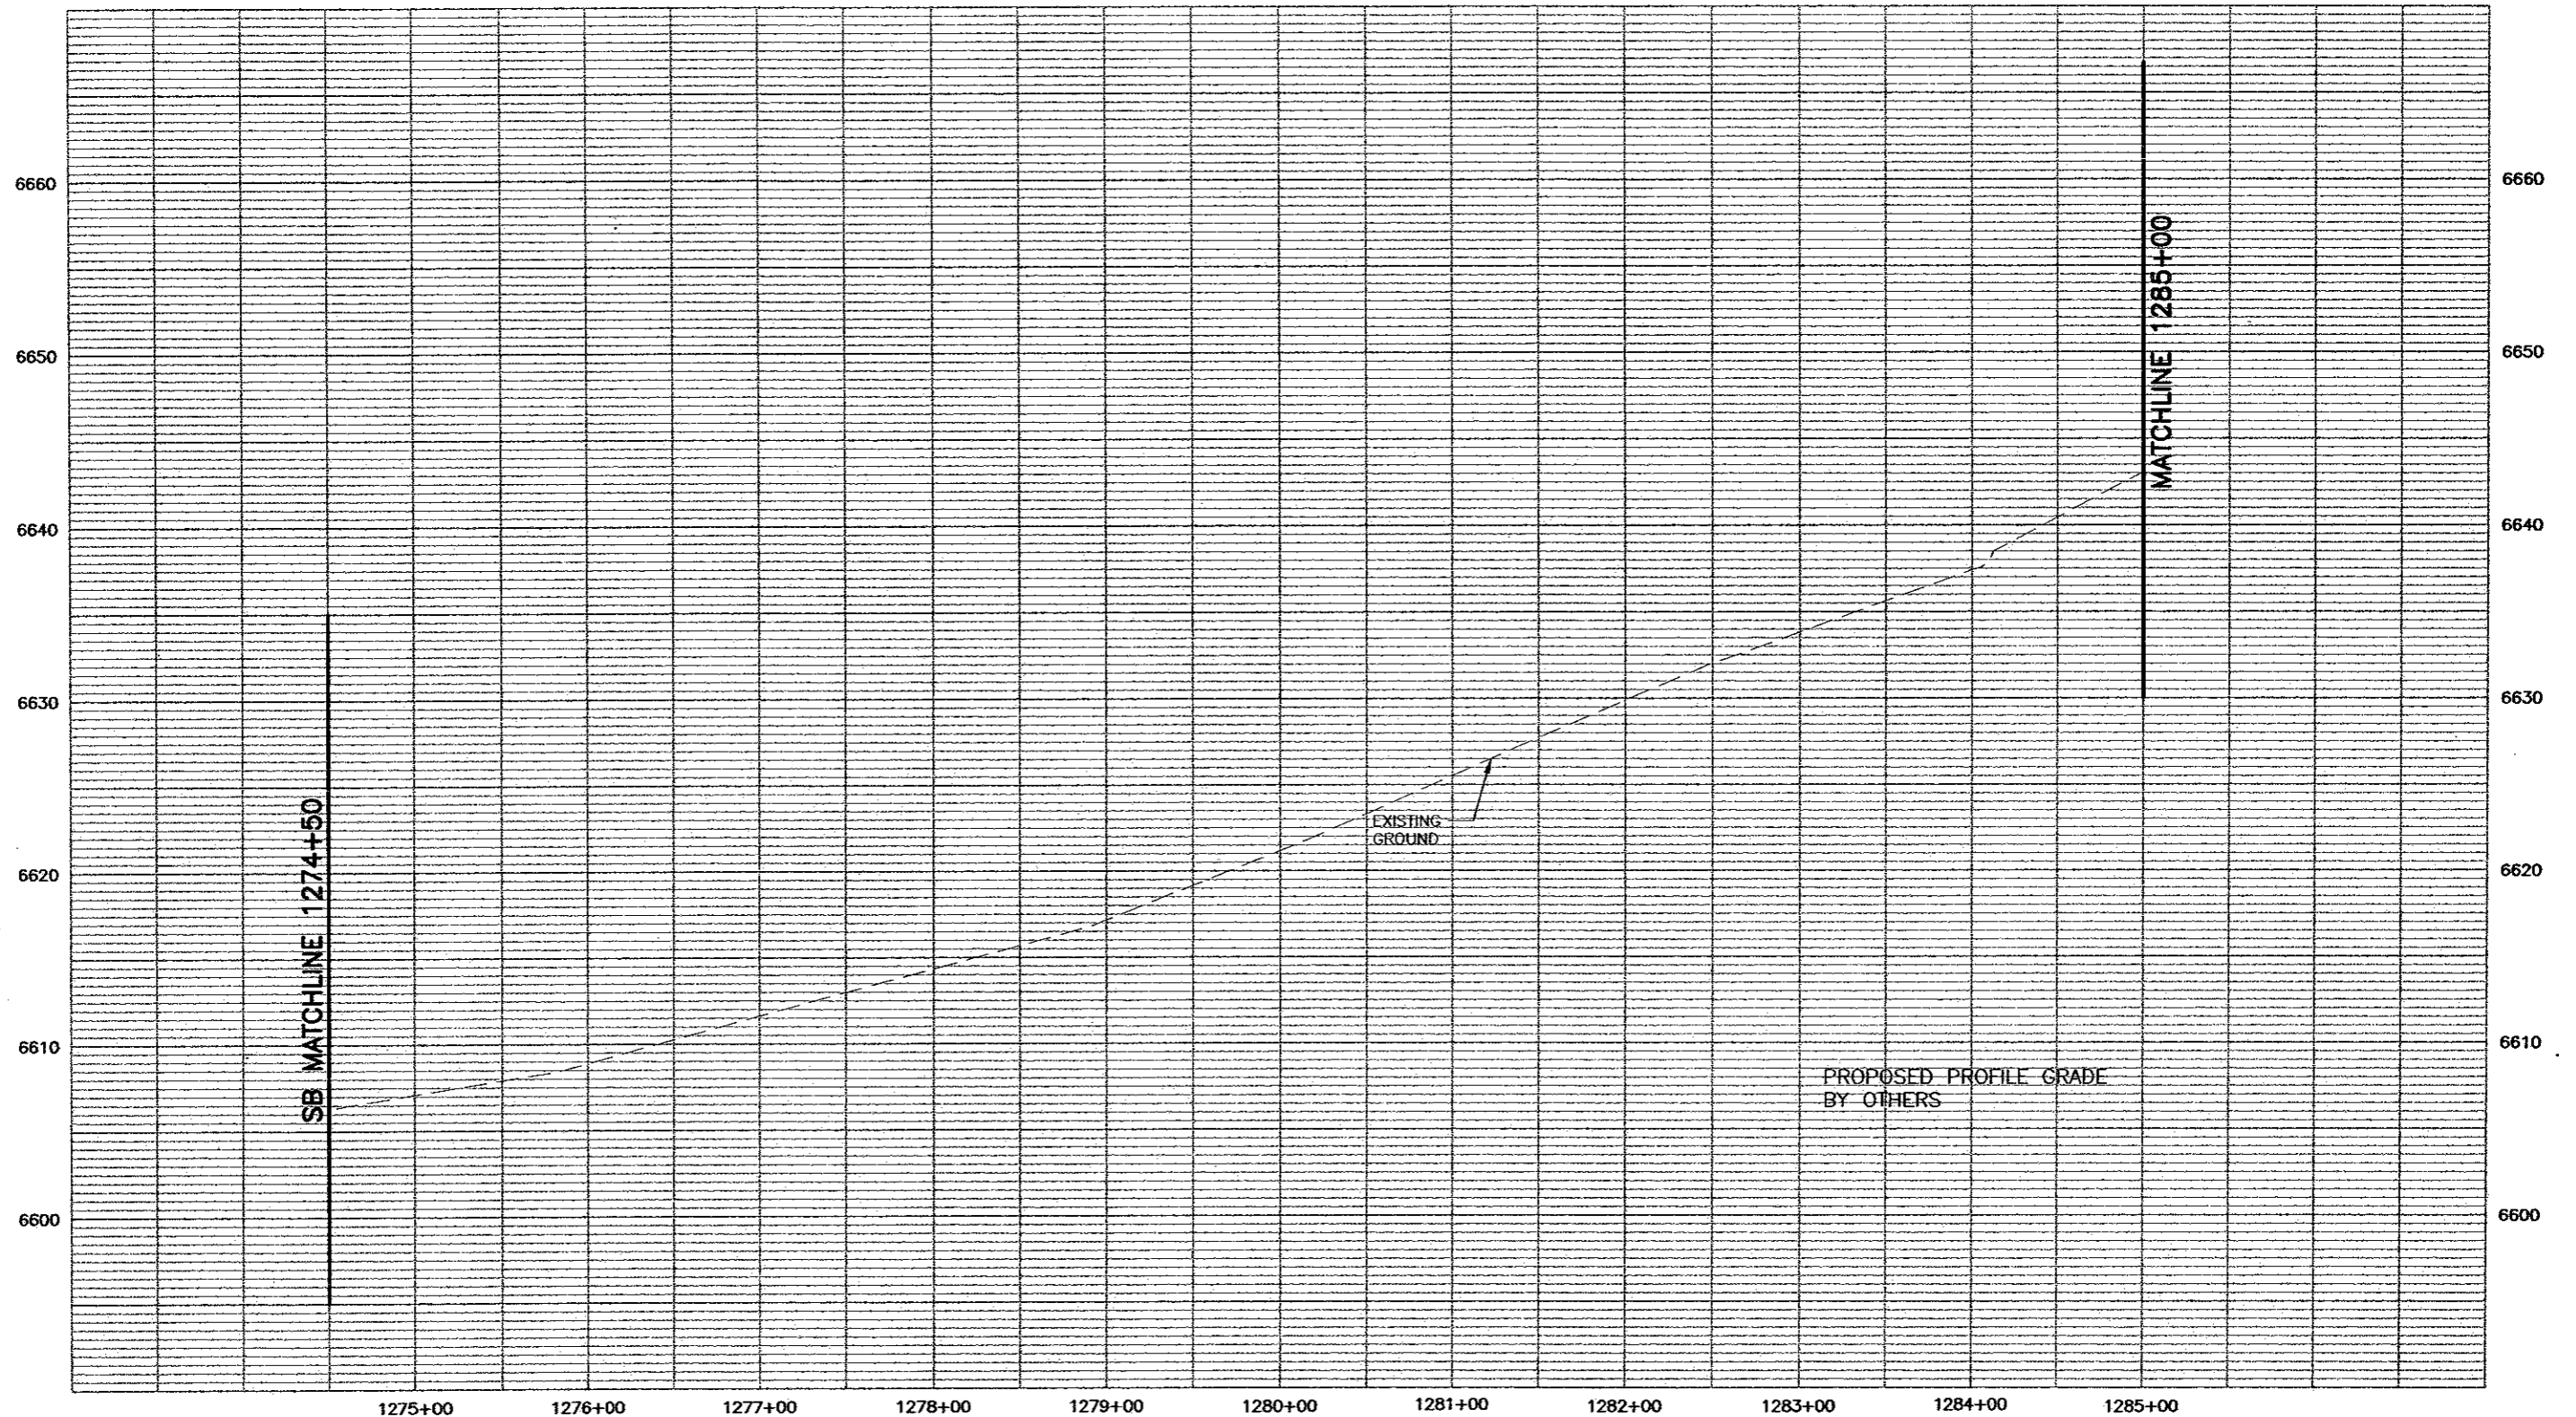

PROFILE - HORIZ-1" = 100'
VERT-1" = 10'

WILSON & COMPANY
Engineers & Architects

Computer File Information		Sheet Revisions		 Colorado Department of Transportation 1480 Quail Lake Loop - Suite A Colorado Springs, Colorado 80906 Phone: (719) 634-2323 Fax: (719) 227-3298 Region No. 2	As Constructed	I-25 Profile		Project No./Code
Creation Date: 11/19/01	Initials: MAK (R-)				No Revisions:	(SB)1274+50 to 1285+00		XXX XXXX-XXX
Last Modification Date: 05/31/02	Initials: MAB (R-)				Revised:	Designer: MAB		XXXXX
Full Path: P:\983100913\ACAD\SHEETS	(R-)				Void:	Detailer: MAB		
Drawing File Name: RDPR101N-105S.DWG	(R-)					Sheet Subset: ROADWAY	Subset Sheet: 101S of	Sheet Number 102
Acad Ver. 2000	Scale: As Shown	Units: English	(R-)					

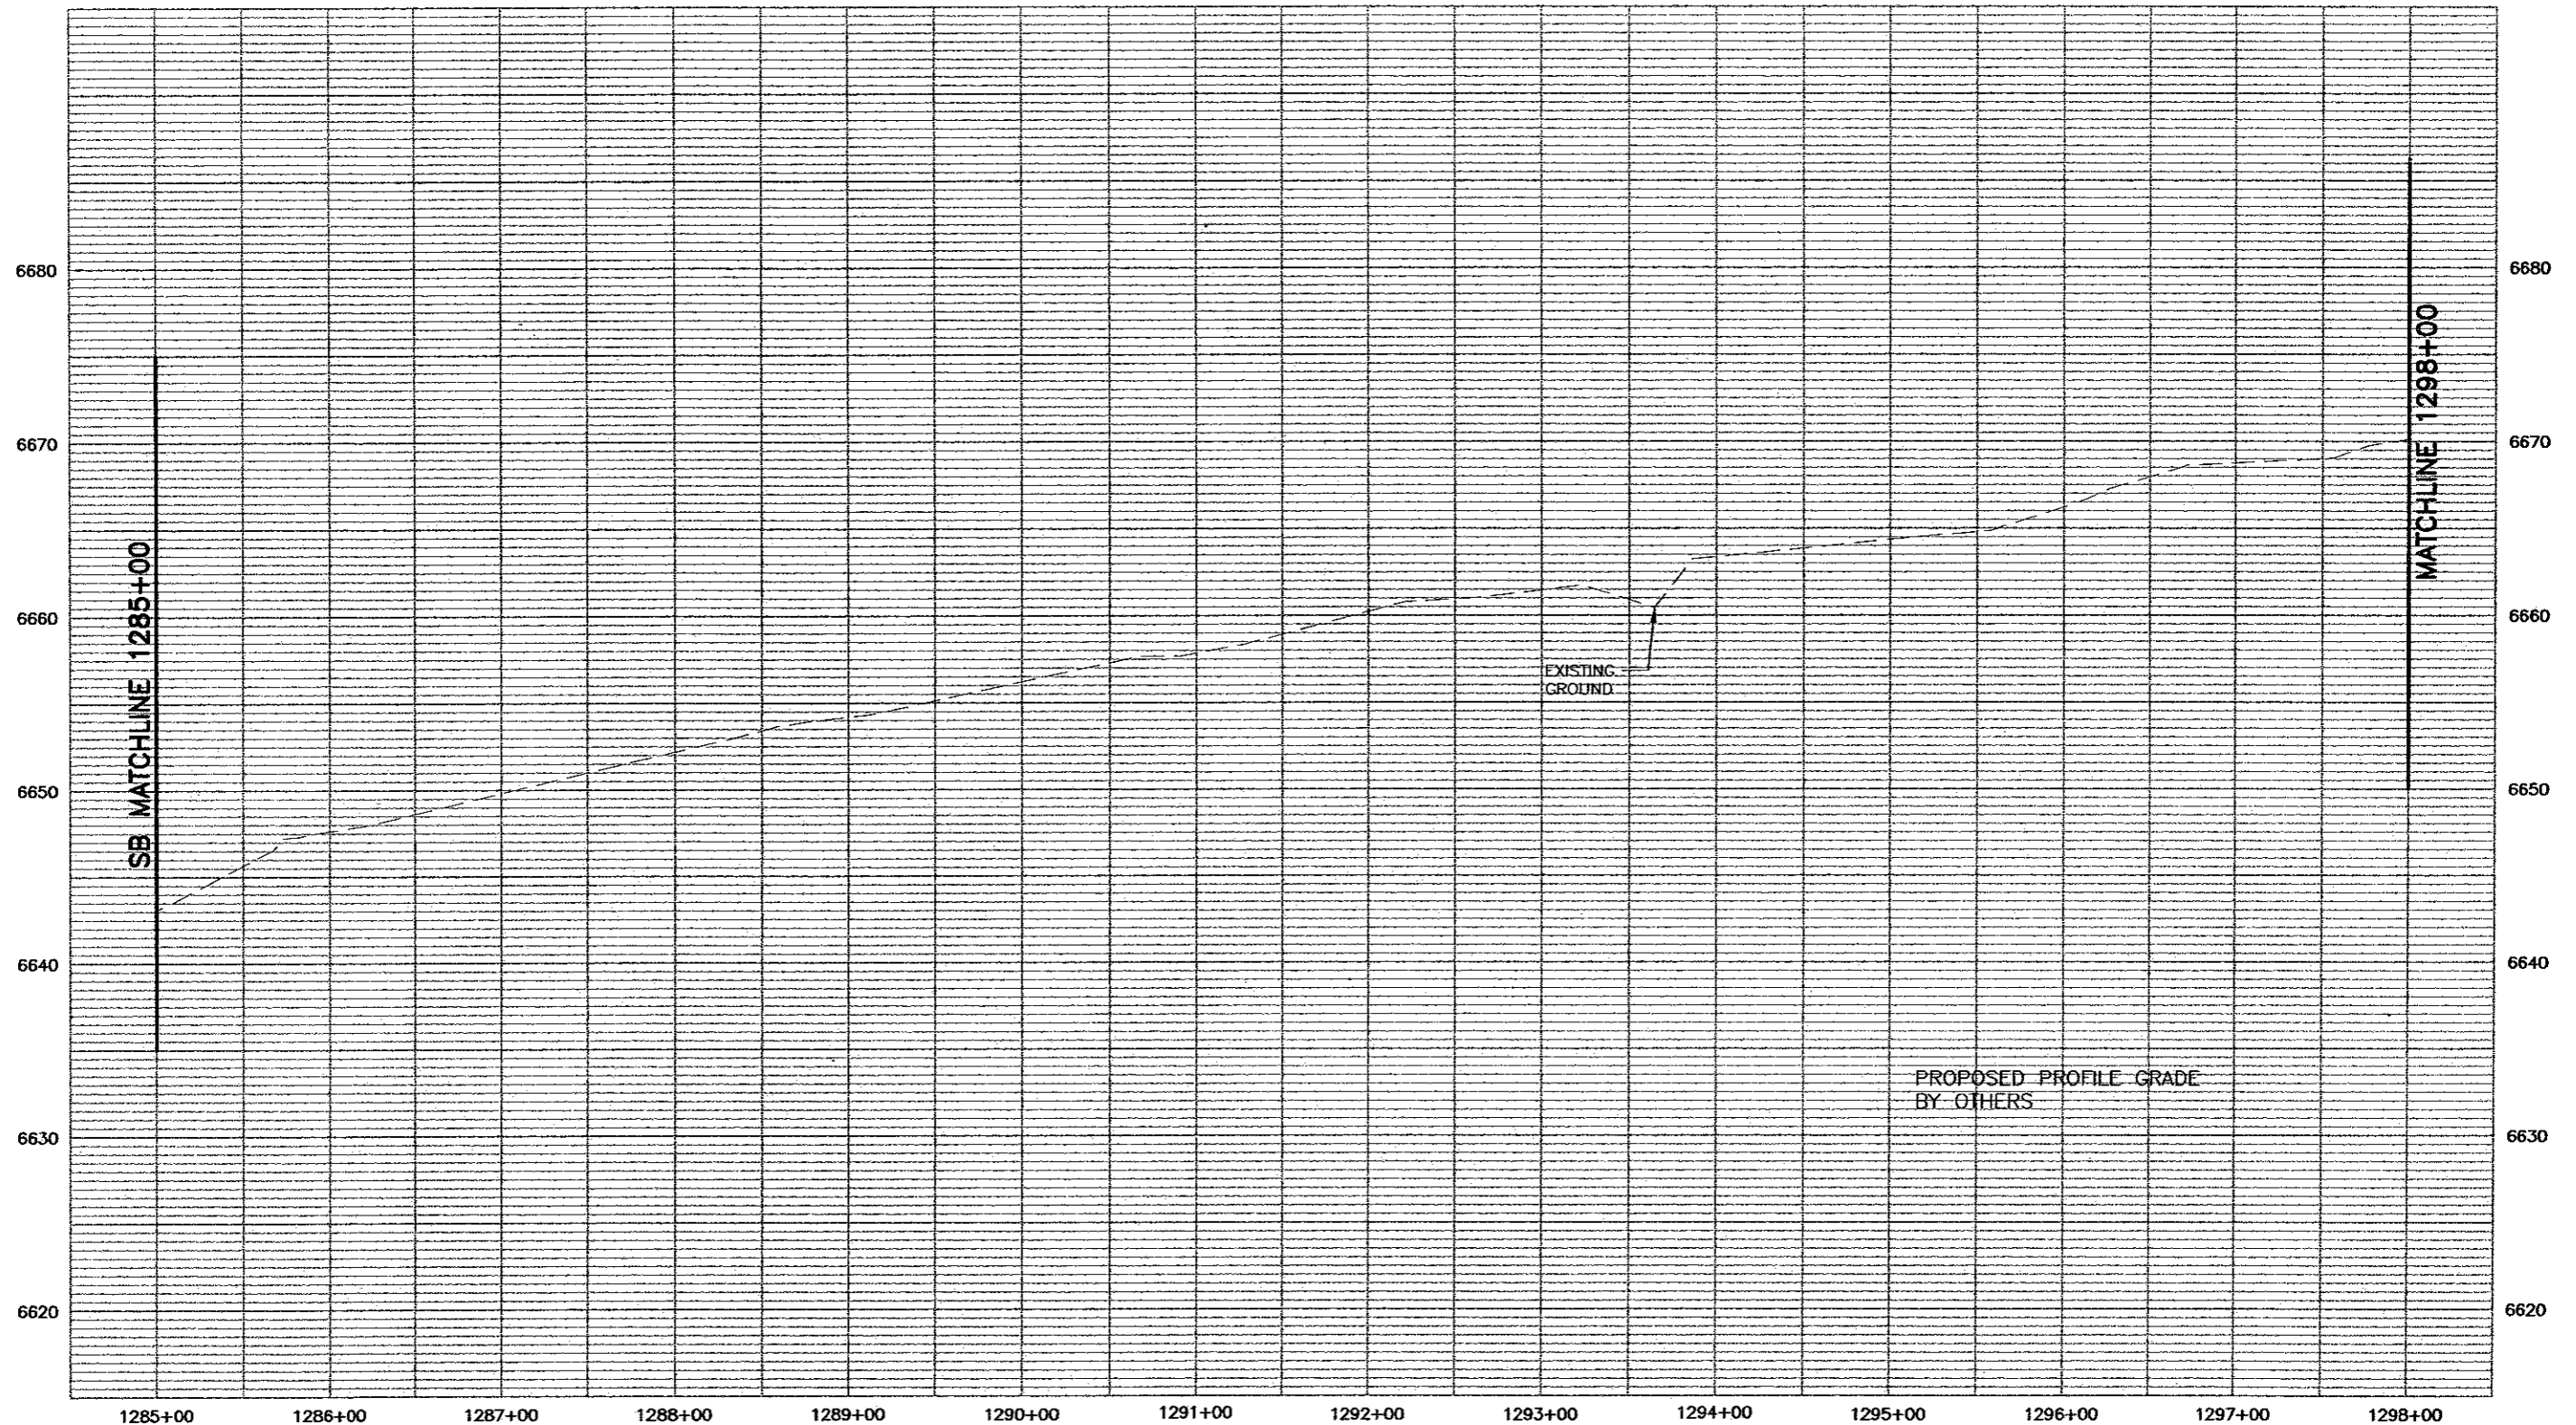


PROFILE - HORIZ-1"= 100'
VERT-1"= 10'



Computer File Information	
Creation Date: 11/19/01	Initials: MAK
Last Modification Date: 05/31/02	Initials: MAB
Full Path: P:\983100913\ACAD\SHEETS	
Drawing File Name: RDPR101N-105S.DWG	
Acad Ver. 2000	Scale: As Shown Units: English

Sheet Revisions	
(R-)	
(R-)	
(R-)	
(R-)	

Colorado Department of Transportation




1480 Quail Lake Loop - Suite A
Colorado Springs, Colorado 80906
Phone: (719) 634-2323 Fax: (719) 227-3298

Region No. 2

As Constructed
No Revisions:
Revised:
Void:

I-25 Profile (SB)1285+00 to 1298+00	
Designer: MAB	
Detailer: MAB	
Sheet Subset: ROADWAY	Subset Sheet: 102S of


Project No./Code
XXX XXXX-XXX
XXXXX
Sheet Number 269

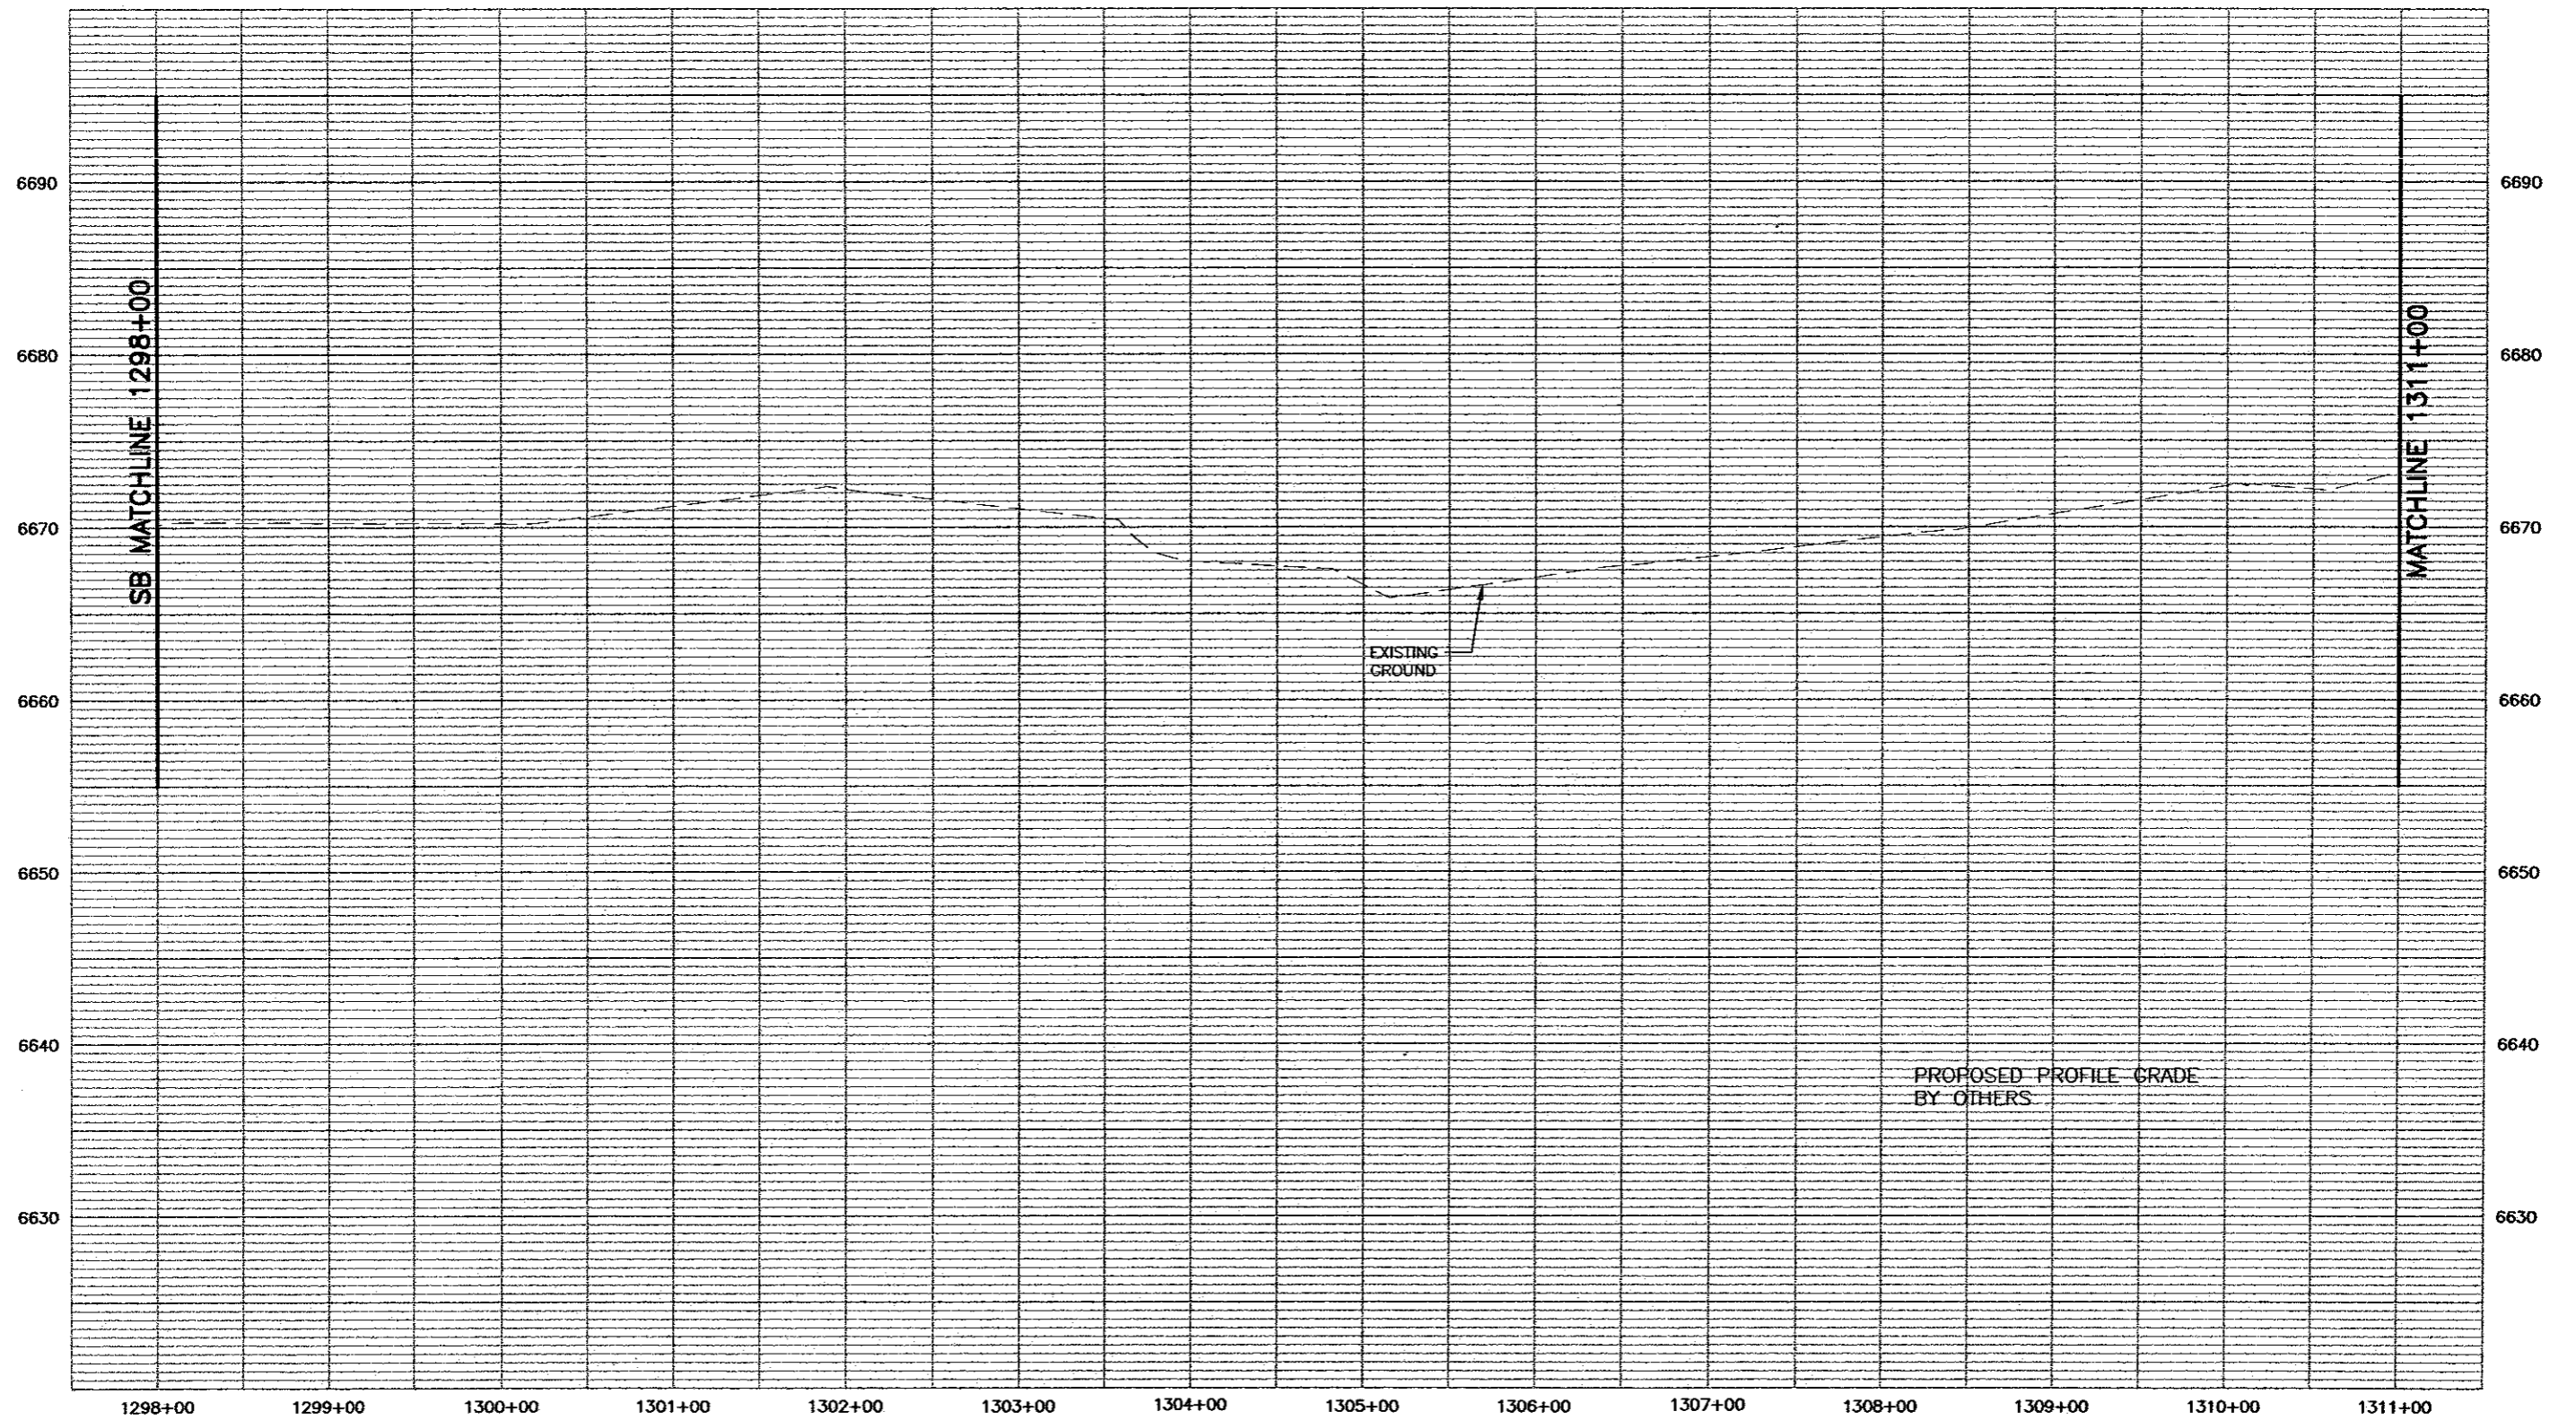

PROFILE - HORIZ-1"= 100'
VERT-1"= 10'




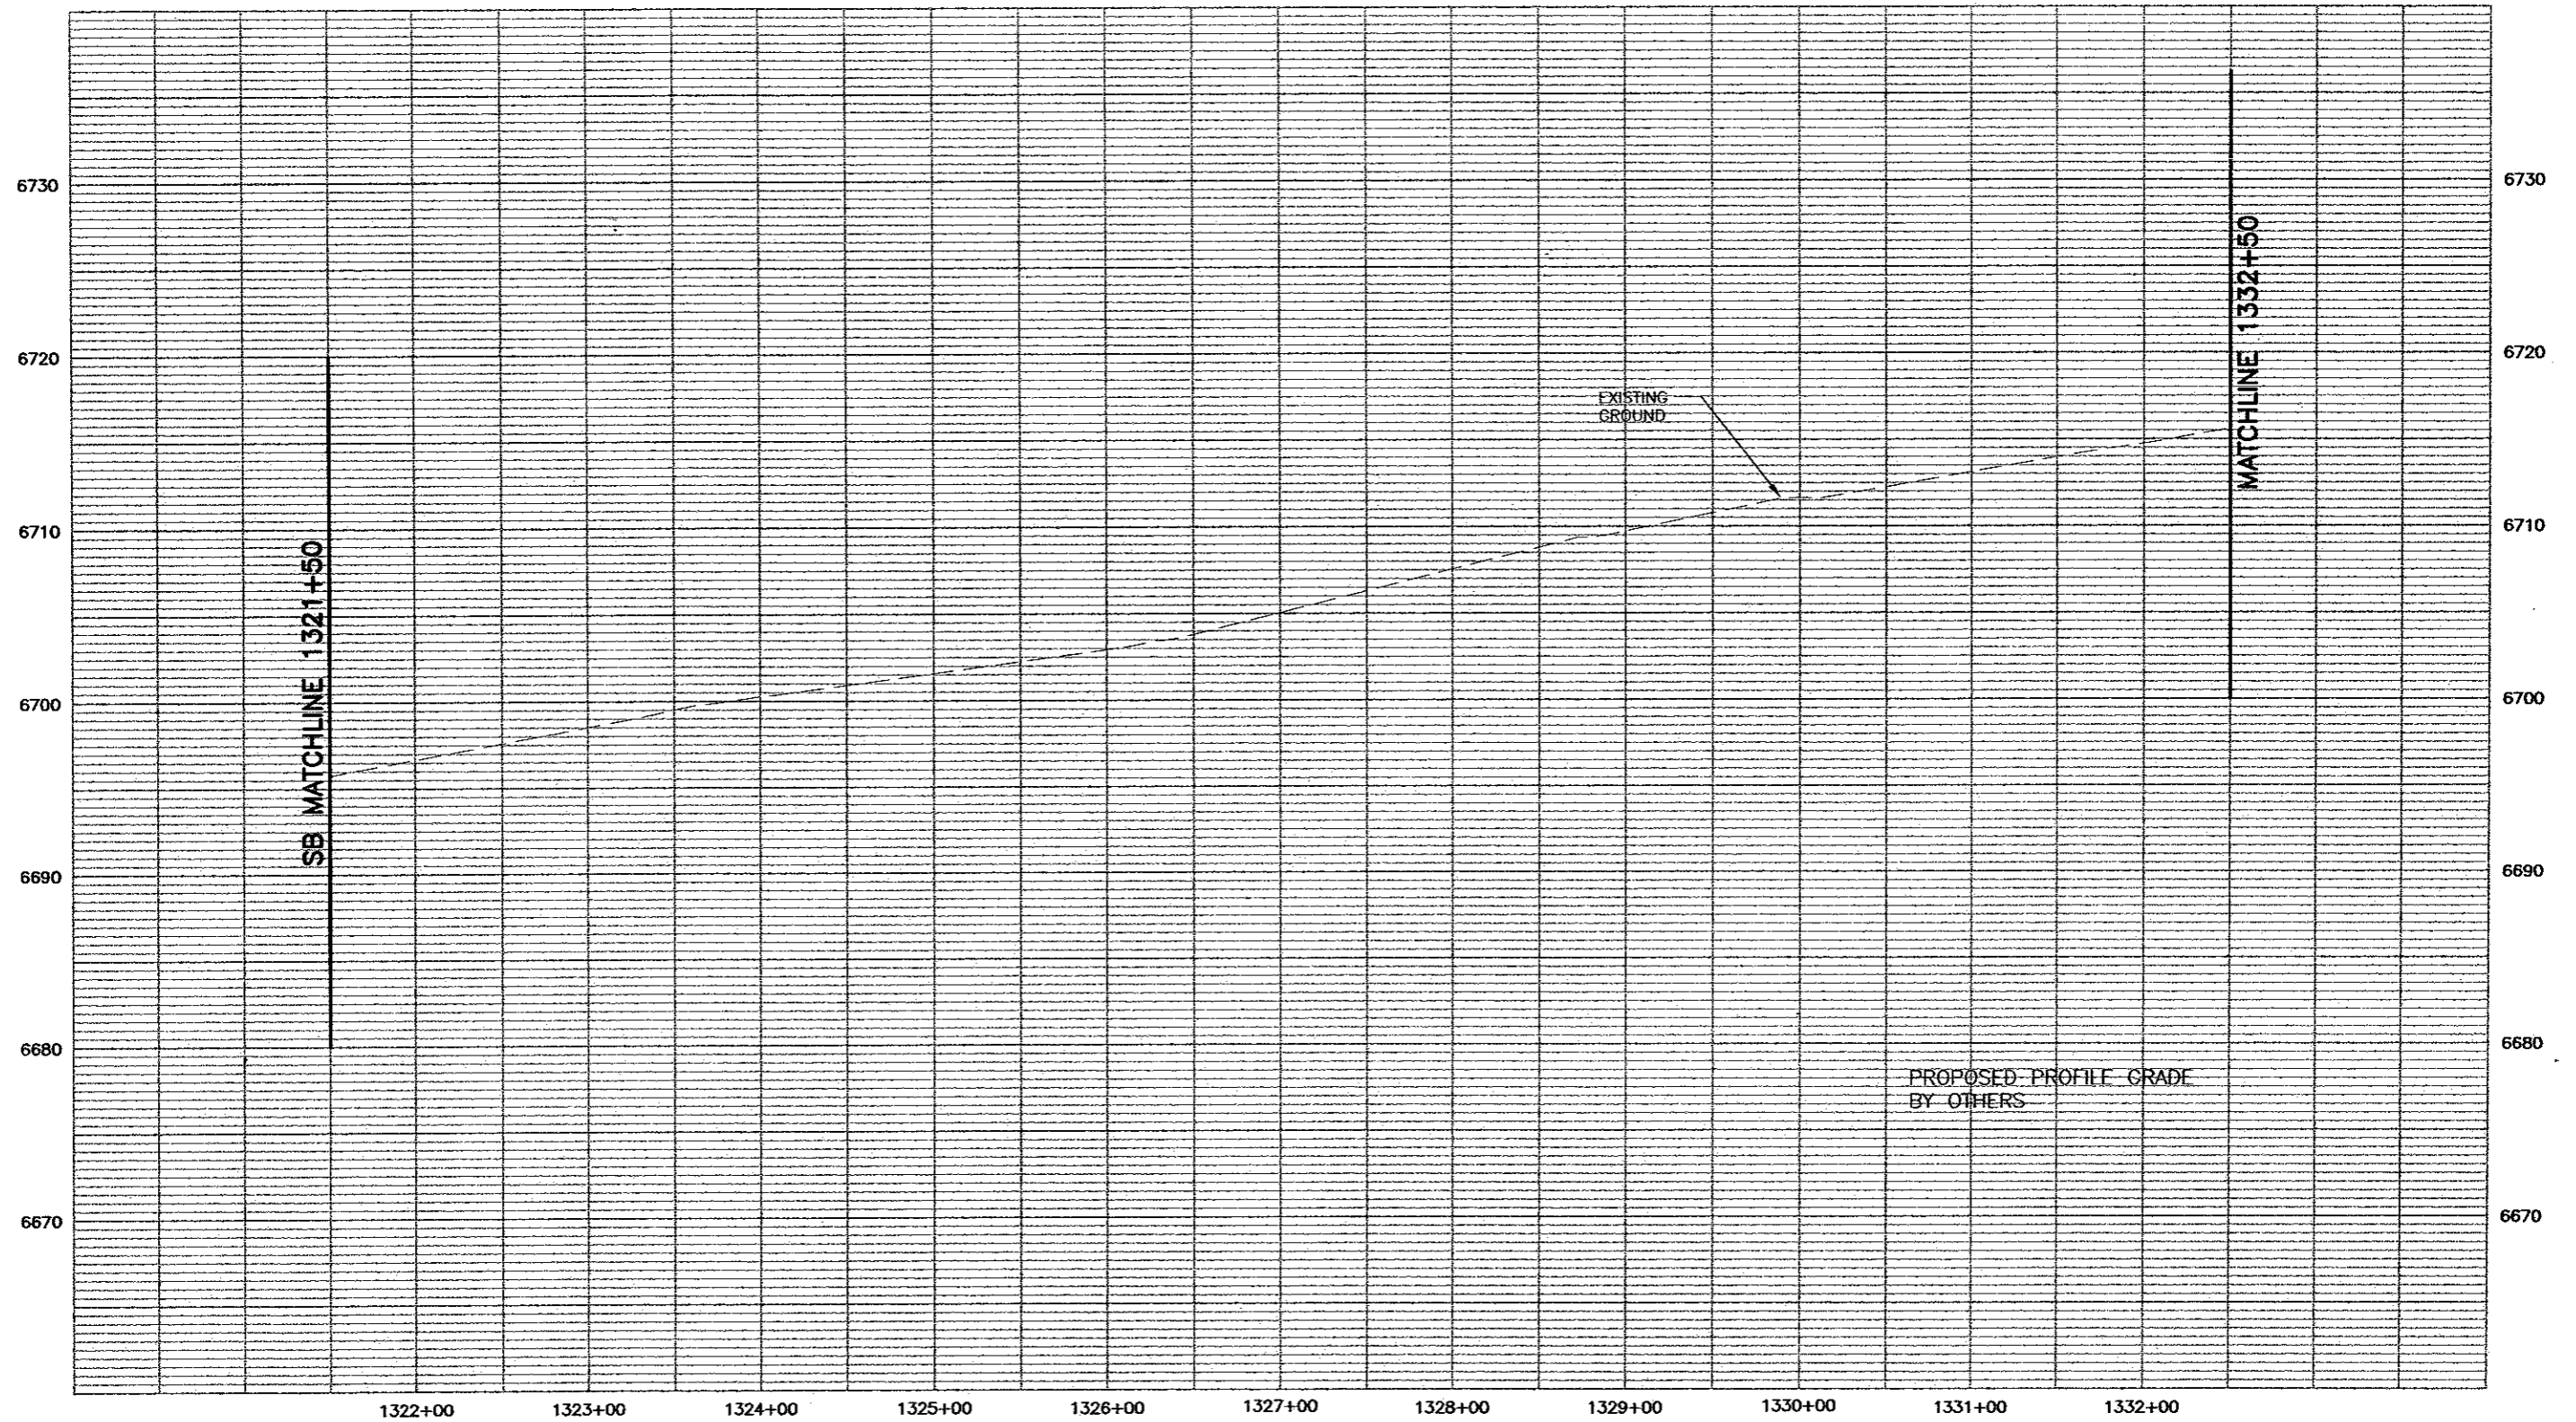
Computer File Information		Sheet Revisions		Colorado Department of Transportation		As Constructed		I-25 Profile		Project No./Code	
Creation Date: 11/19/01	Initials: MAK	(R-)			1480 Quail Lake Loop - Suite A	No Revisions:	(SB)1298+00 to 1311+00	XXX XXXX-XXX		XXXXX	
Last Modification Date: 05/31/02	Initials: MAB	(R-)		Colorado Springs, Colorado 80906	Phone: (719) 634-2323 Fax: (719) 227-3298	Revised:		Designer: MAB			Sheet Number 270
Full Path: P:\983100913\ACAD\SHEETS		(R-)		Region No. 2		Void:	Detailer: MAB	Sheet Subset: ROADWAY		Subset Sheet: 103S of	
Drawing File Name: RDPR101N-105S.DWG		(R-)									
Acad Ver. 2000	Scale: As Shown	Units: English	(R-)								

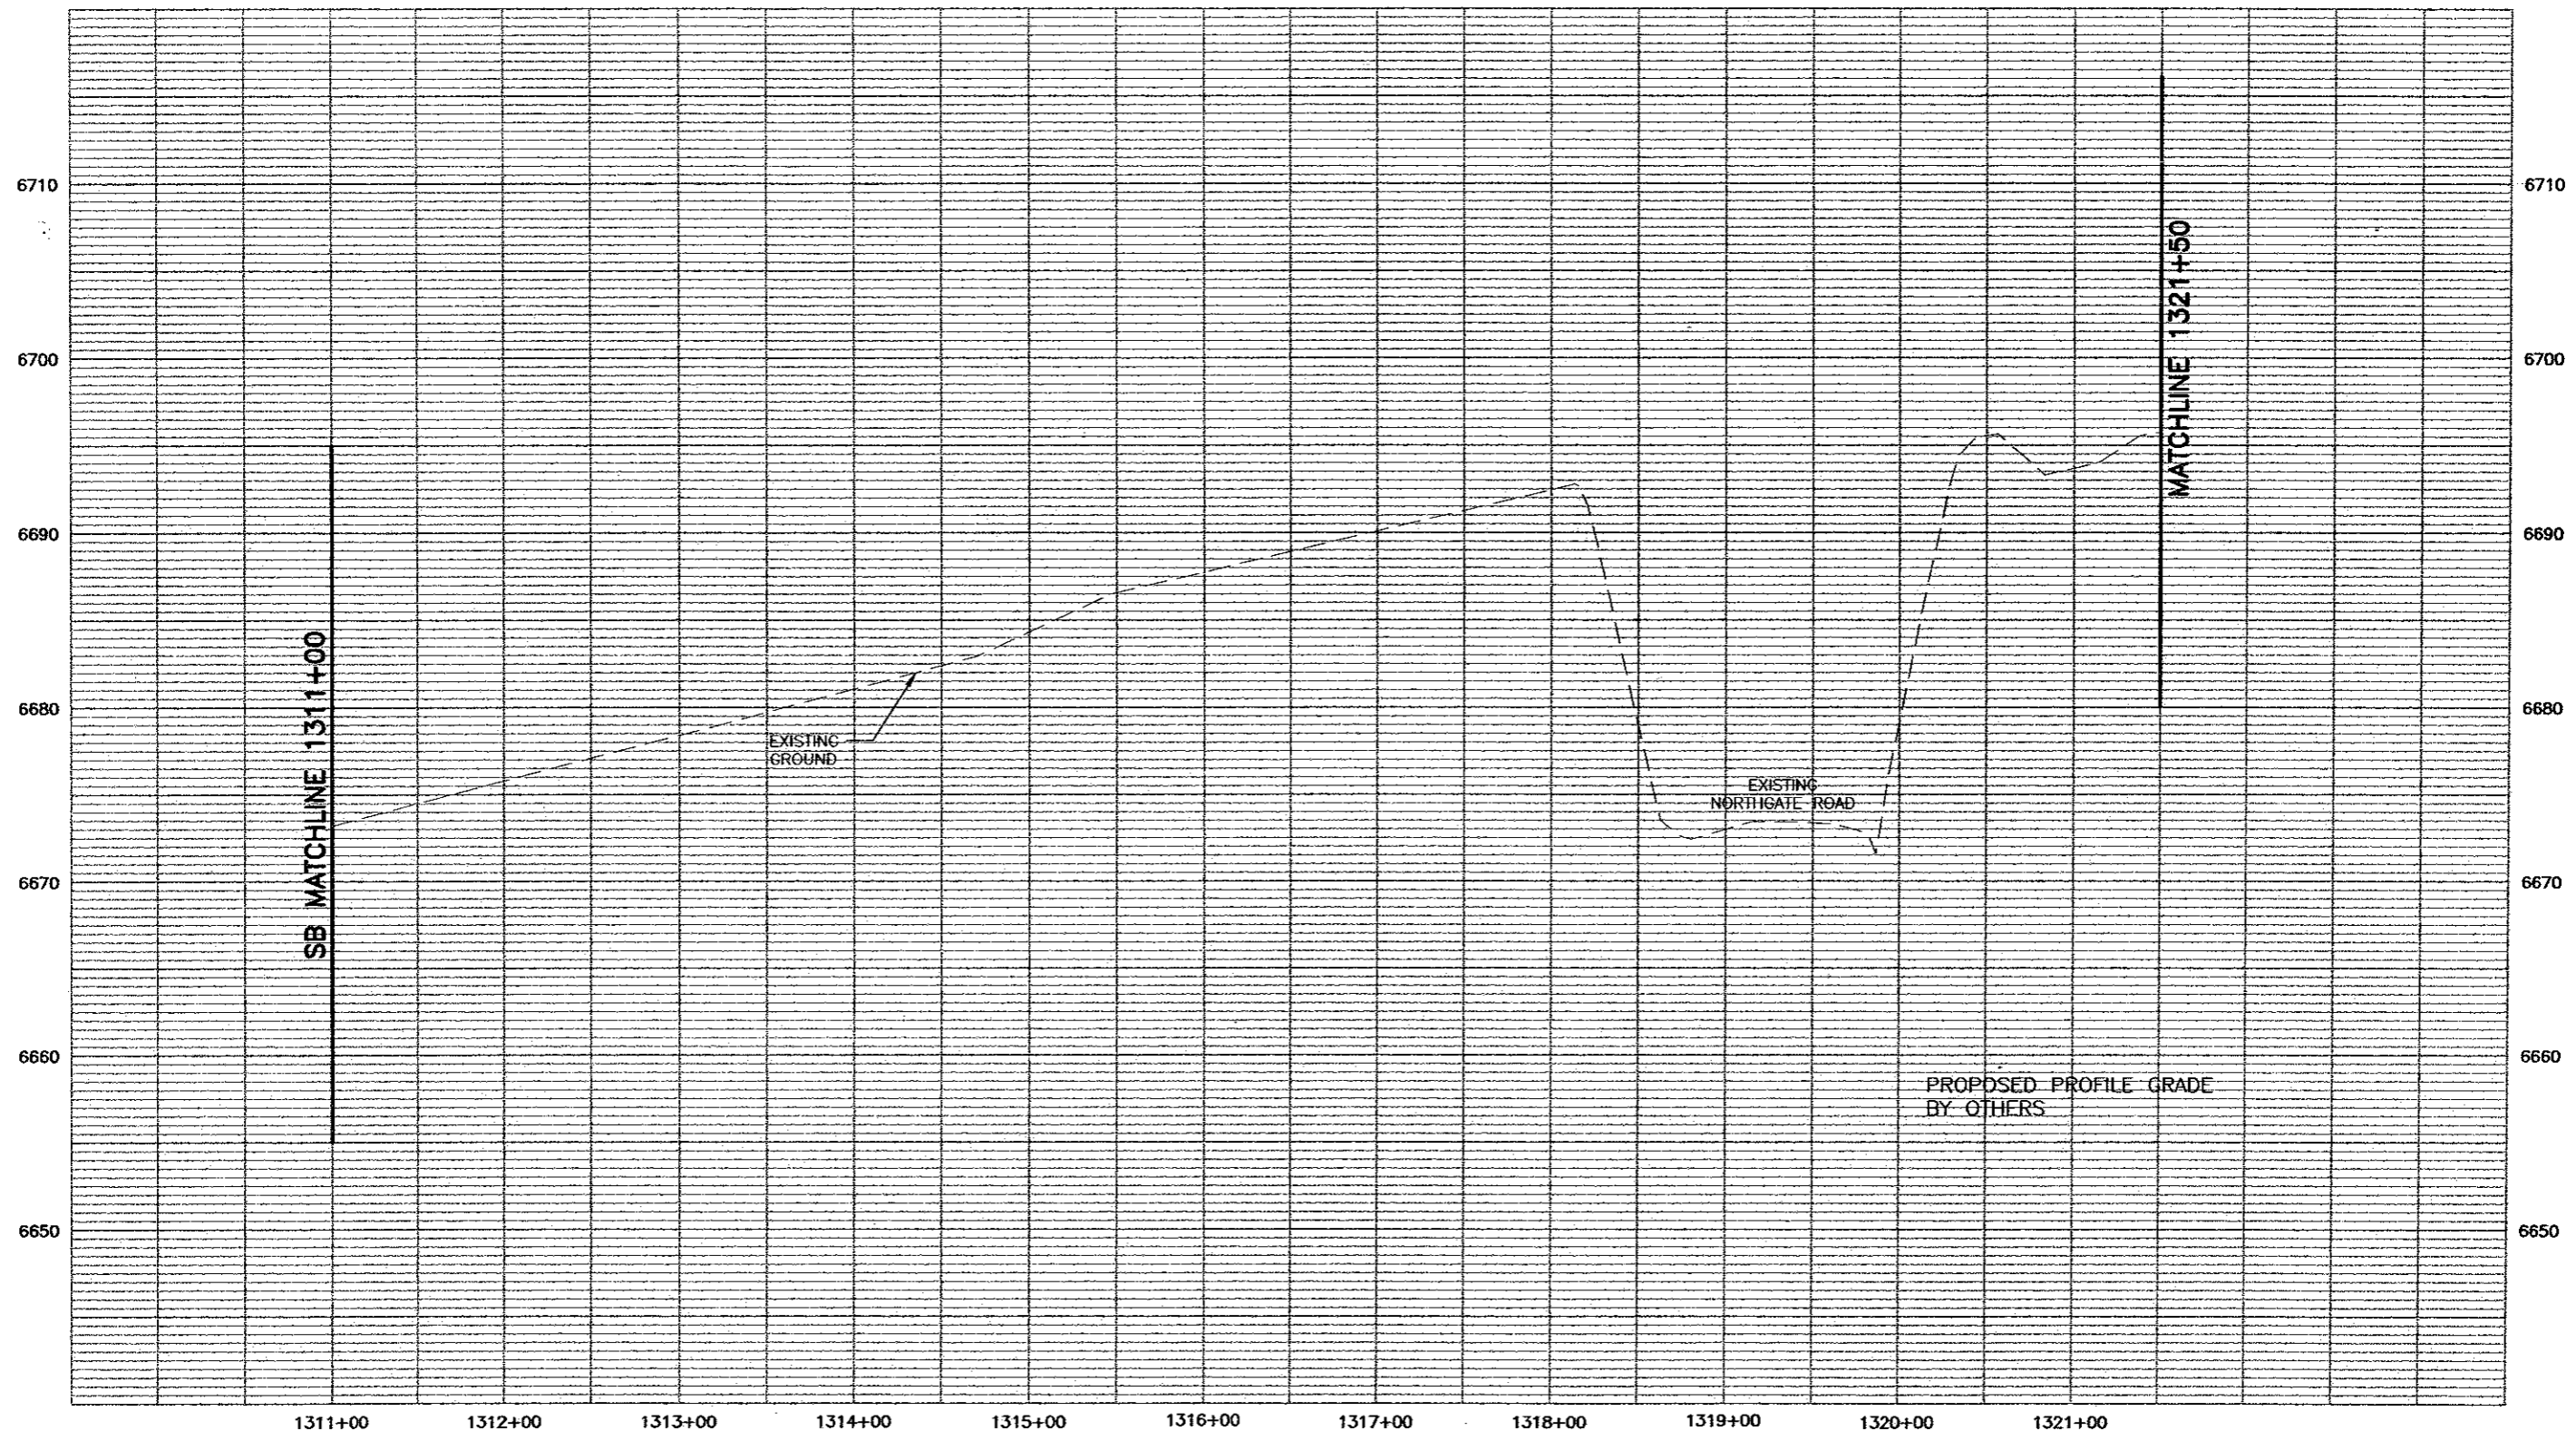

PROFILE - HORIZ-1" = 100'
 VERT-1" = 10'



Computer File Information Creation Date: 11/19/01 Initials: MAK Last Modification Date: 05/31/02 Initials: MAB Full Path: P:\983100913\ACAD\SHEETS Drawing File Name: RDPR101N-105S.DWG Acad Ver. 2000 Scale: As Shown Units: English		Sheet Revisions <table border="1"> <tr><td> </td><td> </td><td> </td></tr> <tr><td> </td><td> </td><td> </td></tr> <tr><td> </td><td> </td><td> </td></tr> <tr><td> </td><td> </td><td> </td></tr> </table>														Colorado Department of Transportation  1480 Quail Lake Loop - Suite A Colorado Springs, Colorado 80906 Phone: (719) 634-2323 Fax: (719) 227-3298 Region No. 2		As Constructed No Revisions: Revised: Void:		I-25 Profile (SB)1311+00 to 1321+50 Designer: MAB Detailer: MAB Sheet Subset: ROADWAY Subset Sheet: 104S of		Project No./Code XXX XXXX-XXX XXXXX Sheet Number 271	



PROFILE - HORIZ-1"= 100'
VERT-1"= 10'



Computer File Information	
Creation Date: 11/19/01	Initials: MAK
Last Modification Date: 05/31/02	Initials: MAB
Full Path: P:\983100913\ACAD\SHEETS	
Drawing File Name: RDPR101N-105S.DWG	
Acad Ver. 2000	Scale: As Shown Units: English

Sheet Revisions	
(R-)	
(R-)	
(R-)	
(R-)	

Colorado Department of Transportation


1480 Quail Lake Loop - Suite A
Colorado Springs, Colorado 80906
Phone: (719) 634-2323 Fax: (719) 227-3298

Region No. 2

As Constructed
No Revisions:
Revised:
Void:

I-25 Profile (SB)1321+50 to 1332+50	
Designer: MAB	
Detailer: MAB	
Sheet Subset: ROADWAY	Subset Sheet: 105S of


Project No./Code
XXX XXXX-XXX
XXXXX
Sheet Number 272

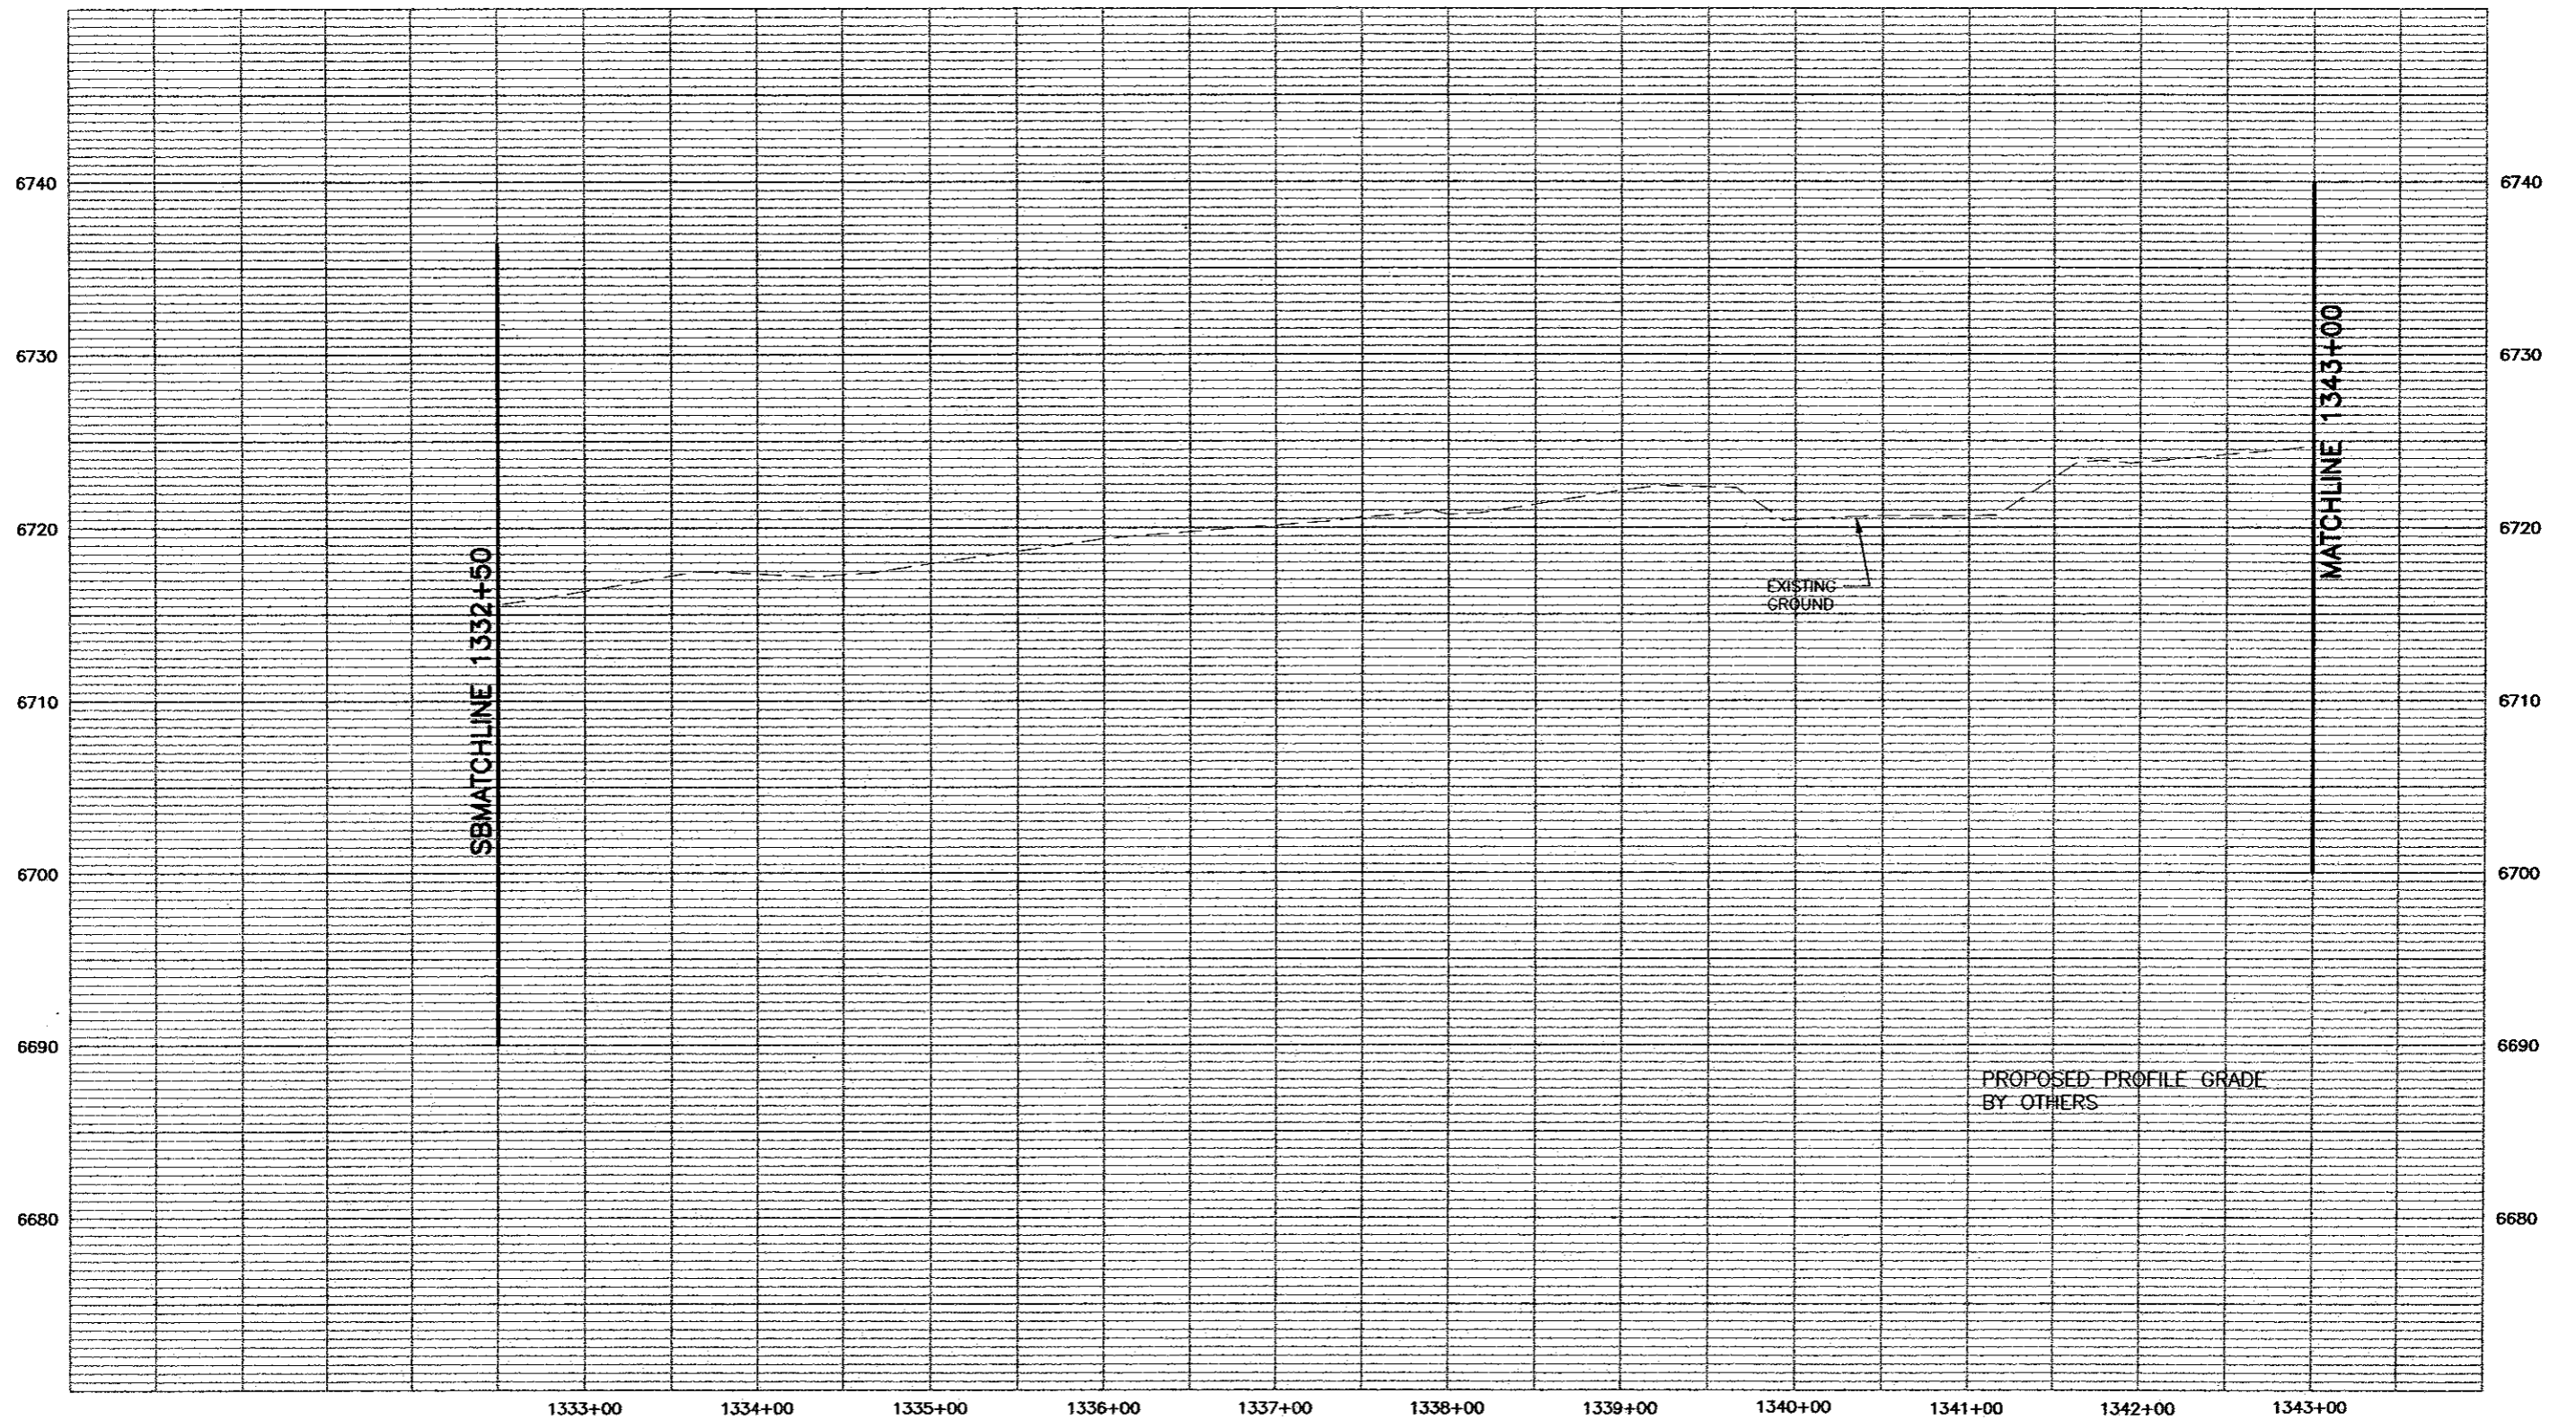

PROFILE - HORIZ-1"= 100'
VERT-1"= 10'




Computer File Information		Sheet Revisions		Colorado Department of Transportation		As Constructed		I-25 Profile		Project No./Code	
Creation Date: 11/19/01	Initials: MAB	(R-)			1480 Quail Lake Loop - Suite A	No Revisions:	(SB) 1332+50 to 1343+00	XXX XXXX-XXX		XXXXX	
Last Modification Date: 05/31/02	Initials: MAB	(R-)		Colorado Springs, Colorado 80906	Phone: (719) 634-2323 Fax: (719) 227-3298	Revised:		Designer: MAB			Sheet Number 273
Full Path: P:\983100913\ACAD\SHEETS		(R-)		Region No. 2		Void:	Detailer: MAB	Sheet Subset: ROADWAY		Subset Sheet: 106S of	
Drawing File Name: RDPR106N-110.DWG		(R-)									
Acad Ver. 2000	Scale: As Shown	Units: English	(R-)								

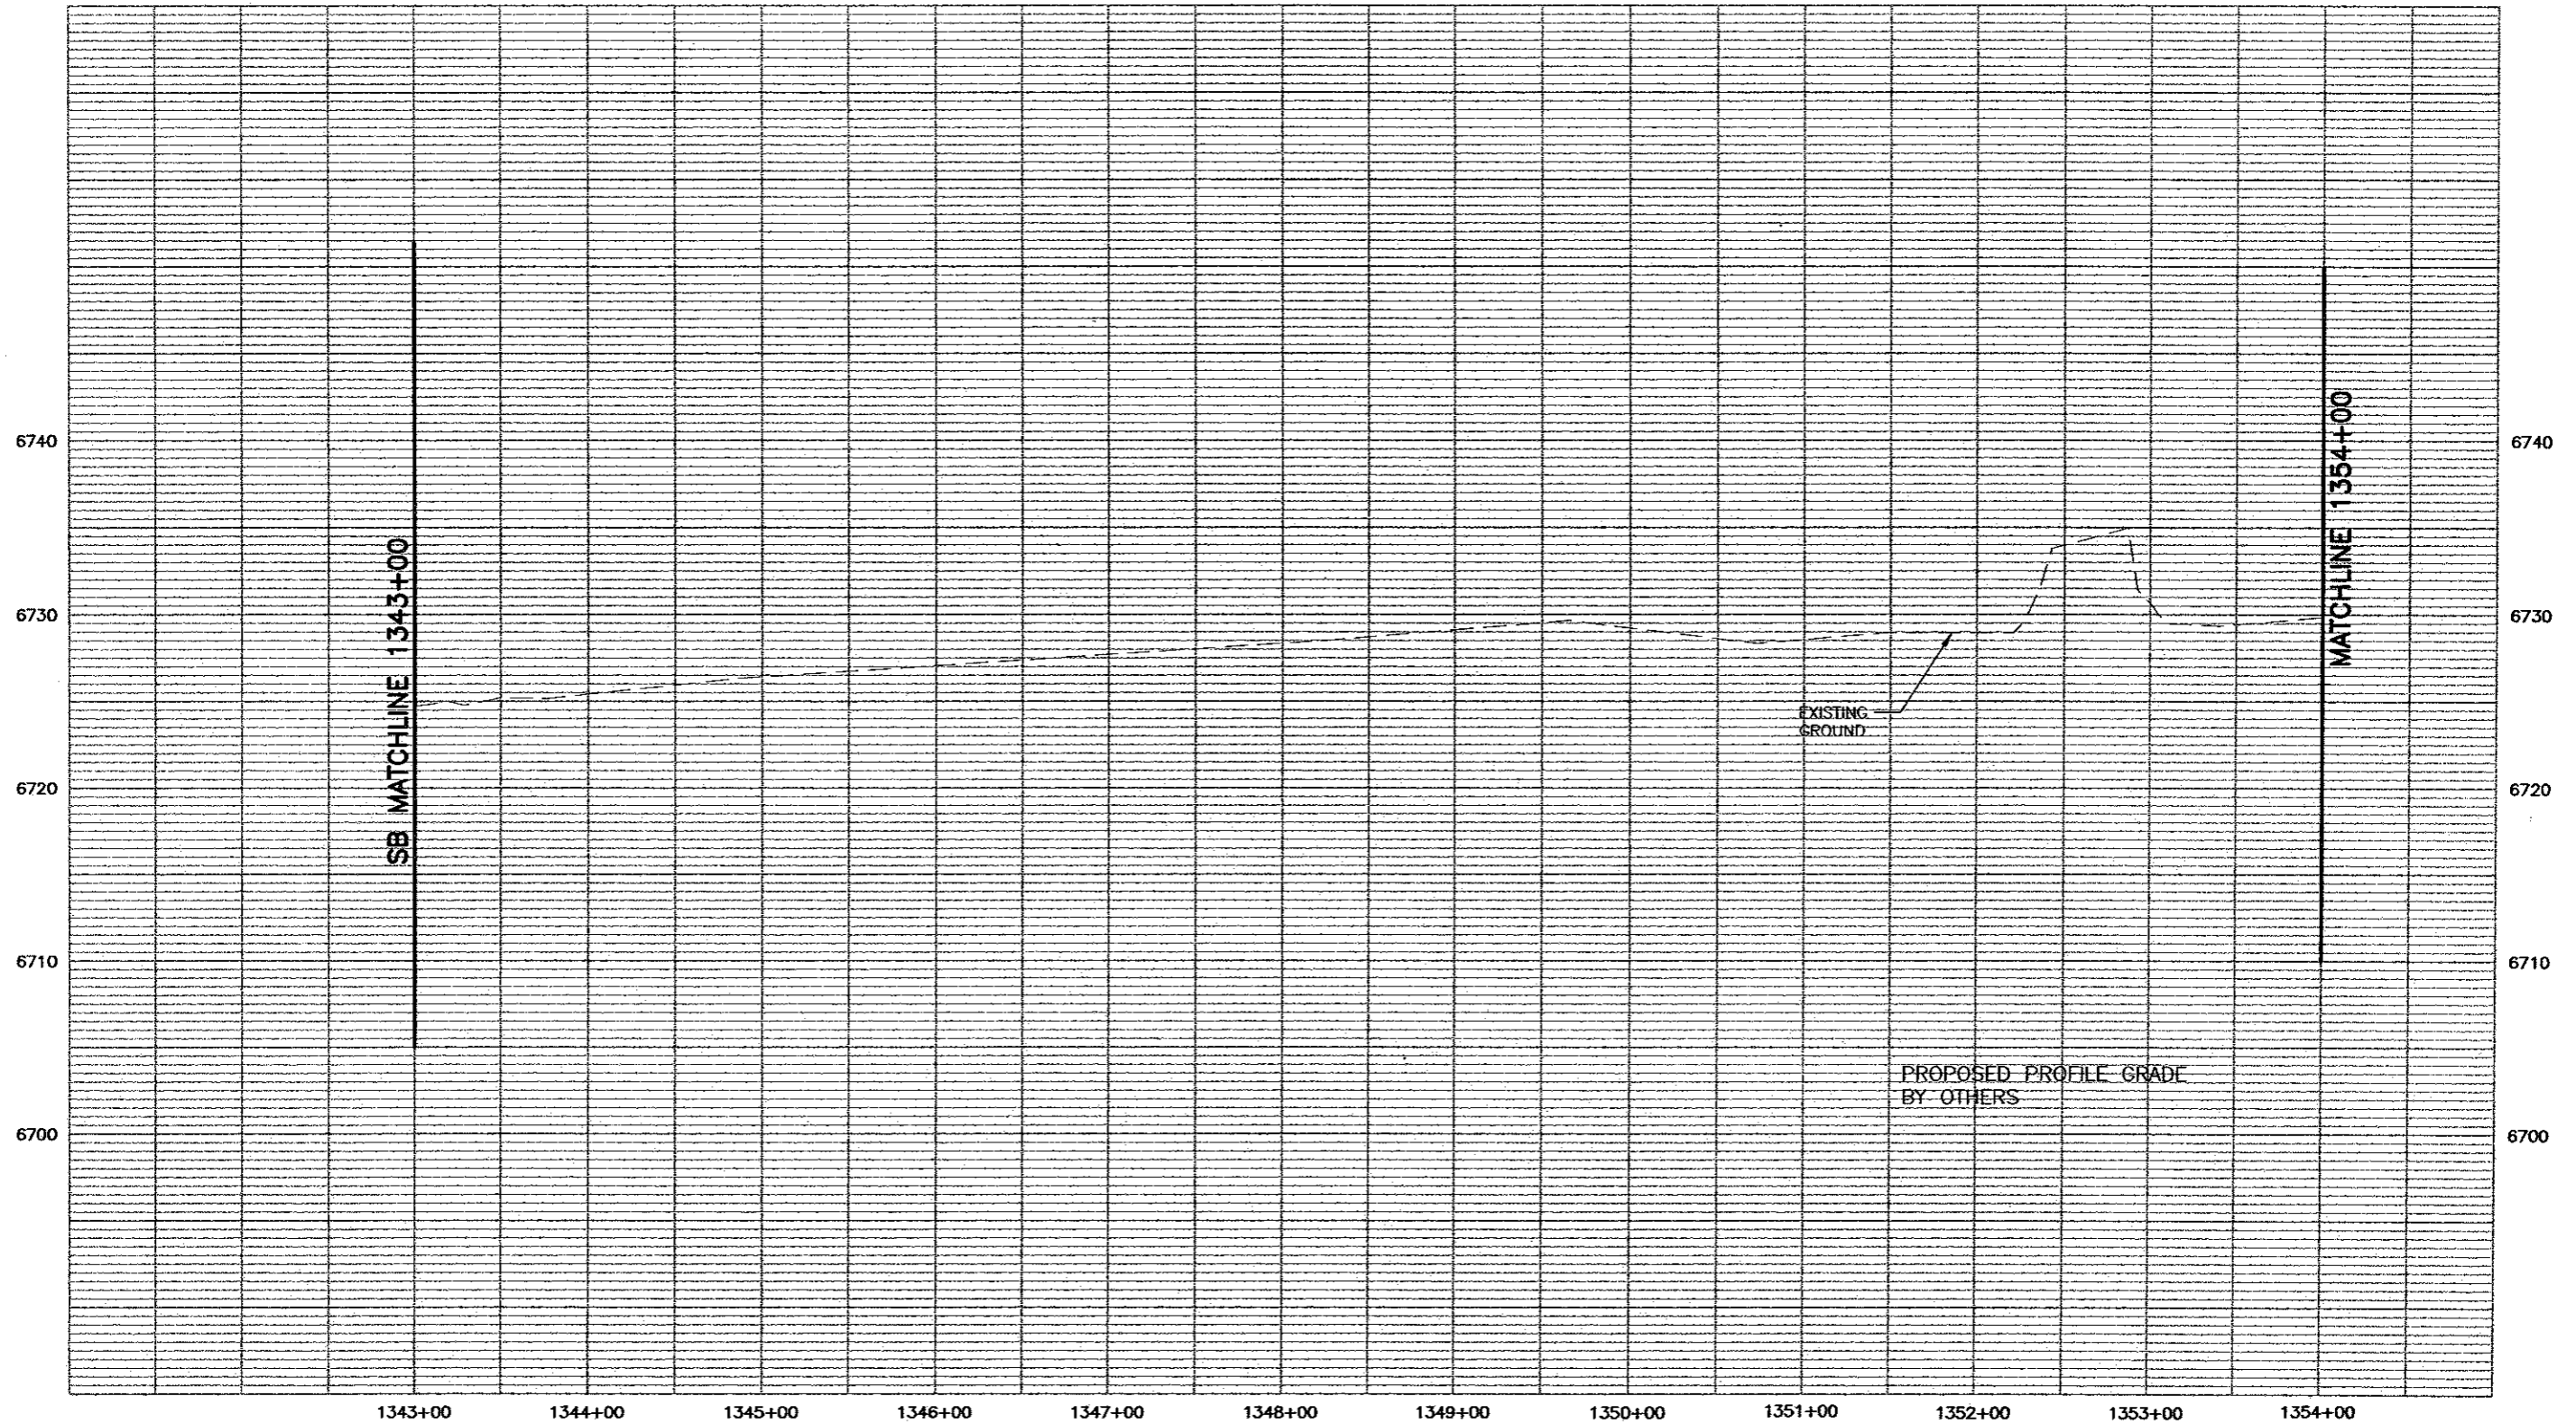

PROFILE - HORIZ-1"= 100'
VERT-1"= 10'




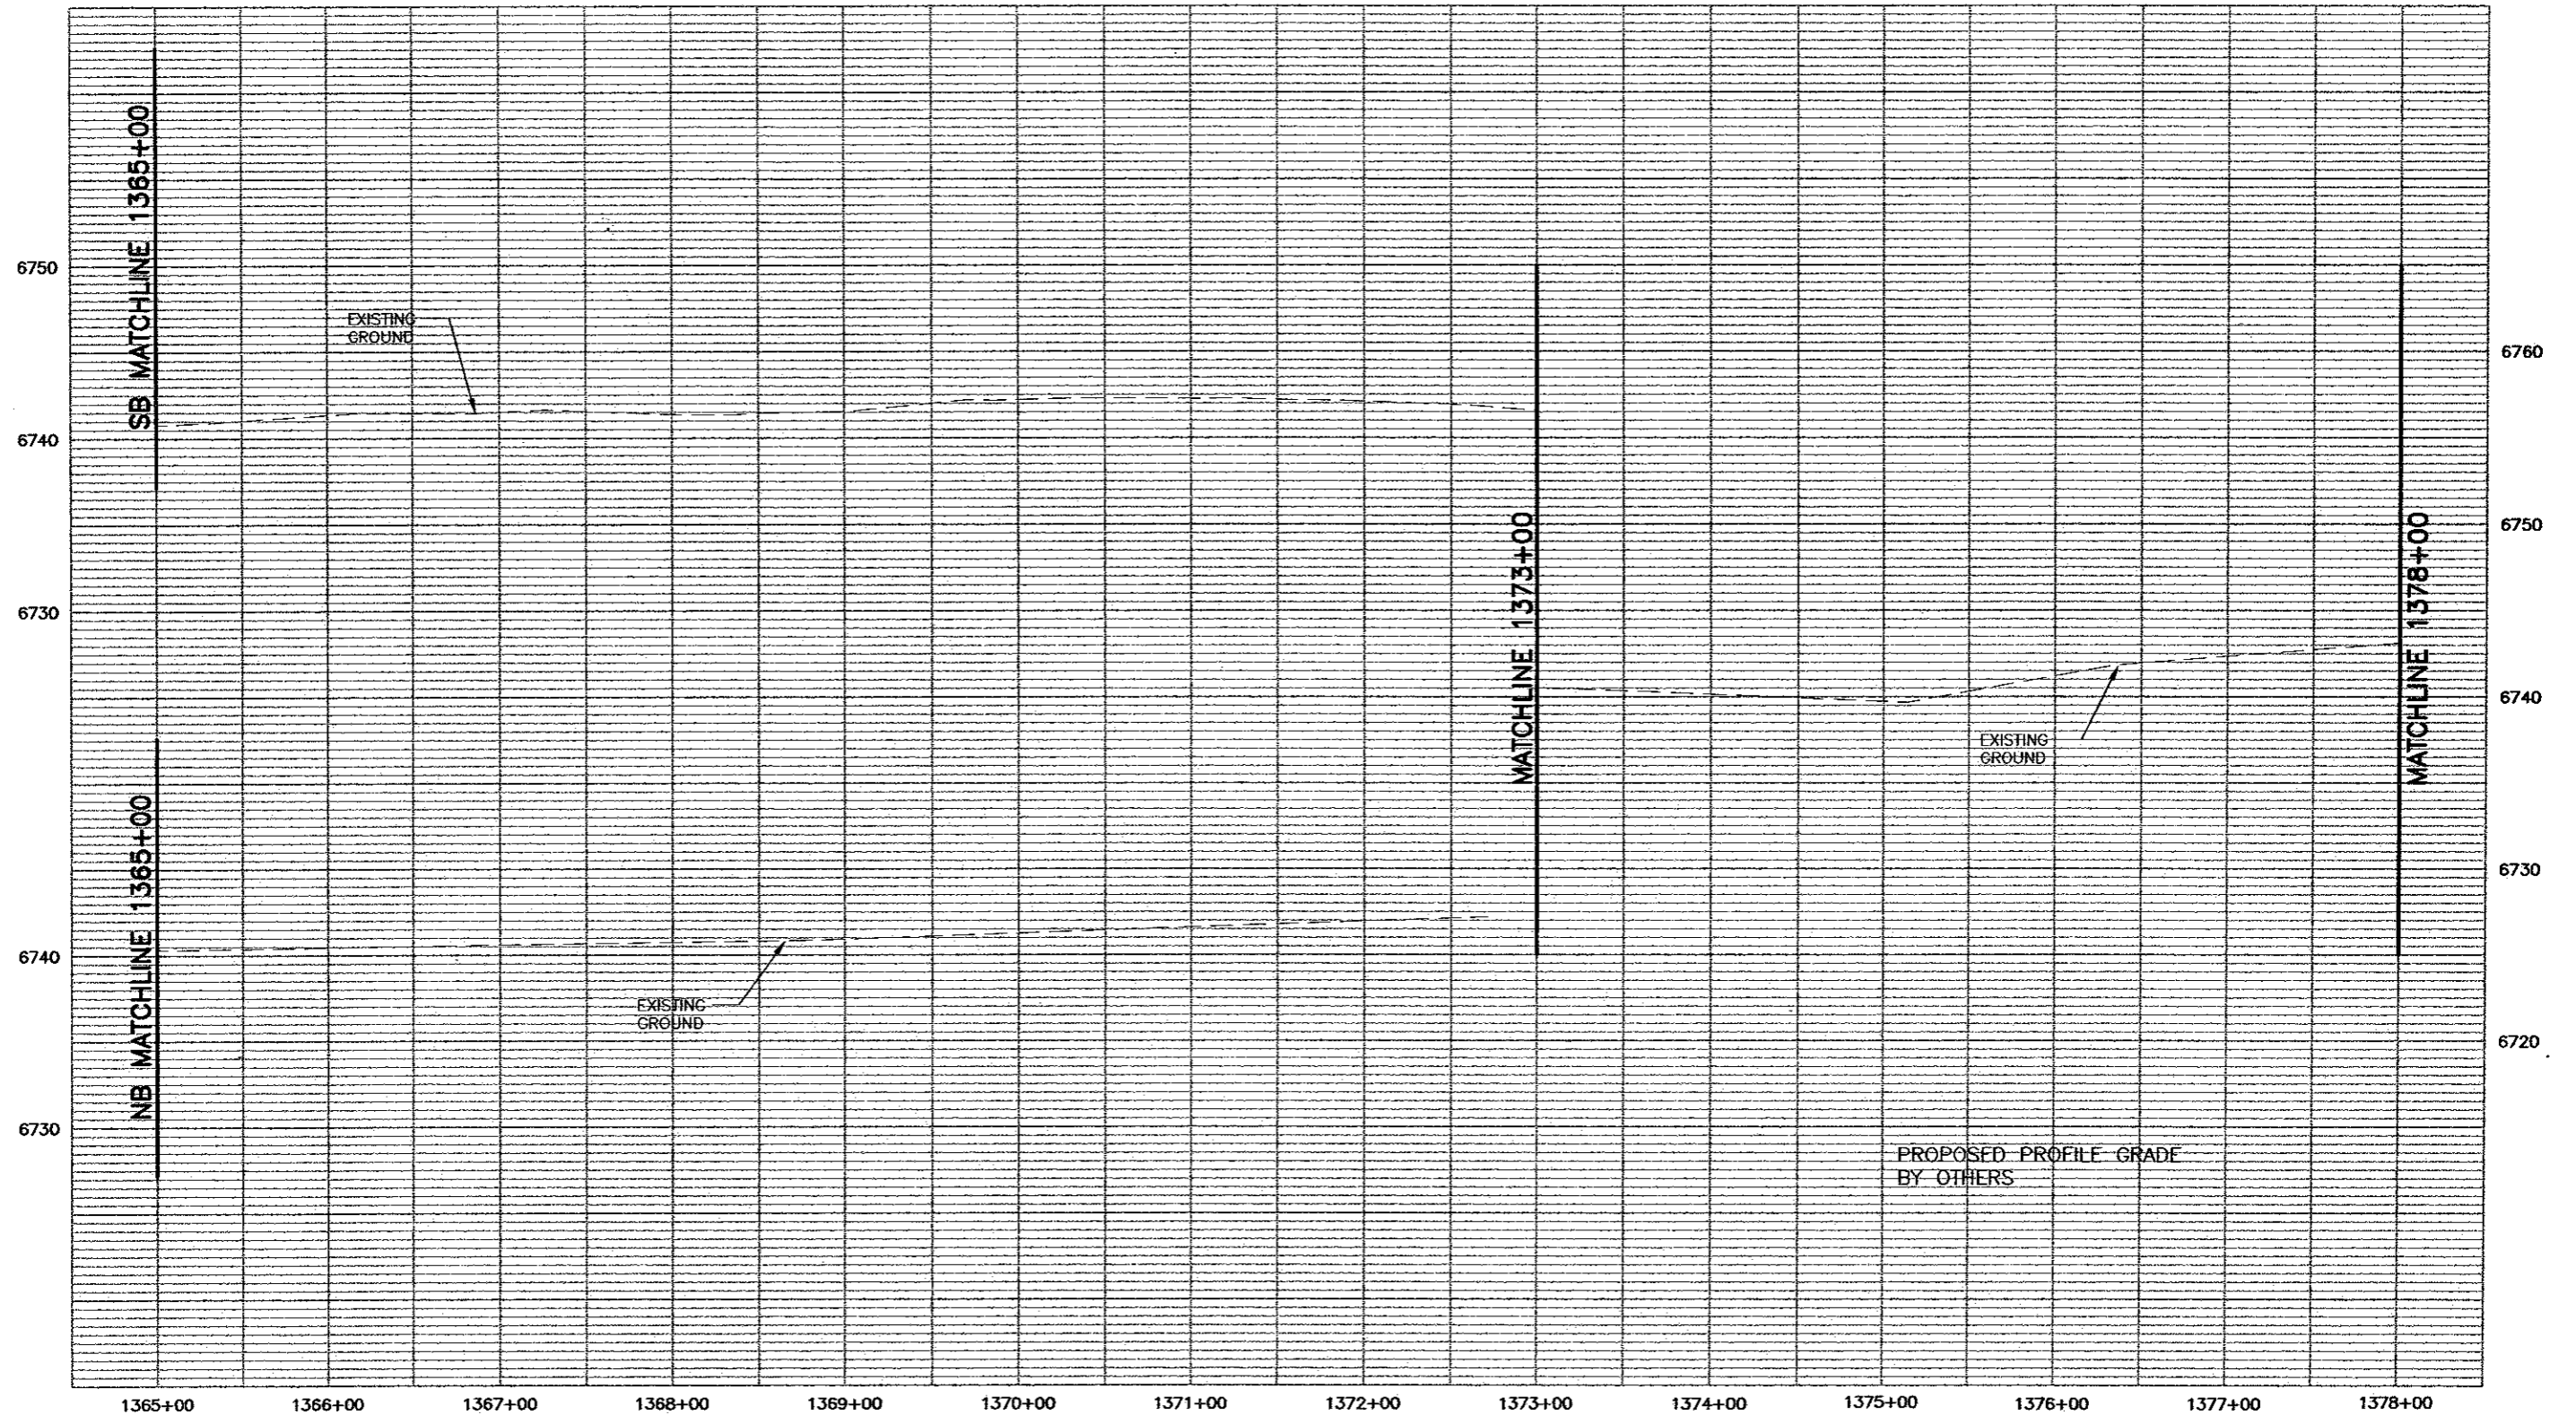
Computer File Information		Sheet Revisions		<p>Colorado Department of Transportation 1480 Quail Lake Loop - Suite A Colorado Springs, Colorado 80906 Phone: (719) 634-2323 Fax: (719) 227-3298 Region No. 2</p>	As Constructed		I-25 Profile		Project No./Code	
Creation Date: 11/19/01	Initials: MAB	<input type="checkbox"/>			No Revisions:	(SB) 1343+00 to 1354+00		XXX XXXX-XXX		
Last Modification Date: 05/31/02	Initials: MAB	<input type="checkbox"/>			Revised:			XXXXX		
Full Path: P:\983100913\ACAD\SHEETS		<input type="checkbox"/>			Void:	Designer: MAB	Sheet Number 274			
Drawing File Name: RDPR106N-110.DWG		<input type="checkbox"/>				Detailer: MAB	Subset Sheet: 107S of			
Acad Ver. 2000	Scale: As Shown	Units: English	<input type="checkbox"/>		Sheet Subset: ROADWAY					

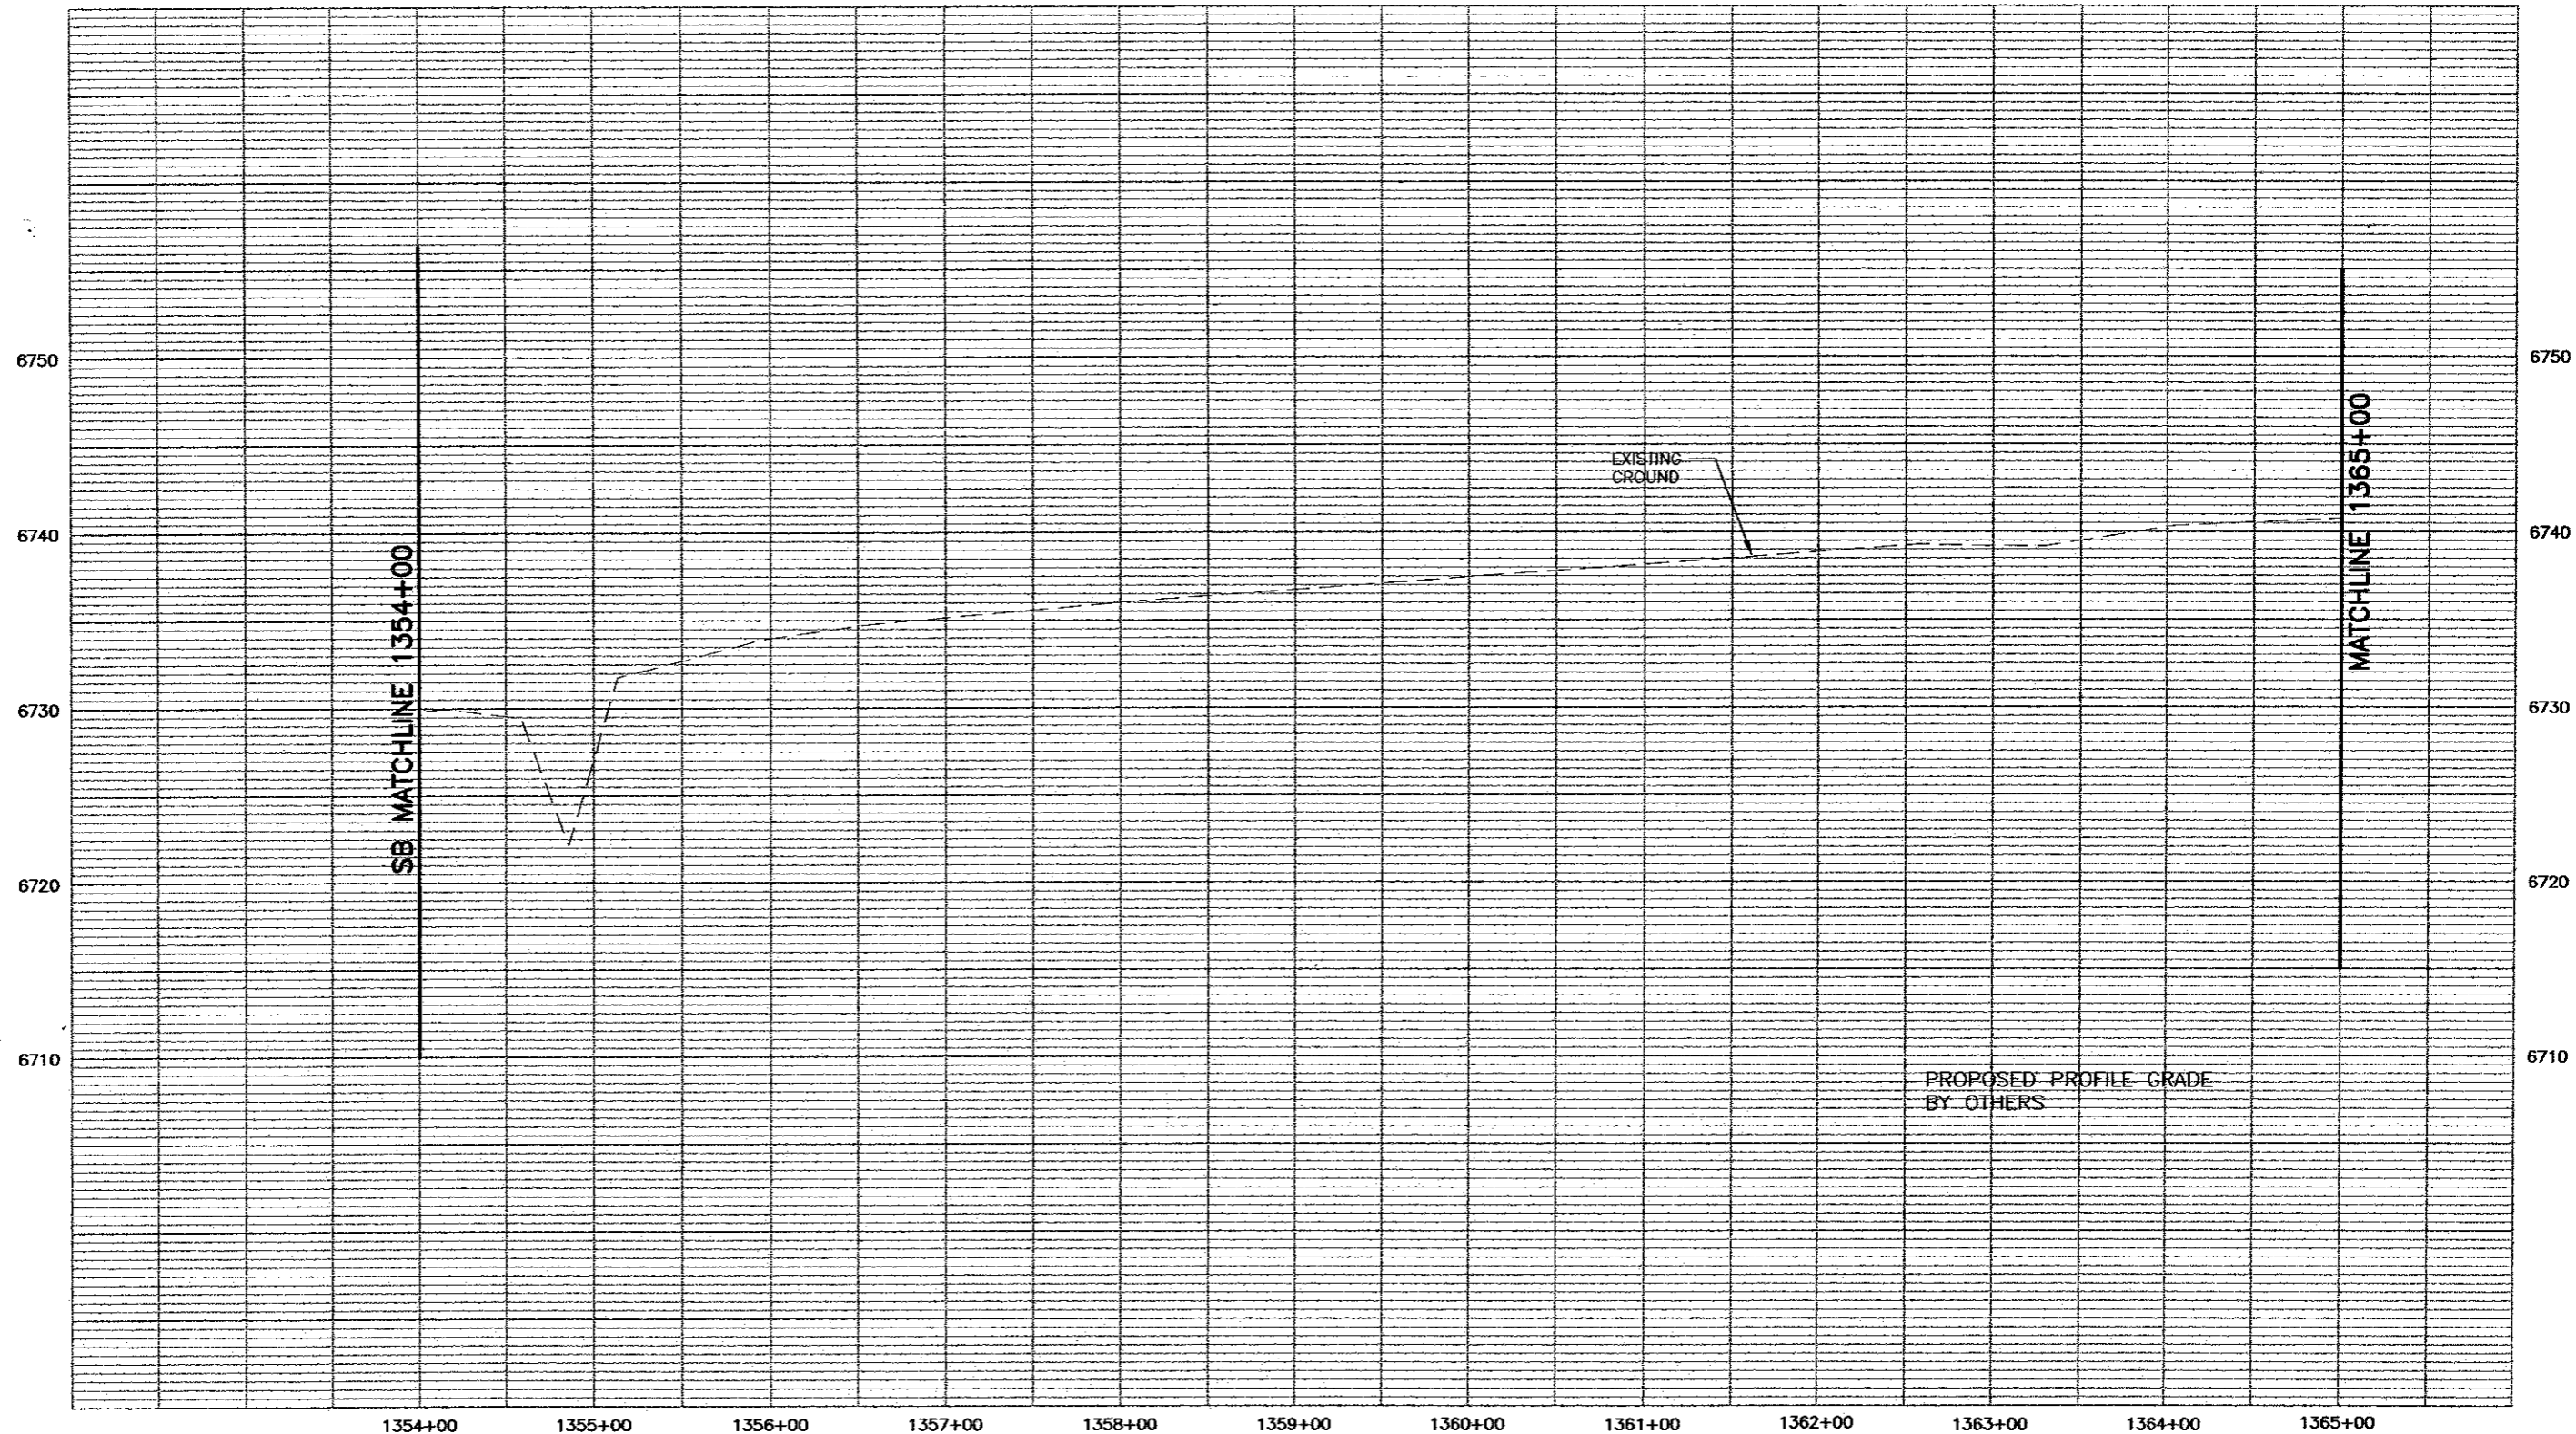

PROFILE -- HORIZ-1"= 100'
VERT-1"= 10'




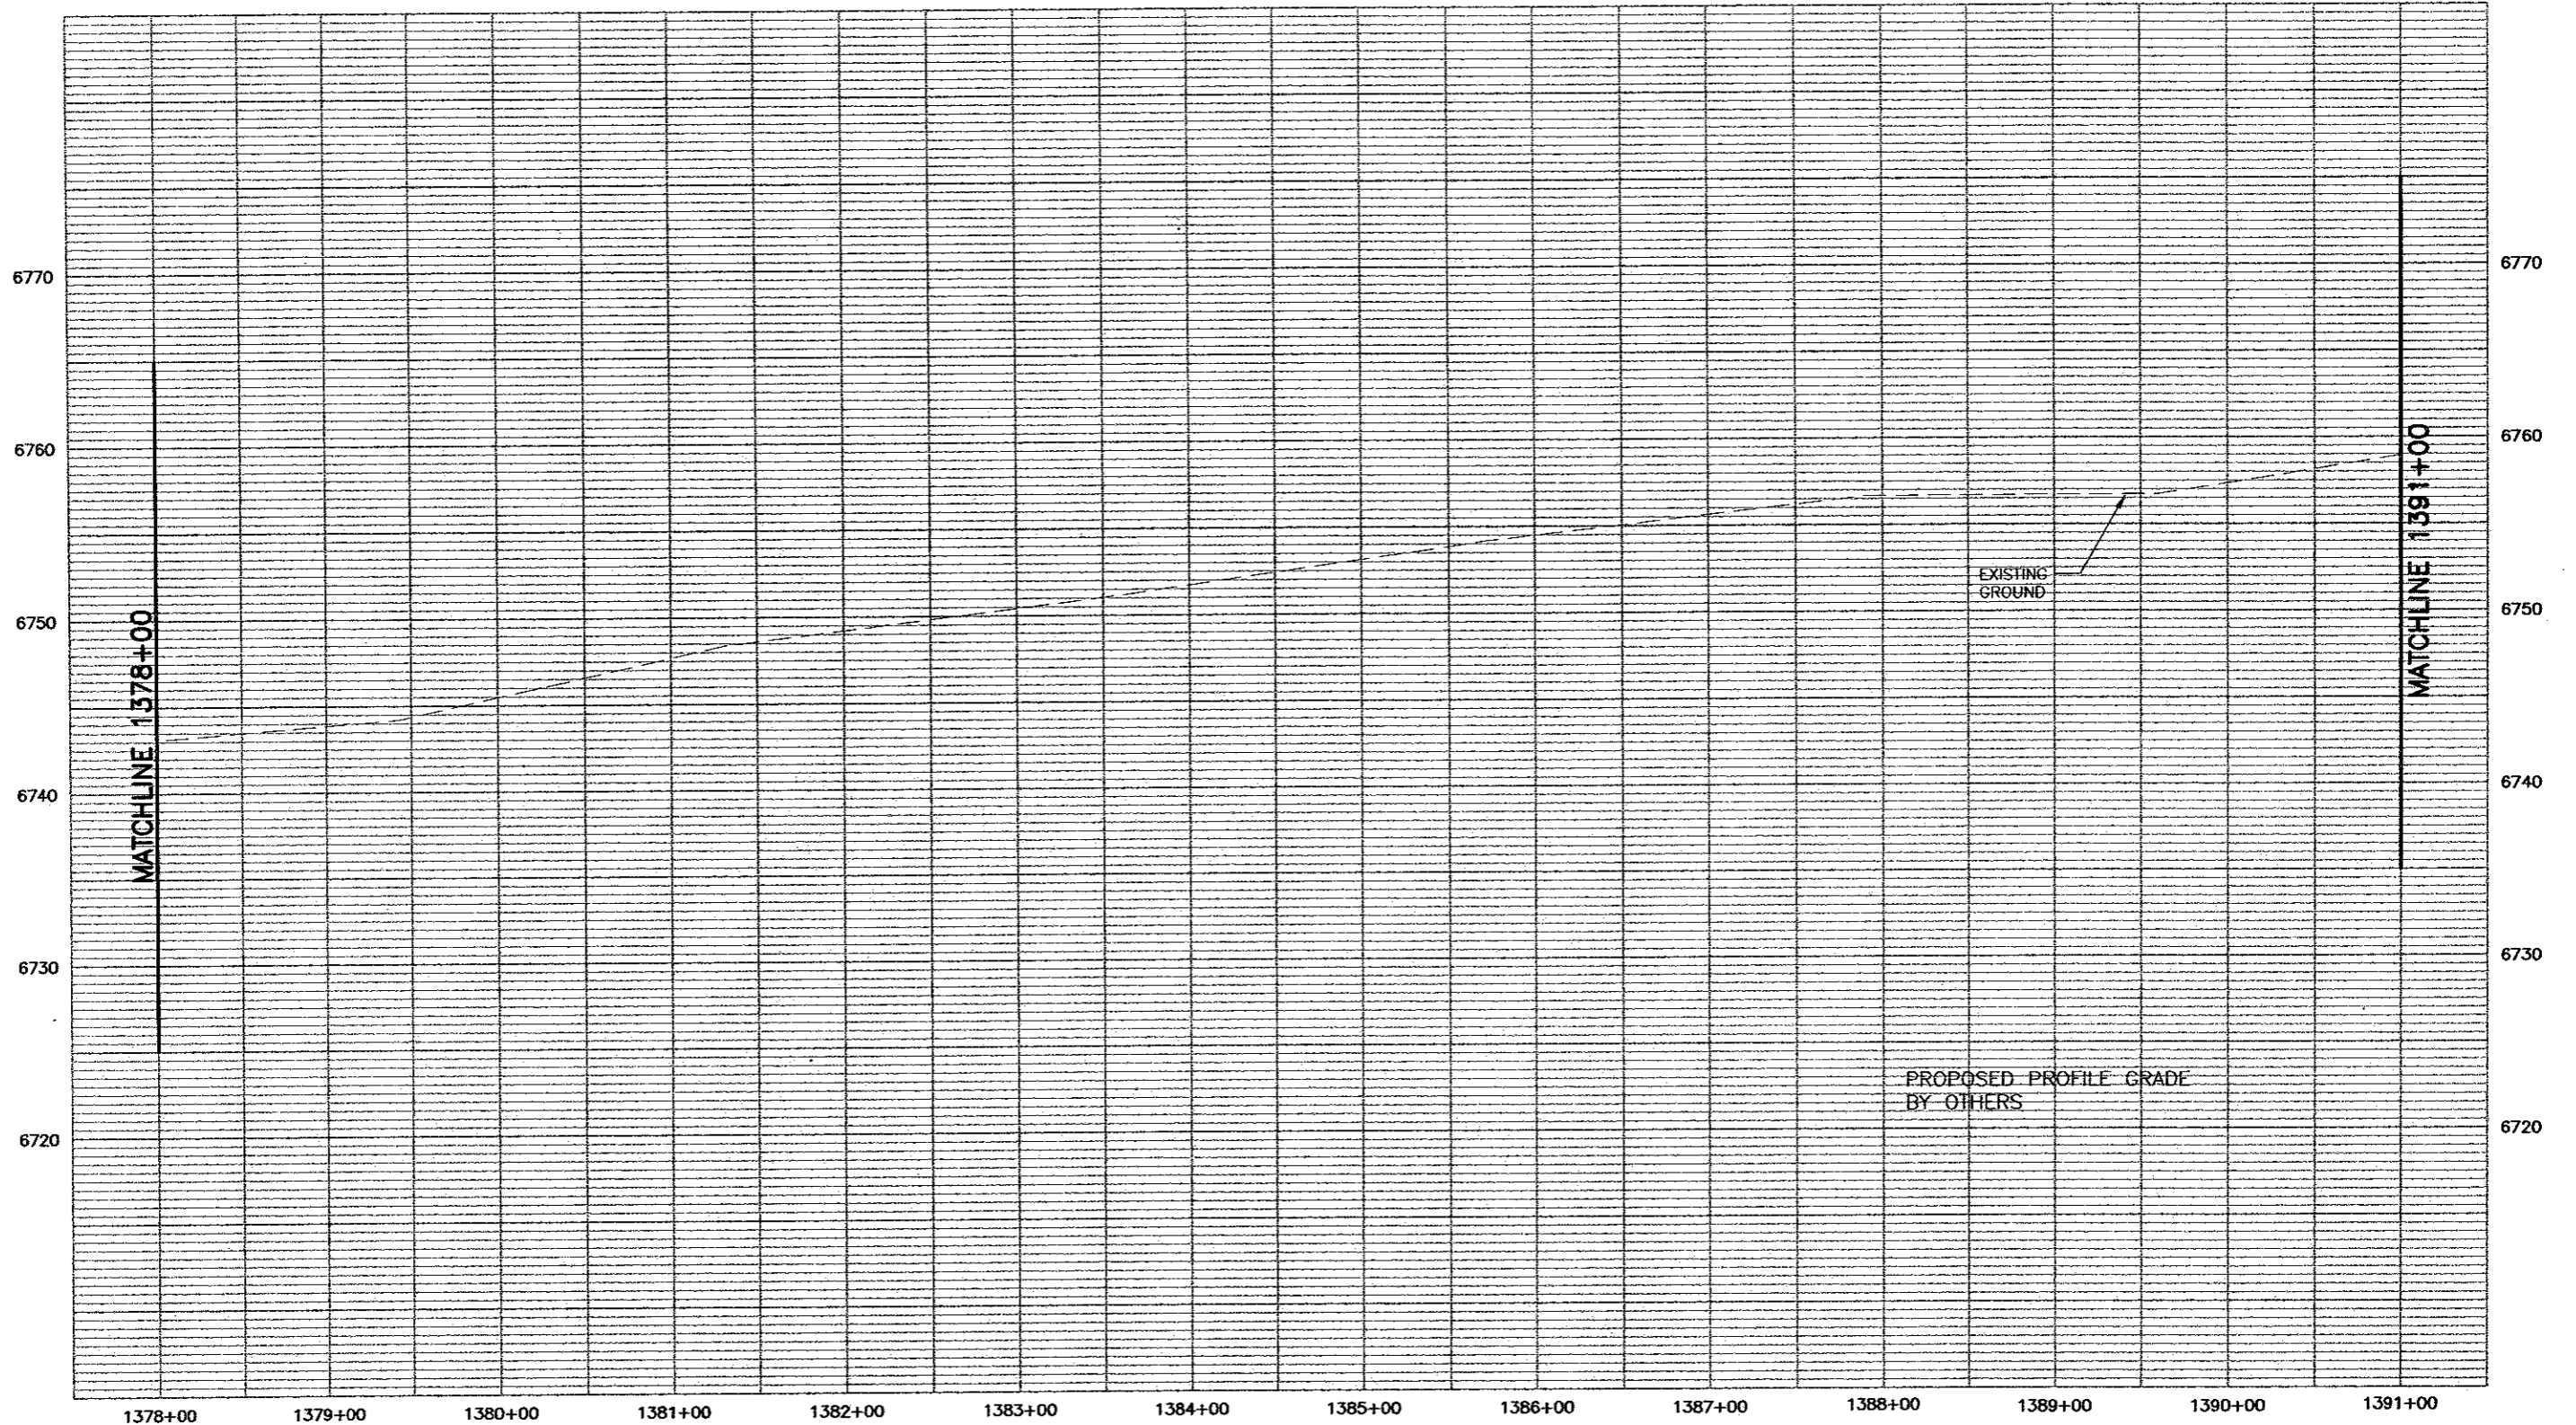
Computer File Information		Sheet Revisions		Colorado Department of Transportation		As Constructed		I-25 Profile		Project No./Code	
Creation Date: 11/19/01	Initials: MAB	(R-)		 1480 Quail Lake Loop -- Suite A Colorado Springs, Colorado 80906 Phone: (719) 634-2323 Fax: (719) 227-3298 Region No. 2	No Revisions:	(SB) 1354+00 to 1365+00		XXX XXXX-XXX			
Last Modification Date: 05/31/02	Initials: MAB	(R-)			Revised:	Designer: MAB		XXXXX			
Full Path: P:\983100913\ACAD\SHEETS		(R-)			Void:	Detailer: MAB					
Drawing File Name: RDPR106N-110.DWG		(R-)			Sheet Subset: ROADWAY		Subset Sheet: 108S	of	Sheet Number 275		
Acad Ver. 2000	Scale: As Shown	Units: English	(R-)								



PROFILE - HORIZ-1" = 100'
VERT-1" = 10'

WILSON & COMPANY
Engineers & Architects

Computer File Information Creation Date: 11/19/01 Initials: MAB Last Modification Date: 05/31/02 Initials: MAB Full Path: P:\983100913\ACAD\SHEETS Drawing File Name: RDPR106N-110.DWG Acad Ver. 2000 Scale: As Shown Units: English		Sheet Revisions <table border="1"> <tr><td> </td><td> </td><td> </td></tr> <tr><td> </td><td> </td><td> </td></tr> <tr><td> </td><td> </td><td> </td></tr> <tr><td> </td><td> </td><td> </td></tr> </table>														Colorado Department of Transportation  1480 Quail Lake Loop - Suite A Colorado Springs, Colorado 80906 Phone: (719) 634-2323 Fax: (719) 227-3298 Region No. 2		As Constructed No Revisions: Revised: Void:		I-25 Profile 1365+00 to 1378+00 Designer: MAB Detailer: MAB Sheet Subset: ROADWAY Subset Sheet: 109 of		Project No./Code XXX XXXX-XXX XXXXX Sheet Number 276	




PROFILE - HORIZ-1" = 100'
VERT-1" = 10'

WILSON & COMPANY
Engineers & Architects

Computer File Information	
Creation Date: 11/19/01	Initials: MAB
Last Modification Date: 05/31/02	Initials: MAB
Full Path: P:\983100913\ACAD\SHEETS	
Drawing File Name: RDPR106N-110.DWG	
Acad Ver. 2000	Scale: As Shown Units: English

Sheet Revisions	

Colorado Department of Transportation




1480 Quail Lake Loop - Suite A
Colorado Springs, Colorado 80906
Phone: (719) 634-2323 Fax: (719) 227-3298

Region No. 2

As Constructed
No Revisions:
Revised:
Void:

I-25 Profile 1378+00 to 1391+00	
Designer: MAB	
Detailer: MAB	
Sheet Subset: ROADWAY	Subset Sheet: 110 of

Project No./Code
XXX XXXX-XXX
XXXXX
Sheet Number 277

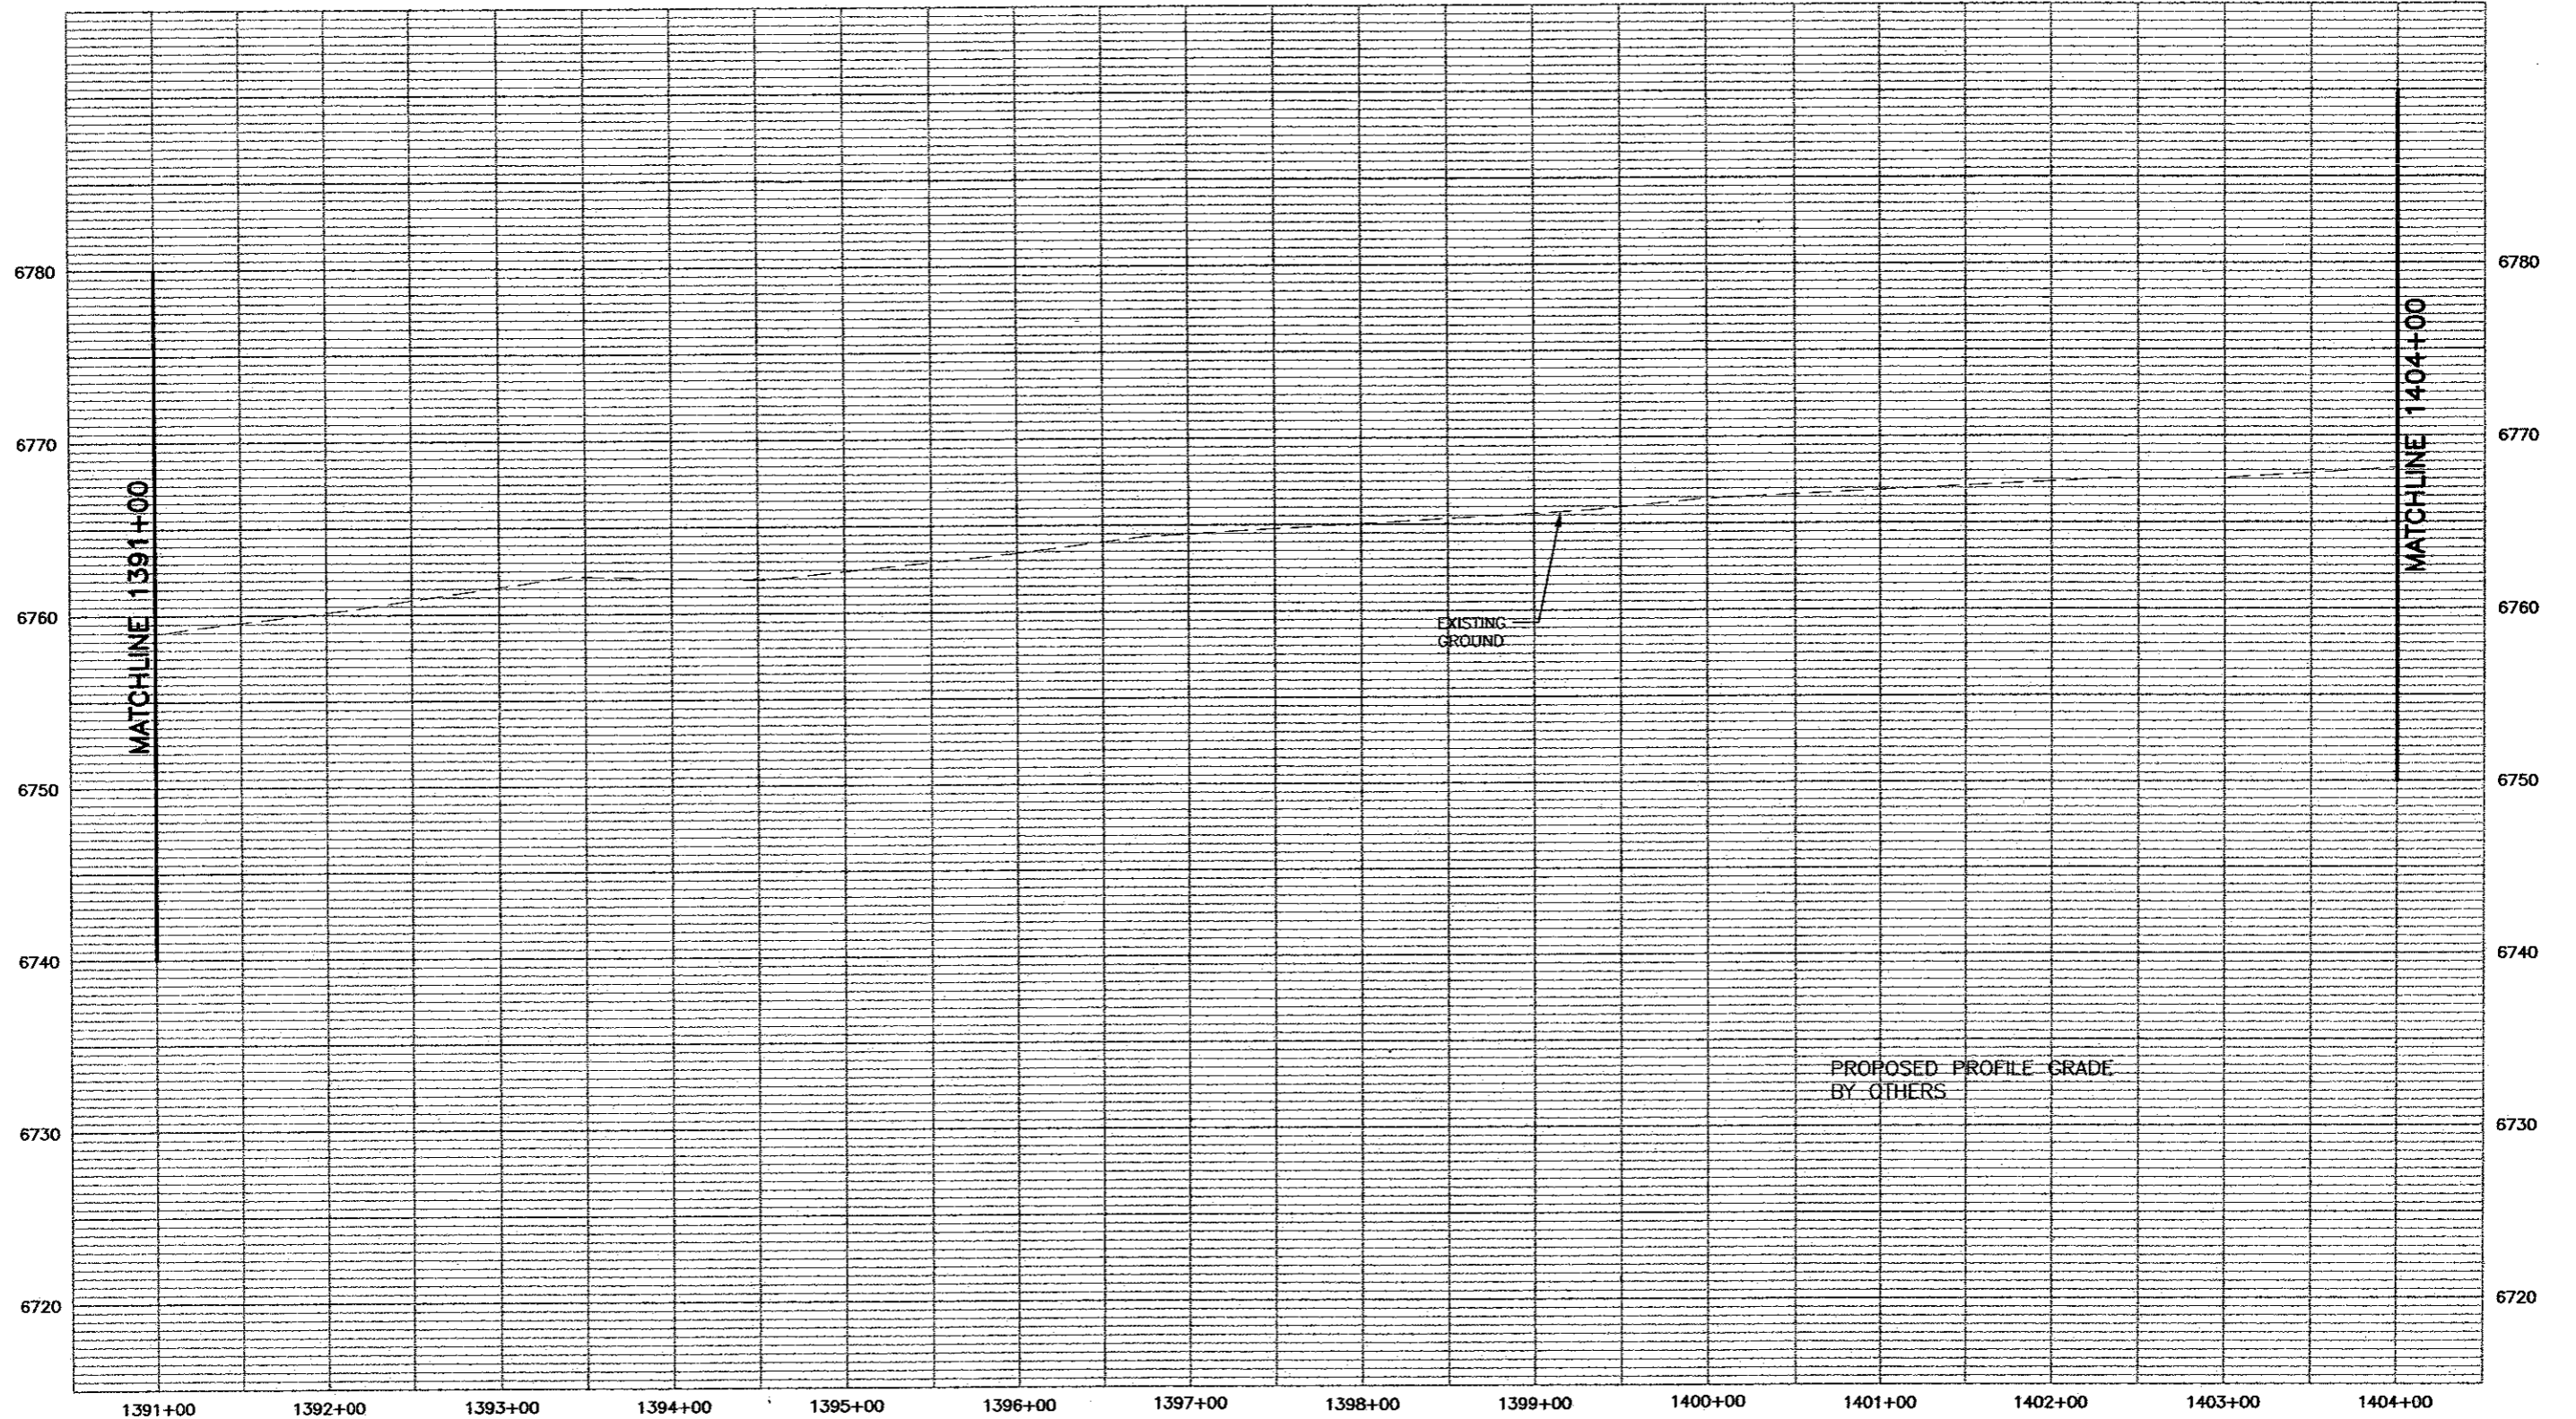


PROFILE - HORIZ-1" = 100'
VERT-1" = 10'



Computer File Information	
Creation Date: 11/19/01	Initials: MAK
Last Modification Date: 05/31/02	Initials: MAB
Full Path: P:\983100913\ACAD\SHEETS	
Drawing File Name: RDPR111-120.DWG	
Acad Ver. 2000	Scale: As Shown Units: English

Sheet Revisions	
(R-)	
(R-)	
(R-)	
(R-)	
(R-)	

Colorado Department of Transportation




1480 Quail Lake Loop - Suite A
Colorado Springs, Colorado 80906
Phone: (719) 634-2323 Fax: (719) 227-3298

Region No. 2

As Constructed
No Revisions:
Revised:
Void:


I-25 Profile 1391+00 to 1404+00	
Designer: MAB	
Detailer: MAB	
Sheet Subset: ROADWAY	Subset Sheet: 111 of


Project No./Code
XXX XXXX-XXX
XXXXX
Sheet Number 278

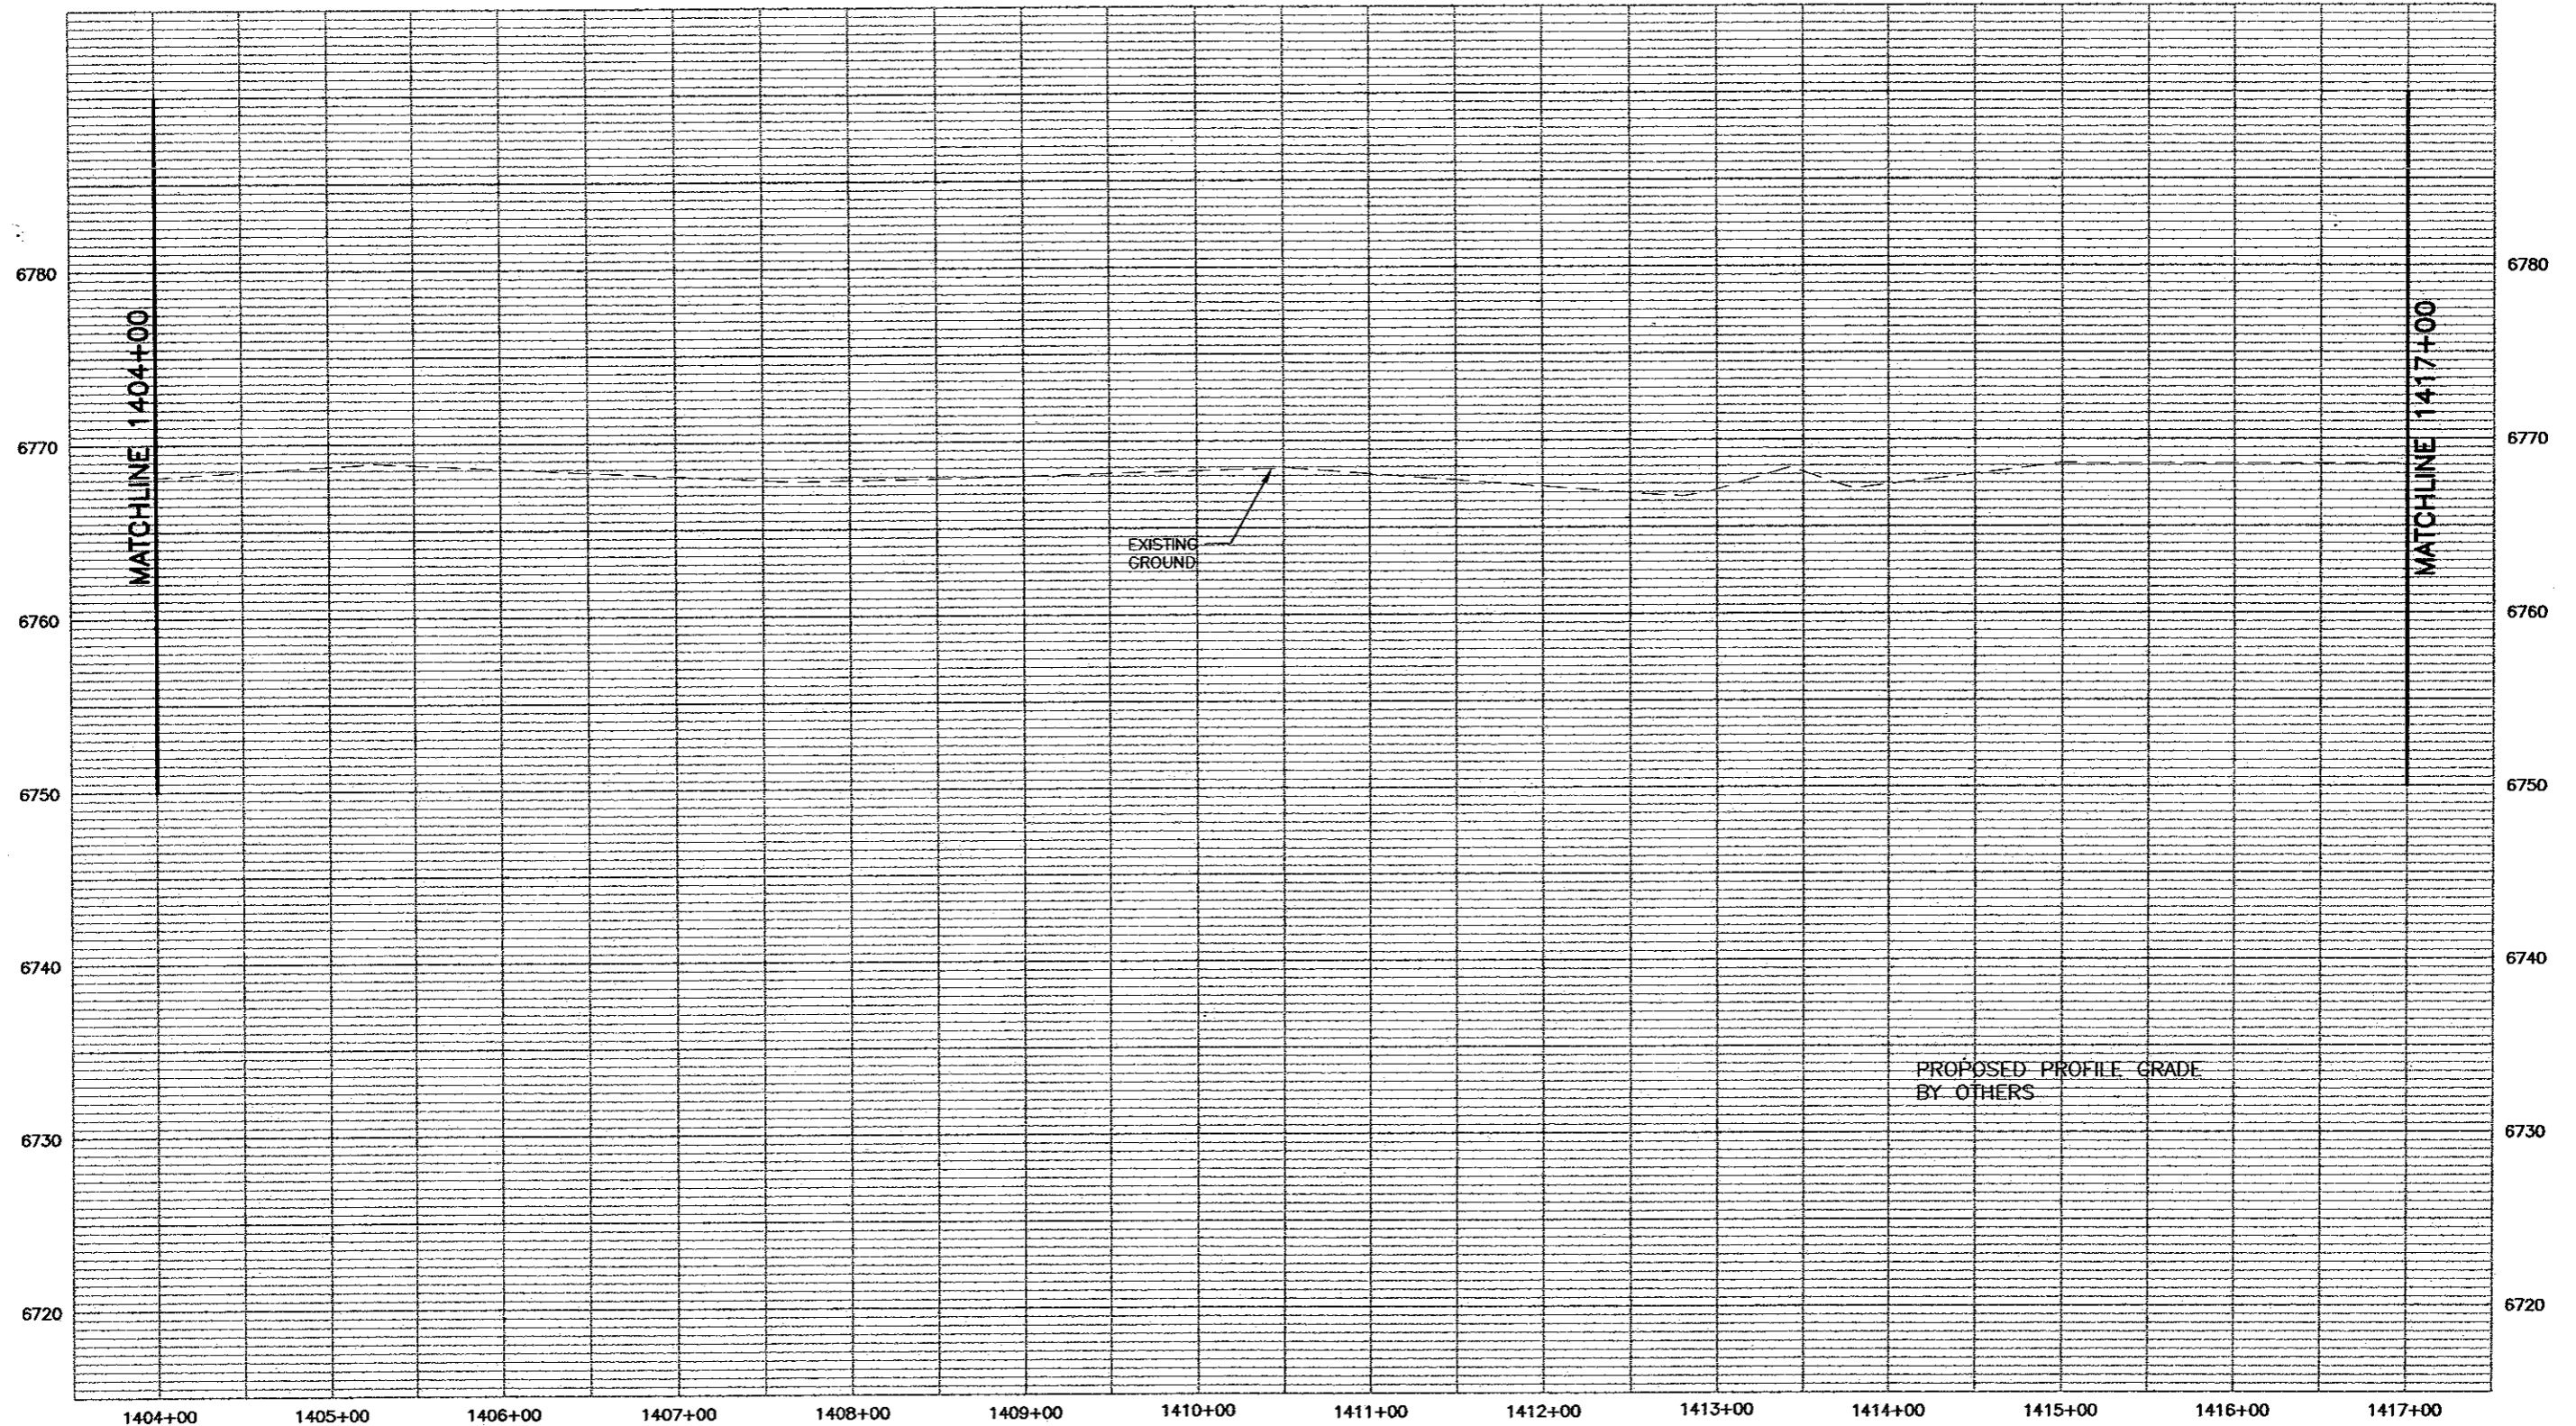

PROFILE - HORIZ-1"= 100'
 VERT-1"= 10'


WILSON & COMPANY
 Engineers & Architects


Computer File Information		Sheet Revisions		Colorado Department of Transportation		As Constructed		I-25 Profile		Project No./Code	
Creation Date: 11/19/01	Initials: MAK (R-)			 1480 Quail Lake Loop - Suite A Colorado Springs, Colorado 80906 Phone: (719) 634-2323 Fax: (719) 227-3298 Region No. 2	No Revisions:	1404+00 to 1417+00		XXX XXXX-XXX			
Last Modification Date: 05/31/02	Initials: MAB (R-)				Revised:			Designer: MAB	XXXXX		
Full Path: P:\983100913\30% DESIGN SUBMITTAL\DWG	(R-)				Void:	Detailer: MAB	Sheet Number 279				
Drawing File Name: RDPR111-120.DWG	(R-)				Sheet Subset: ROADWAY		Subset Sheet: 112 of				
Acad Ver. 2000 Scale: As Shown Units: English	(R-)										

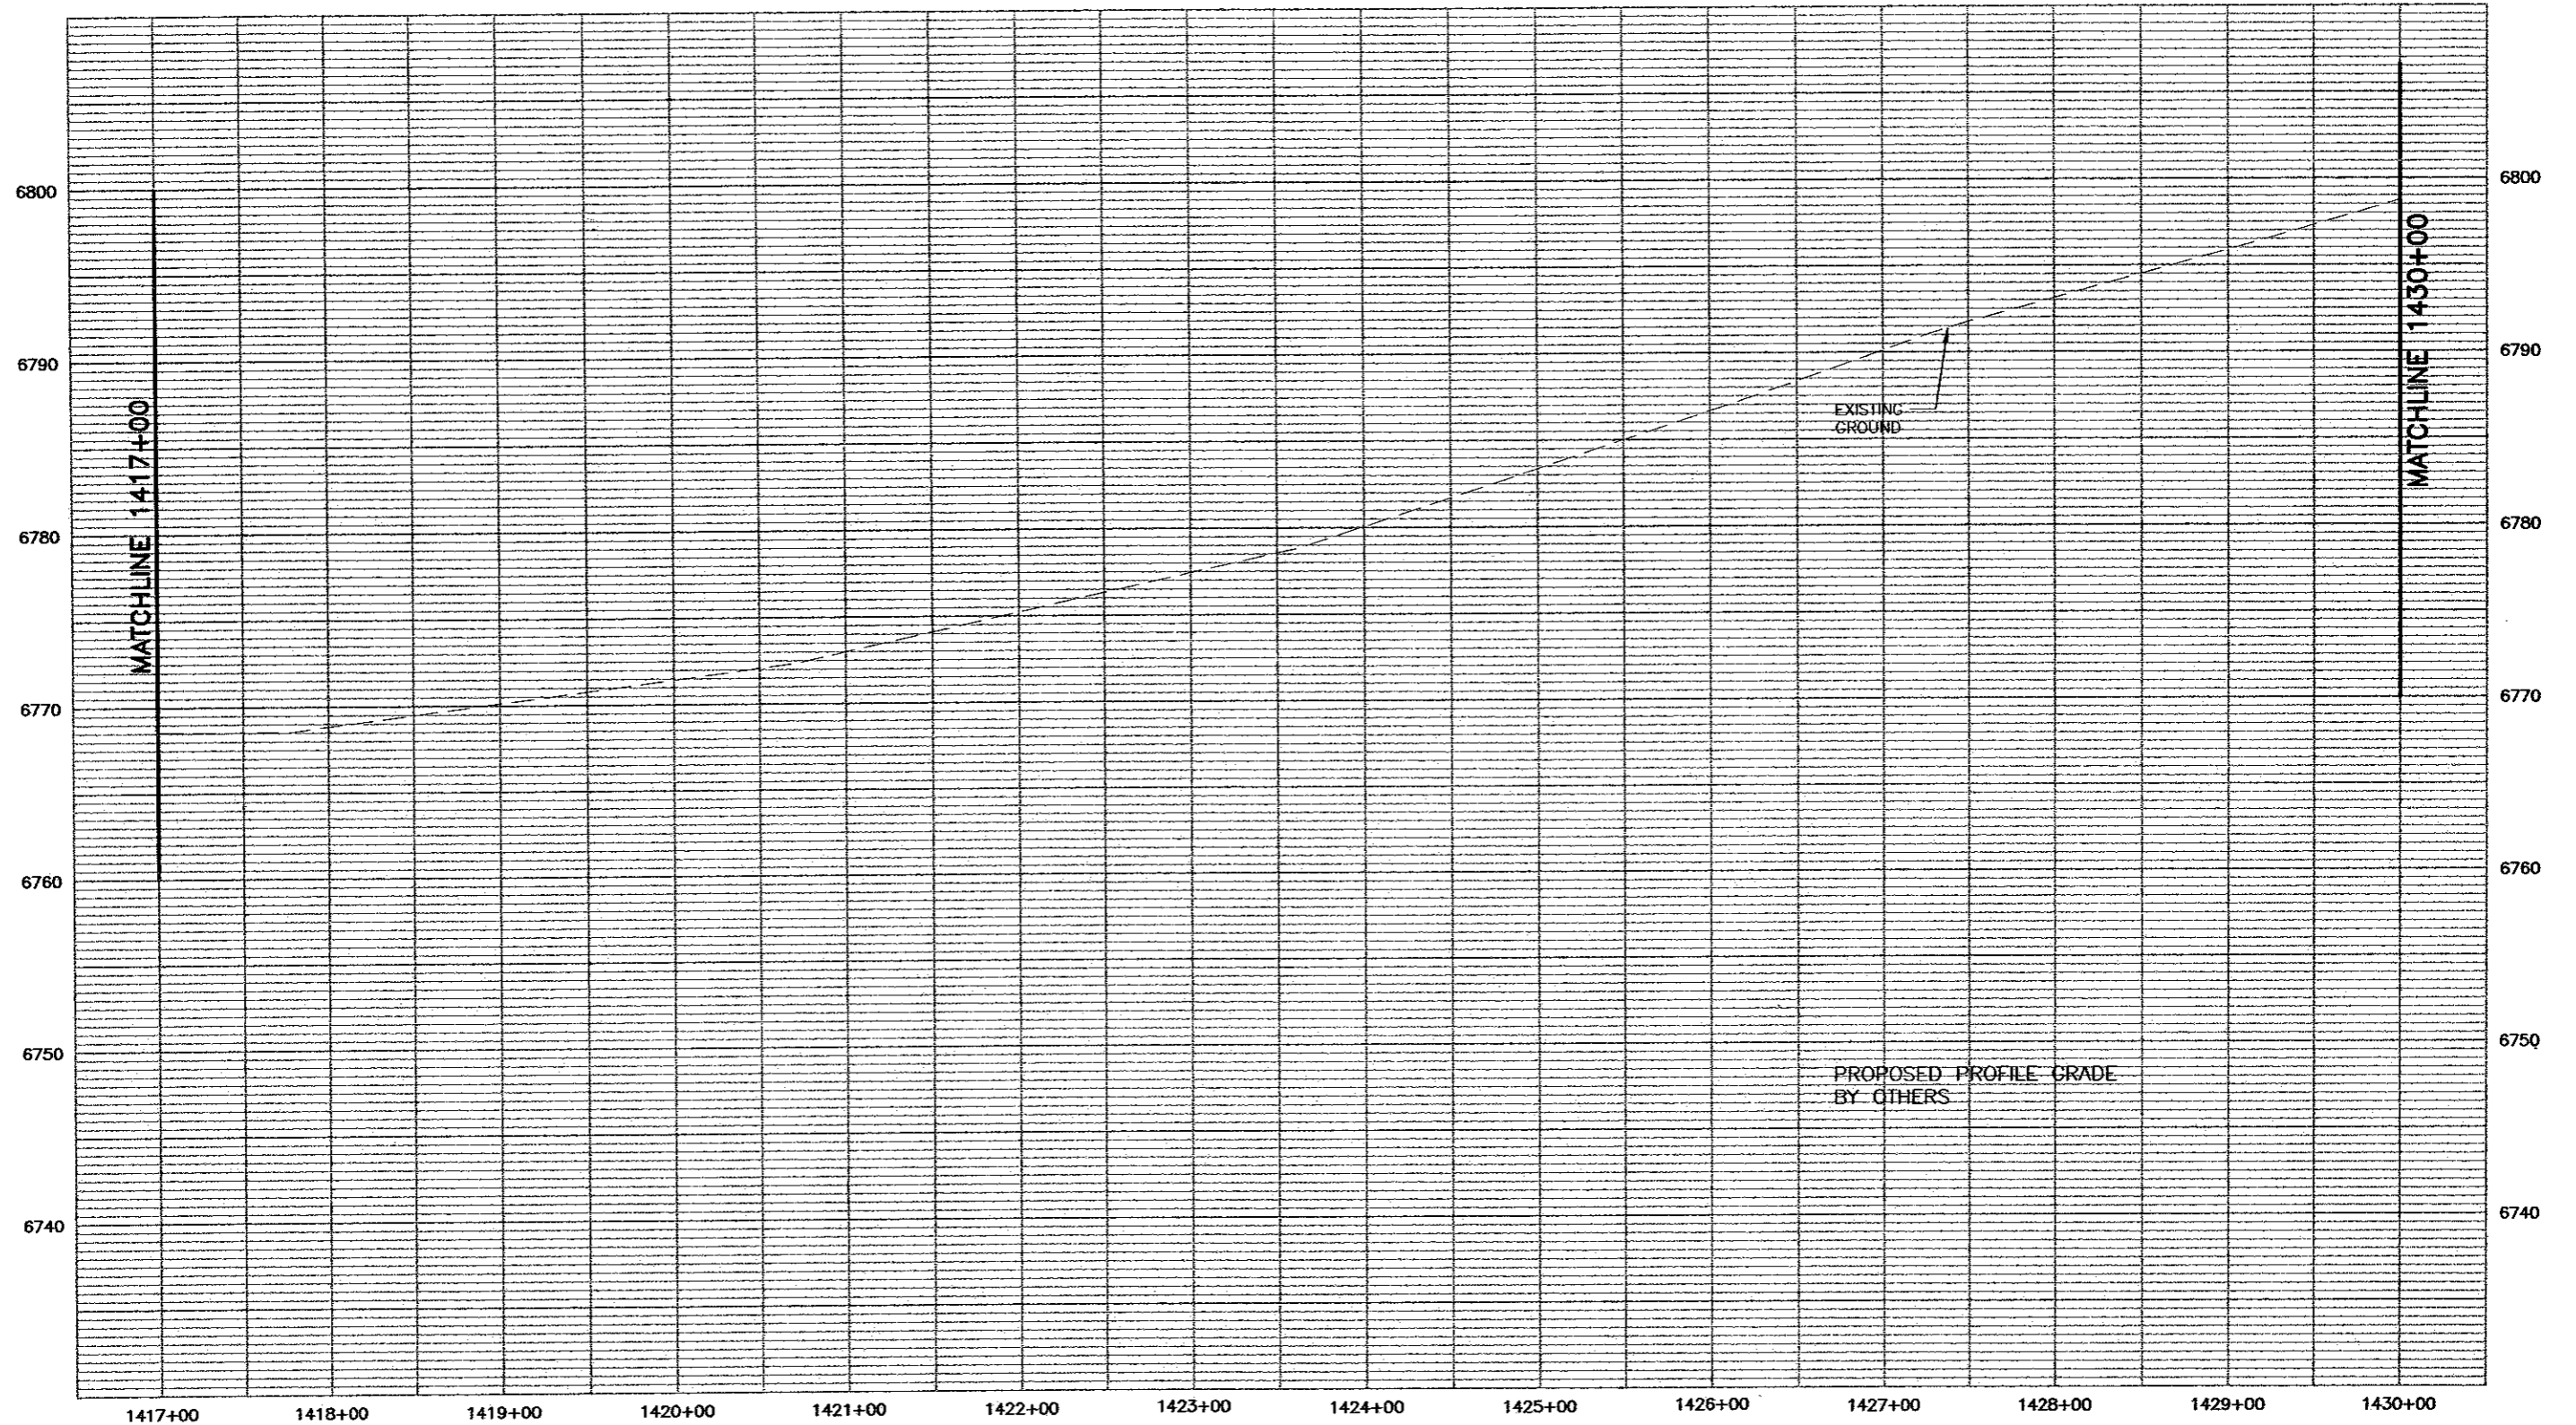

PROFILE - HORIZ-1"= 100'
VERT-1"= 10'




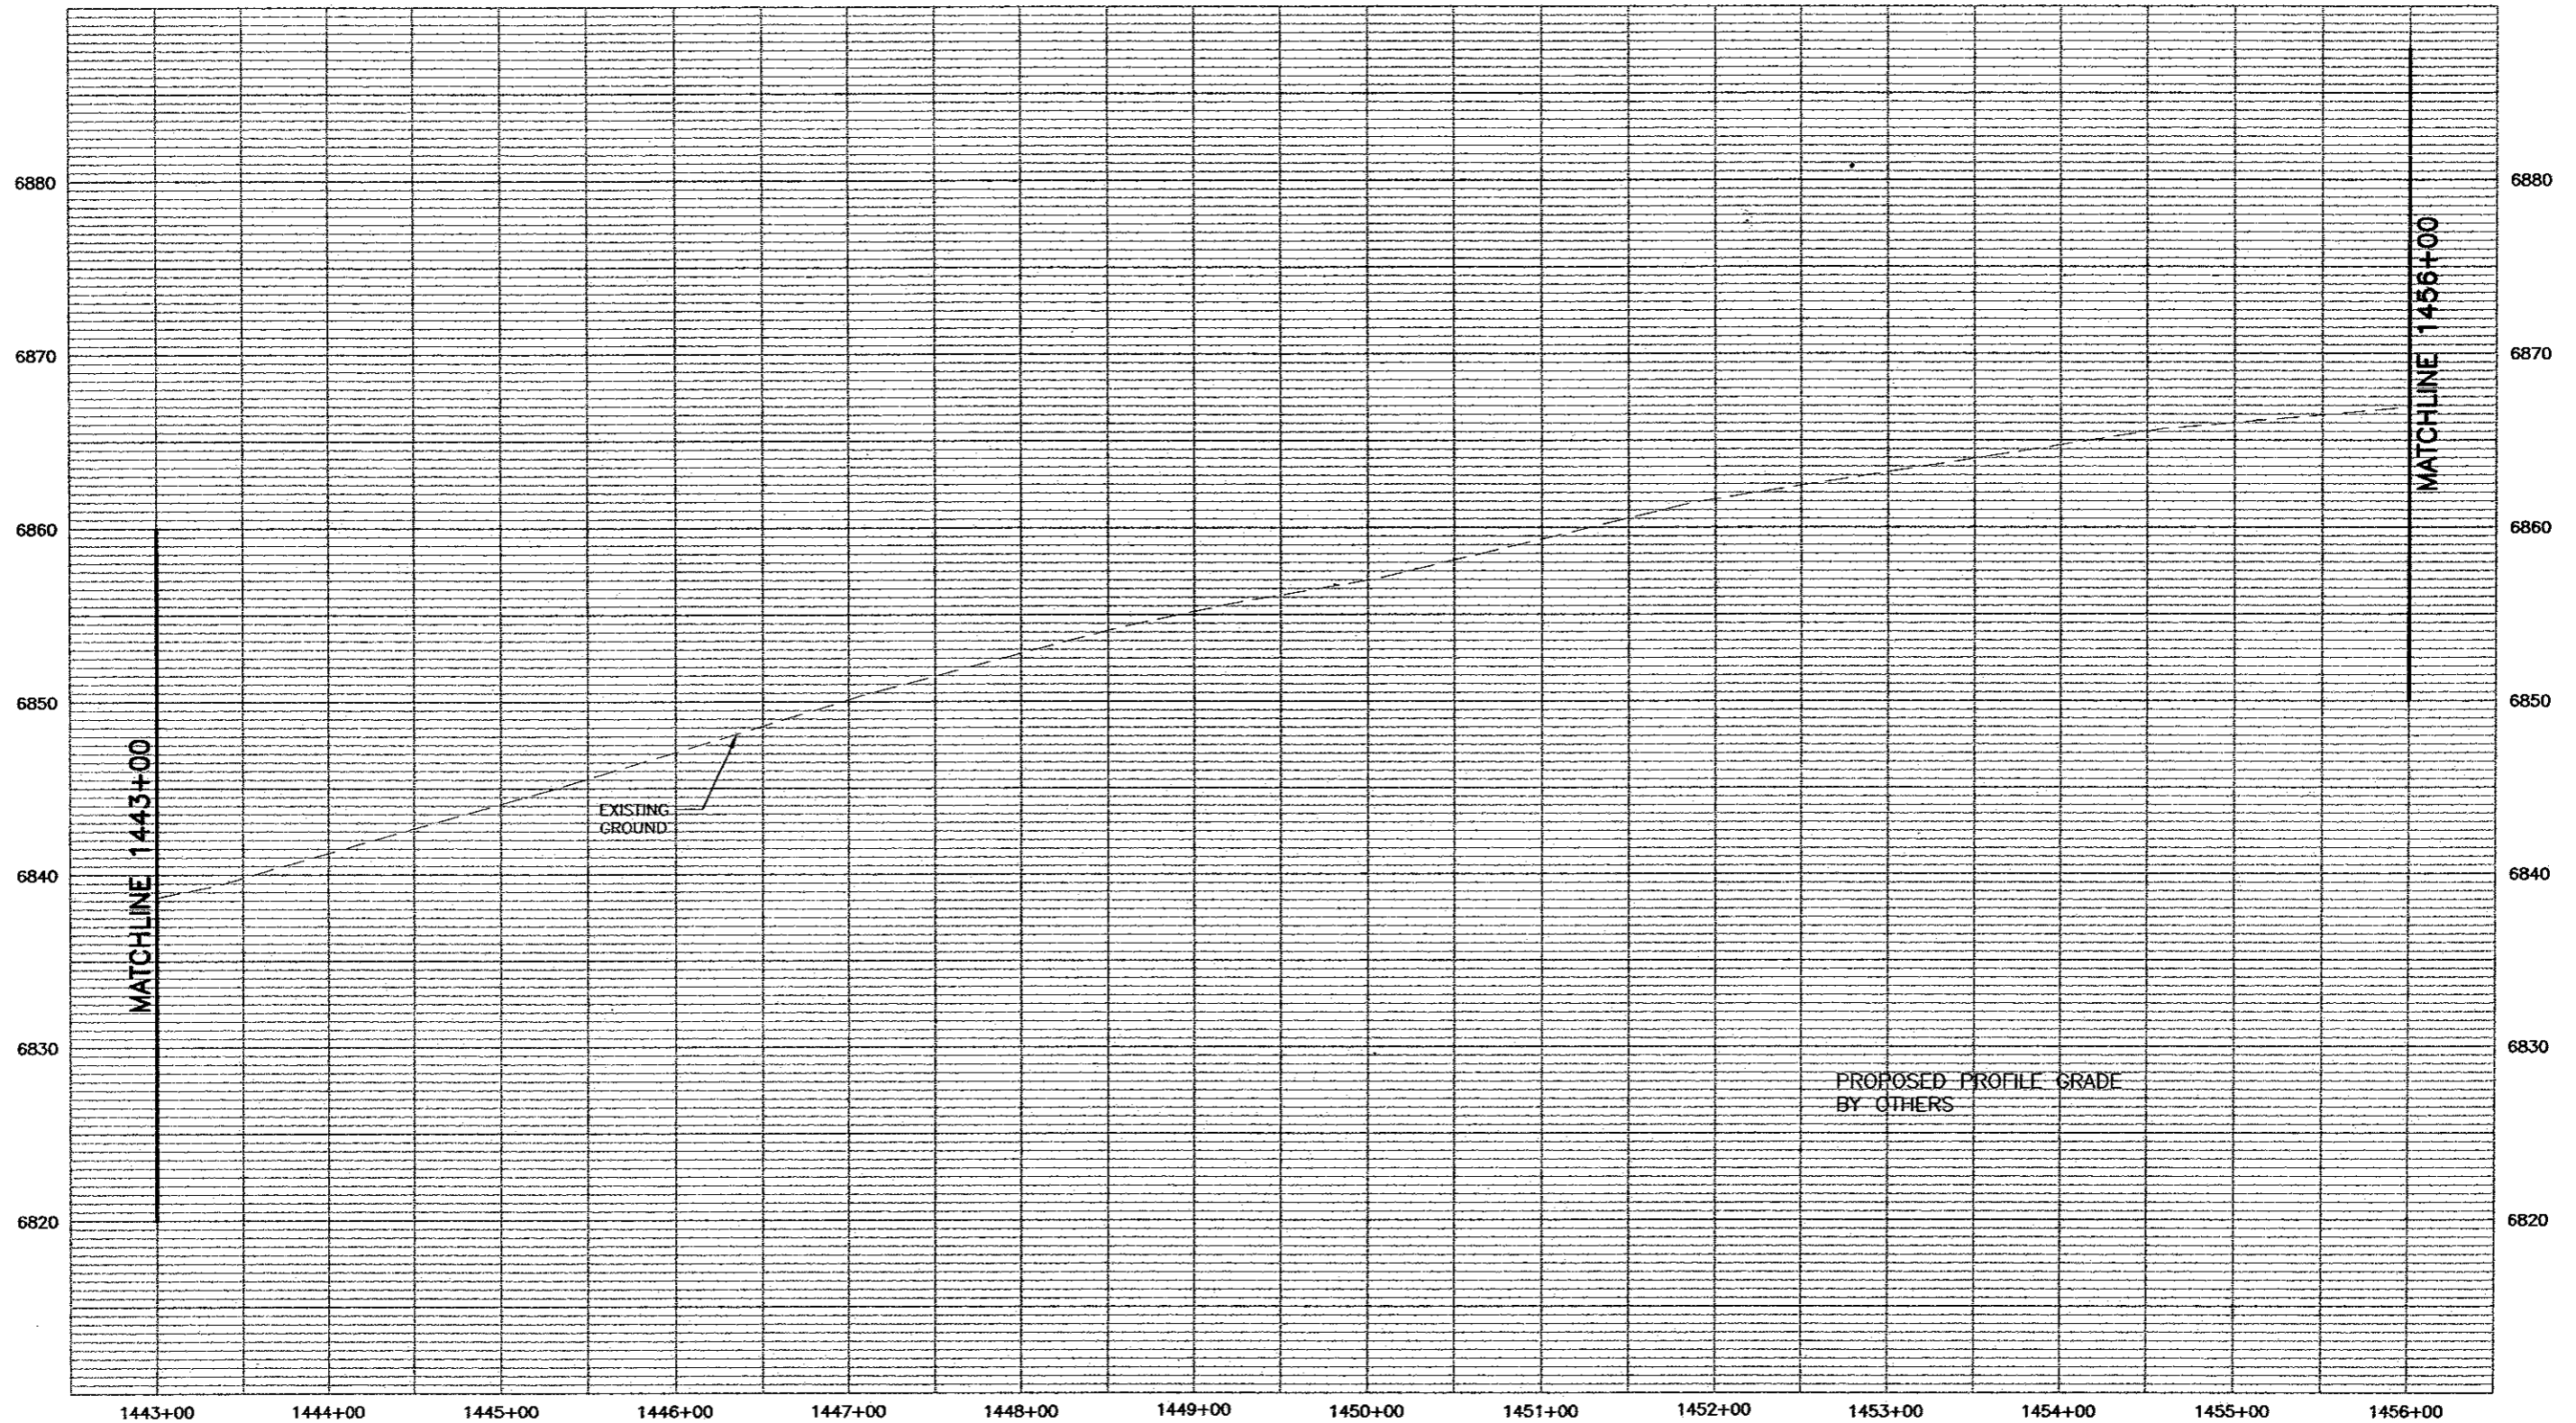
Computer File Information Creation Date: 11/19/01 Initials: MAK (R-) Last Modification Date: 05/31/02 Initials: MAB (R-) Full Path: P:\983100913\ACAD\SHEETS (R-) Drawing File Name: RDPR111-120.DWG (R-) Acad Ver. 2000 Scale: As Shown Units: English (R-)		Sheet Revisions <table border="1"> <tr><td> </td><td> </td></tr> <tr><td> </td><td> </td></tr> <tr><td> </td><td> </td></tr> <tr><td> </td><td> </td></tr> </table>										Colorado Department of Transportation  1480 Quail Lake Loop - Suite A Colorado Springs, Colorado 80906 Phone: (719) 634-2323 Fax: (719) 227-3298 Region No. 2		As Constructed No Revisions: Revised: Void:		I-25 Profile 1417+00 to 1430+00 Designer: MAB Detailer: MAB Sheet Subset: ROADWAY Subset Sheet: 113 of		Project No./Code XXX XXXX-XXX XXXXX Sheet Number 280	

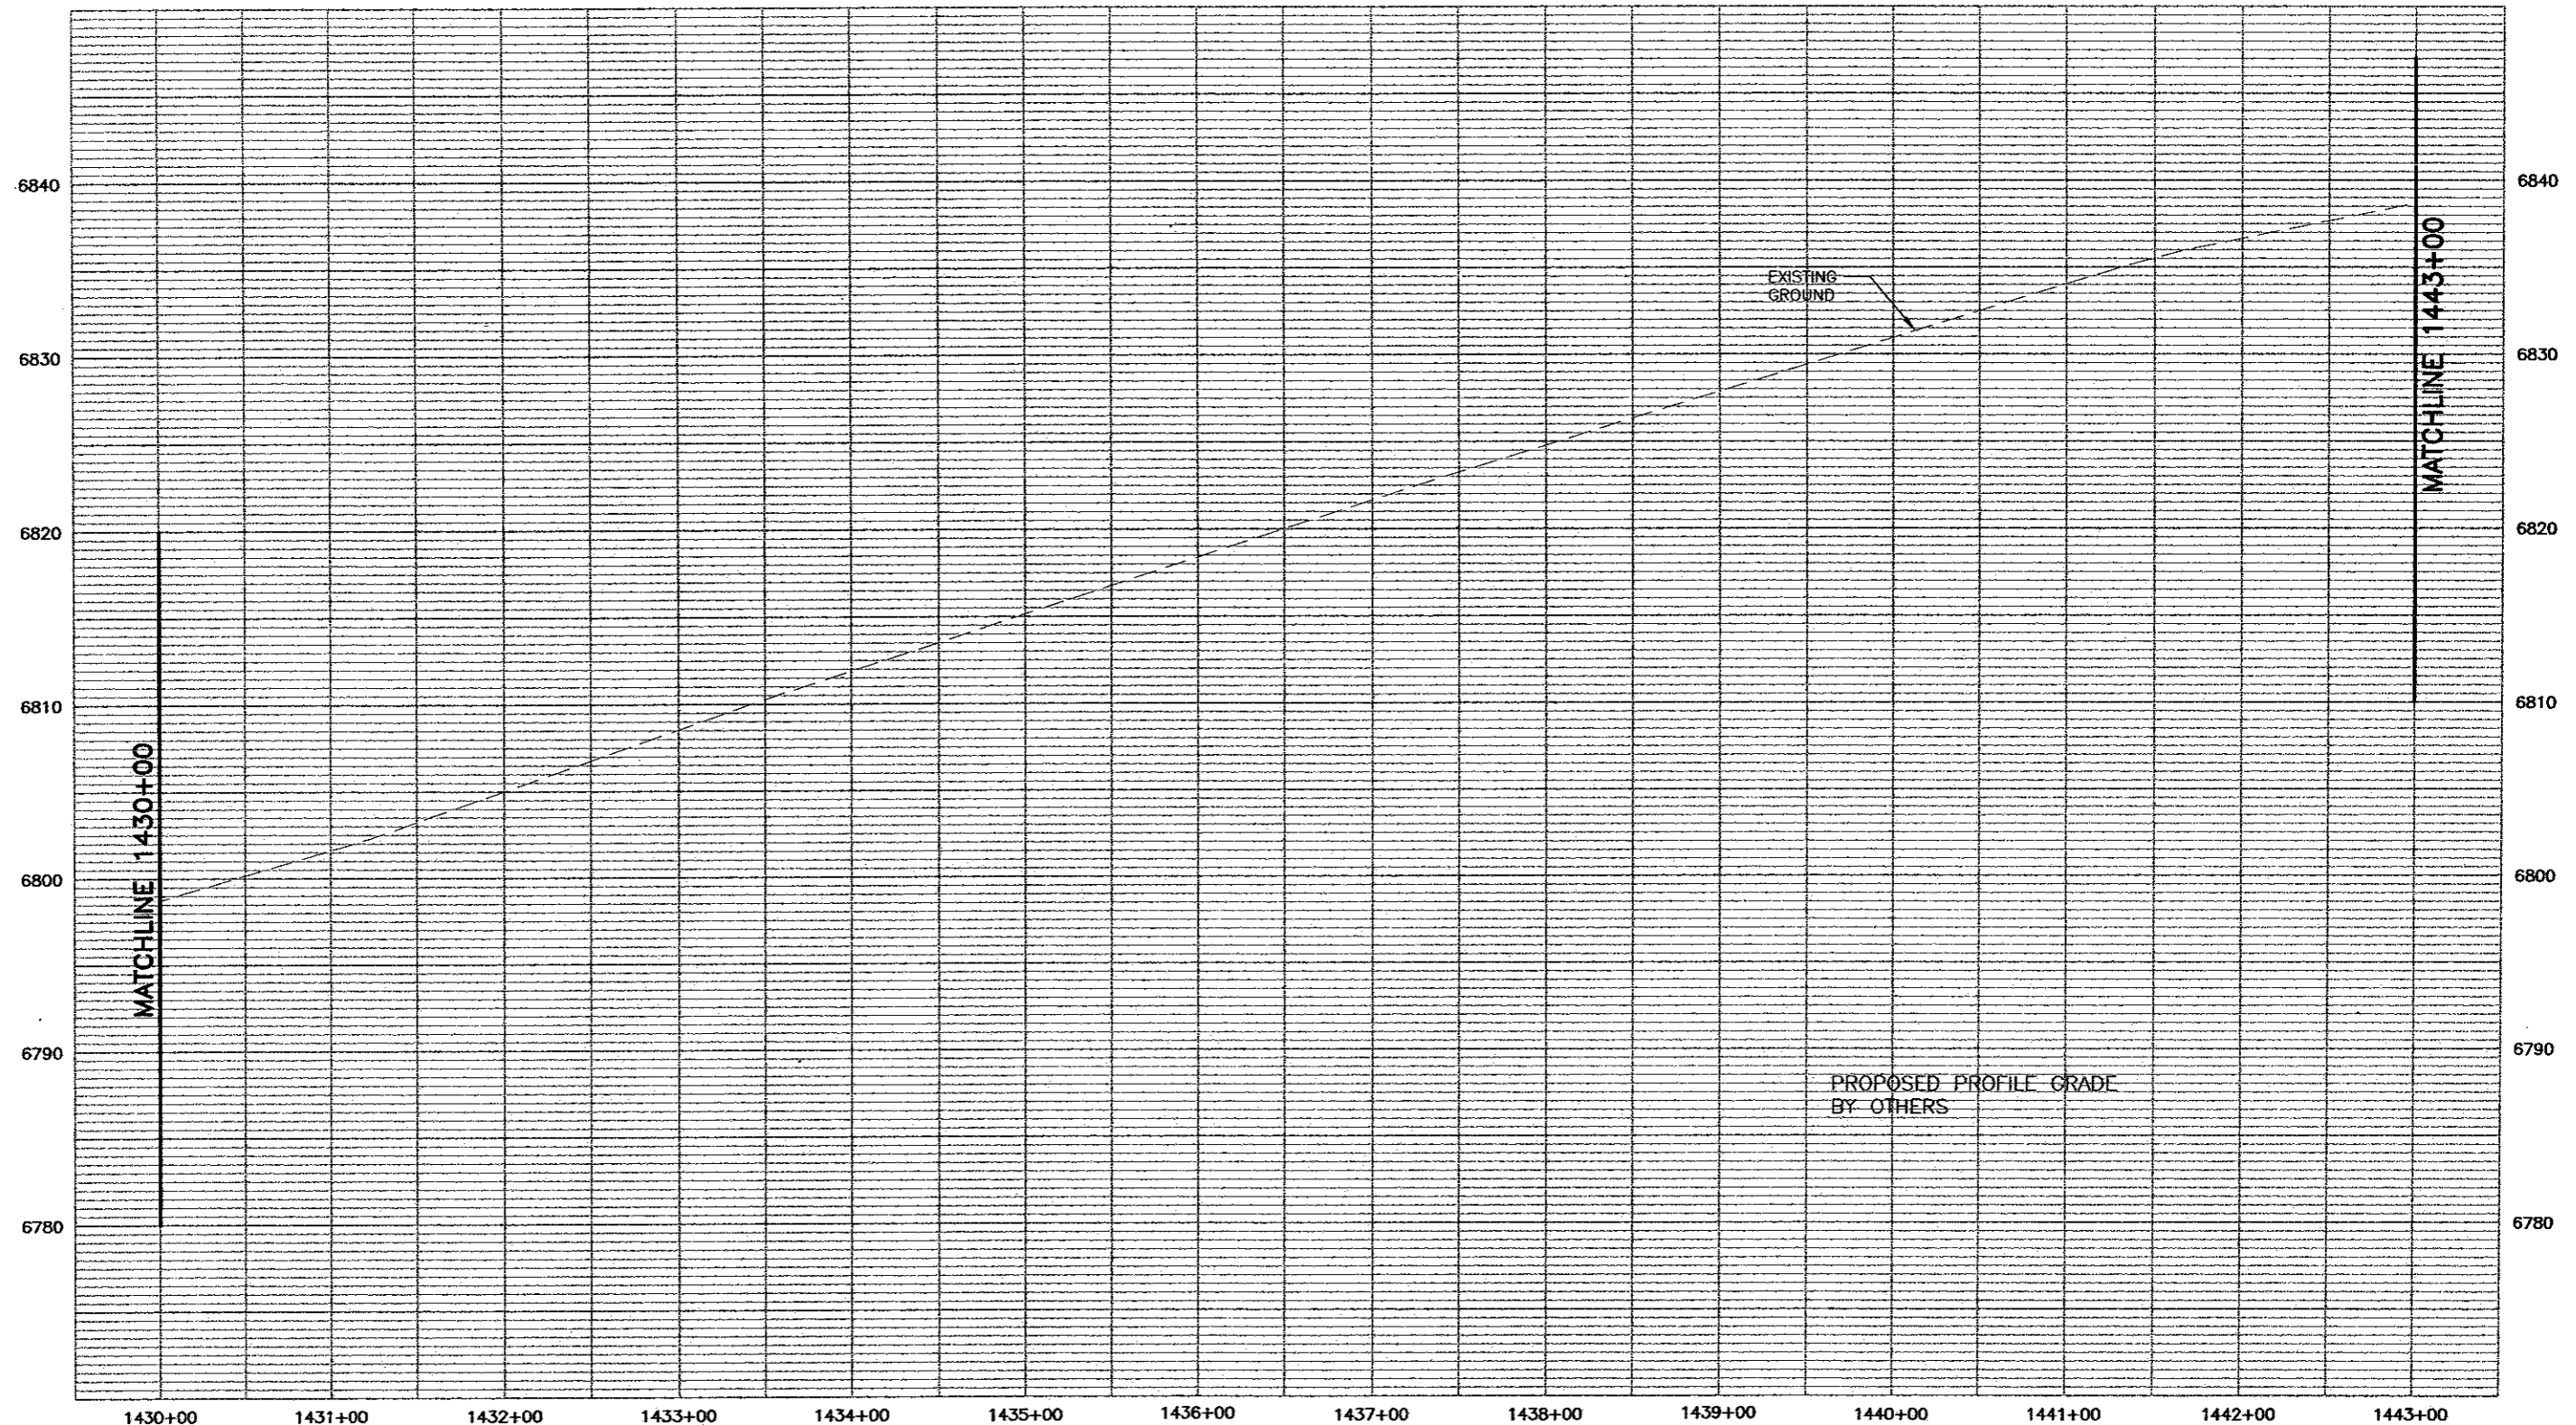

PROFILE - HORIZ-1"= 100'
VERT-1"= 10'

WILSON & COMPANY
Engineers & Architects

Computer File Information Creation Date: 11/19/01 Initials: MAK Last Modification Date: 05/31/02 Initials: MAB Full Path: P:\983100913\ACAD\SHEETS Drawing File Name: RDPR111-120.DWG Acad Ver. 2000 Scale: As Shown Units: English		Sheet Revisions <table border="1"> <tr><td> </td><td> </td><td> </td></tr> <tr><td> </td><td> </td><td> </td></tr> <tr><td> </td><td> </td><td> </td></tr> <tr><td> </td><td> </td><td> </td></tr> </table>														Colorado Department of Transportation  1480 Quail Lake Loop - Suite A Colorado Springs, Colorado 80906 Phone: (719) 634-2323 Fax: (719) 227-3298 Region No. 2		As Constructed No Revisions: Revised: Void:		I-25 Profile 1430+00 to 1443+00 Designer: MAB Detailer: MAB Sheet Subset: ROADWAY Subset Sheet: 114 of		Project No./Code XXX XXXX-XXX XXXXX Sheet Number 281	



PROFILE - HORIZ-1" = 100'
VERT-1" = 10'



Computer File Information	
Creation Date: 11/19/01	Initials: MAK
Last Modification Date: 05/31/02	Initials: MAB
Full Path: P:\983100913\ACAD\SHEETS	
Drawing File Name: RDPR111-120.DWG	
Acad Ver. 2000	Scale: As Shown Units: English

Sheet Revisions	
(R-)	
(R-)	
(R-)	
(R-)	

Colorado Department of Transportation


1480 Quail Lake Loop - Suite A
Colorado Springs, Colorado 80906
Phone: (719) 634-2323 Fax: (719) 227-3298

Region No. 2

As Constructed
No Revisions:
Revised:
Void:


I-25 Profile 1443+00 to 1456+00	
Designer: MAB	
Detailer: MAB	
Sheet Subset: ROADWAY	Subset Sheet: 115 of


Project No./Code
XXX XXXX-XXX
XXXXX
Sheet Number 282

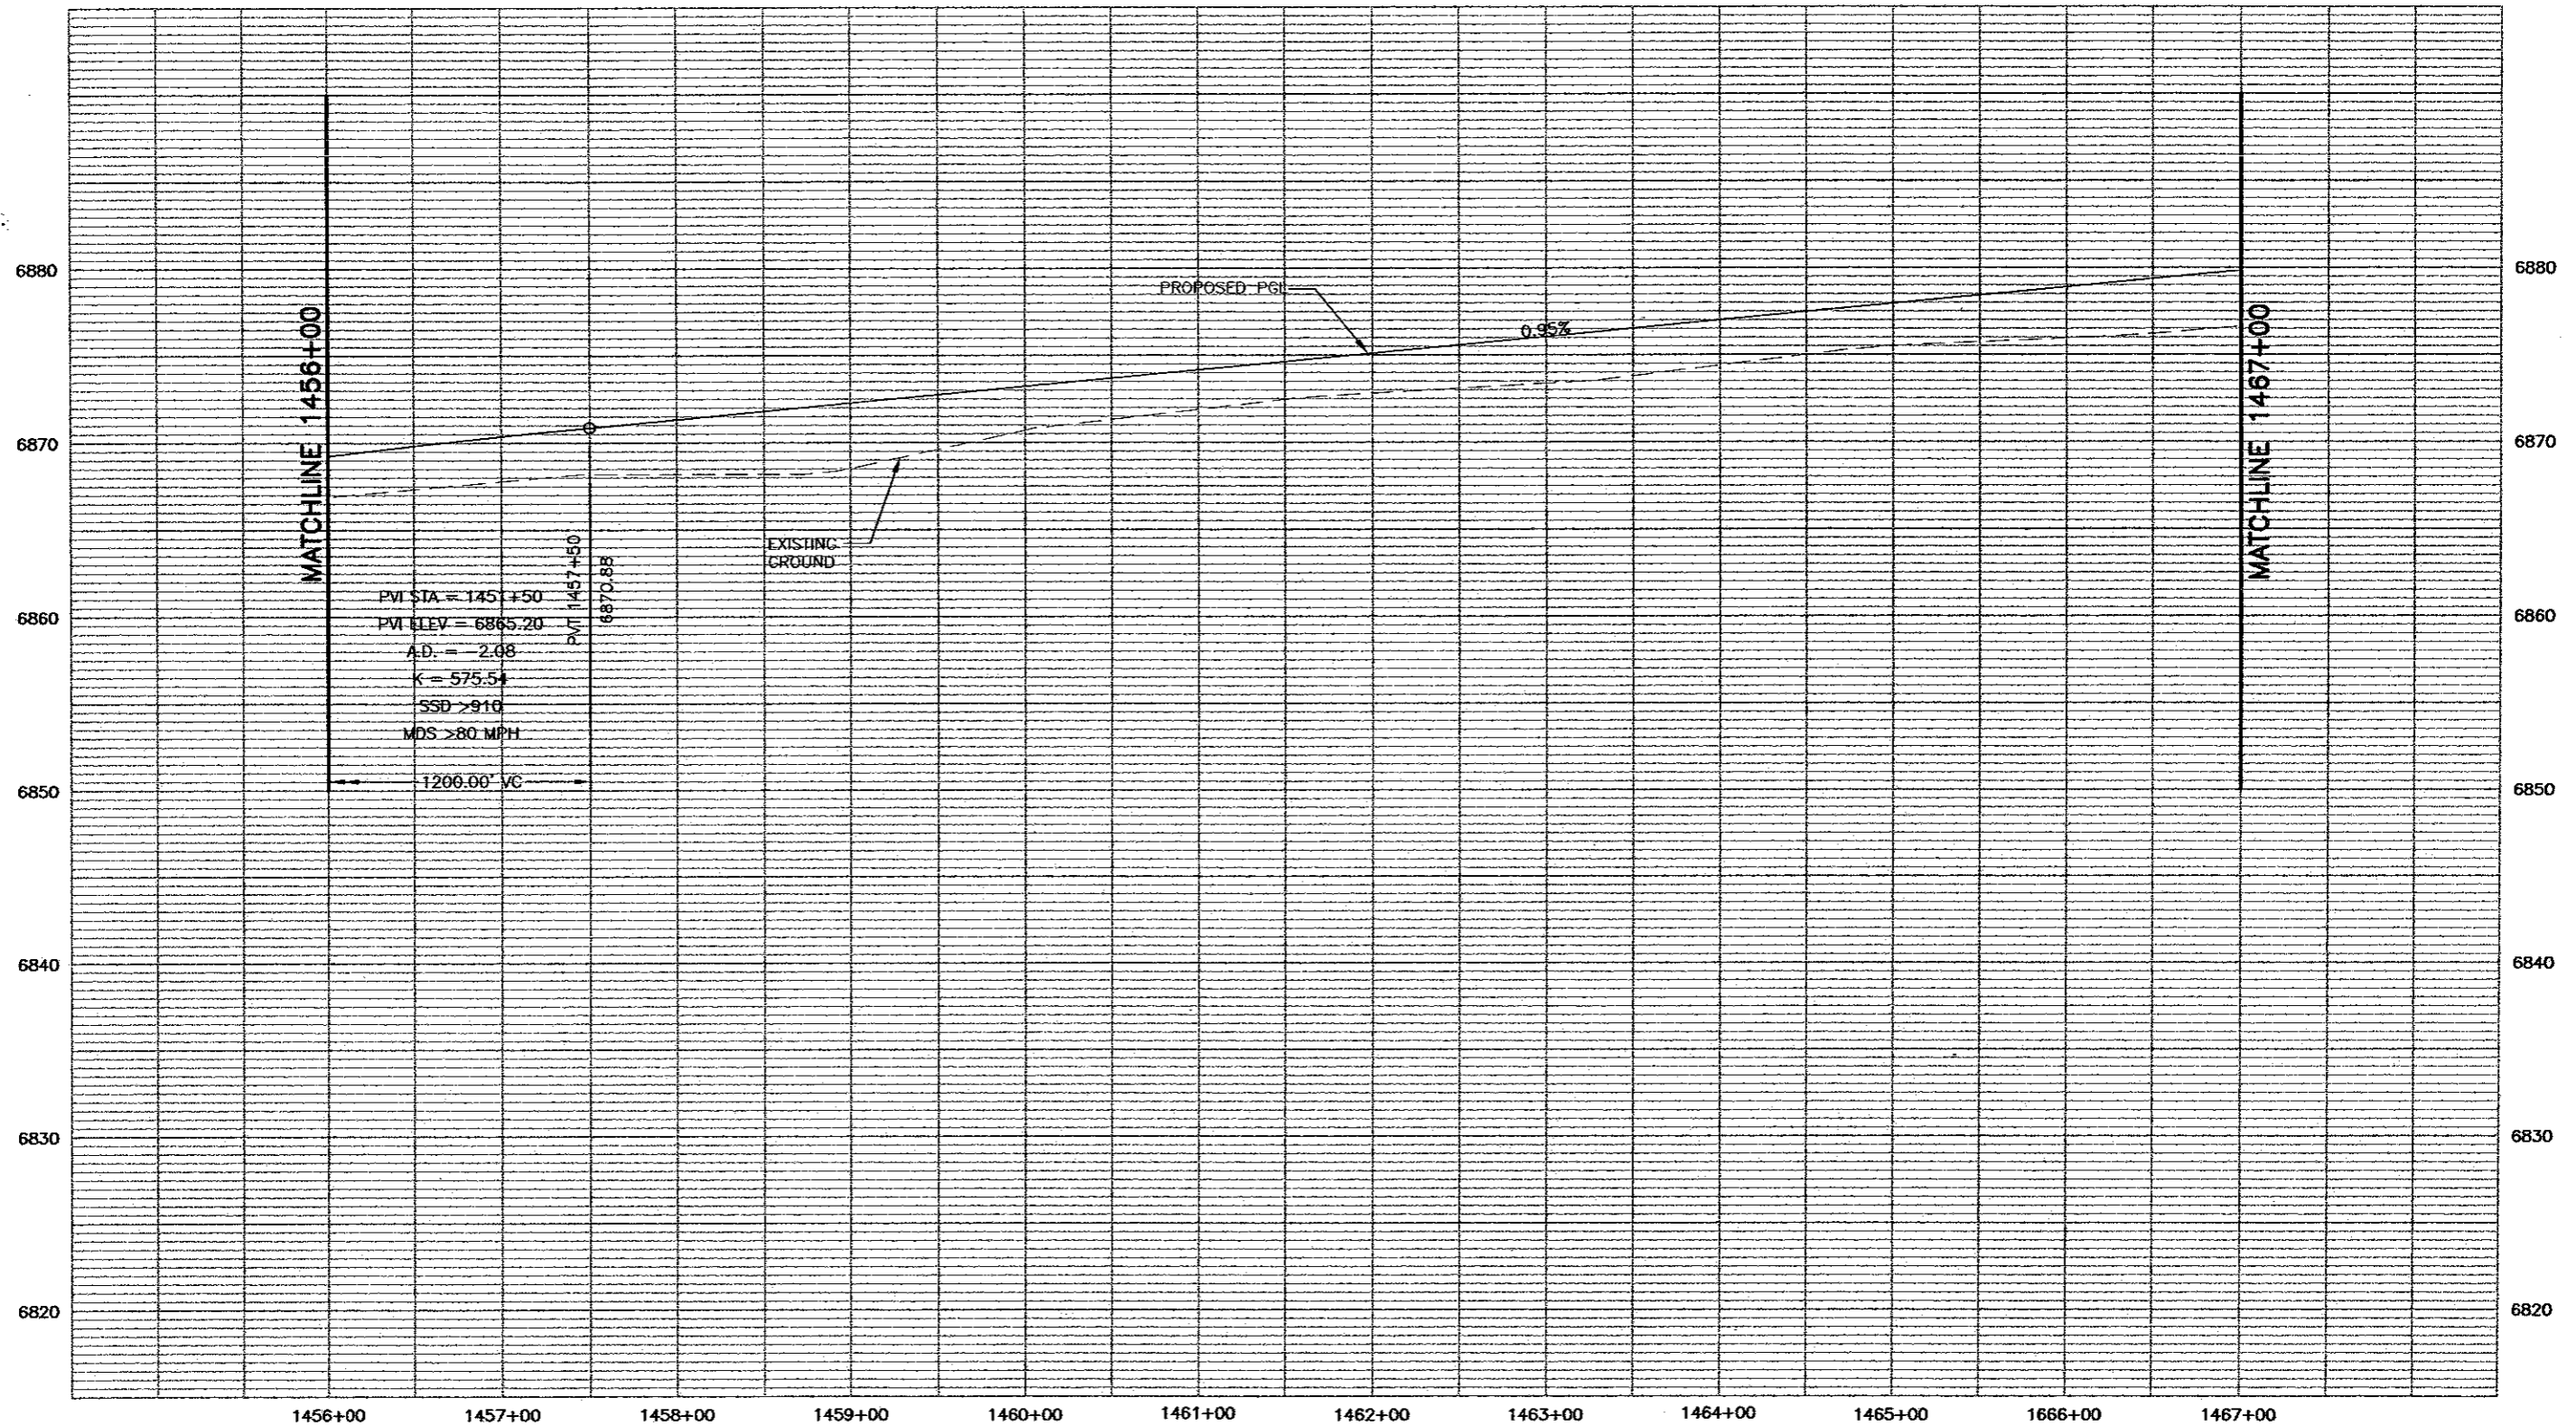

PROFILE - HORIZ-1" = 100'
VERT-1" = 10'




Computer File Information Creation Date: 11/19/01 Initials: MAK Last Modification Date: 06/12/02 Initials: MAB Full Path: P:\983100913\ACAD\SHEETS Drawing File Name: RDPR111-120.DWG Acad Ver. 2000 Scale: As Shown Units: English		Sheet Revisions <table border="1"> <tr><td>(R-)</td><td></td></tr> <tr><td>(R-)</td><td></td></tr> <tr><td>(R-)</td><td></td></tr> <tr><td>(R-)</td><td></td></tr> </table>		(R-)		(R-)		(R-)		(R-)		Colorado Department of Transportation  1480 Quail Lake Loop - Suite A Colorado Springs, Colorado 80906 Phone: (719) 634-2323 Fax: (719) 227-3298 Region No. 2		As Constructed No Revisions: Revised: Void:		I-25 Profile 1456+00 to 1467+00 Designer: MAB Detailer: MAB Sheet Subset: ROADWAY Subset Sheet: 116 of		Project No./Code XXX XXXX-XXX XXXXX Sheet Number 287	
(R-)																			
(R-)																			
(R-)																			
(R-)																			

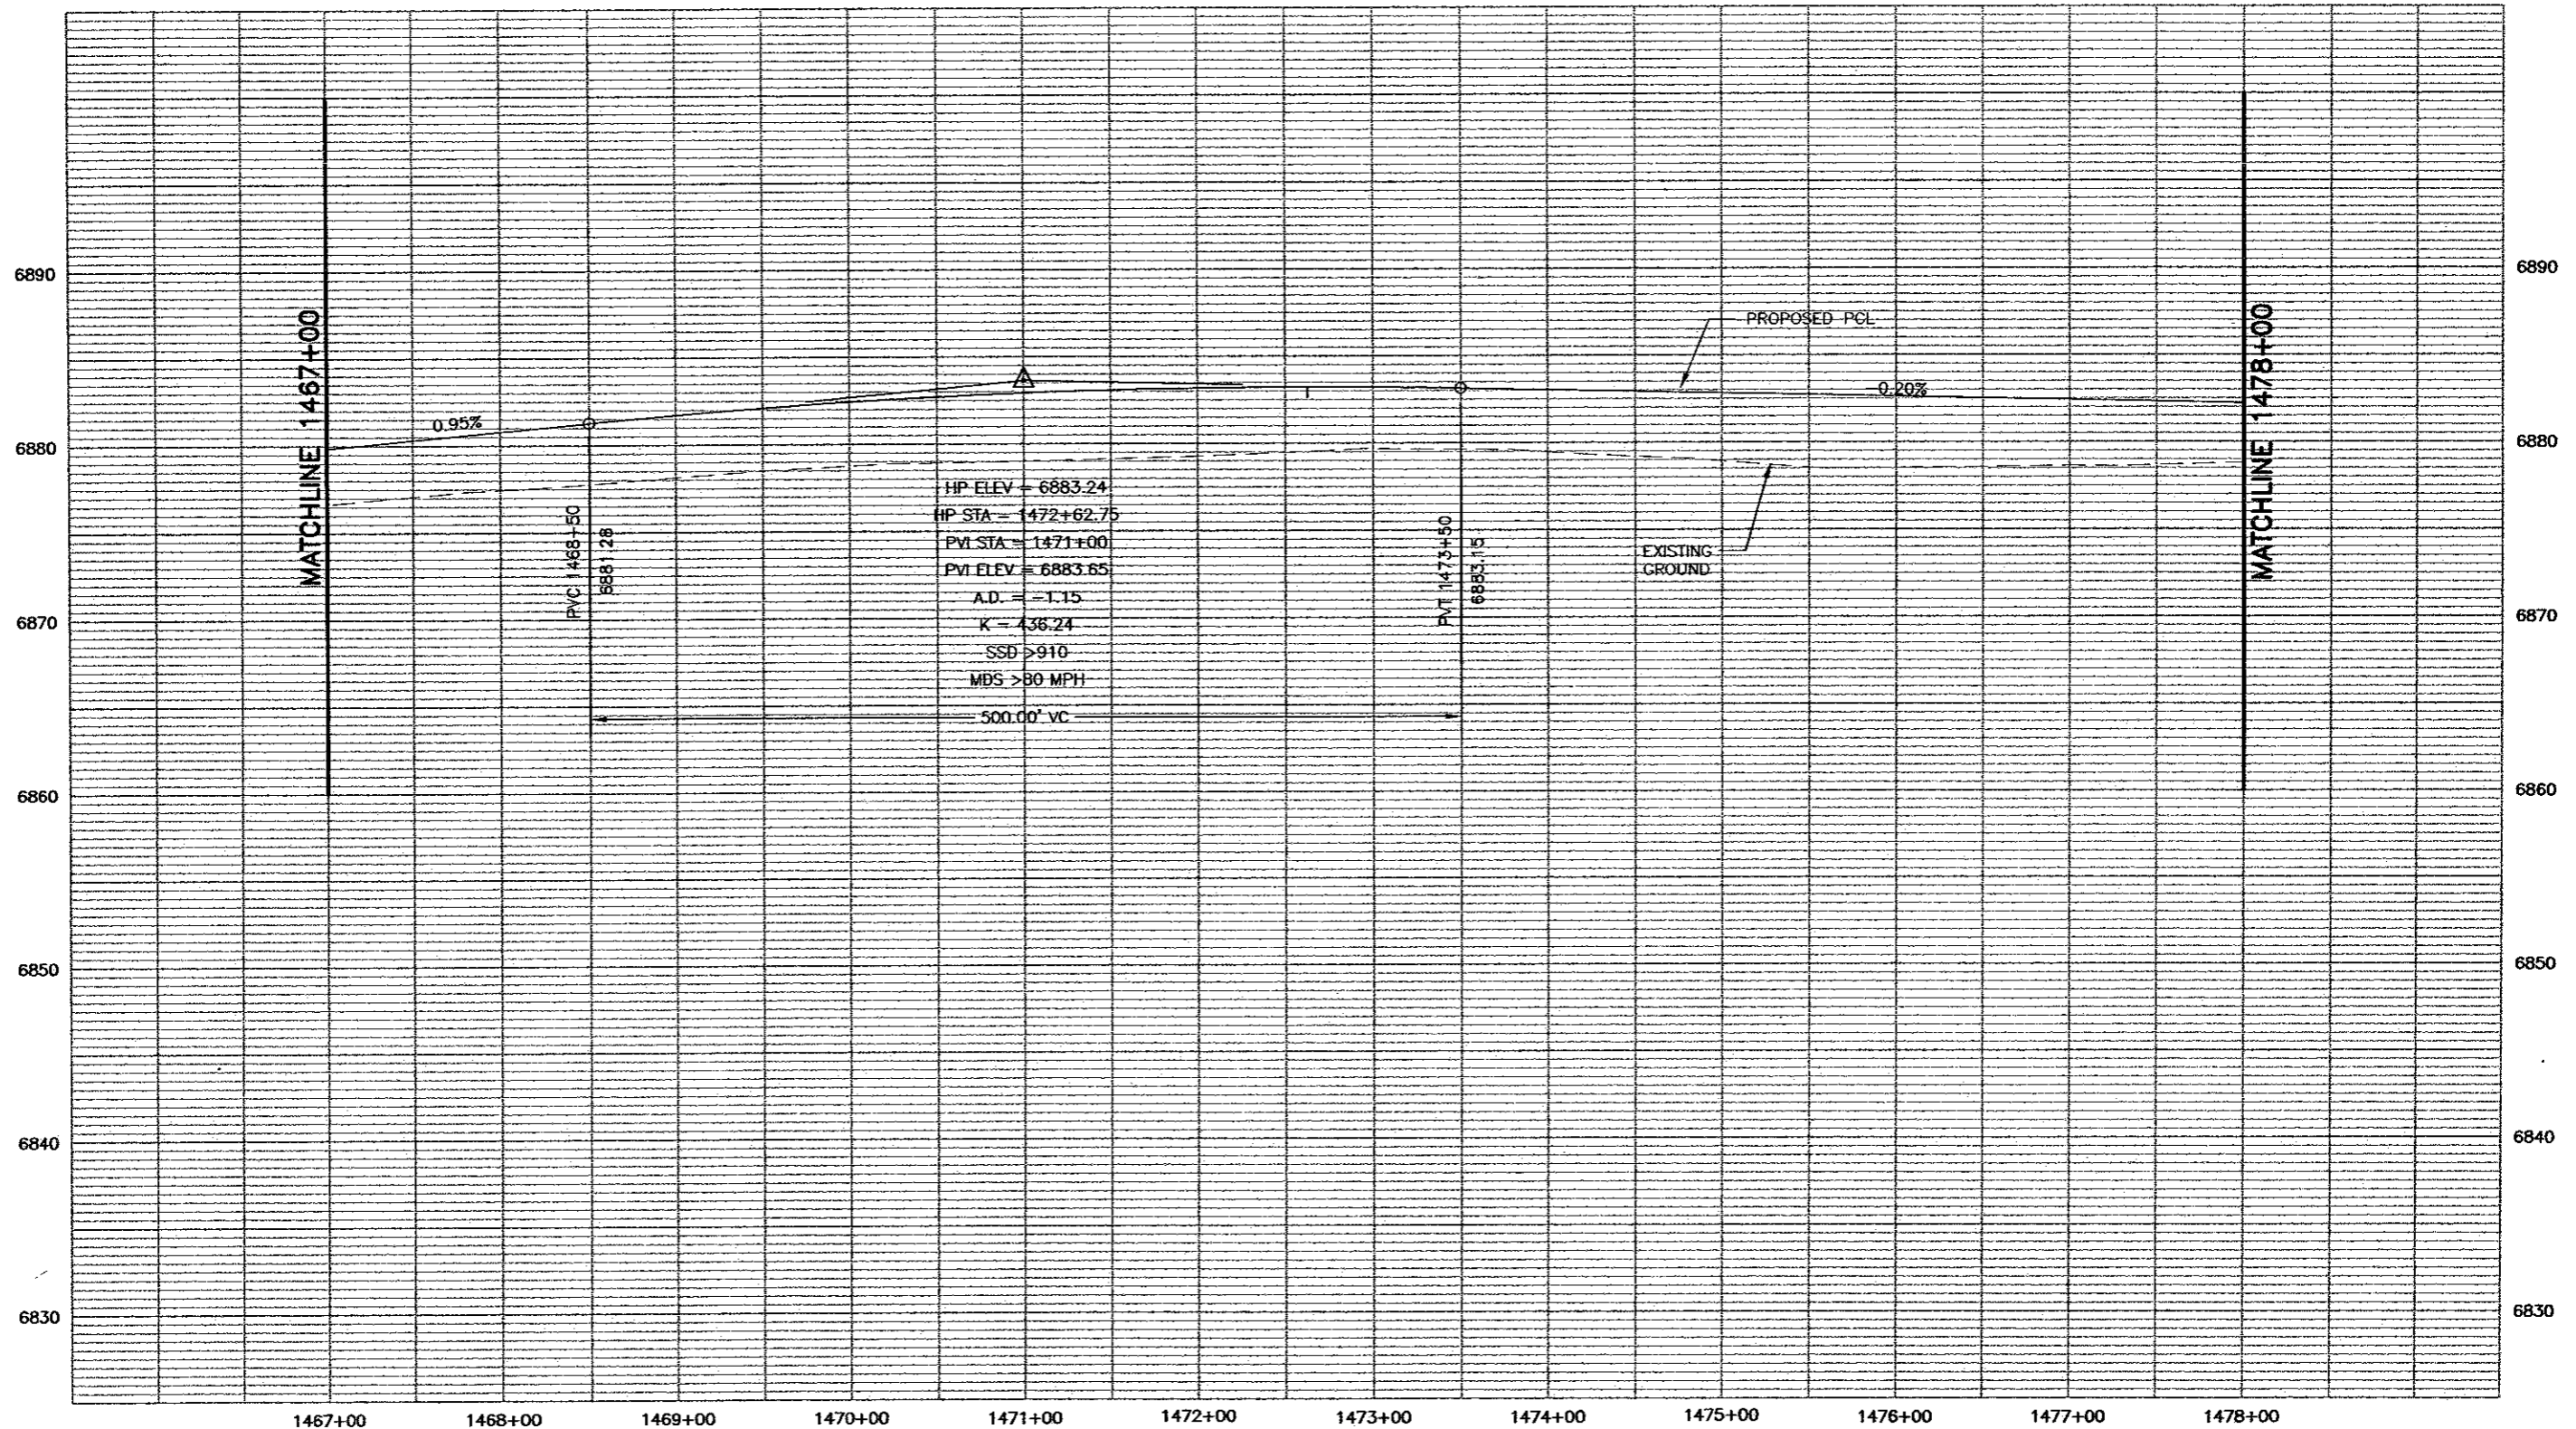


1467+00 1468+00 1469+00 1470+00 1471+00 1472+00 1473+00 1474+00 1475+00 1476+00 1477+00 1478+00

PROFILE -- HORIZ-1"= 100'
VERT-1"= 10'




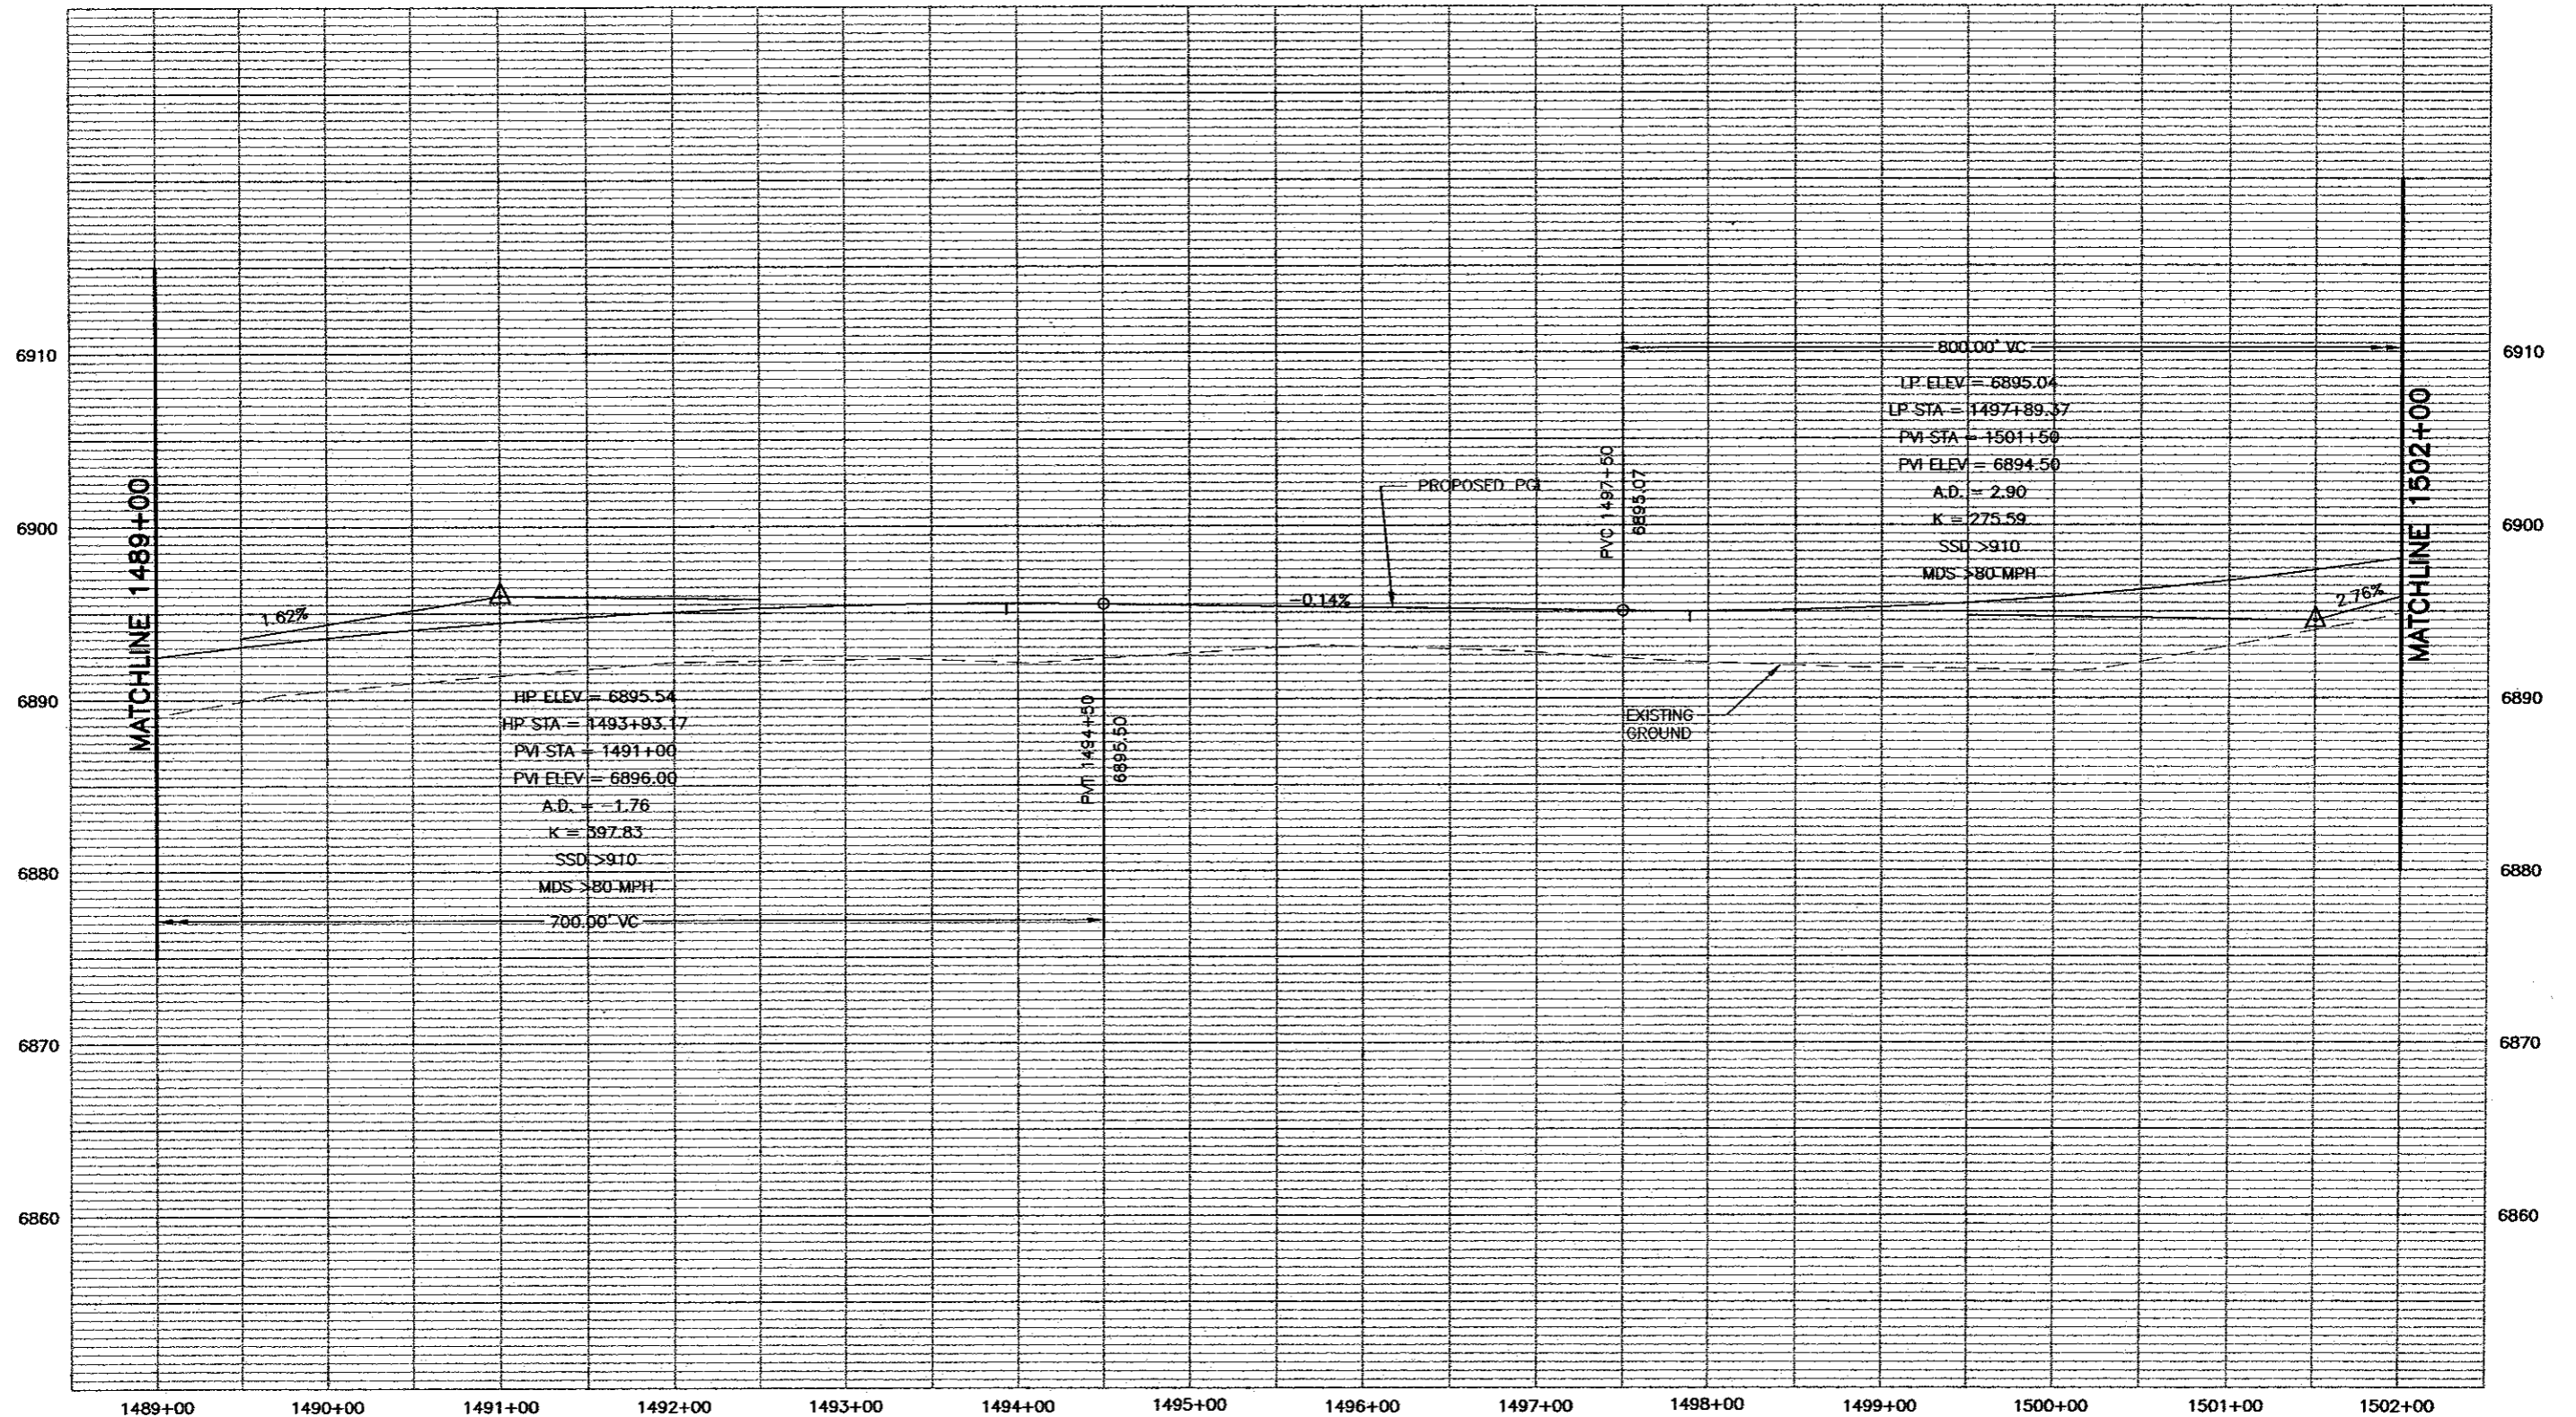
Computer File Information Creation Date: 11/19/01 Initials: MAK Last Modification Date: 06/12/02 Initials: MAB Full Path: P:\983100913\ACAD\SHEETS Drawing File Name: RDPR111-120.DWG Acad Ver. 2000 Scale: As Shown Units: English		Sheet Revisions (R-) (R-) (R-) (R-) (R-)		Colorado Department of Transportation  1480 Quail Lake Loop - Suite A Colorado Springs, Colorado 80906 Phone: (719) 634-2323 Fax: (719) 227-3298 Region No. 2		As Constructed No Revisions: Revised: Void:		I-25 Profile 1467+00 to 1478+00 Designer: MAB Detailer: MAB Sheet Subset: ROADWAY Subset Sheet: 117 of		Project No./Code XXX XXXX-XXX XXXXX Sheet Number 284	
---	--	--	--	--	--	---	--	---	--	---	--

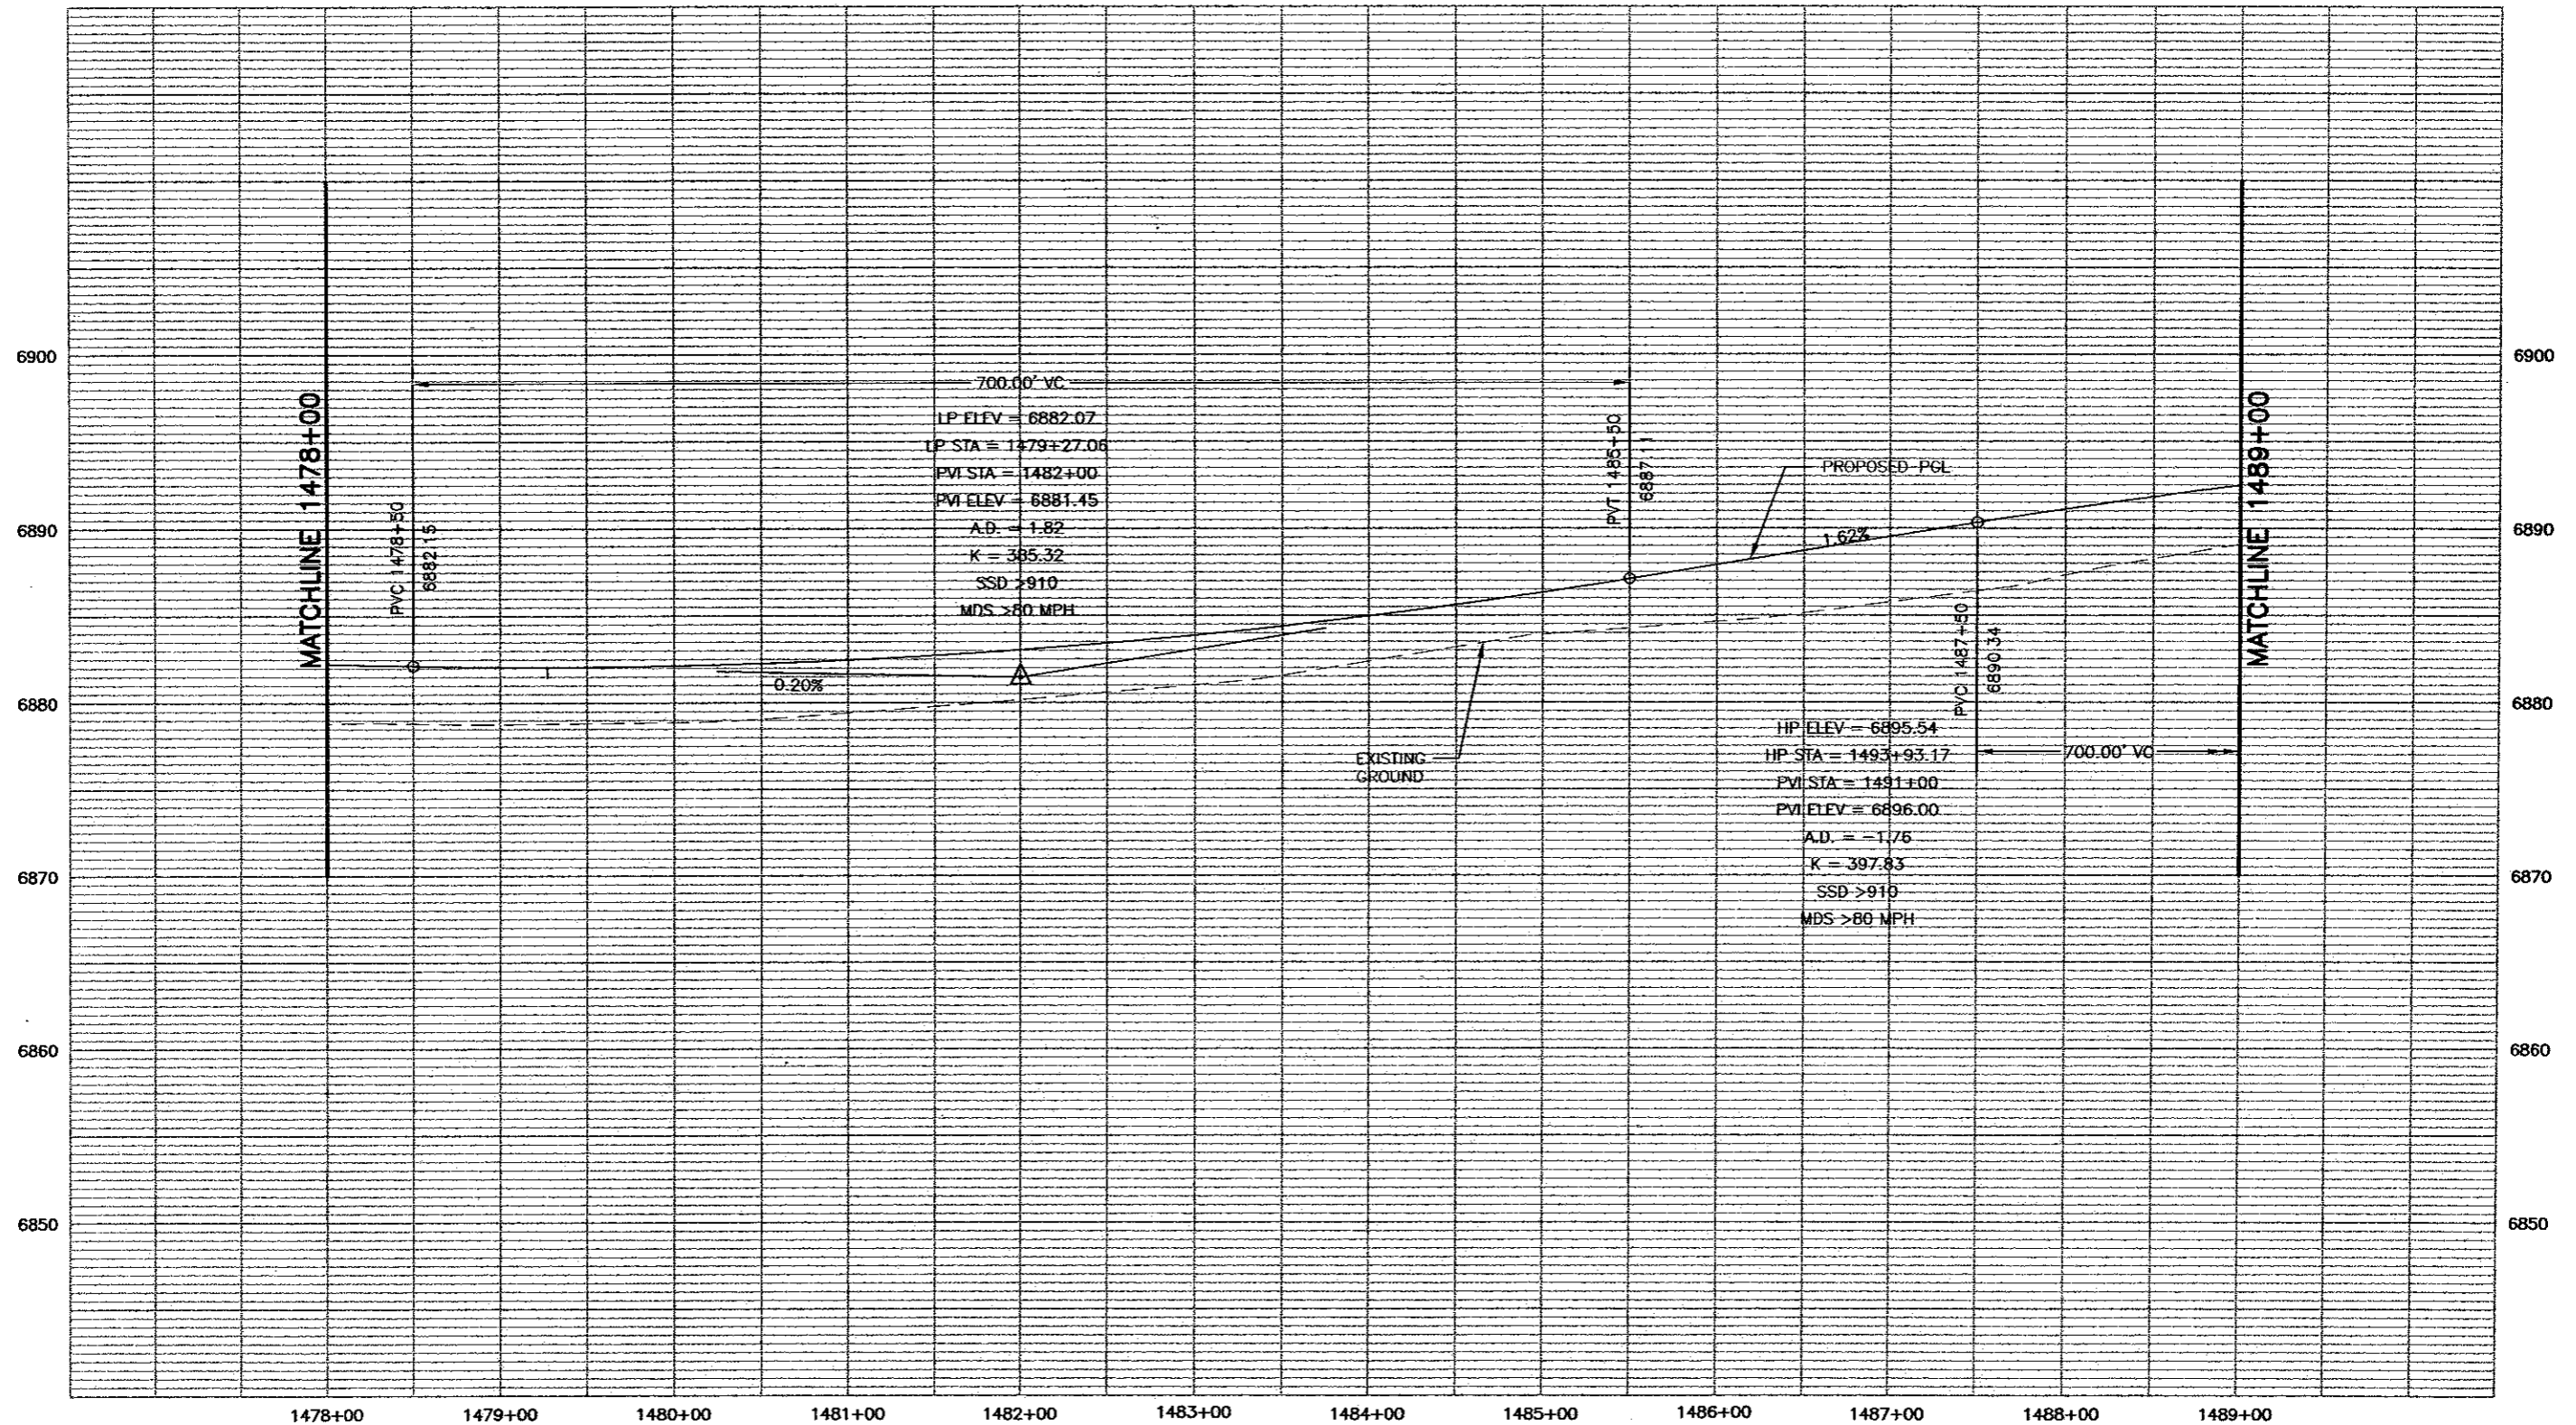

PROFILE - HORIZ-1" = 100'
VERT-1" = 10'



Computer File Information Creation Date: 11/19/01 Initials: MAK Last Modification Date: 06/12/02 Initials: MAB Full Path: P:\983100913\ACAD\SHEETS Drawing File Name: RDPR111-120.DWG Acad Ver. 2000 Scale: As Shown Units: English		Sheet Revisions <table border="1"> <tr><td> </td><td> </td><td> </td></tr> <tr><td> </td><td> </td><td> </td></tr> <tr><td> </td><td> </td><td> </td></tr> <tr><td> </td><td> </td><td> </td></tr> </table>														Colorado Department of Transportation  1480 Quail Lake Loop - Suite A Colorado Springs, Colorado 80906 Phone: (719) 634-2323 Fax: (719) 227-3298 Region No. 2		As Constructed No Revisions: Revised: Void:		I-25 Profile 1478+00 to 1489+00 Designer: MAB Detailer: MAB Sheet Subset: ROADWAY Subset Sheet: 118 of		Project No./Code XXX XXXX-XXX XXXXX Sheet Number <i>126</i>	



PROFILE - HORIZ-1" = 100'
 VERT-1" = 10'



Computer File Information	
Creation Date: 11/19/01	Initials: MAK
Last Modification Date: 05/31/02	Initials: MAB
Full Path: P:\983100913\ACAD\SHEETS	
Drawing File Name: RDPR111-120.DWG	
Acad Ver. 2000	Scale: As Shown Units: English

Sheet Revisions	
(R-)	
(R-)	
(R-)	
(R-)	

Colorado Department of Transportation


1480 Quail Lake Loop - Suite A
 Colorado Springs, Colorado 80906
 Phone: (719) 634-2323 Fax: (719) 227-3298

Region No. 2

As Constructed
No Revisions:
Revised:
Void:

I-25 Profile	
1489+00 to 1502+00	
Designer: MAB	
Detailer: MAB	
Sheet Subset: ROADWAY	Subset Sheet: 119 of

Project No./Code
XXX XXXX-XXX
XXXXX
Sheet Number 286

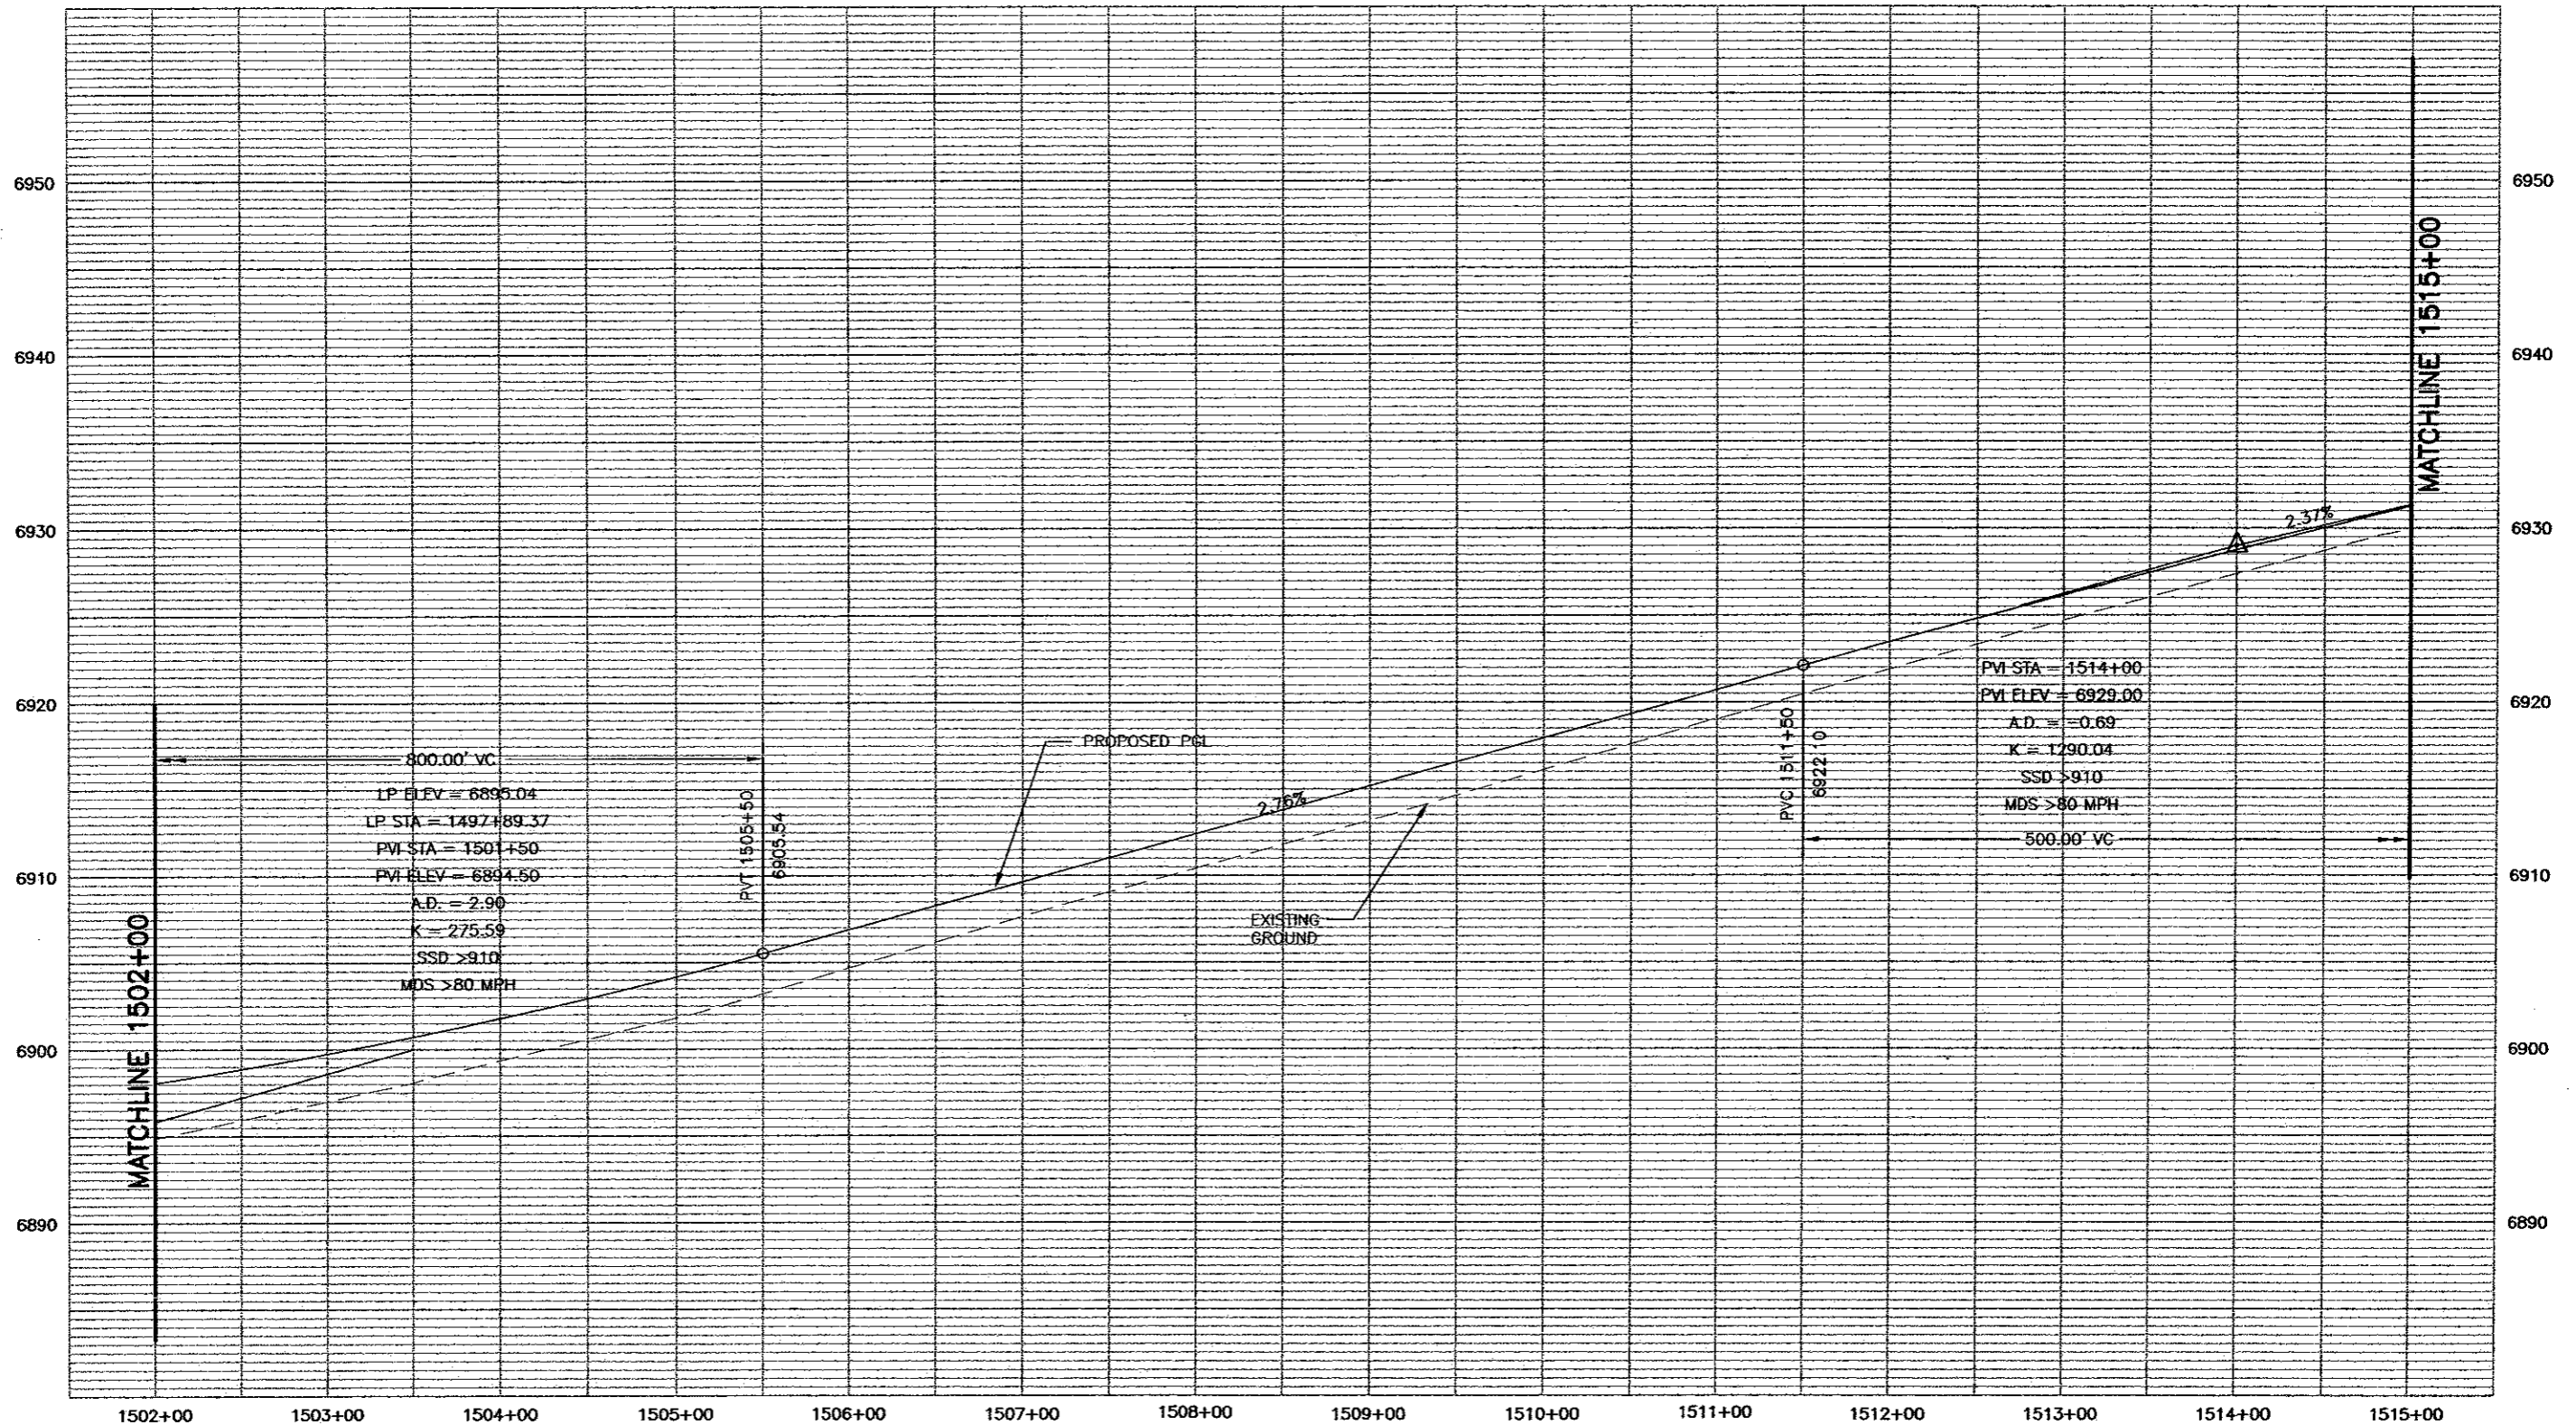

PROFILE - HORIZ-1" = 100'
 VERT-1" = 10'



Computer File Information	
Creation Date: 11/19/01	Initials: MAK
Last Modification Date: 05/31/02	Initials: MAB
Full Path: P:\983100913\ACAD\SHEETS	
Drawing File Name: RDPR111-120.DWG	
Acad Ver. 2000	Scale: As Shown Units: English

Sheet Revisions	
(R-)	
(R-)	
(R-)	
(R-)	

Colorado Department of Transportation


1480 Quail Lake Loop - Suite A
 Colorado Springs, Colorado 80906
 Phone: (719) 634-2323 Fax: (719) 227-3298

Region No. 2

As Constructed
No Revisions:
Revised:
Void:


I-25 Profile	
1502+00 to 1515+00	
Designer: MAB	
Detailer: MAB	
Sheet Subset: ROADWAY	Subset Sheet: 120 of


Project No./Code
XXX XXXX-XXX
XXXXX
Sheet Number 120

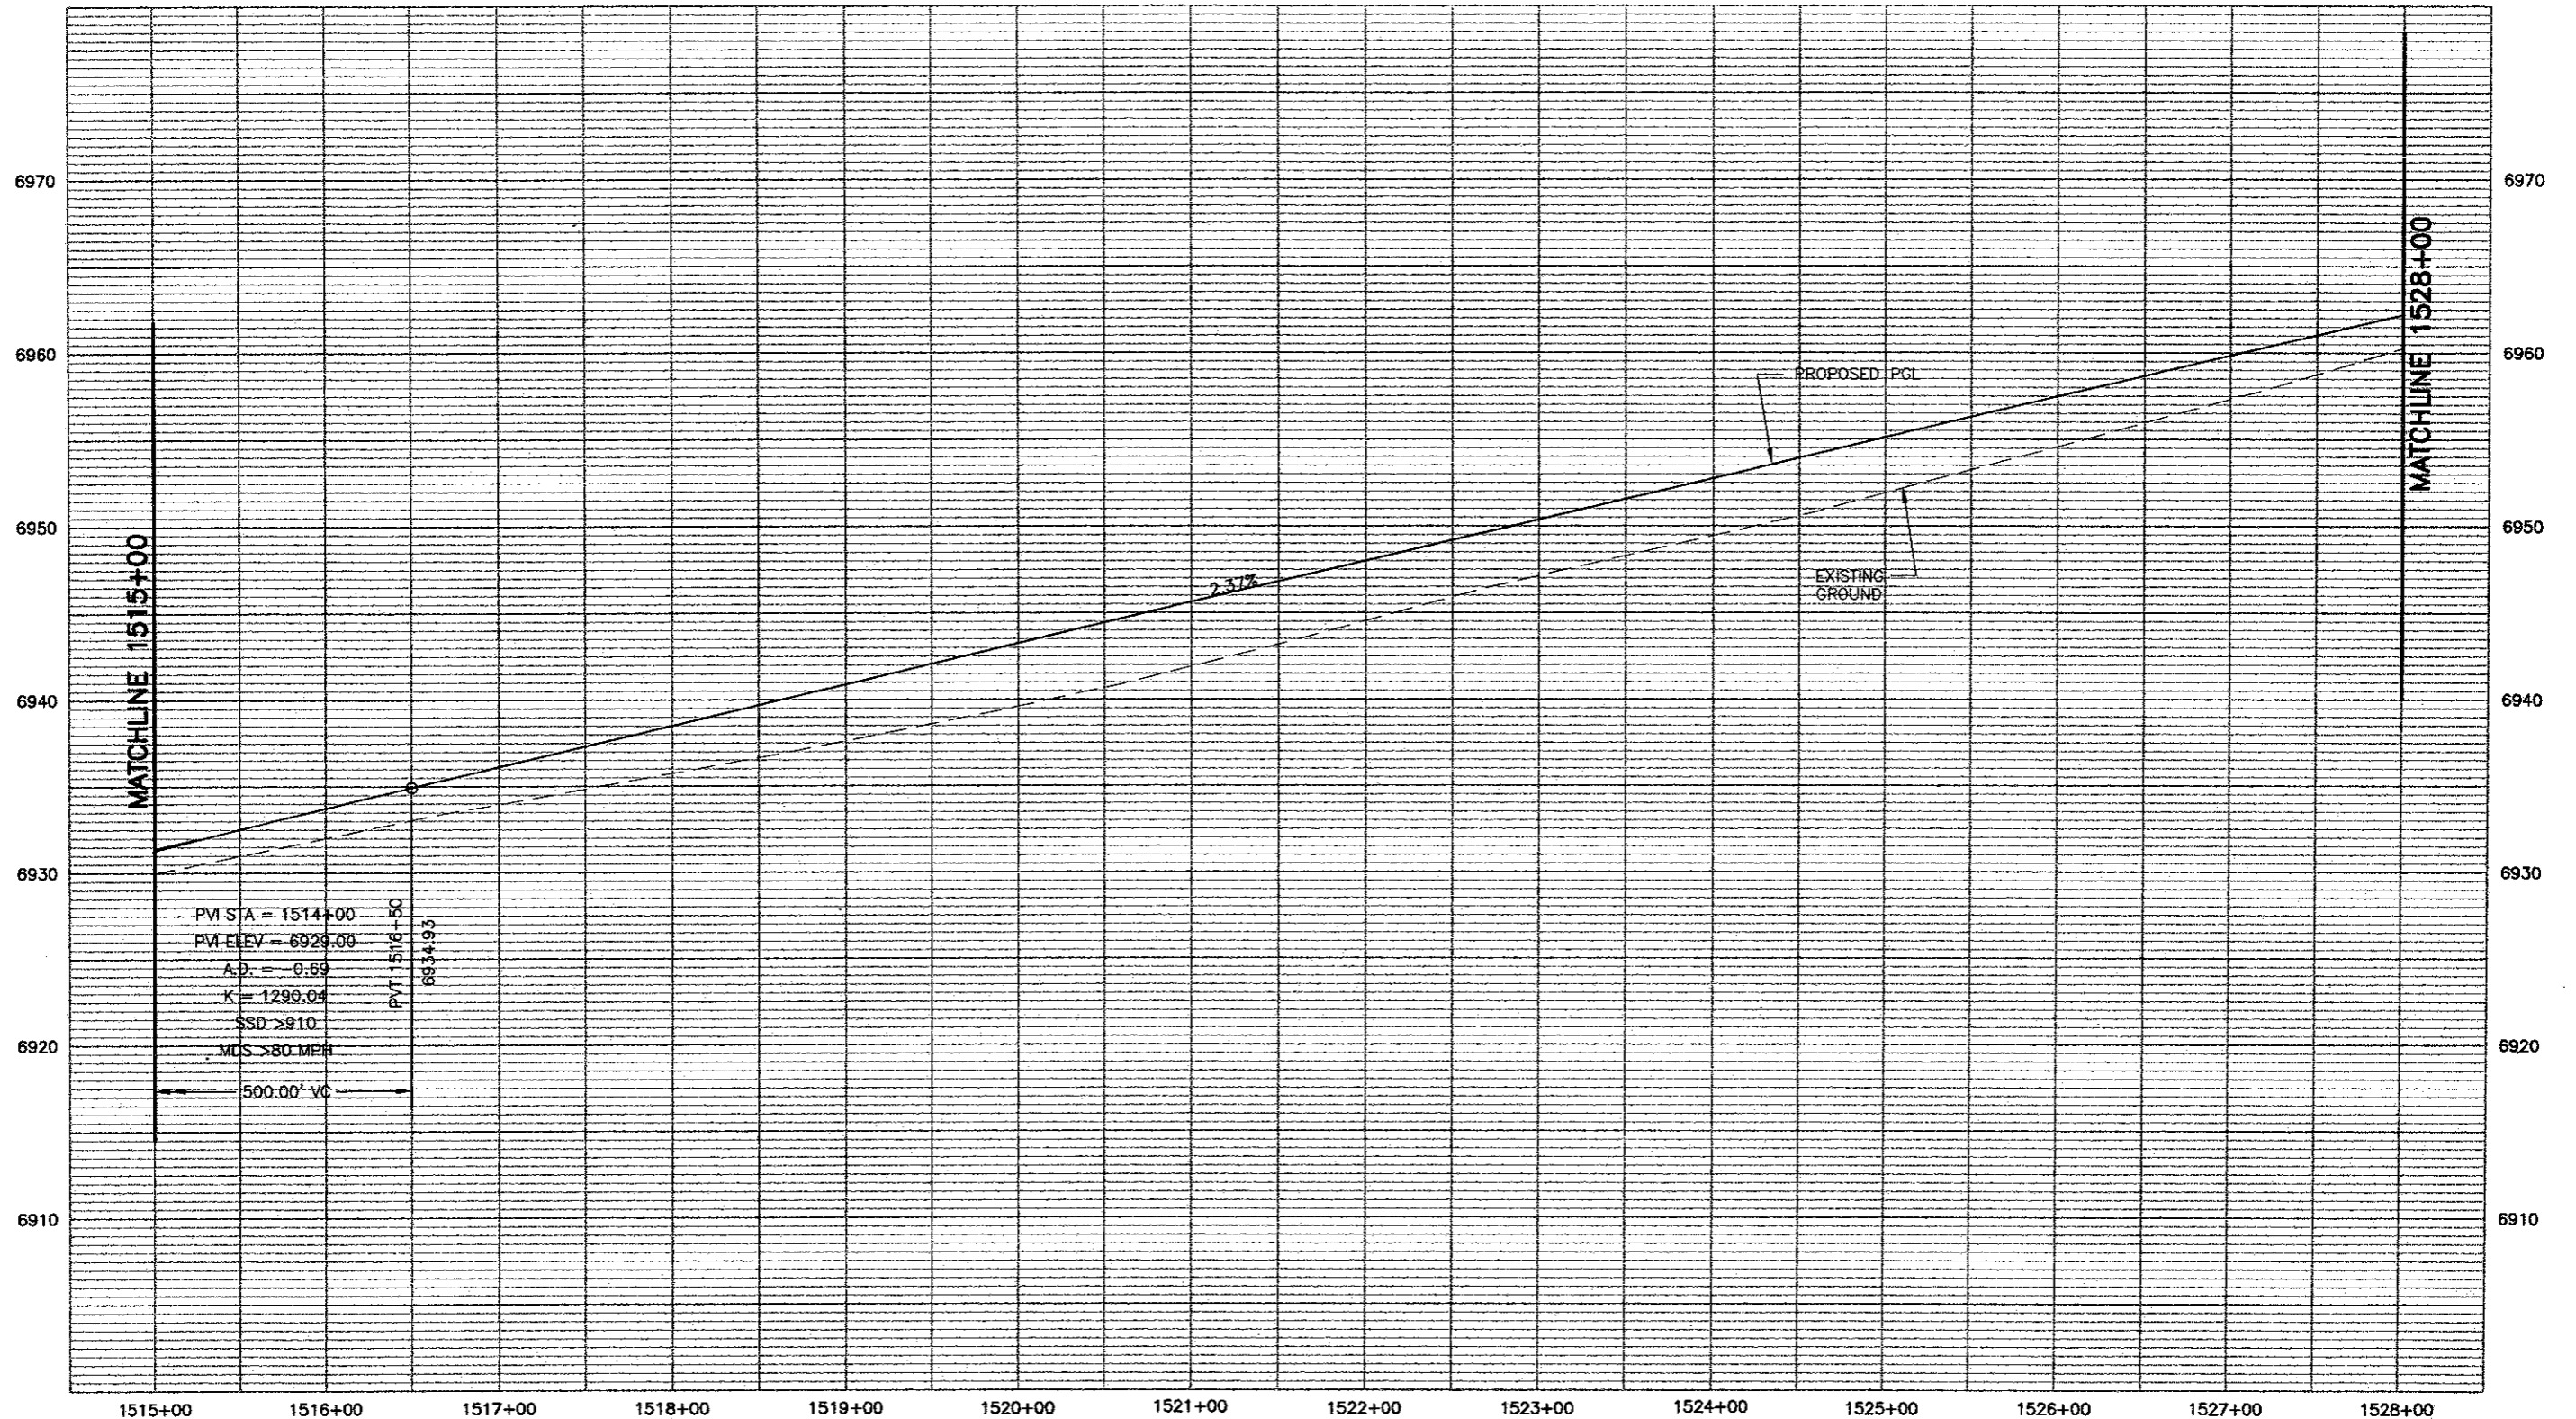

PROFILE - HORIZ-1" = 100'
 VERT-1" = 10'



Computer File Information		Sheet Revisions		Colorado Department of Transportation  1480 Quail Lake Loop - Suite A Colorado Springs, Colorado 80906 Phone: (719) 634-2323 Fax: (719) 227-3298 Region No. 2	As Constructed		I-25 Profile		Project No./Code	
Creation Date: 11/20/01	Initials: MAK	<input type="checkbox"/>			No Revisions:	1515+00 to 1528+00		XXX XXXX-XXX		
Last Modification Date: 06/13/02	Initials: MAB	<input type="checkbox"/>			Revised:	Designer: MAB	XXXXX			
Full Path: P:\983100913\ACAD\SHEETS		<input type="checkbox"/>			Void:	Detailer: MAB	Sheet Number 280			
Drawing File Name: RDPR121-128.DWG		<input type="checkbox"/>				Sheet Subset: ROADWAY	Subset Sheet: 121 of			
Acad Ver. 2000	Scale: As Shown	Units: English	<input type="checkbox"/>							

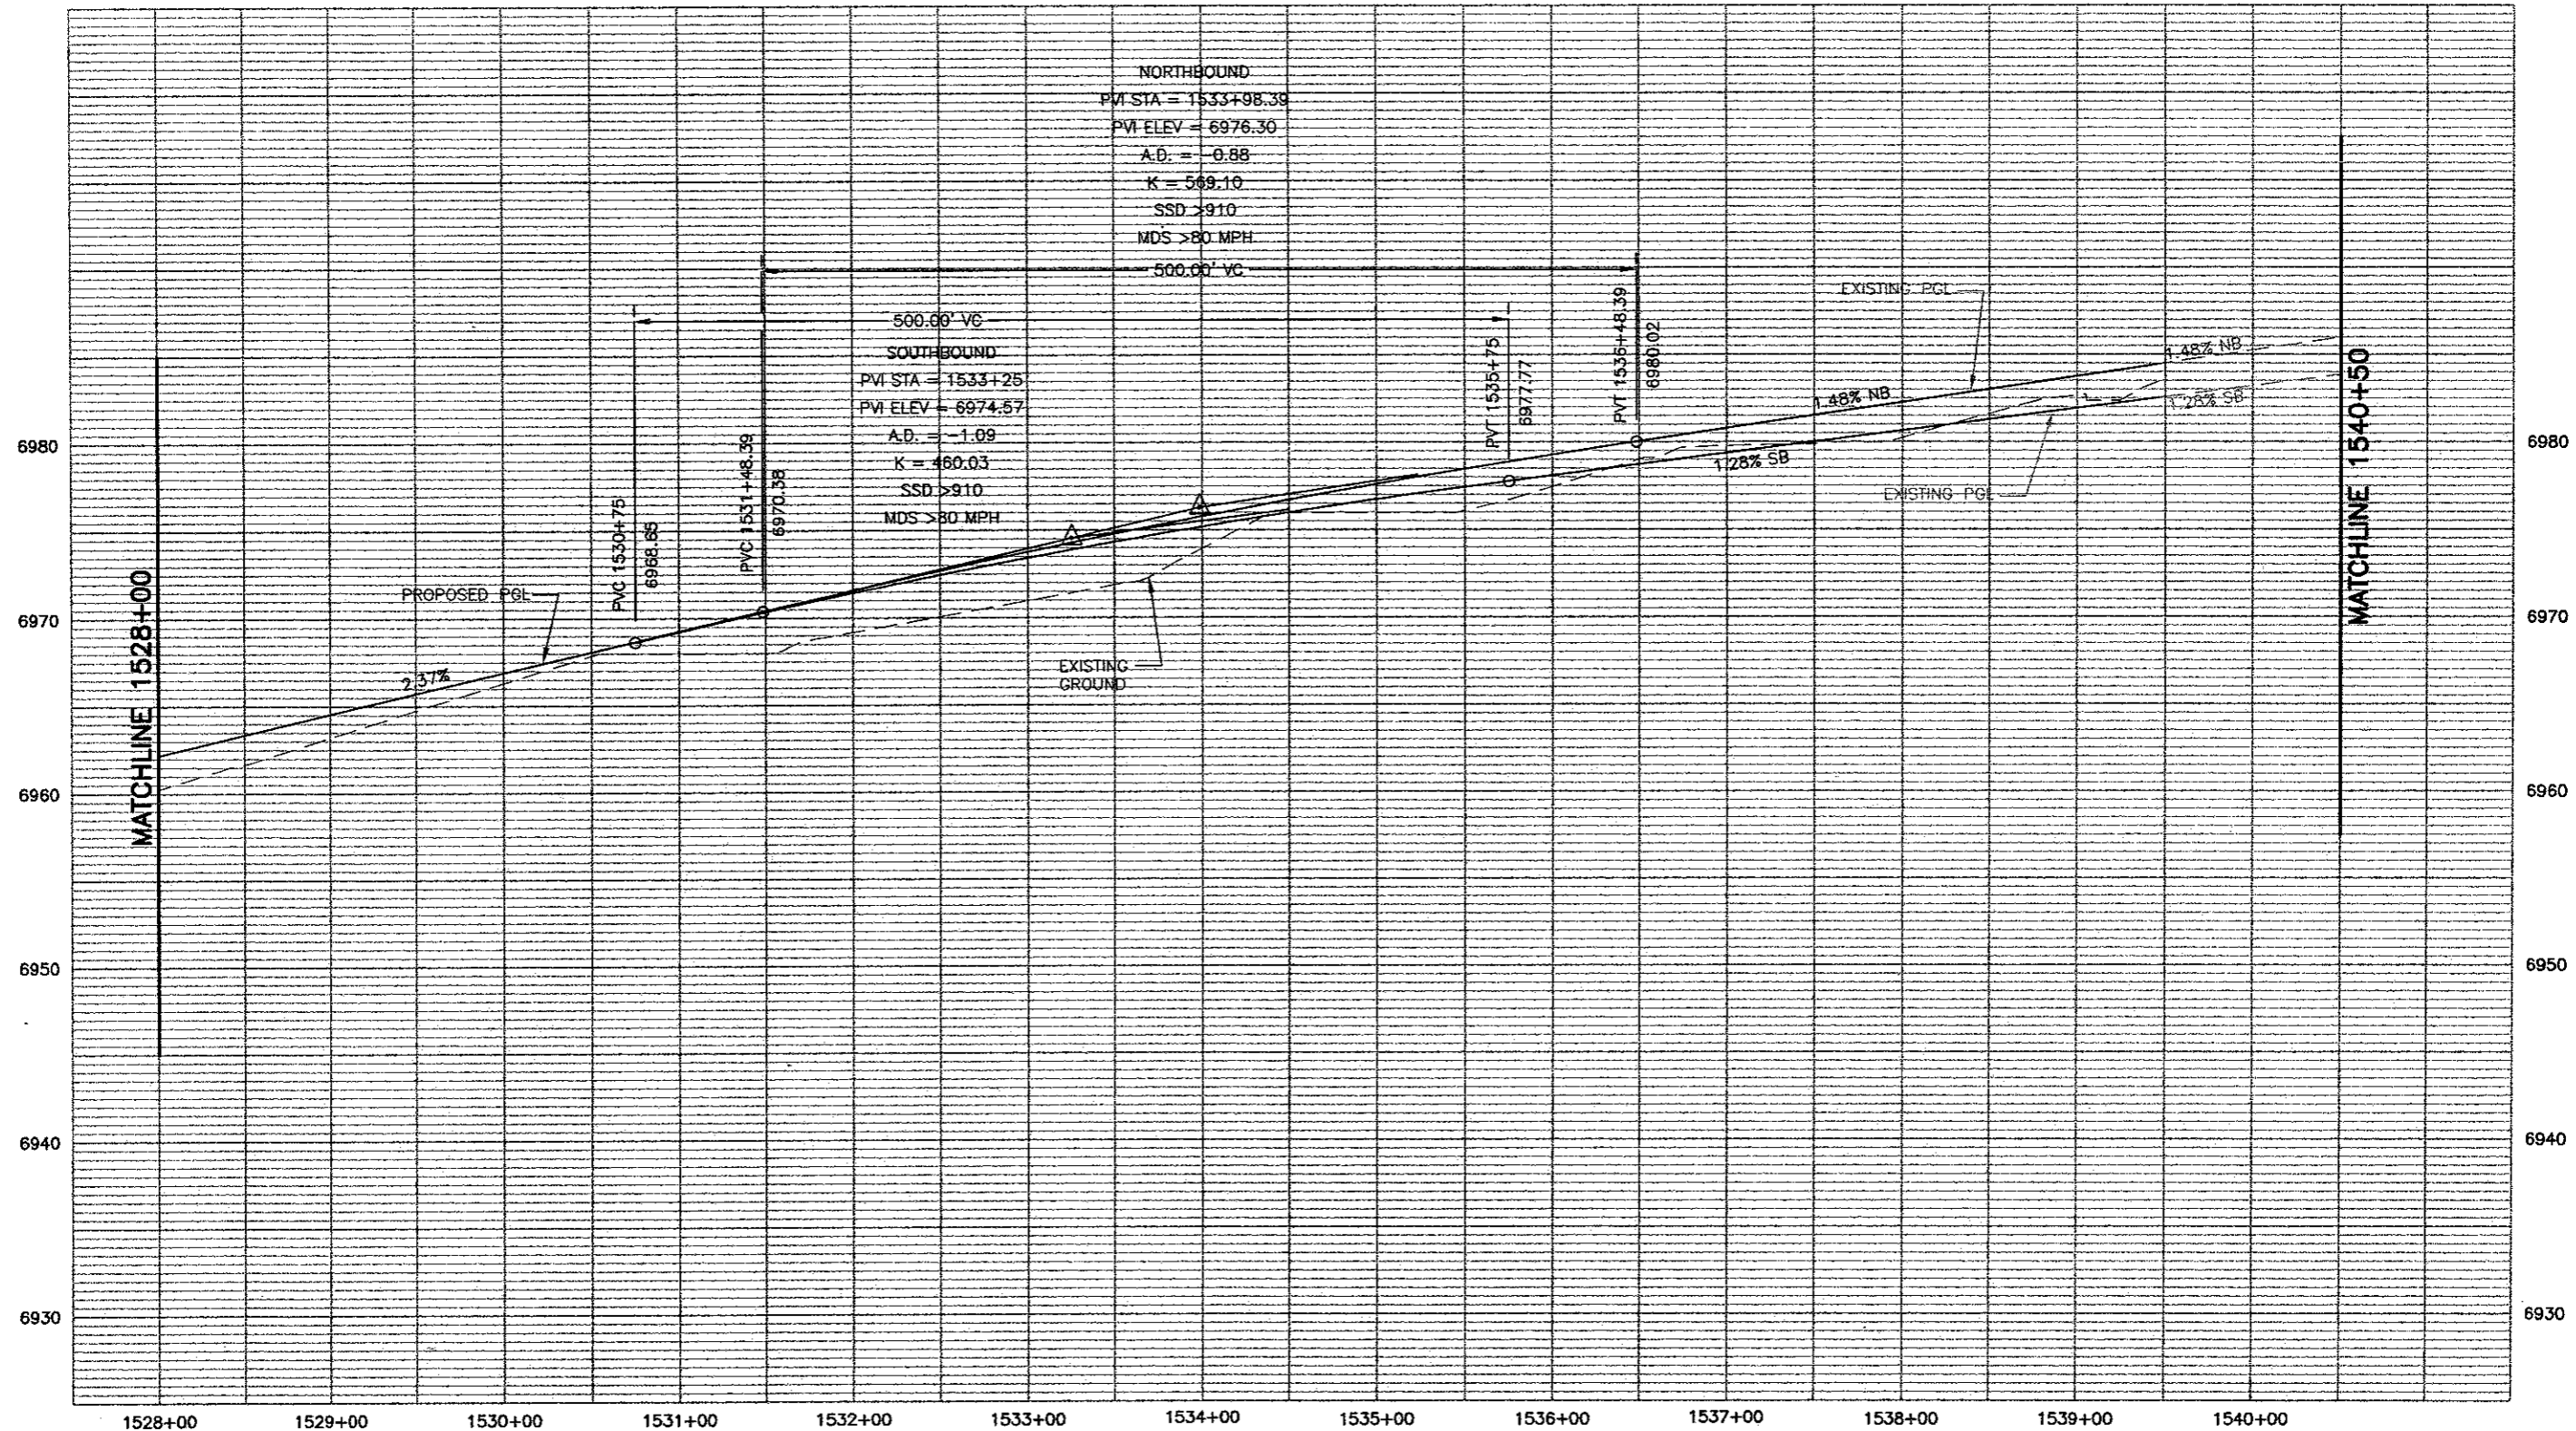

PROFILE - HORIZ-1"= 100'
 VERT-1"= 10'



Computer File Information	
Creation Date: 11/20/01	Initials: MAK
Last Modification Date: 06/13/02	Initials: MAB
Full Path: P:\983100913\ACAD\SHEETS	
Drawing File Name: RDPR121-128.DWG	
Acad Ver. 2000	Scale: As Shown Units: English

Sheet Revisions	
(R-)	
(R-)	
(R-)	
(R-)	

Colorado Department of Transportation


1480 Quail Lake Loop - Suite A
 Colorado Springs, Colorado 80906
 Phone: (719) 634-2323 Fax: (719) 227-3298

Region No. 2

As Constructed
No Revisions:
Revised:
Void:

I-25 Profile 1528+00 to 1540+50	
Designer: MAB	
Detailer: MAB	
Sheet Subset: ROADWAY	Subset Sheet: 122 of

Project No./Code
XXX XXXX-XXX
XXXXX
Sheet Number 289

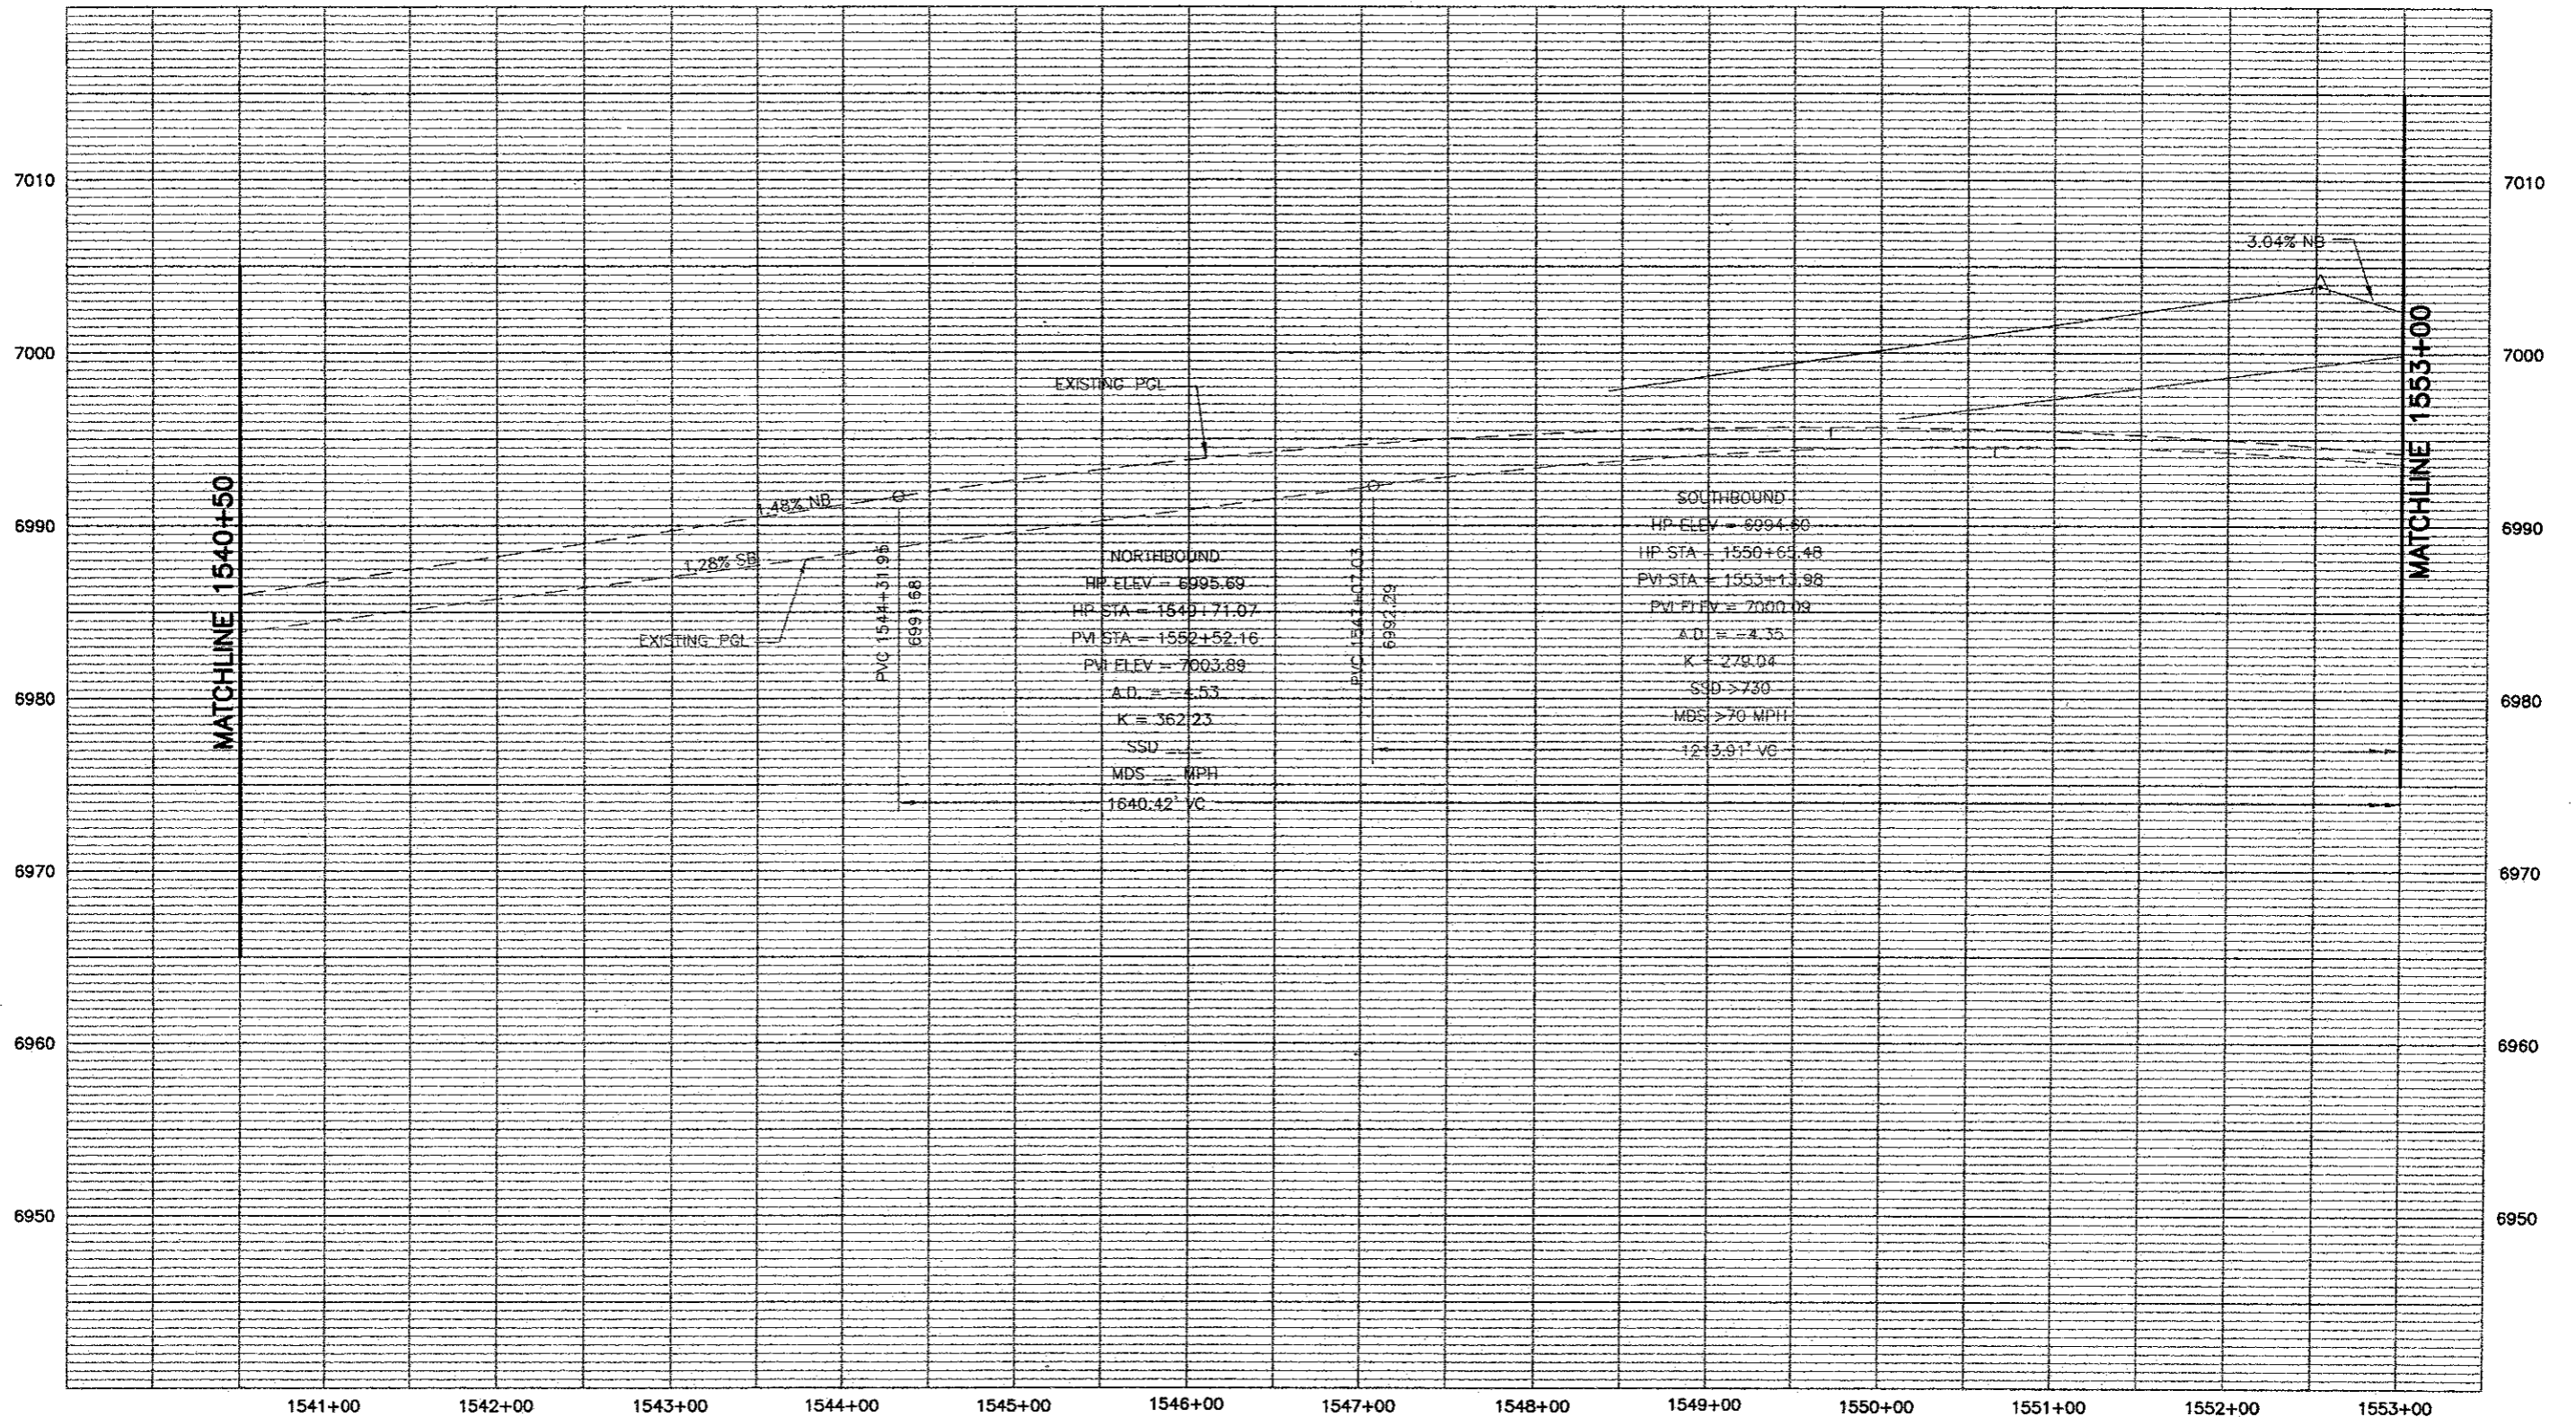

PROFILE - HORIZ-1" = 100'
 VERT-1" = 10'



Computer File Information	
Creation Date: 11/20/01	Initials: MAK
Last Modification Date: 06/13/02	Initials: MAB
Full Path: P:\983100913\ACAD\SHEETS	
Drawing File Name: RDPR121-128.DWG	
Acad Ver. 2000	Scale: As Shown Units: English

Sheet Revisions	
(R-)	
(R-)	
(R-)	
(R-)	
(R-)	

Colorado Department of Transportation


1480 Quail Lake Loop - Suite A
 Colorado Springs, Colorado 80906
 Phone: (719) 634-2323 Fax: (719) 227-3298

Region No. 2

As Constructed
No Revisions:
Revised:
Void:

I-25 Profile 1540+50 to 1553+00	
Designer: MAB	
Detailer: MAB	
Sheet Subset: ROADWAY	Subset Sheet: 123 of

Project No./Code
XXX XXXX-XXX
XXXXX
Sheet Number 190

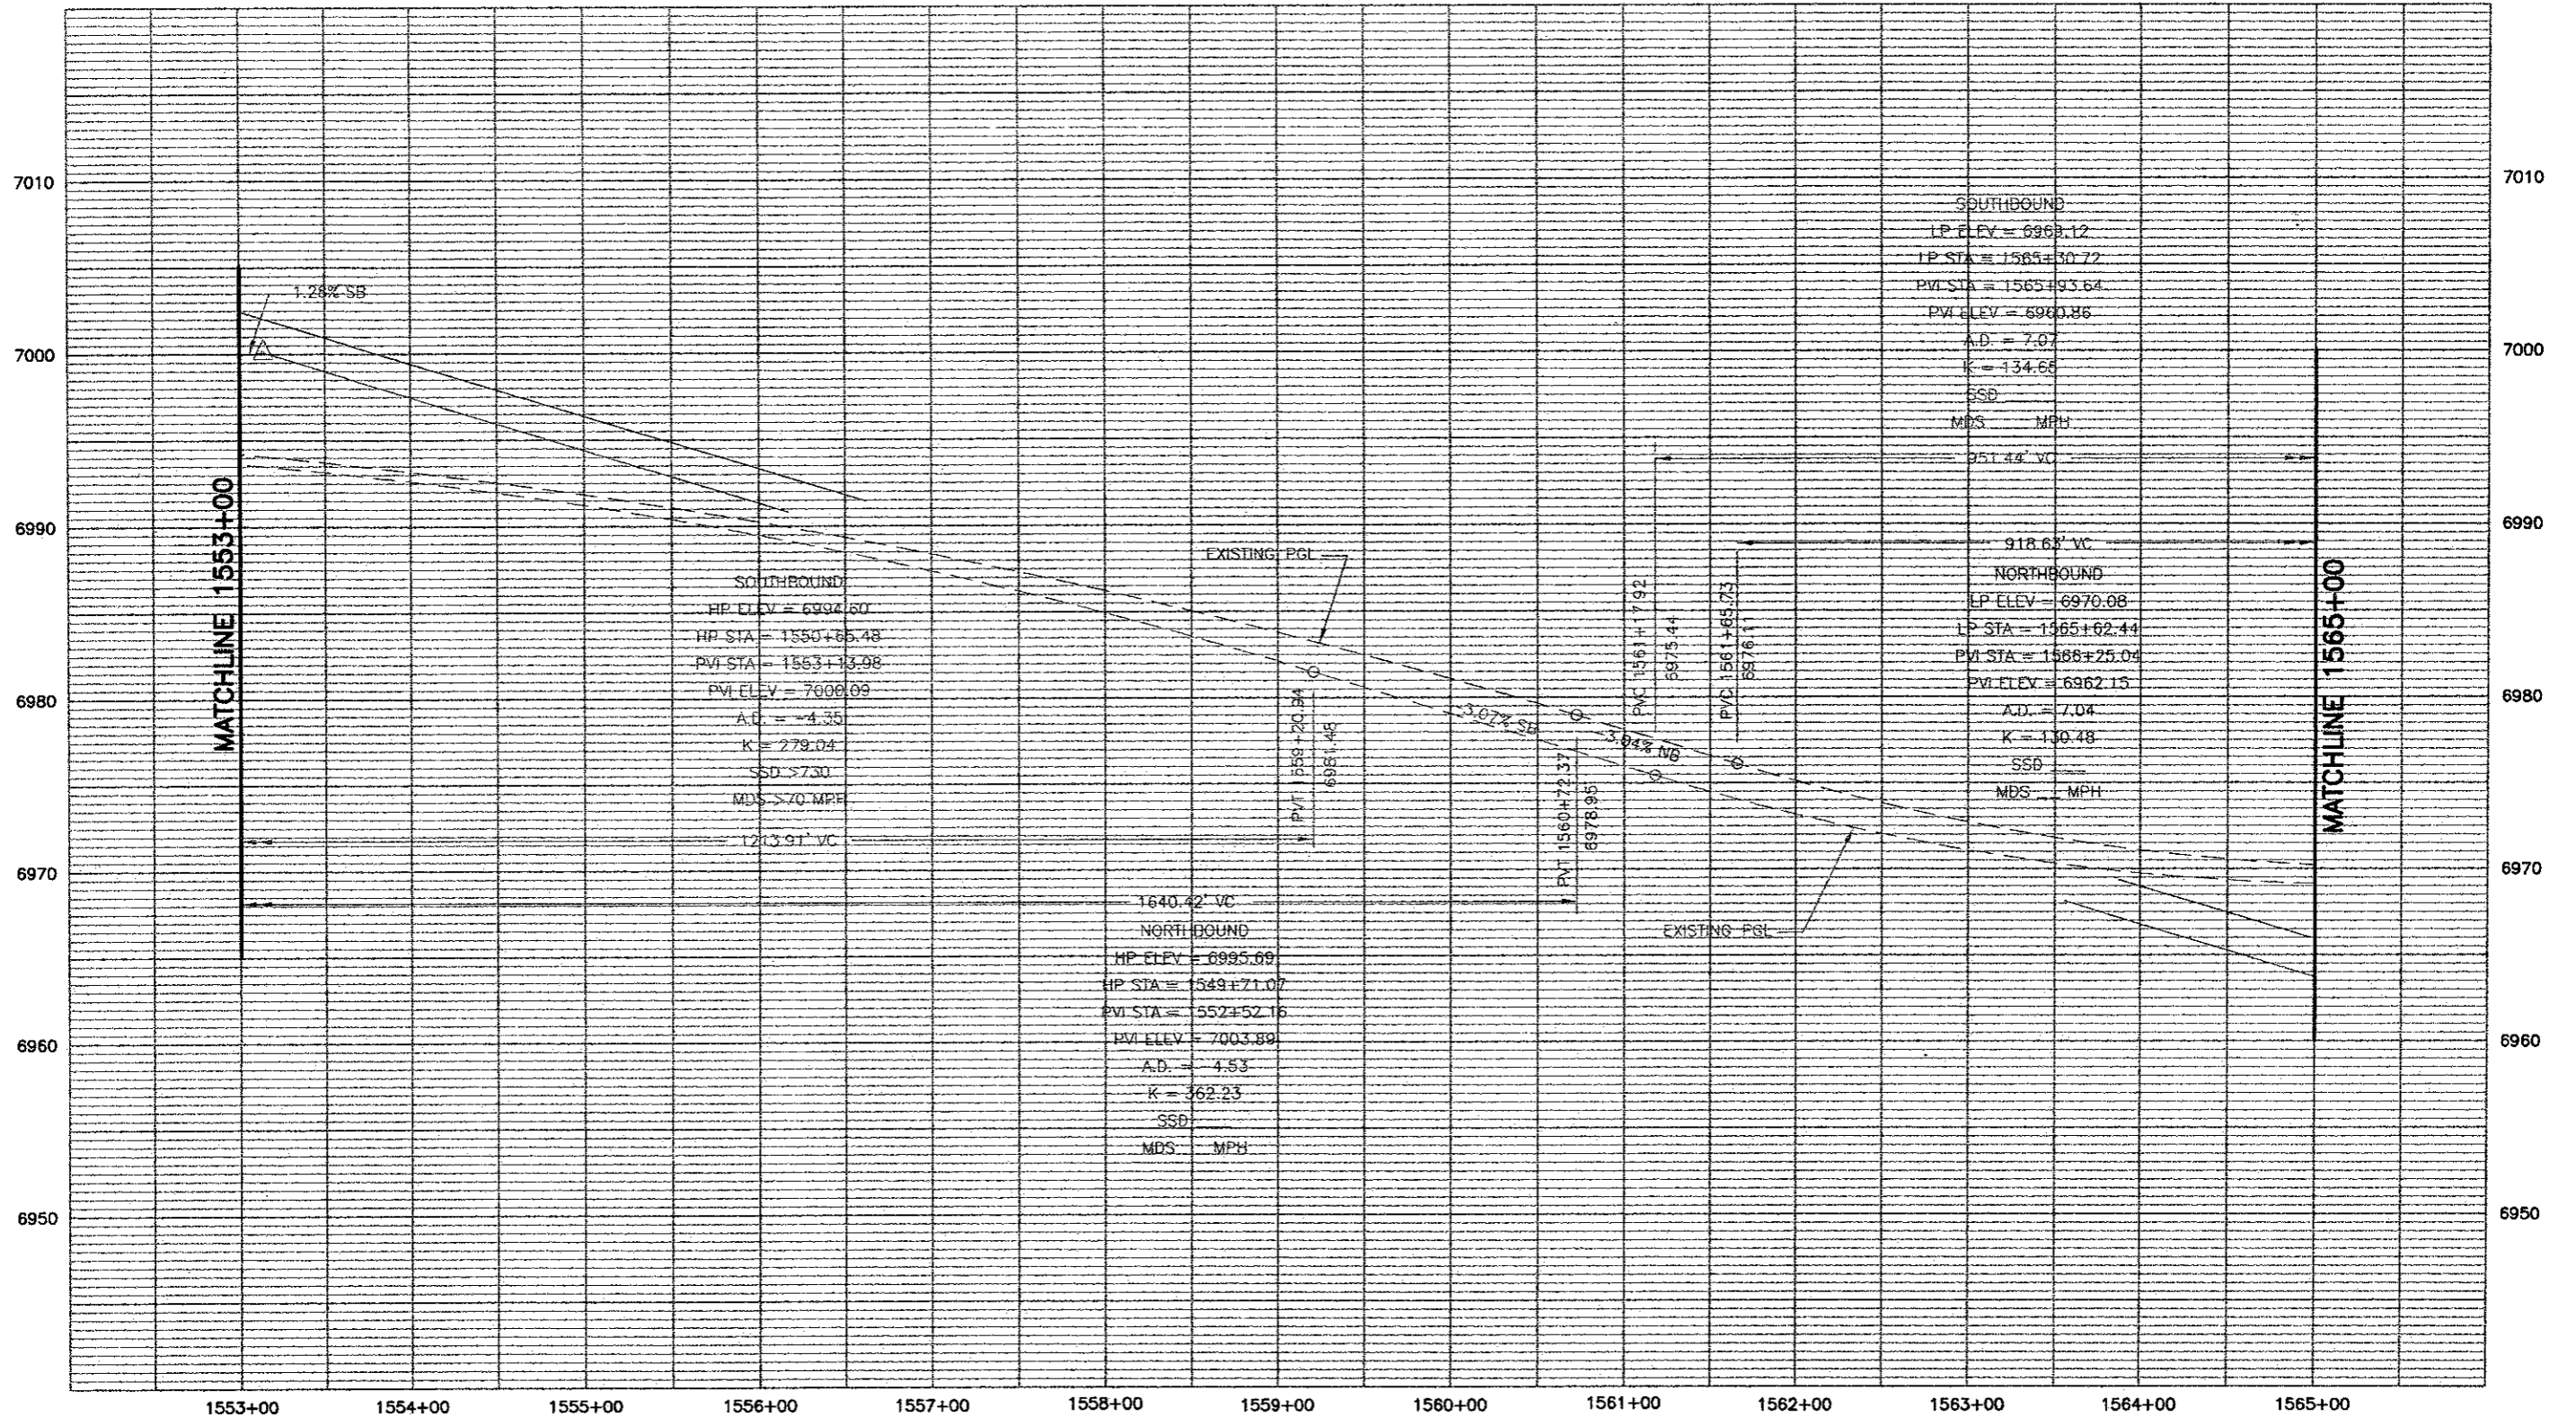

PROFILE -- HORIZ-1" = 100'
VERT-1" = 10'



Computer File Information	
Creation Date: 11/20/01	Initials: MAK
Last Modification Date: 06/13/02	Initials: MAB
Full Path: P:\983100913\ACAD\SHEETS	
Drawing File Name: RDPR121-128.DWG	
Acad Ver. 2000	Scale: As Shown Units: English

Sheet Revisions	
(R-)	
(R-)	
(R-)	
(R-)	

Colorado Department of Transportation


1480 Quail Lake Loop - Suite A
Colorado Springs, Colorado 80906
Phone: (719) 634-2323 Fax: (719) 227-3298

Region No. 2

As Constructed
No Revisions:
Revised:
Void:

I-25 Profile 1553+00 to 1565+00	
Designer: MAB	
Detailer: MAB	
Sheet Subset: ROADWAY	Subset Sheet: 124 of


Project No./Code
XXX XXXX-XXX
XXXXX
Sheet Number 291

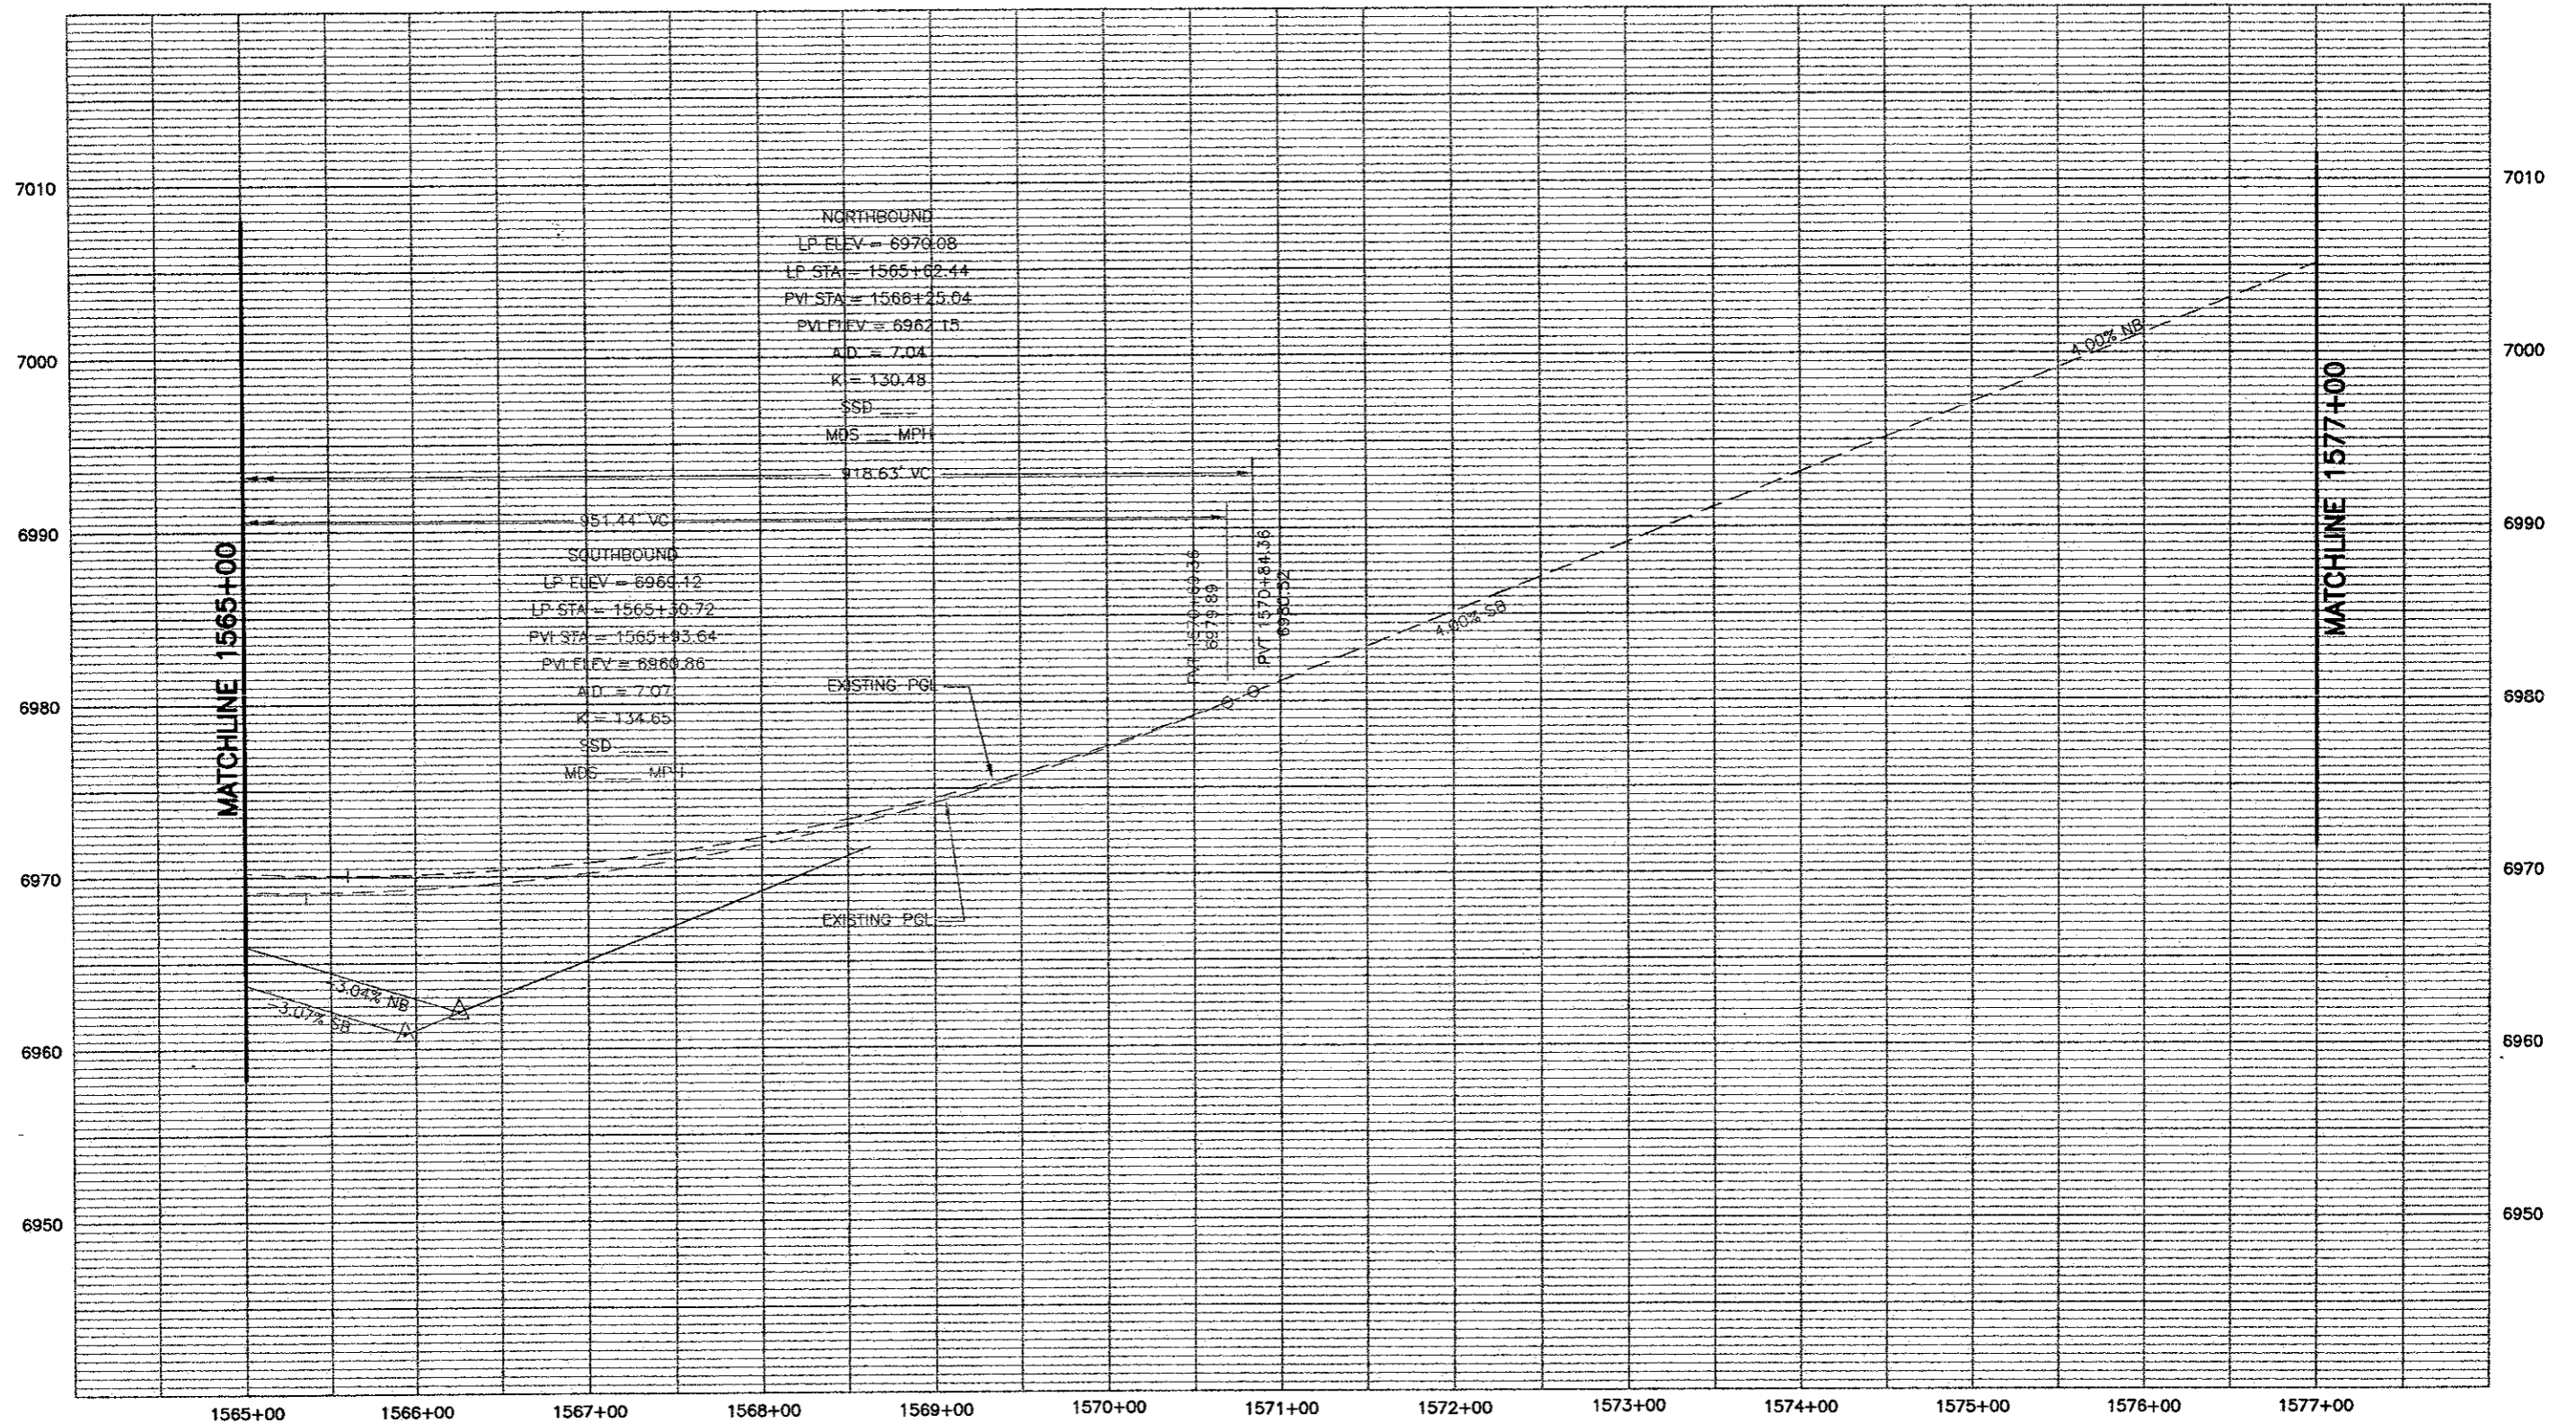

PROFILE - HORIZ-1" = 100'
 VERT-1" = 10'




Computer File Information		Sheet Revisions		Colorado Department of Transportation		As Constructed		I-25 Profile		Project No./Code	
Creation Date: 11/20/01	Initials: MAK	(R-)		1480 Quail Lake Loop - Suite A Colorado Springs, Colorado 80906 Phone: (719) 634-2323 Fax: (719) 227-3298 Region No. 2	No Revisions:		1565+00 to 1577+00		XXX XXXX-XXX		
Last Modification Date: 06/13/02	Initials: MAB	(R-)			Revised:		Designer: MAB		XXXXX		
Full Path: P:\983100913\ACAD\SHEETS		(R-)			Void:		Detailer: MAB		Sheet Number 292		
Drawing File Name: RDPR121-128.DWG		(R-)			Sheet Subset: ROADWAY		Subset Sheet: 125 of				
Acad Ver. 2000	Scale: As Shown	Units: English	(R-)								

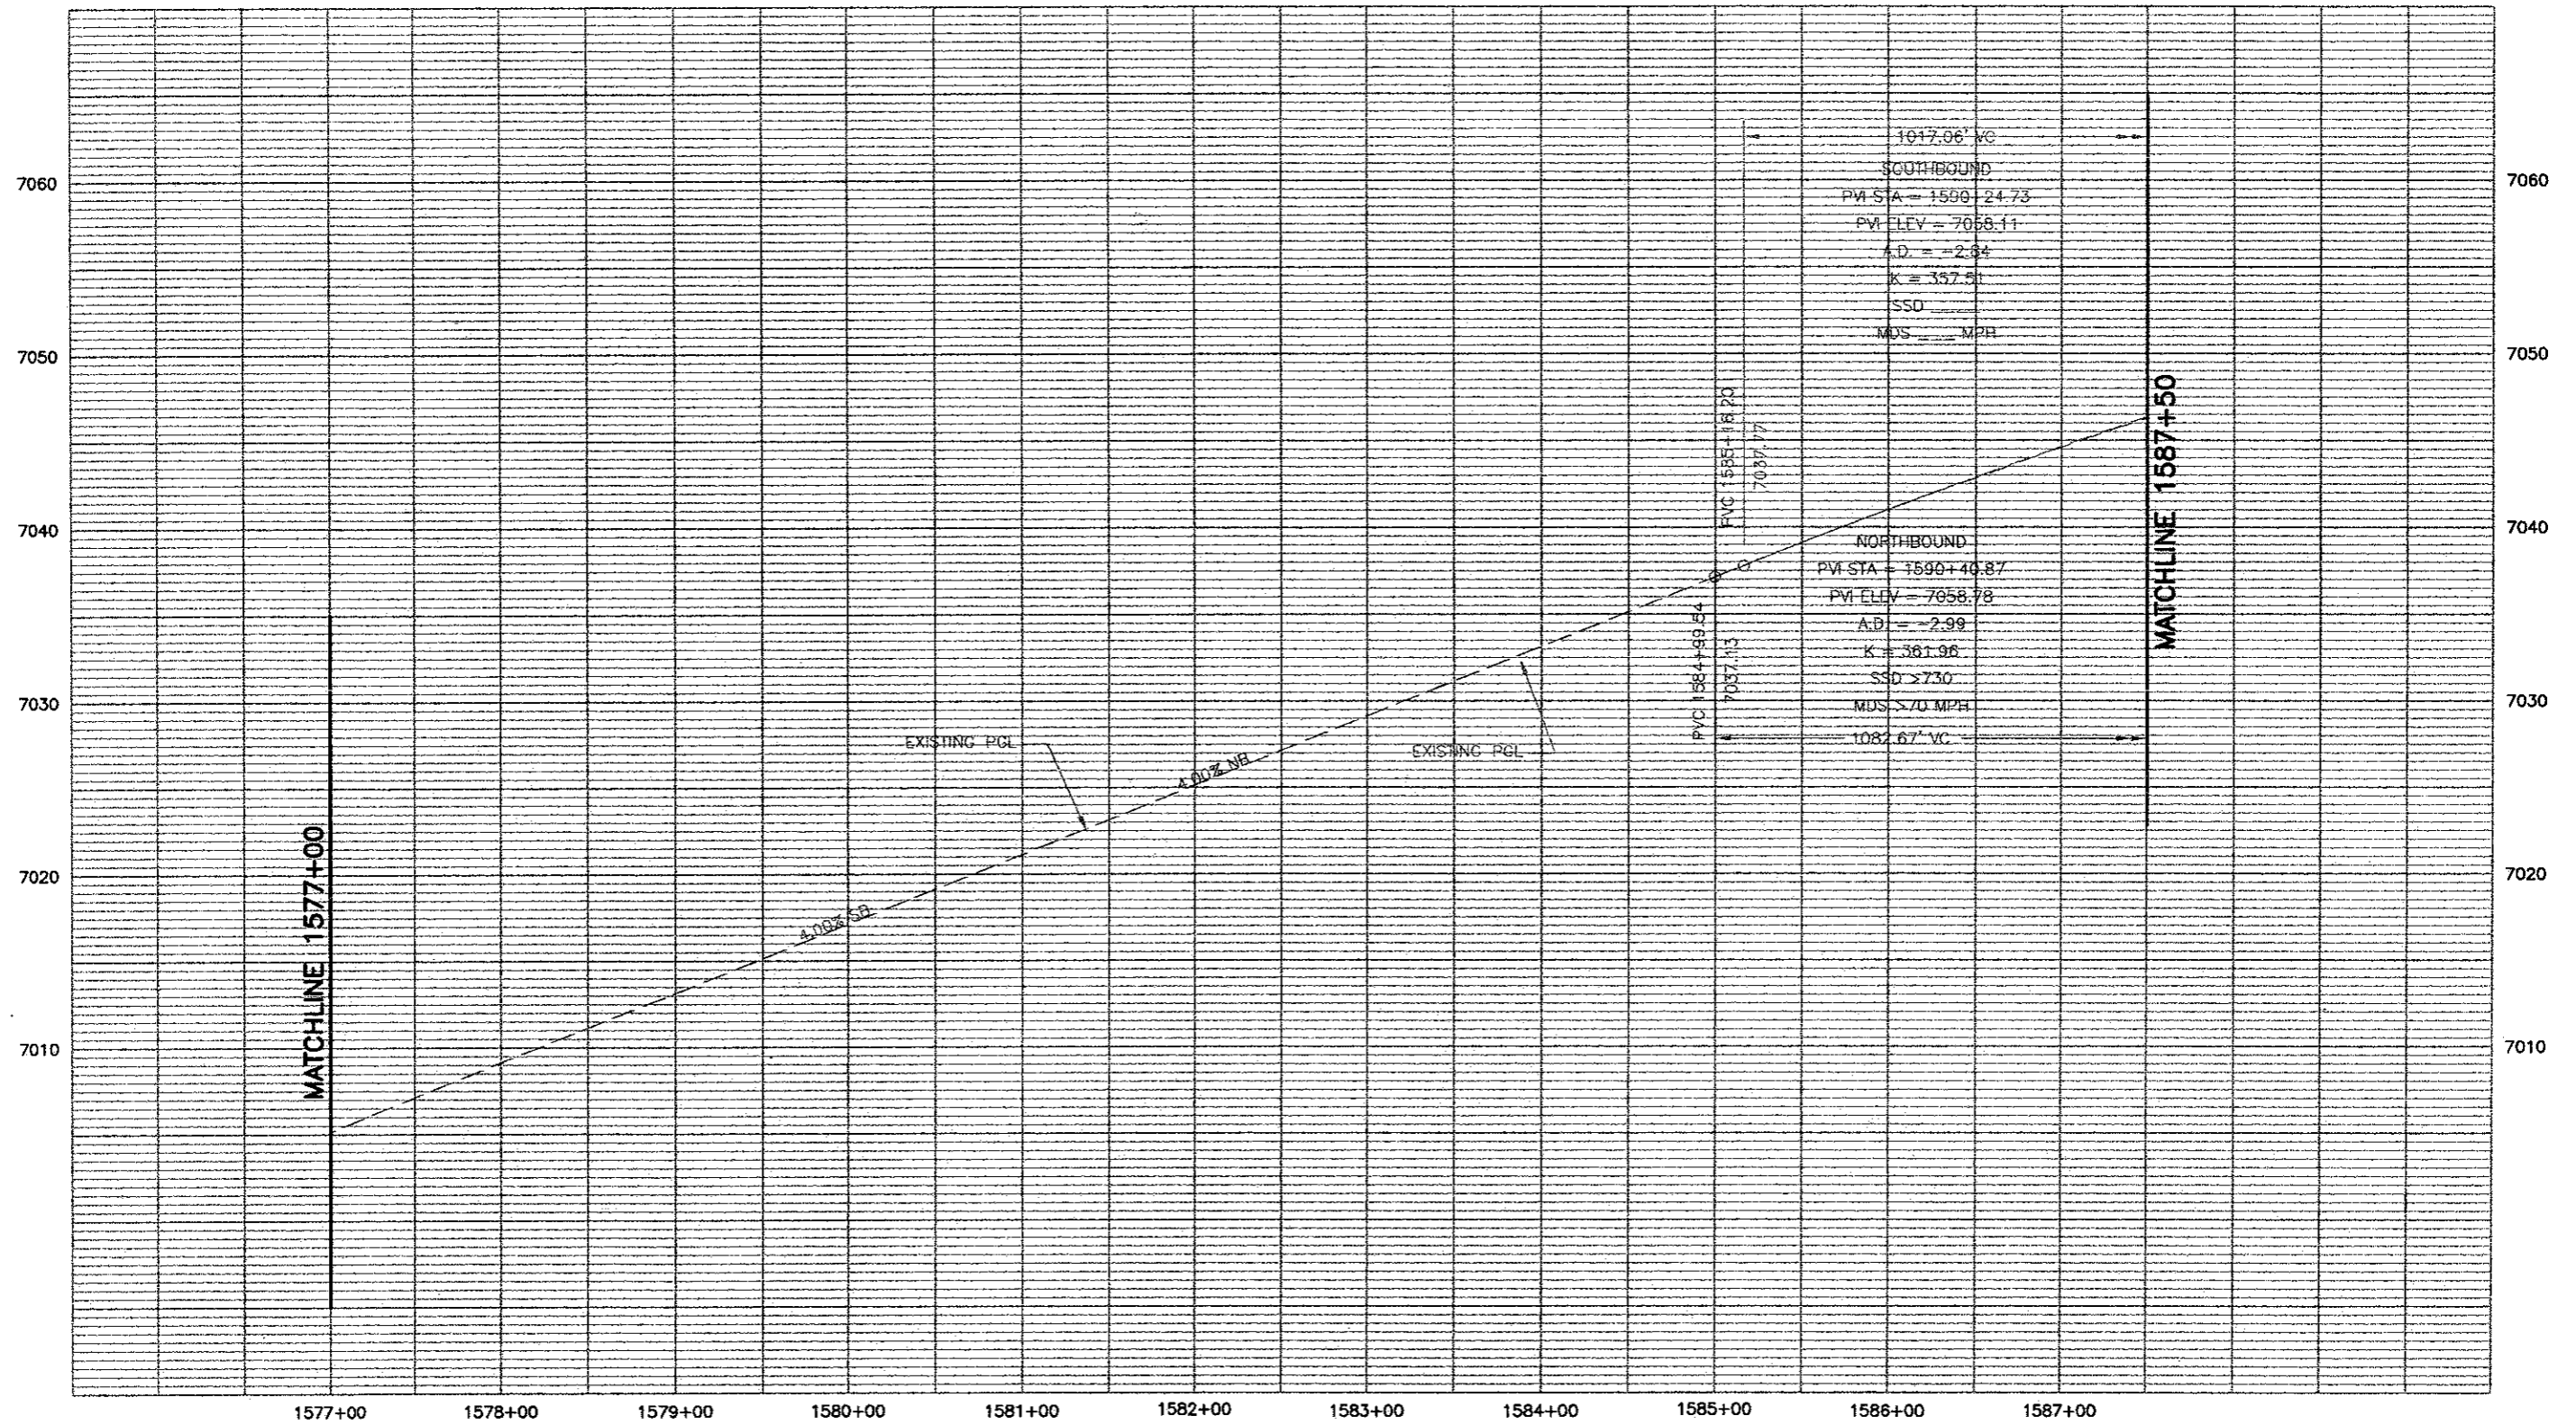

PROFILE - HORIZ-1" = 100'
VERT-1" = 10'




Computer File Information Creation Date: 11/20/01 Initials: MAK Last Modification Date: 06/13/02 Initials: MAB Full Path: P:\983100913\ACAD\SHEETS Drawing File Name: RDPR121-128.DWG Acad Ver. 2000 Scale: As Shown Units: English		Sheet Revisions <table border="1"> <tr><td> </td><td> </td></tr> <tr><td> </td><td> </td></tr> <tr><td> </td><td> </td></tr> <tr><td> </td><td> </td></tr> </table>										Colorado Department of Transportation 1480 Quail Lake Loop - Suite A Colorado Springs, Colorado 80906 Phone: (719) 634-2323 Fax: (719) 227-3298 Region No. 2		As Constructed No Revisions: Revised: Void:		I-25 Profile 1577+00 to 1587+50 Designer: MAB Detailer: MAB Sheet Subset: ROADWAY Subset Sheet: 126 of		Project No./Code XXX XXXX-XXX XXXXX Sheet Number 293	

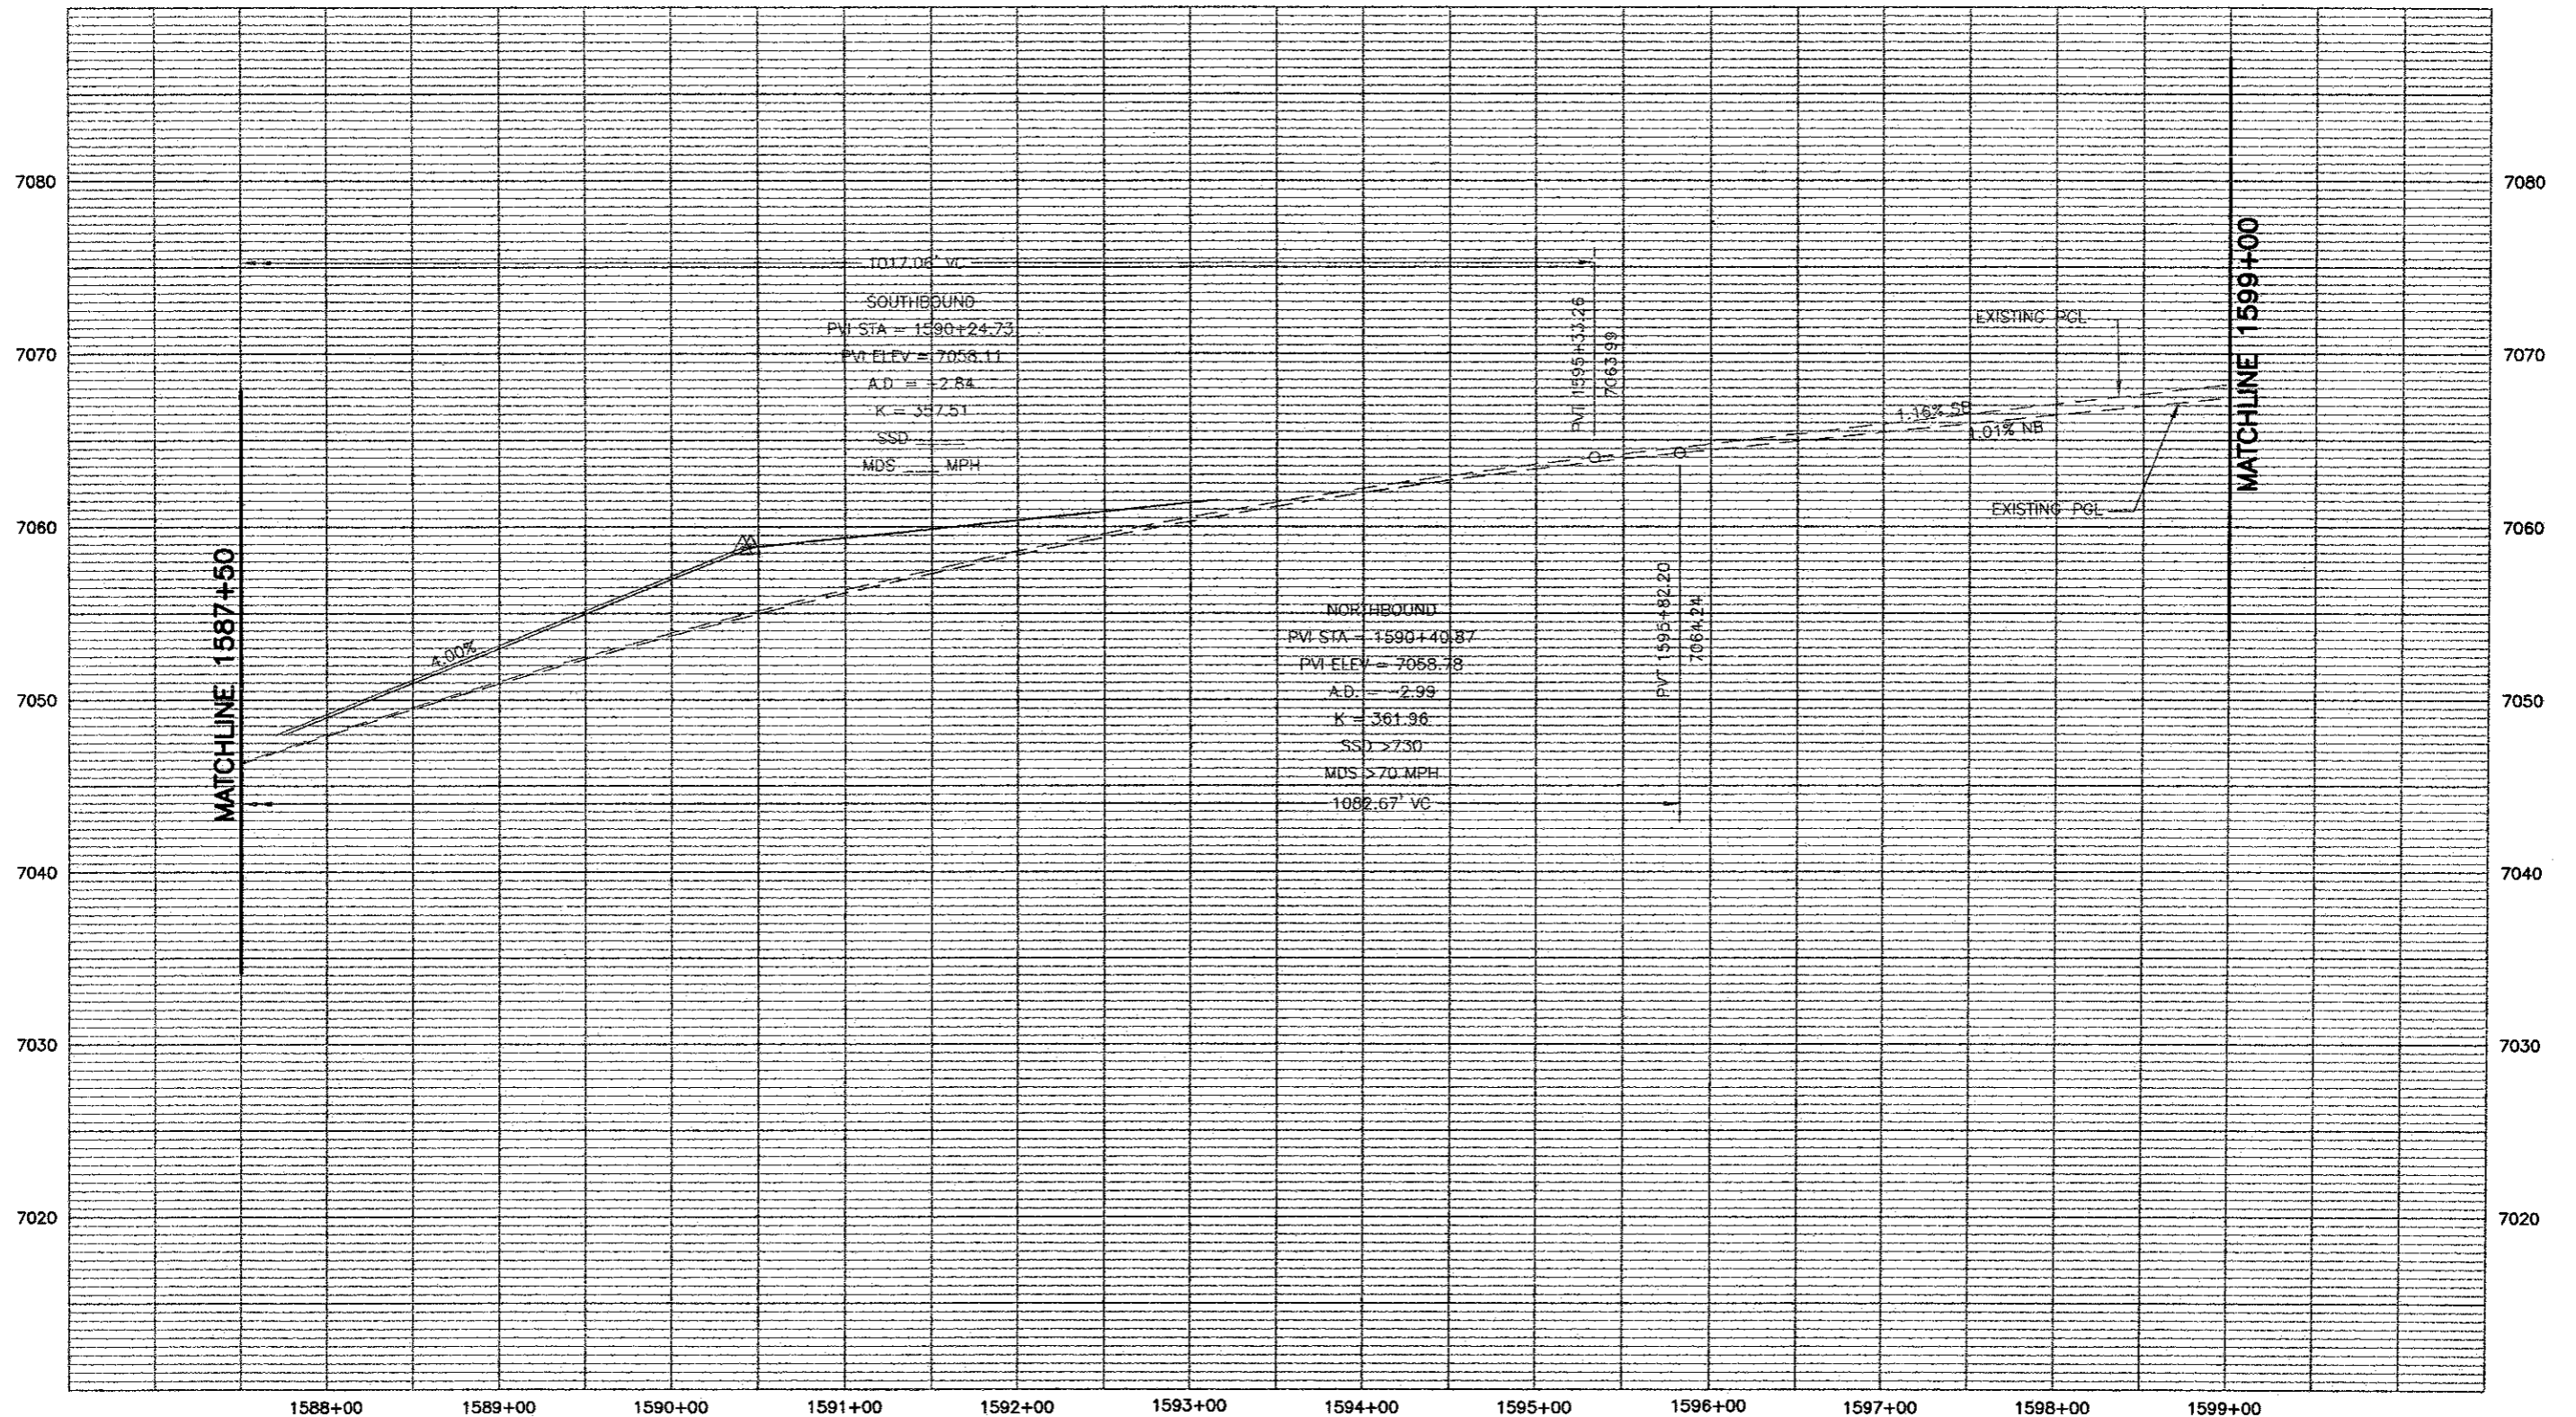

PROFILE - HORIZ-1" = 100'
 VERT-1" = 10'



Computer File Information		Sheet Revisions		<p>1480 Quail Lake Loop - Suite A Colorado Springs, Colorado 80906 Phone: (719) 634-2323 Fax: (719) 227-3298</p> <p>Region No. 2</p>	As Constructed		I-25 Profile		Project No./Code	
Creation Date: 11/20/01	Initials: MAK	<input type="checkbox"/>			No Revisions:	1587+50 to 1599+00		XXX XXXX-XXX		
Last Modification Date: 06/13/02	Initials: MAB	<input type="checkbox"/>			Revised:	Designer: MAB	XXXXX			
Full Path: P:\983100913\ACAD\SHEETS		<input type="checkbox"/>			Void:	Detailer: MAB	Sheet Number 294			
Drawing File Name: RDPR121-128.DWG		<input type="checkbox"/>			Sheet Subset: ROADWAY		Subset Sheet: 127 of			
Acad Ver. 2000	Scale: As Shown	Units: English	<input type="checkbox"/>							

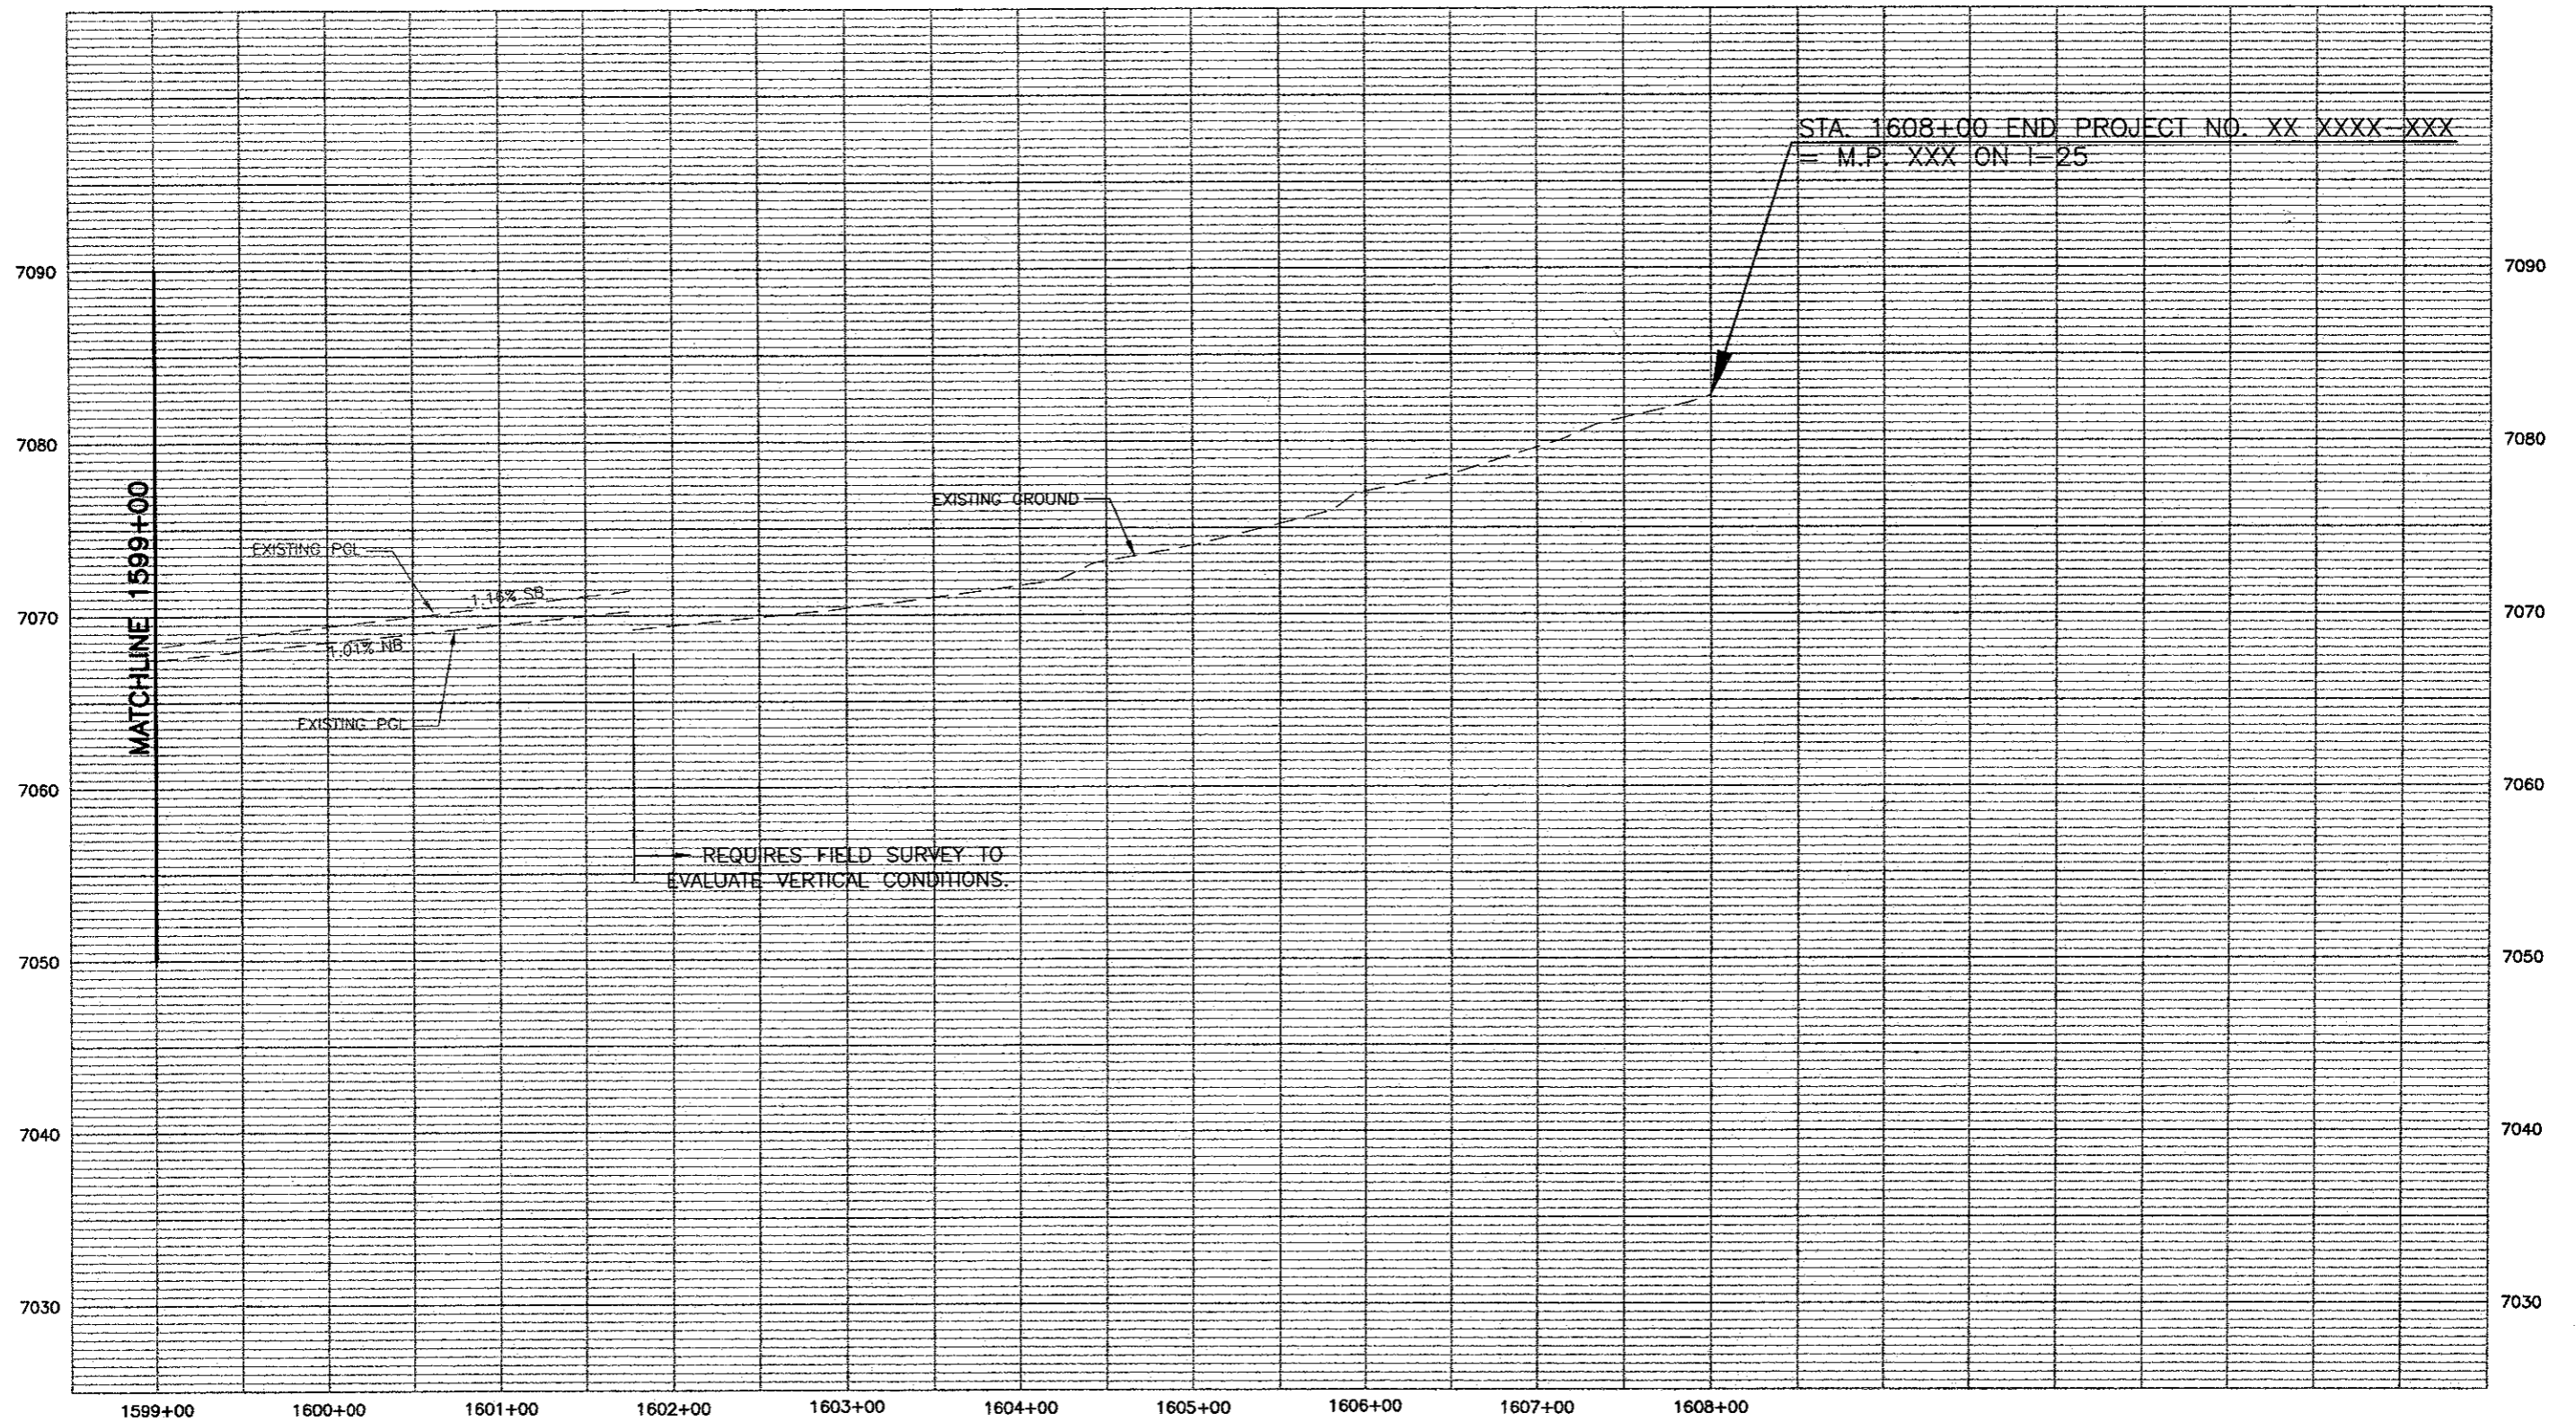


PROFILE - HORIZ-1"= 100'
VERT-1"= 10'



Computer File Information	
Creation Date: 11/20/01	Initials: MAK
Last Modification Date: 06/13/02	Initials: MAB
Full Path: P:\983100913\ACAD\SHEETS	
Drawing File Name: RDP121-128.DWG	
Acad Ver. 2000	Scale: As Shown Units: English

Sheet Revisions	
(R-)	
(R-)	
(R-)	
(R-)	
(R-)	

Colorado Department of Transportation




1480 Quail Lake Loop - Suite A
Colorado Springs, Colorado 80906
Phone: (719) 634-2323 Fax: (719) 227-3298

Region No. 2

As Constructed
No Revisions:
Revised:
Void:


I-25 Profile	
1599+00 to 1608+00	
Designer: MAB	
Detailer: MAB	
Sheet Subset: ROADWAY	Subset Sheet: 128 of

Project No./Code
XXX XXXX-XXX
XXXXX
Sheet Number 205

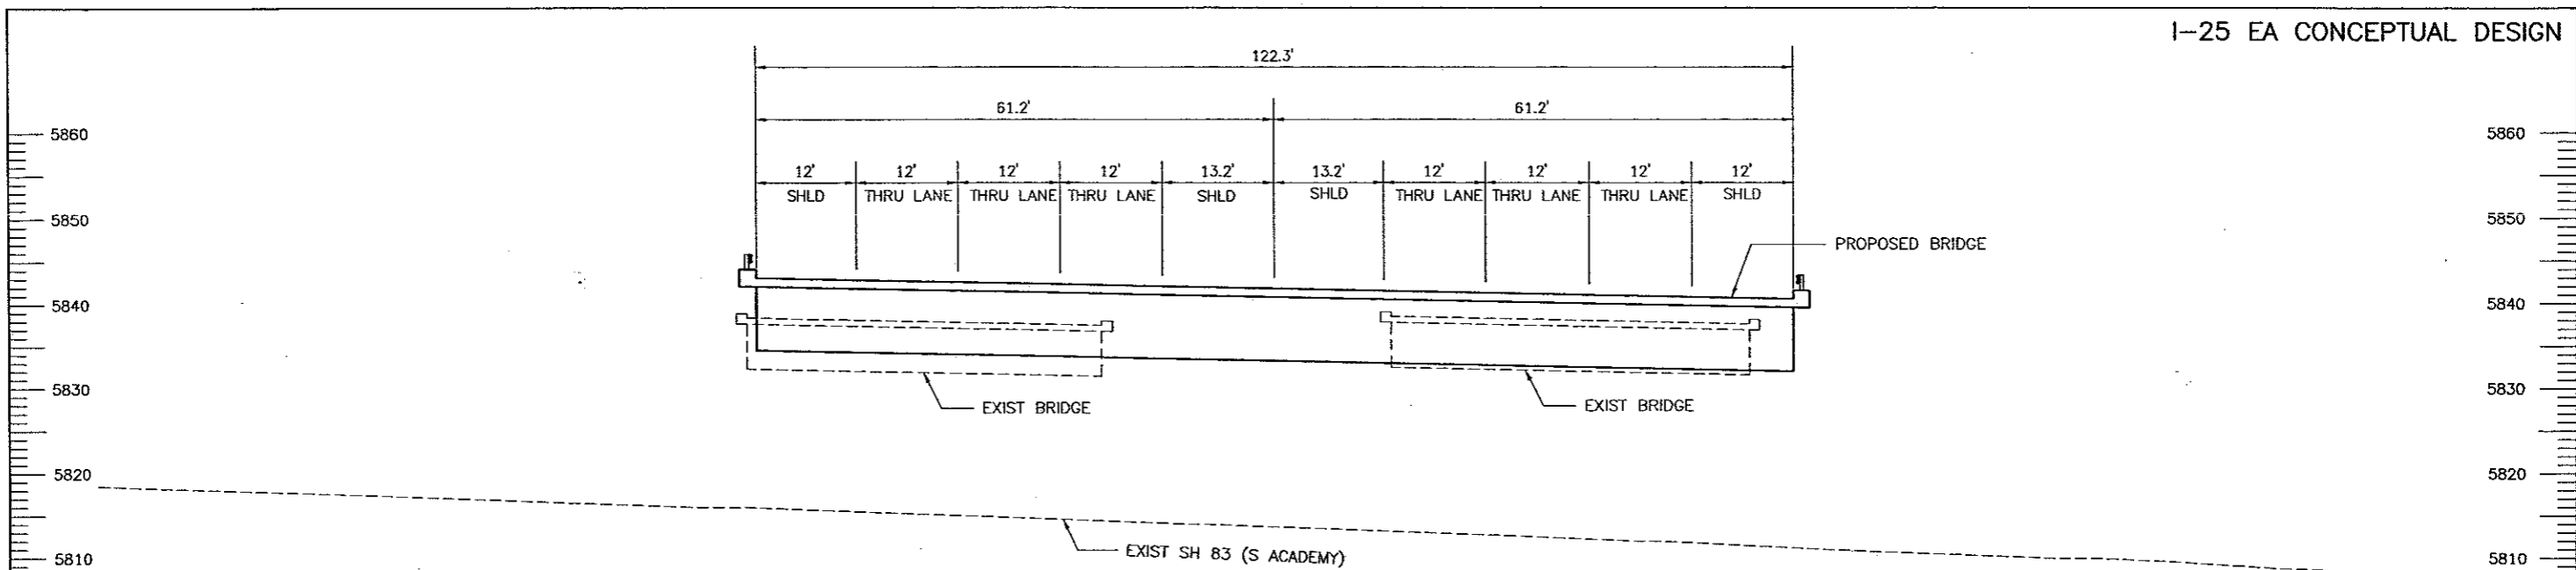

SH 83 (S ACADEMY) OVER I-25
BRIDGE SECTION

NOTE:
STRUCTURE CROSS-SECTIONS
ARE PRELIMINARY

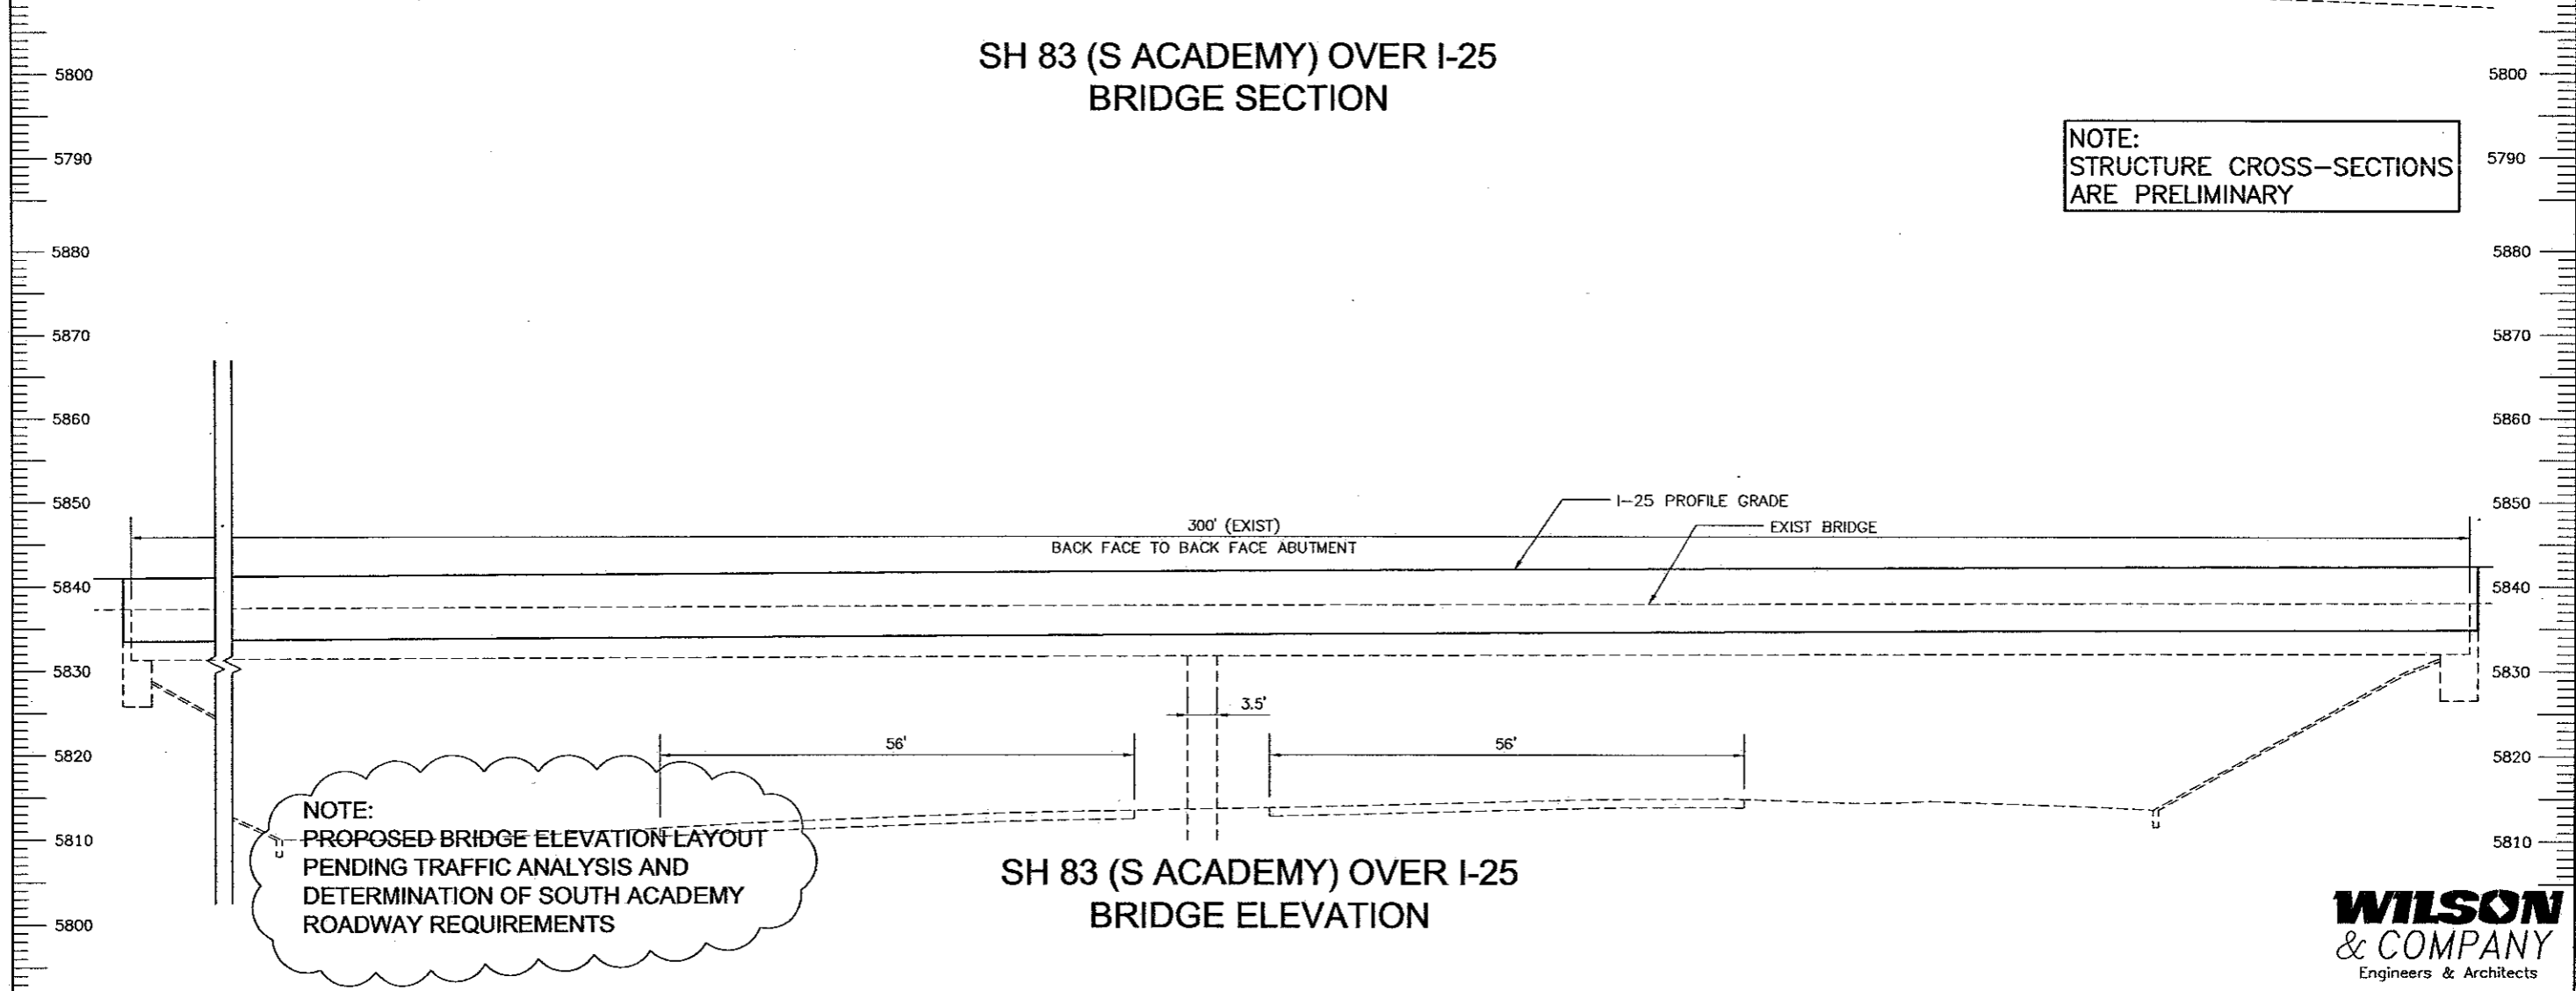


NOTE:
PROPOSED BRIDGE ELEVATION LAYOUT
PENDING TRAFFIC ANALYSIS AND
DETERMINATION OF SOUTH ACADEMY
ROADWAY REQUIREMENTS

SH 83 (S ACADEMY) OVER I-25
BRIDGE ELEVATION


WILSON
& COMPANY
Engineers & Architects

Computer File Information		Sheet Revisions		Colorado Department of Transportation		As Constructed		SH 83 BRIDGE (234+64.86)		Project No./Code	
Creation Date:	4/24/02	Initials:	BE				No Revisions:	PROPOSED BRIDGE STRUCTURES		C 0252-316	
Last Modification Date:	4/24/02	Initials:	BE				Revised:	Designer:	TDS	12210	
Full Path:	P:\9831000913\ACAD\SHEETS\						Void:	Detailer:	BE	Sheet Number 296	
Drawing File Name:	BrdgSec.DWG							Sheet Subset:		Subset Sheet:	of
Acad Ver.	2002	Scale:	1" = 20'	Units:	English						

Region No. 2
1480 Quail Lake Loop - Suite A
Colorado Springs, Colorado 80906
Phone: (719) 634-2323 Fax: (719) 227-3298

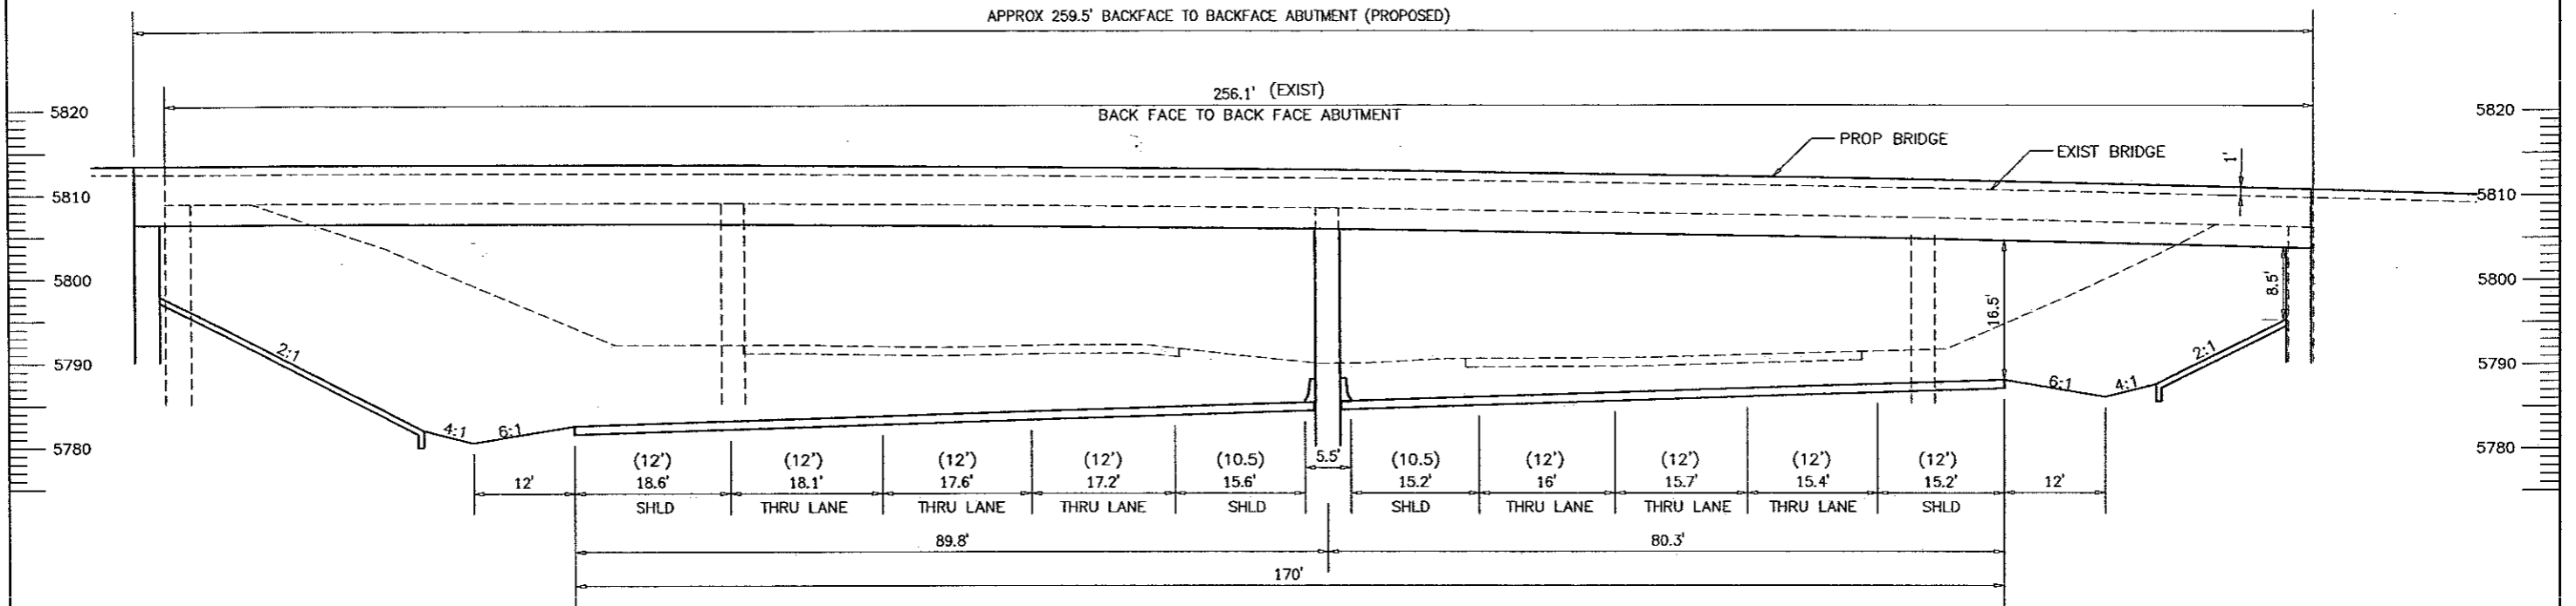

SH 85 OVER I-25
BRIDGE ELEVATION

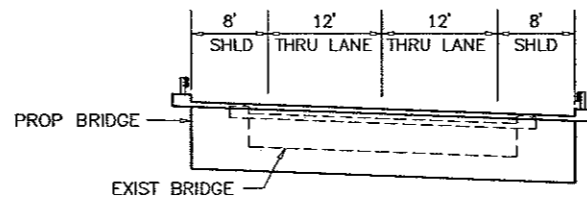


SH 85 OVER I-25
BRIDGE SECTION

I-25 PROFILE GRADE

NOTE:
DIMENSIONS IN PARENTHESES
ARE TAKEN NORMAL TO THE I-25
CORRIDOR ALIGNMENT

**WILSON
& COMPANY**
Engineers & Architects

Computer File Information		Sheet Revisions		Colorado Department of Transportation		As Constructed		SH 85 BRIDGE (280+28.64)		Project No./Code	
Creation Date:	4/24/02	Initials:	BE	<input type="checkbox"/>			No Revisions:	PROPOSED BRIDGE STRUCTURES		XXX XXXX-XXX	
Last Modification Date:	4/24/02	Initials:	BE	<input type="checkbox"/>		1480 Quail Lake Loop - Suite A	Revised:	Designer:	TDS	XXXXX	
Full Path:	P:\9831000913\ACAD\SHEETS\			<input type="checkbox"/>		Colorado Springs, Colorado 80906	Void:	Detailer:	BE	Sheet Number 297	
Drawing File Name:	BrdgSec.DWG			<input type="checkbox"/>		Phone: (719)634-2323 Fax: (719)227-3298		Sheet Subset:		Subset Sheet:	of
Acad Ver.	2002	Scale:	1" = 20'	Units:	English	Region No. 2					

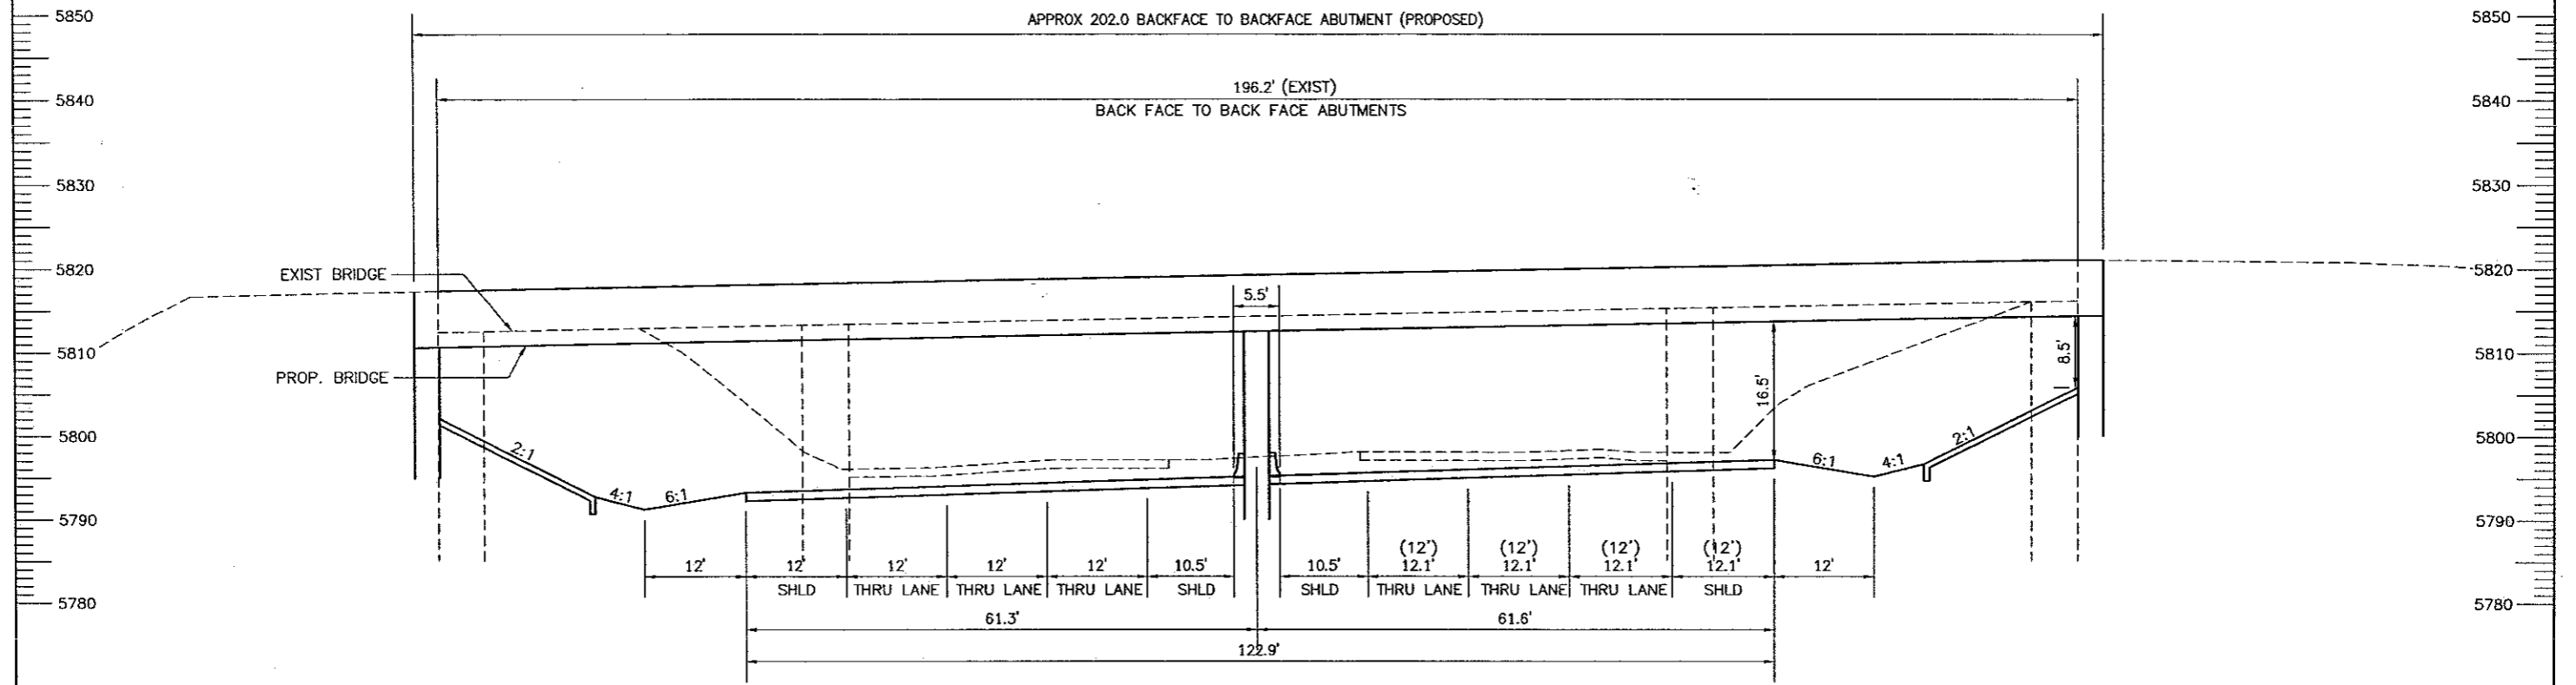


**FT CARSON RAILROAD (GOVERNMENT SPUR) OVER I-25
BRIDGE ELEVATION**

NOTE:
DIMENSIONS IN PARENTHESES
ARE TAKEN NORMAL TO THE I-25
CORRIDOR ALIGNMENT




Computer File Information		Sheet Revisions		Colorado Department of Transportation		As Constructed		RAILROAD OVERPASS (GOVT.SPUR)(291+03.78) PROPOSED BRIDGE STRUCTURES		Project No./Code	
Creation Date: 4/24/02	Initials: BE	(R-)		1480 Quail Lake Loop - Suite A Colorado Springs, Colorado 80906 Phone: (719)634-2323 Fax: (719)227-3298 Region No. 2	No Revisions:	Designer: TDS Detailer: BE		XXX XXXX-XXX XXXXX		Sheet Number 290	
Last Modification Date: 4/24/02	Initials: BE	(R-)			Revised:						
Full Path: P:\9831000913\ACAD\SHEETS\		(R-)			Void:						
Drawing File Name: BrdgSec.DWG		(R-)			Sheet Subset:		Subset Sheet: of				
Acad Ver. 2002	Scale: 1" = 20'	Units: English	(R-)								

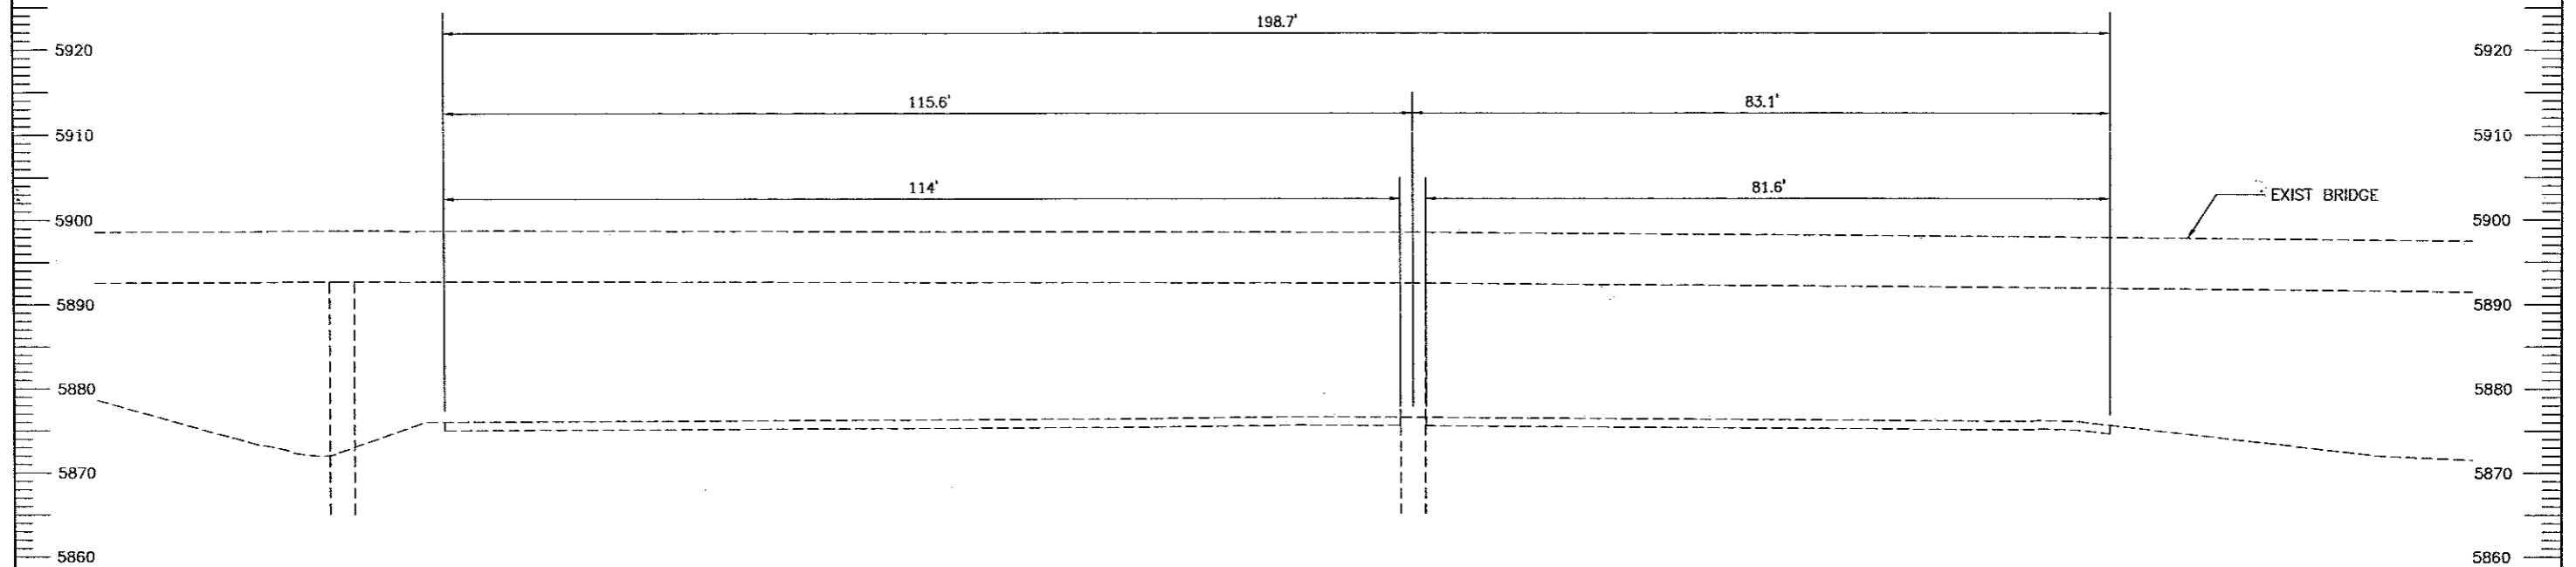

US 24 MARTIN LUTHER KING BYPASS OVER I-25
BRIDGE ELEVATION


WILSON
& COMPANY
Engineers & Architects


Computer File Information		Sheet Revisions		<p>Colorado Department of Transportation 1480 Quail Lake Loop - Suite A Colorado Springs, Colorado 80906 Phone: (719) 634-2323 Fax: (719) 227-3298 Region No. 2</p>	As Constructed	US 24 MLK (416+33.01)		Project No./Code
Creation Date: 4/24/02	Initials: BE	<input type="checkbox"/>			No Revisions:	PROPOSED BRIDGE STRUCTURES		XXX XXXX-XXX
Last Modification Date: 4/24/02	Initials: BE	<input type="checkbox"/>			Revised:	Designer: TDS		XXXXX
Full Path: P:\9831000913\ACAD\SHEETS\		<input type="checkbox"/>			Void:	Detailer: BE		
Drawing File Name: BrdgSec.DWG		<input type="checkbox"/>				Sheet Subset:	Subset Sheet: of	Sheet Number 299
Acad Ver. 2002	Scale: 1" = 20'	Units: English	<input type="checkbox"/>					

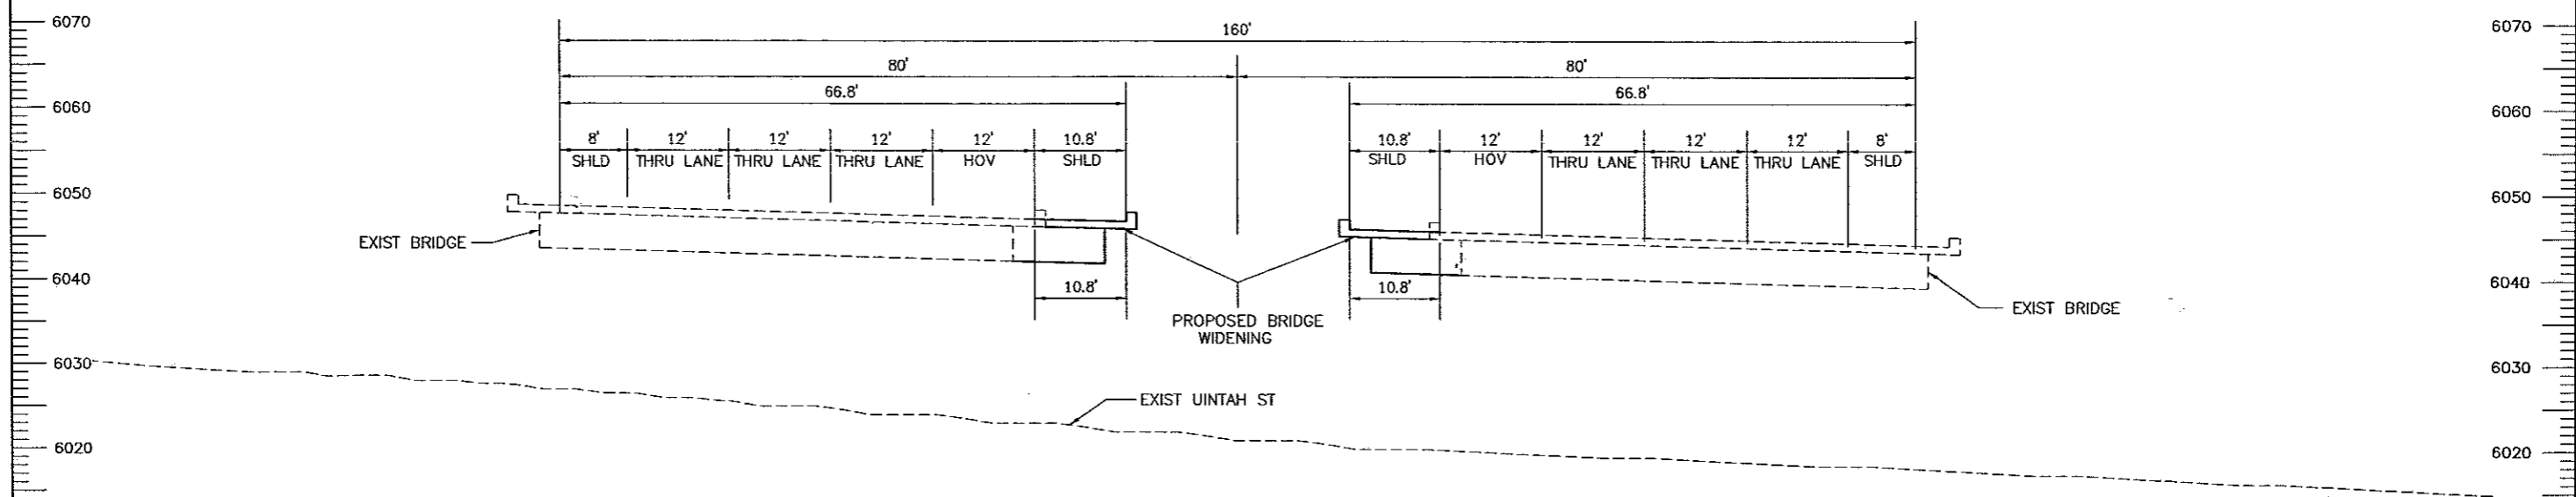

UINTAH STREET UNDER I-25
BRIDGE SECTION


WILSON & COMPANY
Engineers & Architects


Computer File Information		Sheet Revisions		 <p>Colorado Department of Transportation 1480 Quail Lake Loop - Suite A Colorado Springs, Colorado 80906 Phone: (719) 634-2323 Fax: (719) 227-3298 Region No. 2</p>	As Constructed	UINTAH ST BRIDGE (629+76.10) PROPOSED BRIDGE STRUCTURES	Project No./Code
Creation Date: 4/24/02	Initials: BE	<input type="checkbox"/>	<input type="checkbox"/>		No Revisions:		XXX XXXX-XXX
Last Modification Date: 4/24/02	Initials: BE	<input type="checkbox"/>	<input type="checkbox"/>		Revised:	Designer: TDS	XXXXX
Full Path: P:\9831000913\ACAD\SHEETS\		<input type="checkbox"/>	<input type="checkbox"/>		Void:	Detailer: BE	Sheet Number 300
Drawing File Name: BrdgSec.DWG		<input type="checkbox"/>	<input type="checkbox"/>			Sheet Subset: Subset Sheet: of	
Acad Ver. 2002	Scale: 1" = 20'	Units: English	<input type="checkbox"/>	<input type="checkbox"/>			

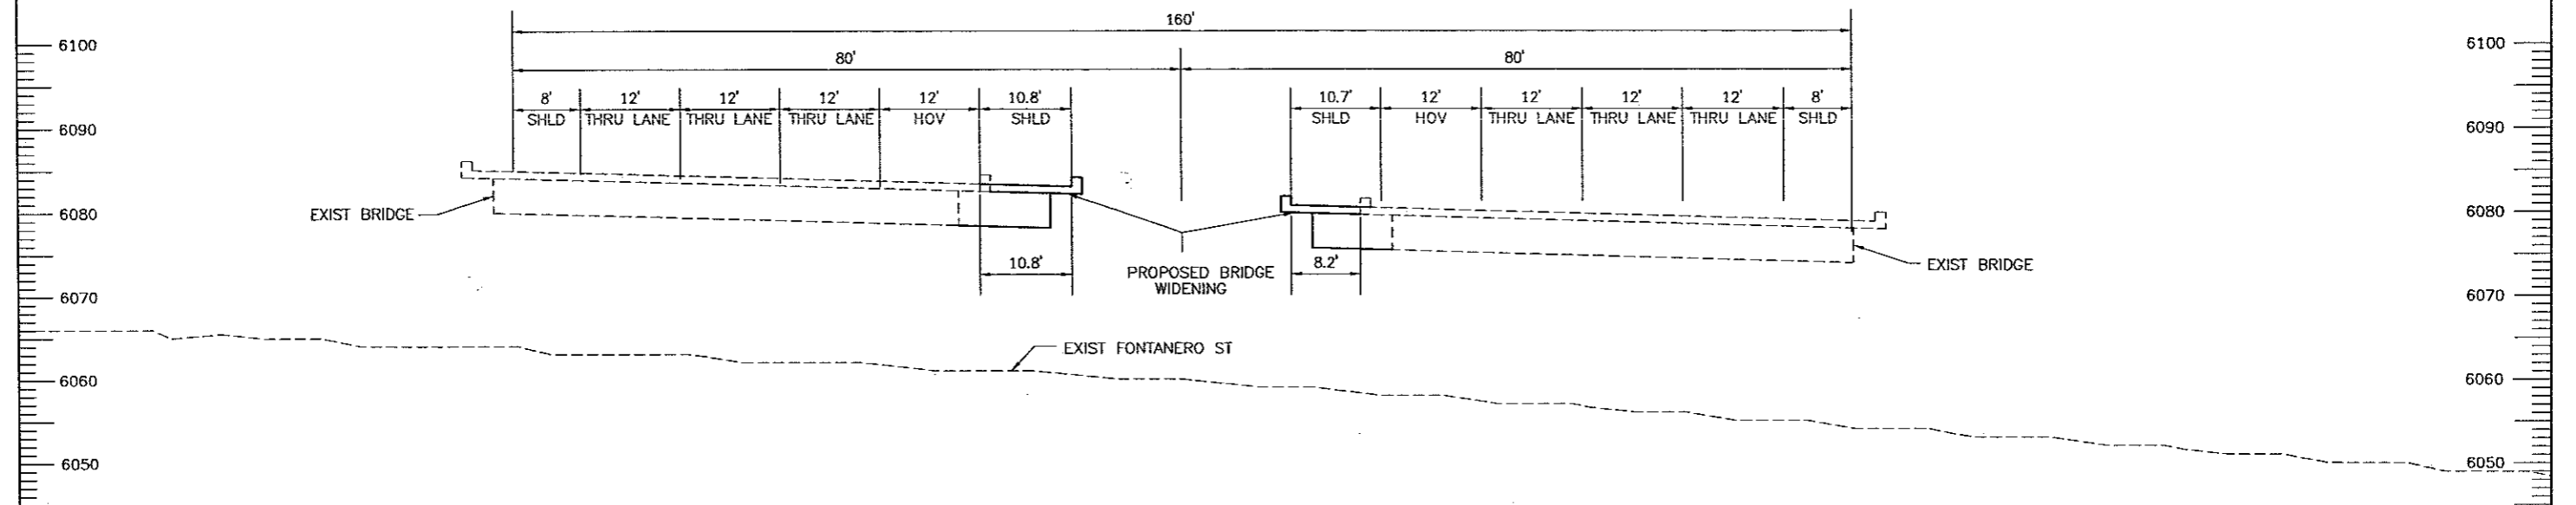


FONTANERO STREET UNDER I-25
BRIDGE SECTION

WILSON
& COMPANY
Engineers & Architects

Computer File Information		Sheet Revisions		 <p>Colorado Department of Transportation 1480 Quail Lake Loop - Suite A Colorado Springs, Colorado 80906 Phone: (719) 634-2323 Fax: (719) 227-3298 Region No. 2</p>	As Constructed	FONTANERO ST BRIDGE (667+00.00)	Project No./Code
Creation Date: 4/24/02	Initials: BE	<input type="checkbox"/>			No Revisions:	PROPOSED BRIDGE STRUCTURES	XXX XXXX-XXX
Last Modification Date: 4/24/02	Initials: BE	<input type="checkbox"/>			Revised:	Designer: TDS	XXXXX
Full Path: P:\9831000913\ACAD\SHEETS\		<input type="checkbox"/>			Void:	Detailer: BE	
Drawing File Name: BrdgSec.DWG		<input type="checkbox"/>				Sheet Subset:	Sheet Number 301
Acad Ver. 2002	Scale: 1" = 20'	Units: English	<input type="checkbox"/>			Subset Sheet of	

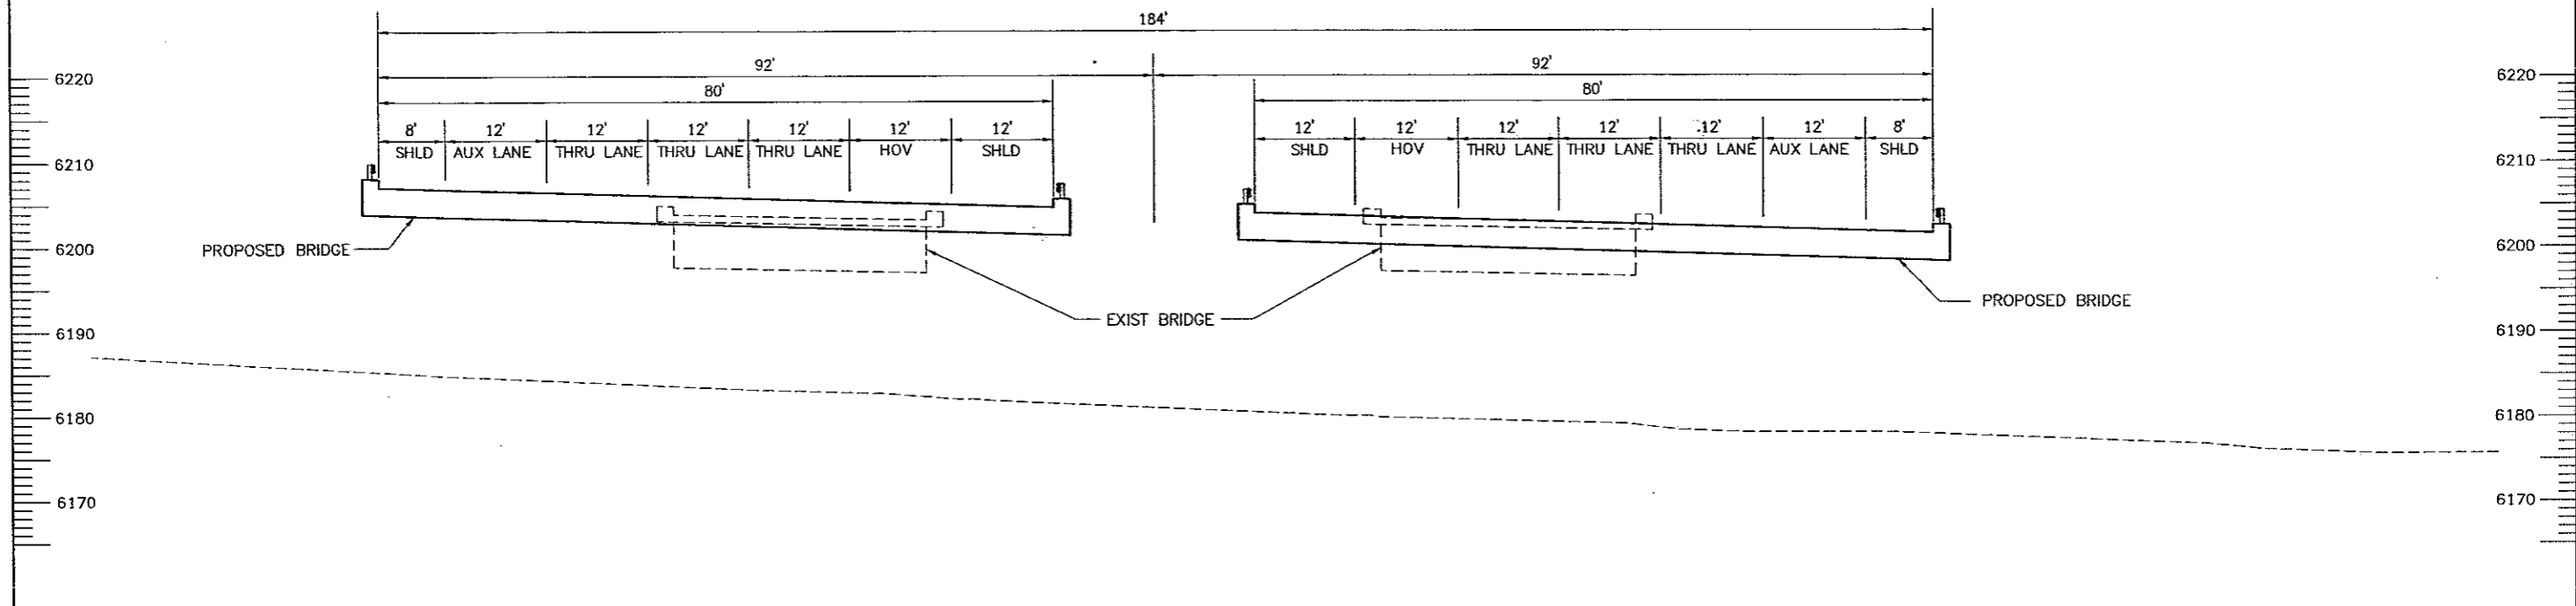


ELLSTON STREET UNDER I-25
BRIDGE SECTION

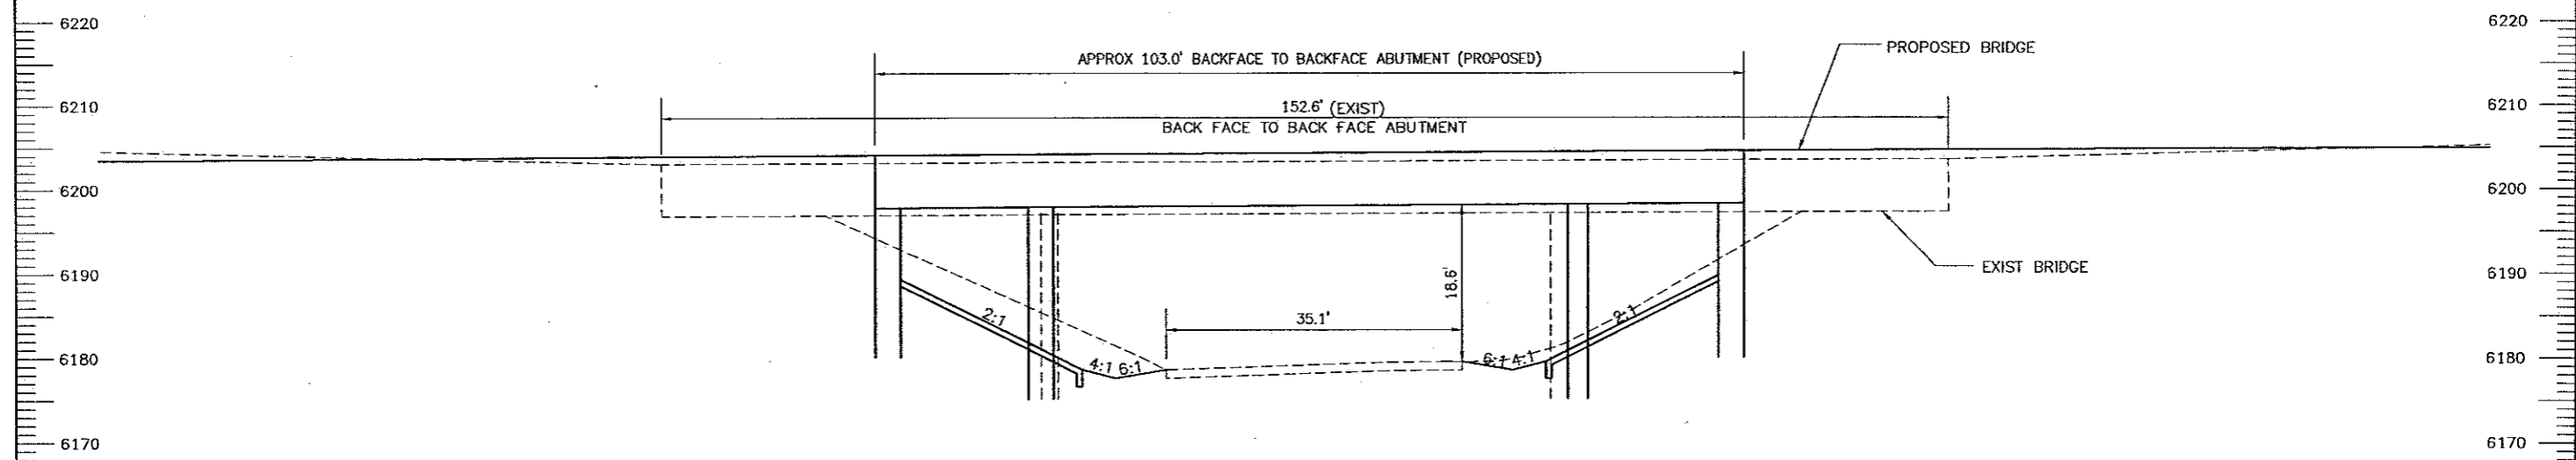

ELLSTON STREET UNDER I-25
BRIDGE ELEVATION




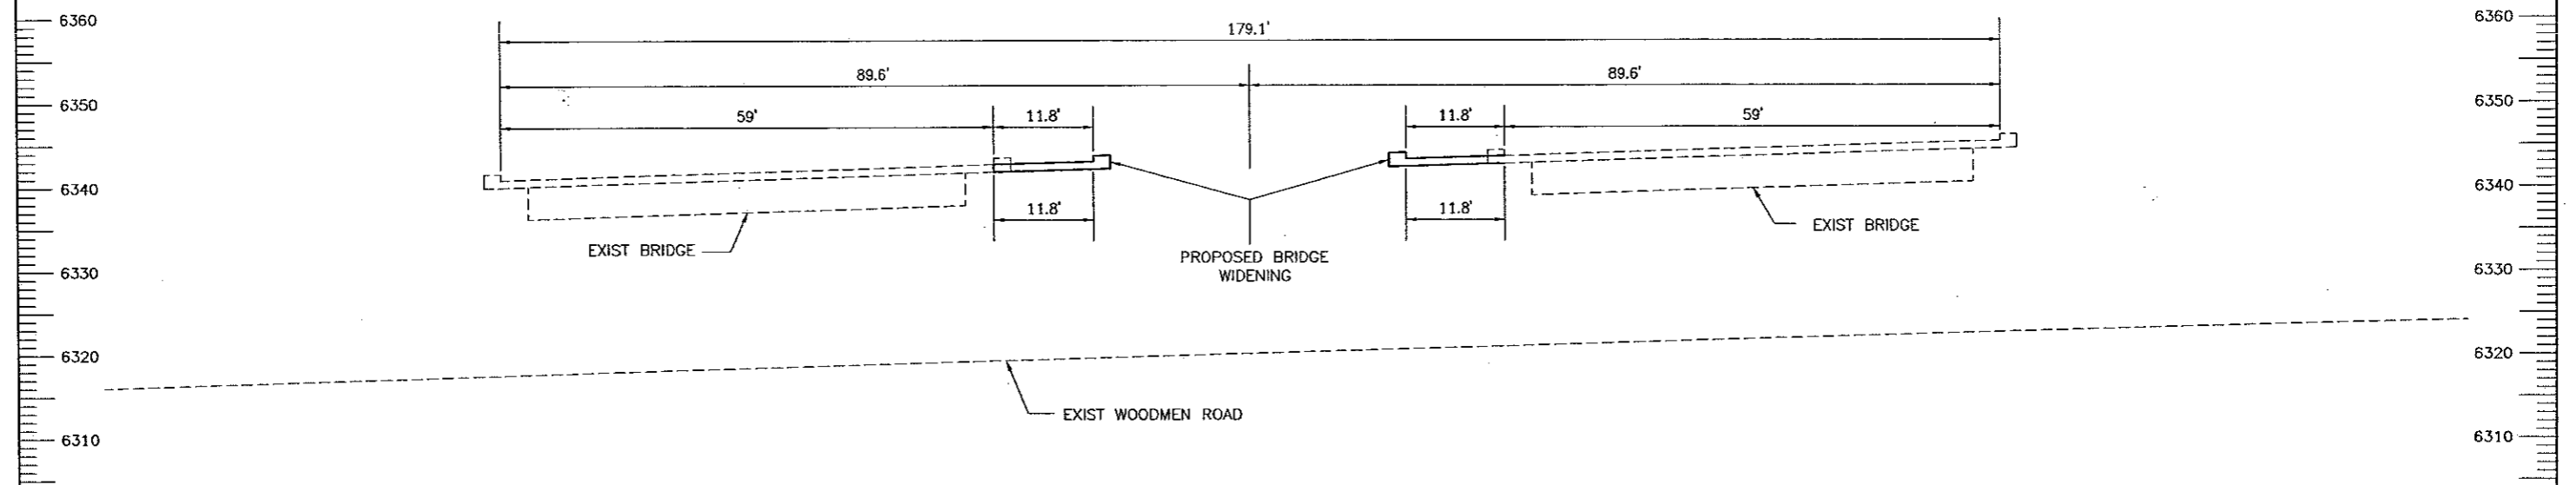
Computer File Information		Sheet Revisions		<p>Colorado Department of Transportation 1480 Quail Lake Loop - Suite A Colorado Springs, Colorado 80906 Phone: (719) 634-2323 Fax: (719) 227-3298 Region No. 2</p>	As Constructed	ELLSTON ST BRIDGE (753+82.12) PROPOSED BRIDGE STRUCTURES	Project No./Code
Creation Date: 4/24/02	Initials: BE	<input type="checkbox"/>	<input type="checkbox"/>		No Revisions:		XXX XXXX-XXX
Last Modification Date: 4/24/02	Initials: BE	<input type="checkbox"/>	<input type="checkbox"/>		Revised:	XXXXX	
Full Path: P:\9831000913\ACAD\SHEETS\		<input type="checkbox"/>	<input type="checkbox"/>		Void:	Sheet Number 302	
Drawing File Name: BrdgSec.DWG		<input type="checkbox"/>	<input type="checkbox"/>		Designer: TDS		
Acad Ver. 2002	Scale: 1" = 20'	Units: English	<input type="checkbox"/>	<input type="checkbox"/>	Detailer: BE		
					Sheet Subset:	Subset Sheet: of	

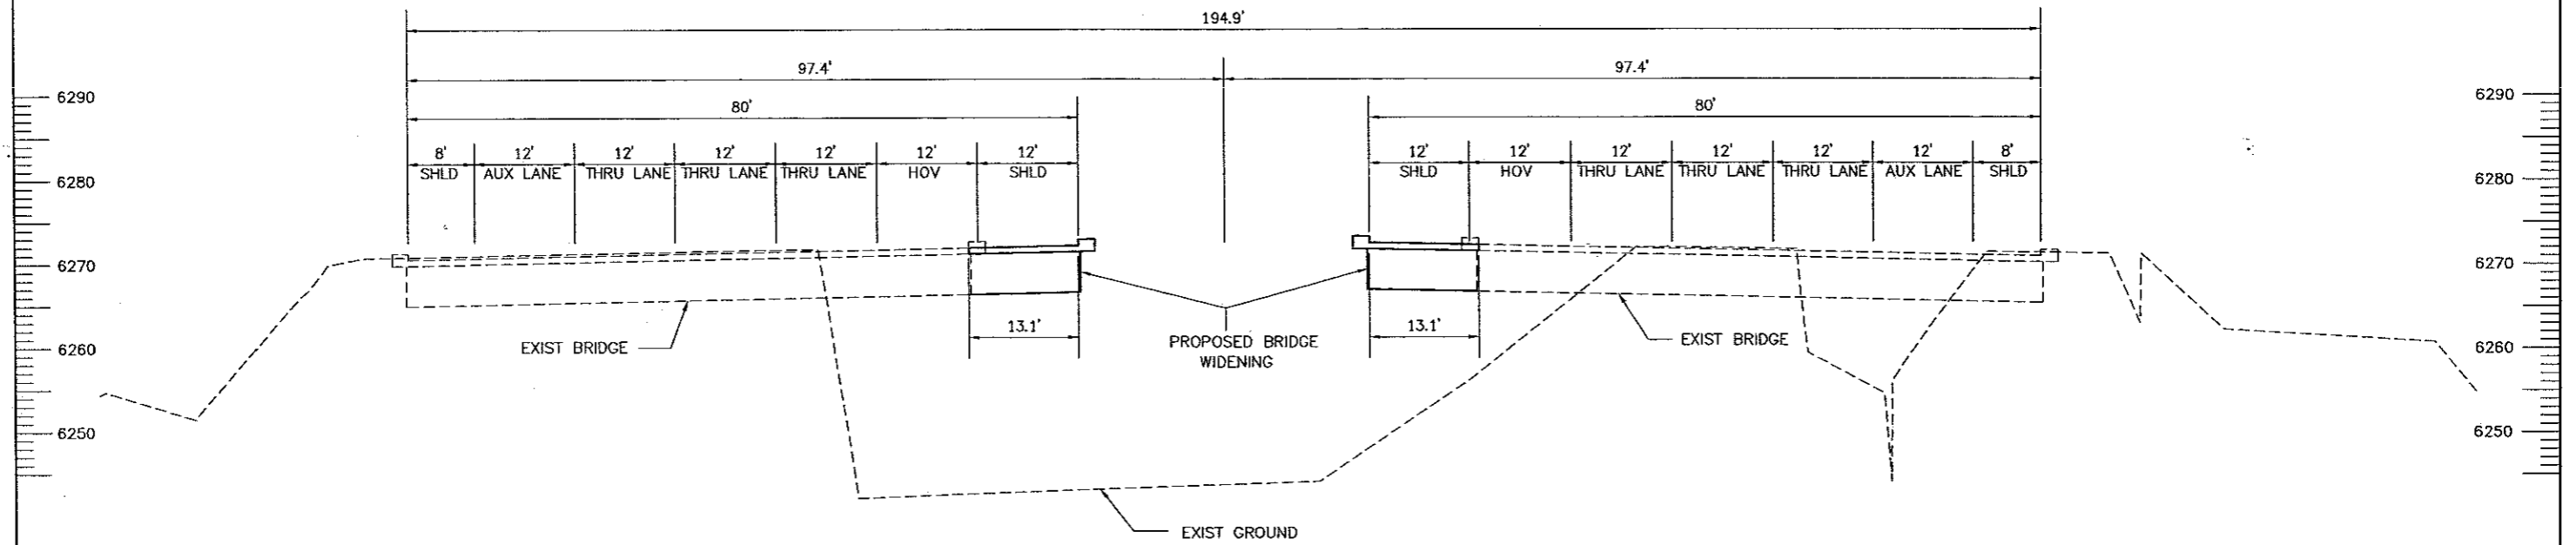

COTTONWOOD CREEK UNDER I-25
BRIDGE SECTION

WILSON & COMPANY
Engineers & Architects


Computer File Information		Sheet Revisions		Colorado Department of Transportation		As Constructed		COTTONWOOD CREEK BRIDGE (926+56.24) PROPOSED BRIDGE STRUCTURES		Project No./Code	
Creation Date: 4/24/02	Initials: BE	(R-)		 1480 Quail Lake Loop - Suite A Colorado Springs, Colorado 80906 Phone: (719) 634-2323 Fax: (719) 227-3298 Region No. 2	No Revisions:			XXX XXXX-XXX			
Last Modification Date: 4/24/02	Initials: BE	(R-)			Revised:	Designer: TDS			XXXXX		
Full Path: P:\9831000913\ACAD\SHEETS\		(R-)			Void:	Detailer: BE			Sheet Number 303		
Drawing File Name: BrgdSec.DWG		(R-)			Sheet Subset:		Subset Sheet of				
Acad Ver. 2002	Scale: 1" = 20'	Units: English	(R-)								



WOODMEN ROAD UNDER I-25
BRIDGE SECTION


WILSON
& COMPANY
Engineers & Architects


Computer File Information		Sheet Revisions		Colorado Department of Transportation		As Constructed		WOODMEN RD (946+65.84) PROPOSED BRIDGE SECTIONS		Project No./Code	
Creation Date:	4/24/02	Initials:	BE		1480 Quail Lake Loop - Suite A	No Revisions:		XXX XXXX-XXX		XXX XXXX-XXX	
Last Modification Date:	4/24/02	Initials:	BE		Colorado Springs, Colorado 80906	Revised:	Designer:	TDS	XXXXX		Sheet Number 304
Drawing File Name:	BrdgSec.DWG	Initials:	BE		Phone: (719) 634-2323 Fax: (719) 227-3298	Void:	Detailer:	BE	Sheet Subst:	Subset Sheet:	
Acad Ver.	2002	Scale:	1" = 20'	Units:	English	Region No. 2					

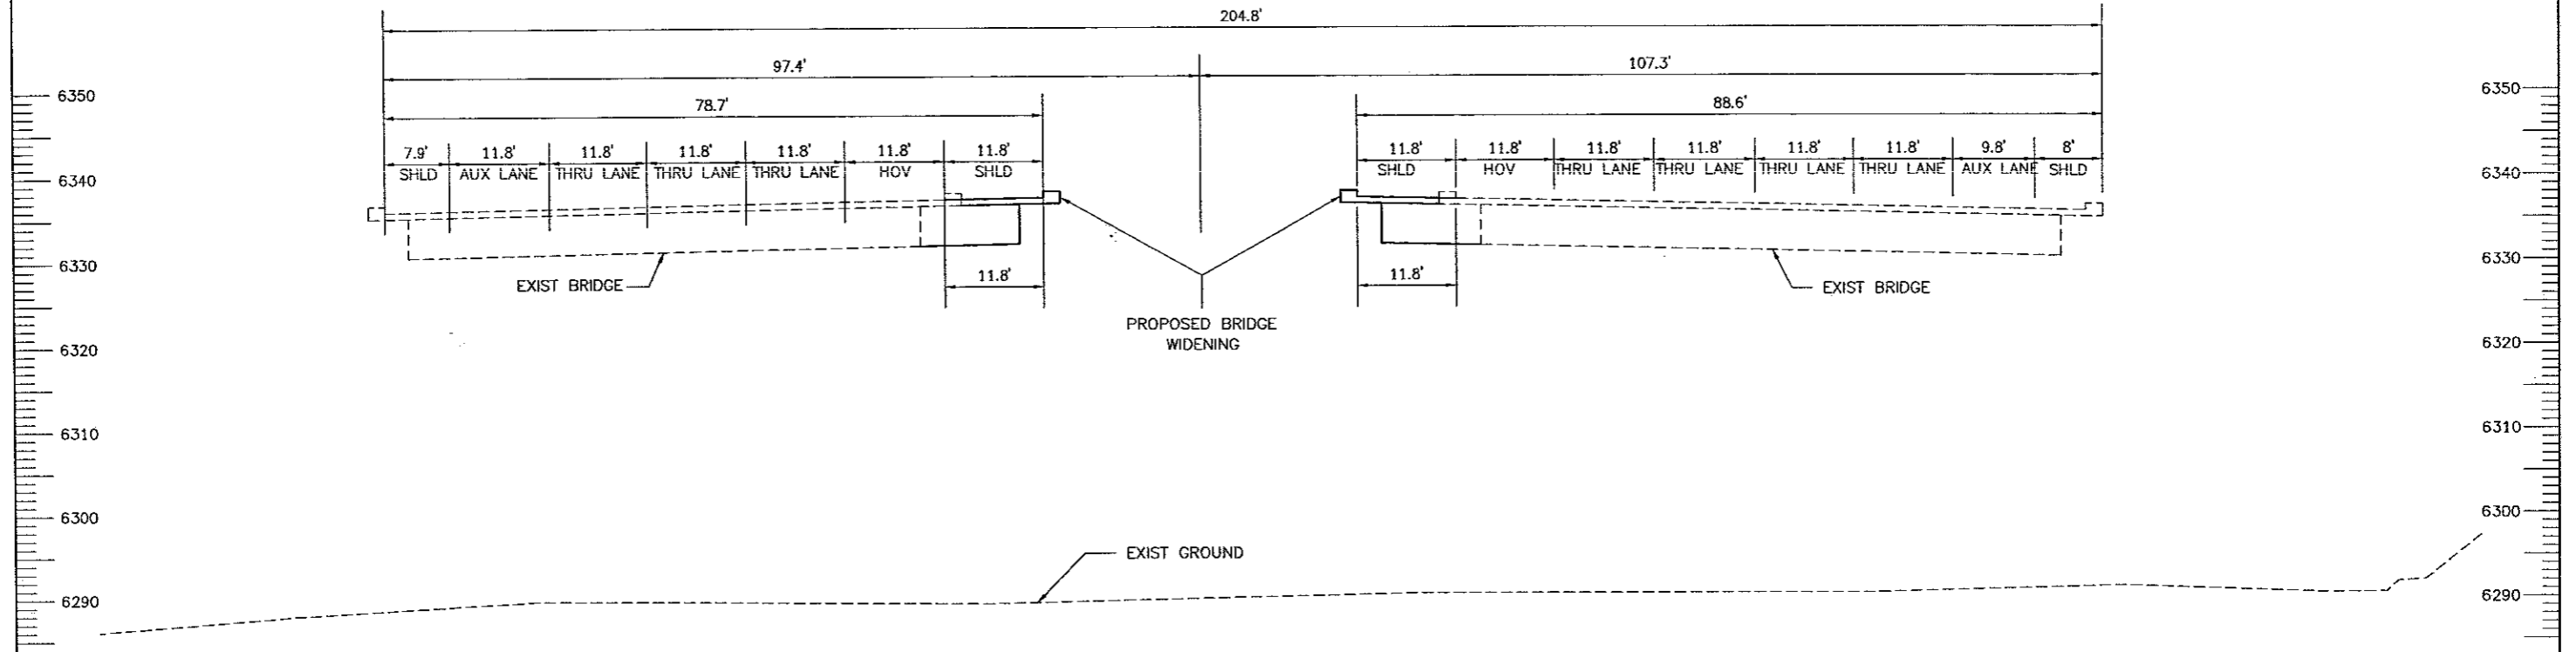

PINE CREEK UNDER I-25
BRIDGE SECTION




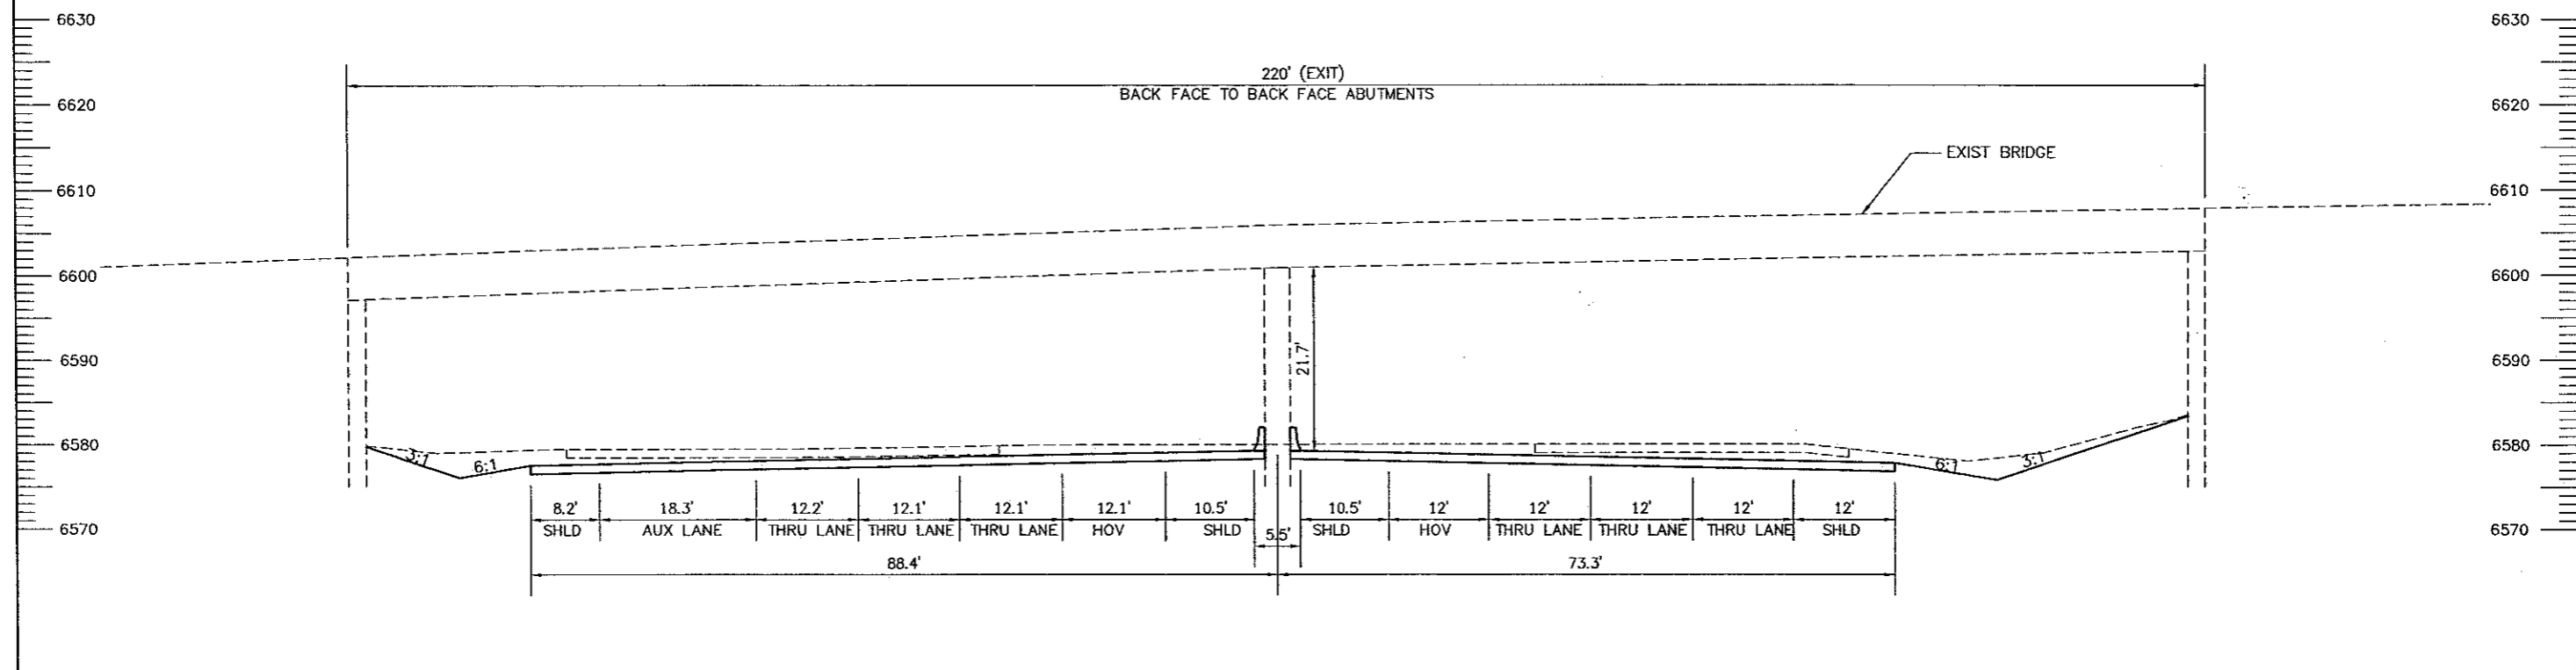
Computer File Information		Sheet Revisions		Colorado Department of Transportation  1480 Quail Lake Loop - Suite A Colorado Springs, Colorado 80906 Phone: (719) 634-2323 Fax: (719) 227-3298 Region No. 2	As Constructed	PINE CREEK BRIDGE (968+14.06) PROPOSED BRIDGE STRUCTURES	Project No./Code
Creation Date: 4/24/02	Initials: BE (R-)		No Revisions:		XXX XXXX-XXX		
Last Modification Date: 4/24/02	Initials: BE (R-)		Revised:		XXXXX		
Full Path: P:\9831000913\ACAD\SHEETS\	(R-)		Void:		Sheet Number 306		
Drawing File Name: BrdgSec.DWG	(R-)						
Acad Ver. 2002	Scale: 1" = 20'	Units: English	(R-)			Sheet Subset: Subset Sheet: of	

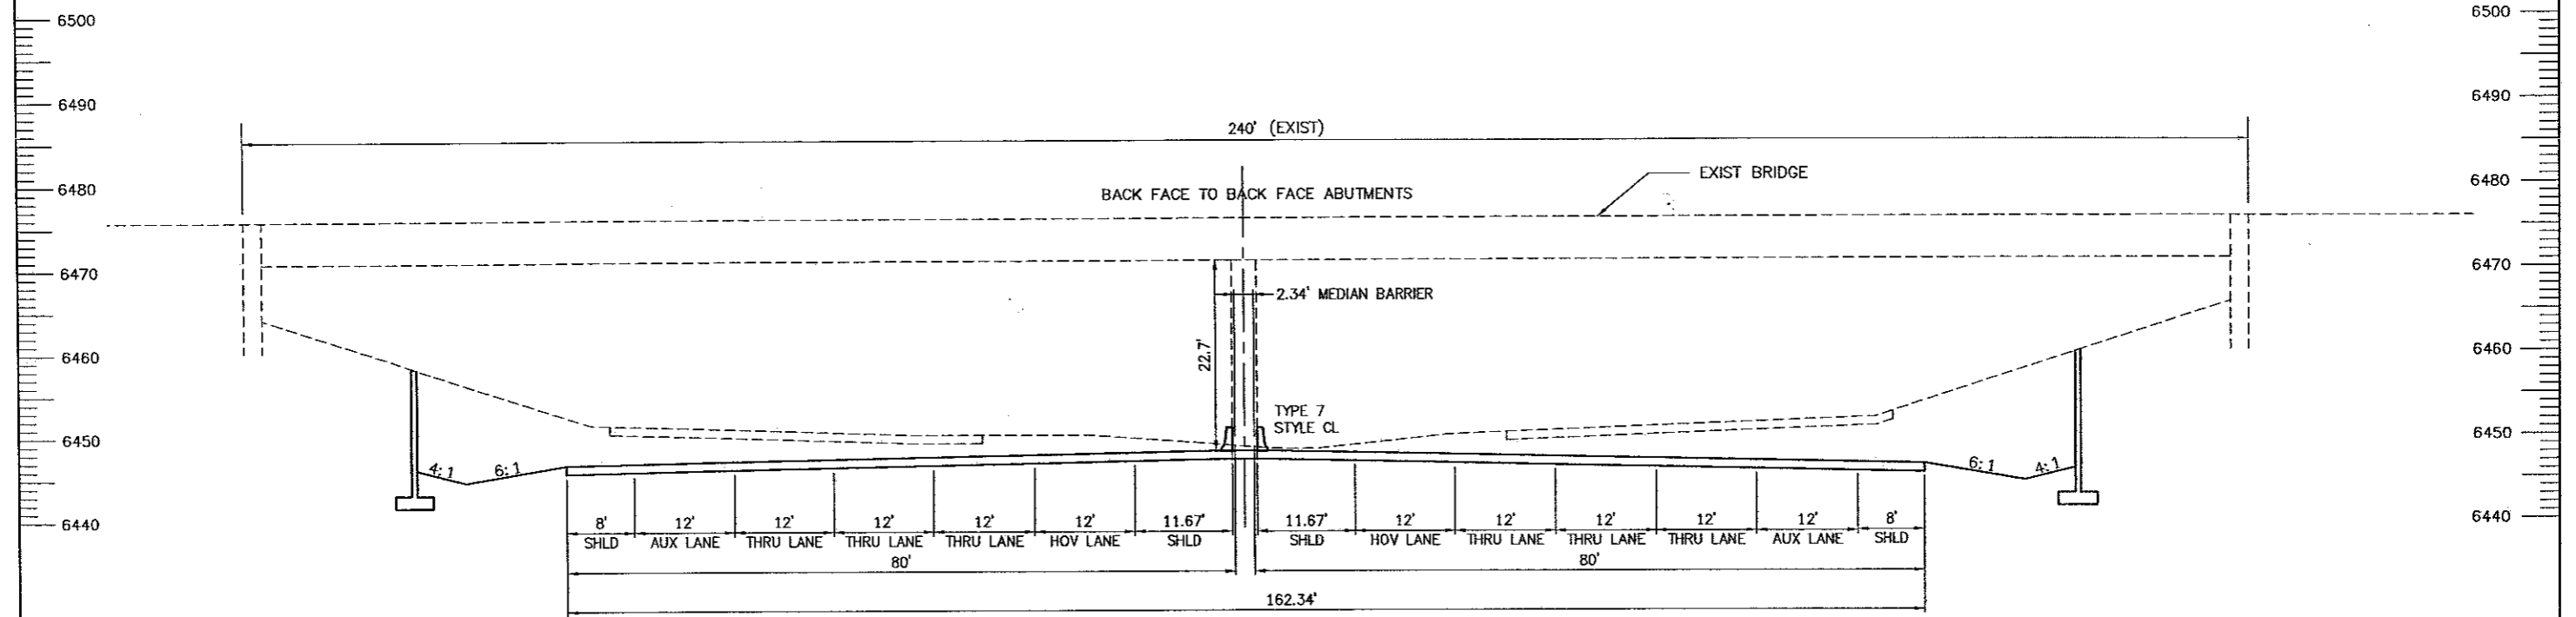


NORTH ACADEMY BOULEVARD OVER I-25
BRIDGE SECTION

WILSON & COMPANY
Engineers & Architects

Computer File Information		Sheet Revisions		Colorado Department of Transportation		As Constructed		N ACAD (1025+15.85)		Project No./Code	
Creation Date: 4/24/02	Initials: BE	(R-)		 1480 Quail Lake Loop - Suite A Colorado Springs, Colorado 80906 Phone: (719) 634-2323 Fax: (719) 227-3298	No Revisions:		PROPOSED BRIDGE STRUCTURES		C 0252-316		
Last Modification Date: 4/24/02	Initials: BE	(R-)			Revised:	Designer: TDS			12210		
Full Path: P:\9831000913\ACAD\SHEETS\		(R-)			Void:	Detailer: BE			Sheet Number 306		
Drawing File Name: BrdgSec.DWG		(R-)			Sheet Subset:		Subset Sheet: of				
Acad Ver. 2002	Scale: 1" = 20'	Units: English	(R-)		Region No. 2						




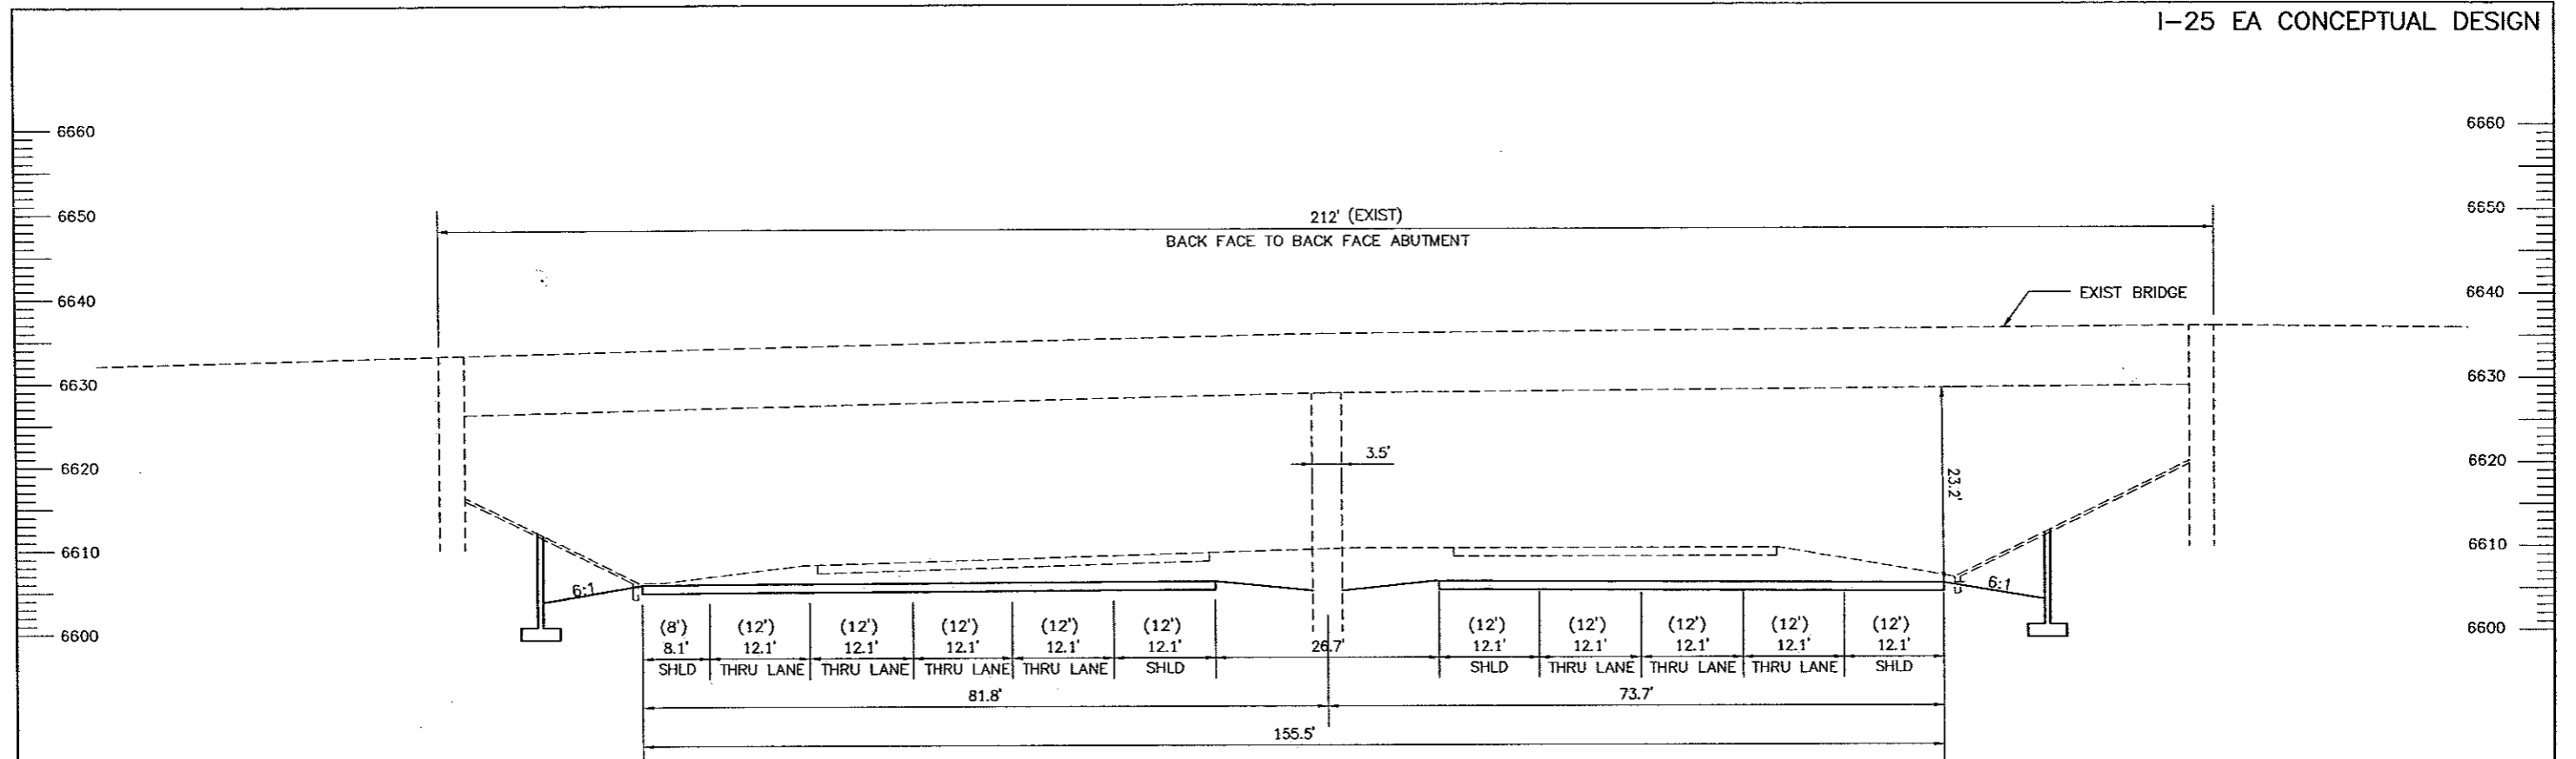
**BRIARGATE PARKWAY OVER I-25
BRIDGE ELEVATION**

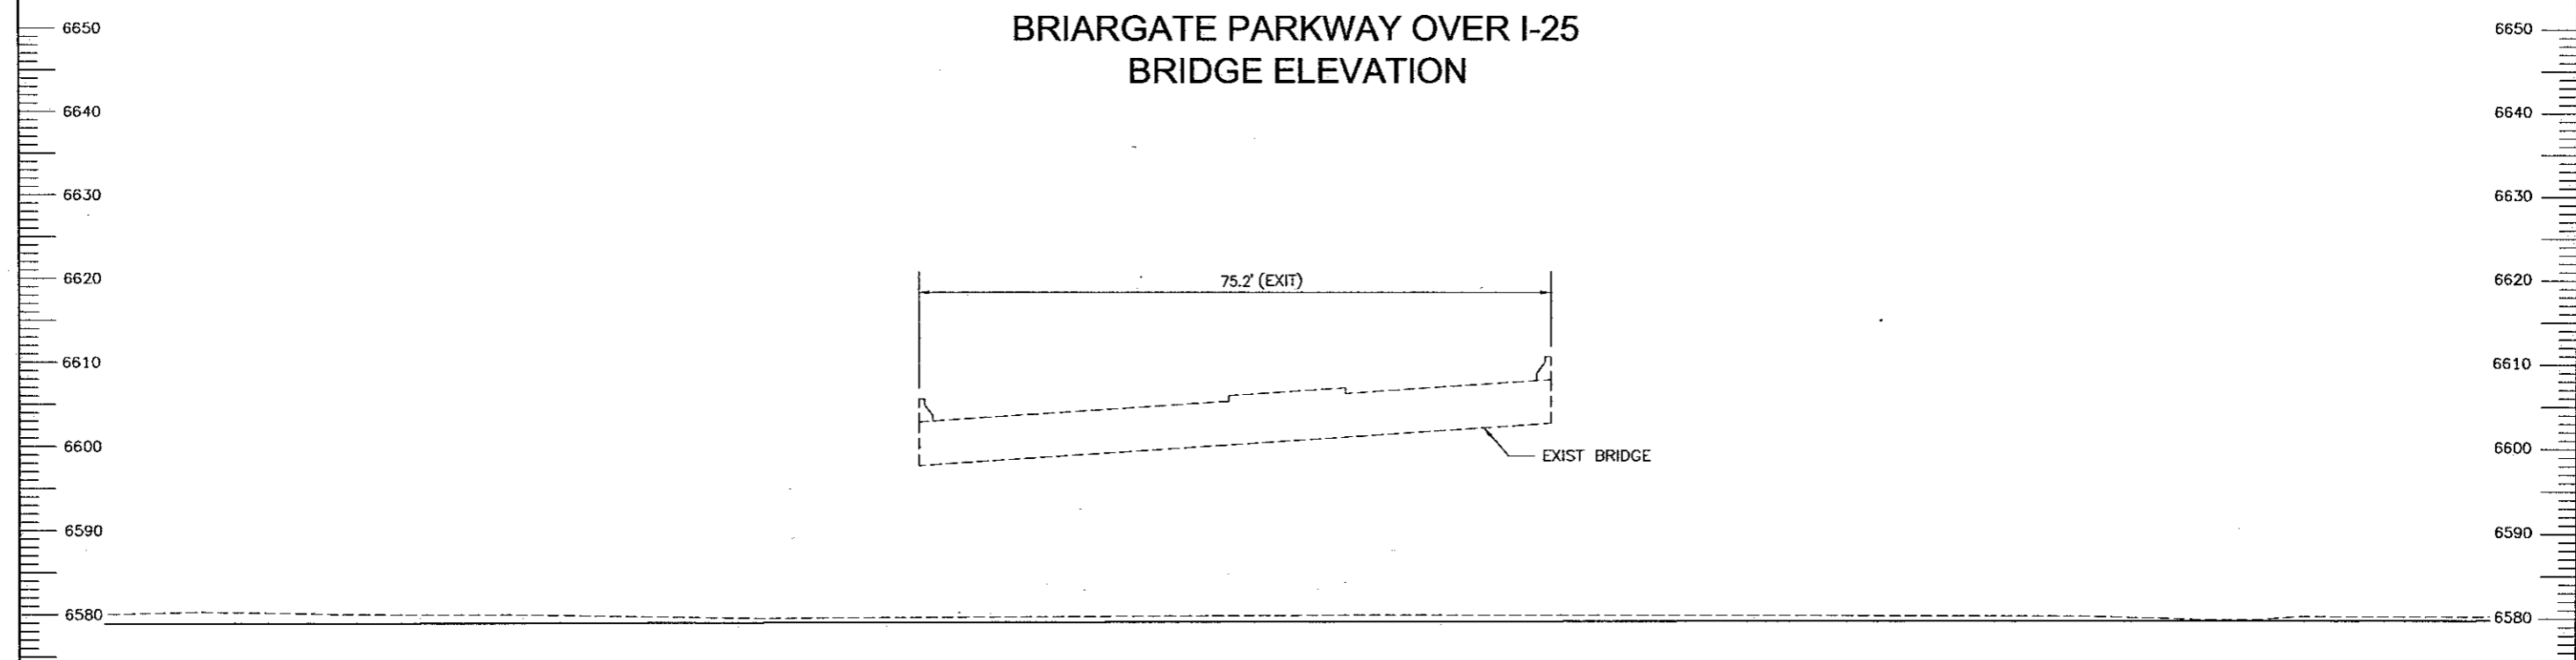

**BRIARGATE PARKWAY OVER I-25
BRIDGE SECTION**



Computer File Information		Sheet Revisions		Colorado Department of Transportation		As Constructed		BRIARGATE PKWY BRIDGE (1096+04.49) PROPOSED BRIDGE STRUCTURES		Project No./Code	
Creation Date: 4/24/02	Initials: BE	(R-)		 1480 Quail Lake Loop - Suite A Colorado Springs, Colorado 80906 Phone: (719)634-2323 Fax: (719)227-3298 Region No. 2	No Revisions:	Designer: TDS Detailer: BE		C 0252-316		12210	
Last Modification Date: 4/24/02	Initials: BE	(R-)			Revised:			Sheet Subset: Subset Sheet: of		Sheet Number 301	
Full Path: P:\9831000913\ACAD\SHEETS\		(R-)			Void:						
Drawing File Name: BrdgSec.DWG		(R-)									
Acad Ver. 2002	Scale: 1" = 20'	Units: English	(R-)								




INTERQUEST PARKWAY OVER I-25
BRIDGE ELEVATION

NOTE:
DIMENSIONS IN PARENTHESES
ARE TAKEN NORMAL TO THE I-25
CORRIDOR ALIGNMENT


WILSON
& COMPANY
Engineers & Architects

Computer File Information		Sheet Revisions		Colorado Department of Transportation		As Constructed		INTERQUEST PKWY BRIDGE (1178+69.18) PROPOSED BRIDGE STRUCTURES		Project No./Code	
Creation Date:	4/24/02	Initials:	BE			No Revisions:		Designer:	TDS	C 0252-316	
Last Modification Date:	4/24/02	Initials:	BE			Revised:		Detailer:	BE	12210	
Full Path:	P:\9831000913\ACAD\SHEETS\					Void:		Sheet Subset:		Subset Sheet:	of
Drawing File Name:	BrdgSec.DWG										Sheet Number 308
Acad Ver.	2002	Scale:	1" = 20'	Units:	English	Region No. 2					

P:\9831000913\ACAD\SHEETS\BrdgSec.DWG, 06/19/2002 10:25:45 AM, tdslocum

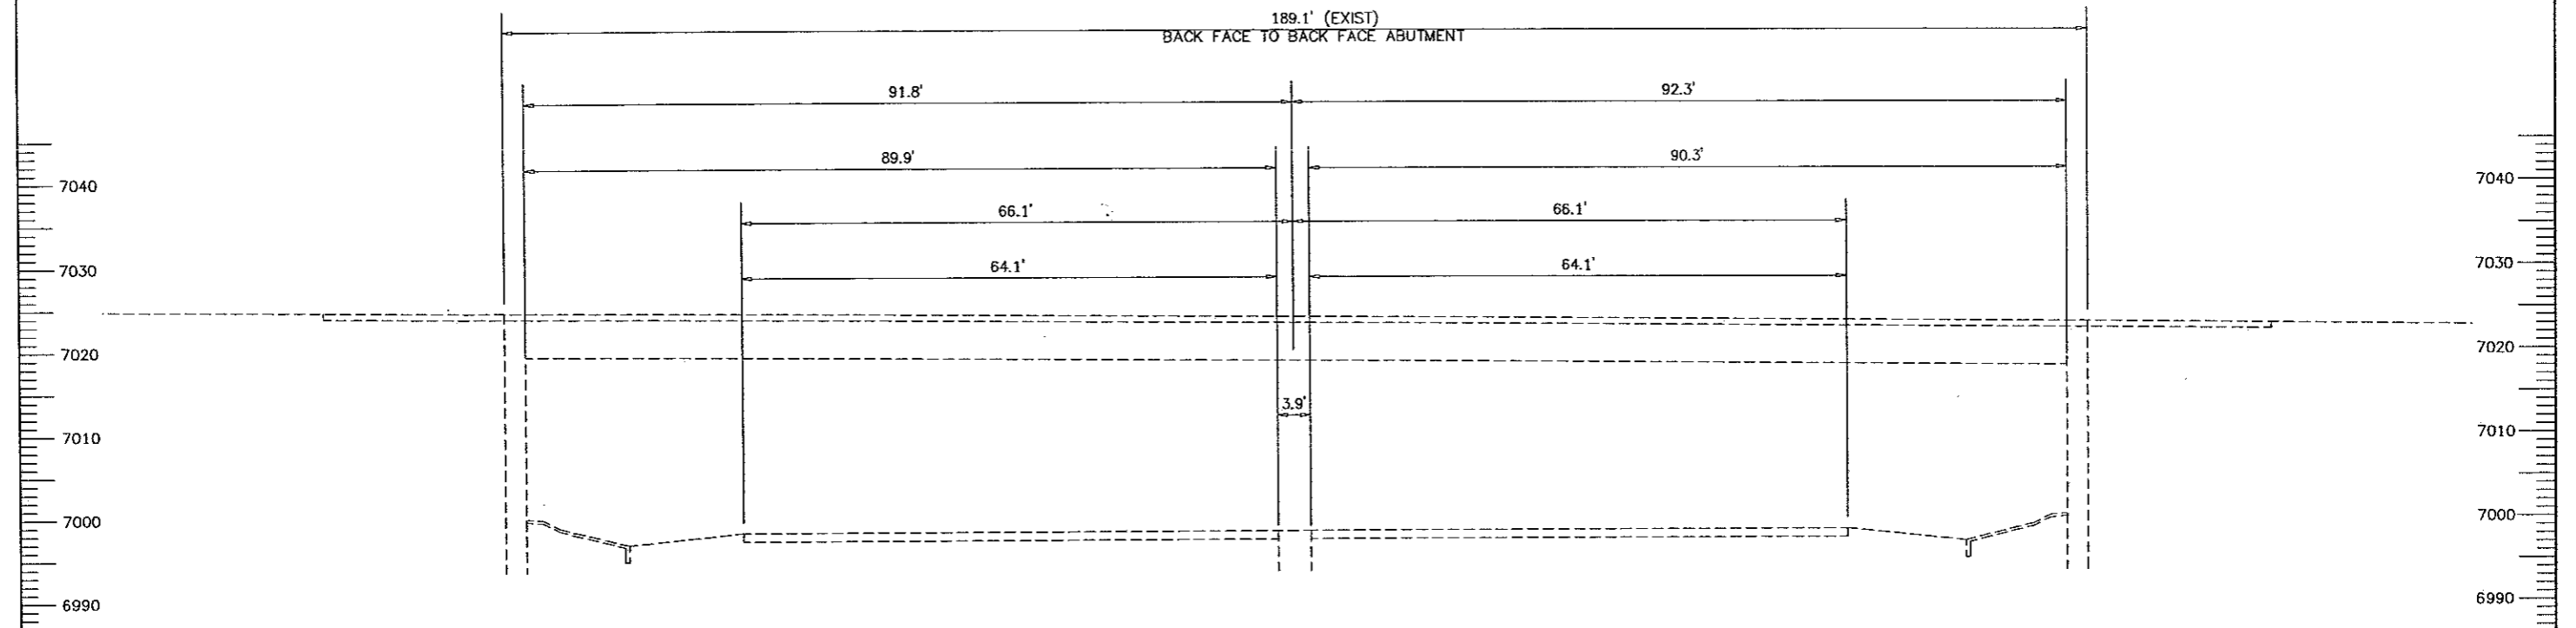


SH 105 OVER I-25
BRIDGE ELEVATION

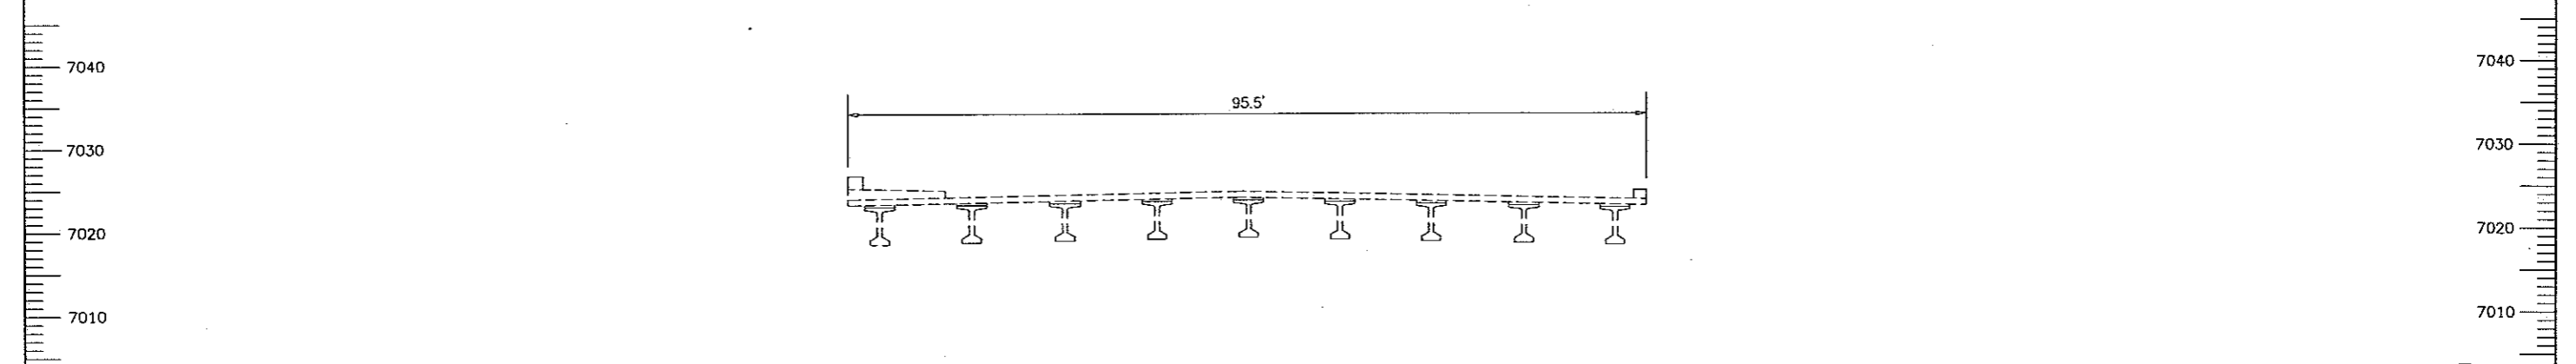

SH 105 OVER I-25
BRIDGE SECTION

WILSON & COMPANY
Engineers & Architects

Computer File Information		Sheet Revisions		Colorado Department of Transportation		As Constructed		SH 105 BRIDGE (1575+61.14)		Project No./Code		
Creation Date:	4/24/02	Initials:	BE			 1480 Quail Lake Loop - Suite A Colorado Springs, Colorado 80906 Phone: (719) 634-2323 Fax: (719) 227-3298	No Revisions:		PROPOSED BRIDGE STRUCTURES		C 0252-316	
Last Modification Date:	4/24/02	Initials:	BE				Revised:	Designer:			TDS	12210
Full Path:	P:\9831000913\ACAD\SHEETS\						Void:	Detailer:	BE			Sheet Number
Drawing File Name:	BrdgSec.DWG							Sheet Subset:		Subset Sheet:	of	309
Acad Ver.	2002	Scale:	1" = 20'	Units:	English	Region No. 2						

P:\9831000913\ACAD\SHEETS\BrdgSec.DWG, 06/19/2002 10:30:42 AM, tdslocum